


40 50 60 70 80 90 00 10 20 30 40 50 60 70 80 90 00 10

10
00
90
80
70
60
50
40
30
20
10
00
90
80

10
00
90
80
70
60
50
40
30
20
10
00
90
80

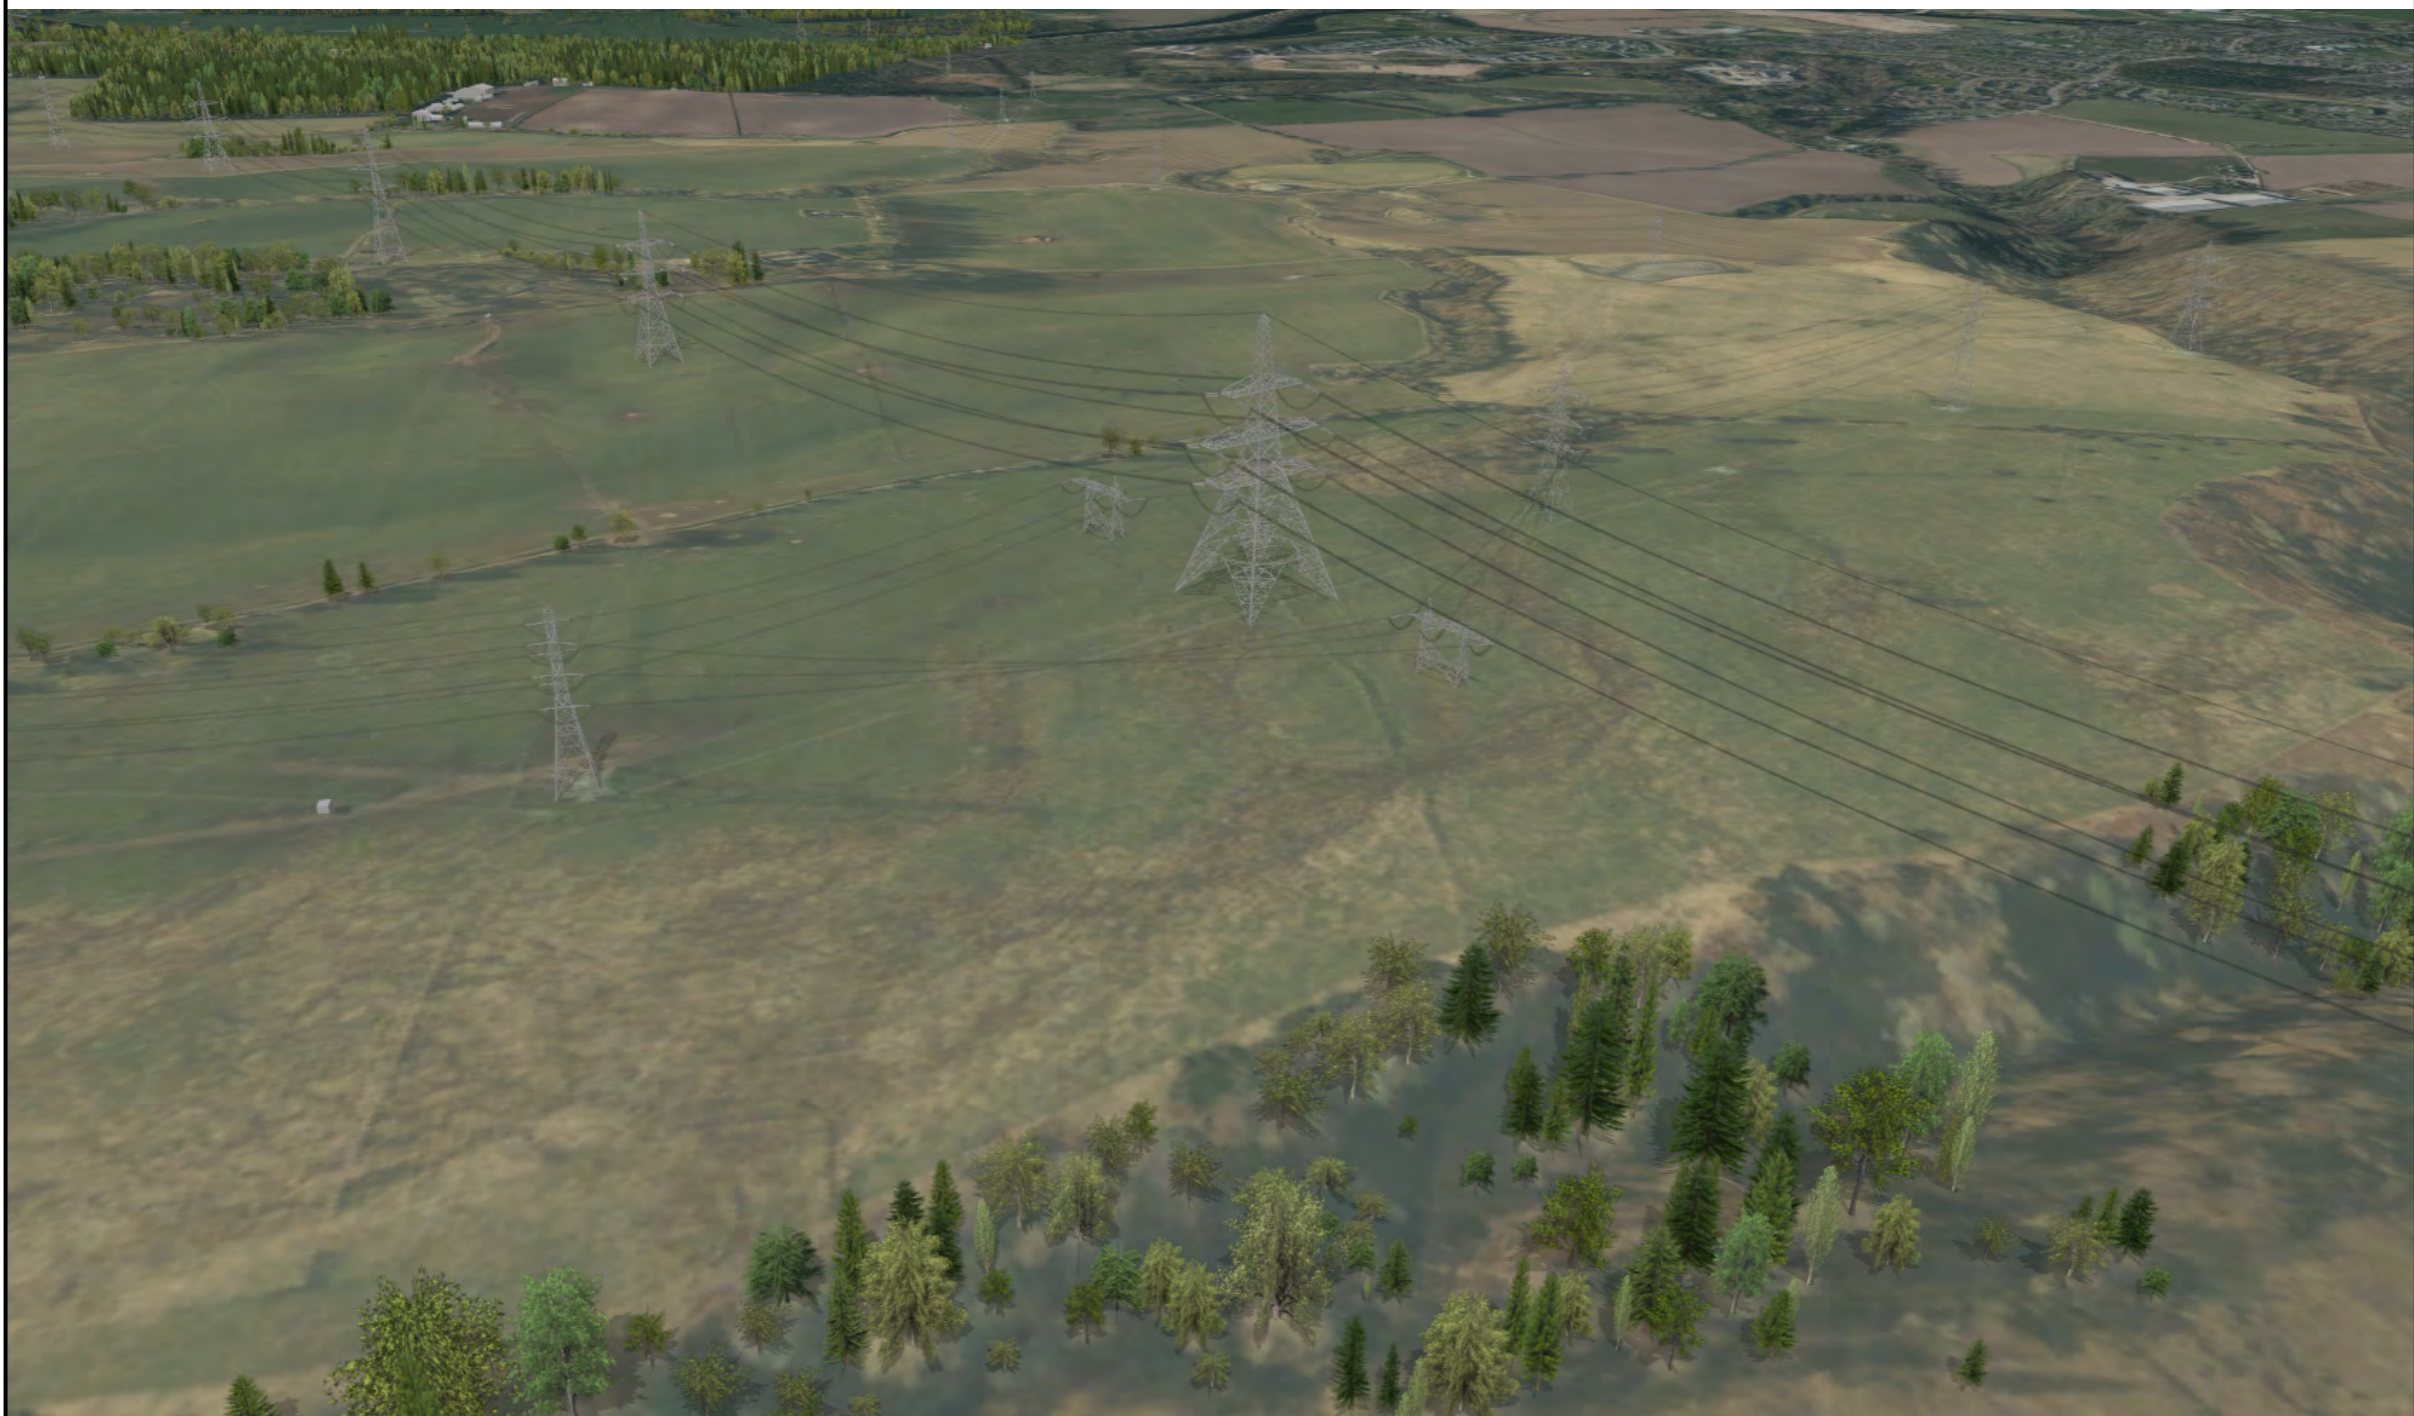

Existing OHL Crossing 1

Not to Scale @ A3

Project: Beauly to Blackhillock to New Deer to Peterhead 400kV OHL Project

Title: Figure 3.5a - Existing OHL Crossing - Crossing 1

Drawn by: SH Date: 13/06/2025

Drawing: B2P-WSP-DA-70092380-096

40 50 60 70 80 90 00 10 20 30 40 50 60 70 80 90 00 10