



L:\Wick Street Design\Drawings\Issued Drawings\TS_005A - General Layout - Bridge Street-High Street.dwg; Date Plotted: 04-Jul-25; Plot Size: ISO full bleed A1 (594.00 x 841.00 MM); Plotted by: Adam Manson (Infrastructure)

COPYRIGHT, DESIGNS and PATENTS ACT 1988:
 This drawing may not be reproduced, copied or used in any way without the written permission of the Executive Chief Officer of Infrastructure, Environment & Economy.
 © THE HIGHLAND COUNCIL

Notes
 © Crown copyright and database rights 2025 OS AC0000849432. You are permitted to use this data solely to enable you to respond to, or interact with, the organisation that provided you with the data. You are not permitted to copy, sub-license, distribute or sell any of this data to third parties in any form.

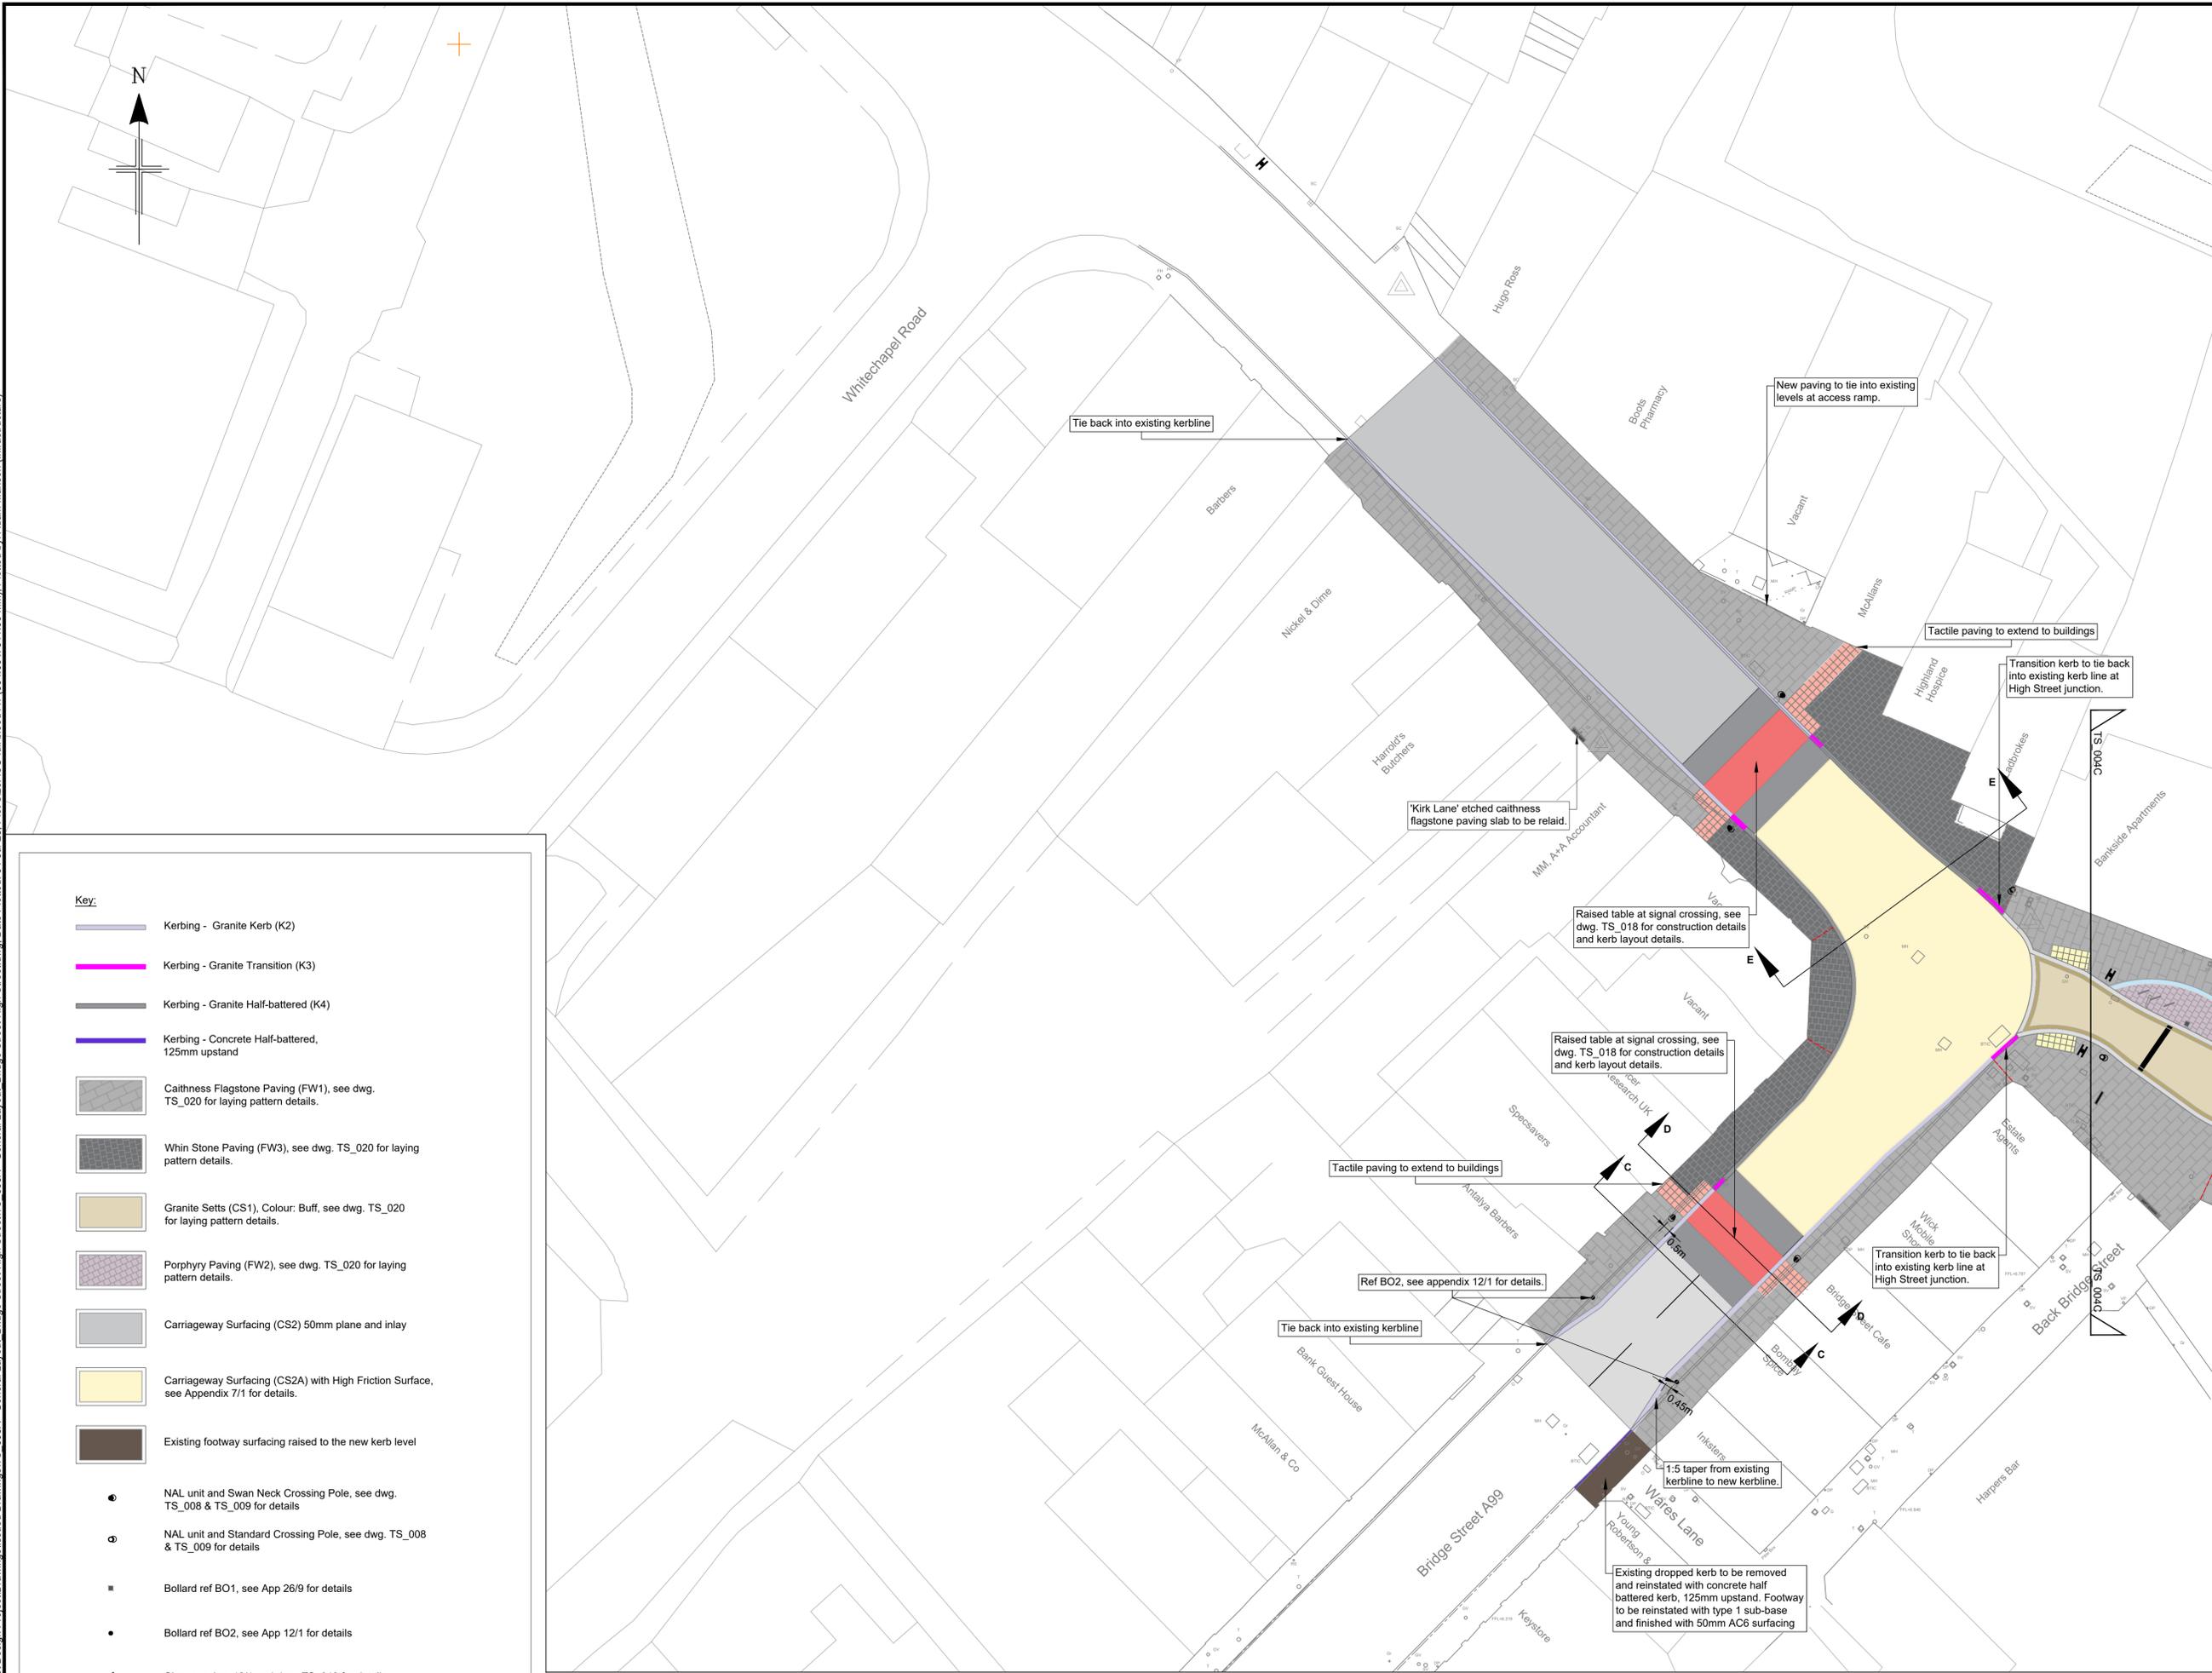

- Key:**
- Kerbing - Granite Kerb (K2)
 - Kerbing - Granite Transition (K3)
 - Kerbing - Granite Half-battered (K4)
 - Kerbing - Concrete Half-battered, 125mm upstand
 - Caithness Flagstone Paving (FW1), see dwg. TS_020 for laying pattern details.
 - Whin Stone Paving (FW3), see dwg. TS_020 for laying pattern details.
 - Granite Setts (CS1), Colour: Buff, see dwg. TS_020 for laying pattern details.
 - Porphyry Paving (FW2), see dwg. TS_020 for laying pattern details.
 - Carriageway Surfacing (CS2) 50mm plane and inlay
 - Carriageway Surfacing (CS2A) with High Friction Surface, see Appendix 7/1 for details.
 - Existing footway surfacing raised to the new kerb level
 - NAL unit and Swan Neck Crossing Pole, see dwg. TS_008 & TS_009 for details
 - NAL unit and Standard Crossing Pole, see dwg. TS_008 & TS_009 for details
 - Bollard ref BO1, see App 26/9 for details
 - Bollard ref BO2, see App 12/1 for details
 - Sign, see App 12/1 and dwg. TS_013 for details

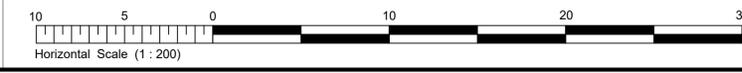

Project code updated.	AM	GS	23/06/25	A
Hatching patterns edited.				
Additional notes added.				
Revision Details	Drawn By	Check By	Check Date	Surf

The Highland Council
Comhairle na Gàidhealtachd

INFRASTRUCTURE, ENVIRONMENT & ECONOMY
 PROJECT DESIGN UNIT

Drummuie
 Golspie
 KW10 6TA

Phone : 07917 957 125
 E-mail : garry.smith@highland.gov.uk

Project
Wick Street Design

Title
General Layout - Bridge Street / High Street

Scale
1:200 (@ A1)

Drawn	AM	Date	28/11/23
Checked	JC	Date	01/02/24

Project No.
200428

Drawing No.	TS_005	Rev.	A
-------------	--------	------	---

Notes

© Crown copyright and database rights 2025 OS AC0000849432. You are permitted to use this data solely to enable you to respond to, or interact with, the organisation that provided you with the data. You are not permitted to copy, sub-license, distribute or sell any of this data to third parties in any form.

Leader added for landscaping bench on east side.	AM	AS	30/07/25	D
Project code updated. Edits to hatch patterns, notes and road alignment.	AM	GS	04/07/25	C
Pocket park area removed and existing wall added to design. Survey x-ref updated.	AM	AS	08/05/25	B
References inserted to contract document and relevant drawings. Additional notes added.	AM	JC	01/02/24	A

Revision Details	Drawn By	Check By	Check Date	Surf
------------------	----------	----------	------------	------




INFRASTRUCTURE, ENVIRONMENT & ECONOMY
 PROJECT DESIGN UNIT
 Drummie
 Golspie
 KW10 6TA
 Phone : 07917 957 125
 E-mail : garry.smith@highland.gov.uk

Project
Wick Street Design

Title
General Layout - High Street /Market Place

Scale	1:200 (@ A1)	
Drawn	AM	Date 14/12/23
Checked	CS	Date 22/12/23
Project No.	200428	
Drawing No.	TS_004	Rev. D

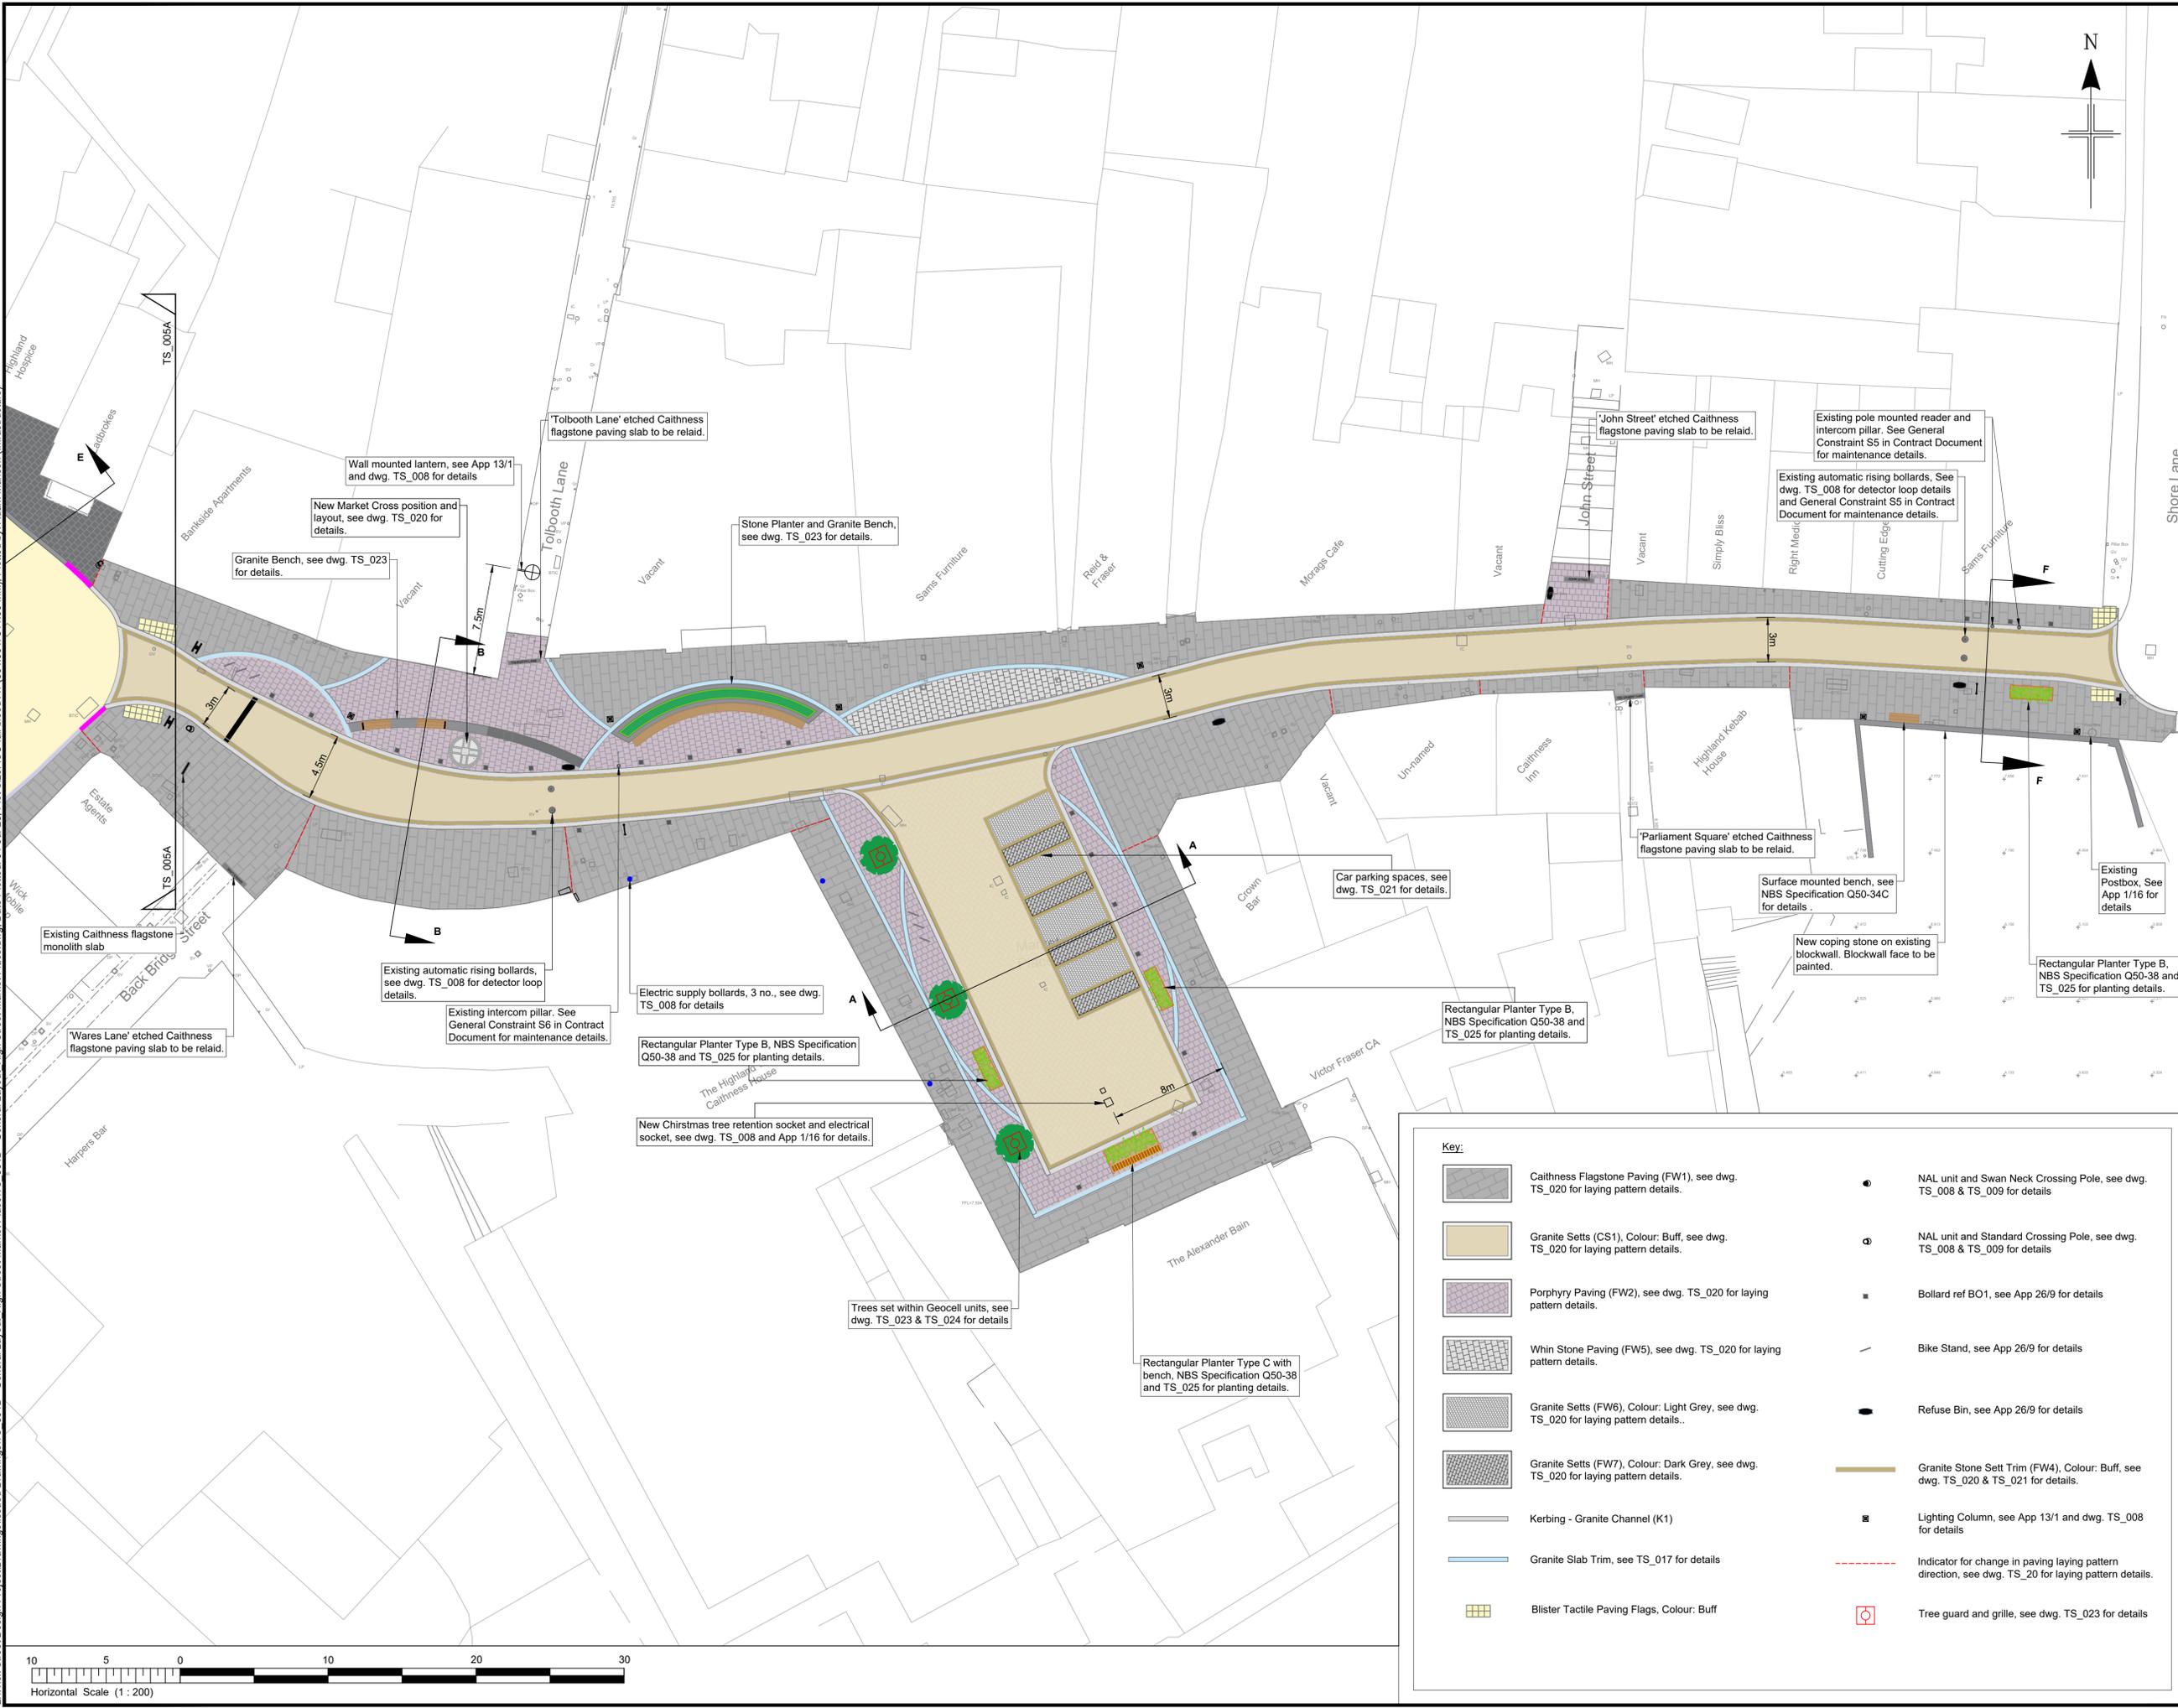

Key:

	Caithness Flagstone Paving (FW1), see dwg. TS_020 for laying pattern details.		NAL unit and Swan Neck Crossing Pole, see dwg. TS_008 & TS_009 for details.
	Granite Setts (CS1), Colour: Buff, see dwg. TS_020 for laying pattern details.		NAL unit and Standard Crossing Pole, see dwg. TS_008 & TS_009 for details.
	Porphyry Paving (FW2), see dwg. TS_020 for laying pattern details.		Bollard ref BO1, see App 26/9 for details
	Whin Stone Paving (FW5), see dwg. TS_020 for laying pattern details.		Bike Stand, see App 26/9 for details
	Granite Setts (FW6), Colour: Light Grey, see dwg. TS_020 for laying pattern details..		Refuse Bin, see App 26/9 for details
	Granite Setts (FW7), Colour: Dark Grey, see dwg. TS_020 for laying pattern details.		Granite Stone Sett Trim (FW4), Colour: Buff, see dwg. TS_020 & TS_021 for details.
	Kerbing - Granite Channel (K1)		Lighting Column, see App 13/1 and dwg. TS_008 for details
	Granite Slab Trim, see TS_017 for details		Indicator for change in paving laying pattern direction, see dwg. TS_20 for laying pattern details.
	Blister Tactile Paving Flags, Colour: Buff		Tree guard and grille, see dwg. TS_023 for details

L:\Wick Street Design\Project\Drawings\Issued Drawings\TS_004D - General Layout - High Street-Market Place.dwg; Date Plotted: 31-Jul-25; Plot Size: ISO full bleed A1 (594.00 x 841.00 MM); Plotted by: Adam Manson (Infrastructure)