

**THE HIGHLAND COUNCIL (C1032 BARN CHURCH ROAD & VARIOUS ROADS,  
INVERNESS) (30MPH AND 40MPH SPEED LIMIT) ORDER 2025**

The Highland Council in exercise of the powers conferred on them by Section 84 of the Road Traffic Regulation Act 1984 and of all other powers enabling them in that behalf and after consultation with the Chief Officer of Police in accordance with Part III of Schedule 9 to the said Act hereby make the following Order: -

1. This Order may be cited as "The Highland Council (C1032 Barn Church Road & Various Roads, Inverness) (30mph and 40mph Speed Limit) Order 2025" and shall come into effect on 31 December 2025.
2. The Interpretation Act 1978 shall apply for the interpretation of this Order as it applies for the interpretation of an Act of Parliament.
3. All provisions contained in any Order enactment or others insofar as the same are inconsistent with the provisions of this Order and the true intent and meaning hereof shall cease to have effect and are hereby revoked.

In particular, the provisions of THE HIGHLAND REGIONAL COUNCIL (SMITHTON AND BALLOCH, INVERNESS) (SPEED LIMITS) ORDER 1995 are partially revoked insofar as they relate to the lengths of the road specified in the schedule hereto ("the Schedule").


**ROADS (30MPH)**

4. No person shall drive or cause to be driven any vehicle on the lengths of road specified in the Schedule annexed and signed as relative to this Order at a speed in excess of 30 miles per hour.

**ROADS (40MPH)**

5. No person shall drive or cause to be driven any vehicle on the lengths of road specified in the Schedule annexed and signed as relative to this Order at a speed in excess of 40 miles per hour.

Sealed with the Common Seal of The Highland Council and signed for them and on their behalf at Inverness on 11 December 2025 by Paul Nevin, Solicitor and Proper Officer.

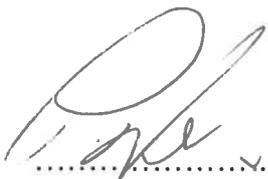

..... Proper Officer



**This is the Schedule referred to in the foregoing The Highland Council (C1032  
Barn Church Road & Various Roads, Inverness) (30mph and 40mph Speed  
Limit) Order 2025**

**SCHEDULE**

**Part 1 – 30mph**

**C1032 - Barn Church Road**

From point 120 metres, or thereby, south-east of its junction with Smithton Road to a point 73 metres, or thereby, north-east of its junction with Moray Park Avenue, a total distance of 1730 metres, or thereby.

**C1036 - Tower Road**

From its junction with the C1032 Barn Church Road to a point 40 metres, or thereby, south of its junction with Murray Road, a total distance of 473 metres, or thereby.

**U5410 - Birch Court**

For its entire length

**U5578 - Beith Place**

For its entire length

**U5143 - Smithton Industrial Estate**


For its entire length

**Part 2 – 40mph**

**C1032 – Barn Church Road**

From its junction with the A96 (Aberdeen – Inverness Trunk Road) to a point 120 metres, or thereby, south-east of its junction with Smithton Road, a total distance of 965 metres or thereby.

  
..... Proper Officer

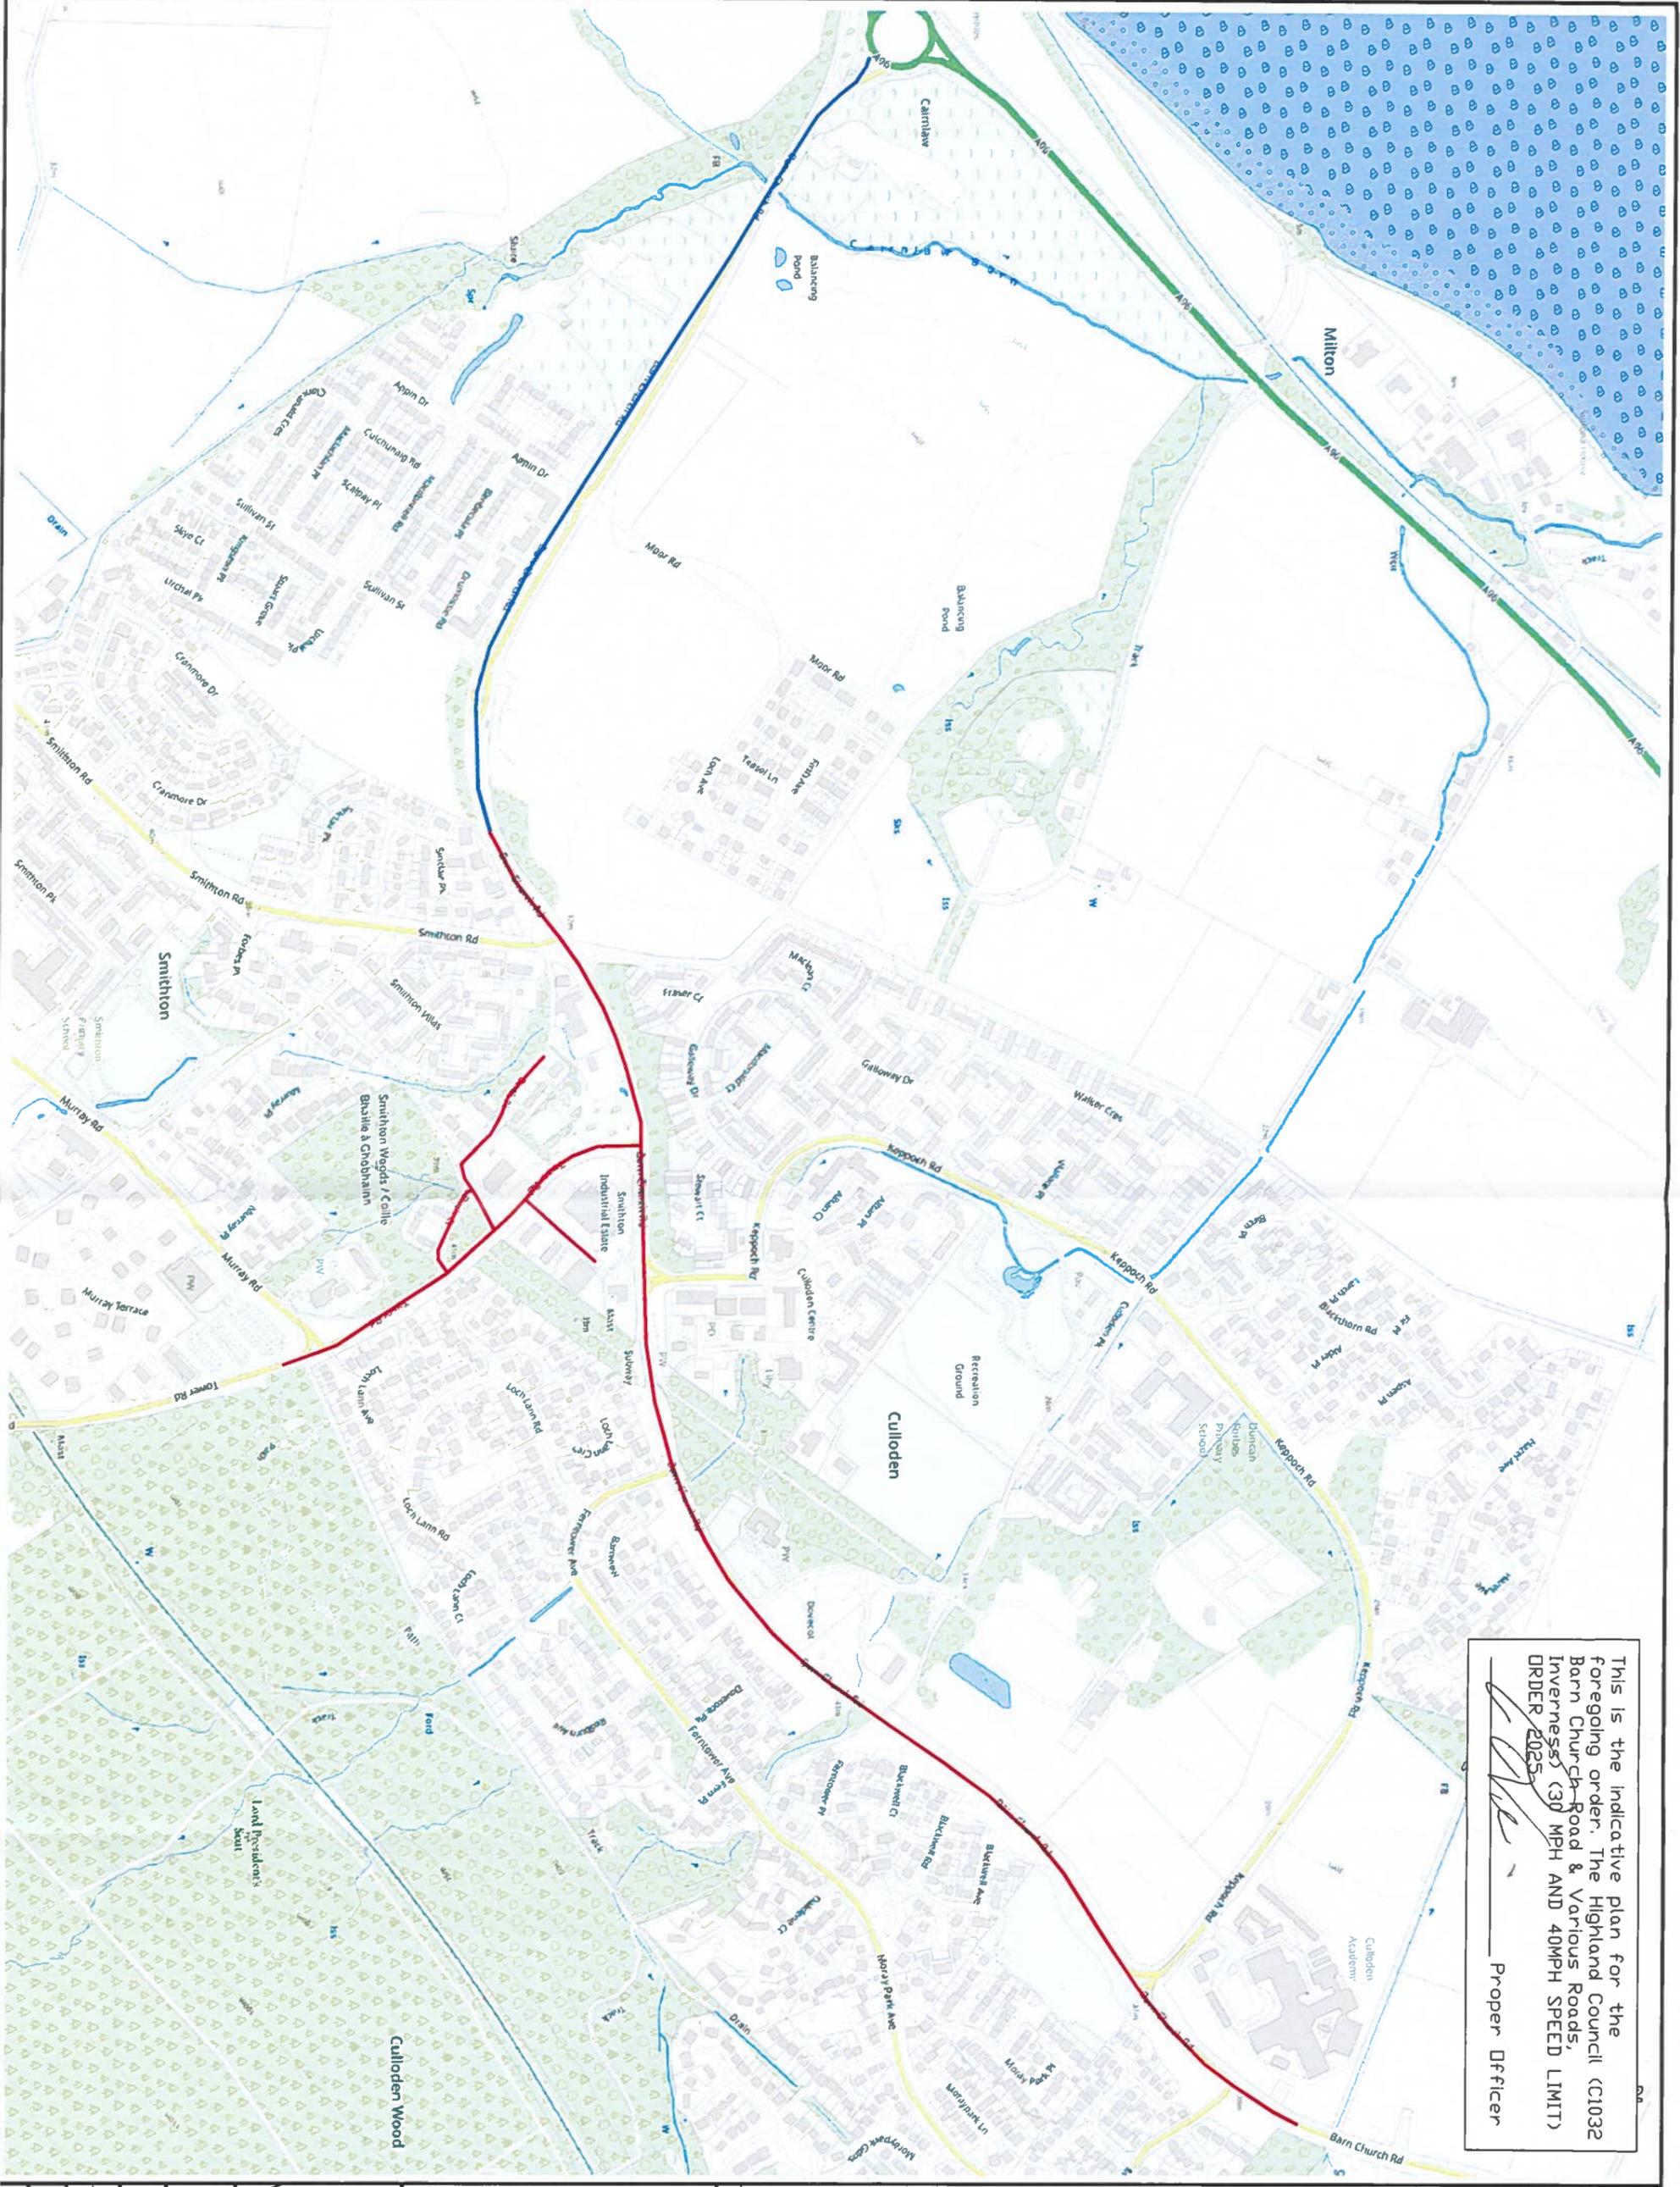

This is the indicative plan for the foregoing order. The Highland Council (CI032 Barn Church Road & Various Roads, Inverness) (30 MPH AND 40MPH SPEED LIMIT) ORDER 2025

*[Signature]*  
 Proper Officer

Copyright, designs and patents Act 1988:  
 This drawing may not be reproduced, copied or used in any way without the written permission of the Director of Development & Infrastructure  
 © THE HIGHLAND COUNCIL

**Notes**  
 Reproduced from the Ordnance Survey mapping with the permission of the Controller of Her Majesty's Stationery Office © Crown Copyright. All rights reserved. This drawing is the property of the Highland Council and may need to be protected or civil proceedings may be taken by the Highland Council 2015 100023589

Proposed 30 mph Speed limit

Proposed 40 mph Speed limit

Revision Details	
Drawn	Checked



**DEVELOPMENT & INFRASTRUCTURE**  
 ROAD SAFETY TEAM  
 HQ  
 GLENQUHART ROAD  
 INVERNESS IV3 5NX

Phone : 01463 252930  
 Fax : 01463 252930  
 Email : [isa.mackenzie@highland.gov.uk](mailto:isa.mackenzie@highland.gov.uk)

**Proposed 30 & 40mph Speed Limit Barn Church Road & Various Roads, Inverness**

Title	
Plan View	
Scale (if A3)	
NTS	
Drawn	Date
LM	14.05.25
Checked	Date
Project No	
Drawing No	Rev