

**THE HIGHLAND COUNCIL (BUN-SGOIL GHÀIDHLIG INBHIR NIS) (PART TIME 20MPH SPEED LIMIT) ORDER 2025**

The Highland Council in exercise of the powers conferred on them by Section 84 of the Road Traffic Regulation Act 1984 and of all other powers enabling them in that behalf and after consultation with the Chief Officer of Police in accordance with Part III of Schedule 9 to the said Act hereby make the following order: -

**General**

- 1) The Order may be cited as "The Highland Council (Bun-Sgoil Ghàidhlig Inbhir Nis) (Part Time 20mph Speed Limit) Order 2025" and shall come into effect on 20/04/2026.
- 2) The Interpretation Act 1978 shall apply for the Interpretation of the Order as it applies for the Interpretation of an Act of Parliament.
- 3) All provisions contained in any Order enactment or others insofar as the same are inconsistent with the provisions of this Order and the true intent and meaning hereof shall cease to have effect and are hereby revoked.

In particular, the provisions of The Highland Council (Inverness Southern Distributor Route B8082 Sir Walter Scott Drive/Holm Road) (40 MPH SPEED LIMIT) ORDER 2002 are partially revoked insofar as they relate to the lengths of the road specified in the schedule hereto ("the Schedule").

**Part Time 20mph Speed Limit - Bun-Sgoil Ghàidhlig Inbhir Nis**

- 4) No person shall drive or cause or permit any vehicle to be driven in excess of 20mph on the length of road specified in Part 1 of the Schedule and signed as relative to this order at a speed in excess of 20 miles per hour at a time when the amber lights on any traffic sign or signs warning of this restriction are flashing.
- 5) It shall be sufficient for the purposes of this Order that said warning sign or signs be erected on only one side of the road.

Sealed with the Common Seal of The Highland Council and signed for them and on their behalf by Theresa Batchelor, Solicitor and Proper Officer on 4 March 2026



.....*J. Batchelor*.....~~TERESA BATCHELOR~~ Proper Officer

**This is the Schedule referred to in the foregoing - The Highland Council  
(Bun-Sgoil Ghàidhlig Inbhir Nis) (Part Time 20mph Speed Limit) Order  
2025**

**SCHEDULE**

**Route A8082 - INVERNESS SOUTHERN DISTRIBUTOR ROAD -**



**(iii) SIR WALTER SCOTT DRIVE (EXTENSION)**

From a point 148 metres or thereby east of its junction with Ivanhoe Avenue,  
extending in a westerly direction for a distance of 341 metres or thereby.

.....*J. Batchelor*..... Proper Officer

This is the indicative plan for the order entitled THE HIGHLAND COUNCIL (BUN-SGOIL GHÀIDHLIG INBHIR NIS) (PART TIME 20MPH SPEED LIMIT) ORDER 2025

*J. Satchell*  
Proper Officer

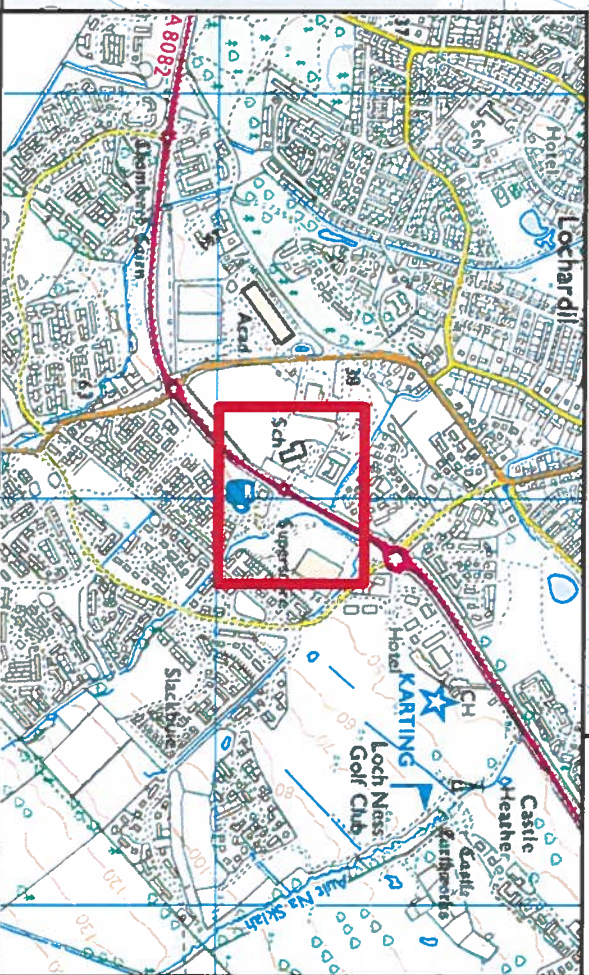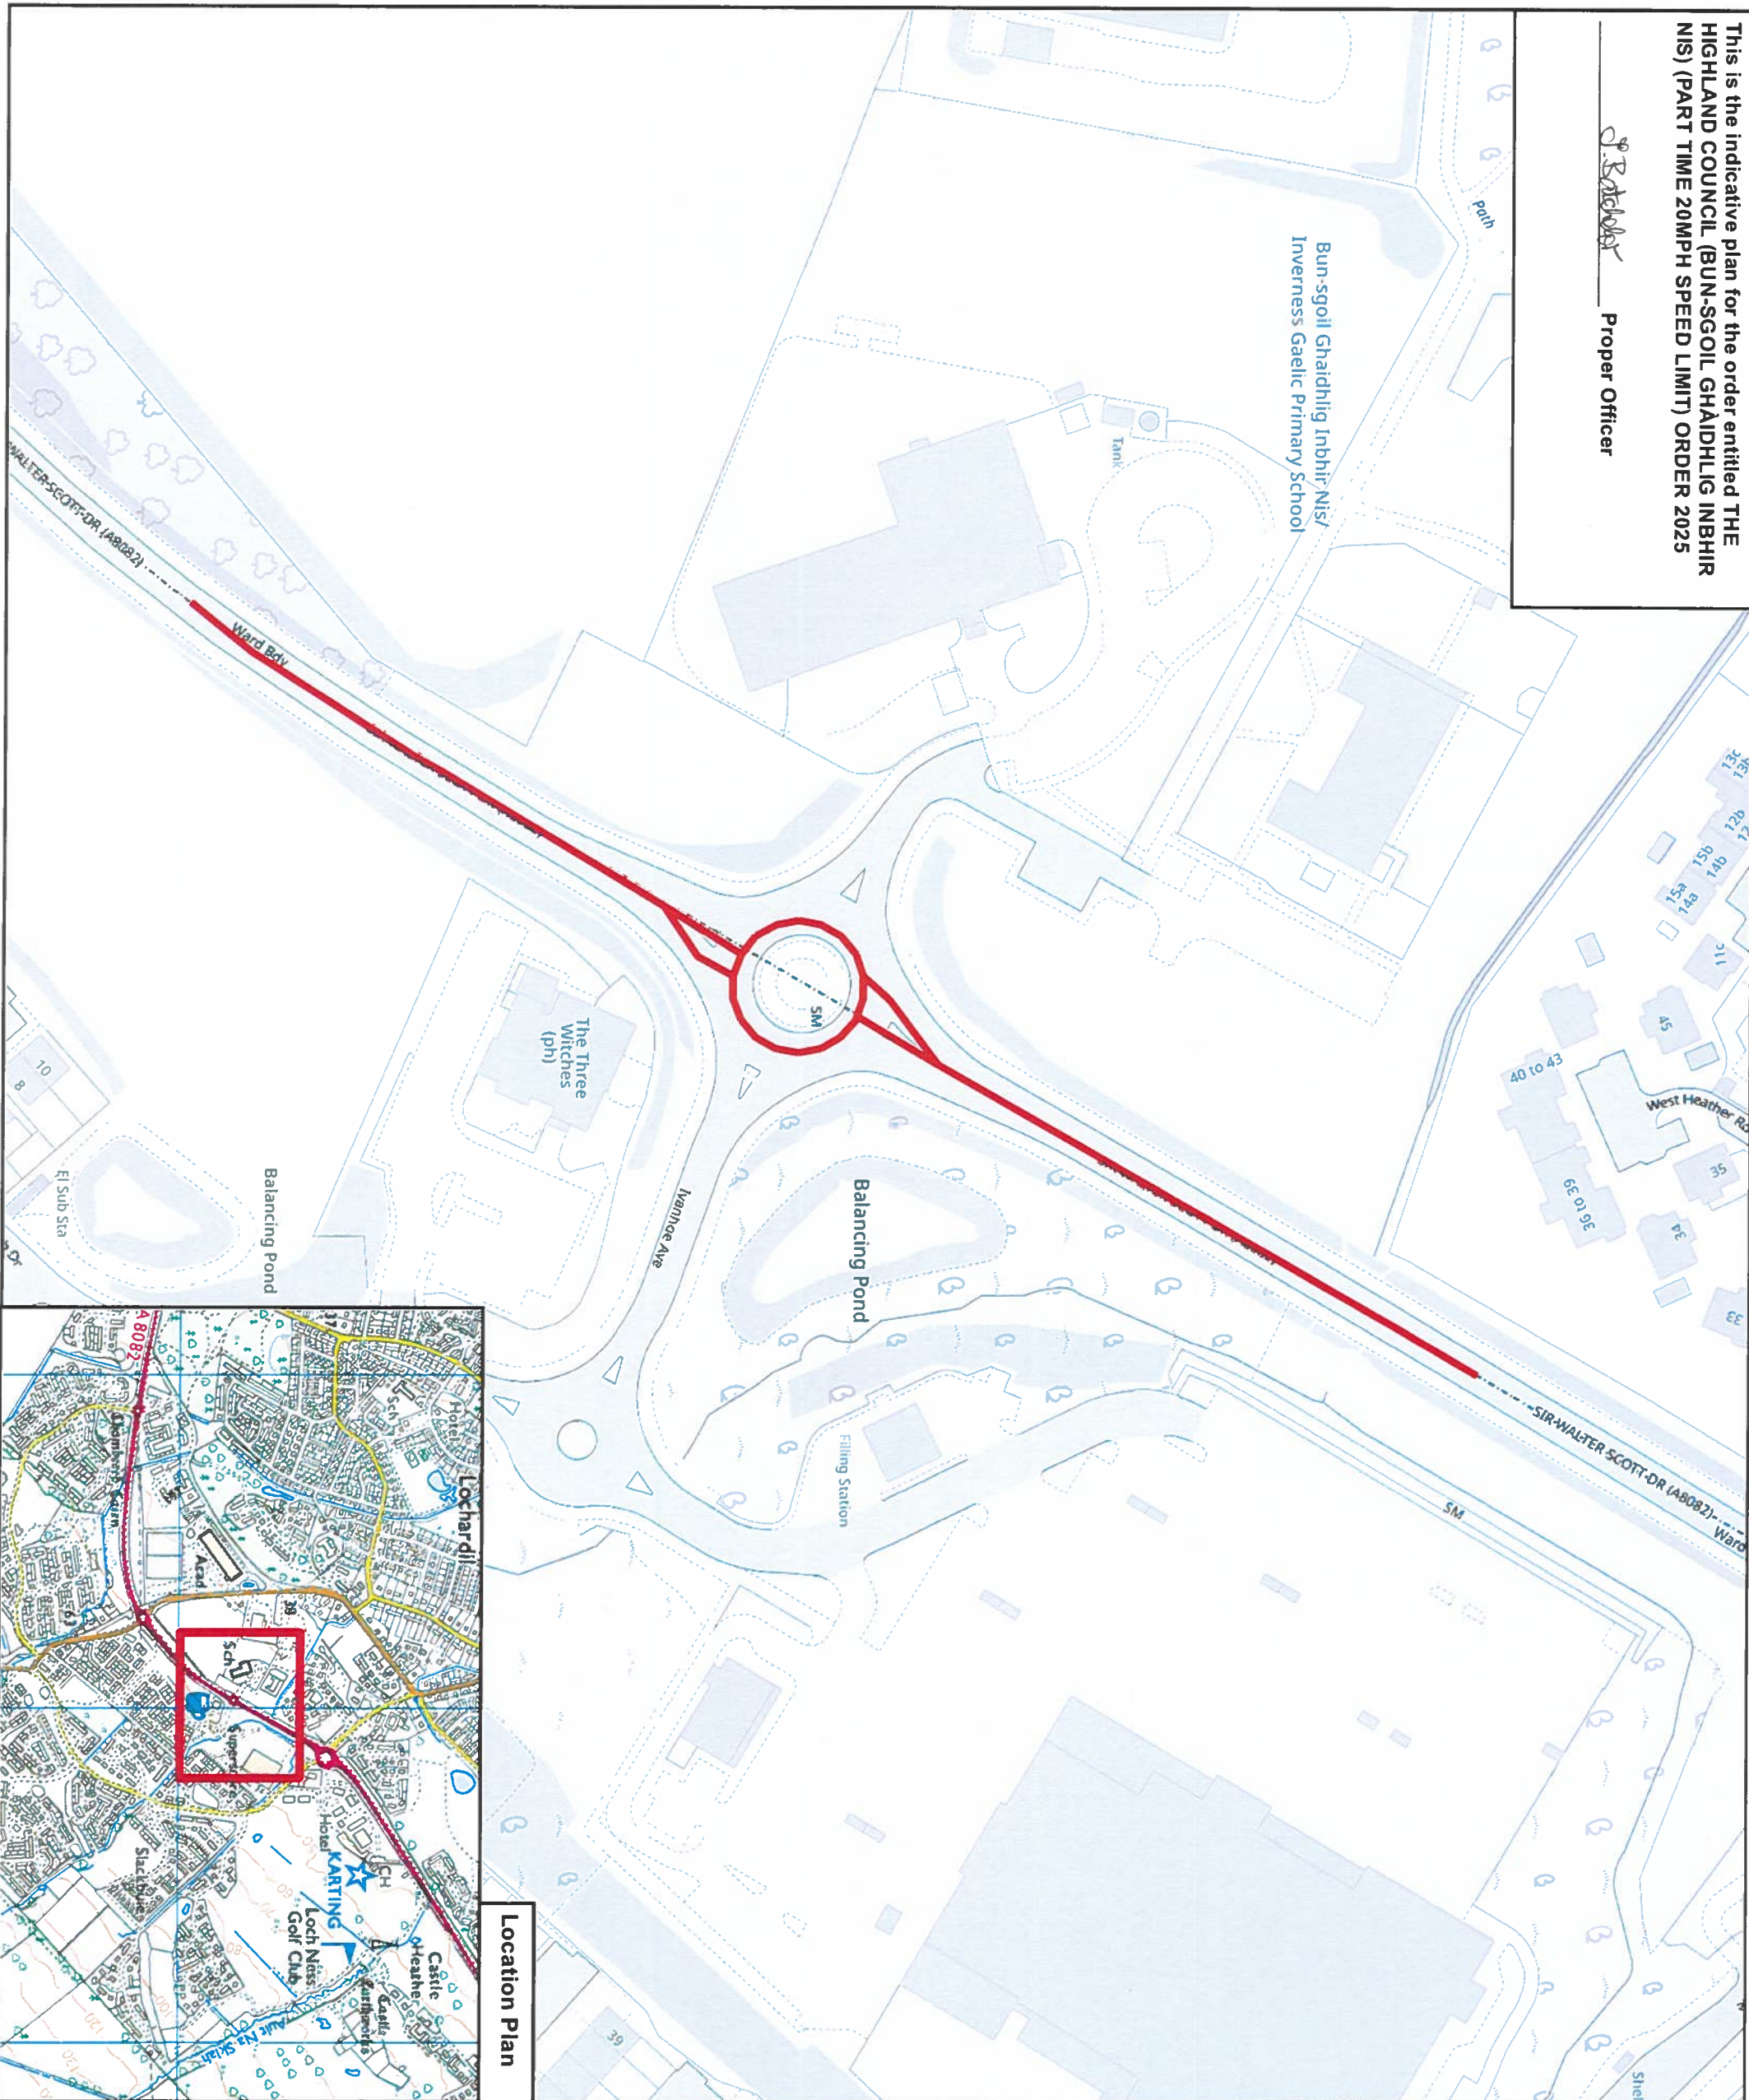

Location Plan

**COPYRIGHT, DESIGNS and PATENTS ACT 1988:**  
This drawing may not be reproduced, copied or used in any way without the written permission of the Executive Chief Officer of Infrastructure, Environment and Economy.  
© The Highland Council 2025

**NOTES:**  
Reproduced from the Ordnance Survey mapping with the permission of the Controller of His Majesty's Stationery Office © Crown copyright. Unauthorised reproduction infringes Crown copyright and may lead to prosecution or civil proceedings. The Highland Council 2025 AC0000849432.

**PART-TIME 20 MPH SPEED LIMIT**



Revision Details	By	Check By	Date	Surfx



**INFRASTRUCTURE AND ENVIRONMENT**

ROAD SAFETY TEAM  
HEADQUARTERS  
GLENURQUHART ROAD  
INVERNESS  
IV3 5NX

Email: road\_safety@highland.gov.uk

**Speed Limit Order**

Project:

Title:  
PT20 MPH Speed Limit Order  
BUN-SGOIL GHÀIDHLIG INBHIR NIS  
Scale (At A3): **1 : 1,250**

Drawn: SH Date: 09/05/2025

Checked: Date:

Project No:

Drawing No: Rev:

BSG/SLO/01