


CAR PARK NAME: **Invershin, Invershin**

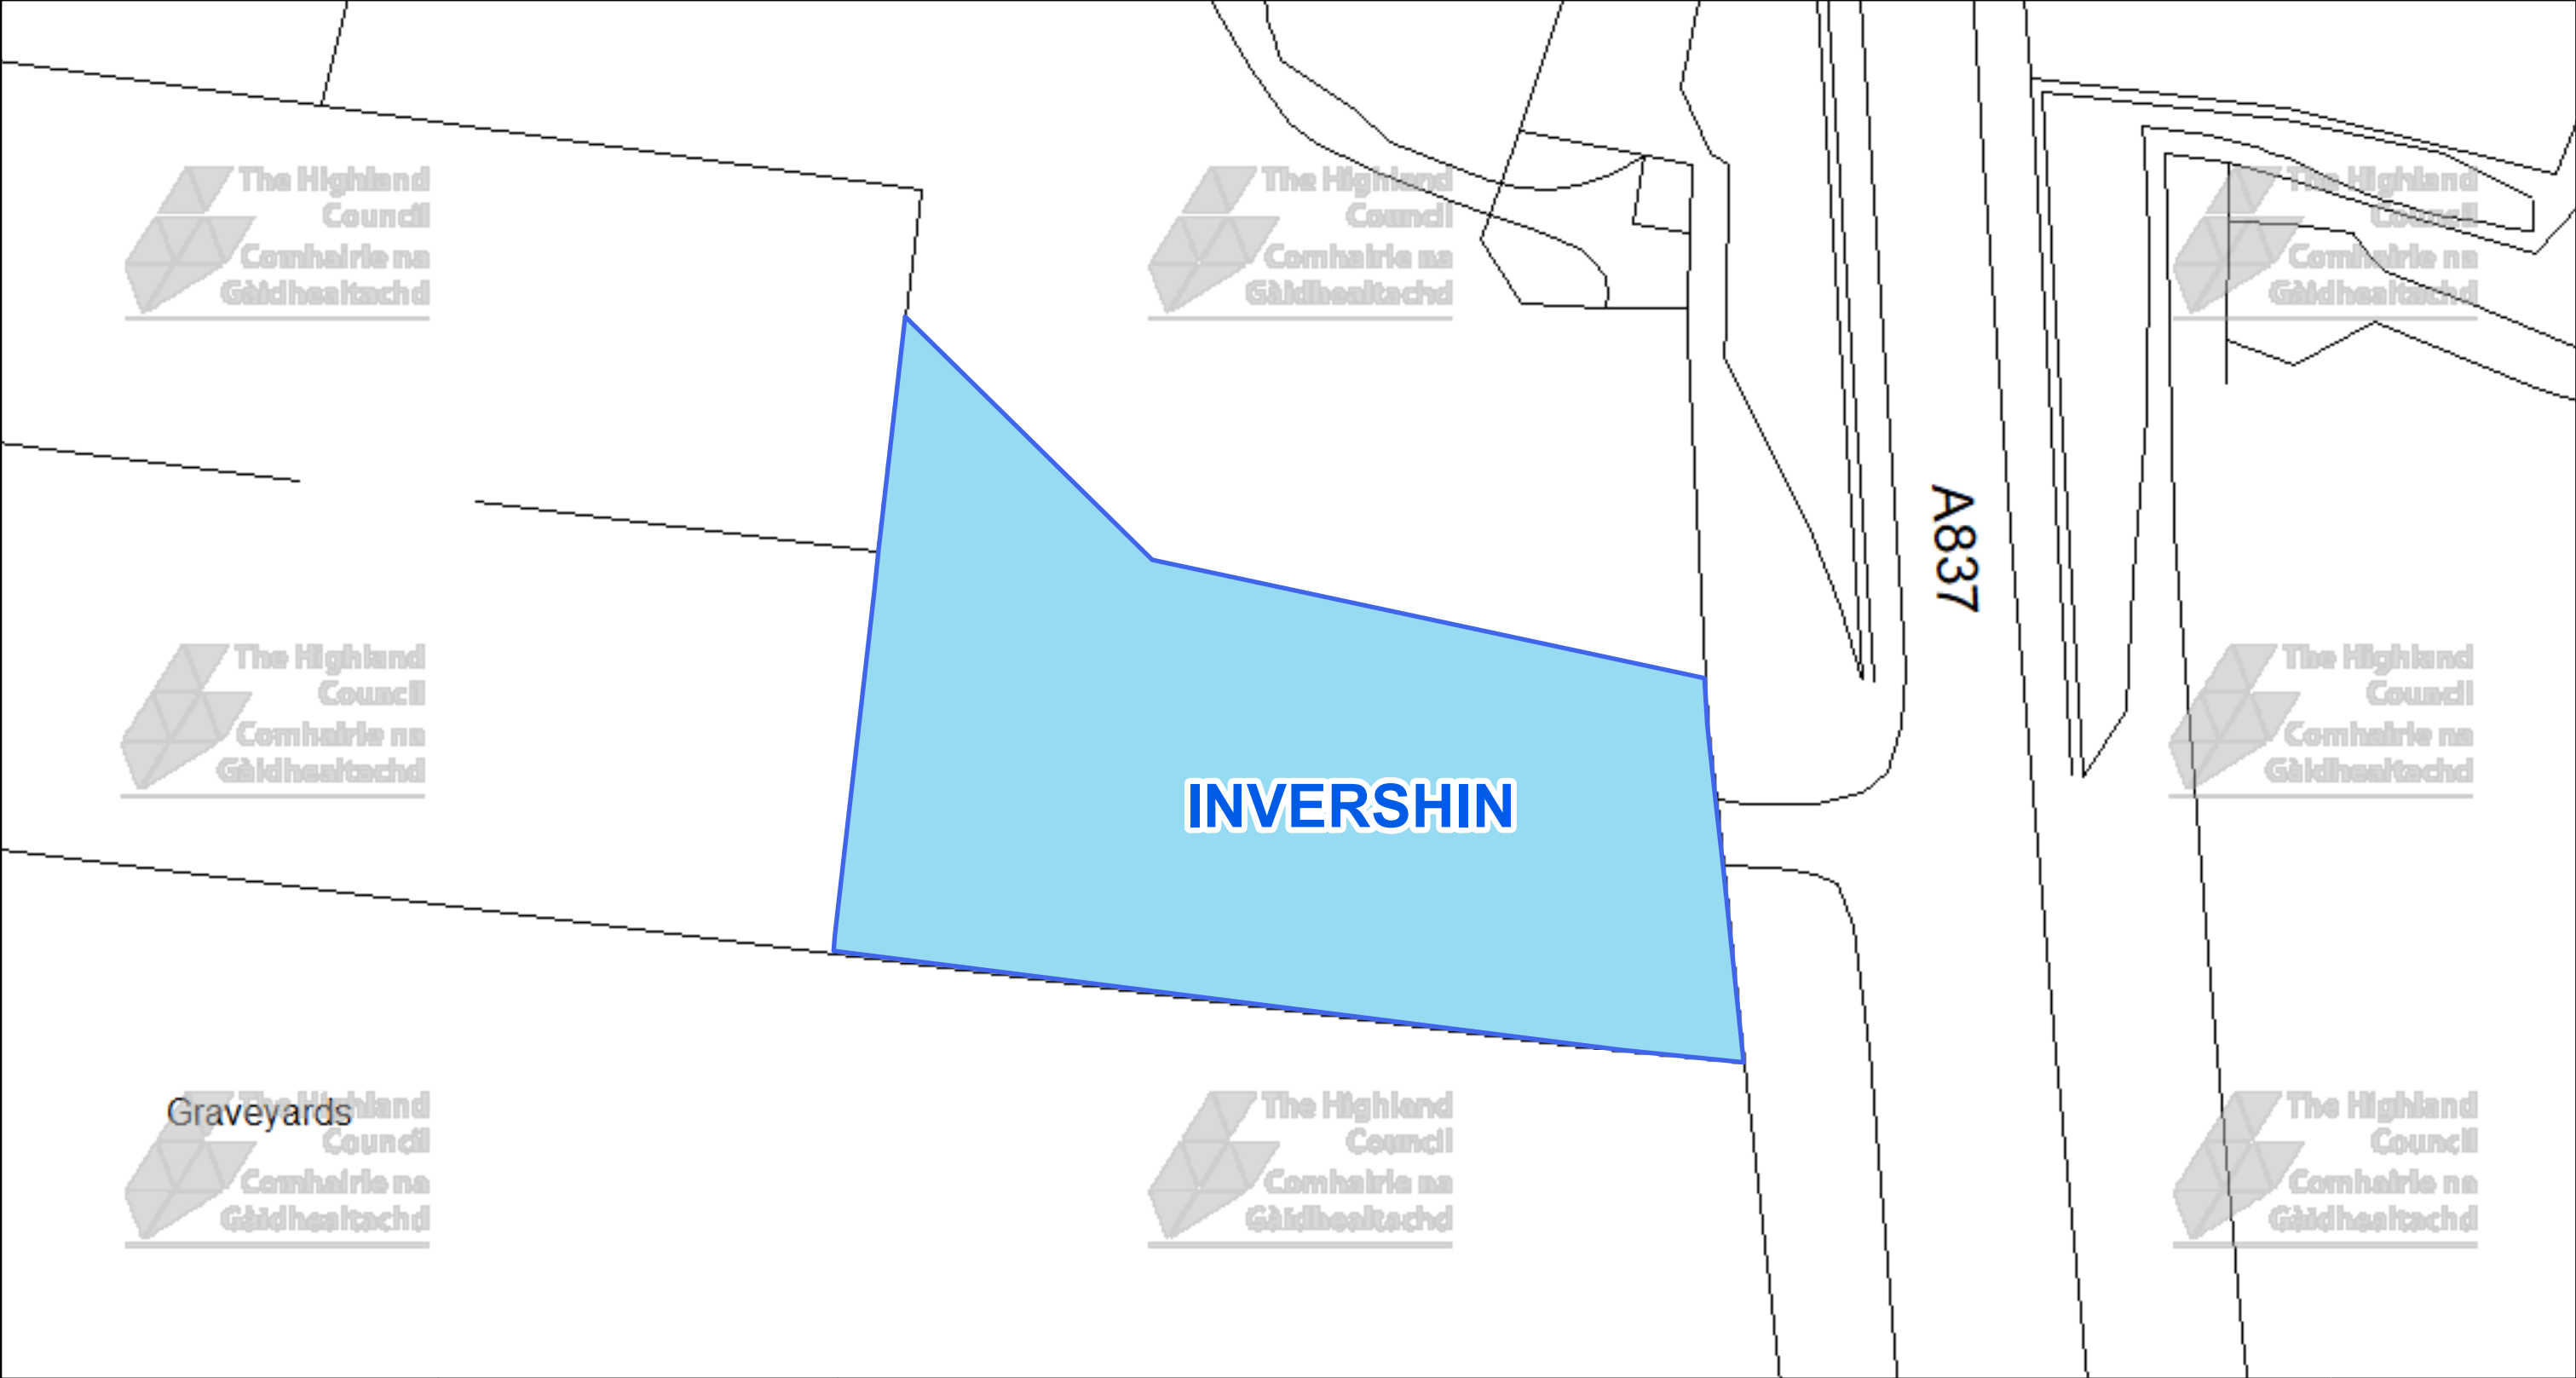



The Highland Council
Headquarters
Glenurquhart Rd
Inverness
IV35NX

© Crown copyright and database rights 2025 Ordnance Survey AC0000849432

The extent of the restrictions are 257,525 to 897,178 metres eastwards and 257,634 to 897,240 westwards using the British National Grid (EPSG 27700).




This is the Off-Street Plan (CCP0310) referred In the foregoing


The Highland Council
(Off-Street Parking Places)
(Decriminalised Parking Enforcement and Consolidation)
(Variation Five) Order 2026

Proper Officer

DATE 05/10/2026
SCALE Scale: 1:300
REFERENCE NUMBER CCP0310



CAR PARK NAME: Creich, Creich

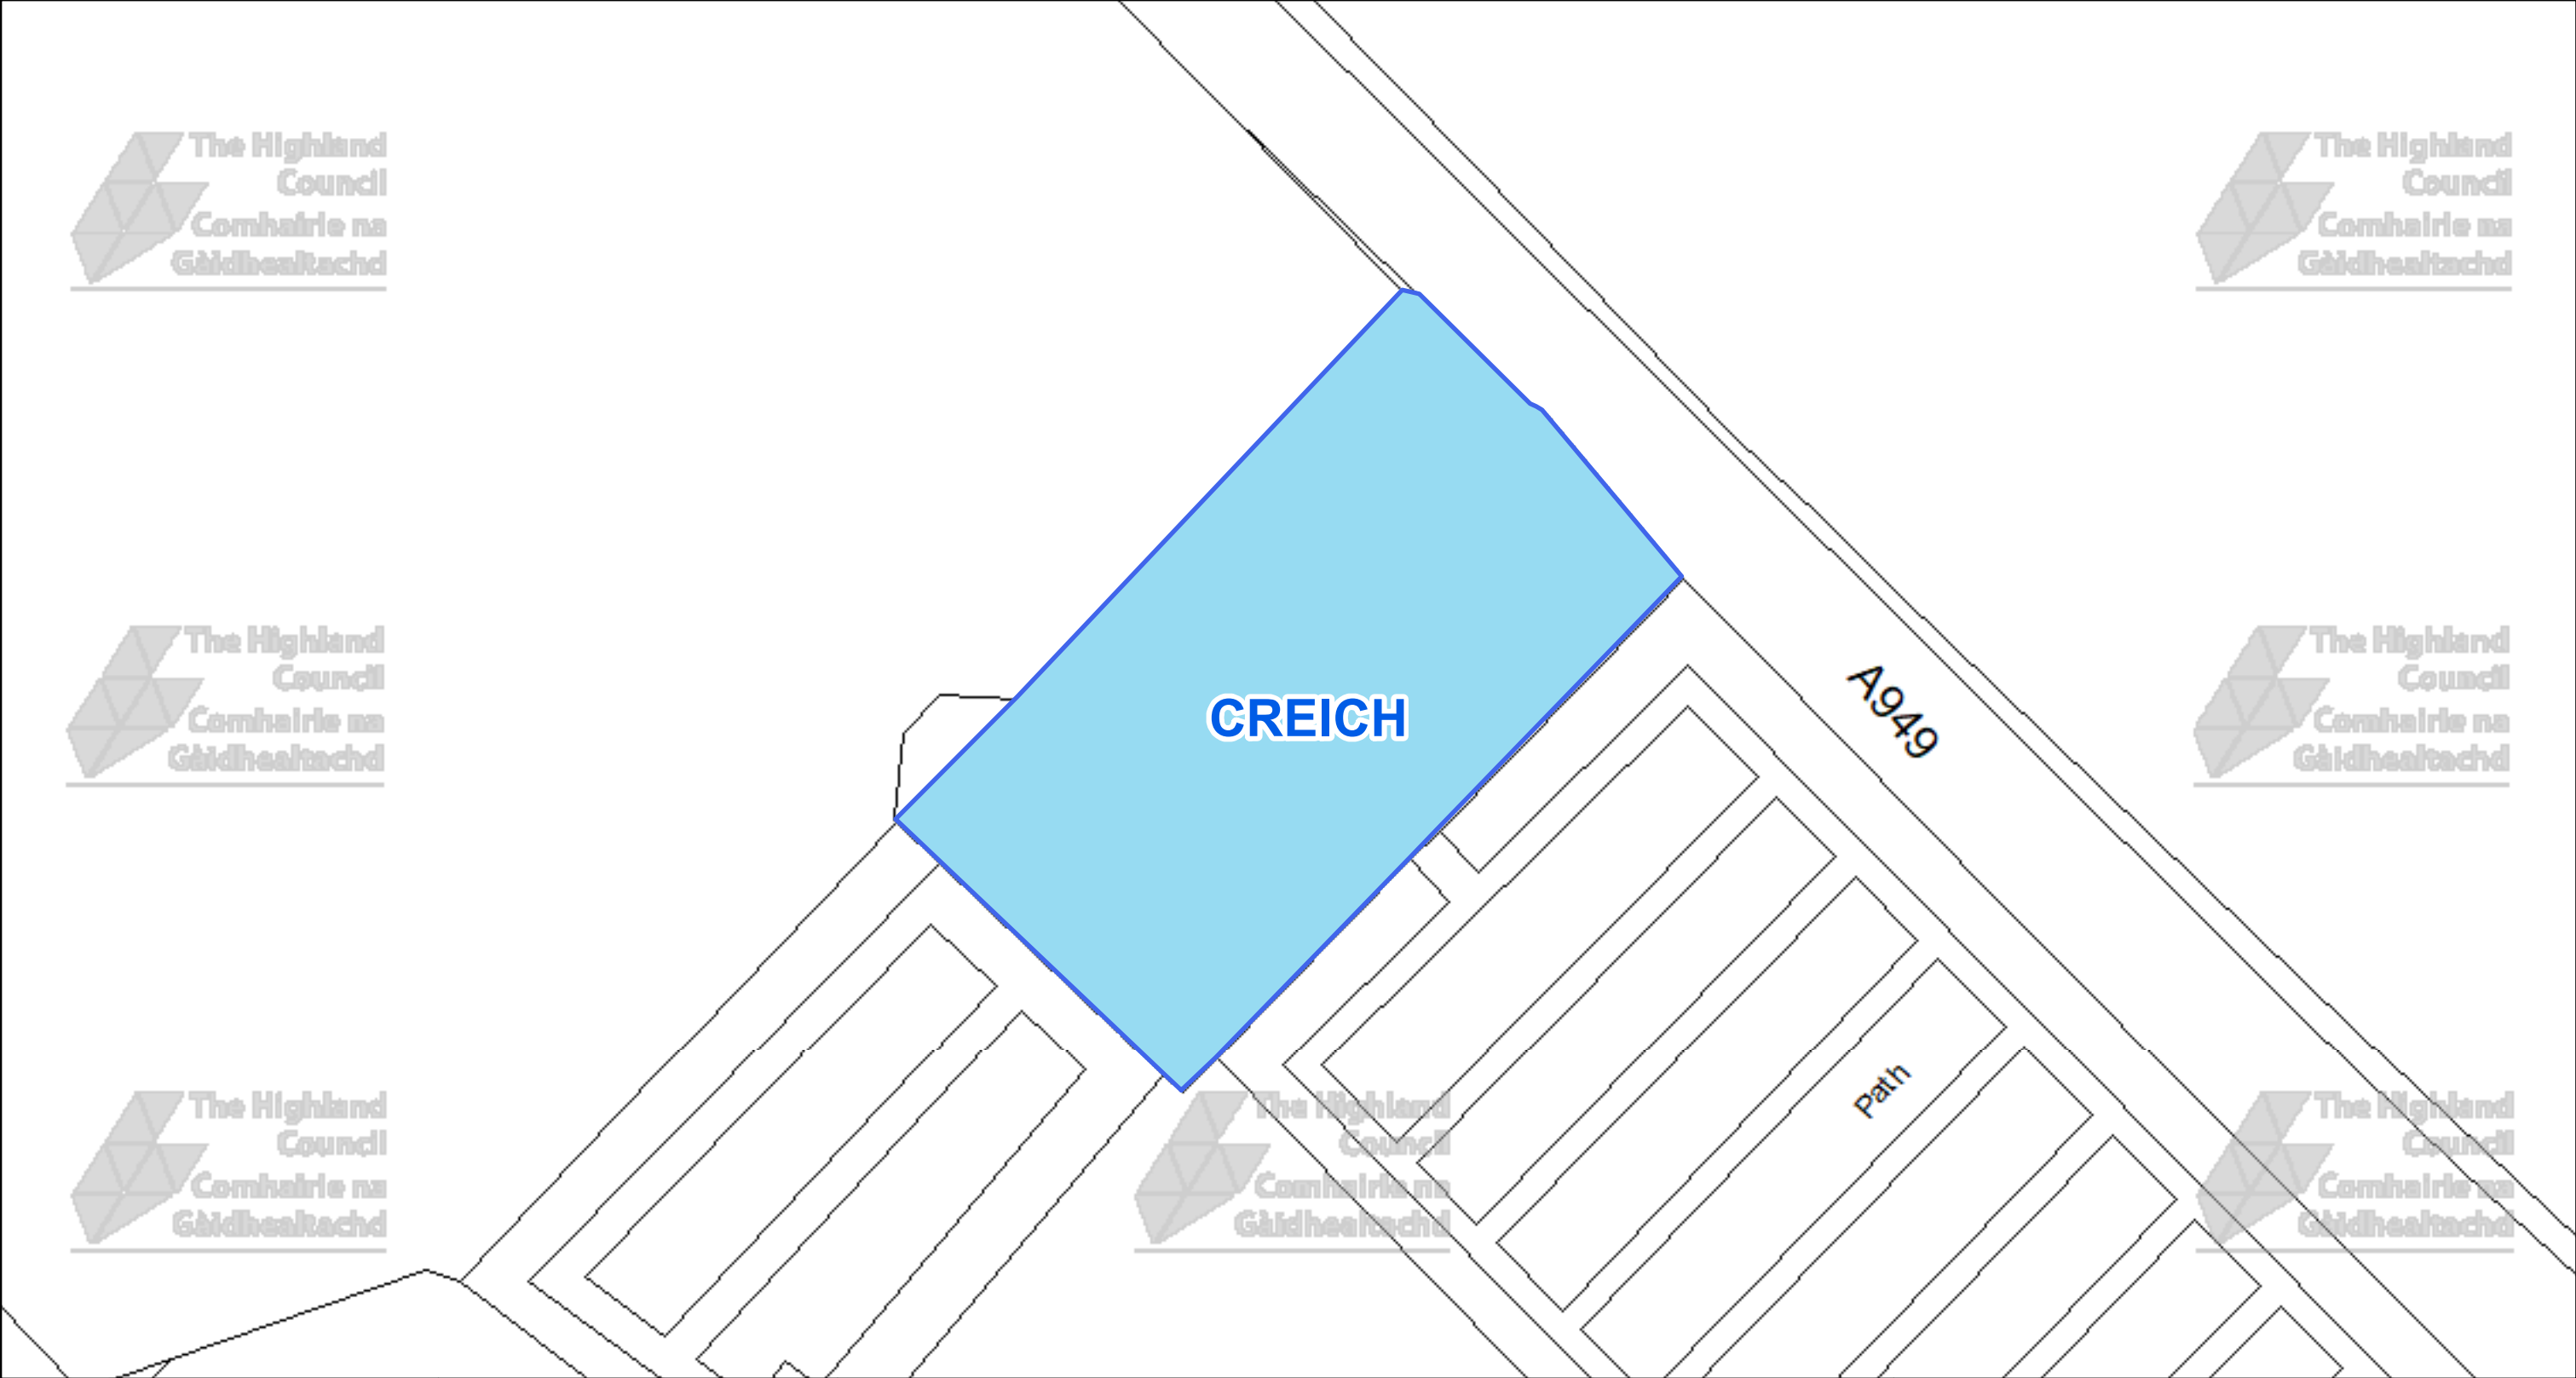


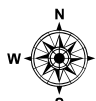 The Highland Council Headquarters Glenurquhart Rd Inverness IV35NX			This is the Off-Street Plan (CCP0311) referred In the foregoing The Highland Council (Off-Street Parking Places) (Decriminalised Parking Enforcement and Consolidation) (Variation Five) Order 2026	DATE 05/10/2026 SCALE Scale: 1:350 REFERENCE NUMBER CCP0311
© Crown copyright and database rights 2025 Ordnance Survey AC0000849432 The extent of the restrictions are 263,471 to 889,266 metres eastwards and 263,608 to 889,339 westwards using the British National Grid (EPSG 27700).			Proper Officer	


CAR PARK NAME:

Kincardine, Kincardine

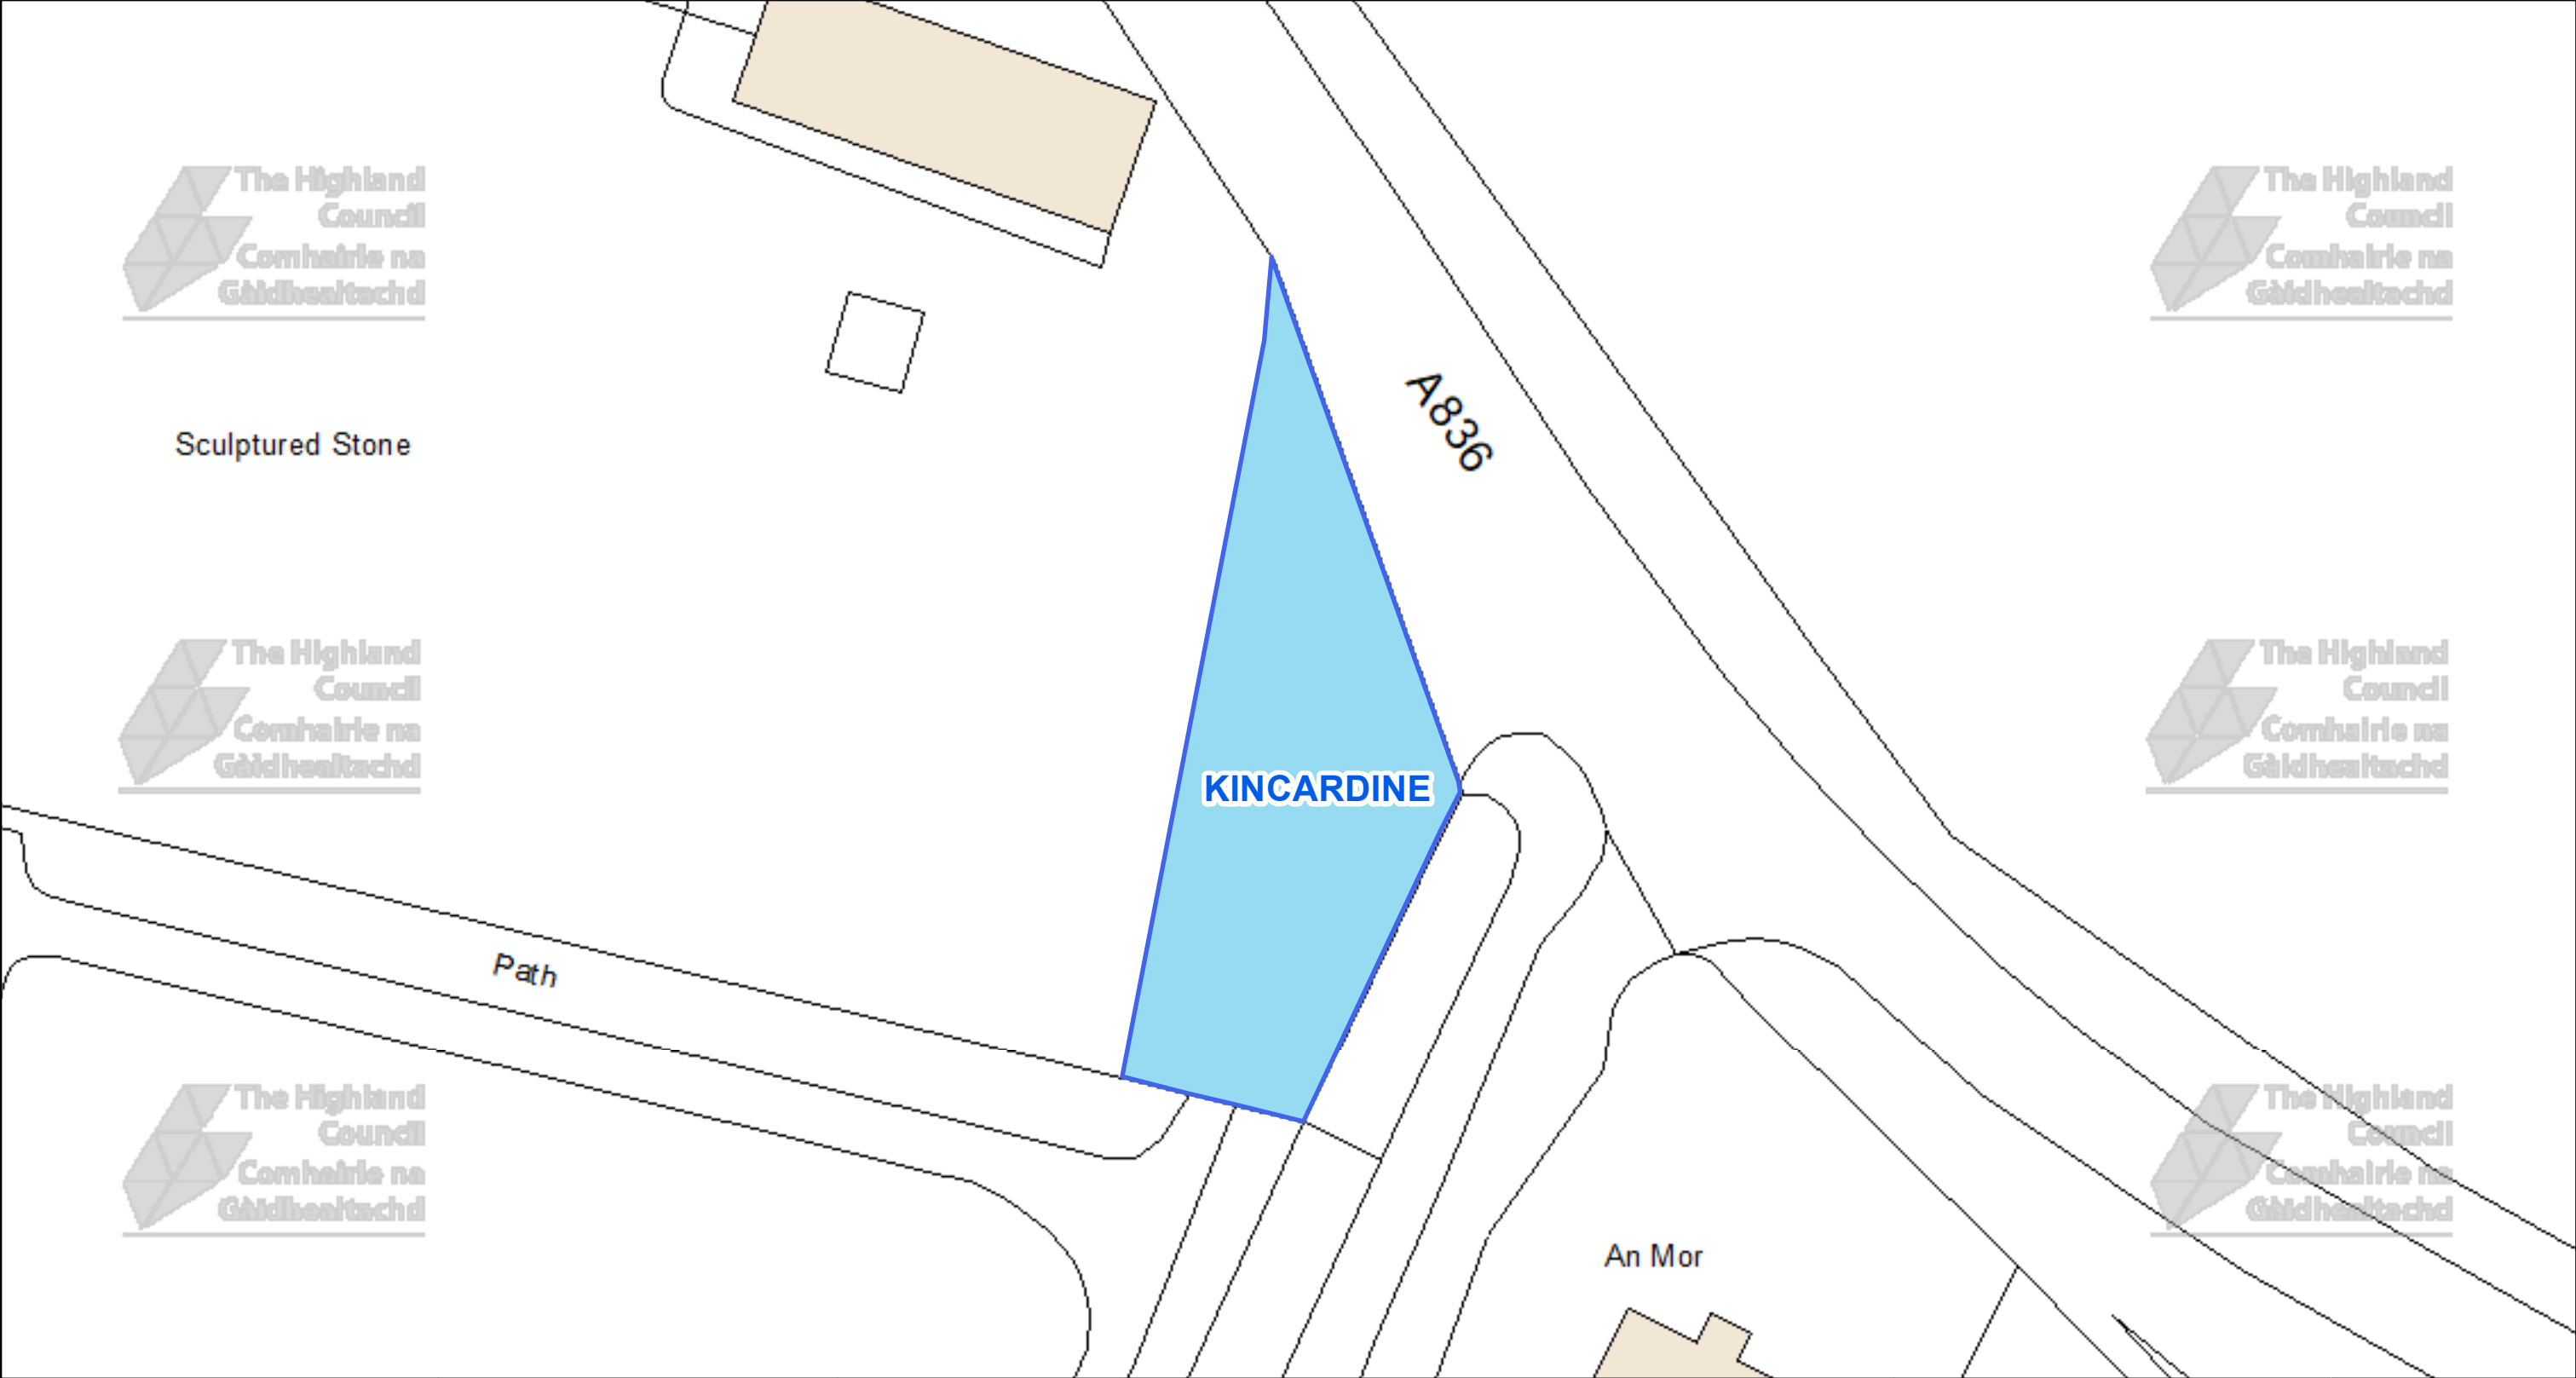


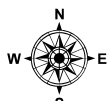 The Highland Council Headquarters Glenurquhart Rd Inverness IV35NX			This is the Off-Street Plan (CCP0312) referred In the foregoing The Highland Council (Off-Street Parking Places) (Decriminalised Parking Enforcement and Consolidation) (Variation Five) Order 2026	DATE 05/10/2026 SCALE Scale: 1:350 REFERENCE NUMBER CCP0312
© Crown copyright and database rights 2025 Ordnance Survey AC0000849432 The extent of the restrictions are 260,495 to 889,365 metres eastwards and 260,632 to 889,437 westwards using the British National Grid (EPSG 27700).			Proper Officer	

CAR PARK NAME: **Ardgay, Ardgay**

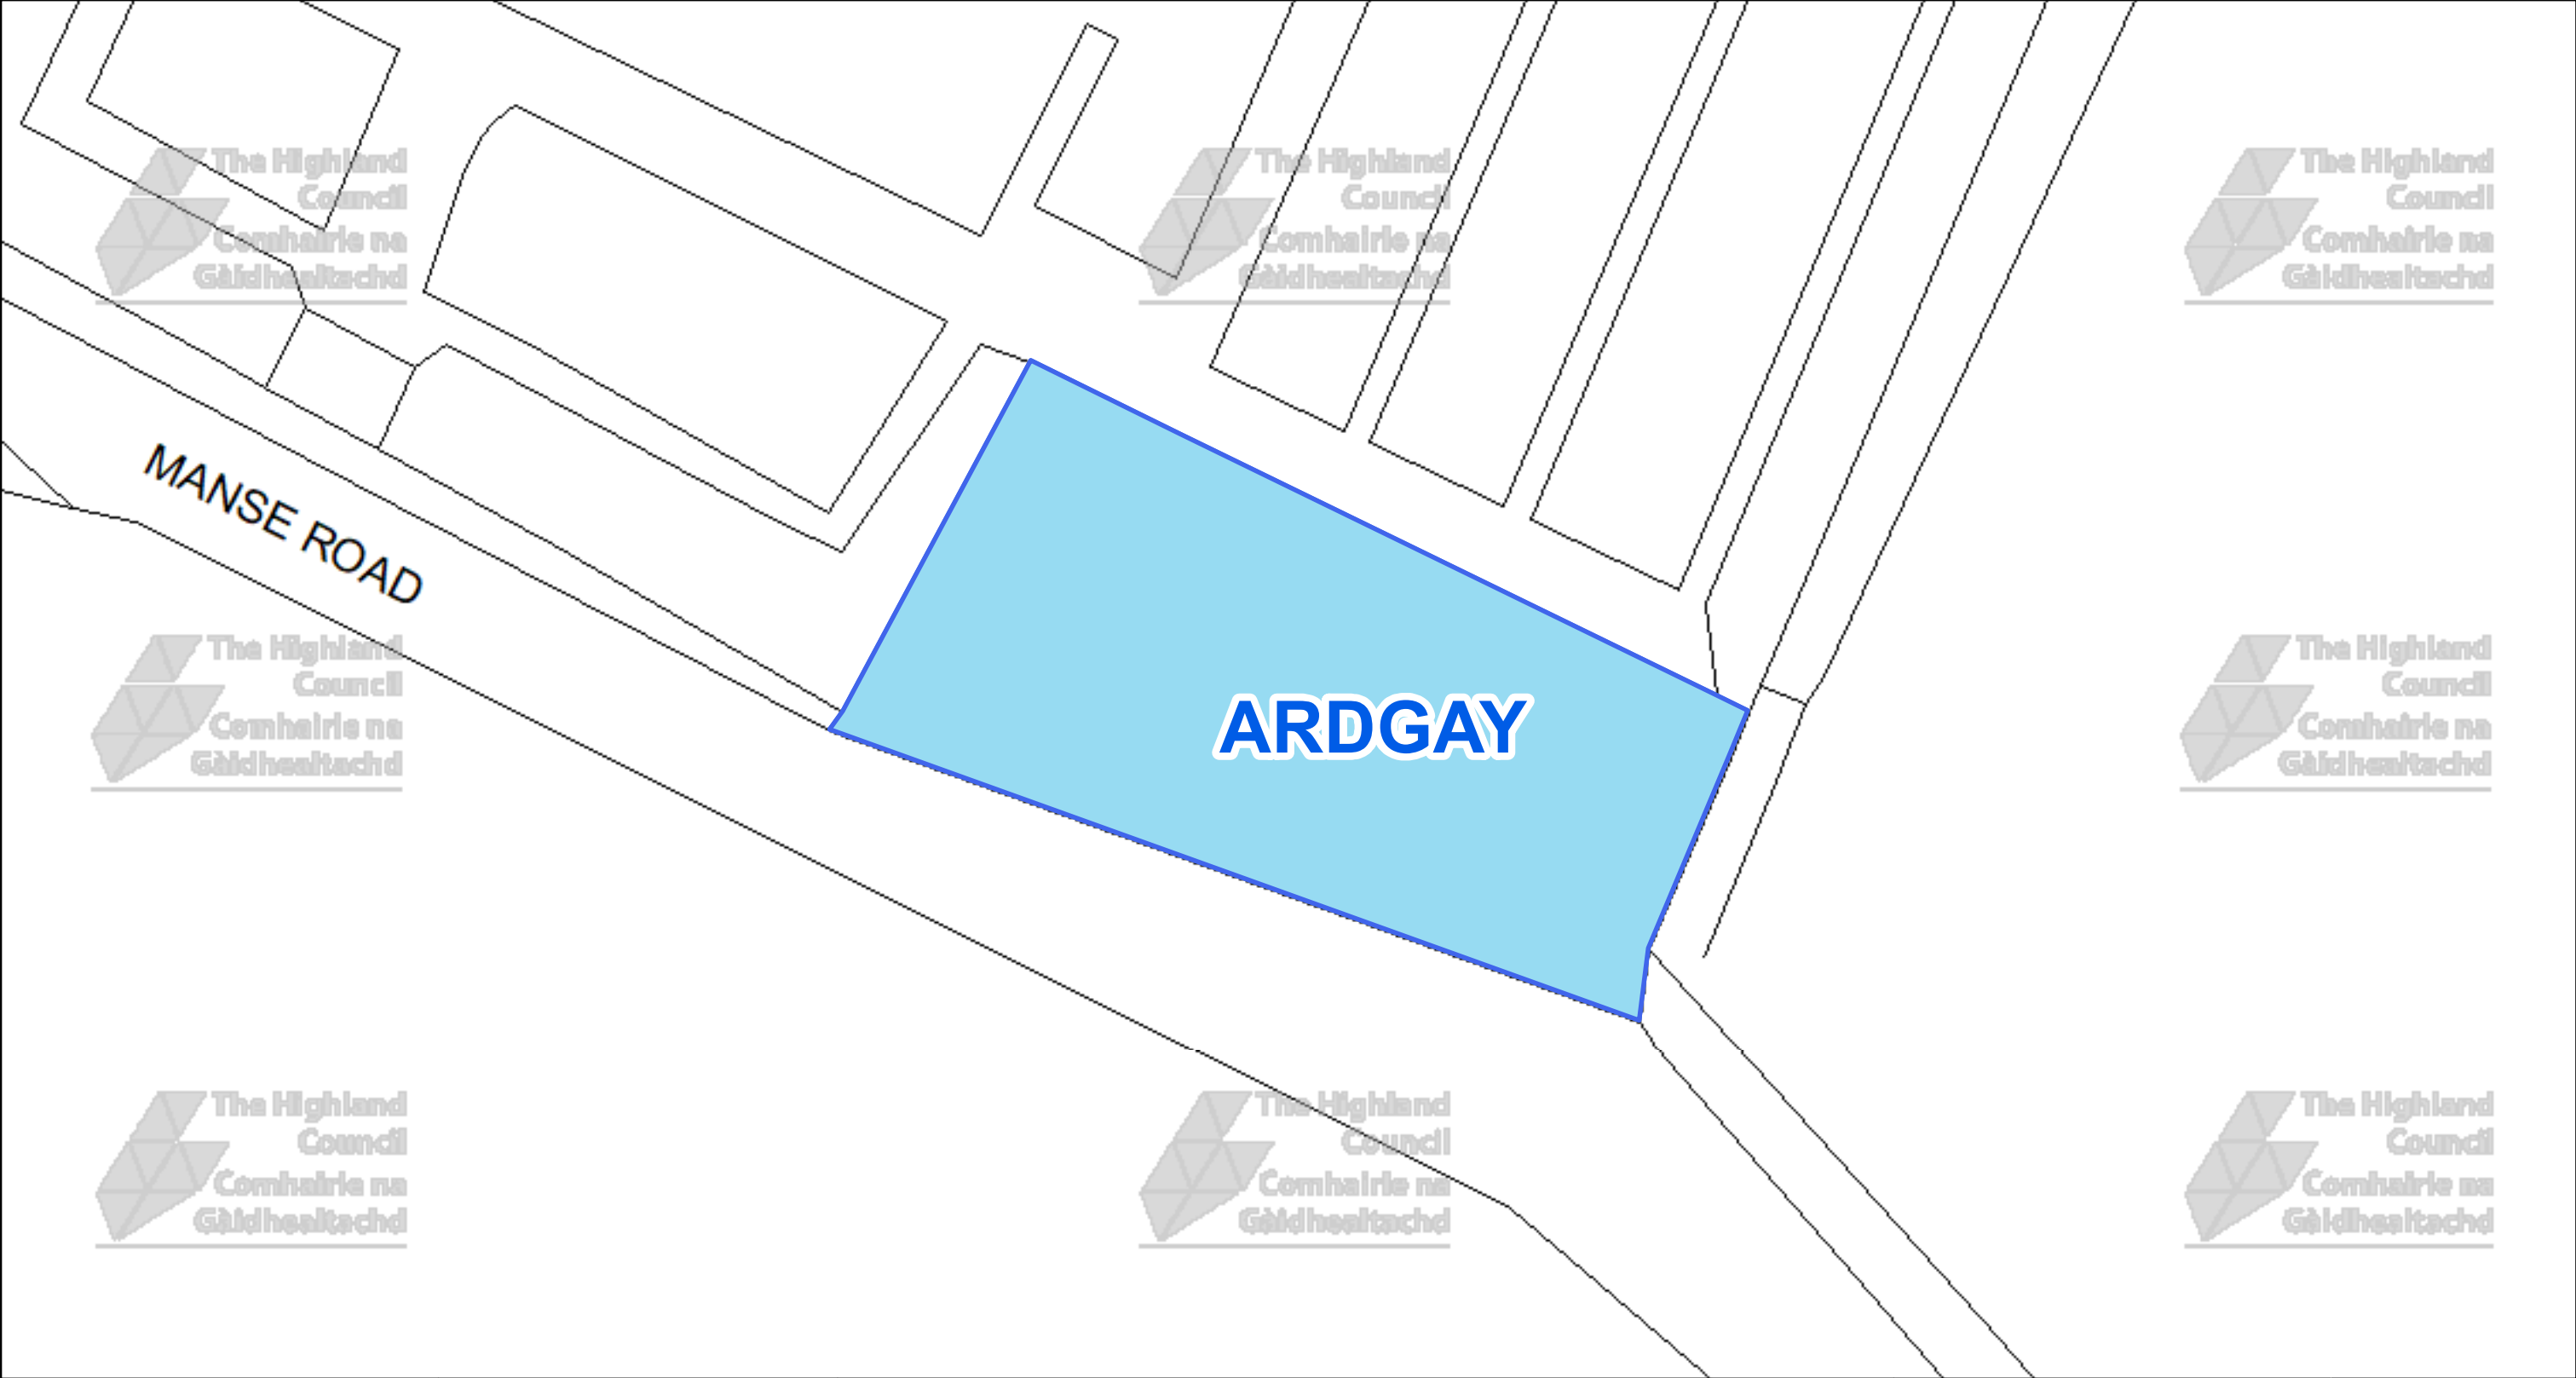


 The Highland Council Comhairle na Gàidhealtachd The Highland Council Headquarters Glenurquhart Rd Inverness IV35NX			This is the Off-Street Plan (CCP0313) referred In the foregoing The Highland Council (Off-Street Parking Places) (Decriminalised Parking Enforcement and Consolidation) (Variation Five) Order 2026 Proper Officer	DATE 05/10/2026 SCALE Scale: 1:350 REFERENCE NUMBER CCP0313 
---	--	--	--	--

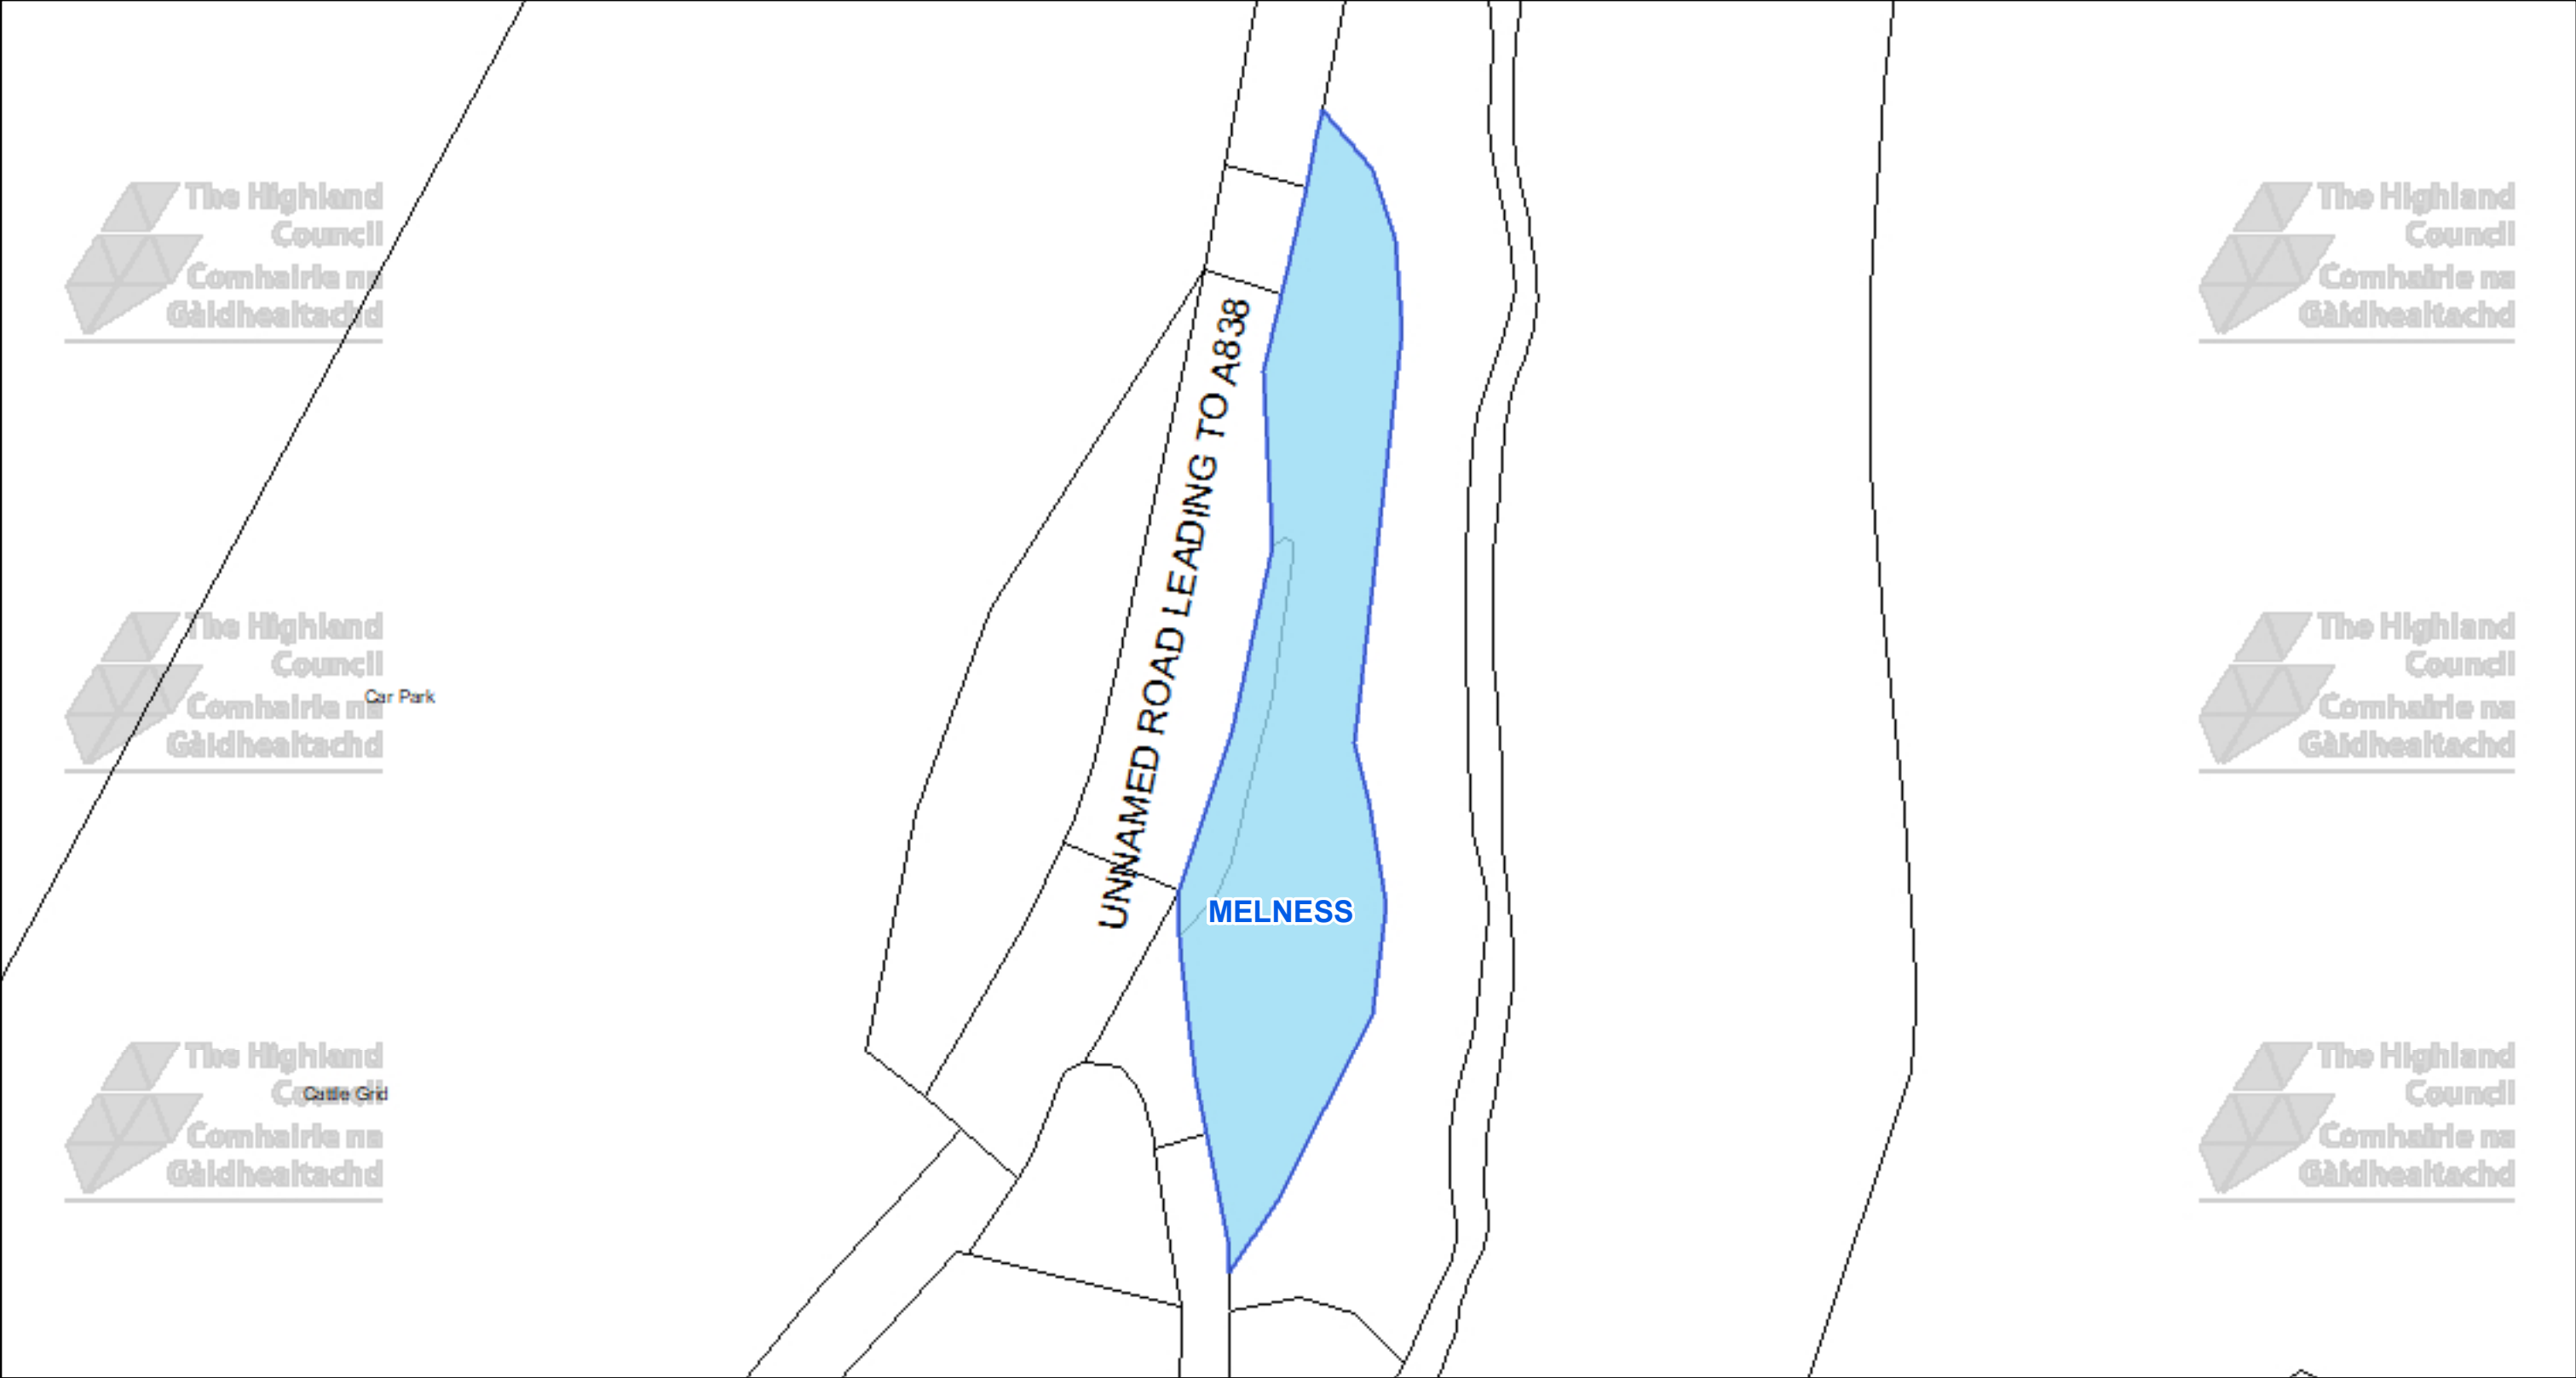

 The Highland Council Headquarters Glenurquhart Rd Inverness IV35NX			This is the Off-Street Plan CCP0314 referred In the foregoing The Highland Council (Off-Street Parking Places) (Decriminalised Parking Enforcement and Consolidation) (Variation Five) Order 2026	DATE 05/10/2026 SCALE Scale: 1:300 REFERENCE NUMBER CCP0314 
---	--	--	---	---

CAR PARK NAME: Tongue, Tongue

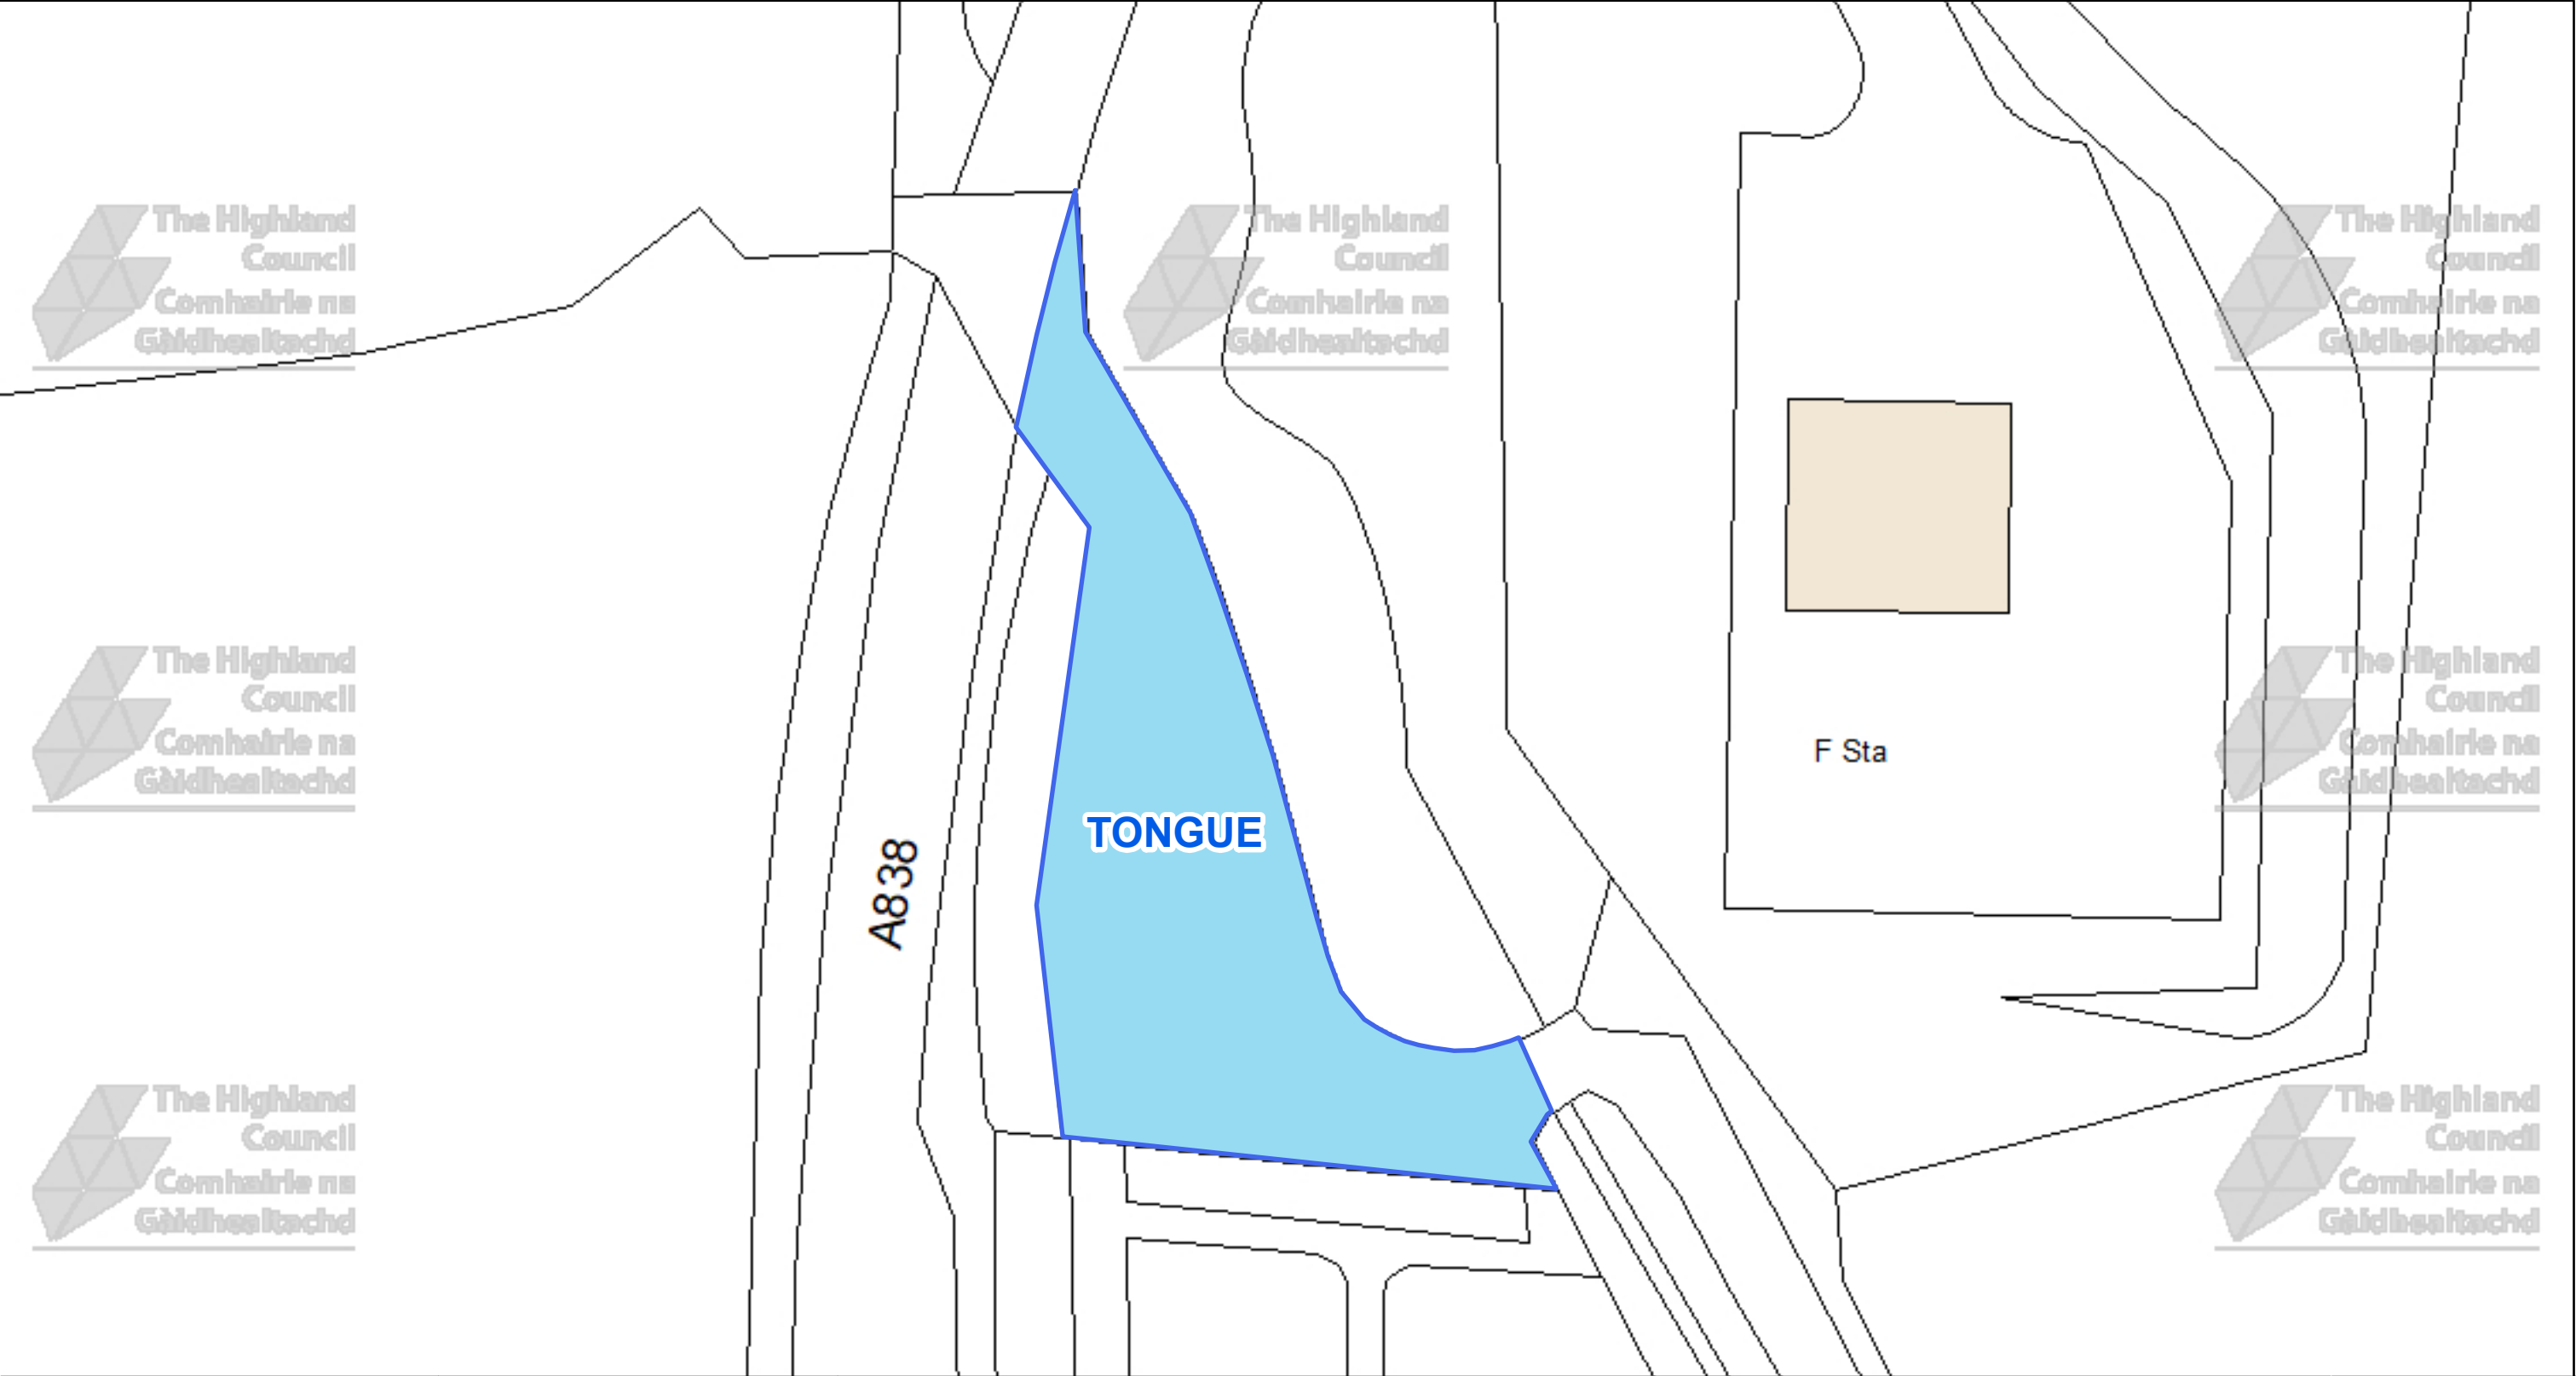




The Highland Council
Headquarters
Glenurquhart Rd
Inverness
IV35NX

© Crown copyright and database
rights 2025 Ordnance Survey AC0000849432

The extent of the restrictions are 258,985 to 957,100
metres eastwards and 259,123 to 957,173
westwards using the British National Grid (EPSG 27700).

 

This is the Off-Street Plan
CCP0315 referred
In the foregoing


The Highland Council
(Off-Street Parking Places)
(Decriminalised Parking
Enforcement and Consolidation)
(Variation Five) Order 2026

Proper Officer

DATE 05/10/2026
SCALE Scale: 1:350
REFERENCE NUMBER CCP0315


CAR PARK NAME:


Syre, Syre

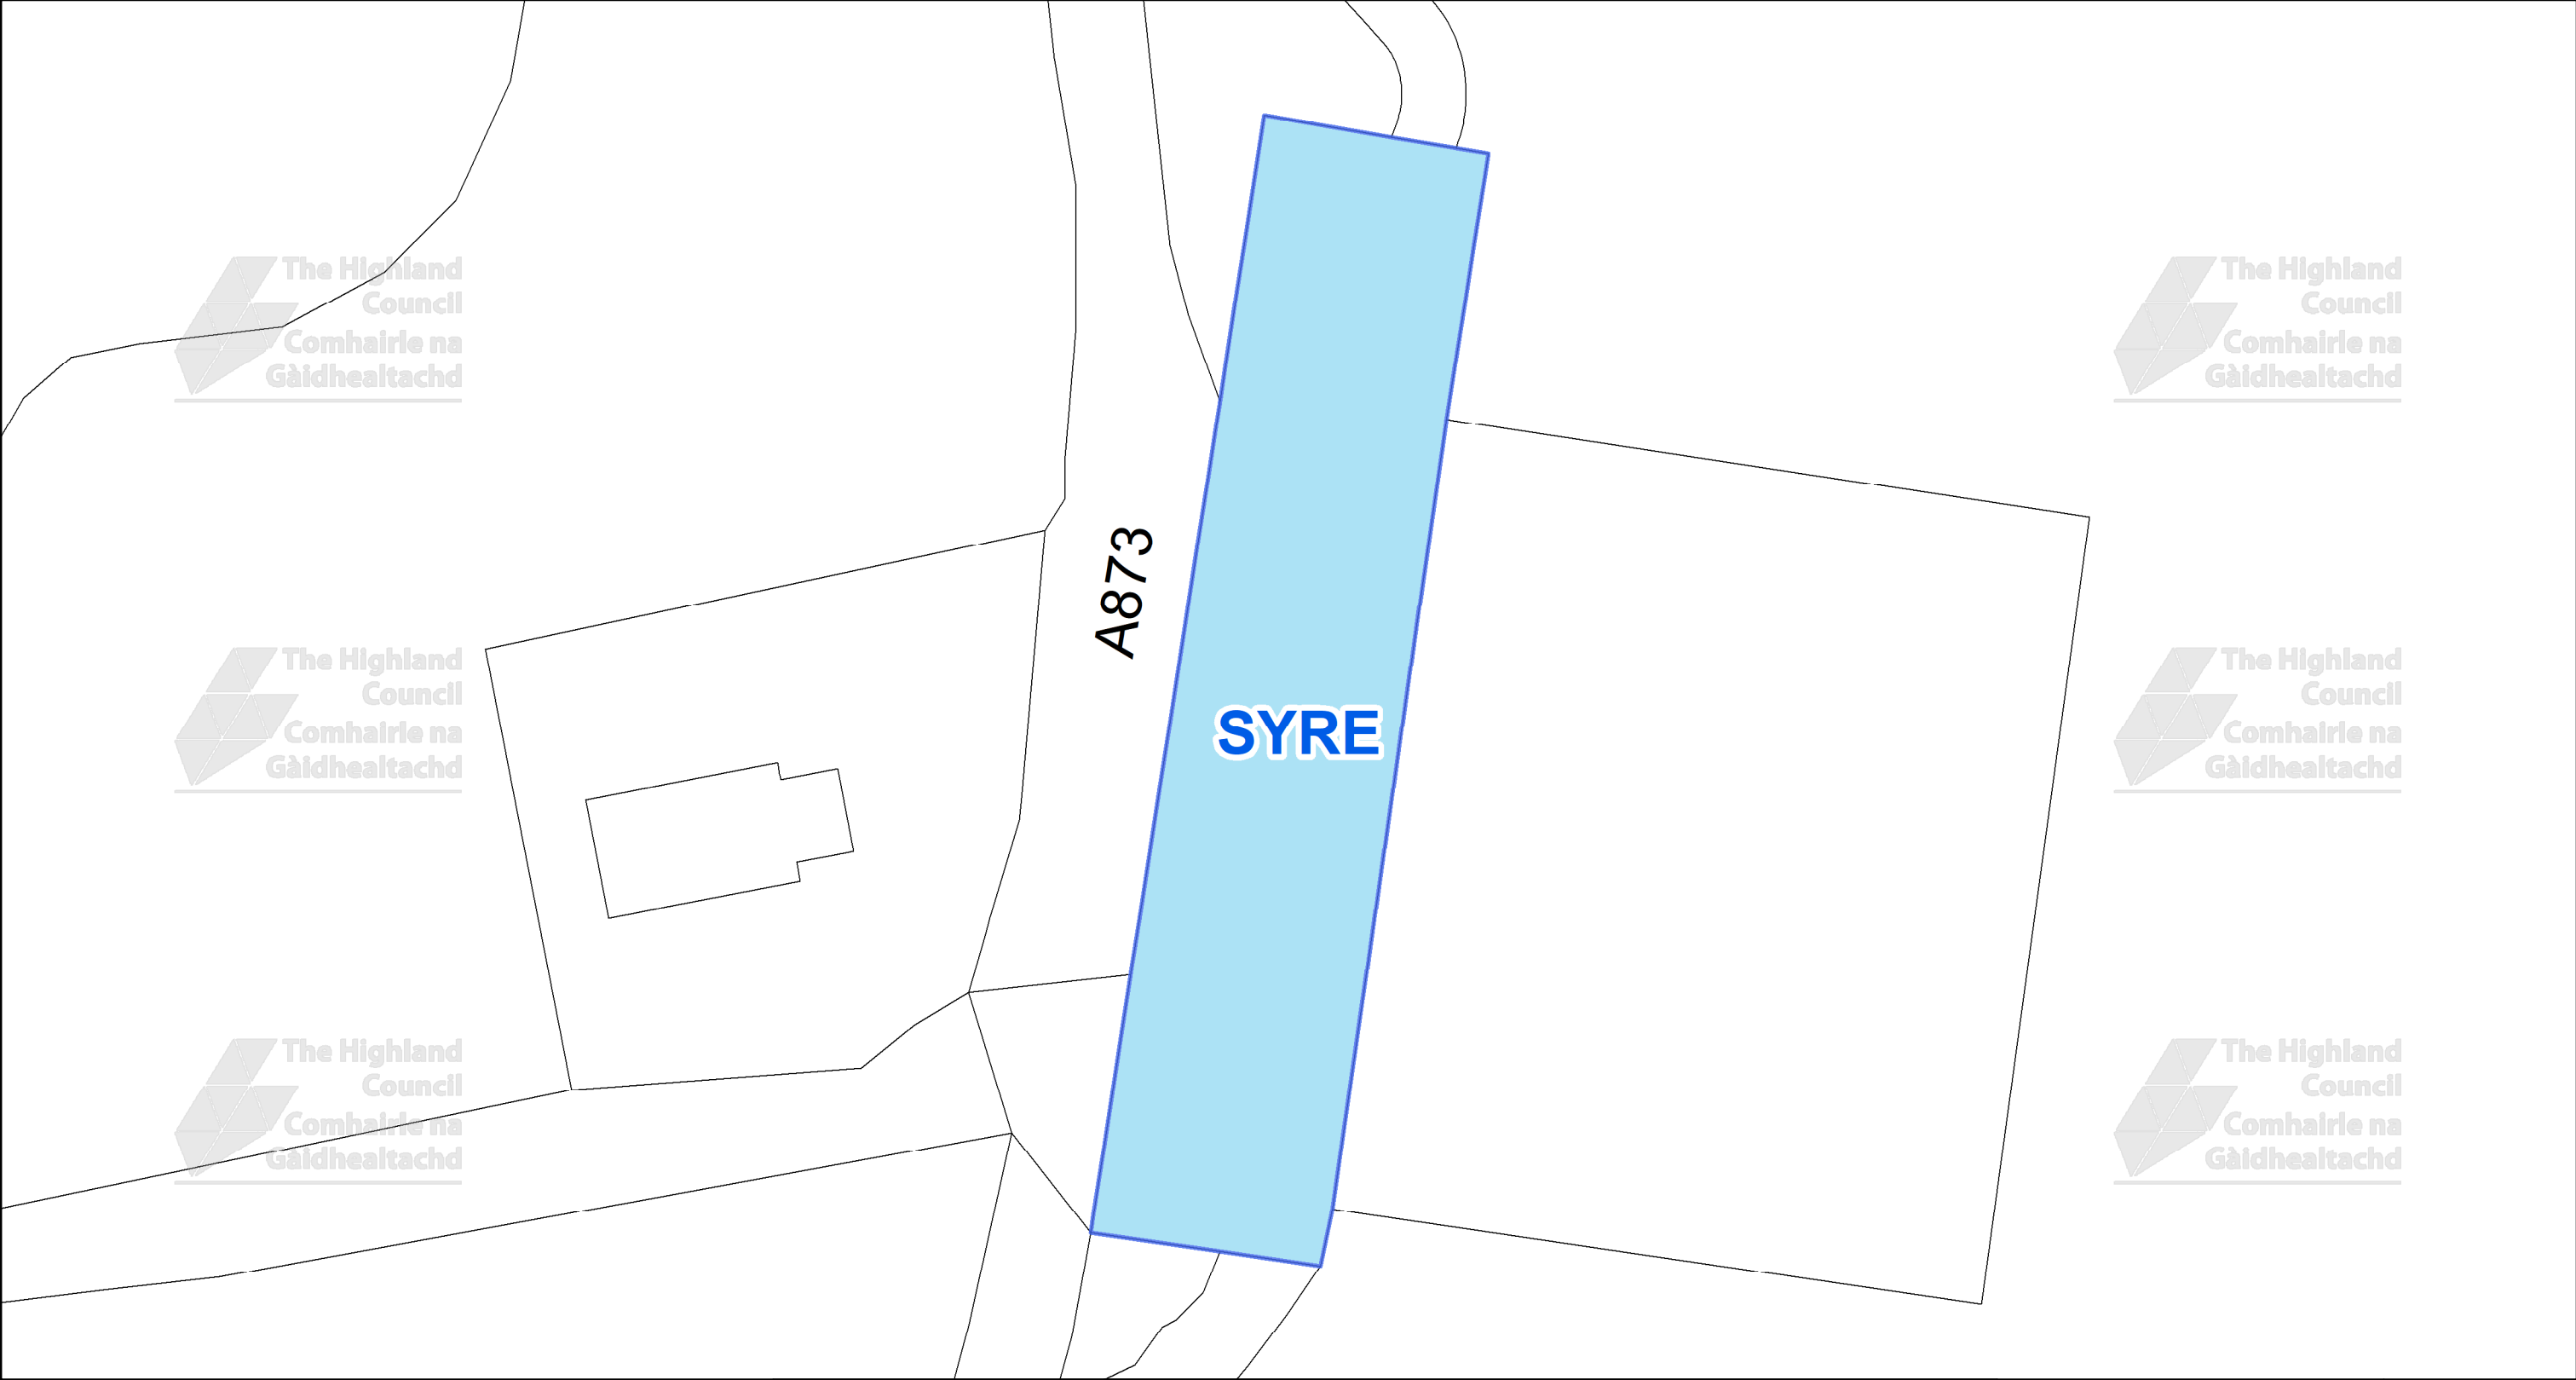

This is the Off-Street Plan (CCP0316) referred In the foregoing The Highland Council (Off-Street Parking Places) (Decriminalised Parking Enforcement and Consolidation) (Variation Five) Order 2026 Signed by Proper Officer © Crown copyright and database rights 2025 Ordnance Survey AC0000849432 The extent of the restrictions are 269,339 to 943,908 metres eastwards and 269,447 to 943,965 westwards using the British National Grid (EPSG 27700).		 The Highland Council Glenurquhart Rd Inverness IV35NX	SCALE 1:300 DATE 05/10/2026 REFERENCE NUMBER CCP0316 
---	--	--	---

CAR PARK NAME:

Scourie, Scourie

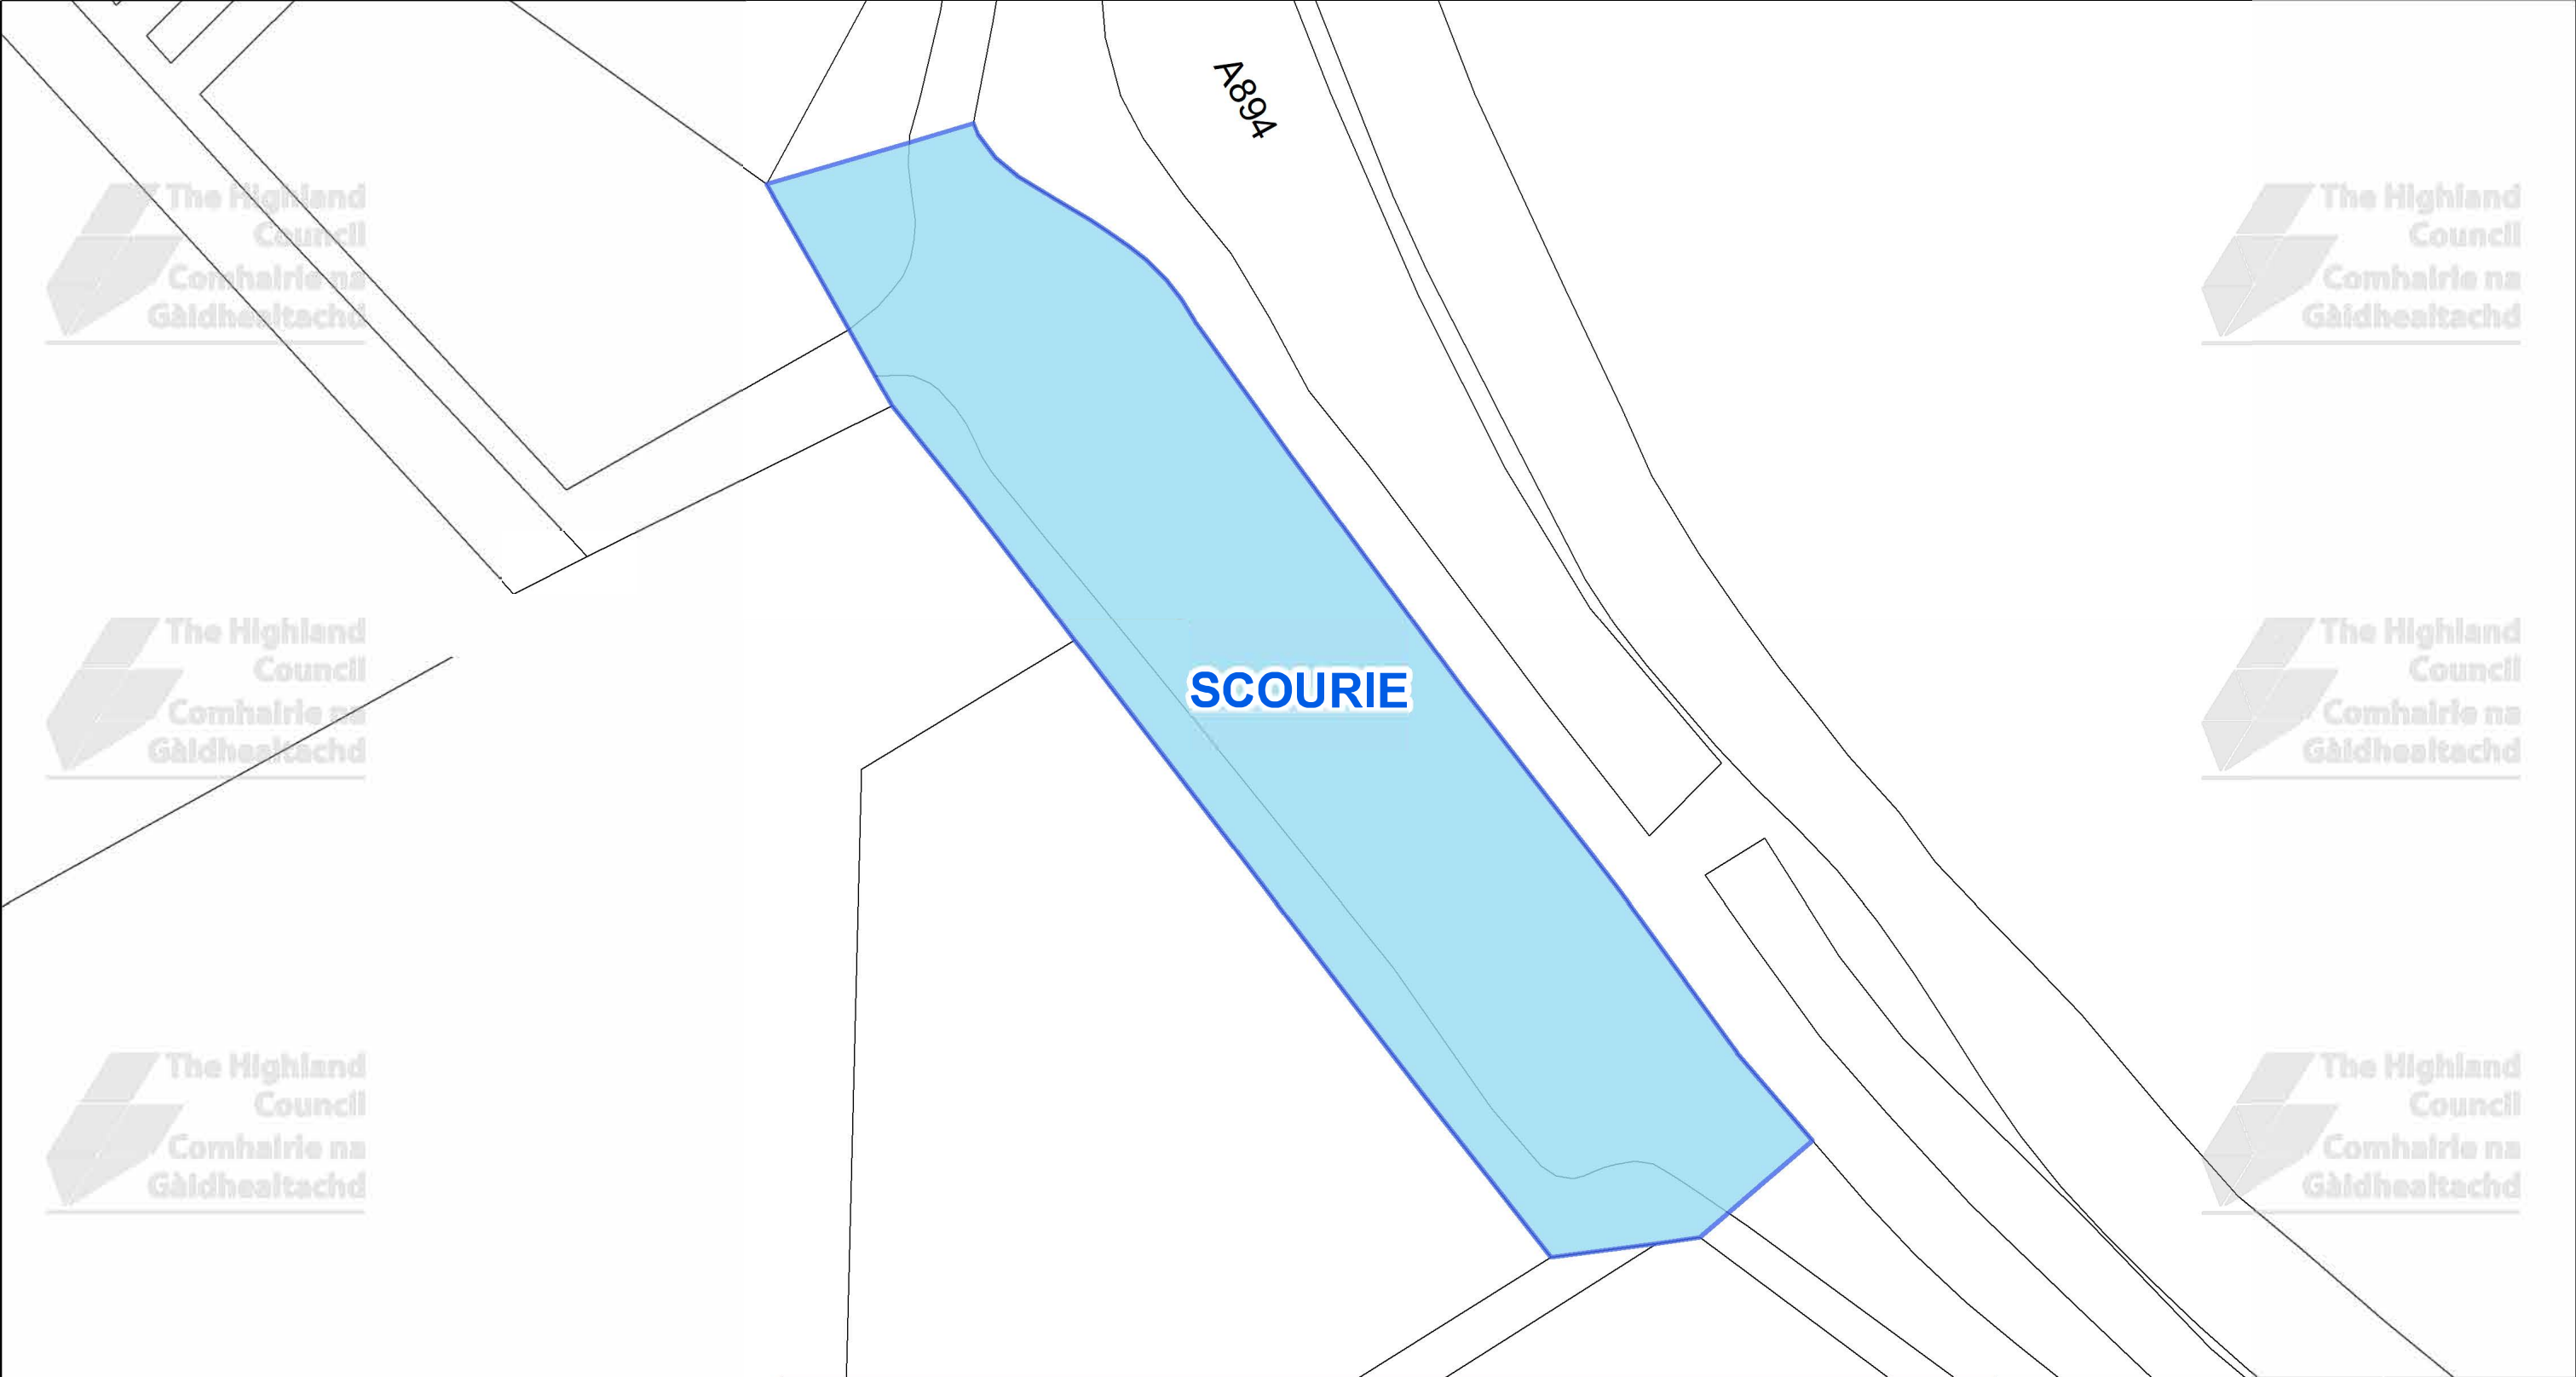

This is the Off-Street Plan
(CCP0317) referred
In the foregoing

The Highland Council
(Off-Street Parking Places)
(Decriminalised Parking
Enforcement and Consolidation)
(Variation Five) Order 2026

Signed by Proper Officer

© Crown copyright and database
rights 2025 Ordnance Survey AC0000849432
The extent of the restrictions are 311,341 to 967,133
metres eastwards and 311,599 to 967,270
westwards using the British National Grid (EPSG 27700).



The Highland Council
Headquarters
Glenurquhart Rd
Inverness
IV35NX


SCALE
1:300


DATE
05/10/2026

REFERENCE NUMBER
CCP0317



CAR PARK BOUNDARY: **Balnakeil, Balnakeil**

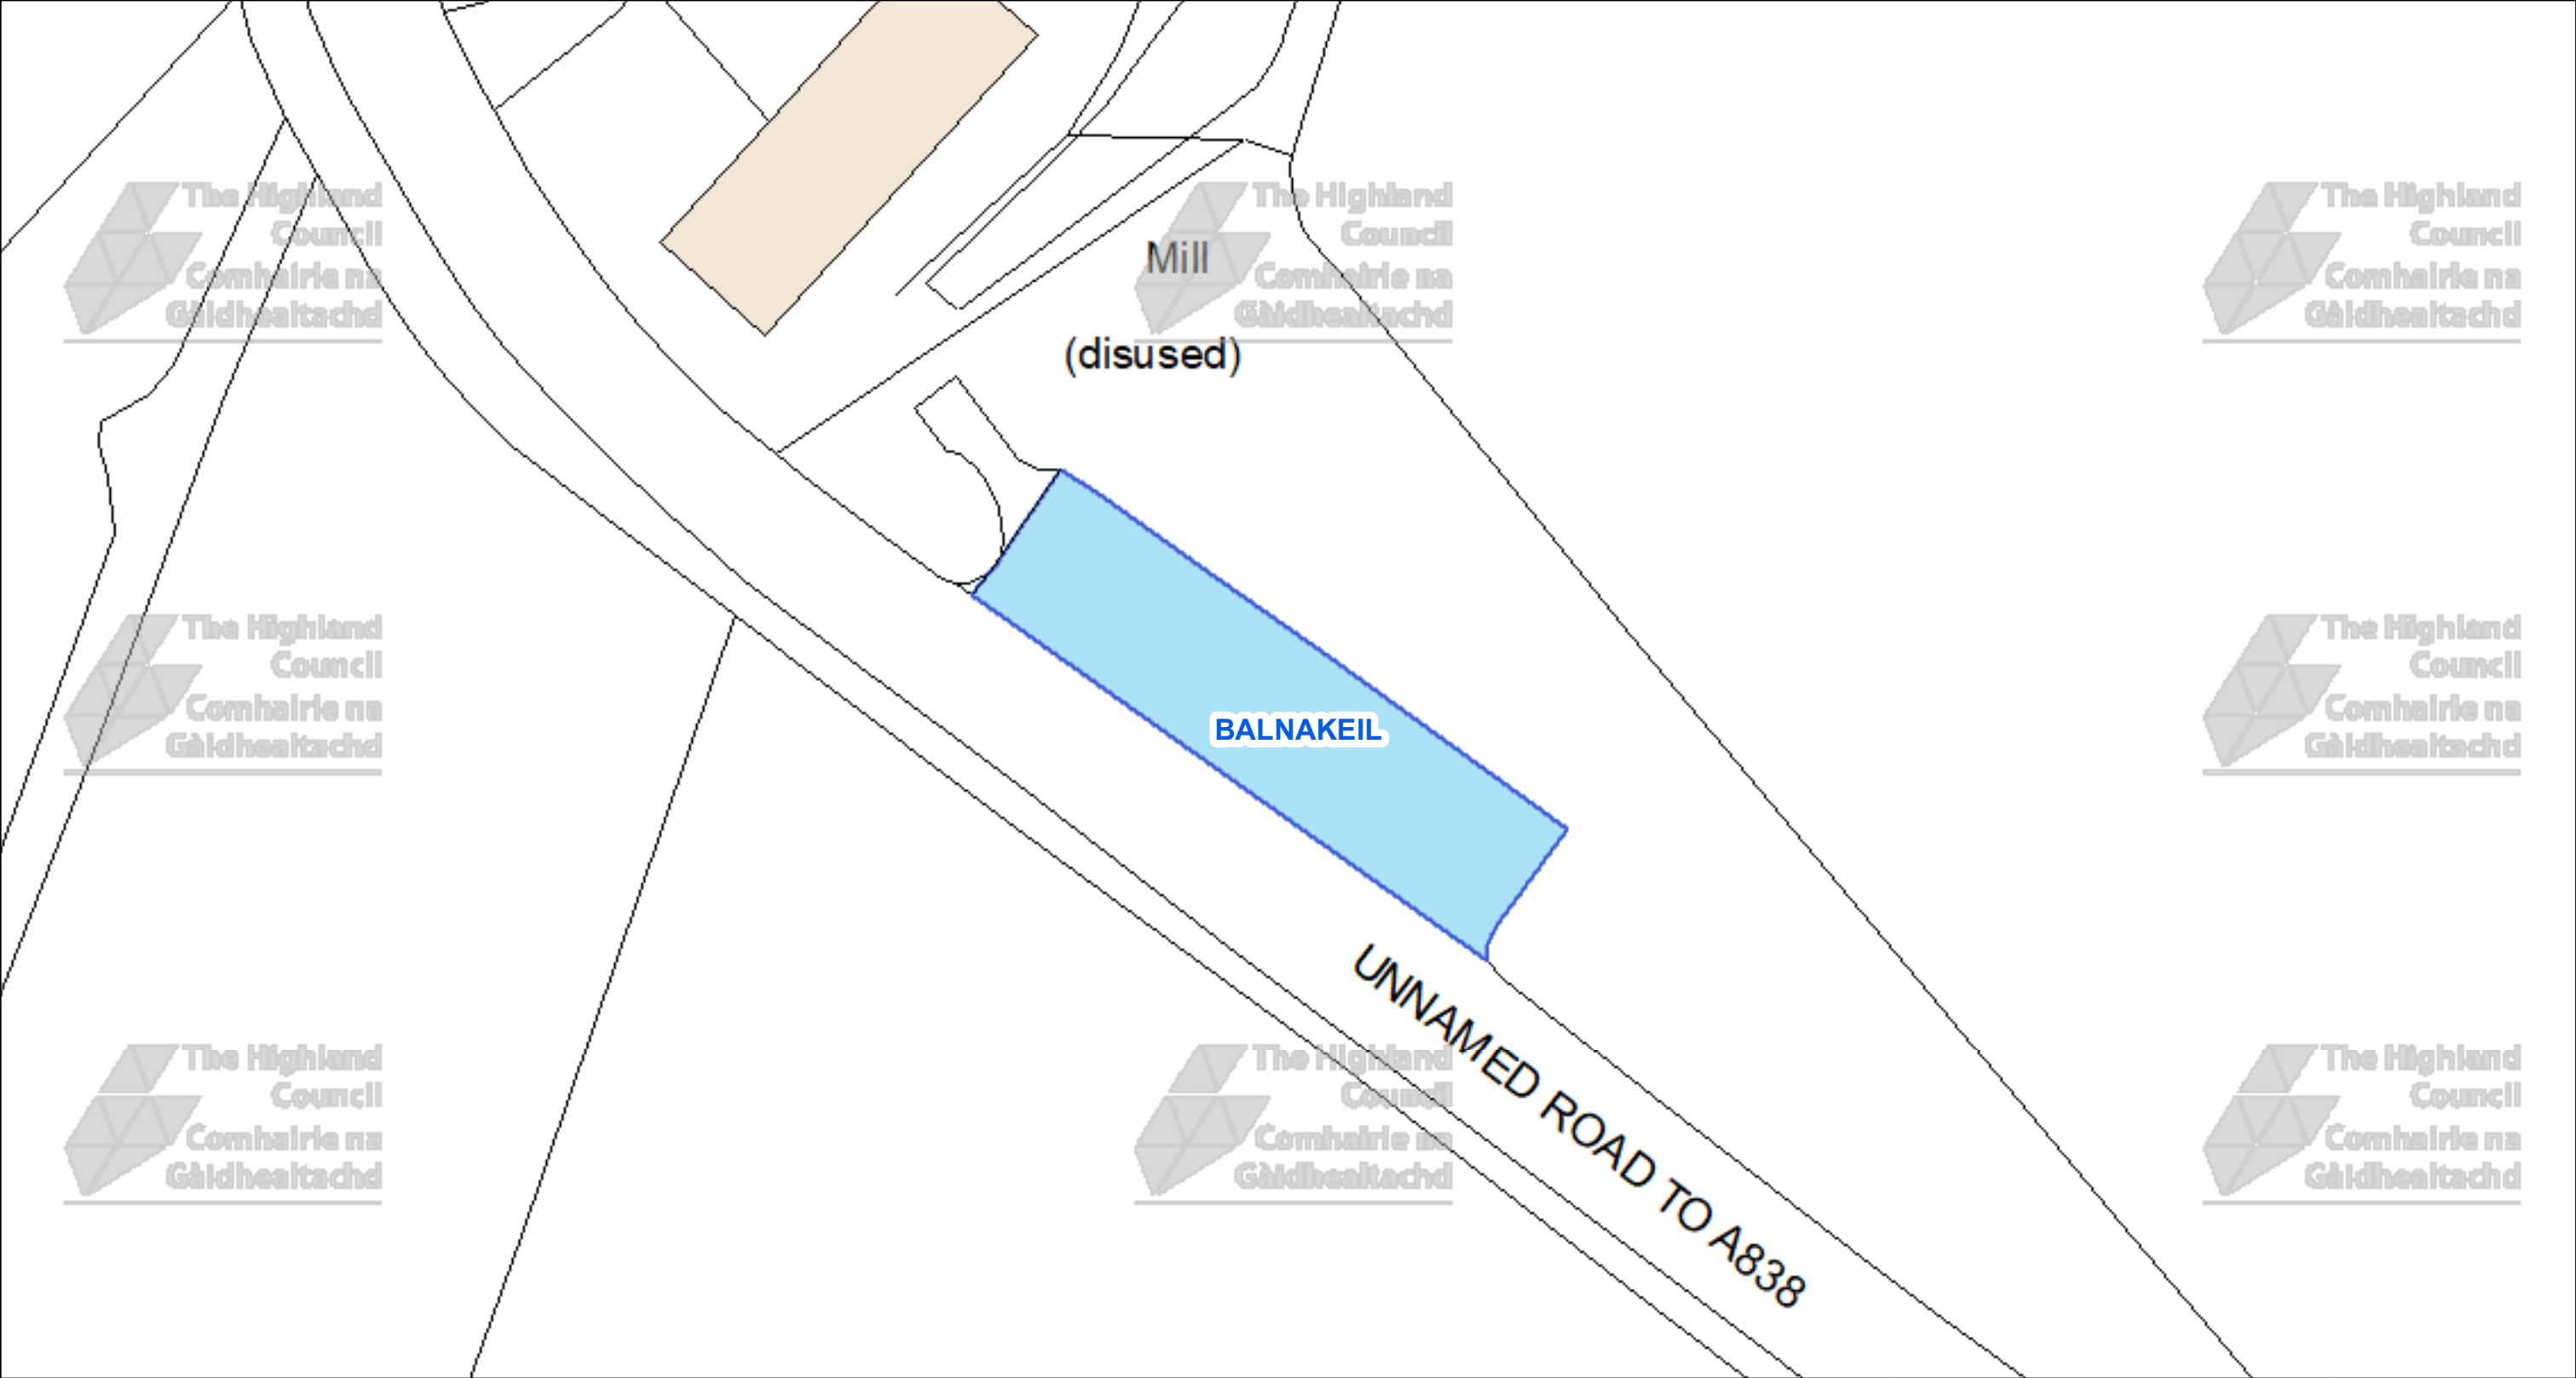

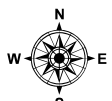 The Highland Council Headquarters Glenurquhart Rd Inverness IV35NX			This is the Off-Street Plan (CCP0318) referred In the foregoing The Highland Council (Off-Street Parking Places) (Decriminalised Parking Enforcement and Consolidation) (Variation Five) Order 2026	DATE 05/10/2026 SCALE Scale: 1:250 REFERENCE NUMBER CCP0318
© Crown copyright and database rights 2025 Ordnance Survey AC0000849432 The extent of the restrictions are 239,115 to 968,517 metres eastwards and 239,213 to 968,570 westwards using the British National Grid (EPSG 27700).			Proper Officer	

CAR PARK NAME: **Smoo Cave Car Park, Durness**






The Highland Council
Comhairle na Gàidhealtachd

The Highland Council
Headquarters
Glenurquhart Rd
Inverness
IV35NX

© Crown copyright and database
rights 2025 Ordnance Survey AC0000849432

The extent of the restrictions are 241,750 to 967,118
metres eastwards and 241,856 to 967,174
westwards using the British National Grid (EPSG 27700).

 

This is the Off-Street Plan
(CP0187) referred
In the foregoing

The Highland Council
(Off-Street Parking Places)
(Decriminalised Parking
Enforcement and Consolidation)
(Variation Five) Order 2026

Proper Officer

DATE
05/10/2026


SCALE
Scale: 1:275

REFERENCE NUMBER
CP0187



CAR PARK NAME:

Achmelvich Beach Car Park

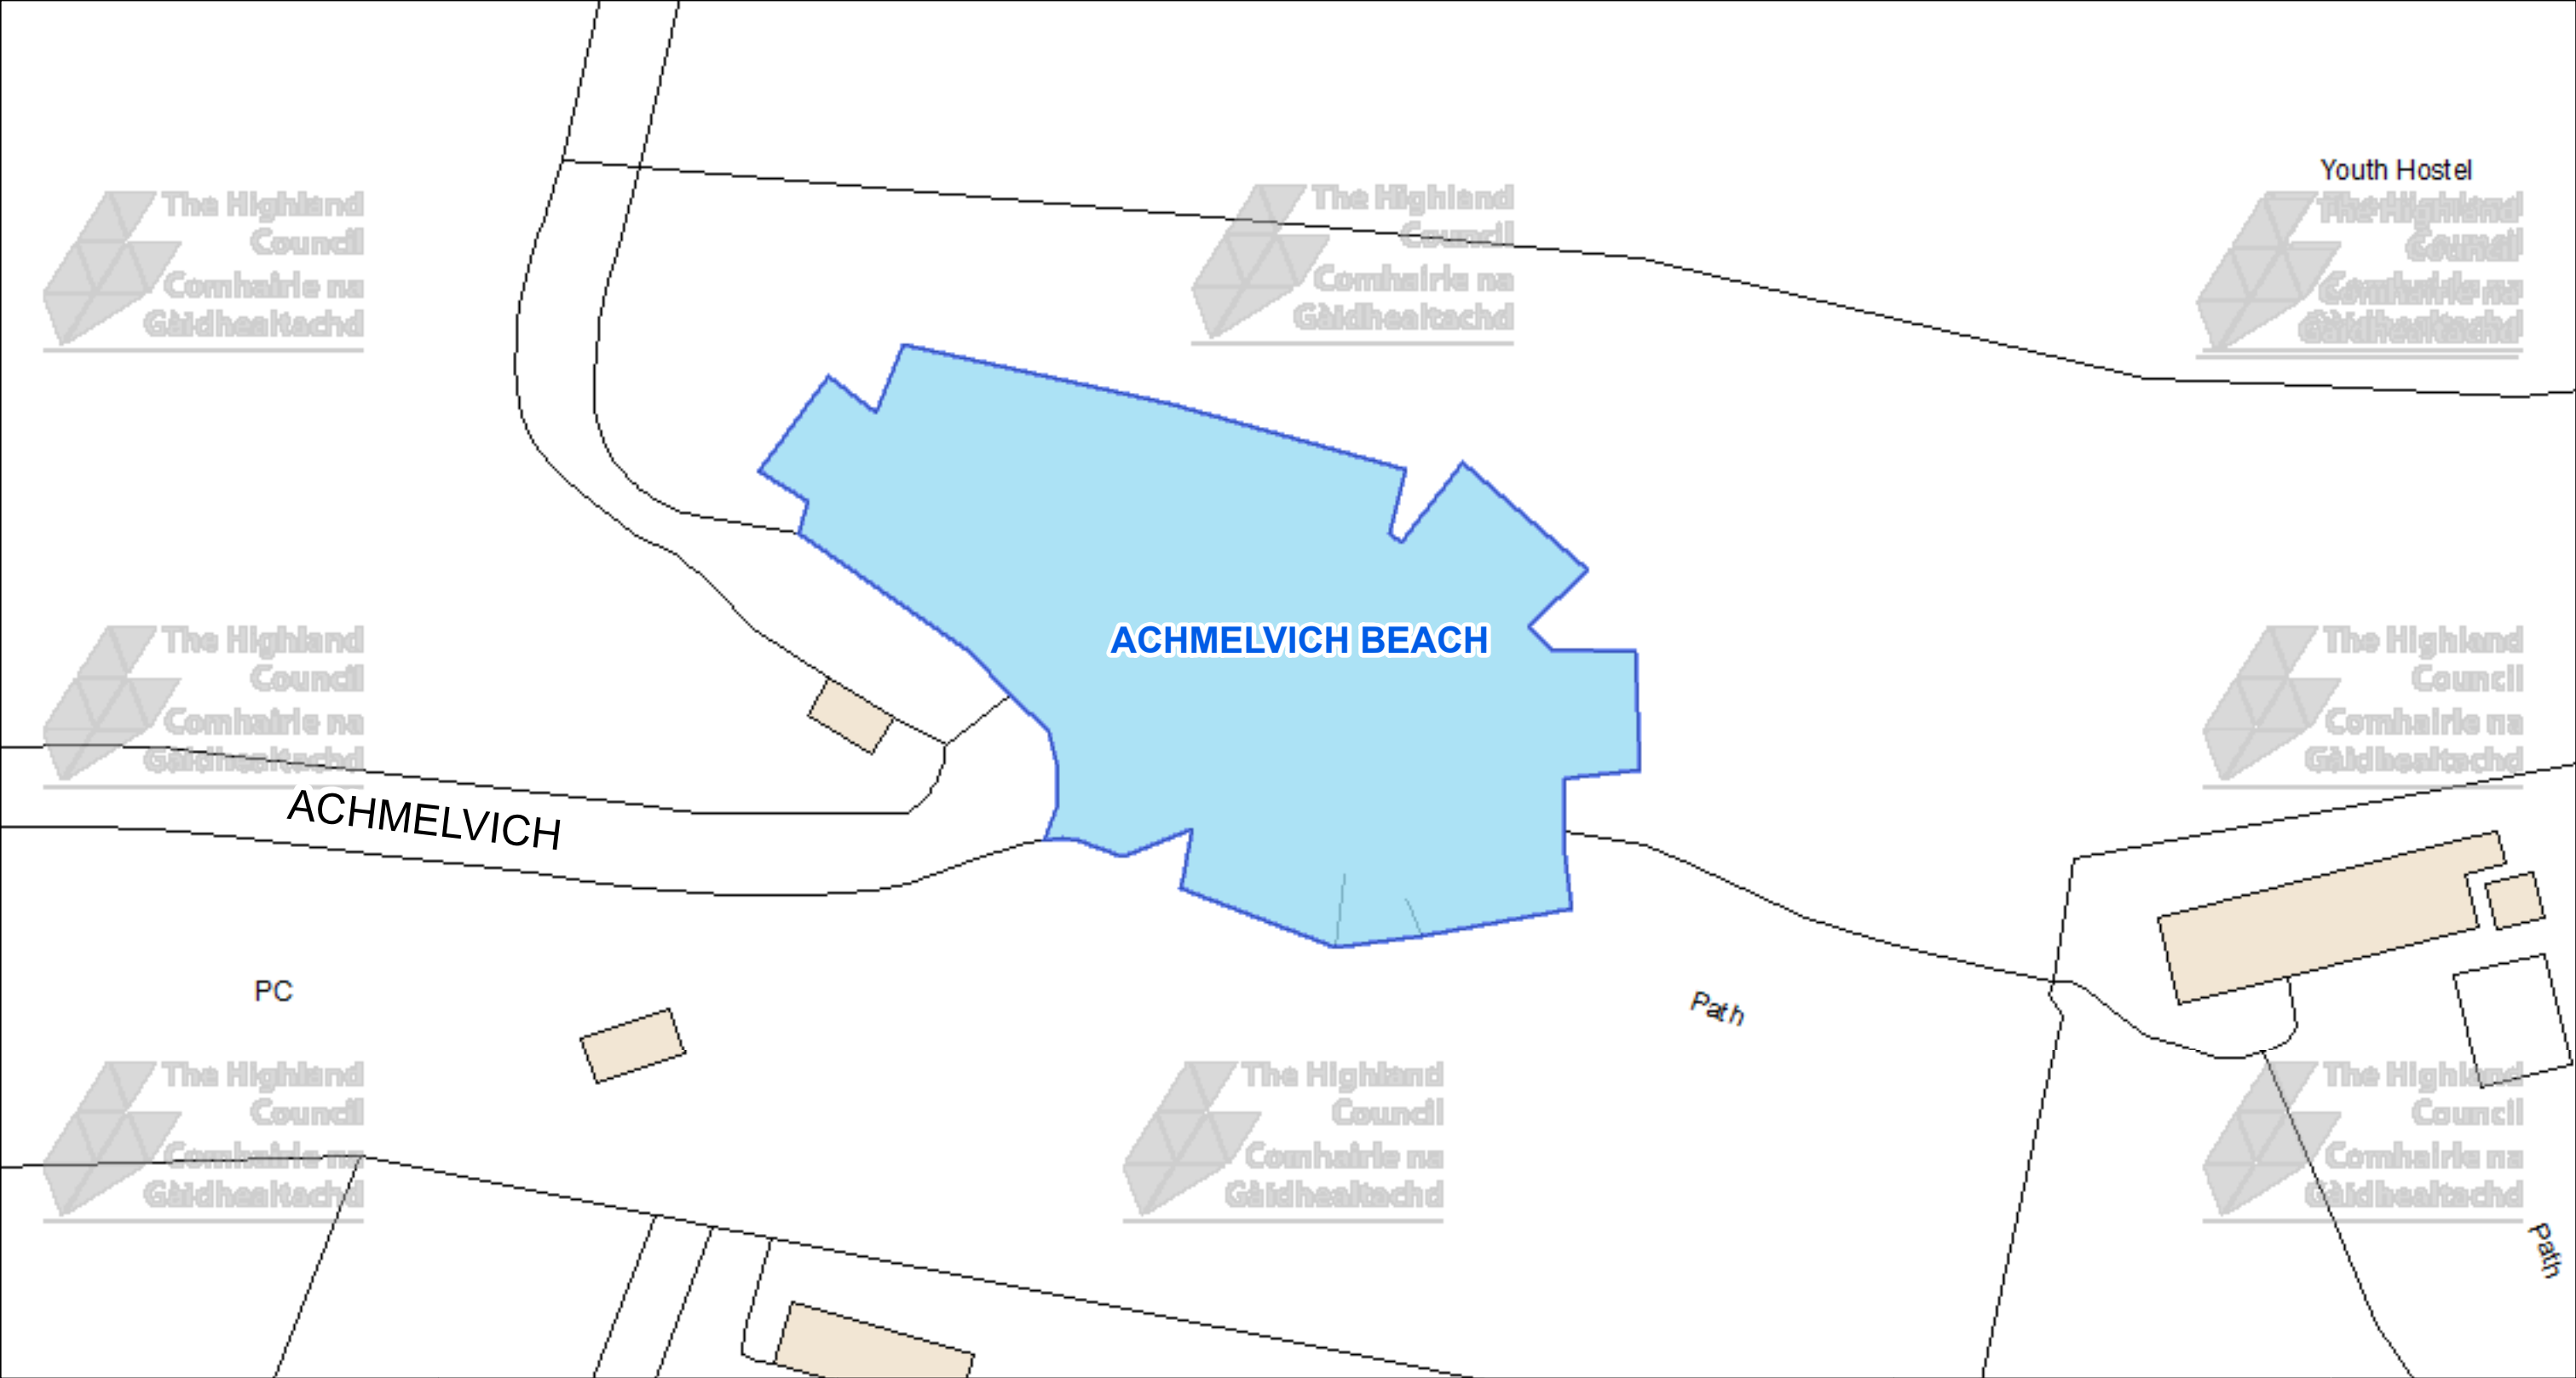



The Highland Council
Headquarters
Glenurquhart Rd
Inverness
IV35NX

© Crown copyright and database rights 2025 Ordnance Survey AC0000849432
The extent of the restrictions are 205,808 to 924,791 metres eastwards and 205,962 to 924,873 westwards using the British National Grid (EPSG 27700).



This is the Off-Street Plan (CP0189) referred In the foregoing


The Highland Council (Off-Street Parking Places) (Decriminalised Parking Enforcement and Consolidation) (Variation Five) Order 2026



Proper Officer

DATE 05/10/2026
SCALE Scale: 1:400
REFERENCE NUMBER CP0189


CAR PARK NAME:


Clachtoll Beach Car Park, Clachtoll

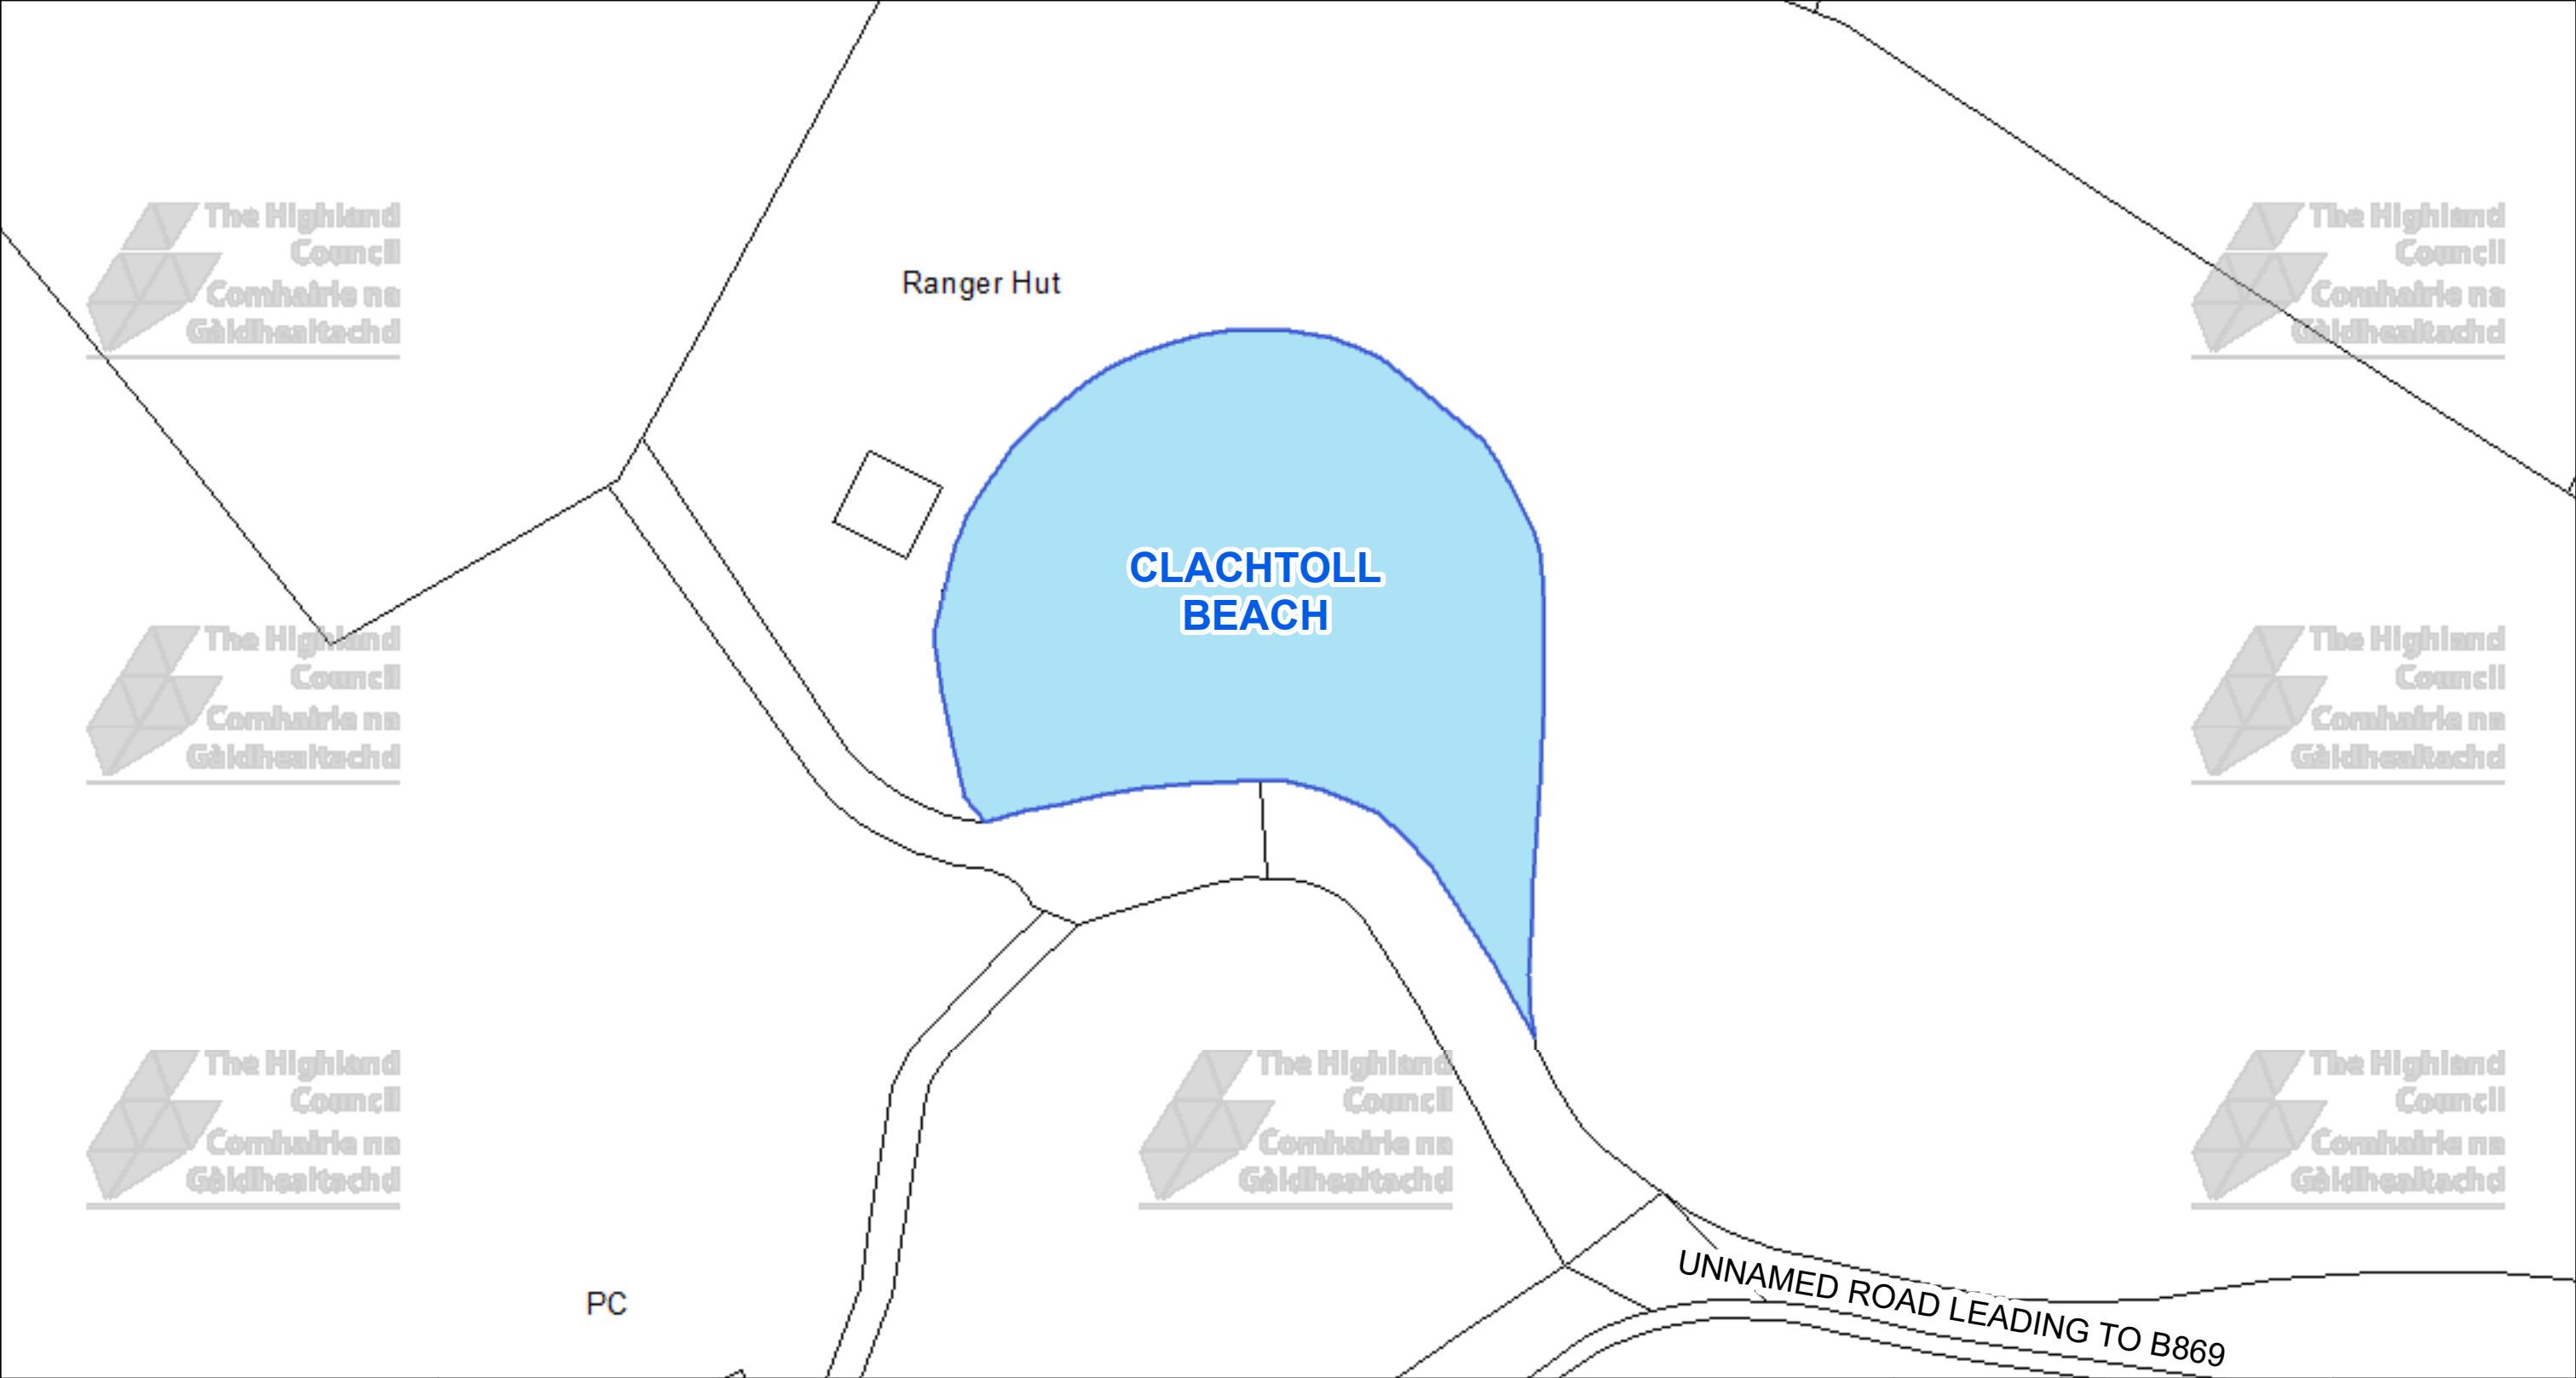


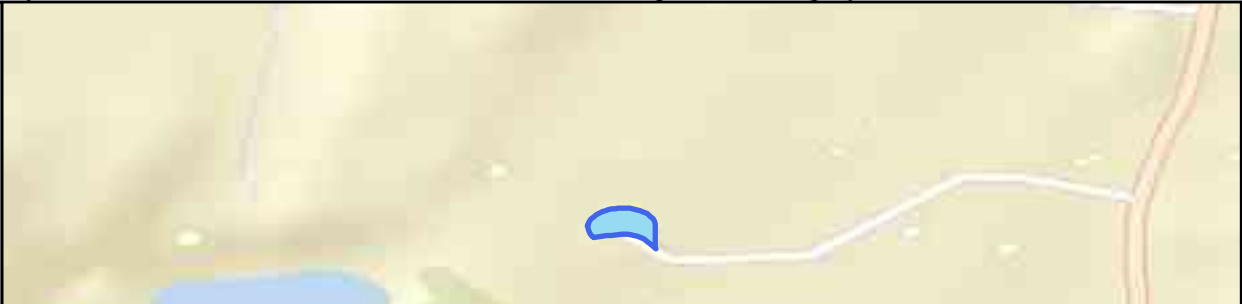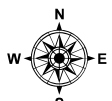 The Highland Council Headquarters Glenurquhart Rd Inverness IV35NX			This is the Off-Street Plan (CP0190) referred In the foregoing The Highland Council (Off-Street Parking Places) (Decriminalised Parking Enforcement and Consolidation) (Variation Five) Order 2026	DATE 05/10/2026 SCALE Scale: 1:350 REFERENCE NUMBER CP0190
© Crown copyright and database rights 2025 Ordnance Survey AC0000849432 The extent of the restrictions are 203,900 to 927,275 metres eastwards and 204,038 to 927,349 westwards using the British National Grid (EPSG 27700).			Proper Officer	

CAR PARK NAME:


Drumbeg Viewpoint Car Park, Drumbeg


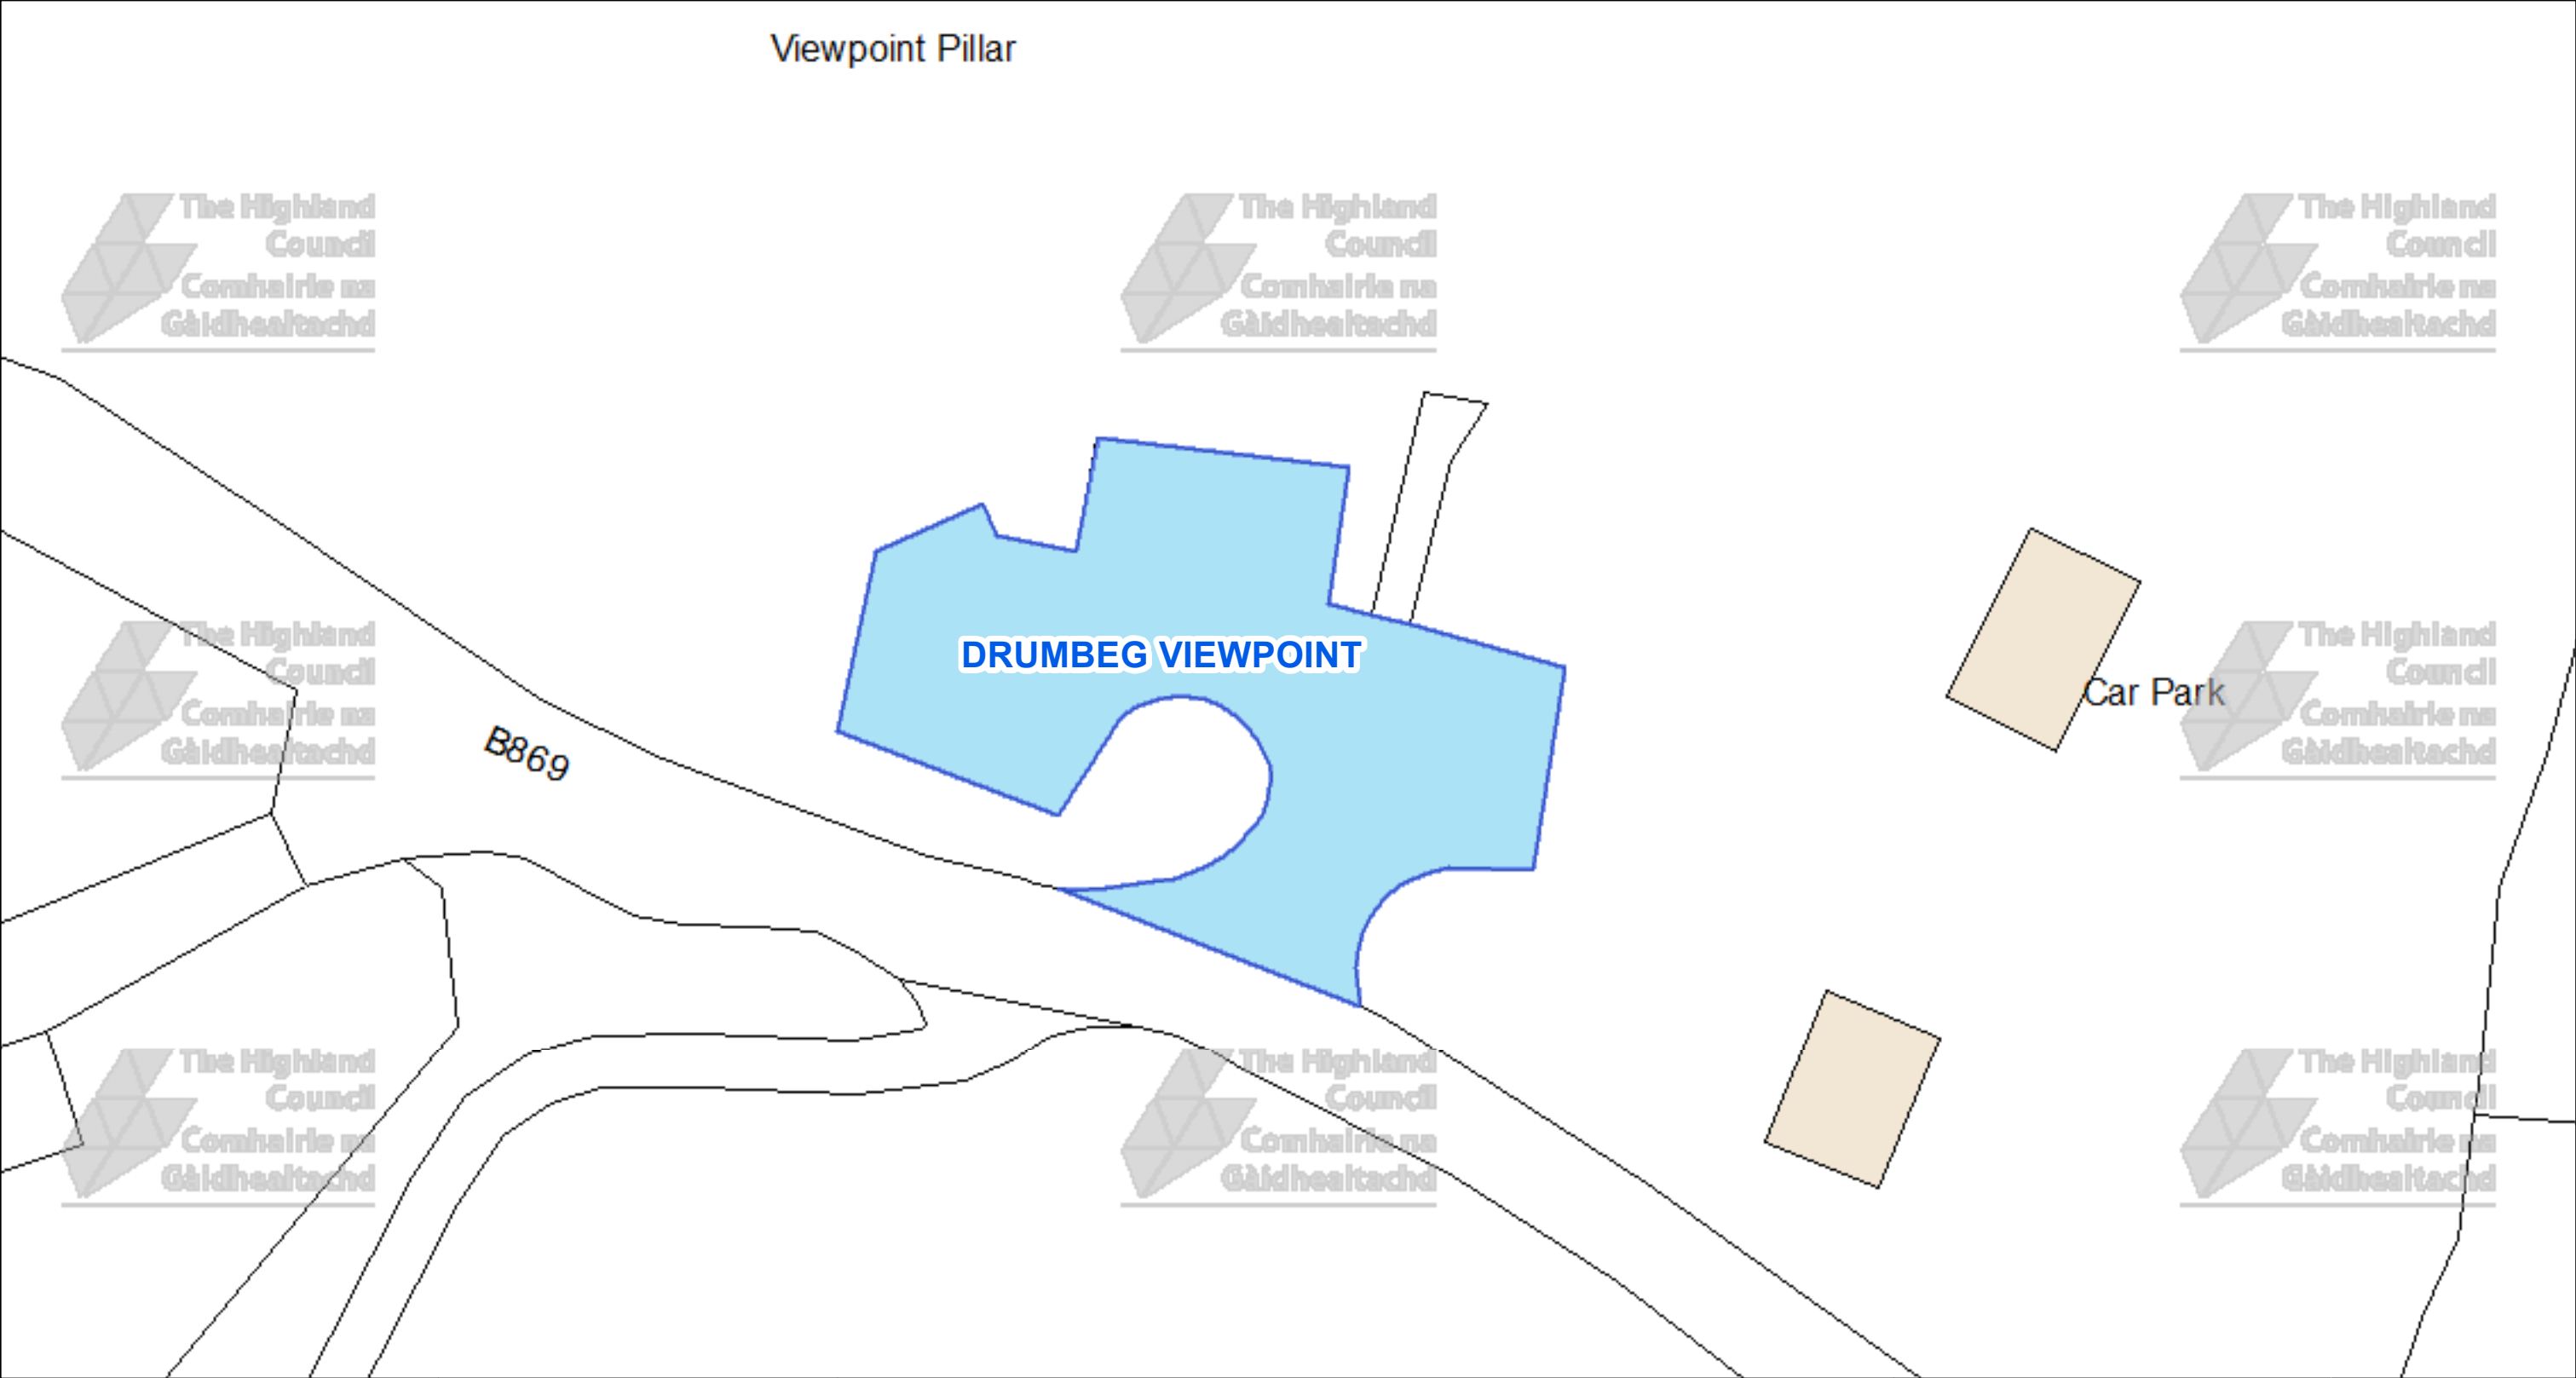


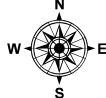 The Highland Council Headquarters Glenurquhart Rd Inverness IV35NX			This is the Off-Street Plan (CP0191) referred In the foregoing The Highland Council (Off-Street Parking Places) (Decriminalised Parking Enforcement and Consolidation) (Variation Five) Order 2026	DATE 05/10/2026 SCALE Scale: 1:300 REFERENCE NUMBER CP0191 
© Crown copyright and database rights 2025 Ordnance Survey AC0000849432 The extent of the restrictions are 211,930 to 932,868 metres eastwards and 212,047 to 932,930 westwards using the British National Grid (EPSG 27700).			Proper Officer	

CAR PARK NAME:


Durness Beach Car Park, Durness

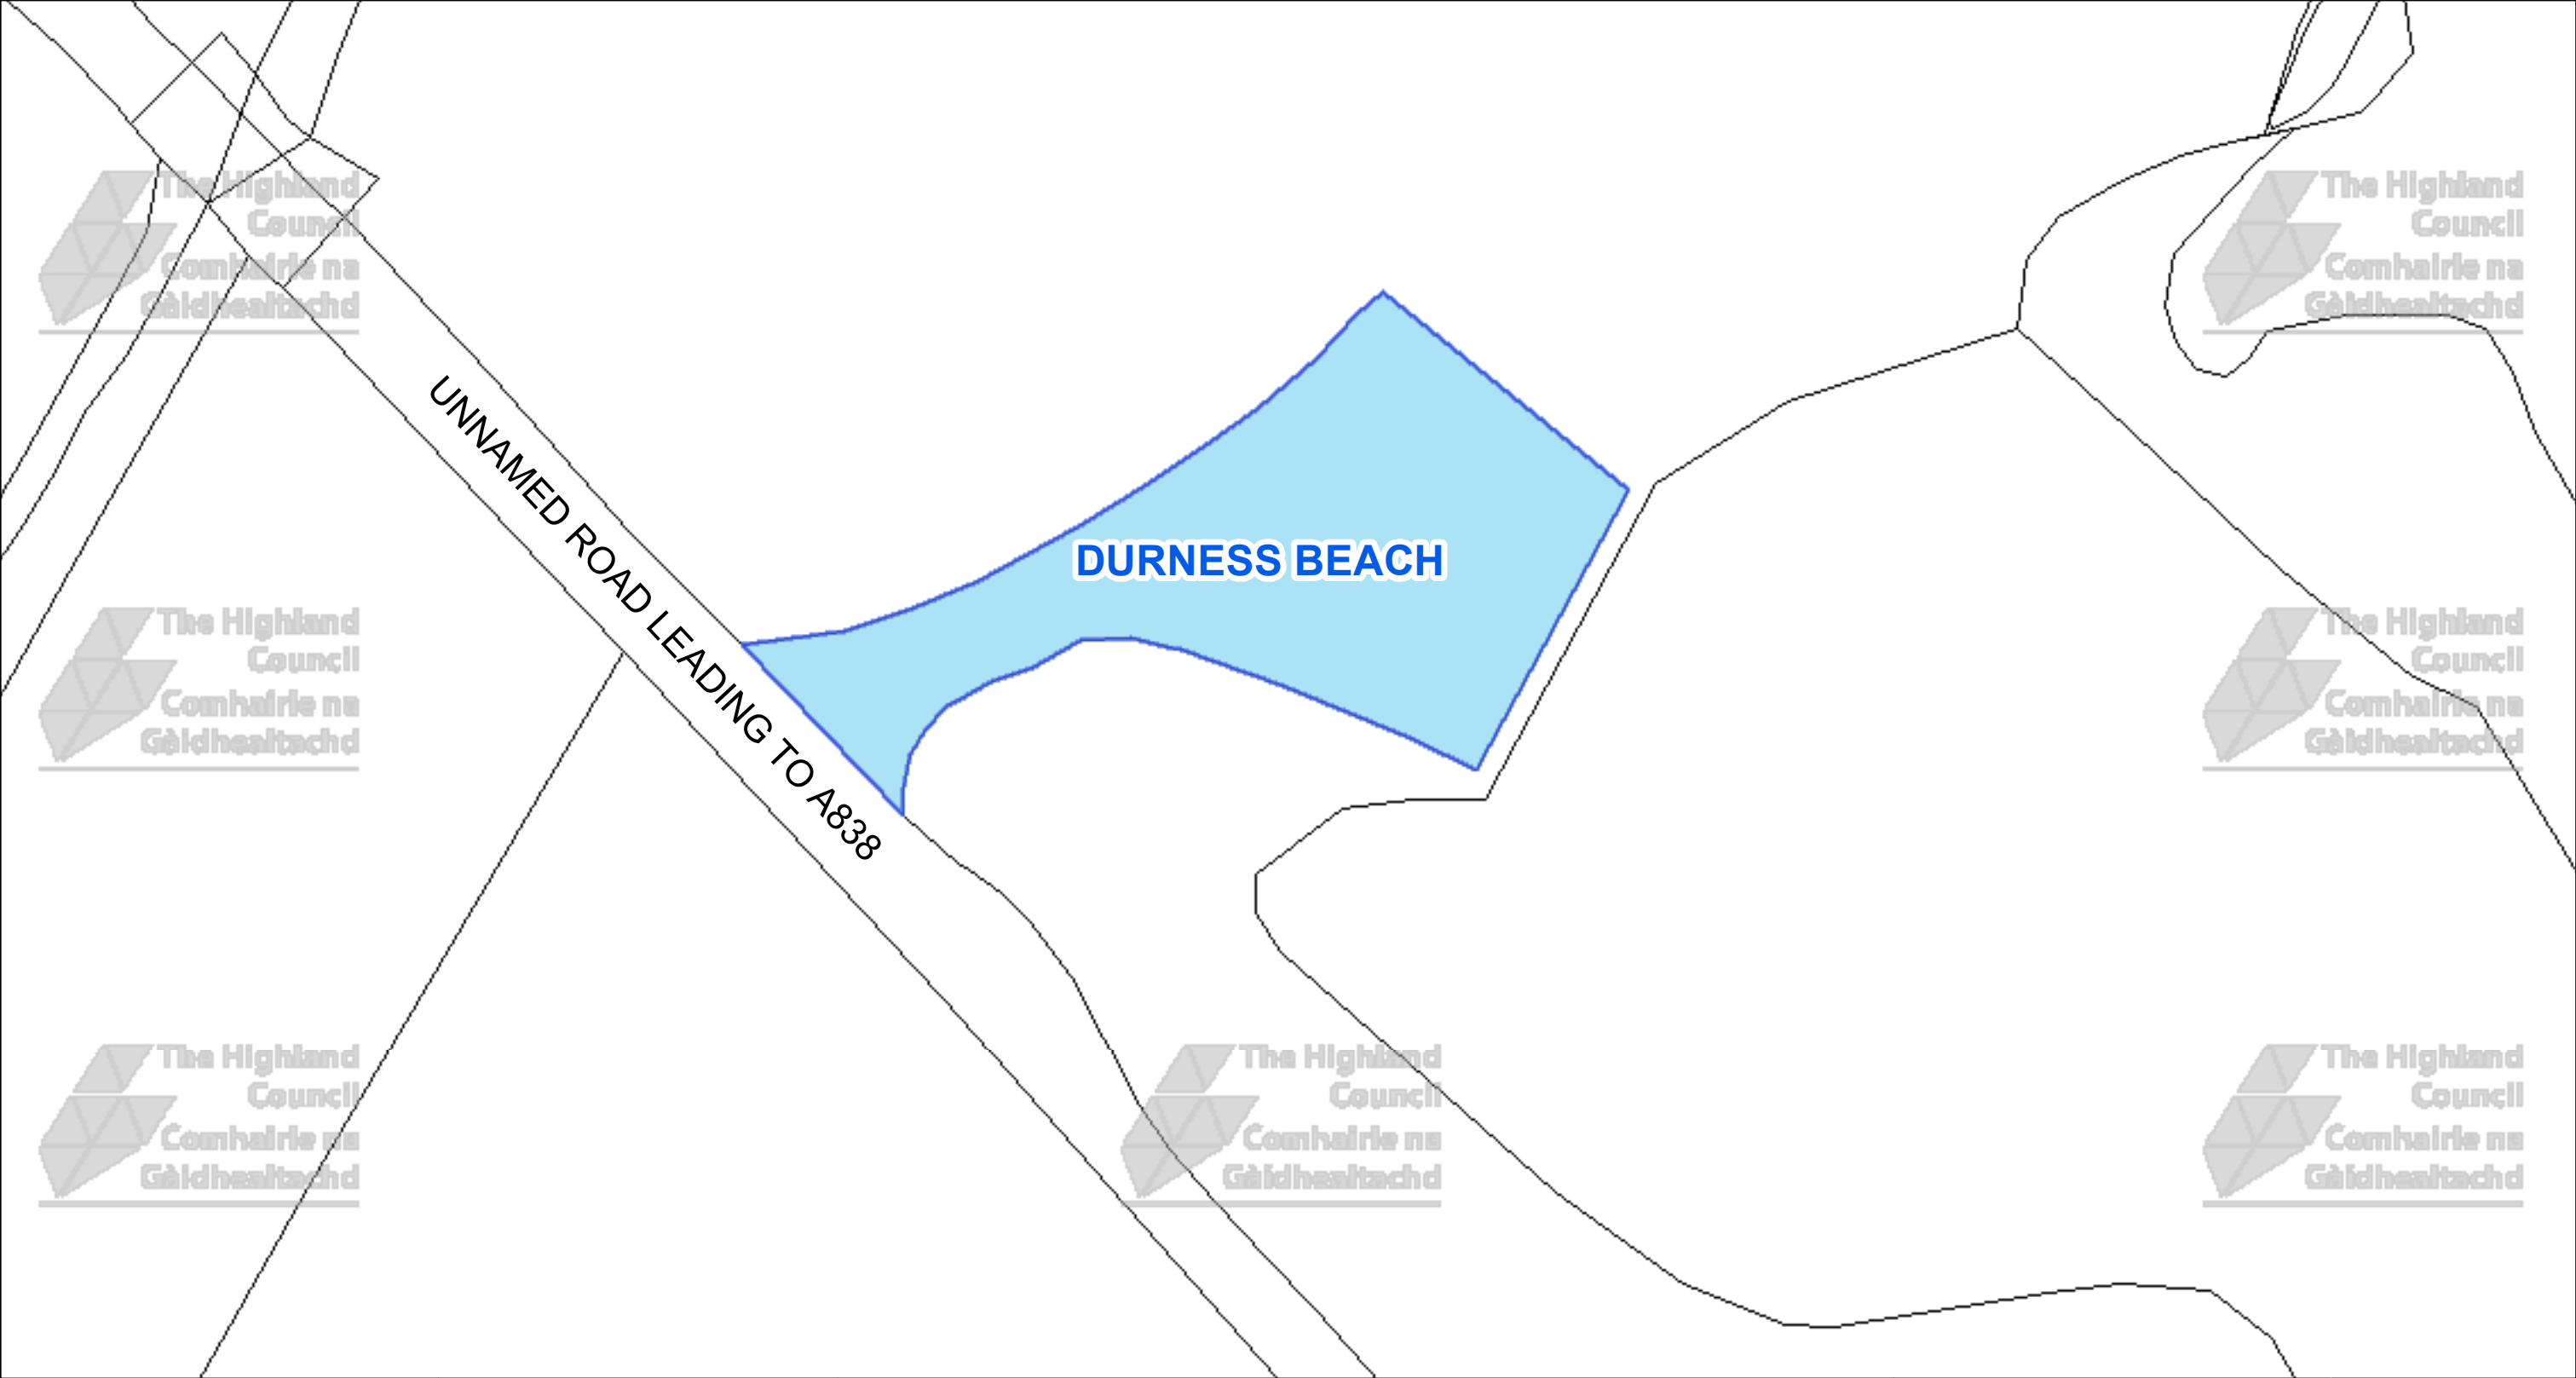


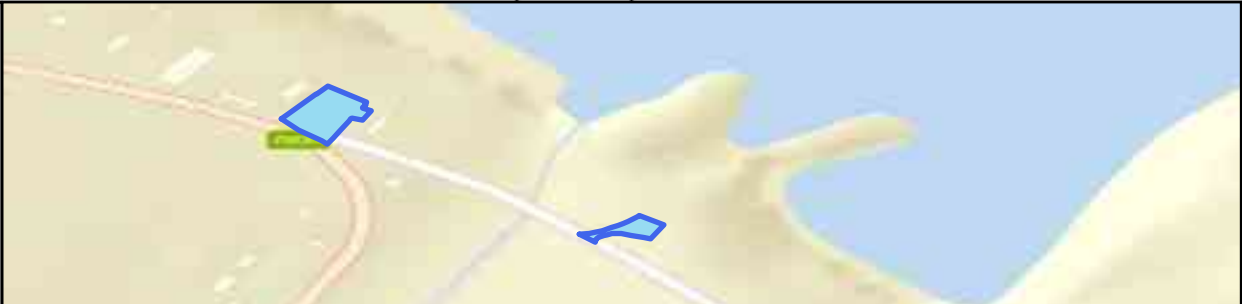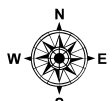 The Highland Council Headquarters Glenurquhart Rd Inverness IV35NX			This is the Off-Street Plan (CP0192) referred In the foregoing The Highland Council (Off-Street Parking Places) (Decriminalised Parking Enforcement and Consolidation) (Variation Five) Order 2026	DATE 05/10/2026 SCALE Scale: 1:300 REFERENCE NUMBER CP0192
© Crown copyright and database rights 2025 Ordnance Survey AC0000849432 The extent of the restrictions are 240,828 to 967,541 metres eastwards and 240,946 to 967,605 westwards using the British National Grid (EPSG 27700).			Proper Officer	

CAR PARK NAME:


Inchnadamp Bone Caves Car Park, Assynt

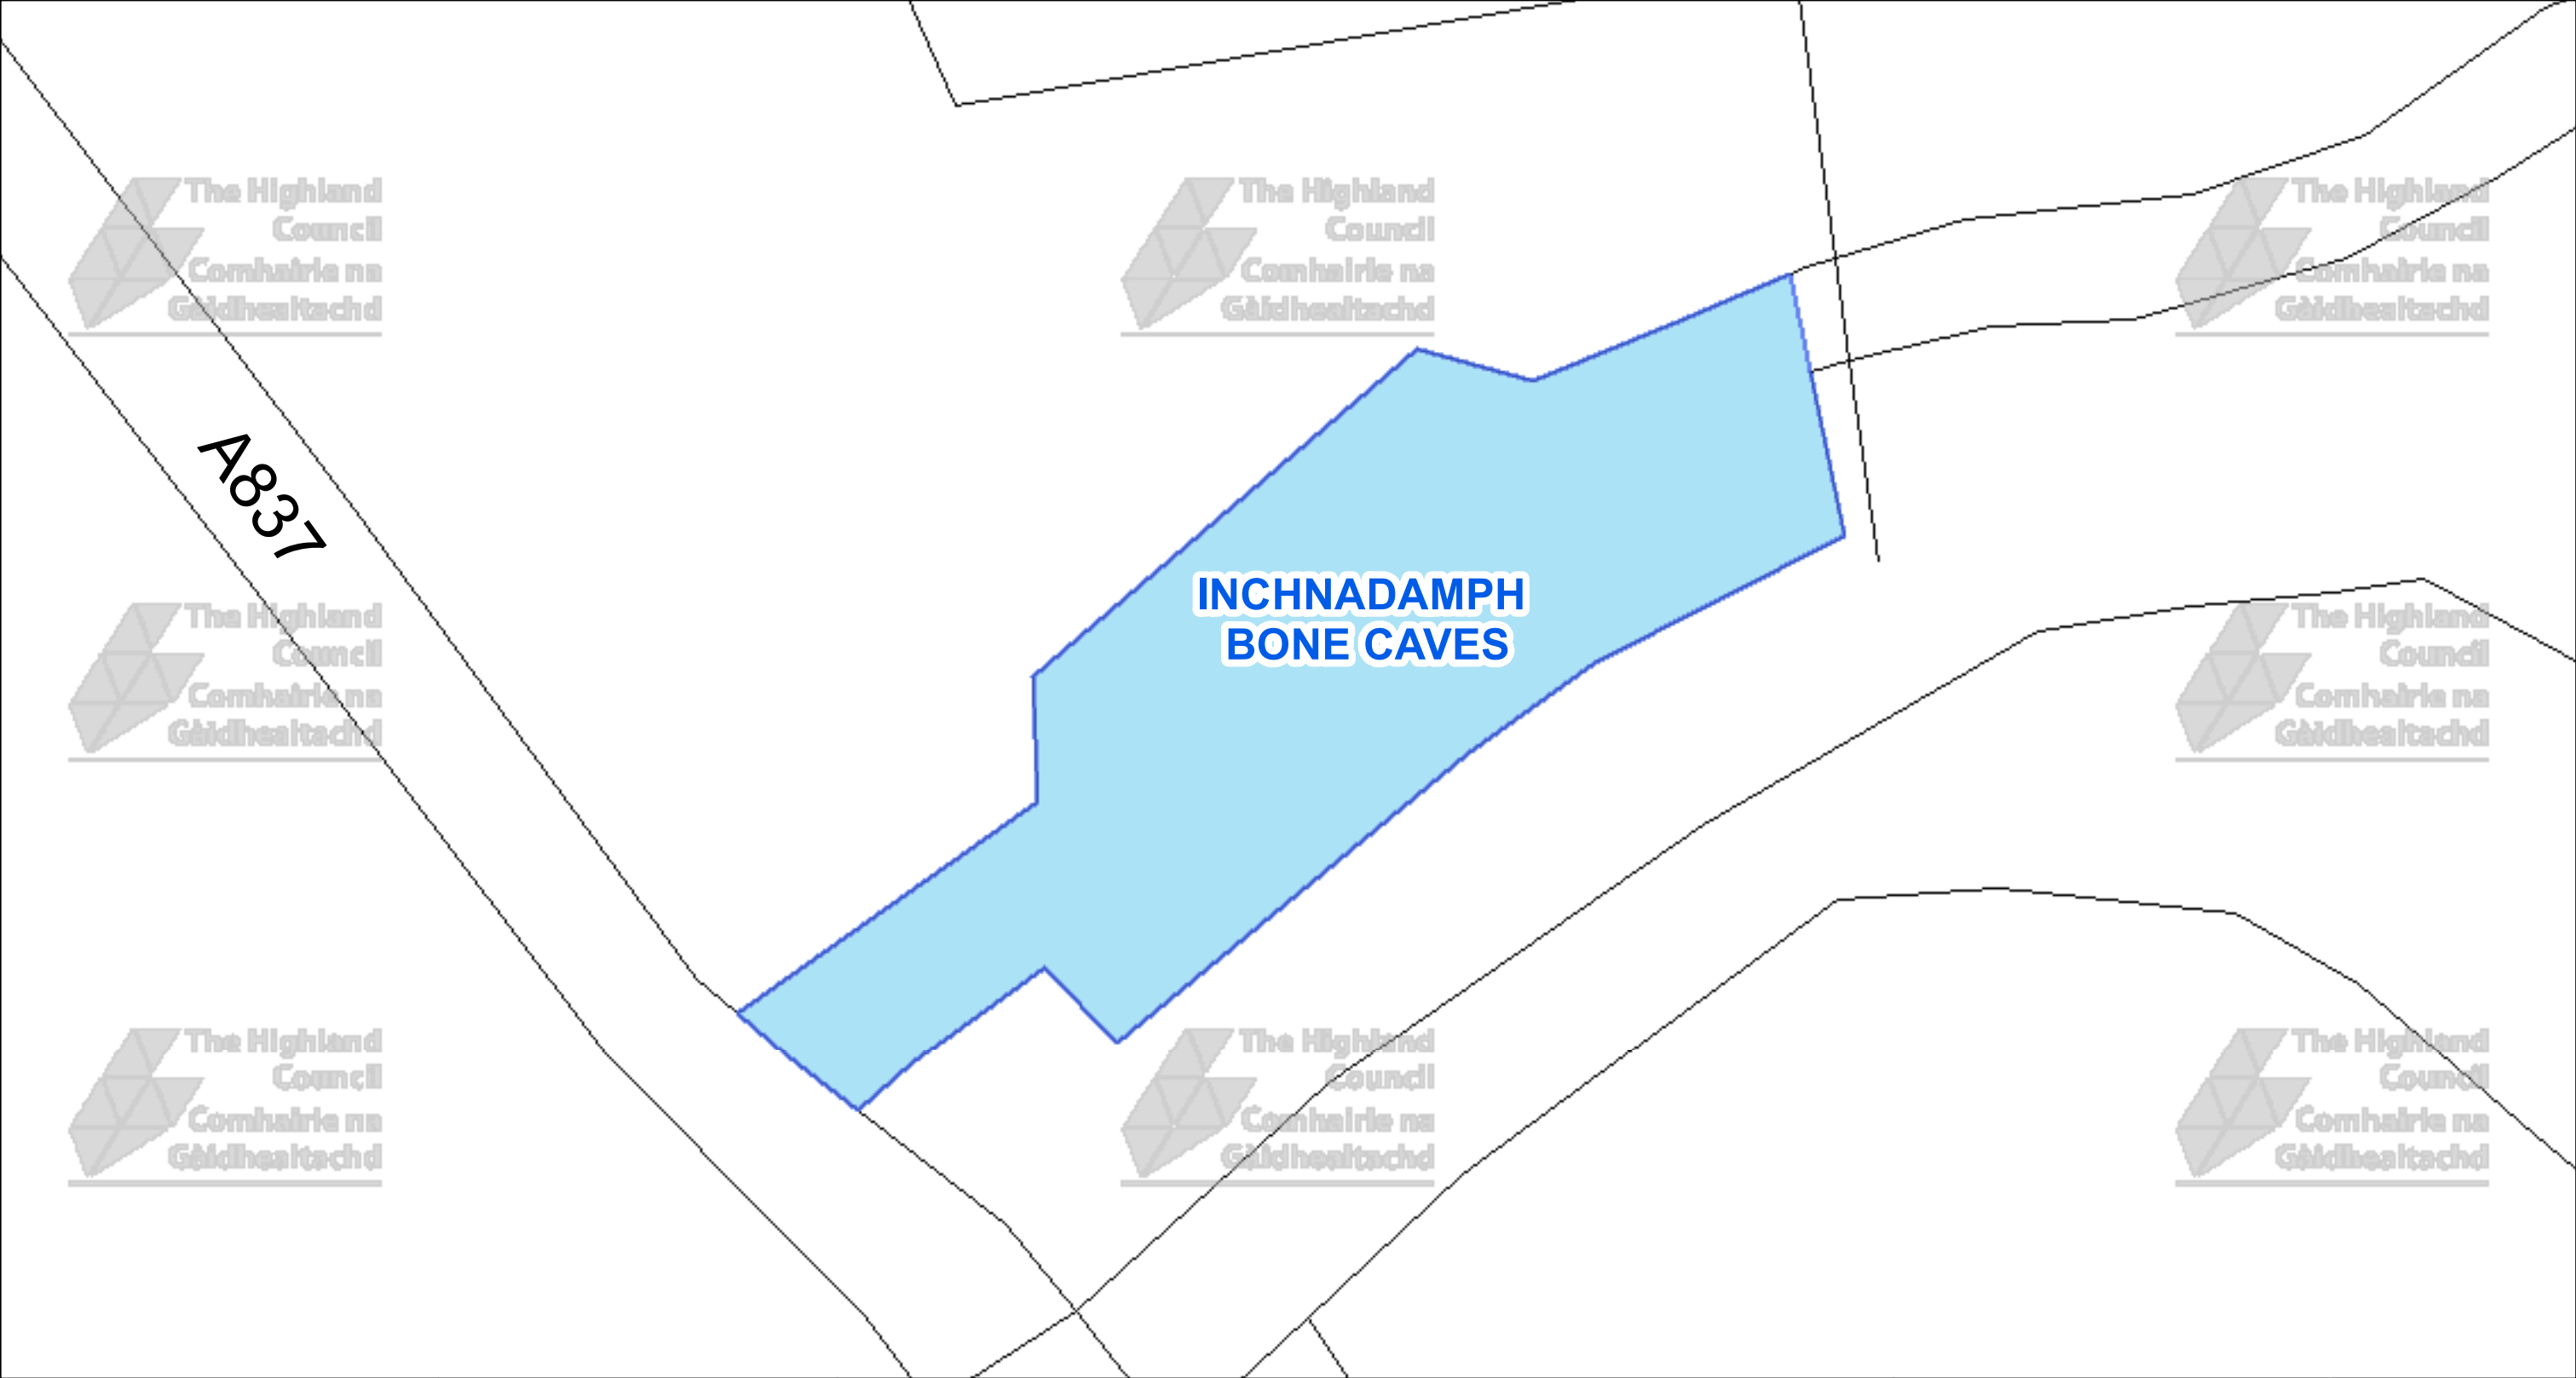

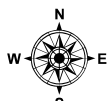 The Highland Council Headquarters Glenurquhart Rd Inverness IV35NX			This is the Off-Street Plan (CP0194) referred In the foregoing The Highland Council (Off-Street Parking Places) (Decriminalised Parking Enforcement and Consolidation) (Variation Five) Order 2026	DATE 05/10/2026 SCALE Scale: 1:250 REFERENCE NUMBER CP0194
© Crown copyright and database rights 2025 Ordnance Survey AC0000849432 The extent of the restrictions are 225,273 to 917,868 metres eastwards and 225,373 to 917,921 westwards using the British National Grid (EPSG 27700).			Proper Officer	

CAR PARK NAME:

InchnadampH Hotel Car Park, Assynt

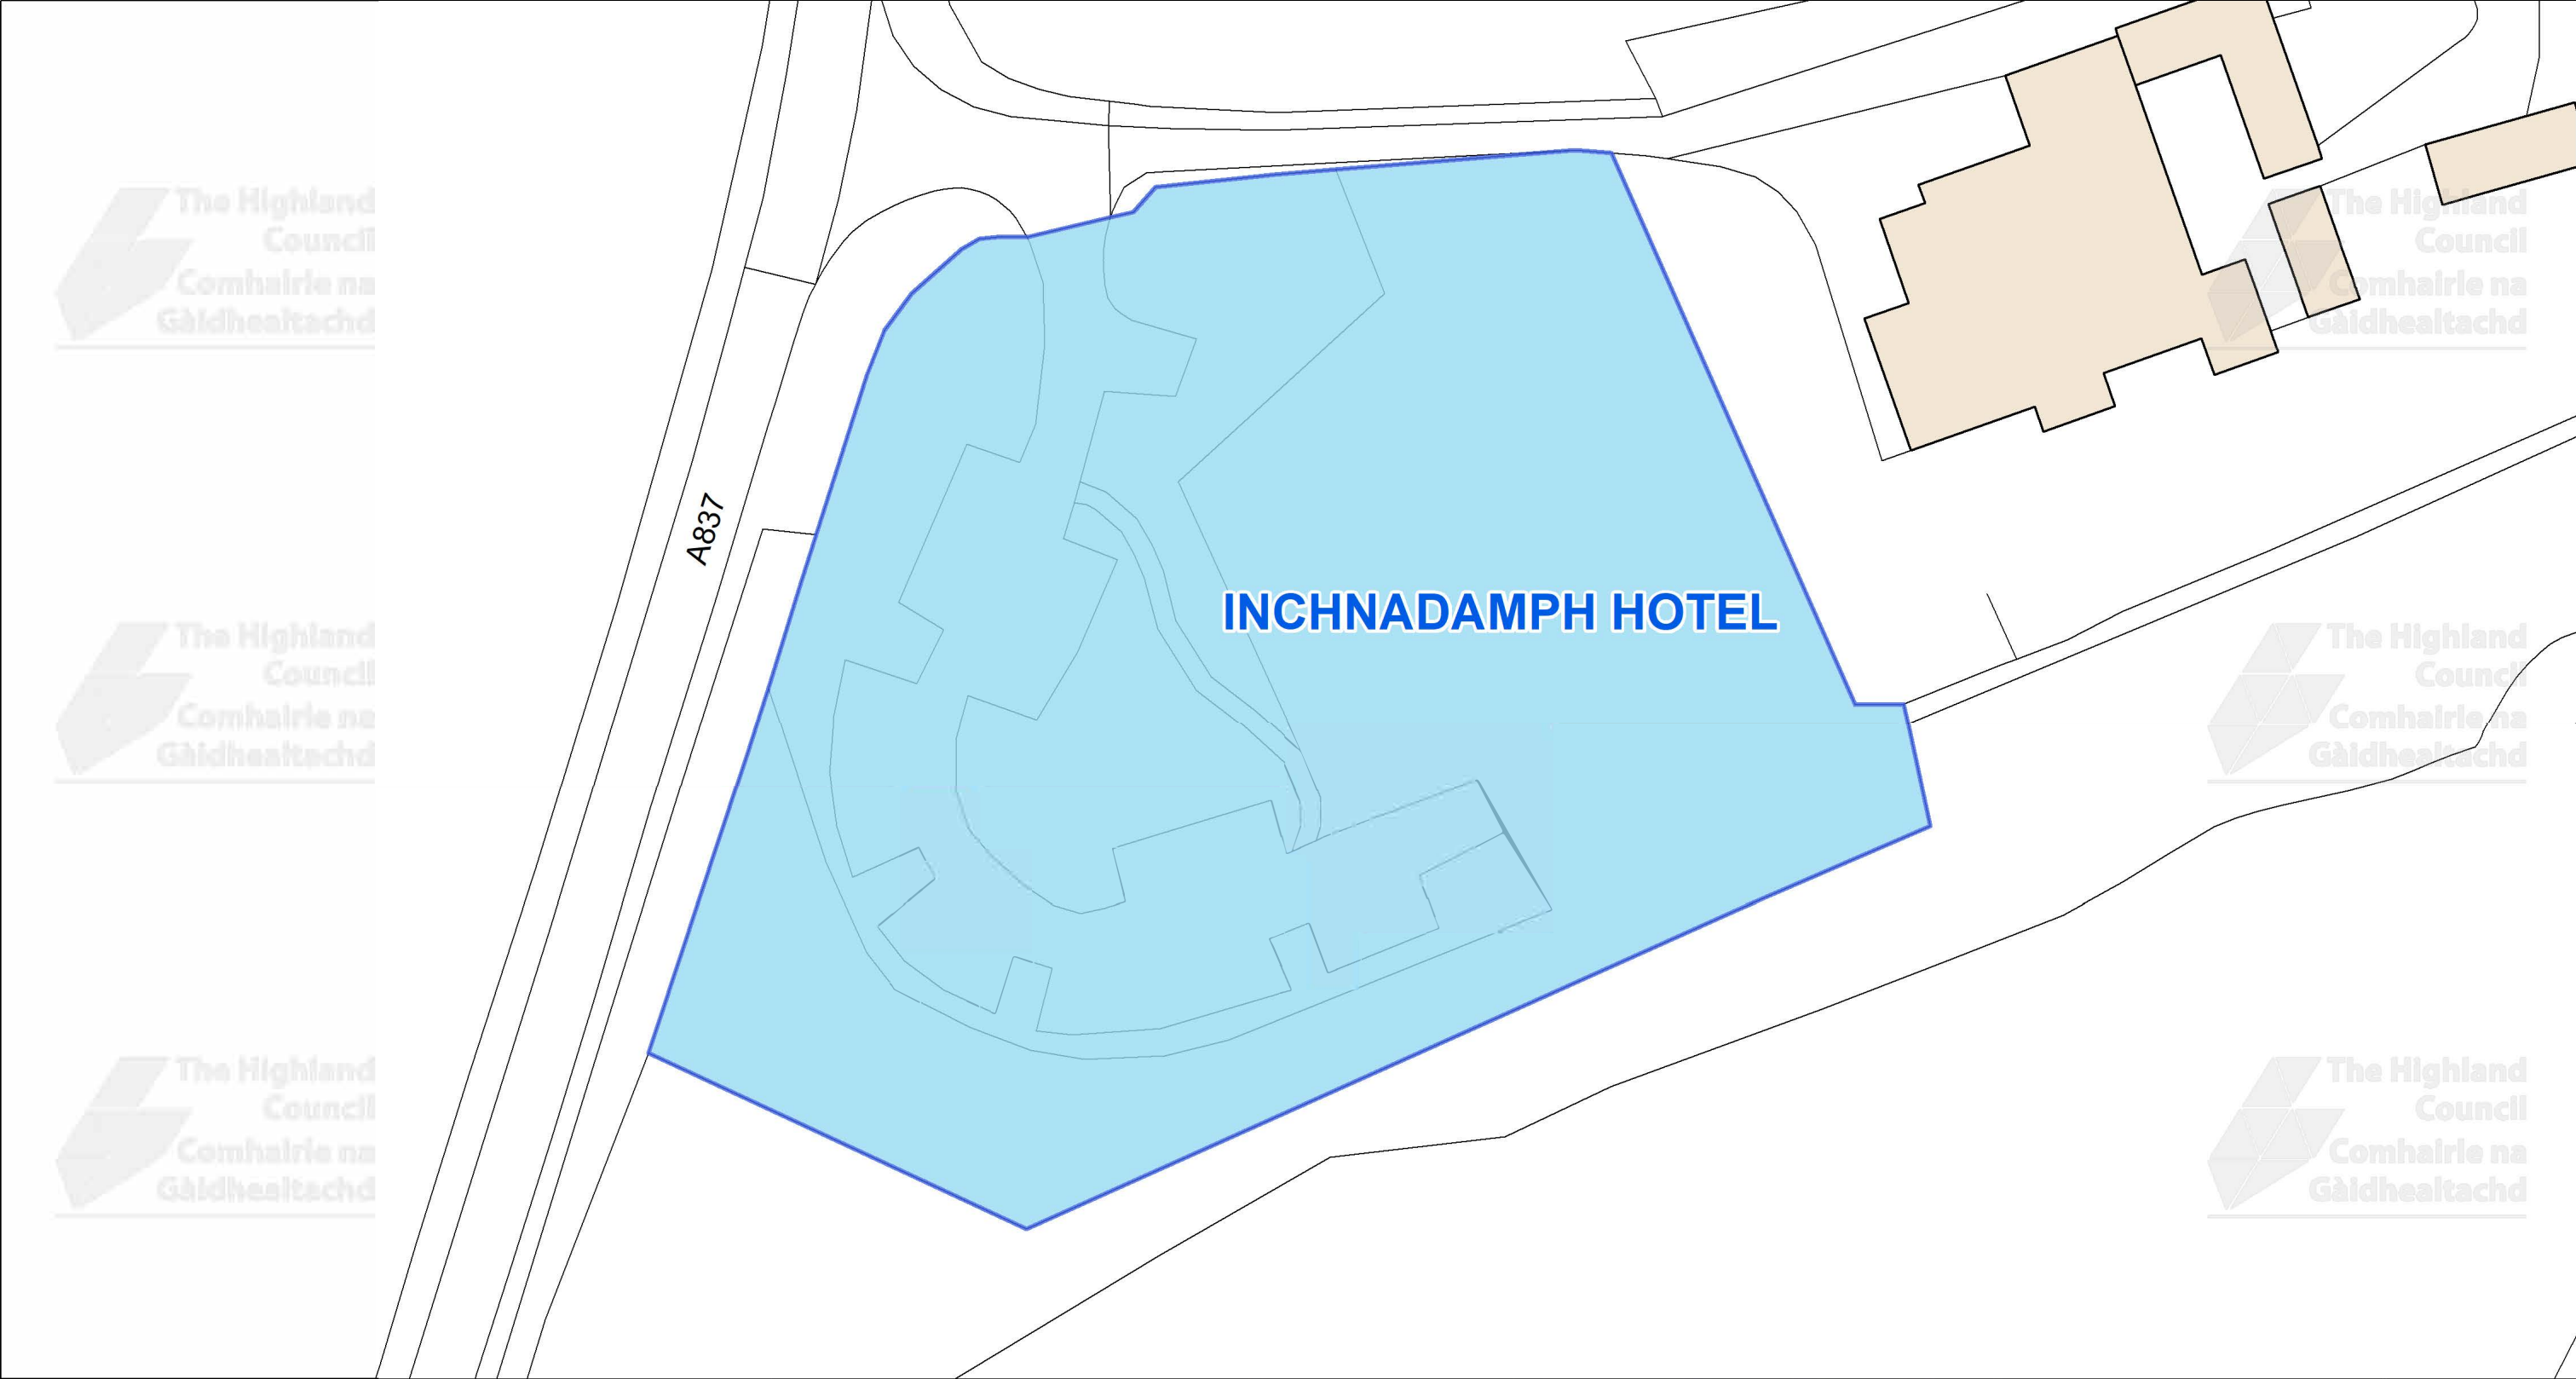

This is the Off-Street Plan
(CP0195) referred
in the foregoing

The Highland Council
(Off-Street Parking Places)
(Decriminalised Parking Enforcement
and Consolidation)
(Variation Five) Order 2026

Signed by Proper Officer

© Crown copyright and database
rights 2025 Ordnance Survey AC0000849432
The extent of the restrictions are 225,020 to 921,539 metres
eastwards and 225,237 to 921,652
westwards using the British National Grid (EPSG 27700).



The Highland Council
Headquarters
Glenurquhart Rd
Inverness
IV35NX

SCALE

1:550

DATE

05/10/2026


REFERENCE NUMBER

CP0195



CAR PARK NAME:

Kylesku South Car Park, Kylesku

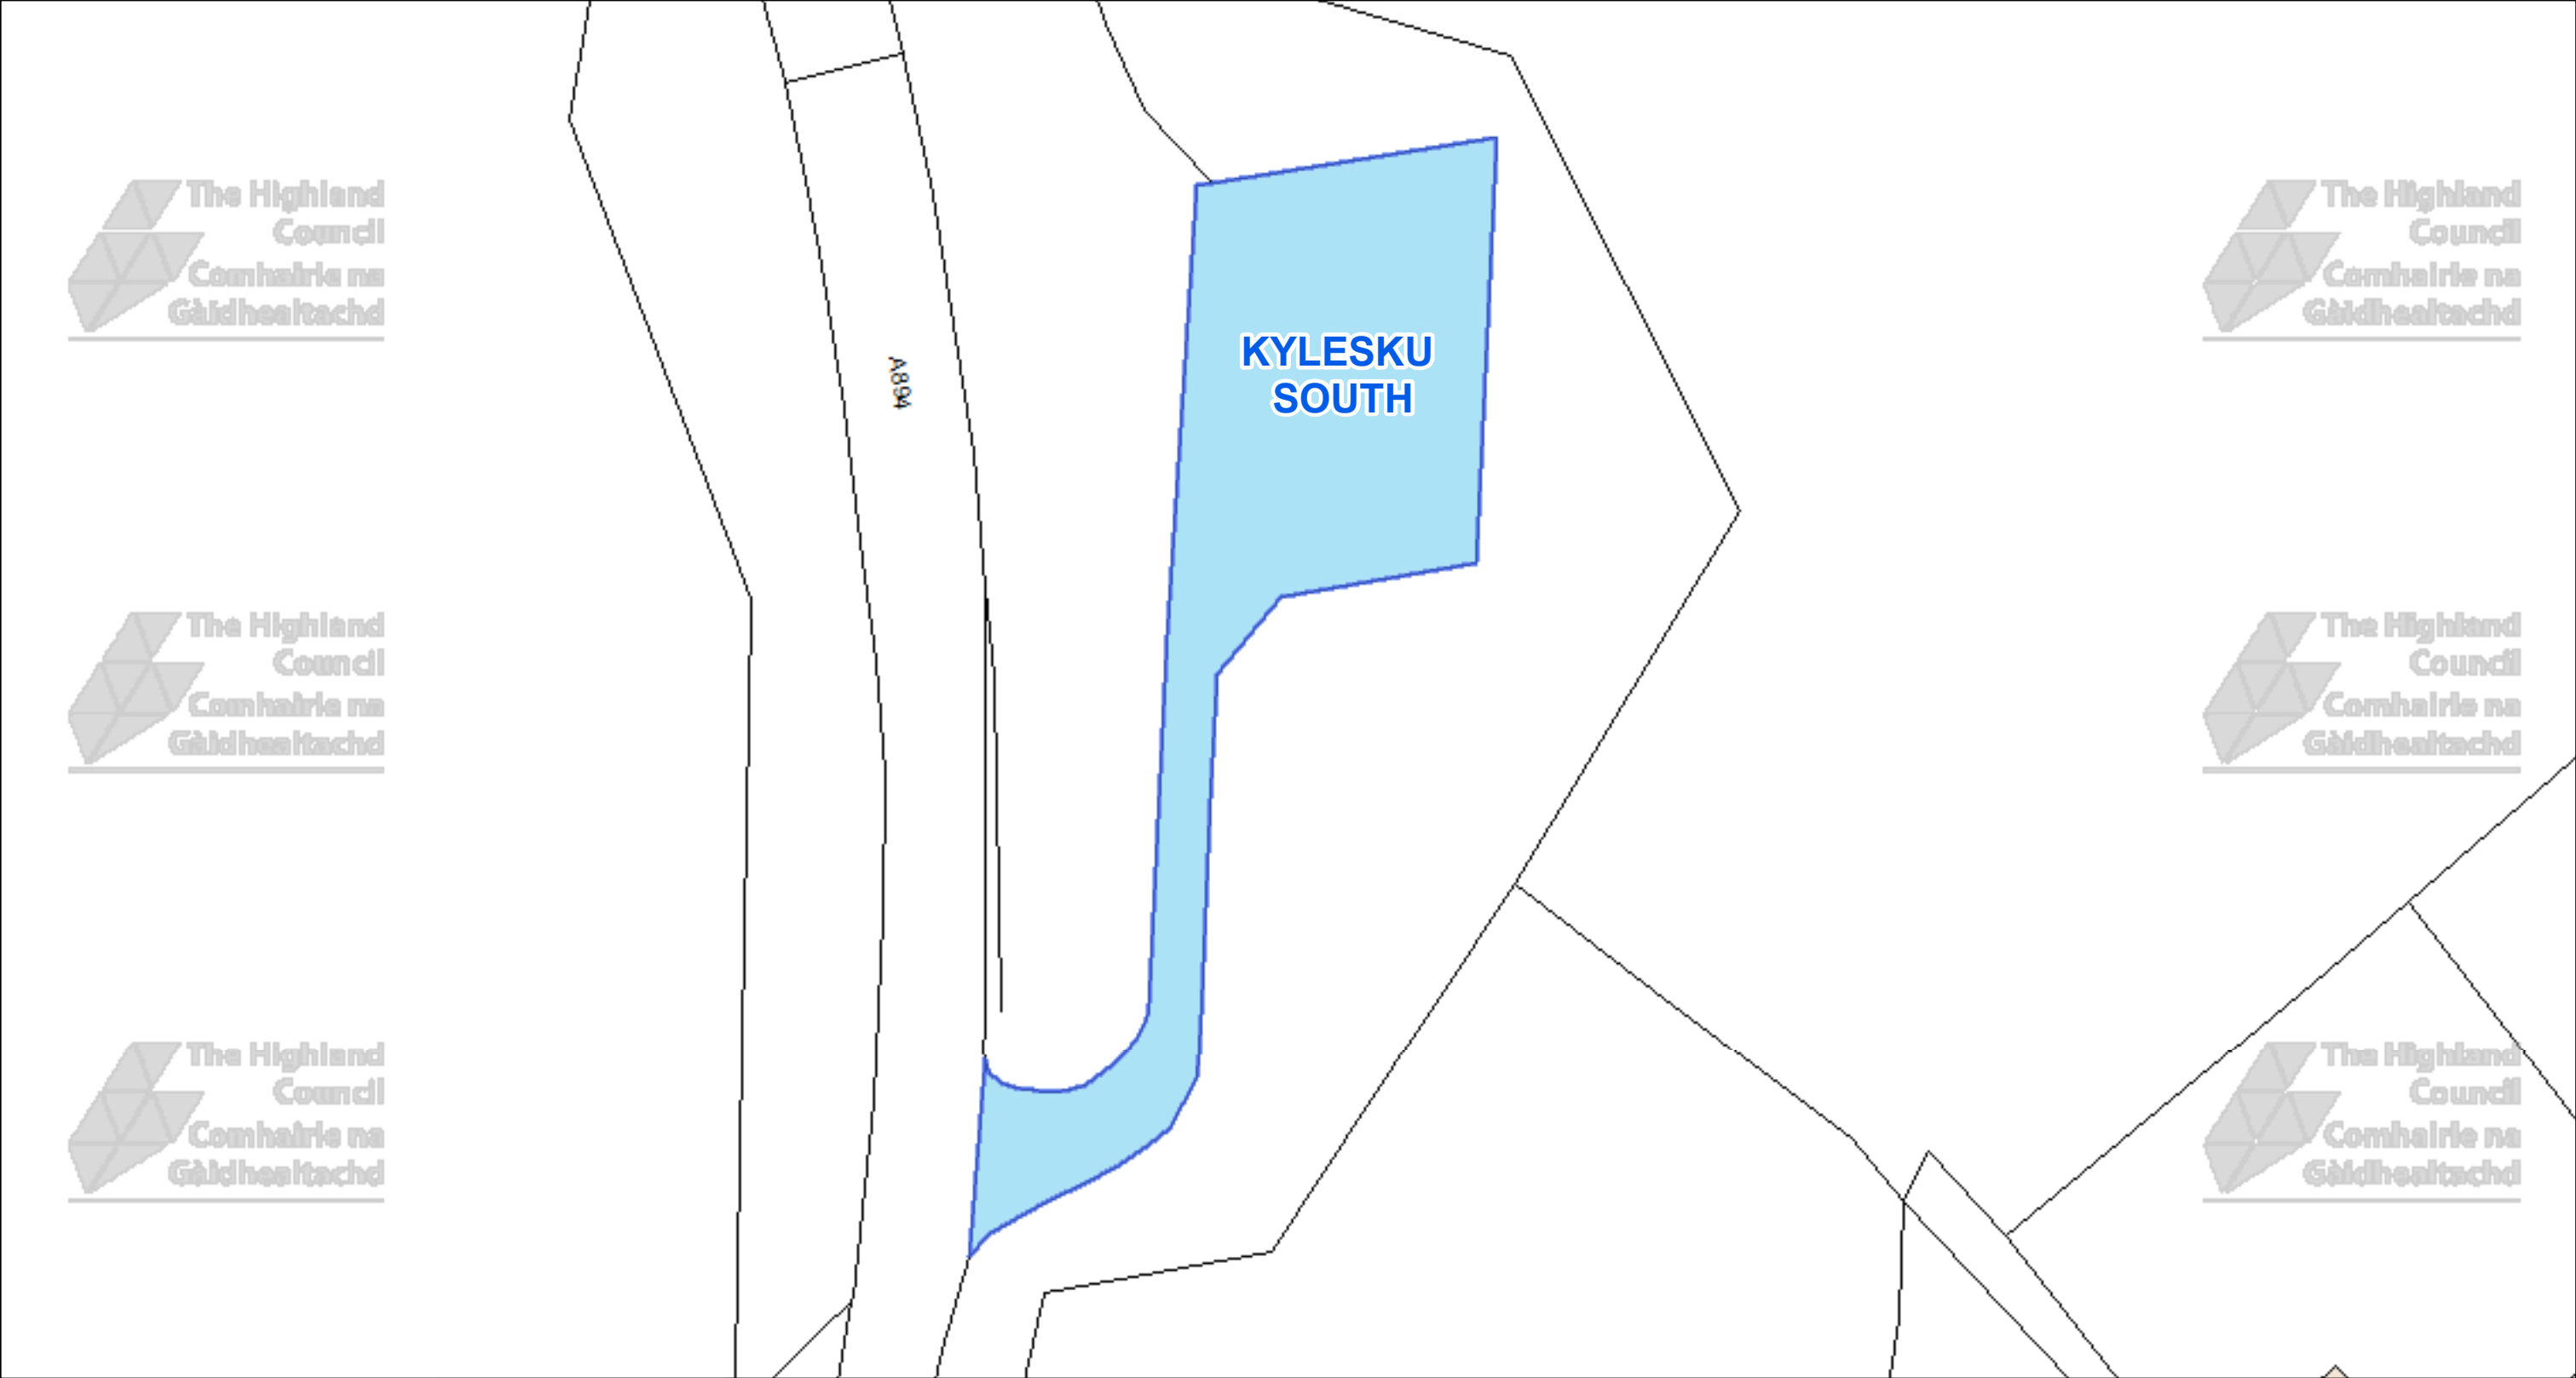



The Highland Council
Comhairle na Gàidhealtachd

The Highland Council
Headquarters
Glenurquhart Rd
Inverness
IV35NX

© Crown copyright and database rights 2025 Ordnance Survey AC0000849432

The extent of the restrictions are 222,697 to 933,583 metres eastwards and 222,873 to 933,675 westwards using the British National Grid (EPSG 27700).



This is the Off-Street Plan (CP0196) referred In the foregoing


The Highland Council
(Off-Street Parking Places)
(Decriminalised Parking Enforcement and Consolidation)
(Variation Five) Order 2026


Proper Officer

DATE 05/10/2026
SCALE Scale: 1:450
REFERENCE NUMBER CP0196


CAR PARK NAME:


Melvich Beach Car Park, Melvich

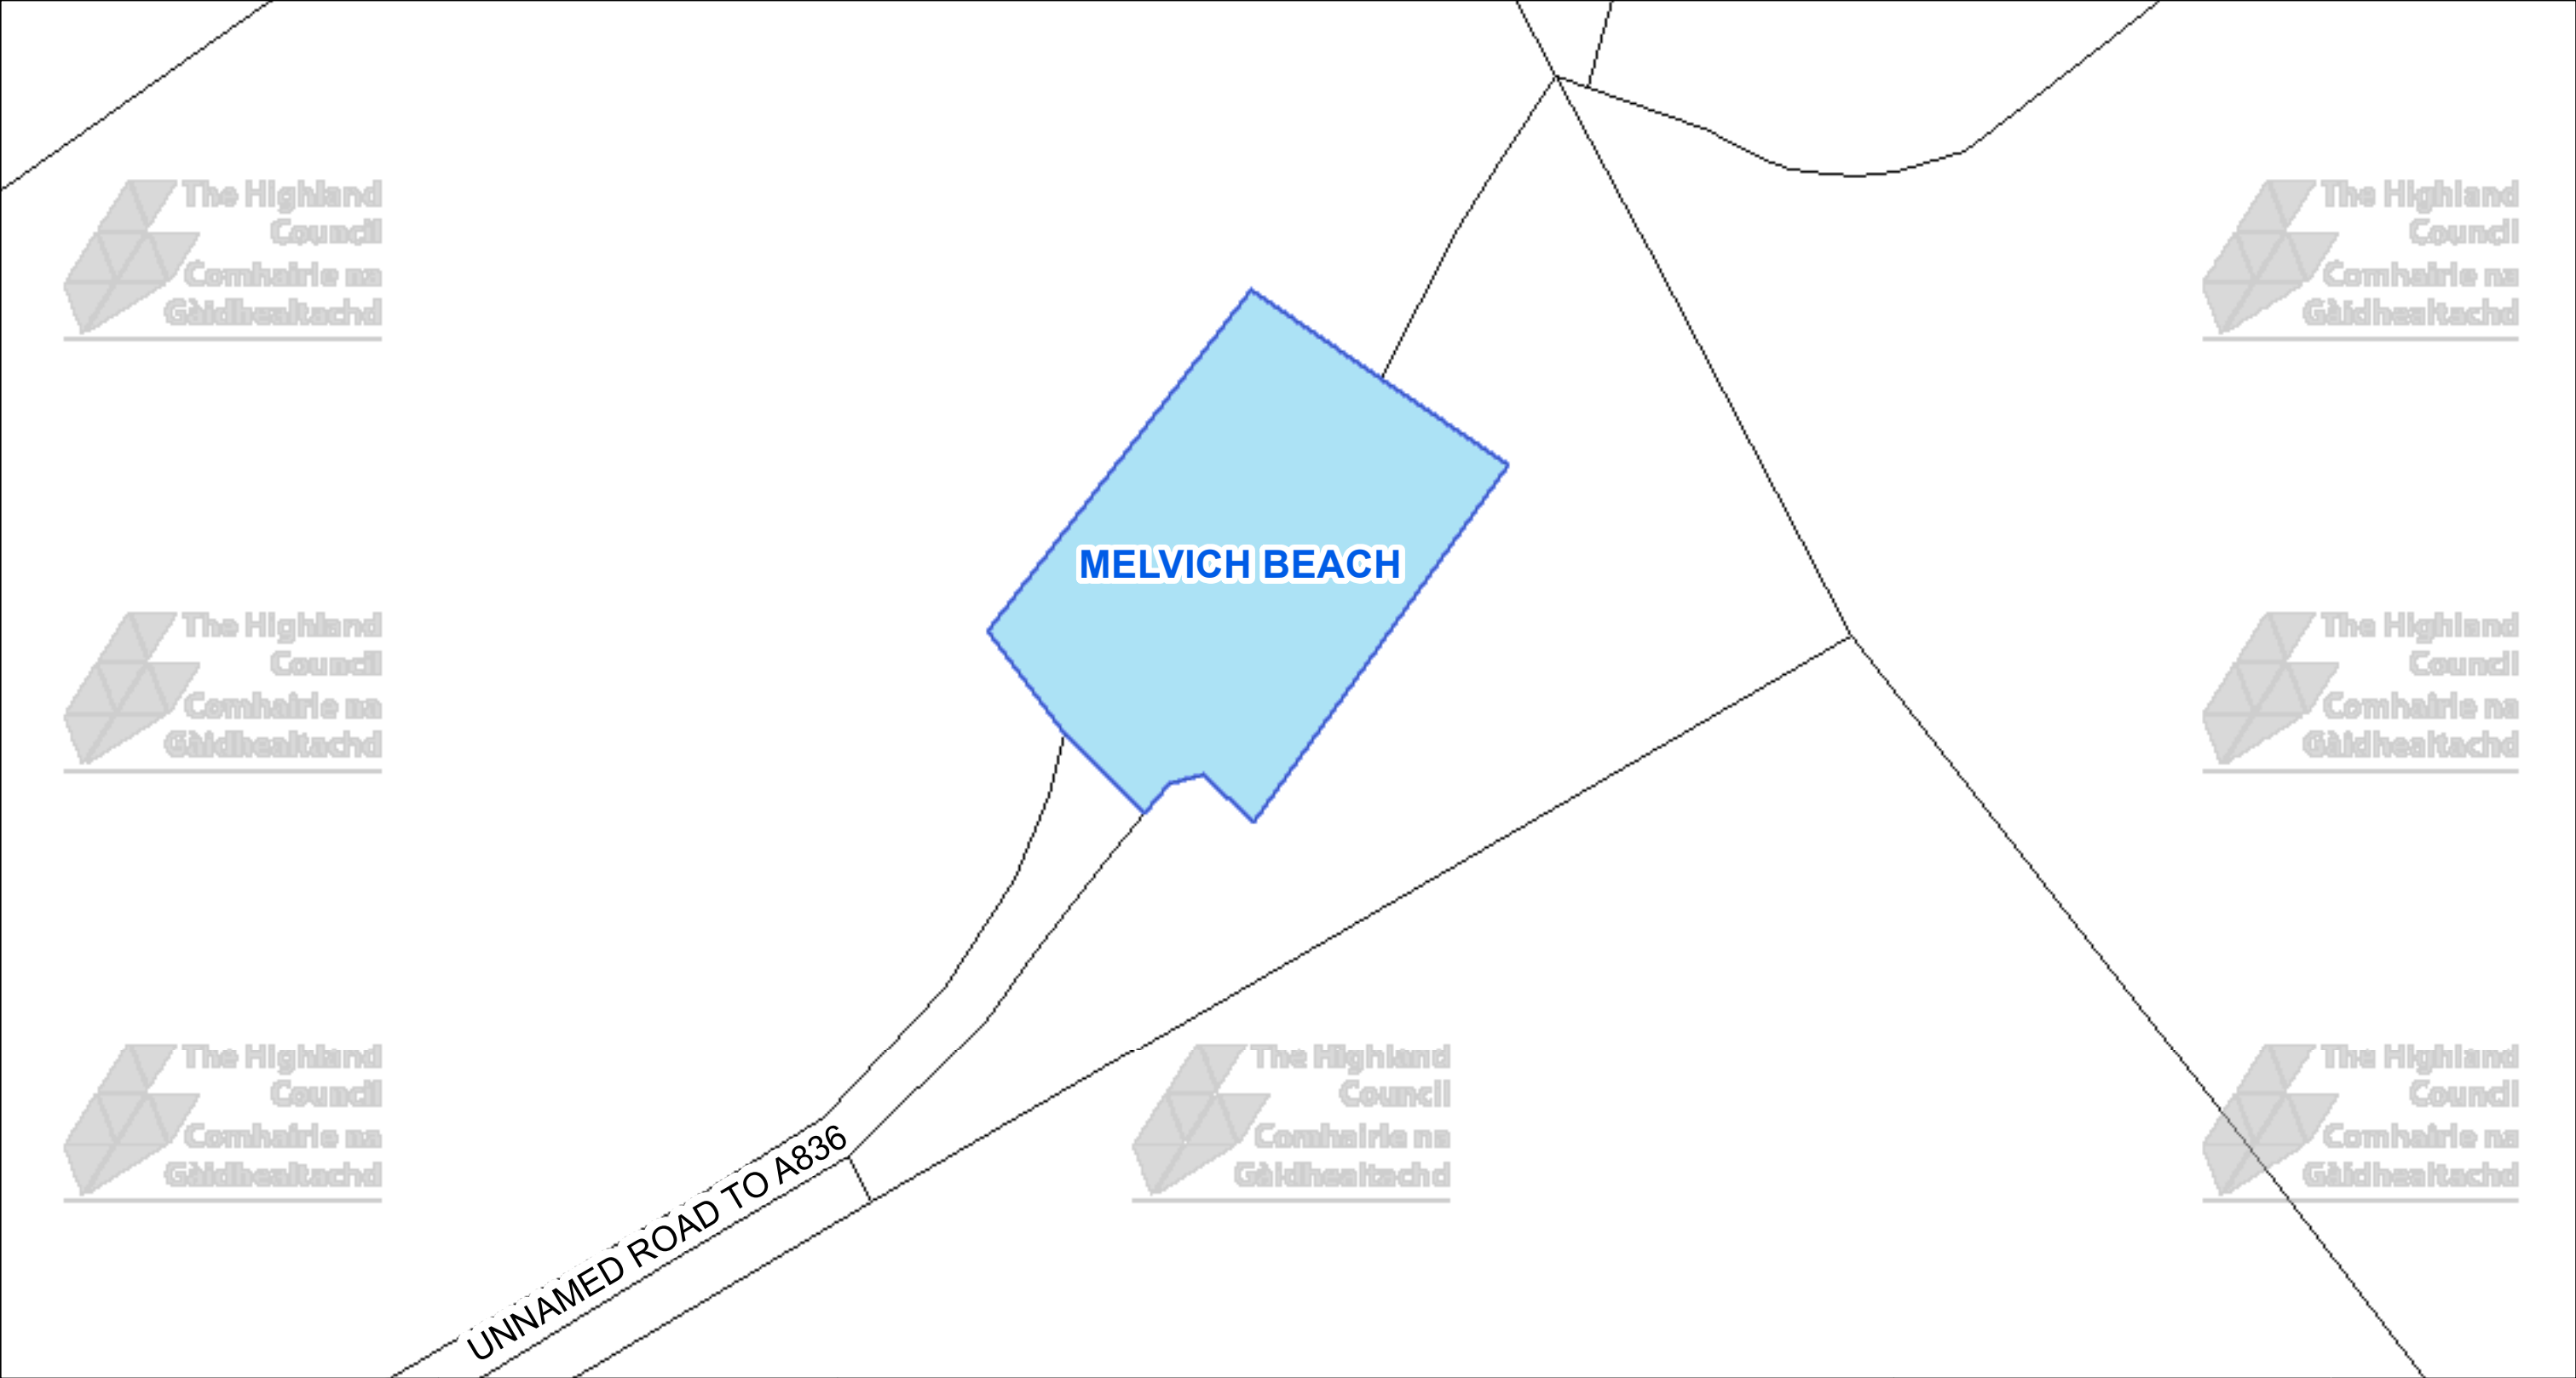


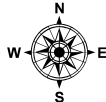 The Highland Council Headquarters Glenurquhart Rd Inverness IV35NX			This is the Off-Street Plan (CP0198) referred In the foregoing The Highland Council (Off-Street Parking Places) (Decriminalised Parking Enforcement and Consolidation) (Variation Five) Order 2026	DATE 05/10/2026 SCALE Scale: 1:325 REFERENCE NUMBER CP0198 
© Crown copyright and database rights 2025 Ordnance Survey AC0000849432 The extent of the restrictions are 288,635 to 964,711 metres eastwards and 288,762 to 964,780 westwards using the British National Grid (EPSG 27700).			Proper Officer	

CAR PARK NAME:

Tongue Causeway East Car Park, Tongue

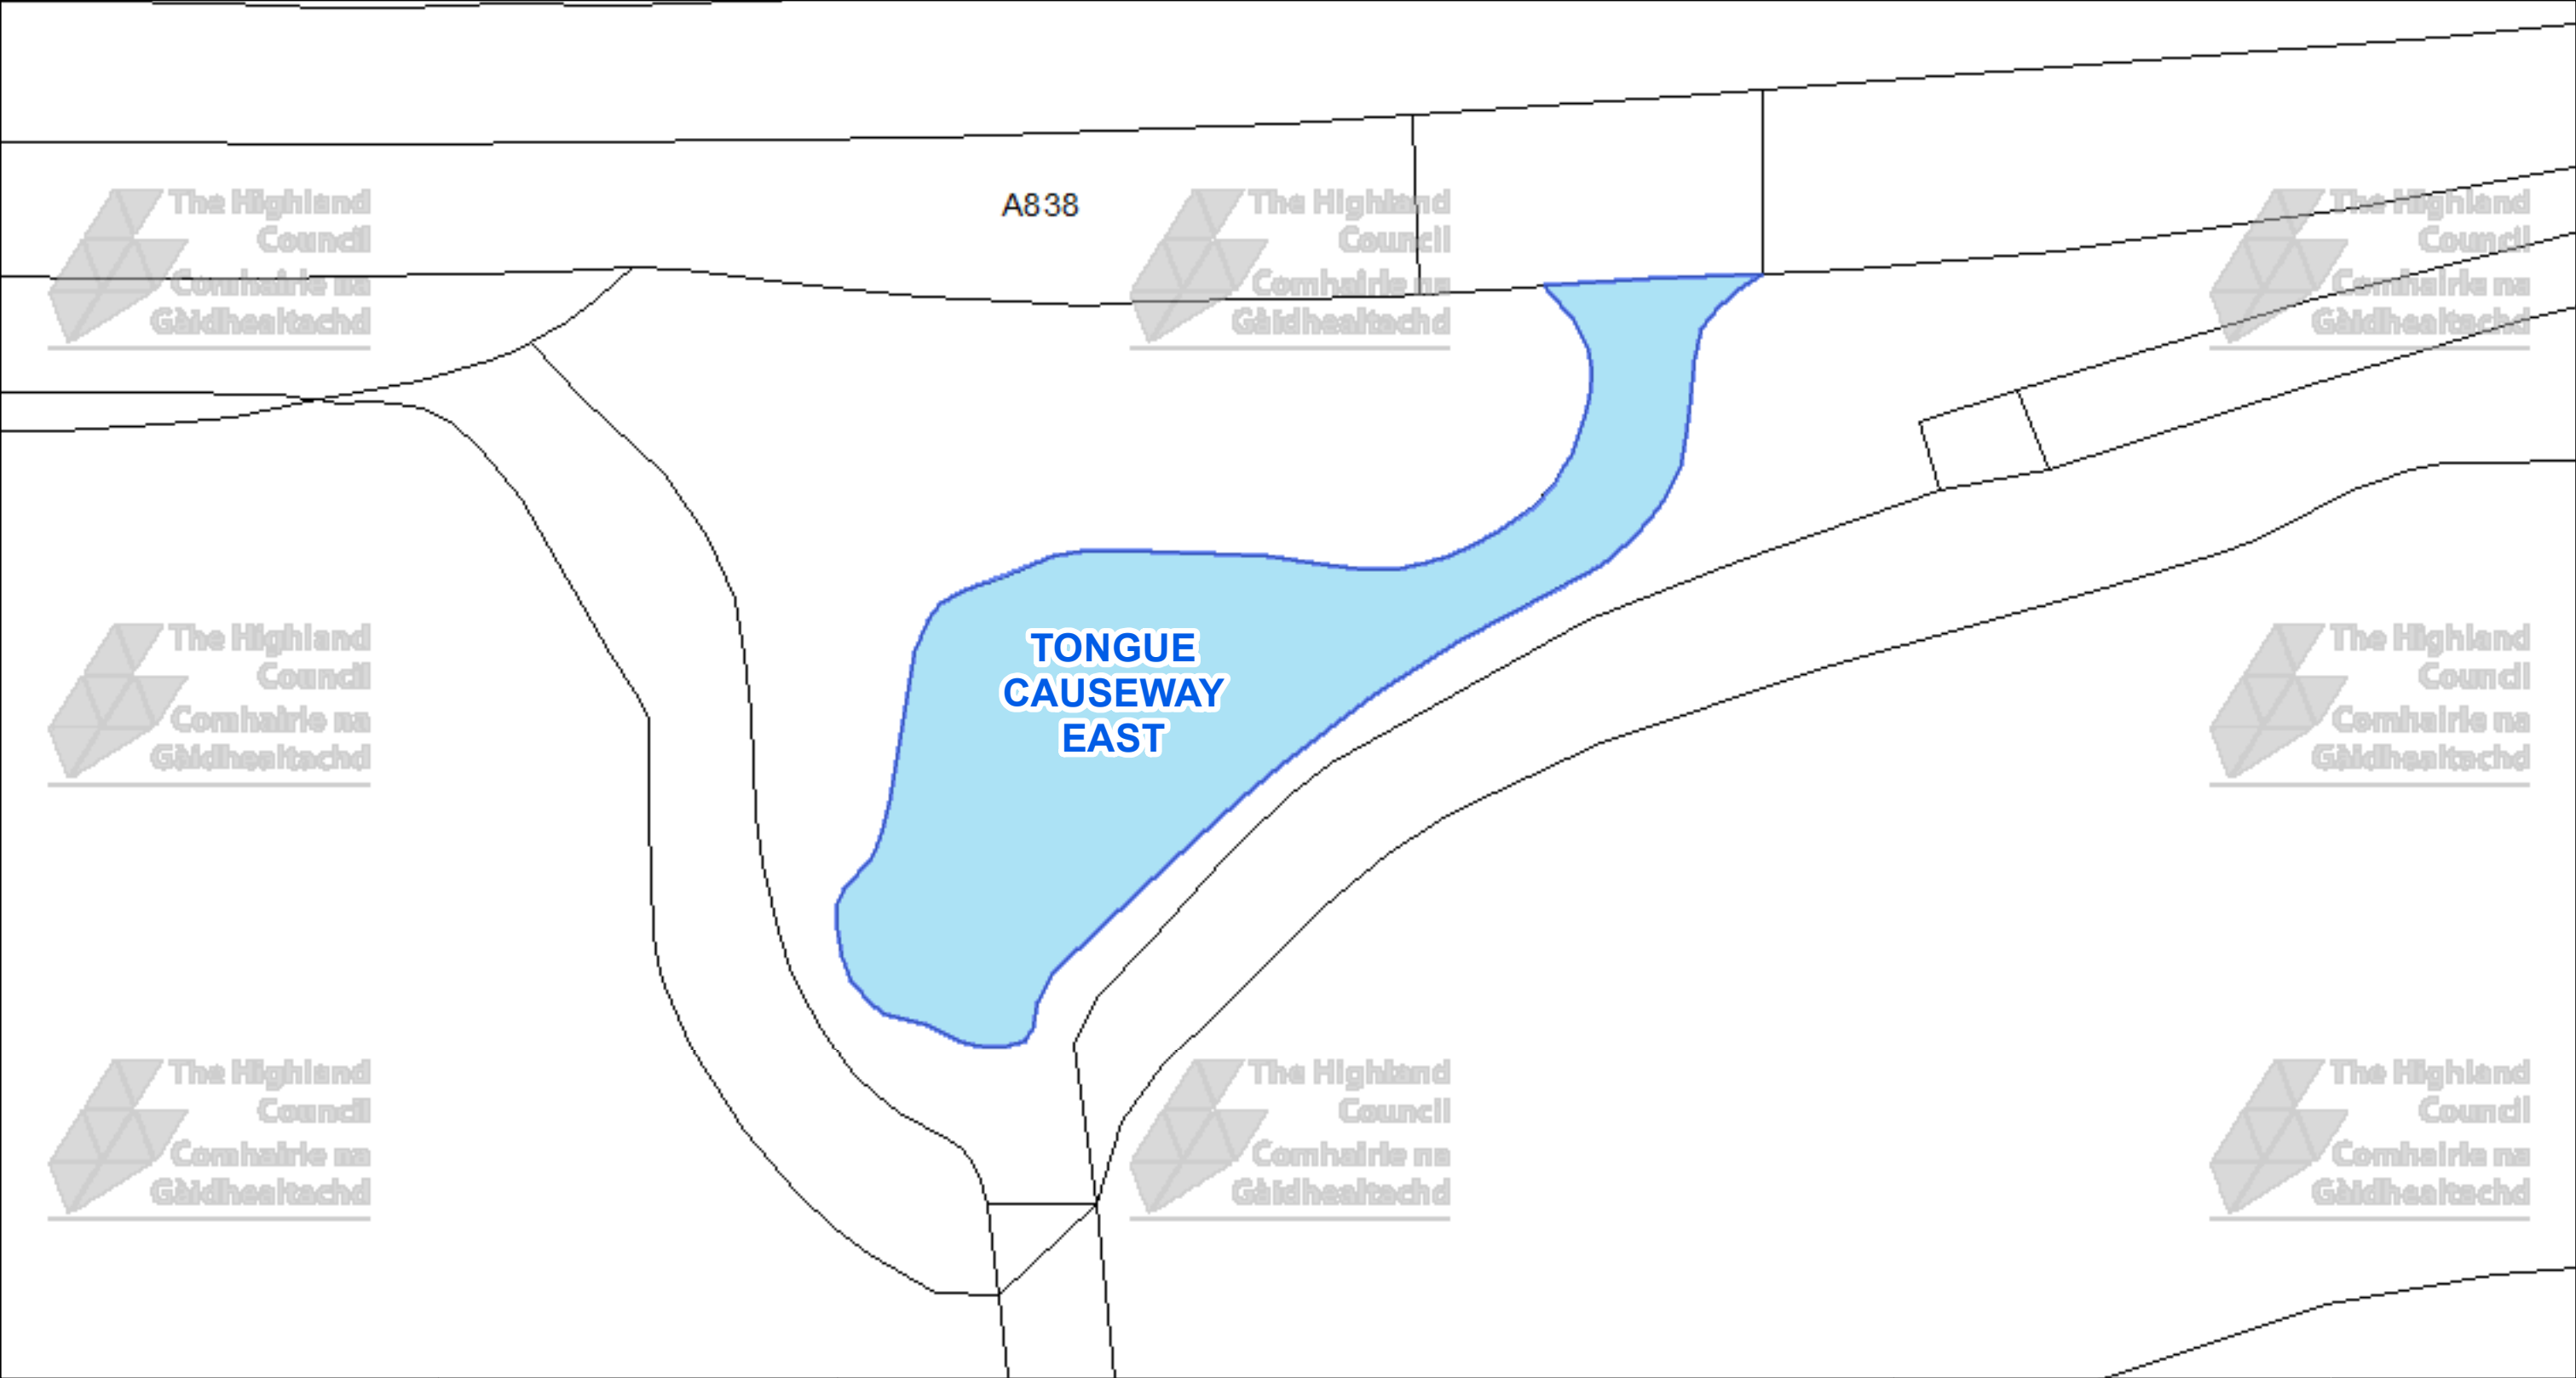




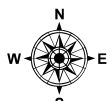
 The Highland Council Headquarters Glenurquhart Rd Inverness IV35NX			This is the Off-Street Plan (CP0200) referred In the foregoing The Highland Council (Off-Street Parking Places) (Decriminalised Parking Enforcement and Consolidation) (Variation Five) Order 2026	DATE 05/10/2026 SCALE Scale: 1:325 REFERENCE NUMBER CP0200 
© Crown copyright and database rights 2025 Ordnance Survey AC0000849432 The extent of the restrictions are 258,044 to 958,511 metres eastwards and 258,168 to 958,580 westwards using the British National Grid (EPSG 27700).				Proper Officer

CAR PARK NAME: Village Car Park, Bettyhill




 The Highland Council Headquarters Glenurquhart Rd Inverness IV35NX			This is the Off-Street Plan (CP0201) referred In the foregoing The Highland Council (Off-Street Parking Places) (Decriminalised Parking Enforcement and Consolidation) (Variation Five) Order 2026	DATE 05/10/2026 SCALE Scale: 1:450 REFERENCE NUMBER CP0201 
© Crown copyright and database rights 2025 Ordnance Survey AC0000849432 The extent of the restrictions are 270,559 to 961,771 metres eastwards and 270,725 to 961,861 westwards using the British National Grid (EPSG 27700).		Proper Officer		

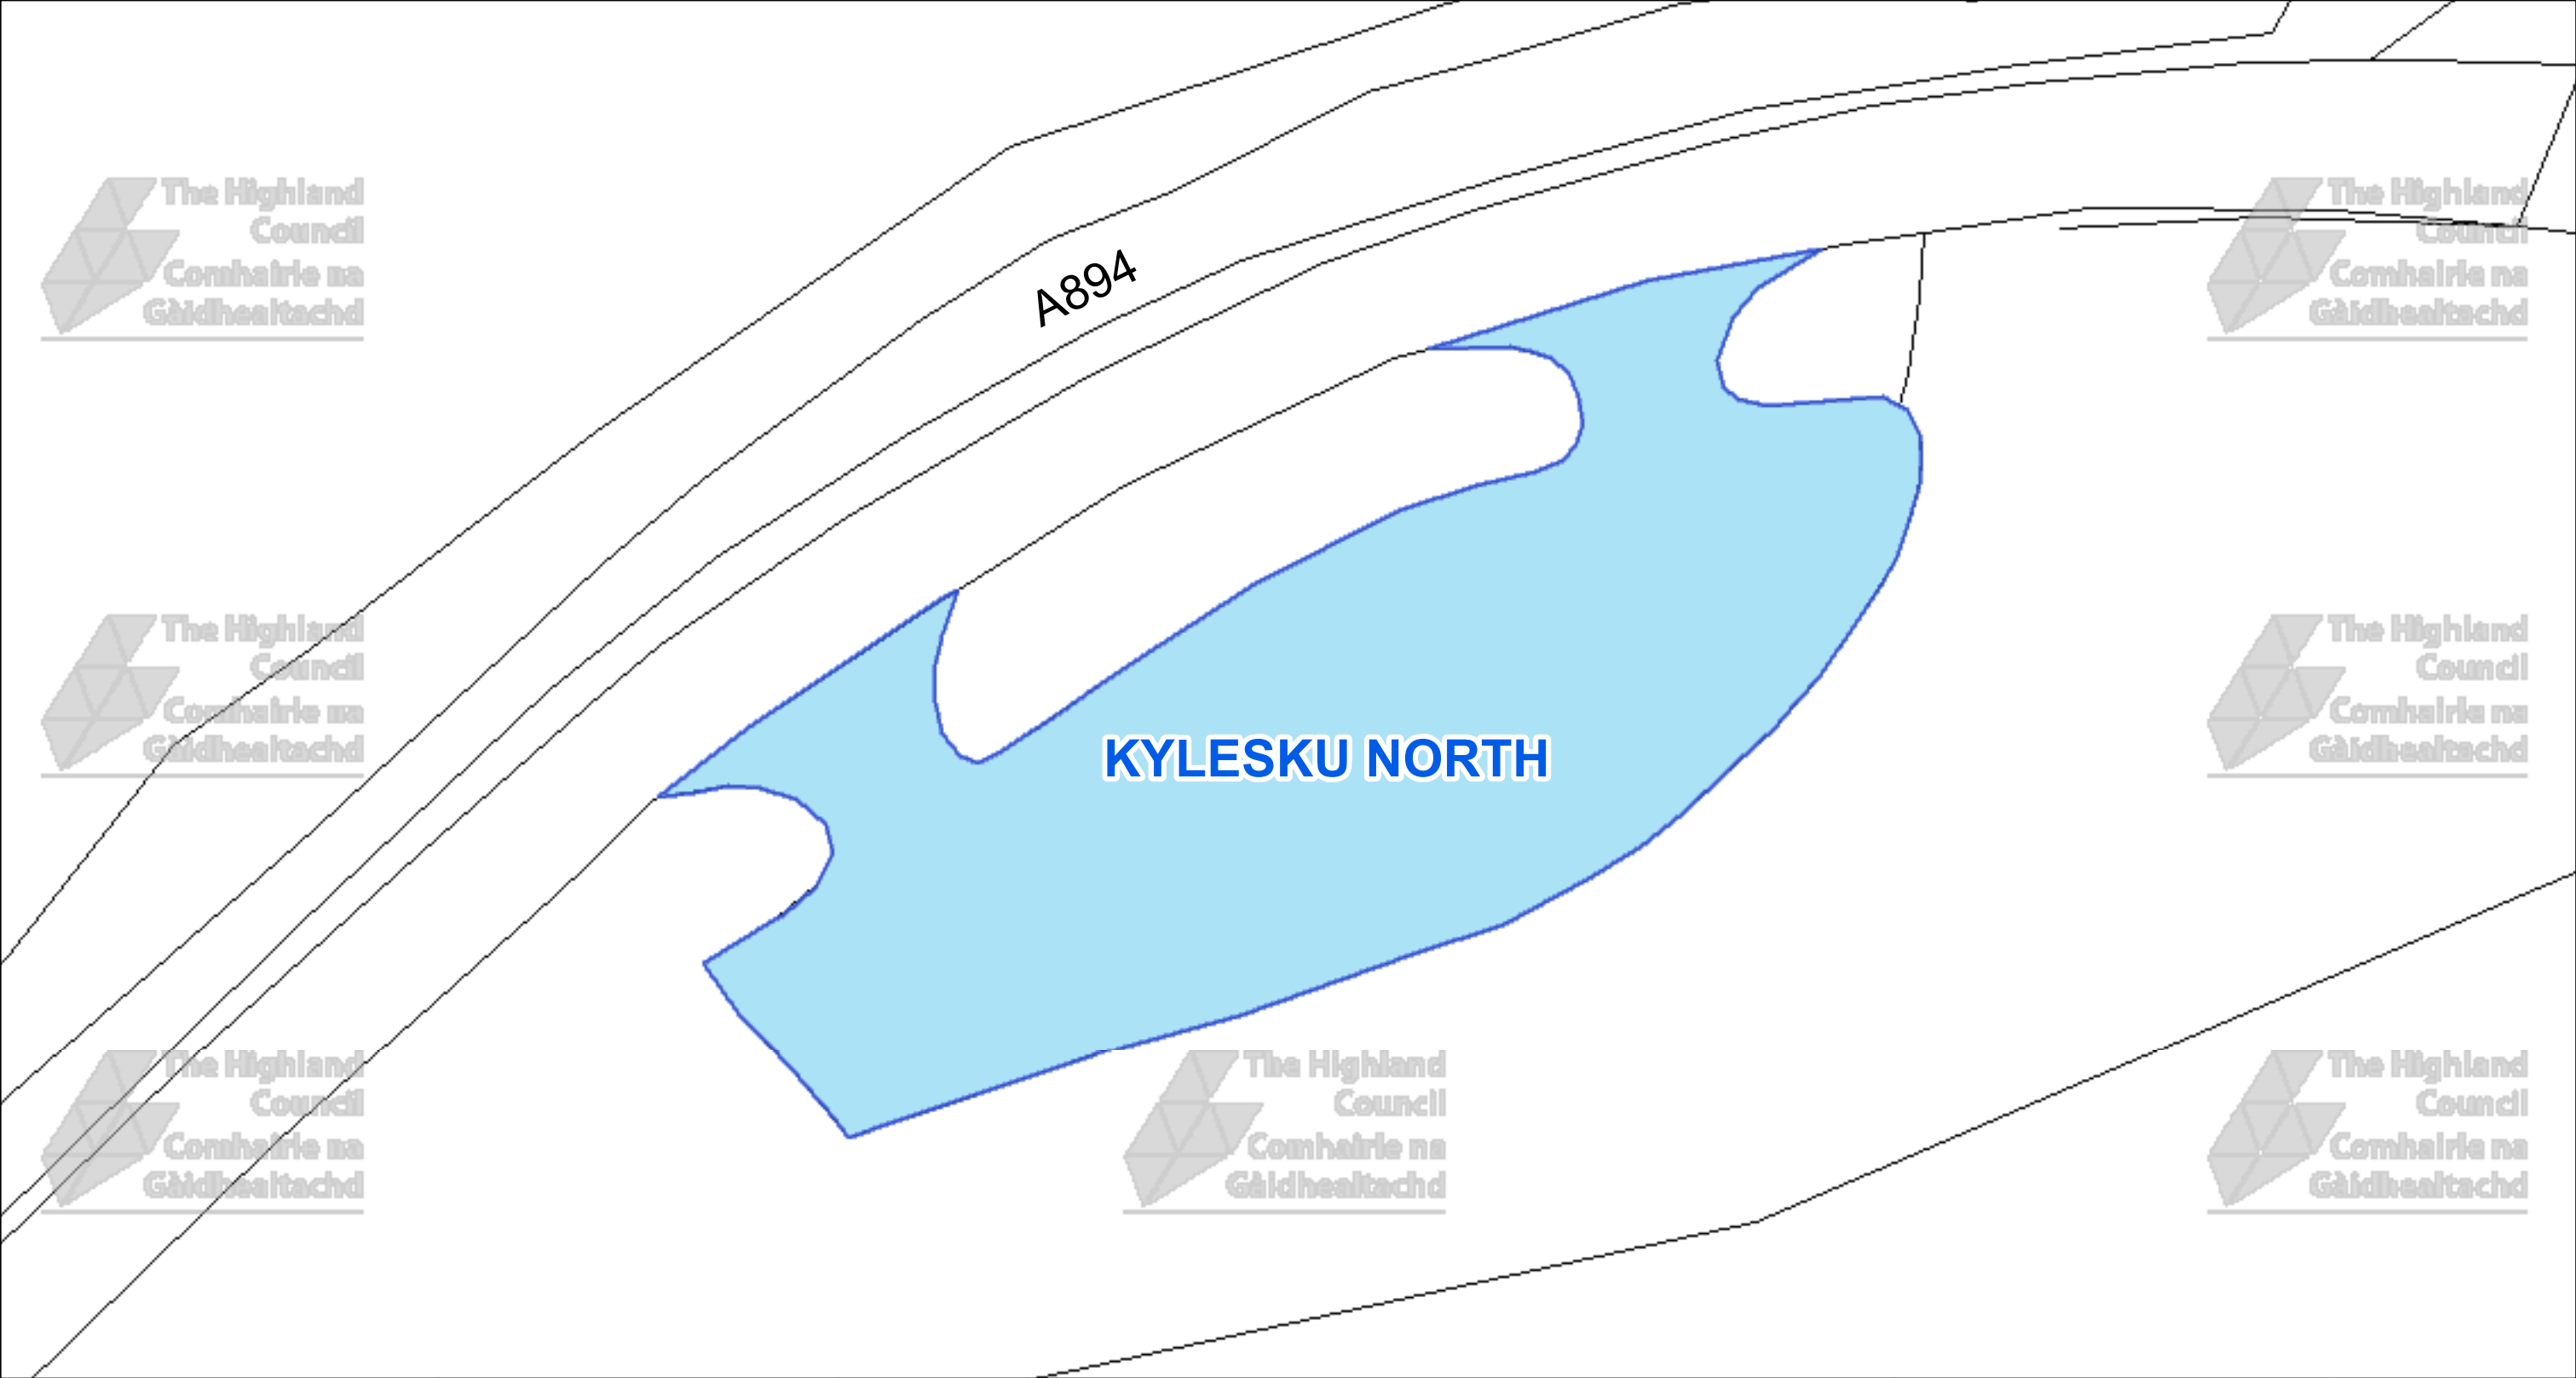


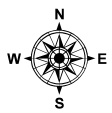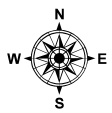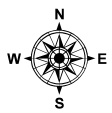 The Highland Council Headquarters Glenurquhart Rd Inverness IV35NX			This is the Off-Street Plan (CP0202) referred In the foregoing The Highland Council (Off-Street Parking Places) (Decriminalised Parking Enforcement and Consolidation) (Variation Five) Order 2026	<table><tr><td>DATE</td><td>05/10/2026</td></tr><tr><td>SCALE</td><td>Scale: 1:350</td></tr><tr><td>REFERENCE NUMBER</td><td>CP0202</td></tr><tr><td colspan="2"></td></tr></table>	DATE	05/10/2026	SCALE	Scale: 1:350	REFERENCE NUMBER	CP0202		
DATE	05/10/2026											
SCALE	Scale: 1:350											
REFERENCE NUMBER	CP0202											
												

CAR PARK NAME:


Tongue Causeway West Car Park, Tongue

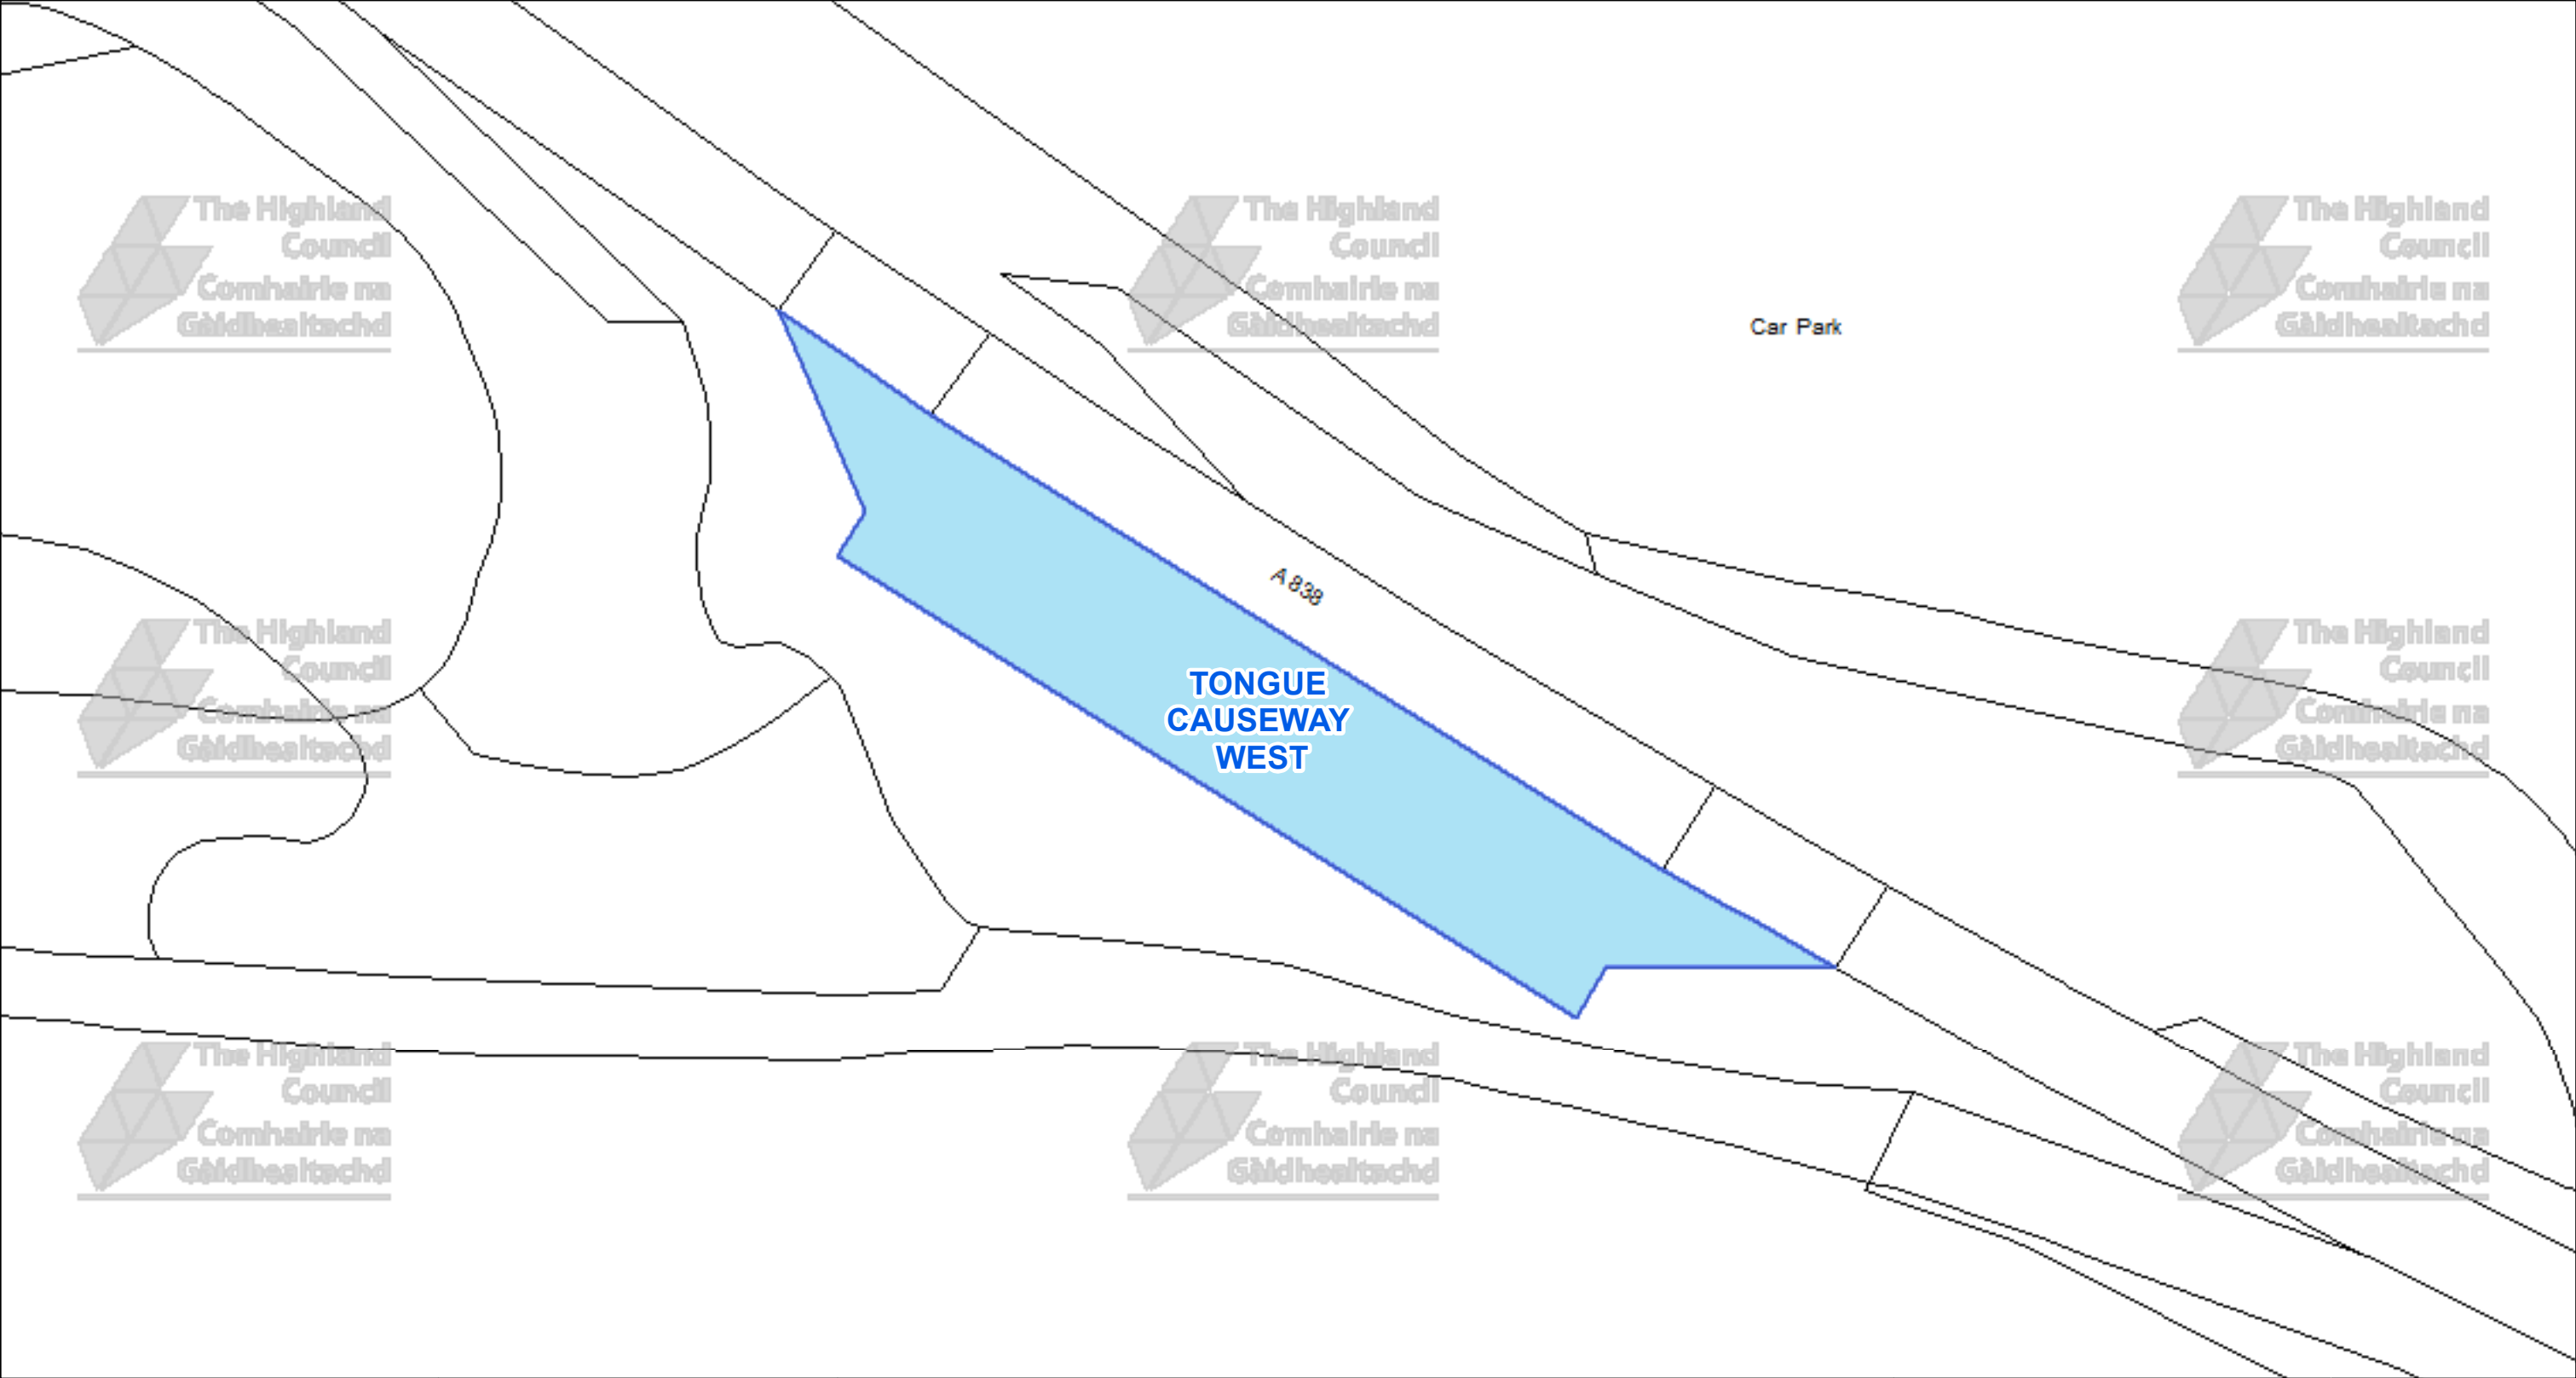


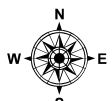 The Highland Council Headquarters Glenurquhart Rd Inverness IV35NX			This is the Off-Street Plan (CP0203) referred In the foregoing The Highland Council (Off-Street Parking Places) (Decriminalised Parking Enforcement and Consolidation) (Variation Five) Order 2026	DATE 05/10/2026 SCALE Scale: 1:450 REFERENCE NUMBER CP0203
© Crown copyright and database rights 2025 Ordnance Survey AC0000849432 The extent of the restrictions are 257,410 to 958,674 metres eastwards and 257,586 to 958,770 westwards using the British National Grid (EPSG 27700).			Proper Officer	

CAR PARK NAME:


Village Car Park, Melvich

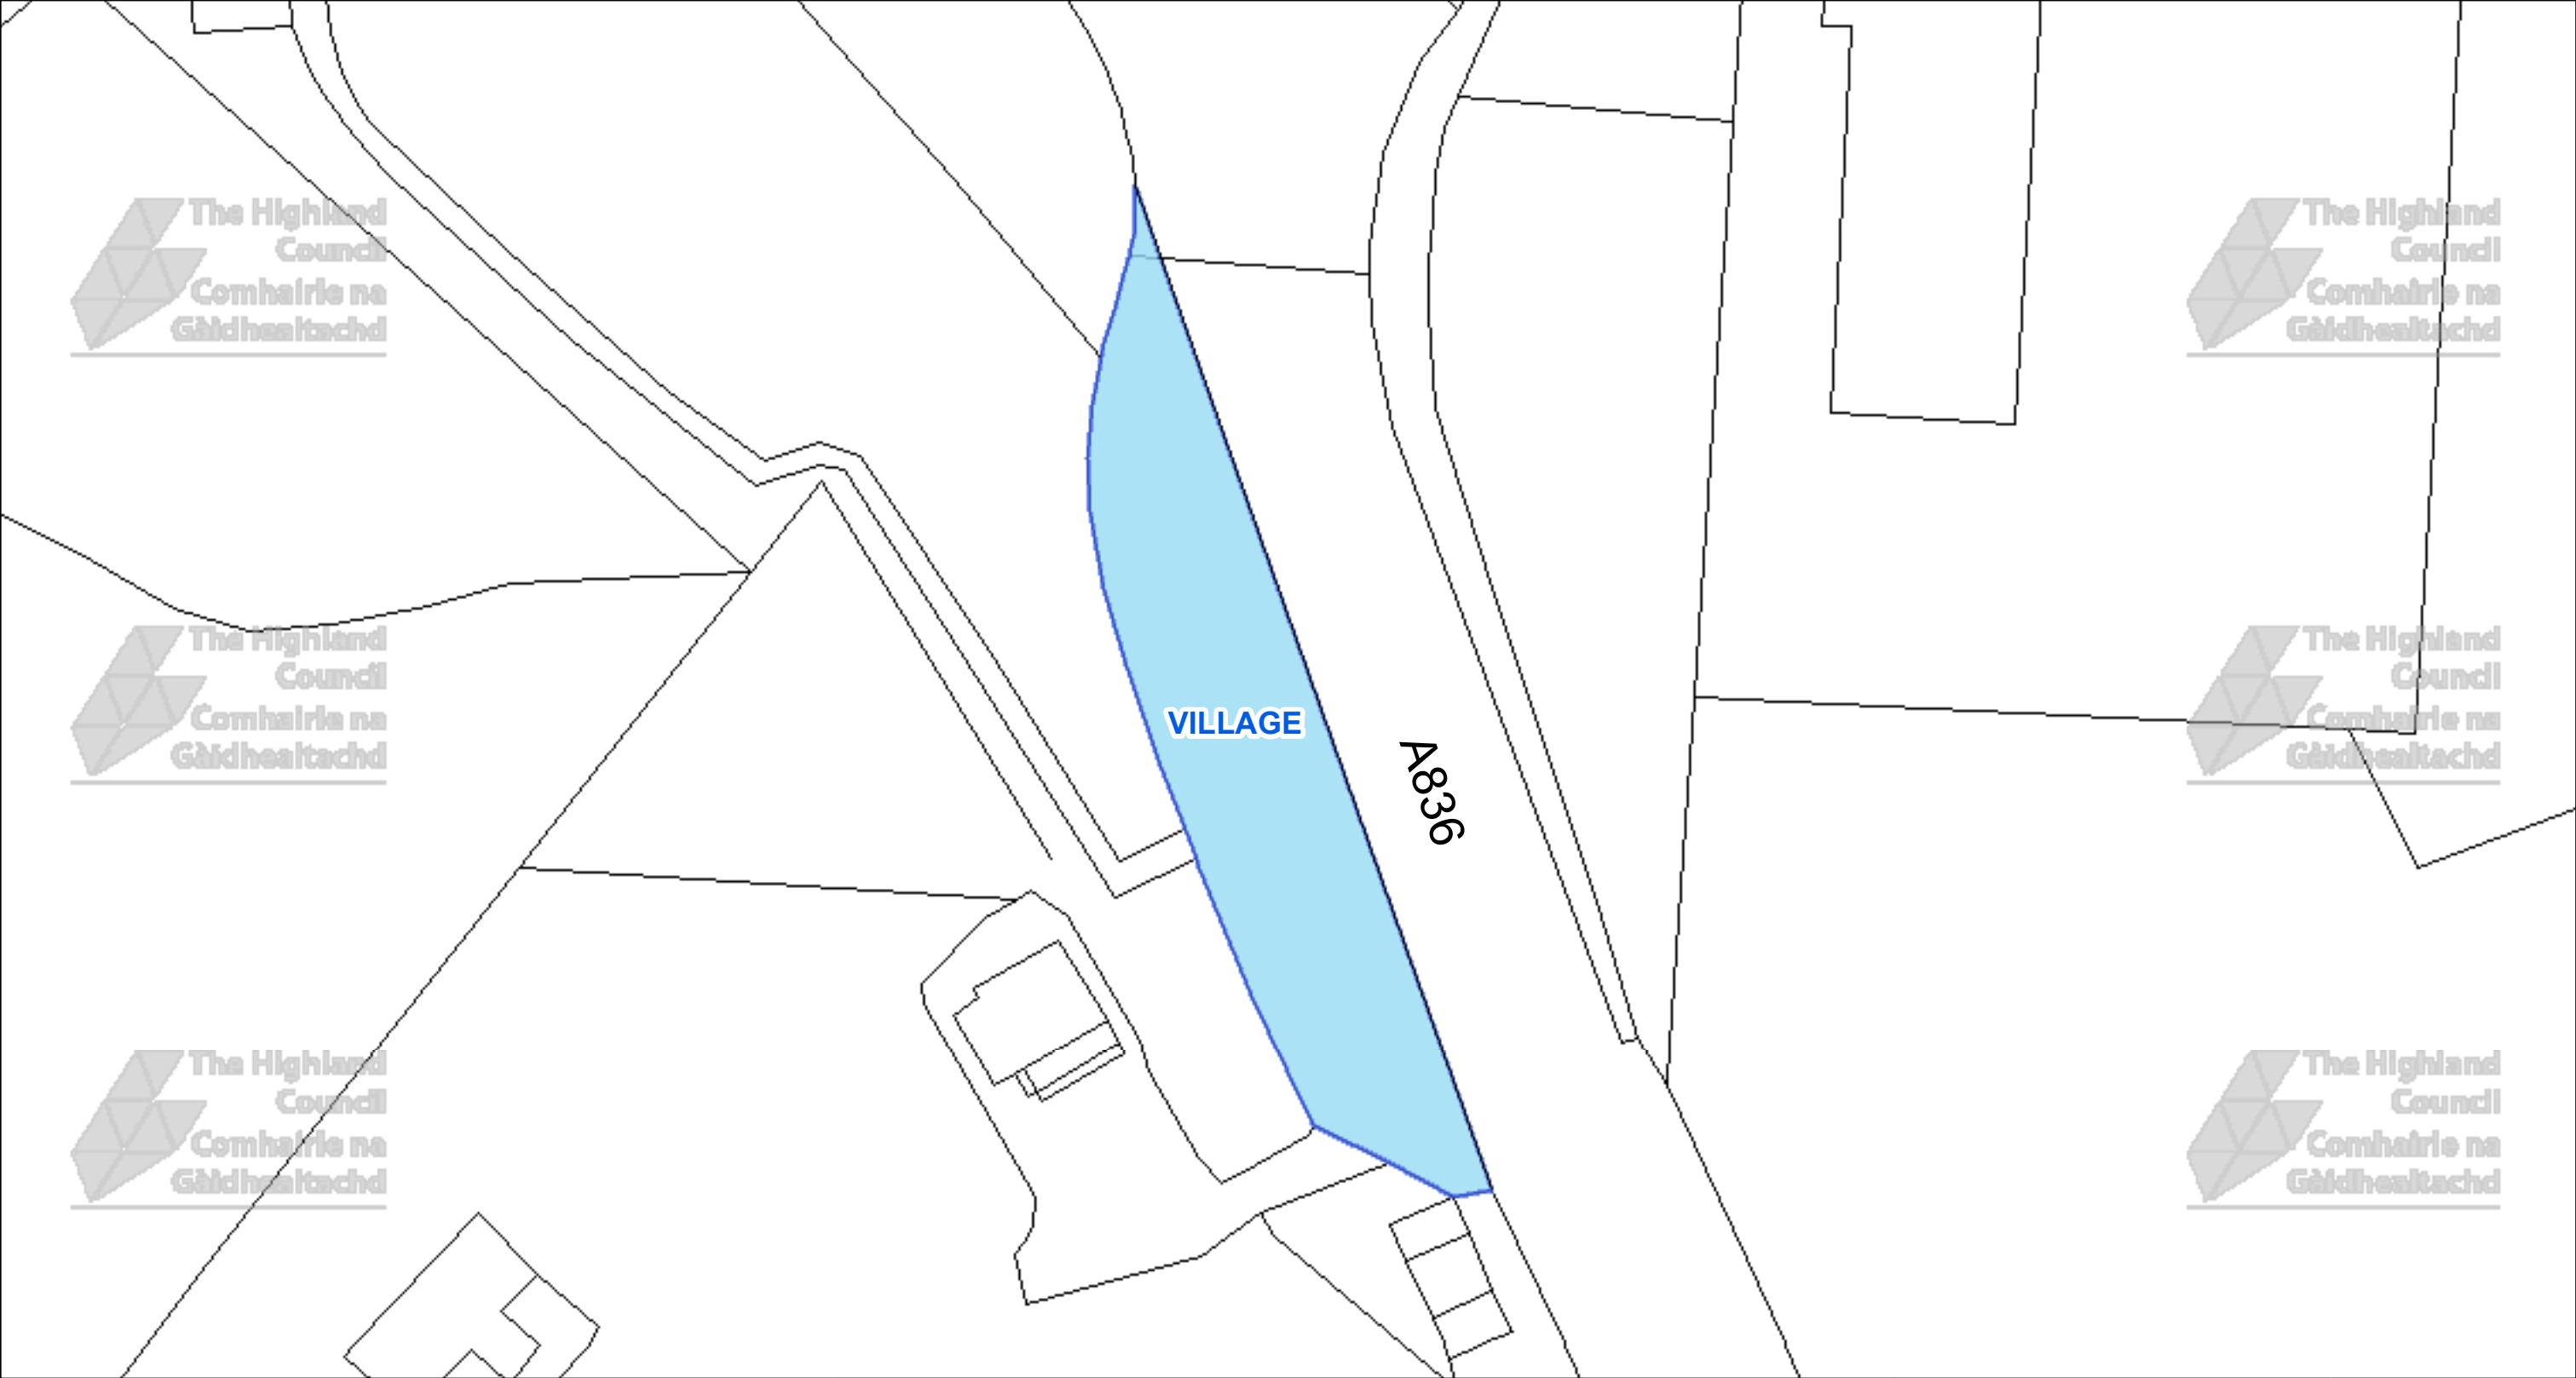


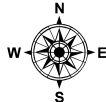 The Highland Council Headquarters Glenurquhart Rd Inverness IV35NX			This is the Off-Street Plan (CP0204) referred In the foregoing The Highland Council (Off-Street Parking Places) (Decriminalised Parking Enforcement and Consolidation) (Variation Five) Order 2026	DATE 05/10/2026 SCALE Scale: 1:350 REFERENCE NUMBER CP0204 
© Crown copyright and database rights 2025 Ordnance Survey AC0000849432 The extent of the restrictions are 287,626 to 964,998 metres eastwards and 287,763 to 965,071 westwards using the British National Grid (EPSG 27700).			Proper Officer	

CAR PARK NAME:


Village Car Park, Scourie

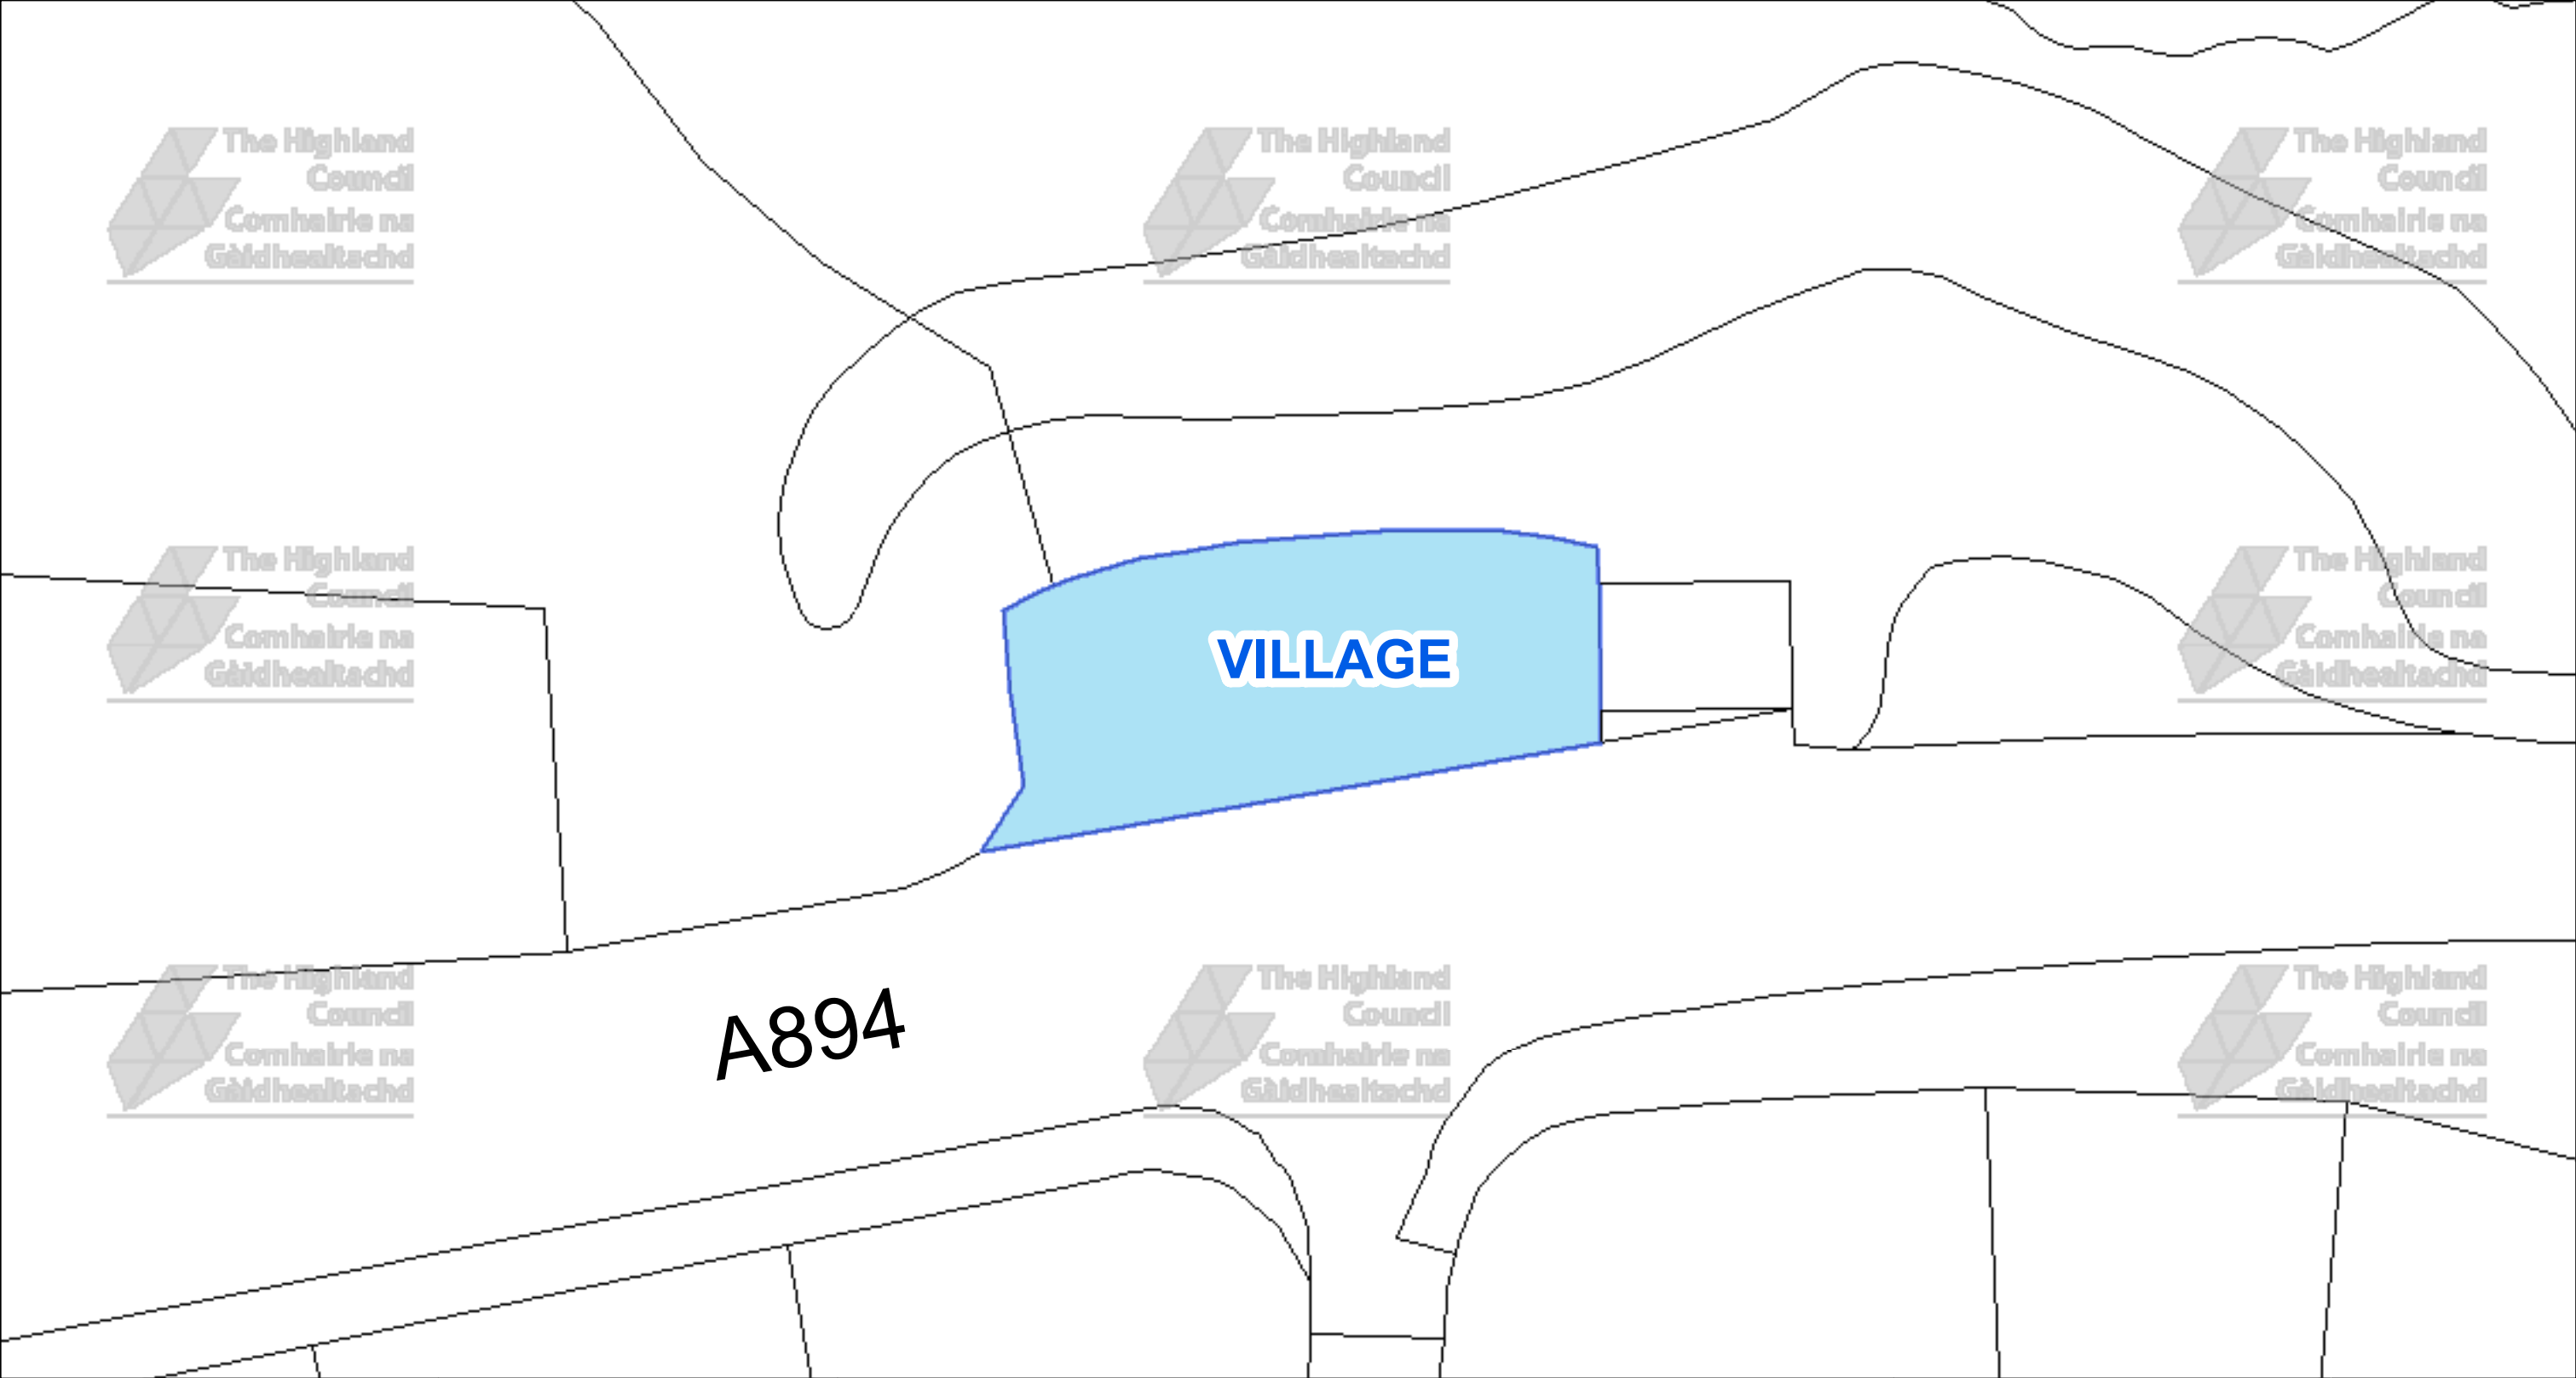


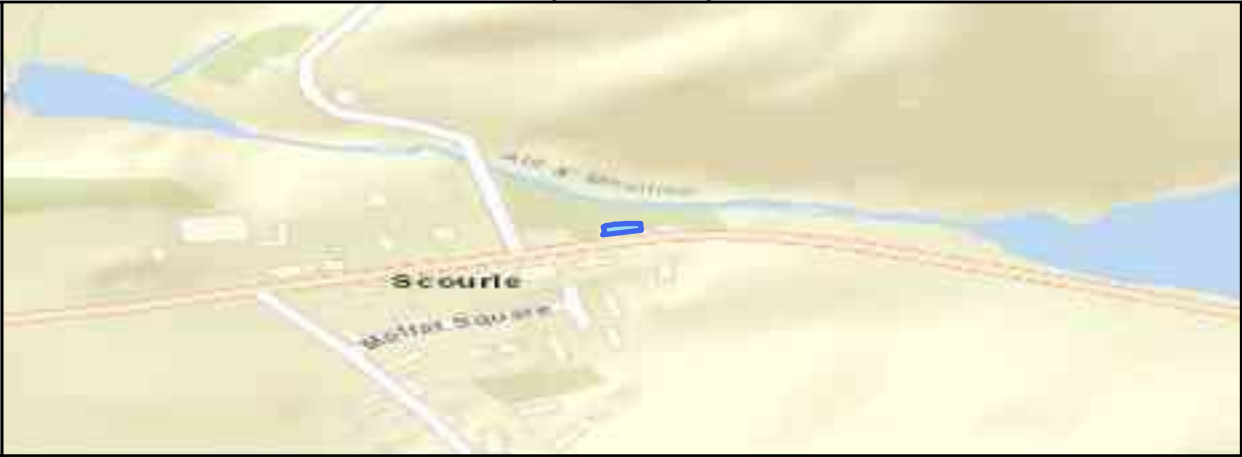 The Highland Council Headquarters Glenurquhart Rd Inverness IV35NX			This is the Off-Street Plan (CP0205) referred In the foregoing The Highland Council (Off-Street Parking Places) (Decriminalised Parking Enforcement and Consolidation) (Variation Five) Order 2026	DATE 05/10/2026 SCALE Scale: 1:200 REFERENCE NUMBER CP0205 
© Crown copyright and database rights 2025 Ordnance Survey AC0000849432 The extent of the restrictions are 215,798 to 944,711 metres eastwards and 215,876 to 944,752 westwards using the British National Grid (EPSG 27700).			Proper Officer	

CAR PARK NAME:


Village, Tourist Info Centre Car Park, Durness

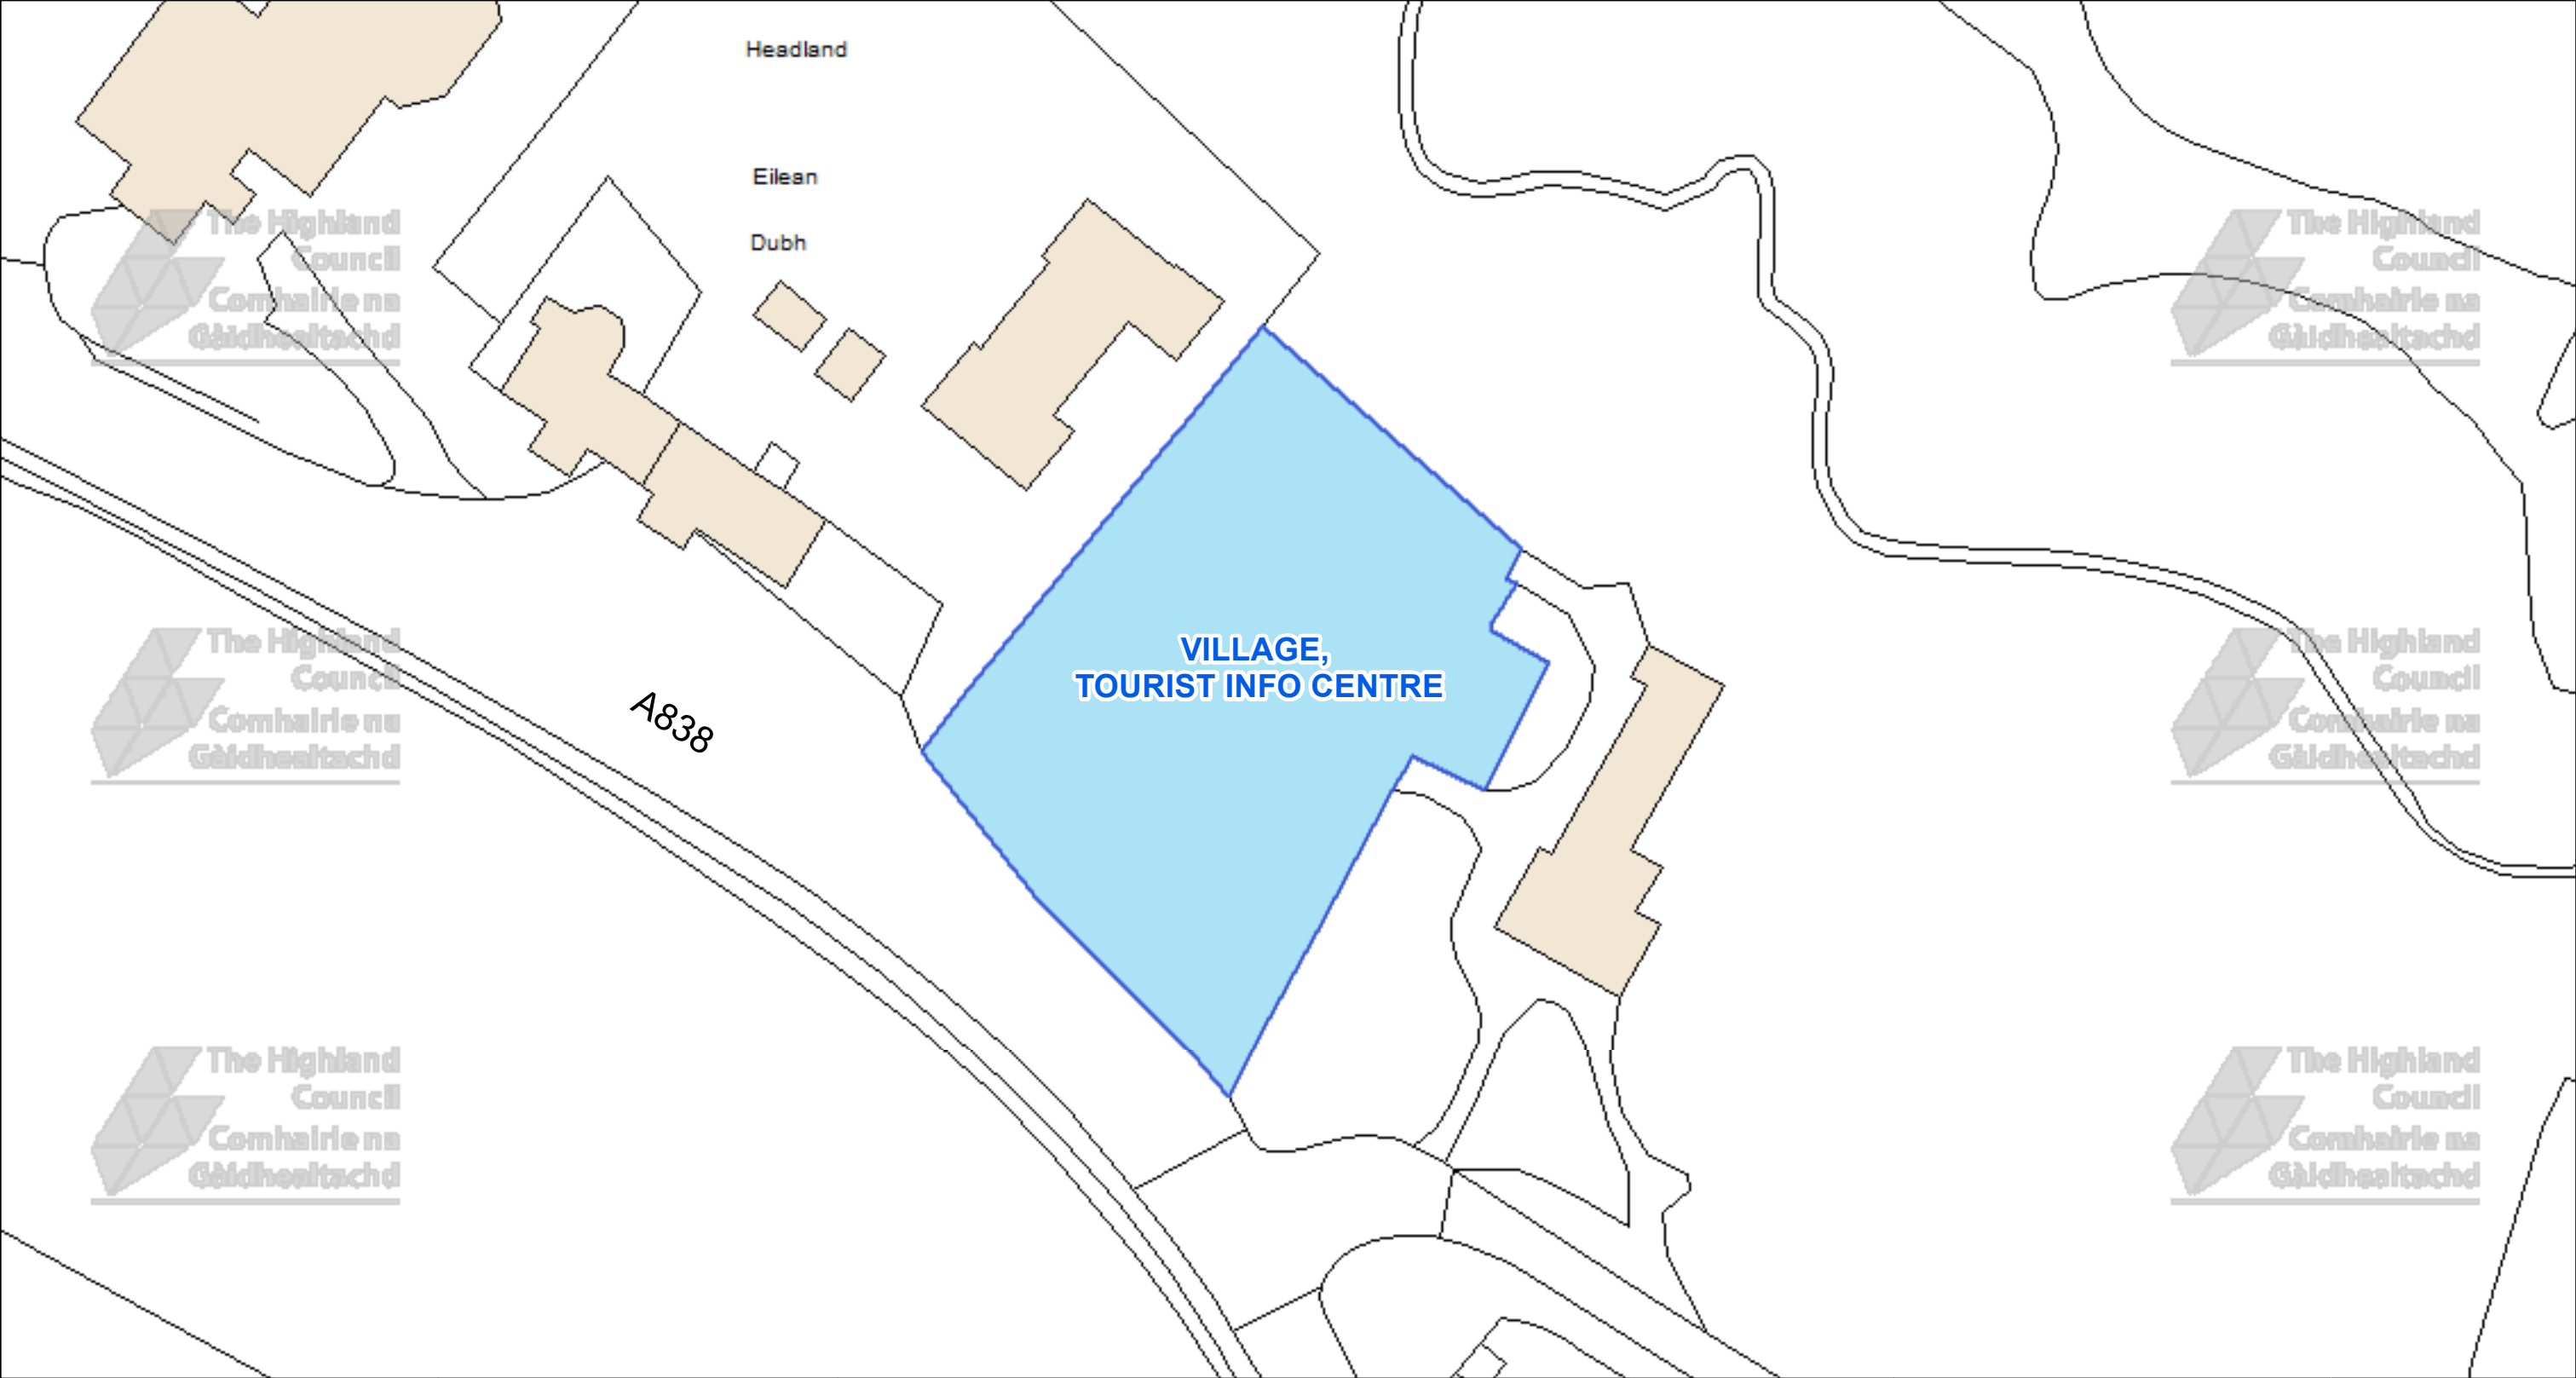

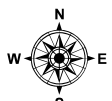 The Highland Council Headquarters Glenurquhart Rd Inverness IV35NX			This is the Off-Street Plan (CP0207) referred In the foregoing The Highland Council (Off-Street Parking Places) (Decriminalised Parking Enforcement and Consolidation) (Variation Five) Order 2026	DATE 05/10/2026 SCALE Scale: 1:450 REFERENCE NUMBER CP0207
© Crown copyright and database rights 2025 Ordnance Survey AC0000849432 The extent of the restrictions are 240,659 to 967,644 metres eastwards and 240,834 to 967,738 westwards using the British National Grid (EPSG 27700).			Proper Officer	

CAR PARK NAME:

Oldshoremore Car Park, Lairg

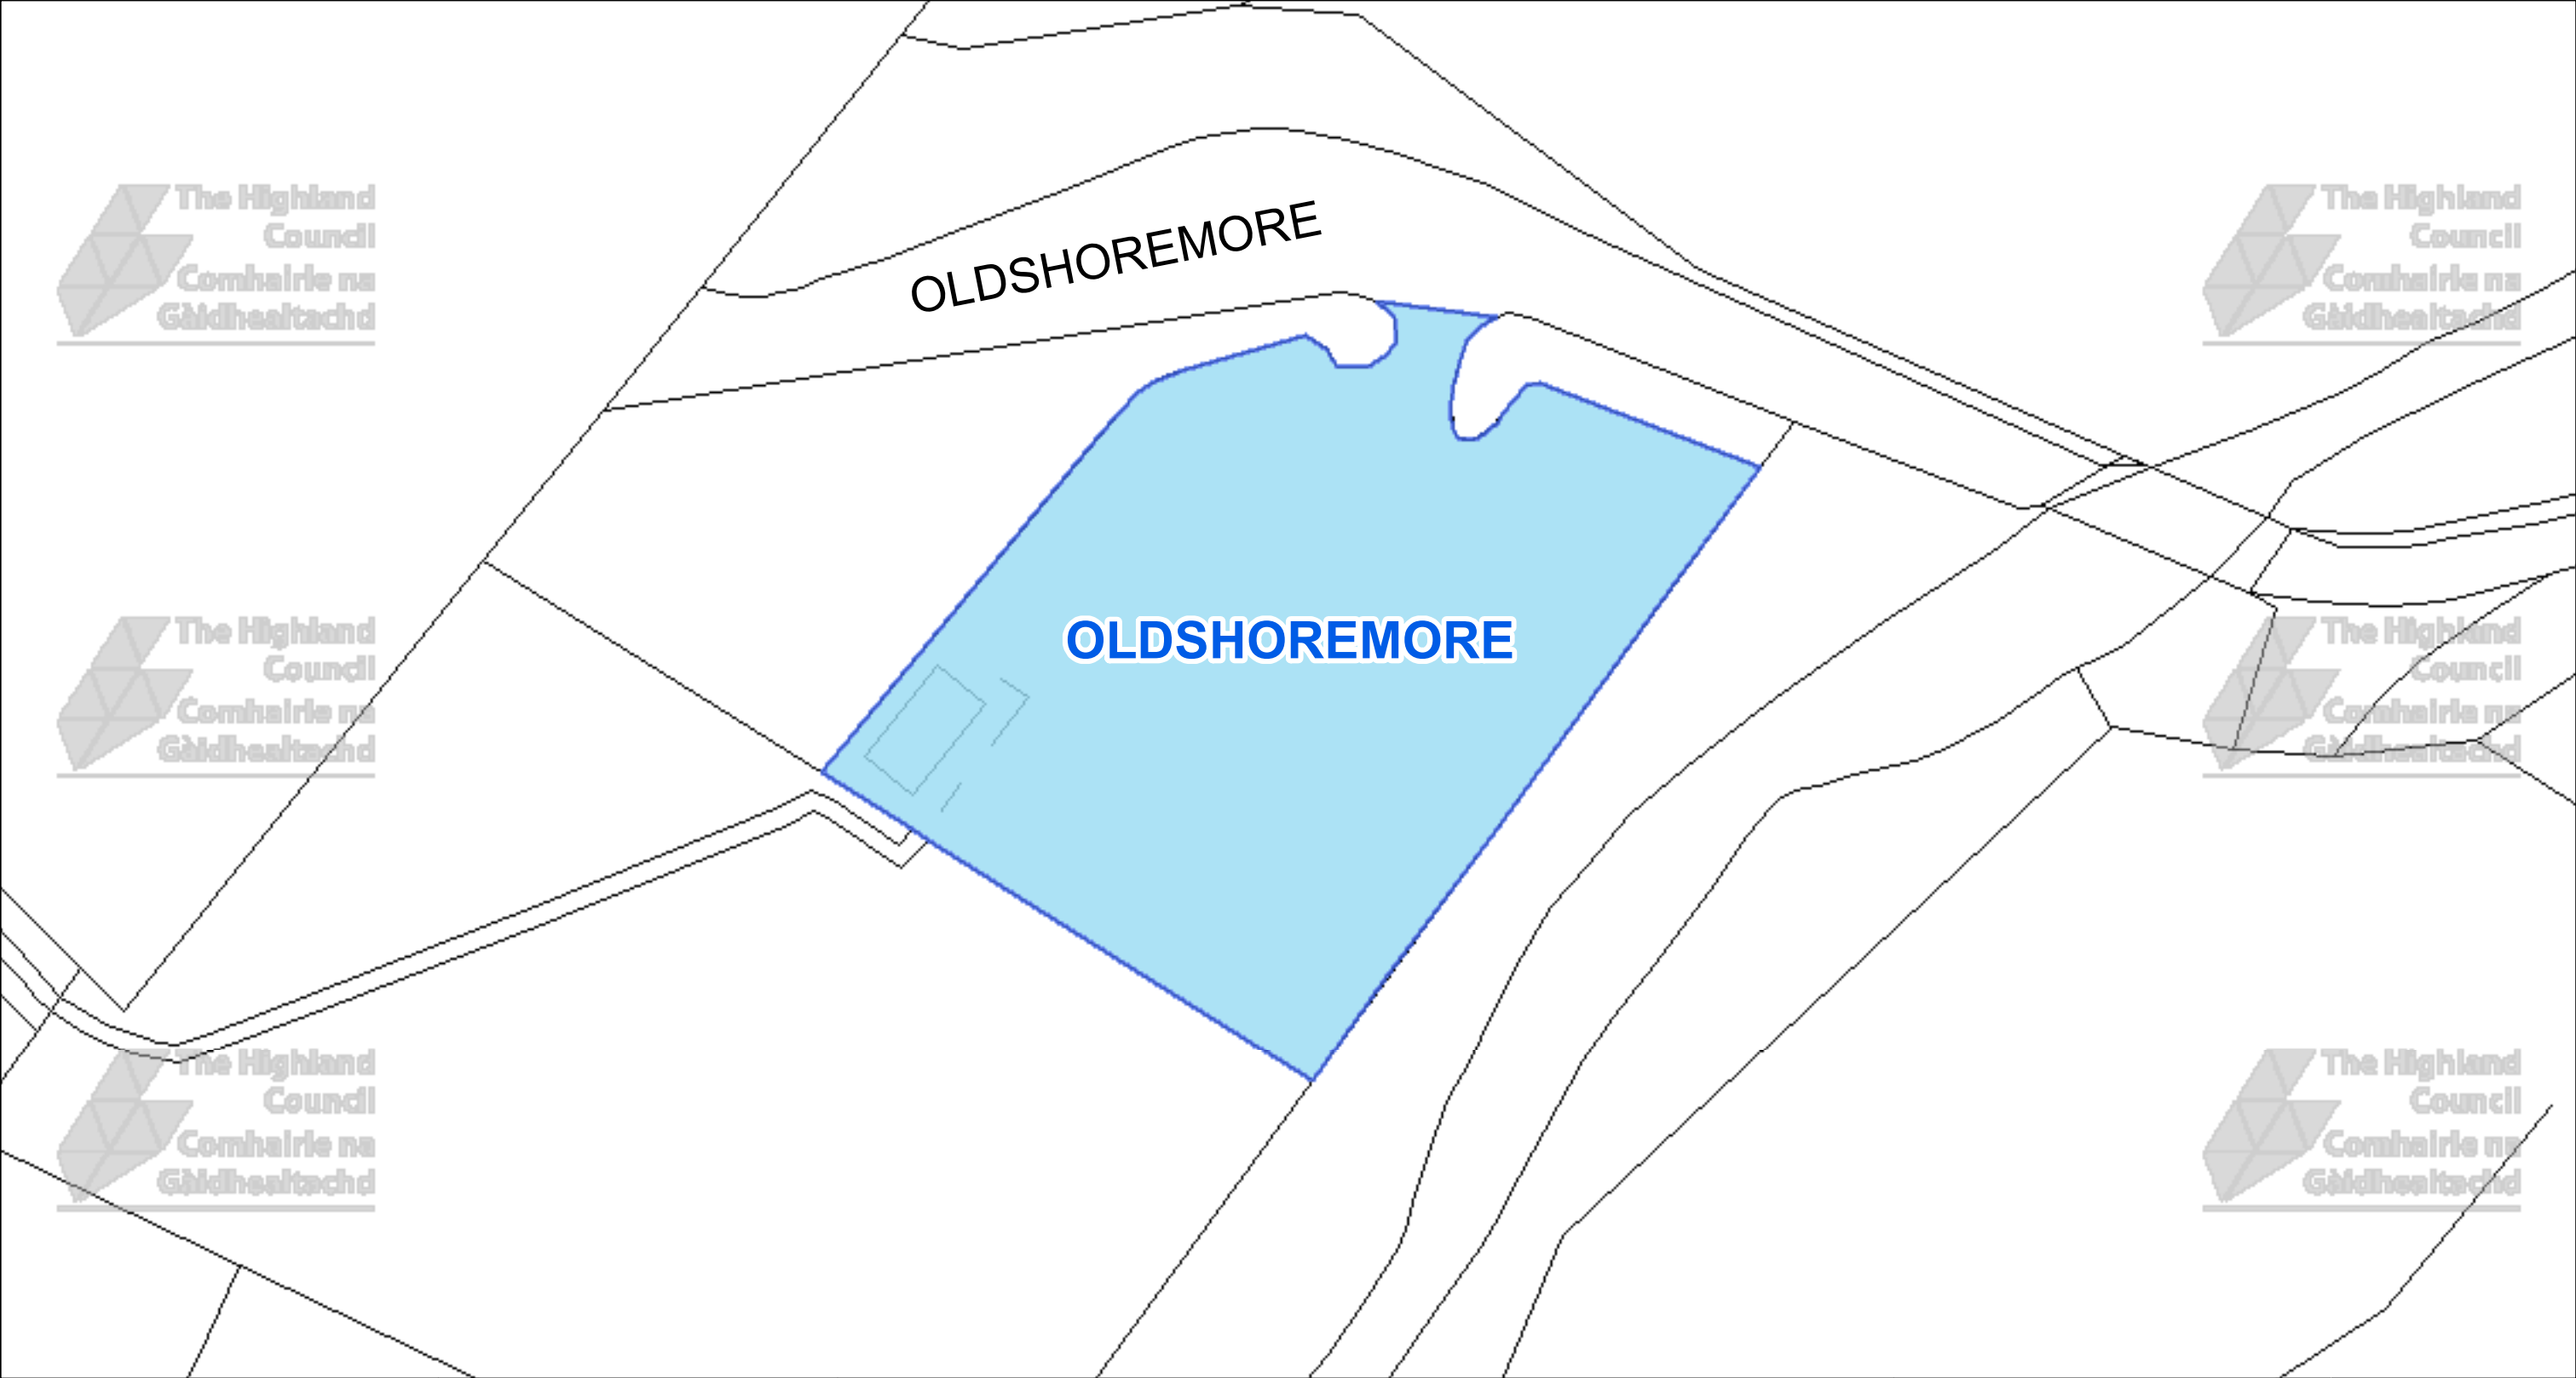




The Highland Council
Headquarters
Glenurquhart Rd
Inverness
IV35NX

© Crown copyright and database rights 2025 Ordnance Survey AC0000849432

The extent of the restrictions are 220,264 to 958,436 metres eastwards and 220,403 to 958,509 westwards using the British National Grid (EPSG 27700).

 

This is the Off-Street Plan (CP0209) referred In the foregoing

The Highland Council (Off-Street Parking Places) (Decriminalised Parking Enforcement and Consolidation) (Variation Five) Order 2026

Proper Officer

DATE	05/10/2026
SCALE	Scale: 1:350
REFERENCE NUMBER	CP0209
	

CAR PARK NAME:

Village Car Park, Lairg



This is the Off-Street Plan
(CP0210) referred
In the foregoing

The Highland Council
(Off-Street Parking Places)
(Decriminalised Parking Enforcement
and Consolidation)
(Variation Five) Order 2026

Signed by Proper Officer

© Crown copyright and database
rights 2025 Ordnance Survey AC0000849432

The extent of the restrictions are 258,444 to 906,302 metres
eastwards and 258,630 to 906,401
westwards using the British National Grid (EPSG 27700).





The Highland Council
Glenurquhart Rd
Inverness
IV35NX


SCALE
1:475

DATE
05/10/2026

REFERENCE NUMBER
CP0210



CAR PARK NAME: Cruamer, Village Car Park, Lochinver

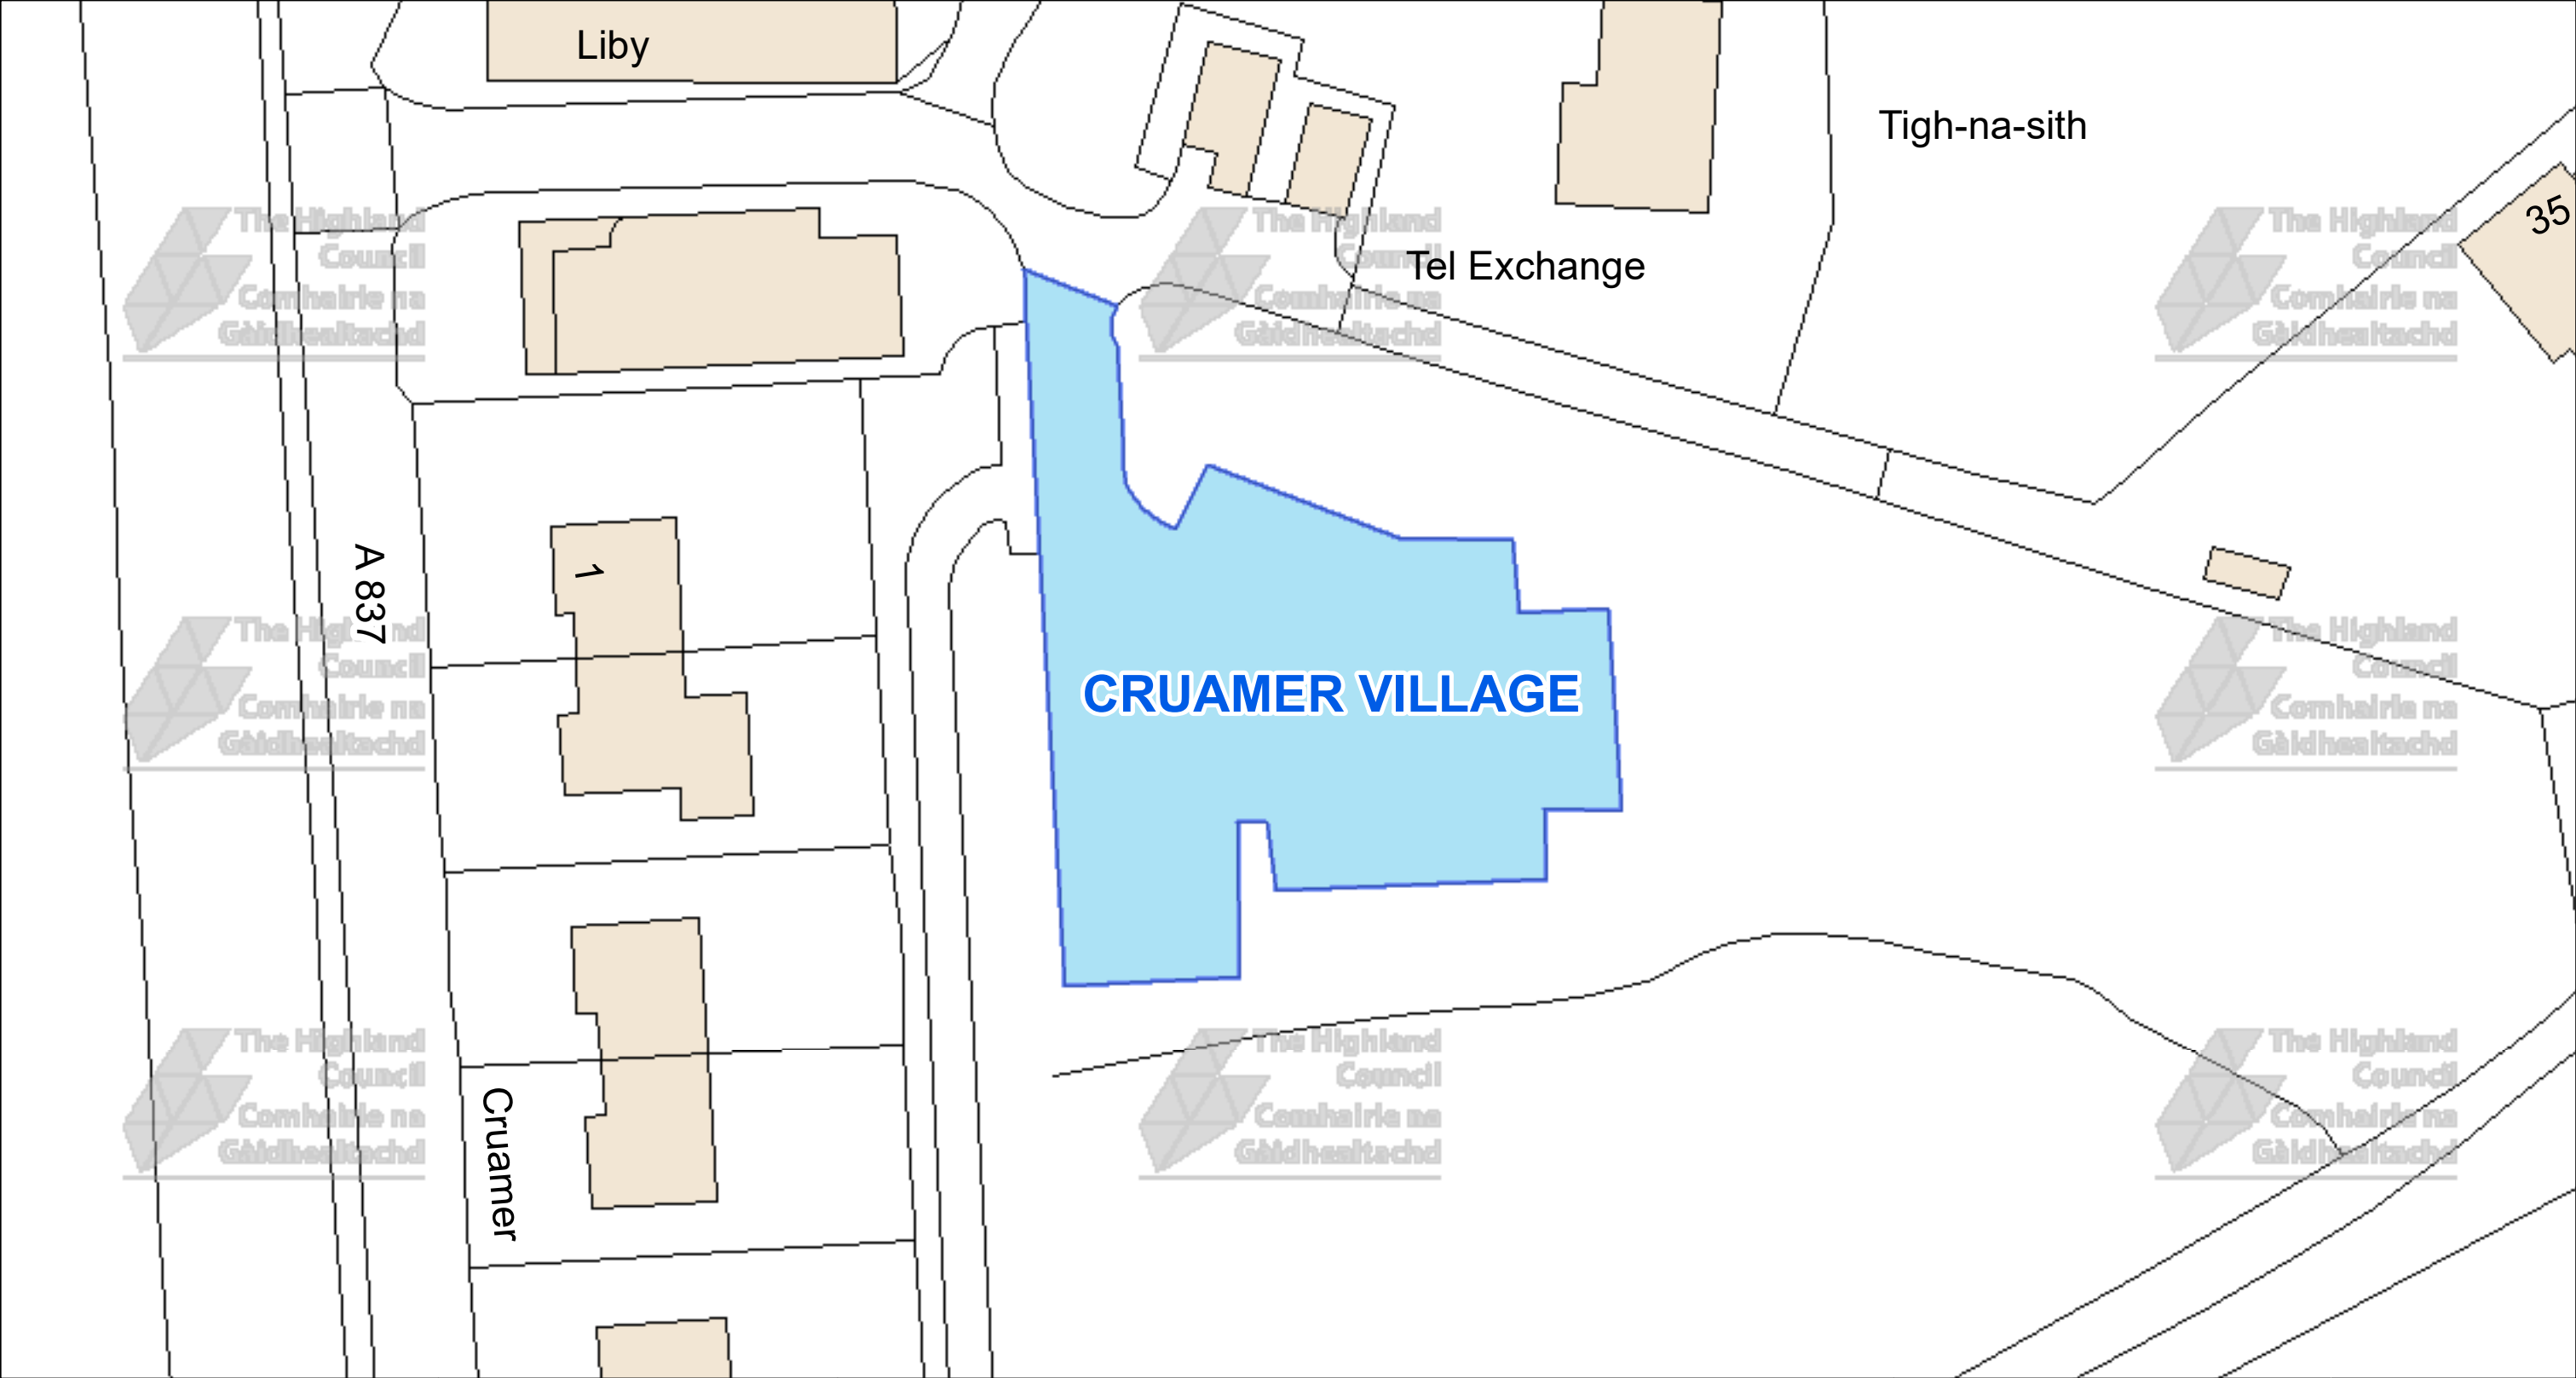




The Highland Council
Headquarters
Glenurquhart Rd
Inverness
IV35NX

© Crown copyright and database
rights 2025 Ordnance Survey AC0000849432

The extent of the restrictions are 209,346 to 922,385
metres eastwards and 209,511 to 922,473
westwards using the British National Grid (EPSG 27700).

 

This is the Off-Street Plan
(CP0211) referred
In the foregoing

The Highland Council
(Off-Street Parking Places)
(Decriminalised Parking
Enforcement and Consolidation)
(Variation Five) Order 2026

Proper Officer

DATE
05/10/2026

SCALE
Scale: 1:425

REFERENCE NUMBER
CP0211



CAR PARK NAME:

Middle Car Park, Lochinver



This is the Off-Street Plan
(CP0212) referred
in the foregoing

The Highland Council
(Off-Street Parking Places)
(Decriminalised Parking Enforcement
and Consolidation)
(Variation Five) Order 2026

Signed by Proper Officer

© Crown copyright and database
rights 2025 Ordnance Survey AC0000849432

The extent of the restrictions are 209,285 to 922,576 metres
eastwards and 209,510 to 922,696
westwards using the British National Grid (EPSG 27700).



The Highland Council
Headquarters
Glenurquhart Rd
Inverness
IV35NX

SCALE

1:575

DATE

05/10/2026


REFERENCE NUMBER

CP0212



CAR PARK NAME:

Balnakeil Car Park, Balnakeil

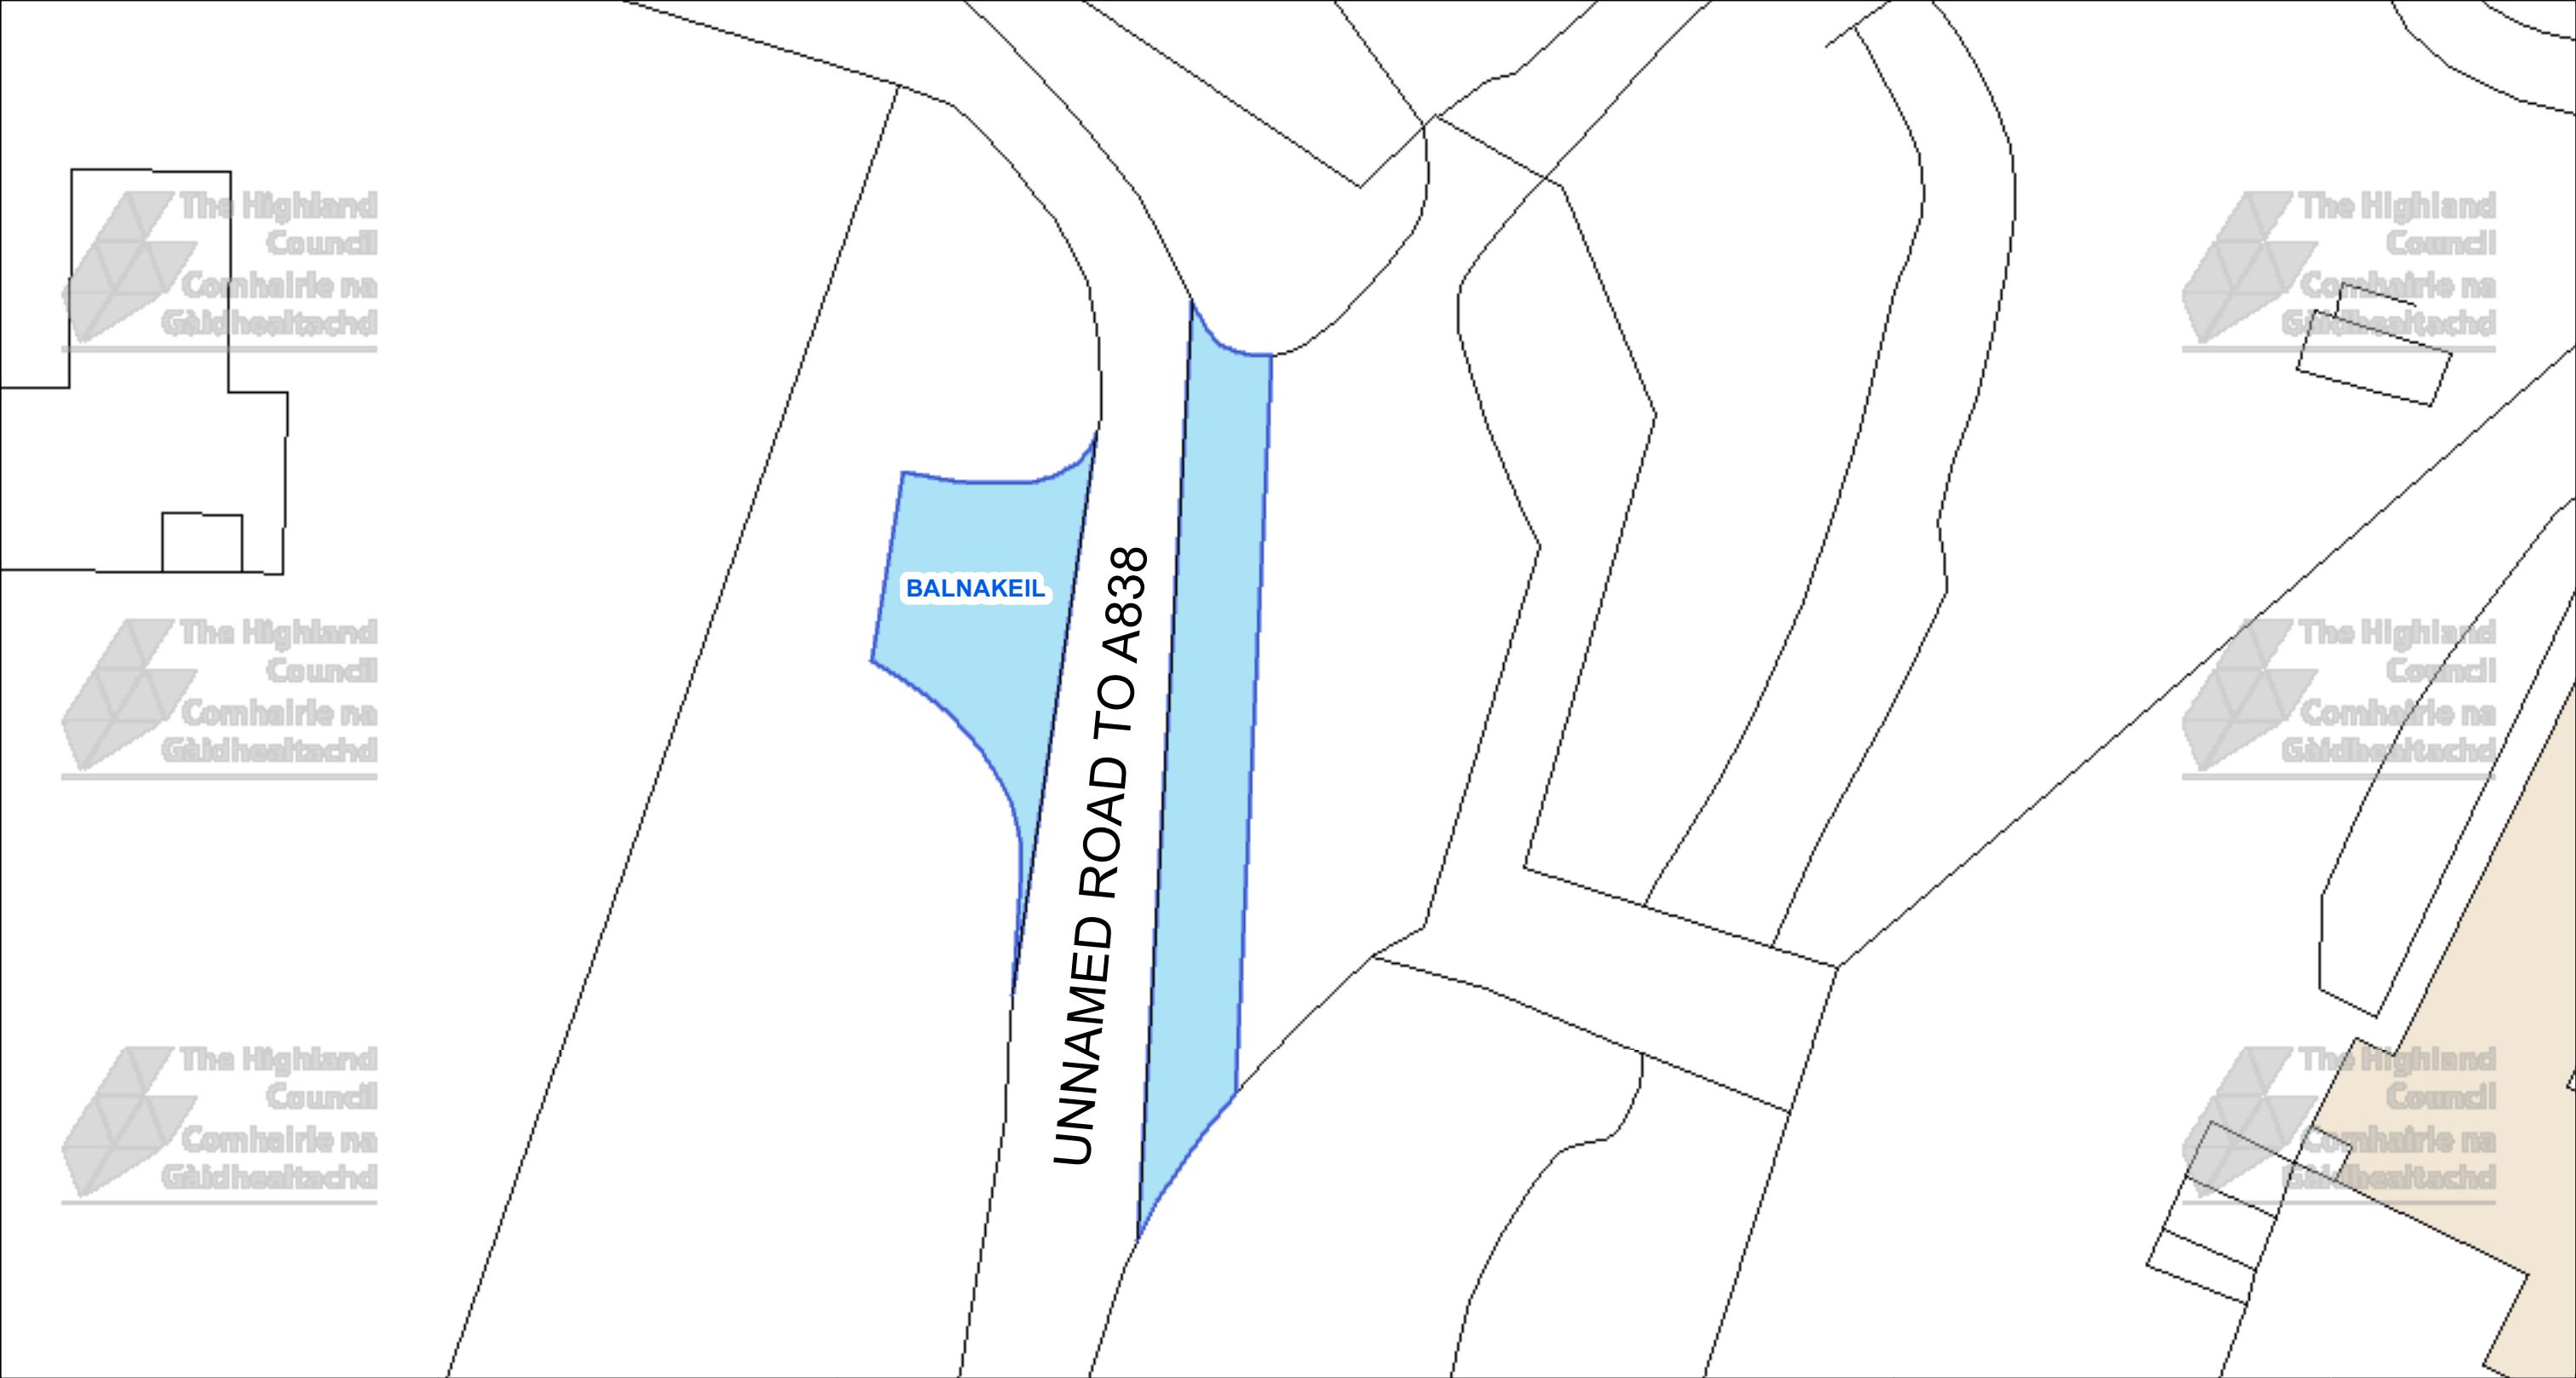



The Highland Council
Headquarters
Glenurquhart Rd
Inverness
IV35NX

© Crown copyright and database rights 2025 Ordnance Survey AC0000849432

The extent of the restrictions are 239,108 to 968,628 metres eastwards and 239,197 to 968,662 westwards using the British National Grid (EPSG 27700).



This is the Off-Street Plan (CP0213) referred In the foregoing


The Highland Council (Off-Street Parking Places) (Decriminalised Parking Enforcement and Consolidation) (Variation Five) Order 2026

Proper Officer

DATE 05/10/2026
SCALE Scale: 1:225
REFERENCE NUMBER CP0213


CAR PARK NAME:

Farr View Car Park, Bettyhill

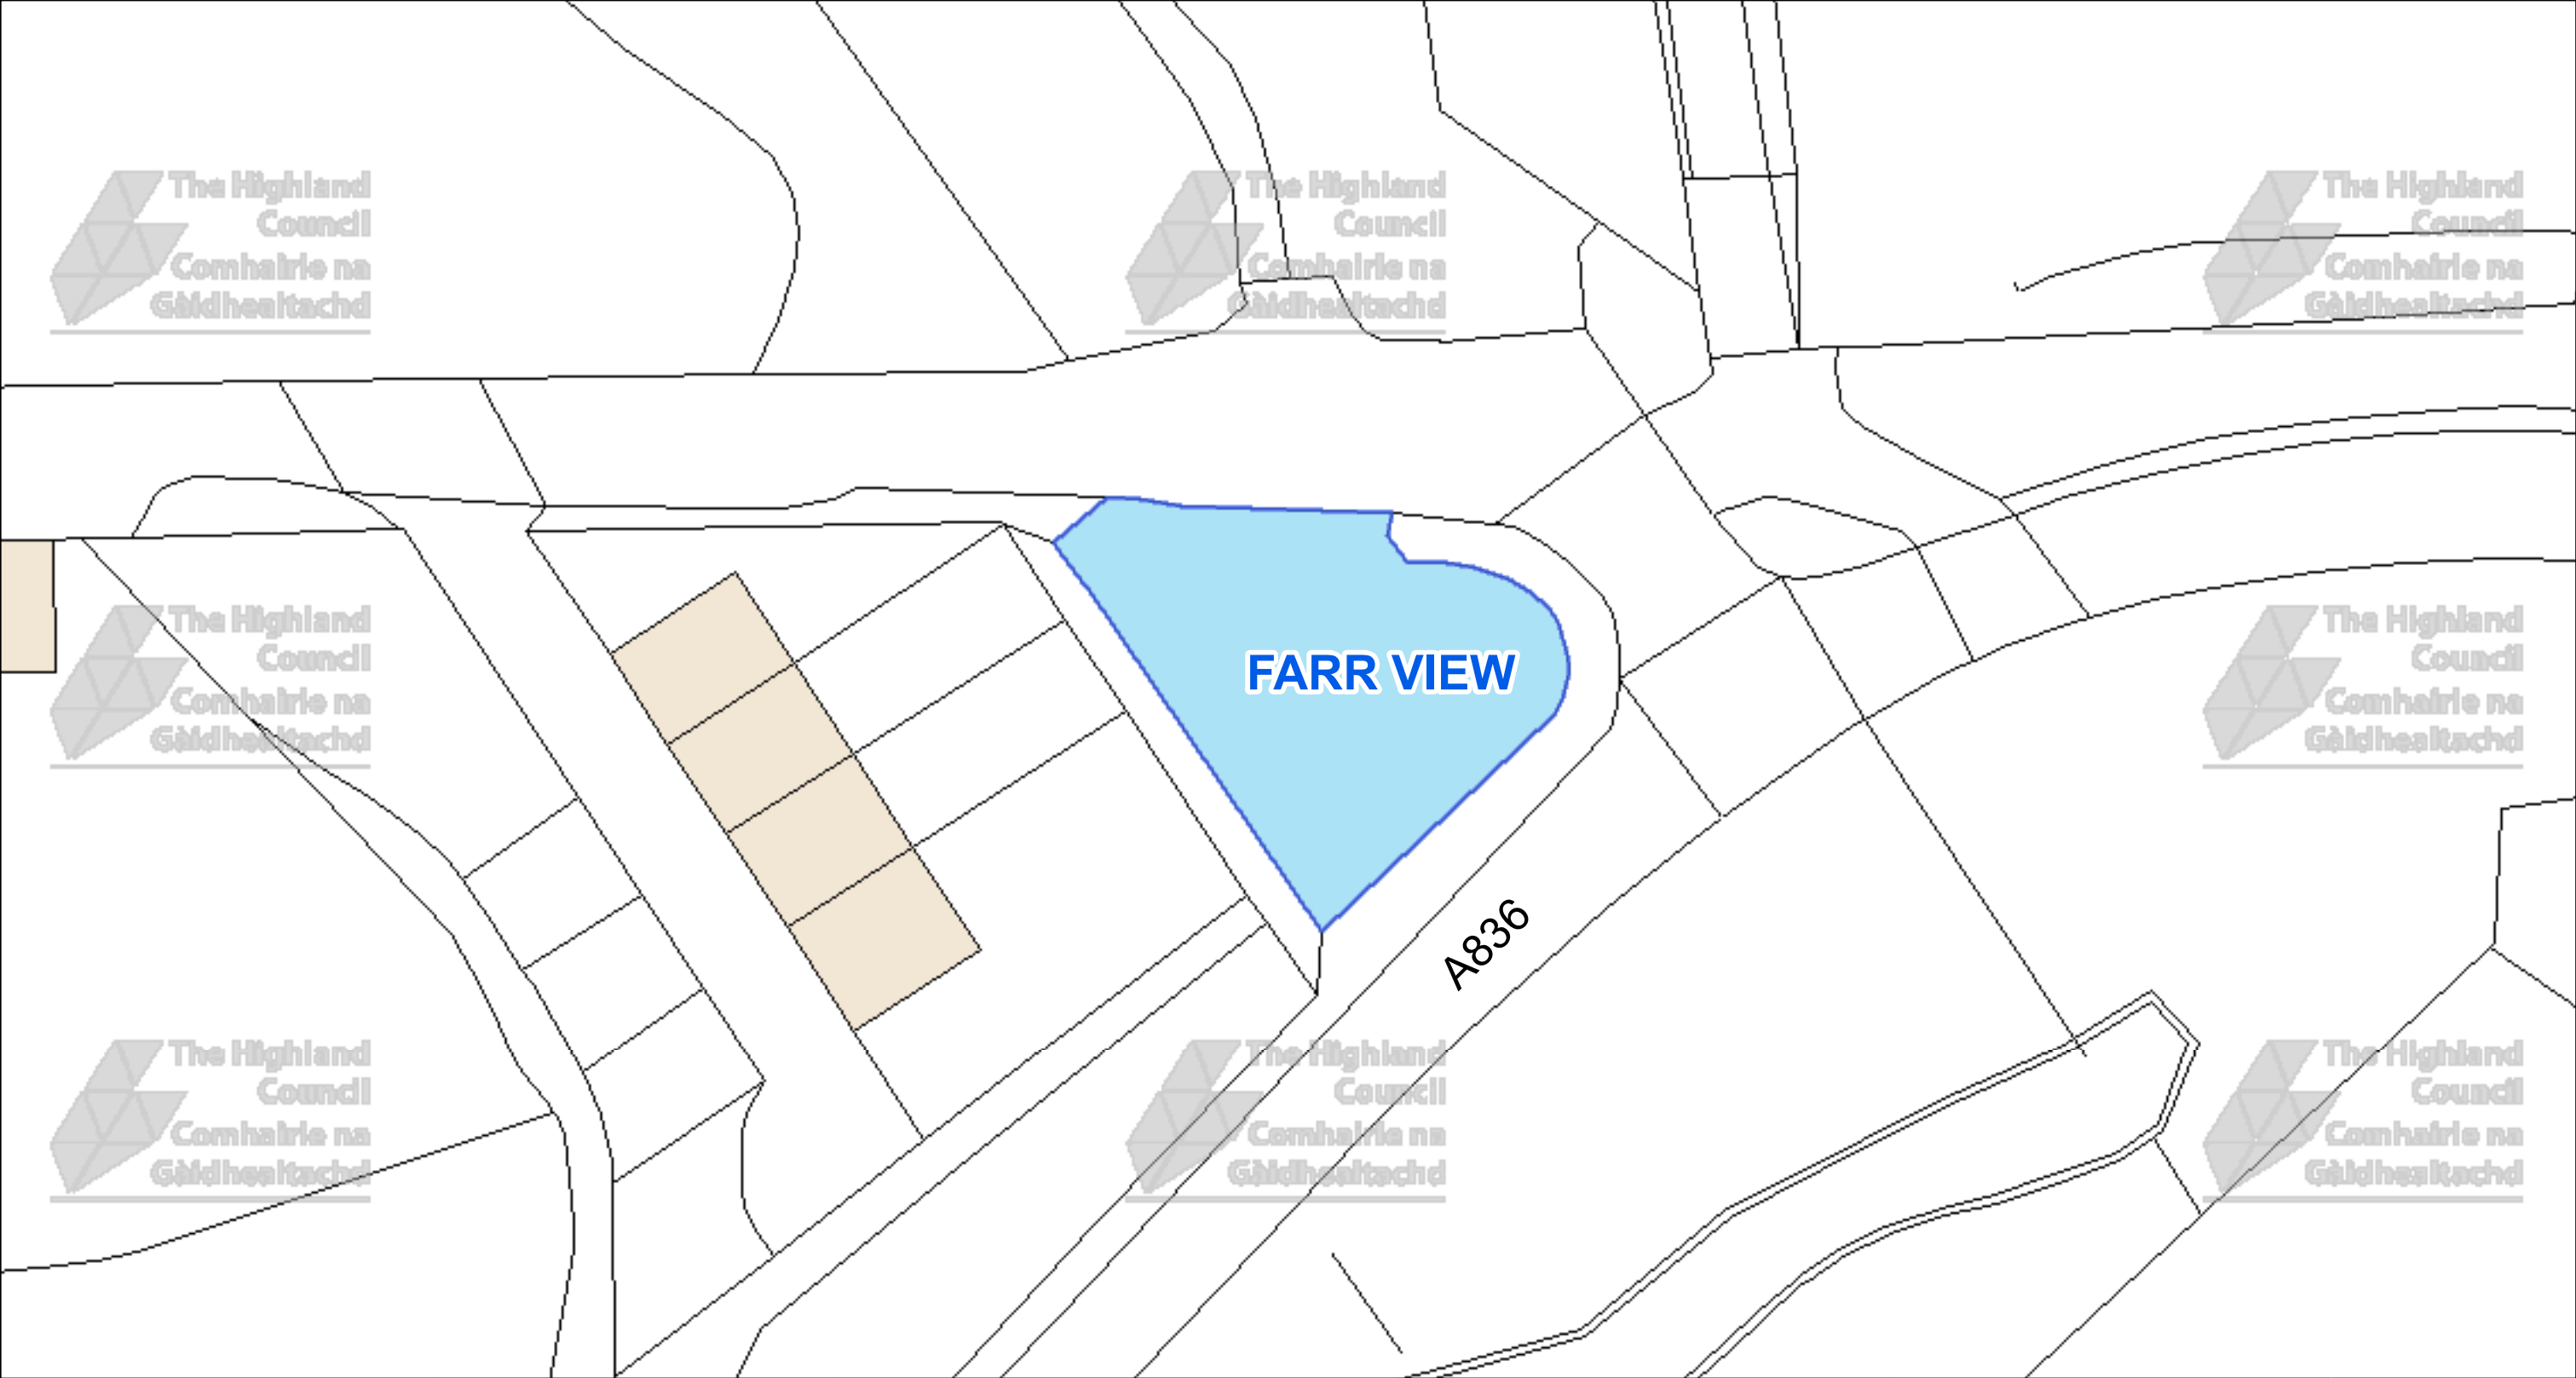




The Highland Council
Headquarters
Glenurquhart Rd
Inverness
IV35NX

© Crown copyright and database rights 2025 Ordnance Survey AC0000849432

The extent of the restrictions are 271,058 to 962,077 metres eastwards and 271,205 to 962,154 westwards using the British National Grid (EPSG 27700).

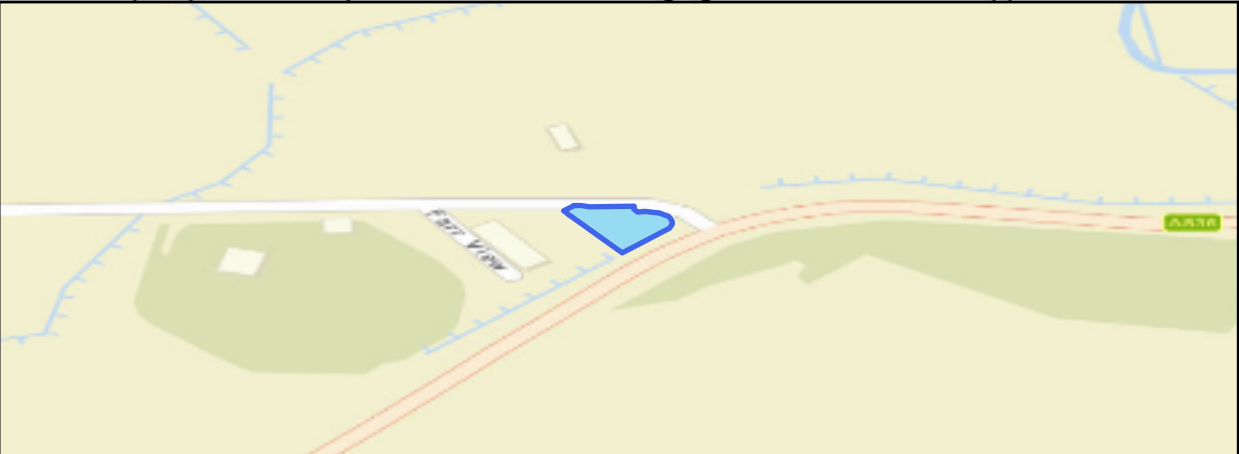


This is the Off-Street Plan (CP0214) referred In the foregoing


The Highland Council (Off-Street Parking Places) (Decriminalised Parking Enforcement and Consolidation) (Variation Five) Order 2026

Proper Officer

DATE 05/10/2026
SCALE Scale: 1:375
REFERENCE NUMBER CP0214



CAR PARK NAME: **Ceannabienne Car Park, Durness**

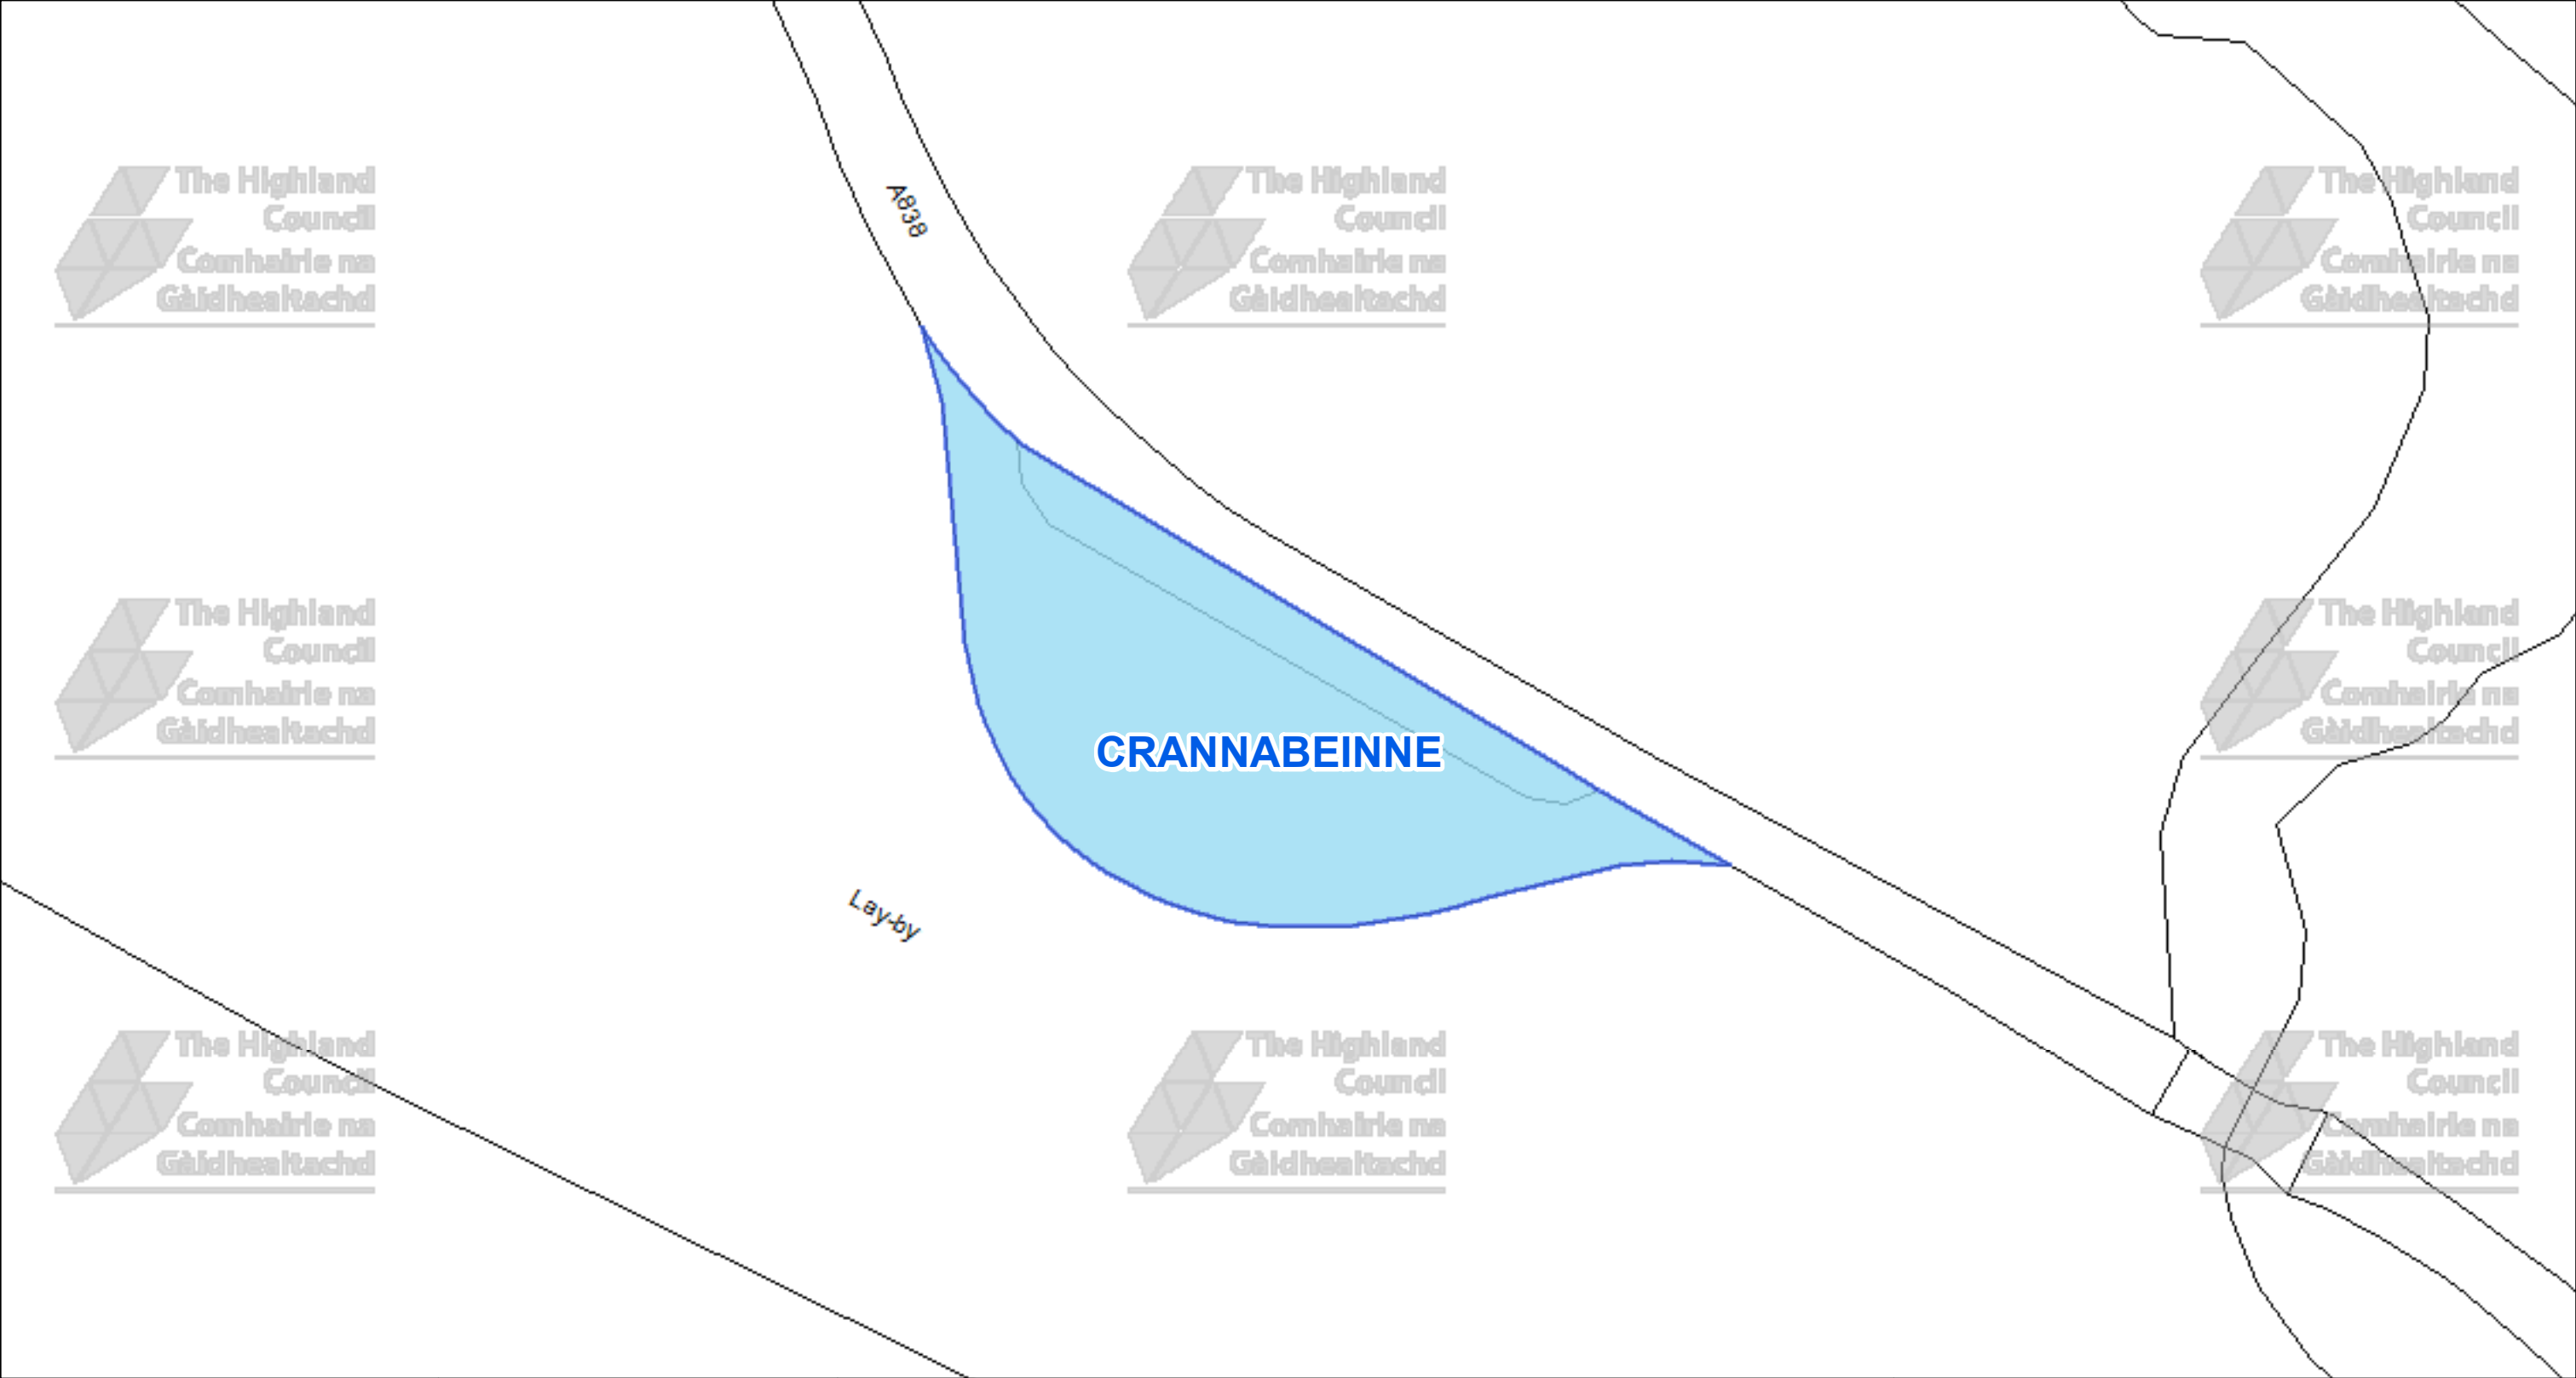

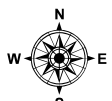 The Highland Council Headquarters Glenurquhart Rd Inverness IV35NX			This is the Off-Street Plan (CP0220) referred In the foregoing The Highland Council (Off-Street Parking Places) (Decriminalised Parking Enforcement and Consolidation) (Variation Five) Order 2026	DATE 05/10/2026 SCALE Scale: 1:425 REFERENCE NUMBER CP0220
© Crown copyright and database rights 2025 Ordnance Survey AC0000849432 The extent of the restrictions are 244,262 to 965,275 metres eastwards and 244,428 to 965,364 westwards using the British National Grid (EPSG 27700).			Proper Officer	

CAR PARK NAME:

Keoldale Ferry Car Park, Durness

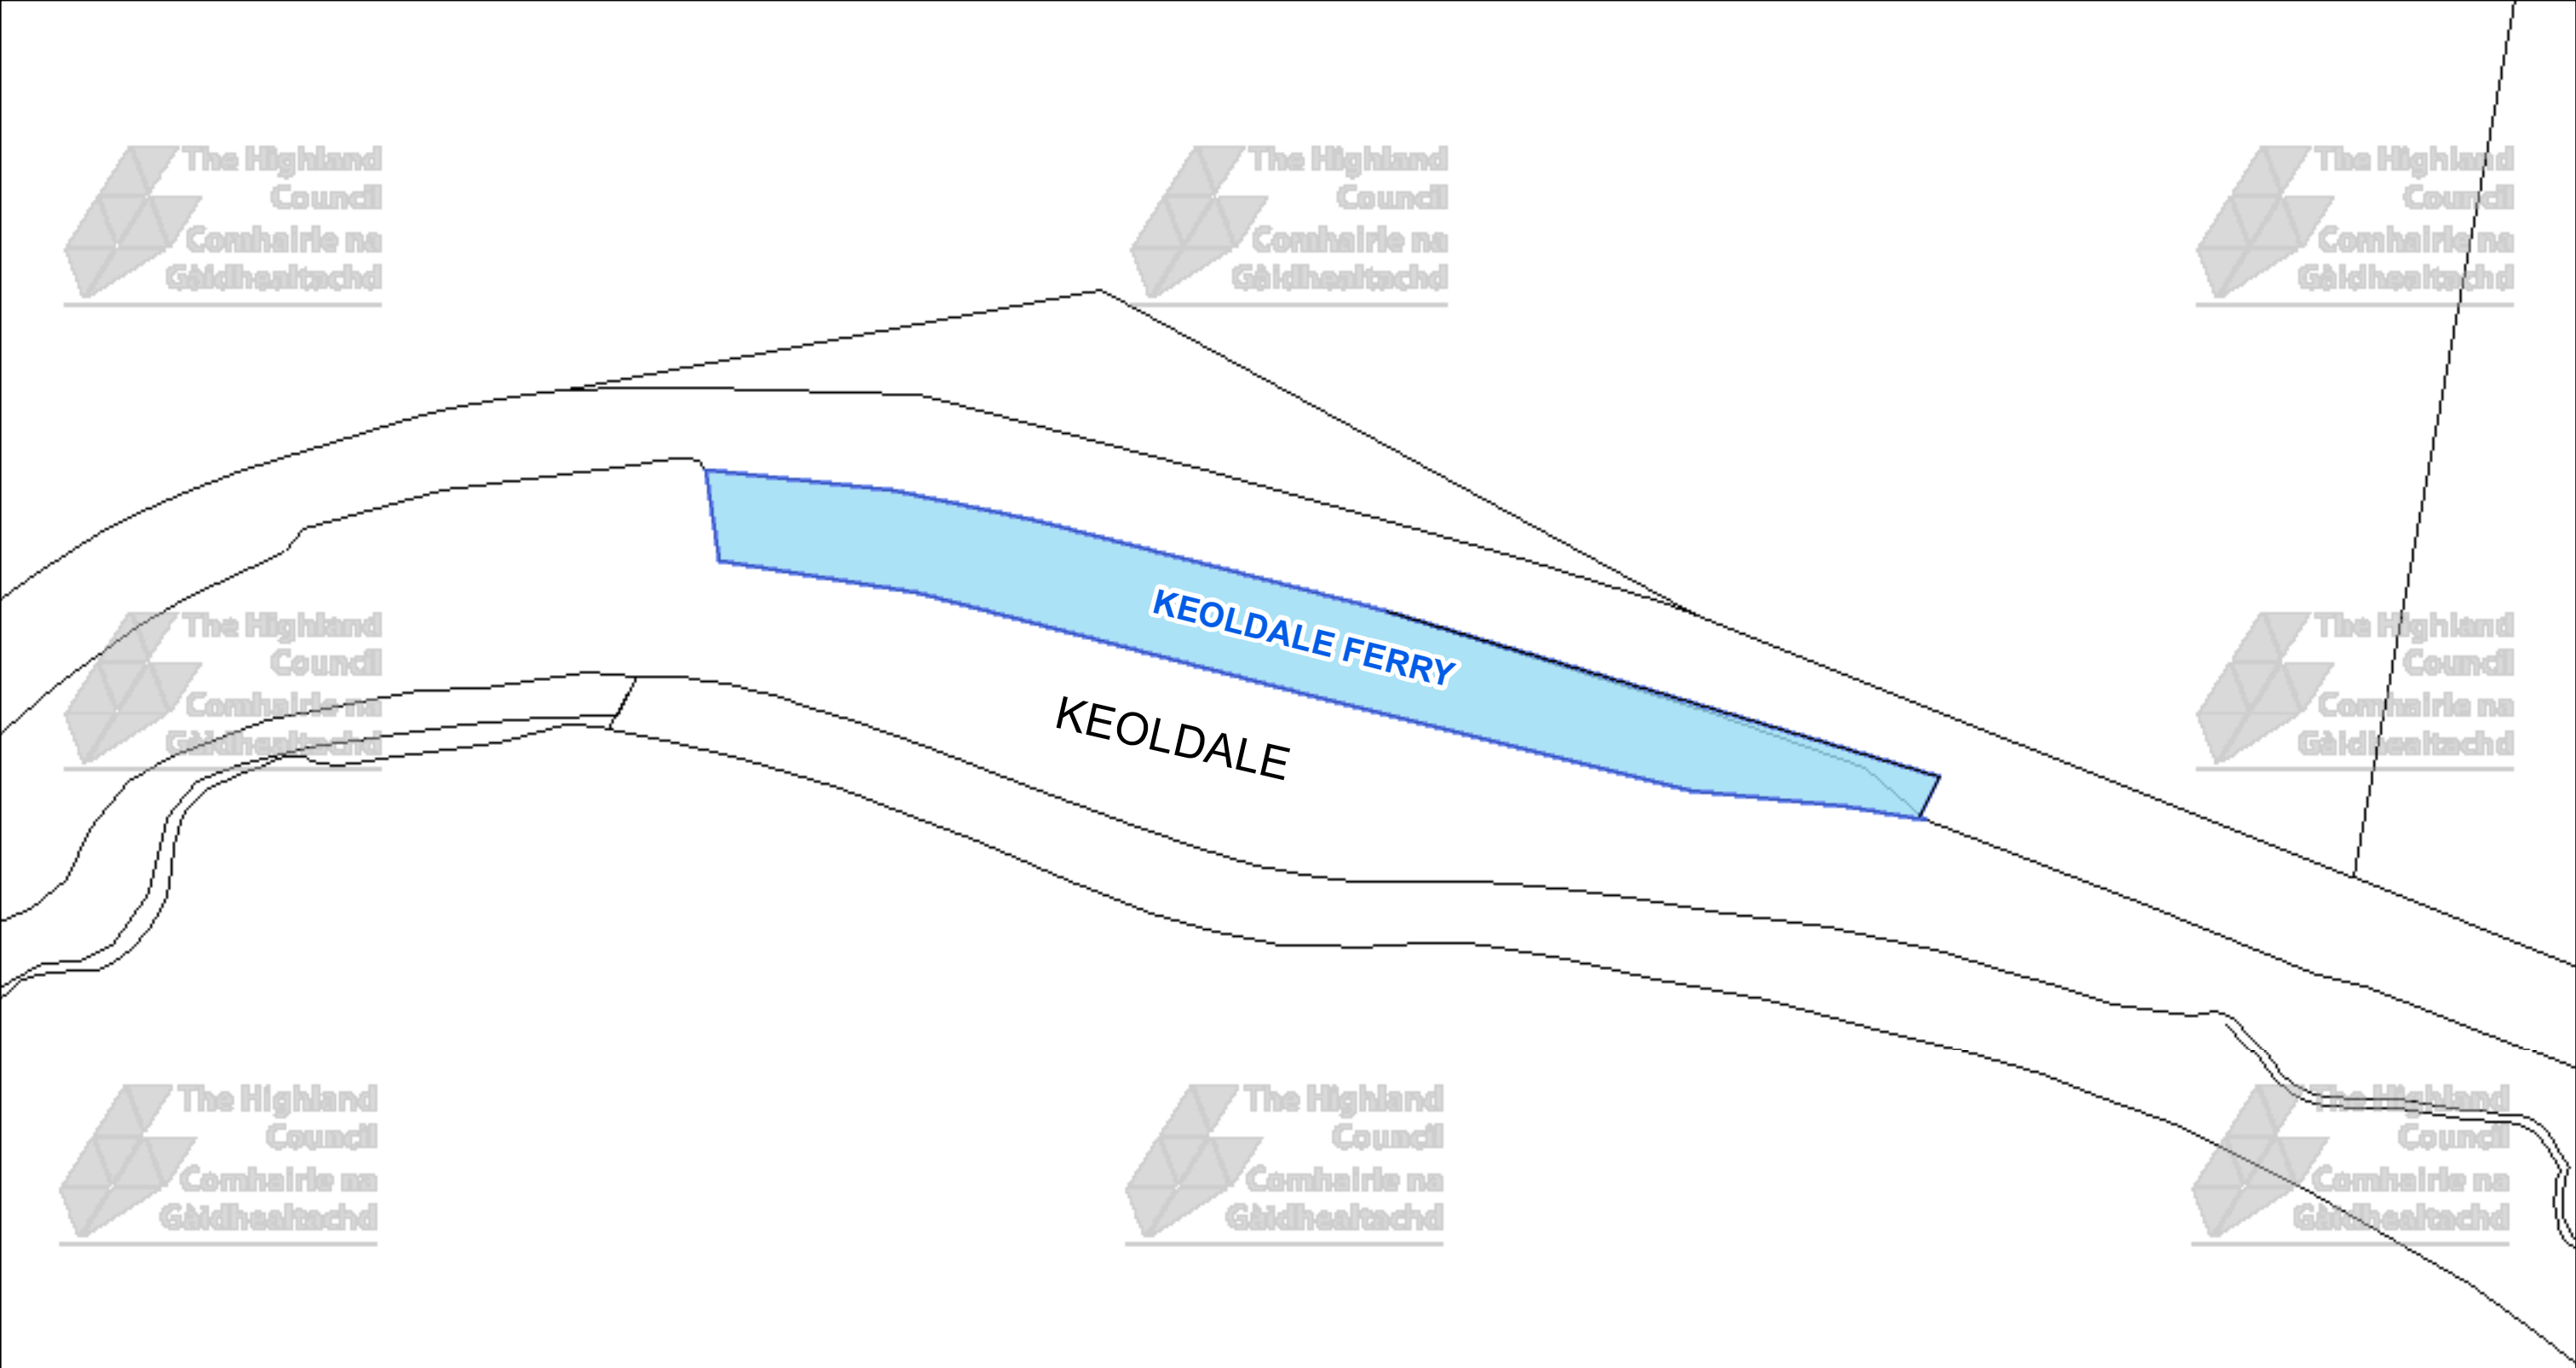




The Highland Council
Headquarters
Glenurquhart Rd
Inverness
IV35NX

© Crown copyright and database rights 2025 Ordnance Survey AC0000849432

The extent of the restrictions are 237,840 to 966,135 metres eastwards and 237,986 to 966,215 westwards using the British National Grid (EPSG 27700).

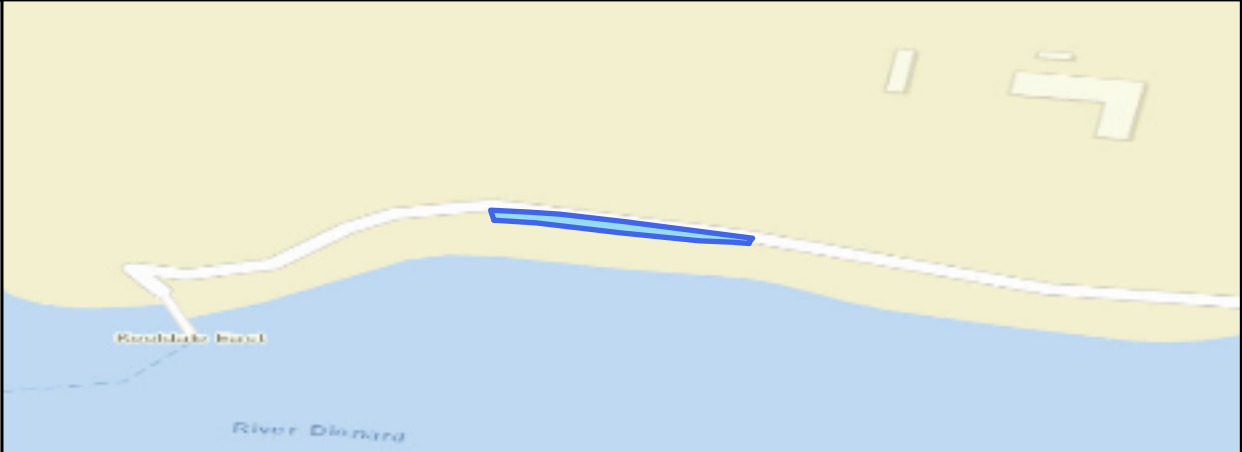


This is the Off-Street Plan (CP0221) referred In the foregoing


The Highland Council
(Off-Street Parking Places)
(Decriminalised Parking Enforcement and Consolidation)
(Variation Five) Order 2026

Proper Officer

DATE 05/10/2026
SCALE Scale: 1:375
REFERENCE NUMBER CP0221



CAR PARK NAME: **The Square Car Park, Durness**

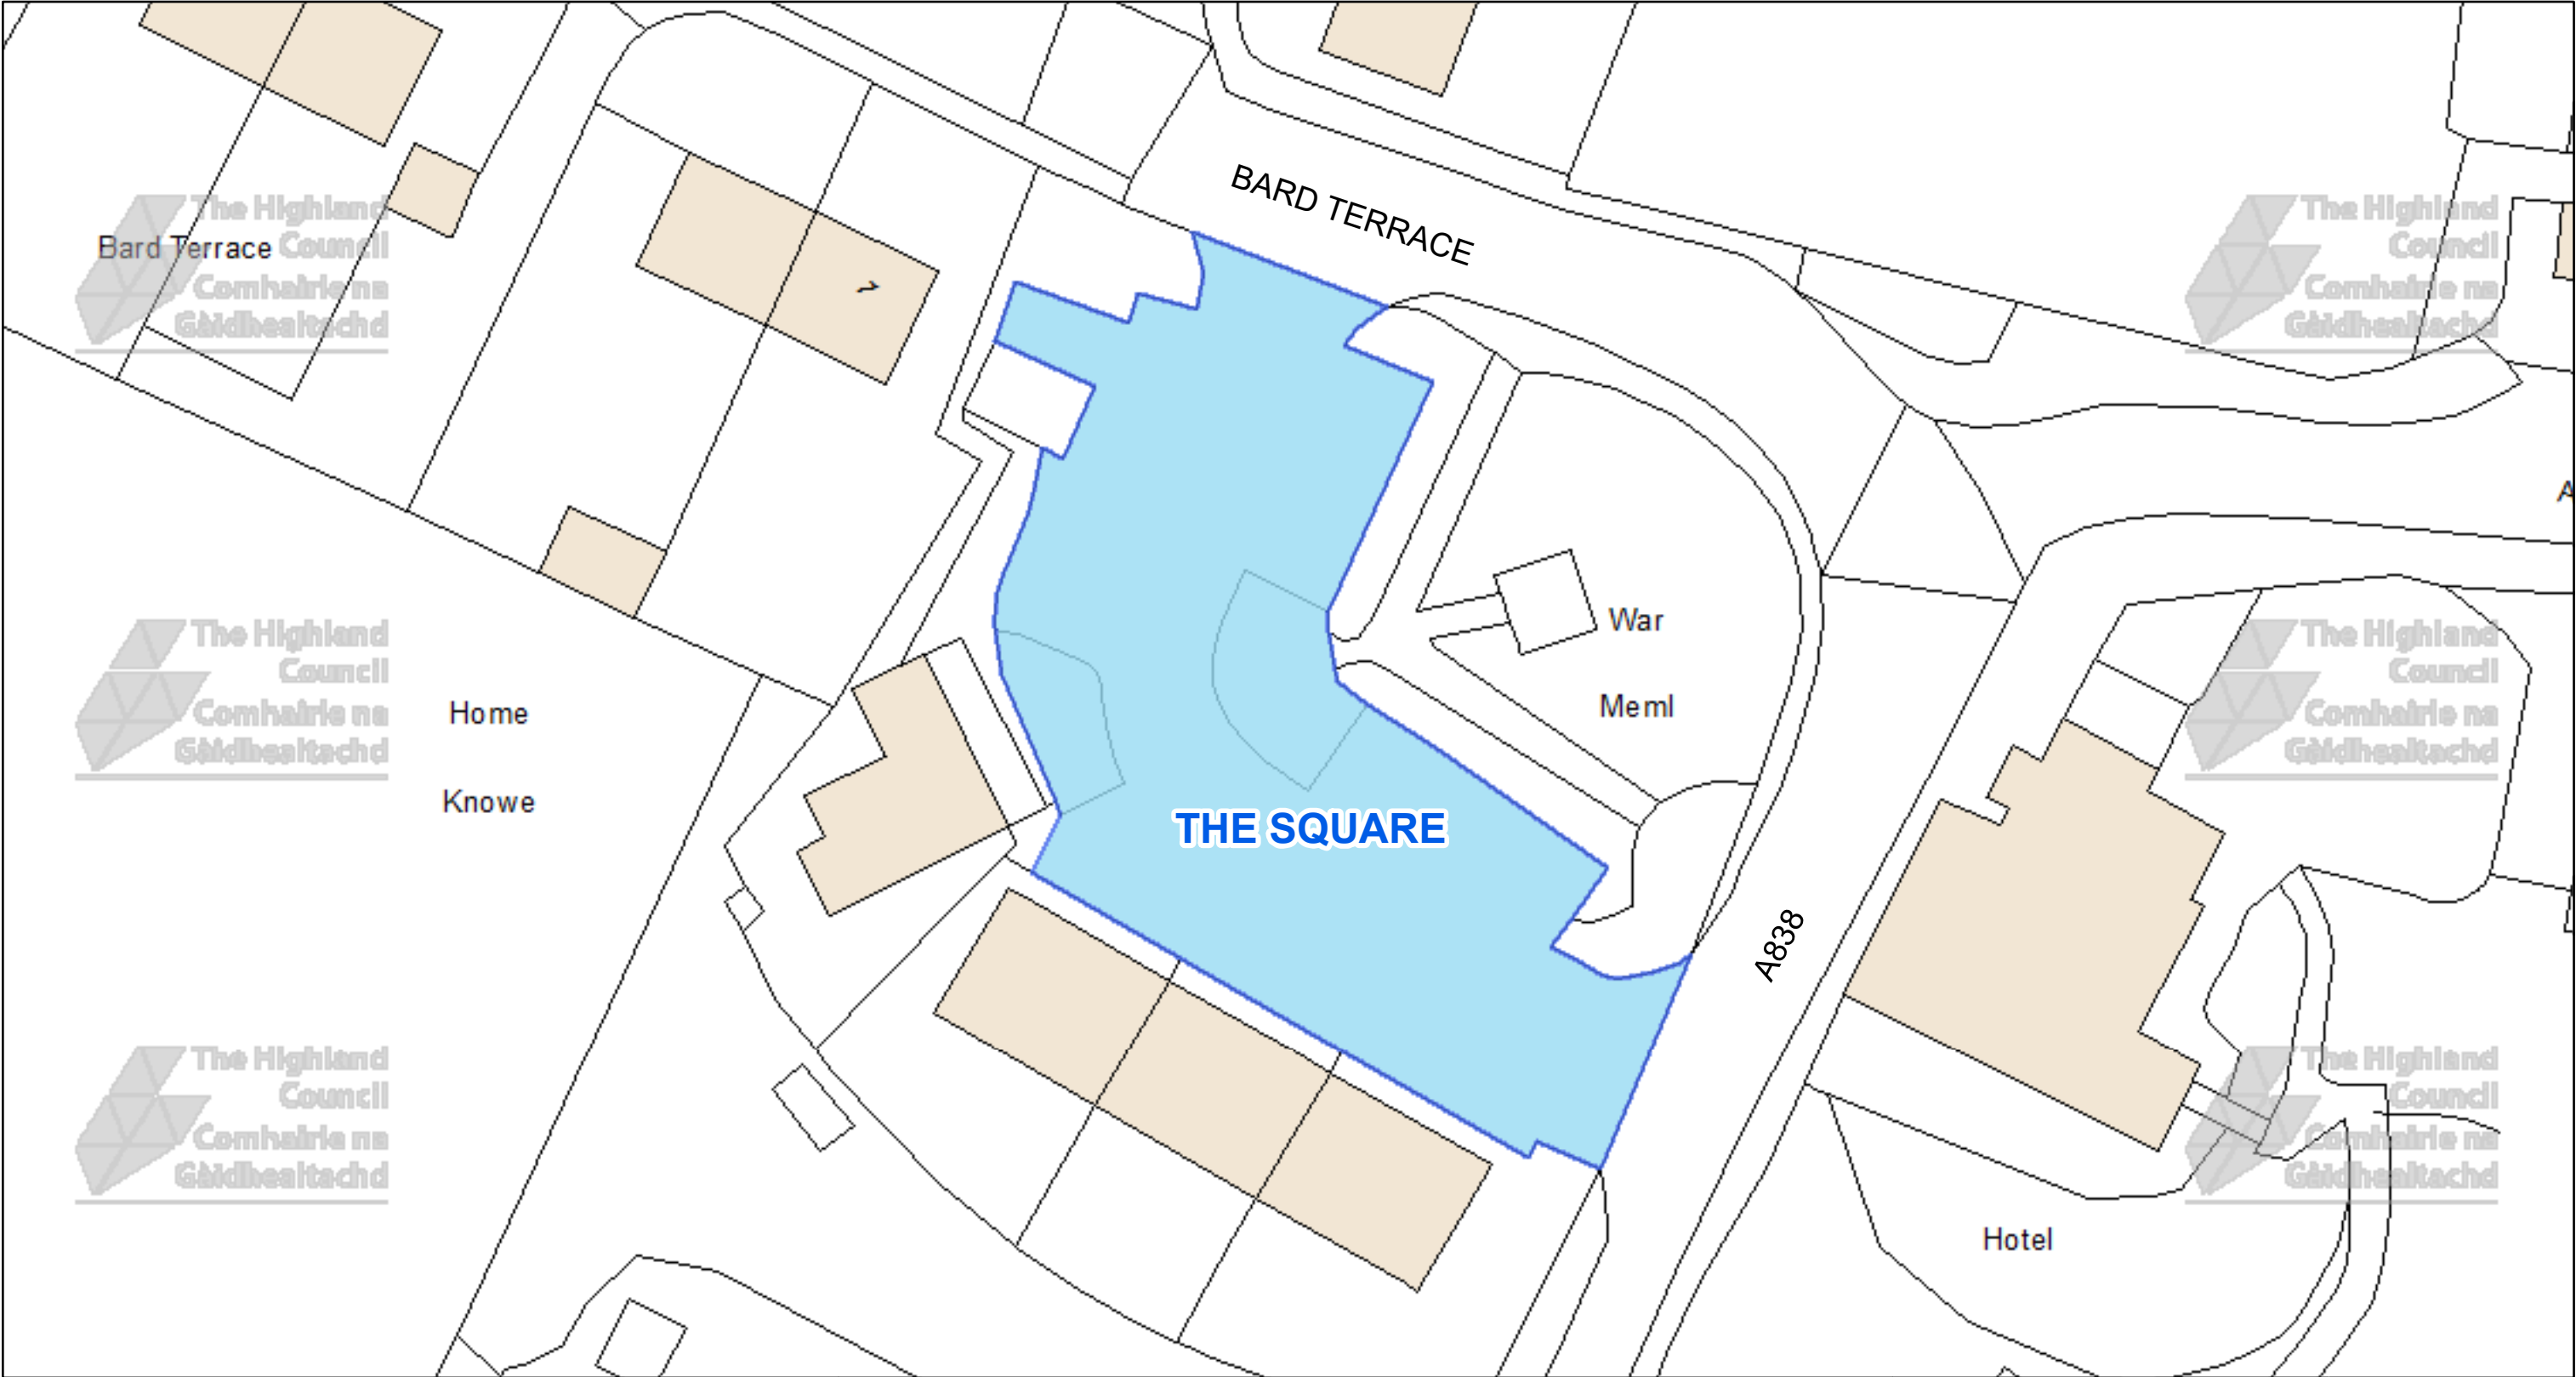

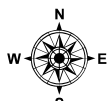 The Highland Council Headquarters Glenurquhart Rd Inverness IV35NX			This is the Off-Street Plan (CP0222) referred In the foregoing The Highland Council (Off-Street Parking Places) (Decriminalised Parking Enforcement and Consolidation) (Variation Five) Order 2026	DATE 05/10/2026 SCALE Scale: 1:350 REFERENCE NUMBER CP0222
© Crown copyright and database rights 2025 Ordnance Survey AC0000849432 The extent of the restrictions are 240,239 to 967,725 metres eastwards and 240,376 to 967,797 westwards using the British National Grid (EPSG 27700).			Proper Officer	

CAR PARK NAME:

Community Centre Car Park, Lairg

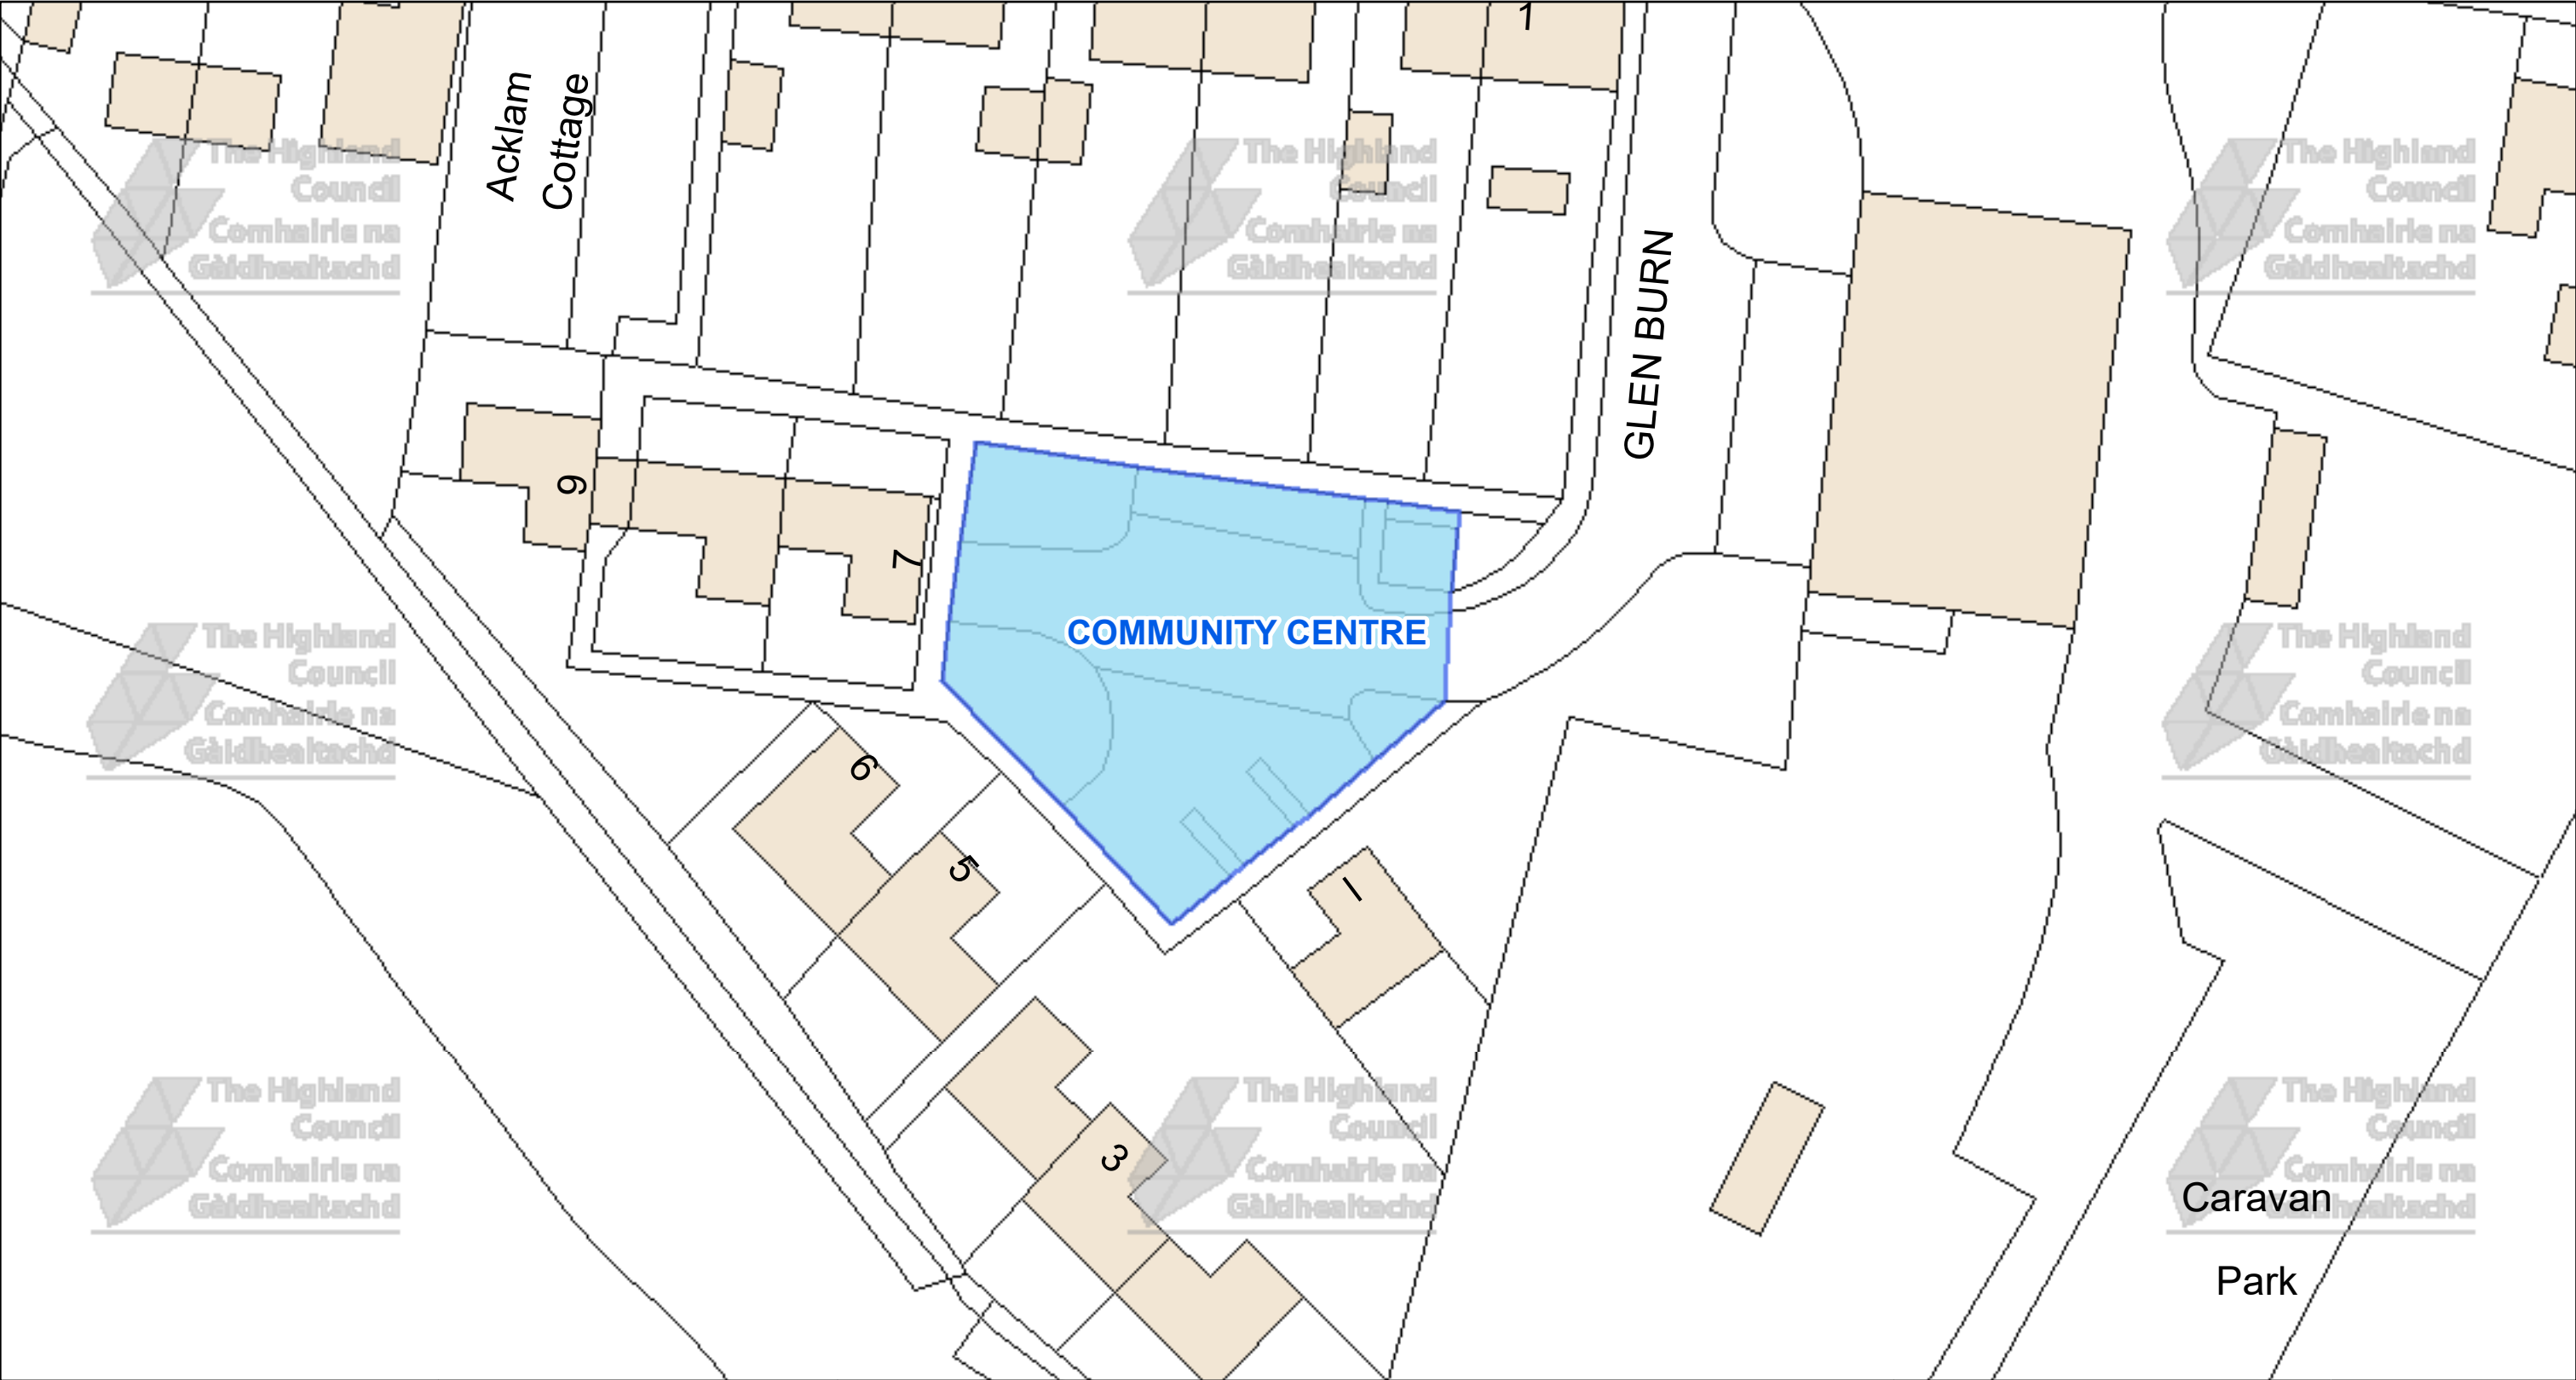



The Highland Council
Headquarters
Glenurquhart Rd
Inverness
IV35NX

© Crown copyright and database
rights 2025 Ordnance Survey AC0000849432

The extent of the restrictions are 258,475 to 906,201
metres eastwards and 258,643 to 906,289
westwards using the British National Grid (EPSG 27700).



This is the Off-Street Plan
(CP0228) referred
In the foregoing

The Highland Council
(Off-Street Parking Places)
(Decriminalised Parking
Enforcement and Consolidation)
(Variation Five) Order 2026

Proper Officer

DATE
05/10/2026


SCALE
Scale: 1:425

REFERENCE NUMBER
CP0228



CAR PARK NAME:

Main Street Car Park, Lairg

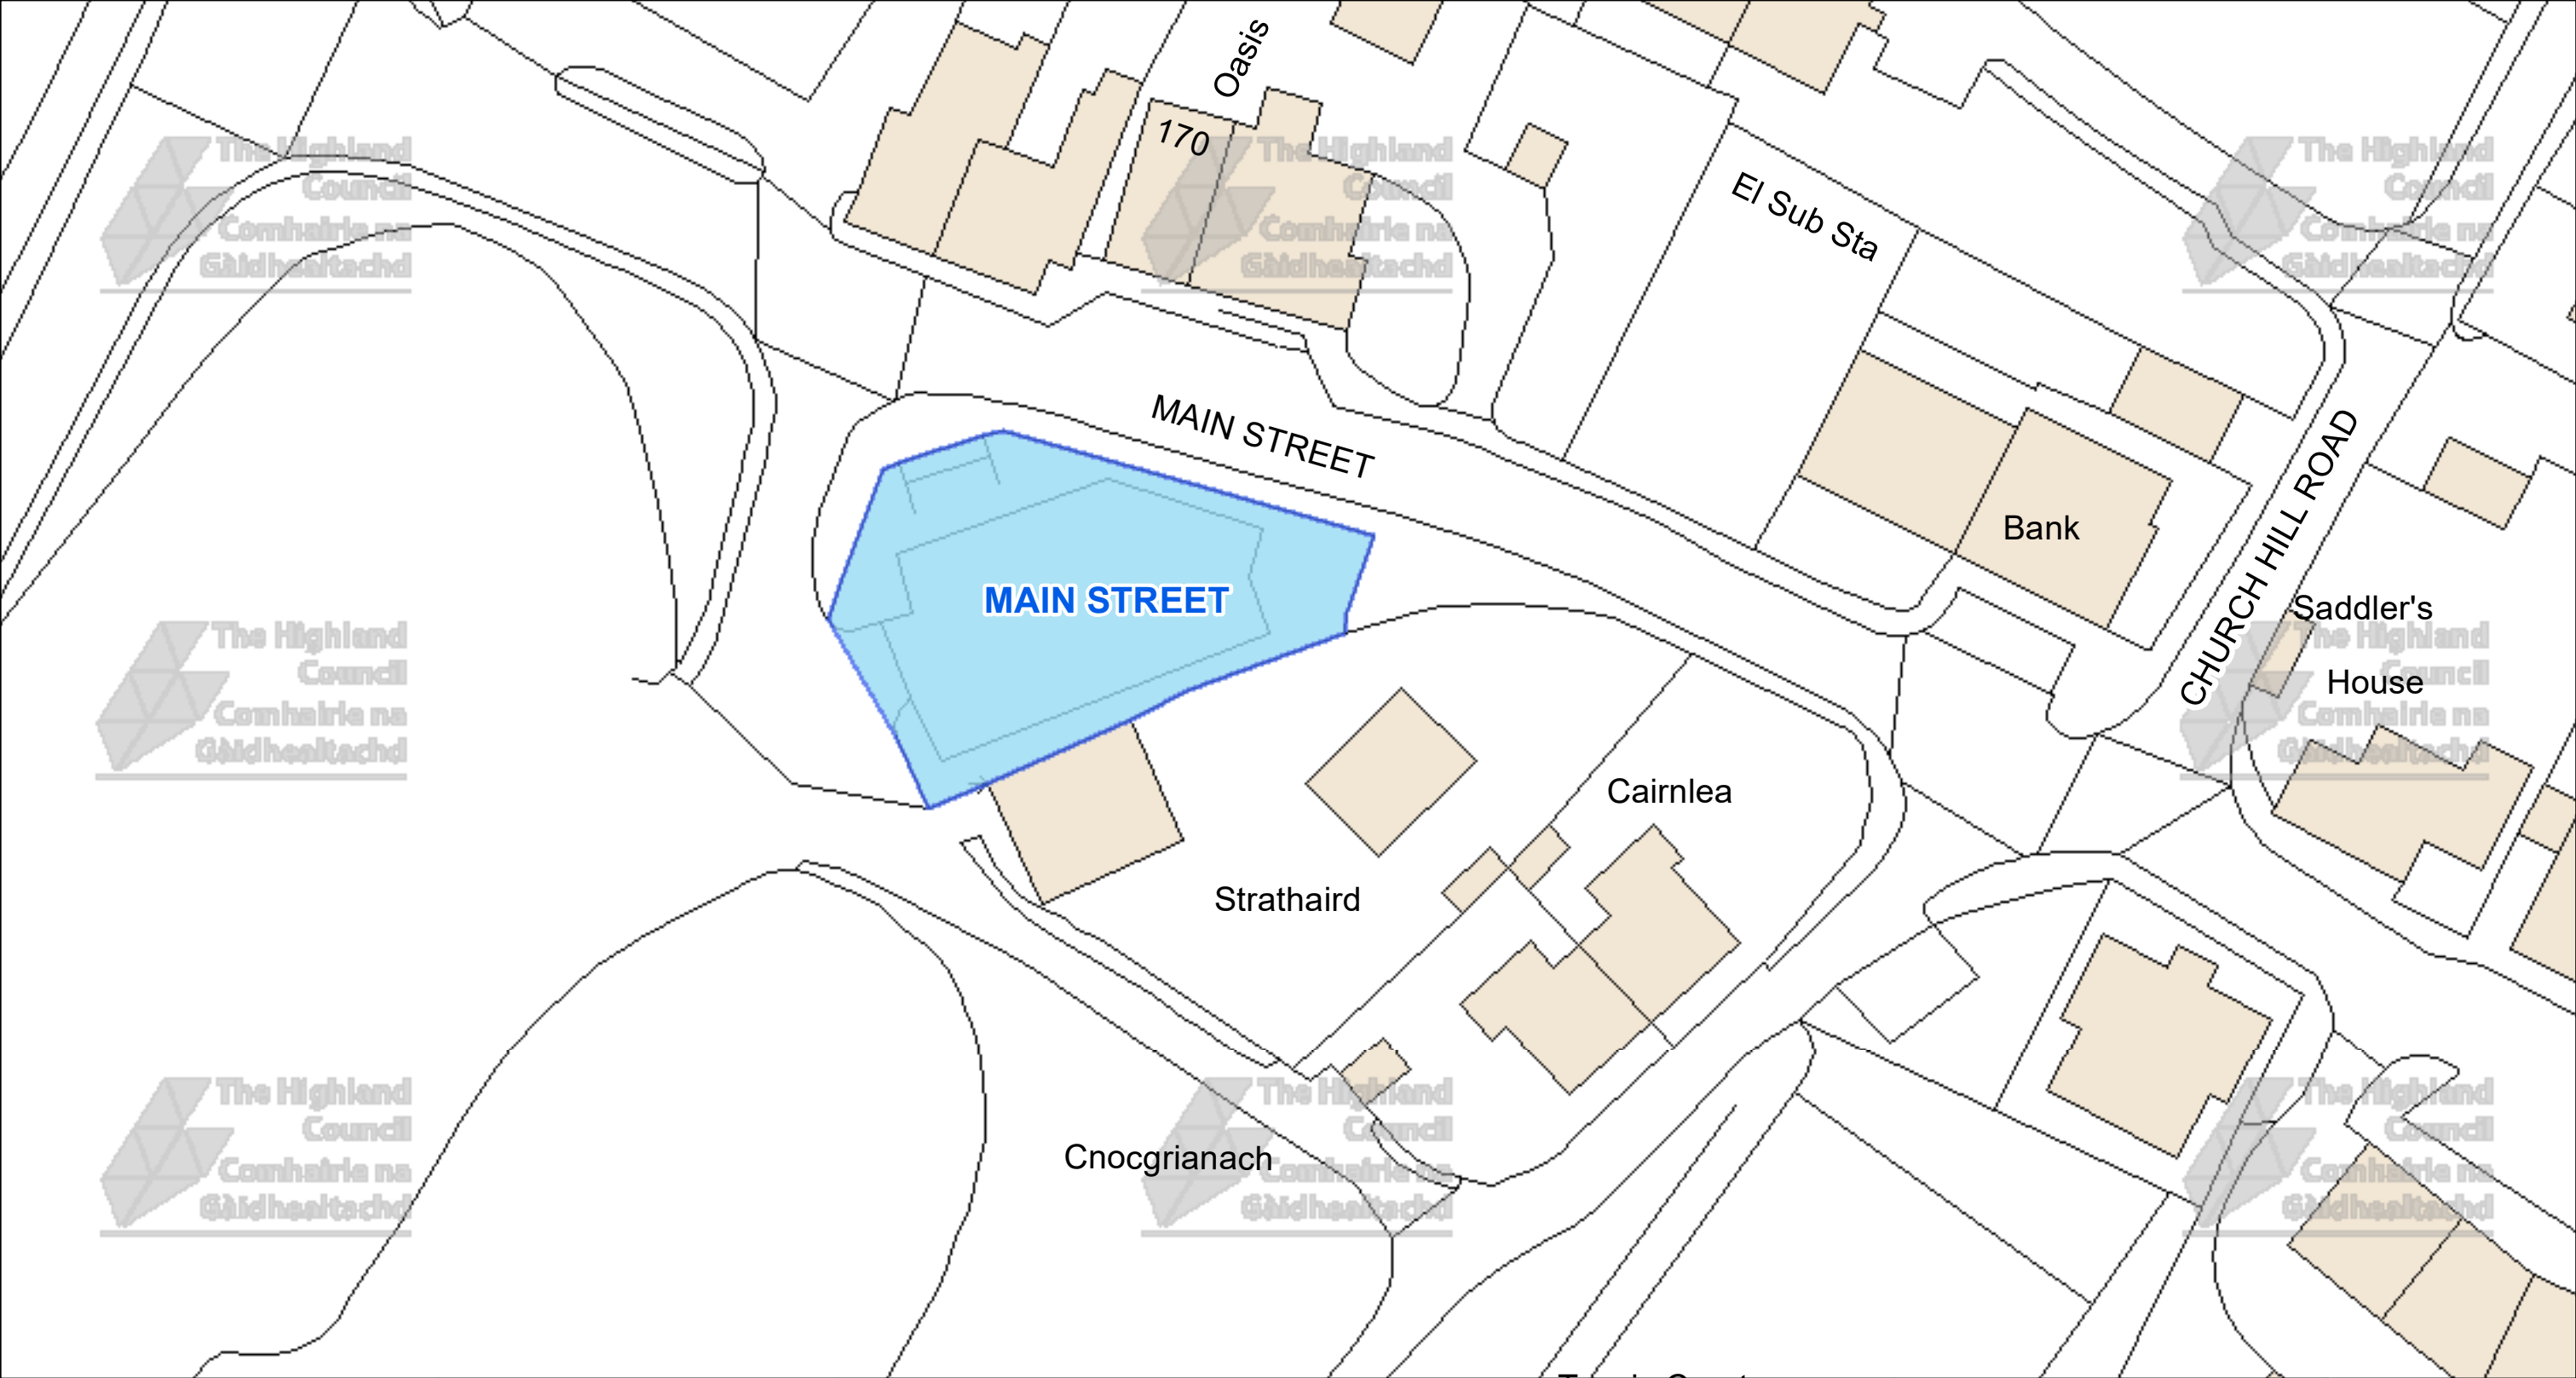



The Highland Council
Comhairle na Gàidhealtachd

The Highland Council
Headquarters
Glenurquhart Rd
Inverness
IV35NX

© Crown copyright and database
rights 2025 Ordnance Survey AC0000849432

The extent of the restrictions are 258,215 to 906,323
metres eastwards and 258,411 to 906,426
westwards using the British National Grid (EPSG 27700).



This is the Off-Street Plan
(CP0229) referred
In the foregoing

The Highland Council
(Off-Street Parking Places)
(Decriminalised Parking
Enforcement and Consolidation)
(Variation Five) Order 2026

Proper Officer

DATE
05/10/2026


SCALE
Scale: 1:500

REFERENCE NUMBER
CP0229



CAR PARK NAME:

Sutherland Transport Car Park, Lairg

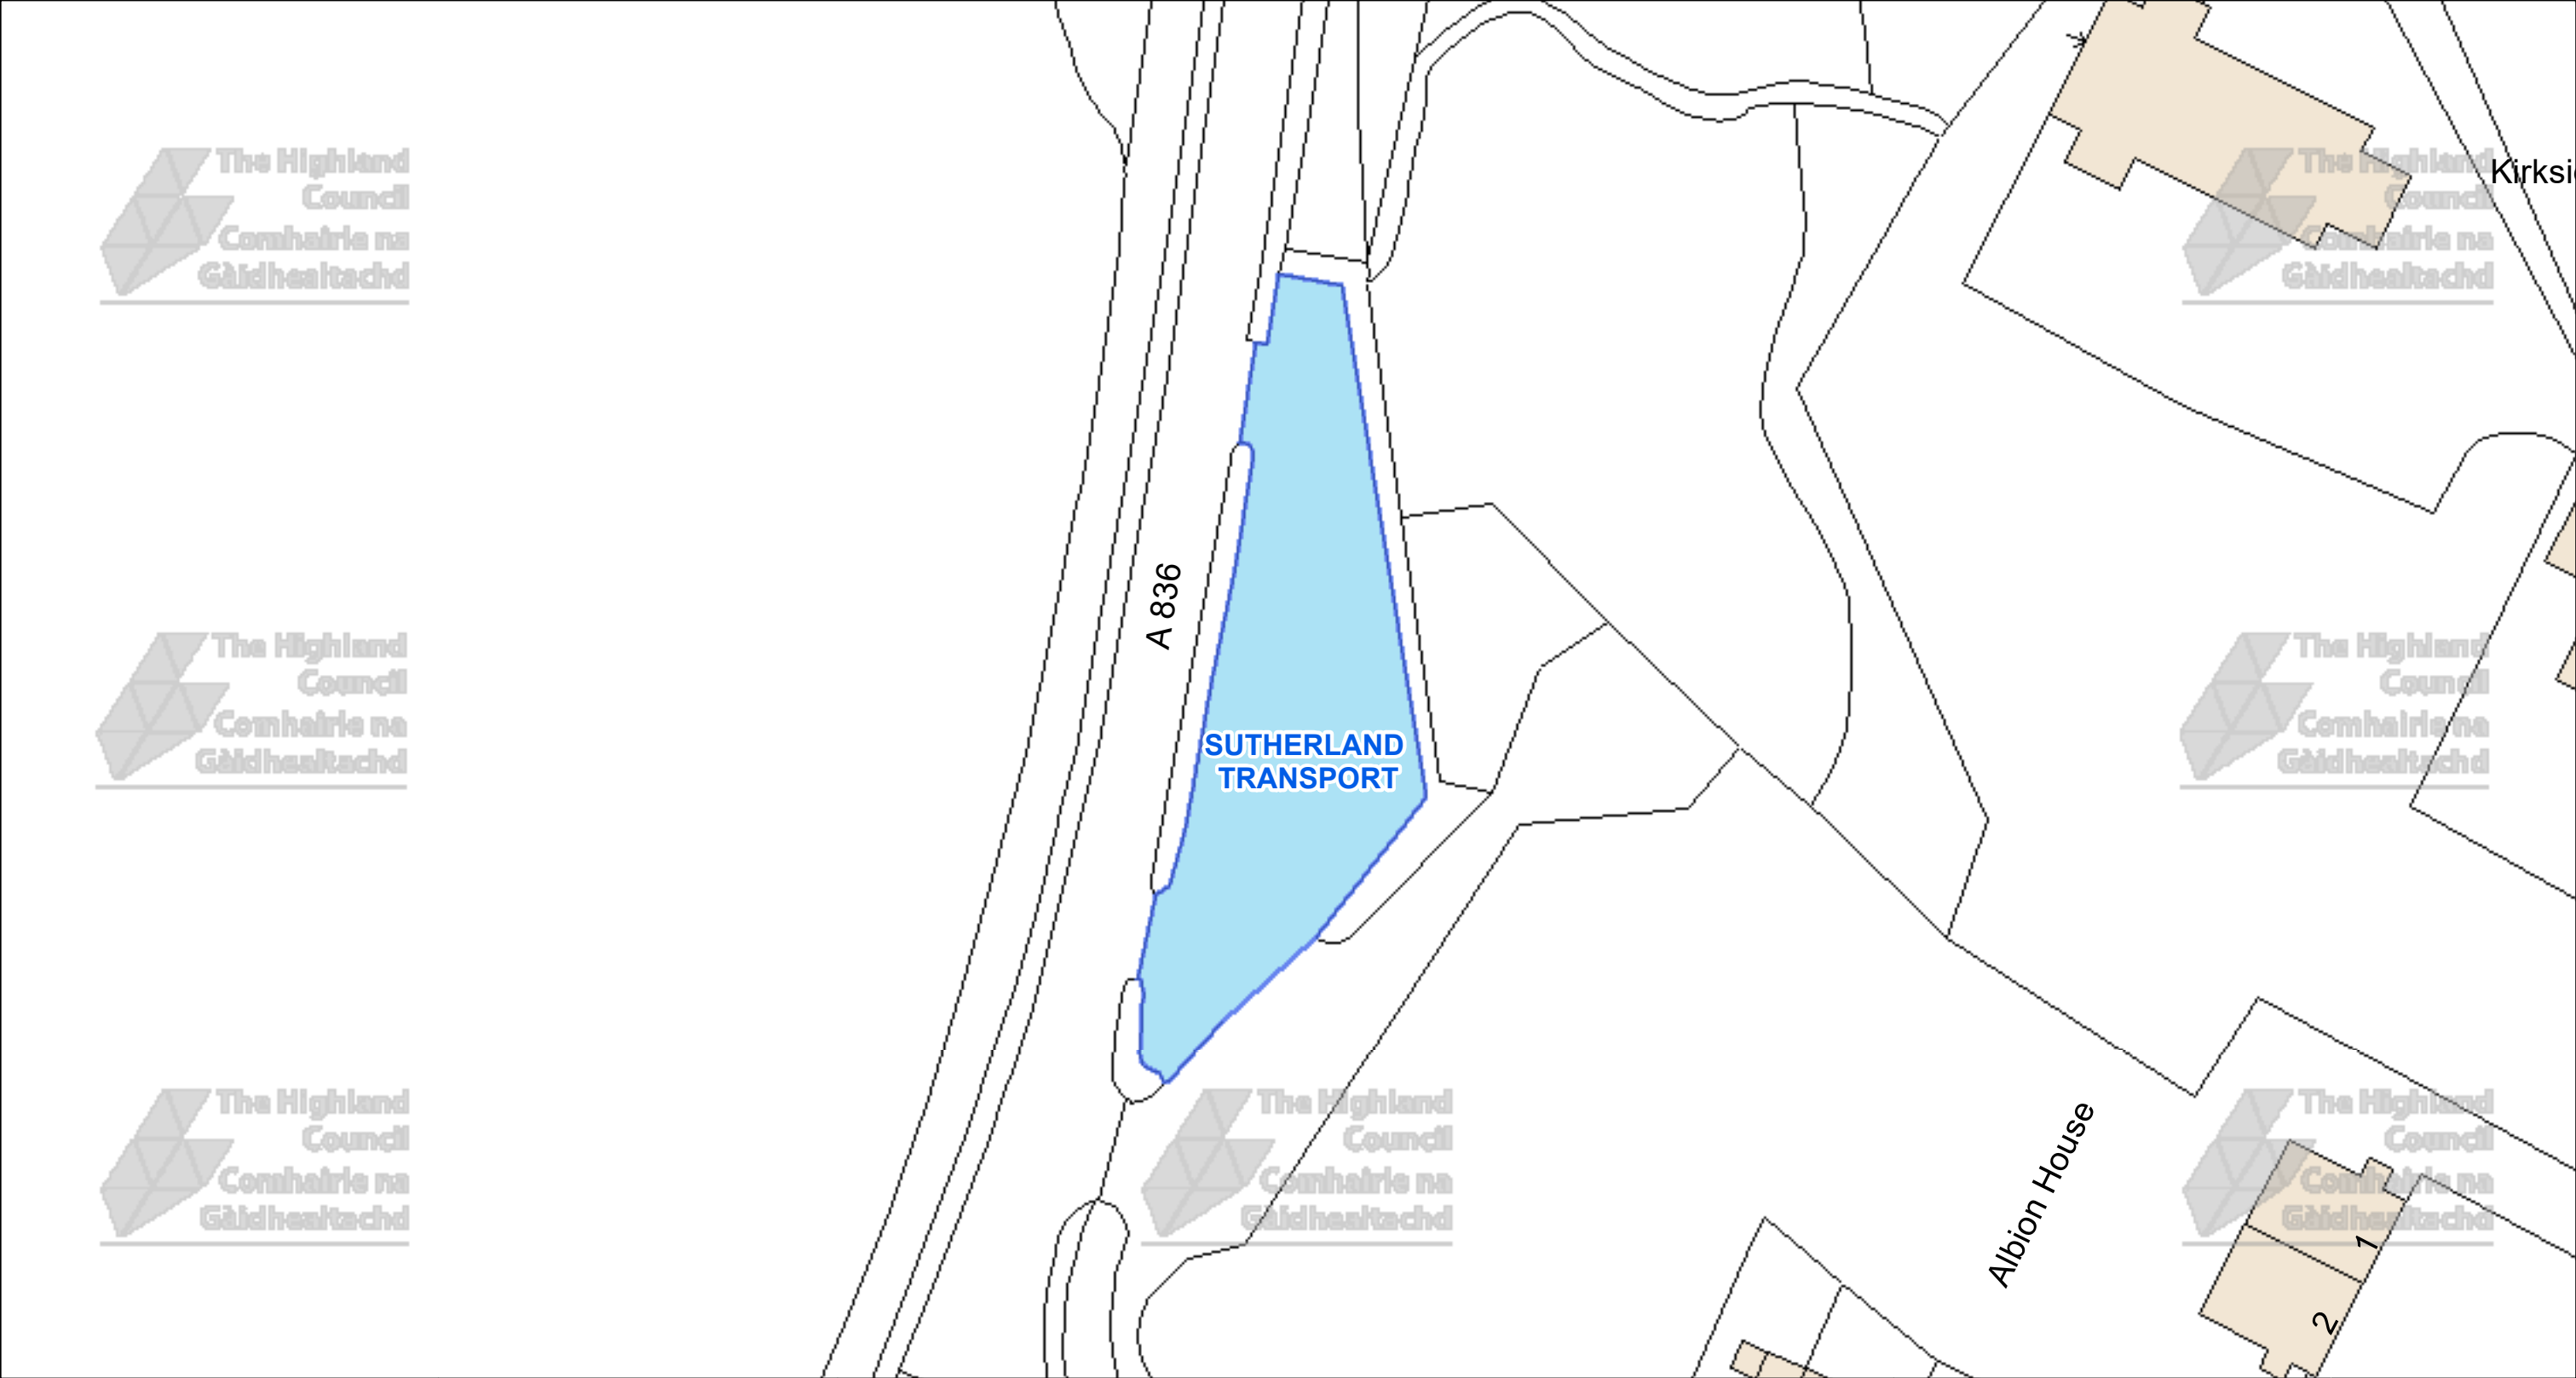




The Highland Council
Headquarters
Glenurquhart Rd
Inverness
IV35NX

© Crown copyright and database rights 2025 Ordnance Survey AC0000849432

The extent of the restrictions are 258,162 to 906,438 metres eastwards and 258,357 to 906,541 westwards using the British National Grid (EPSG 27700).

 

This is the Off-Street Plan (CP0230) referred In the foregoing


The Highland Council (Off-Street Parking Places) (Decriminalised Parking Enforcement and Consolidation) (Variation Five) Order 2026

Proper Officer

DATE 05/10/2026
SCALE Scale: 1:500
REFERENCE NUMBER CP0230


CAR PARK NAME:


Ardvreck Castle Car Park, Assynt

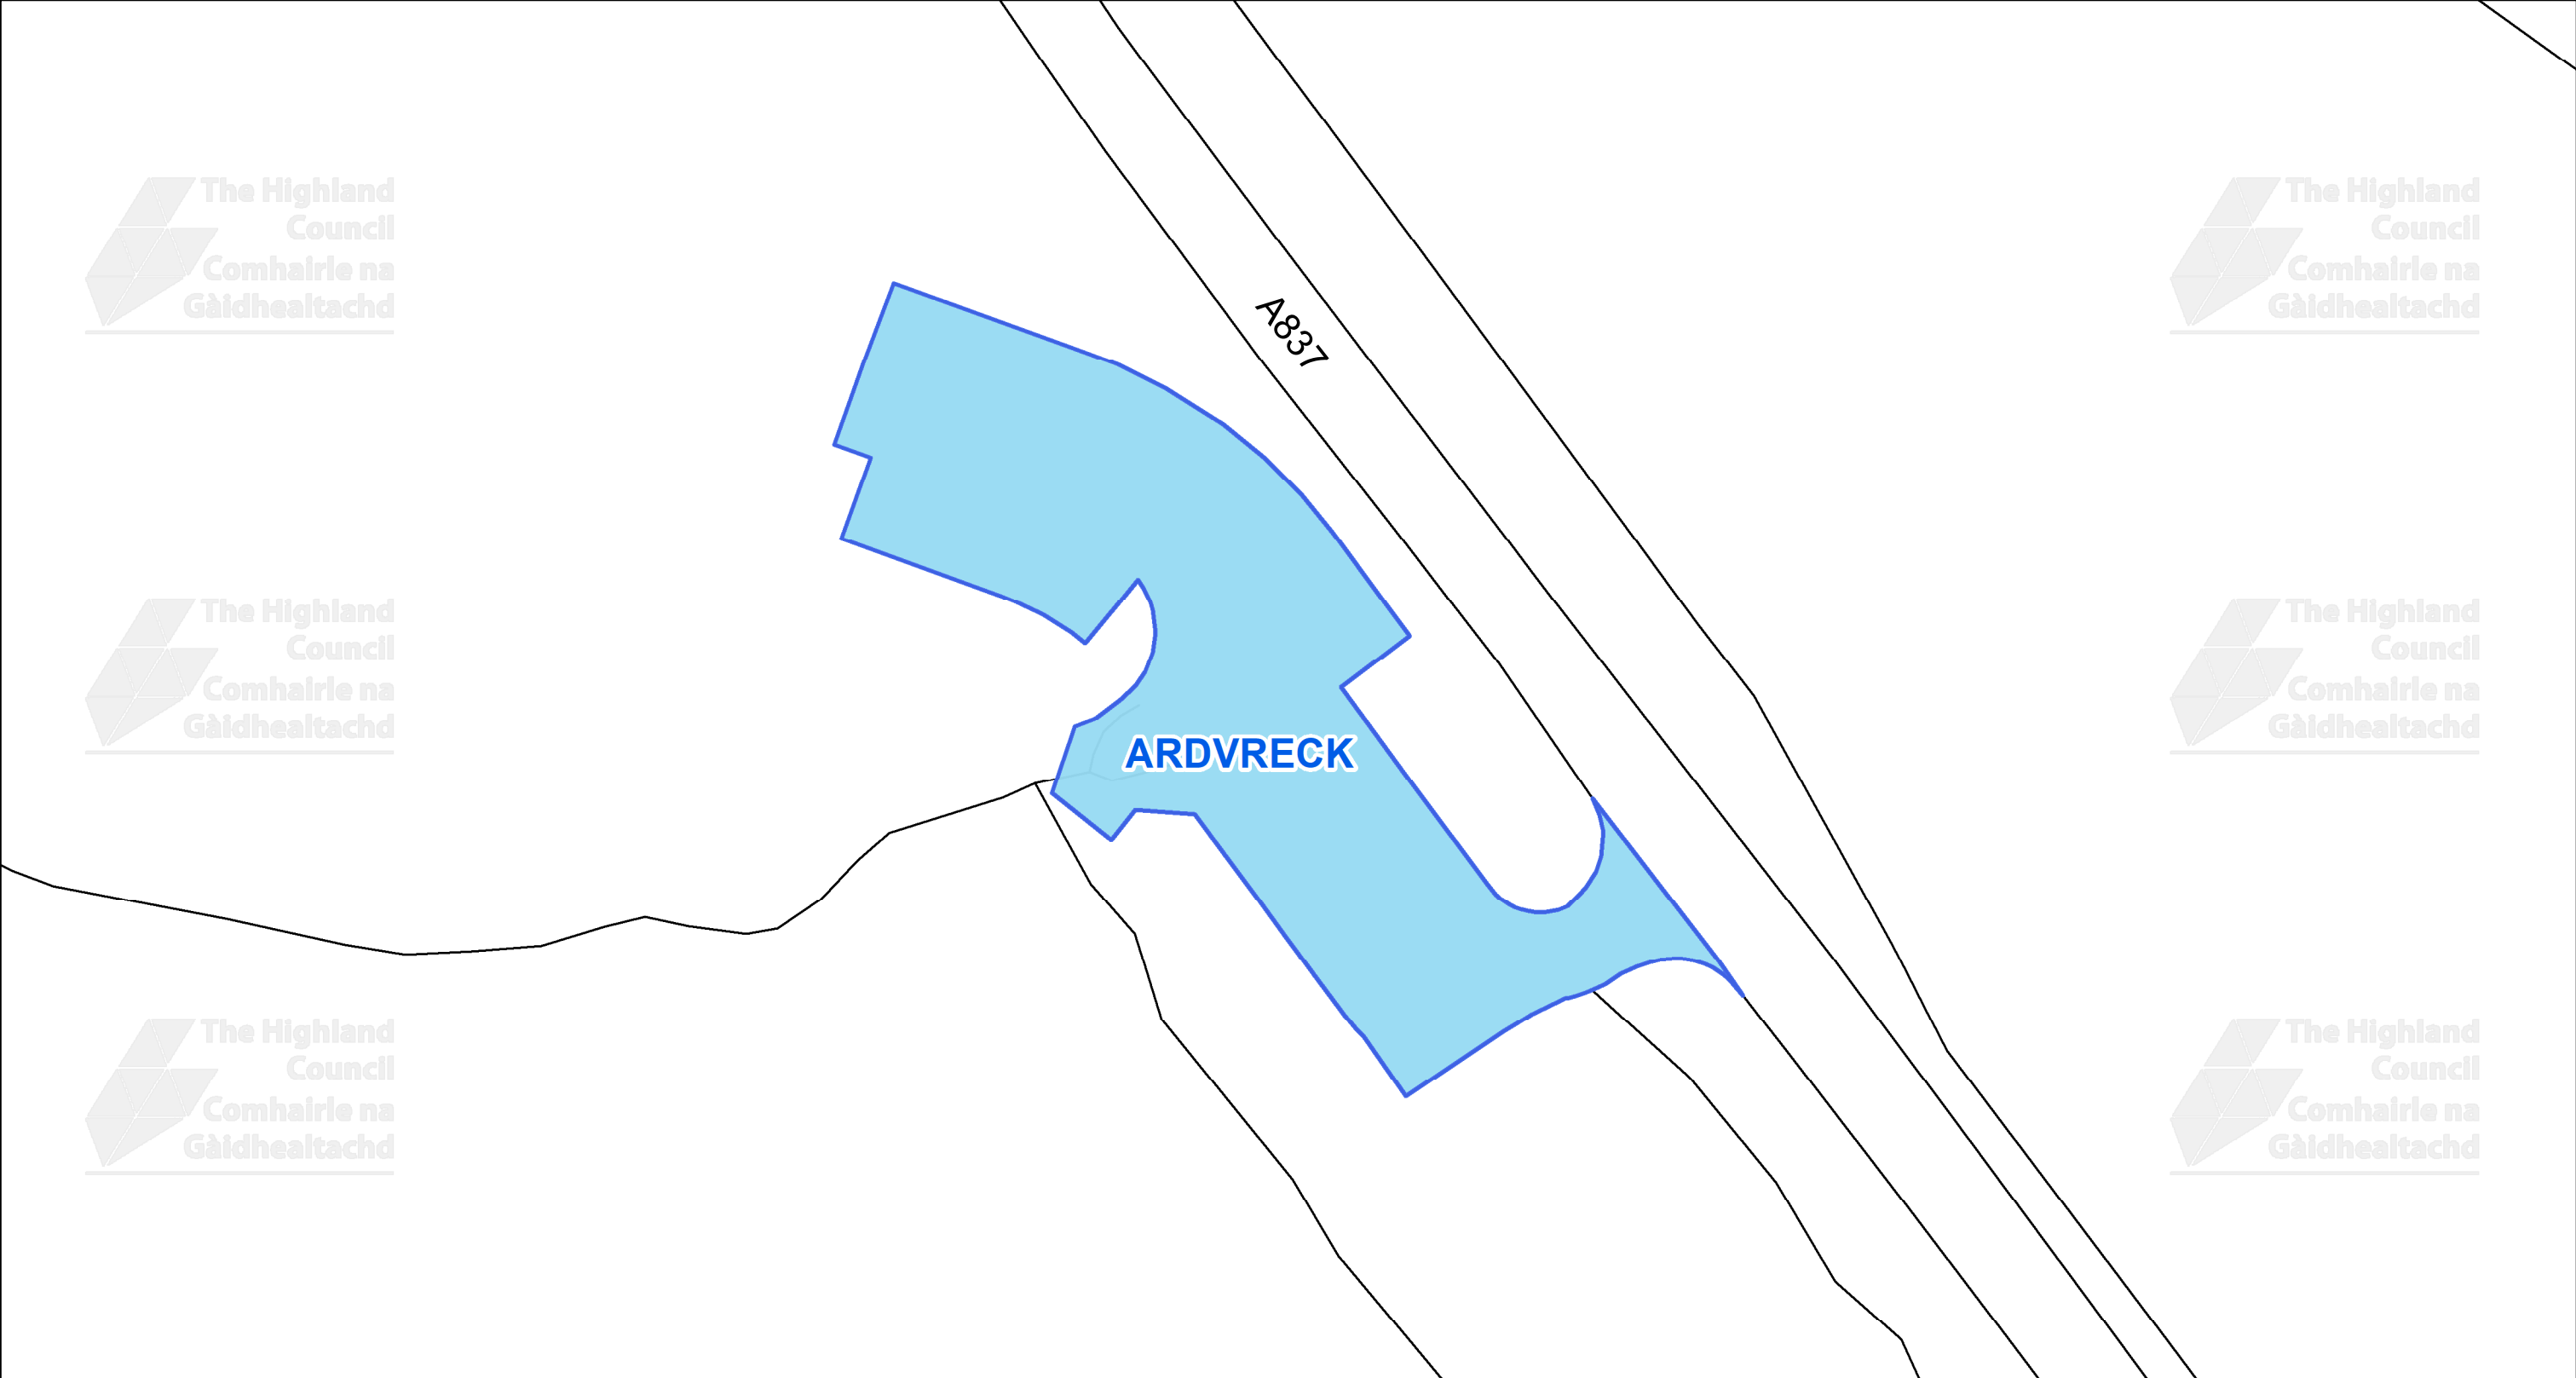

This is the Off-Street Plan (CP0231) referred In the foregoing The Highland Council (Off-Street Parking Places) (Decriminalised Parking Enforcement and Consolidation) (Variation Five) Order 2026 Signed by Proper Officer © Crown copyright and database rights 2025 Ordnance Survey AC0000849432 The extent of the restrictions are 224,198 to 923,522 metres eastwards and 224,372 to 923,617 westwards using the British National Grid (EPSG 27700).		 The Highland Council Headquarters Glenurquhart Rd Inverness IV35NX	<table><tr><td>SCALE</td></tr><tr><td>1:450</td></tr><tr><td>DATE</td></tr><tr><td>05/10/2026</td></tr><tr><td>REFERENCE NUMBER</td></tr><tr><td>CP0231</td></tr><tr><td></td></tr></table>	SCALE	1:450	DATE	05/10/2026	REFERENCE NUMBER	CP0231	
SCALE										
1:450										
DATE										
05/10/2026										
REFERENCE NUMBER										
CP0231										

CAR PARK NAME:

Surgery Car Park, Lochinver

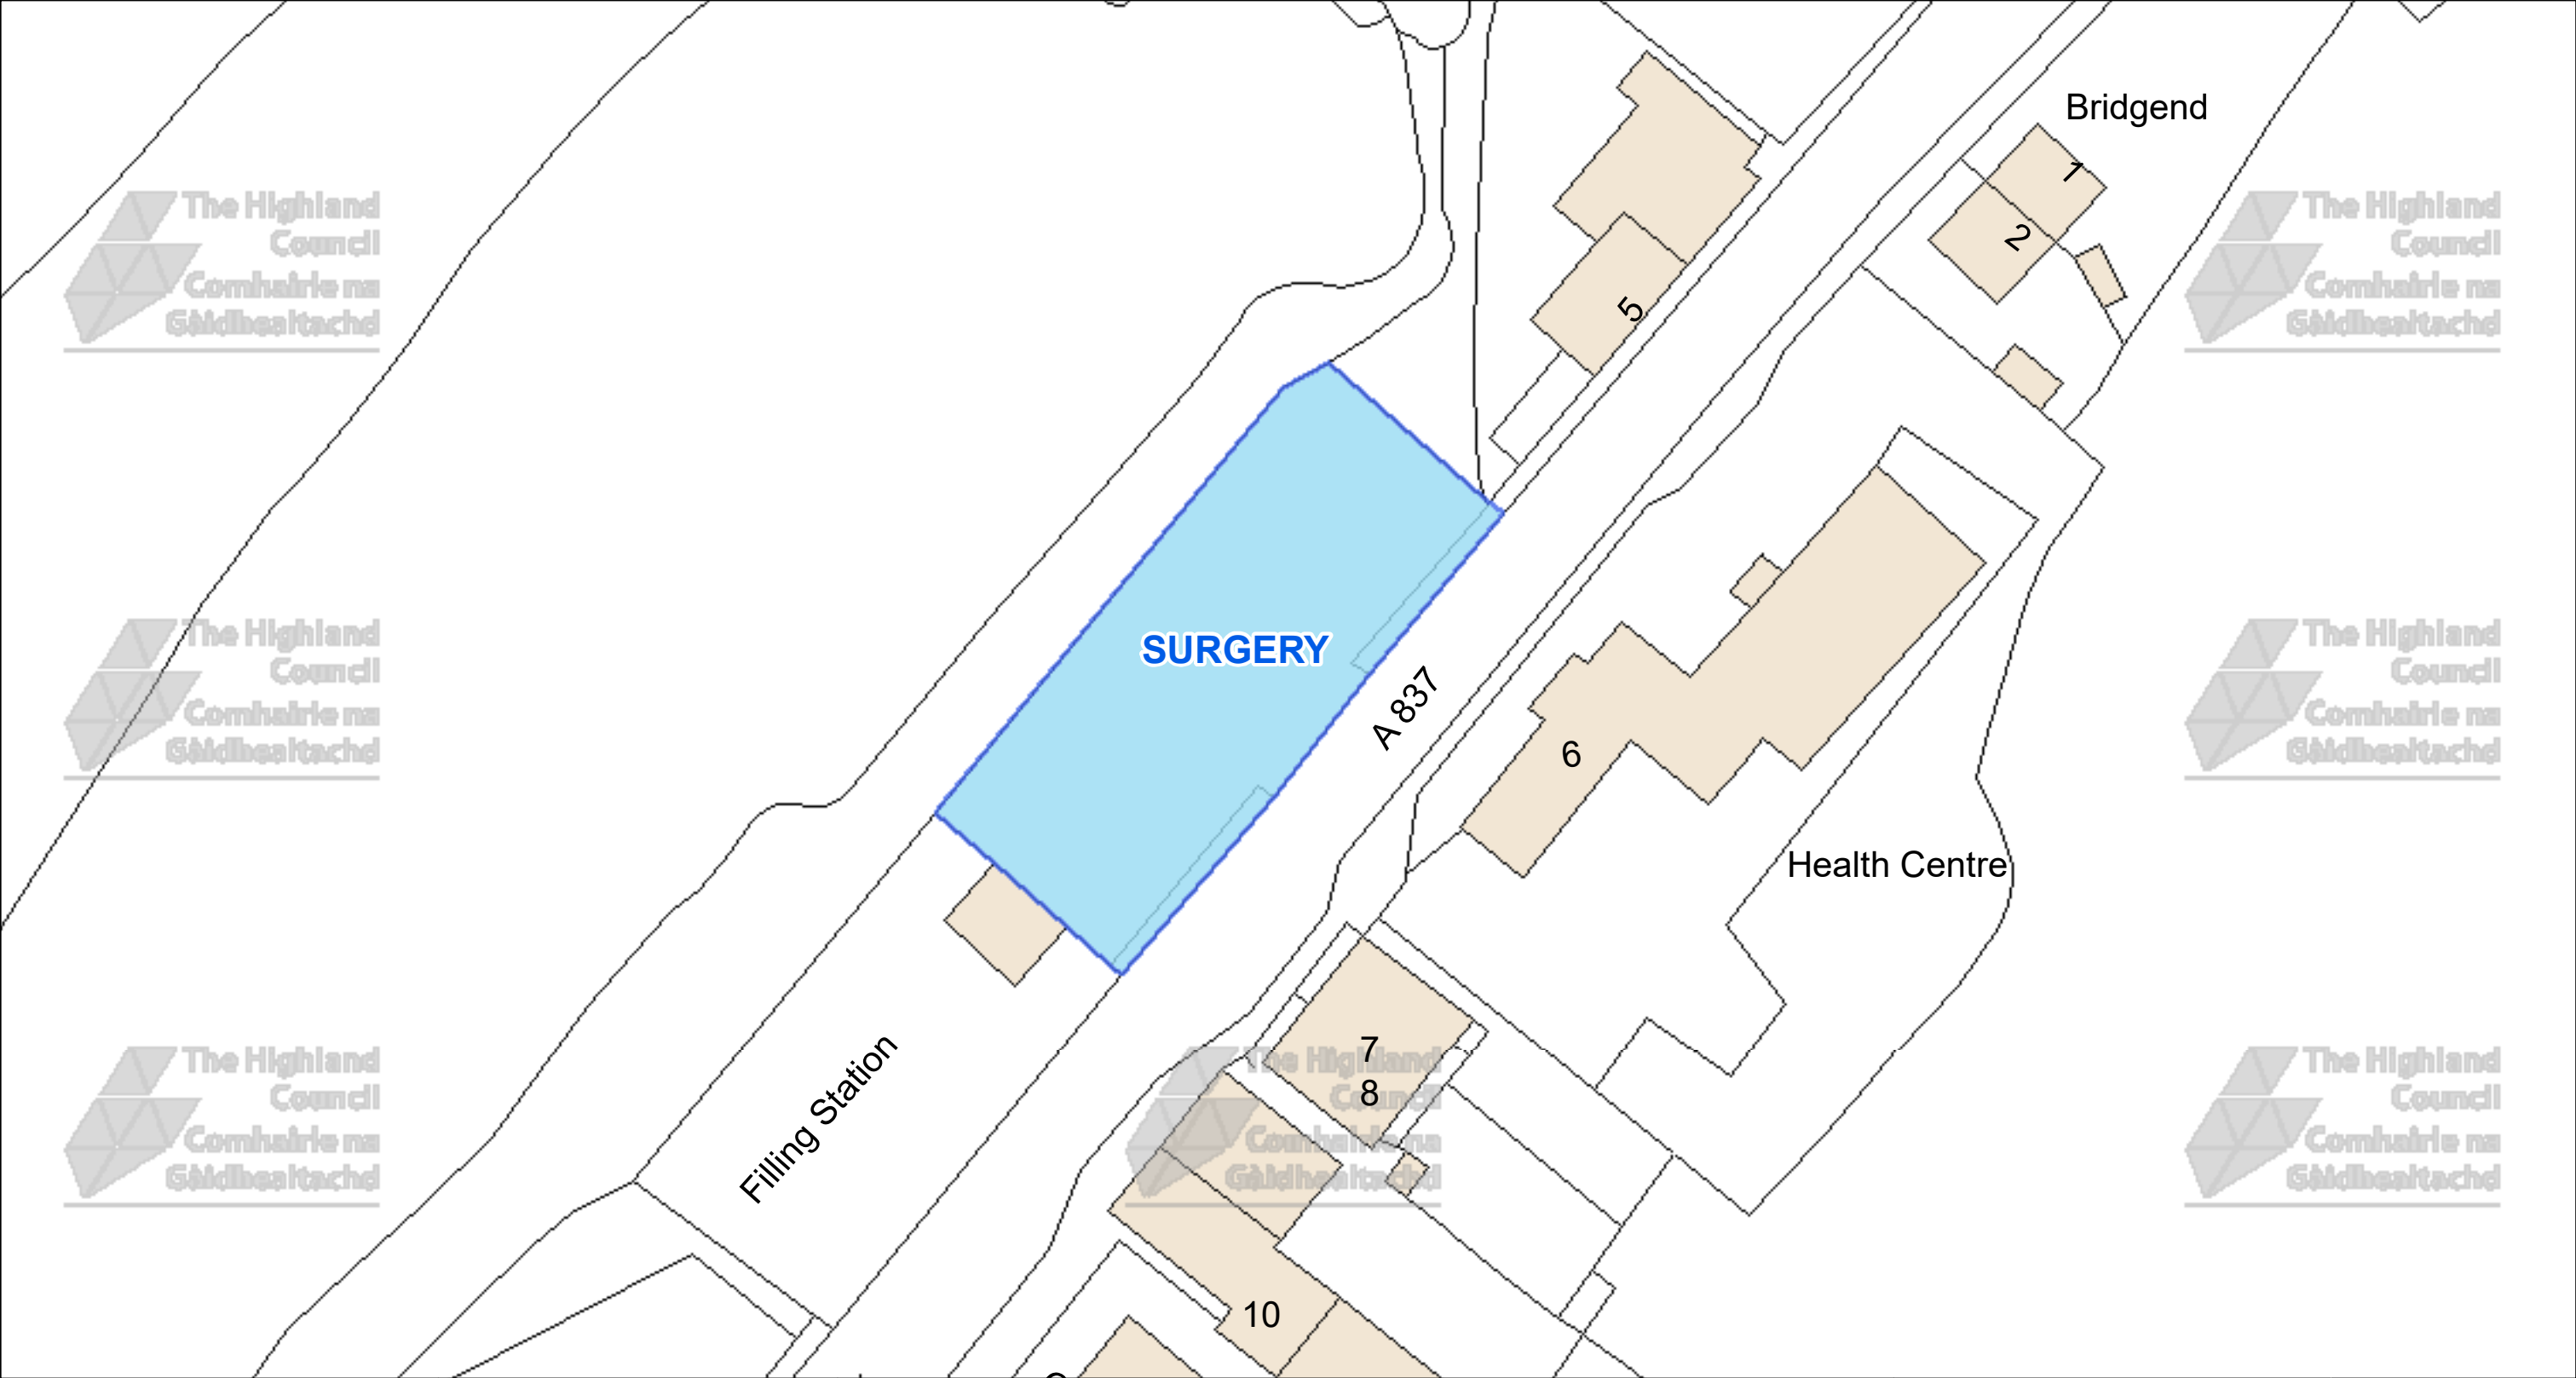




The Highland Council
Headquarters
Glenurquhart Rd
Inverness
IV35NX

© Crown copyright and database
rights 2025 Ordnance Survey AC0000849432

The extent of the restrictions are 209,387 to 922,885
metres eastwards and 209,573 to 922,982
westwards using the British National Grid (EPSG 27700).

 

This is the Off-Street Plan
(CP0232) referred
In the foregoing

The Highland Council
(Off-Street Parking Places)
(Decriminalised Parking
Enforcement and Consolidation)
(Variation Five) Order 2026

Proper Officer

DATE
05/10/2026

SCALE
Scale: 1:475

REFERENCE NUMBER
CP0232



CAR PARK NAME:

Village Car Park, Strathy Point






The Highland Council
Headquarters
Glenurquhart Rd
Inverness
IV35NX

© Crown copyright and database
rights 2025 Ordnance Survey AC0000849432

The extent of the restrictions are 282,663 to 968,564
metres eastwards and 282,760 to 968,616
westwards using the British National Grid (EPSG 27700).

 

This is the Off-Street Plan
(CP0233) referred
In the foregoing


The Highland Council
(Off-Street Parking Places)
(Decriminalised Parking
Enforcement and Consolidation)
(Variation Five) Order 2026

Proper Officer

DATE
05/10/2026


SCALE
Scale: 1:250

REFERENCE NUMBER
CP0233

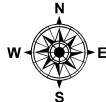

CAR PARK NAME:


Tarbet Car Park, Tarbet

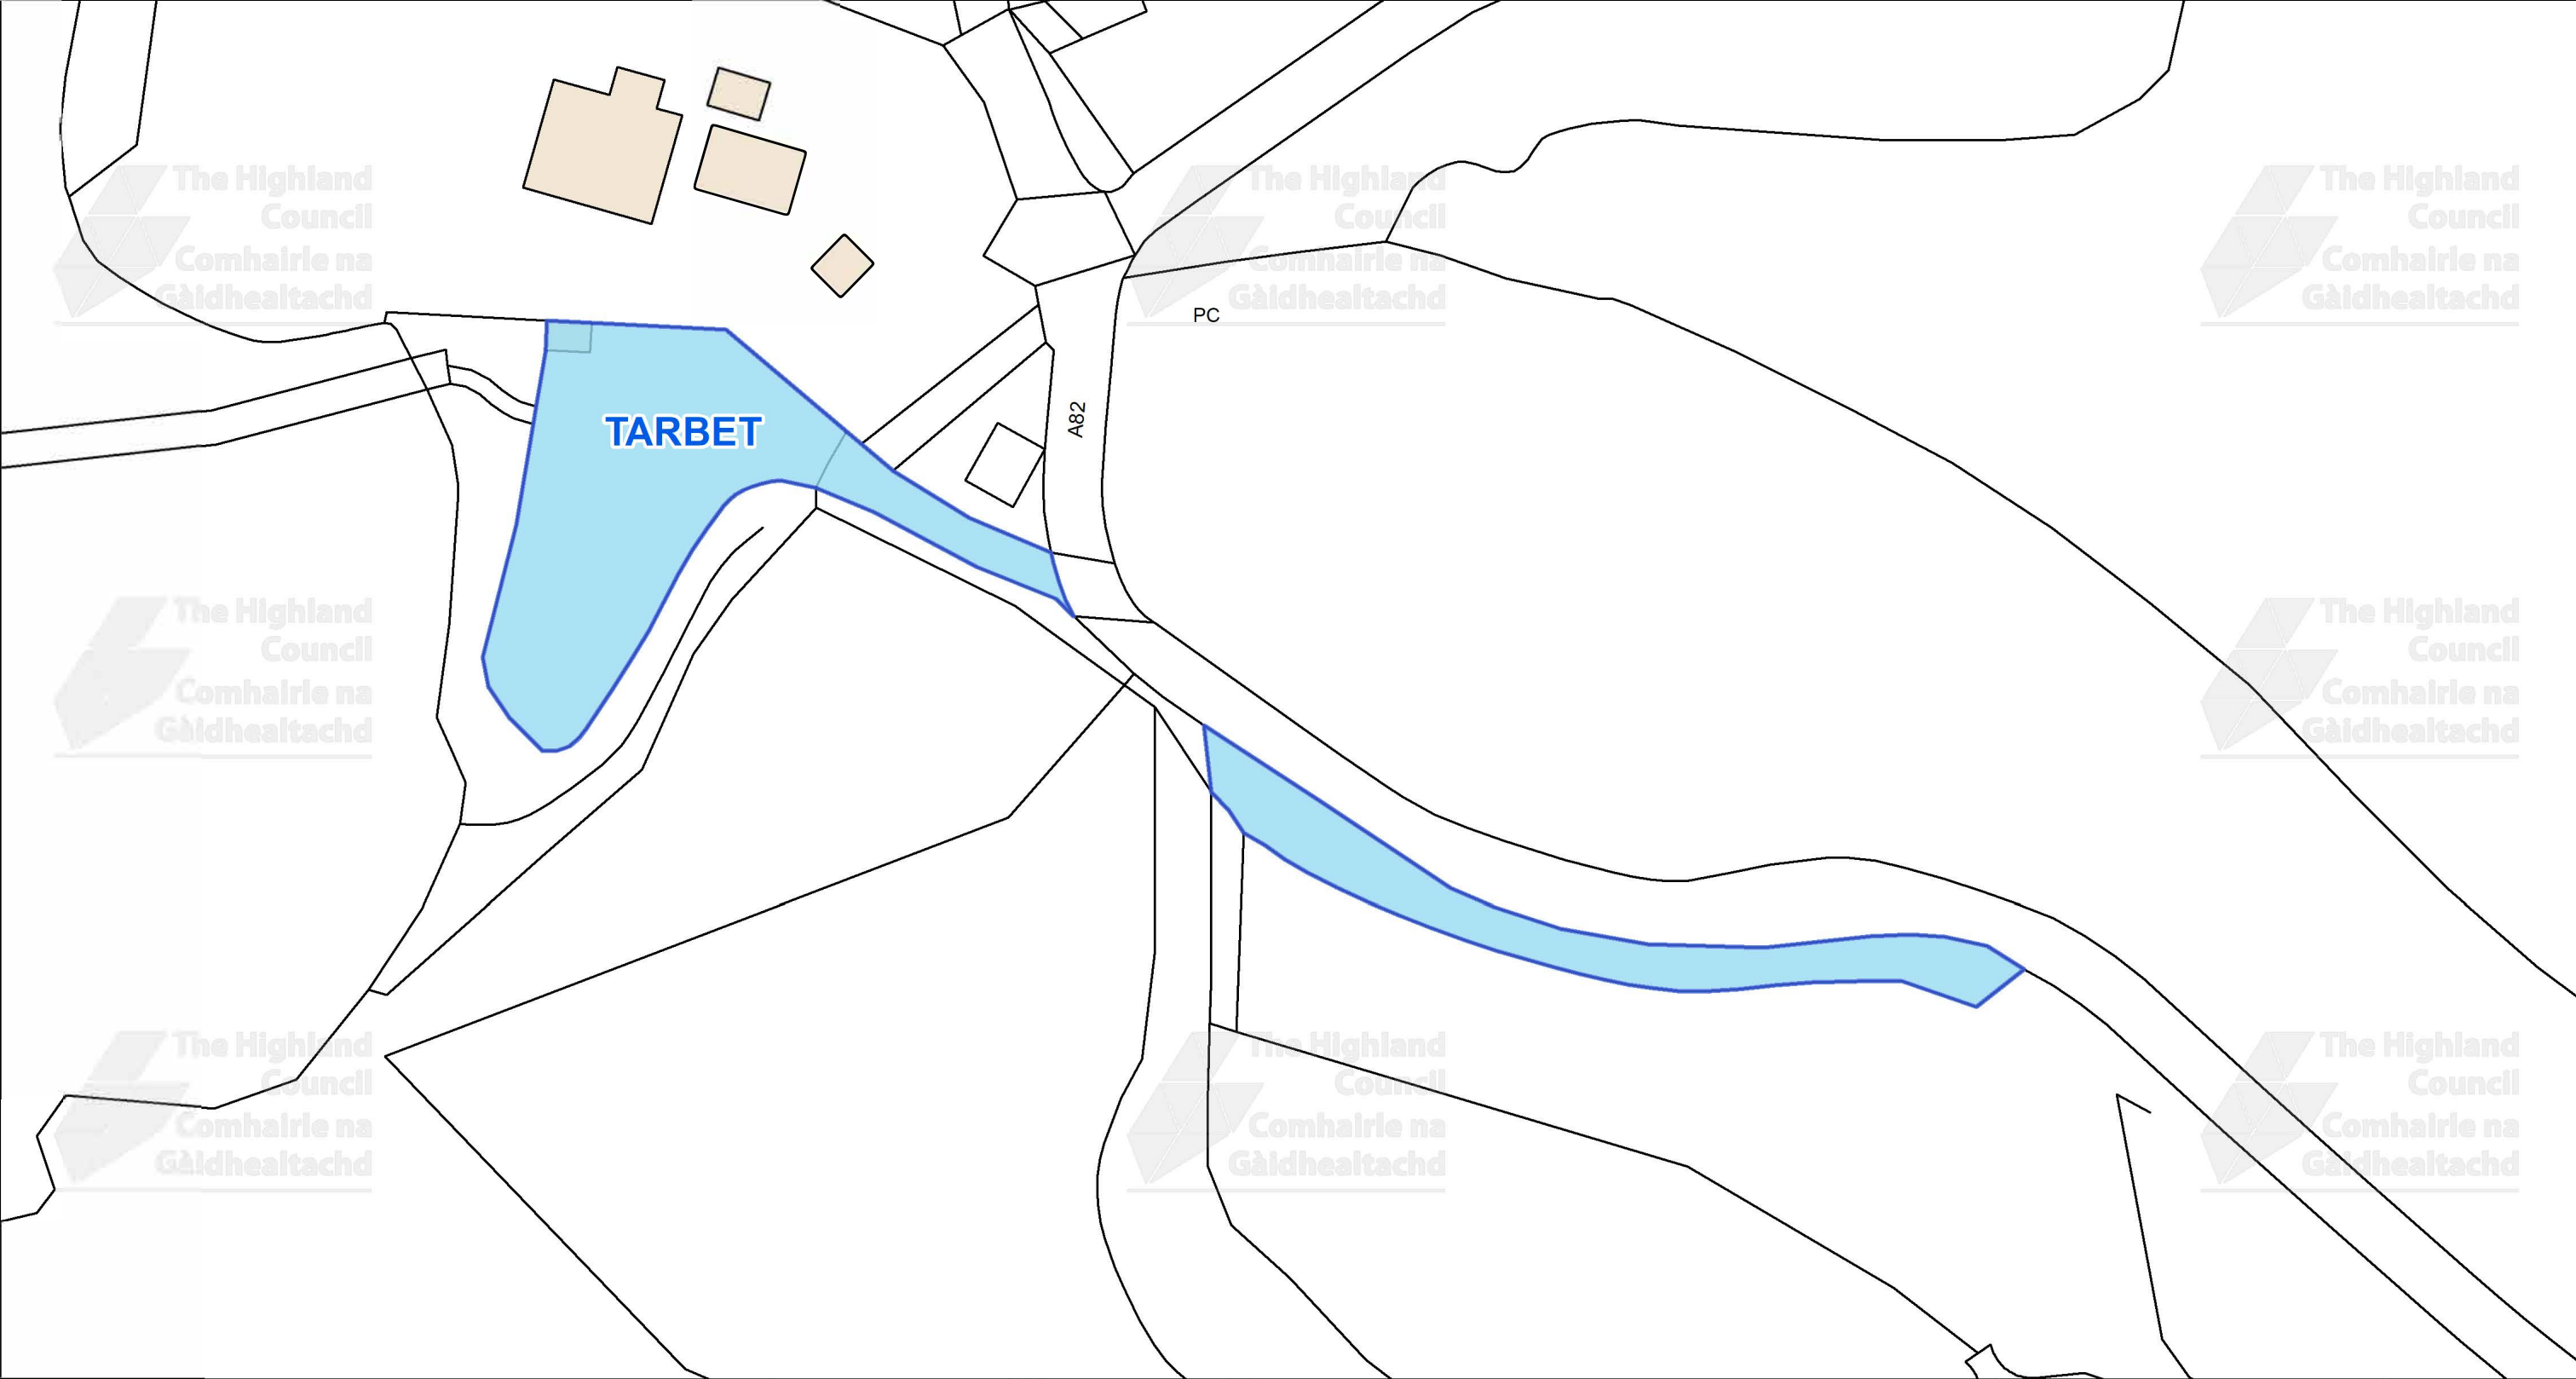

This is the Off-Street Plan (CP0234) referred In the foregoing The Highland Council (Off-Street Parking Places) (Decriminalised Parking Enforcement and Consolidation) (Variation Five) Order 2026 Signed by Proper Officer © Crown copyright and database rights 2025 Ordnance Survey AC0000849432 The extent of the restrictions are 216,333 to 948,778 metres eastwards and 216,546 to 948,893 westwards using the British National Grid (EPSG 27700).		 The Highland Council Headquarters Glenurquhart Rd Inverness IV35NX	SCALE 1:550 DATE 05/10/2026 REFERENCE NUMBER CP0234 
--	--	---	--

CAR PARK NAME:

Village Car Park, Tongue

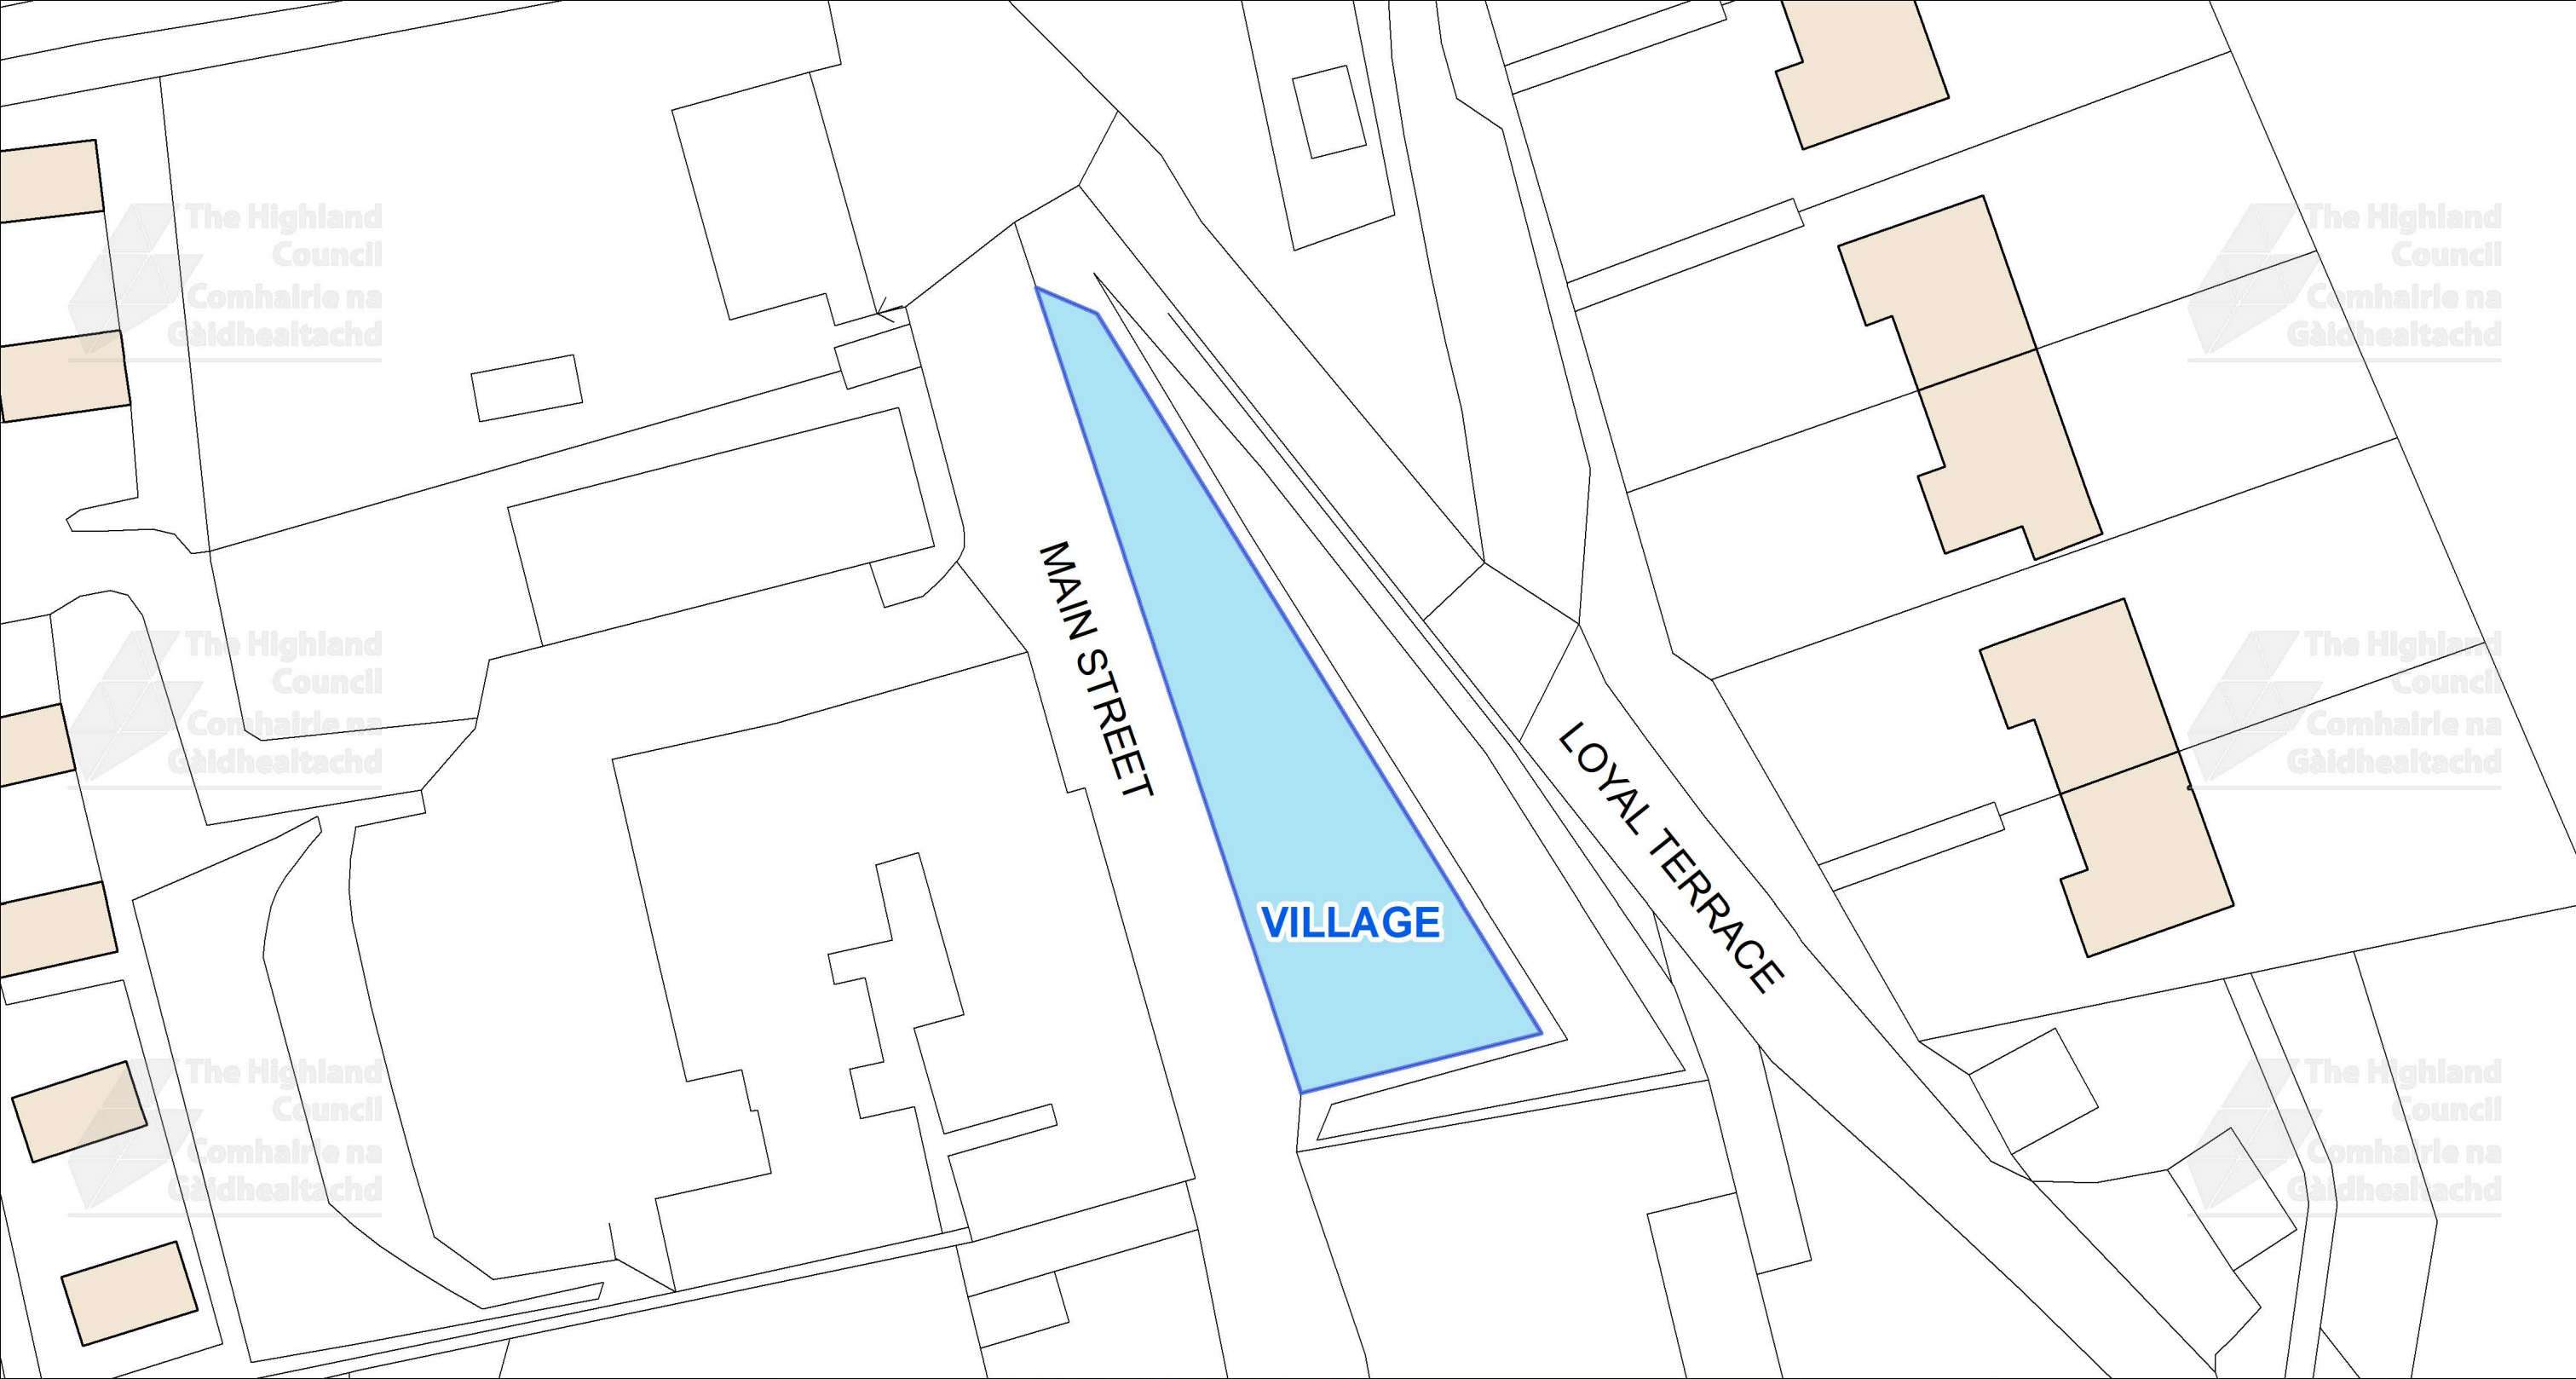

This is the Off-Street Plan
(CP0235) referred
In the foregoing

The Highland Council
(Off-Street Parking Places)
(Decriminalised Parking Enforcement
and Consolidation)
(Variation Five) Order 2026

Signed by Proper Officer

© Crown copyright and database
rights 2025 Ordnance Survey AC0000849432

The extent of the restrictions are 259,085 to 956,629 metres
eastwards and 259,214 to 956,703
westwards using the British National Grid (EPSG 27700).





The Highland Council
Headquarters
Glenurquhart Rd
Inverness
IV35NX


SCALE
1:350




DATE
05/10/2026

REFERENCE NUMBER
CP0235




CAR PARK NAME: **Retail Car Park, Dornoch**

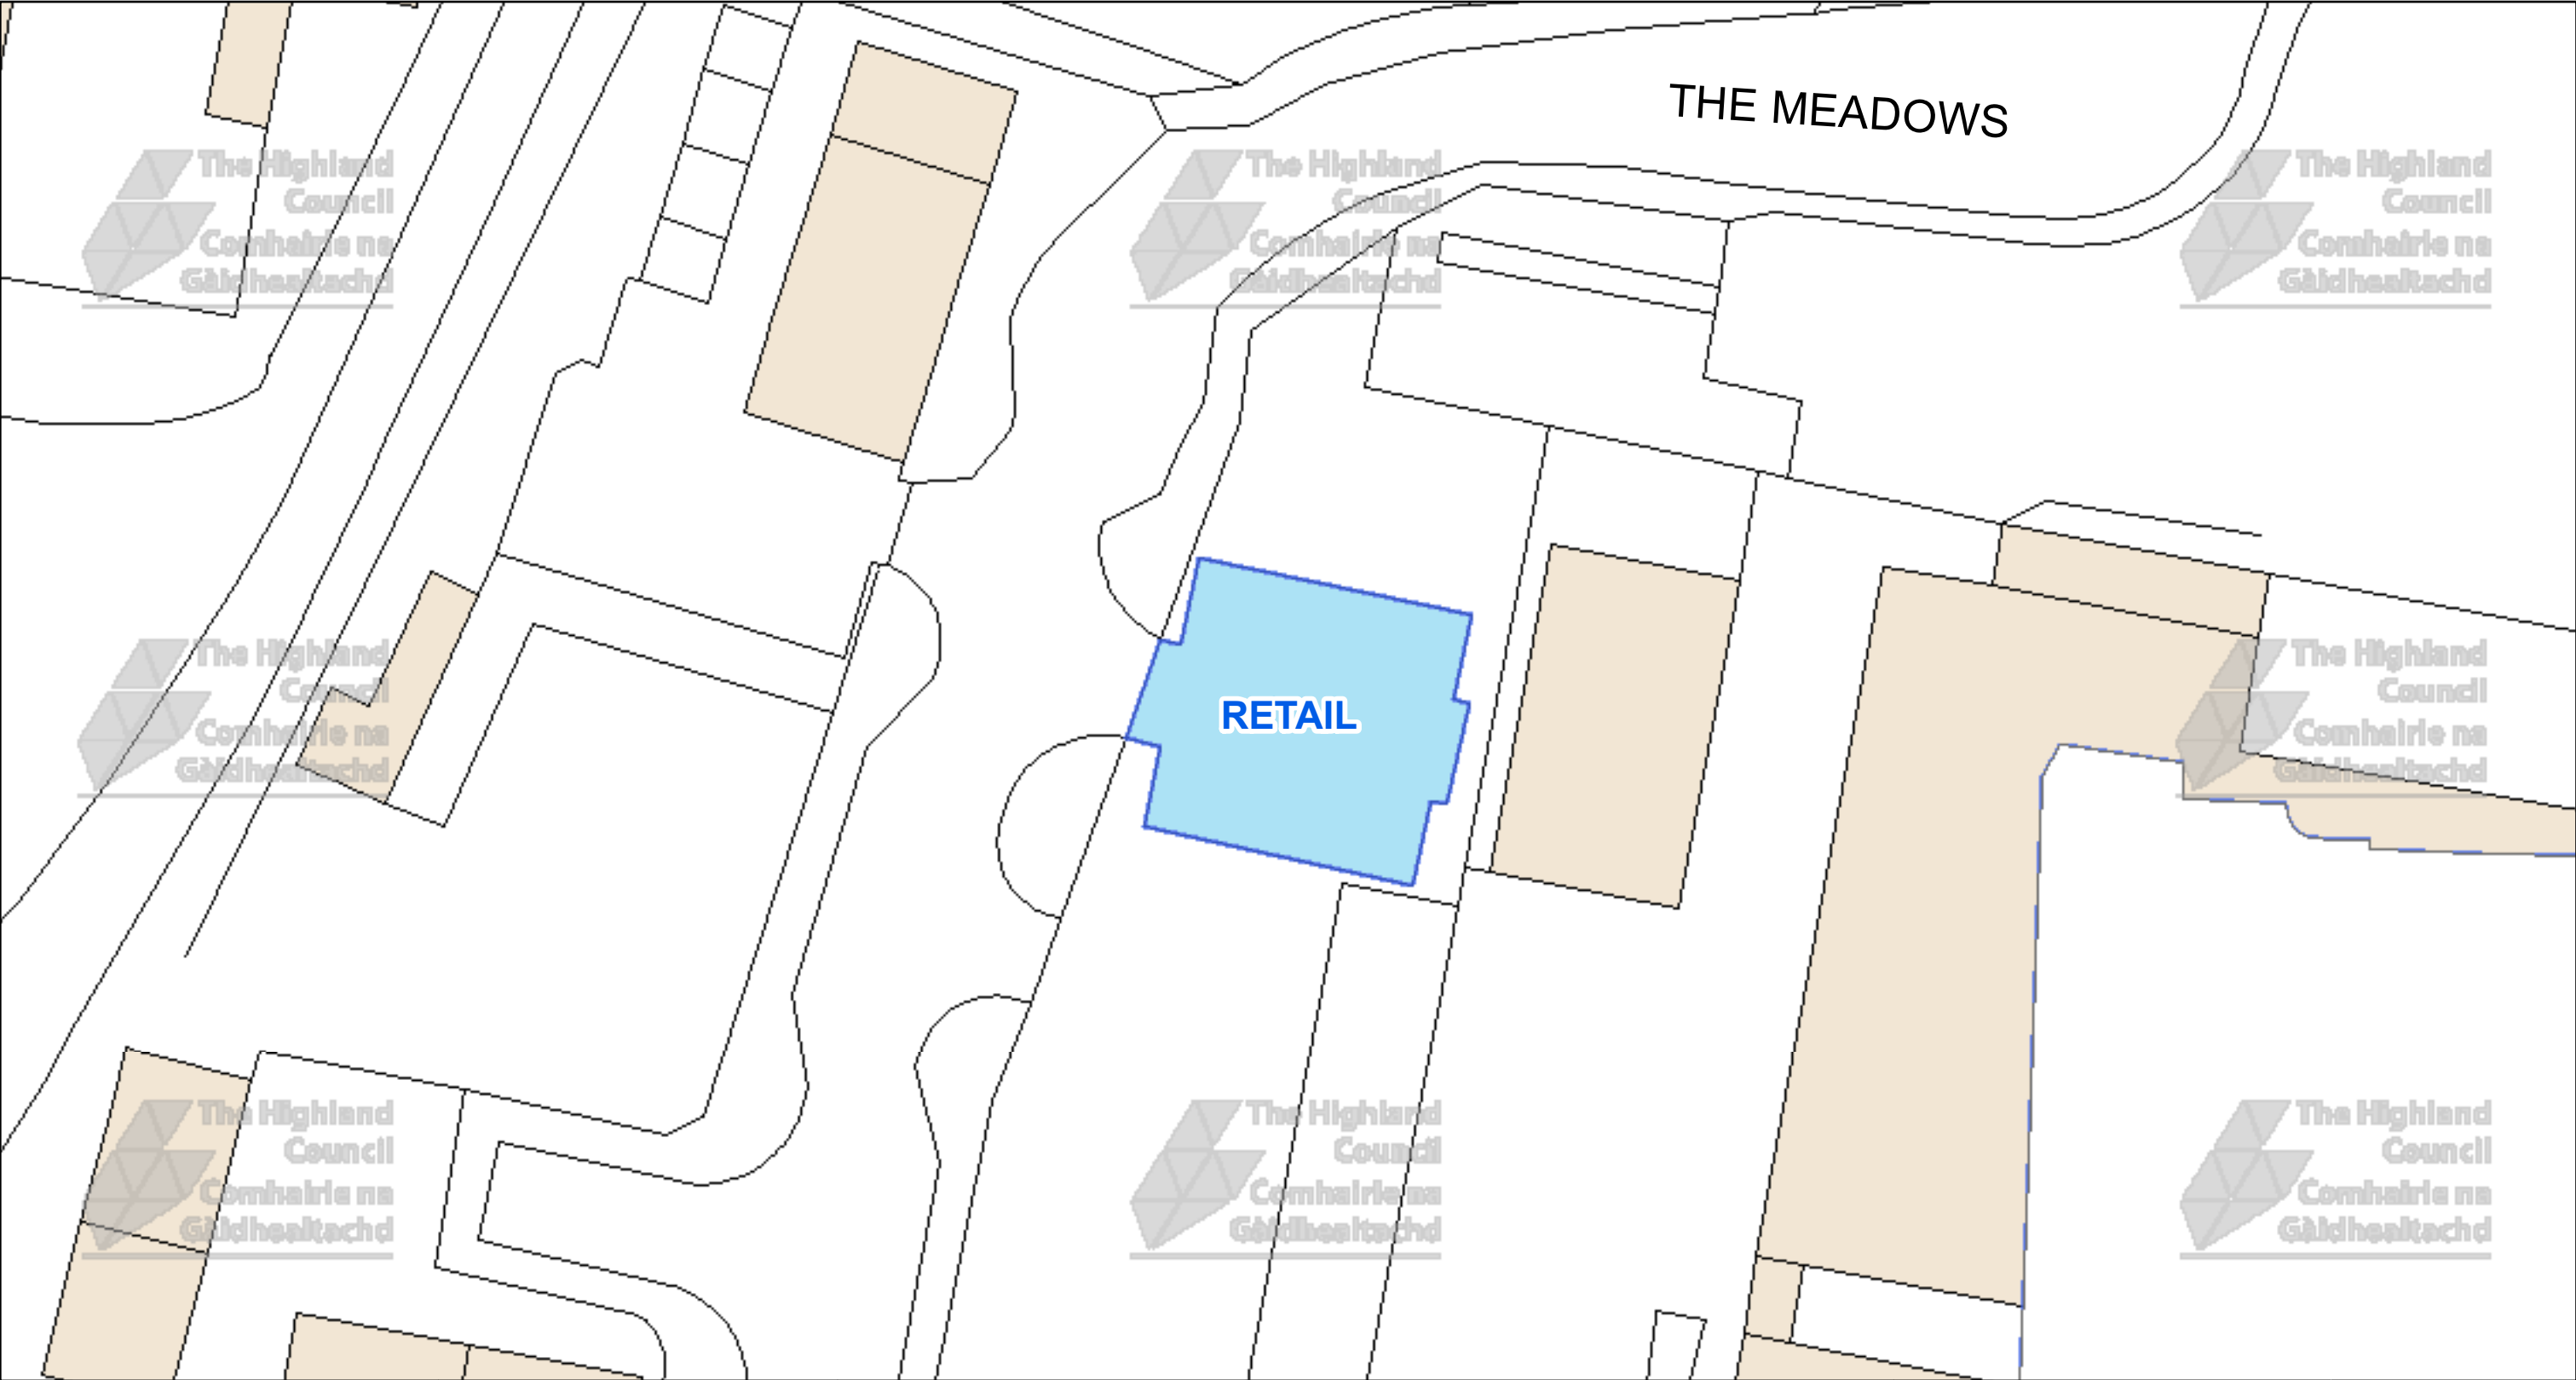


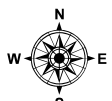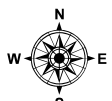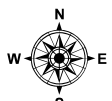 The Highland Council Headquarters Glenurquhart Rd Inverness IV35NX			This is the Off-Street Plan (CP0412) referred In the foregoing The Highland Council (Off-Street Parking Places) (Decriminalised Parking Enforcement and Consolidation) (Variation Five) Order 2026	<table><tr><td data-bbox="2626 1617 2896 1732">DATE 05/10/2026</td></tr><tr><td data-bbox="2626 1732 2896 1827">SCALE Scale: 1:375</td></tr><tr><td data-bbox="2626 1827 2896 1921">REFERENCE NUMBER CP0412</td></tr><tr><td data-bbox="2626 1921 2896 2043"></td></tr></table>	DATE 05/10/2026	SCALE Scale: 1:375	REFERENCE NUMBER CP0412	
DATE 05/10/2026								
SCALE Scale: 1:375								
REFERENCE NUMBER CP0412								
								
© Crown copyright and database rights 2025 Ordnance Survey AC0000849432 The extent of the restrictions are 279,622 to 889,458 metres eastwards and 279,768 to 889,537 westwards using the British National Grid (EPSG 27700).		Proper Officer						

CAR PARK NAME:


The Mound Car Park, Dornoch

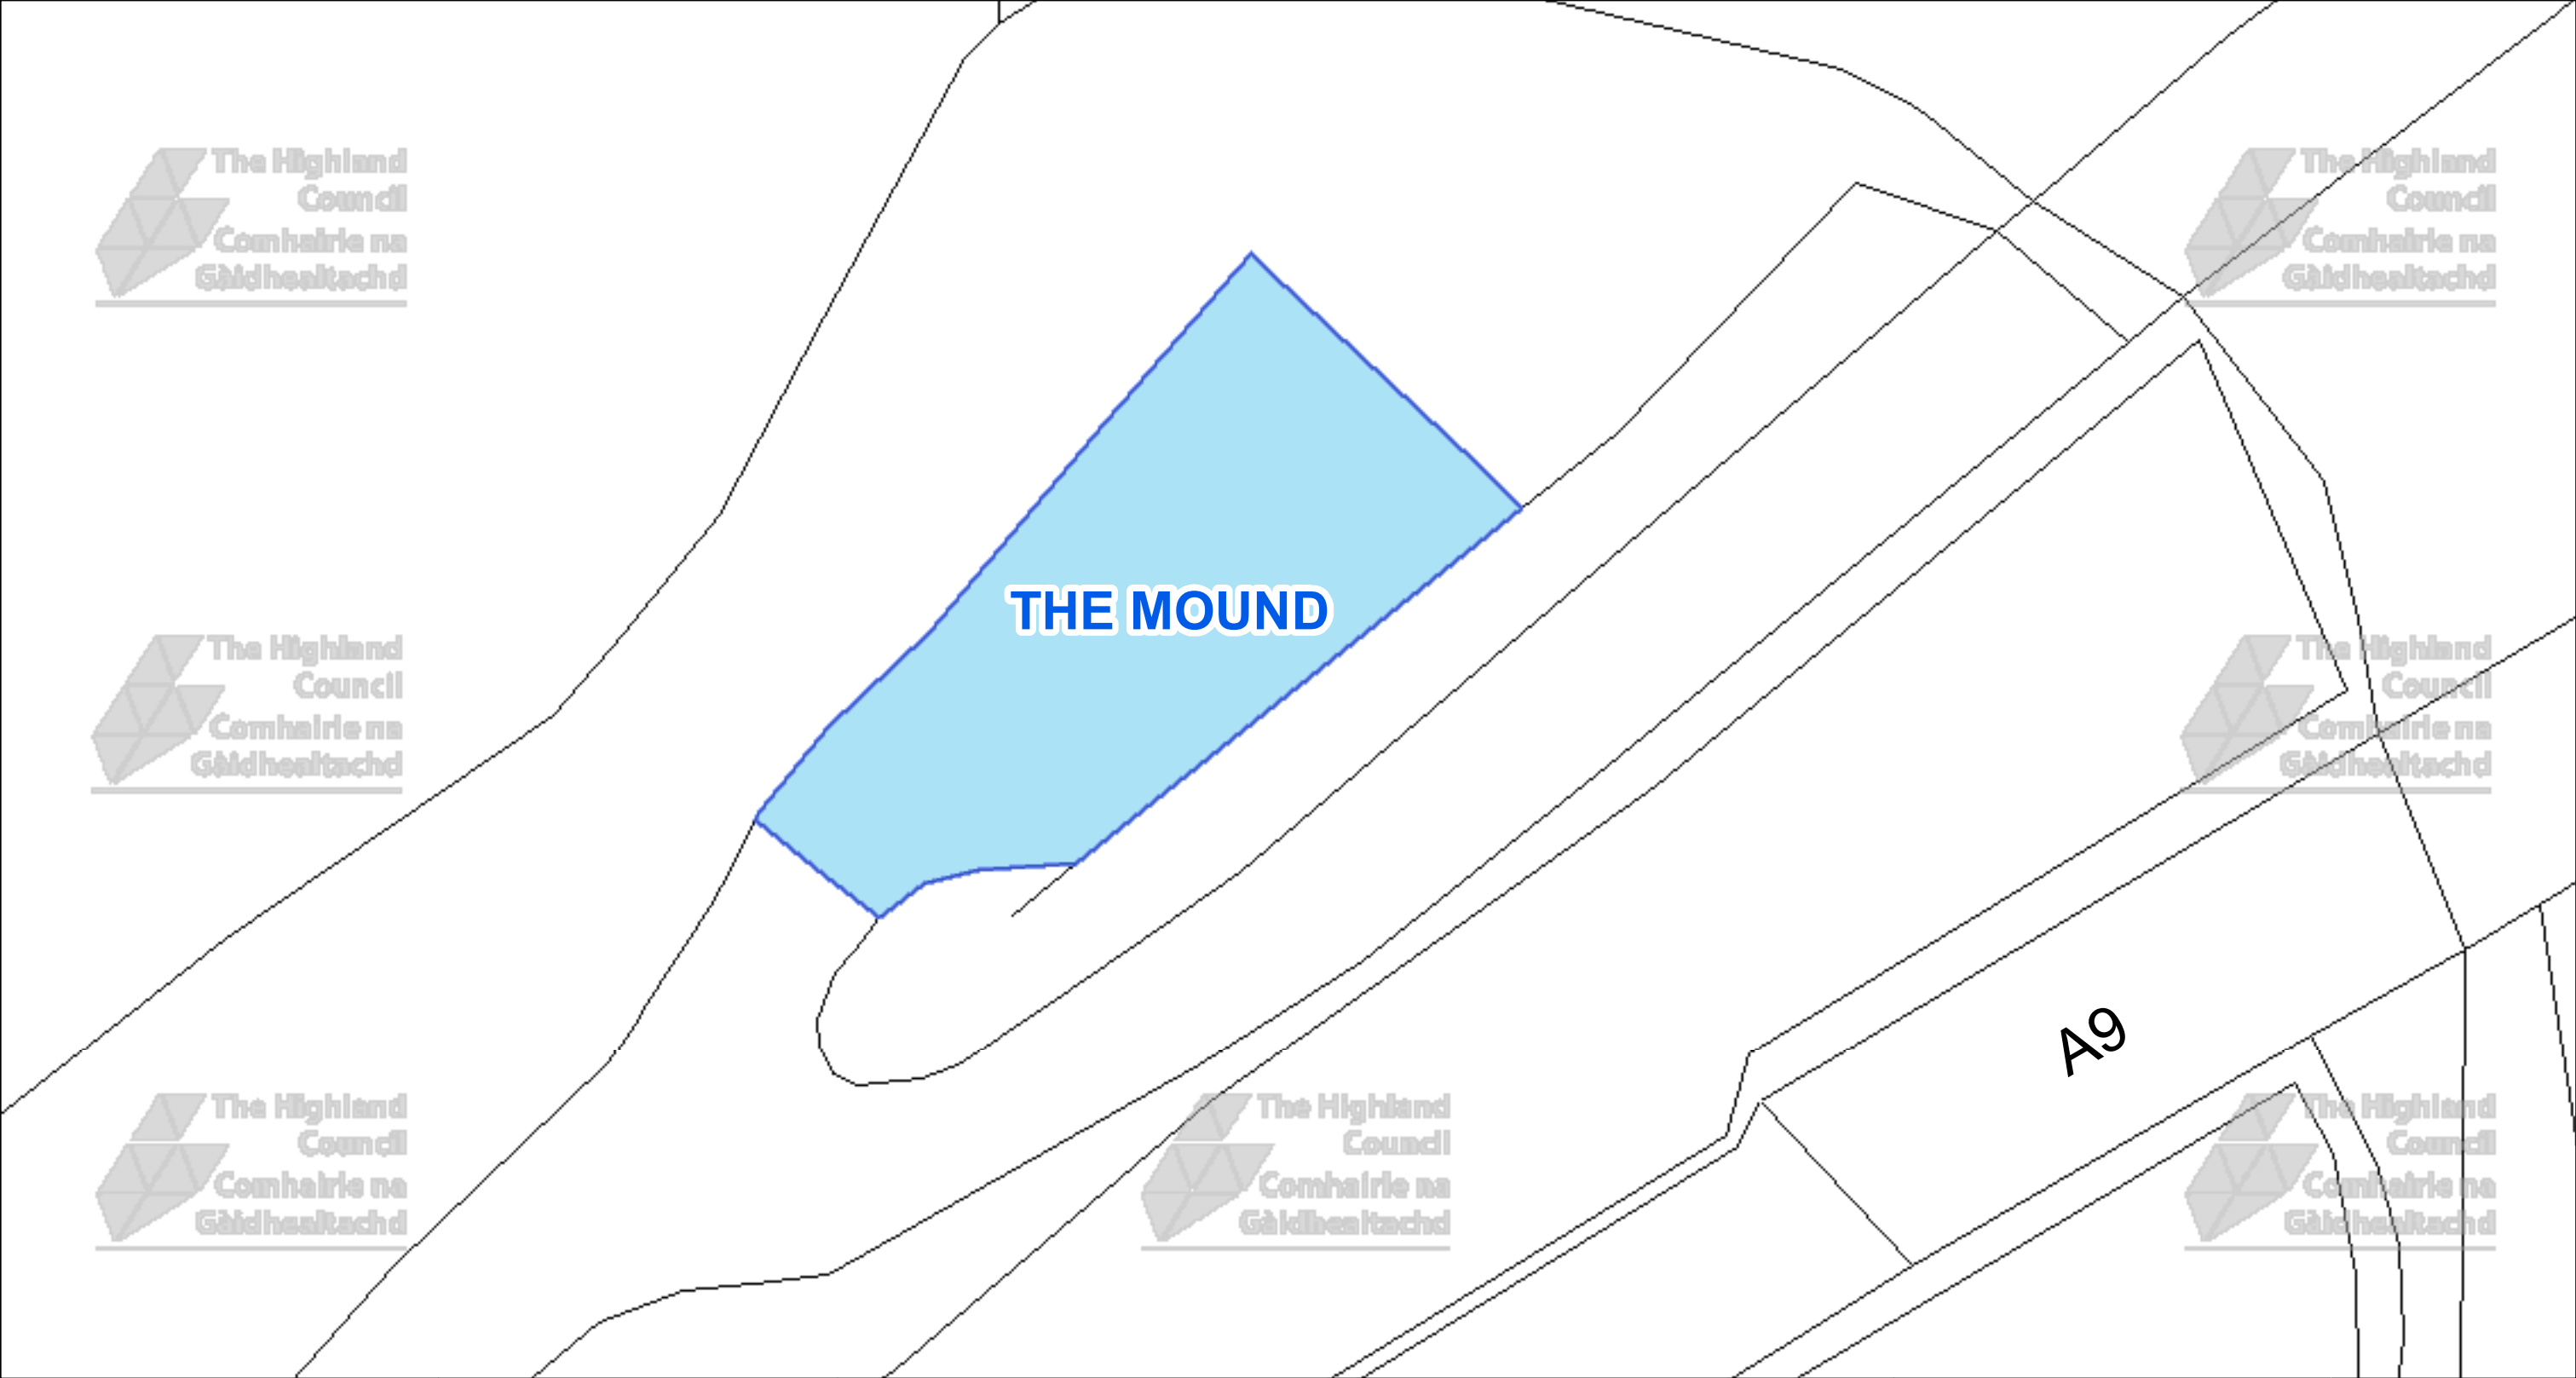

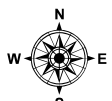 The Highland Council Headquarters Glenurquhart Rd Inverness IV35NX			This is the Off-Street Plan (CP0414) referred In the foregoing The Highland Council (Off-Street Parking Places) (Decriminalised Parking Enforcement and Consolidation) (Variation Five) Order 2026	DATE 05/10/2026 SCALE Scale: 1:275 REFERENCE NUMBER CP0414 
© Crown copyright and database rights 2025 Ordnance Survey AC0000849432 The extent of the restrictions are 277,446 to 898,159 metres eastwards and 277,553 to 898,215 westwards using the British National Grid (EPSG 27700).			Proper Officer	

CAR PARK NAME:

Aerodrome Car Park, Dornoch

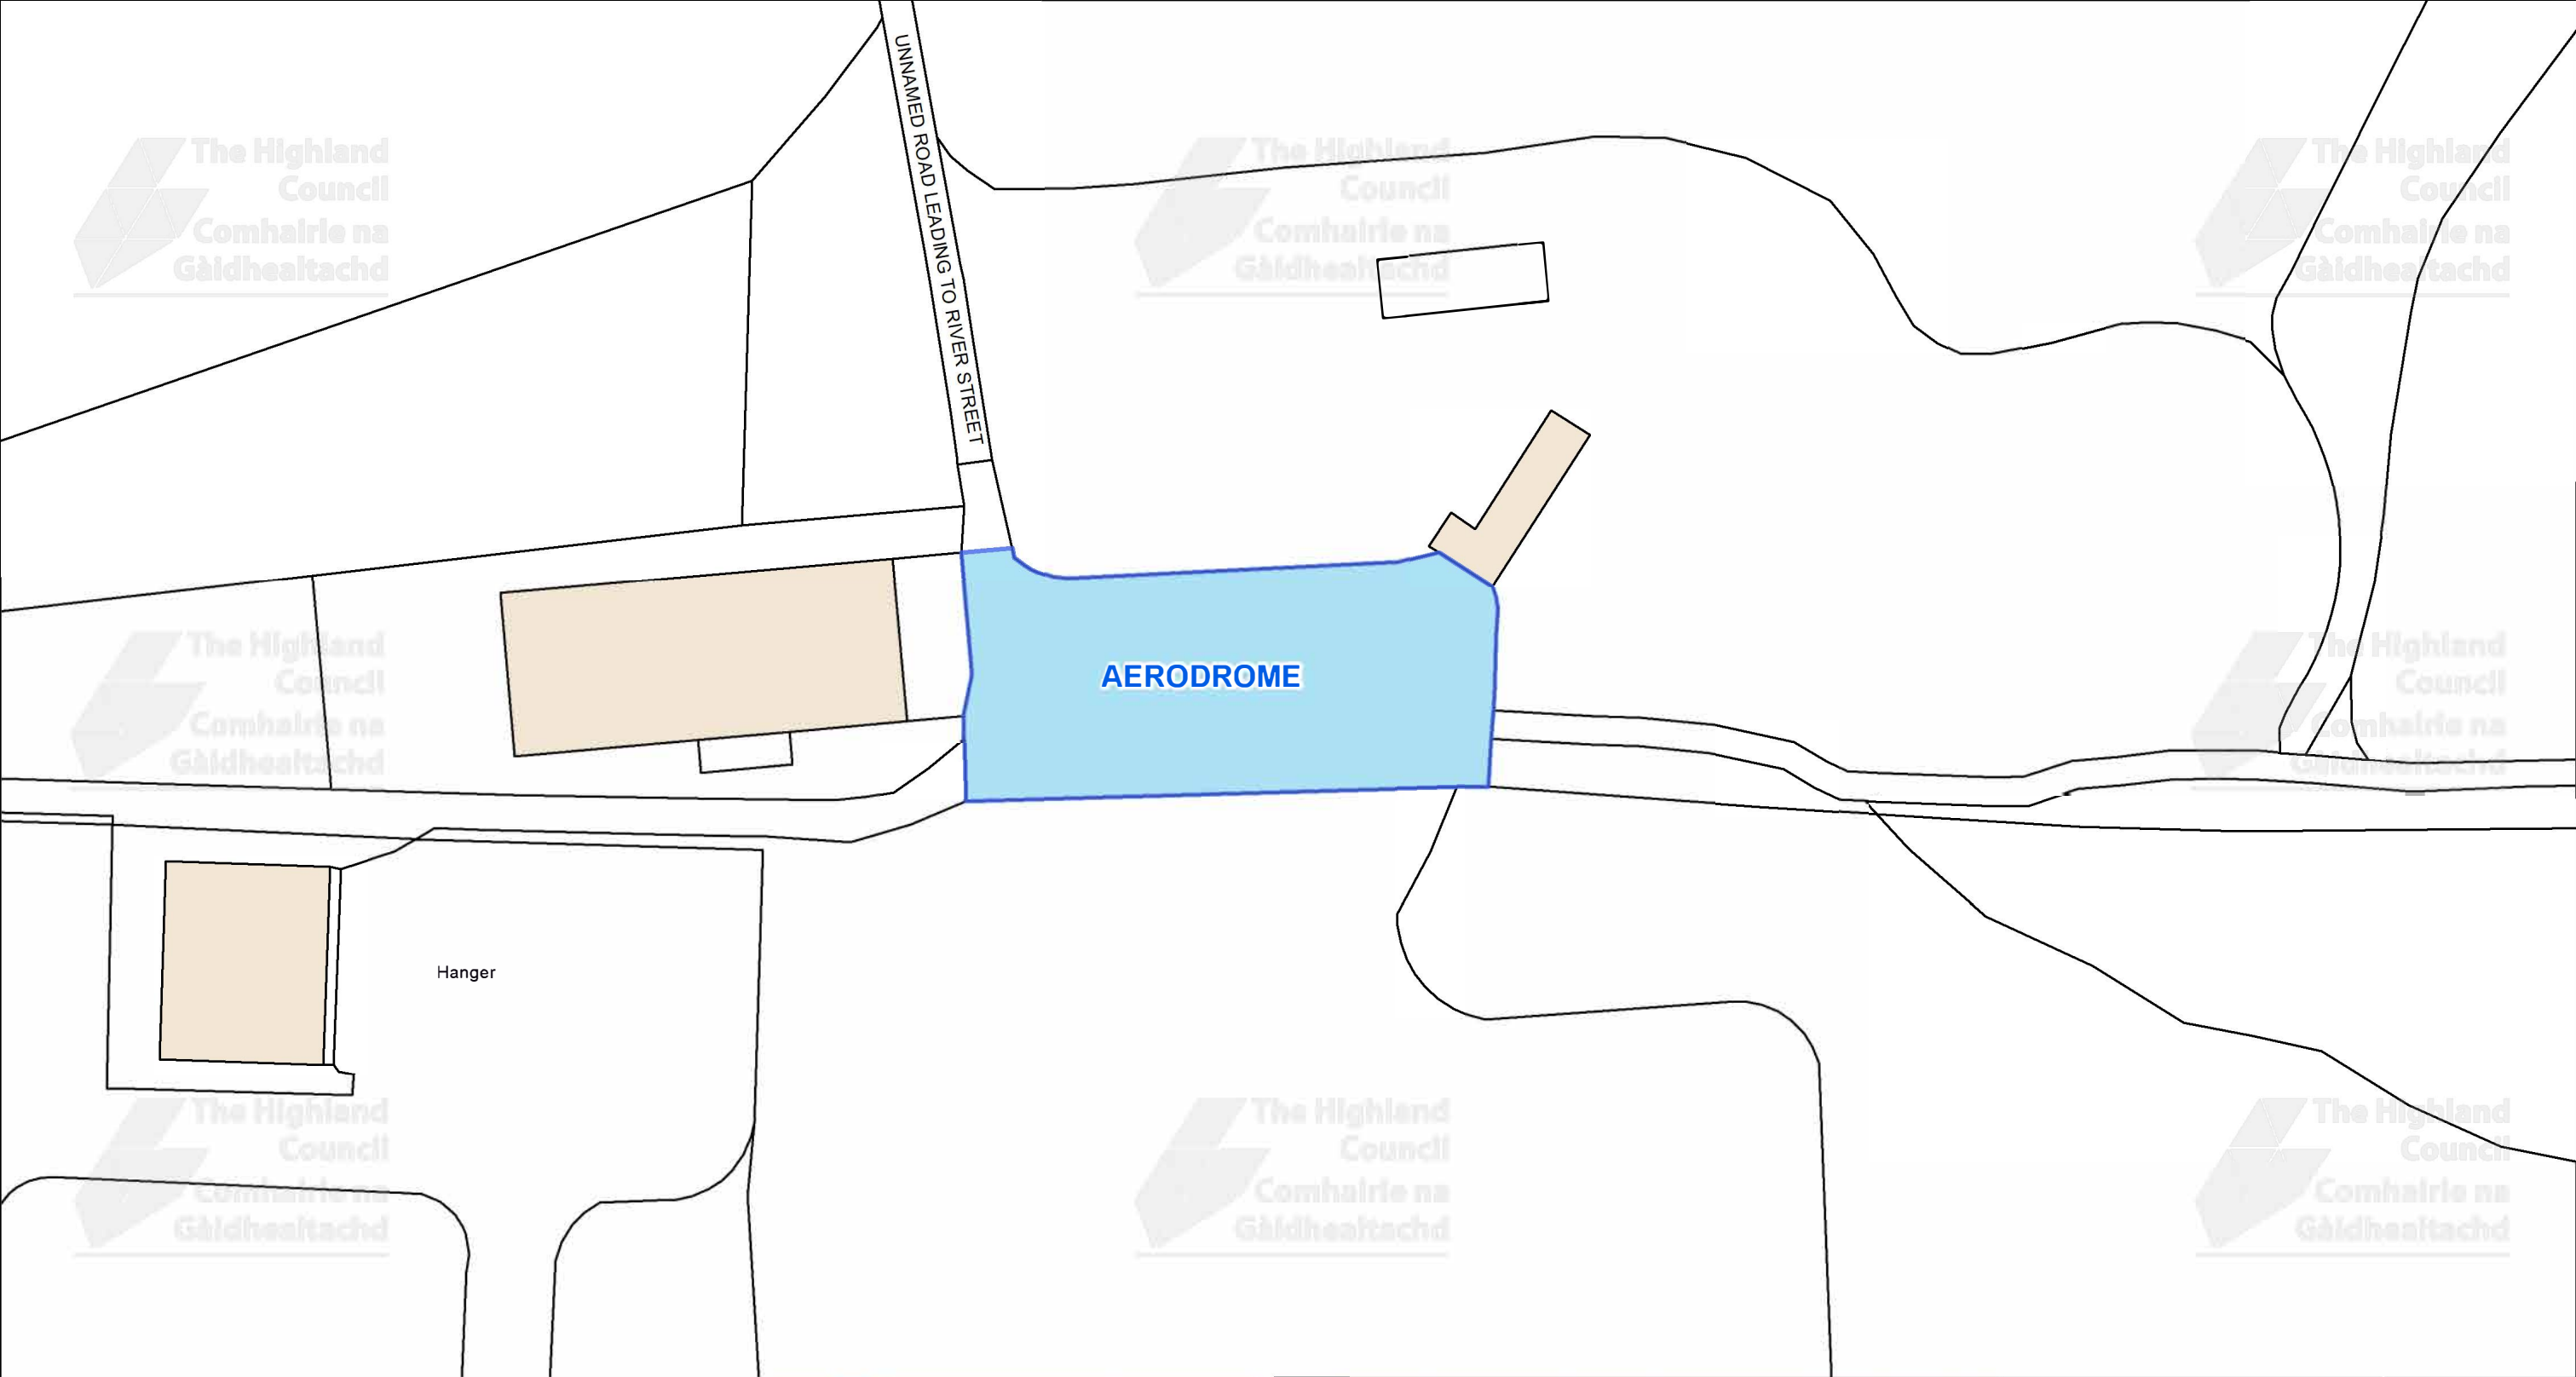

This is the Off-Street Plan (CP0415) referred In the foregoing

The Highland Council (Off-Street Parking Places) (Decriminalised Parking Enforcement and Consolidation) (Variation Five) Order 2026

Signed by Proper Officer

© Crown copyright and database rights 2025 Ordnance Survey AC0000849432

The extent of the restrictions are 280,021 to 888,458 metres eastwards and 280,257 to 888,583 westwards using the British National Grid (EPSG 27700).





The Highland Council
Headquarters
Glenurquhart Rd
Inverness
IV35NX

SCALE
1:600


DATE
05/10/2026

REFERENCE NUMBER
CP0415



CAR PARK NAME:

Dornoch South Car Park, Dornoch

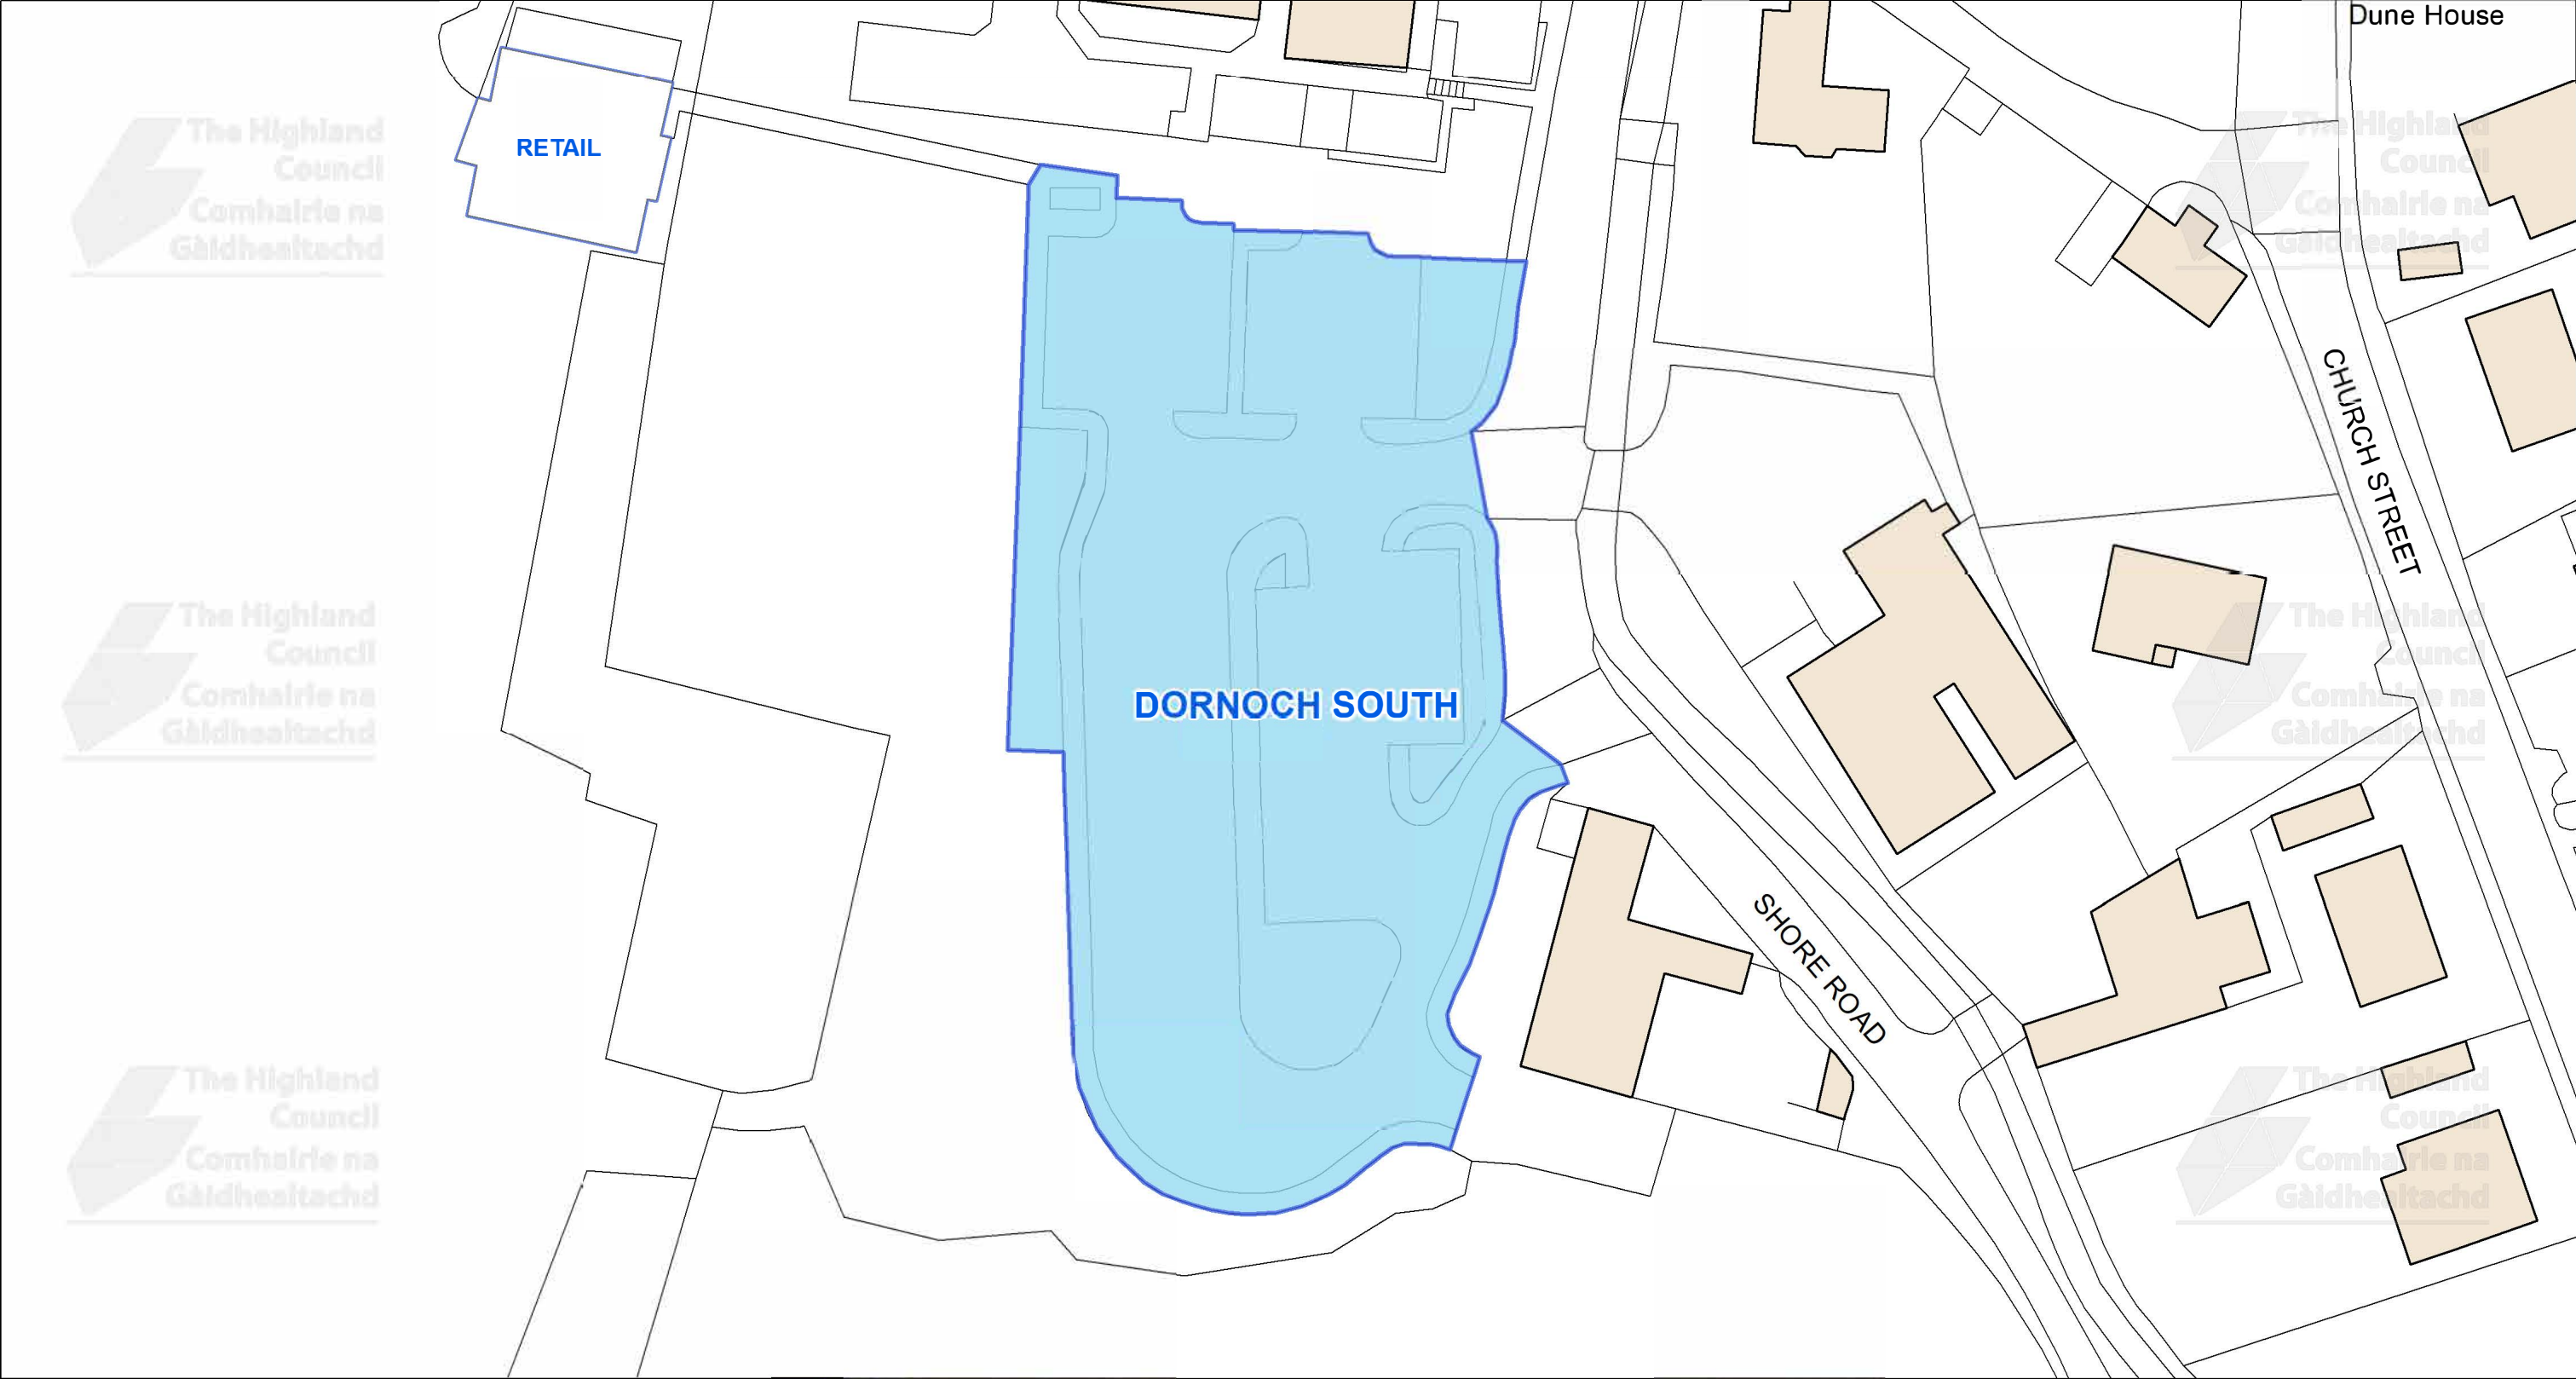

This is the Off-Street Plan (CP0416) referred In the foregoing

The Highland Council (Off-Street Parking Places) (Decriminalised Parking Enforcement and Consolidation) (Variation Five) Order 2026

Signed by Proper Officer

© Crown copyright and database rights 2025 Ordnance Survey AC0000849432

The extent of the restrictions are 279,646 to 889,382 metres eastwards and 279,882 to 889,507 westwards using the British National Grid (EPSG 27700).



The Highland Council
Headquarters
Glenurquhart Rd
Inverness
IV35NX

SCALE	1:600
DATE	05/10/2026
REFERENCE NUMBER	CP0416