


CAR PARK NAME:

Invershin, Invershin

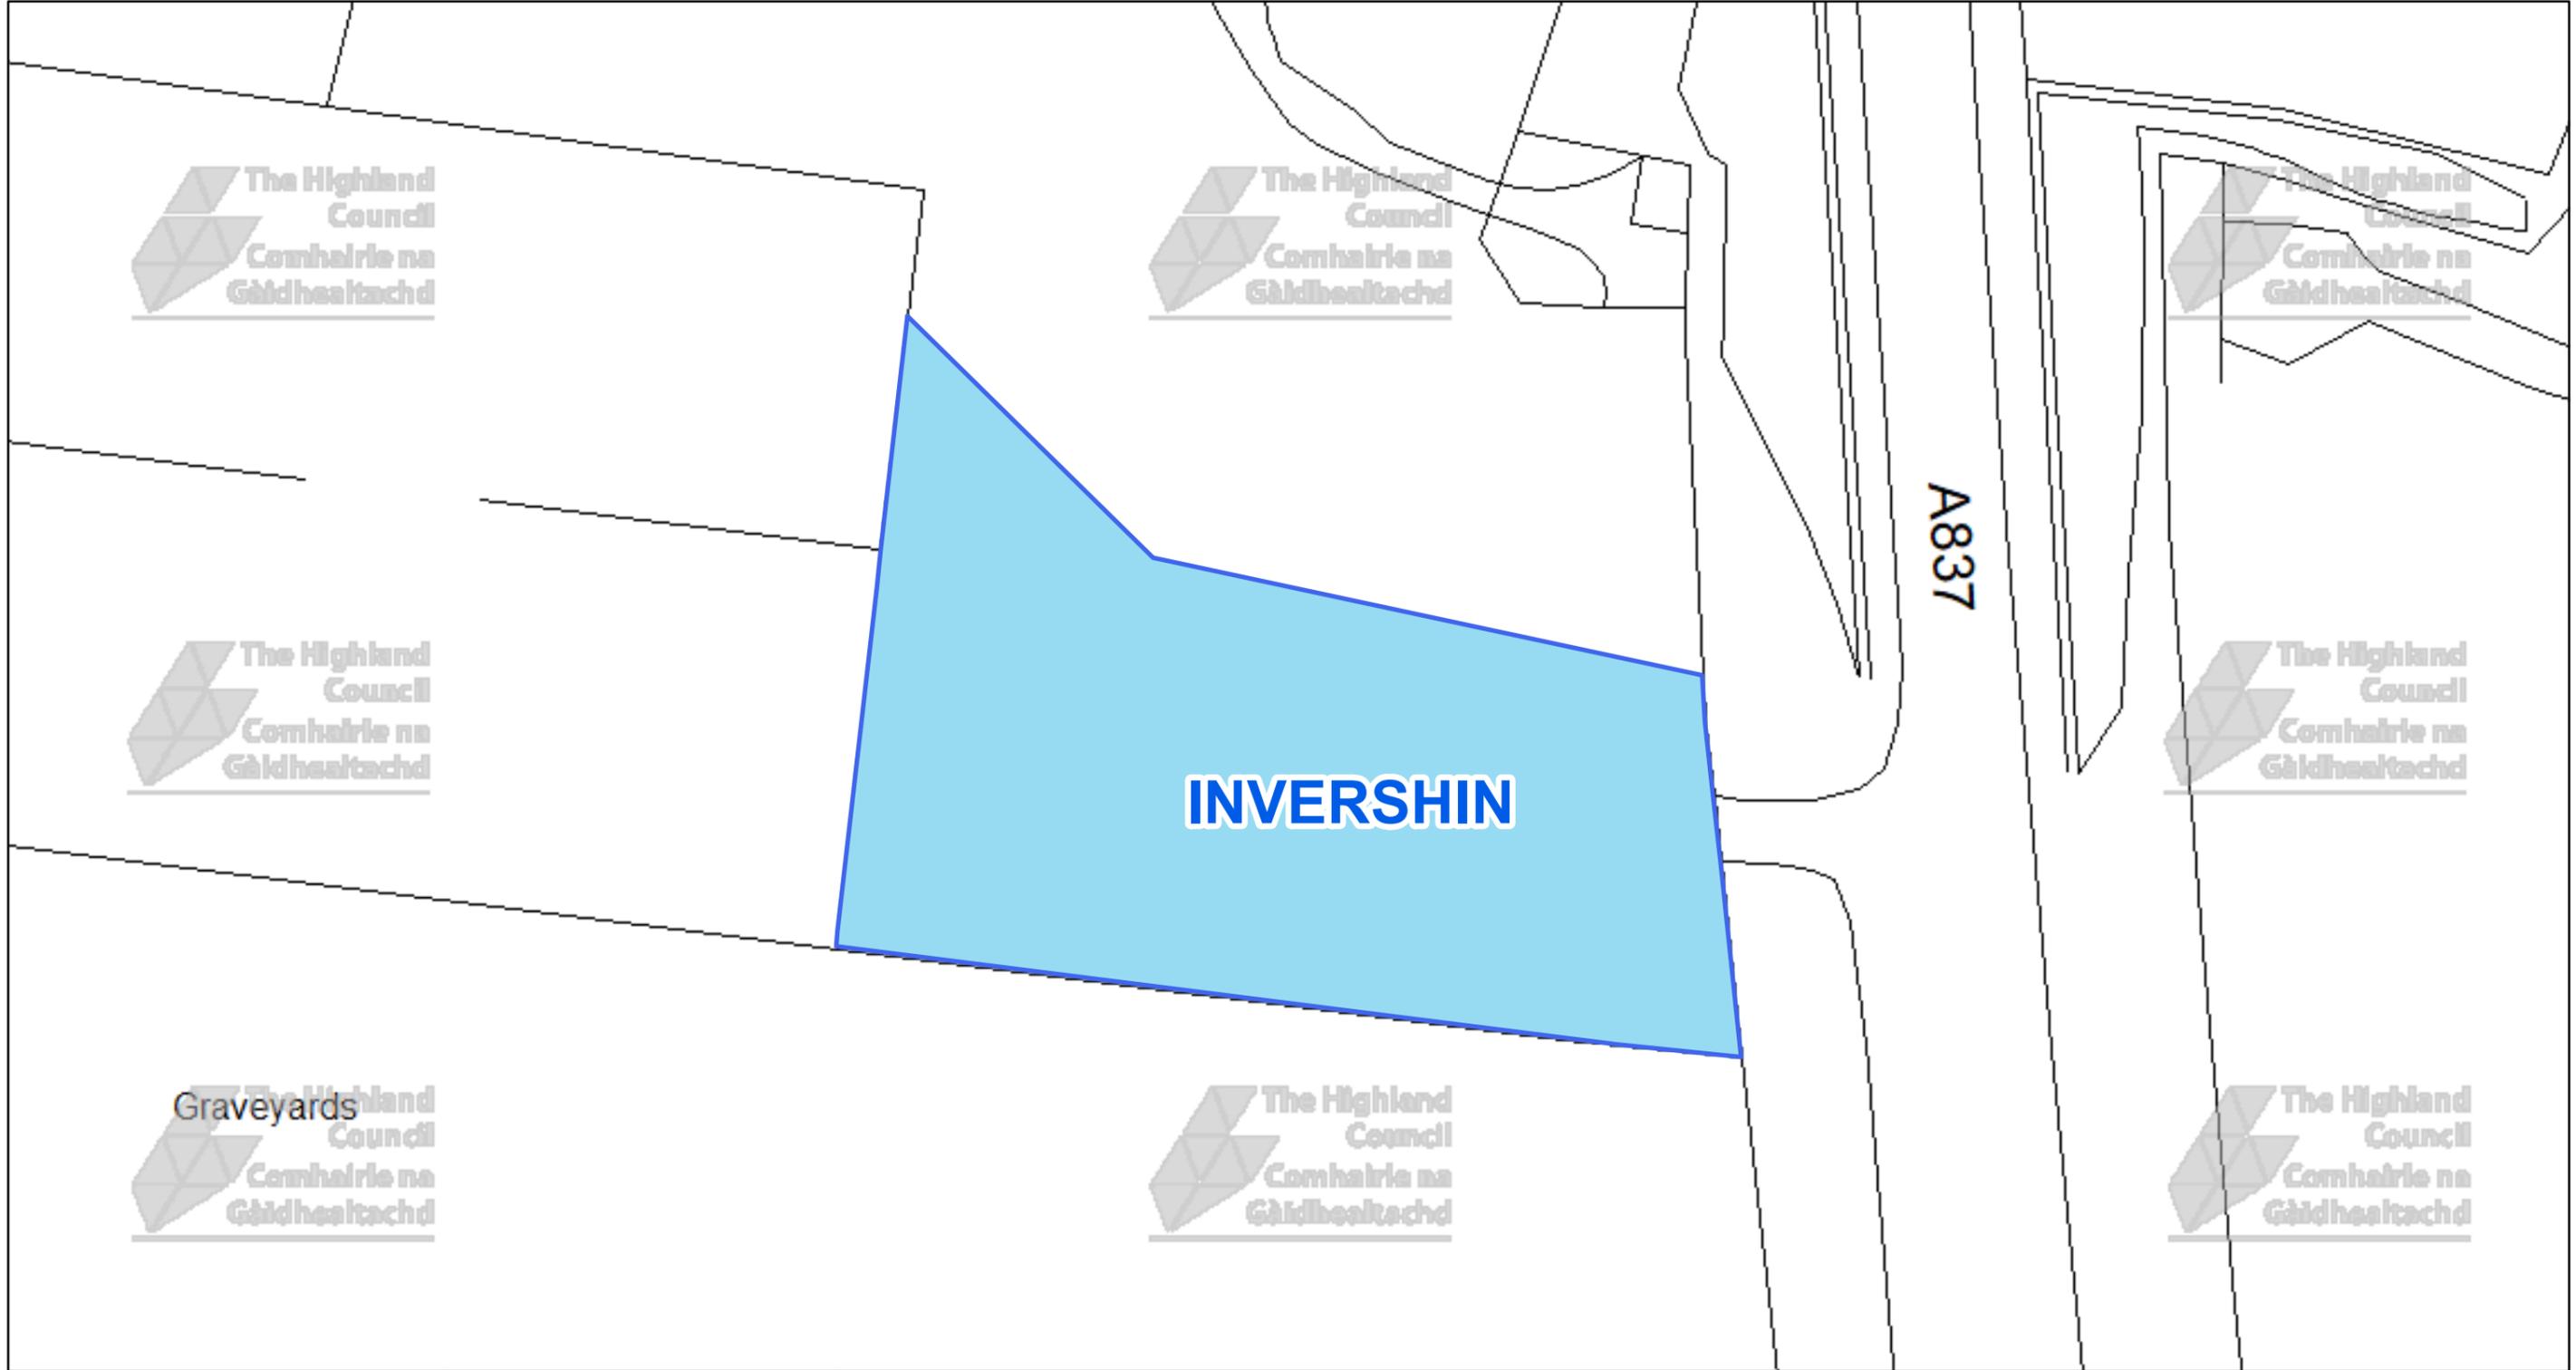


 **The Highland Council**
Comhairle na Gàidhealtachd

The Highland Council
Headquarters
Glenurquhart Rd
Inverness
IV35NX

© Crown copyright and database rights 2025 Ordnance Survey AC0000849432

The extent of the restrictions are 257,525 to 897,178 metres eastwards and 257,634 to 897,240 westwards using the British National Grid (EPSG 27700).

 

This is the Off-Street Plan (CCP0310) referred in the foregoing


The Highland Council
(Off-Street Parking Places)
(Decriminalised Parking Enforcement and Consolidation)
(Variation Five) Order 2026

Proper Officer

DATE
SCALE Scale: 1:300
REFERENCE NUMBER CCP0310


CAR PARK NAME:

Creich, Creich

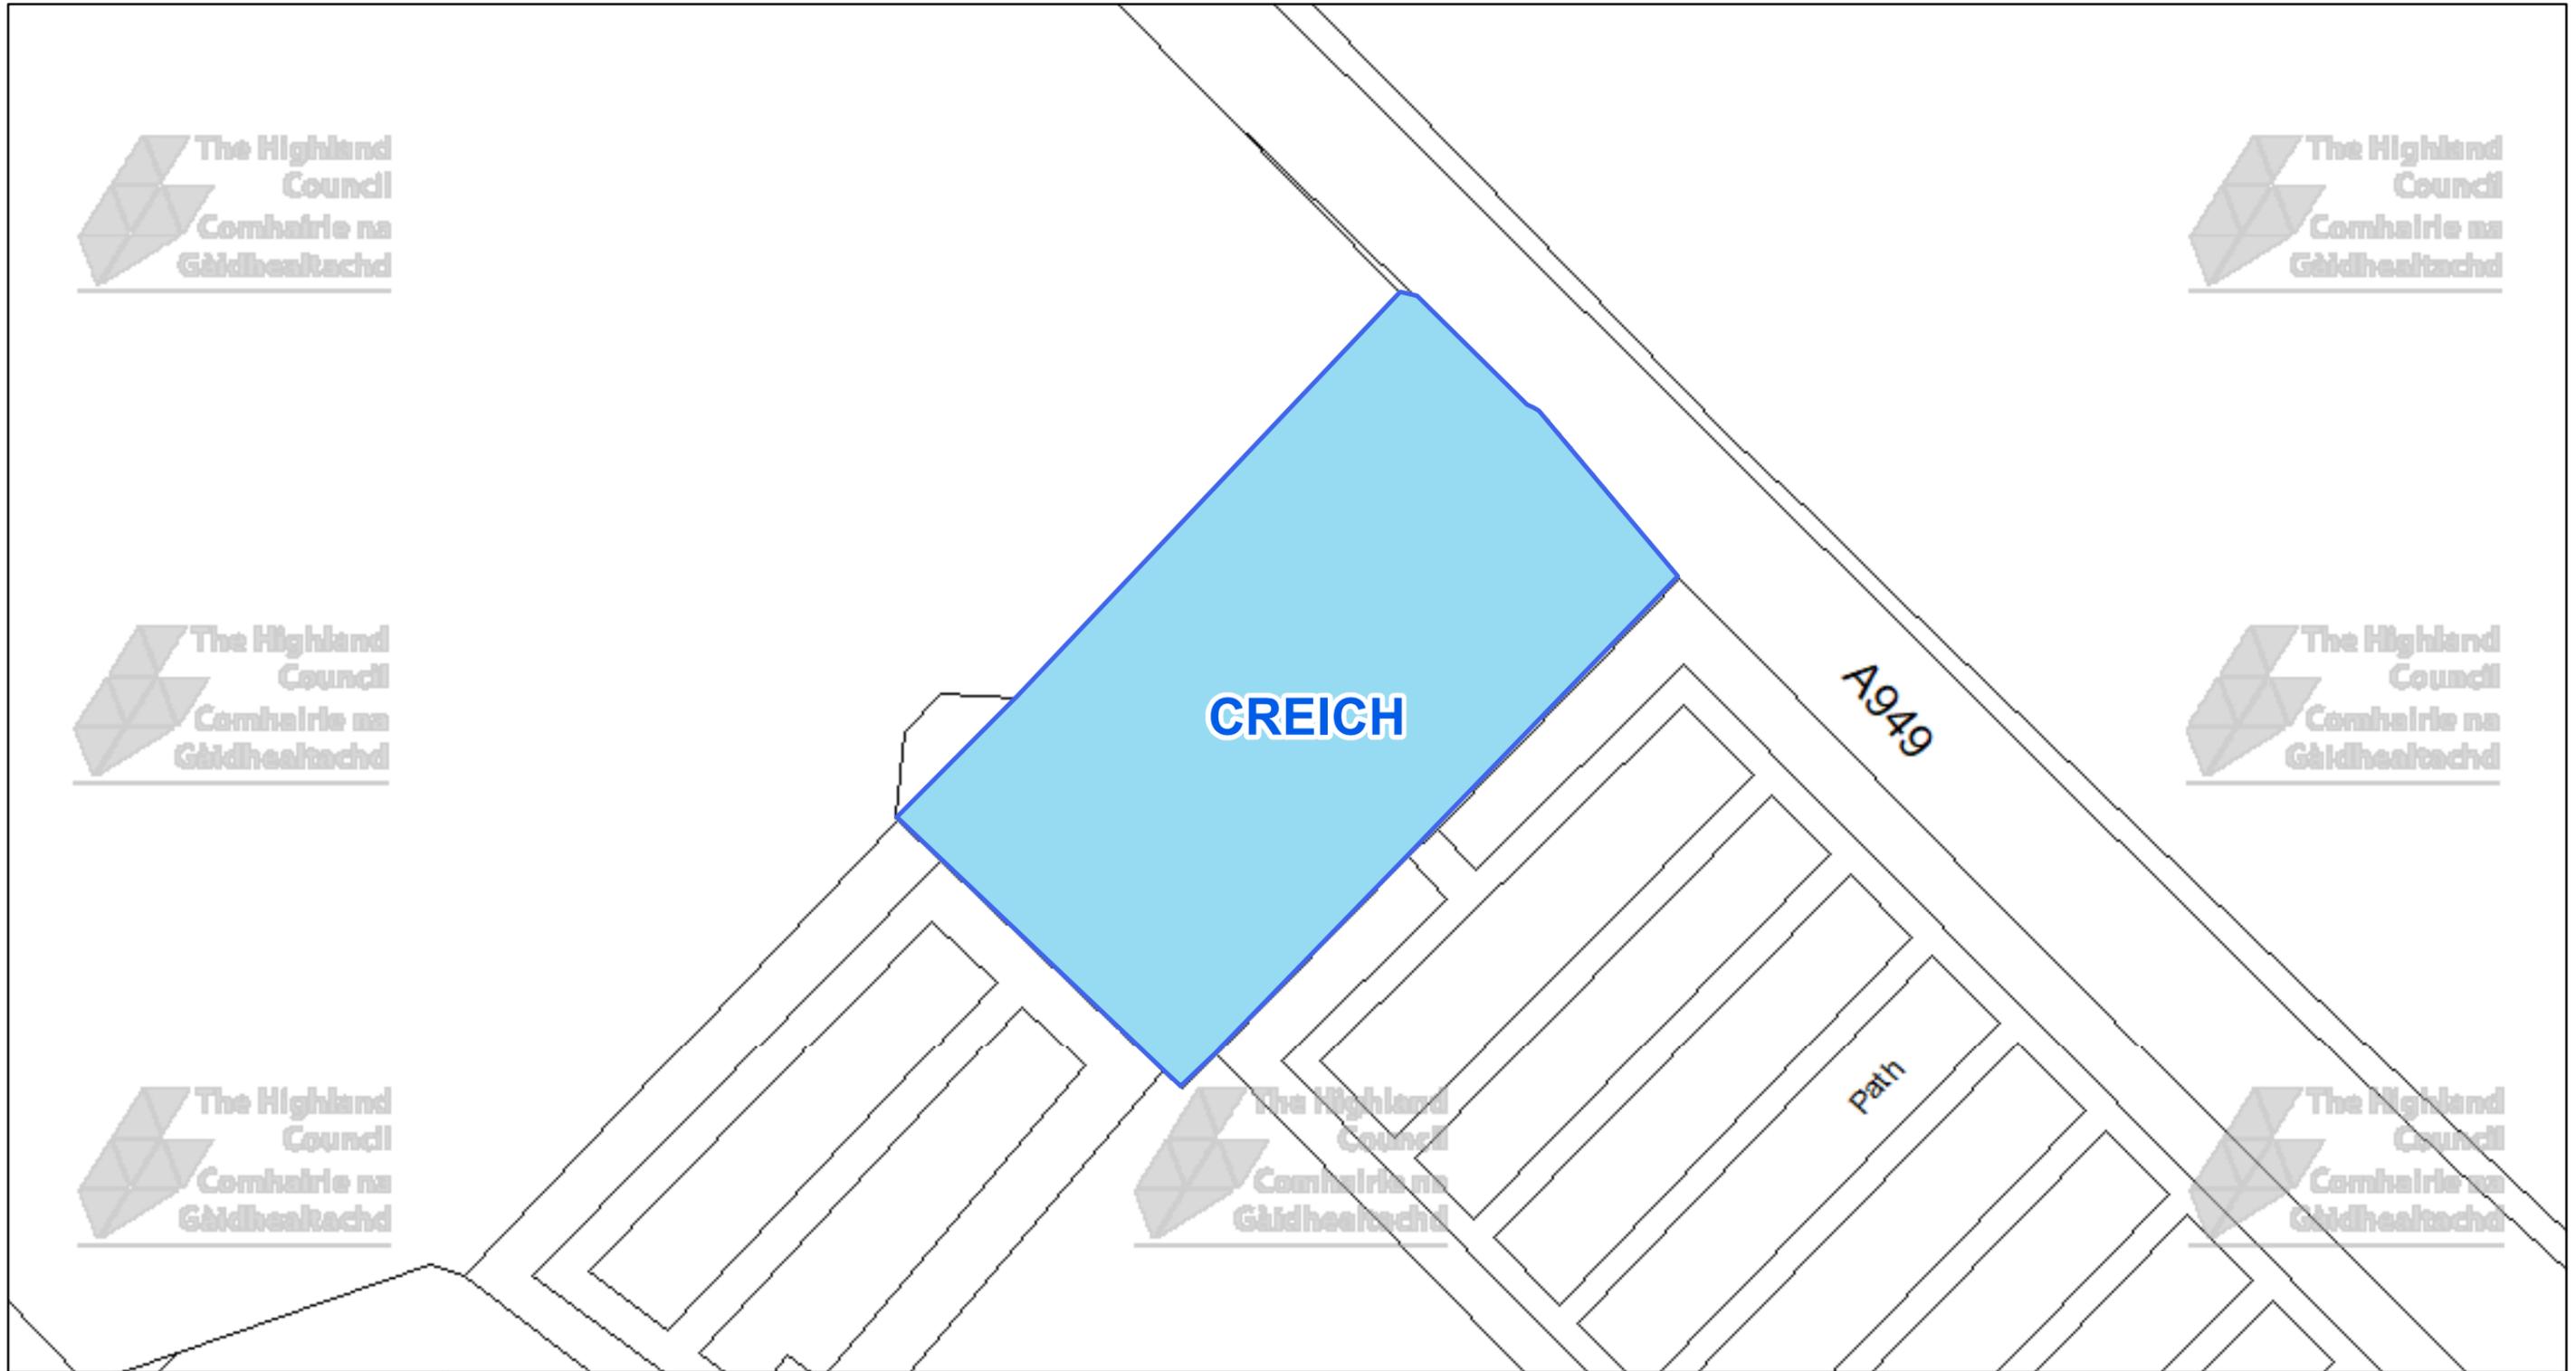

 **The Highland Council**
Comhairle na Gàidhealtachd

The Highland Council
Headquarters
Glenurquhart Rd
Inverness
IV35NX

© Crown copyright and database rights 2025 Ordnance Survey AC0000849432

The extent of the restrictions are 263,471 to 889,266 metres eastwards and 263,608 to 889,339 westwards using the British National Grid (EPSG 27700).



This is the Off-Street Plan (CCP0311) referred in the foregoing


The Highland Council
(Off-Street Parking Places)
(Decriminalised Parking Enforcement and Consolidation)
(Variation Five) Order 2026

Proper Officer

DATE
SCALE Scale: 1:350
REFERENCE NUMBER CCP0311


CAR PARK NAME:

Kincardine, Kincardine

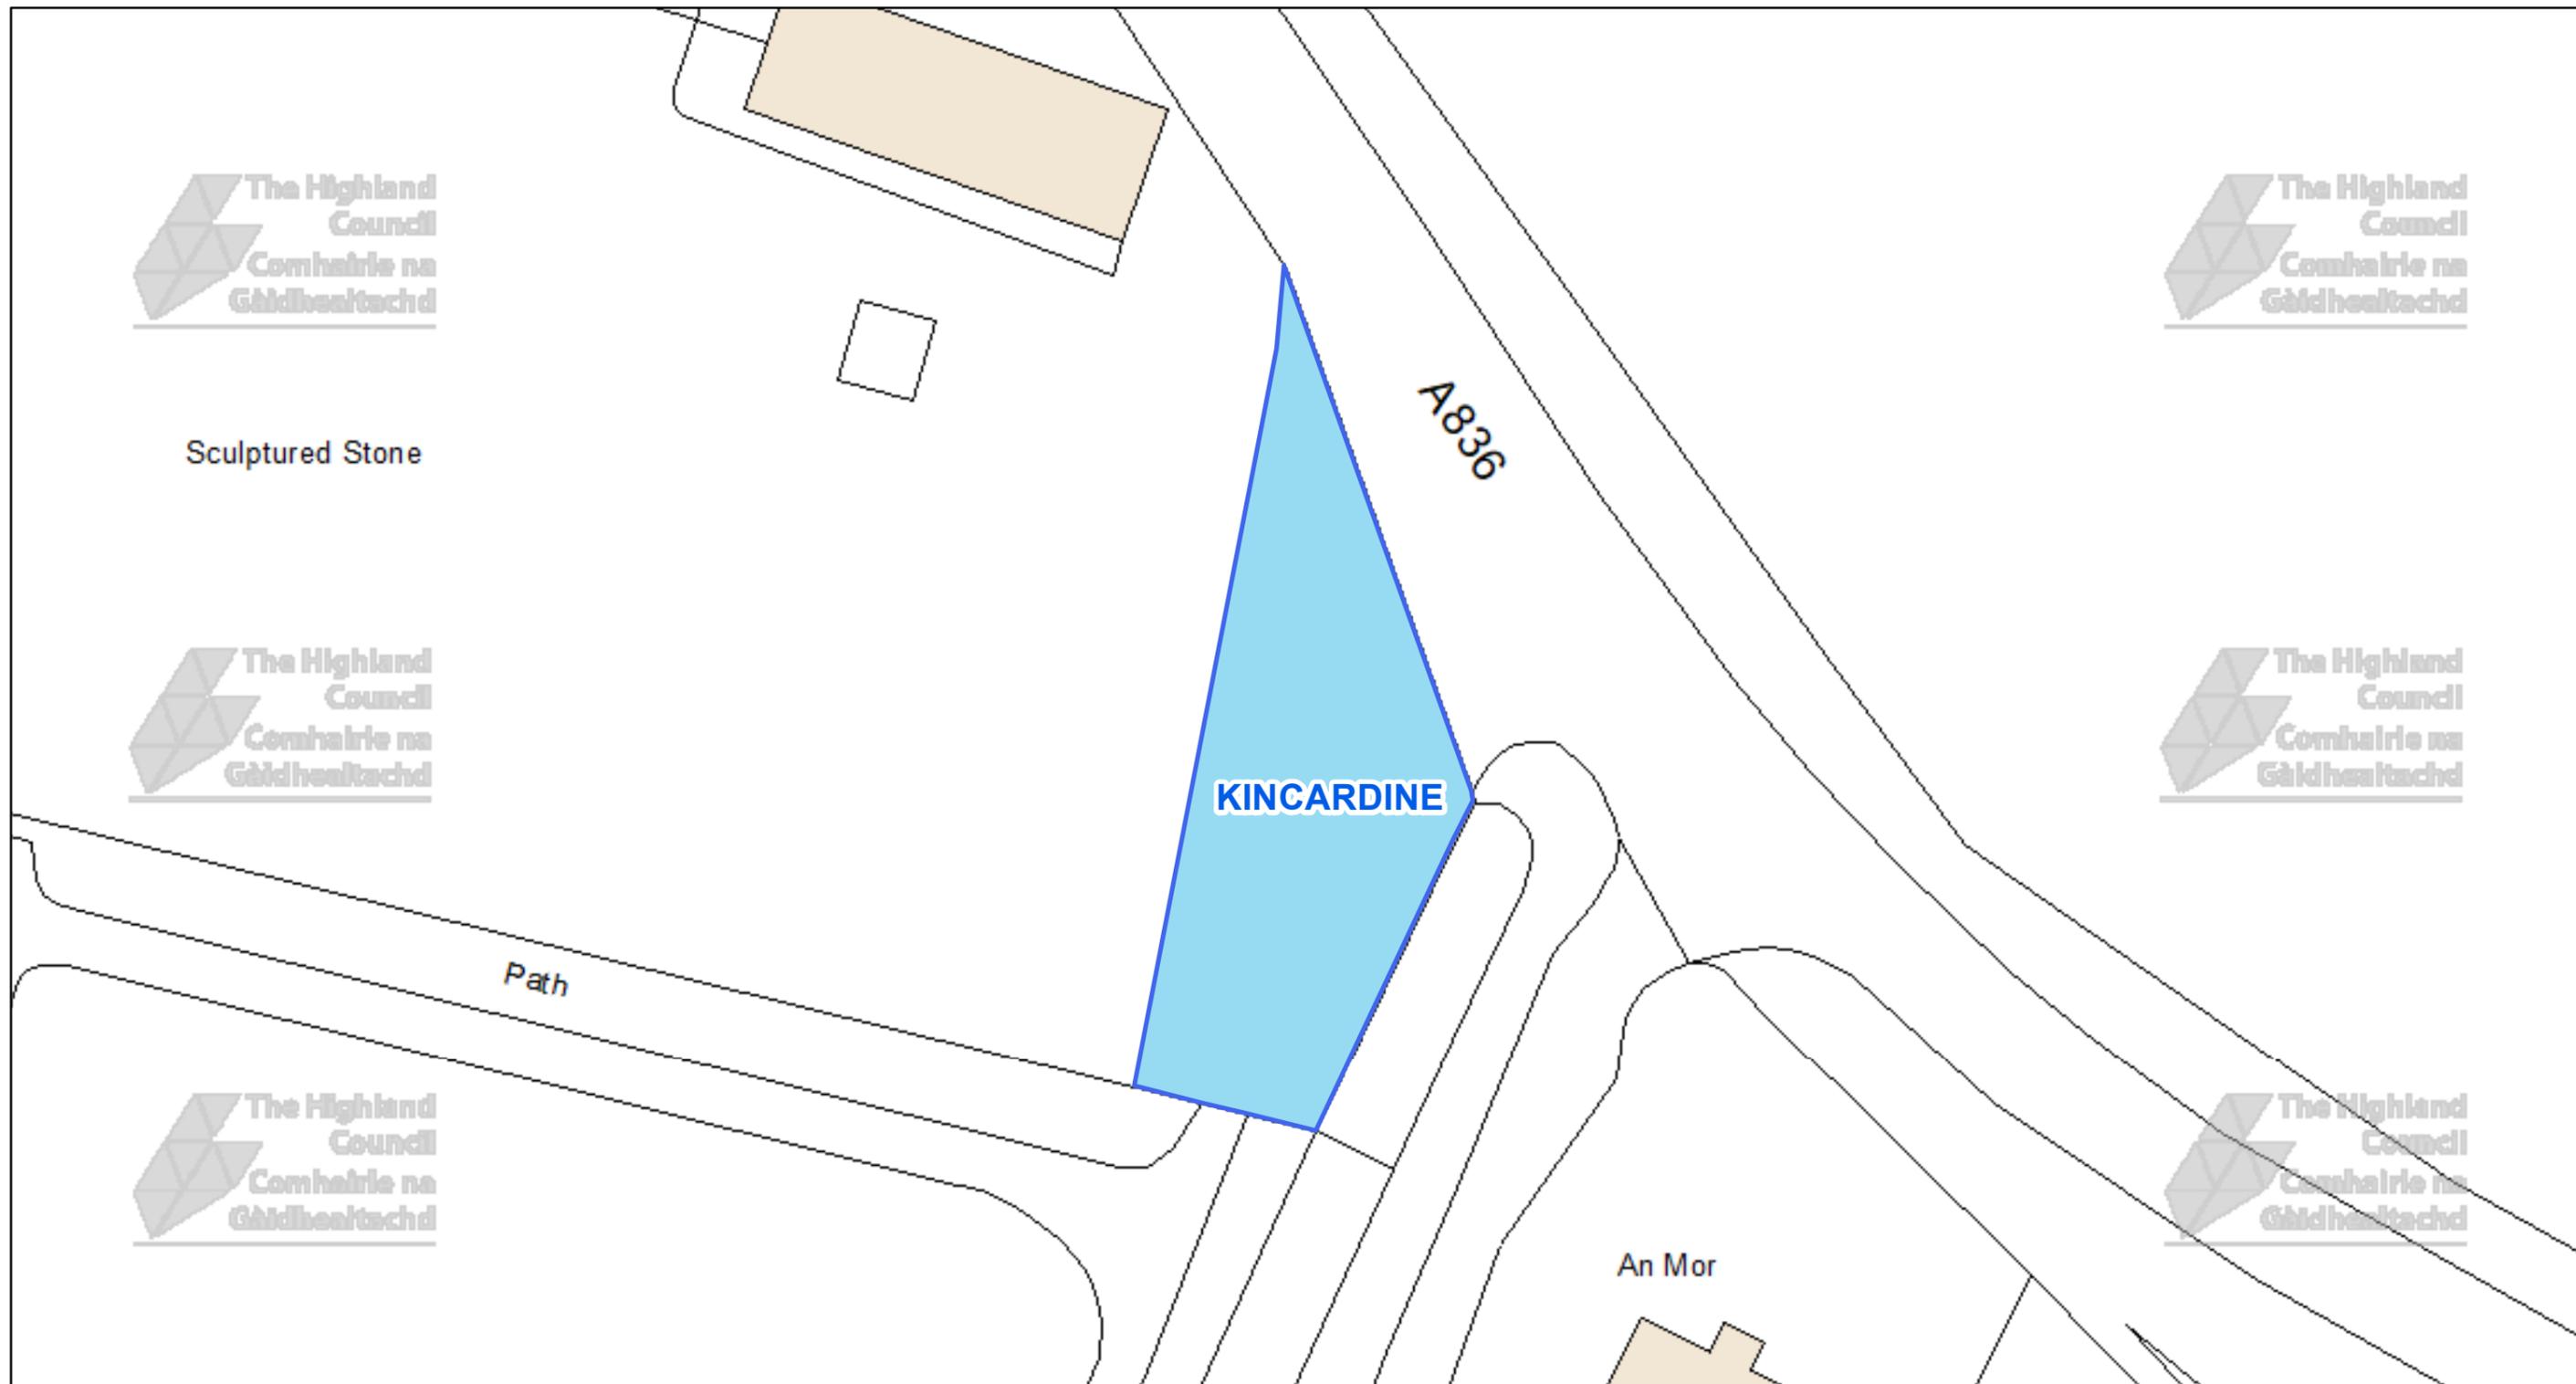

The Highland Council
Headquarters
Glenurquhart Rd
Inverness
IV35NX

© Crown copyright and database
rights 2025 Ordnance Survey AC0000849432

The extent of the restrictions are 260,495 to 889,365
metres eastwards and 260,632 to 889,437
westwards using the British National Grid (EPSG 27700).



This is the Off-Street Plan
(CCP0312) referred
in the foregoing

The Highland Council
(Off-Street Parking Places)
(Decriminalised Parking
Enforcement and Consolidation)
(Variation Five) Order 2026

Proper Officer

DATE

SCALE

Scale: 1:350


REFERENCE NUMBER

CCP0312



CAR PARK NAME:

Ardgay, Ardgay

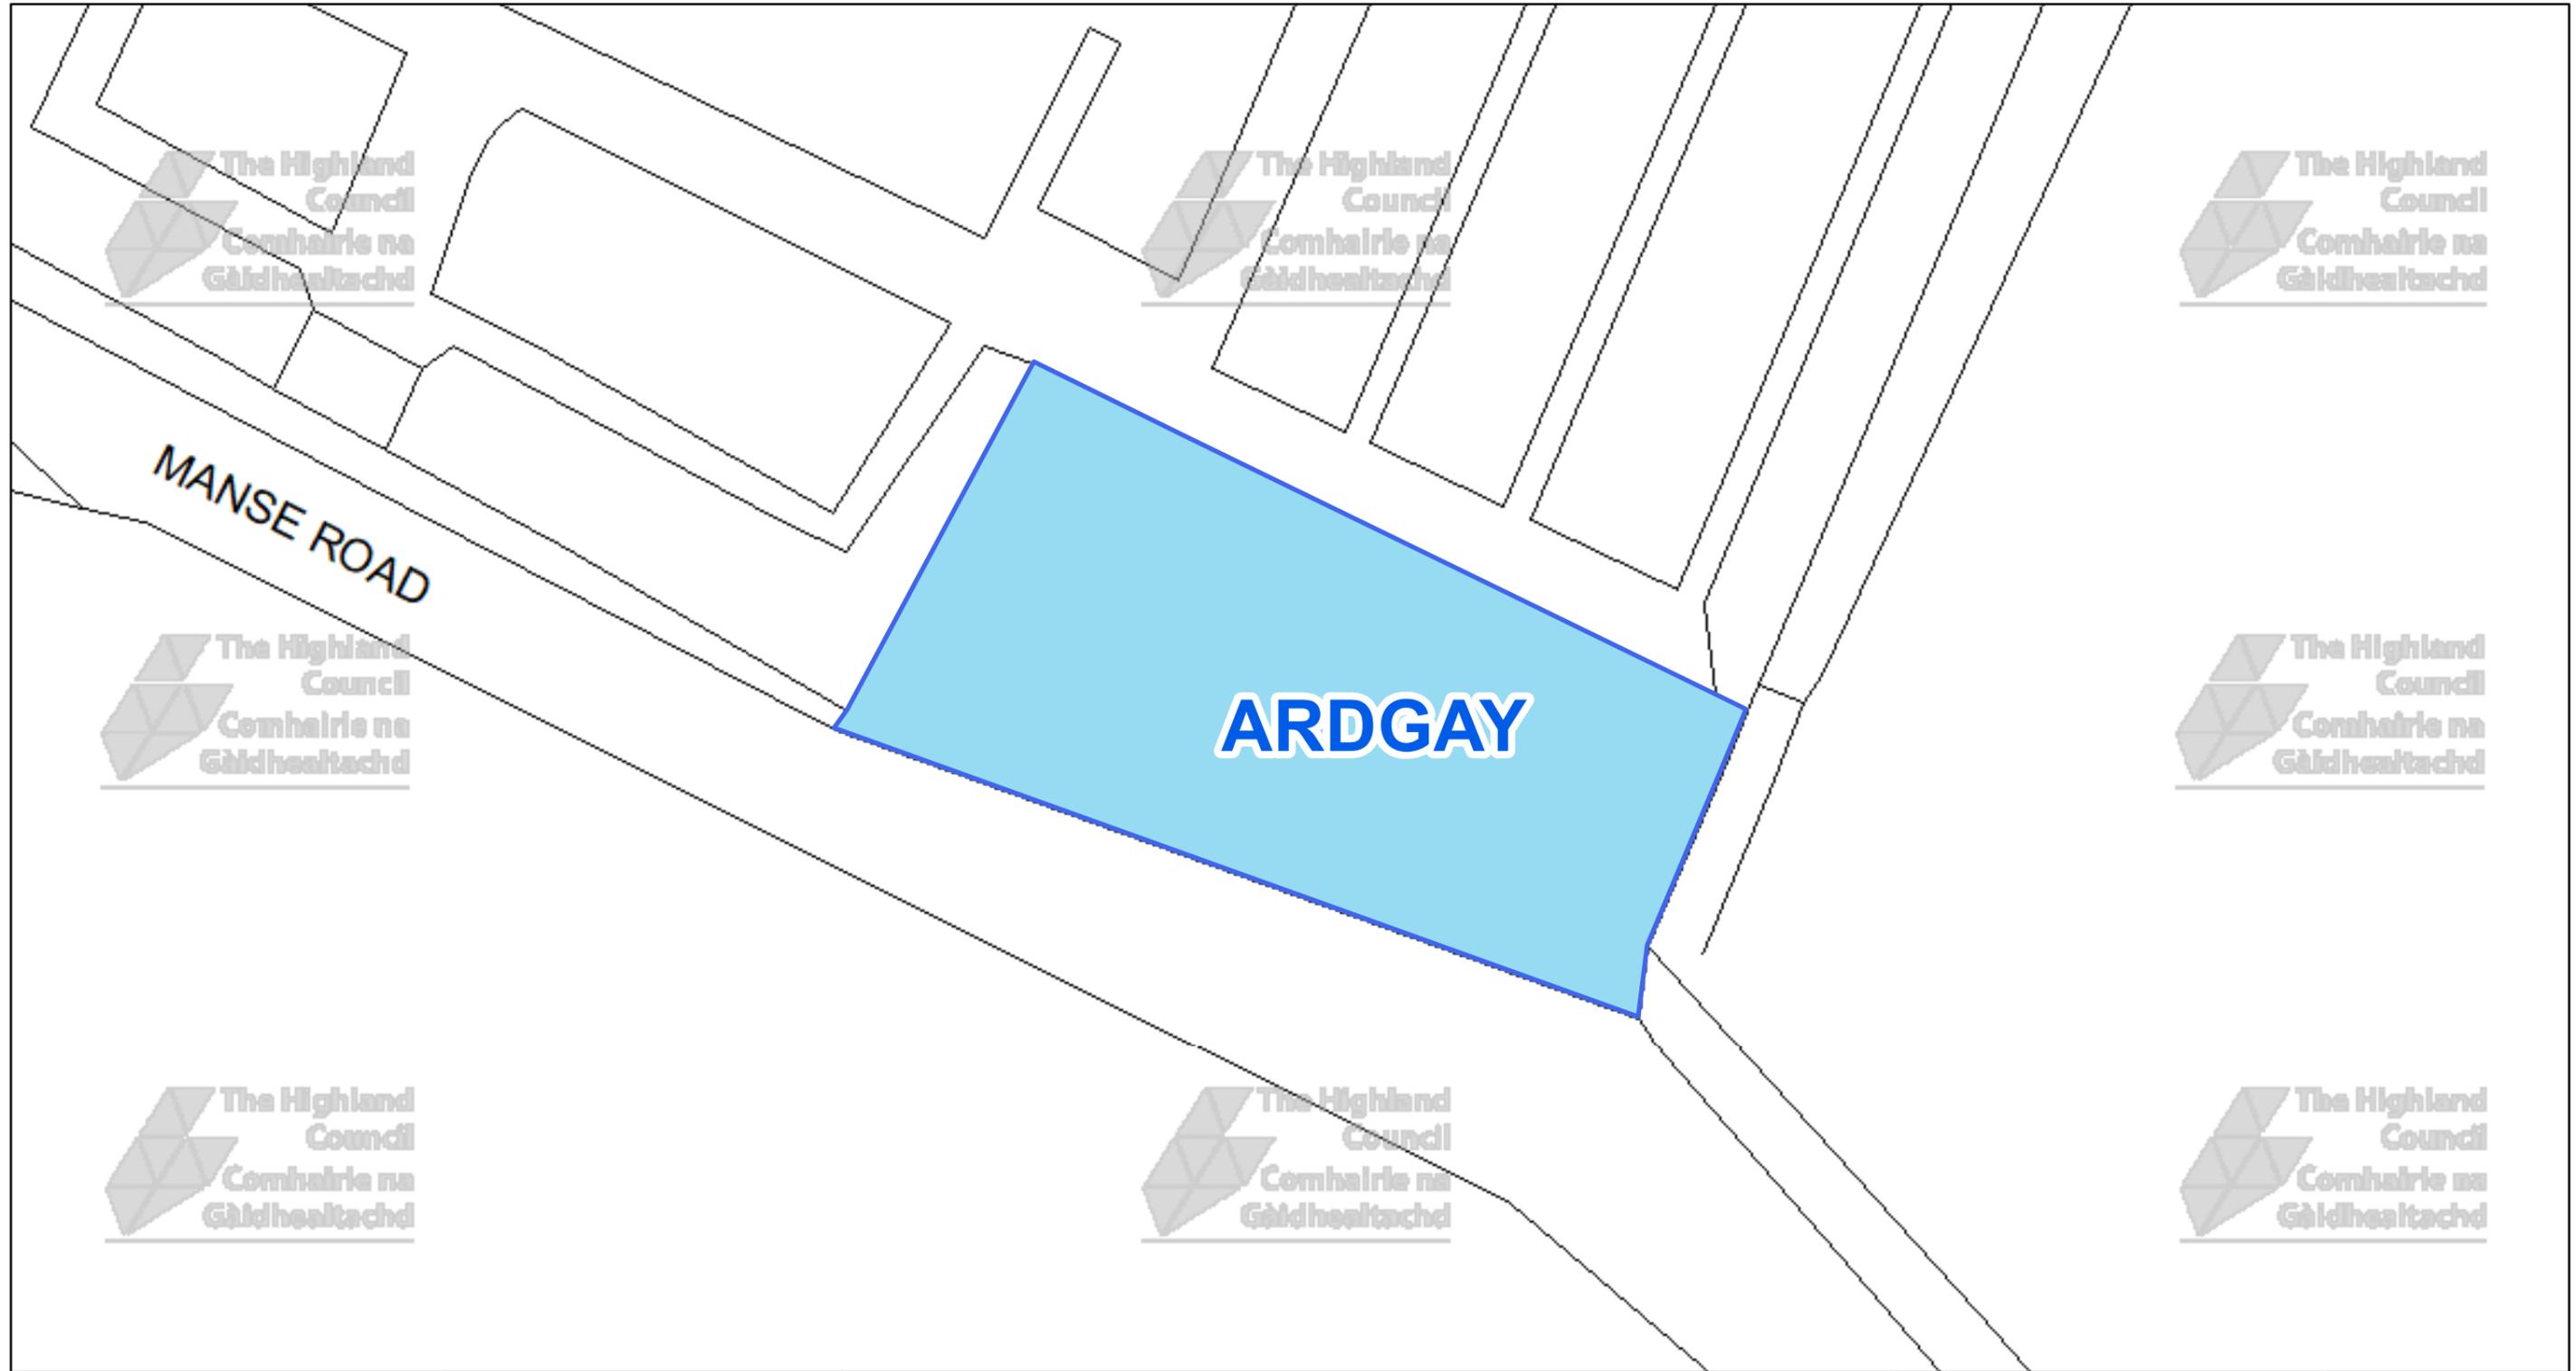

The Highland Council
 Headquarters
 Glenurquhart Rd
 Inverness
 IV35NX

© Crown copyright and database rights 2025 Ordnance Survey AC0000849432
 The extent of the restrictions are 260,508 to 889,373 metres eastwards and 260,617 to 889,431 westwards using the British National Grid (EPSG 27700).



This is the Off-Street Plan (CCP0313) referred In the foregoing

The Highland Council (Off-Street Parking Places) (Decriminalised Parking Enforcement and Consolidation) (Variation Five) Order 2026

Proper Officer

DATE

SCALE

Scale: 1:350


REFERENCE NUMBER

CCP0313



CAR PARK NAME:


Melness, Melness

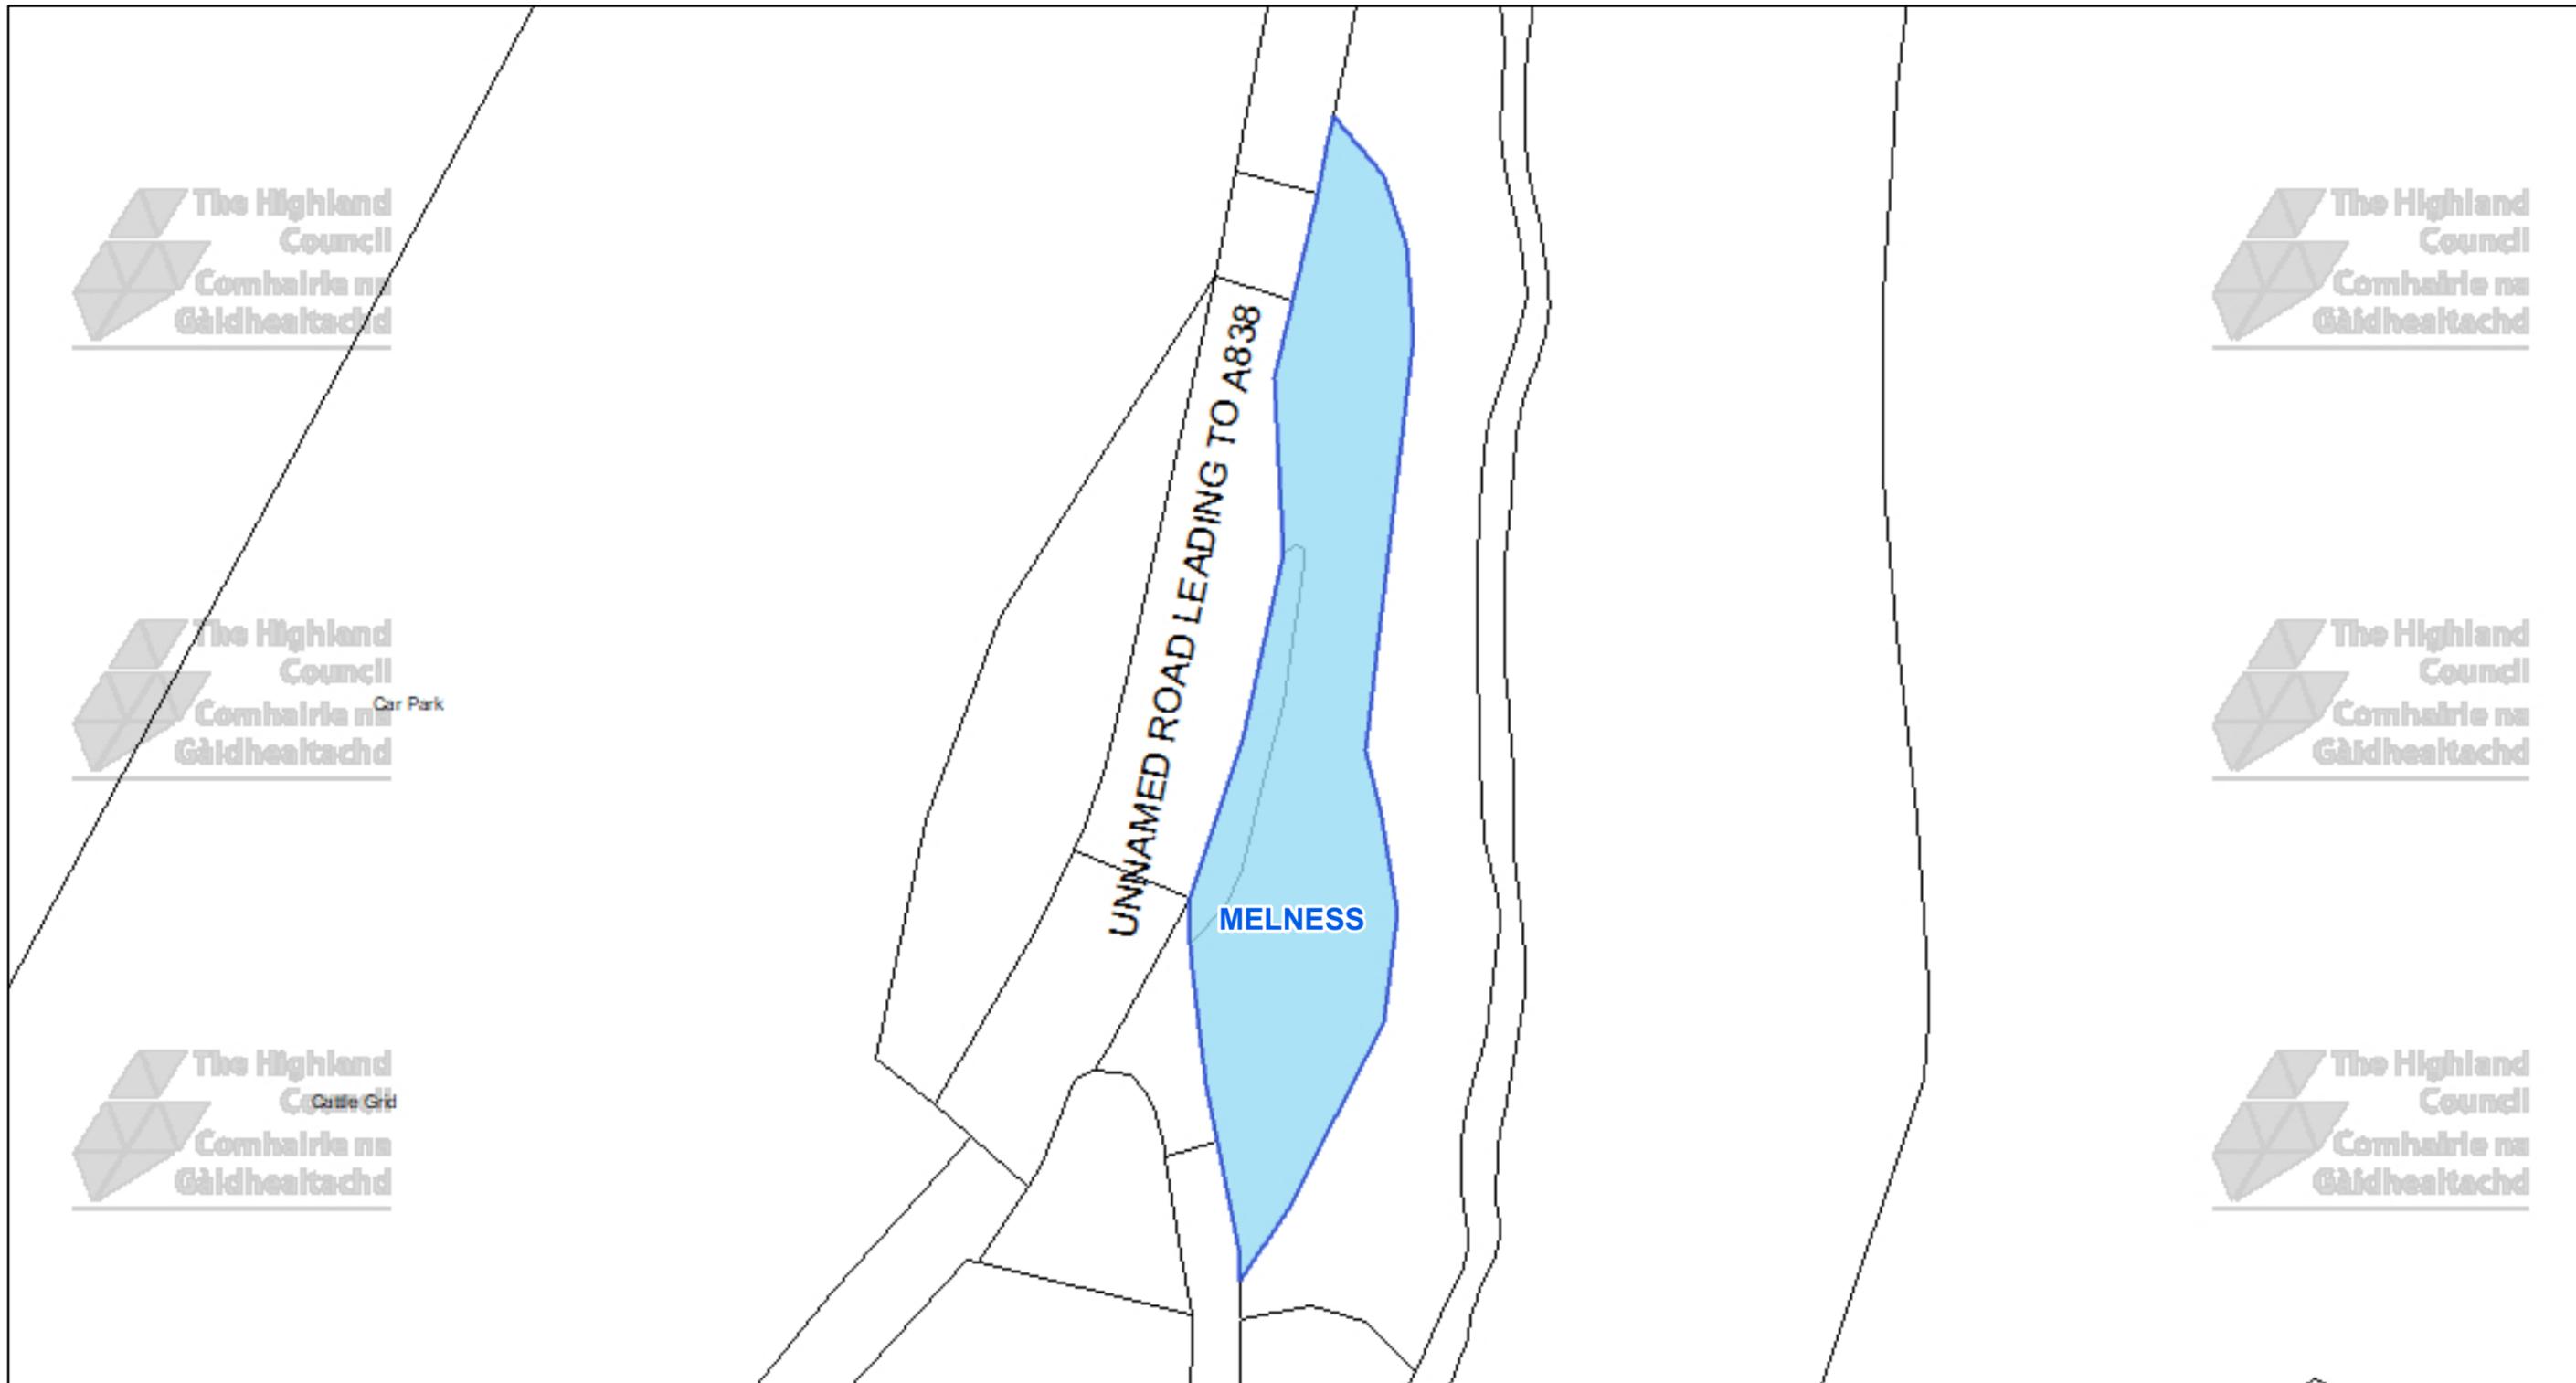

The Highland Council
 Headquarters
 Glenurquhart Rd
 Inverness
 IV35NX

© Crown copyright and database rights 2025 Ordnance Survey AC0000849432

The extent of the restrictions are 257,245 to 959,426 metres eastwards and 257,479 to 959,550 westwards using the British National Grid (EPSG 27700).

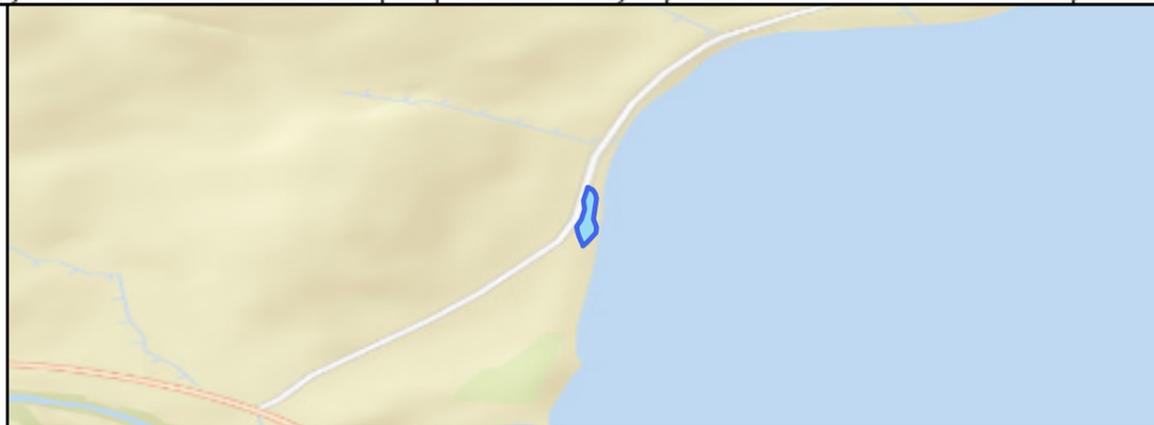

This is the Off-Street Plan
 CCP0314 referred
 In the foregoing

The Highland Council
 (Off-Street Parking Places)
 (Decriminalised Parking
 Enforcement and Consolidation)
 (Variation Five) Order 2026

Proper Officer

DATE

SCALE

Scale: 1:300


REFERENCE NUMBER

CCP0314



CAR PARK NAME:

Tongue, Tongue

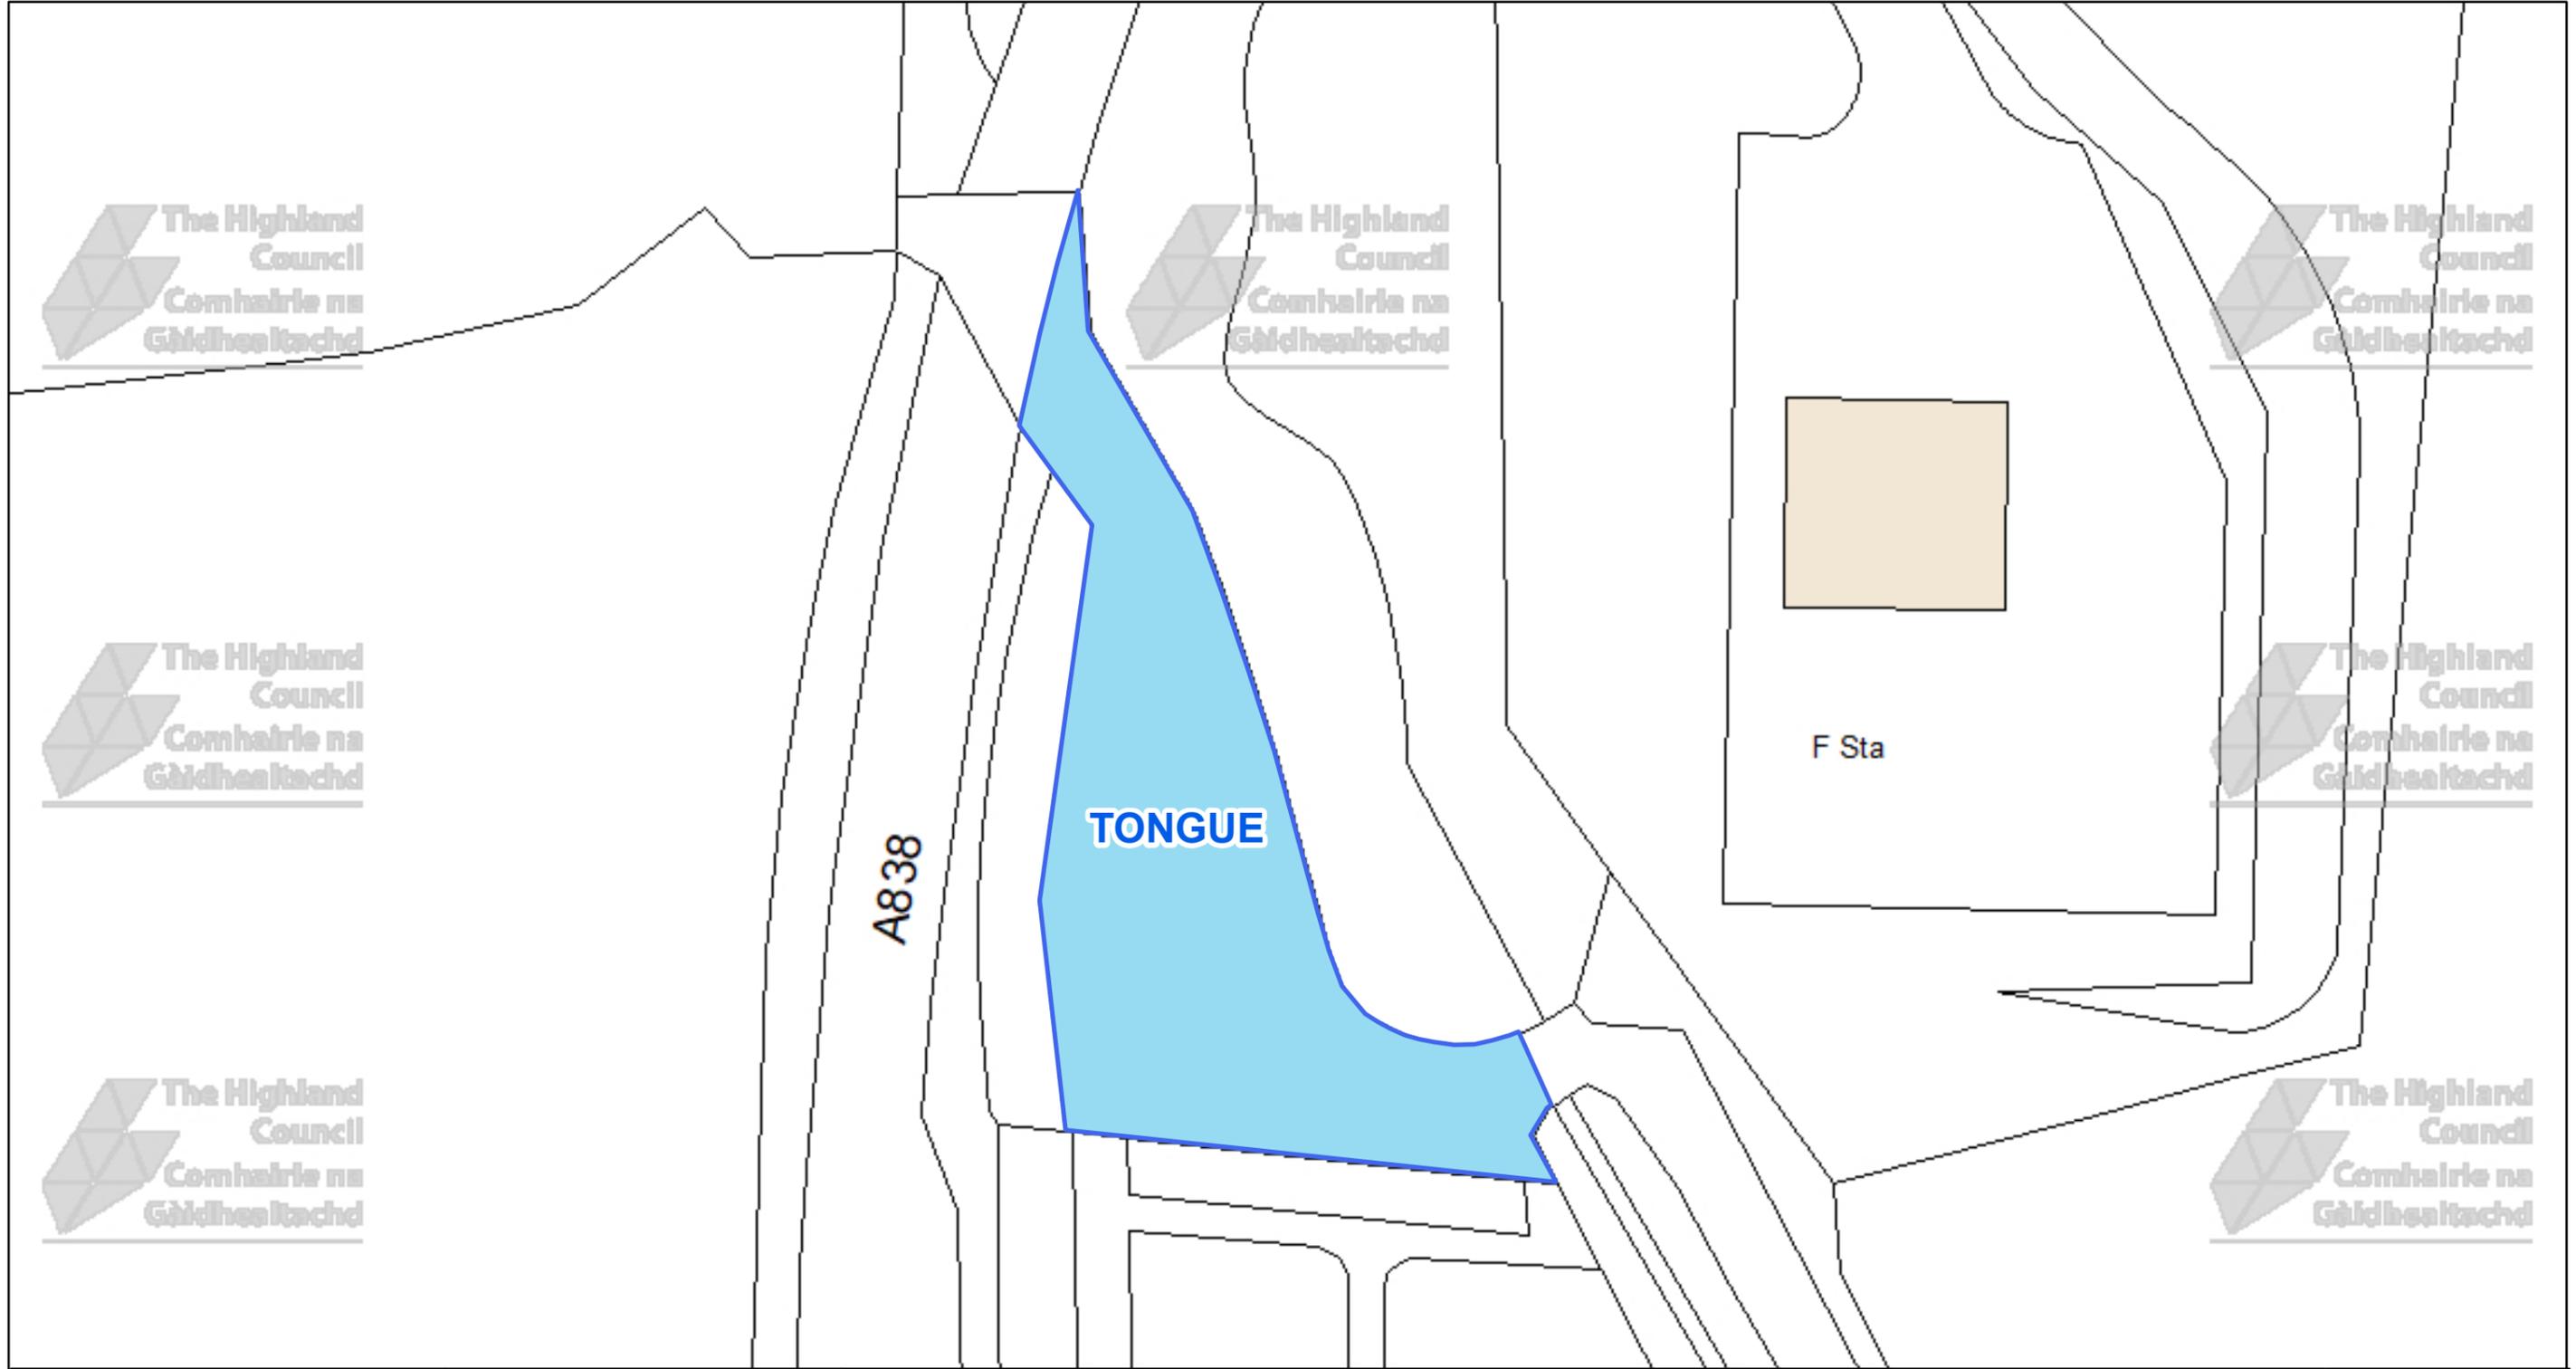

The Highland Council
Headquarters
Glenurquhart Rd
Inverness
IV35NX

© Crown copyright and database rights 2025 Ordnance Survey AC0000849432

The extent of the restrictions are 258,985 to 957,100 metres eastwards and 259,123 to 957,173 westwards using the British National Grid (EPSG 27700).



This is the Off-Street Plan
CCP0315 referred
In the foregoing

The Highland Council
(Off-Street Parking Places)
(Decriminalised Parking
Enforcement and Consolidation)
(Variation Five) Order 2026

Proper Officer

DATE

SCALE

Scale: 1:350


REFERENCE NUMBER

CCP0315



CAR PARK NAME:

Syre, Syre

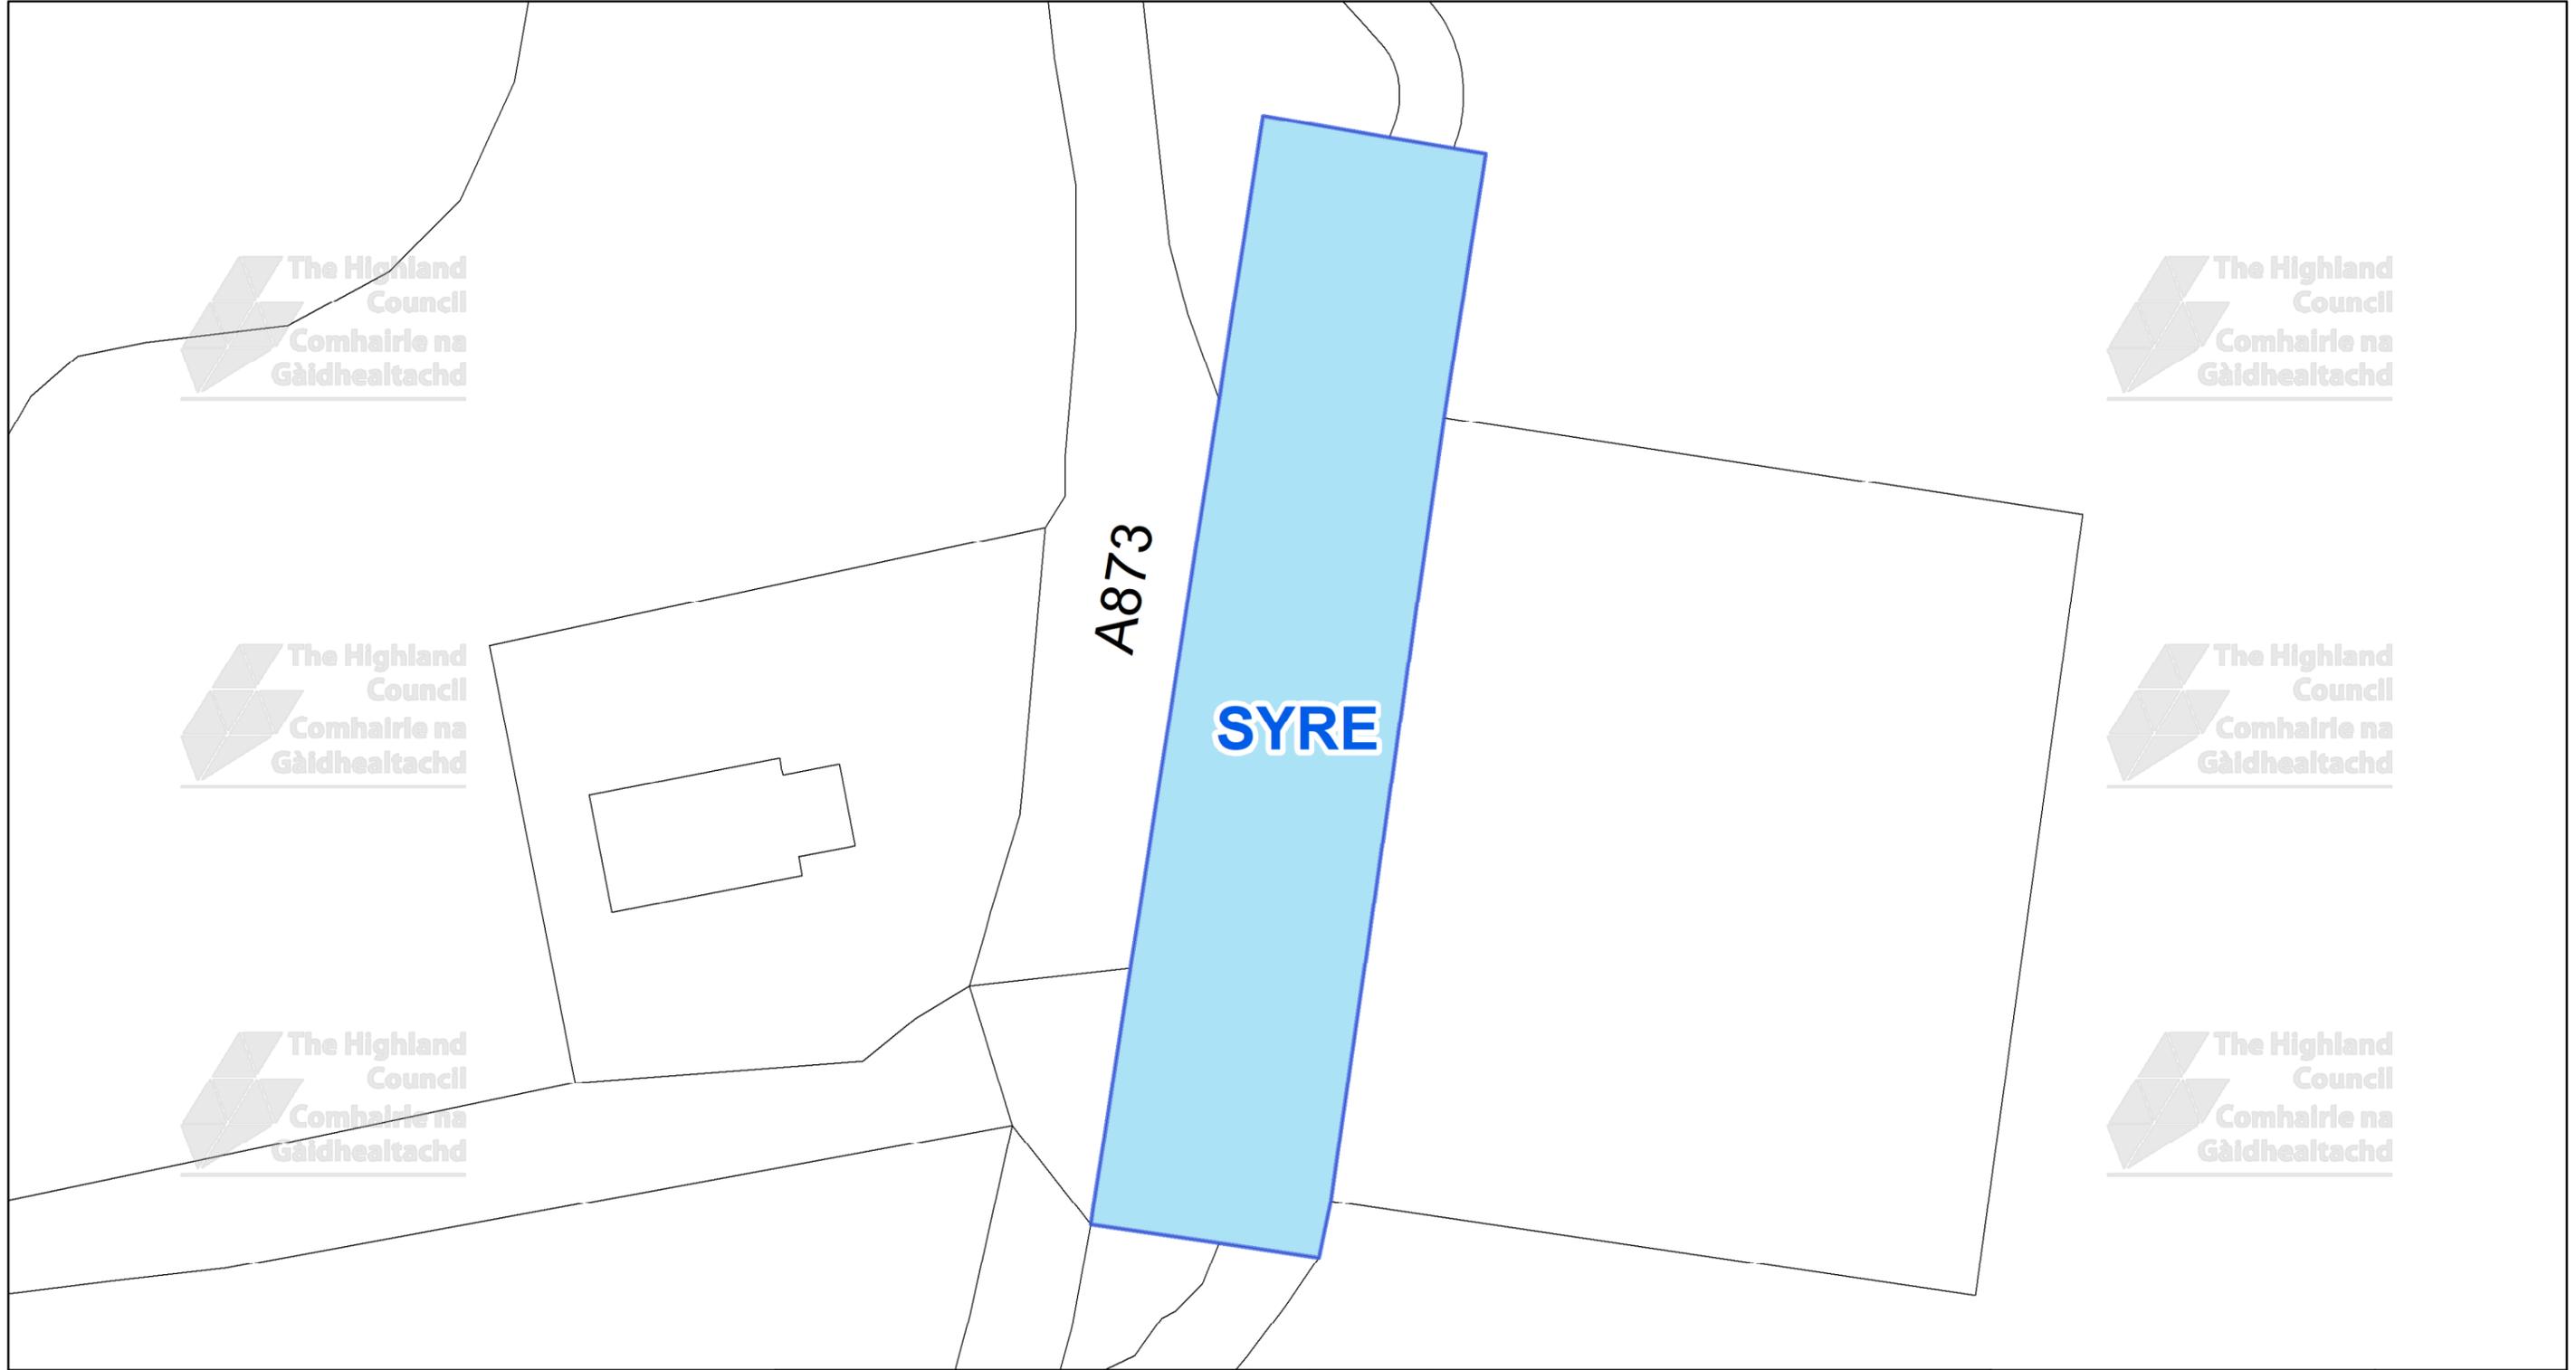

This is the Off-Street Plan (CCP0316) referred In the foregoing

The Highland Council (Off-Street Parking Places) (Decriminalised Parking Enforcement and Consolidation) (Variation Five) Order 2026

Signed by Proper Officer

© Crown copyright and database rights 2025 Ordnance Survey AC0000849432
The extent of the restrictions are 269,339 to 943,908 metres eastwards and 269,447 to 943,965 westwards using the British National Grid (EPSG 27700).



The Highland Council
Headquarters
Glenurquhart Rd
Inverness
IV35NX

SCALE
1:300


DATE
TBC

REFERENCE NUMBER
CCP0316



CAR PARK NAME:

Scourie, Scourie

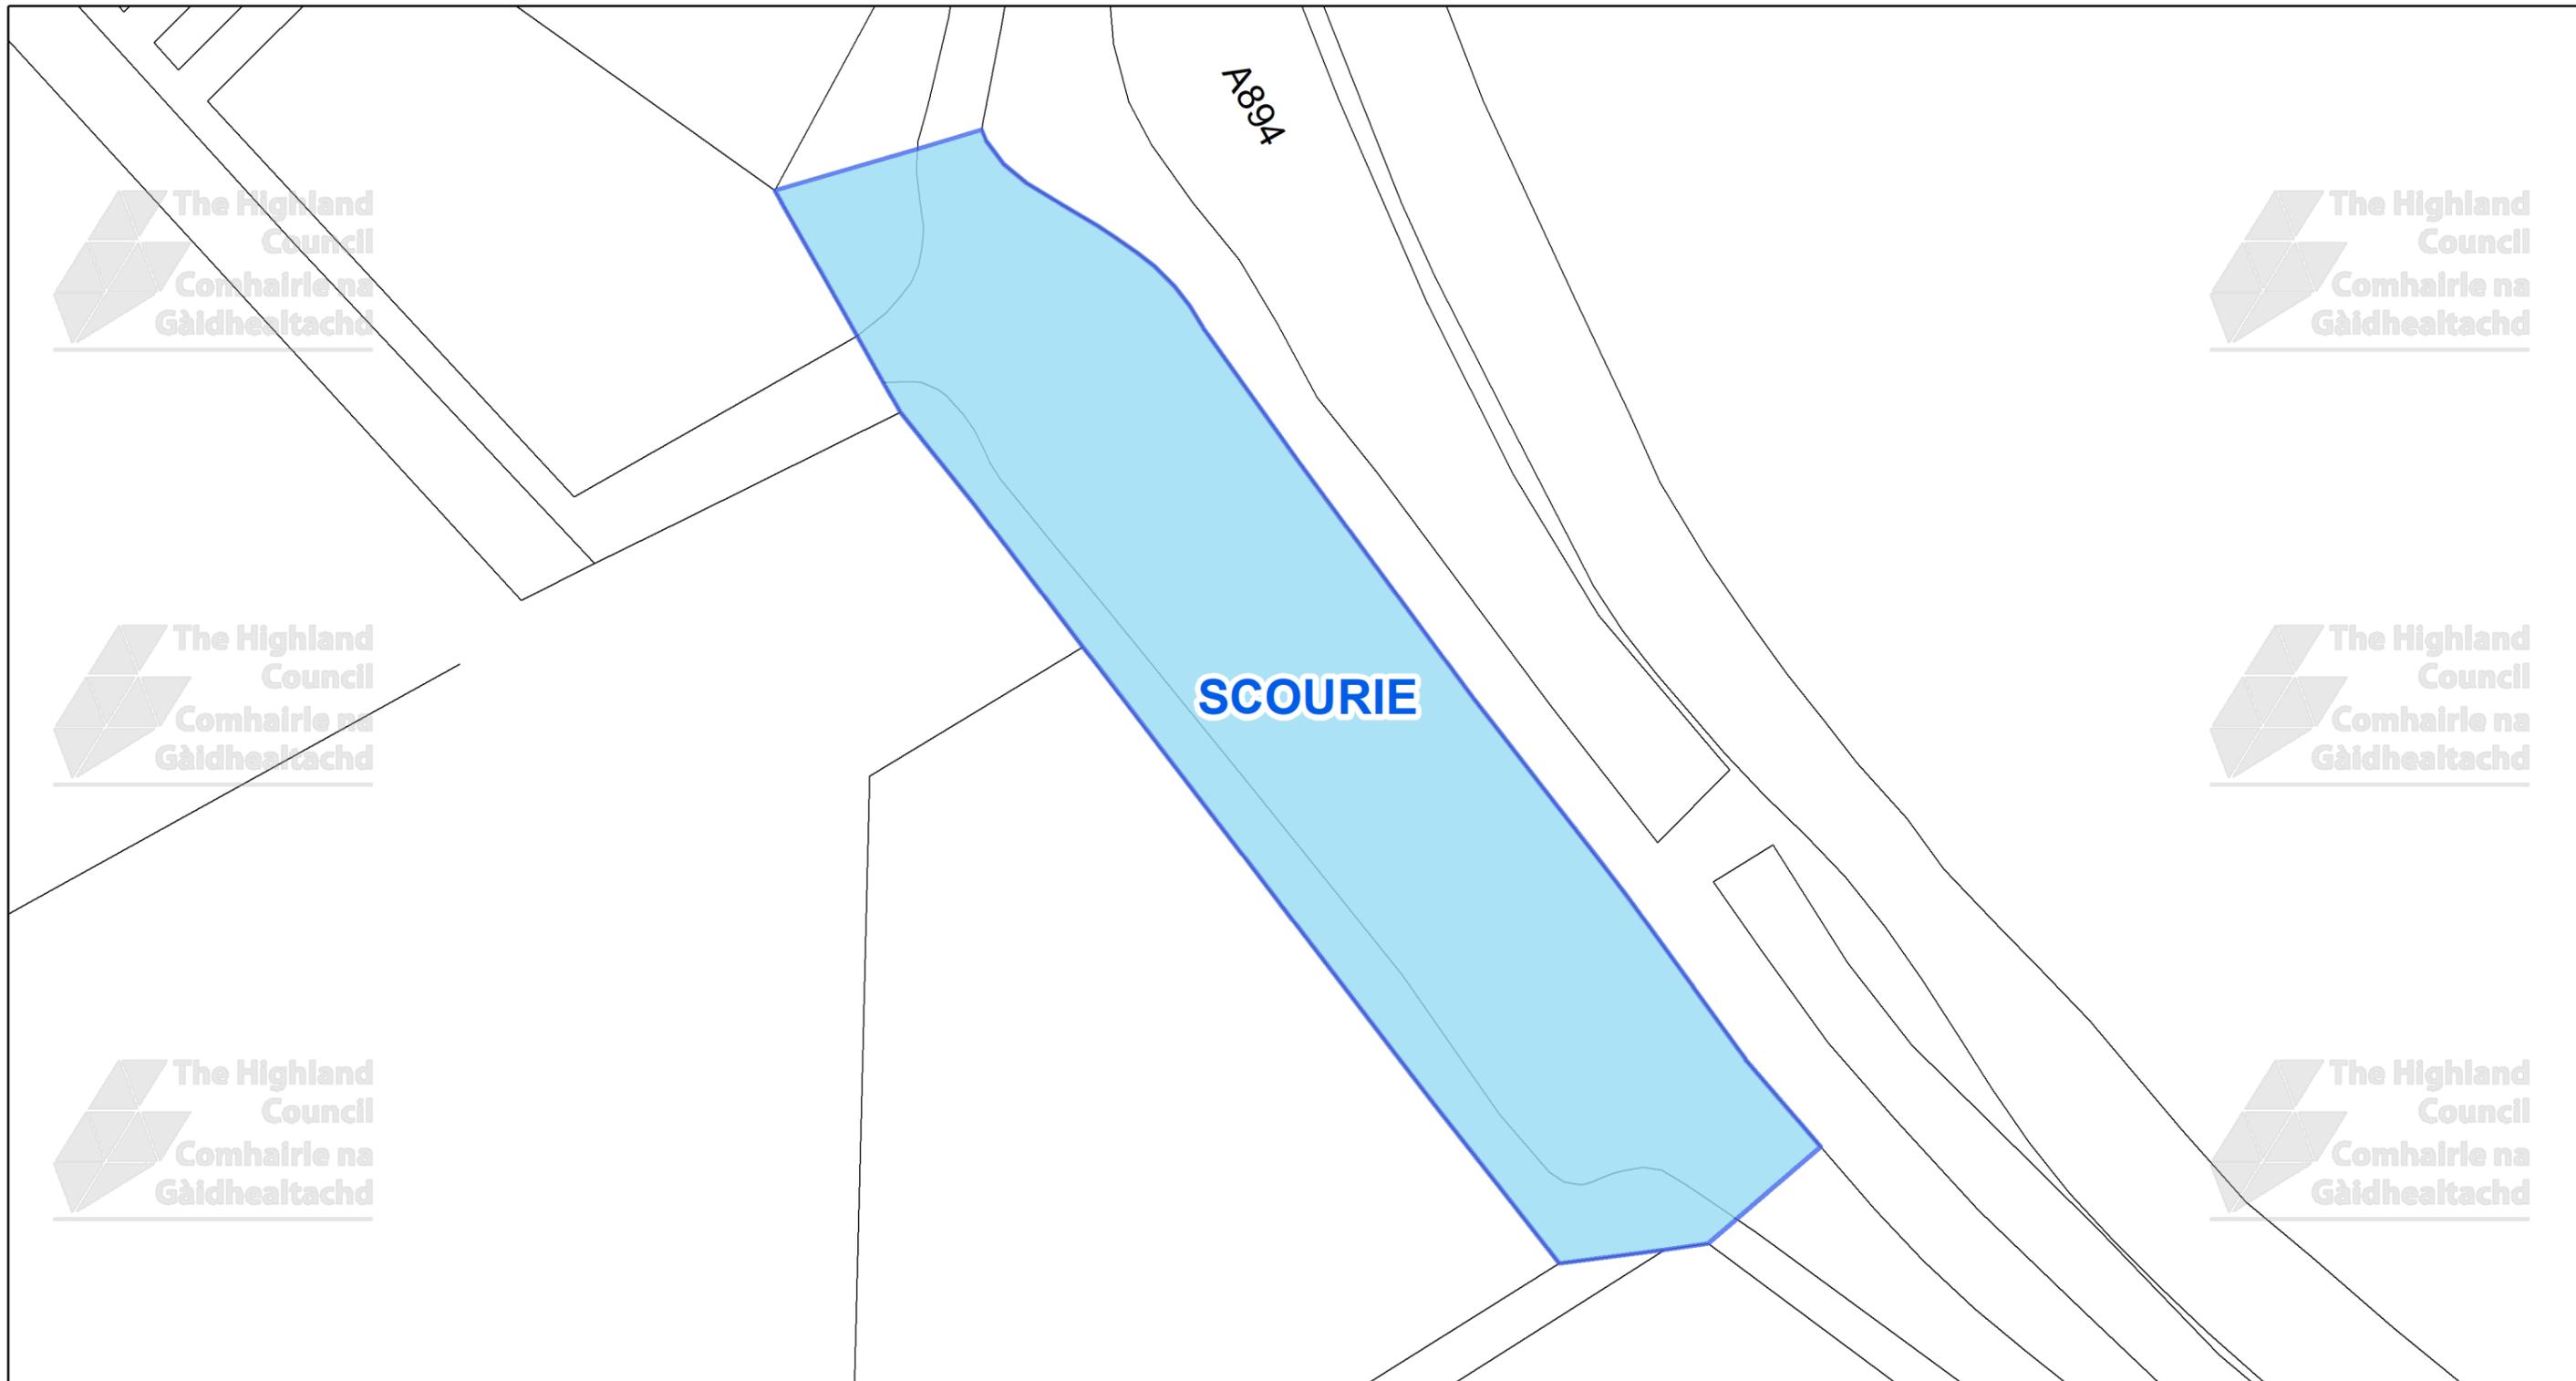


This is the Off-Street Plan
(CCP0317) referred
in the foregoing

The Highland Council
(Off-Street Parking Places)
(Decriminalised Parking
Enforcement and Consolidation)
(Variation Five) Order 2026

Signed by Proper Officer

© Crown copyright and database
rights 2025 Ordnance Survey AC0000849432
The extent of the restrictions are 311,341 to 967,133
metres eastwards and 311,599 to 967,270
westwards using the British National Grid (EPSG 27700).

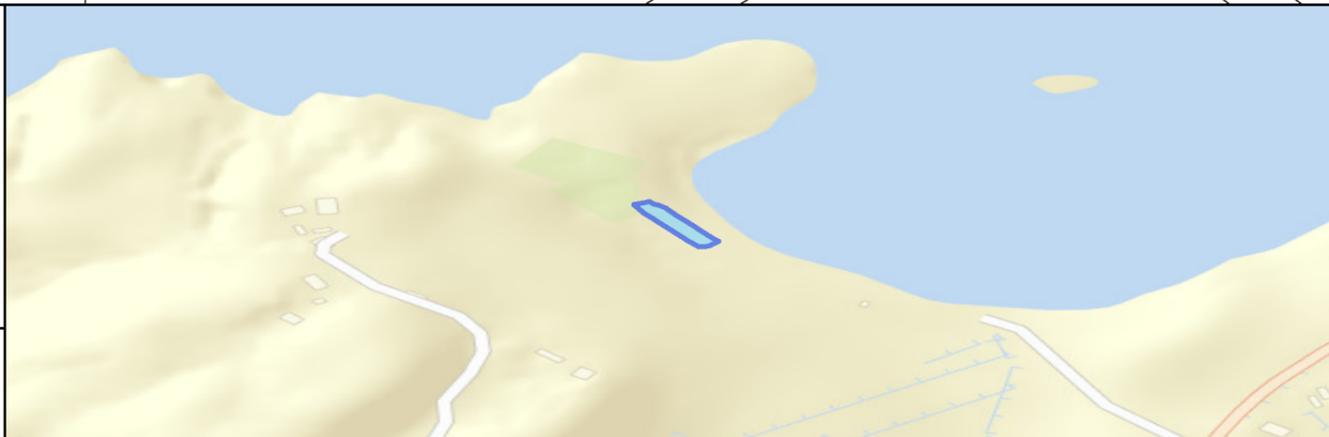


The Highland Council
Headquarters
Glenurquhart Rd
Inverness
IV35NX

SCALE
1:300

DATE
TBC



REFERENCE NUMBER
CCP0317



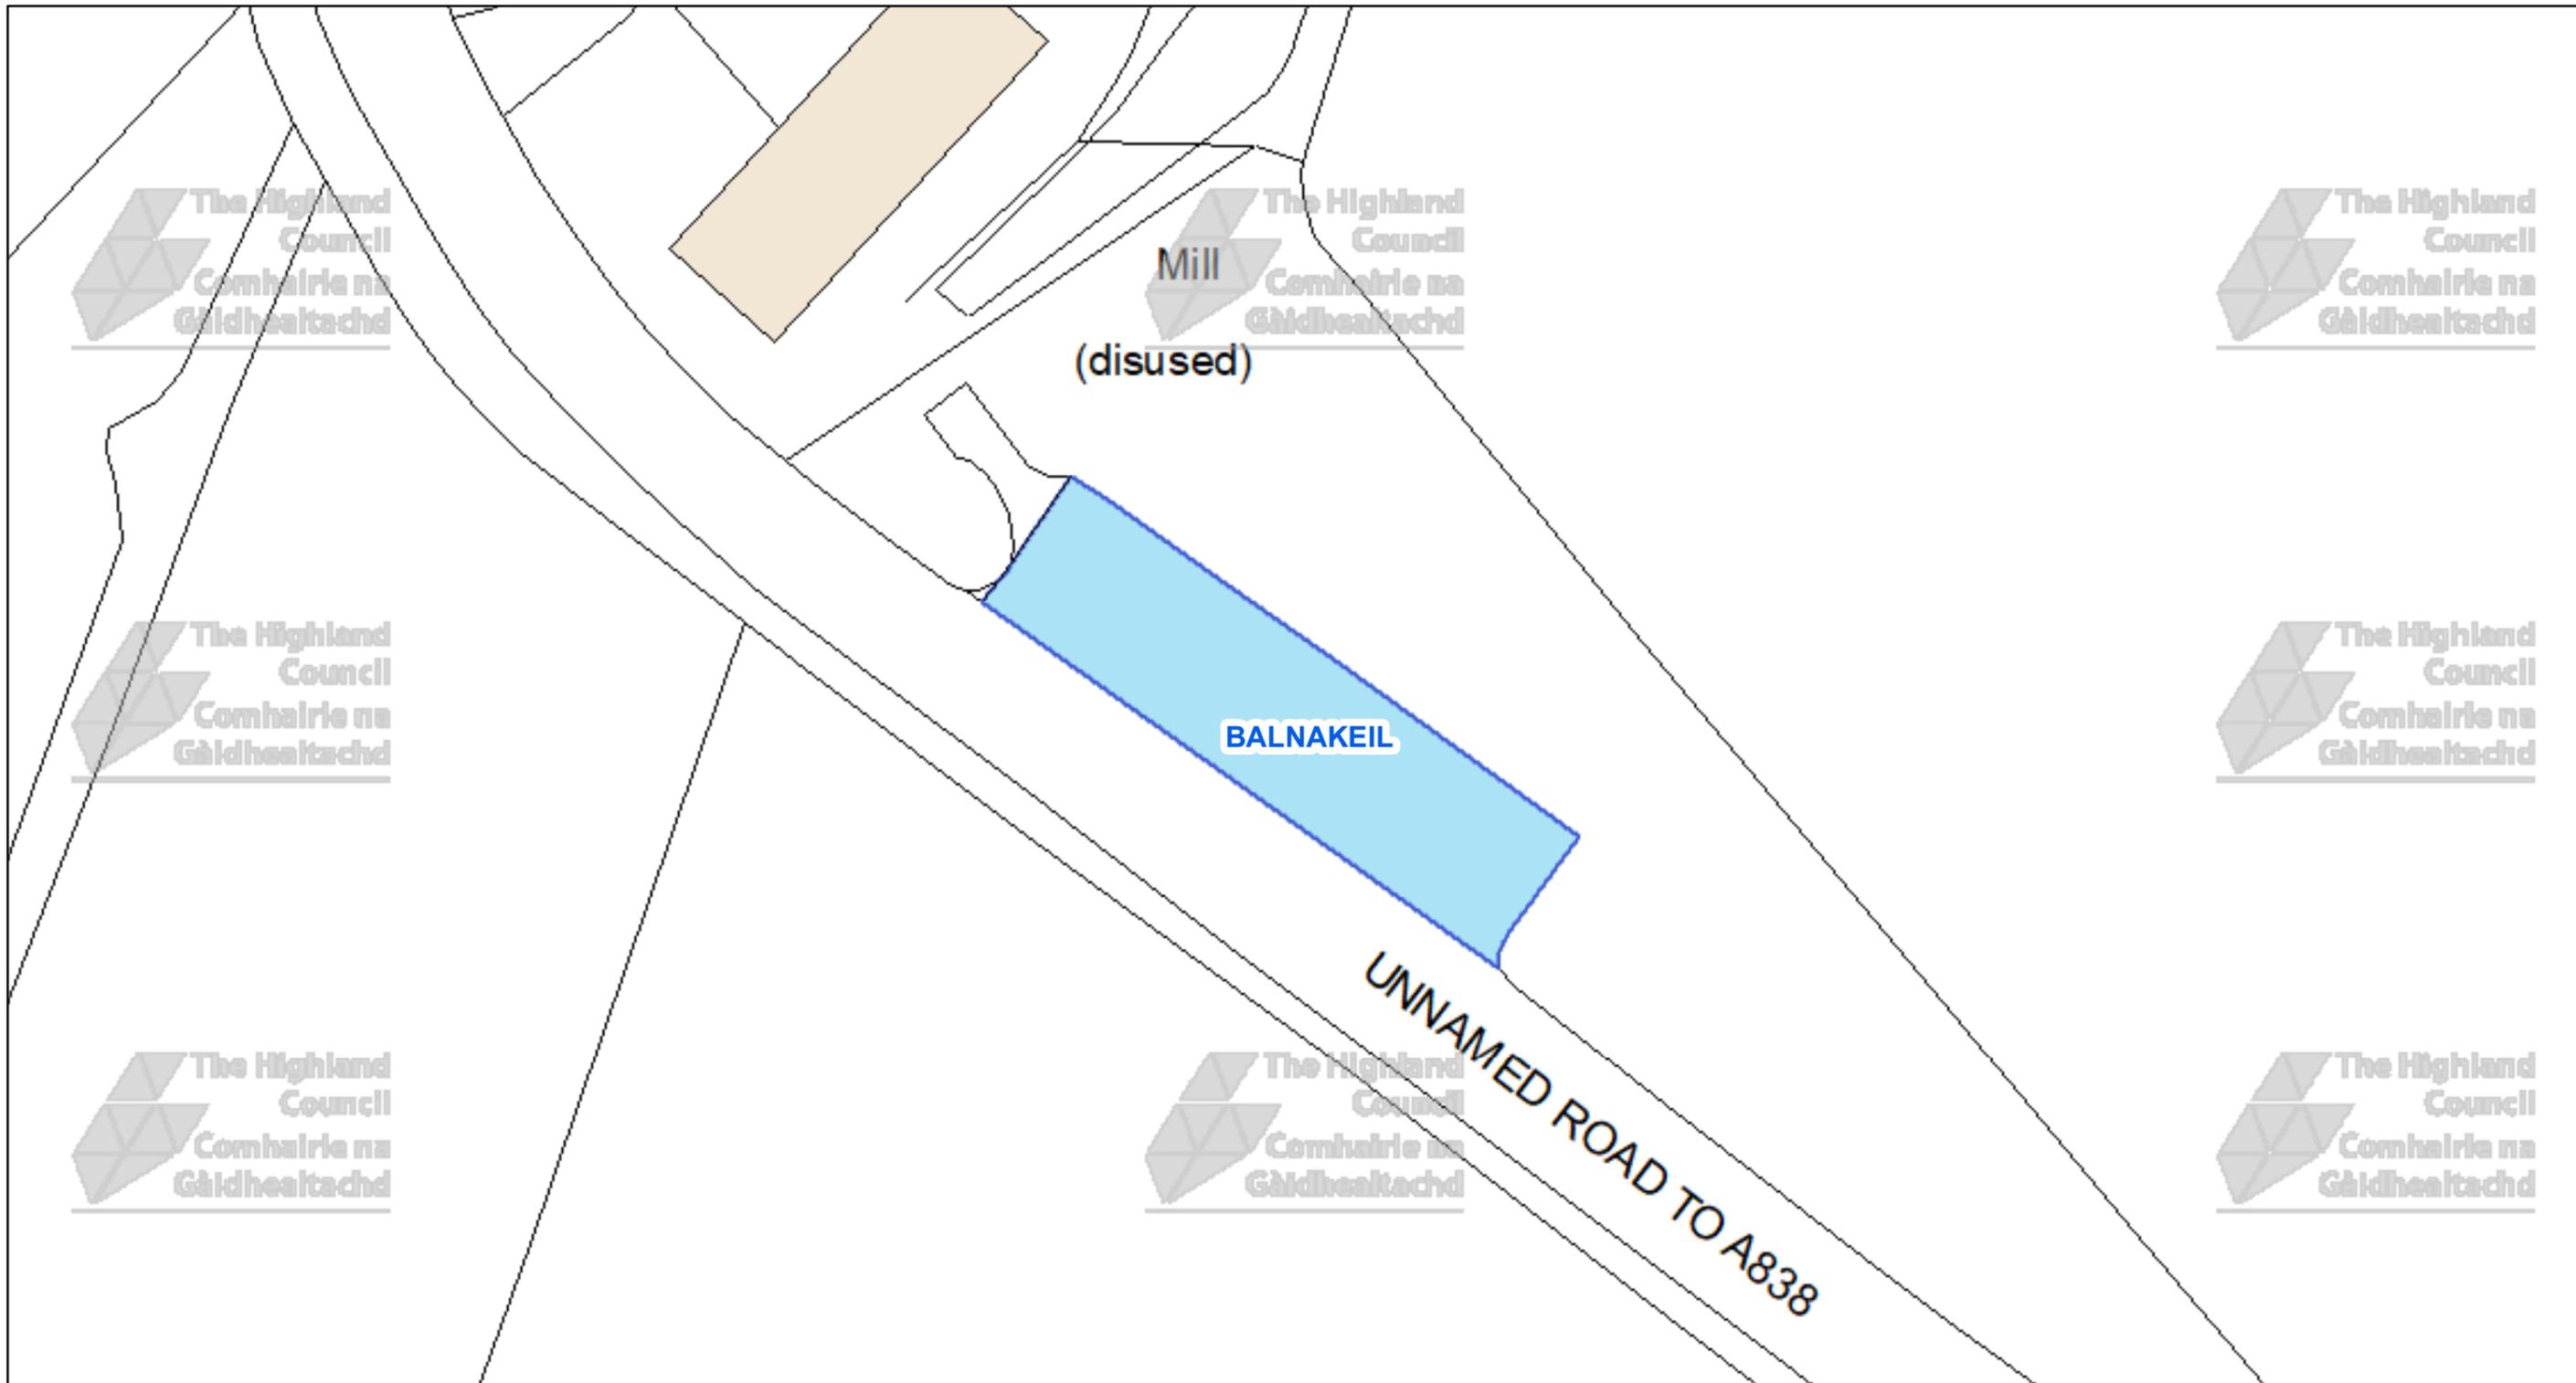


The Highland Council
 Headquarters
 Glenurquhart Rd
 Inverness
 IV35NX

© Crown copyright and database rights 2025 Ordnance Survey AC0000849432
 The extent of the restrictions are 239,115 to 968,517 metres eastwards and 239,213 to 968,570 westwards using the British National Grid (EPSG 27700).

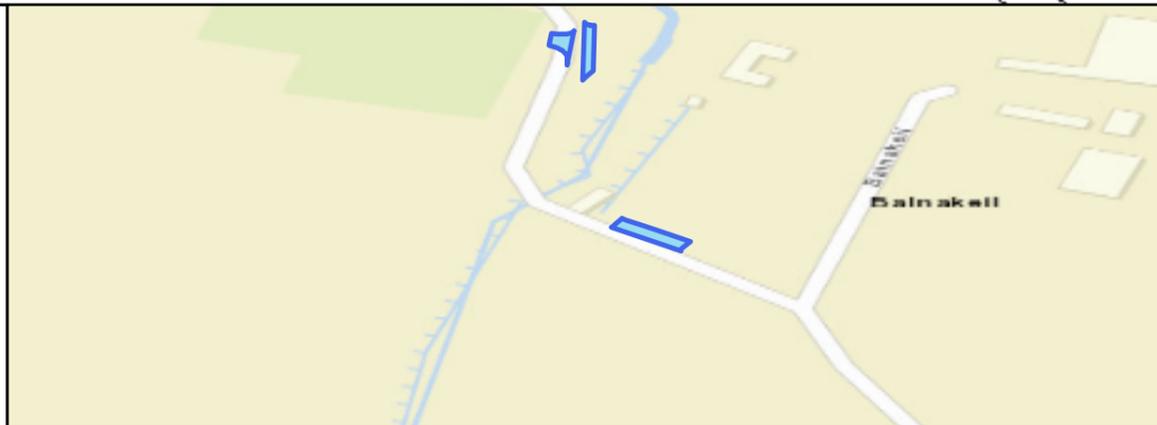 

This is the Off-Street Plan (CCP0318) referred in the foregoing


The Highland Council
 (Off-Street Parking Places)
 (Decriminalised Parking Enforcement and Consolidation)
 (Variation Five) Order 2026

Proper Officer

DATE
SCALE Scale: 1:250
REFERENCE NUMBER CCP0318


CAR PARK NAME:

Smoo Cave Car Park, Durness

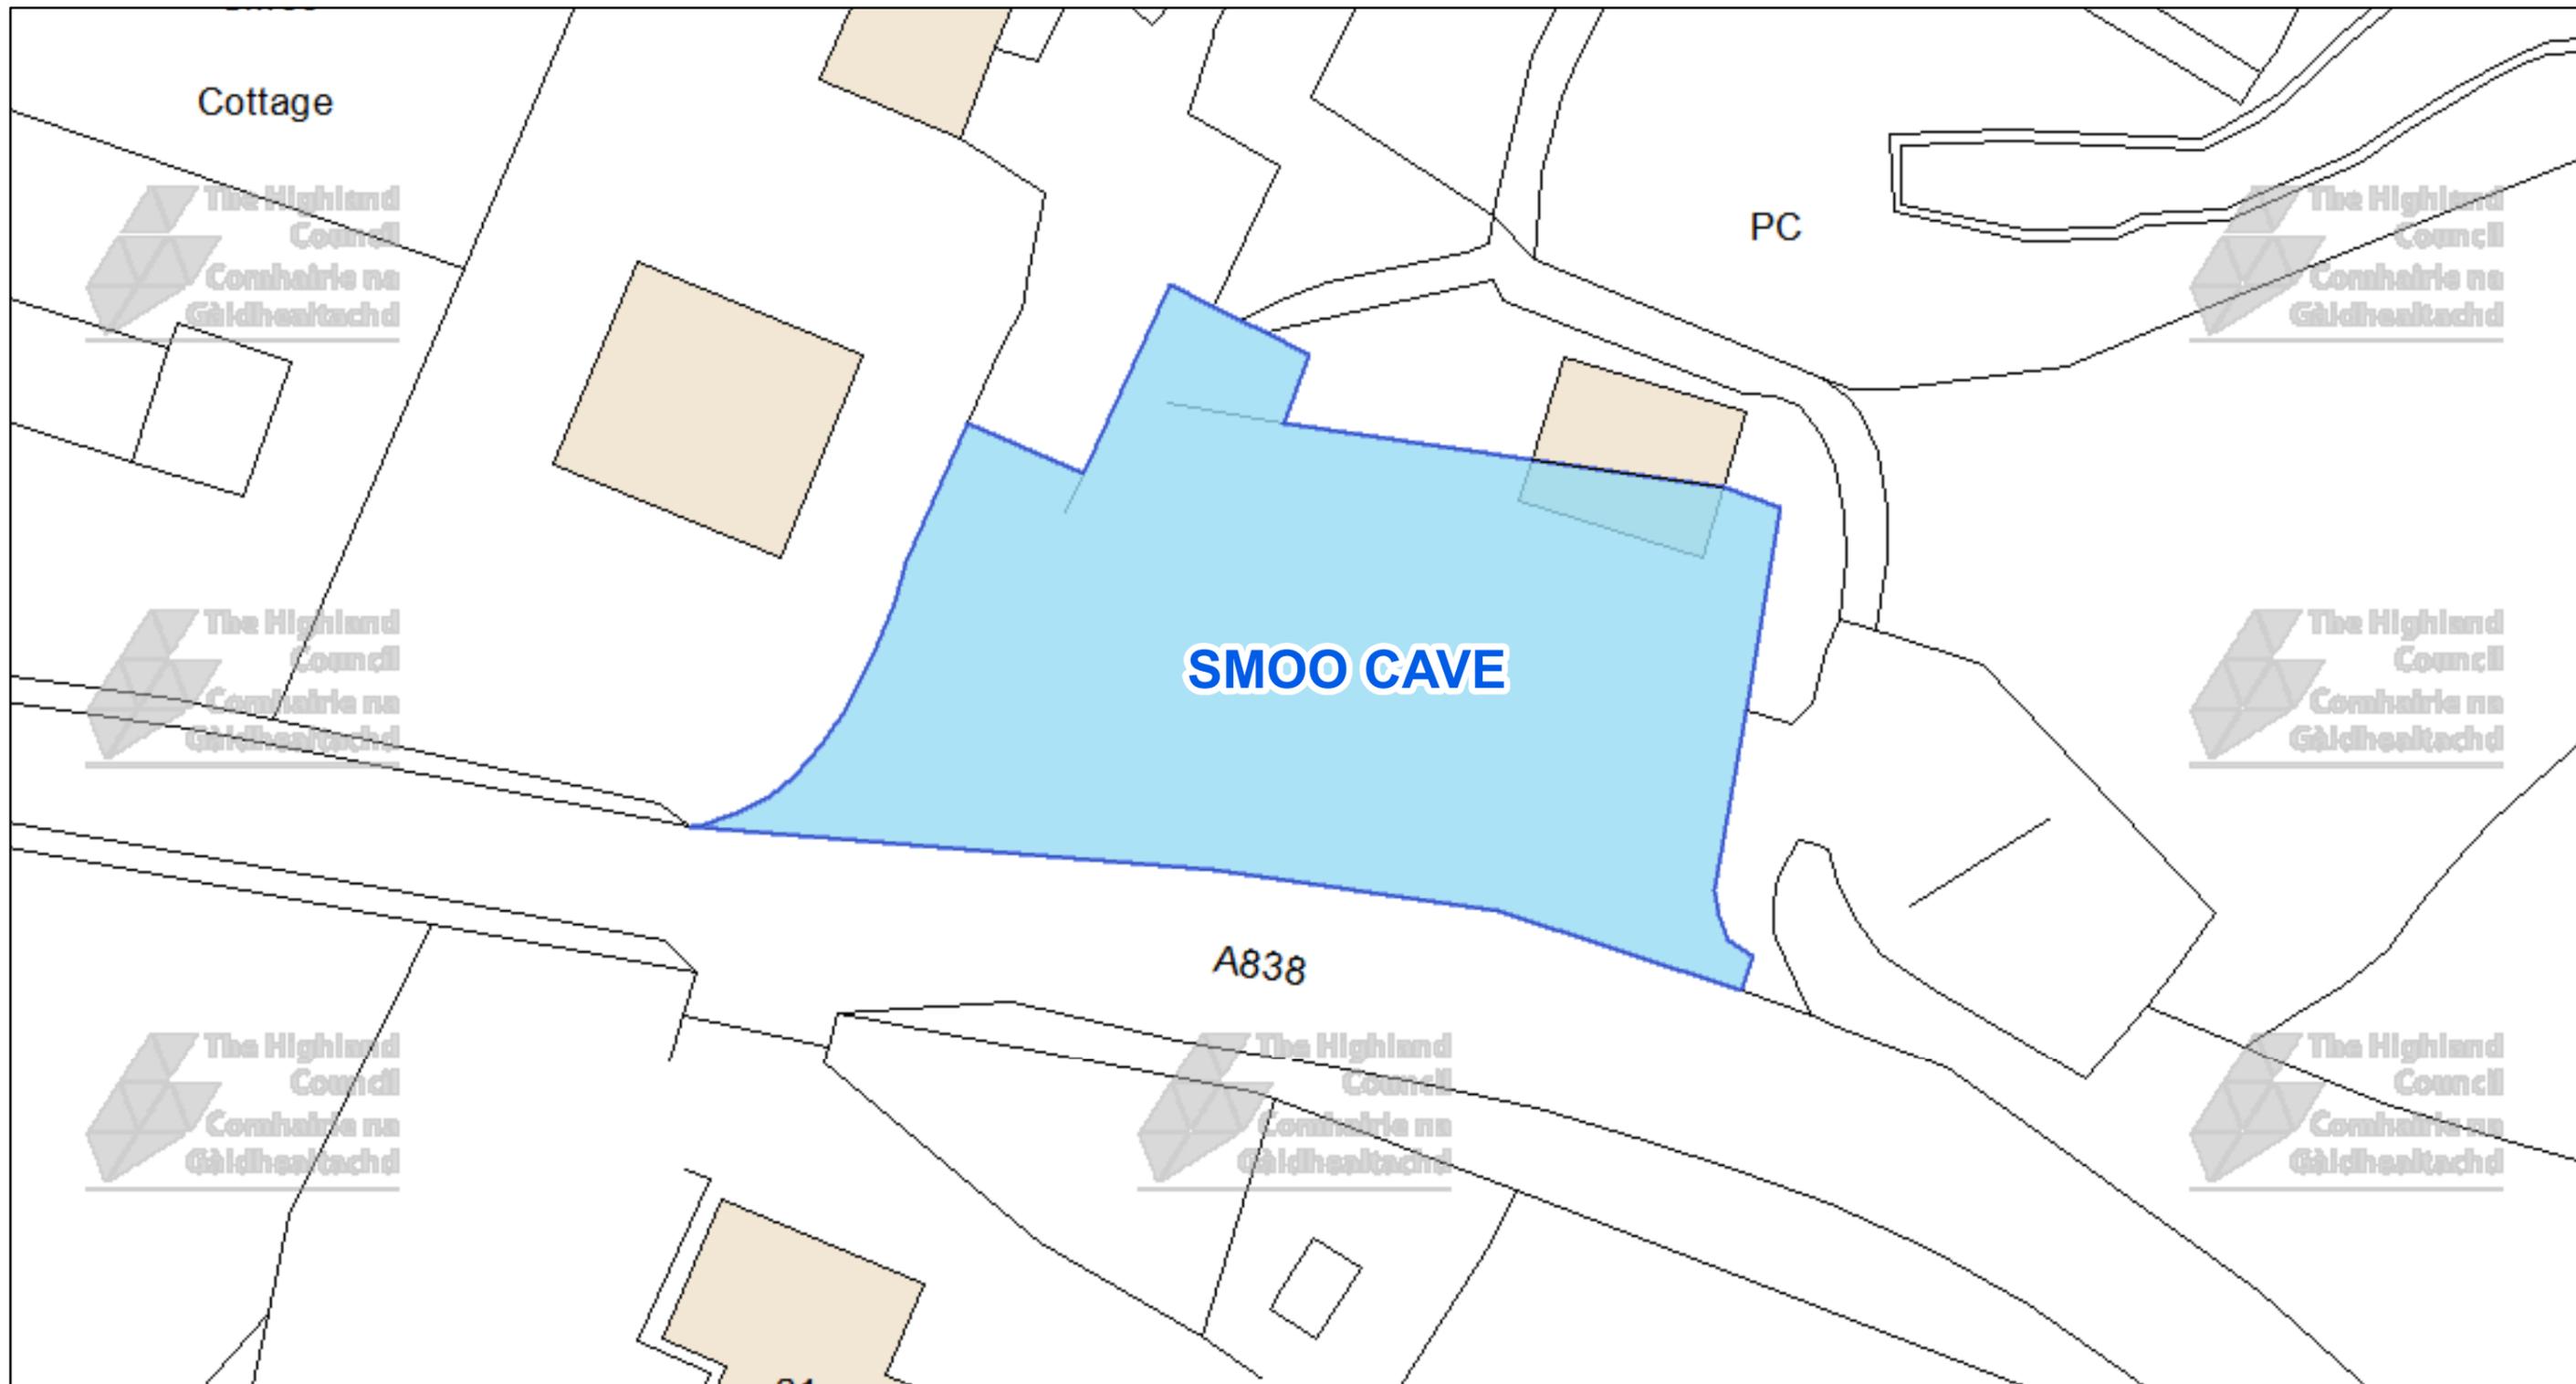

The Highland Council
Headquarters
Glenurquhart Rd
Inverness
IV35NX

© Crown copyright and database rights 2025 Ordnance Survey AC0000849432
The extent of the restrictions are 241,750 to 967,118 metres eastwards and 241,856 to 967,174 westwards using the British National Grid (EPSG 27700).



This is the Off-Street Plan (CP0187) referred in the foregoing


The Highland Council
(Off-Street Parking Places)
(Decriminalised Parking Enforcement and Consolidation)
(Variation Five) Order 2026

Proper Officer

DATE


SCALE
Scale: 1:275

REFERENCE NUMBER
CP0187

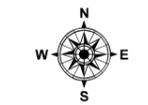

CAR PARK NAME:

Achmelvich Beach Car Park

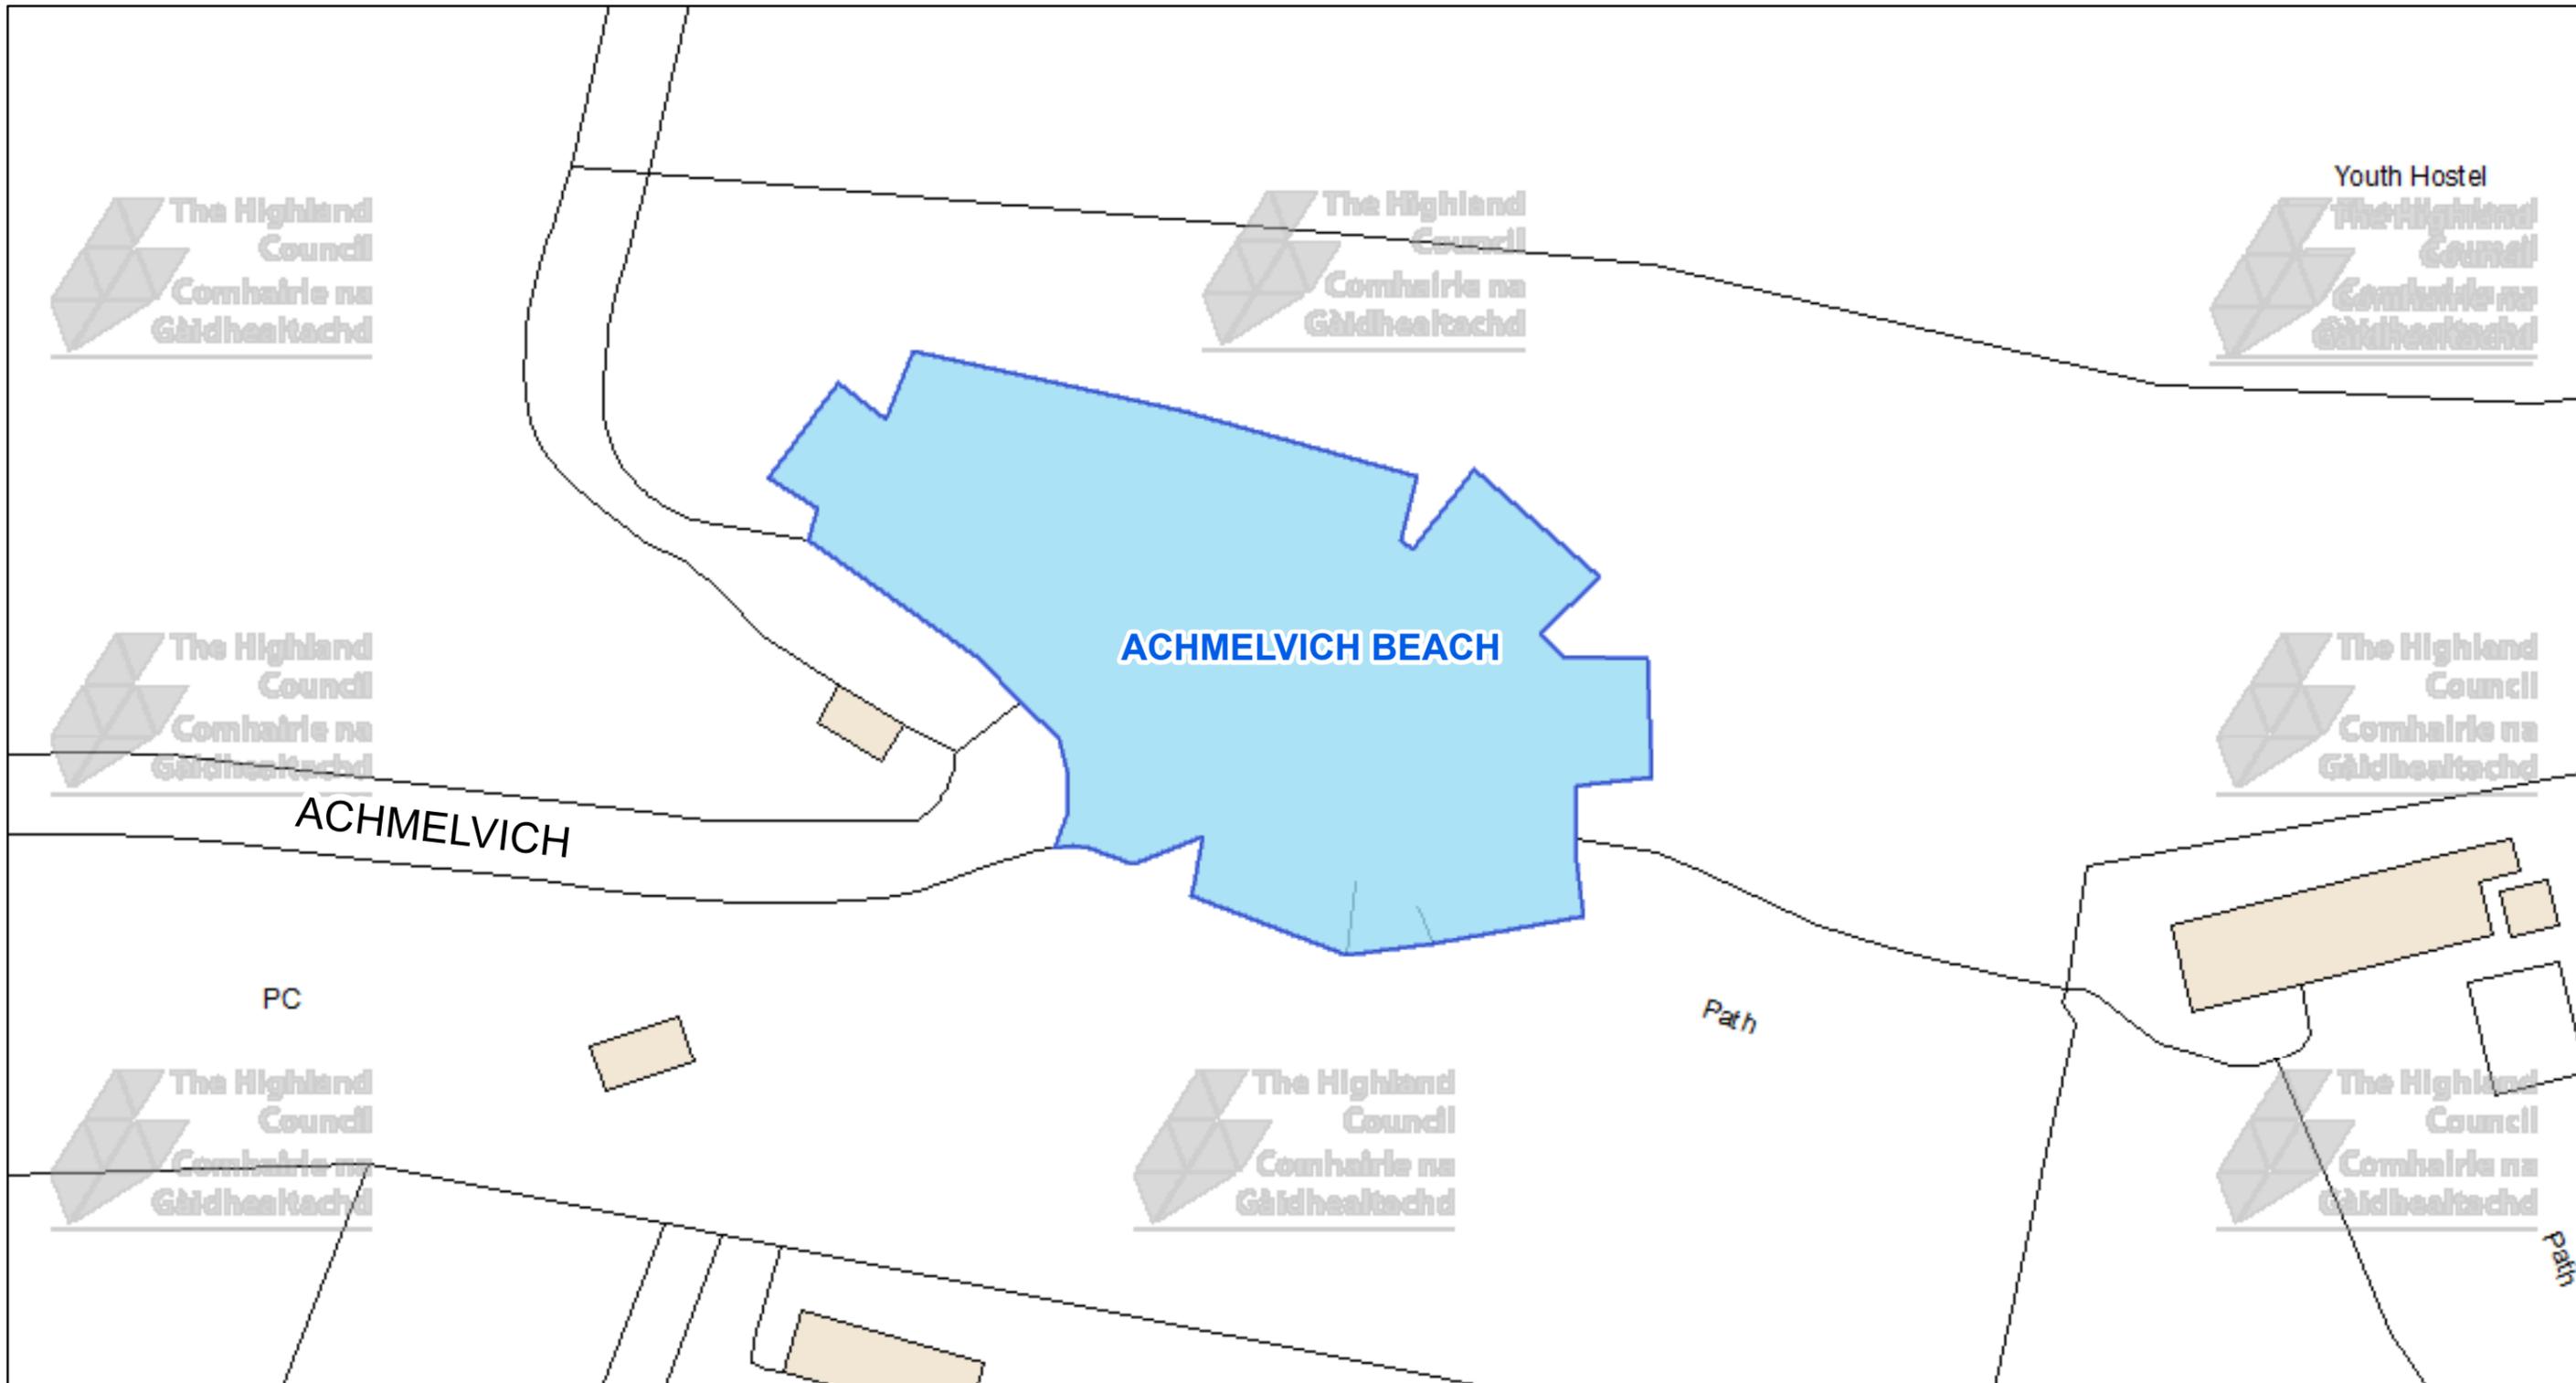


The Highland Council
Comhairle na Gàidhealtachd

The Highland Council
 Headquarters
 Glenurquhart Rd
 Inverness
 IV35NX

© Crown copyright and database rights 2025 Ordnance Survey AC0000849432
 The extent of the restrictions are 205,808 to 924,791 metres eastwards and 205,962 to 924,873 westwards using the British National Grid (EPSG 27700).



This is the Off-Street Plan (CP0189) referred in the foregoing

The Highland Council
 (Off-Street Parking Places)
 (Decriminalised Parking Enforcement and Consolidation)
 (Variation Five) Order 2026

Proper Officer

DATE
SCALE Scale: 1:400
REFERENCE NUMBER CP0189


CAR PARK NAME:

Clachtoll Beach Car Park, Clachtoll



The Highland Council
Headquarters
Glenurquhart Rd
Inverness
IV35NX

© Crown copyright and database rights 2025 Ordnance Survey AC0000849432
The extent of the restrictions are 203,900 to 927,275 metres eastwards and 204,038 to 927,349 westwards using the British National Grid (EPSG 27700).



This is the Off-Street Plan (CP0190) referred in the foregoing

The Highland Council (Off-Street Parking Places) (Decriminalised Parking Enforcement and Consolidation) (Variation Five) Order 2026

Proper Officer

DATE

SCALE
Scale: 1:350


REFERENCE NUMBER
CP0190



CAR PARK NAME:

Drumbeg Viewpoint Car Park, Drumbeg

Viewpoint Pillar

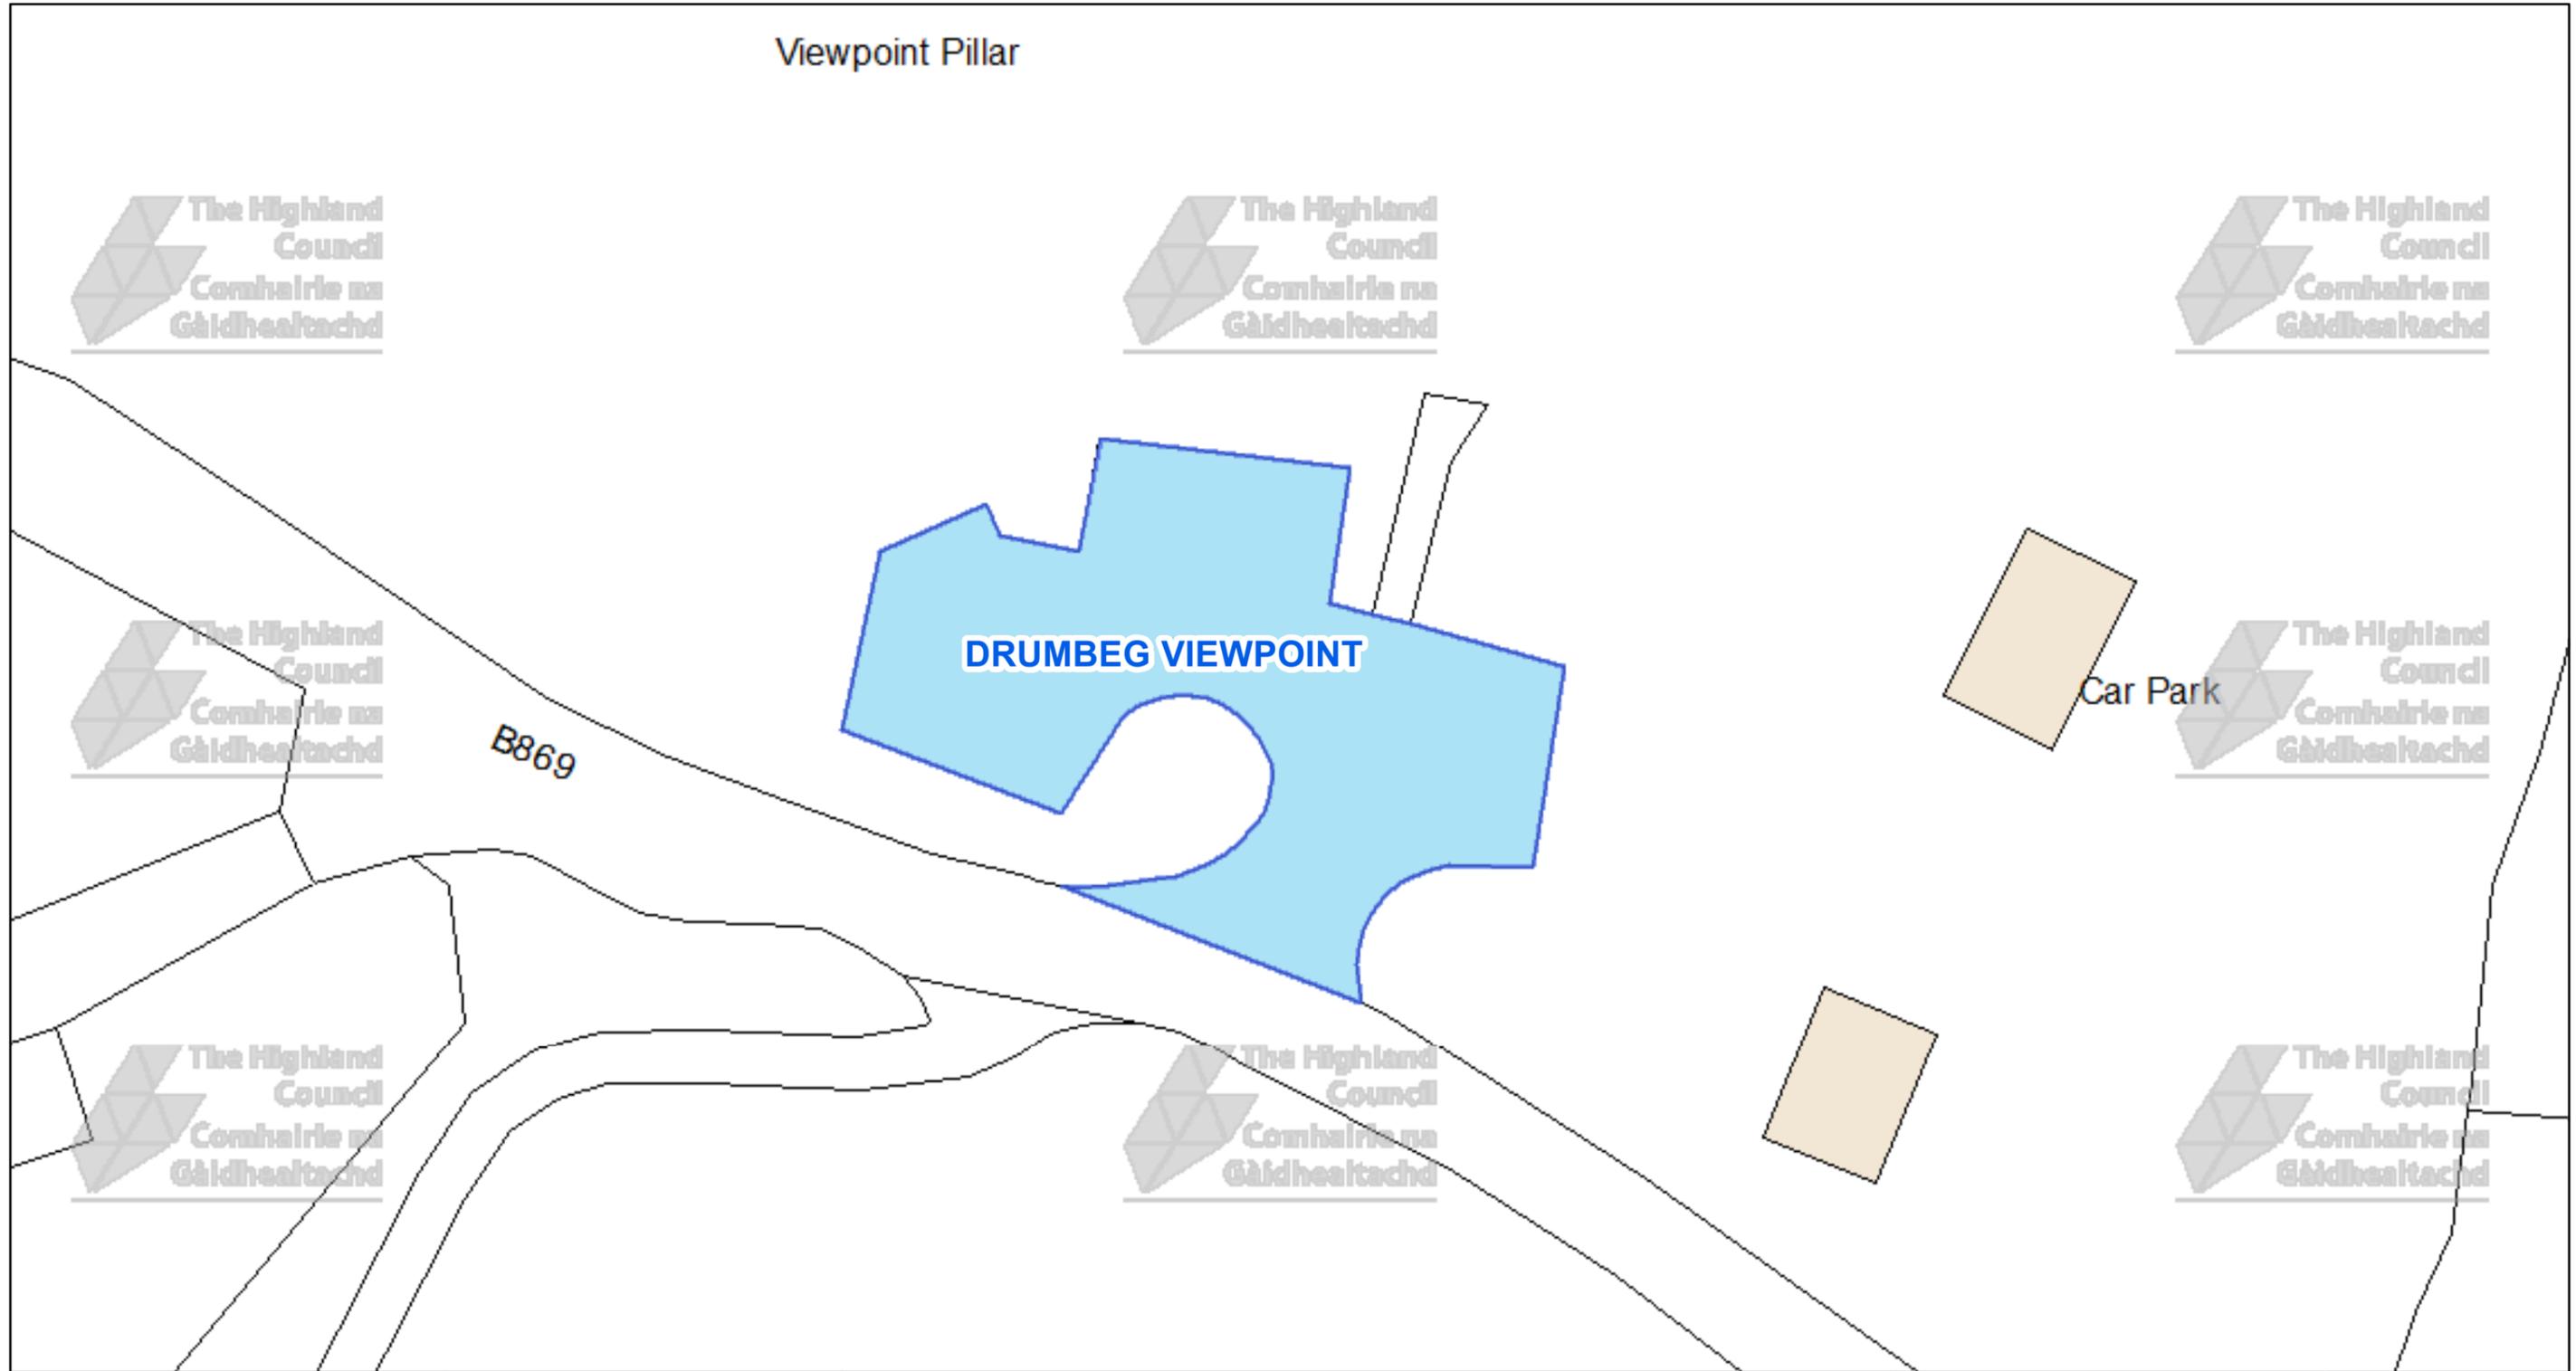

The Highland Council
 Headquarters
 Glenurquhart Rd
 Inverness
 IV35NX

© Crown copyright and database rights 2025 Ordnance Survey AC0000849432
 The extent of the restrictions are 211,930 to 932,868 metres eastwards and 212,047 to 932,930 westwards using the British National Grid (EPSG 27700).



This is the Off-Street Plan (CP0191) referred in the foregoing


The Highland Council (Off-Street Parking Places) (Decriminalised Parking Enforcement and Consolidation) (Variation Five) Order 2026

Proper Officer

DATE

SCALE
Scale: 1:300

REFERENCE NUMBER
CP0191

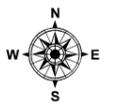

CAR PARK NAME:

Durness Beach Car Park, Durness



The Highland Council
Headquarters
Glenurquhart Rd
Inverness
IV35NX

© Crown copyright and database rights 2025 Ordnance Survey AC0000849432
The extent of the restrictions are 240,828 to 967,541 metres eastwards and 240,946 to 967,605 westwards using the British National Grid (EPSG 27700).



This is the Off-Street Plan (CP0192) referred in the foregoing

The Highland Council (Off-Street Parking Places) (Decriminalised Parking Enforcement and Consolidation) (Variation Five) Order 2026

Proper Officer

DATE

SCALE

Scale: 1:300


REFERENCE NUMBER

CP0192



CAR PARK NAME:

Inchnadamp Bone Caves Car Park, Assynt

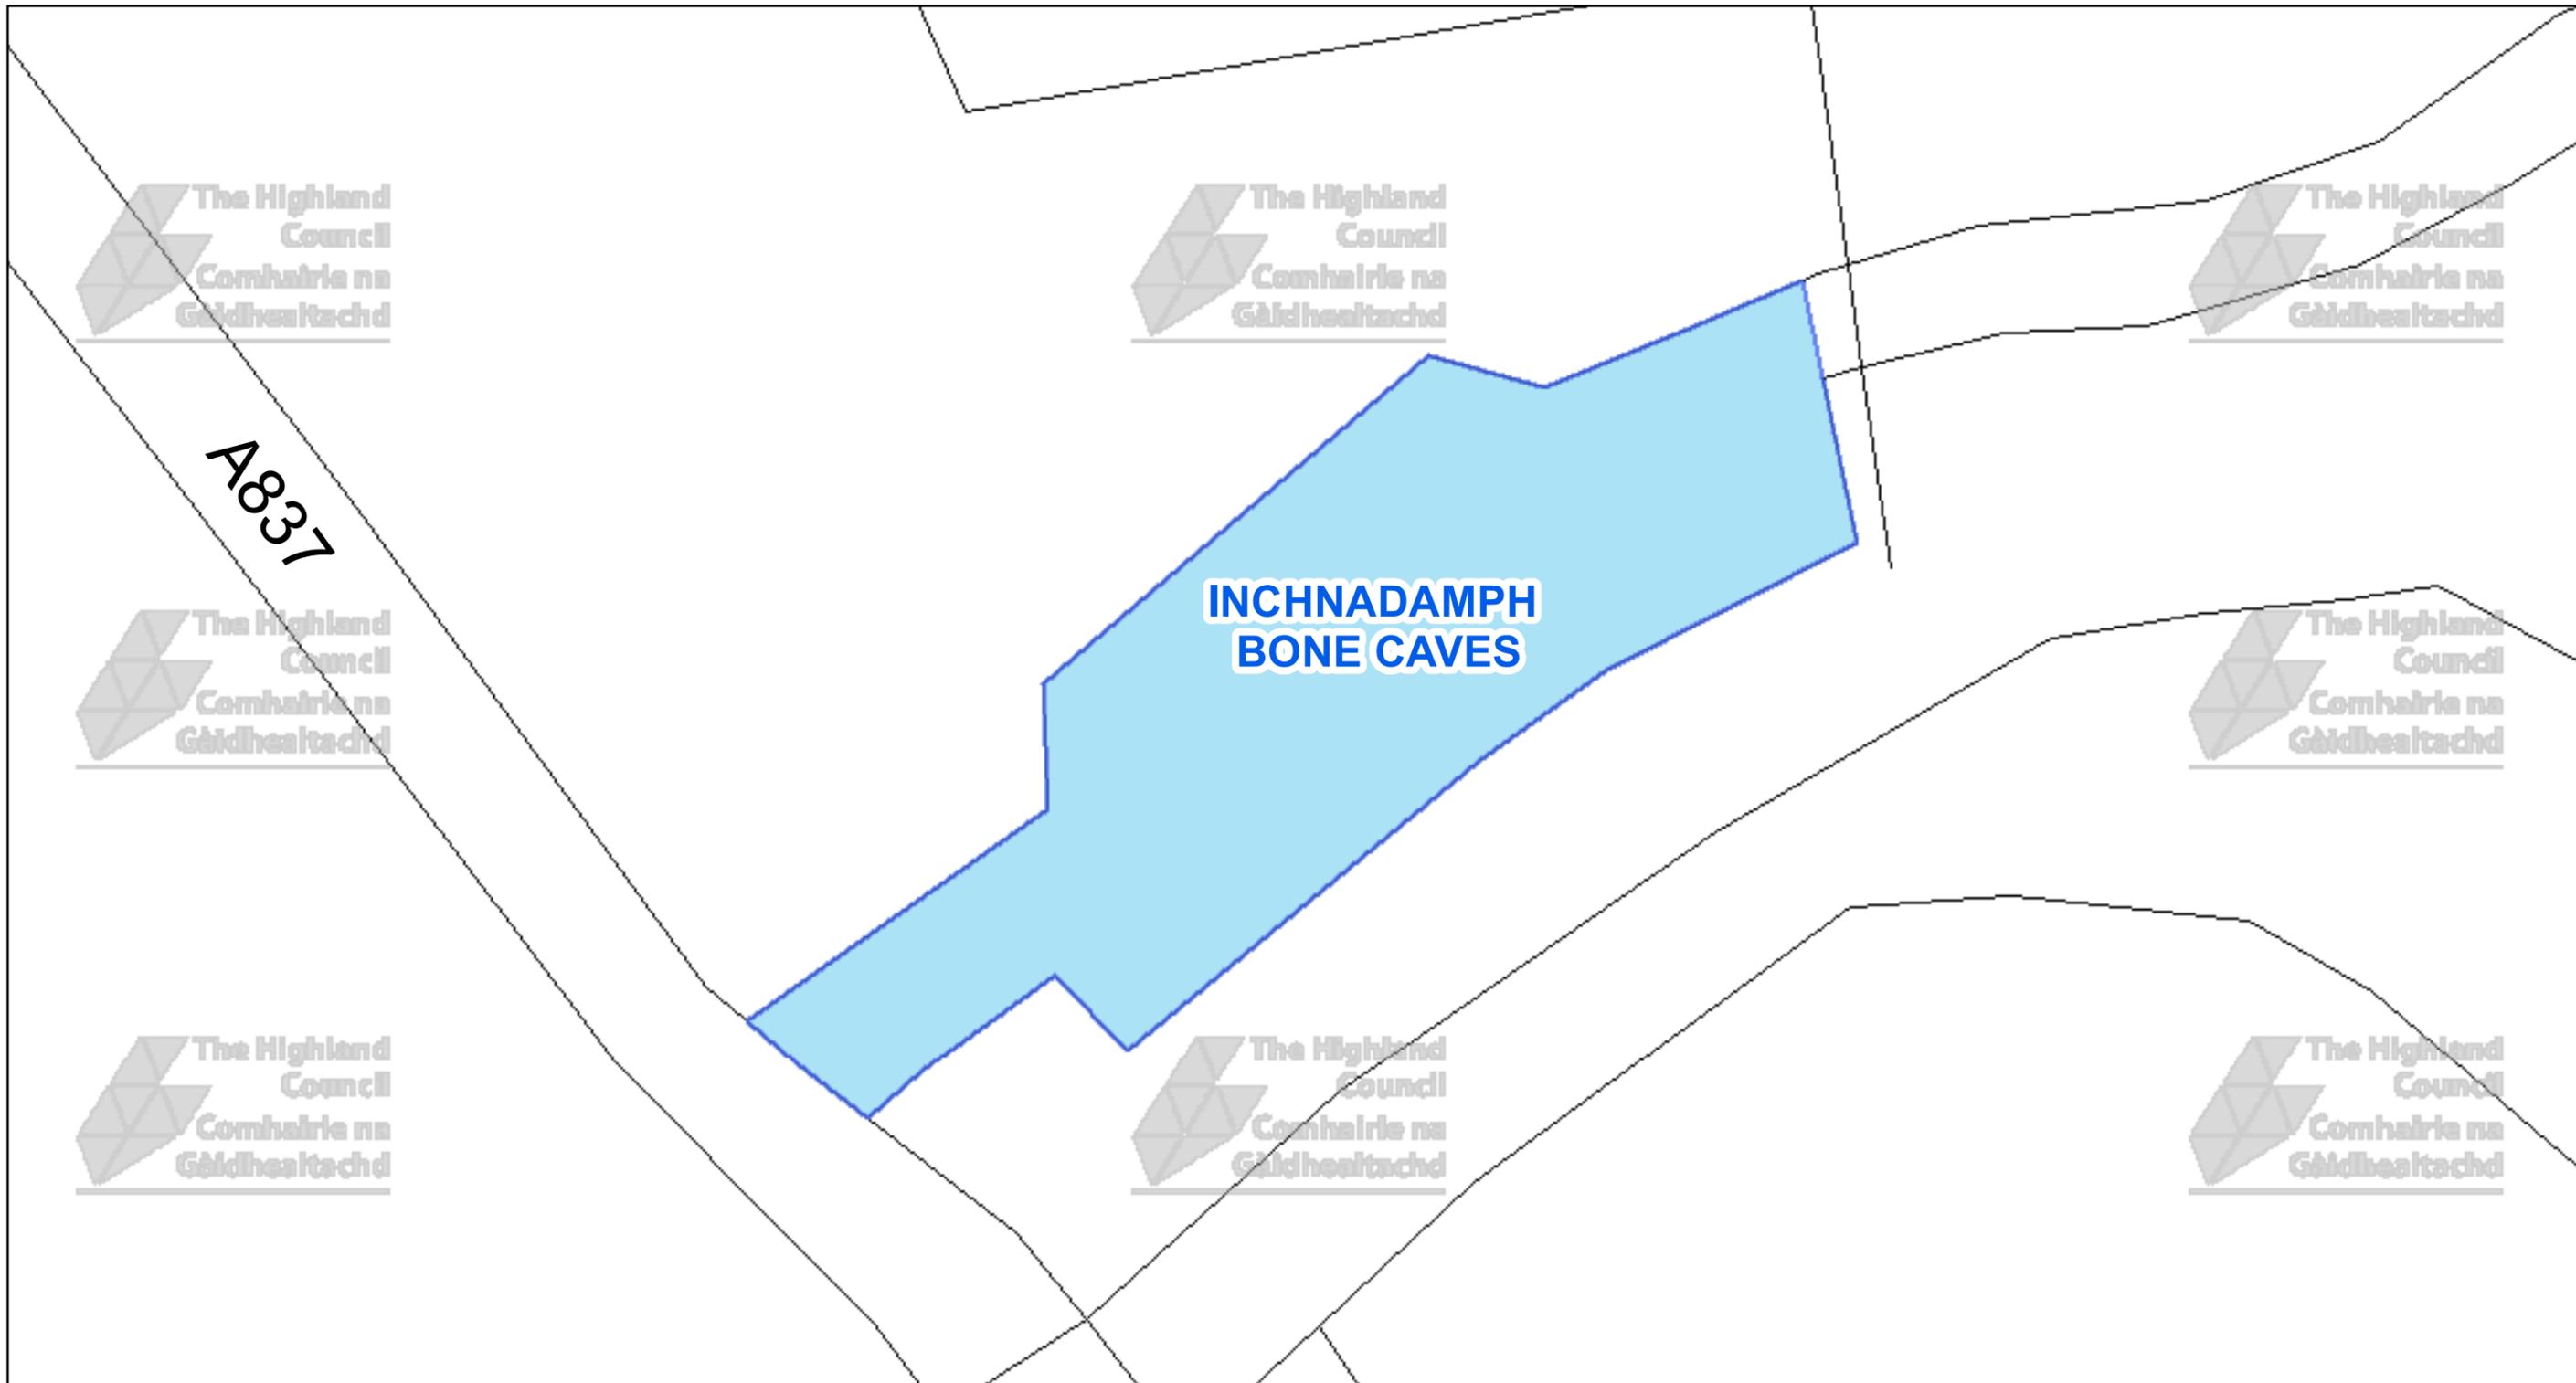

The Highland Council
 Headquarters
 Glenurquhart Rd
 Inverness
 IV35NX

© Crown copyright and database rights 2025 Ordnance Survey AC0000849432
 The extent of the restrictions are 225,273 to 917,868 metres eastwards and 225,373 to 917,921 westwards using the British National Grid (EPSG 27700).



This is the Off-Street Plan (CP0194) referred in the foregoing

The Highland Council
 (Off-Street Parking Places)
 (Decriminalised Parking Enforcement and Consolidation)
 (Variation Five) Order 2026

Proper Officer

DATE


SCALE
Scale: 1:250

REFERENCE NUMBER
CP0194



CAR PARK NAME:

InchnadampH Hotel Car Park, Assynt

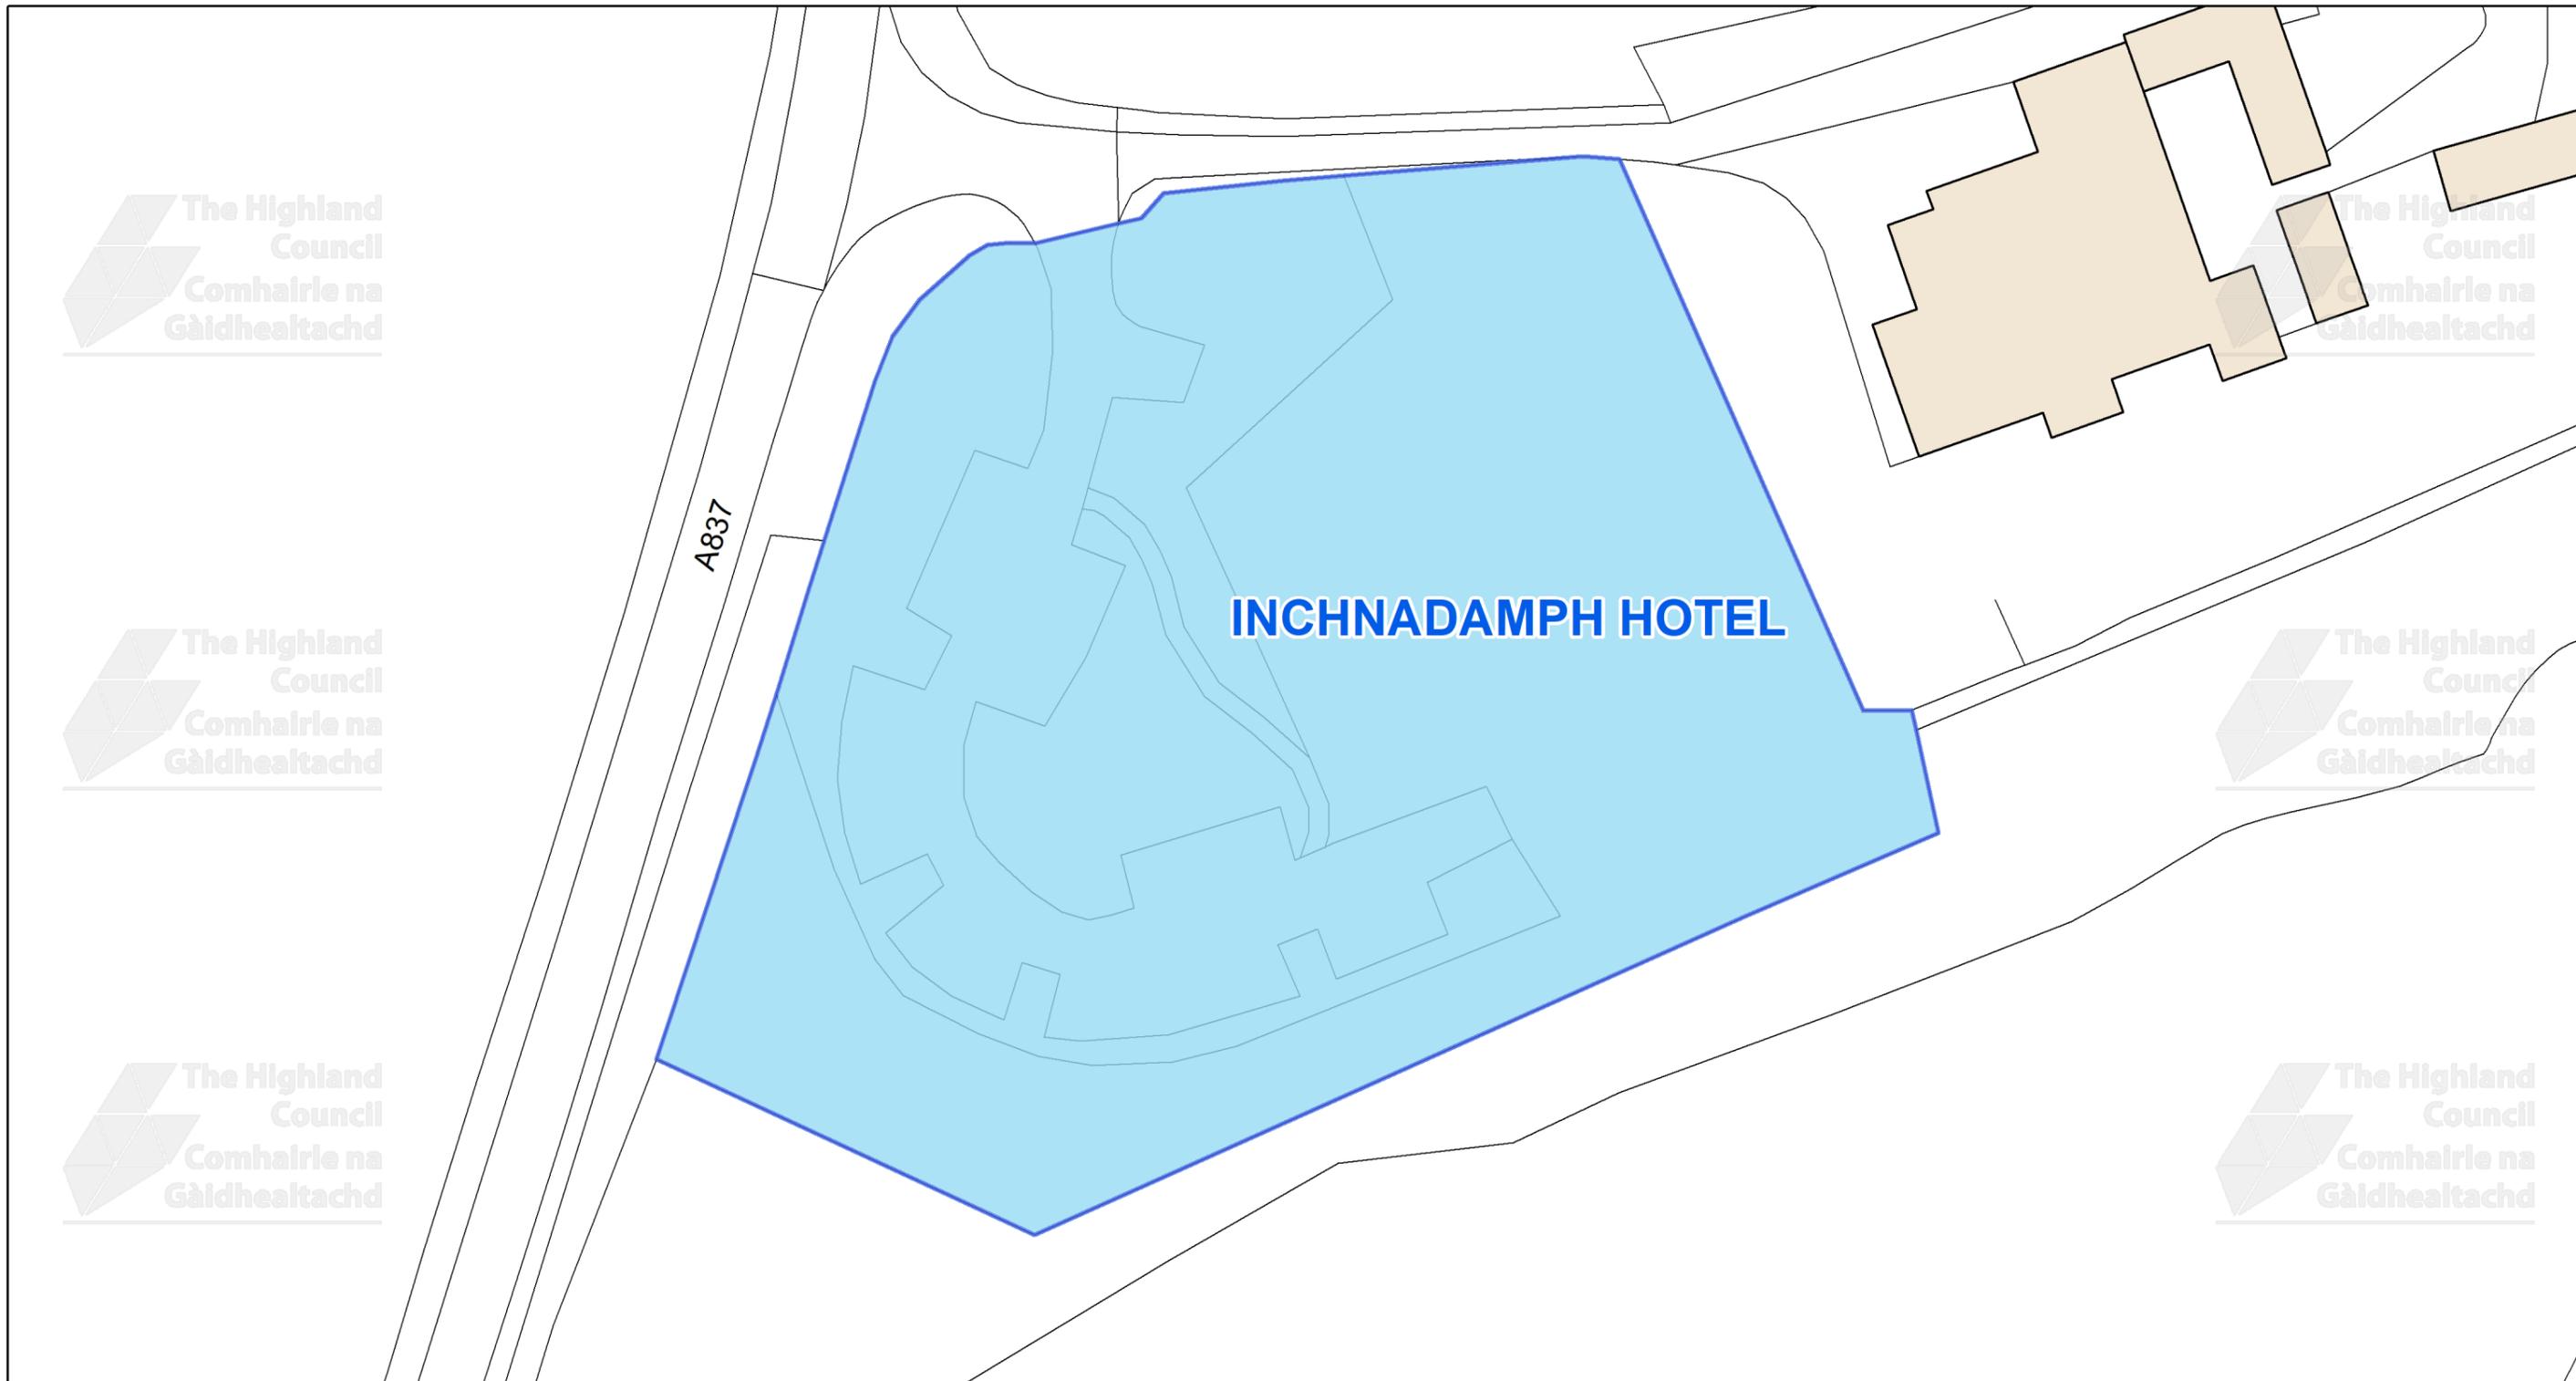

This is the Off-Street Plan (CP0195) referred In the foregoing

The Highland Council (Off-Street Parking Places) (Decriminalised Parking Enforcement and Consolidation) (Variation Five) Order 2026

Signed by Proper Officer

© Crown copyright and database rights 2025 Ordnance Survey AC0000849432
The extent of the restrictions are 225,020 to 921,539 metres eastwards and 225,237 to 921,652 westwards using the British National Grid (EPSG 27700).



The Highland Council
Headquarters
Glenurquhart Rd
Inverness
IV35NX

SCALE

1:550

DATE


REFERENCE NUMBER

CP0195



CAR PARK NAME:

Kylesku South Car Park, Kylesku

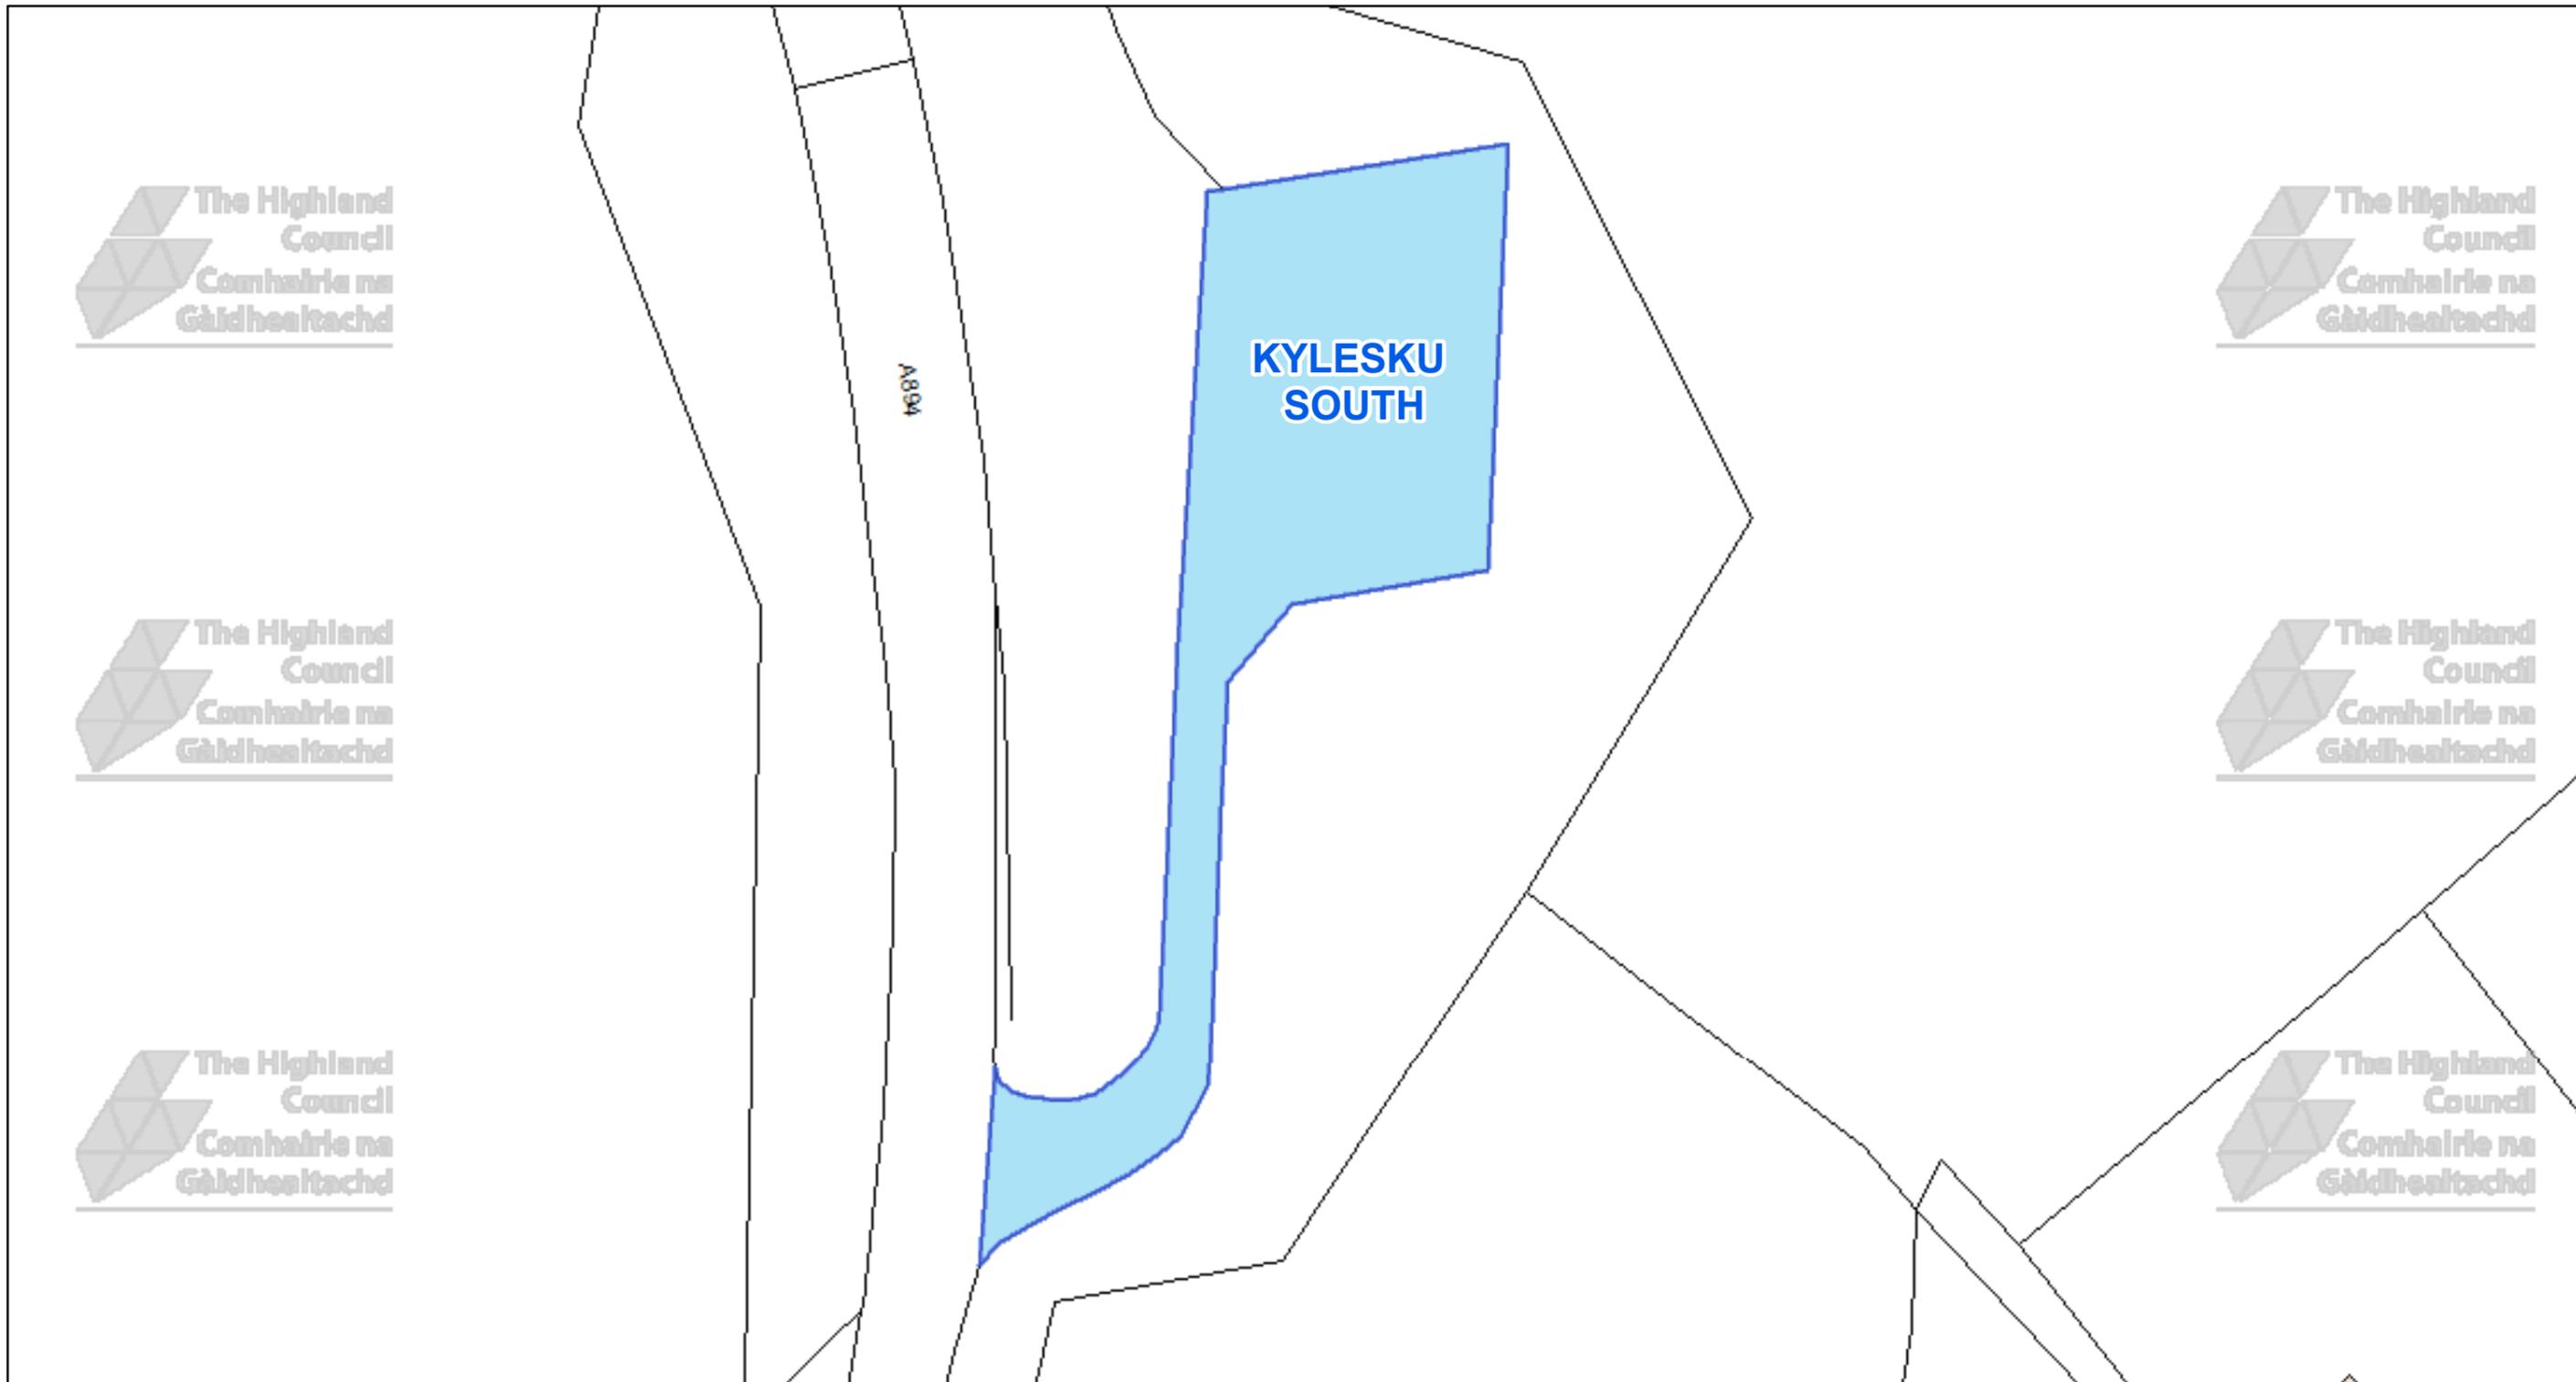

The Highland Council
Headquarters
Glenurquhart Rd
Inverness
IV35NX




This is the Off-Street Plan (CP0196) referred in the foregoing

The Highland Council (Off-Street Parking Places) (Decriminalised Parking Enforcement and Consolidation) (Variation Five) Order 2026

DATE

SCALE
Scale: 1:450

REFERENCE NUMBER
CP0196

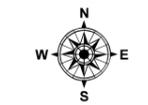


Proper Officer

© Crown copyright and database rights 2025 Ordnance Survey AC0000849432
The extent of the restrictions are 222,697 to 933,583 metres eastwards and 222,873 to 933,675 westwards using the British National Grid (EPSG 27700).

CAR PARK NAME:


Melvich Beach Car Park, Melvich

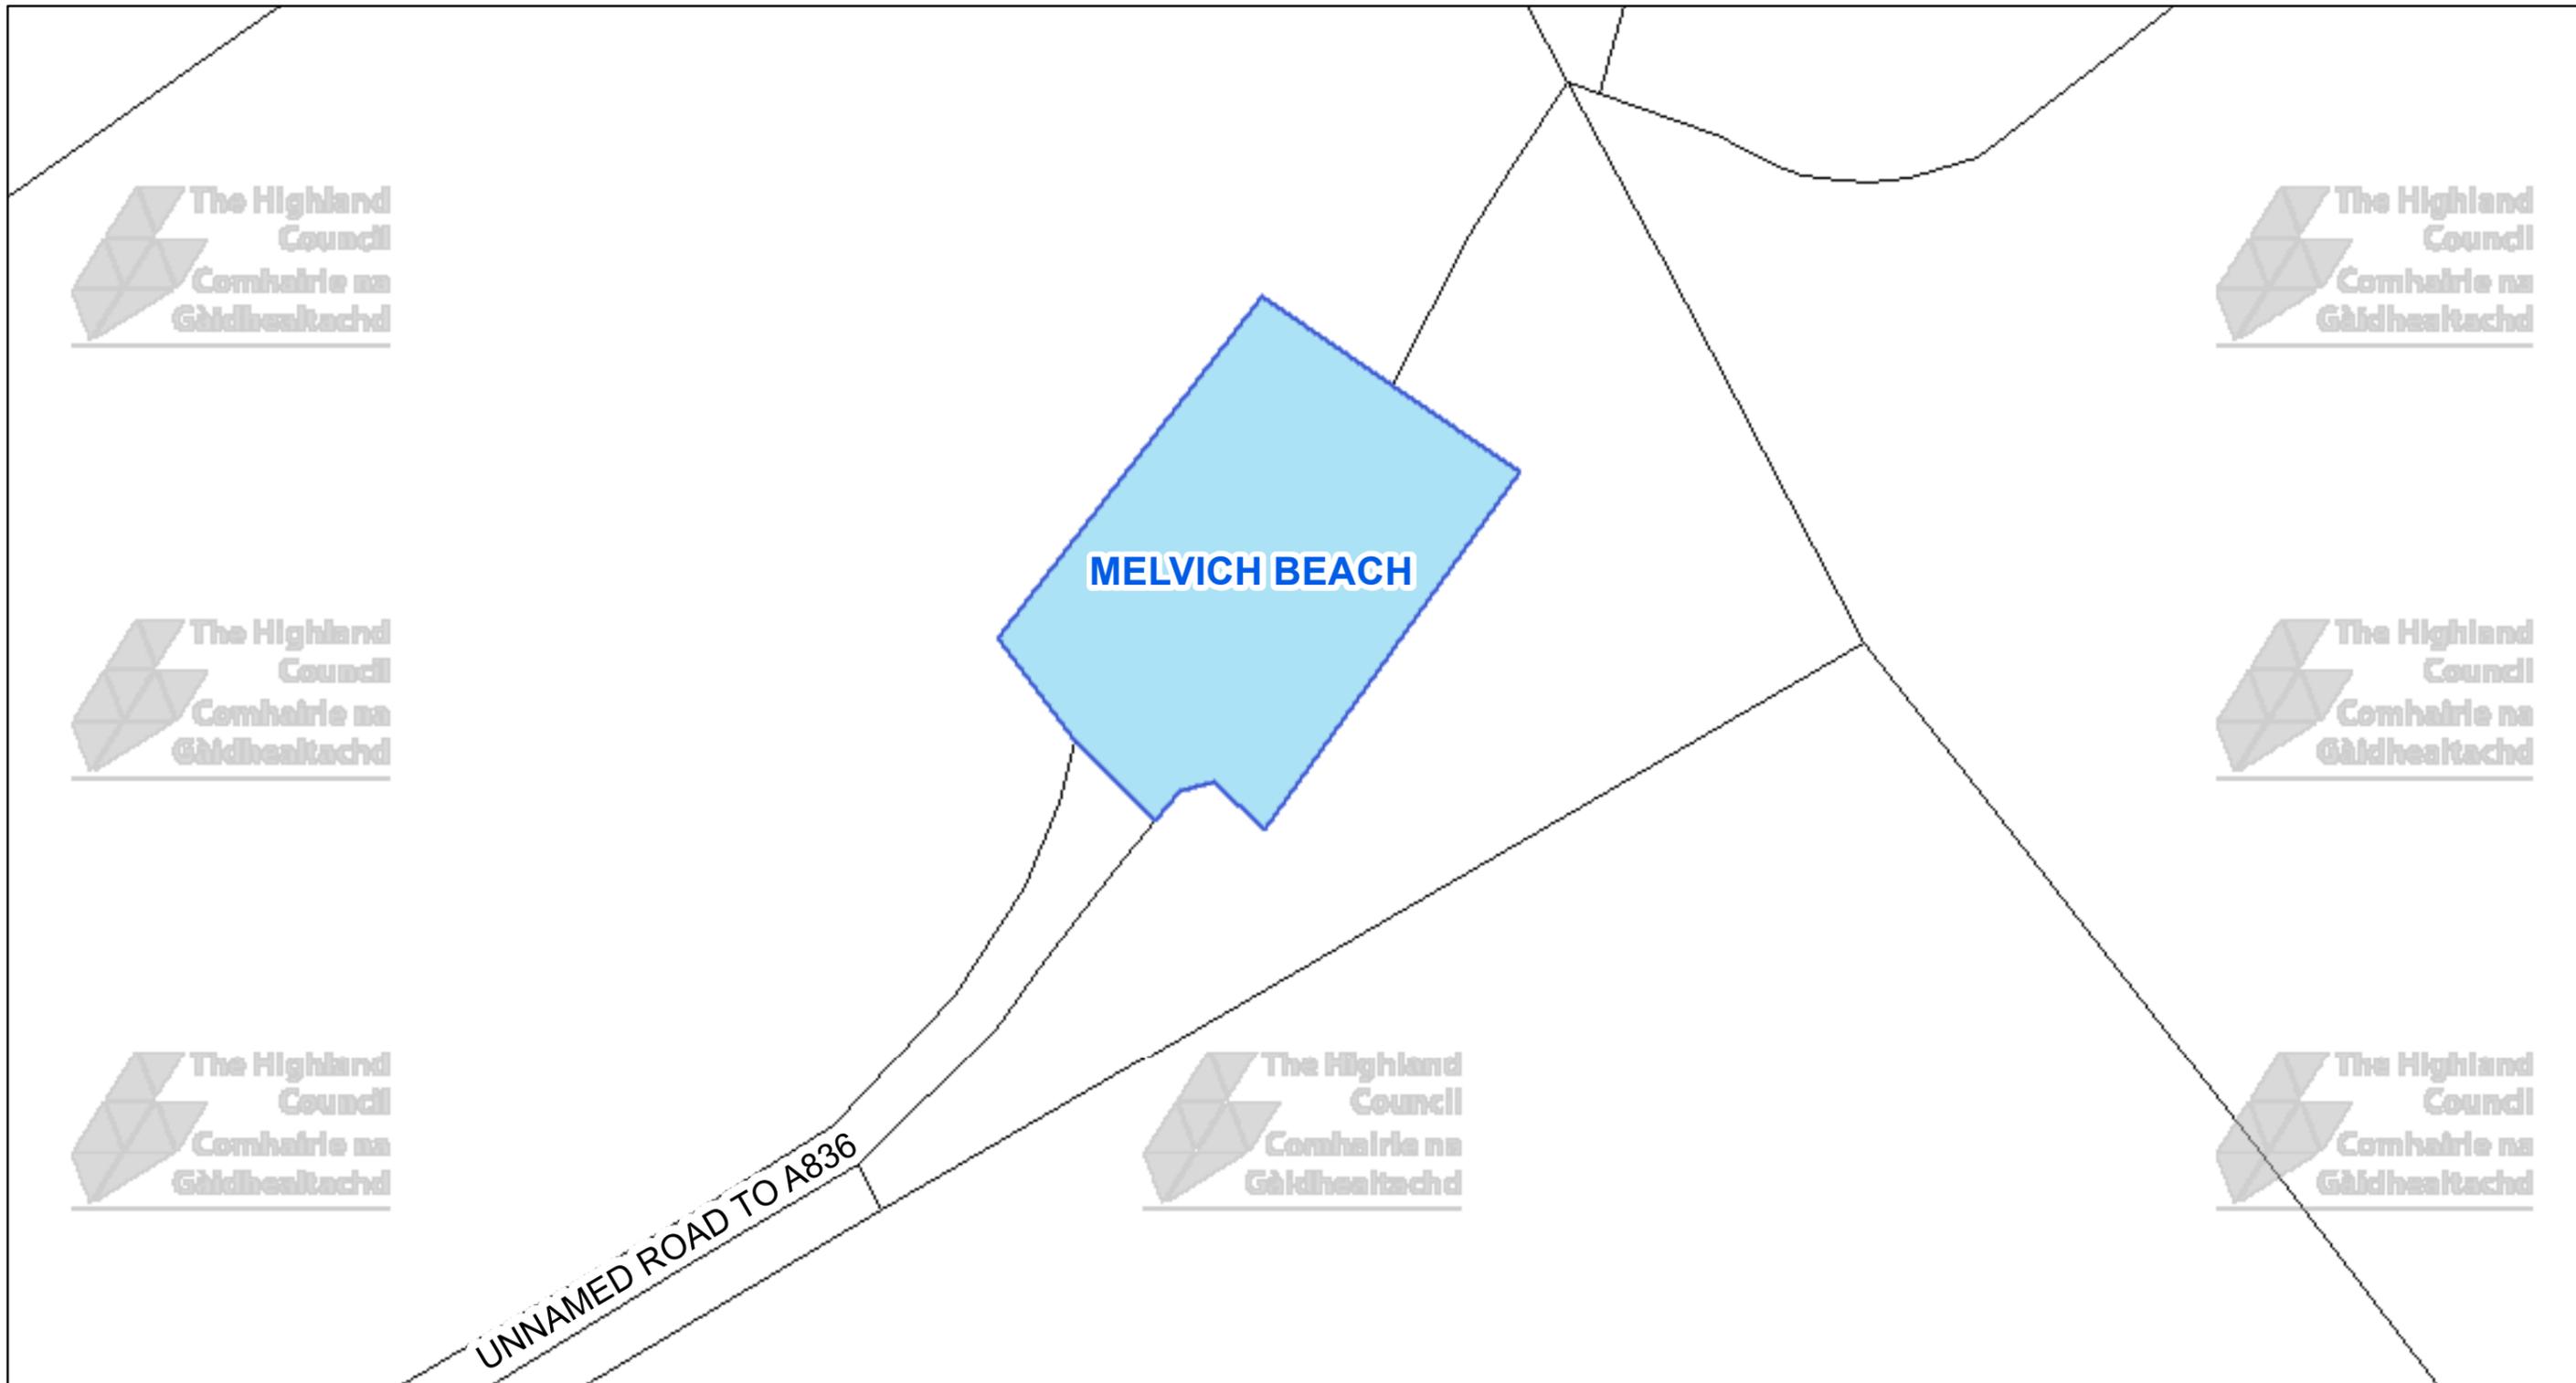

The Highland Council
Headquarters
Glenurquhart Rd
Inverness
IV35NX

© Crown copyright and database rights 2025 Ordnance Survey AC0000849432

The extent of the restrictions are 288,635 to 964,711 metres eastwards and 288,762 to 964,780 westwards using the British National Grid (EPSG 27700).

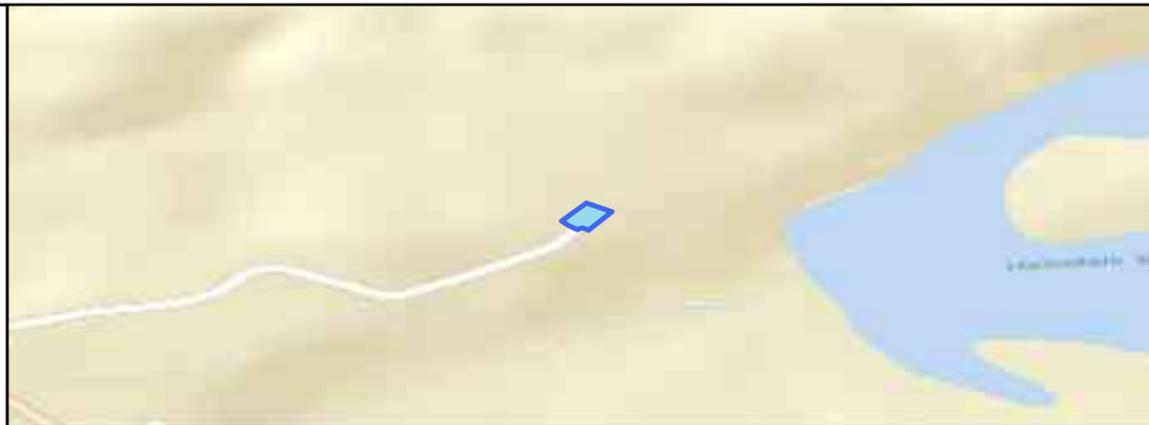

This is the Off-Street Plan (CP0198) referred in the foregoing

The Highland Council (Off-Street Parking Places) (Decriminalised Parking Enforcement and Consolidation) (Variation Five) Order 2026

Proper Officer

DATE

SCALE

Scale: 1:325


REFERENCE NUMBER

CP0198



CAR PARK NAME:

Tongue Causeway East Car Park, Tongue

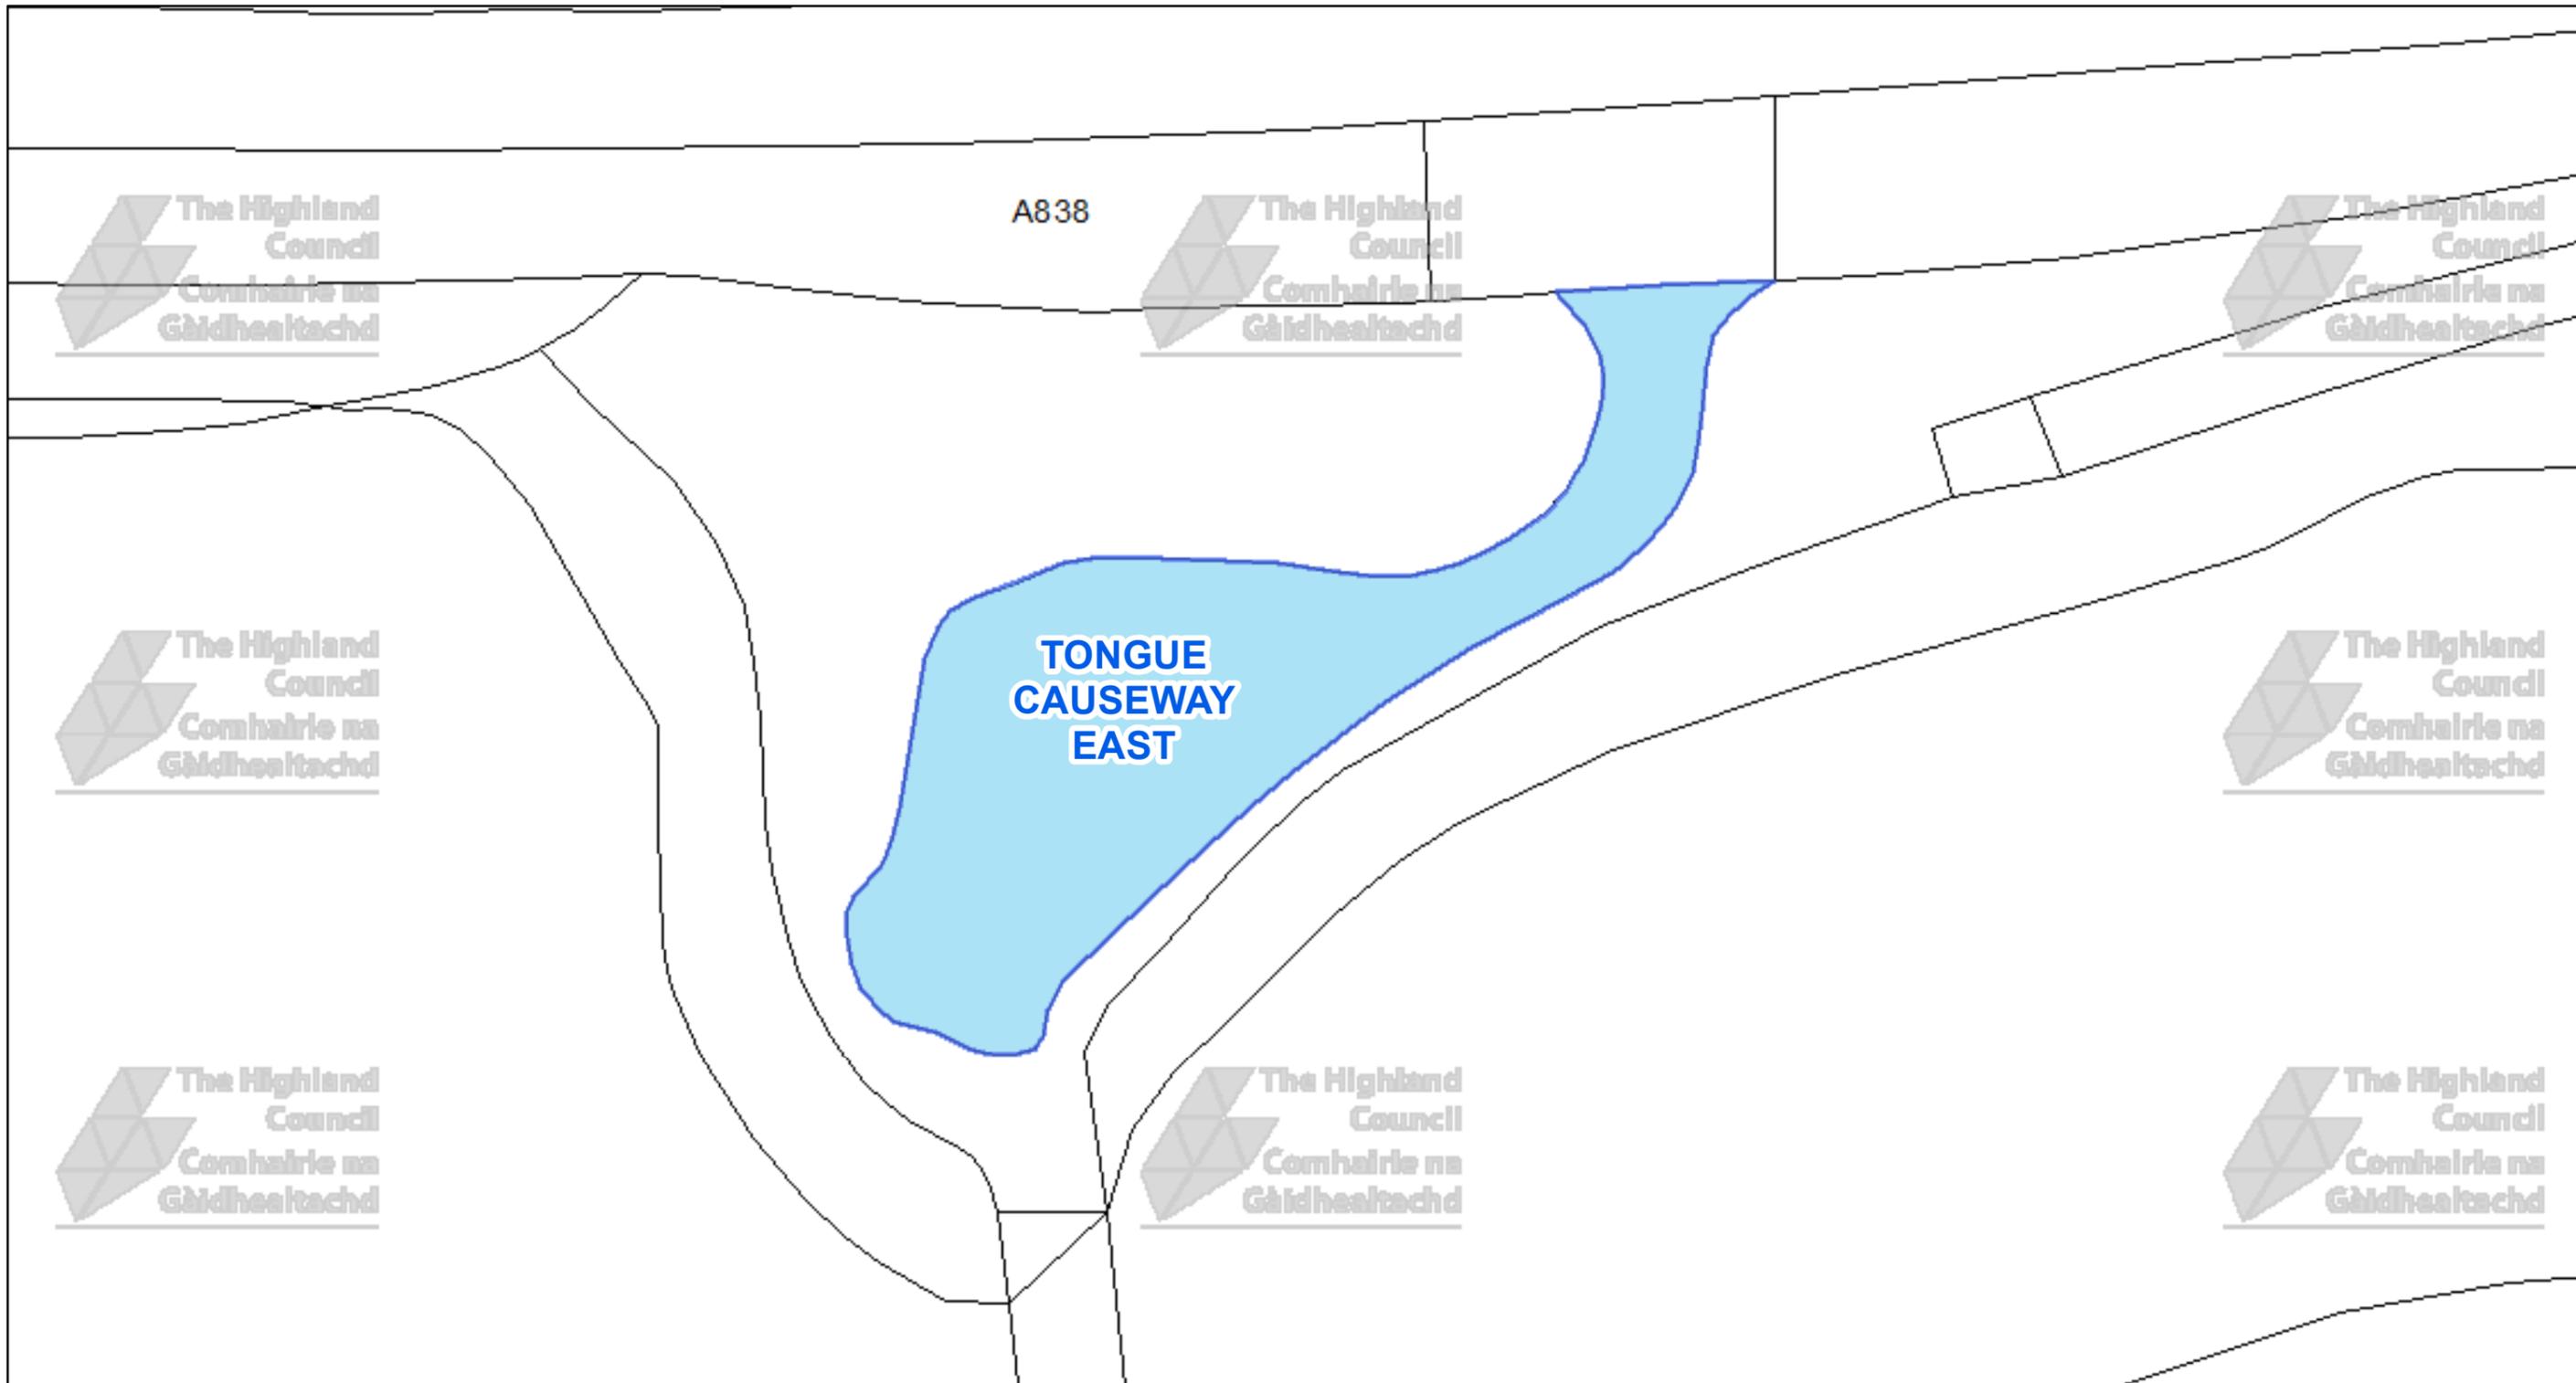

The Highland Council
Headquarters
Glenurquhart Rd
Inverness
IV35NX

© Crown copyright and database rights 2025 Ordnance Survey AC0000849432
The extent of the restrictions are 258,044 to 958,511 metres eastwards and 258,168 to 958,580 westwards using the British National Grid (EPSG 27700).



This is the Off-Street Plan (CP0200) referred in the foregoing


The Highland Council
(Off-Street Parking Places)
(Decriminalised Parking Enforcement and Consolidation)
(Variation Five) Order 2026

Proper Officer

DATE


SCALE
Scale: 1:325

REFERENCE NUMBER
CP0200

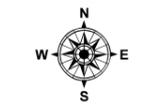


CAR PARK NAME:

Village Car Park, Bettyhill

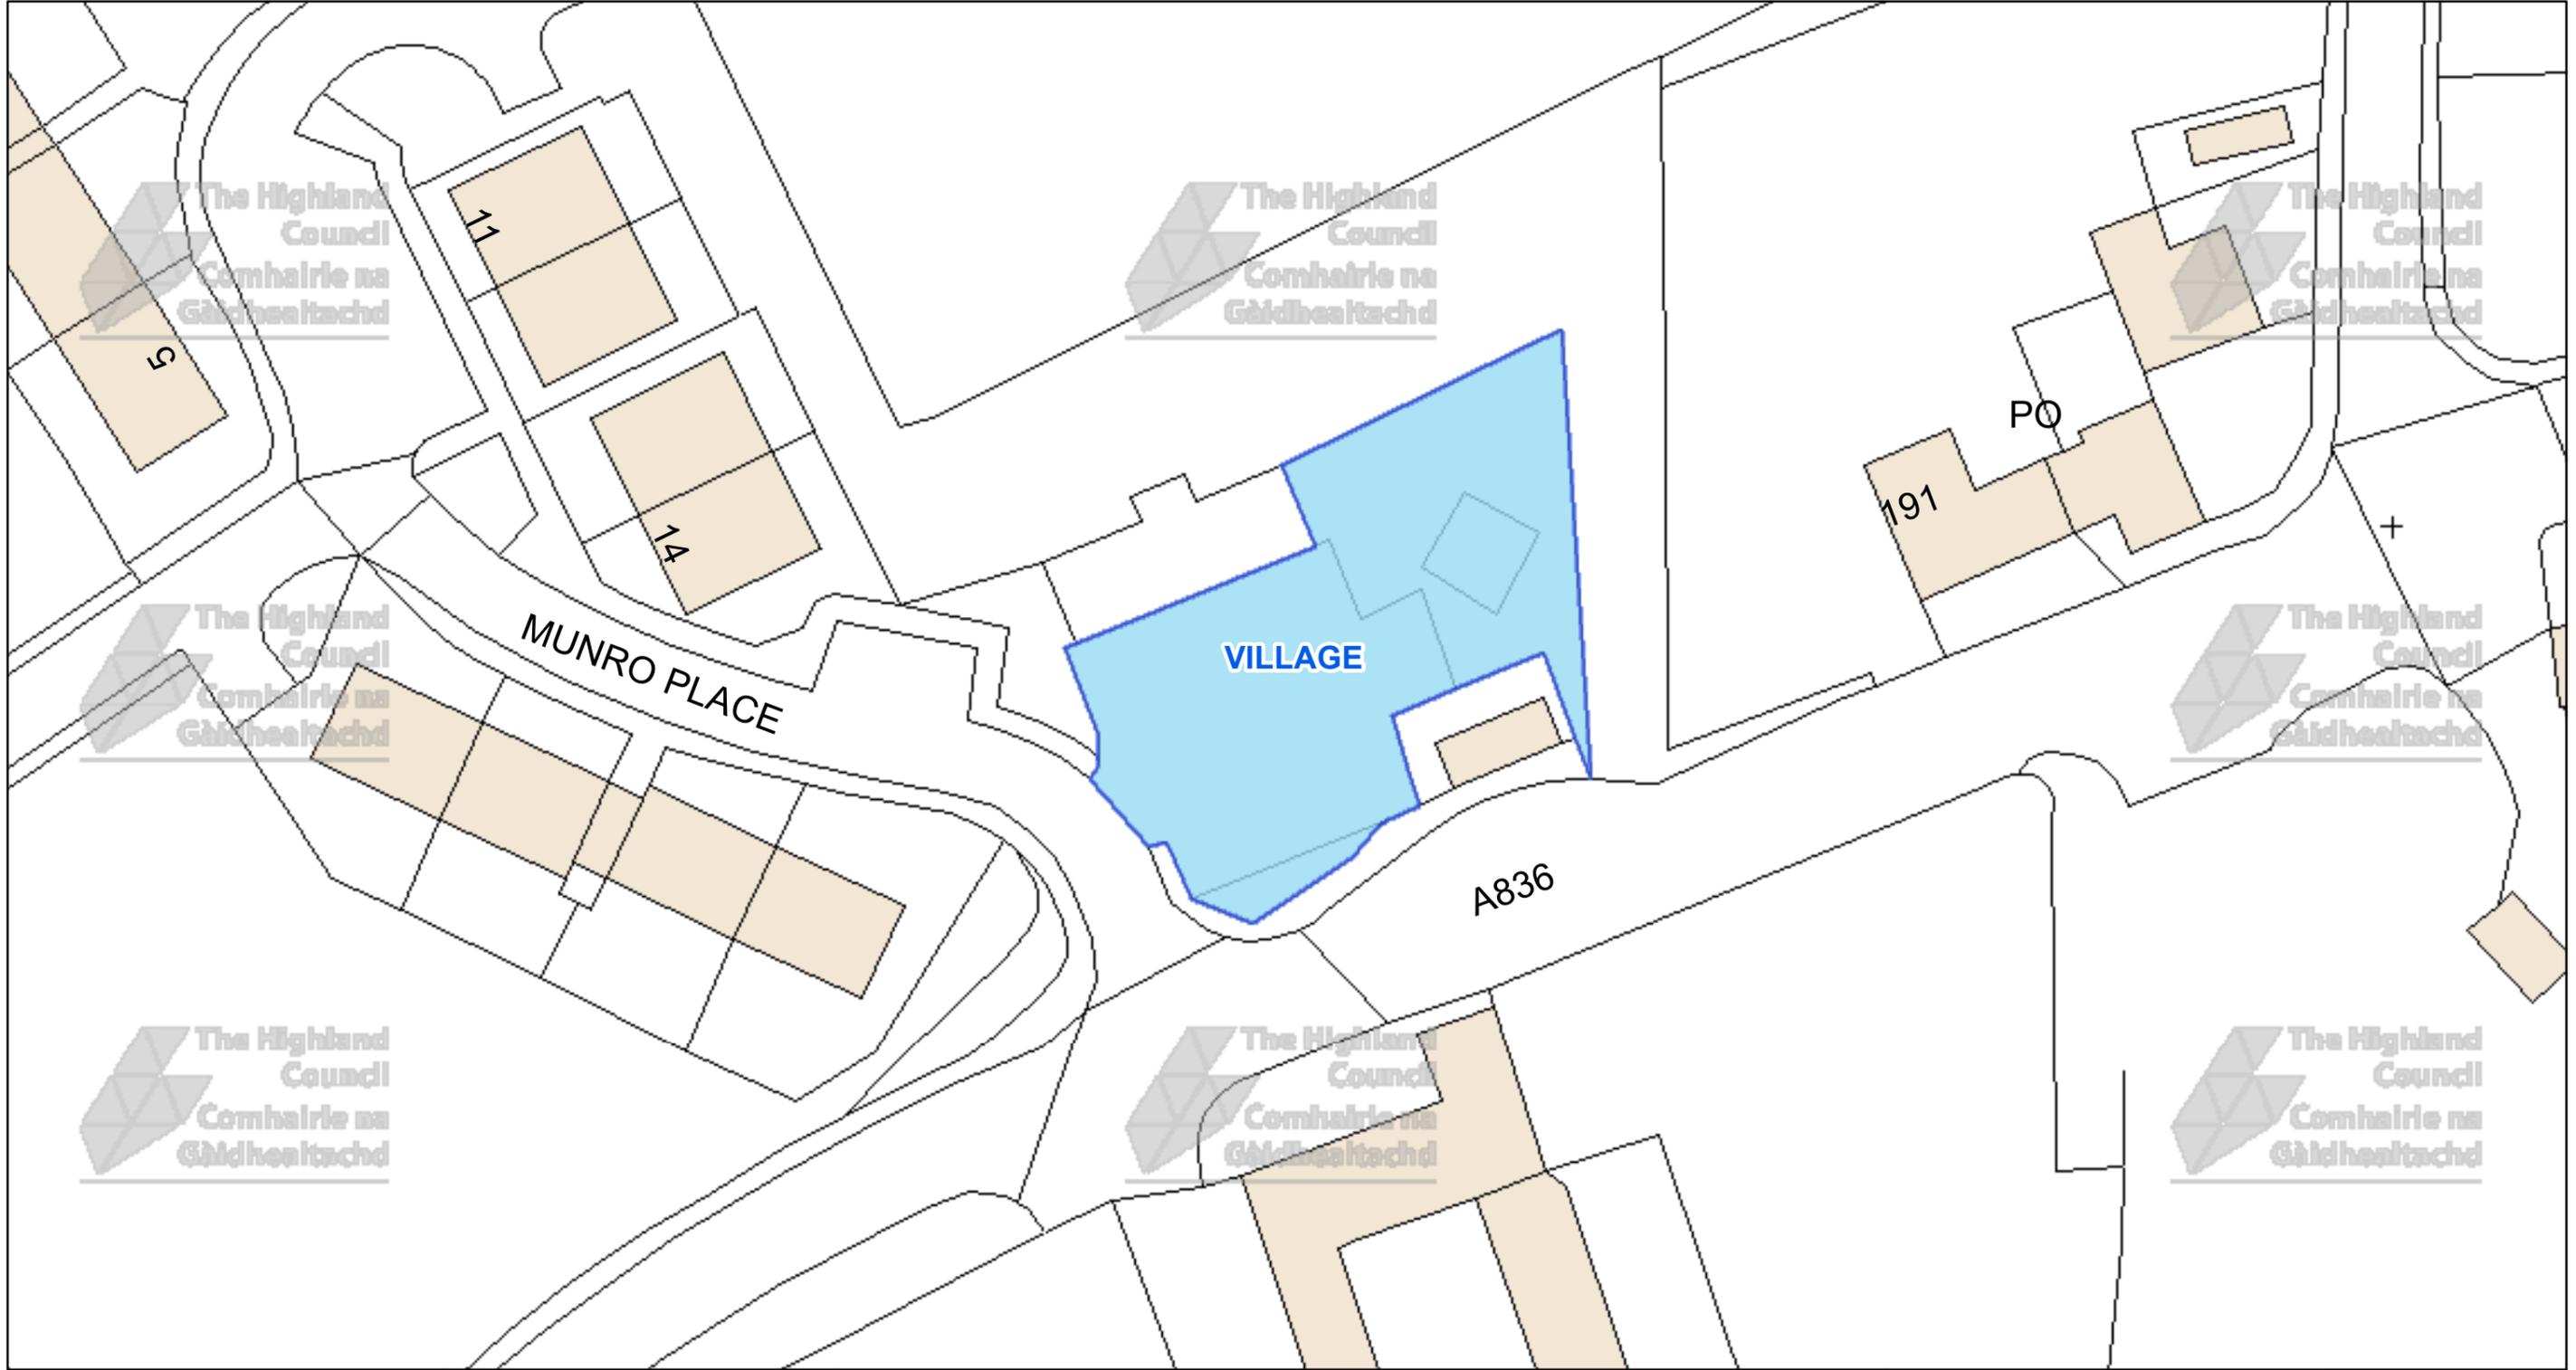

The Highland Council
 Headquarters
 Glenurquhart Rd
 Inverness
 IV35NX

© Crown copyright and database rights 2025 Ordnance Survey AC0000849432
 The extent of the restrictions are 270,559 to 961,771 metres eastwards and 270,725 to 961,861 westwards using the British National Grid (EPSG 27700).

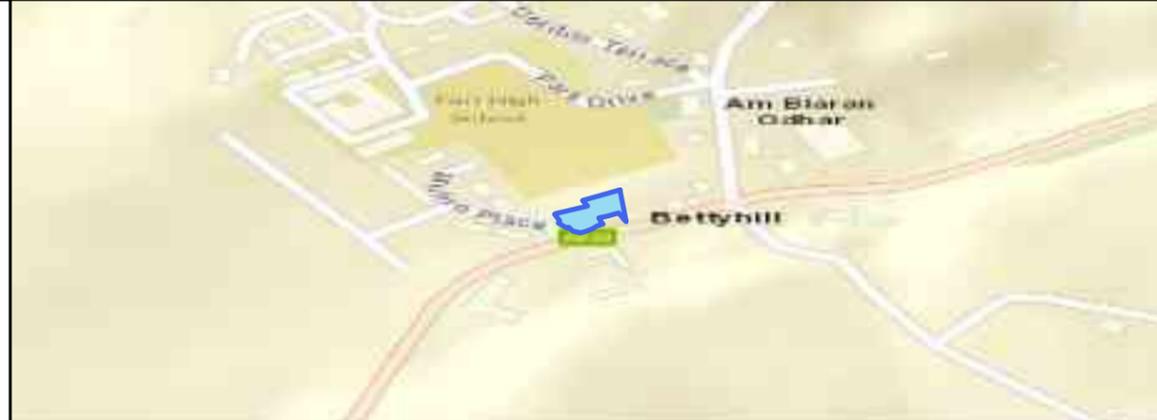

This is the Off-Street Plan (CP0201) referred in the foregoing

The Highland Council (Off-Street Parking Places) (Decriminalised Parking Enforcement and Consolidation) (Variation Five) Order 2026

Proper Officer

DATE

SCALE

Scale: 1:450


REFERENCE NUMBER

CP0201



CAR PARK NAME:

Kylesku North Car Park, Kylesku

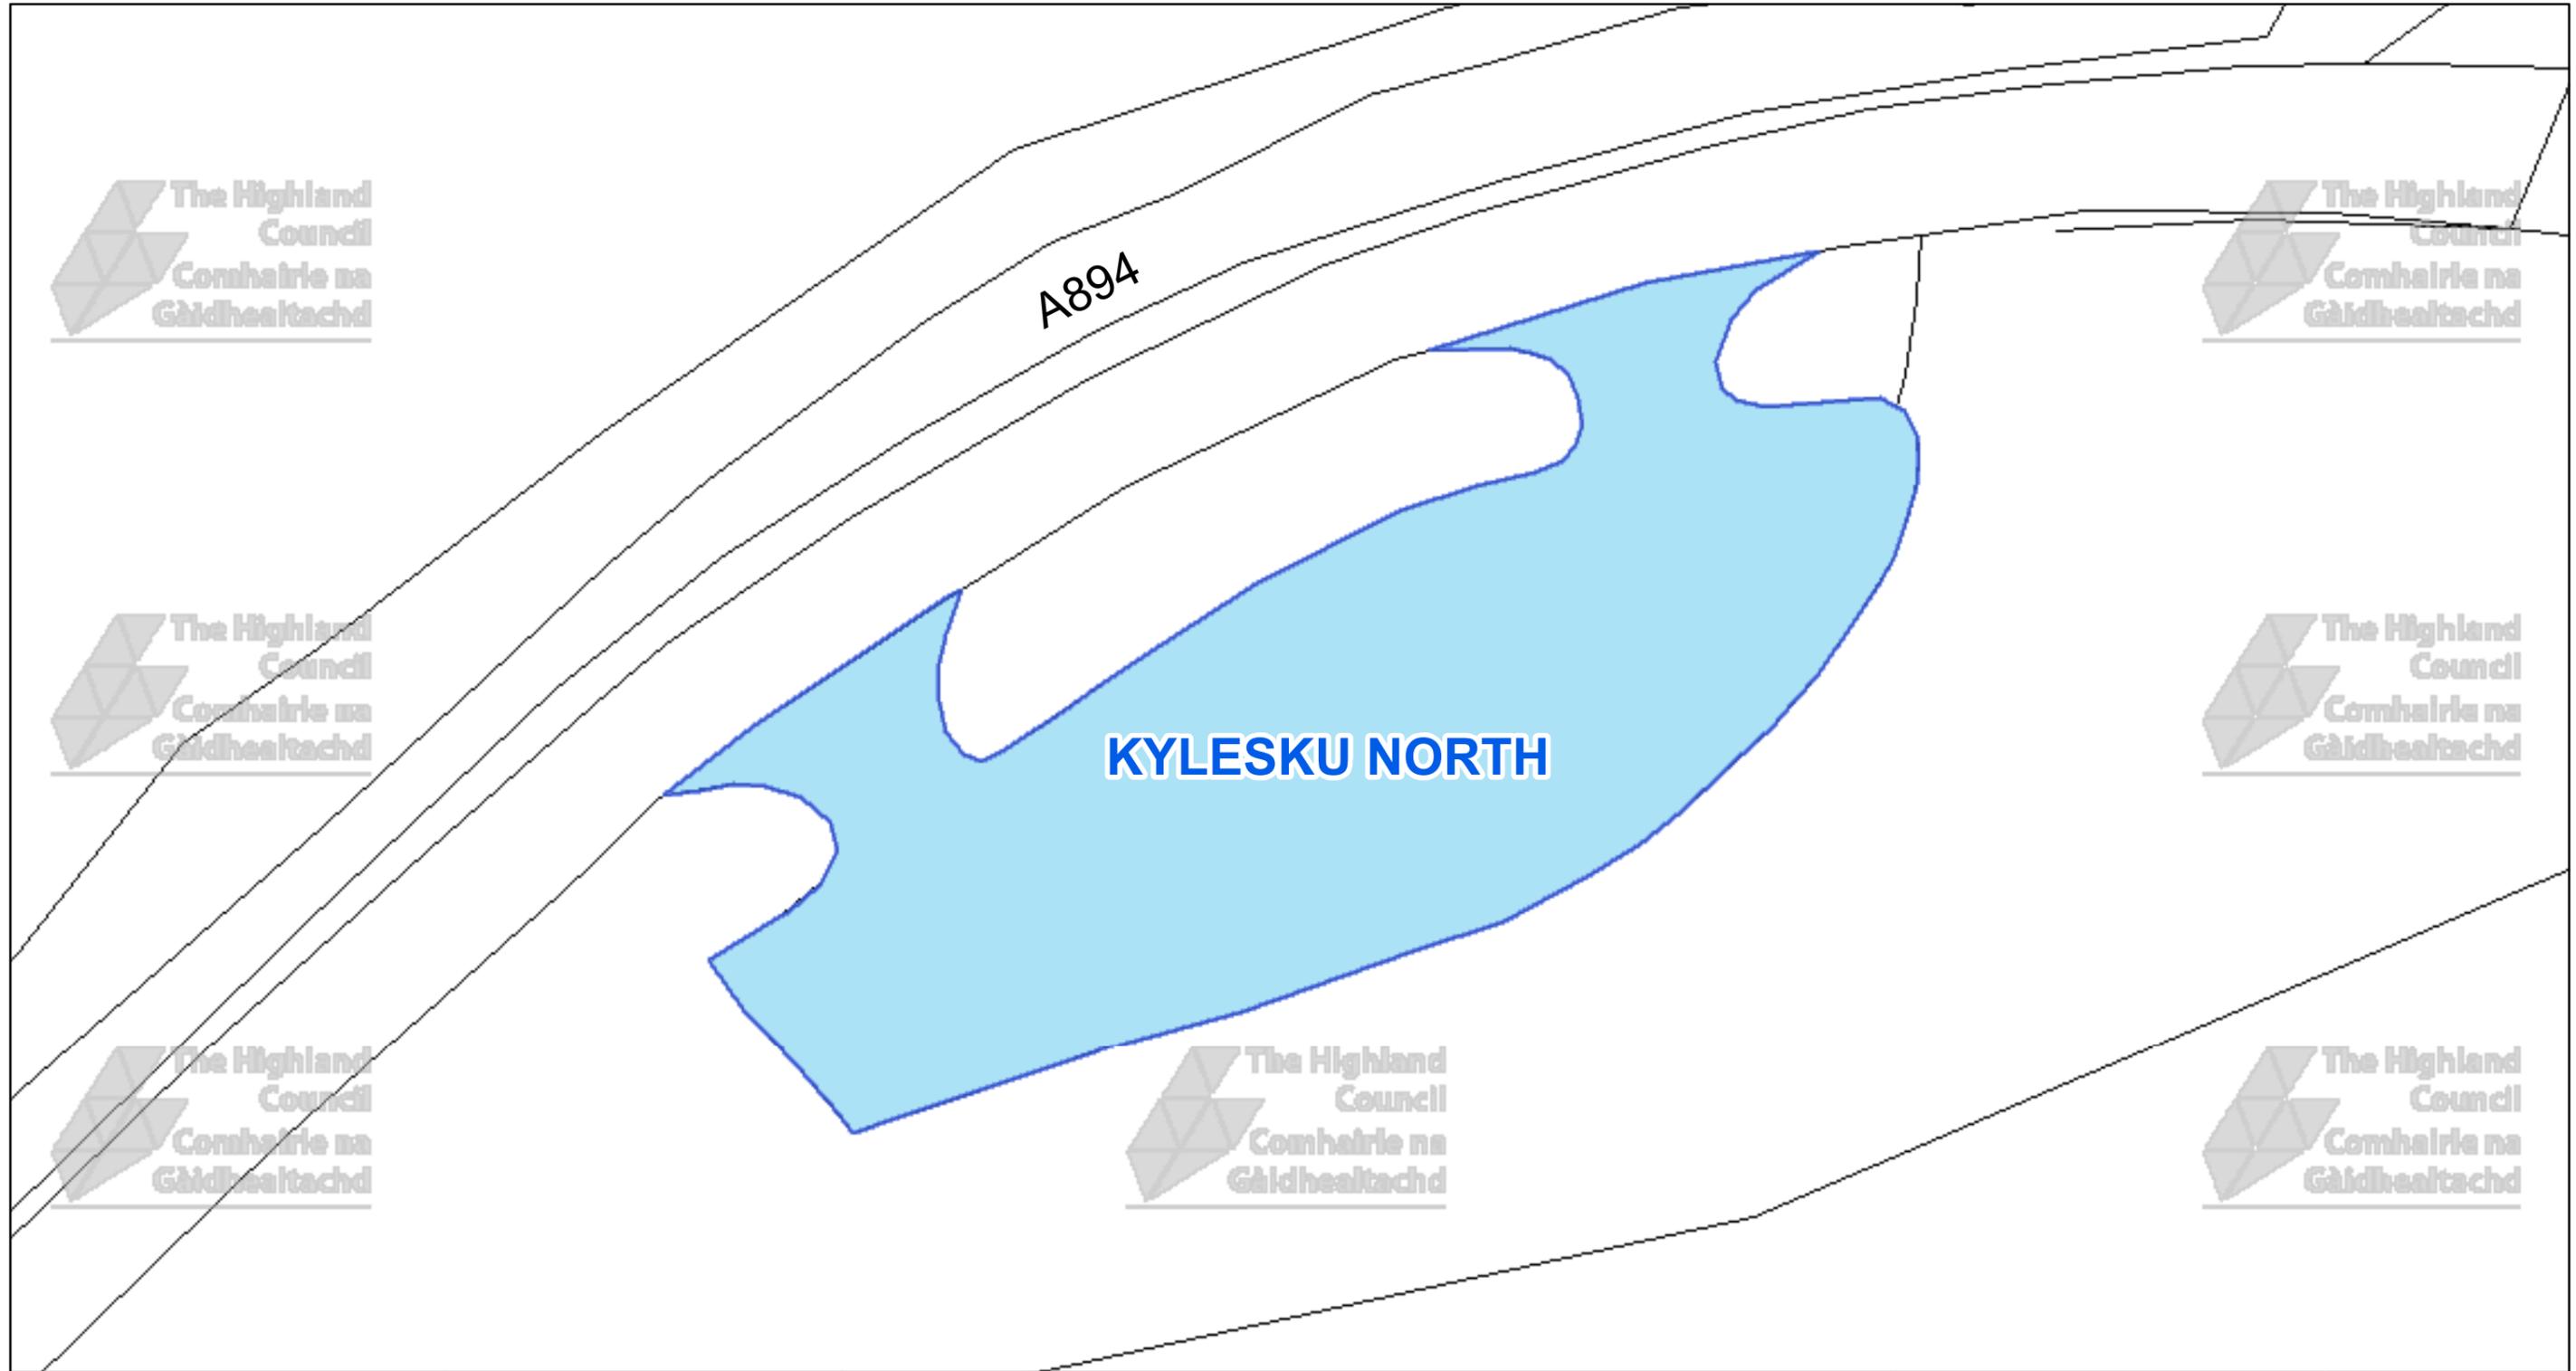

The Highland Council
Headquarters
Glenurquhart Rd
Inverness
IV35NX

© Crown copyright and database rights 2025 Ordnance Survey AC0000849432
The extent of the restrictions are 222,429 to 933,833 metres eastwards and 222,566 to 933,906 westwards using the British National Grid (EPSG 27700).



This is the Off-Street Plan (CP0202) referred in the foregoing

The Highland Council (Off-Street Parking Places) (Decriminalised Parking Enforcement and Consolidation) (Variation Five) Order 2026

Proper Officer

DATE

SCALE

Scale: 1:350


REFERENCE NUMBER

CP0202



CAR PARK NAME:

Tongue Causeway West Car Park, Tongue

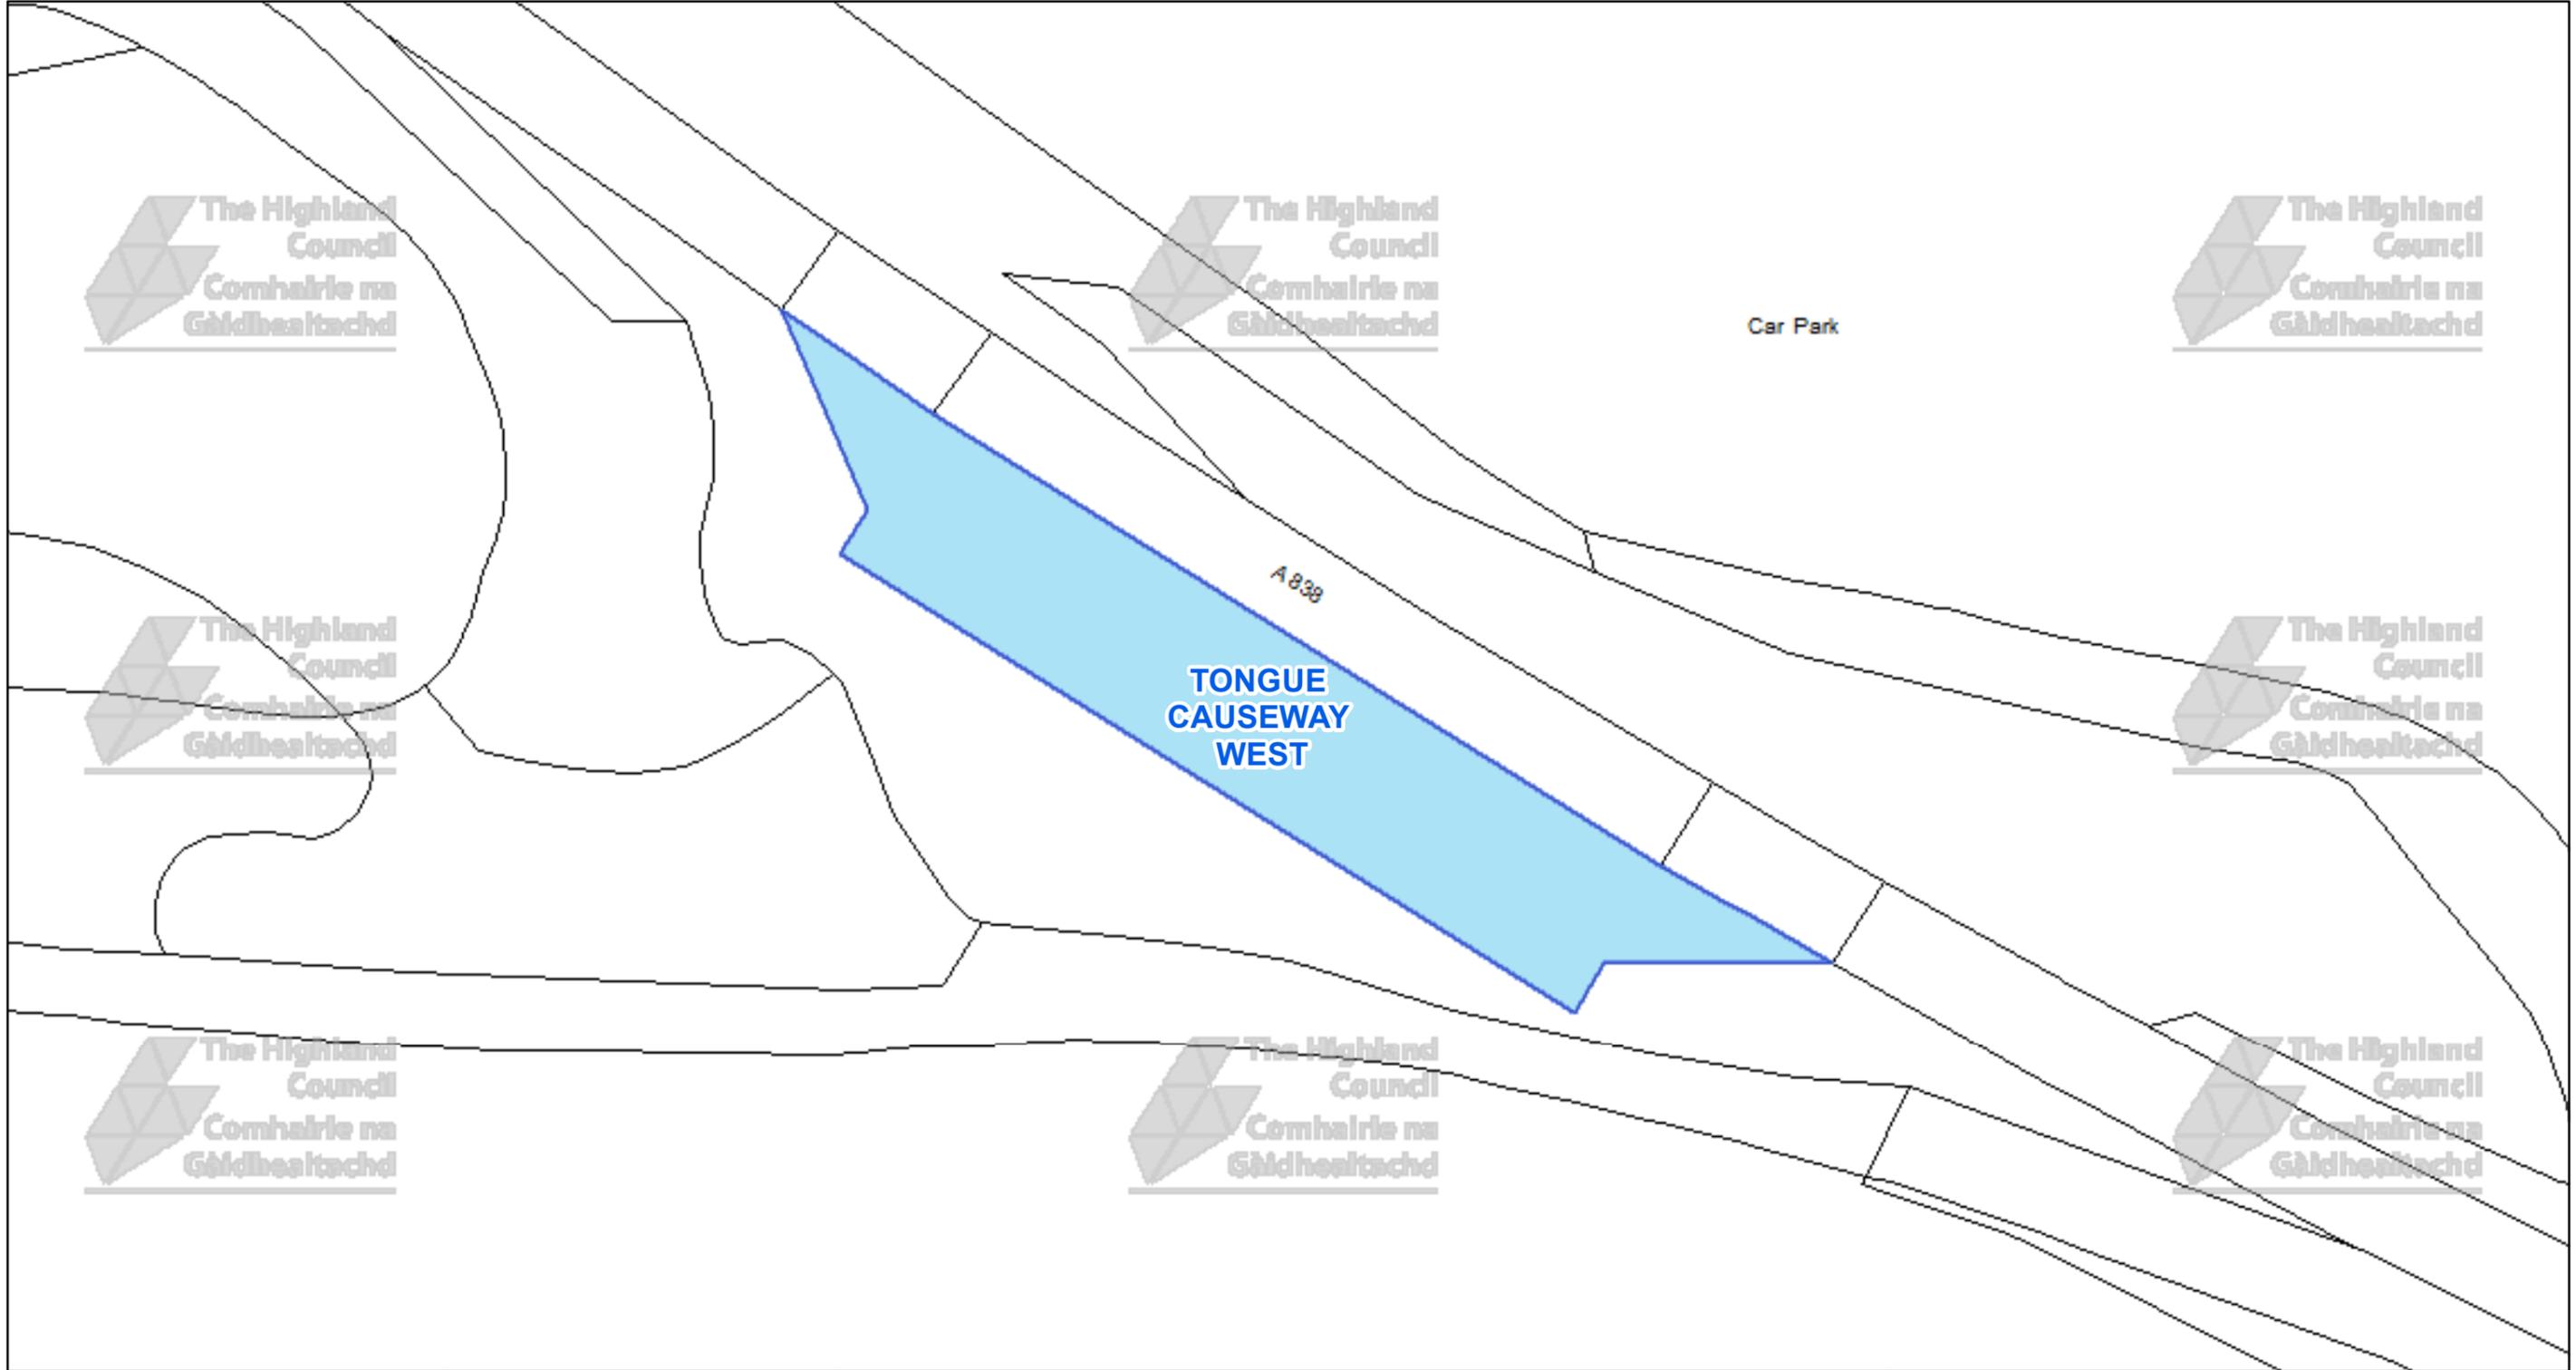

The Highland Council
Headquarters
Glenurquhart Rd
Inverness
IV35NX

© Crown copyright and database rights 2025 Ordnance Survey AC0000849432

The extent of the restrictions are 257,410 to 958,674 metres eastwards and 257,586 to 958,770 westwards using the British National Grid (EPSG 27700).



This is the Off-Street Plan (CP0203) referred in the foregoing

The Highland Council
(Off-Street Parking Places)
(Decriminalised Parking Enforcement and Consolidation)
(Variation Five) Order 2026

Proper Officer

DATE

SCALE

Scale: 1:450


REFERENCE NUMBER

CP0203



CAR PARK NAME:


Village Car Park, Melvich

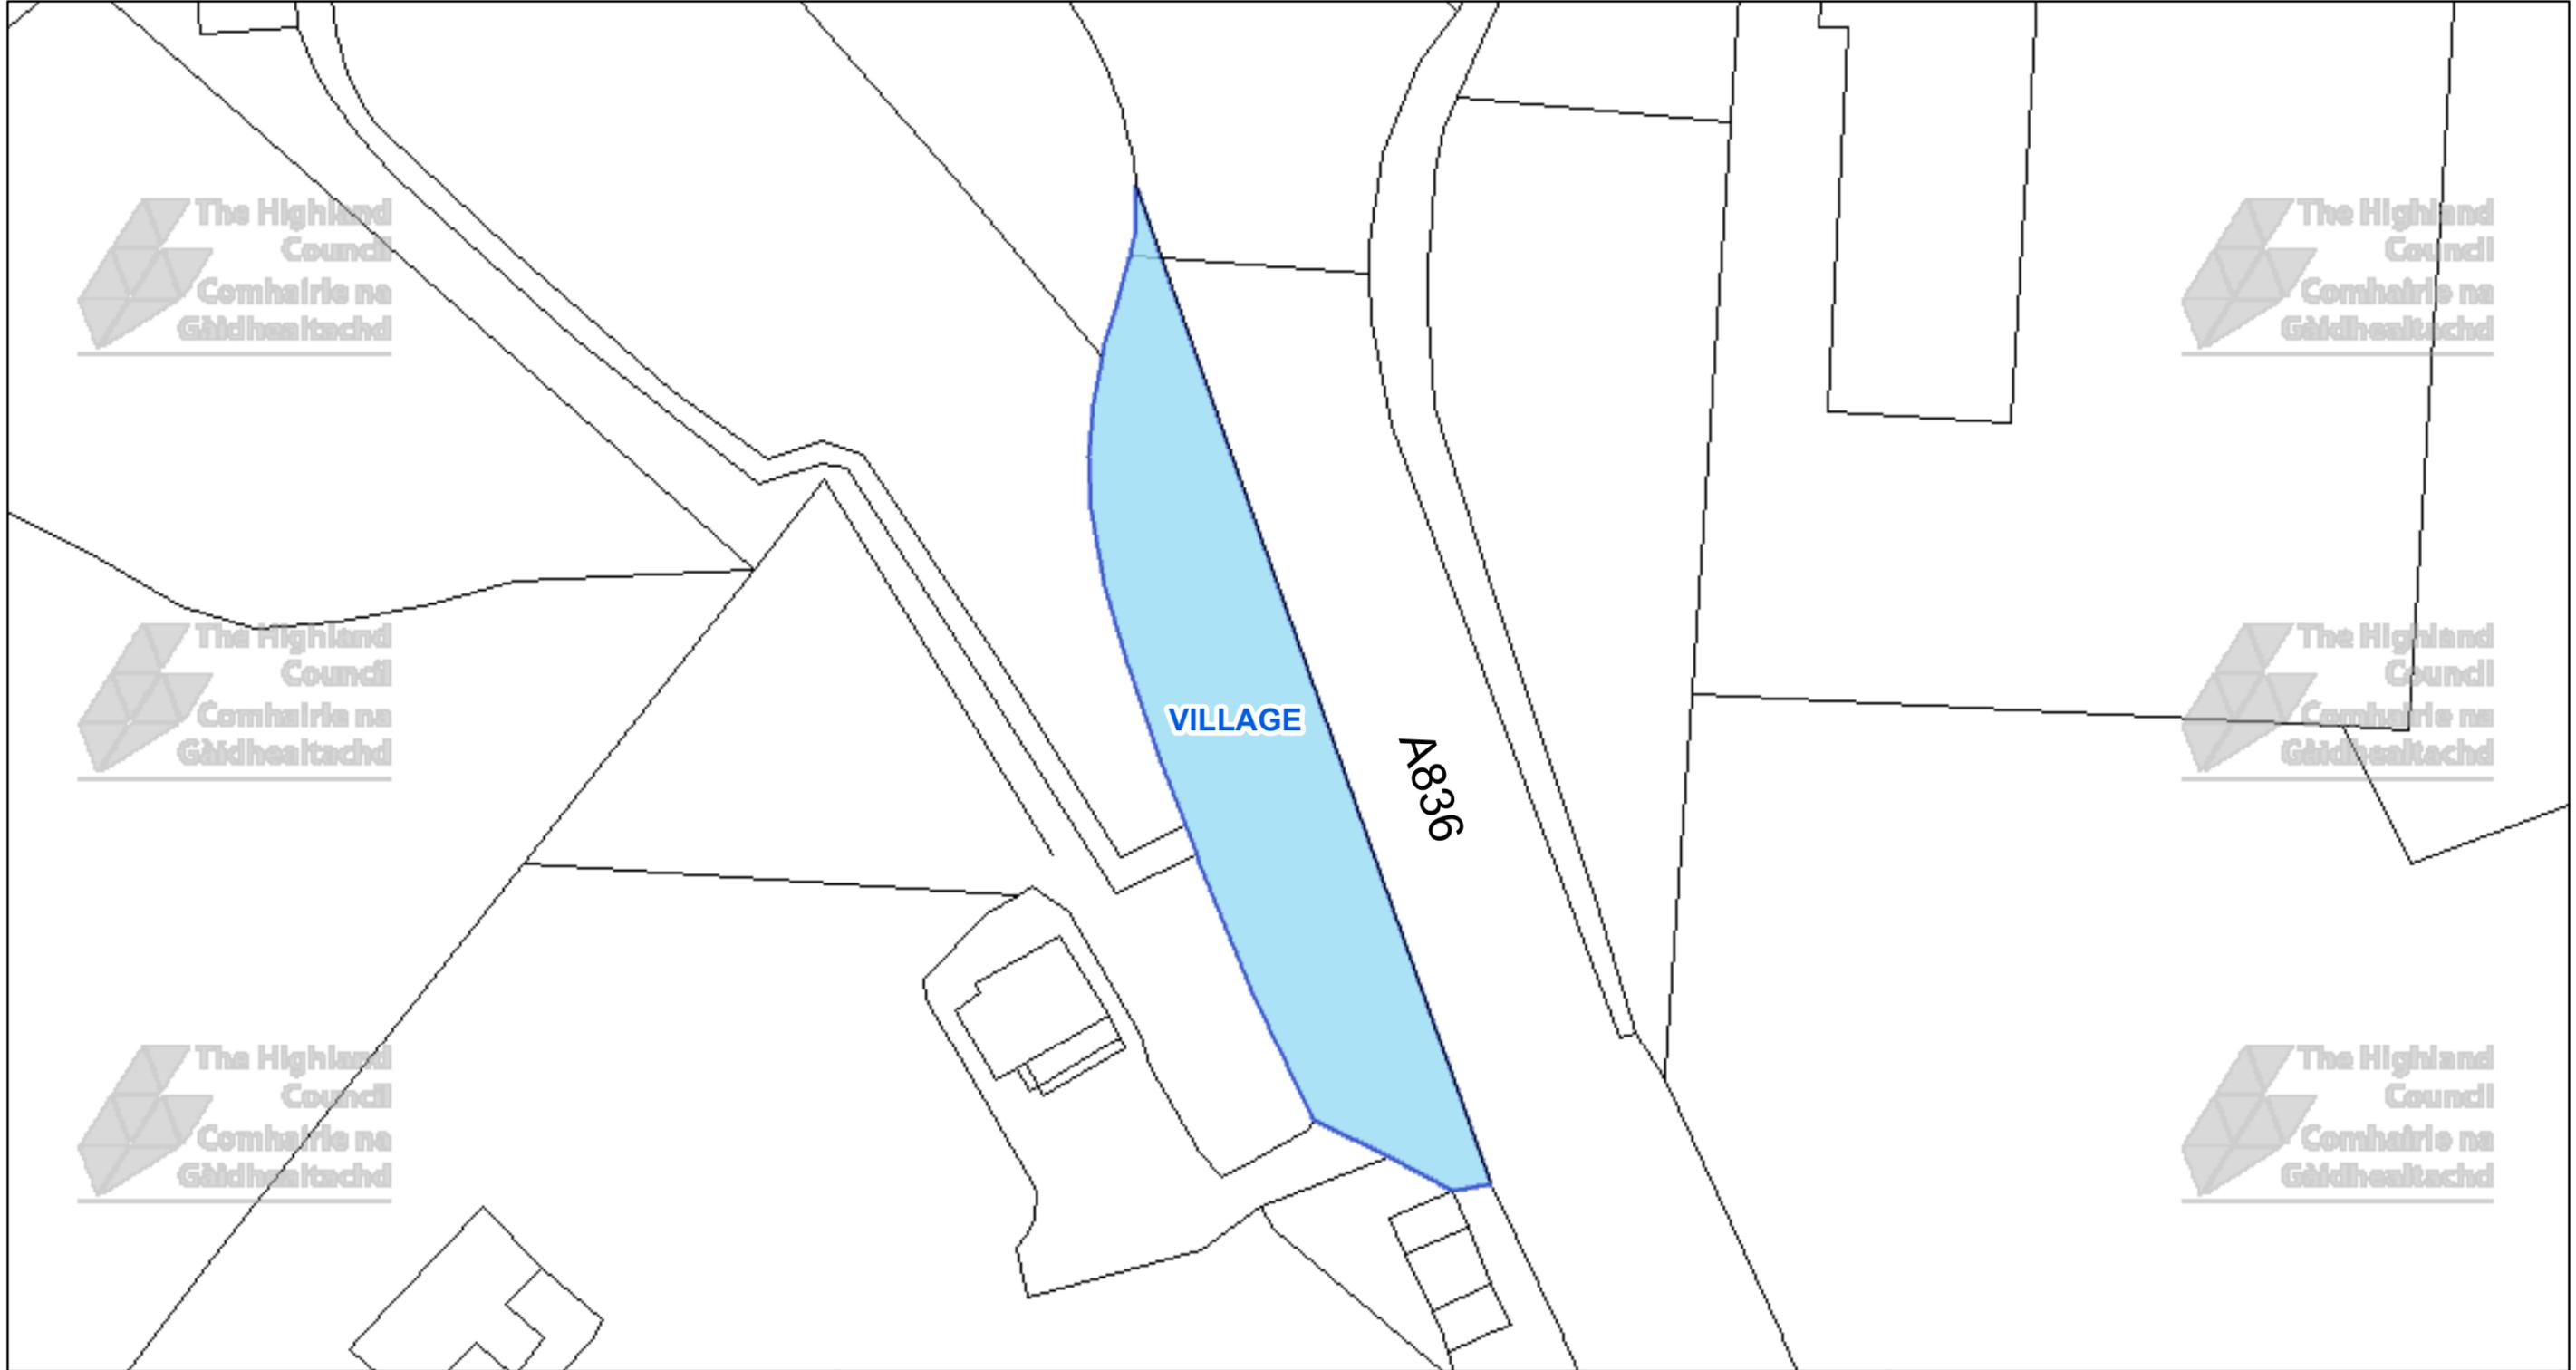


The Highland Council
Comhairle na Gàidhealtachd

The Highland Council
 Headquarters
 Glenurquhart Rd
 Inverness
 IV35NX

© Crown copyright and database rights 2025 Ordnance Survey AC0000849432
 The extent of the restrictions are 287,626 to 964,998 metres eastwards and 287,763 to 965,071 westwards using the British National Grid (EPSG 27700).

 

This is the Off-Street Plan (CP0204) referred in the foregoing


The Highland Council
 (Off-Street Parking Places)
 (Decriminalised Parking Enforcement and Consolidation)
 (Variation Five) Order 2026

Proper Officer

DATE
SCALE Scale: 1:350
REFERENCE NUMBER CP0204



CAR PARK NAME:

Village Car Park, Scourie

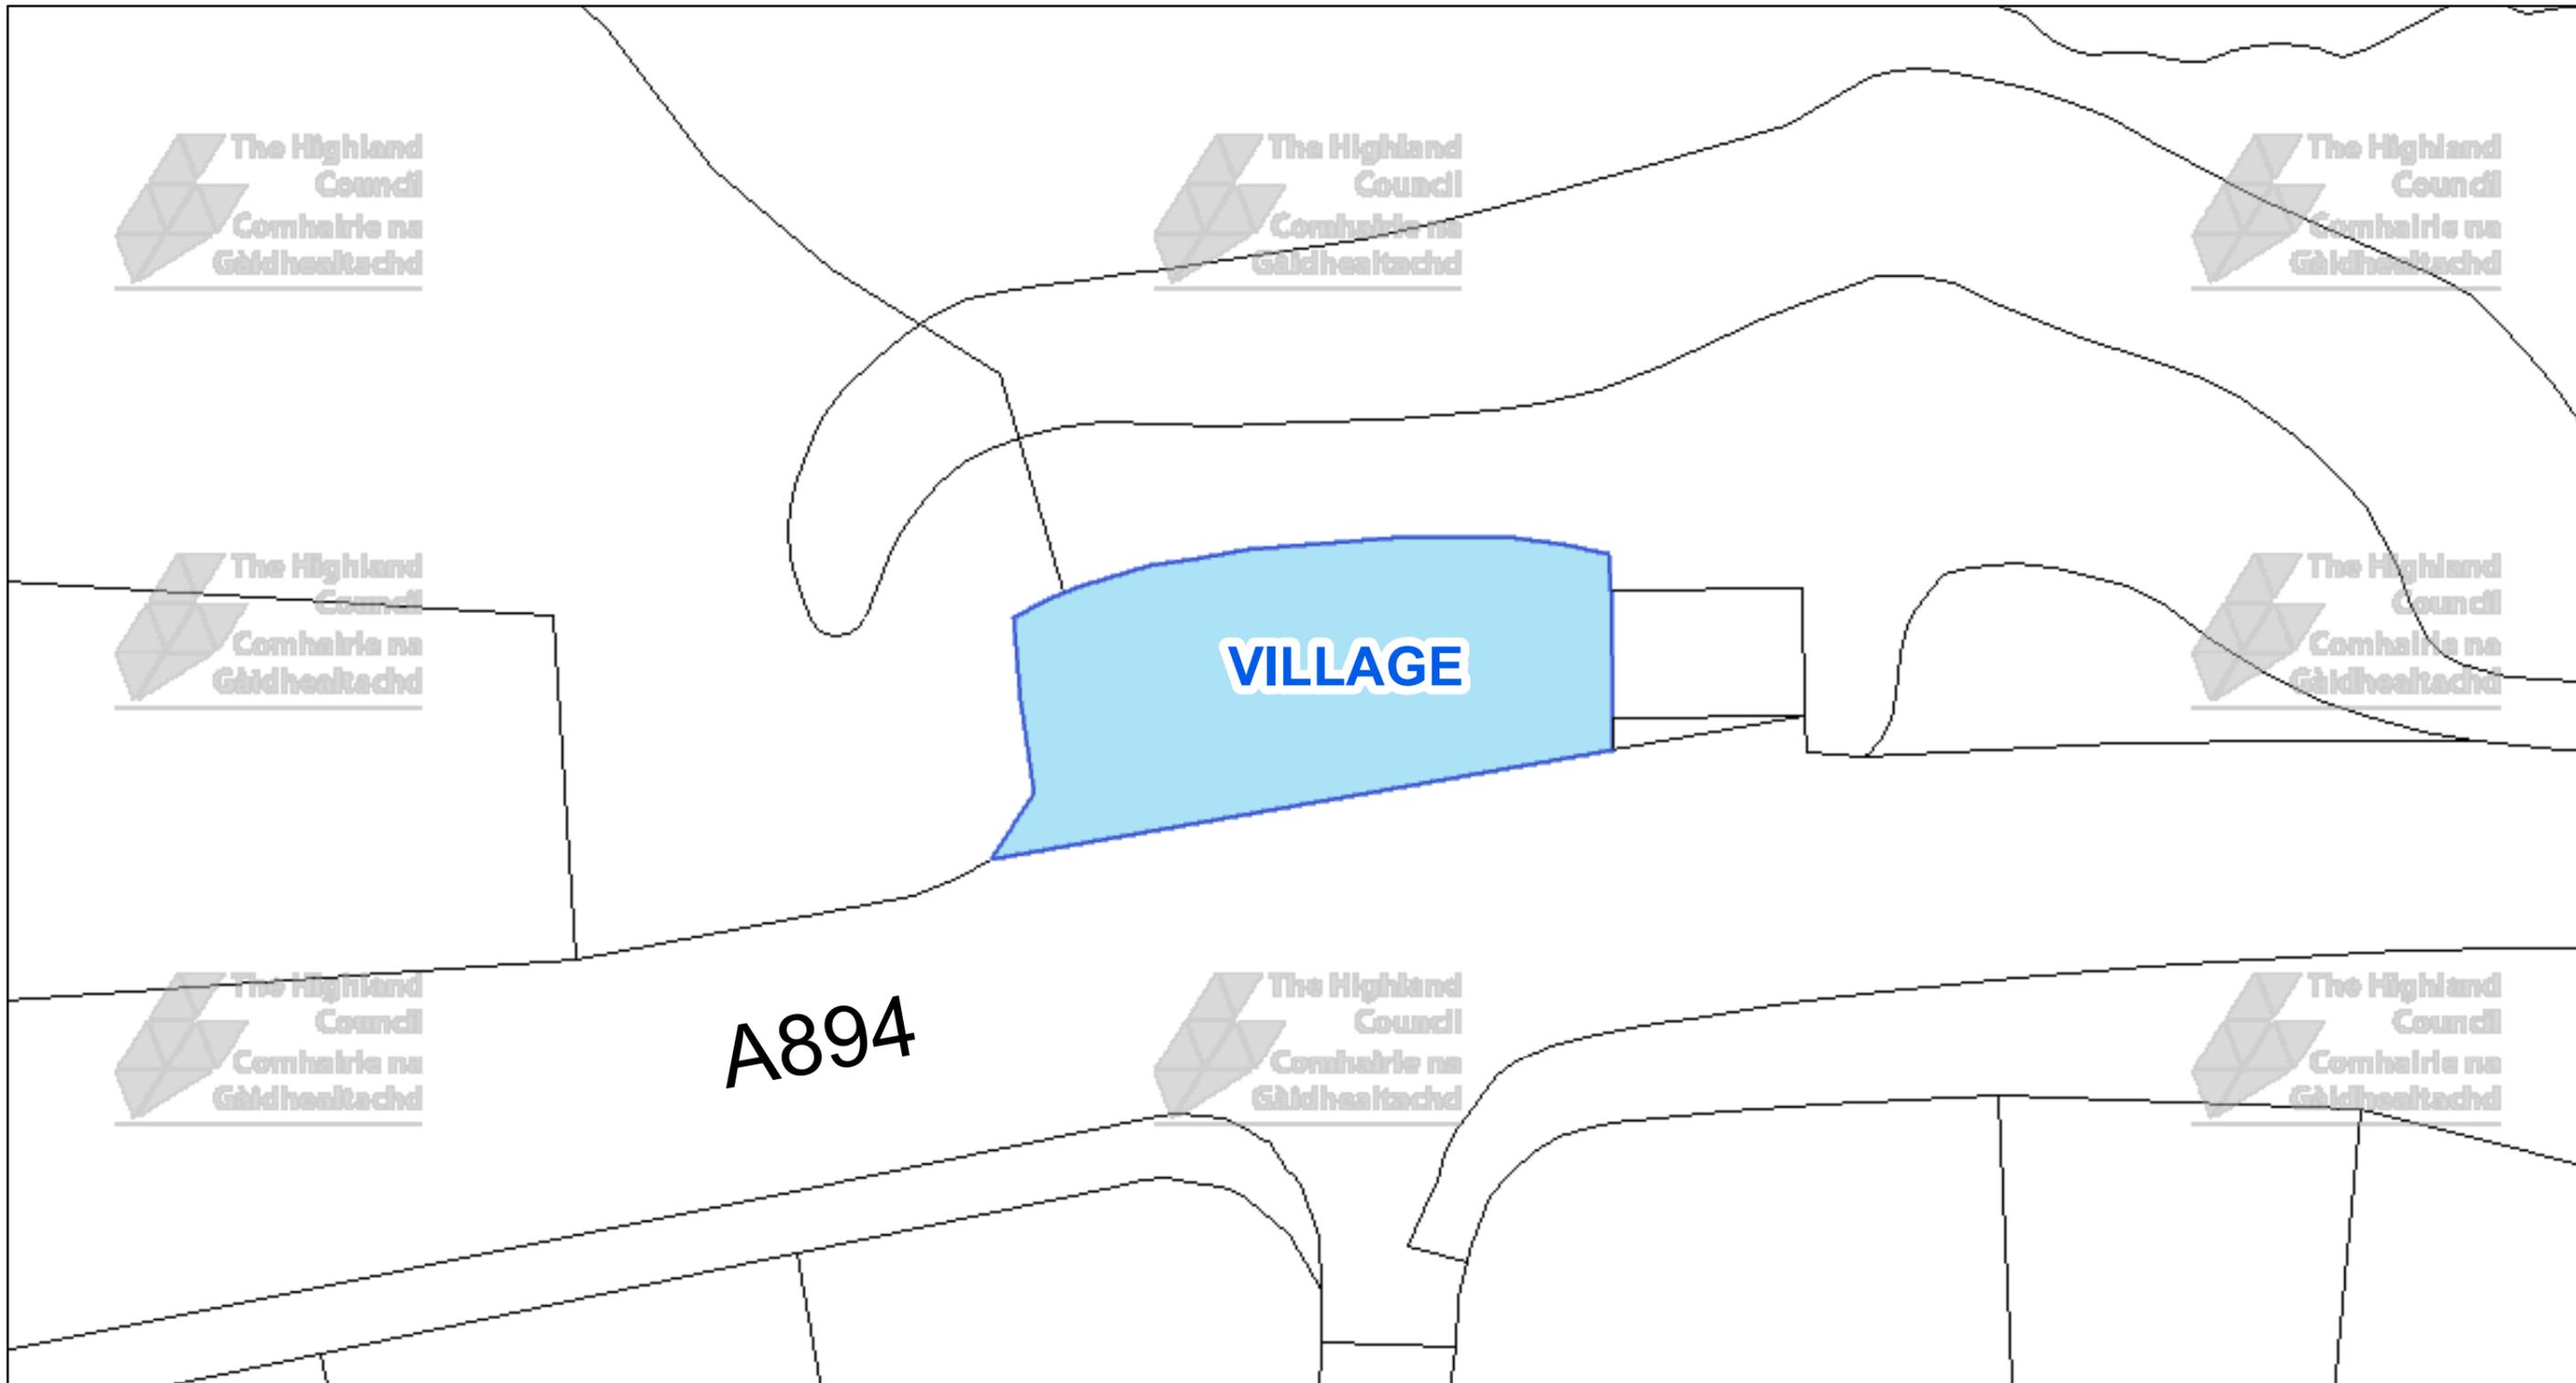

The Highland Council
 Headquarters
 Glenurquhart Rd
 Inverness
 IV35NX

© Crown copyright and database rights 2025 Ordnance Survey AC0000849432
 The extent of the restrictions are 215,798 to 944,711 metres eastwards and 215,876 to 944,752 westwards using the British National Grid (EPSG 27700).

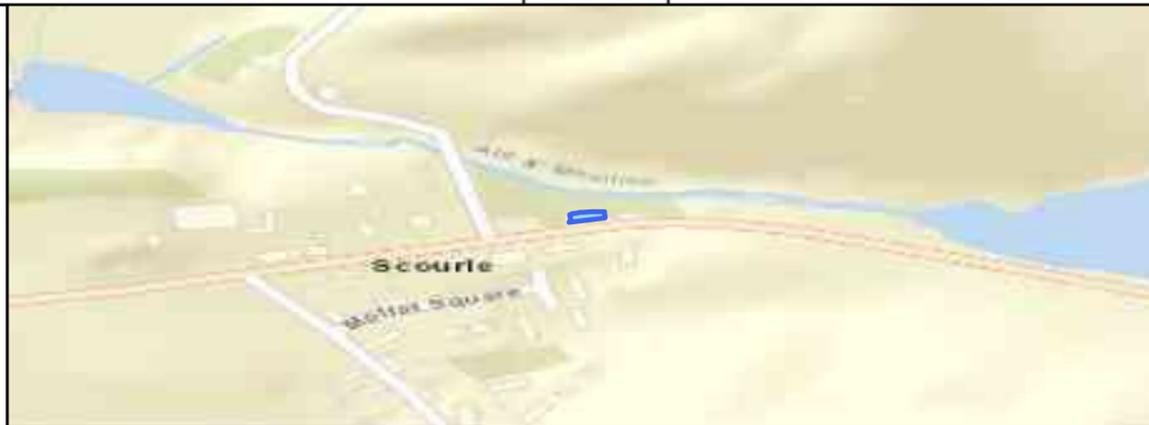

This is the Off-Street Plan (CP0205) referred in the foregoing

The Highland Council (Off-Street Parking Places) (Decriminalised Parking Enforcement and Consolidation) (Variation Five) Order 2026

Proper Officer

DATE


SCALE
Scale: 1:200

REFERENCE NUMBER
CP0205



CAR PARK NAME:

Village, Tourist Info Centre Car Park, Durness

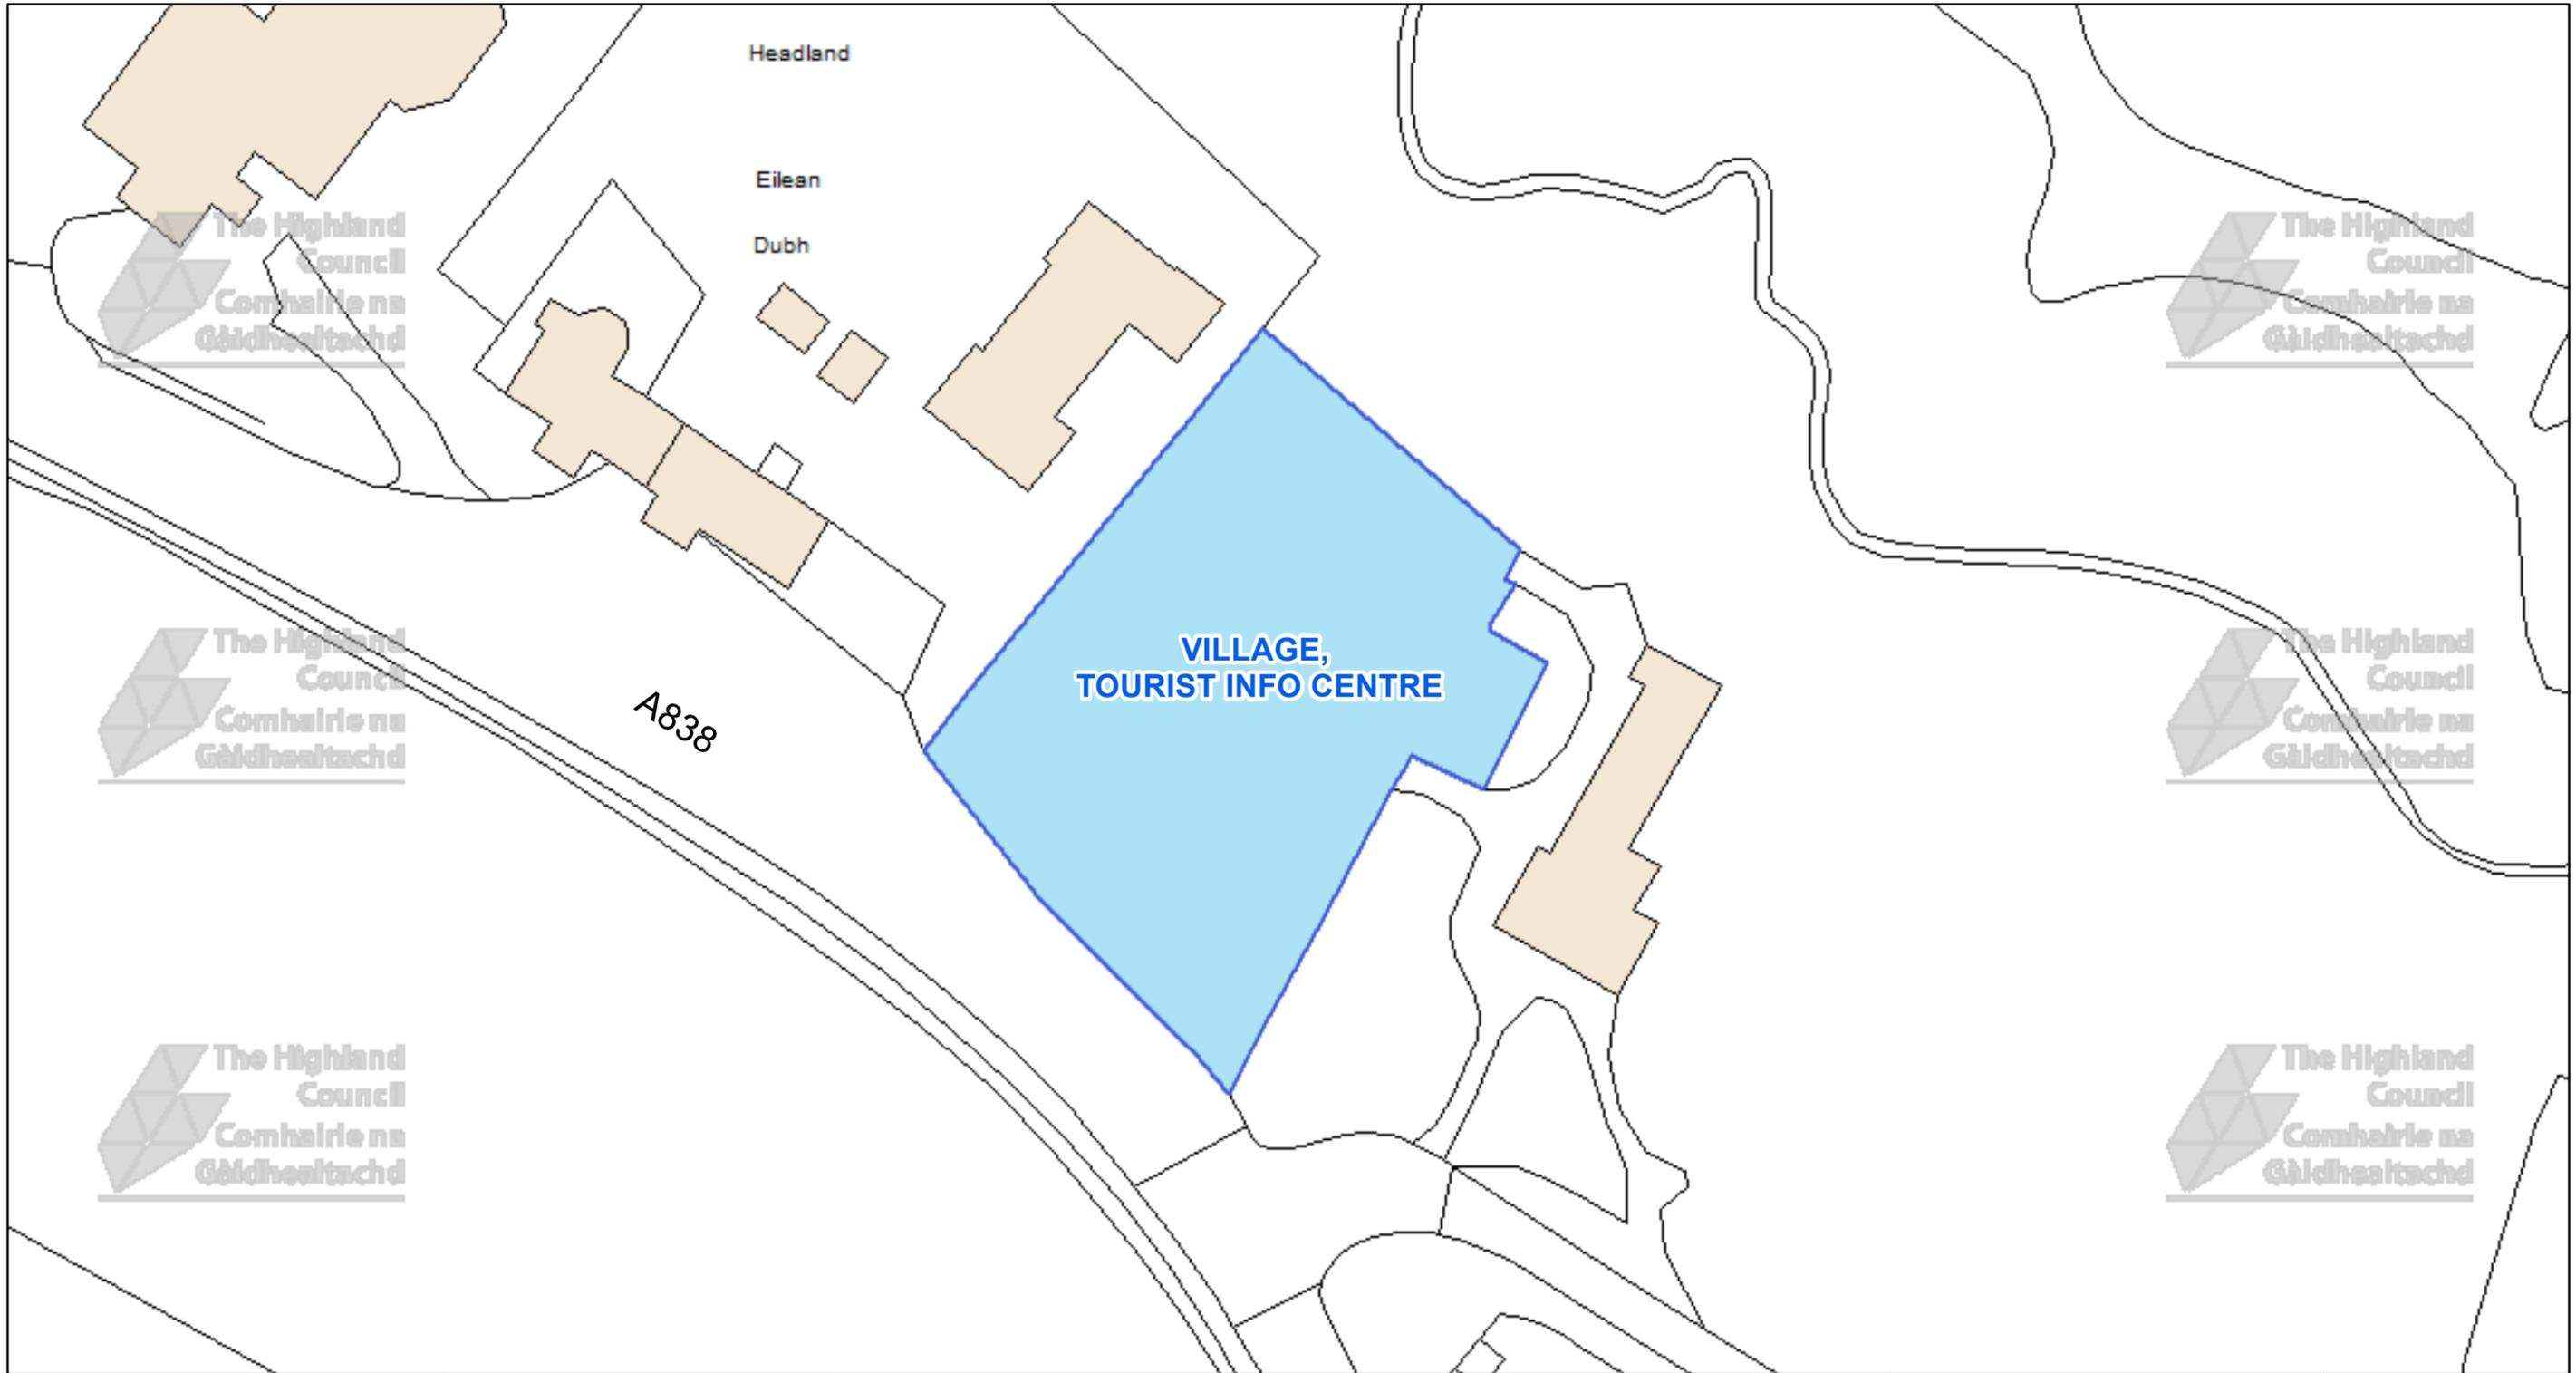

The Highland Council
Headquarters
Glenurquhart Rd
Inverness
IV35NX

© Crown copyright and database
rights 2025 Ordnance Survey AC0000849432

The extent of the restrictions are 240,659 to 967,644
metres eastwards and 240,834 to 967,738
westwards using the British National Grid (EPSG 27700).



This is the Off-Street Plan
(CP0207) referred
in the foregoing

The Highland Council
(Off-Street Parking Places)
(Decriminalised Parking
Enforcement and Consolidation)
(Variation Five) Order 2026


DATE

SCALE

Scale: 1:450

REFERENCE NUMBER


CP0207

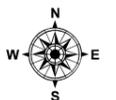

Proper Officer

CAR PARK NAME:

Oldshoremore Car Park, Lairg

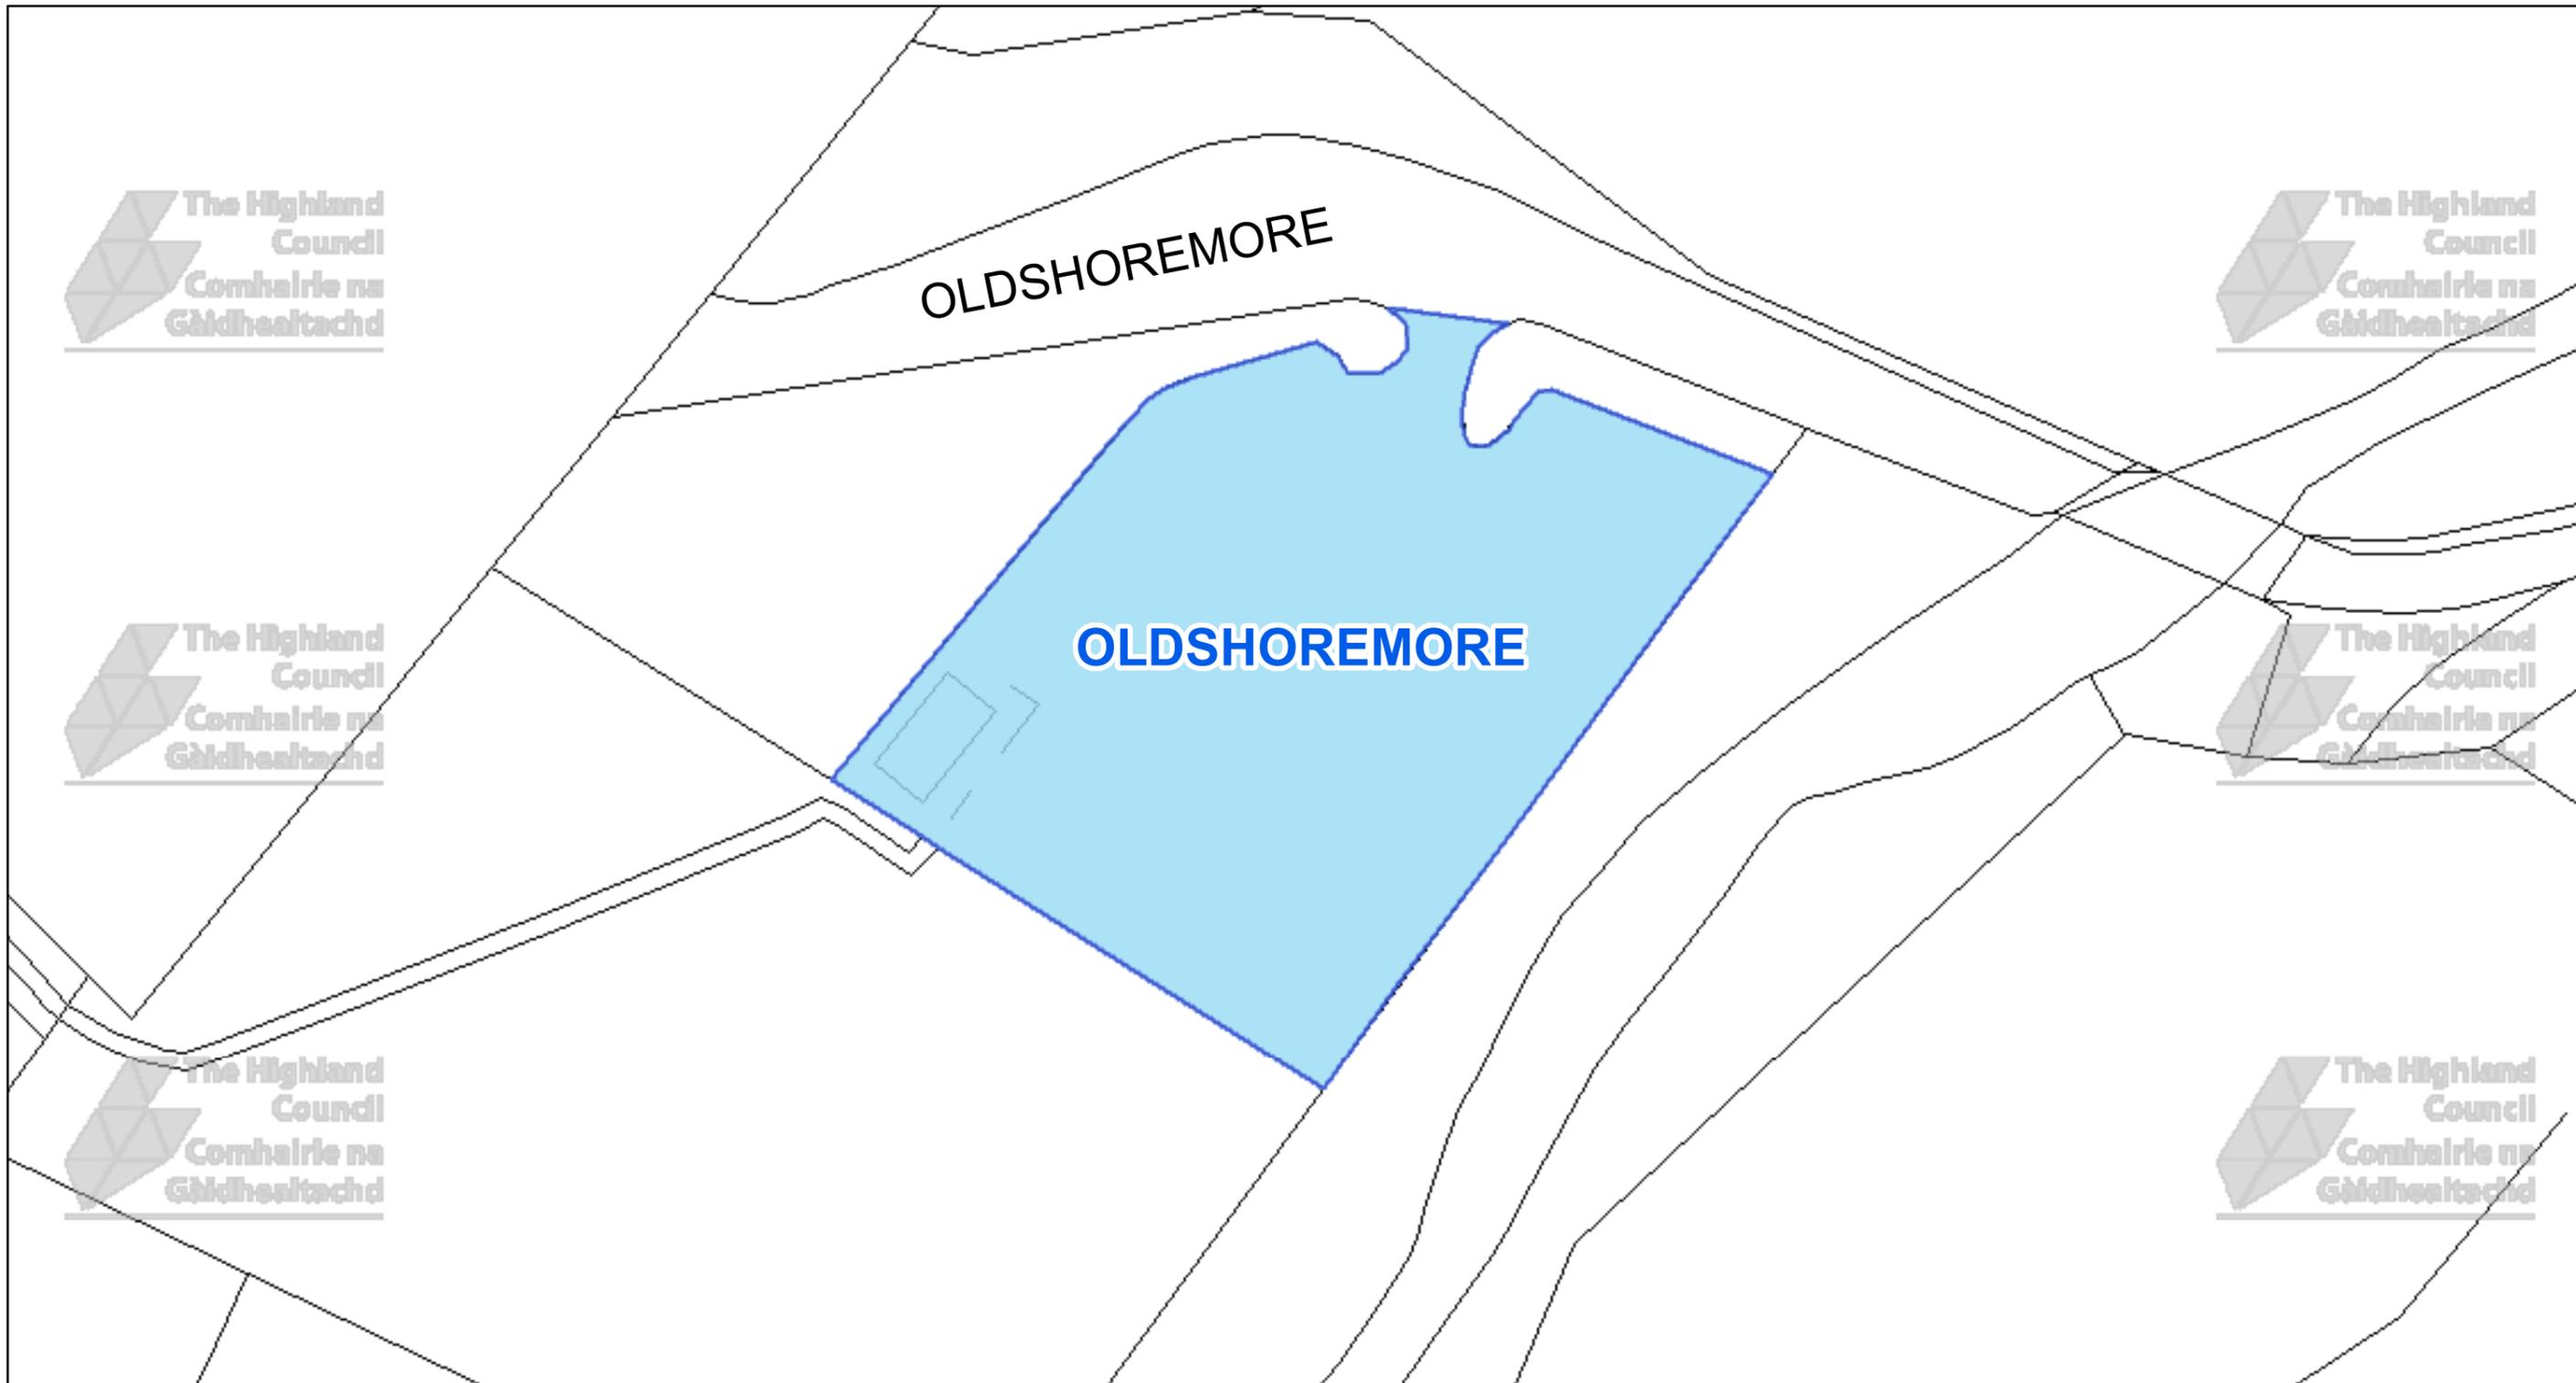

The Highland Council
Headquarters
Glenurquhart Rd
Inverness
IV35NX

© Crown copyright and database rights 2025 Ordnance Survey AC0000849432

The extent of the restrictions are 220,264 to 958,436 metres eastwards and 220,403 to 958,509 westwards using the British National Grid (EPSG 27700).



This is the Off-Street Plan (CP0209) referred in the foregoing

The Highland Council
(Off-Street Parking Places)
(Decriminalised Parking Enforcement and Consolidation)
(Variation Five) Order 2026

DATE

SCALE

Scale: 1:350

REFERENCE NUMBER


CP0209



Proper Officer

CAR PARK NAME:

Village Car Park, Lairg

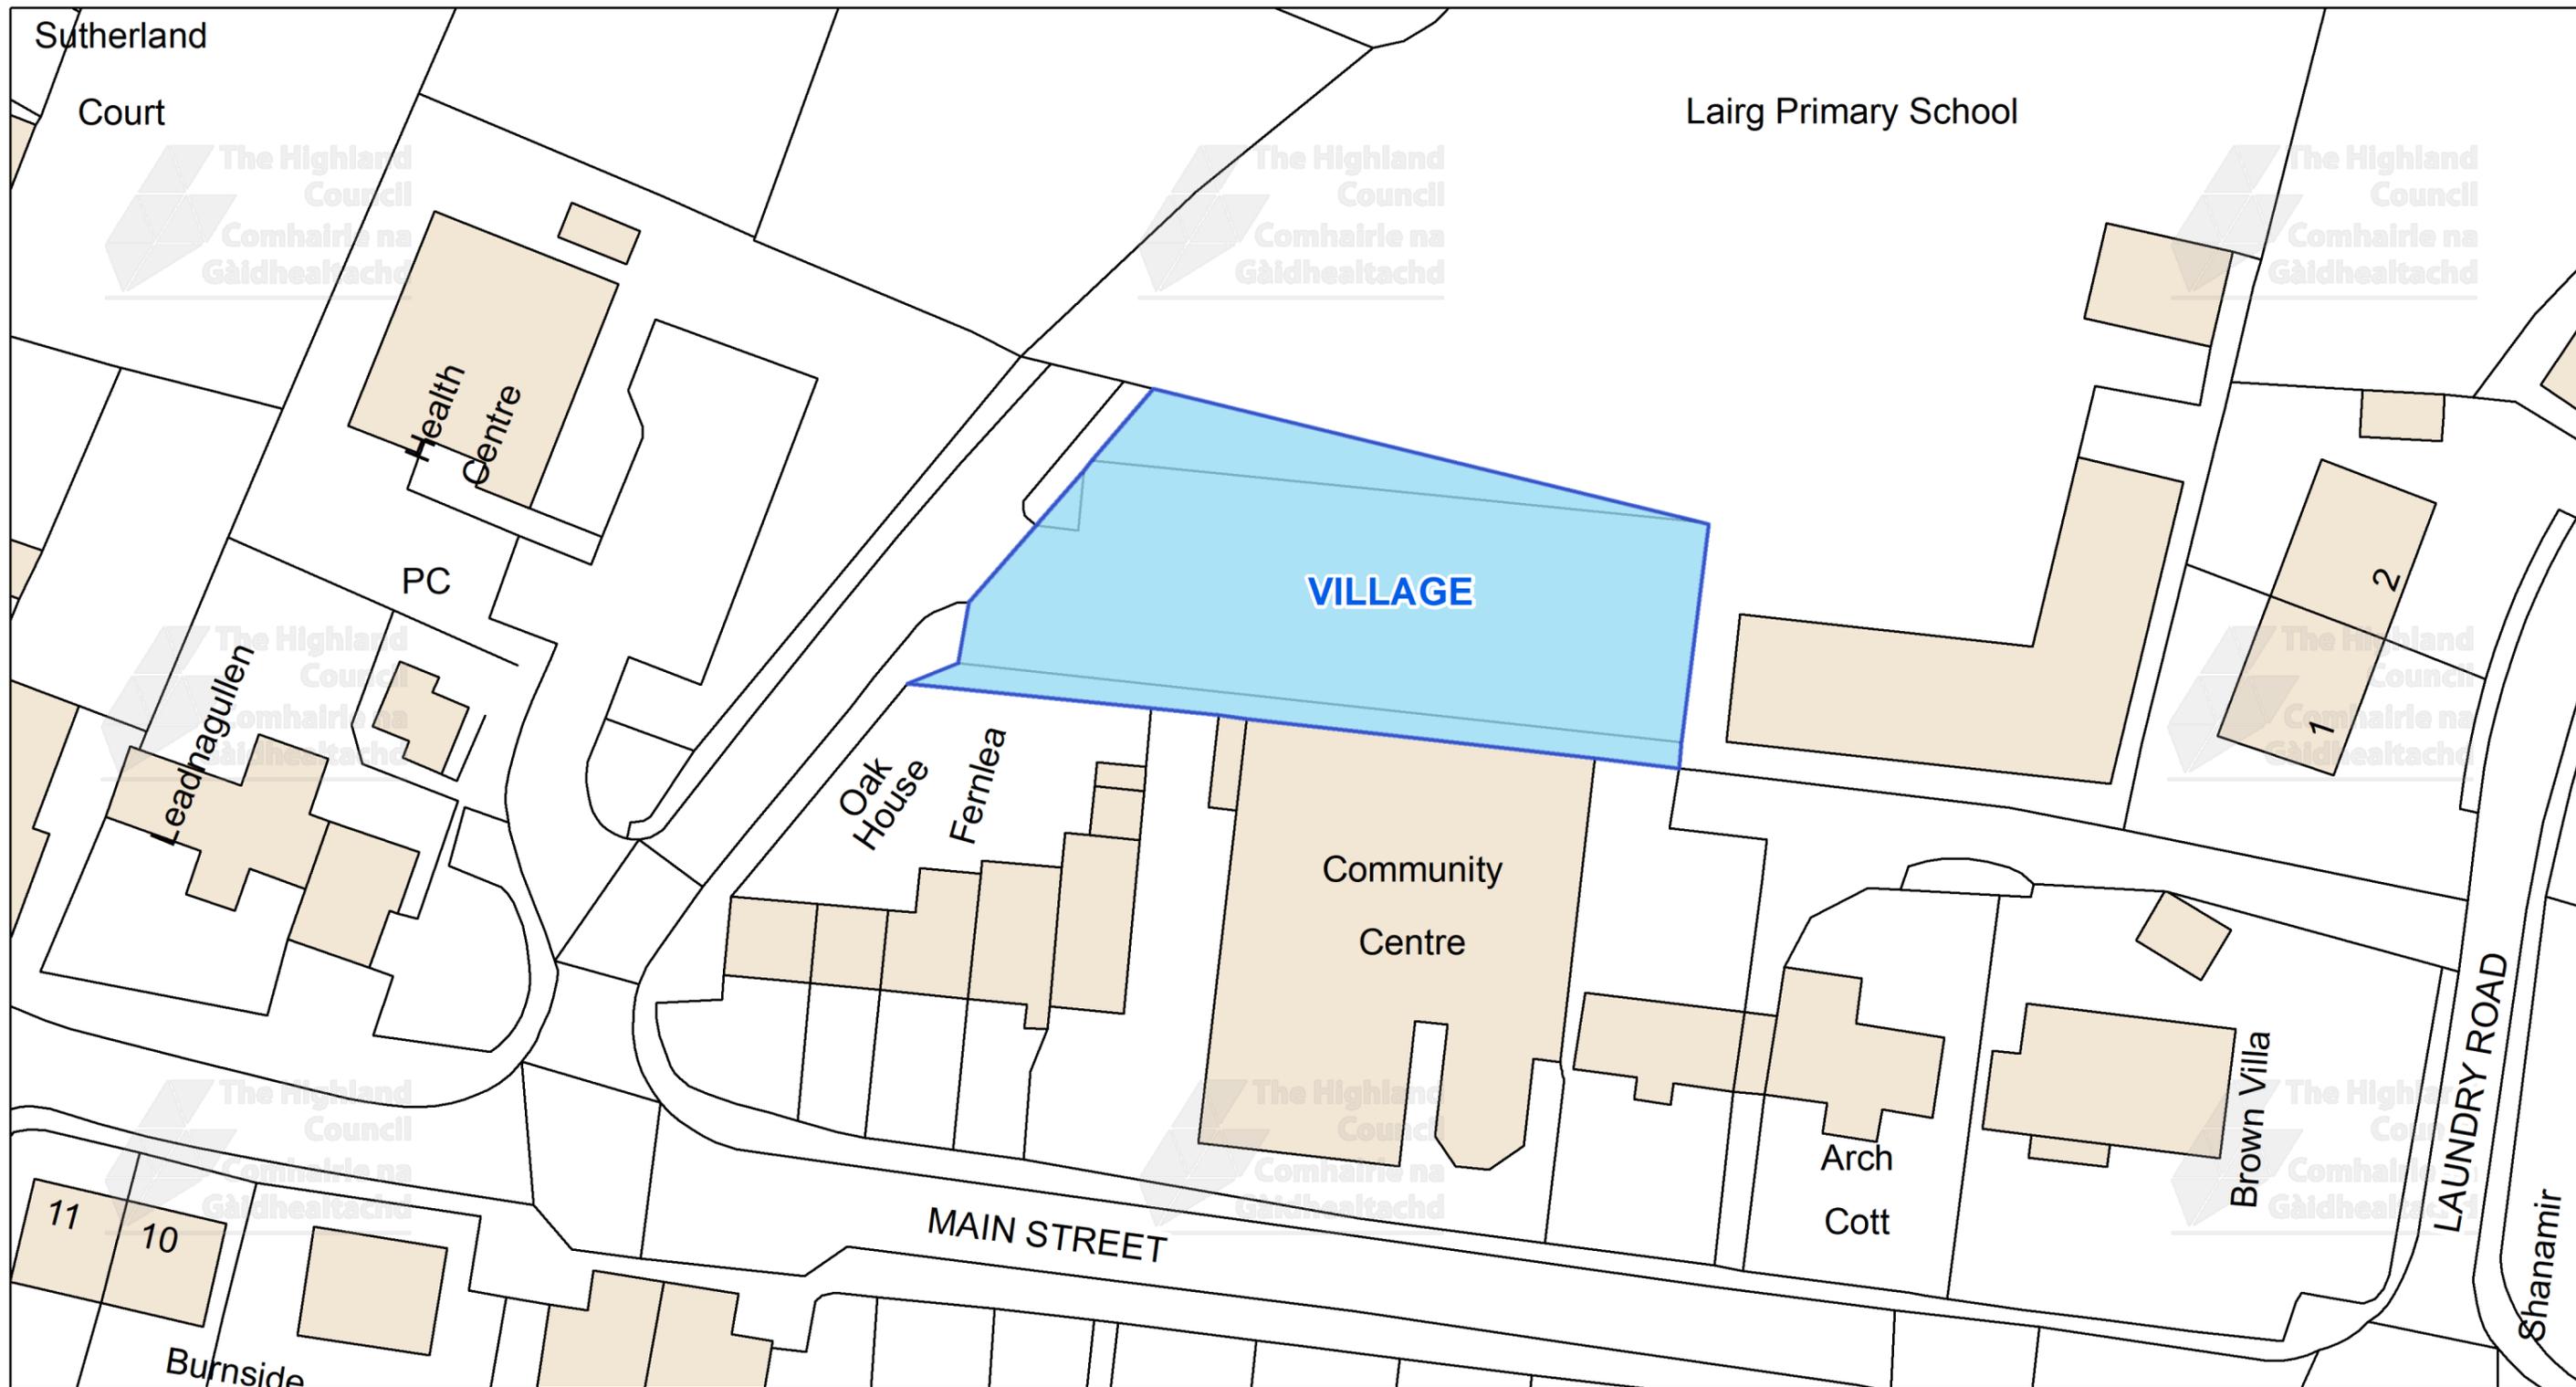

This is the Off-Street Plan (CP0210) referred in the foregoing

The Highland Council (Off-Street Parking Places) (Decriminalised Parking Enforcement and Consolidation) (Variation Five) Order 2026

Signed by Proper Officer

© Crown copyright and database rights 2025 Ordnance Survey AC0000849432
The extent of the restrictions are 258,444 to 906,302 metres eastwards and 258,630 to 906,401 westwards using the British National Grid (EPSG 27700).



The Highland Council
Headquarters
Glenurquhart Rd
Inverness
IV35NX

SCALE
1:475

DATE


REFERENCE NUMBER

CP0210



CAR PARK NAME:

Cruamer, Village Car Park, Lochinver

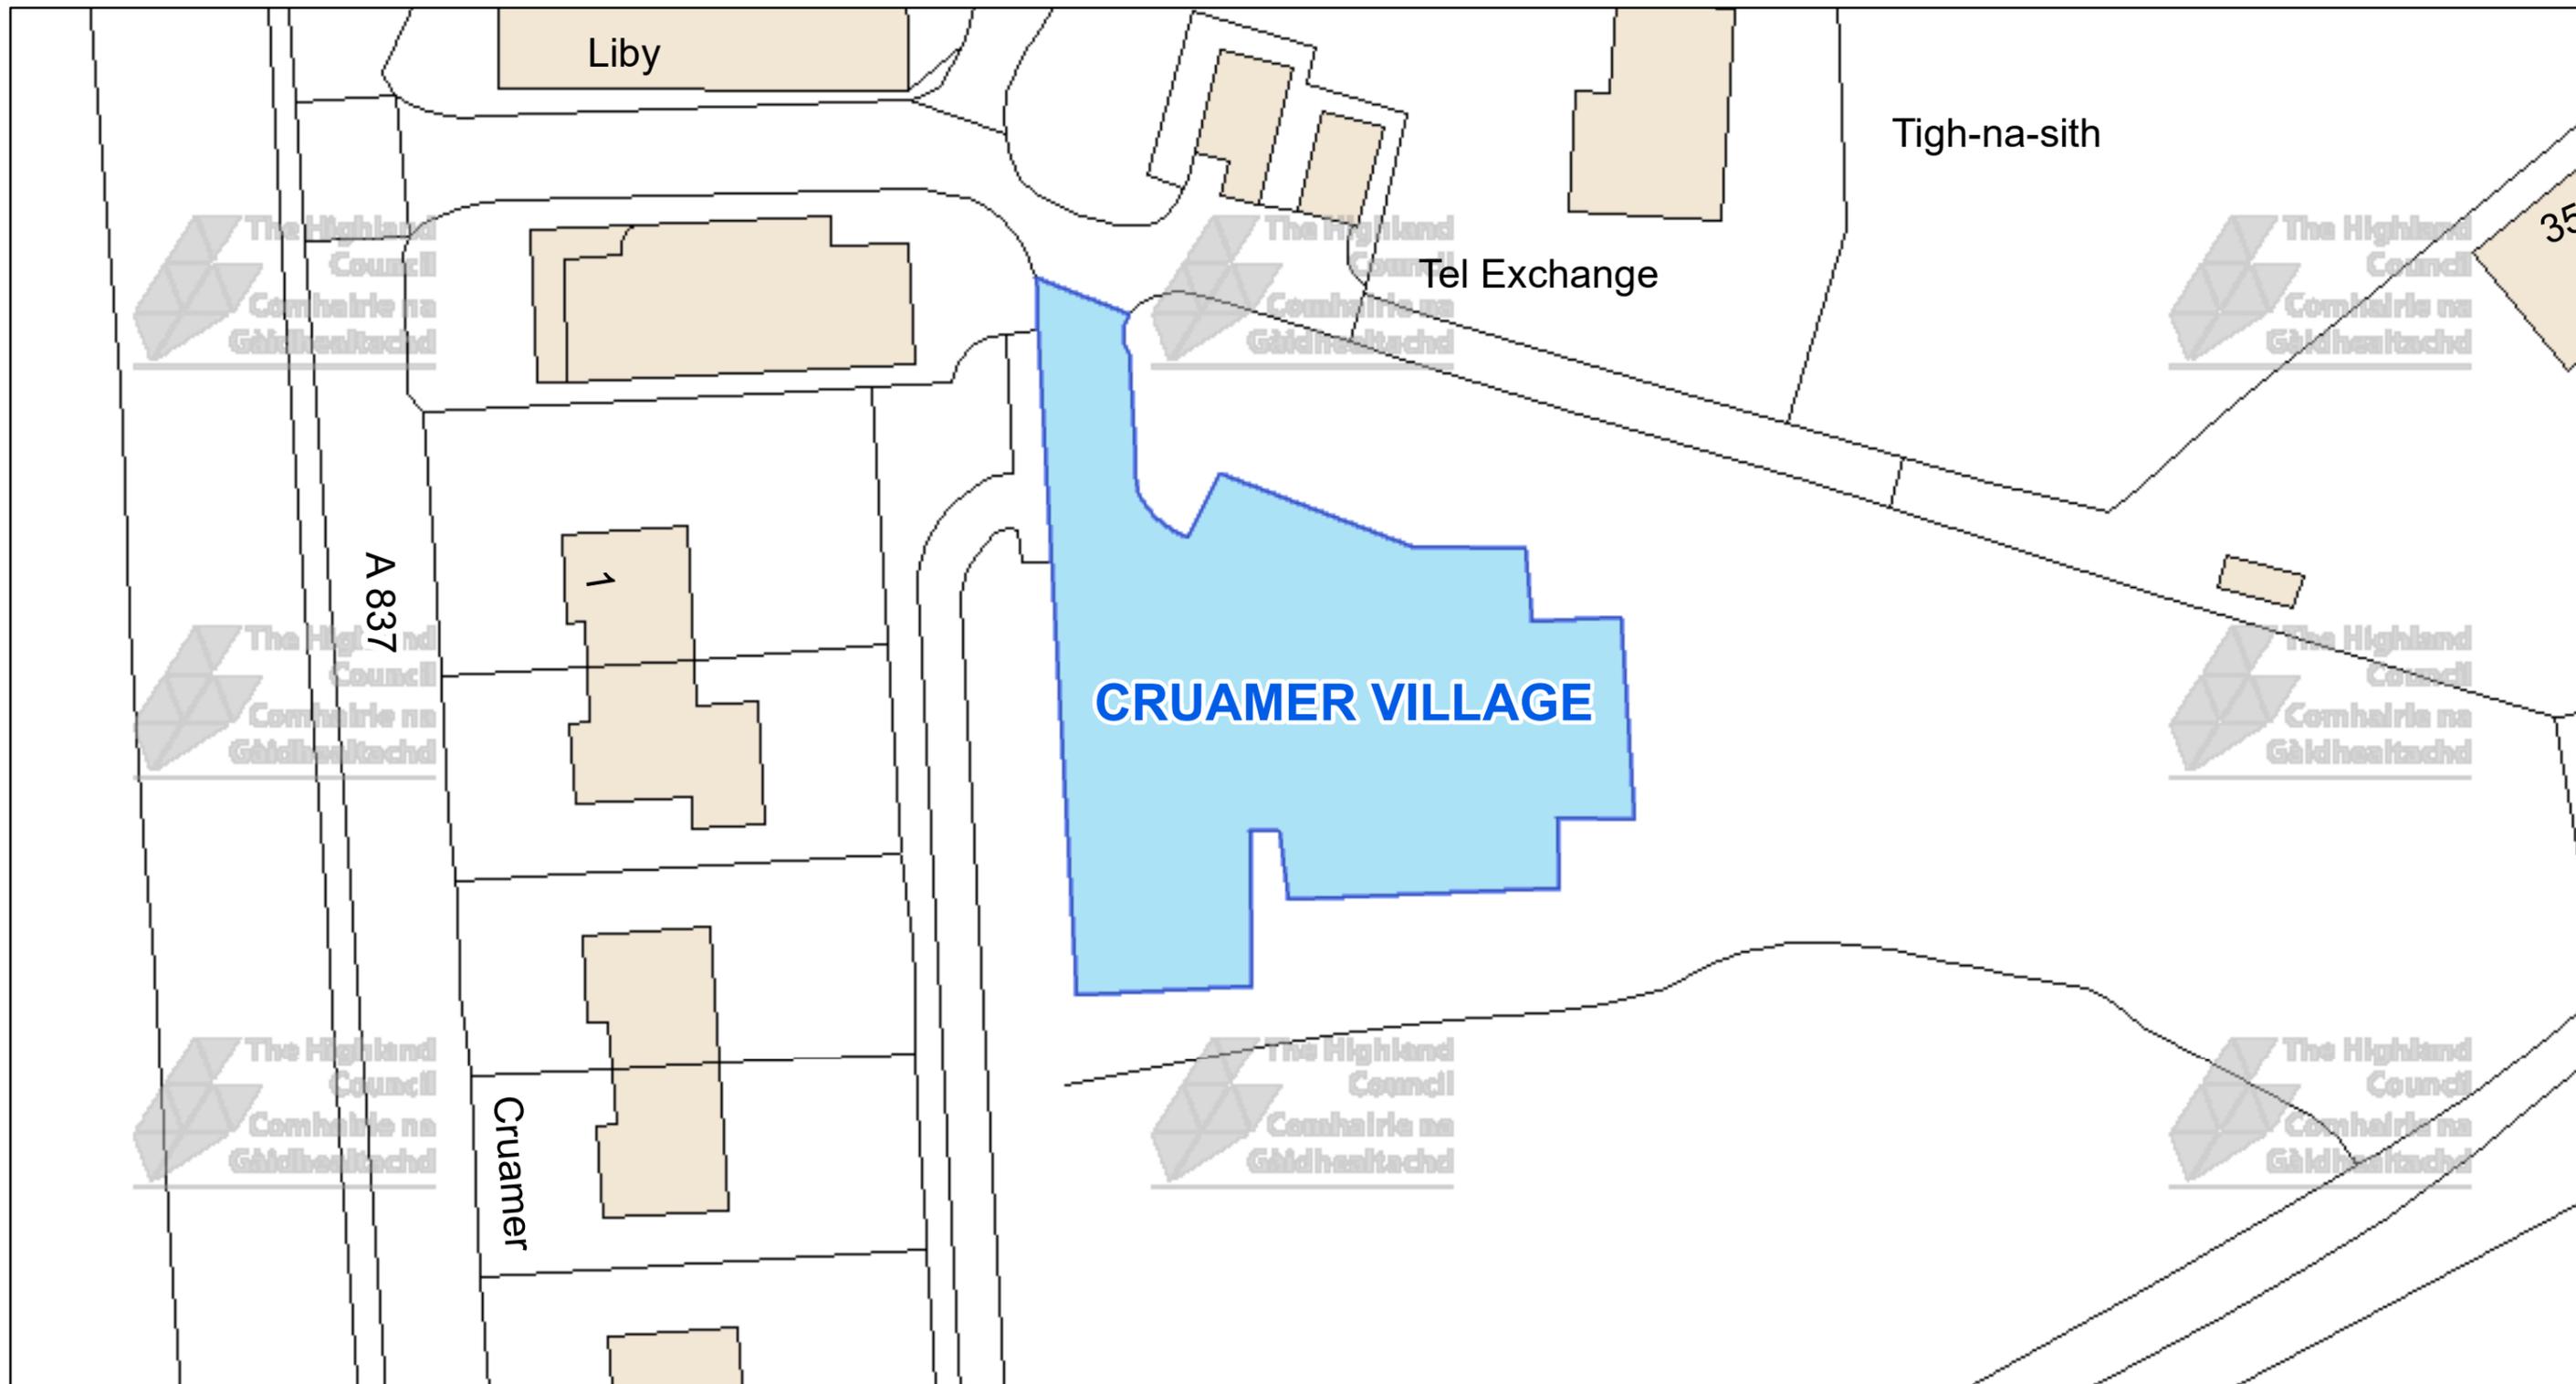

The Highland Council
Headquarters
Glenurquhart Rd
Inverness
IV35NX

© Crown copyright and database rights 2025 Ordnance Survey AC0000849432
The extent of the restrictions are 209,346 to 922,385 metres eastwards and 209,511 to 922,473 westwards using the British National Grid (EPSG 27700).



This is the Off-Street Plan (CP0211) referred In the foregoing

The Highland Council (Off-Street Parking Places) (Decriminalised Parking Enforcement and Consolidation) (Variation Five) Order 2026

Proper Officer

DATE

SCALE

Scale: 1:425

REFERENCE NUMBER

CP0211



CAR PARK NAME:

Middle Car Park, Lochinver



This is the Off-Street Plan (CP0212) referred In the foregoing

The Highland Council (Off-Street Parking Places) (Decriminalised Parking Enforcement and Consolidation) (Variation Five) Order 2026

Signed by Proper Officer

© Crown copyright and database rights 2025 Ordnance Survey AC0000849432
The extent of the restrictions are 209,285 to 922,576 metres eastwards and 209,510 to 922,696 westwards using the British National Grid (EPSG 27700).



The Highland Council
Headquarters
Glenurquhart Rd
Inverness
IV35NX

SCALE
1:575


DATE

REFERENCE NUMBER
CP0212



CAR PARK NAME:

Balnakeil Car Park, Balnakeil


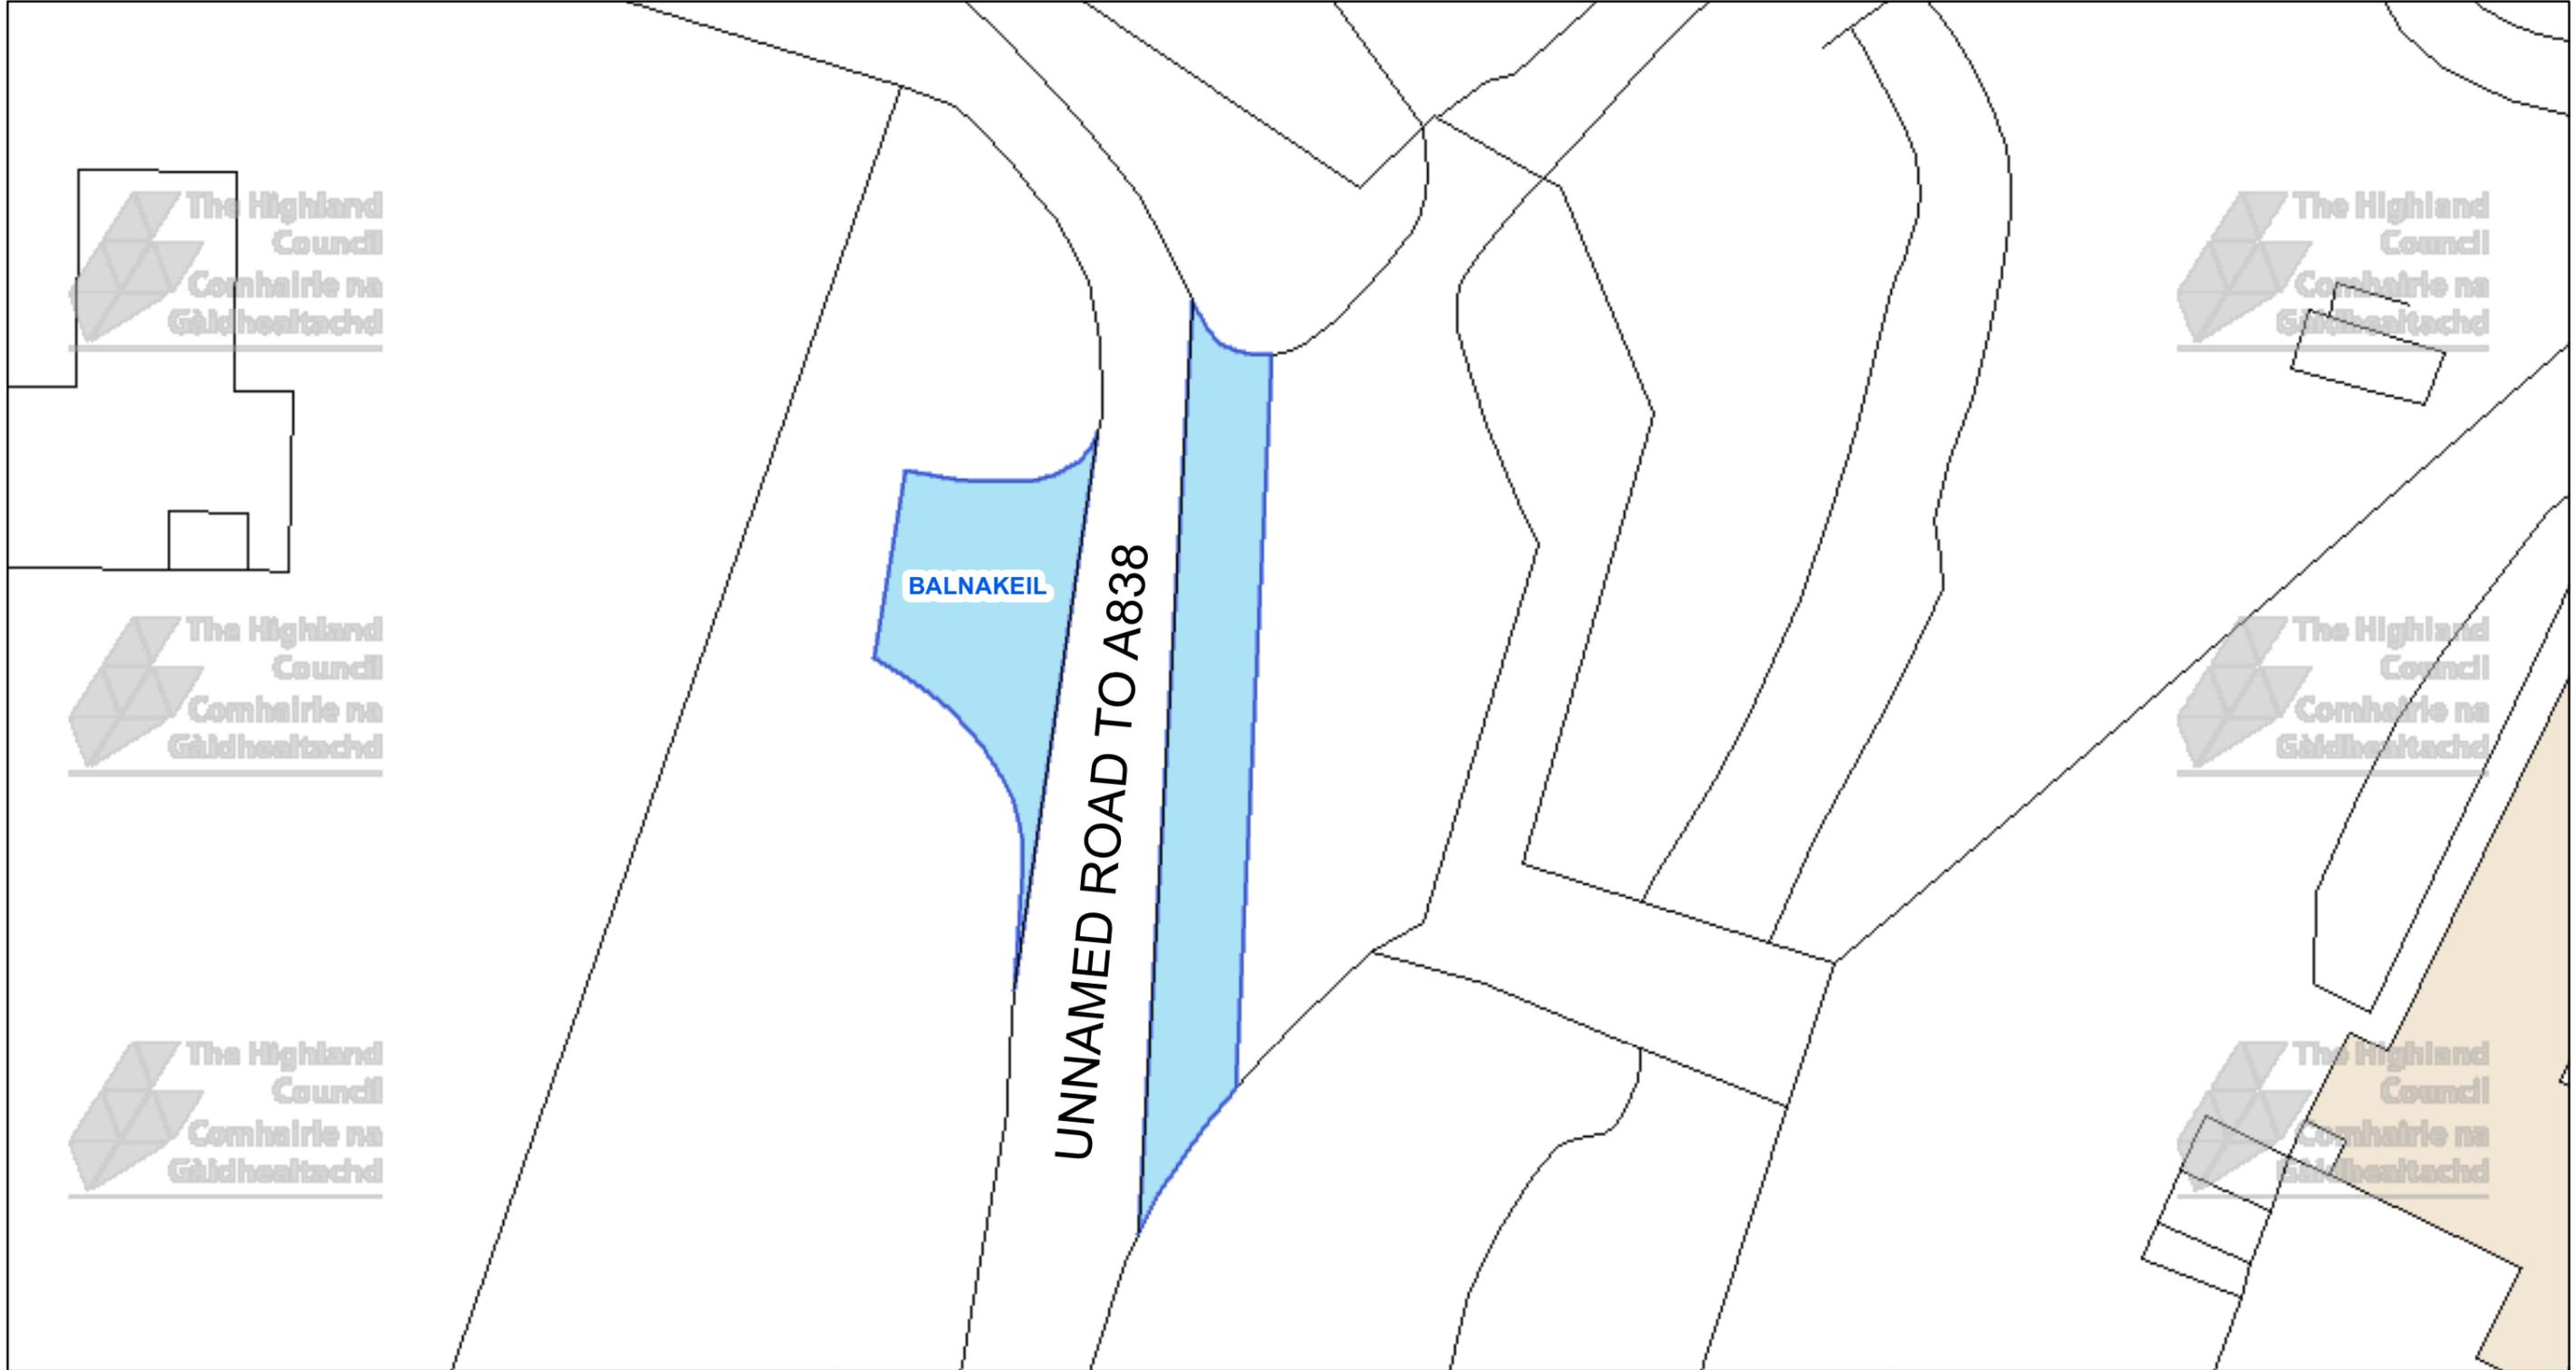



The Highland Council
Comhairle na Gàidhealtachd

The Highland Council
Headquarters
Glenurquhart Rd
Inverness
IV35NX

© Crown copyright and database rights 2025 Ordnance Survey AC0000849432

The extent of the restrictions are 239,108 to 968,628 metres eastwards and 239,197 to 968,662 westwards using the British National Grid (EPSG 27700).

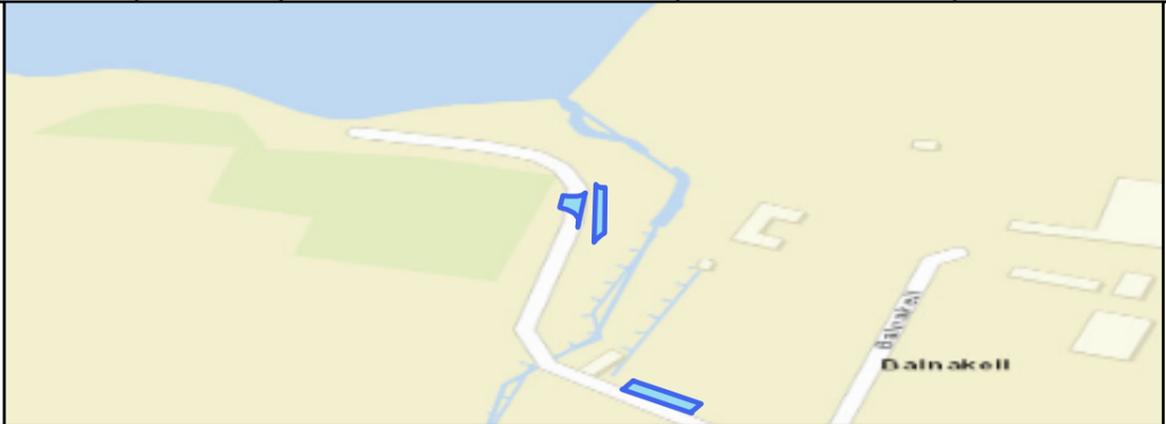 

This is the Off-Street Plan (CP0213) referred in the foregoing


The Highland Council
(Off-Street Parking Places)
(Decriminalised Parking Enforcement and Consolidation)
(Variation Five) Order 2026

Proper Officer

DATE
SCALE Scale: 1:225
REFERENCE NUMBER CP0213


CAR PARK NAME:

Farr View Car Park, Bettyhill

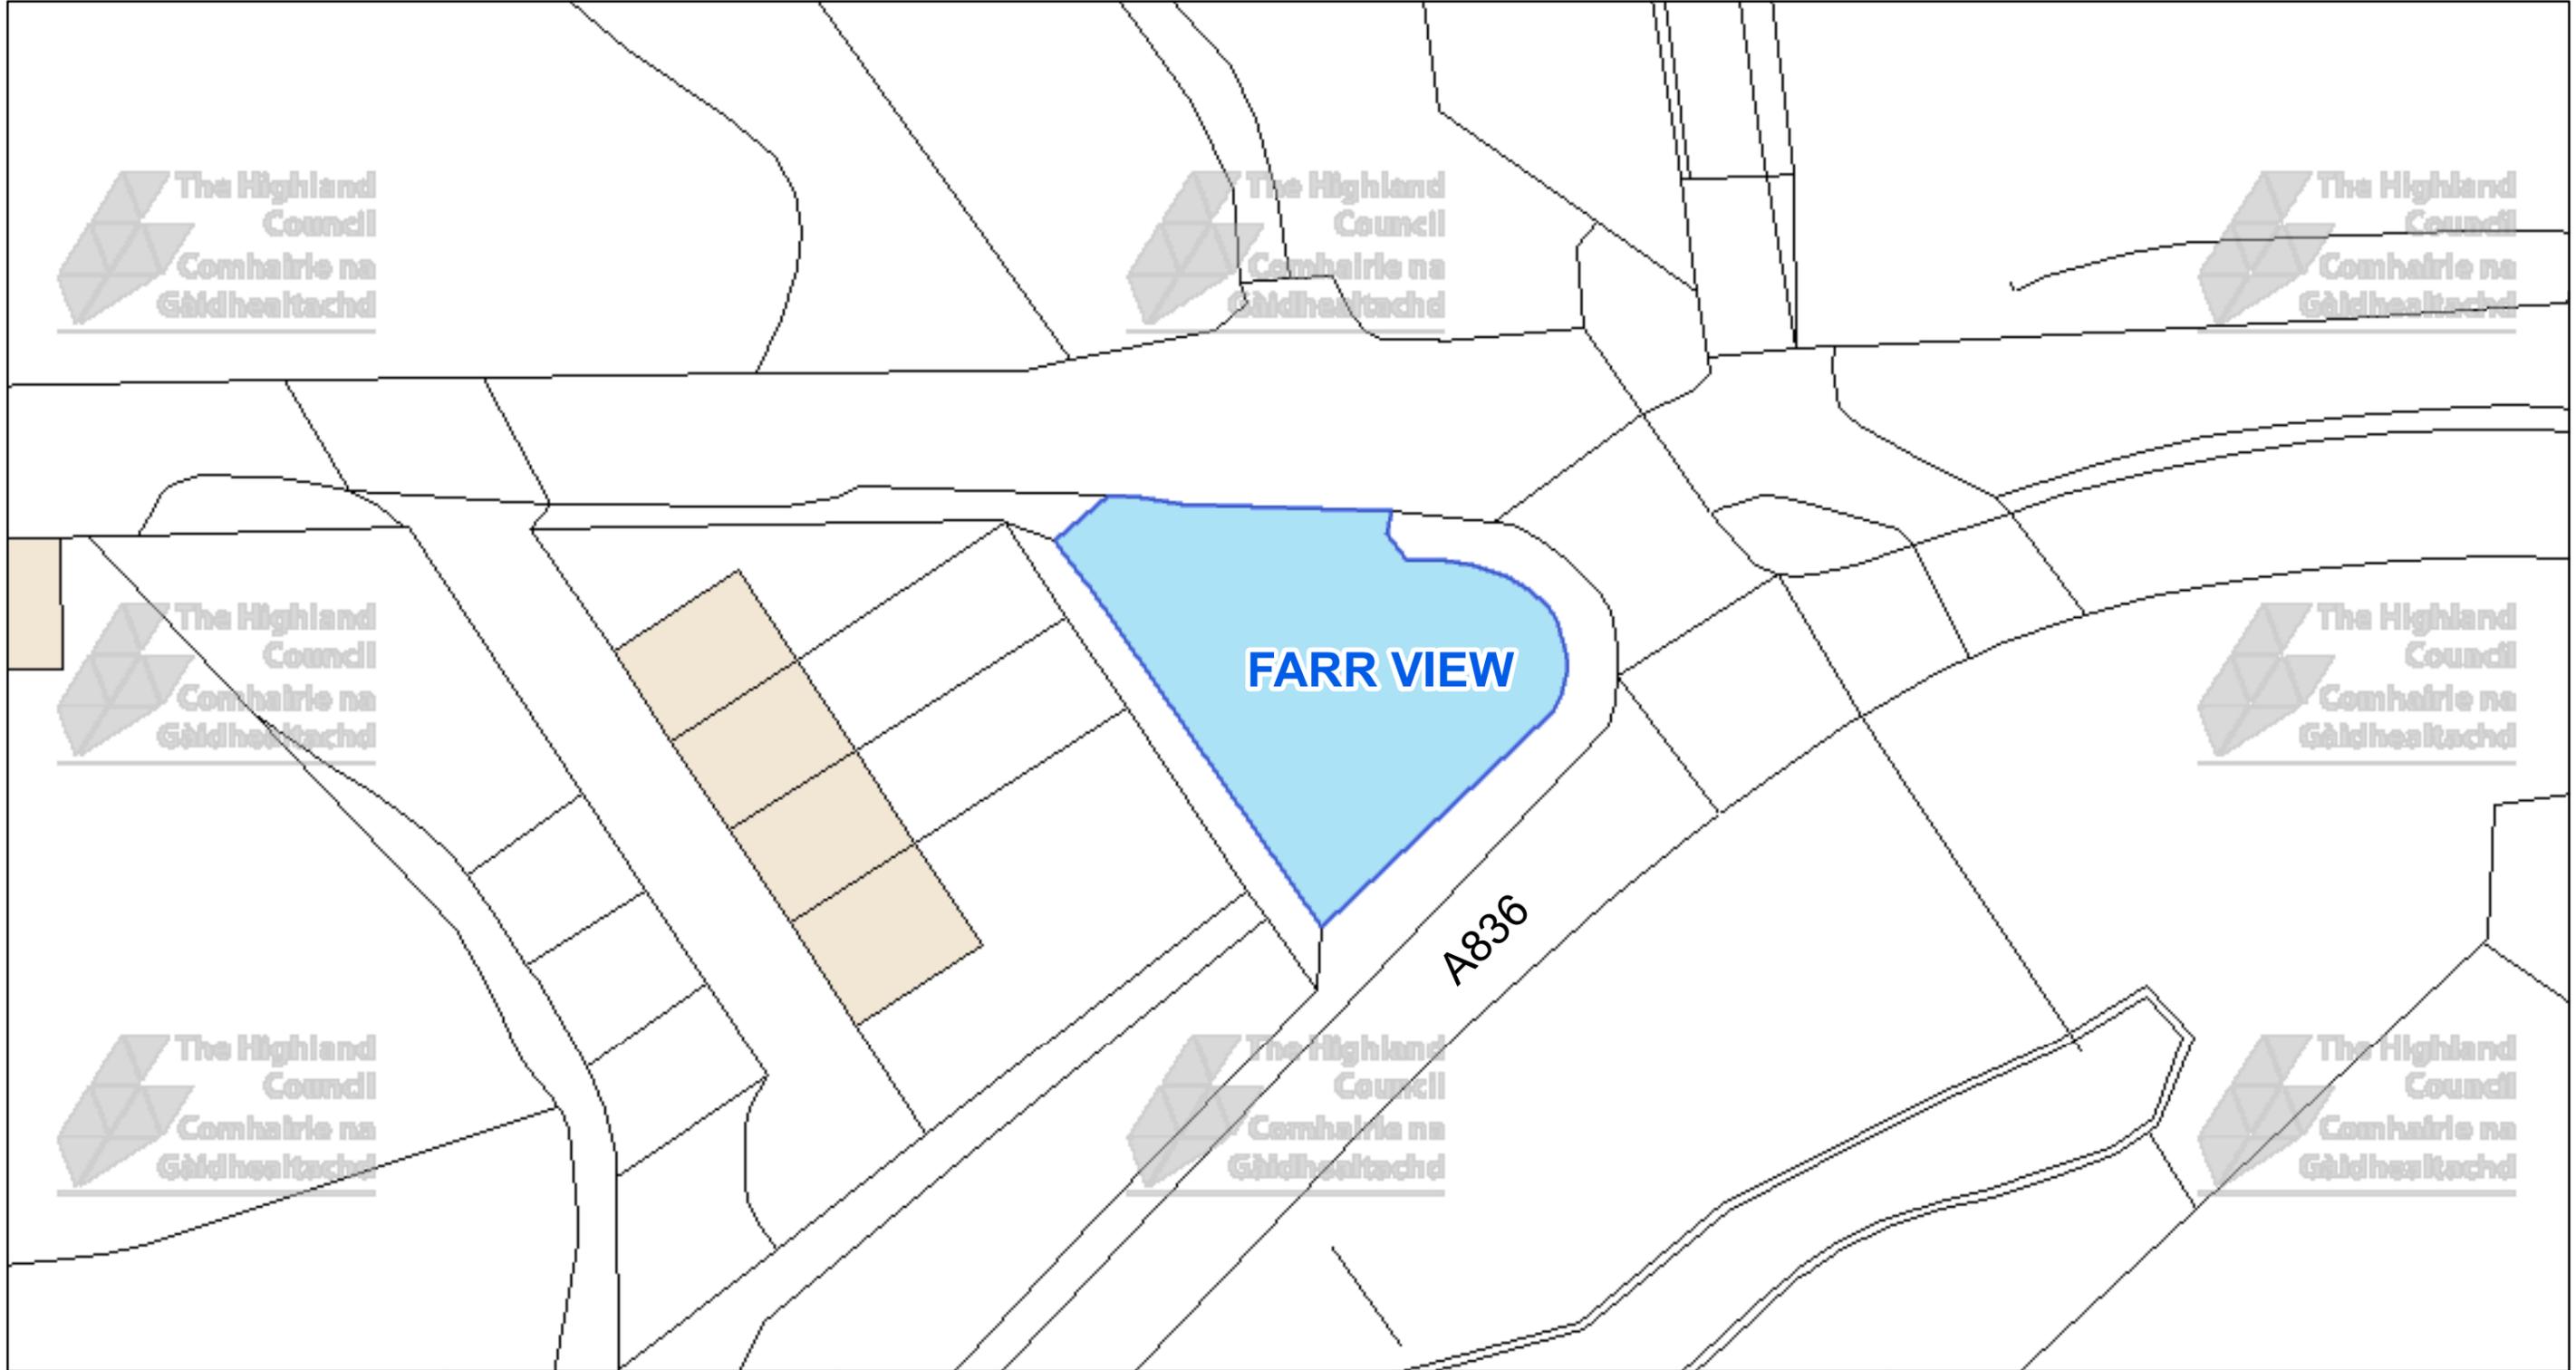

The Highland Council
 Headquarters
 Glenurquhart Rd
 Inverness
 IV35NX

© Crown copyright and database rights 2025 Ordnance Survey AC0000849432
 The extent of the restrictions are 271,058 to 962,077 metres eastwards and 271,205 to 962,154 westwards using the British National Grid (EPSG 27700).



This is the Off-Street Plan (CP0214) referred in the foregoing

The Highland Council
 (Off-Street Parking Places)
 (Decriminalised Parking Enforcement and Consolidation)
 (Variation Five) Order 2026

Proper Officer

DATE

SCALE

Scale: 1:375


REFERENCE NUMBER

CP0214



CAR PARK NAME:

Ceannabienne Car Park, Durness

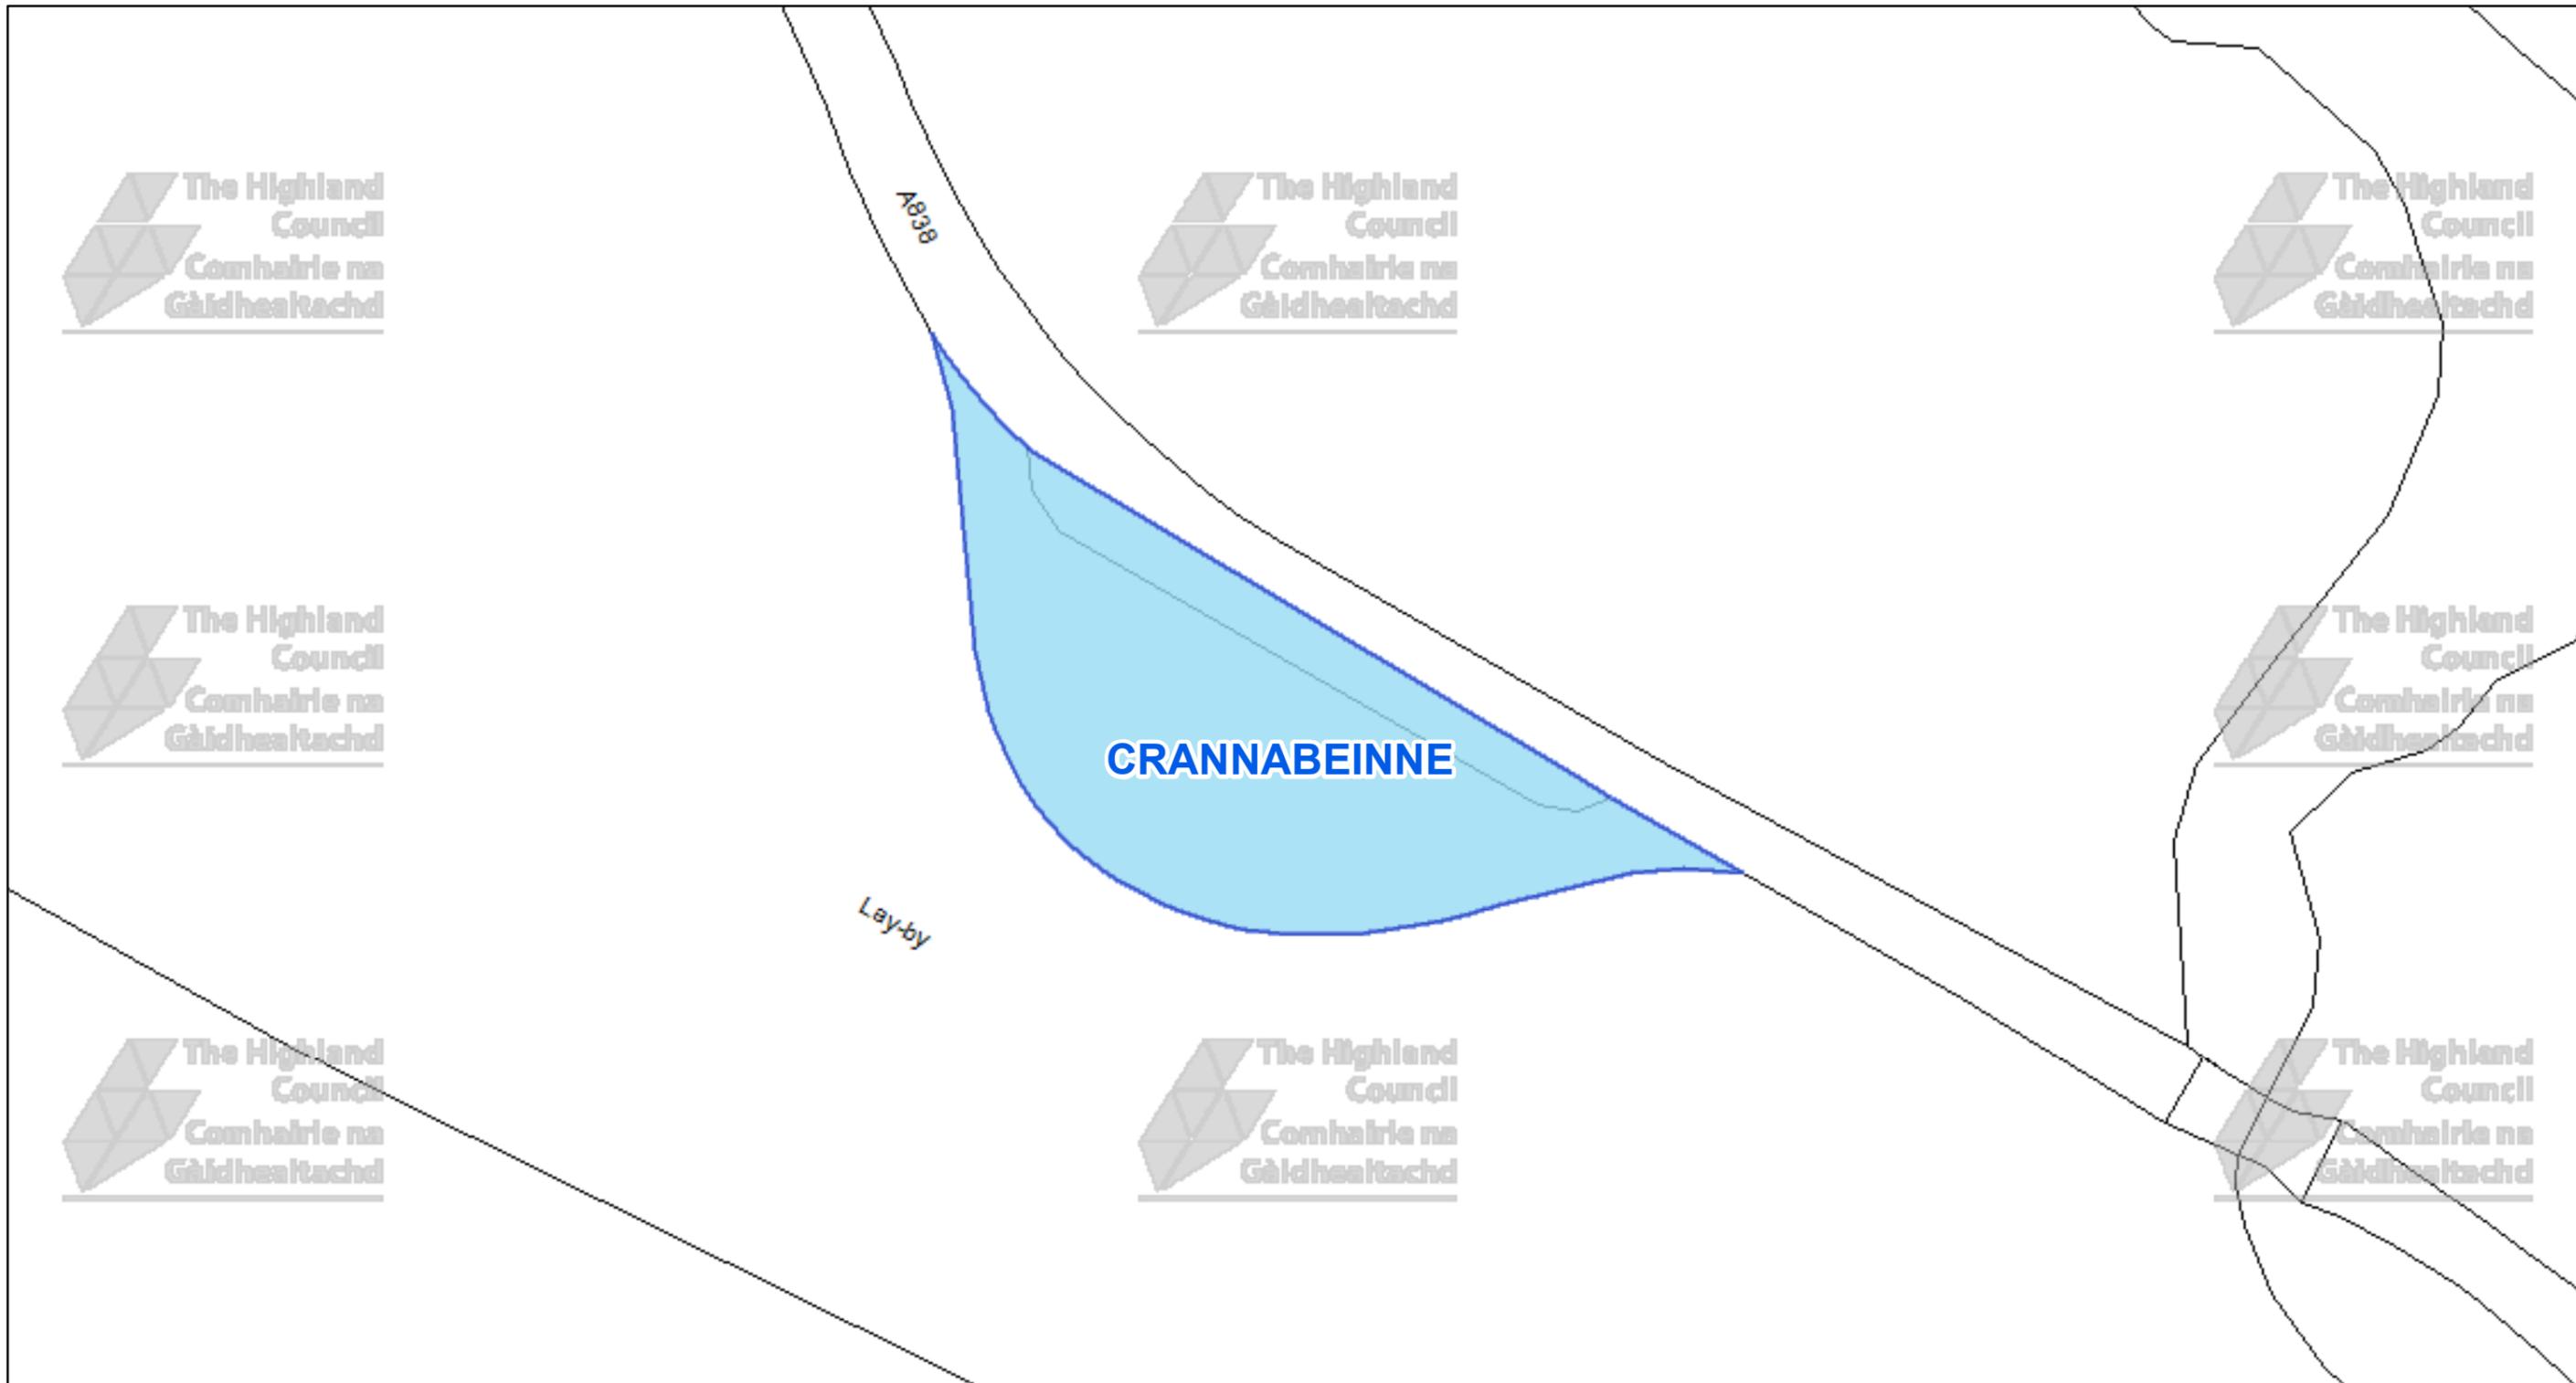

The Highland Council
Headquarters
Glenurquhart Rd
Inverness
IV35NX

© Crown copyright and database rights 2025 Ordnance Survey AC0000849432

The extent of the restrictions are 244,262 to 965,275 metres eastwards and 244,428 to 965,364 westwards using the British National Grid (EPSG 27700).



This is the Off-Street Plan (CP0220) referred in the foregoing

The Highland Council (Off-Street Parking Places) (Decriminalised Parking Enforcement and Consolidation) (Variation Five) Order 2026

Proper Officer

DATE

SCALE

Scale: 1:425


REFERENCE NUMBER

CP0220



CAR PARK NAME:

Keoldale Ferry Car Park, Durness

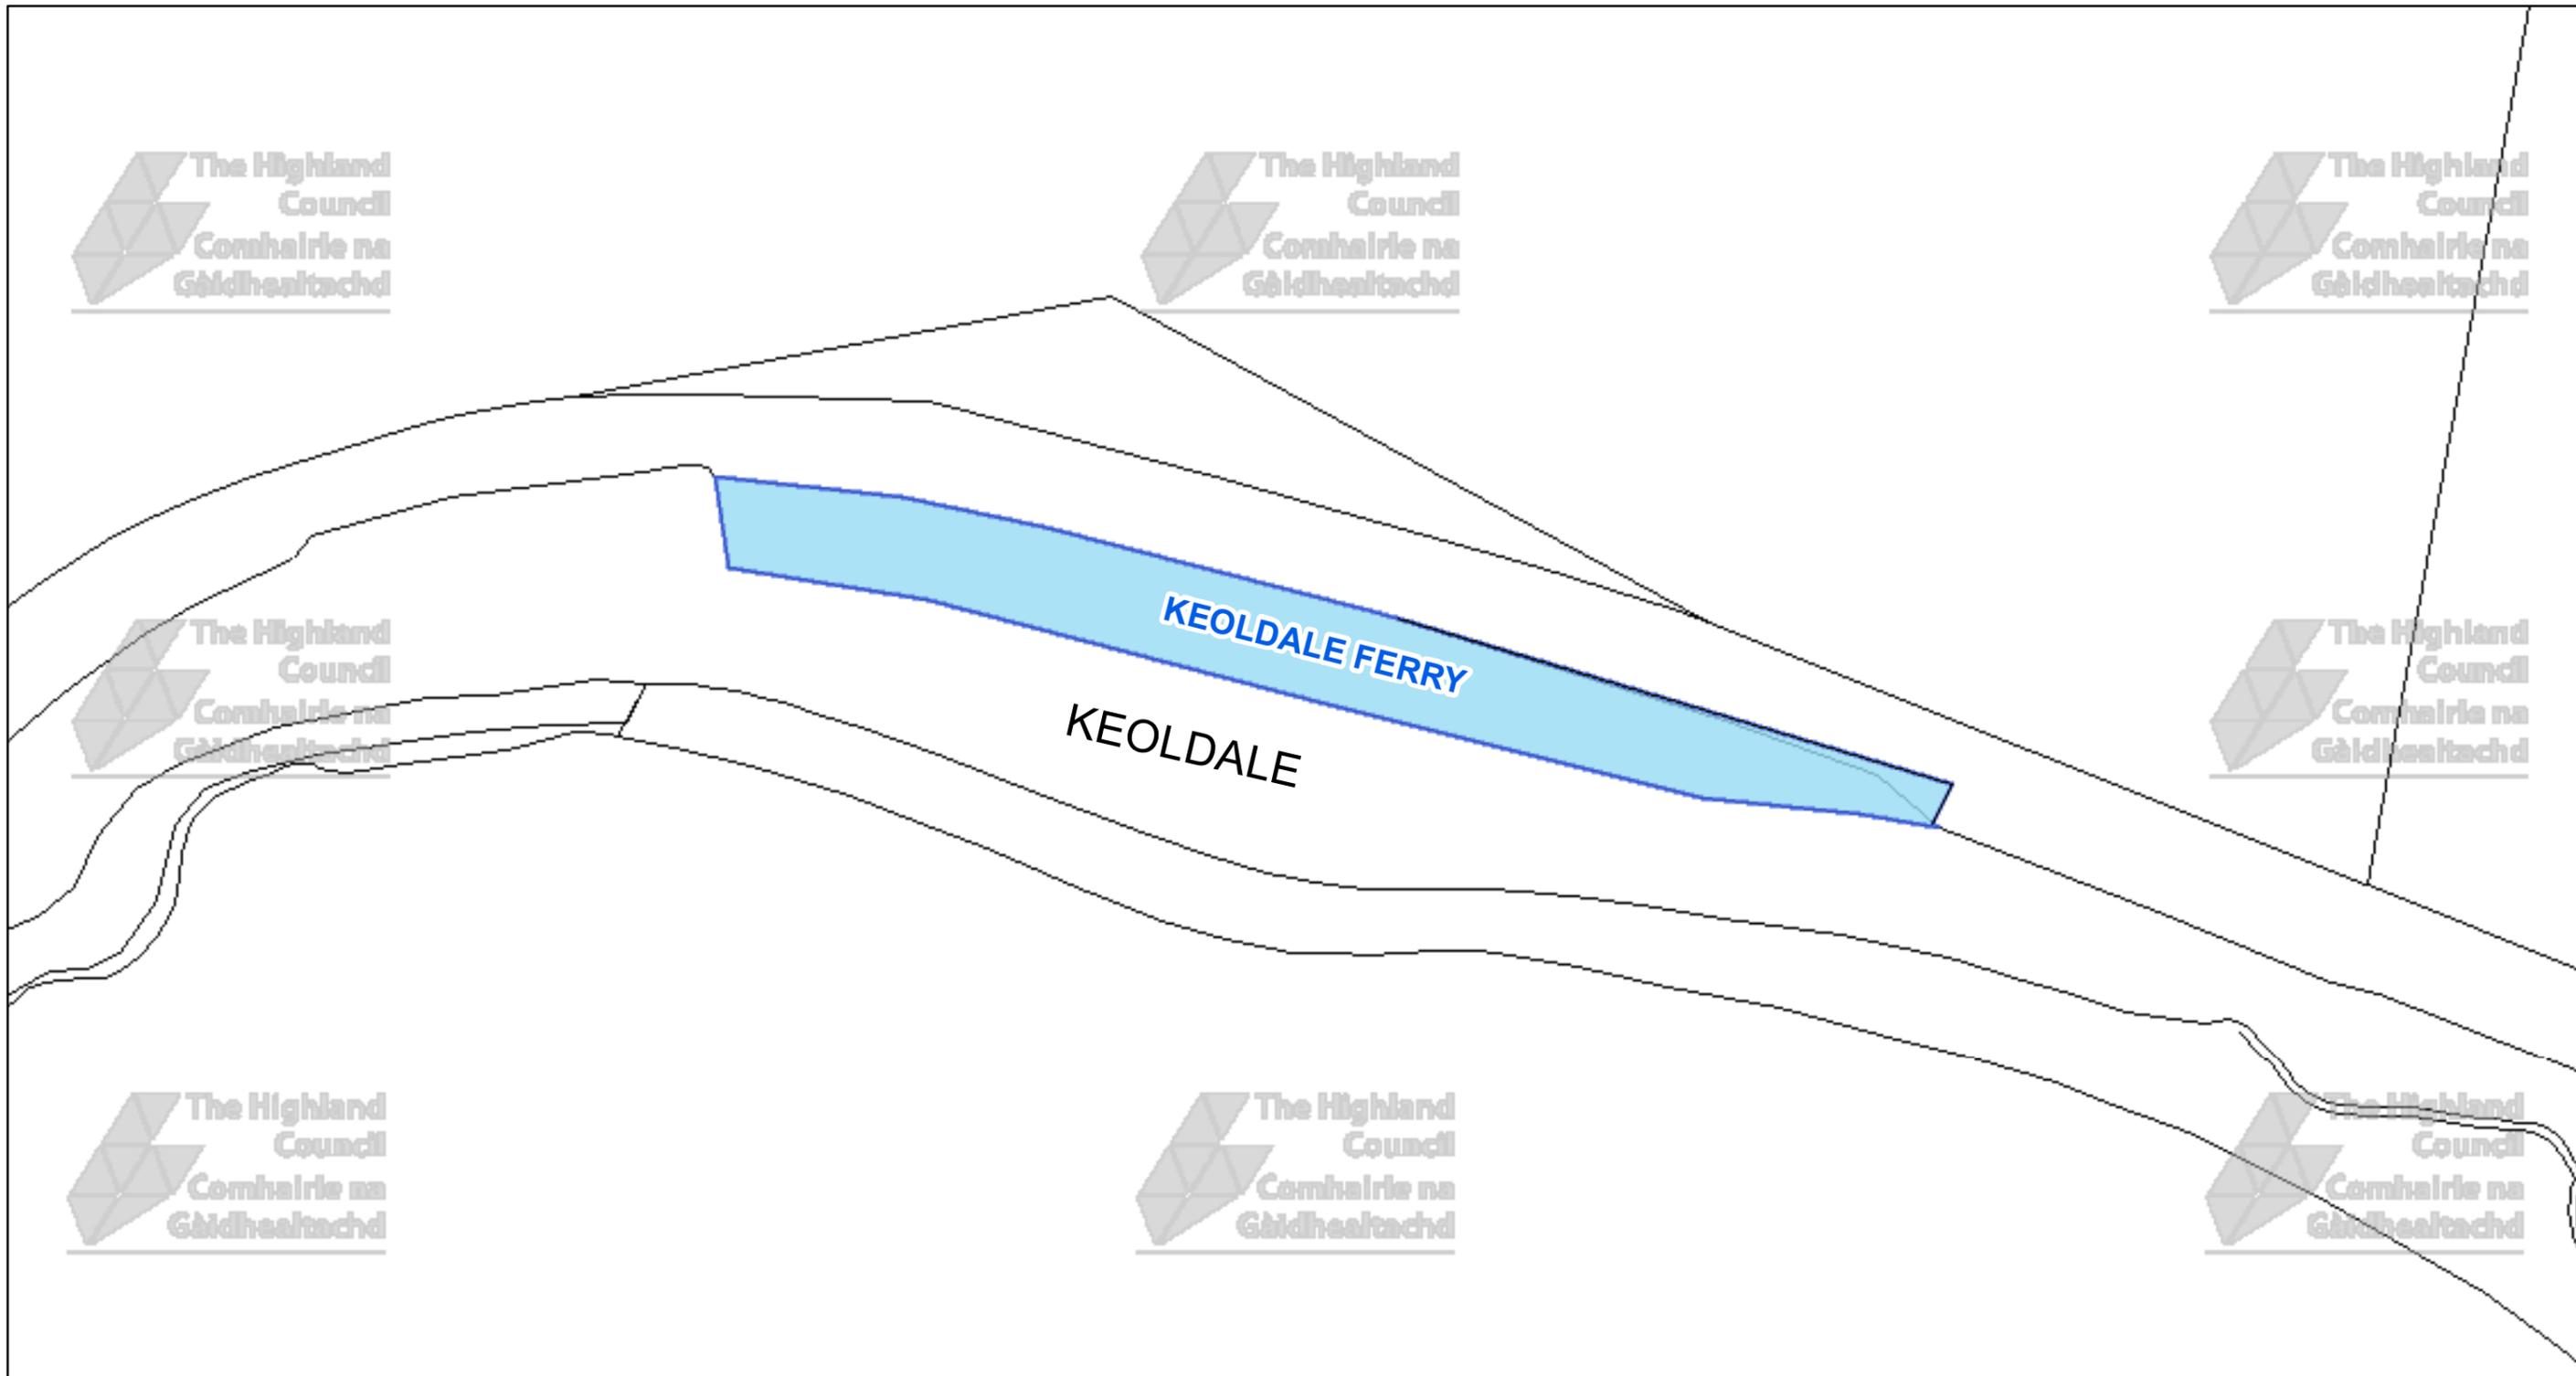


The Highland Council
Headquarters
Glenurquhart Rd
Inverness
IV35NX

© Crown copyright and database rights 2025 Ordnance Survey AC0000849432
The extent of the restrictions are 237,840 to 966,135 metres eastwards and 237,986 to 966,215 westwards using the British National Grid (EPSG 27700).



This is the Off-Street Plan (CP0221) referred in the foregoing


The Highland Council
(Off-Street Parking Places)
(Decriminalised Parking Enforcement and Consolidation)
(Variation Five) Order 2026

Proper Officer

DATE
SCALE Scale: 1:375
REFERENCE NUMBER CP0221


CAR PARK NAME:

The Square Car Park, Durness

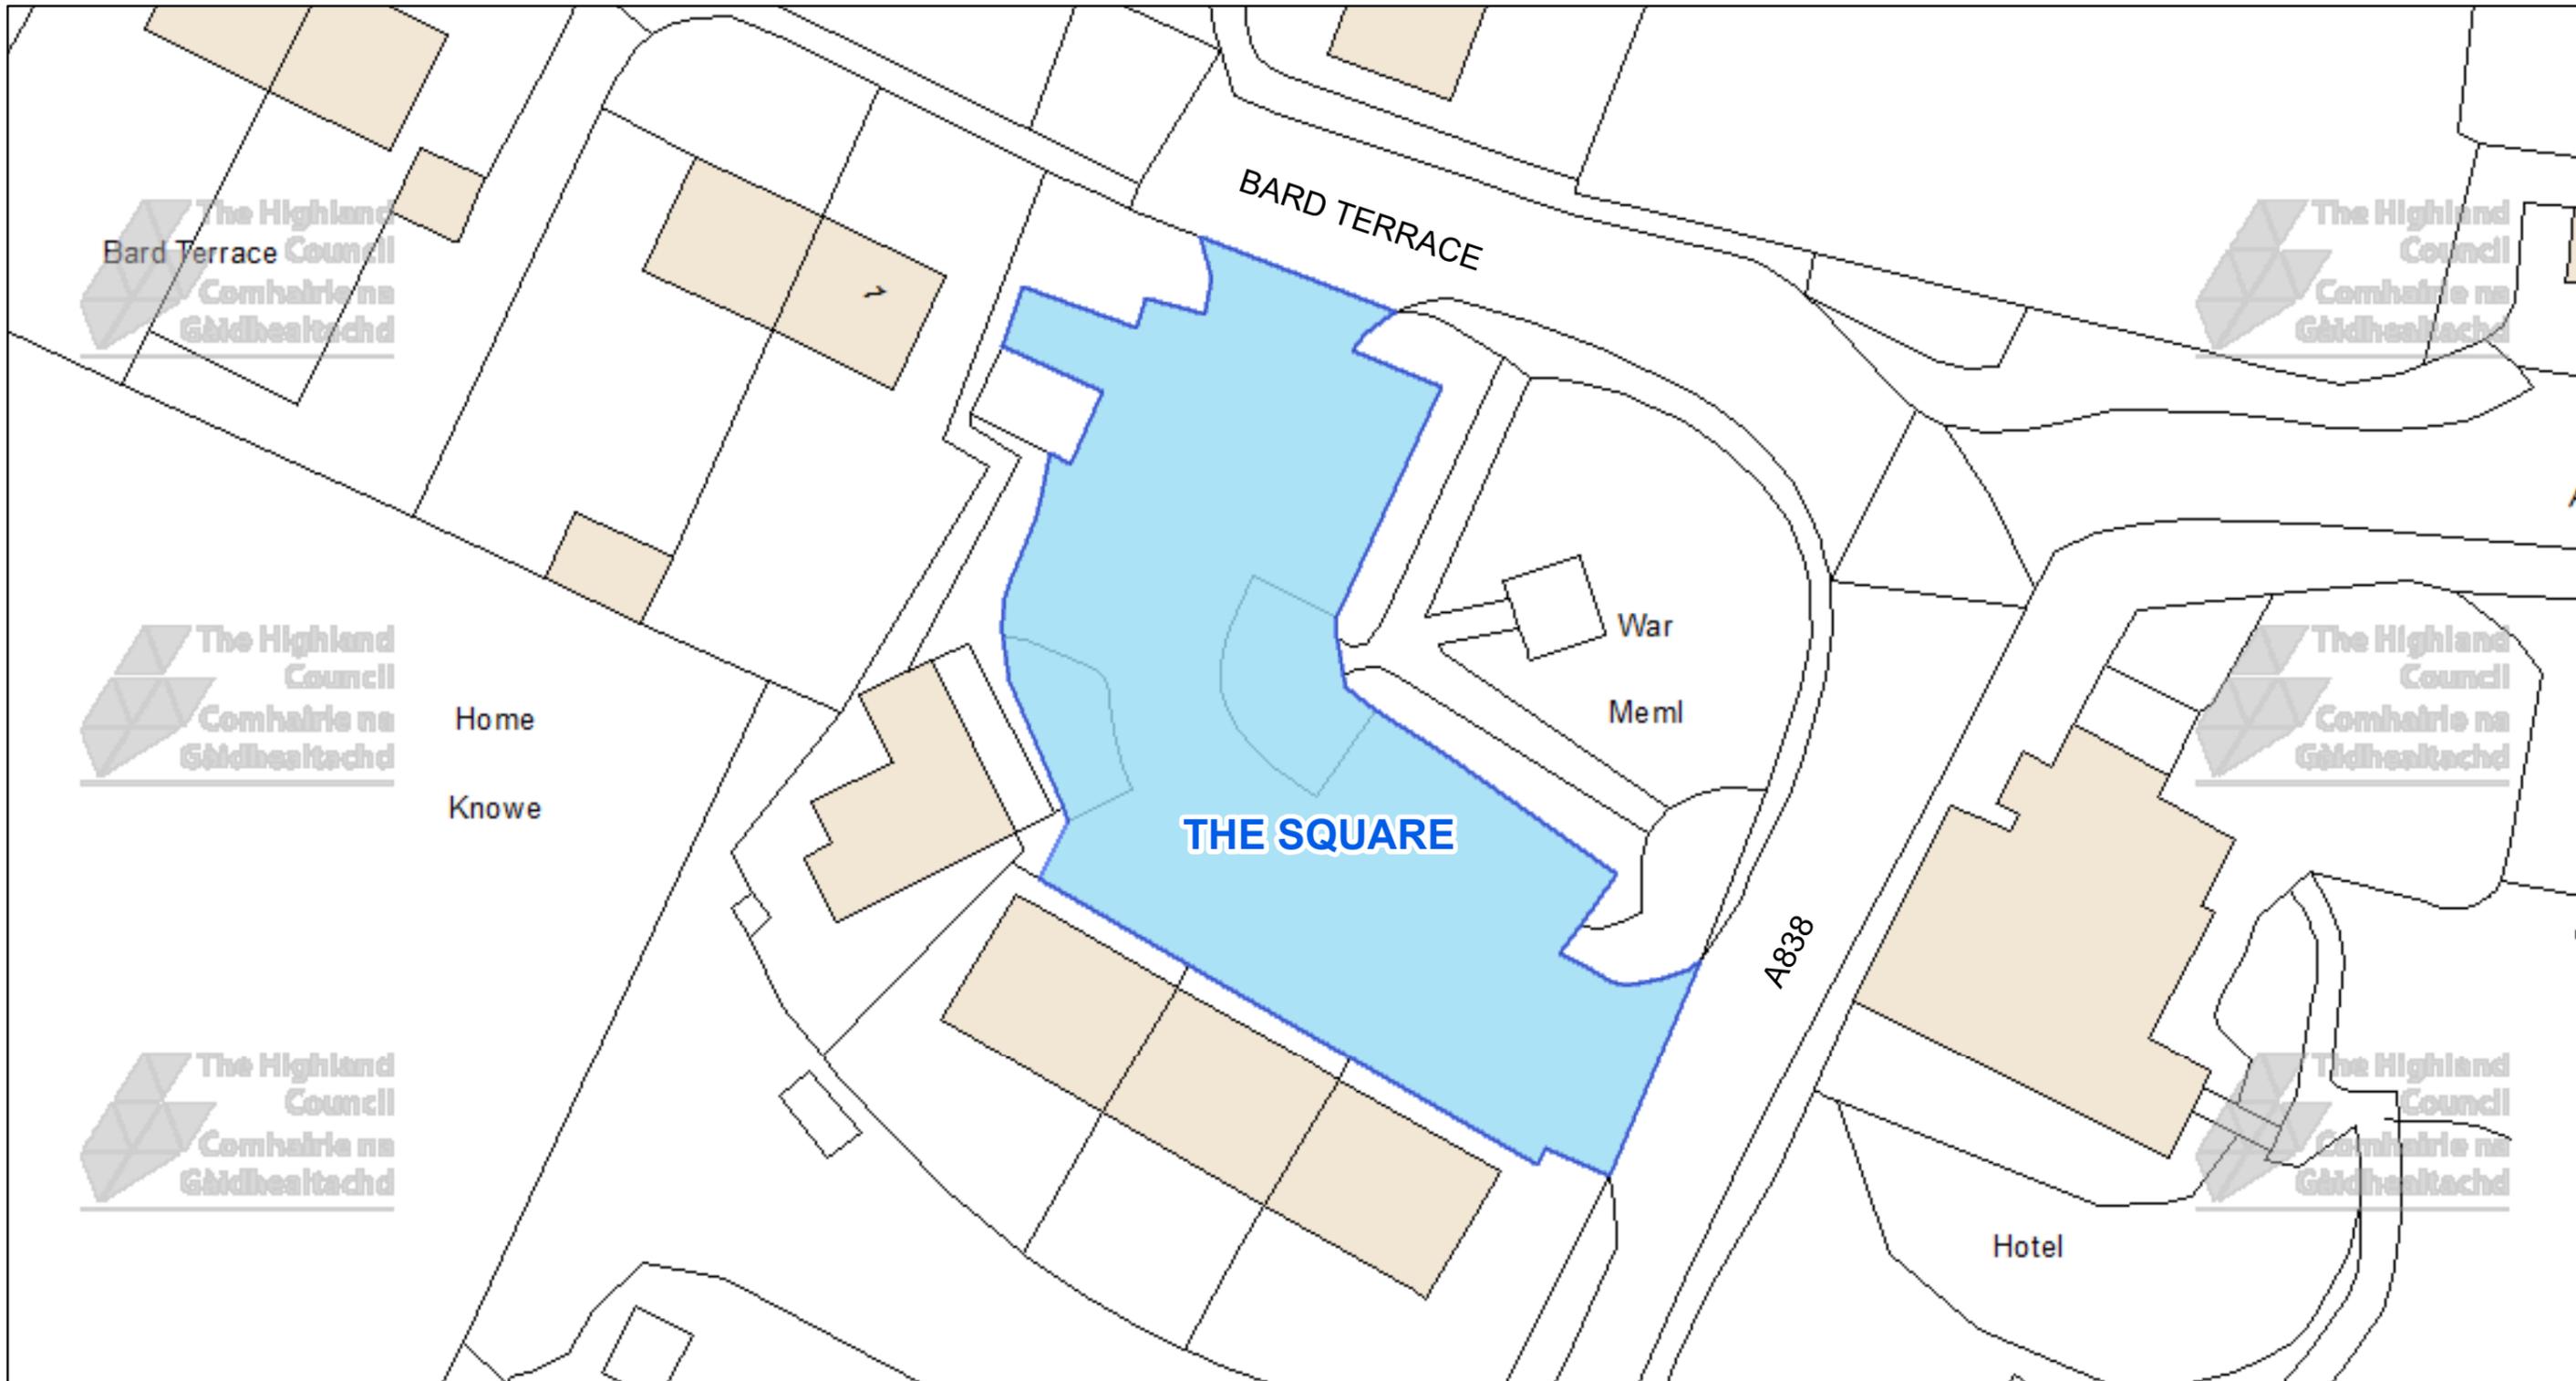

The Highland Council
Headquarters
Glenurquhart Rd
Inverness
IV35NX

© Crown copyright and database rights 2025 Ordnance Survey AC0000849432

The extent of the restrictions are 240,239 to 967,725 metres eastwards and 240,376 to 967,797 westwards using the British National Grid (EPSG 27700).



This is the Off-Street Plan (CP0222) referred in the foregoing

The Highland Council (Off-Street Parking Places) (Decriminalised Parking Enforcement and Consolidation) (Variation Five) Order 2026

DATE

SCALE

Scale: 1:350

REFERENCE NUMBER


CP0222



Proper Officer

CAR PARK NAME:

Community Centre Car Park, Lairg

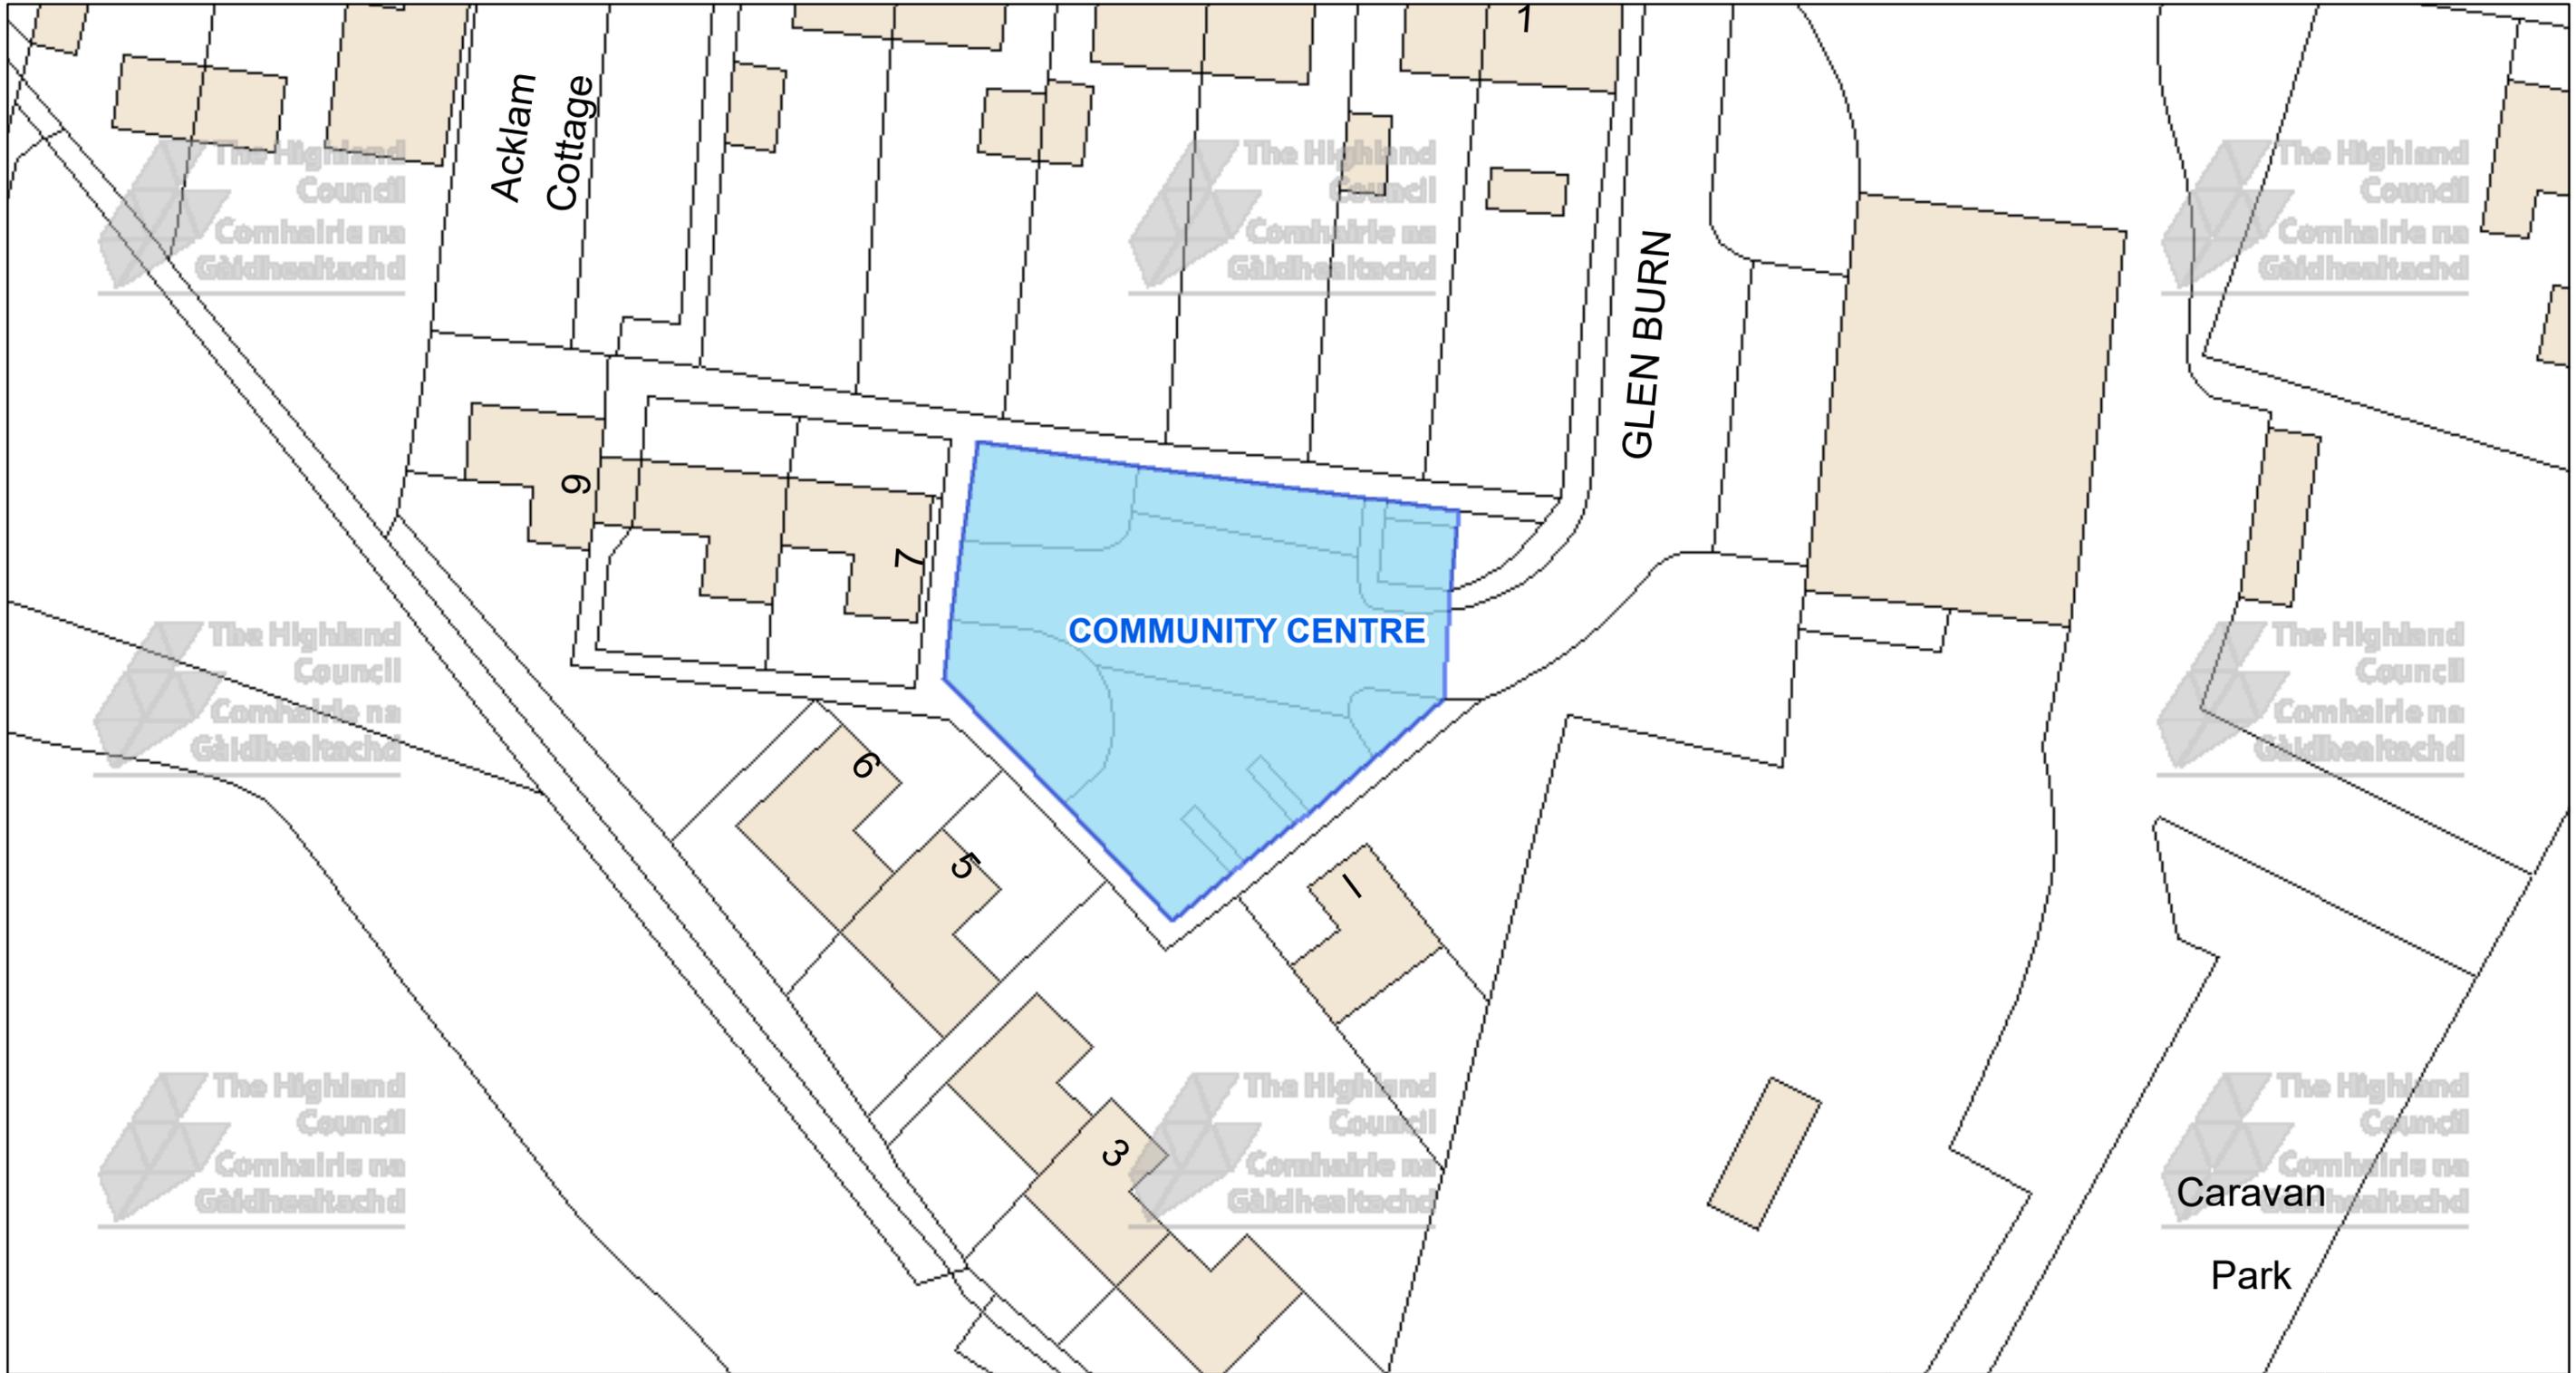

The Highland Council
Headquarters
Glenurquhart Rd
Inverness
IV35NX

© Crown copyright and database rights 2025 Ordnance Survey AC0000849432
The extent of the restrictions are 258,475 to 906,201 metres eastwards and 258,643 to 906,289 westwards using the British National Grid (EPSG 27700).



This is the Off-Street Plan (CP0228) referred in the foregoing


The Highland Council (Off-Street Parking Places) (Decriminalised Parking Enforcement and Consolidation) (Variation Five) Order 2026

DATE

SCALE
Scale: 1:425


REFERENCE NUMBER
CP0228

Proper Officer

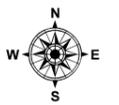

CAR PARK NAME:

Main Street Car Park, Lairg

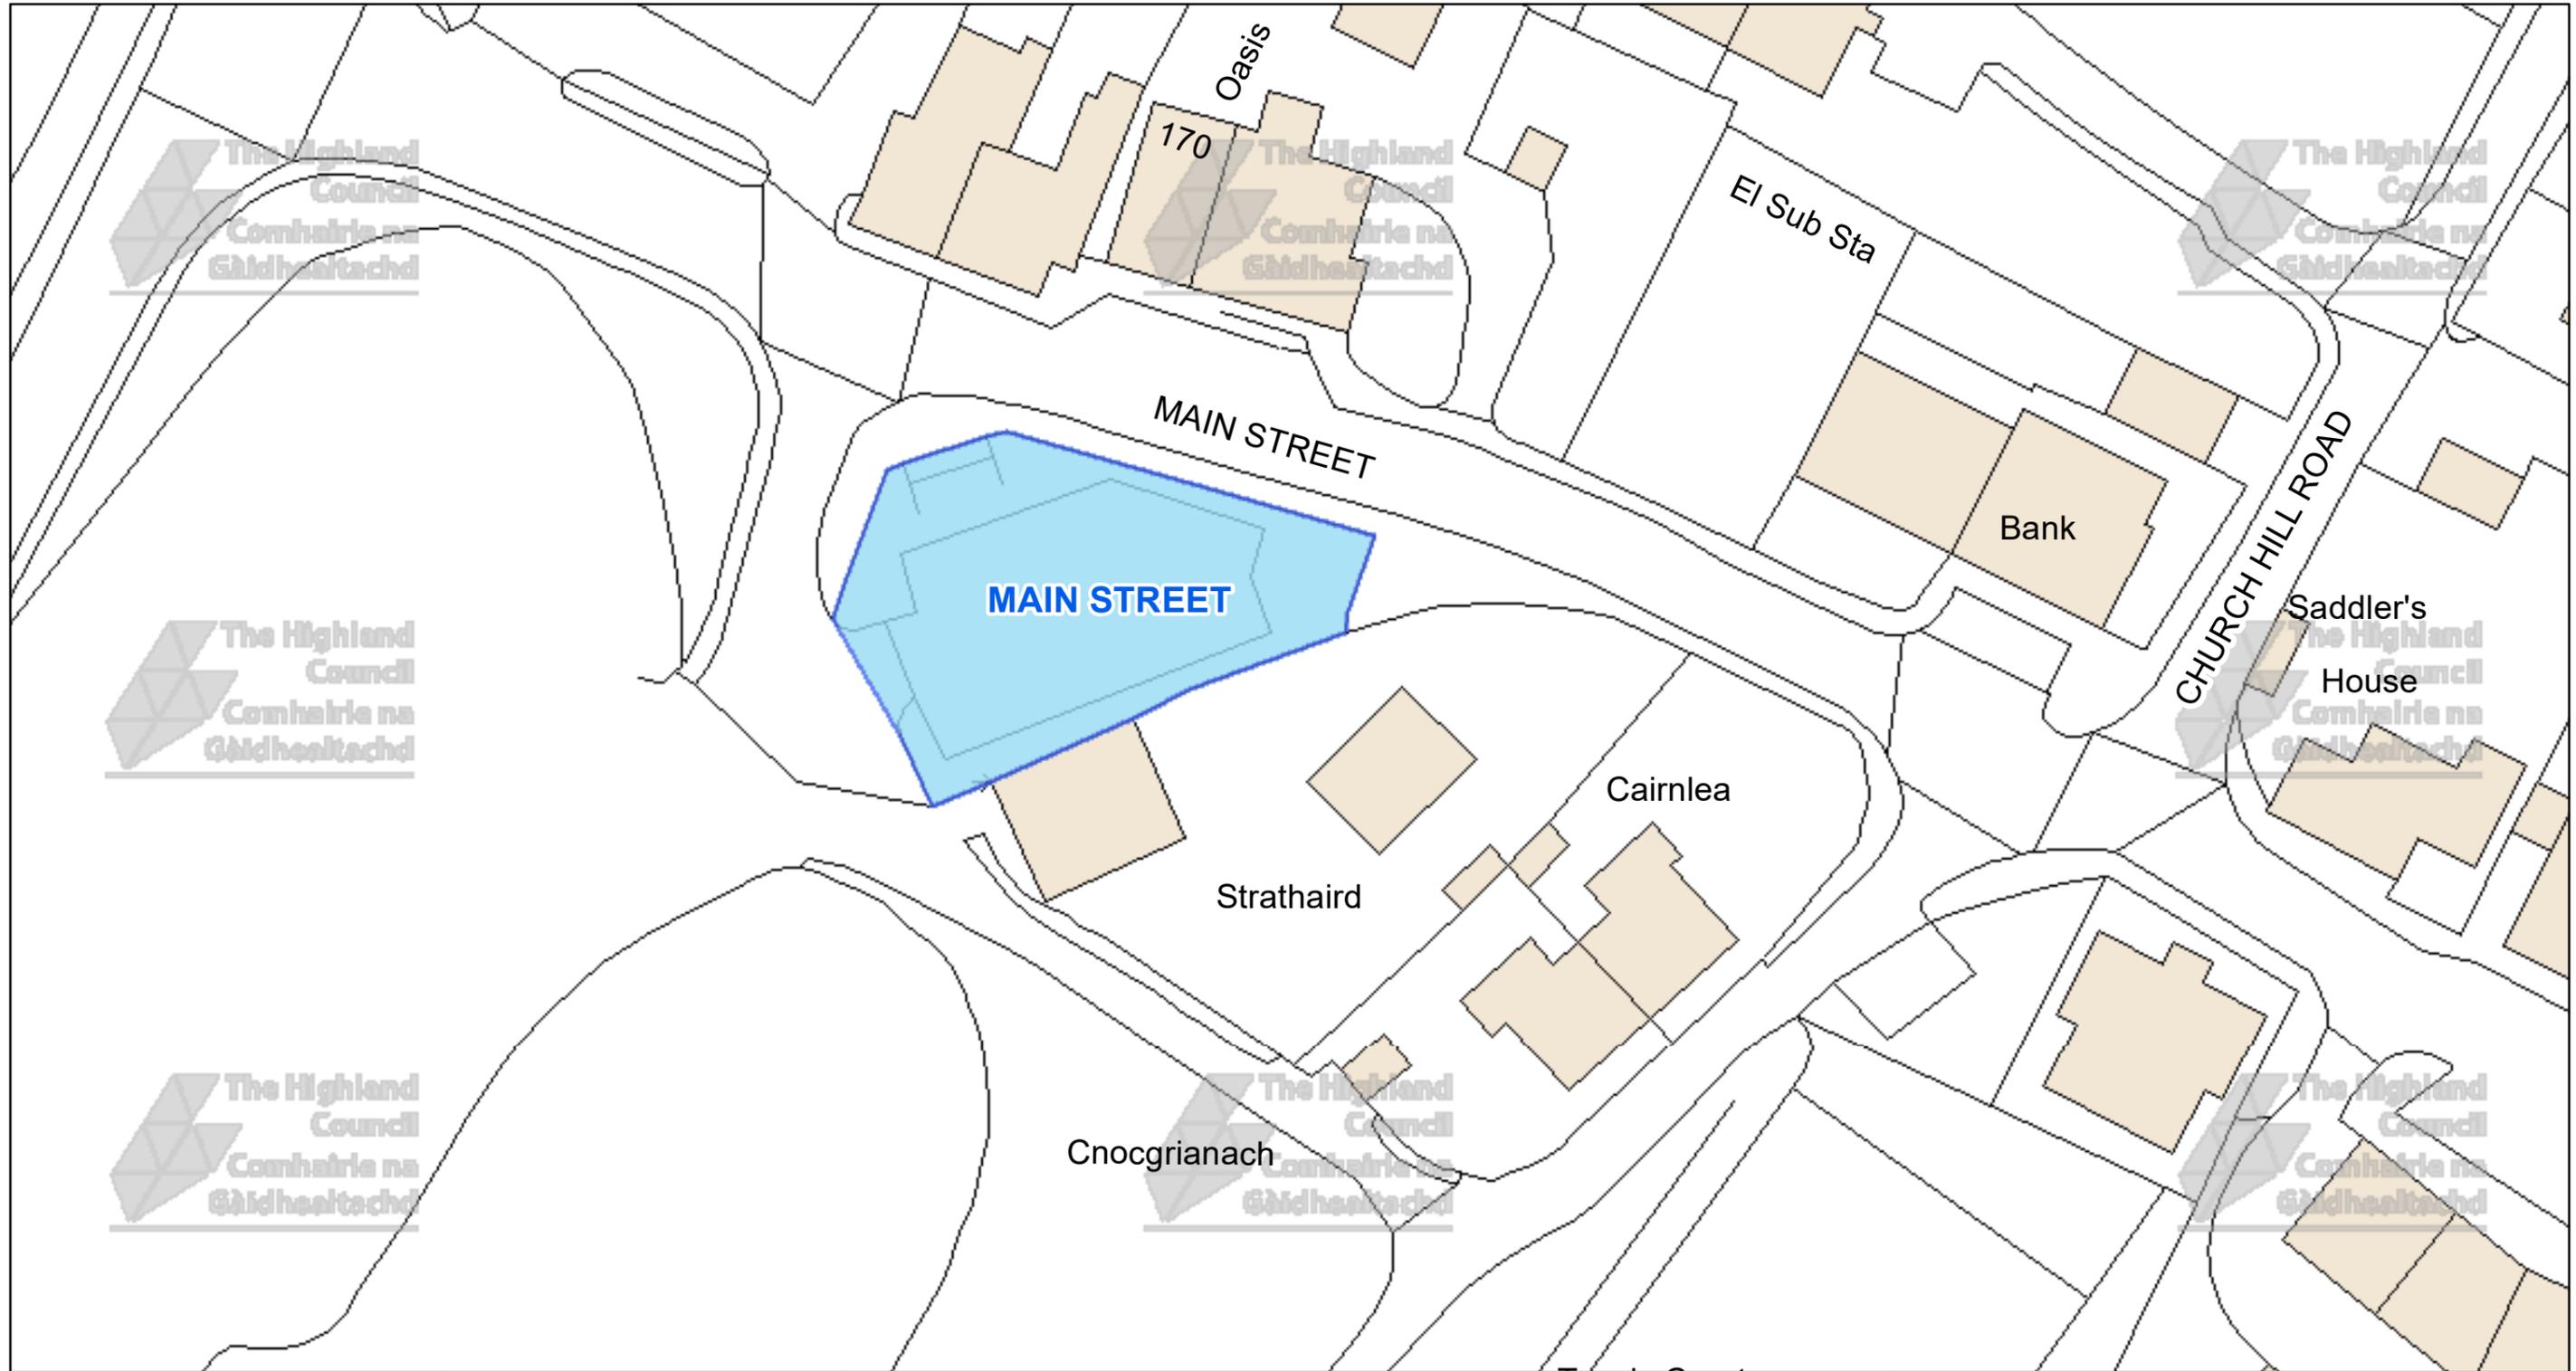

The Highland Council
Headquarters
Glenurquhart Rd
Inverness
IV35NX



This is the Off-Street Plan (CP0229) referred in the foregoing

The Highland Council (Off-Street Parking Places) (Decriminalised Parking Enforcement and Consolidation) (Variation Five) Order 2026

Proper Officer

DATE

SCALE

Scale: 1:500

REFERENCE NUMBER


CP0229



© Crown copyright and database rights 2025 Ordnance Survey AC0000849432
The extent of the restrictions are 258,215 to 906,323 metres eastwards and 258,411 to 906,426 westwards using the British National Grid (EPSG 27700).

CAR PARK NAME:

Sutherland Transport Car Park, Lairg

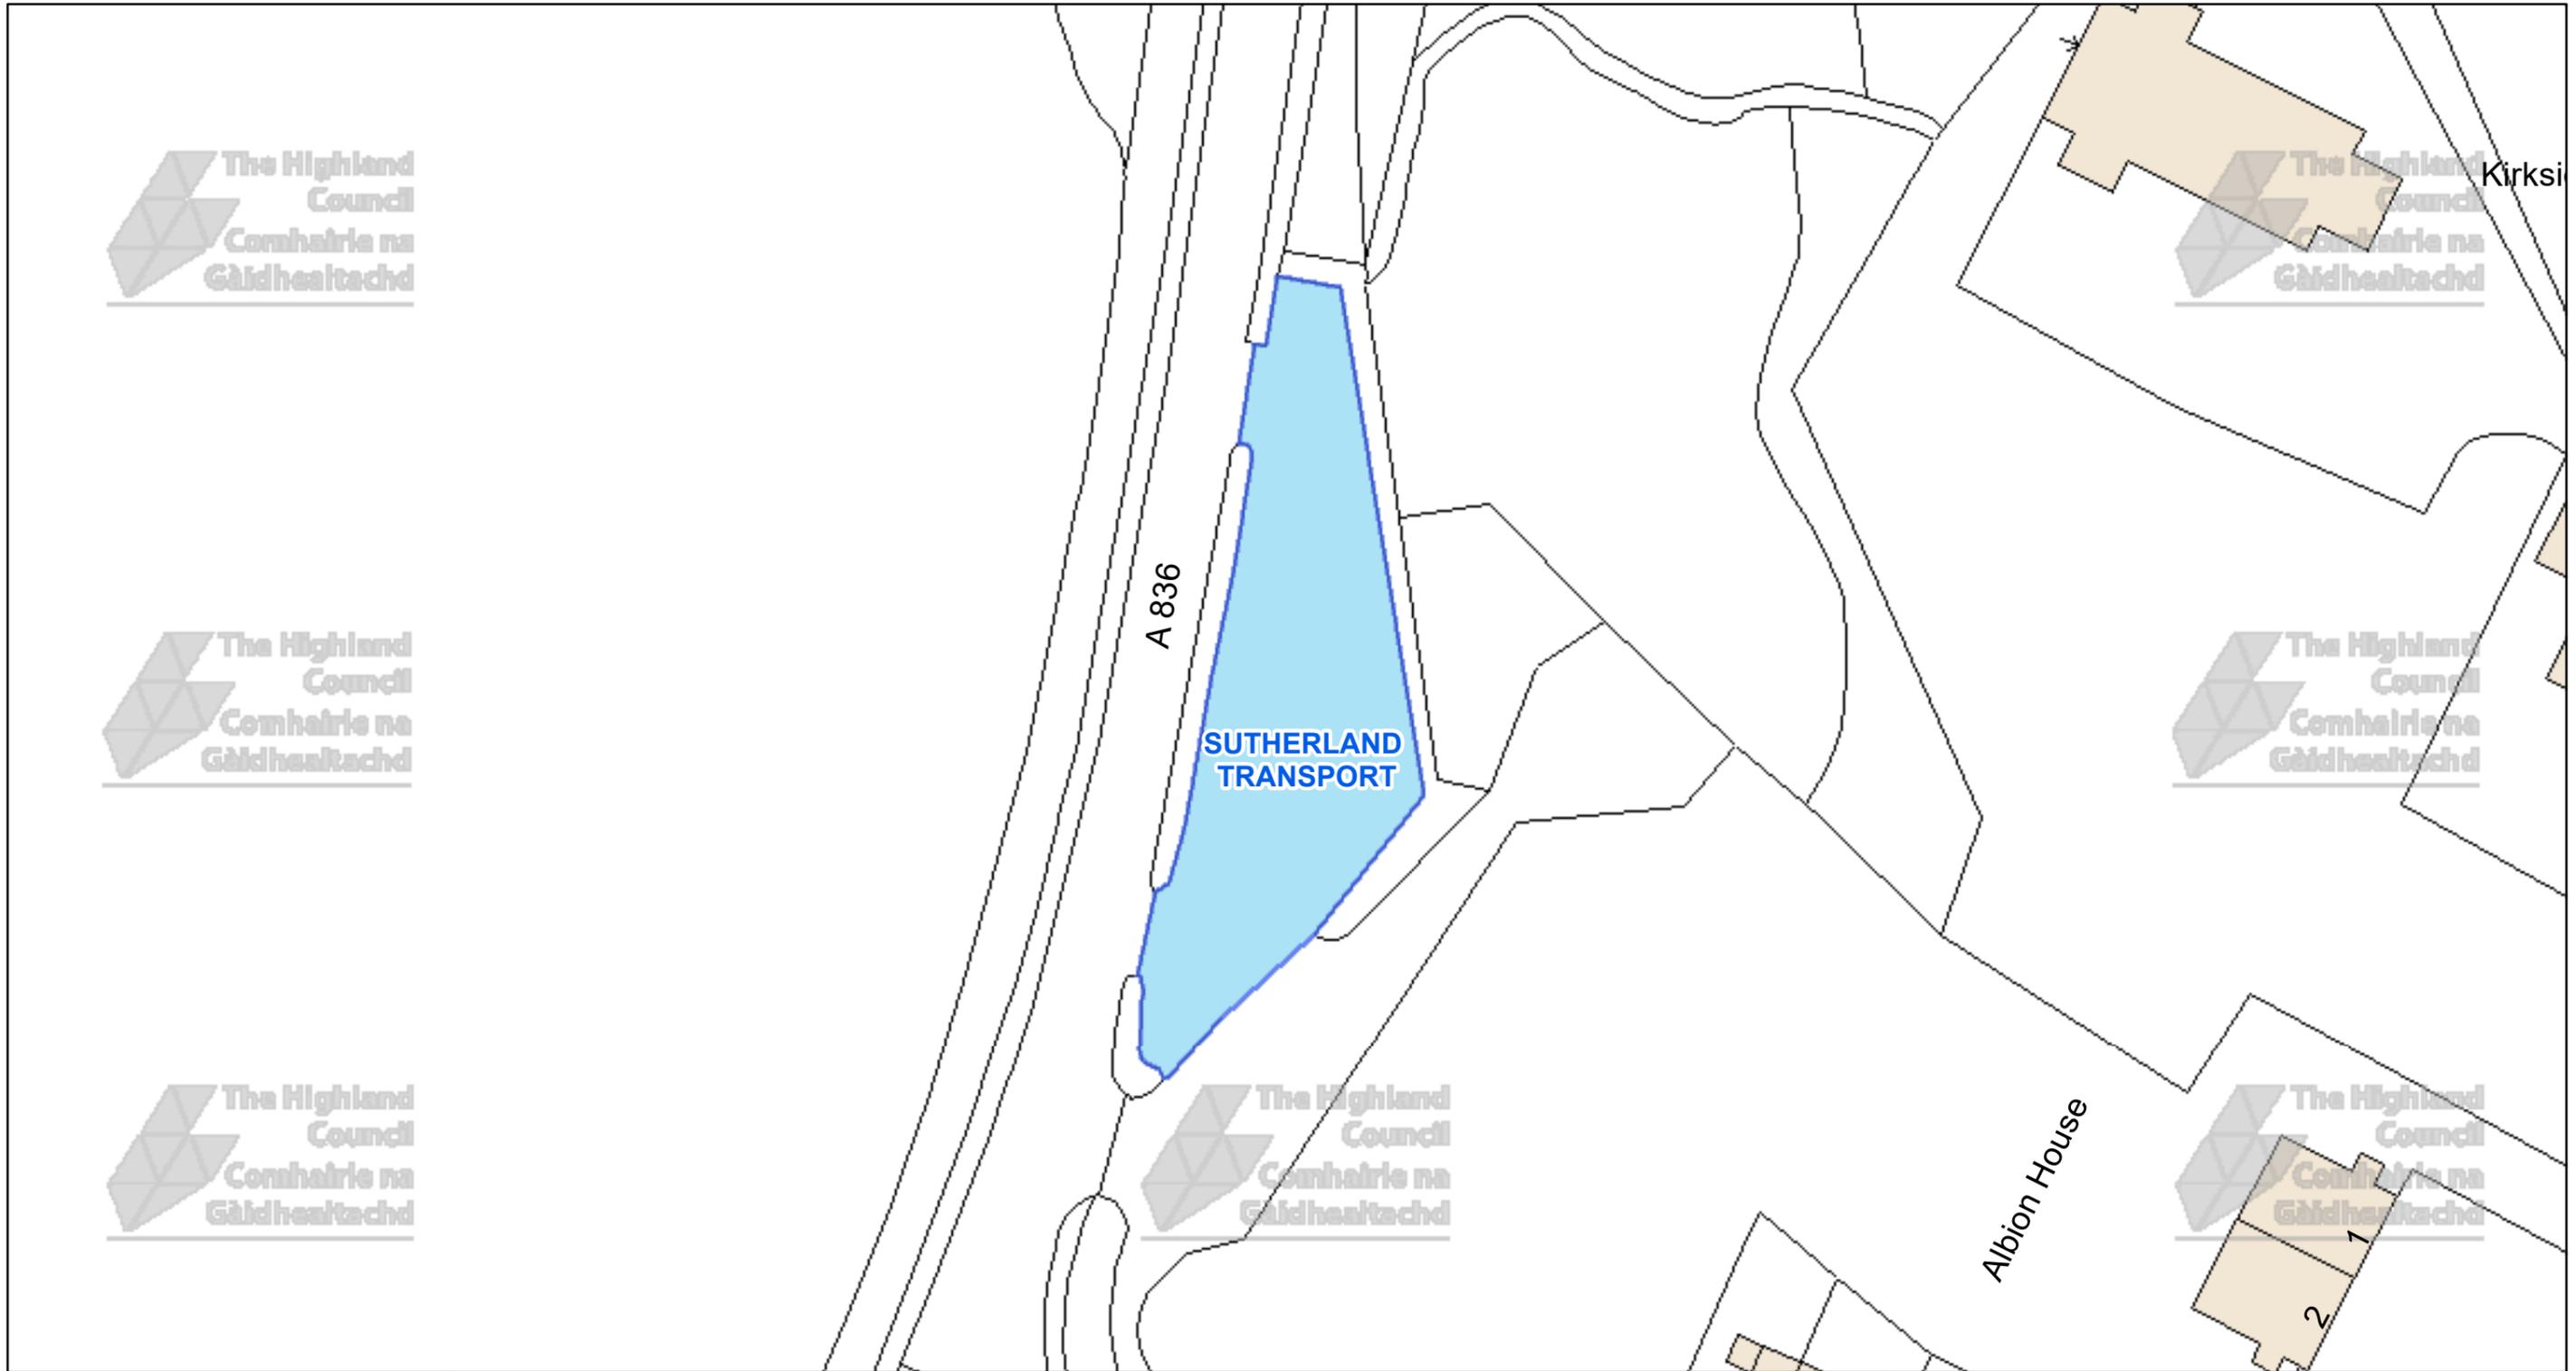

 **The Highland Council**
Comhairle na Gàidhealtachd

The Highland Council
Headquarters
Glenurquhart Rd
Inverness
IV35NX

© Crown copyright and database rights 2025 Ordnance Survey AC0000849432

The extent of the restrictions are 258,162 to 906,438 metres eastwards and 258,357 to 906,541 westwards using the British National Grid (EPSG 27700).



This is the Off-Street Plan (CP0230) referred in the foregoing


The Highland Council (Off-Street Parking Places) (Decriminalised Parking Enforcement and Consolidation) (Variation Five) Order 2026

Proper Officer

DATE
SCALE Scale: 1:500
REFERENCE NUMBER CP0230


CAR PARK NAME:

Ardvreck Castle Car Park, Assynt

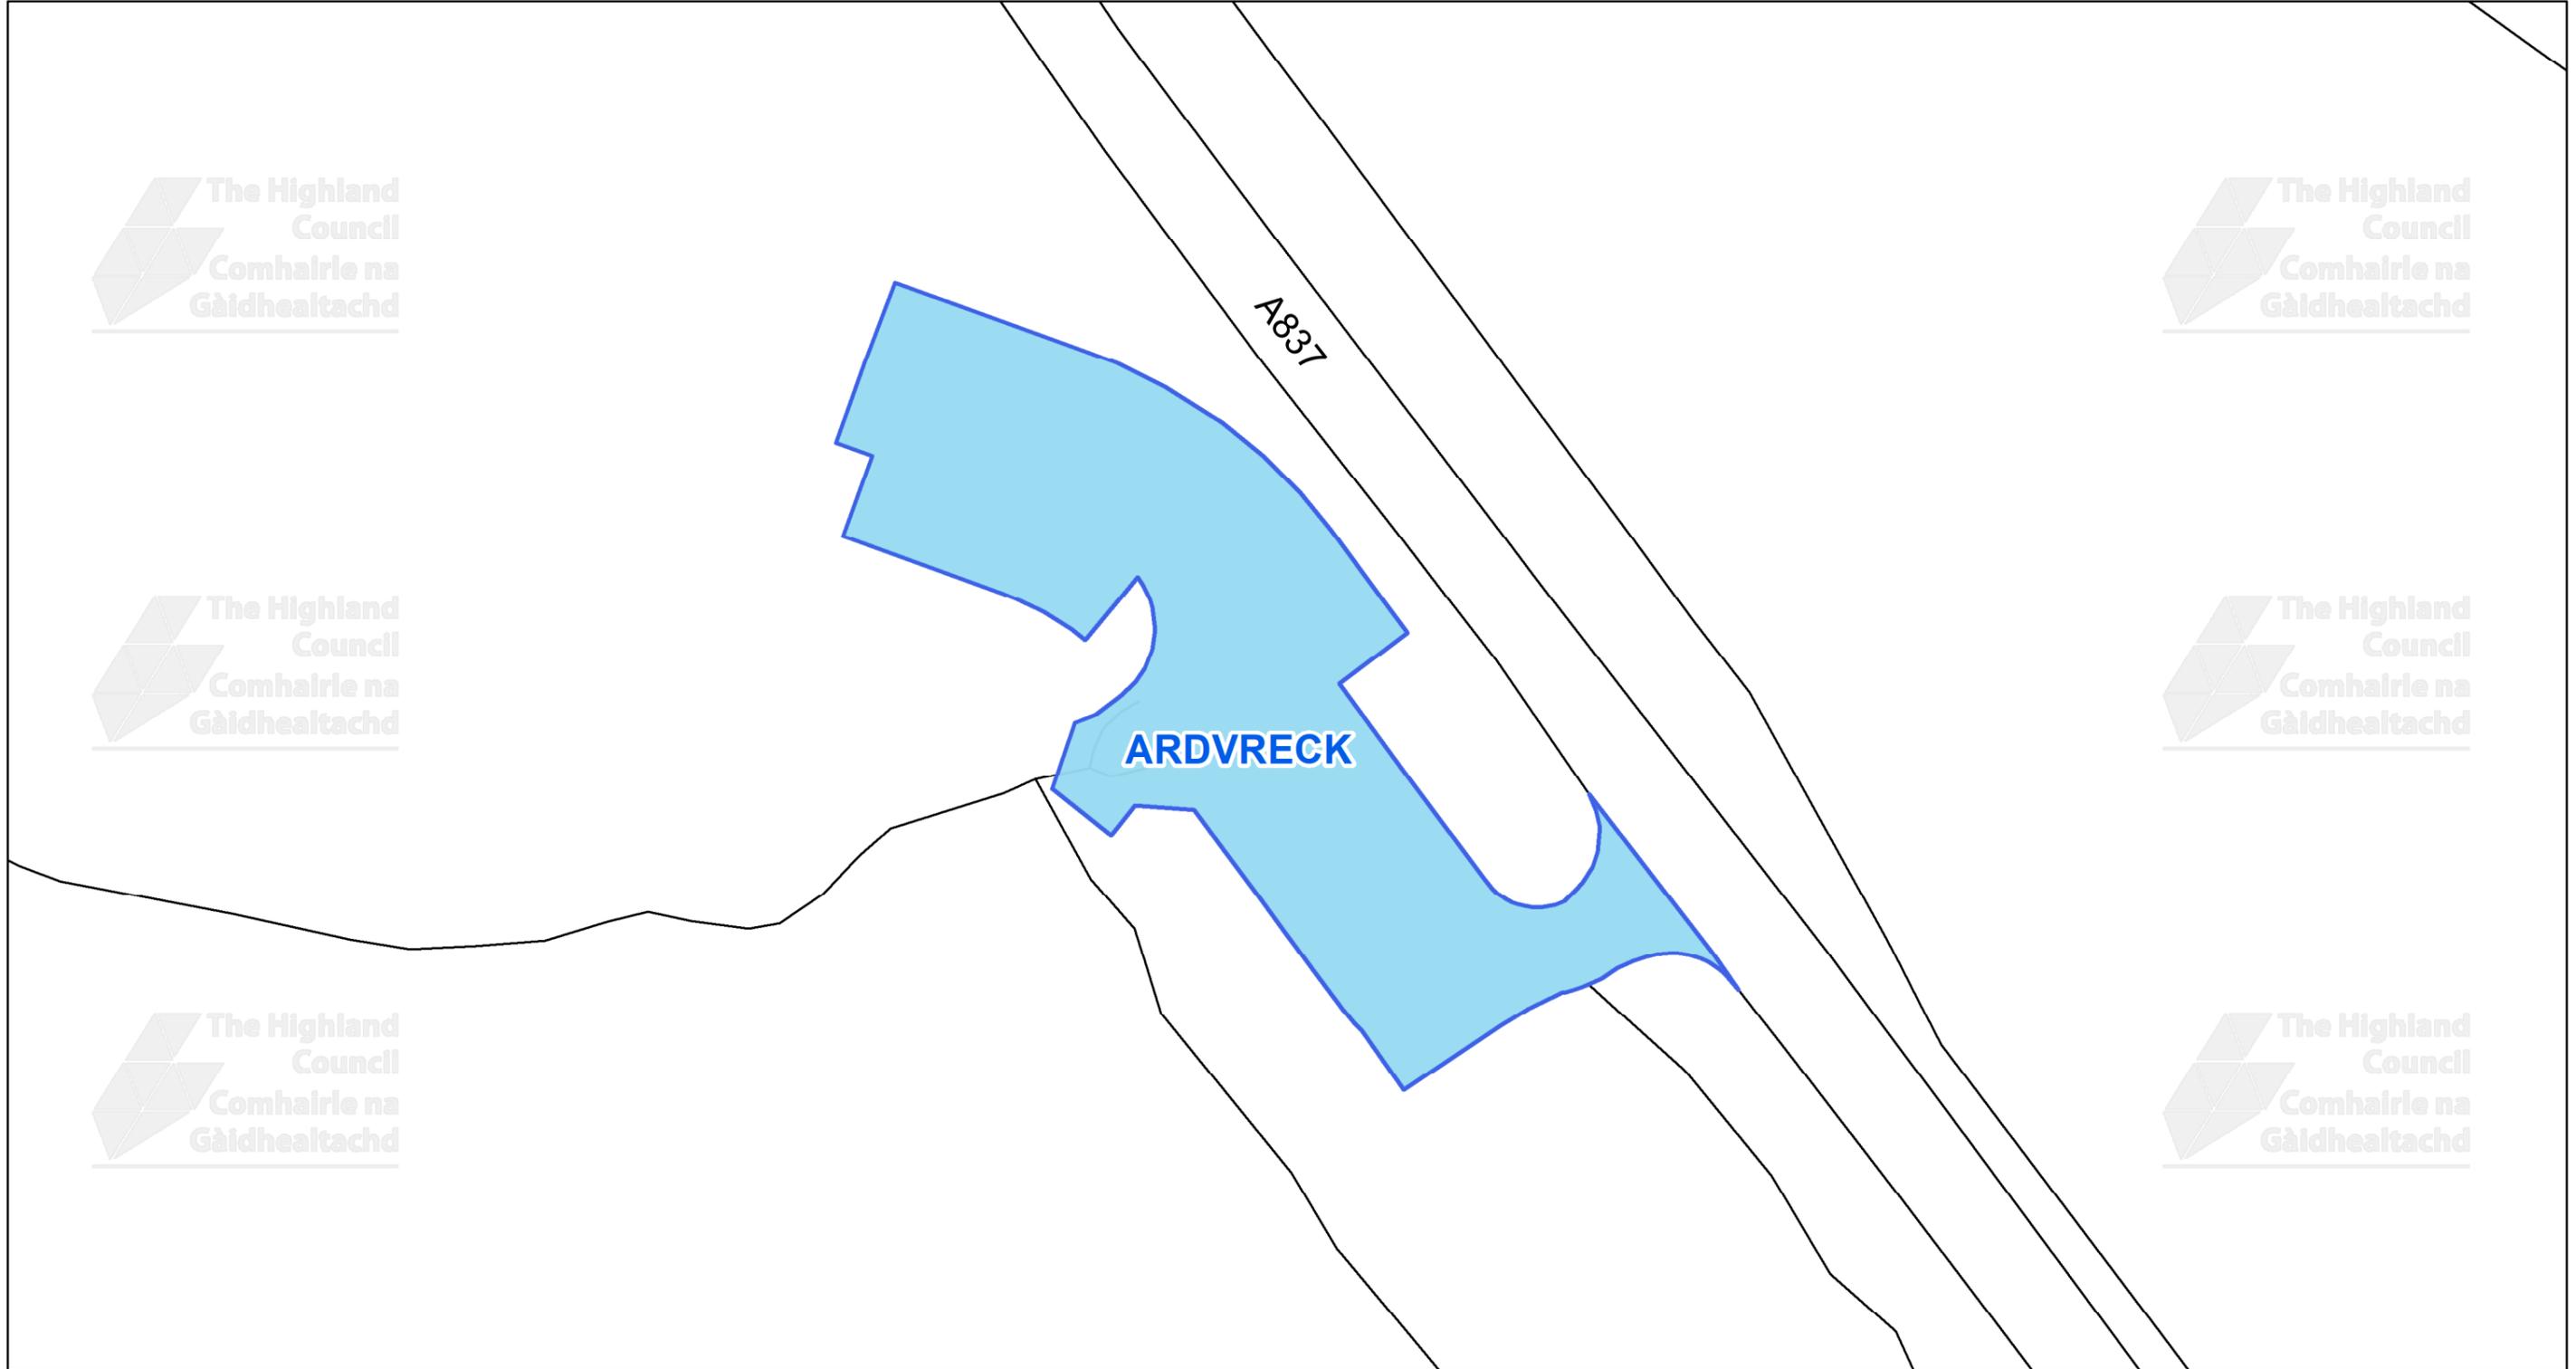

This is the Off-Street Plan (CP0231) referred In the foregoing

The Highland Council (Off-Street Parking Places) (Decriminalised Parking Enforcement and Consolidation) (Variation Five) Order 2026

Signed by Proper Officer

© Crown copyright and database rights 2025 Ordnance Survey AC0000849432
The extent of the restrictions are 224,198 to 923,522 metres eastwards and 224,372 to 923,617 westwards using the British National Grid (EPSG 27700).



The Highland Council
Headquarters
Glenurquhart Rd
Inverness
IV35NX

SCALE

1:450

DATE


REFERENCE NUMBER

CP0231



CAR PARK NAME:

Surgery Car Park, Lochinver

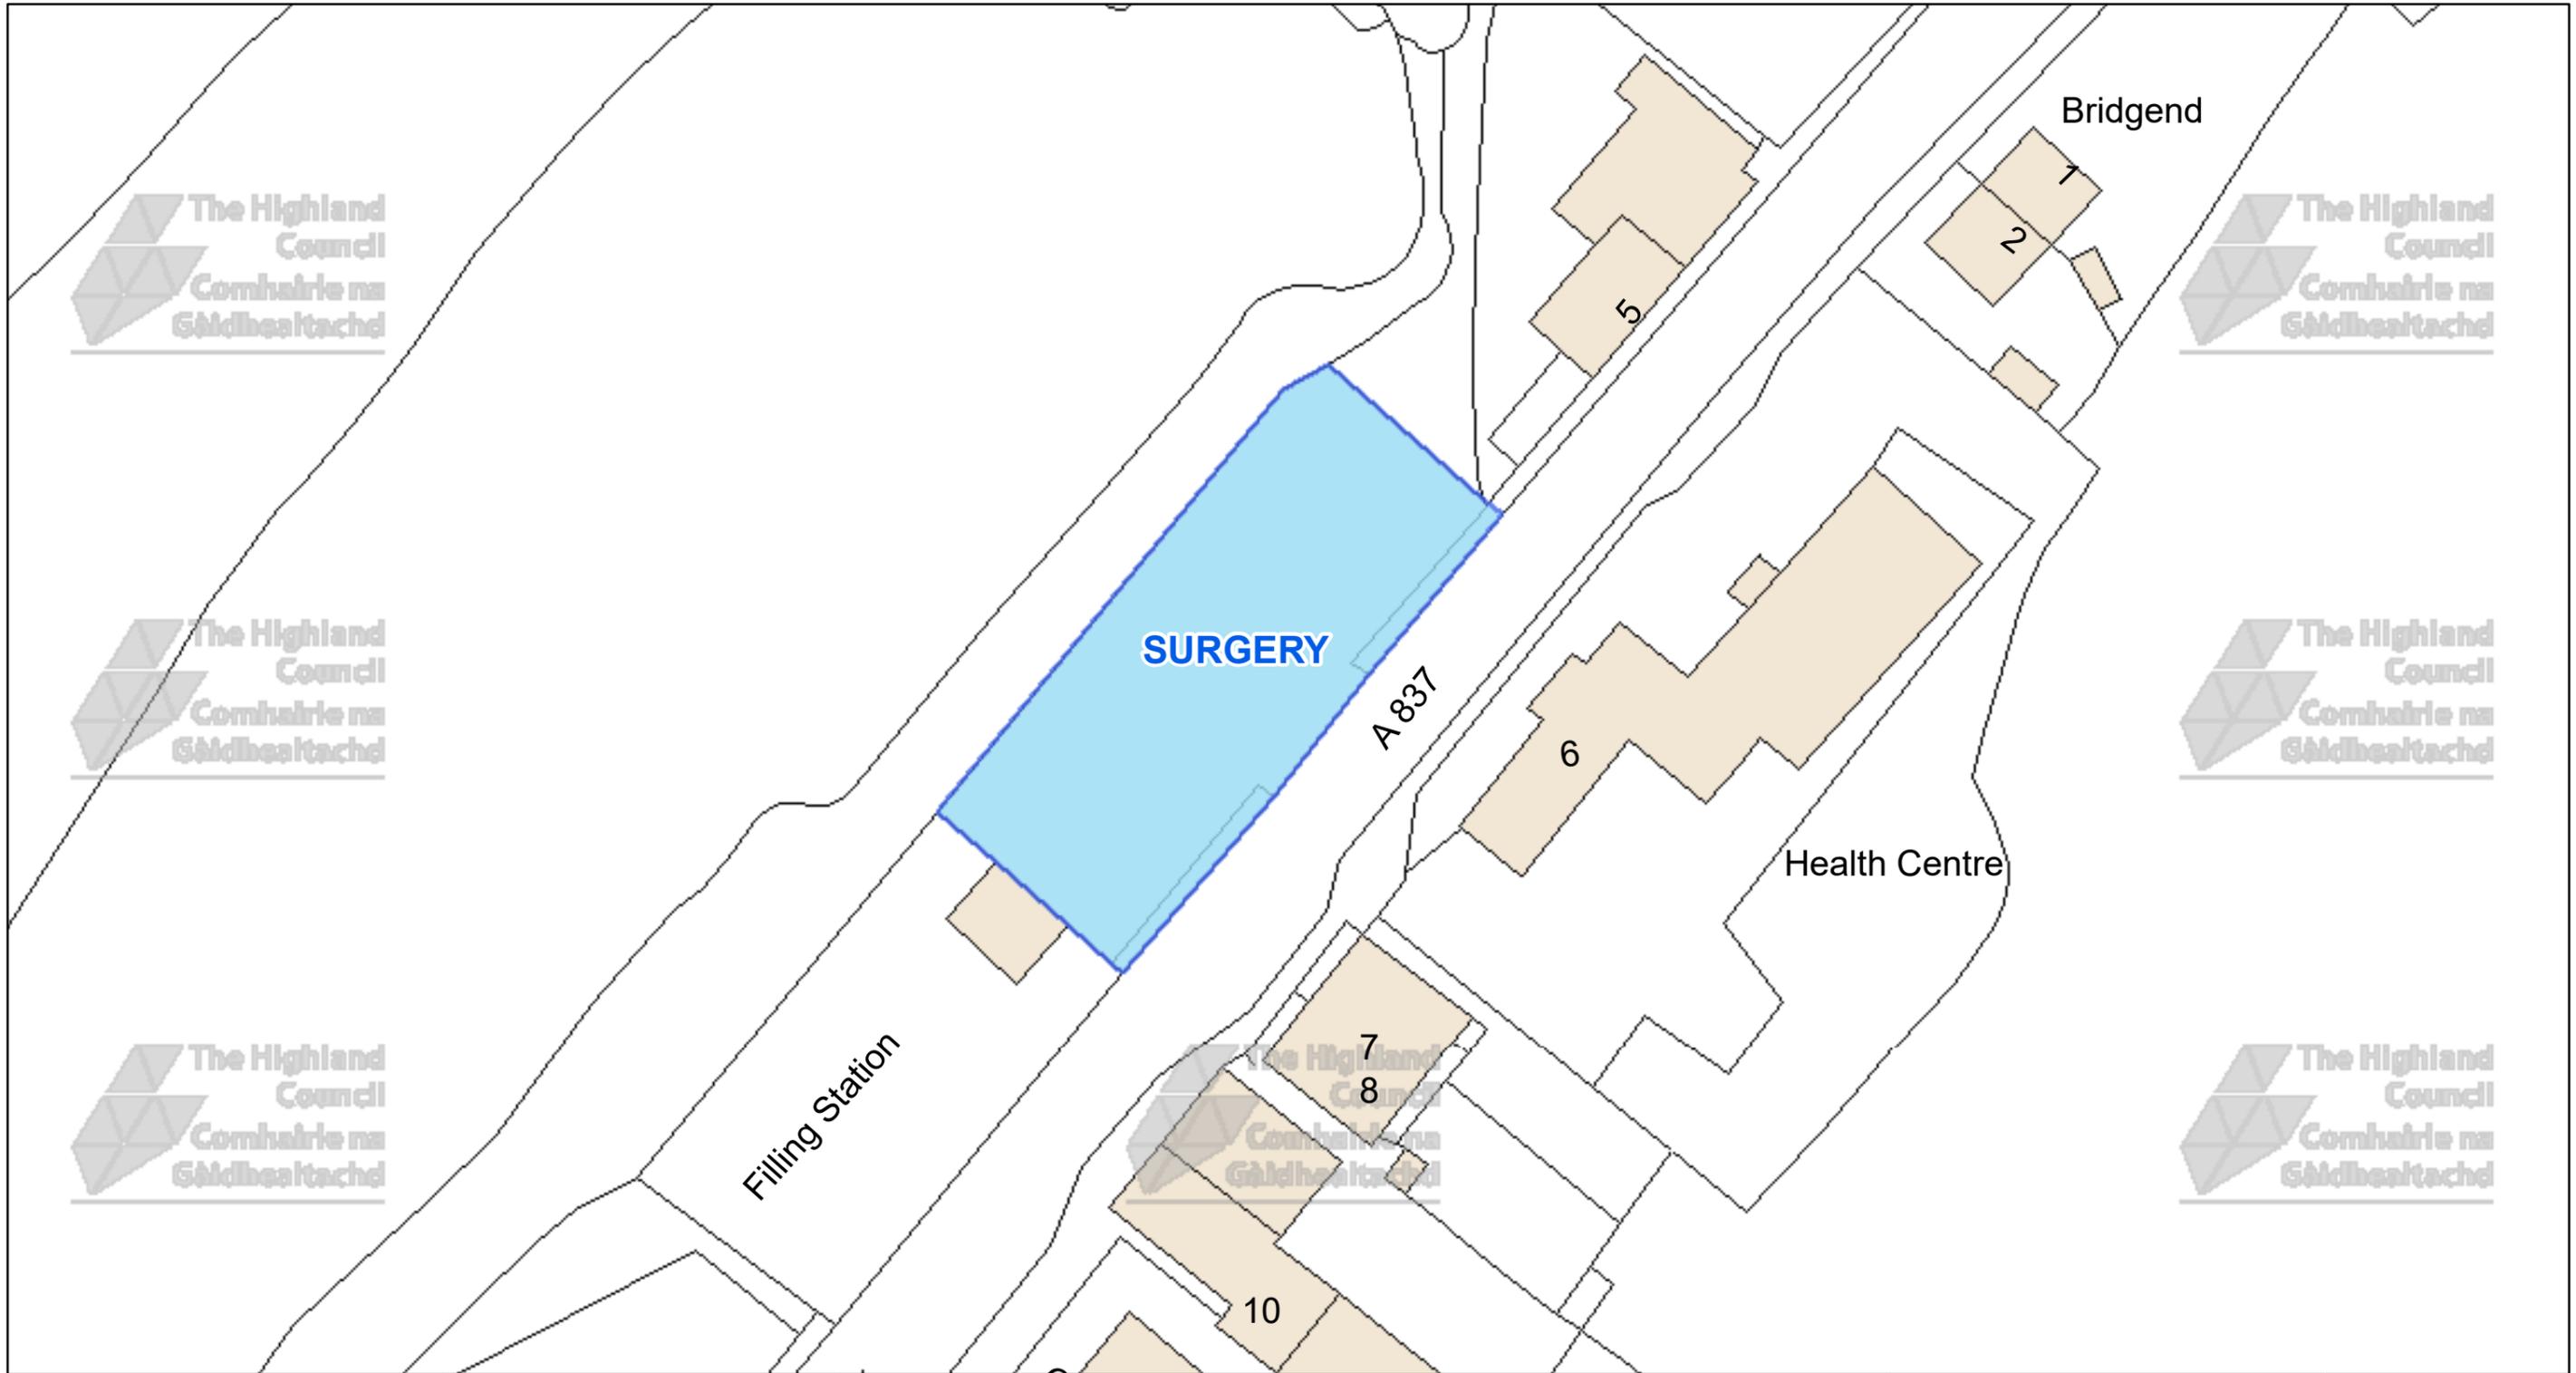

The Highland Council
 Headquarters
 Glenurquhart Rd
 Inverness
 IV35NX

© Crown copyright and database rights 2025 Ordnance Survey AC0000849432

The extent of the restrictions are 209,387 to 922,885 metres eastwards and 209,573 to 922,982 westwards using the British National Grid (EPSG 27700).



This is the Off-Street Plan (CP0232) referred in the foregoing

The Highland Council
 (Off-Street Parking Places)
 (Decriminalised Parking Enforcement and Consolidation)
 (Variation Five) Order 2026

DATE

SCALE

Scale: 1:475

REFERENCE NUMBER


CP0232



Proper Officer

CAR PARK NAME:

Village Car Park, Strathy Point

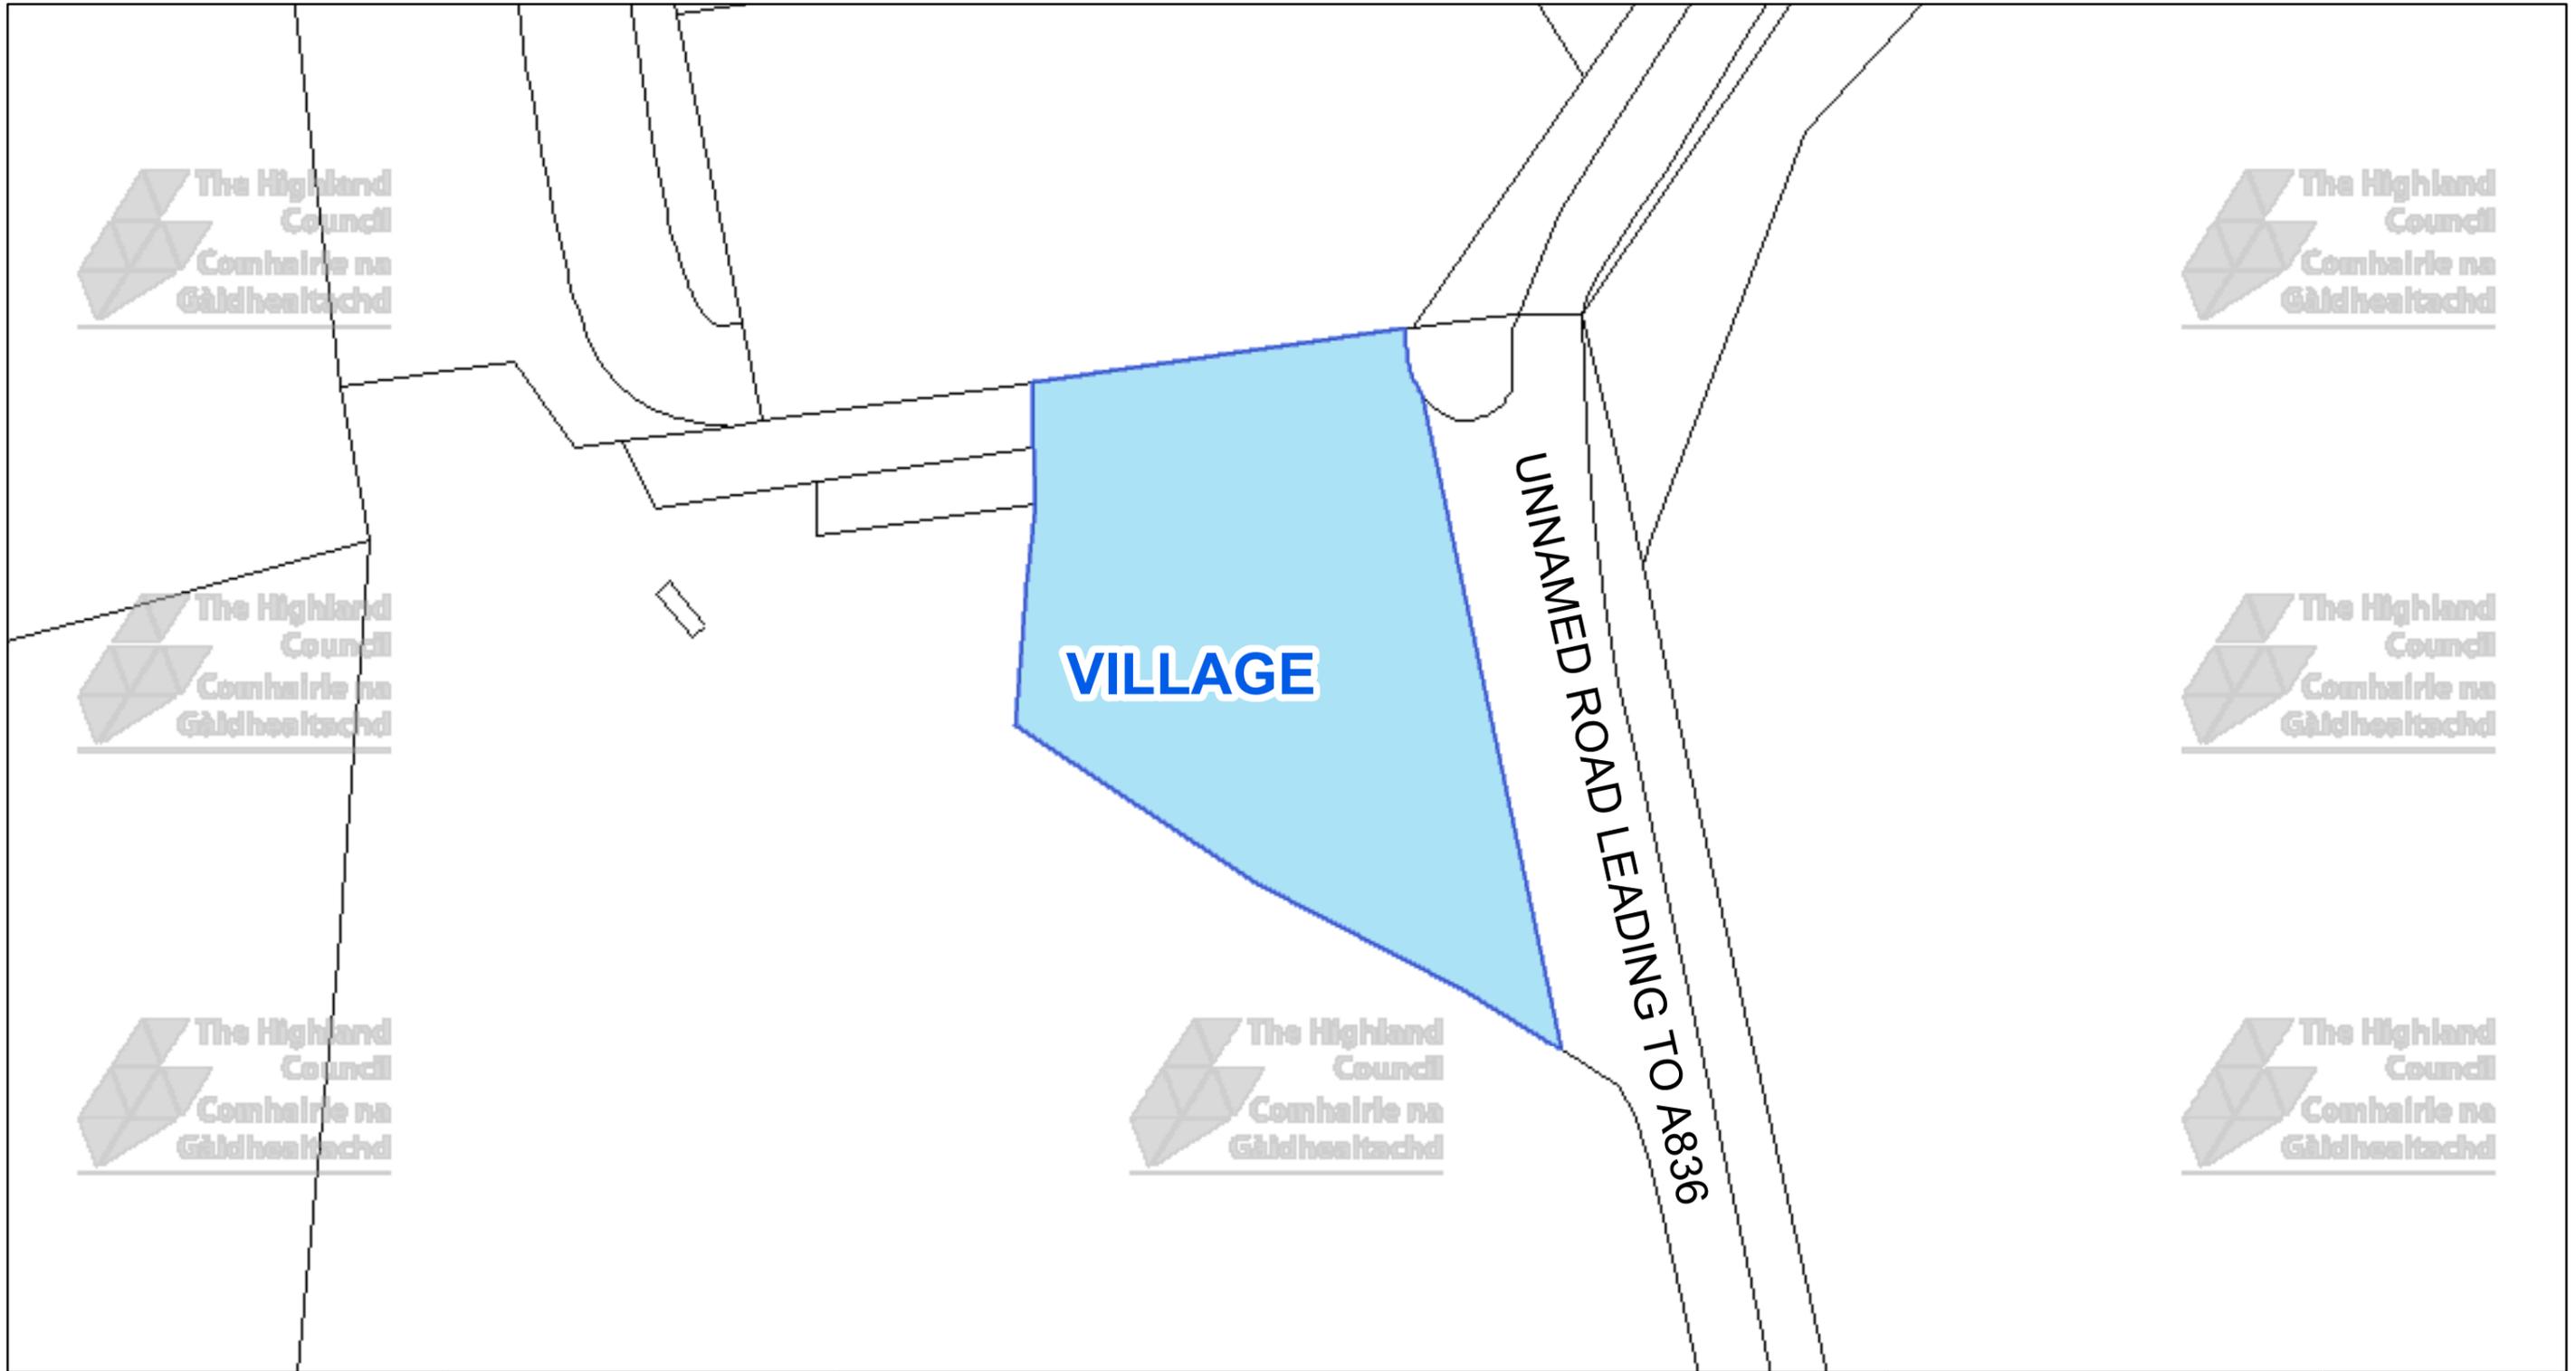


 **The Highland Council**
Comhairle na Gàidhealtachd

The Highland Council
Headquarters
Glenurquhart Rd
Inverness
IV35NX

© Crown copyright and database rights 2025 Ordnance Survey AC0000849432

The extent of the restrictions are 282,663 to 968,564 metres eastwards and 282,760 to 968,616 westwards using the British National Grid (EPSG 27700).

 

This is the Off-Street Plan (CP0233) referred in the foregoing

The Highland Council
(Off-Street Parking Places)
(Decriminalised Parking Enforcement and Consolidation)
(Variation Five) Order 2026

Proper Officer

DATE


SCALE
Scale: 1:250

REFERENCE NUMBER
CP0233



CAR PARK NAME:

Tarbet Car Park, Tarbet

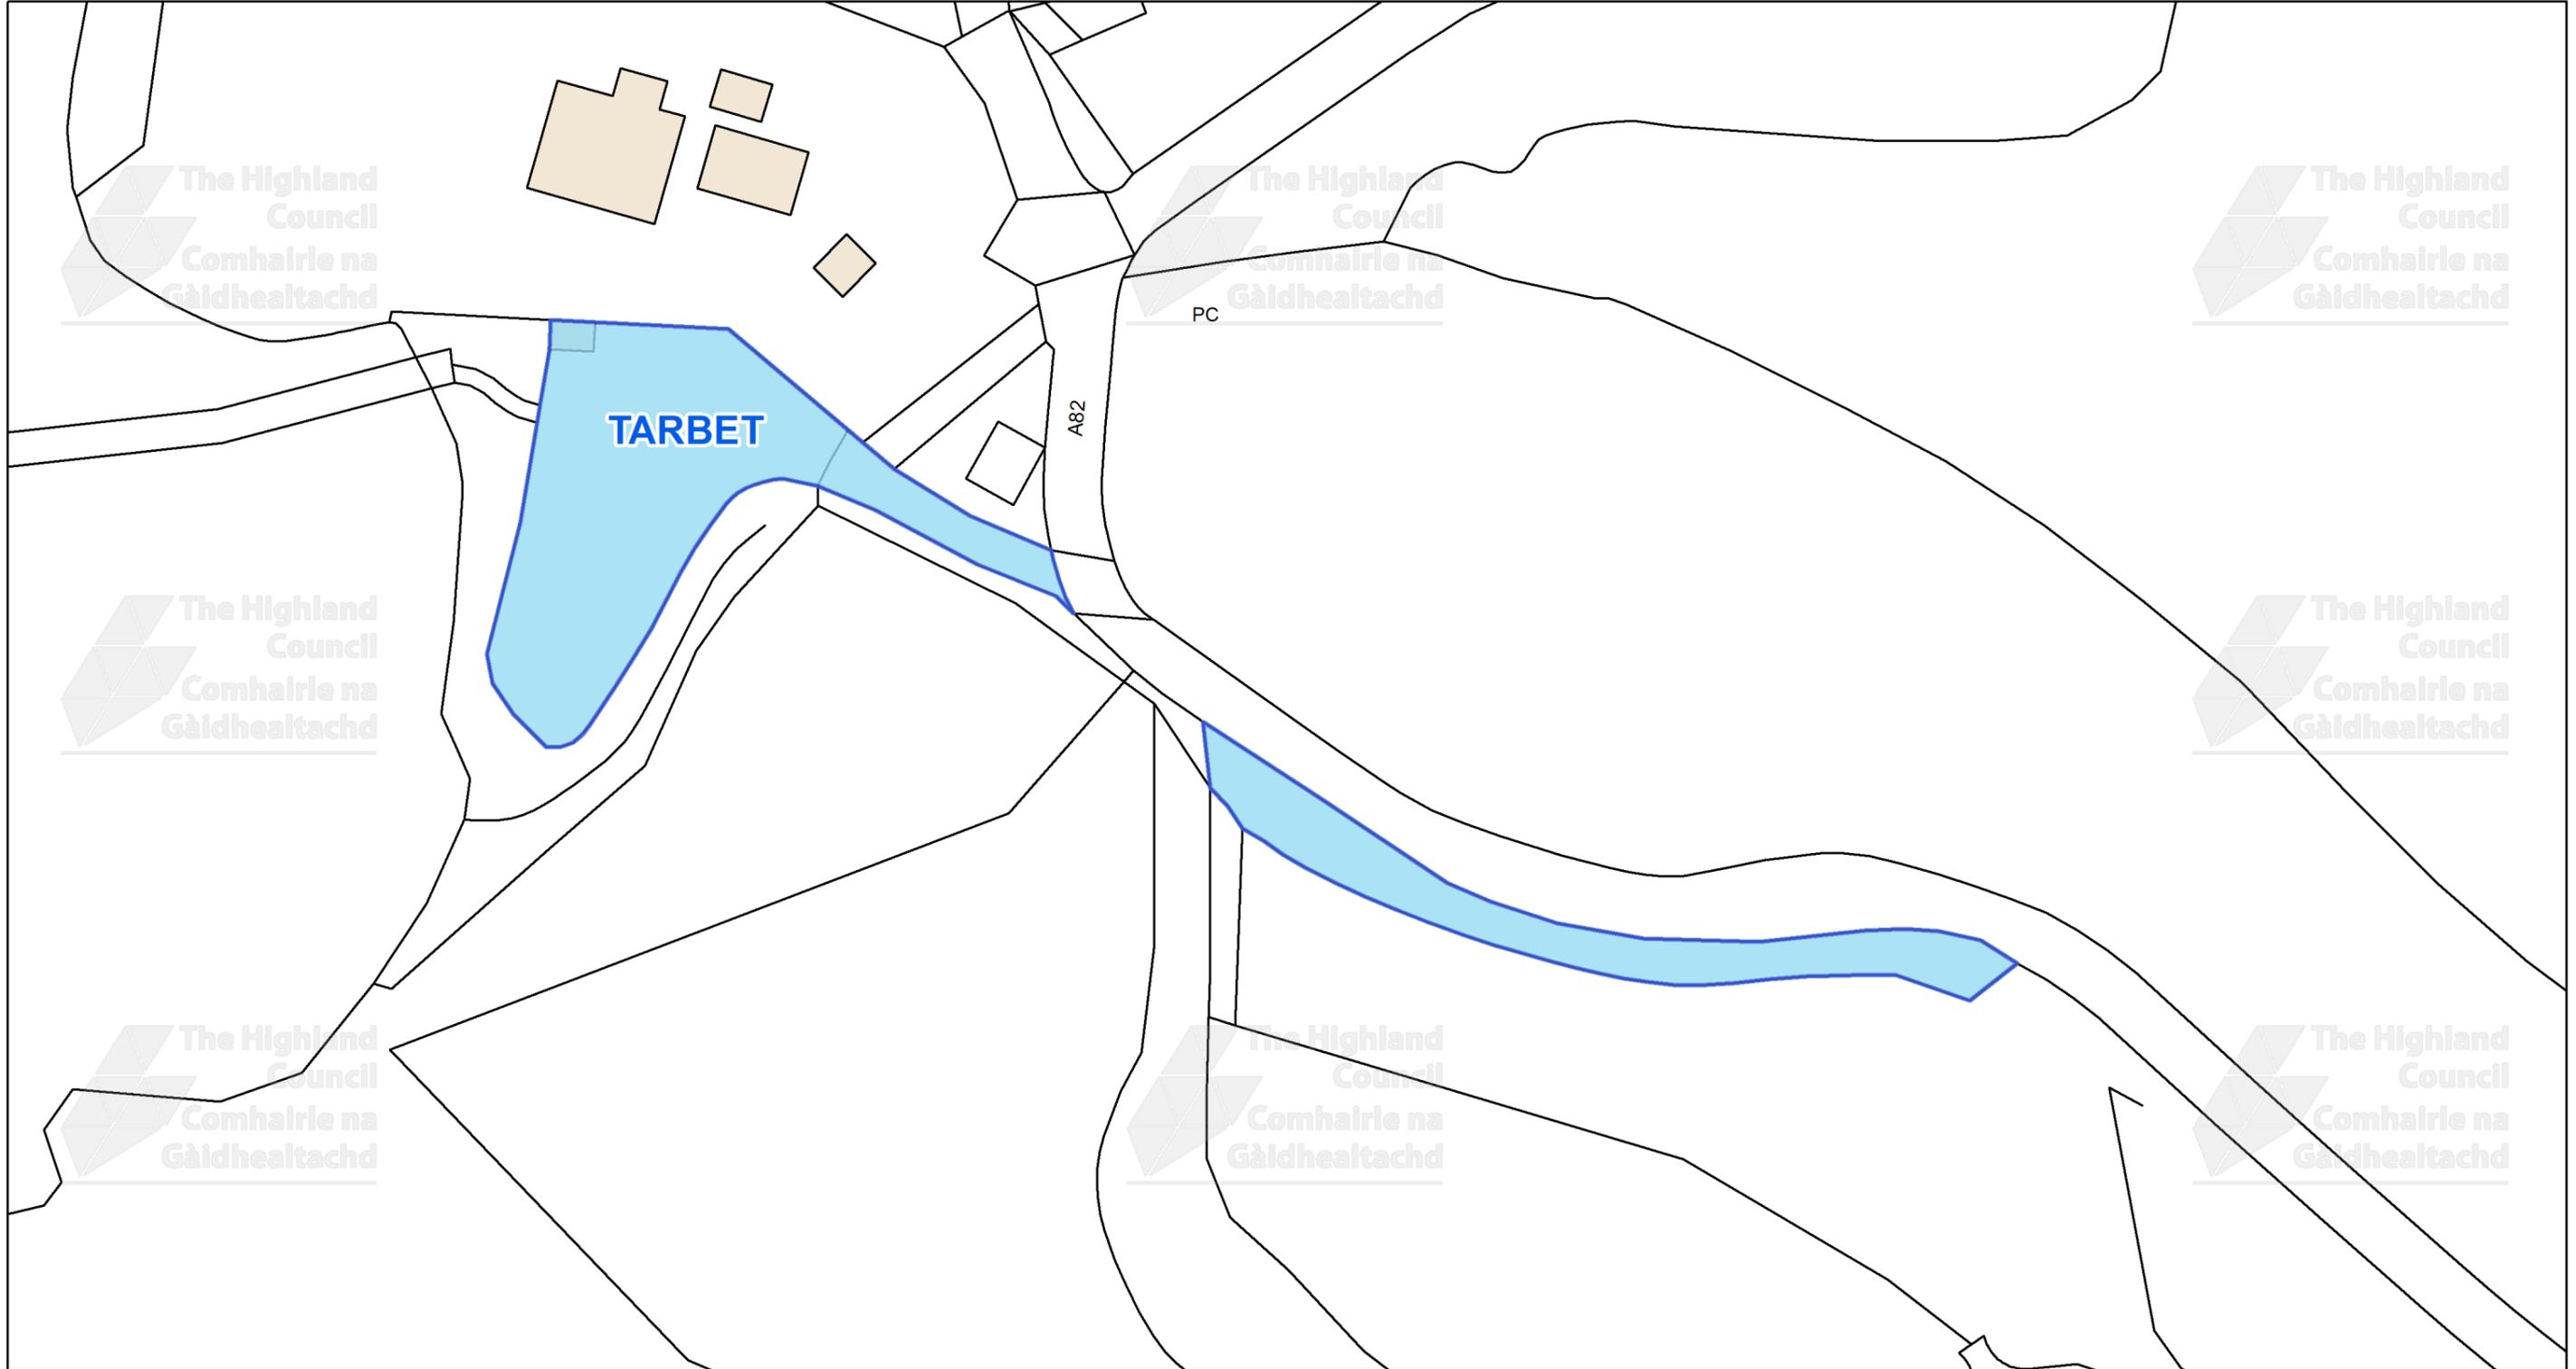


This is the Off-Street Plan
(CP0234) referred
In the foregoing

The Highland Council
(Off-Street Parking Places)
(Decriminalised Parking Enforcement
and Consolidation)
(Variation Five) Order 2026

Signed by Proper Officer

© Crown copyright and database
rights 2025 Ordnance Survey AC0000849432
The extent of the restrictions are 216,333 to 948,778 metres
eastwards and 216,546 to 948,893
westwards using the British National Grid (EPSG 27700).

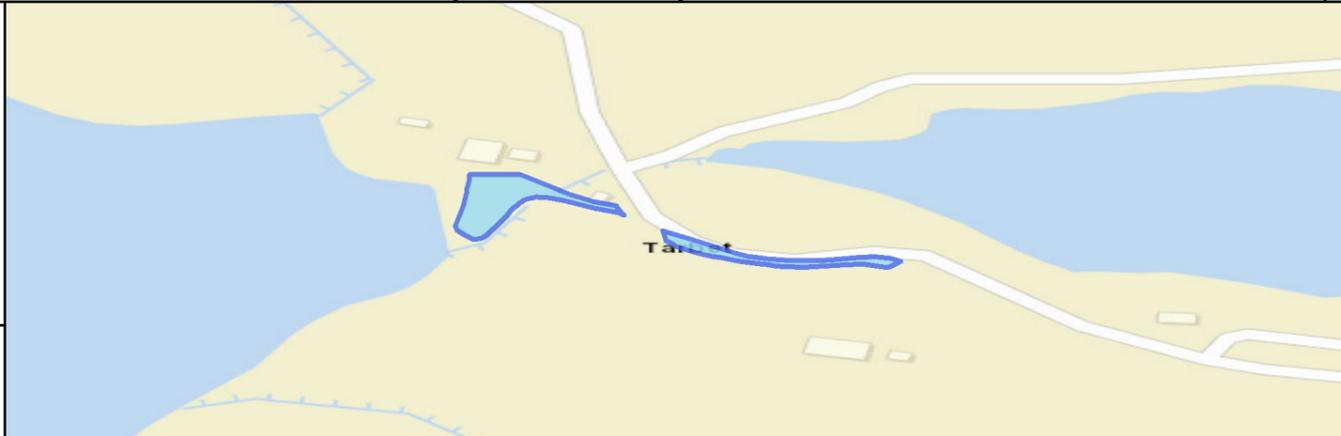

The Highland Council
Headquarters
Glenurquhart Rd
Inverness
IV35NX


SCALE

1:550

DATE


REFERENCE NUMBER

CP0234

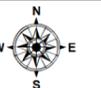

CAR PARK NAME:

Village Car Park, Tongue

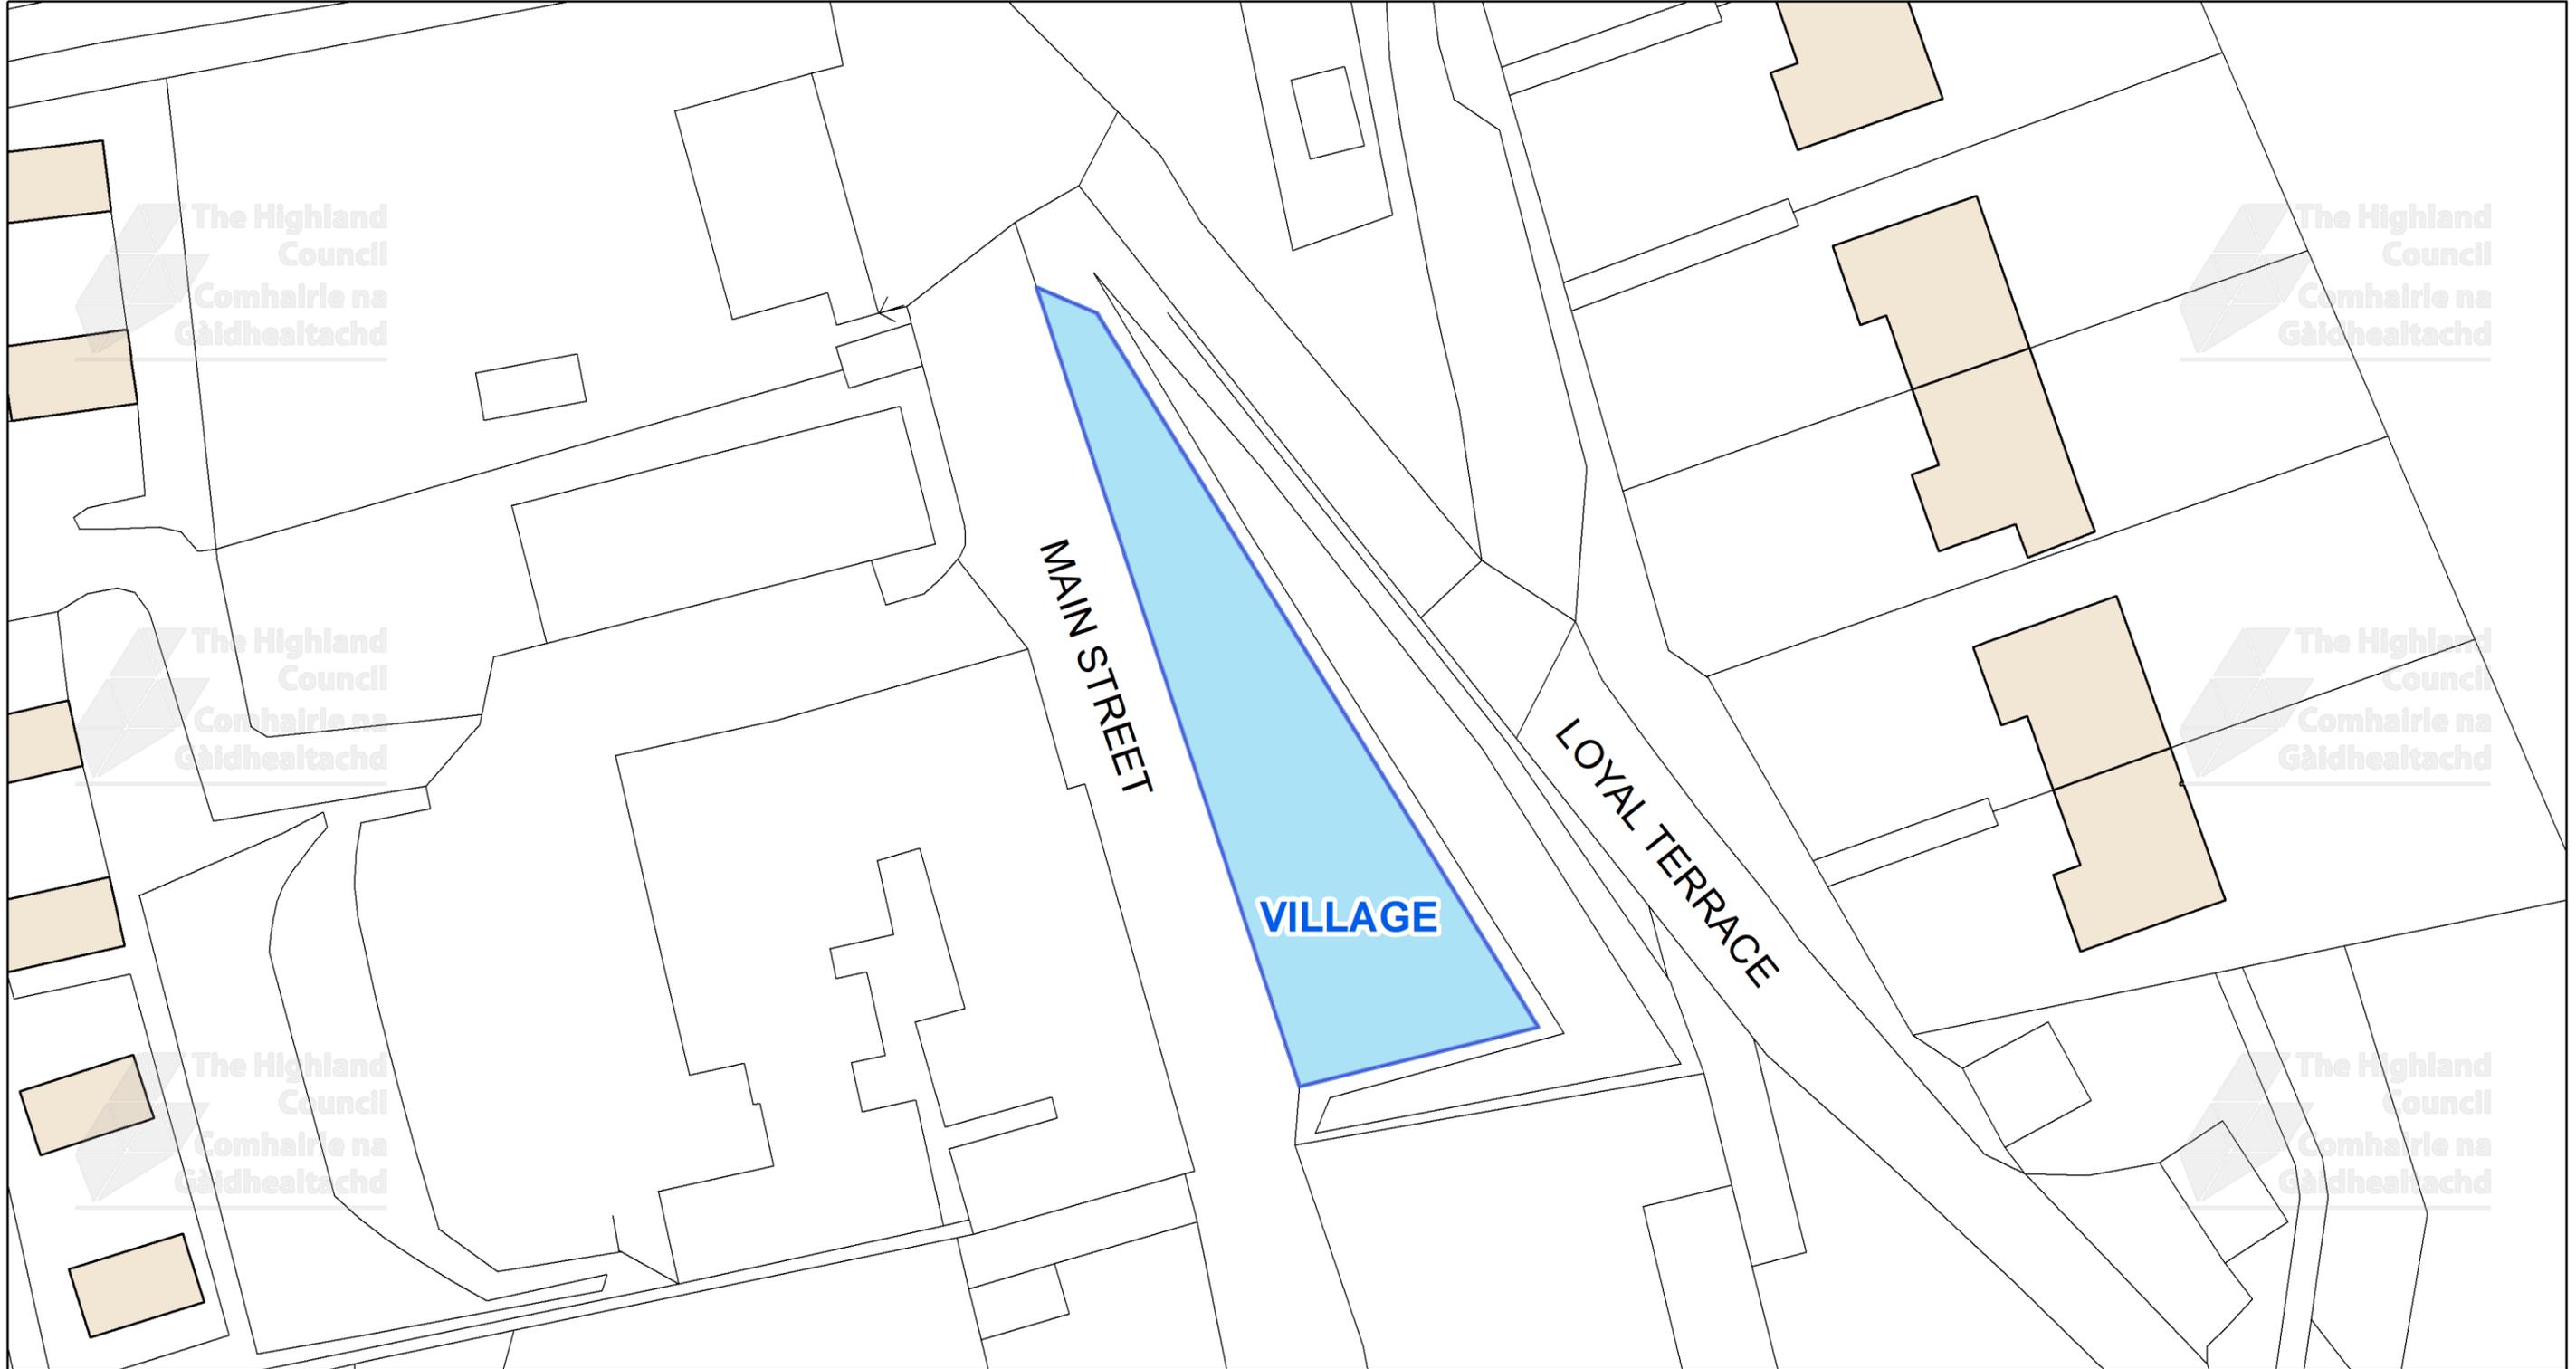

The Highland Council
Comhairle na Gàidhealtachd

This is the Off-Street Plan (CP0235) referred In the foregoing

The Highland Council (Off-Street Parking Places) (Decriminalised Parking Enforcement and Consolidation) (Variation Five) Order 2026

Signed by Proper Officer

© Crown copyright and database rights 2025 Ordnance Survey AC0000849432
The extent of the restrictions are 259,085 to 956,629 metres eastwards and 259,214 to 956,703 westwards using the British National Grid (EPSG 27700).




The Highland Council
Headquarters
Glenurquhart Rd
Inverness
IV35NX

SCALE
1:350


DATE

REFERENCE NUMBER
CP0235

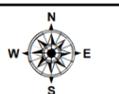

CAR PARK NAME:

Retail Car Park, Dornoch

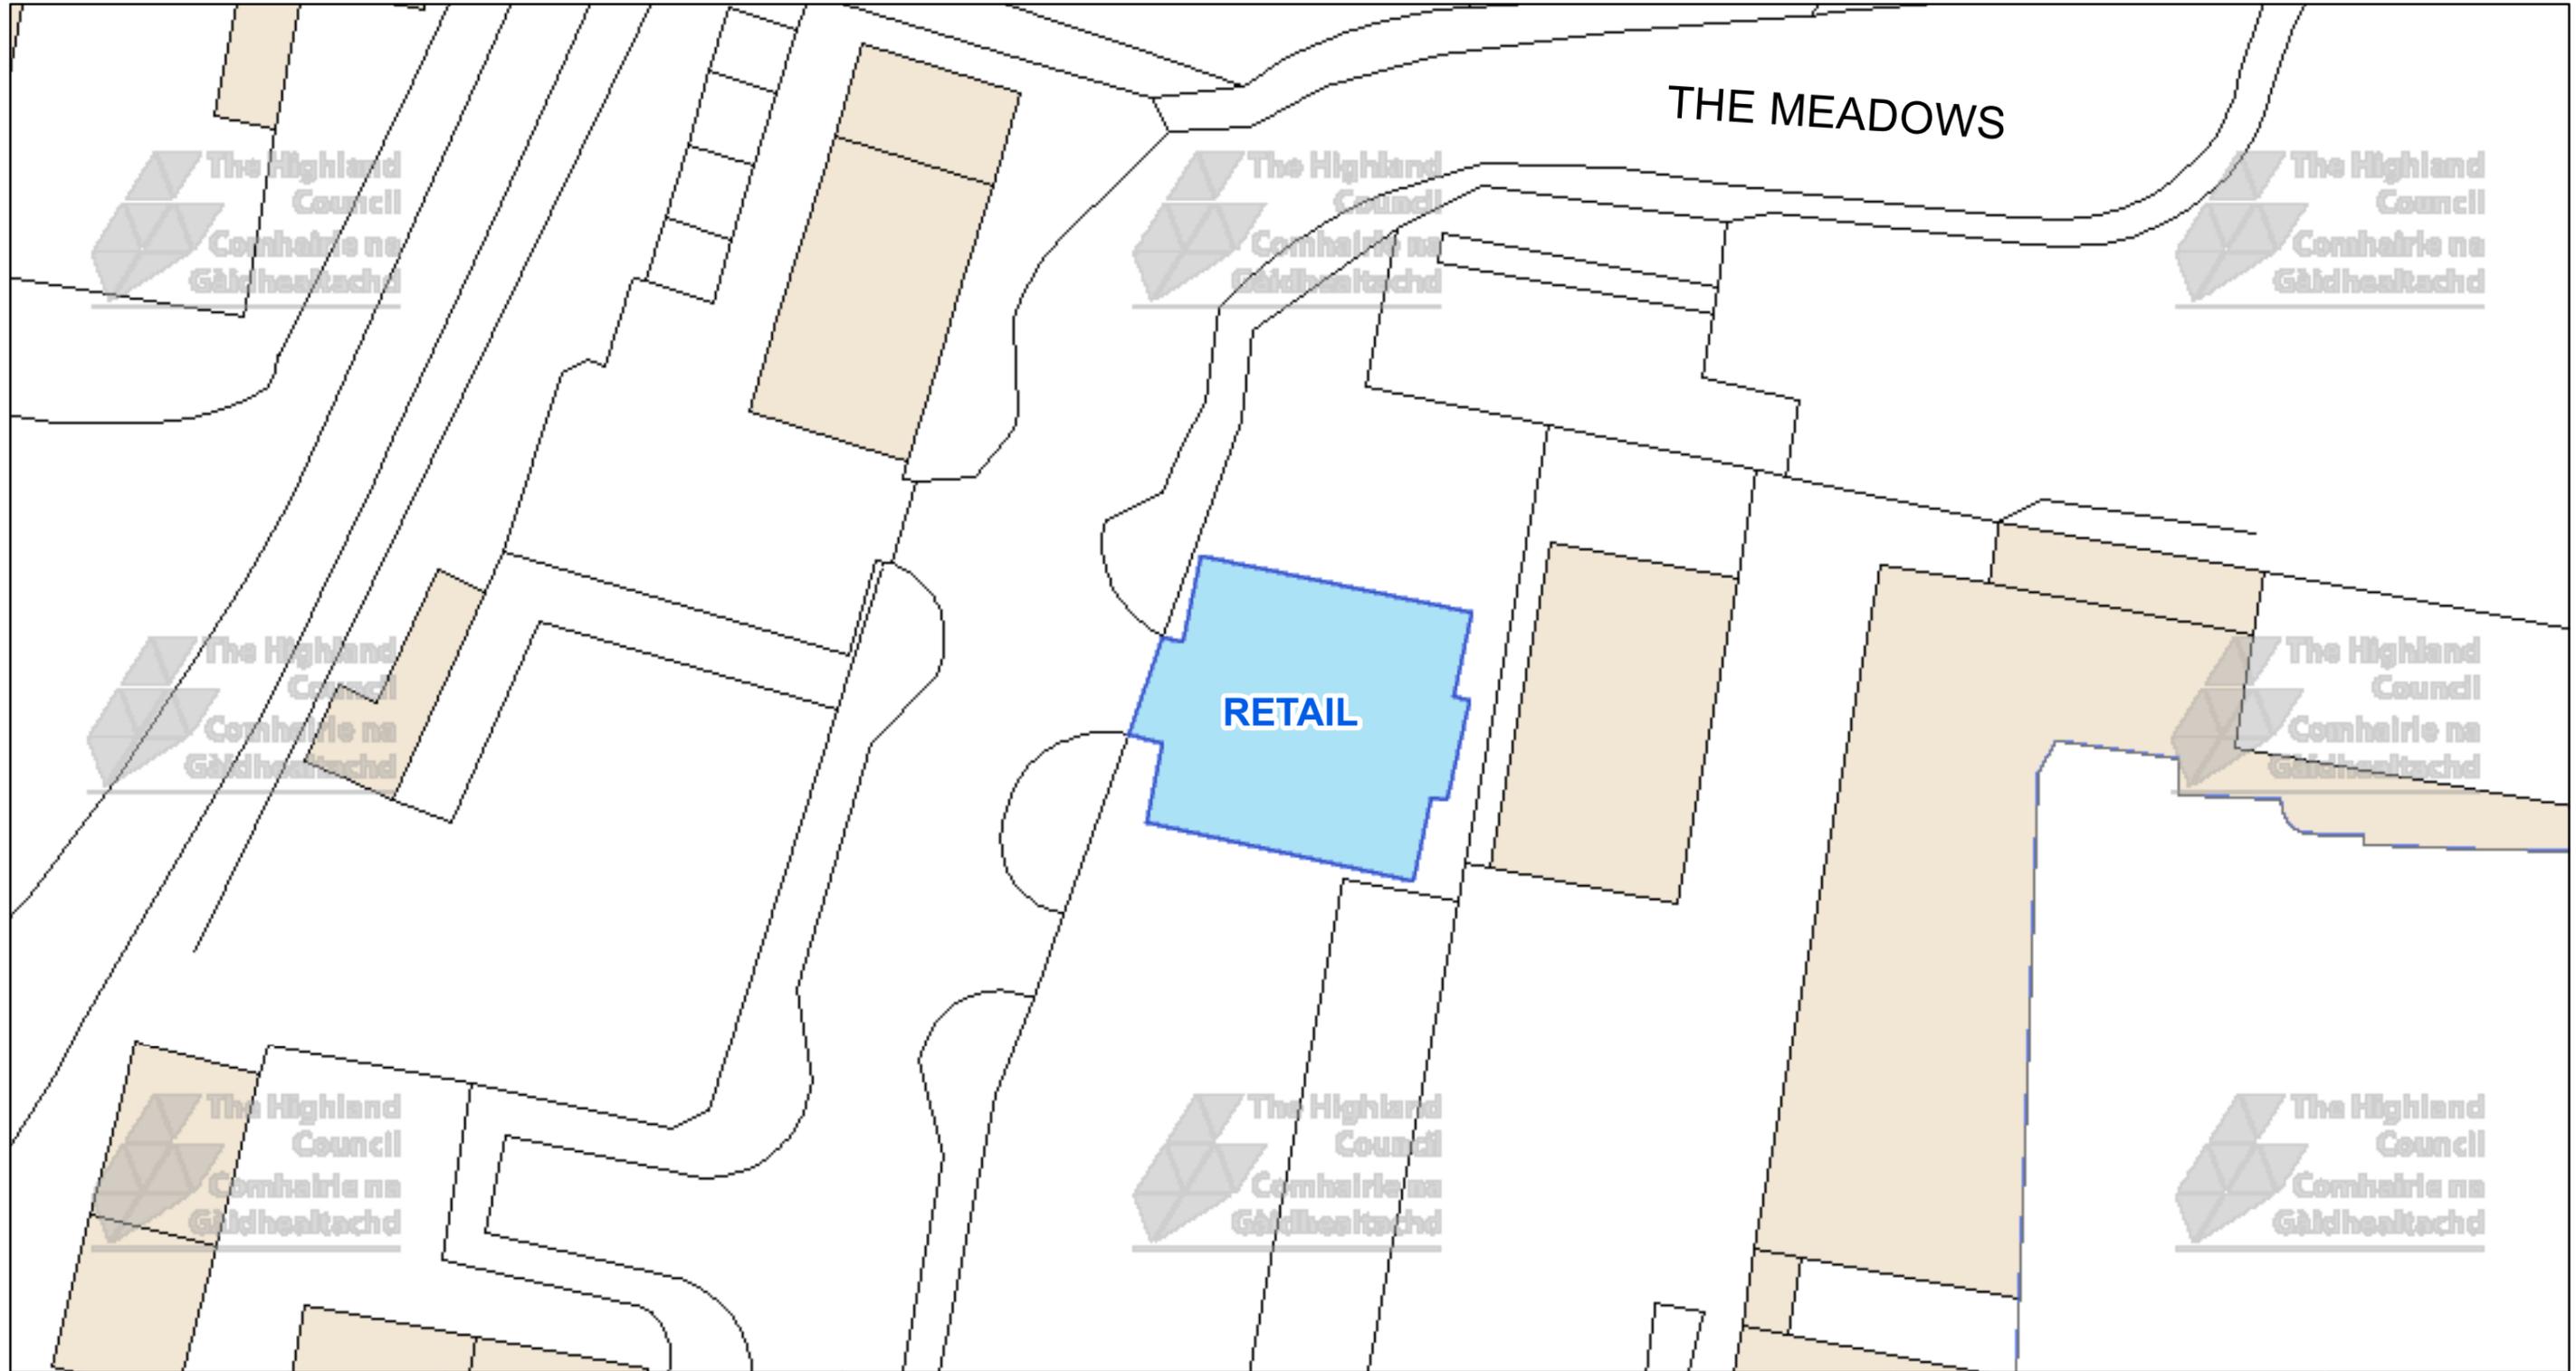

The Highland Council
 Headquarters
 Glenurquhart Rd
 Inverness
 IV35NX

© Crown copyright and database rights 2025 Ordnance Survey AC0000849432
 The extent of the restrictions are 279,622 to 889,458 metres eastwards and 279,768 to 889,537 westwards using the British National Grid (EPSG 27700).



This is the Off-Street Plan (CP0412) referred in the foregoing

The Highland Council
 (Off-Street Parking Places)
 (Decriminalised Parking Enforcement and Consolidation)
 (Variation Five) Order 2026

Proper Officer

DATE

SCALE

Scale: 1:375


REFERENCE NUMBER

CP0412



CAR PARK NAME:

The Mound Car Park, Dornoch

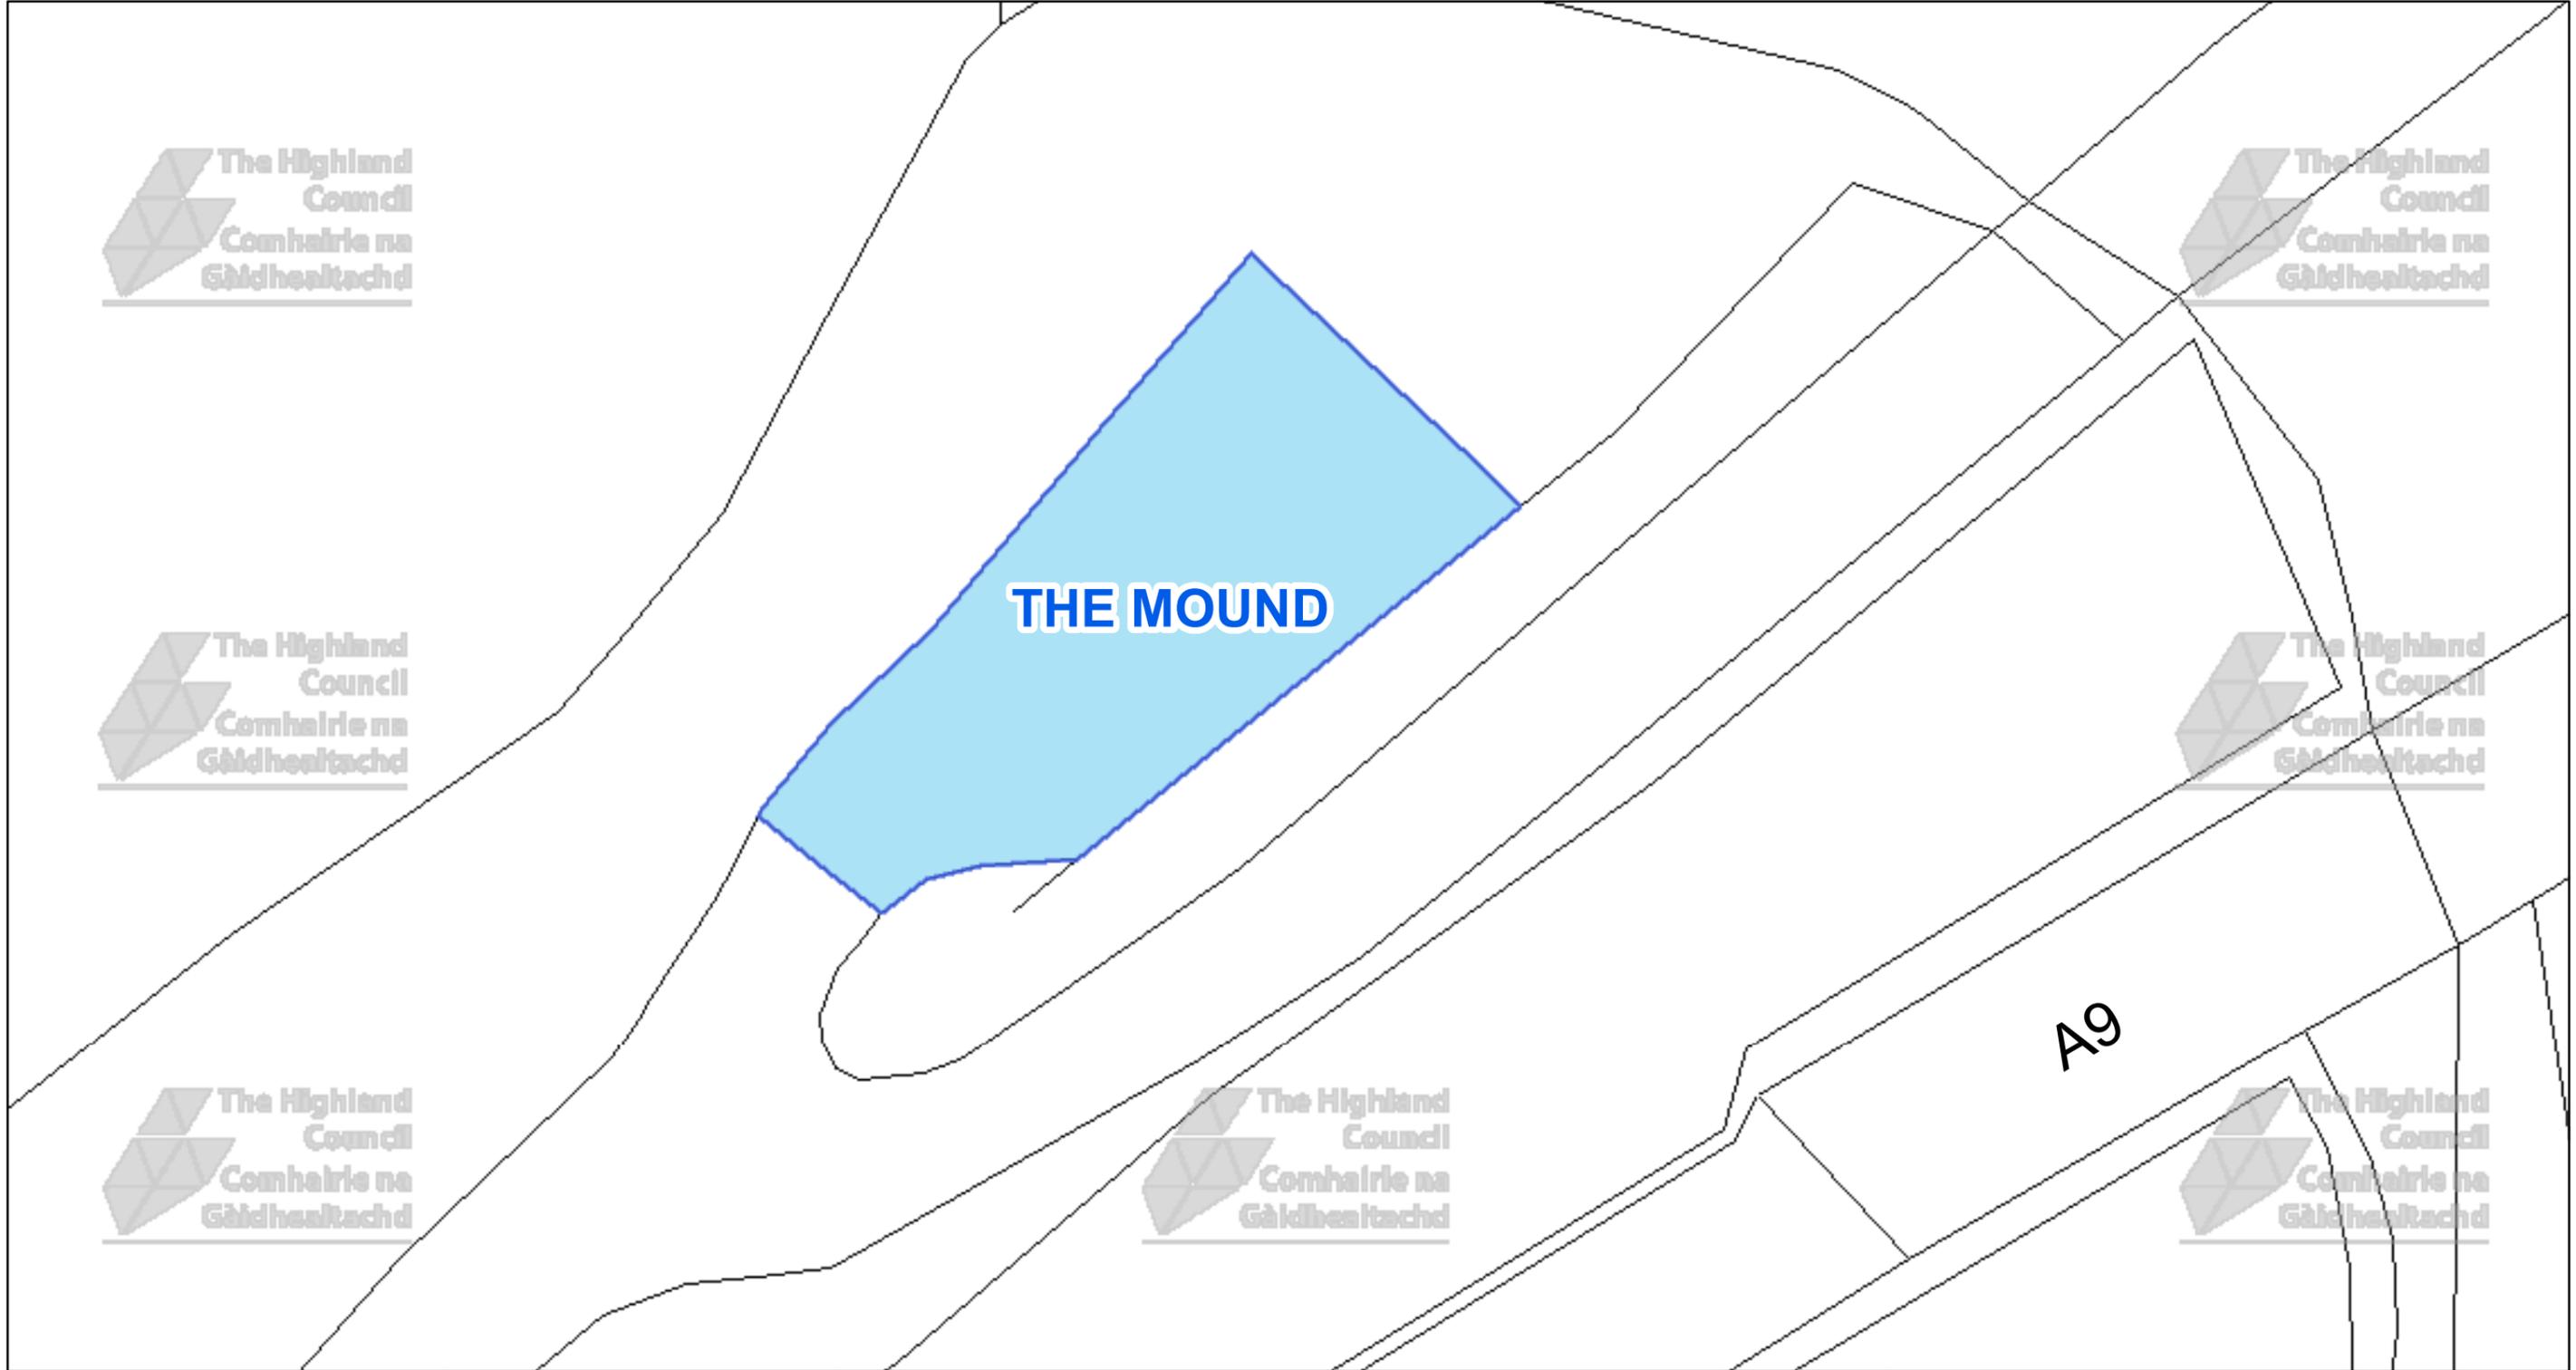

The Highland Council
Headquarters
Glenurquhart Rd
Inverness
IV35NX

© Crown copyright and database rights 2025 Ordnance Survey AC0000849432
The extent of the restrictions are 277,446 to 898,159 metres eastwards and 277,553 to 898,215 westwards using the British National Grid (EPSG 27700).



This is the Off-Street Plan (CP0414) referred in the foregoing

The Highland Council (Off-Street Parking Places) (Decriminalised Parking Enforcement and Consolidation) (Variation Five) Order 2026

Proper Officer

DATE

SCALE

Scale: 1:275


REFERENCE NUMBER

CP0414



CAR PARK NAME:

Aerodrome Car Park, Dornoch

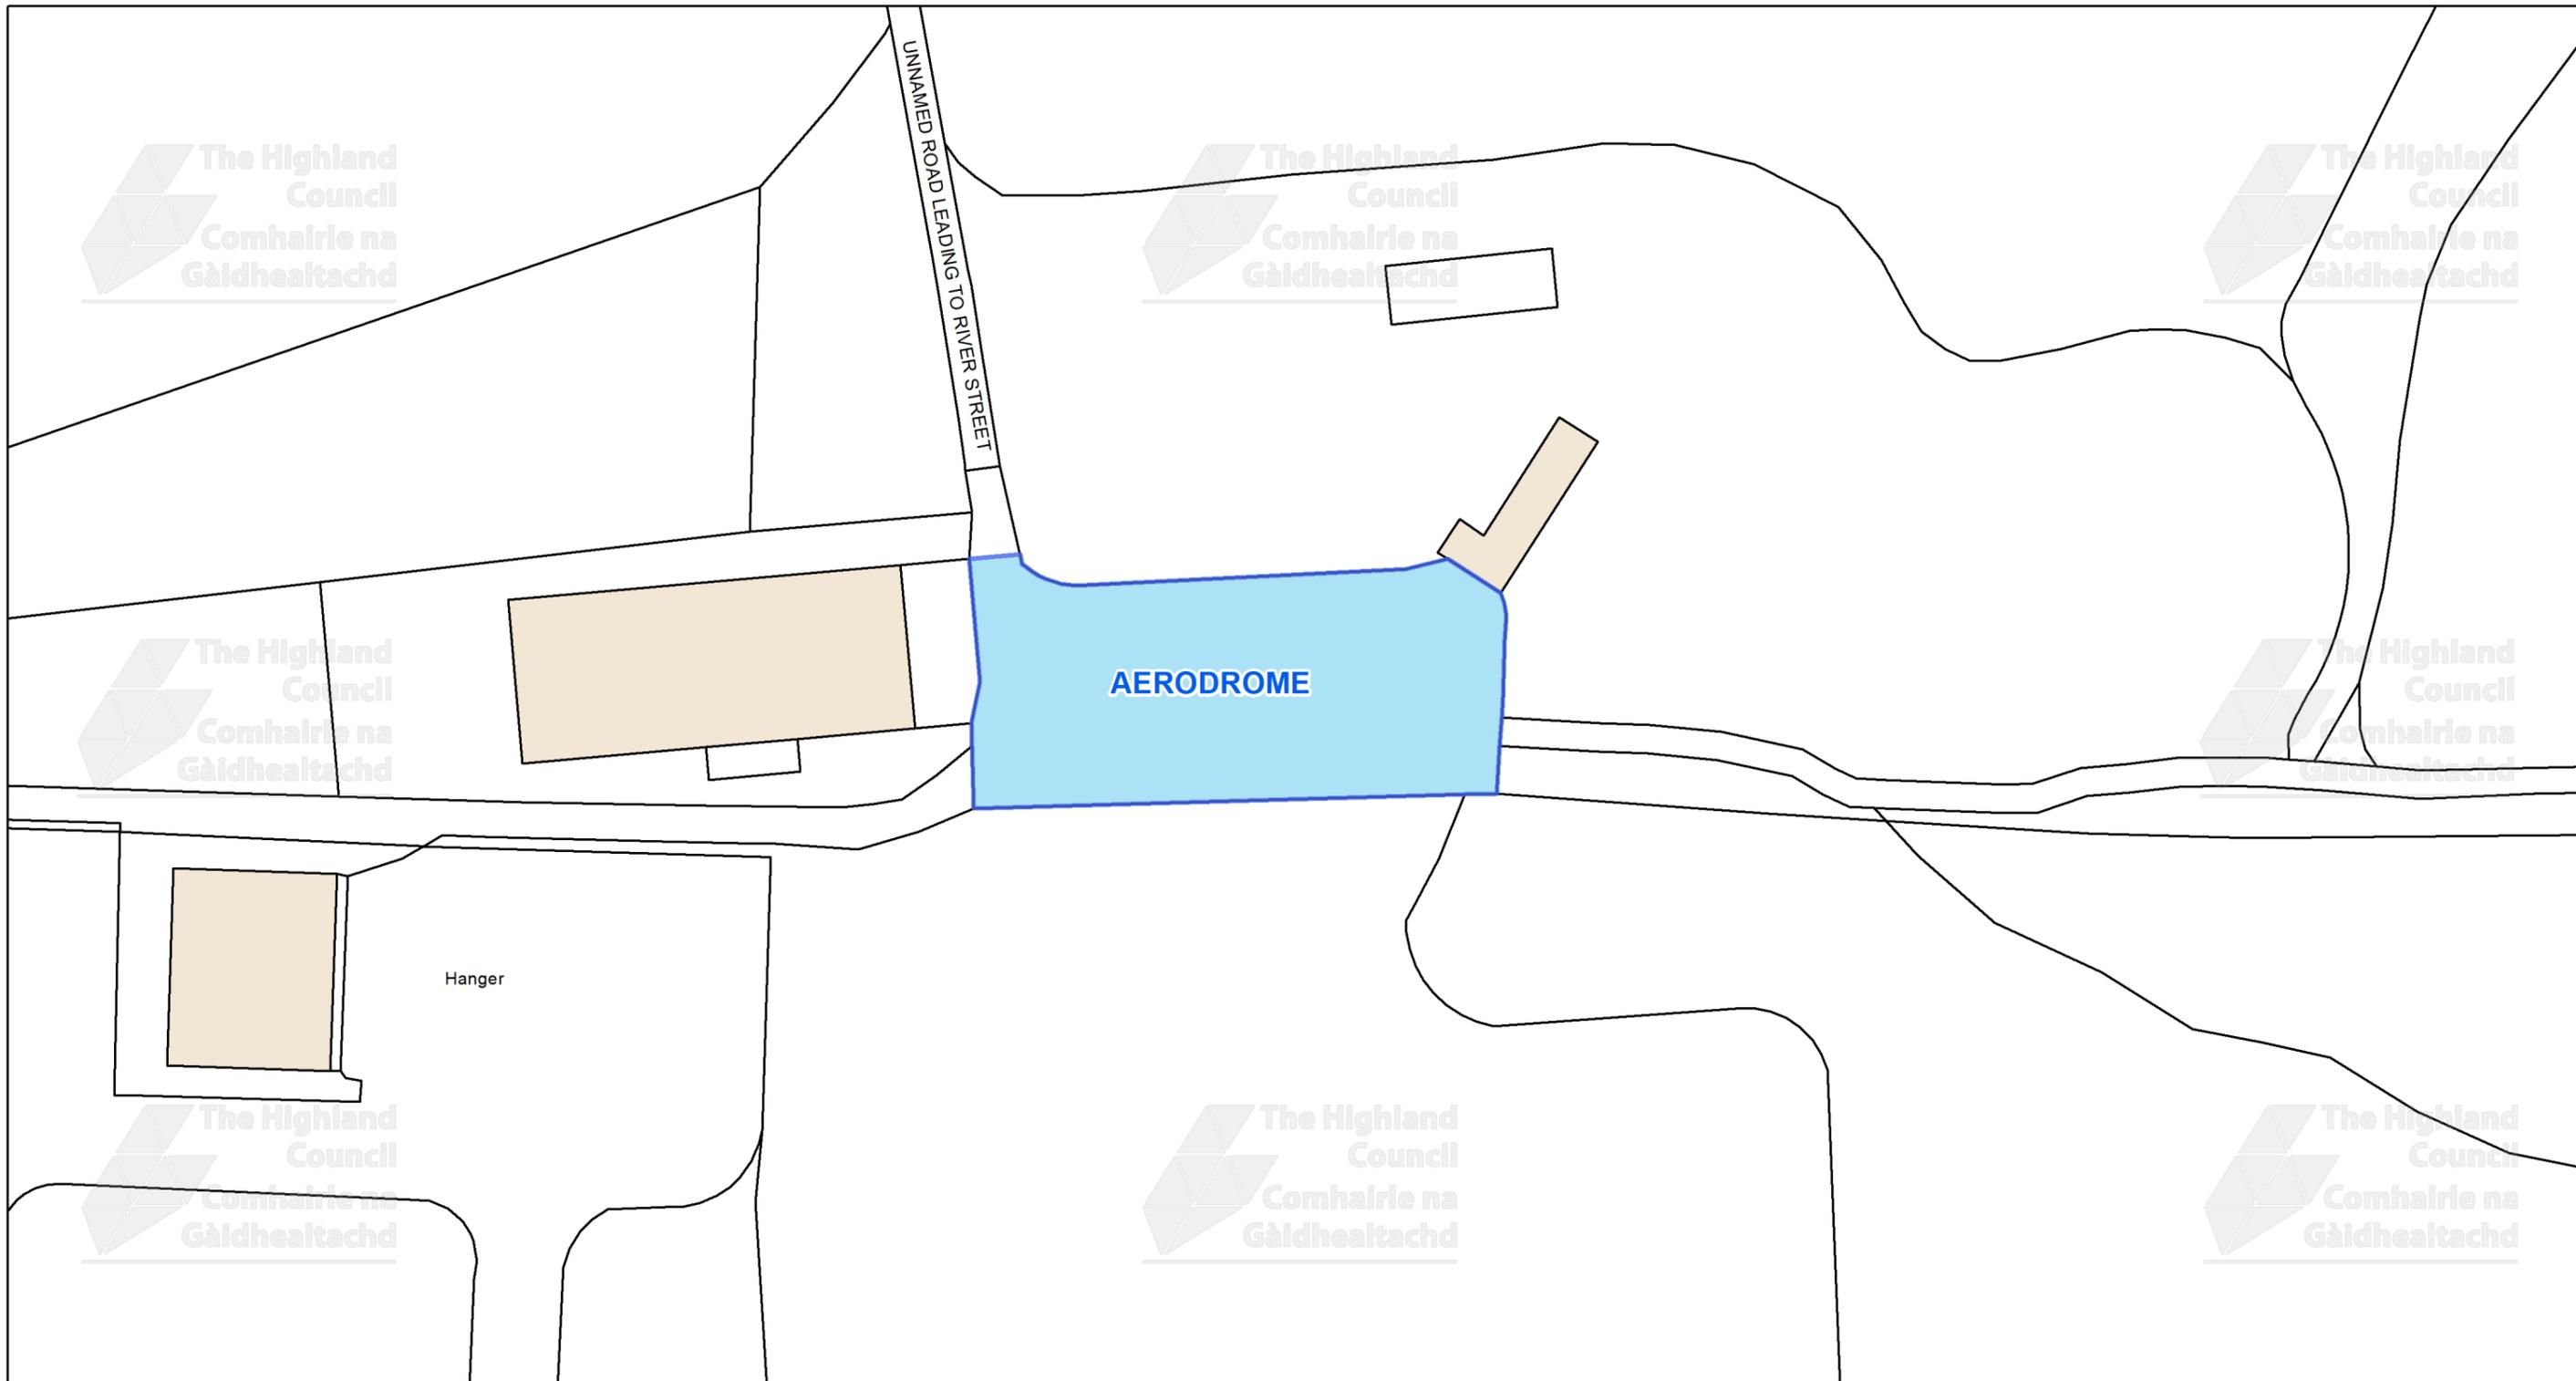

This is the Off-Street Plan (CP0415) referred In the foregoing

The Highland Council (Off-Street Parking Places) (Decriminalised Parking Enforcement and Consolidation) (Variation Five) Order 2026

Signed by Proper Officer

© Crown copyright and database rights 2025 Ordnance Survey AC0000849432
The extent of the restrictions are 280,021 to 888,458 metres eastwards and 280,257 to 888,583 westwards using the British National Grid (EPSG 27700).



The Highland Council
Headquarters
Glenurquhart Rd
Inverness
IV35NX

SCALE

1:600

DATE


REFERENCE NUMBER

CP0415



CAR PARK NAME:

Dornoch South Car Park, Dornoch

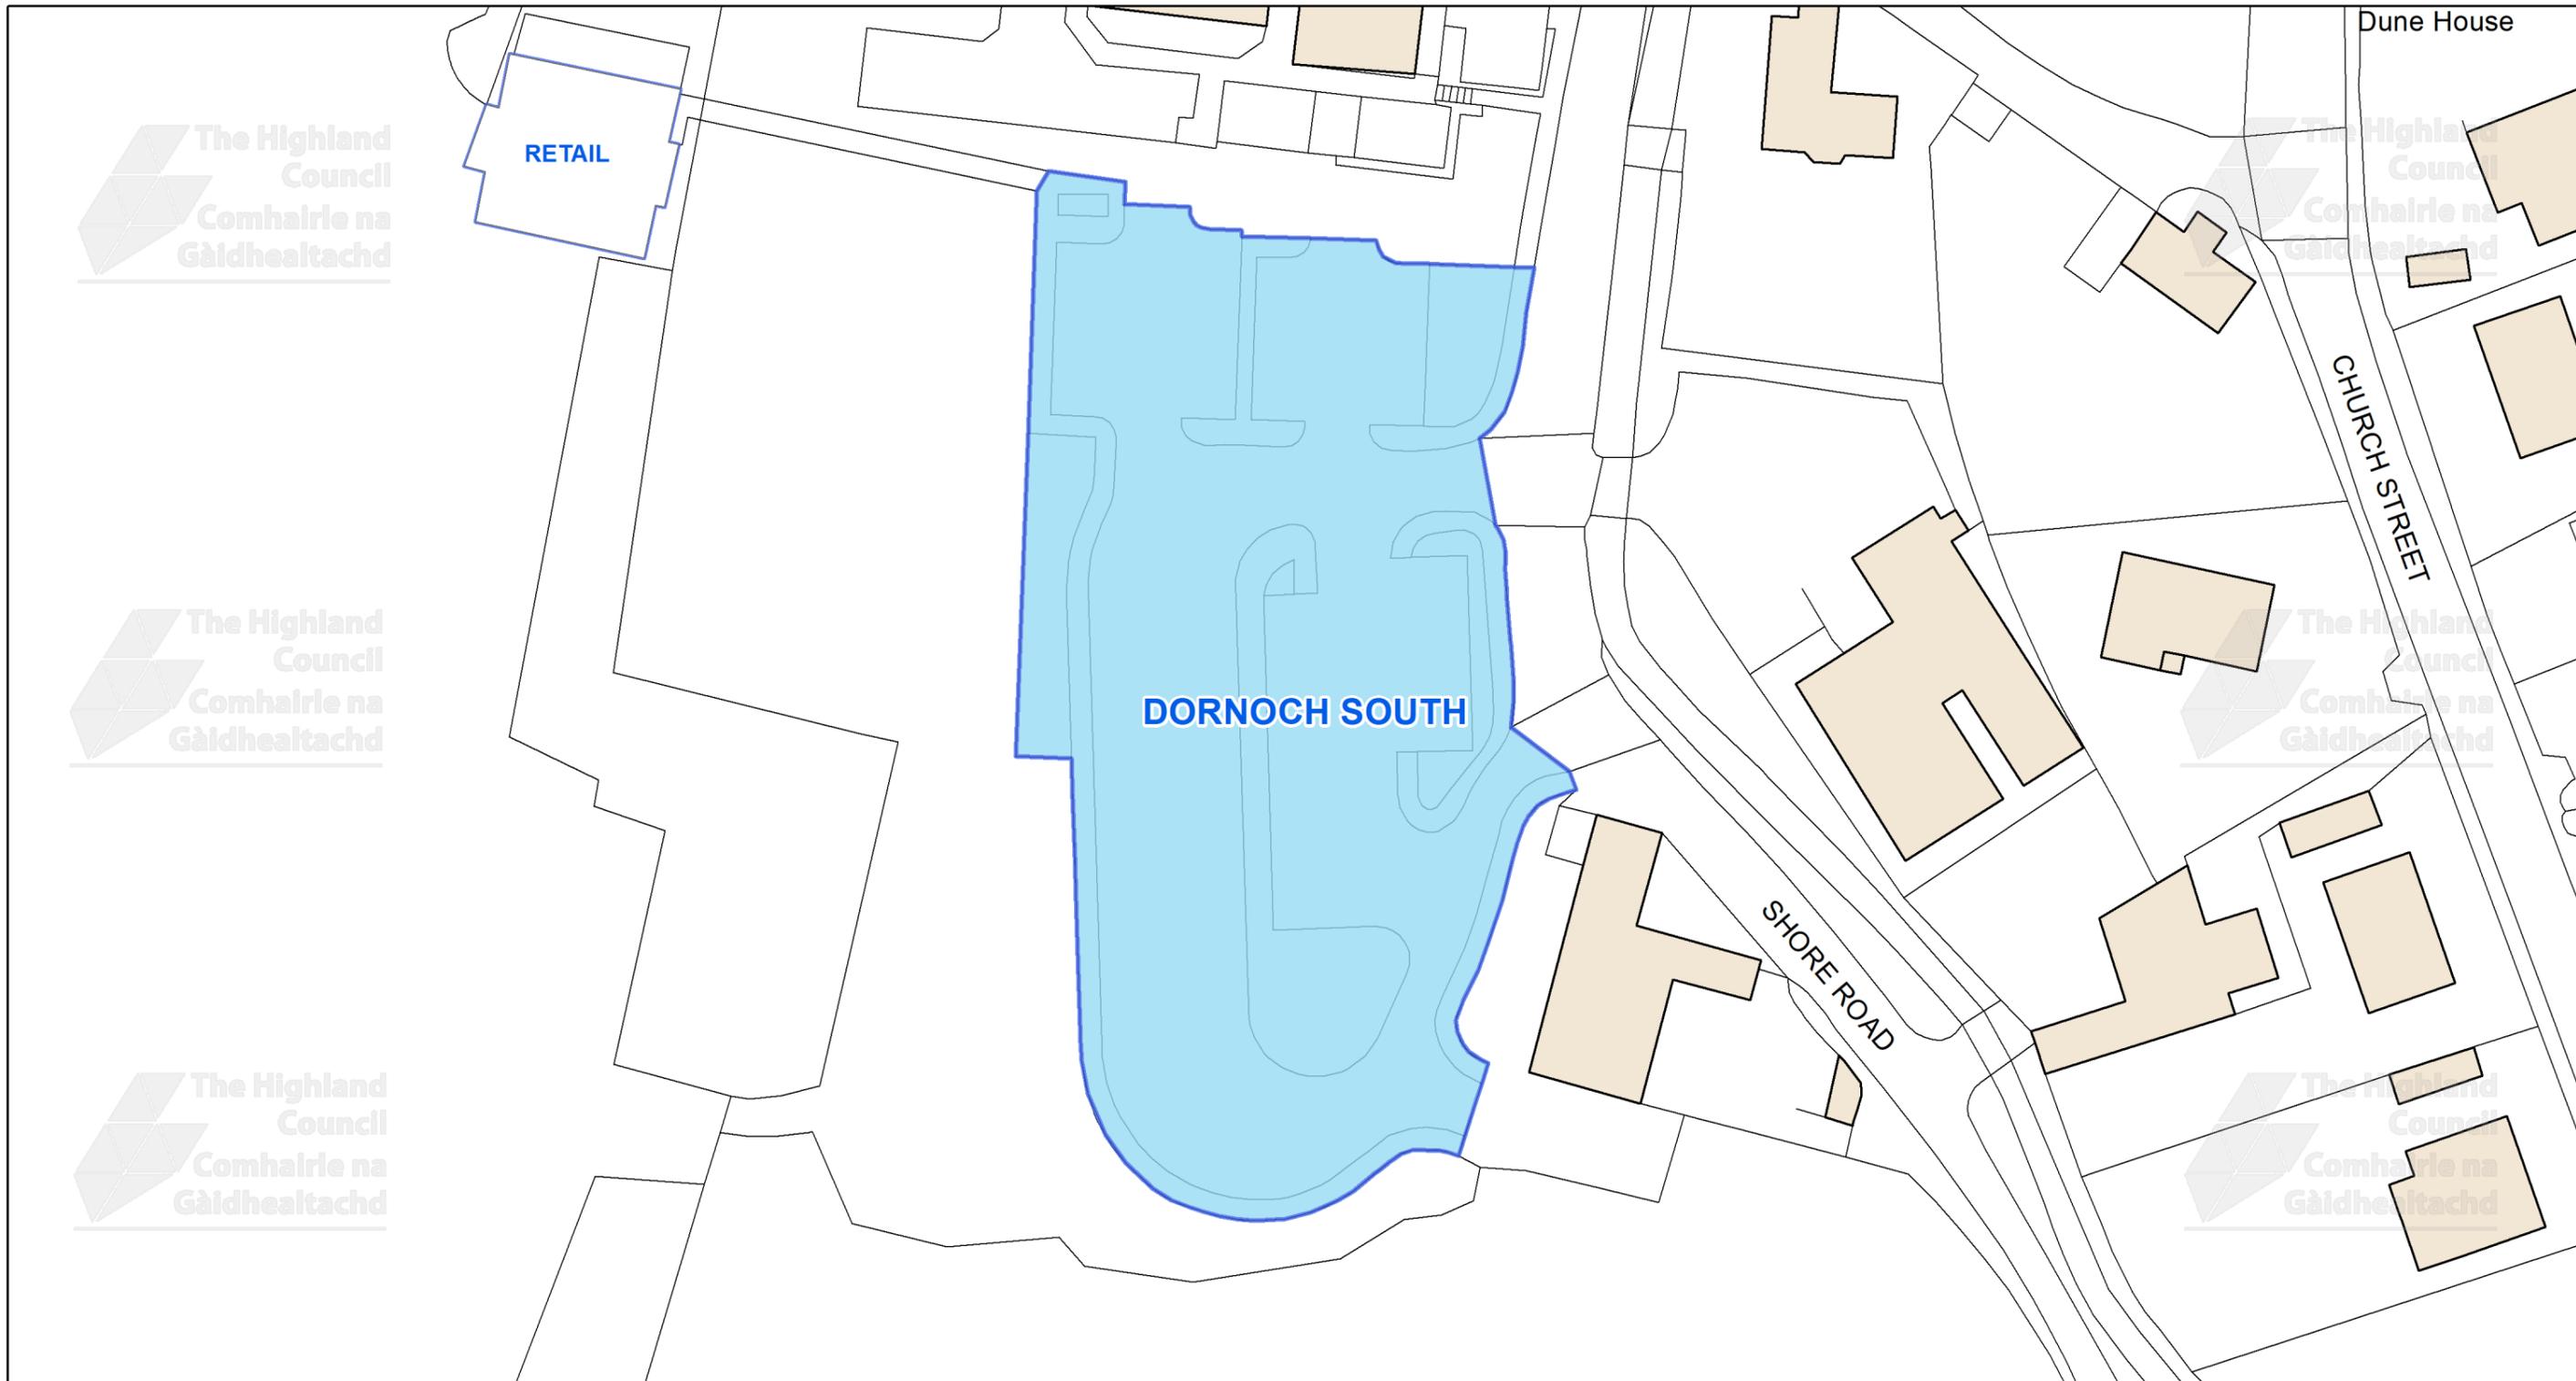


This is the Off-Street Plan (CP0416) referred In the foregoing

The Highland Council (Off-Street Parking Places) (Decriminalised Parking Enforcement and Consolidation) (Variation Five) Order 2026

Signed by Proper Officer

© Crown copyright and database rights 2025 Ordnance Survey AC0000849432
The extent of the restrictions are 279,646 to 889,382 metres eastwards and 279,882 to 889,507 westwards using the British National Grid (EPSG 27700).

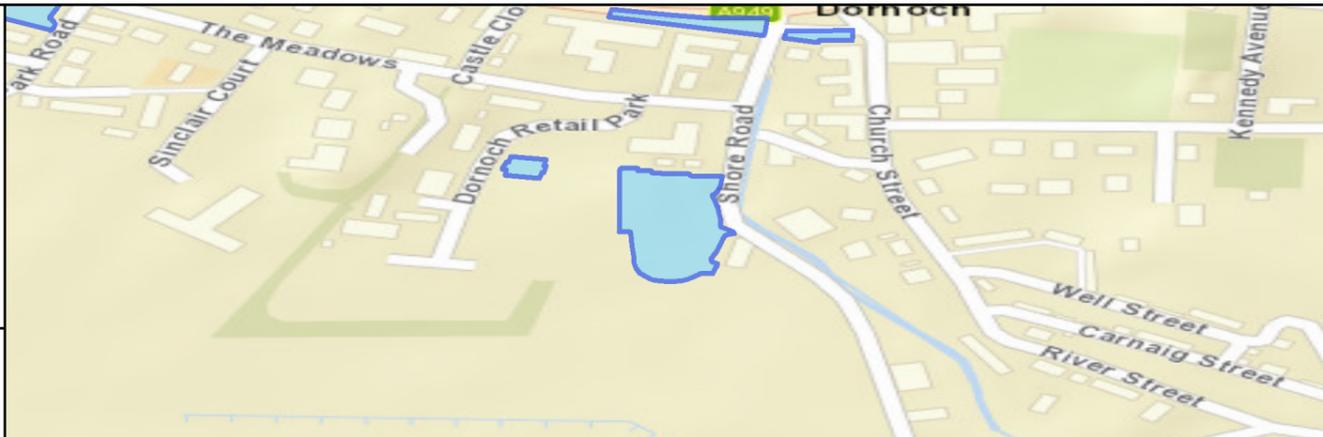

The Highland Council
Headquarters
Glenurquhart Rd
Inverness
IV35NX

SCALE

1:600

DATE

REFERENCE NUMBER

CP0416

