


CAR PARK NAME:


Ardersier Cemetery, Ardersier

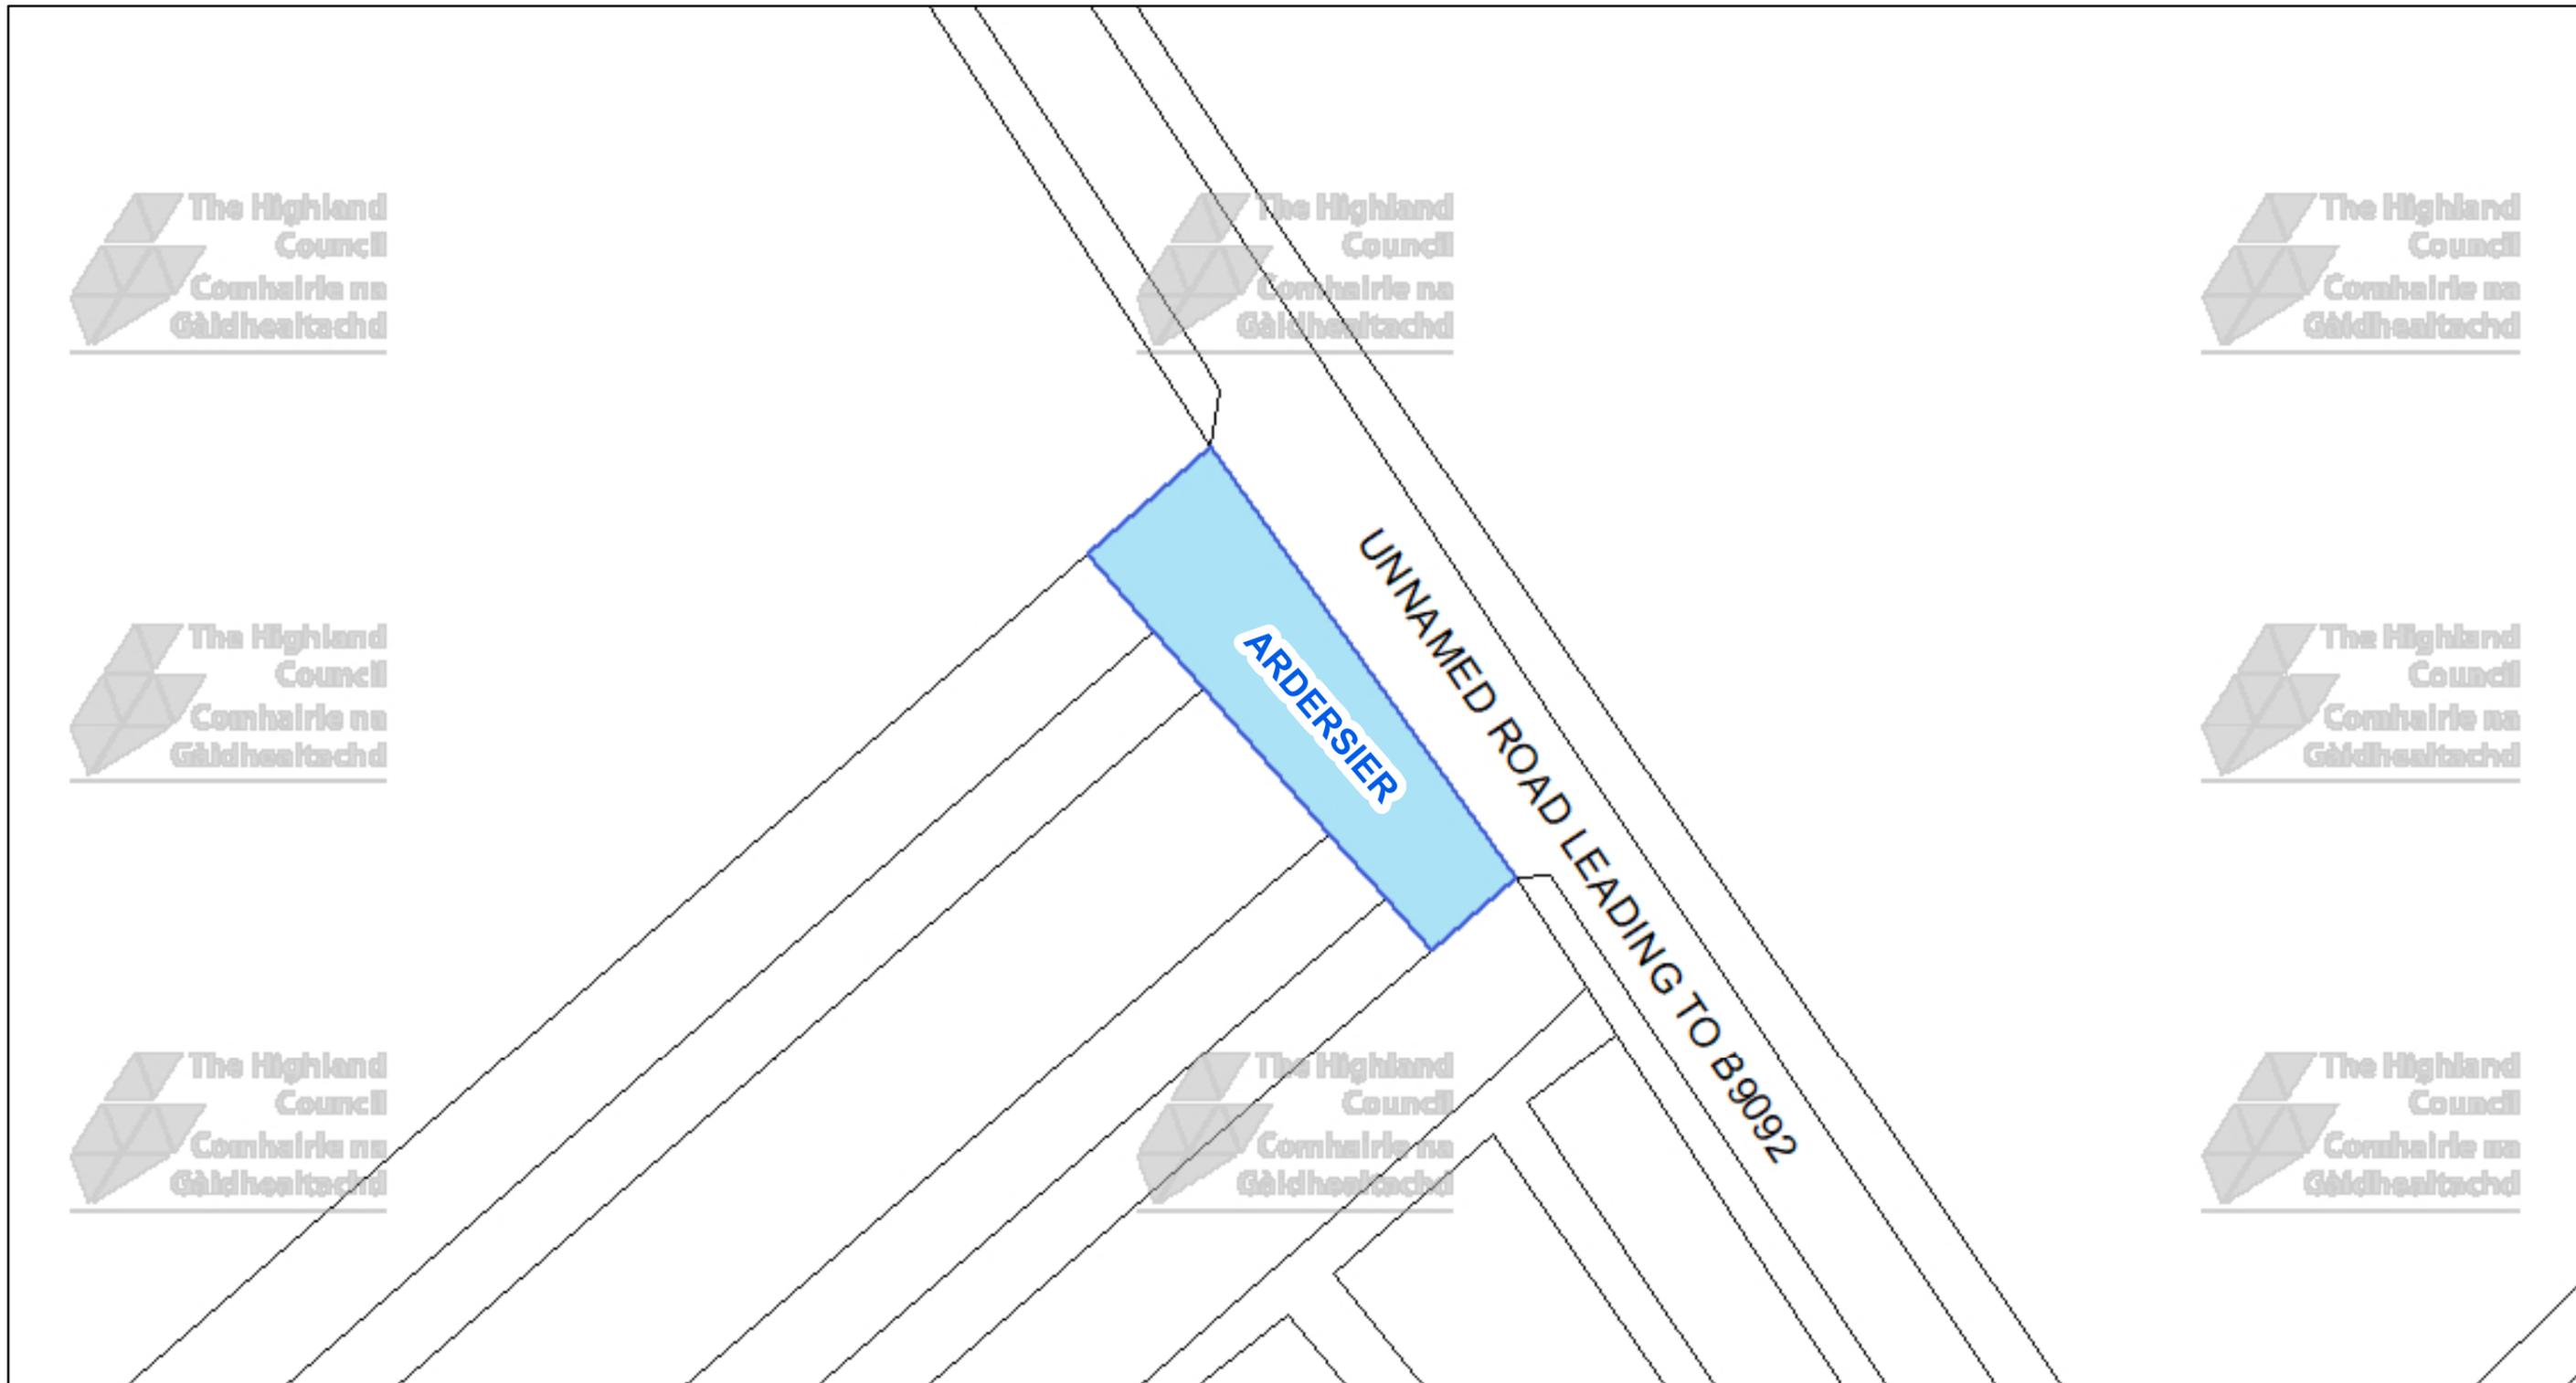

The Highland Council
 Headquarters
 Glenurquhart Rd
 Inverness
 IV35NX

© Crown copyright and database rights 2025 Ordnance Survey AC0000849432

The extent of the restrictions are 279,079 to 855,674 metres eastwards and 279,158 to 855,716 westwards using the British National Grid (EPSG 27700).

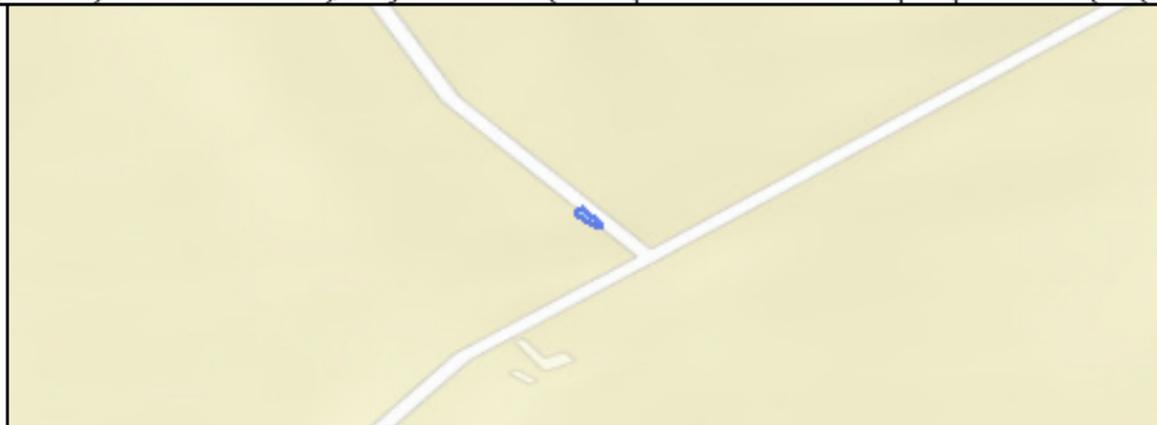

This is the Off-Street Plan
 CCP0378 referred
 In the foregoing

The Highland Council
 (Off-Street Parking Places)
 (Decriminalised Parking
 Enforcement and Consolidation)
 (Variation Five) Order 2026

Proper Officer

DATE

SCALE

Scale: 1:200


REFERENCE NUMBER

CCP0378



CAR PARK NAME:

Kirkton of Ardersier Cemetery, Ardersier


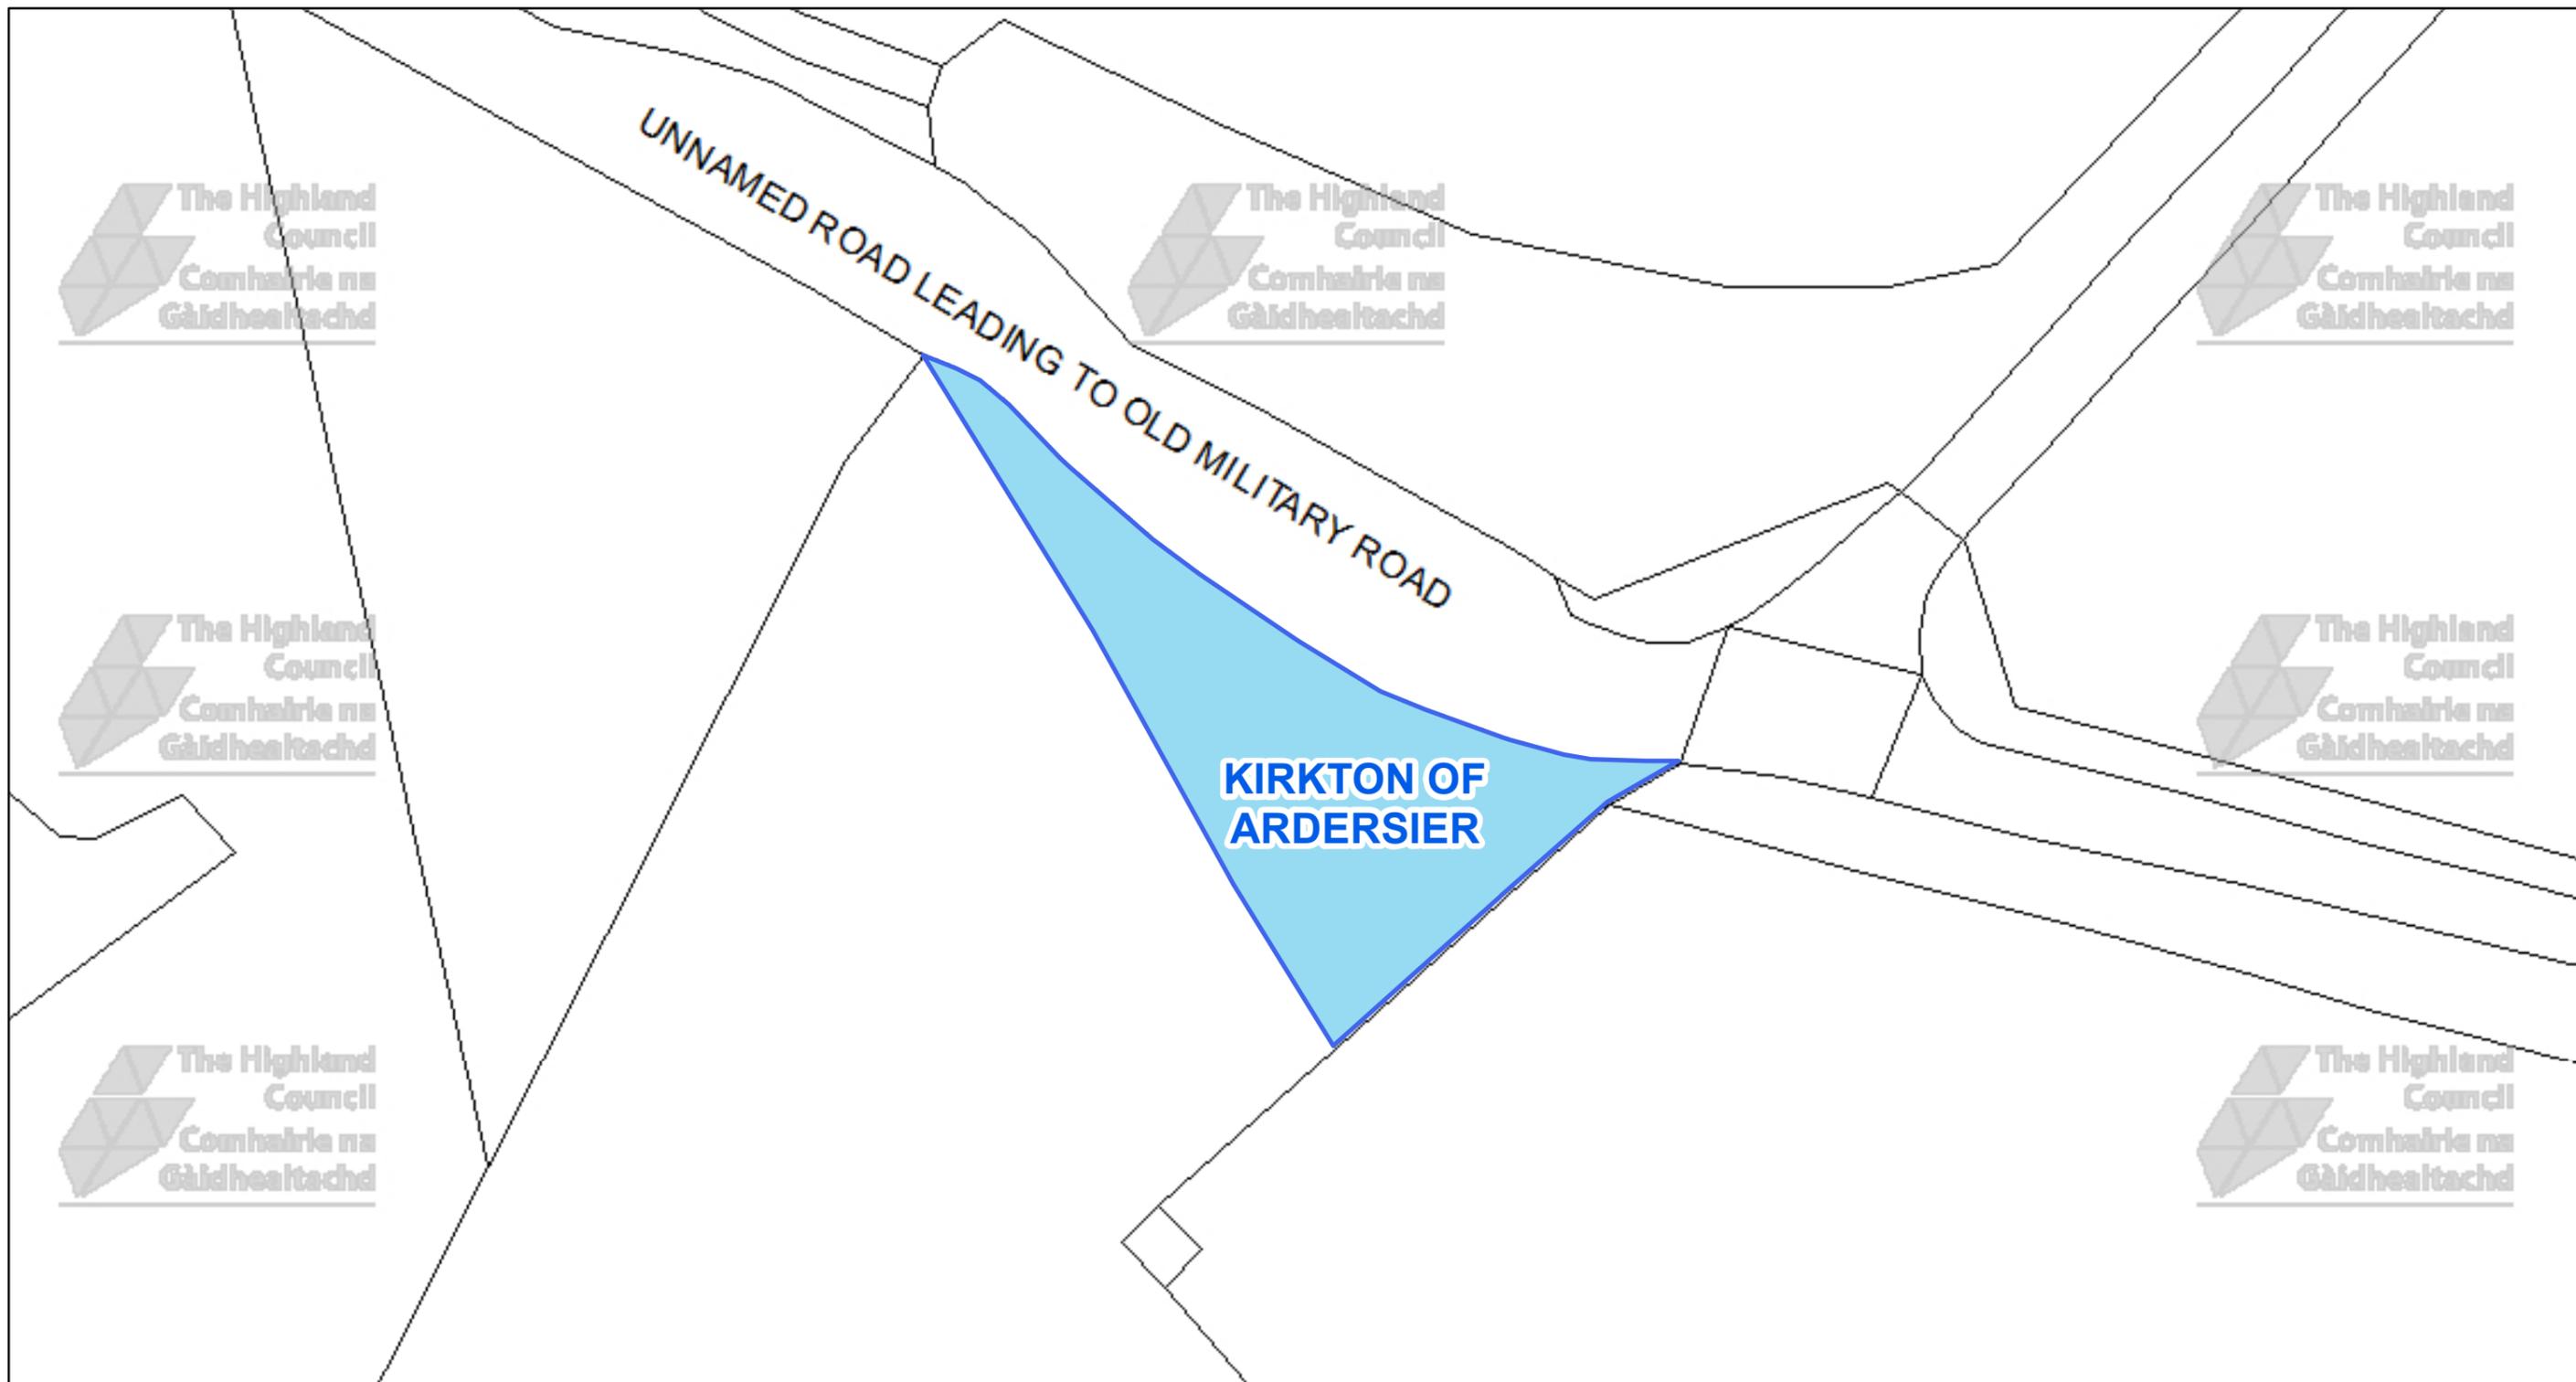


 **The Highland Council**
Comhairle na Gàidhealtachd

The Highland Council
Headquarters
Glenurquhart Rd
Inverness
IV35NX

© Crown copyright and database rights 2025 Ordnance Survey AC0000849432

The extent of the restrictions are 277,931 to 856,683 metres eastwards and 278,050 to 856,746 westwards using the British National Grid (EPSG 27700).

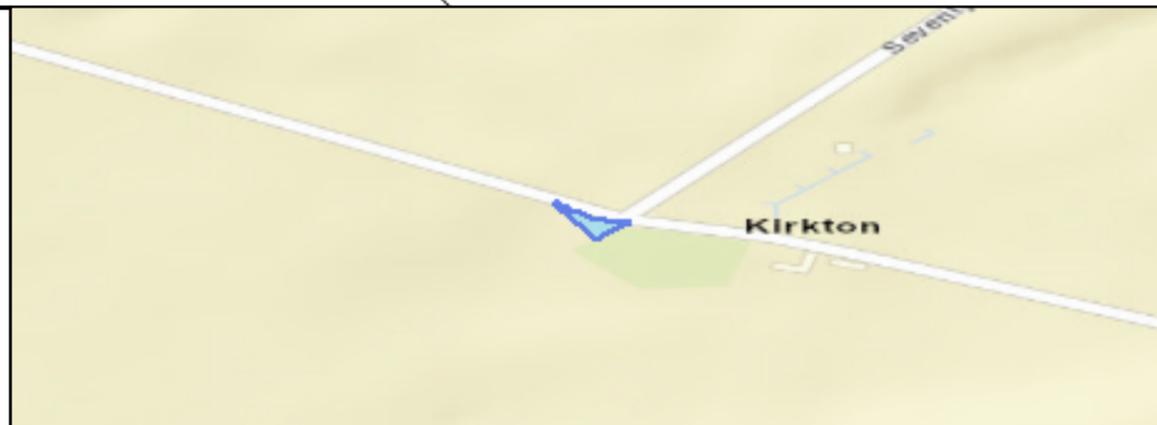 

This is the Off-Street Plan CCP0379 referred in the foregoing


The Highland Council
(Off-Street Parking Places)
(Decriminalised Parking Enforcement and Consolidation)
(Variation Five) Order 2026

Proper Officer

DATE


SCALE
Scale: 1:300

REFERENCE NUMBER
CCP0379

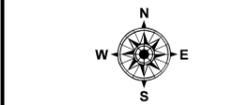

CAR PARK NAME:

New Petty Cemetery, Tornagrain

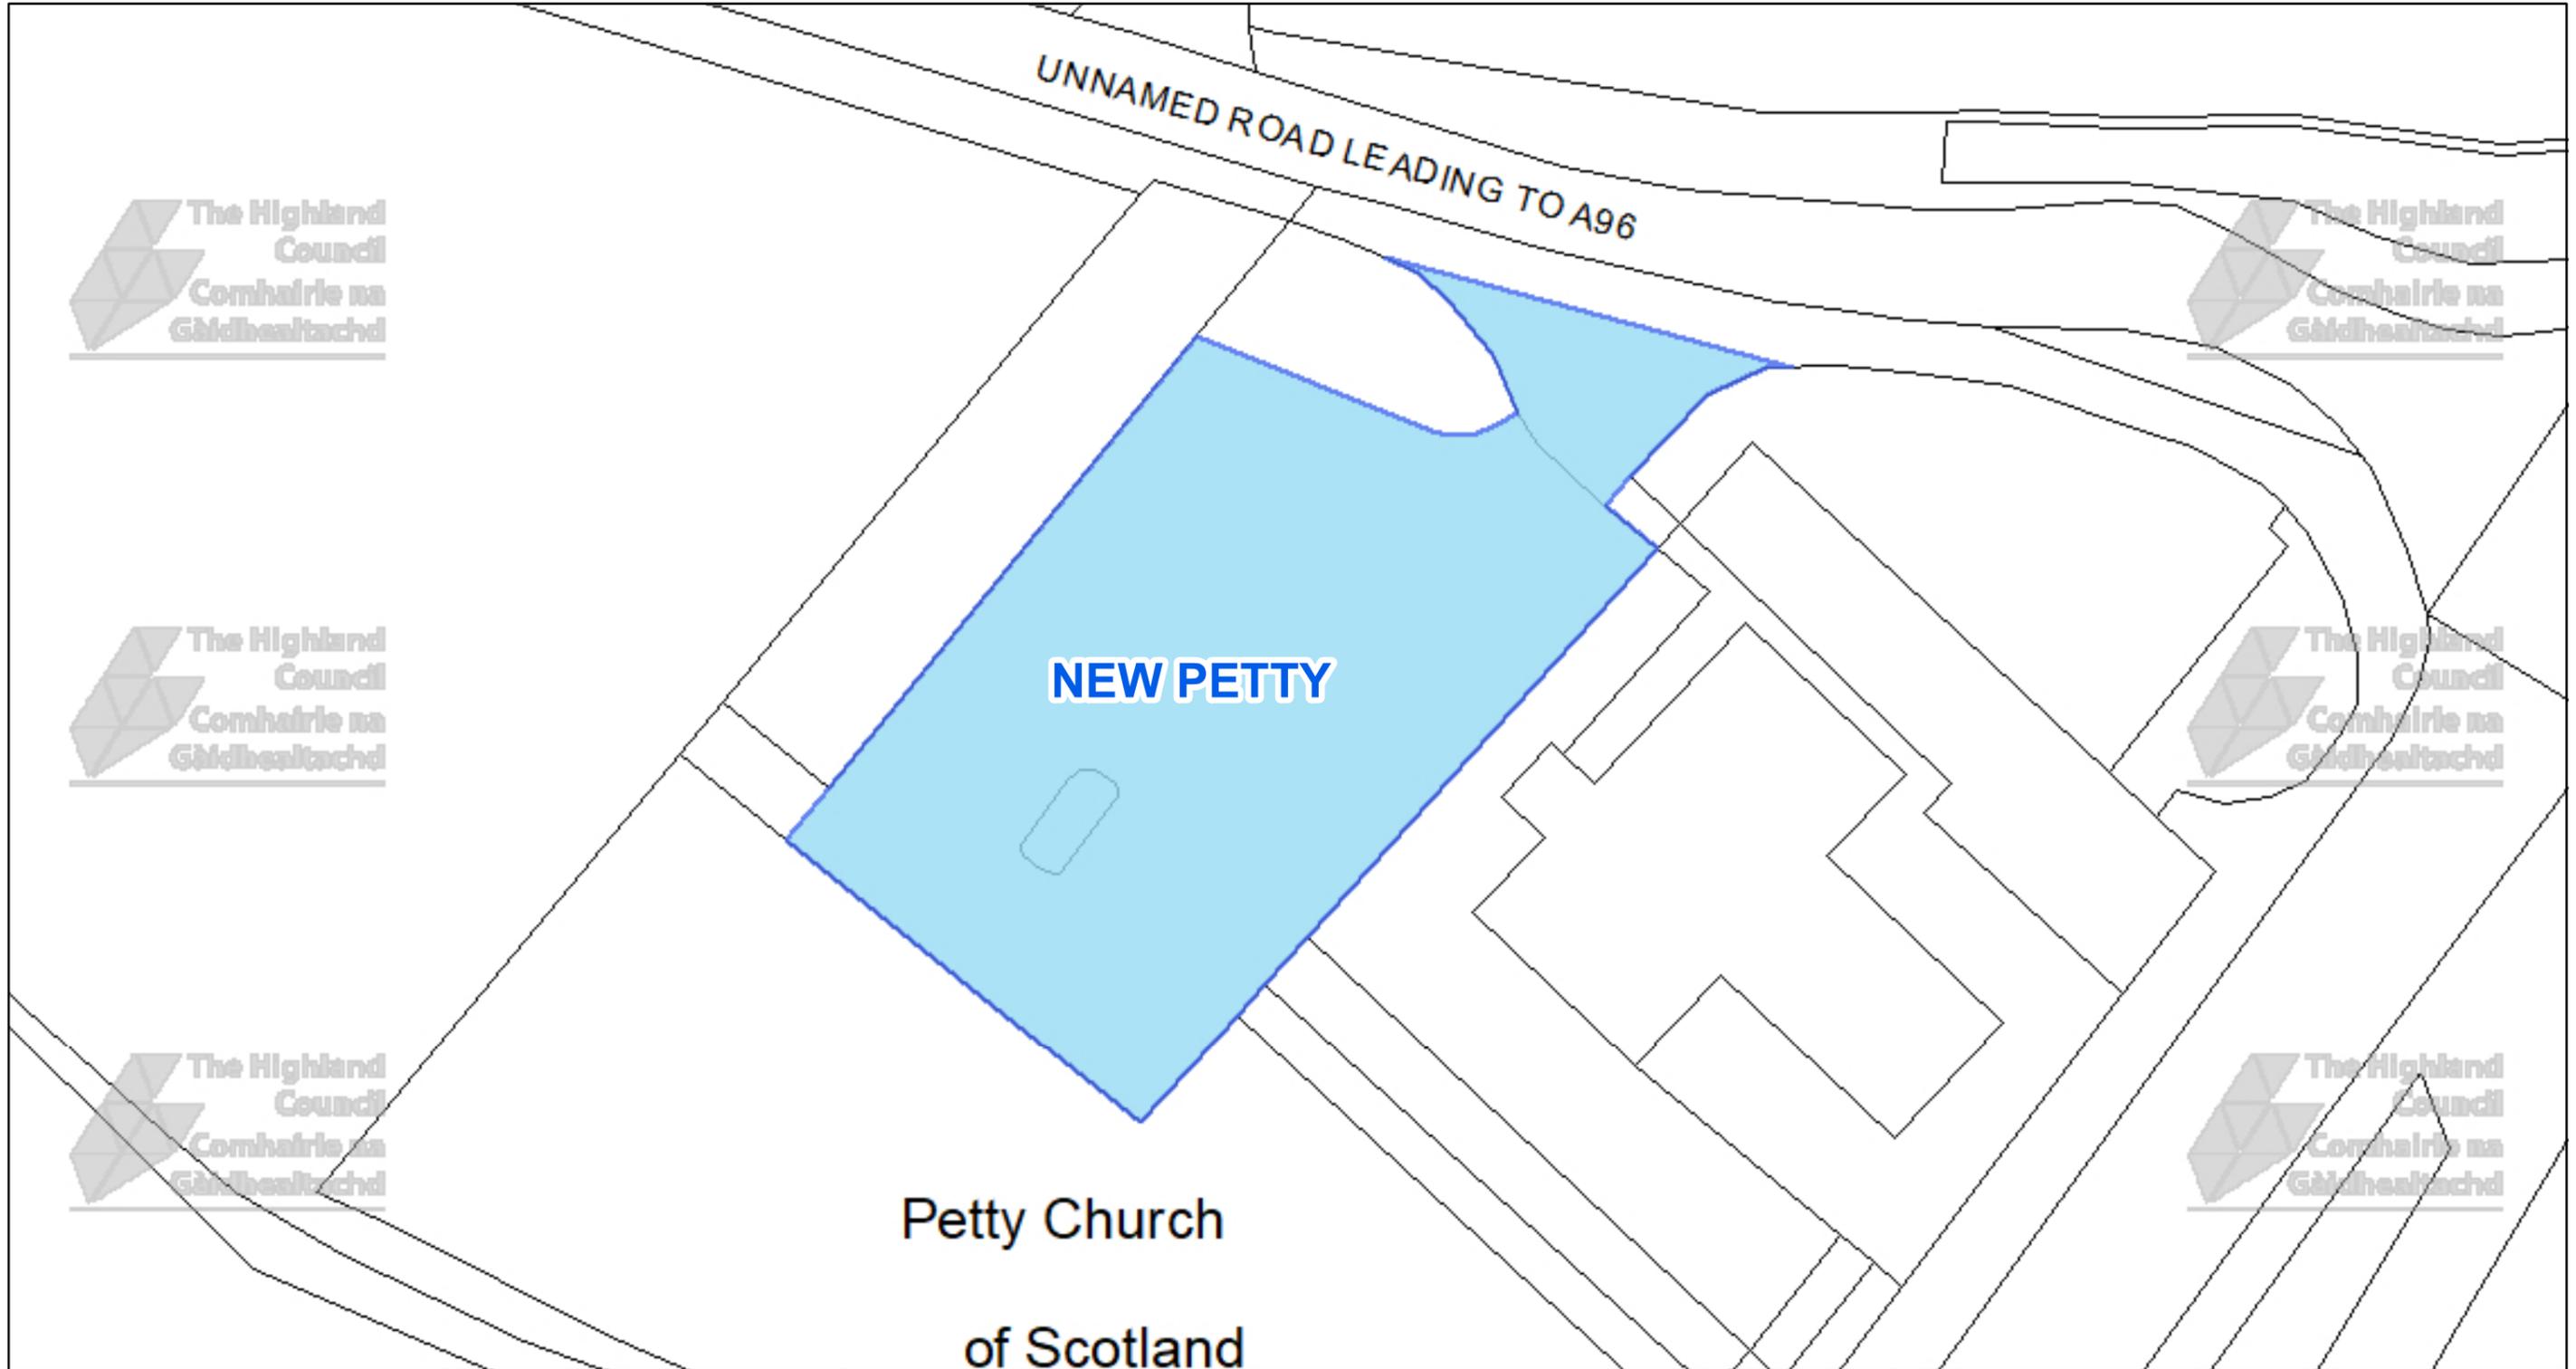


 **The Highland Council**
Comhairle na Gàidhealtachd

The Highland Council
Headquarters
Glenurquhart Rd
Inverness
IV35NX

© Crown copyright and database rights 2025 Ordnance Survey AC0000849432

The extent of the restrictions are 276,605 to 850,190 metres eastwards and 276,723 to 850,253 westwards using the British National Grid (EPSG 27700).

 

This is the Off-Street Plan CCP0380 referred in the foregoing


The Highland Council
(Off-Street Parking Places)
(Decriminalised Parking Enforcement and Consolidation)
(Variation Five) Order 2026

Proper Officer

DATE
SCALE Scale: 1:300
REFERENCE NUMBER CCP0380


CAR PARK NAME:

Kirkmichael Cemetery, Kirkmichael

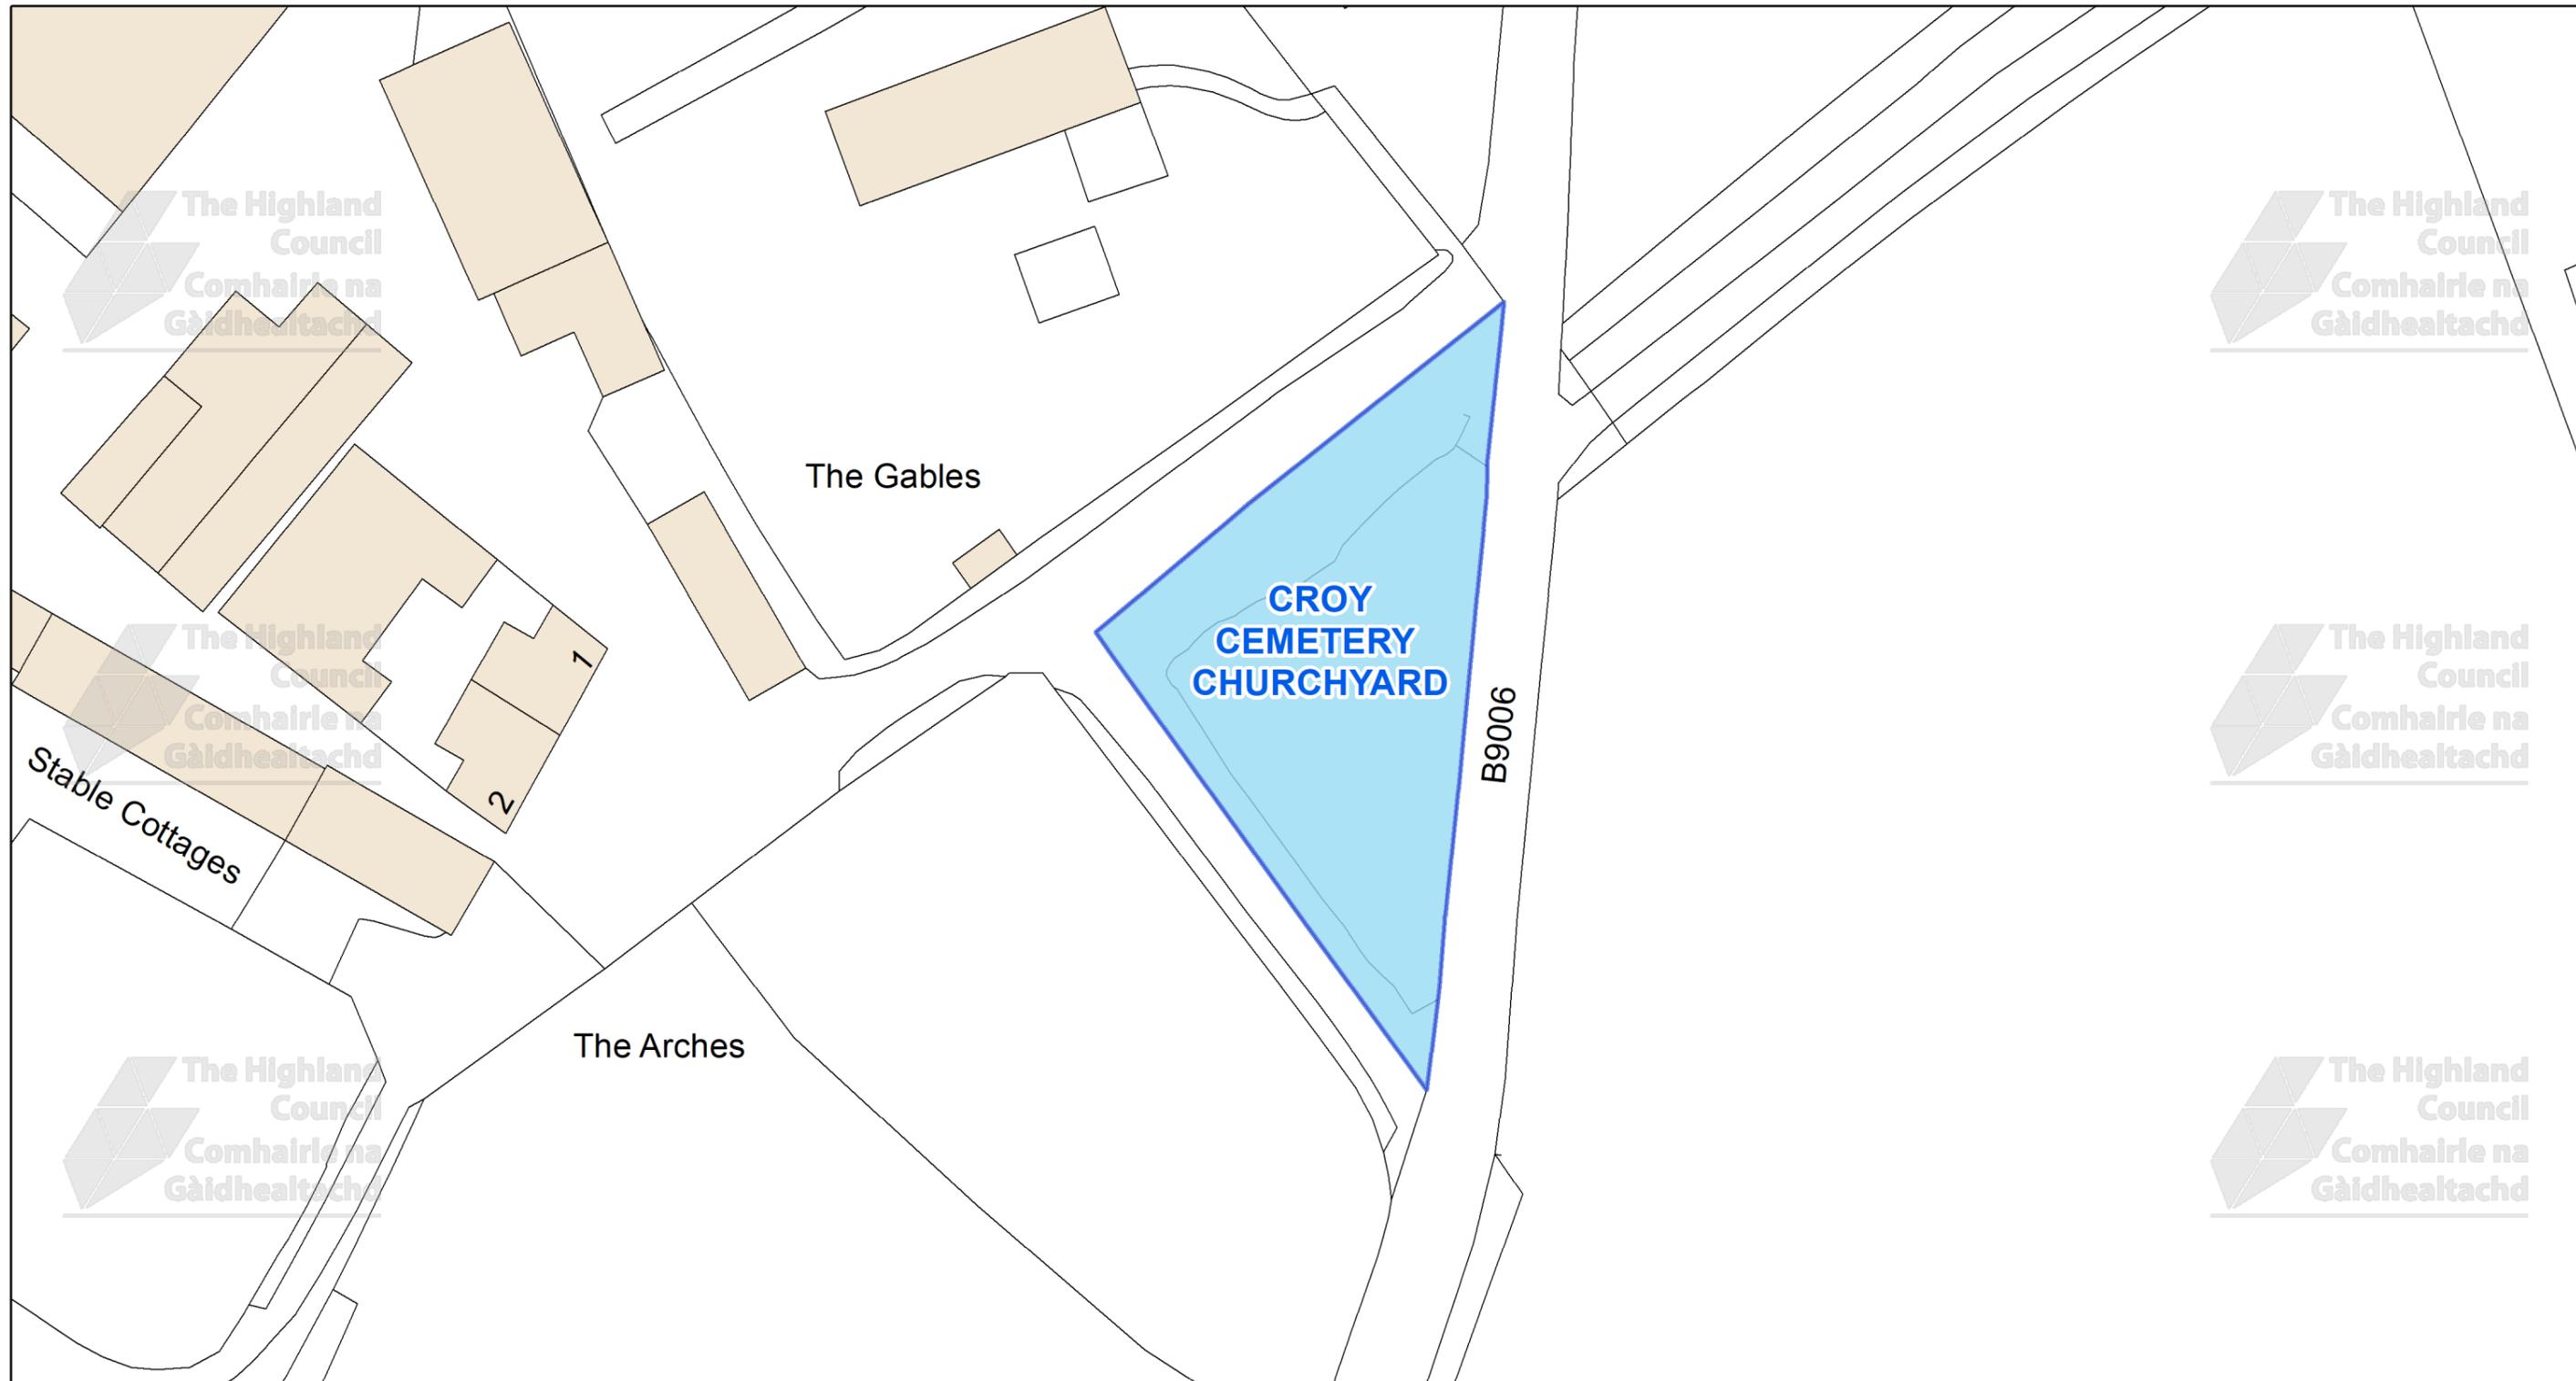

This is the Off-Street Plan (CCP0381) referred in the foregoing

The Highland Council (Off-Street Parking Places) (Decriminalised Parking Enforcement and Consolidation) (Variation Five) Order 2026

Signed by Proper Officer

© Crown copyright and database rights 2025 Ordnance Survey AC0000849432

The extent of the restrictions are 279,591 to 849,801 metres eastwards and 279,789 to 849,906 westwards using the British National Grid (EPSG 27700).



The Highland Council
Headquarters
Glenurquhart Rd
Inverness
IV35NX

SCALE
1:500


DATE
TBC

REFERENCE NUMBER
CCP0381



CAR PARK NAME:

Daviot Church Cemetery, Daviot

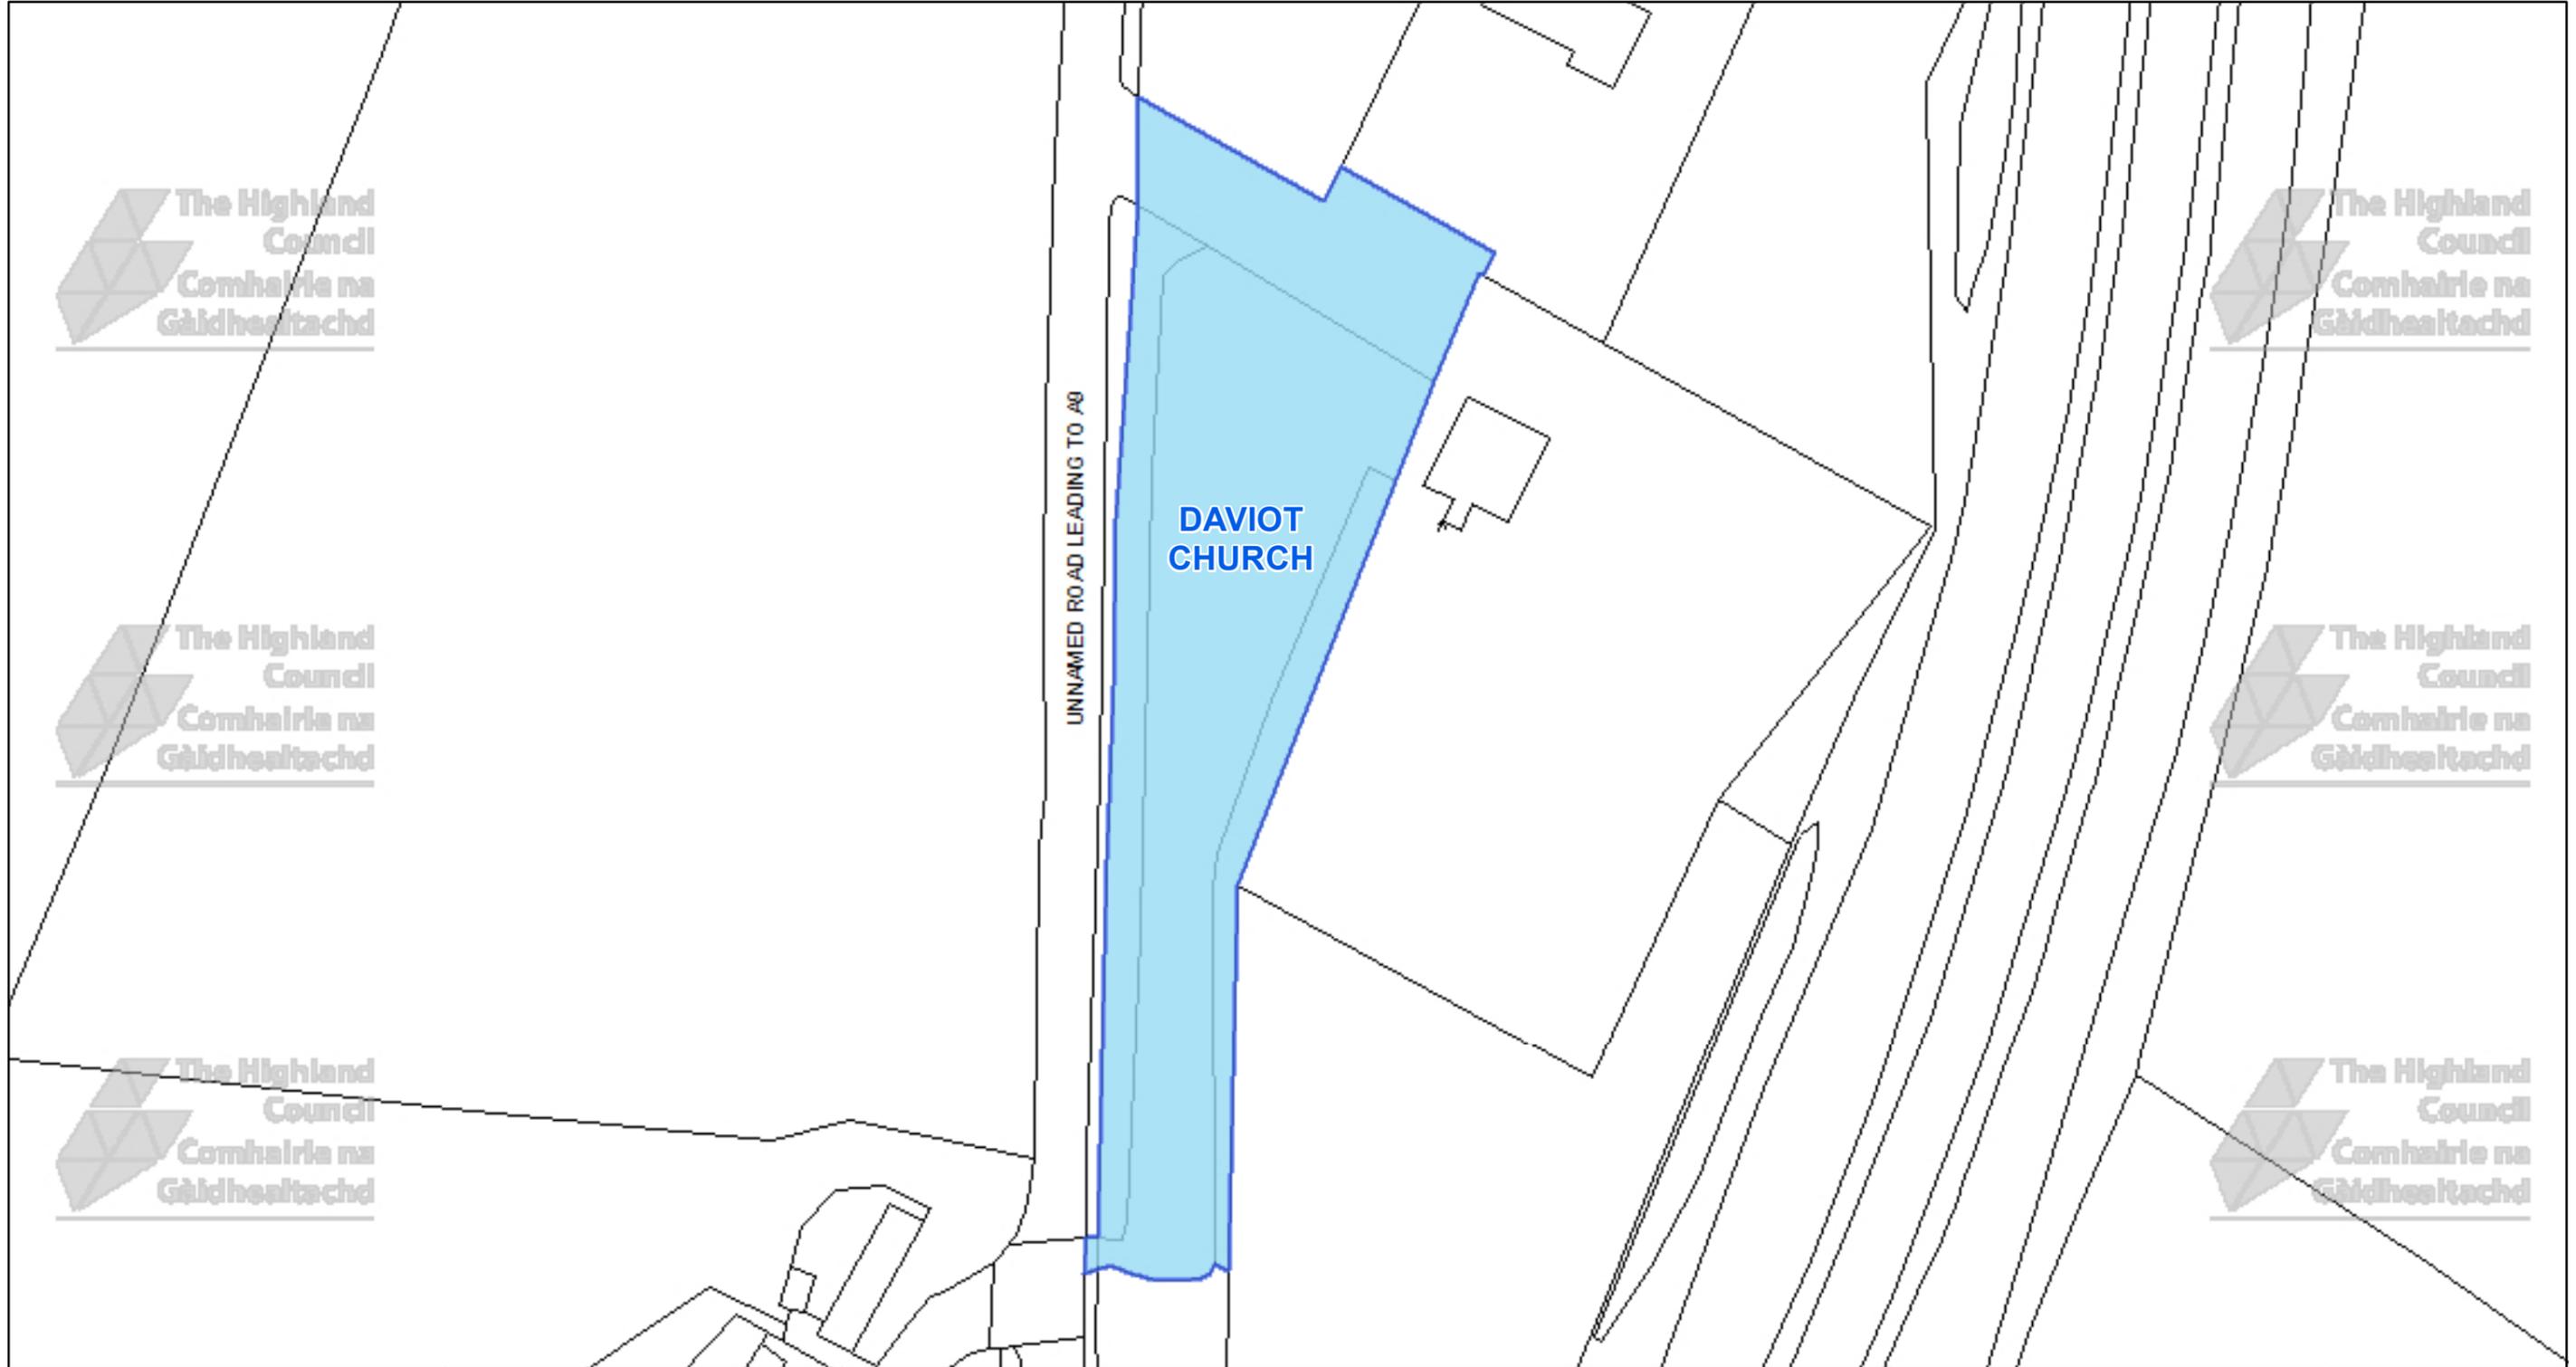

The Highland Council
Headquarters
Glenurquhart Rd
Inverness
IV35NX

© Crown copyright and database rights 2025 Ordnance Survey AC0000849432

The extent of the restrictions are 272,163 to 839,338 metres eastwards and 272,478 to 839,504 westwards using the British National Grid (EPSG 27700).



This is the Off-Street Plan
CCP0382 referred
In the foregoing

The Highland Council
(Off-Street Parking Places)
(Decriminalised Parking
Enforcement and Consolidation)
(Variation Five) Order 2026

Proper Officer

DATE

SCALE

Scale: 1:800


REFERENCE NUMBER

CCP0382



CAR PARK NAME:

Moy Cemetery, Moy

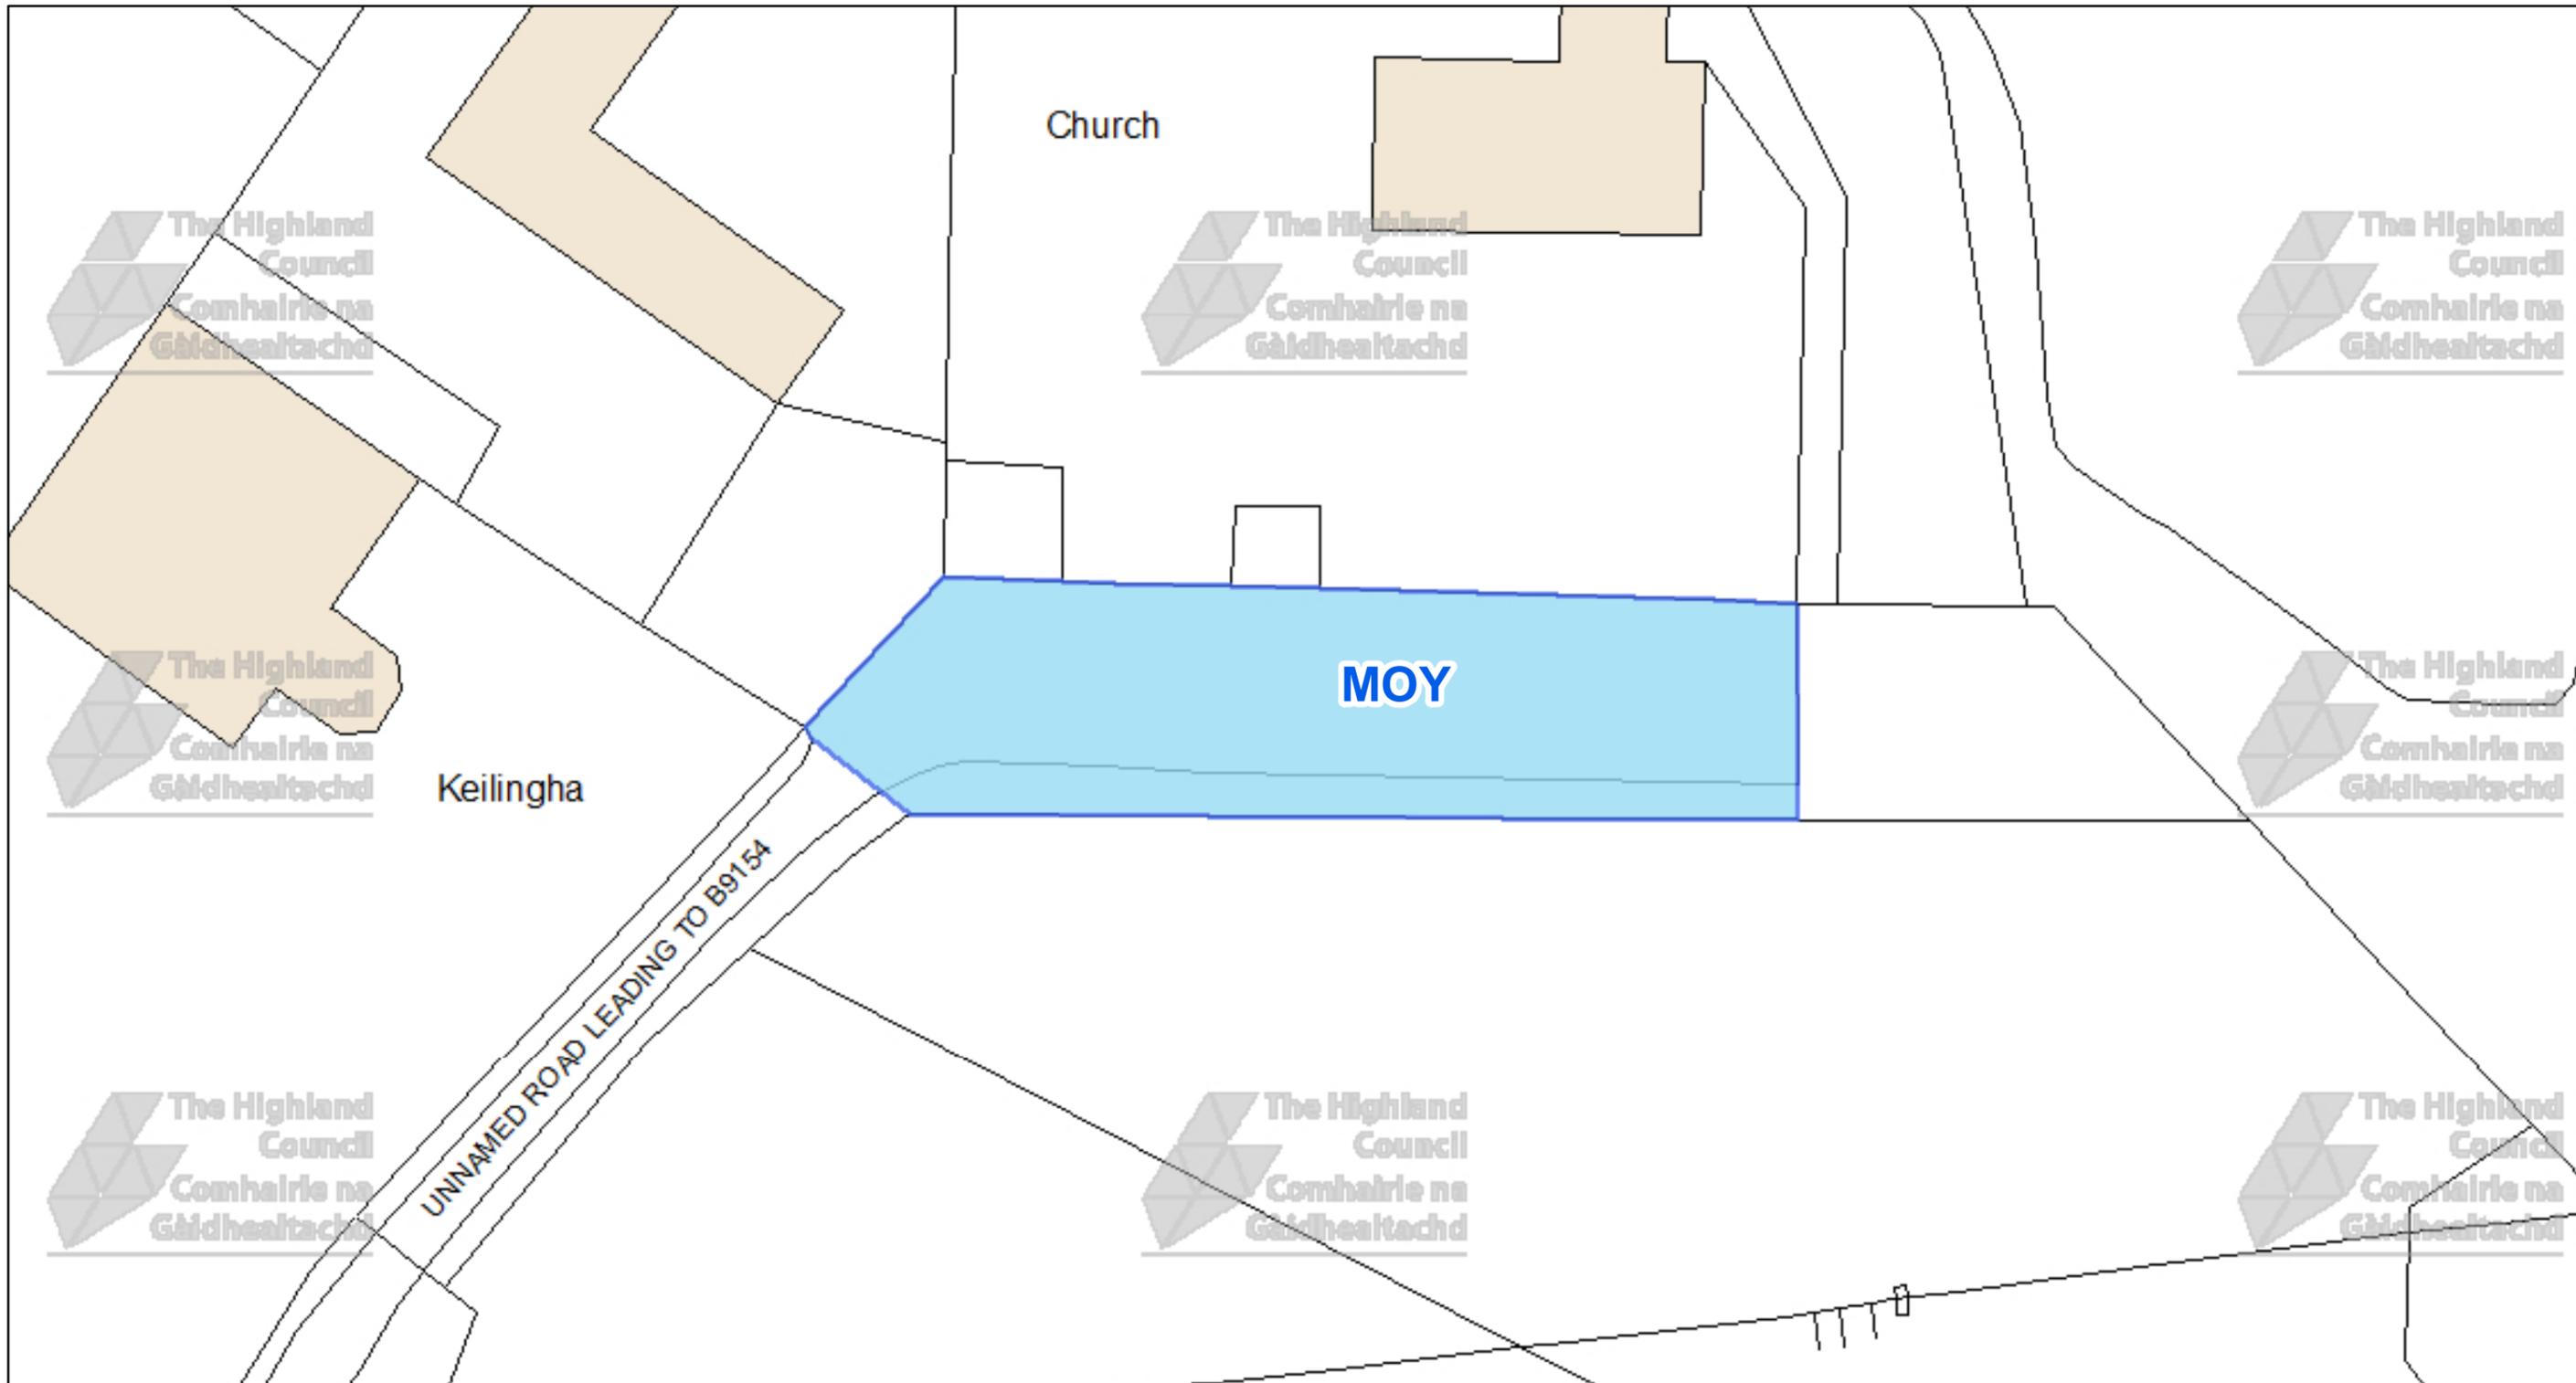

The Highland Council
 Headquarters
 Glenurquhart Rd
 Inverness
 IV35NX

© Crown copyright and database rights 2025 Ordnance Survey AC0000849432

The extent of the restrictions are 277,126 to 834,150 metres eastwards and 277,245 to 834,213 westwards using the British National Grid (EPSG 27700).



This is the Off-Street Plan
 CCP0387 referred
 In the foregoing

The Highland Council
 (Off-Street Parking Places)
 (Decriminalised Parking
 Enforcement and Consolidation)
 (Variation Five) Order 2026

Proper Officer

DATE

SCALE

Scale: 1:300


REFERENCE NUMBER

CCP0387



CAR PARK NAME:

Shore Street Motorhome Car Park, Inverness

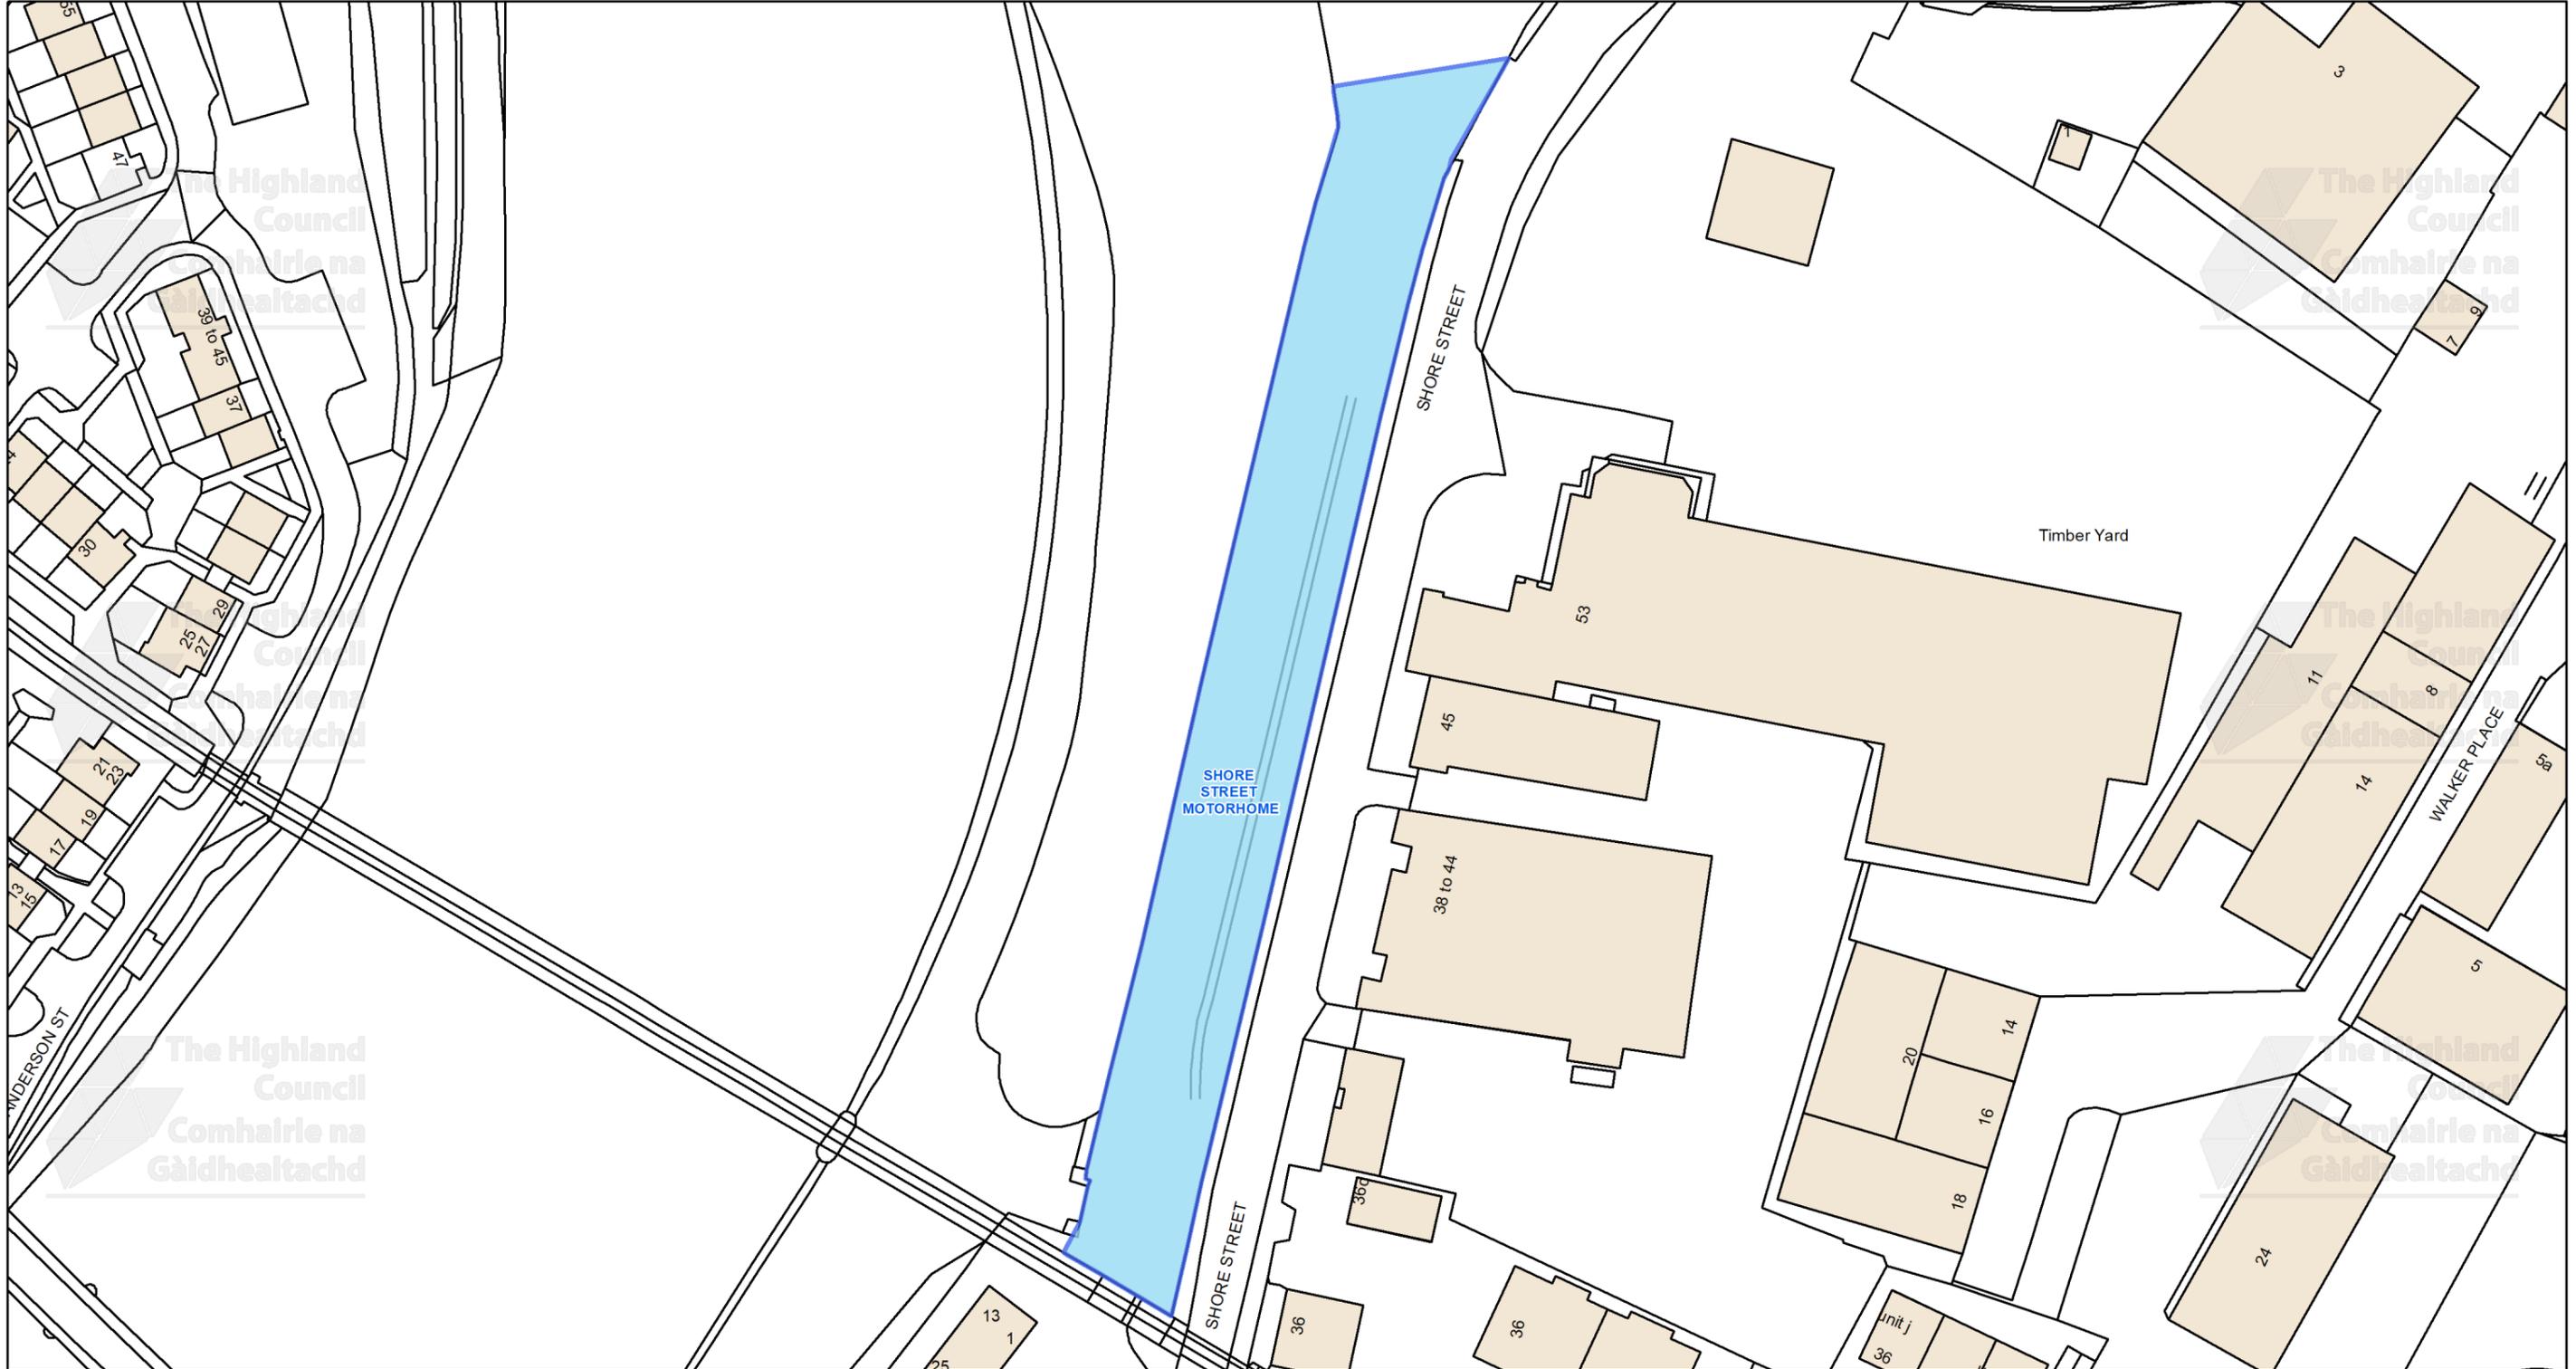


This is the Off-Street Plan (CP0024) referred In the foregoing

The Highland Council (Off-Street Parking Places) (Decriminalised Parking Enforcement and Consolidation) (Variation Five) Order 2026

Signed by Proper Officer

© Crown copyright and database rights 2025 Ordnance Survey AC0000849432
The extent of the restrictions are 266,226 to 845,941 metres eastwards and 266,621 to 846,150 westwards using the British National Grid (EPSG 27700).

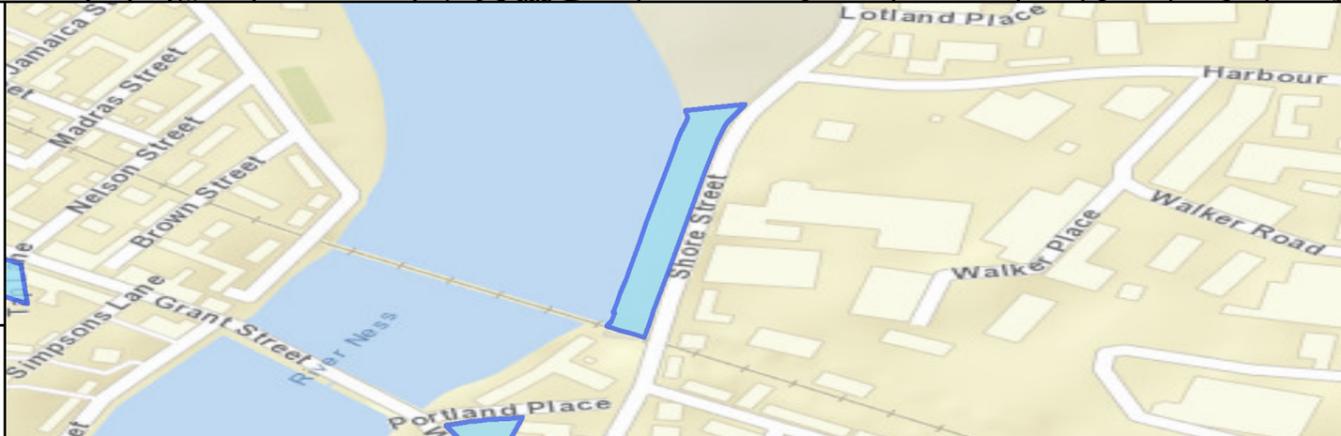


The Highland Council
Headquarters
Glenurquhart Rd
Inverness
IV35NX

SCALE
1:1,000


DATE

REFERENCE NUMBER
CP0024

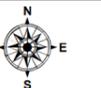

CAR PARK NAME:

Stevenson Road South Car Park, Inverness

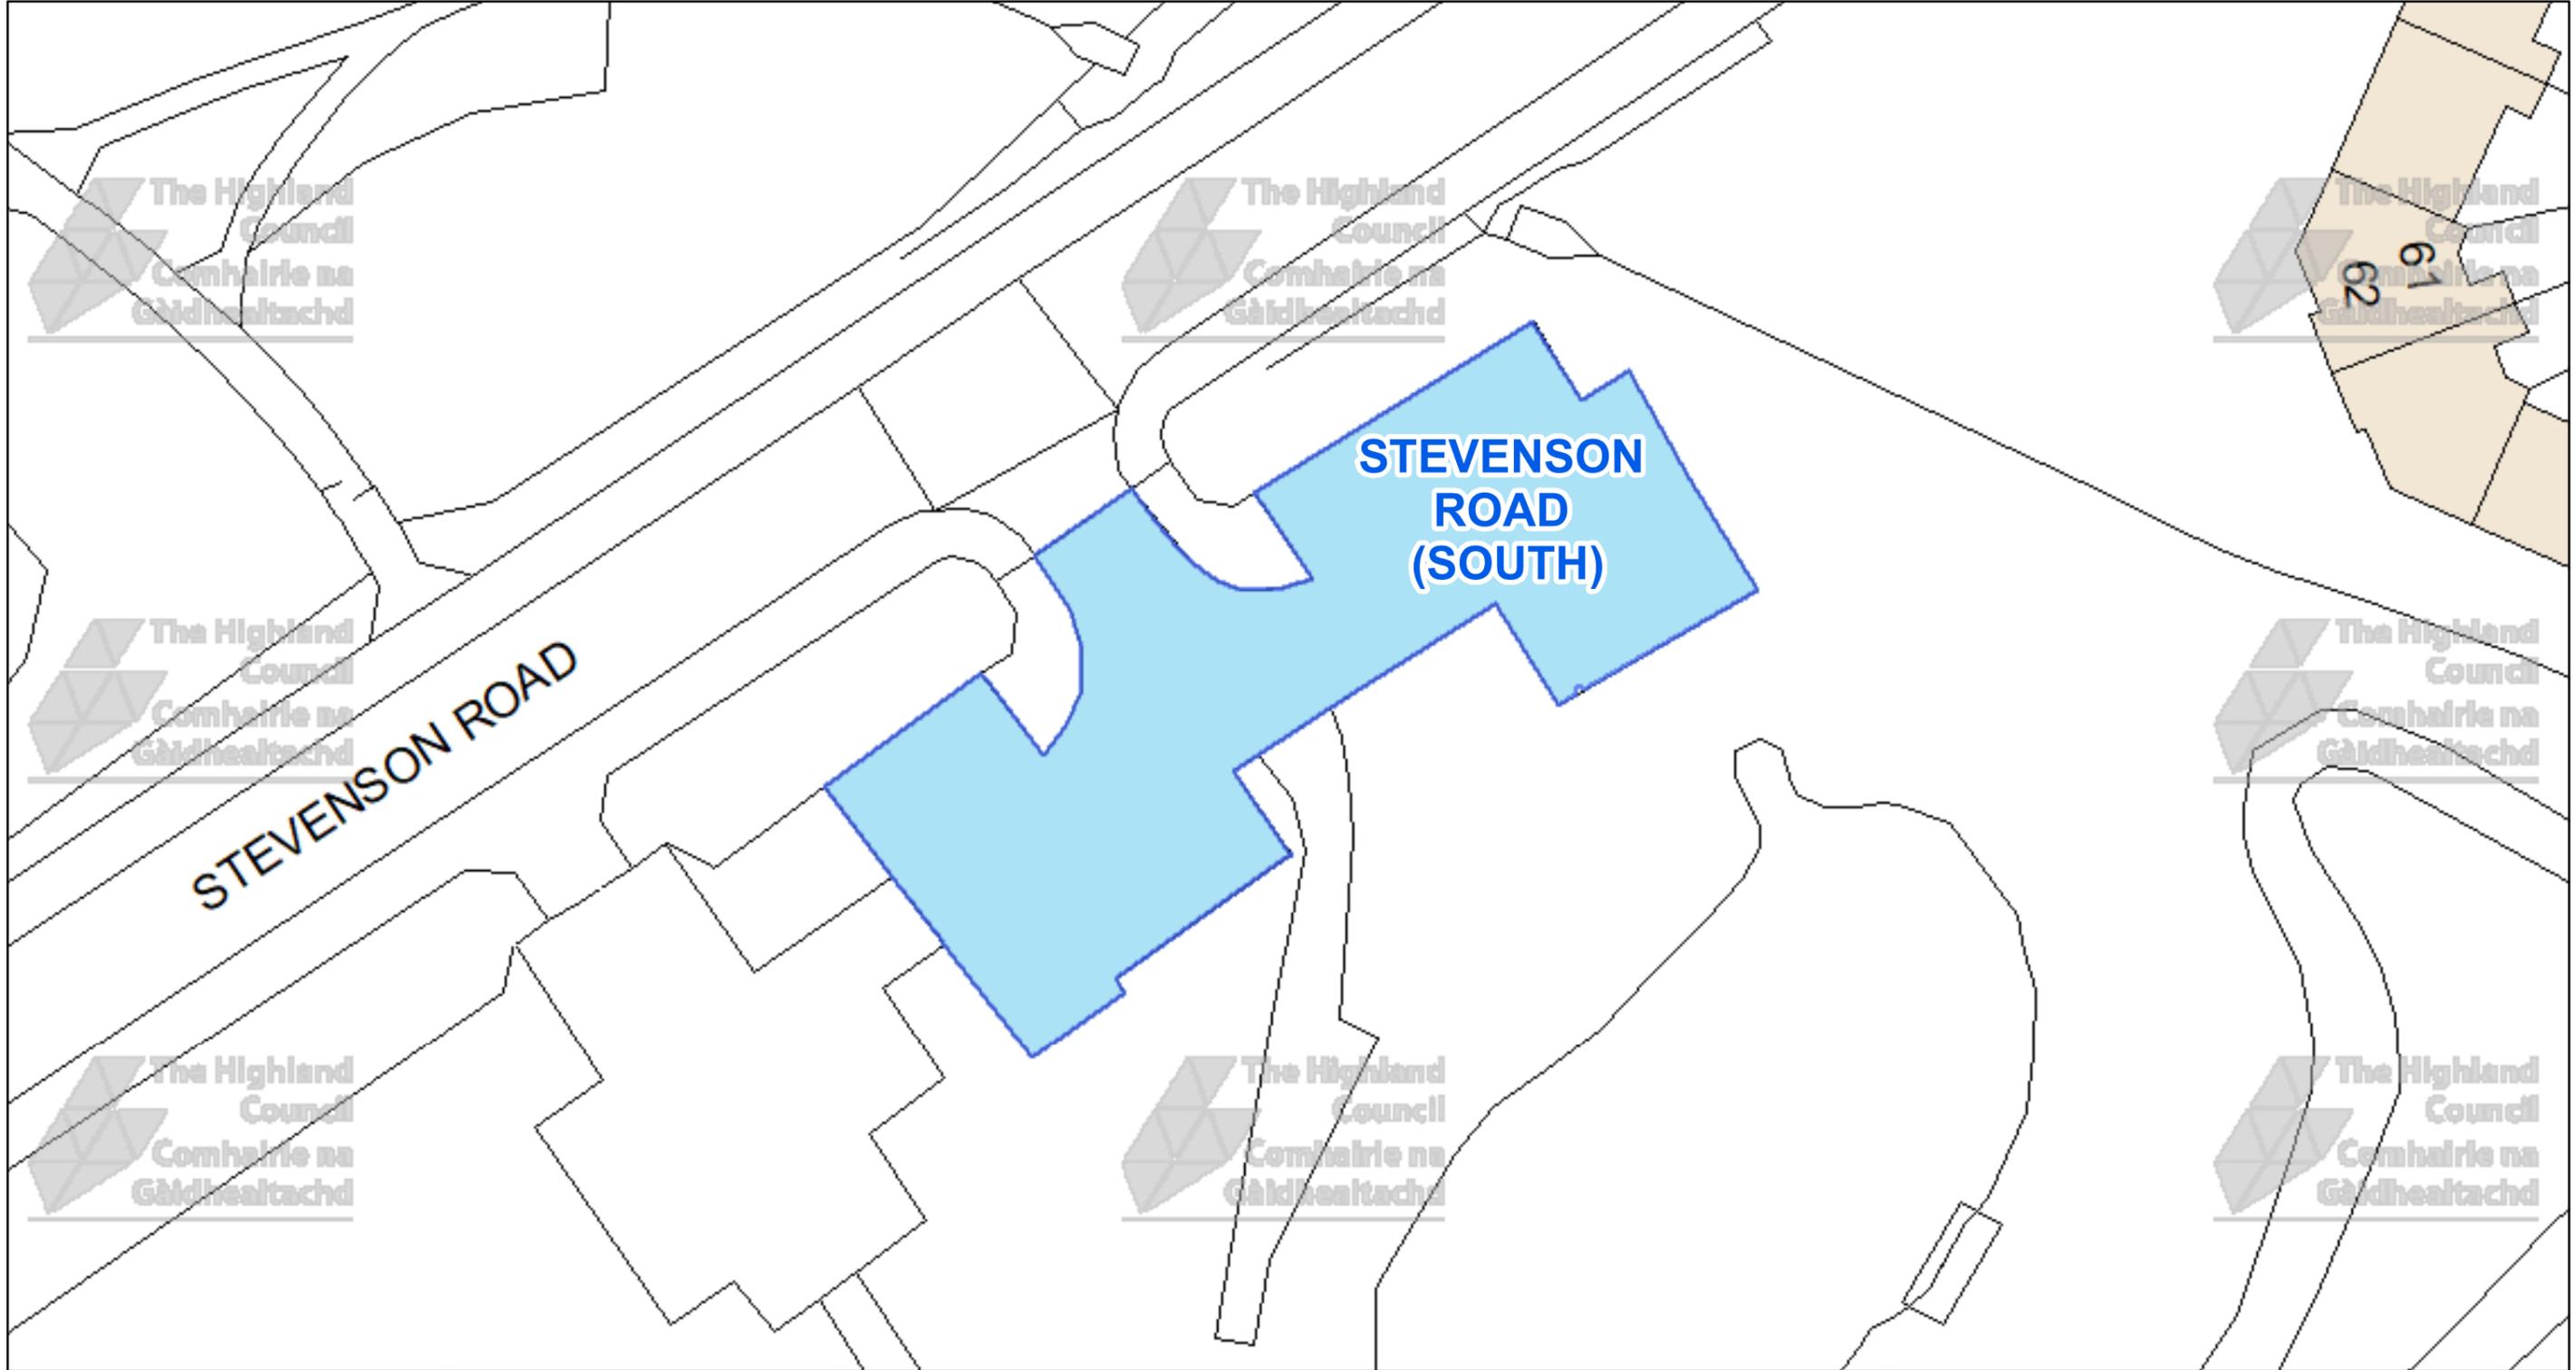

The Highland Council
Headquarters
Glenurquhart Rd
Inverness
IV35NX

© Crown copyright and database rights 2025 Ordnance Survey AC0000849432
The extent of the restrictions are 268,712 to 843,287 metres eastwards and 268,850 to 843,360 westwards using the British National Grid (EPSG 27700).



This is the Off-Street Plan (CP0027) referred In the foregoing

The Highland (Off-Street Parking Places) (Decriminalised Parking Enforcement and Consolidation) (Variation Five) Order 2026

Proper Officer

DATE

SCALE

Scale: 1:350

REFERENCE NUMBER

CP0027



CAR PARK NAME:

Stevenson Road North Car Park, Inverness



 **The Highland Council**
Comhairle na Gàidhealtachd

The Highland Council
Headquarters
Glenurquhart Rd
Inverness
IV35NX

© Crown copyright and database rights 2025 Ordnance Survey AC0000849432

The extent of the restrictions are 268,611 to 843,268 metres eastwards and 268,814 to 843,367 westwards using the British National Grid (EPSG 27700).



This is the Off-Street Plan (CP0039) referred In the foregoing

The Highland (Off-Street Parking Places) (Decriminalised Parking Enforcement and Consolidation) (Variation Five) Order 2026

DATE

SCALE
Scale: 1:450


REFERENCE NUMBER
CP0039



Proper Officer

CAR PARK NAME:

Ardersier Common Car Park, Ardersier

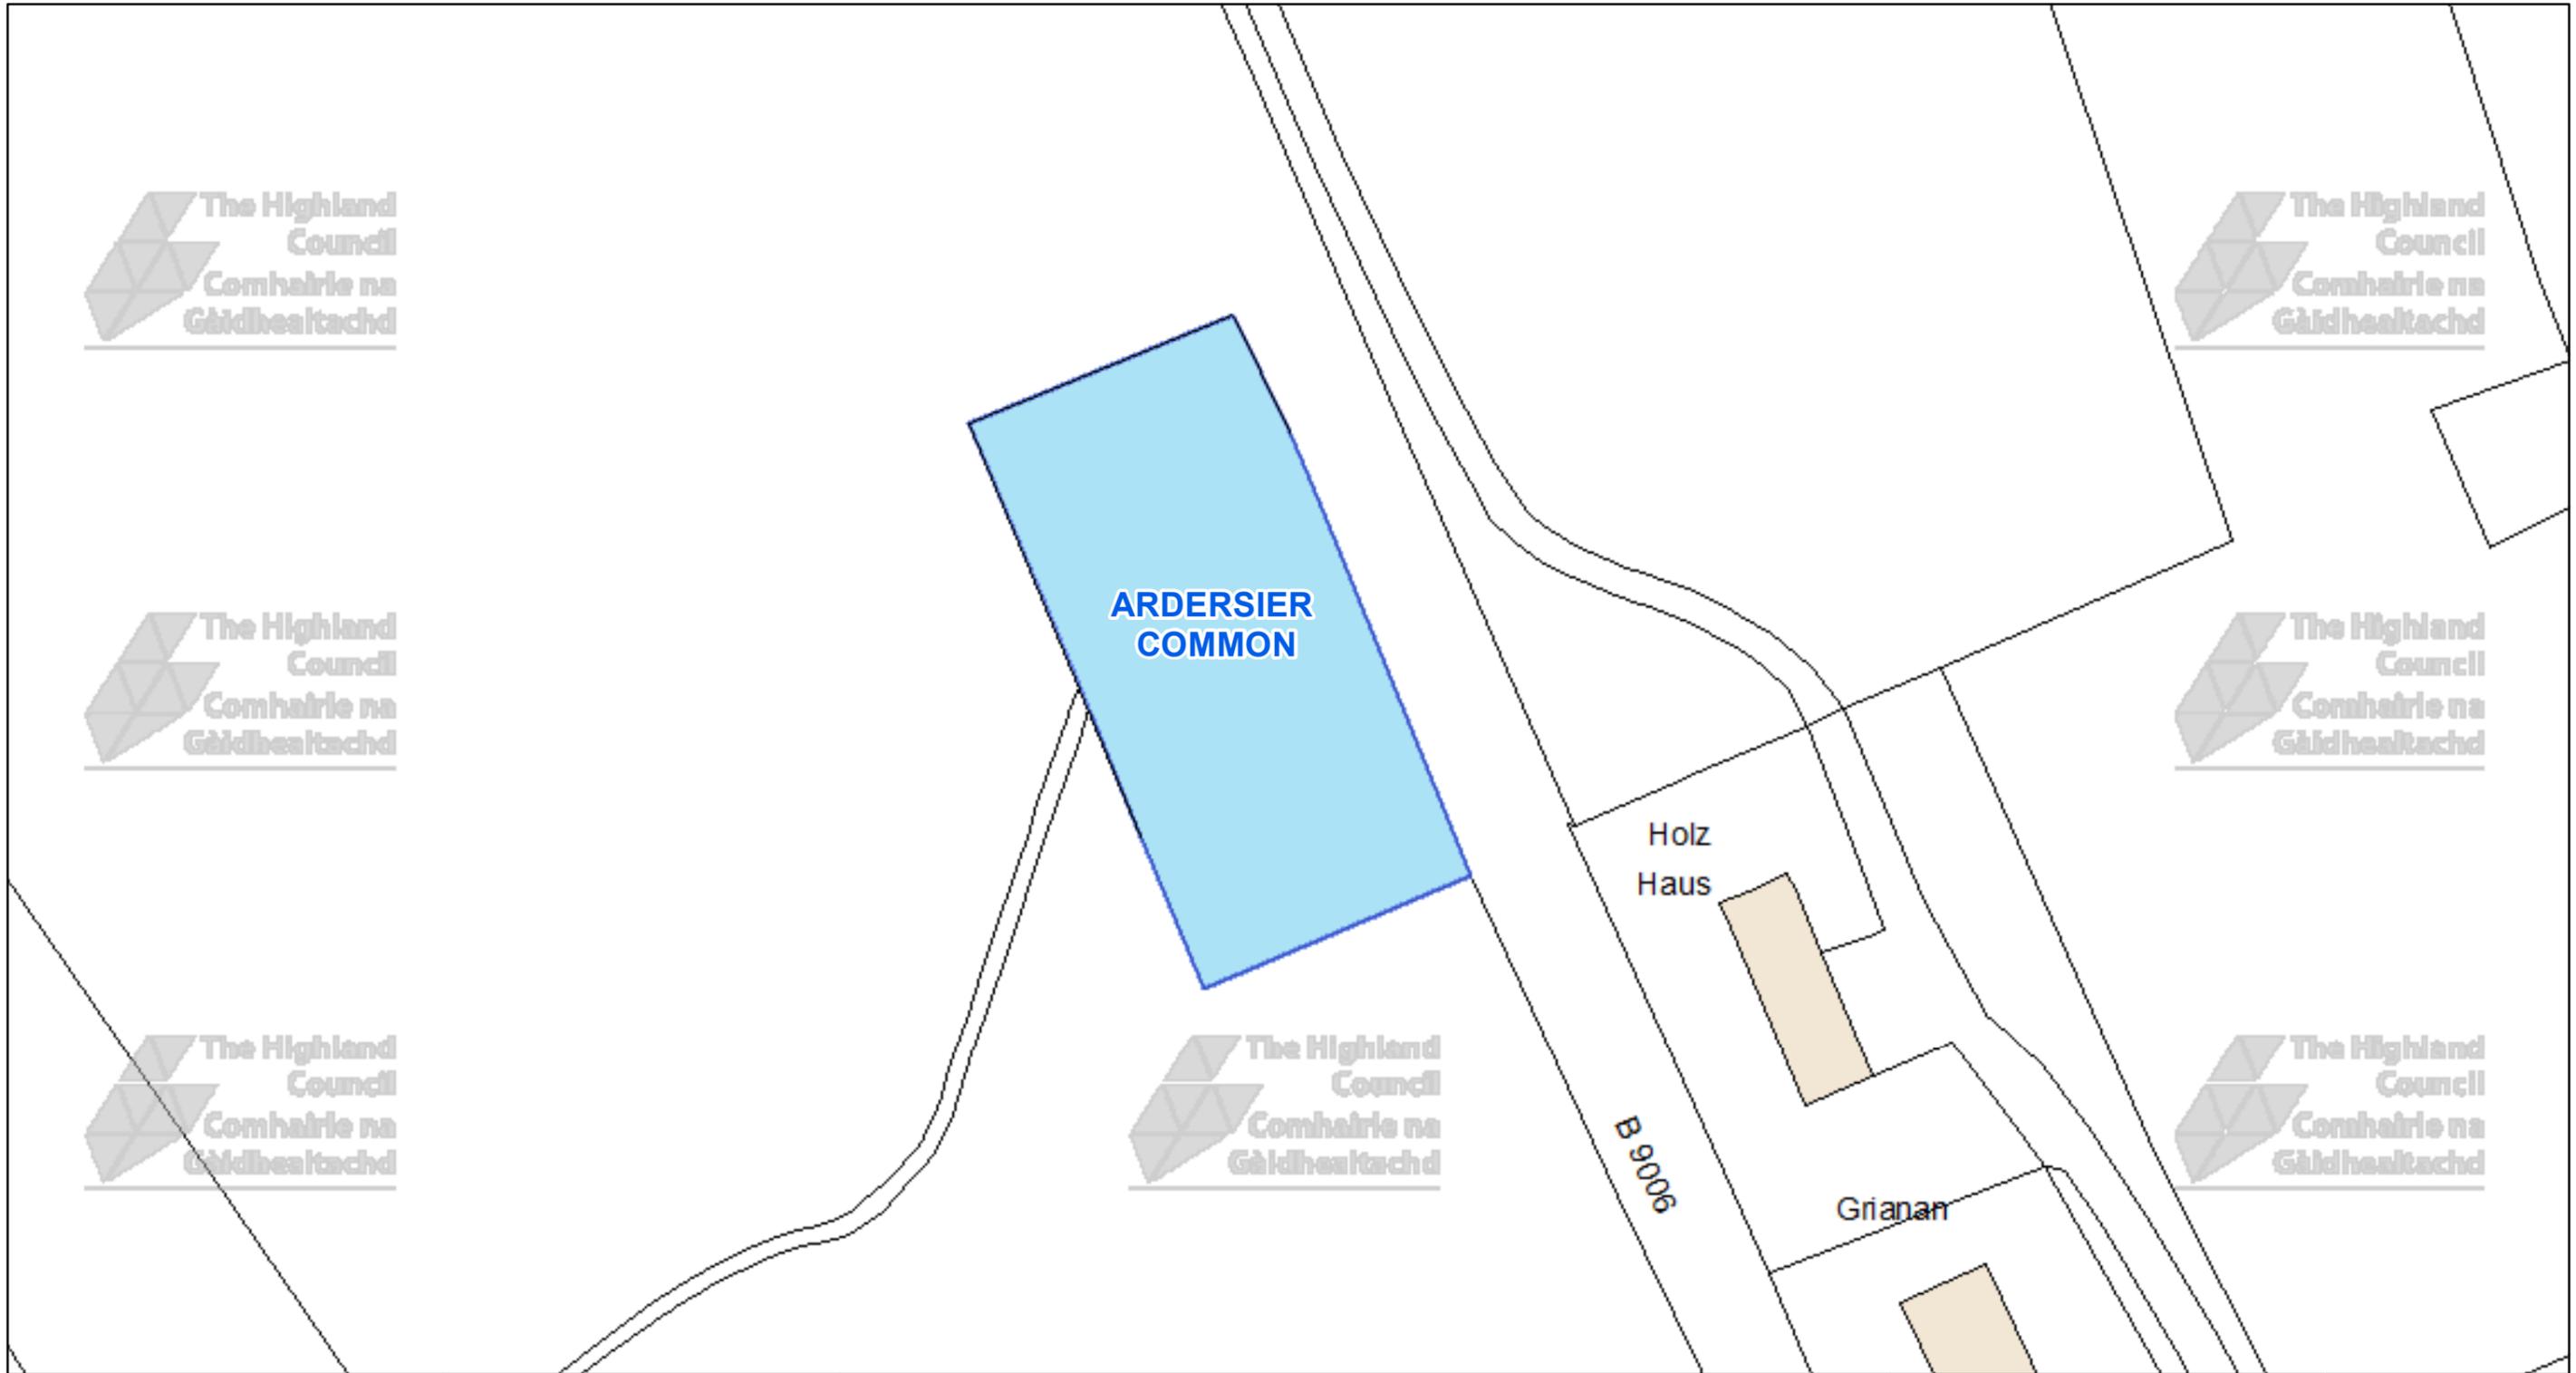

The Highland Council
 Headquarters
 Glenurquhart Rd
 Inverness
 IV35NX

© Crown copyright and database rights 2025 Ordnance Survey AC0000849432
 The extent of the restrictions are 277,840 to 855,702 metres eastwards and 278,052 to 855,806 westwards using the British National Grid (EPSG 27700).



This is the Off-Street Plan (CP0040) referred In the foregoing

The Highland (Off-Street Parking Places) (Decriminalised Parking Enforcement and Consolidation) (Variation Five) Order 2026

Proper Officer

DATE

SCALE

Scale: 1:525


REFERENCE NUMBER

CP0040



CAR PARK NAME:

Clava Cairns Car Park, Culloden

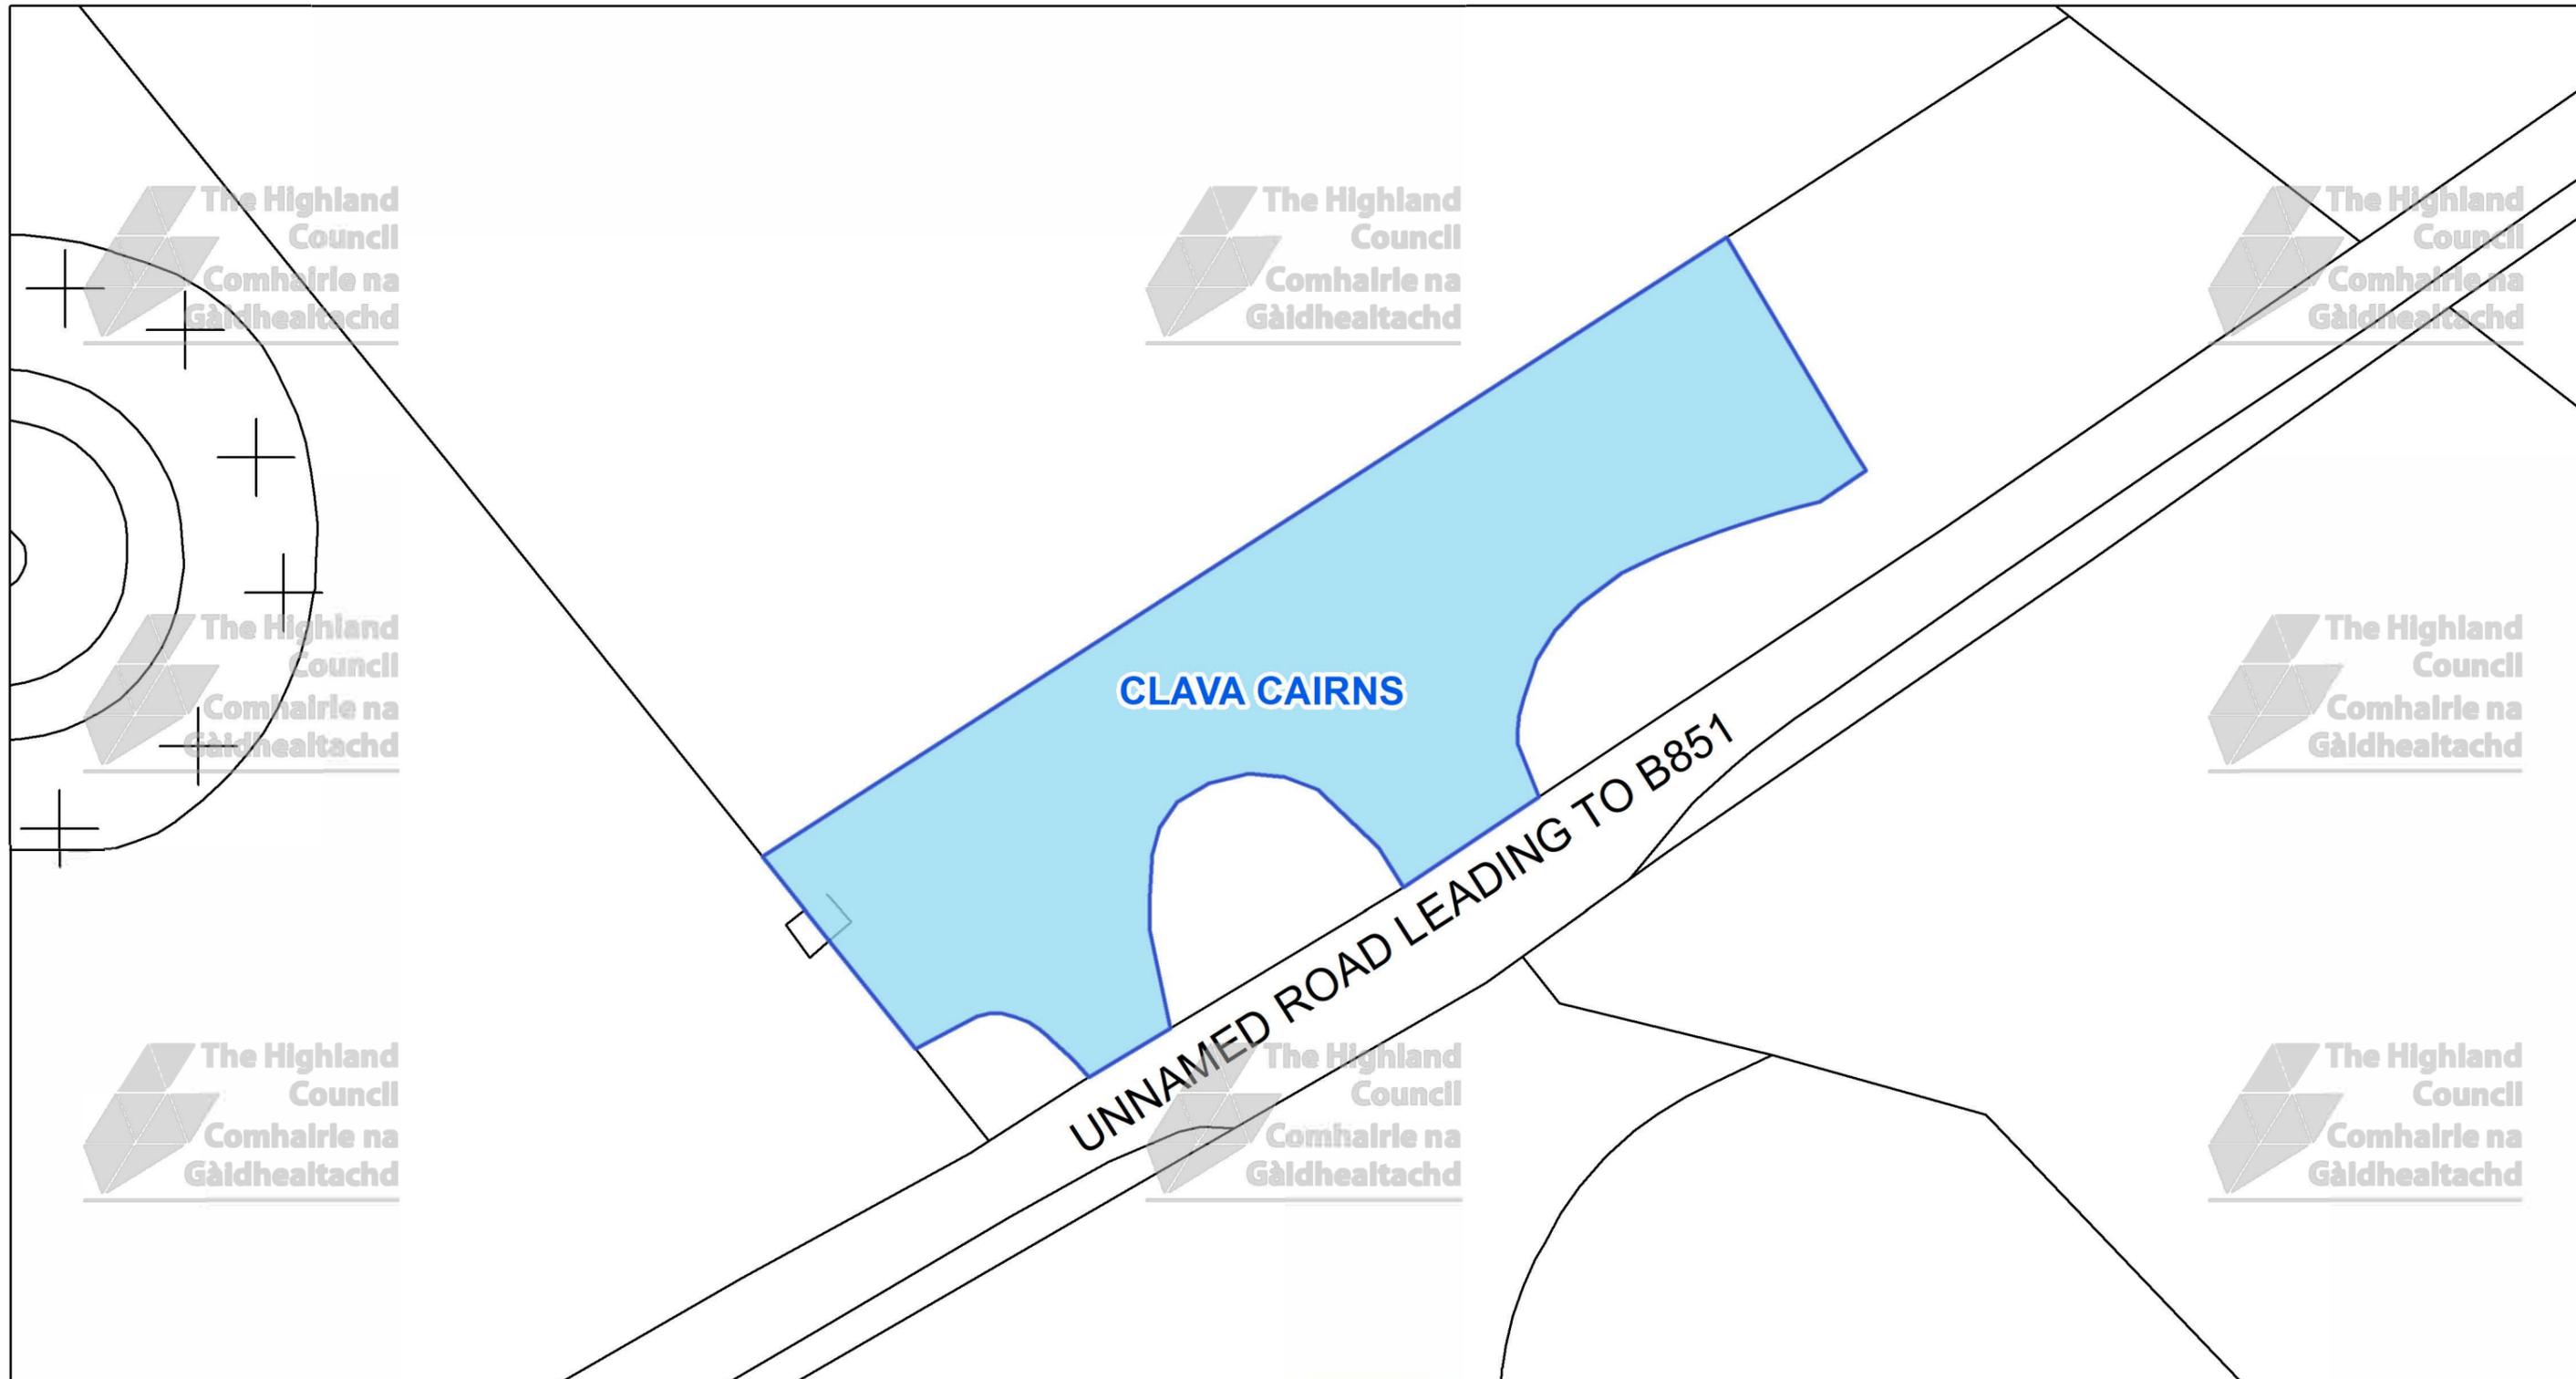

The Highland Council
Headquarters
Glenurquhart Rd
Inverness
IV35NX



This is the Off-Street Plan
(CP0041) referred
in the foregoing

The Highland Council
(Off-Street Parking Places)
(Decriminalised Parking
Enforcement and Consolidation)
(Variation Five) Order 2026

Proper Officer

DATE

SCALE
Scale: 1:375

REFERENCE NUMBER
CP0041



© Crown copyright and database
rights 2025 Ordnance Survey AC0000849432

The extent of the restrictions are 275,767 to 844,432
metres eastwards and 275,920 to 844,509
westwards using the British National Grid (EPSG 27700).

CAR PARK NAME:

Daviot Woods Car Park, Daviot



This is the Off-Street Plan
(CP0042) referred
In the foregoing

The Highland Council
(Off-Street Parking Places)
(Decriminalised Parking Enforcement
and Consolidation)
(Variation Five) Order 2026

Signed by Proper Officer

© Crown copyright and database
rights 2025 Ordnance Survey AC0000849432
The extent of the restrictions are 270,863 to 841,233
metres eastwards and 271,259 to 841,431
westwards using the British National Grid (EPSG 27700).



The Highland Council
Headquarters
Glenurquhart Rd
Inverness
IV35NX

SCALE
1:975

DATE


REFERENCE NUMBER

CP0042



CAR PARK NAME:

Torvean Park Car Park, Inverness

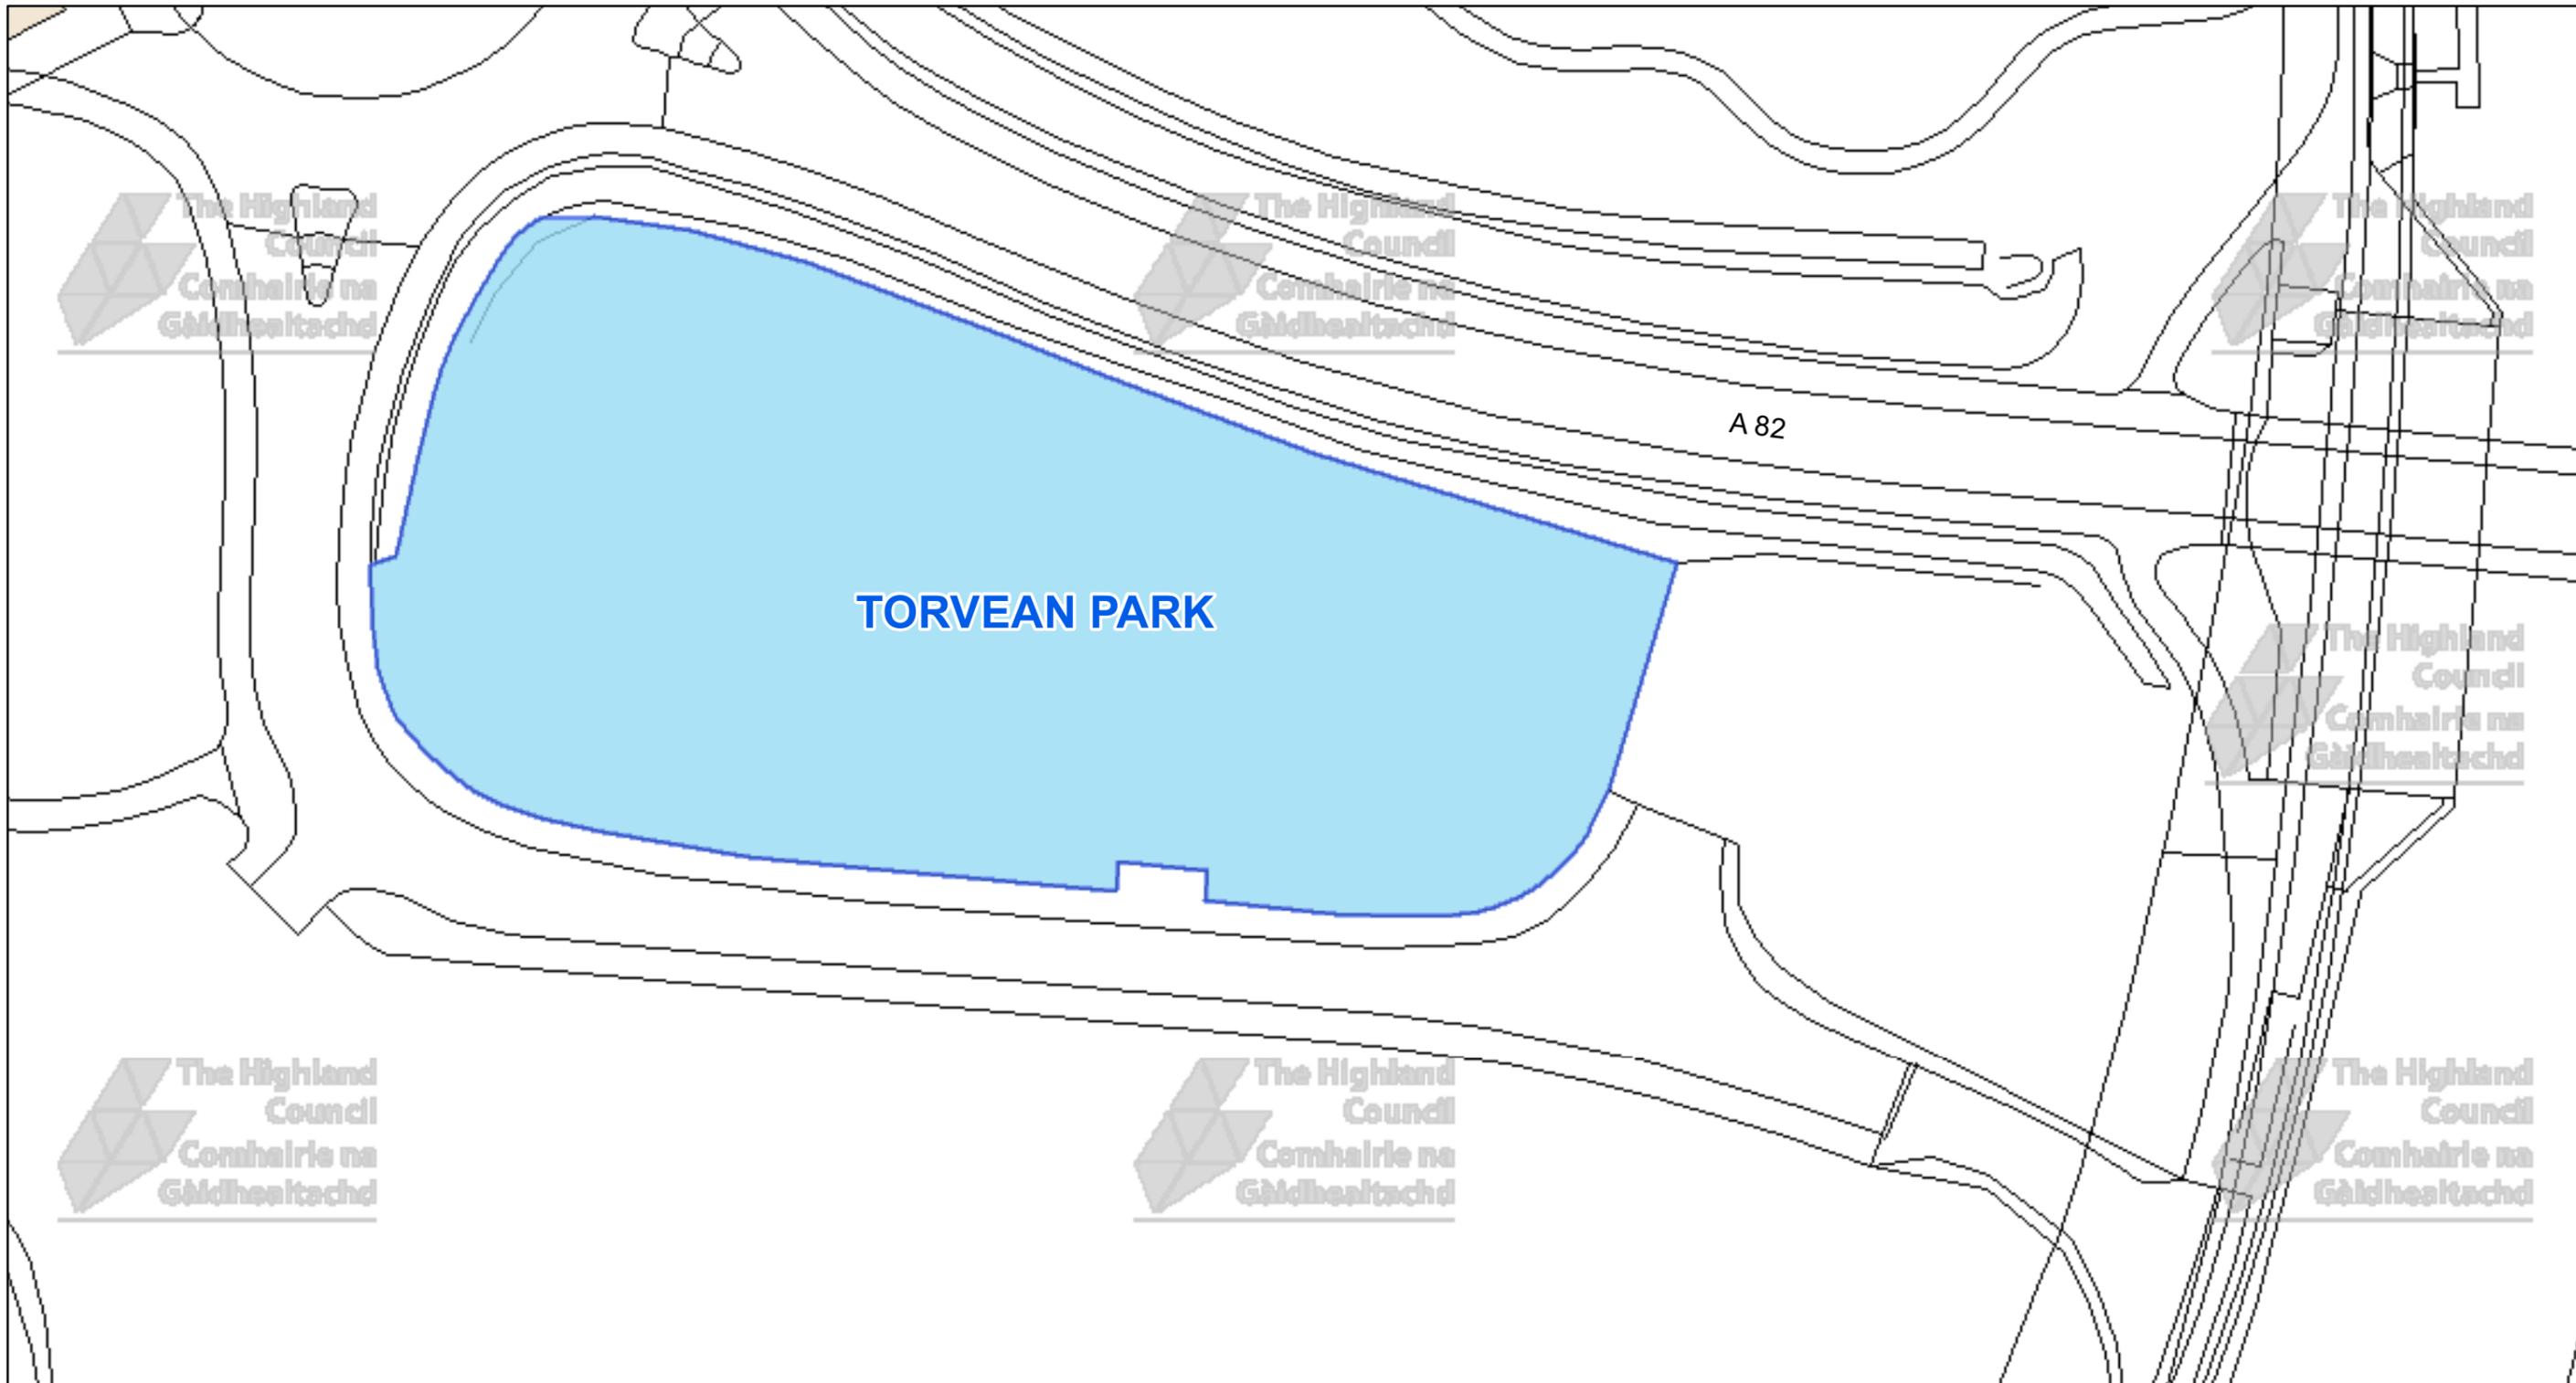

The Highland Council
Headquarters
Glenurquhart Rd
Inverness
IV35NX

© Crown copyright and database rights 2025 Ordnance Survey AC0000849432

The extent of the restrictions are 265,270 to 843,599 metres eastwards and 265,514 to 843,718 westwards using the British National Grid (EPSG 27700).



This is the Off-Street Plan (CP0043) referred in the foregoing

The Highland Council
(Off-Street Parking Places)
(Decriminalised Parking Enforcement and Consolidation)
(Variation Five) Order 2026

Proper Officer

DATE

SCALE

Scale: 1:600


REFERENCE NUMBER

CP0043




CAR PARK NAME:

Castle Street Town House Car Park, Inverness

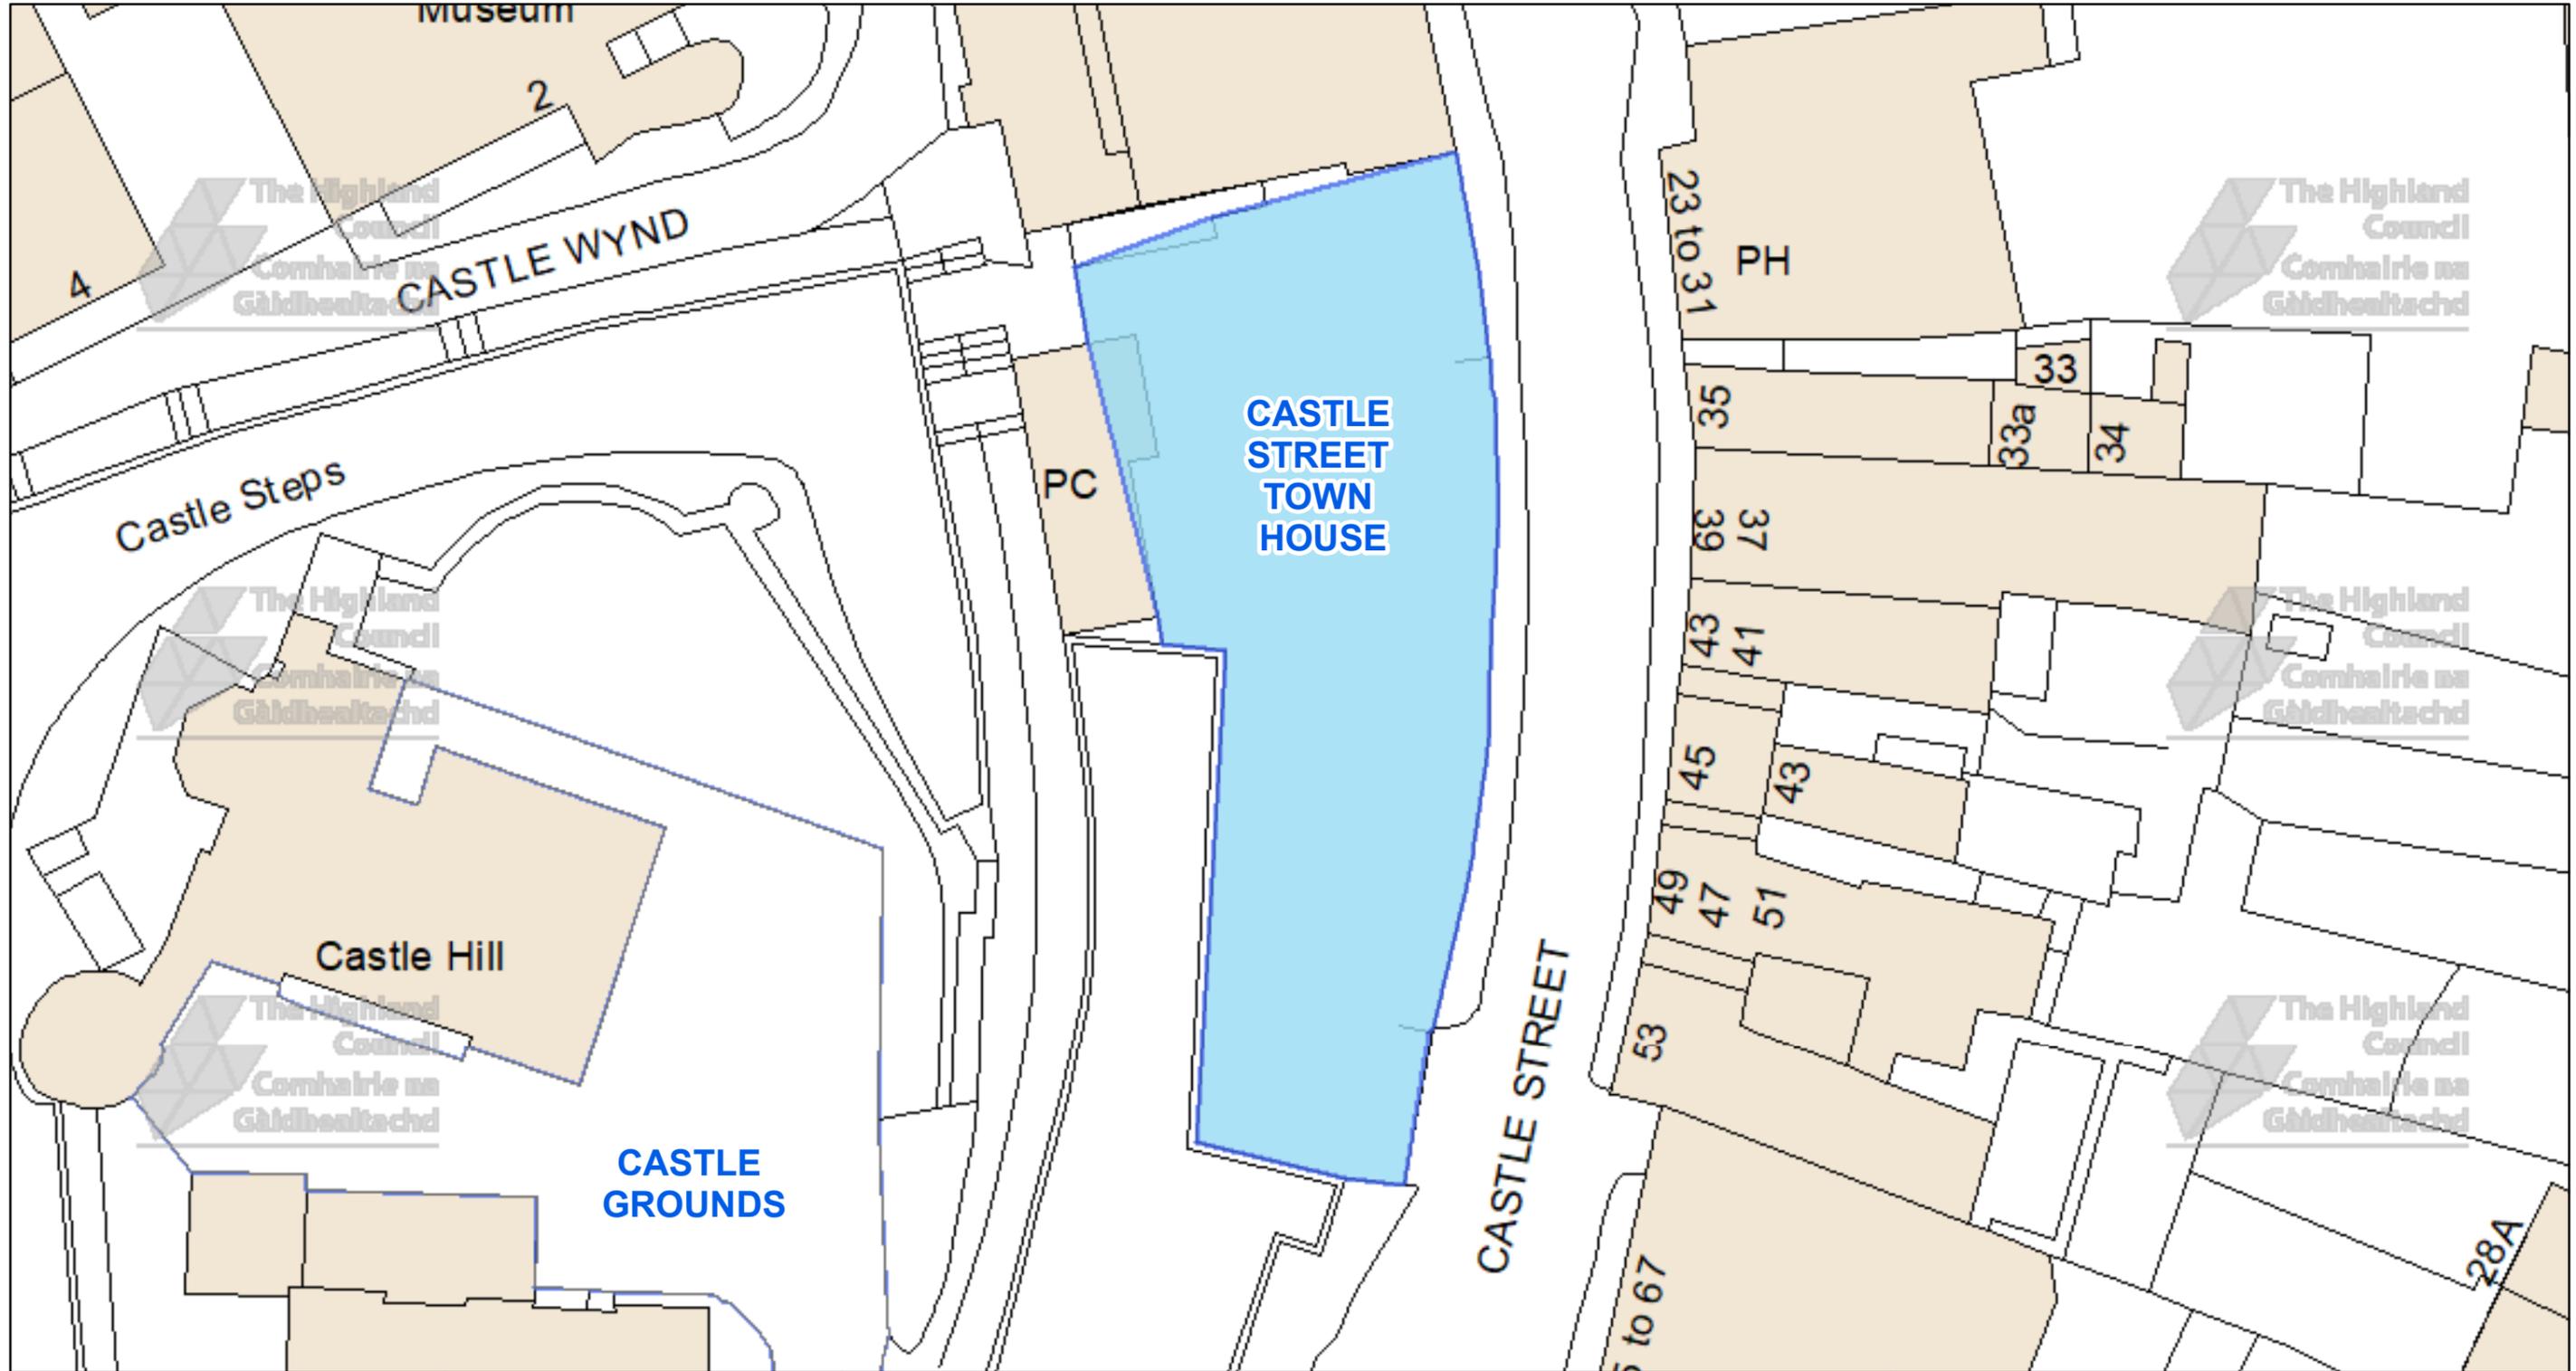

The Highland Council
 Headquarters
 Glenurquhart Rd
 Inverness
 IV35NX

© Crown copyright and database rights 2025 Ordnance Survey AC0000849432
 The extent of the restrictions are 266,616 to 845,087 metres eastwards and 266,780 to 845,168 westwards using the British National Grid (EPSG 27700).

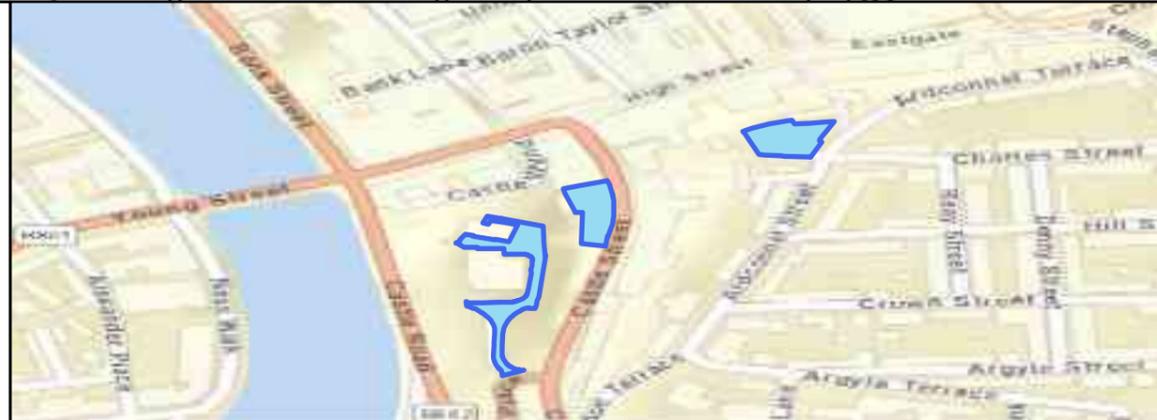

This is the Off-Street Plan (CP0044) referred In the foregoing


The Highland Council (Off-Street Parking Places) (Decriminalised Parking Enforcement and Consolidation) (Variation Five) Order 2026

DATE
SCALE Scale: 1:400
REFERENCE NUMBER CP0044

Proper Officer

CAR PARK NAME:

Crown Church Car Park, Inverness

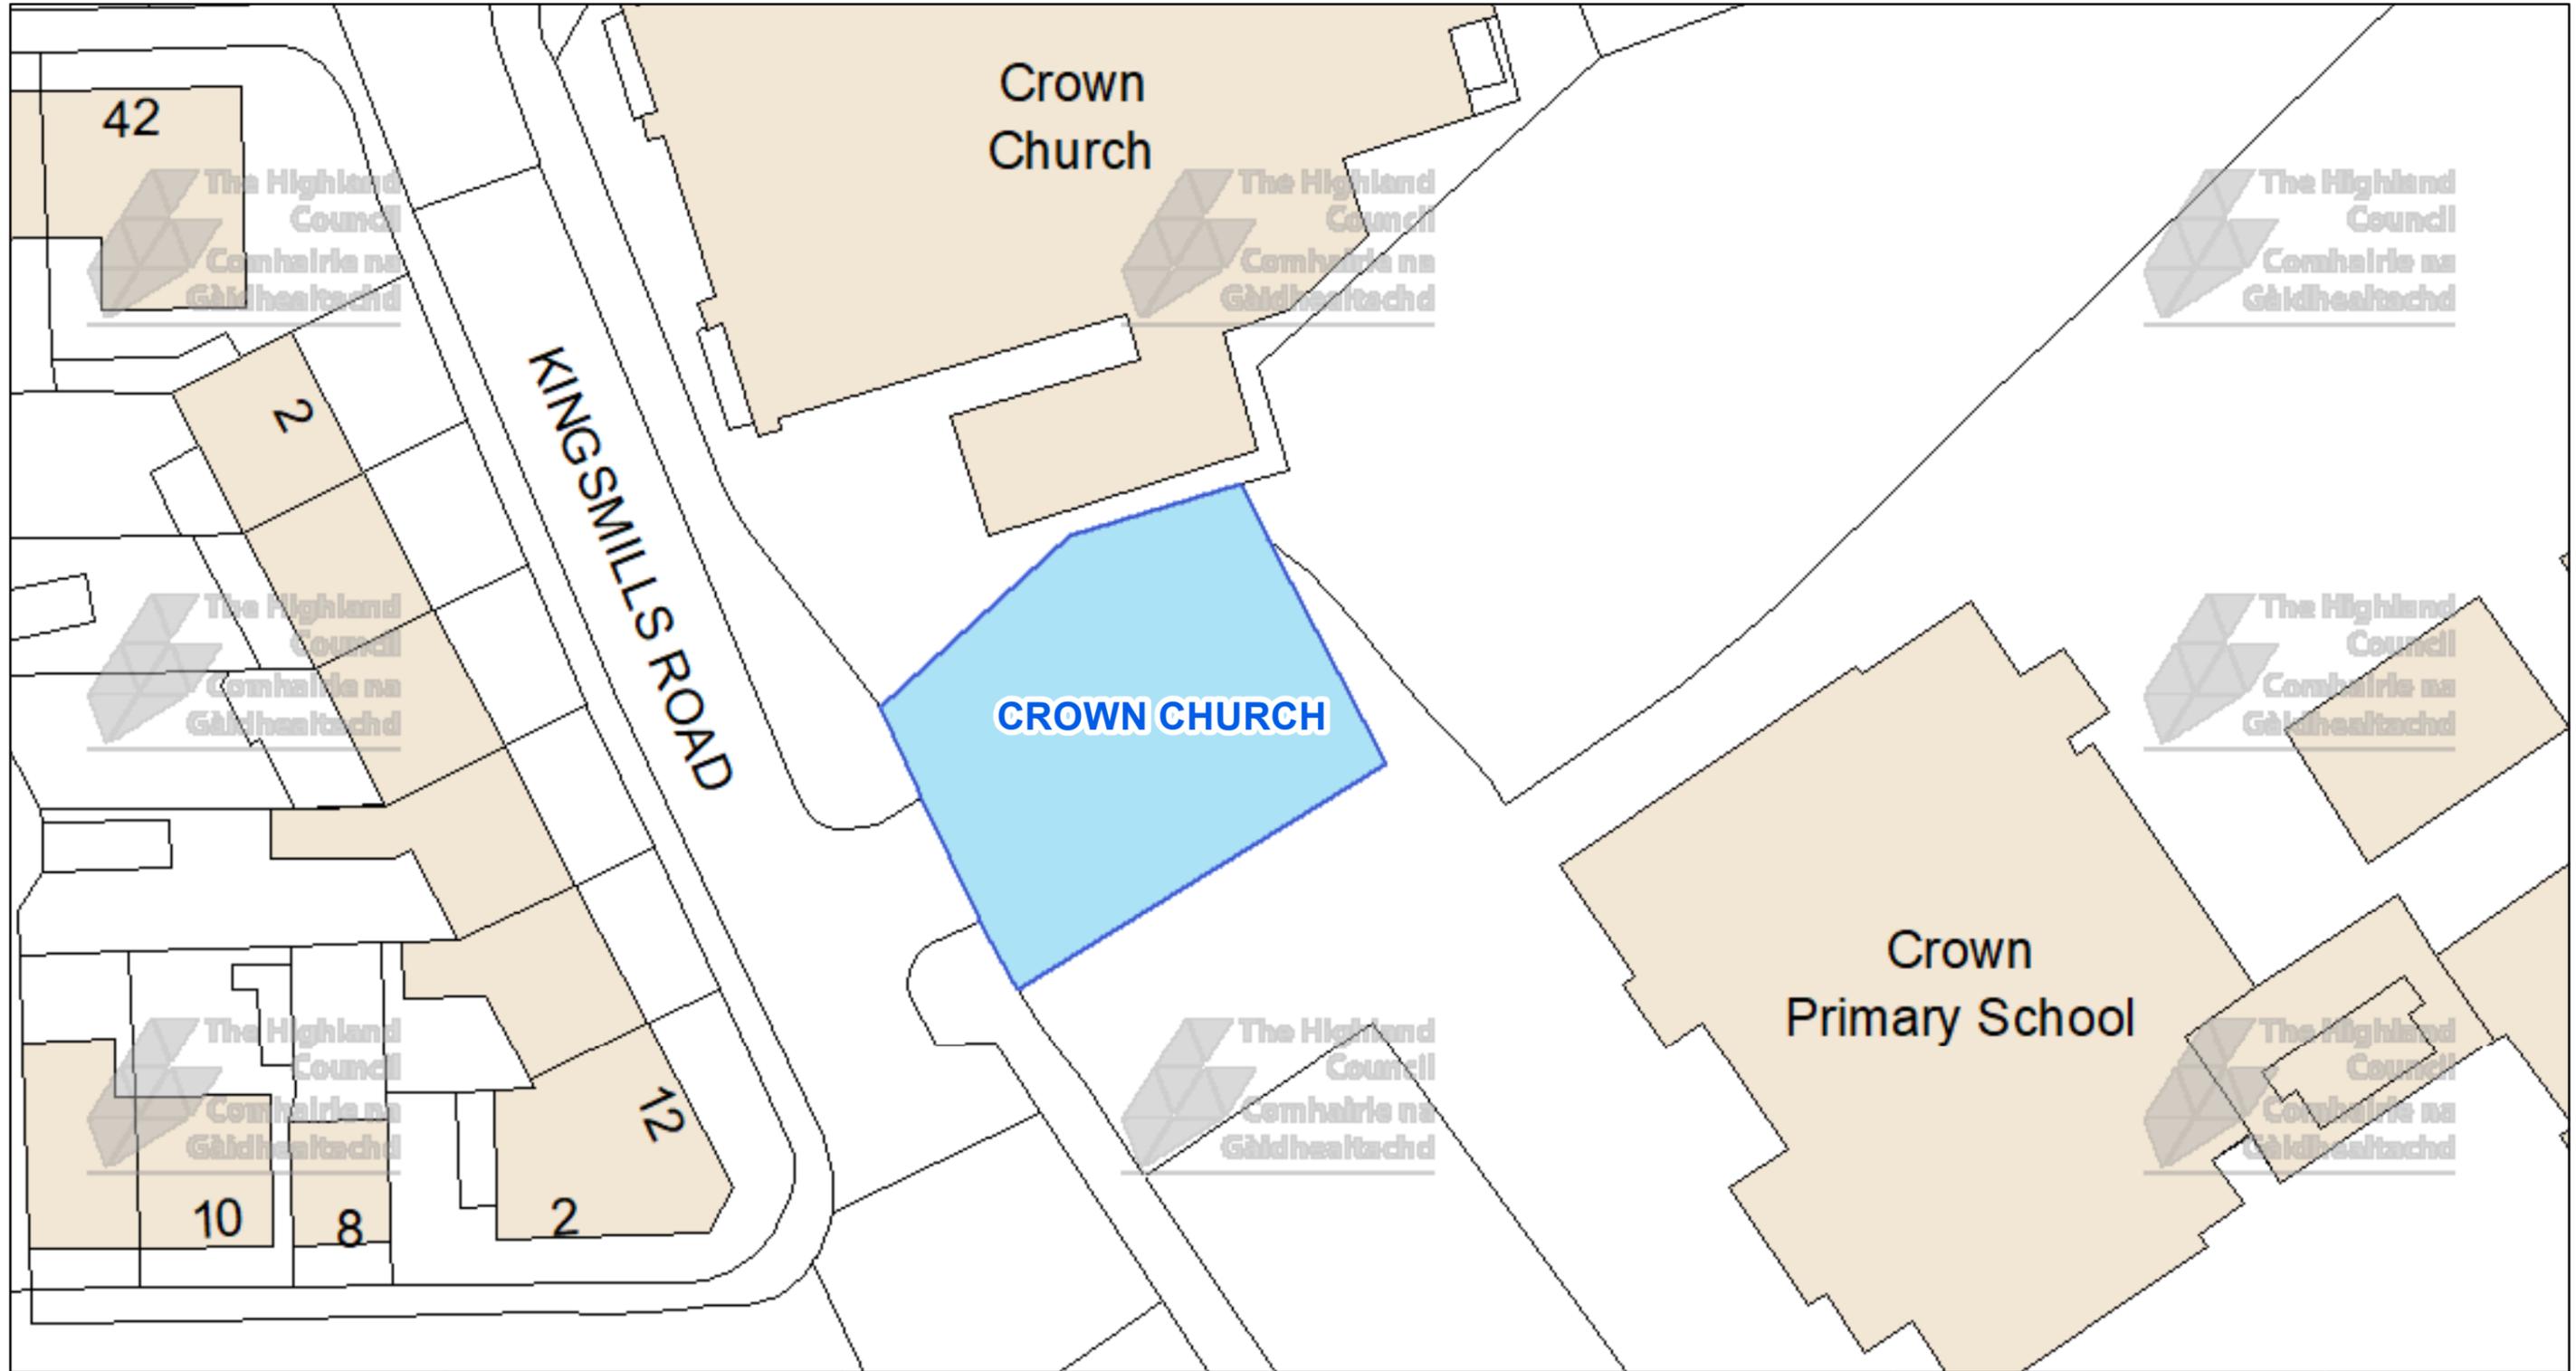

The Highland Council
Headquarters
Glenurquhart Rd
Inverness
IV35NX

© Crown copyright and database
rights 2025 Ordnance Survey AC0000849432

The extent of the restrictions are 267,036 to 845,111
metres eastwards and 267,169 to 845,178
westwards using the British National Grid (EPSG 27700).



This is the Off-Street Plan
(CP0045) referred
In the foregoing

The Highland Council
(Off-Street Parking Places)
(Decriminalised Parking
Enforcement and Consolidation)
(Variation Five) Order 2026

Proper Officer

DATE

SCALE

Scale: 1:325


REFERENCE NUMBER

CP0045



CAR PARK NAME:

Raining Stairs Car Park, Inverness

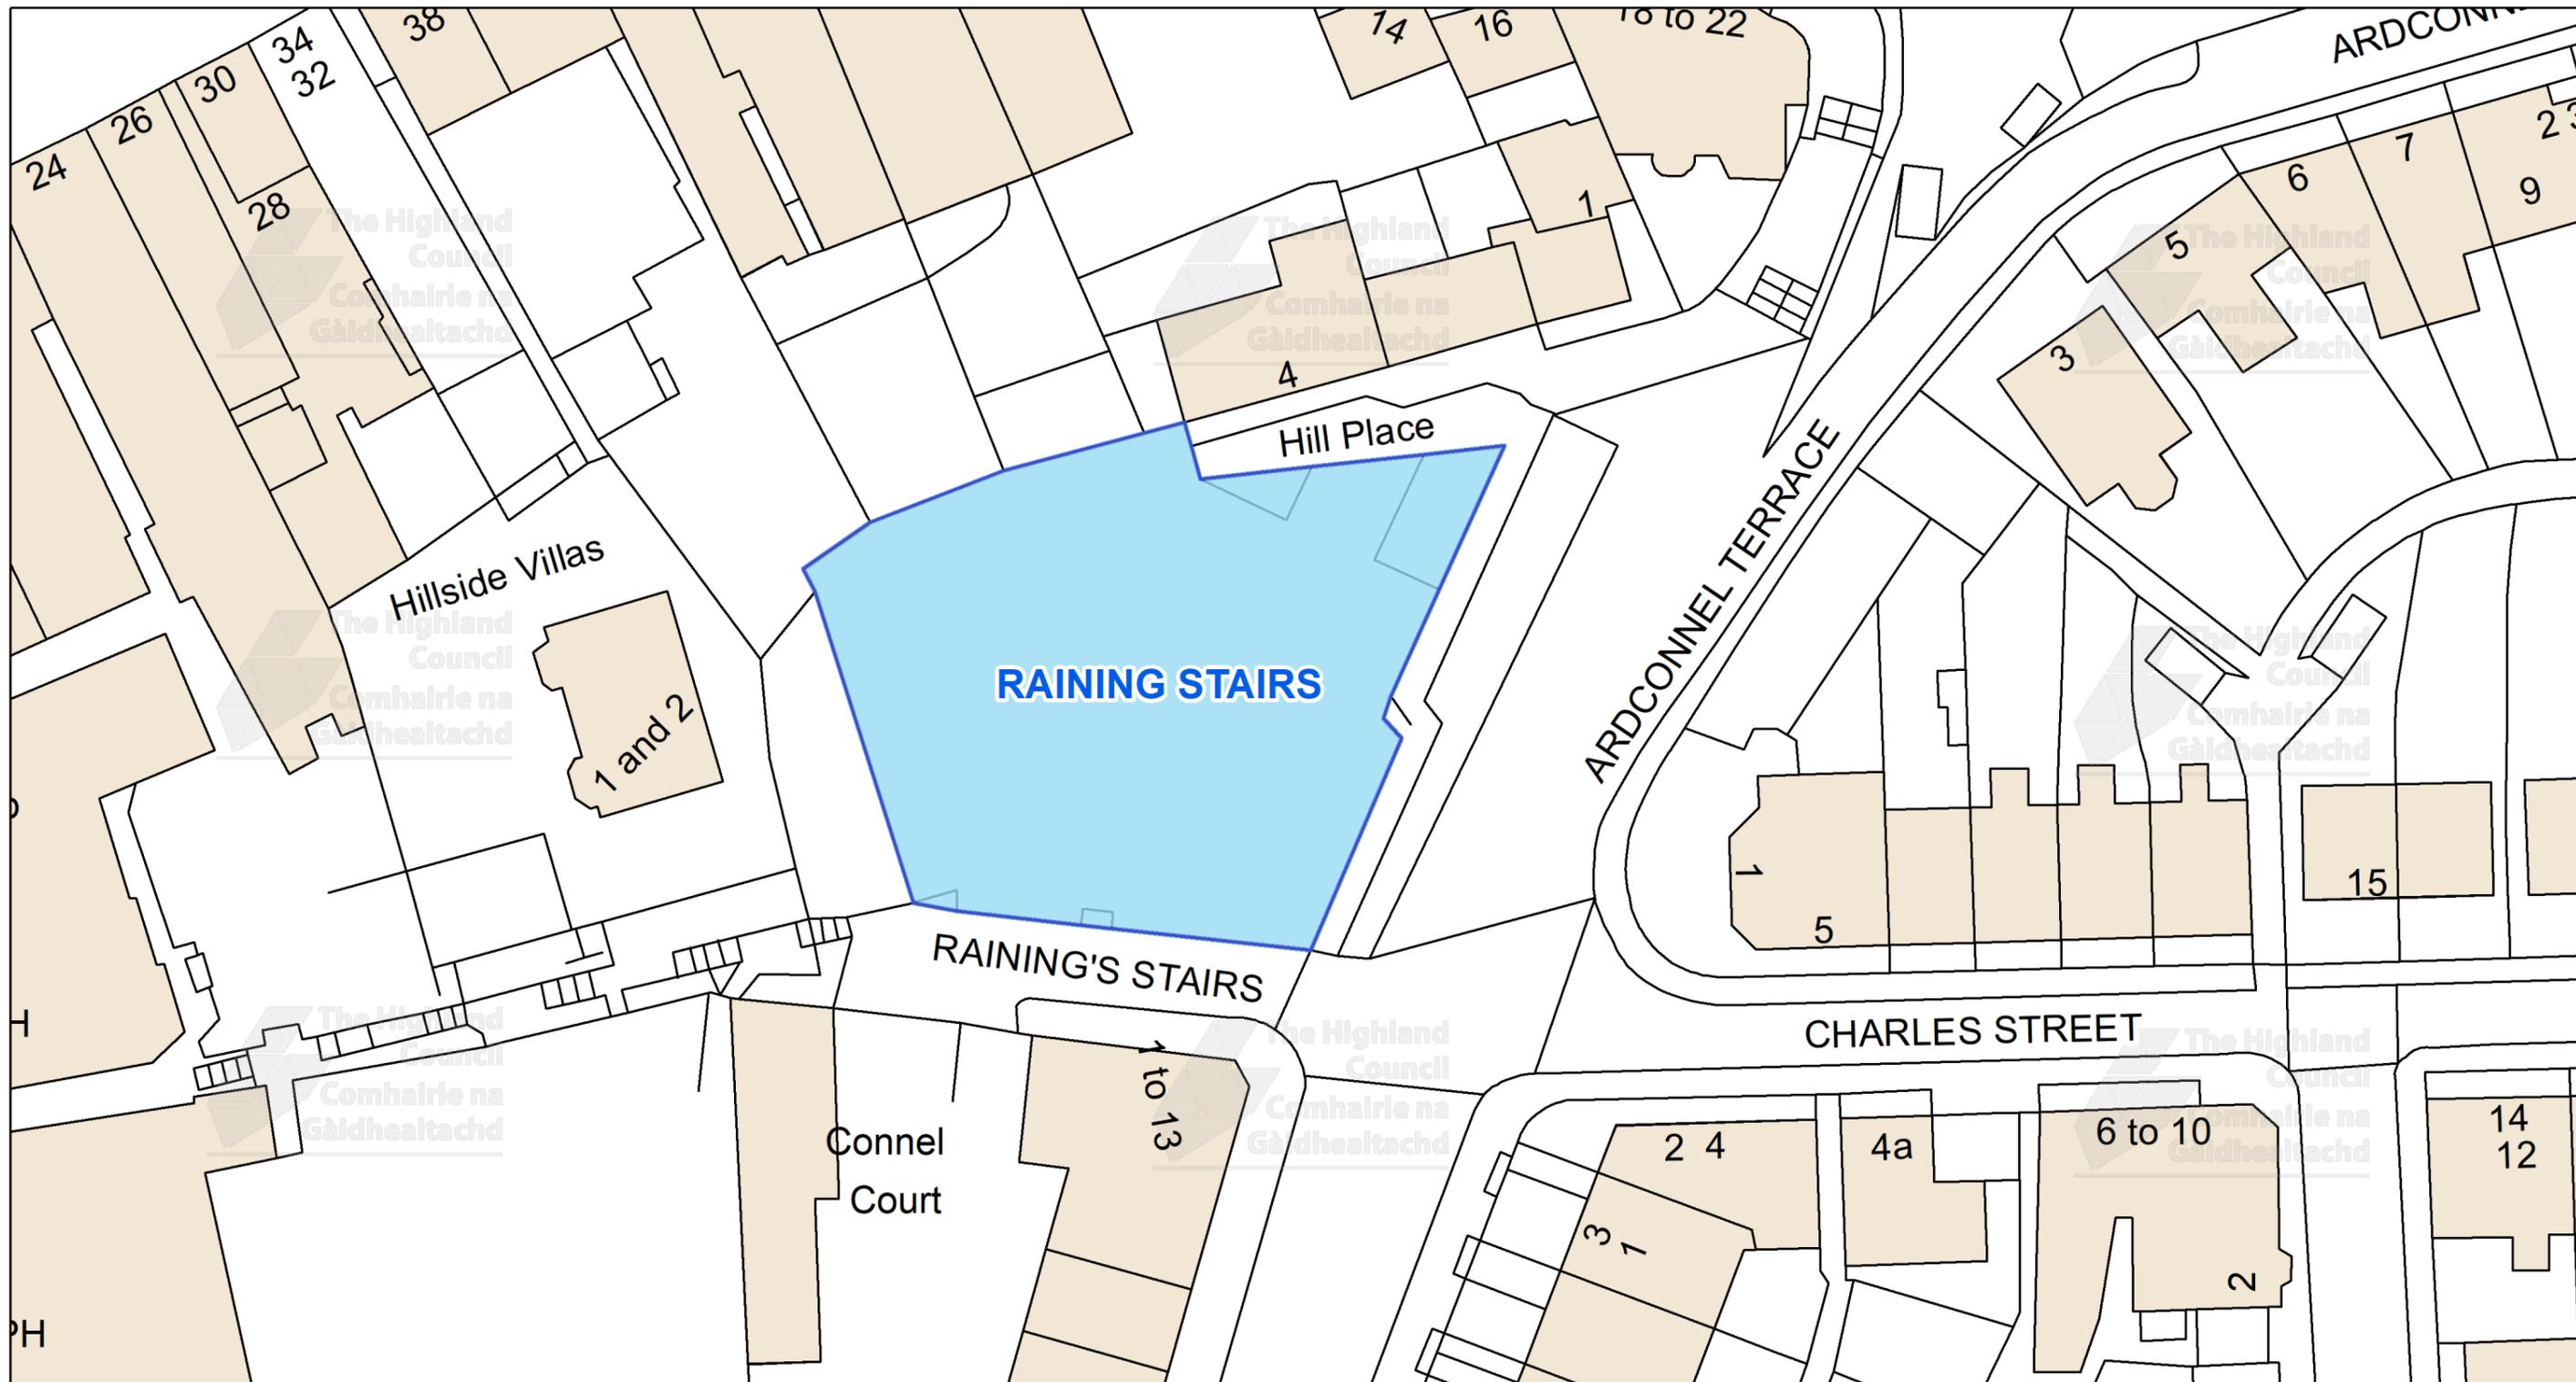


This is the Off-Street Plan (CP0046) referred In the foregoing

The Highland Council (Off-Street Parking Places) (Decriminalised Parking Enforcement and Consolidation) (Variation Five) Order 2026

Signed by Proper Officer

© Crown copyright and database rights 2025 Ordnance Survey AC0000849432
The extent of the restrictions are 266,734 to 845,158 metres eastwards and 266,899 to 845,241 westwards using the British National Grid (EPSG 27700).

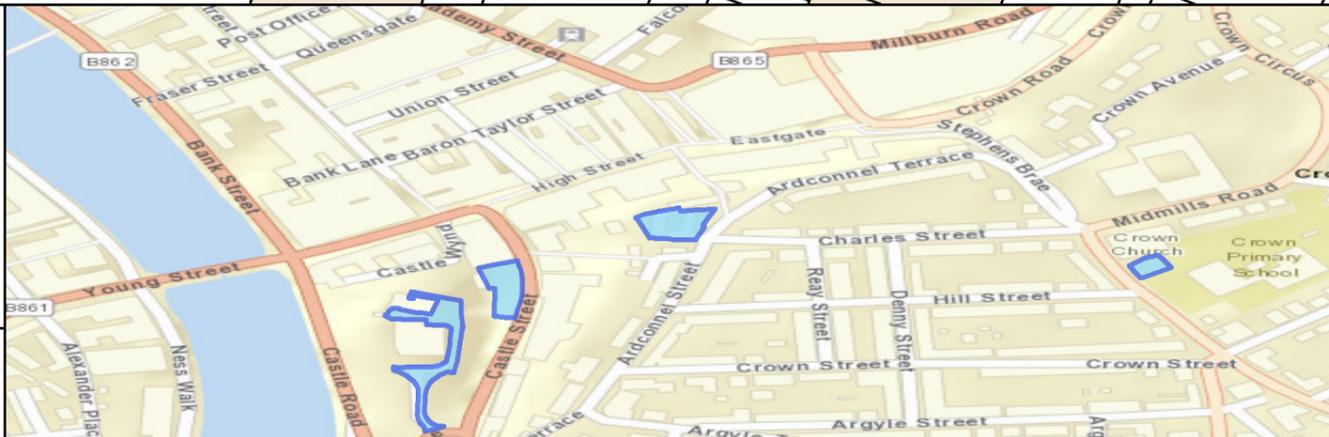

The Highland Council
Headquarters
Glenurquhart Rd
Inverness
IV35NX

SCALE
1:450

DATE


REFERENCE NUMBER

CP0046




CAR PARK NAME:

Longman Lorry & Coach Park, Inverness

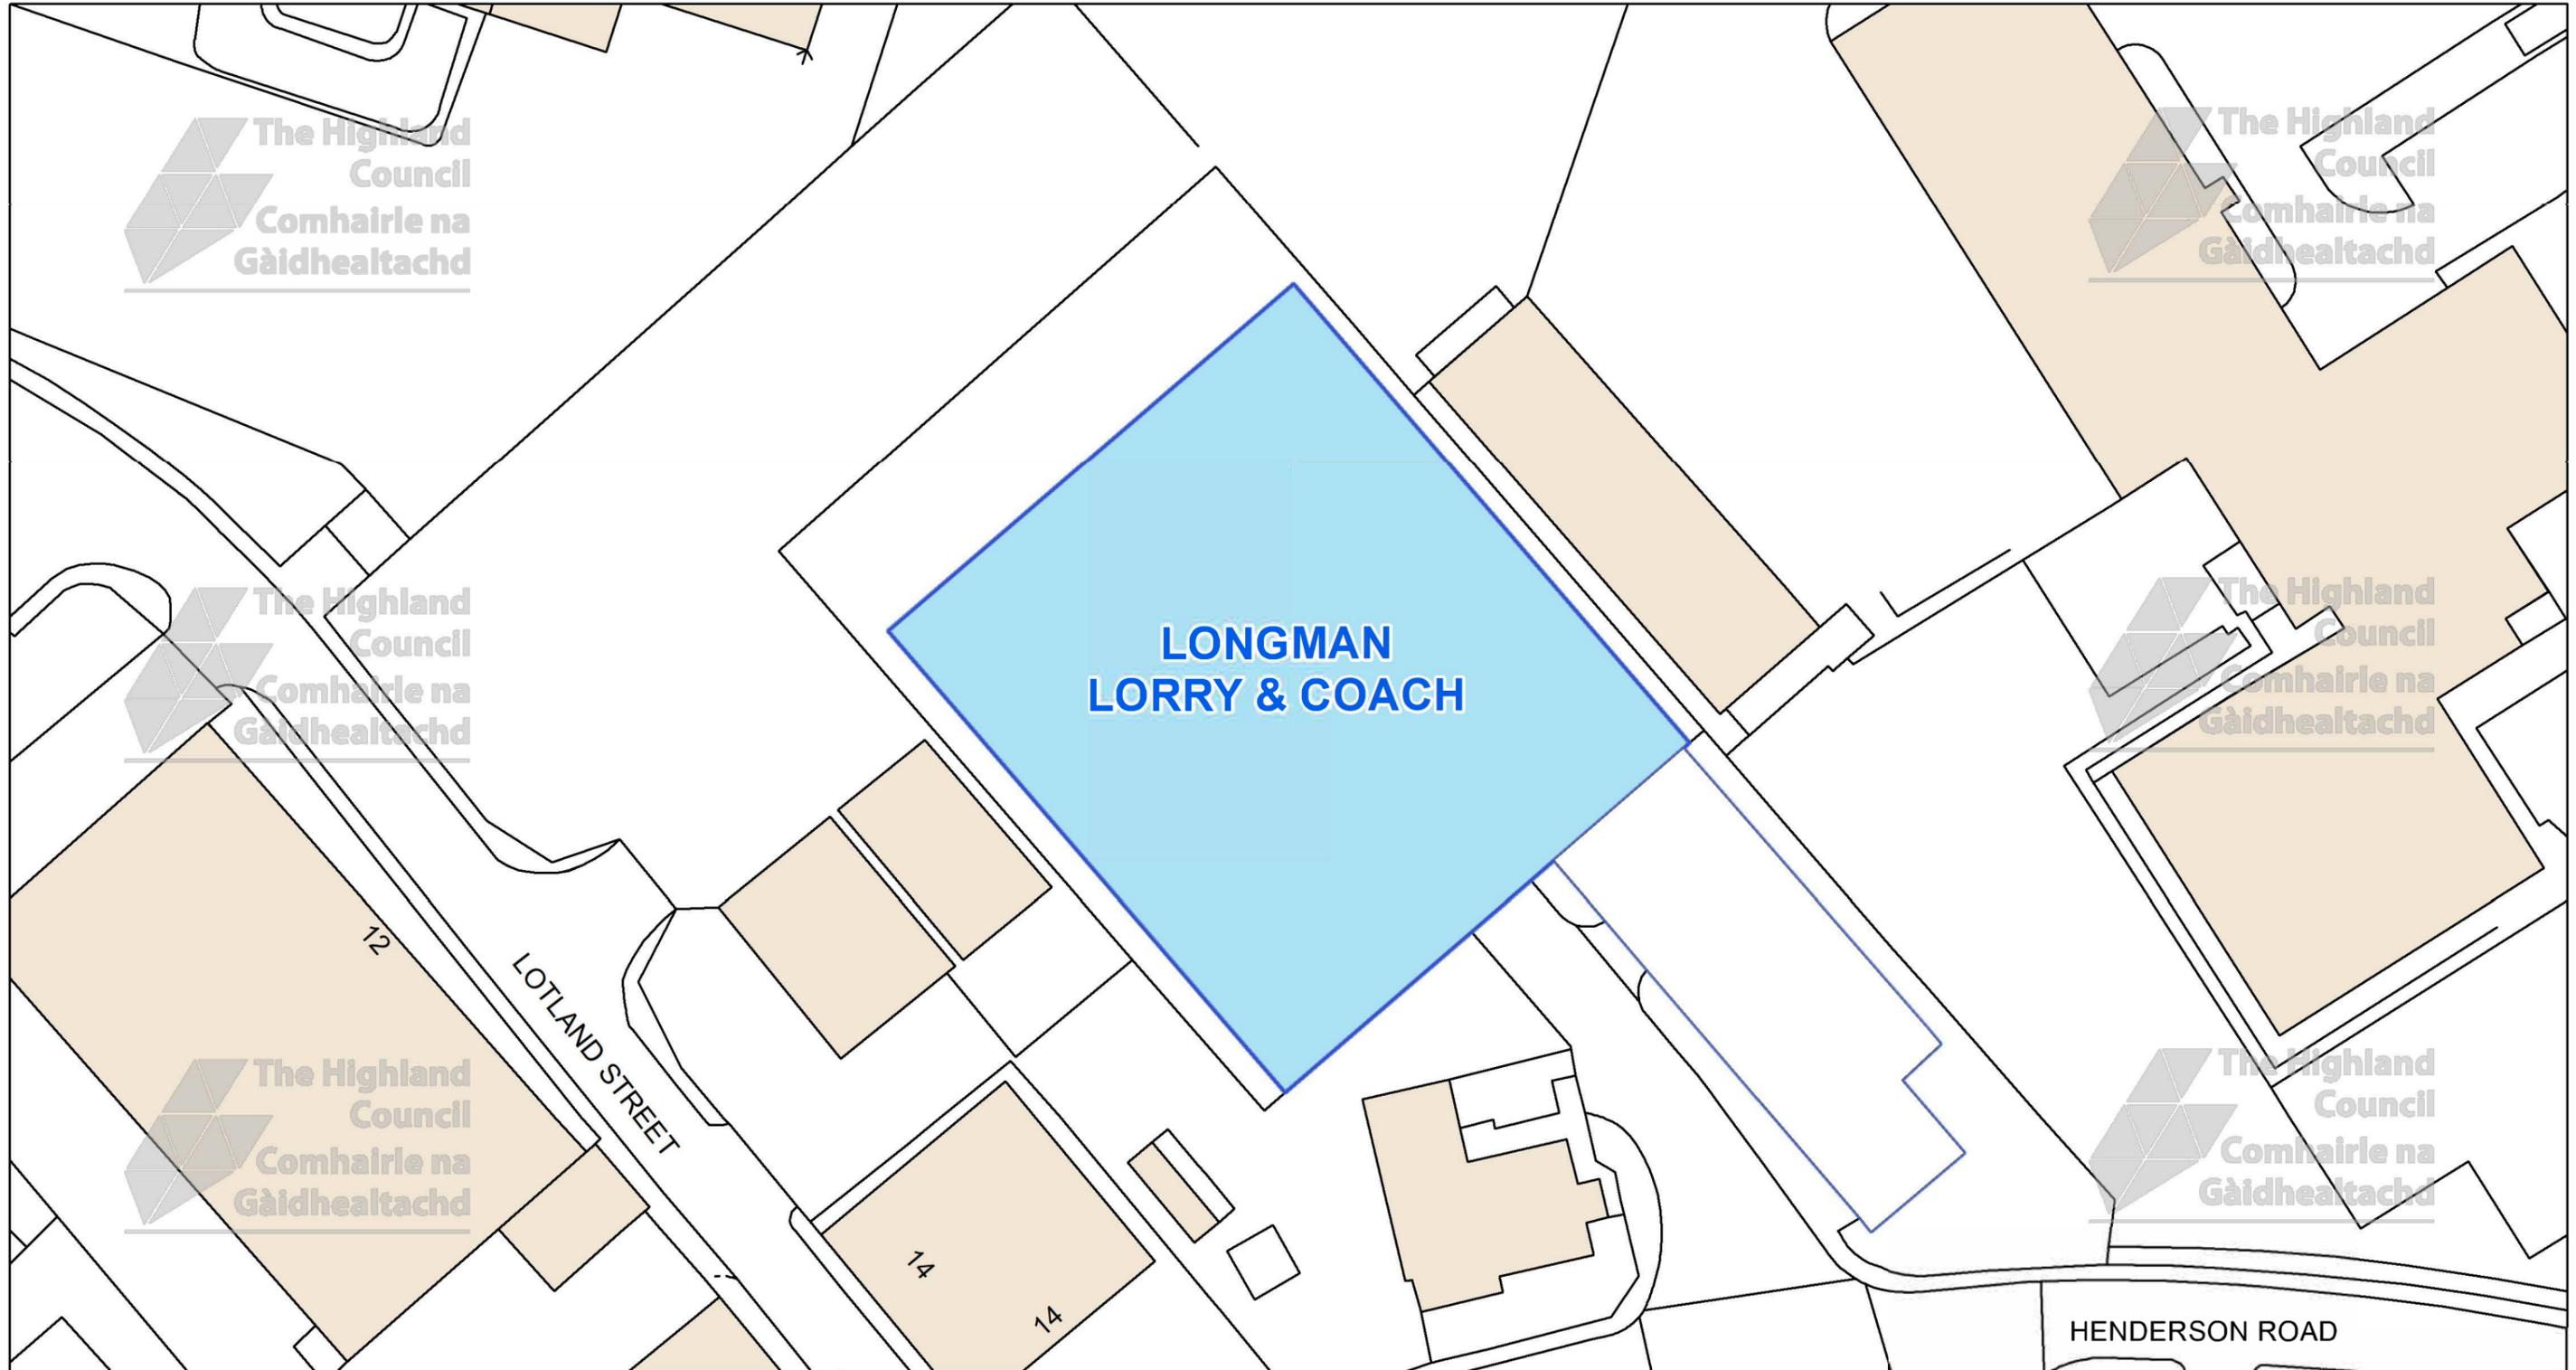

The Highland Council
 Headquarters
 Glenurquhart Rd
 Inverness
 IV35NX

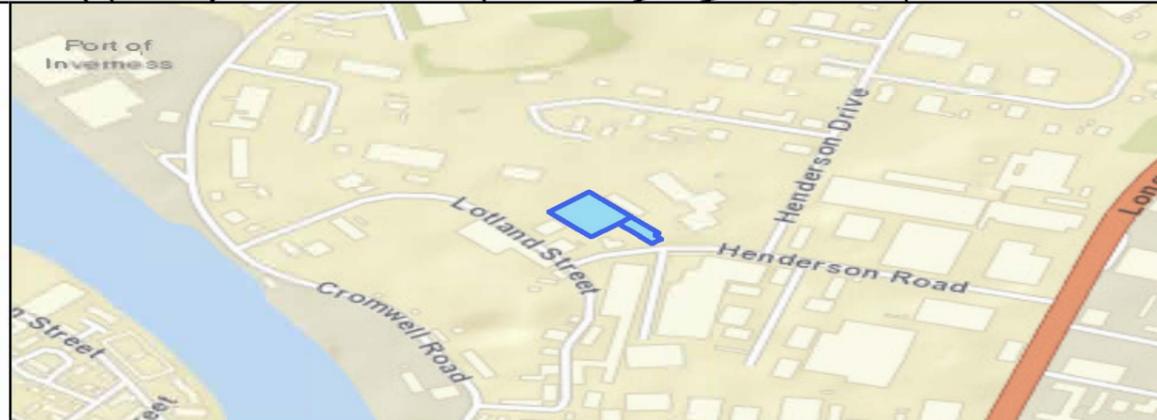

This is the Off-Street Plan (CP0047a) referred in the foregoing

The Highland Council (Off-Street Parking Places) (Decriminalised Parking Enforcement and Consolidation) (Variation Five) Order 2026

DATE

SCALE
Scale: 1:600

REFERENCE NUMBER
CP0047a




Proper Officer

© Crown copyright and database rights 2025 Ordnance Survey AC0000849432

The extent of the restrictions are 266,506 to 846,475 metres eastwards and 266,743 to 846,602 westwards using the British National Grid (EPSG 27700).


CAR PARK NAME:

Longman Car Park, Inverness

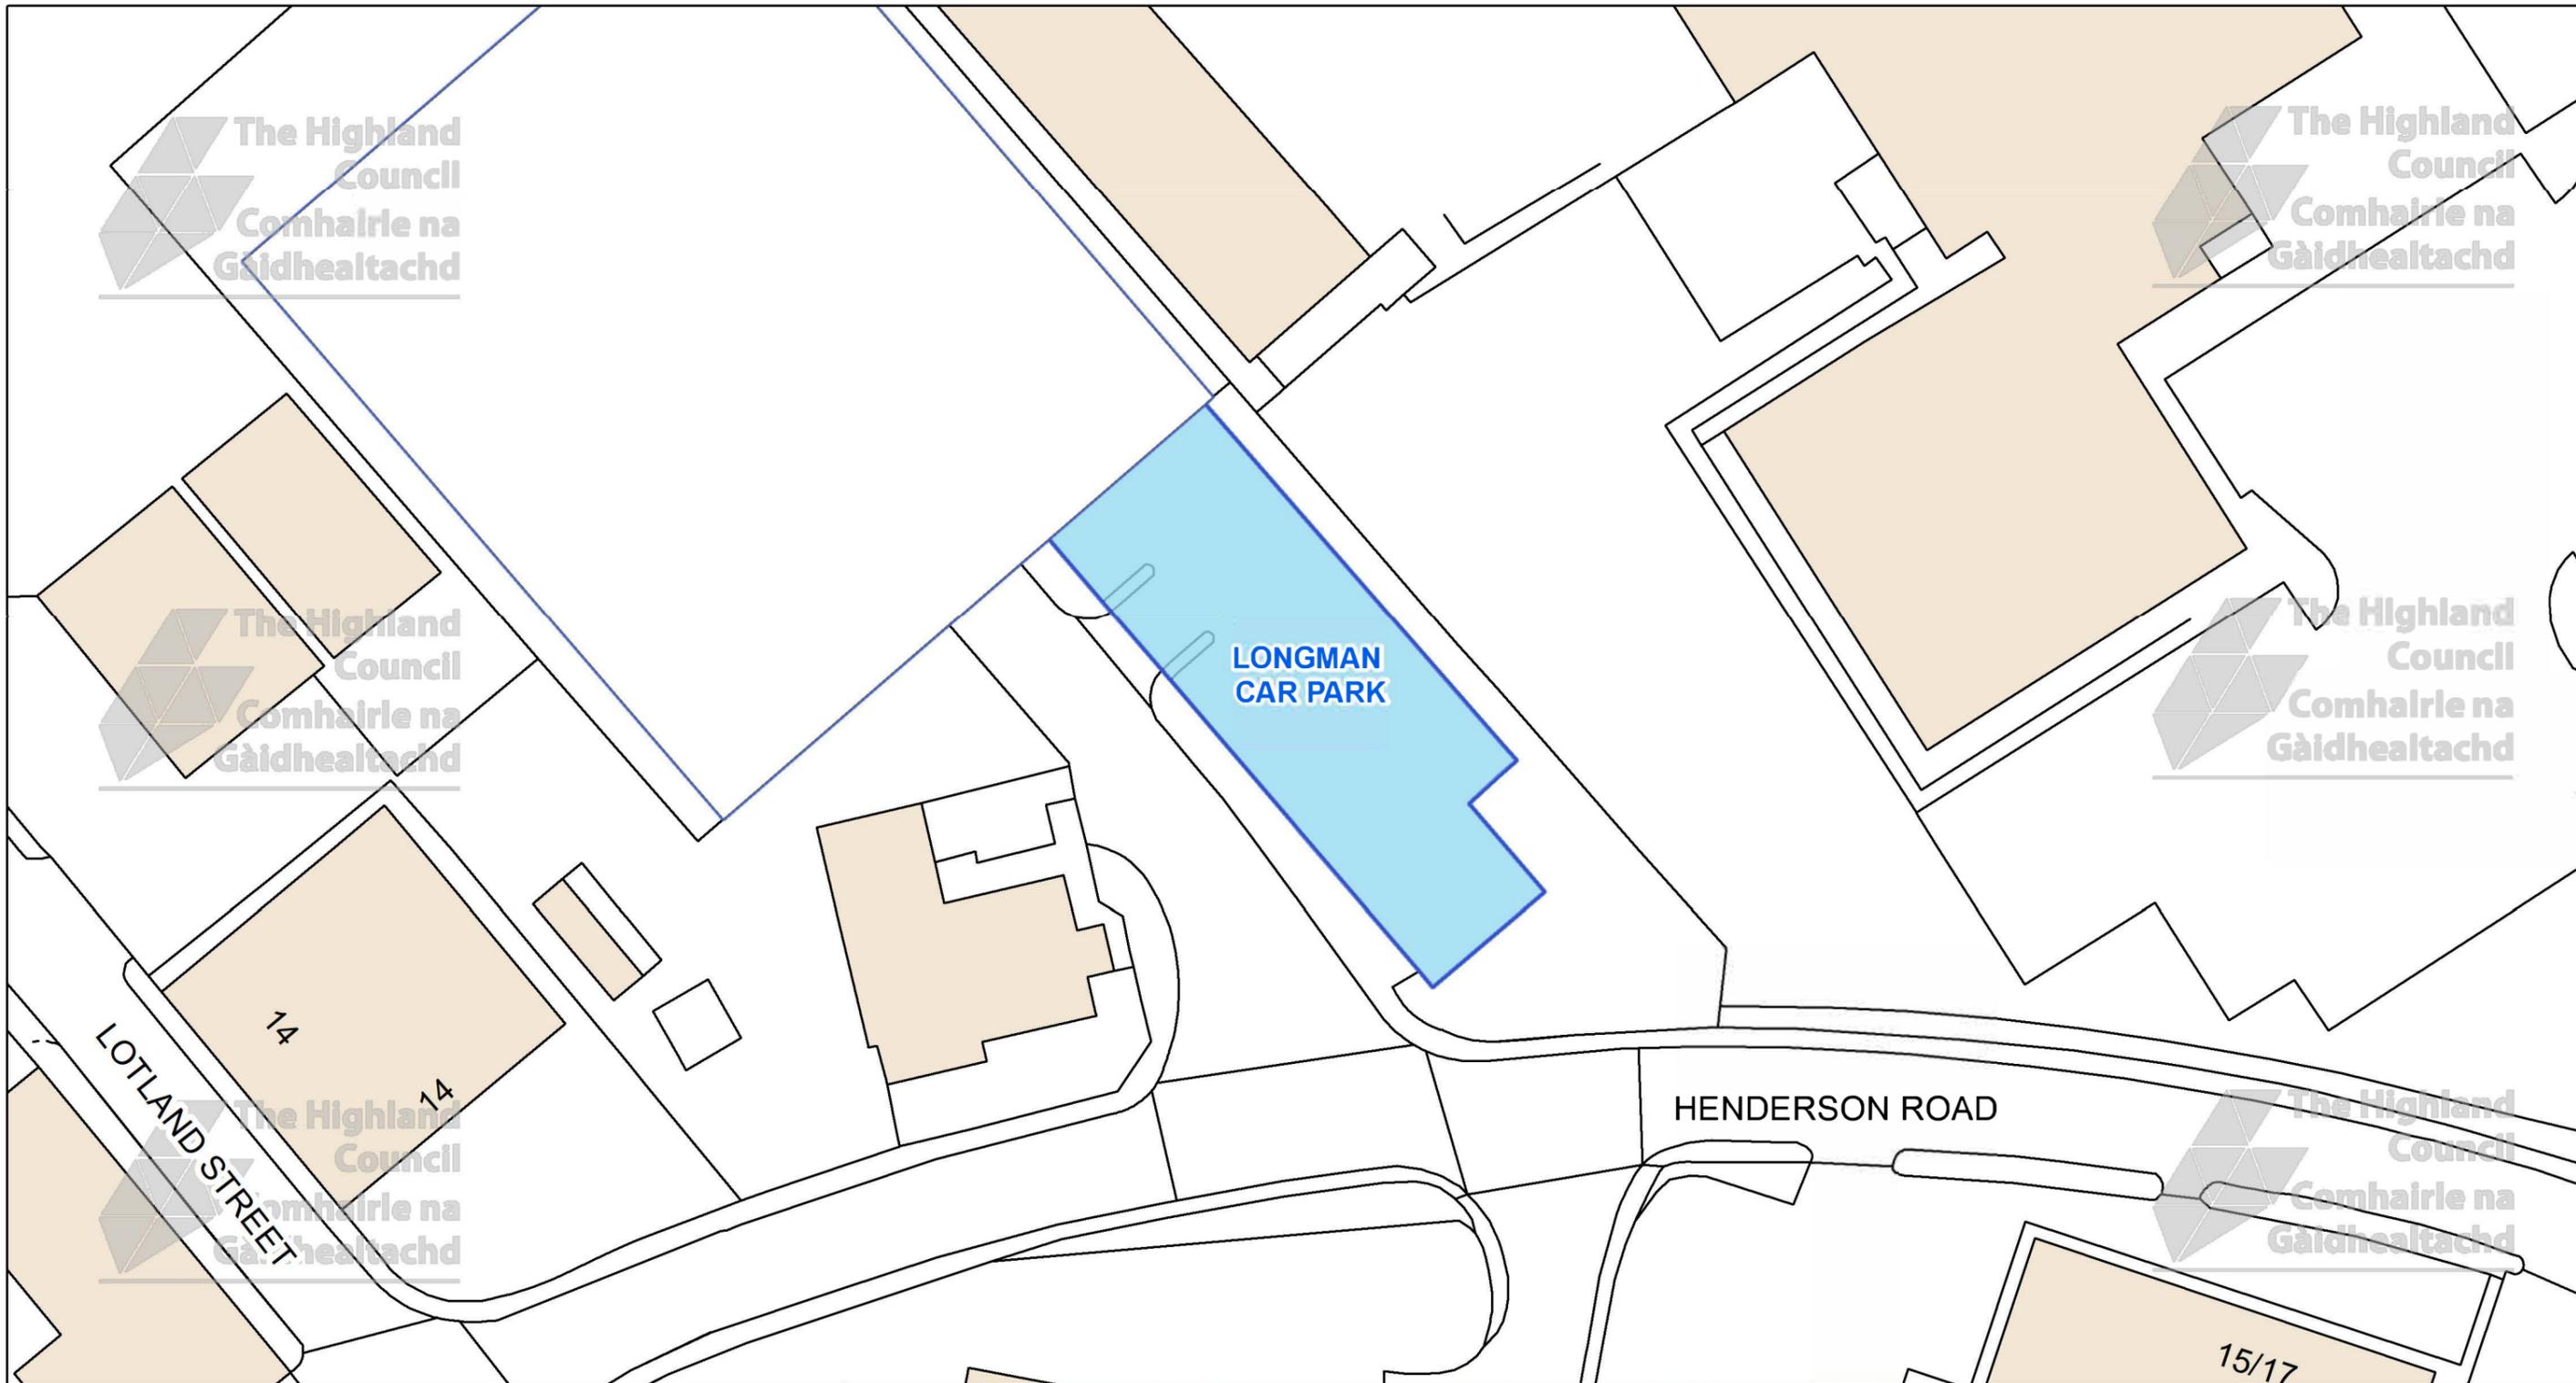

The Highland Council
 Headquarters
 Glenurquhart Rd
 Inverness
 IV35NX

© Crown copyright and database rights 2025 Ordnance Survey AC0000849432
 The extent of the restrictions are 266,575 to 846,461 metres eastwards and 266,767 to 846,564 westwards using the British National Grid (EPSG 27700).

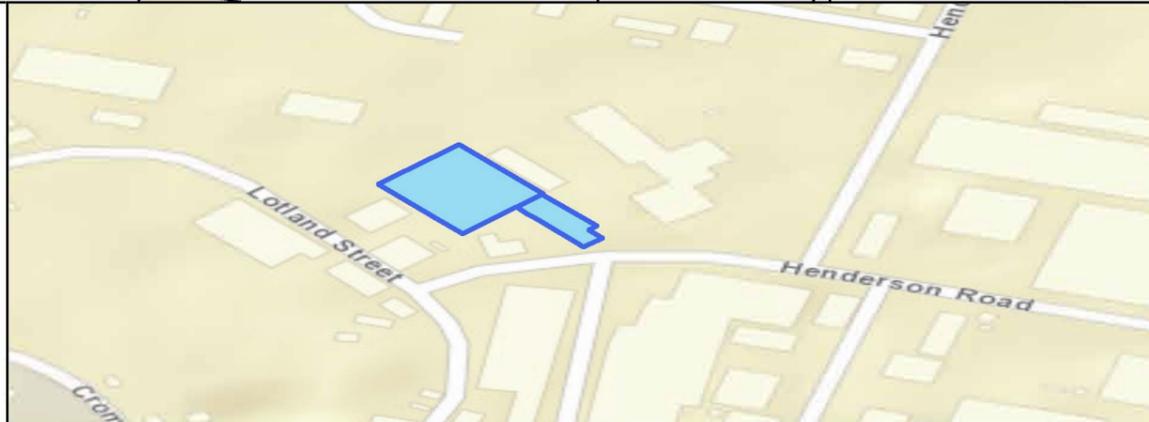

This is the Off-Street Plan (CP0047b) referred in the foregoing

The Highland Council (Off-Street Parking Places) (Decriminalised Parking Enforcement and Consolidation) (Variation Five) Order 2026

DATE

SCALE
Scale: 1:500


REFERENCE NUMBER
CP0047b



Proper Officer

CAR PARK NAME:

Cathedral Car Park, Inverness

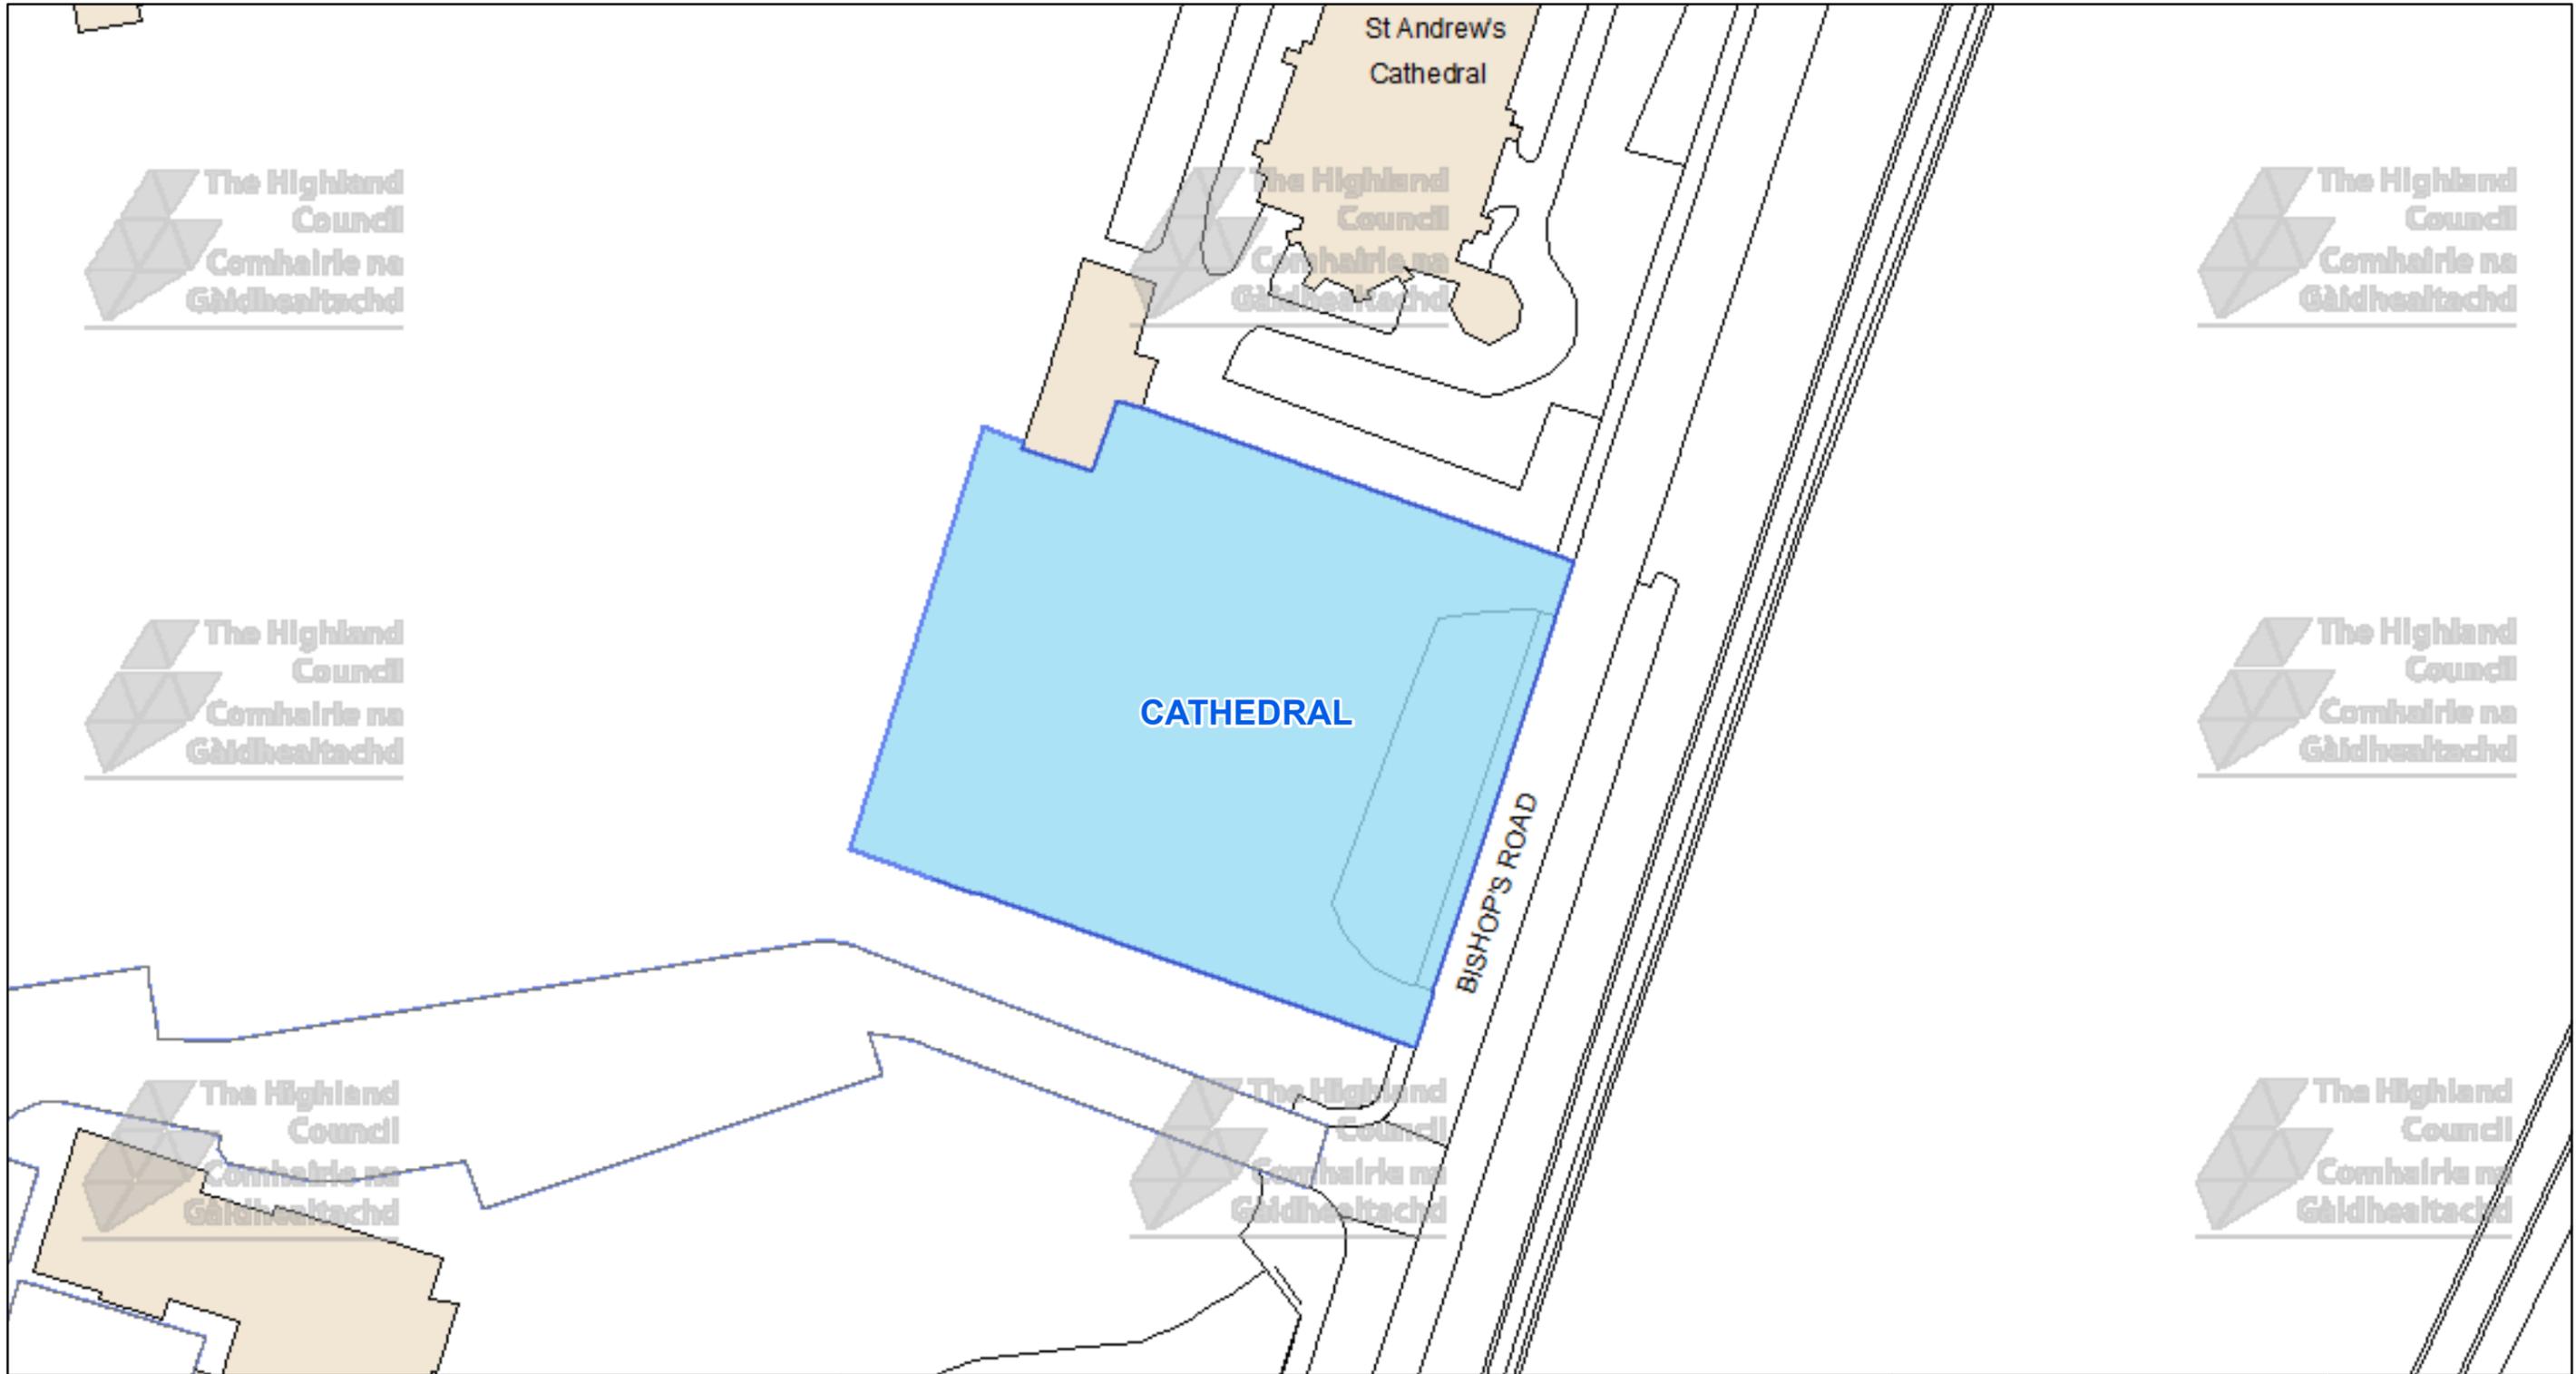

 **The Highland Council**
Comhairle na Gàidhealtachd

The Highland Council
Headquarters
Glenurquhart Rd
Inverness
IV35NX

© Crown copyright and database rights 2025 Ordnance Survey AC0000849432

The extent of the restrictions are 266,282 to 844,763 metres eastwards and 266,535 to 844,885 westwards using the British National Grid (EPSG 27700).

DATE

SCALE
Scale: 1:625

REFERENCE NUMBER
CP0049



This is the Off-Street Plan (CP0049) referred In the foregoing

The Highland (Off-Street Parking Places) (Decriminalised Parking Enforcement and Consolidation) (Variation Five) Order 2026

Proper Officer

DATE


SCALE
Scale: 1:625

REFERENCE NUMBER
CP0049



CAR PARK NAME:

Highland Rugby Club Car Park, Inverness

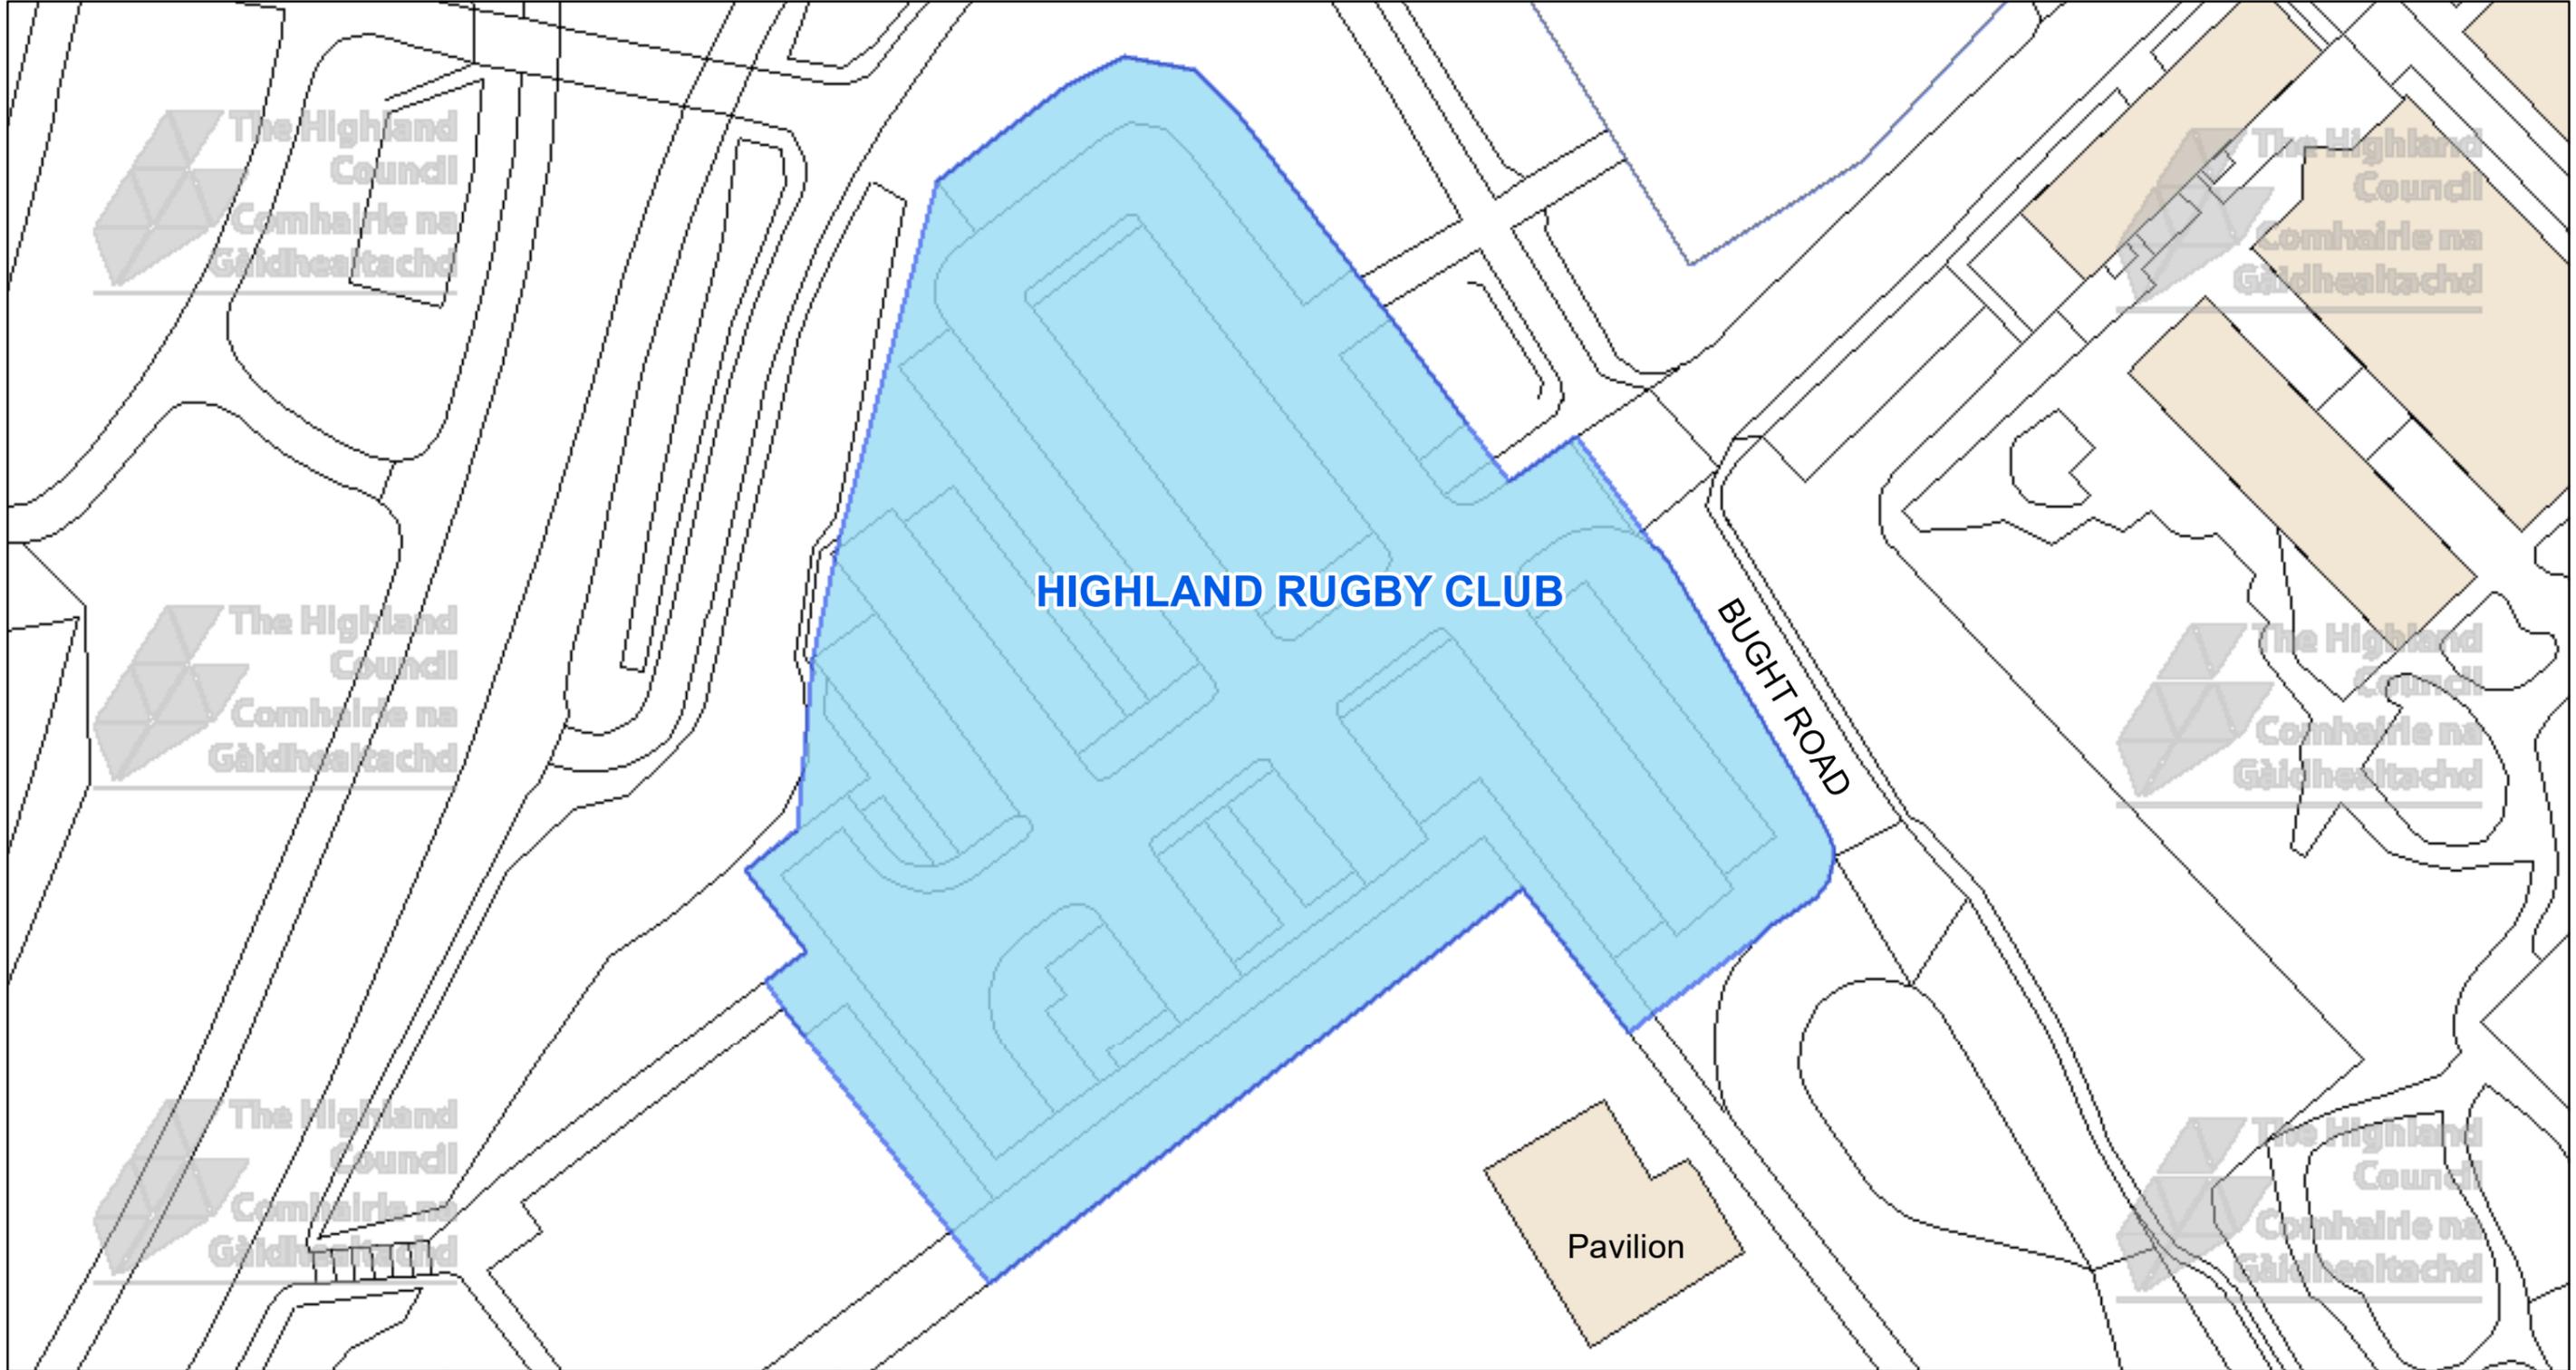

The Highland Council
 Headquarters
 Glenurquhart Rd
 Inverness
 IV35NX

© Crown copyright and database rights 2025 Ordnance Survey AC0000849432
 The extent of the restrictions are 190,290 to 843,528 metres eastwards and 265,722 to 843,651 westwards using the British National Grid (EPSG 27700).



This is the Off-Street Plan (CP0050) referred in the foregoing

The Highland Council (Off-Street Parking Places) (Decriminalised Parking Enforcement and Consolidation) (Variation Five) Order 2026

Proper Officer

DATE

SCALE

Scale: 1:500


REFERENCE NUMBER

CP0050



CAR PARK NAME:

Rose Street Car Park, Inverness

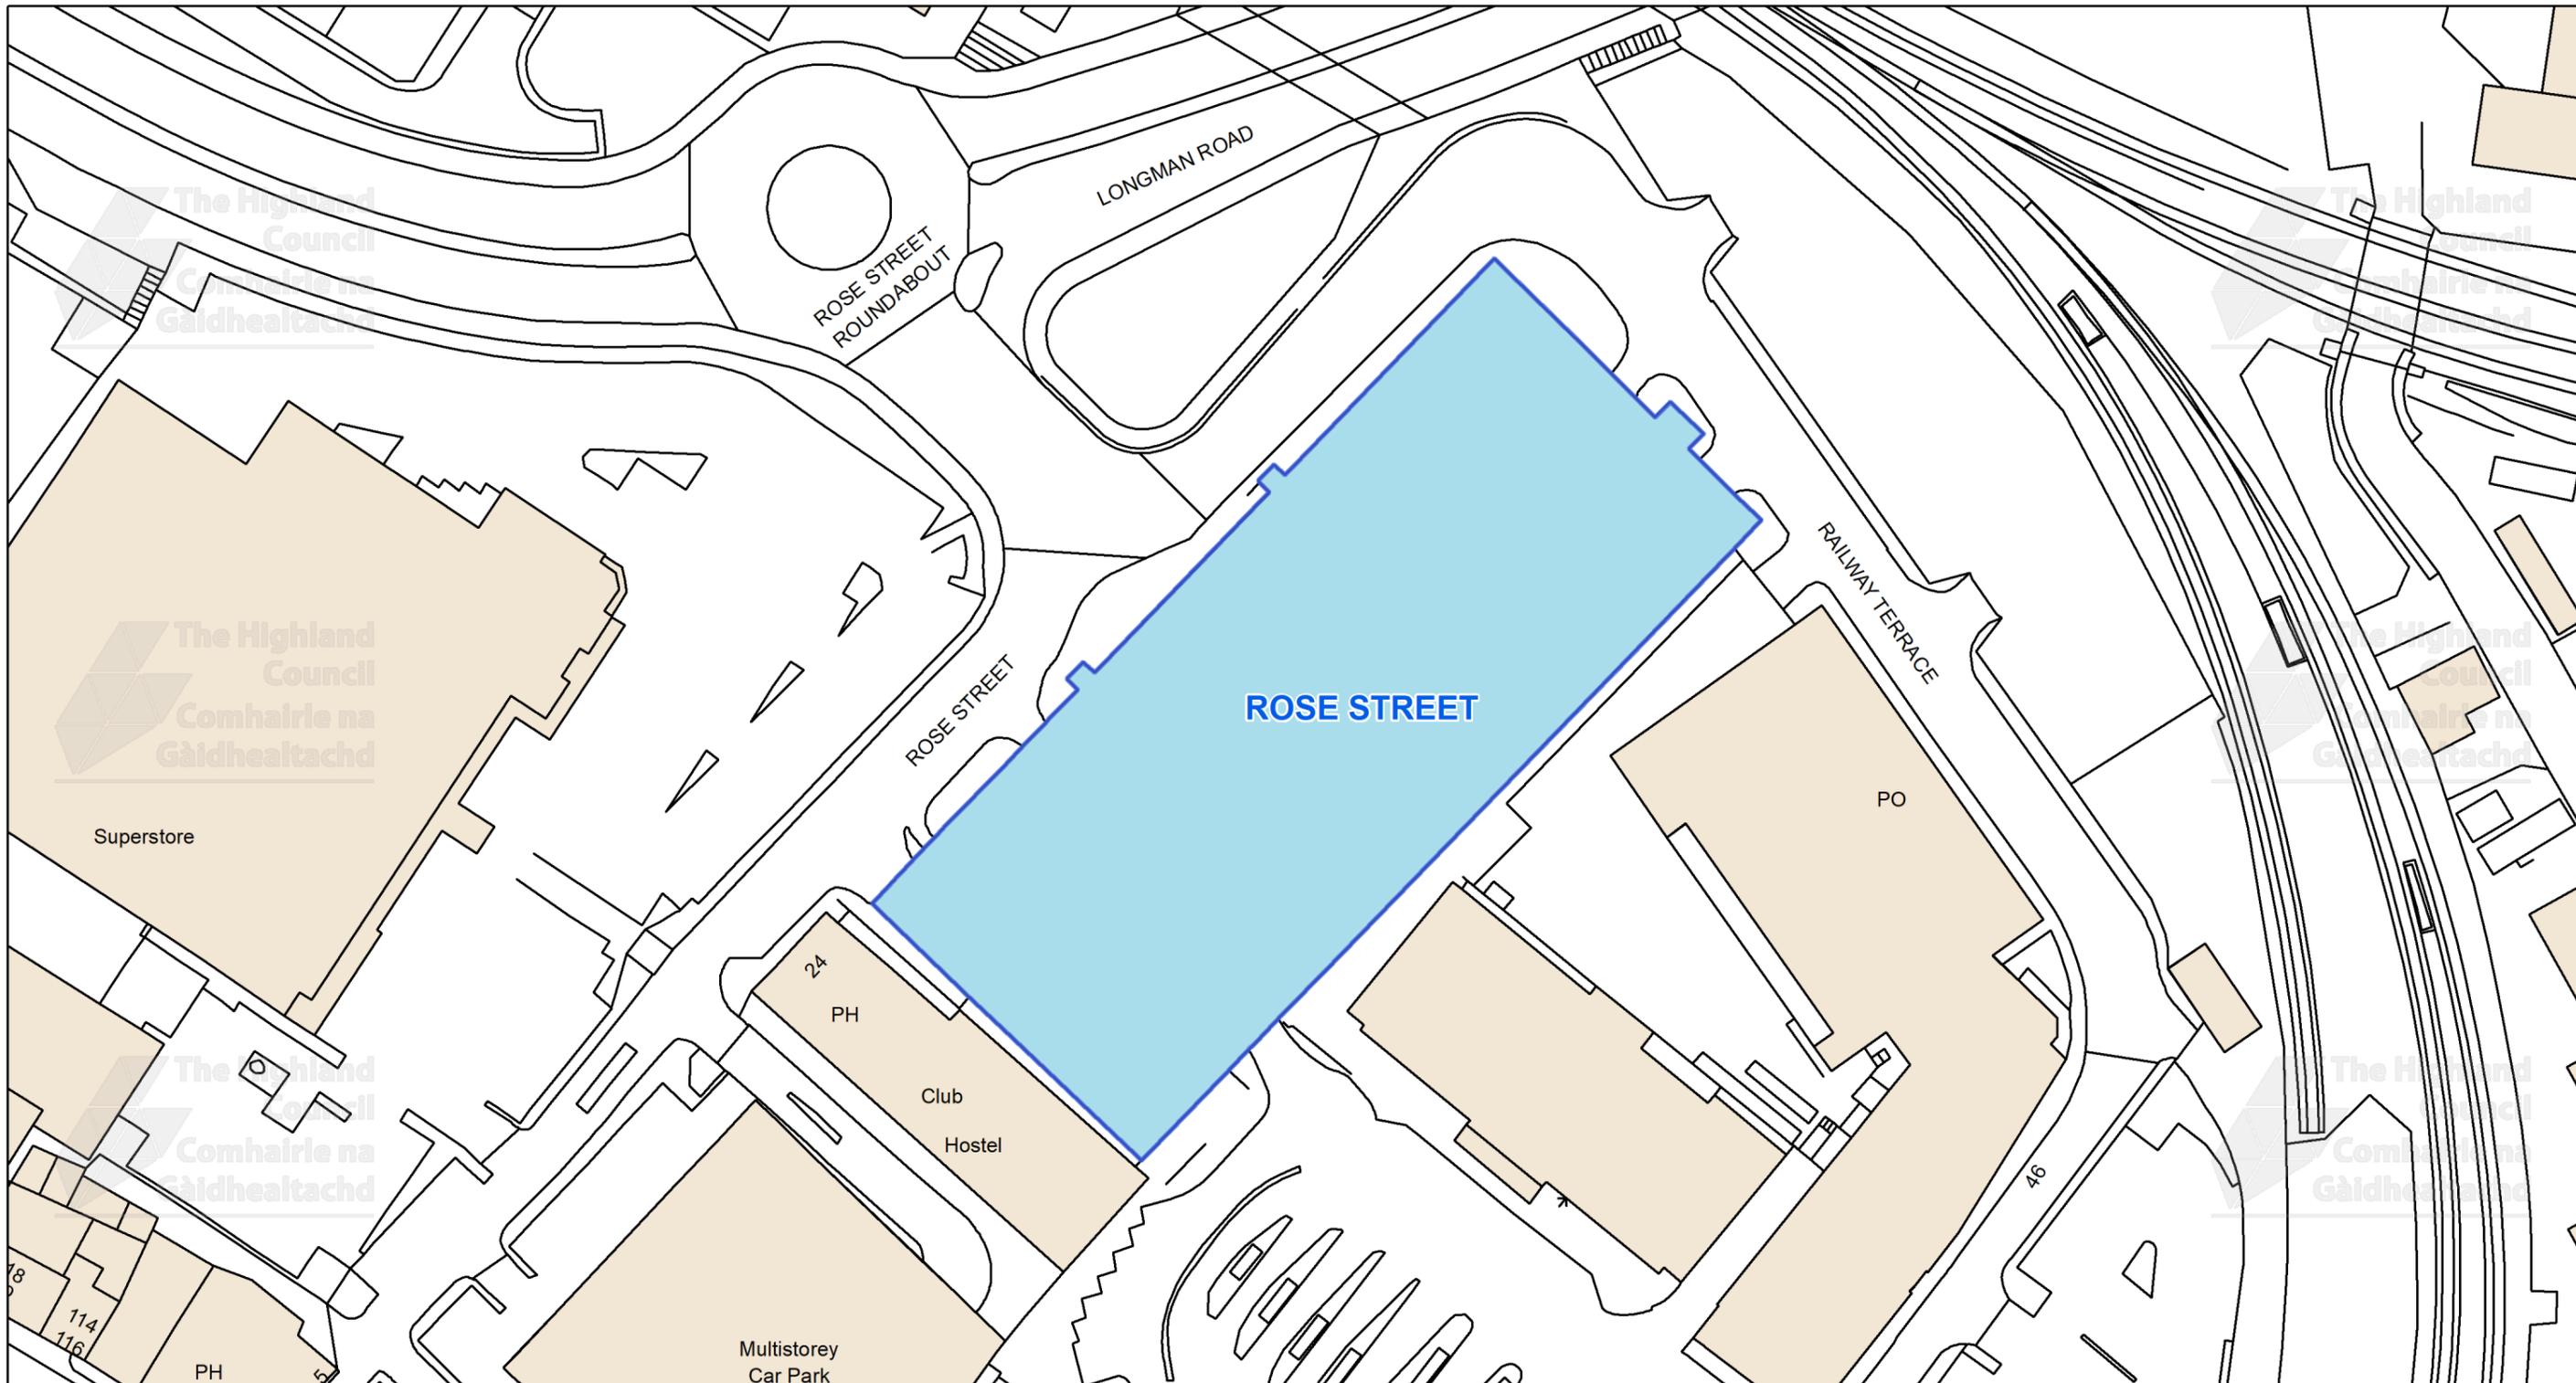


This is the Off-Street Plan
(CP0051) referred
in the foregoing

The Highland Council
(Off-Street Parking Places)
(Decriminalised Parking Enforcement
and Consolidation)
(Variation Five) Order 2026

Signed by Proper Officer

© Crown copyright and database
rights 2025 Ordnance Survey AC0000849432
The extent of the restrictions are 266,541 to 845,591
metres eastwards and 266,844 to 845,746
westwards using the British National Grid (EPSG 27700).

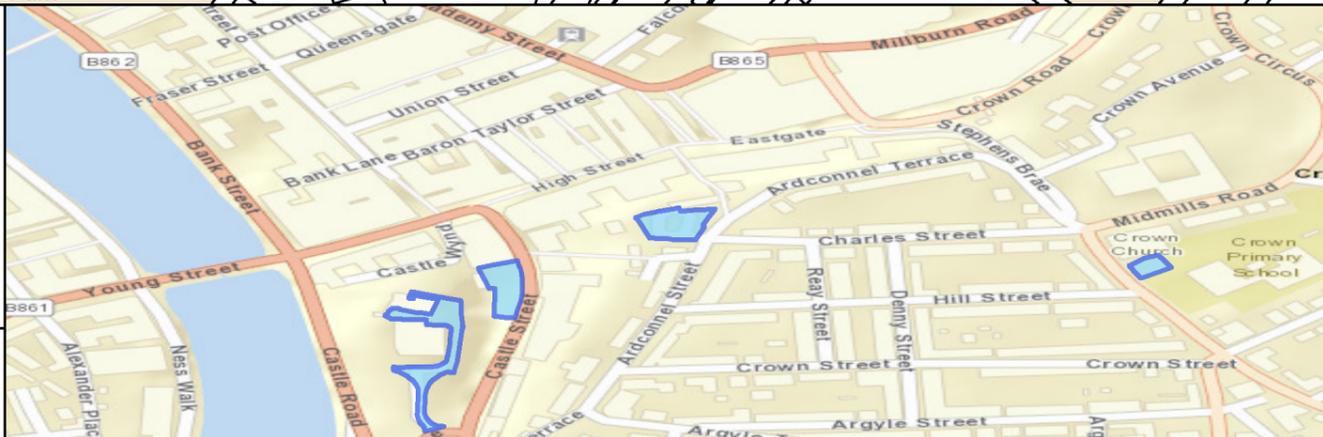

The Highland Council
Headquarters
Glenurquhart Rd
Inverness
IV35NX

SCALE
1:825

DATE


REFERENCE NUMBER

CP0051



CAR PARK NAME:

Portland Place Car Park, Inverness

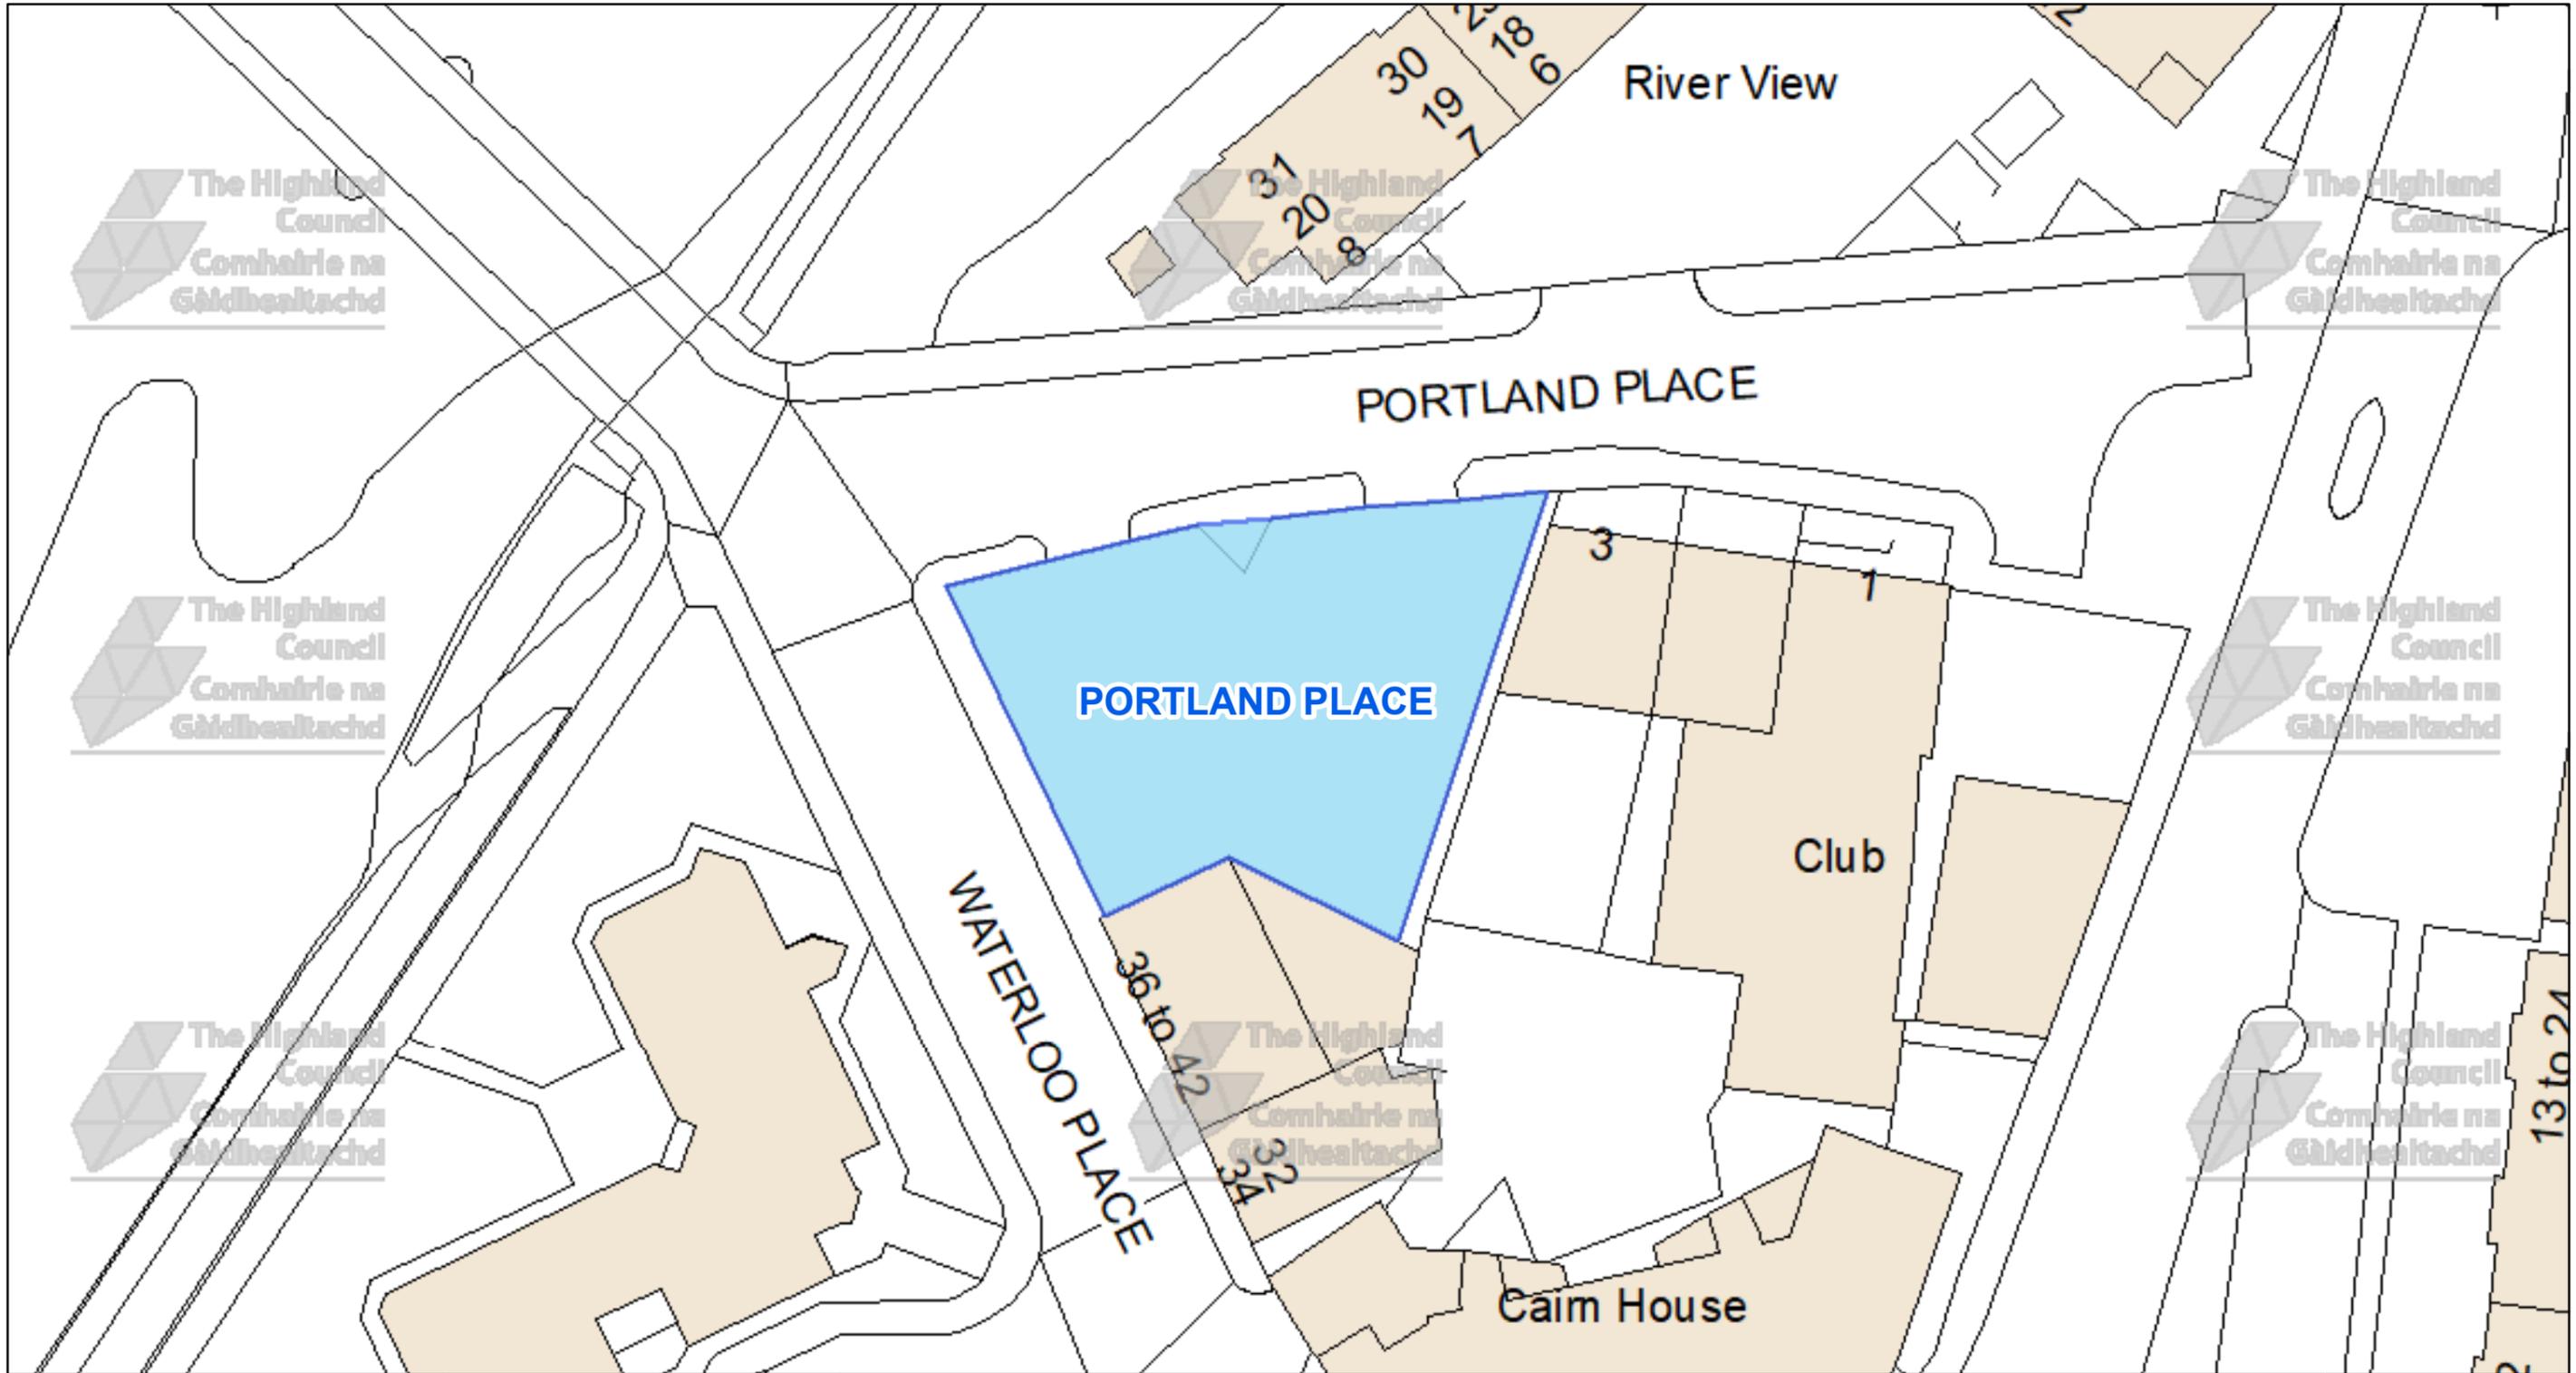

The Highland Council
 Headquarters
 Glenurquhart Rd
 Inverness
 IV35NX

© Crown copyright and database rights 2025 Ordnance Survey AC0000849432
 The extent of the restrictions are 266,255 to 845,833 metres eastwards and 266,410 to 845,911 westwards using the British National Grid (EPSG 27700).



This is the Off-Street Plan (CP0053) referred In the foregoing


The Highland (Off-Street Parking Places) (Decriminalised Parking Enforcement and Consolidation) (Variation Five) Order 2026

Proper Officer

DATE
SCALE Scale: 1:375
REFERENCE NUMBER CP0053

CAR PARK NAME:

Council HQ Car Park, Inverness

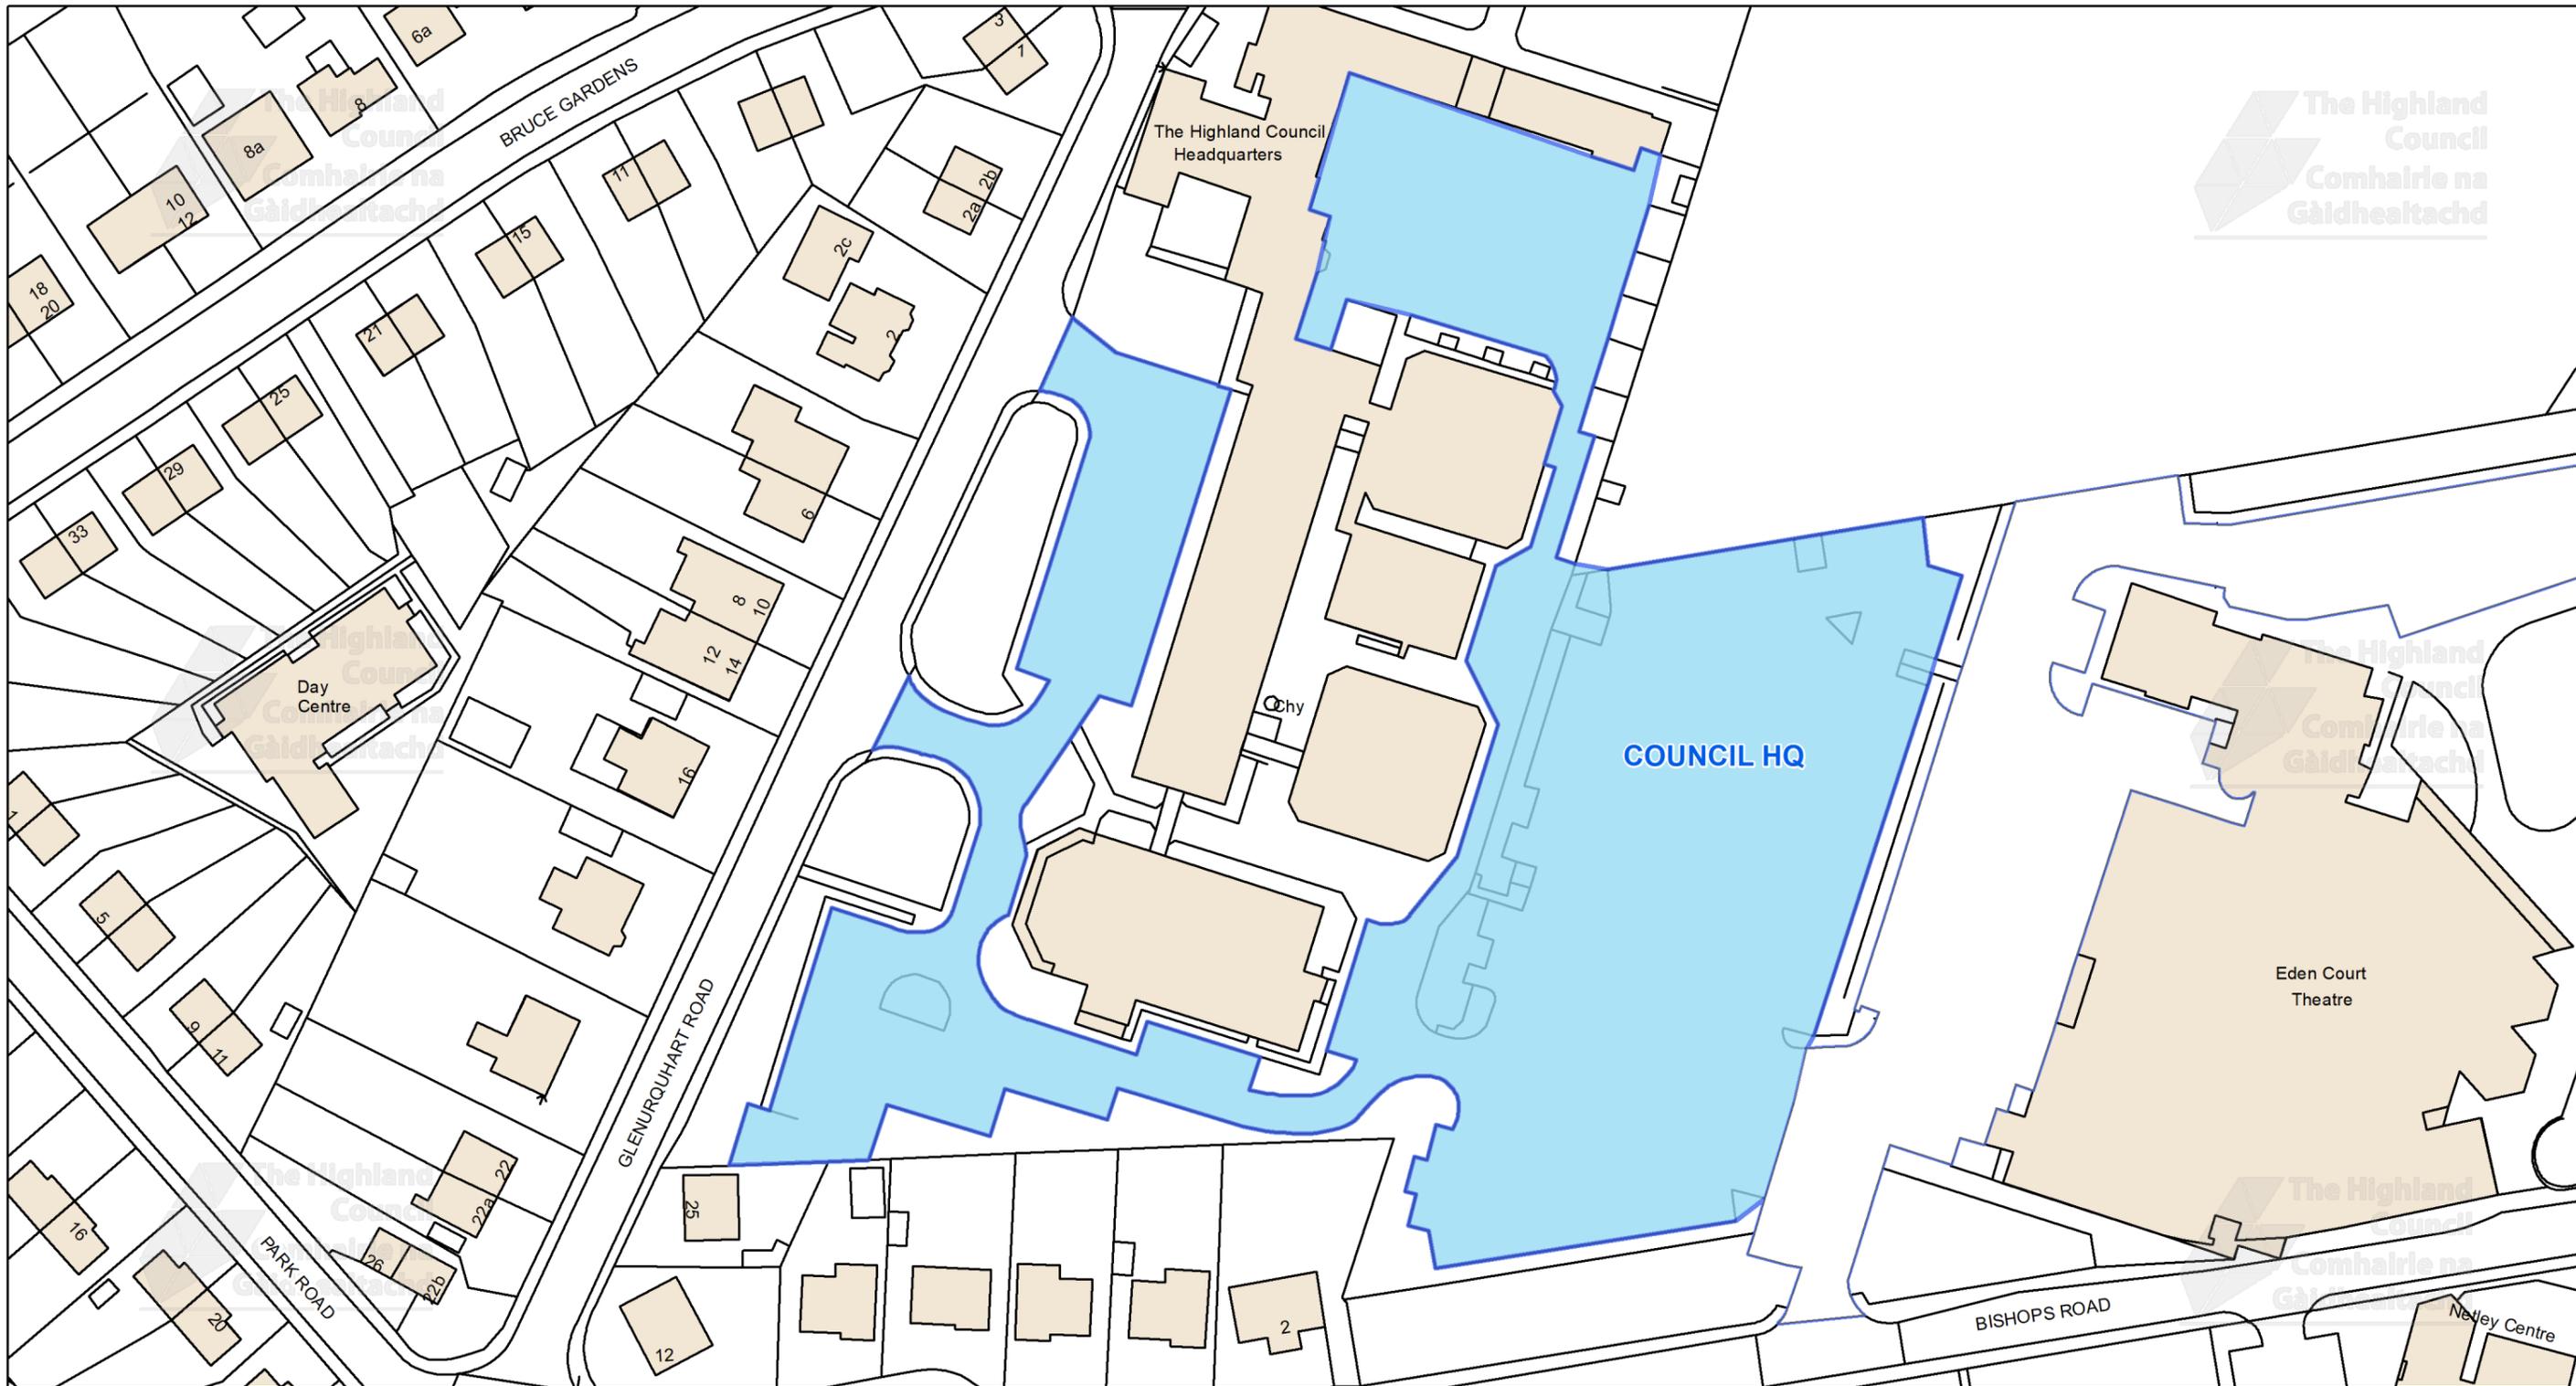


This is the Off-Street Plan (CP0055) referred In the foregoing

The Highland Council (Off-Street Parking Places) (Decriminalised Parking Enforcement and Consolidation) (Variation Five) Order 2026

Signed by Proper Officer

© Crown copyright and database rights 2025 Ordnance Survey AC0000849432
The extent of the restrictions are 265,980 to 844,666 metres eastwards and 266,365 to 844,863 westwards using the British National Grid (EPSG 27700)

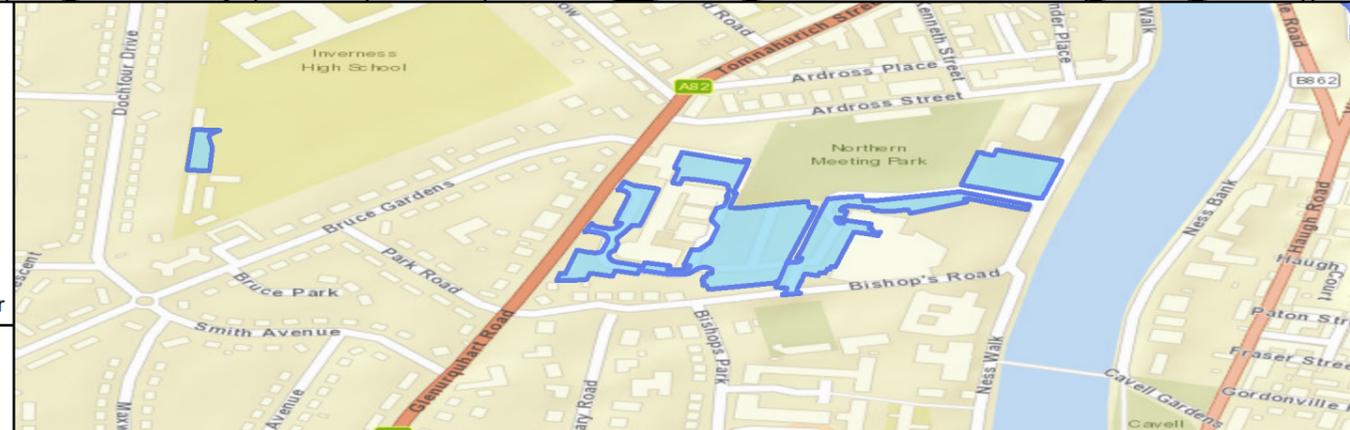

The Highland Council
Headquarters
Glenurquhart Rd
Inverness
IV35NX

SCALE
1:950


DATE

REFERENCE NUMBER
CP0055



CAR PARK NAME:

Harrowden Road Car Park, Inverness

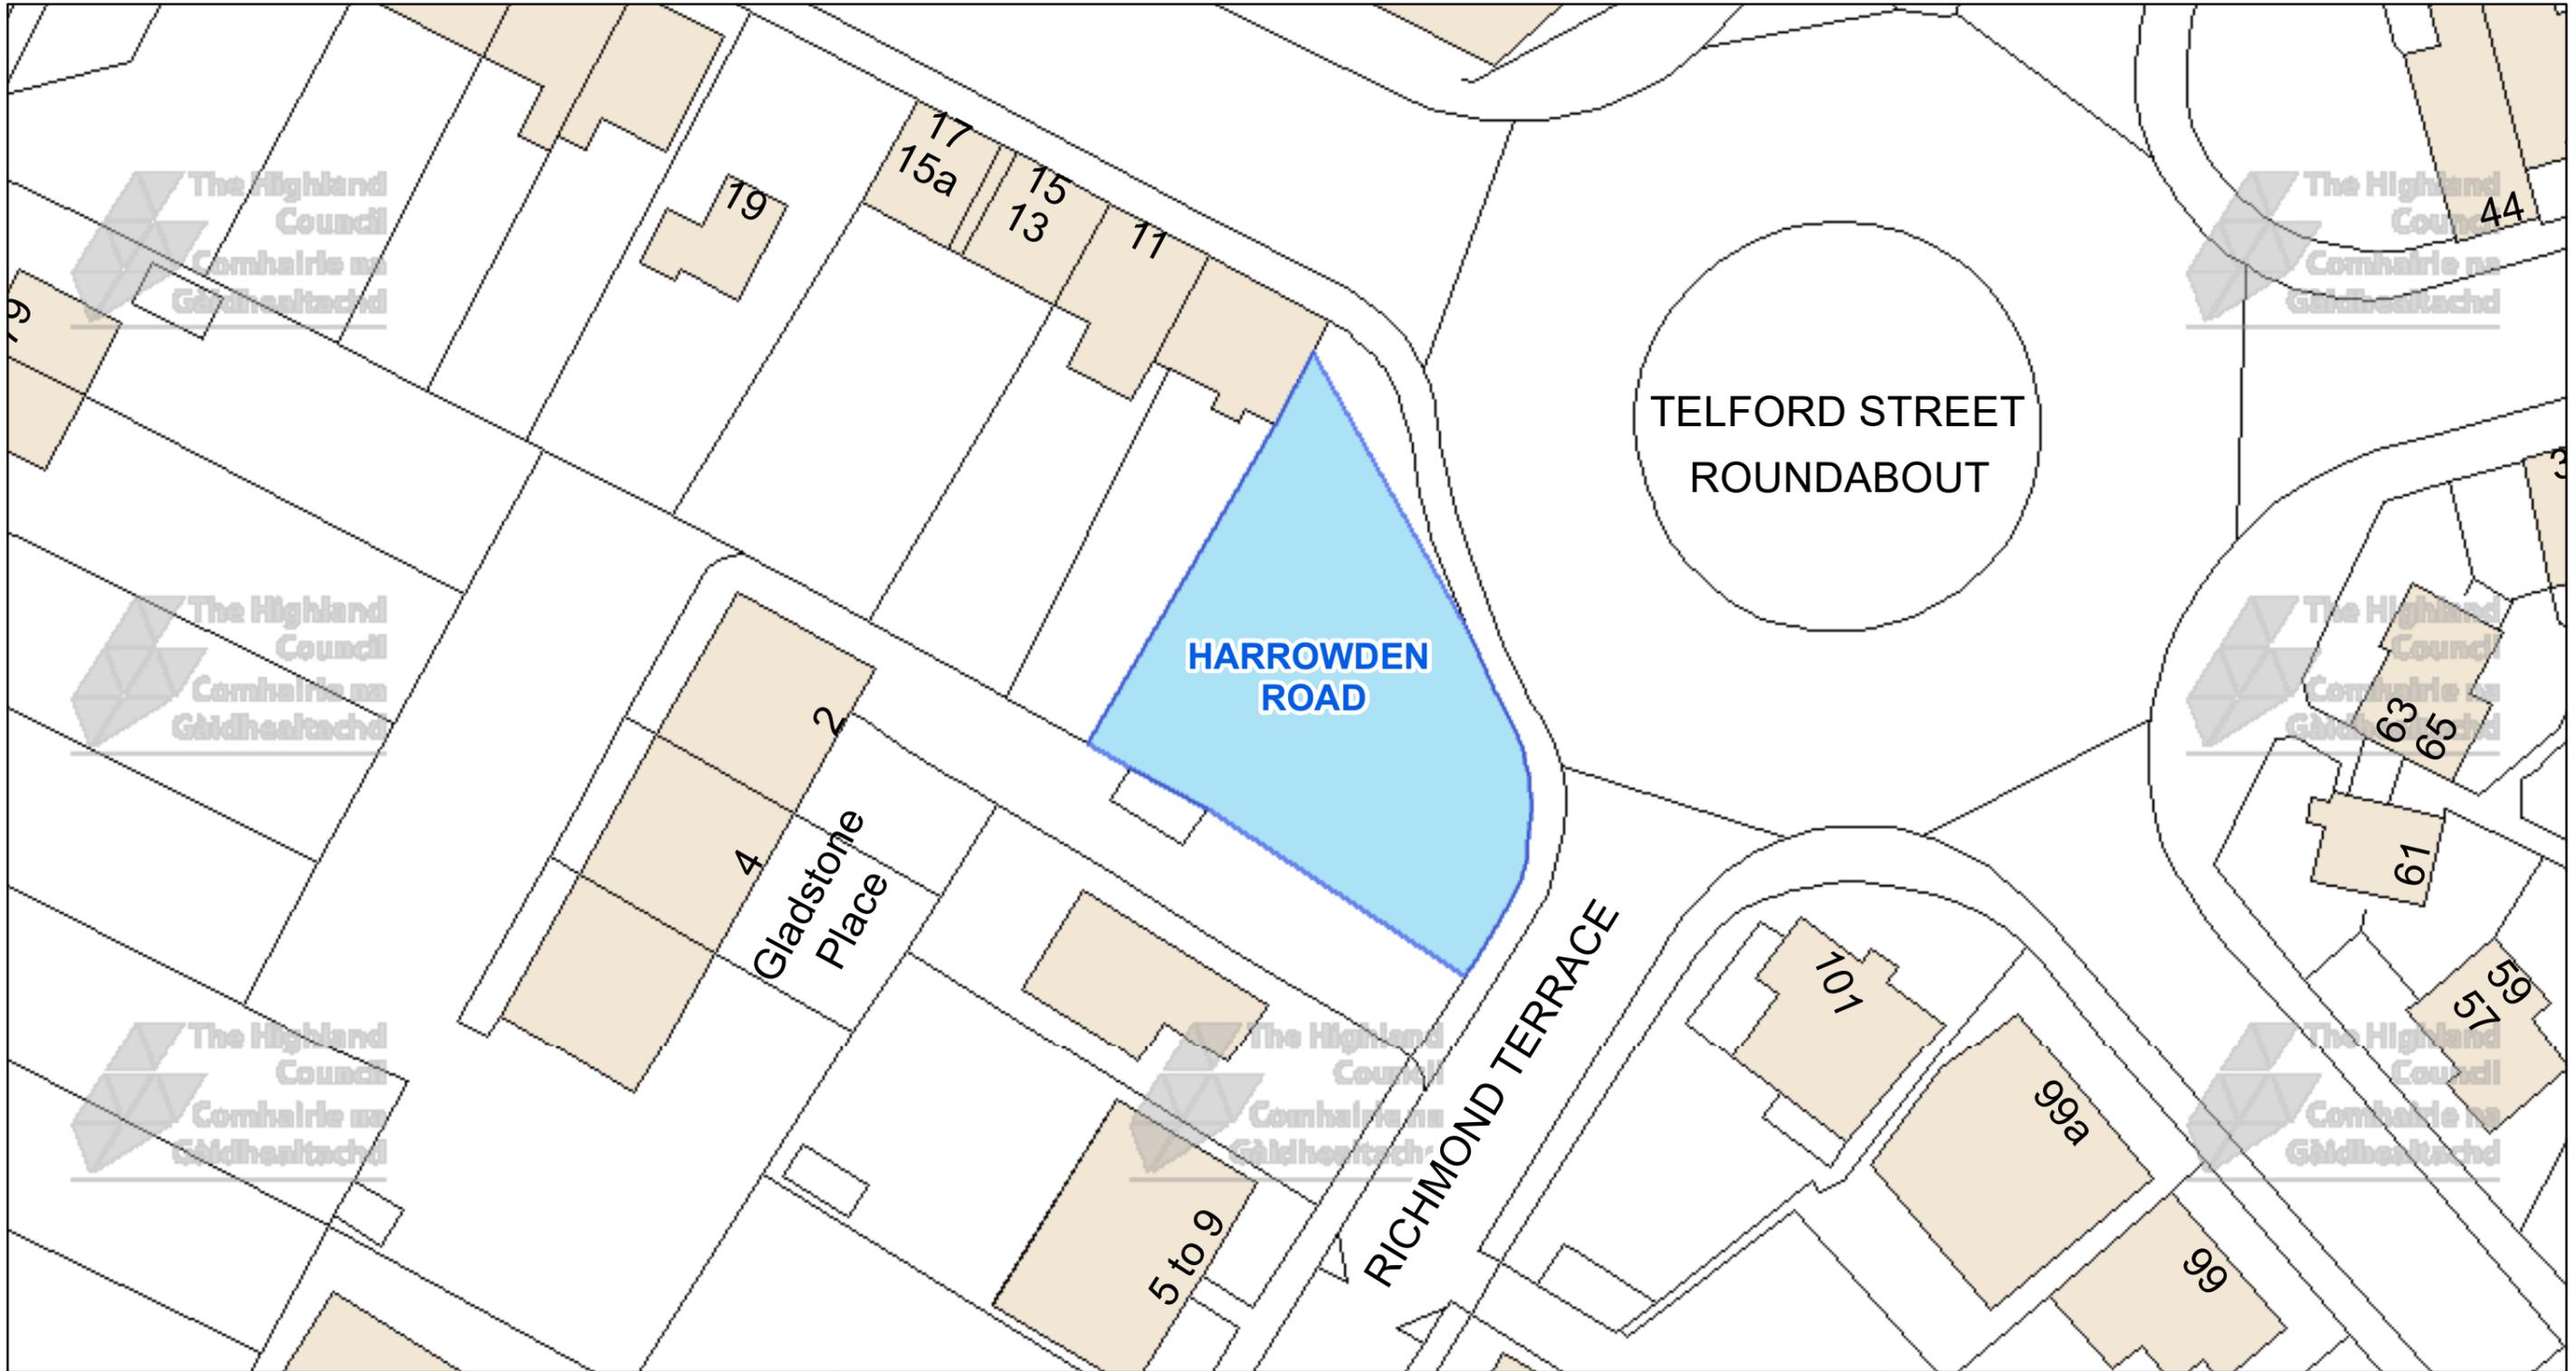

The Highland Council
 Headquarters
 Glenurquhart Rd
 Inverness
 IV35NX

© Crown copyright and database rights 2025 Ordnance Survey AC0000849432
 The extent of the restrictions are 265,828 to 845,481 metres eastwards and 265,991 to 845,563 westwards using the British National Grid (EPSG 27700).



This is the Off-Street Plan (CP0056) referred in the foregoing

The Highland Council (Off-Street Parking Places) (Decriminalised Parking Enforcement and Consolidation) (Variation Five) Order 2026

DATE

SCALE
Scale: 1:400


REFERENCE NUMBER
CP0056



Proper Officer

CAR PARK NAME:

Kenneth Street Car Park, Inverness

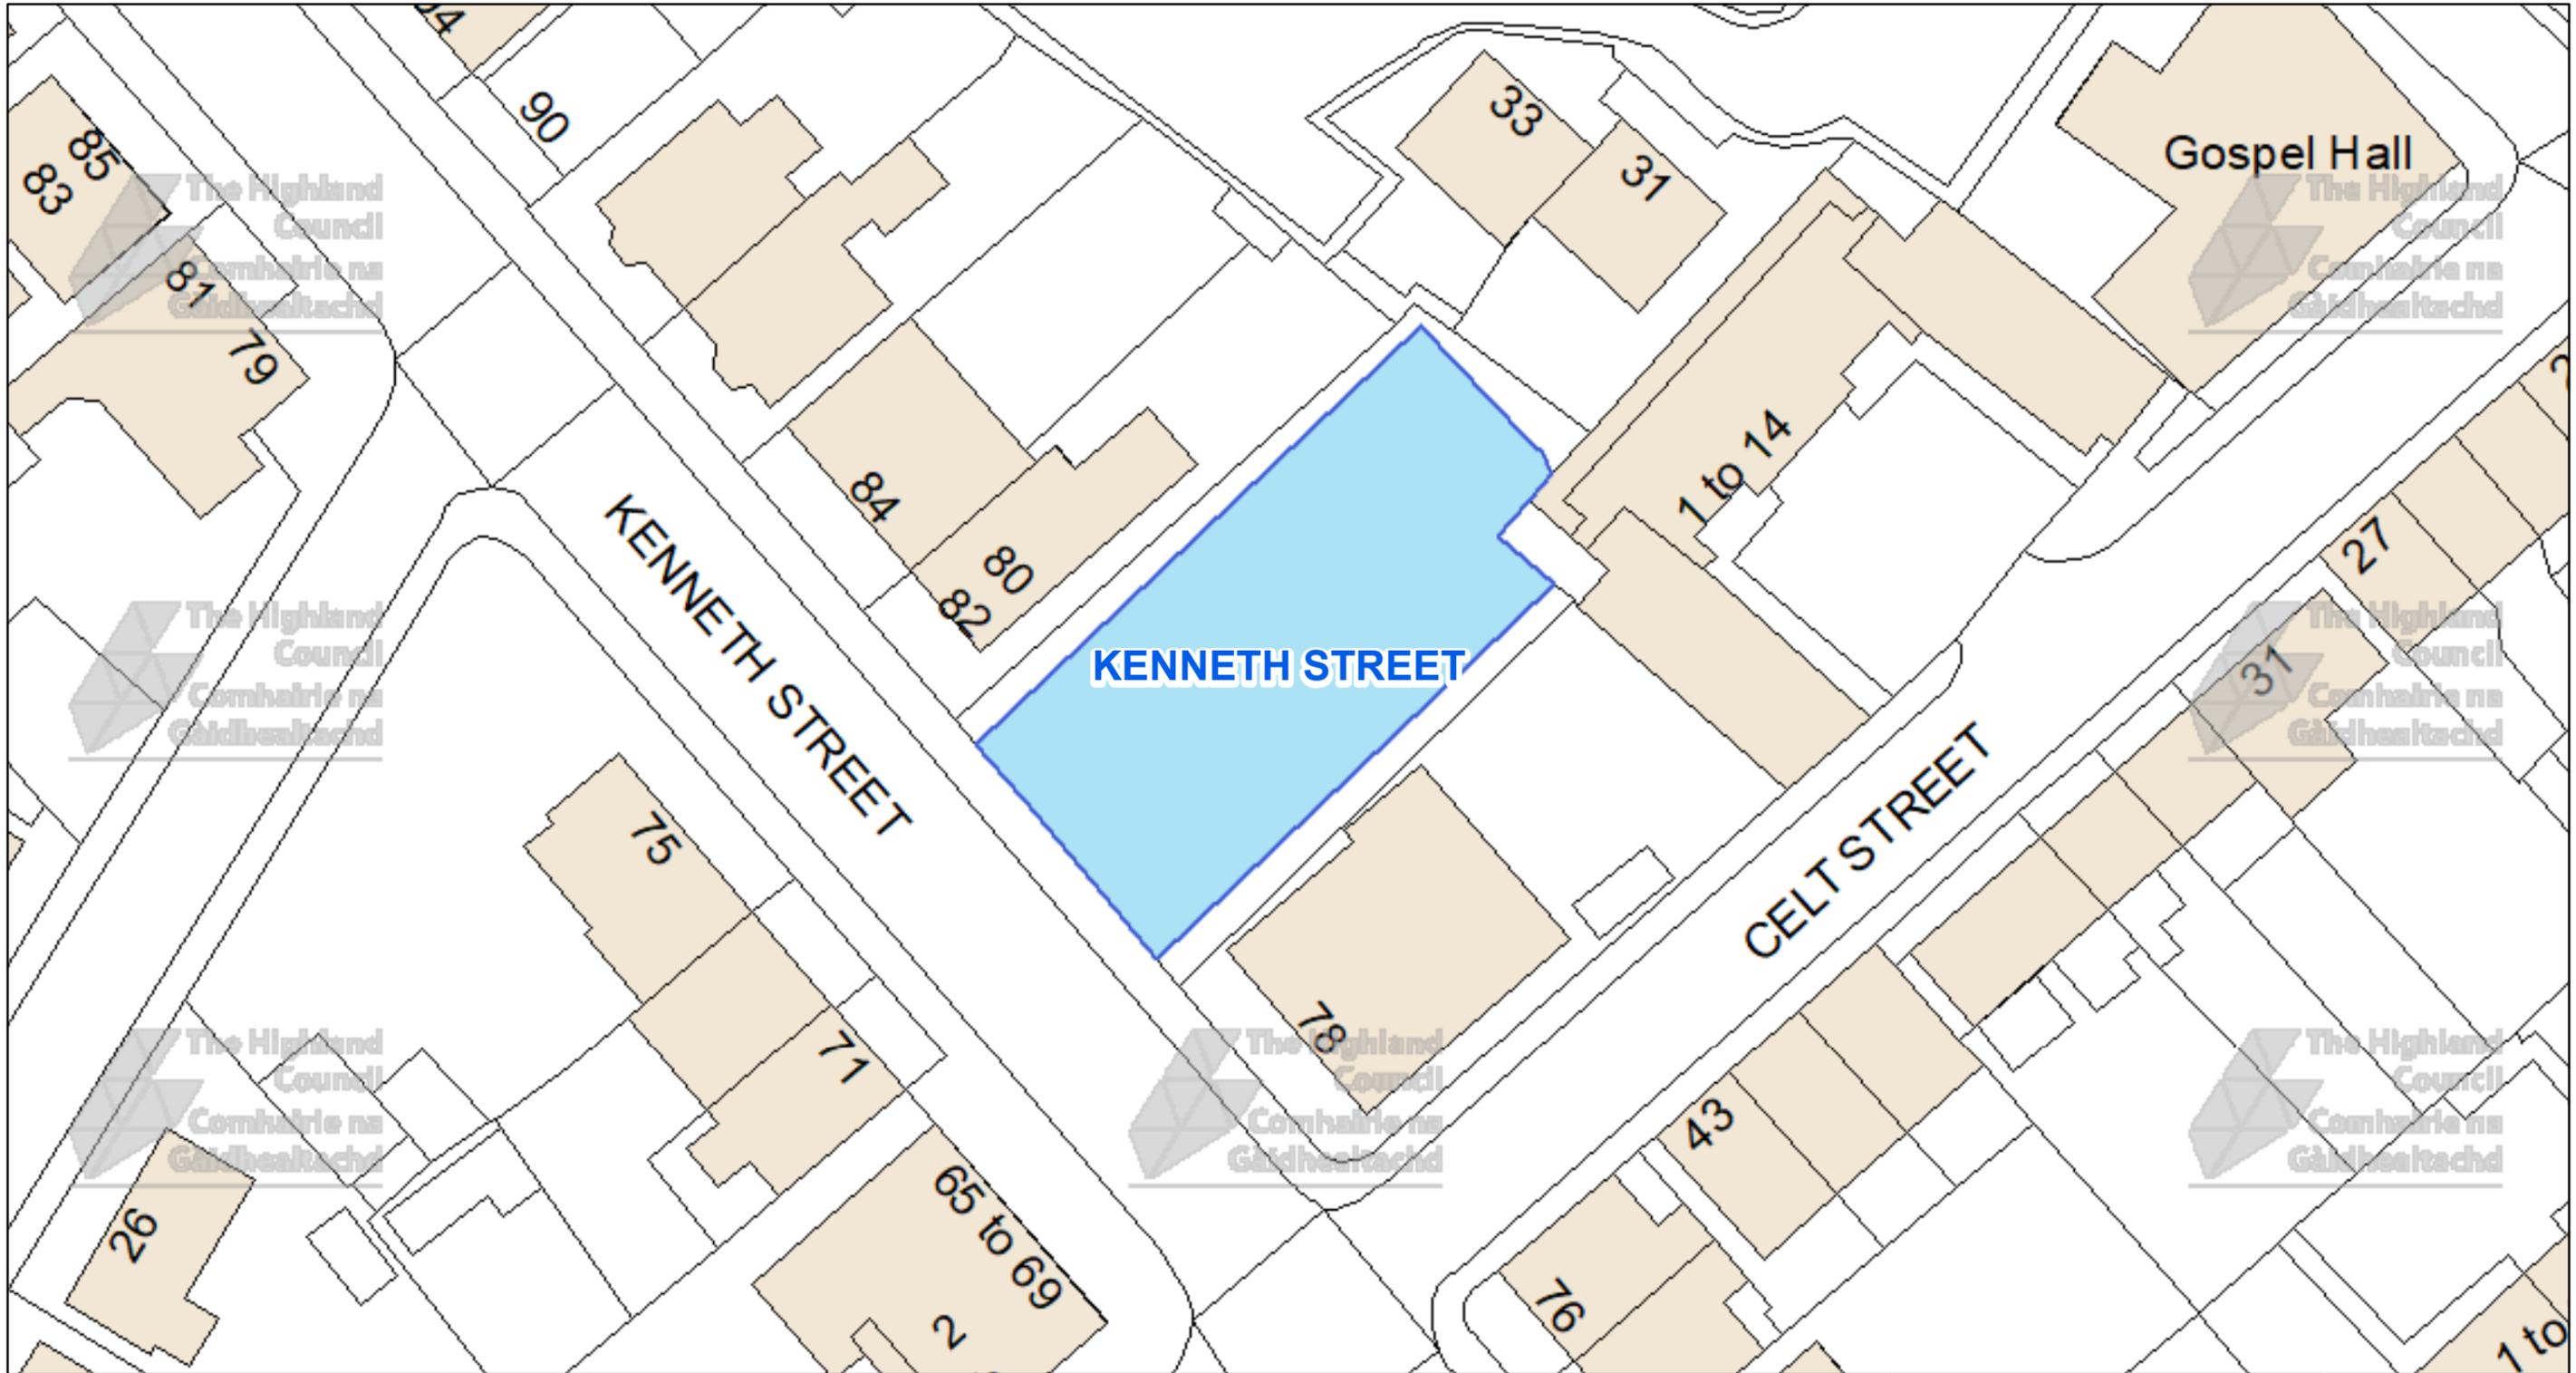

The Highland Council
 Headquarters
 Glenurquhart Rd
 Inverness
 IV35NX

© Crown copyright and database rights 2025 Ordnance Survey AC0000849432
 The extent of the restrictions are 266,003 to 845,373 metres eastwards and 266,142 to 845,443 westwards using the British National Grid (EPSG 27700).



This is the Off-Street Plan (CP0057) referred In the foregoing The Highland Council (Off-Street Parking Places) (Decriminalised Parking Enforcement and Consolidation) (Variation Five) Order 2026

Proper Officer

DATE

SCALE

Scale: 1:350


REFERENCE NUMBER

CP0057




CAR PARK NAME:

Old Edinburgh Road Car Park, Inverness

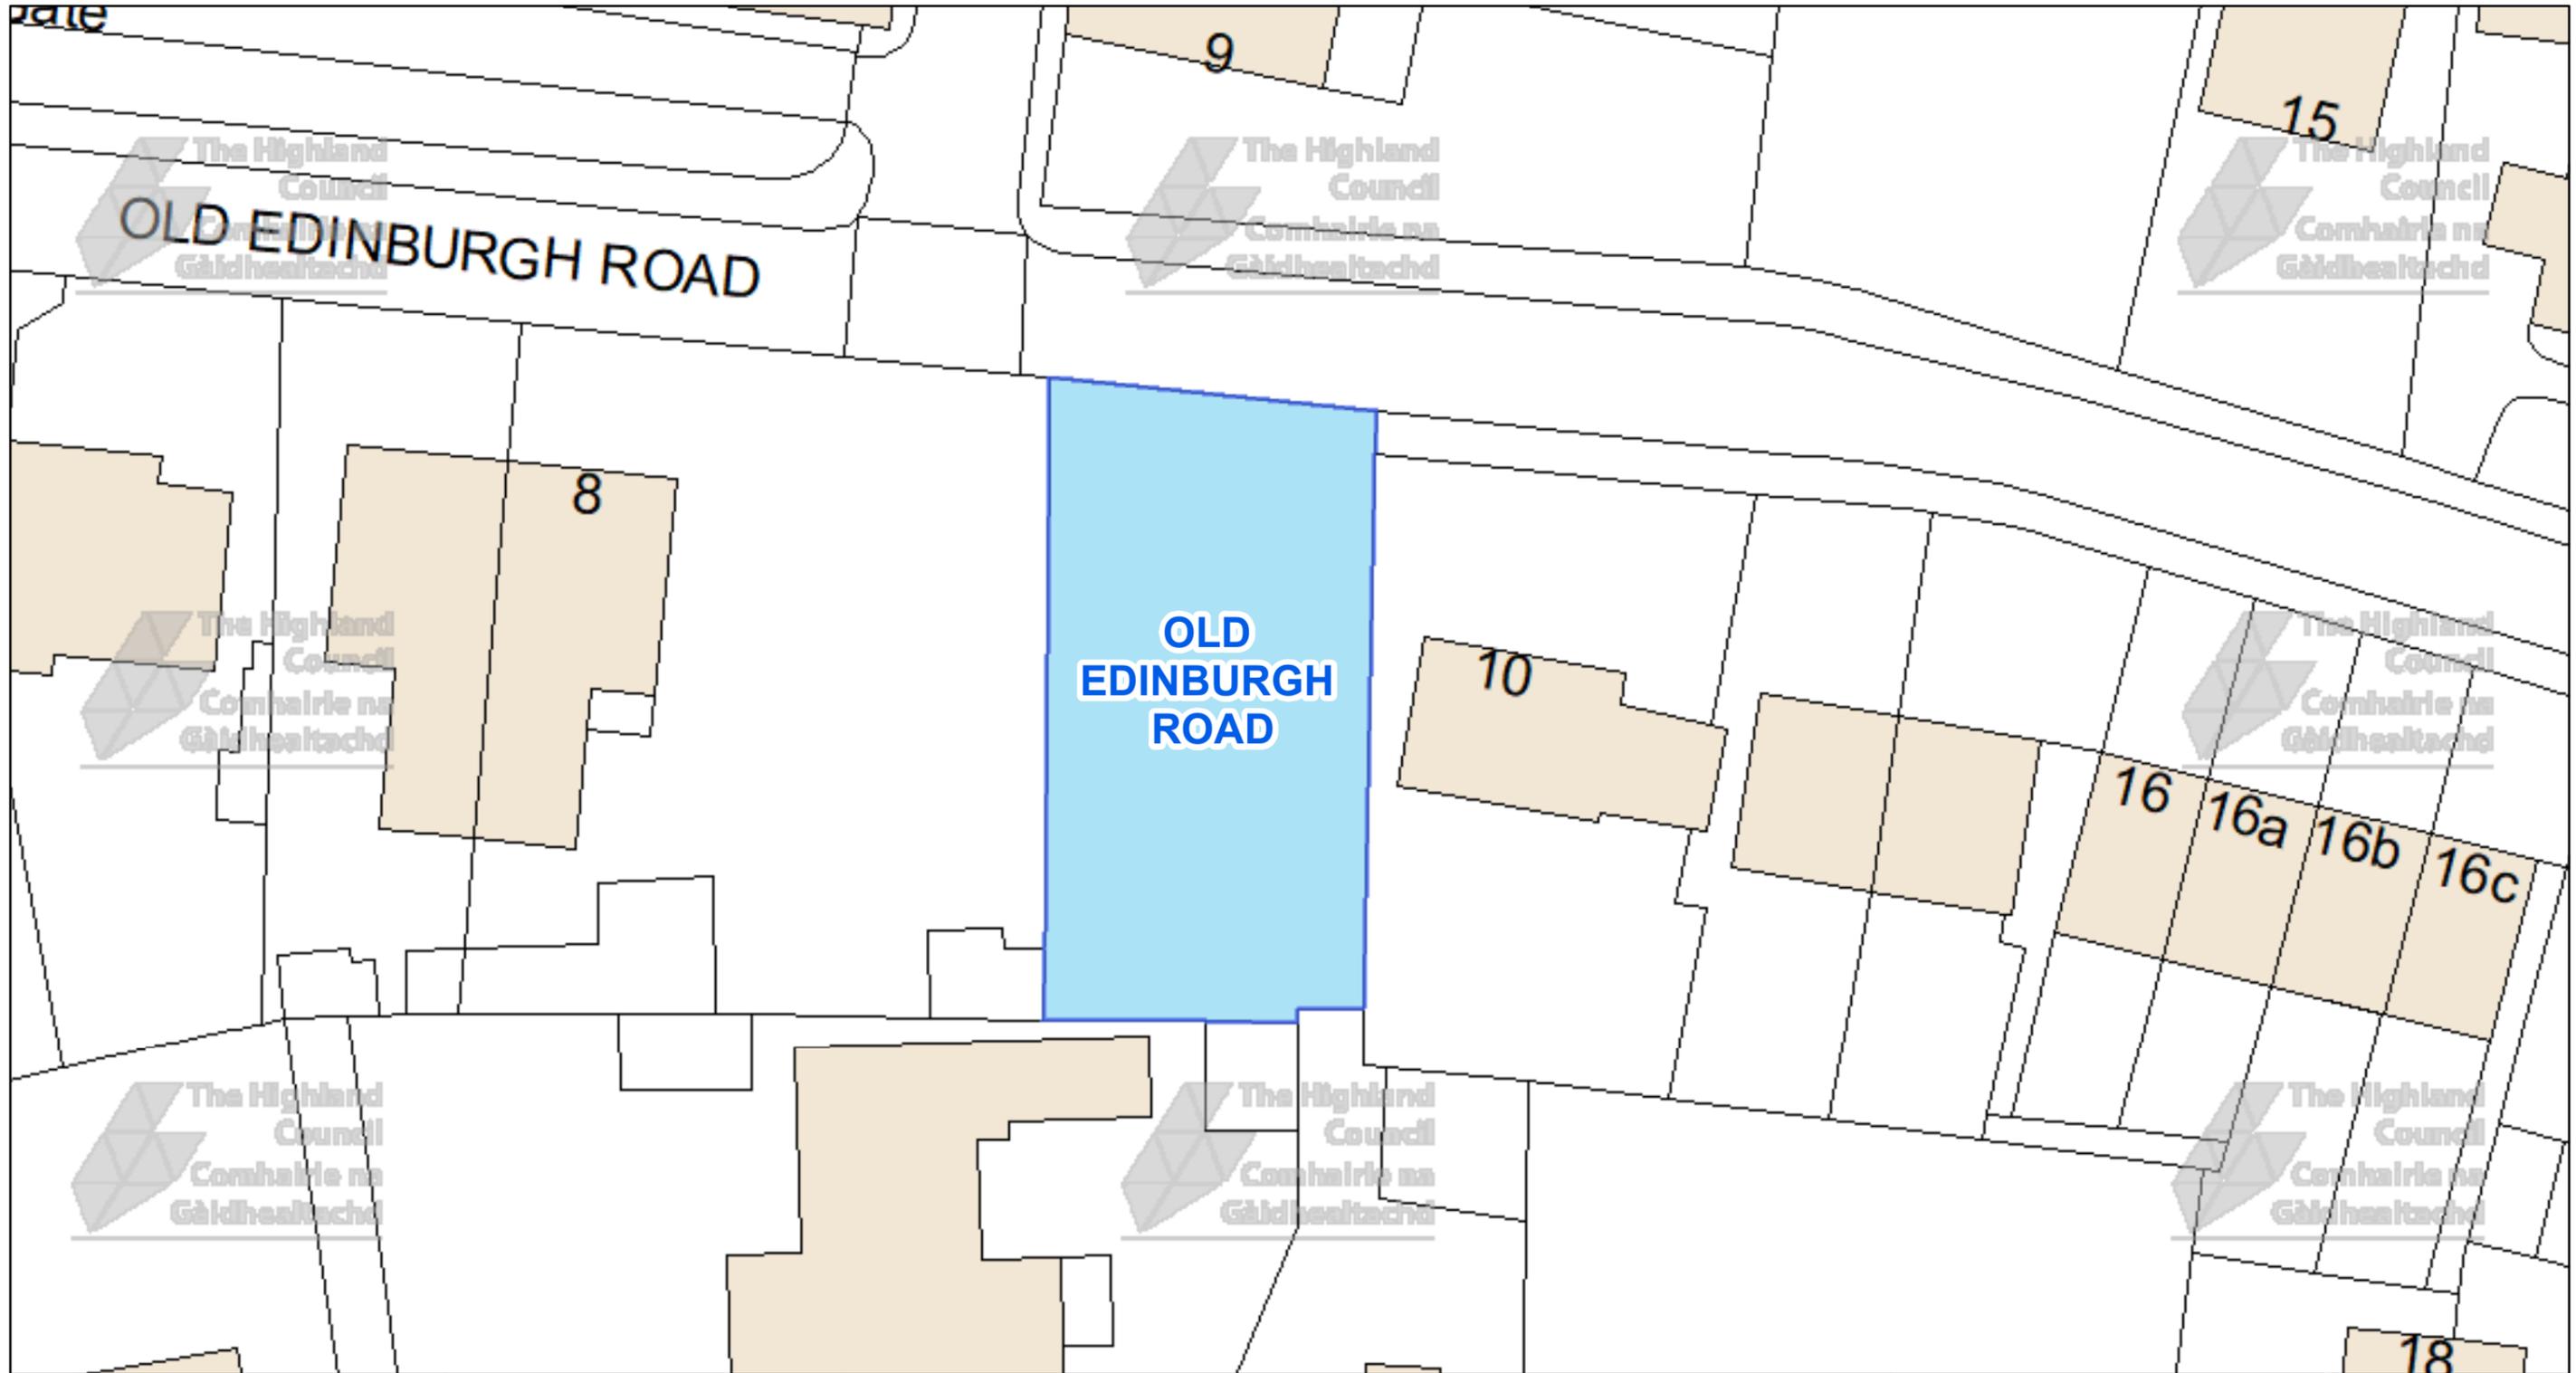

The Highland Council
Headquarters
Glenurquhart Rd
Inverness
IV35NX

© Crown copyright and database rights 2025 Ordnance Survey AC0000849432
The extent of the restrictions are 266,740 to 844,790 metres eastwards and 266,860 to 844,852 westwards using the British National Grid (EPSG 27700).

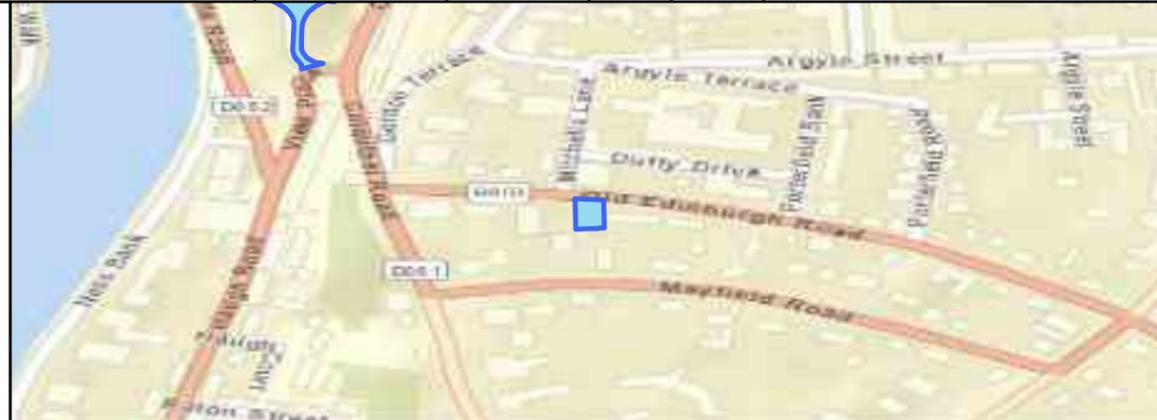

This is the Off-Street Plan (CP0058) referred In the foregoing

The Highland Council (Off-Street Parking Places) (Decriminalised Parking Enforcement and Consolidation) (Variation Five) Order 2026

Proper Officer

DATE

SCALE

Scale: 1:300


REFERENCE NUMBER

CP0058



CAR PARK NAME:

Grant Street Tap Lane Car Park, Inverness

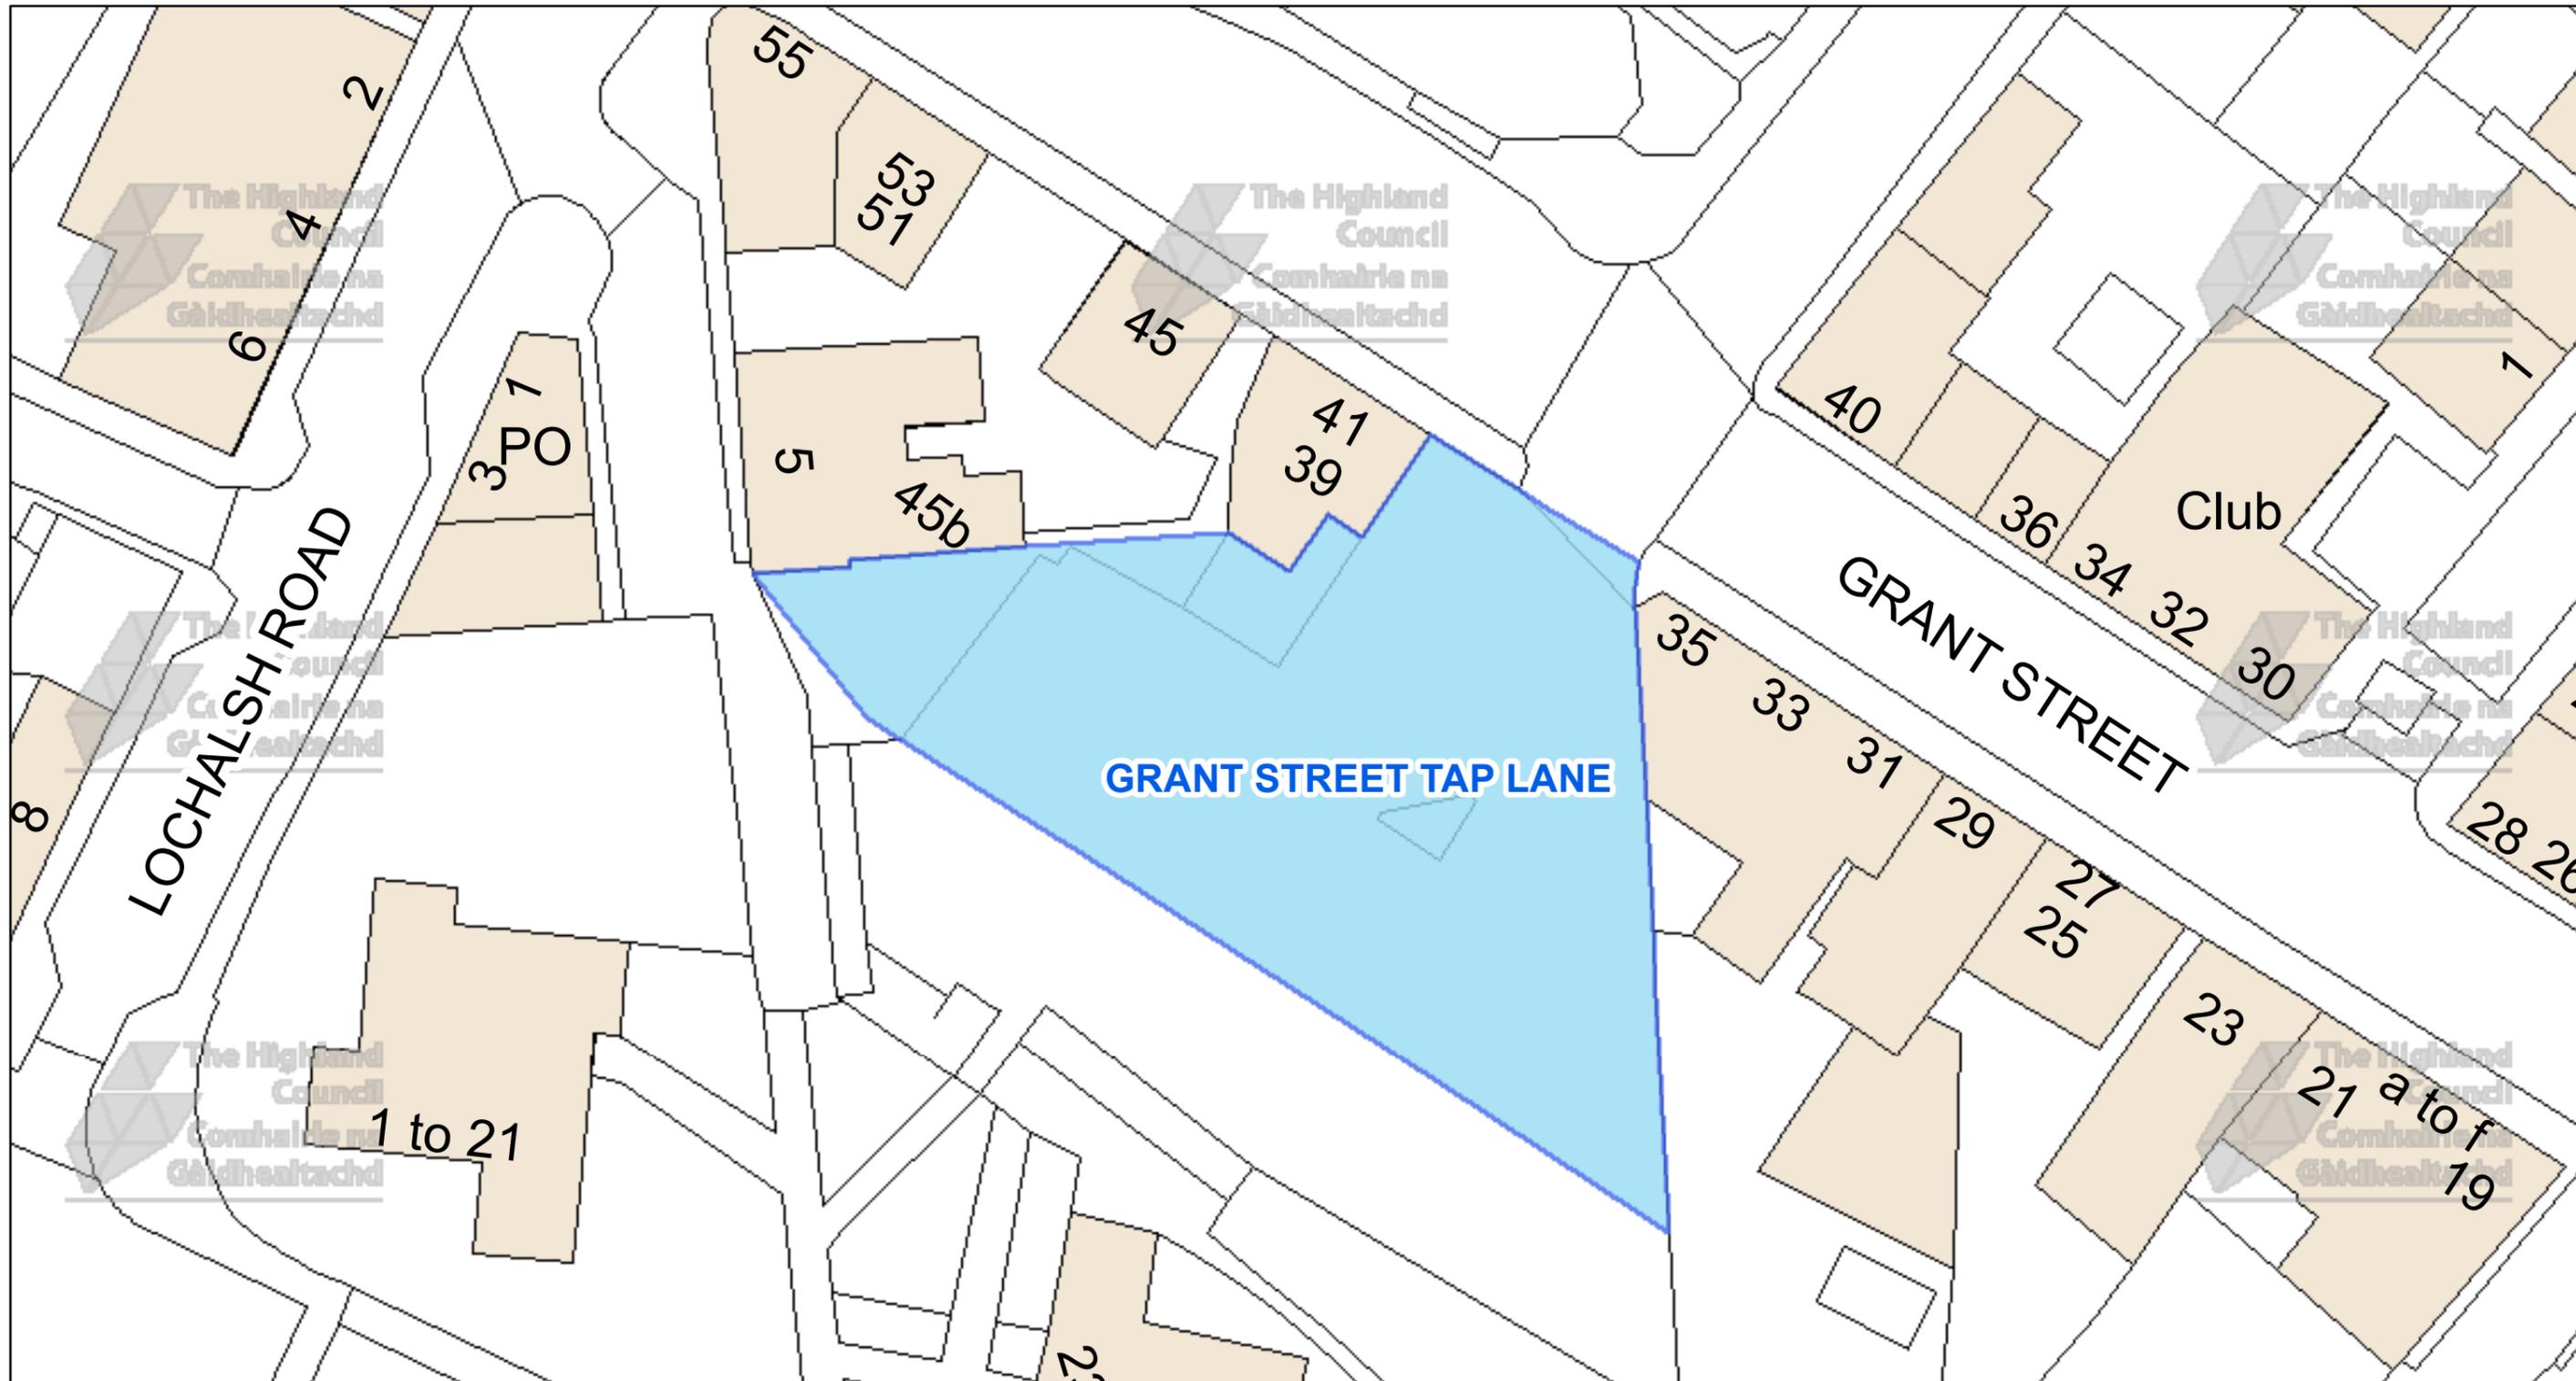

The Highland Council
 Headquarters
 Glenurquhart Rd
 Inverness
 IV35NX

© Crown copyright and database rights 2025 Ordnance Survey AC0000849432
 The extent of the restrictions are 266,039 to 845,982 metres eastwards and 266,172 to 846,048 westwards using the British National Grid (EPSG 27700).



This is the Off-Street Plan (CP0059) referred In the foregoing

The Highland Council (Off-Street Parking Places) (Decriminalised Parking Enforcement and Consolidation) (Variation Five) Order 2026

Proper Officer

DATE

SCALE

Scale: 1:325


REFERENCE NUMBER

CP0059



CAR PARK NAME:

Castle Grounds Car Park, Inverness

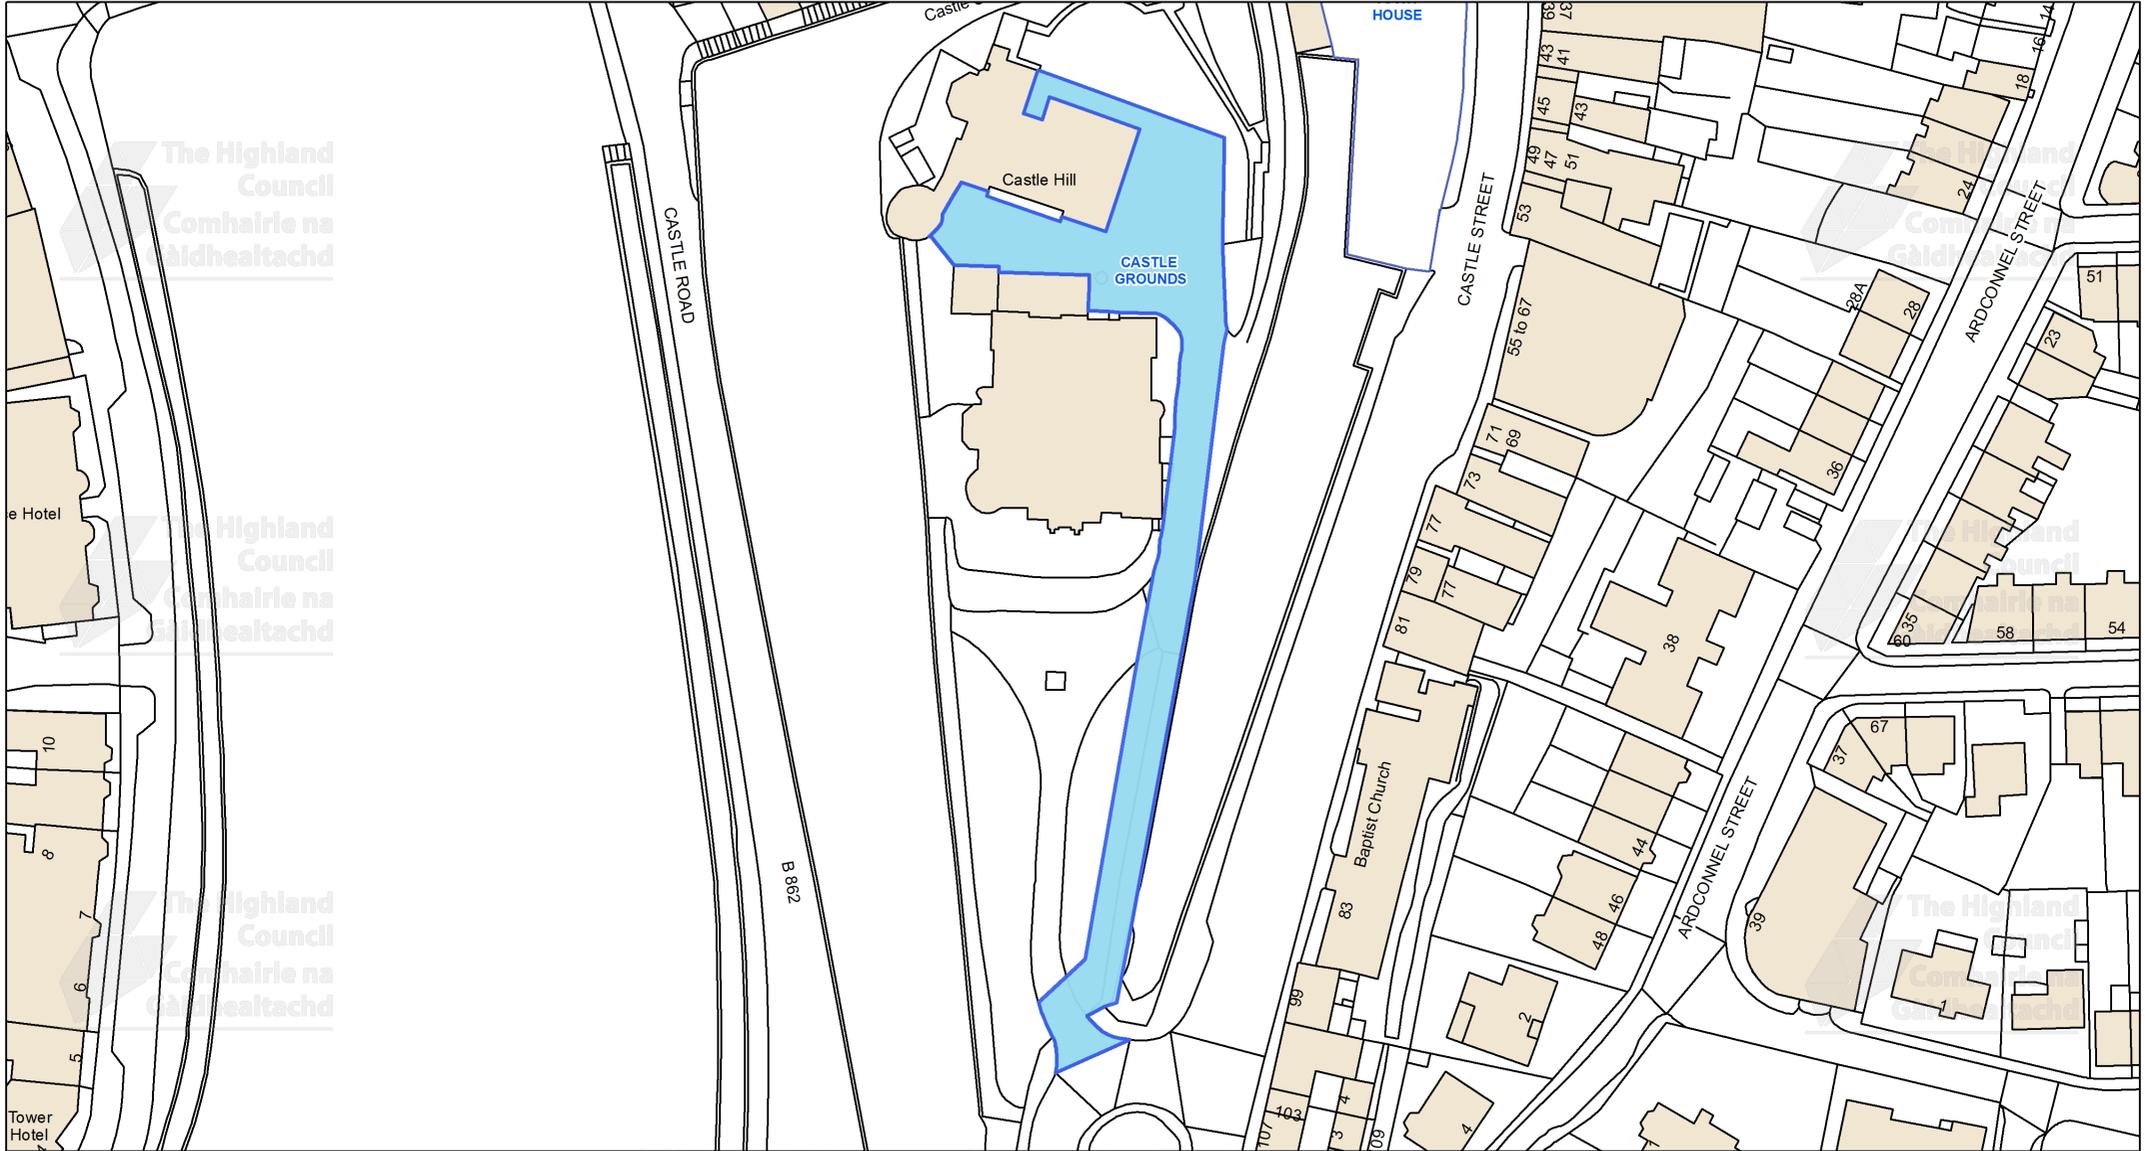

This is the Off-Street Plan (CP0060) referred In the foregoing

The Highland Council (Off-Street Parking Places) (Decriminalised Parking Enforcement and Consolidation) (Variation Five) Order 2026

Signed by Proper Officer

© Crown copyright and database rights 2025 Ordnance Survey AC0000849432
The extent of the restrictions are 266,478 to 844,960 metres eastwards and 266,812 to 845,134 westwards using the British National Grid (EPSG 27700).



The Highland Council
Headquarters
Glenurquhart Rd
Inverness
IV35NX

SCALE

1:850

DATE


REFERENCE NUMBER

CP0060



CAR PARK NAME:

Waterloo Car Park, Inverness

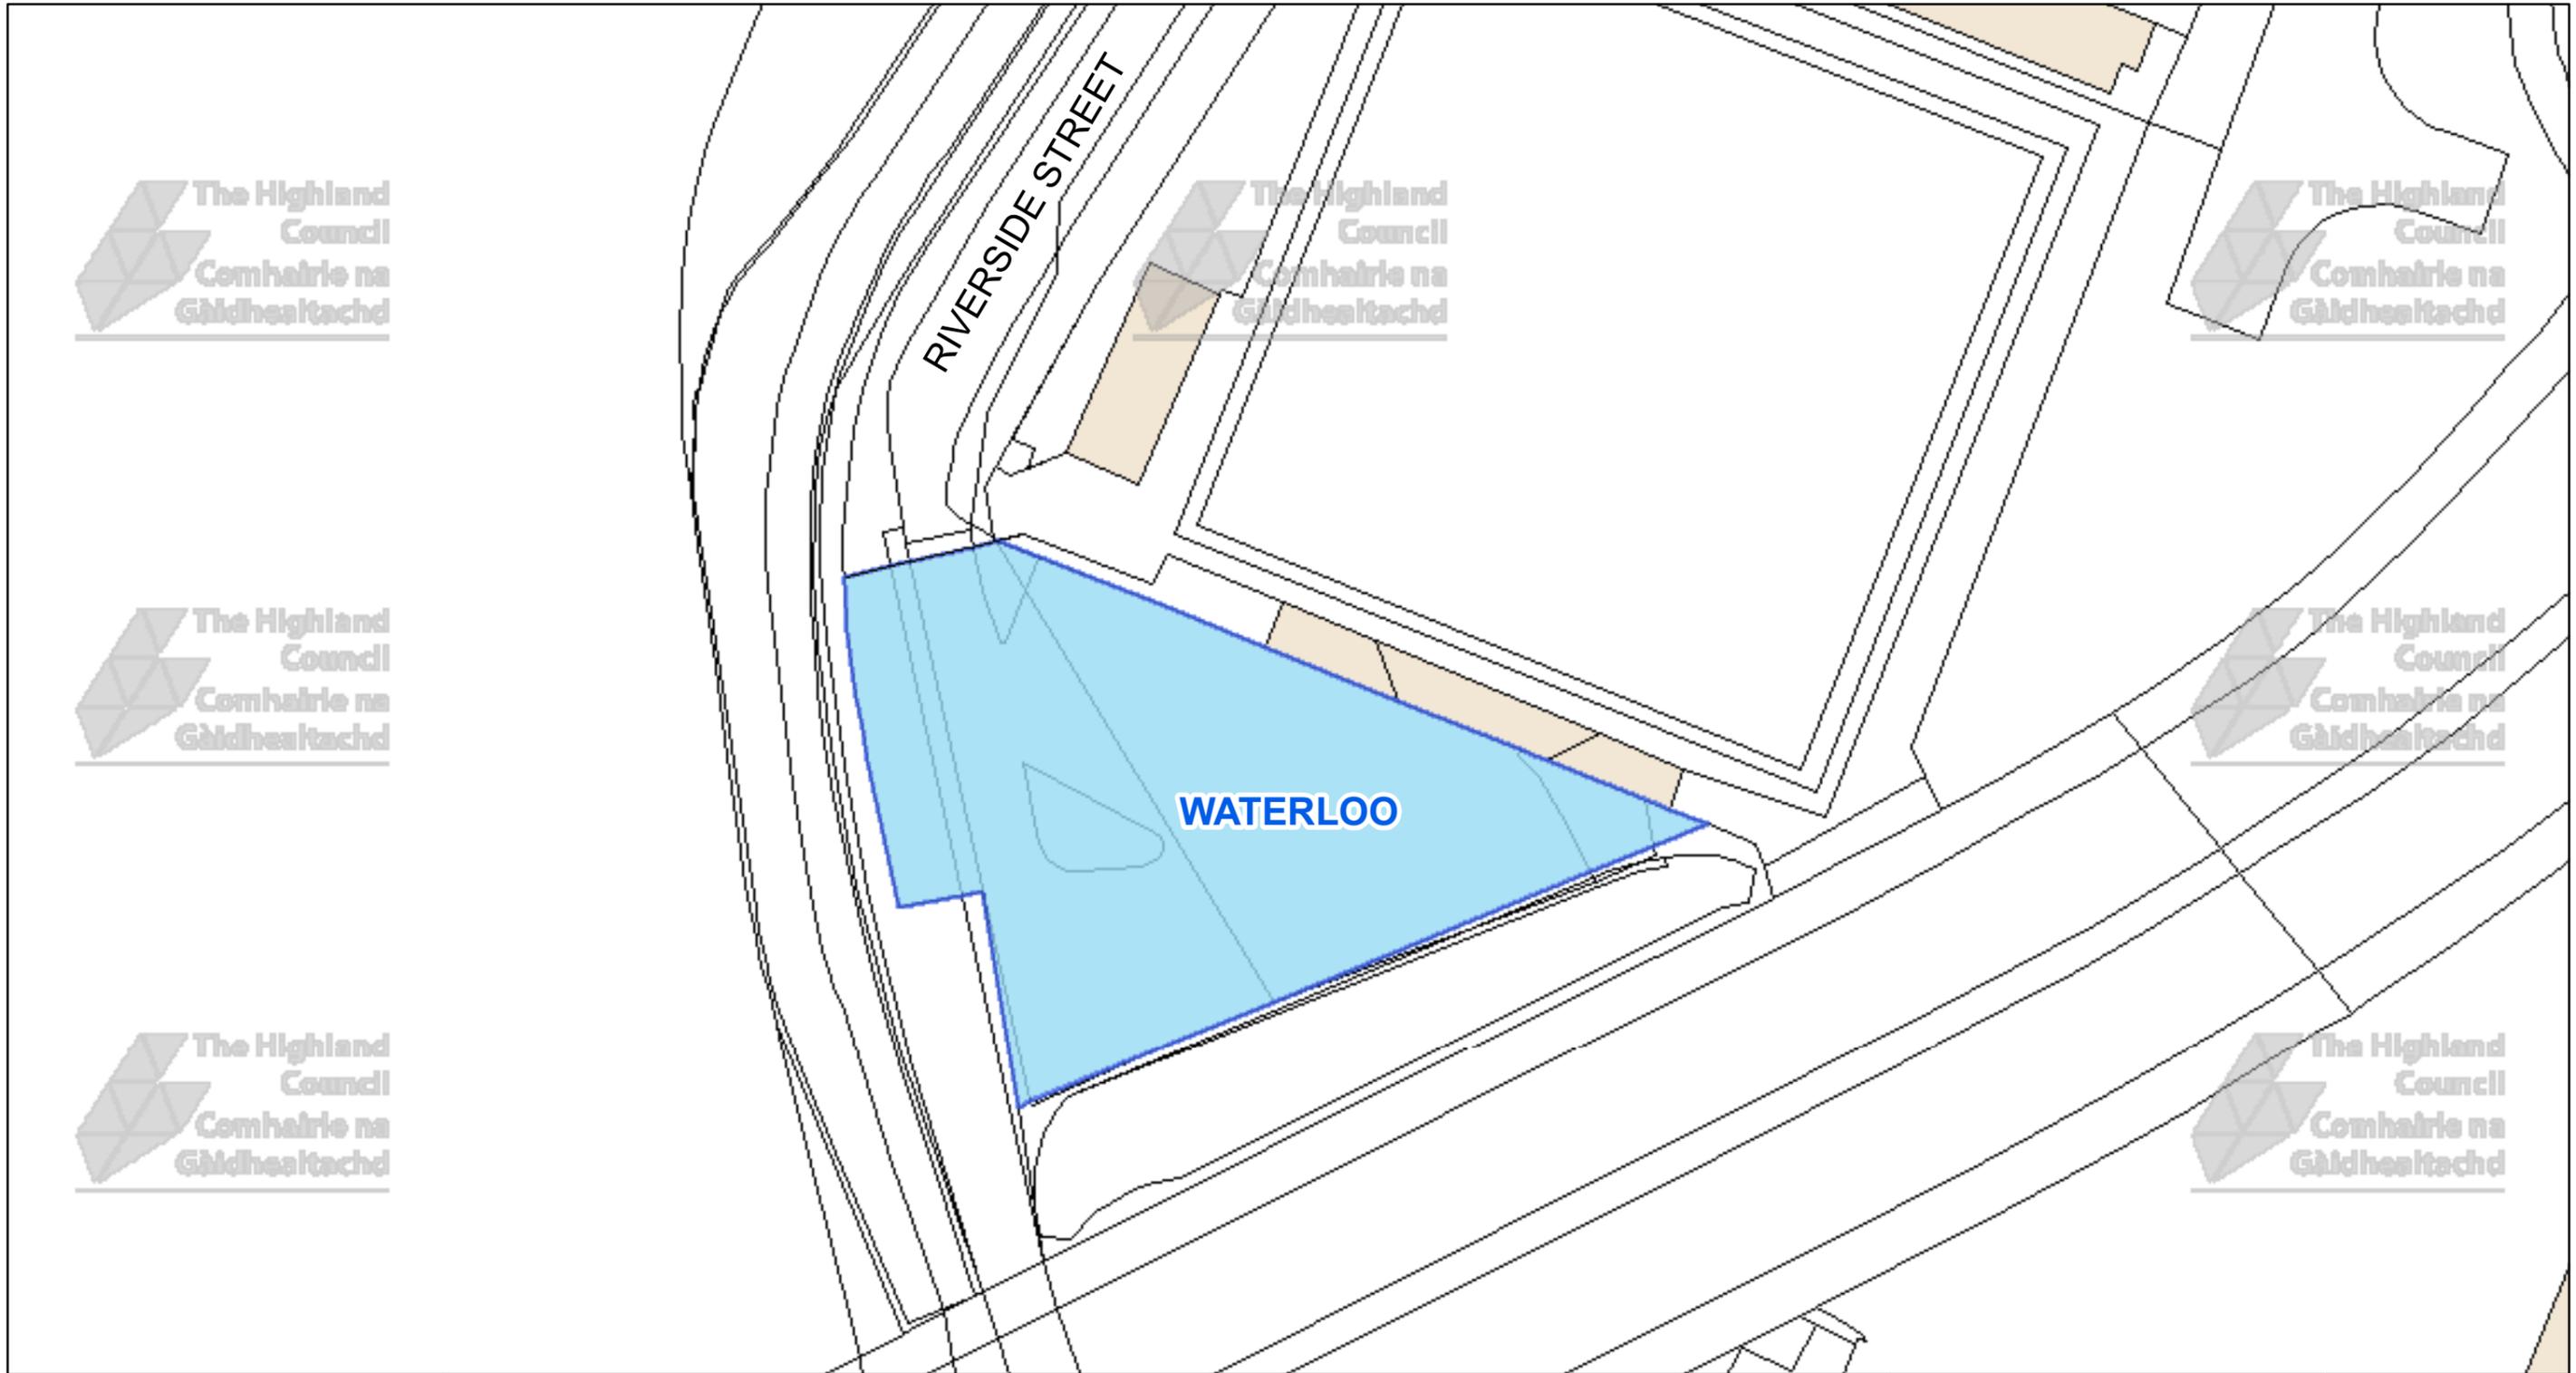

The Highland Council
Headquarters
Glenurquhart Rd
Inverness
IV35NX

© Crown copyright and database rights 2025 Ordnance Survey AC0000849432

The extent of the restrictions are 266,178 to 845,715 metres eastwards and 266,332 to 845,792 westwards using the British National Grid (EPSG 27700).



This is the Off-Street Plan (CP0061) referred In the foregoing

The Highland (Off-Street Parking Places) (Decriminalised Parking Enforcement and Consolidation) (Variation Five) Order 2026

Proper Officer

DATE

SCALE

Scale: 1:375


REFERENCE NUMBER

CP0061



CAR PARK NAME:

Sport Centre Inverness Car Park, Inverness

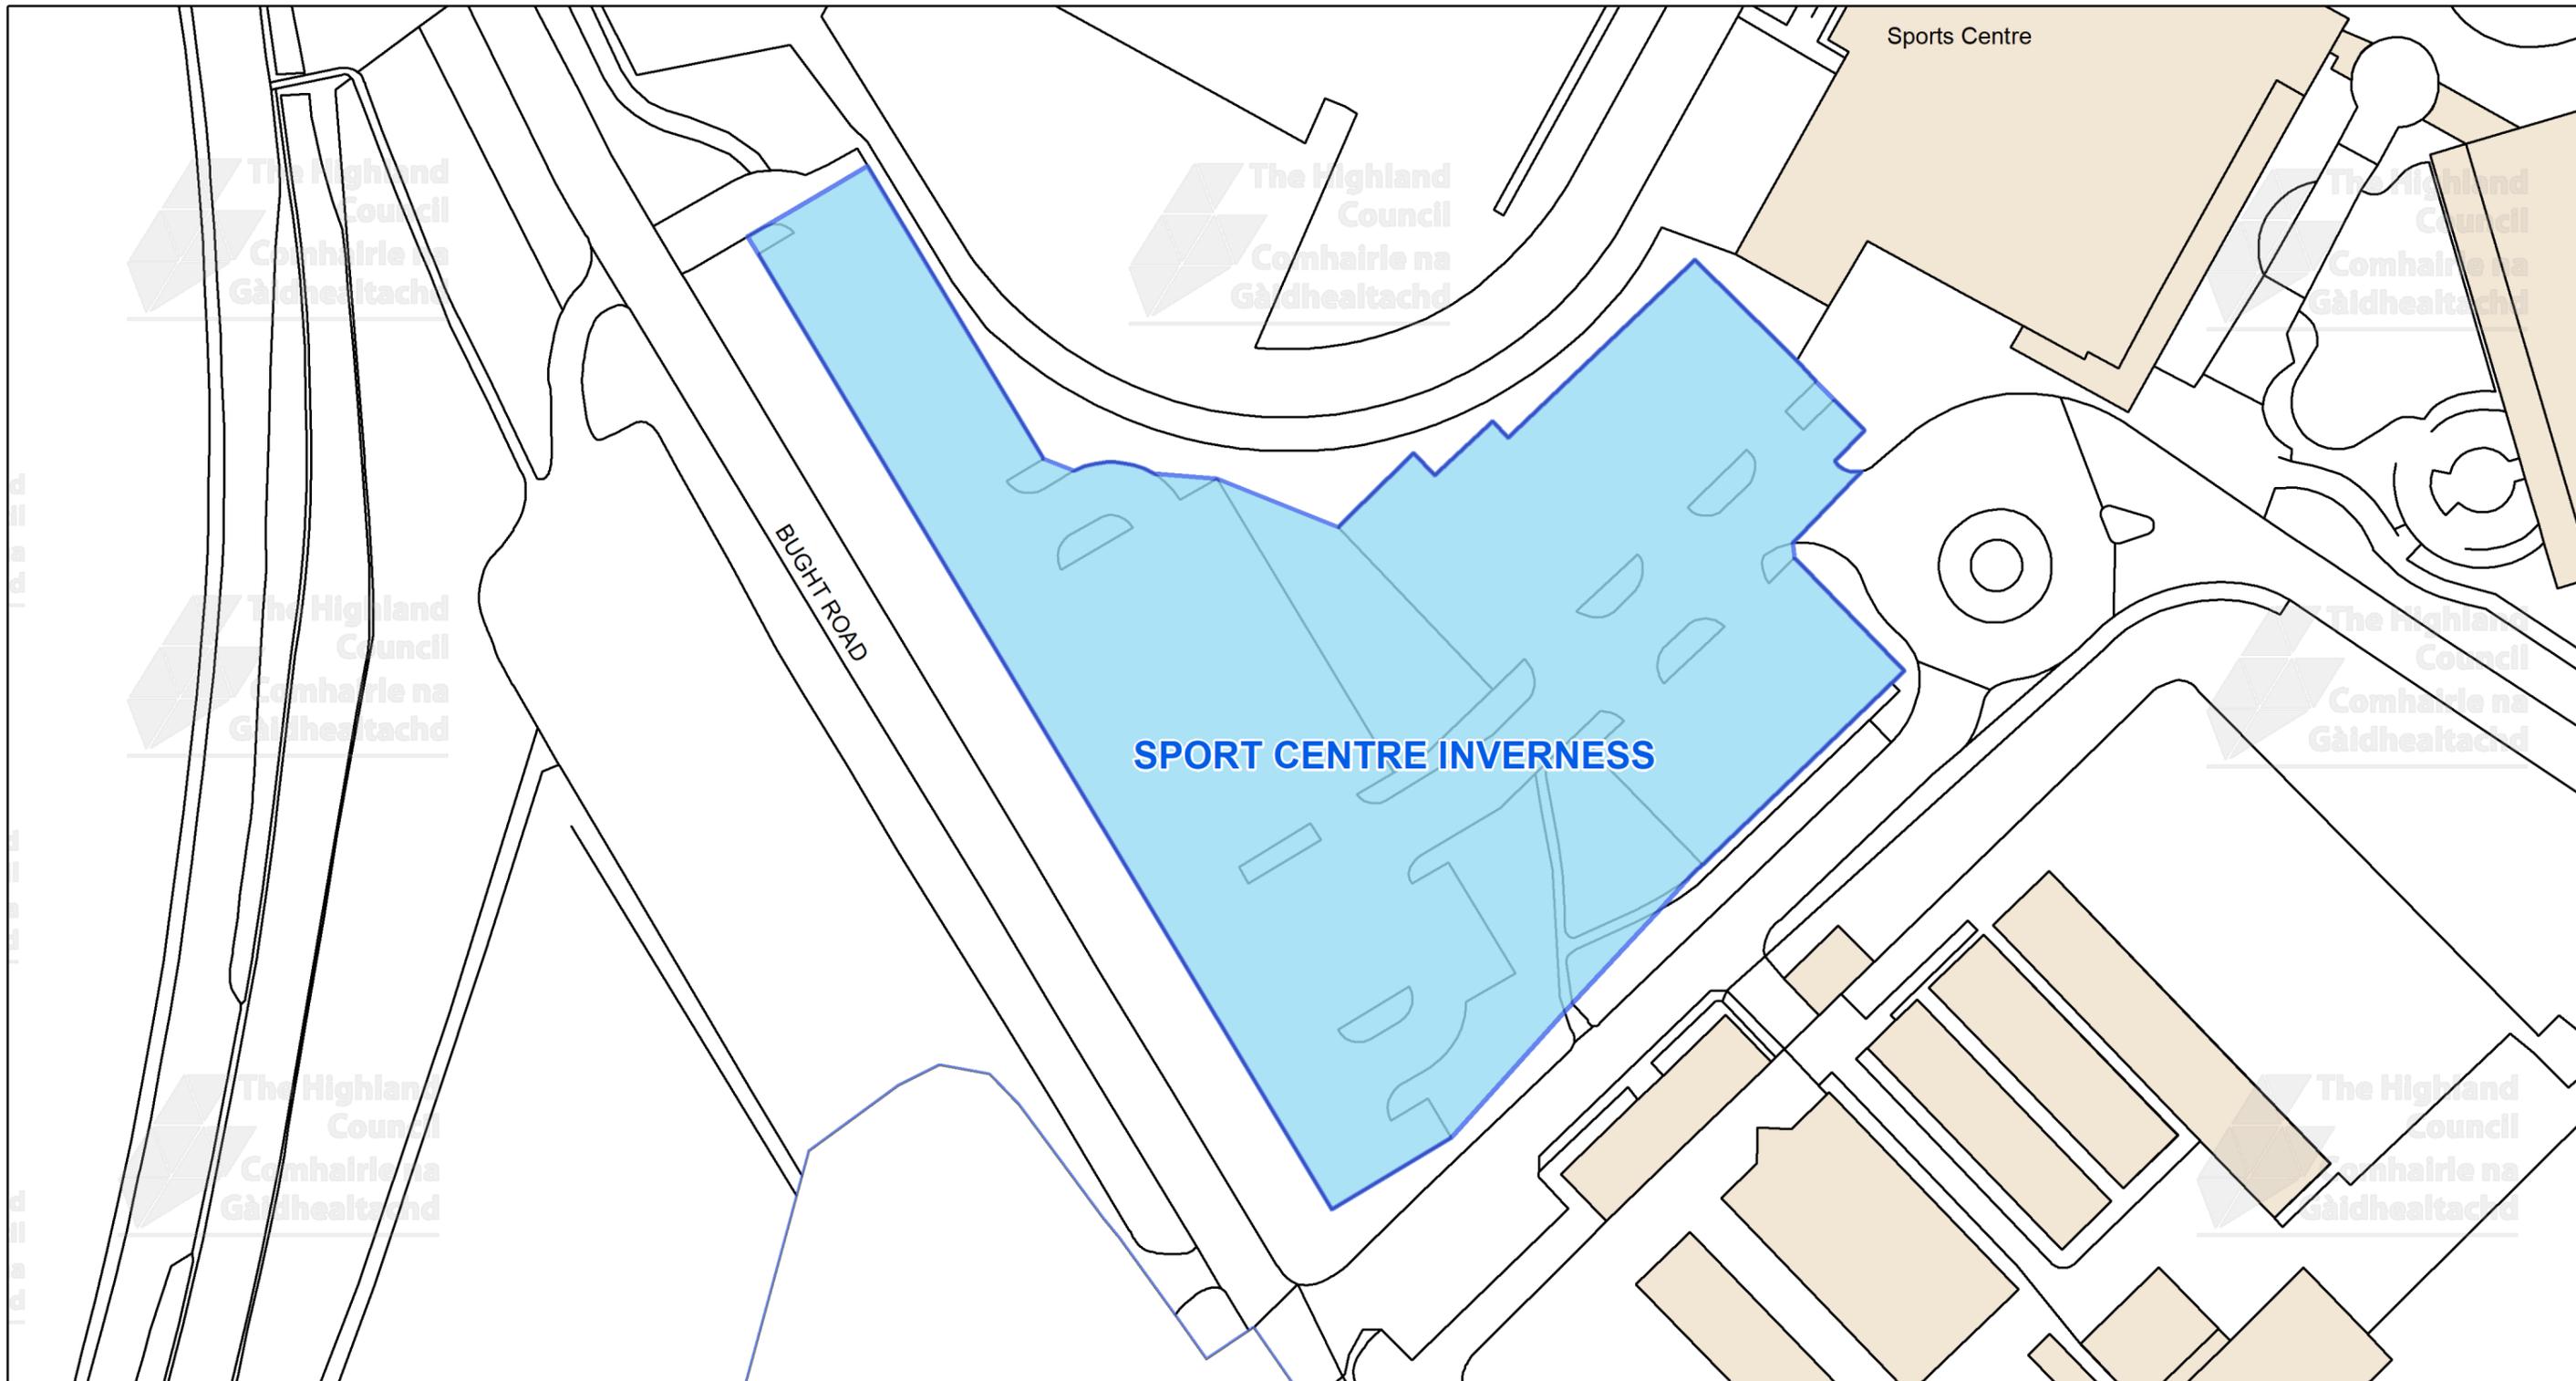

This is the Off-Street Plan (CP0062) referred In the foregoing

The Highland Council (Off-Street Parking Places) (Decriminalised Parking Enforcement and Consolidation) (Variation Five) Order 2026

Signed by Proper Officer

© Crown copyright and database rights 2025 Ordnance Survey AC0000849432
The extent of the restrictions are 265,509 to 843,605 metres eastwards and 265,795 to 843,753 westwards using the British National Grid (EPSG 27700)



The Highland Council
Headquarters
Glenurquhart Rd
Inverness
IV35NX

SCALE

1:725

DATE


REFERENCE NUMBER

CP0062



CAR PARK NAME:

Archive Centre Car Park, Inverness

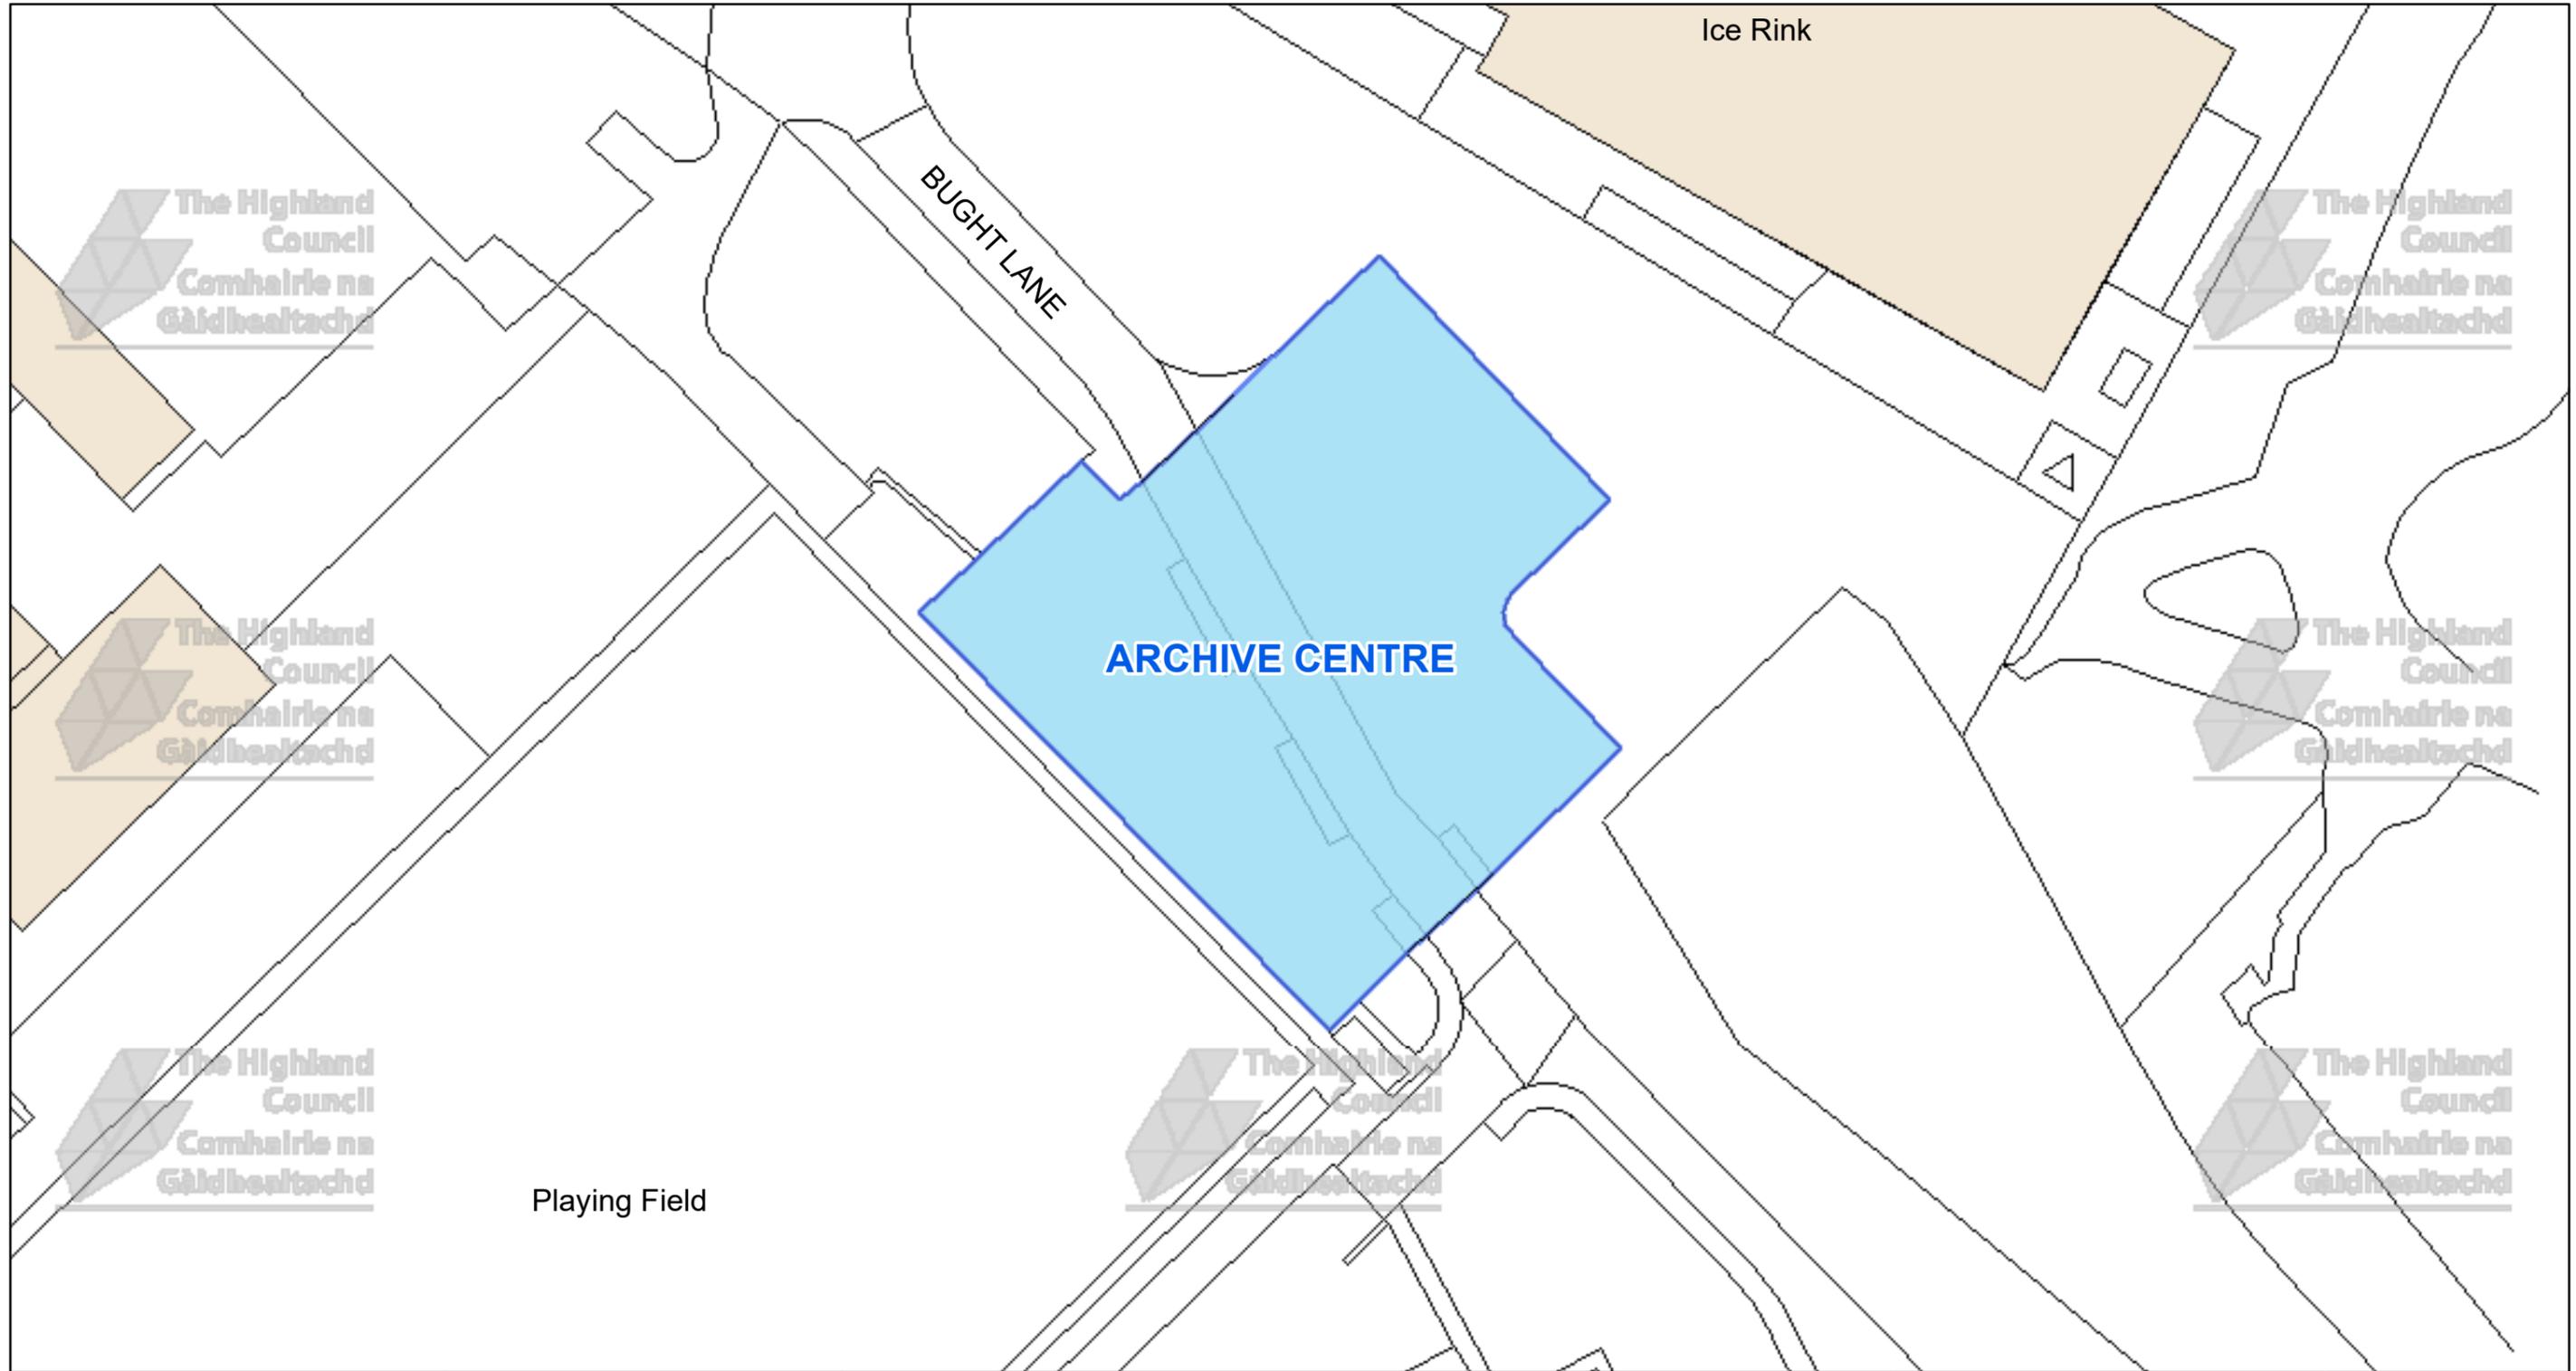

The Highland Council
 Headquarters
 Glenurquhart Rd
 Inverness
 IV35NX



This is the Off-Street Plan
 (CP0063) referred
 In the foregoing

The Highland
 (Off-Street Parking Places)
 (Decriminalised Parking
 Enforcement and Consolidation)
 (Variation Five) Order 2026

DATE

SCALE

Scale: 1:550

REFERENCE NUMBER

CP0063




Proper Officer

© Crown copyright and database rights 2025 Ordnance Survey AC0000849432
 The extent of the restrictions are 265,751 to 843,549 metres eastwards and 265,972 to 843,662 westwards using the British National Grid (EPSG 27700).

CAR PARK NAME:


Dochfour Drive Car Park, Inverness

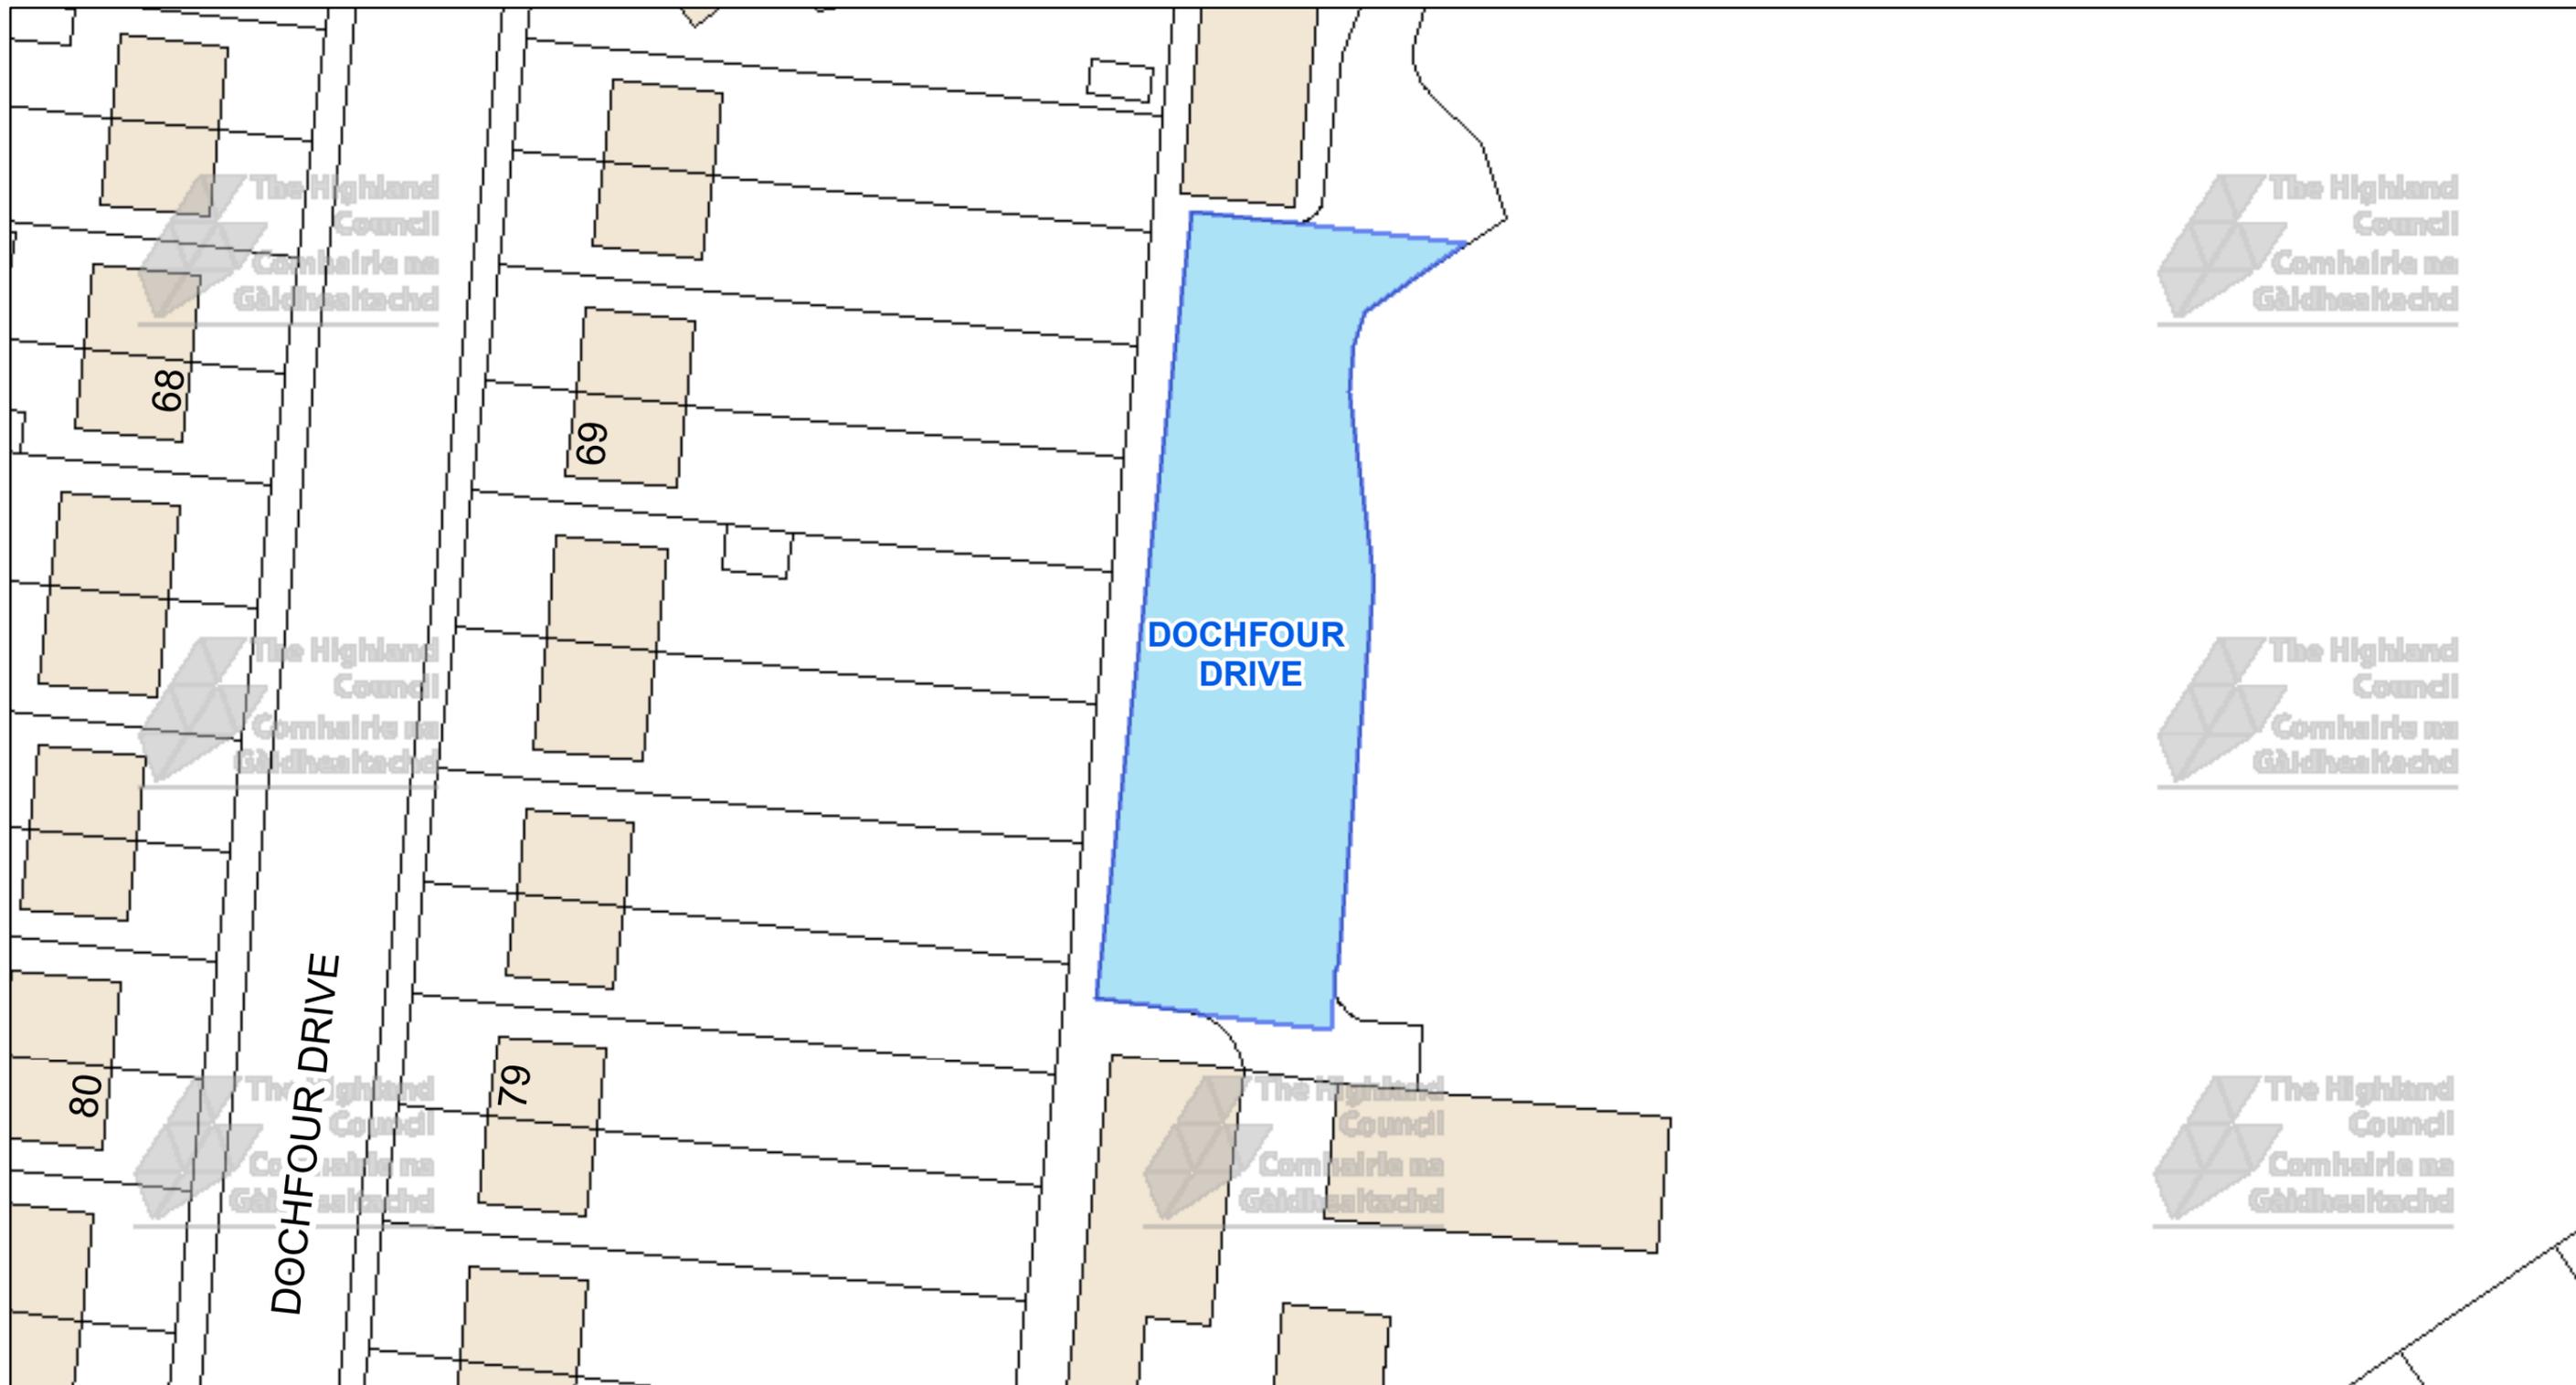

The Highland Council
Headquarters
Glenurquhart Rd
Inverness
IV35NX

© Crown copyright and database rights 2025 Ordnance Survey AC0000849432

The extent of the restrictions are 265,770 to 844,819 metres eastwards and 265,928 to 844,908 westwards using the British National Grid (EPSG 27700).

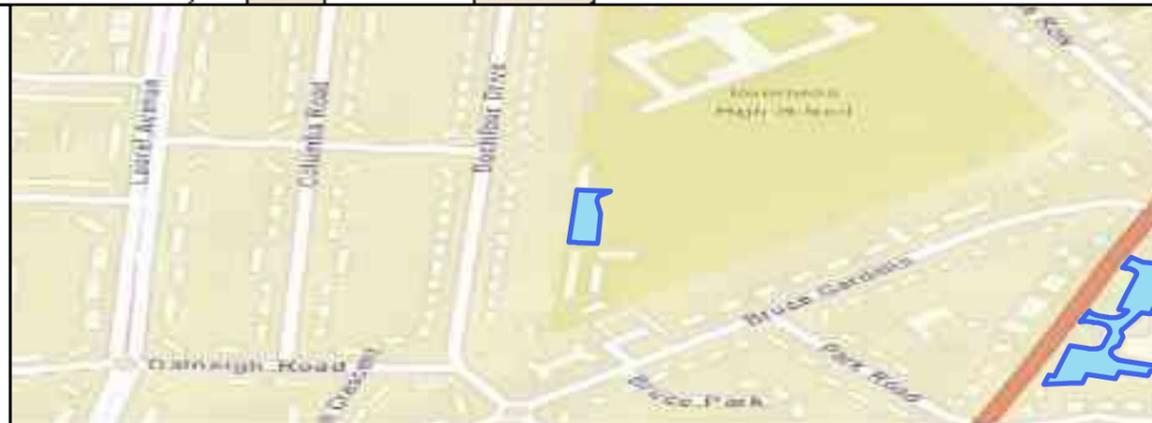

This is the Off-Street Plan (CP0074) referred in the foregoing

The Highland Council
(Off-Street Parking Places)
(Decriminalised Parking Enforcement and Consolidation)
(Variation Five) Order 2026

DATE

SCALE

Scale: 1:425

REFERENCE NUMBER

CP0074



Proper Officer

CAR PARK NAME:

Whin Park Car Park, Inverness




The Highland Council
Comhairle na Gàidhealtachd

The Highland Council
Headquarters
Glenurquhart Rd
Inverness
IV35NX

© Crown copyright and database rights 2025 Ordnance Survey AC0000849432

The extent of the restrictions are 265,684 to 843,389 metres eastwards and 265,840 to 843,472 westwards using the British National Grid (EPSG 27700).



This is the Off-Street Plan (CP0417) referred in the foregoing

The Highland Council
(Off-Street Parking Places)
(Decriminalised Parking Enforcement and Consolidation)
(Variation Five) Order 2026

DATE
SCALE Scale: 1:400
REFERENCE NUMBER CP0417


Proper Officer