
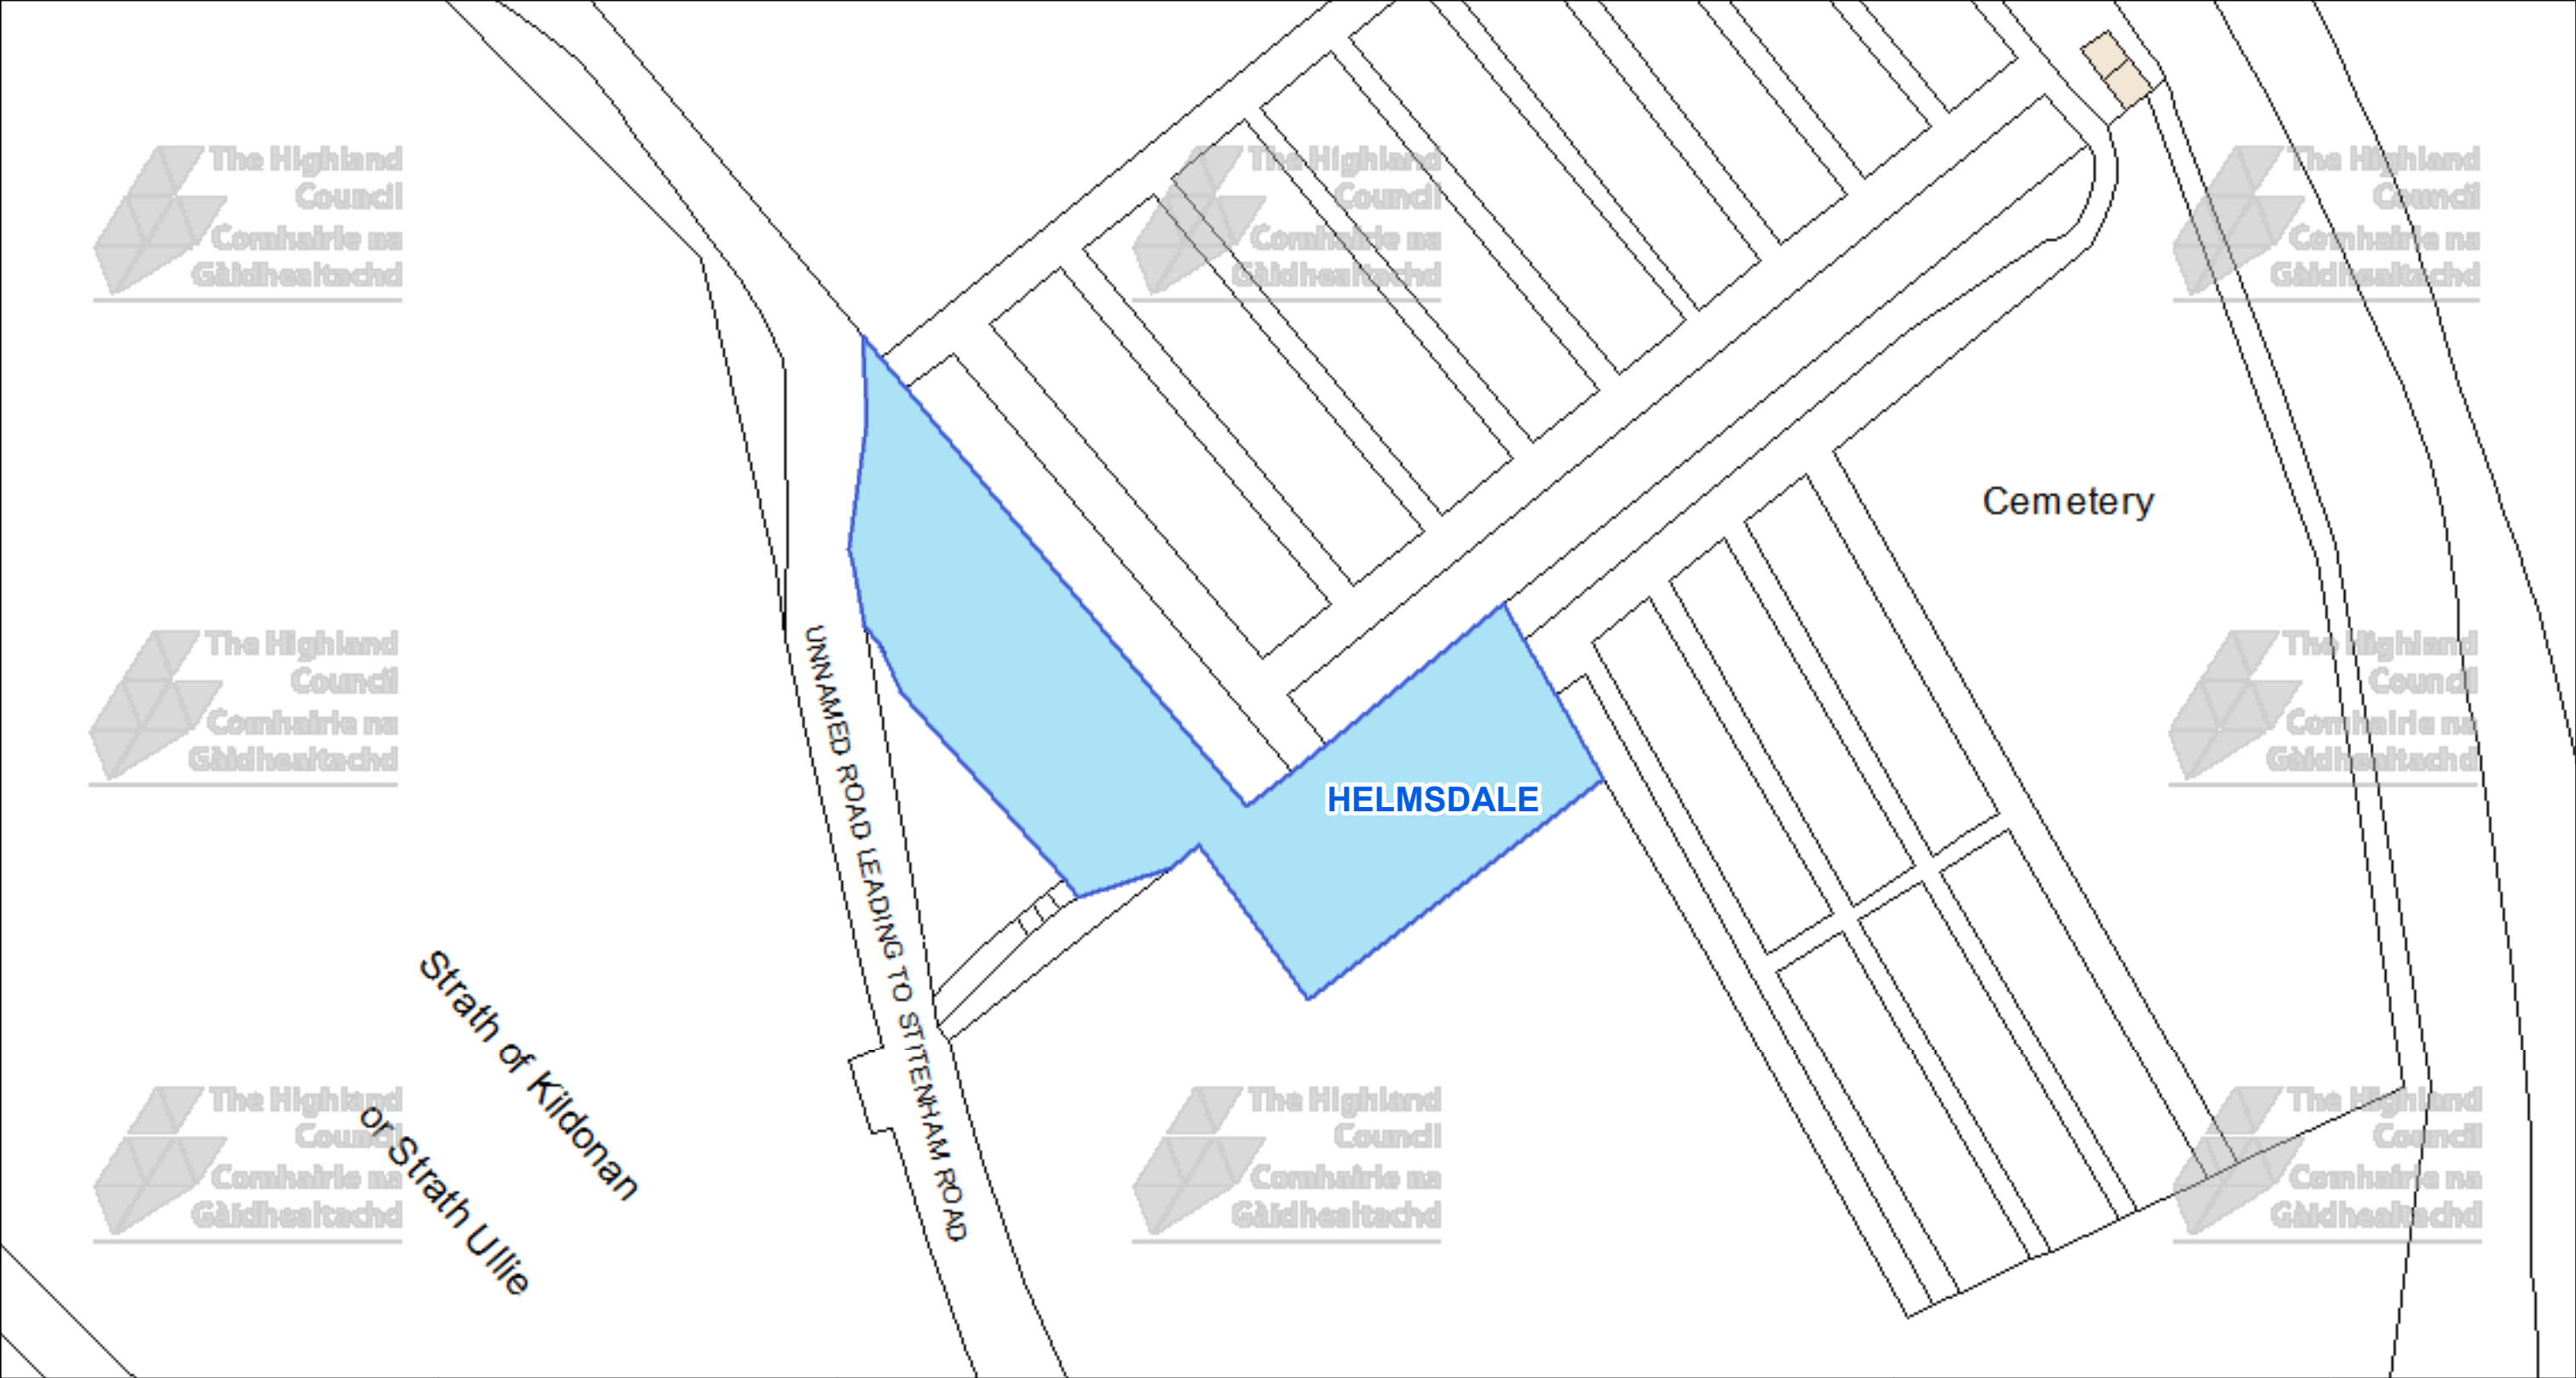
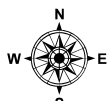
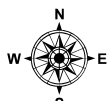


CAR PARK BOUNDARY: Helmsdale, Helmsdale

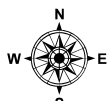


 The Highland Council Headquarters Glenurquhart Rd Inverness IV35NX			This is the Off-Street Plan (CCP0305) referred In the foregoing The Highland Council (Off-Street Parking Places) (Decriminalised Parking Enforcement and Consolidation) (Variation Five) Order 2026 Proper Officer	<table><tr><td>DATE</td><td>05/10/2026</td></tr><tr><td>SCALE</td><td>Scale: 1:425</td></tr><tr><td>REFERENCE NUMBER</td><td>CCP0305</td></tr><tr><td colspan="2"></td></tr></table>	DATE	05/10/2026	SCALE	Scale: 1:425	REFERENCE NUMBER	CCP0305		
DATE	05/10/2026											
SCALE	Scale: 1:425											
REFERENCE NUMBER	CCP0305											
												

© Crown copyright and database rights 2025 Ordnance Survey AC0000849432

The extent of the restrictions are 302,410 to 915,520 metres eastwards and 302,568 to 915,608 westwards using the British National Grid (EPSG 27700).

CAR PARK BOUNDARY: **Brora, Brora**


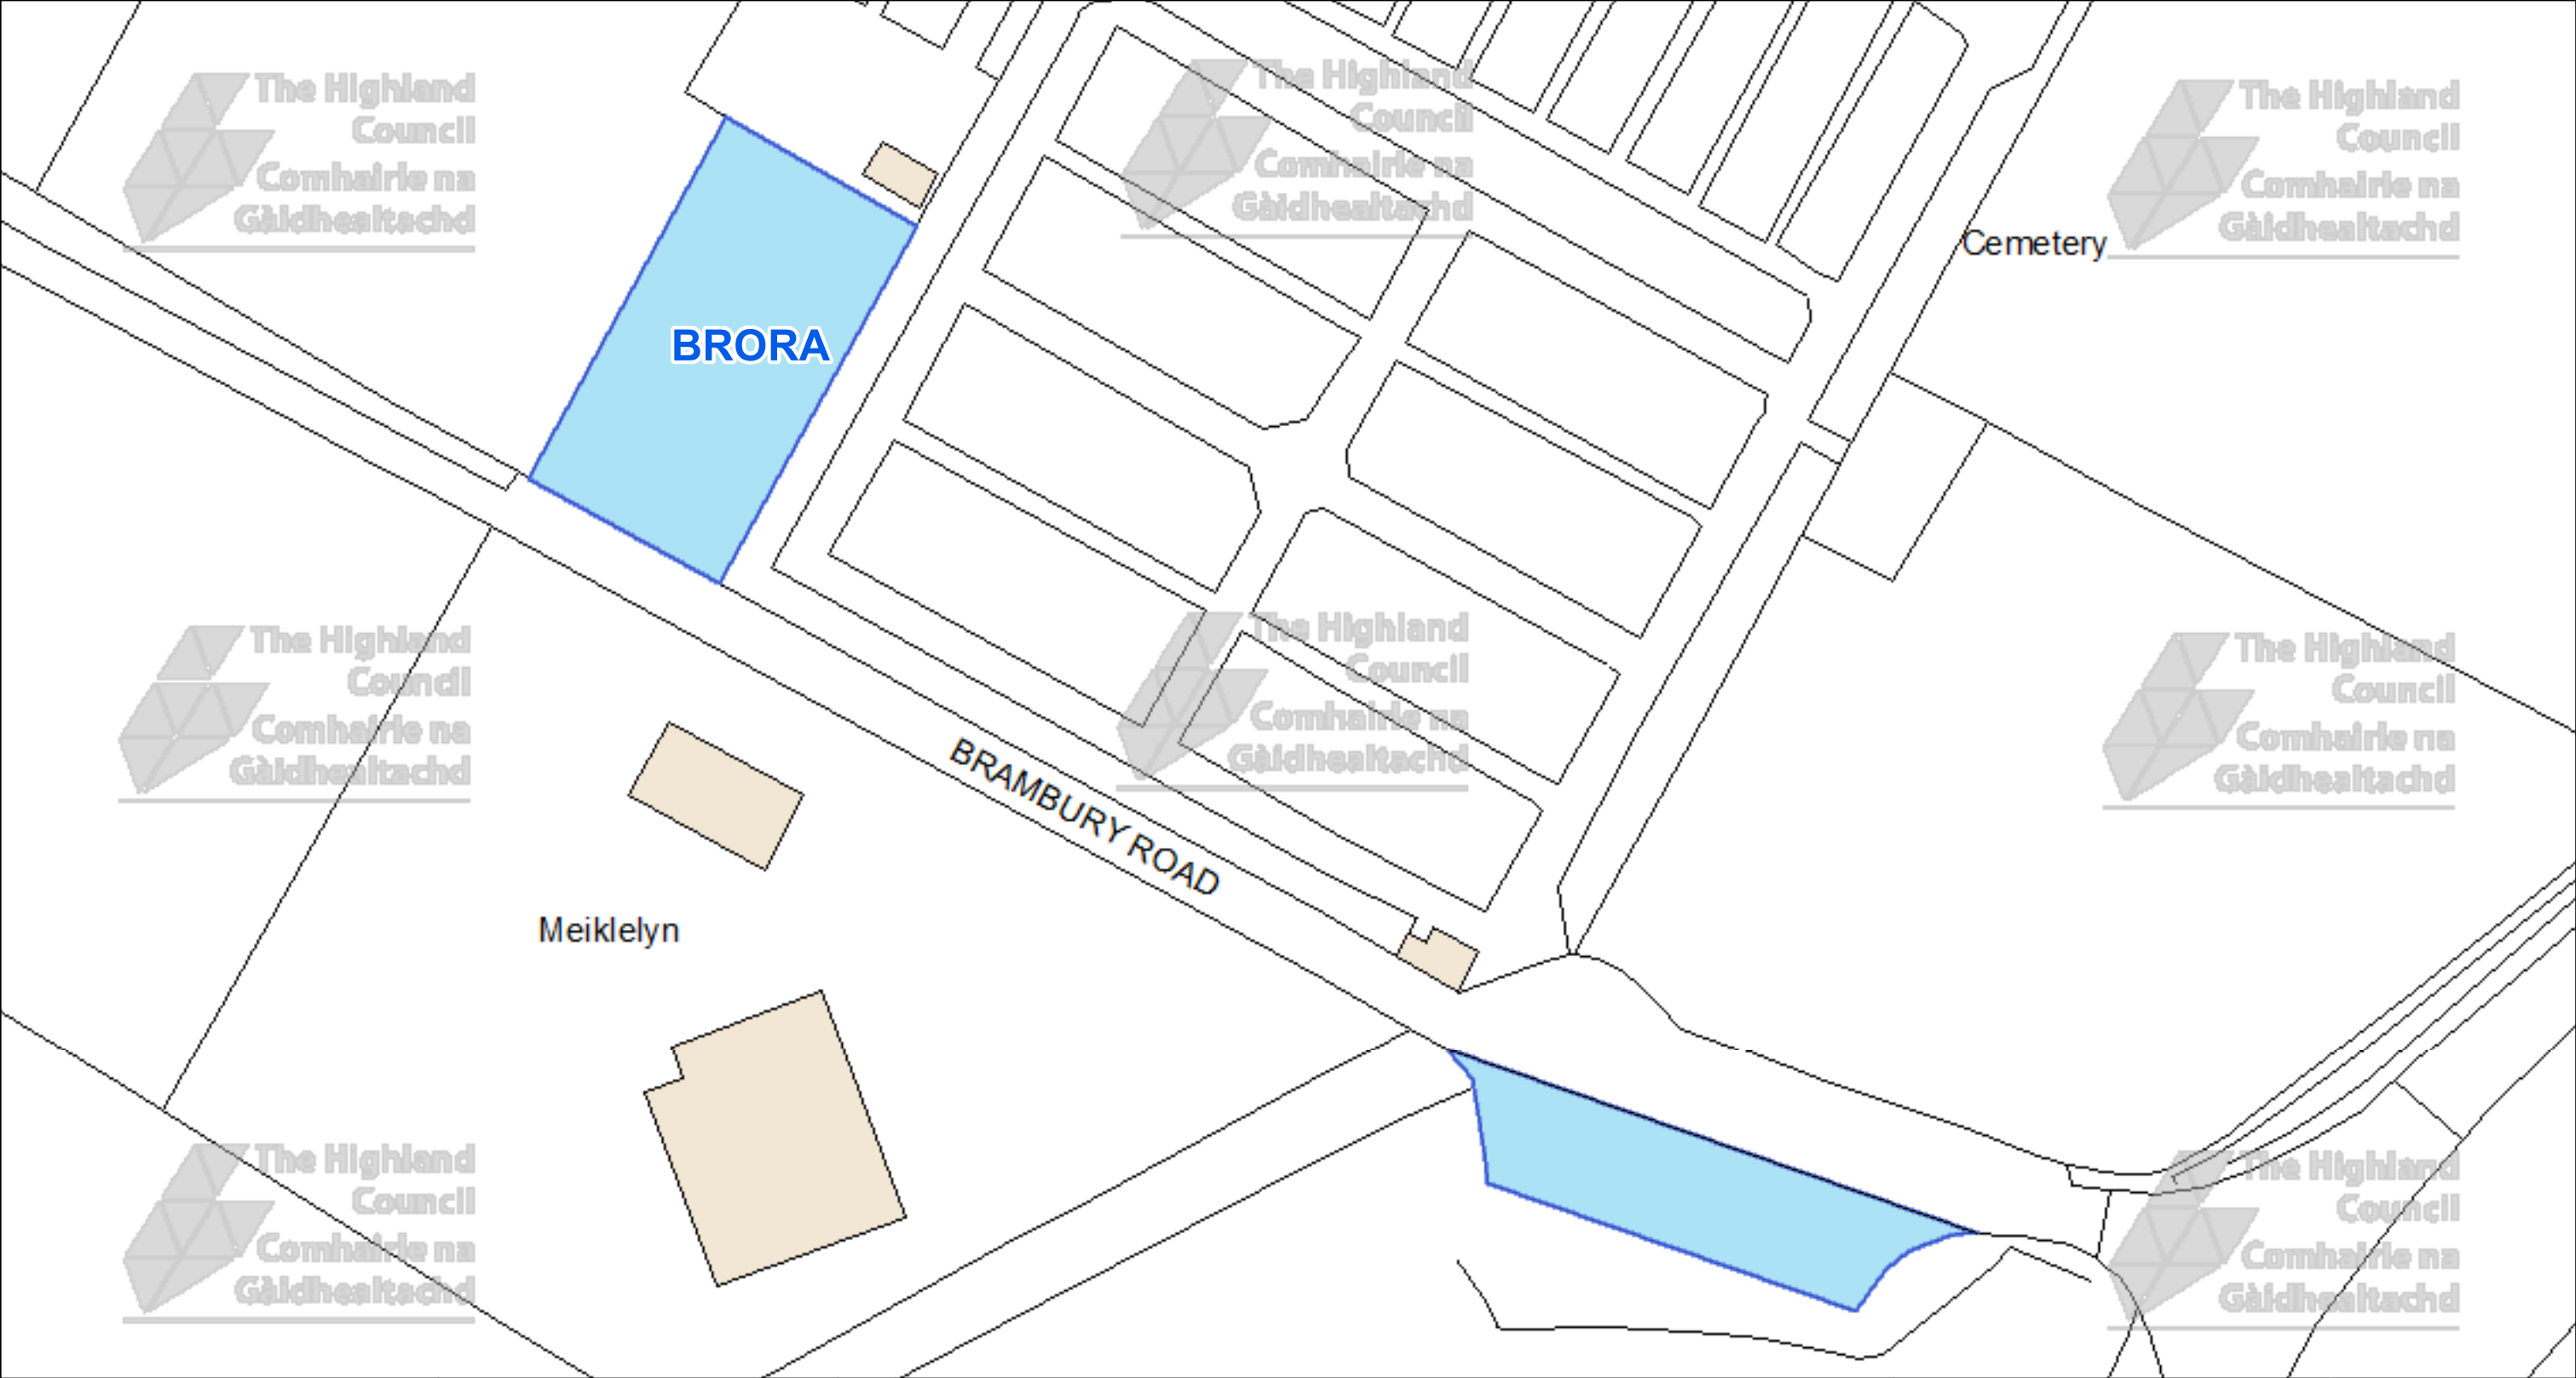




The Highland Council
Headquarters
Glenurquhart Rd
Inverness
IV35NX

© Crown copyright and database
rights 2025 Ordnance Survey AC0000849432

The extent of the restrictions are 289,898 to 904,554
metres eastwards and 290,095 to 904,658
westwards using the British National Grid (EPSG 27700).

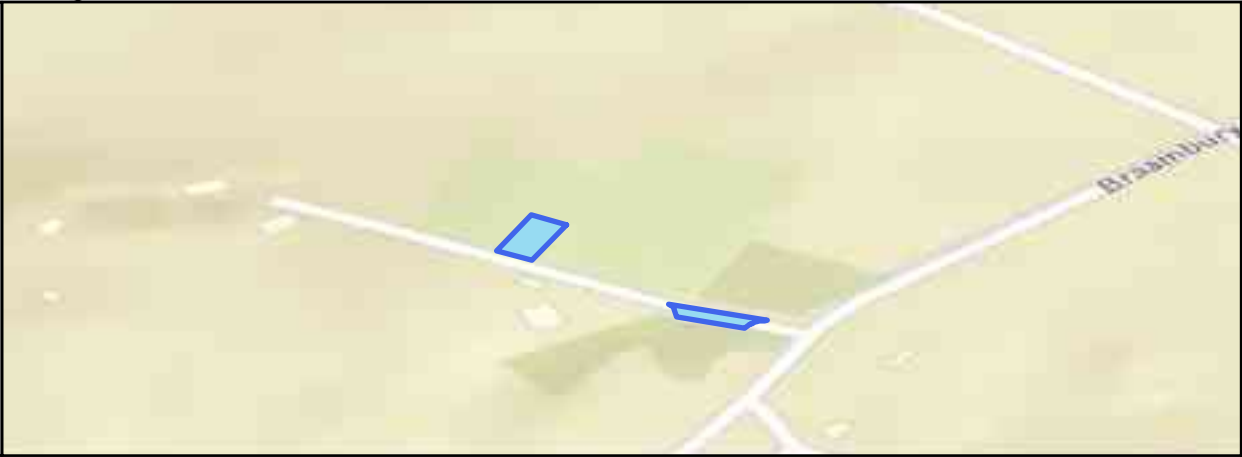 

This is the Off-Street Plan
(CCP0306) referred
In the foregoing

The Highland Council
(Off-Street Parking Places)
(Decriminalised Parking
Enforcement and Consolidation)
(Variation Five) Order 2026


Proper Officer


DATE
05/10/2026

SCALE
Scale: 1:500


REFERENCE NUMBER
CCP0306



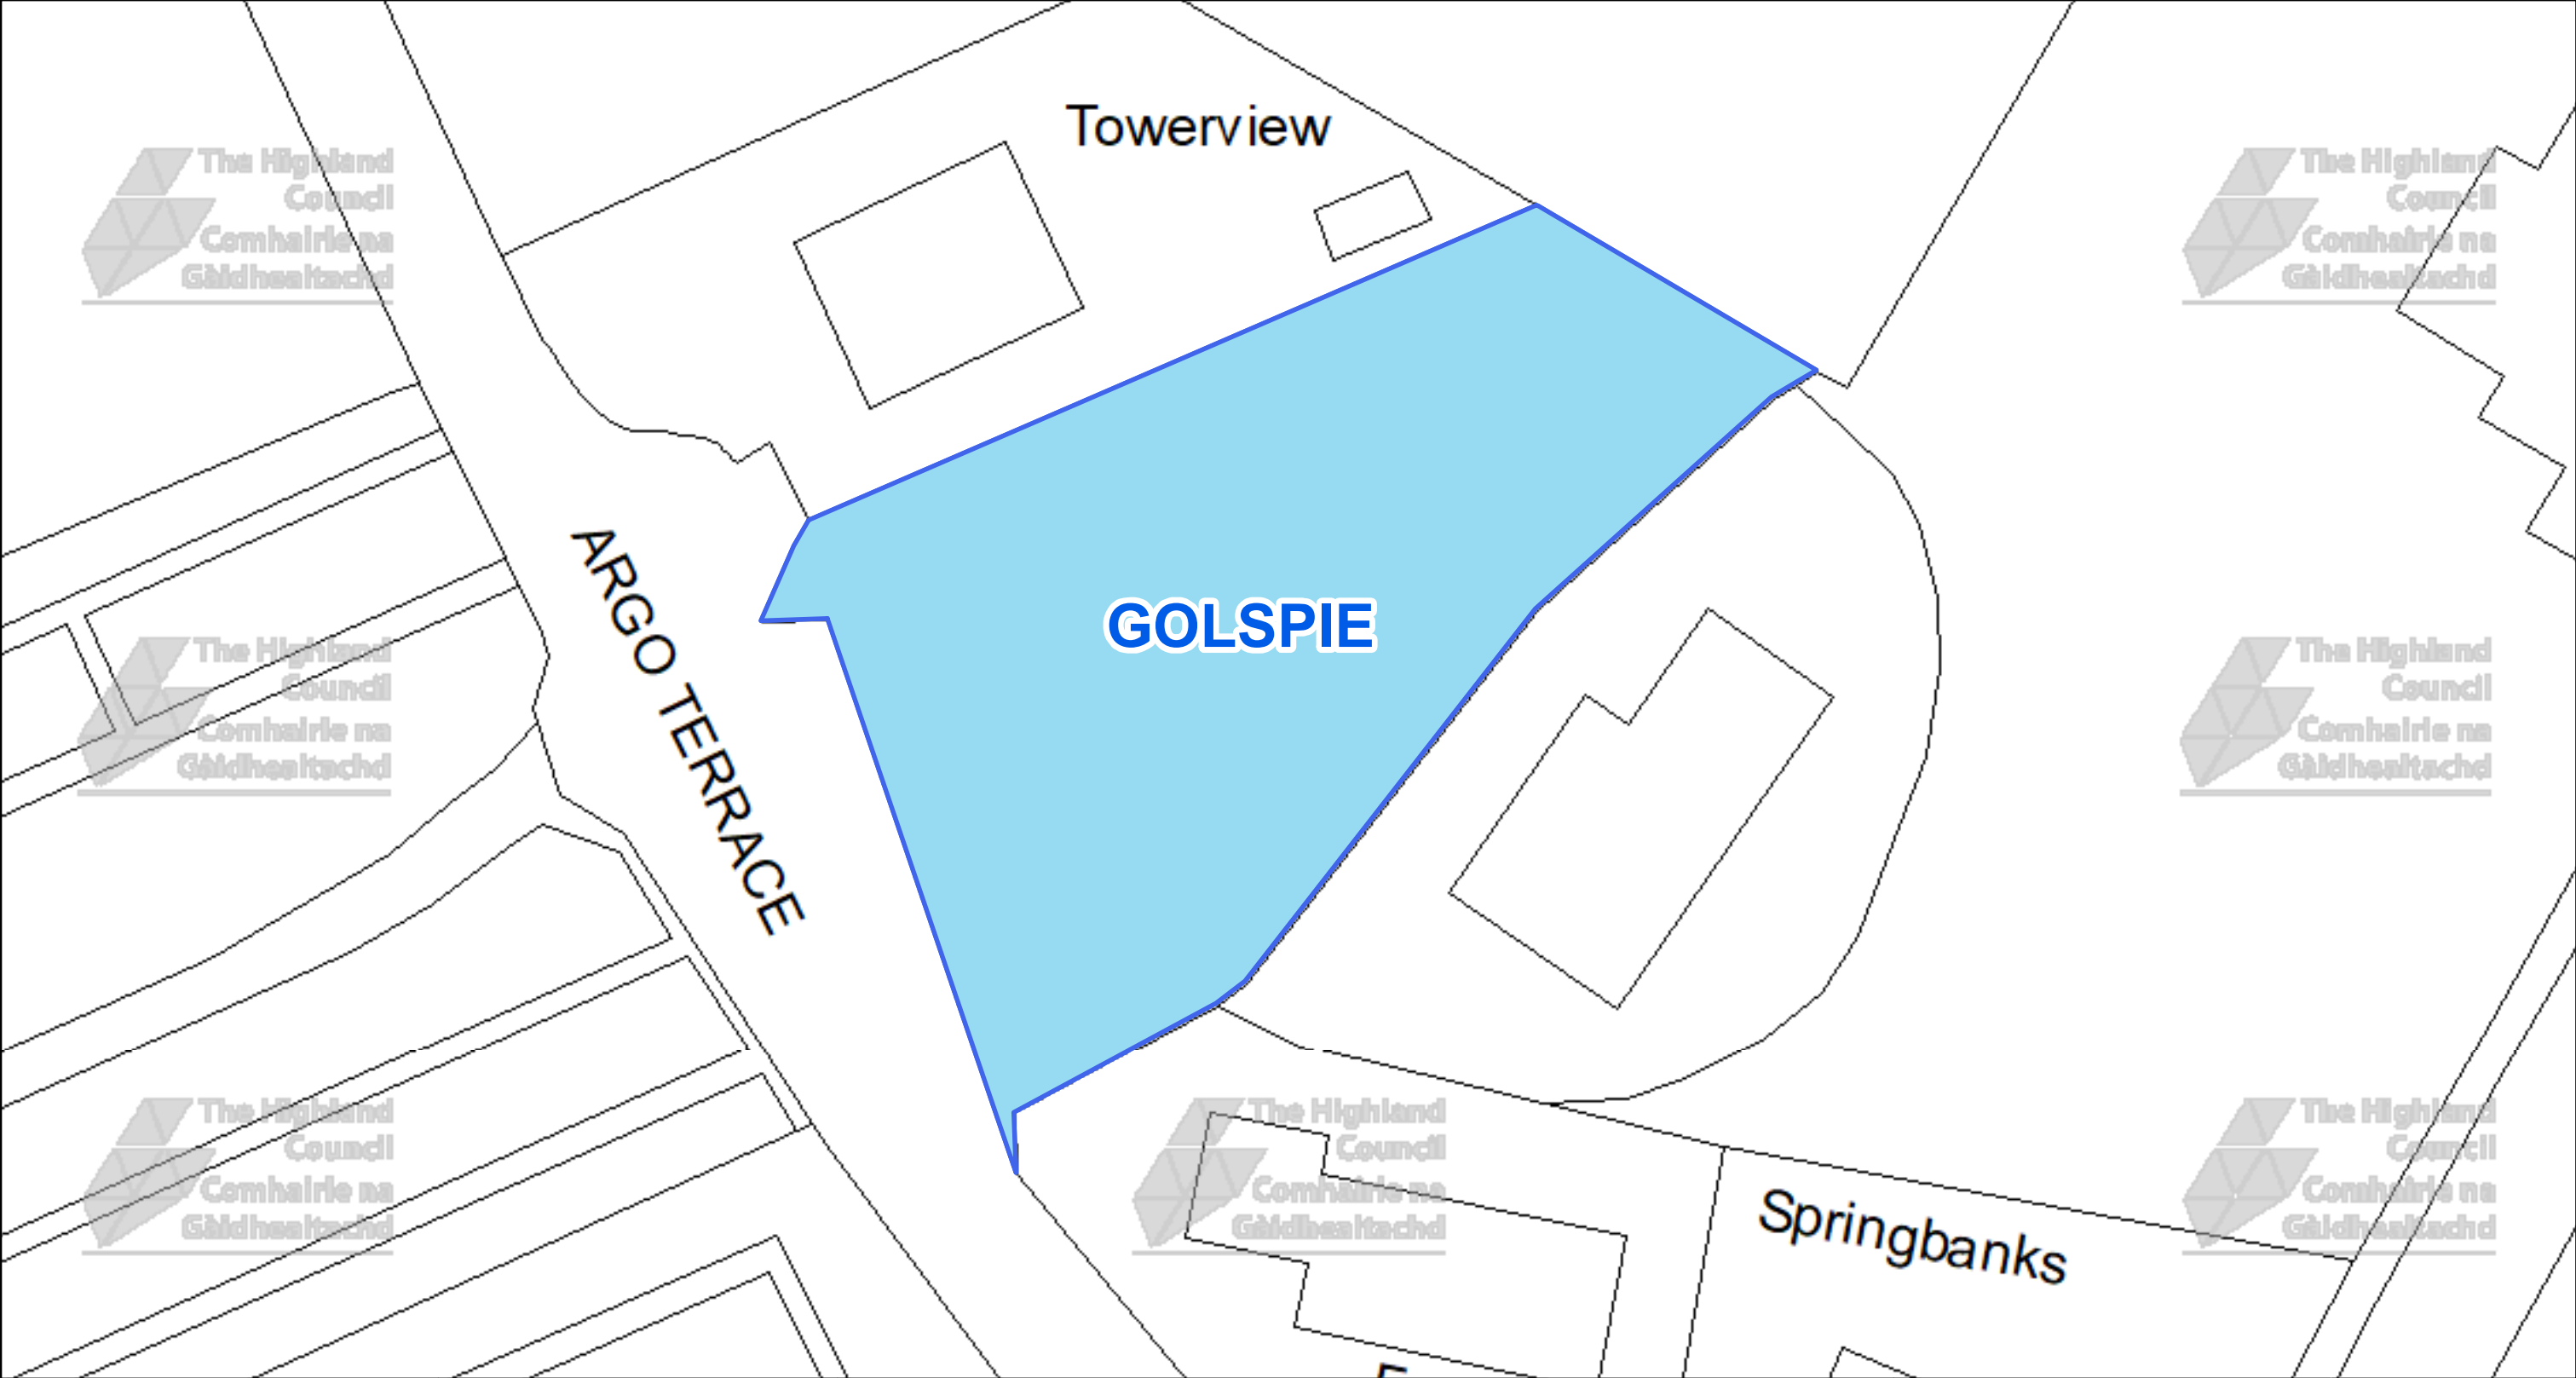

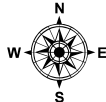 The Highland Council Headquarters Glenurquhart Rd Inverness IV35NX			This is the Off-Street Plan (CCP0307) referred In the foregoing	DATE 05/10/2026
			The Highland Council (Off-Street Parking Places) (Decriminalised Parking Enforcement and Consolidation) (Variation Five) Order 2026	SCALE Scale: 1:300
				REFERENCE NUMBER CCP0307
			Proper Officer	

CAR PARK NAME: Edderton, Edderton

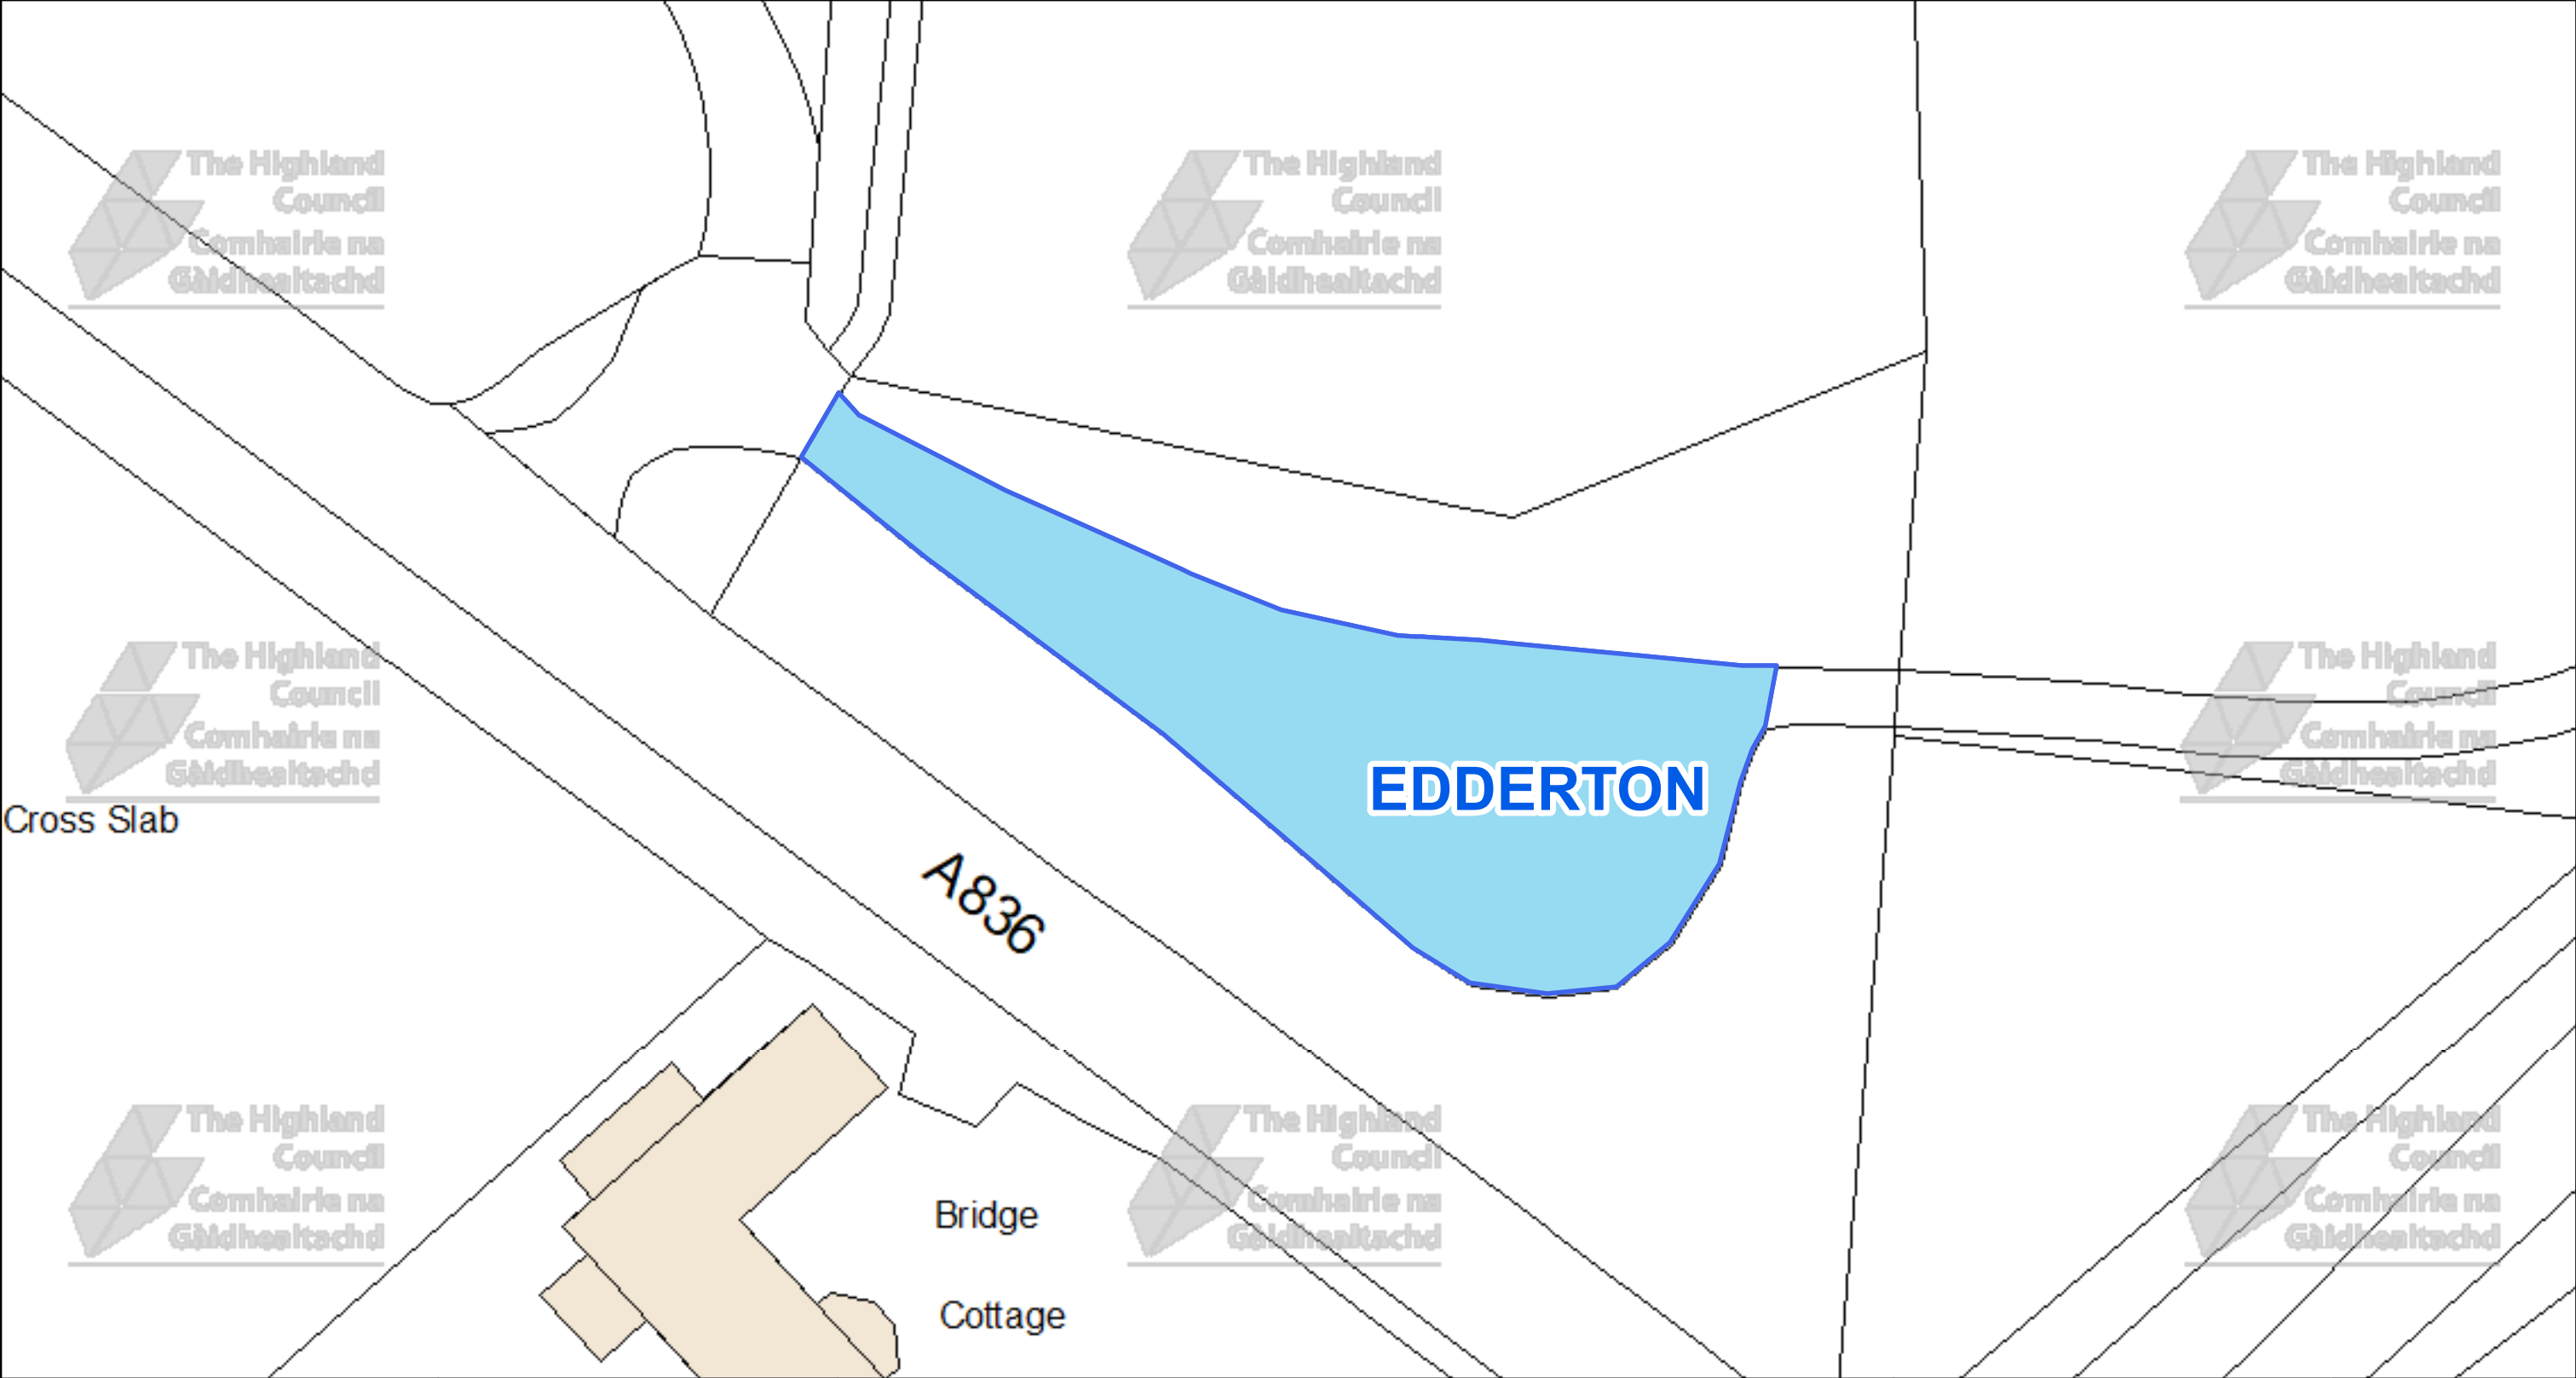




The Highland Council
Headquarters
Glenurquhart Rd
Inverness
IV35NX

© Crown copyright and database
rights 2025 Ordnance Survey AC0000849432

The extent of the restrictions are 271,872 to 884,148
metres eastwards and 271,980 to 884,211
westwards using the British National Grid (EPSG 27700).

 

This is the Off-Street Plan
(CCP0308) referred
In the foregoing

The Highland Council
(Off-Street Parking Places)
(Decriminalised Parking
Enforcement and Consolidation)
(Variation Five) Order 2026

Proper Officer


DATE
05/10/2026


SCALE
Scale: 1:300

REFERENCE NUMBER
CCP0308



CAR PARK NAME: **Beach Car Park, Dornoch**

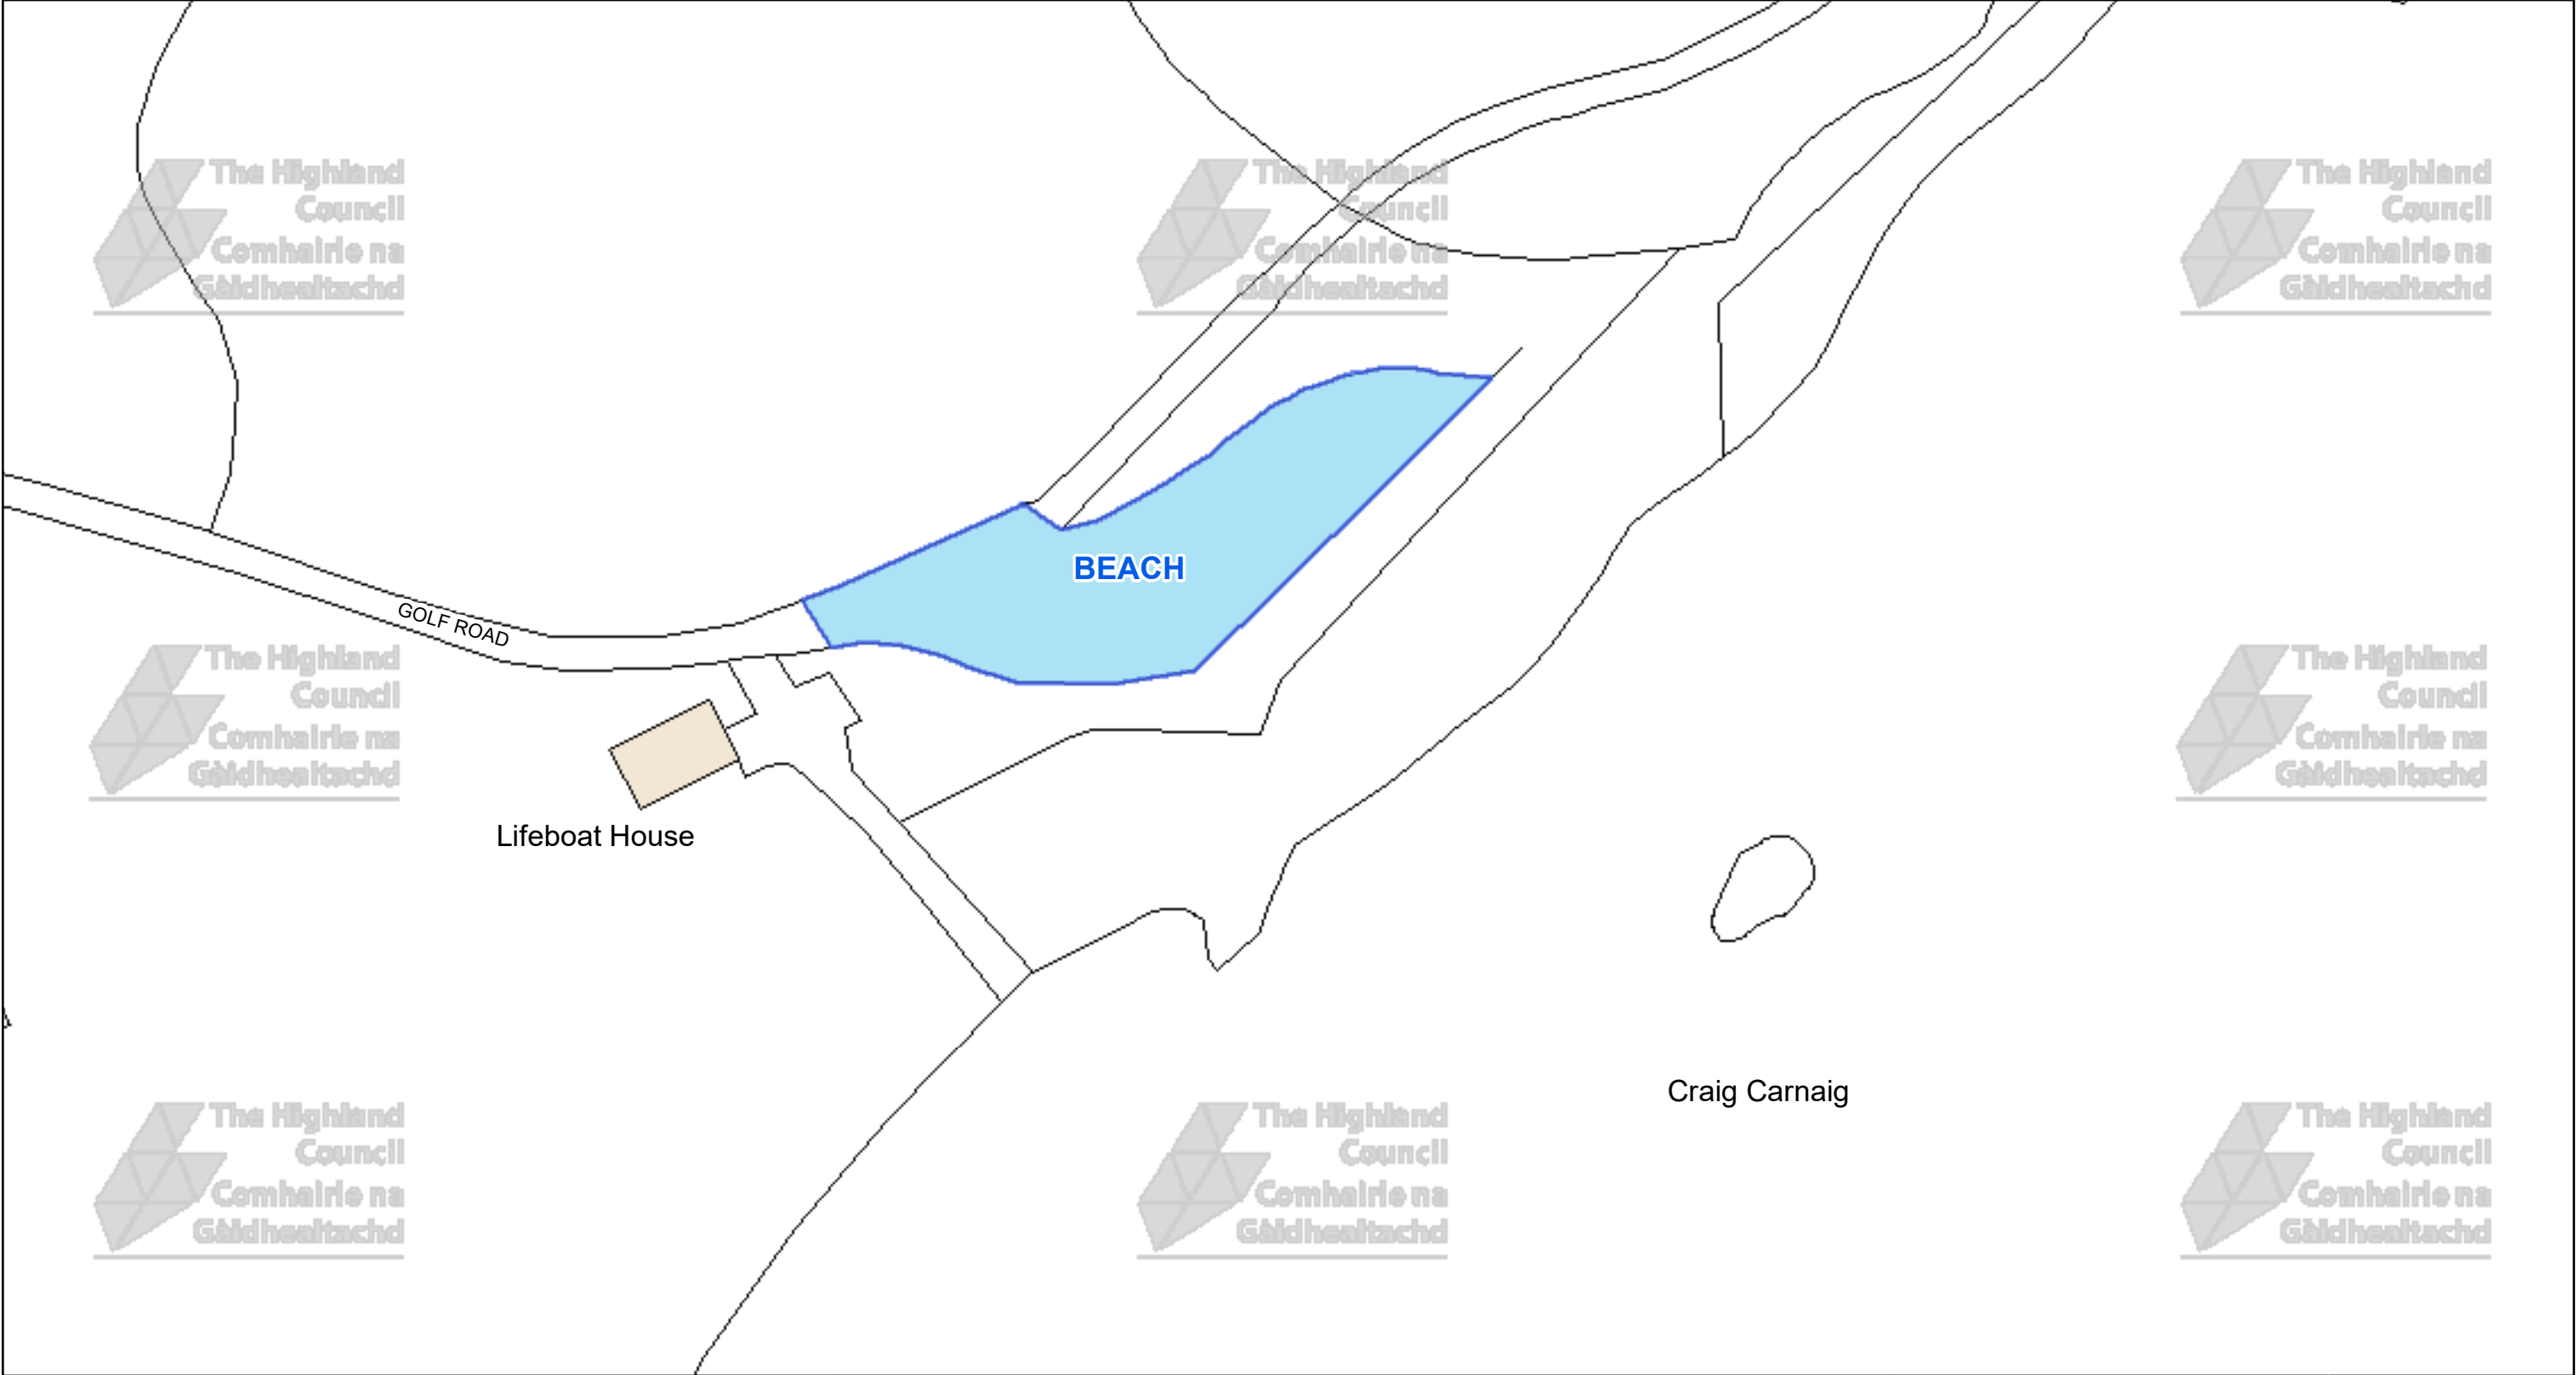

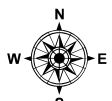 The Highland Council Headquarters Glenurquhart Rd Inverness IV35NX			This is the Off-Street Plan (CP0157) referred In the foregoing The Highland Council (Off-Street Parking Places) (Decriminalised Parking Enforcement and Consolidation) (Variation Five) Order 2026	DATE 05/10/2026 SCALE Scale: 1:575 REFERENCE NUMBER CP0157
© Crown copyright and database rights 2025 Ordnance Survey AC0000849432 The extent of the restrictions are 280,469 to 889,448 metres eastwards and 280,694 to 889,564 westwards using the British National Grid (EPSG 27700).			Proper Officer	

CAR PARK NAME:


Bonar Bridge Car Park, Bonar Bridge




This is the Off-Street Plan (CP0188) referred In the foregoing The Highland Council (Off-Street Parking Places) (Decriminalised Parking Enforcement and Consolidation) (Variation Five) Order 2026 Signed by Proper Officer © Crown copyright and database rights 2025 Ordnance Survey AC0000849432 The extent of the restrictions are 260,704 to 891,349 metres eastwards and 261,002 to 891,506 westwards using the British National Grid (EPSG 27700).		 The Highland Council Glenurquhart Rd Inverness IV35NX	<table><tr><td>SCALE</td><td>1:775</td></tr><tr><td>DATE</td><td>05/10/2026</td></tr><tr><td>REFERENCE NUMBER</td><td>CP0188</td></tr><tr><td colspan="2"></td></tr></table>	SCALE	1:775	DATE	05/10/2026	REFERENCE NUMBER	CP0188		
SCALE	1:775										
DATE	05/10/2026										
REFERENCE NUMBER	CP0188										

CAR PARK NAME:


Golspie Foreshore Car Park, Golspie


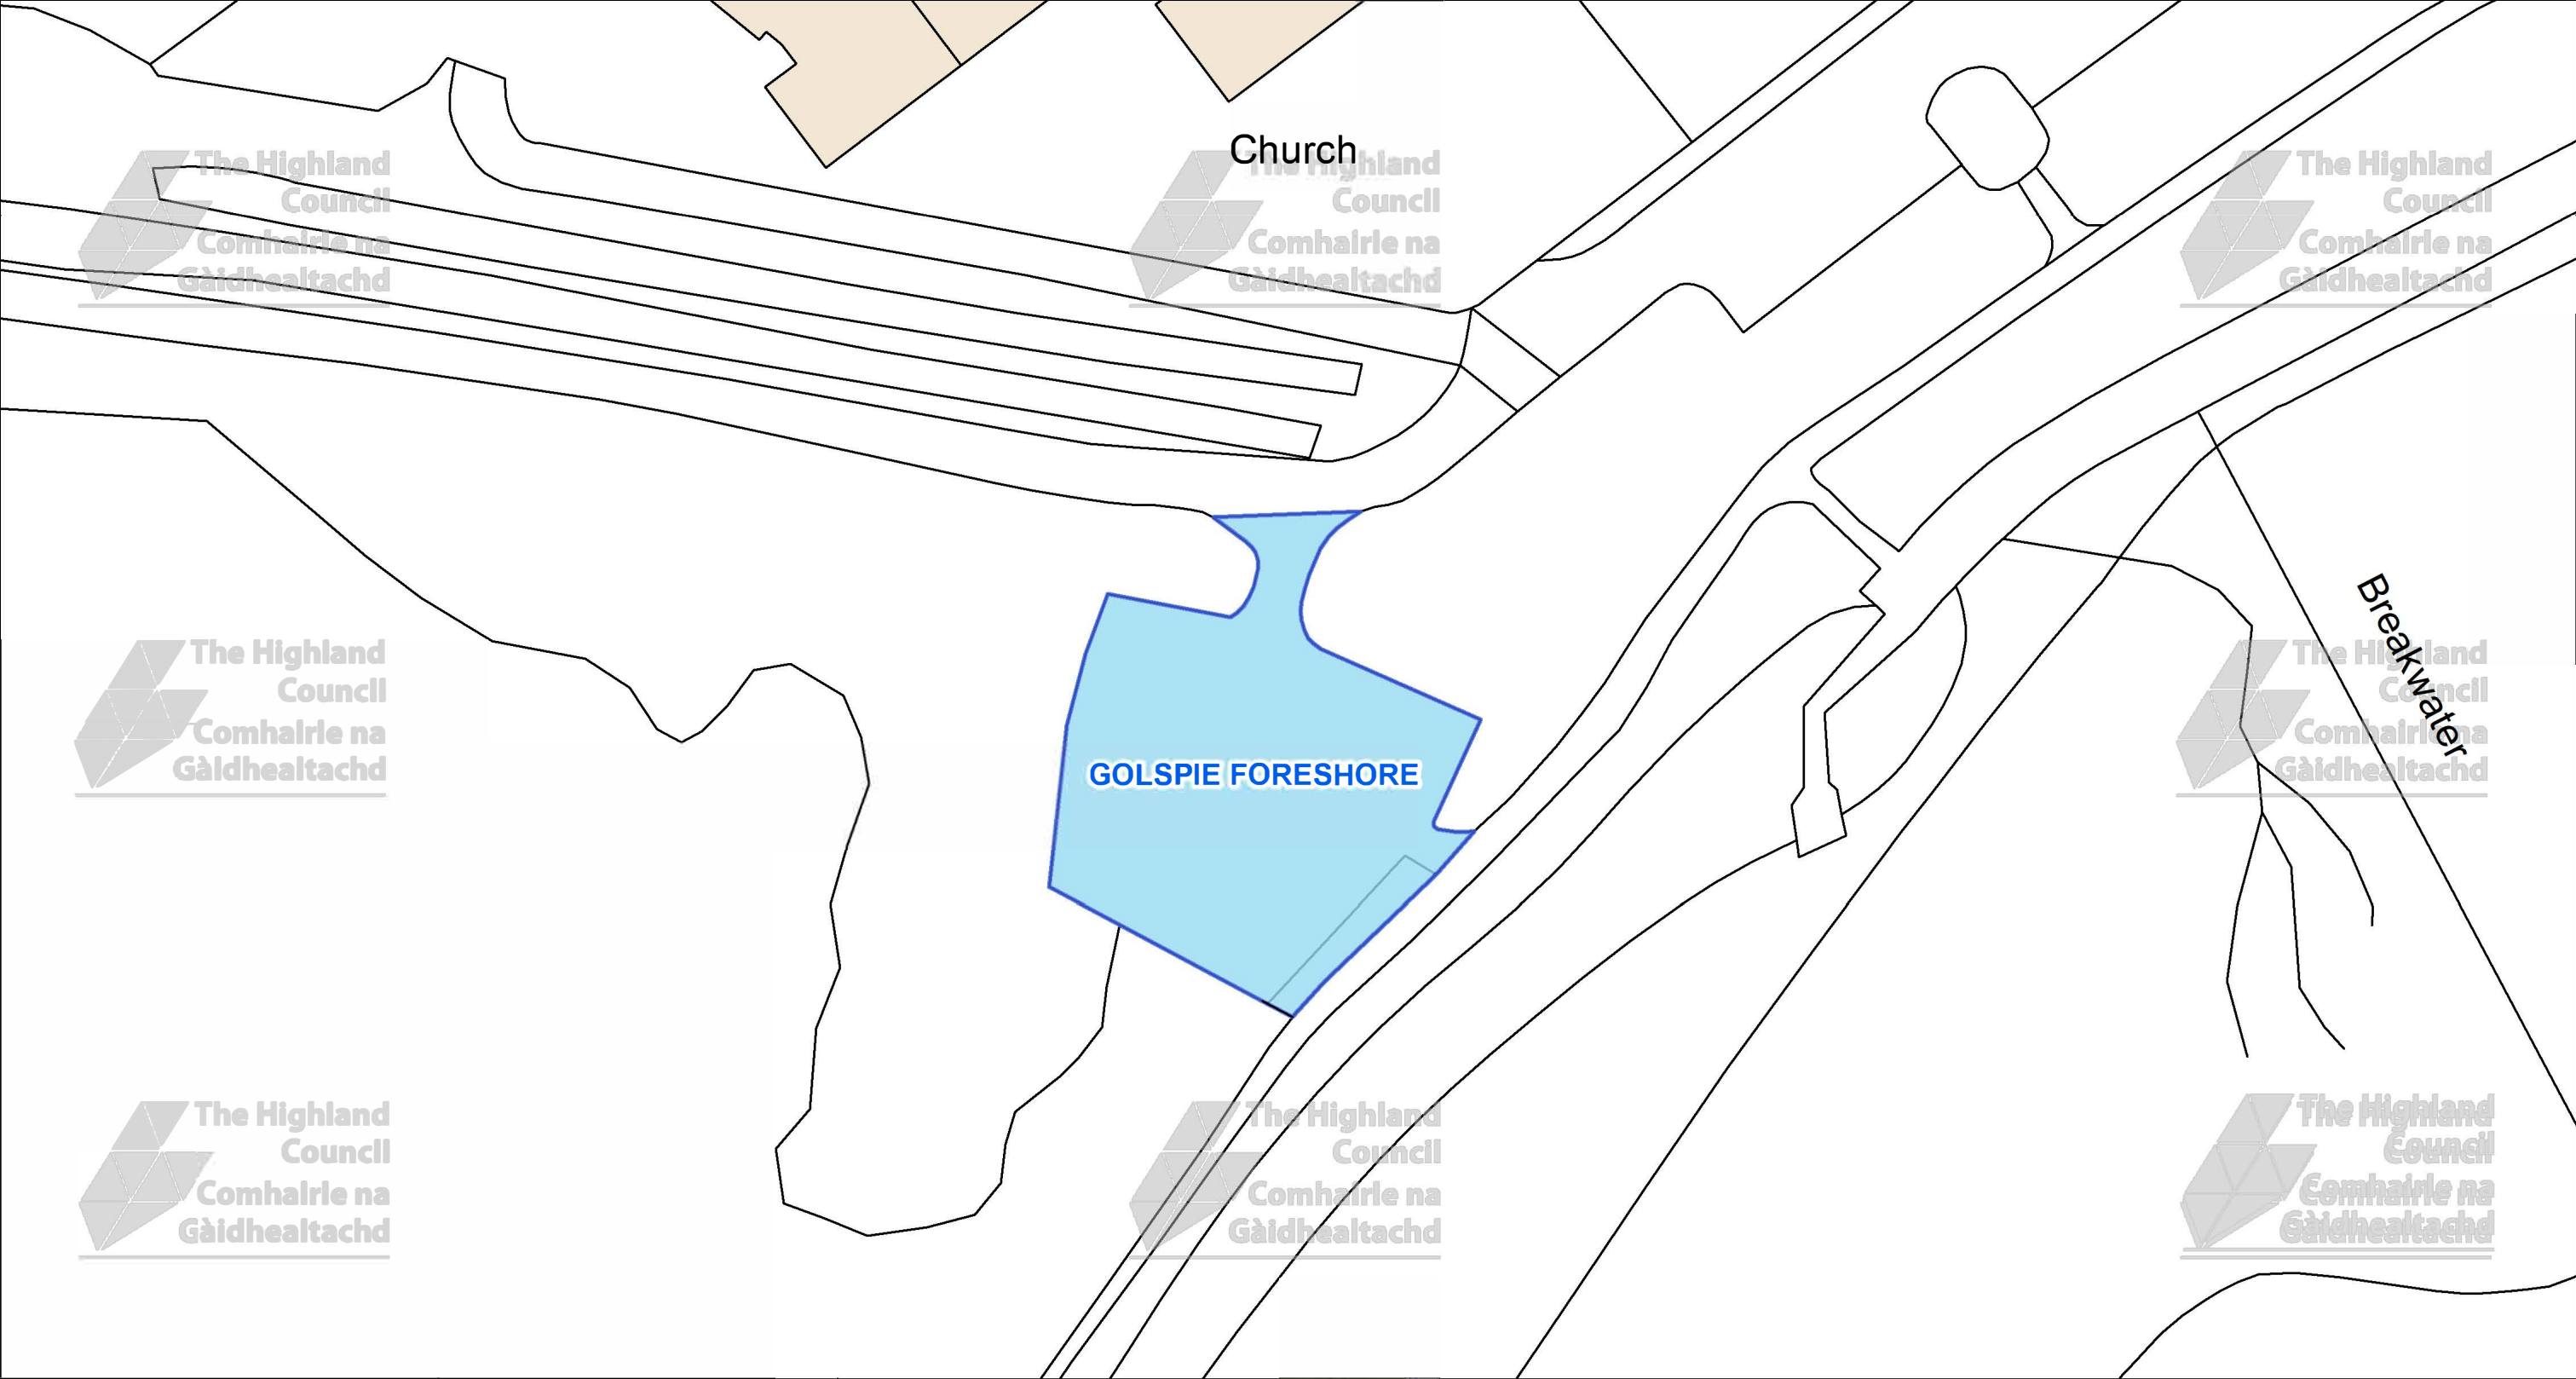


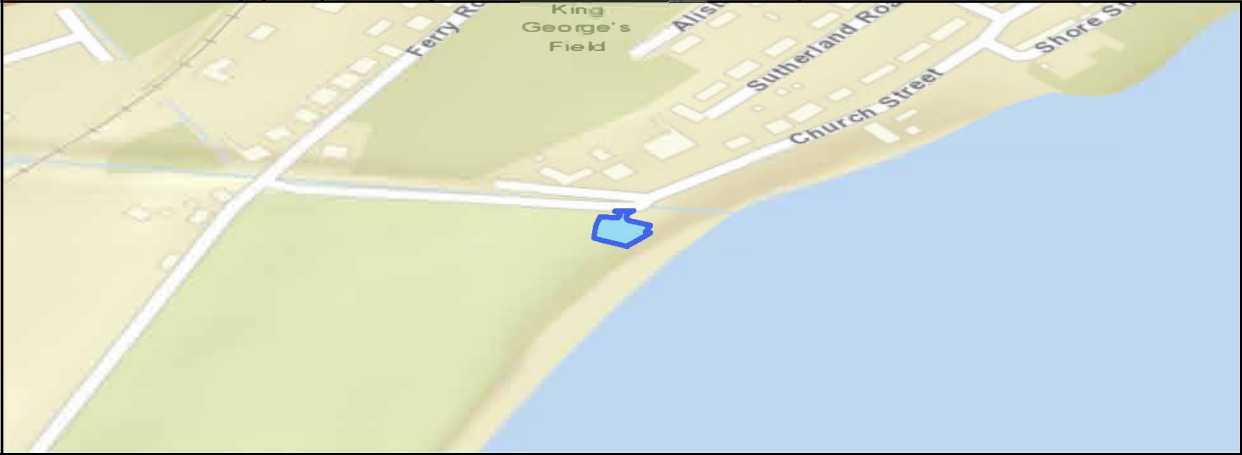 The Highland Council Headquarters Glenurquhart Rd Inverness IV35NX			This is the Off-Street Plan (CP0193) referred In the foregoing The Highland Council (Off-Street Parking Places) (Decriminalised Parking Enforcement and Consolidation) (Variation Five) Order 2026	DATE 05/10/2026 SCALE Scale: 1:425 REFERENCE NUMBER CP0193 Proper Officer
---	--	--	--	--

CAR PARK NAME:


Lower Brora Car Park, Brora

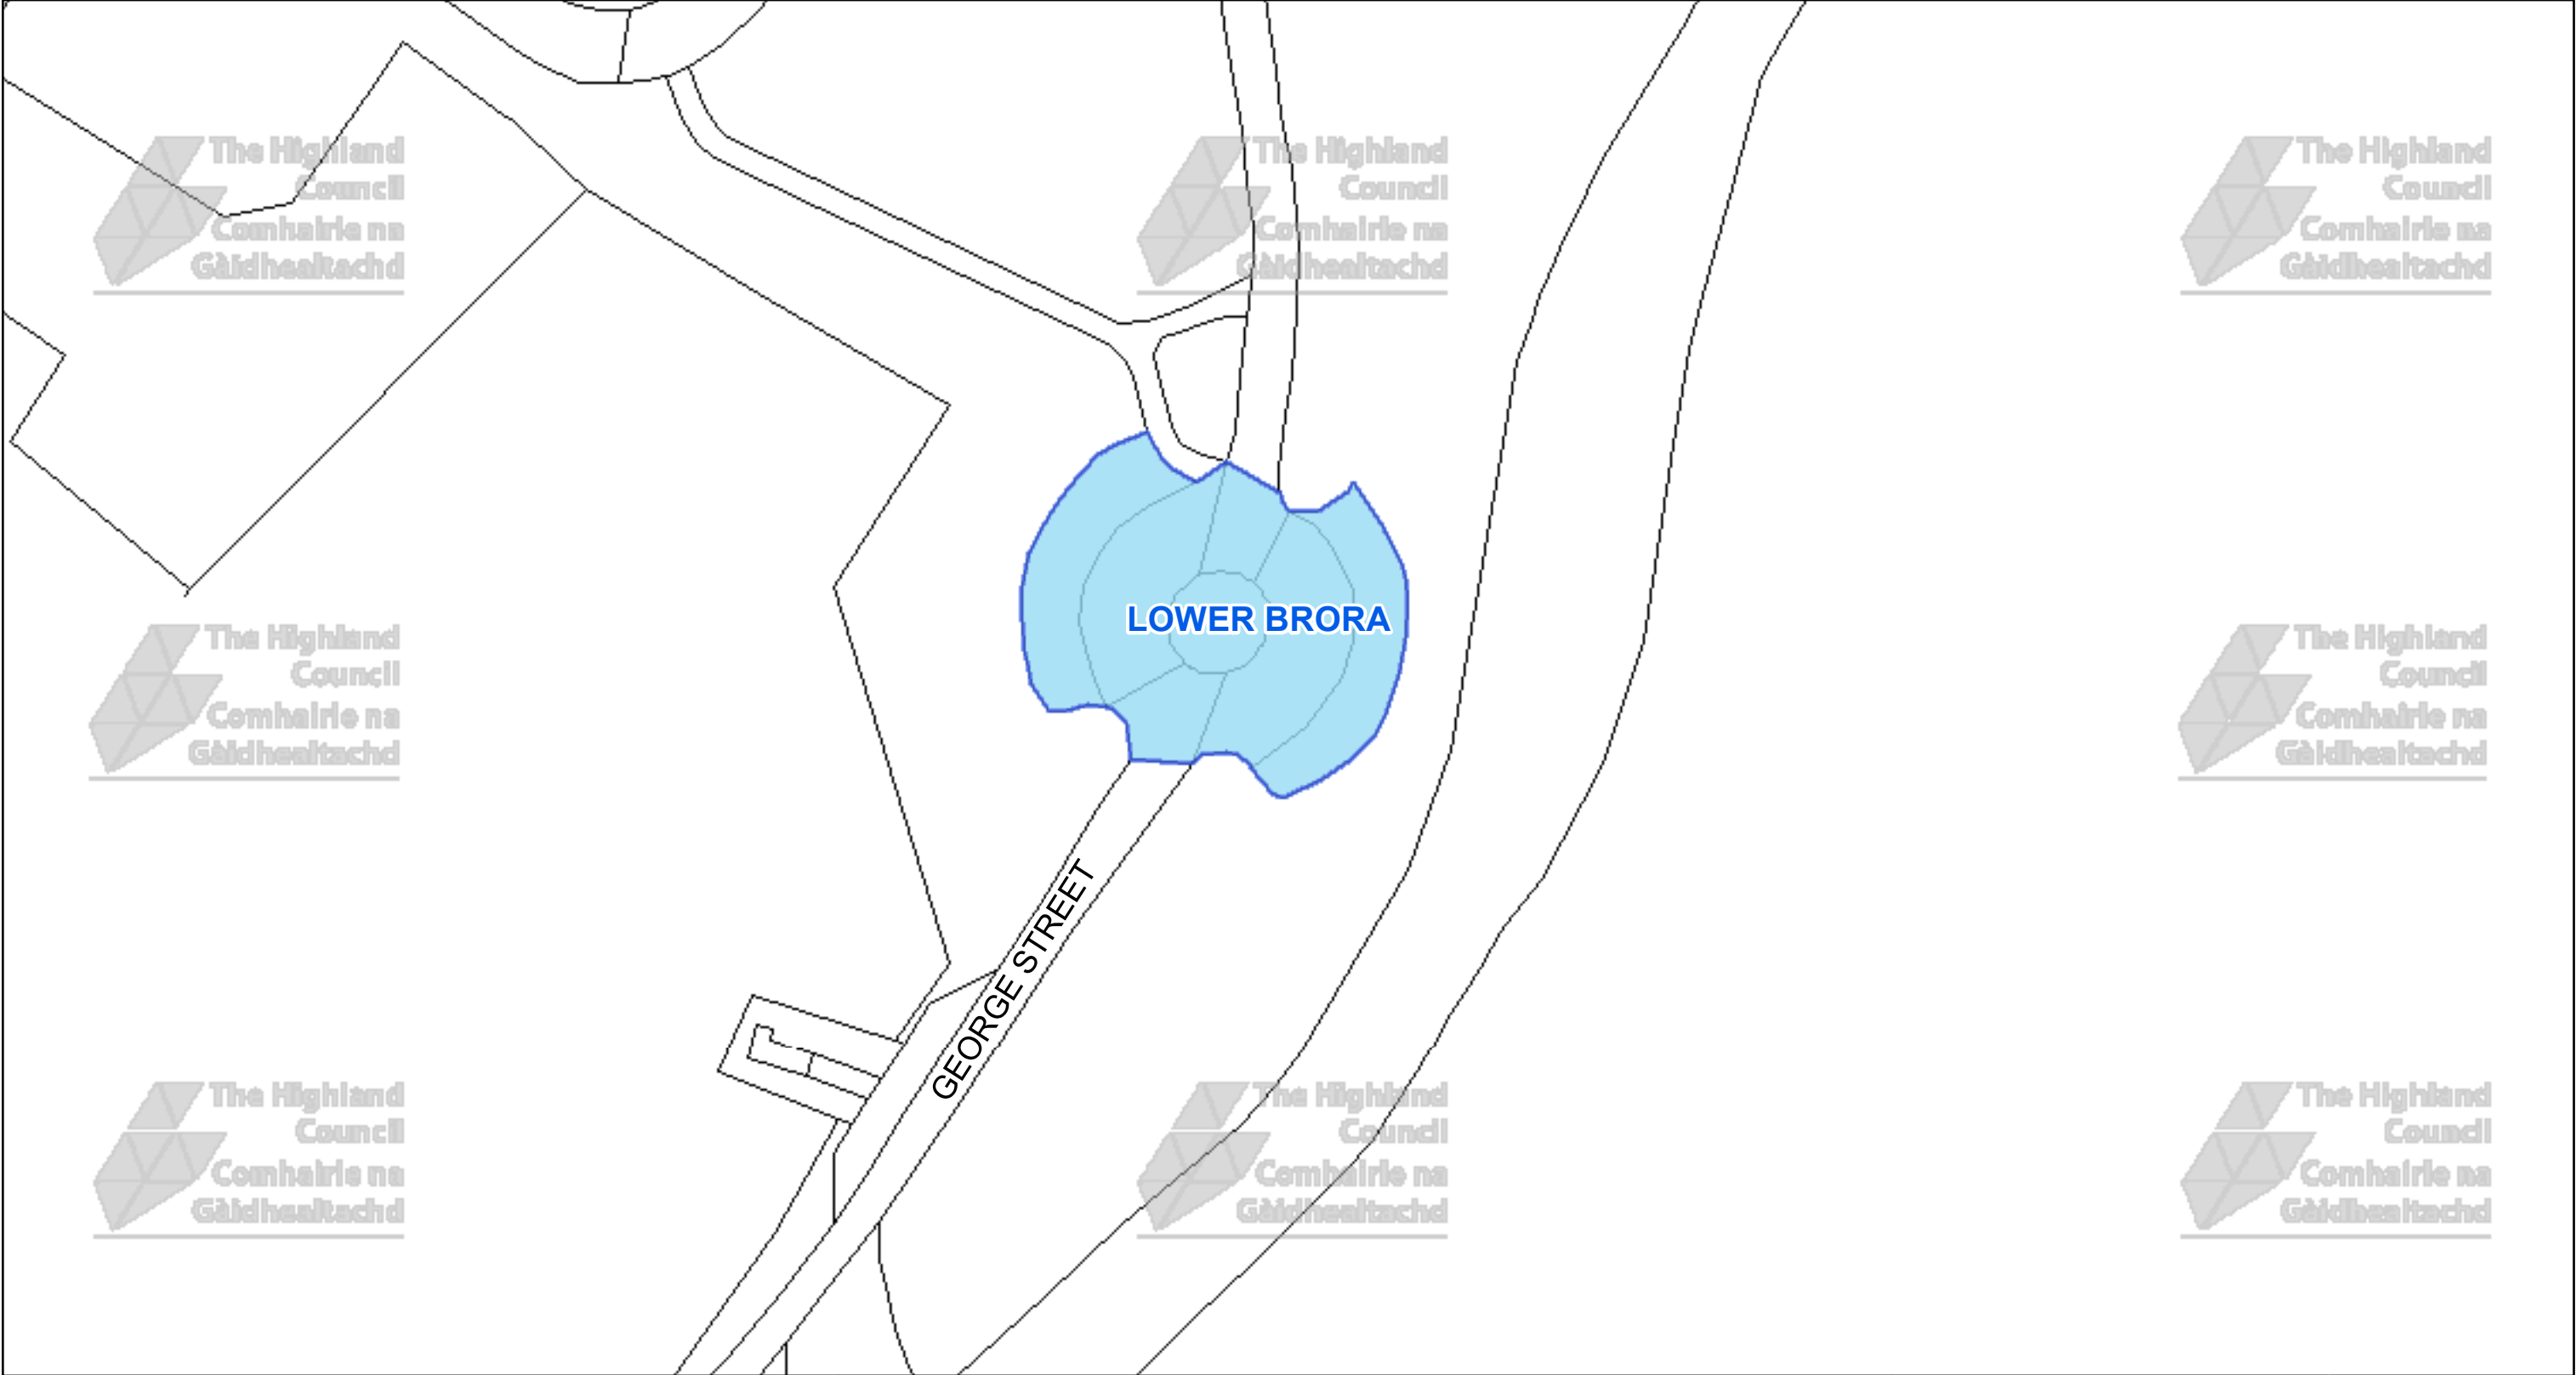

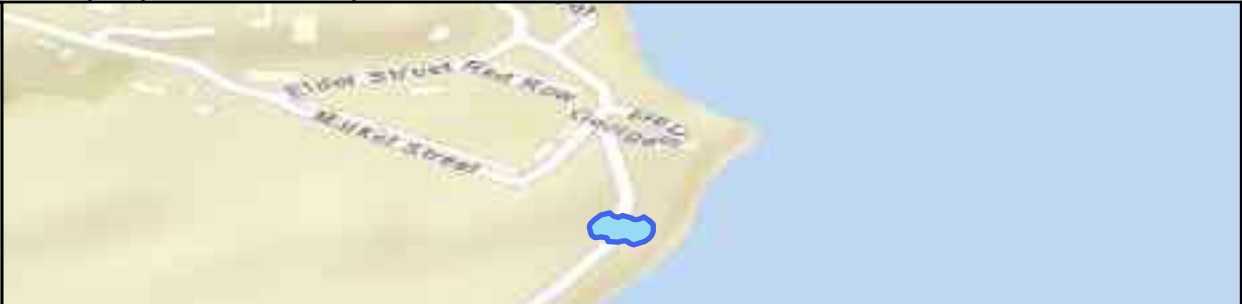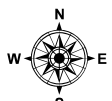 The Highland Council Headquarters Glenurquhart Rd Inverness IV35NX			This is the Off-Street Plan (CP0197) referred In the foregoing The Highland Council (Off-Street Parking Places) (Decriminalised Parking Enforcement and Consolidation) (Variation Five) Order 2026	DATE 05/10/2026 SCALE Scale: 1:525 REFERENCE NUMBER CP0197
© Crown copyright and database rights 2025 Ordnance Survey AC0000849432 The extent of the restrictions are 290,887 to 903,533 metres eastwards and 291,088 to 903,640 westwards using the British National Grid (EPSG 27700).			Proper Officer	

CAR PARK NAME:

Gower Street Car Park, Brora

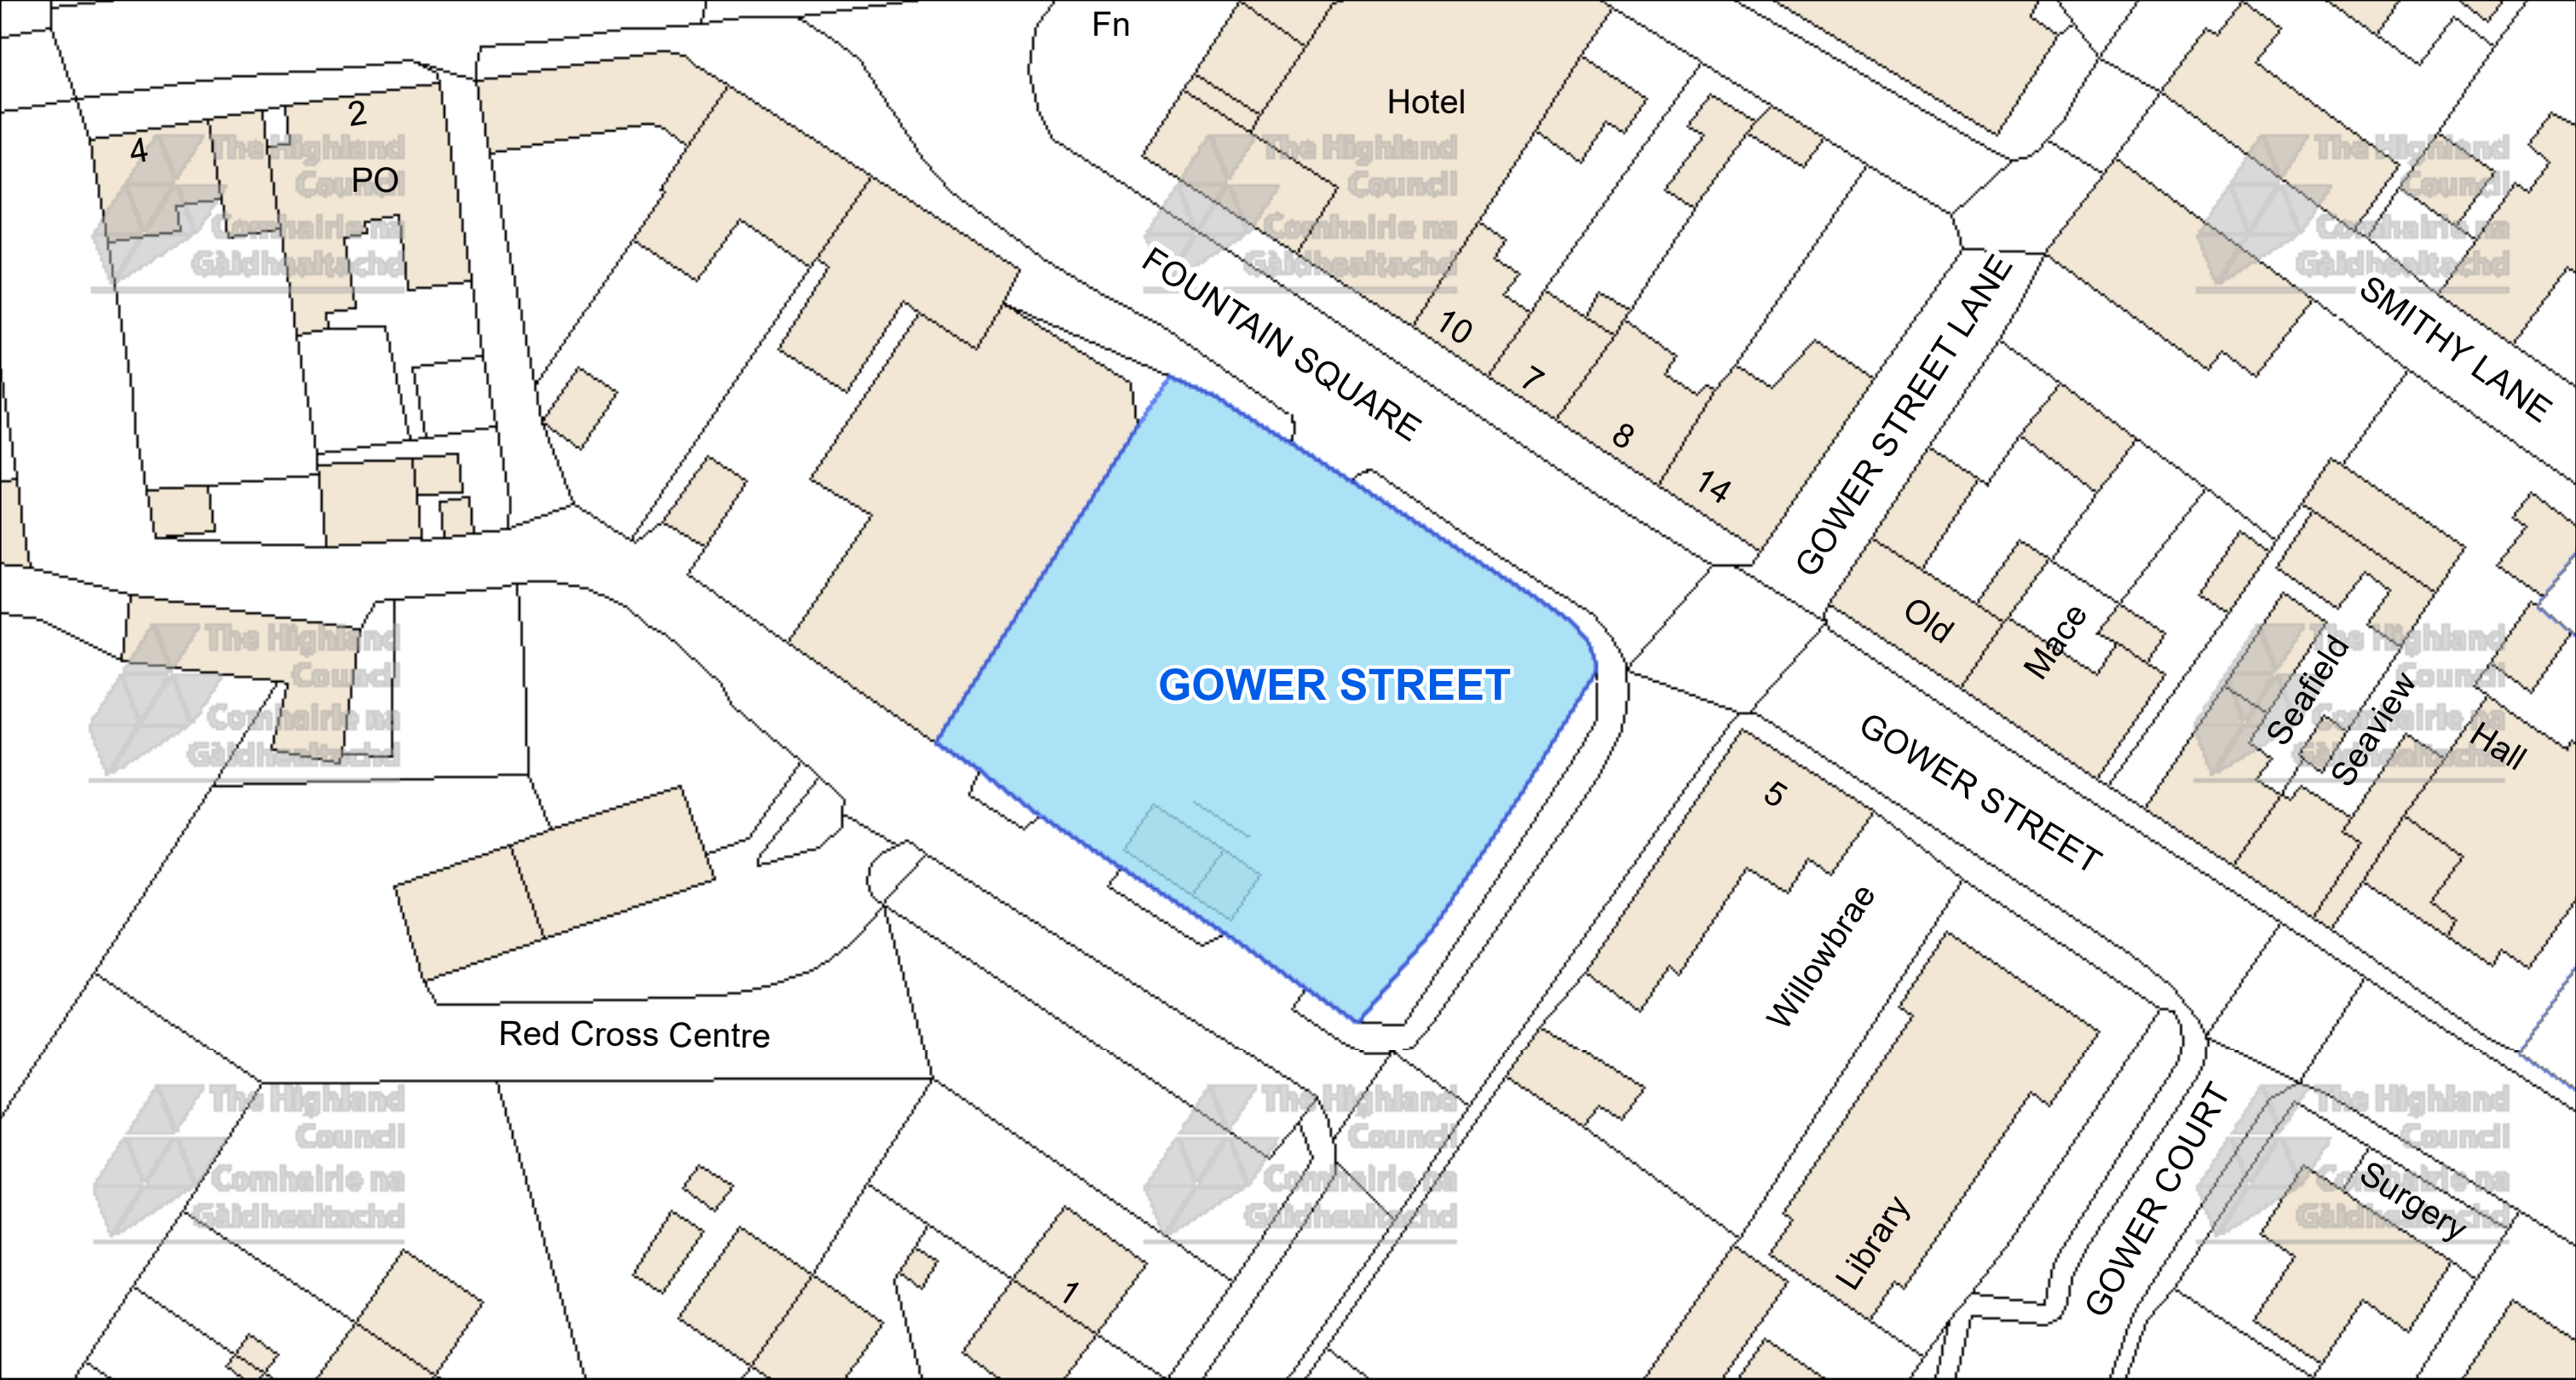



The Highland Council
Headquarters
Glenurquhart Rd
Inverness
IV35NX

© Crown copyright and database
rights 2025 Ordnance Survey AC0000849432

The extent of the restrictions are 290,404 to 903,836
metres eastwards and 290,600 to 903,939
westwards using the British National Grid (EPSG 27700).



This is the Off-Street Plan
(CP0216) referred
In the foregoing

The Highland Council
(Off-Street Parking Places)
(Decriminalised Parking
Enforcement and Consolidation)
(Variation Five) Order 2026

Proper Officer

DATE
05/10/2026


SCALE
Scale: 1:500

REFERENCE NUMBER
CP0216



CAR PARK NAME:

Gower Street Lorry Park, Brora

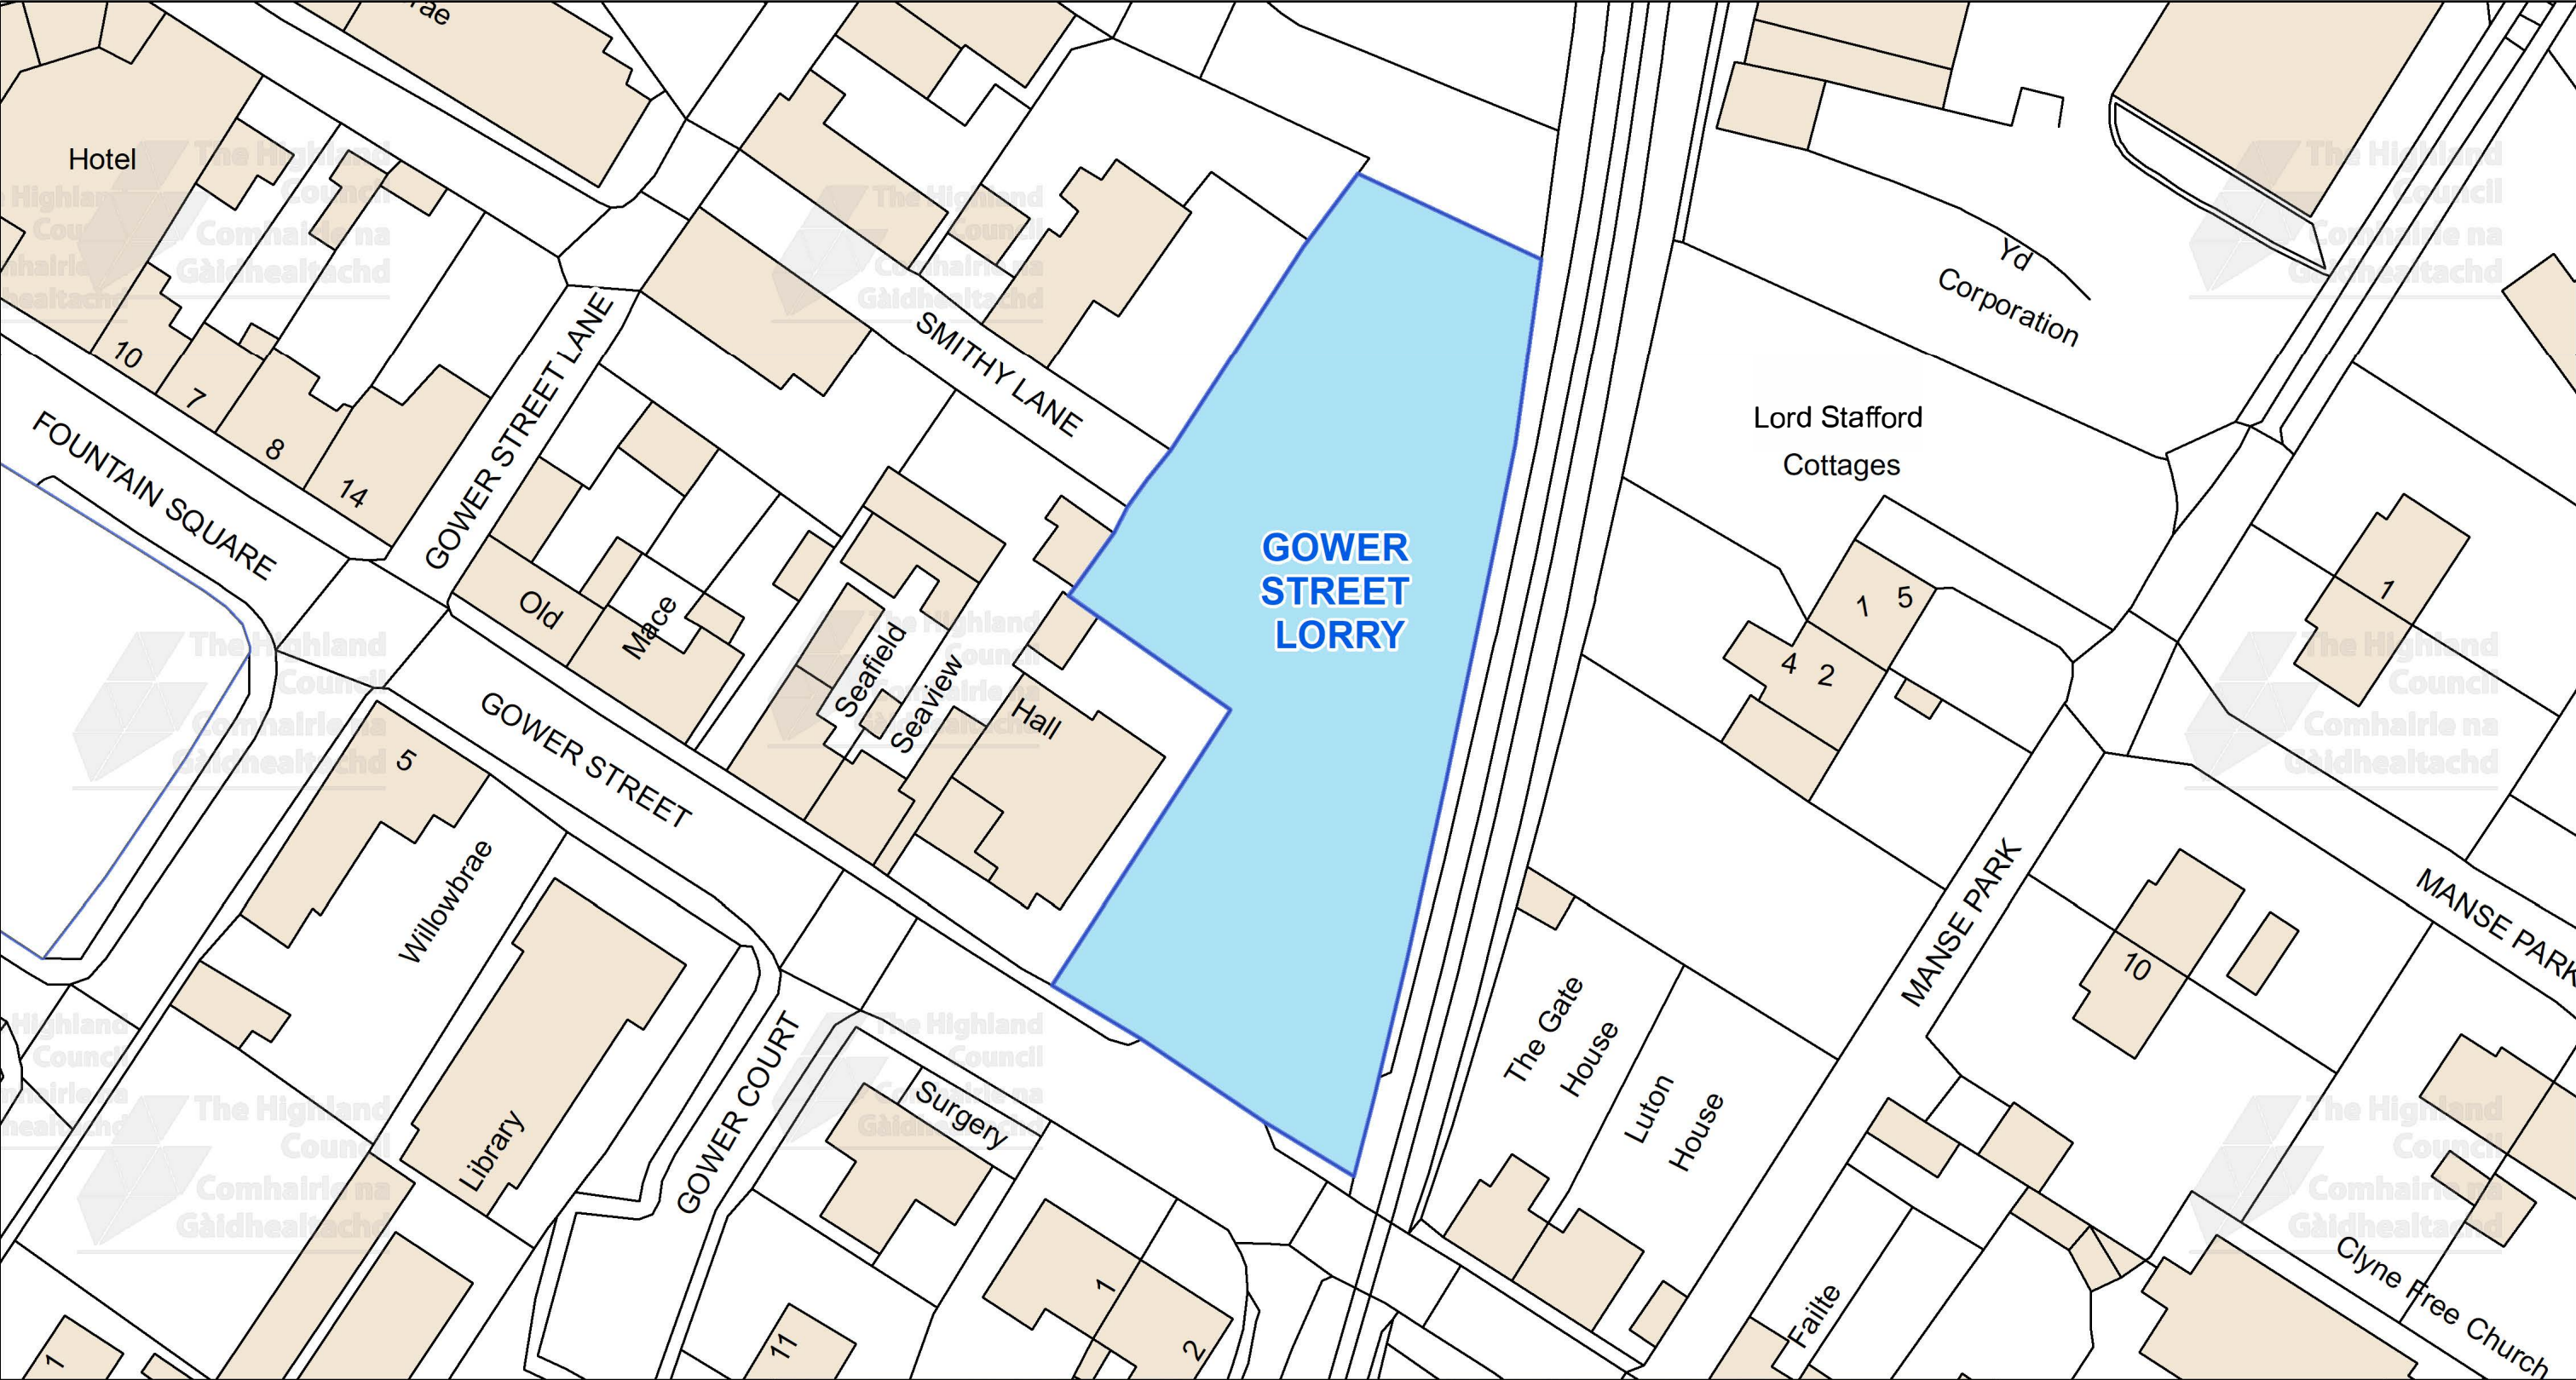


This is the Off-Street Plan (CP0217) referred In the foregoing

The Highland Council (Off-Street Parking Places) (Decriminalised Parking Enforcement and Consolidation) (Variation Five) Order 2026

Signed by Proper Officer

© Crown copyright and database rights 2025 Ordnance Survey AC0000849432

The extent of the restrictions are 209,285 to 922,576 metres eastwards and 209,510 to 922,696 westwards using the British National Grid (EPSG 27700).

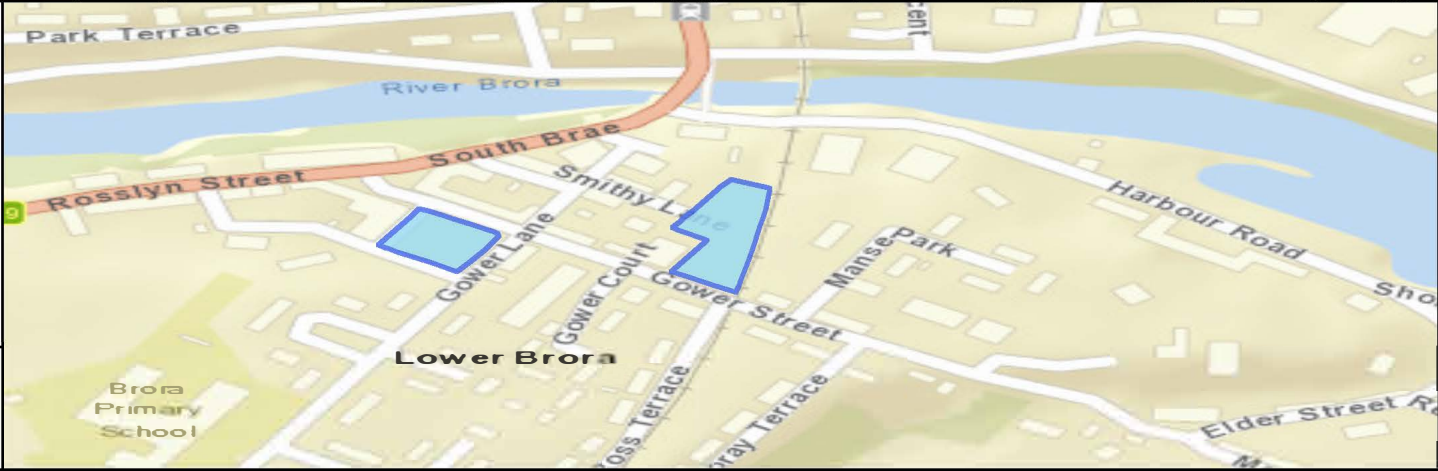



The Highland Council
Glenurquhart Rd
Inverness
IV35NX

SCALE
1:575


DATE
05/10/2026

REFERENCE NUMBER
CP0217



CAR PARK NAME:

Golf Road Car Park, Brora

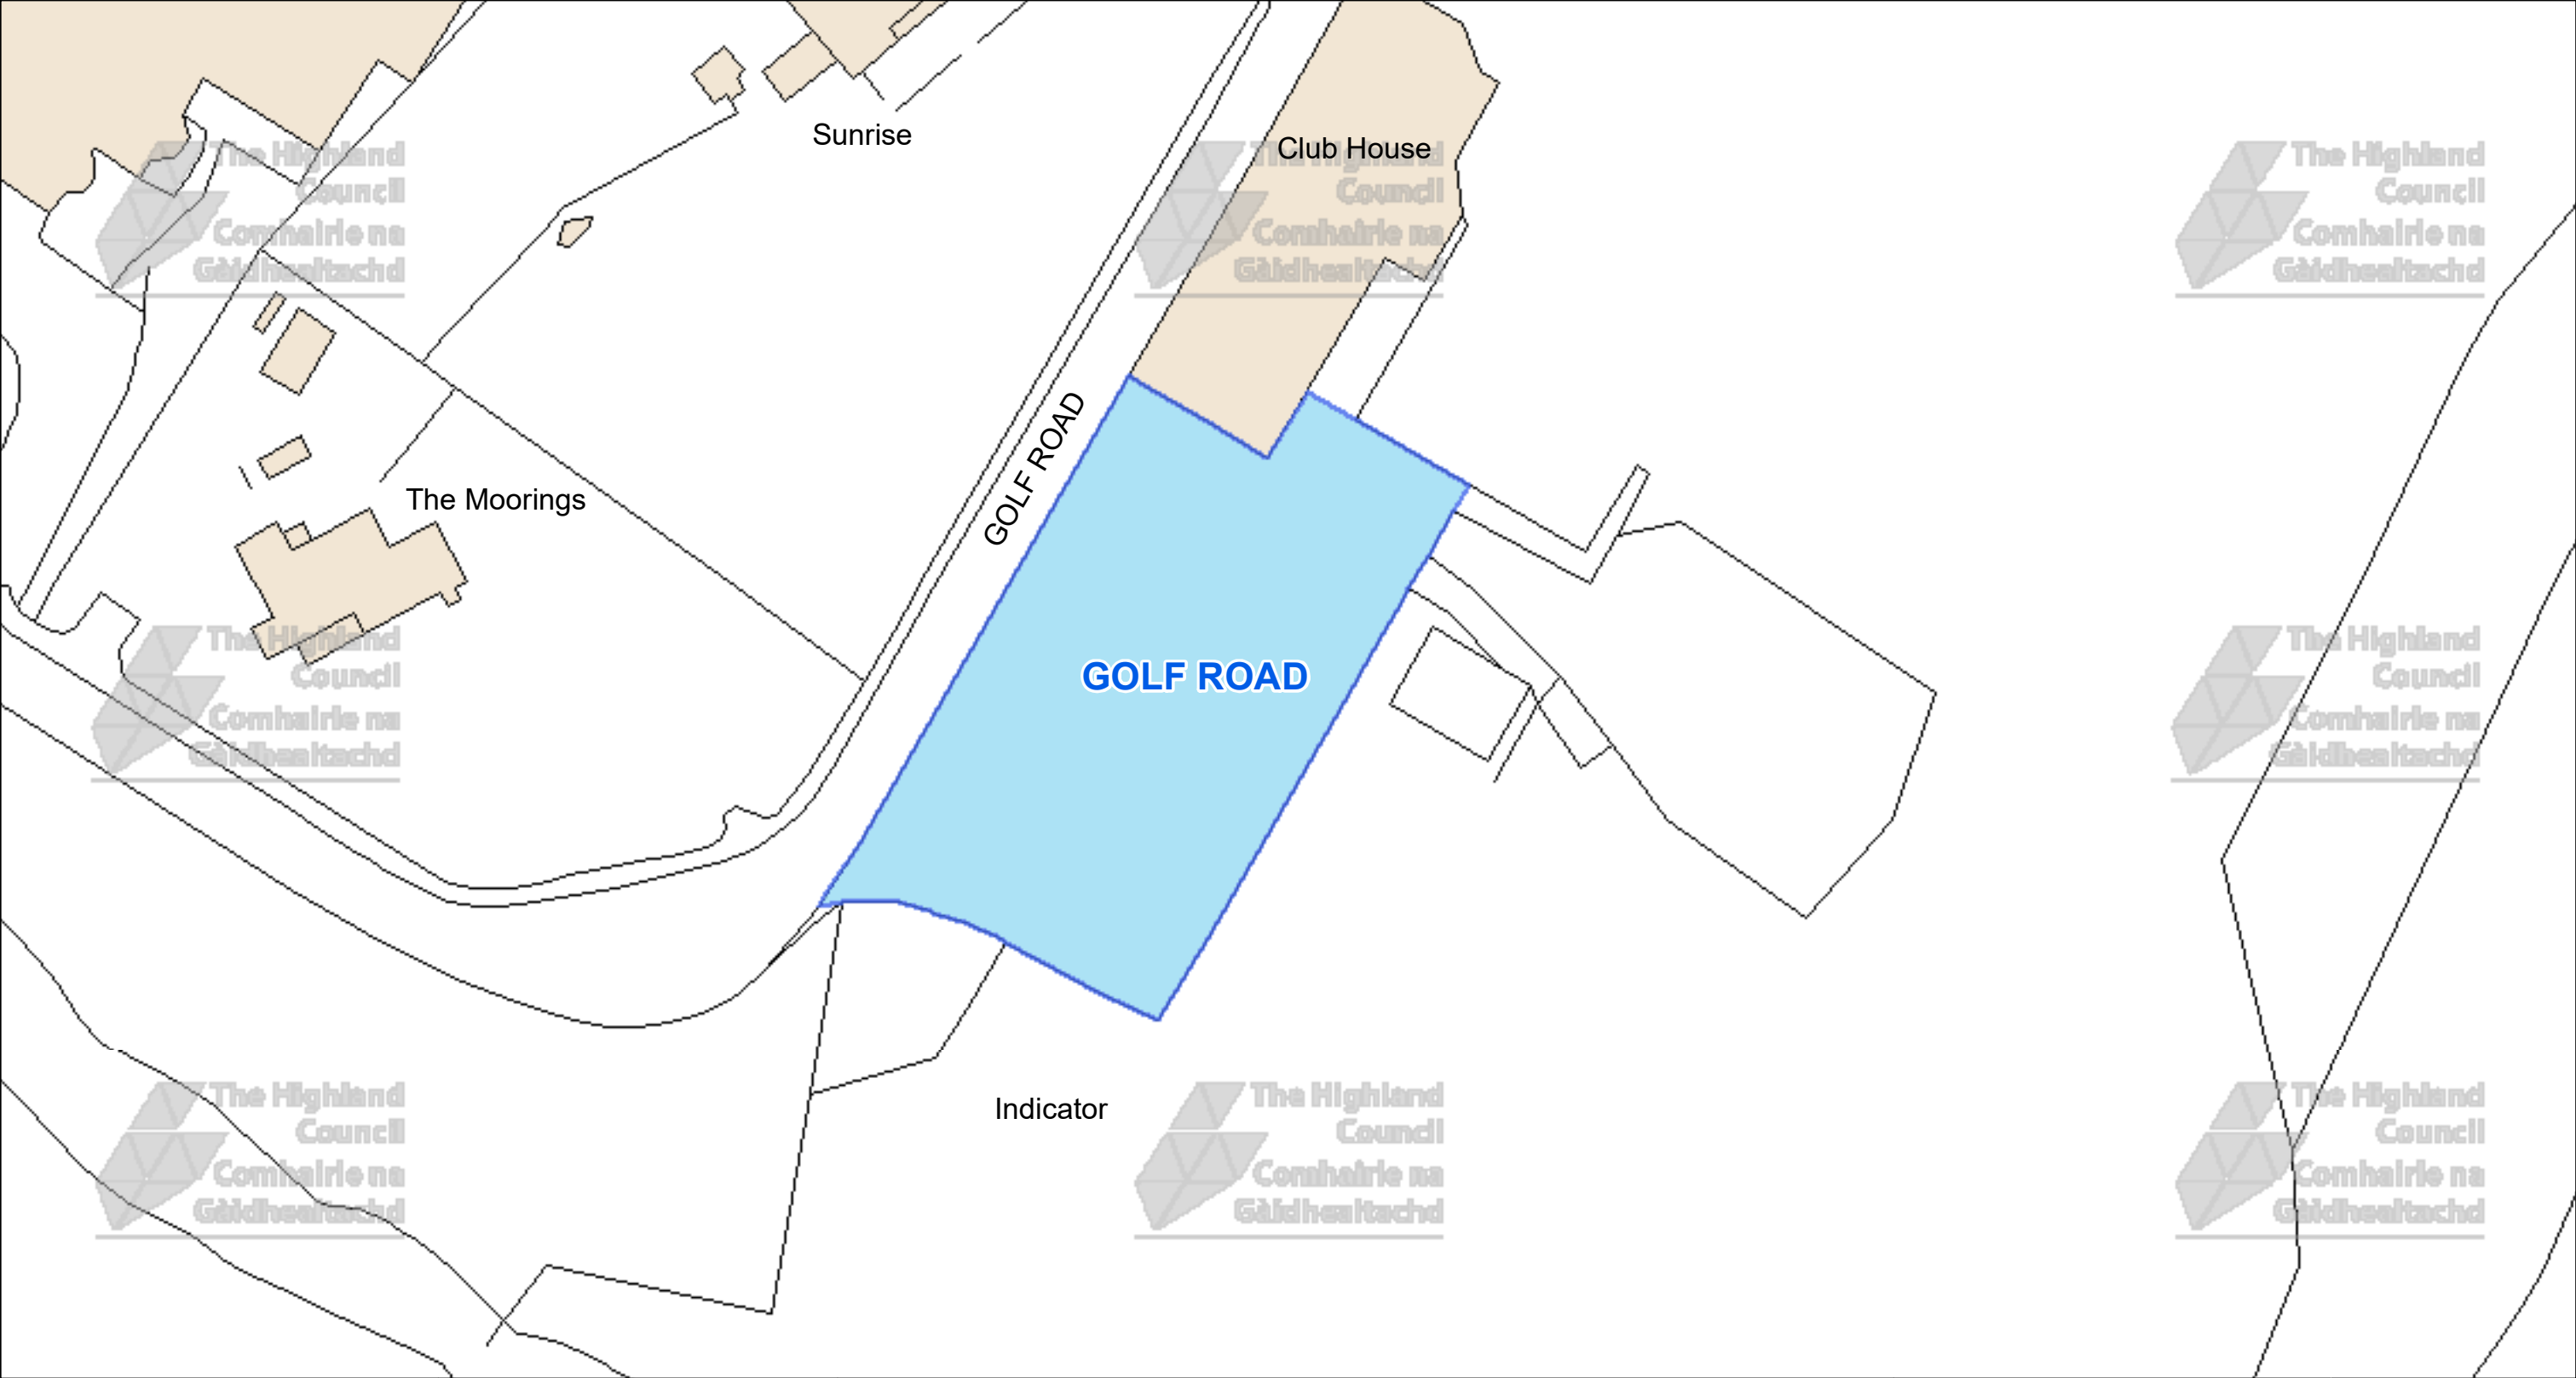



The Highland Council
Headquarters
Glenurquhart Rd
Inverness
IV35NX

© Crown copyright and database
rights 2025 Ordnance Survey AC0000849432

The extent of the restrictions are 290,894 to 903,931
metres eastwards and 291,118 to 904,050
westwards using the British National Grid (EPSG 27700).



This is the Off-Street Plan
(CP0218) referred
In the foregoing

The Highland Council
(Off-Street Parking Places)
(Decriminalised Parking
Enforcement and Consolidation)
(Variation Five) Order 2026

Proper Officer

DATE
05/10/2026


SCALE
Scale: 1:575

REFERENCE NUMBER
CP0218



CAR PARK NAME:

High School Car Park, Golspie

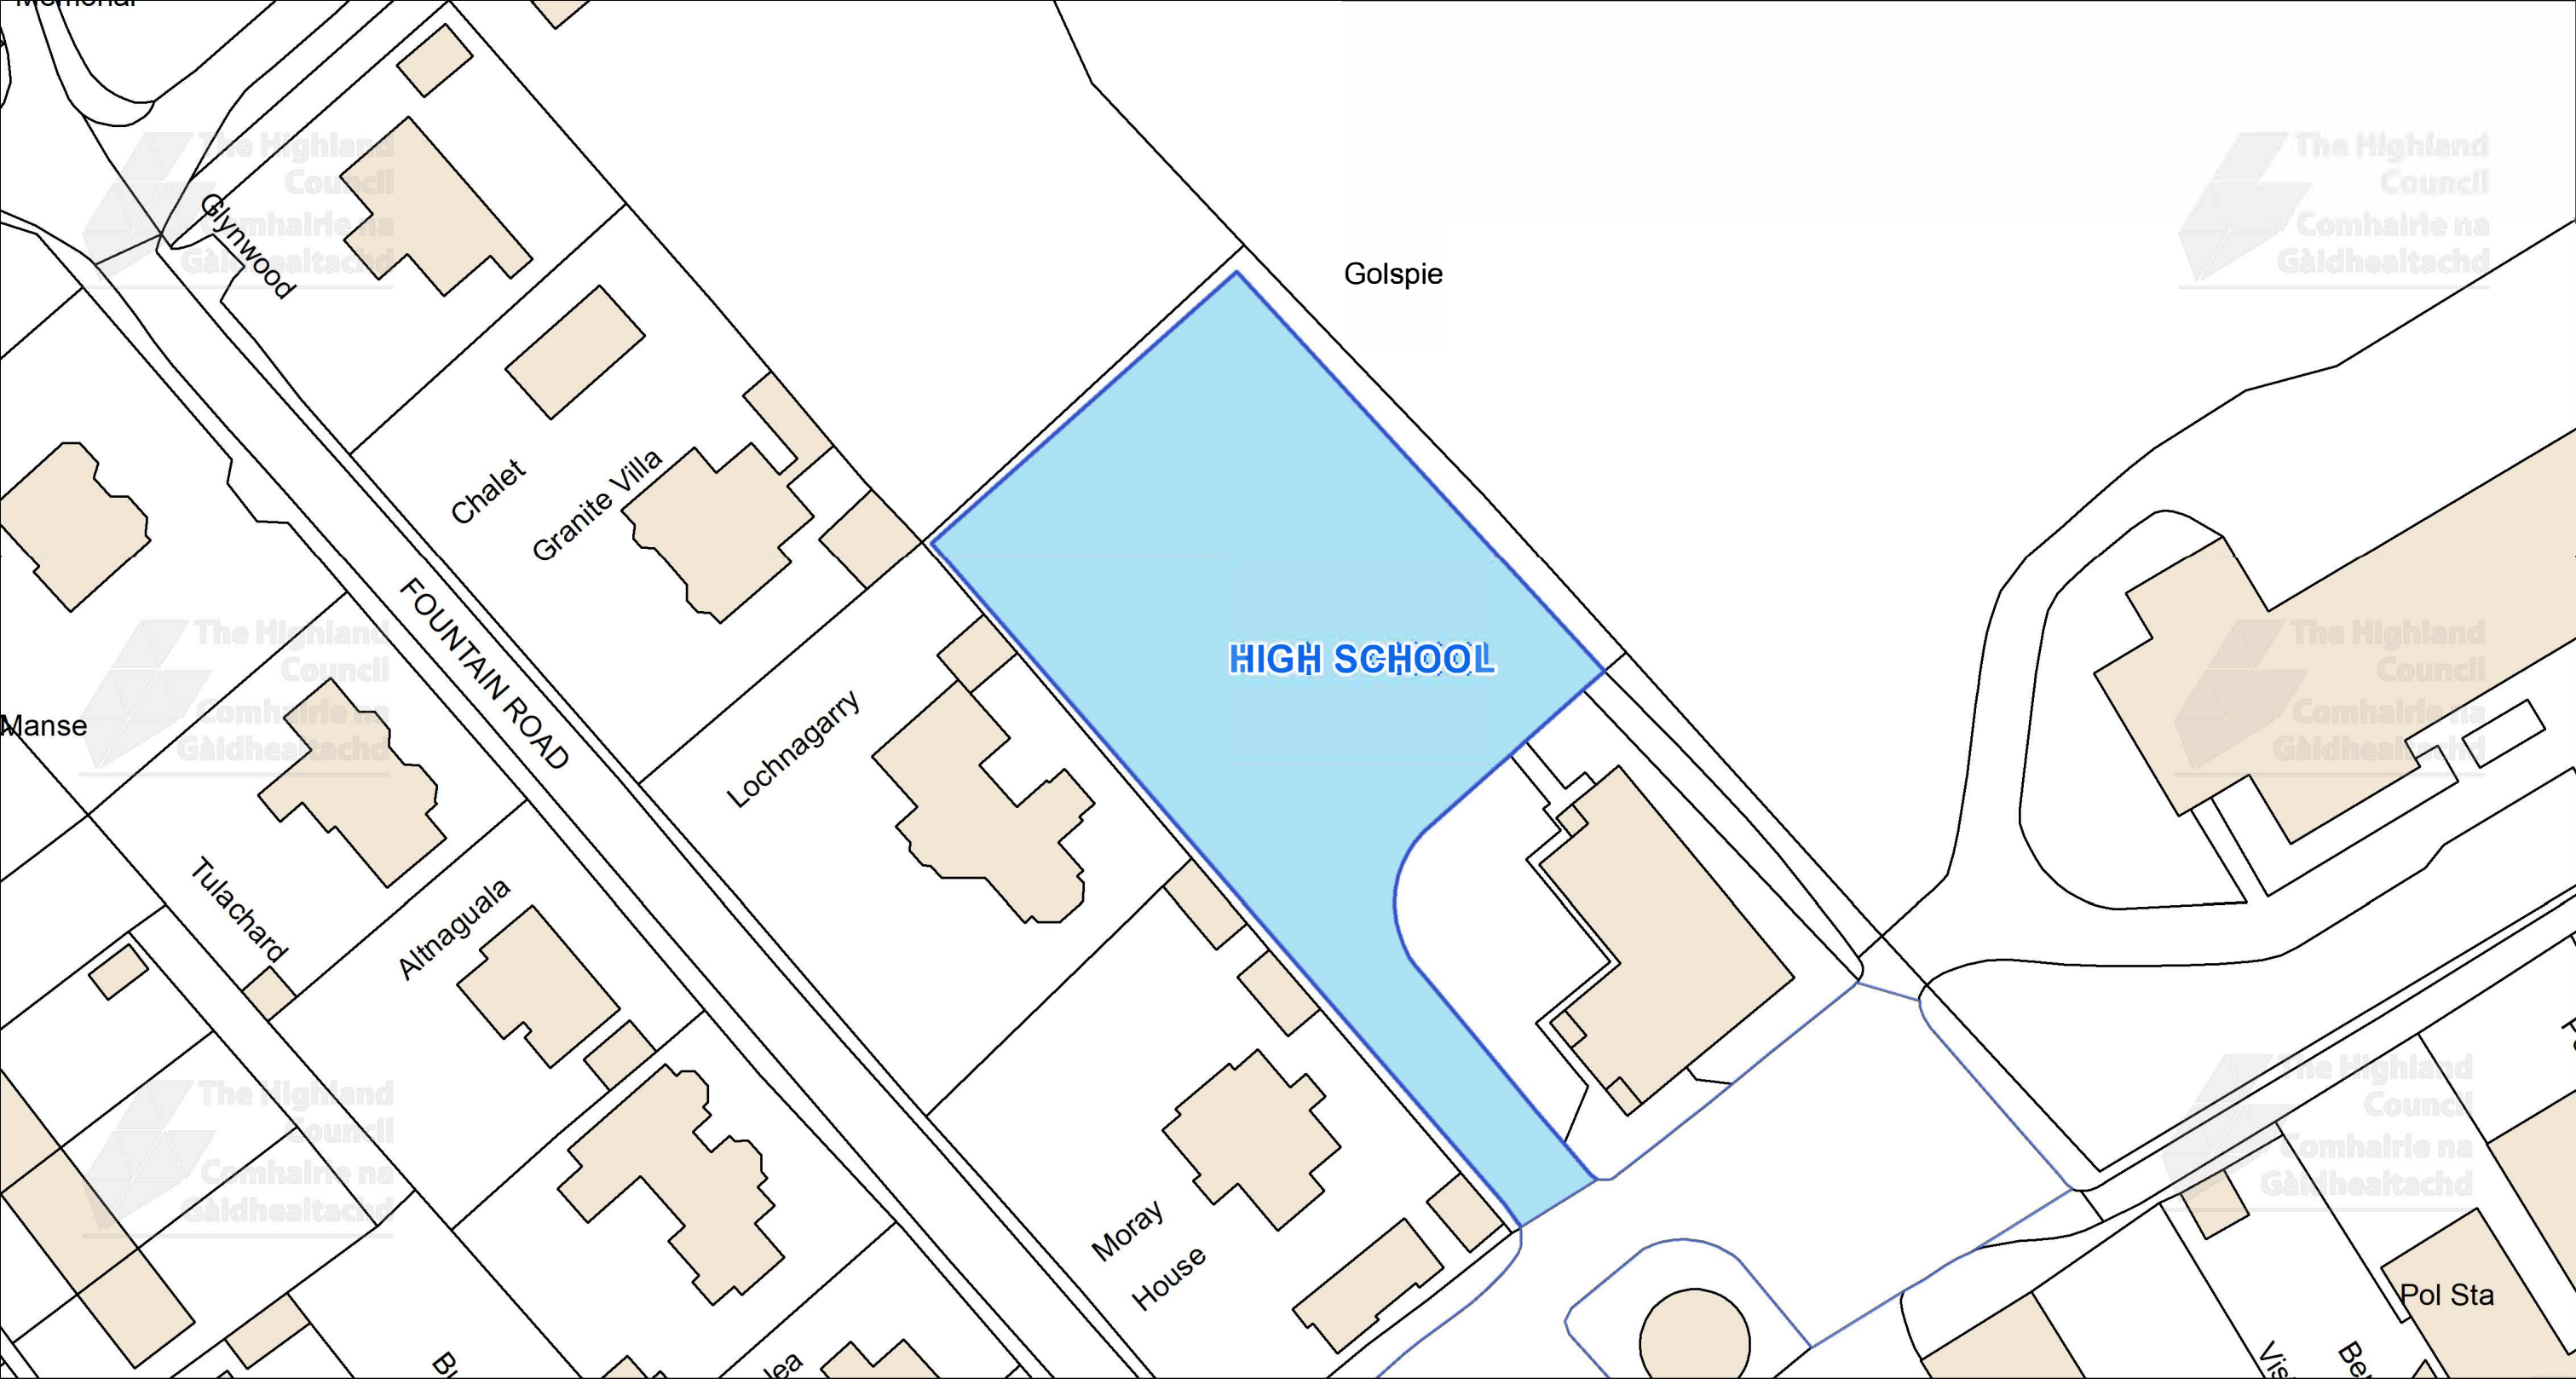


This is the Off-Street Plan (CP0219) referred In the foregoing

The Highland Council (Off-Street Parking Places) (Decriminalised Parking Enforcement and Consolidation) (Variation Five) Order 2026

Signed by Proper Officer

© Crown copyright and database rights 2025 Ordnance Survey AC0000849432

The extent of the restrictions are 283,106 to 900,035 metres eastwards and 283,328 to 900,154 westwards using the British National Grid (EPSG 27700).

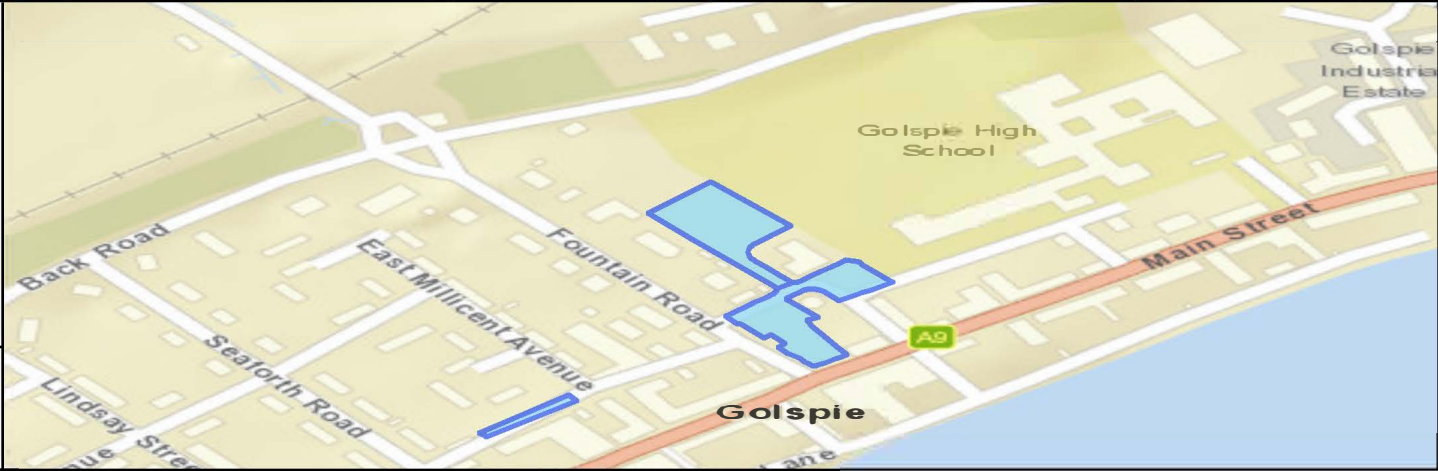



The Highland Council
Glenurquhart Rd
Inverness
IV35NX

SCALE
1:575


DATE
05/10/2026

REFERENCE NUMBER
CP0219



CAR PARK NAME:

Fountain Road Car and Coach Car Park, Golspie

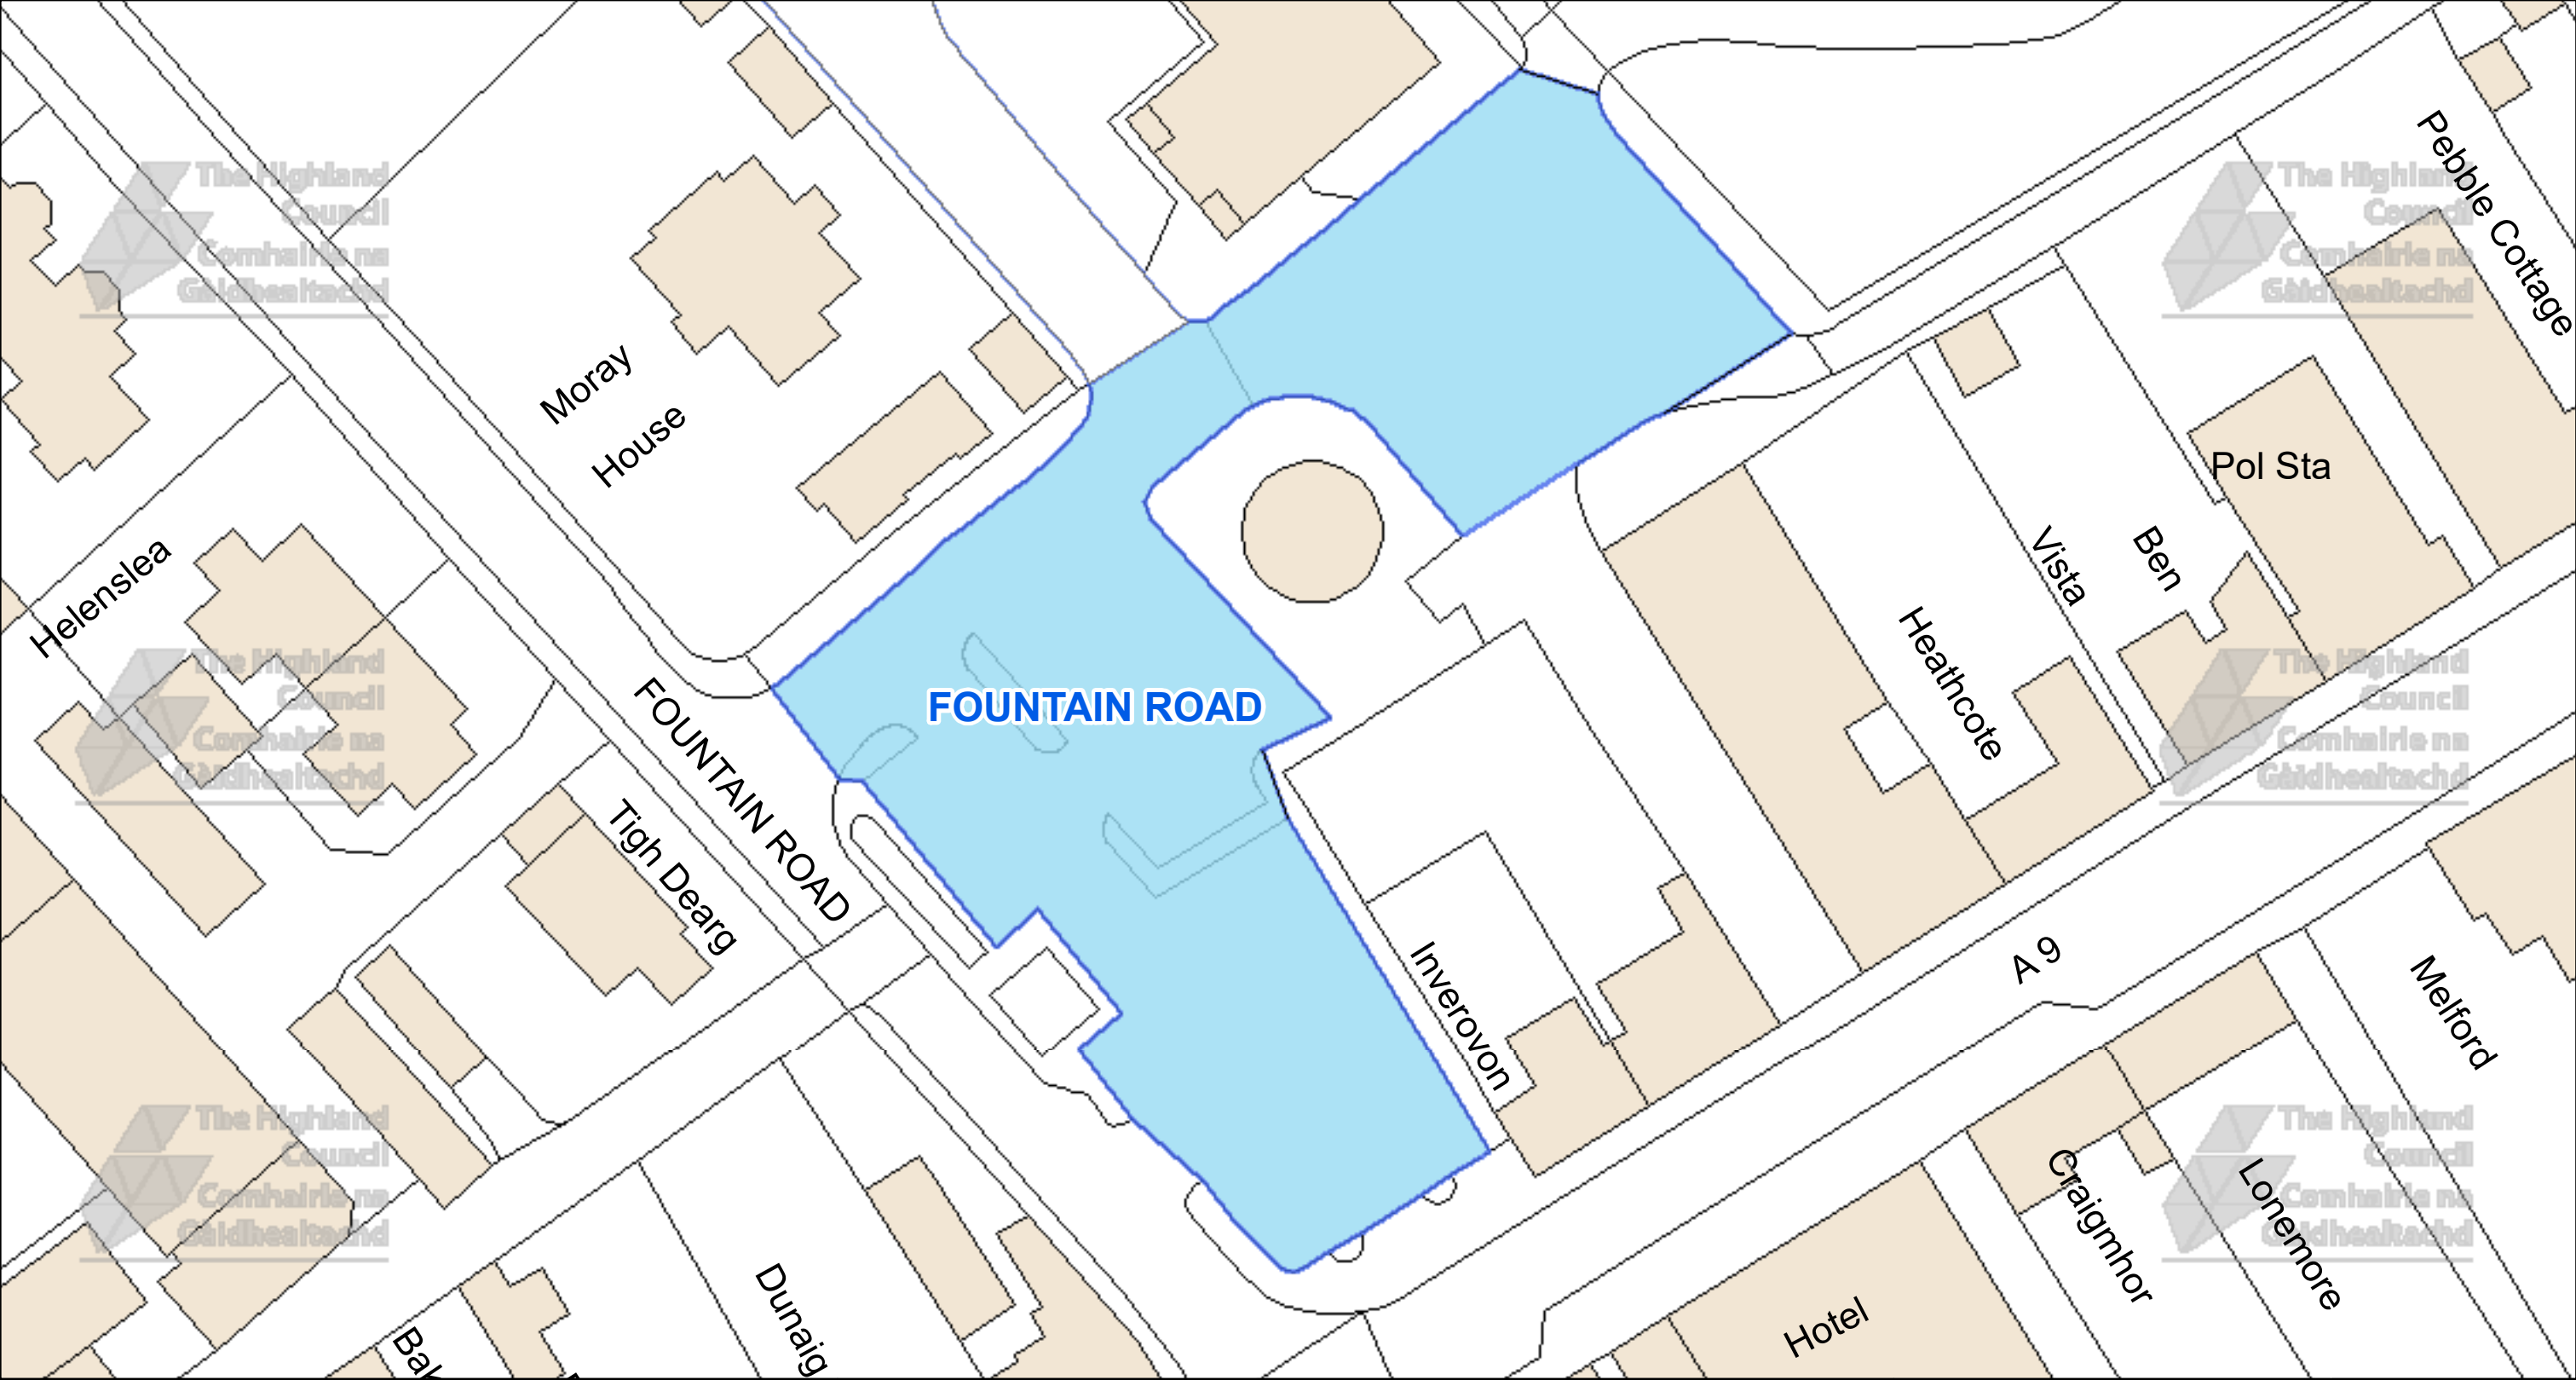



The Highland Council
Comhairle na Gàidhealtachd

The Highland Council
Headquarters
Glenurquhart Rd
Inverness
IV35NX

© Crown copyright and database
rights 2025 Ordnance Survey AC0000849432

The extent of the restrictions are 283,164 to 899,979
metres eastwards and 283,340 to 900,070
westwards using the British National Grid (EPSG 27700).



This is the Off-Street Plan
(CP0223) referred
In the foregoing

The Highland Council
(Off-Street Parking Places)
(Decriminalised Parking
Enforcement and Consolidation)
(Variation Five) Order 2026

Proper Officer

DATE
05/10/2026


SCALE
Scale: 1:450

REFERENCE NUMBER
CP0223



CAR PARK NAME:

Stags Head Car Park, Golspie

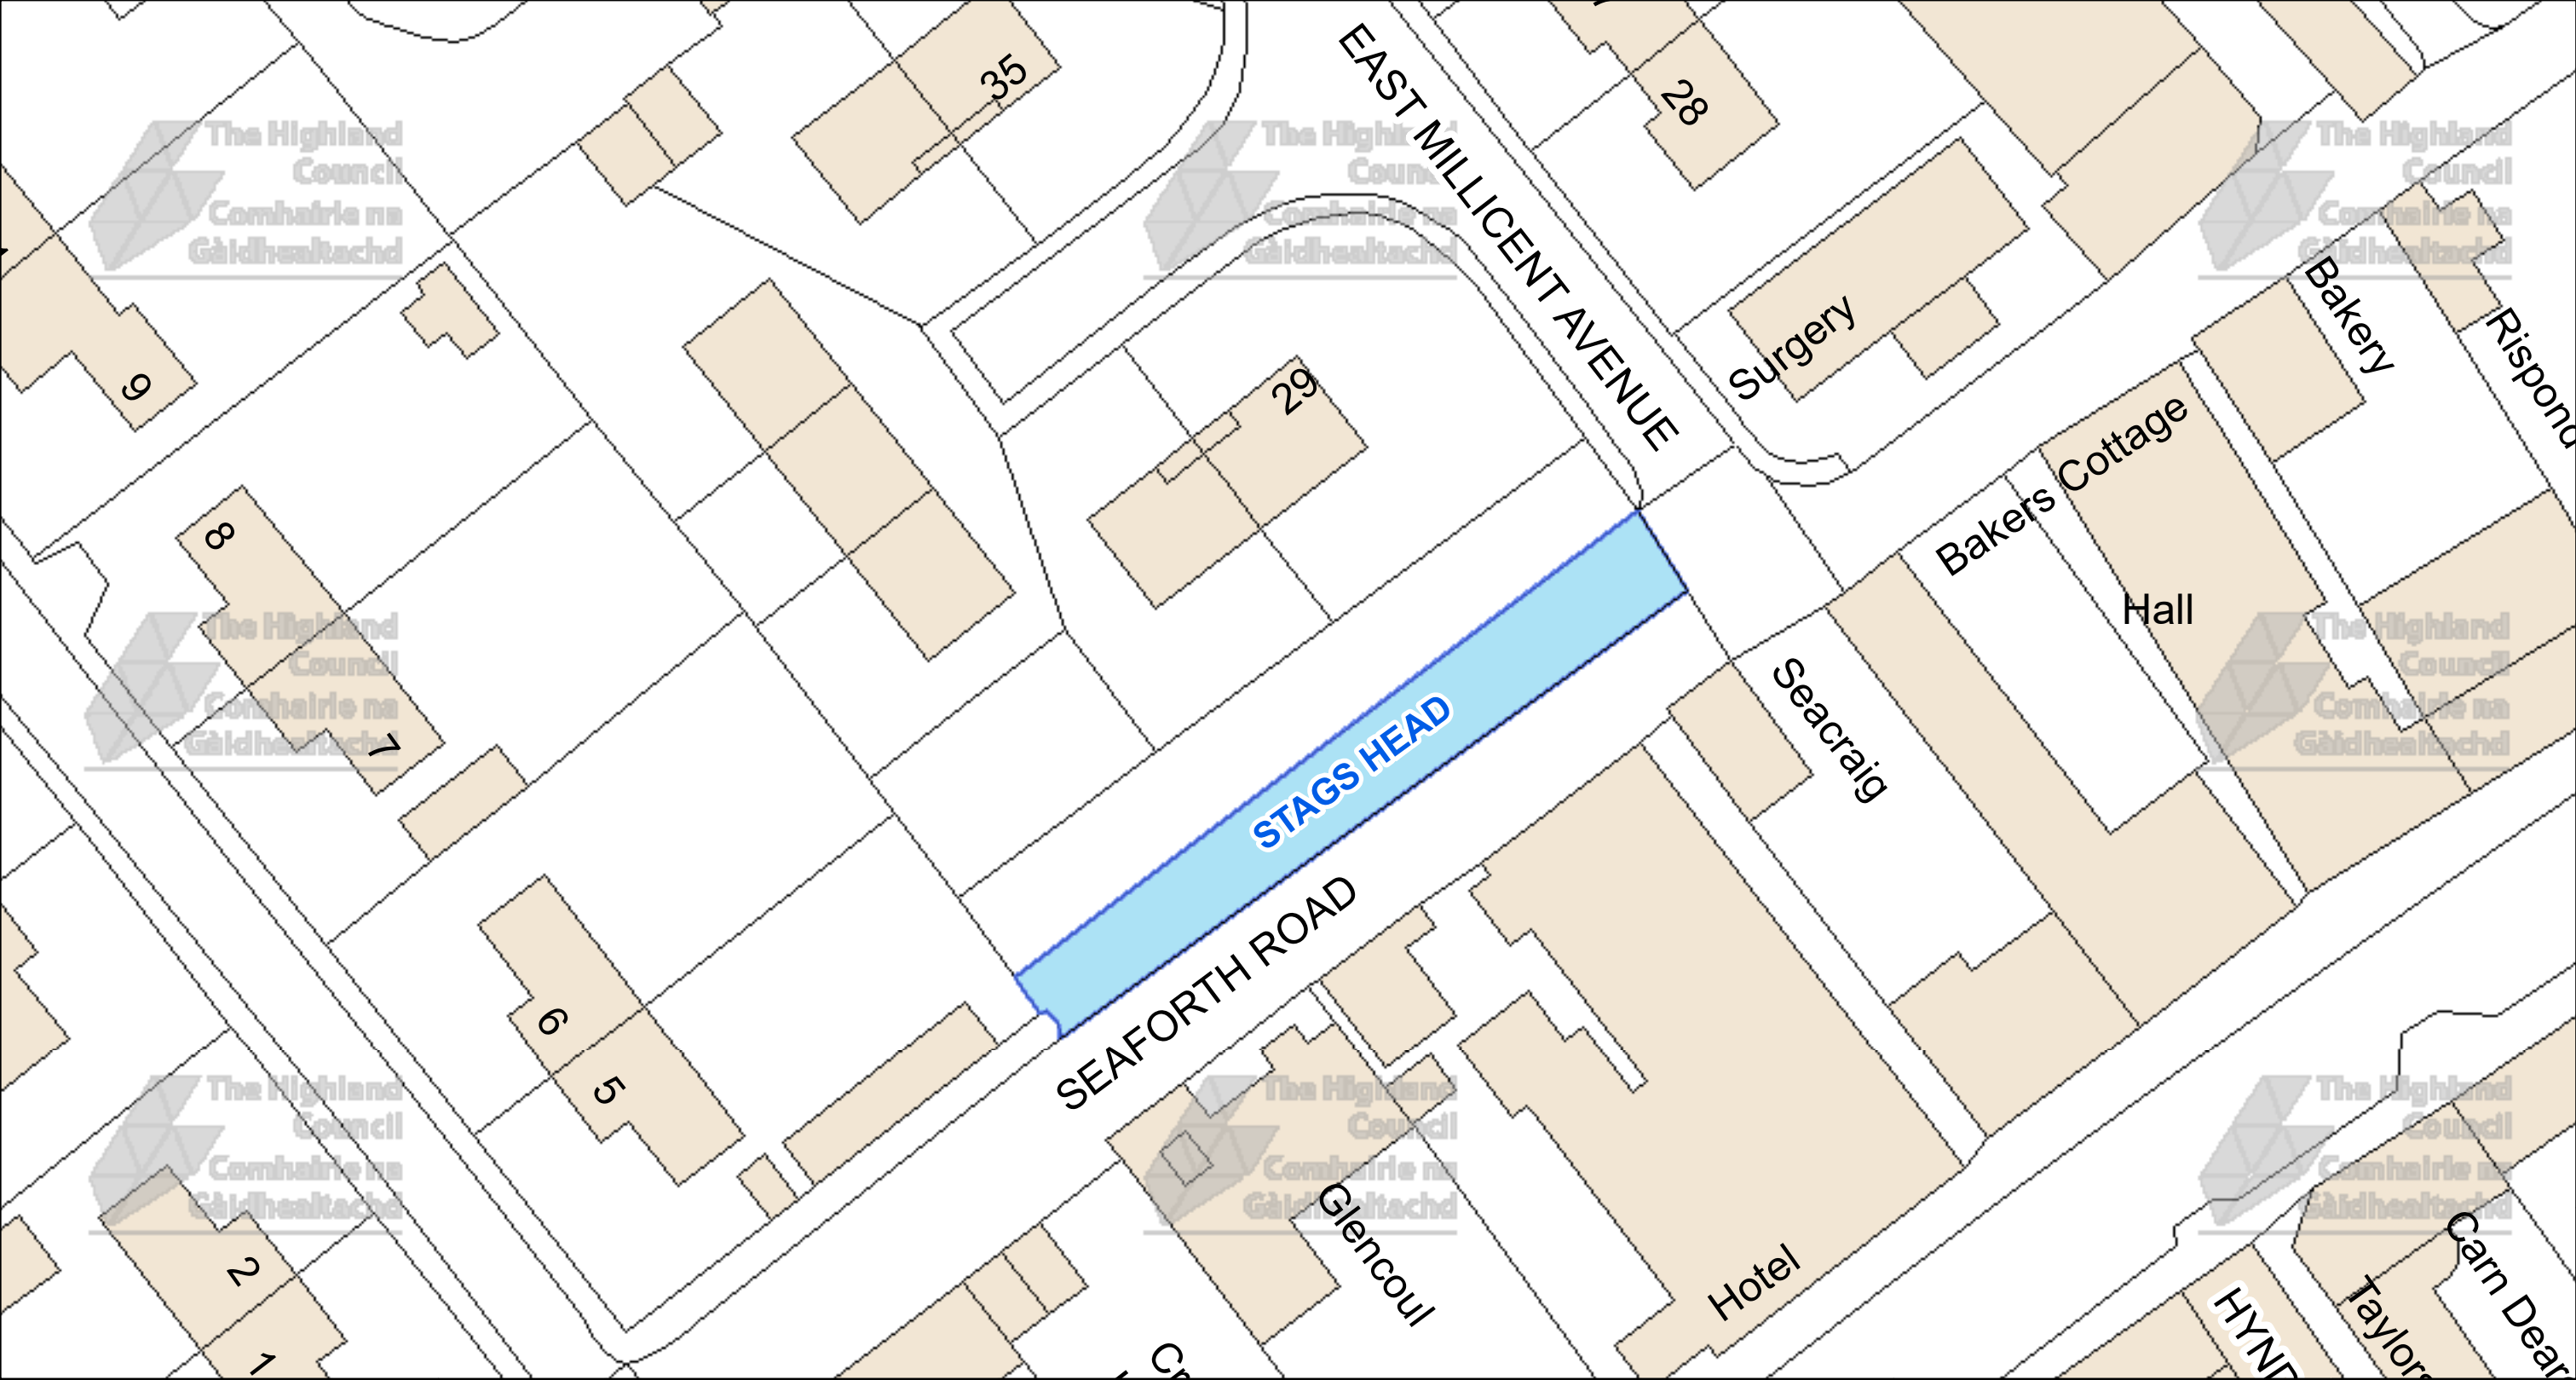



The Highland Council
Headquarters
Glenurquhart Rd
Inverness
IV35NX

© Crown copyright and database
rights 2025 Ordnance Survey AC0000849432

The extent of the restrictions are 283,048 to 899,912
metres eastwards and 283,204 to 899,994
westwards using the British National Grid (EPSG 27700).



This is the Off-Street Plan
(CP0224) referred
In the foregoing

The Highland Council
(Off-Street Parking Places)
(Decriminalised Parking
Enforcement and Consolidation)
(Variation Five) Order 2026

Proper Officer

DATE
05/10/2026


SCALE
Scale: 1:400

REFERENCE NUMBER
CP0224



CAR PARK NAME:

Shore Street Car Park, Golspie

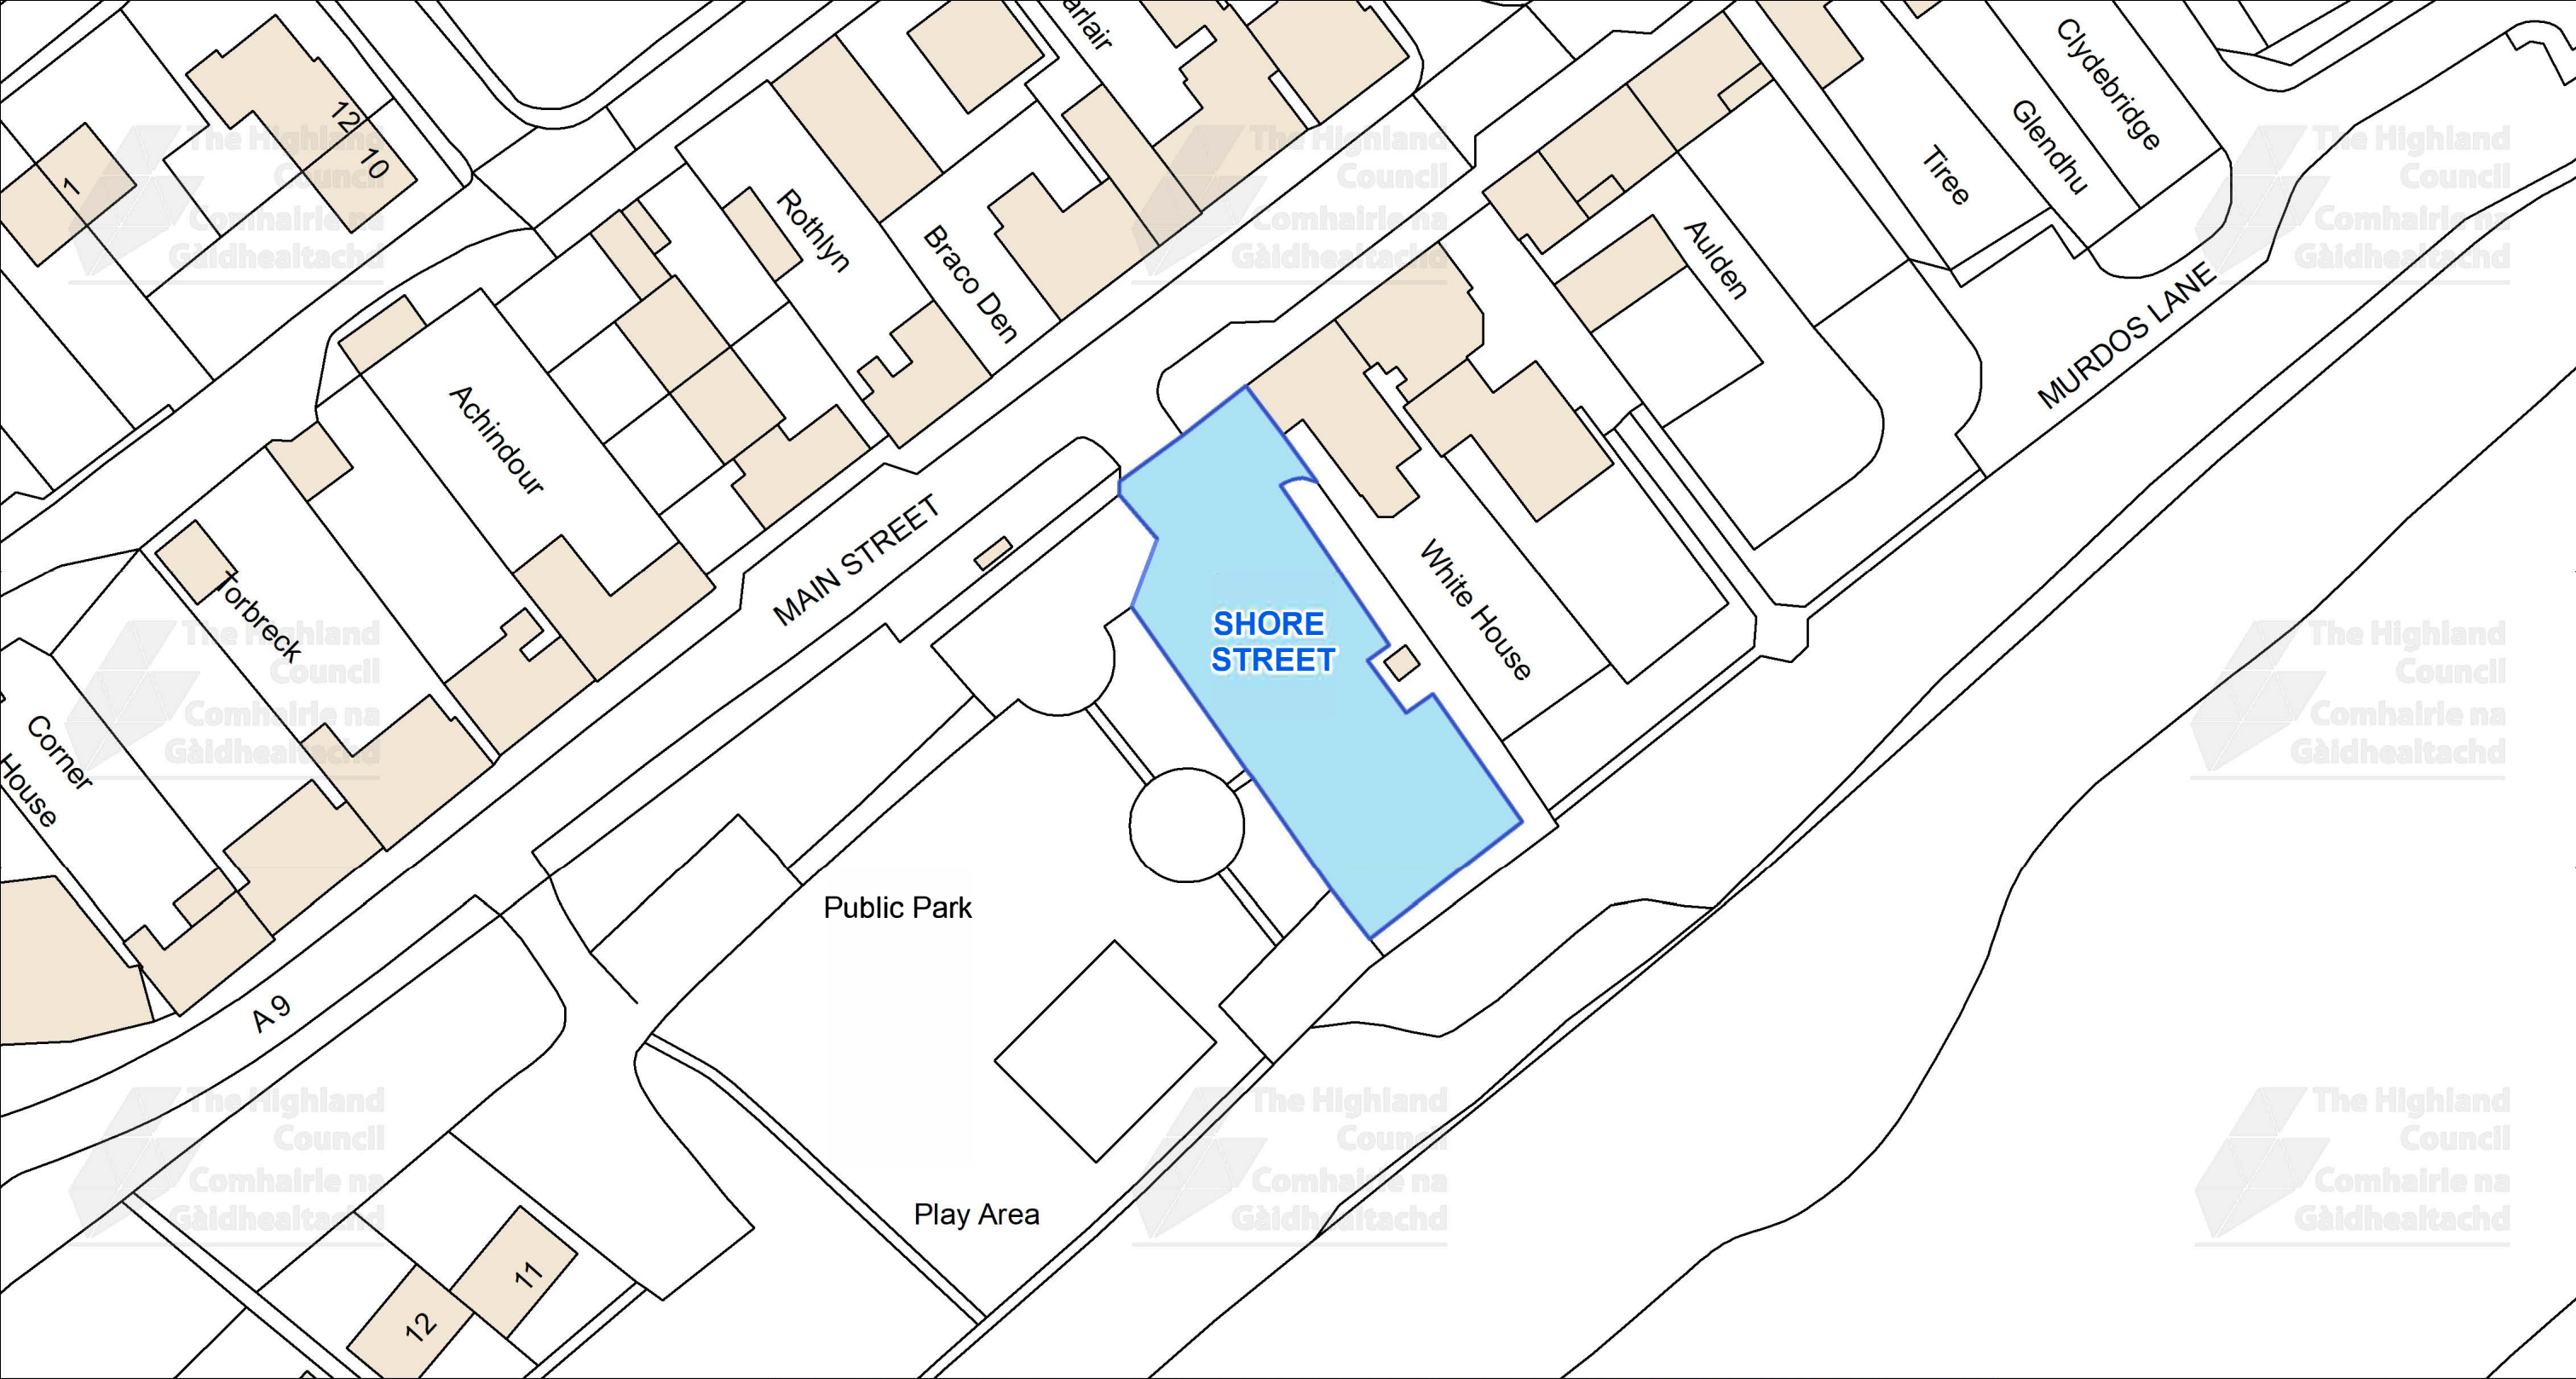

This is the Off-Street Plan
(CP0225) referred
In the foregoing

The Highland Council
(Off-Street Parking Places)
(Decriminalised Parking Enforcement
and Consolidation)
(Variation Five) Order 2026

Signed by Proper Officer

© Crown copyright and database
rights 2025 Ordnance Survey AC0000849432
The extent of the restrictions are 282,981 to 899,759 metres
eastwards and 283,206 to 899,878
westwards using the British National Grid (EPSG 27700).



The Highland Council
Headquarters
Glenurquhart Rd
Inverness
IV35NX

SCALE

1:575

DATE

05/10/2026


REFERENCE NUMBER

CP0225



CAR PARK NAME:

Helmsdale Harbour Car Park, Helmsdale

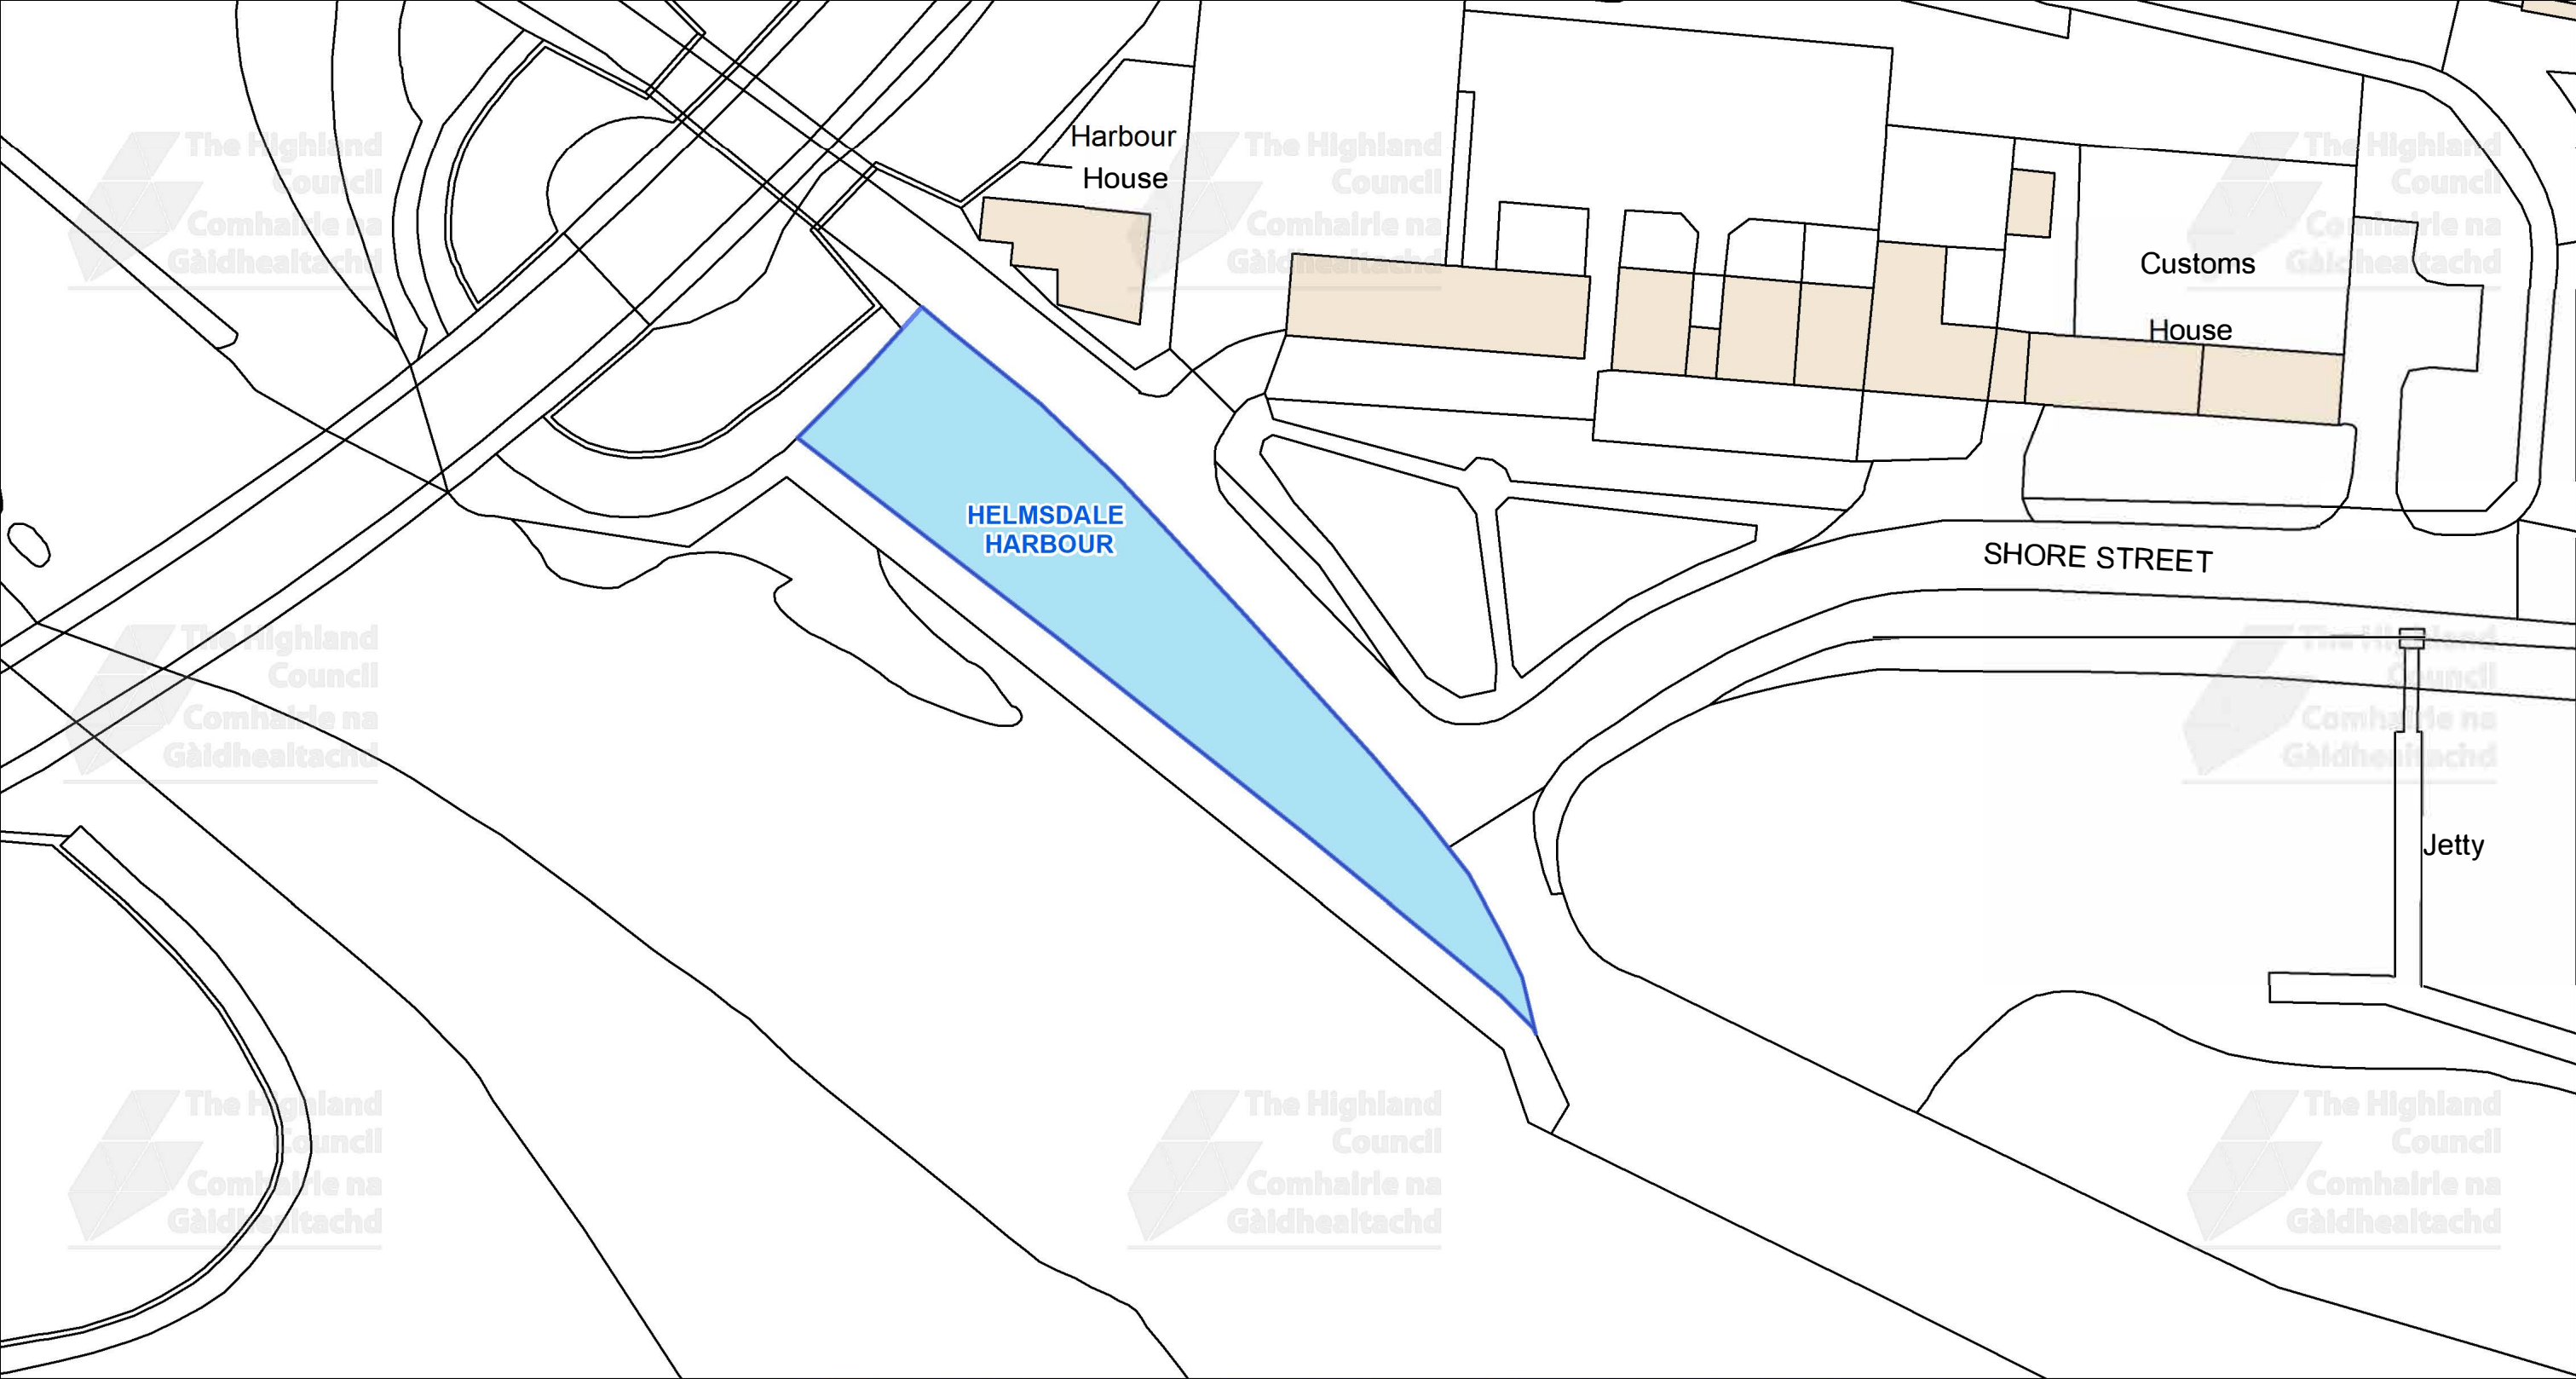


This is the Off-Street Plan (CP0226) referred In the foregoing

The Highland Council (Off-Street Parking Places) (Decriminalised Parking Enforcement and Consolidation) (Variation Five) Order 2026

Signed by Proper Officer

© Crown copyright and database rights 2025 Ordnance Survey AC0000849432

The extent of the restrictions are 302,730 to 915,136 metres eastwards and 302,956 to 915,257 westwards using the British National Grid (EPSG 27700).

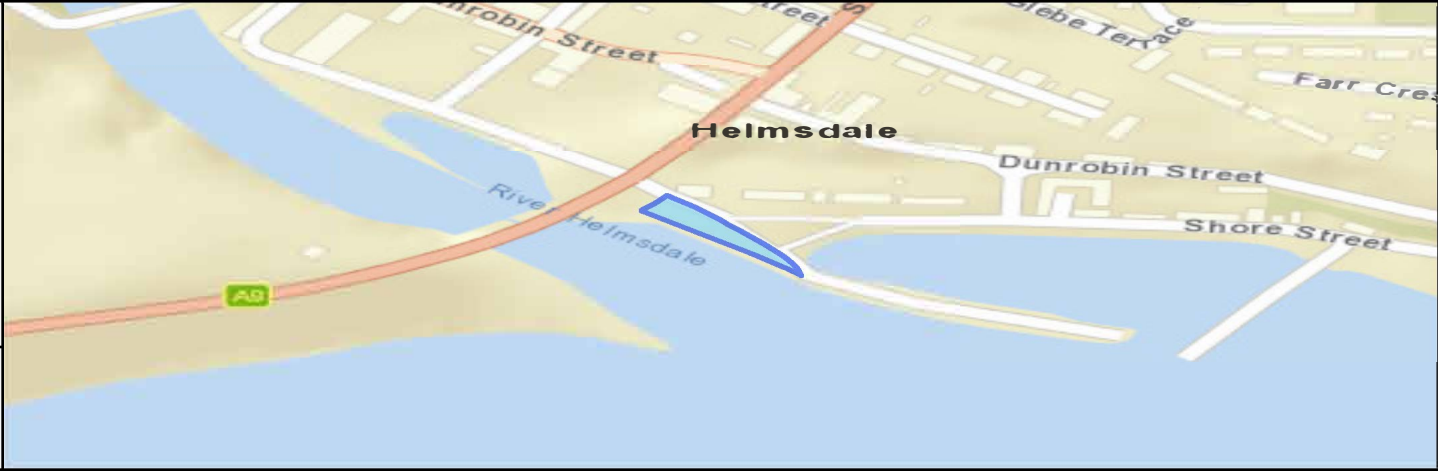



The Highland Council
Headquarters
Glenurquhart Rd
Inverness
IV35NX

SCALE
1:575


DATE
05/10/2026

REFERENCE NUMBER
CP0226



CAR PARK NAME:

Helmsdale Bridge Car Park, Helmsdale

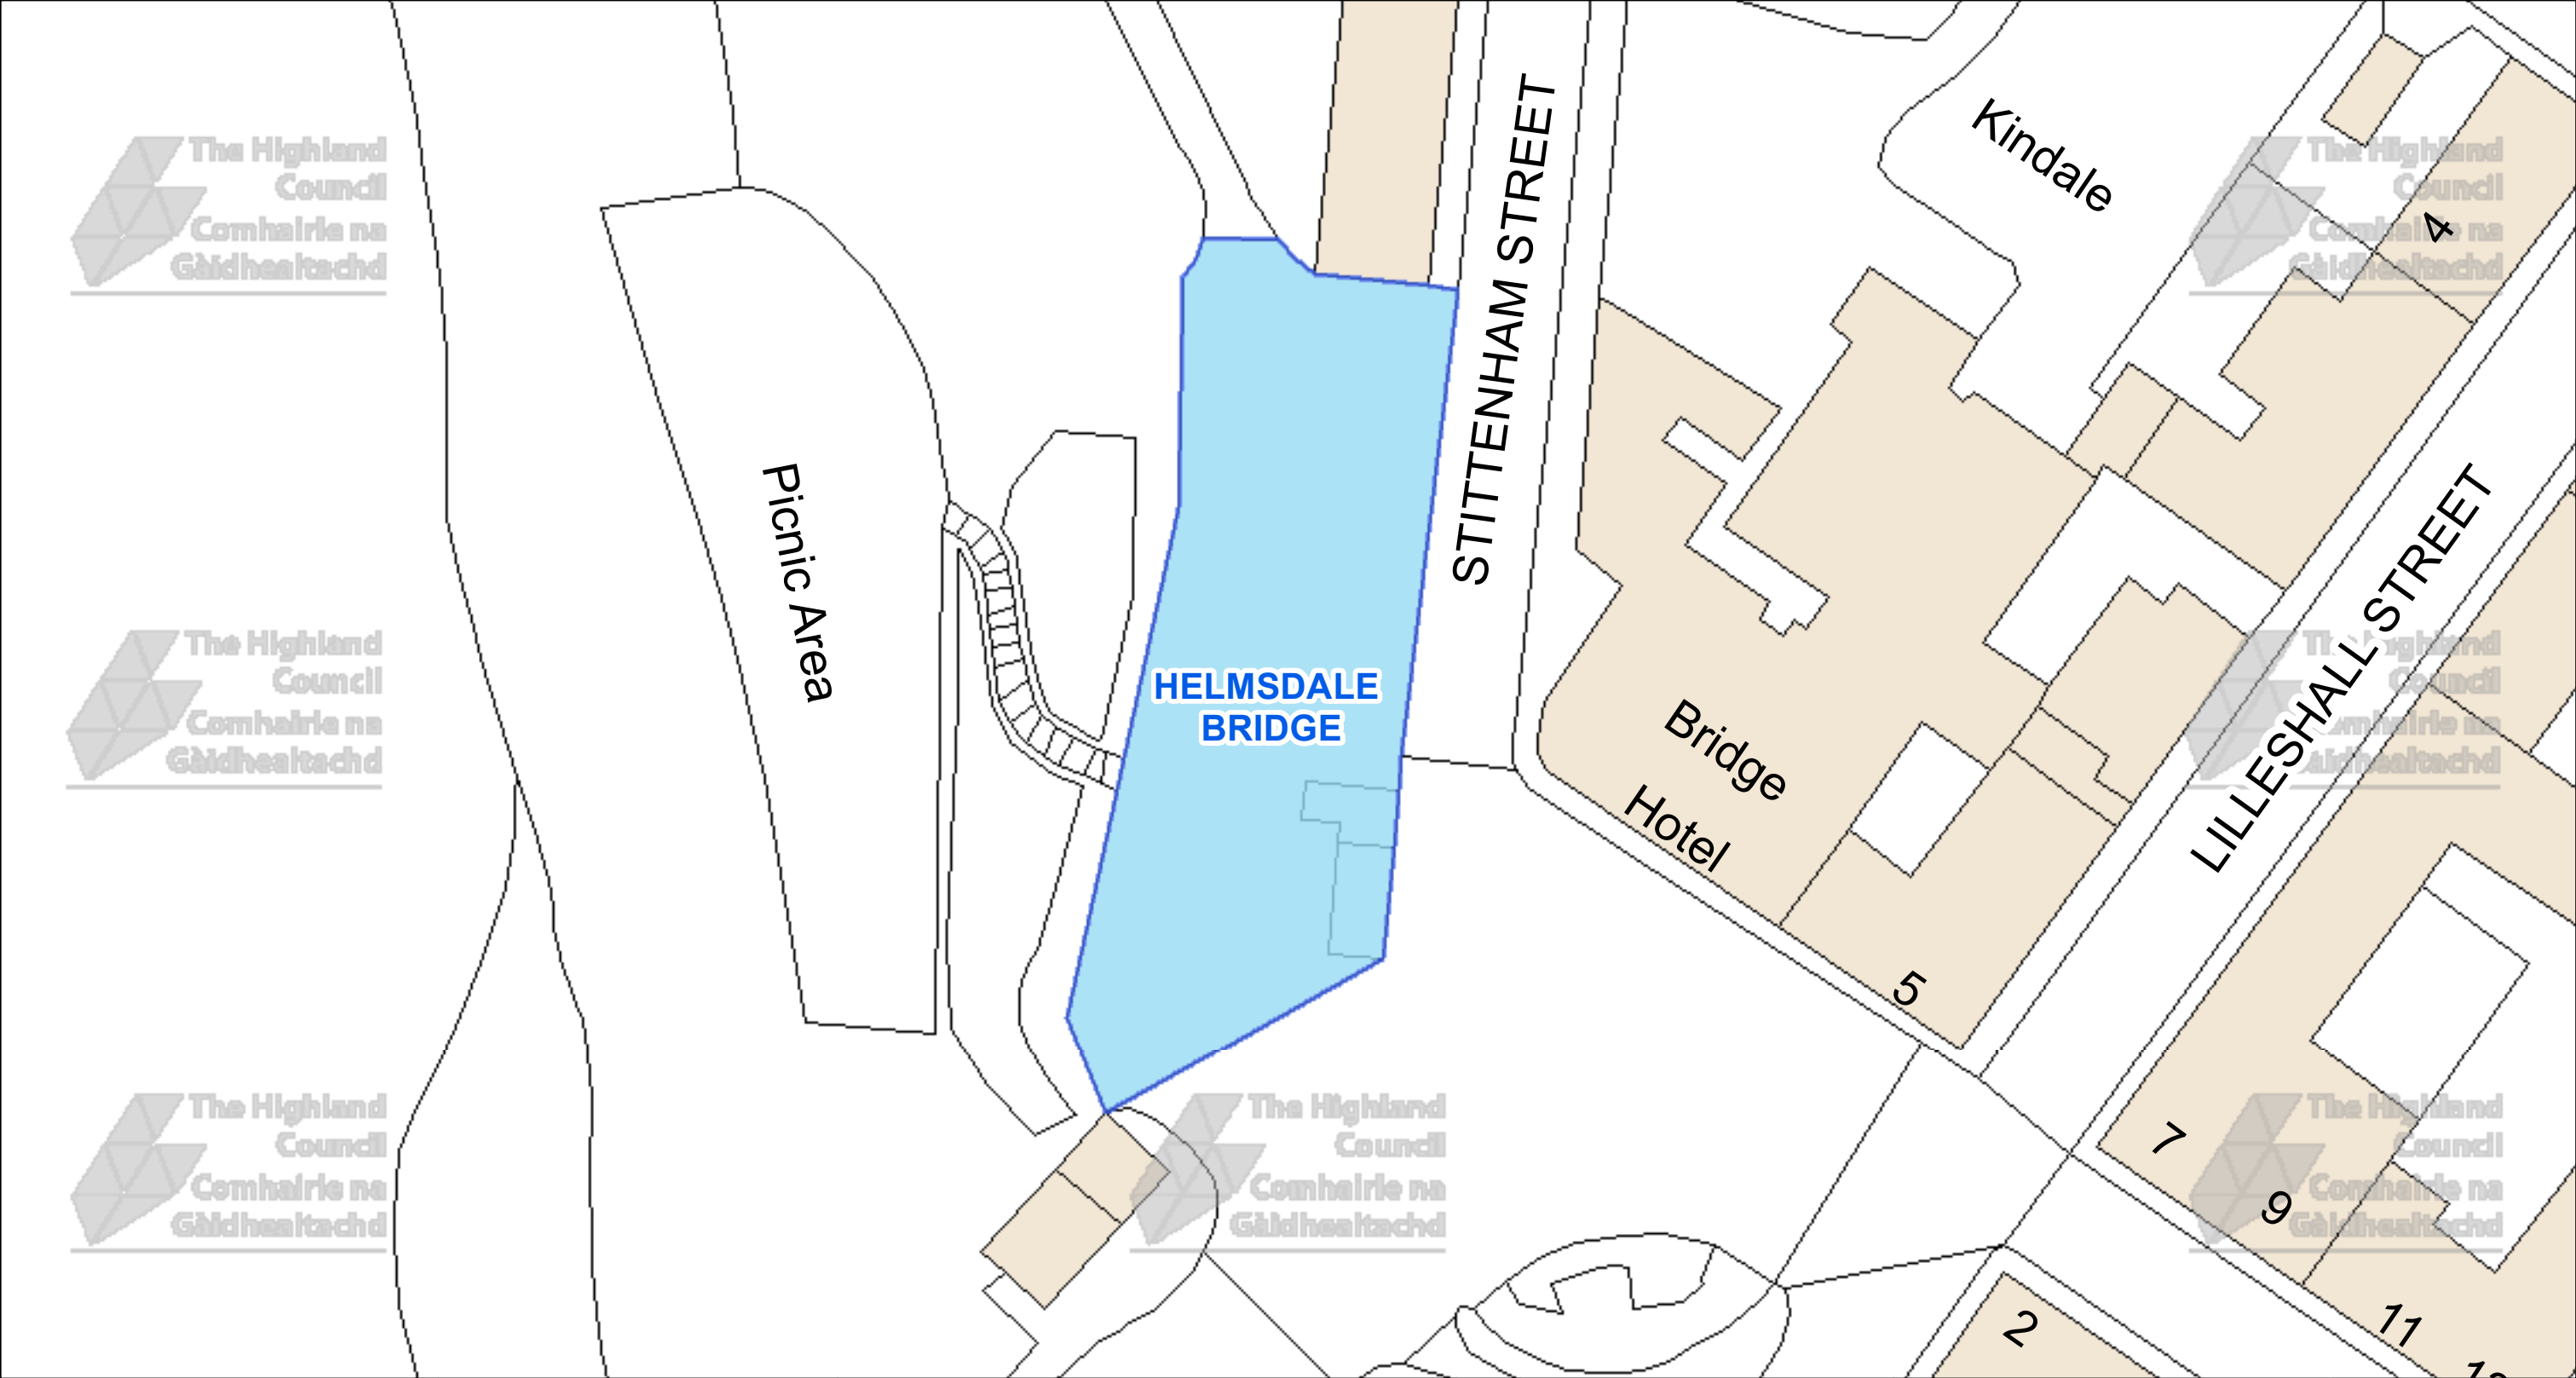




The Highland Council
Headquarters
Glenurquhart Rd
Inverness
IV35NX

© Crown copyright and database
rights 2025 Ordnance Survey AC0000849432

The extent of the restrictions are 302,575 to 915,409
metres eastwards and 302,712 to 915,481
westwards using the British National Grid (EPSG 27700).

 

This is the Off-Street Plan
(CP0227) referred
In the foregoing

The Highland Council
(Off-Street Parking Places)
(Decriminalised Parking
Enforcement and Consolidation)
(Variation Five) Order 2026

Proper Officer

DATE
05/10/2026


SCALE
Scale: 1:350

REFERENCE NUMBER
CP0227



CAR PARK NAME:

The Meadows Car Park, Dornoch

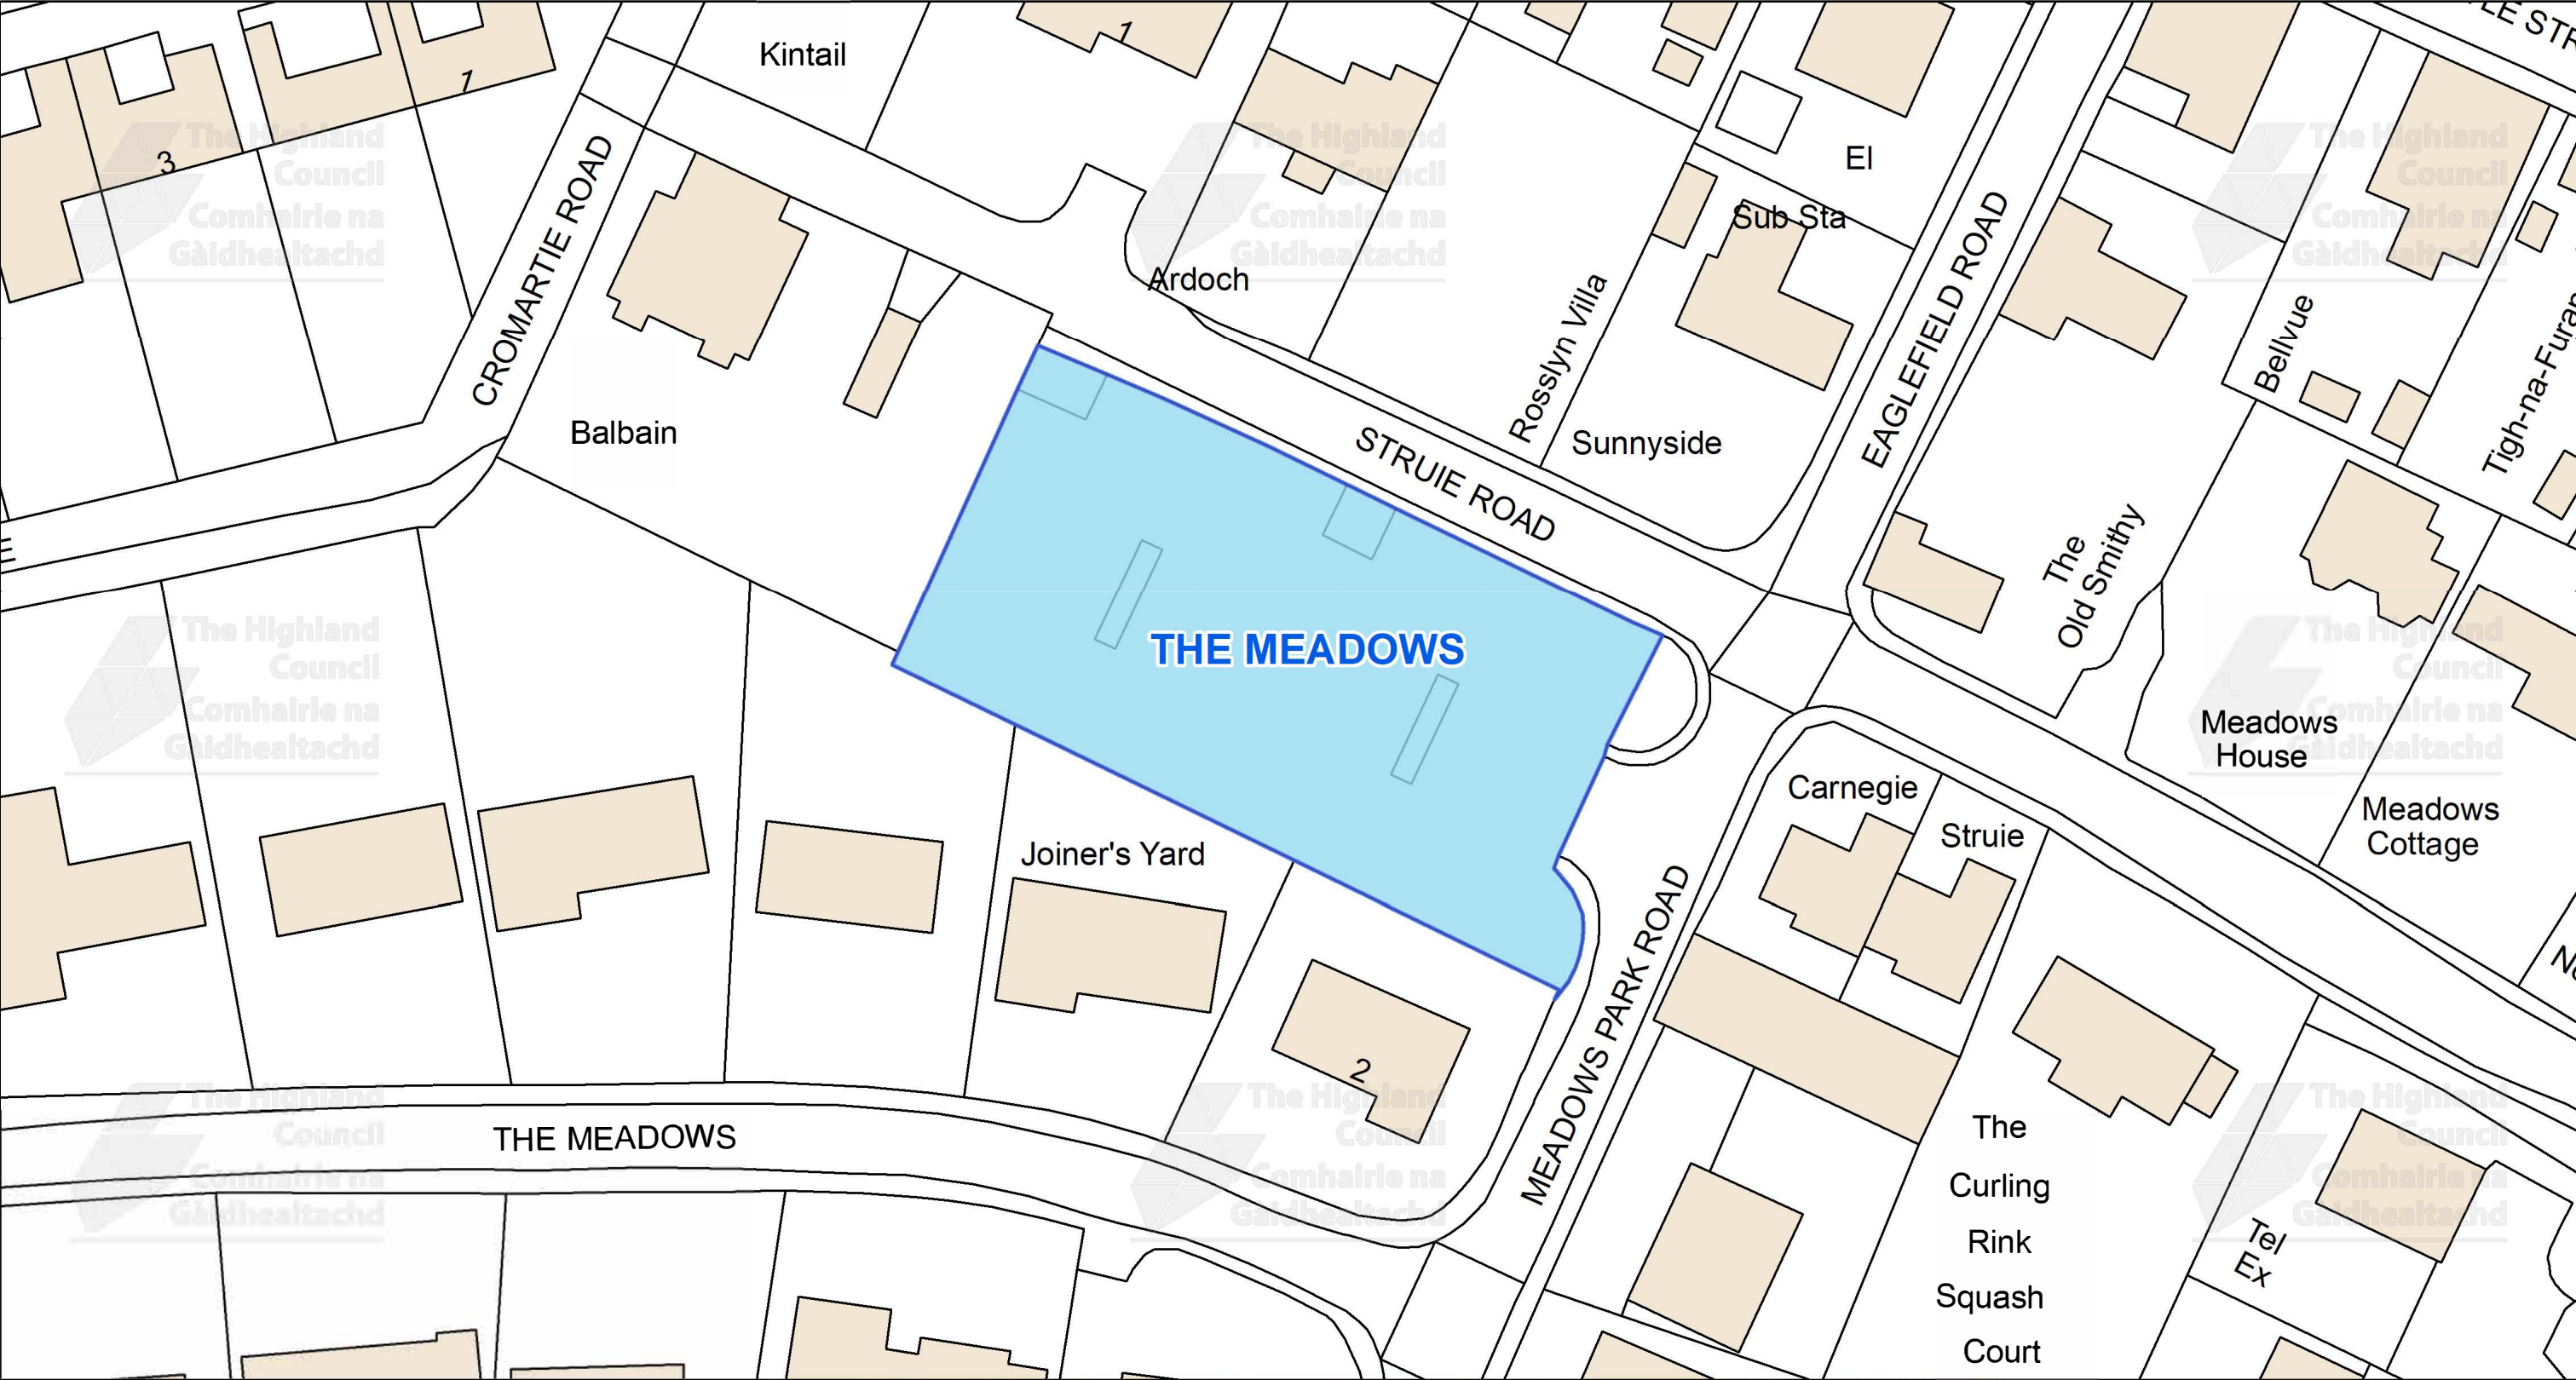

This is the Off-Street Plan (CP0236) referred In the foregoing

The Highland Council (Off-Street Parking Places) (Decriminalised Parking Enforcement and Consolidation) (Variation Five) Order 2026

Signed by Proper Officer

© Crown copyright and database rights 2025 Ordnance Survey AC0000849432

The extent of the restrictions are 279,358 to 889,591 metres eastwards and 279,567 to 889,694 westwards using the British National Grid (EPSG 27700).





The Highland Council
Glenurquhart Rd
Inverness
IV35NX


SCALE
1:525

DATE
05/10/2026

REFERENCE NUMBER
CP0236



CAR PARK NAME: **The Square Car Park, Dornoch**

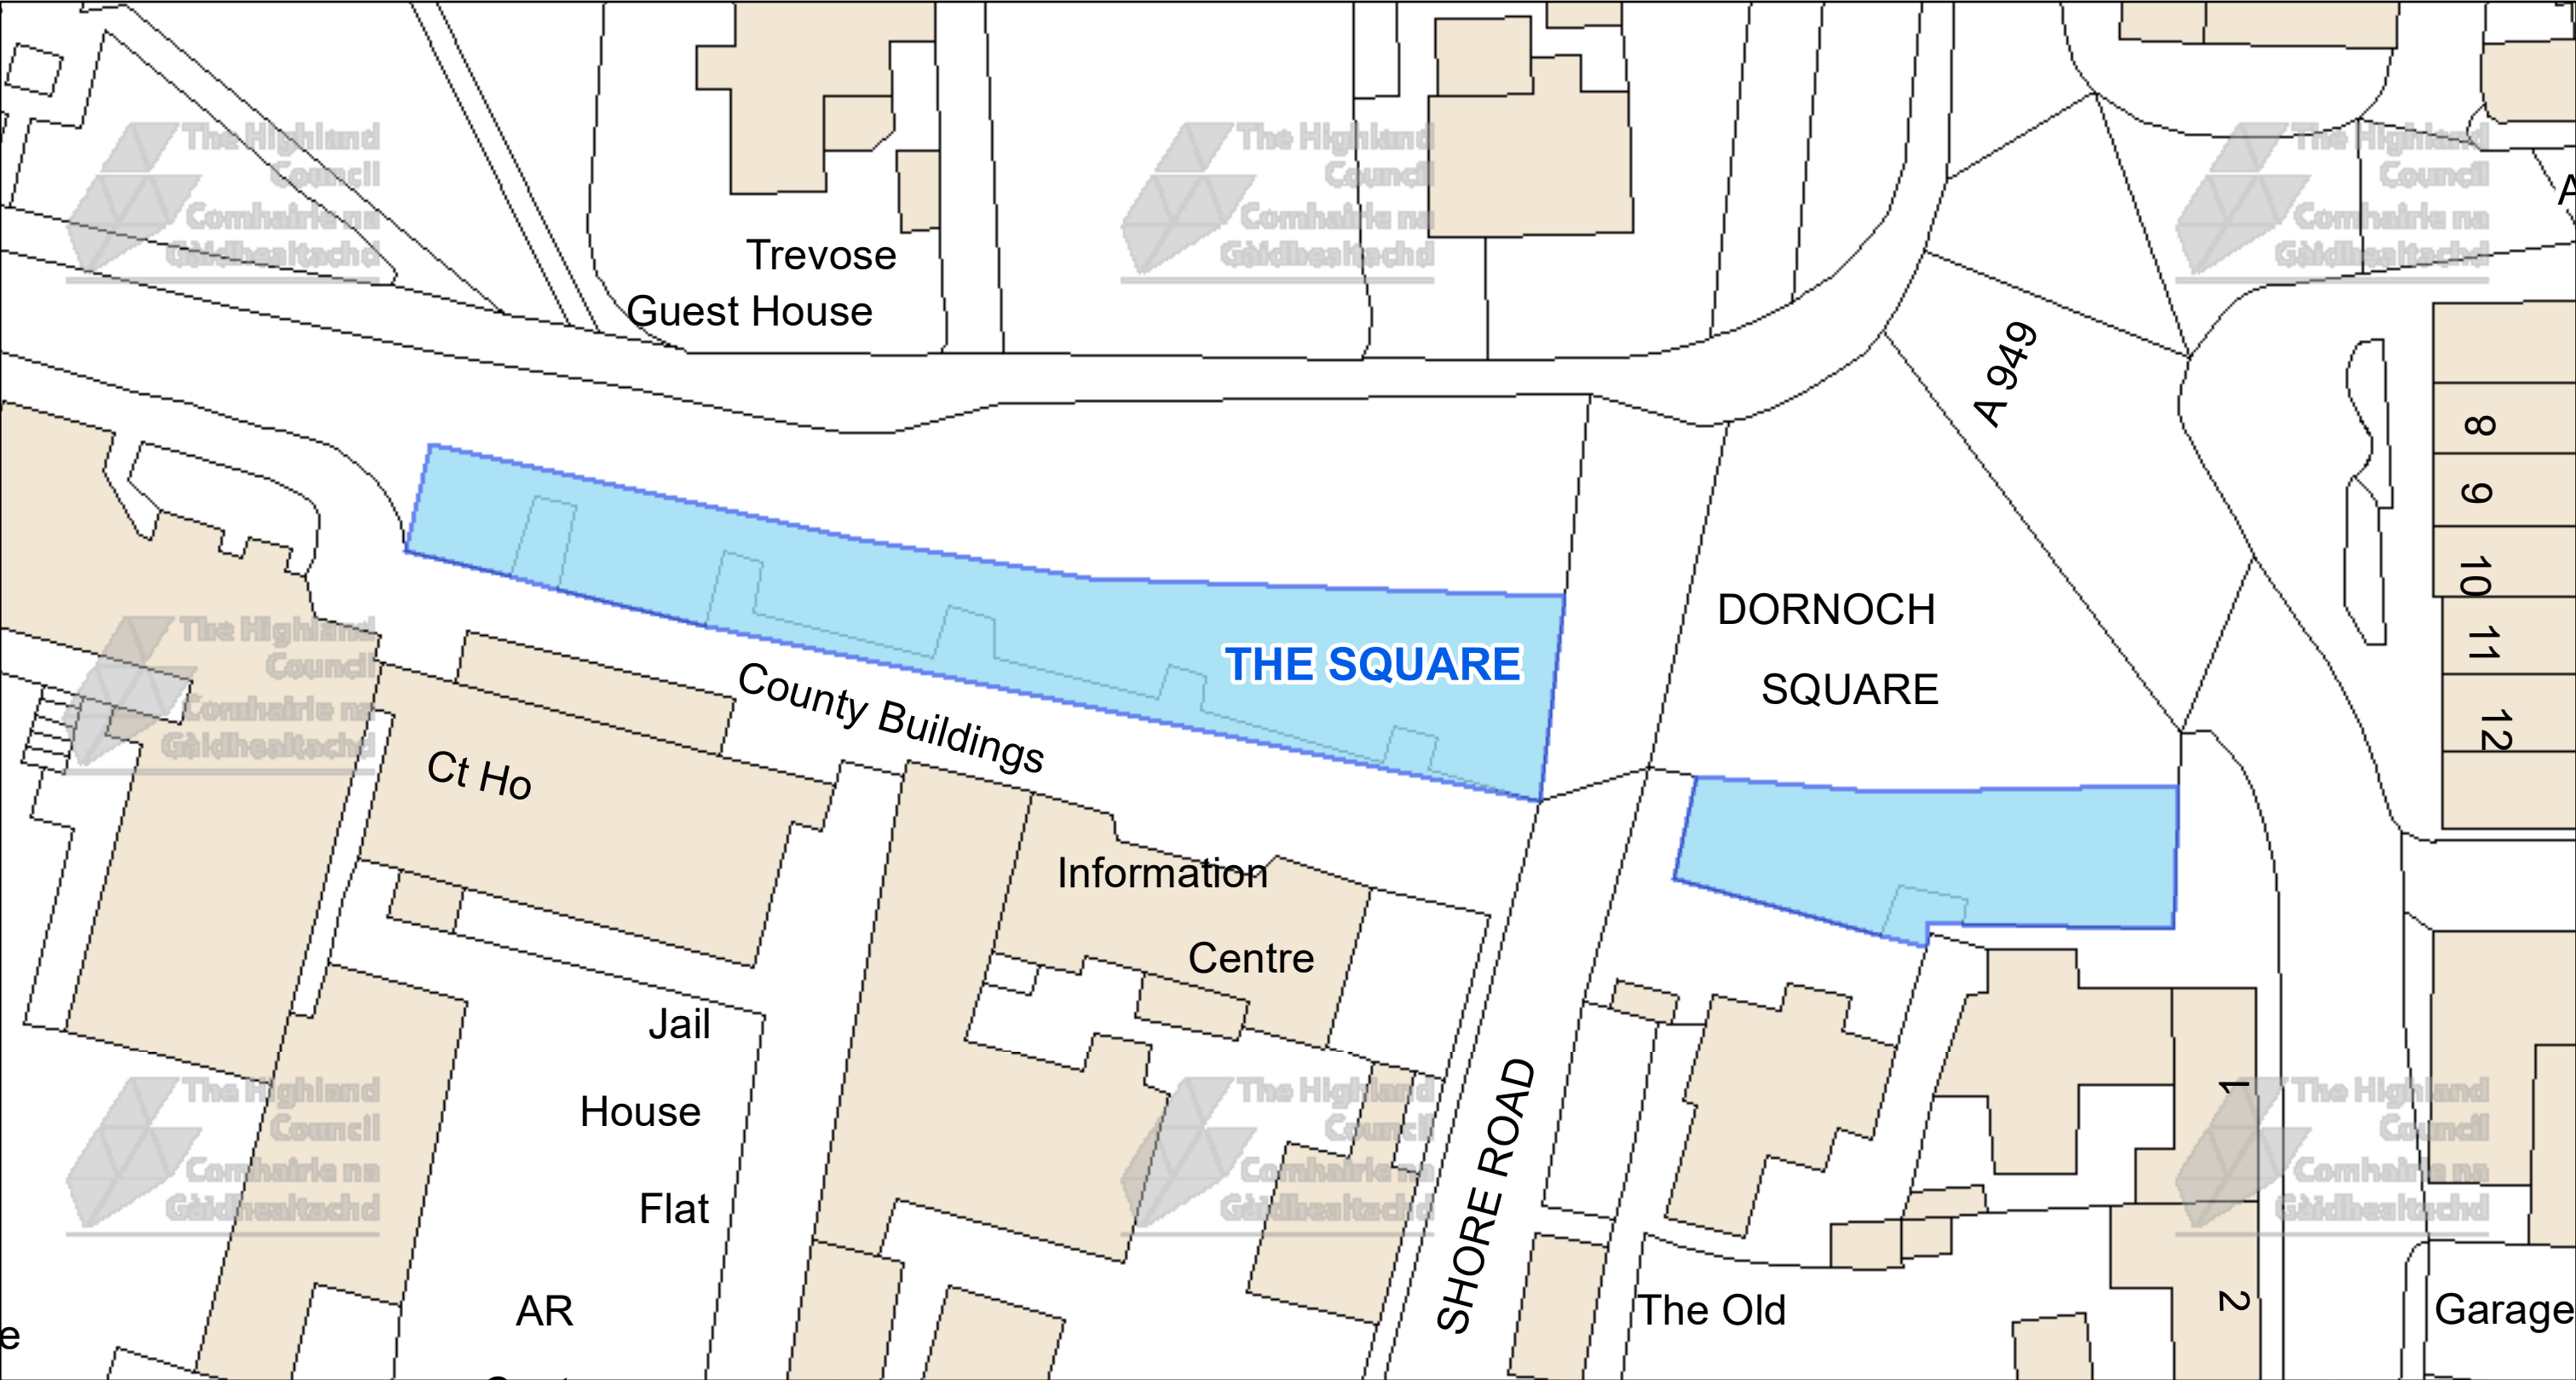



The Highland Council
Headquarters
Glenurquhart Rd
Inverness
IV35NX

© Crown copyright and database
rights 2025 Ordnance Survey AC0000849432

The extent of the restrictions are 279,714 to 889,572
metres eastwards and 279,868 to 889,655
westwards using the British National Grid (EPSG 27700).



This is the Off-Street Plan
(CP0237) referred
In the foregoing

The Highland Council
(Off-Street Parking Places)
(Decriminalised Parking
Enforcement and Consolidation)
(Variation Five) Order 2026

Proper Officer

DATE
05/10/2026

SCALE
Scale: 1:400

REFERENCE NUMBER
CP0237

