


The Highland Council
 Headquarters
 Glenurquhart Rd
 Inverness
 IV35NX

© Crown copyright and database rights 2025 Ordnance Survey AC0000849432
 The extent of the restrictions are 302,410 to 915,520 metres eastwards and 302,568 to 915,608 westwards using the British National Grid (EPSG 27700).




This is the Off-Street Plan (CCP0305) referred In the foregoing

The Highland Council (Off-Street Parking Places) (Decriminalised Parking Enforcement and Consolidation) (Variation Five) Order 2026

Proper Officer

DATE
SCALE Scale: 1:425
REFERENCE NUMBER CCP0305

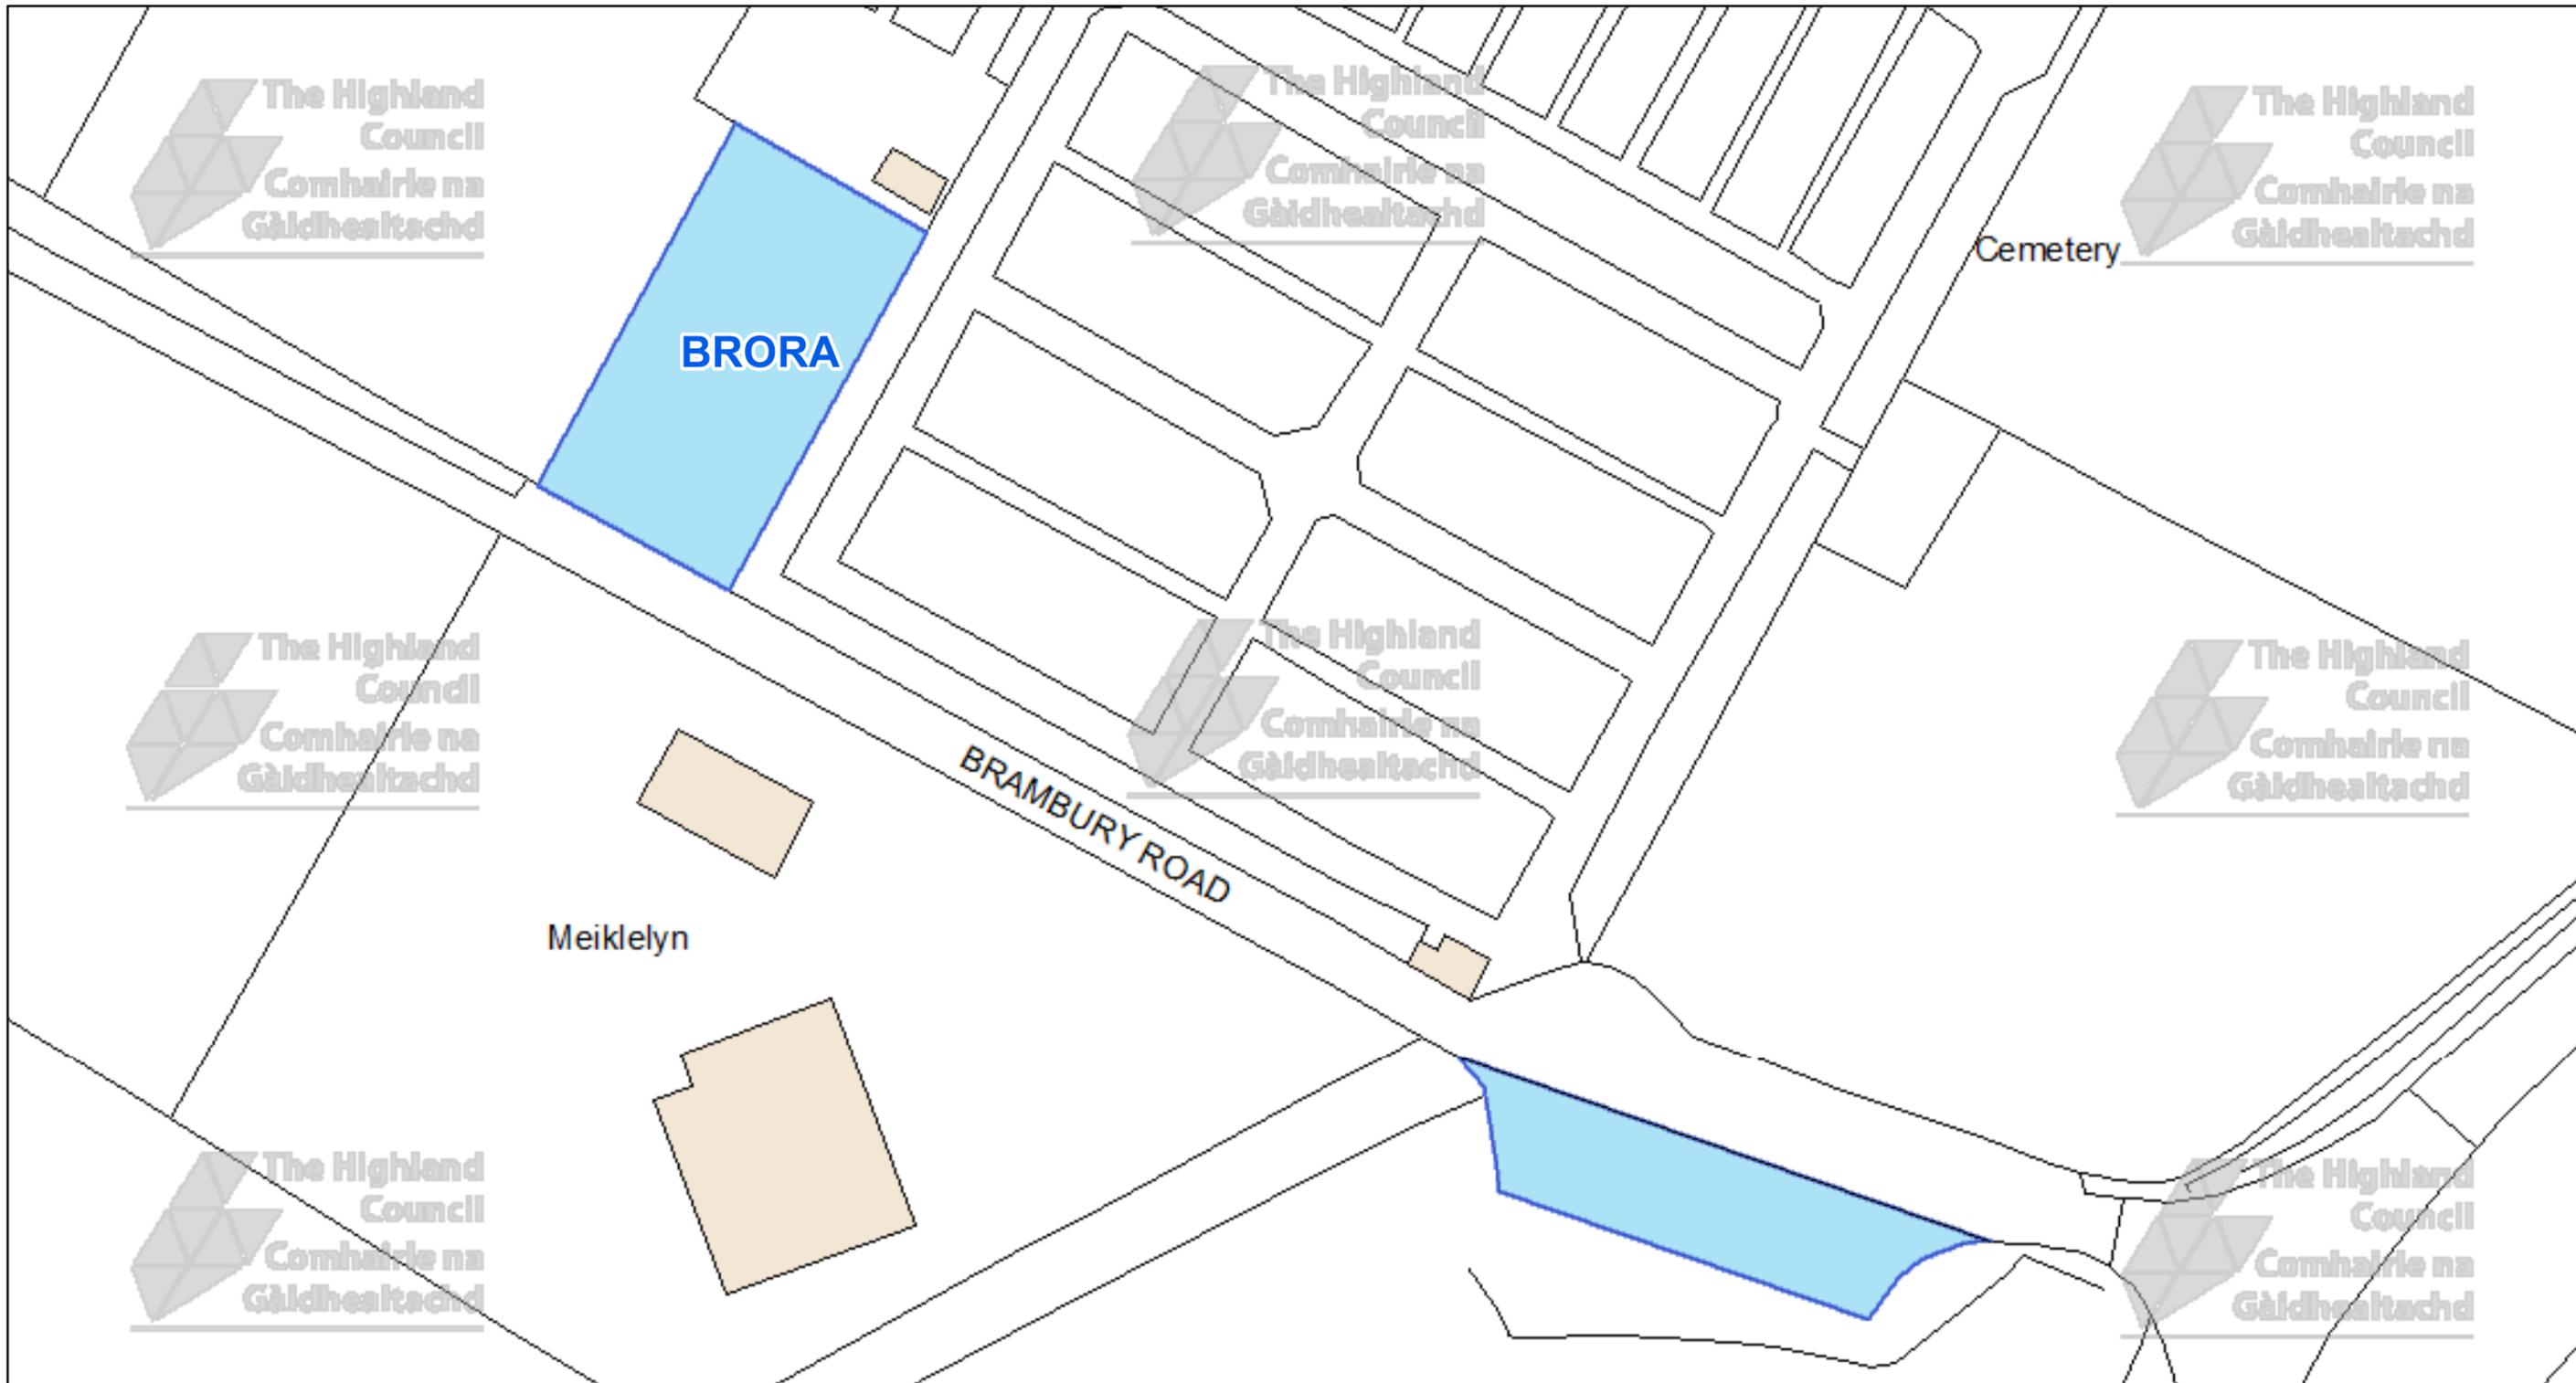The Highland Council
Headquarters
Glenurquhart Rd
Inverness
IV35NX

© Crown copyright and database rights 2025 Ordnance Survey AC0000849432
The extent of the restrictions are 289,898 to 904,554 metres eastwards and 290,095 to 904,658 westwards using the British National Grid (EPSG 27700).



This is the Off-Street Plan (CCP0306) referred in the foregoing


The Highland Council (Off-Street Parking Places) (Decriminalised Parking Enforcement and Consolidation) (Variation Five) Order 2026

Proper Officer

DATE


SCALE
Scale: 1:500

REFERENCE NUMBER
CCP0306

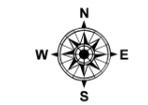

CAR PARK NAME:

Golspie, Golspie

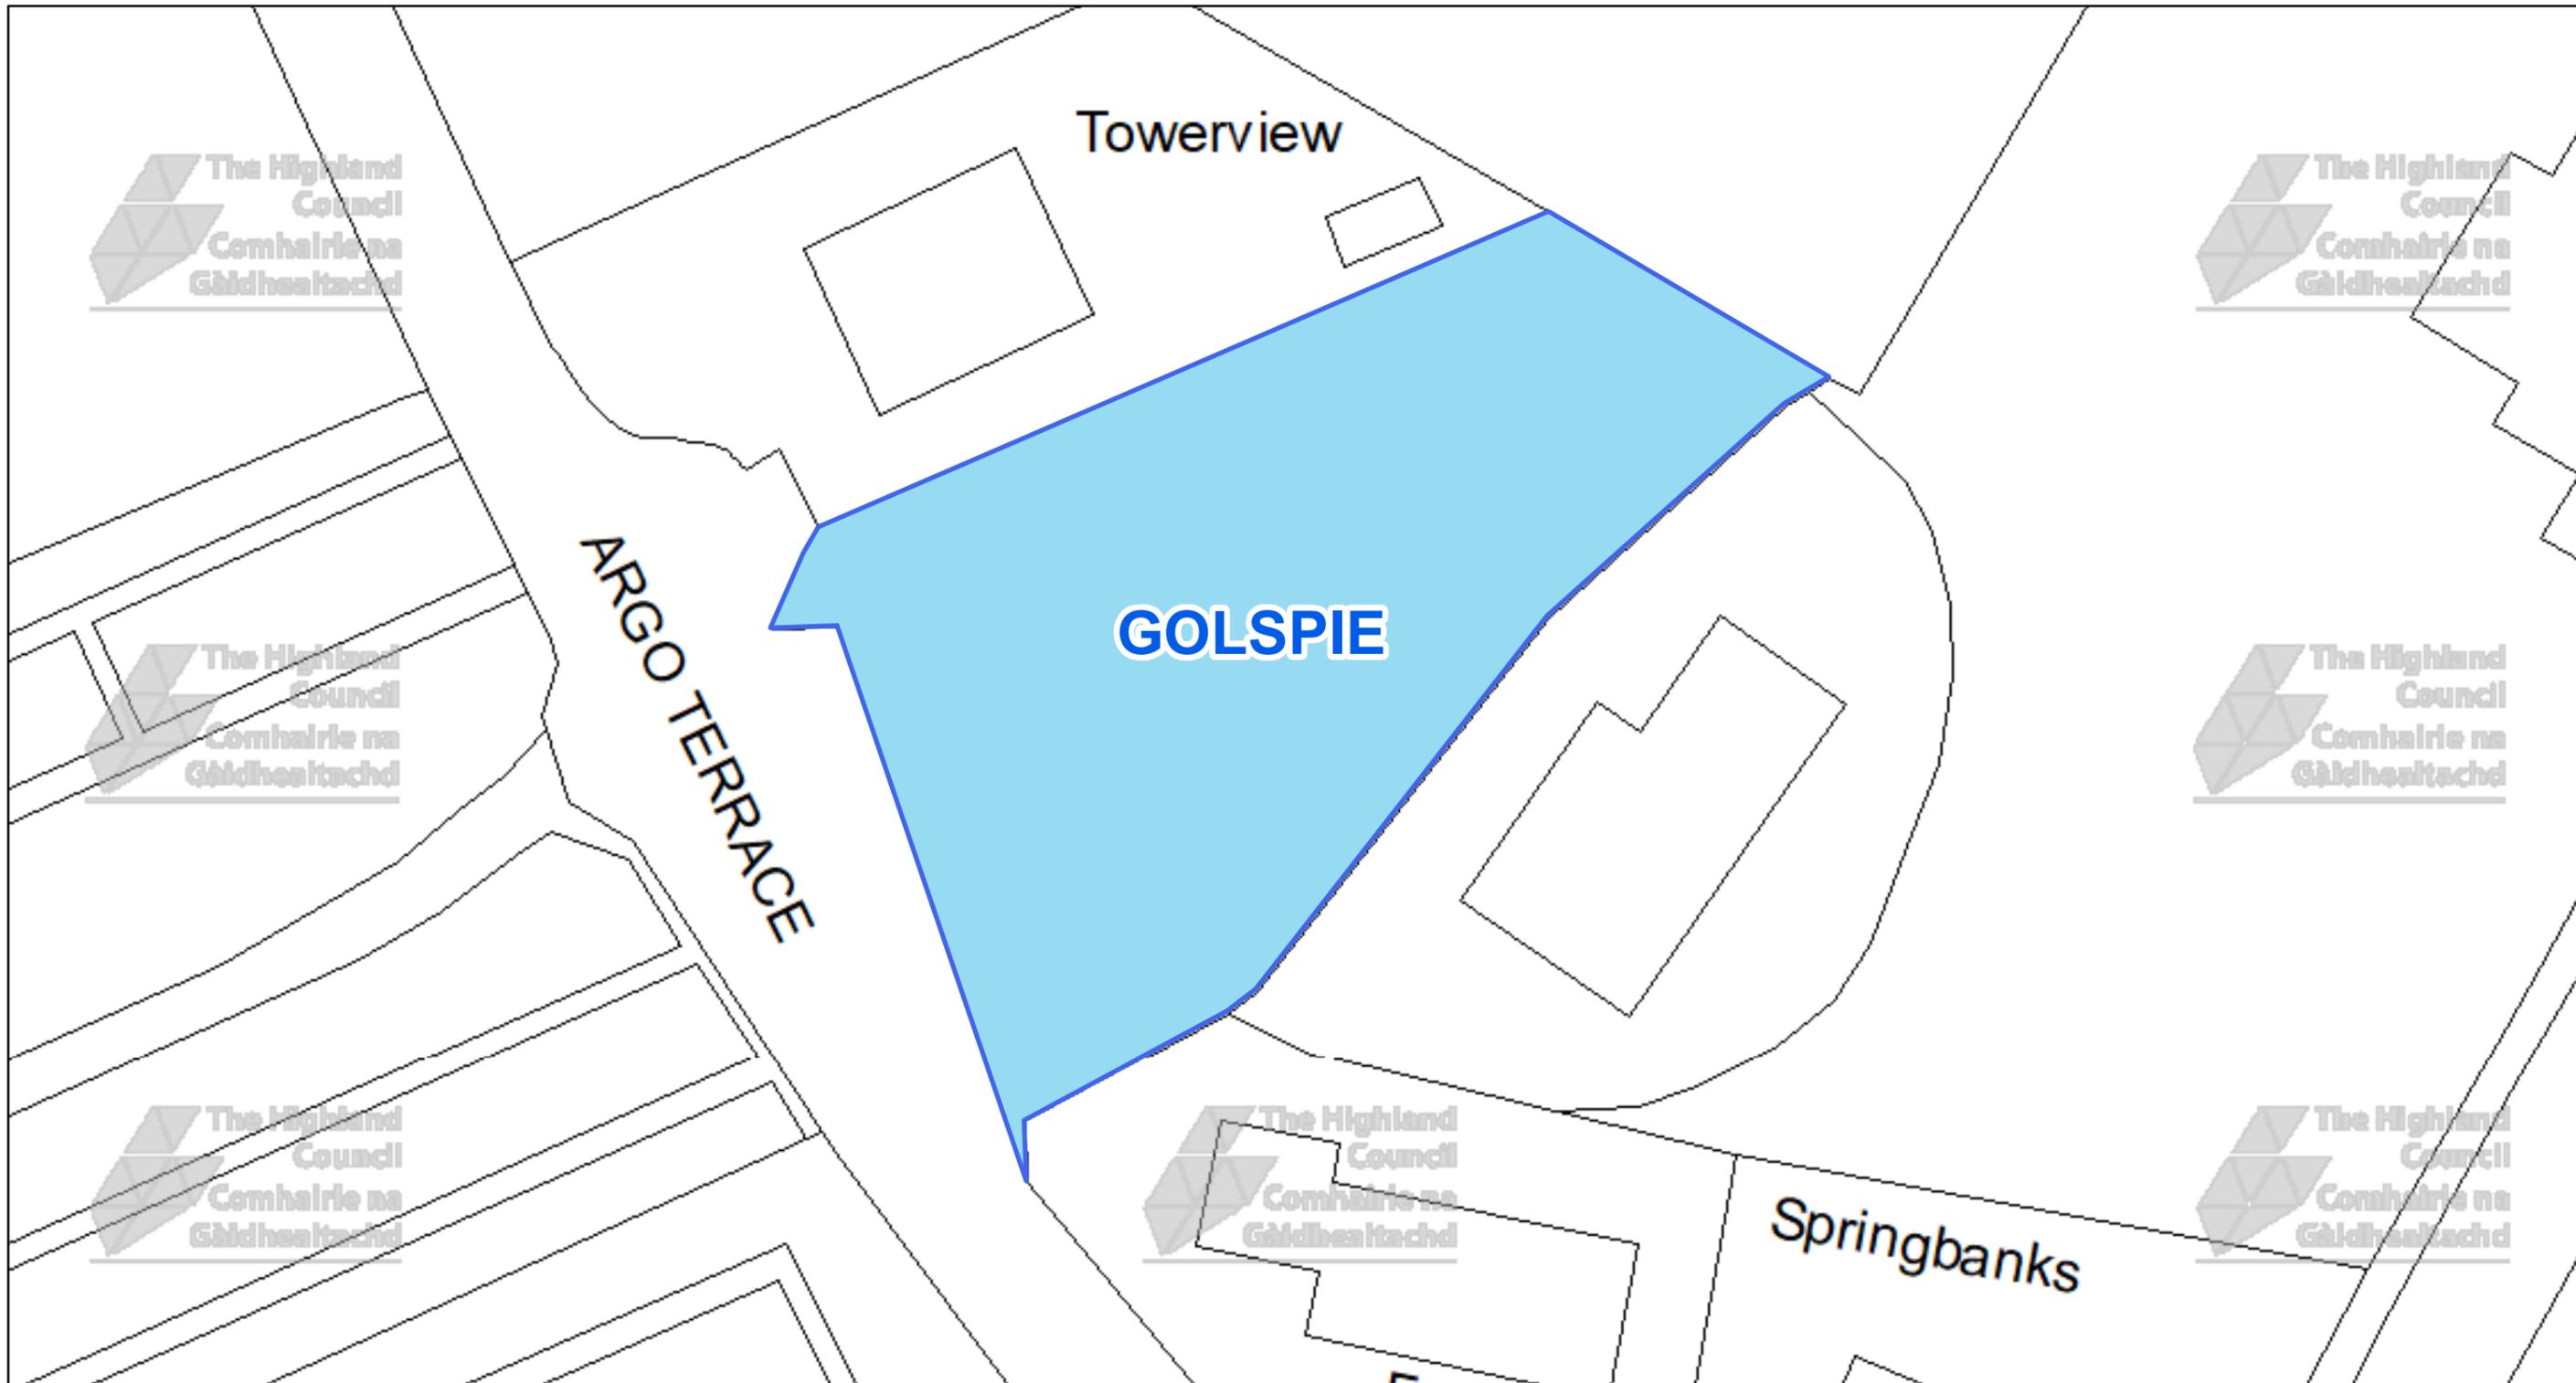

The Highland Council
Headquarters
Glenurquhart Rd
Inverness
IV35NX

© Crown copyright and database
rights 2025 Ordnance Survey AC0000849432

The extent of the restrictions are 283,762 to 900,316
metres eastwards and 283,874 to 900,378
westwards using the British National Grid (EPSG 27700).



This is the Off-Street Plan
(CCP0307) referred
in the foregoing

The Highland Council
(Off-Street Parking Places)
(Decriminalised Parking
Enforcement and Consolidation)
(Variation Five) Order 2026

Proper Officer

DATE

SCALE

Scale: 1:300


REFERENCE NUMBER

CCP0307



CAR PARK NAME:

Edderton, Edderton

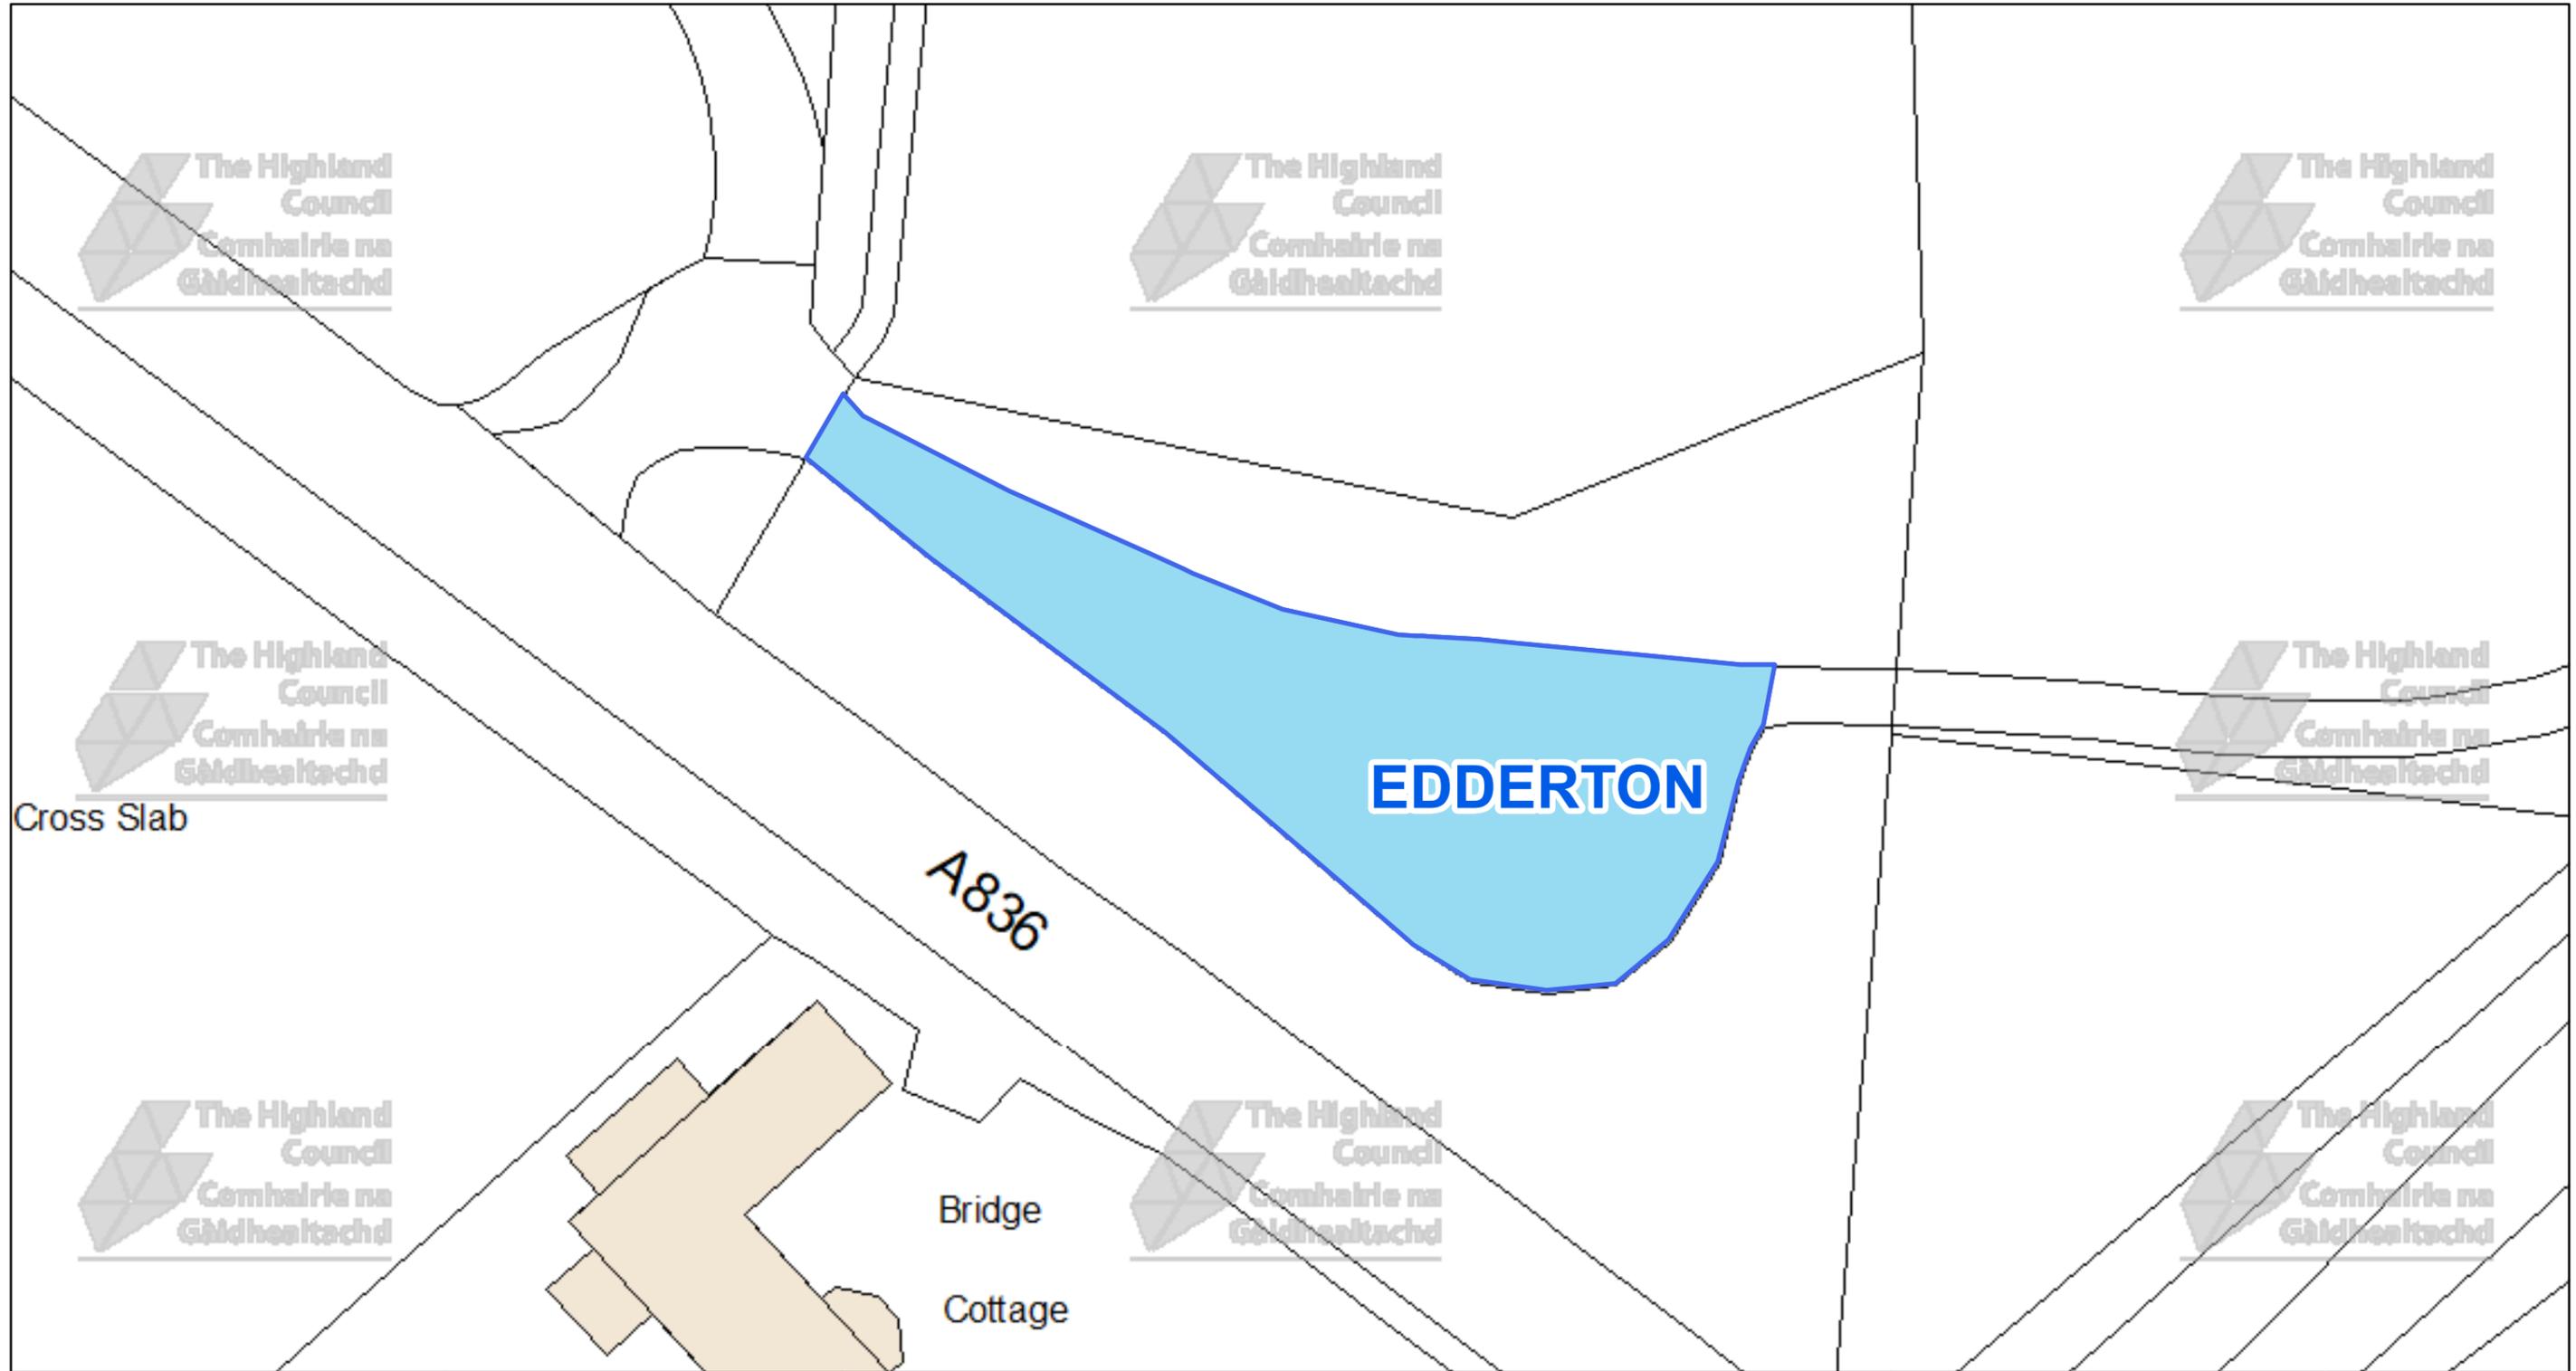

The Highland Council
Headquarters
Glenurquhart Rd
Inverness
IV35NX

© Crown copyright and database rights 2025 Ordnance Survey AC0000849432
The extent of the restrictions are 271,872 to 884,148 metres eastwards and 271,980 to 884,211 westwards using the British National Grid (EPSG 27700).



This is the Off-Street Plan (CCP0308) referred In the foregoing

The Highland Council (Off-Street Parking Places) (Decriminalised Parking Enforcement and Consolidation) (Variation Five) Order 2026

Proper Officer

DATE

SCALE

Scale: 1:300


REFERENCE NUMBER

CCP0308



CAR PARK NAME:

Beach Car Park, Dornoch

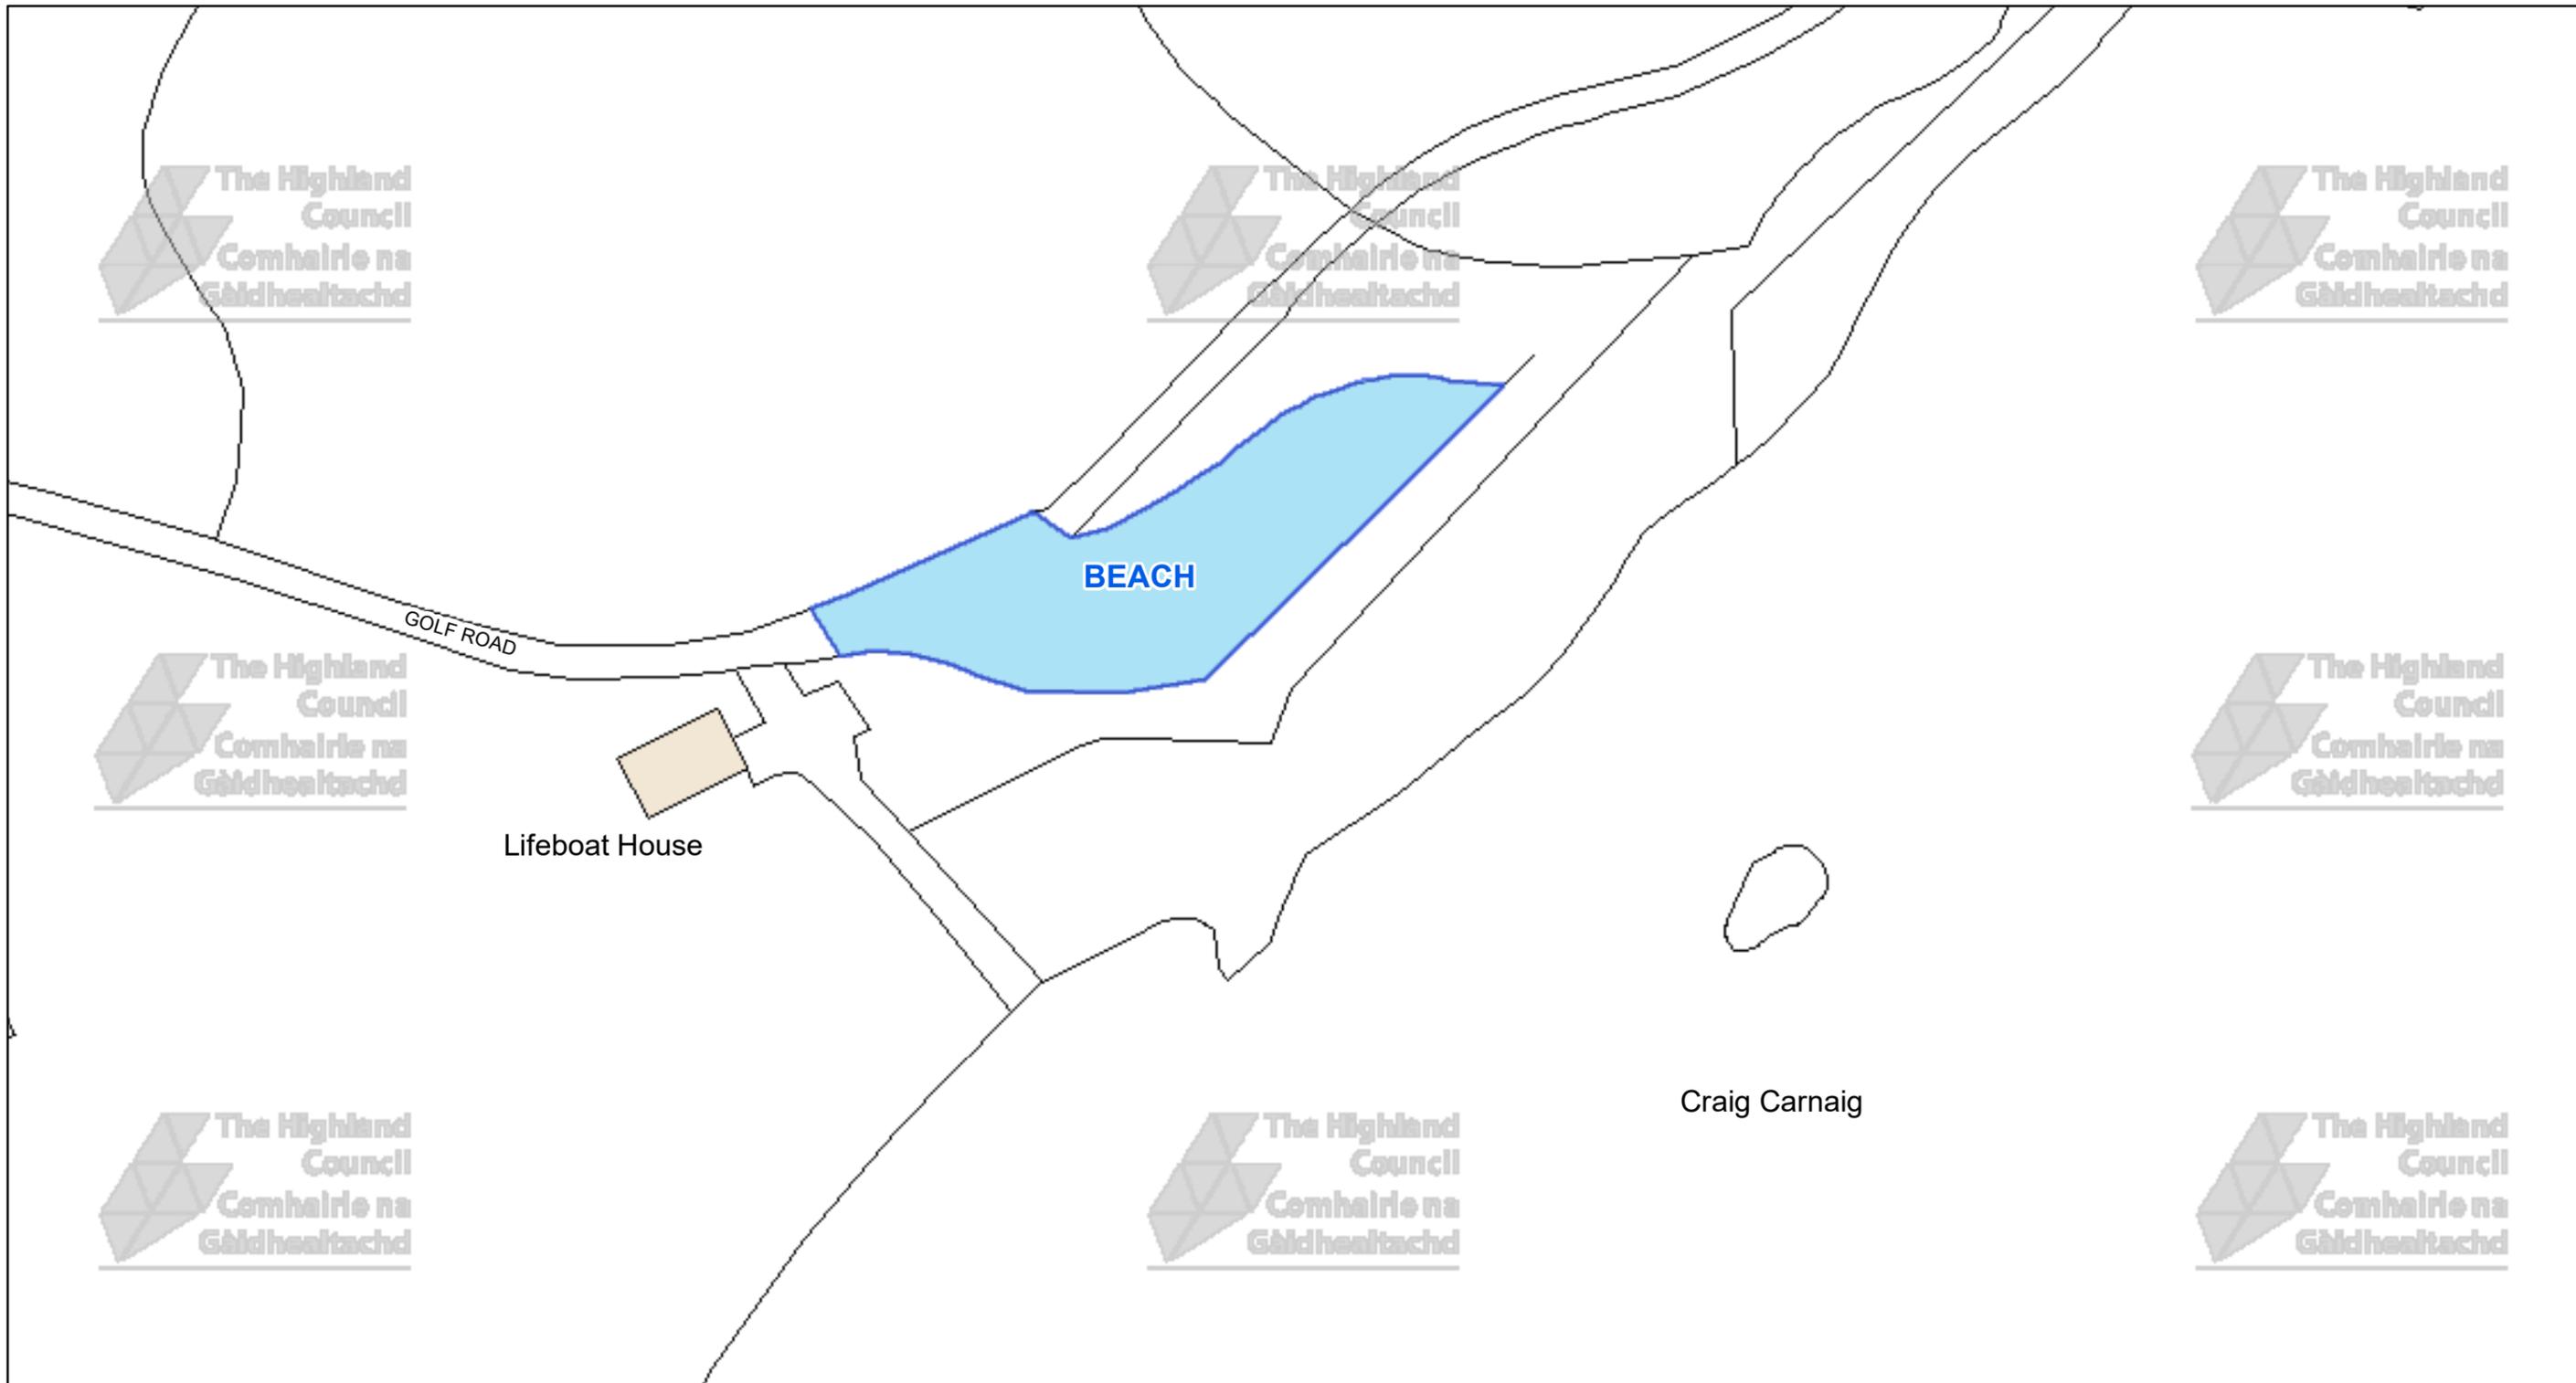



The Highland Council
Comhairle na Gàidhealtachd

The Highland Council
Headquarters
Glenurquhart Rd
Inverness
IV35NX

© Crown copyright and database rights 2025 Ordnance Survey AC0000849432

The extent of the restrictions are 280,469 to 889,448 metres eastwards and 280,694 to 889,564 westwards using the British National Grid (EPSG 27700).

 

This is the Off-Street Plan (CP0157) referred In the foregoing

The Highland Council (Off-Street Parking Places) (Decriminalised Parking Enforcement and Consolidation) (Variation Five) Order 2026

Proper Officer

DATE
SCALE Scale: 1:575
REFERENCE NUMBER CP0157


CAR PARK NAME:

Bonar Bridge Car Park, Bonar Bridge




This is the Off-Street Plan (CP0188) referred In the foregoing

The Highland Council (Off-Street Parking Places) (Decriminalised Parking Enforcement and Consolidation) (Variation Five) Order 2026

Signed by Proper Officer

© Crown copyright and database rights 2025 Ordnance Survey AC0000849432
The extent of the restrictions are 260,704 to 891,349 metres eastwards and 261,002 to 891,506 westwards using the British National Grid (EPSG 27700).

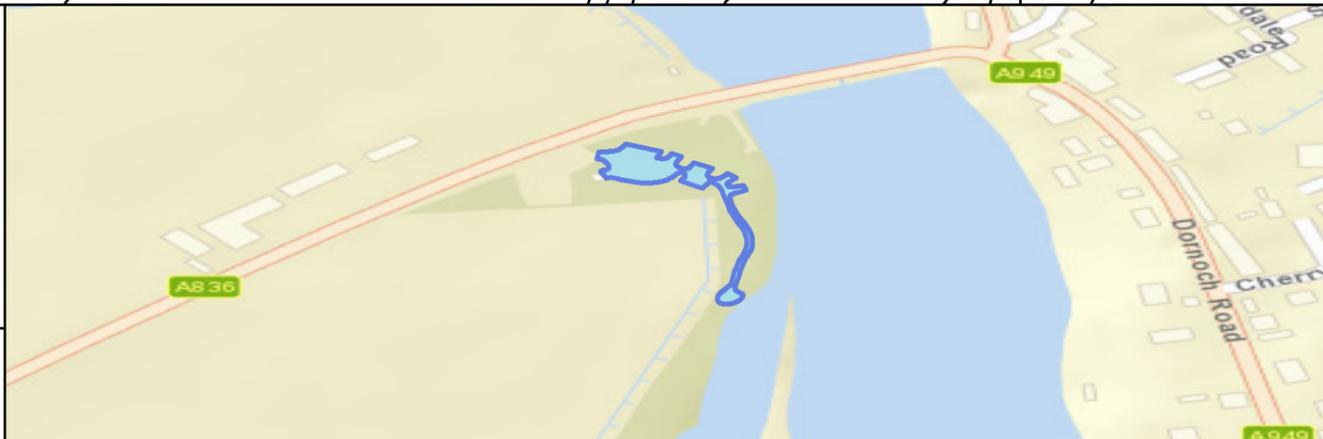

The Highland Council
Headquarters
Glenurquhart Rd
Inverness
IV35NX


SCALE

1:775

DATE


REFERENCE NUMBER

CP0188

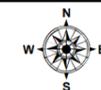


CAR PARK NAME:

Golspie Foreshore Car Park, Golspie

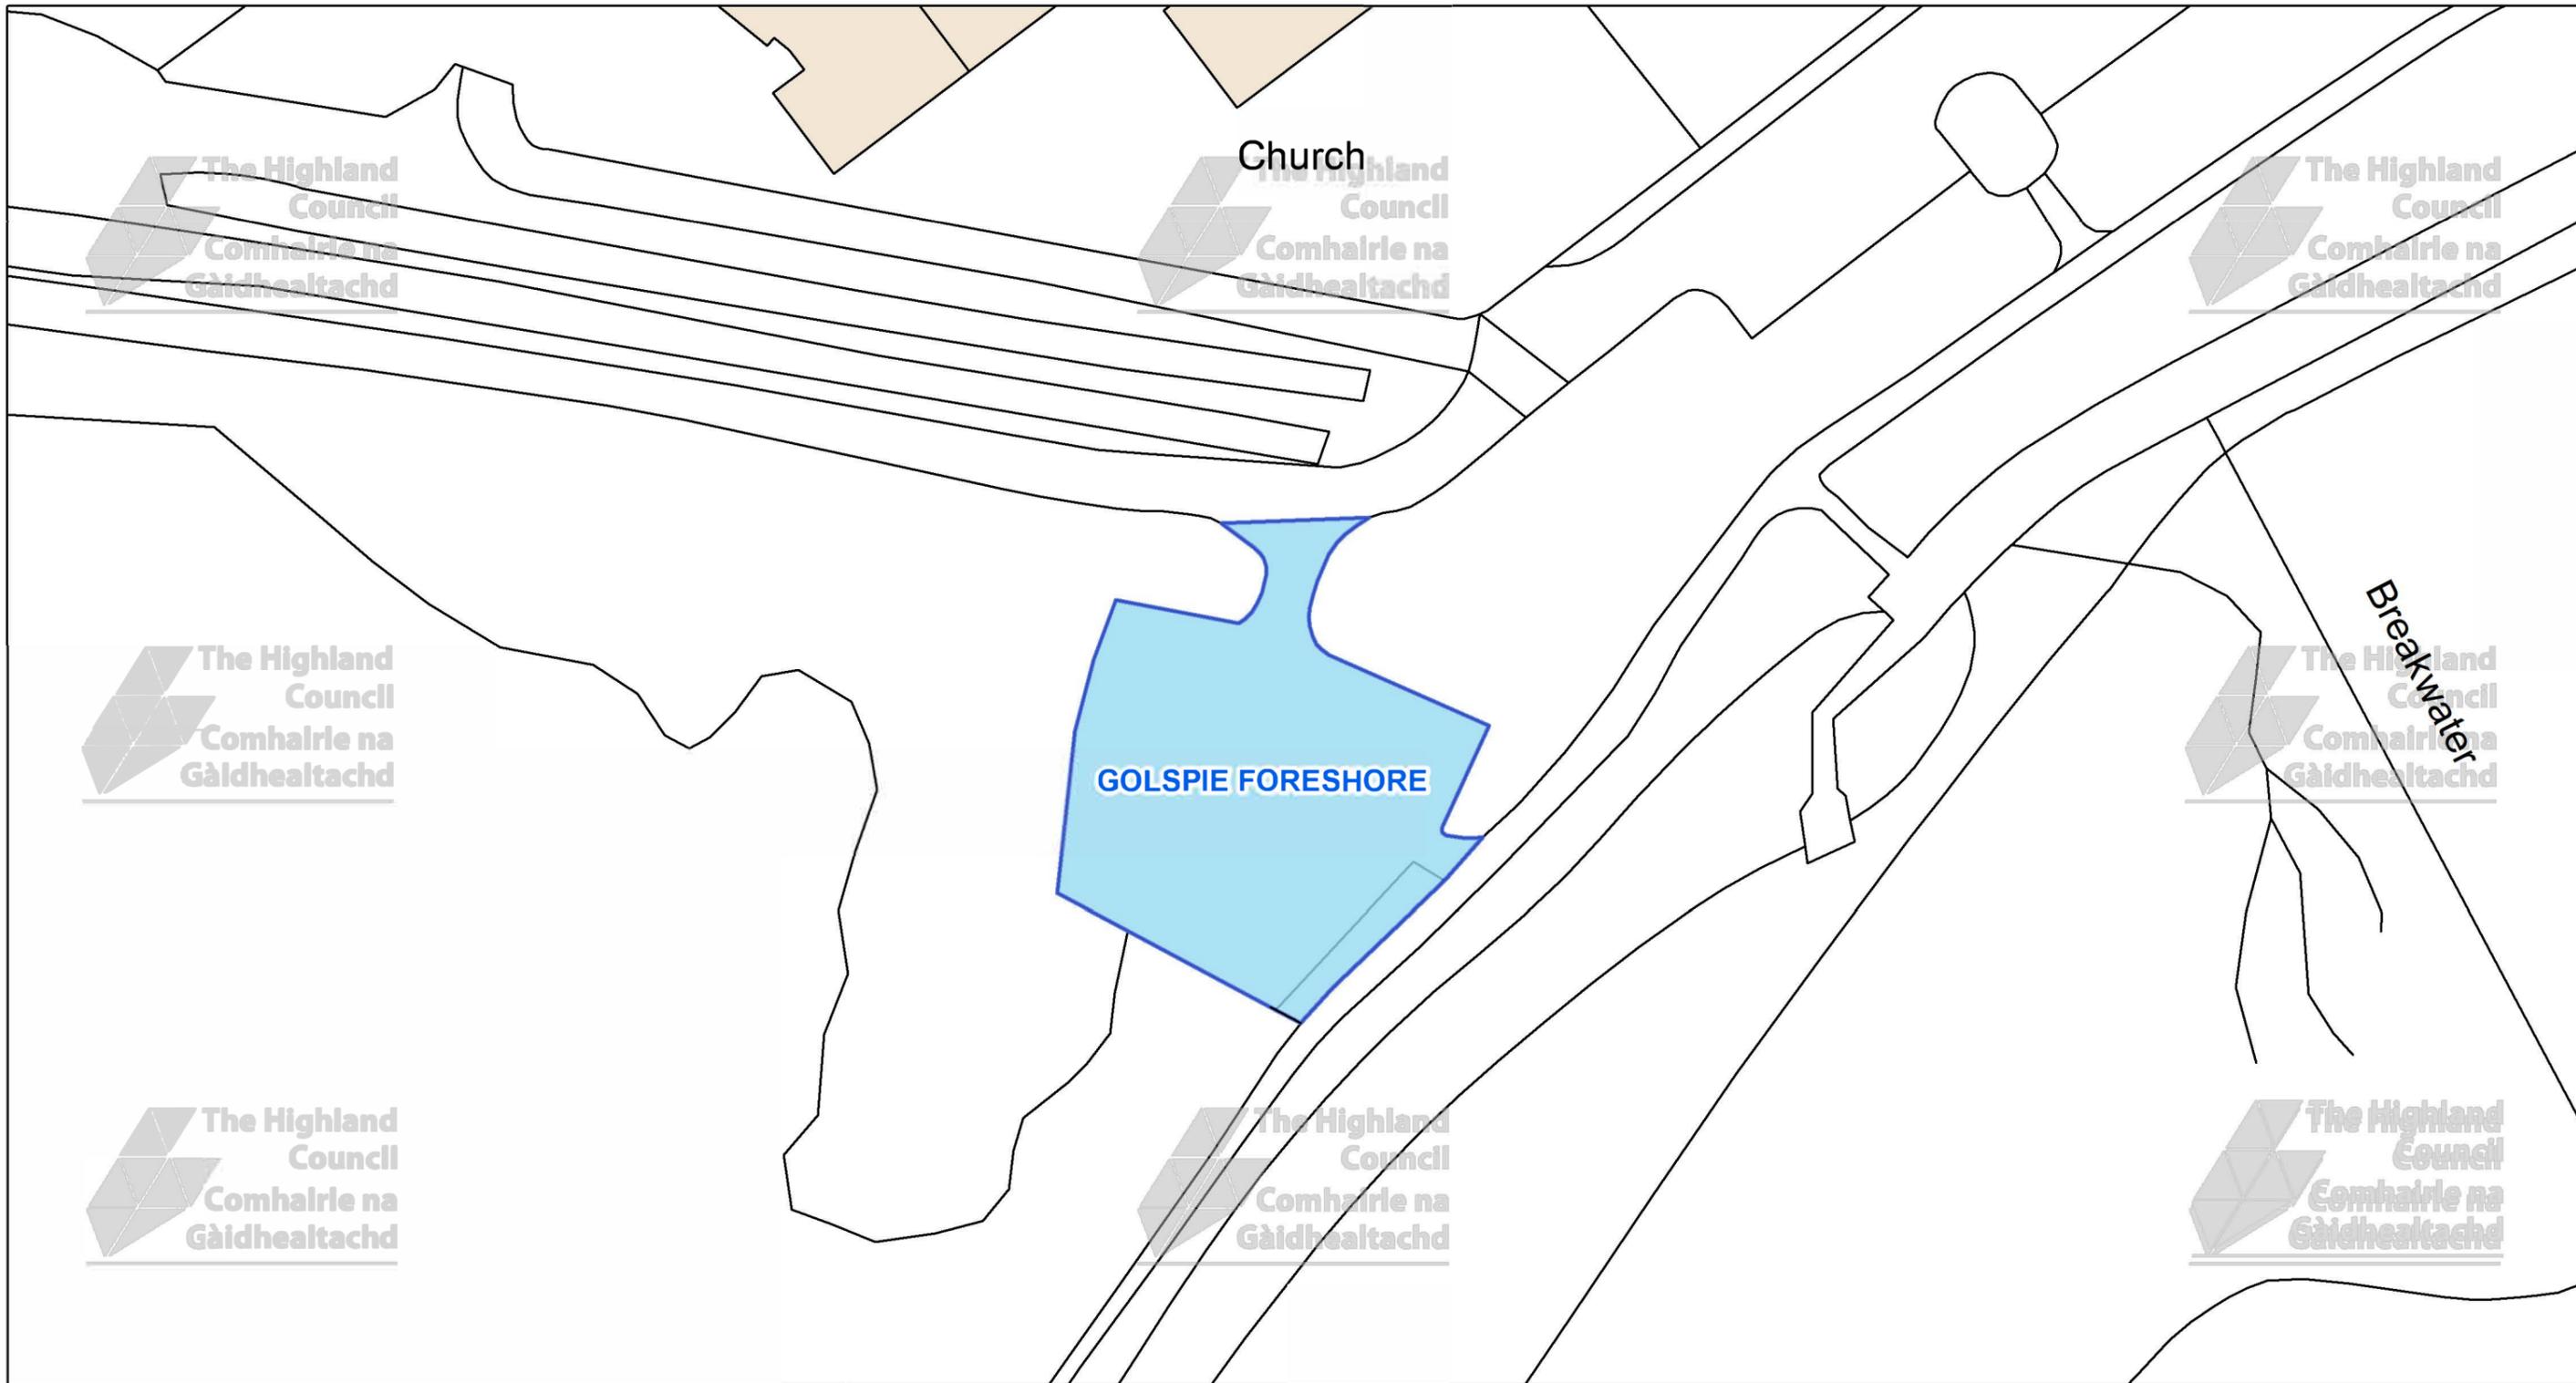

The Highland Council
Headquarters
Glenurquhart Rd
Inverness
IV35NX

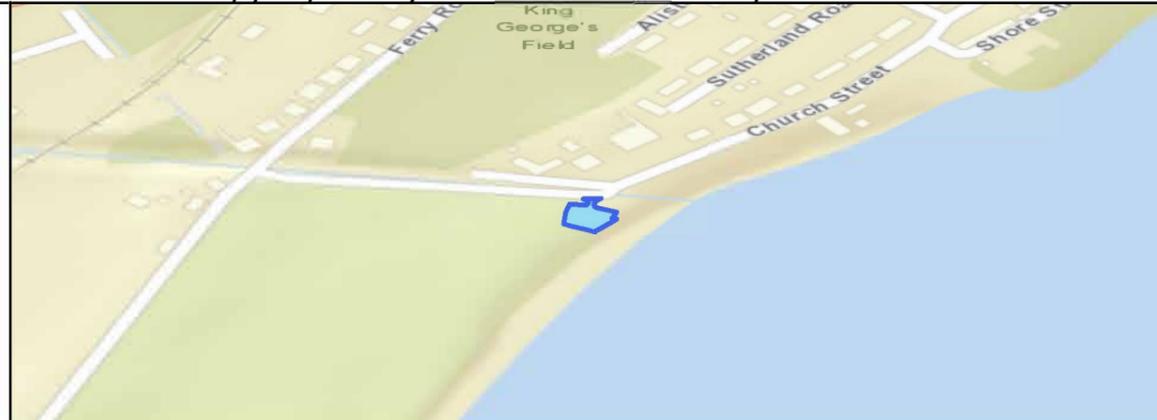


This is the Off-Street Plan
(CP0193) referred
in the foregoing

The Highland Council
(Off-Street Parking Places)
(Decriminalised Parking
Enforcement and Consolidation)
(Variation Five) Order 2026

DATE

SCALE
Scale: 1:425

REFERENCE NUMBER
CP0193

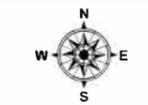


Proper Officer

© Crown copyright and database rights 2025 Ordnance Survey AC0000849432
The extent of the restrictions are 282,633 to 899,474 metres eastwards and 282,800 to 899,563 westwards using the British National Grid (EPSG 27700).

CAR PARK NAME:

Lower Brora Car Park, Brora

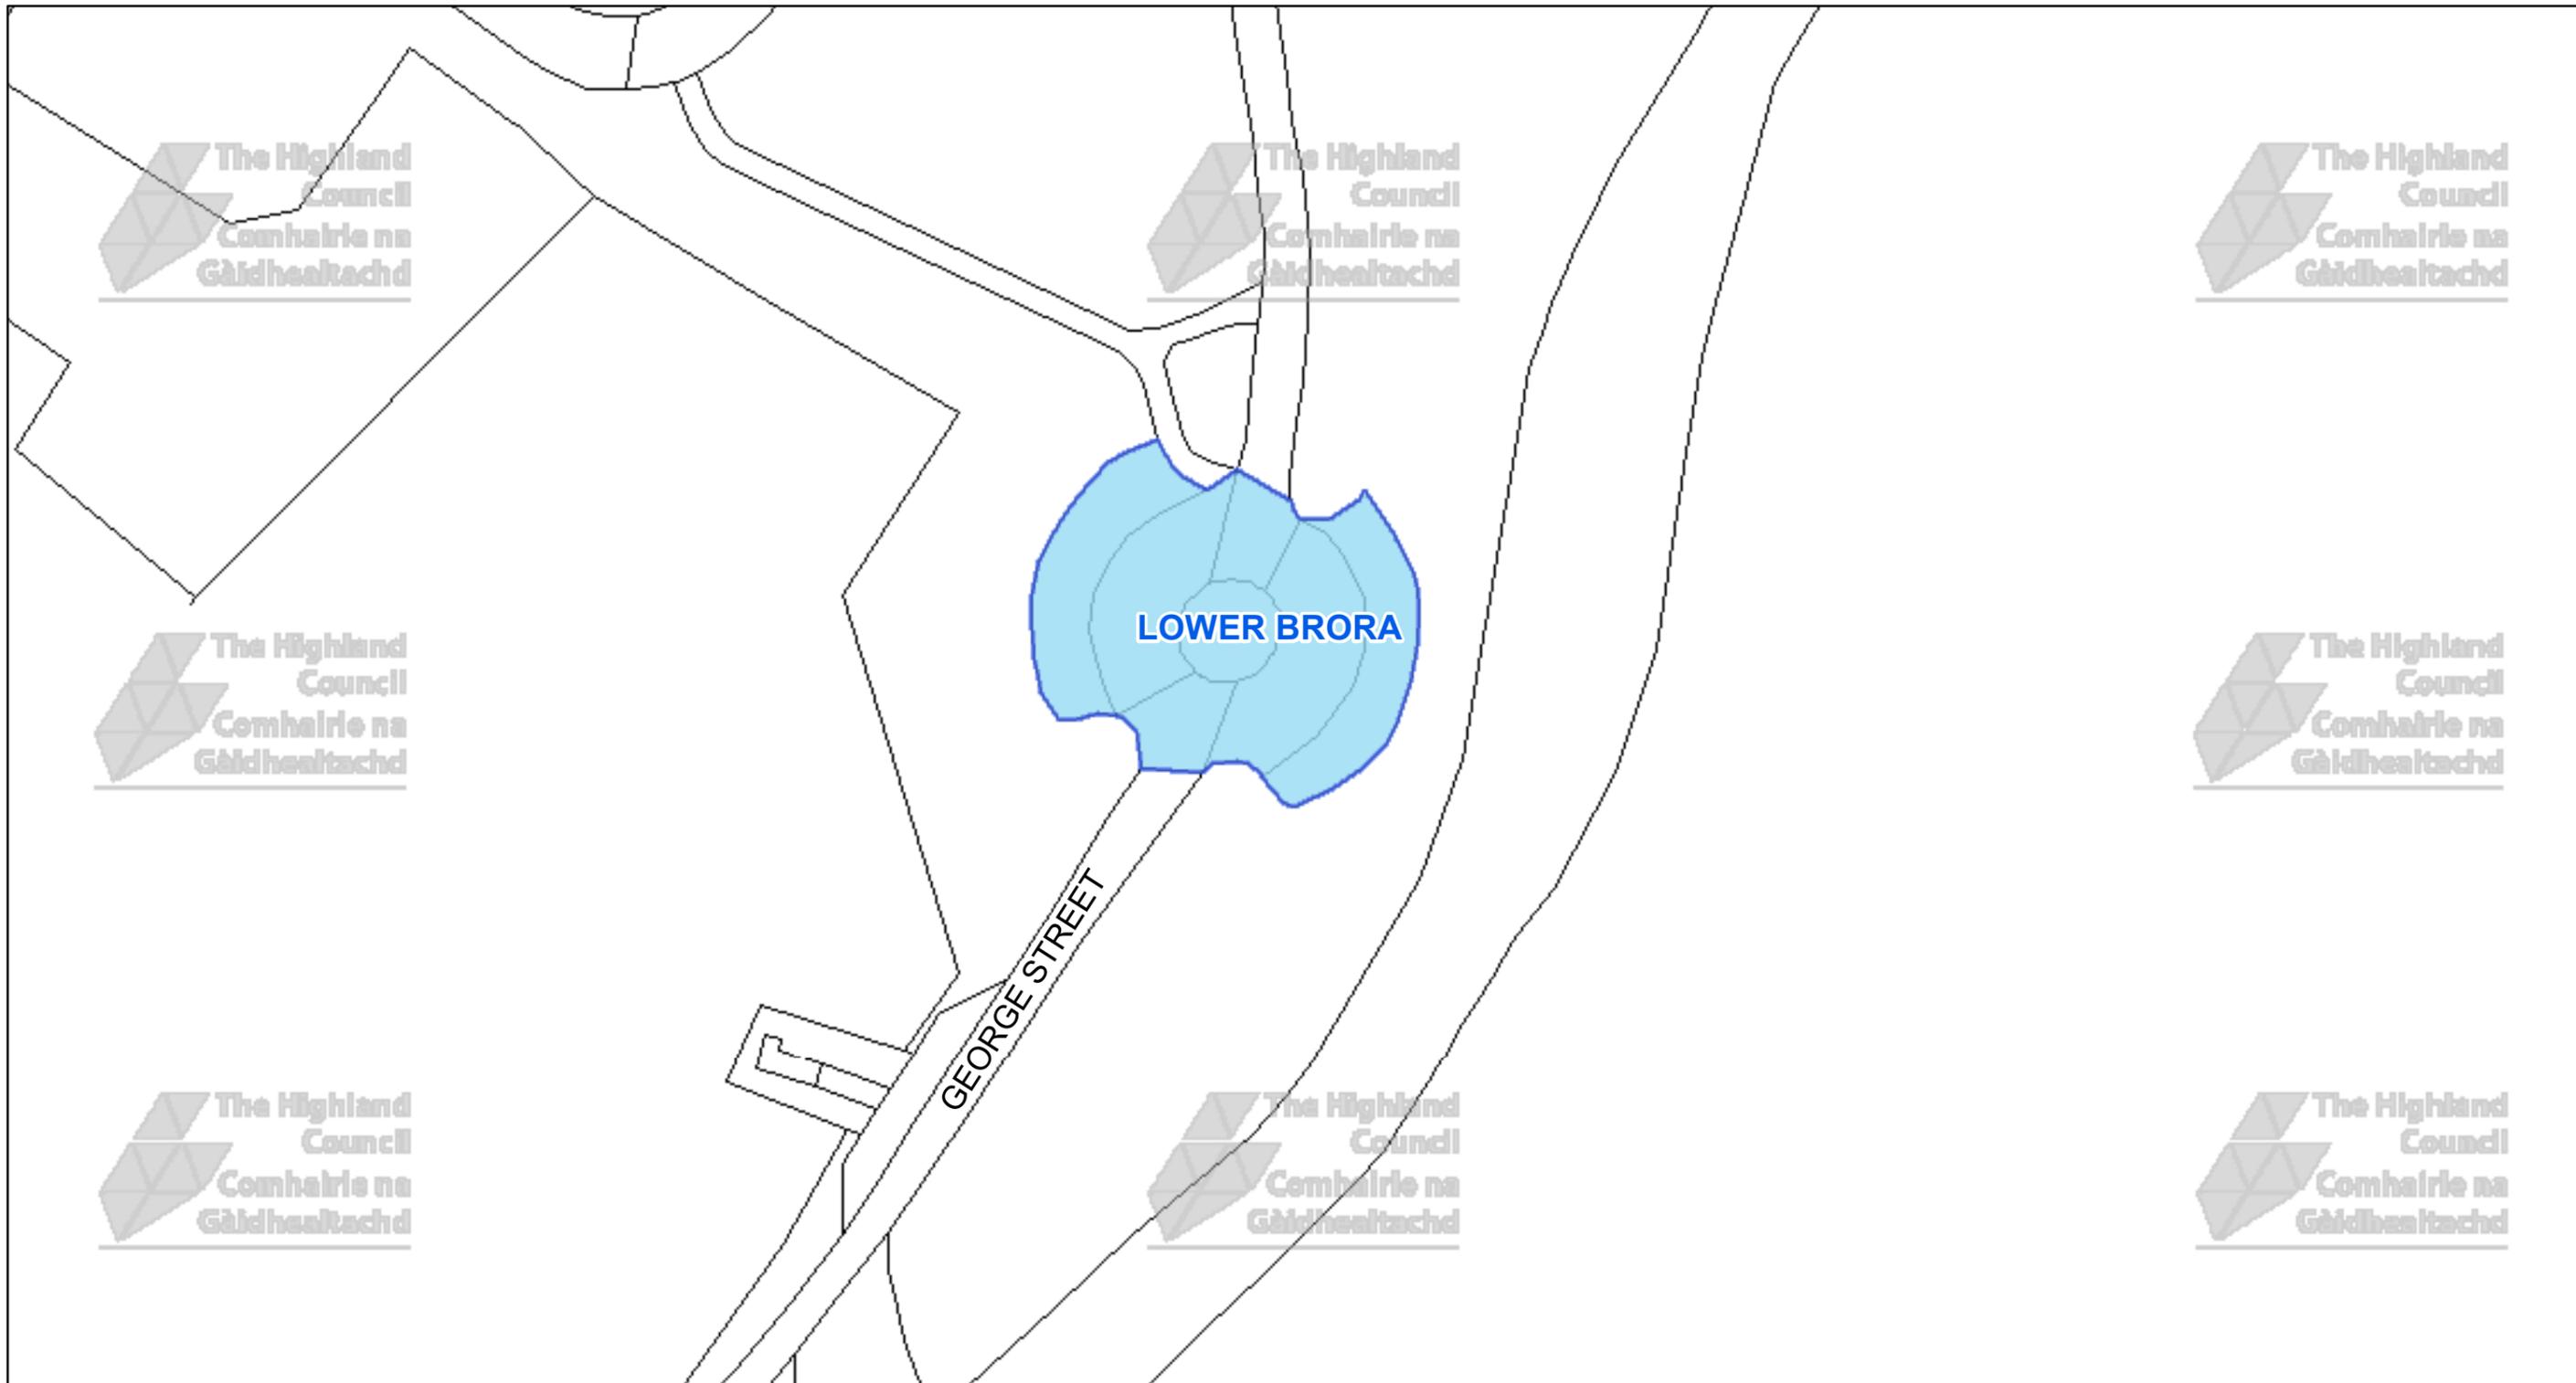

The Highland Council
Headquarters
Glenurquhart Rd
Inverness
IV35NX

© Crown copyright and database rights 2025 Ordnance Survey AC0000849432
The extent of the restrictions are 290,887 to 903,533 metres eastwards and 291,088 to 903,640 westwards using the British National Grid (EPSG 27700).



This is the Off-Street Plan (CP0197) referred in the foregoing

The Highland Council (Off-Street Parking Places) (Decriminalised Parking Enforcement and Consolidation) (Variation Five) Order 2026

Proper Officer

DATE


SCALE
Scale: 1:525

REFERENCE NUMBER
CP0197



CAR PARK NAME:

Gower Street Car Park, Brora

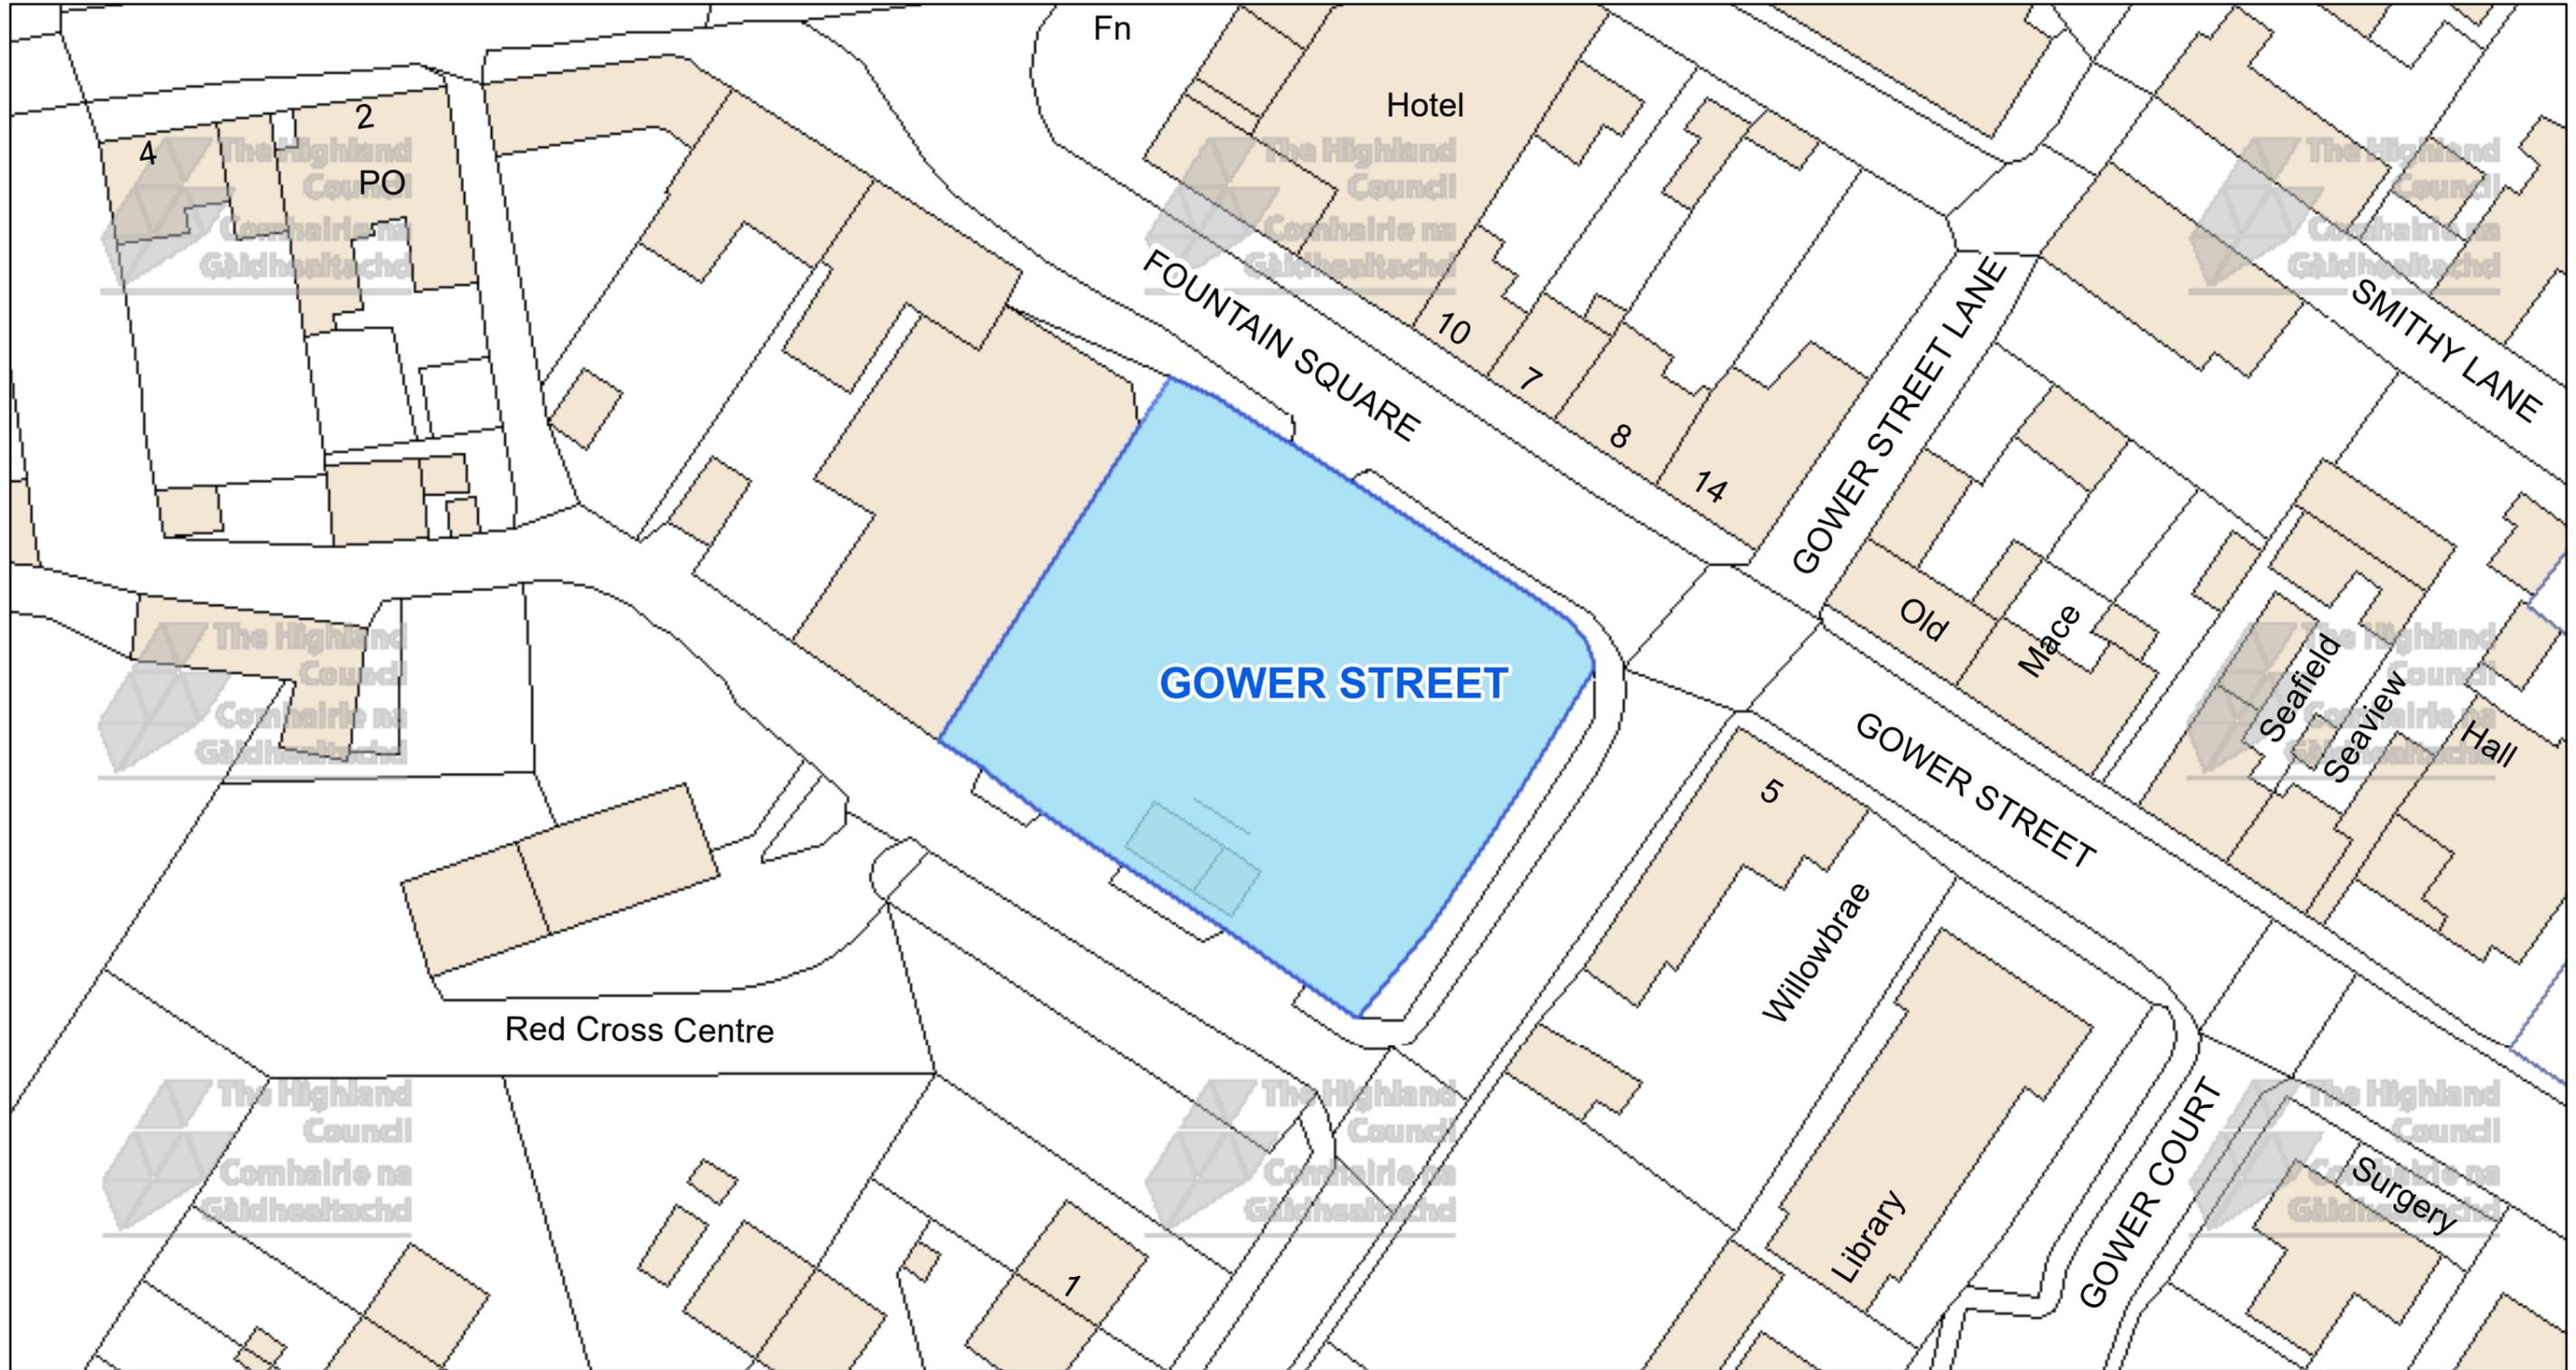

The Highland Council
 Headquarters
 Glenurquhart Rd
 Inverness
 IV35NX

© Crown copyright and database rights 2025 Ordnance Survey AC0000849432
 The extent of the restrictions are 290,404 to 903,836 metres eastwards and 290,600 to 903,939 westwards using the British National Grid (EPSG 27700).



This is the Off-Street Plan (CP0216) referred in the foregoing

The Highland Council (Off-Street Parking Places) (Decriminalised Parking Enforcement and Consolidation) (Variation Five) Order 2026

DATE

SCALE

Scale: 1:500

REFERENCE NUMBER


CP0216



Proper Officer

CAR PARK NAME:

Gower Street Lorry Park, Brora

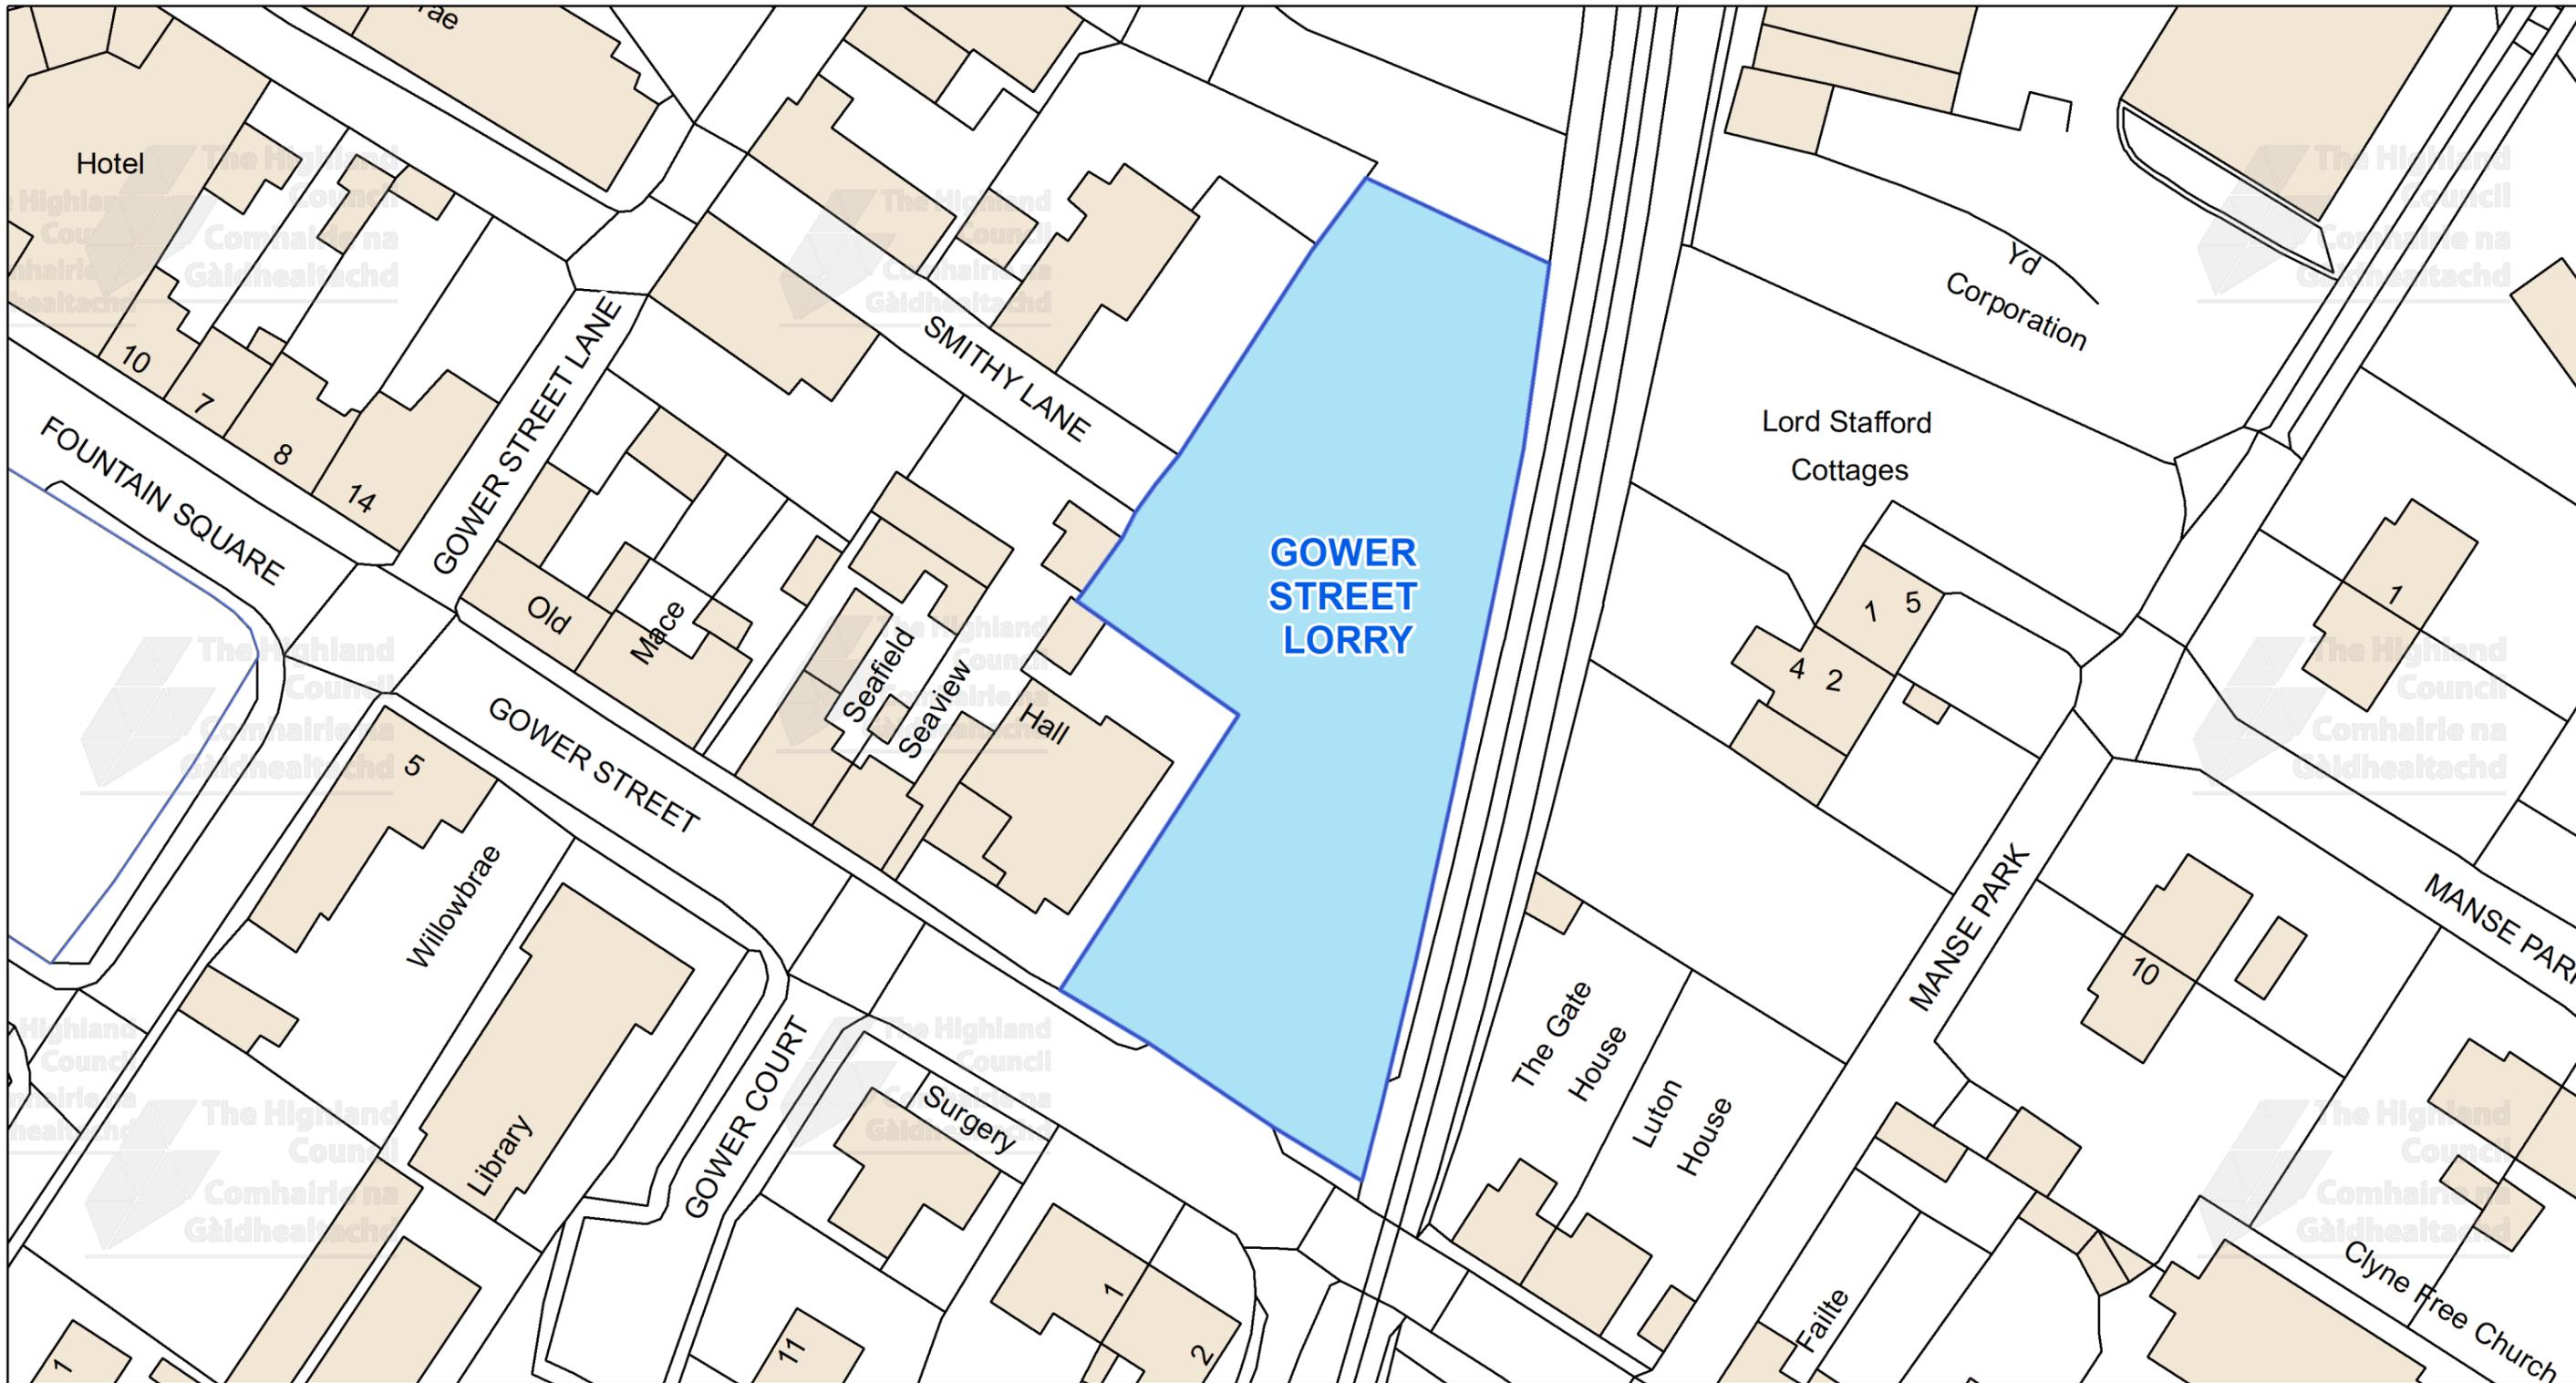


This is the Off-Street Plan (CP0217) referred In the foregoing

The Highland Council (Off-Street Parking Places) (Decriminalised Parking Enforcement and Consolidation) (Variation Five) Order 2026

Signed by Proper Officer

© Crown copyright and database rights 2025 Ordnance Survey AC0000849432
The extent of the restrictions are 209,285 to 922,576 metres eastwards and 209,510 to 922,696 westwards using the British National Grid (EPSG 27700).

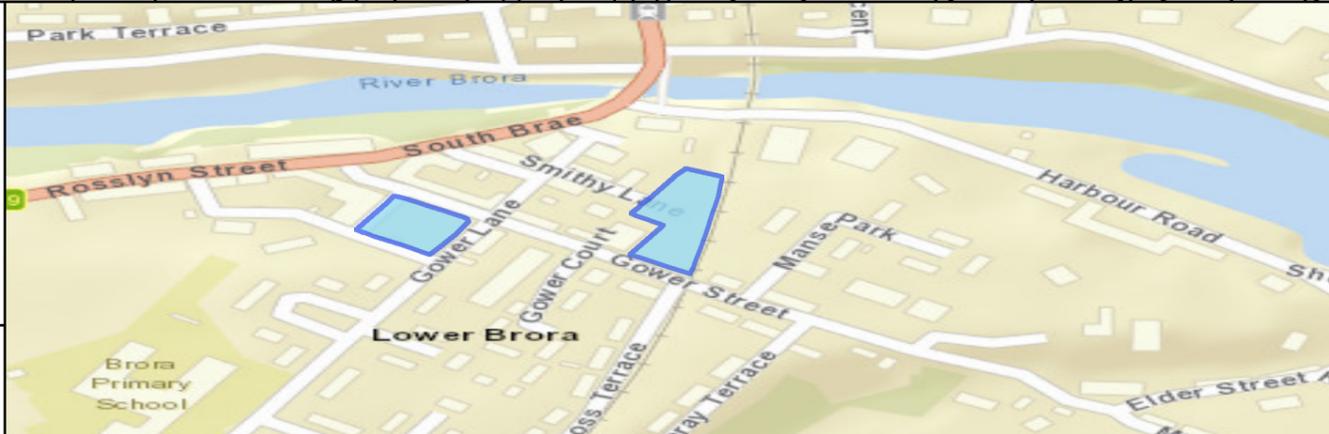

The Highland Council
Headquarters
Glenurquhart Rd
Inverness
IV35NX

SCALE
1:575


DATE

REFERENCE NUMBER
CP0217



CAR PARK NAME:

Golf Road Car Park, Brora

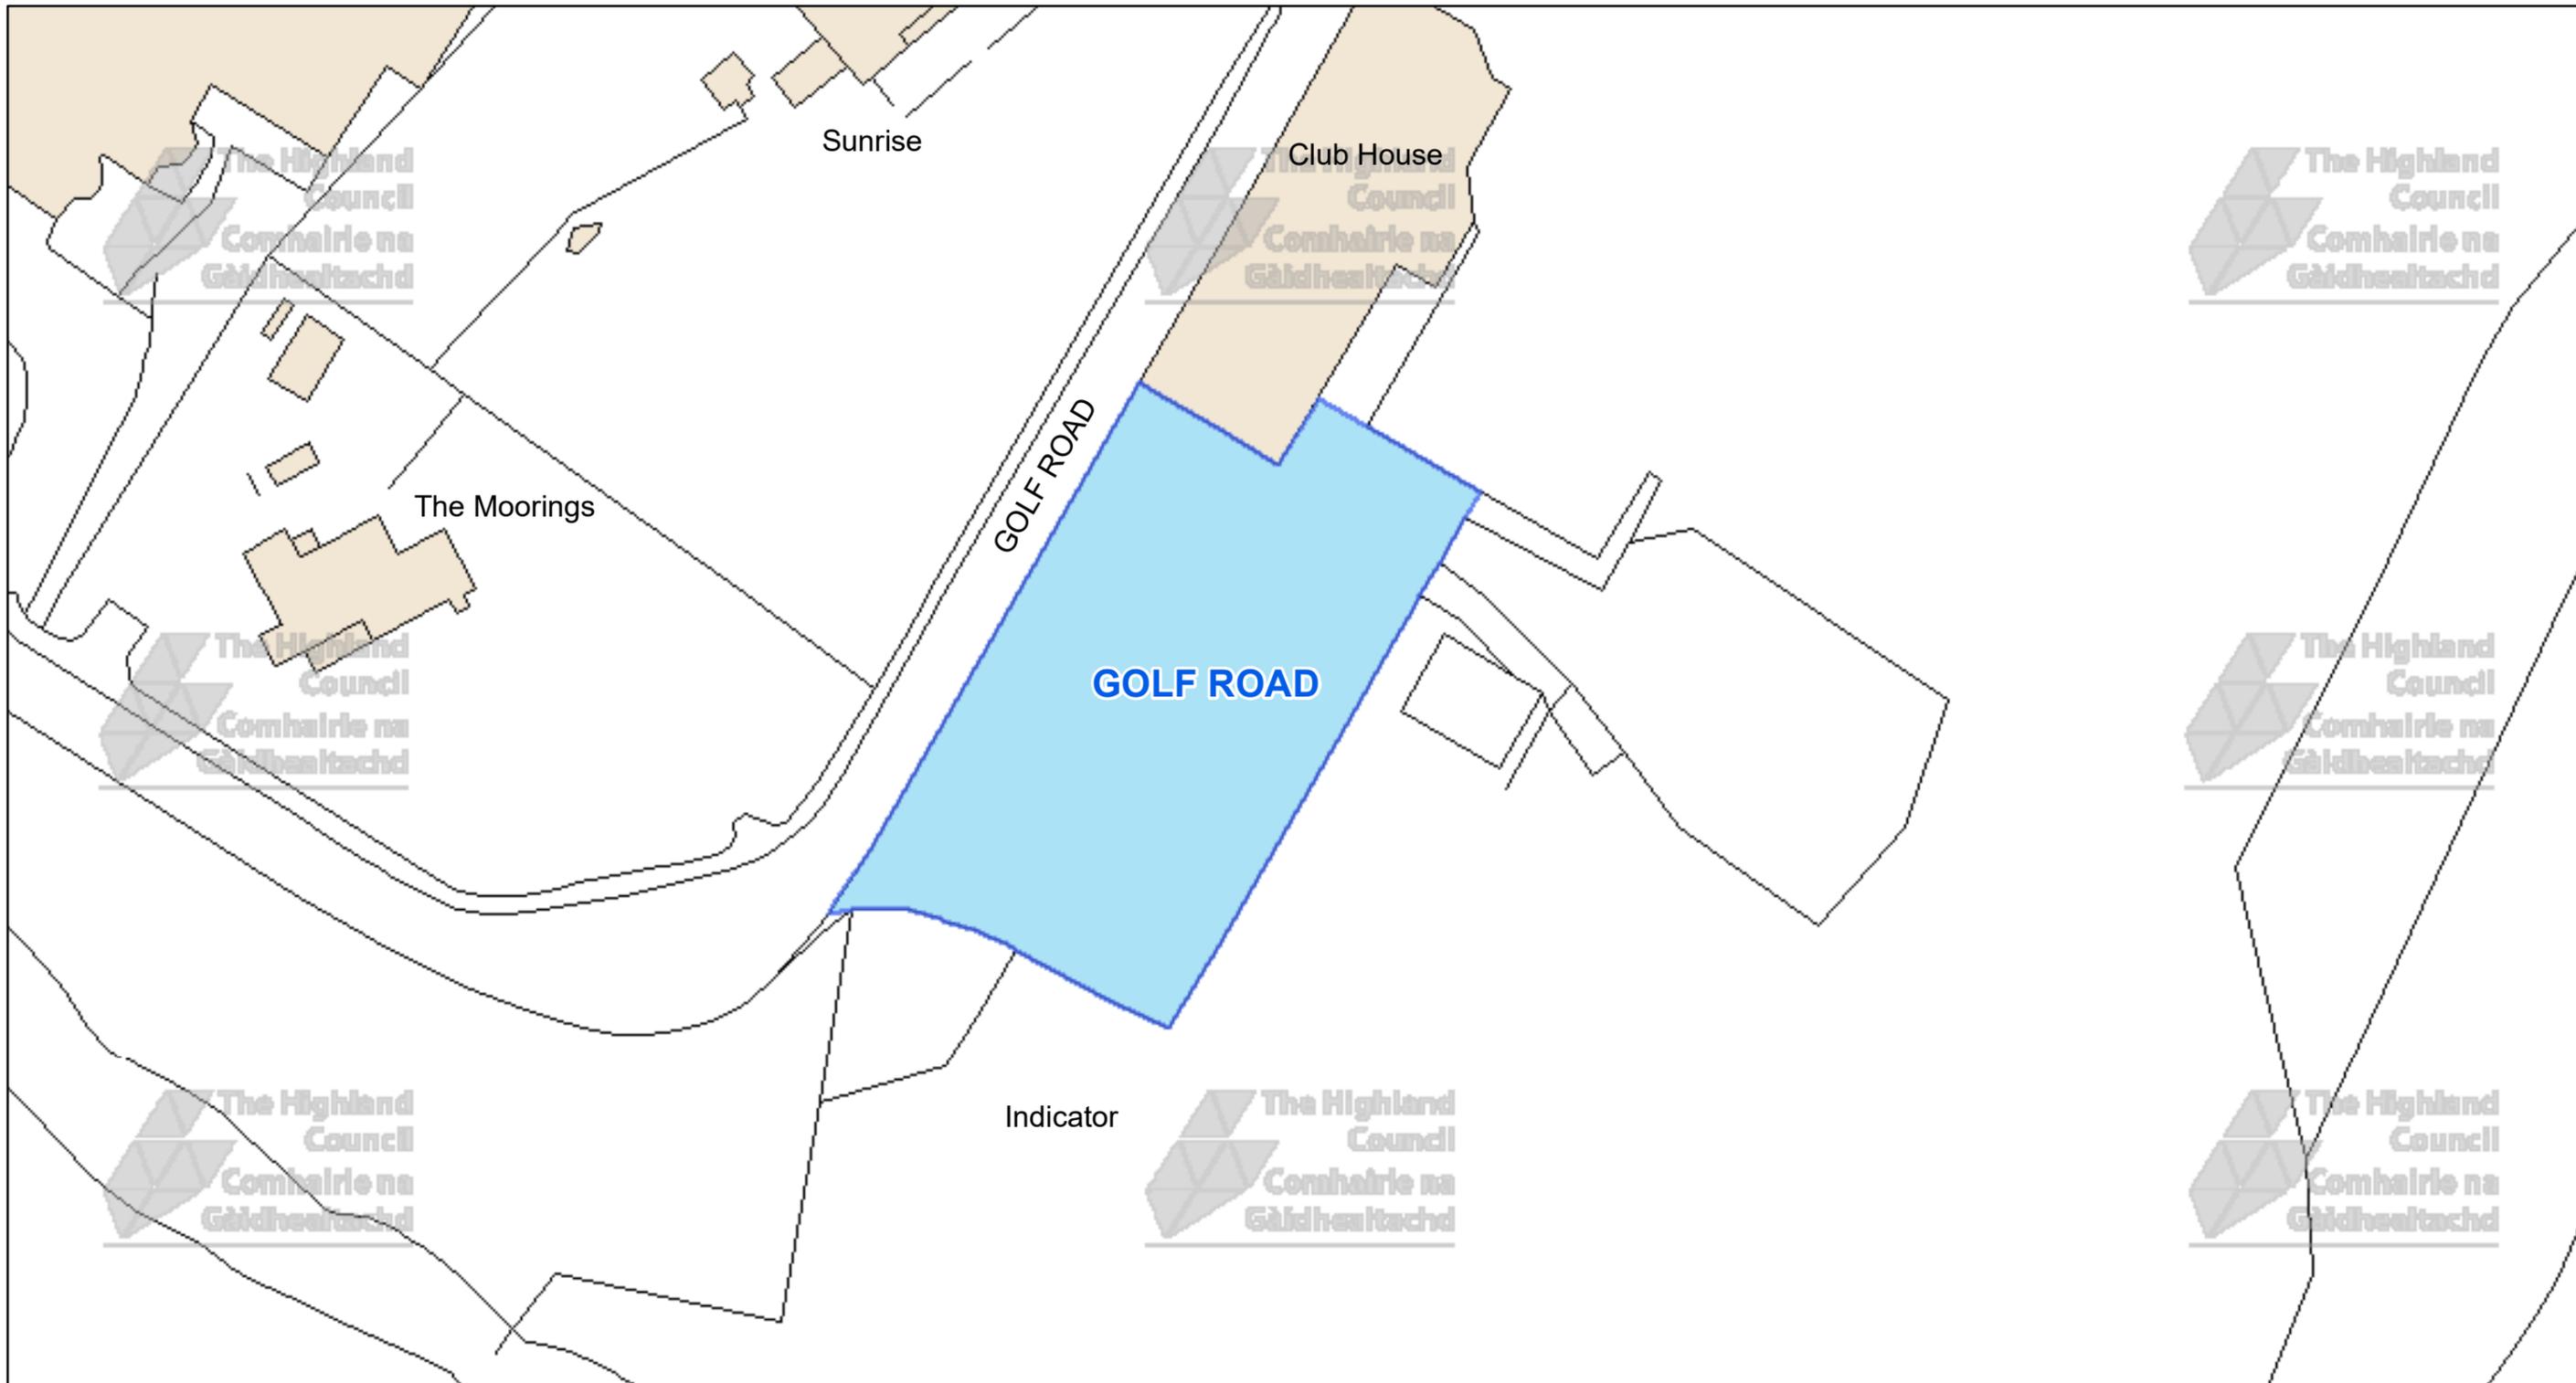

The Highland Council
 Headquarters
 Glenurquhart Rd
 Inverness
 IV35NX

© Crown copyright and database rights 2025 Ordnance Survey AC0000849432
 The extent of the restrictions are 290,894 to 903,931 metres eastwards and 291,118 to 904,050 westwards using the British National Grid (EPSG 27700).



This is the Off-Street Plan (CP0218) referred in the foregoing


The Highland Council
 (Off-Street Parking Places)
 (Decriminalised Parking Enforcement and Consolidation)
 (Variation Five) Order 2026

Proper Officer

DATE


SCALE
Scale: 1:575

REFERENCE NUMBER
CP0218

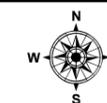

CAR PARK NAME:

High School Car Park, Golspie

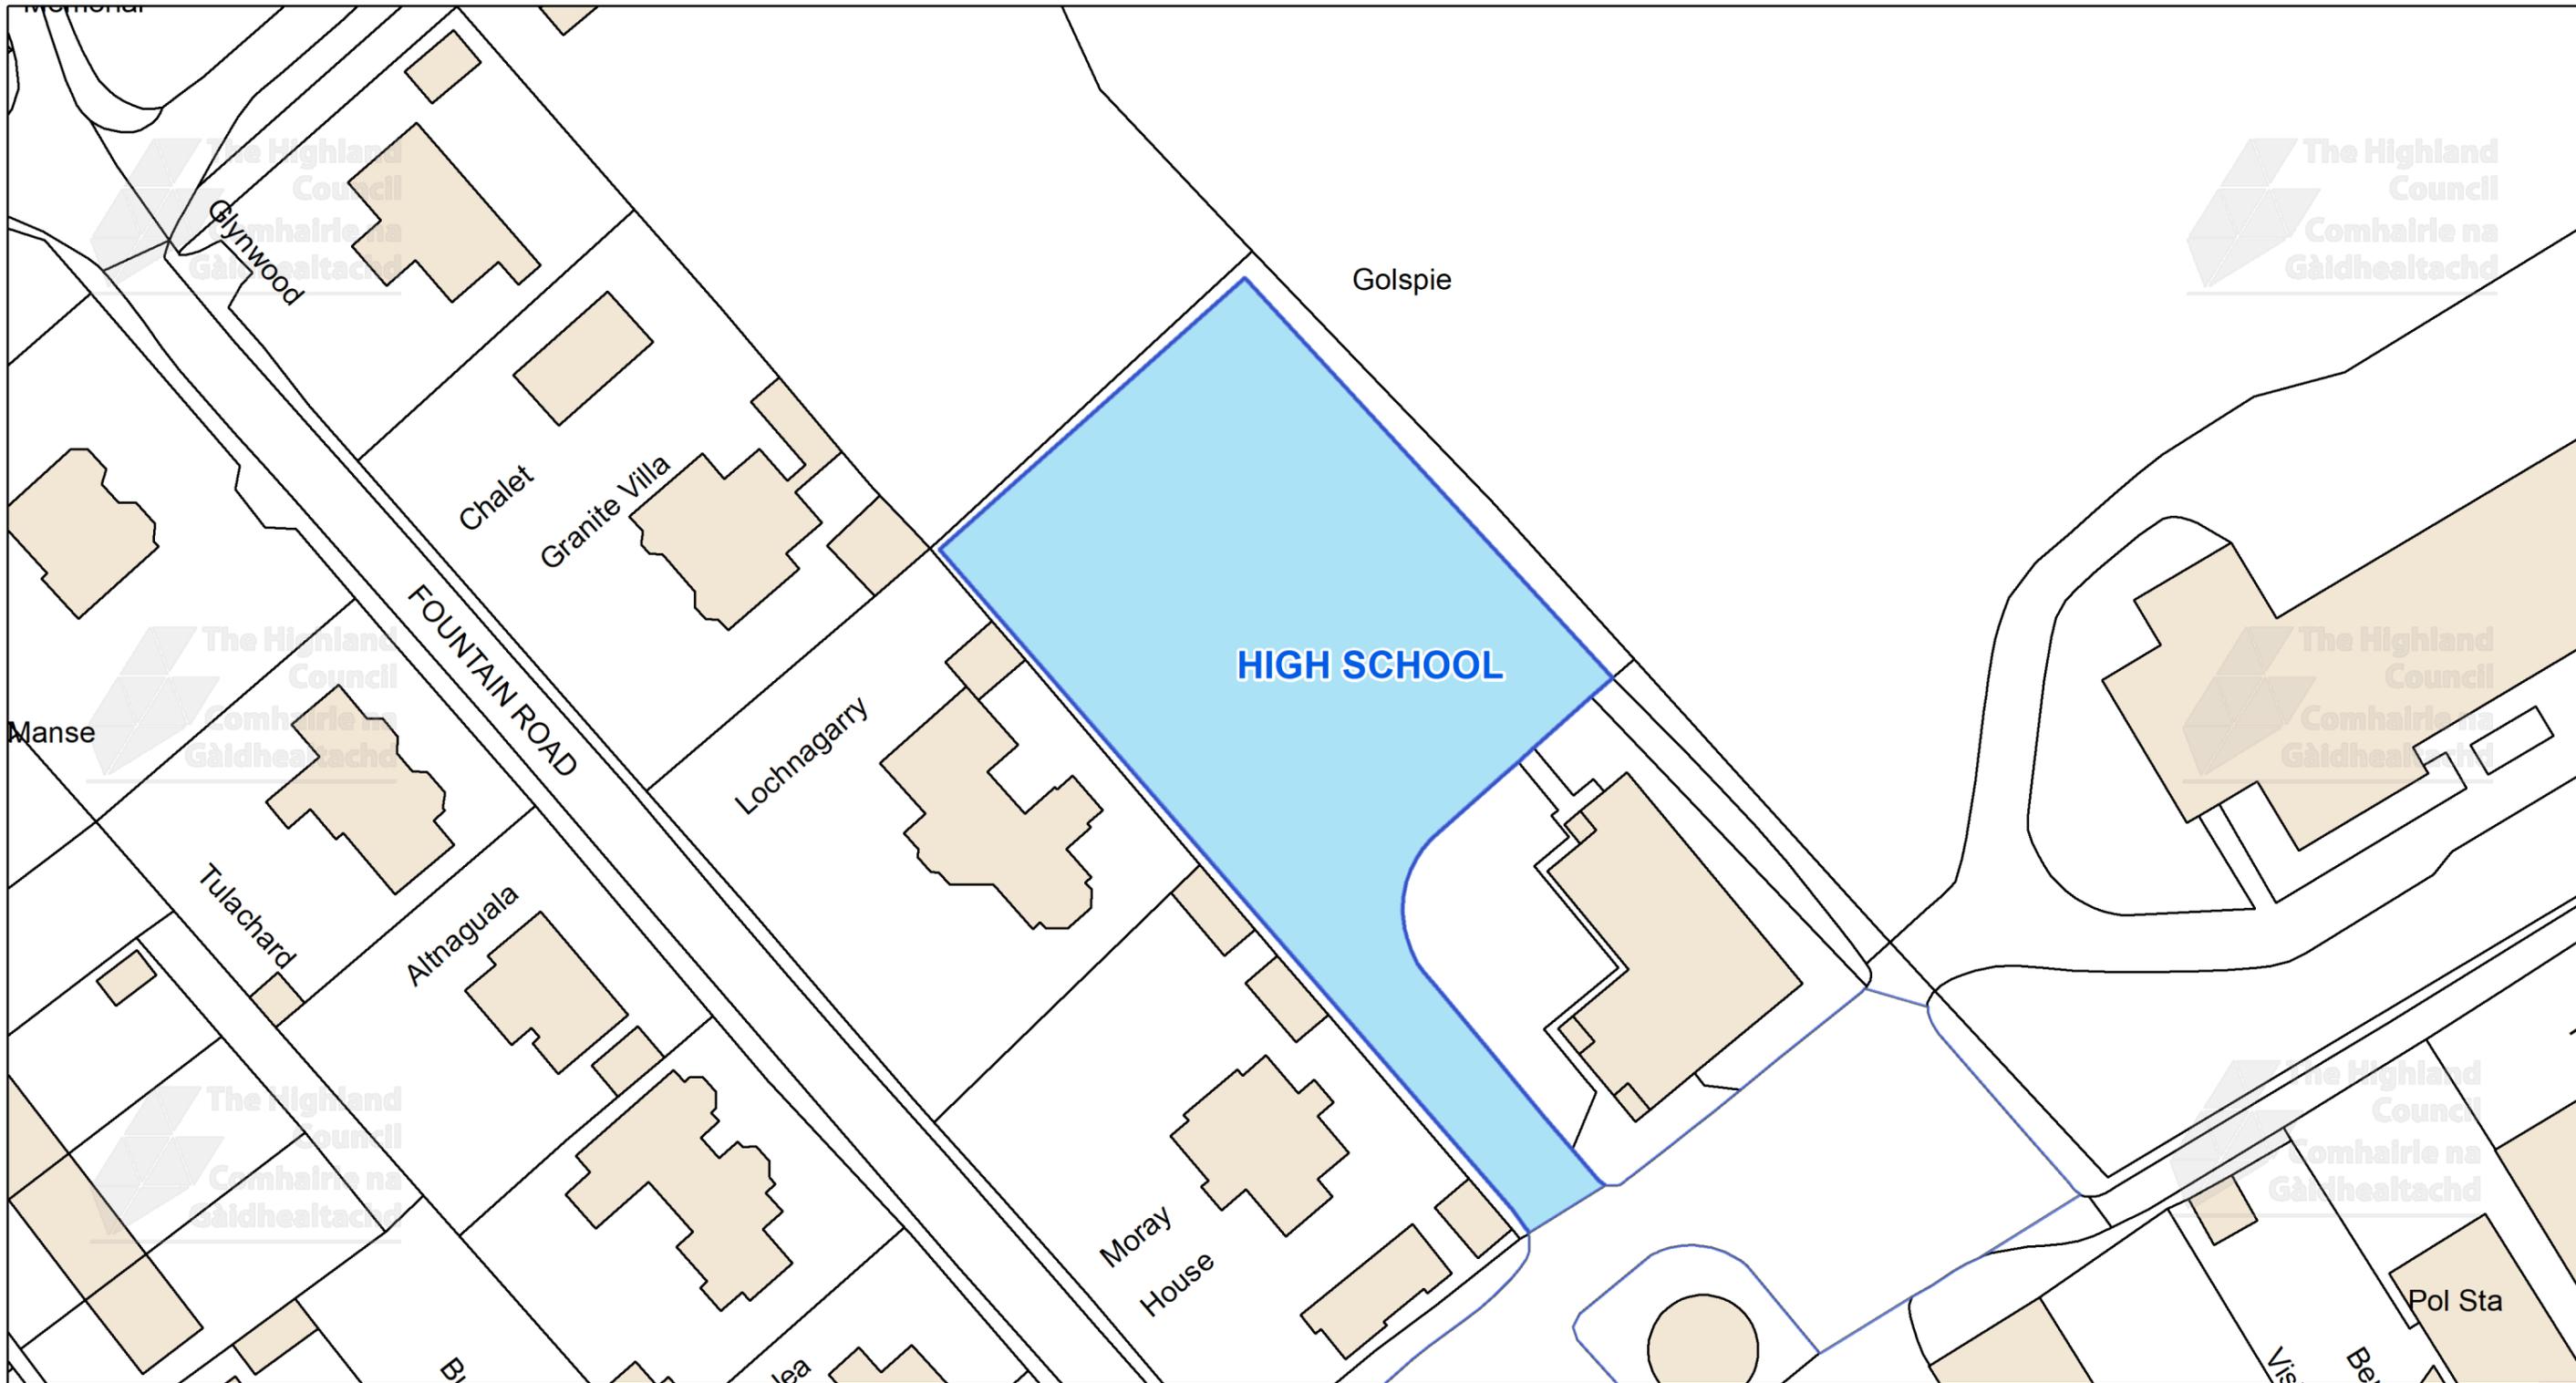


This is the Off-Street Plan
(CP0219) referred
in the foregoing

The Highland Council
(Off-Street Parking Places)
(Decriminalised Parking Enforcement
and Consolidation)
(Variation Five) Order 2026

Signed by Proper Officer

© Crown copyright and database
rights 2025 Ordnance Survey AC0000849432
The extent of the restrictions are 283,106 to 900,035 metres
eastwards and 283,328 to 900,154
westwards using the British National Grid (EPSG 27700).

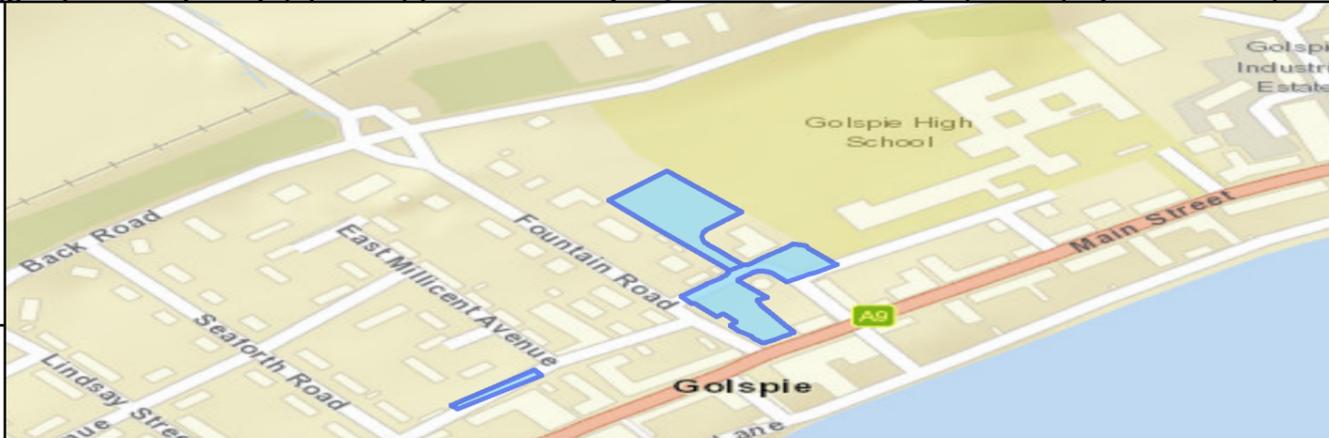

The Highland Council
Headquarters
Glenurquhart Rd
Inverness
IV35NX

SCALE

1:575

DATE


REFERENCE NUMBER

CP0219



CAR PARK NAME:

Fountain Road Car and Coach Car Park, Golspie

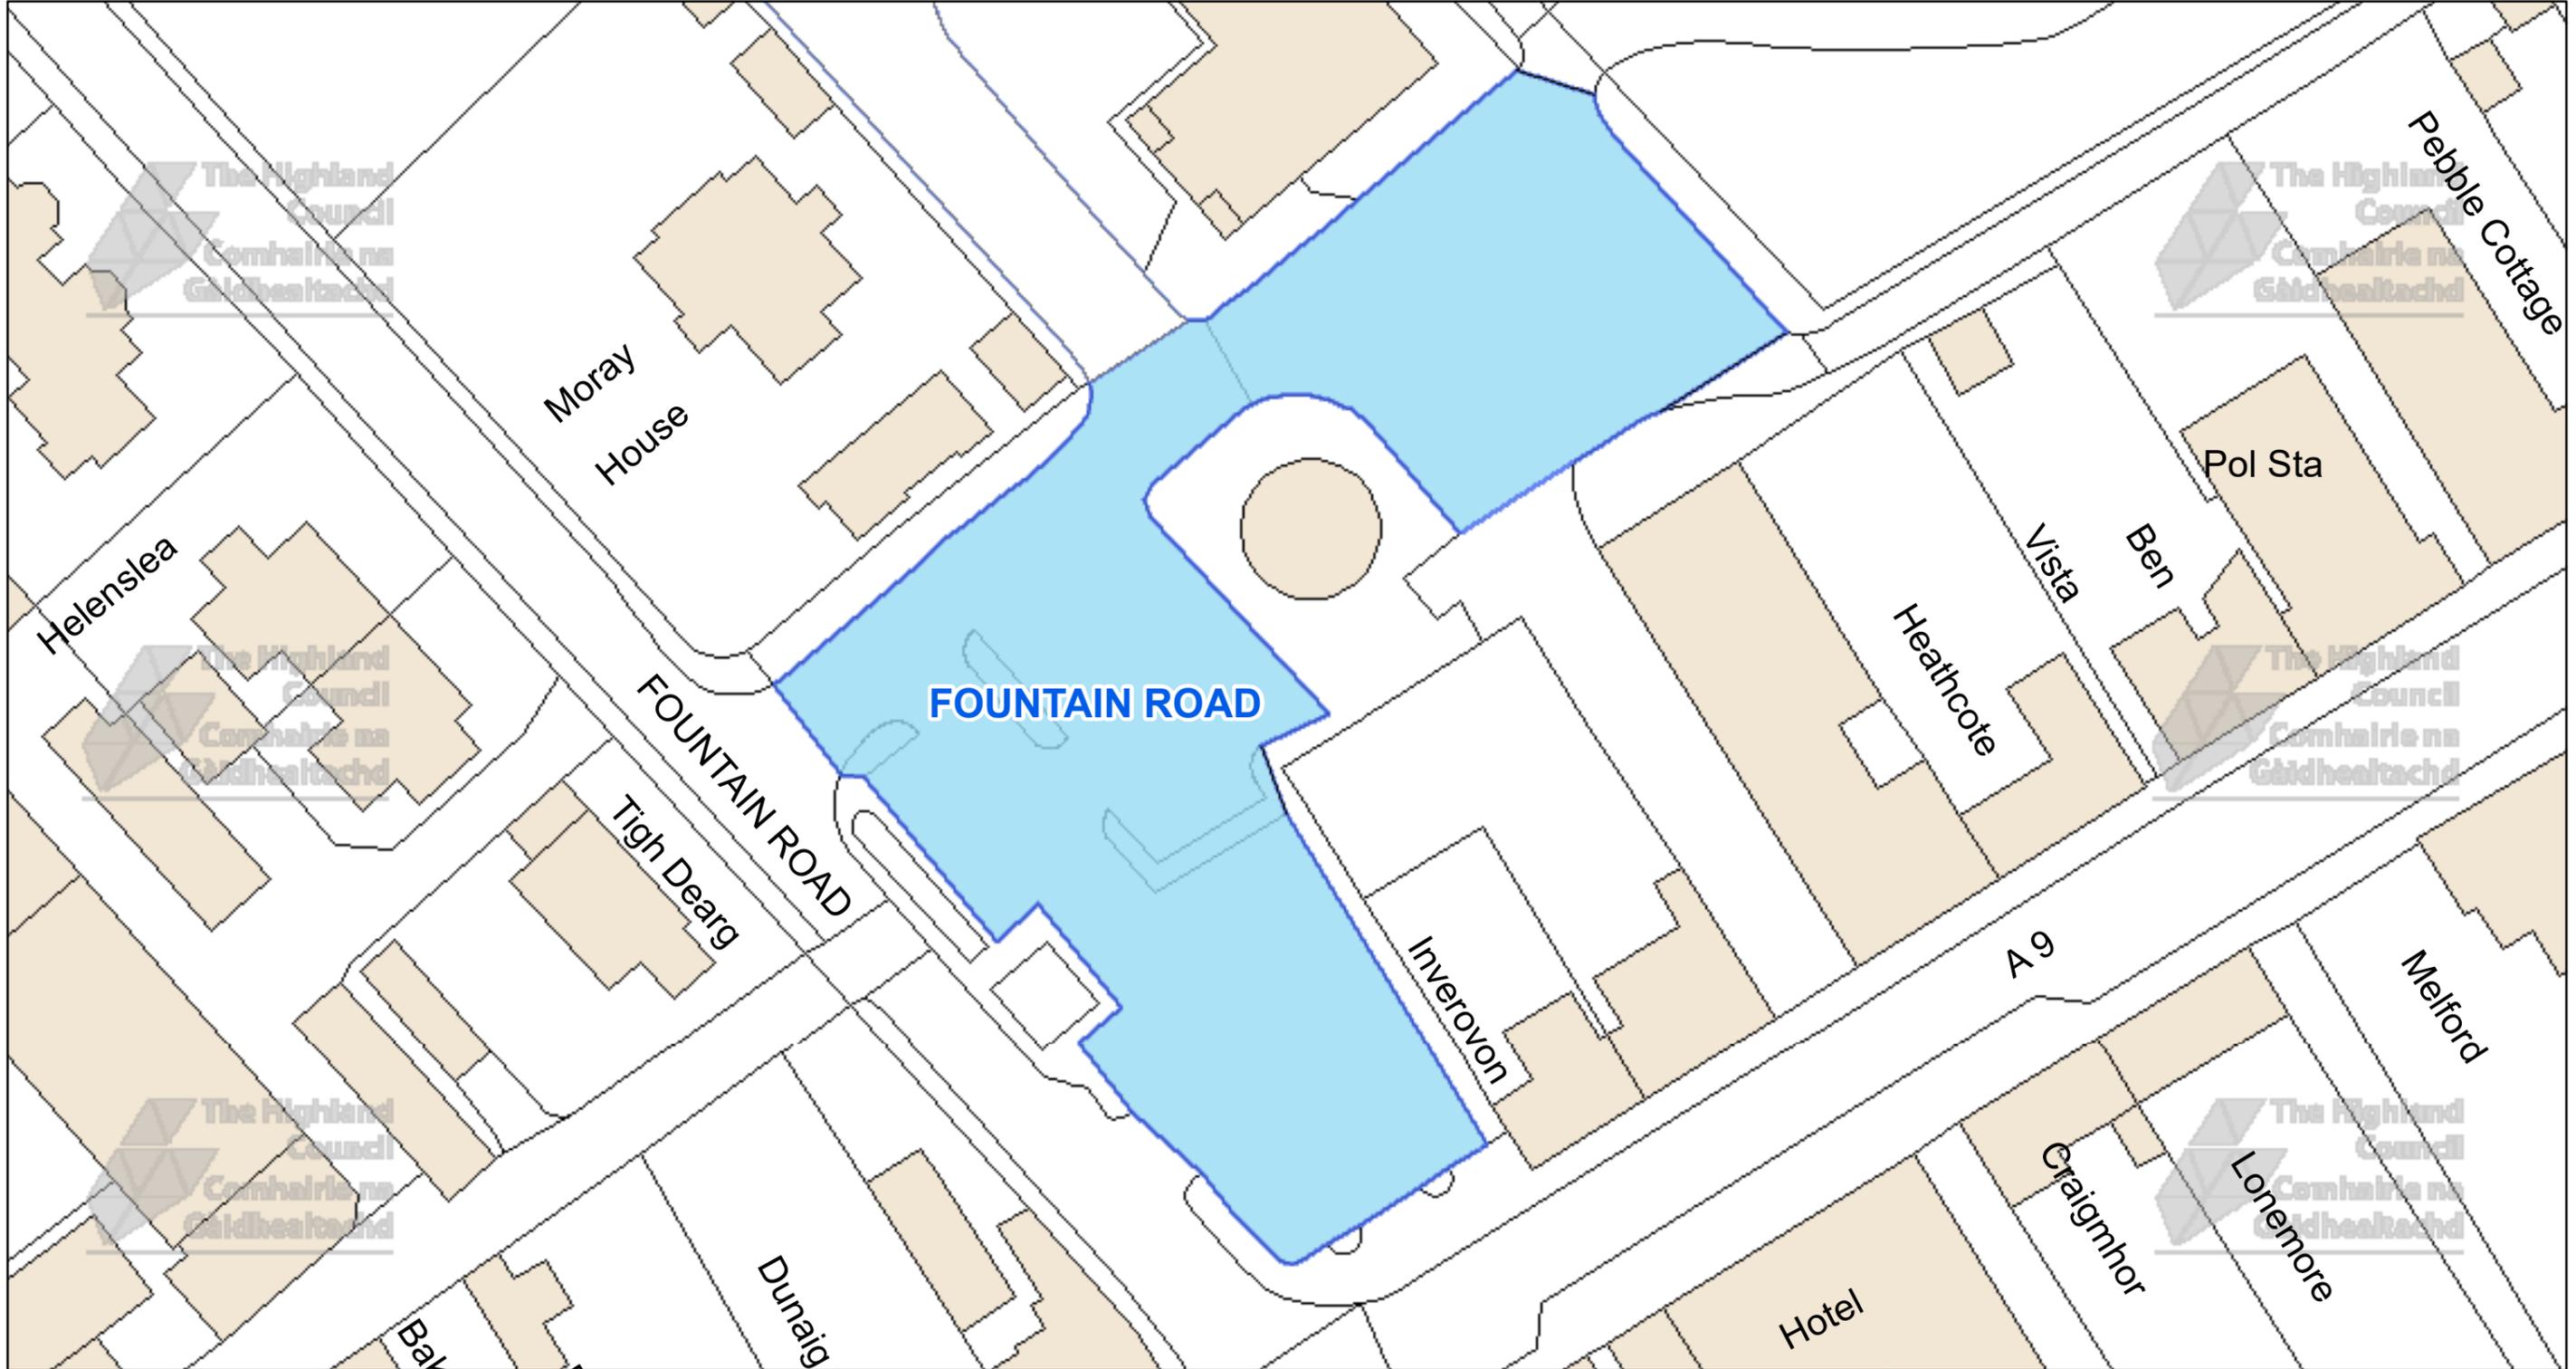

The Highland Council
 Headquarters
 Glenurquhart Rd
 Inverness
 IV35NX




This is the Off-Street Plan (CP0223) referred in the foregoing

The Highland Council (Off-Street Parking Places) (Decriminalised Parking Enforcement and Consolidation) (Variation Five) Order 2026

DATE

SCALE
Scale: 1:450

REFERENCE NUMBER
CP0223

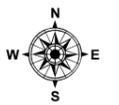


Proper Officer

© Crown copyright and database rights 2025 Ordnance Survey AC0000849432
 The extent of the restrictions are 283,164 to 899,979 metres eastwards and 283,340 to 900,070 westwards using the British National Grid (EPSG 27700).


CAR PARK NAME:

Stags Head Car Park, Golspie

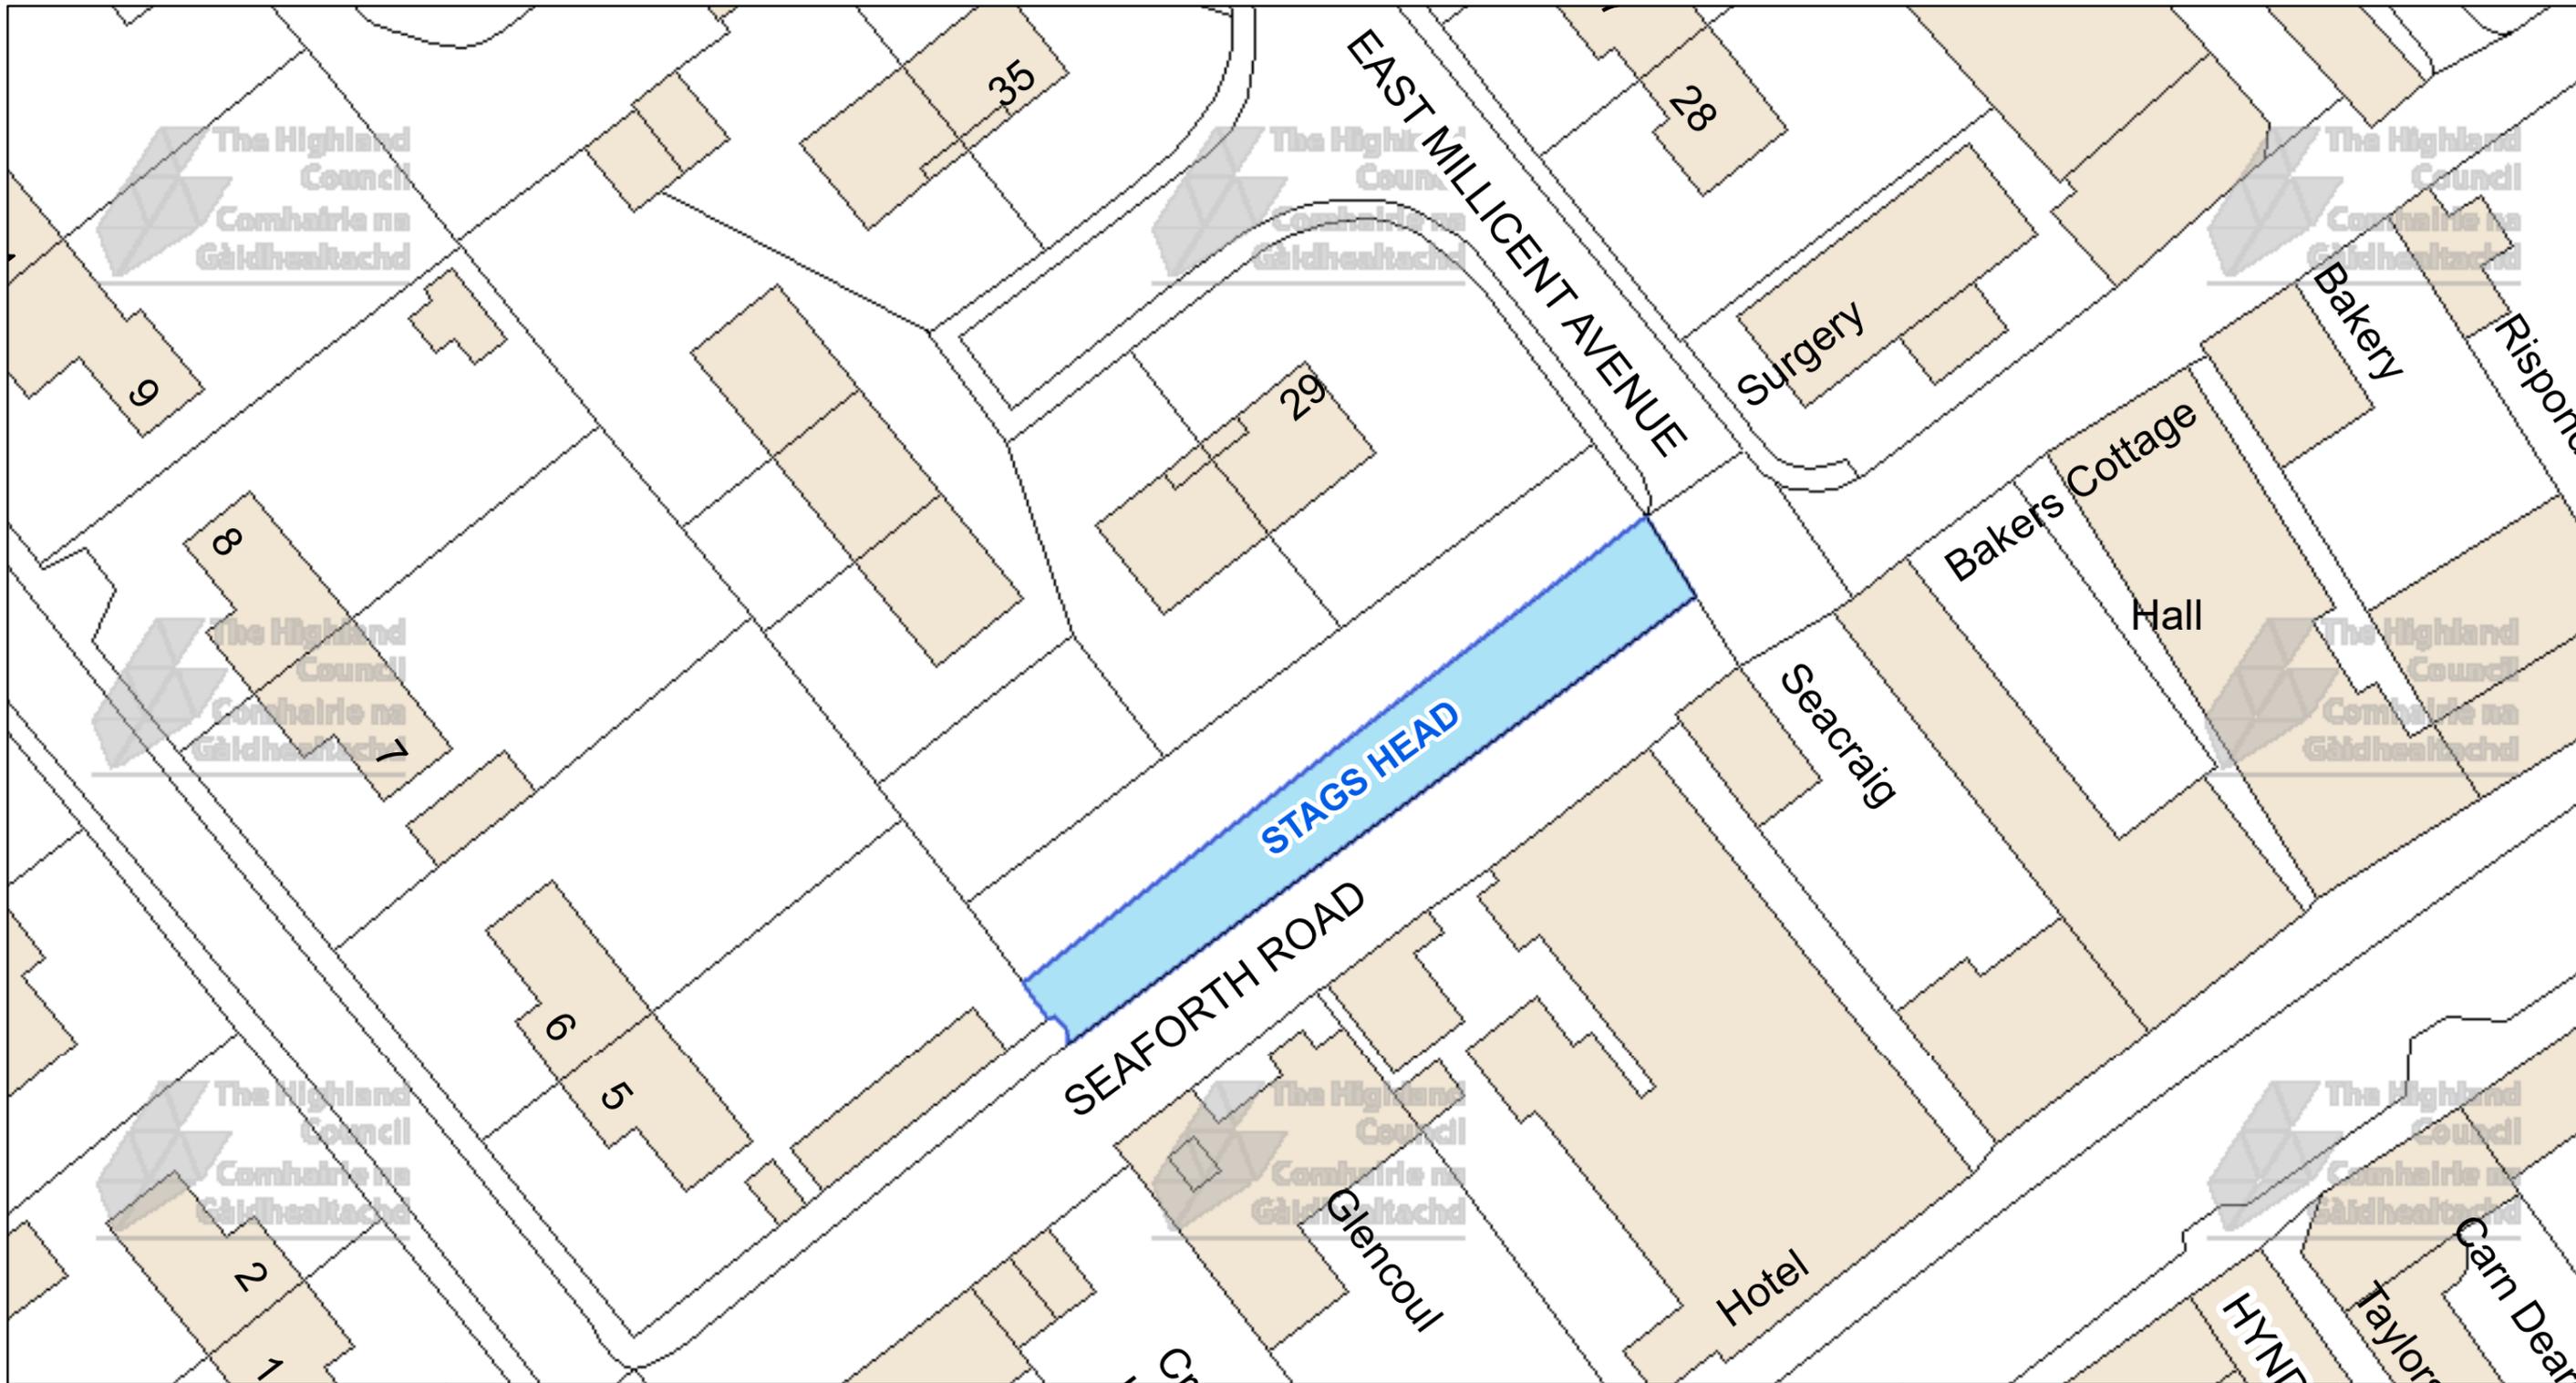

The Highland Council
 Headquarters
 Glenurquhart Rd
 Inverness
 IV35NX

© Crown copyright and database rights 2025 Ordnance Survey AC0000849432
 The extent of the restrictions are 283,048 to 899,912 metres eastwards and 283,204 to 899,994 westwards using the British National Grid (EPSG 27700).

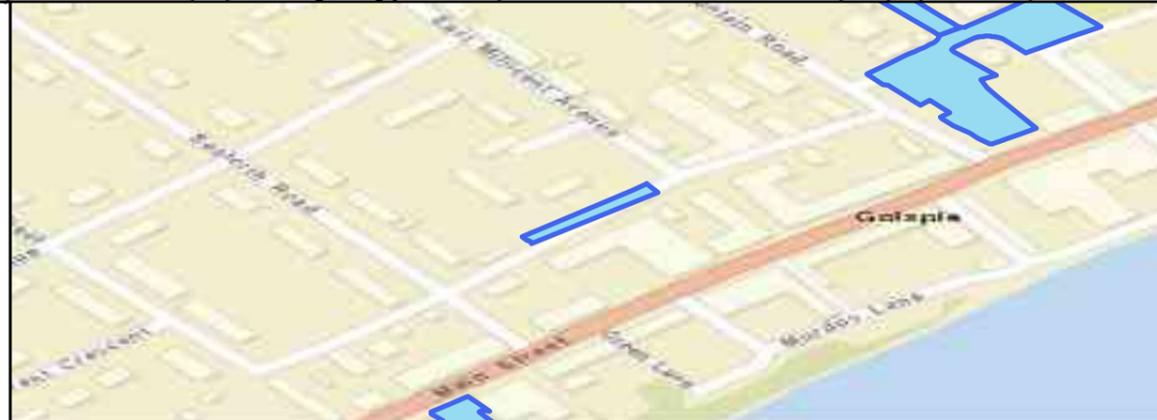

This is the Off-Street Plan (CP0224) referred in the foregoing


The Highland Council (Off-Street Parking Places) (Decriminalised Parking Enforcement and Consolidation) (Variation Five) Order 2026

DATE
SCALE Scale: 1:400
REFERENCE NUMBER CP0224

Proper Officer

CAR PARK NAME:

Shore Street Car Park, Golspie

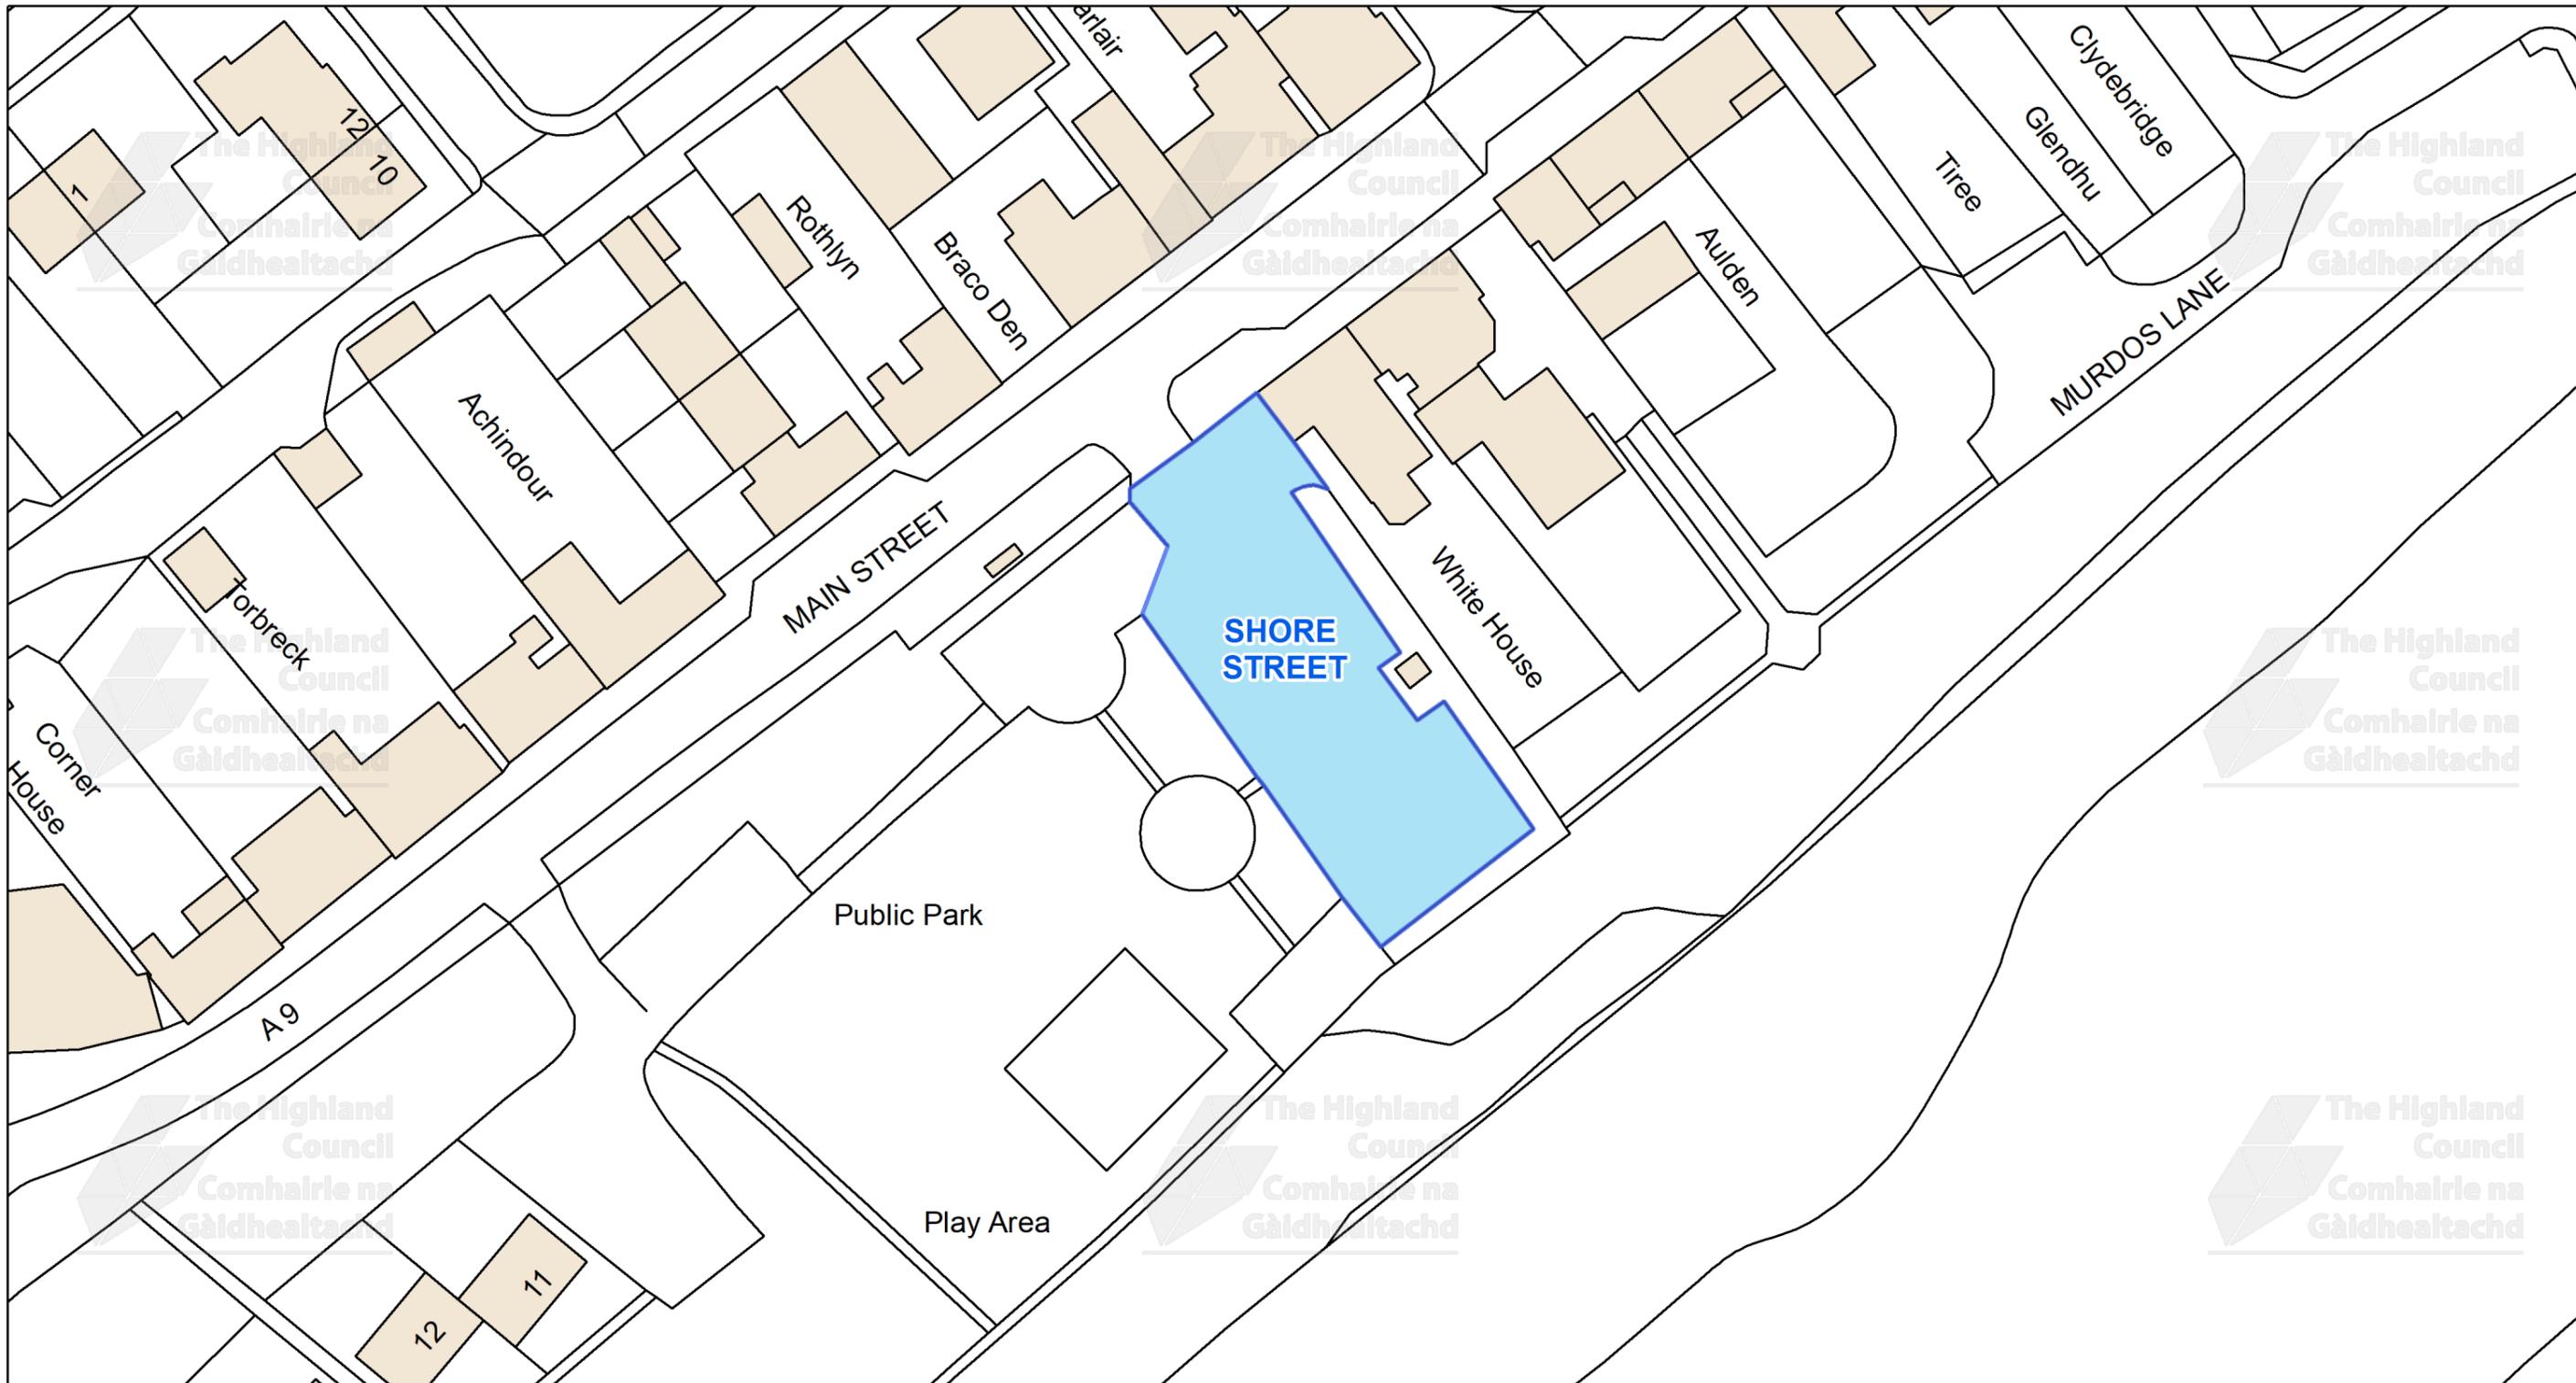


This is the Off-Street Plan (CP0225) referred in the foregoing

The Highland Council (Off-Street Parking Places) (Decriminalised Parking Enforcement and Consolidation) (Variation Five) Order 2026

Signed by Proper Officer

© Crown copyright and database rights 2025 Ordnance Survey AC0000849432
The extent of the restrictions are 282,981 to 899,759 metres eastwards and 283,206 to 899,878 westwards using the British National Grid (EPSG 27700).

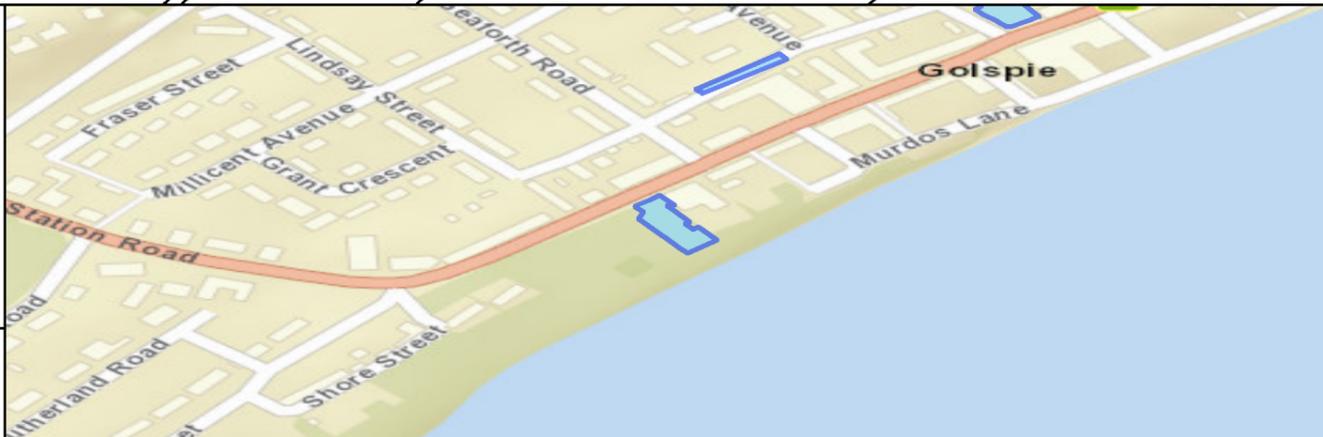

The Highland Council
Headquarters
Glenurquhart Rd
Inverness
IV35NX

SCALE

1:575

DATE


REFERENCE NUMBER

CP0225



CAR PARK NAME:

Helmsdale Harbour Car Park, Helmsdale

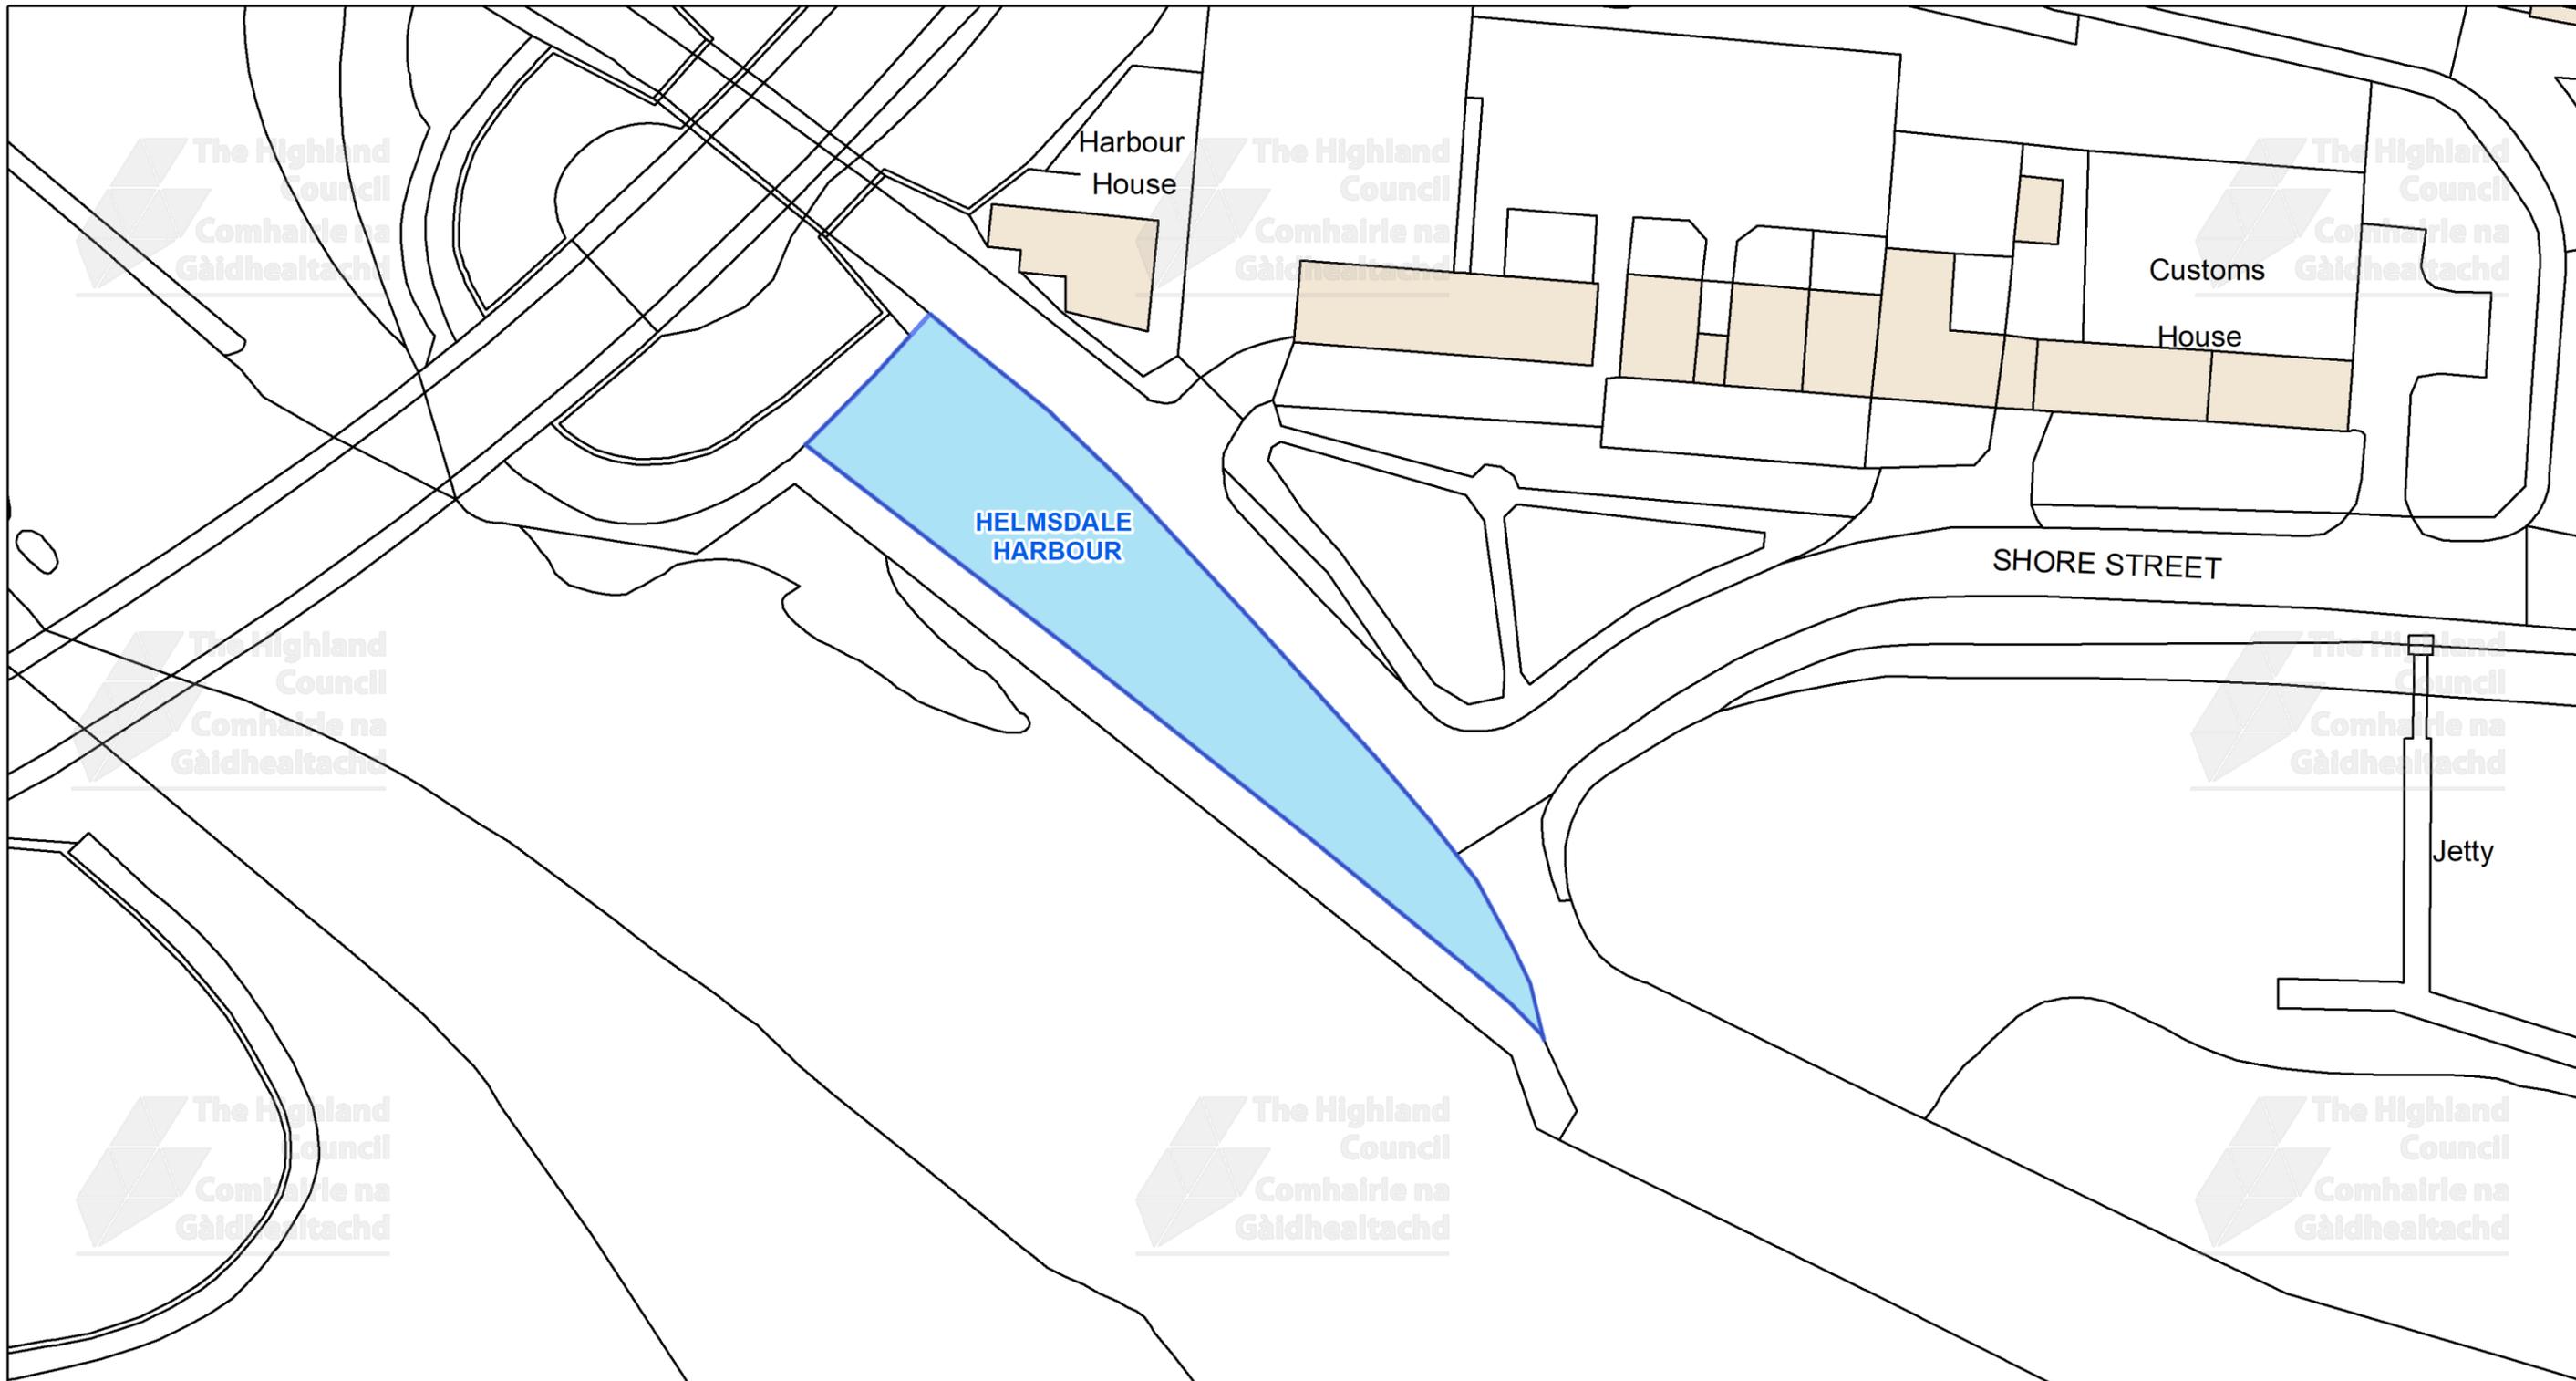


This is the Off-Street Plan (CP0226) referred In the foregoing

The Highland Council (Off-Street Parking Places) (Decriminalised Parking Enforcement and Consolidation) (Variation Five) Order 2026

Signed by Proper Officer

© Crown copyright and database rights 2025 Ordnance Survey AC0000849432
The extent of the restrictions are 302,730 to 915,136 metres eastwards and 302,956 to 915,257 westwards using the British National Grid (EPSG 27700).

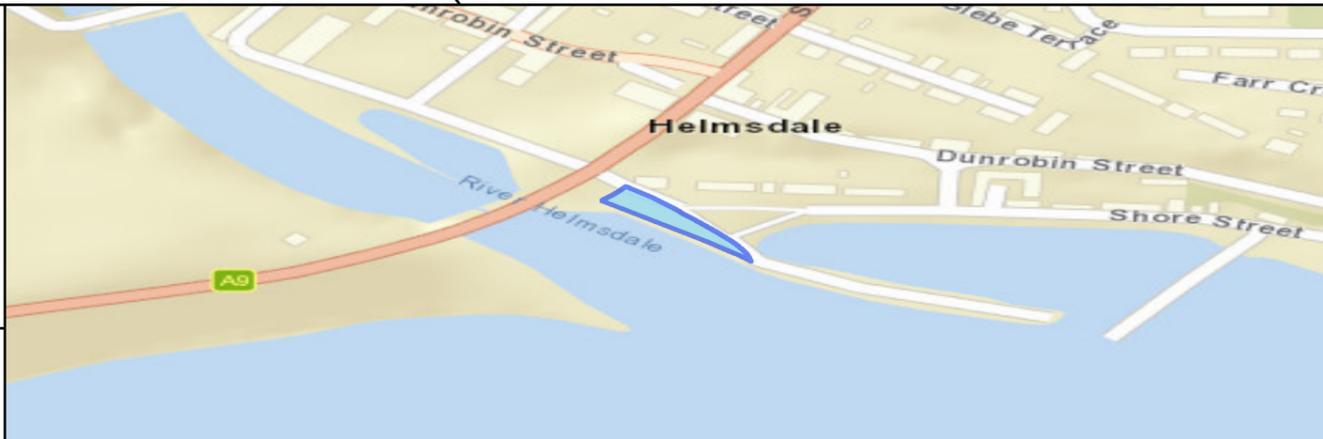

The Highland Council
Headquarters
Glenurquhart Rd
Inverness
IV35NX


SCALE

1:575

DATE


REFERENCE NUMBER

CP0226

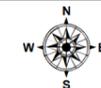

CAR PARK NAME:

Helmsdale Bridge Car Park, Helmsdale

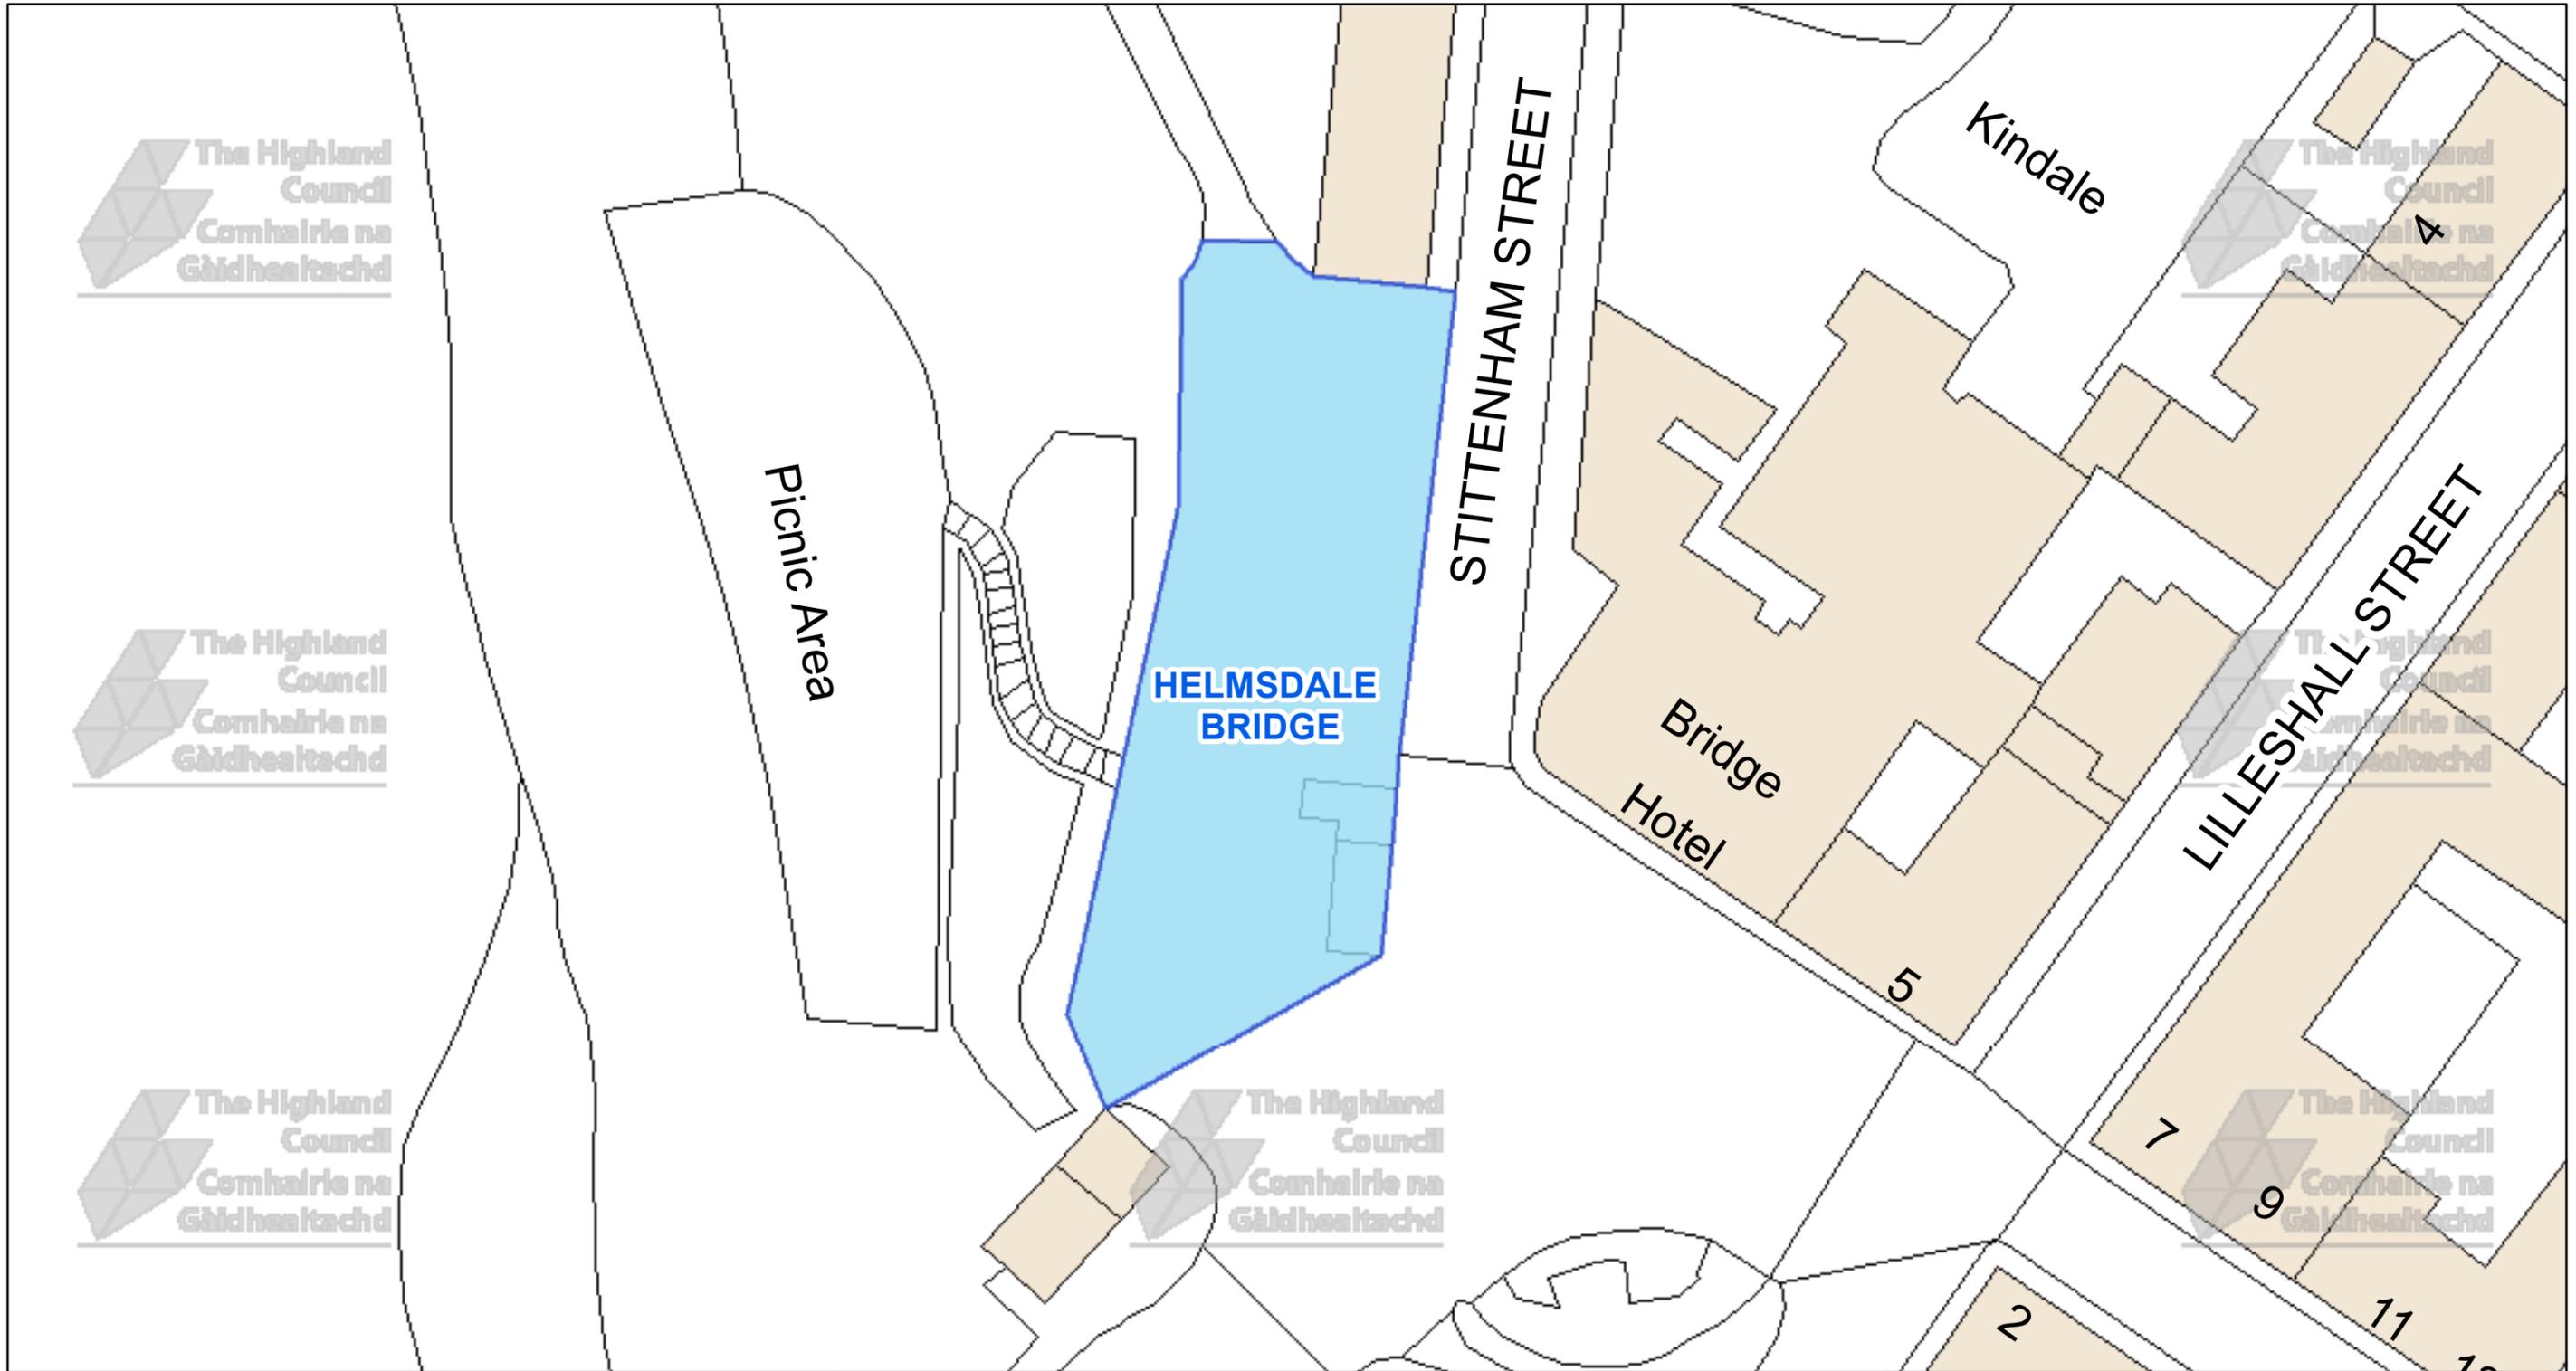

The Highland Council
 Headquarters
 Glenurquhart Rd
 Inverness
 IV35NX


© Crown copyright and database rights 2025 Ordnance Survey AC0000849432
 The extent of the restrictions are 302,575 to 915,409 metres eastwards and 302,712 to 915,481 westwards using the British National Grid (EPSG 27700).



This is the Off-Street Plan (CP0227) referred in the foregoing

The Highland Council (Off-Street Parking Places) (Decriminalised Parking Enforcement and Consolidation) (Variation Five) Order 2026


DATE
SCALE Scale: 1:350
REFERENCE NUMBER CP0227

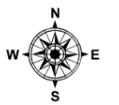

Proper Officer

CAR PARK NAME:

The Meadows Car Park, Dornoch

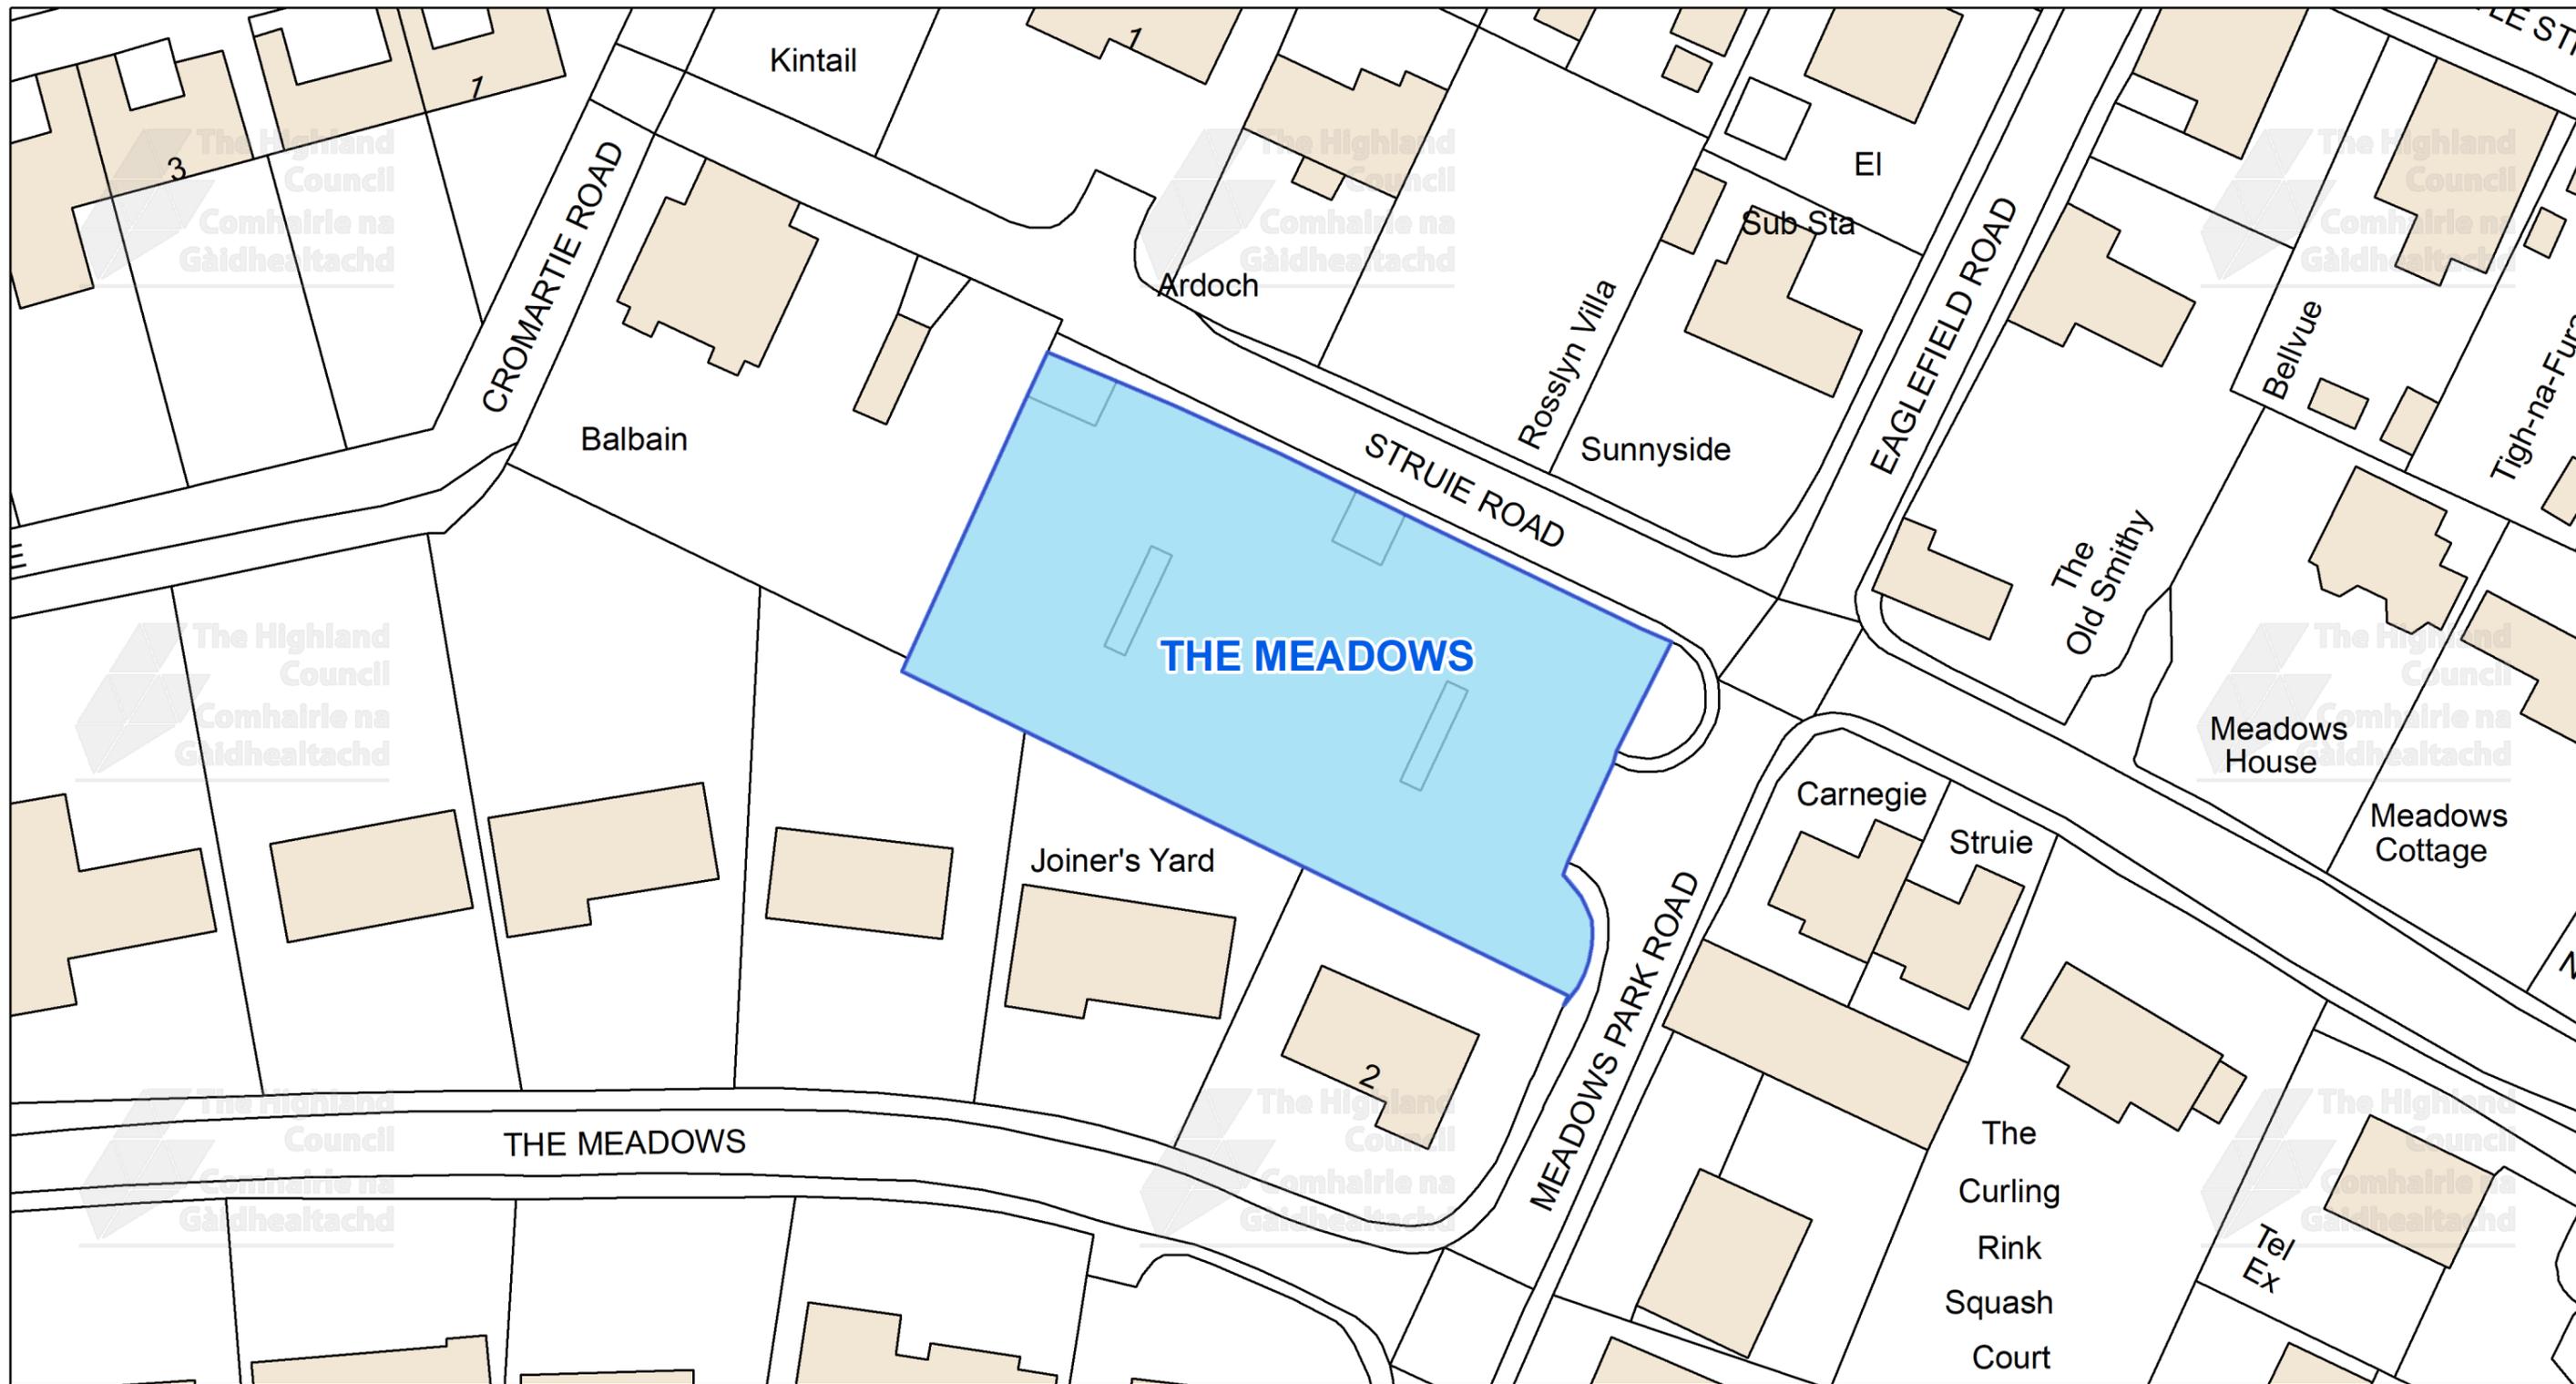


This is the Off-Street Plan (CP0236) referred In the foregoing

The Highland Council (Off-Street Parking Places) (Decriminalised Parking Enforcement and Consolidation) (Variation Five) Order 2026

Signed by Proper Officer

© Crown copyright and database rights 2025 Ordnance Survey AC0000849432
The extent of the restrictions are 279,358 to 889,591 metres eastwards and 279,567 to 889,694 westwards using the British National Grid (EPSG 27700).

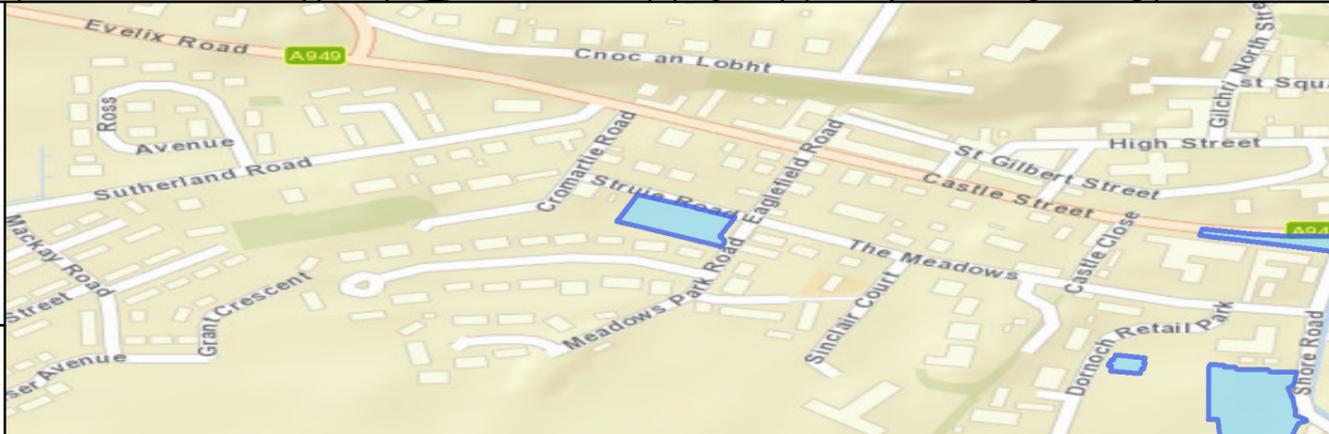

The Highland Council
Headquarters
Glenurquhart Rd
Inverness
IV35NX

SCALE
1:525


DATE

REFERENCE NUMBER
CP0236



CAR PARK NAME:

The Square Car Park, Dornoch

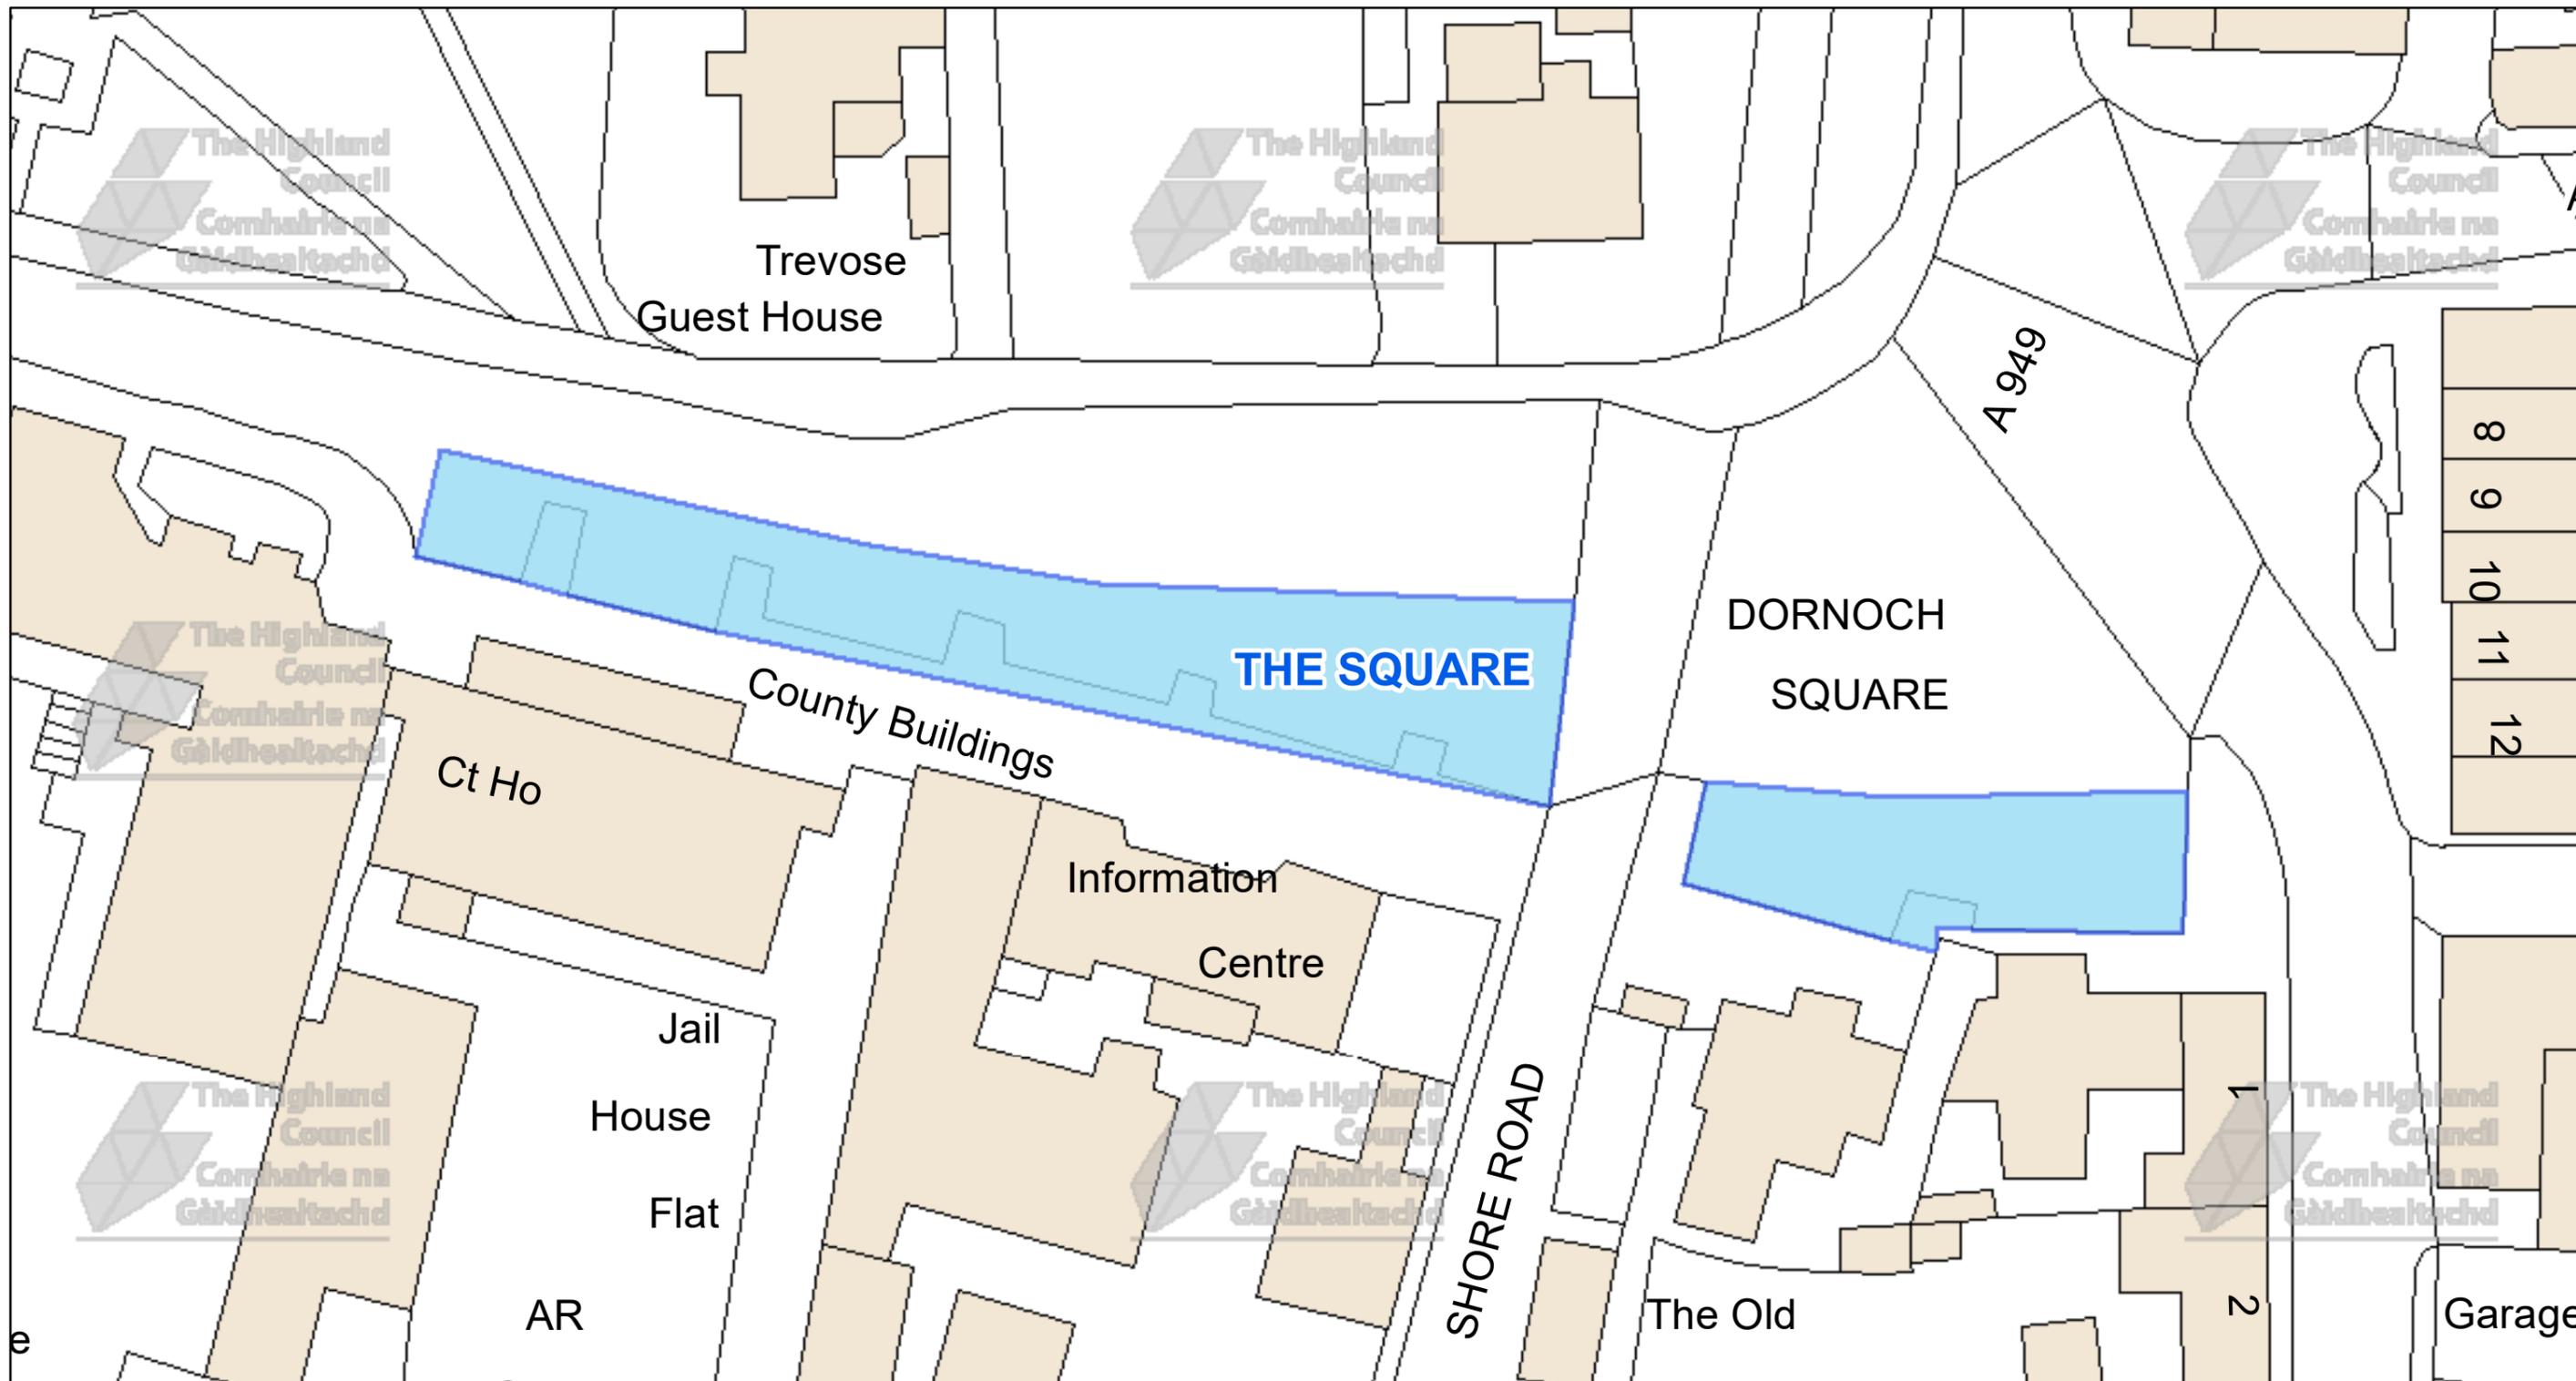

The Highland Council
 Headquarters
 Glenurquhart Rd
 Inverness
 IV35NX



This is the Off-Street Plan (CP0237) referred in the foregoing

The Highland Council
 (Off-Street Parking Places)
 (Decriminalised Parking Enforcement and Consolidation)
 (Variation Five) Order 2026

DATE
SCALE Scale: 1:400
REFERENCE NUMBER CP0237



Proper Officer

© Crown copyright and database rights 2025 Ordnance Survey AC0000849432
 The extent of the restrictions are 279,714 to 889,572 metres eastwards and 279,868 to 889,655 westwards using the British National Grid (EPSG 27700).