


CAR PARK NAME: **Mt Vernon, Thurso**

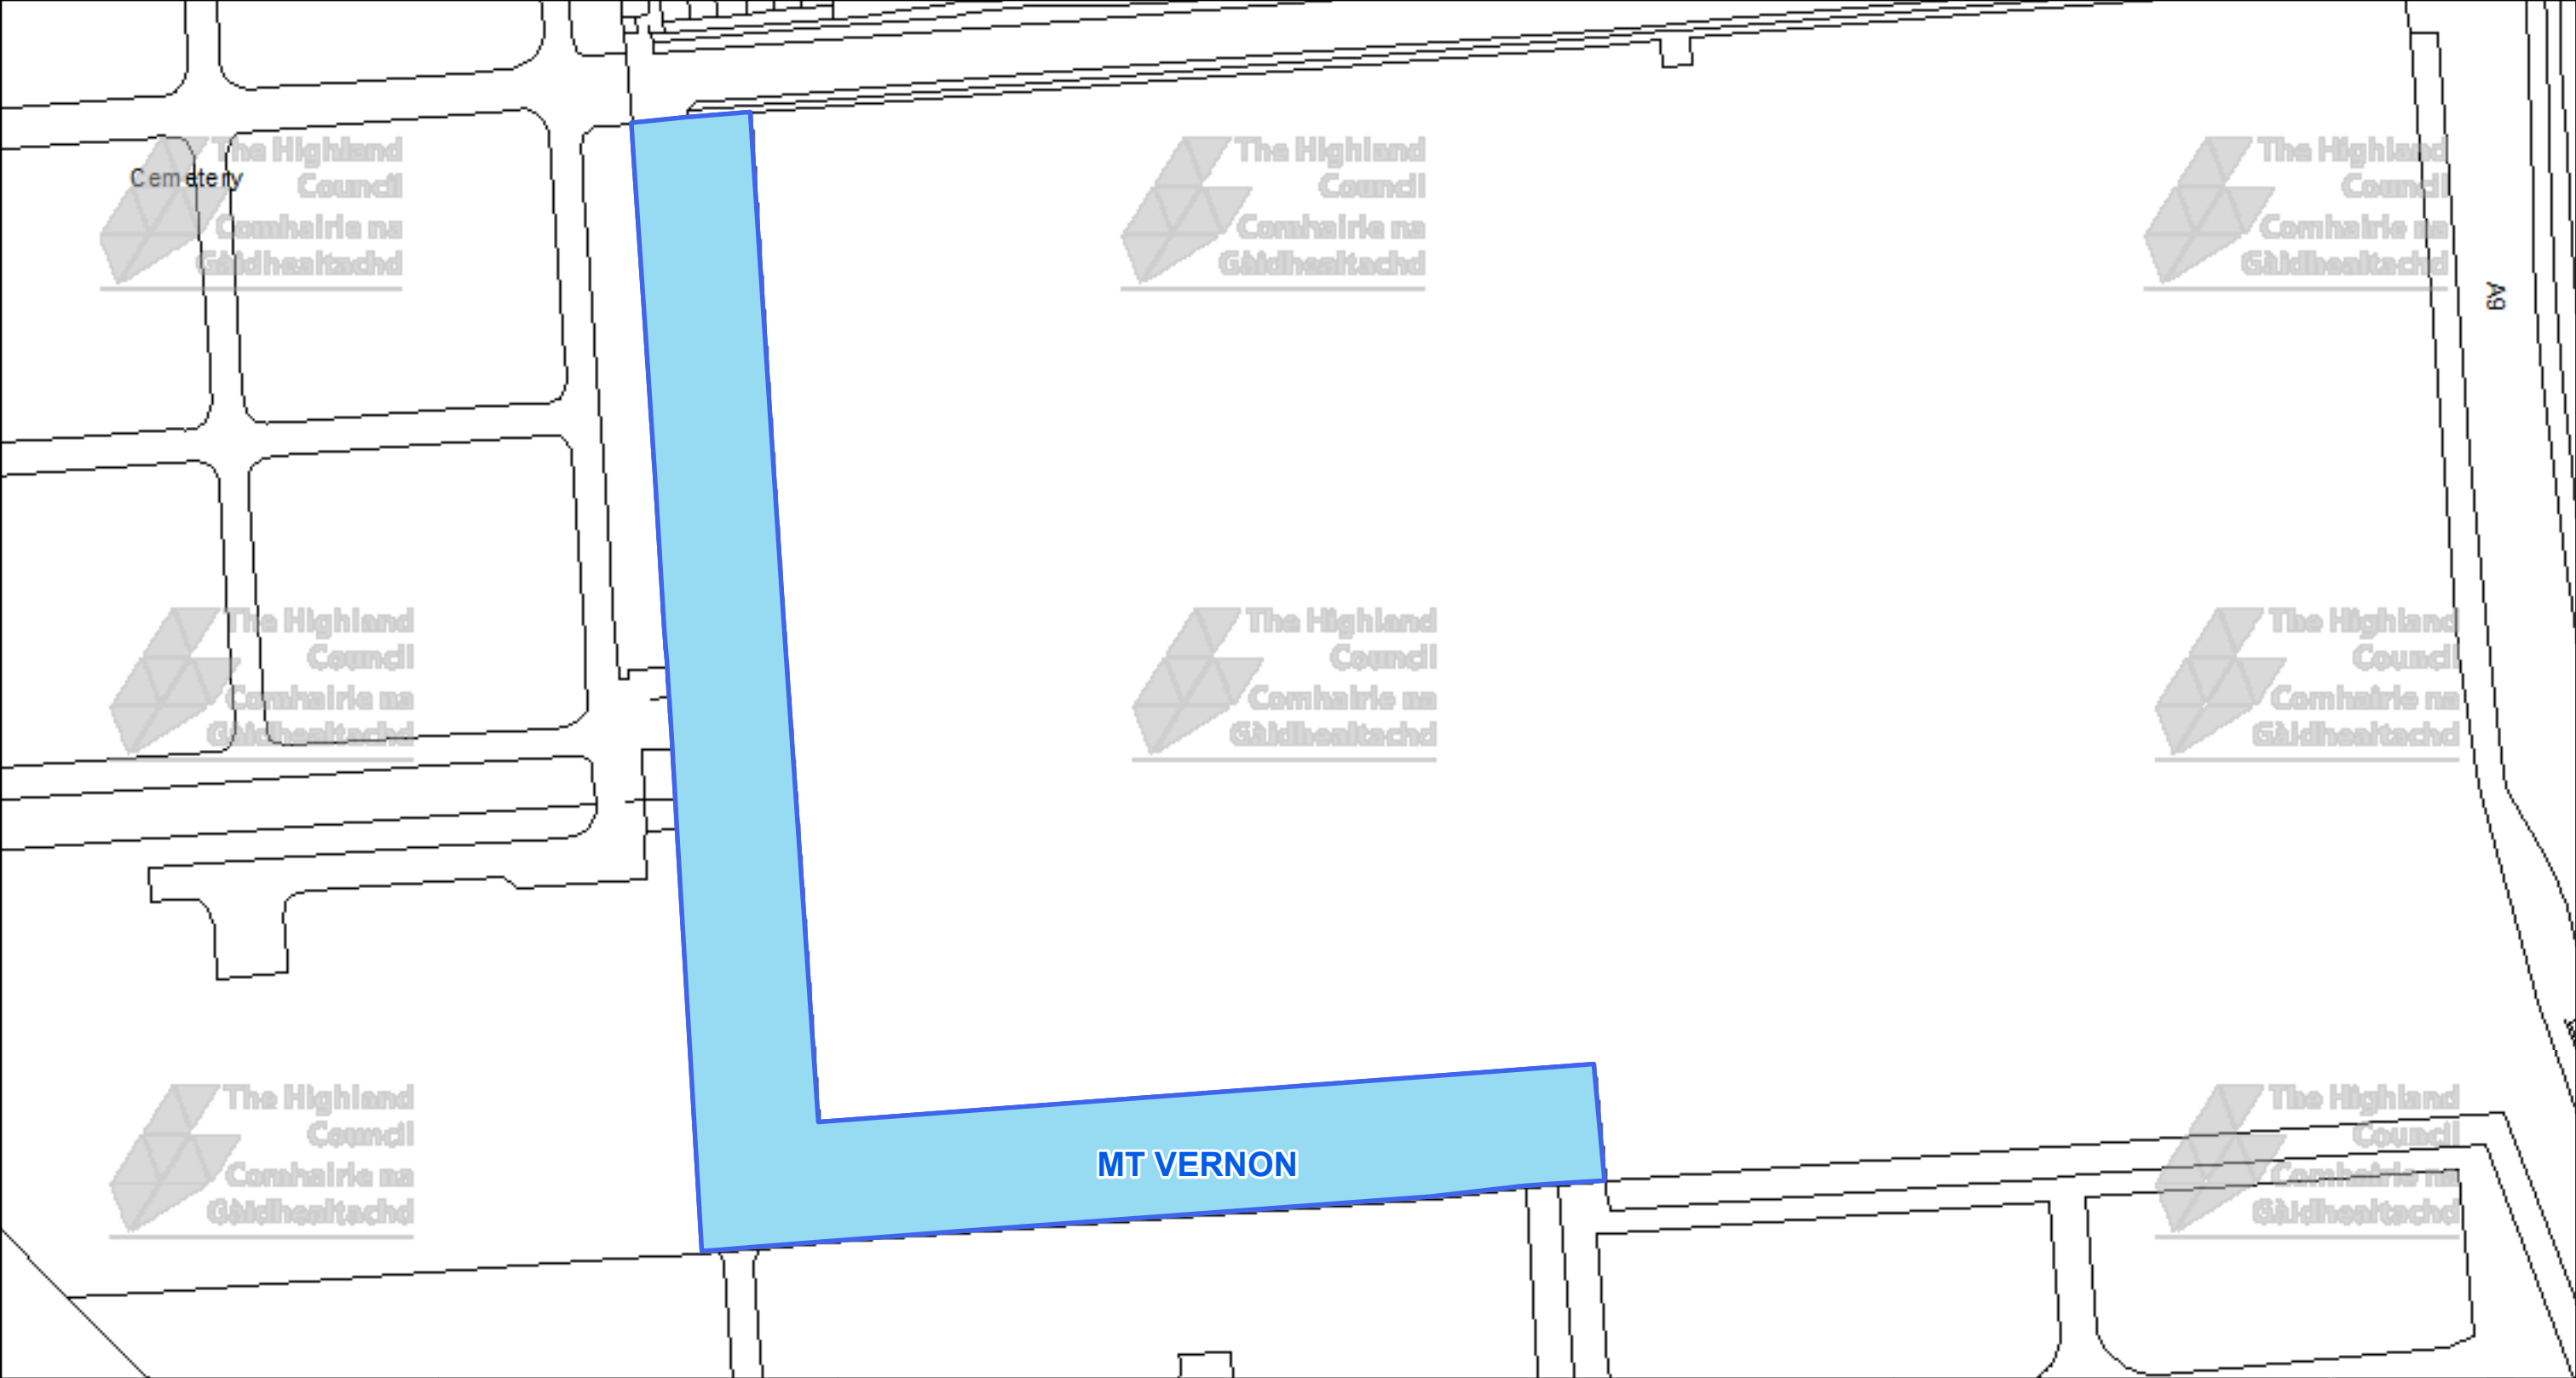



The Highland Council
Headquarters
Glenurquhart Rd
Inverness
IV35NX

© Crown copyright and database
rights 2025 Ordnance Survey AC0000849432

The extent of the restrictions are 311,341 to 311,341
metres eastwards and 311,599 to 967,270
westwards using the British National Grid (EPSG 27700).



This is the Off-Street Plan
(CCP0300) referred
In the foregoing

The Highland Council
(Off-Street Parking Places)
(Decriminalised Parking
Enforcement and Consolidation)
(Variation Five) Order 2026

Proper Officer


DATE
05/10/2026


SCALE
Scale: 1:650

REFERENCE NUMBER
CCP0300




CAR PARK NAME: **Latheron, Latheron**

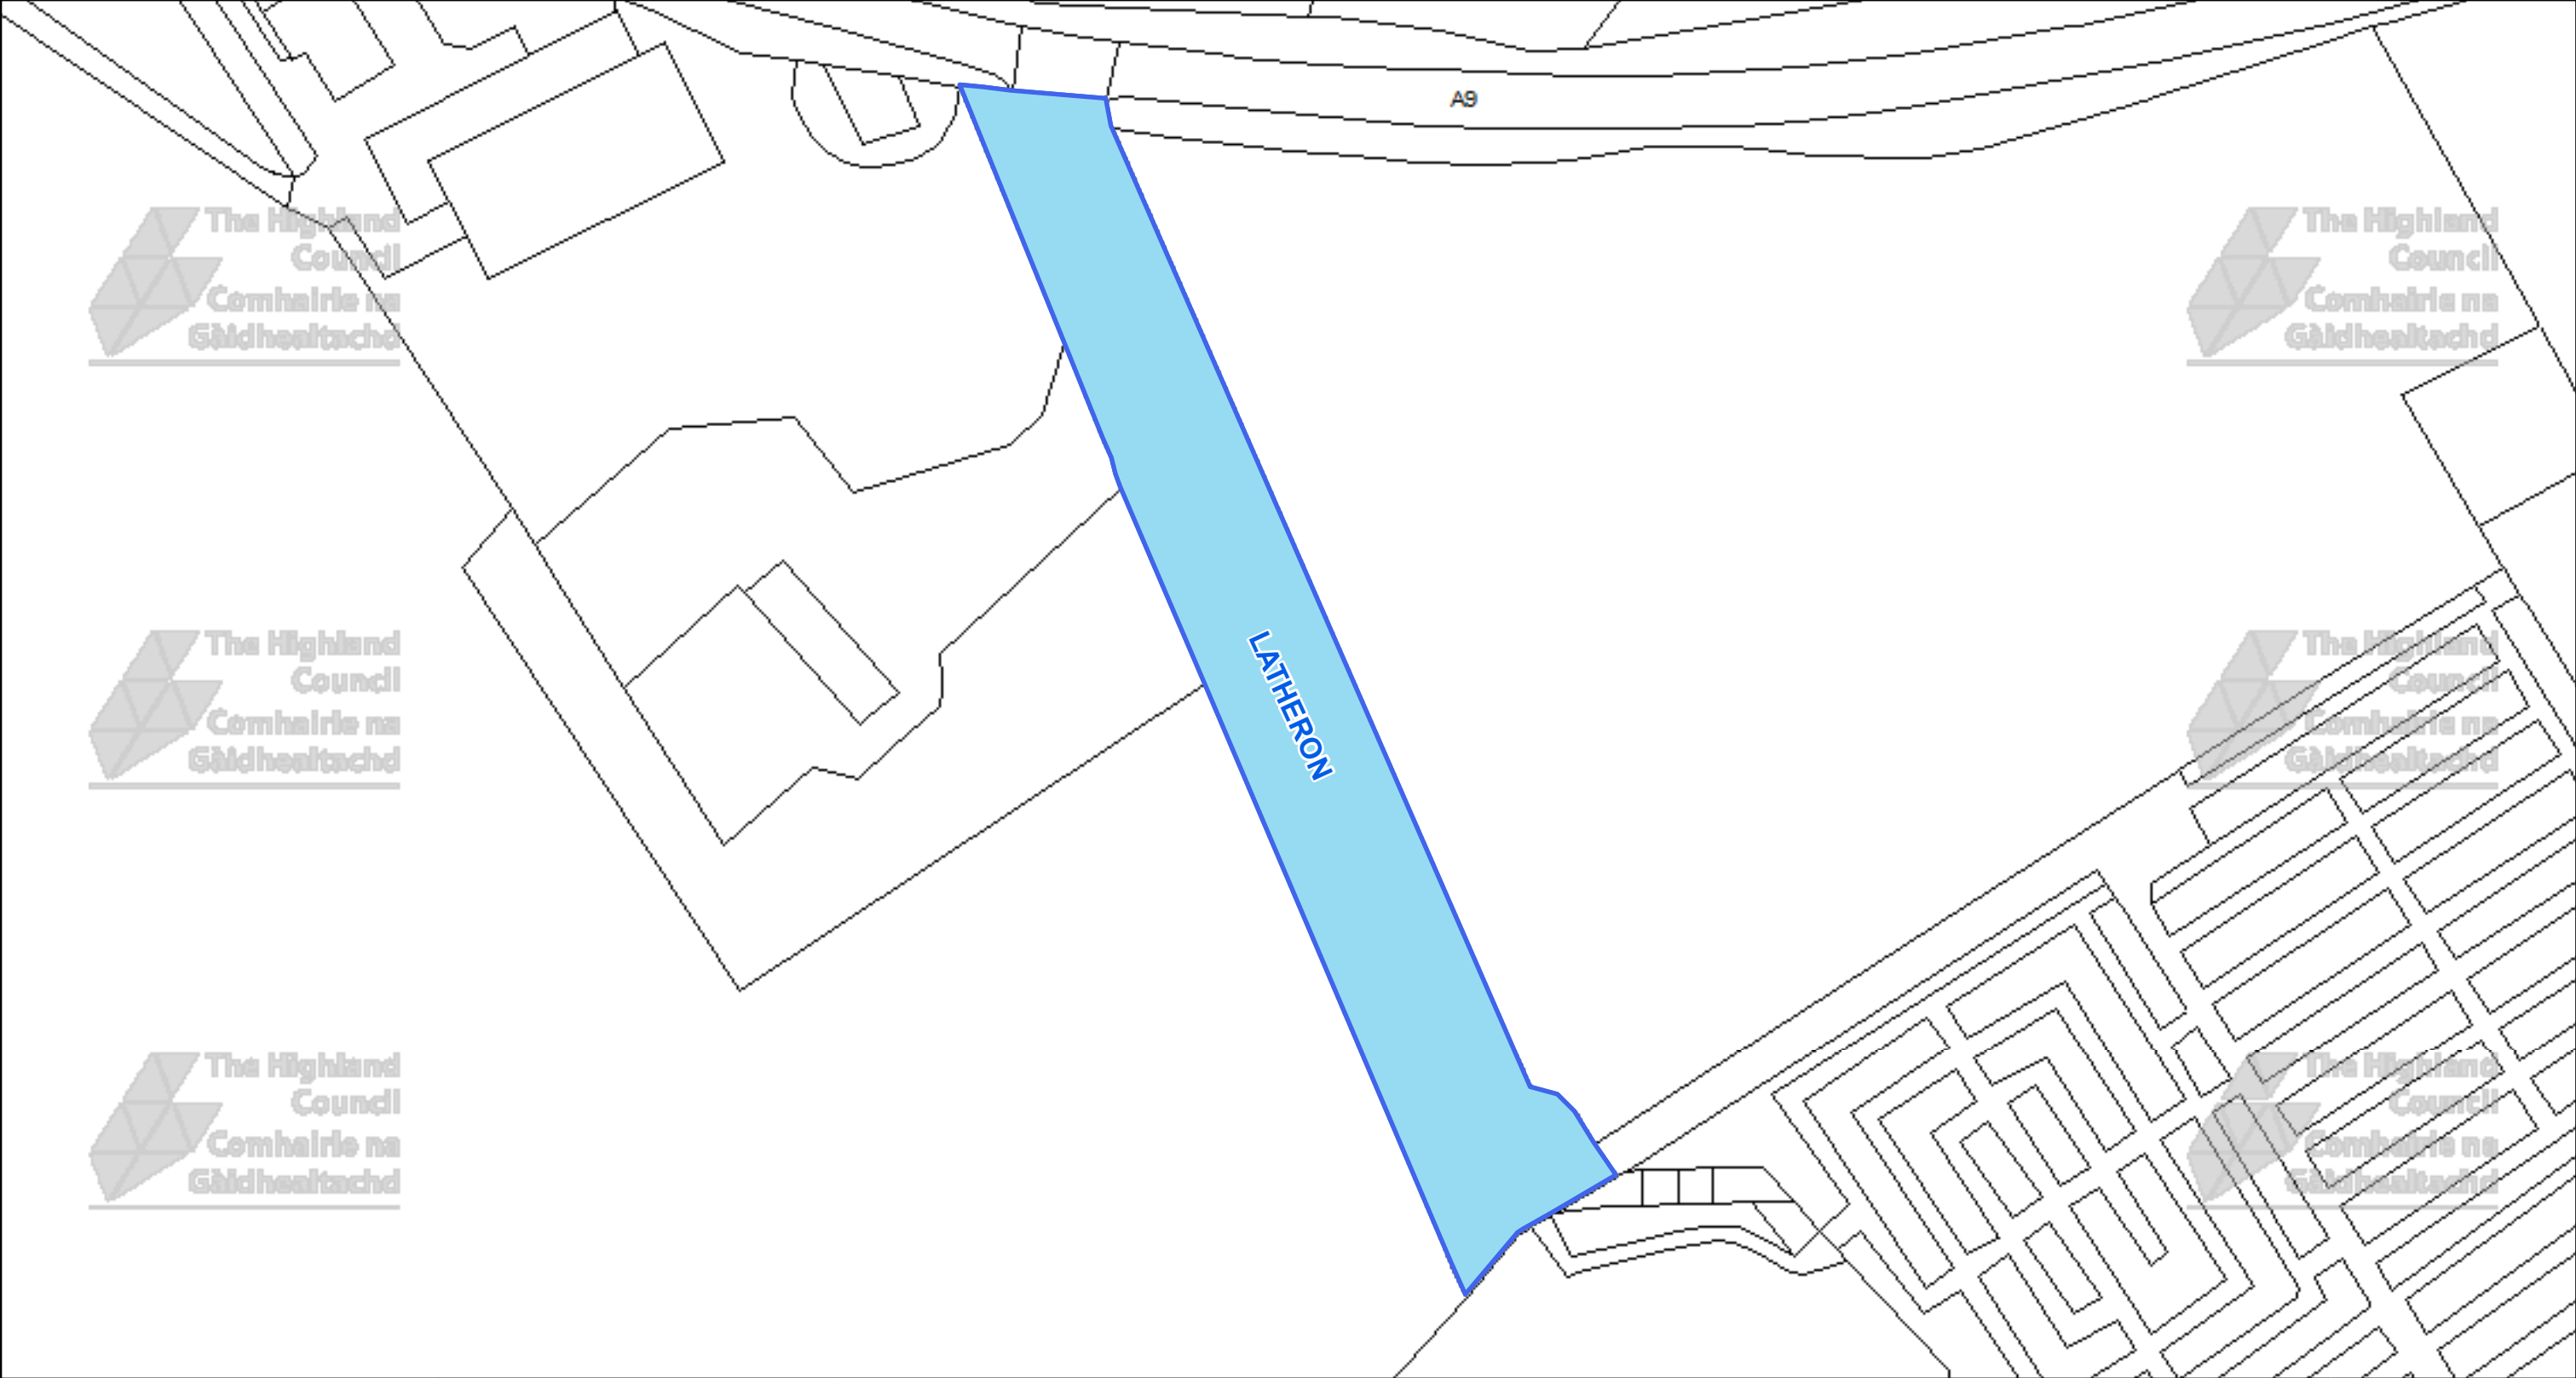

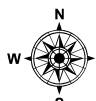
 The Highland Council Headquarters Glenurquhart Rd Inverness IV35NX			This is the Off-Street Plan (CCP0301) referred In the foregoing The Highland Council (Off-Street Parking Places) (Decriminalised Parking Enforcement and Consolidation) (Variation Five) Order 2026	DATE 05/10/2026 SCALE Scale: 1:750 REFERENCE NUMBER CCP0301
© Crown copyright and database rights 2025 Ordnance Survey AC0000849432 The extent of the restrictions are 320,039 to 933,326 metres eastwards and 320,333 to 933,480 westwards using the British National Grid (EPSG 27700).			Proper Officer	


CAR PARK NAME:

Olrig, Castletown

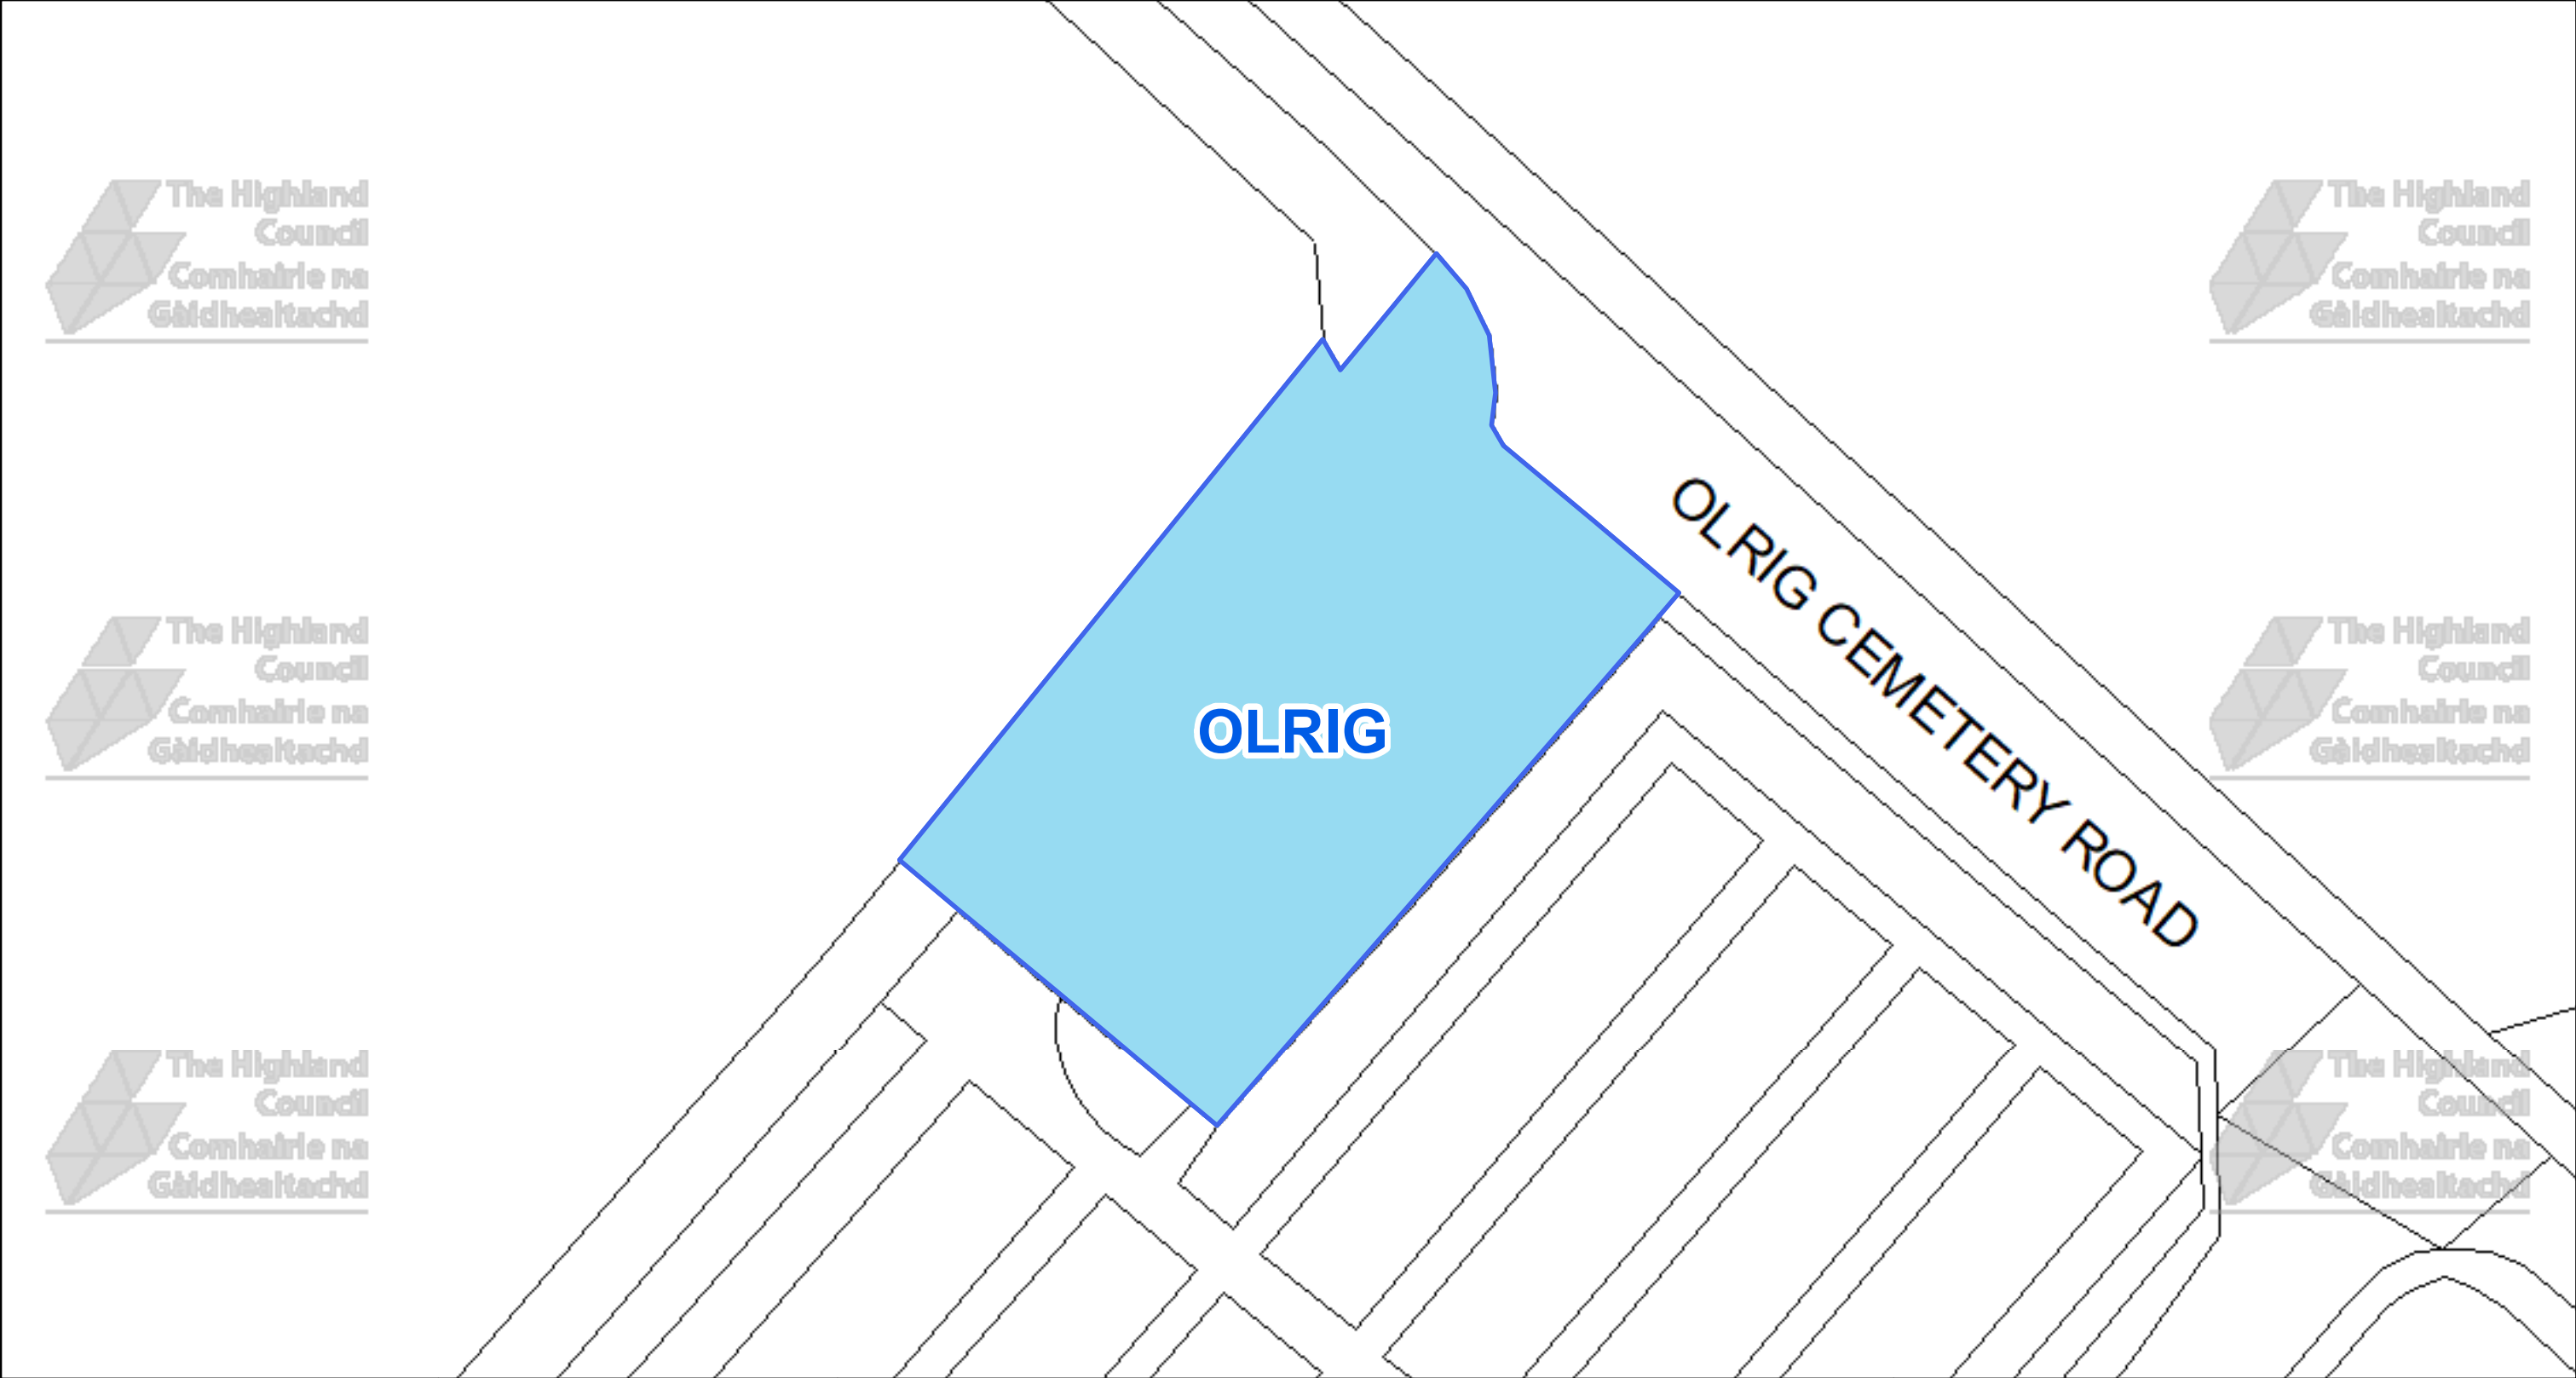


 The Highland Council Headquarters Glenurquhart Rd Inverness IV35NX			This is the Off-Street Plan (CCP0302) referred In the foregoing The Highland Council (Off-Street Parking Places) (Decriminalised Parking Enforcement and Consolidation) (Variation Five) Order 2026	DATE 05/10/2026 SCALE Scale: 1:300 REFERENCE NUMBER CCP0302 
© Crown copyright and database rights 2025 Ordnance Survey AC0000849432 The extent of the restrictions are 318,710 to 967,204 metres eastwards and 318,821 to 967,267 westwards using the British National Grid (EPSG 27700).			Proper Officer	

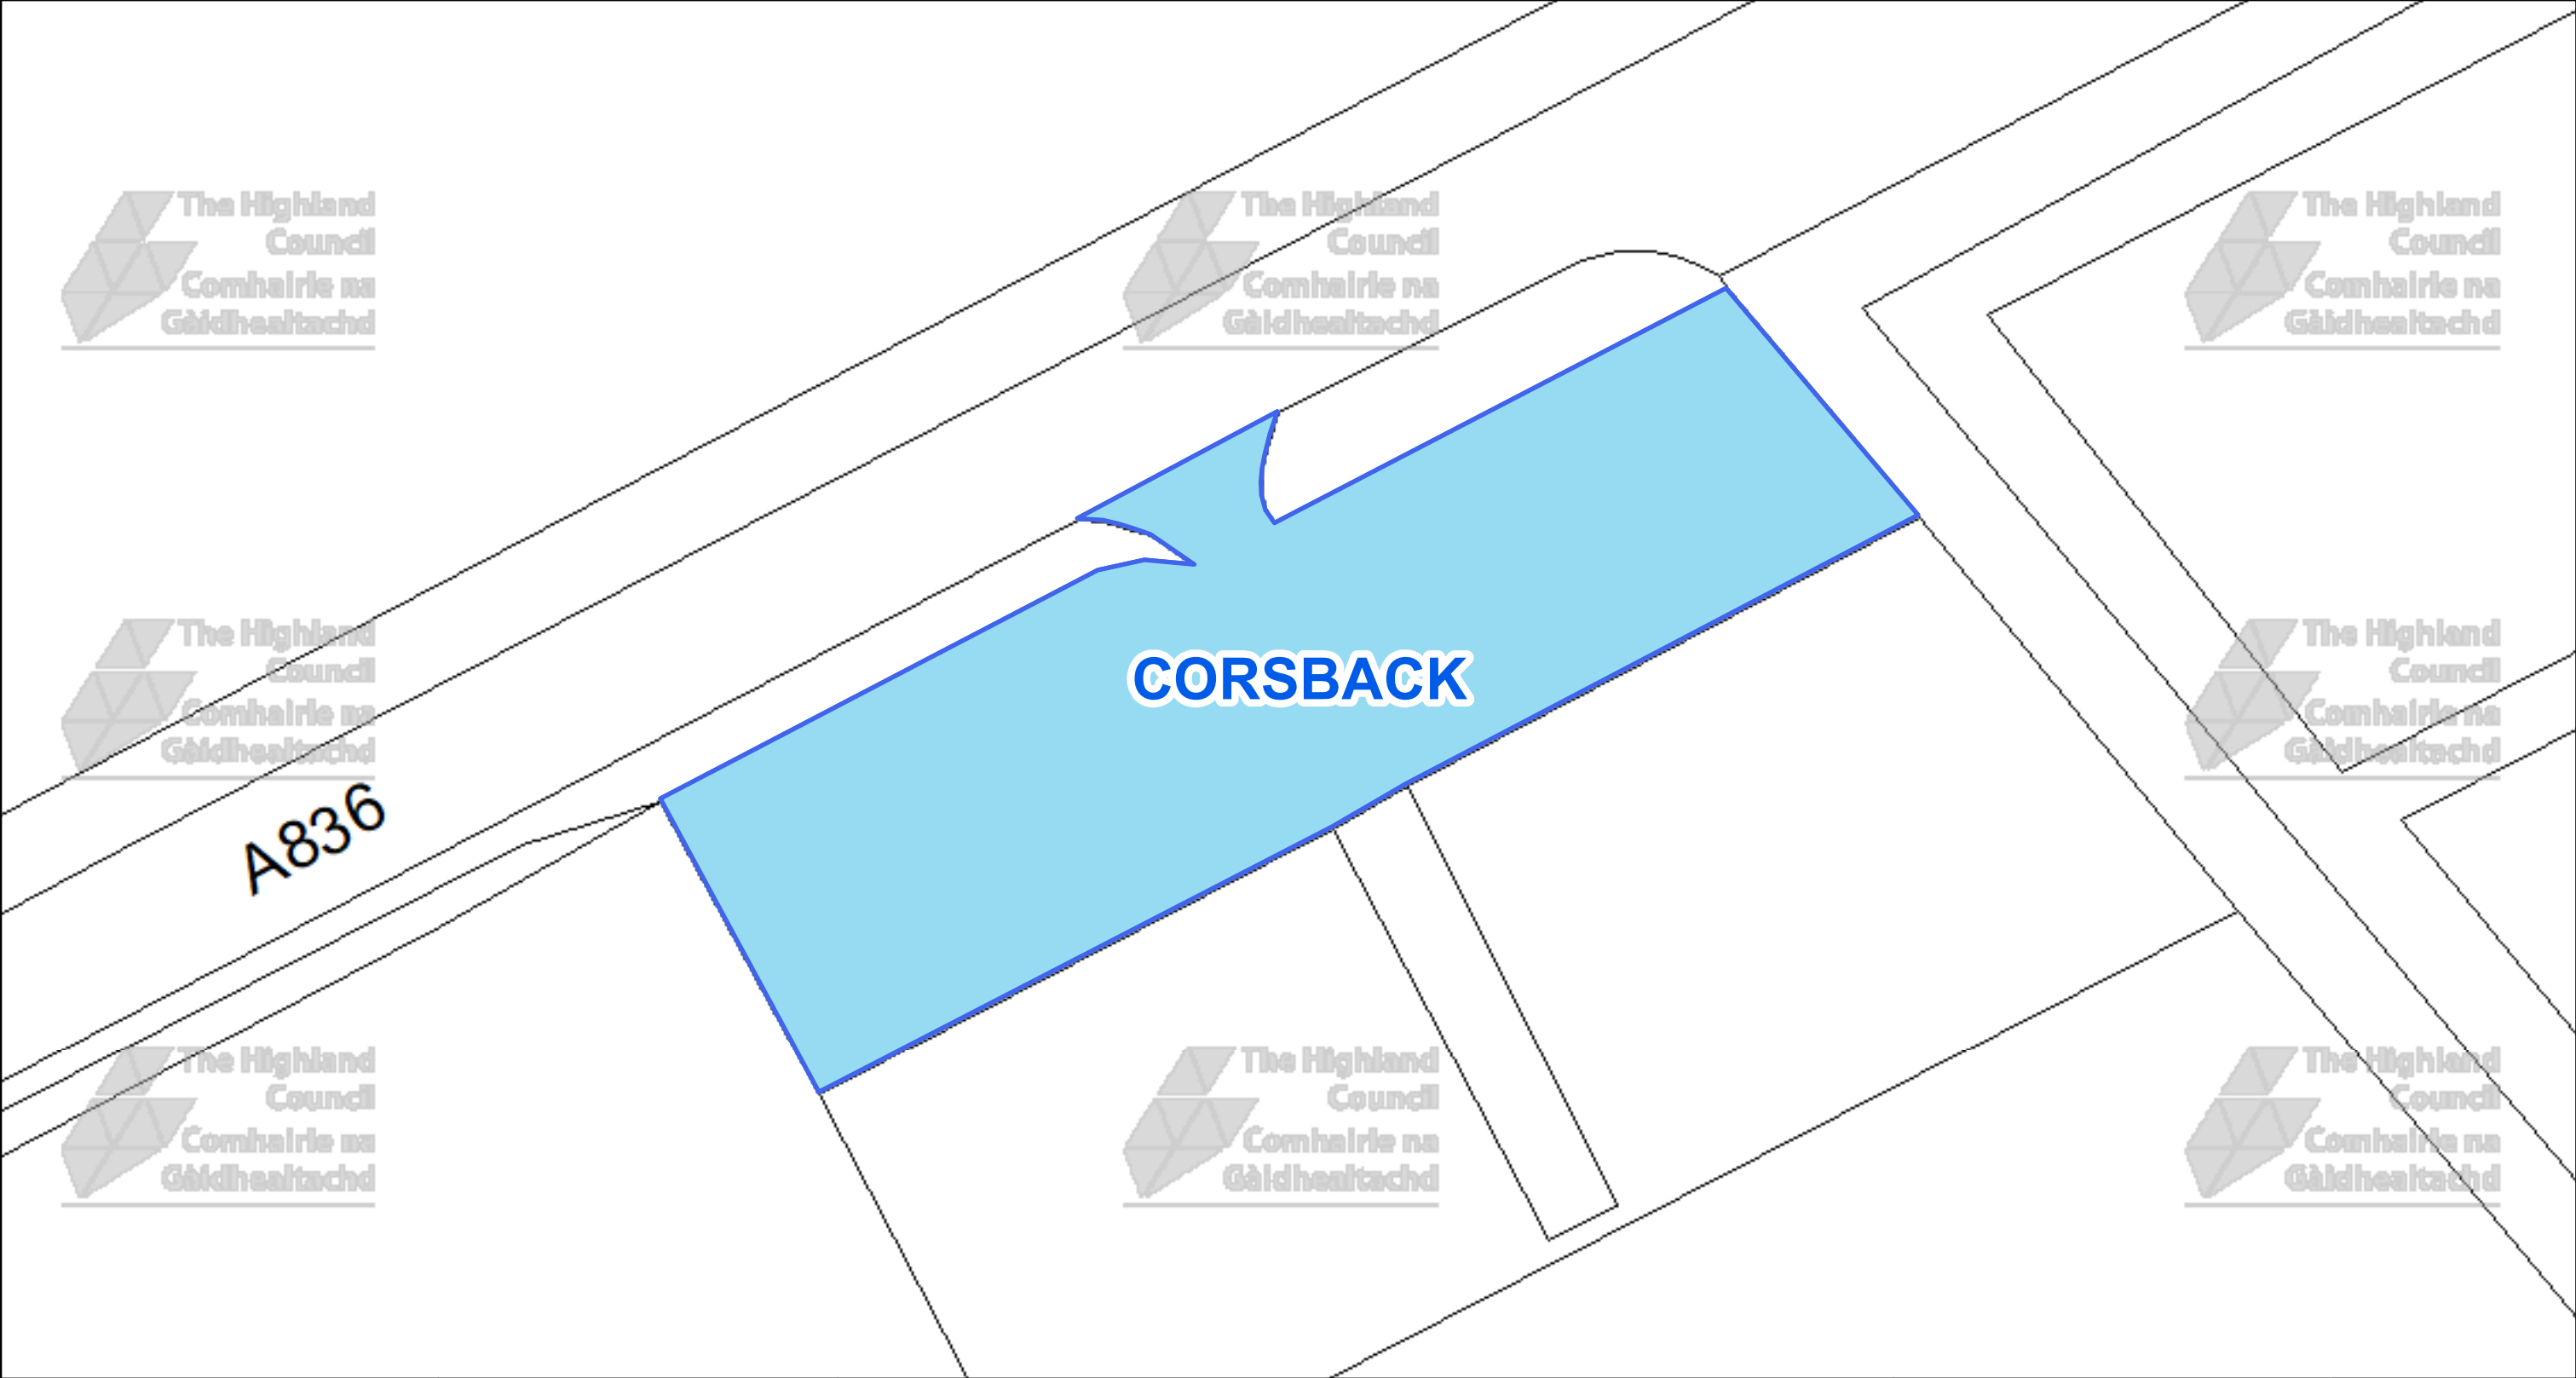

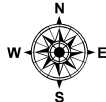 The Highland Council Headquarters Glenurquhart Rd Inverness IV35NX			This is the Off-Street Plan (CCP0303) referred In the foregoing The Highland Council (Off-Street Parking Places) (Decriminalised Parking Enforcement and Consolidation) (Variation Five) Order 2026	DATE 05/10/2026 SCALE Scale: 1:250 REFERENCE NUMBER CCP0303 
© Crown copyright and database rights 2025 Ordnance Survey AC0000849432 The extent of the restrictions are 324,413 to 972,014 metres eastwards and 324,512 to 972,065 westwards using the British National Grid (EPSG 27700).			Proper Officer	

CAR PARK NAME: **Watten, Watten**

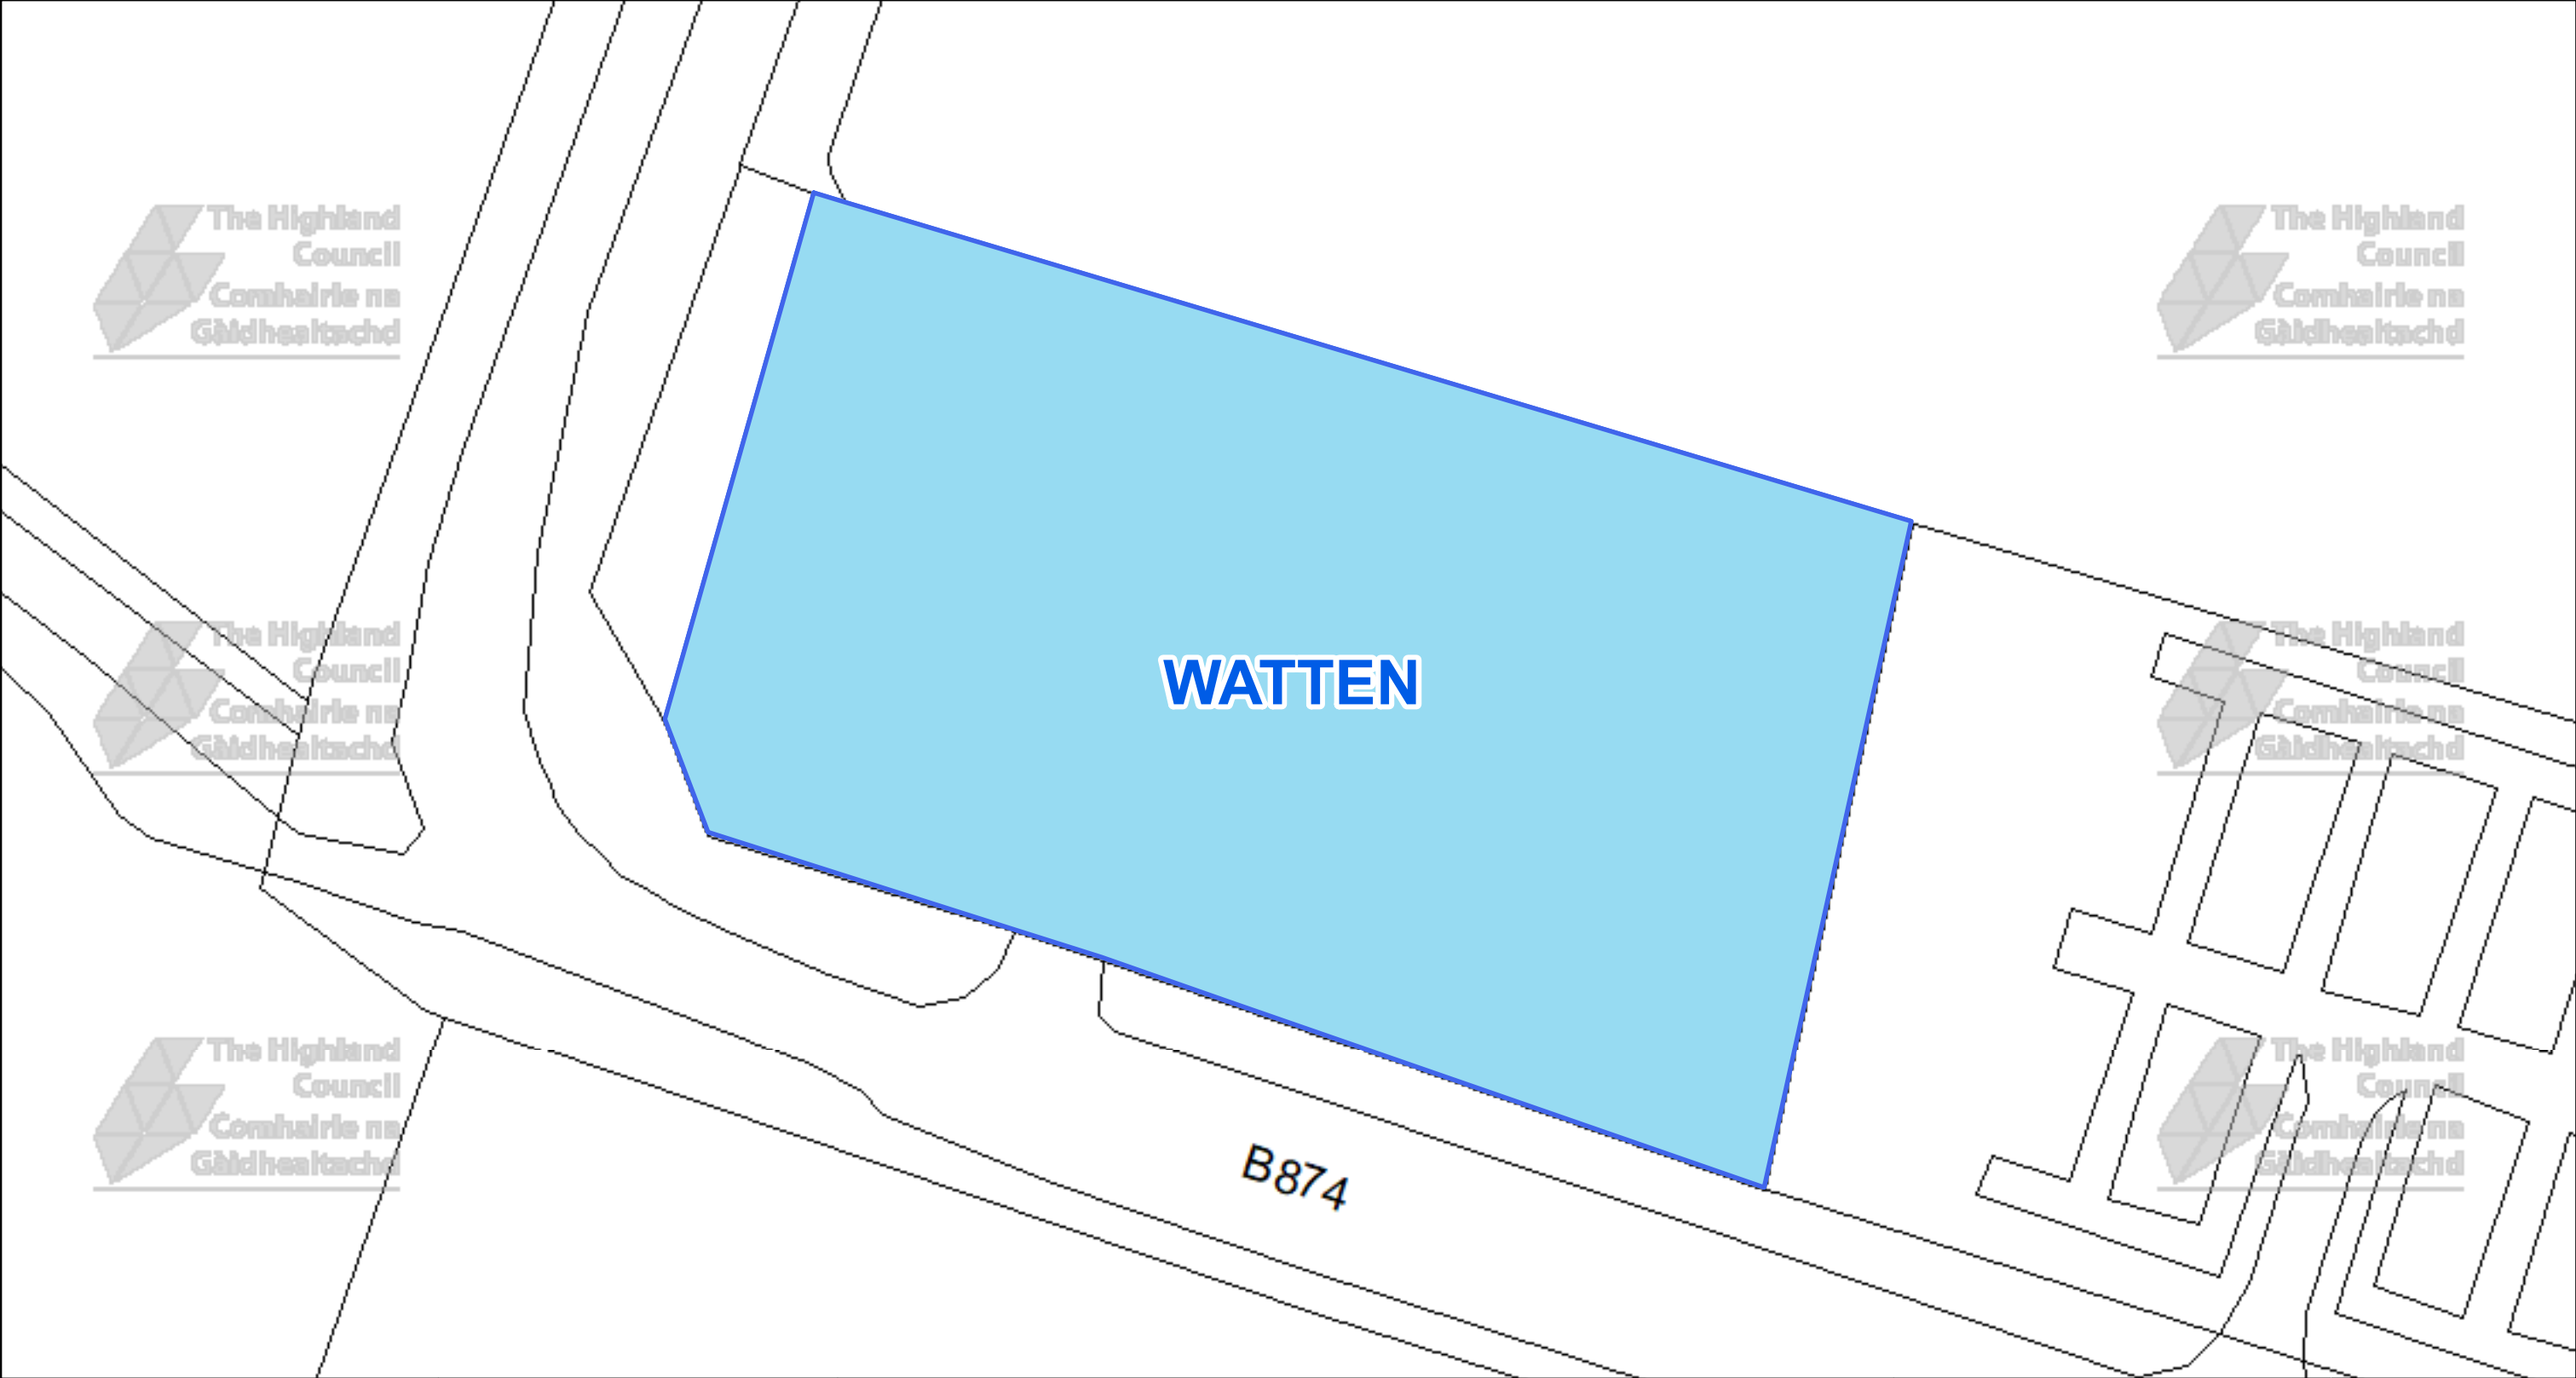



The Highland Council
Headquarters
Glenurquhart Rd
Inverness
IV35NX

© Crown copyright and database rights 2025 Ordnance Survey AC0000849432
The extent of the restrictions are 324,731 to 956,254 metres eastwards and 324,869 to 956,326 westwards using the British National Grid (EPSG 27700).



This is the Off-Street Plan (CCP0304) referred In the foregoing


The Highland Council
(Off-Street Parking Places)
(Decriminalised Parking Enforcement and Consolidation)
(Variation Five) Order 2026


Proper Officer

DATE 05/10/2026
SCALE Scale: 1:350
REFERENCE NUMBER CCP0304


CAR PARK NAME:


Nybster Broch Car Park, Auckengill

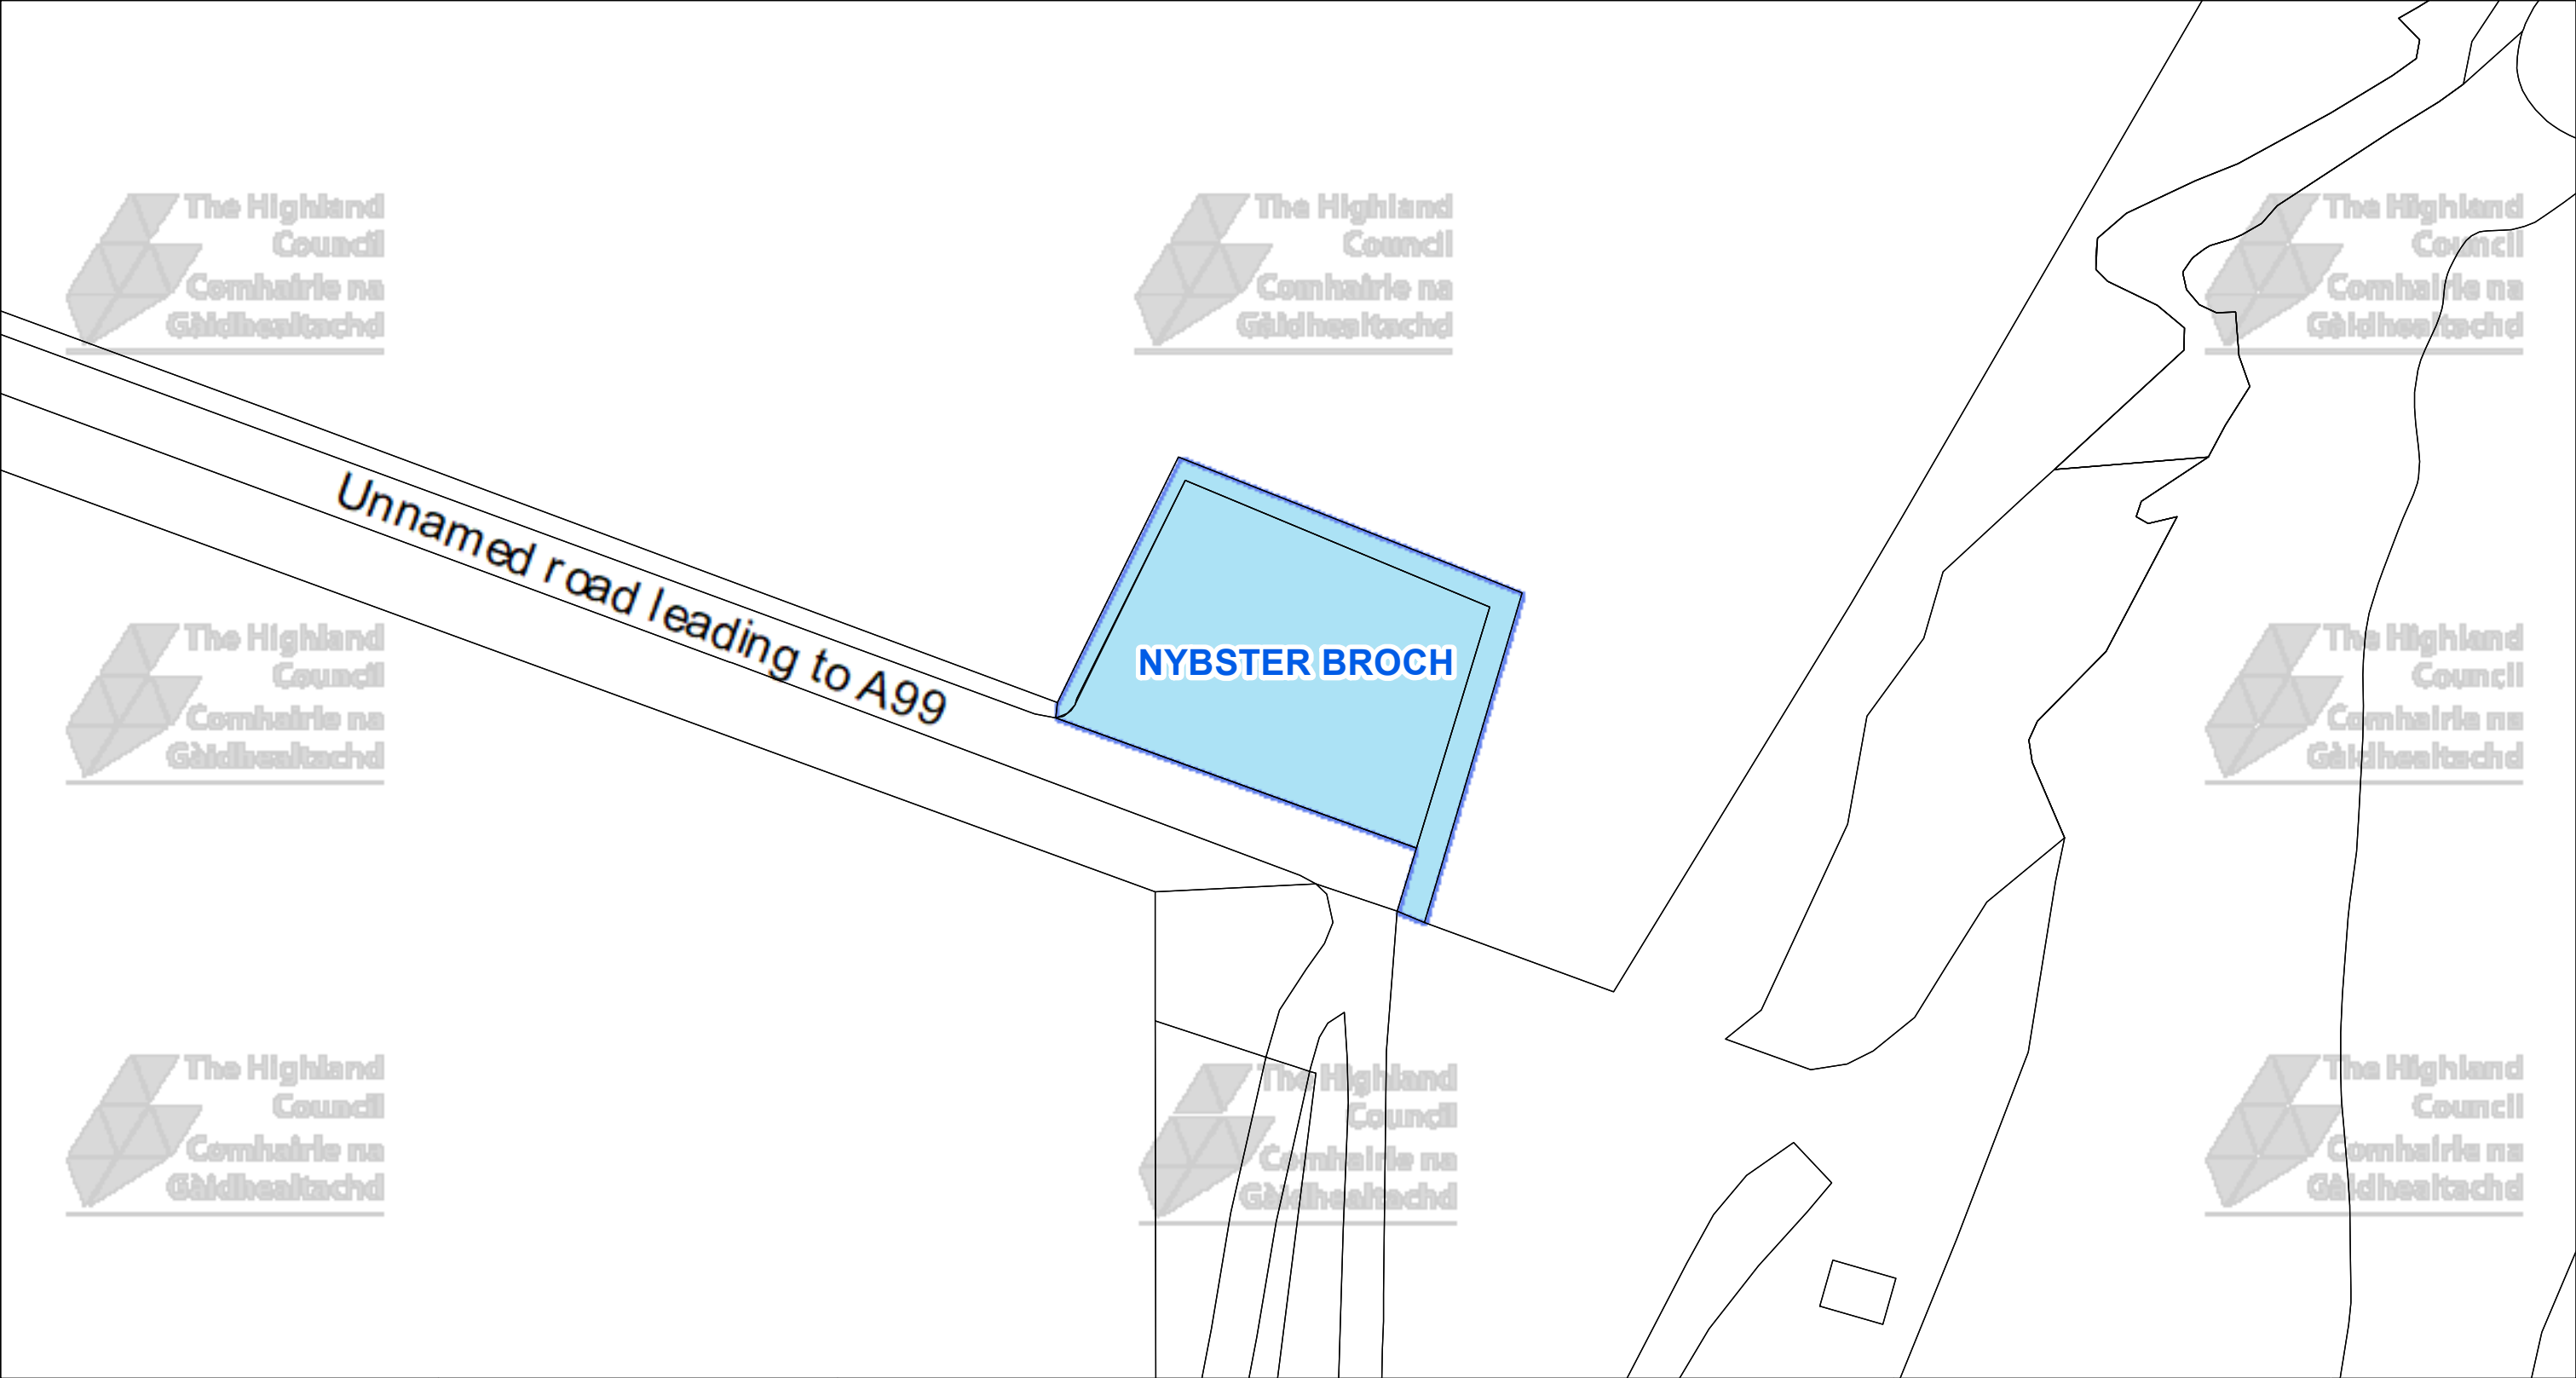


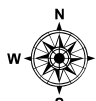 The Highland Council Headquarters Glenurquhart Rd Inverness IV35NX			This is the Off-Street Plan (CP0012) referred In the foregoing The Highland Council (Off-Street Parking Places) (Decriminalised Parking Enforcement and Consolidation) (Variation Five) Order 2026	DATE 05/10/2026 SCALE Scale: 1:350 REFERENCE NUMBER CP0012
© Crown copyright and database rights 2025 Ordnance Survey AC0000849432 The extent of the restrictions are 336,961 to 963,489 metres eastwards and 337,098 to 963,560 westwards using the British National Grid (EPSG 27700).			Proper Officer	

CAR PARK NAME:


Castlehill Car Park, Castletown

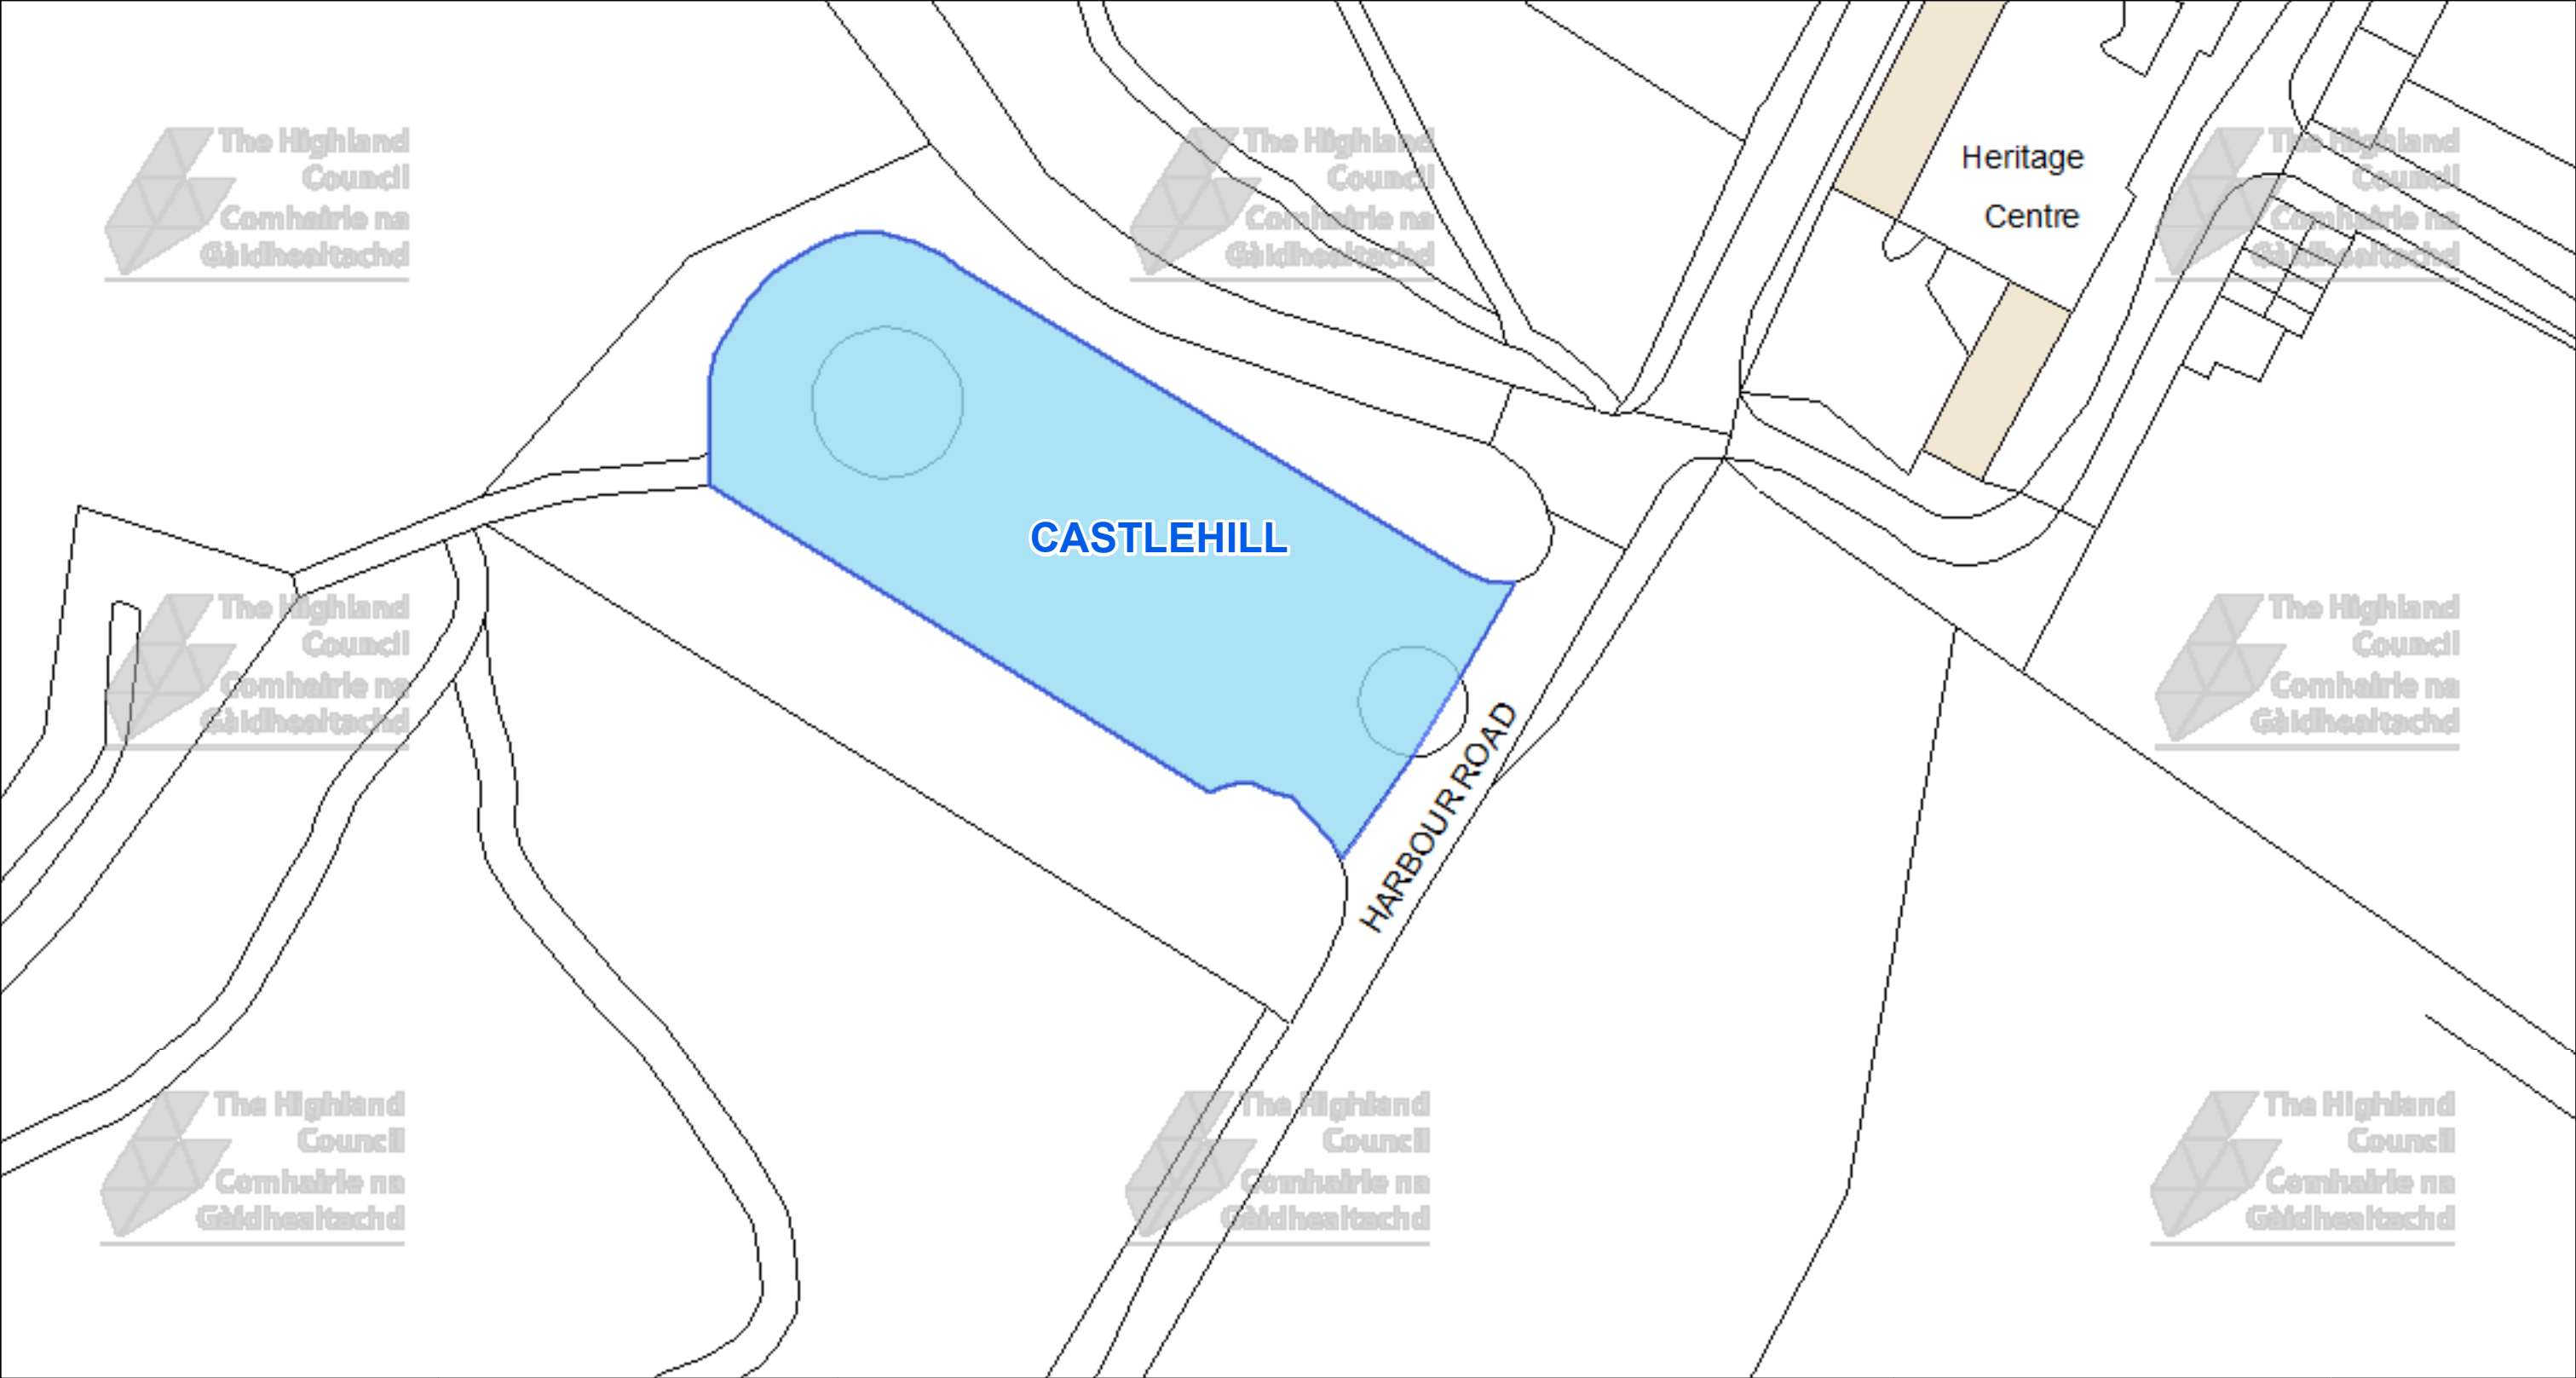


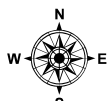 The Highland Council Headquarters Glenurquhart Rd Inverness IV35NX			This is the Off-Street Plan (CP0013) referred In the foregoing The Highland Council (Off-Street Parking Places) (Decriminalised Parking Enforcement and Consolidation) (Variation Five) Order 2026	DATE 05/10/2026 SCALE Scale: 1:525 REFERENCE NUMBER CP0013
© Crown copyright and database rights 2025 Ordnance Survey AC0000849432 The extent of the restrictions are 319,431 to 968,485 metres eastwards and 319,638 to 968,593 westwards using the British National Grid (EPSG 27700).			Proper Officer	

CAR PARK NAME:

Dunnet Head Car Park, Dunnet

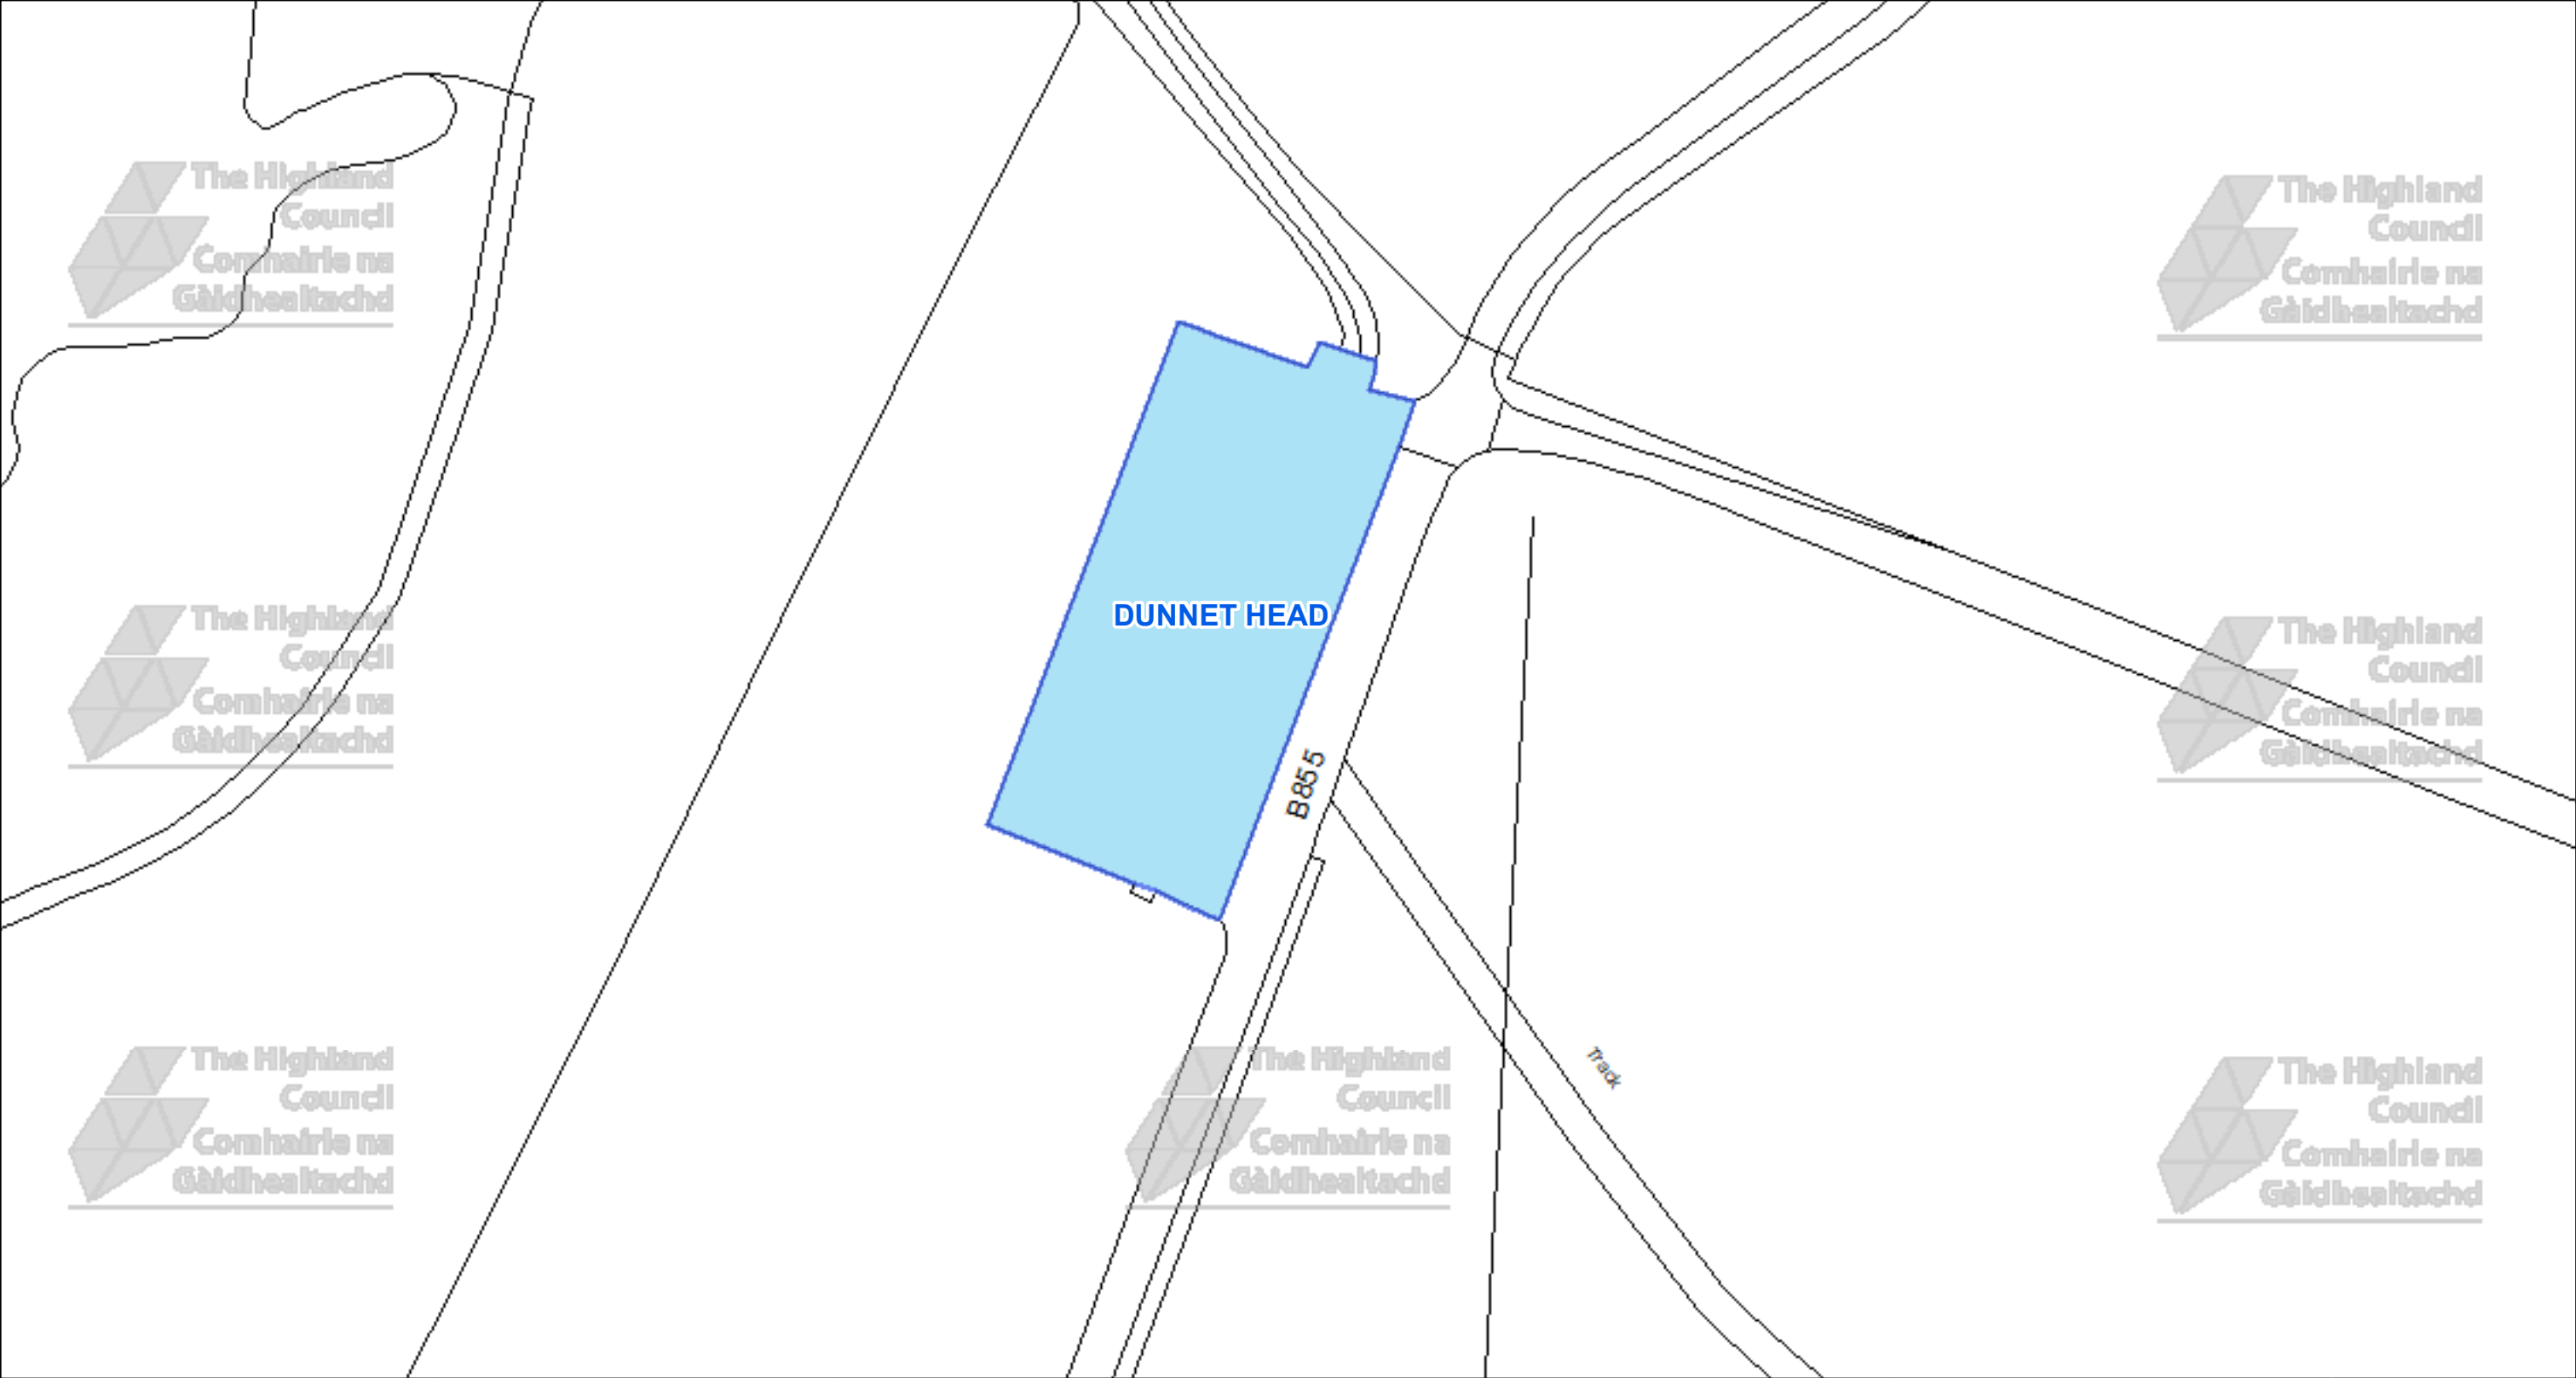

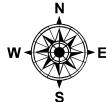 The Highland Council Headquarters Glenurquhart Rd Inverness IV35NX			This is the Off-Street Plan (CP0014) referred In the foregoing The Highland Council (Off-Street Parking Places) (Decriminalised Parking Enforcement and Consolidation) (Variation Five) Order 2026	DATE 05/10/2026 SCALE Scale: 1:550 REFERENCE NUMBER CP0014 
© Crown copyright and database rights 2025 Ordnance Survey AC0000849432 The extent of the restrictions are 320,155 to 976,601 metres eastwards and 320,372 to 976,719 westwards using the British National Grid (EPSG 27700).				Proper Officer

CAR PARK NAME:

Dunnet Links Car Park, Dunnet





The Highland Council
Headquarters
Glenurquhart Rd
Inverness
IV35NX

© Crown copyright and database rights 2025 Ordnance Survey AC0000849432

The extent of the restrictions are 321,524 to 968,837 metres eastwards and 321,720 to 968,941 westwards using the British National Grid (EPSG 27700).



This is the Off-Street Plan (CP0015) referred In the foregoing


The Highland Council (Off-Street Parking Places) (Decriminalised Parking Enforcement and Consolidation) (Variation Five) Order 2026


Proper Officer

DATE 05/10/2026
SCALE Scale: 1:500
REFERENCE NUMBER CP0015


CAR PARK NAME:

Dunnet Seadrift Car Park, Dunnet

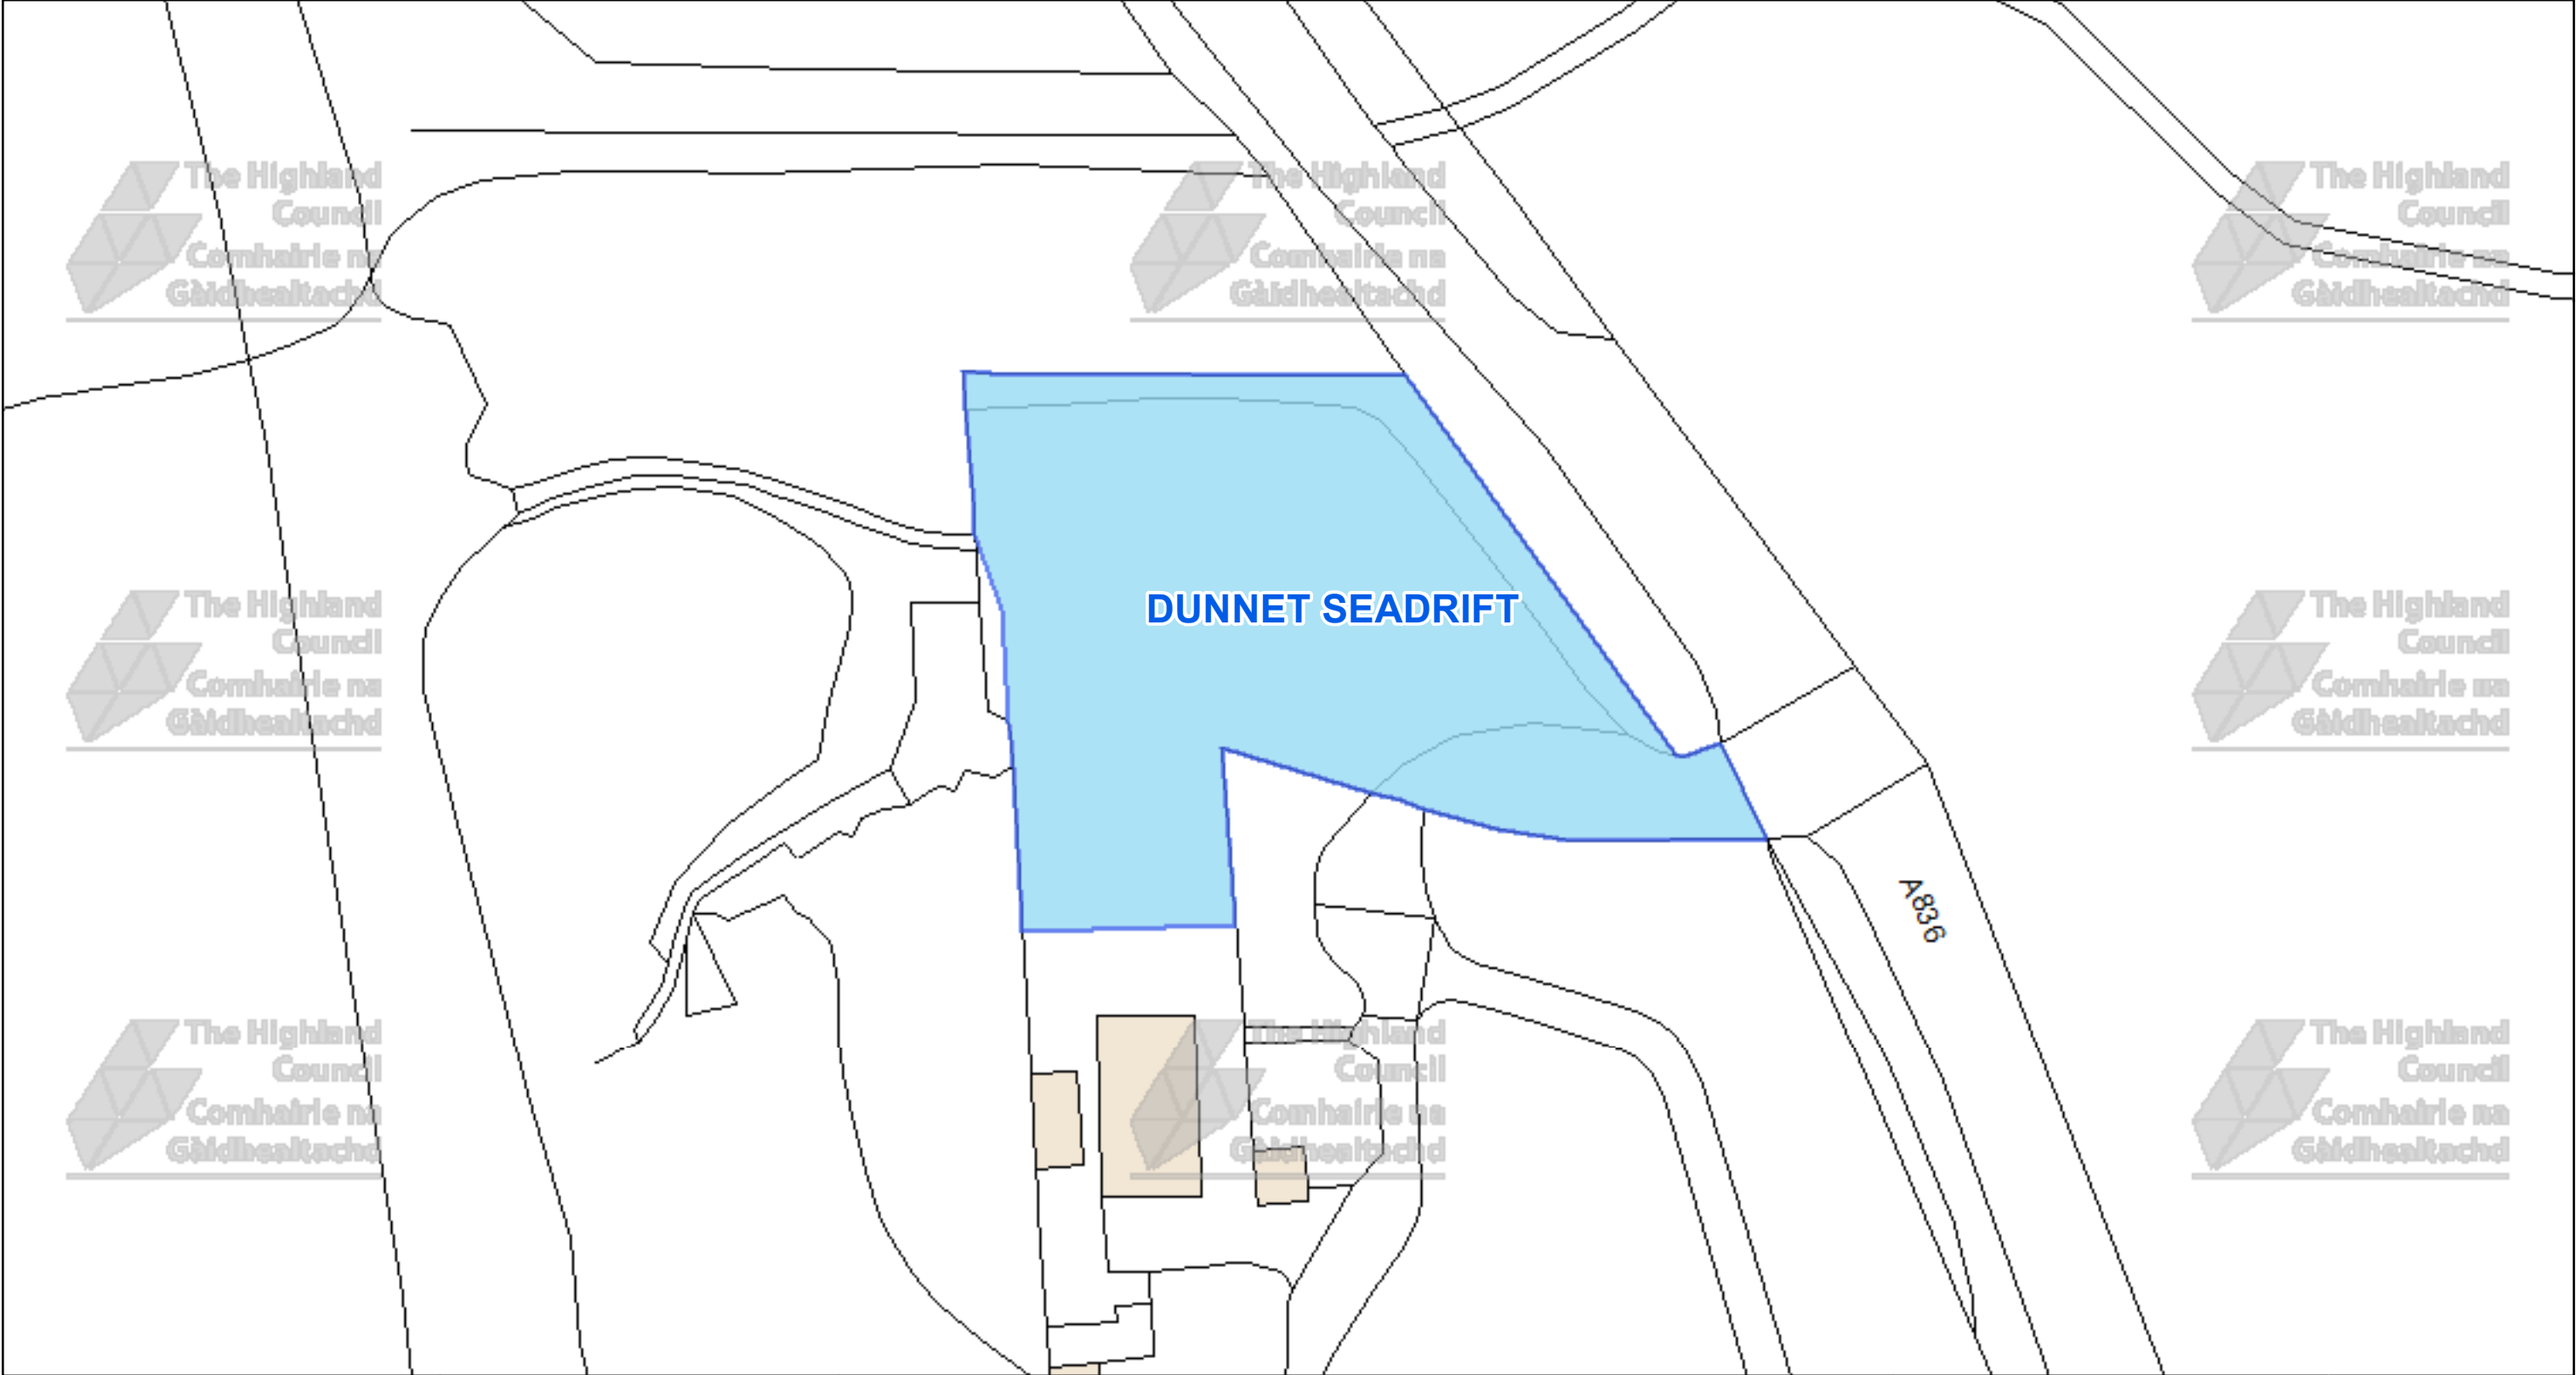

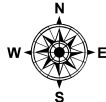 The Highland Council Headquarters Glenurquhart Rd Inverness IV35NX			This is the Off-Street Plan (CP0016) referred In the foregoing The Highland Council (Off-Street Parking Places) (Decriminalised Parking Enforcement and Consolidation) (Variation Five) Order 2026	DATE 05/10/2026 SCALE Scale: 1:550 REFERENCE NUMBER CP0016 
© Crown copyright and database rights 2025 Ordnance Survey AC0000849432 The extent of the restrictions are 321,841 to 970,462 metres eastwards and 322,056 to 970,575 westwards using the British National Grid (EPSG 27700).				Proper Officer

CAR PARK NAME:


Noss Head Car Park, Wick



This is the Off-Street Plan (CP0017) referred In the foregoing The Highland Council (Off-Street Parking Places) (Decriminalised Parking Enforcement and Consolidation) (Variation Five) Order 2026 Signed by Proper Officer © Crown copyright and database rights 2025 Ordnance Survey AC0000849432 The extent of the restrictions are 338,312 to 954,593 metres eastwards and 338,555 to 954,724 westwards using the British National Grid (EPSG 27700).		 The Highland Council Headquarters Glenurquhart Rd Inverness IV35NX	<table><tr><td>SCALE</td><td>1:625</td></tr><tr><td>DATE</td><td>05/10/2026</td></tr><tr><td>REFERENCE NUMBER</td><td>CP0017</td></tr><tr><td colspan="2"></td></tr></table>	SCALE	1:625	DATE	05/10/2026	REFERENCE NUMBER	CP0017		
SCALE	1:625										
DATE	05/10/2026										
REFERENCE NUMBER	CP0017										
											


CAR PARK NAME:

Reiss Beach Car Park, Wick

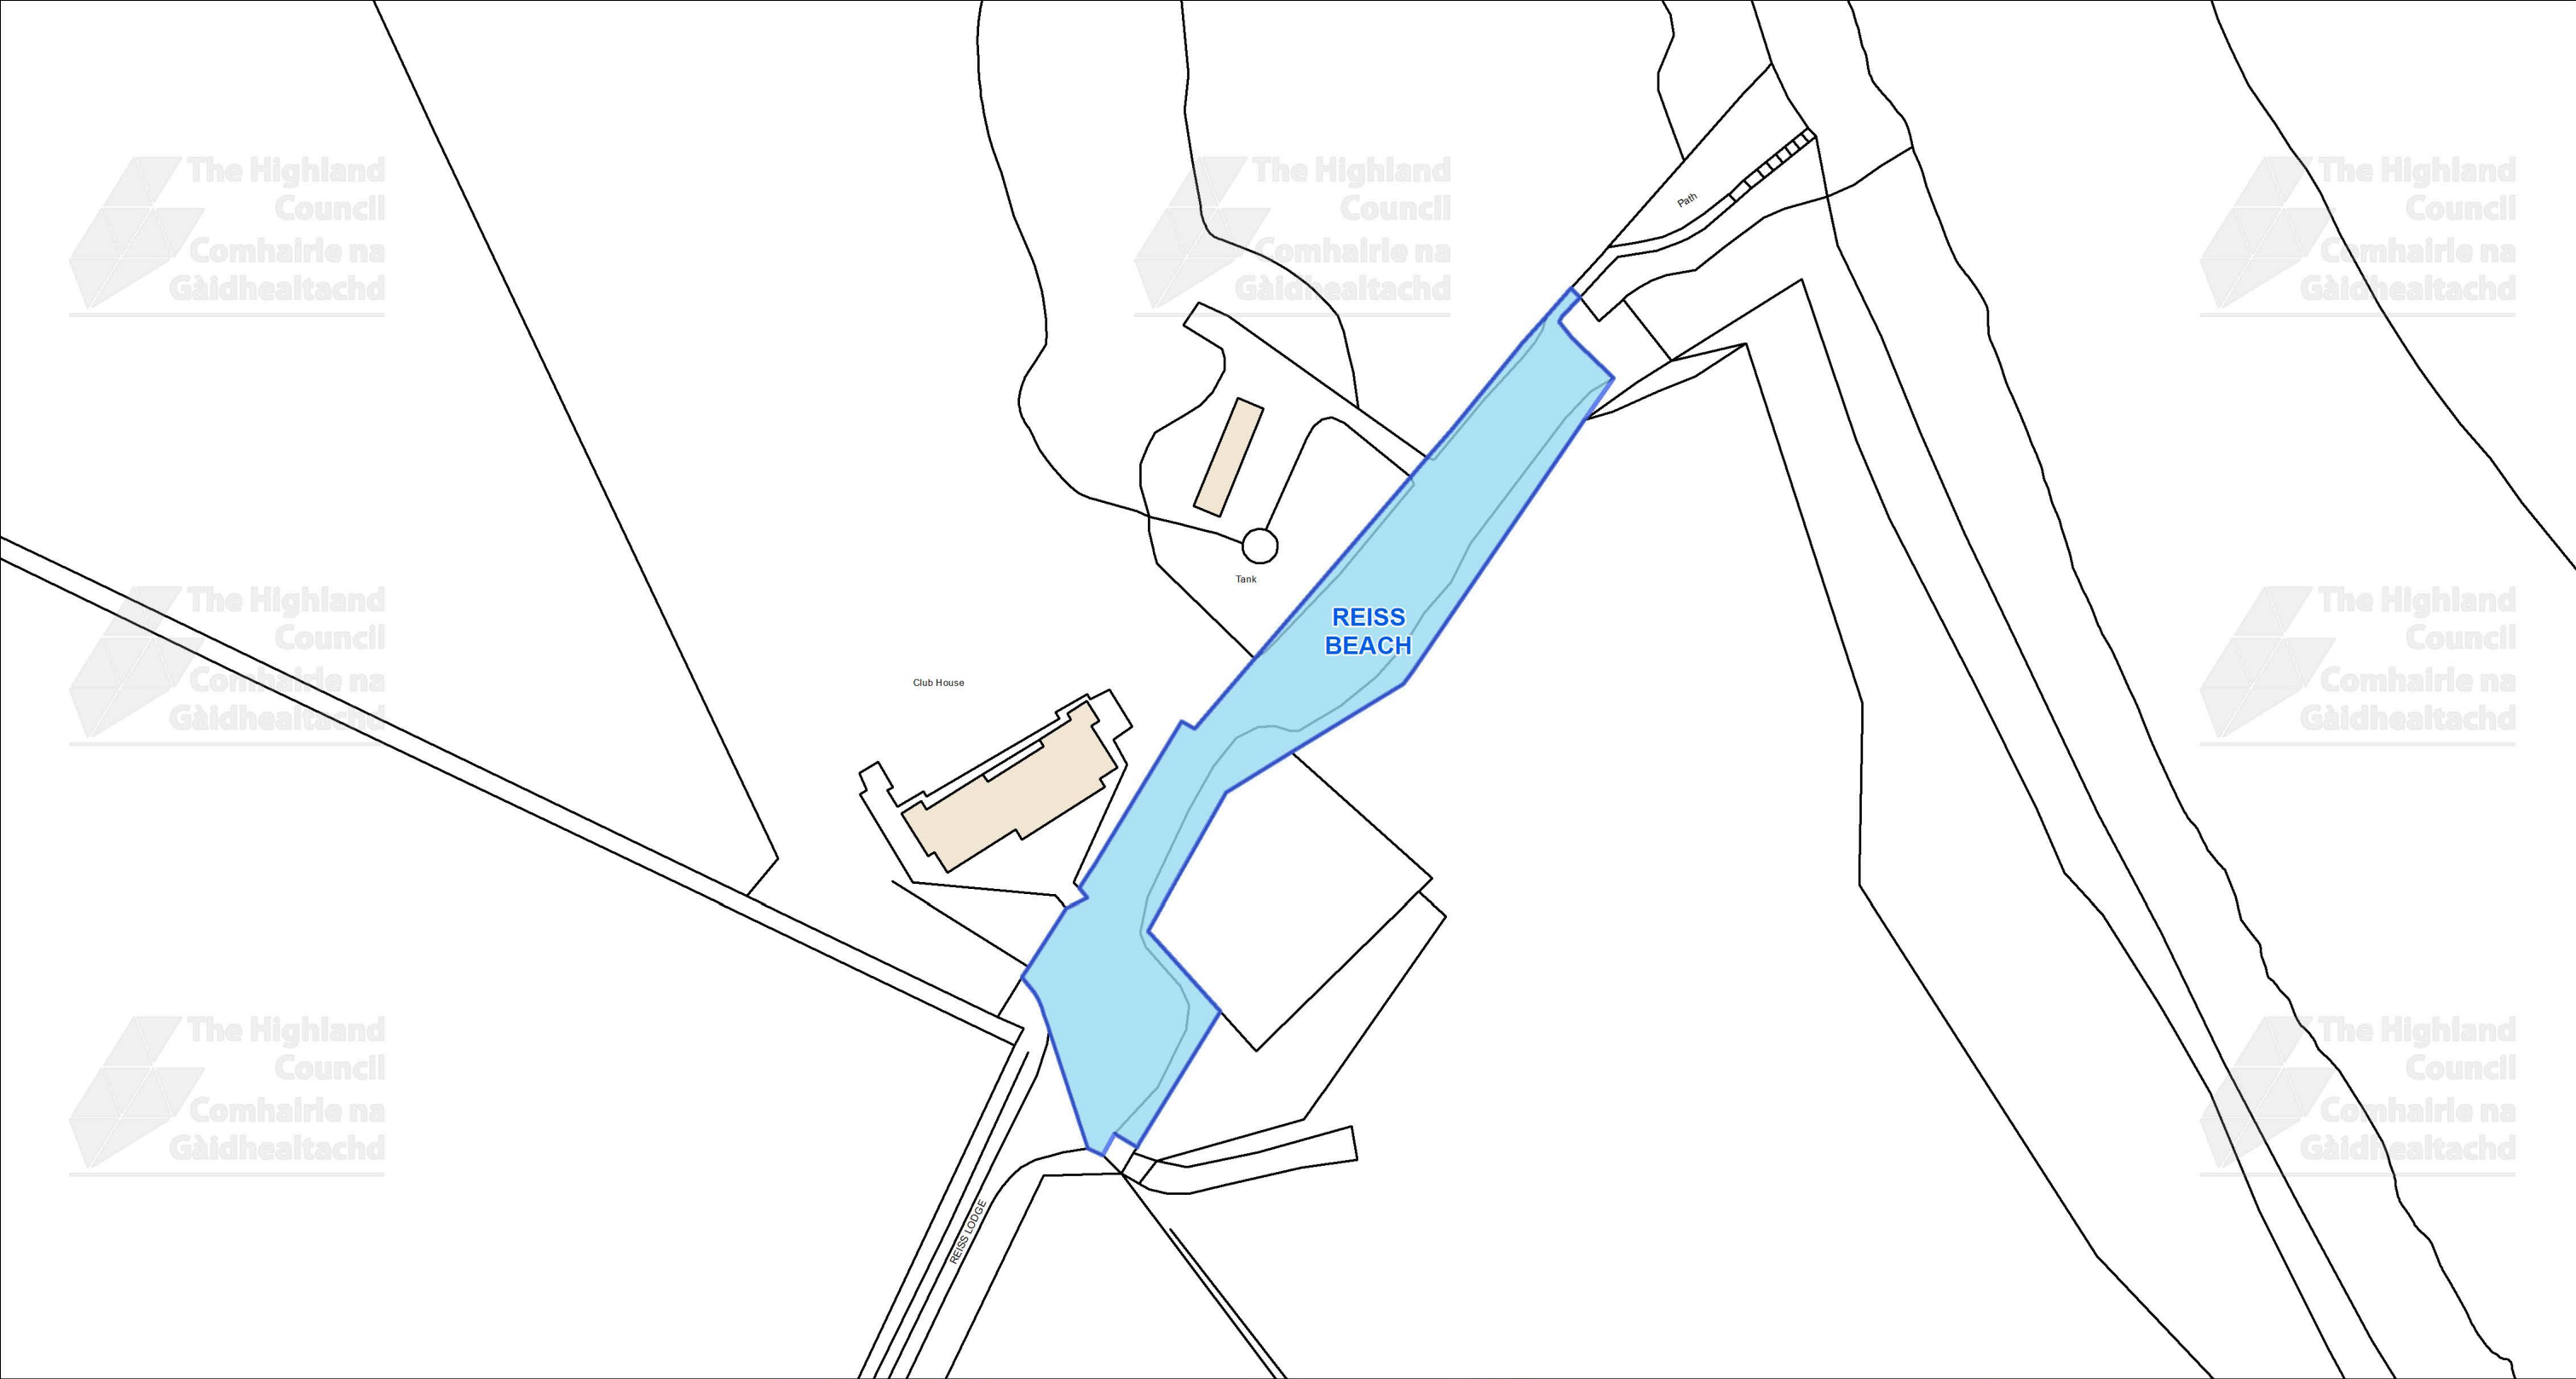

This is the Off-Street Plan (CP0018) referred In the foregoing The Highland Council (Off-Street Parking Places) (Decriminalised Parking Enforcement and Consolidation) (Variation Five) Order 2026 Signed by Proper Officer © Crown copyright and database rights 2025 Ordnance Survey AC0000849432 The extent of the restrictions are 334,153 to 955,422 metres eastwards and 334,602 to 955,597 westwards using the British National Grid (EPSG 27700).		 The Highland Council Headquarters Glenurquhart Rd Inverness IV35NX	SCALE 1:1,100 DATE 05/10/2026 REFERENCE NUMBER CP0018 
--	--	---	---

CAR PARK NAME: Riverside Car Park, Thurso

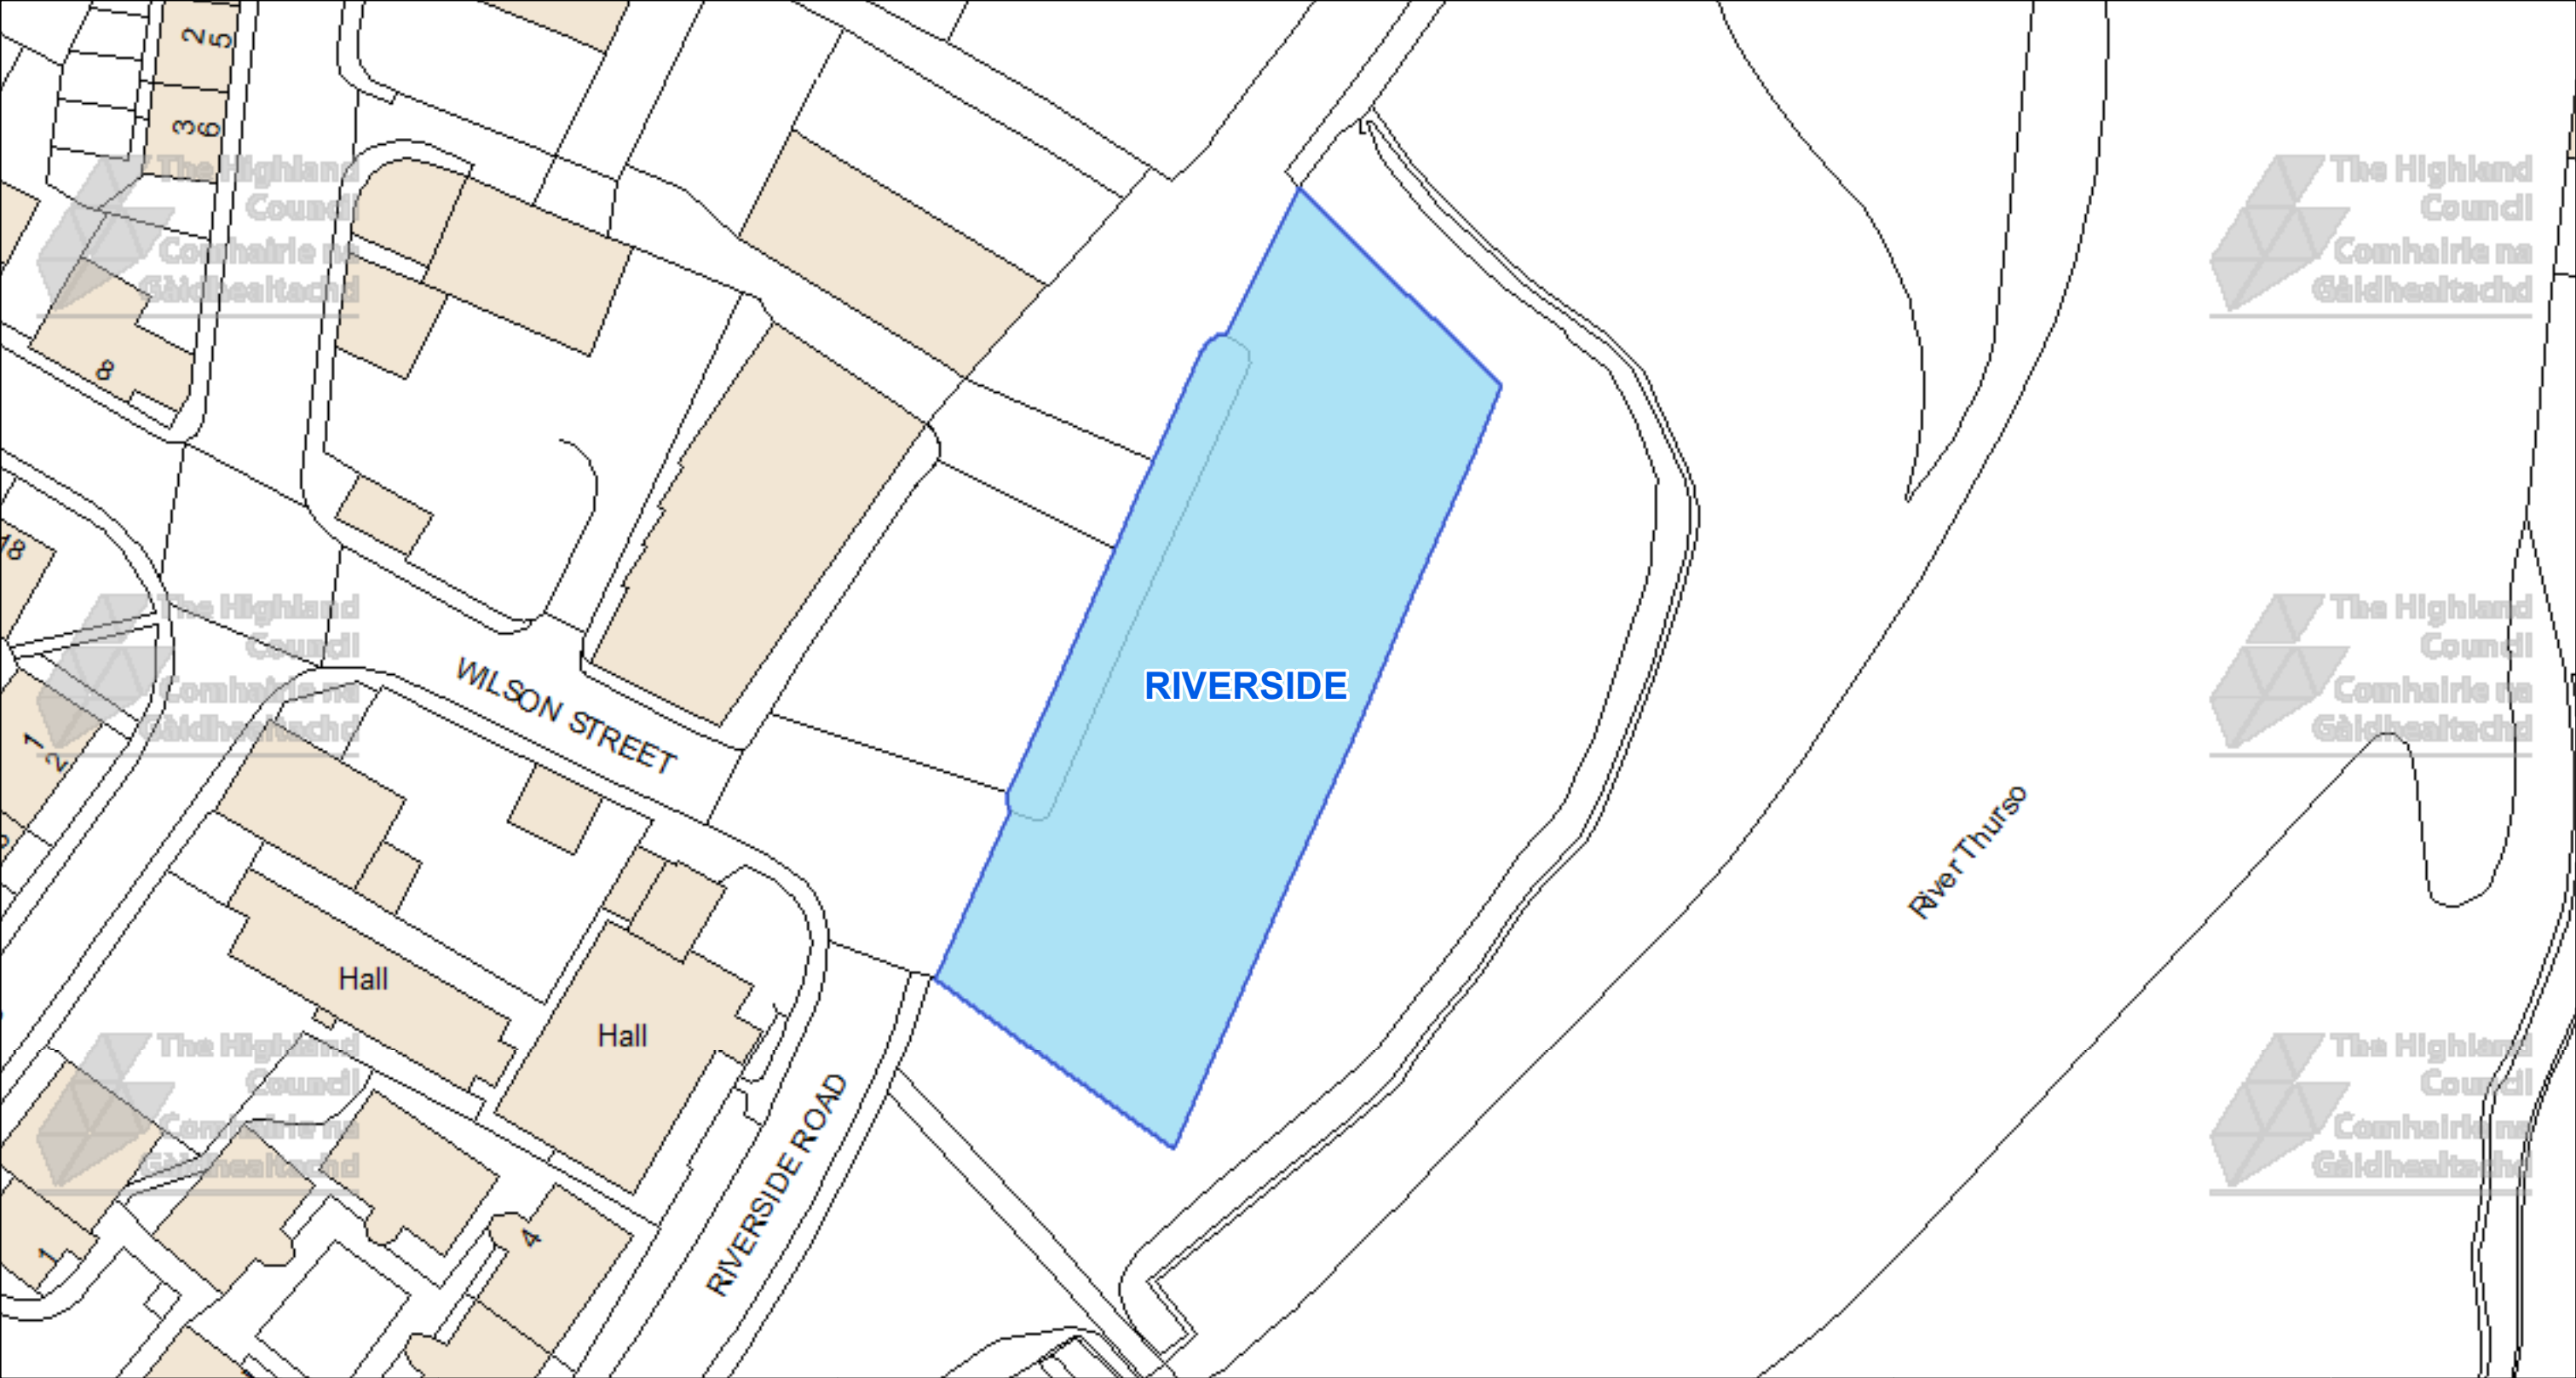



The Highland Council
Headquarters
Glenurquhart Rd
Inverness
IV35NX

© Crown copyright and database
rights 2025 Ordnance Survey AC0000849432

The extent of the restrictions are 311,911 to 968,373
metres eastwards and 312,140 to 968,492
westwards using the British National Grid (EPSG 27700).



This is the Off-Street Plan
(CP0019) referred
In the foregoing

The Highland
(Off-Street Parking Places)
(Decriminalised Parking
Enforcement and Consolidation)
(Variation Five) Order 2026

Proper Officer


DATE
05/10/2026

SCALE
Scale: 1:575

REFERENCE NUMBER
CP0019



CAR PARK NAME: **Camps Car Park, Wick**

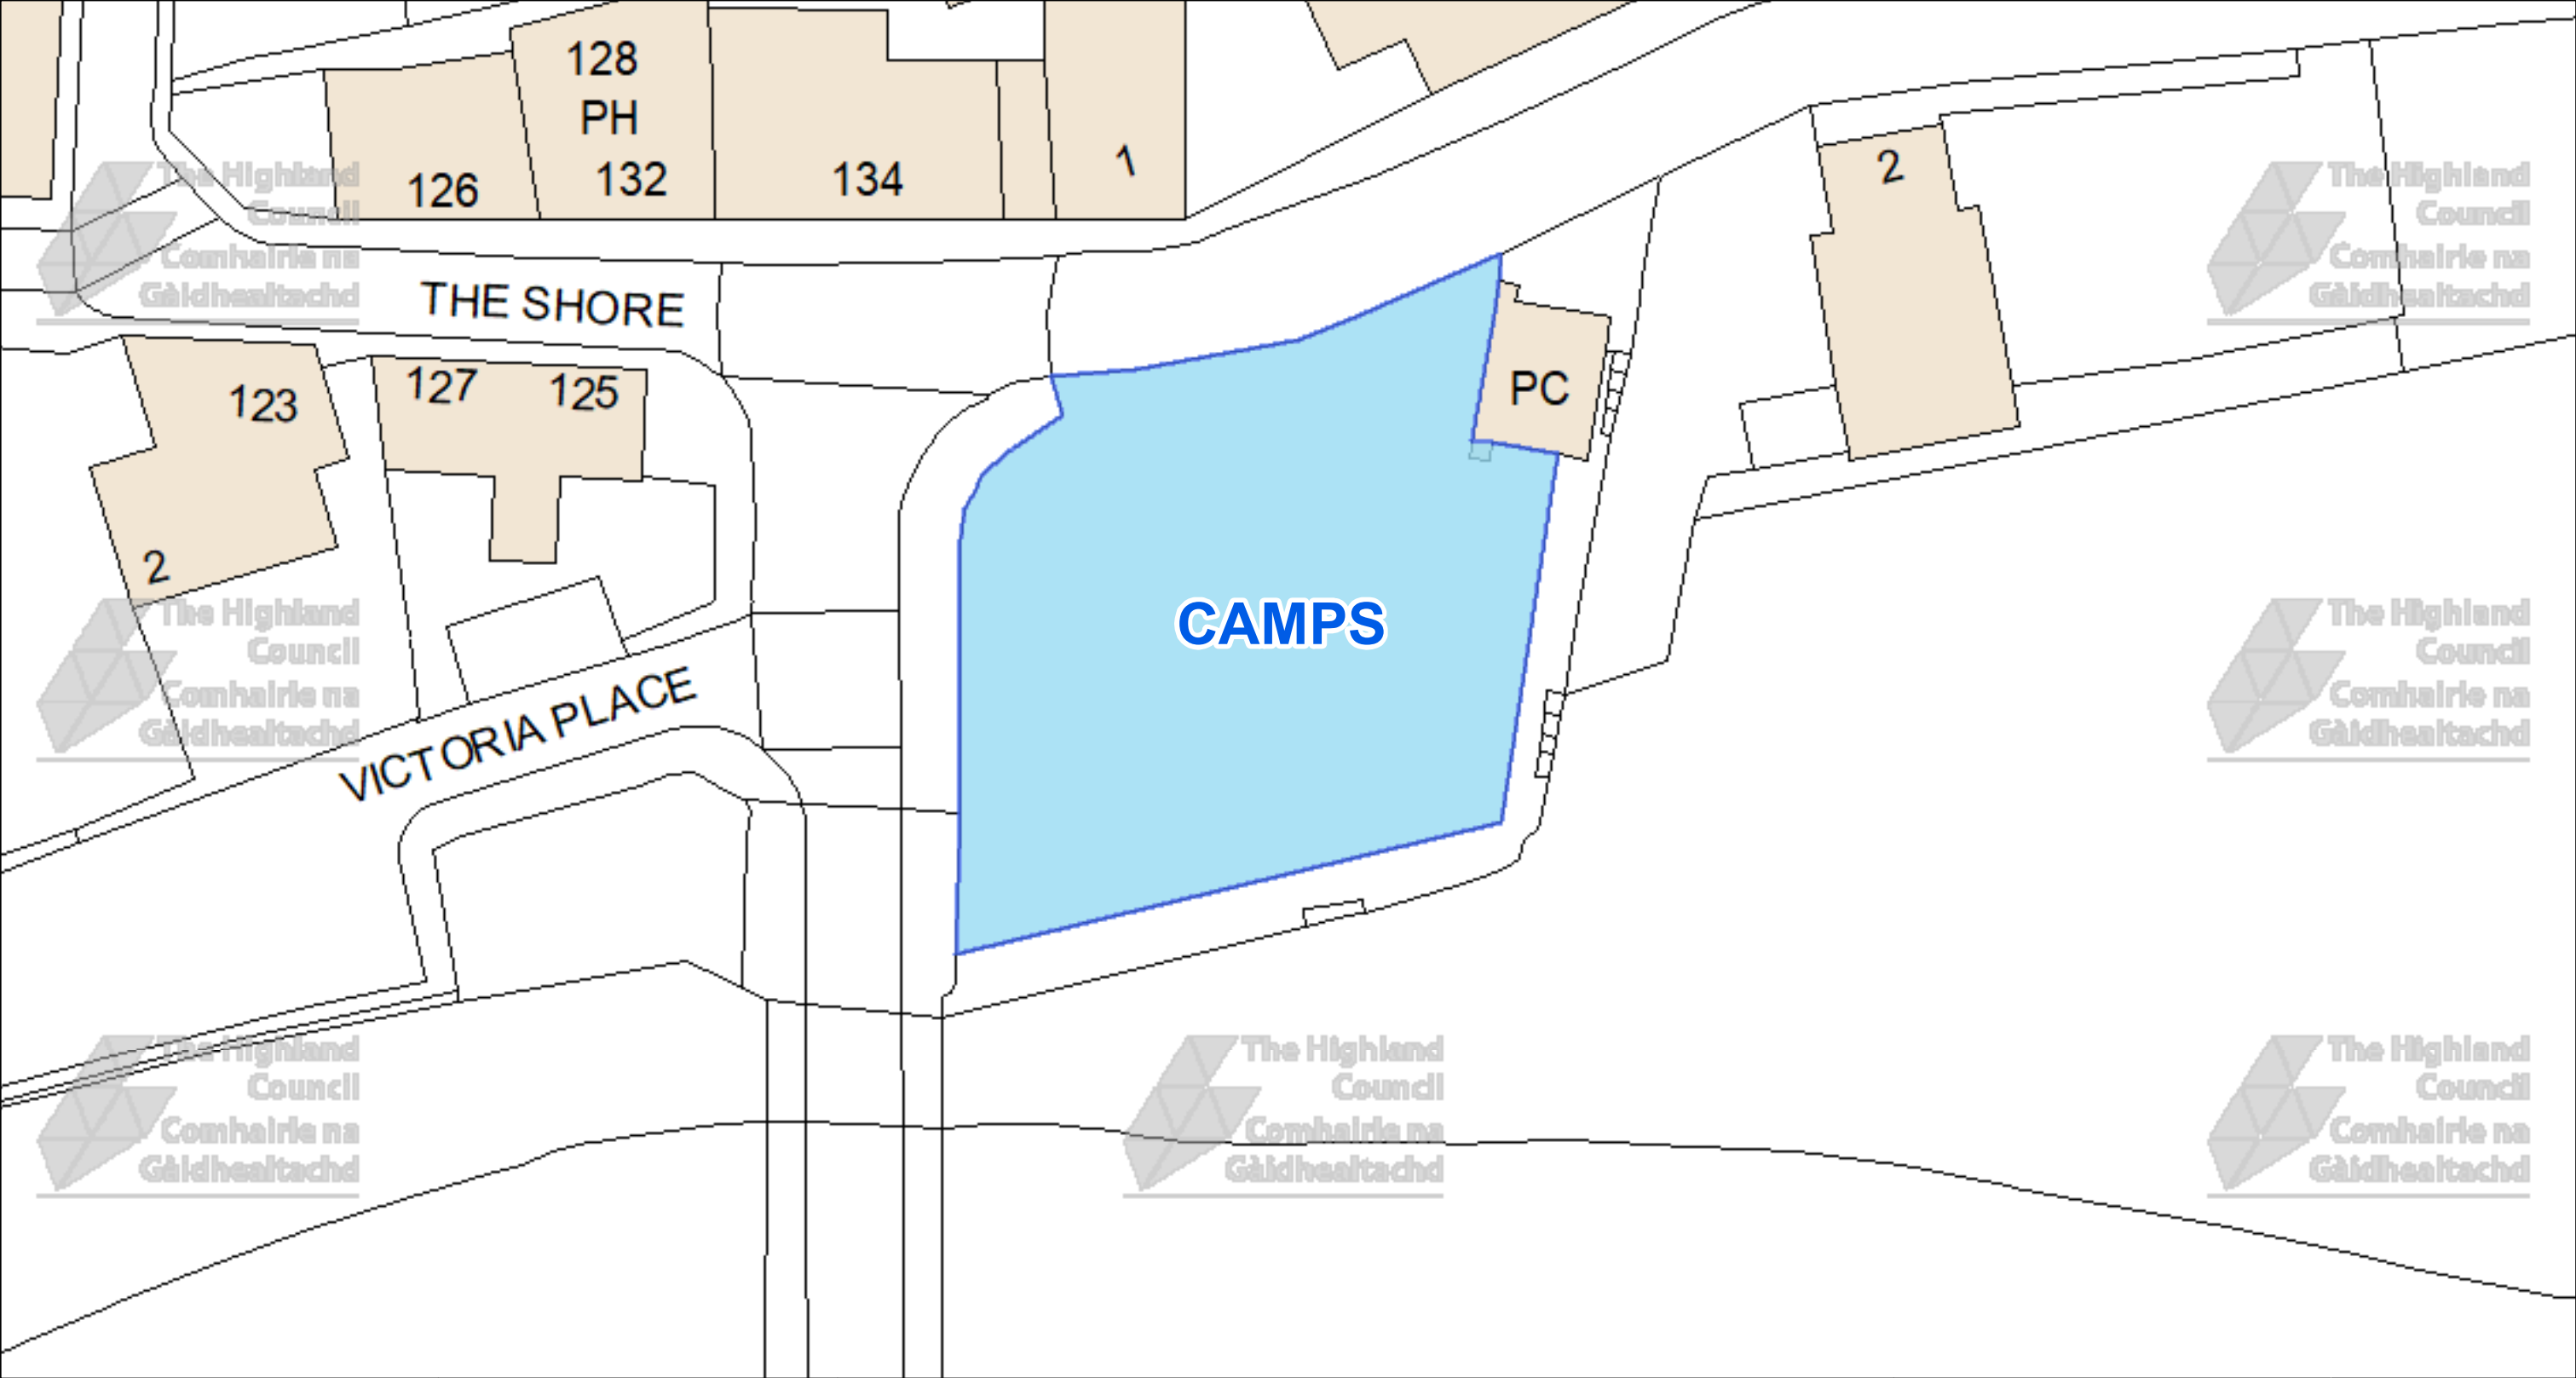



The Highland Council
Headquarters
Glenurquhart Rd
Inverness
IV35NX

© Crown copyright and database
rights 2025 Ordnance Survey AC0000849432

The extent of the restrictions are 336,486 to 950,939
metres eastwards and 336,641 to 951,017
westwards using the British National Grid (EPSG 27700).



This is the Off-Street Plan
(CP0020) referred
In the foregoing


The Highland
(Off-Street Parking Places)
(Decriminalised Parking
Enforcement and Consolidation)
(Variation Five) Order 2026

Proper Officer

DATE
05/10/2026


SCALE
Scale: 1:375

REFERENCE NUMBER
CP0020

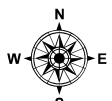

CAR PARK NAME:

Riverside Car Park, Wick

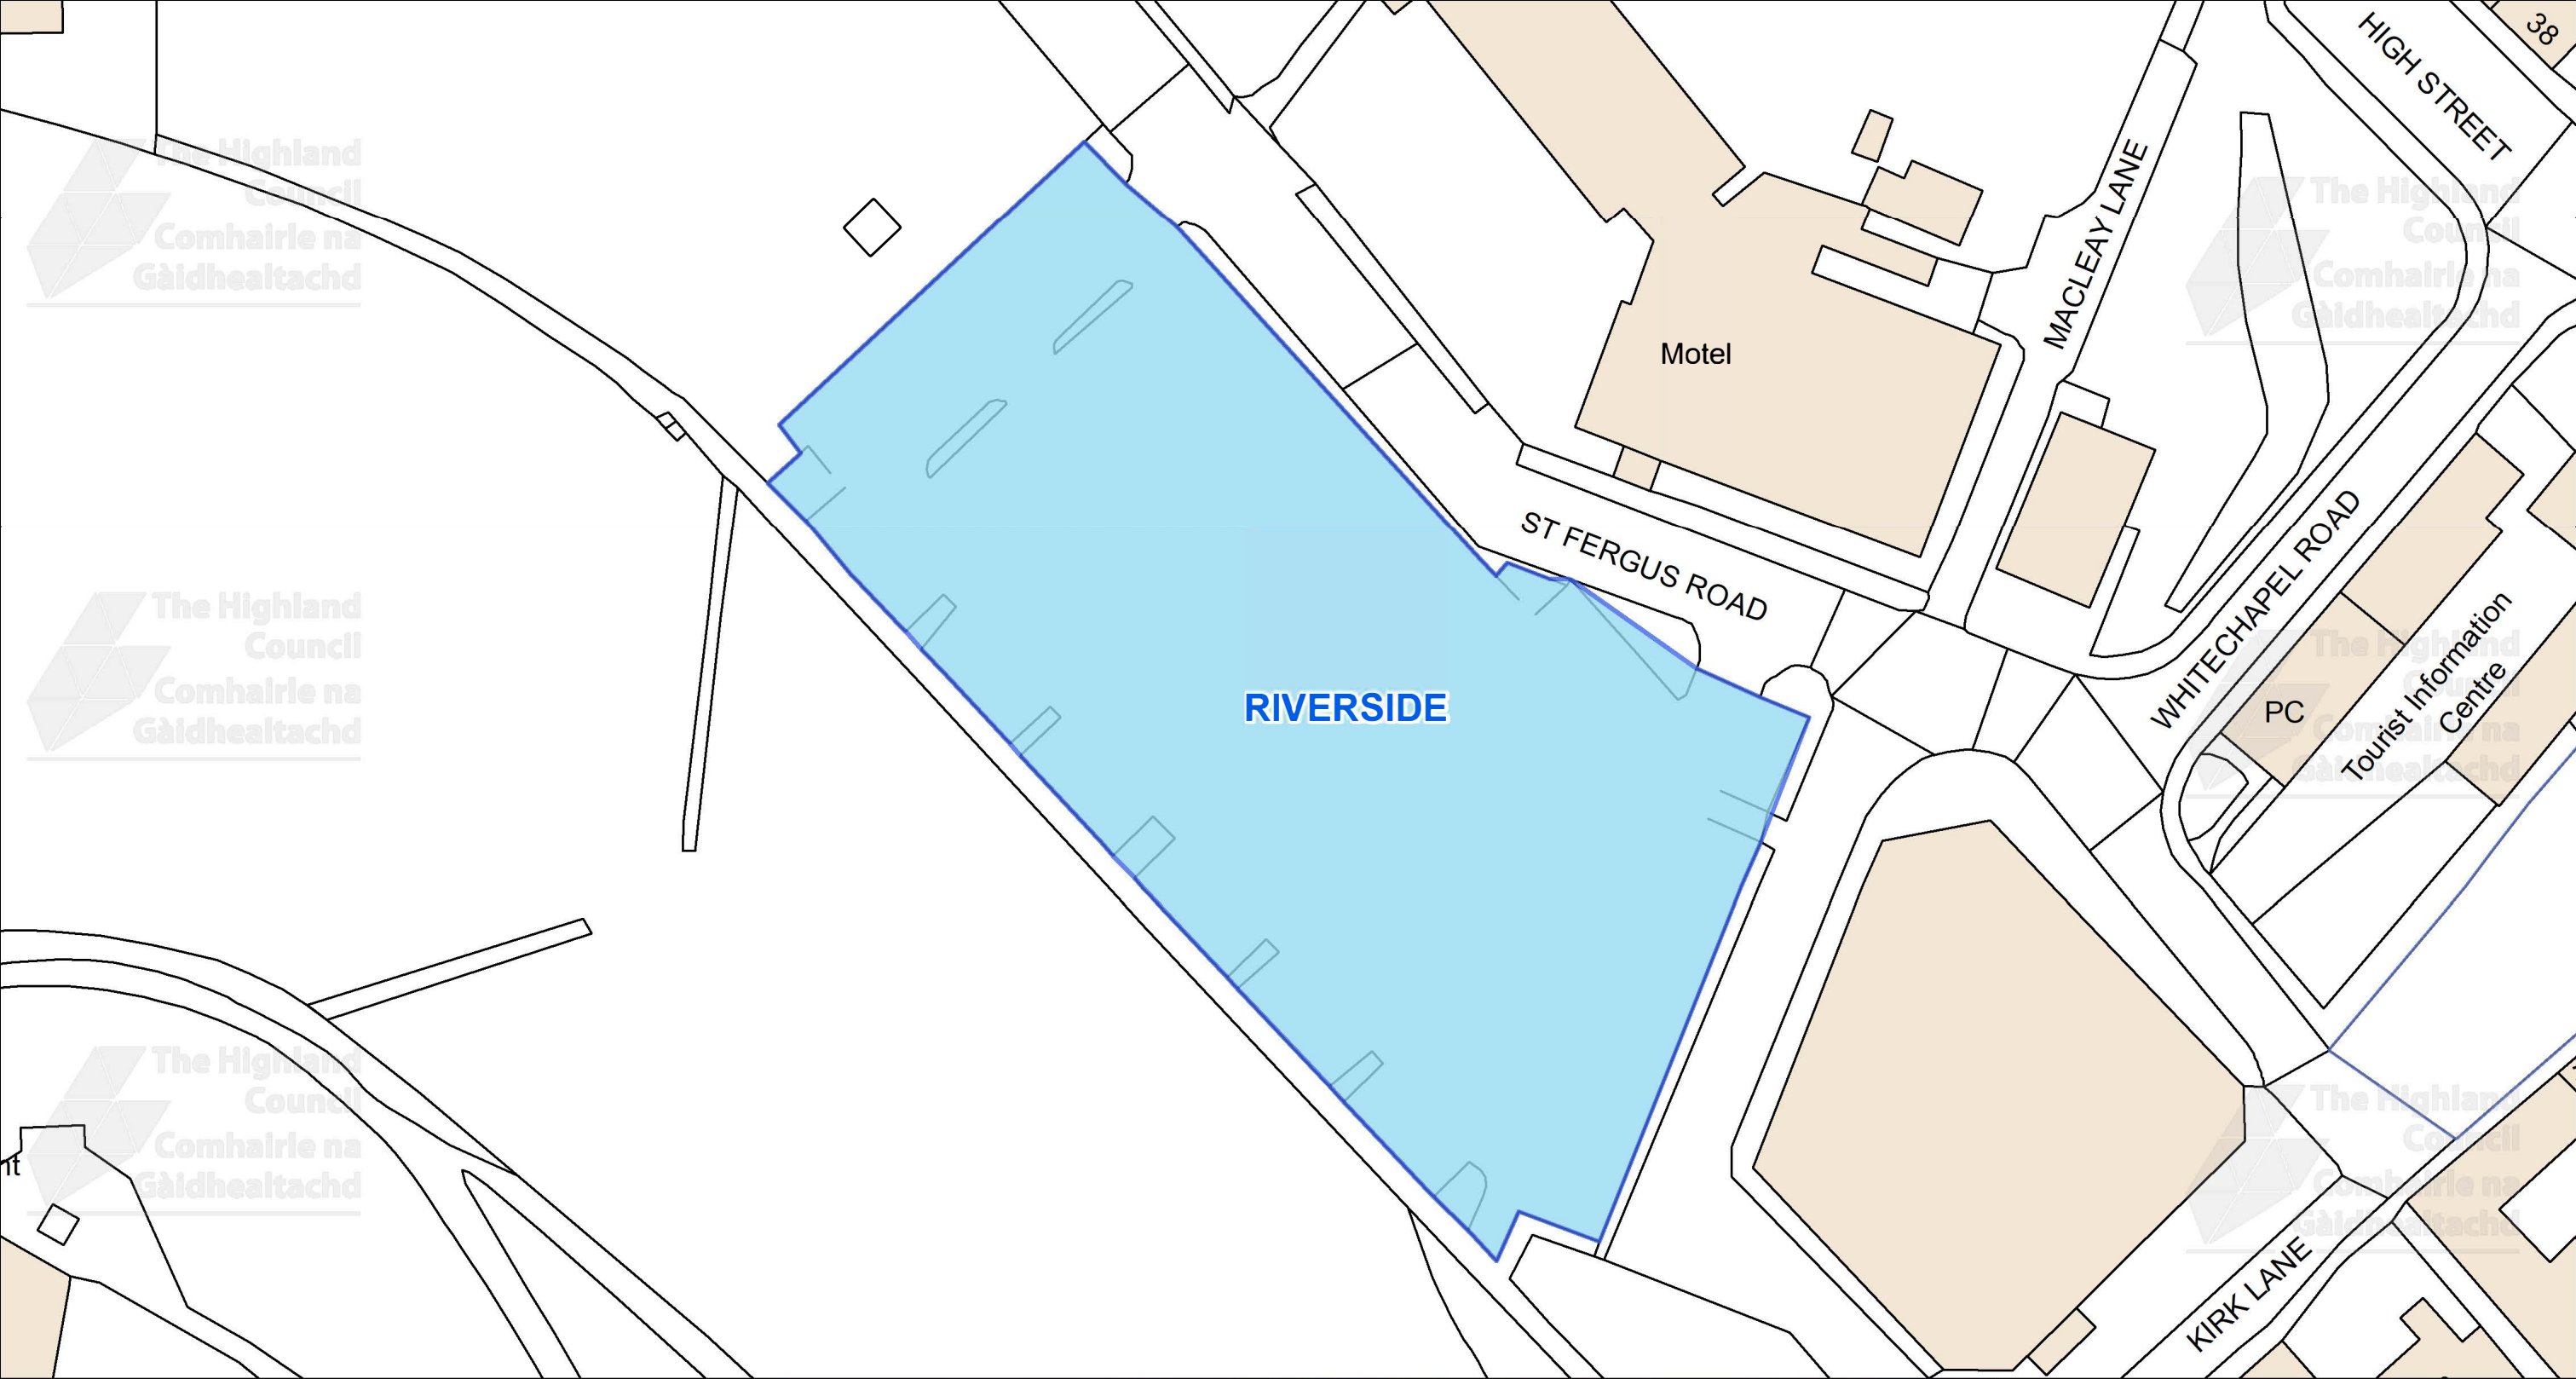

This is the Off-Street Plan (CP0021) referred In the foregoing

The Highland Council (Off-Street Parking Places) (Decriminalised Parking Enforcement and Consolidation) (Variation Five) Order 2026

Signed by Proper Officer

© Crown copyright and database rights 2025 Ordnance Survey AC0000849432

The extent of the restrictions are 336,064 to 950,957 metres eastwards and 336,286 to 951,074 westwards using the British National Grid (EPSG 27700).





The Highland Council
Glenurquhart Rd
Inverness
IV35NX

SCALE
1:575


DATE
05/10/2026

REFERENCE NUMBER
CP0021



CAR PARK NAME:

Kirks Lane Car Park, Wick

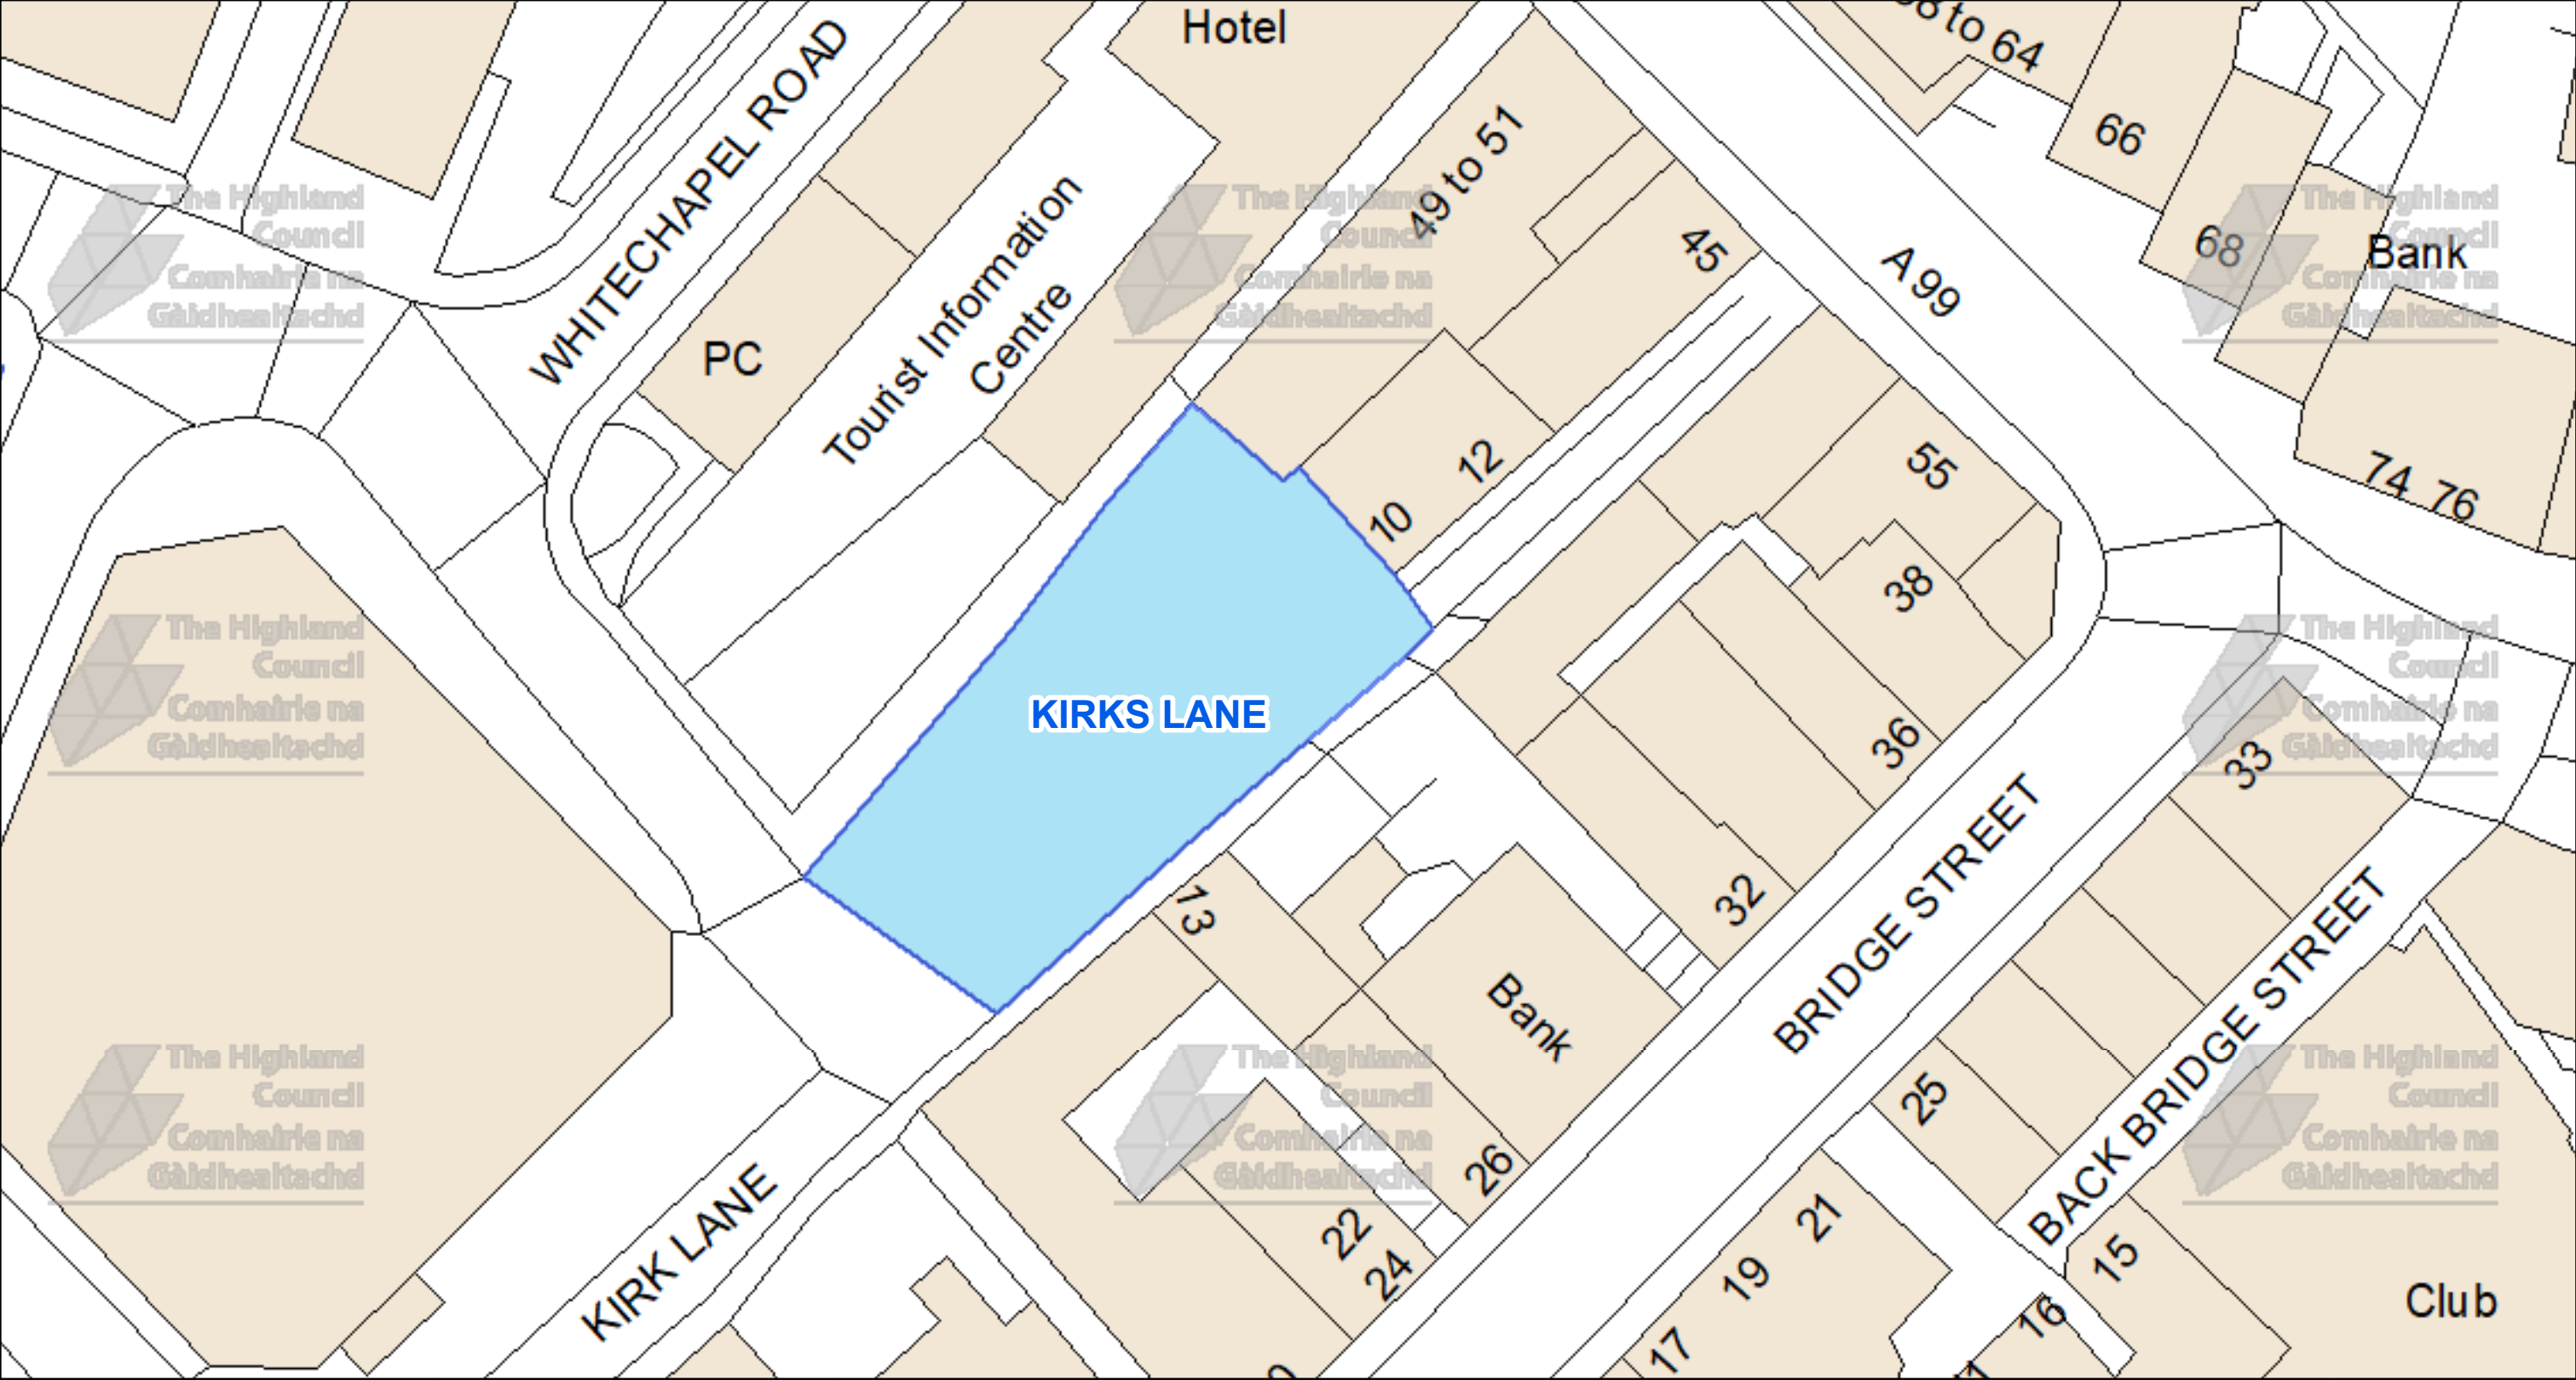



The Highland Council
Headquarters
Glenurquhart Rd
Inverness
IV35NX

© Crown copyright and database
rights 2025 Ordnance Survey AC0000849432

The extent of the restrictions are 336,222 to 950,957
metres eastwards and 336,374 to 951,035
westwards using the British National Grid (EPSG 27700).



This is the Off-Street Plan
(CP0022) referred
In the foregoing

The Highland
(Off-Street Parking Places)
(Decriminalised Parking
Enforcement and Consolidation)
(Variation Five) Order 2026

Proper Officer

DATE
05/10/2026


SCALE
Scale: 1:375

REFERENCE NUMBER
CP0022



CAR PARK NAME:

Marts Car Park, Wick

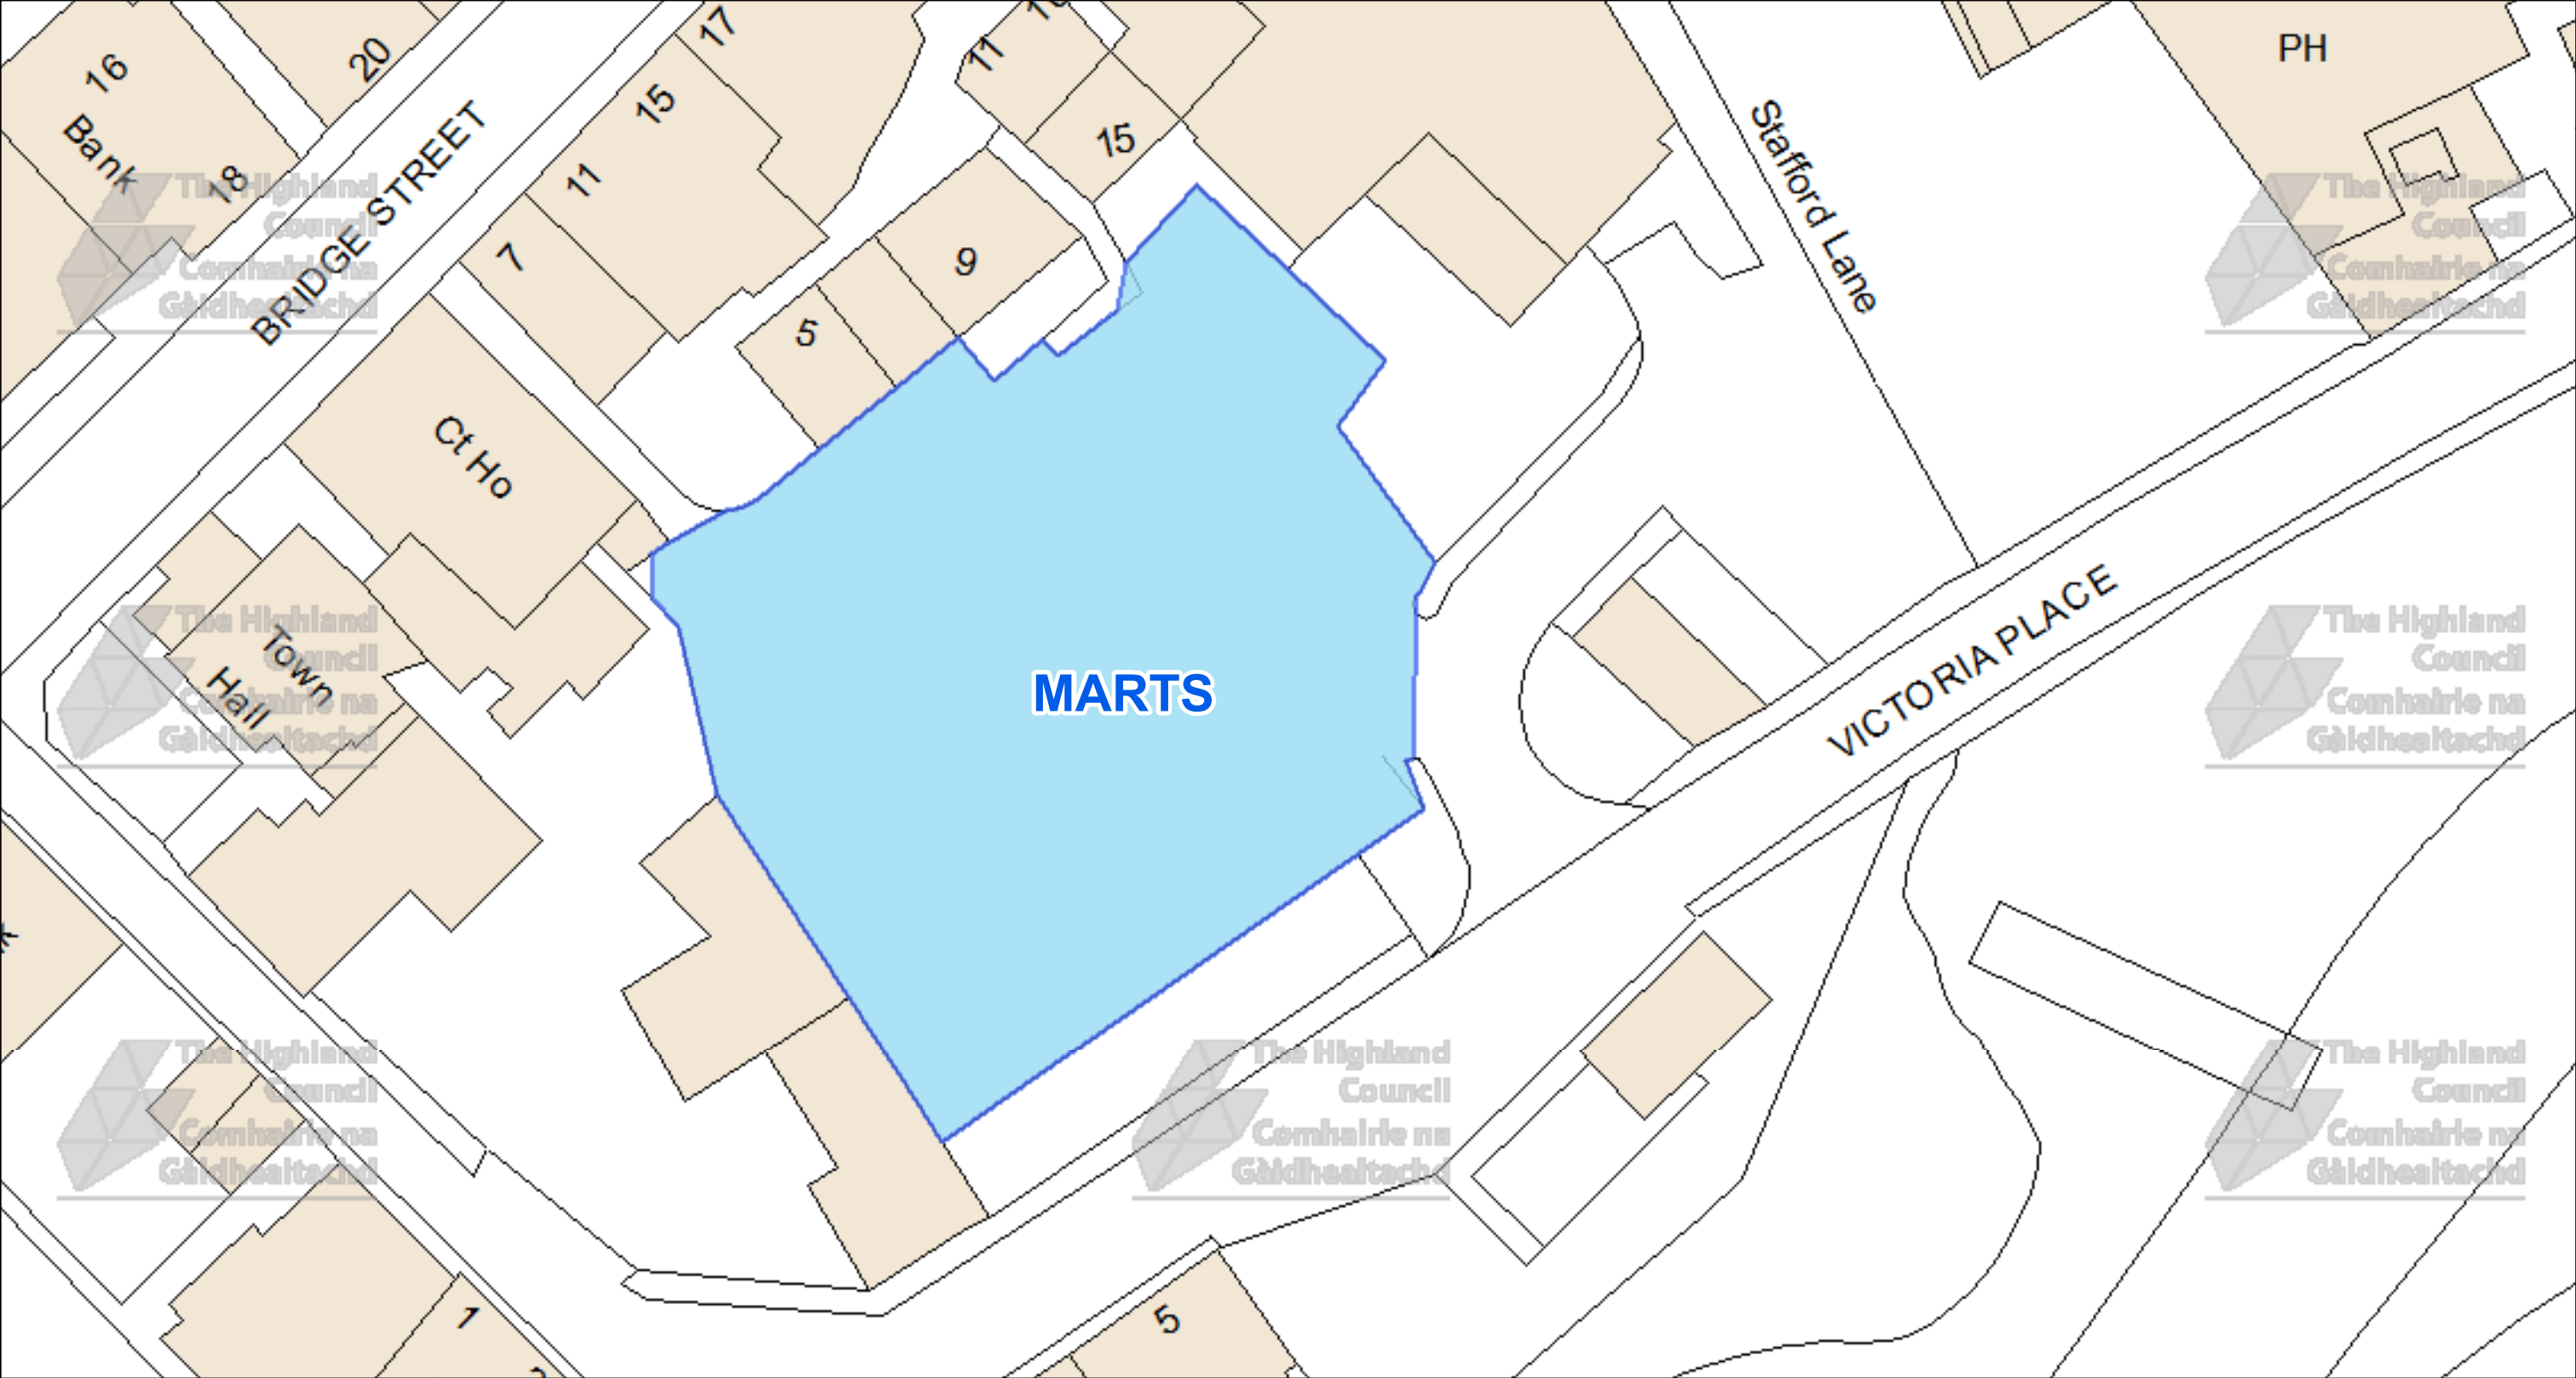




The Highland Council
Headquarters
Glenurquhart Rd
Inverness
IV35NX

© Crown copyright and database
rights 2025 Ordnance Survey AC0000849432

The extent of the restrictions are 336,270 to 950,869
metres eastwards and 336,446 to 950,958
westwards using the British National Grid (EPSG 27700).

 

This is the Off-Street Plan
(CP0023) referred
In the foregoing


The Highland
(Off-Street Parking Places)
(Decriminalised Parking
Enforcement and Consolidation)
(Variation Five) Order 2026

Proper Officer

DATE 05/10/2026
SCALE Scale: 1:425
REFERENCE NUMBER CP0023


CAR PARK NAME:

Seafront Car Park, Scrabster

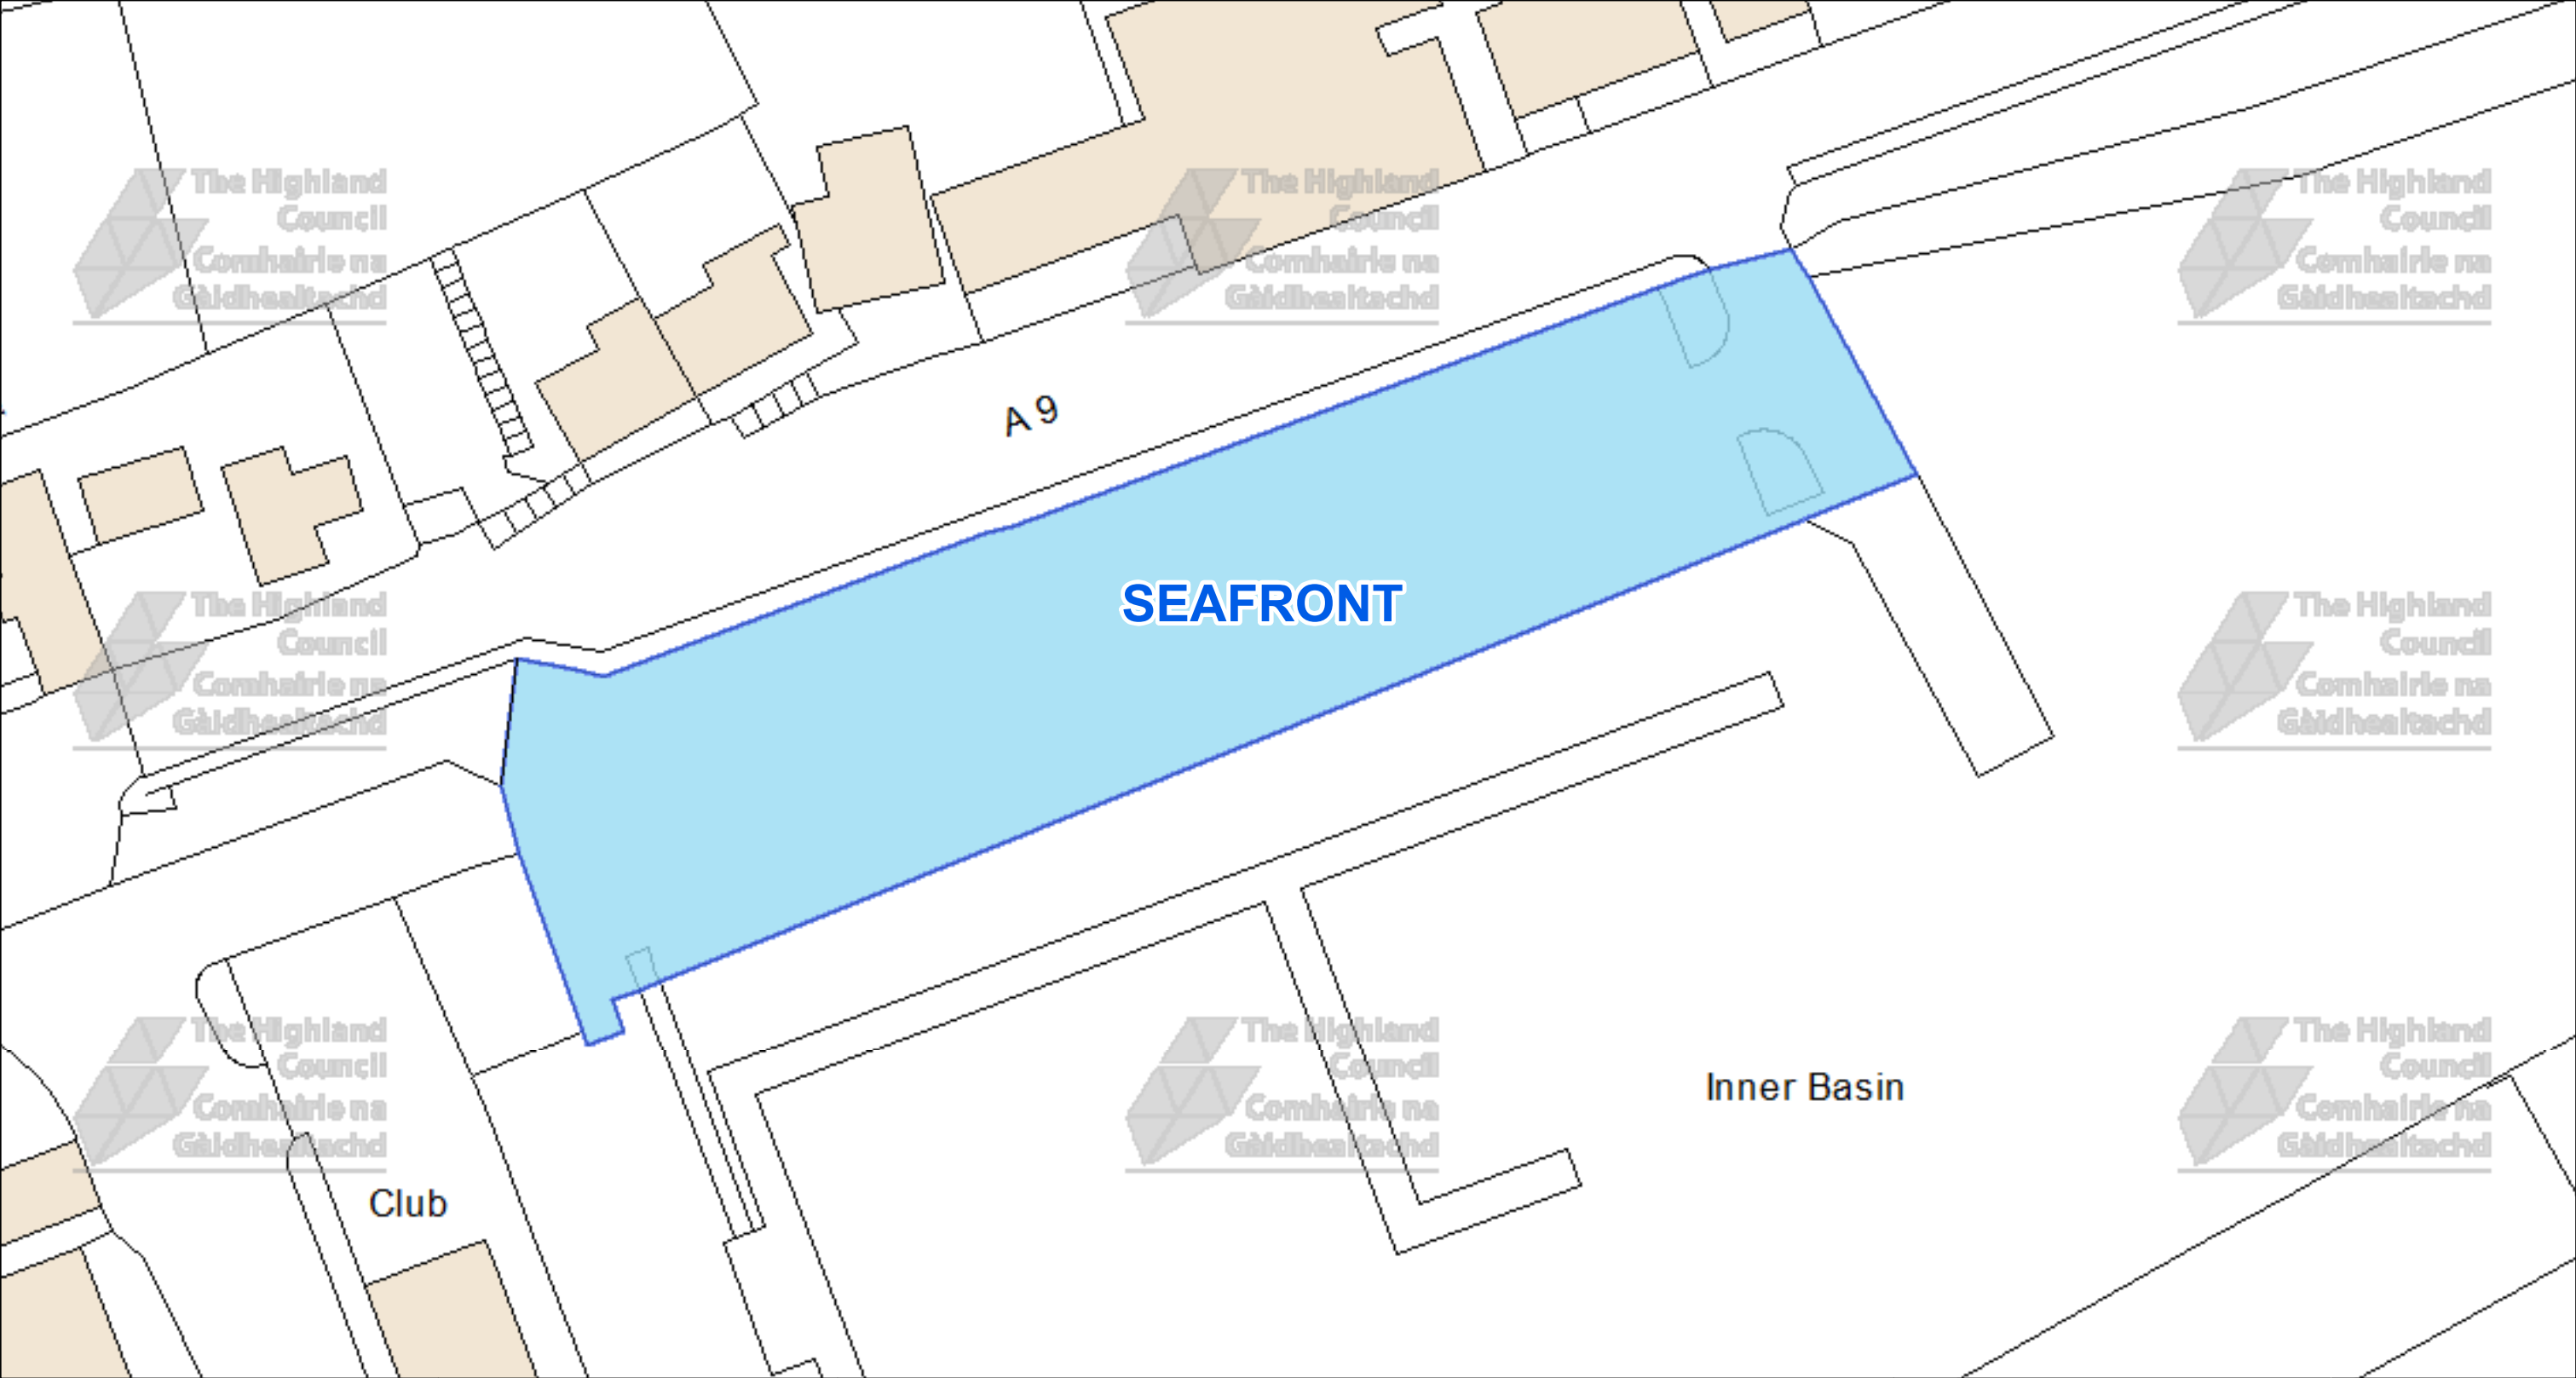



The Highland Council
Comhairle na Gàidhealtachd

The Highland Council
Headquarters
Glenurquhart Rd
Inverness
IV35NX

© Crown copyright and database rights 2025 Ordnance Survey AC0000849432

The extent of the restrictions are 309,967 to 970,293 metres eastwards and 310,141 to 970,383 westwards using the British National Grid (EPSG 27700).



This is the Off-Street Plan (CP0025) referred In the foregoing

The Highland (Off-Street Parking Places) (Decriminalised Parking Enforcement and Consolidation) (Variation Five) Order 2026

Proper Officer

DATE

05/10/2026

SCALE

Scale: 1:425


REFERENCE NUMBER


CP0025



CAR PARK NAME:


Village Car Park, Latheron



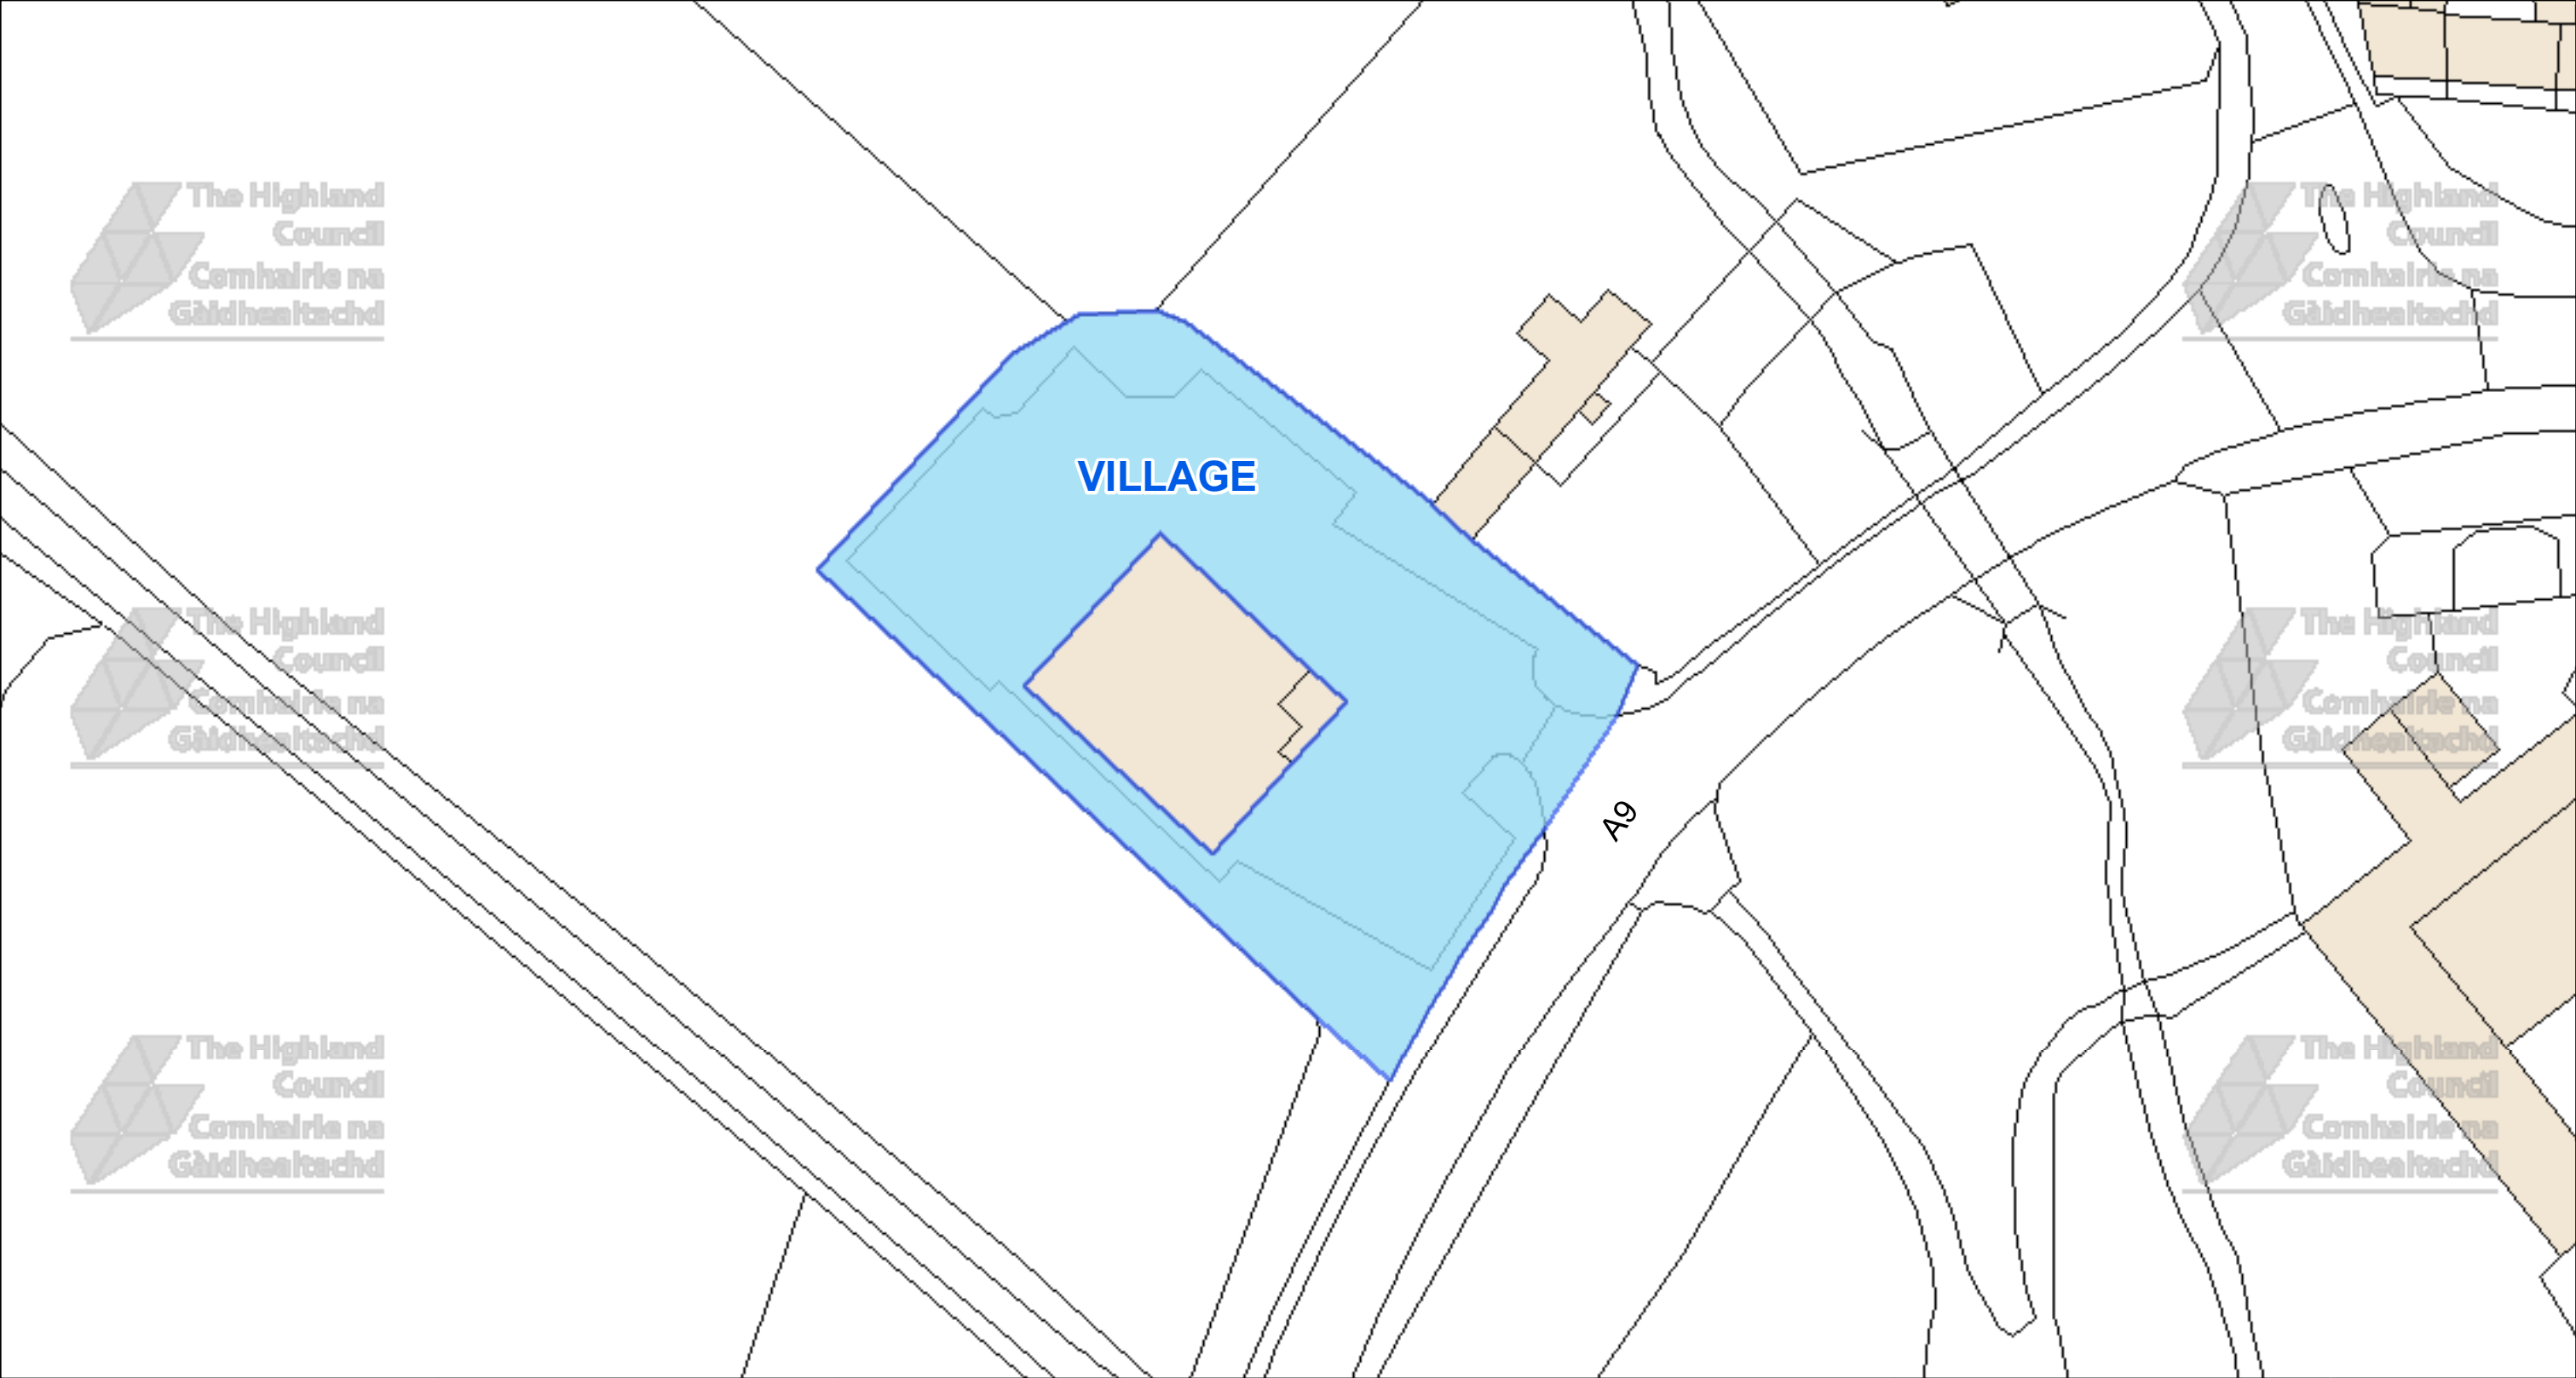


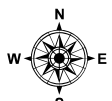 The Highland Council Headquarters Glenurquhart Rd Inverness IV35NX			This is the Off-Street Plan (CP0026) referred In the foregoing The Highland Council (Off-Street Parking Places) (Decriminalised Parking Enforcement and Consolidation) (Variation Five) Order 2026	DATE 05/10/2026 SCALE Scale: 1:525 REFERENCE NUMBER CP0026
© Crown copyright and database rights 2025 Ordnance Survey AC0000849432 The extent of the restrictions are 319,753 to 933,457 metres eastwards and 319,950 to 933,564 westwards using the British National Grid (EPSG 27700).			Proper Officer	


CAR PARK NAME:

Meadow Lane Car Park, Thurso

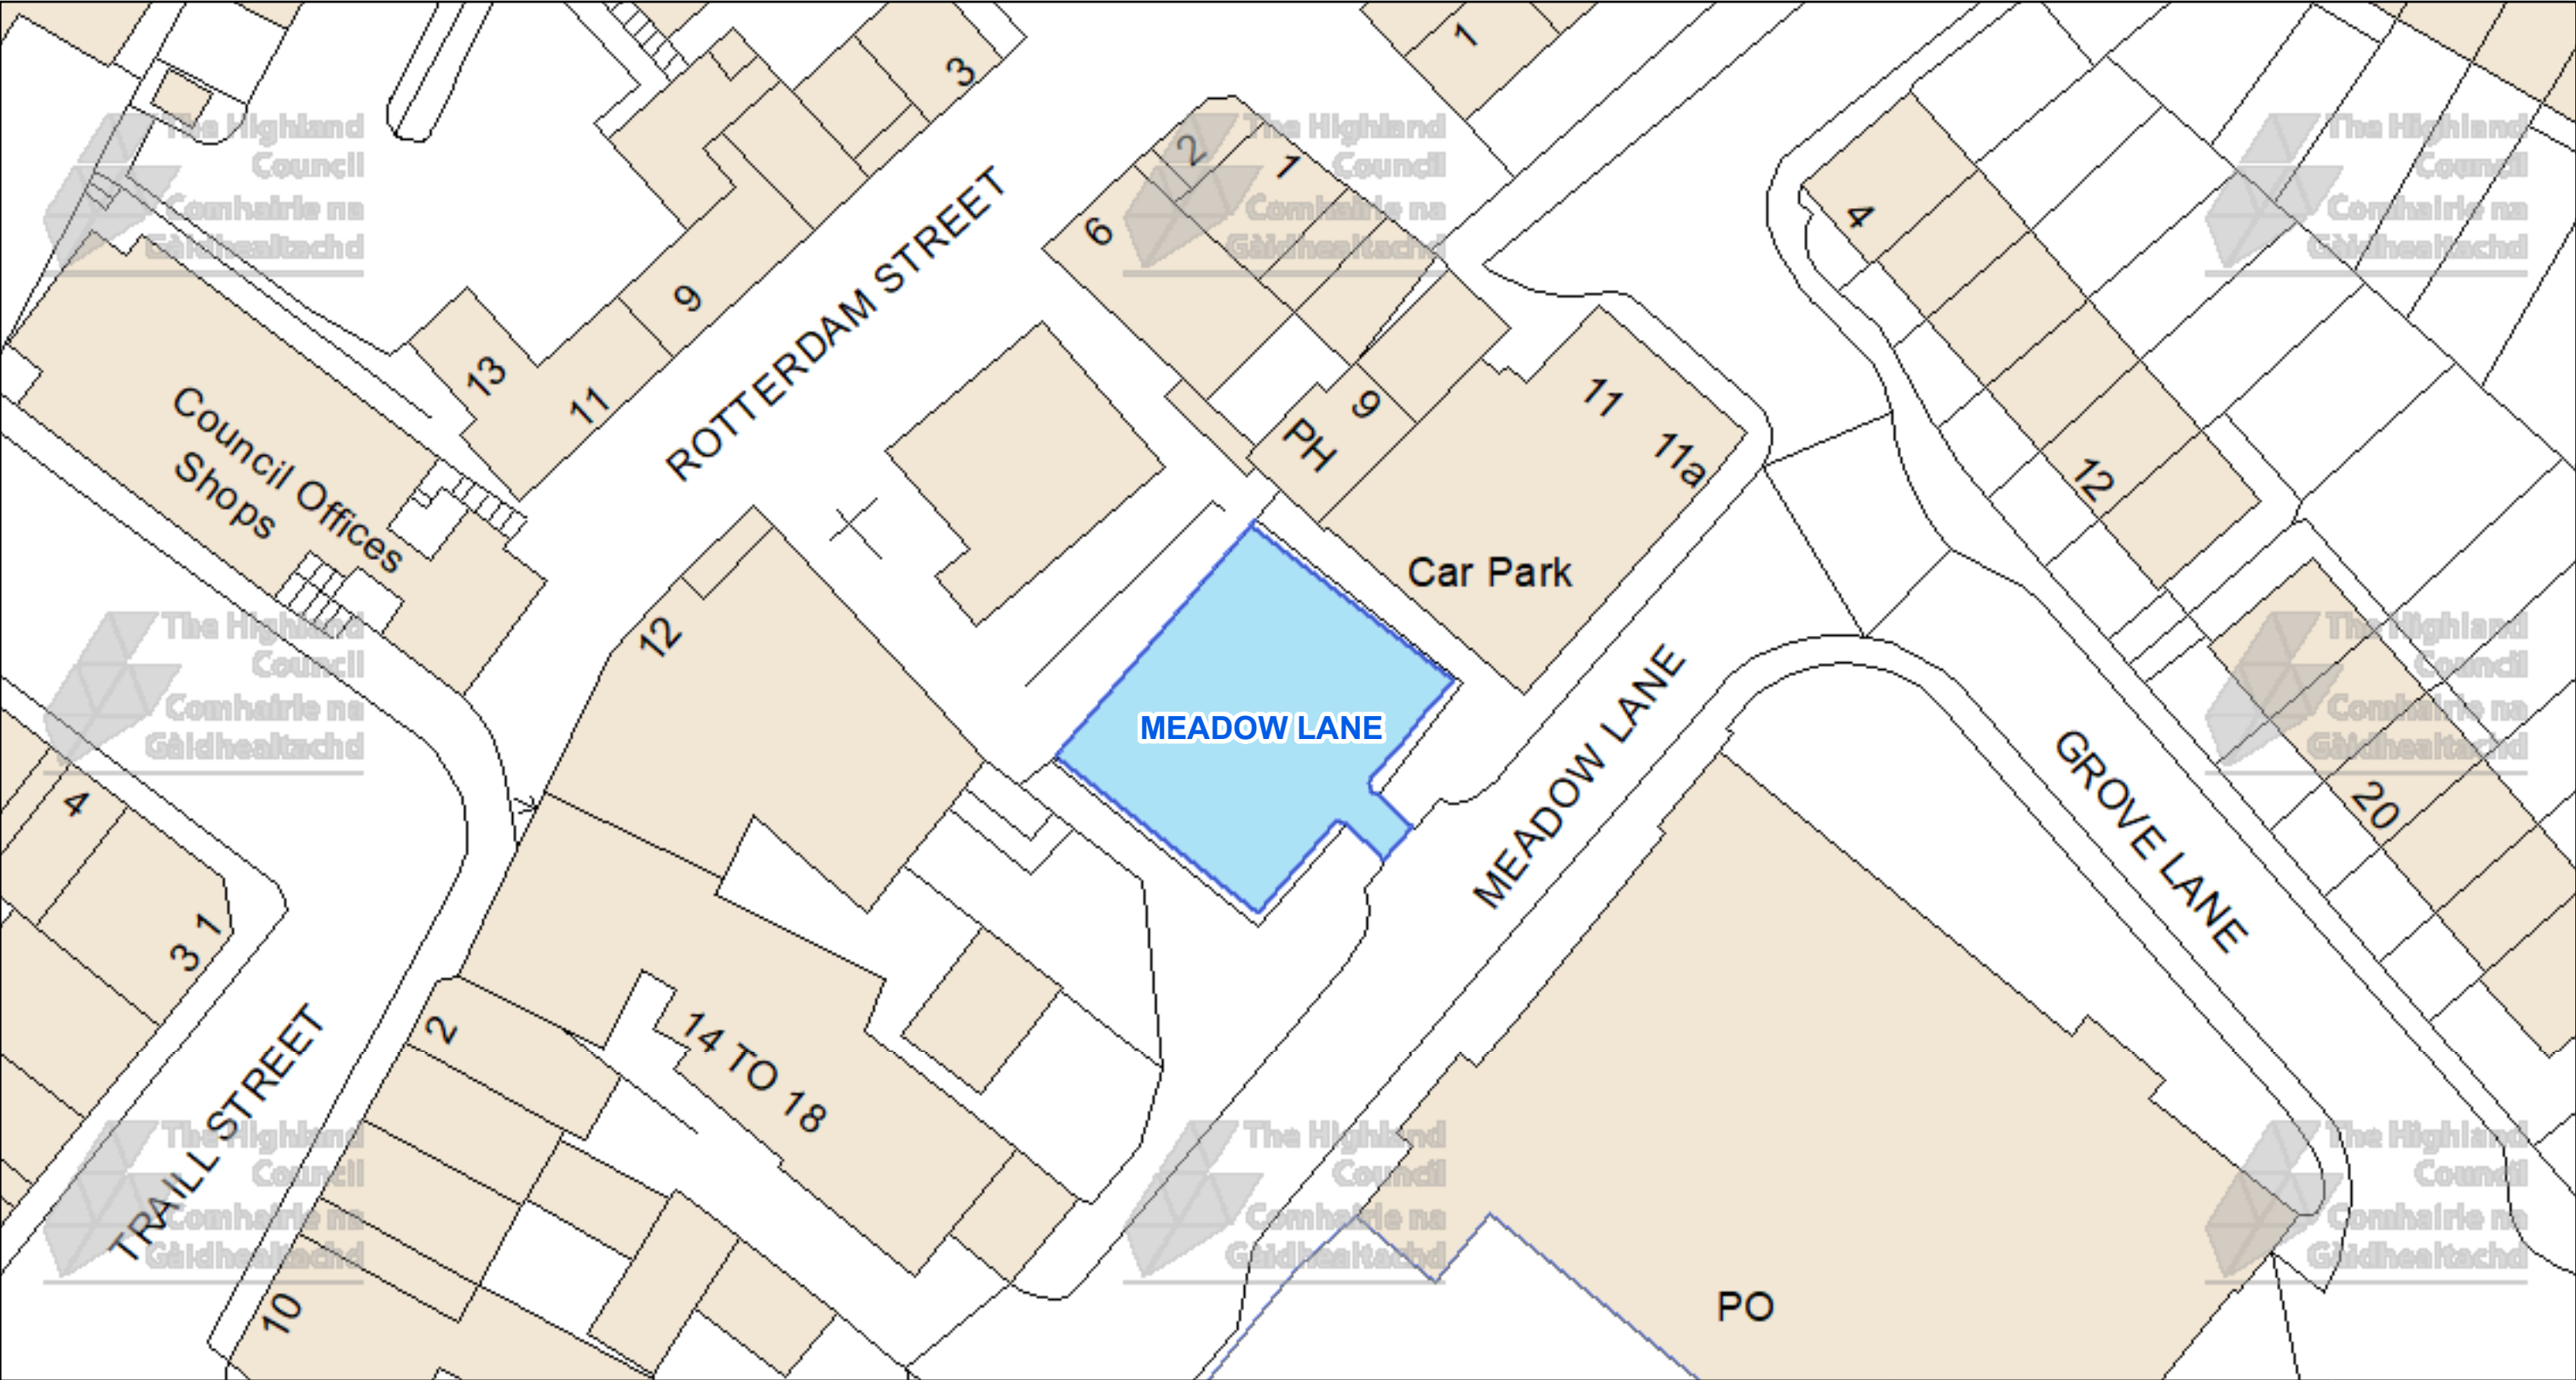

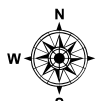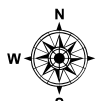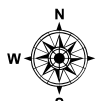 The Highland Council Headquarters Glenurquhart Rd Inverness IV35NX			This is the Off-Street Plan (CP0029) referred In the foregoing The Highland (Off-Street Parking Places) (Decriminalised Parking Enforcement and Consolidation) (Variation Five) Order 2026	<table><tr><td>DATE</td><td>05/10/2026</td></tr><tr><td>SCALE</td><td>Scale: 1:400</td></tr><tr><td>REFERENCE NUMBER</td><td>CP0029</td></tr><tr><td colspan="2"></td></tr></table>	DATE	05/10/2026	SCALE	Scale: 1:400	REFERENCE NUMBER	CP0029		
DATE	05/10/2026											
SCALE	Scale: 1:400											
REFERENCE NUMBER	CP0029											
												
© Crown copyright and database rights 2025 Ordnance Survey AC0000849432 The extent of the restrictions are 311,708 to 968,385 metres eastwards and 311,869 to 968,467 westwards using the British National Grid (EPSG 27700).		Proper Officer										

CAR PARK NAME: **Bridge Car Park Riverside Lane, Thurso**

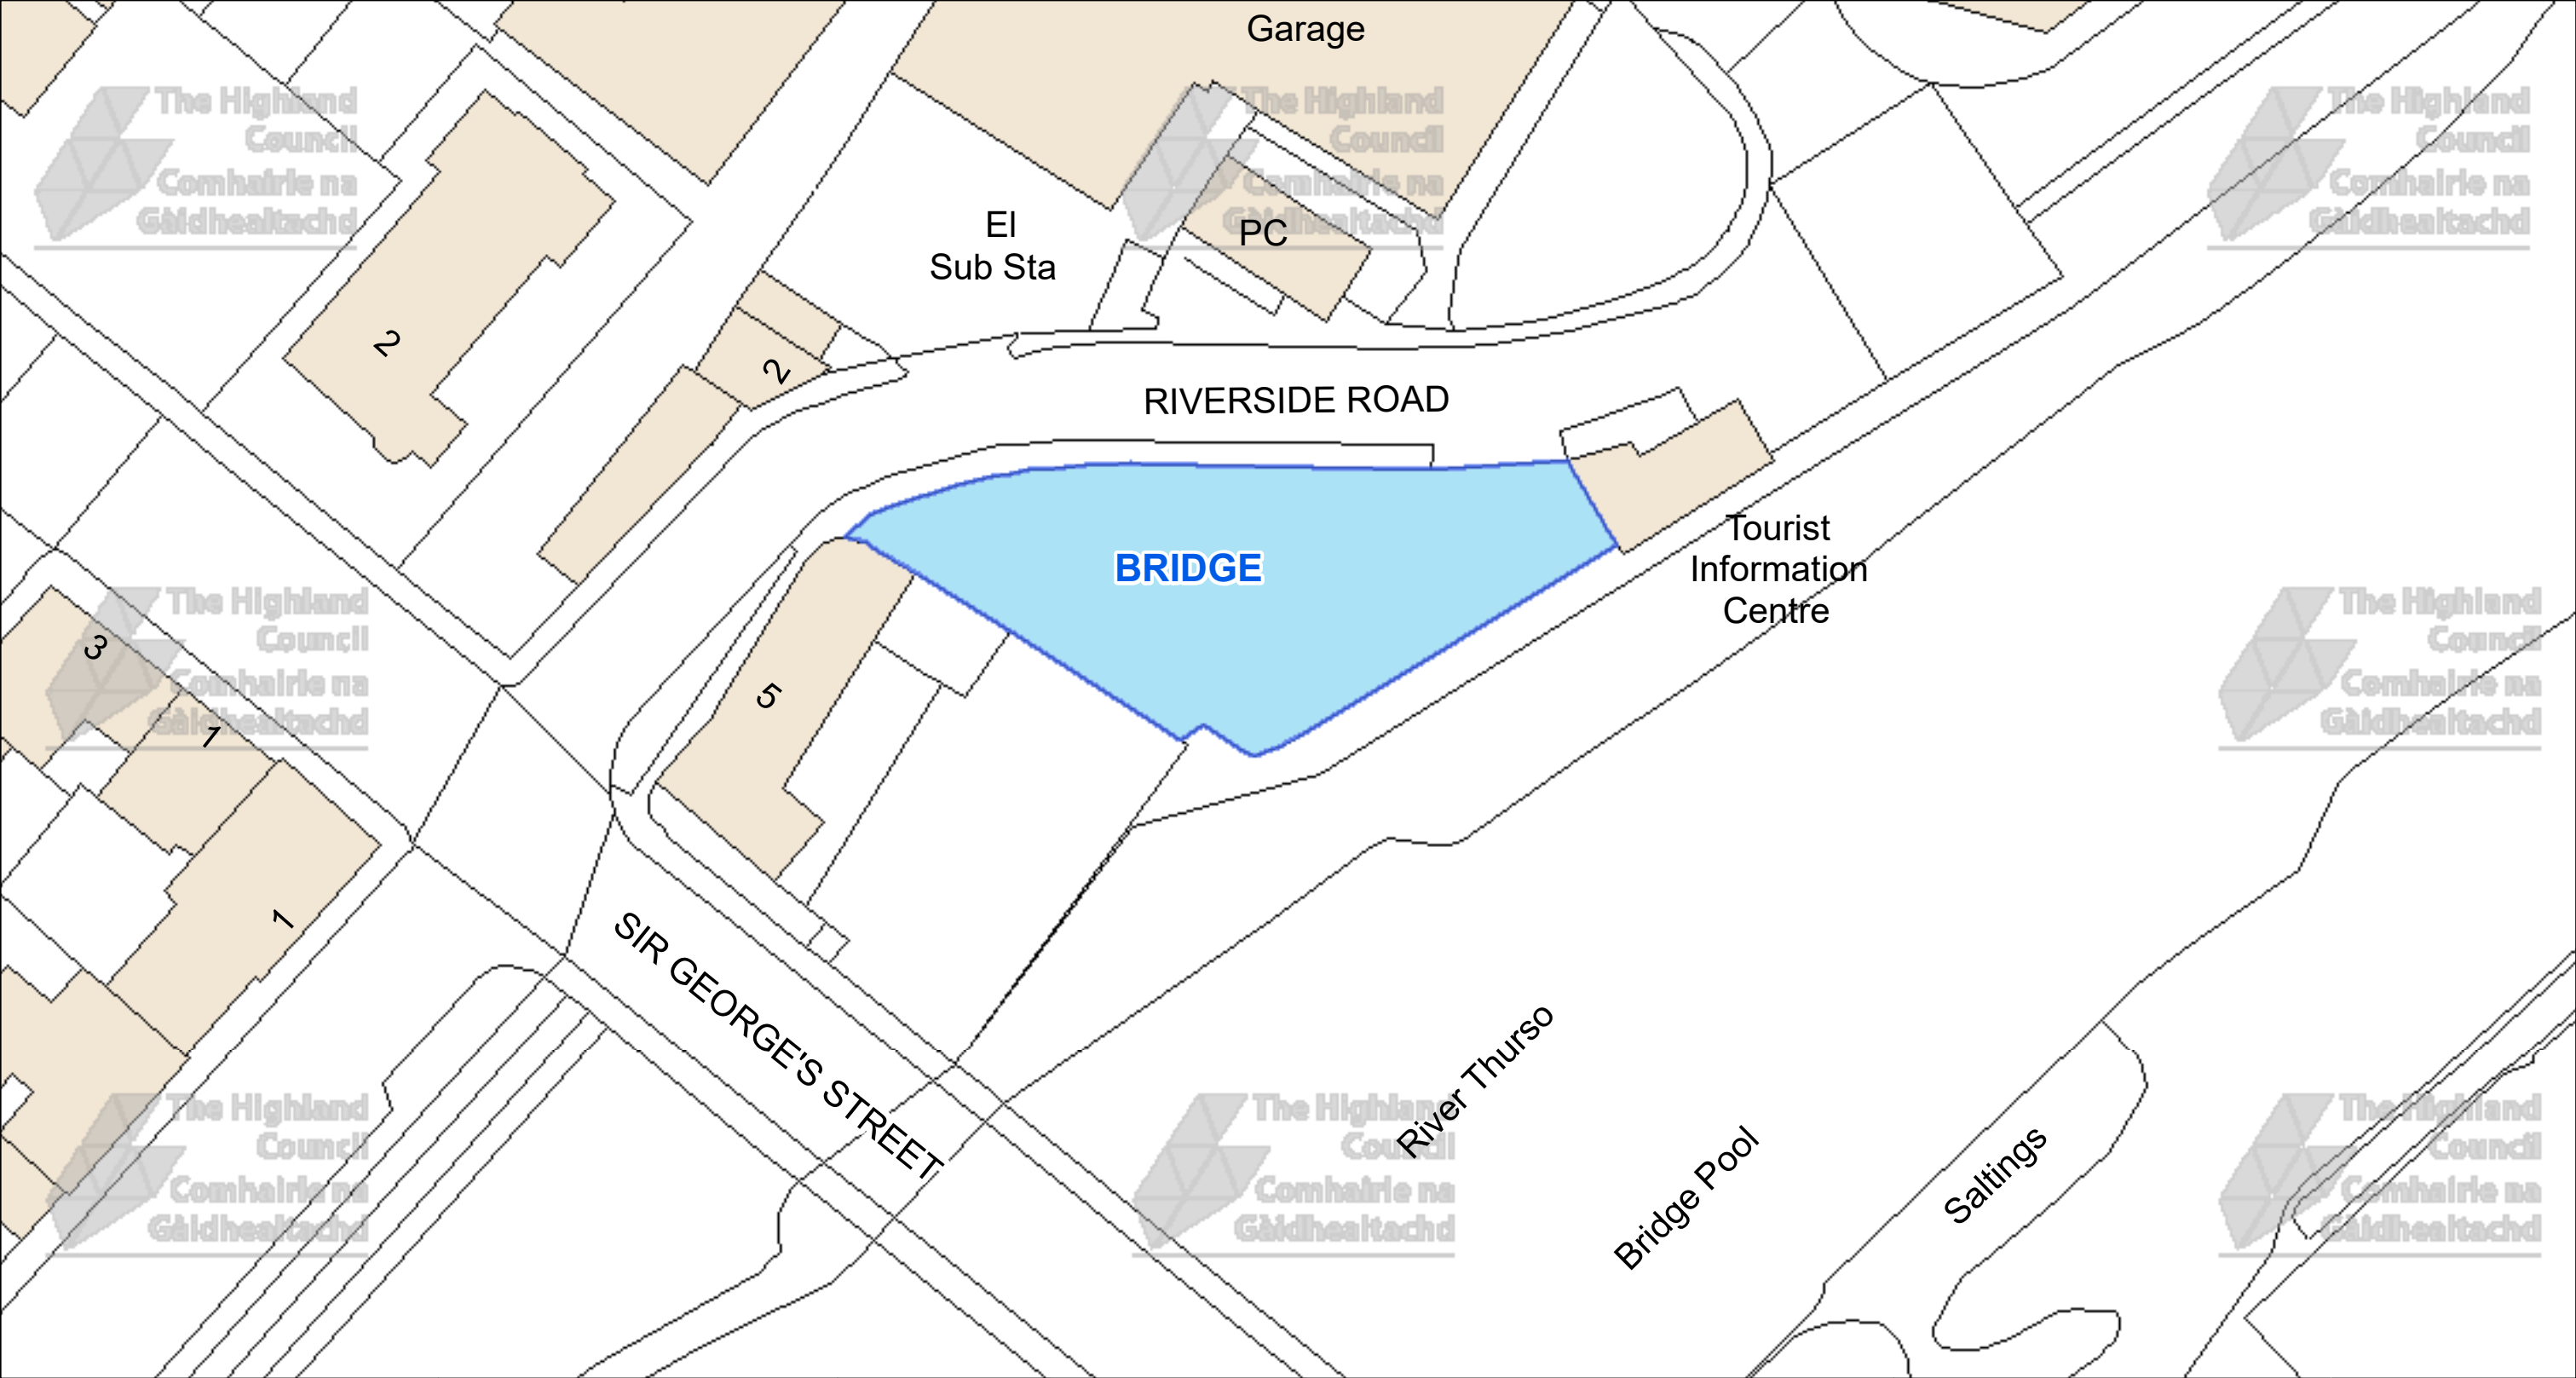

 The Highland Council Headquarters Glenurquhart Rd Inverness IV35NX			This is the Off-Street Plan (CP0031) referred In the foregoing The Highland Council (Off-Street Parking Places) (Decriminalised Parking Enforcement and Consolidation) (Variation Five) Order 2026	DATE 05/10/2026 SCALE Scale: 1:475 REFERENCE NUMBER CP0031 
© Crown copyright and database rights 2025 Ordnance Survey AC0000849432 The extent of the restrictions are 311,683 to 968,170 metres eastwards and 311,870 to 968,270 westwards using the British National Grid (EPSG 27700).		Proper Officer		

CAR PARK NAME:

Shore Street Car Park, Thurso






The Highland Council
Comhairle na Gàidhealtachd

The Highland Council
Headquarters
Glenurquhart Rd
Inverness
IV35NX

© Crown copyright and database rights 2025 Ordnance Survey AC0000849432

The extent of the restrictions are 311,860 to 968,605 metres eastwards and 311,992 to 968,672 westwards using the British National Grid (EPSG 27700).

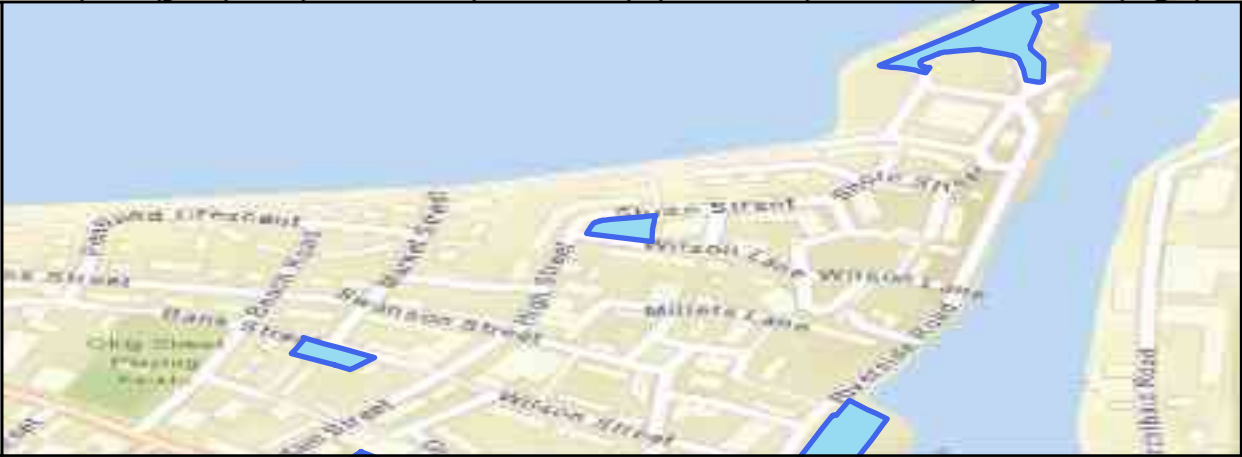

This is the Off-Street Plan (CP0032) referred In the foregoing

The Highland (Off-Street Parking Places) (Decriminalised Parking Enforcement and Consolidation) (Variation Five) Order 2026

DATE
05/10/2026

SCALE
Scale: 1:325


REFERENCE NUMBER
CP0032

Proper Officer



CAR PARK NAME:

Village Car Park, Castletown

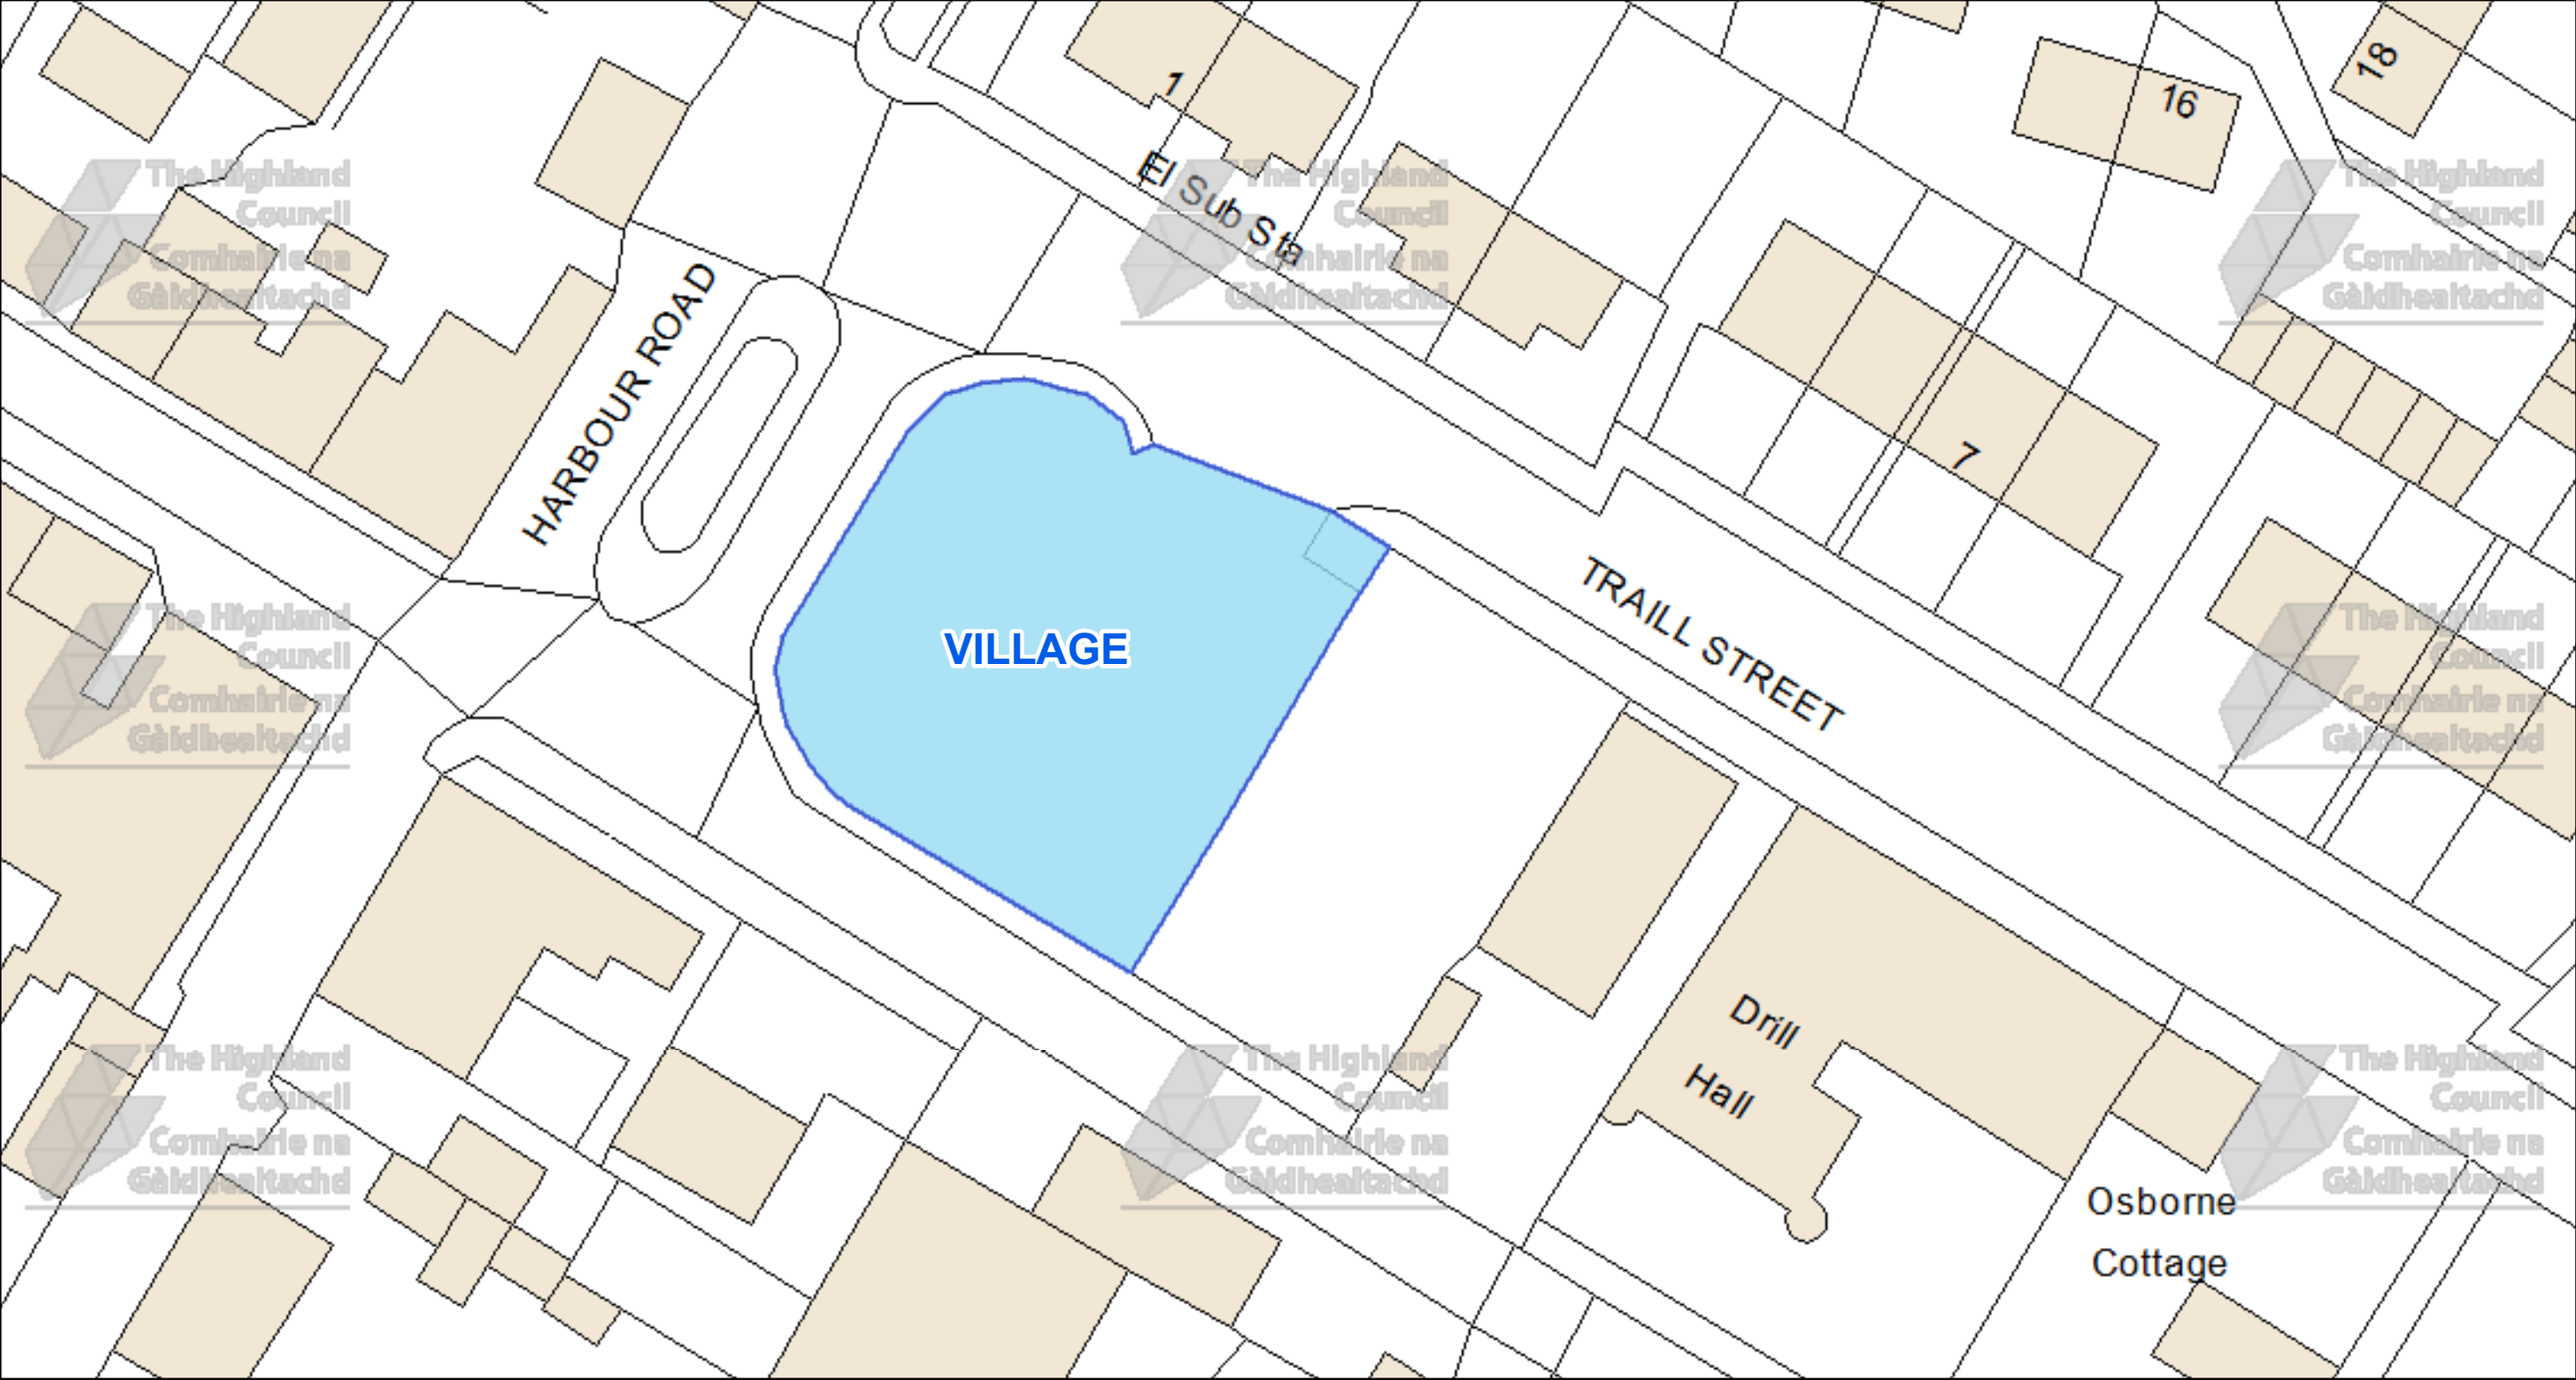



The Highland Council
Comhairle na Gàidhealtachd

The Highland Council
Headquarters
Glenurquhart Rd
Inverness
IV35NX

© Crown copyright and database
rights 2025 Ordnance Survey AC0000849432

The extent of the restrictions are 319,180 to 968,025
metres eastwards and 319,350 to 968,113
westwards using the British National Grid (EPSG 27700).



This is the Off-Street Plan
(CP0033) referred
In the foregoing

The Highland
(Off-Street Parking Places)
(Decriminalised Parking
Enforcement and Consolidation)
(Variation Five) Order 2026

DATE
05/10/2026

SCALE
Scale: 1:425


REFERENCE NUMBER
CP0033



Proper Officer



CAR PARK NAME:


Duncansby Head Car Park, Duncansby Head

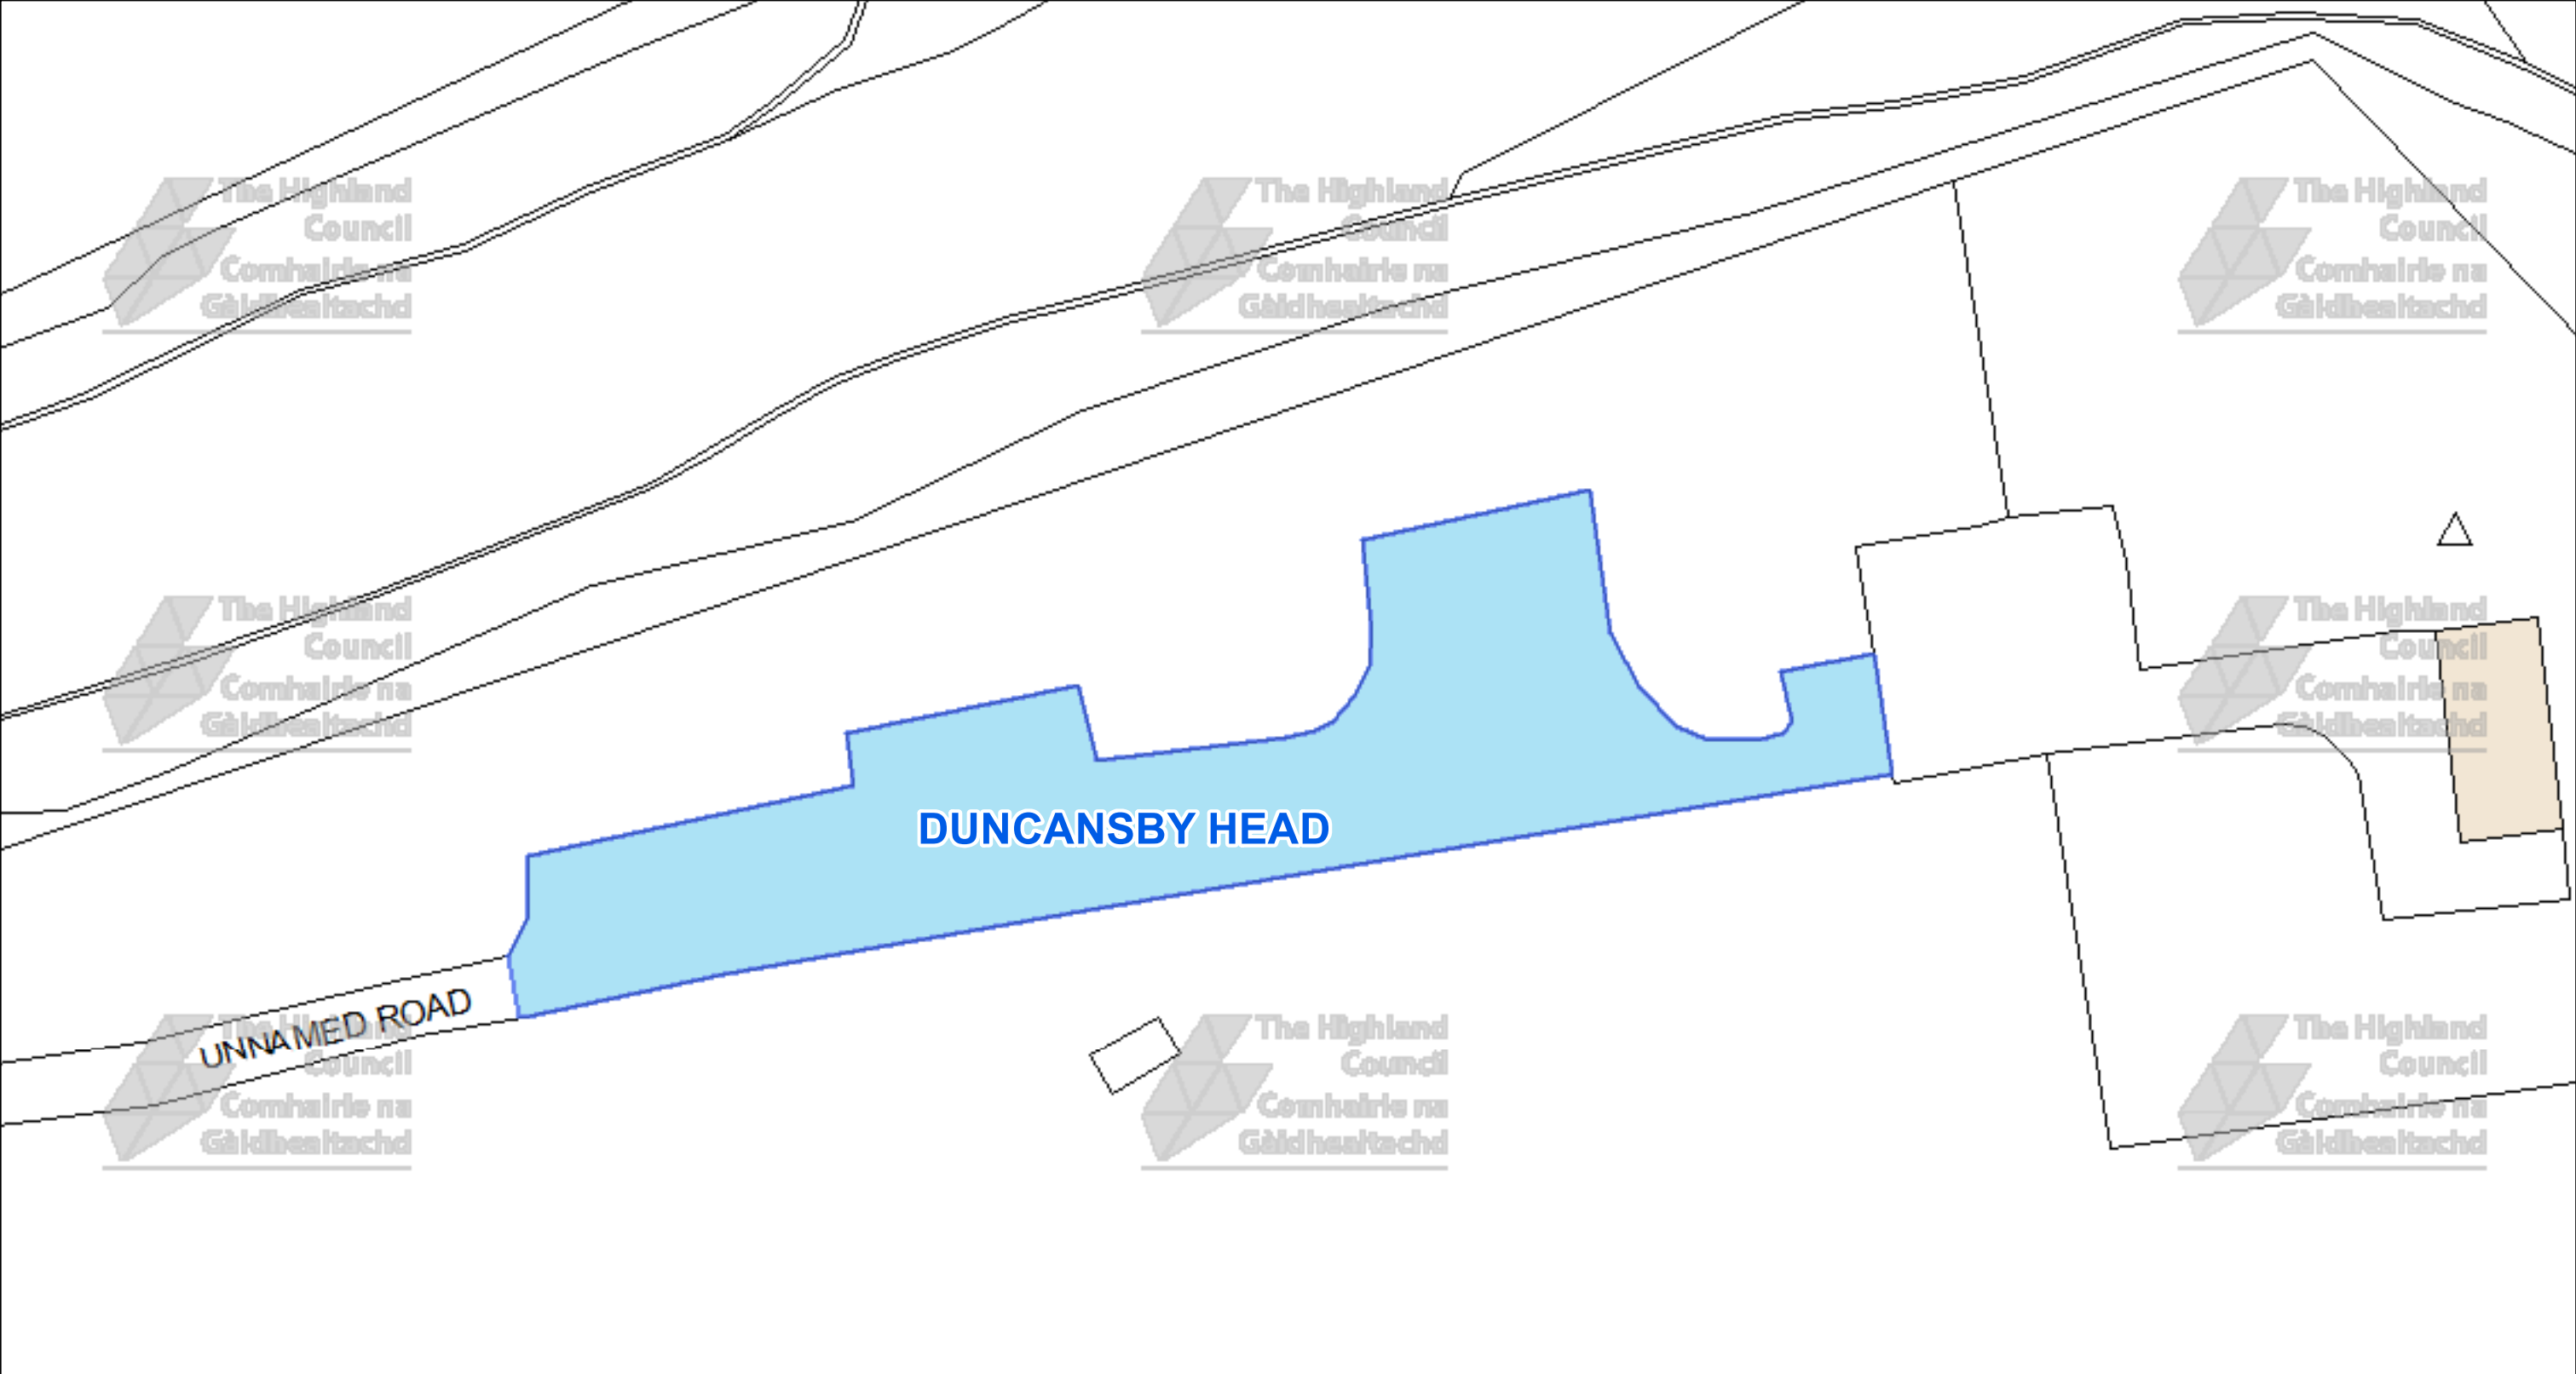

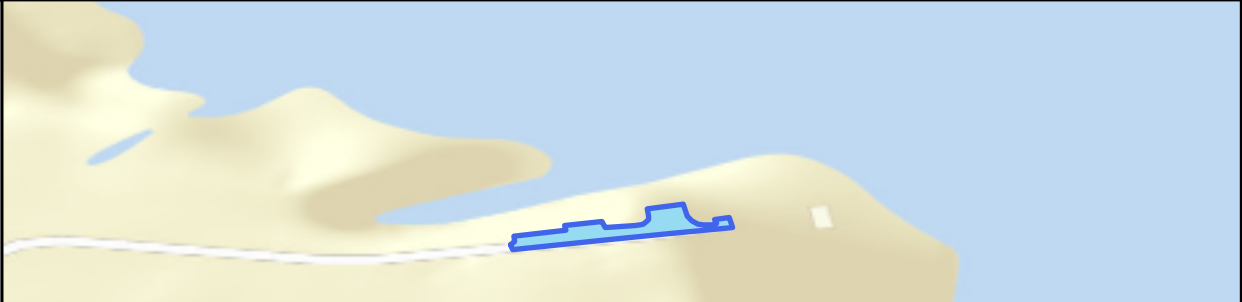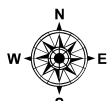 The Highland Council Headquarters Glenurquhart Rd Inverness IV35NX			This is the Off-Street Plan (CP0035) referred In the foregoing The Highland (Off-Street Parking Places) (Decriminalised Parking Enforcement and Consolidation) (Variation Five) Order 2026	DATE 05/10/2026 SCALE Scale: 1:500 REFERENCE NUMBER CP0035
© Crown copyright and database rights 2025 Ordnance Survey AC0000849432 The extent of the restrictions are 340,396 to 973,295 metres eastwards and 340,601 to 973,398 westwards using the British National Grid (EPSG 27700).			Proper Officer	

CAR PARK NAME:

St Fergus Court Car Park, Wick

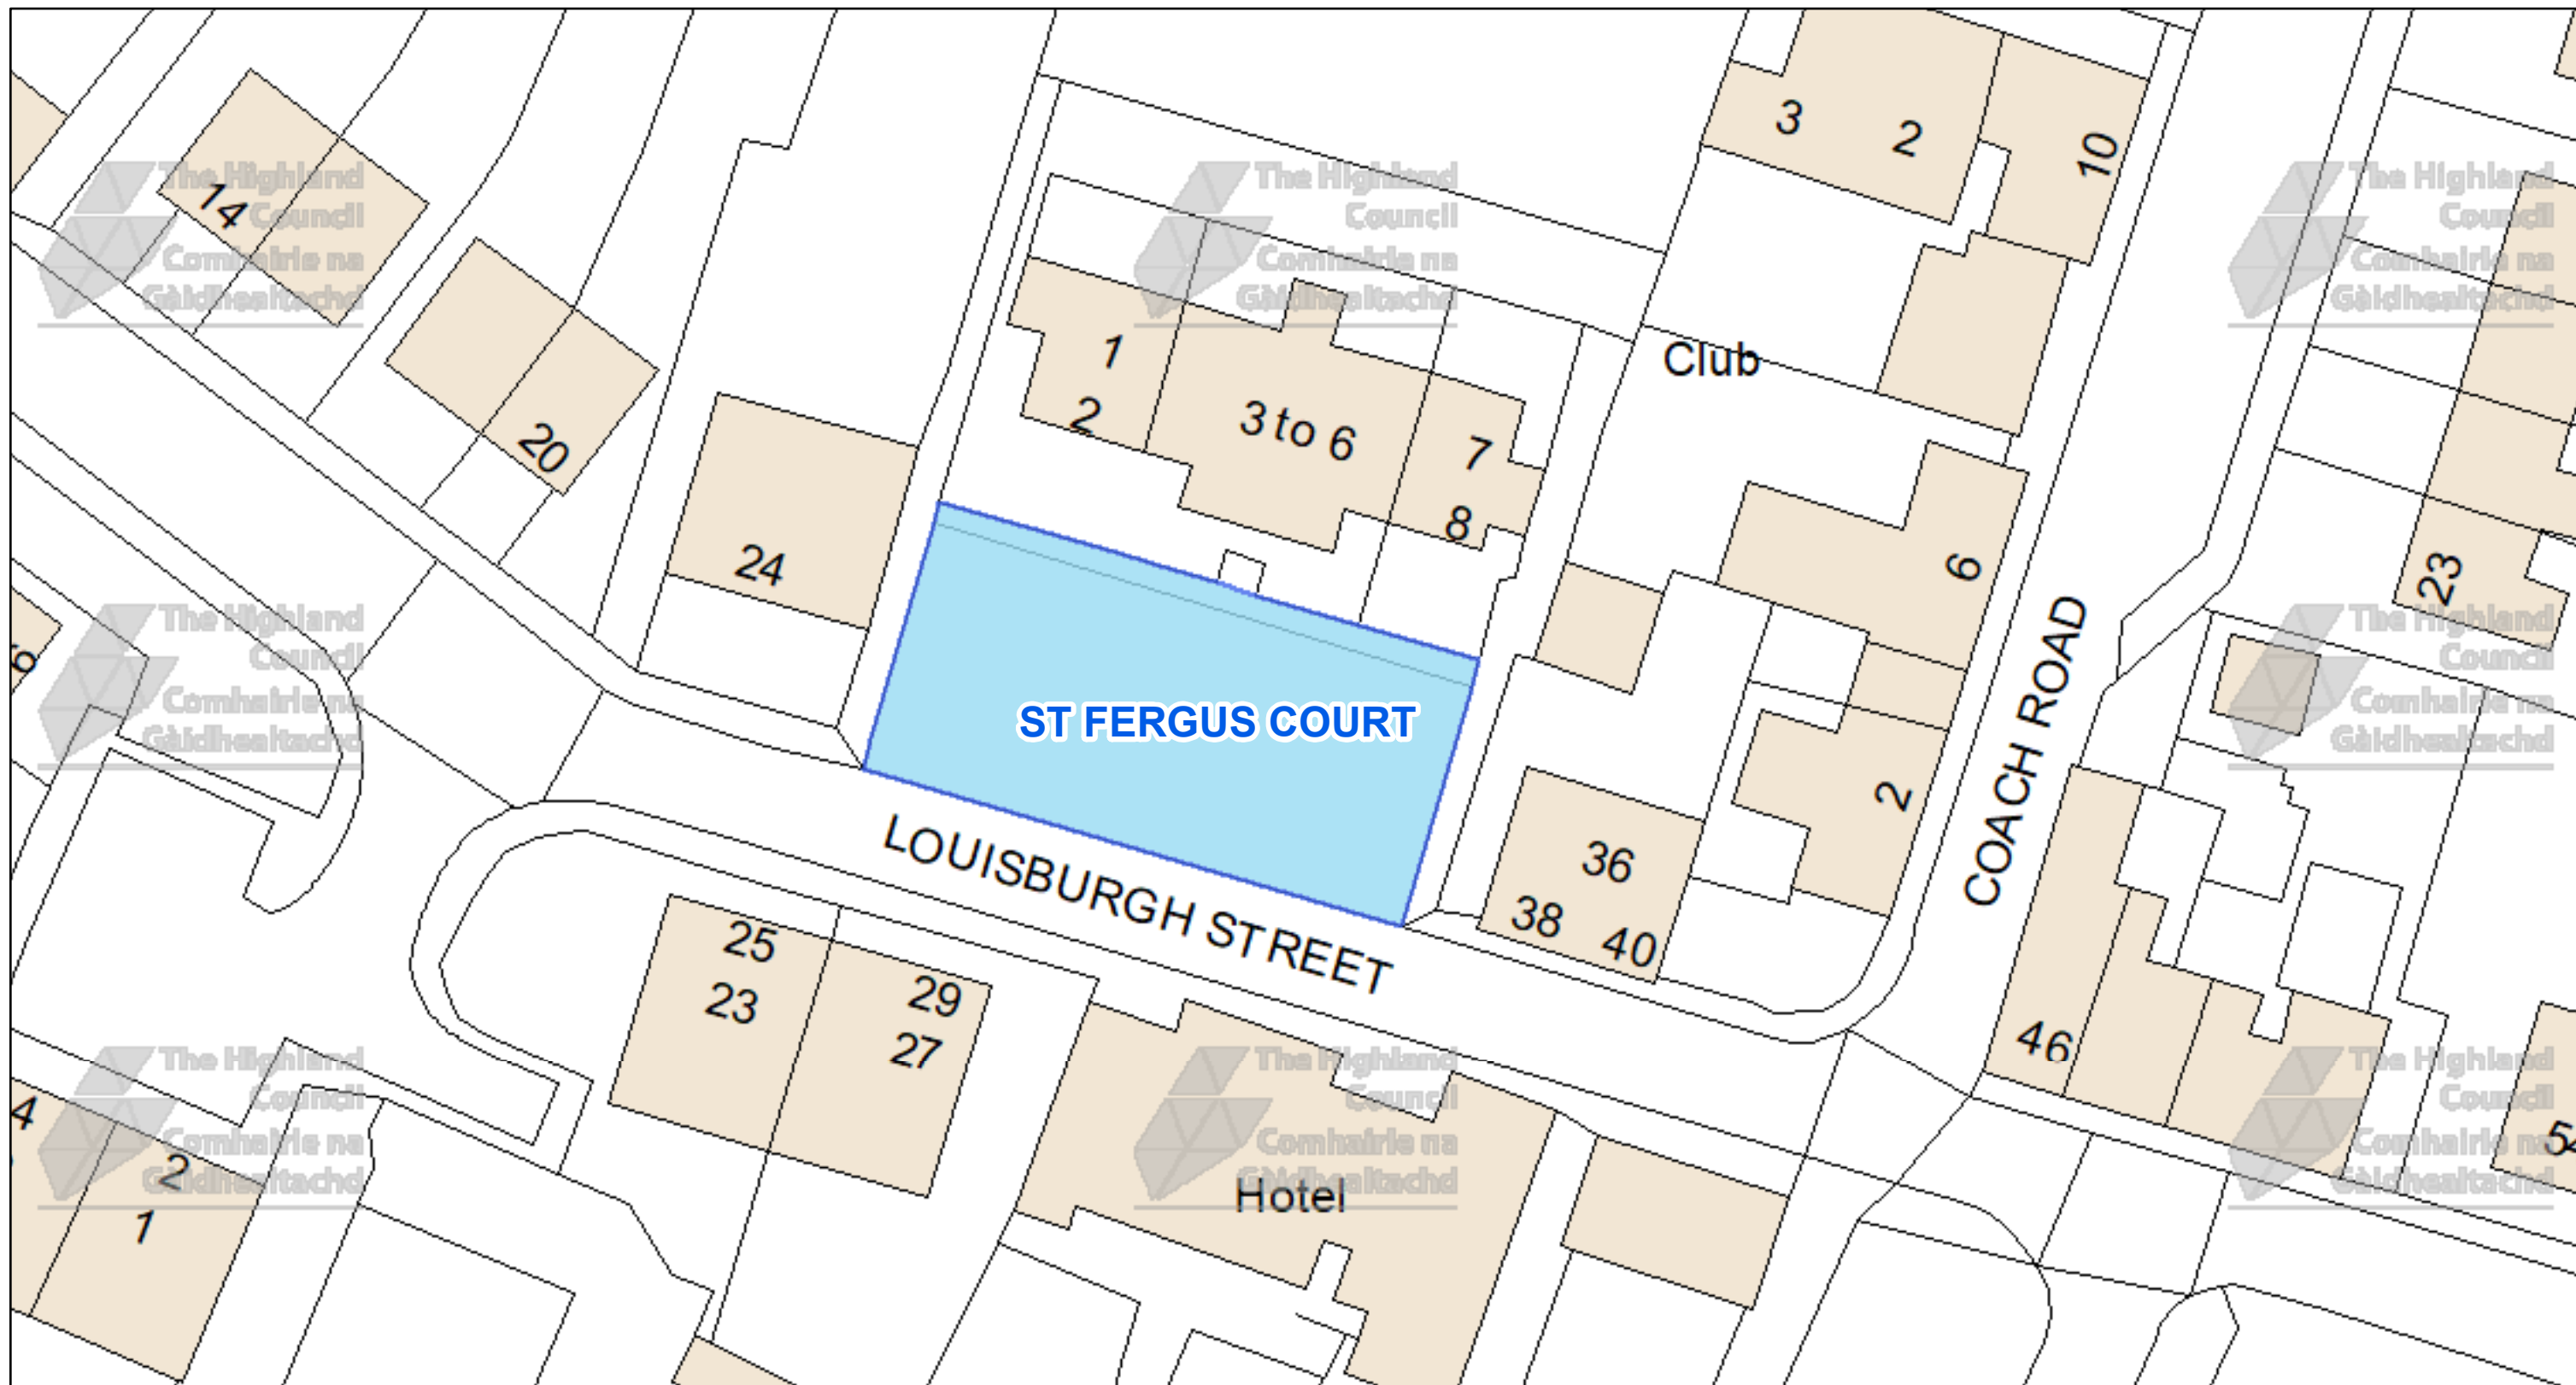

The Highland Council
Headquarters
Glenurquhart Rd
Inverness
IV35NX

© Crown copyright and database
rights 2025 Ordnance Survey AC0000849432

The extent of the restrictions are 336,252 to 951,118
metres eastwards and 336,396 to 951,190
westwards using the British National Grid (EPSG 27700).




This is the Off-Street Plan
(CP0036) referred
In the foregoing

The Highland
(Off-Street Parking Places)
(Decriminalised Parking
Enforcement and Consolidation)
(Variation Five) Order 2026

DATE
05/10/2026

SCALE
Scale: 1:350


REFERENCE NUMBER
CP0036

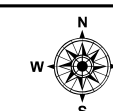

Proper Officer

CAR PARK NAME:

Bank Place Car Park, Thurso

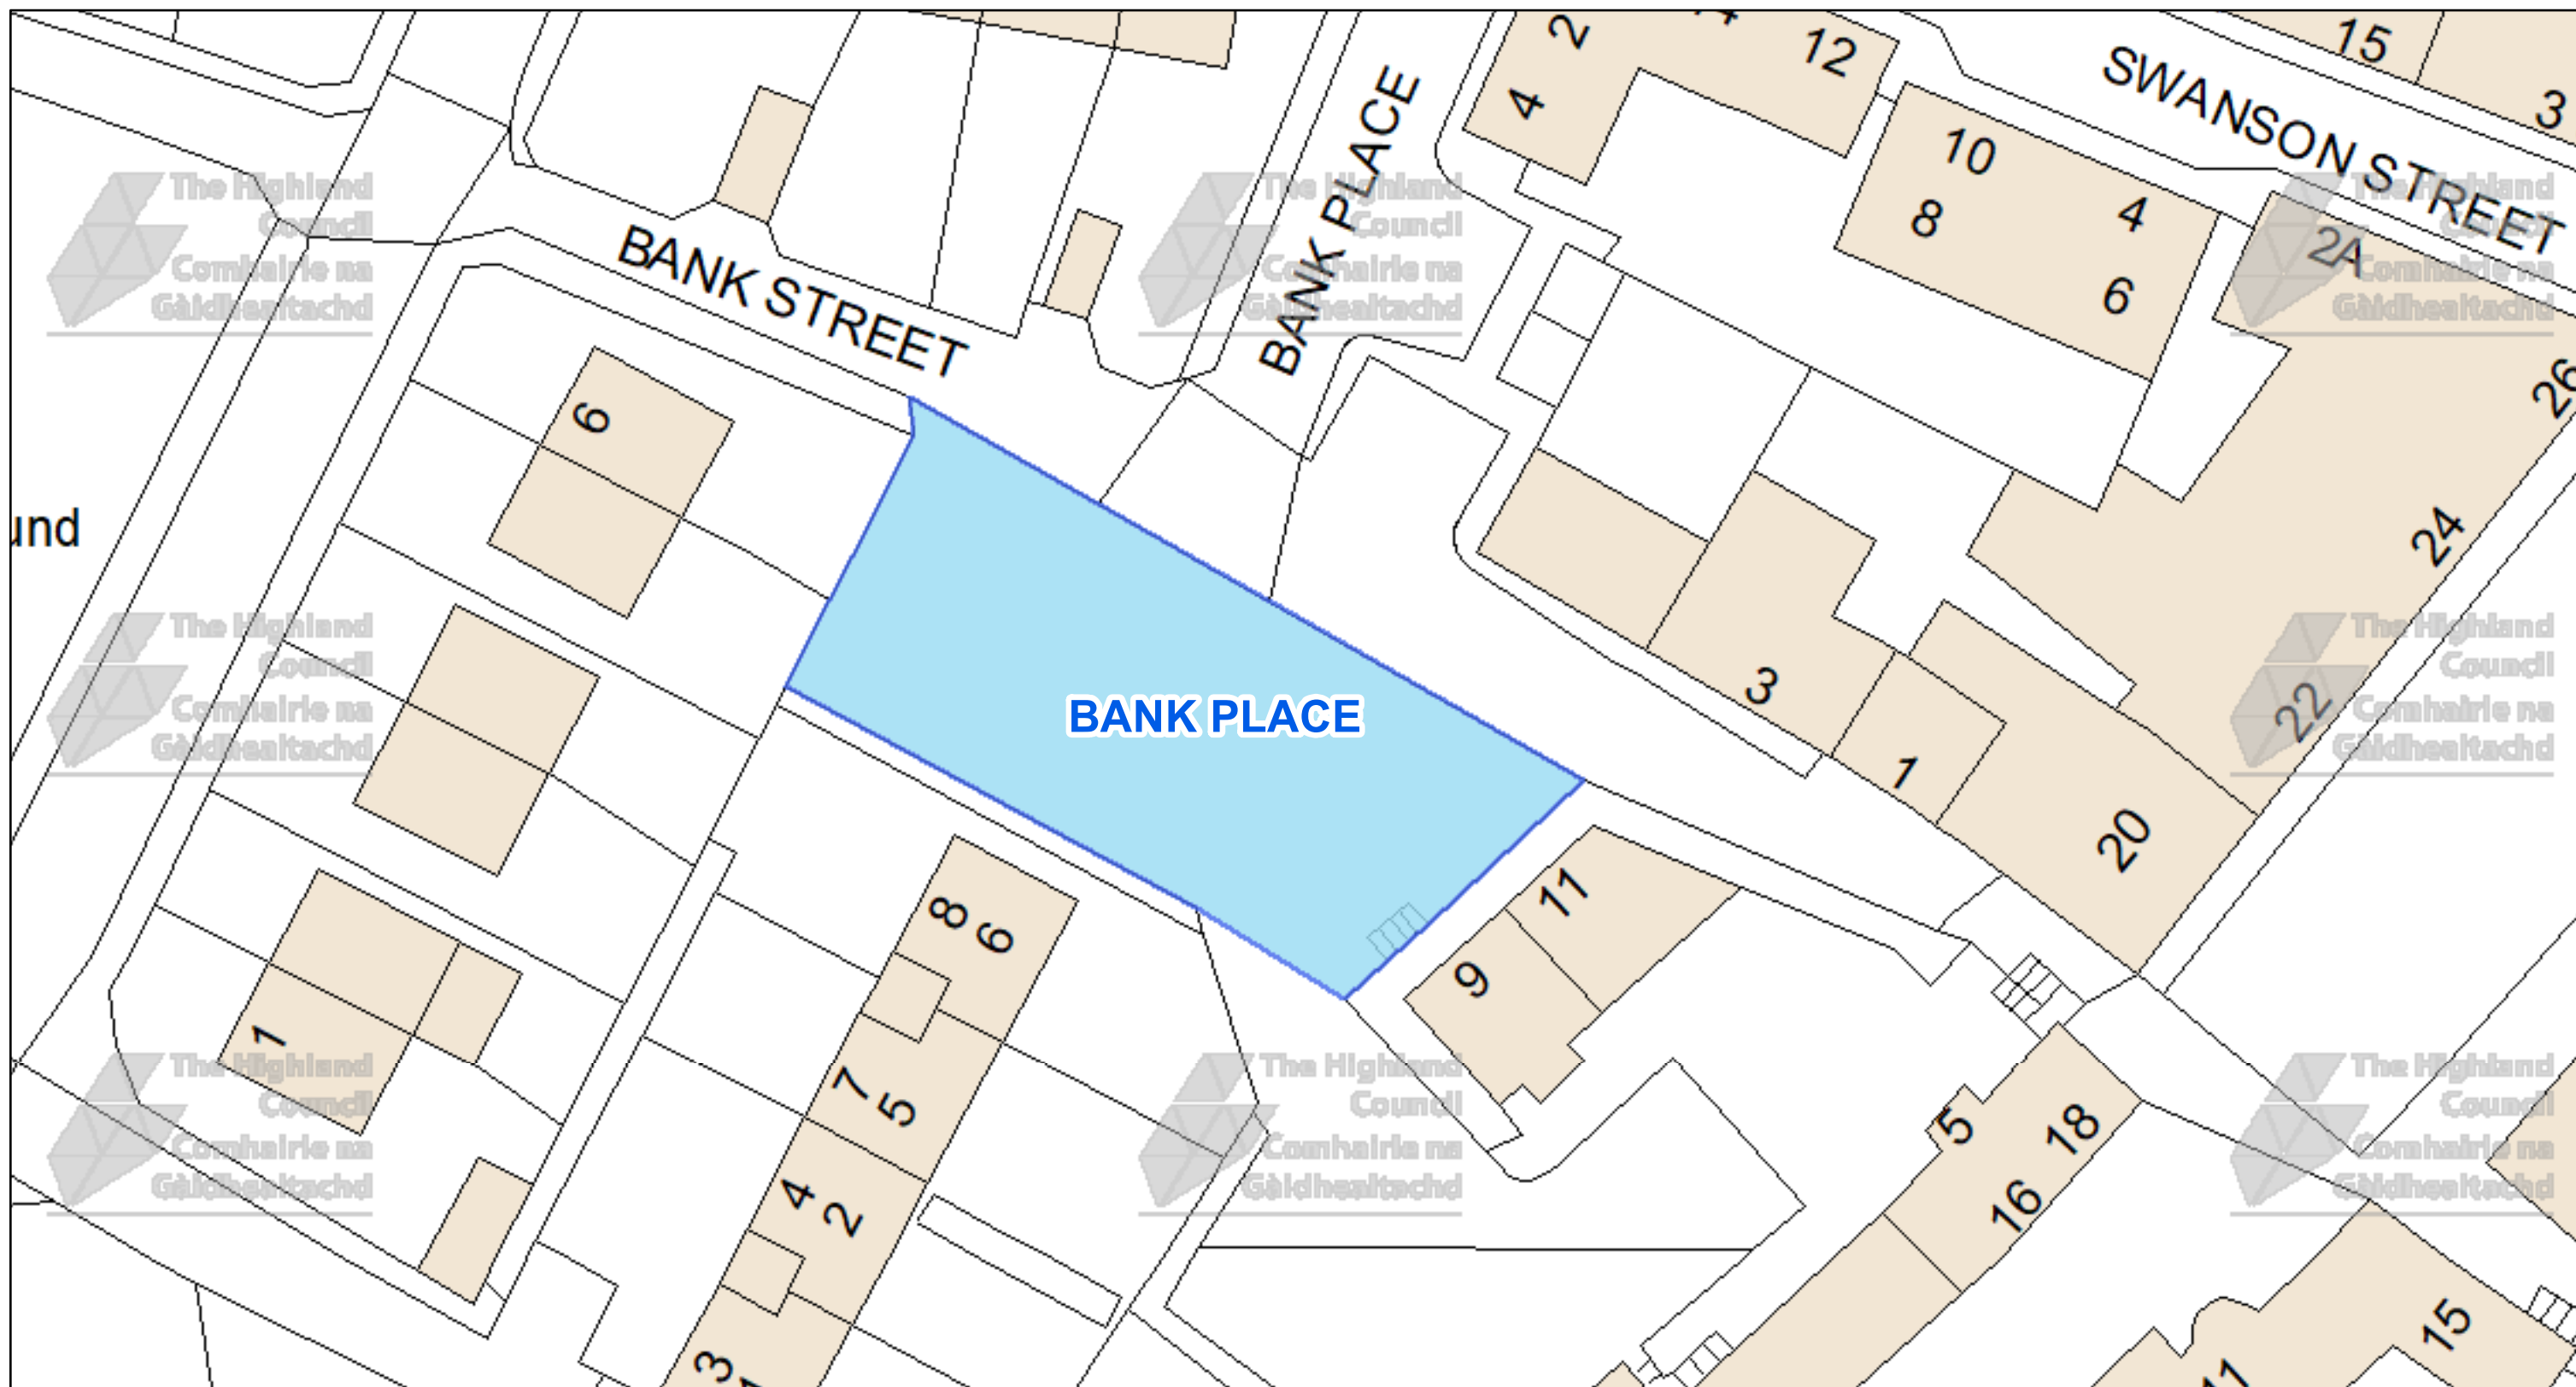

The Highland Council
Headquarters
Glenurquhart Rd
Inverness
IV35NX

© Crown copyright and database
rights 2025 Ordnance Survey AC0000849432

The extent of the restrictions are 311,713 to 968,494
metres eastwards and 311,846 to 968,561
westwards using the British National Grid (EPSG 27700).




This is the Off-Street Plan
(CP0037) referred
In the foregoing

The Highland
(Off-Street Parking Places)
(Decriminalised Parking
Enforcement and Consolidation)
(Variation Five) Order 2026

DATE
05/10/2026

SCALE
Scale: 1:325


REFERENCE NUMBER
CP0037

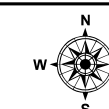

Proper Officer

CAR PARK NAME:

Harbour Car Park, Thurso

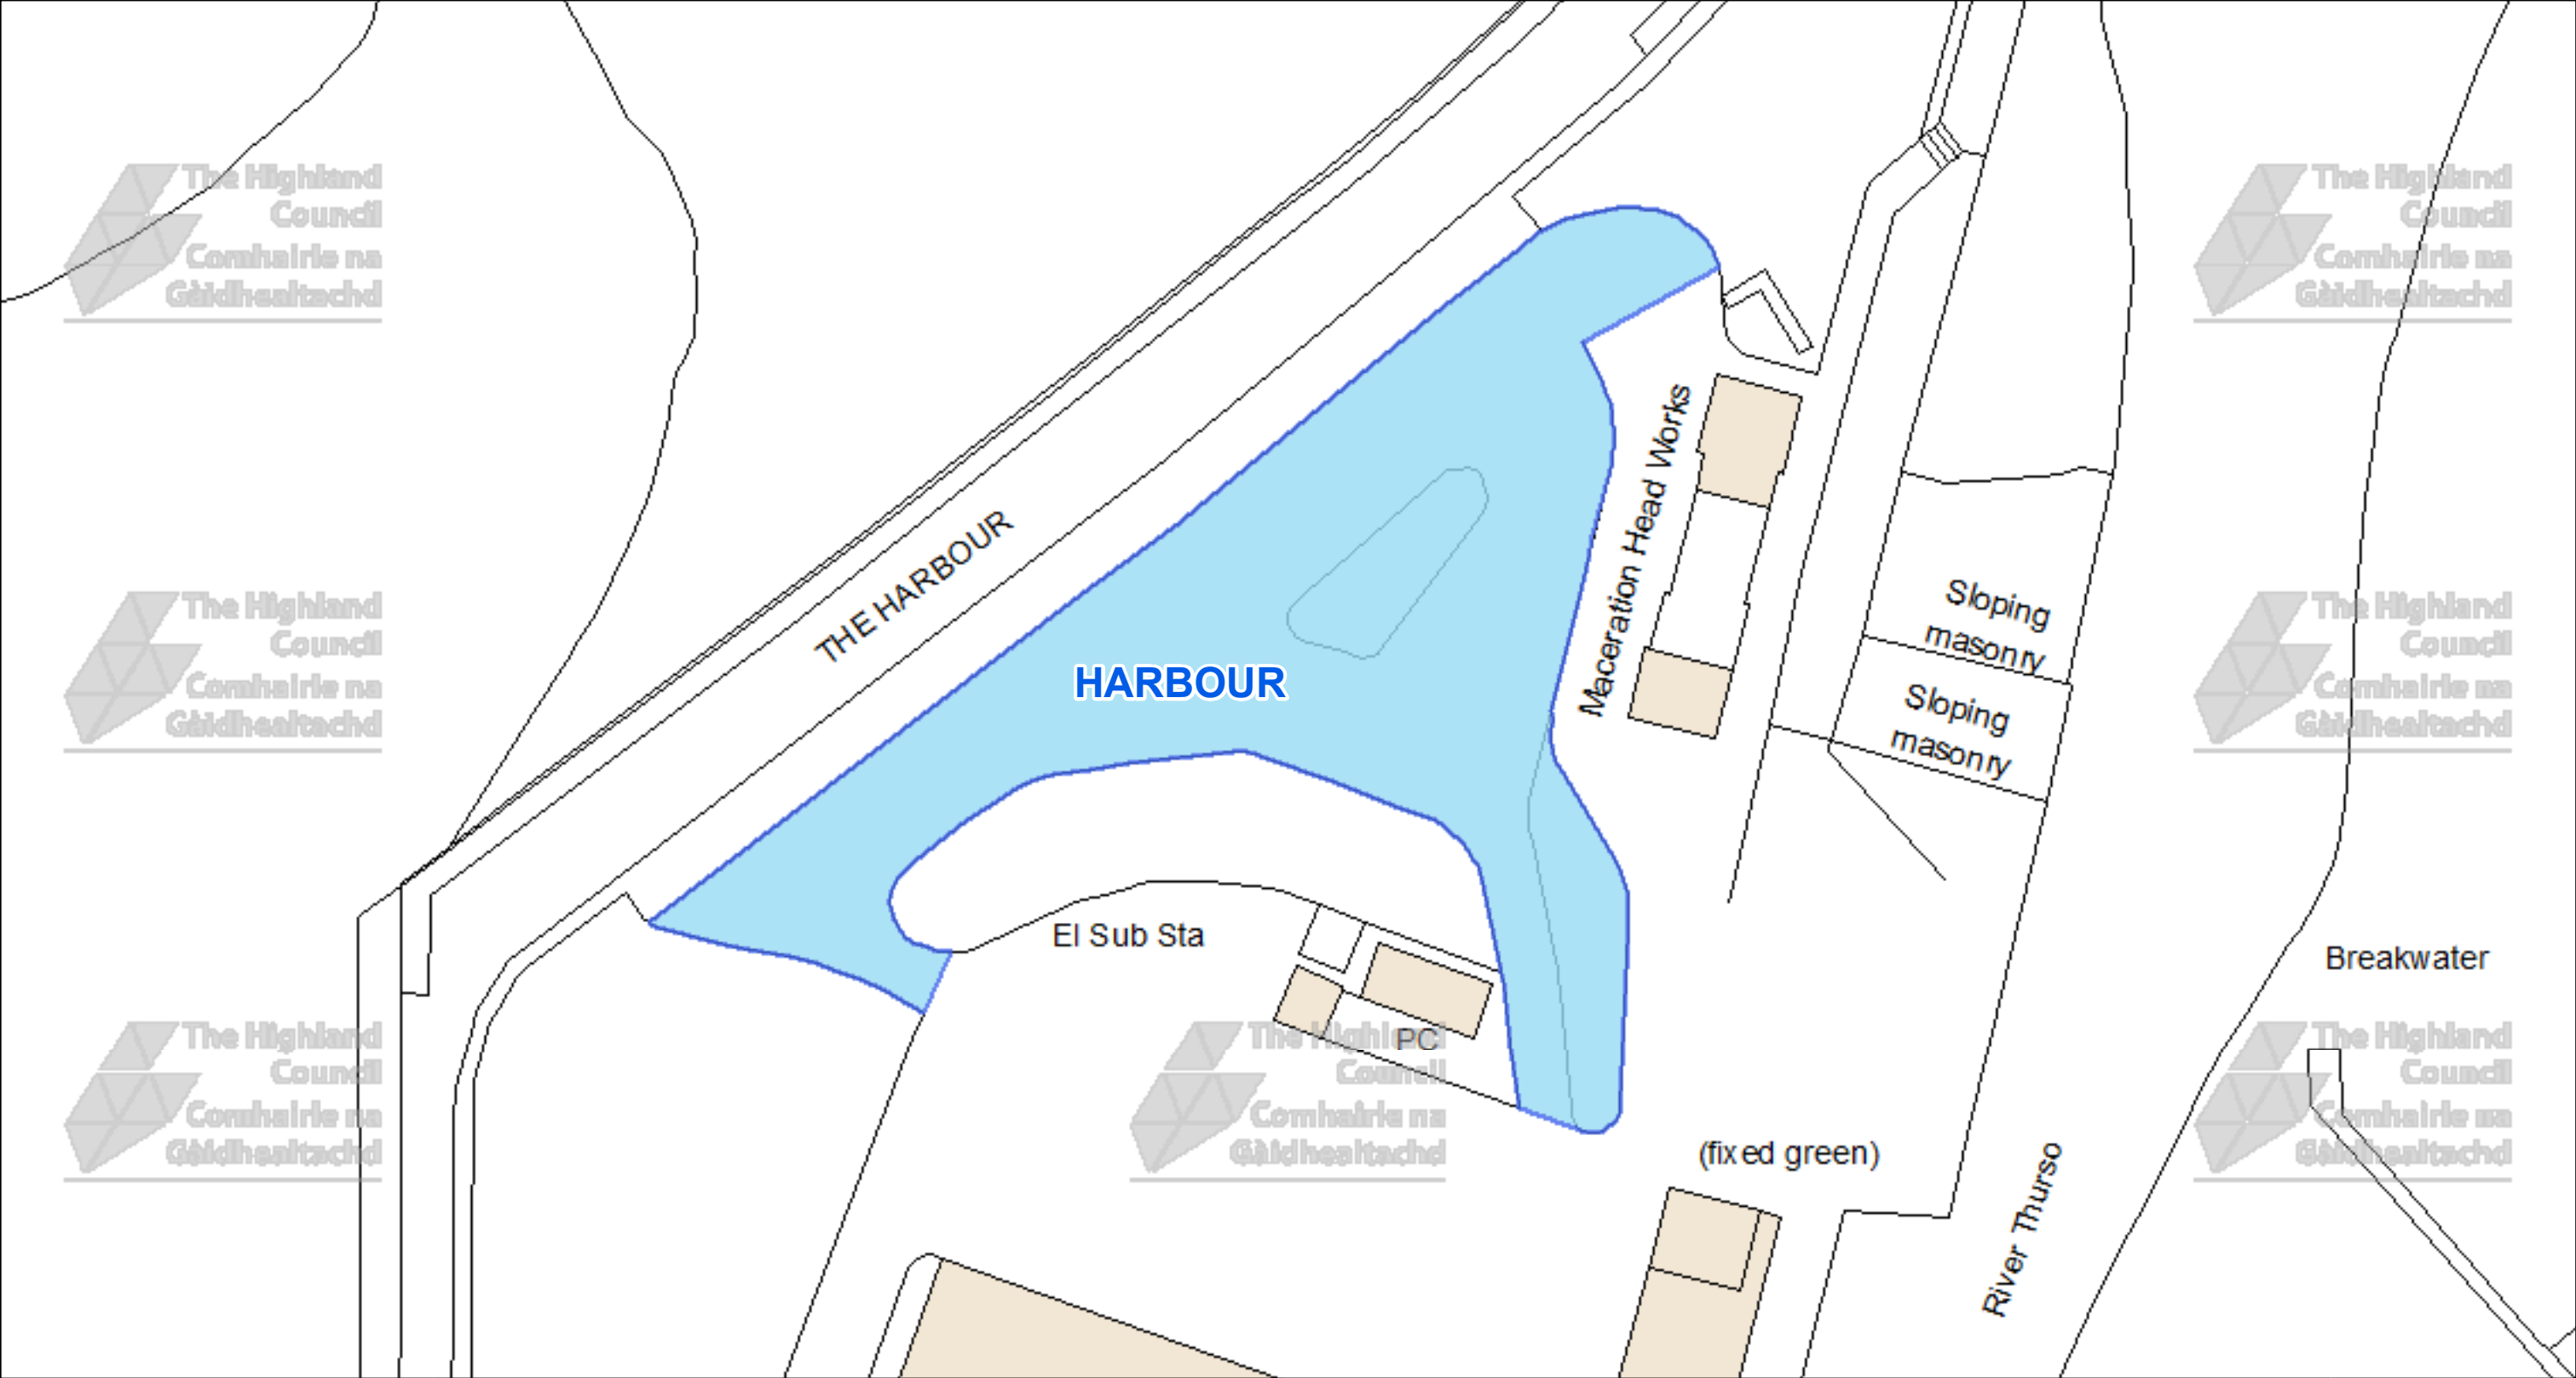




The Highland Council
Headquarters
Glenurquhart Rd
Inverness
IV35NX

© Crown copyright and database
rights 2025 Ordnance Survey AC0000849432

The extent of the restrictions are 311,989 to 968,755
metres eastwards and 312,203 to 968,860
westwards using the British National Grid (EPSG 27700).

 

This is the Off-Street Plan
(CP0038) referred
In the foregoing

The Highland
(Off-Street Parking Places)
(Decriminalised Parking
Enforcement and Consolidation)
(Variation Five) Order 2026

Proper Officer

DATE
05/10/2026


SCALE
Scale: 1:525

REFERENCE NUMBER
CP0038



CAR PARK NAME:

Meadow Lane (COOP) Car Park, Thurso

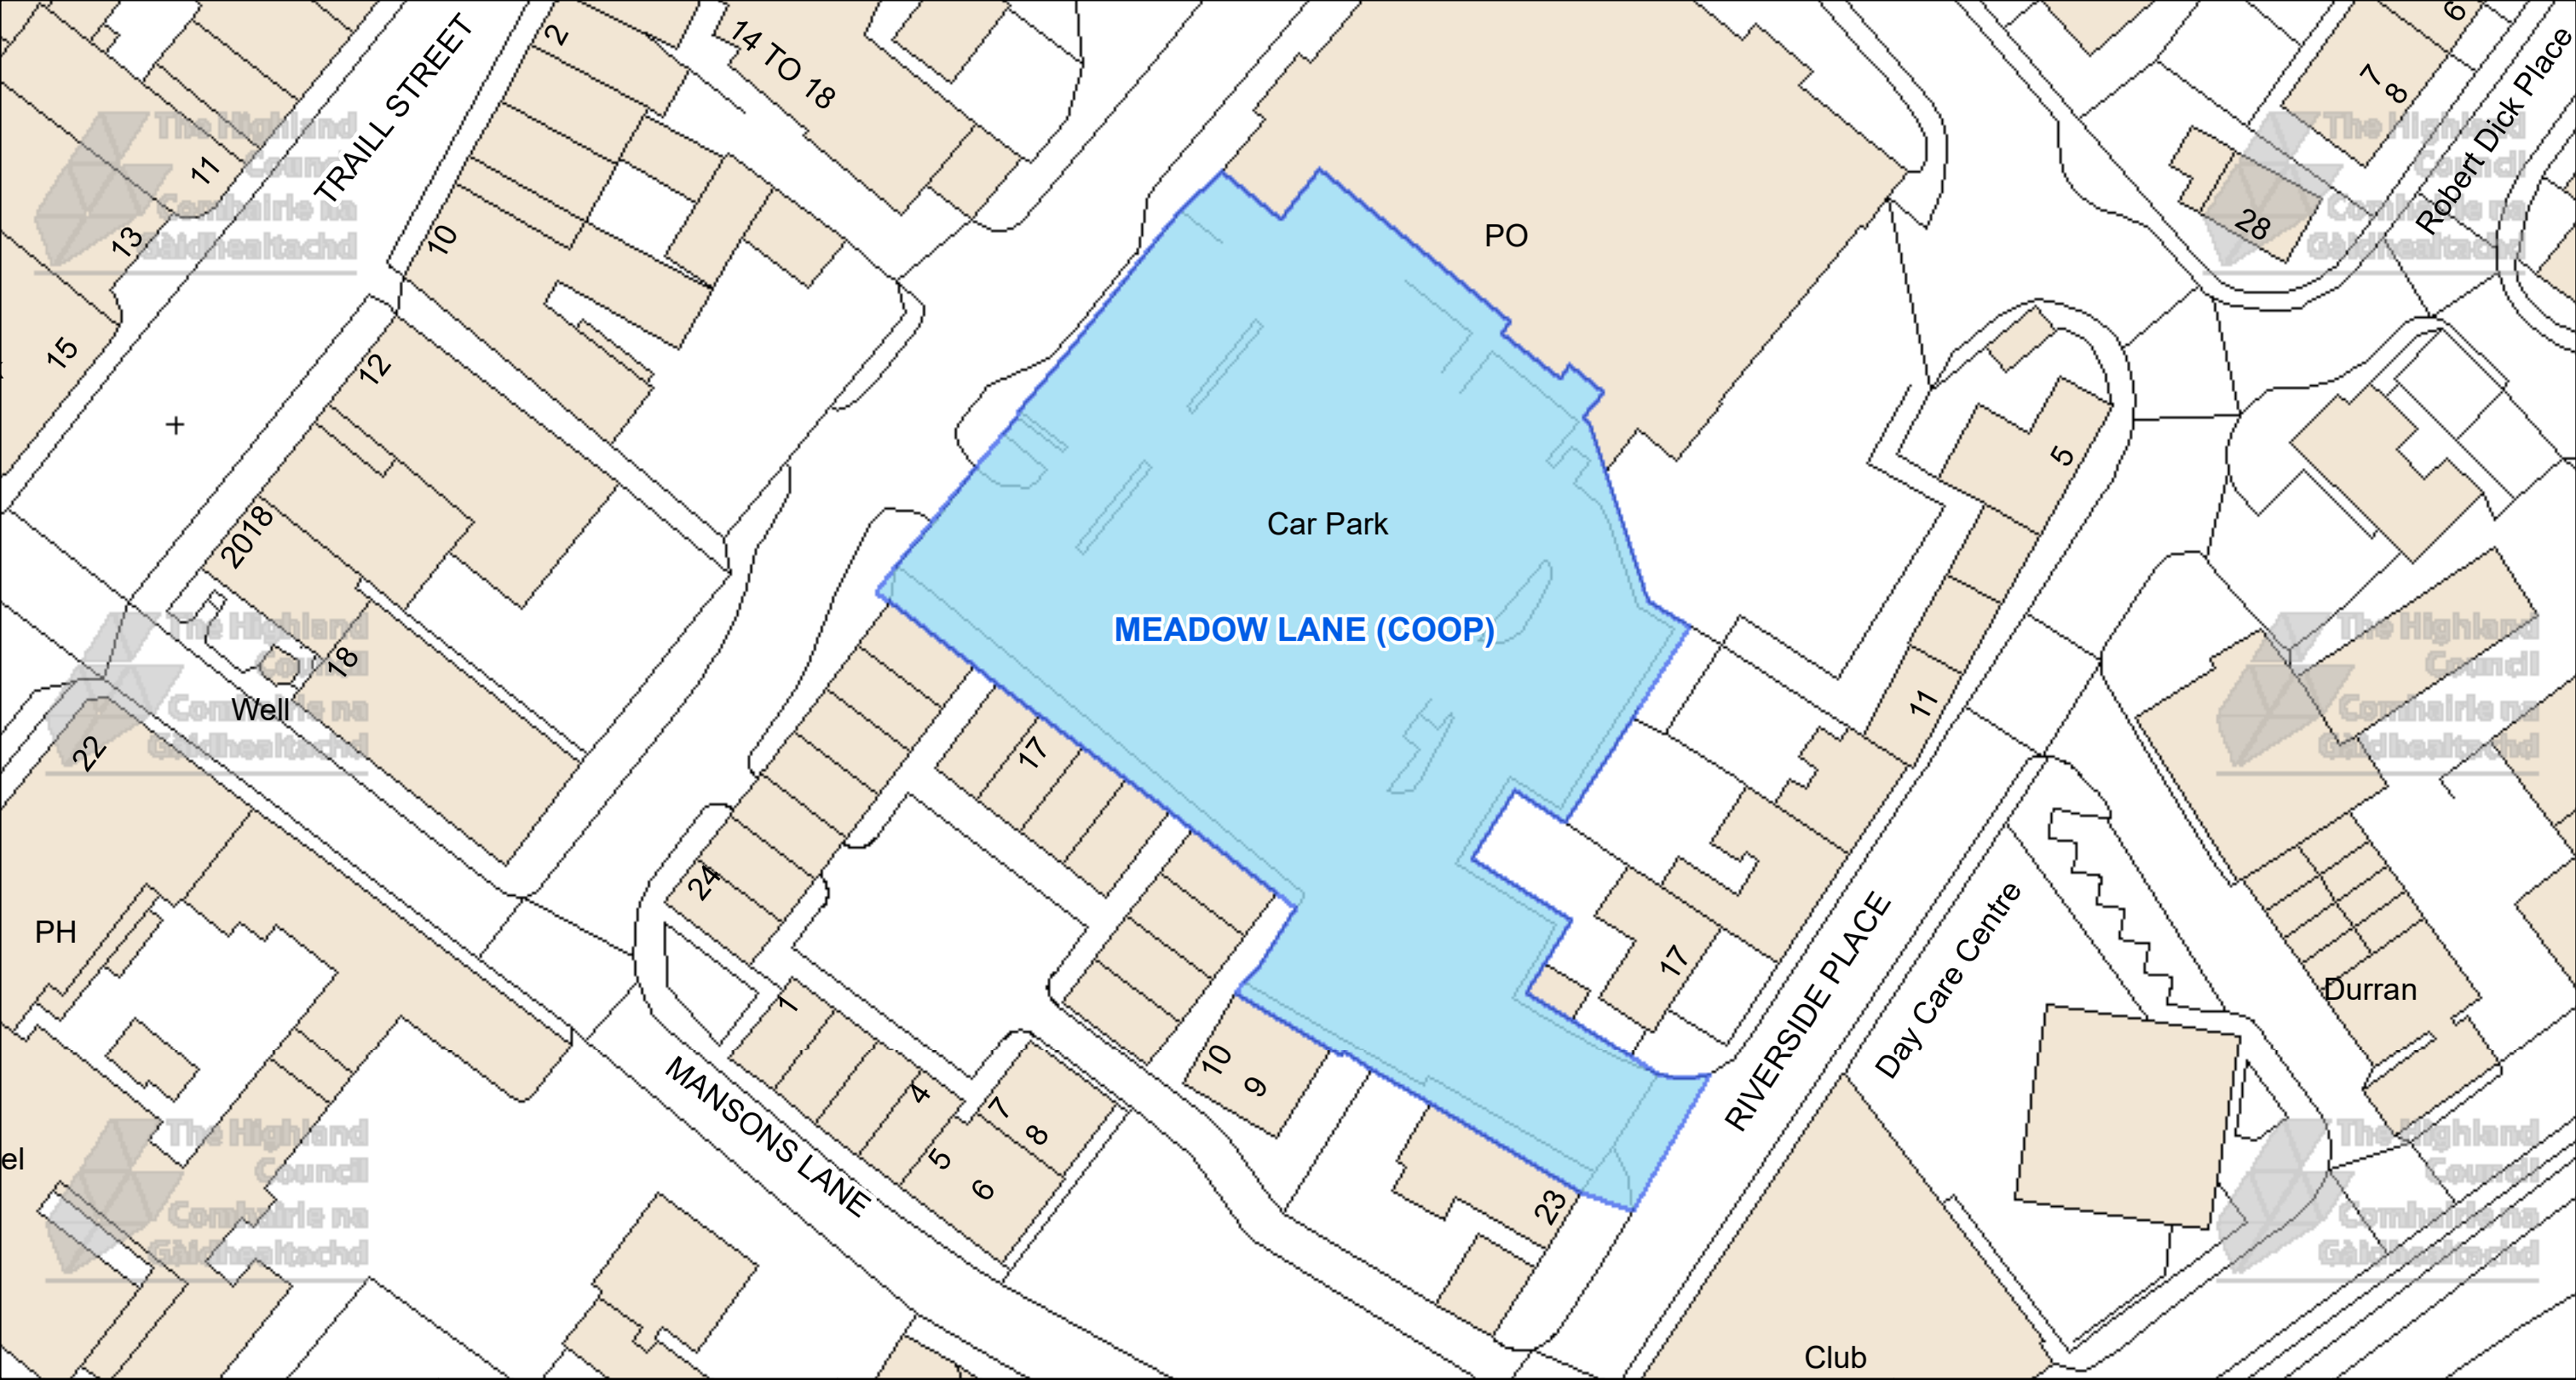



The Highland Council
Headquarters
Glenurquhart Rd
Inverness
IV35NX

© Crown copyright and database rights 2025 Ordnance Survey AC0000849432

The extent of the restrictions are 167,520 to 796,820 metres eastwards and 168,445 to 797,317 westwards using the British National Grid (EPSG 27700).



This is the Off-Street Plan (CP0082) referred In the foregoing

The Highland (Off-Street Parking Places) (Decriminalised Parking Enforcement and Consolidation) (Variation Five) Order 2026

DATE
05/10/2026

SCALE
Scale: 1:550

REFERENCE NUMBER
CP0082

Proper Officer

