


CAR PARK NAME:

Mt Vernon, Thurso

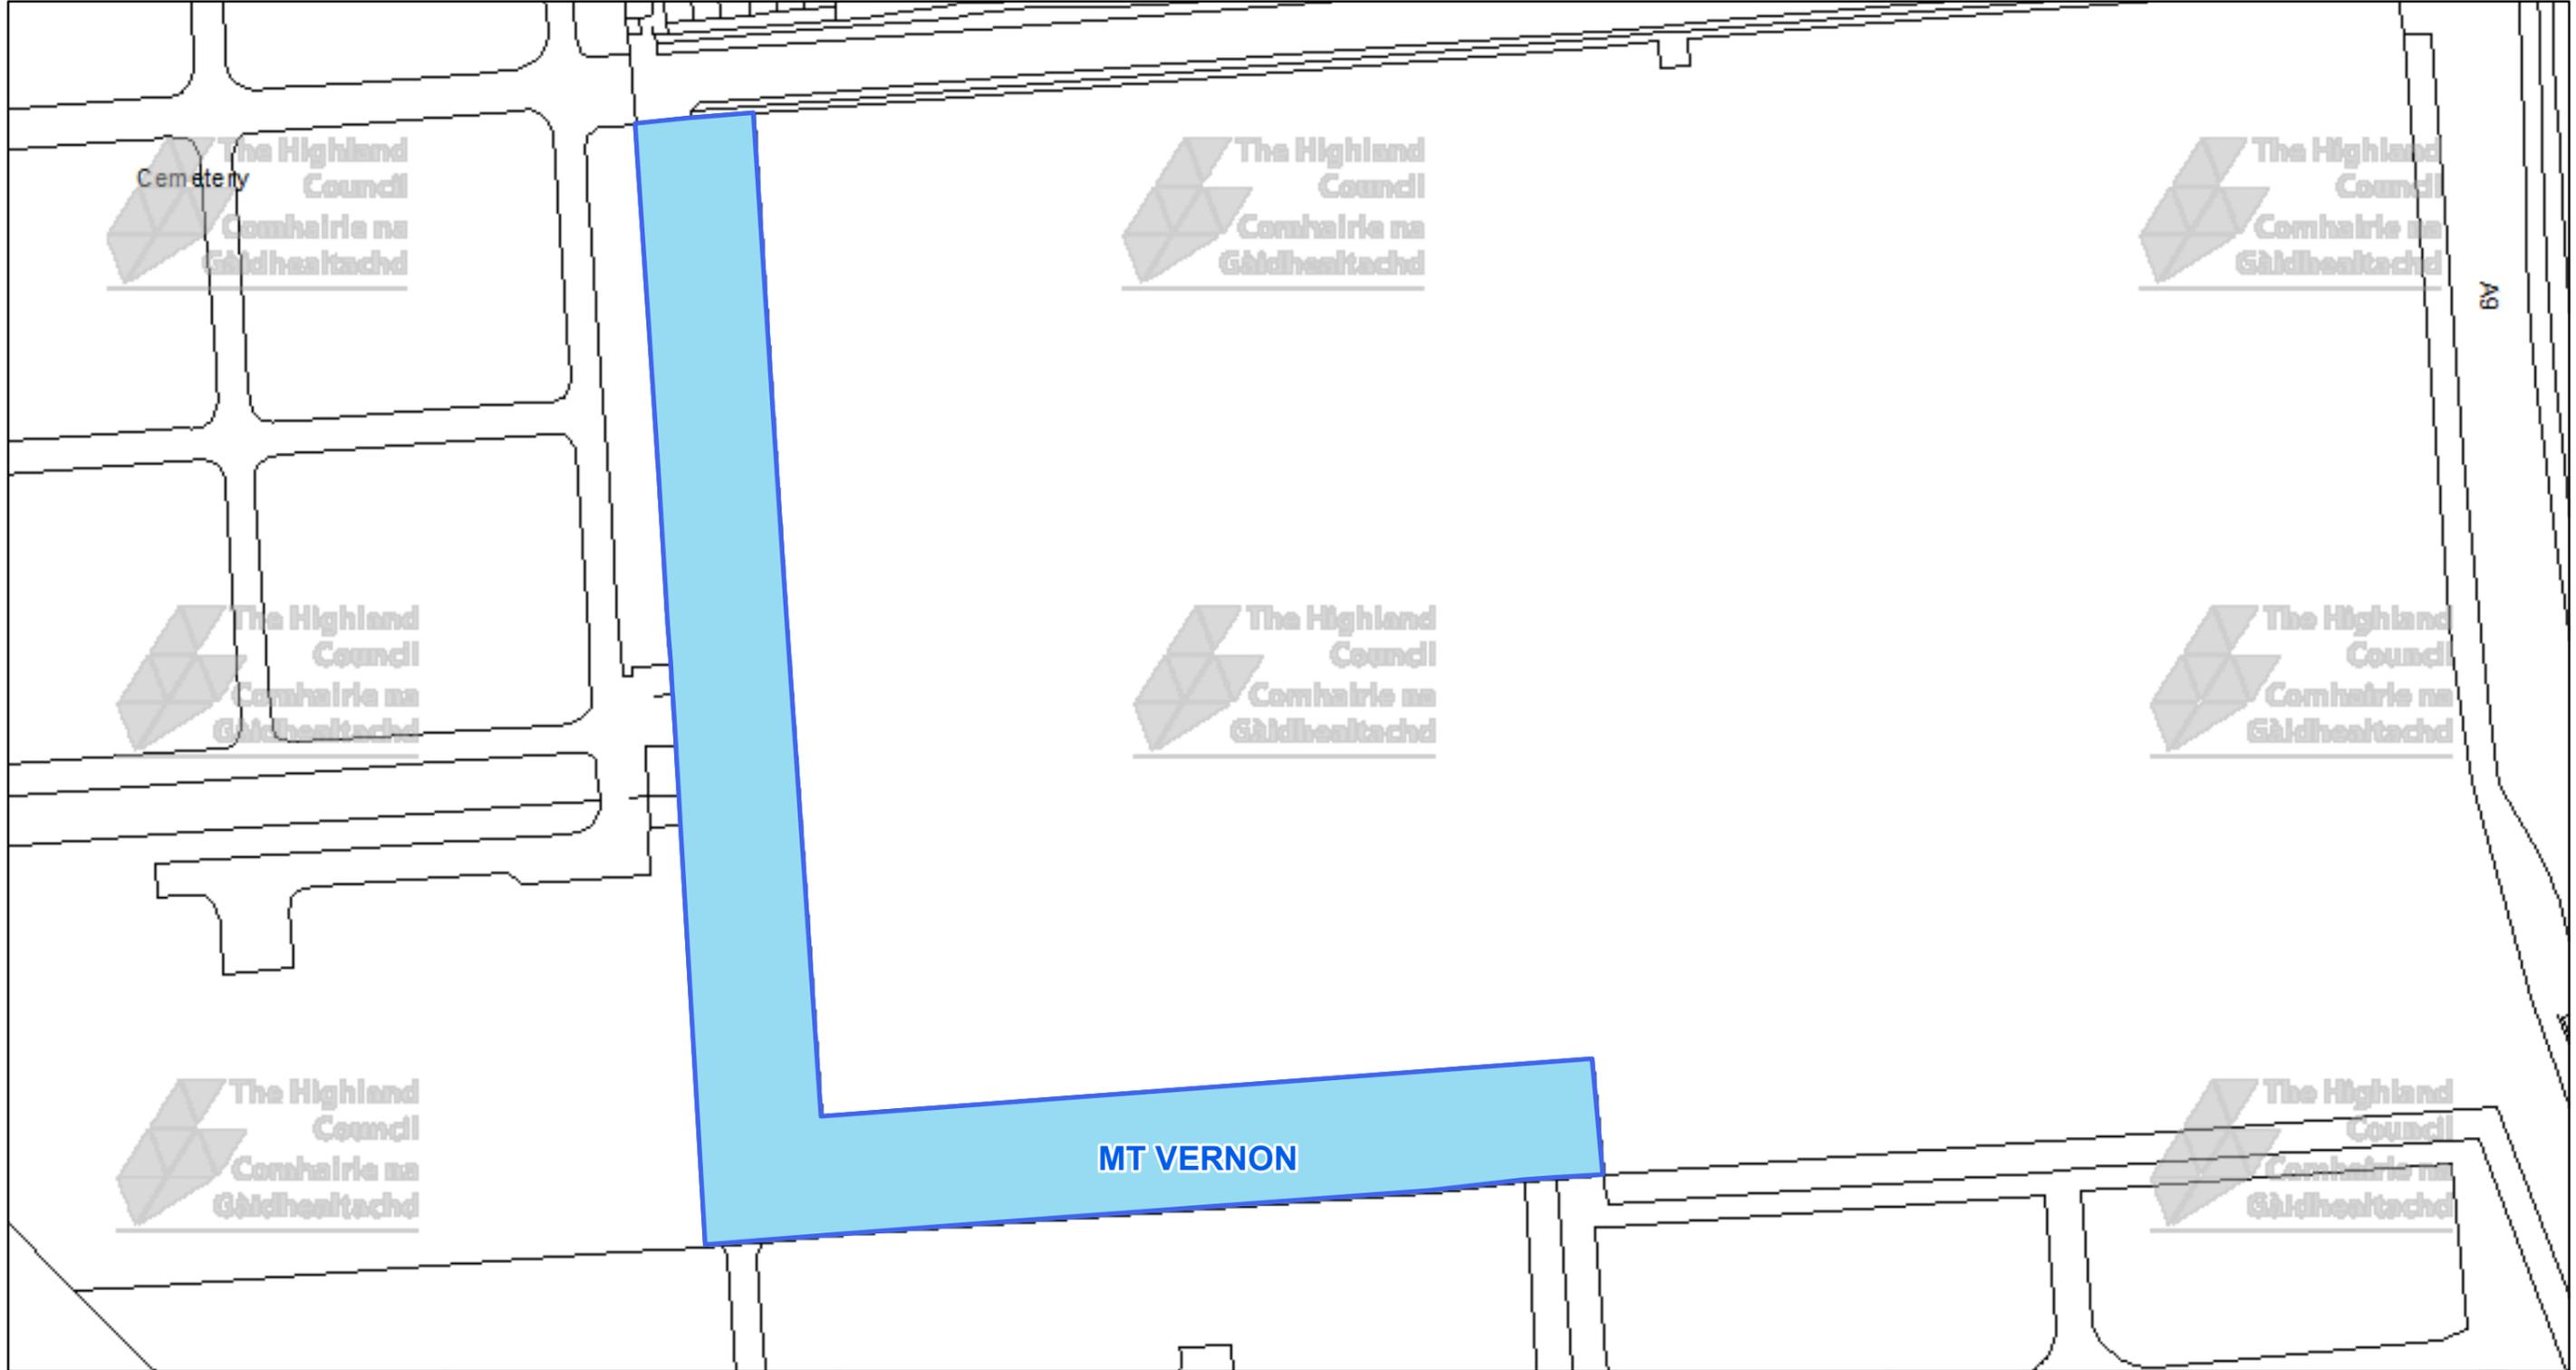

The Highland Council
Headquarters
Glenurquhart Rd
Inverness
IV35NX

© Crown copyright and database rights 2025 Ordnance Survey AC0000849432
The extent of the restrictions are 311,341 to 311,341 metres eastwards and 311,599 to 967,270 westwards using the British National Grid (EPSG 27700).



This is the Off-Street Plan (CCP0300) referred in the foregoing

The Highland Council
(Off-Street Parking Places)
(Decriminalised Parking Enforcement and Consolidation)
(Variation Five) Order 2026

Proper Officer

DATE

SCALE

Scale: 1:650


REFERENCE NUMBER

CCP0300



CAR PARK NAME:

Latheron, Latheron

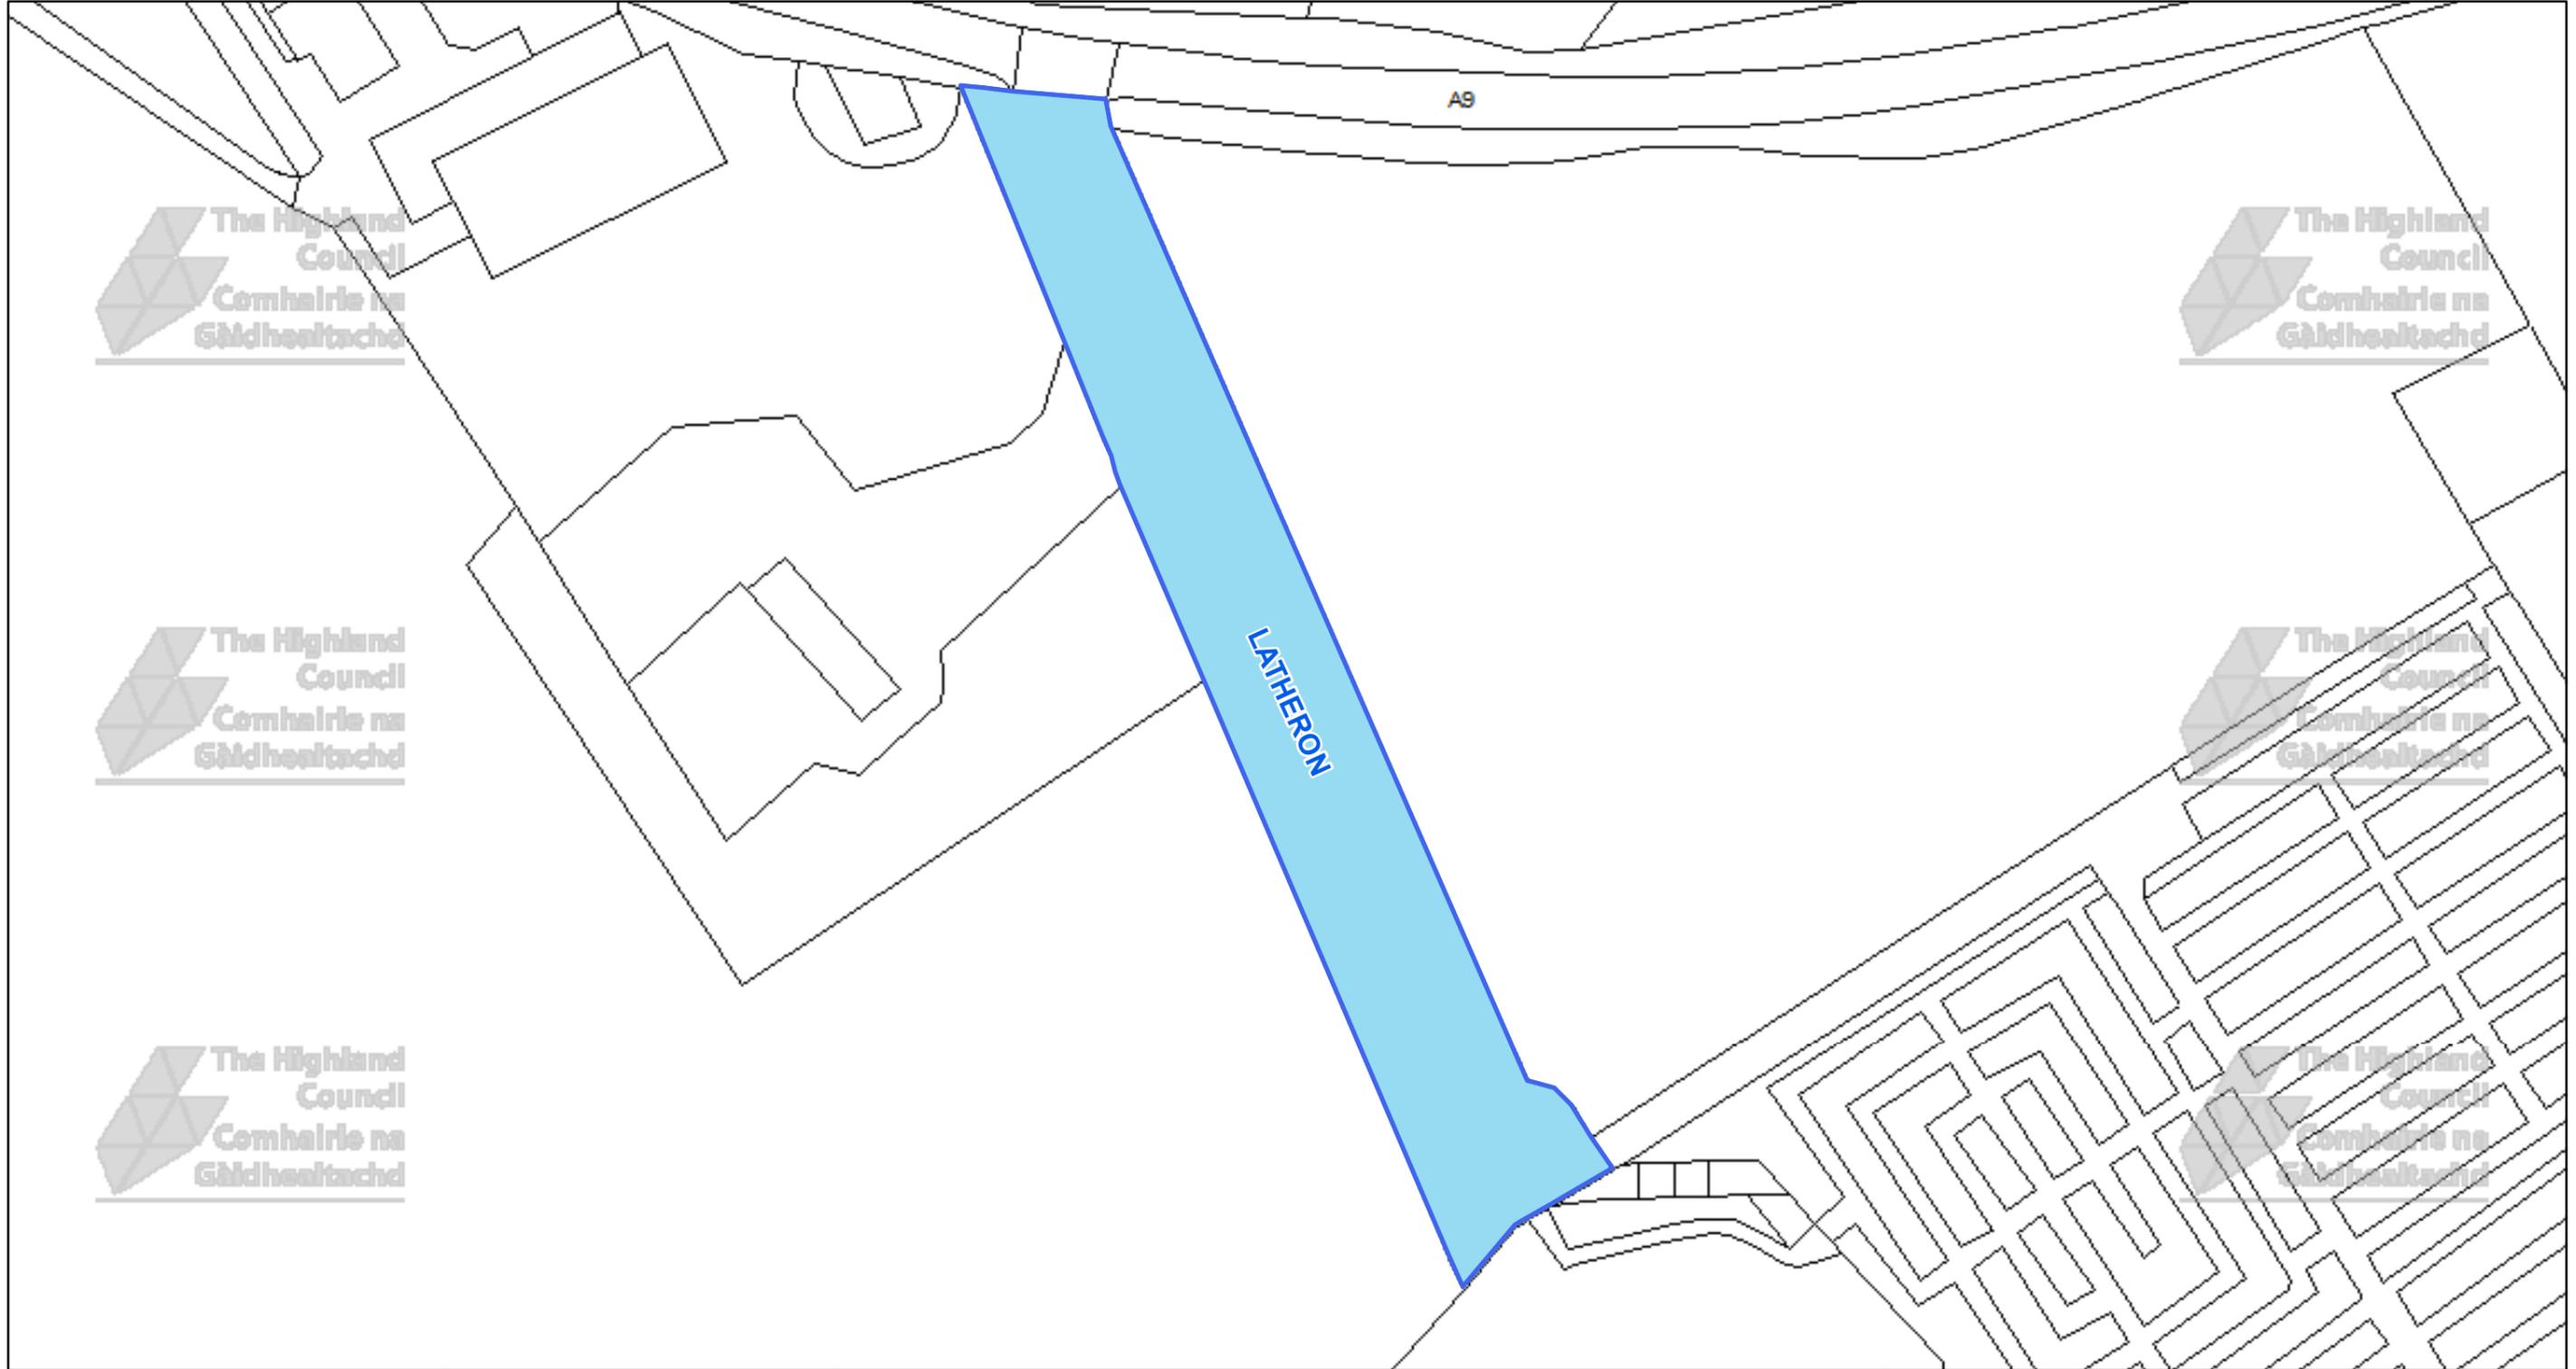

The Highland Council
 Headquarters
 Glenurquhart Rd
 Inverness
 IV35NX

© Crown copyright and database rights 2025 Ordnance Survey AC0000849432
 The extent of the restrictions are 320,039 to 933,326 metres eastwards and 320,333 to 933,480 westwards using the British National Grid (EPSG 27700).



This is the Off-Street Plan (CCP0301) referred In the foregoing

The Highland Council (Off-Street Parking Places) (Decriminalised Parking Enforcement and Consolidation) (Variation Five) Order 2026

Proper Officer

DATE

SCALE

Scale: 1:750

REFERENCE NUMBER

CCP0301



CAR PARK NAME:

Olrig, Castletown



The Highland Council
Headquarters
Glenurquhart Rd
Inverness
IV35NX

© Crown copyright and database
rights 2025 Ordnance Survey AC0000849432

The extent of the restrictions are 318,710 to 967,204
metres eastwards and 318,821 to 967,267
westwards using the British National Grid (EPSG 27700).



This is the Off-Street Plan
(CCP0302) referred
in the foregoing

The Highland Council
(Off-Street Parking Places)
(Decriminalised Parking
Enforcement and Consolidation)
(Variation Five) Order 2026

Proper Officer

DATE

SCALE

Scale: 1:300


REFERENCE NUMBER

CCP0302



CAR PARK NAME:

Corsback. Corsback

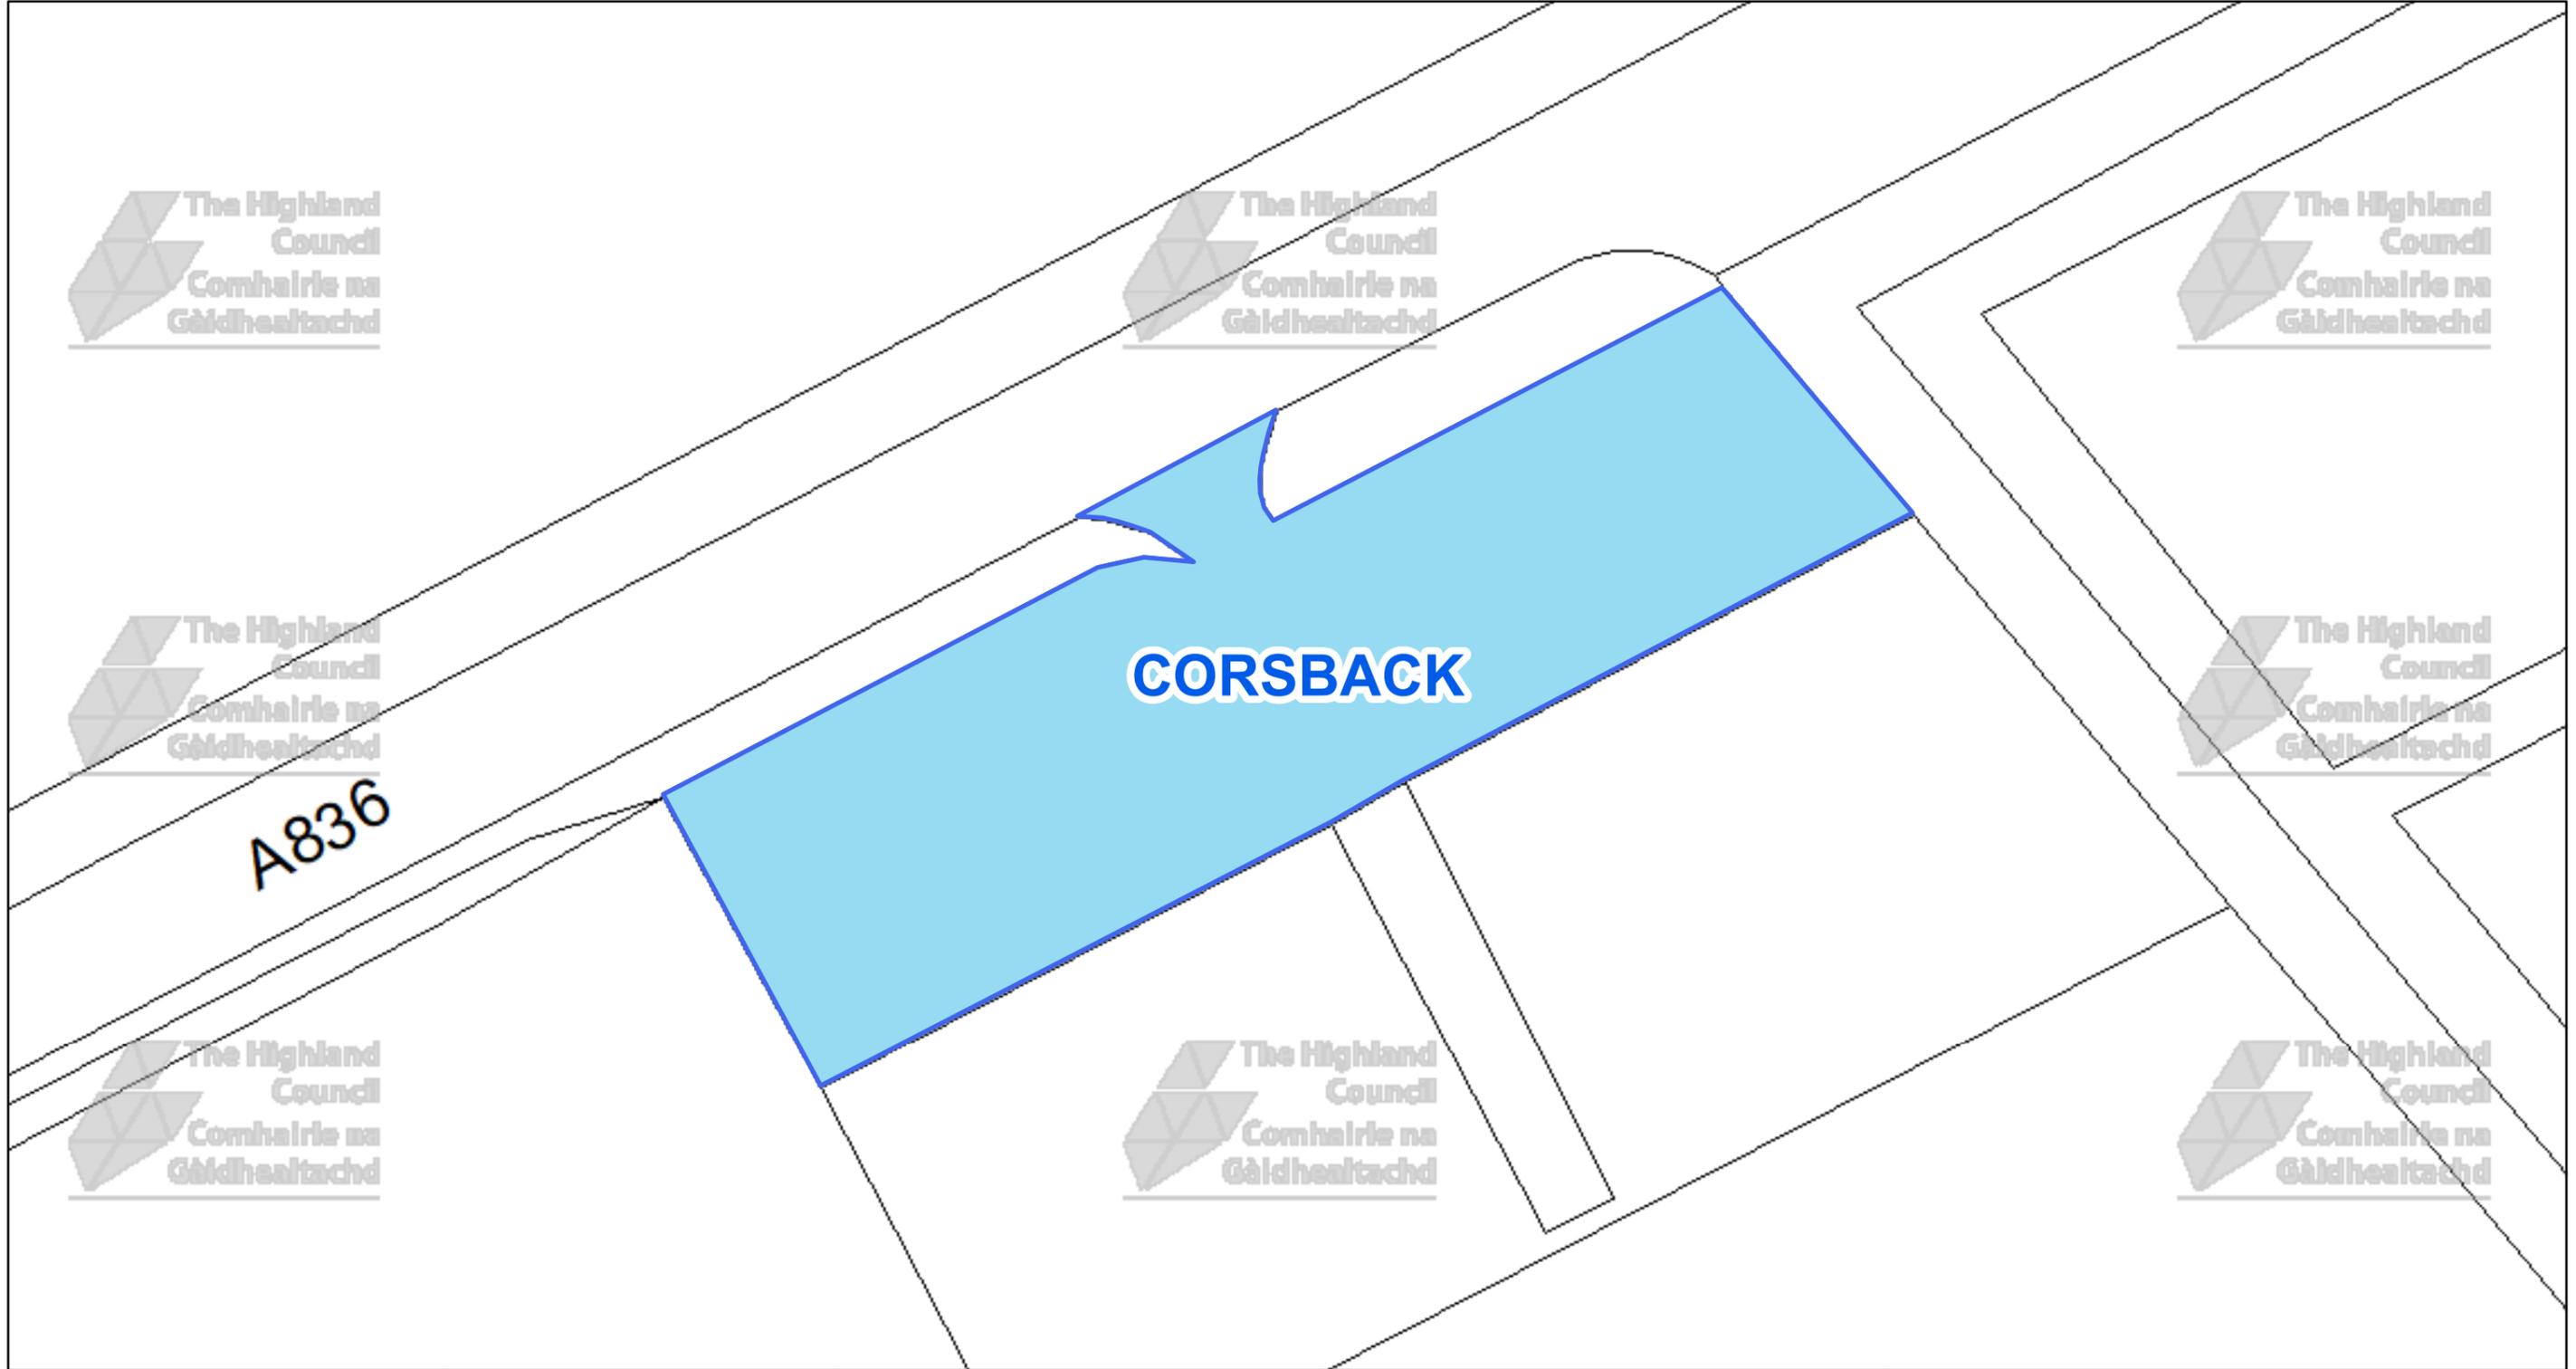

The Highland Council
Headquarters
Glenurquhart Rd
Inverness
IV35NX

© Crown copyright and database rights 2025 Ordnance Survey AC0000849432
The extent of the restrictions are 324,413 to 972,014 metres eastwards and 324,512 to 972,065 westwards using the British National Grid (EPSG 27700).



This is the Off-Street Plan (CCP0303) referred in the foregoing


The Highland Council
(Off-Street Parking Places)
(Decriminalised Parking Enforcement and Consolidation)
(Variation Five) Order 2026

Proper Officer

DATE


SCALE
Scale: 1:250

REFERENCE NUMBER
CCP0303

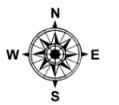

CAR PARK NAME:

Watten, Watten

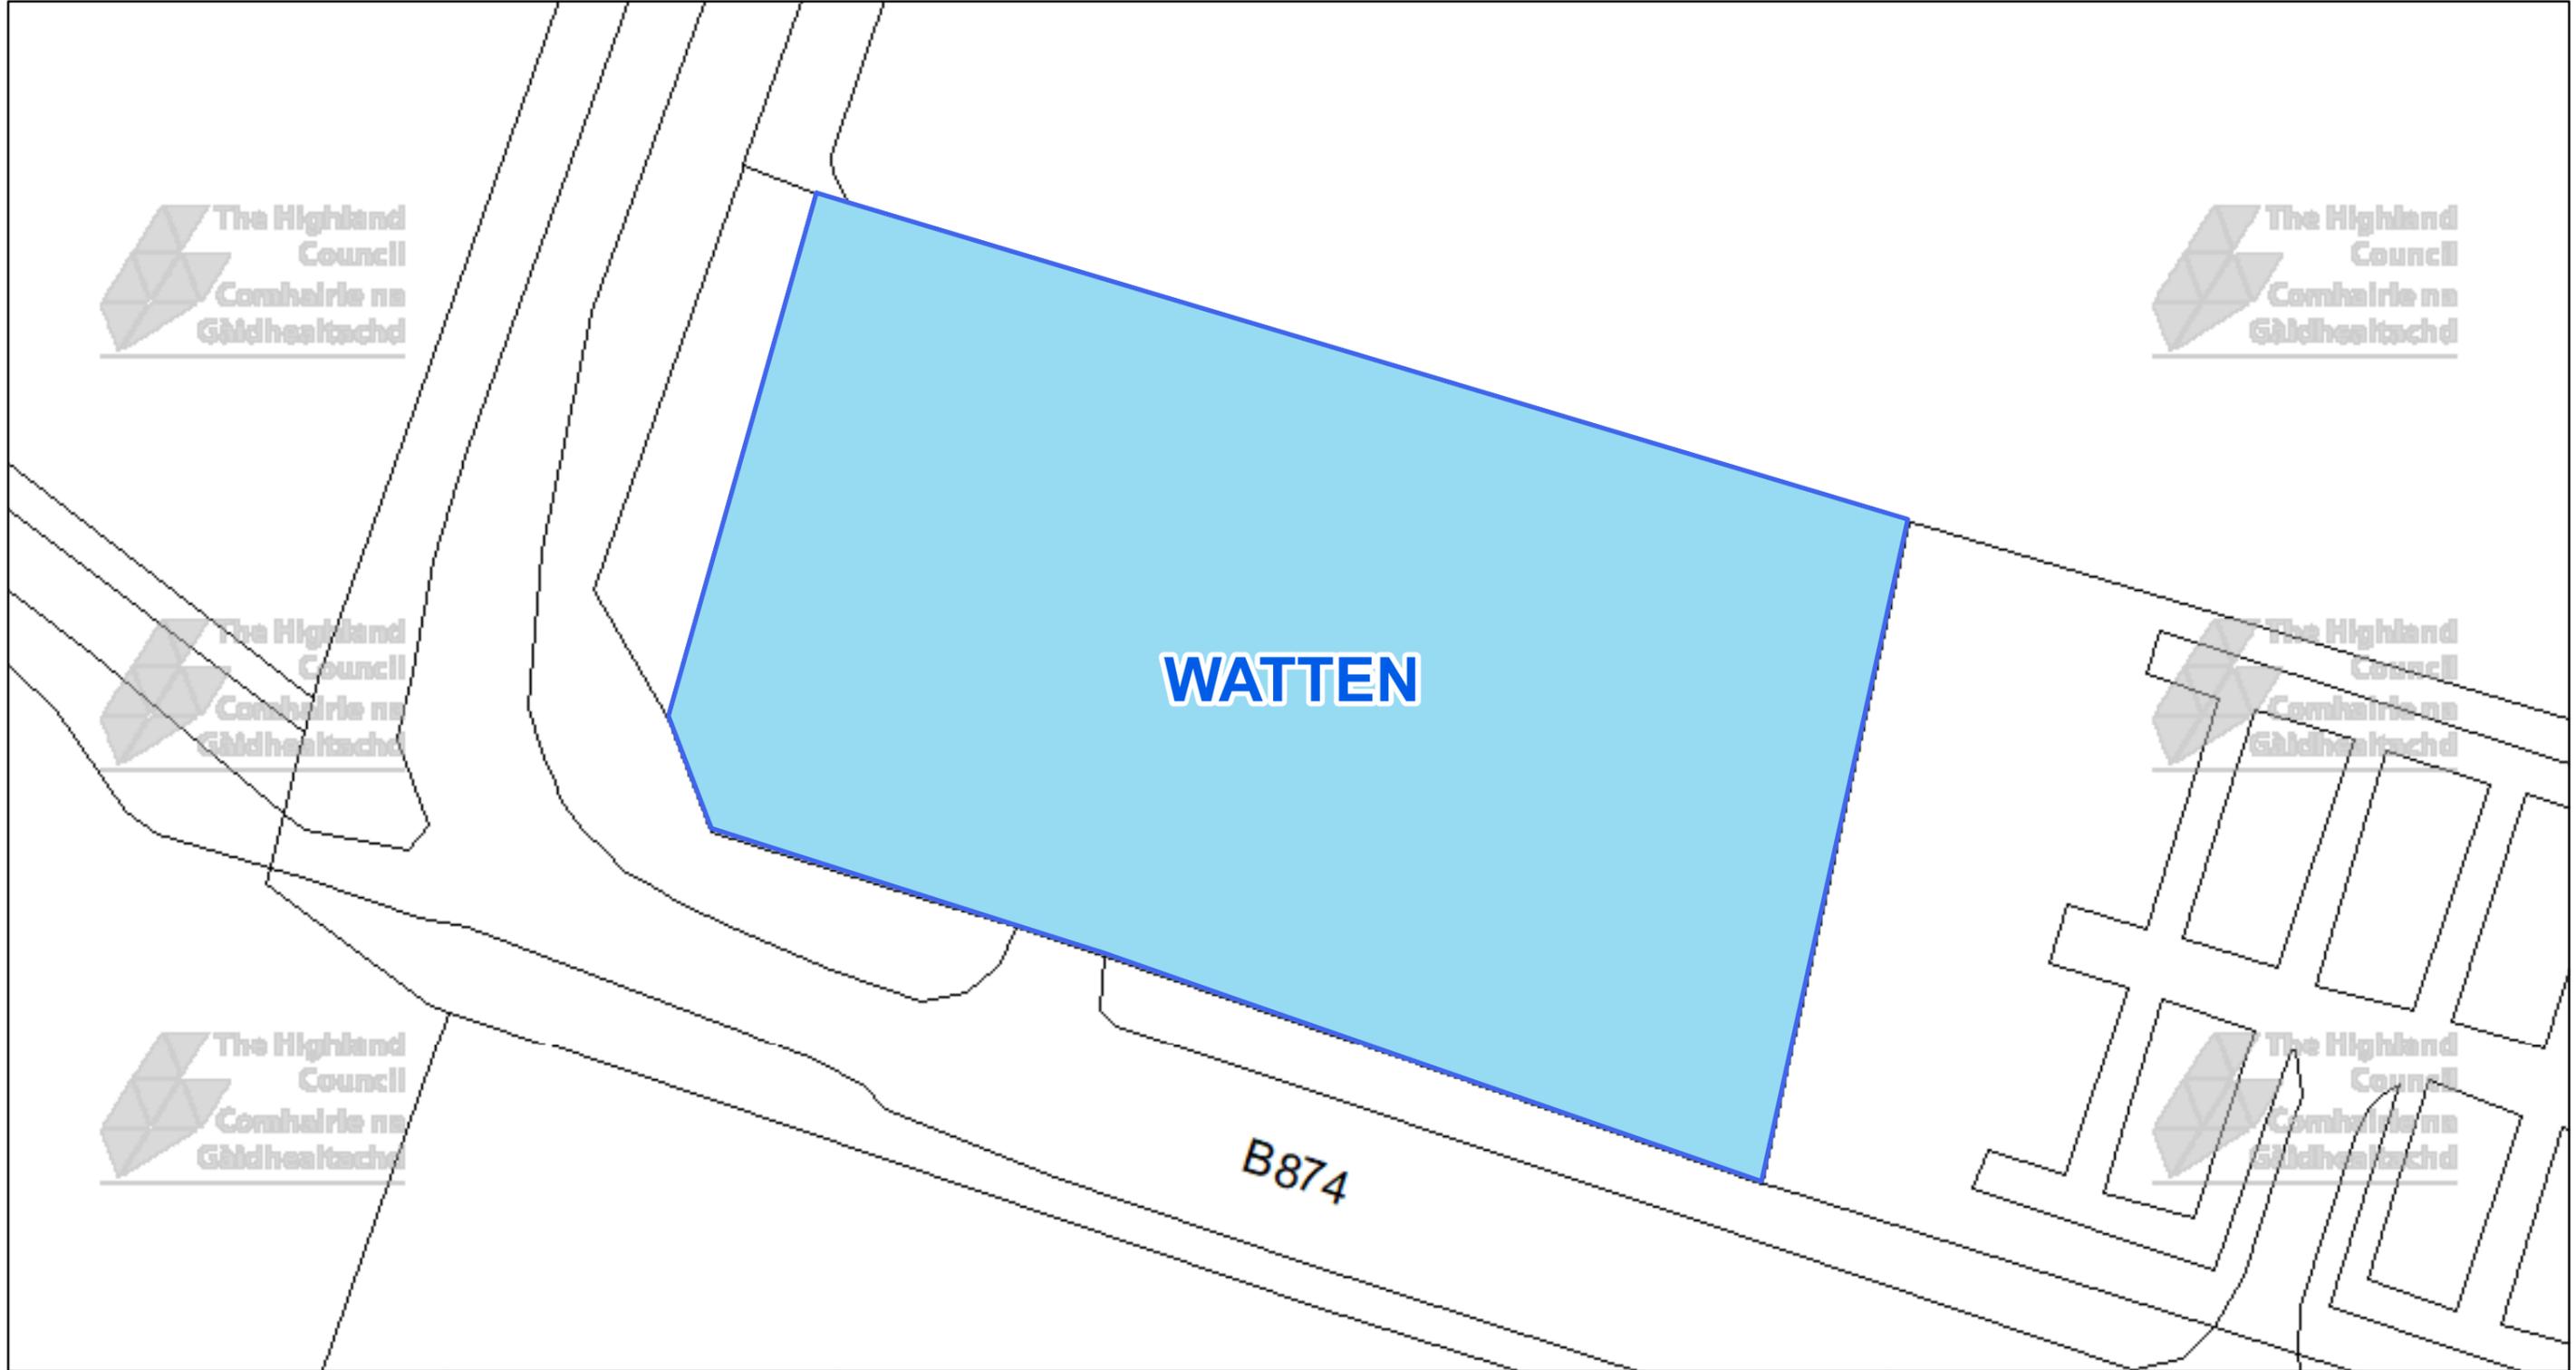

The Highland Council
Headquarters
Glenurquhart Rd
Inverness
IV35NX

© Crown copyright and database rights 2025 Ordnance Survey AC0000849432

The extent of the restrictions are 324,731 to 956,254 metres eastwards and 324,869 to 956,326 westwards using the British National Grid (EPSG 27700).



This is the Off-Street Plan (CCP0304) referred In the foregoing

The Highland Council (Off-Street Parking Places) (Decriminalised Parking Enforcement and Consolidation) (Variation Five) Order 2026

Proper Officer

DATE

SCALE

Scale: 1:350


REFERENCE NUMBER

CCP0304



CAR PARK NAME:

Nybster Broch Car Park, Auckengill

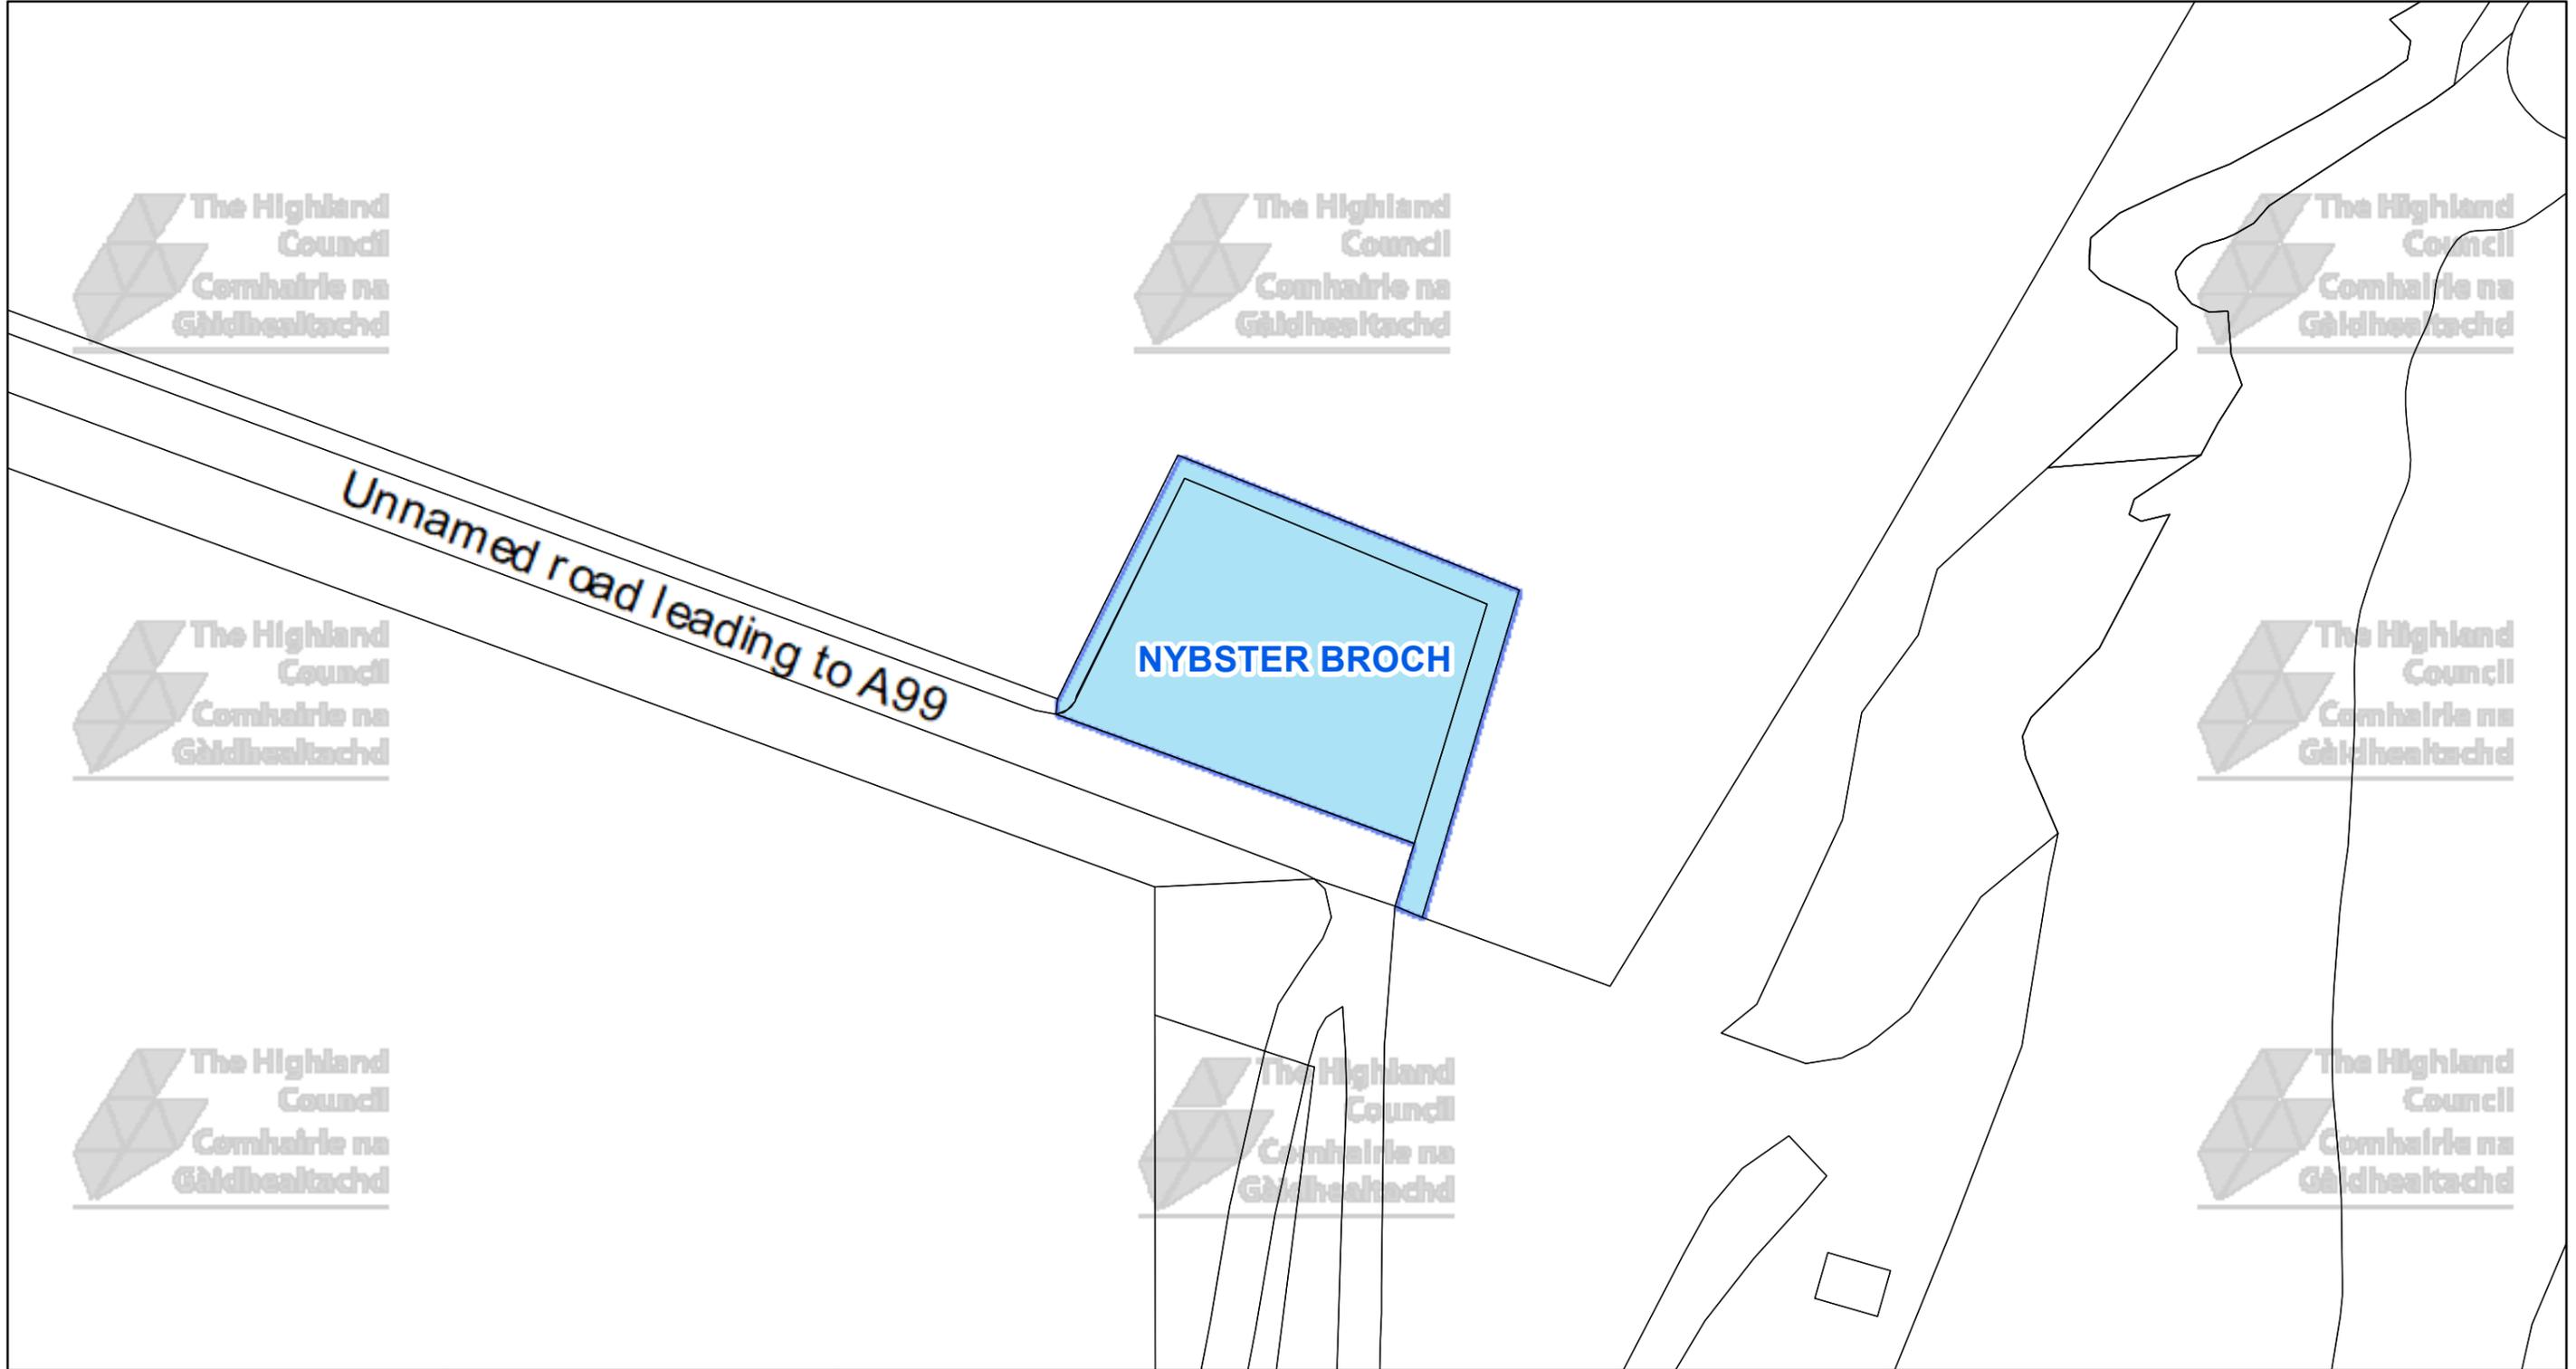

The Highland Council
 Headquarters
 Glenurquhart Rd
 Inverness
 IV35NX

© Crown copyright and database rights 2025 Ordnance Survey AC0000849432
 The extent of the restrictions are 336,961 to 963,489 metres eastwards and 337,098 to 963,560 westwards using the British National Grid (EPSG 27700).



This is the Off-Street Plan (CP0012) referred In the foregoing


The Highland Council (Off-Street Parking Places) (Decriminalised Parking Enforcement and Consolidation) (Variation Five) Order 2026

Proper Officer

DATE


SCALE
Scale: 1:350

REFERENCE NUMBER
CP0012

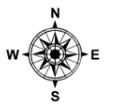

CAR PARK NAME:

Castlehill Car Park, Castletown

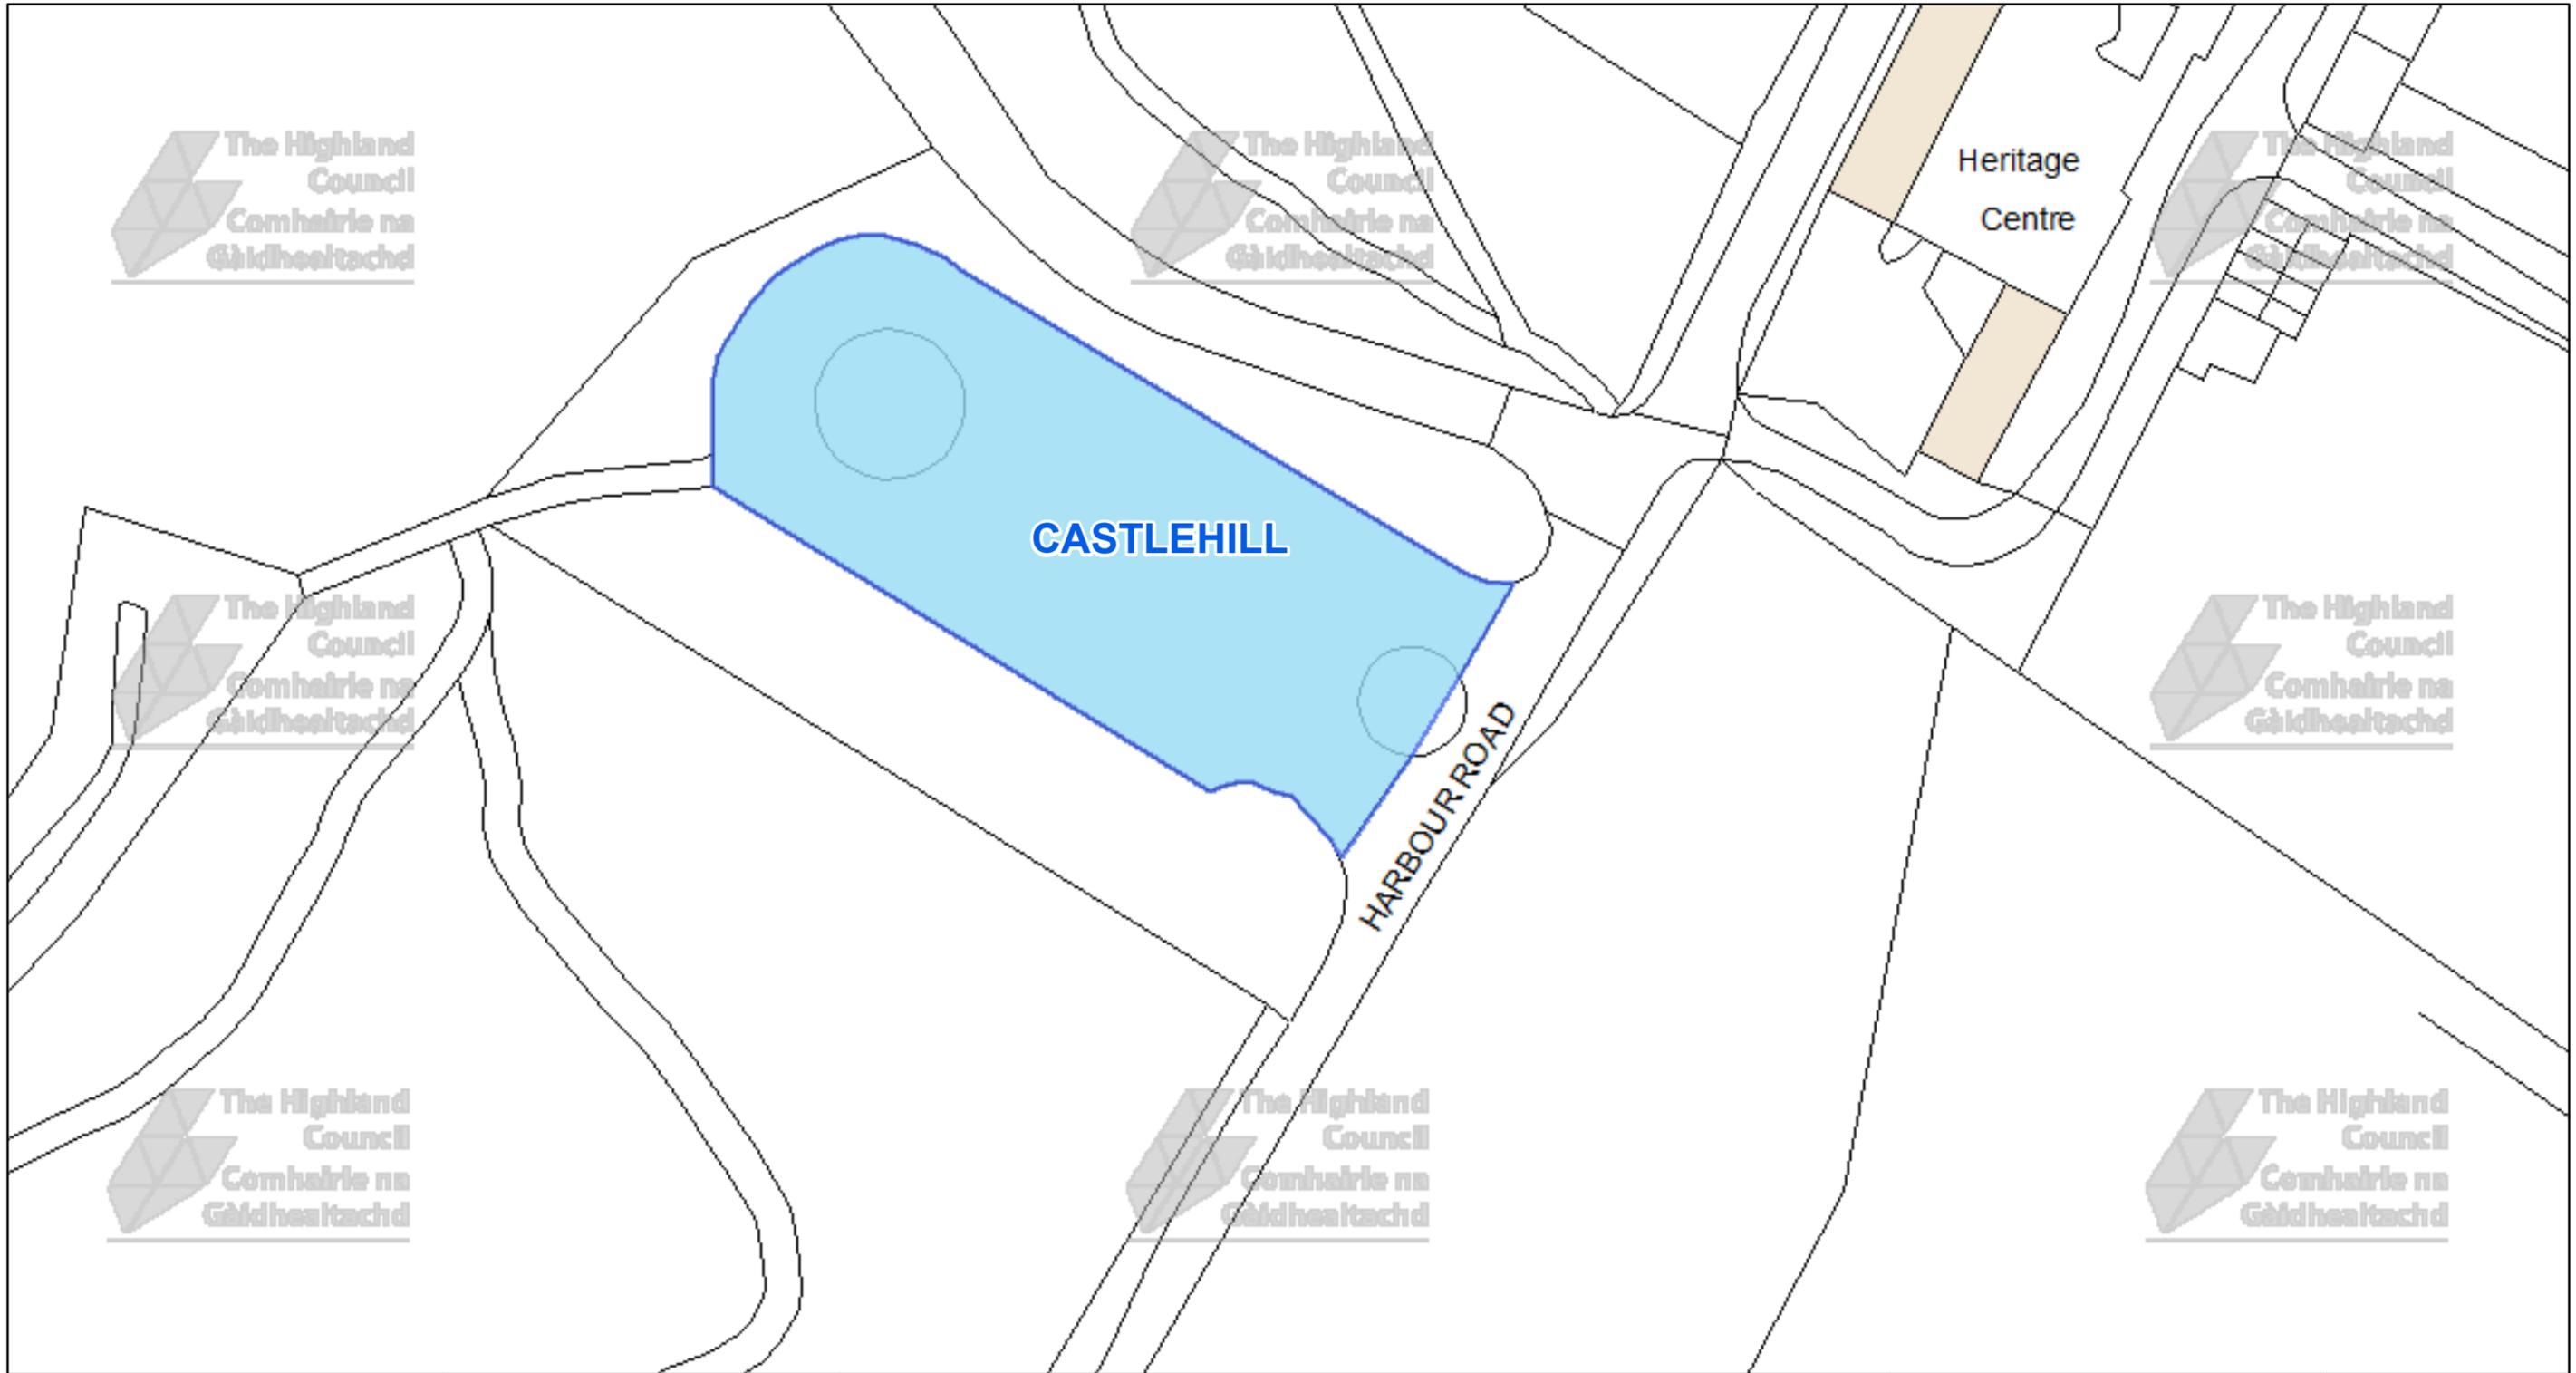

The Highland Council
Headquarters
Glenurquhart Rd
Inverness
IV35NX

© Crown copyright and database rights 2025 Ordnance Survey AC0000849432
The extent of the restrictions are 319,431 to 968,485 metres eastwards and 319,638 to 968,593 westwards using the British National Grid (EPSG 27700).



This is the Off-Street Plan (CP0013) referred In the foregoing

The Highland Council (Off-Street Parking Places) (Decriminalised Parking Enforcement and Consolidation) (Variation Five) Order 2026

Proper Officer

DATE

SCALE

Scale: 1:525


REFERENCE NUMBER

CP0013



CAR PARK NAME:

Dunnet Head Car Park, Dunnet

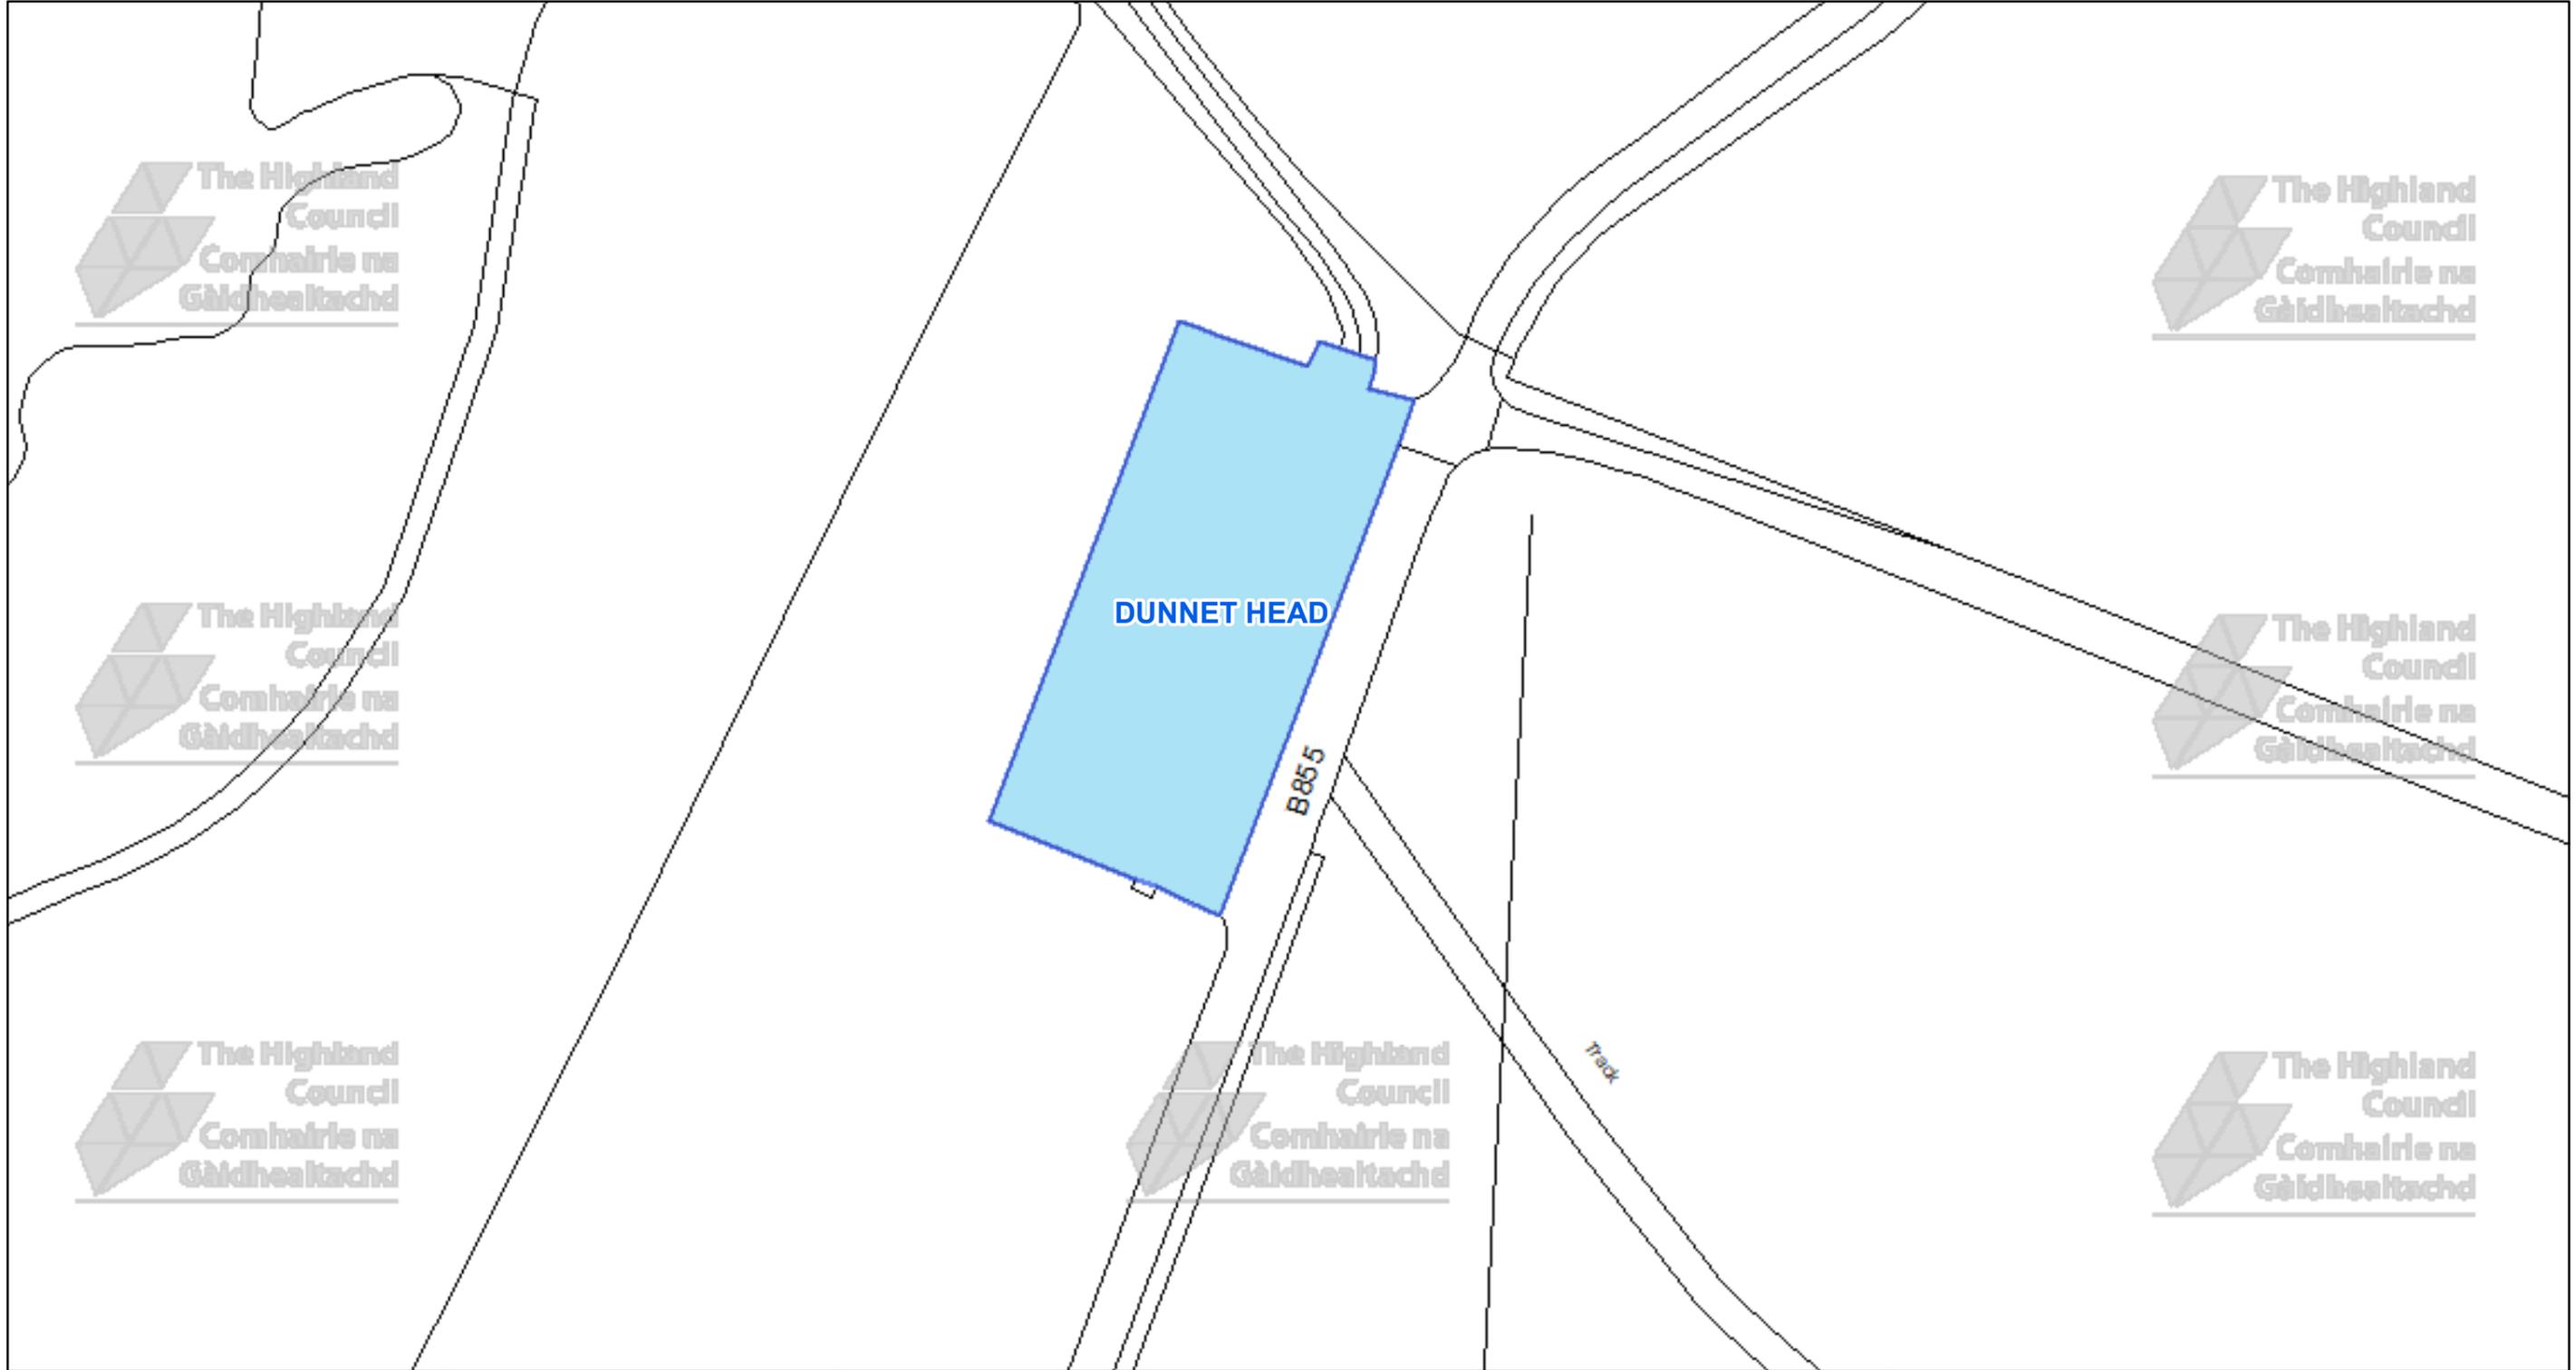

The Highland Council
Headquarters
Glenurquhart Rd
Inverness
IV35NX

© Crown copyright and database rights 2025 Ordnance Survey AC0000849432

The extent of the restrictions are 320,155 to 976,601 metres eastwards and 320,372 to 976,719 westwards using the British National Grid (EPSG 27700).



This is the Off-Street Plan (CP0014) referred In the foregoing

The Highland Council (Off-Street Parking Places) (Decriminalised Parking Enforcement and Consolidation) (Variation Five) Order 2026

Proper Officer

DATE

SCALE

Scale: 1:550

REFERENCE NUMBER

CP0014



CAR PARK NAME:

Dunnet Links Car Park, Dunnet



The Highland Council
 Headquarters
 Glenurquhart Rd
 Inverness
 IV35NX

© Crown copyright and database rights 2025 Ordnance Survey AC0000849432
 The extent of the restrictions are 321,524 to 968,837 metres eastwards and 321,720 to 968,941 westwards using the British National Grid (EPSG 27700).



This is the Off-Street Plan (CP0015) referred In the foregoing

The Highland Council (Off-Street Parking Places) (Decriminalised Parking Enforcement and Consolidation) (Variation Five) Order 2026

Proper Officer

DATE

SCALE

Scale: 1:500


REFERENCE NUMBER

CP0015



CAR PARK NAME:

Dunnet Seadrift Car Park, Dunnet

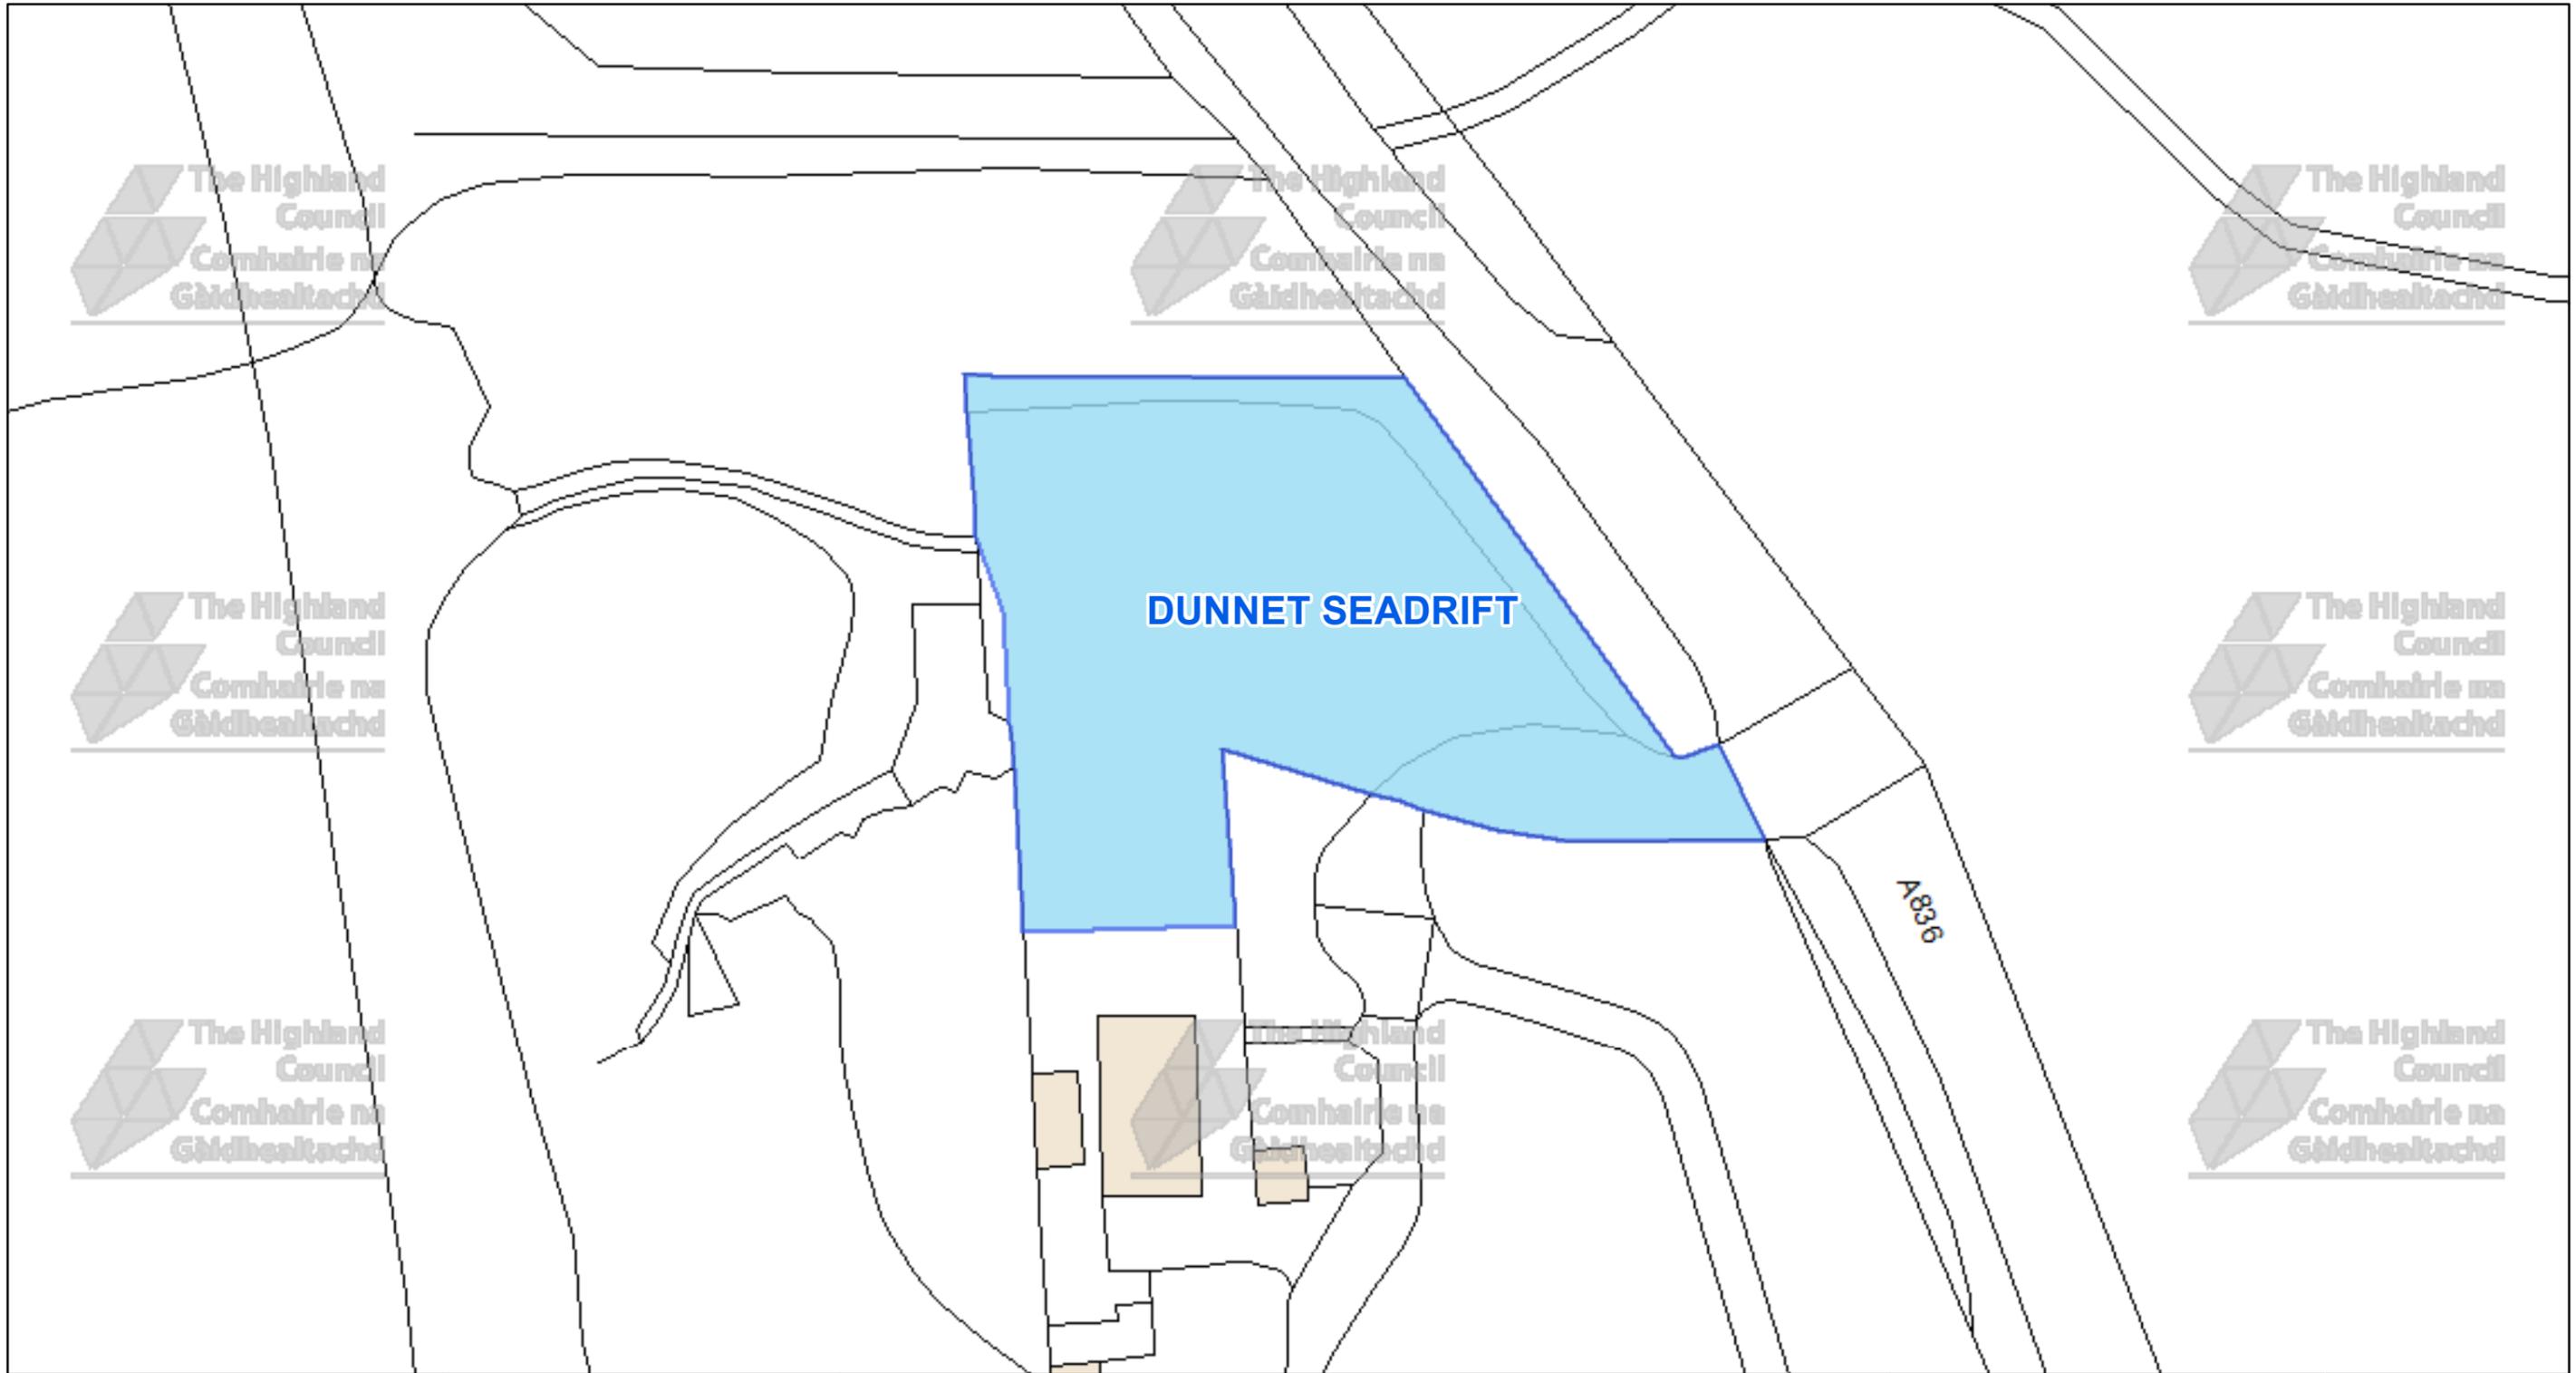

The Highland Council
Headquarters
Glenurquhart Rd
Inverness
IV35NX

© Crown copyright and database rights 2025 Ordnance Survey AC0000849432
The extent of the restrictions are 321,841 to 970,462 metres eastwards and 322,056 to 970,575 westwards using the British National Grid (EPSG 27700).



This is the Off-Street Plan (CP0016) referred In the foregoing

The Highland Council (Off-Street Parking Places) (Decriminalised Parking Enforcement and Consolidation) (Variation Five) Order 2026

Proper Officer


DATE

SCALE

Scale: 1:550


REFERENCE NUMBER

CP0016

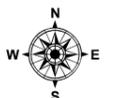

CAR PARK NAME:

Noss Head Car Park, Wick

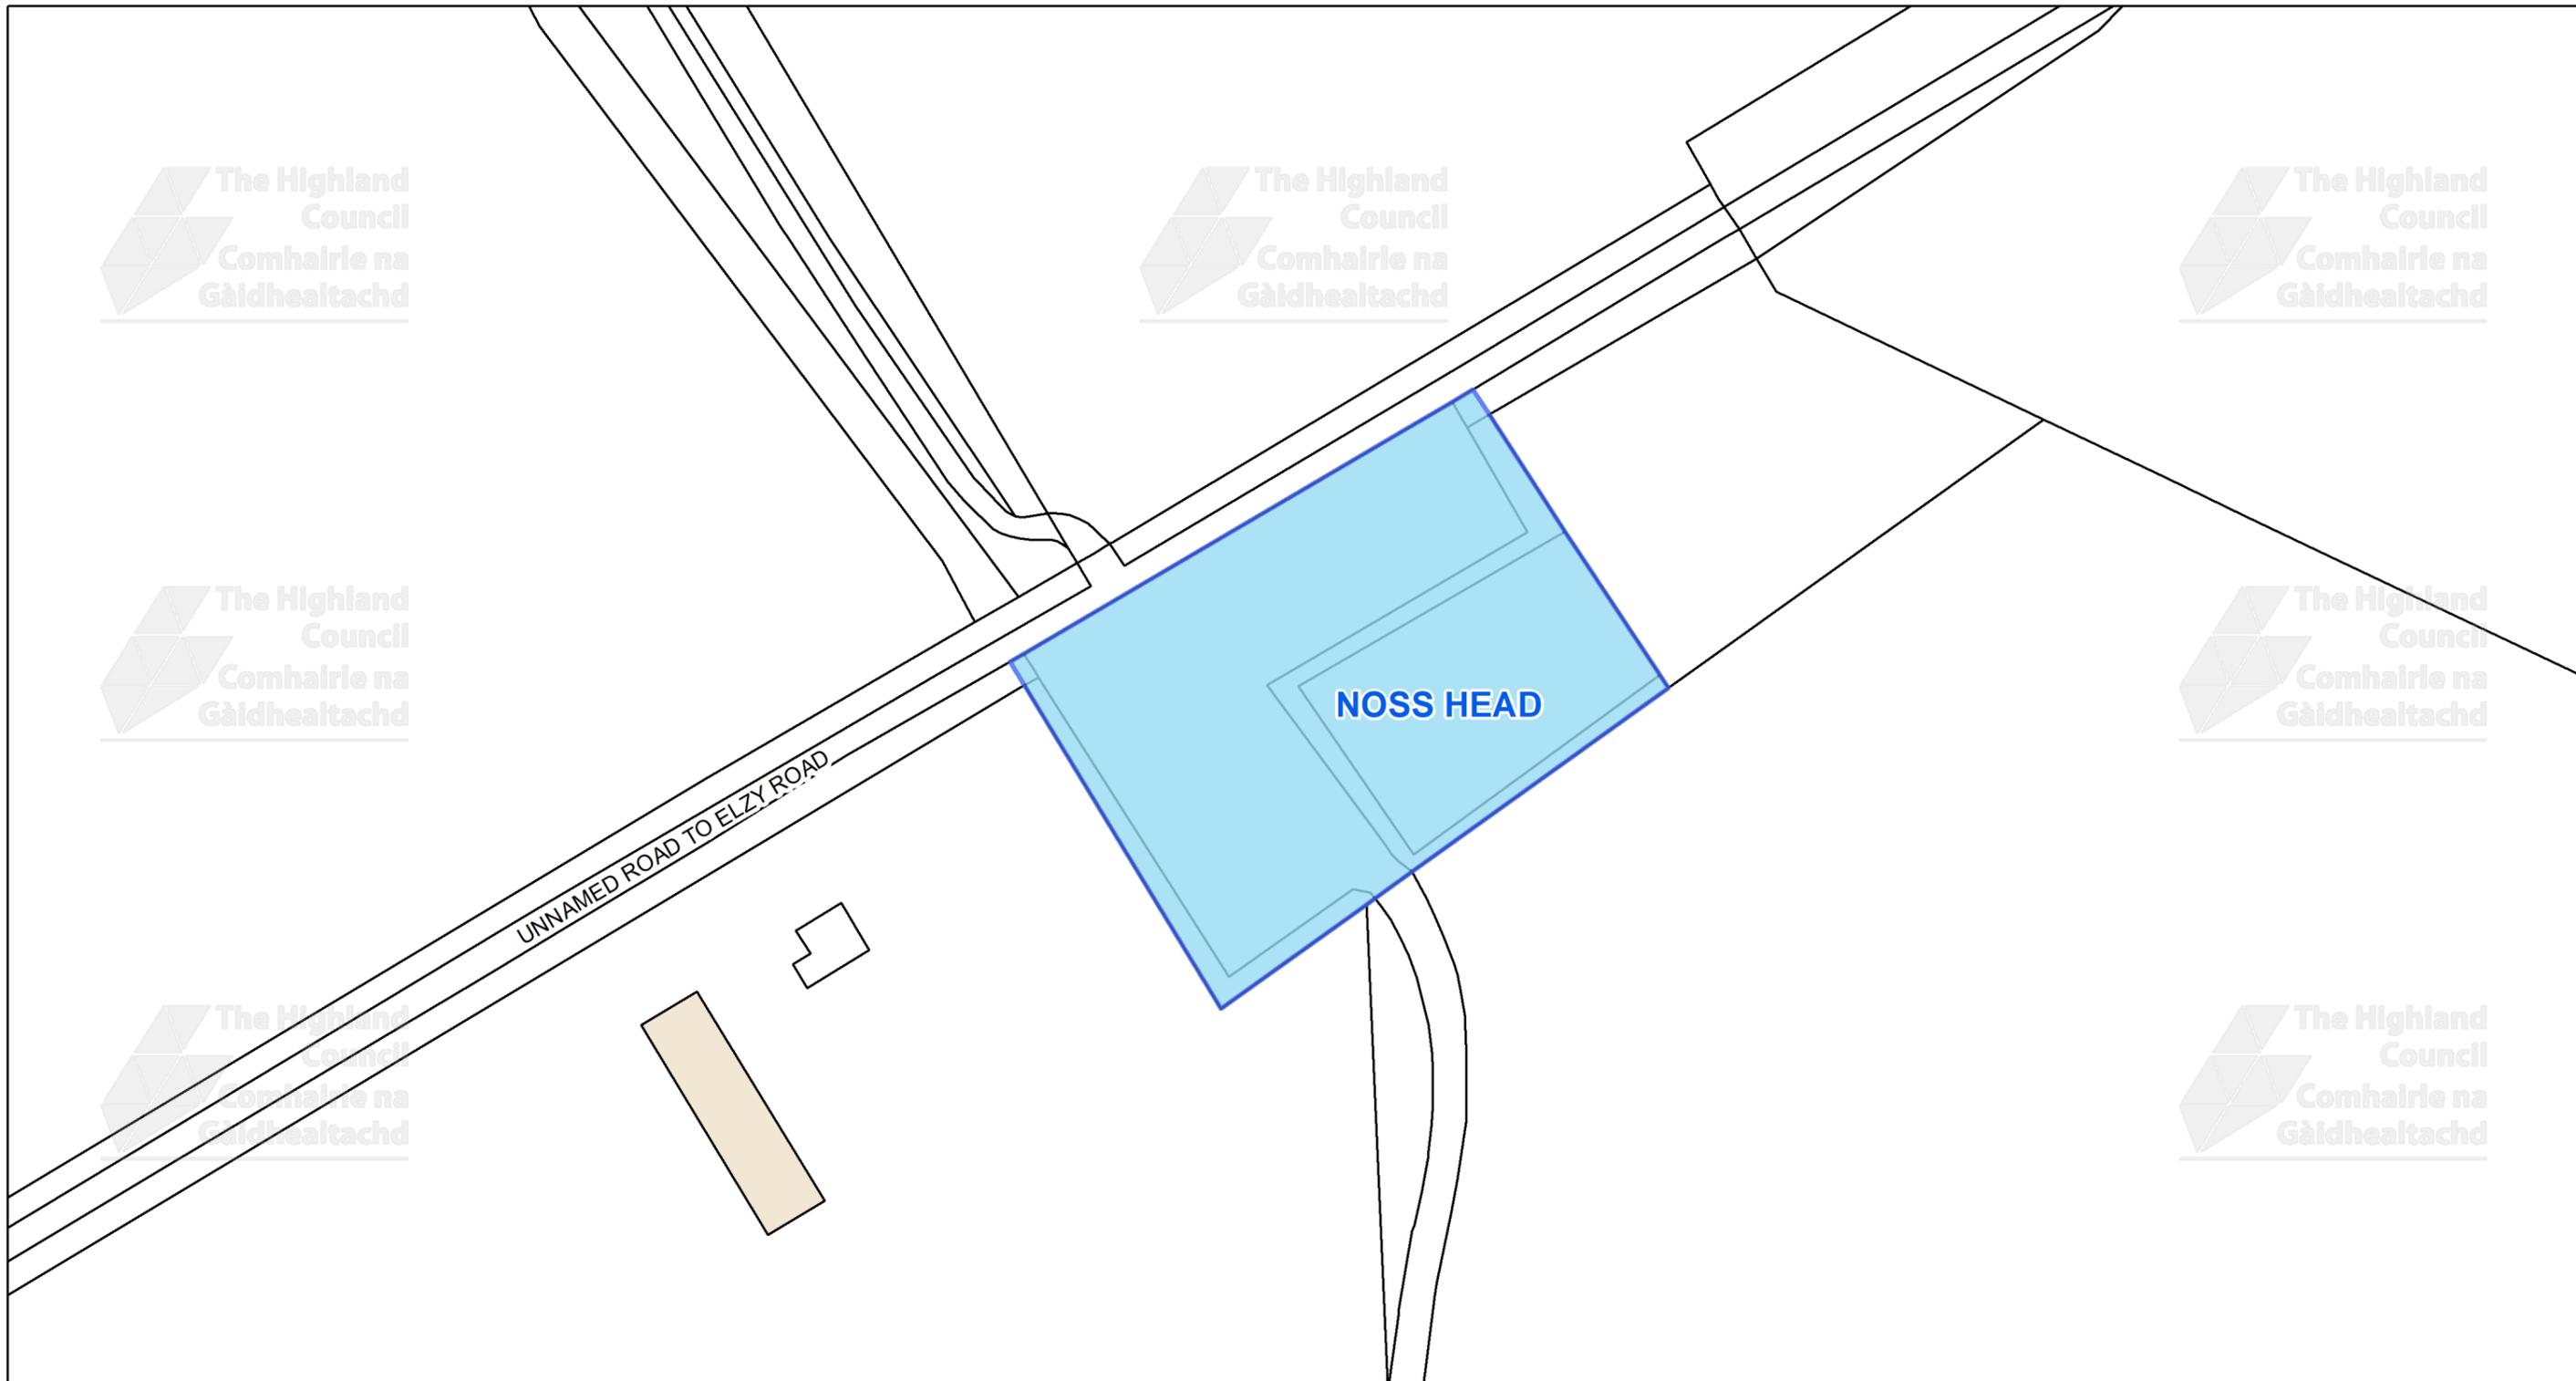


This is the Off-Street Plan (CP0017) referred In the foregoing

The Highland Council (Off-Street Parking Places) (Decriminalised Parking Enforcement and Consolidation) (Variation Five) Order 2026

Signed by Proper Officer

© Crown copyright and database rights 2025 Ordnance Survey AC0000849432
The extent of the restrictions are 338,312 to 954,593 metres eastwards and 338,555 to 954,724 westwards using the British National Grid (EPSG 27700).

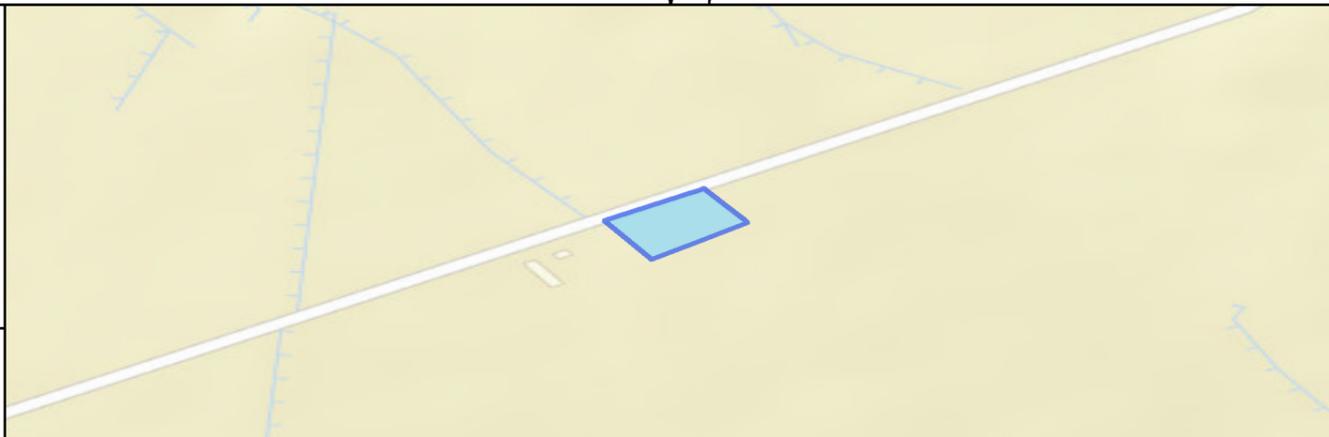

The Highland Council
Headquarters
Glenurquhart Rd
Inverness
IV35NX

SCALE
1:625



DATE

REFERENCE NUMBER
CP0017



CAR PARK NAME:

Reiss Beach Car Park, Wick

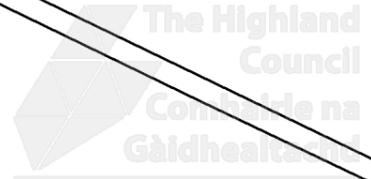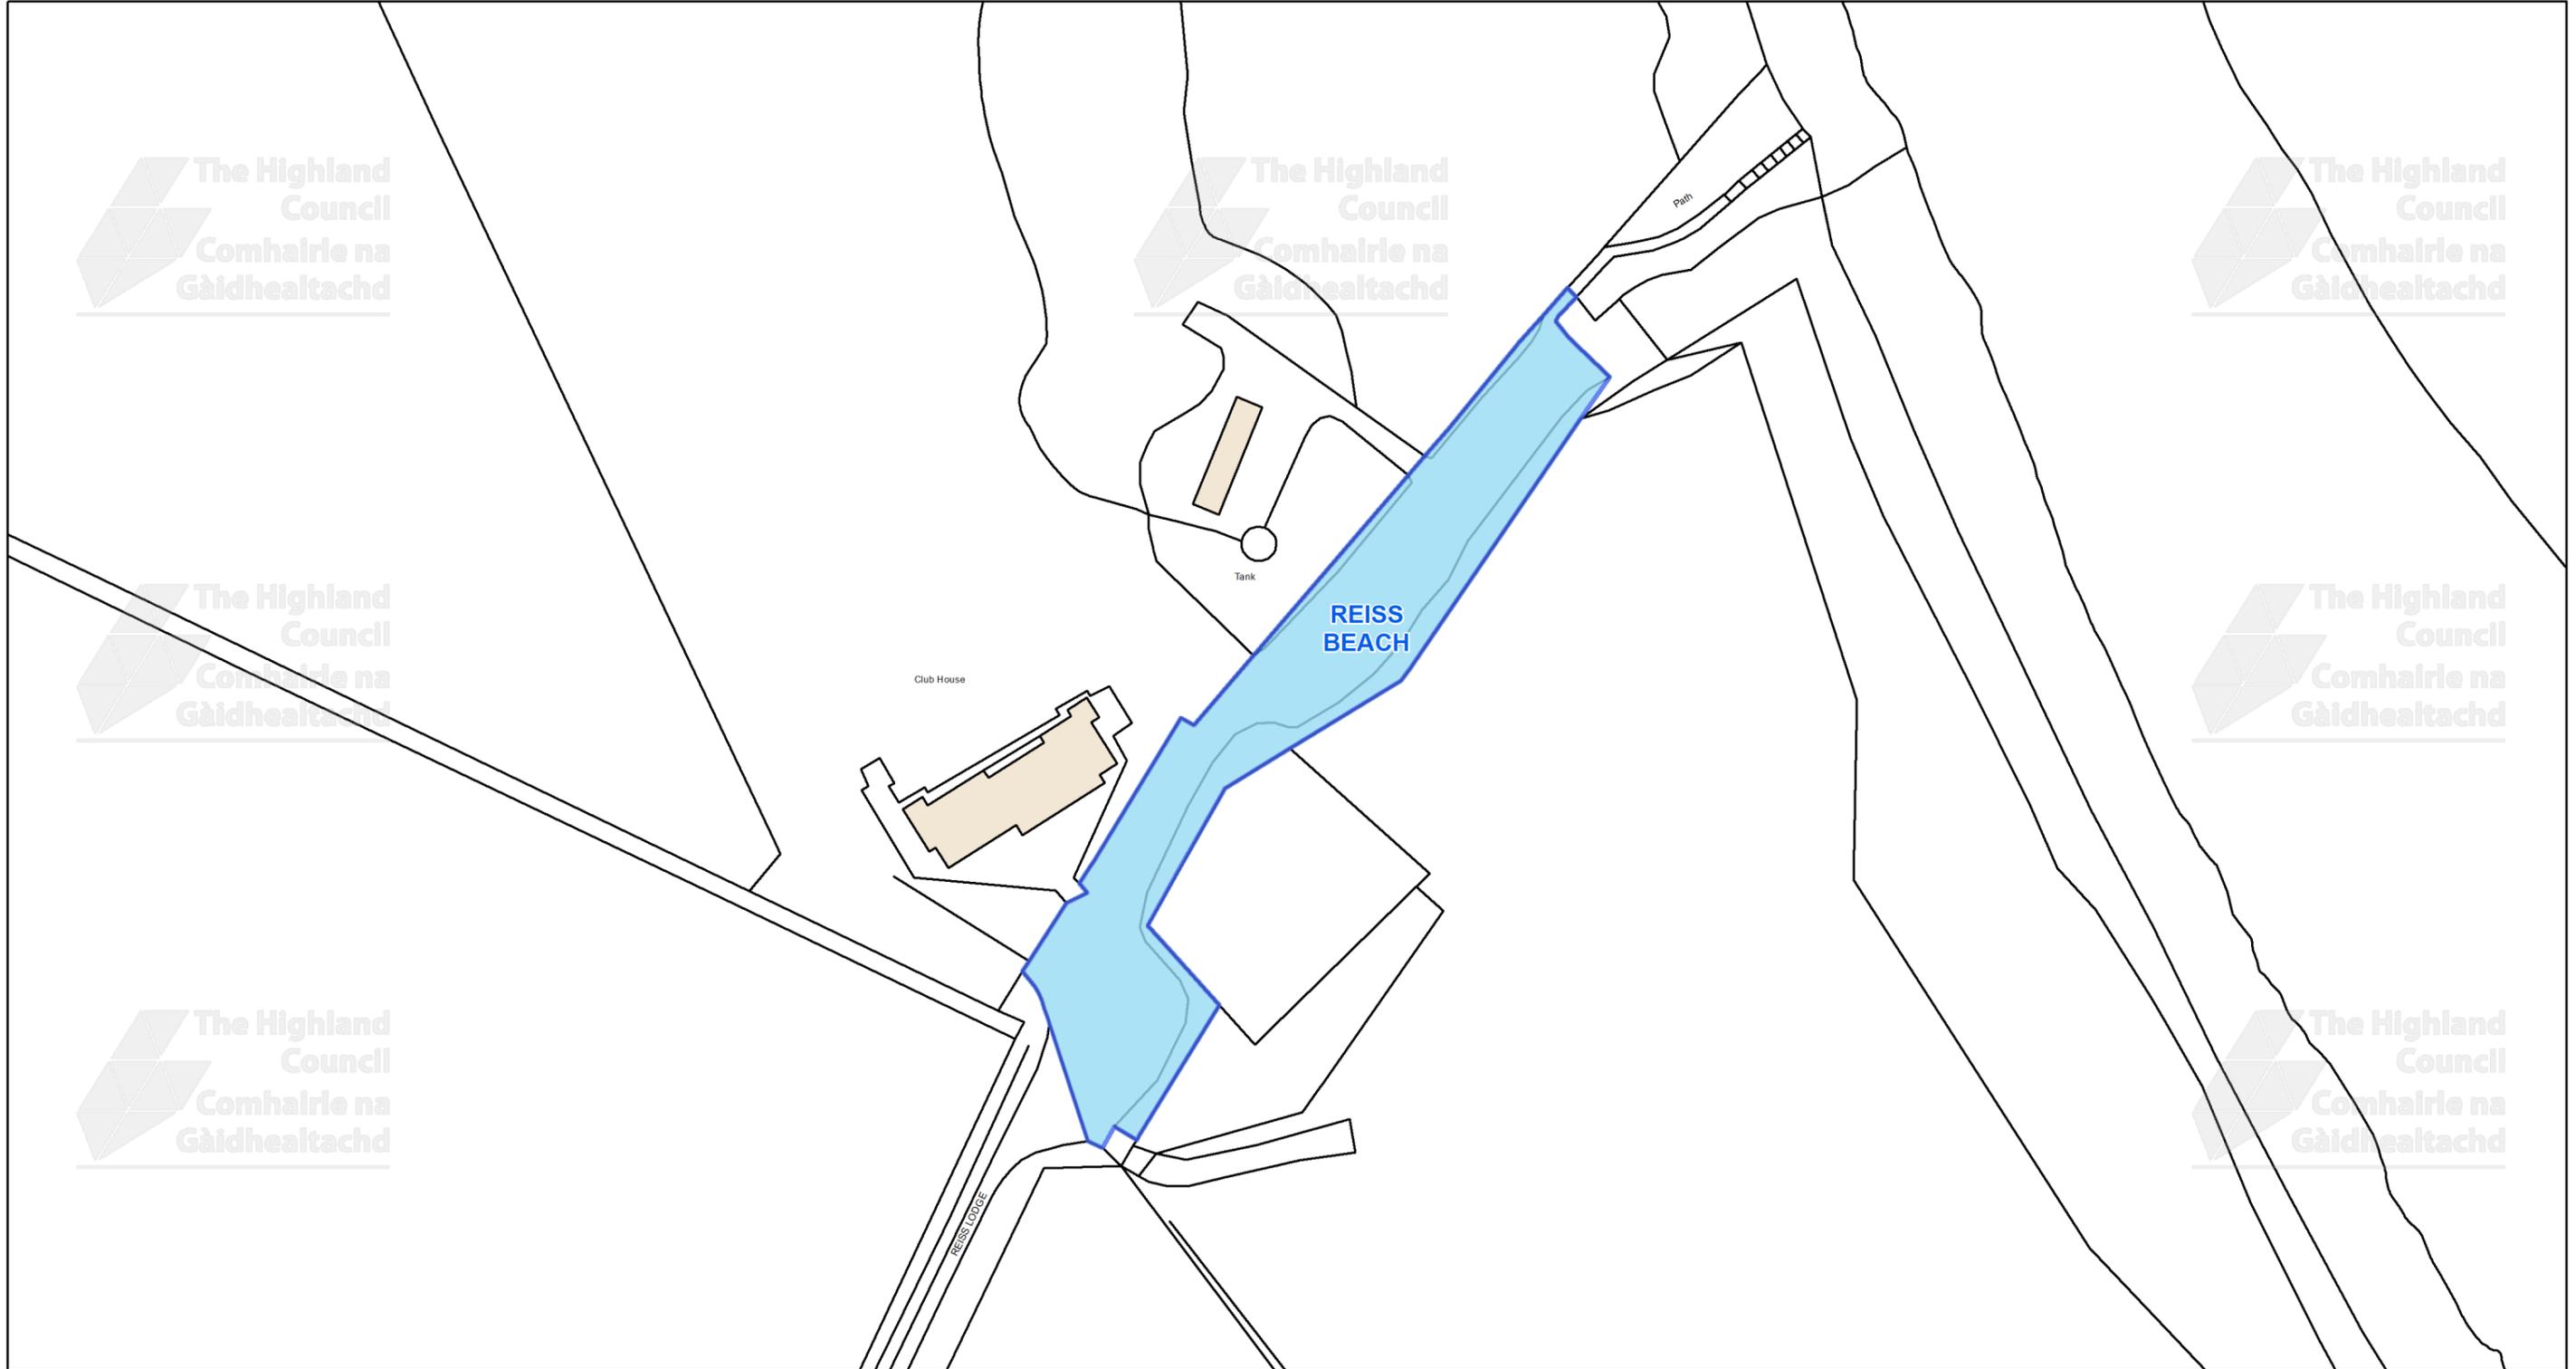

This is the Off-Street Plan
(CP0018) referred
In the foregoing

The Highland Council
(Off-Street Parking Places)
(Decriminalised Parking Enforcement
and Consolidation)
(Variation Five) Order 2026

Signed by Proper Officer

© Crown copyright and database
rights 2025 Ordnance Survey AC0000849432
The extent of the restrictions are 334,153 to 955,422
metres eastwards and 334,602 to 955,597
westwards using the British National Grid (EPSG 27700).



The Highland Council
Headquarters
Glenurquhart Rd
Inverness
IV35NX

SCALE
1:1,100

DATE


REFERENCE NUMBER

CP0018



CAR PARK NAME:

Riverside Car Park, Thurso

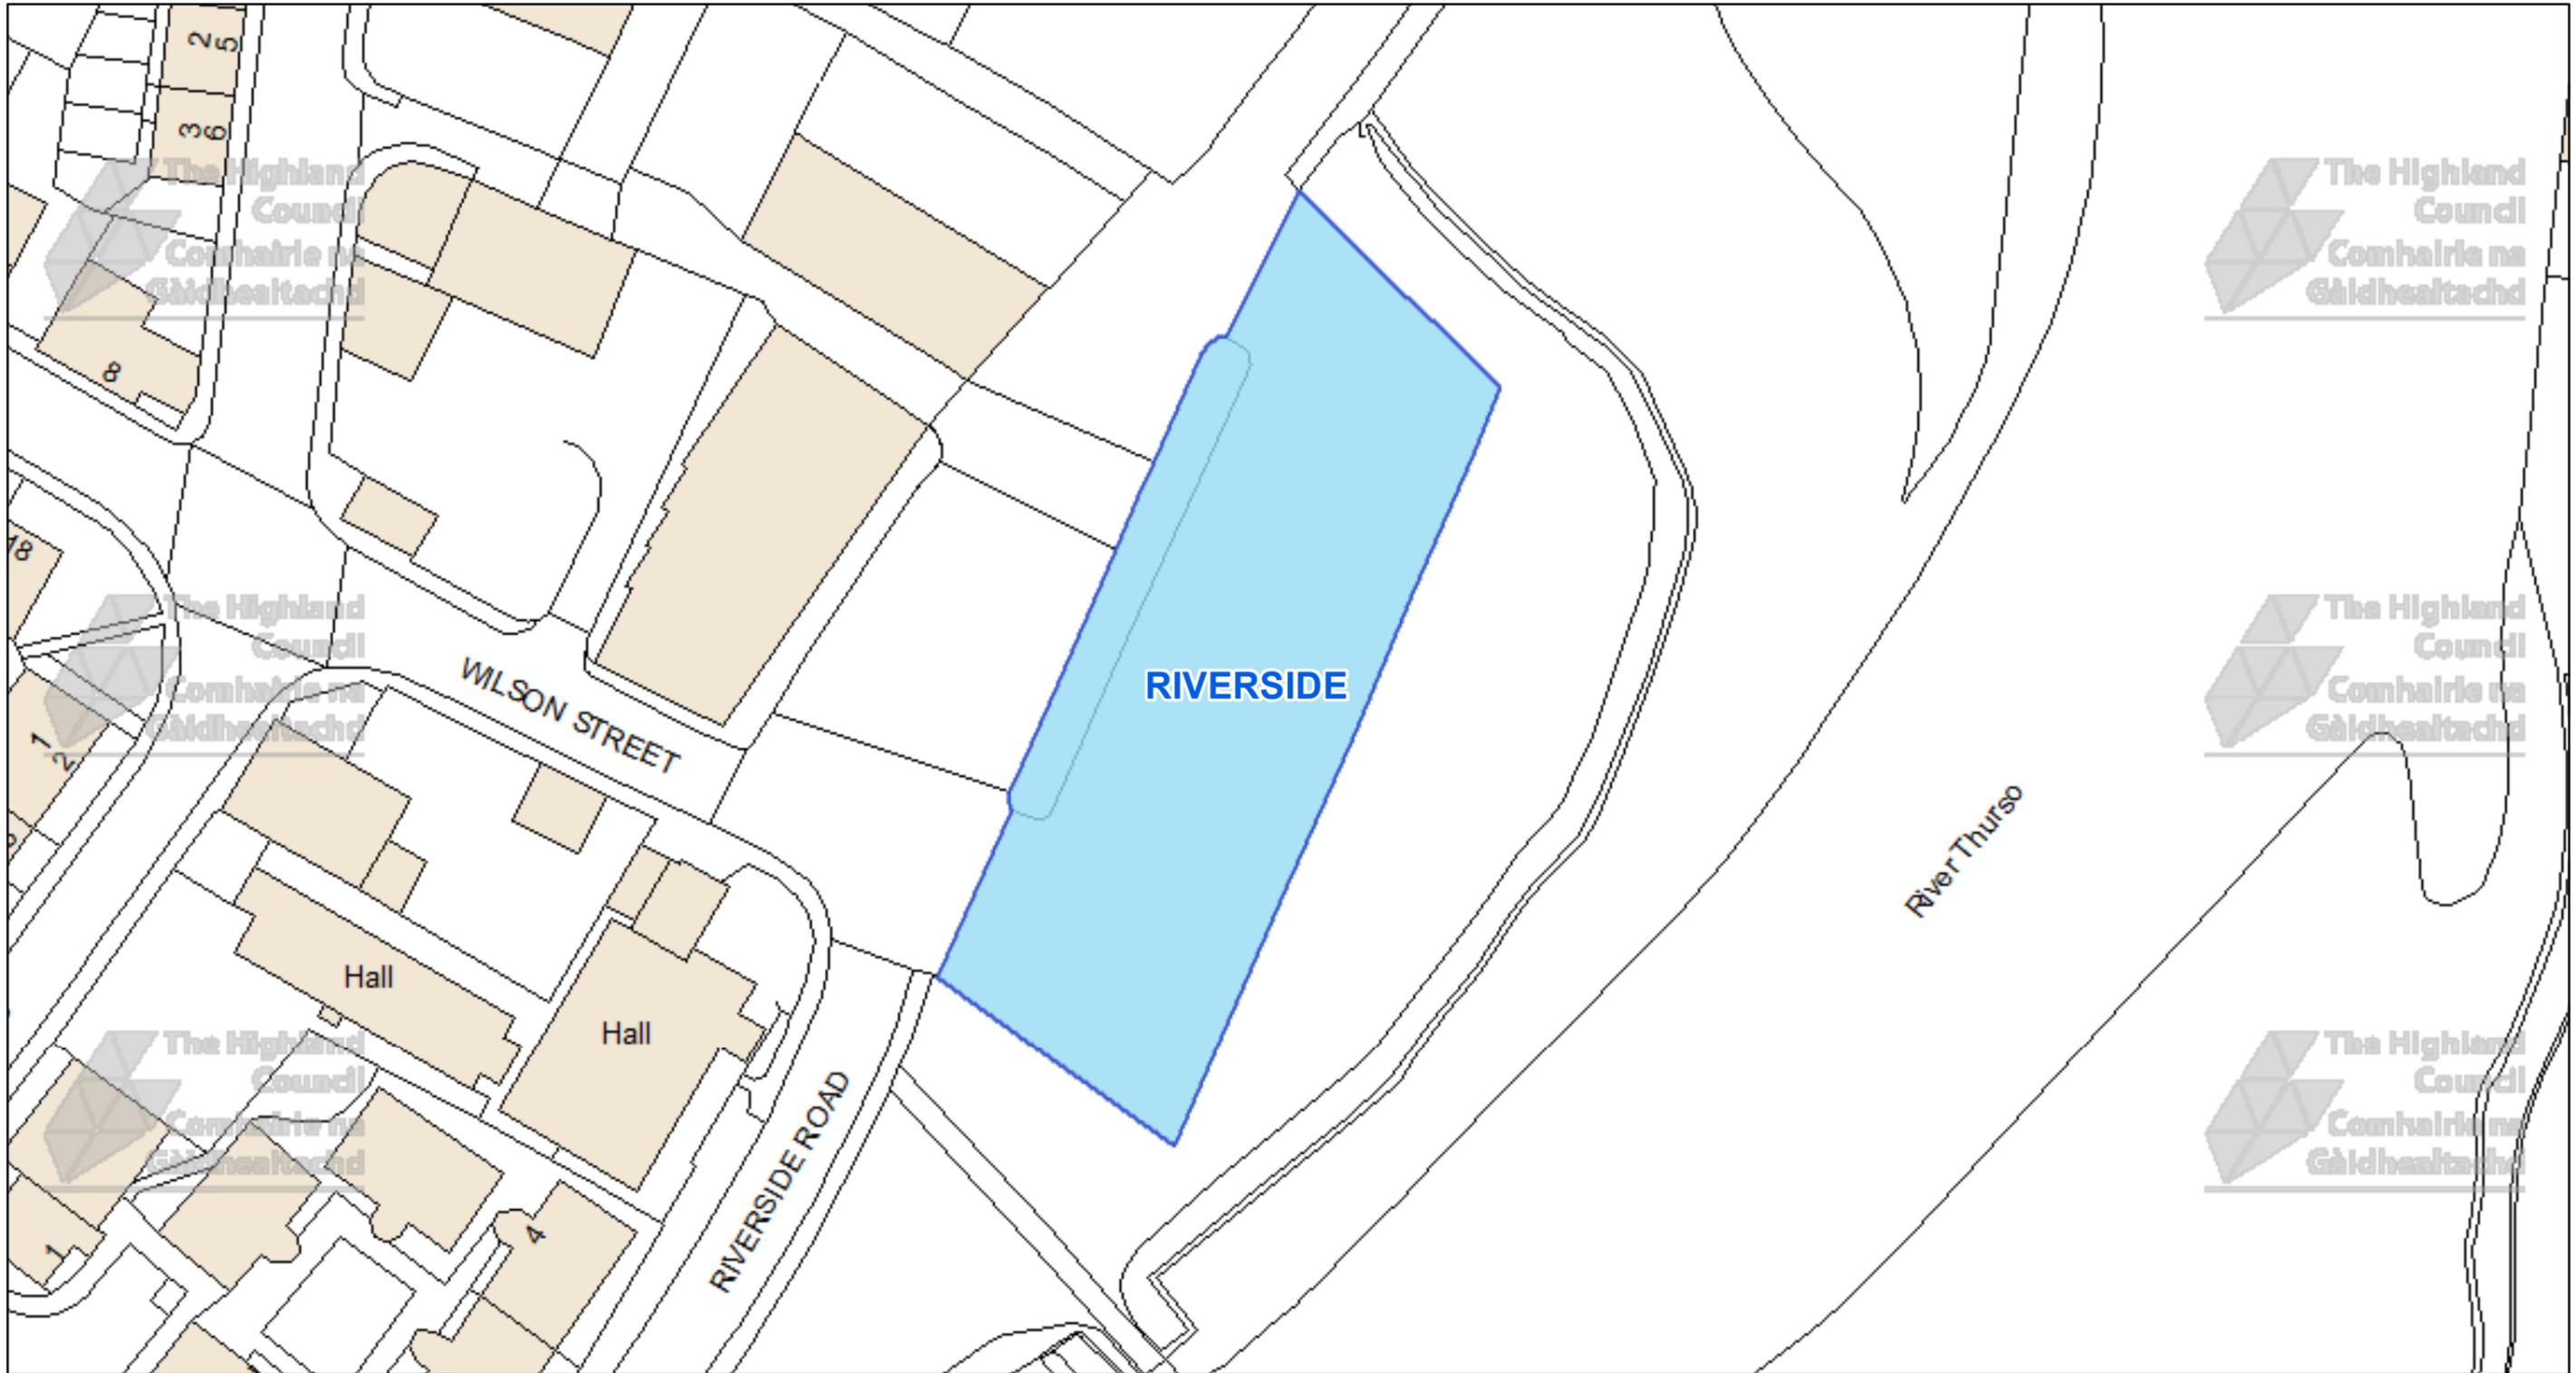

The Highland Council
 Headquarters
 Glenurquhart Rd
 Inverness
 IV35NX

© Crown copyright and database rights 2025 Ordnance Survey AC0000849432
 The extent of the restrictions are 311,911 to 968,373 metres eastwards and 312,140 to 968,492 westwards using the British National Grid (EPSG 27700).



This is the Off-Street Plan (CP0019) referred In the foregoing
 The Highland (Off-Street Parking Places) (Decriminalised Parking Enforcement and Consolidation) (Variation Five) Order 2026

Proper Officer

DATE

SCALE

Scale: 1:575


REFERENCE NUMBER

CP0019



CAR PARK NAME:

Camps Car Park, Wick

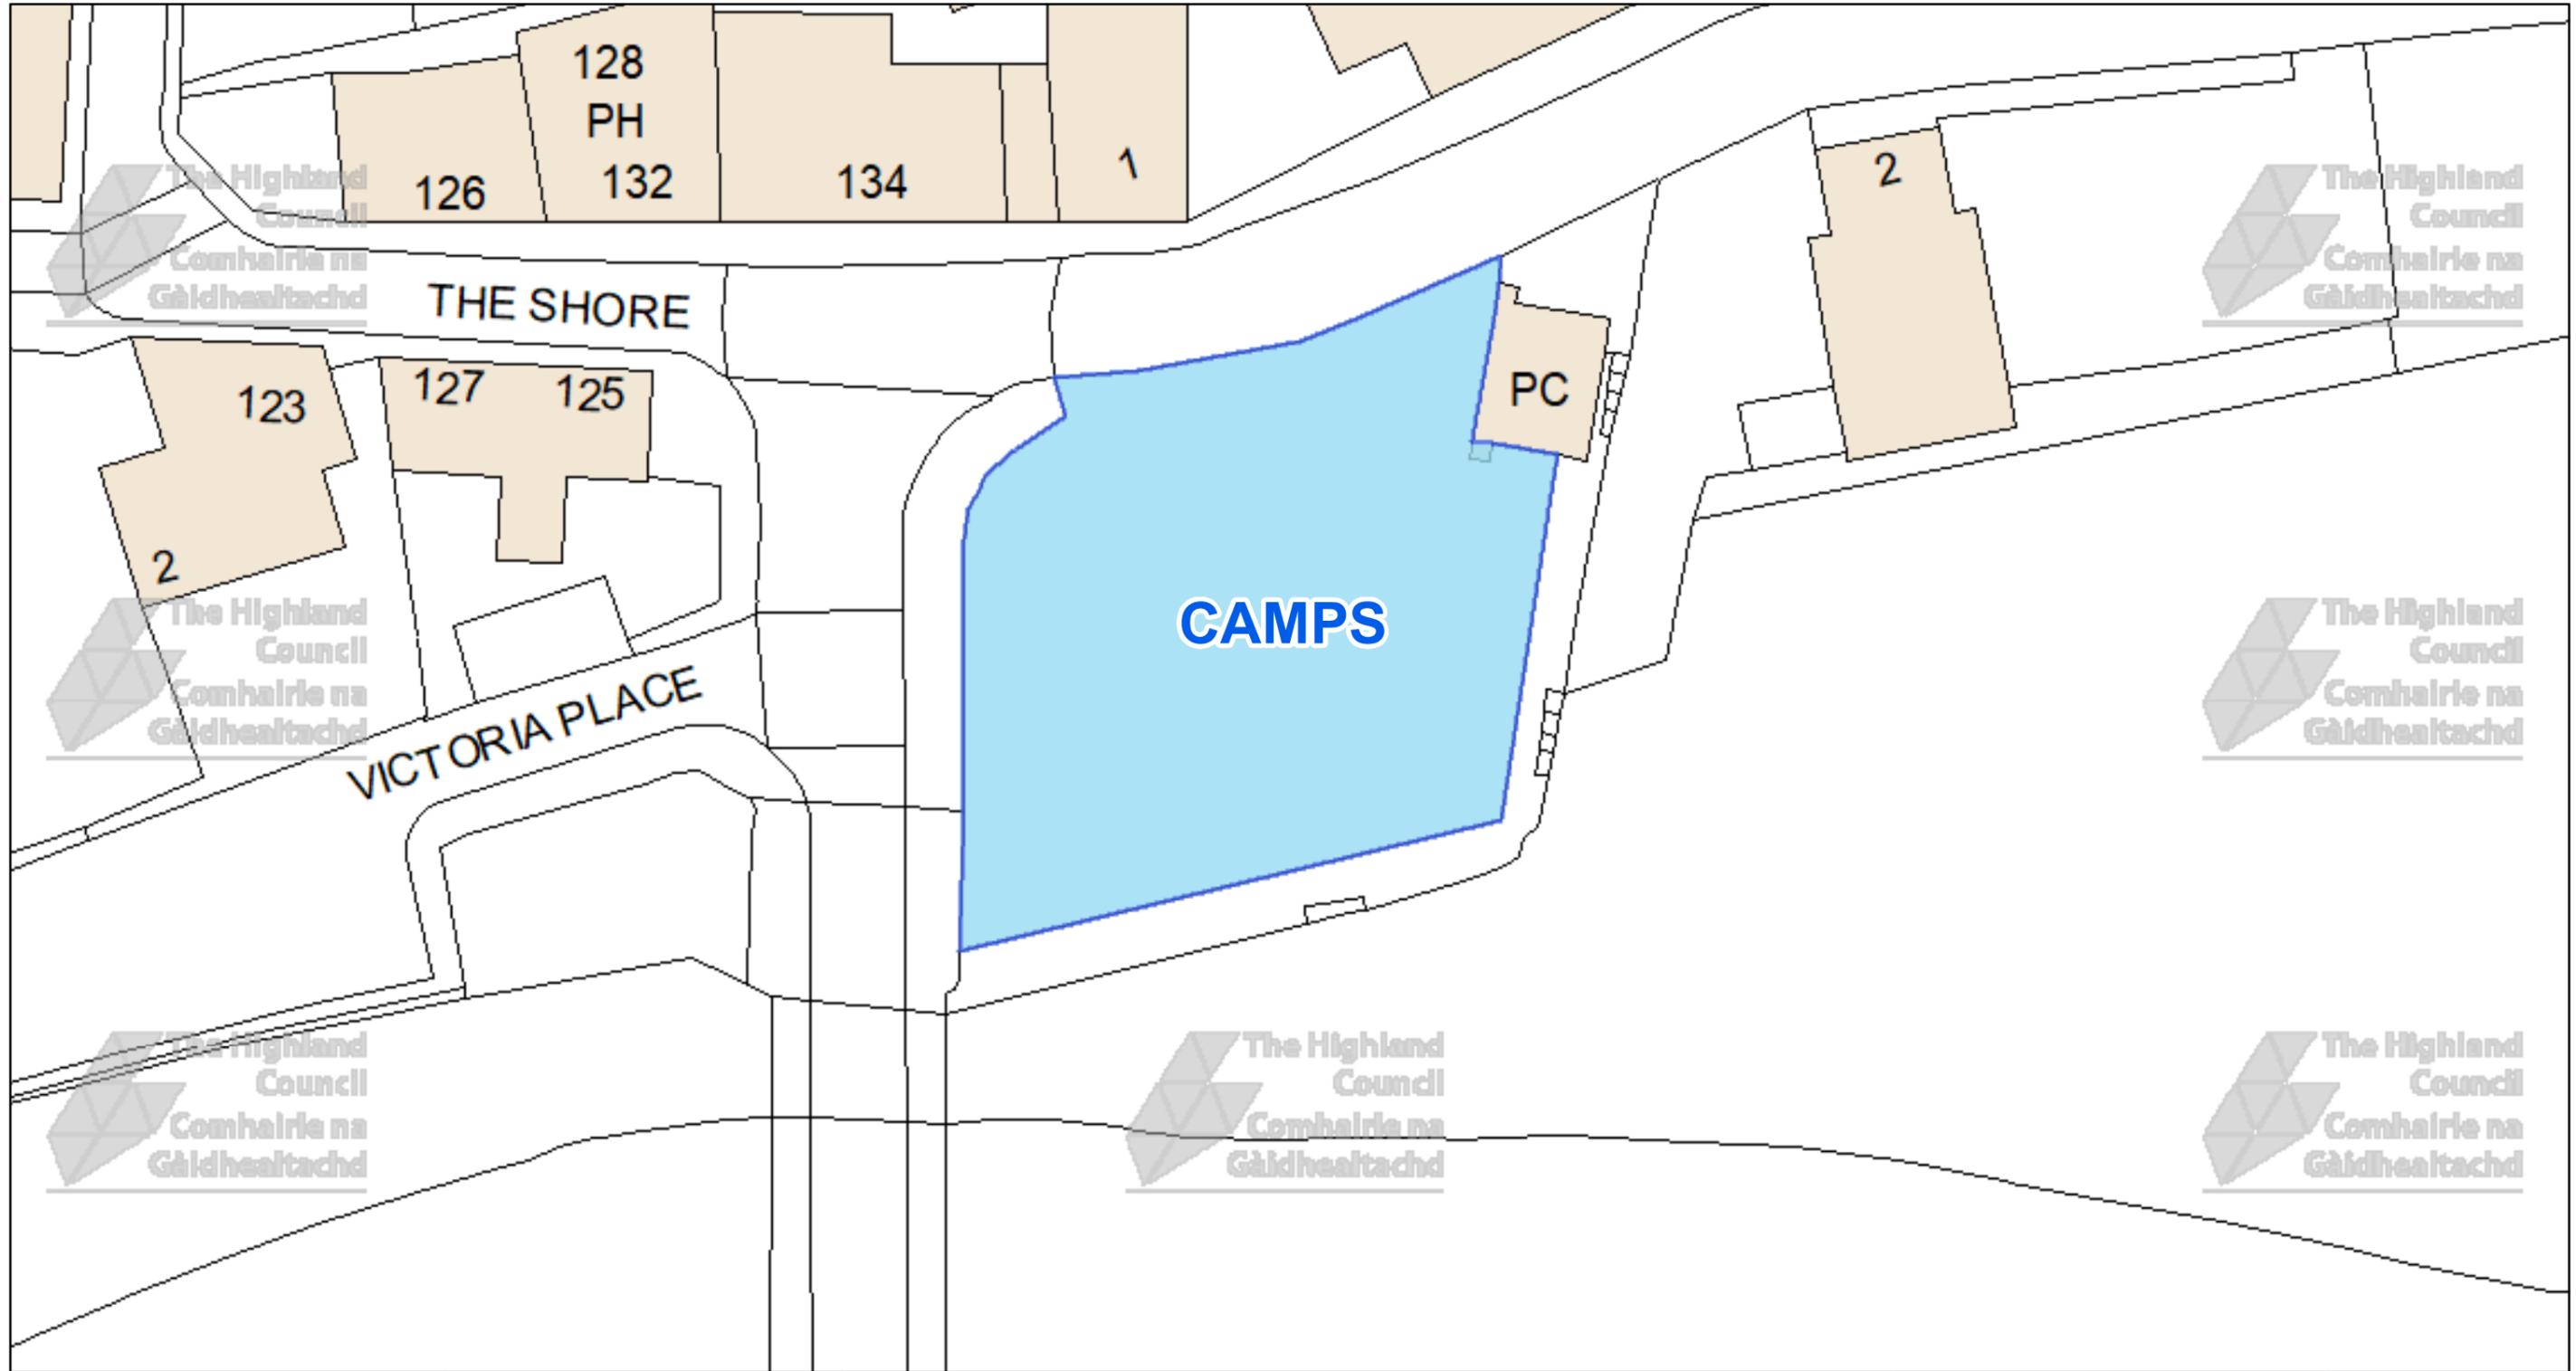

The Highland Council
 Headquarters
 Glenurquhart Rd
 Inverness
 IV35NX

© Crown copyright and database rights 2025 Ordnance Survey AC0000849432
 The extent of the restrictions are 336,486 to 950,939 metres eastwards and 336,641 to 951,017 westwards using the British National Grid (EPSG 27700).



This is the Off-Street Plan (CP0020) referred In the foregoing
 The Highland (Off-Street Parking Places) (Decriminalised Parking Enforcement and Consolidation) (Variation Five) Order 2026

Proper Officer

DATE

SCALE

Scale: 1:375


REFERENCE NUMBER

CP0020



CAR PARK NAME:

Riverside Car Park, Wick

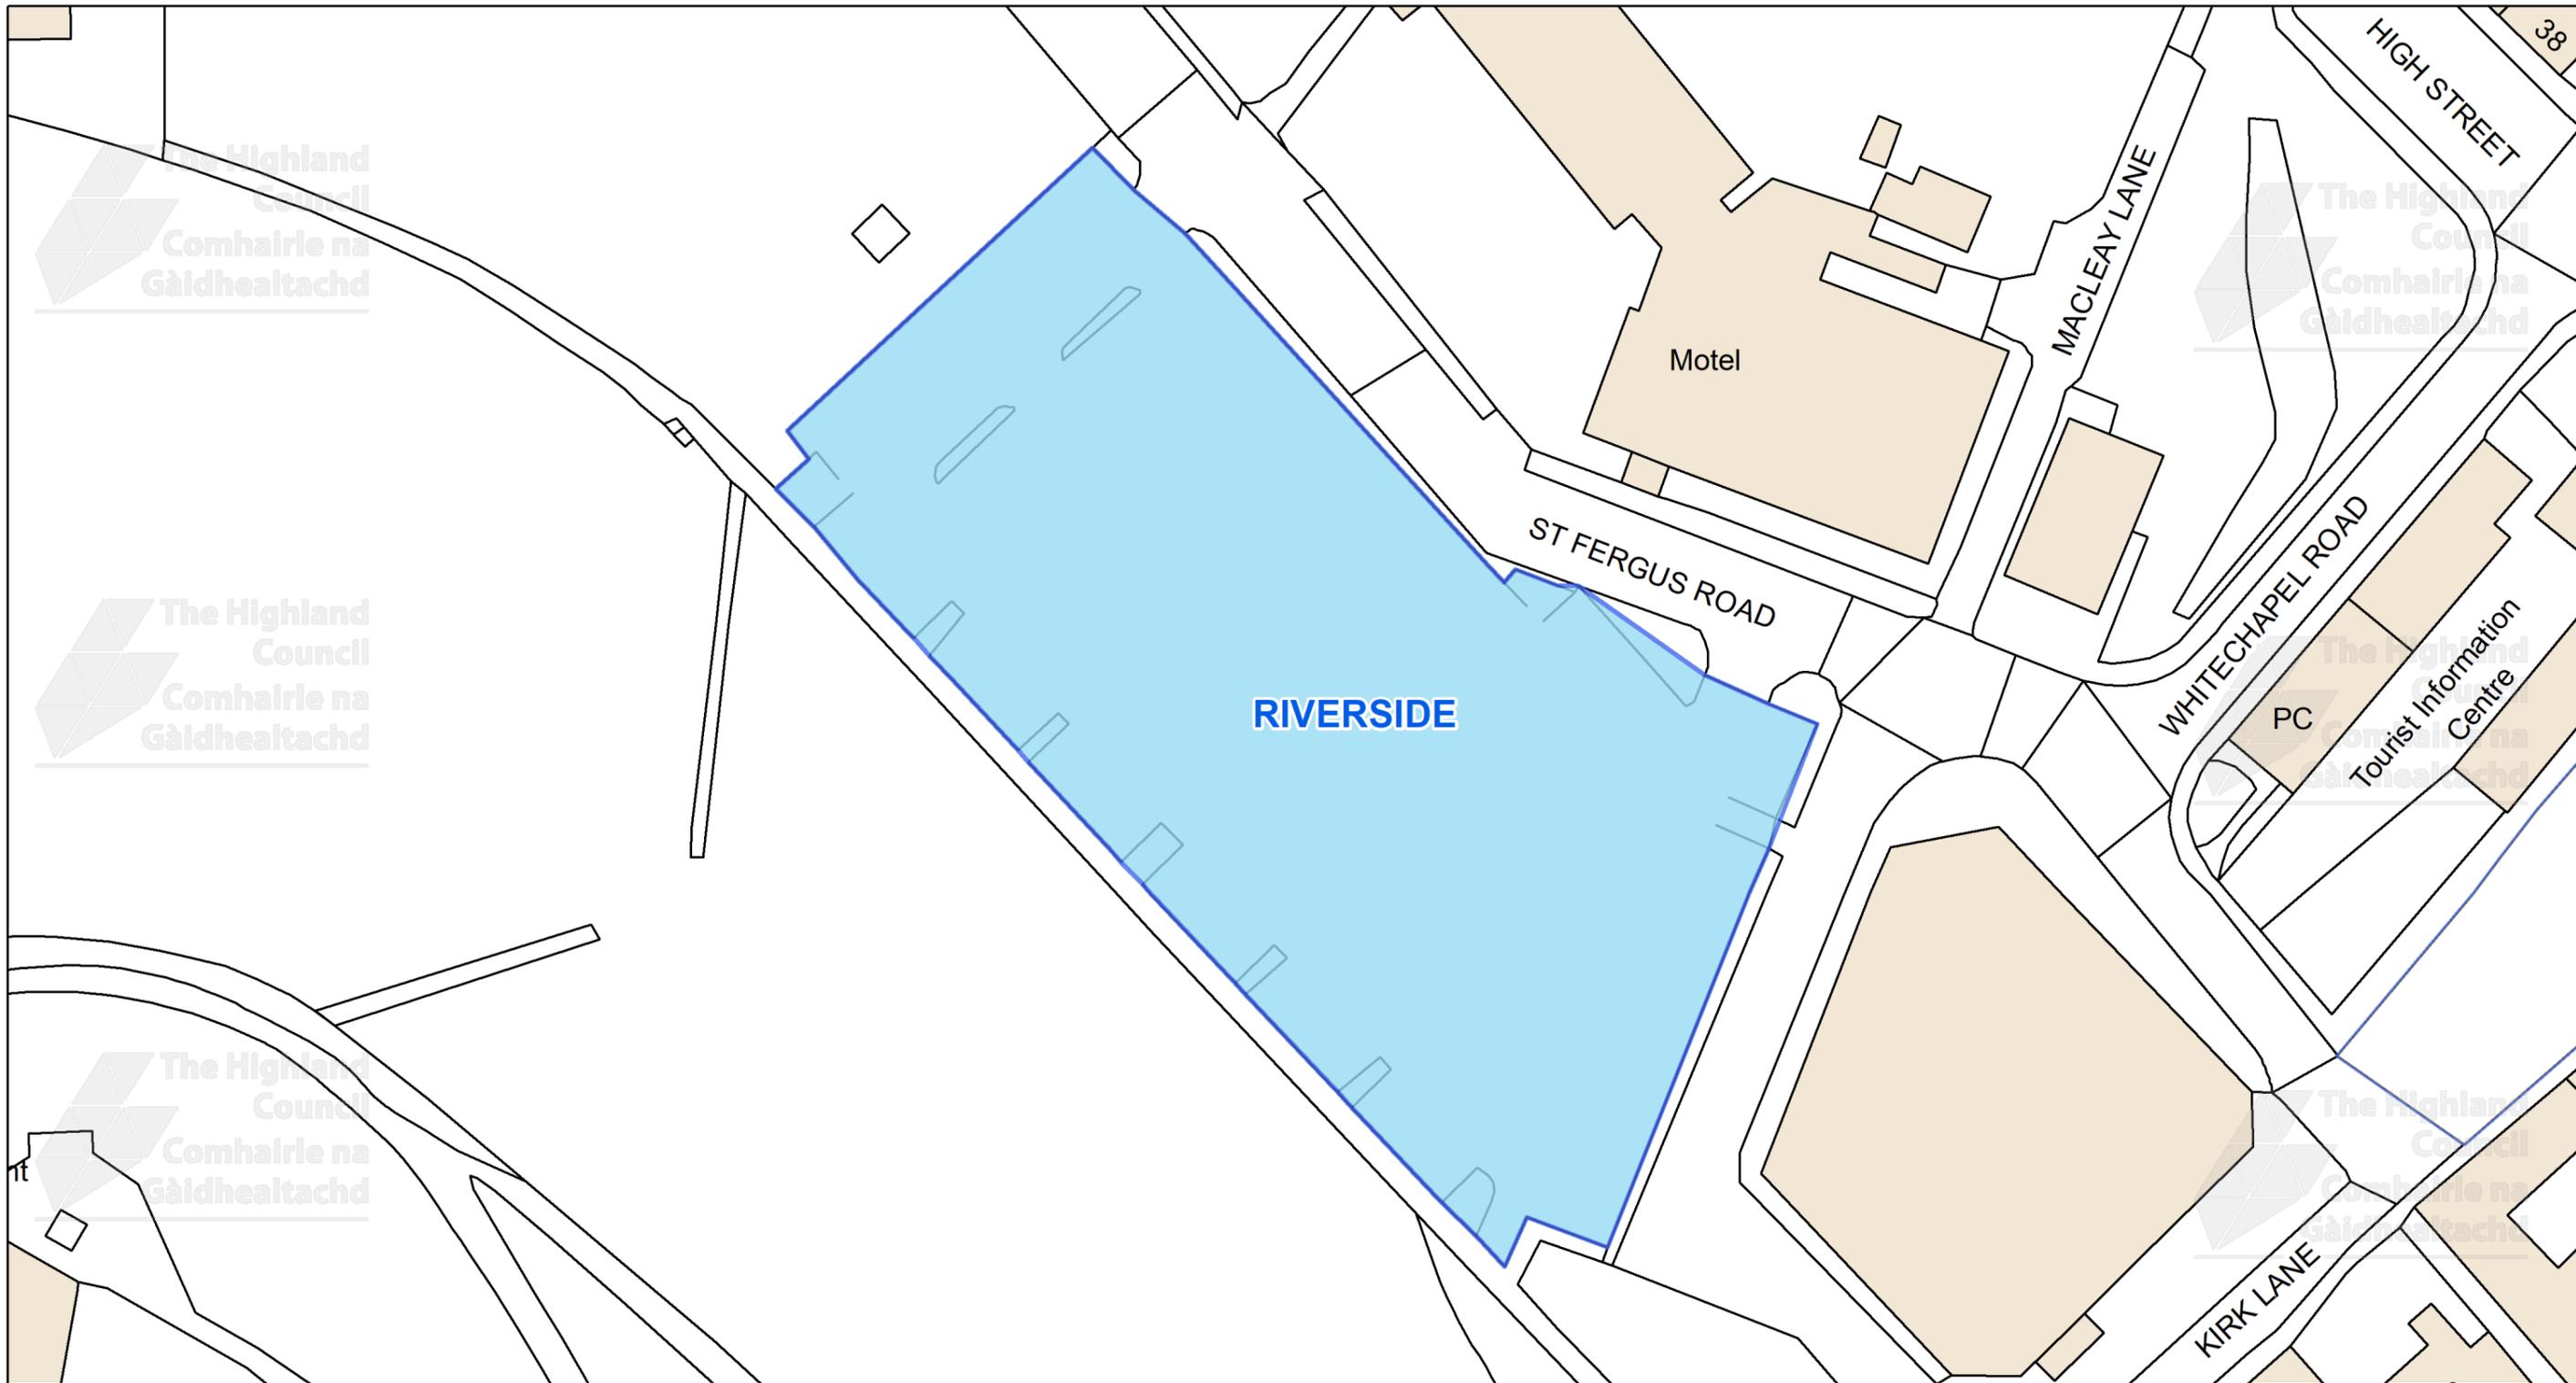


This is the Off-Street Plan (CP0021) referred In the foregoing

The Highland Council (Off-Street Parking Places) (Decriminalised Parking Enforcement and Consolidation) (Variation Five) Order 2026

Signed by Proper Officer

© Crown copyright and database rights 2025 Ordnance Survey AC0000849432
The extent of the restrictions are 336,064 to 950,957 metres eastwards and 336,286 to 951,074 westwards using the British National Grid (EPSG 27700).

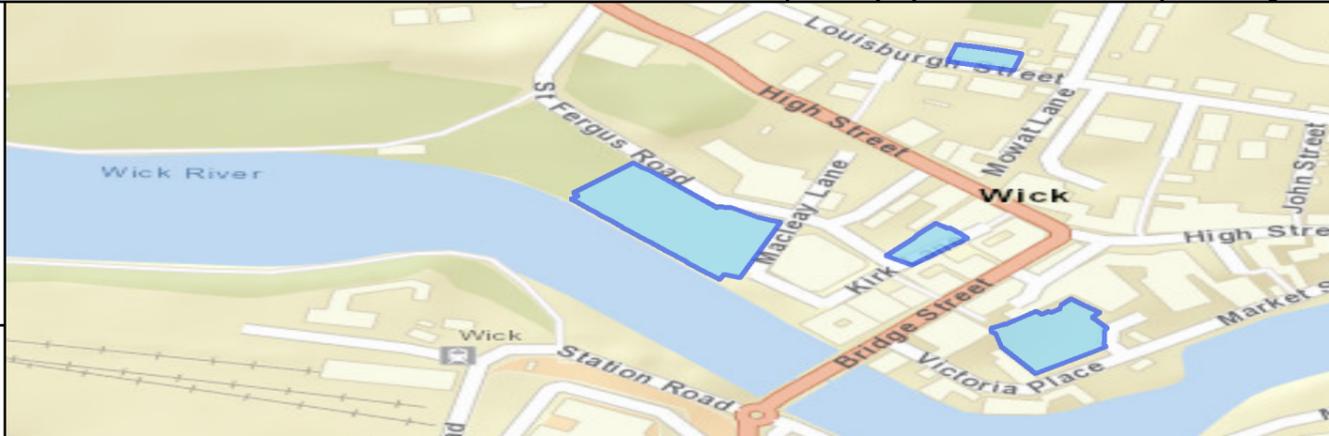

The Highland Council
Headquarters
Glenurquhart Rd
Inverness
IV35NX

SCALE
1:575

DATE


REFERENCE NUMBER

CP0021



CAR PARK NAME:

Kirks Lane Car Park, Wick

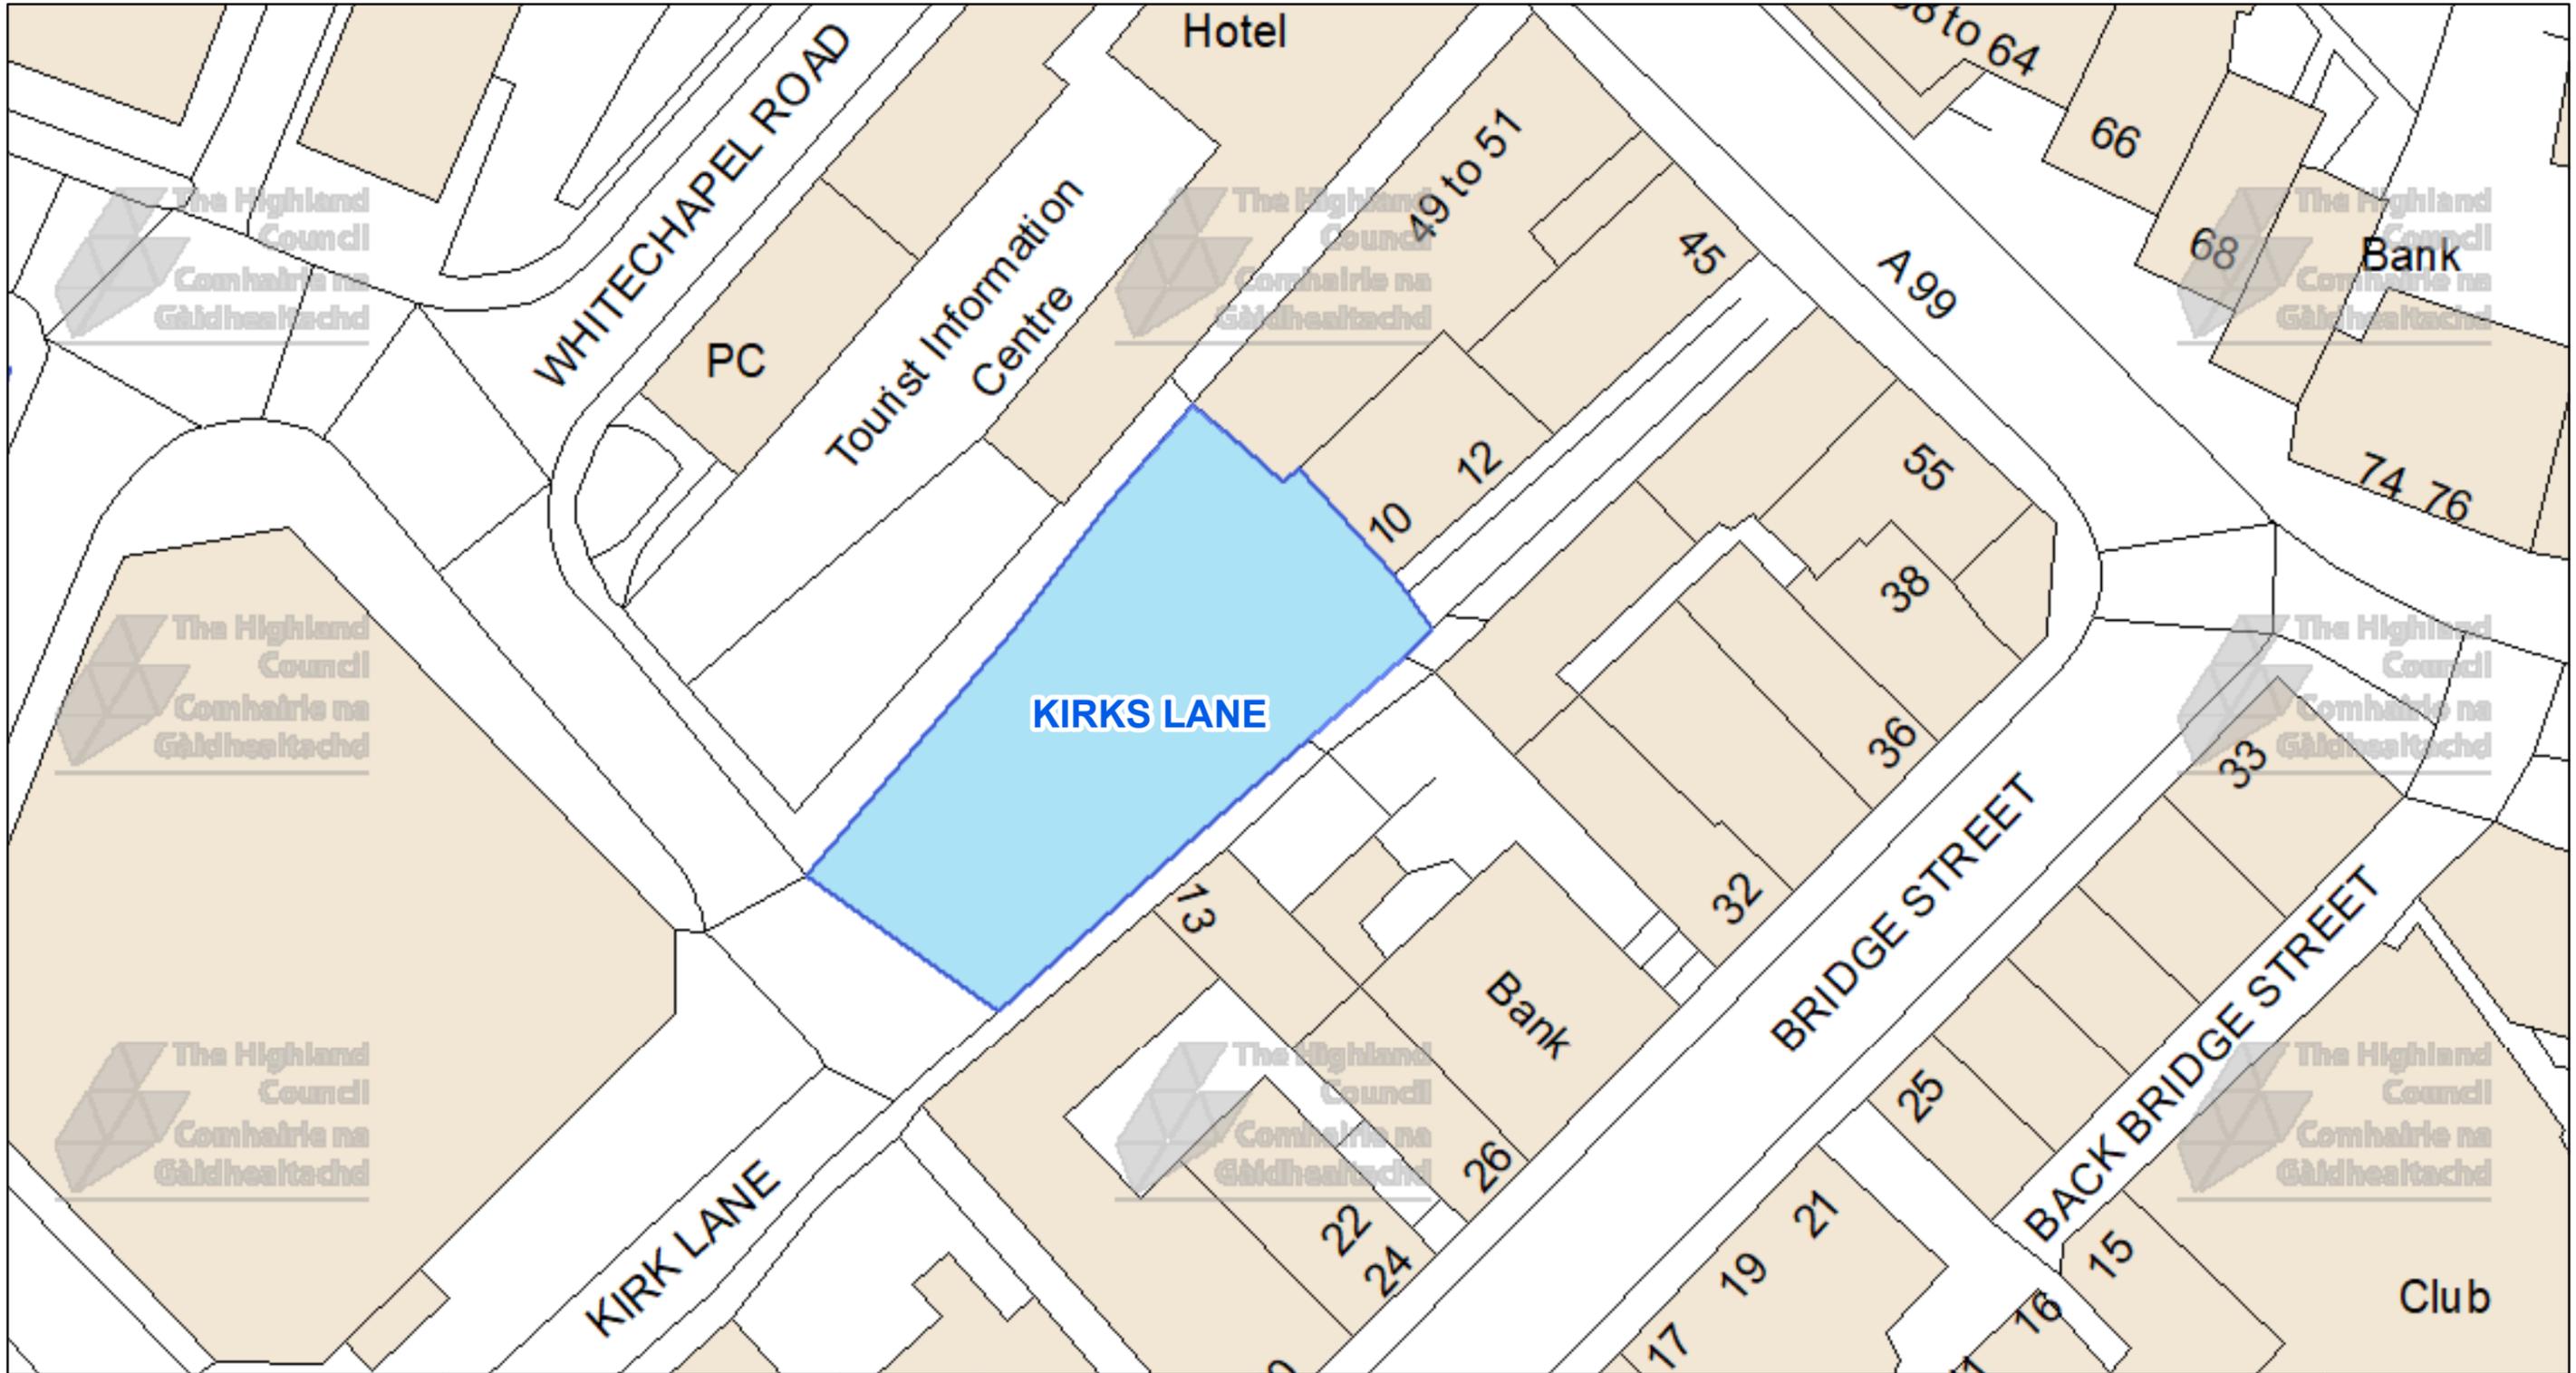

The Highland Council
 Headquarters
 Glenurquhart Rd
 Inverness
 IV35NX

© Crown copyright and database rights 2025 Ordnance Survey AC0000849432
 The extent of the restrictions are 336,222 to 950,957 metres eastwards and 336,374 to 951,035 westwards using the British National Grid (EPSG 27700).



This is the Off-Street Plan (CP0022) referred In the foregoing

The Highland (Off-Street Parking Places) (Decriminalised Parking Enforcement and Consolidation) (Variation Five) Order 2026

Proper Officer

DATE

SCALE

Scale: 1:375


REFERENCE NUMBER

CP0022



CAR PARK NAME:

Seafront Car Park, Scrabster

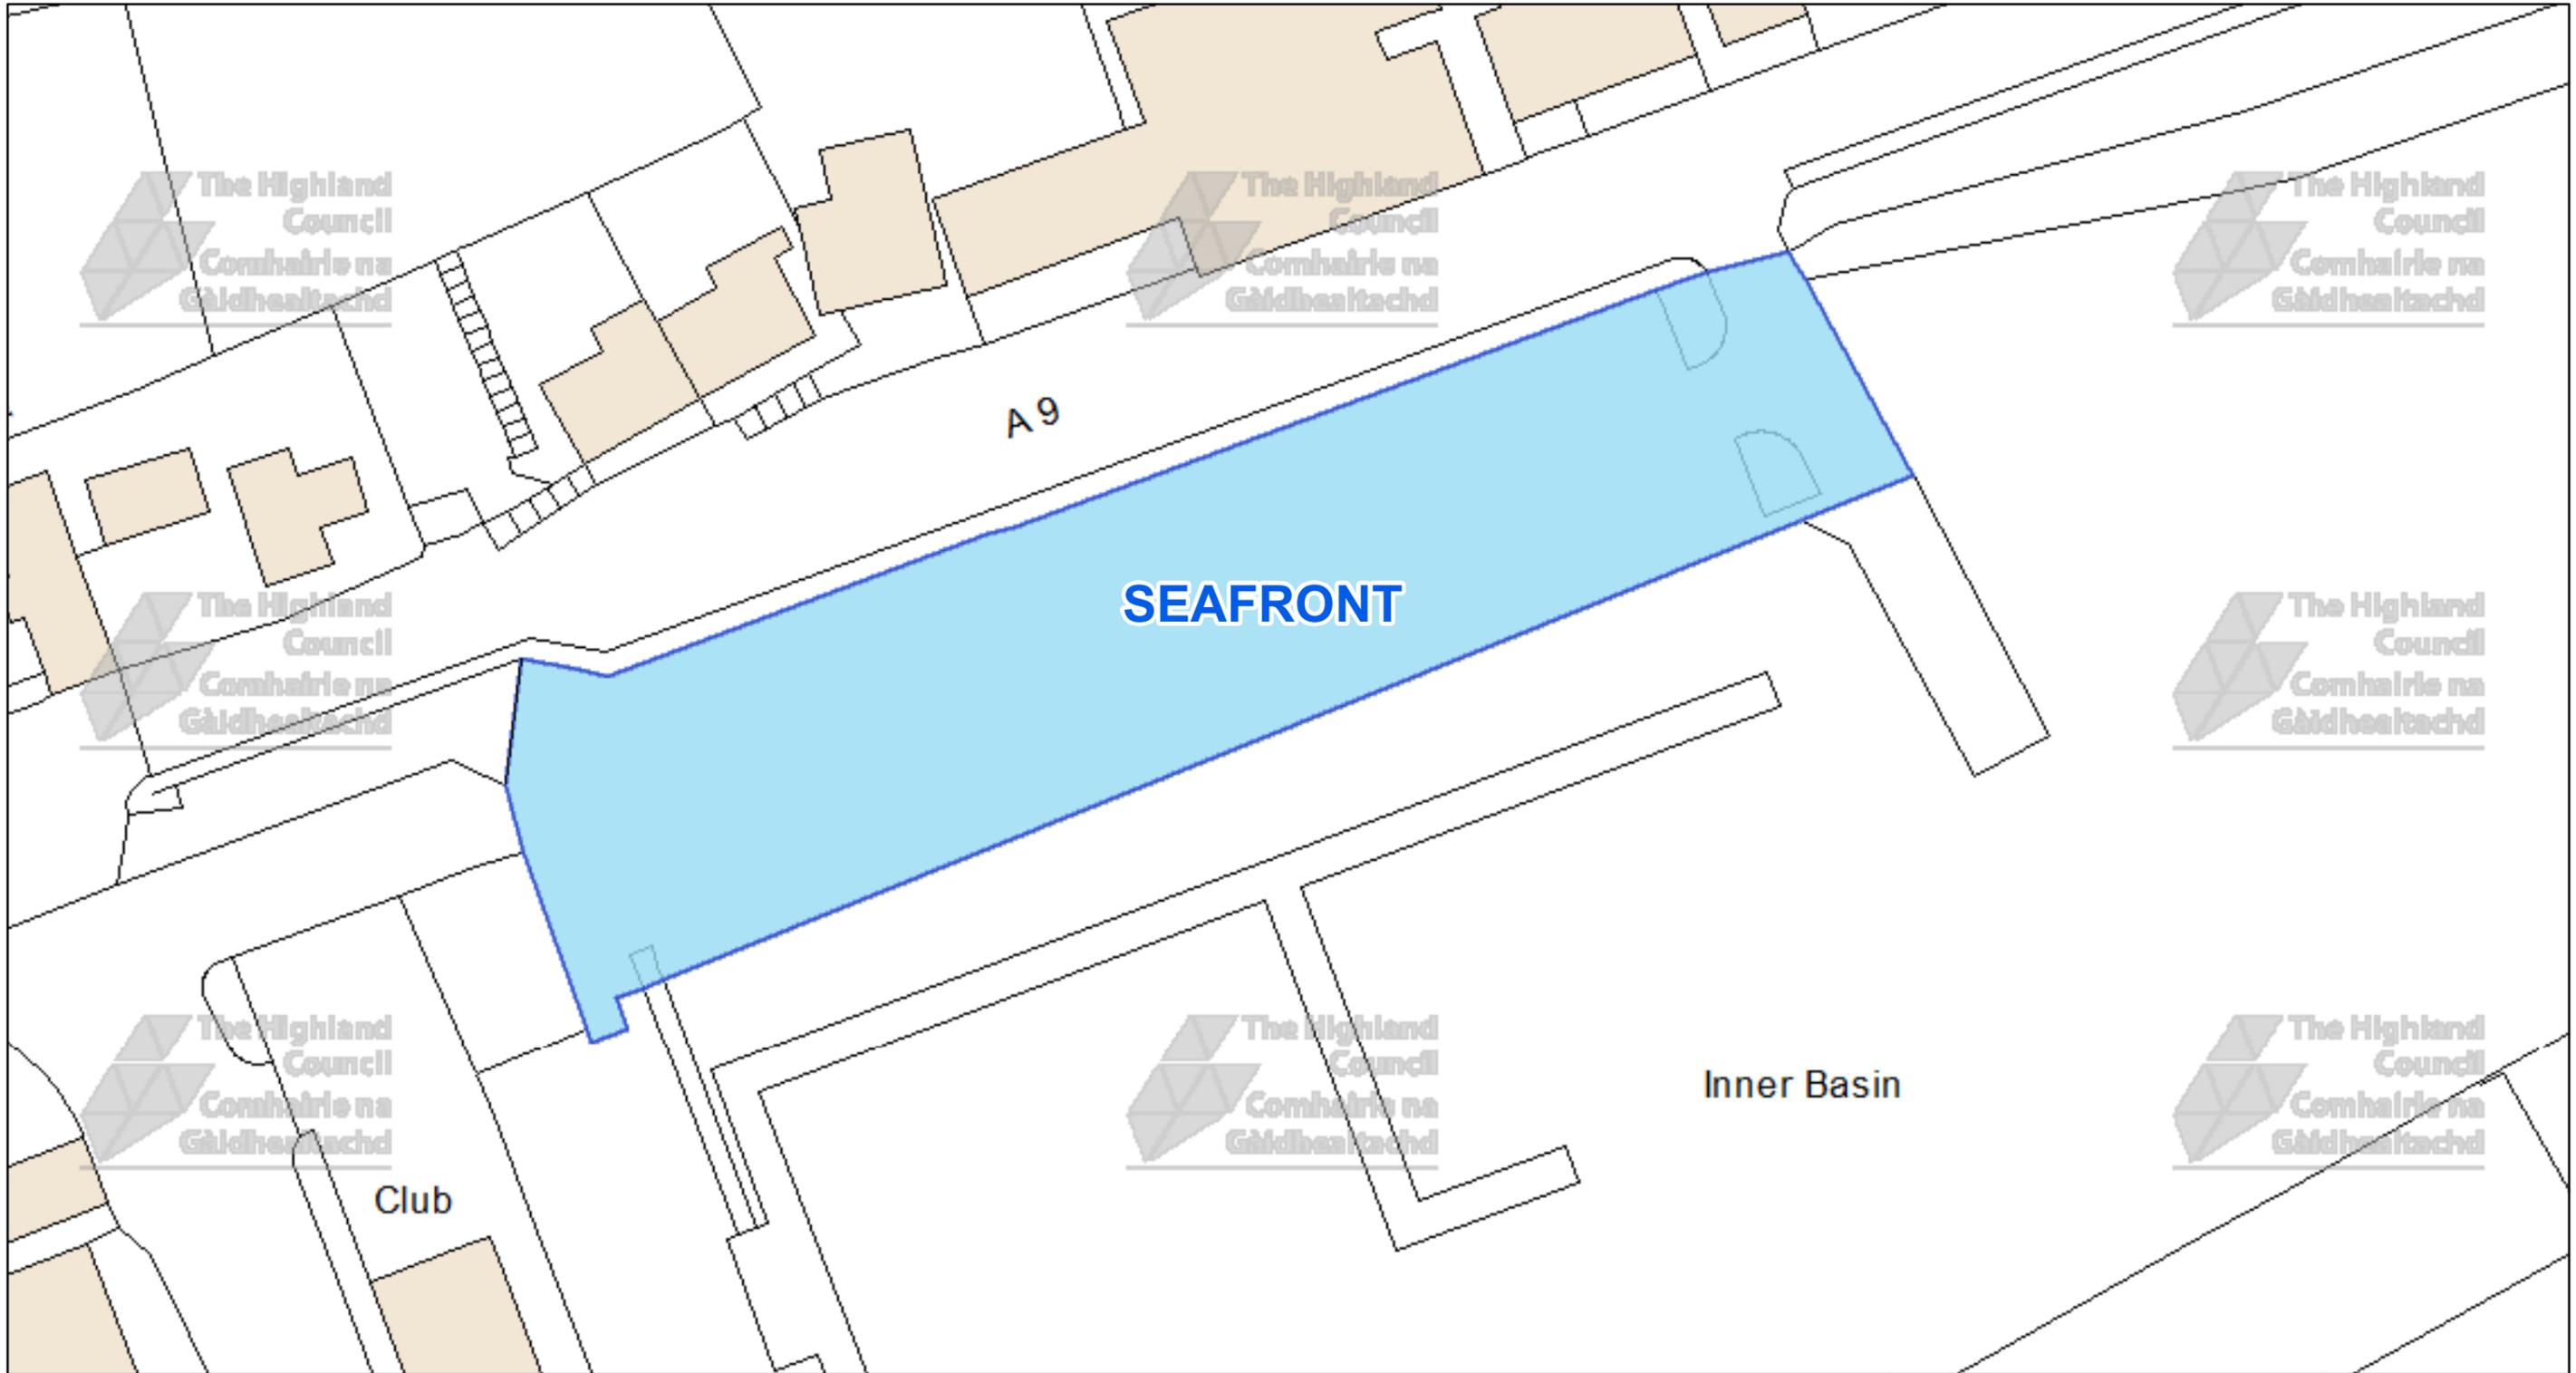

The Highland Council
Headquarters
Glenurquhart Rd
Inverness
IV35NX

© Crown copyright and database rights 2025 Ordnance Survey AC0000849432

The extent of the restrictions are 309,967 to 970,293 metres eastwards and 310,141 to 970,383 westwards using the British National Grid (EPSG 27700).



This is the Off-Street Plan (CP0025) referred In the foregoing

The Highland (Off-Street Parking Places) (Decriminalised Parking Enforcement and Consolidation) (Variation Five) Order 2026

Proper Officer

DATE

SCALE

Scale: 1:425


REFERENCE NUMBER

CP0025



CAR PARK NAME:

Village Car Park, Latheron

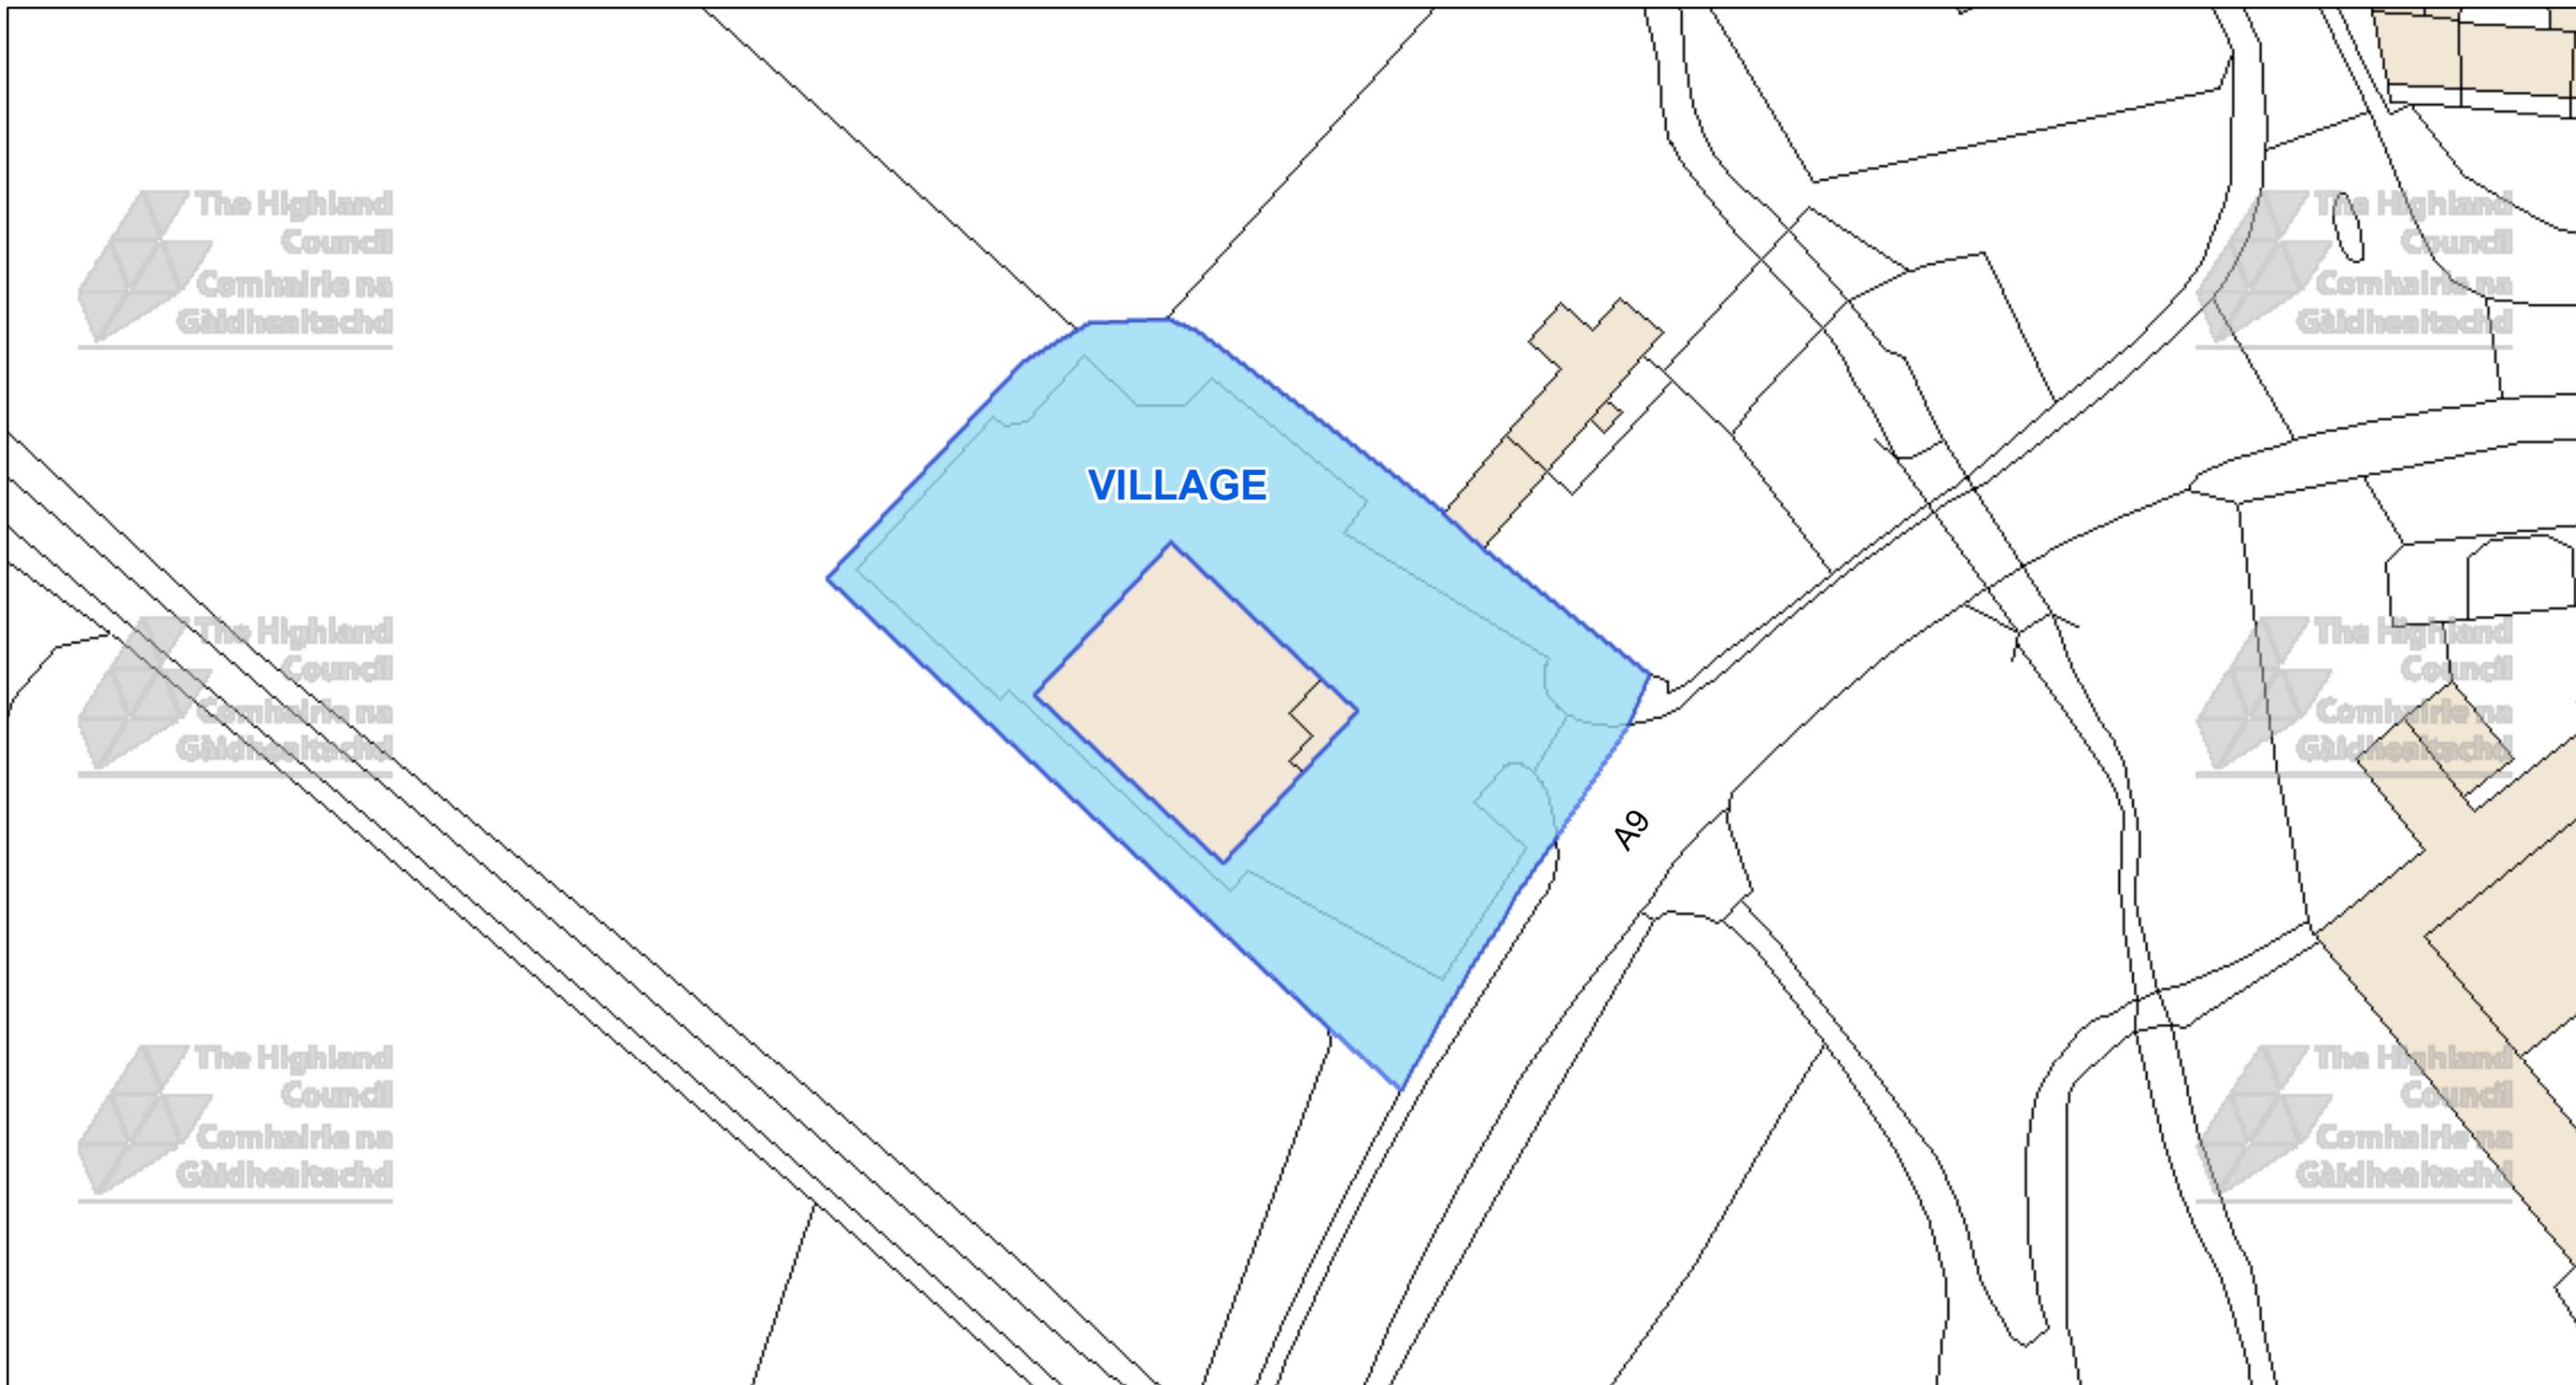

The Highland Council
Headquarters
Glenurquhart Rd
Inverness
IV35NX

© Crown copyright and database
rights 2025 Ordnance Survey AC0000849432

The extent of the restrictions are 319,753 to 933,457
metres eastwards and 319,950 to 933,564
westwards using the British National Grid (EPSG 27700).



This is the Off-Street Plan
(CP0026) referred
in the foregoing

The Highland Council
(Off-Street Parking Places)
(Decriminalised Parking
Enforcement and Consolidation)
(Variation Five) Order 2026

Proper Officer

DATE

SCALE

Scale: 1:525


REFERENCE NUMBER

CP0026



CAR PARK NAME:


Meadow Lane Car Park, Thurso

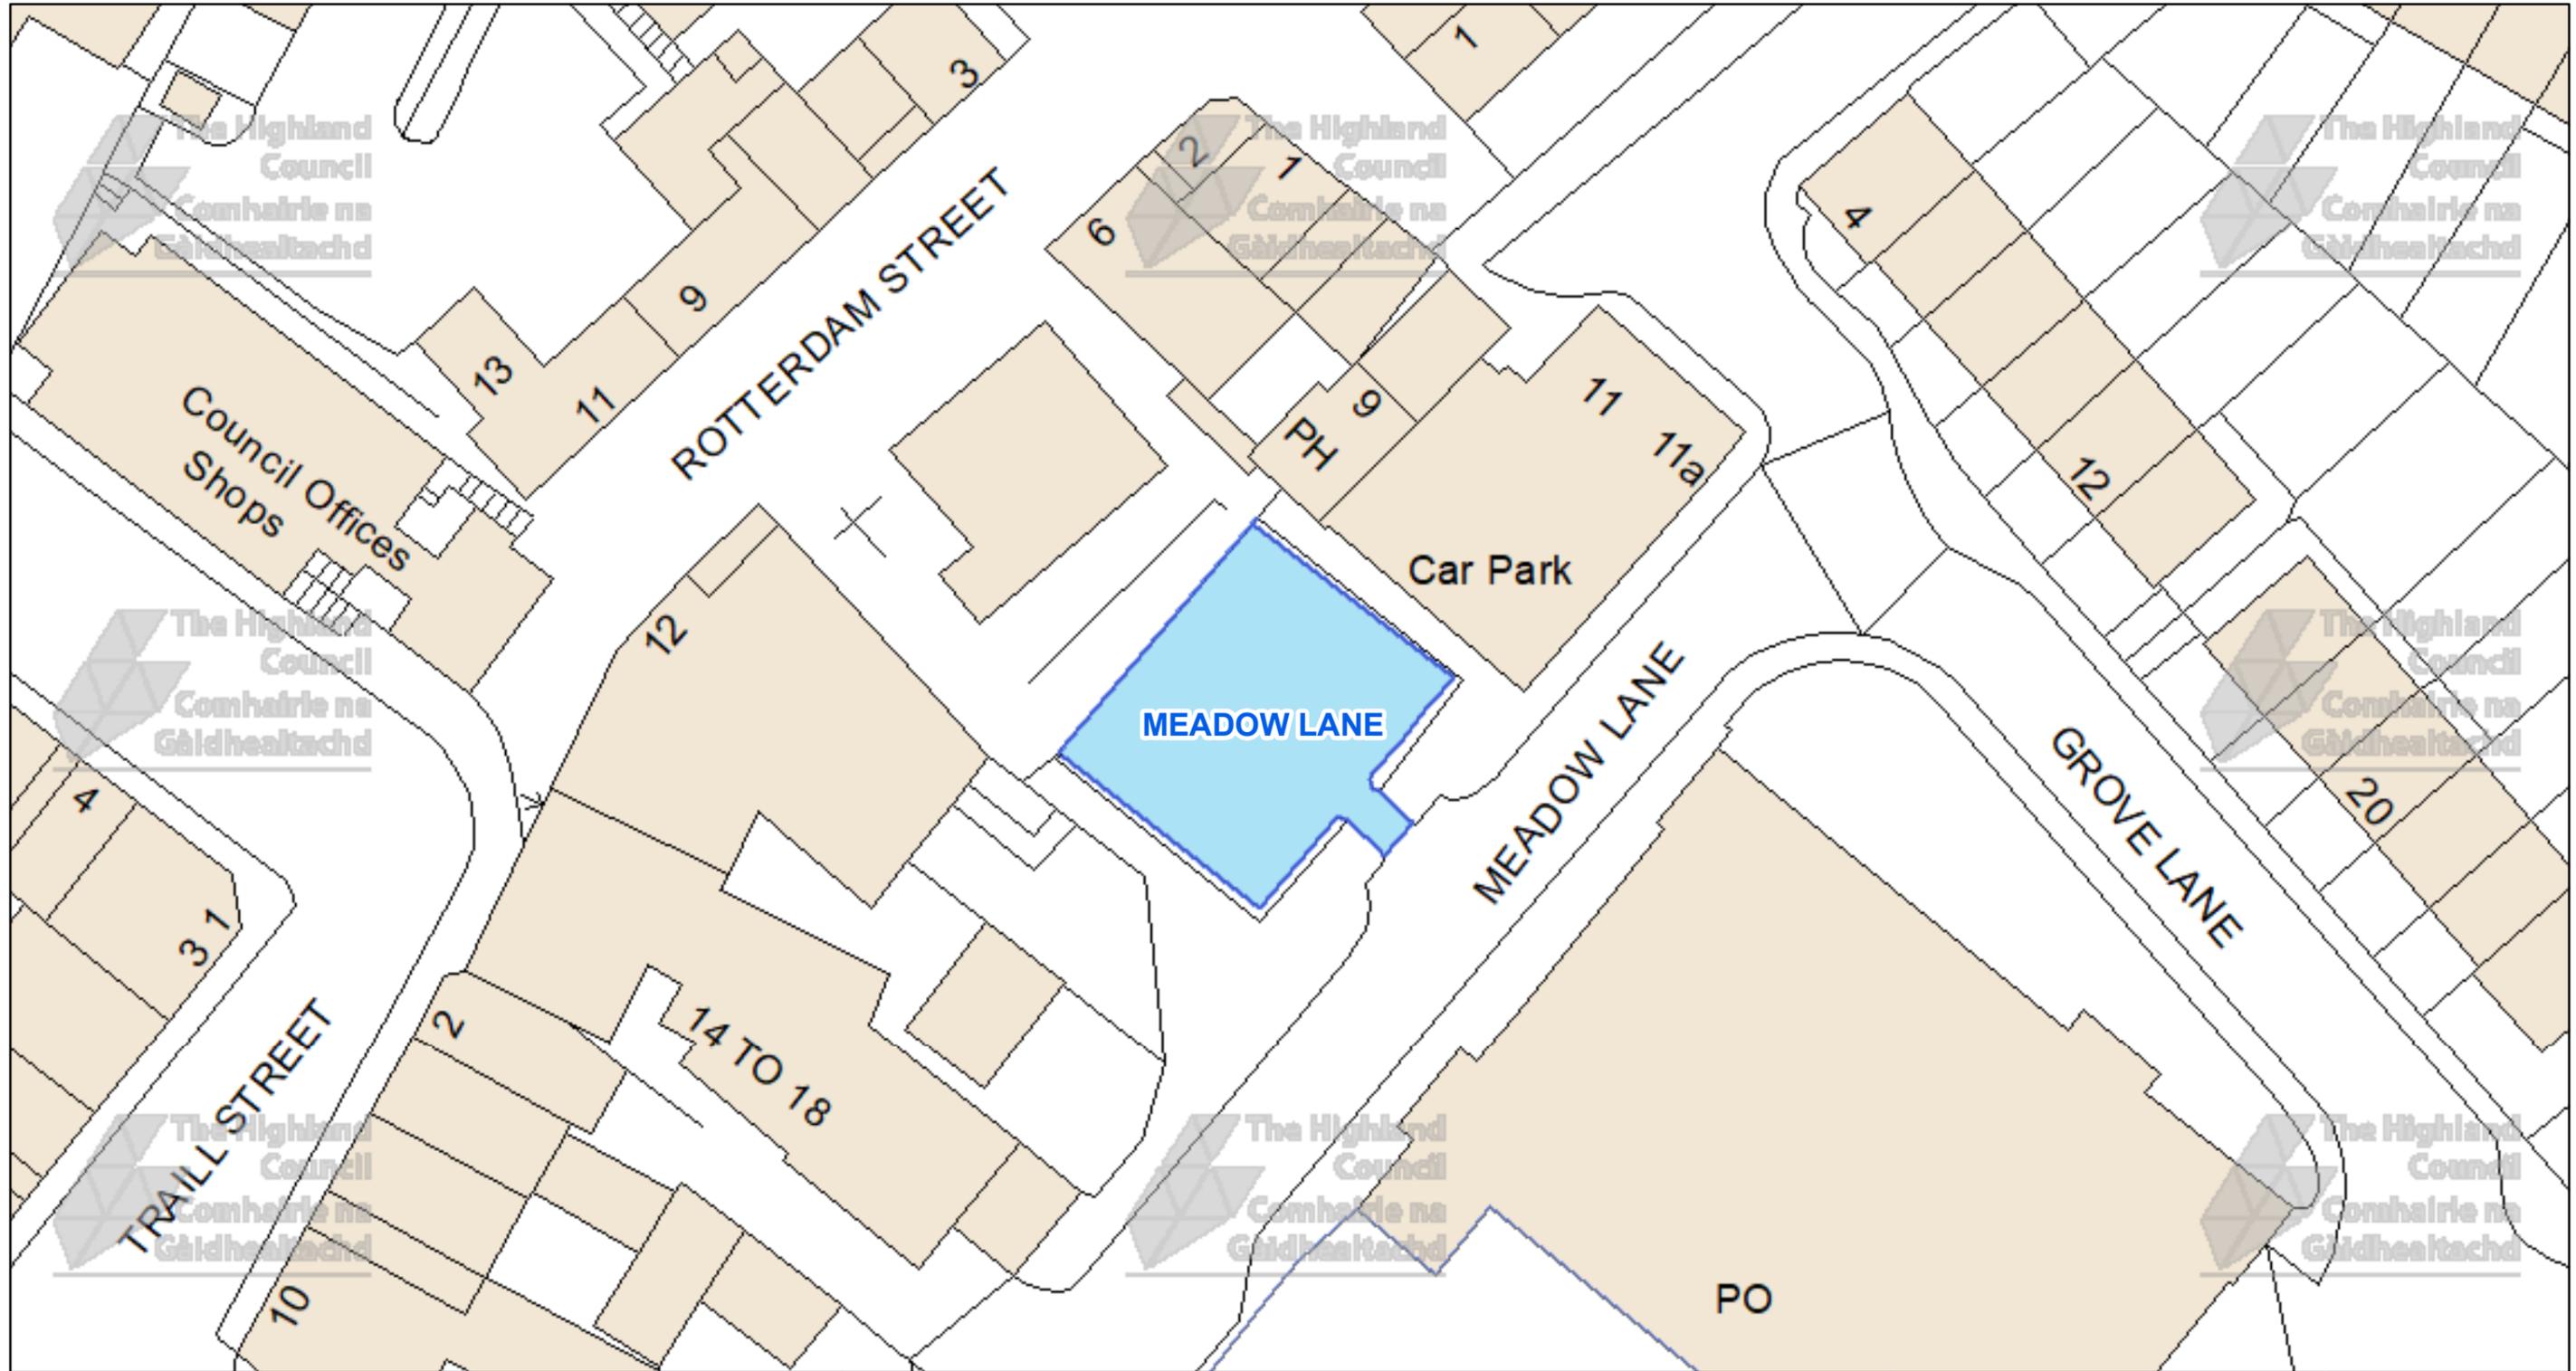

The Highland Council
Headquarters
Glenurquhart Rd
Inverness
IV35NX

© Crown copyright and database rights 2025 Ordnance Survey AC0000849432

The extent of the restrictions are 311,708 to 968,385 metres eastwards and 311,869 to 968,467 westwards using the British National Grid (EPSG 27700).

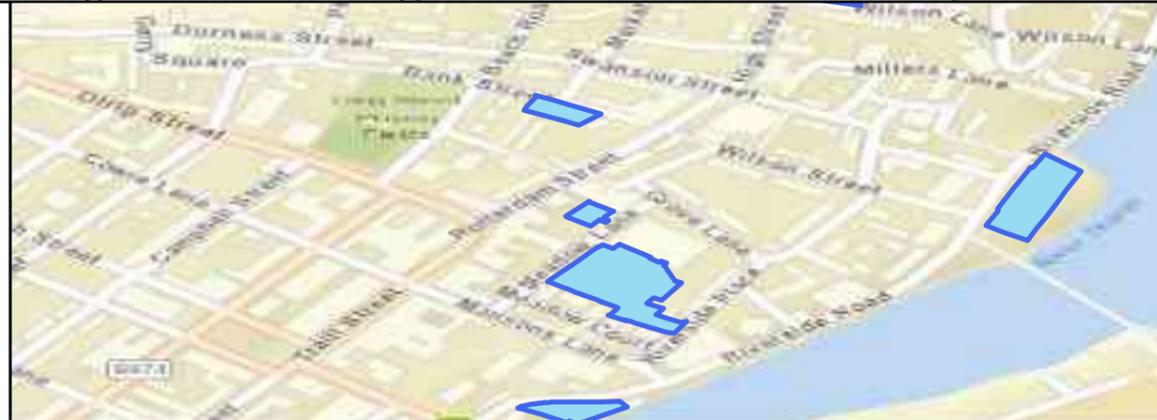

This is the Off-Street Plan (CP0029) referred In the foregoing

The Highland (Off-Street Parking Places) (Decriminalised Parking Enforcement and Consolidation) (Variation Five) Order 2026

Proper Officer

DATE

SCALE

Scale: 1:400


REFERENCE NUMBER

CP0029



CAR PARK NAME:

Bridge Car Park Riverside Lane, Thurso

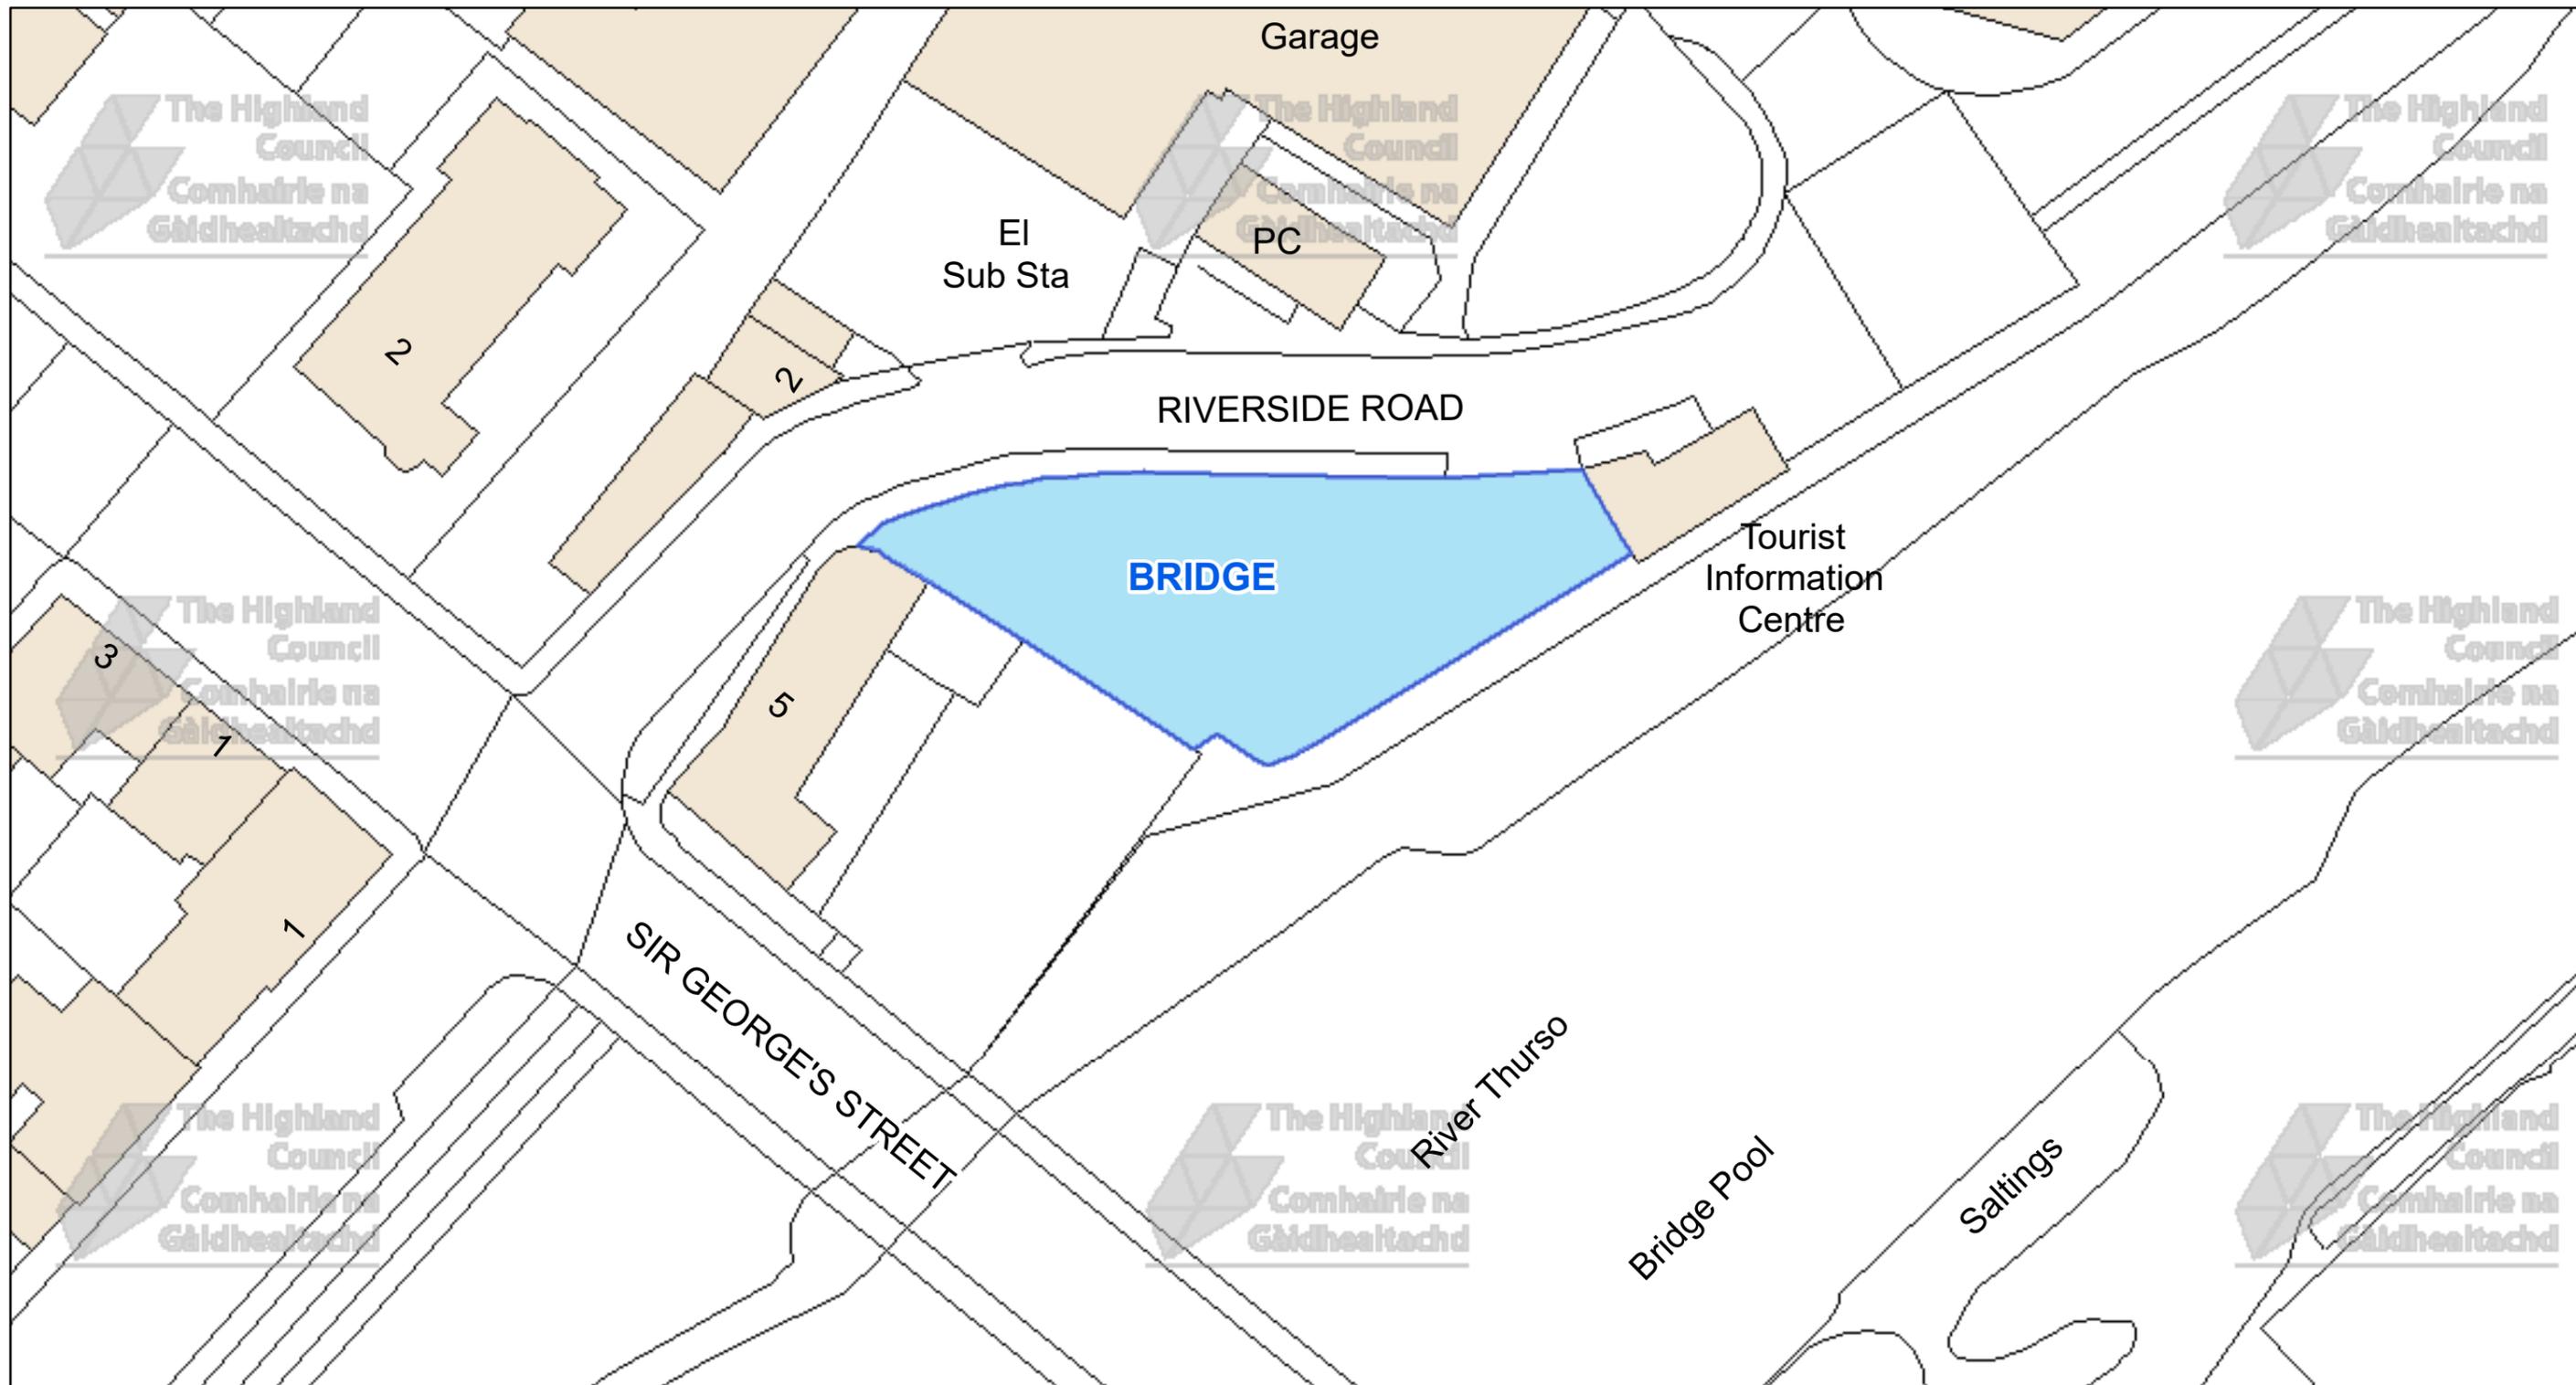

The Highland Council
Headquarters
Glenurquhart Rd
Inverness
IV35NX

© Crown copyright and database rights 2025 Ordnance Survey AC0000849432
The extent of the restrictions are 311,683 to 968,170 metres eastwards and 311,870 to 968,270 westwards using the British National Grid (EPSG 27700).




This is the Off-Street Plan (CP0031) referred in the foregoing

The Highland Council
(Off-Street Parking Places)
(Decriminalised Parking Enforcement and Consolidation)
(Variation Five) Order 2026

DATE

SCALE
Scale: 1:475

REFERENCE NUMBER
CP0031

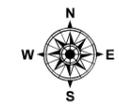

Proper Officer


CAR PARK NAME:

Shore Street Car Park, Thurso



The Highland Council
 Headquarters
 Glenurquhart Rd
 Inverness
 IV35NX

© Crown copyright and database rights 2025 Ordnance Survey AC0000849432
 The extent of the restrictions are 311,860 to 968,605 metres eastwards and 311,992 to 968,672 westwards using the British National Grid (EPSG 27700).

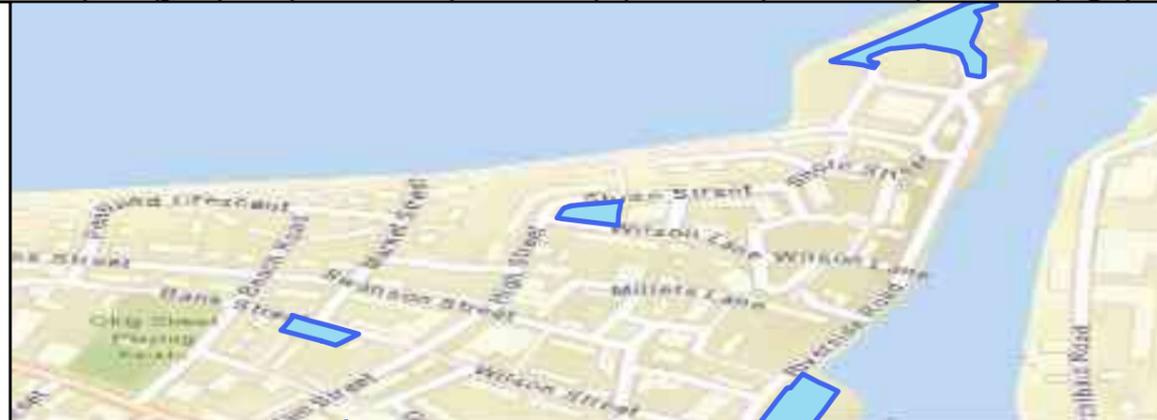

This is the Off-Street Plan (CP0032) referred In the foregoing
 The Highland (Off-Street Parking Places) (Decriminalised Parking Enforcement and Consolidation) (Variation Five) Order 2026

Proper Officer

DATE

SCALE

Scale: 1:325


REFERENCE NUMBER

CP0032



CAR PARK NAME:

Village Car Park, Castletown

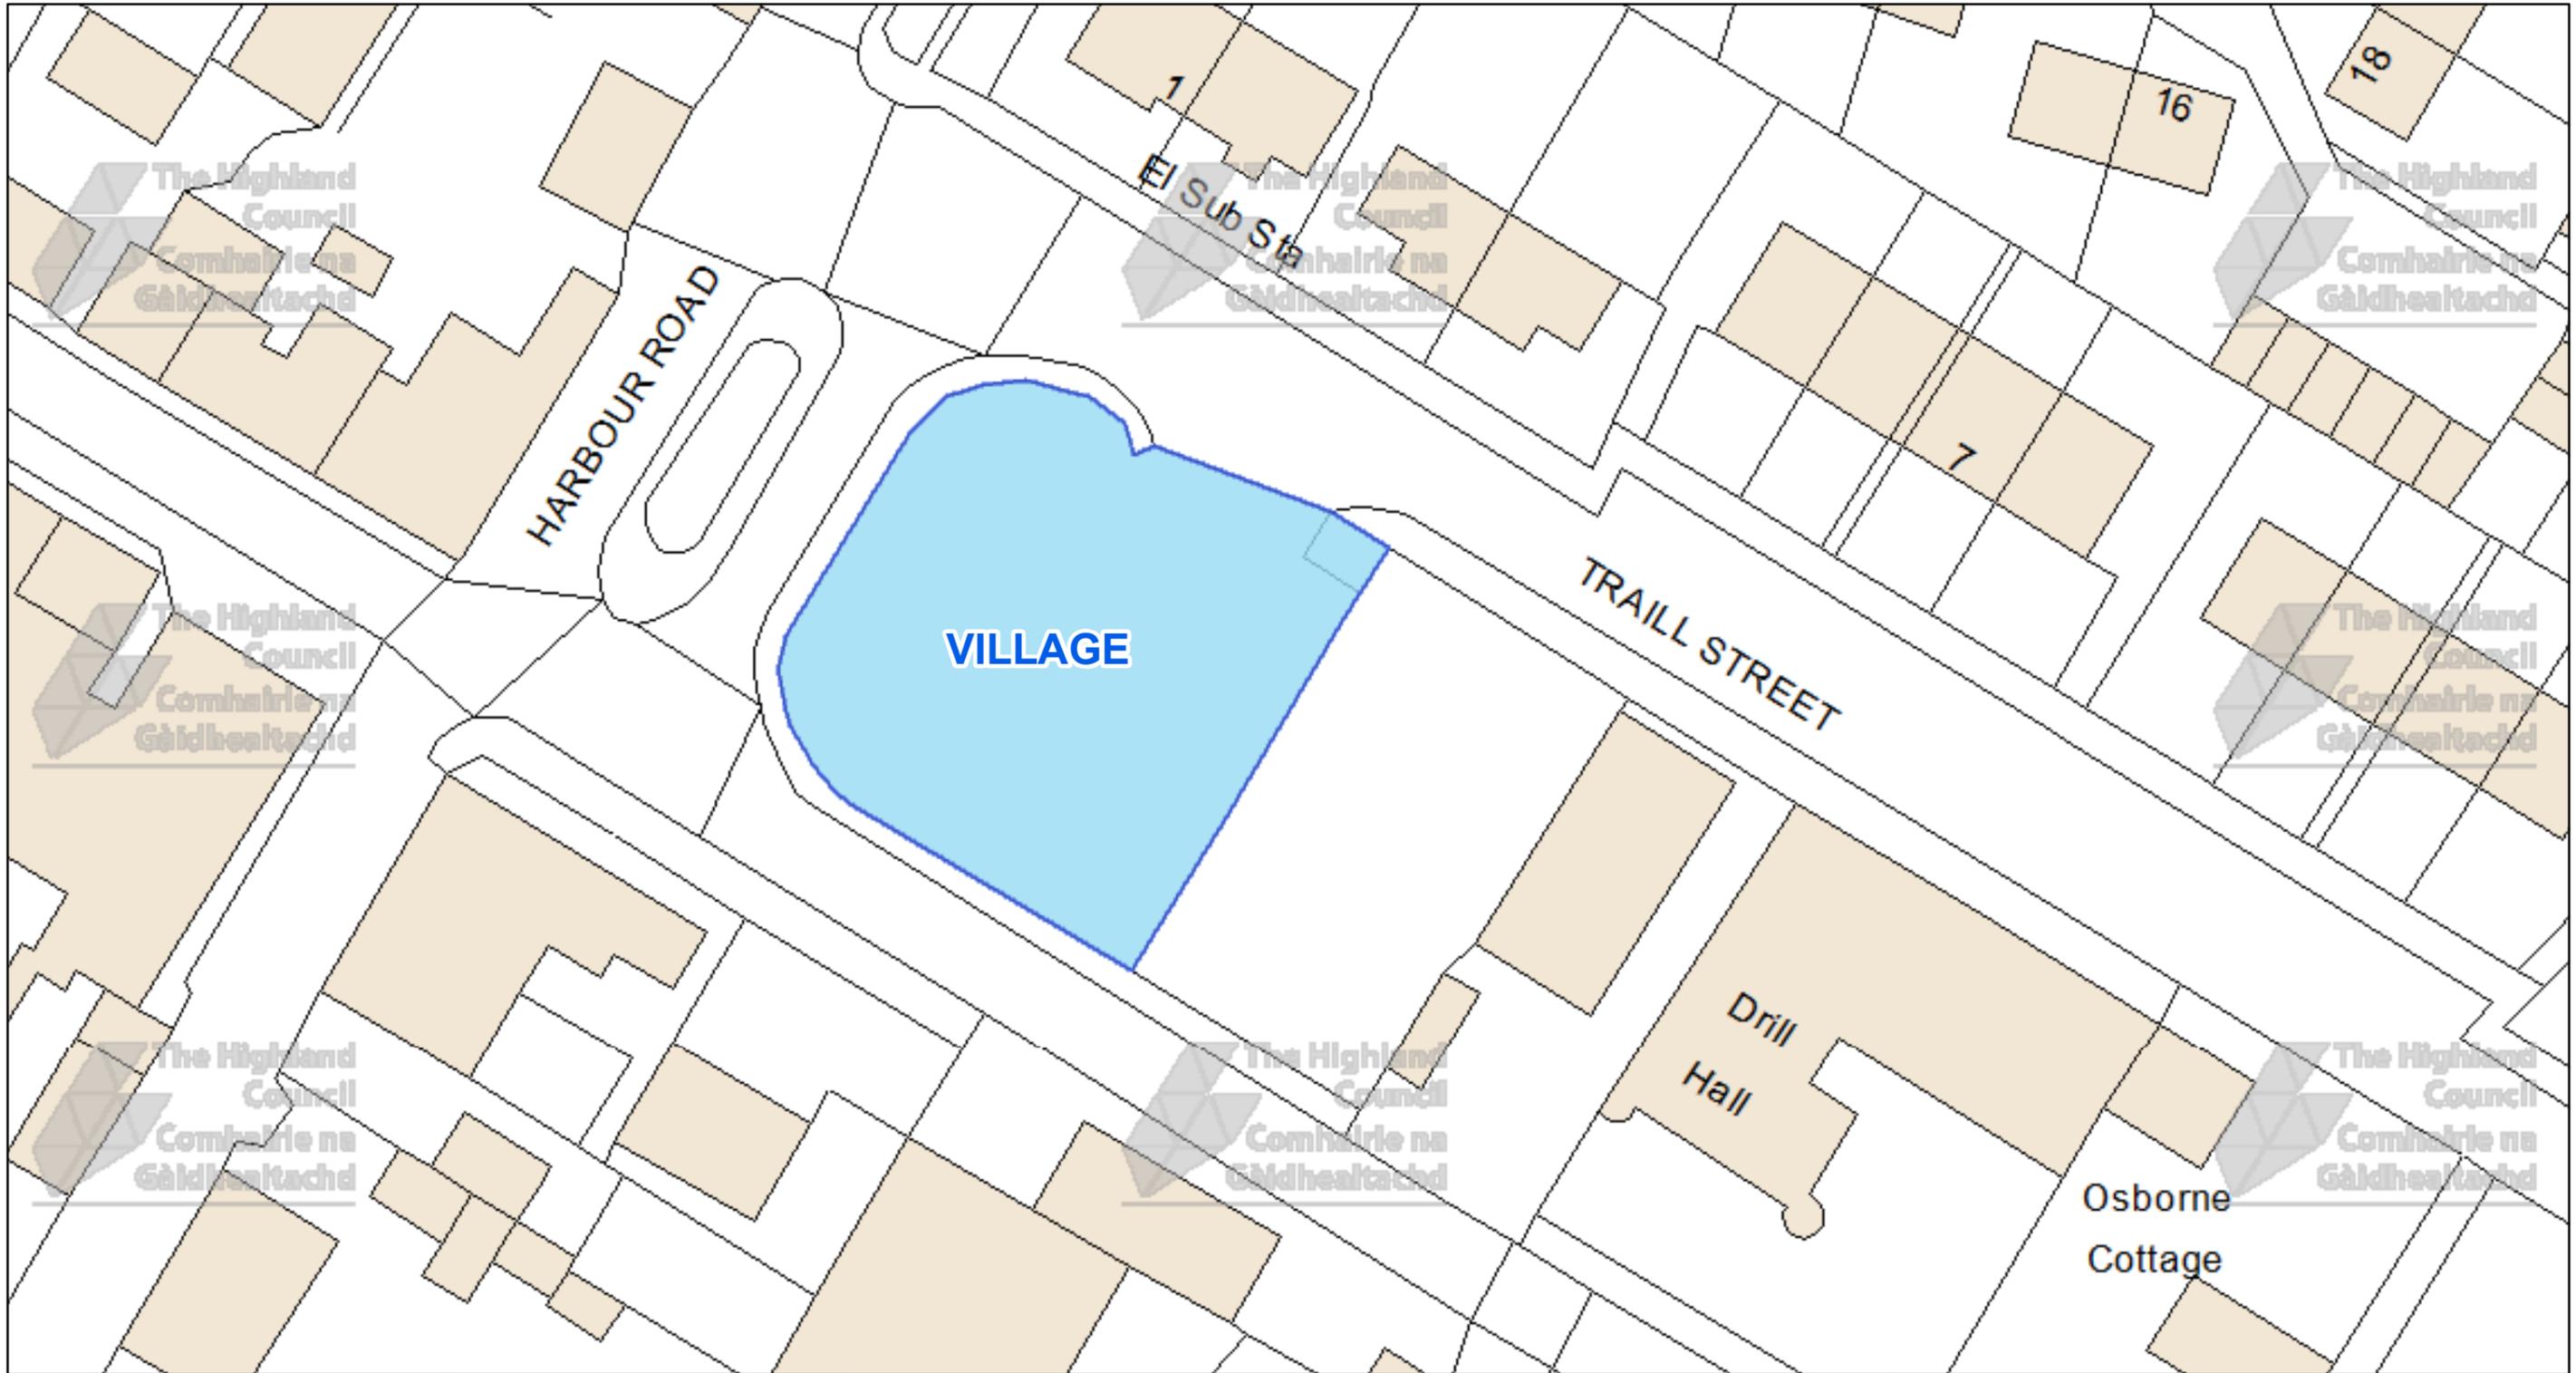

The Highland Council
 Headquarters
 Glenurquhart Rd
 Inverness
 IV35NX

© Crown copyright and database rights 2025 Ordnance Survey AC0000849432
 The extent of the restrictions are 319,180 to 968,025 metres eastwards and 319,350 to 968,113 westwards using the British National Grid (EPSG 27700).



This is the Off-Street Plan (CP0033) referred In the foregoing
 The Highland (Off-Street Parking Places) (Decriminalised Parking Enforcement and Consolidation) (Variation Five) Order 2026

Proper Officer

DATE

SCALE

Scale: 1:425


REFERENCE NUMBER

CP0033



CAR PARK NAME:

Duncansby Head Car Park, Duncansby Head

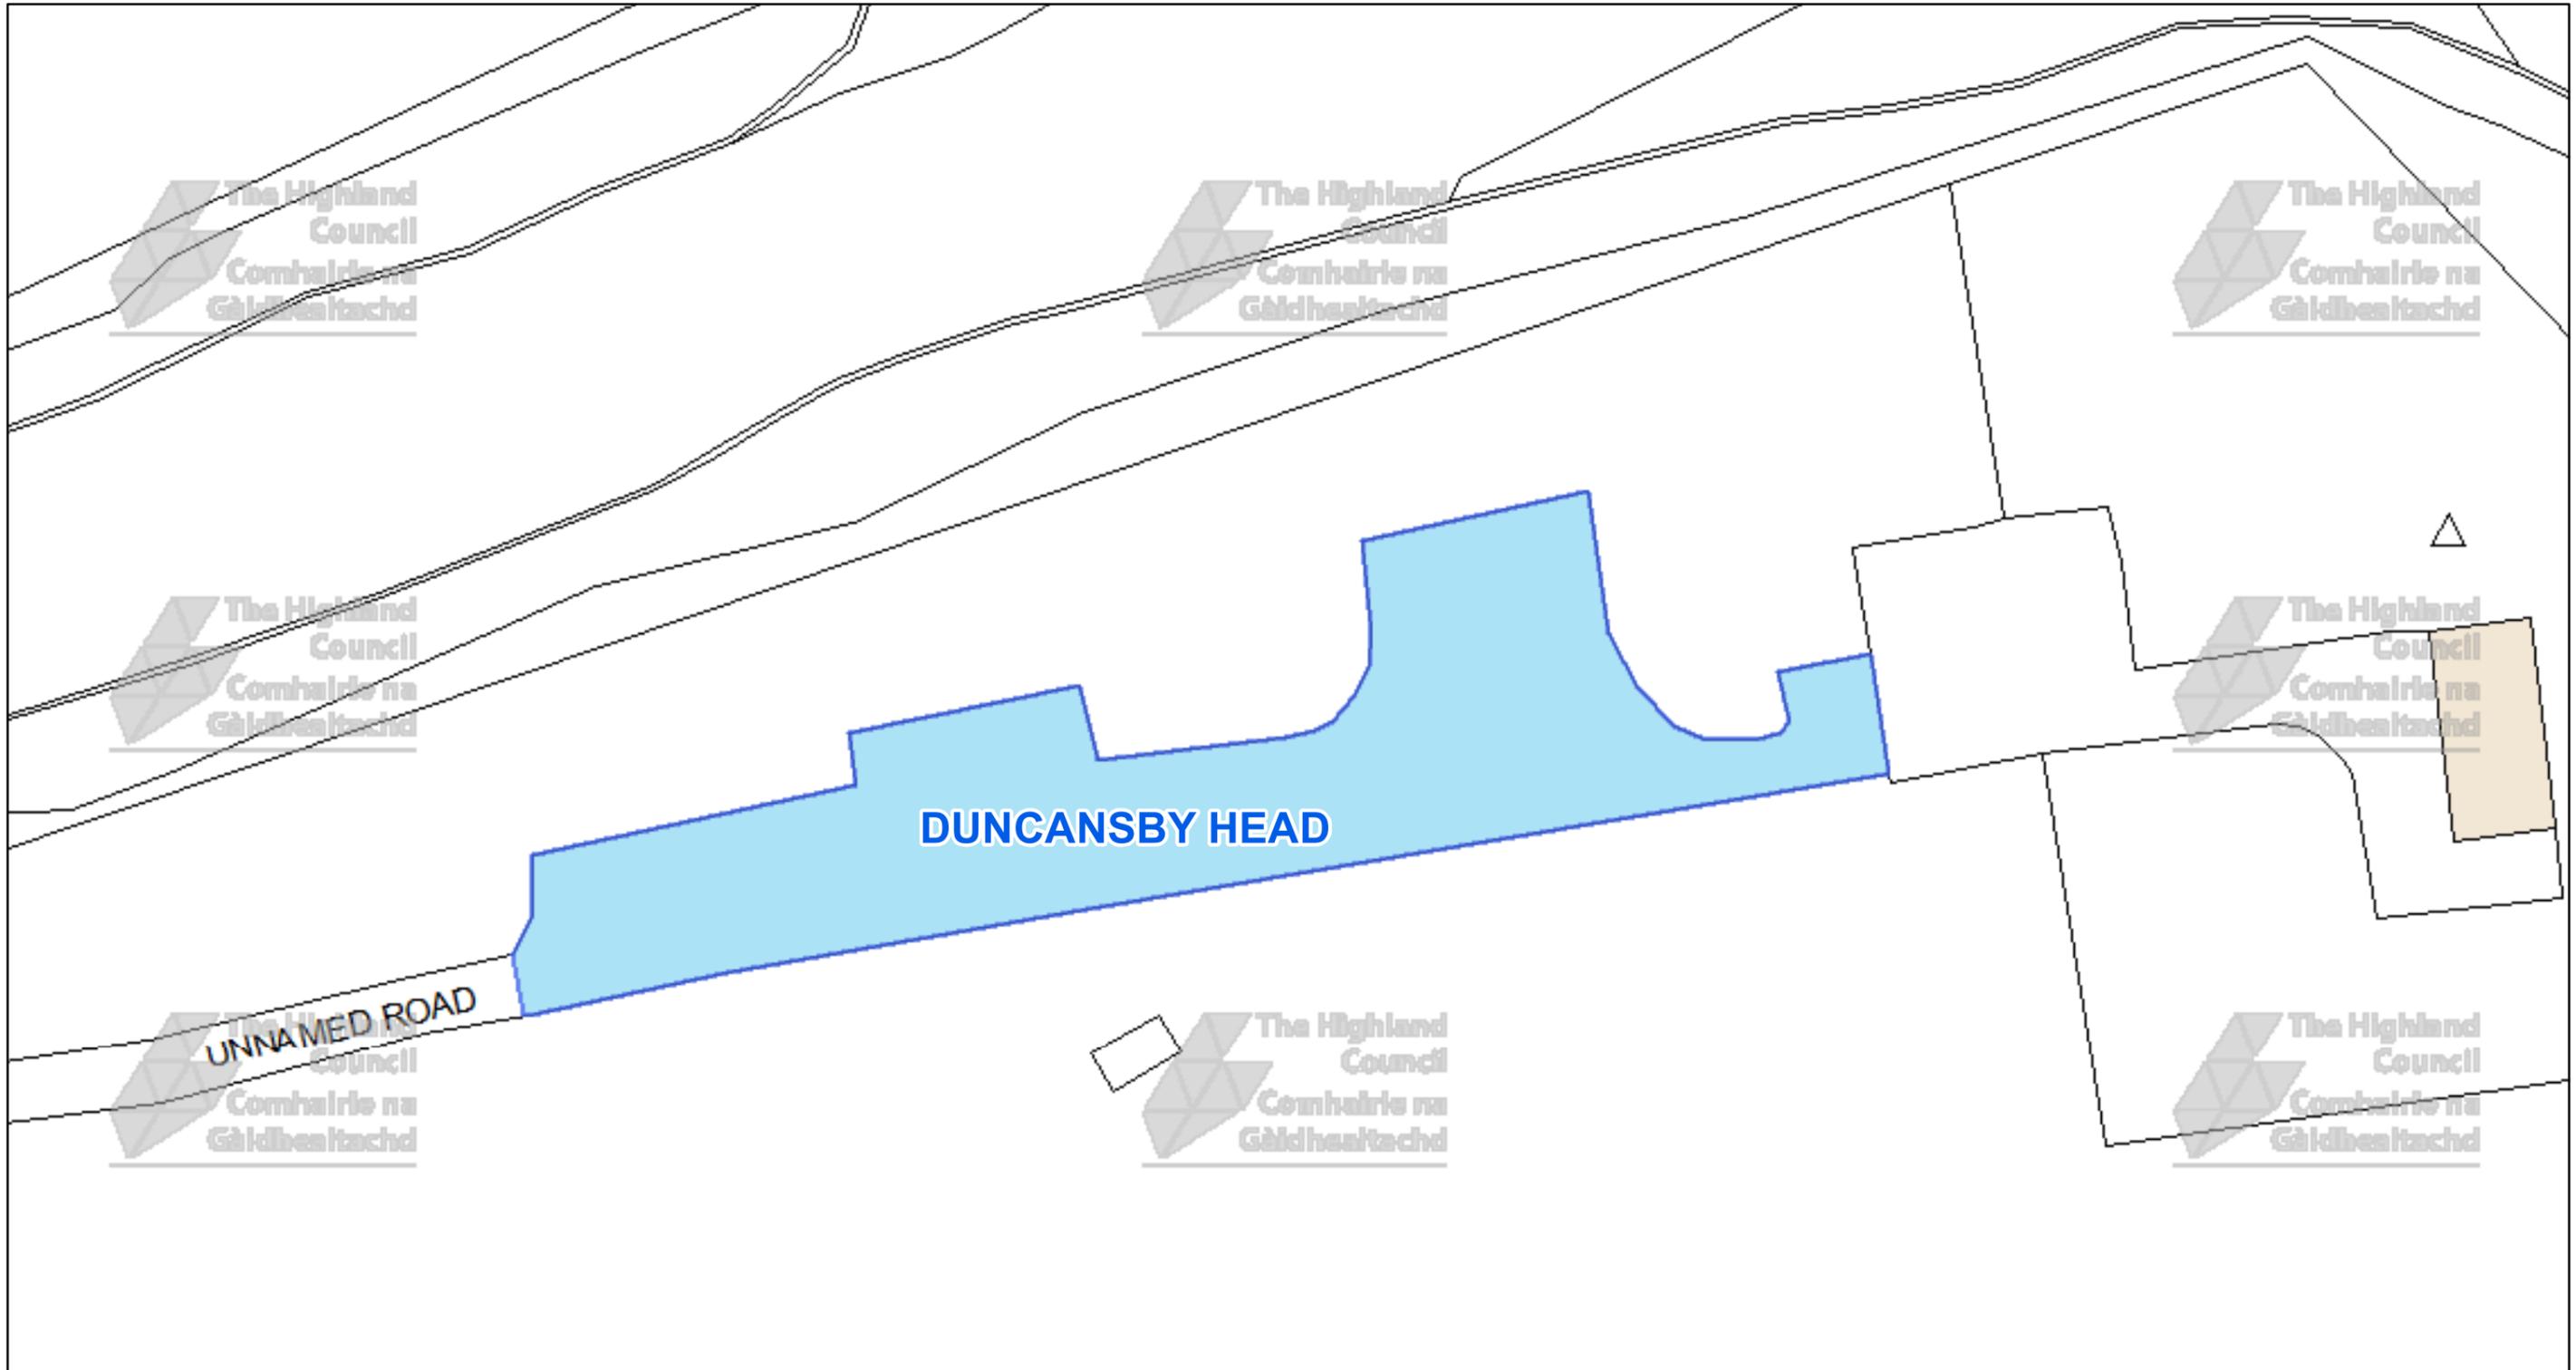

The Highland Council
Headquarters
Glenurquhart Rd
Inverness
IV35NX

© Crown copyright and database rights 2025 Ordnance Survey AC0000849432
The extent of the restrictions are 340,396 to 973,295 metres eastwards and 340,601 to 973,398 westwards using the British National Grid (EPSG 27700).



This is the Off-Street Plan (CP0035) referred In the foregoing

The Highland (Off-Street Parking Places) (Decriminalised Parking Enforcement and Consolidation) (Variation Five) Order 2026

Proper Officer

DATE

SCALE

Scale: 1:500


REFERENCE NUMBER

CP0035



CAR PARK NAME:

St Fergus Court Car Park, Wick

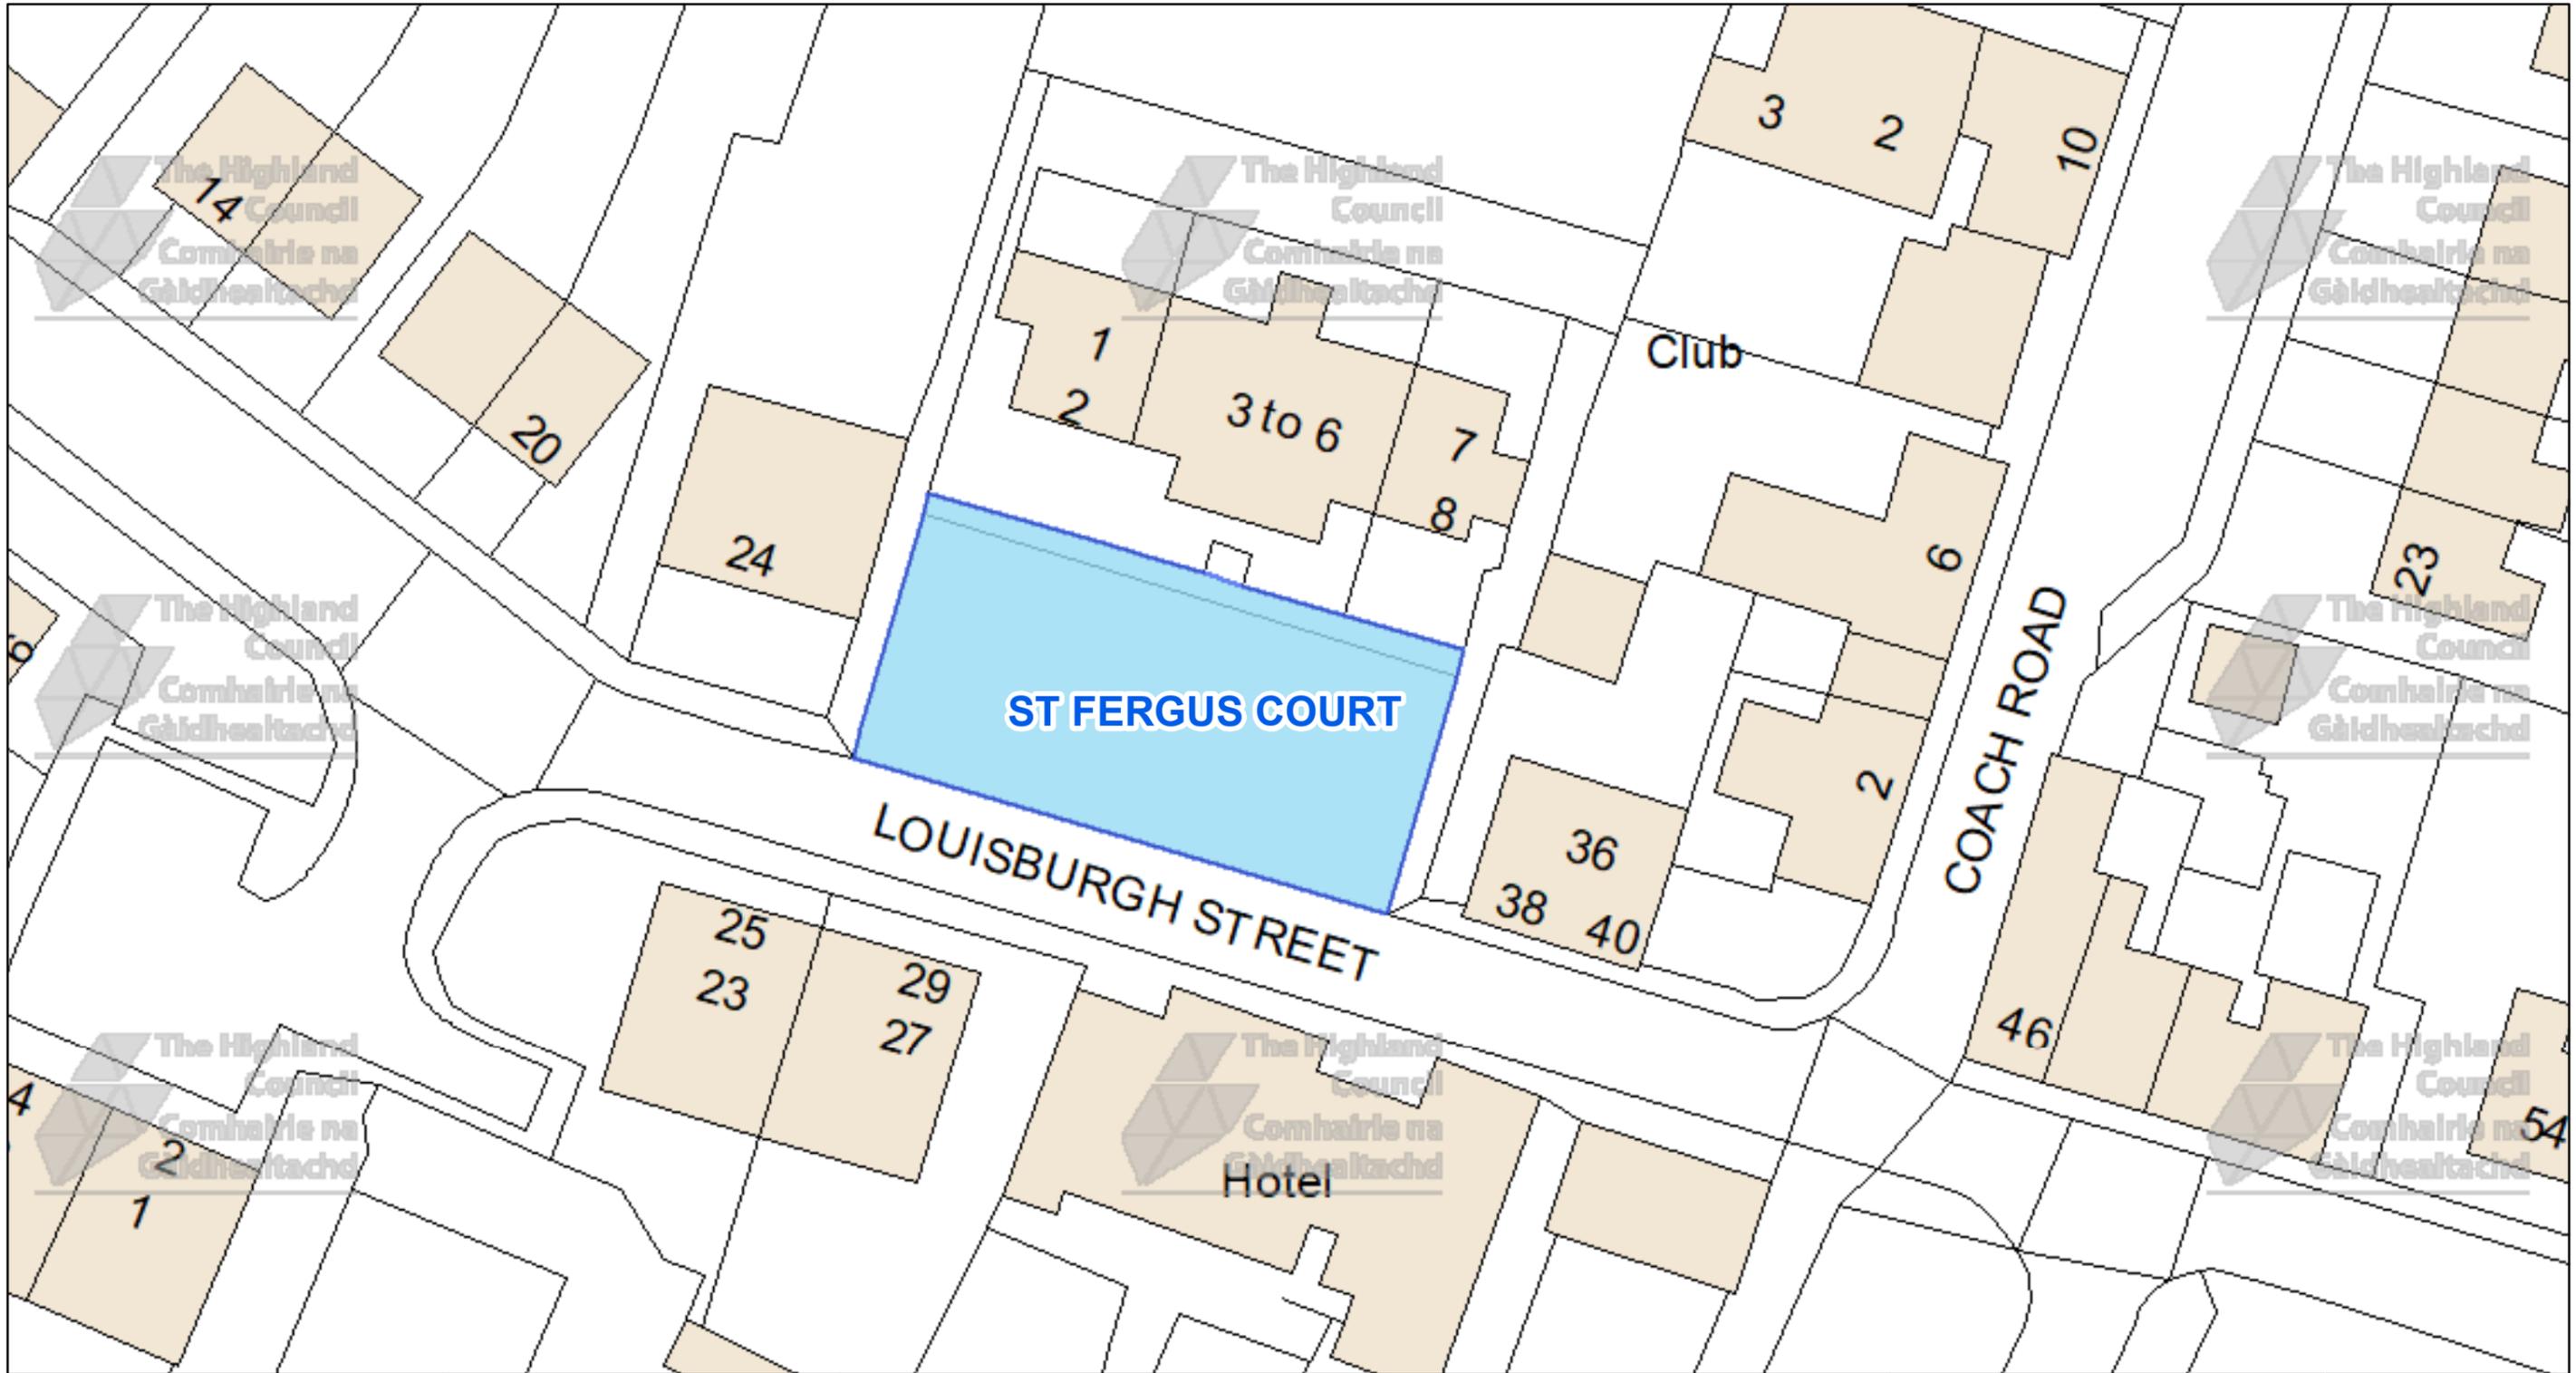

The Highland Council
Headquarters
Glenurquhart Rd
Inverness
IV35NX

© Crown copyright and database rights 2025 Ordnance Survey AC0000849432
The extent of the restrictions are 336,252 to 951,118 metres eastwards and 336,396 to 951,190 westwards using the British National Grid (EPSG 27700).



This is the Off-Street Plan (CP0036) referred In the foregoing

The Highland (Off-Street Parking Places) (Decriminalised Parking Enforcement and Consolidation) (Variation Five) Order 2026

Proper Officer

DATE

SCALE

Scale: 1:350


REFERENCE NUMBER

CP0036




CAR PARK NAME:

Bank Place Car Park, Thurso

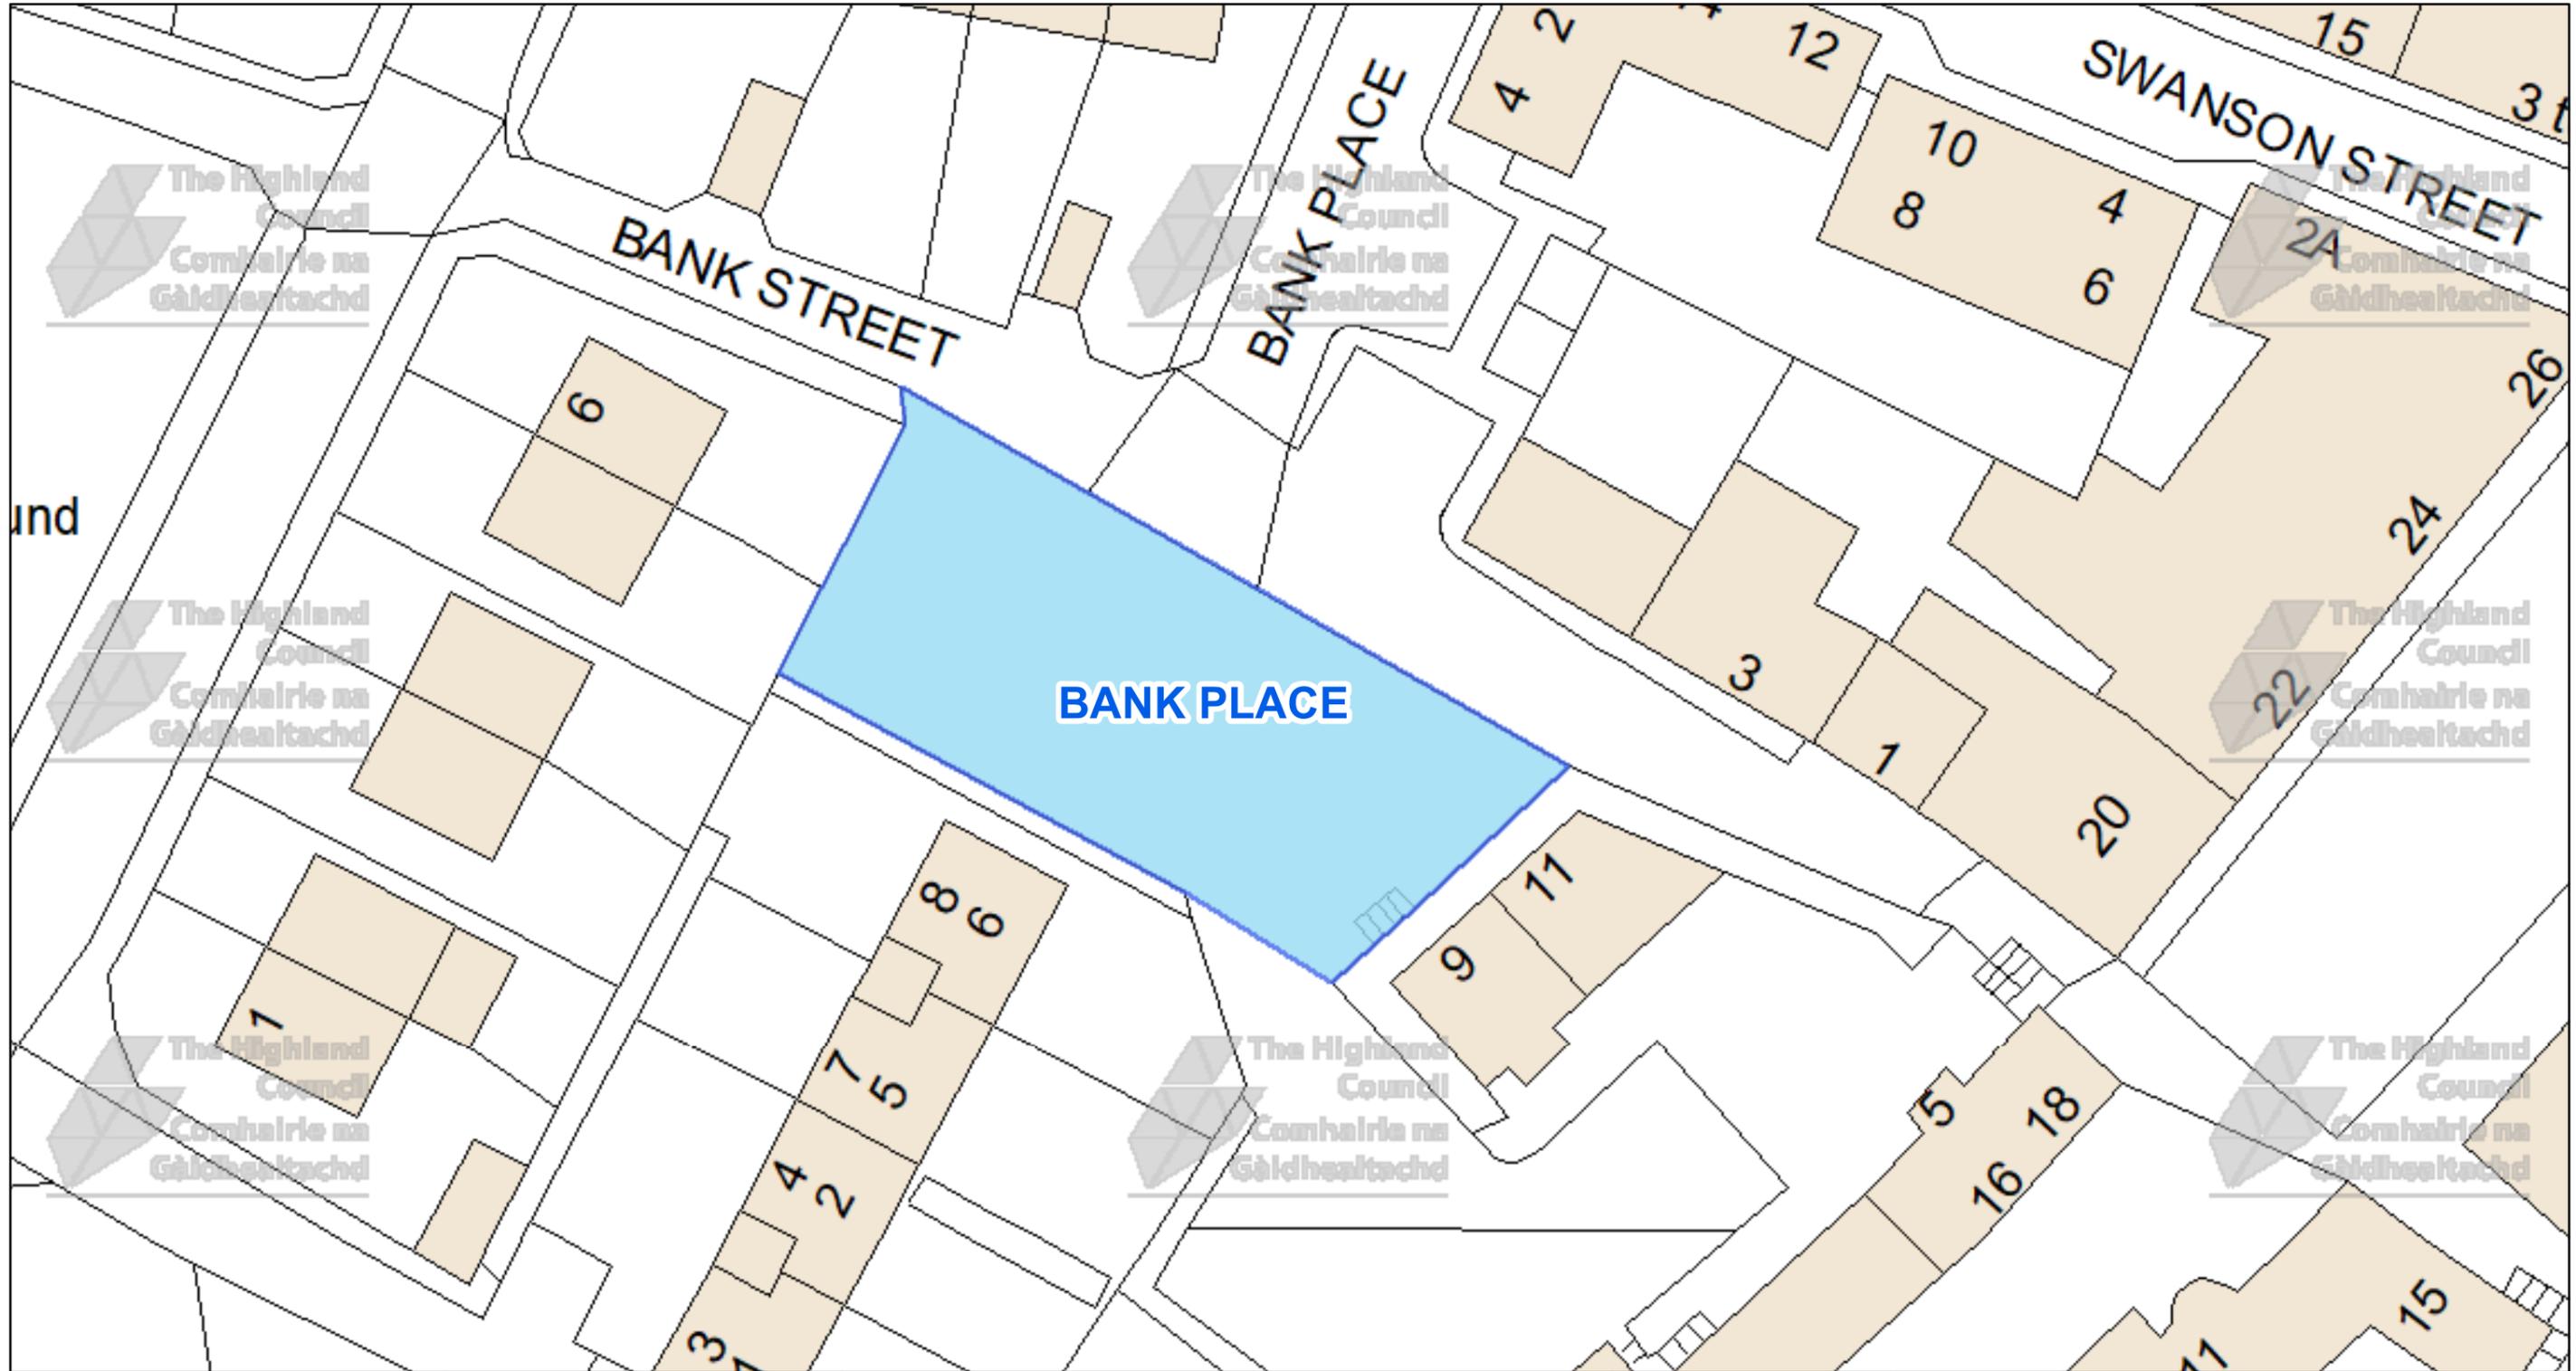

The Highland Council
 Headquarters
 Glenurquhart Rd
 Inverness
 IV35NX

© Crown copyright and database rights 2025 Ordnance Survey AC0000849432
 The extent of the restrictions are 311,713 to 968,494 metres eastwards and 311,846 to 968,561 westwards using the British National Grid (EPSG 27700).

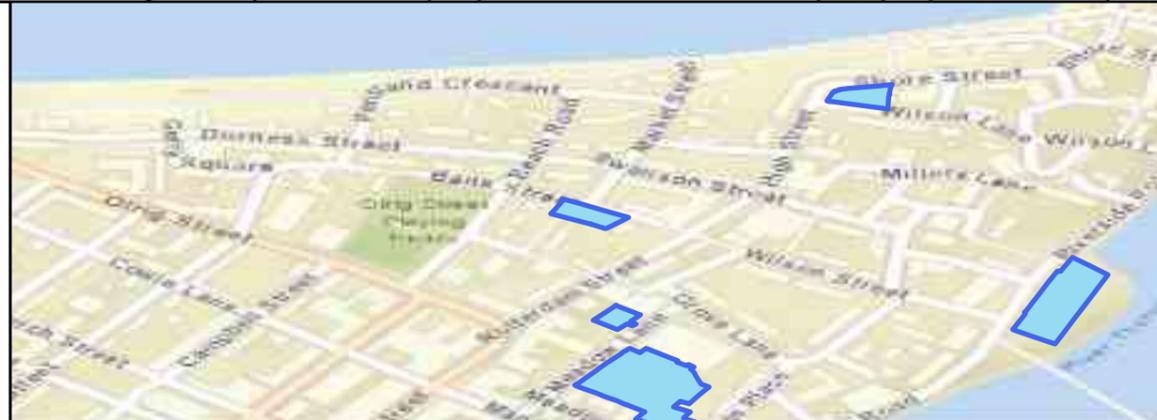

This is the Off-Street Plan (CP0037) referred In the foregoing

The Highland (Off-Street Parking Places) (Decriminalised Parking Enforcement and Consolidation) (Variation Five) Order 2026

Proper Officer

DATE

SCALE

Scale: 1:325


REFERENCE NUMBER

CP0037



CAR PARK NAME:

Harbour Car Park, Thurso

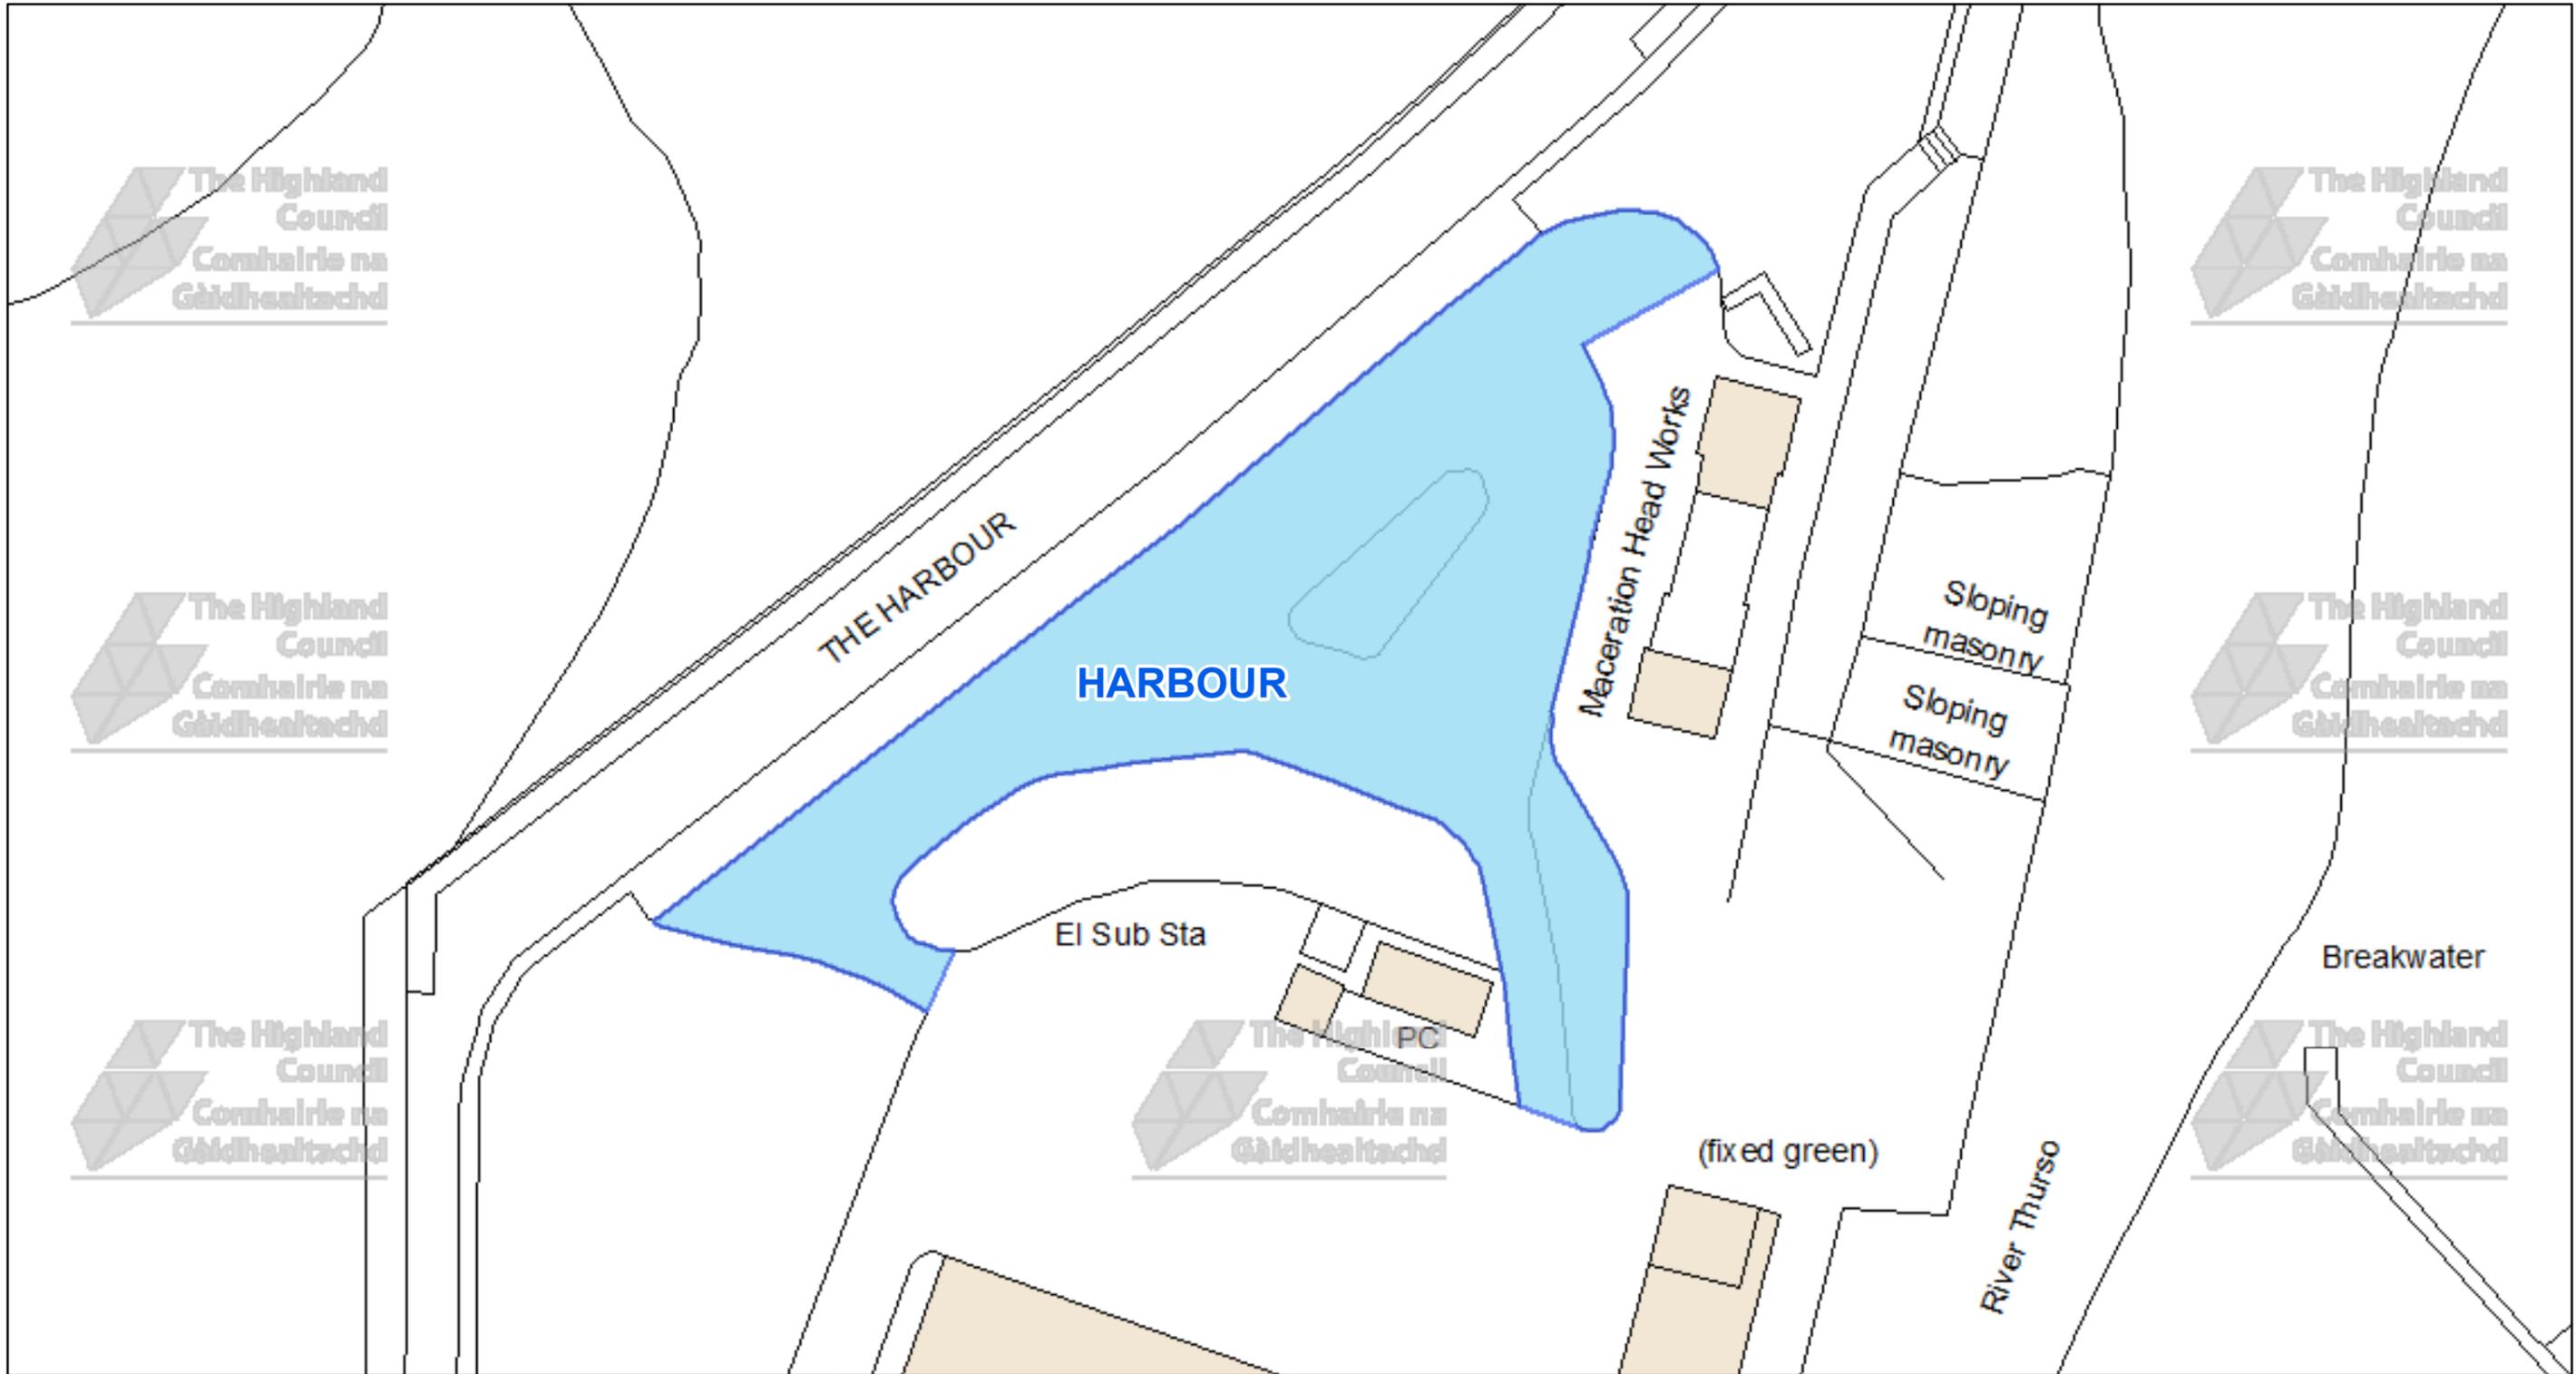

The Highland Council
Headquarters
Glenurquhart Rd
Inverness
IV35NX

© Crown copyright and database rights 2025 Ordnance Survey AC0000849432

The extent of the restrictions are 311,989 to 968,755 metres eastwards and 312,203 to 968,860 westwards using the British National Grid (EPSG 27700).



This is the Off-Street Plan (CP0038) referred In the foregoing

The Highland (Off-Street Parking Places) (Decriminalised Parking Enforcement and Consolidation) (Variation Five) Order 2026


DATE

SCALE

Scale: 1:525

REFERENCE NUMBER


CP0038

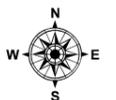

Proper Officer


CAR PARK NAME:

Meadow Lane (COOP) Car Park, Thurso

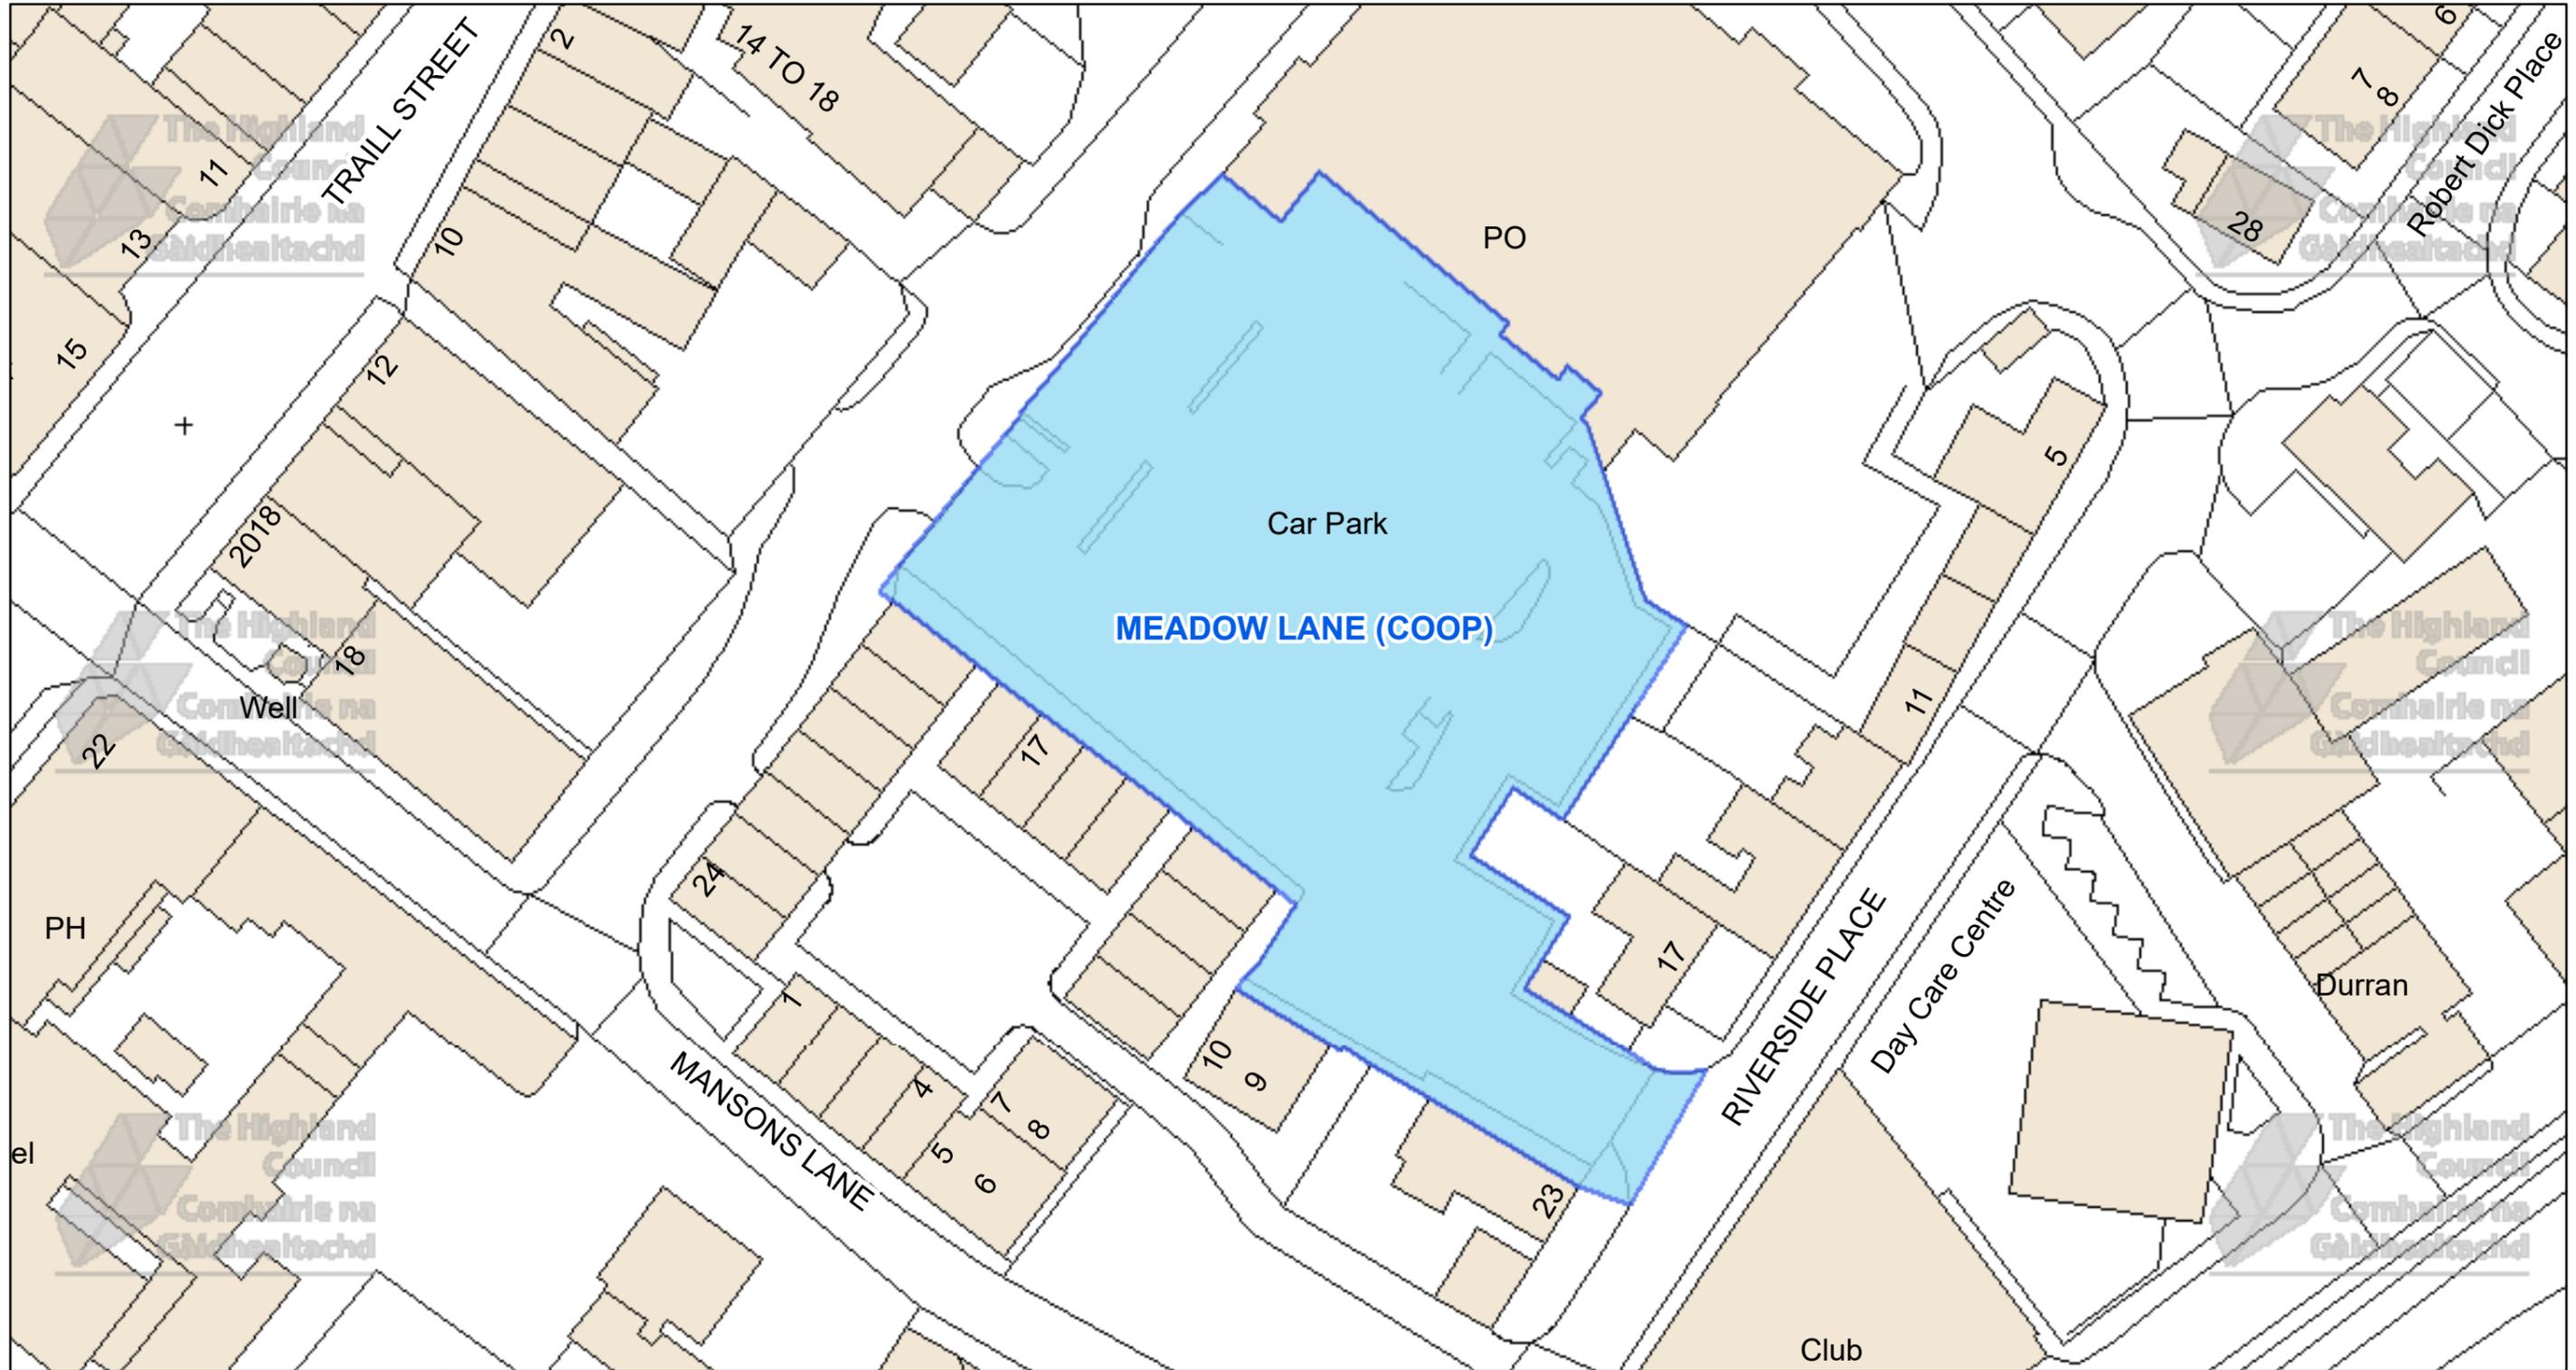

The Highland Council
 Headquarters
 Glenurquhart Rd
 Inverness
 IV35NX

© Crown copyright and database rights 2025 Ordnance Survey AC0000849432
 The extent of the restrictions are 167,520 to 796,820 metres eastwards and 168,445 to 797,317 westwards using the British National Grid (EPSG 27700).

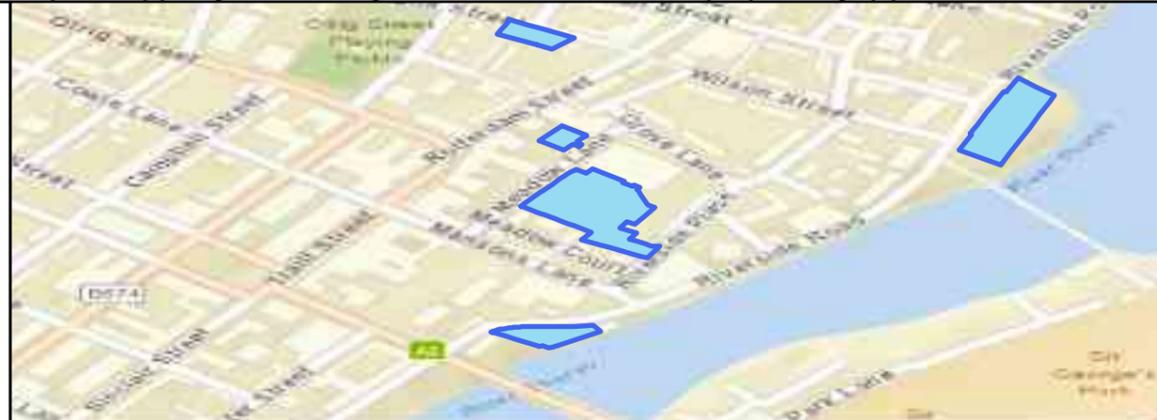

This is the Off-Street Plan (CP0082) referred In the foregoing

The Highland (Off-Street Parking Places) (Decriminalised Parking Enforcement and Consolidation) (Variation Five) Order 2026

DATE

SCALE
Scale: 1:550

REFERENCE NUMBER
CP0082



Proper Officer