
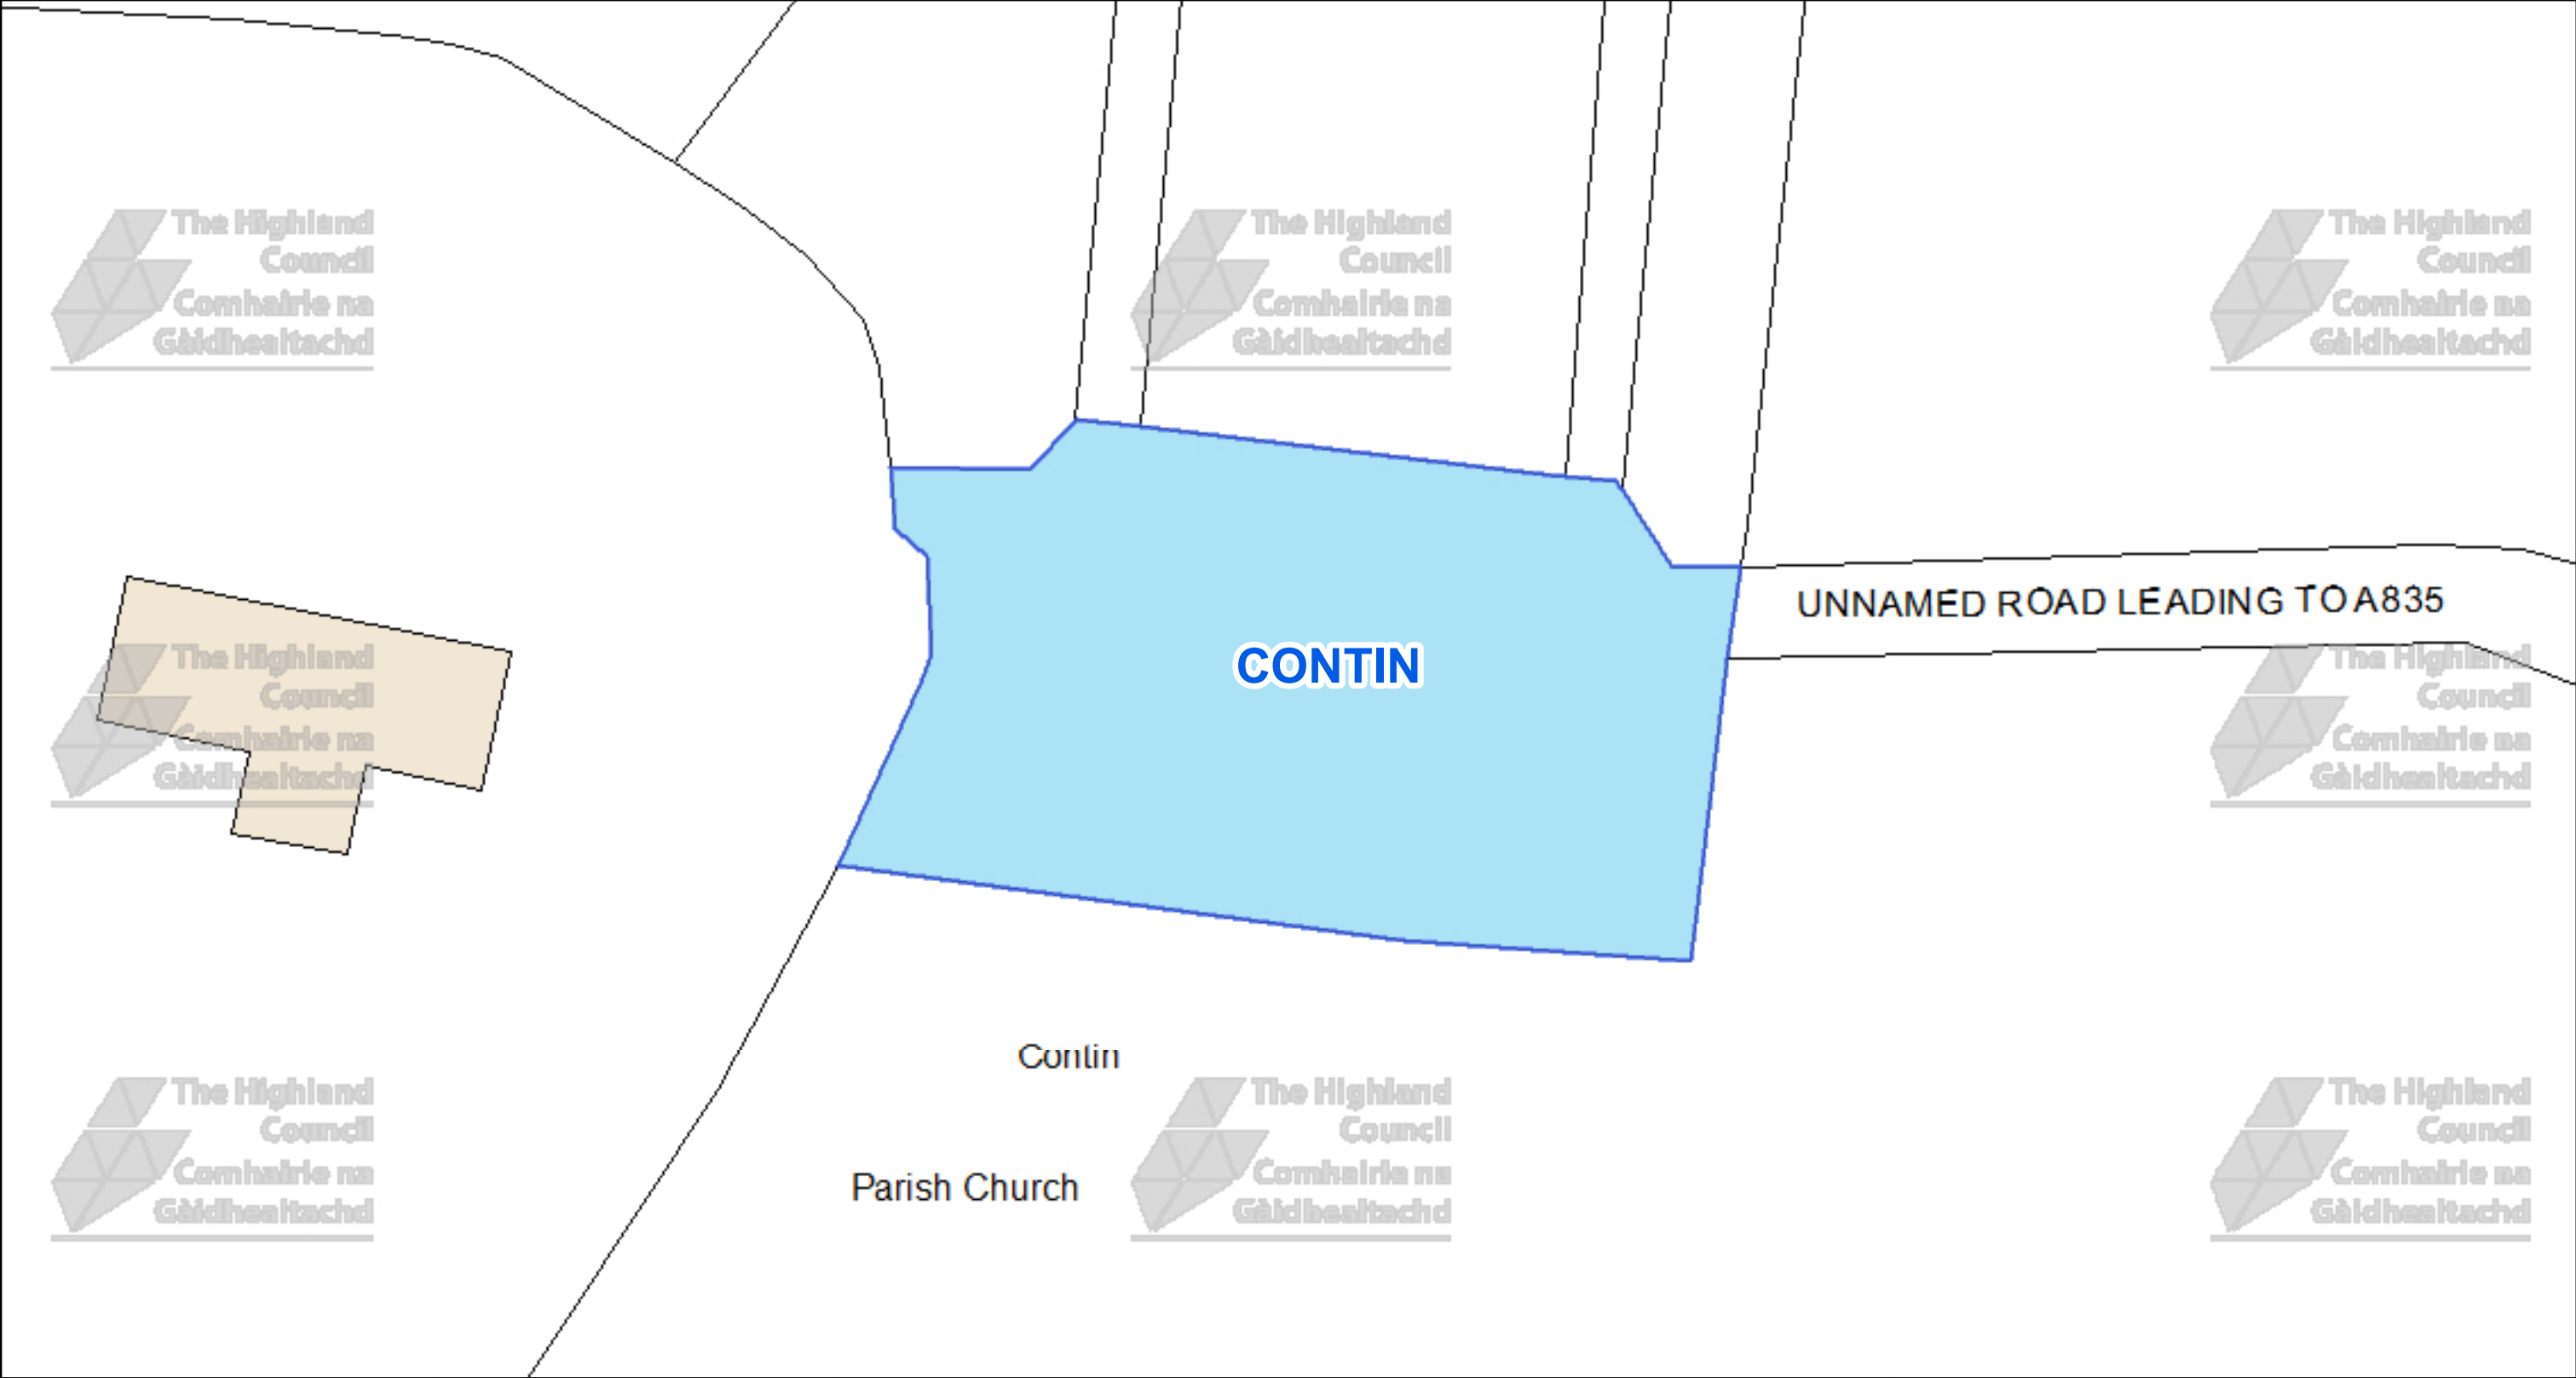
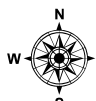
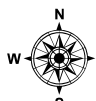



CAR PARK NAME: Contin Cemetery, Contin

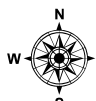


 The Highland Council Headquarters Glenurquhart Rd Inverness IV35NX			This is the Off-Street Plan CCP0339 referred In the foregoing The Highland Council (Off-Street Parking Places) (Decriminalised Parking Enforcement and Consolidation) (Variation Five) Order 2026 Proper Officer	<table><tr><td data-bbox="2626 1617 2896 1732">DATE 05/10/2026</td></tr><tr><td data-bbox="2626 1732 2896 1827">SCALE Scale: 1:400</td></tr><tr><td data-bbox="2626 1827 2896 1921">REFERENCE NUMBER CCP0339</td></tr><tr><td data-bbox="2626 1921 2896 2043"></td></tr></table>	DATE 05/10/2026	SCALE Scale: 1:400	REFERENCE NUMBER CCP0339	
DATE 05/10/2026								
SCALE Scale: 1:400								
REFERENCE NUMBER CCP0339								
								

CAR PARK NAME:


Garve Cemetery, Garve

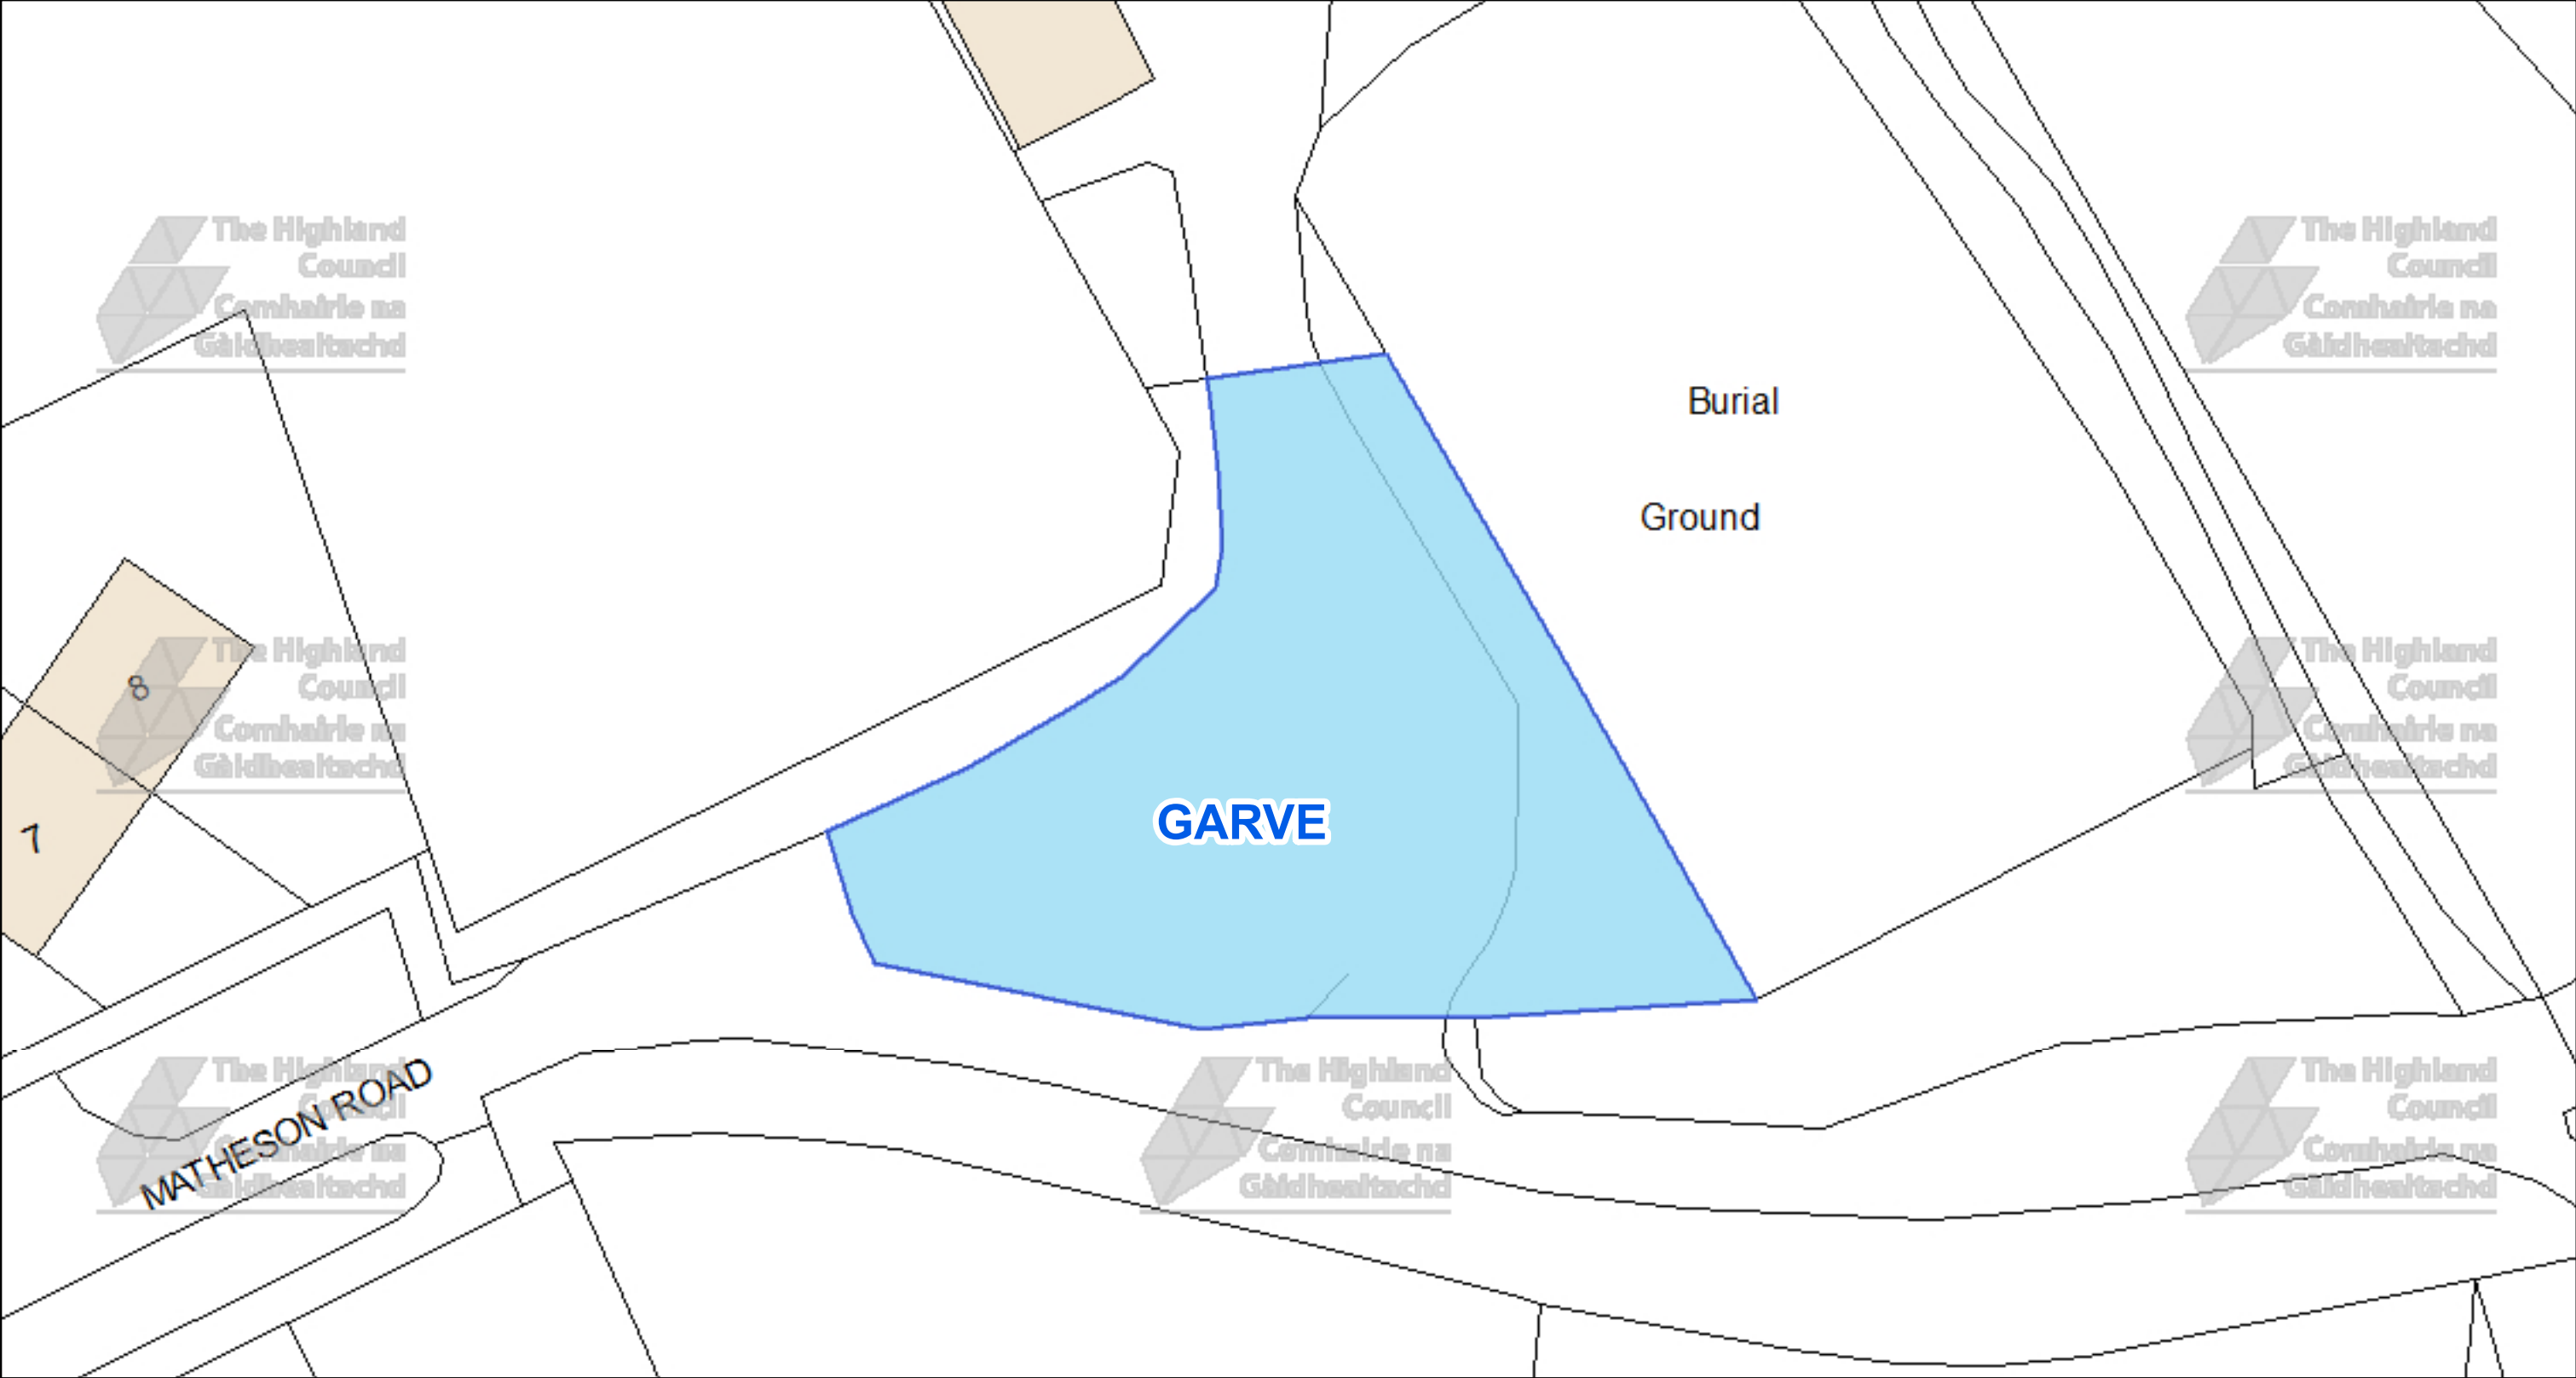

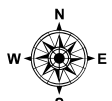 The Highland Council Comhairle na Gàidhealtachd The Highland Council Headquarters Glenurquhart Rd Inverness IV35NX			This is the Off-Street Plan CCP0340 referred In the foregoing The Highland Council (Off-Street Parking Places) (Decriminalised Parking Enforcement and Consolidation) (Variation Five) Order 2026	DATE 05/10/2026 SCALE Scale: 1:300 REFERENCE NUMBER CCP0340 
© Crown copyright and database rights 2025 Ordnance Survey AC0000849432 The extent of the restrictions are 239,604 to 861,338 metres eastwards and 239,722 to 861,401 westwards using the British National Grid (EPSG 27700).			Proper Officer	


CAR PARK NAME:


Urray Cemetery, Urray

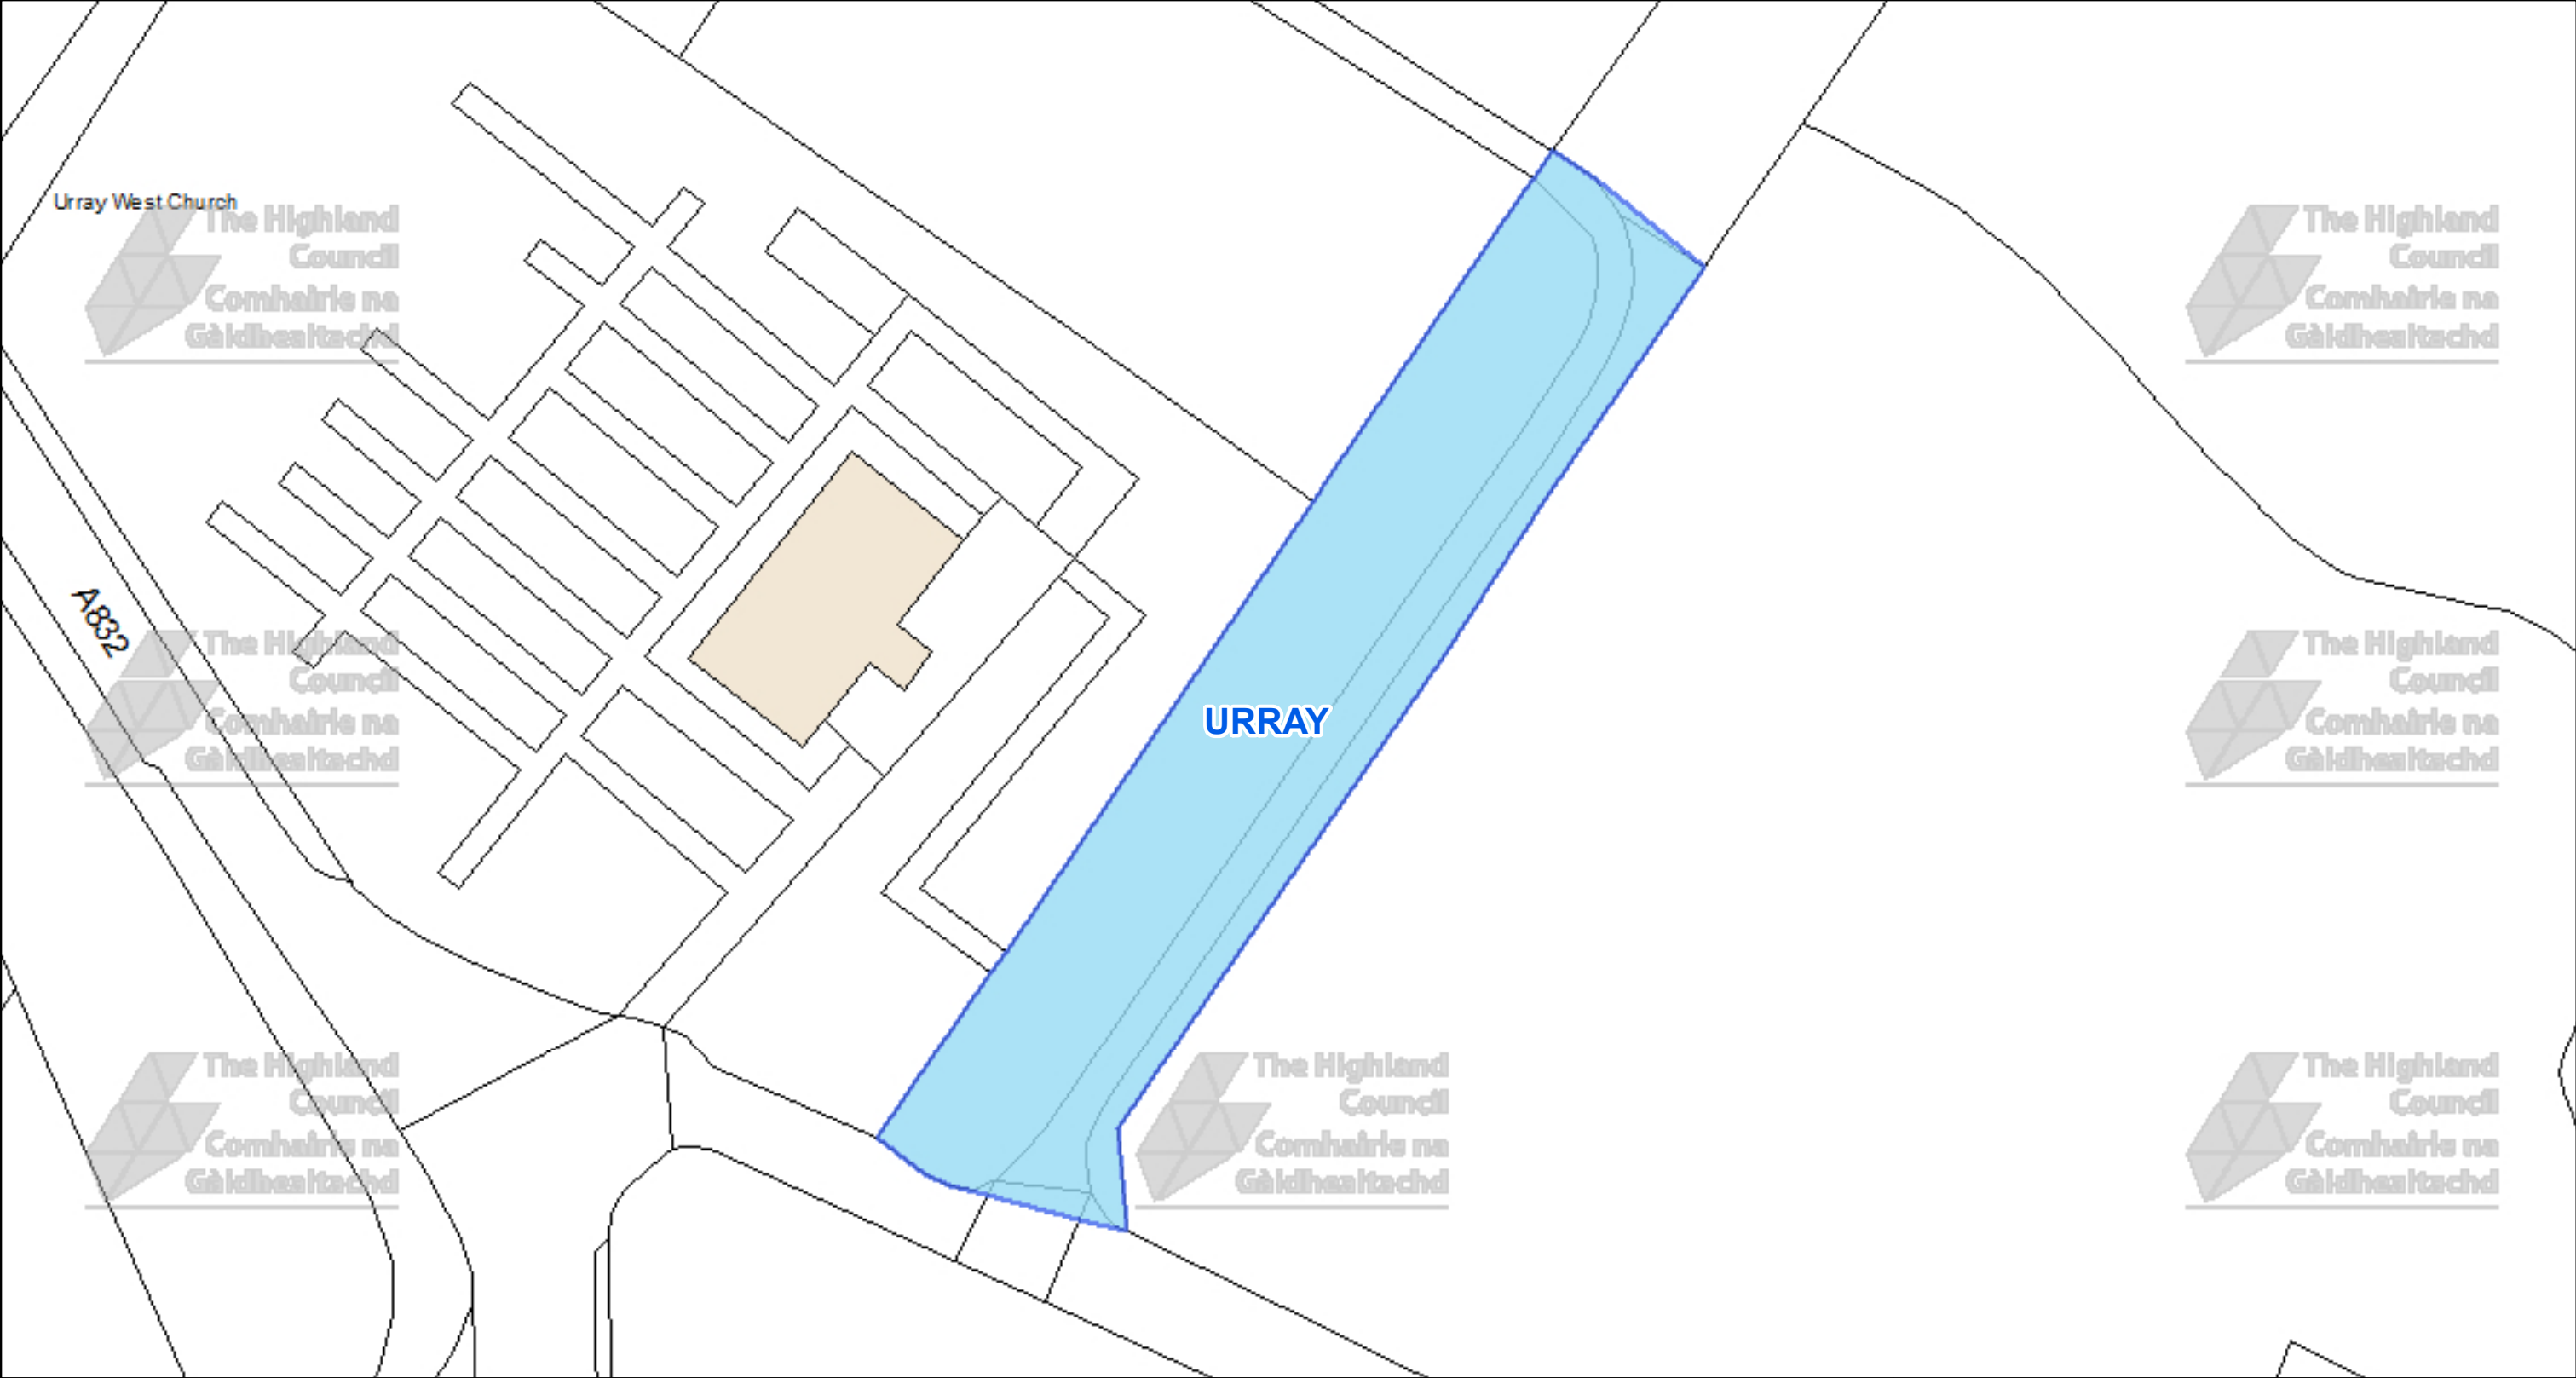

 The Highland Council Comhairle na Gàidhealtachd The Highland Council Headquarters Glenurquhart Rd Inverness IV35NX			This is the Off-Street Plan CCP0341 referred In the foregoing The Highland Council (Off-Street Parking Places) (Decriminalised Parking Enforcement and Consolidation) (Variation Five) Order 2026	DATE 05/10/2026 SCALE Scale: 1:500 REFERENCE NUMBER CCP0341 
© Crown copyright and database rights 2025 Ordnance Survey AC0000849432 The extent of the restrictions are 250,825 to 852,406 metres eastwards and 251,023 to 852,512 westwards using the British National Grid (EPSG 27700).				Proper Officer


CAR PARK NAME: **Balmacara, Balmacara**

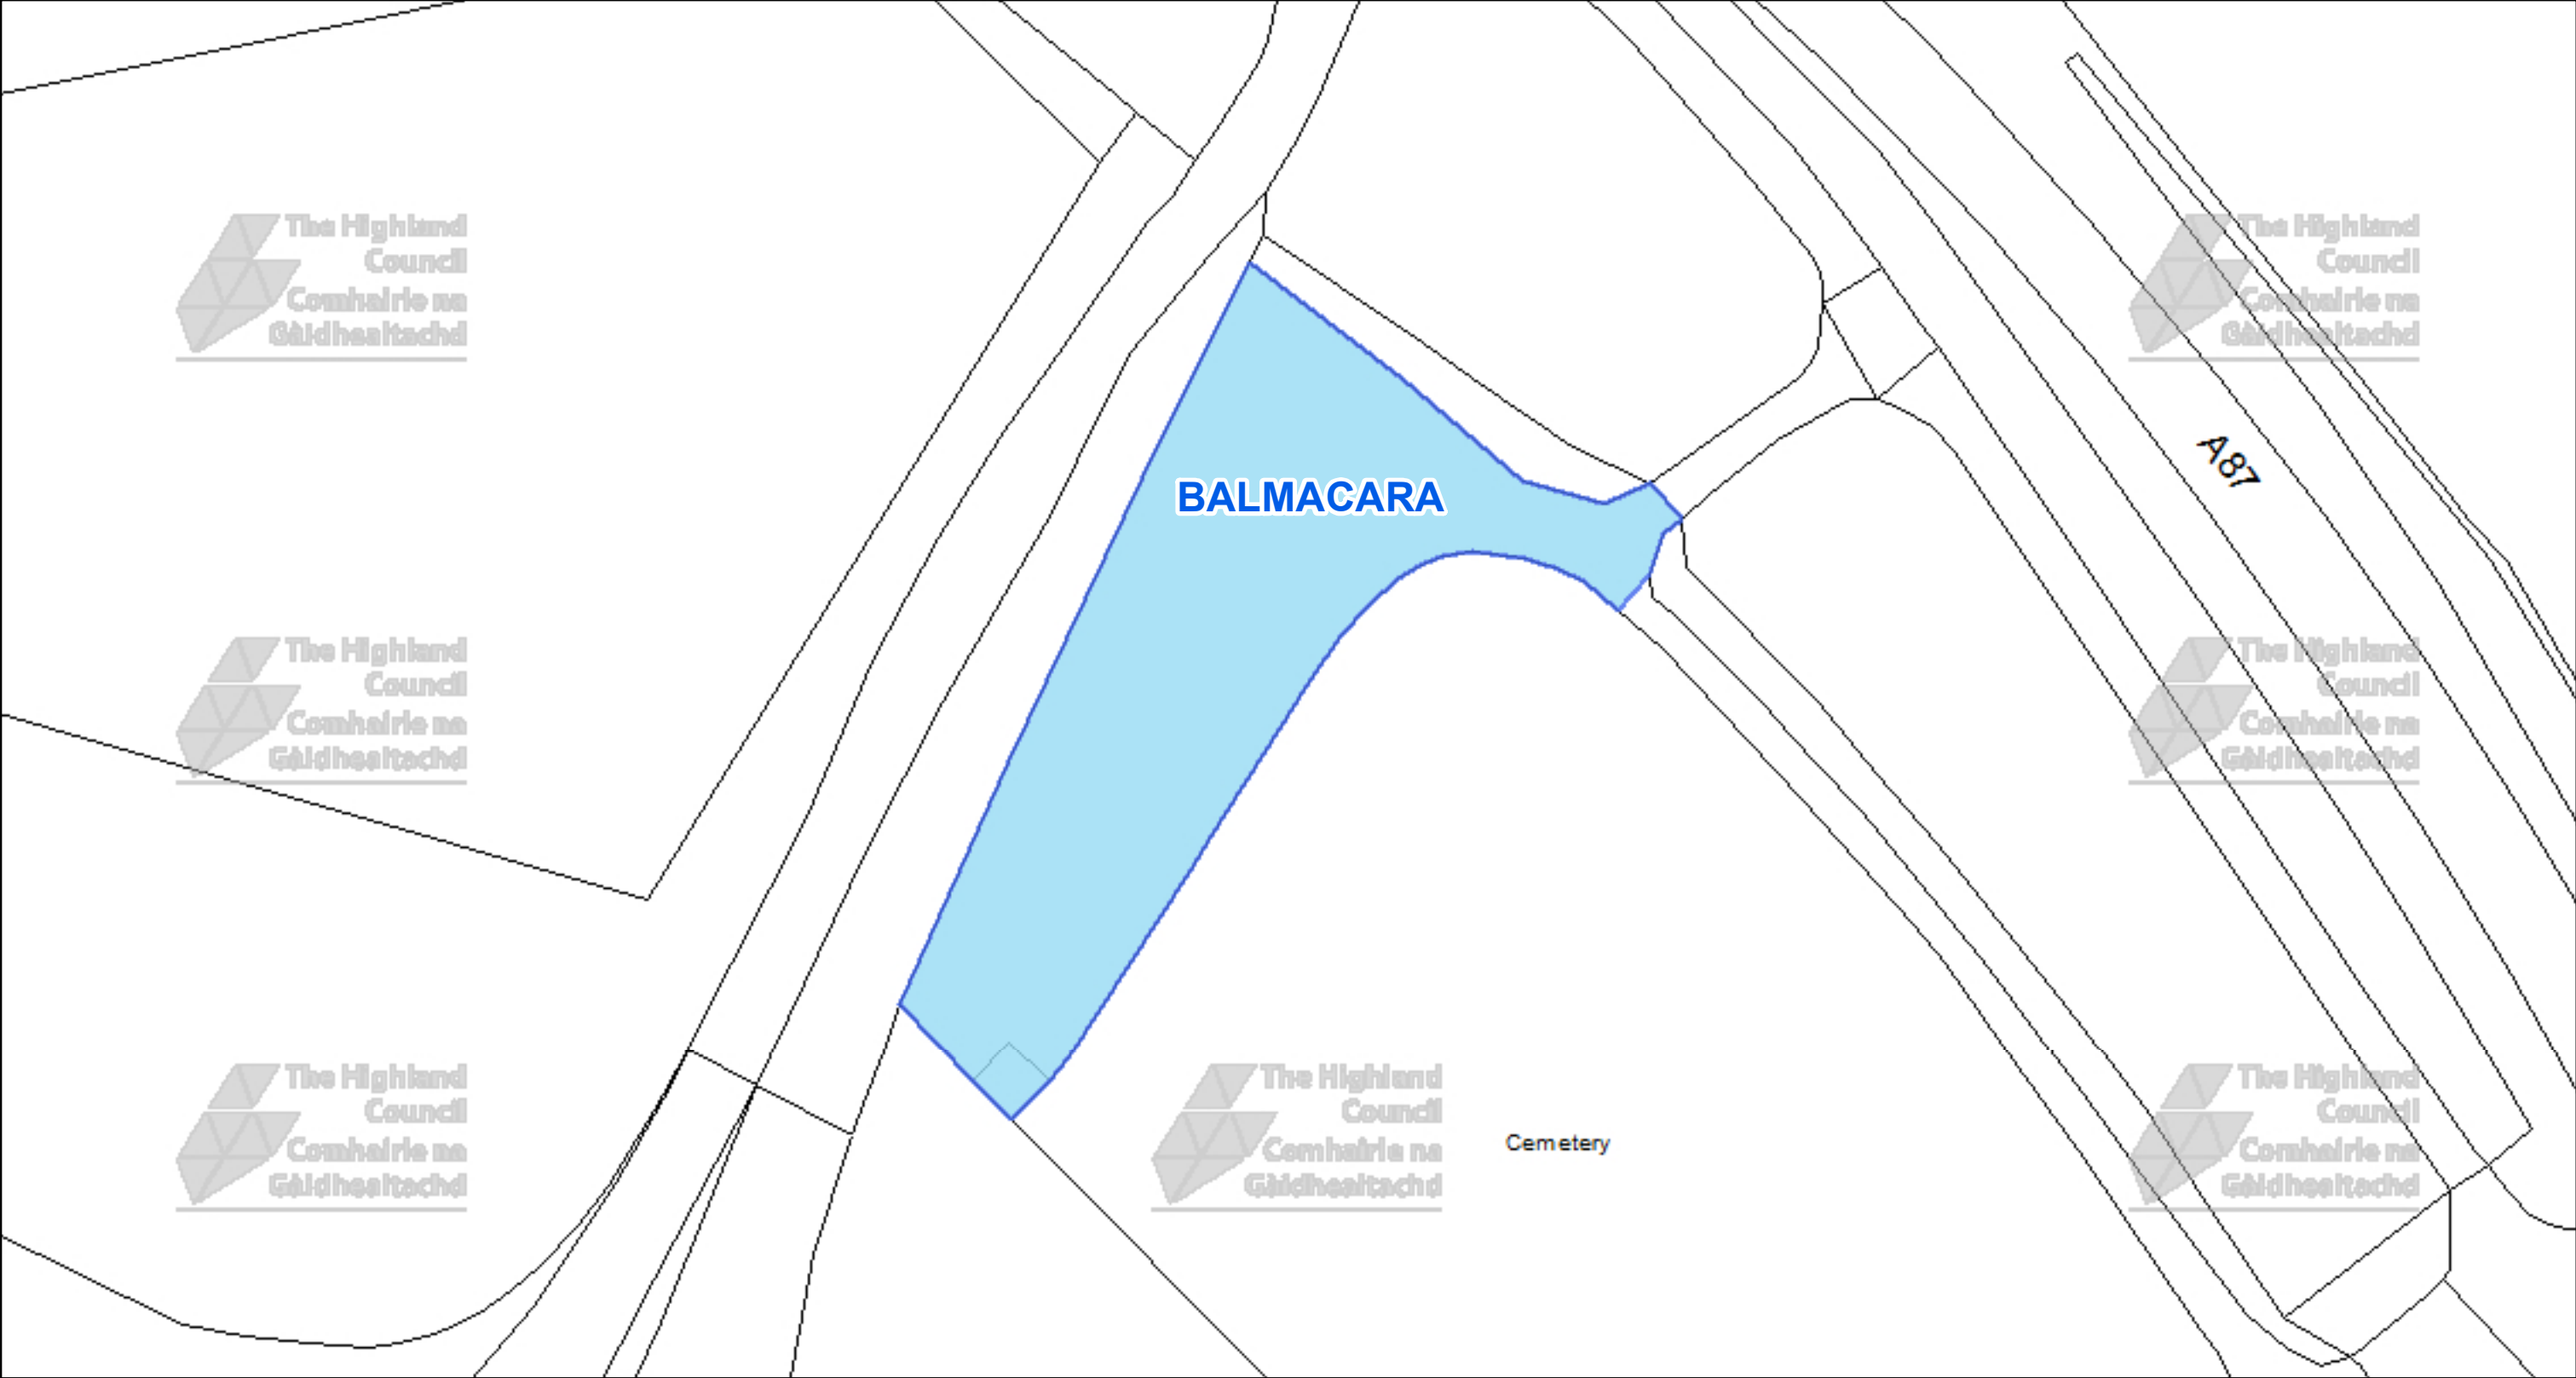

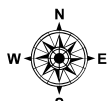 The Highland Council Headquarters Glenurquhart Rd Inverness IV35NX			This is the Off-Street Plan CCP0364 referred In the foregoing The Highland Council (Off-Street Parking Places) (Decriminalised Parking Enforcement and Consolidation) (Variation Five) Order 2026	DATE 05/10/2026 SCALE Scale: 1:400 REFERENCE NUMBER CCP0364
© Crown copyright and database rights 2025 Ordnance Survey AC0000849432 The extent of the restrictions are 180,443 to 827,647 metres eastwards and 180,601 to 827,731 westwards using the British National Grid (EPSG 27700).			Proper Officer	

CAR PARK NAME:

Kirkton, Kirkton

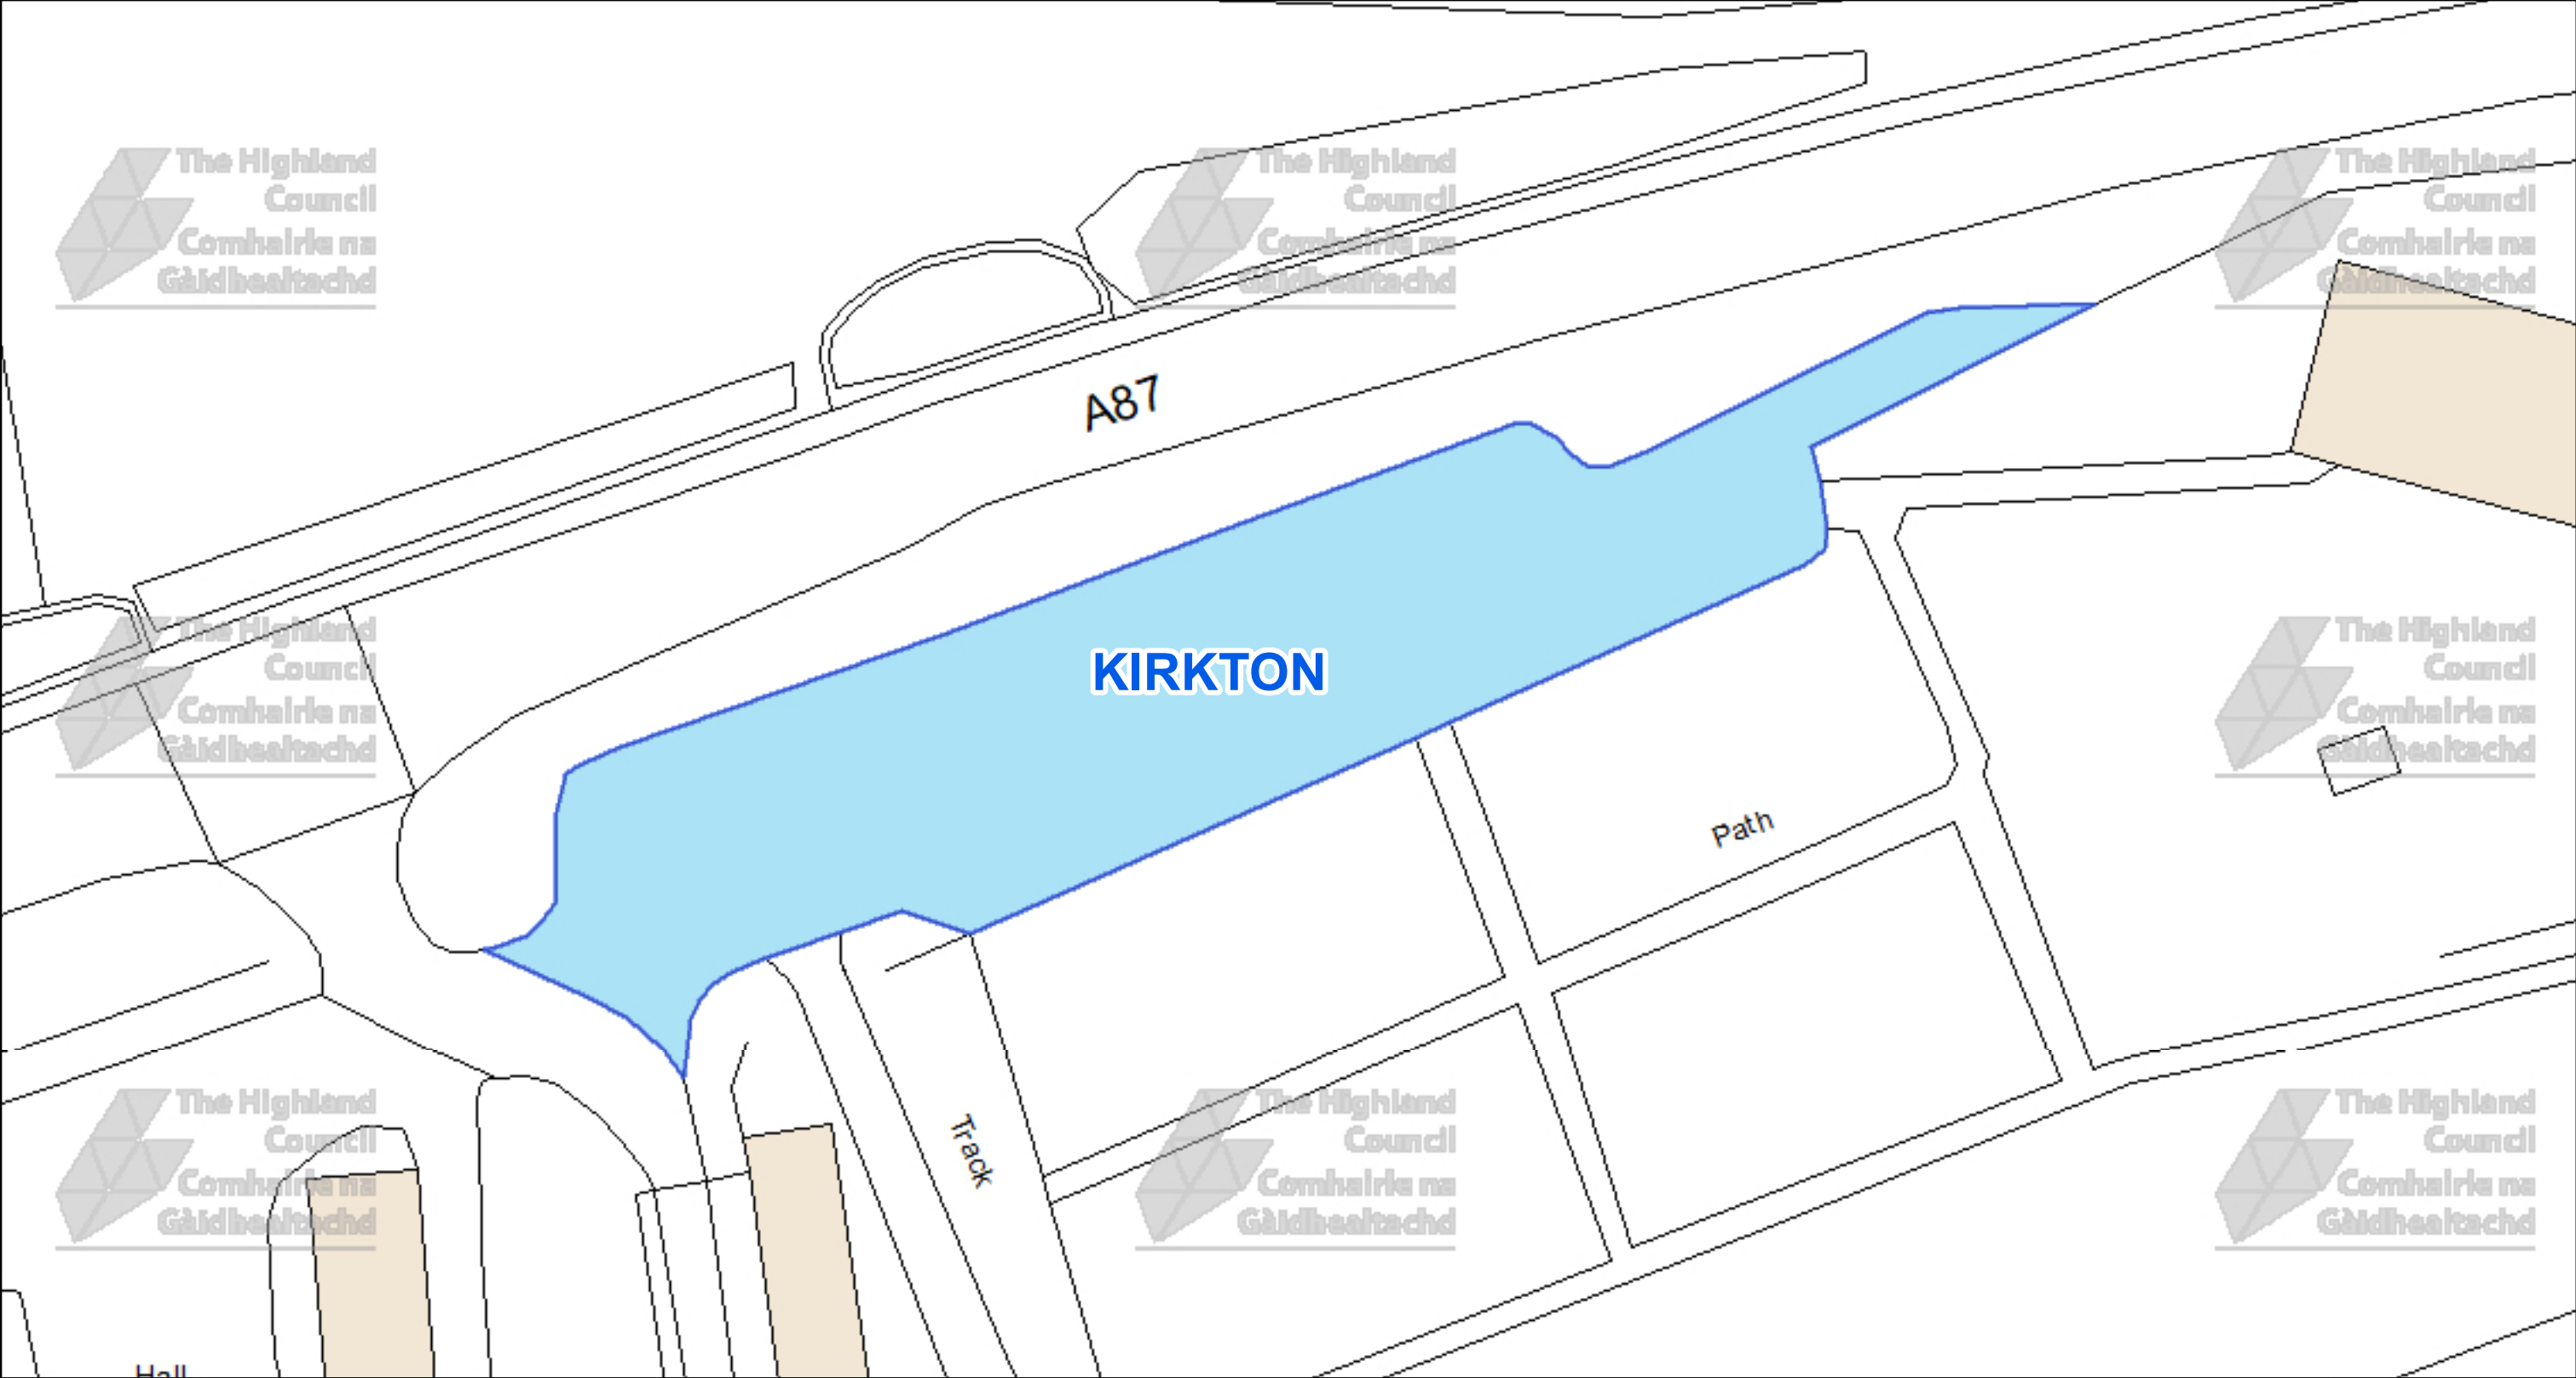



The Highland Council
Headquarters
Glenurquhart Rd
Inverness
IV35NX

© Crown copyright and database
rights 2025 Ordnance Survey AC0000849432

The extent of the restrictions are 182,775 to 827,176
metres eastwards and 182,914 to 827,249
westwards using the British National Grid (EPSG 27700).



This is the Off-Street Plan
CCP0365 referred
In the foregoing

The Highland Council
(Off-Street Parking Places)
(Decriminalised Parking
Enforcement and Consolidation)
(Variation Five) Order 2026

Proper Officer

DATE
05/10/2026


SCALE
Scale: 1:350

REFERENCE NUMBER
CCP0365



CAR PARK NAME:

Clachan Duich, Clachan Duich

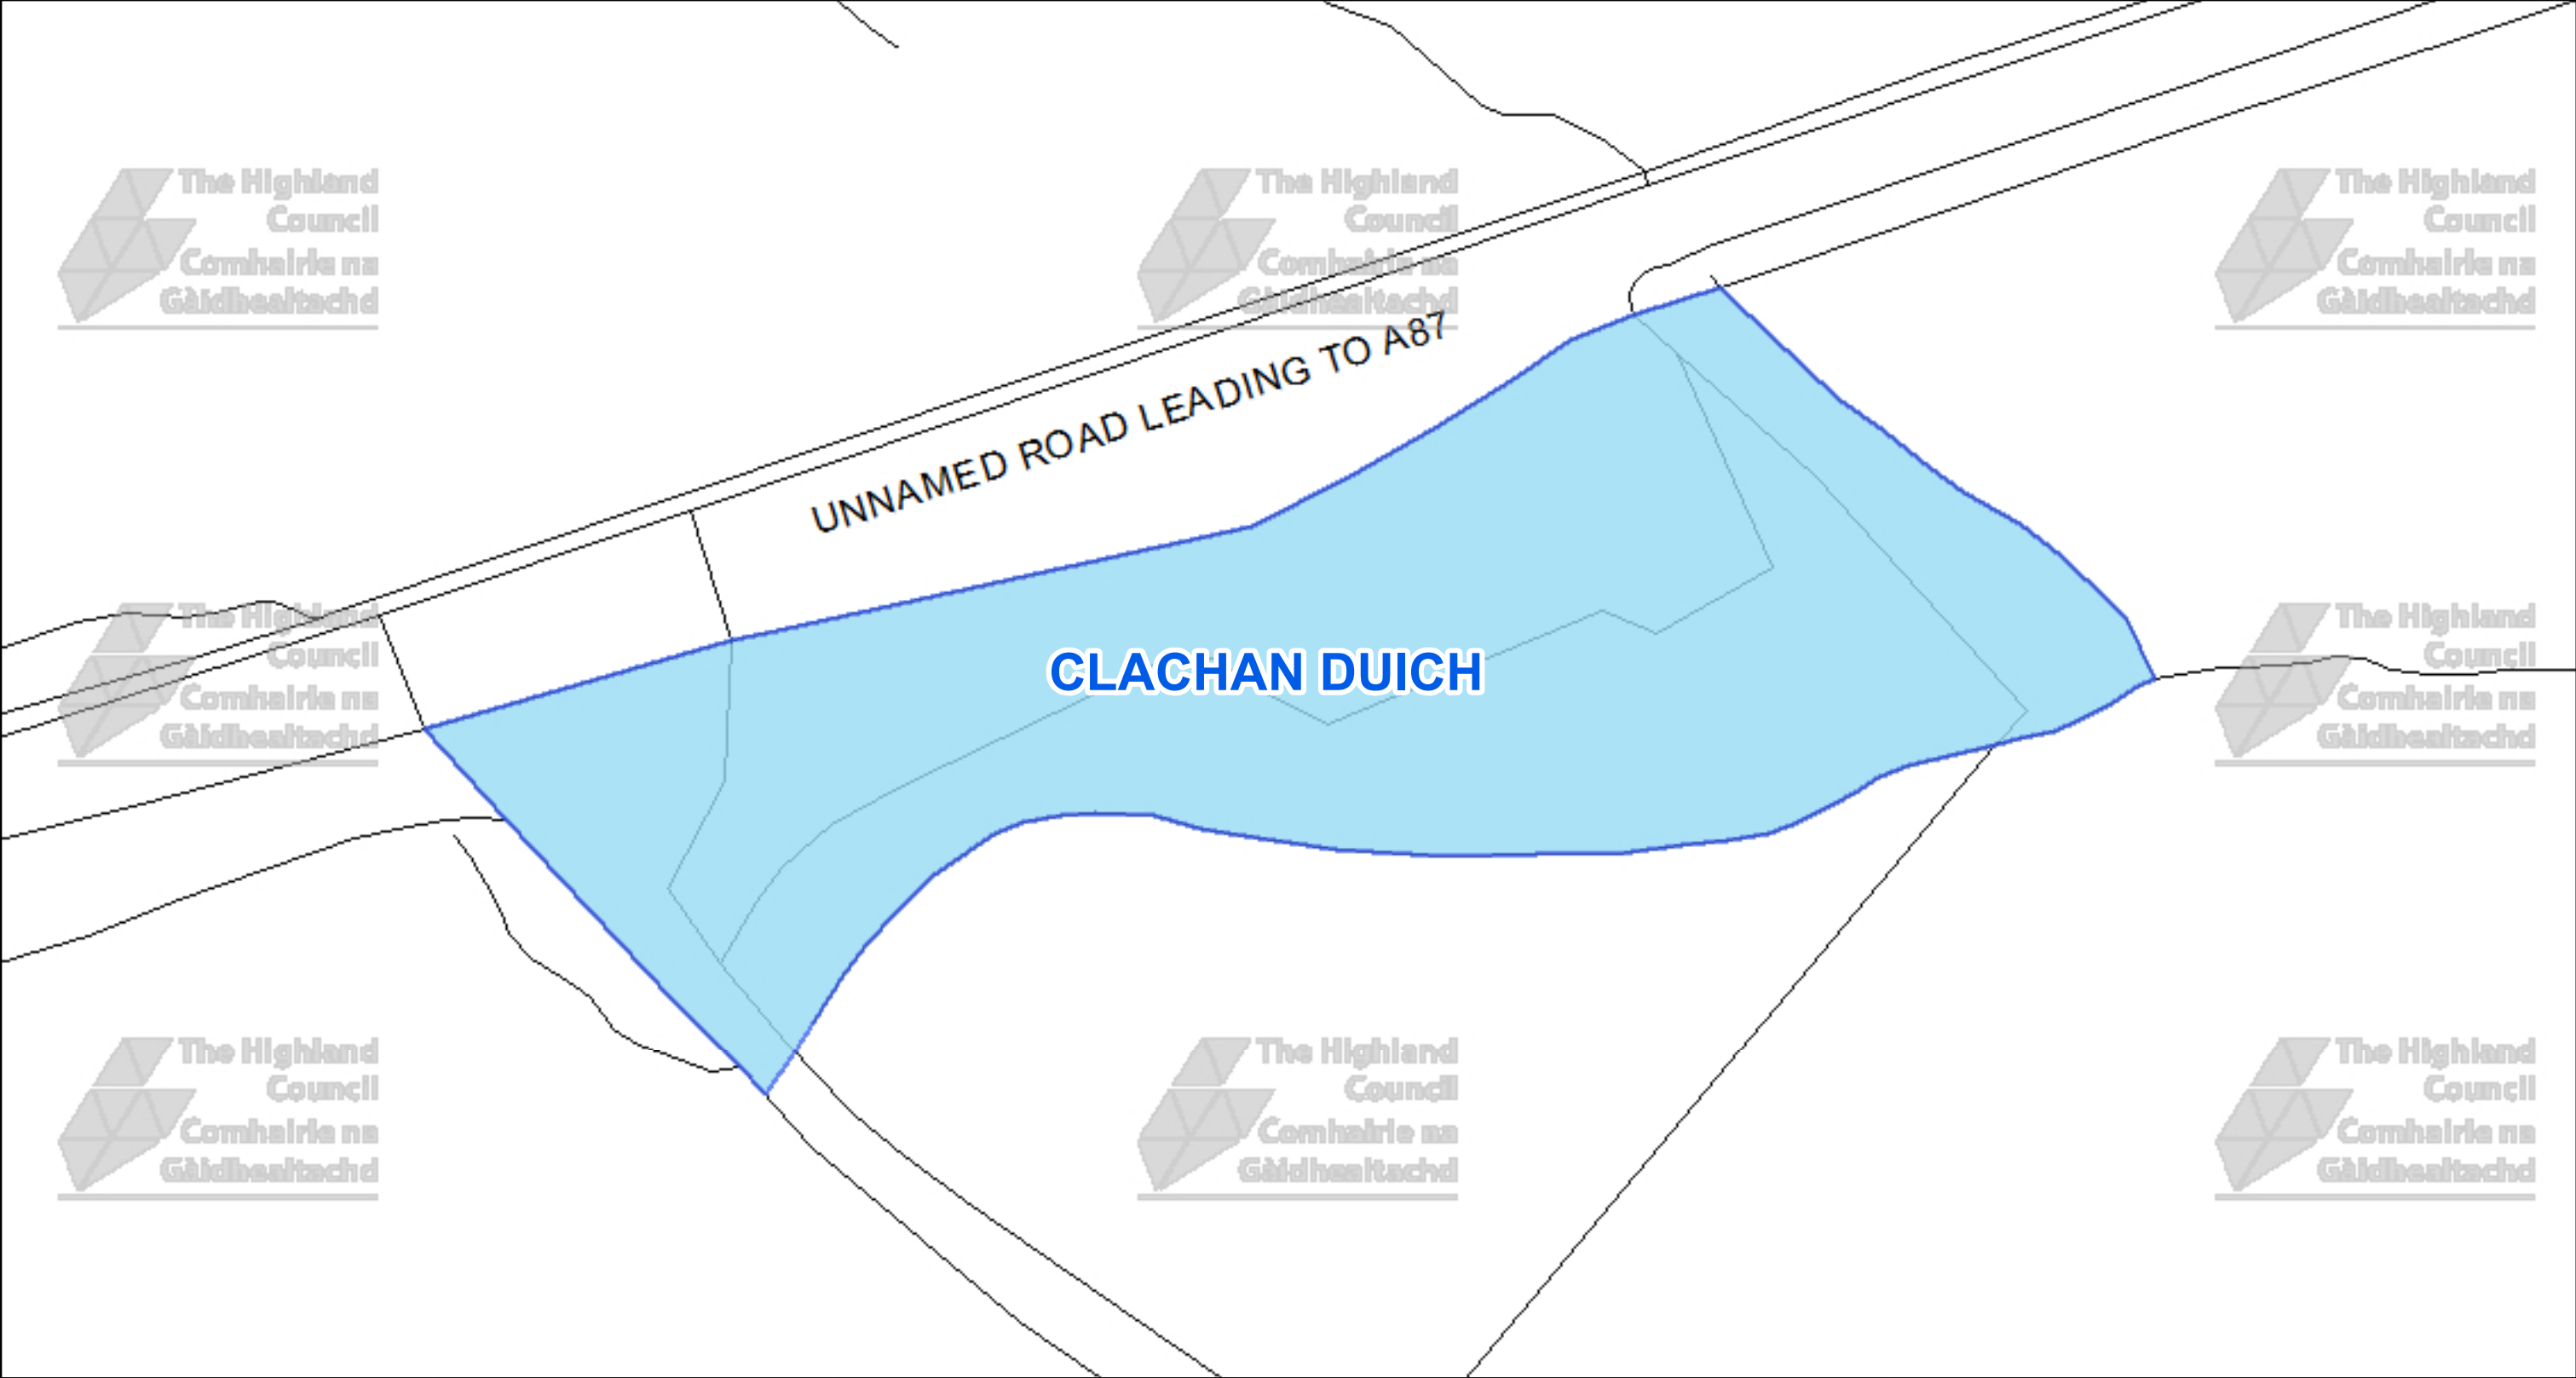



The Highland Council
Headquarters
Glenurquhart Rd
Inverness
IV35NX

© Crown copyright and database
rights 2025 Ordnance Survey AC0000849432

The extent of the restrictions are 194,561 to 821,169
metres eastwards and 194,699 to 821,243
westwards using the British National Grid (EPSG 27700).



This is the Off-Street Plan
CCP0366 referred
In the foregoing

The Highland Council
(Off-Street Parking Places)
(Decriminalised Parking
Enforcement and Consolidation)
(Variation Five) Order 2026

Proper Officer

DATE
05/10/2026

SCALE
Scale: 1:350

REFERENCE NUMBER
CCP0366



CAR PARK NAME:


Ard Dearg, Ard Dearg





 The Highland Council Headquarters Glenurquhart Rd Inverness IV35NX			This is the Off-Street Plan (CCP0367) referred In the foregoing The Highland Council (Off-Street Parking Places) (Decriminalised Parking Enforcement and Consolidation) (Variation Five) Order 2026	DATE 05/10/2026 SCALE Scale: 1:600 REFERENCE NUMBER CCP0367 
© Crown copyright and database rights 2025 Ordnance Survey AC0000849432 The extent of the restrictions are 190,733 to 820,742 metres eastwards and 190,971 to 820,867 westwards using the British National Grid (EPSG 27700).			Proper Officer	

CAR PARK NAME:

Lochcarron, Lochcarron

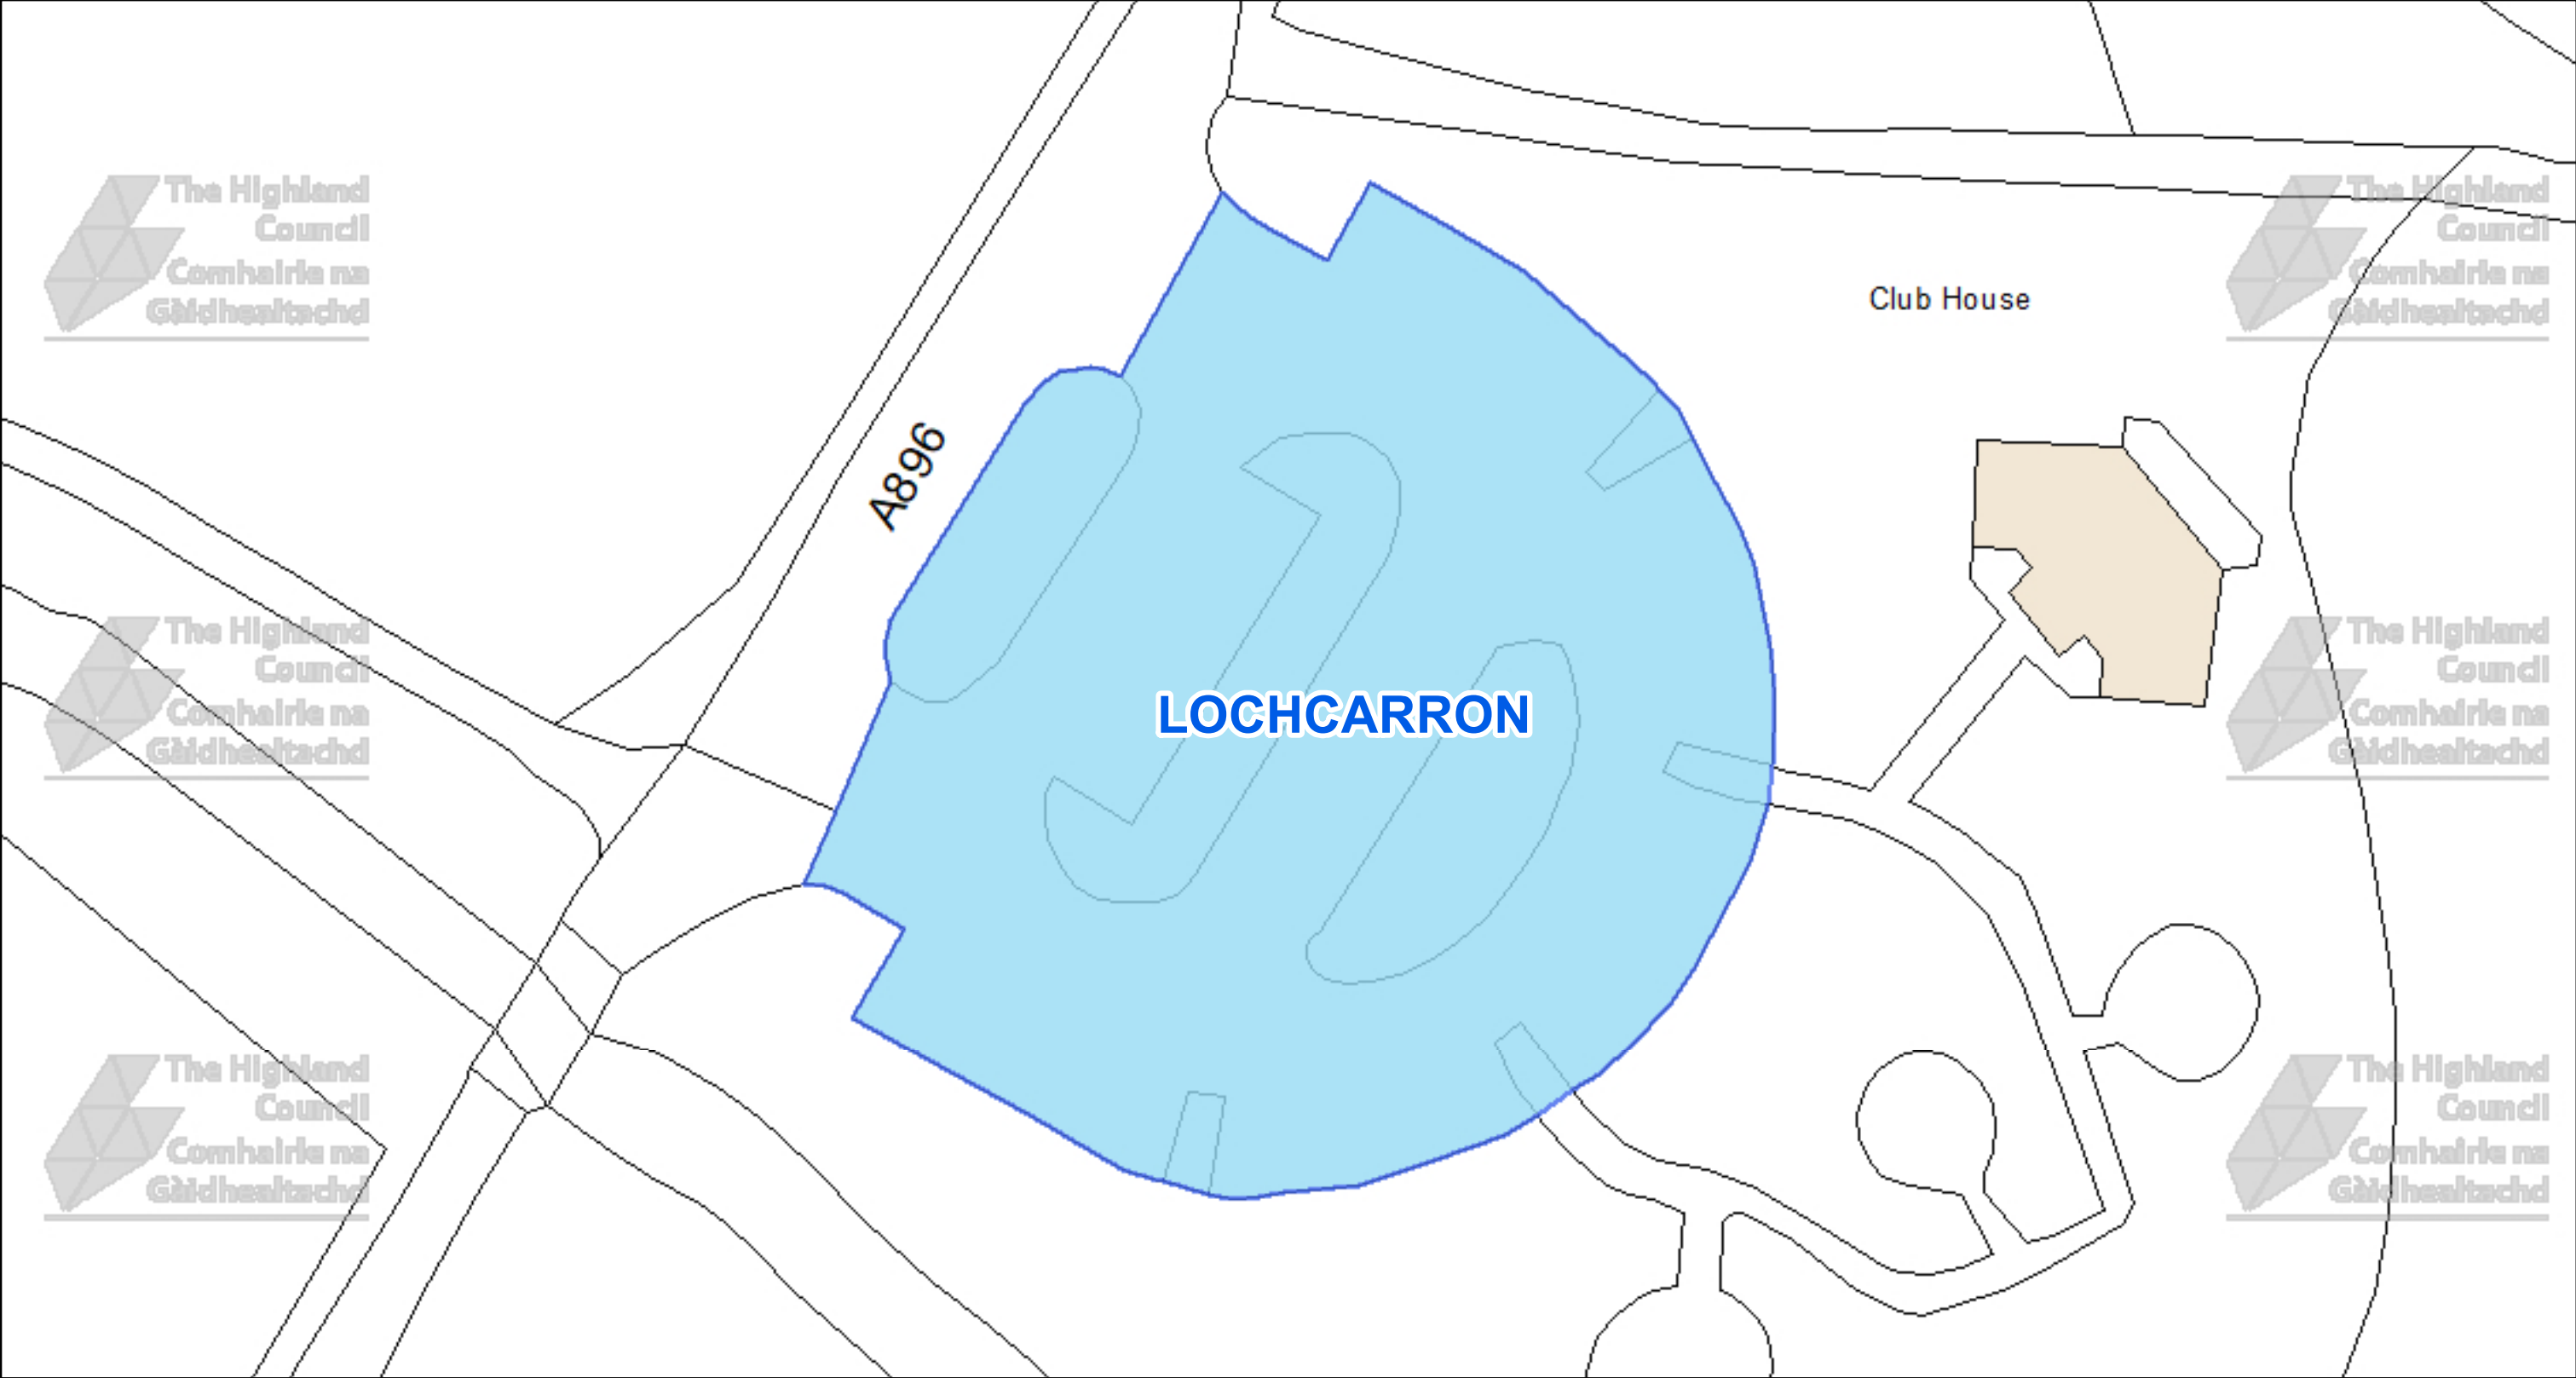

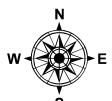 The Highland Council Headquarters Glenurquhart Rd Inverness IV35NX			This is the Off-Street Plan CCP0369 referred In the foregoing The Highland Council (Off-Street Parking Places) (Decriminalised Parking Enforcement and Consolidation) (Variation Five) Order 2026	DATE 05/10/2026 SCALE Scale: 1:350 REFERENCE NUMBER CCP0369
© Crown copyright and database rights 2025 Ordnance Survey AC0000849432 The extent of the restrictions are 191,432 to 841,221 metres eastwards and 191,550 to 841,297 westwards using the British National Grid (EPSG 27700).			Proper Officer	

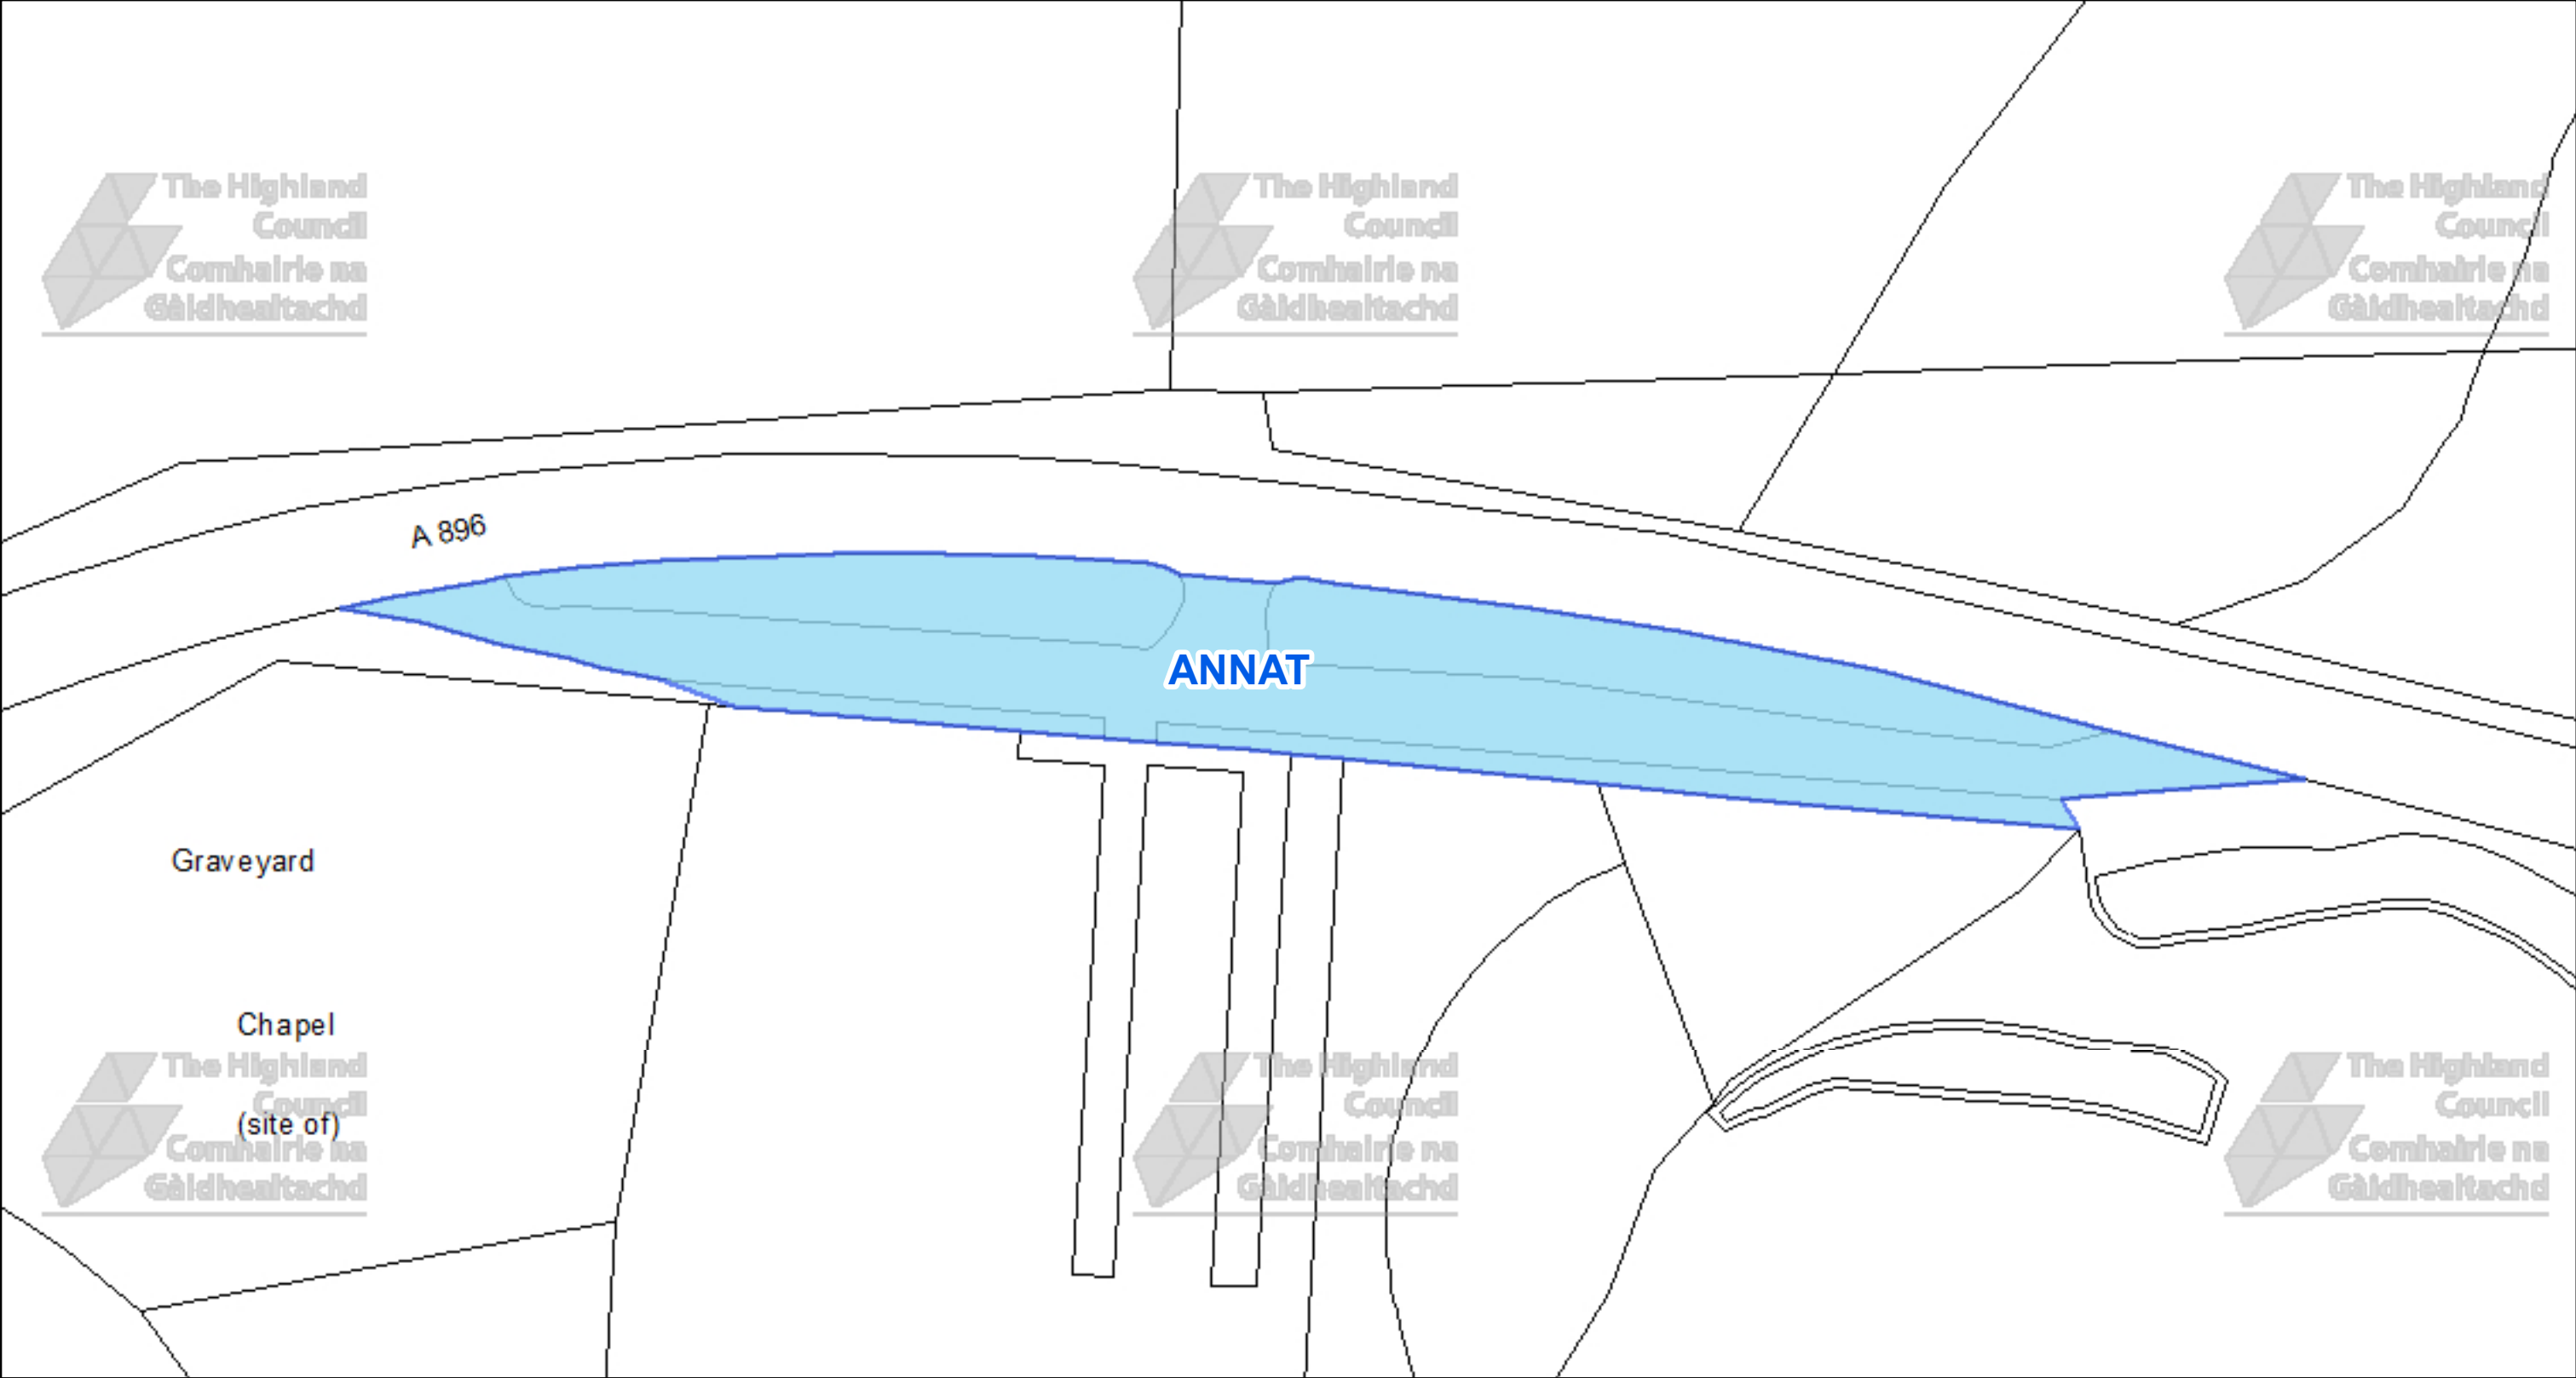



The Highland Council
Comhairle na Gàidhealtachd

The Highland Council
Headquarters
Glenurquhart Rd
Inverness
IV35NX

© Crown copyright and database rights 2025 Ordnance Survey AC0000849432

The extent of the restrictions are 189,824 to 854,677 metres eastwards and 189,962 to 854,750 westwards using the British National Grid (EPSG 27700).




This is the Off-Street Plan
CCP0370 referred
In the foregoing

The Highland Council
(Off-Street Parking Places)
(Decriminalised Parking
Enforcement and Consolidation)
(Variation Five) Order 2026

Proper Officer

DATE 05/10/2026
SCALE Scale: 1:350
REFERENCE NUMBER CCP0370


CAR PARK NAME: **Gairloch, Gairloch**

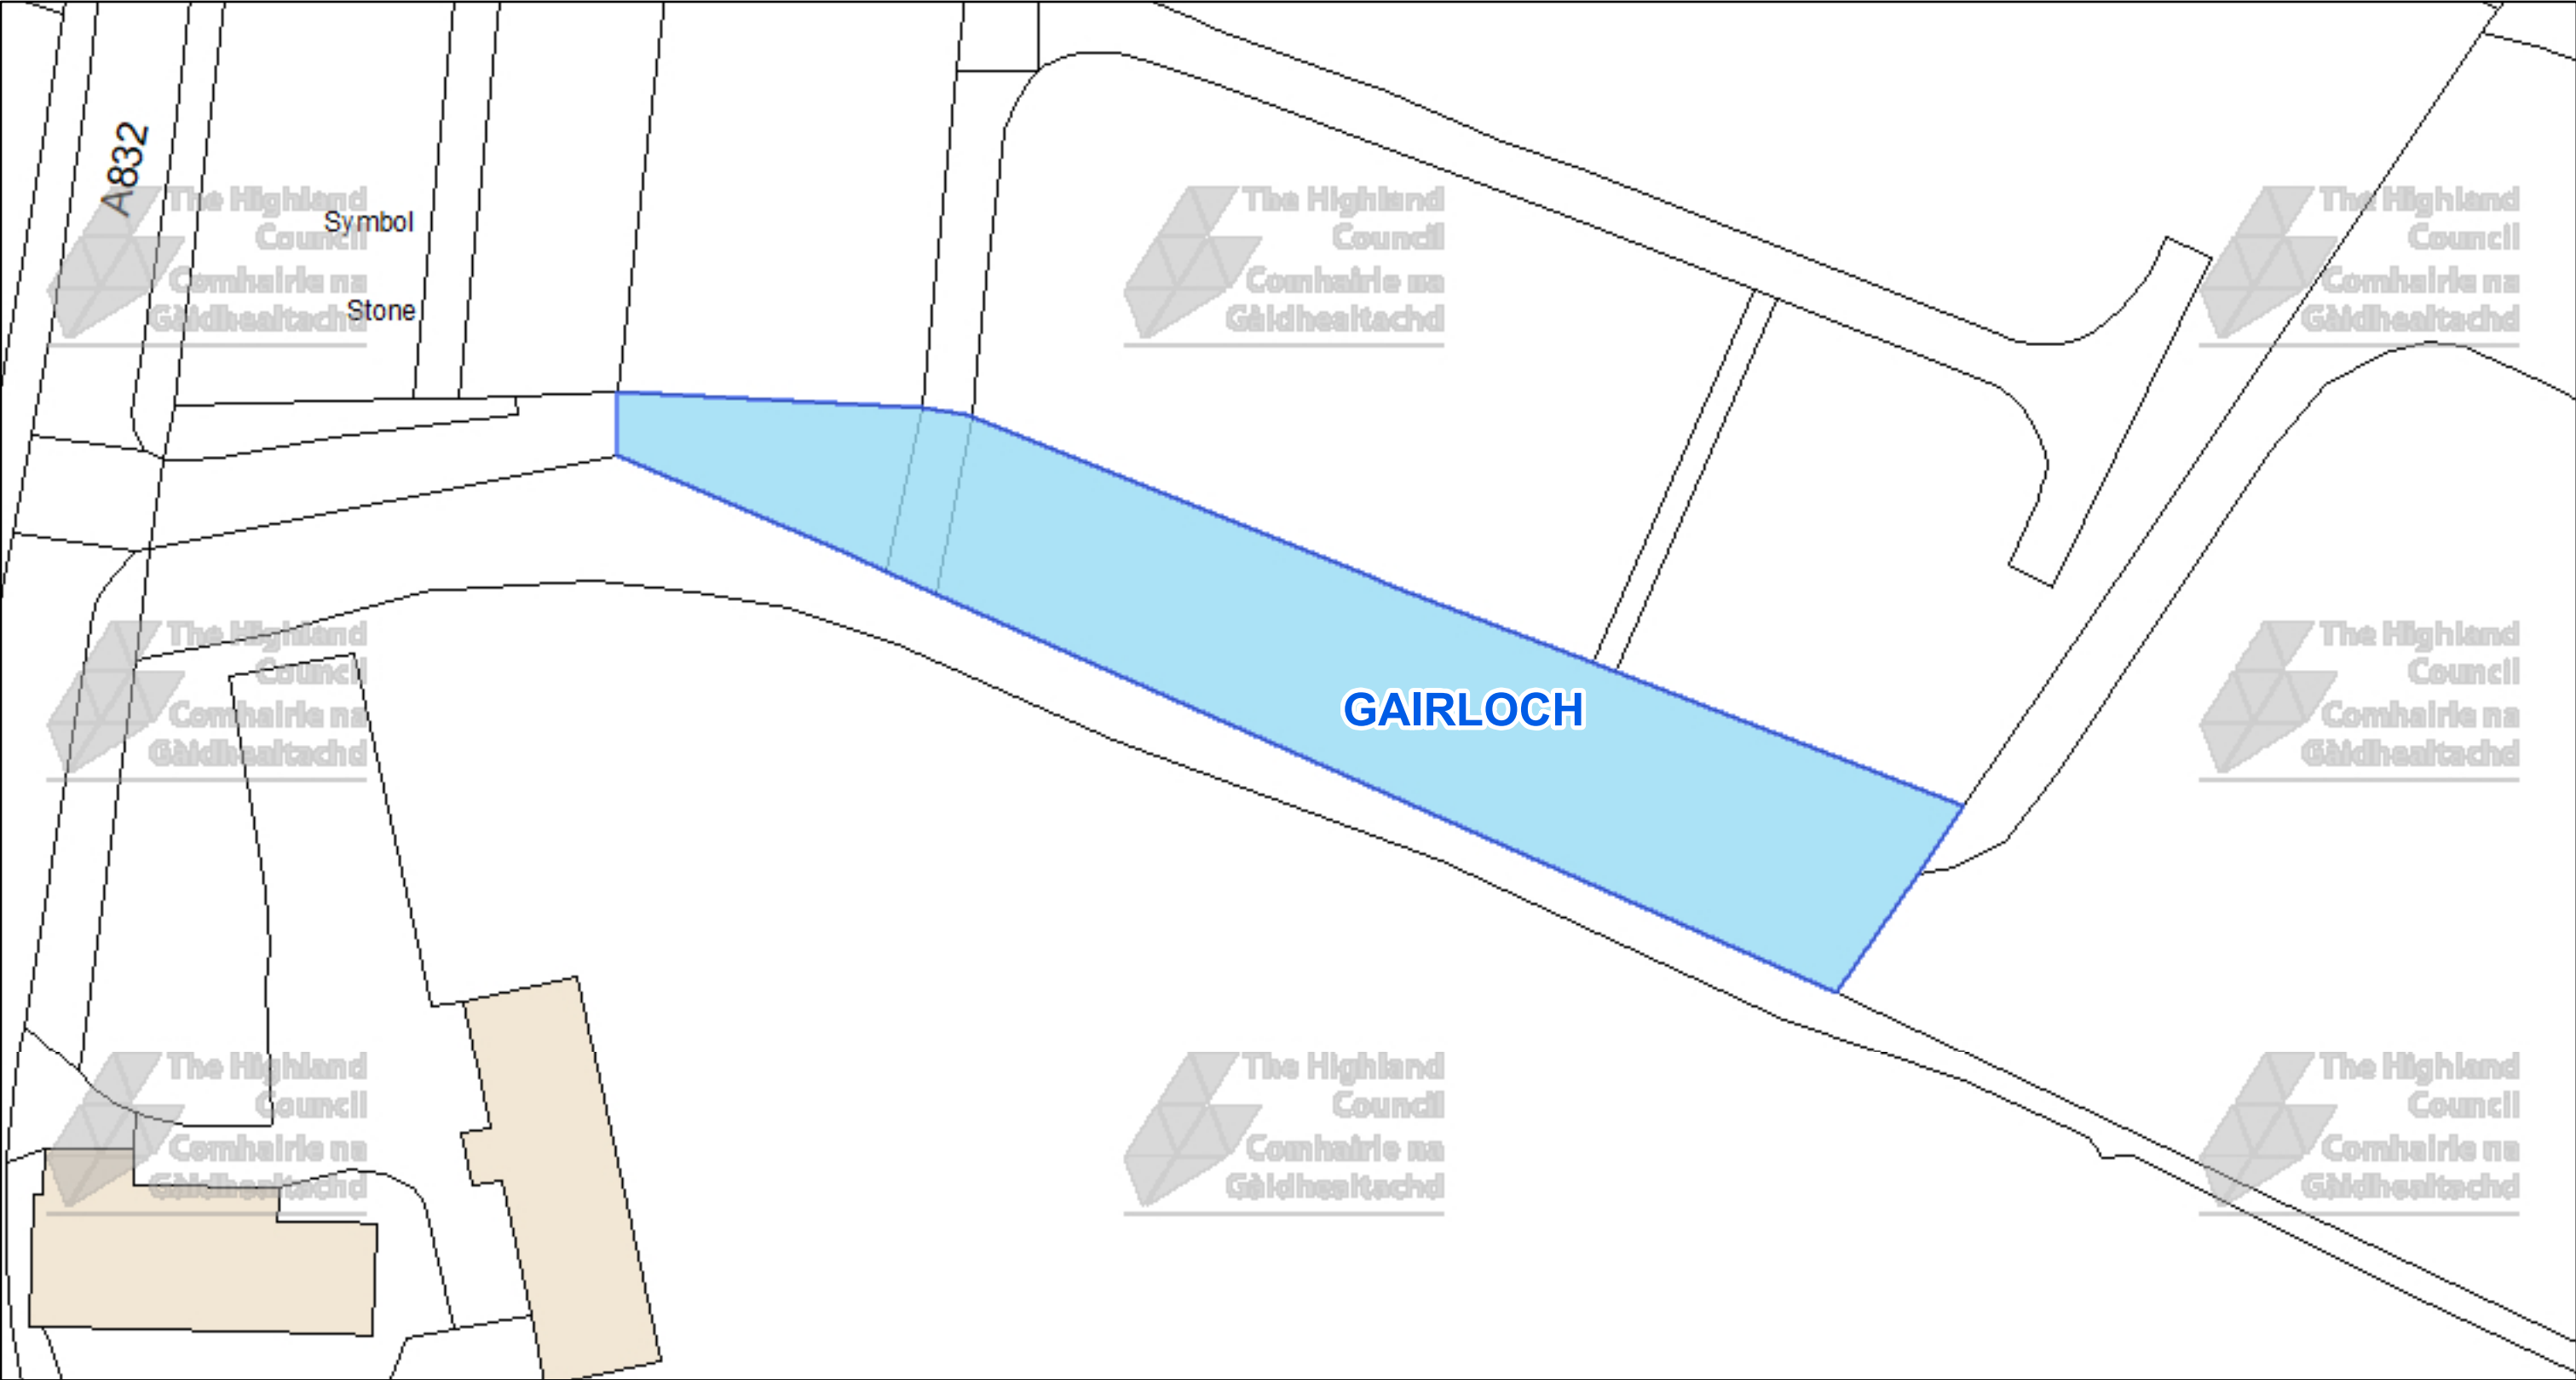




The Highland Council
Headquarters
Glenurquhart Rd
Inverness
IV35NX

© Crown copyright and database
rights 2025 Ordnance Survey AC0000849432

The extent of the restrictions are 180,736 to 875,595
metres eastwards and 180,886 to 875,679
westwards using the British National Grid (EPSG 27700).

 

This is the Off-Street Plan
CCP0372 referred
In the foregoing


The Highland Council
(Off-Street Parking Places)
(Decriminalised Parking
Enforcement and Consolidation)
(Variation Five) Order 2026

Proper Officer


DATE
05/10/2026

SCALE
Scale: 1:400

REFERENCE NUMBER
CCP0372

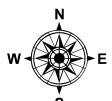

CAR PARK NAME: **Poolewe, Poolewe**

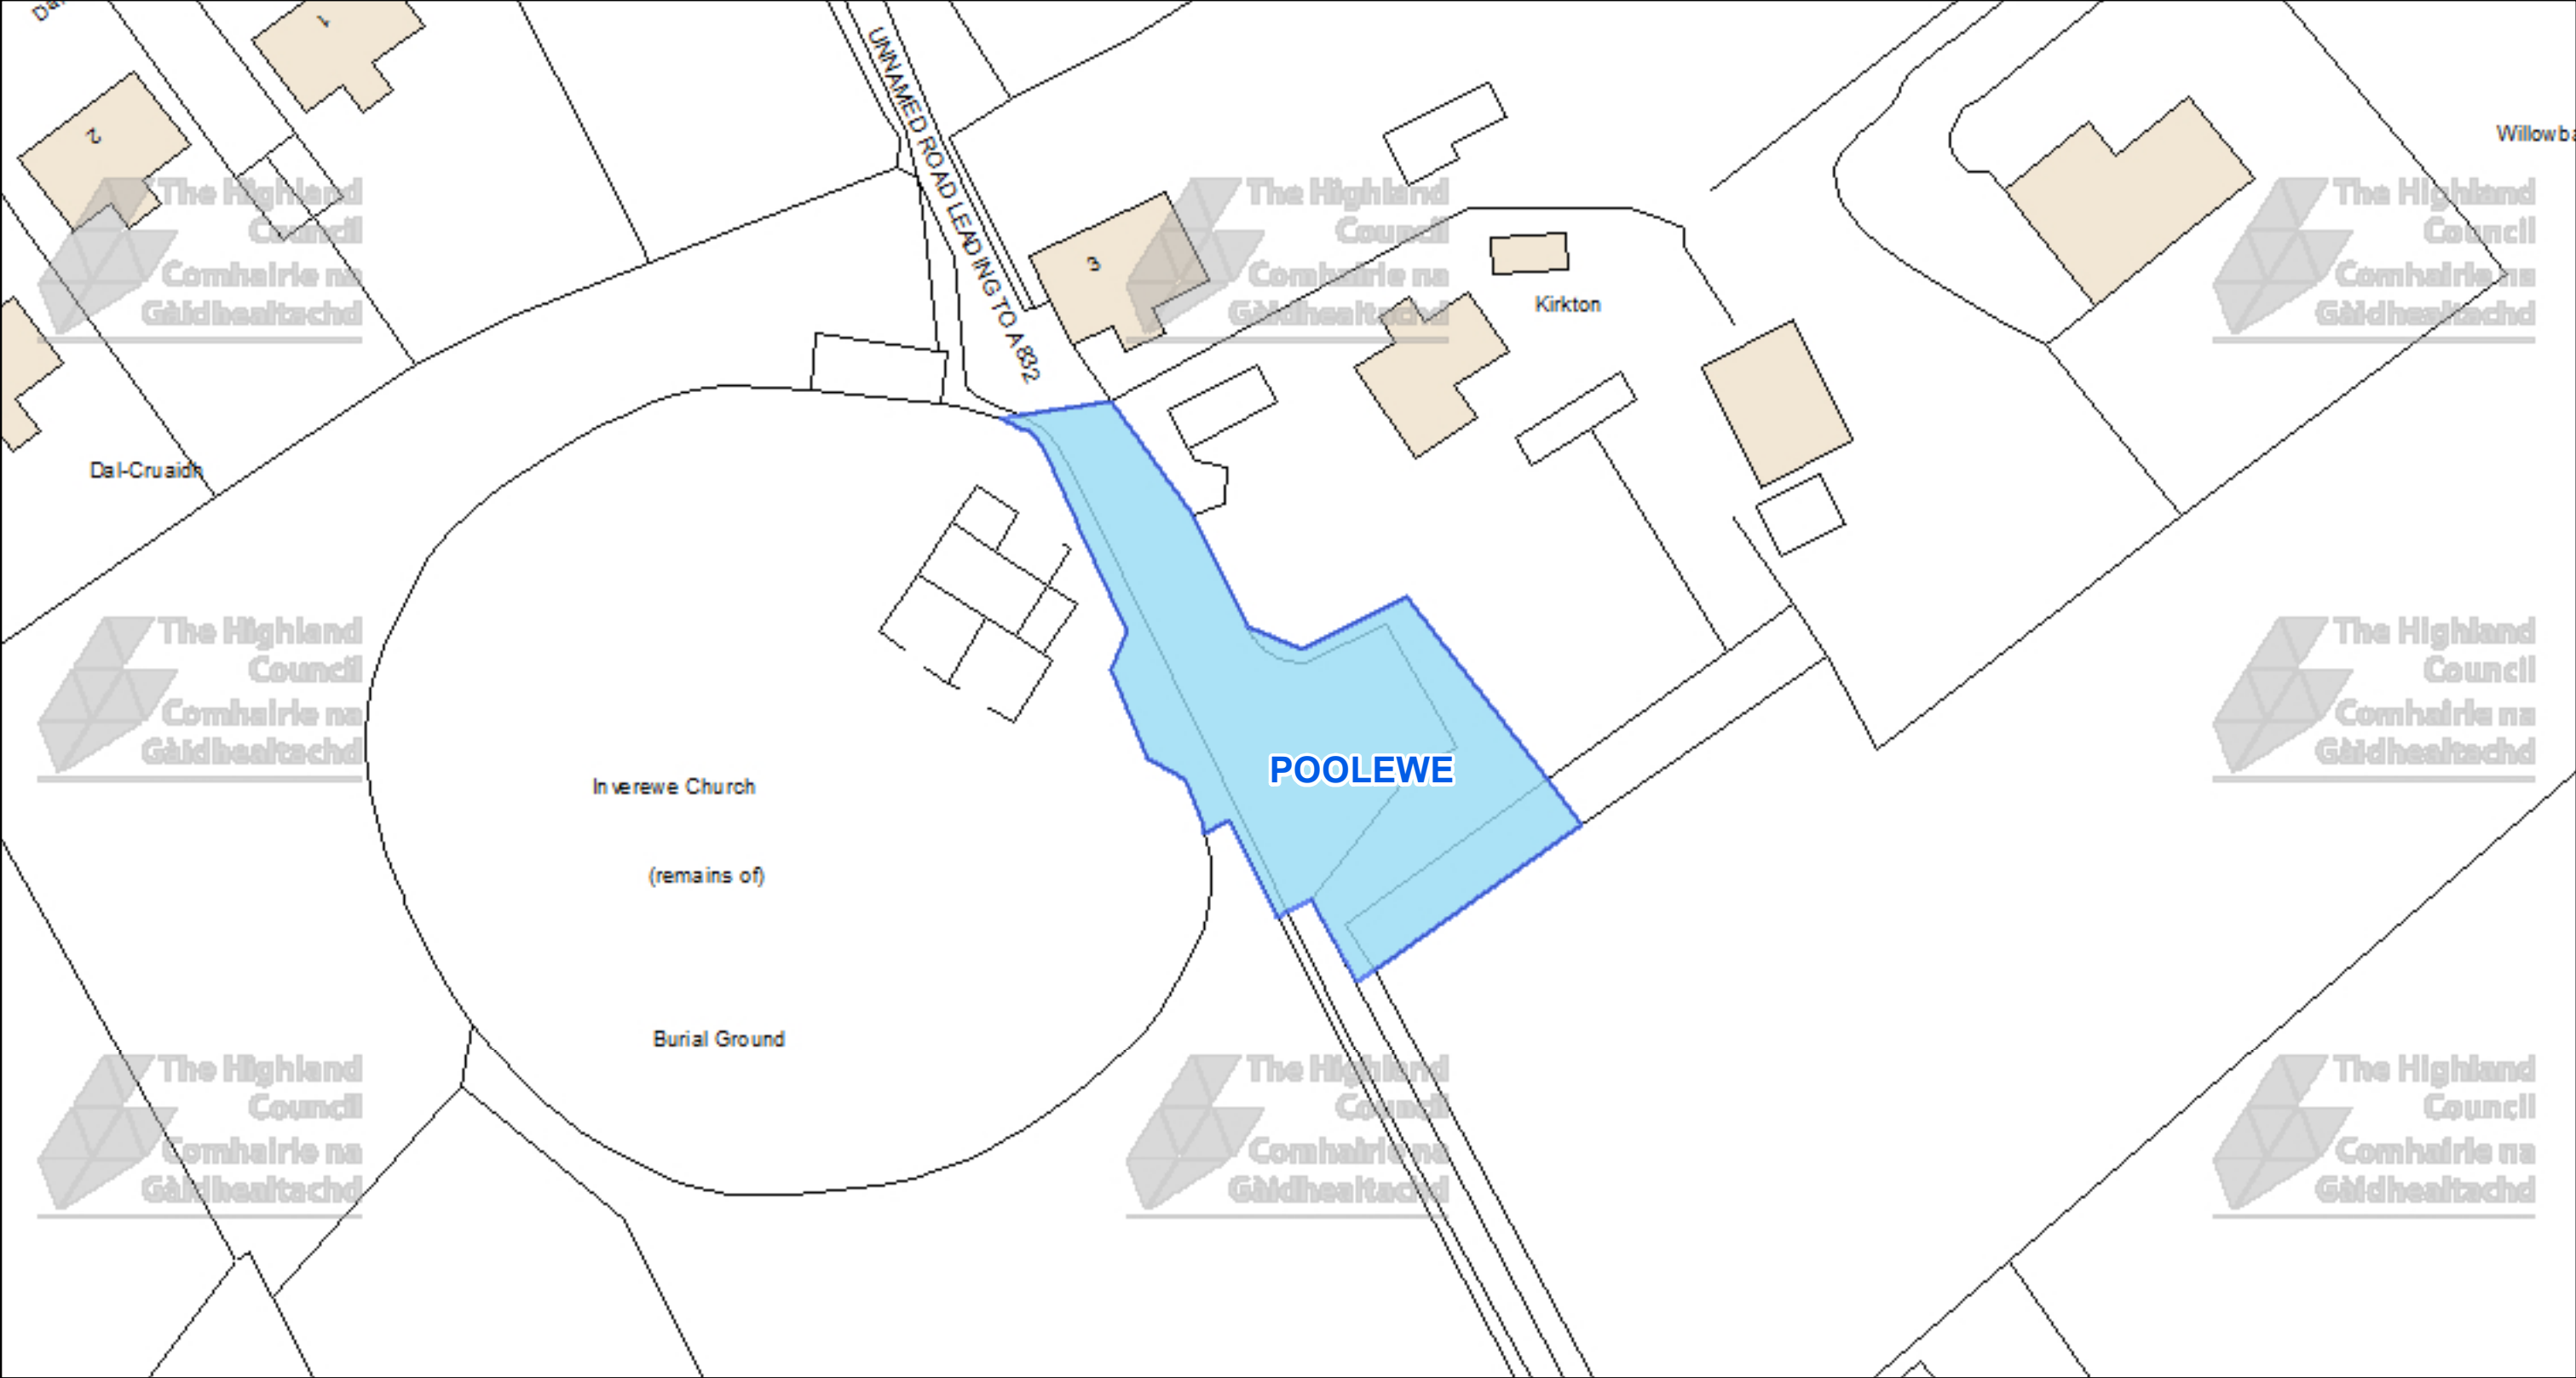



The Highland Council
Headquarters
Glenurquhart Rd
Inverness
IV35NX

© Crown copyright and database rights 2025 Ordnance Survey AC0000849432
The extent of the restrictions are 185,970 to 880,911 metres eastwards and 186,166 to 881,015 westwards using the British National Grid (EPSG 27700).



This is the Off-Street Plan CCP0373 referred In the foregoing


The Highland Council
(Off-Street Parking Places)
(Decriminalised Parking Enforcement and Consolidation)
(Variation Five) Order 2026

Proper Officer


DATE
05/10/2026

SCALE
Scale: 1:500

REFERENCE NUMBER
CCP0373

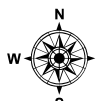

CAR PARK NAME: Mellon Charles, Mellon Charles

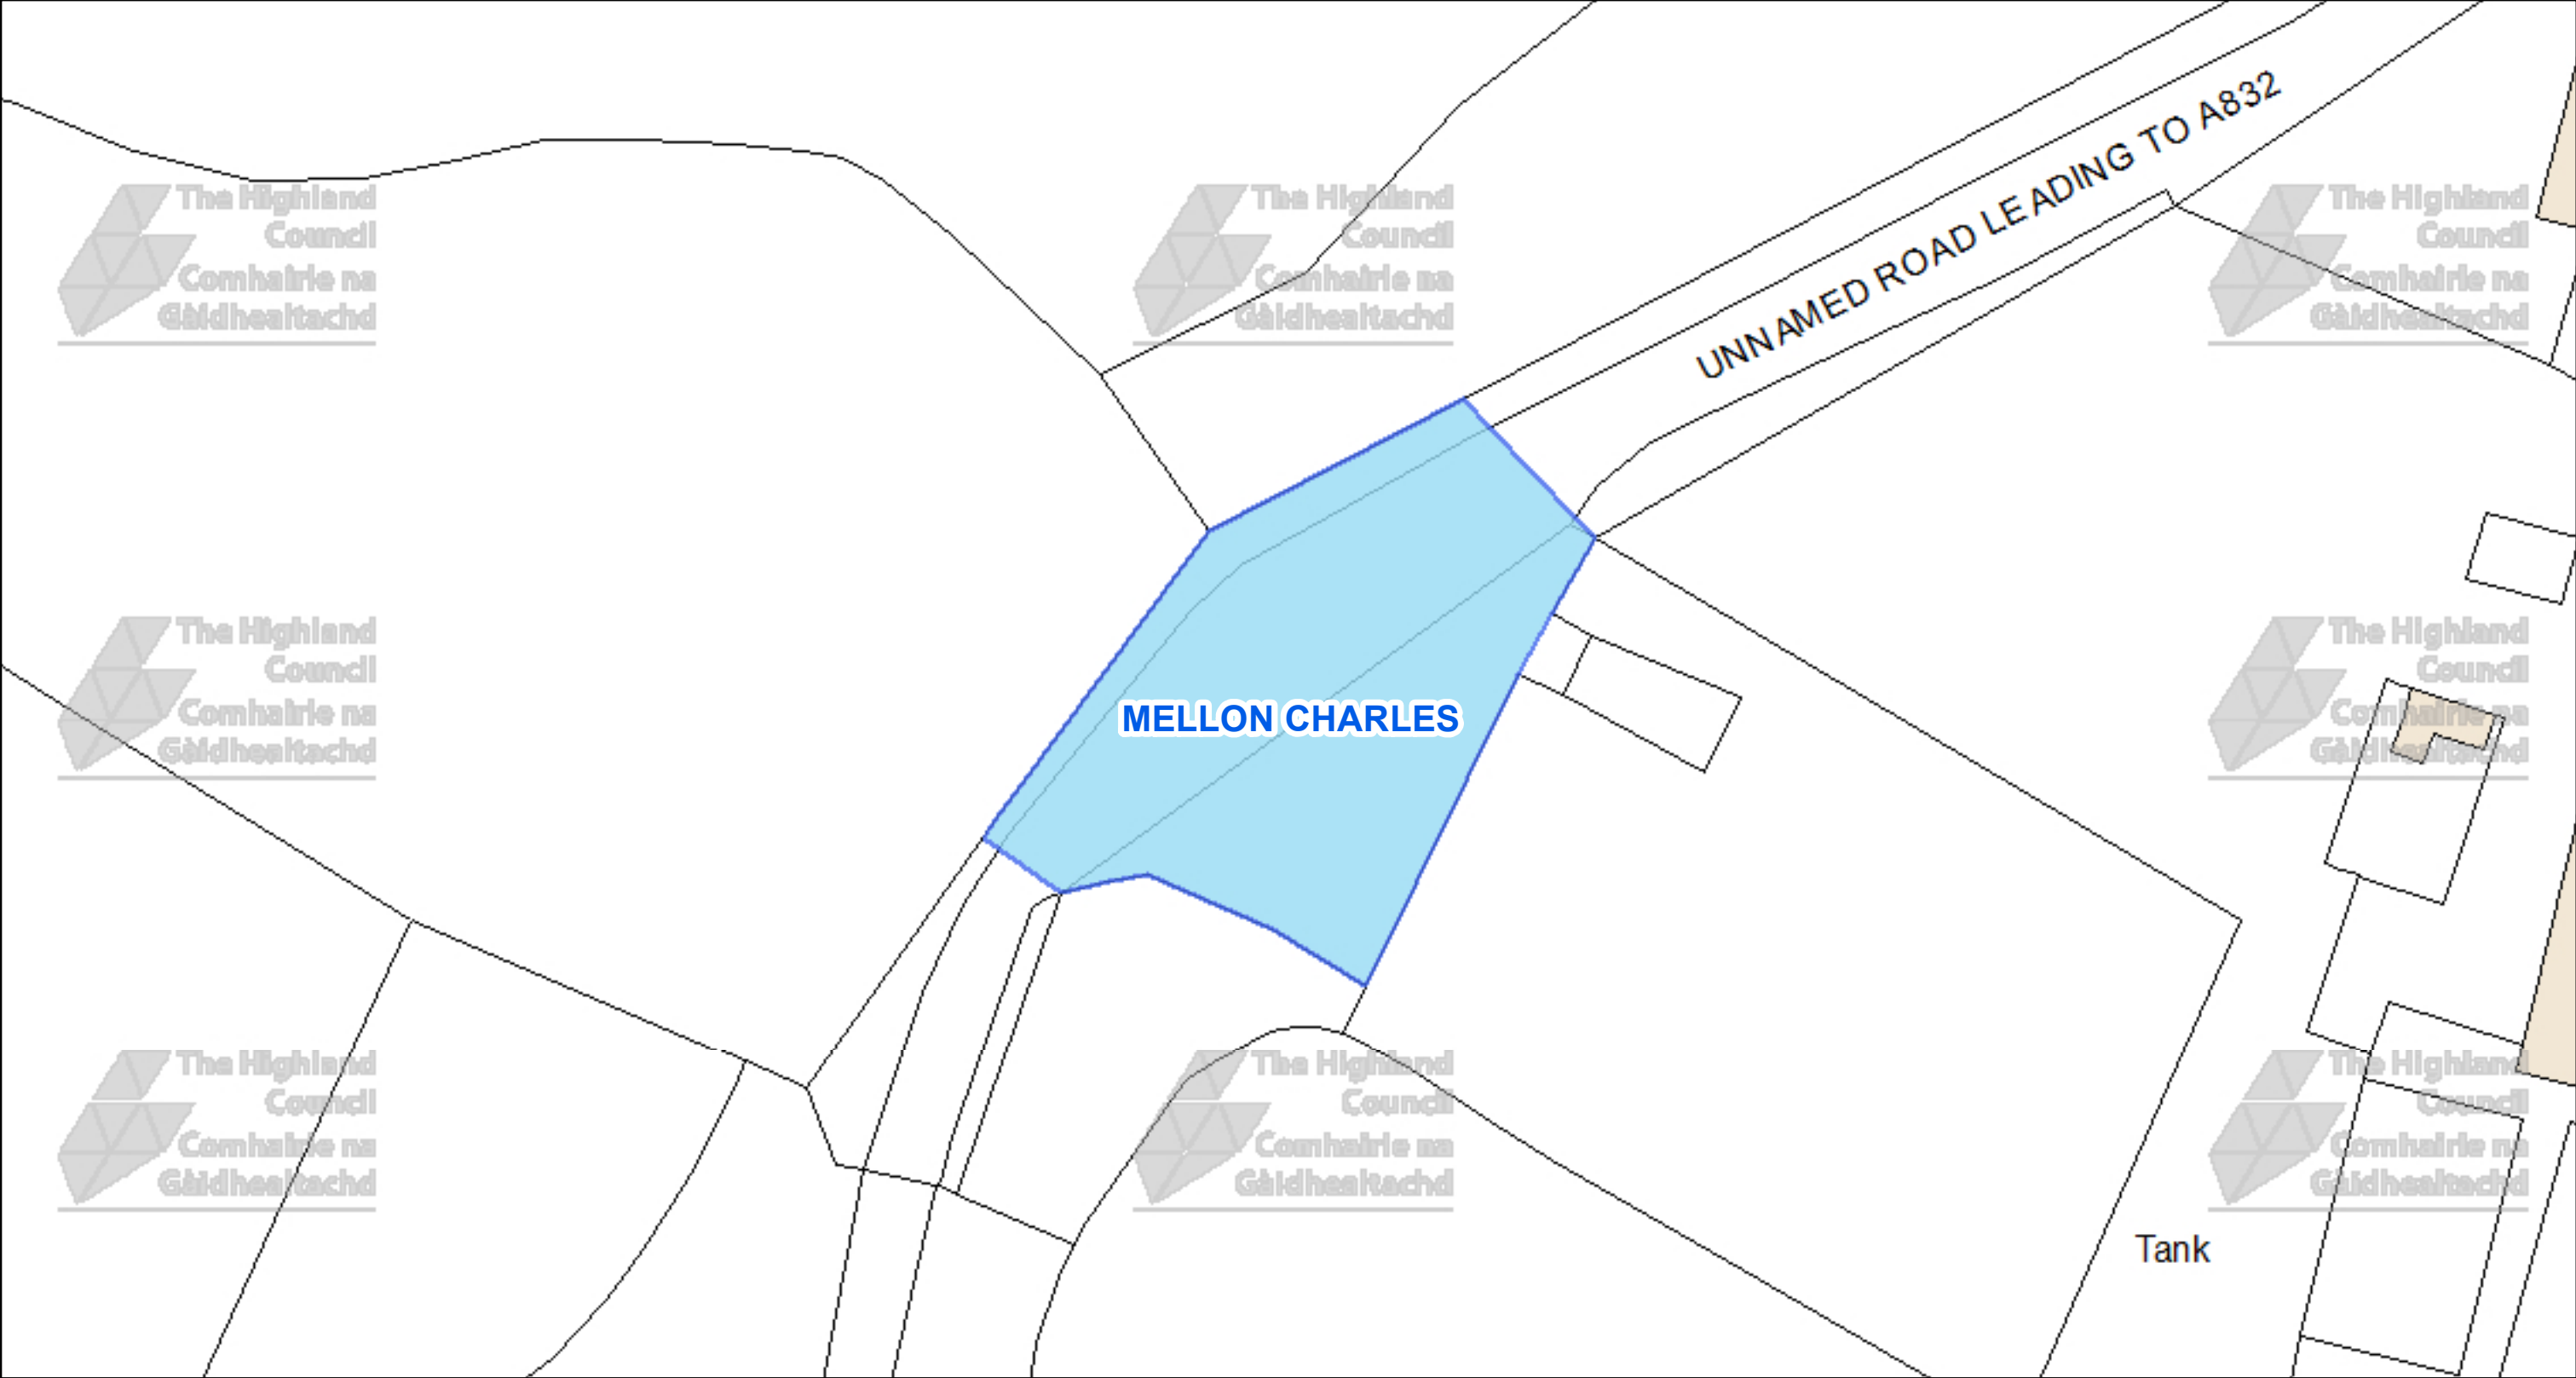



The Highland Council
Headquarters
Glenurquhart Rd
Inverness
IV35NX

© Crown copyright and database rights 2025 Ordnance Survey AC0000849432

The extent of the restrictions are 184,298 to 891,171 metres eastwards and 184,417 to 891,234 westwards using the British National Grid (EPSG 27700).



This is the Off-Street Plan
CCP0374 referred
In the foregoing


The Highland Council
(Off-Street Parking Places)
(Decriminalised Parking
Enforcement and Consolidation)
(Variation Five) Order 2026


Proper Officer


DATE
05/10/2026


SCALE
Scale: 1:300


REFERENCE NUMBER
CCP0374

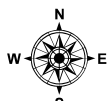

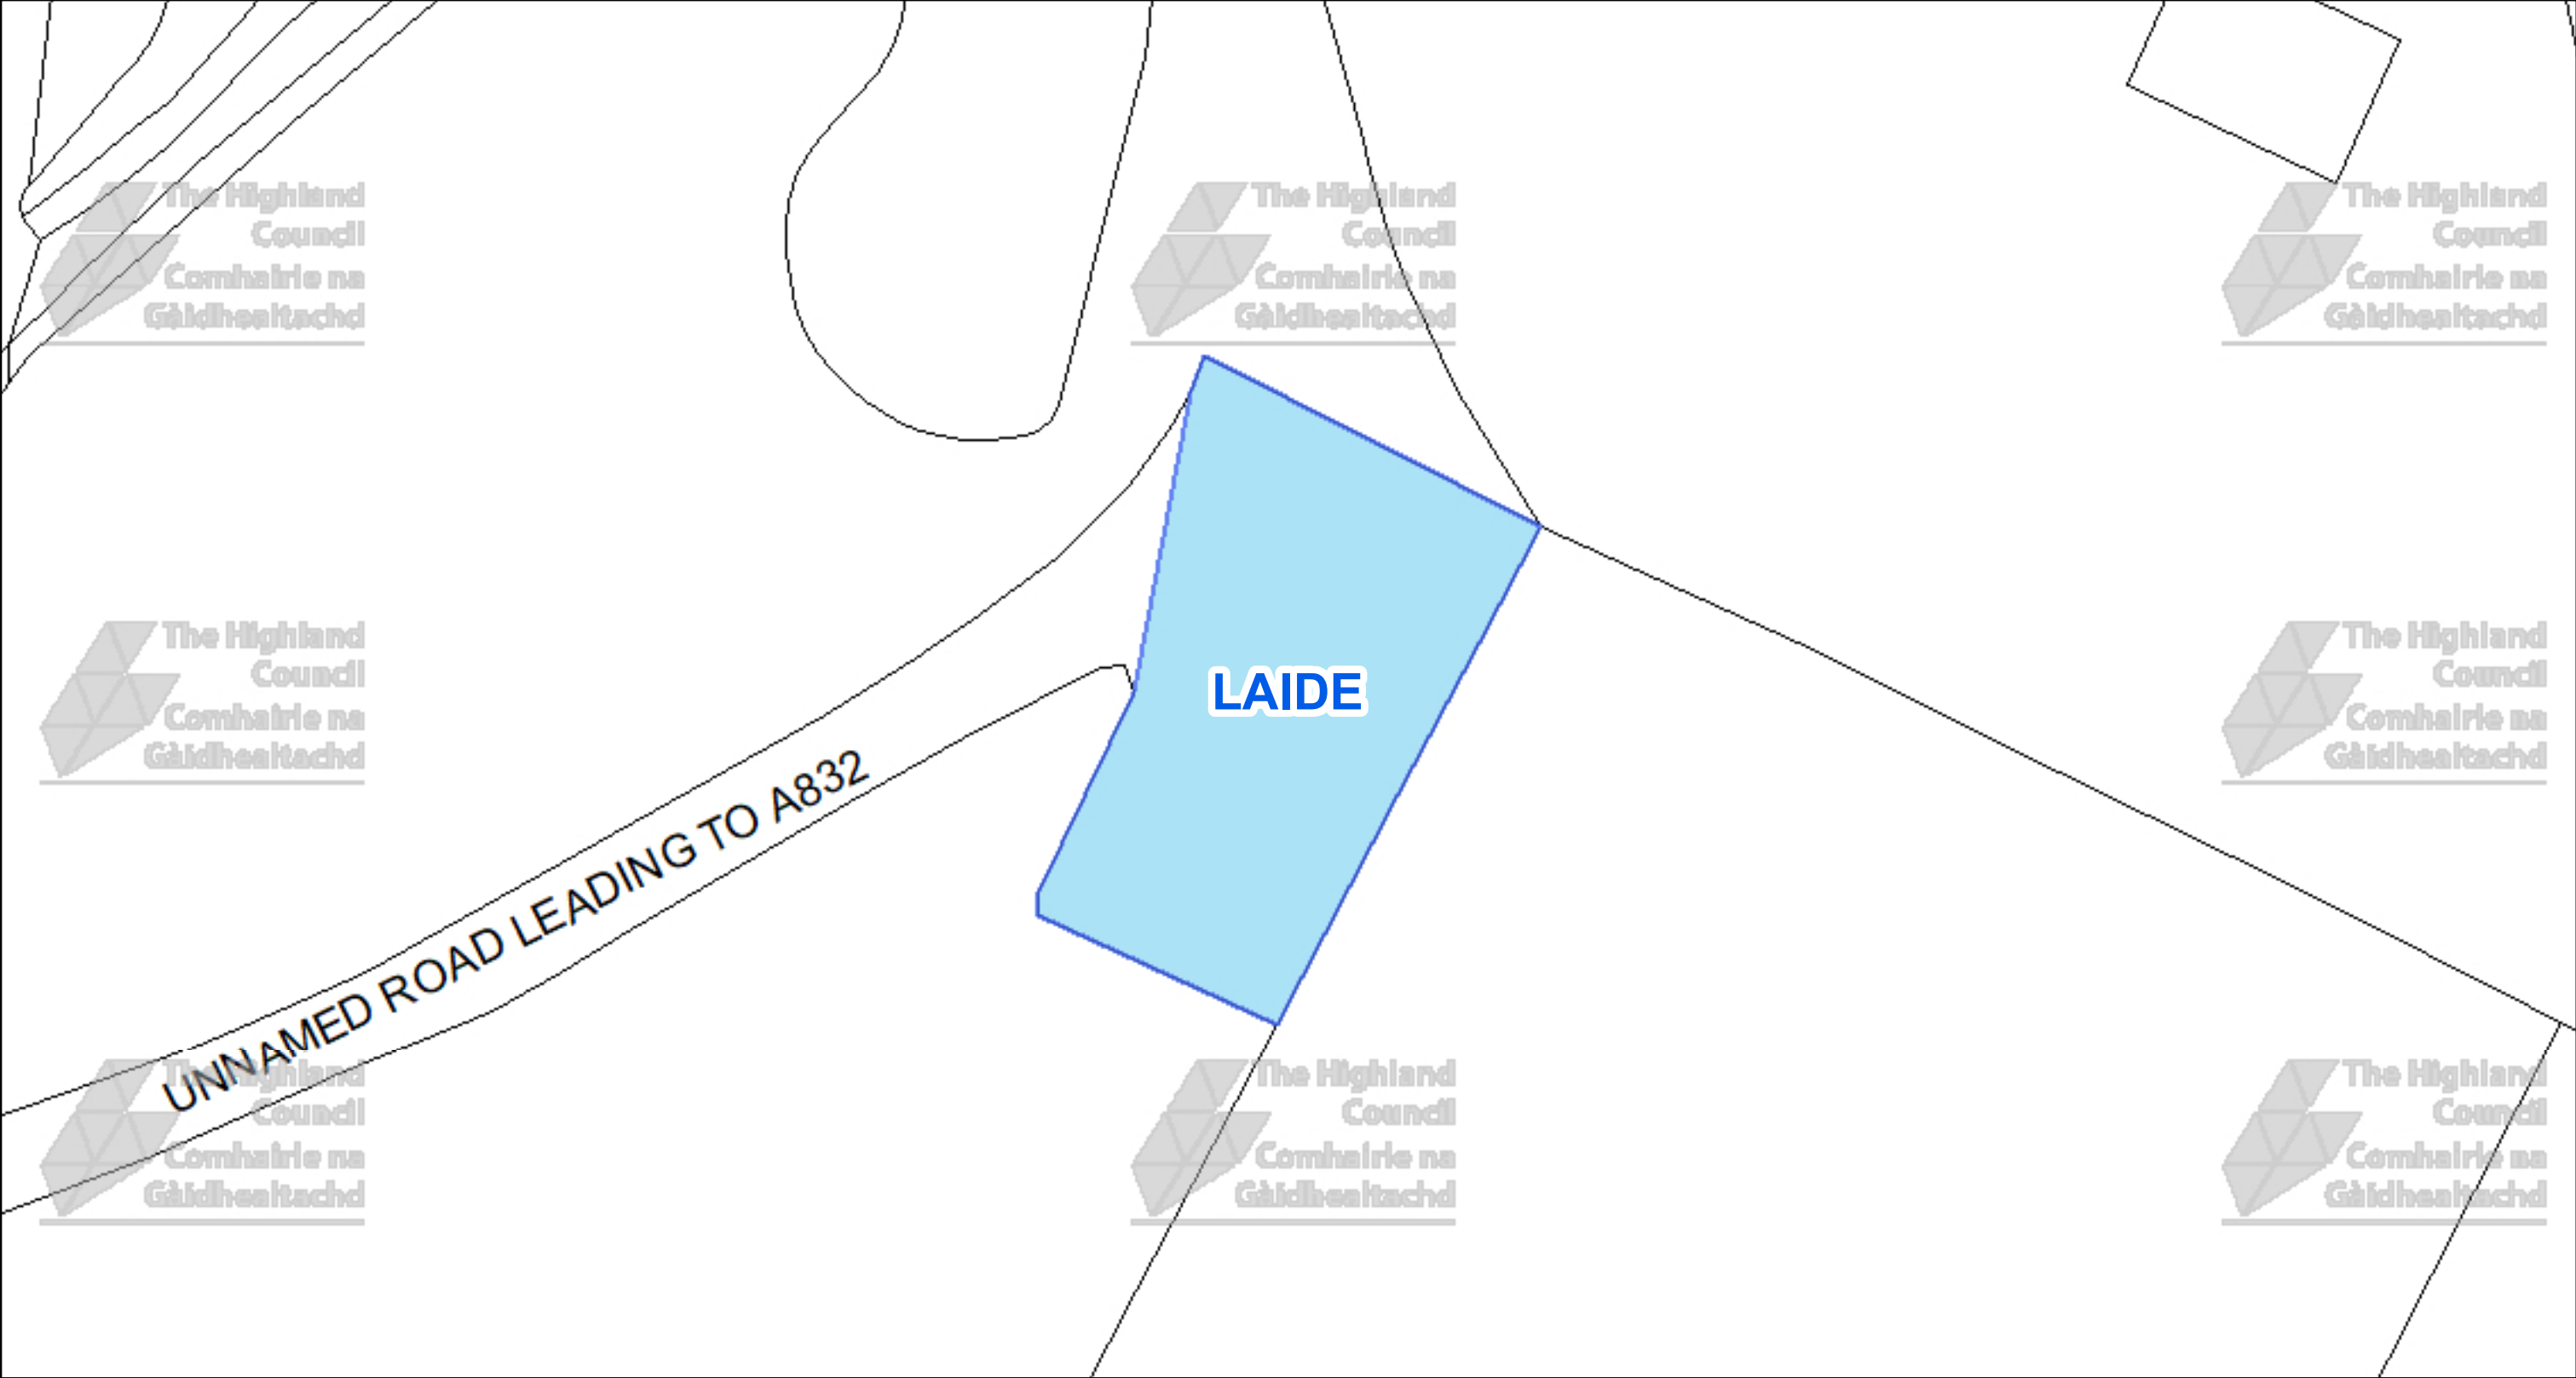

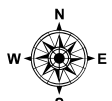
 The Highland Council Headquarters Glenurquhart Rd Inverness IV35NX © Crown copyright and database rights 2025 Ordnance Survey AC0000849432 The extent of the restrictions are 190,118 to 891,971 metres eastwards and 190,216 to 892,024 westwards using the British National Grid (EPSG 27700).		This is the Off-Street Plan CCP0375 referred In the foregoing The Highland Council (Off-Street Parking Places) (Decriminalised Parking Enforcement and Consolidation) (Variation Five) Order 2026 Proper Officer	DATE 05/10/2026
			SCALE Scale: 1:250
			REFERENCE NUMBER CCP0375
			

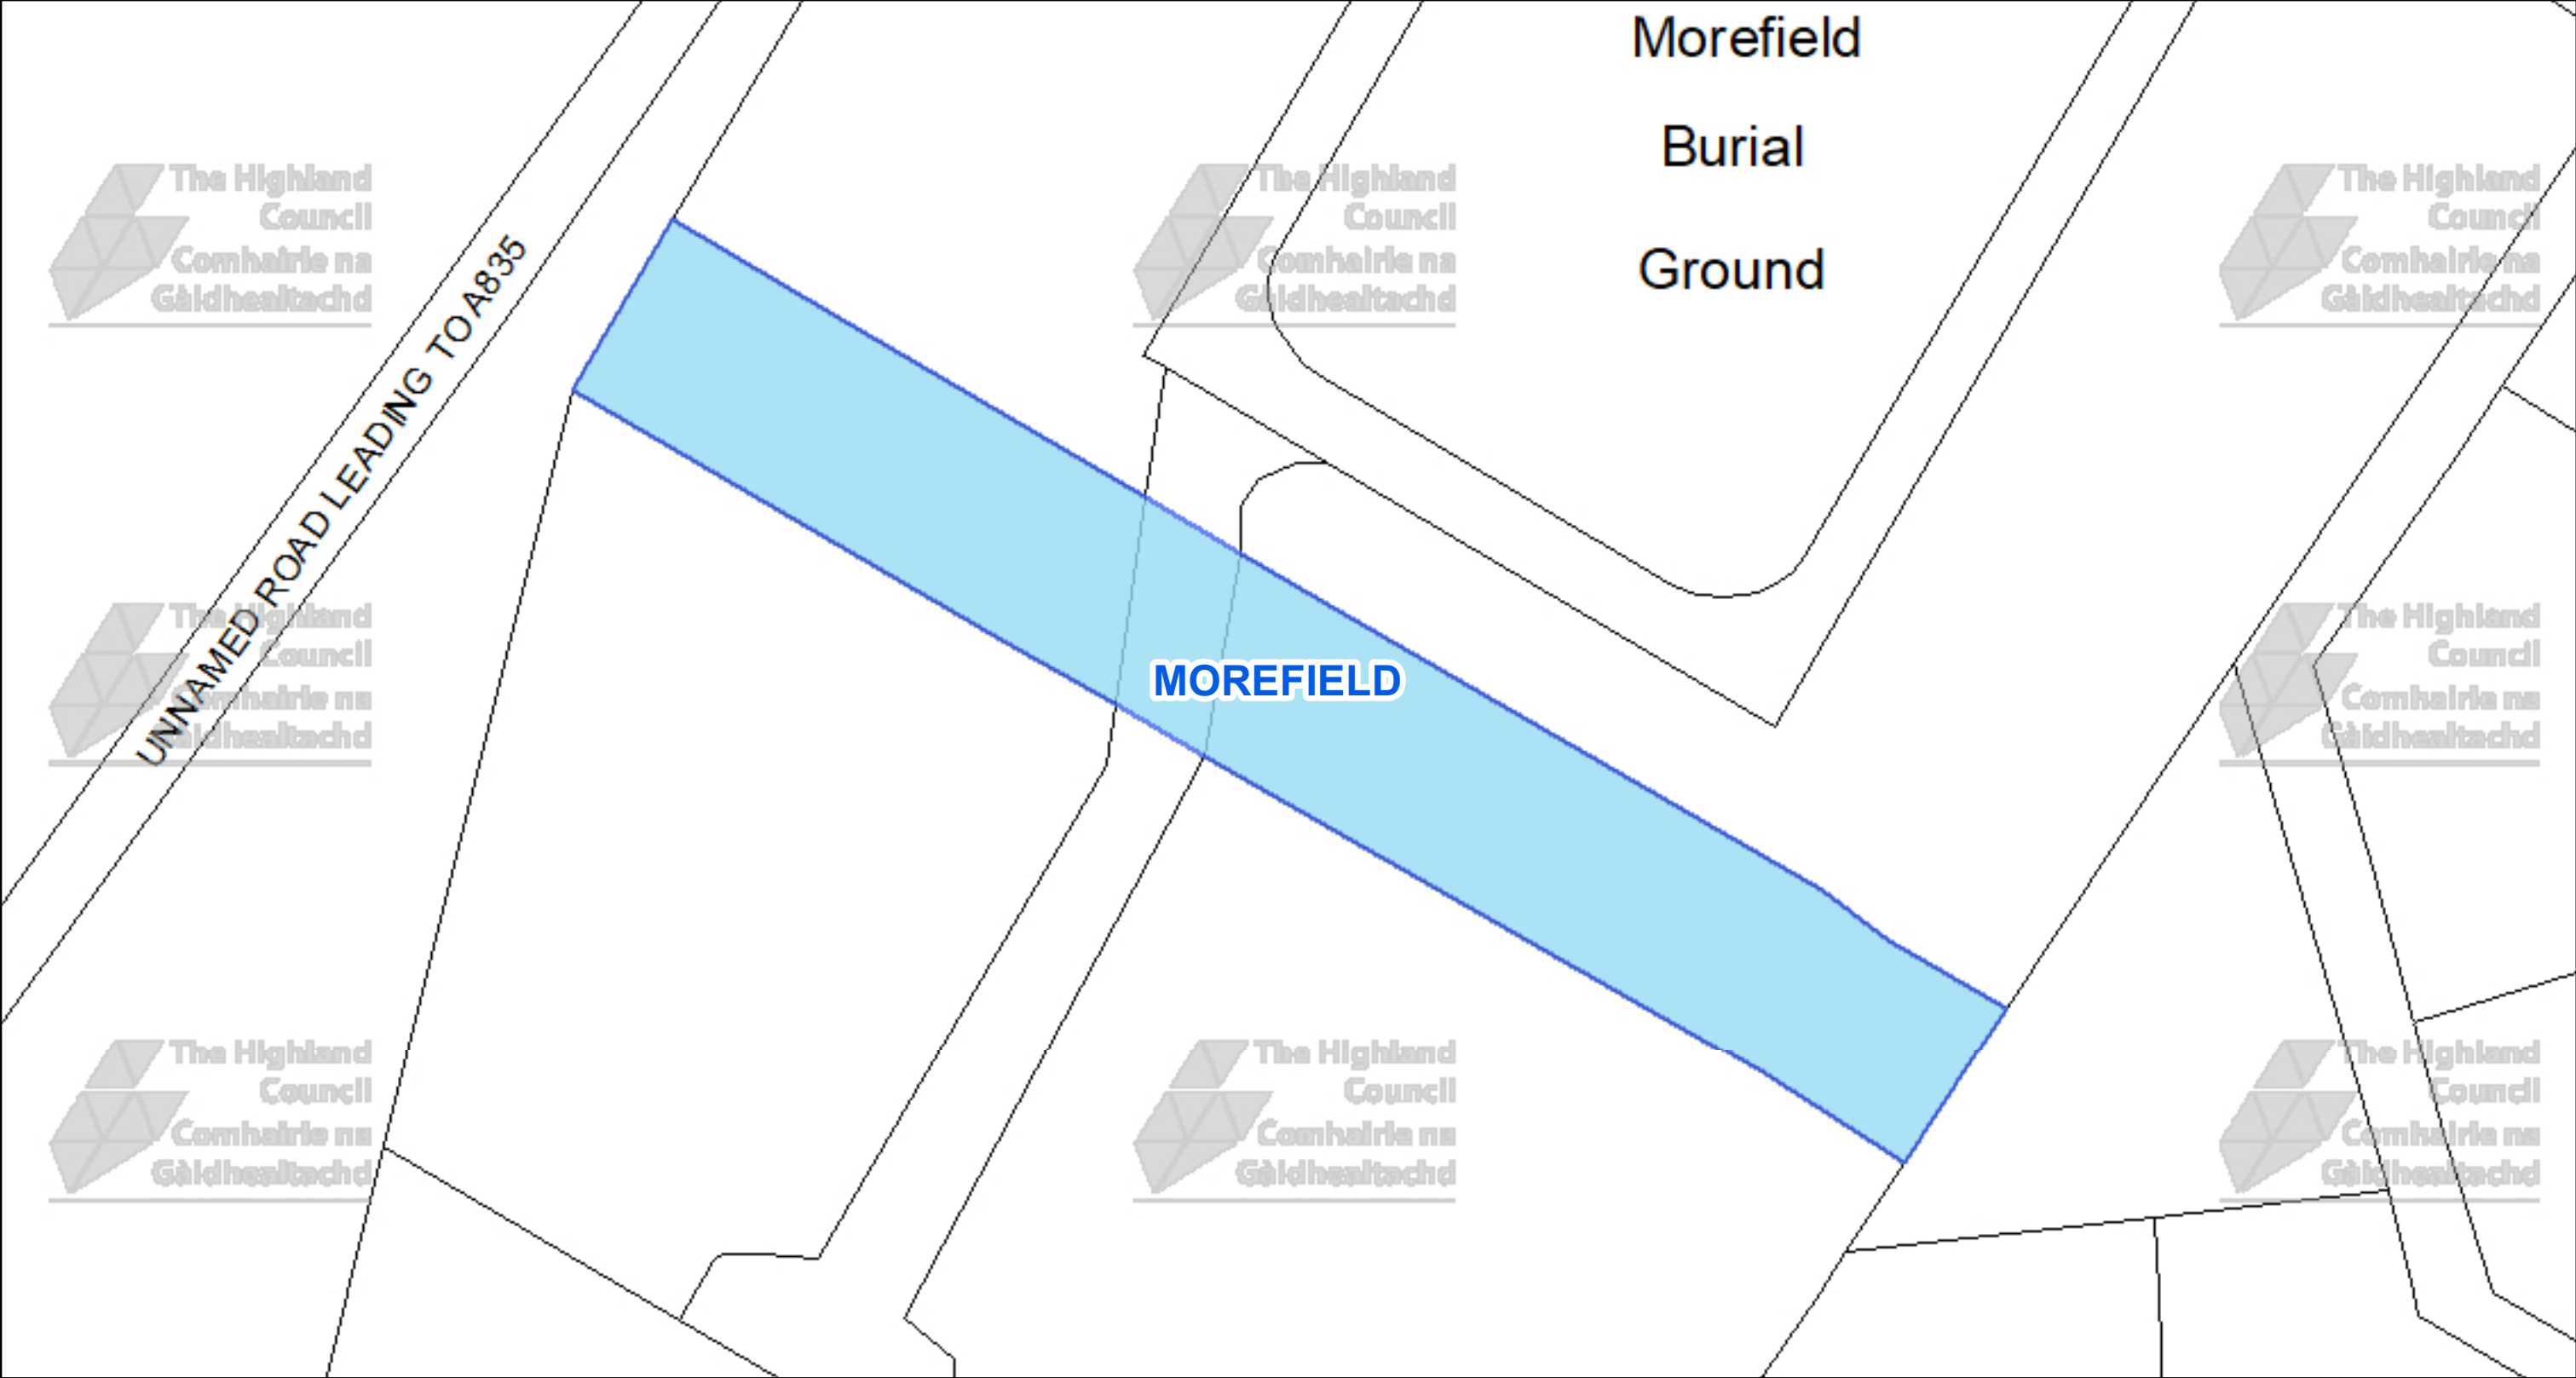


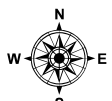 The Highland Council Headquarters Glenurquhart Rd Inverness IV35NX			This is the Off-Street Plan CCP0376 referred In the foregoing The Highland Council (Off-Street Parking Places) (Decriminalised Parking Enforcement and Consolidation) (Variation Five) Order 2026	DATE 05/10/2026 SCALE Scale: 1:300 REFERENCE NUMBER CCP0376 
© Crown copyright and database rights 2025 Ordnance Survey AC0000849432 The extent of the restrictions are 212,506 to 894,996 metres eastwards and 212,625 to 895,059 westwards using the British National Grid (EPSG 27700).			Proper Officer	

CAR PARK NAME:


Badenscallie, Badenscallie

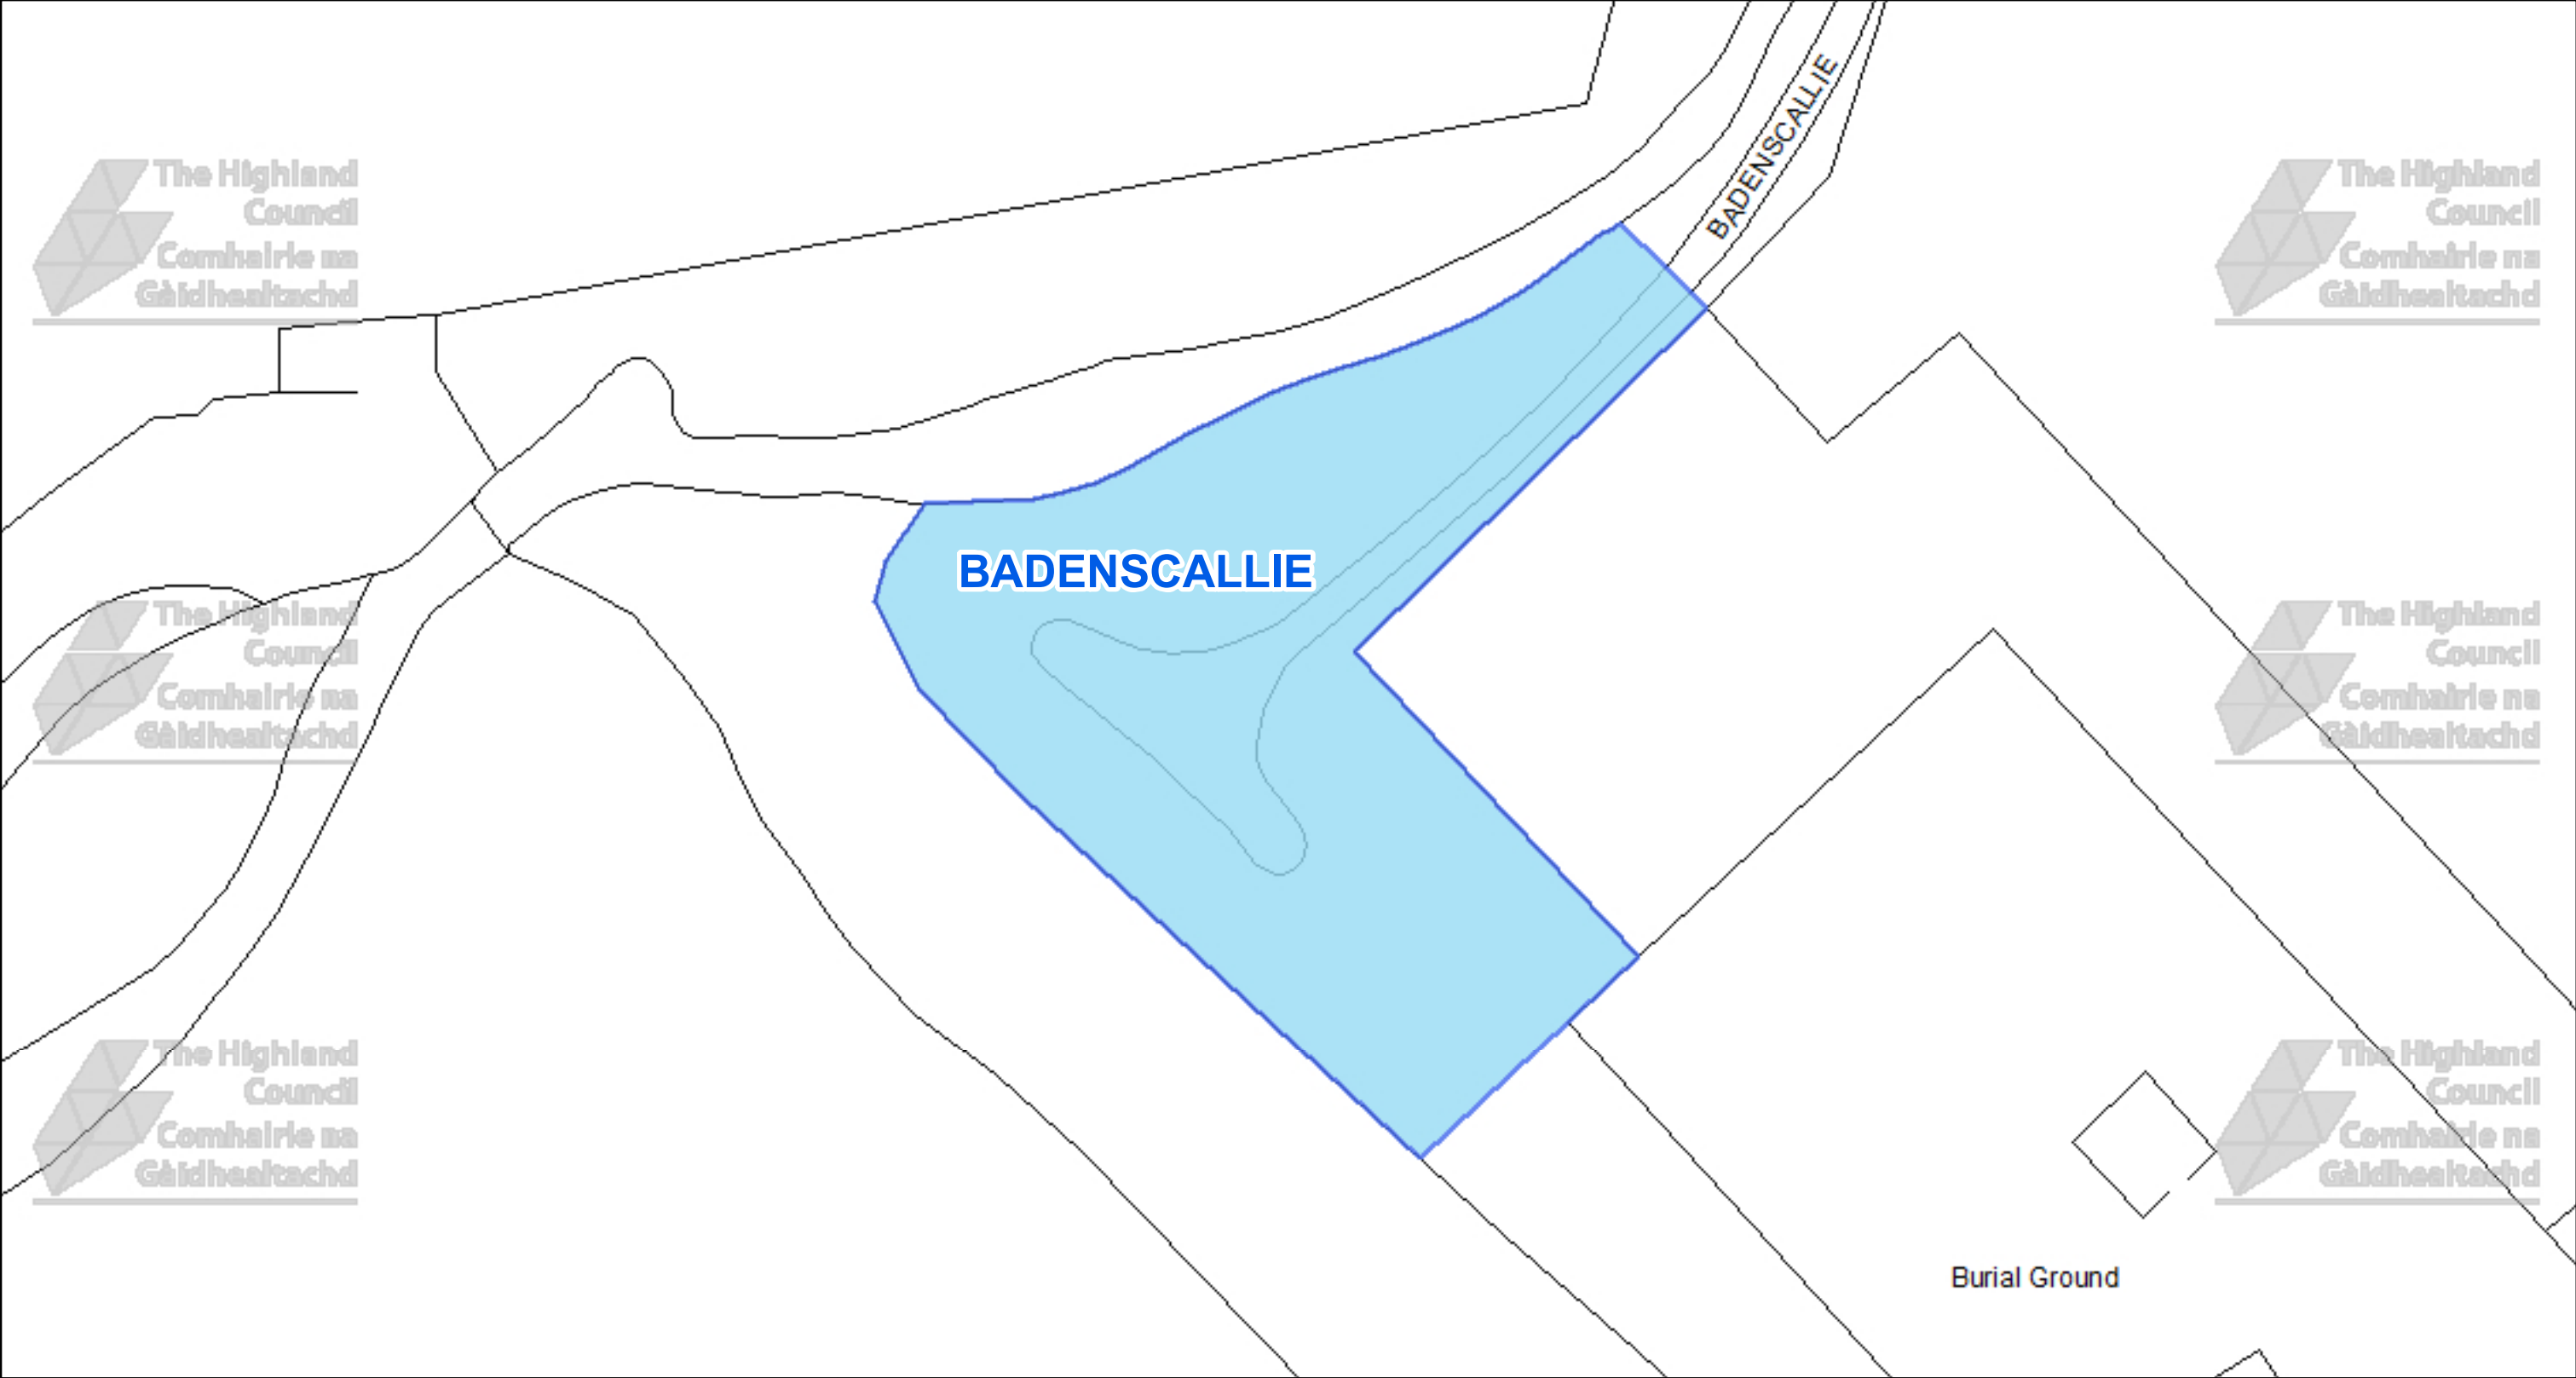

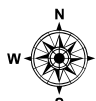 The Highland Council Headquarters Glenurquhart Rd Inverness IV35NX			This is the Off-Street Plan CCP0377 referred In the foregoing The Highland Council (Off-Street Parking Places) (Decriminalised Parking Enforcement and Consolidation) (Variation Five) Order 2026	DATE 05/10/2026 SCALE Scale: 1:400 REFERENCE NUMBER CCP0377
© Crown copyright and database rights 2025 Ordnance Survey AC0000849432 The extent of the restrictions are 203,570 to 906,102 metres eastwards and 203,728 to 906,186 westwards using the British National Grid (EPSG 27700).			Proper Officer	

CAR PARK NAME:


The Square Car Park, Strathpeffer

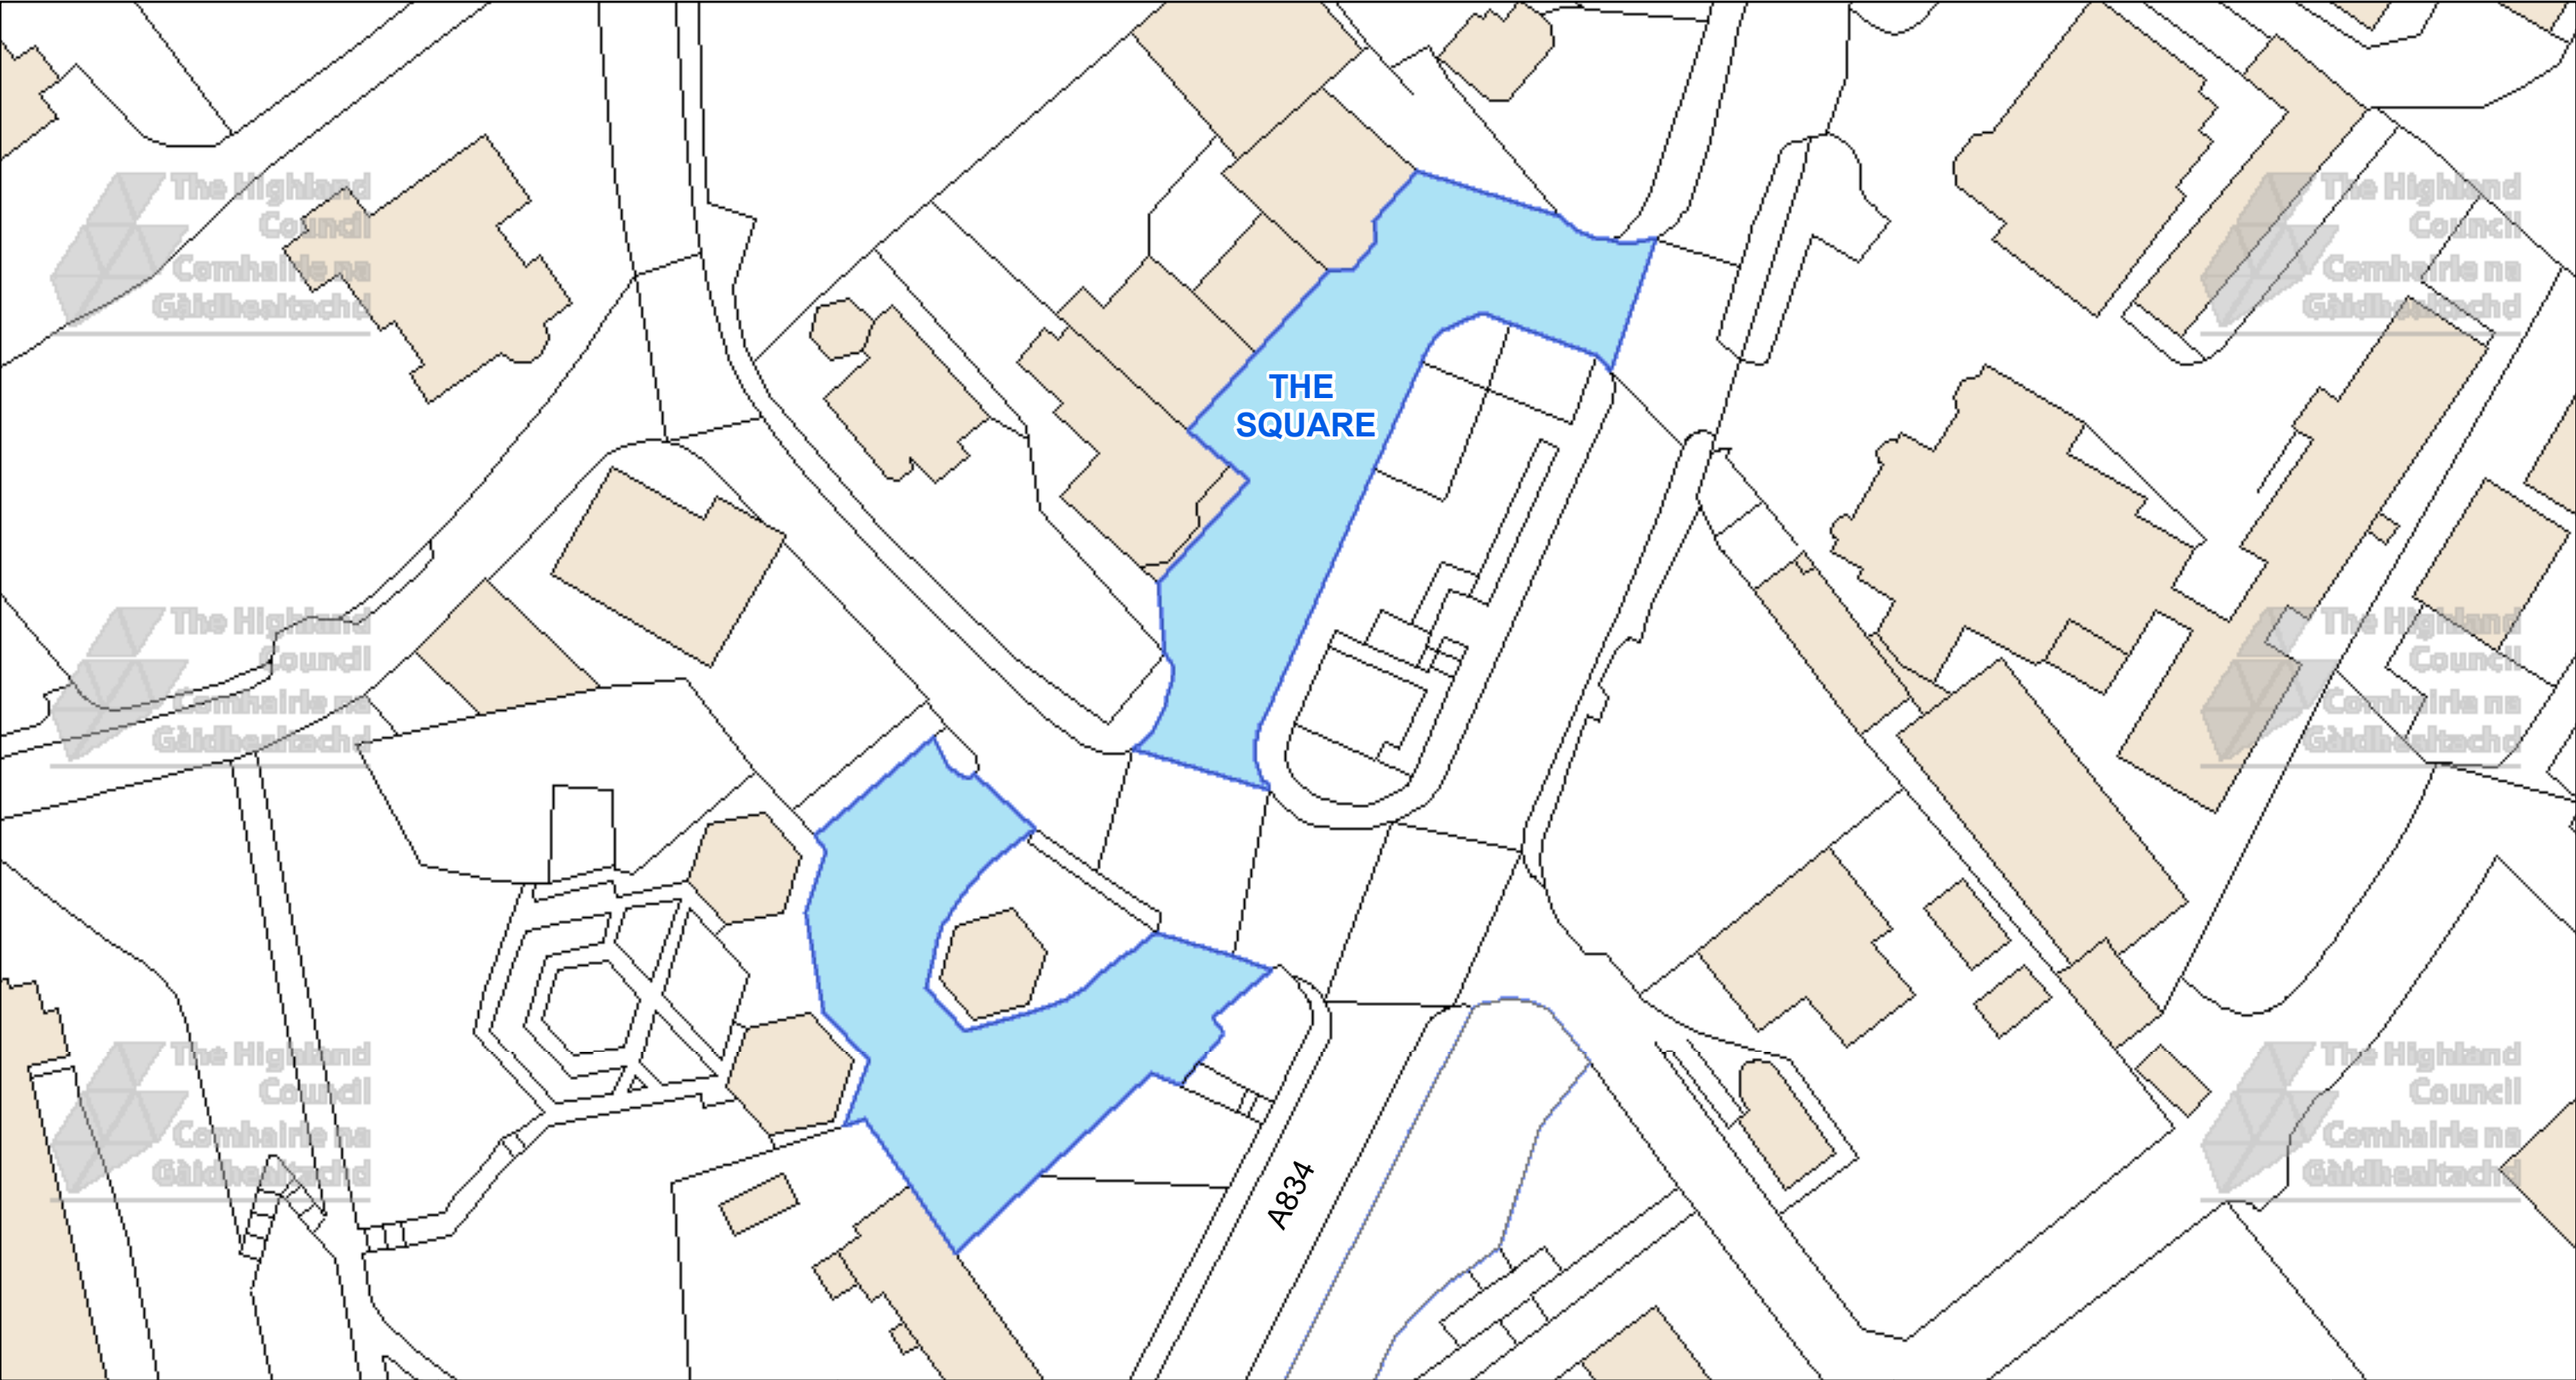


 The Highland Council Headquarters Glenurquhart Rd Inverness IV35NX			This is the Off-Street Plan (CP0085) referred In the foregoing The Highland (Off-Street Parking Places) (Decriminalised Parking Enforcement and Consolidation) (Variation Five) Order 20264	DATE 05/10/2026 SCALE Scale: 1:550 REFERENCE NUMBER CP0085 
© Crown copyright and database rights 2025 Ordnance Survey AC0000849432 The extent of the restrictions are 248,257 to 858,116 metres eastwards and 248,465 to 858,229 westwards using the British National Grid (EPSG 27700).				Proper Officer


CAR PARK NAME:





Gruinard Beach Car Park, Little Gruinard

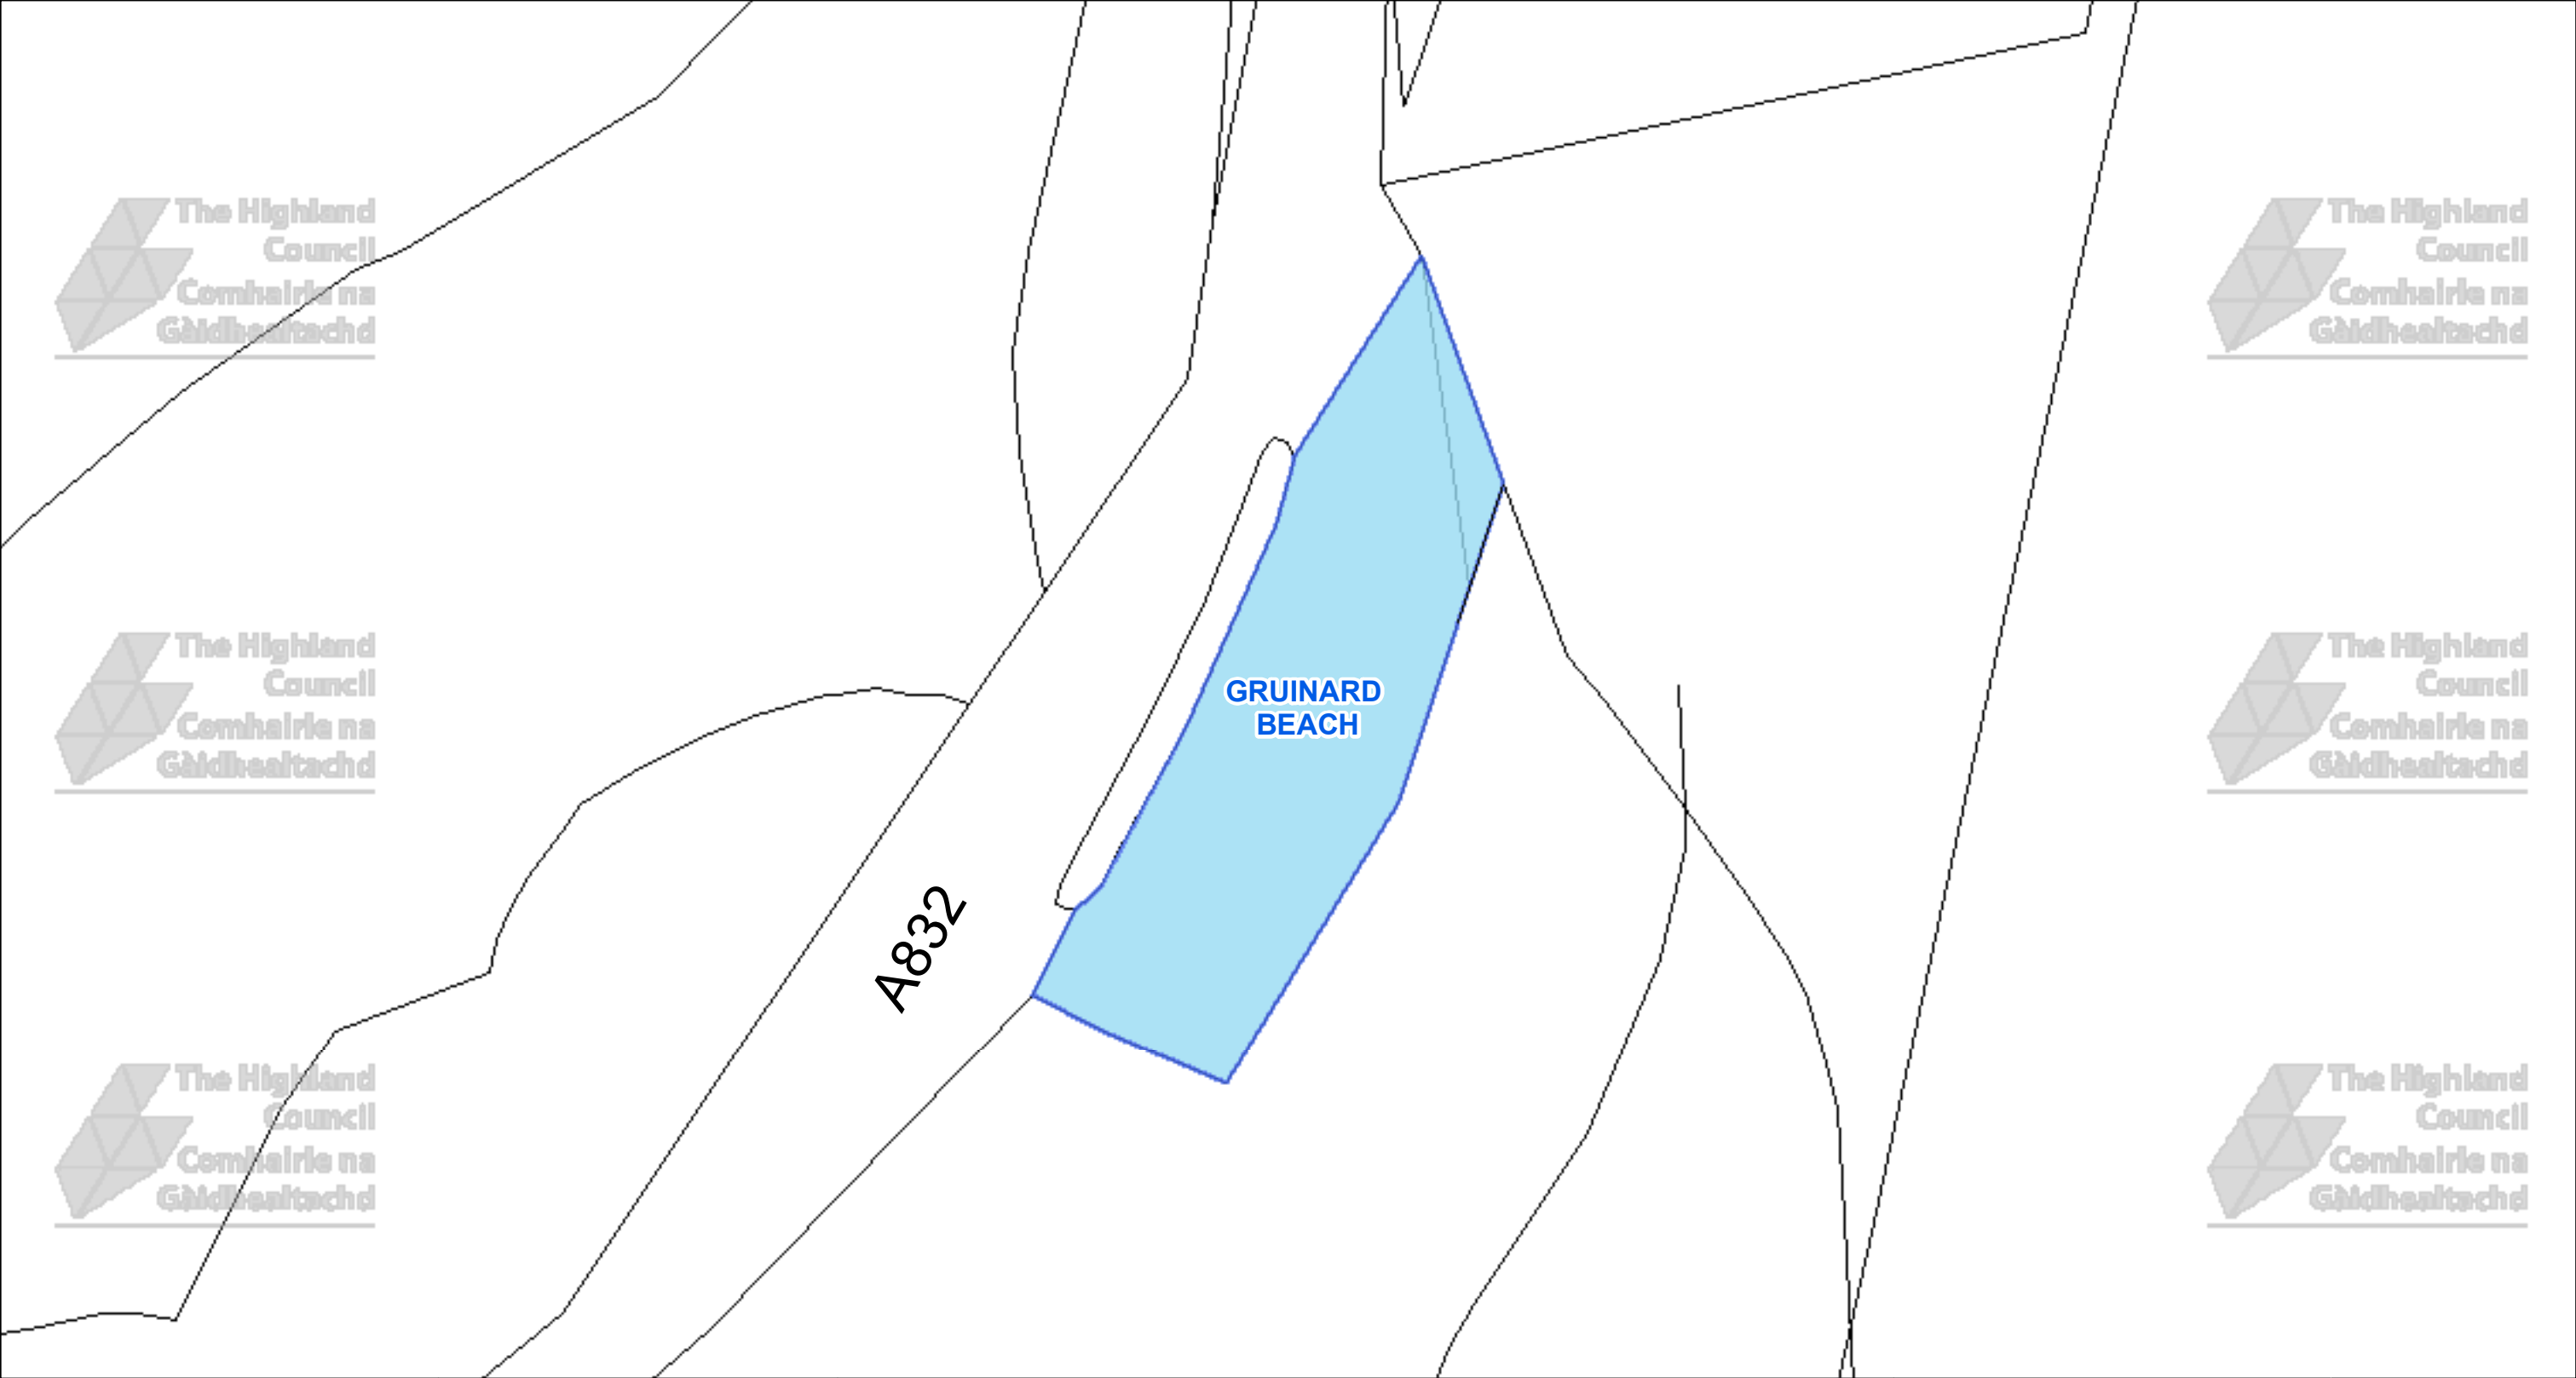

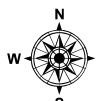 The Highland Council Headquarters Glenurquhart Rd Inverness IV35NX			This is the Off-Street Plan (CP0107) referred In the foregoing The Highland Council (Off-Street Parking Places) (Decriminalised Parking Enforcement and Consolidation) (Variation Five) Order 2026	DATE 05/10/2026 SCALE Scale: 1:500 REFERENCE NUMBER CP0107
© Crown copyright and database rights 2025 Ordnance Survey AC0000849432 The extent of the restrictions are 195,165 to 889,912 metres eastwards and 195,359 to 890,019 westwards using the British National Grid (EPSG 27700).			Proper Officer	


CAR PARK NAME: Mellon Udrigle Car Park, Laide

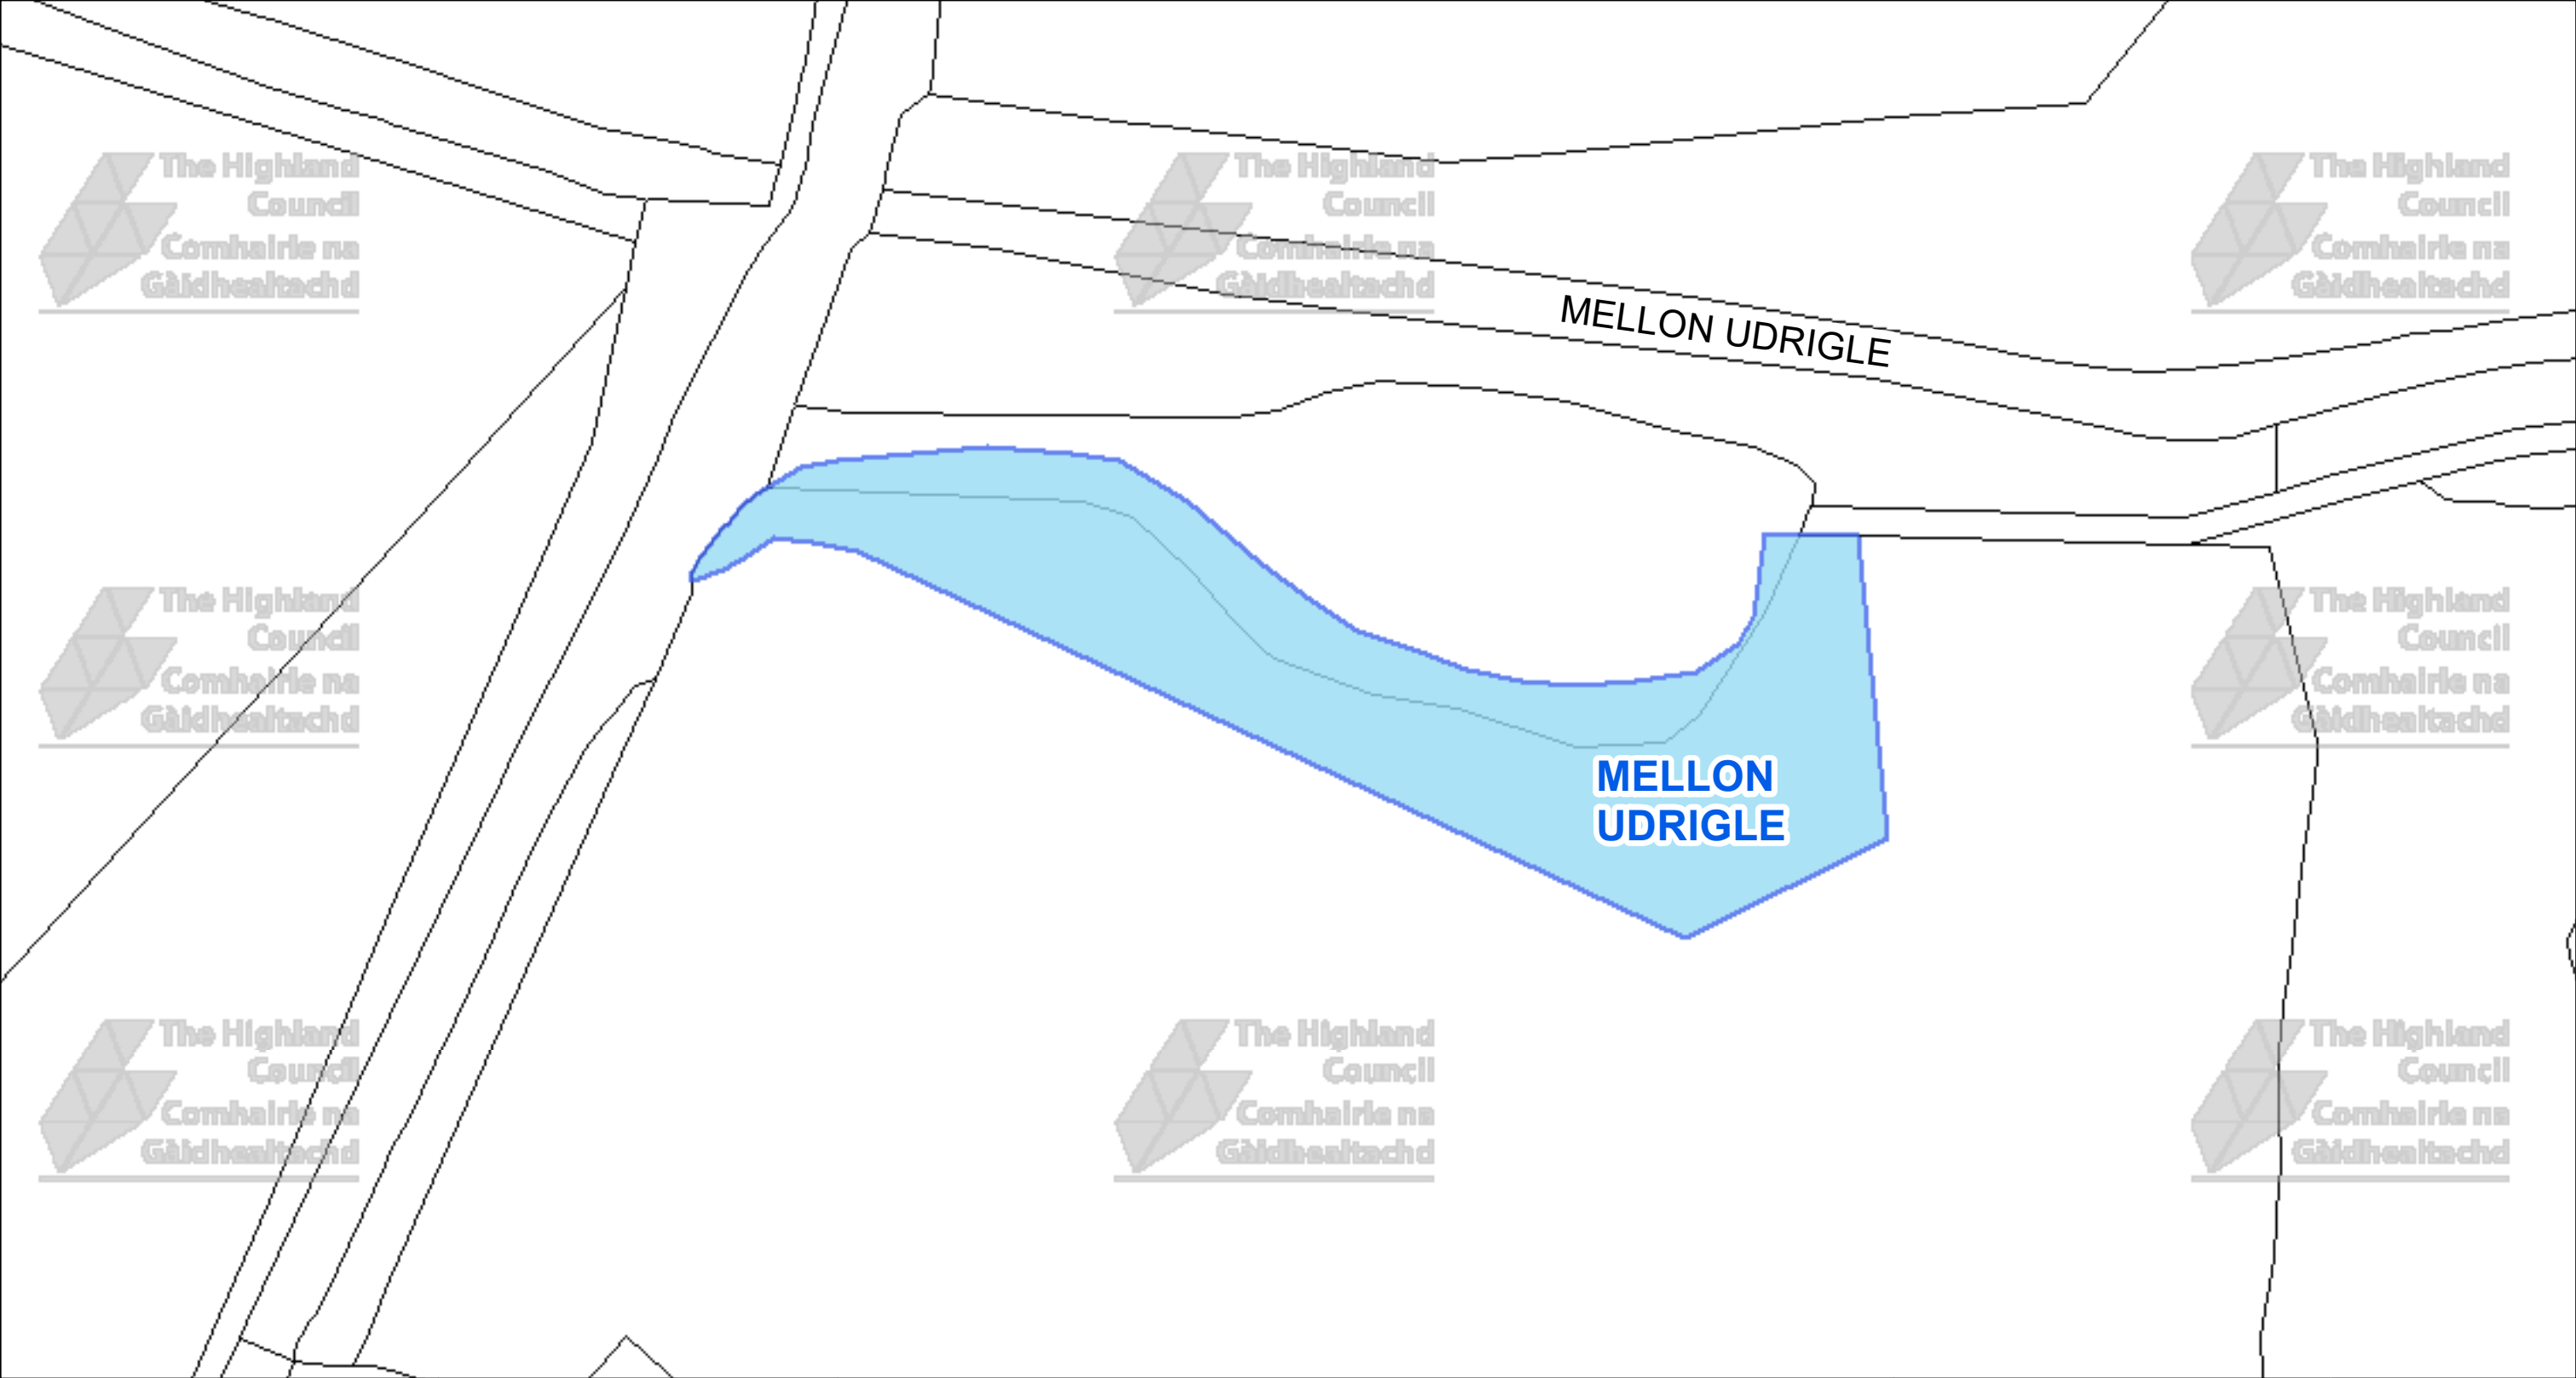

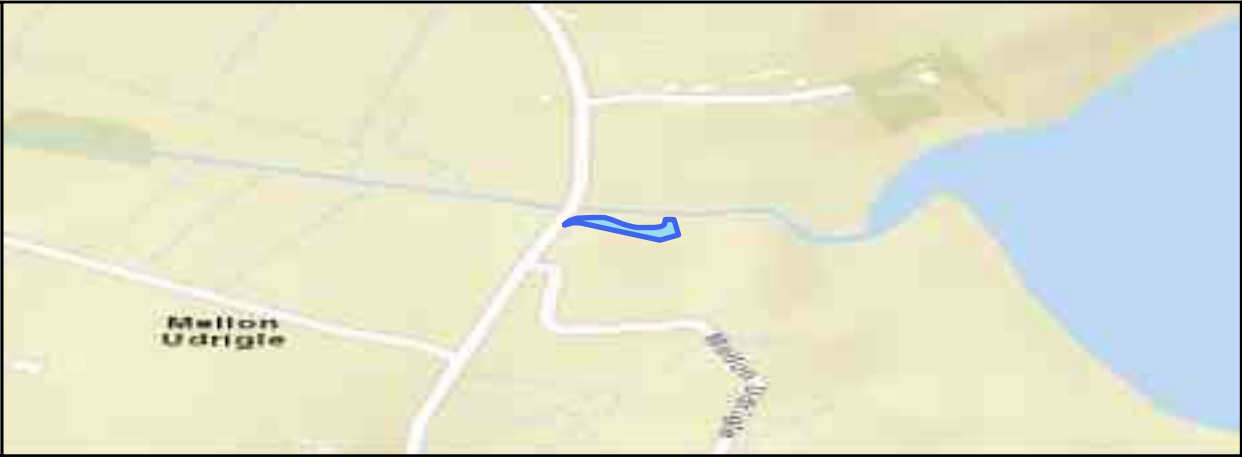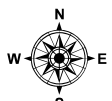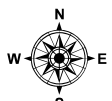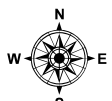 The Highland Council Headquarters Glenurquhart Rd Inverness IV35NX			This is the Off-Street Plan (CP0108) referred In the foregoing The Highland Council (Off-Street Parking Places) (Decriminalised Parking Enforcement and Consolidation) (Variation Five) Order 2026	<table><tr><td>DATE</td><td>05/10/2026</td></tr><tr><td>SCALE</td><td>Scale: 1:300</td></tr><tr><td>REFERENCE NUMBER</td><td>CP0108</td></tr><tr><td colspan="2"></td></tr></table>	DATE	05/10/2026	SCALE	Scale: 1:300	REFERENCE NUMBER	CP0108		
DATE	05/10/2026											
SCALE	Scale: 1:300											
REFERENCE NUMBER	CP0108											
												

CAR PARK NAME:

Strathpeffer Gardens Car Park, Strathpeffer

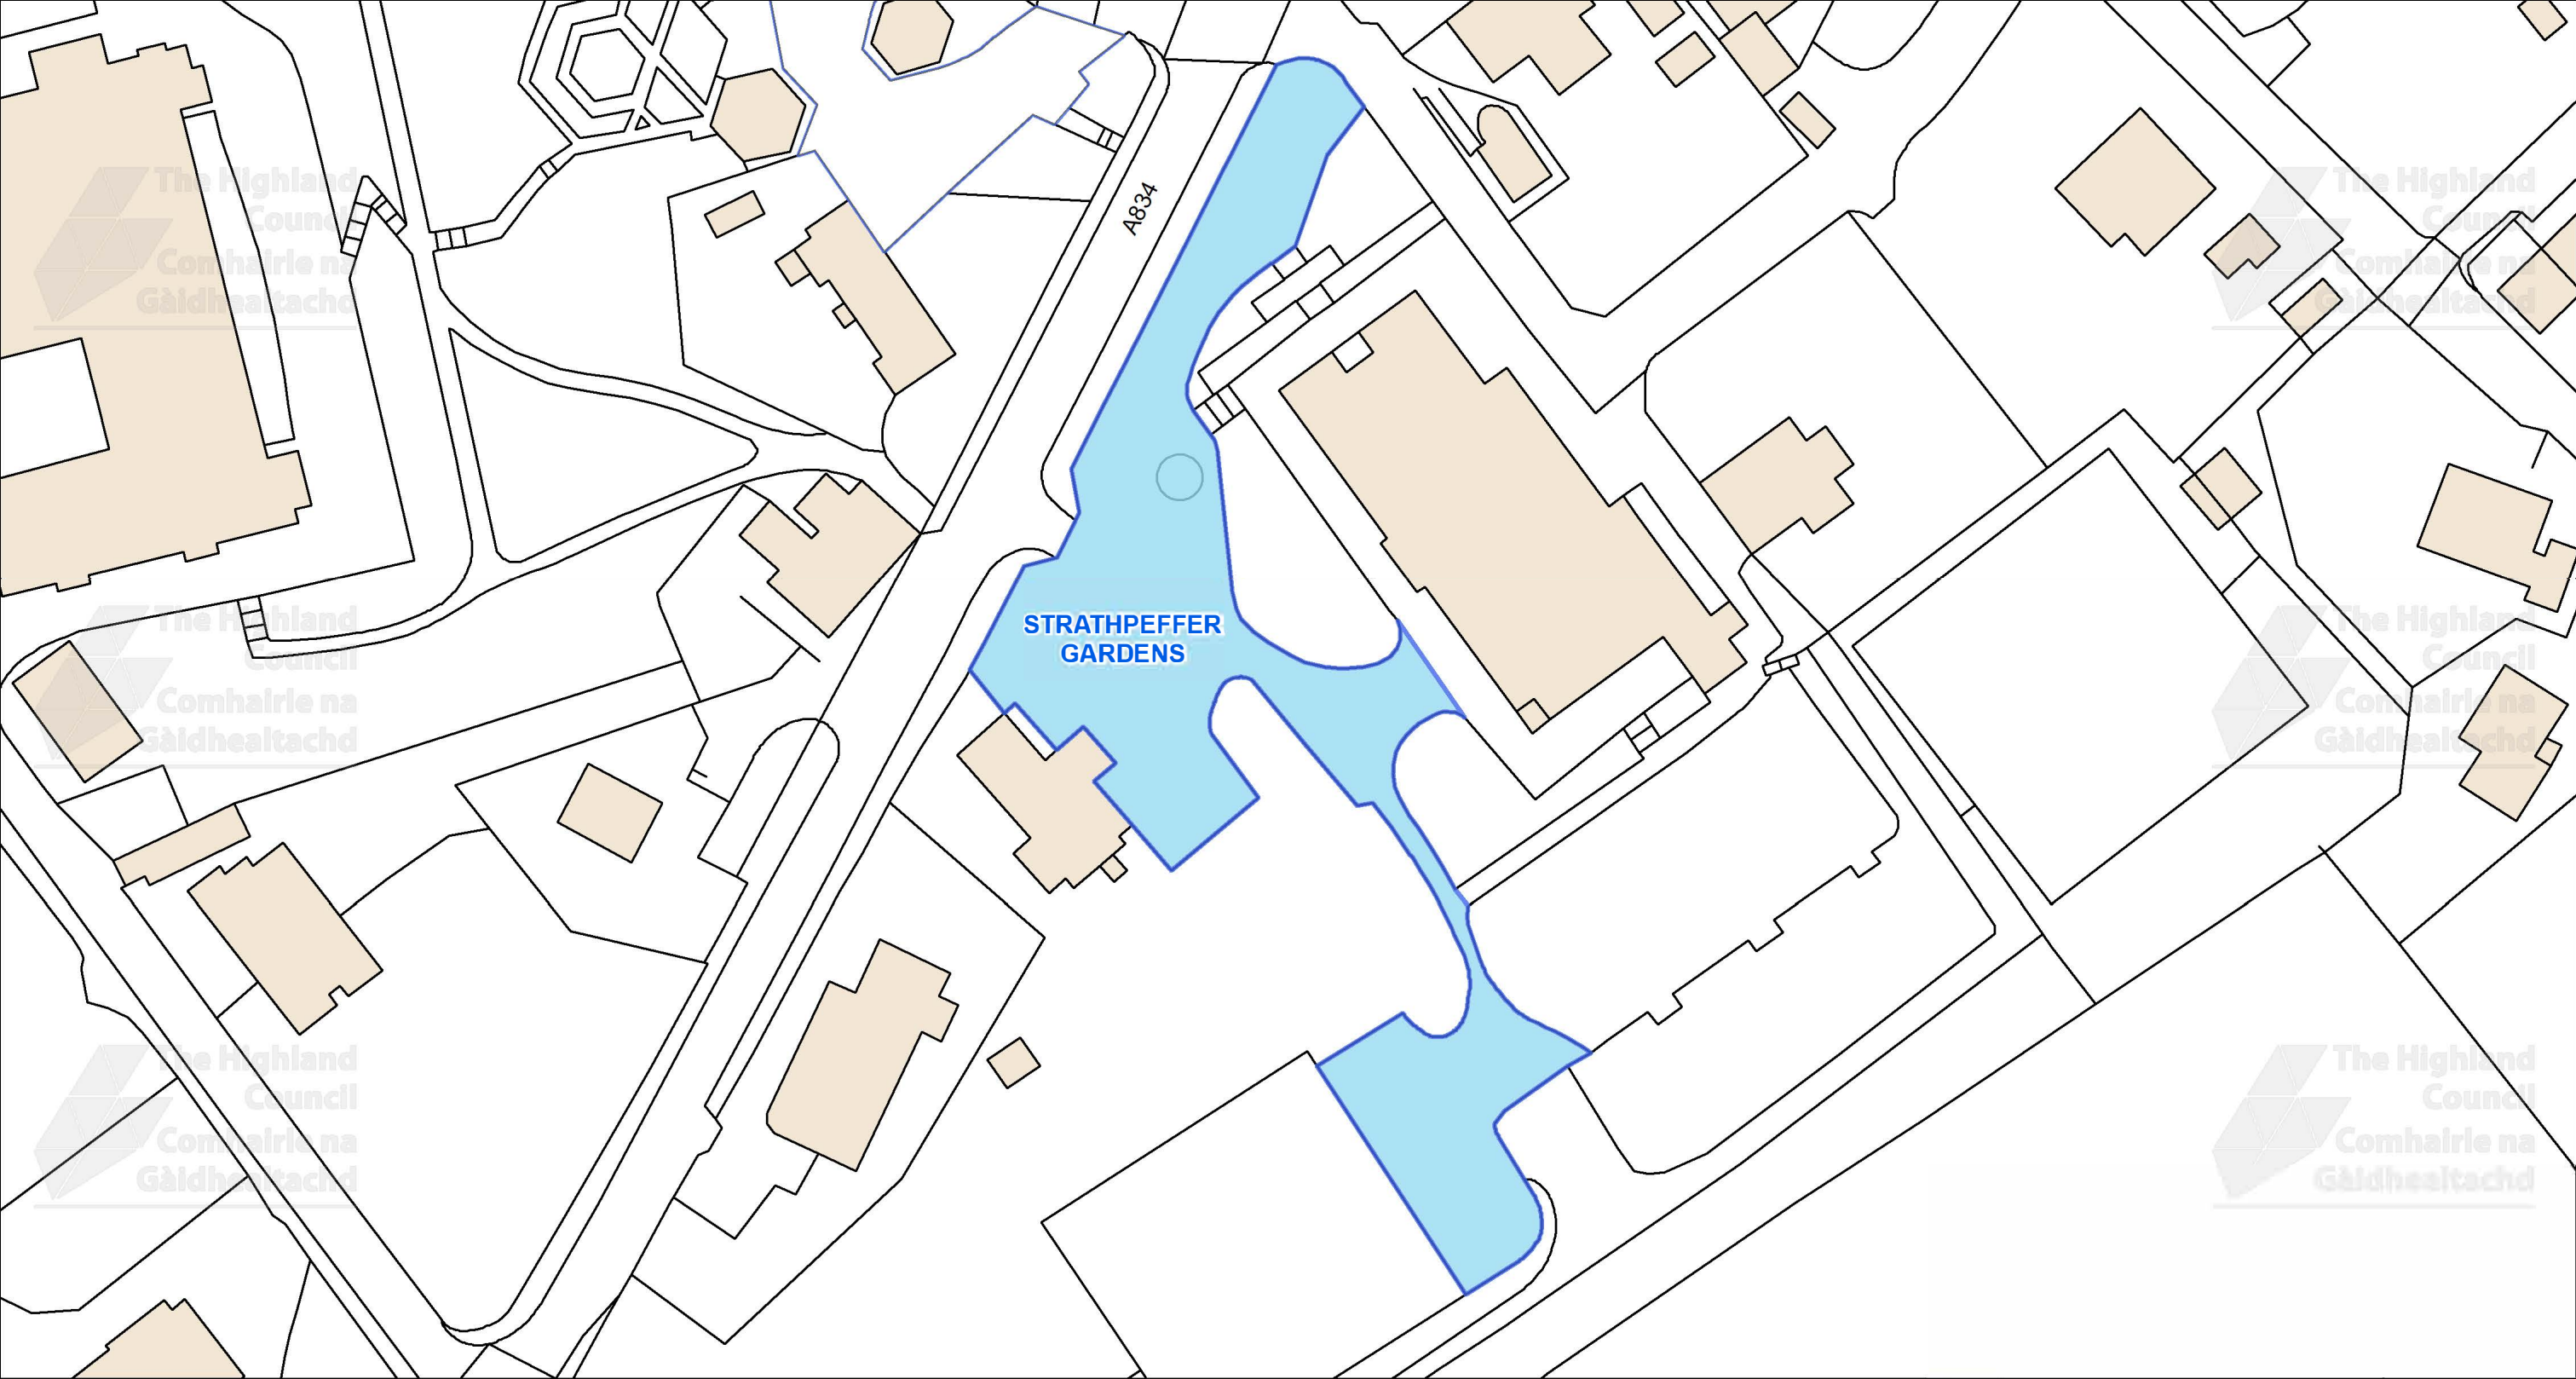

This is the Off-Street Plan
(CP0110) referred
In the foregoing

The Highland Council
(Off-Street Parking Places)
(Decriminalised Parking Enforcement
and Consolidation)
(Variation Five) Order 2026

Signed by Proper Officer

© Crown copyright and database
rights 2025 Ordnance Survey AC0000849432
The extent of the restrictions are 248,241 to 858,002 metres
eastwards and 248,513 to 858,152
westwards using the British National Grid (EPSG 27700).



The Highland Council
Headquarters
Glenurquhart Rd
Inverness
IV35NX

SCALE

1:725

DATE

05/10/2026


REFERENCE NUMBER

CP0110



CAR PARK NAME:

Community Centre Car Park, Gairloch

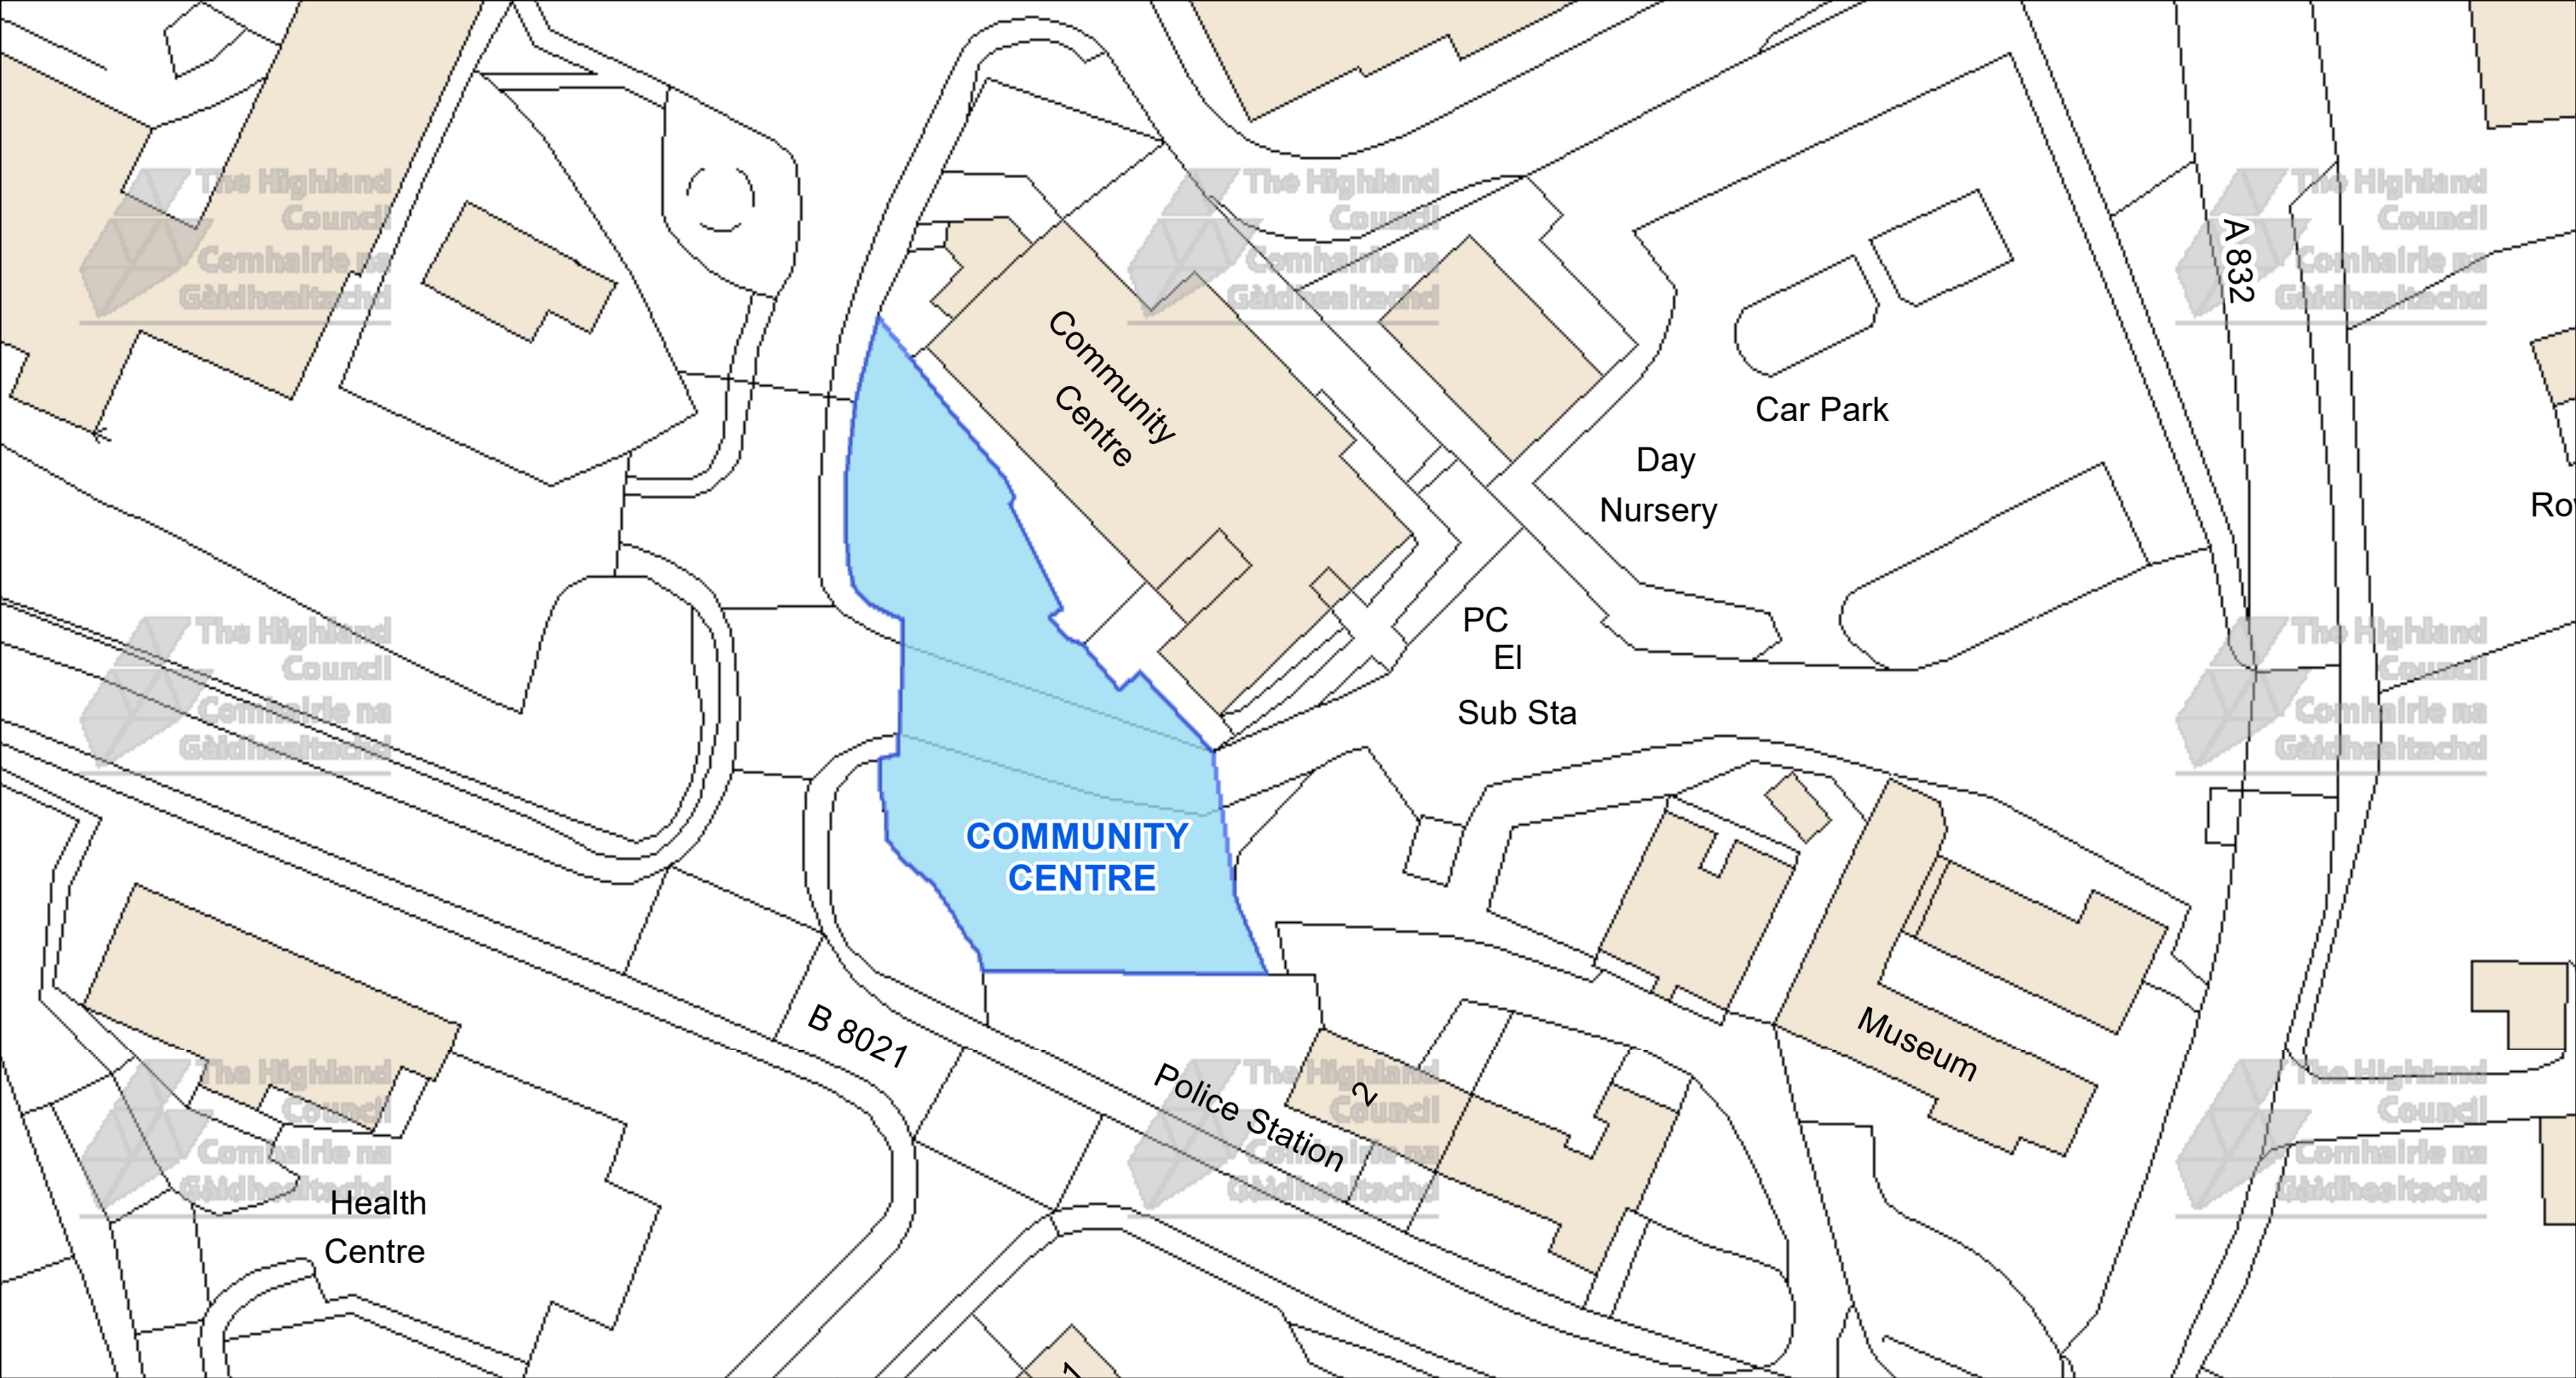



The Highland Council
Headquarters
Glenurquhart Rd
Inverness
IV35NX

© Crown copyright and database
rights 2025 Ordnance Survey AC0000849432

The extent of the restrictions are 180,210 to 876,917
metres eastwards and 180,416 to 877,017
westwards using the British National Grid (EPSG 27700).



This is the Off-Street Plan
(CP0118) referred
In the foregoing

The Highland Council
(Off-Street Parking Places)
(Decriminalised Parking
Enforcement and Consolidation)
(Variation Five) Order 2026

Proper Officer

DATE
05/10/2026


SCALE
Scale: 1:500




REFERENCE NUMBER
CP0118






CAR PARK NAME:

Flowerdale Car Park, Gairloch

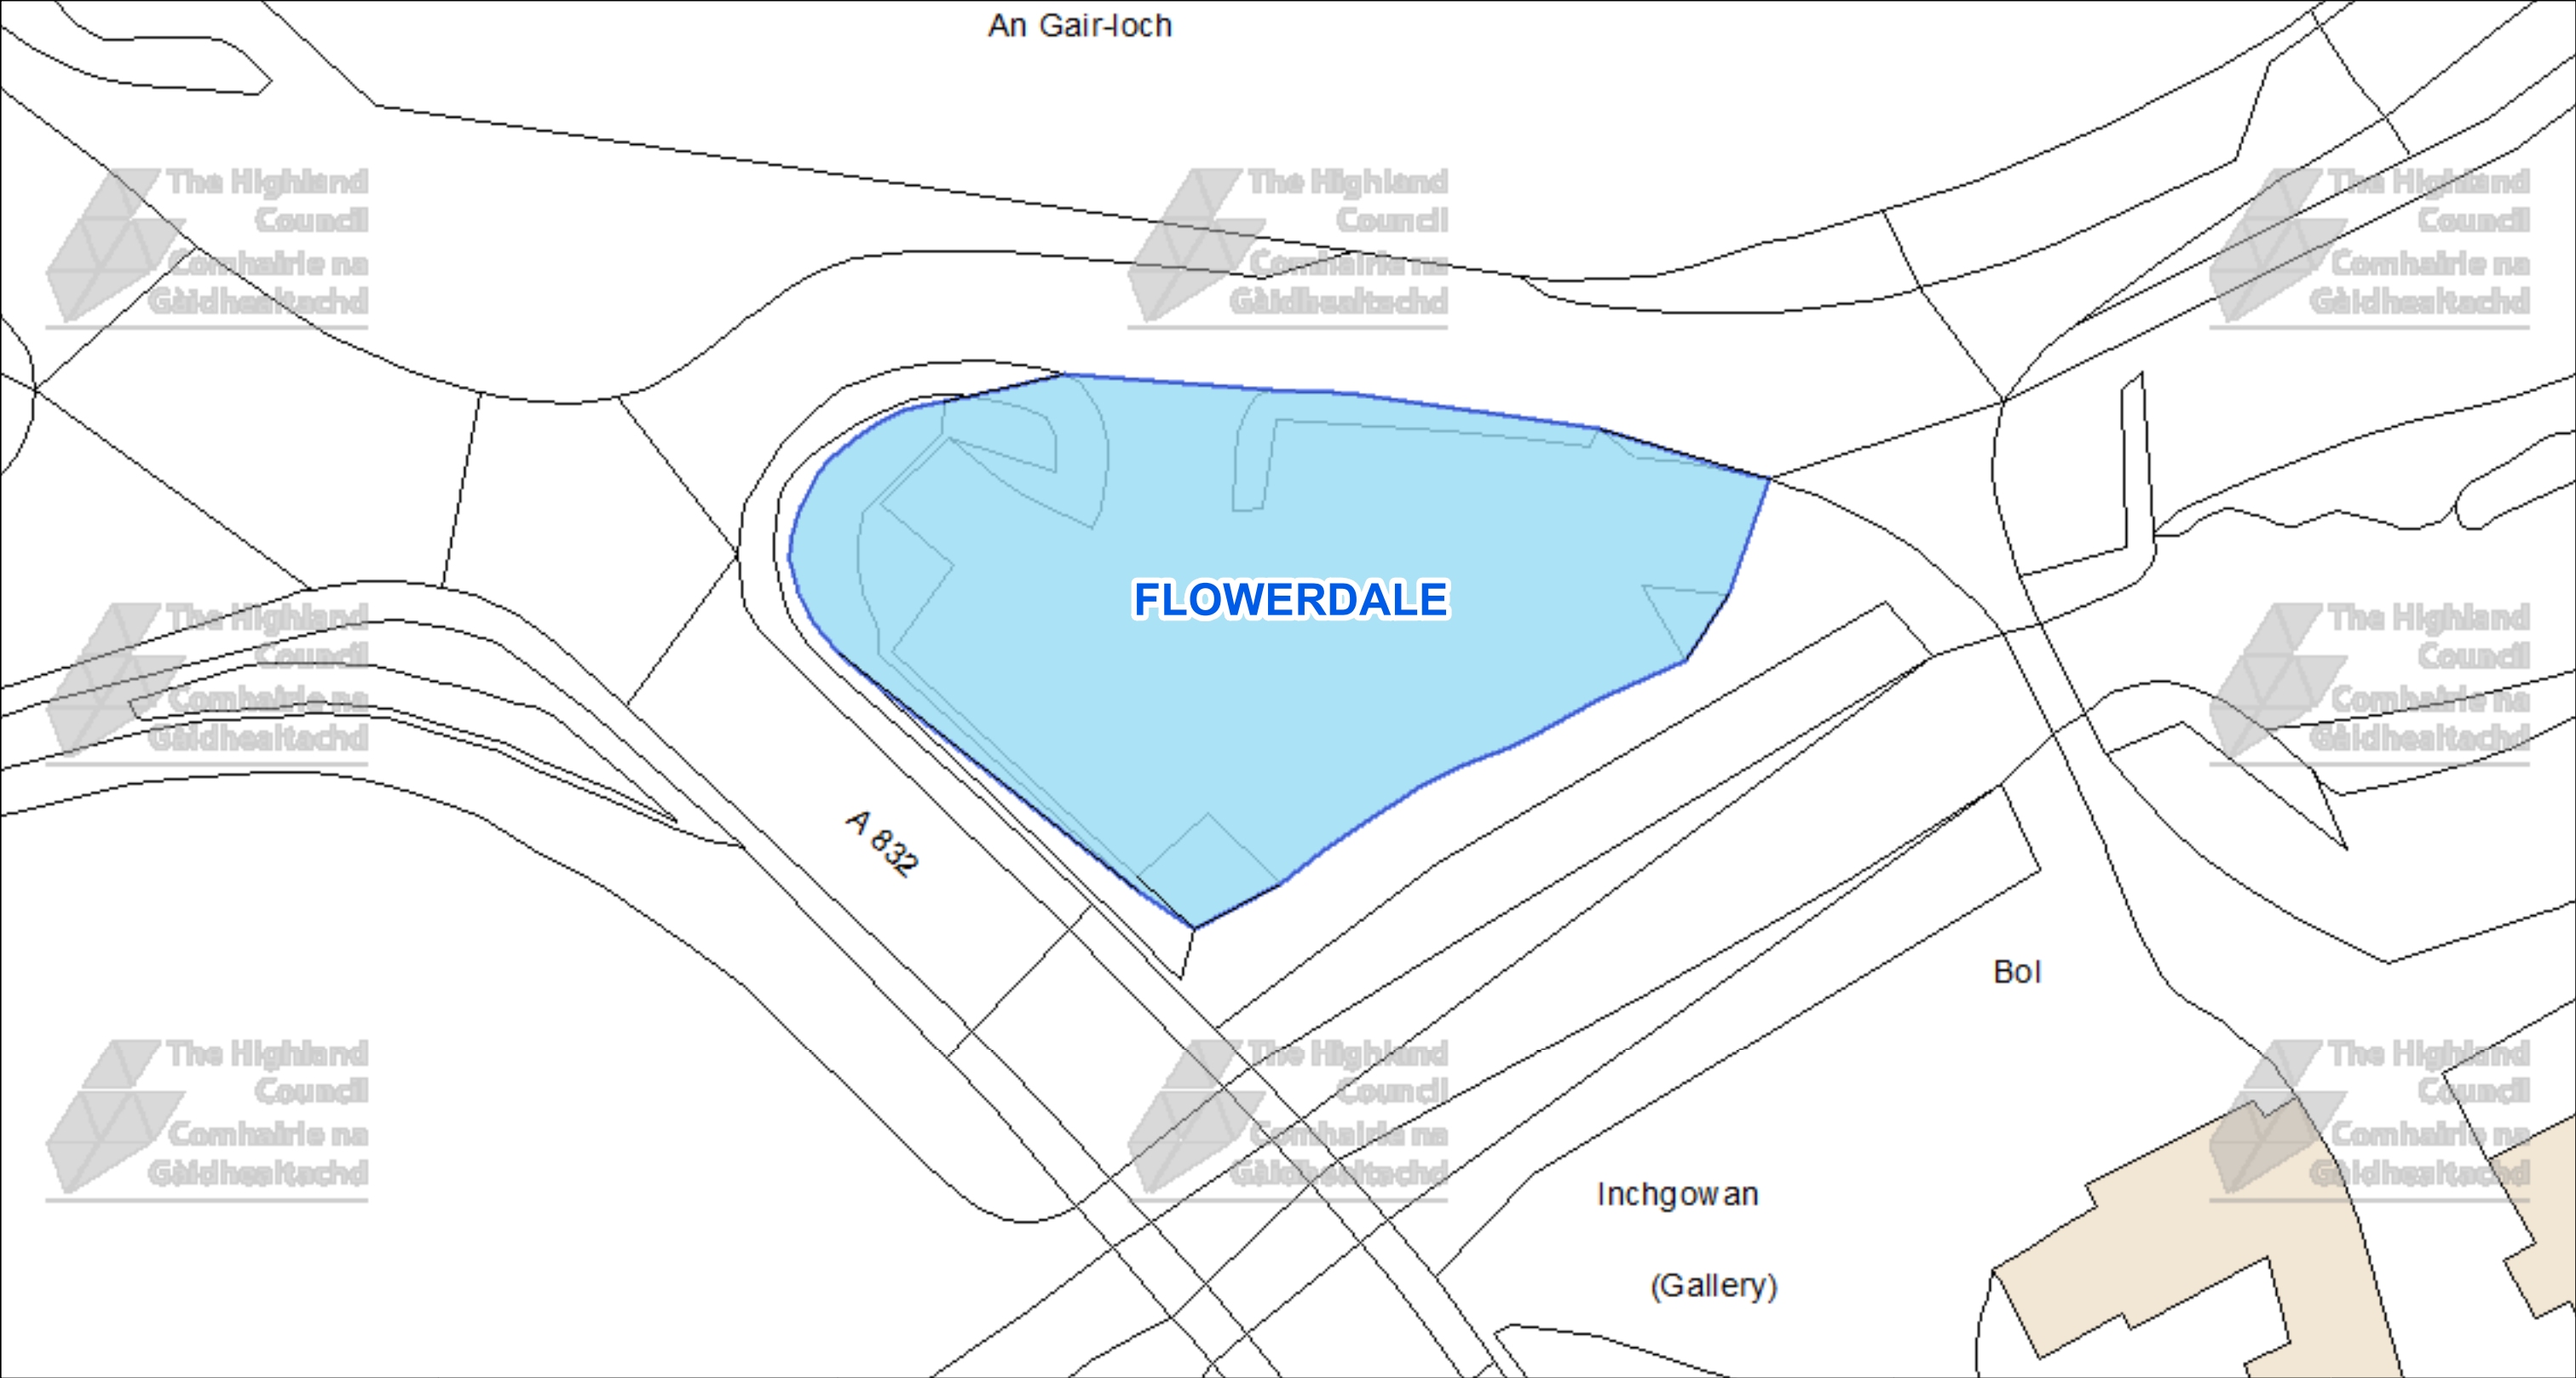

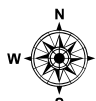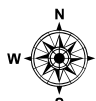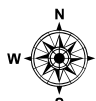
 The Highland Council Headquarters Glenurquhart Rd Inverness IV35NX			This is the Off-Street Plan (CP0119) referred In the foregoing The Highland Council (Off-Street Parking Places) (Decriminalised Parking Enforcement and Consolidation) (Variation Five) Order 2026 Proper Officer	<table><tr><td data-bbox="2626 1617 2896 1732">DATE 05/10/2026</td></tr><tr><td data-bbox="2626 1732 2896 1827">SCALE Scale: 1:325</td></tr><tr><td data-bbox="2626 1827 2896 1921">REFERENCE NUMBER CP0119</td></tr><tr><td data-bbox="2626 1921 2896 2043"></td></tr></table>	DATE 05/10/2026	SCALE Scale: 1:325	REFERENCE NUMBER CP0119	
DATE 05/10/2026								
SCALE Scale: 1:325								
REFERENCE NUMBER CP0119								
								

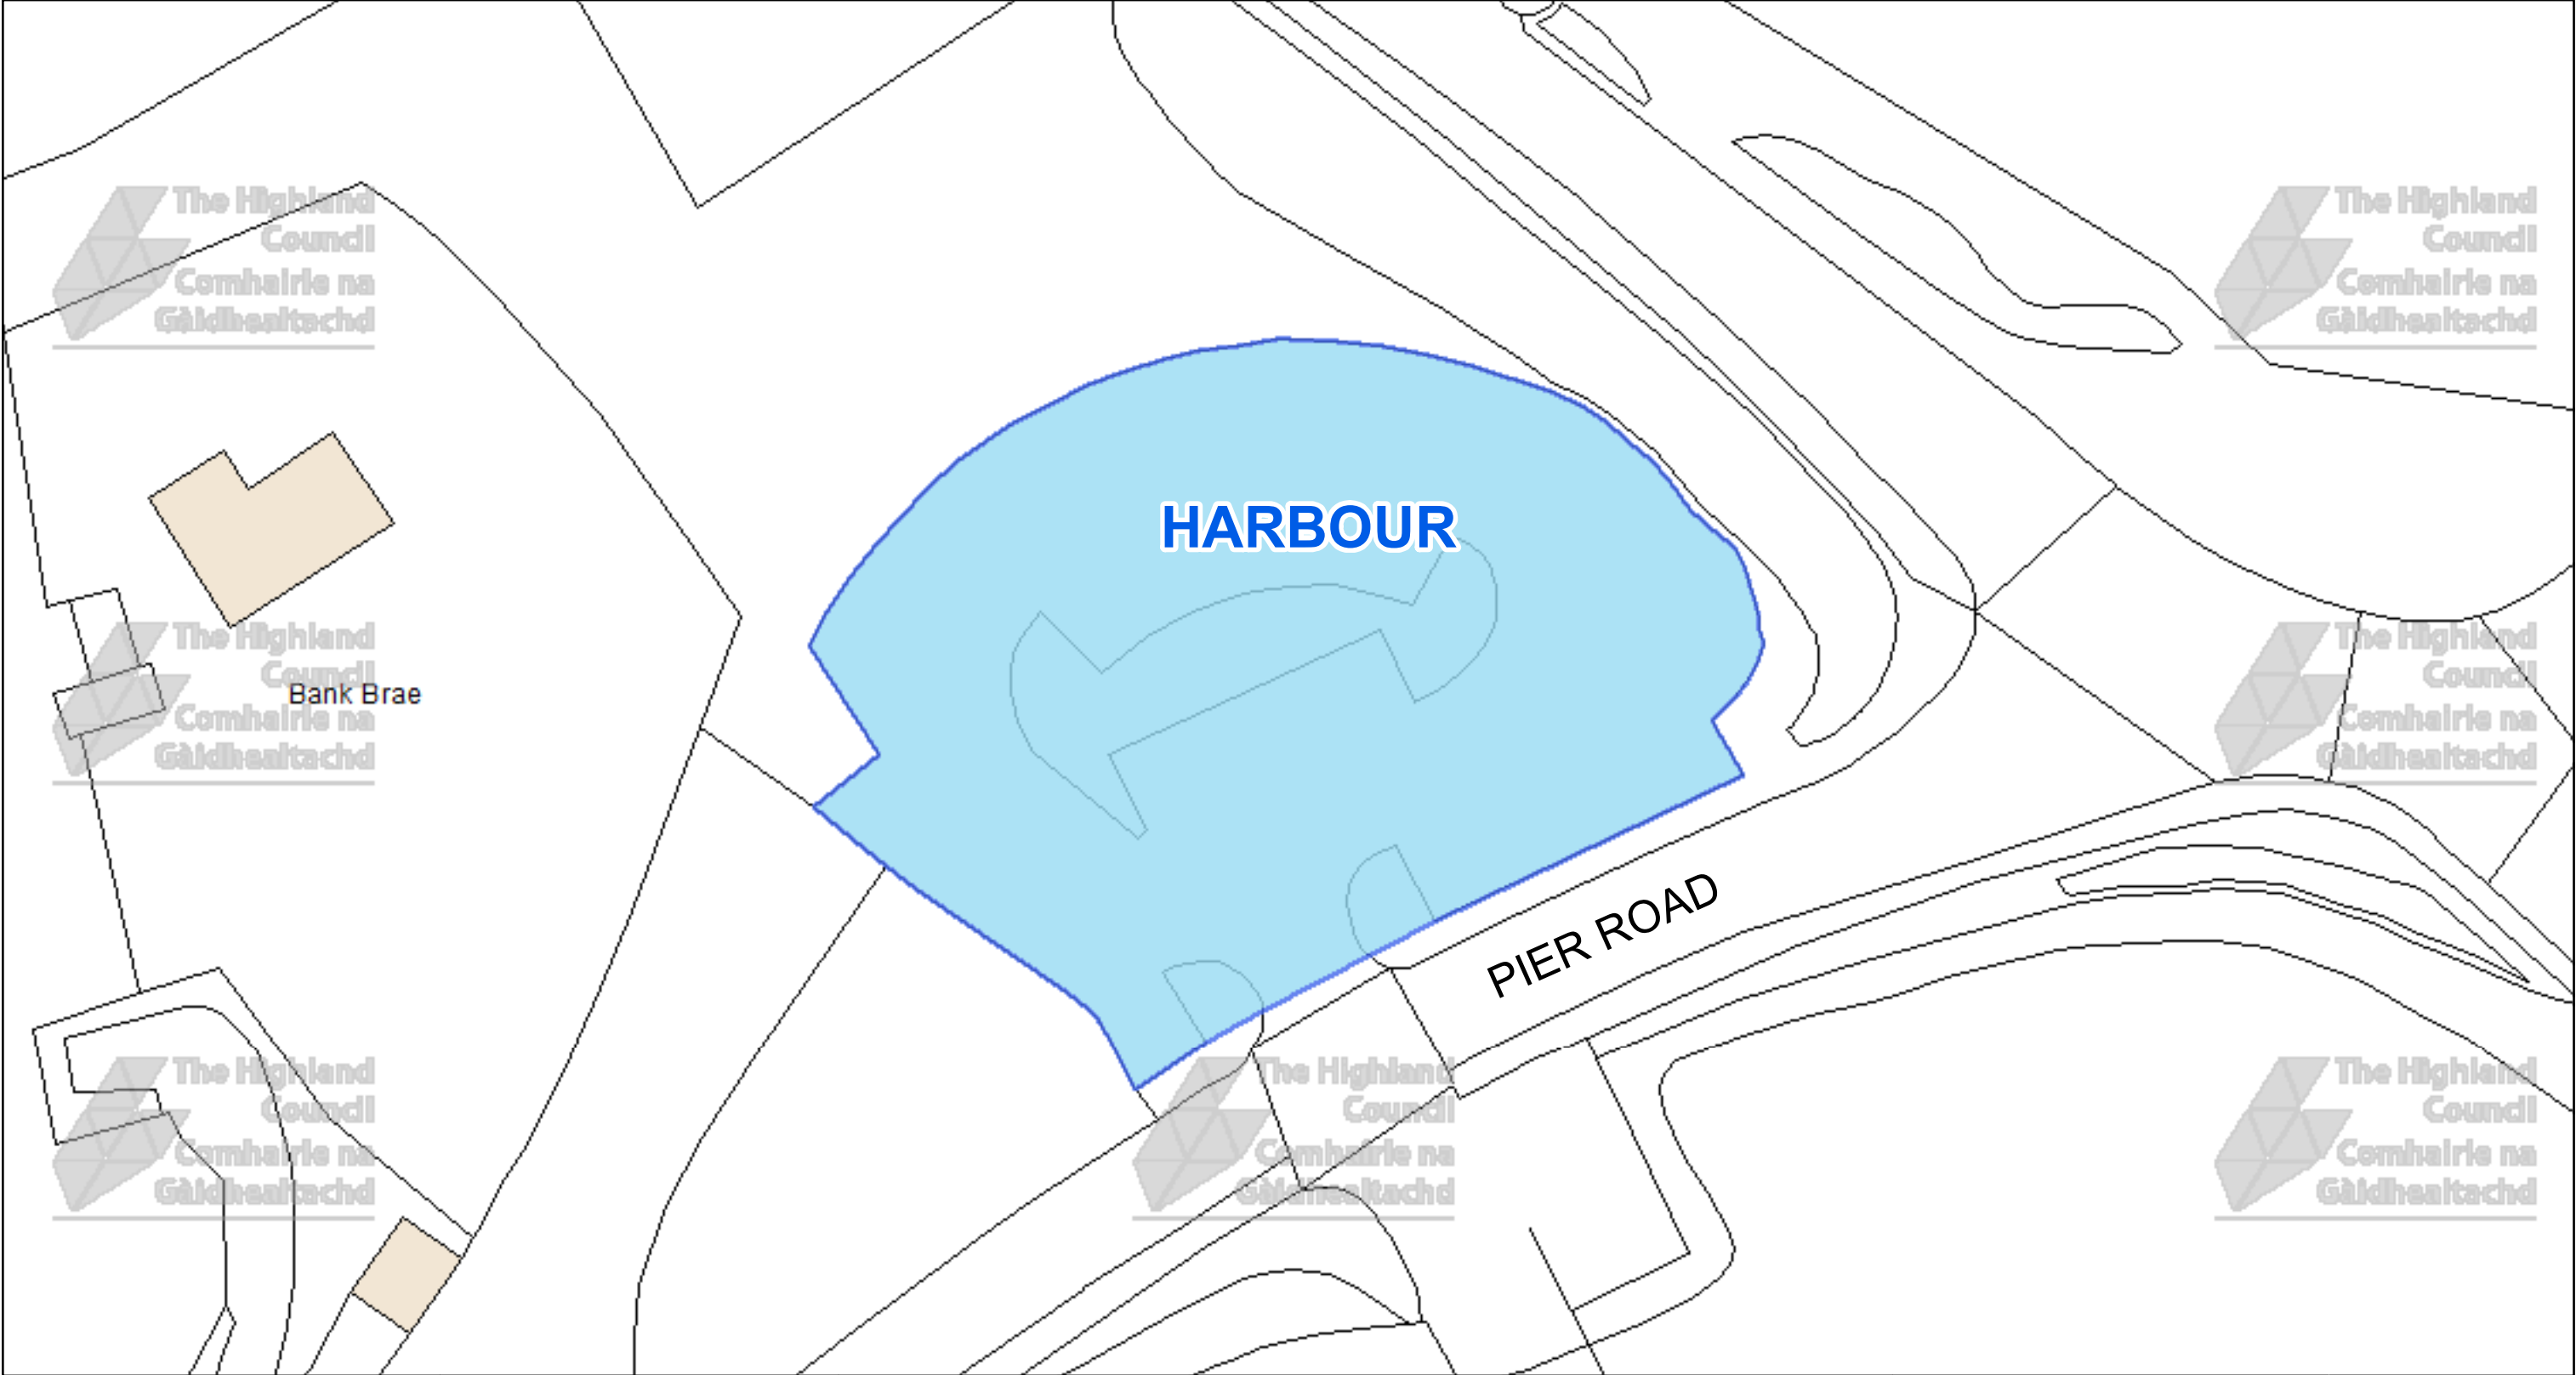

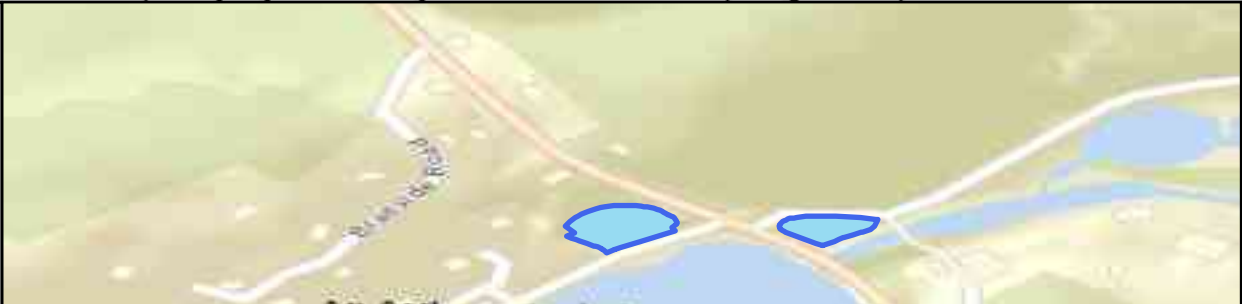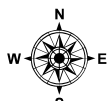 The Highland Council Headquarters Glenurquhart Rd Inverness IV35NX			This is the Off-Street Plan (CP0120) referred In the foregoing The Highland Council (Off-Street Parking Places) (Decriminalised Parking Enforcement and Consolidation) (Variation Five) Order 2026	DATE 05/10/2026 SCALE Scale: 1:375 REFERENCE NUMBER CP0120
© Crown copyright and database rights 2025 Ordnance Survey AC0000849432 The extent of the restrictions are 180,847 to 875,153 metres eastwards and 181,002 to 875,227 westwards using the British National Grid (EPSG 27700).			Proper Officer	

CAR PARK NAME:

Latheron Car Park, Ullapool

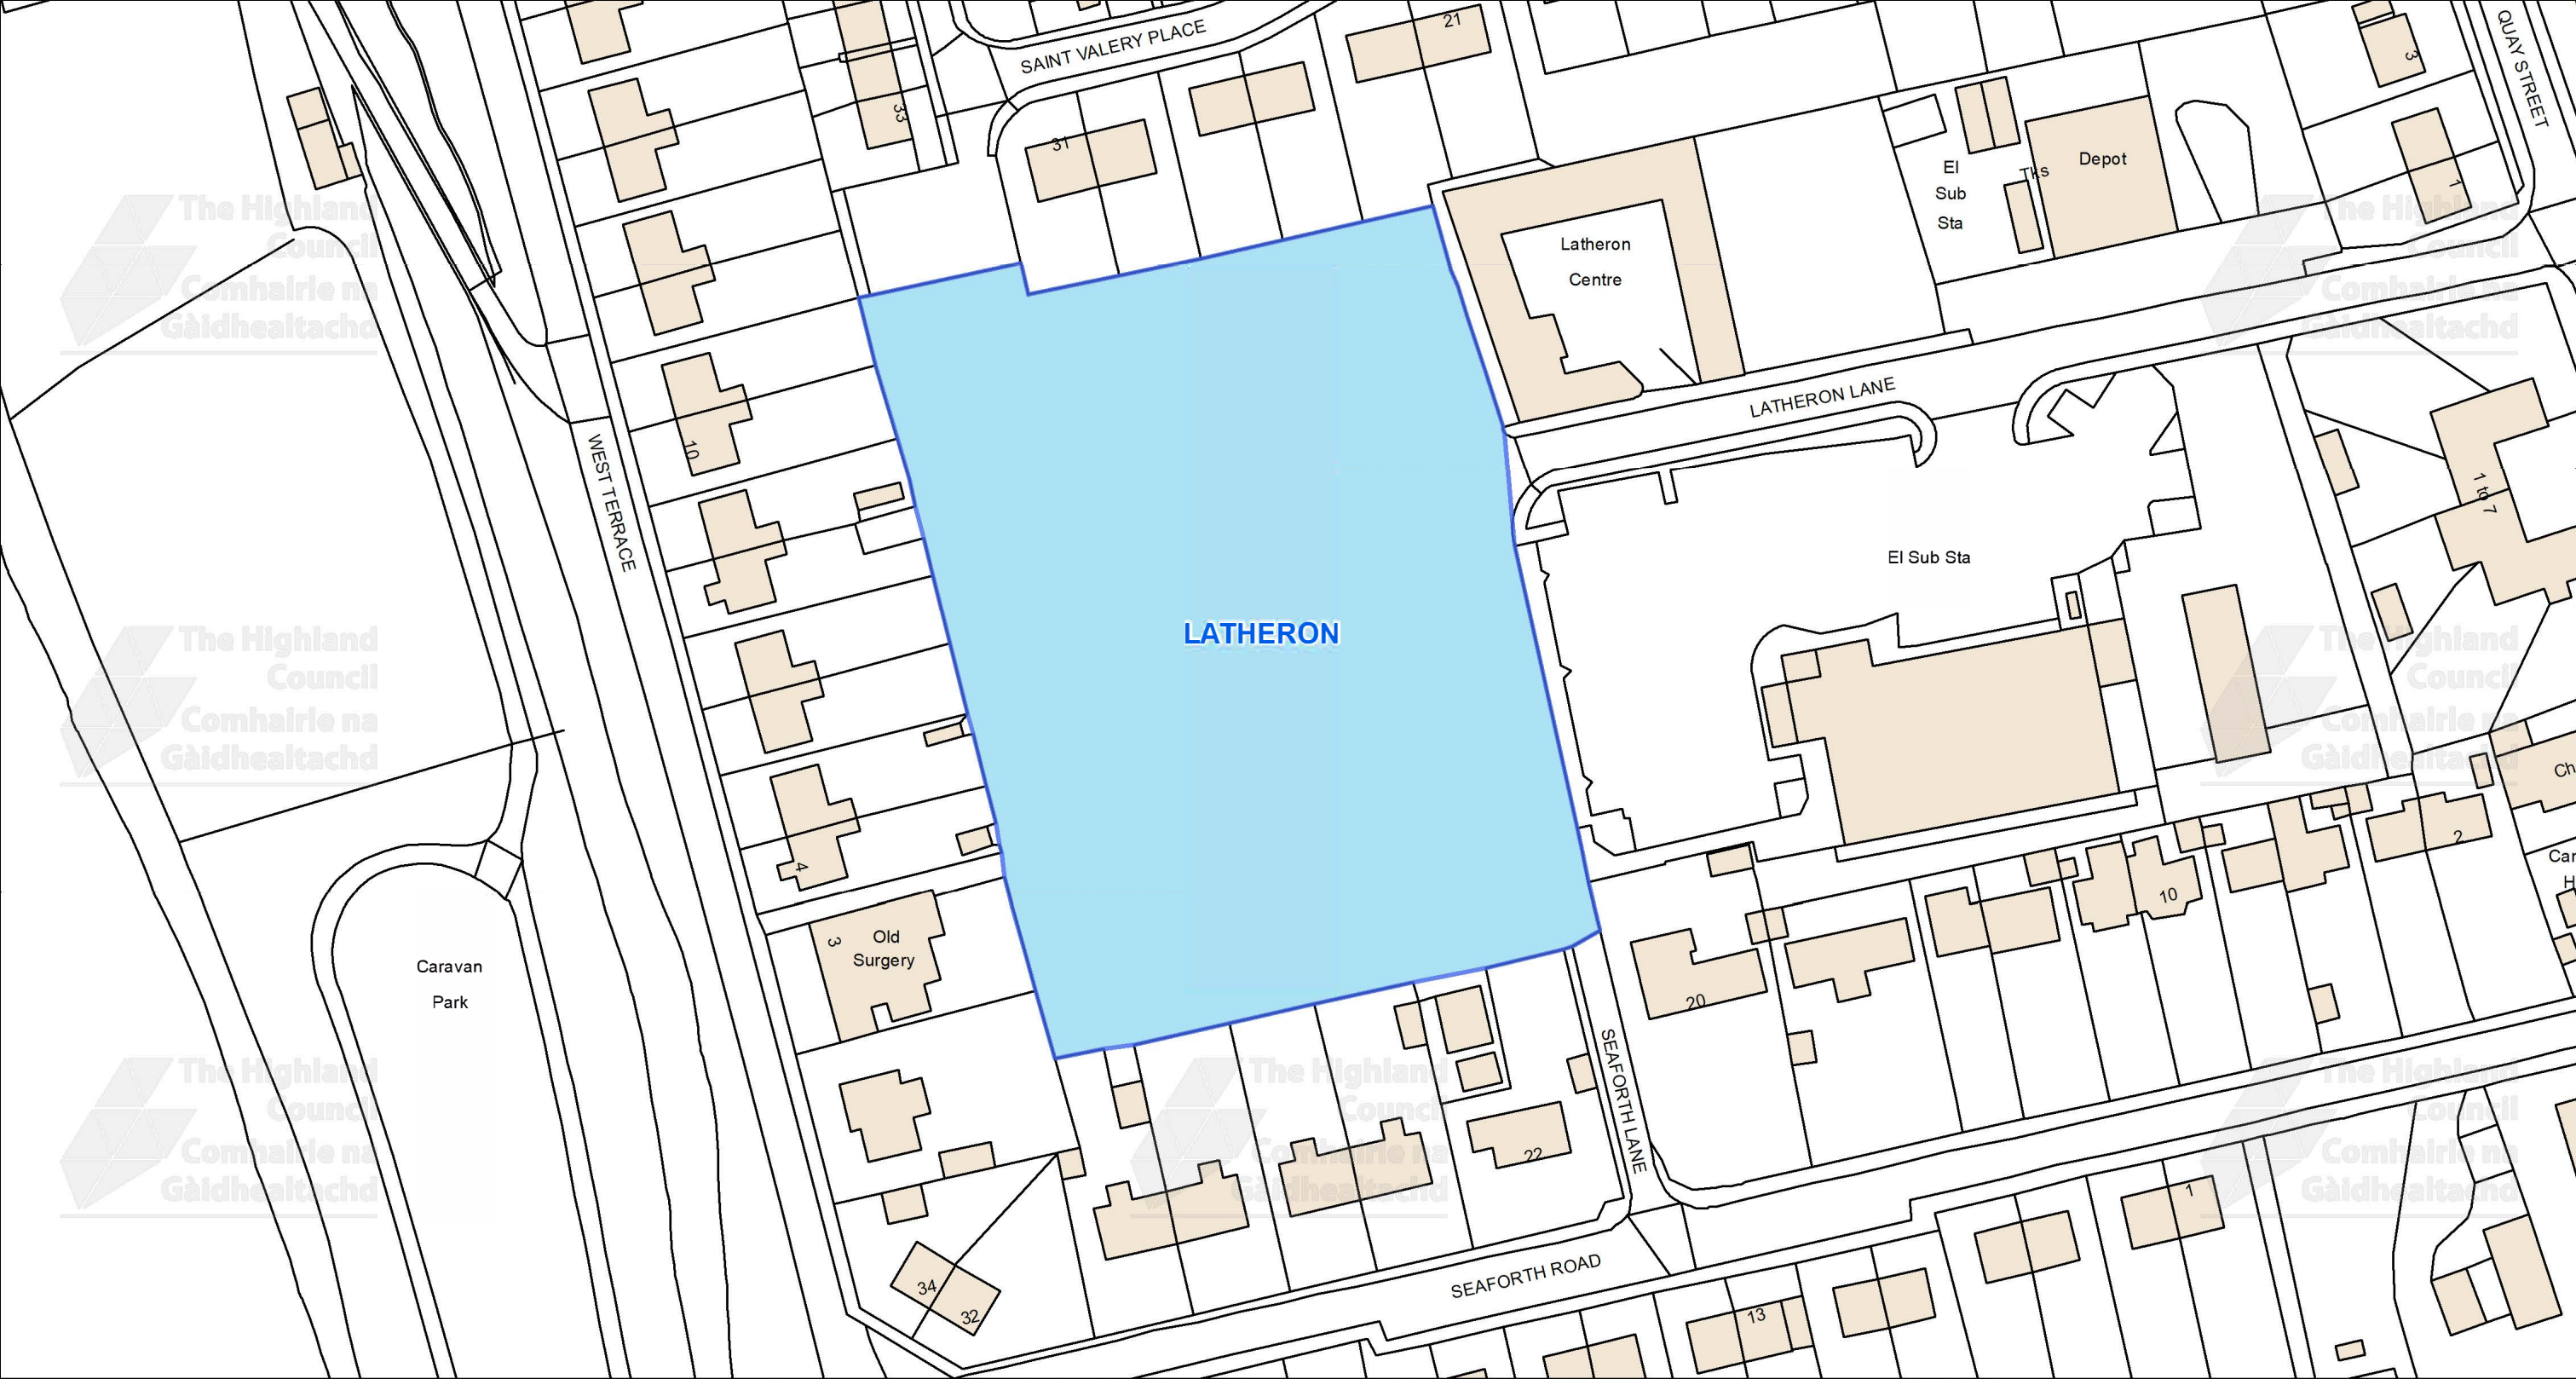

This is the Off-Street Plan
(CP0130) referred
in the foregoing

The Highland Council
(Off-Street Parking Places)
(Decriminalised Parking Enforcement
and Consolidation)
(Variation Five) Order 2026

Signed by Proper Officer

© Crown copyright and database
rights 2025 Ordnance Survey AC0000849432
The extent of the restrictions are 212,351 to 894,045 metres
eastwards and 212,710 to 894,217
westwards using the British National Grid (EPSG 27700).



The Highland Council
Headquarters
Glenurquhart Rd
Inverness
IV35NX

SCALE

1:950

DATE

05/10/2026


REFERENCE NUMBER


CP0130




CAR PARK NAME:


Auchtercairn Car Park, Gairloch

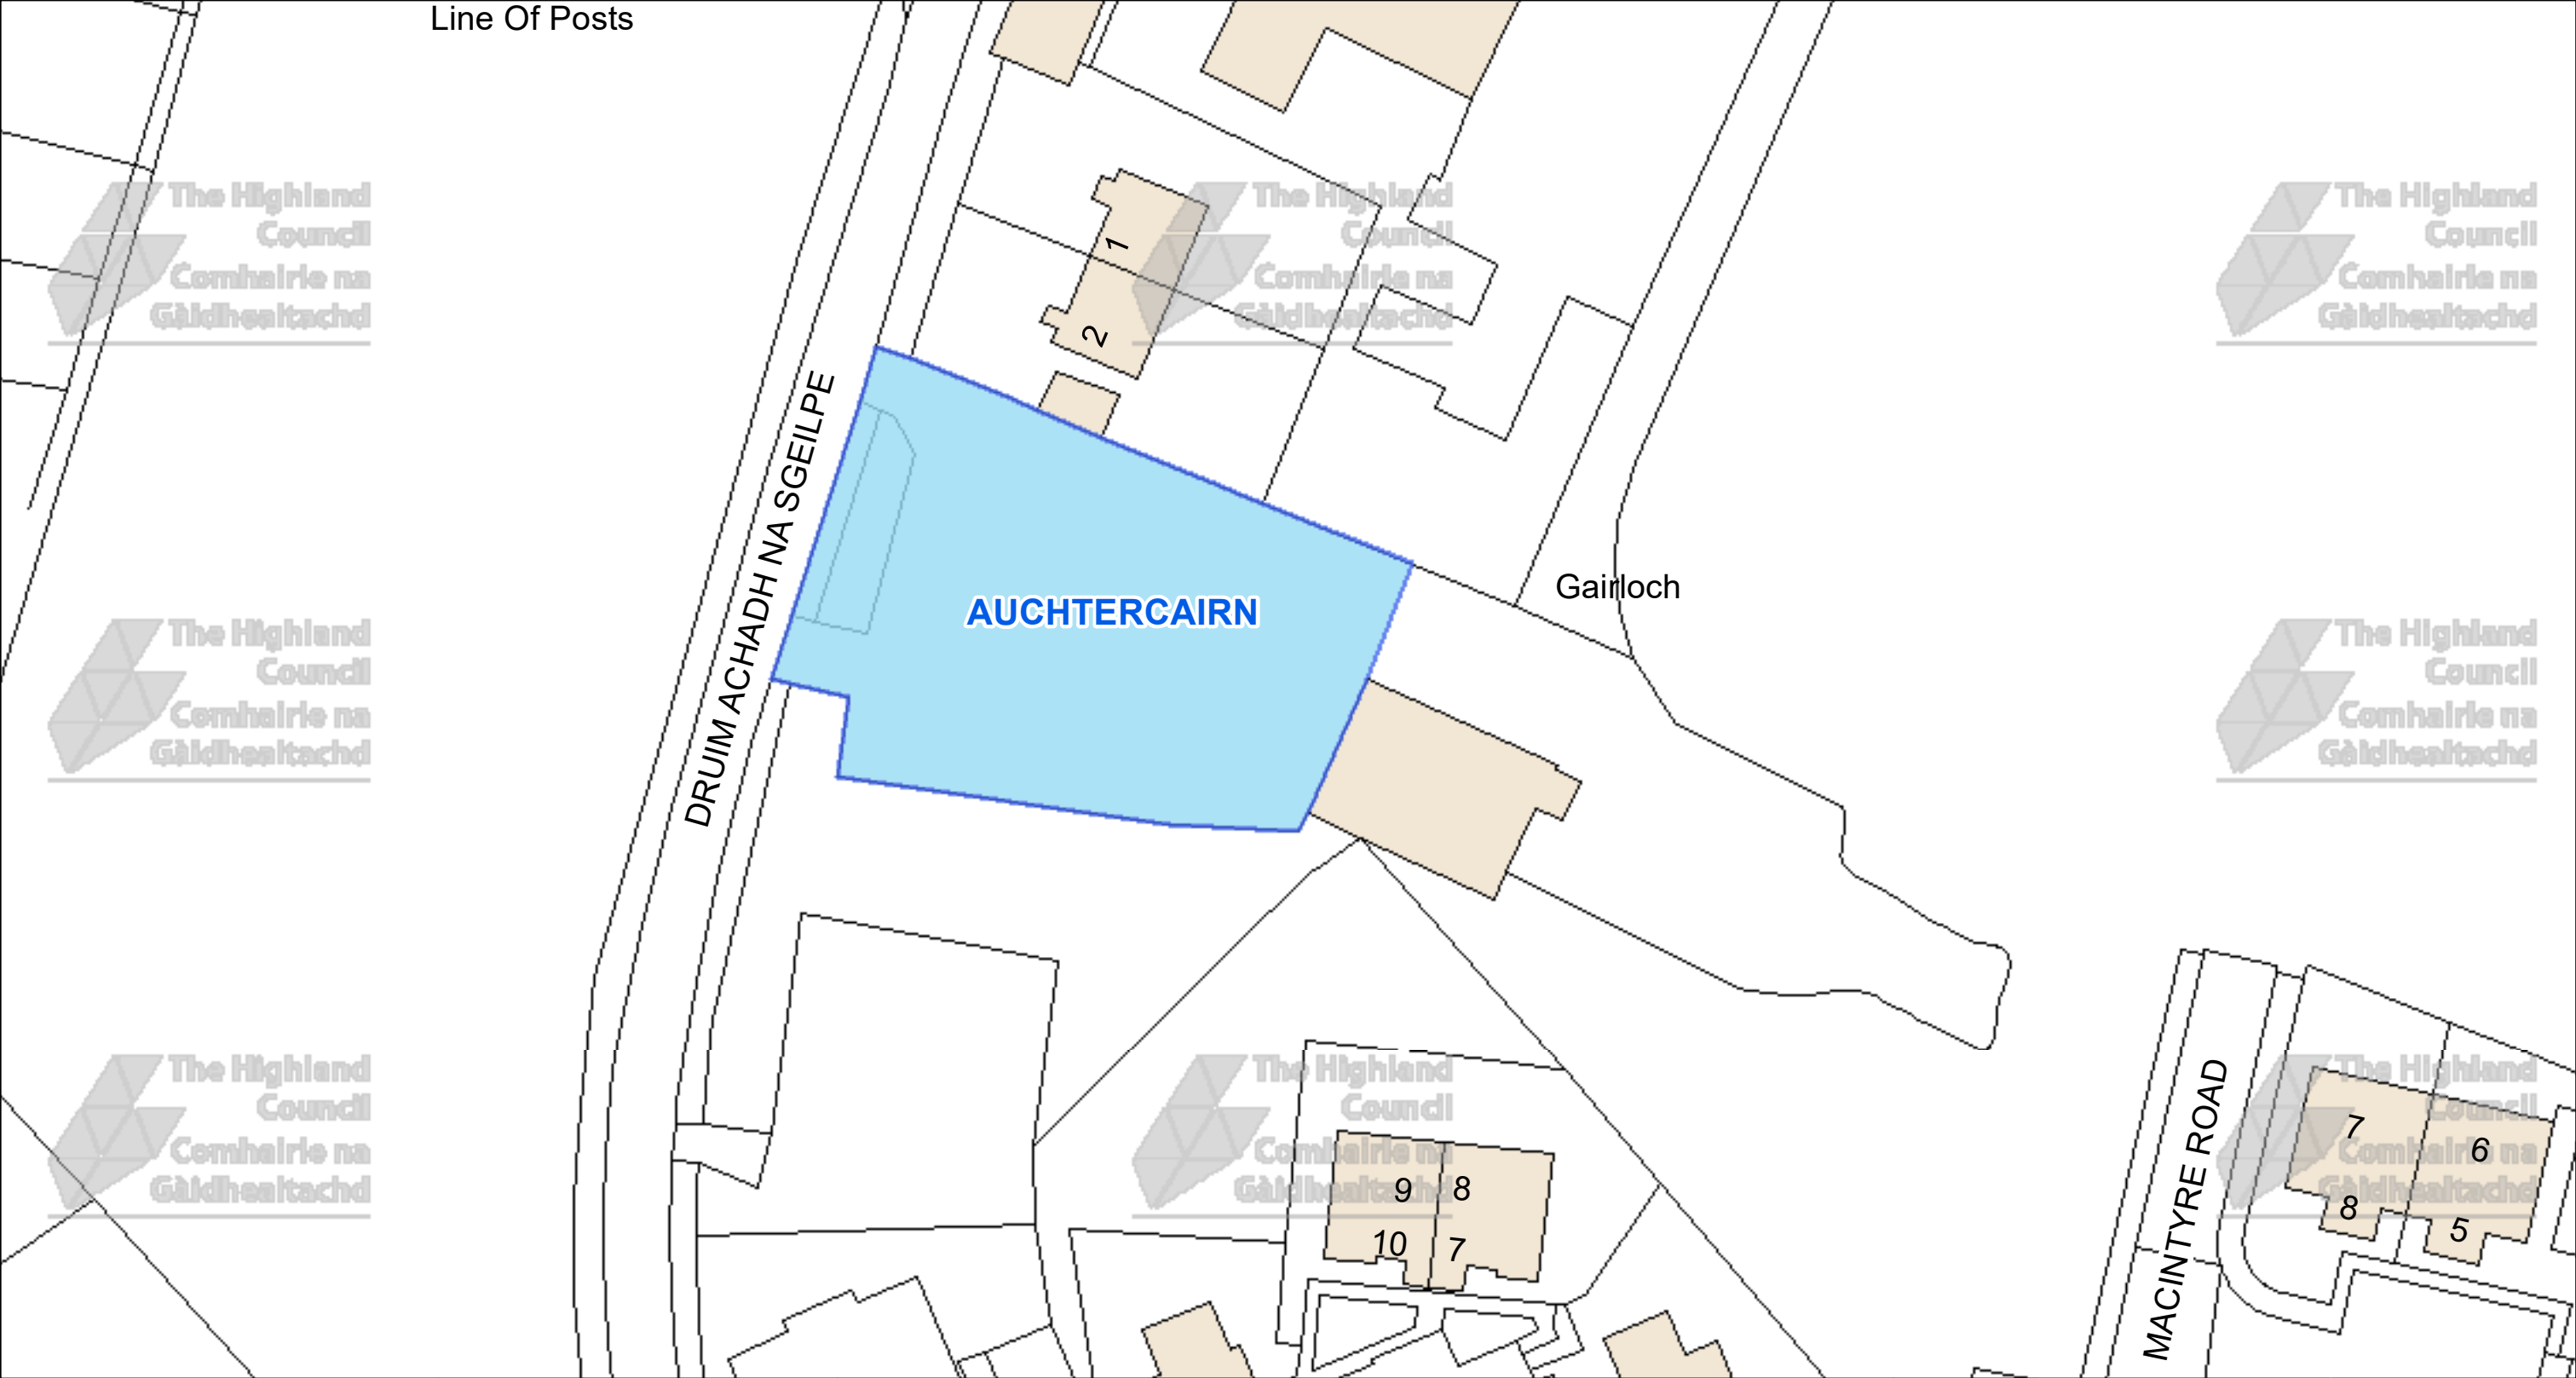

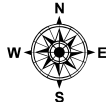 The Highland Council Headquarters Glenurquhart Rd Inverness IV35NX			This is the Off-Street Plan (CP0138) referred In the foregoing The Highland Council (Off-Street Parking Places) (Decriminalised Parking Enforcement and Consolidation) (Variation Five) Order 2026	DATE 05/10/2026 SCALE Scale: 1:500 REFERENCE NUMBER CP0138 
© Crown copyright and database rights 2025 Ordnance Survey AC0000849432 The extent of the restrictions are 180,288 to 876,768 metres eastwards and 180,489 to 876,866 westwards using the British National Grid (EPSG 27700).				Proper Officer


CAR PARK NAME: **Beach Car Park, Gairloch**

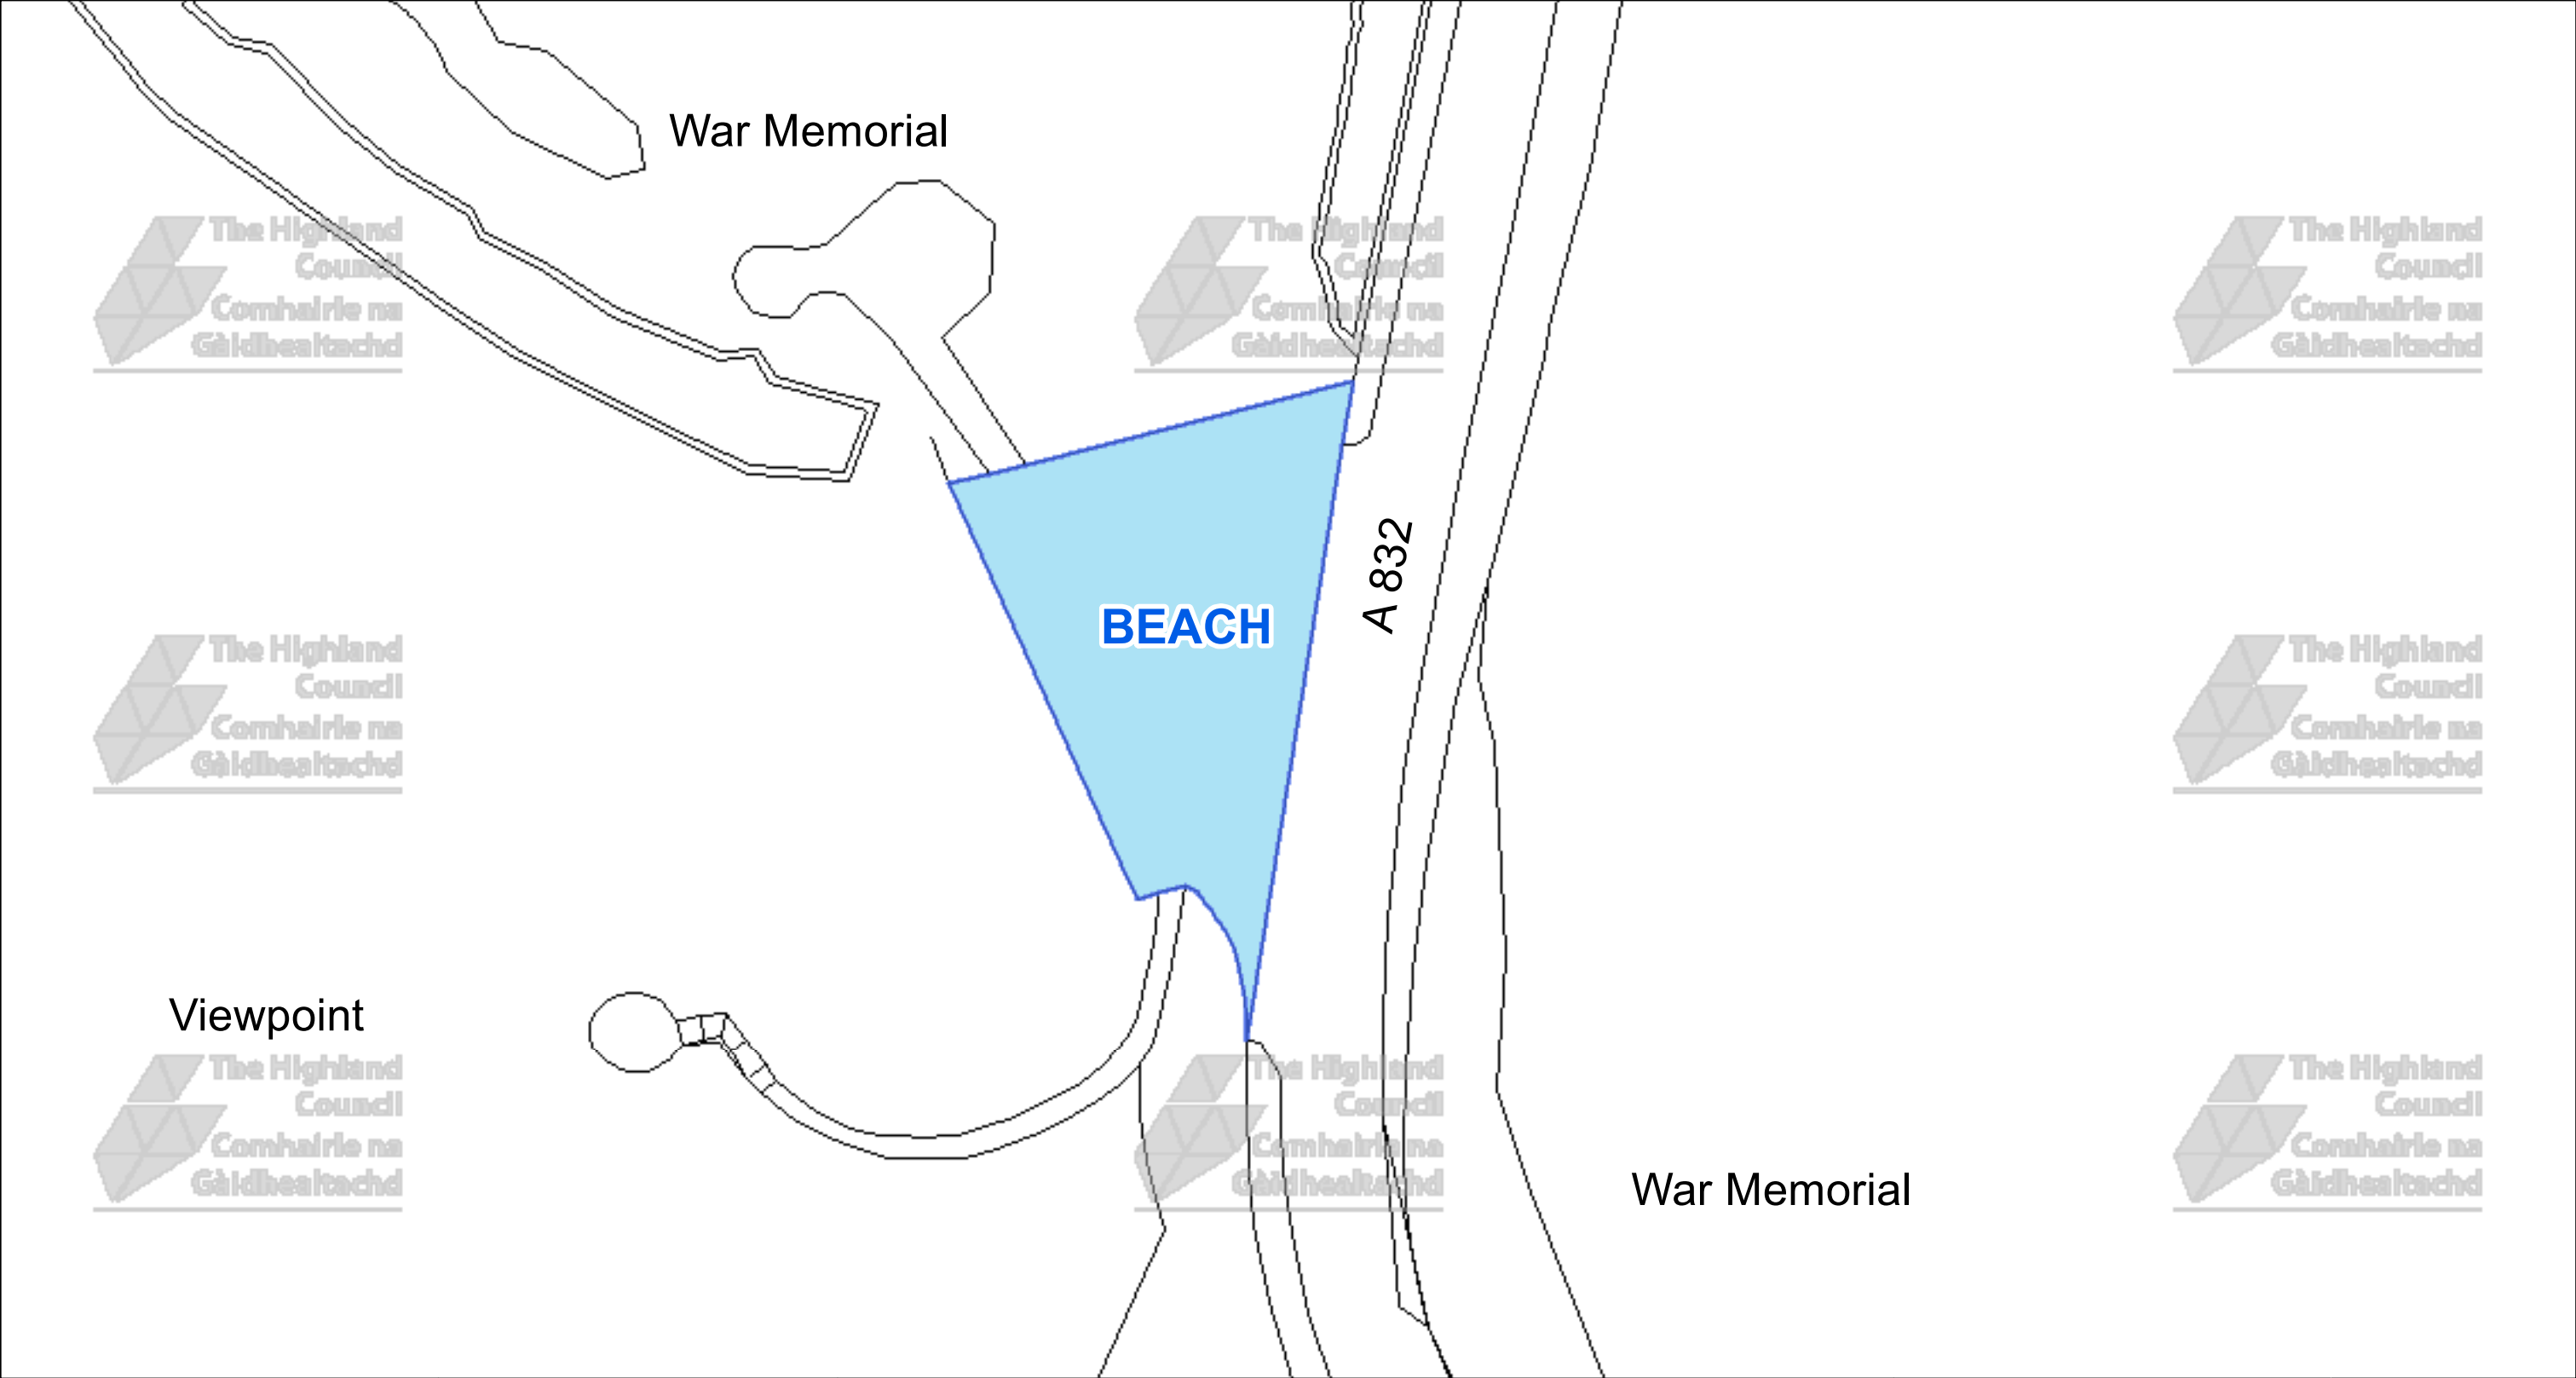

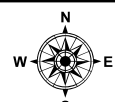 The Highland Council Headquarters Glenurquhart Rd Inverness IV35NX			This is the Off-Street Plan (CP0139) referred In the foregoing The Highland Council (Off-Street Parking Places) (Decriminalised Parking Enforcement and Consolidation) (Variation Five) Order 2026	DATE 05/10/2026 SCALE Scale: 1:375 REFERENCE NUMBER CP0139 
© Crown copyright and database rights 2025 Ordnance Survey AC0000849432 The extent of the restrictions are 180,466 to 875,898 metres eastwards and 180,624 to 875,971 westwards using the British National Grid (EPSG 27700).			Proper Officer	

CAR PARK NAME:


Strath Square Car Park, Gairloch

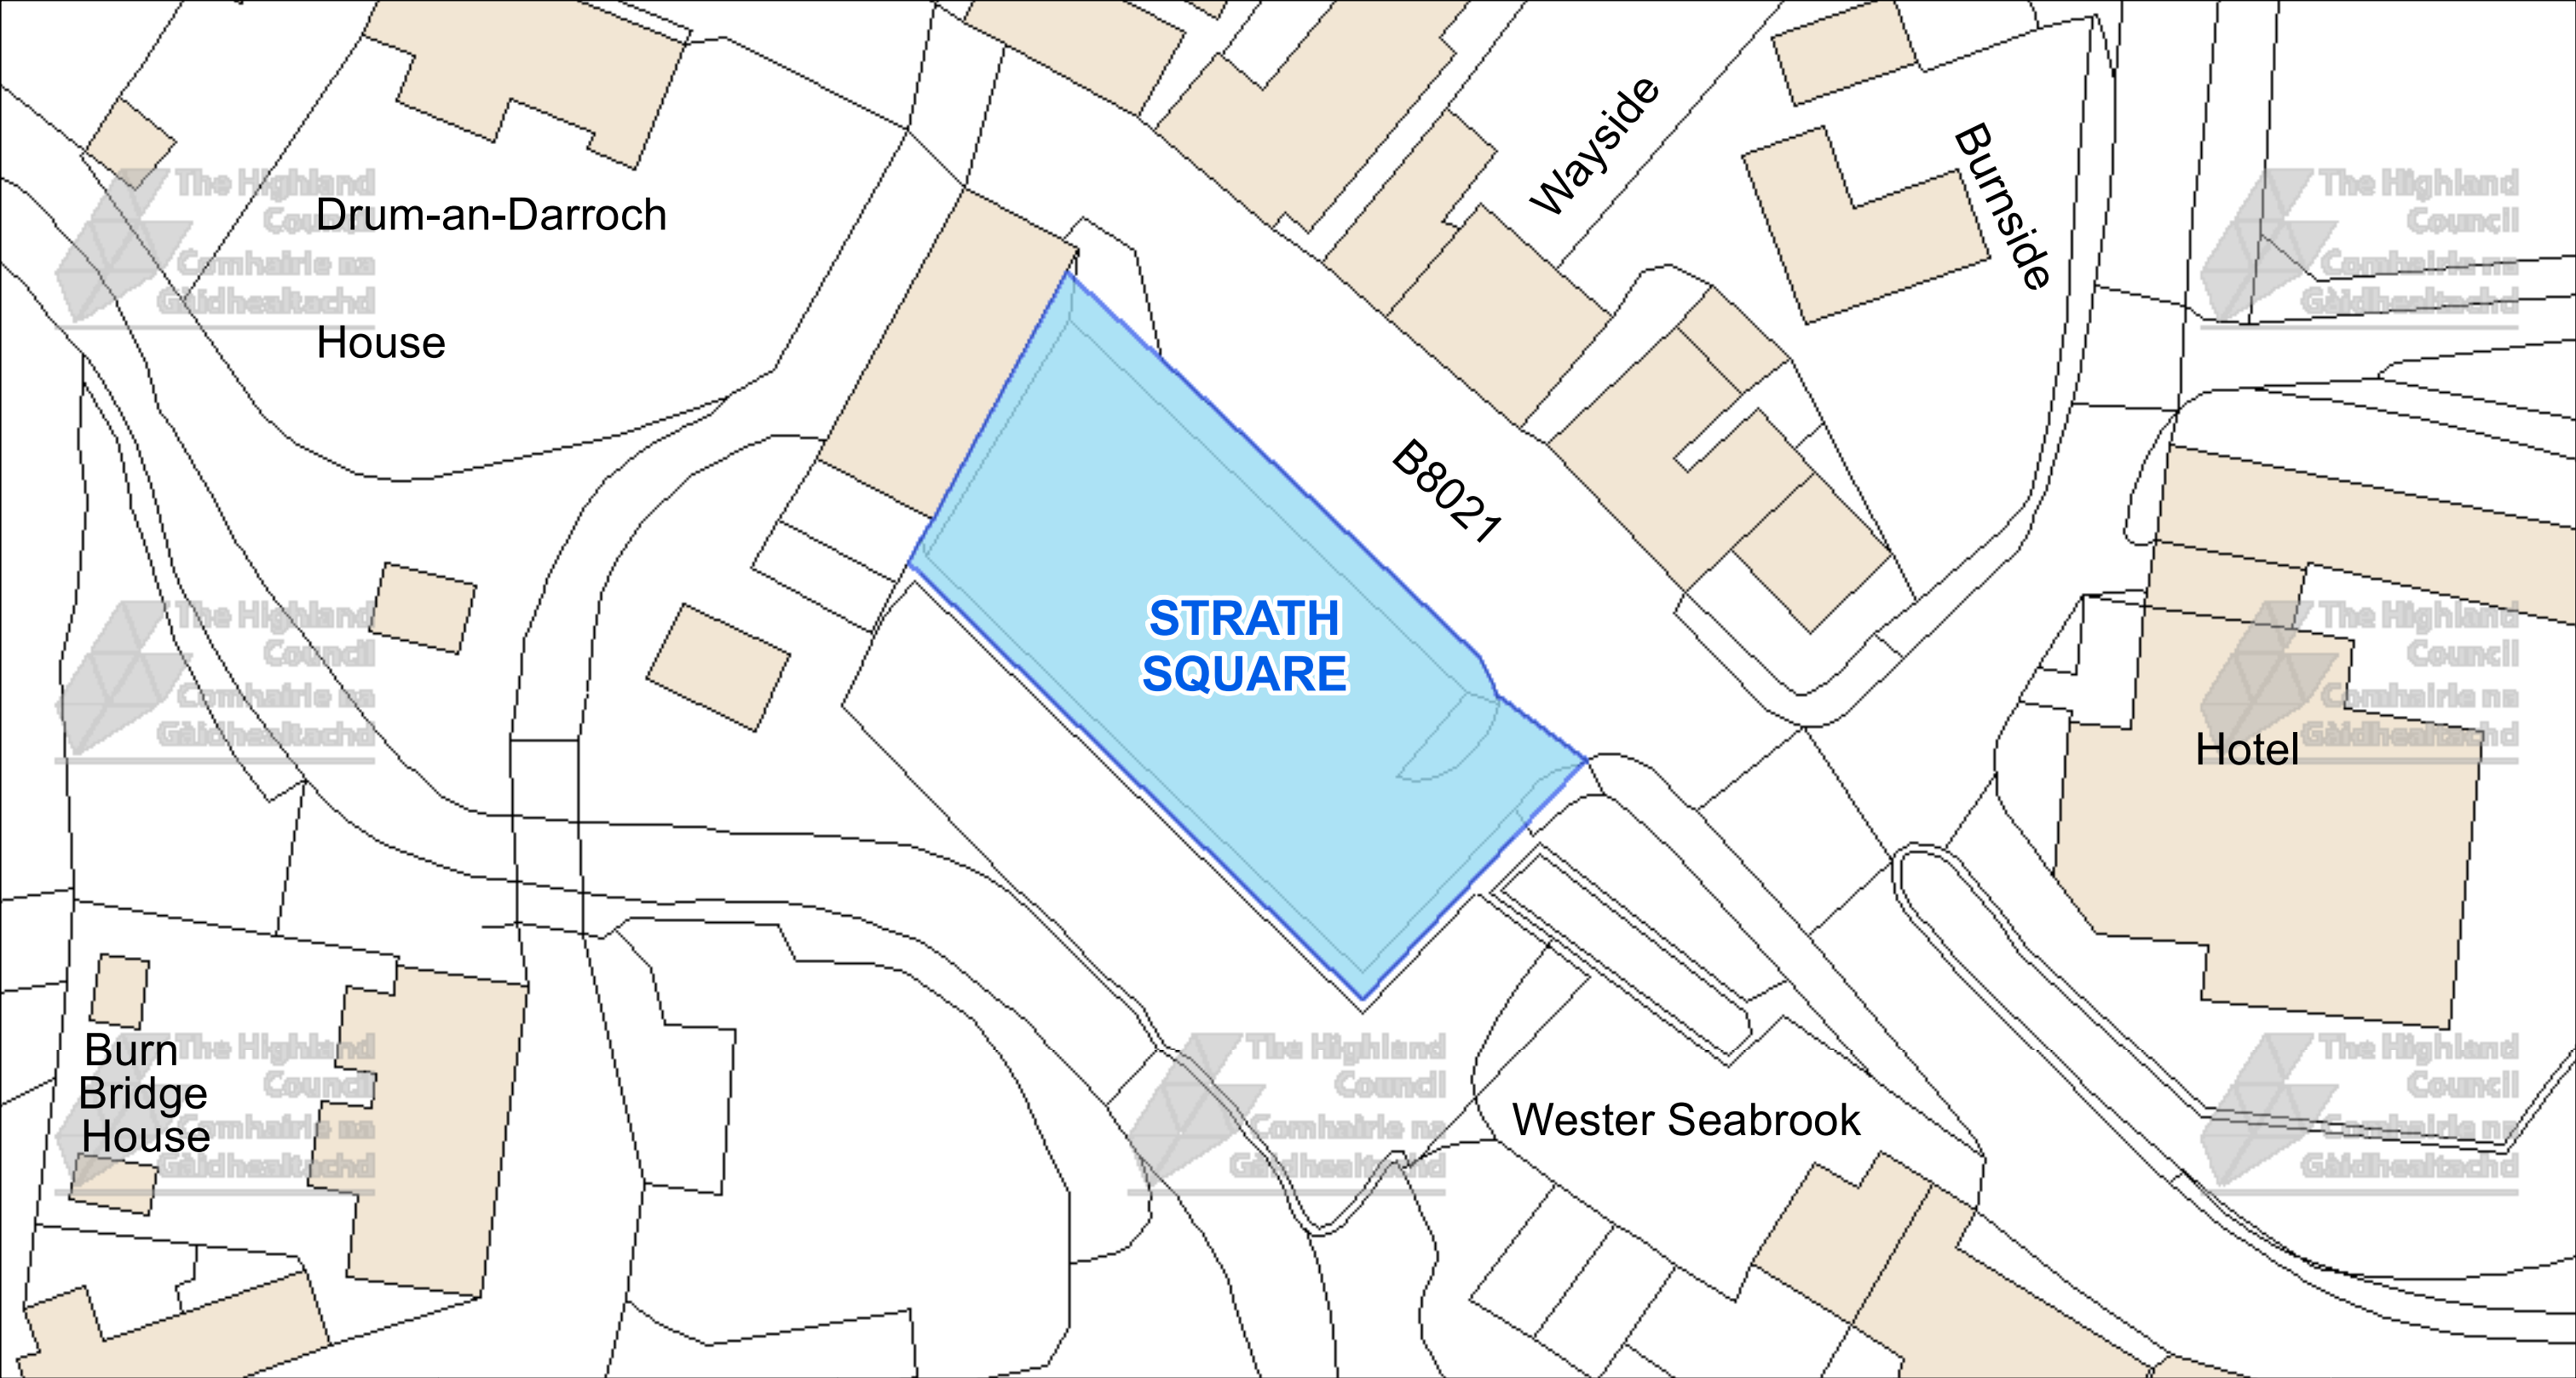


 The Highland Council Comhairle na Gàidhealtachd The Highland Council Headquarters Glenurquhart Rd Inverness IV35NX			This is the Off-Street Plan (CP0140) referred In the foregoing The Highland Council (Off-Street Parking Places) (Decriminalised Parking Enforcement and Consolidation) (Variation Five) Order 2026	DATE 05/10/2026 SCALE Scale: 1:375 REFERENCE NUMBER CP0140 
© Crown copyright and database rights 2025 Ordnance Survey AC0000849432 The extent of the restrictions are 179,534 to 877,286 metres eastwards and 179,683 to 877,360 westwards using the British National Grid (EPSG 27700).		Proper Officer		

CAR PARK NAME:


East Church Car Park, Gairloch

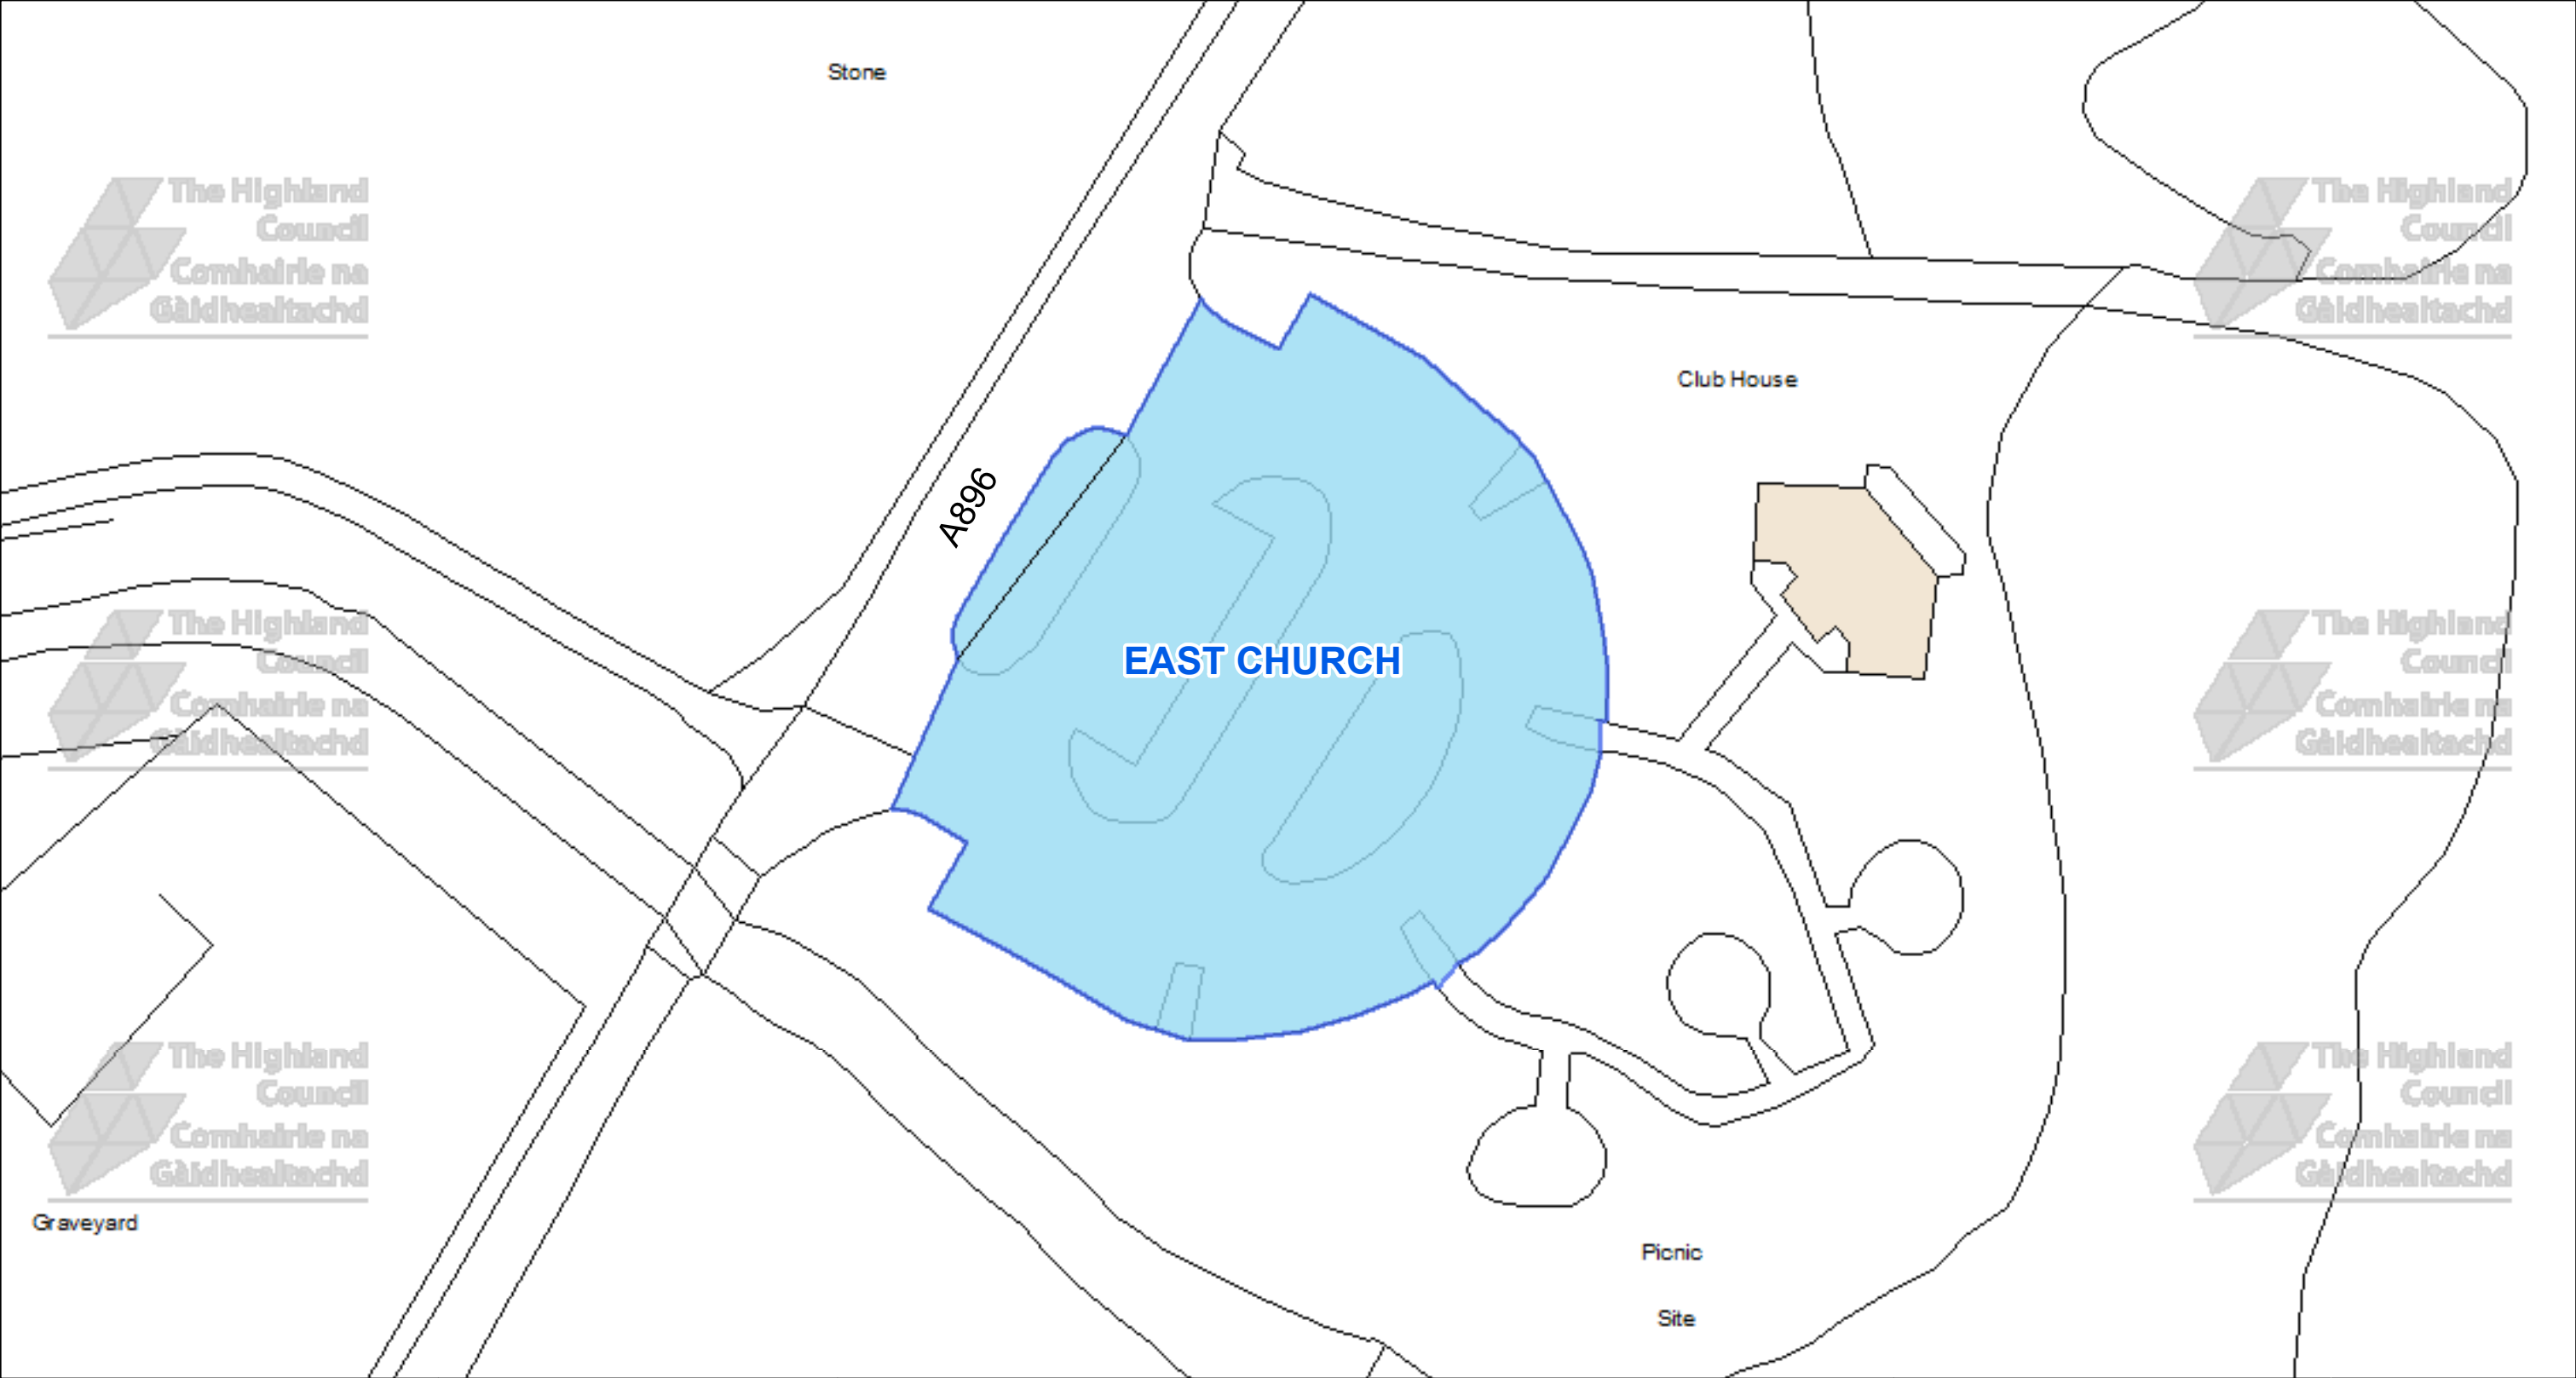

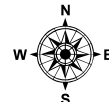 The Highland Council Headquarters Glenurquhart Rd Inverness IV35NX			This is the Off-Street Plan (CP0141) referred In the foregoing The Highland Council (Off-Street Parking Places) (Decriminalised Parking Enforcement and Consolidation) (Variation Five) Order 2026	DATE 05/10/2026 SCALE Scale: 1:475 REFERENCE NUMBER CP0141 
© Crown copyright and database rights 2025 Ordnance Survey AC0000849432 The extent of the restrictions are 191,389 to 841,210 metres eastwards and 191,588 to 841,302 westwards using the British National Grid (EPSG 27700).			Proper Officer	

CAR PARK NAME:


Rogie Falls Car Park, Strathpeffer

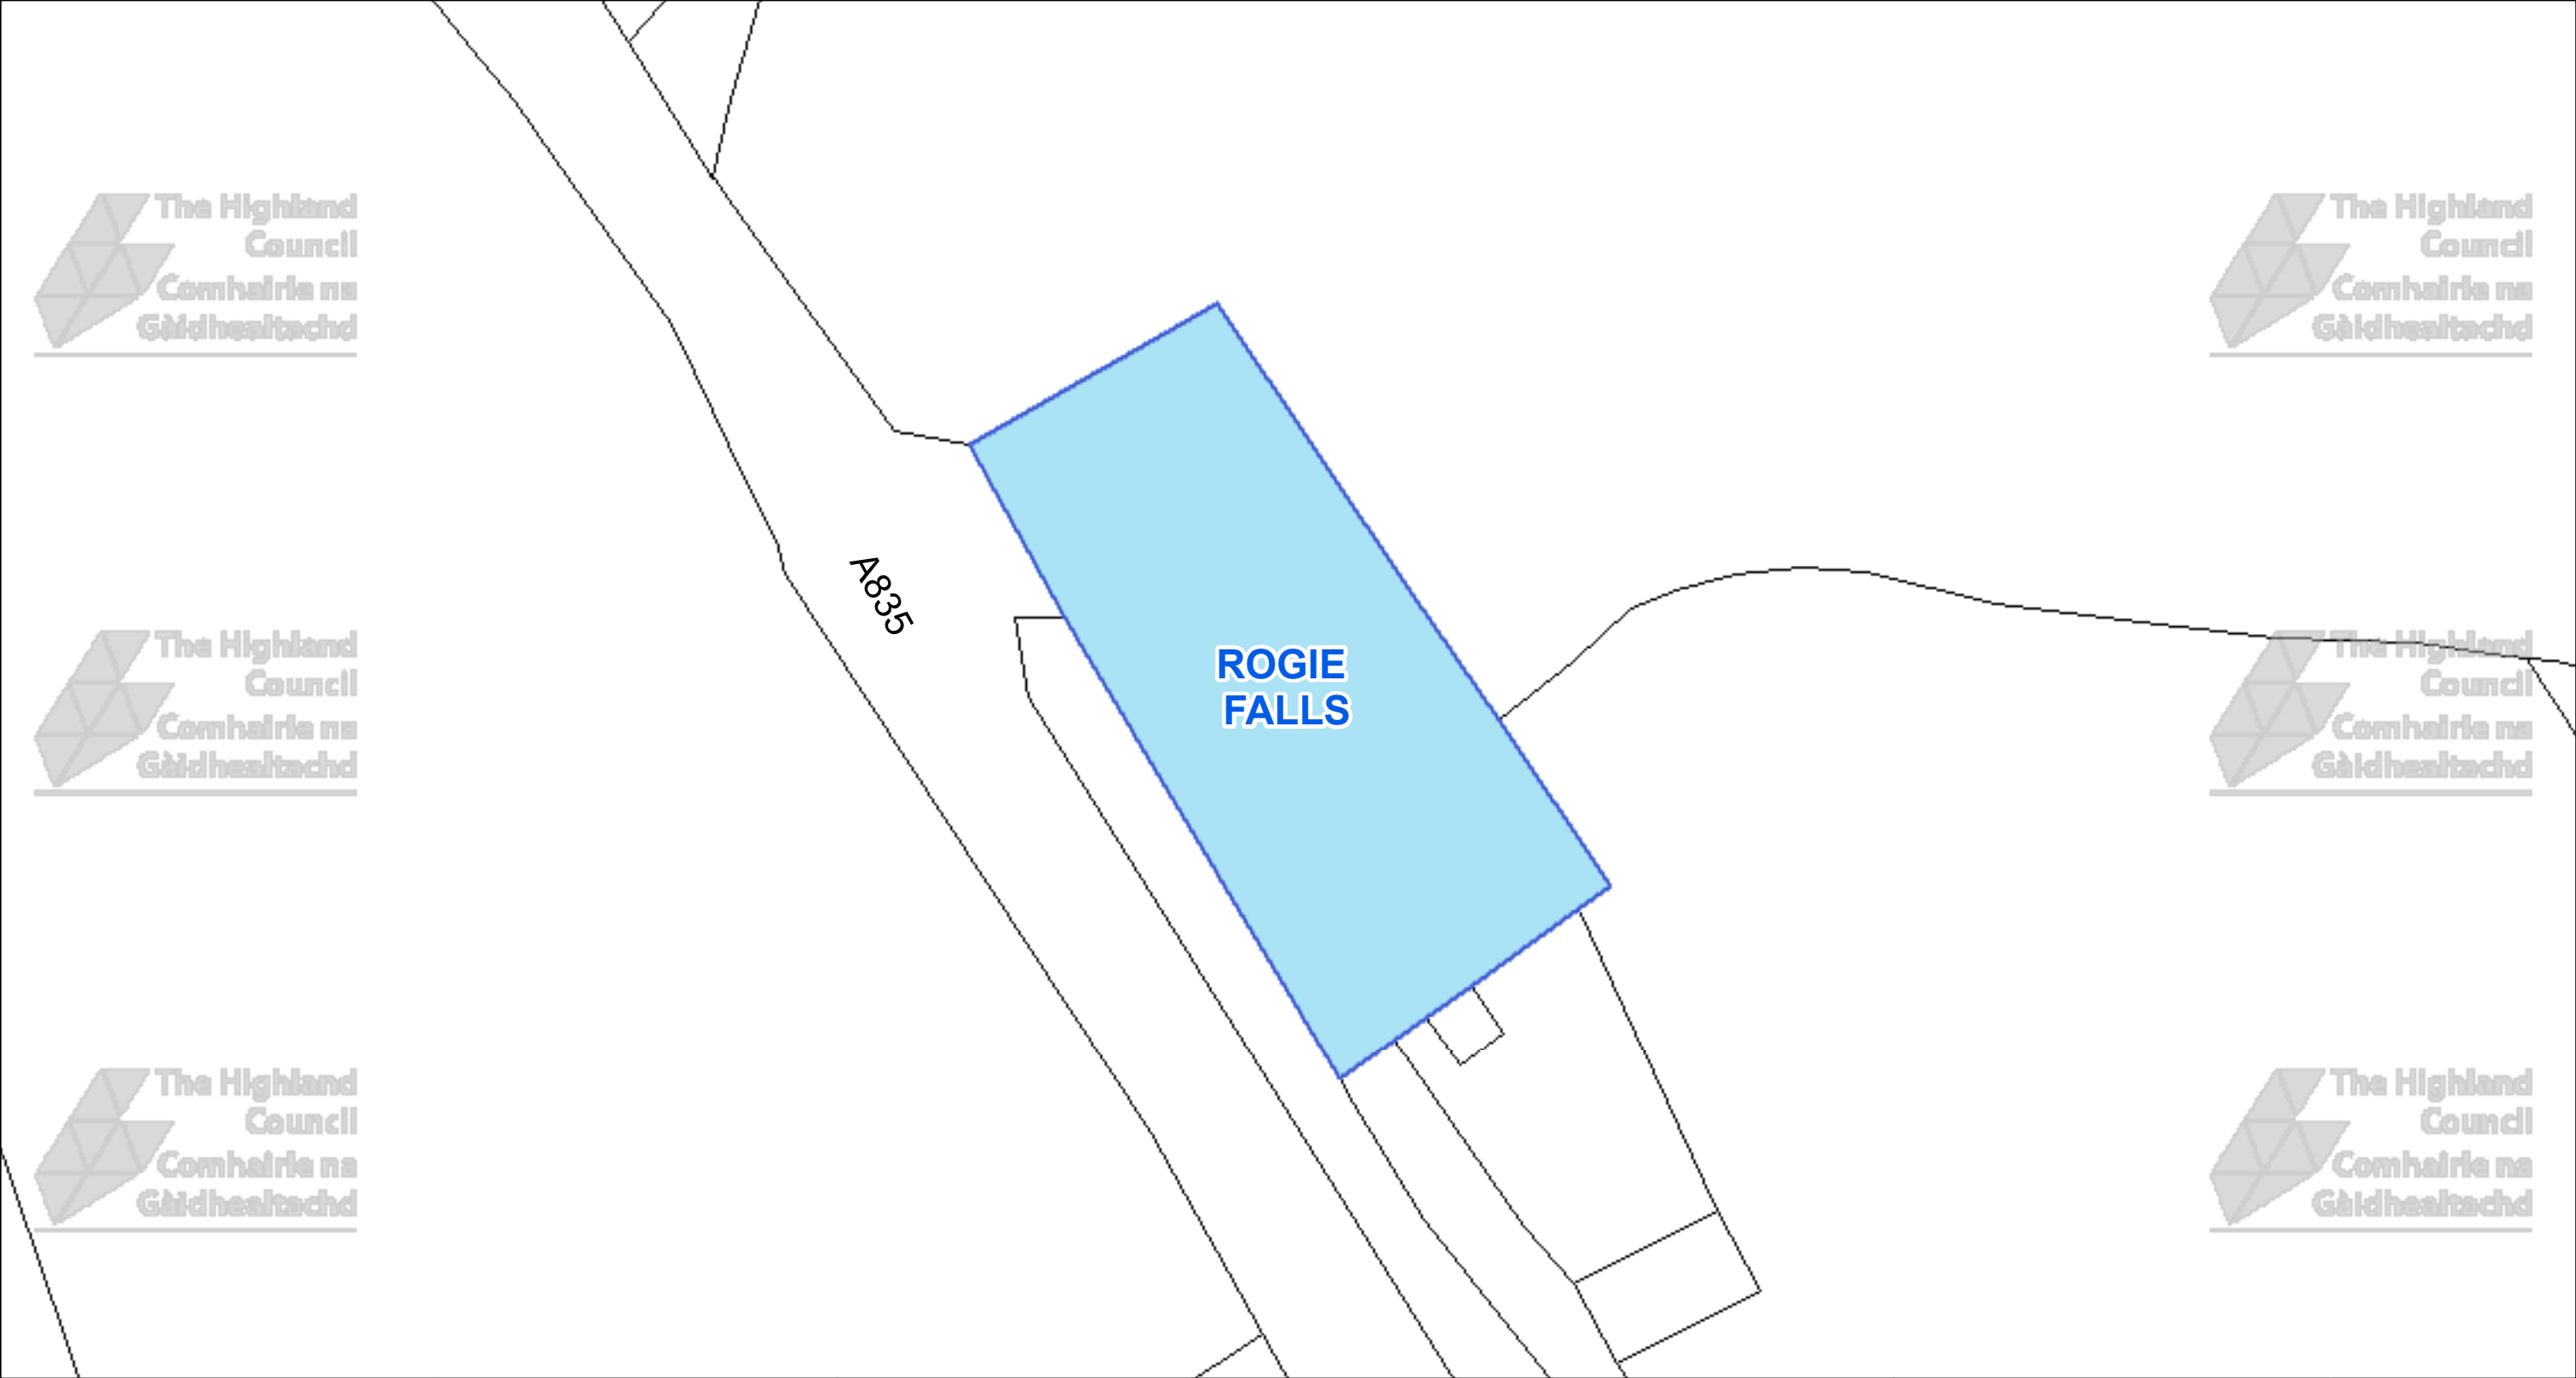

 The Highland Council Comhairle na Gàidhealtachd The Highland Council Headquarters Glenurquhart Rd Inverness IV35NX			This is the Off-Street Plan (CP0142) referred In the foregoing The Highland Council (Off-Street Parking Places) (Decriminalised Parking Enforcement and Consolidation) (Variation Five) Order 2026	DATE 05/10/2026 SCALE Scale: 1:450 REFERENCE NUMBER CP0142 
--	--	--	--	---

CAR PARK NAME:


Applecross Car Park, Applecross

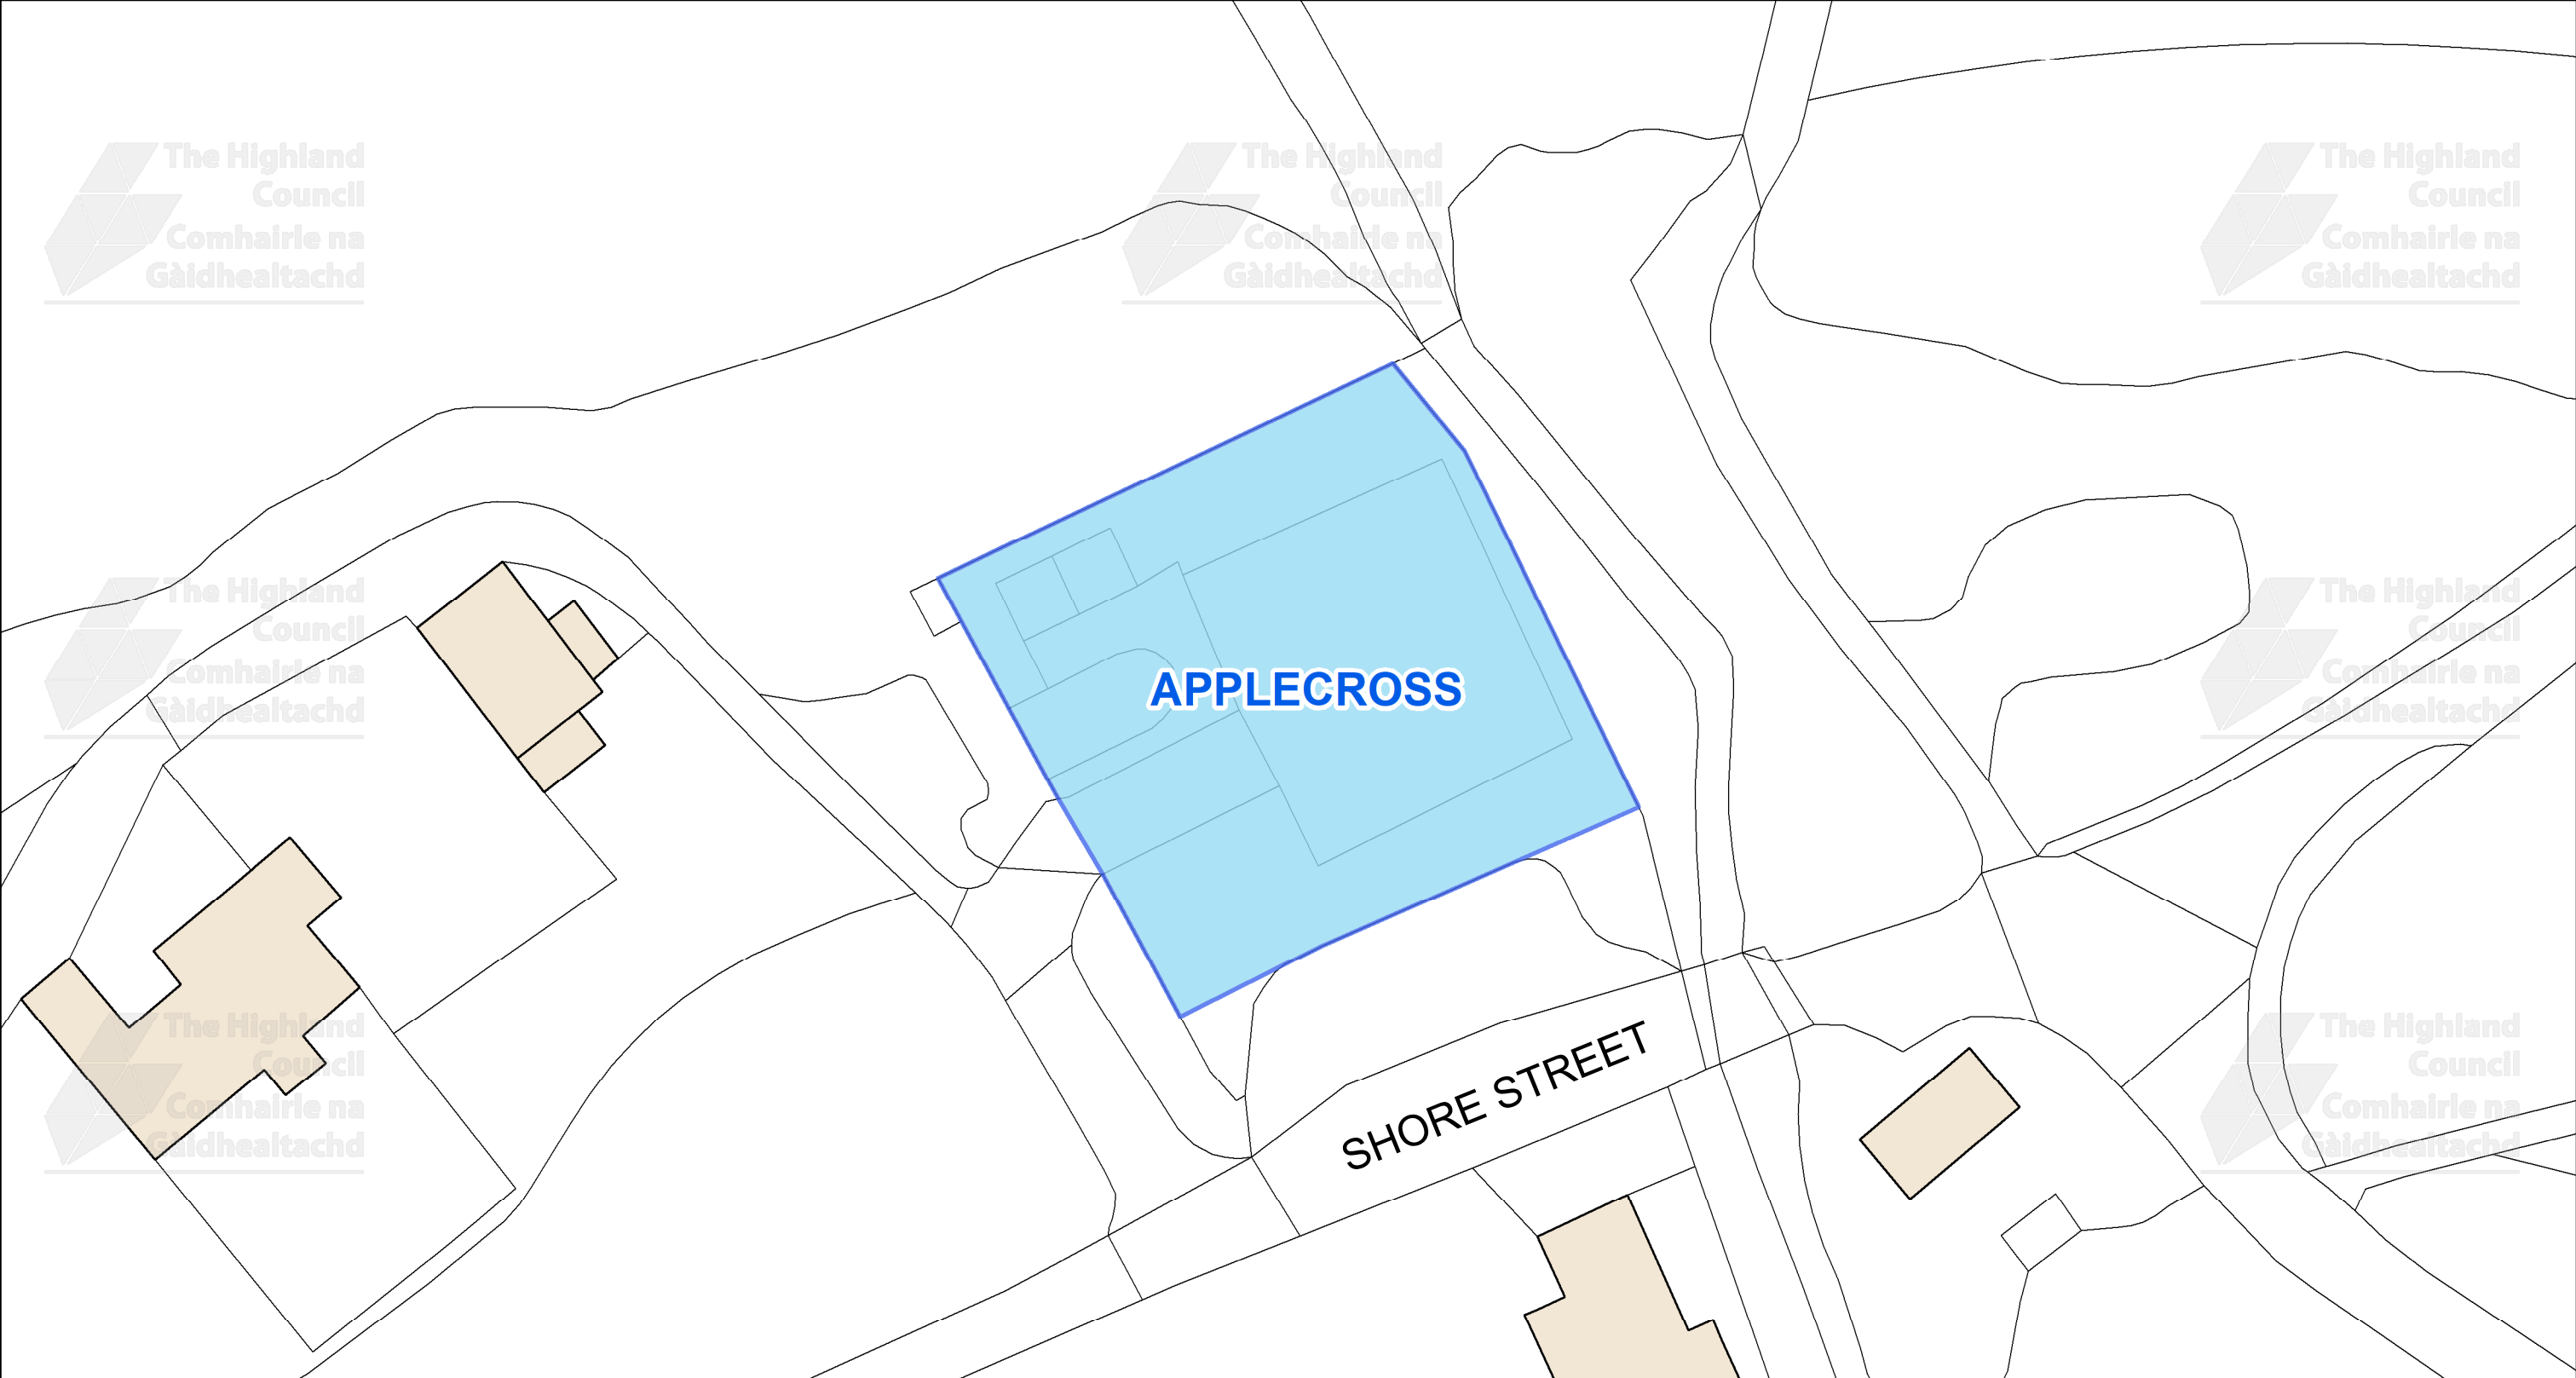

This is the Off-Street Plan (CP0148) referred In the foregoing The Highland Council (Off-Street Parking Places) (Decriminalised Parking Enforcement and Consolidation) (Variation Five) Order 2026 Signed by Proper Officer © Crown copyright and database rights 2025 Ordnance Survey AC0000849432 The extent of the restrictions are 171,329 to 844,613 metres eastwards and 171,004 to 844,489 westwards using the British National Grid (EPSG 27700).	An inset map showing the location of Applecross. A small blue rectangle on the map indicates the area shown in the main map. The map shows a coastline, a river, and some buildings. The label 'Applecross' is placed near the highlighted area.	The Highland Council logo, featuring a stylized purple and green geometric design. The Highland Council Comhairle na Gàidhealtachd The Highland Council Headquarters Glenurquhart Rd Inverness IV35NX	SCALE 1:400 DATE 05/10/2026 REFERENCE NUMBER CP0148 A compass rose with a star-like center, showing North (N), South (S), East (E), and West (W).
--	--	---	---

CAR PARK NAME:

Glenelg Ferry Car Park, Glenelg

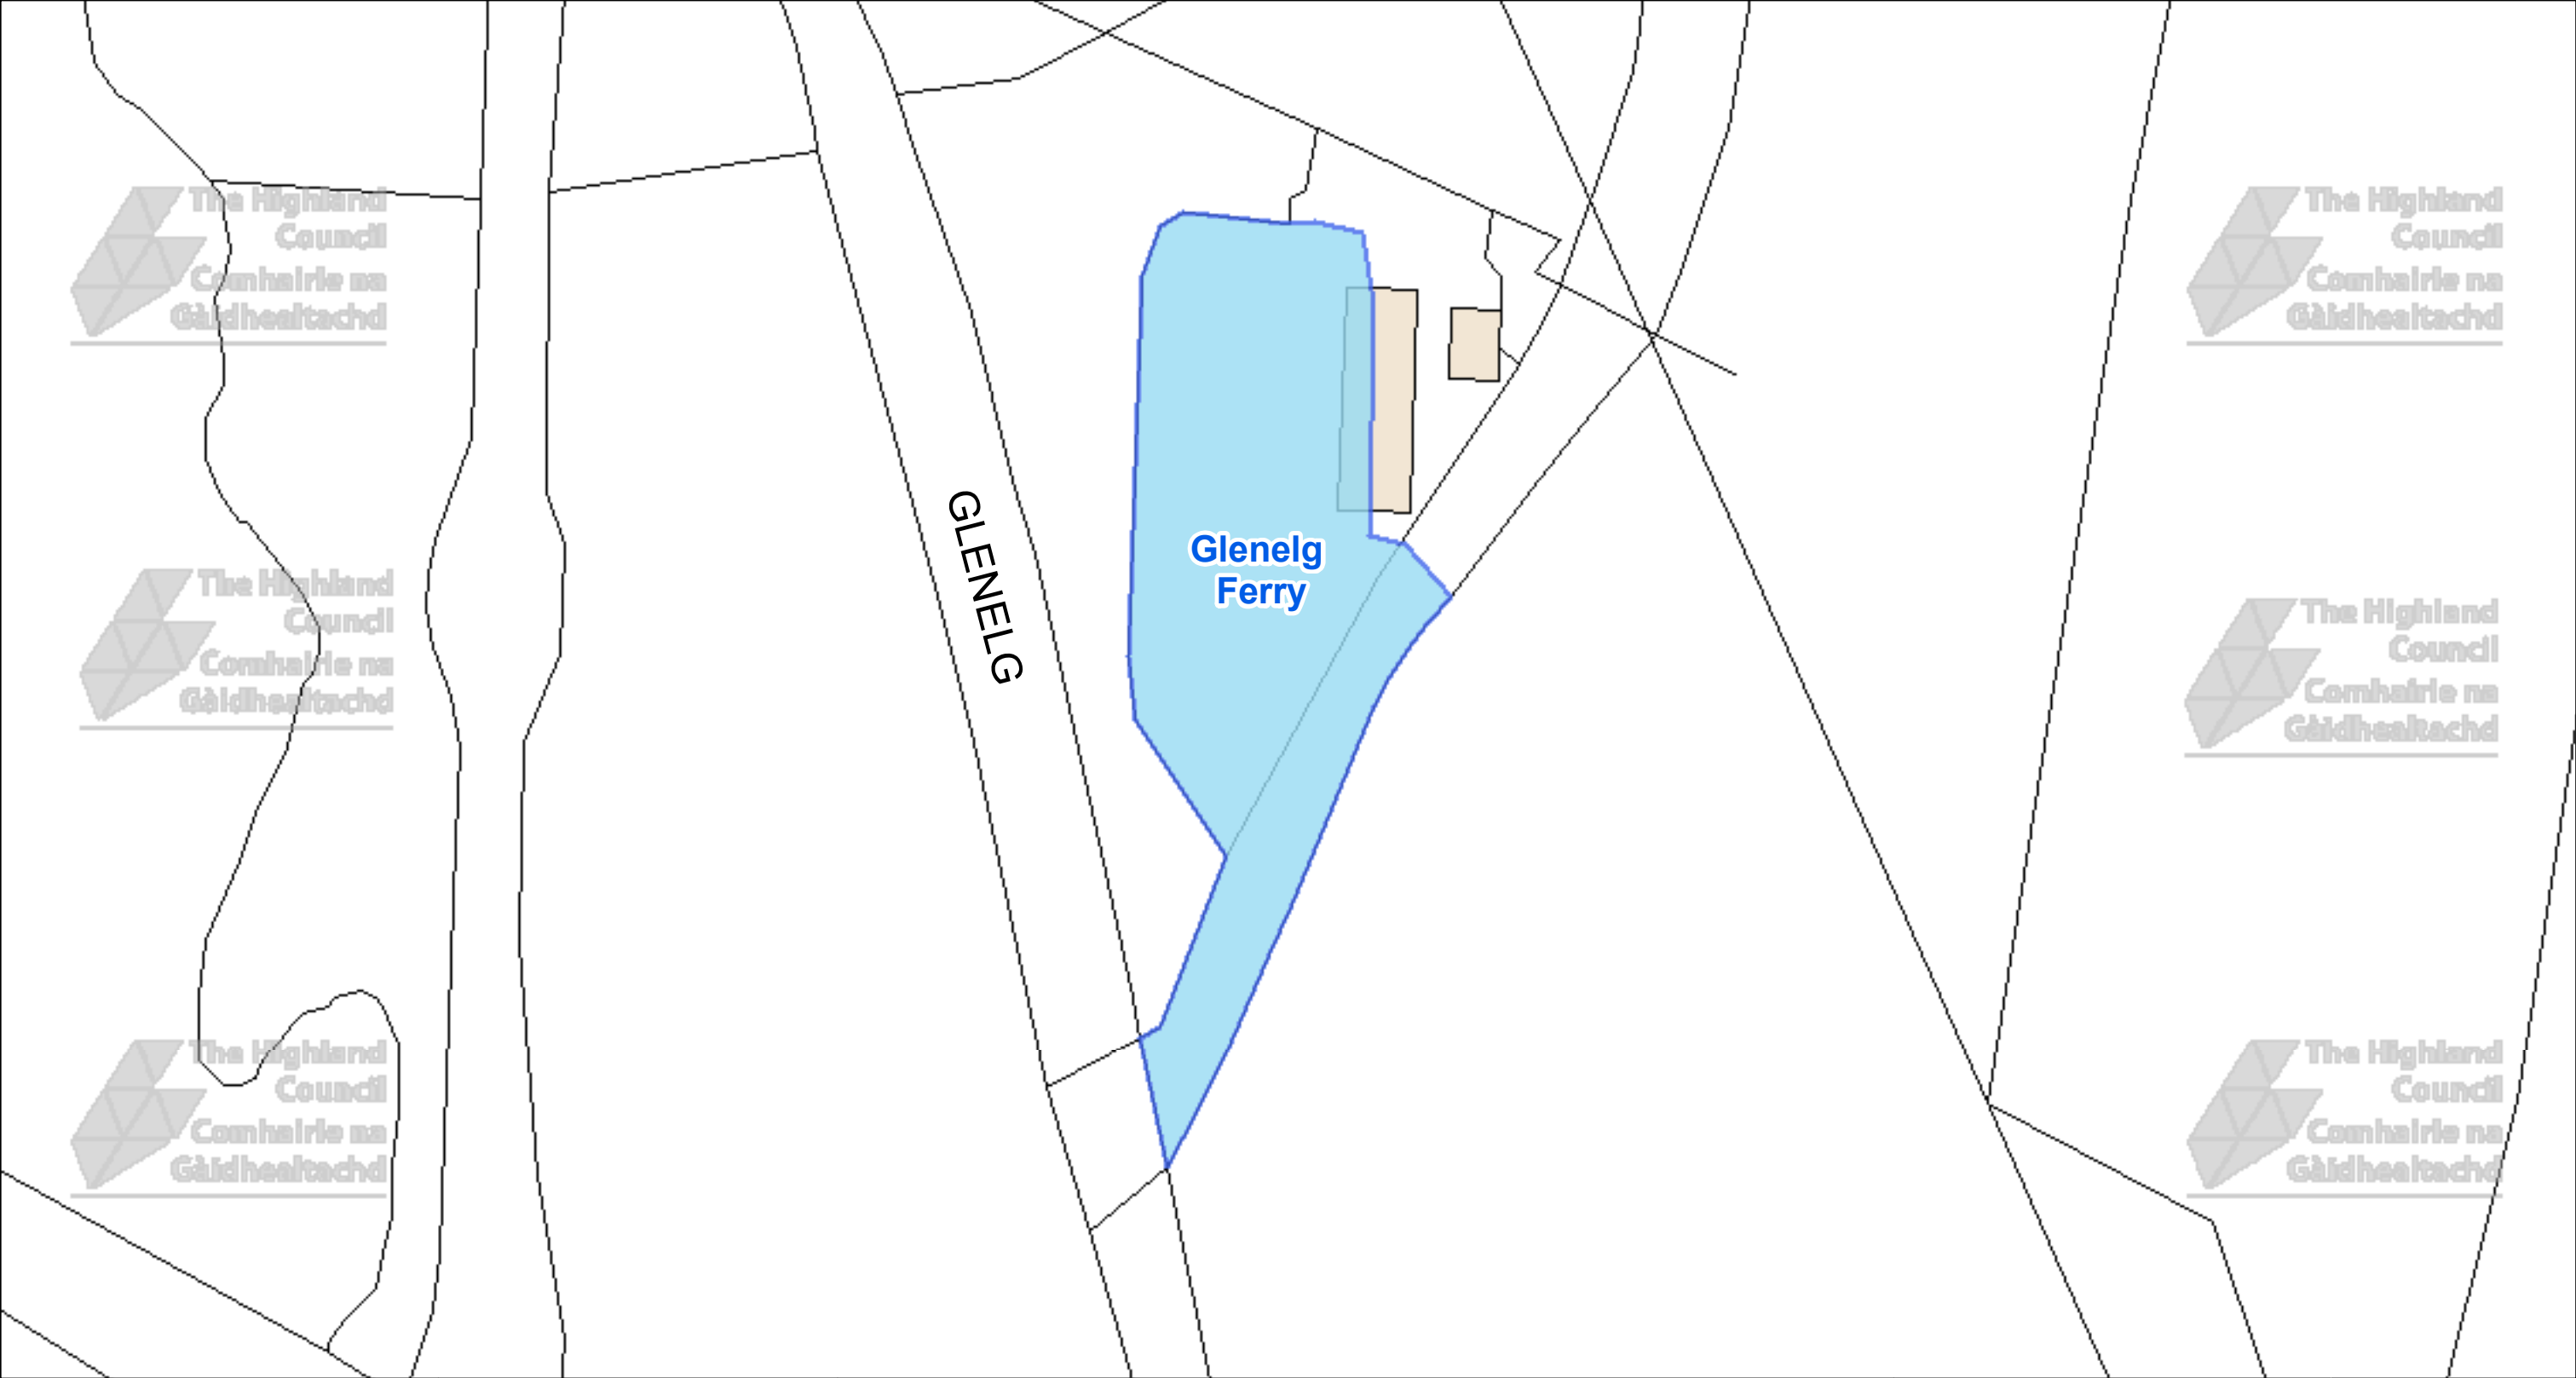



The Highland Council
Headquarters
Glenurquhart Rd
Inverness
IV35NX

© Crown copyright and database rights 2025 Ordnance Survey AC0000849432

The extent of the restrictions are 179,444 to 821,300 metres eastwards and 179,600 to 821,382 westwards using the British National Grid (EPSG 27700).



This is the Off-Street Plan (CP0160) referred In the foregoing


The Highland Council
(Off-Street Parking Places)
(Decriminalised Parking Enforcement and Consolidation)
(Variation Five) Order 2026

Proper Officer

DATE 05/10/2026
SCALE Scale: 1:400
REFERENCE NUMBER CP0160


CAR PARK NAME:

Village Upper Car Park, Kyle of Lochalsh

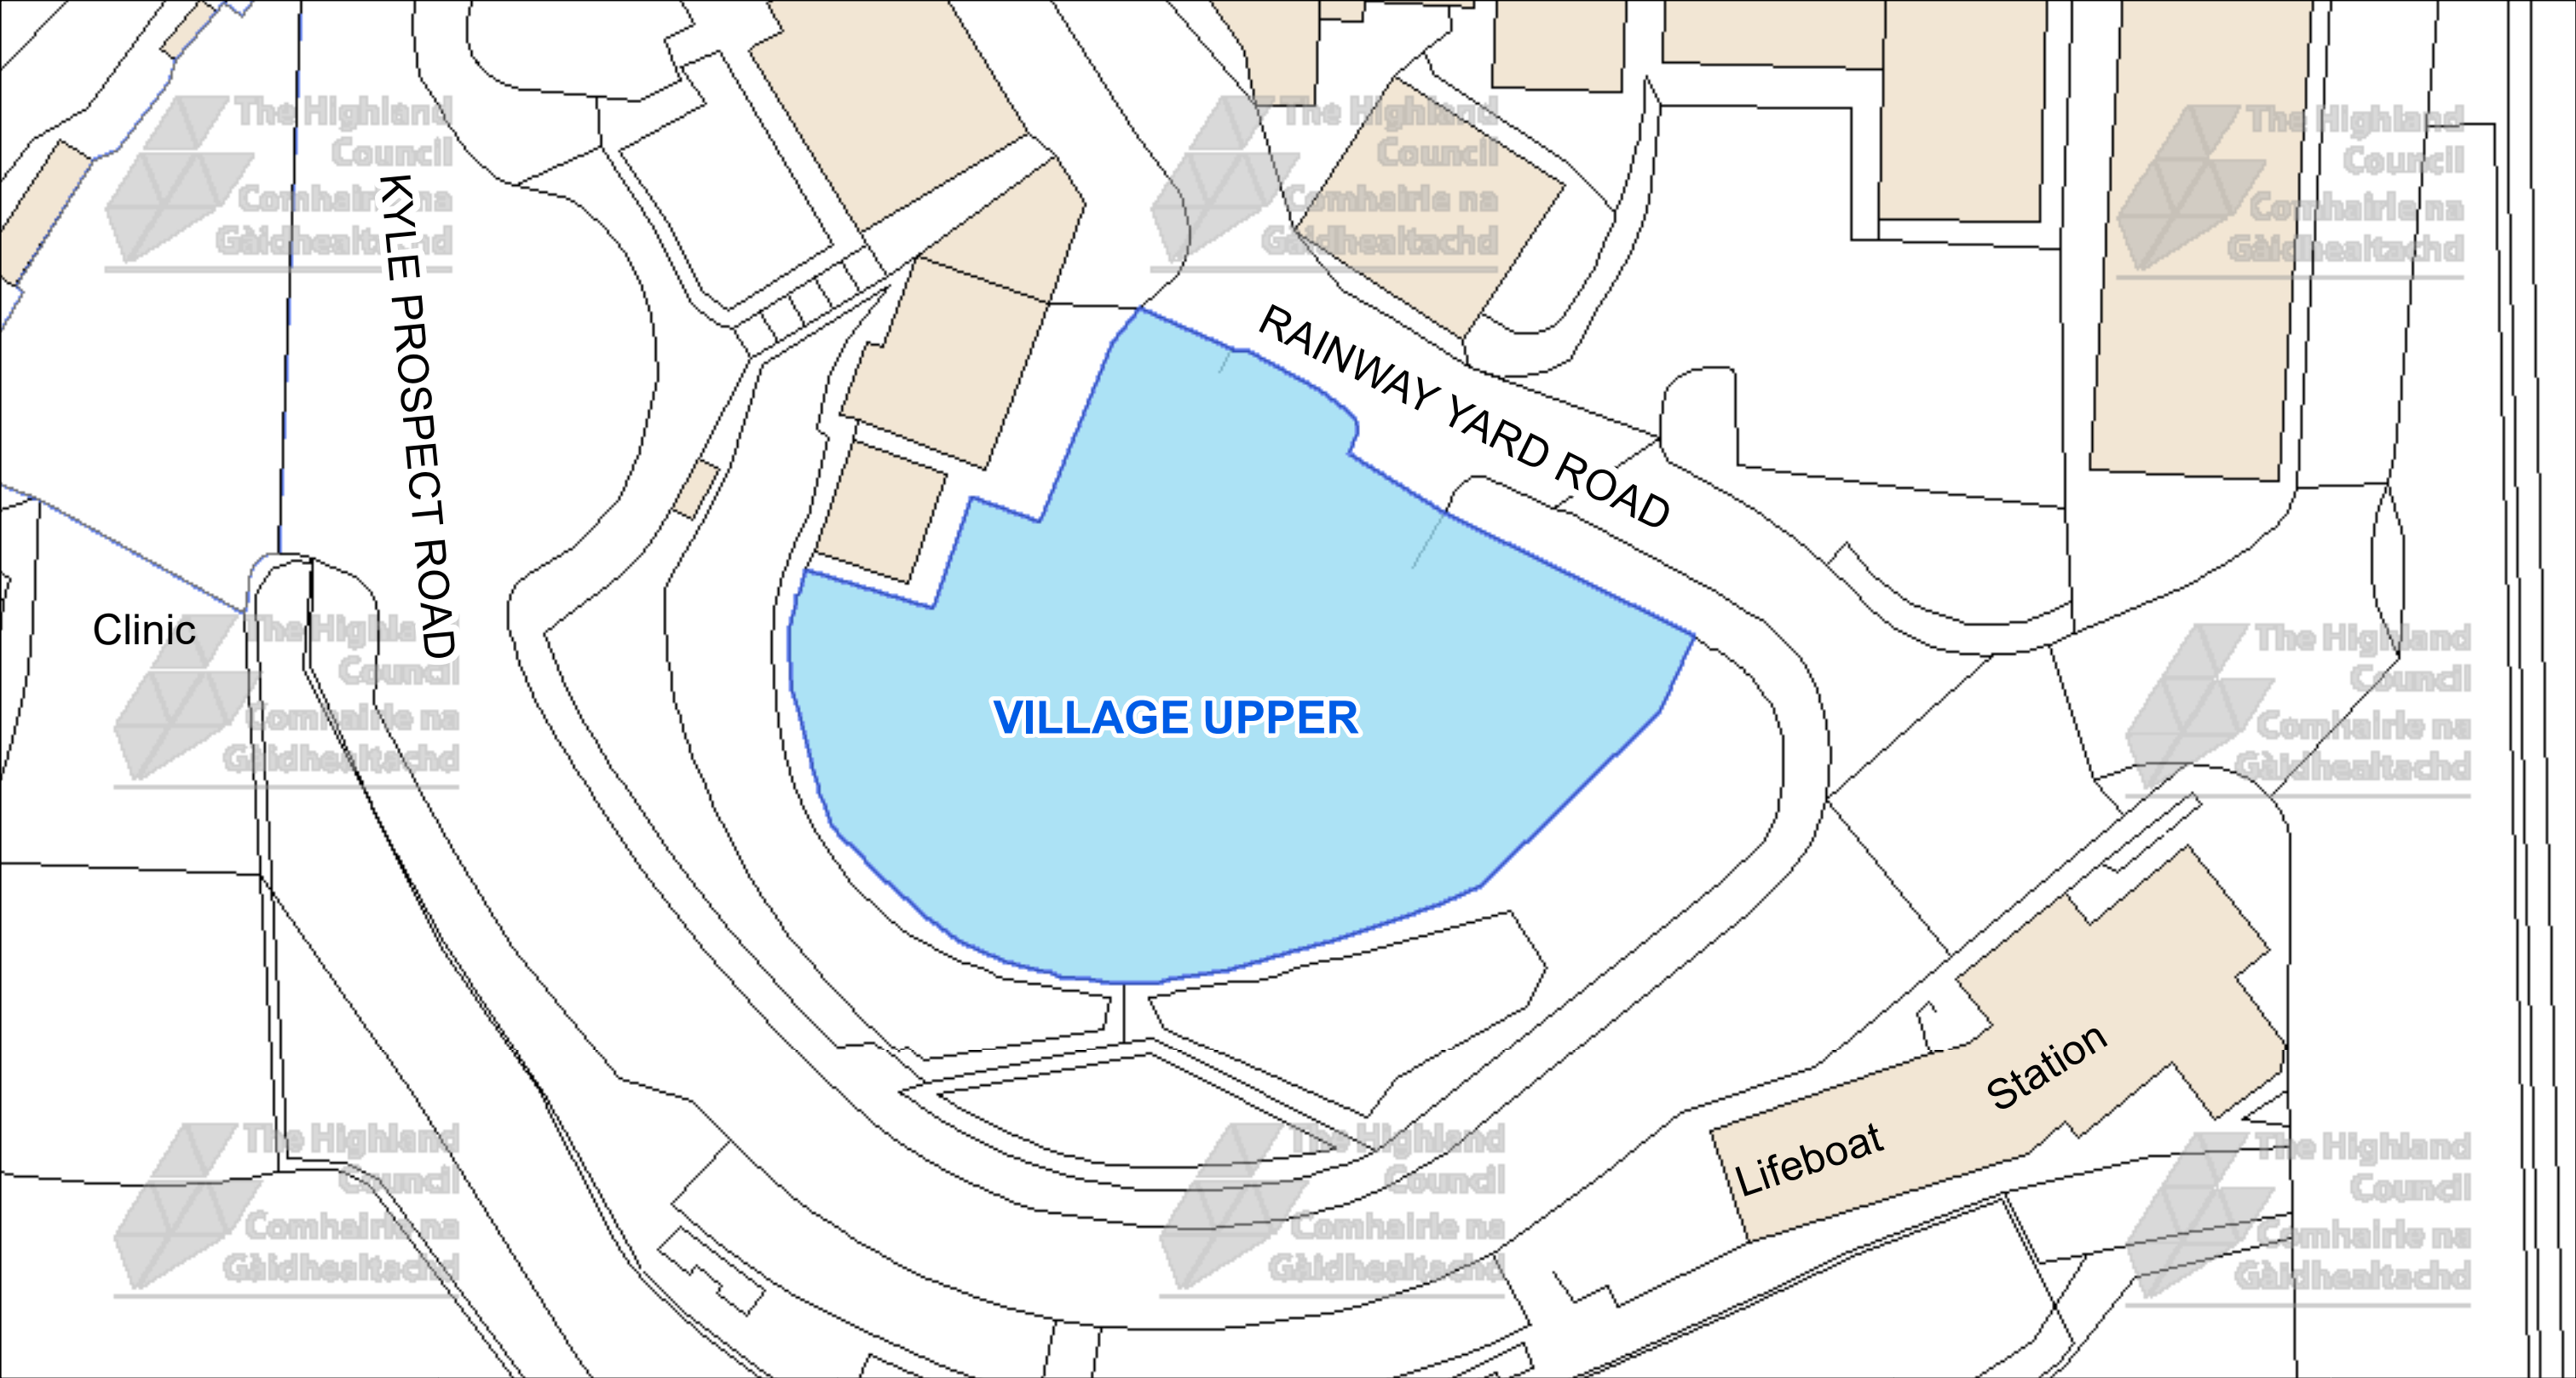



The Highland Council
Headquarters
Glenurquhart Rd
Inverness
IV35NX

© Crown copyright and database
rights 2025 Ordnance Survey AC0000849432

The extent of the restrictions are 176,071 to 827,150
metres eastwards and 176,229 to 827,234
westwards using the British National Grid (EPSG 27700).



This is the Off-Street Plan
(CP0170) referred
In the foregoing

The Highland Council
(Off-Street Parking Places)
(Decriminalised Parking
Enforcement and Consolidation)
(Variation Five) Order 2026

Proper Officer

DATE
05/10/2026


SCALE
Scale: 1:400




REFERENCE NUMBER
CP0170



CAR PARK NAME:

Old Ferry Assemble Area Car Park, Kyle of Lochalsh

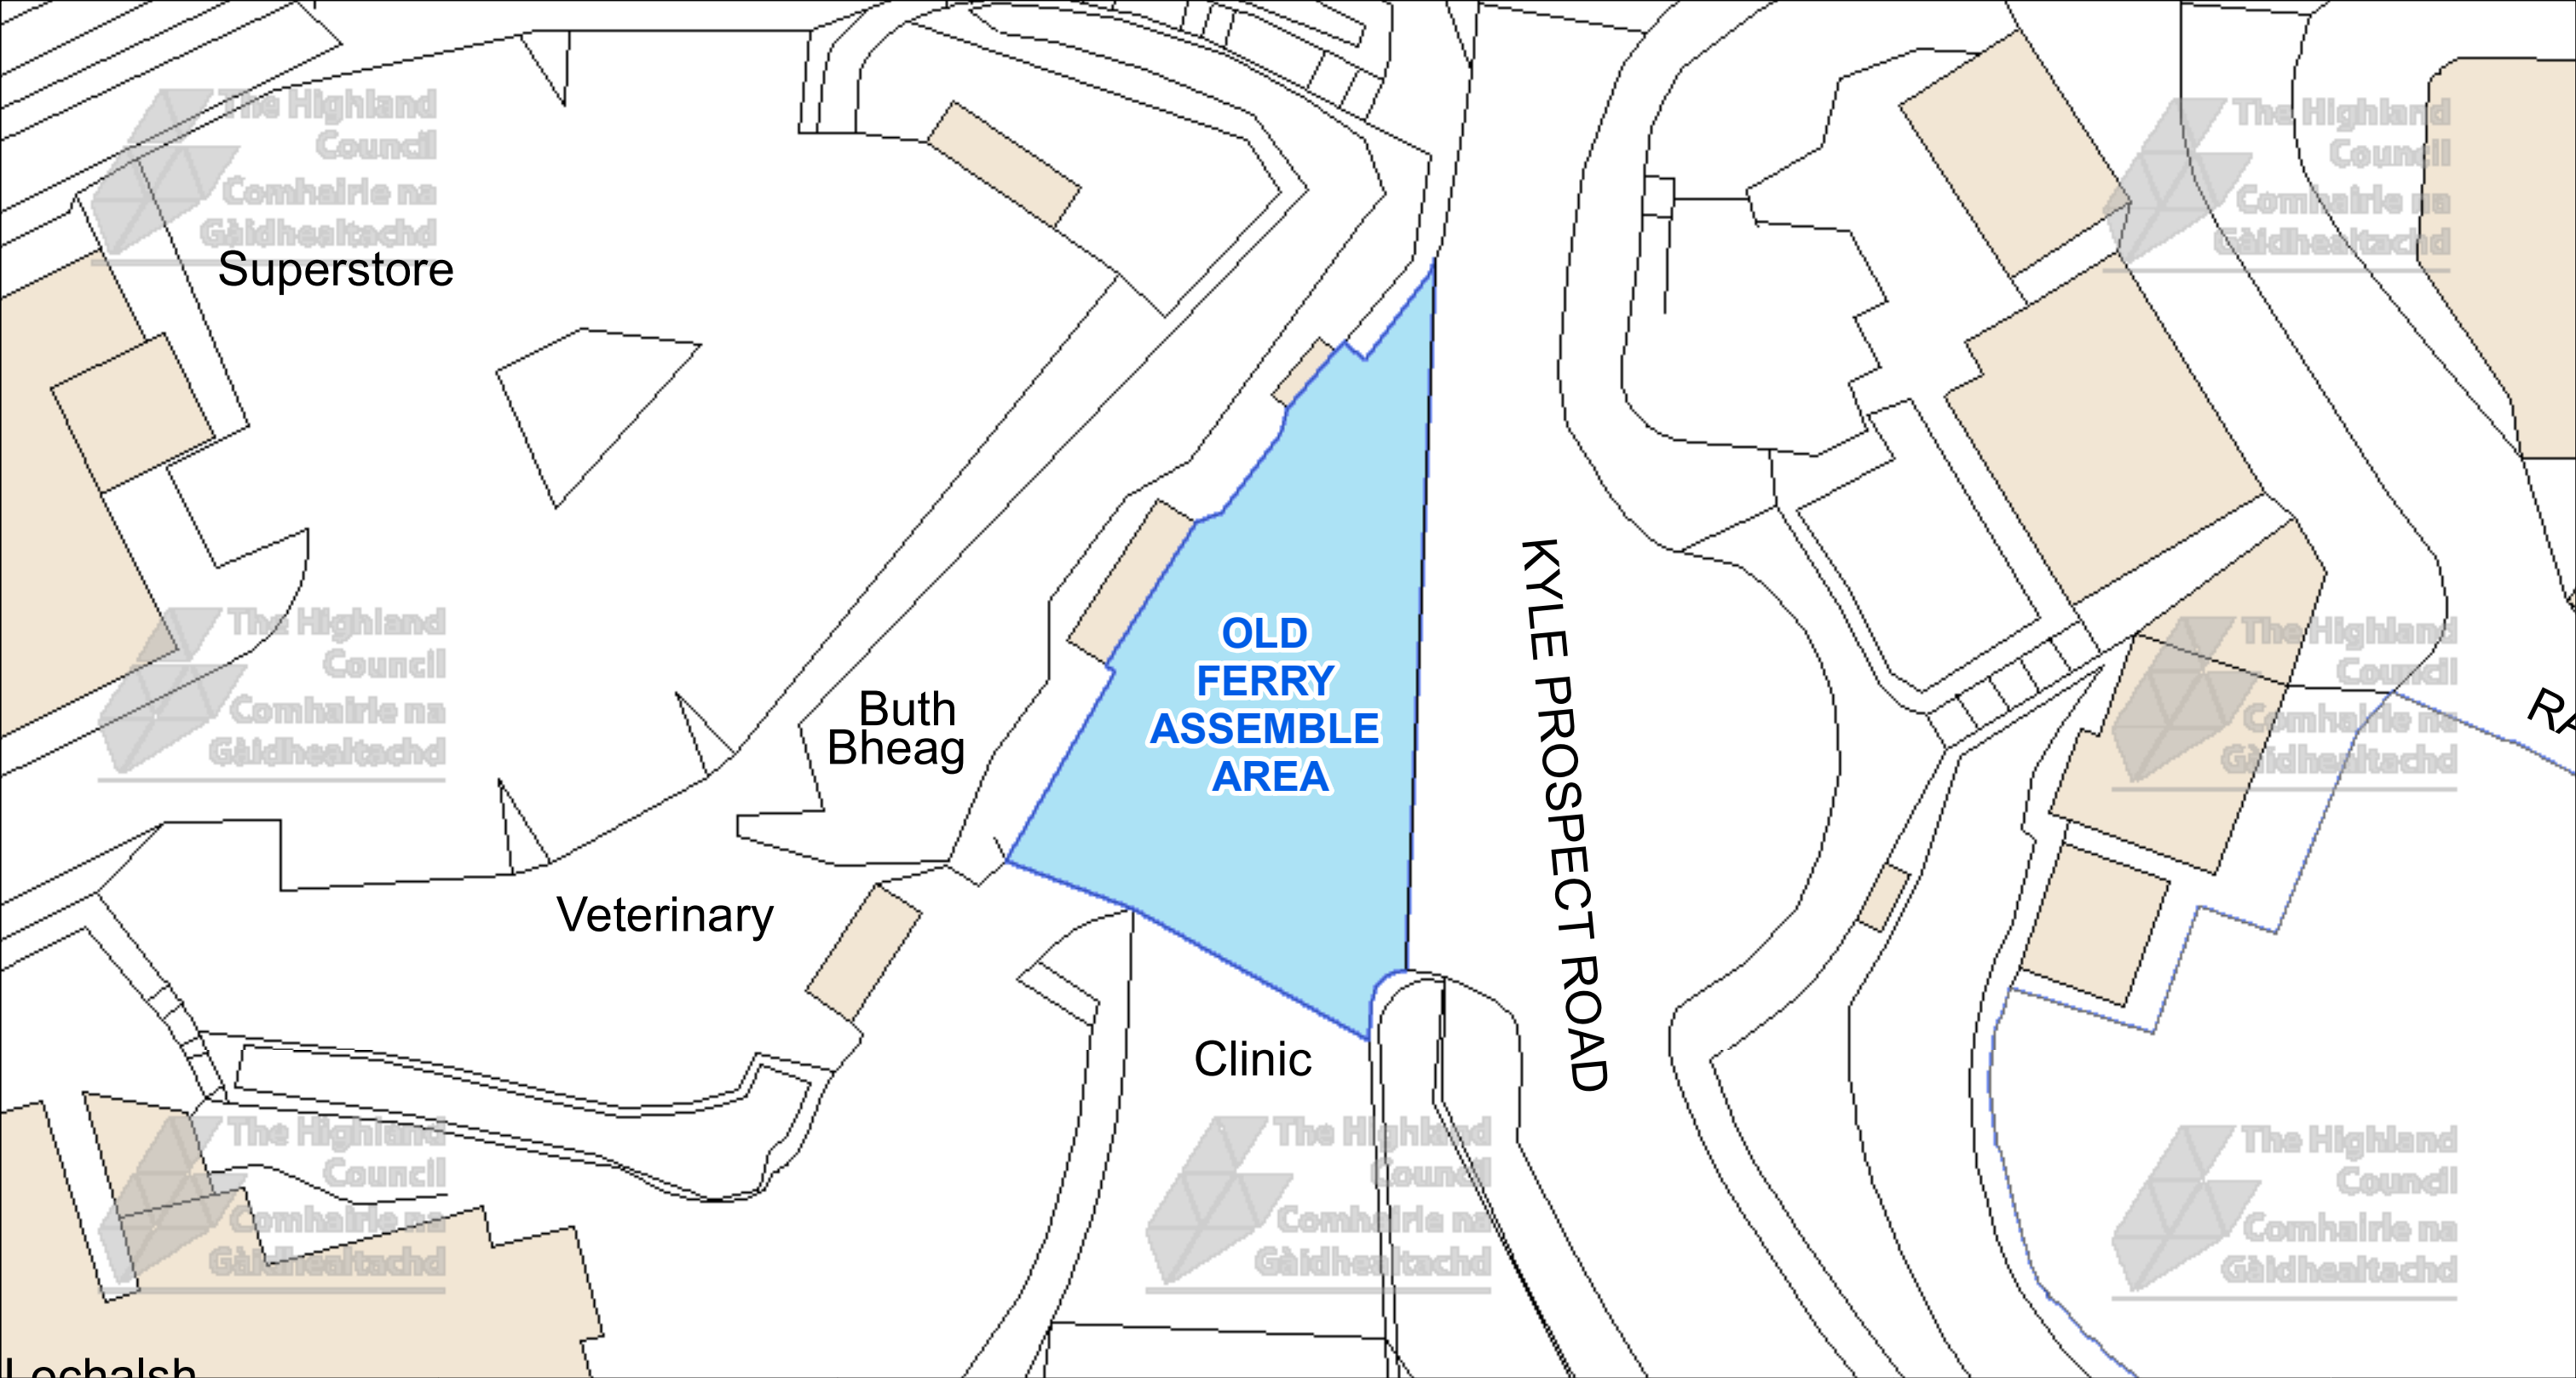

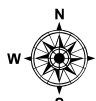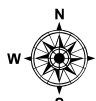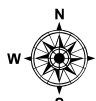
 The Highland Council Headquarters Glenurquhart Rd Inverness IV35NX			This is the Off-Street Plan (CP0172) referred In the foregoing The Highland Council (Off-Street Parking Places) (Decriminalised Parking Enforcement and Consolidation) (Variation Five) Order 2026	<table><tr><td data-bbox="2626 1617 2896 1732">DATE 05/10/2026</td></tr><tr><td data-bbox="2626 1732 2896 1827">SCALE Scale: 1:350</td></tr><tr><td data-bbox="2626 1827 2896 1921">REFERENCE NUMBER CP0172</td></tr><tr><td data-bbox="2626 1921 2896 2043"></td></tr></table>	DATE 05/10/2026	SCALE Scale: 1:350	REFERENCE NUMBER CP0172	
DATE 05/10/2026								
SCALE Scale: 1:350								
REFERENCE NUMBER CP0172								
								

© Crown copyright and database rights 2025 Ordnance Survey AC0000849432

The extent of the restrictions are 176,008 to 827,180 metres eastwards and 176,147 to 827,252 westwards using the British National Grid (EPSG 27700).

CAR PARK NAME:


Dornie Hall Car Park, Dornie

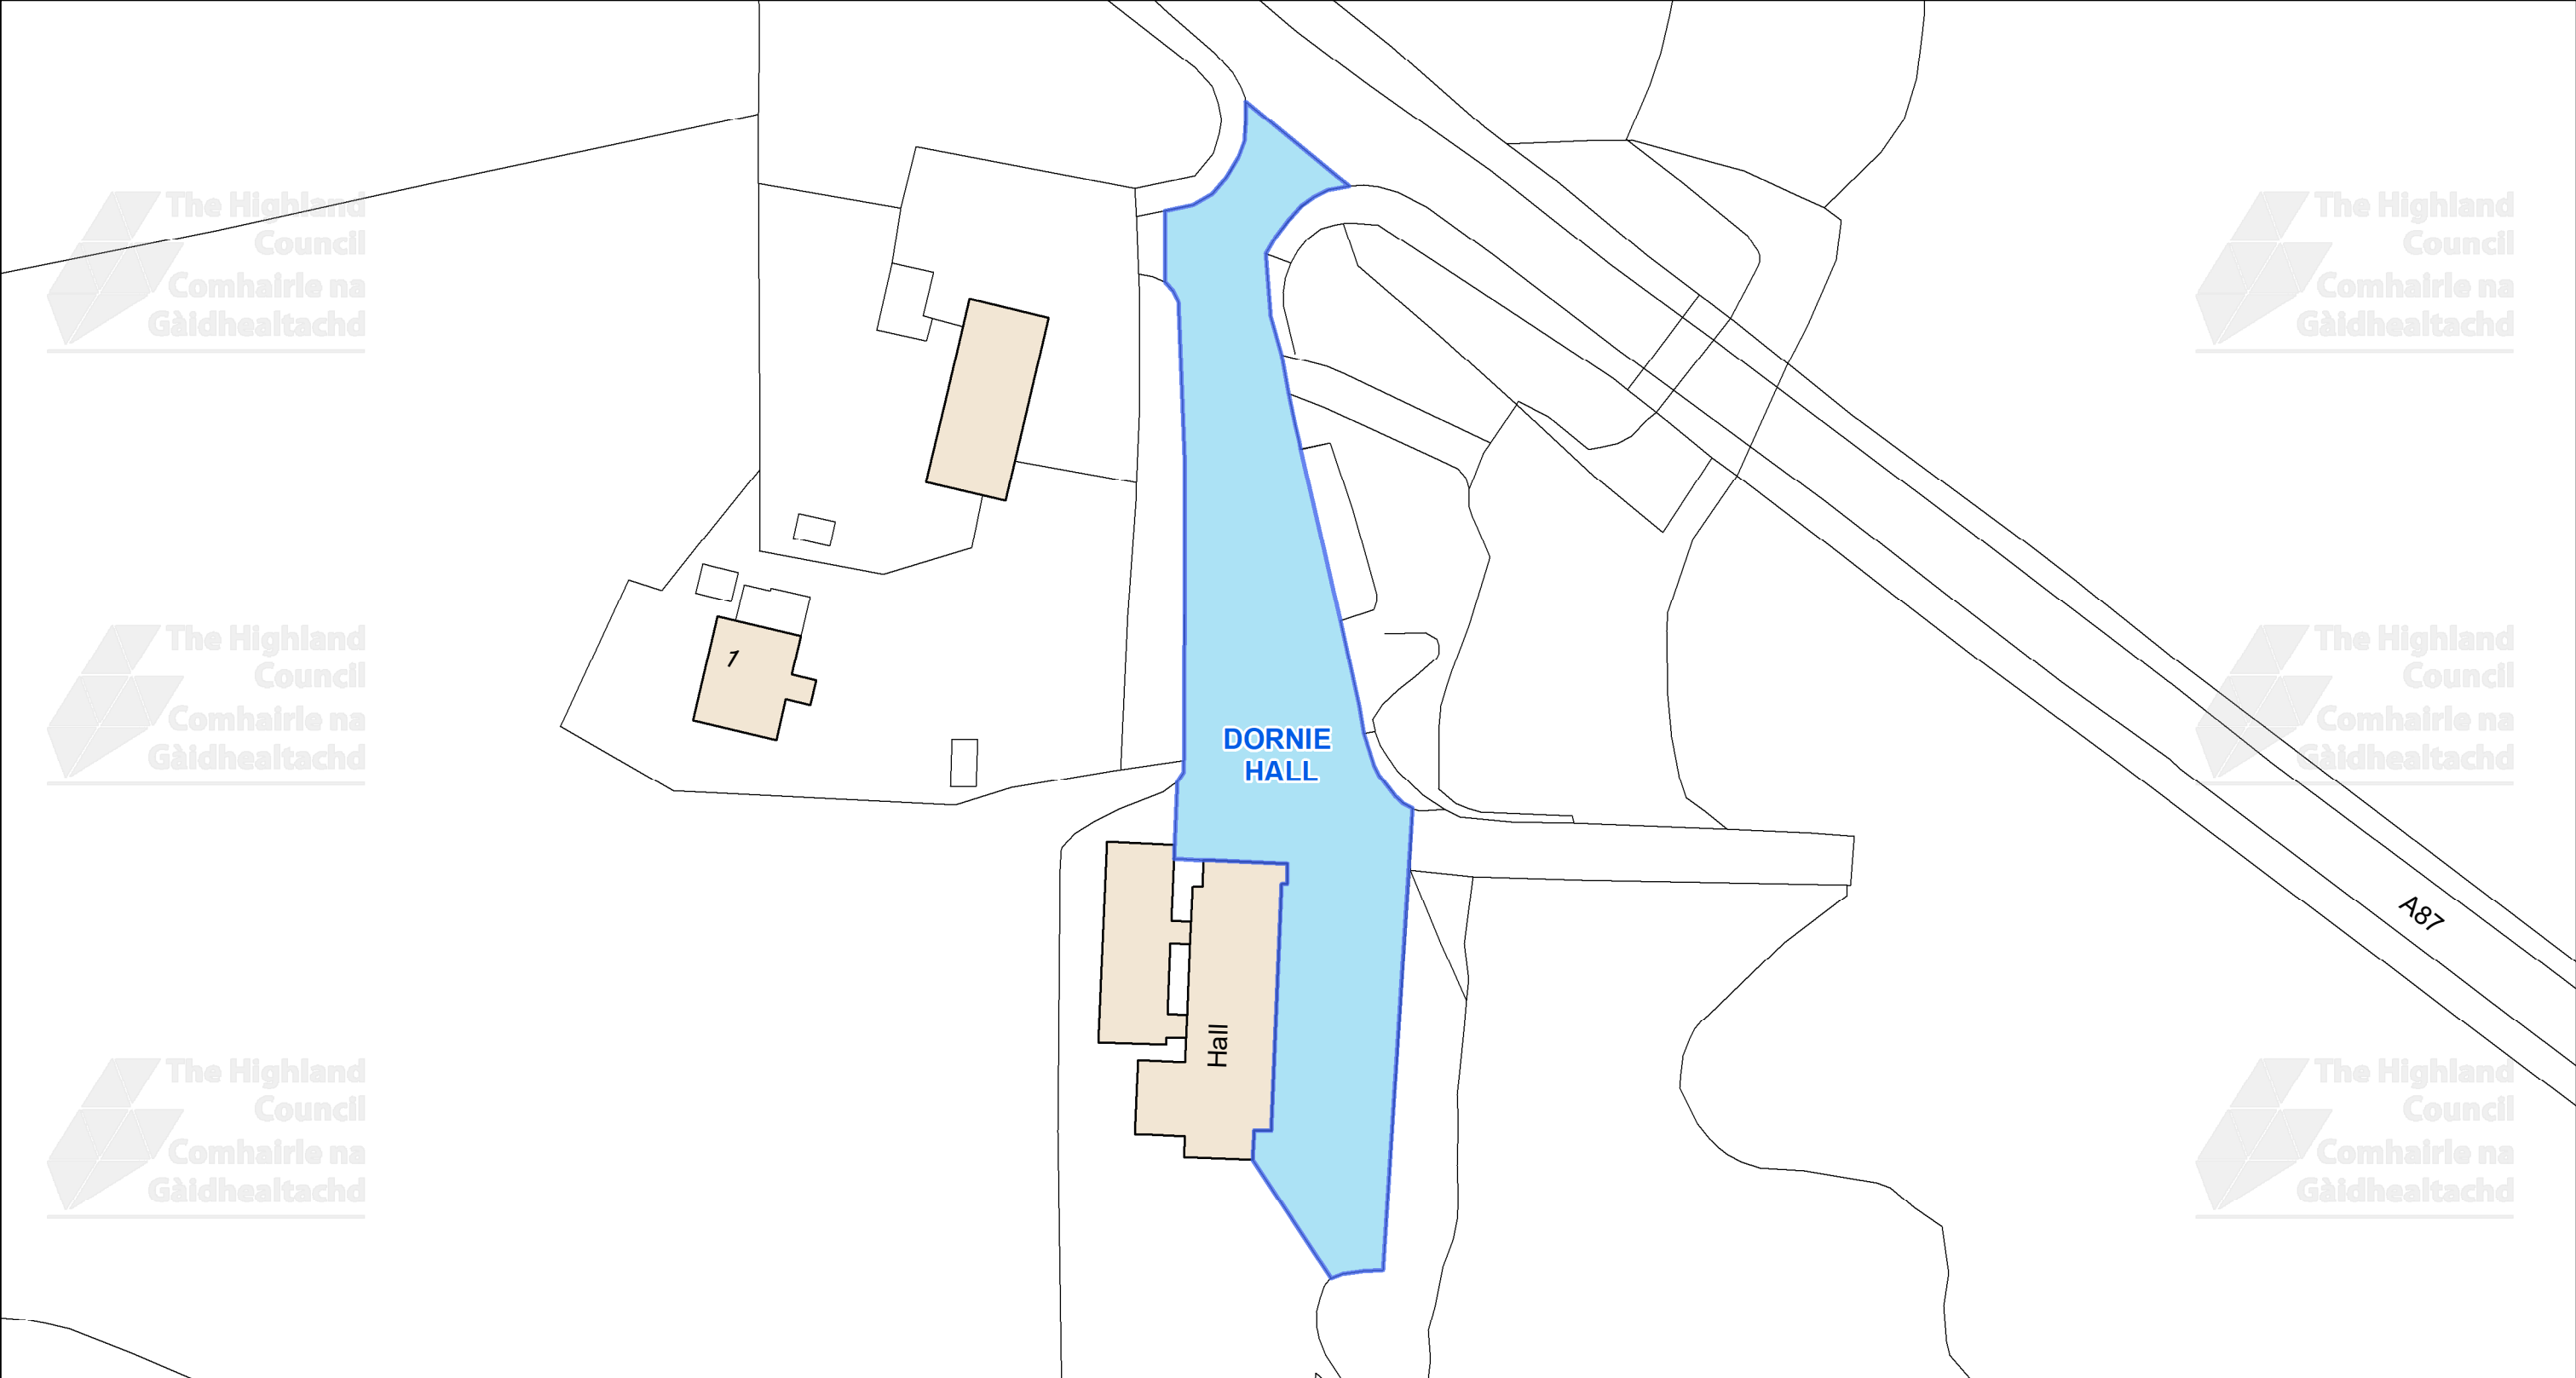

This is the Off-Street Plan (CP0174) referred In the foregoing The Highland Council (Off-Street Parking Places) (Decriminalised Parking Enforcement and Consolidation) (Variation Five) Order 2026 Signed by Proper Officer © Crown copyright and database rights 2025 Ordnance Survey AC0000849432 The extent of the restrictions are 187,783 to 826,256 metres eastwards and 188,038 to 826,392 westwards using the British National Grid (EPSG 27700).	An inset map showing the location of the car park relative to Loch Alsh, Duich & Long. The car park is highlighted in blue on the map. The map also shows the A87 road and the surrounding landscape.	The Highland Council logo, featuring a stylized purple and green geometric design. The Highland Council Comhairle na Gàidhealtachd The Highland Council Headquarters Glenurquhart Rd Inverness IV35NX	SCALE 1:650 DATE 05/10/2026 REFERENCE NUMBER CP0174 A compass rose showing the cardinal directions: North (N), South (S), East (E), and West (W).
--	---	---	---

CAR PARK NAME:

Plock Road Car Park, Kyle of Lochalsh

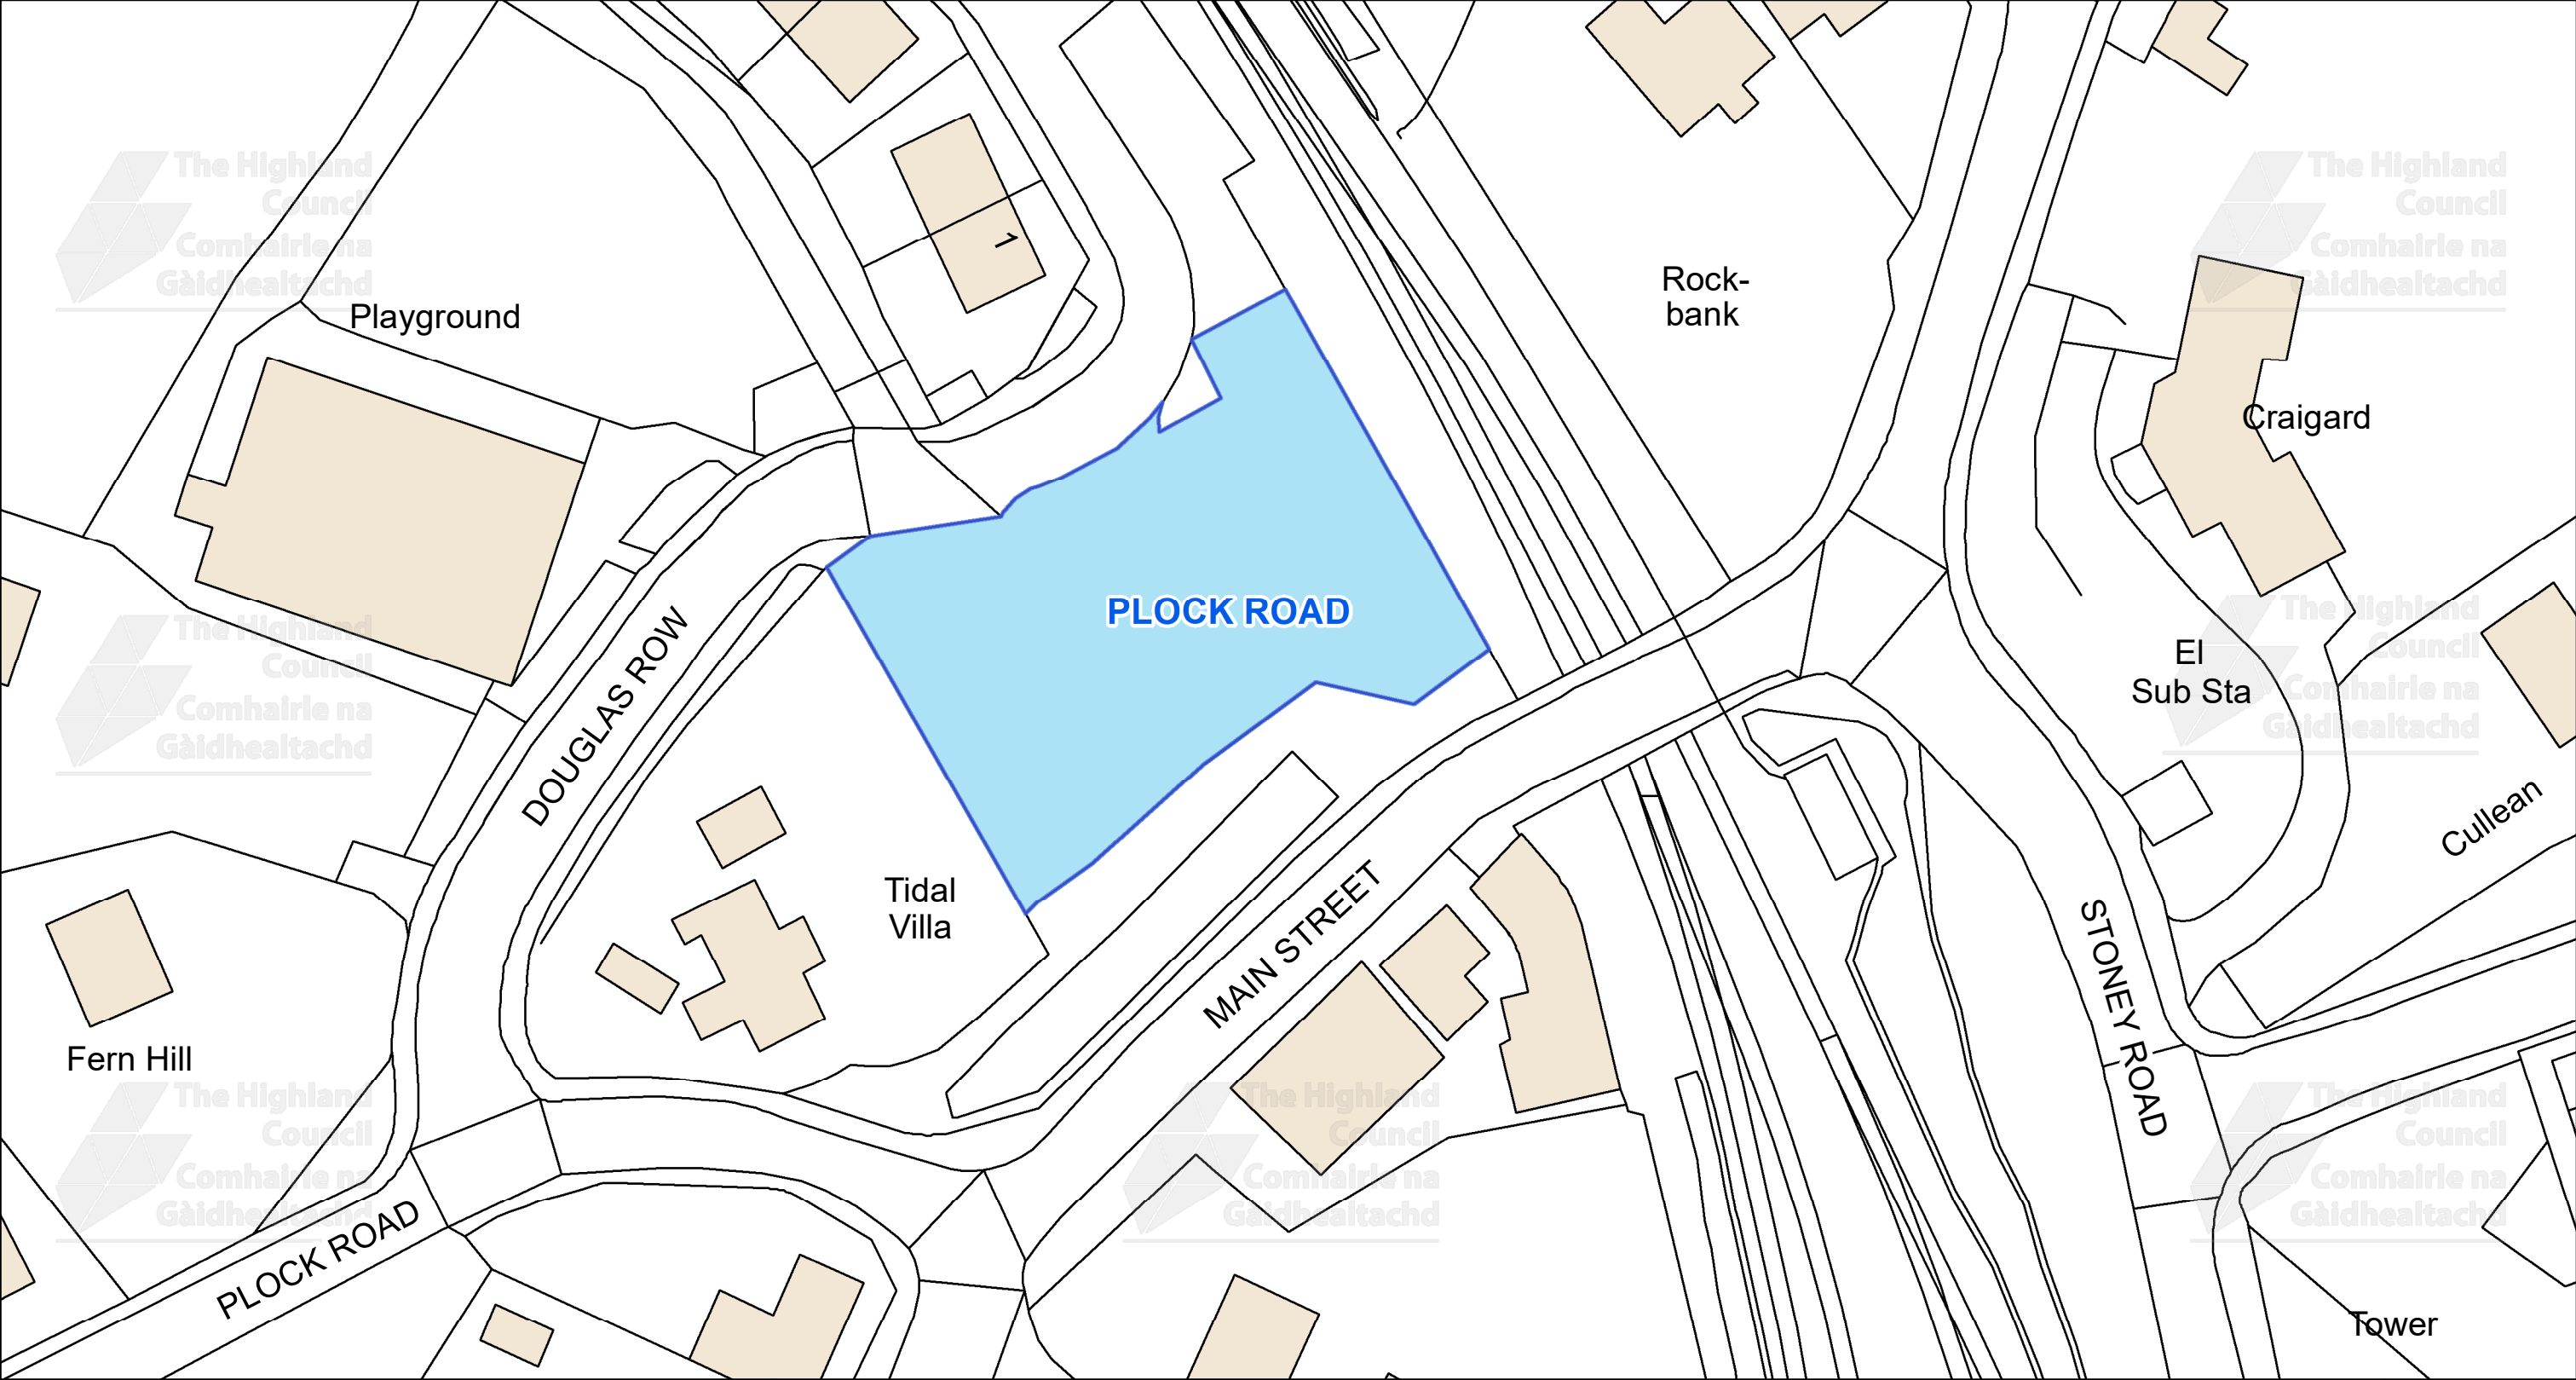

This is the Off-Street Plan
(CP0179) referred
In the foregoing

The Highland Council
(Off-Street Parking Places)
(Decriminalised Parking Enforcement
and Consolidation)
(Variation Five) Order 2026

Signed by Proper Officer

© Crown copyright and database
rights 2025 Ordnance Survey AC0000849432

The extent of the restrictions are 176,083 to 827,373 metres
eastwards and 176,279 to 827,474
westwards using the British National Grid (EPSG 27700).





The Highland Council
Headquarters
Glenurquhart Rd
Inverness
IV35NX

SCALE
1:500


DATE
05/10/2026

REFERENCE NUMBER
CP0179



CAR PARK NAME:

Plockton Car Park, Plockton

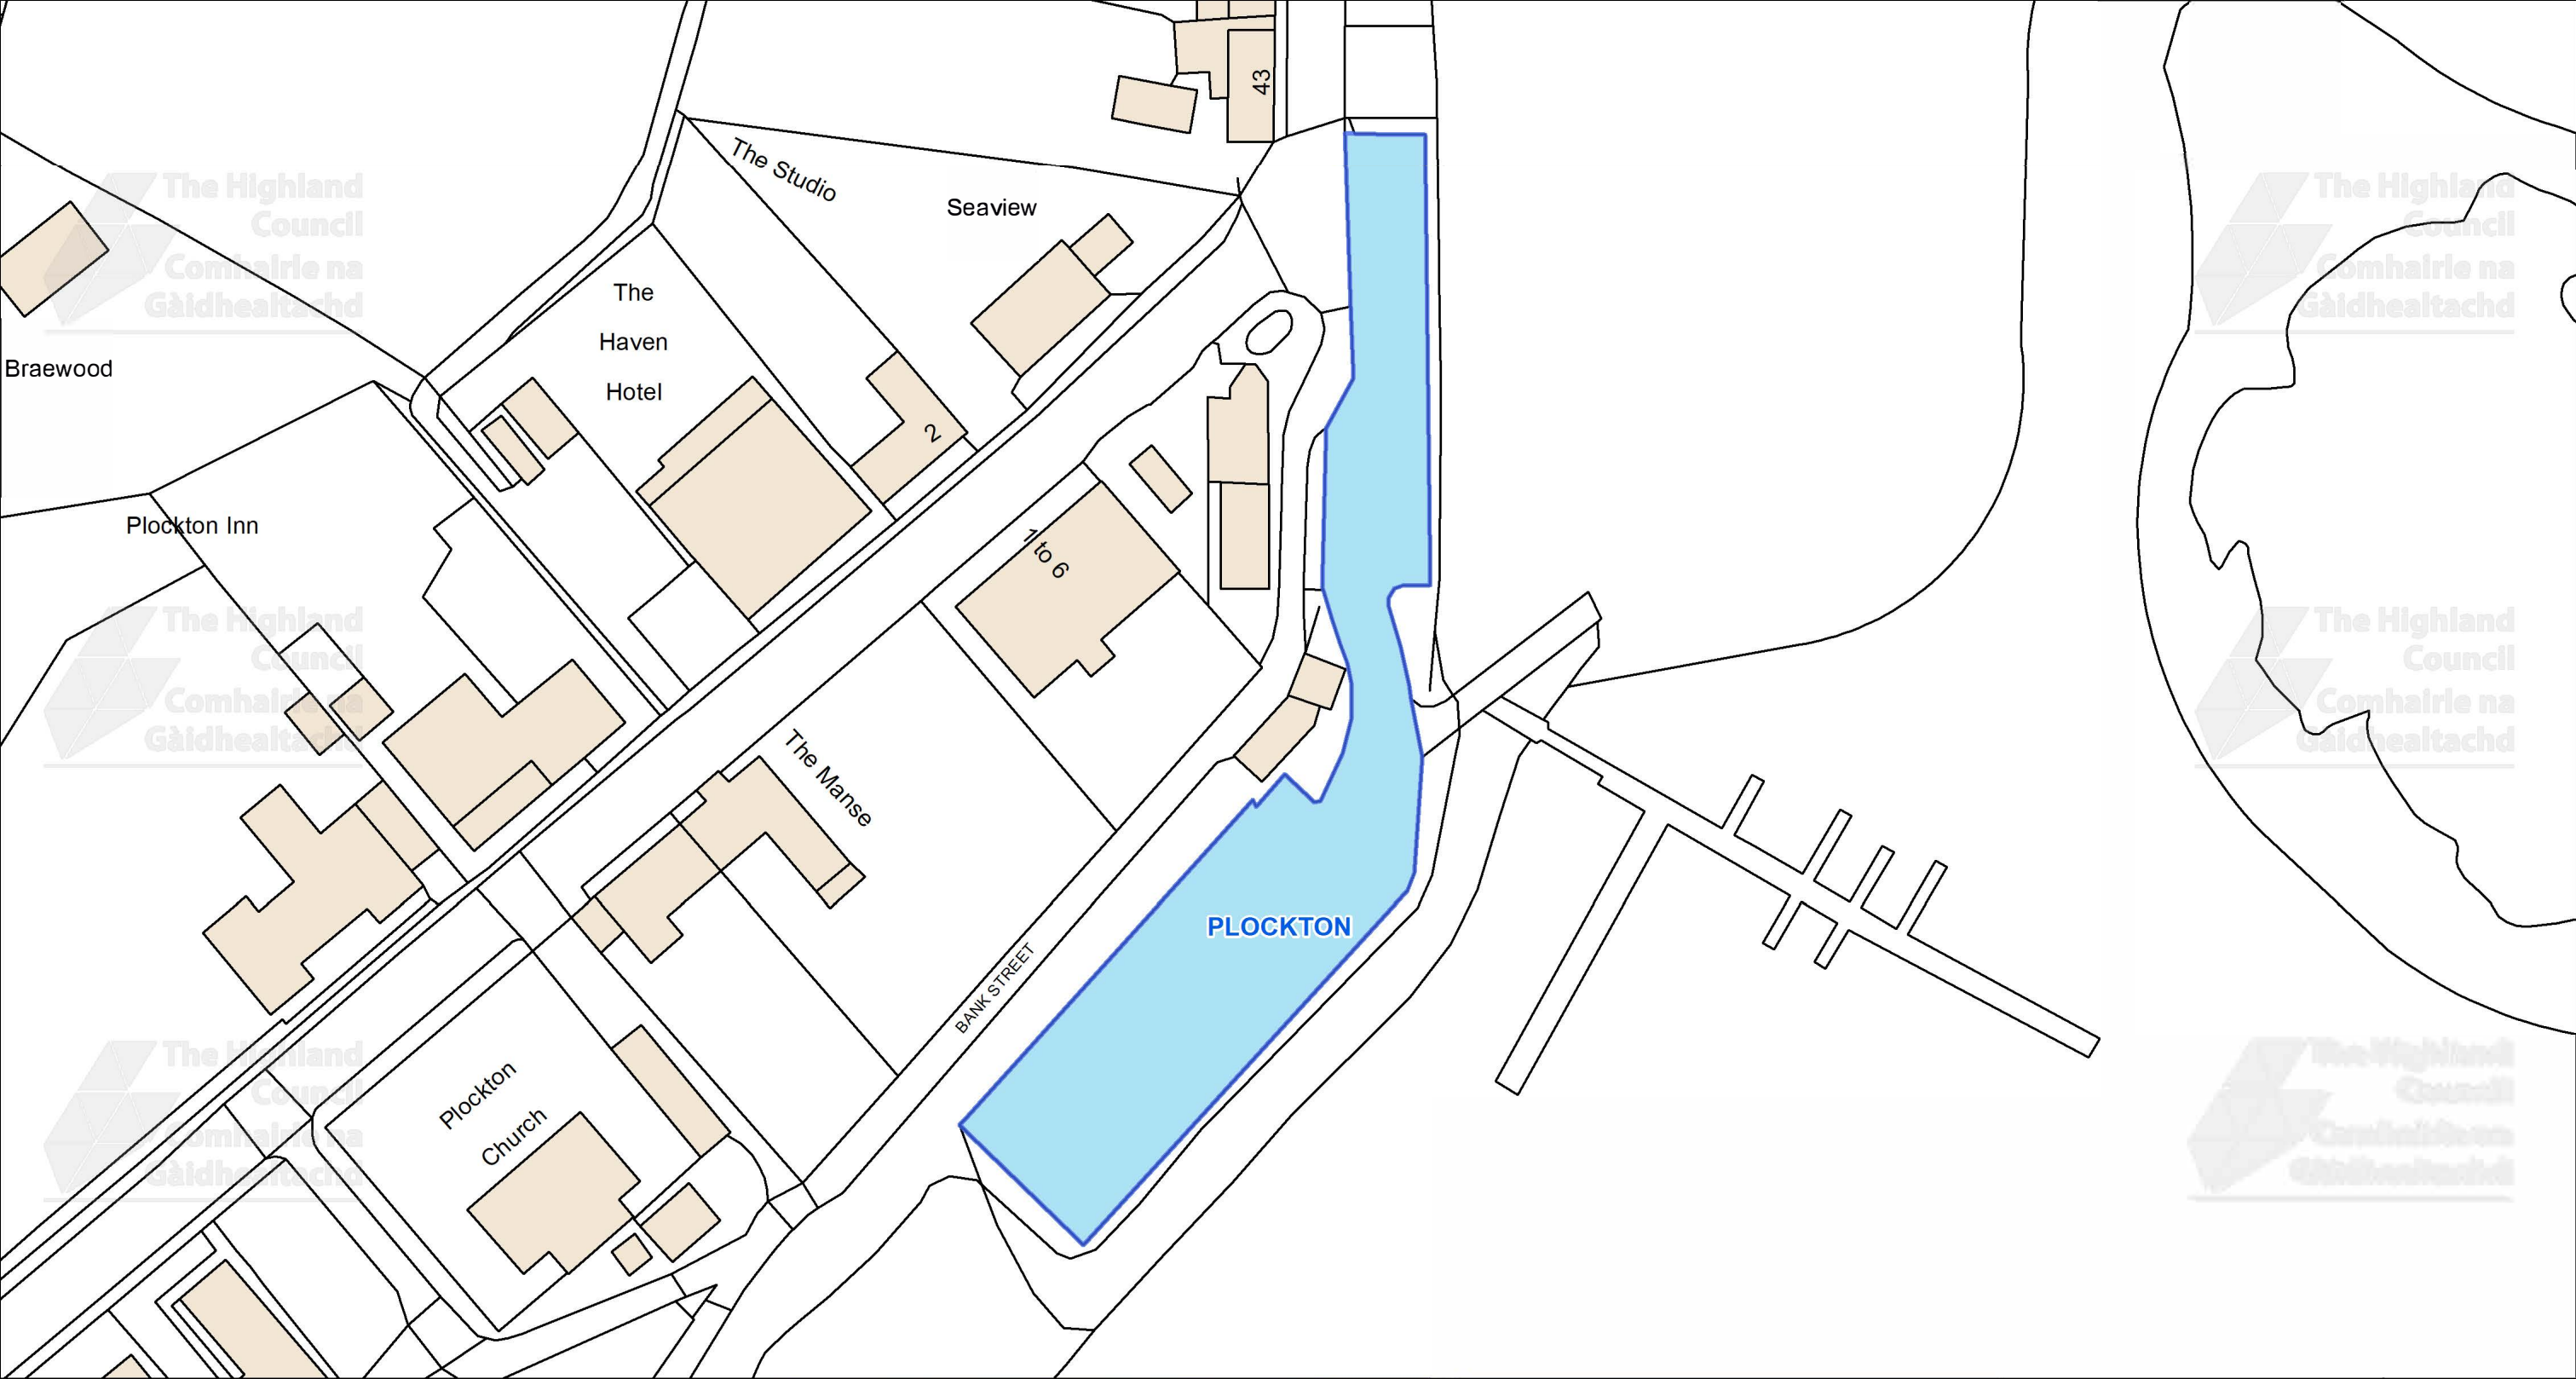

This is the Off-Street Plan
(CP0182) referred
in the foregoing

The Highland Council
(Off-Street Parking Places)
(Decriminalised Parking Enforcement
and Consolidation)
(Variation Five) Order 2026

Signed by Proper Officer

© Crown copyright and database
rights 2025 Ordnance Survey AC0000849432

The extent of the restrictions are 180,226 to 833,284 metres
eastwards and 180,497 to 833,426
westwards using the British National Grid (EPSG 27700).





The Highland Council
Headquarters
Glenurquhart Rd
Inverness
IV35NX

SCALE
1:700


DATE
05/10/2026

REFERENCE NUMBER
CP0182



CAR PARK NAME:

Main Street Car Park, Lochcarron

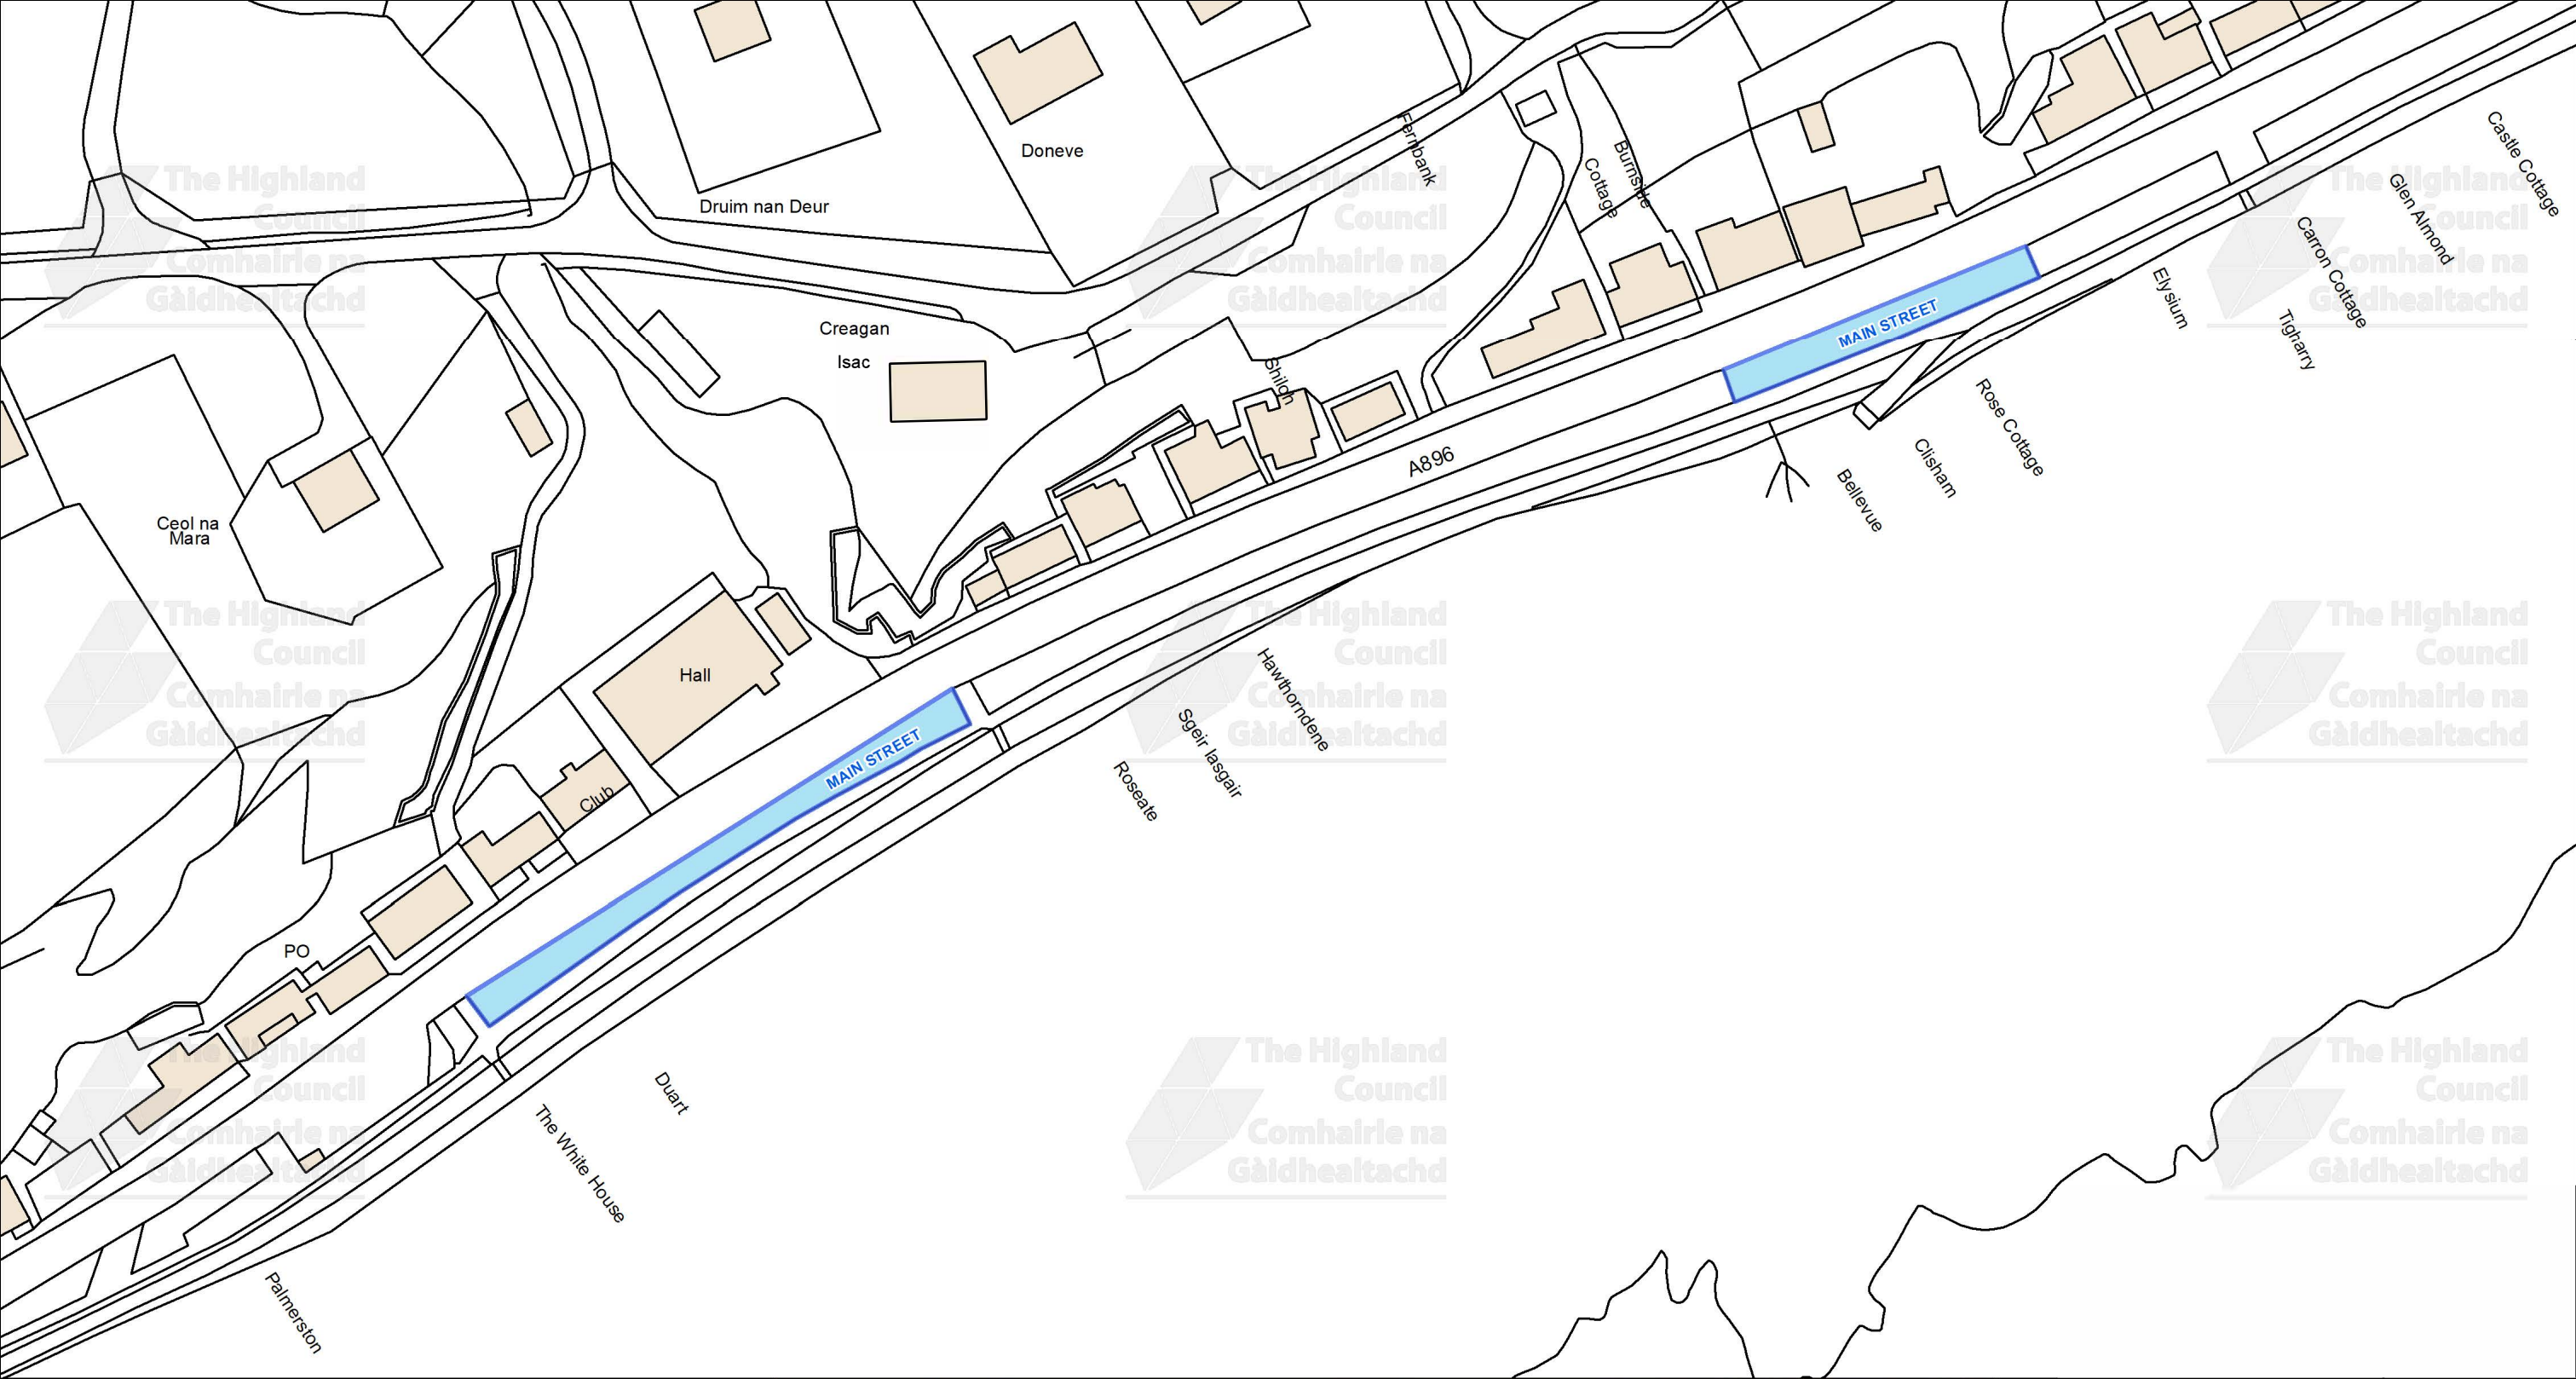

This is the Off-Street Plan (CP0238) referred In the foregoing

The Highland Council (Off-Street Parking Places) (Decriminalised Parking Enforcement and Consolidation) (Variation Five) Order 2026

Signed by Proper Officer

© Crown copyright and database rights 2025 Ordnance Survey AC0000849432

The extent of the restrictions are 190,290 to 839,764 metres eastwards and 190,656 to 839,956 westwards using the British National Grid (EPSG 27700).





The Highland Council
Headquarters
Glenurquhart Rd
Inverness
IV35NX

SCALE
1:925

DATE
05/10/2026

REFERENCE NUMBER
CP0238

