


CAR PARK NAME:

Contin Cemetery, Contin

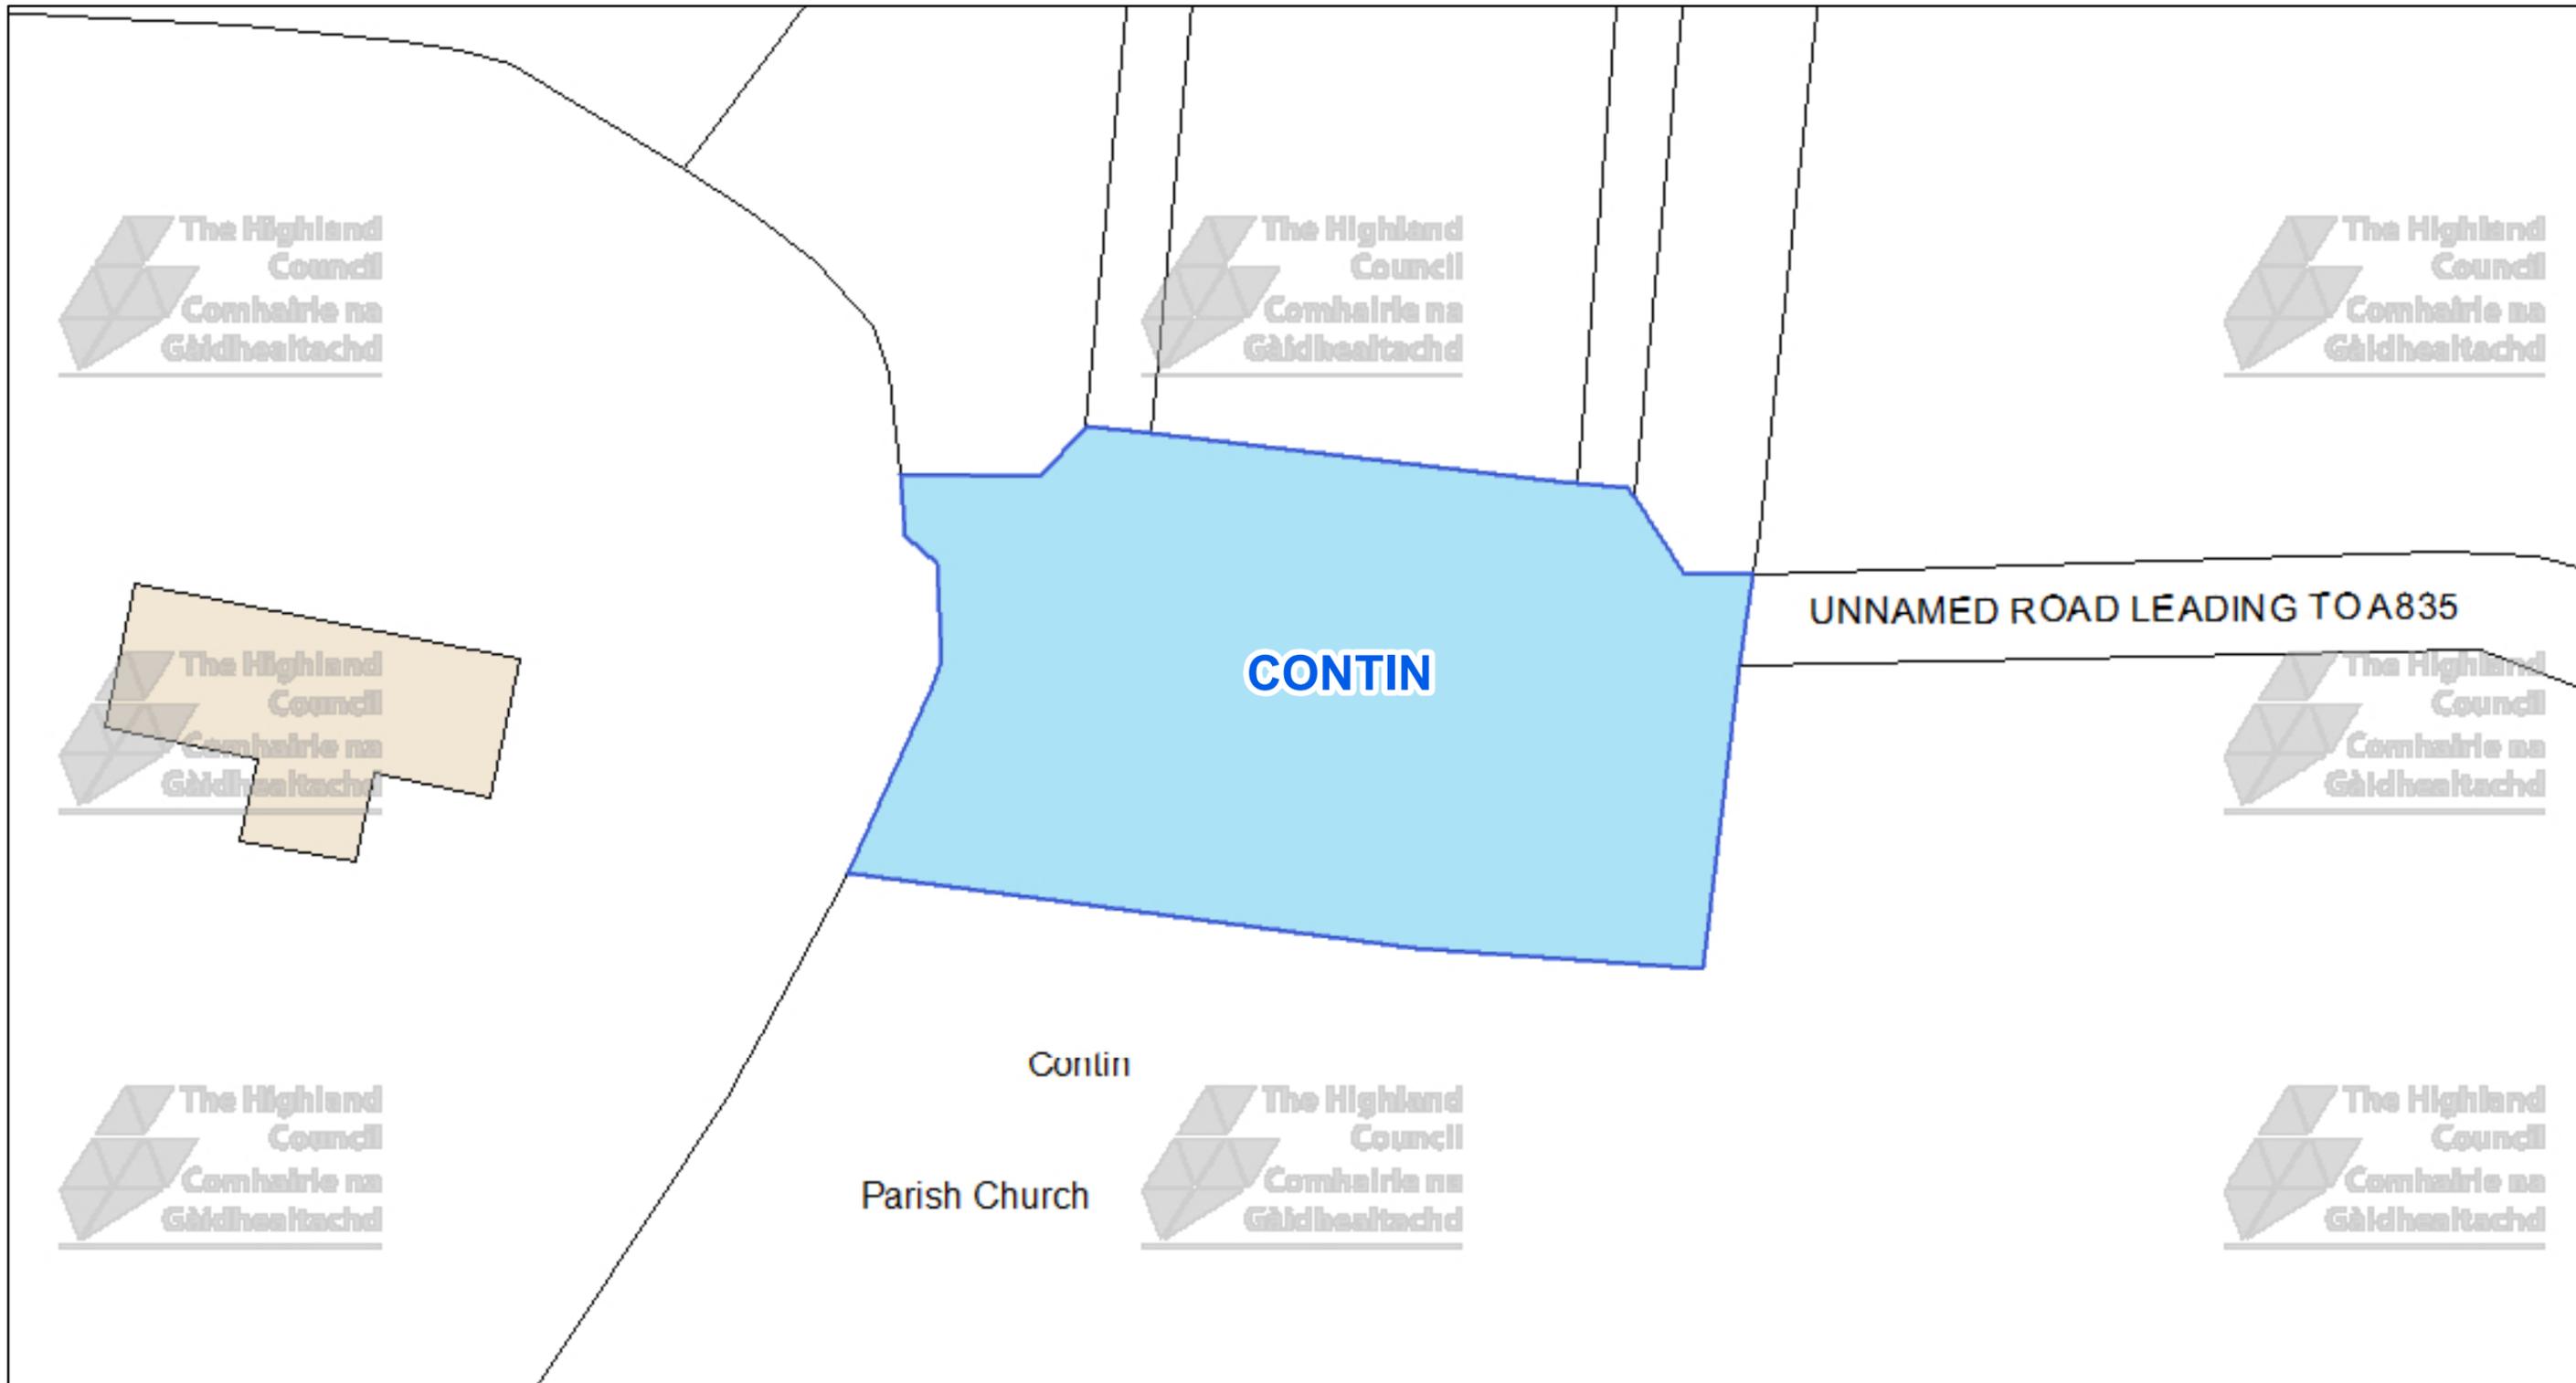

The Highland Council
Headquarters
Glenurquhart Rd
Inverness
IV35NX

© Crown copyright and database rights 2025 Ordnance Survey AC0000849432
The extent of the restrictions are 245,617 to 855,747 metres eastwards and 245,732 to 855,810 westwards using the British National Grid (EPSG 27700).



This is the Off-Street Plan
CCP0339 referred
In the foregoing

The Highland Council
(Off-Street Parking Places)
(Decriminalised Parking
Enforcement and Consolidation)
(Variation Five) Order 2026

Proper Officer

DATE

SCALE

Scale: 1:400


REFERENCE NUMBER

CCP0339



CAR PARK NAME:

Garve Cemetery, Garve

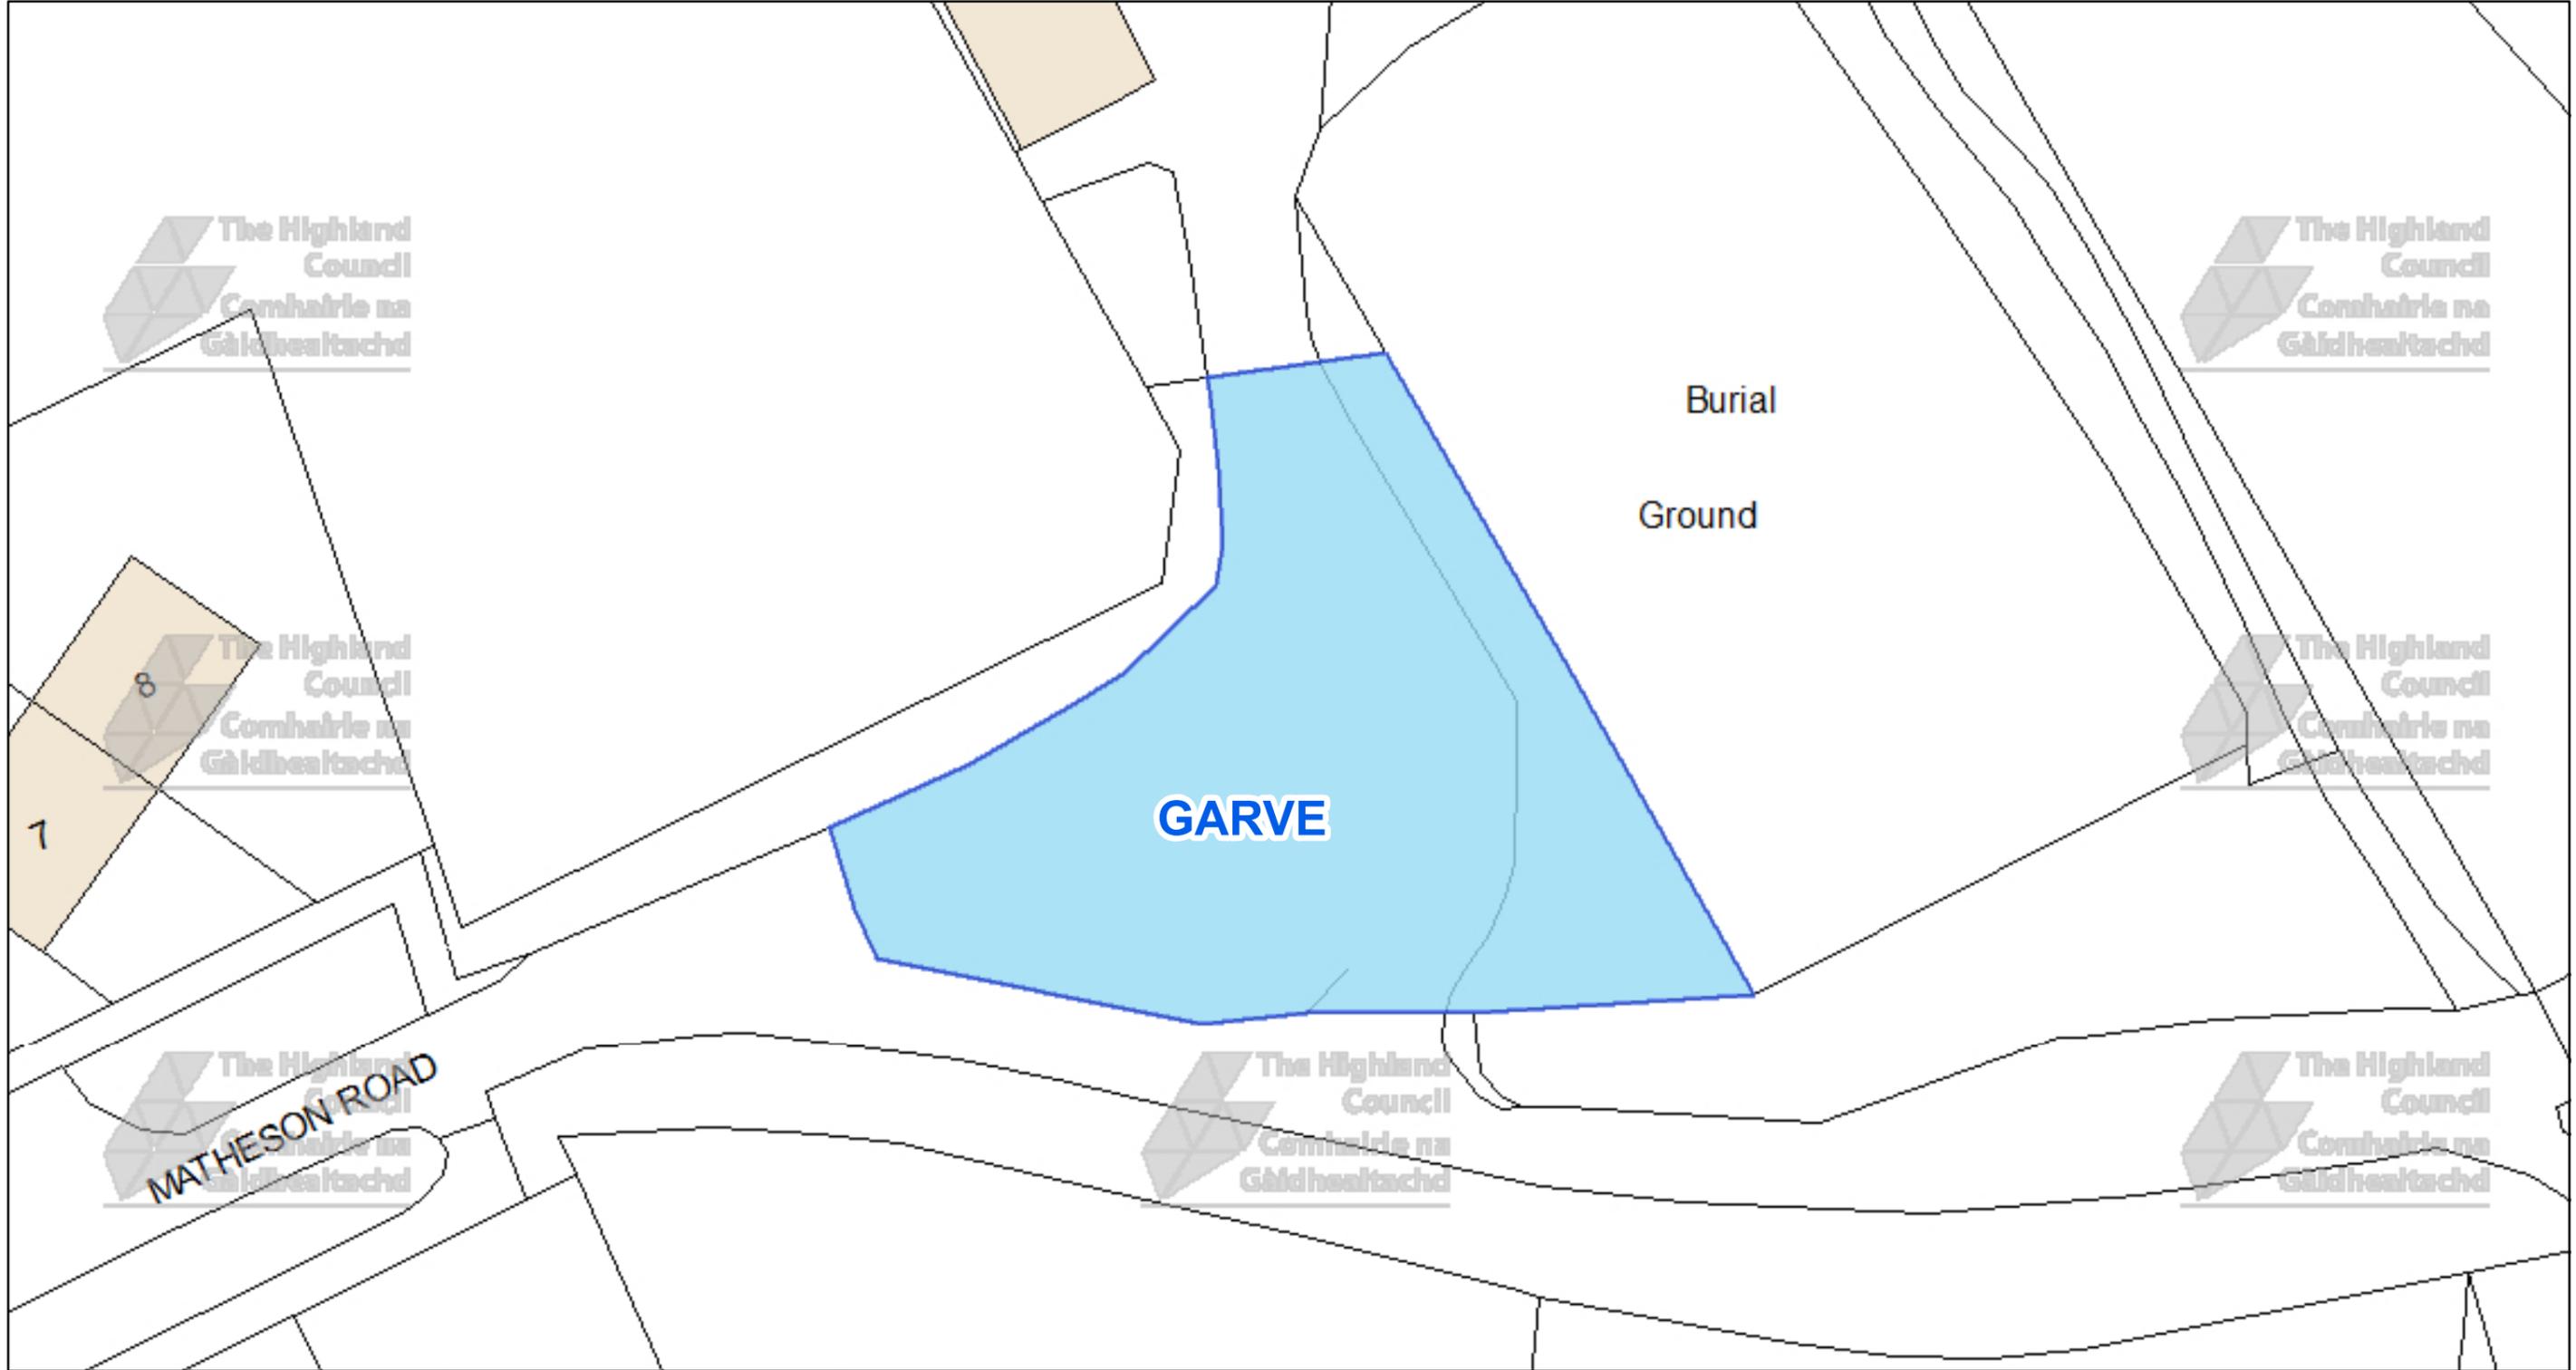

The Highland Council
 Headquarters
 Glenurquhart Rd
 Inverness
 IV35NX

© Crown copyright and database rights 2025 Ordnance Survey AC0000849432

The extent of the restrictions are 239,604 to 861,338 metres eastwards and 239,722 to 861,401 westwards using the British National Grid (EPSG 27700).



This is the Off-Street Plan
 CCP0340 referred
 In the foregoing

The Highland Council
 (Off-Street Parking Places)
 (Decriminalised Parking
 Enforcement and Consolidation)
 (Variation Five) Order 2026

Proper Officer

DATE

SCALE

Scale: 1:300


REFERENCE NUMBER

CCP0340



CAR PARK NAME:


Urray Cemetery, Urray

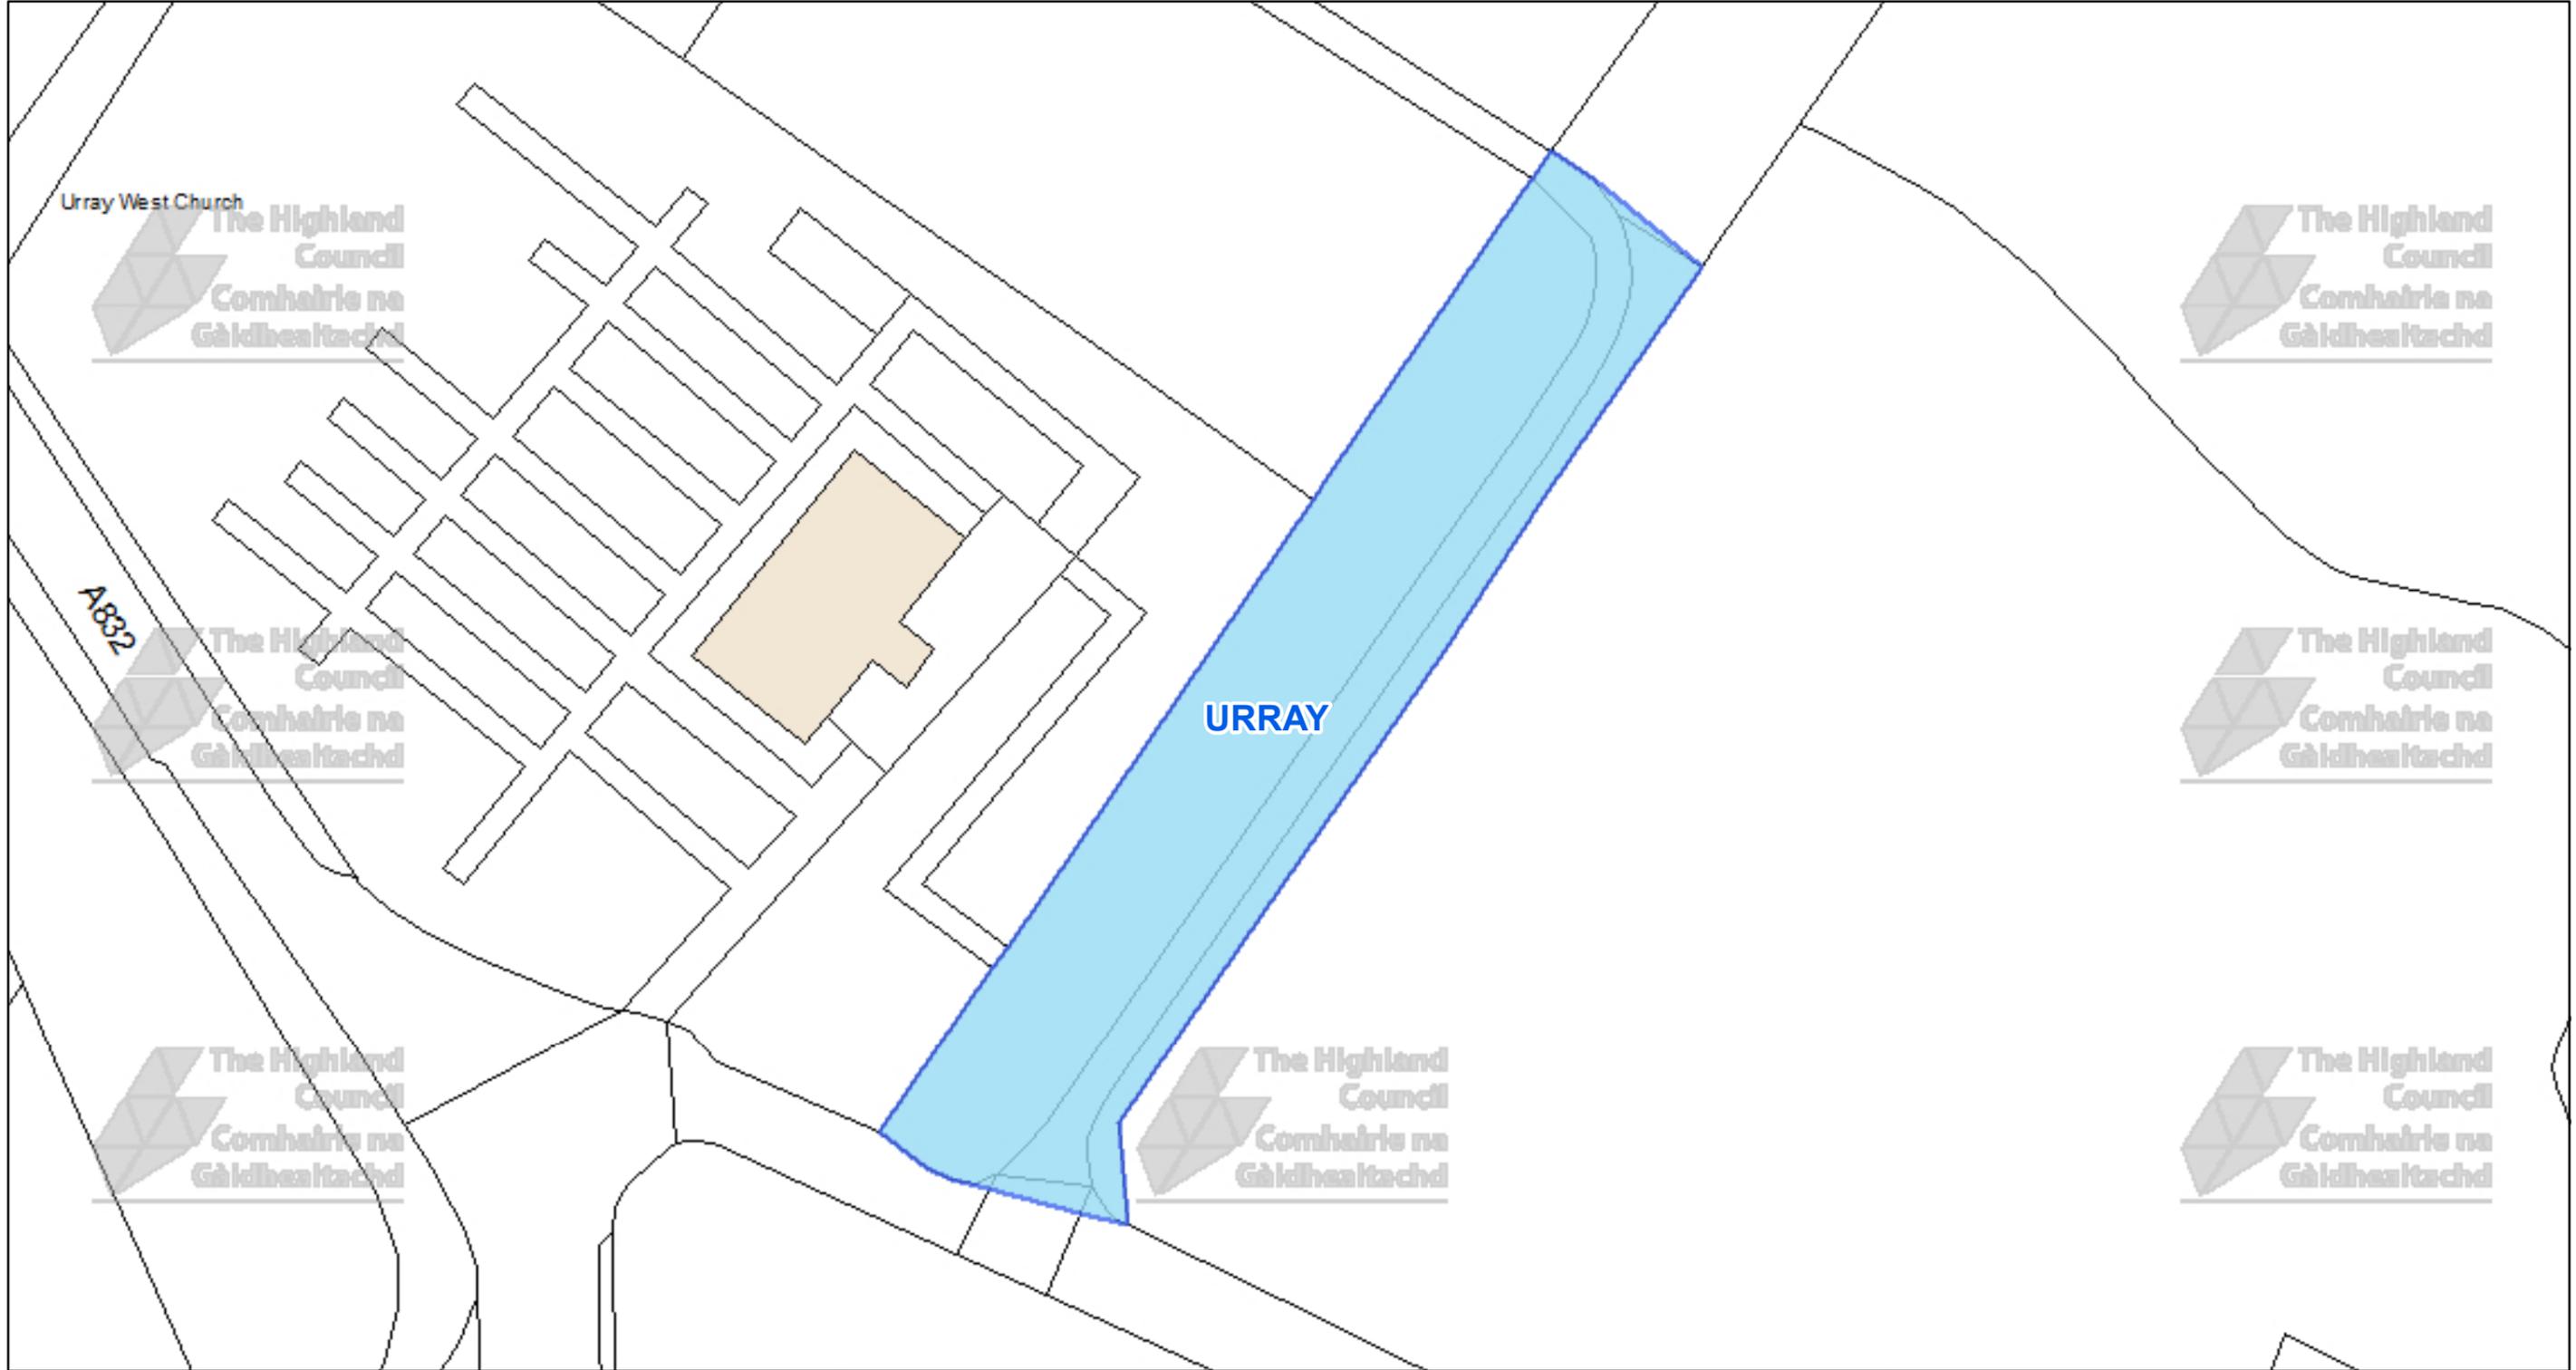

The Highland Council
 Headquarters
 Glenurquhart Rd
 Inverness
 IV35NX

© Crown copyright and database rights 2025 Ordnance Survey AC0000849432

The extent of the restrictions are 250,825 to 852,406 metres eastwards and 251,023 to 852,512 westwards using the British National Grid (EPSG 27700).

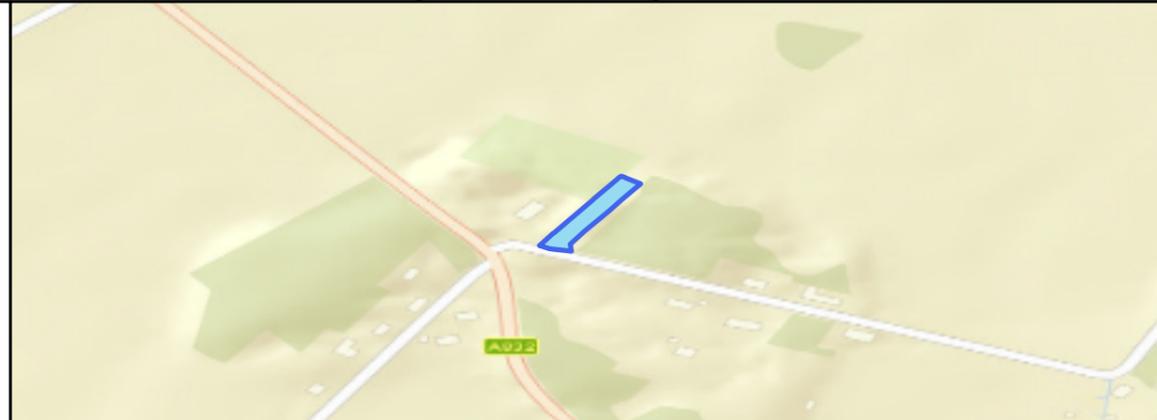

This is the Off-Street Plan
 CCP0341 referred
 In the foregoing

The Highland Council
 (Off-Street Parking Places)
 (Decriminalised Parking
 Enforcement and Consolidation)
 (Variation Five) Order 2026

Proper Officer

DATE

SCALE

Scale: 1:500


REFERENCE NUMBER

CCP0341



CAR PARK NAME:

Balmacara, Balmacara

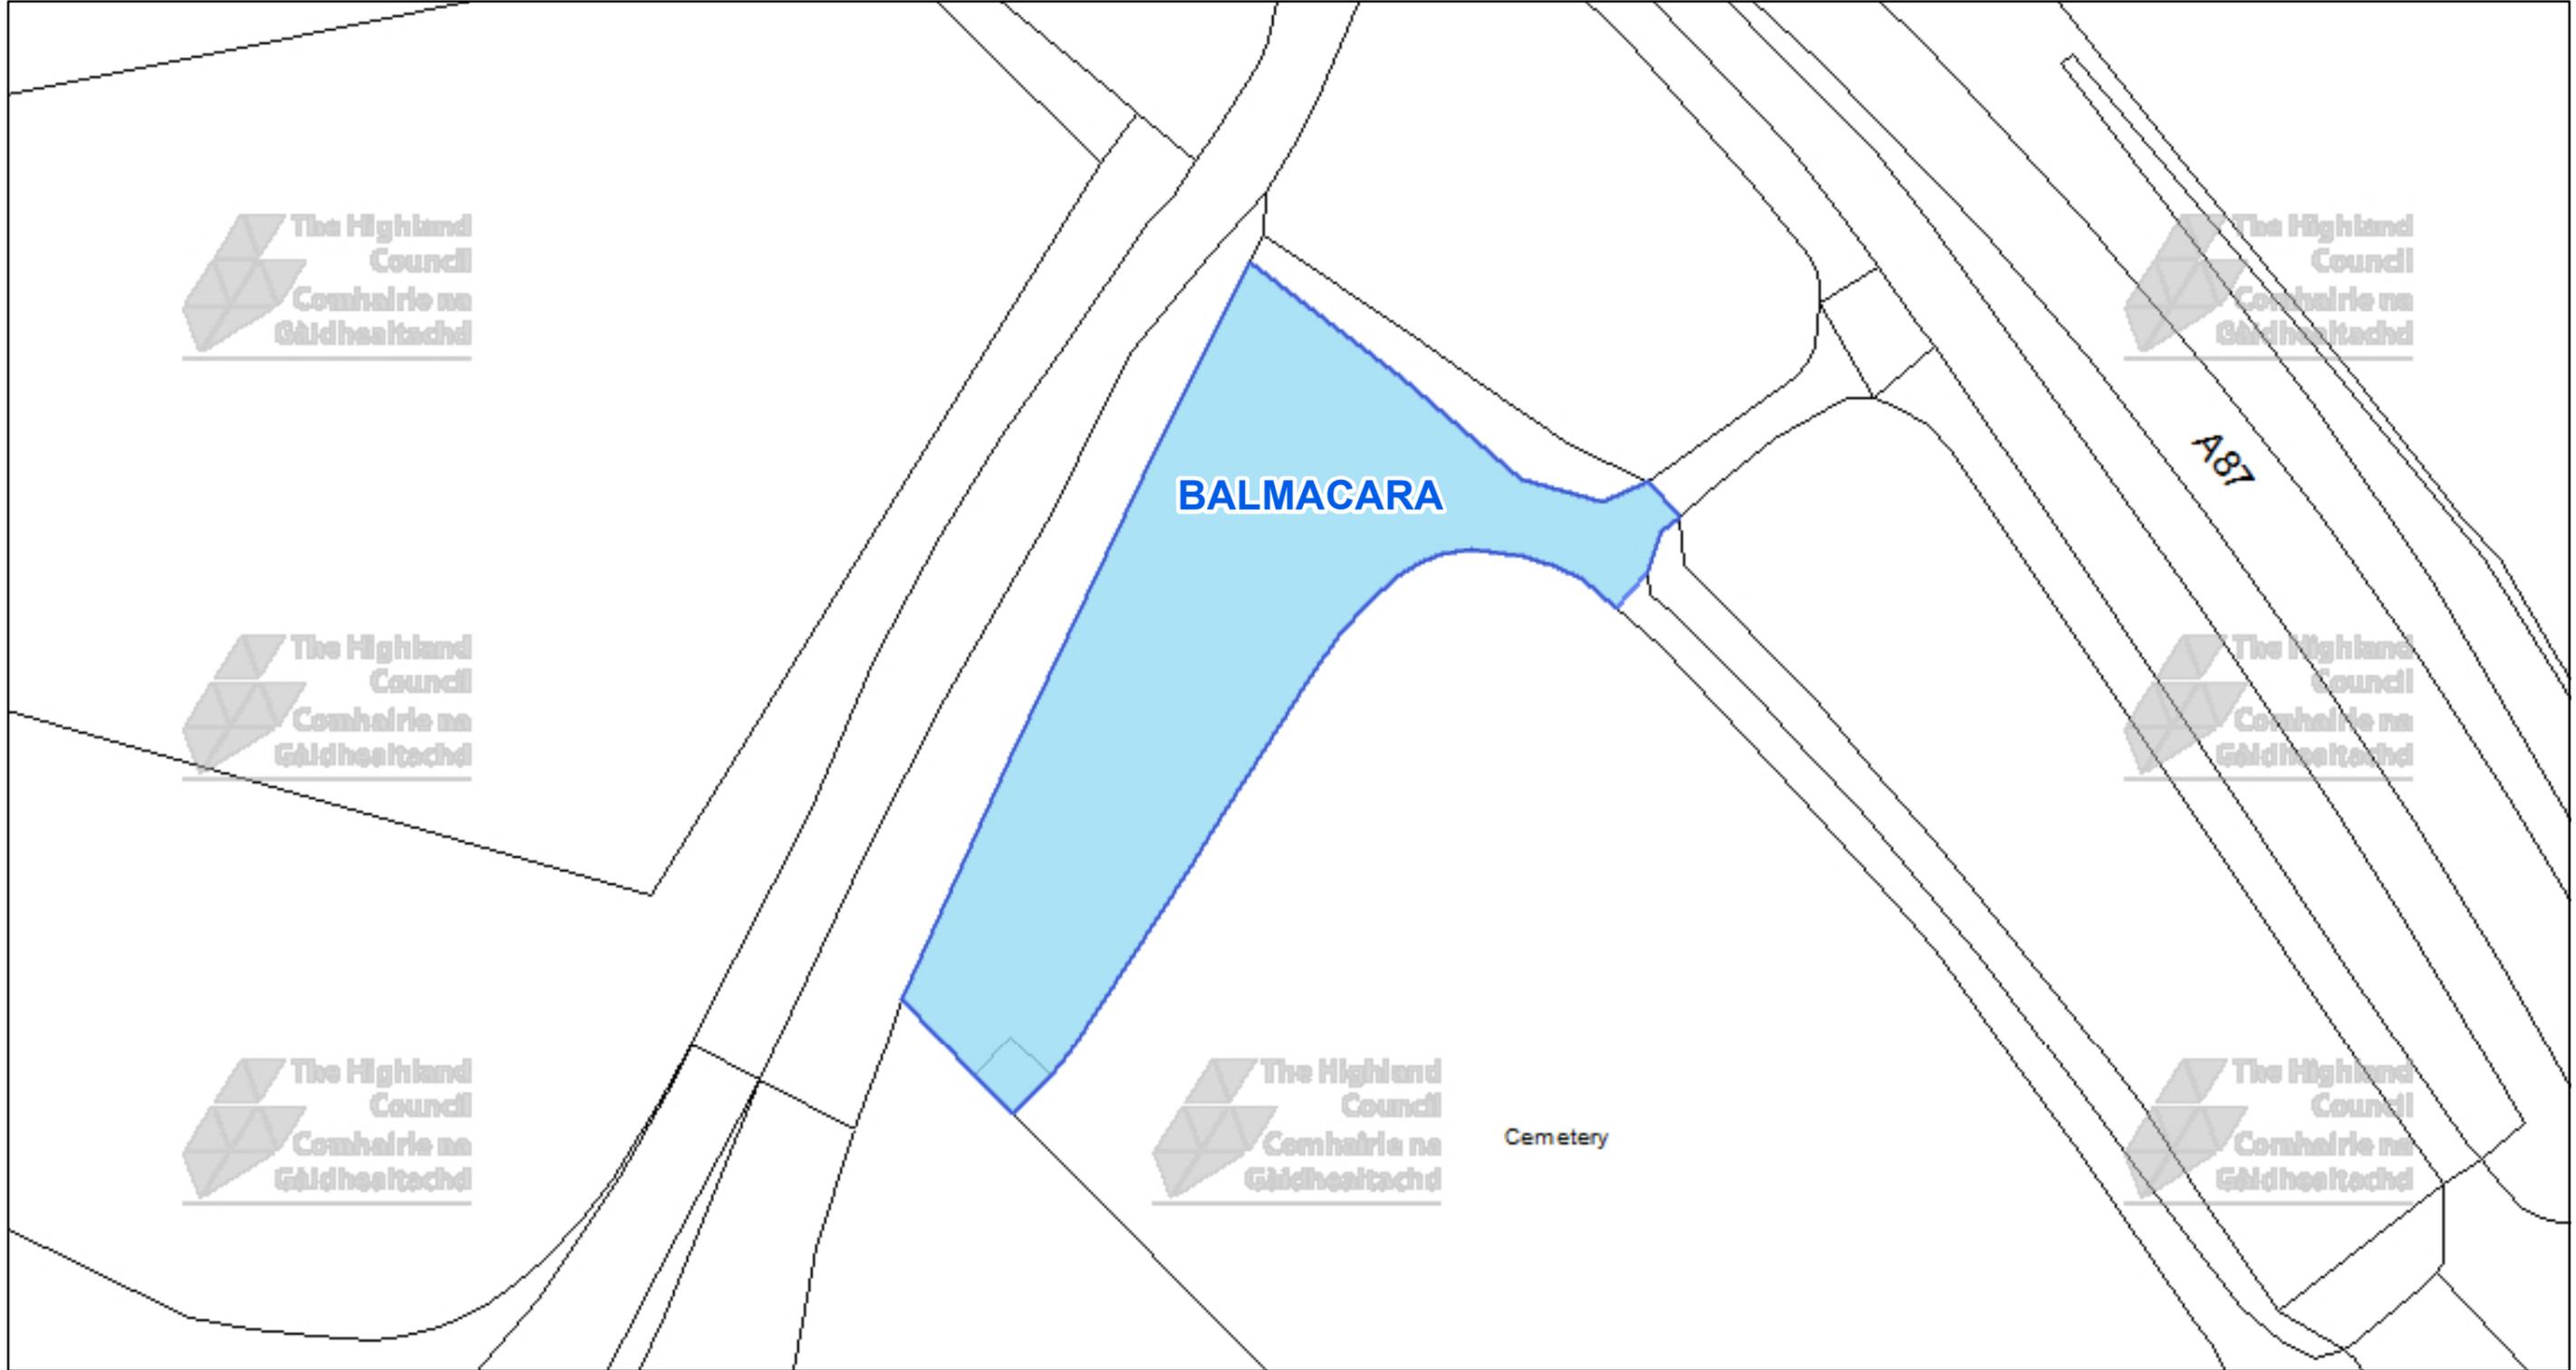

The Highland Council
Headquarters
Glenurquhart Rd
Inverness
IV35NX

© Crown copyright and database rights 2025 Ordnance Survey AC0000849432
The extent of the restrictions are 180,443 to 827,647 metres eastwards and 180,601 to 827,731 westwards using the British National Grid (EPSG 27700).



This is the Off-Street Plan
CCP0364 referred
In the foregoing

The Highland Council
(Off-Street Parking Places)
(Decriminalised Parking
Enforcement and Consolidation)
(Variation Five) Order 2026

Proper Officer

DATE

SCALE

Scale: 1:400


REFERENCE NUMBER

CCP0364



CAR PARK NAME:

Kirkton, Kirkton

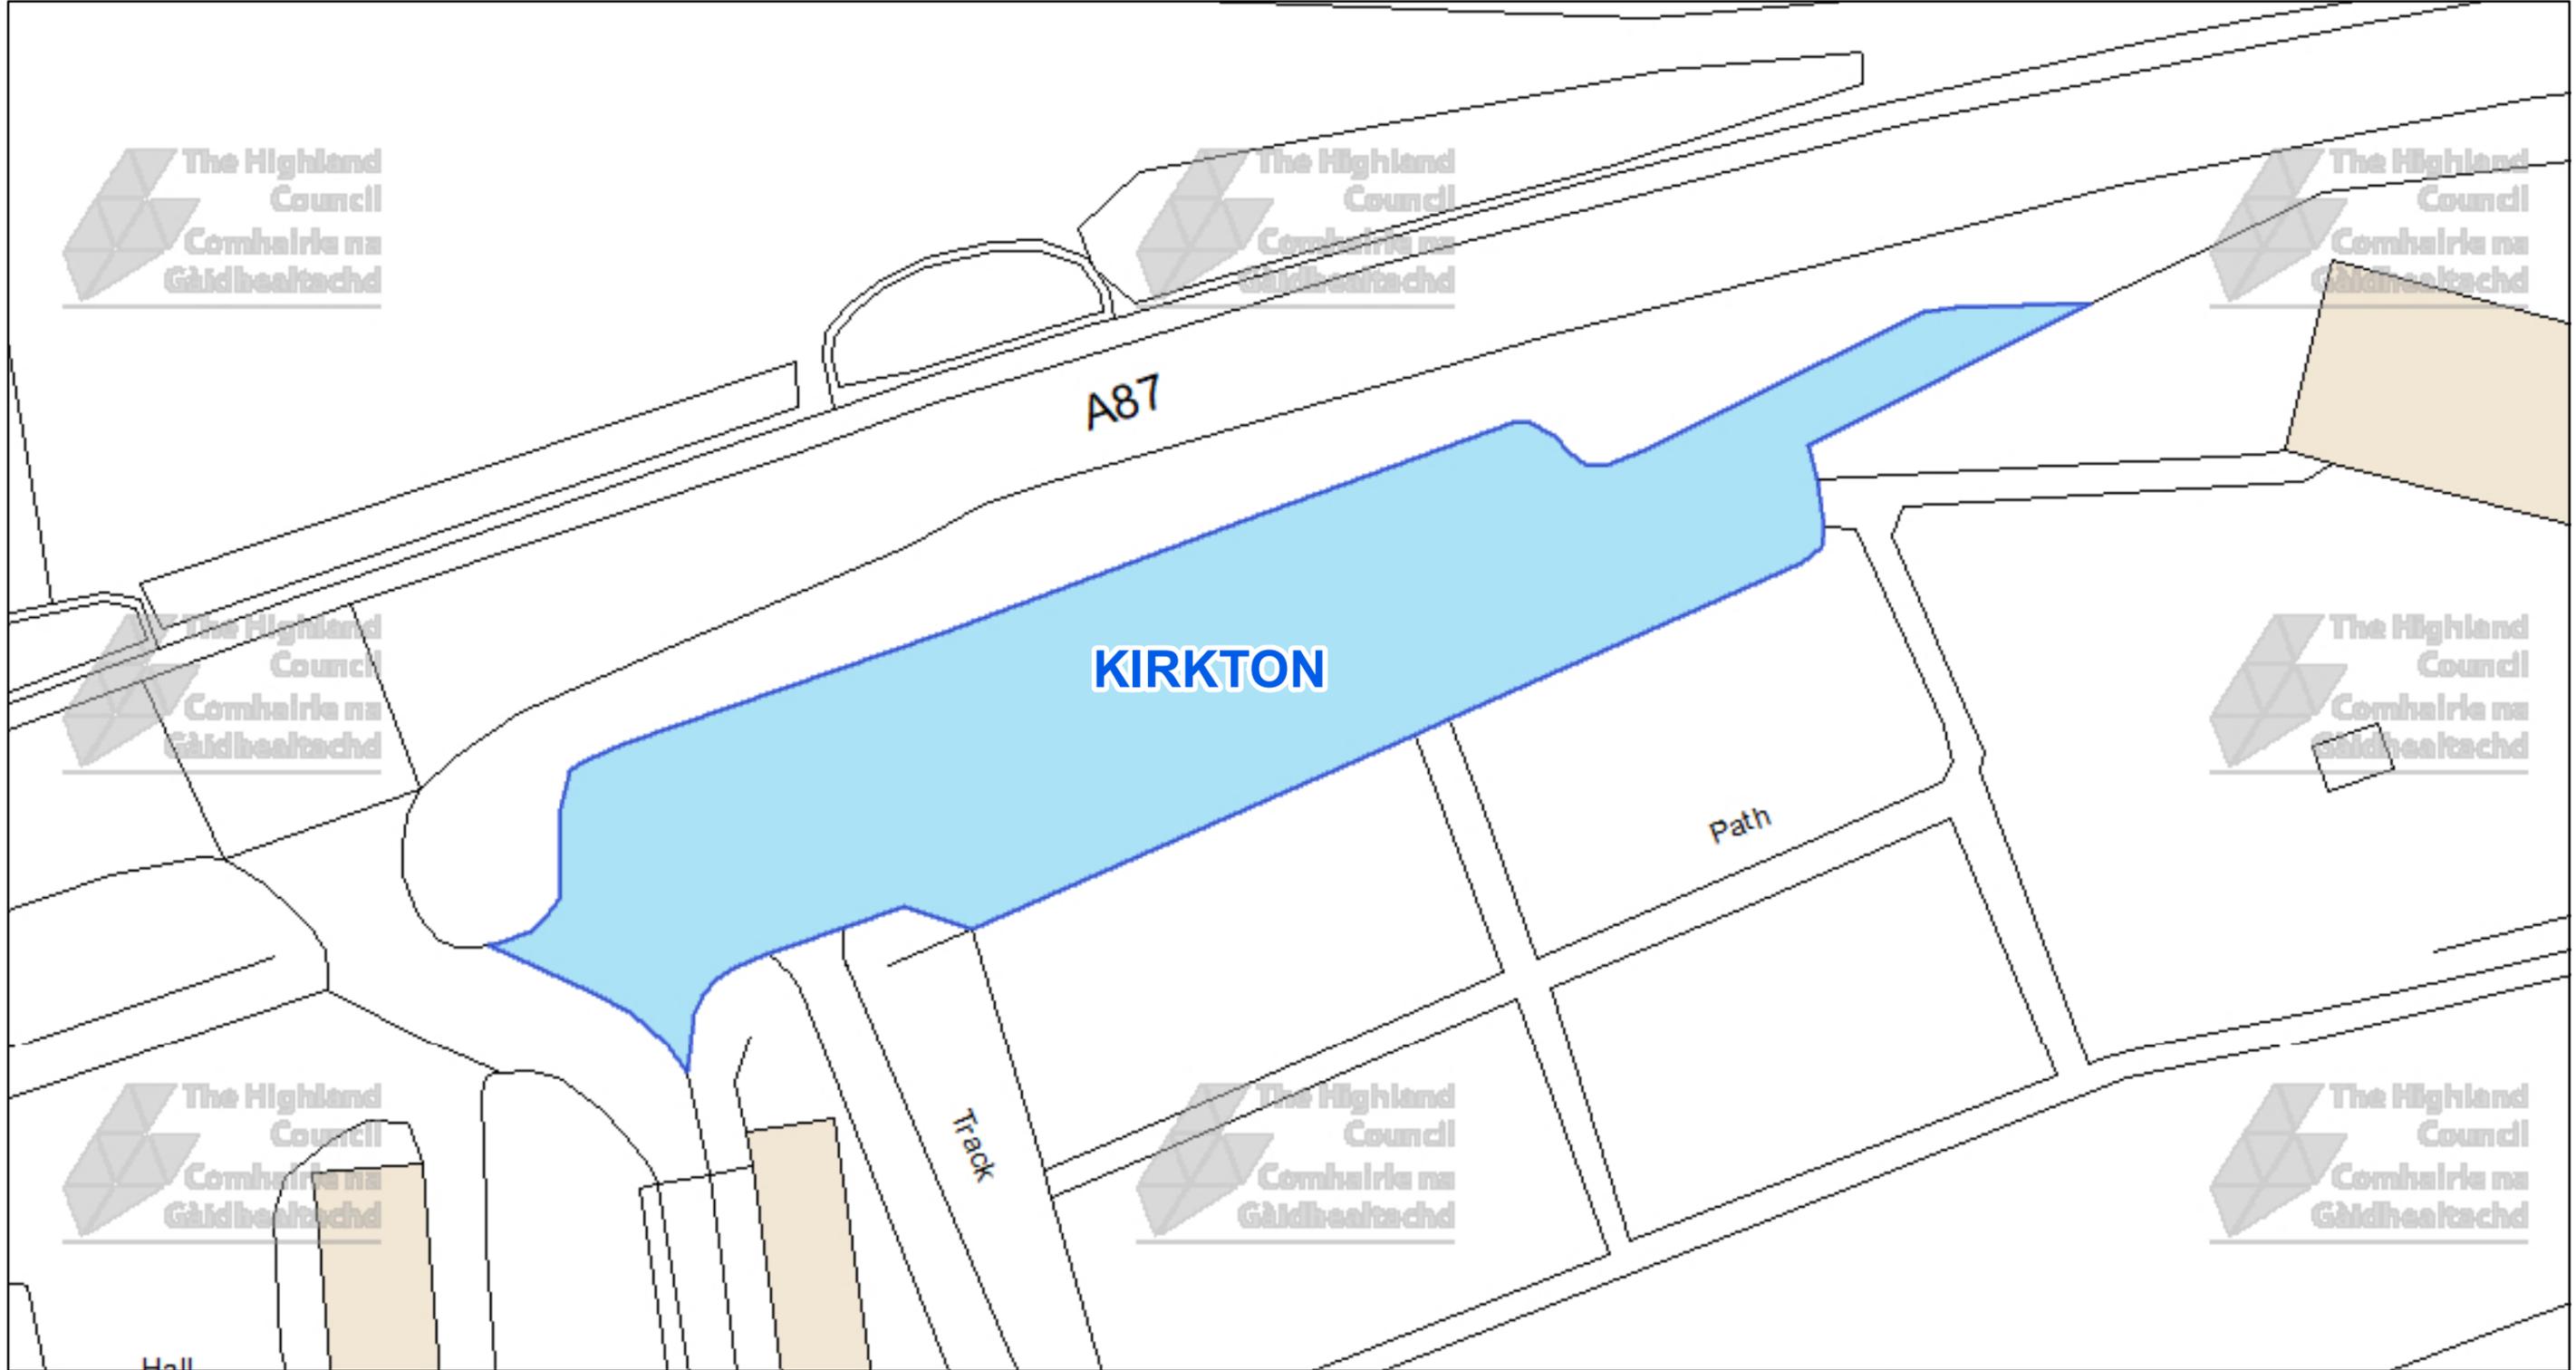

The Highland Council
Headquarters
Glenurquhart Rd
Inverness
IV35NX

© Crown copyright and database
rights 2025 Ordnance Survey AC000849432

The extent of the restrictions are 182,775 to 827,176
metres eastwards and 182,914 to 827,249
westwards using the British National Grid (EPSG 27700).



This is the Off-Street Plan
CCP0365 referred
In the foregoing

The Highland Council
(Off-Street Parking Places)
(Decriminalised Parking
Enforcement and Consolidation)
(Variation Five) Order 2026

Proper Officer

DATE

SCALE

Scale: 1:350


REFERENCE NUMBER

CCP0365



CAR PARK NAME:

Clachan Duich, Clachan Duich

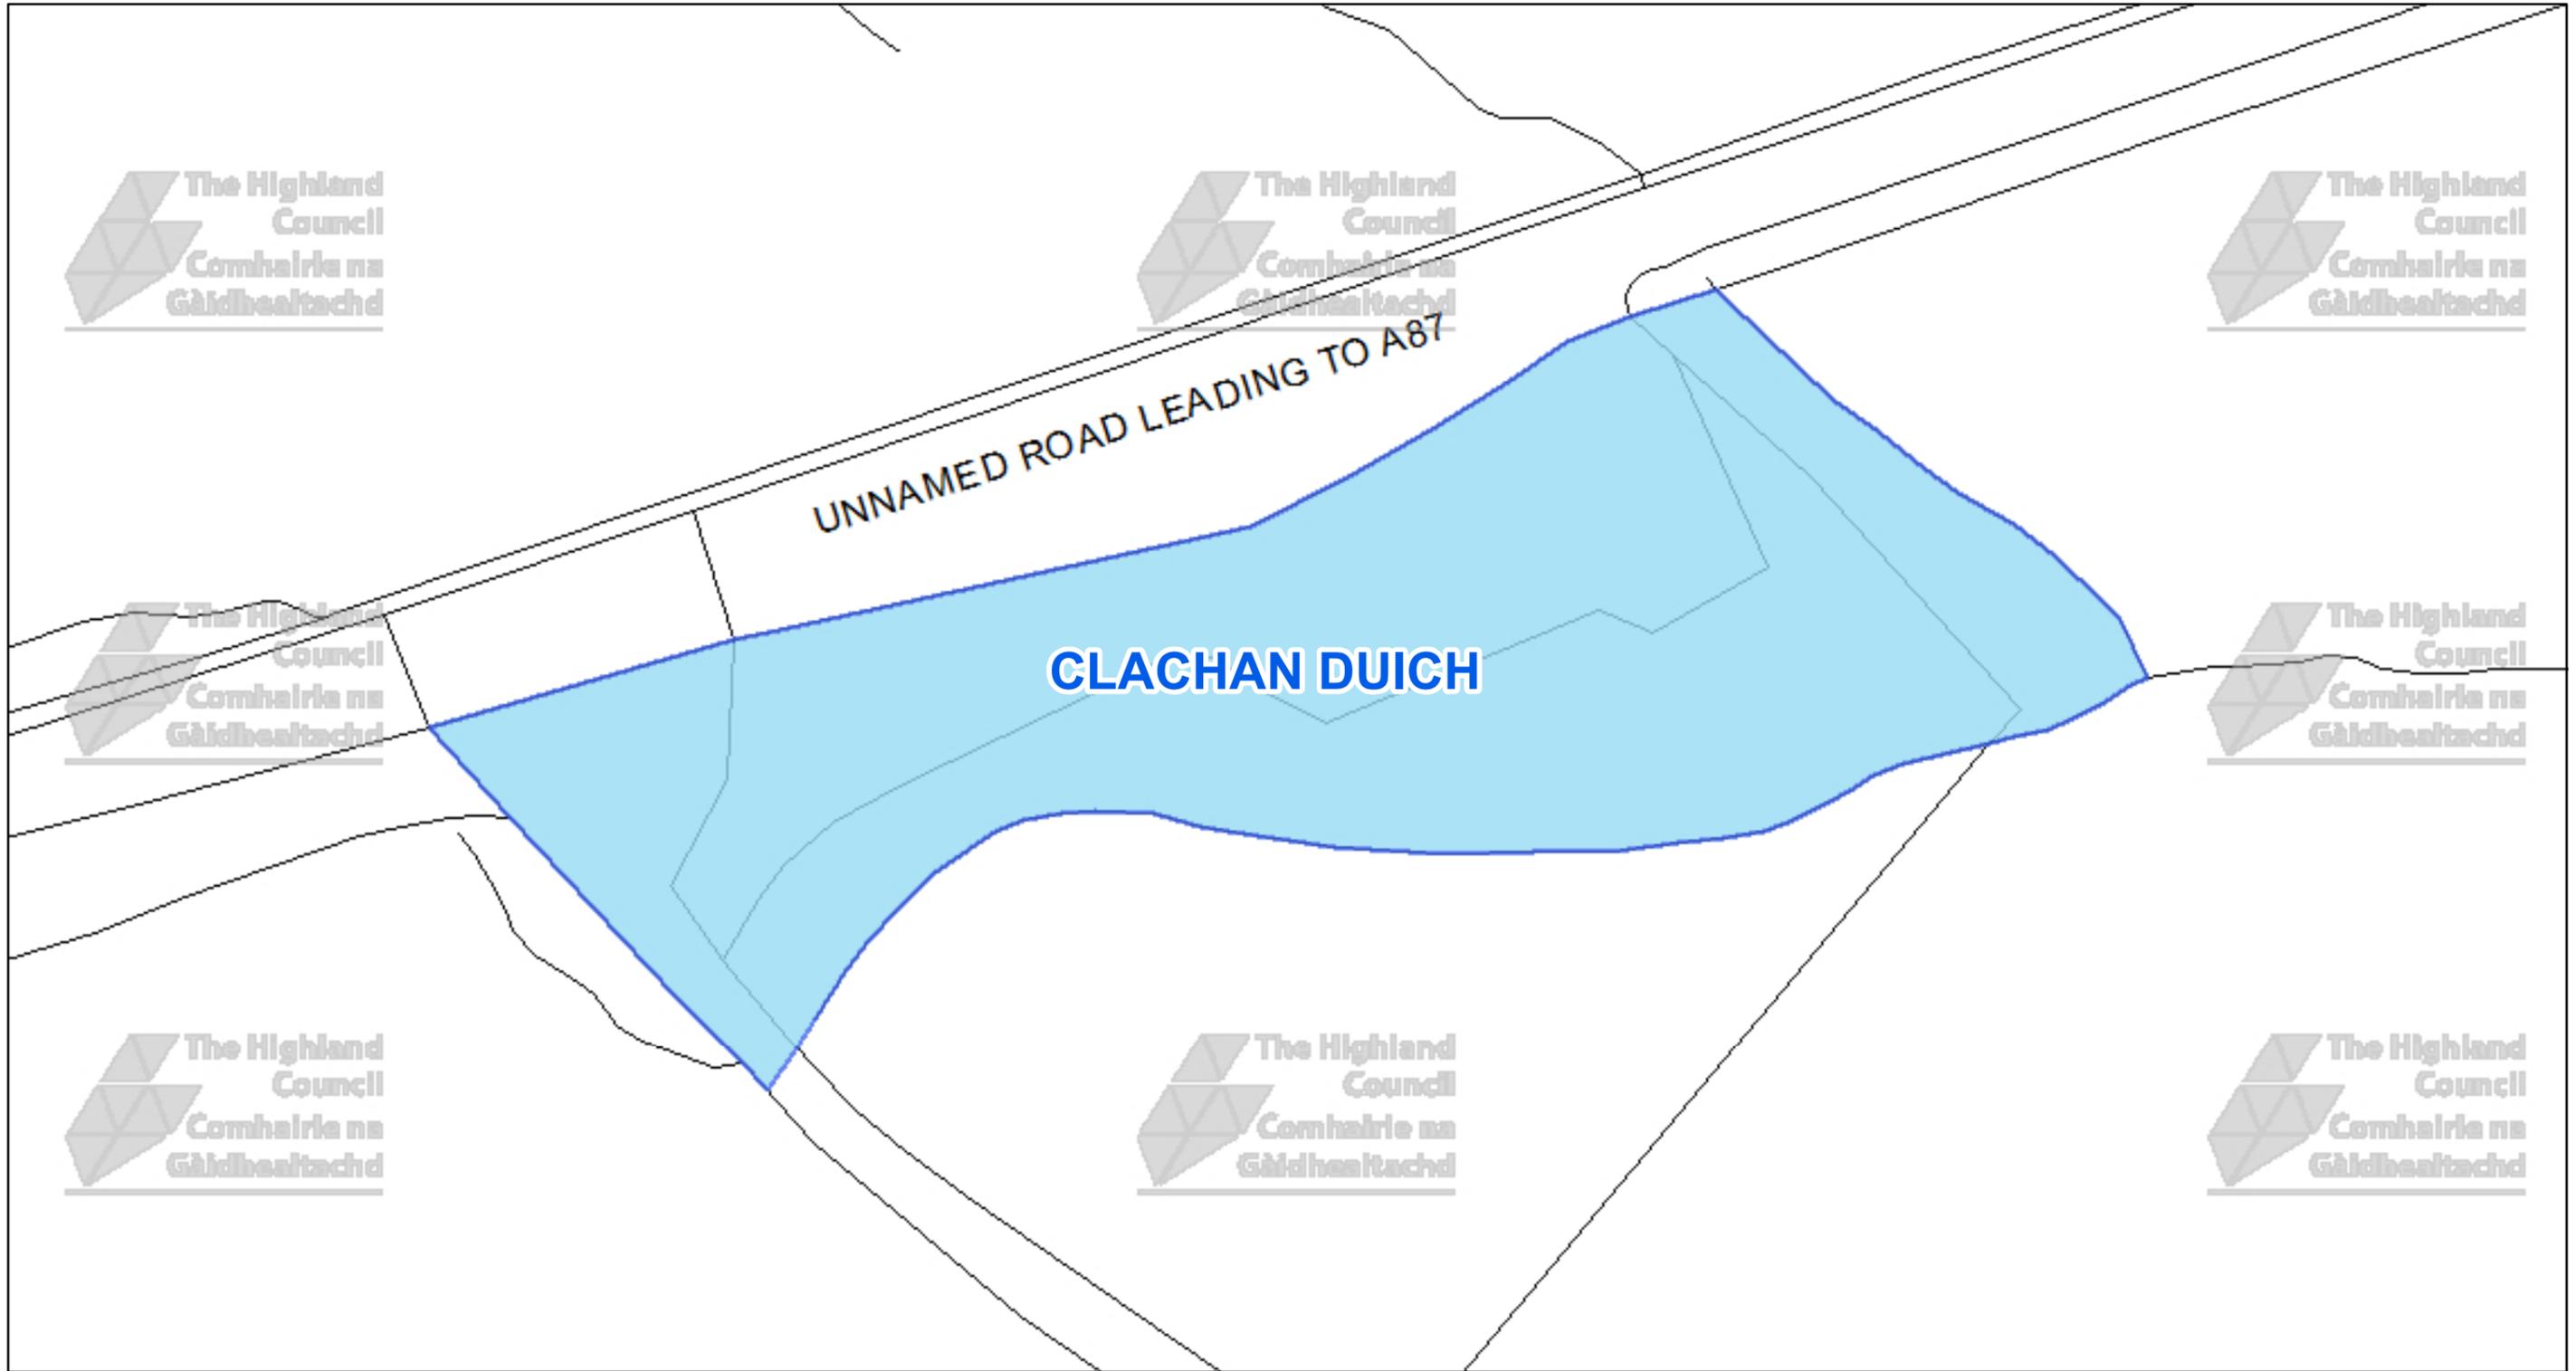

The Highland Council
Headquarters
Glenurquhart Rd
Inverness
IV35NX

© Crown copyright and database rights 2025 Ordnance Survey AC0000849432

The extent of the restrictions are 194,561 to 821,169 metres eastwards and 194,699 to 821,243 westwards using the British National Grid (EPSG 27700).



This is the Off-Street Plan CCP0366 referred in the foregoing

The Highland Council
(Off-Street Parking Places)
(Decriminalised Parking Enforcement and Consolidation)
(Variation Five) Order 2026

Proper Officer

DATE

SCALE

Scale: 1:350

REFERENCE NUMBER

CCP0366



CAR PARK NAME:

Ard Dearg, Ard Dearg



The Highland Council
Headquarters
Glenurquhart Rd
Inverness
IV35NX

© Crown copyright and database
rights 2025 Ordnance Survey AC0000849432

The extent of the restrictions are 190,733 to 820,742
metres eastwards and 190,971 to 820,867
westwards using the British National Grid (EPSG 27700).



This is the Off-Street Plan
(CCP0367) referred
in the foregoing

The Highland Council
(Off-Street Parking Places)
(Decriminalised Parking
Enforcement and Consolidation)
(Variation Five) Order 2026

Proper Officer

DATE

SCALE

Scale: 1:600


REFERENCE NUMBER

CCP0367



CAR PARK NAME:

Lohcarron, Lohcarron

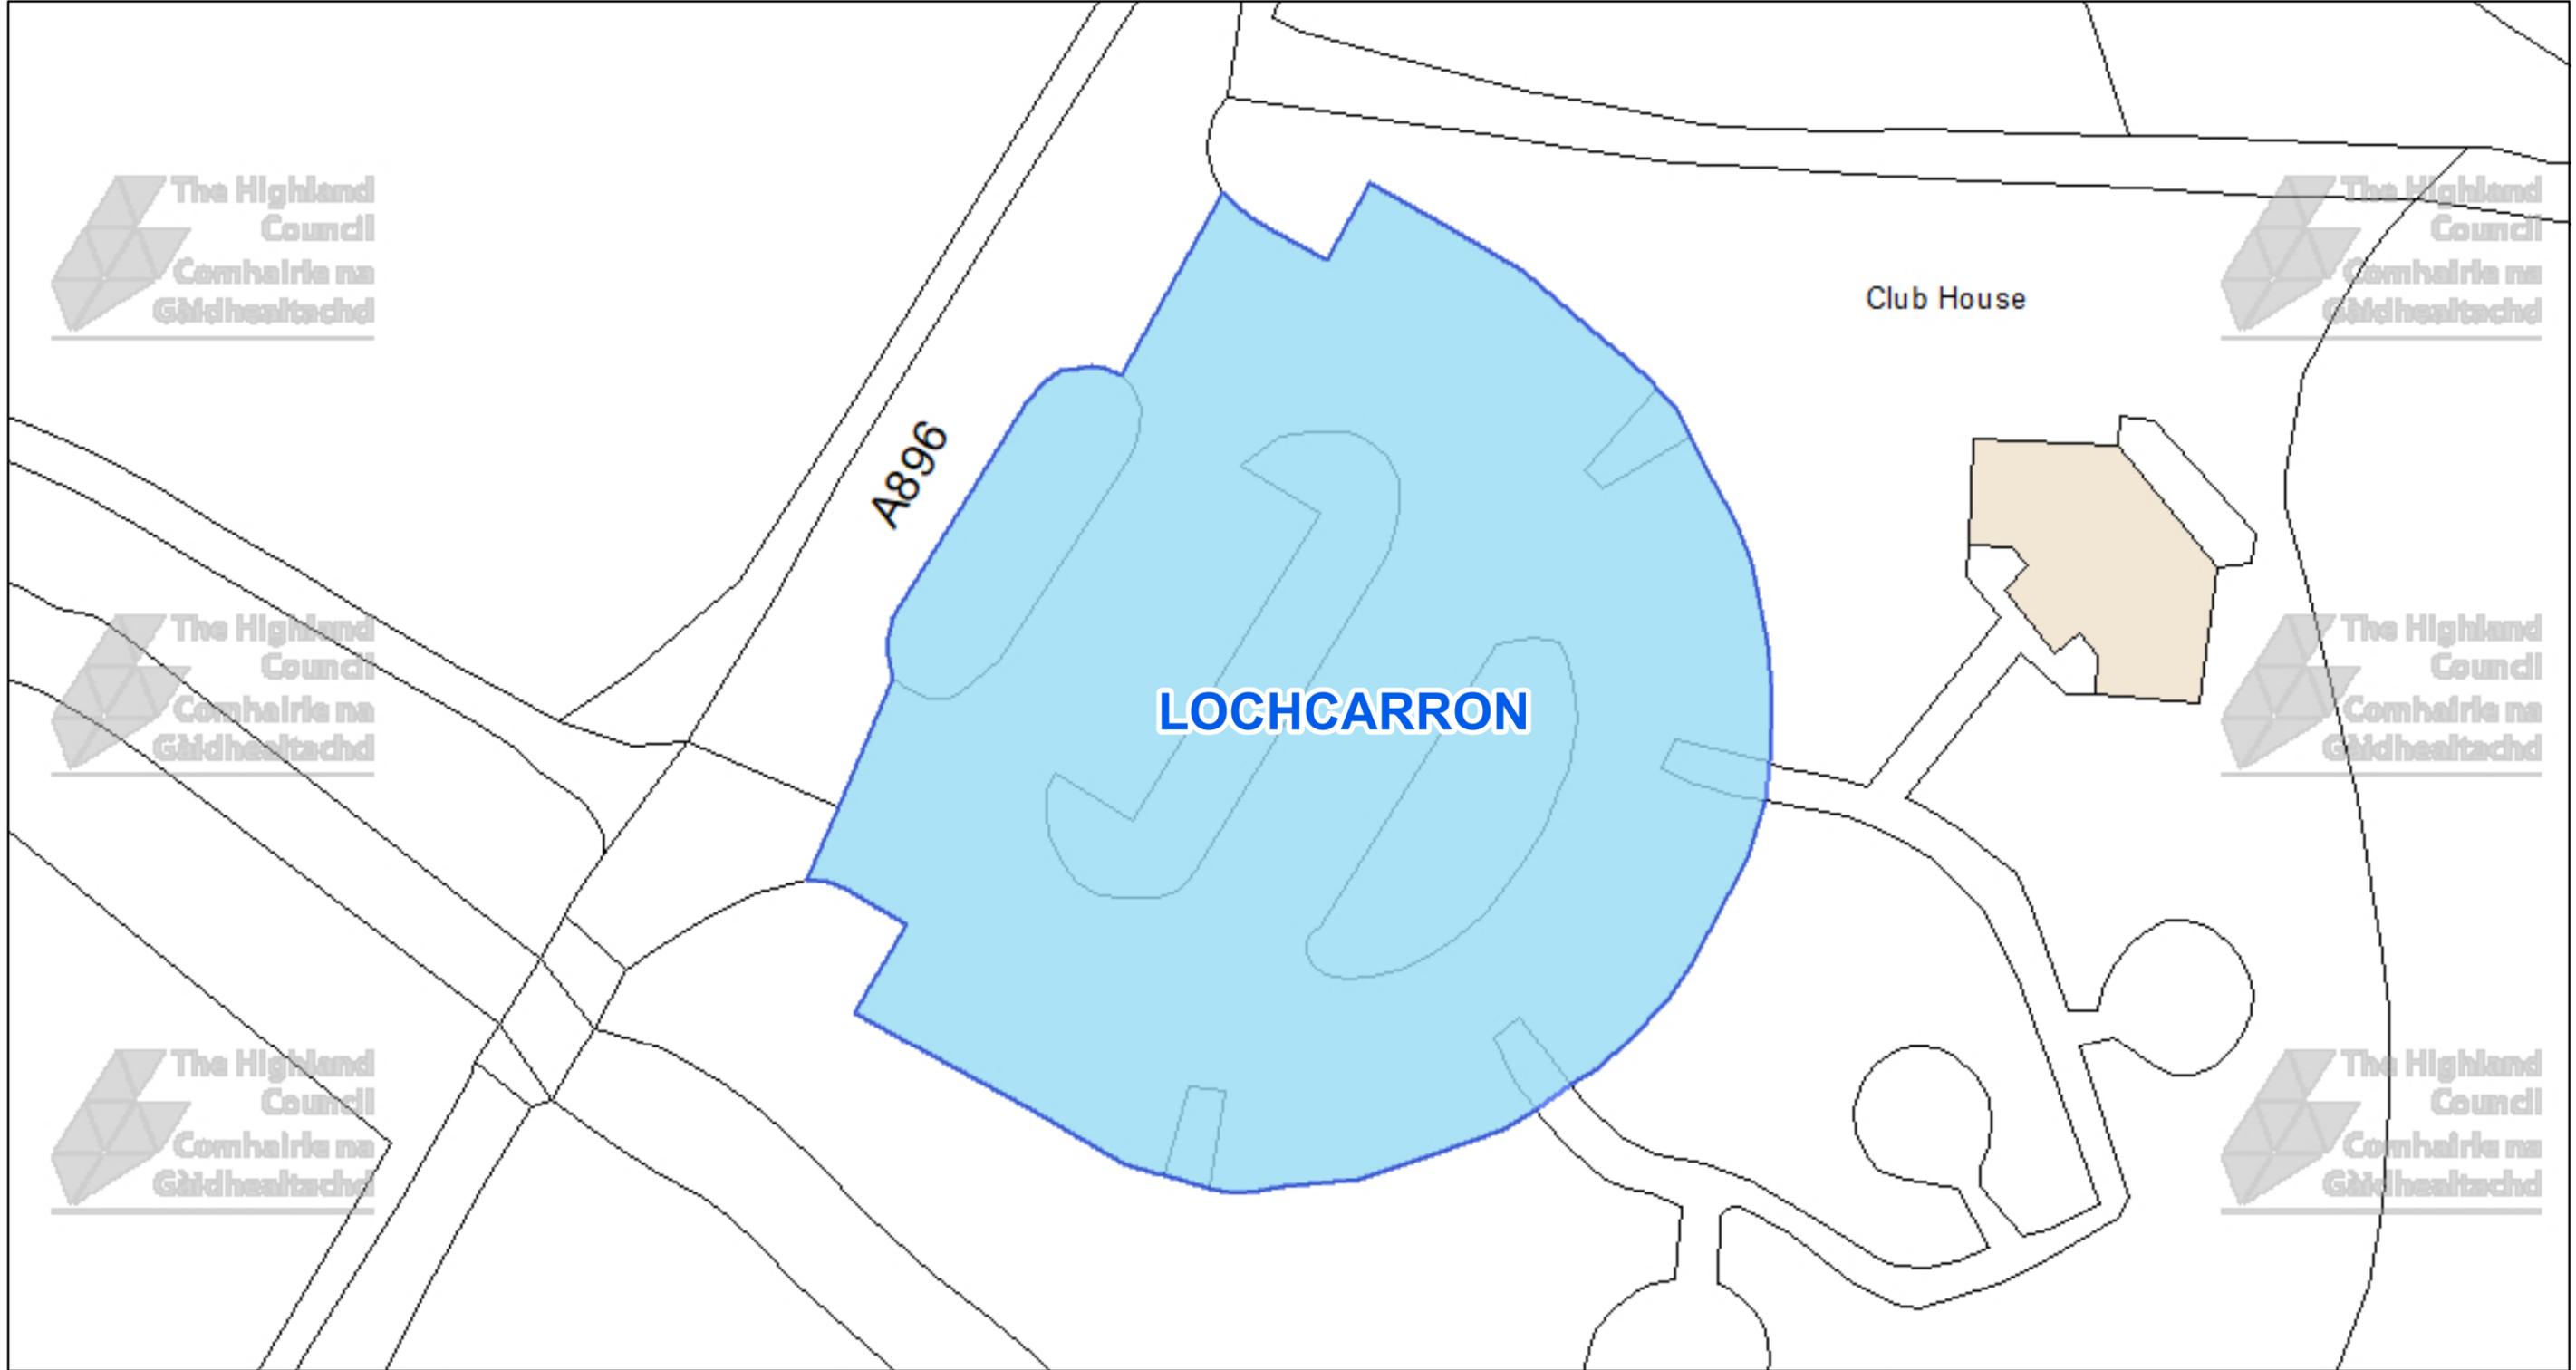

The Highland Council
Headquarters
Glenurquhart Rd
Inverness
IV35NX

© Crown copyright and database rights 2025 Ordnance Survey AC0000849432

The extent of the restrictions are 191,432 to 841,221 metres eastwards and 191,550 to 841,297 westwards using the British National Grid (EPSG 27700).



This is the Off-Street Plan
CCP0369 referred
In the foregoing

The Highland Council
(Off-Street Parking Places)
(Decriminalised Parking
Enforcement and Consolidation)
(Variation Five) Order 2026

Proper Officer

DATE

SCALE

Scale: 1:350


REFERENCE NUMBER

CCP0369



CAR PARK NAME:

Annat, Annat

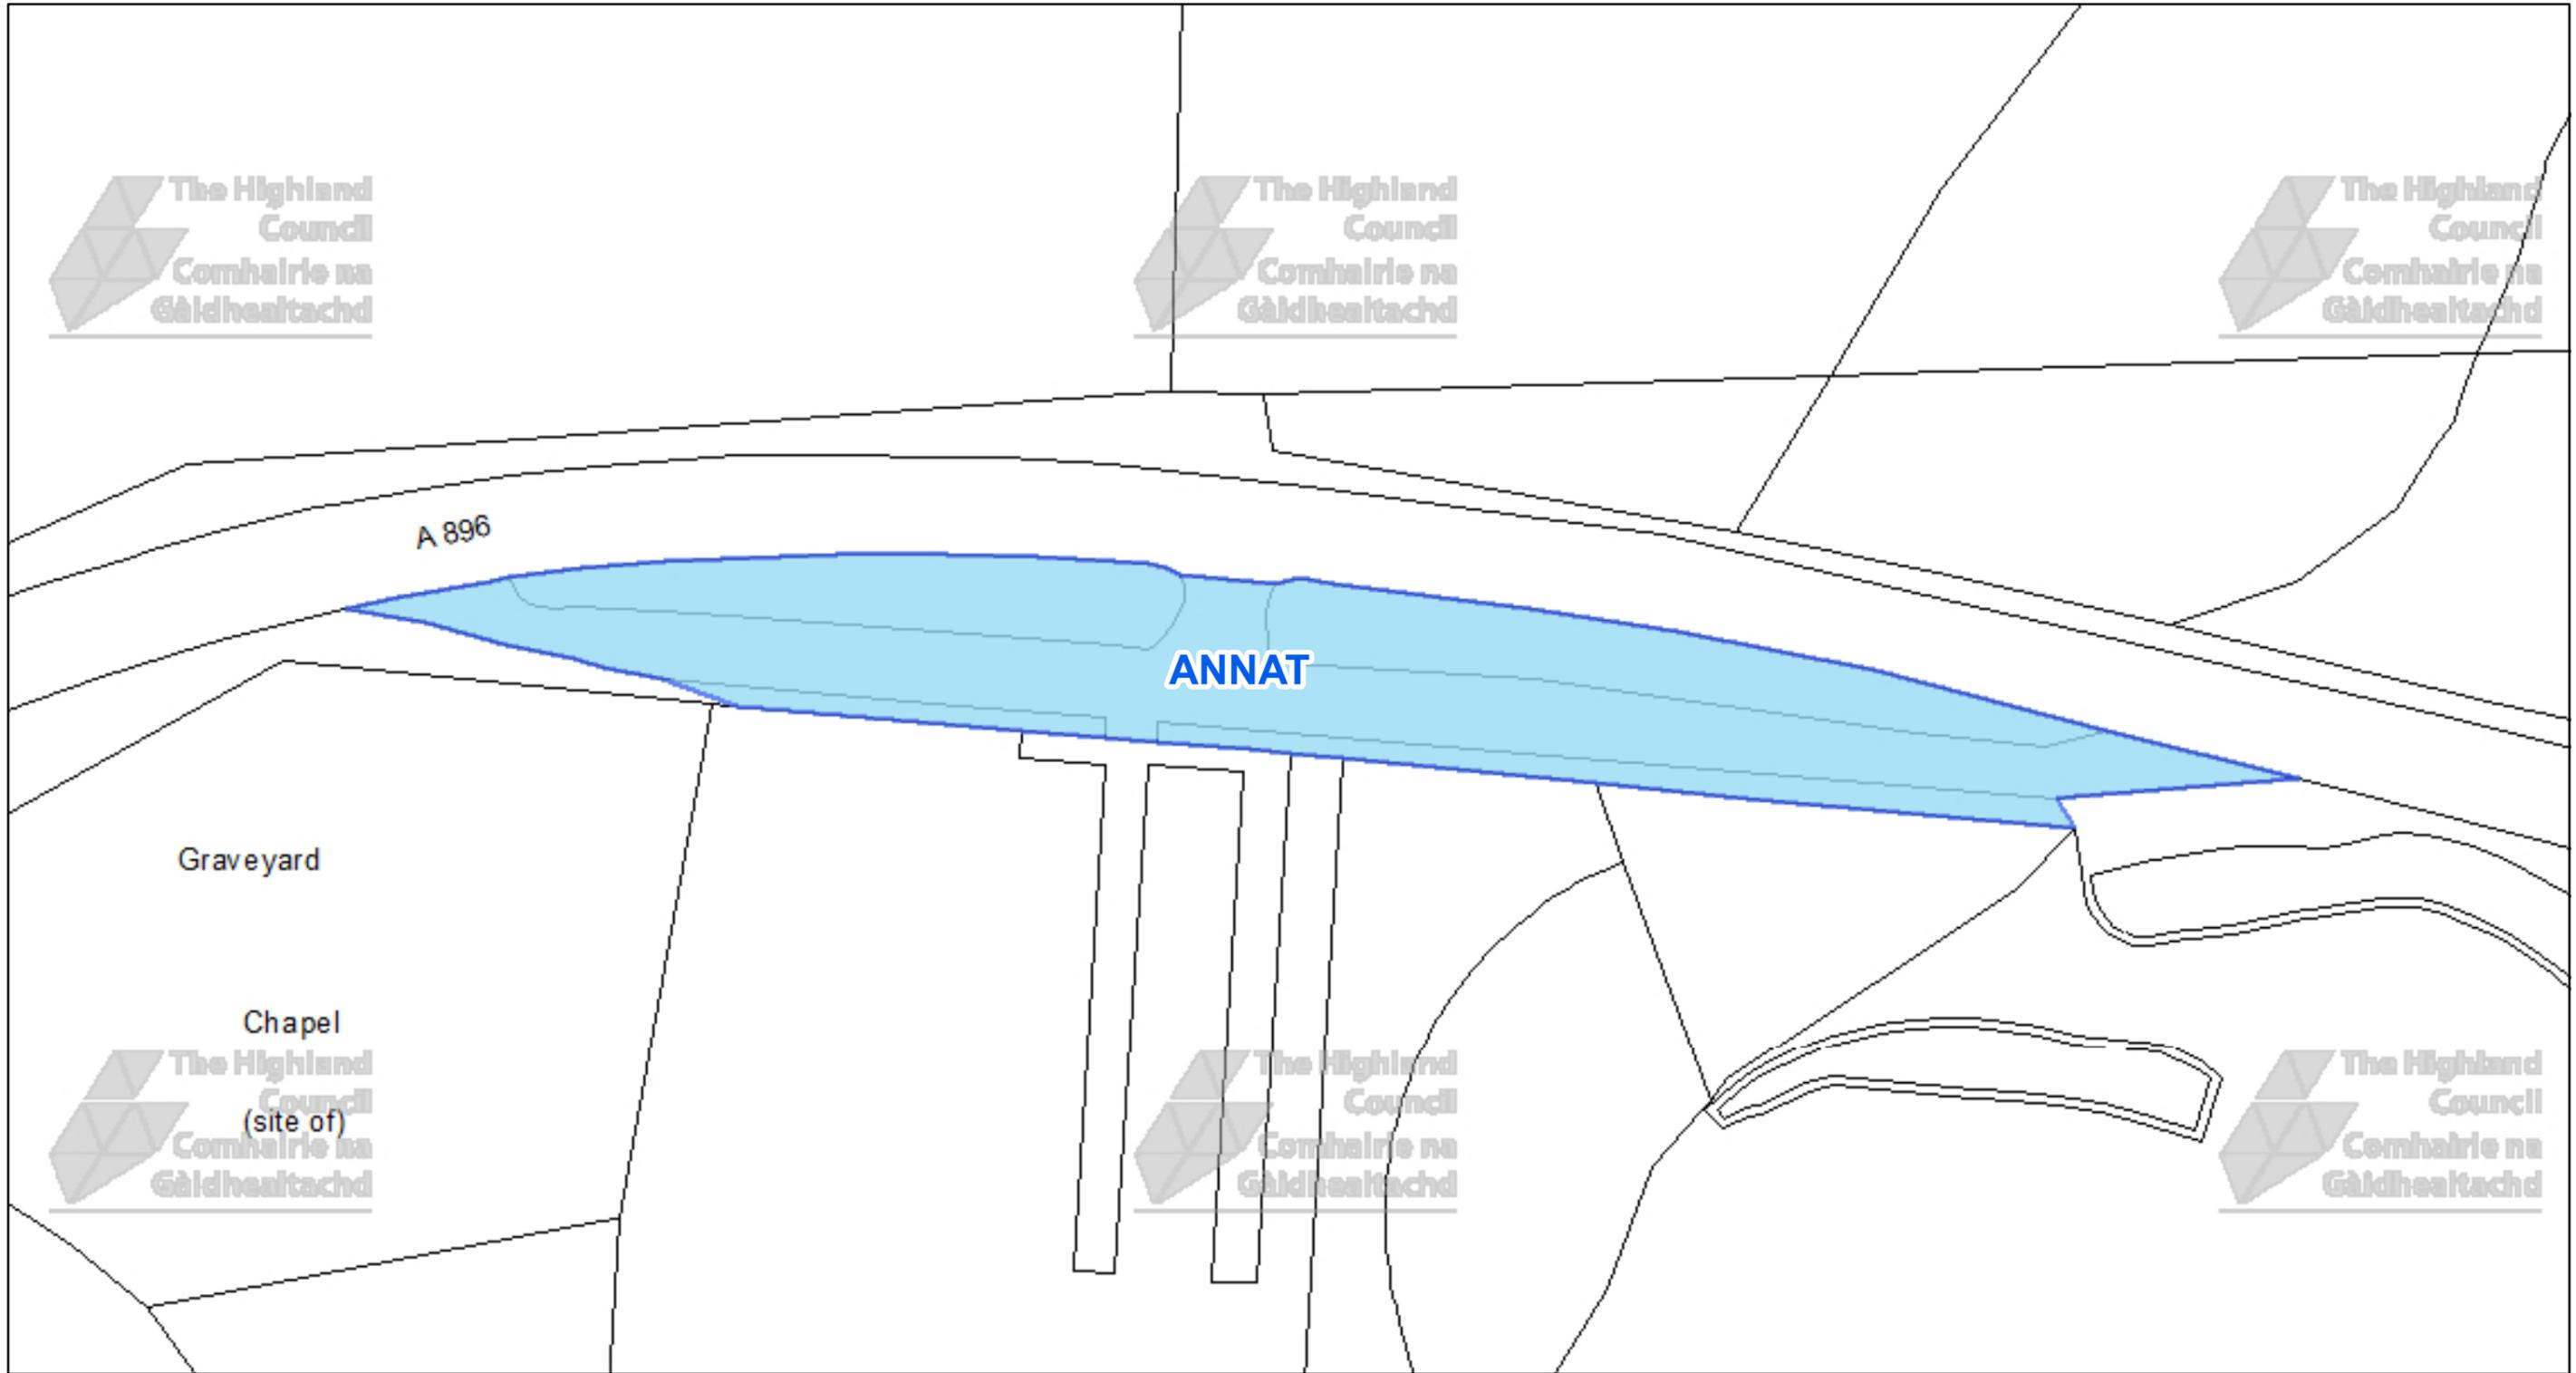

The Highland Council
 Headquarters
 Glenurquhart Rd
 Inverness
 IV35NX

© Crown copyright and database rights 2025 Ordnance Survey AC0000849432
 The extent of the restrictions are 189,824 to 854,677 metres eastwards and 189,962 to 854,750 westwards using the British National Grid (EPSG 27700).



This is the Off-Street Plan
 CCP0370 referred
 In the foregoing

The Highland Council
 (Off-Street Parking Places)
 (Decriminalised Parking
 Enforcement and Consolidation)
 (Variation Five) Order 2026

Proper Officer

DATE

SCALE

Scale: 1:350


REFERENCE NUMBER

CCP0370



CAR PARK NAME:


Kinlochewe, Kinlochewe

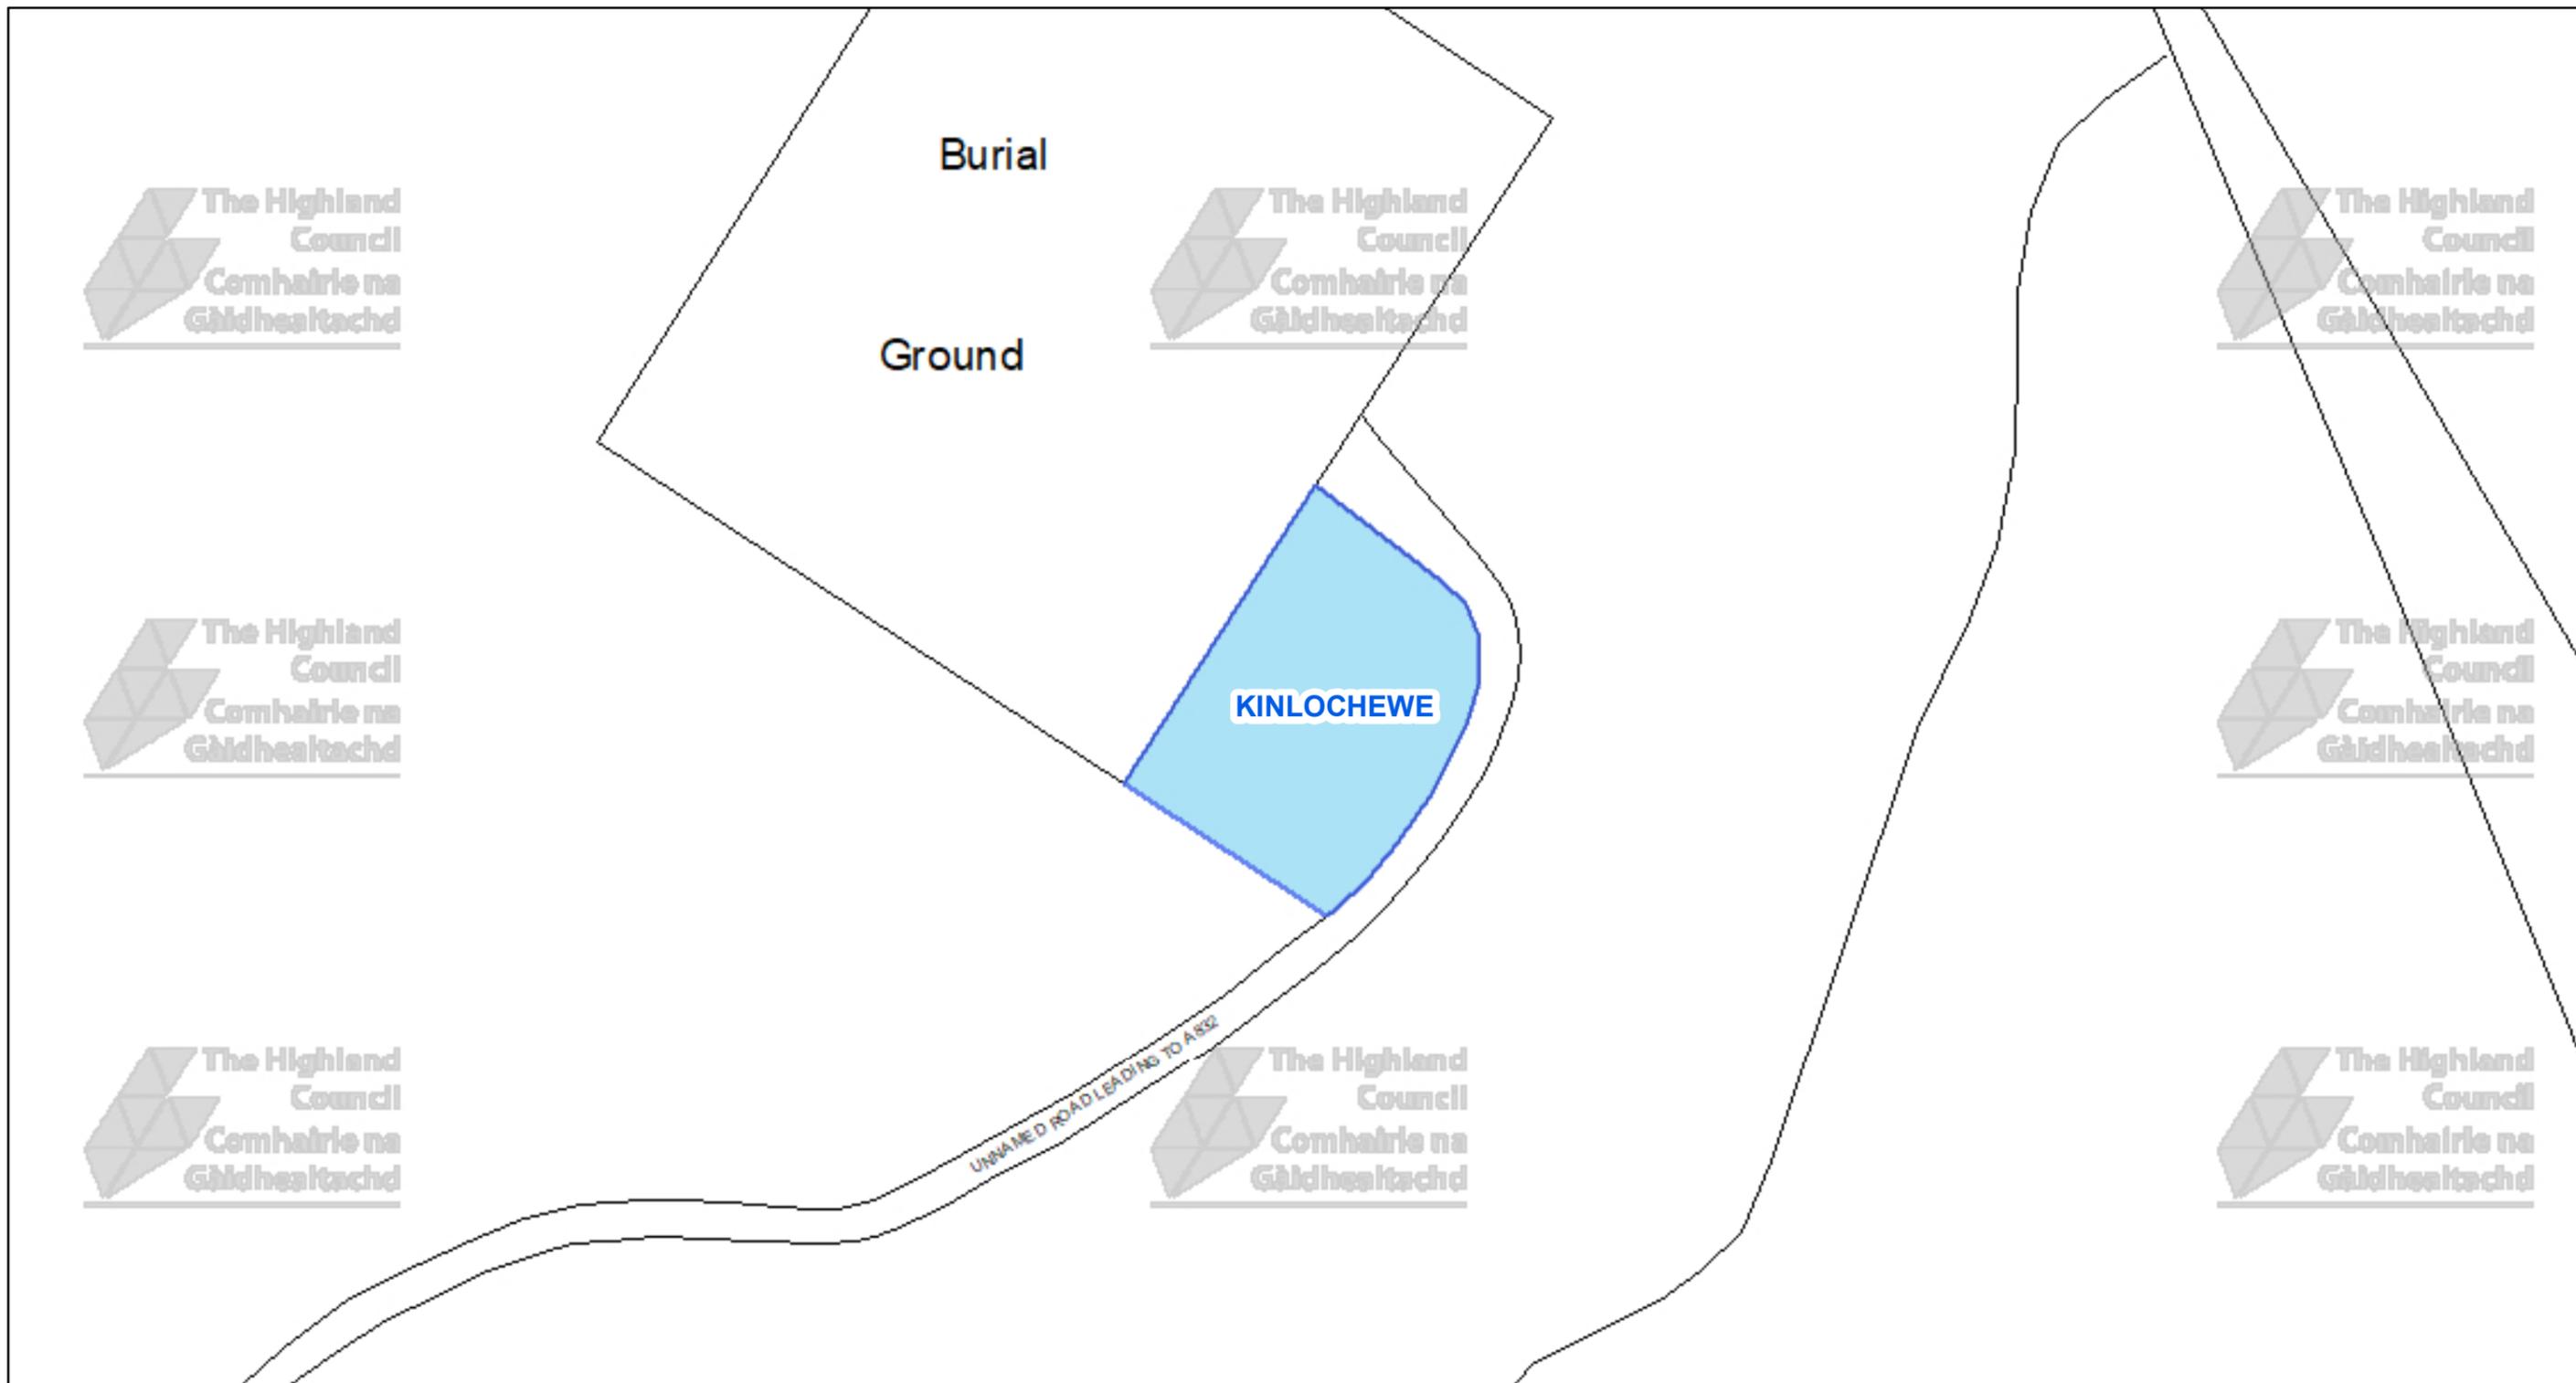

The Highland Council
 Headquarters
 Glenurquhart Rd
 Inverness
 IV35NX

© Crown copyright and database rights 2025 Ordnance Survey AC0000849432

The extent of the restrictions are 203,490 to 862,657 metres eastwards and 203,589 to 862,708 westwards using the British National Grid (EPSG 27700).

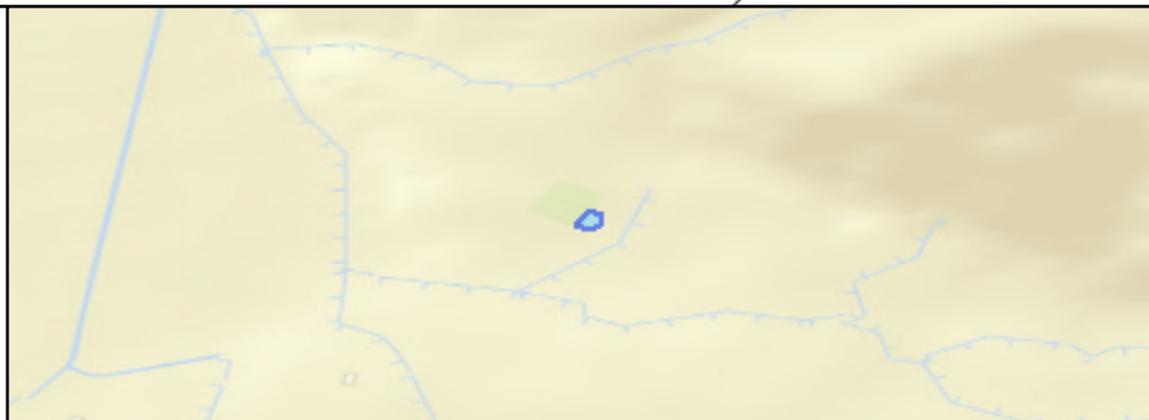

This is the Off-Street Plan
 CCP0371 referred
 In the foregoing

The Highland Council
 (Off-Street Parking Places)
 (Decriminalised Parking
 Enforcement and Consolidation)
 (Variation Five) Order 2026

Proper Officer


DATE

SCALE

Scale: 1:250


REFERENCE NUMBER

CCP0371

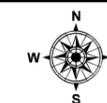

CAR PARK NAME:


Gairloch, Gairloch

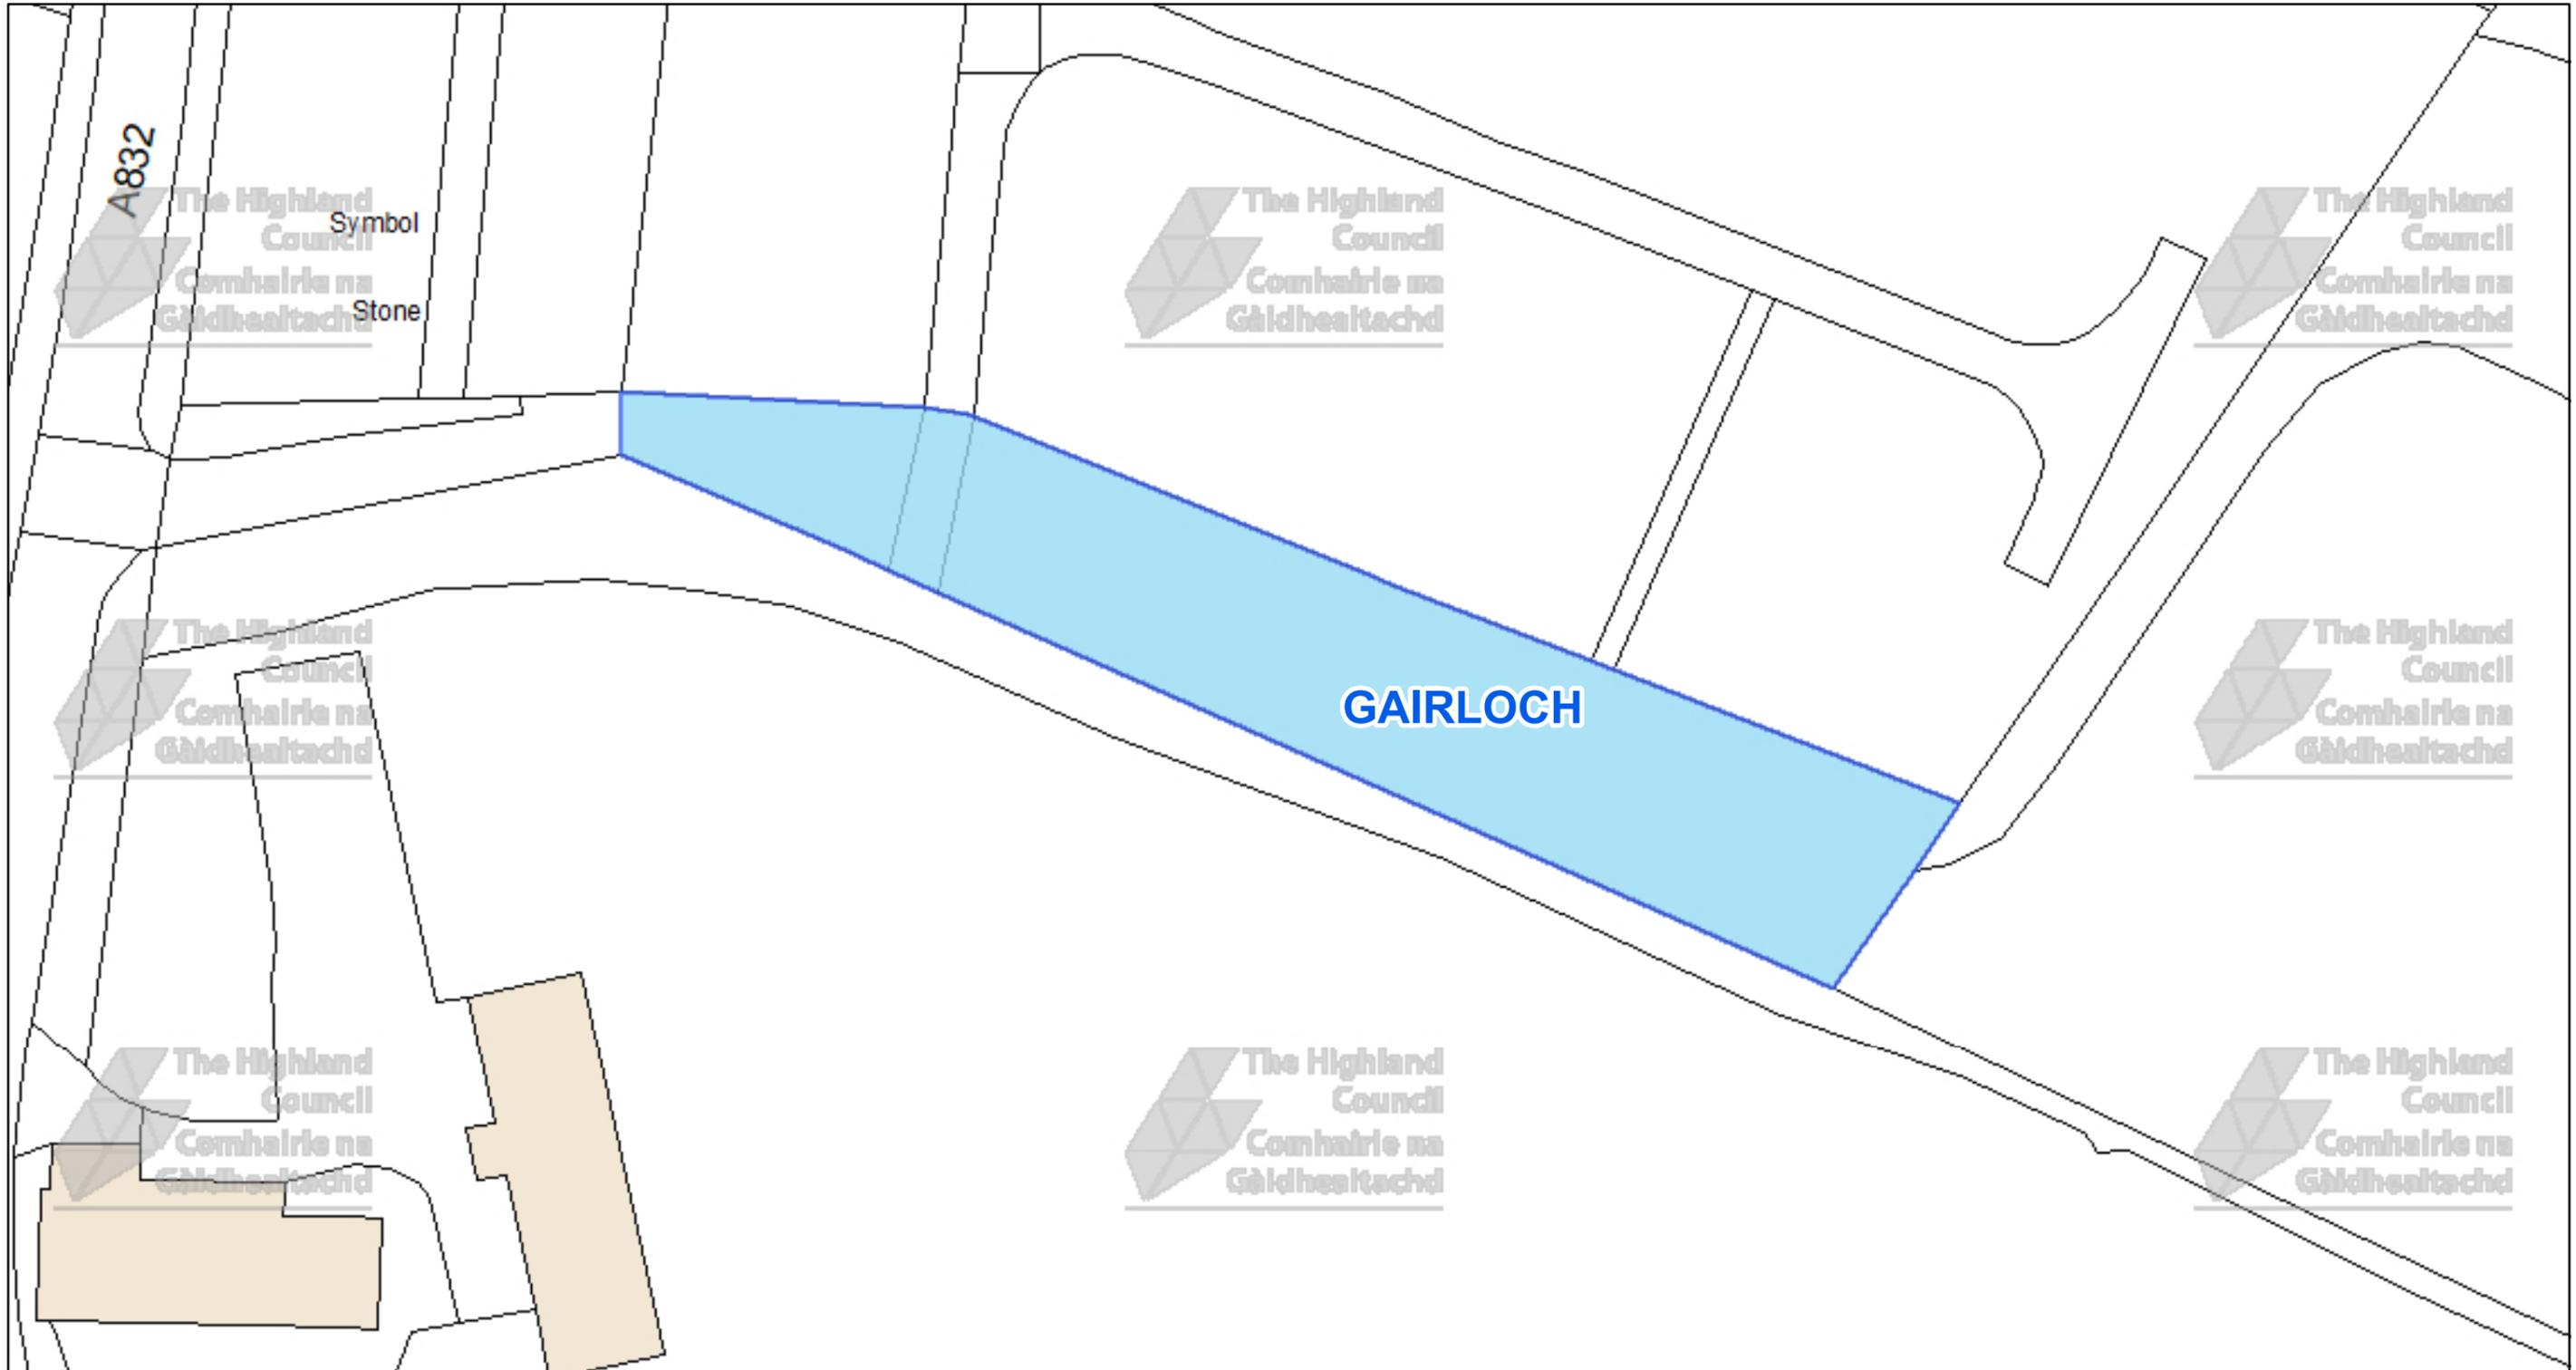

The Highland Council
 Headquarters
 Glenurquhart Rd
 Inverness
 IV35NX

© Crown copyright and database rights 2025 Ordnance Survey AC0000849432

The extent of the restrictions are 180,736 to 875,595 metres eastwards and 180,886 to 875,679 westwards using the British National Grid (EPSG 27700).

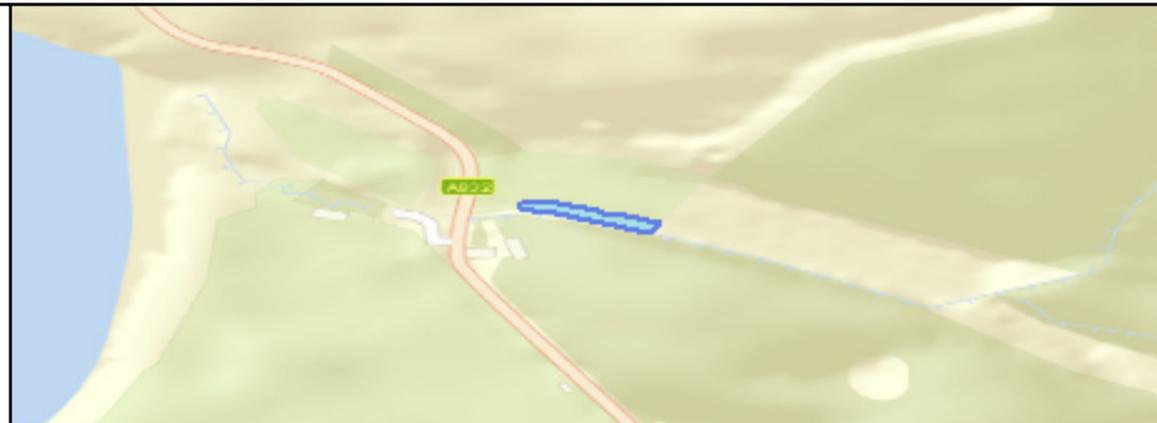

This is the Off-Street Plan
 CCP0372 referred
 In the foregoing

The Highland Council
 (Off-Street Parking Places)
 (Decriminalised Parking
 Enforcement and Consolidation)
 (Variation Five) Order 2026

Proper Officer

DATE

SCALE

Scale: 1:400


REFERENCE NUMBER

CCP0372



CAR PARK NAME:

Poolewe, Poolewe

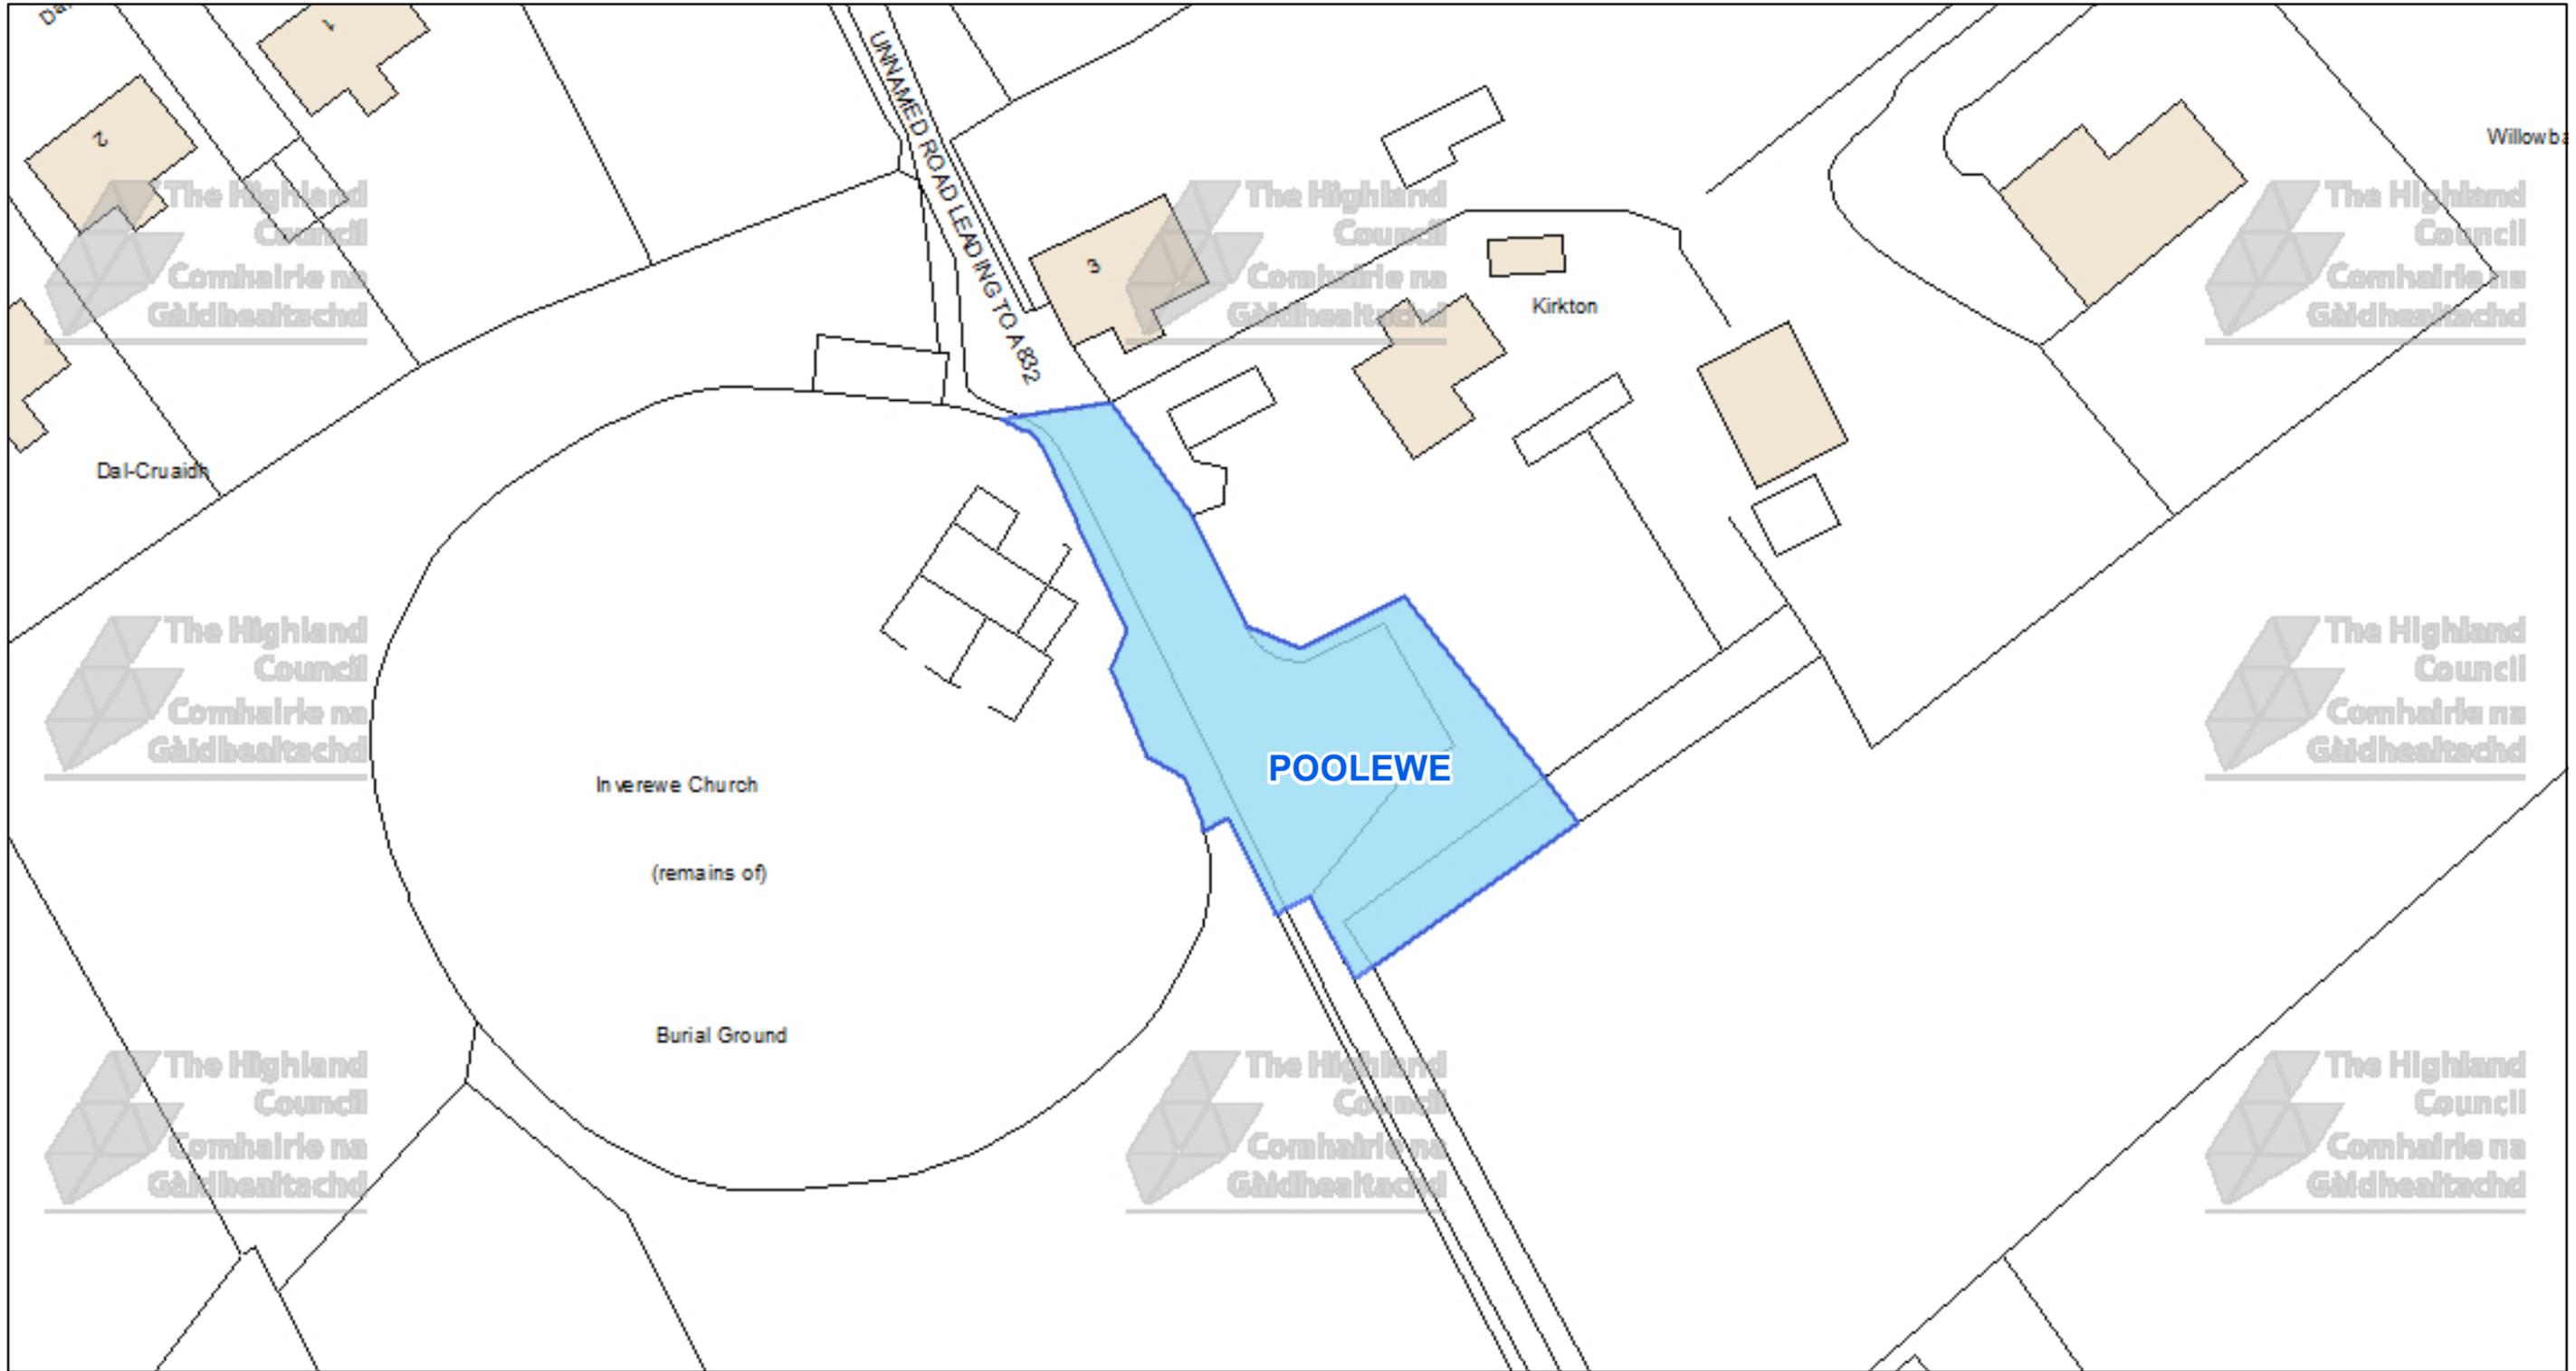

The Highland Council
 Headquarters
 Glenurquhart Rd
 Inverness
 IV35NX

© Crown copyright and database rights 2025 Ordnance Survey AC0000849432
 The extent of the restrictions are 185,970 to 880,911 metres eastwards and 186,166 to 881,015 westwards using the British National Grid (EPSG 27700).



This is the Off-Street Plan
 CCP0373 referred
 In the foregoing

The Highland Council
 (Off-Street Parking Places)
 (Decriminalised Parking
 Enforcement and Consolidation)
 (Variation Five) Order 2026

Proper Officer

DATE

SCALE

Scale: 1:500


REFERENCE NUMBER

CCP0373



CAR PARK NAME:


Mellon Charles, Mellon Charles

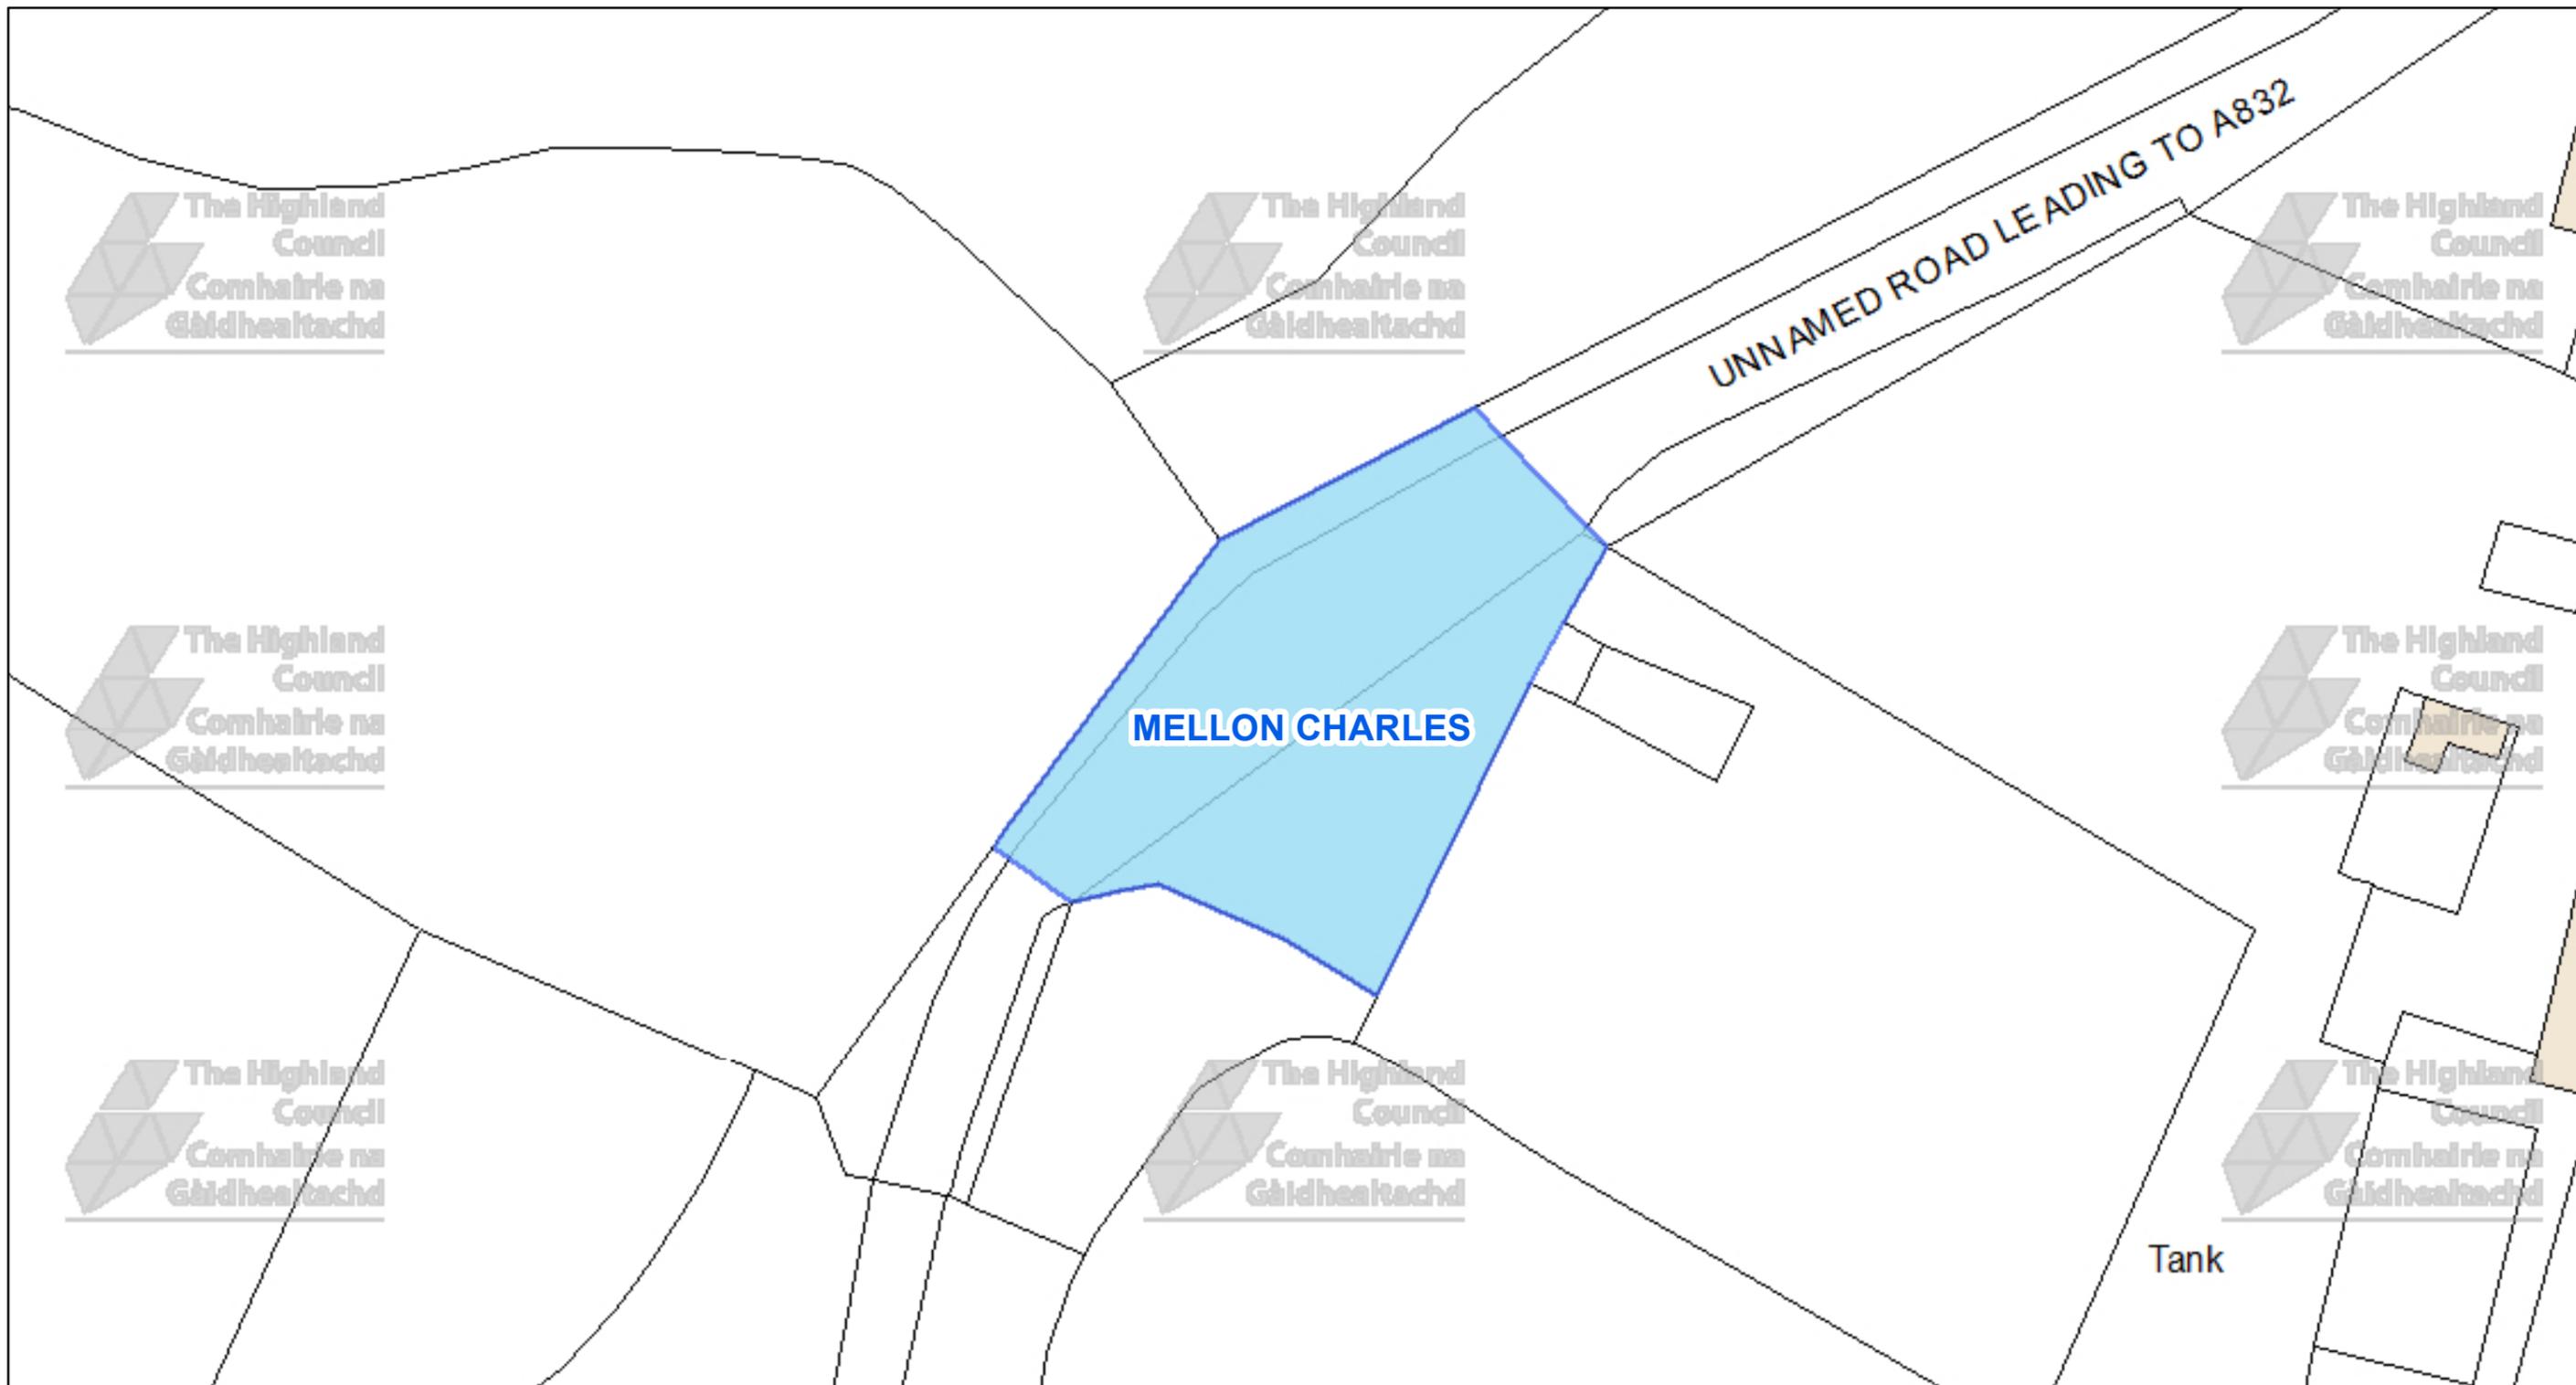

The Highland Council
 Headquarters
 Glenurquhart Rd
 Inverness
 IV35NX

© Crown copyright and database rights 2025 Ordnance Survey AC0000849432

The extent of the restrictions are 184,298 to 891,171 metres eastwards and 184,417 to 891,234 westwards using the British National Grid (EPSG 27700).

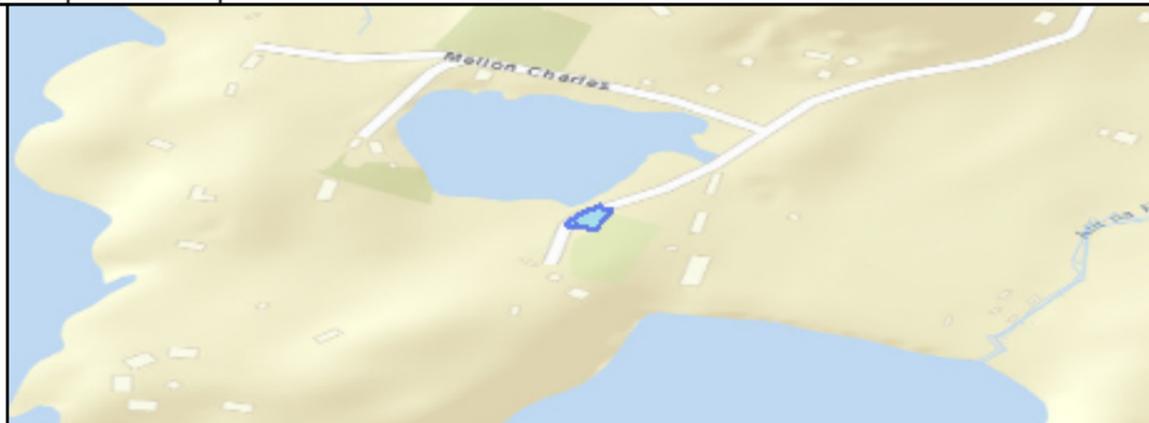

This is the Off-Street Plan
 CCP0374 referred
 In the foregoing

The Highland Council
 (Off-Street Parking Places)
 (Decriminalised Parking
 Enforcement and Consolidation)
 (Variation Five) Order 2026

Proper Officer

DATE

SCALE

Scale: 1:300


REFERENCE NUMBER

CCP0374



CAR PARK NAME:


Laide, Laide

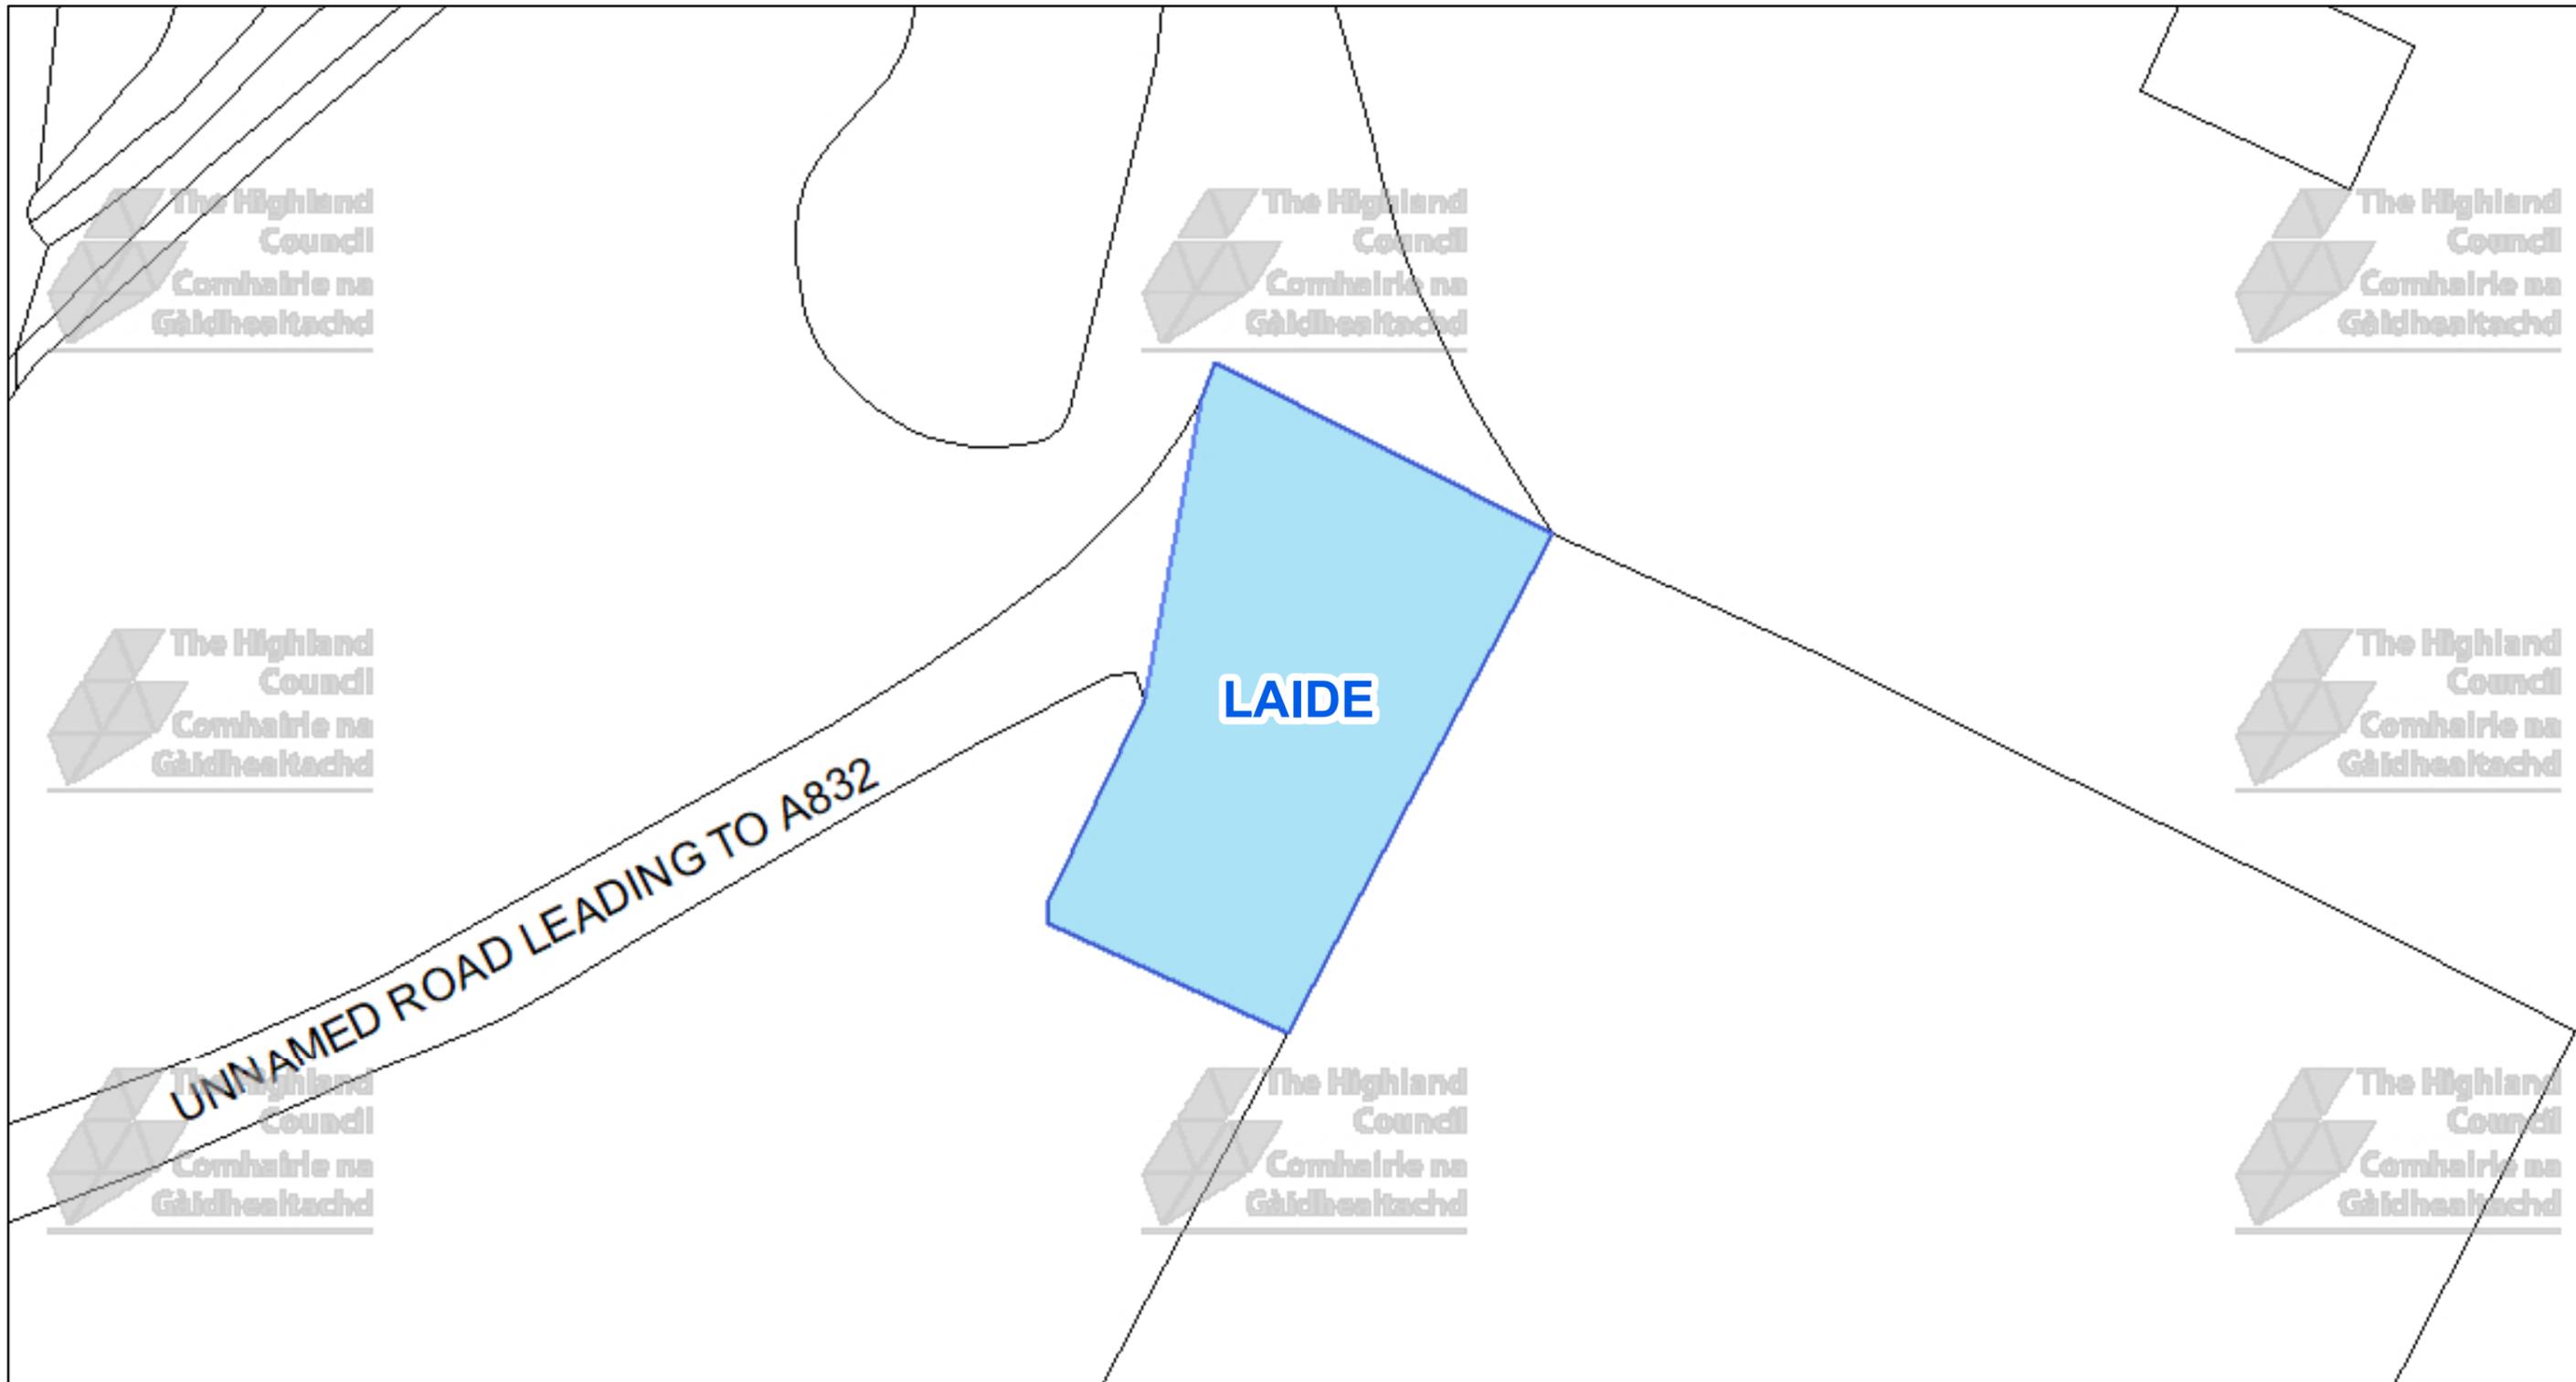

The Highland Council
Headquarters
Glenurquhart Rd
Inverness
IV35NX

© Crown copyright and database rights 2025 Ordnance Survey AC0000849432

The extent of the restrictions are 190,118 to 891,971 metres eastwards and 190,216 to 892,024 westwards using the British National Grid (EPSG 27700).

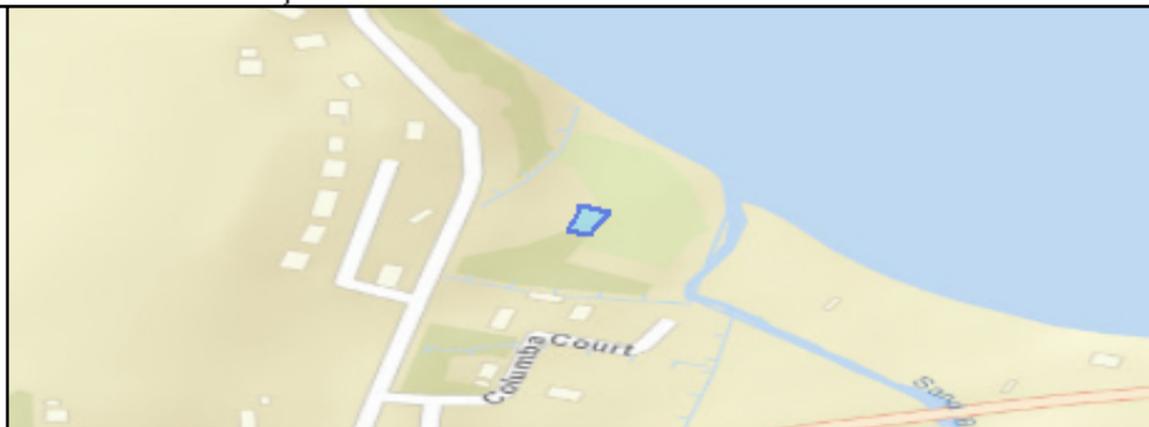

This is the Off-Street Plan
CCP0375 referred
In the foregoing

The Highland Council
(Off-Street Parking Places)
(Decriminalised Parking
Enforcement and Consolidation)
(Variation Five) Order 2026

Proper Officer

DATE

SCALE

Scale: 1:250


REFERENCE NUMBER

CCP0375



CAR PARK NAME:


Morefield, Morefield

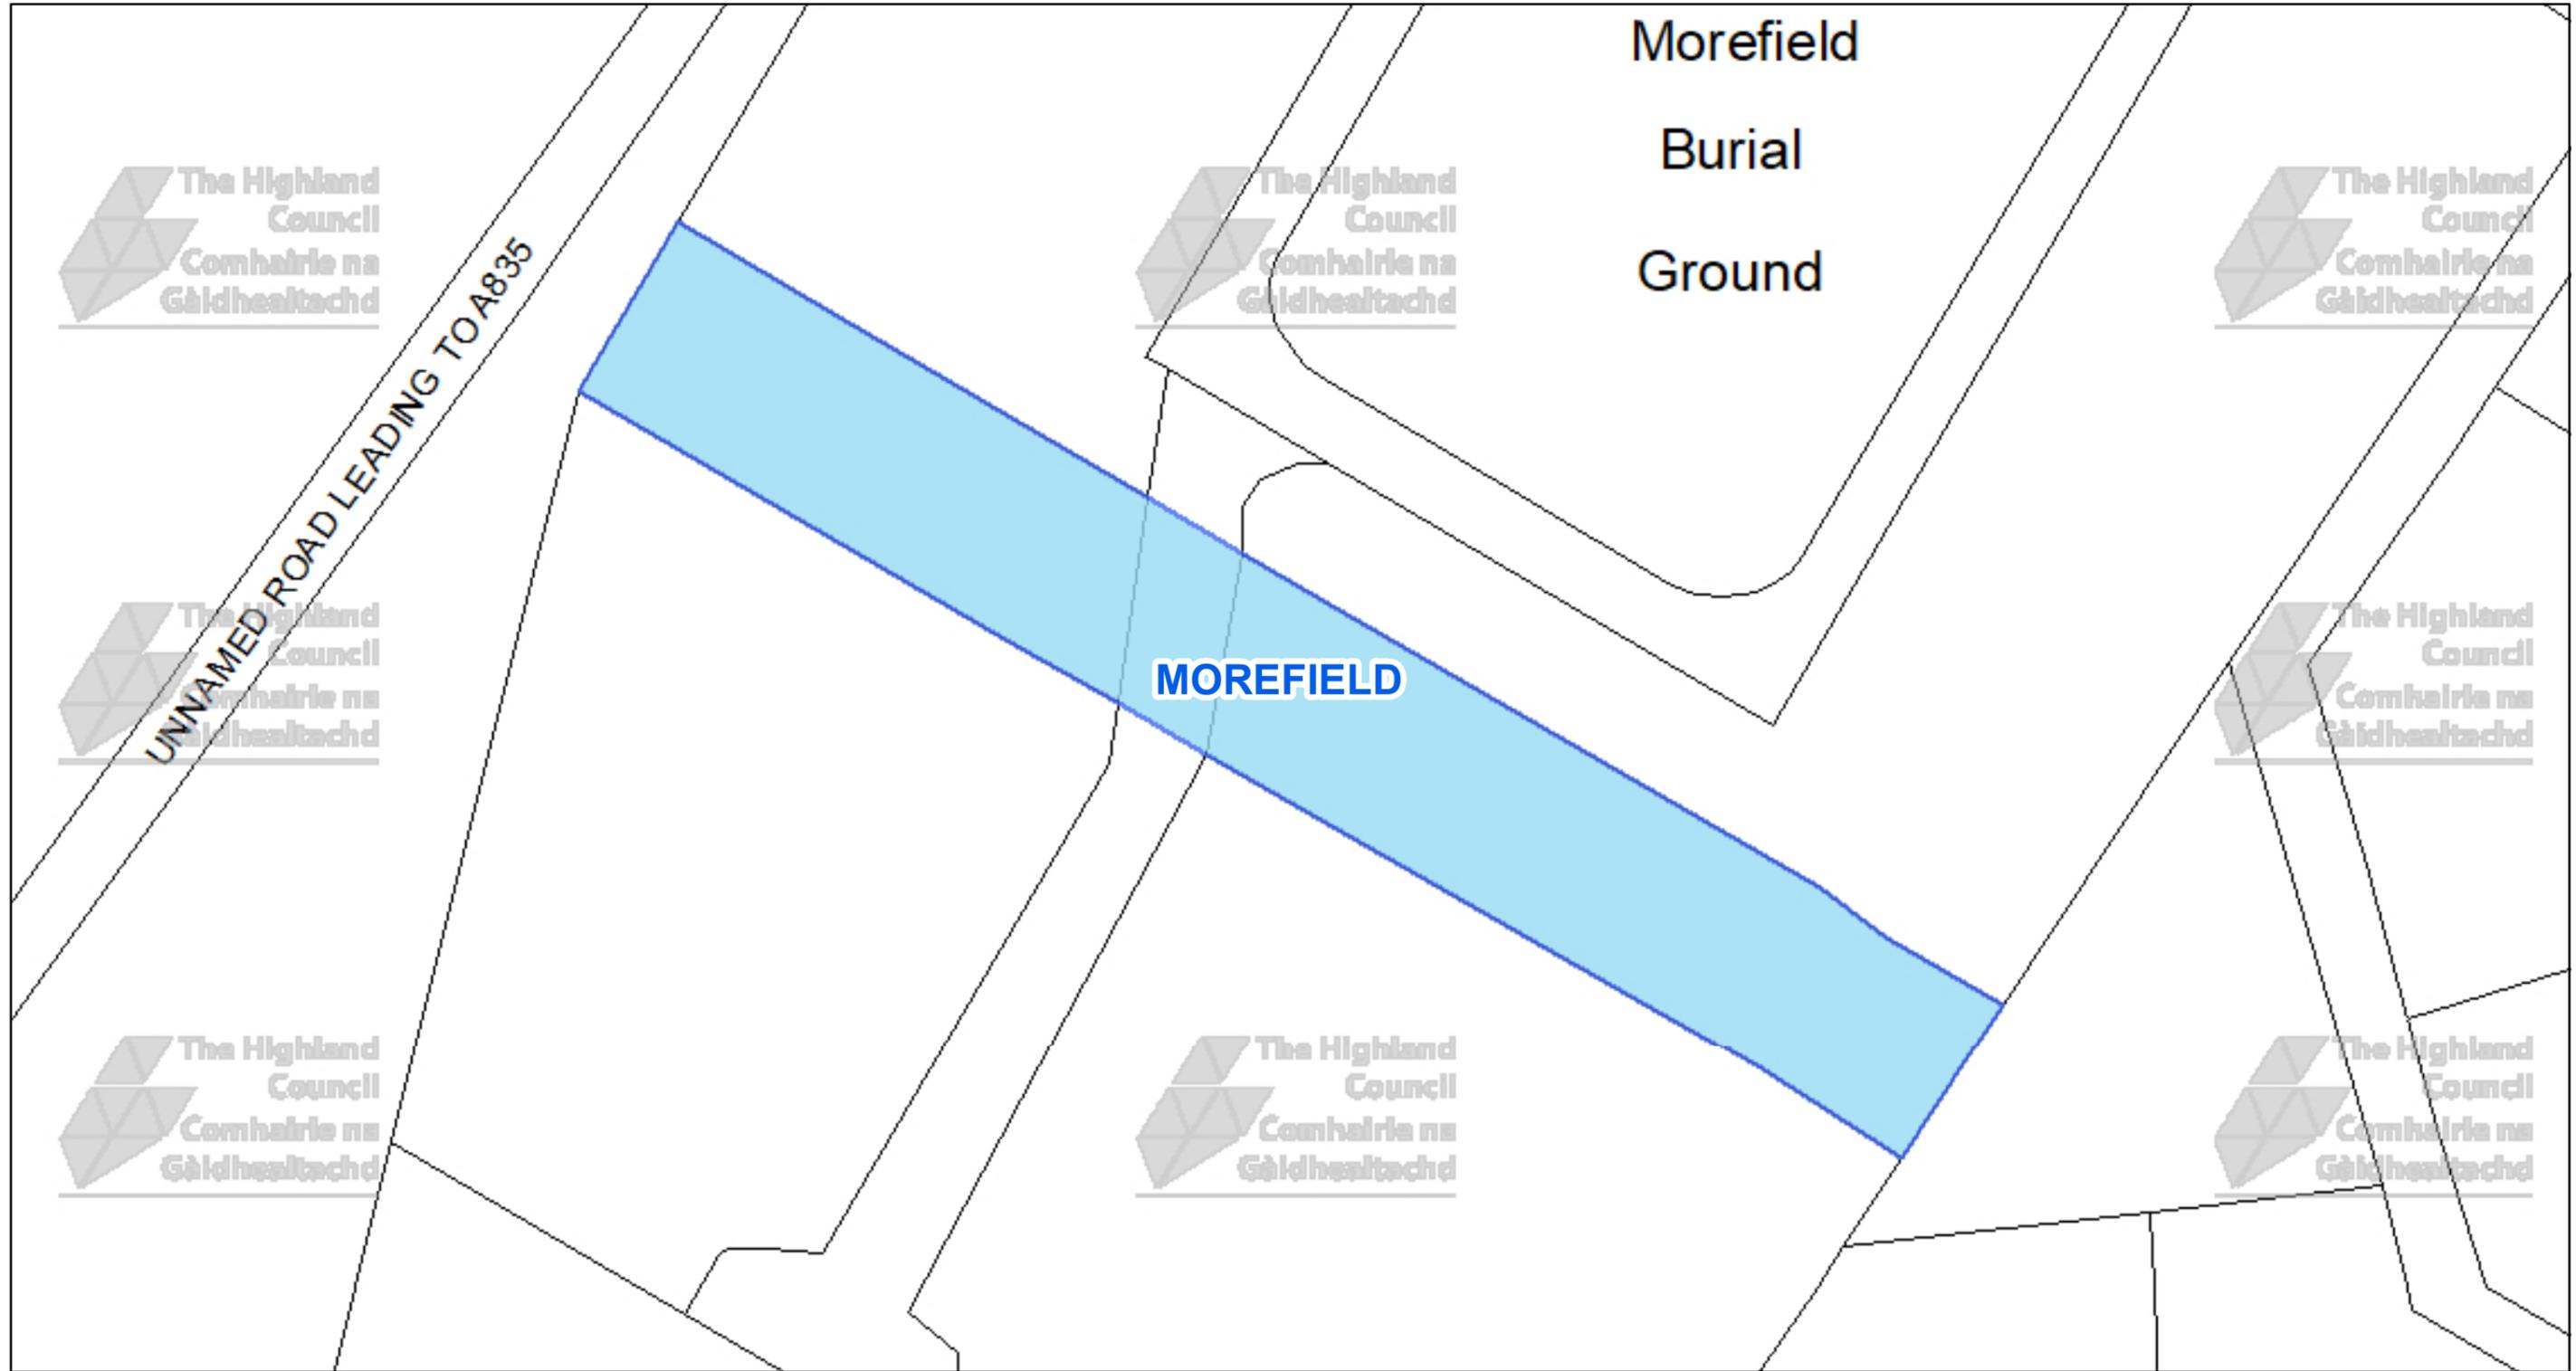

The Highland Council
Headquarters
Glenurquhart Rd
Inverness
IV35NX

© Crown copyright and database
rights 2025 Ordnance Survey AC0000849432

The extent of the restrictions are 212,506 to 894,996
metres eastwards and 212,625 to 895,059
westwards using the British National Grid (EPSG 27700).

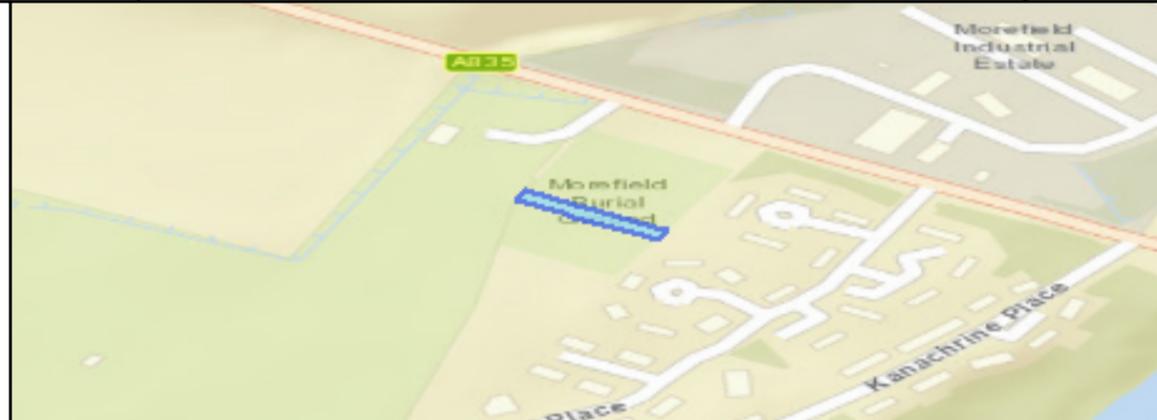

This is the Off-Street Plan
CCP0376 referred
In the foregoing

The Highland Council
(Off-Street Parking Places)
(Decriminalised Parking
Enforcement and Consolidation)
(Variation Five) Order 2026

Proper Officer

DATE

SCALE

Scale: 1:300


REFERENCE NUMBER

CCP0376



CAR PARK NAME:

Badenscallie, Badenscallie

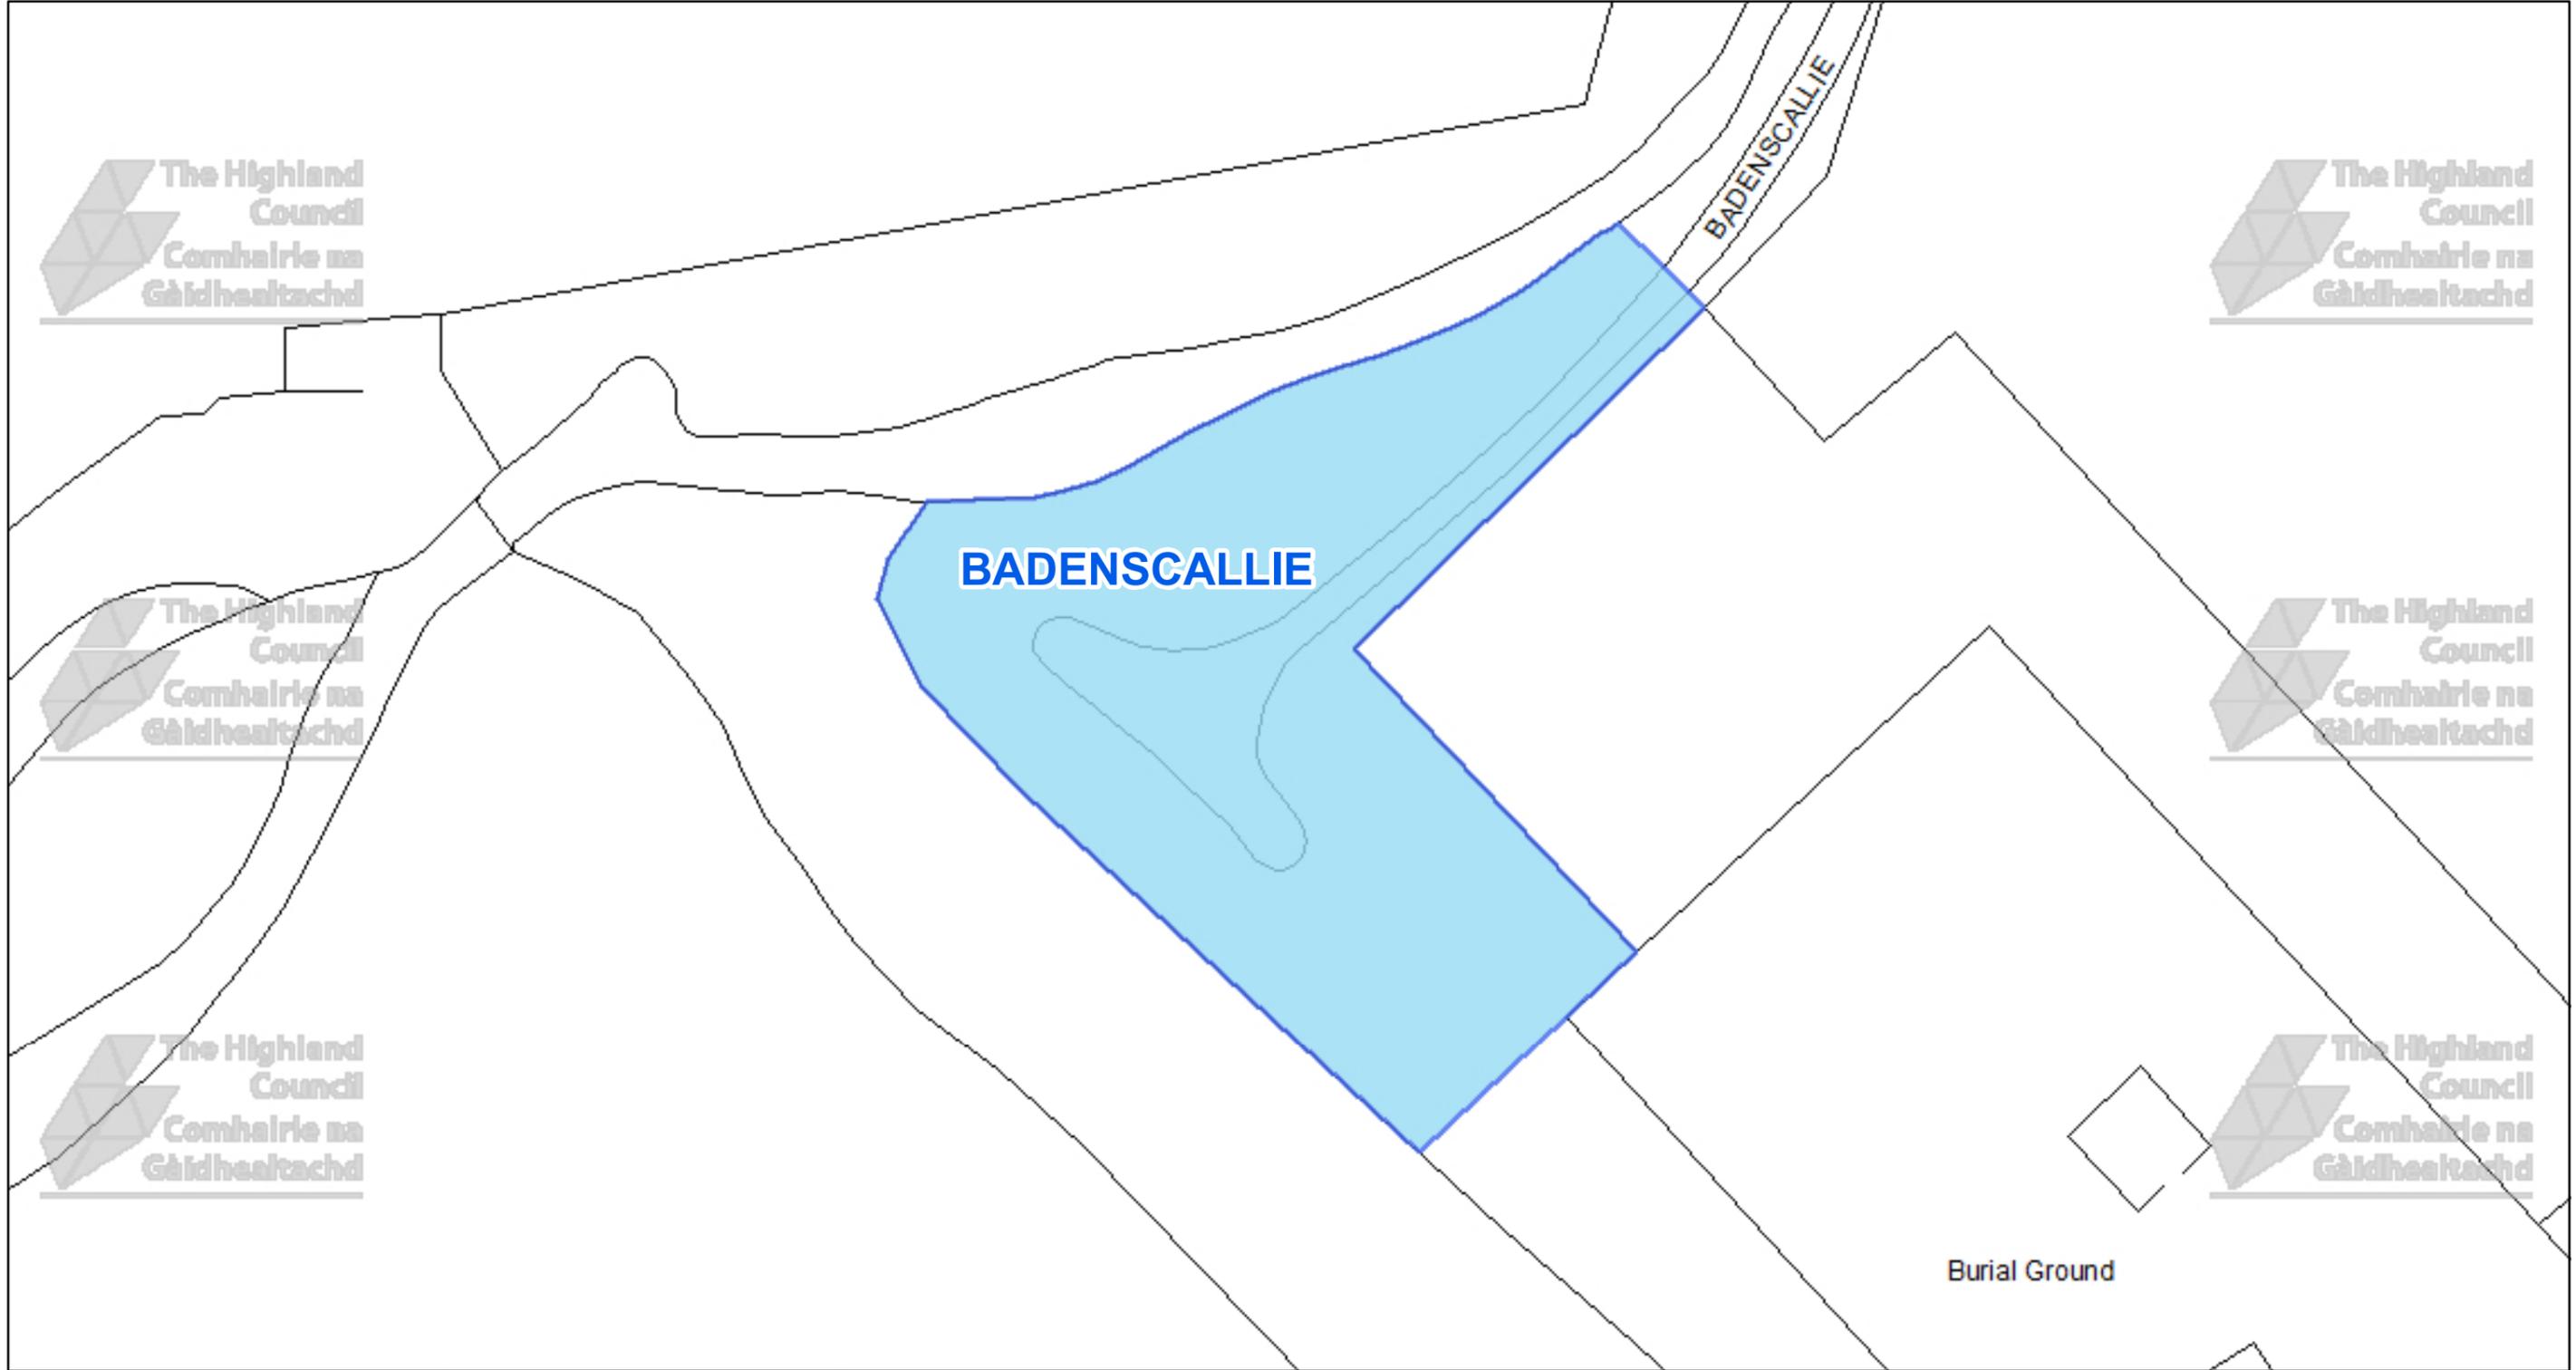

The Highland Council
 Headquarters
 Glenurquhart Rd
 Inverness
 IV35NX

© Crown copyright and database rights 2025 Ordnance Survey AC0000849432

The extent of the restrictions are 203,570 to 906,102 metres eastwards and 203,728 to 906,186 westwards using the British National Grid (EPSG 27700).



This is the Off-Street Plan
 CCP0377 referred
 In the foregoing

The Highland Council
 (Off-Street Parking Places)
 (Decriminalised Parking
 Enforcement and Consolidation)
 (Variation Five) Order 2026

Proper Officer

DATE

SCALE

Scale: 1:400


REFERENCE NUMBER

CCP0377



CAR PARK NAME:

The Square Car Park, Strathpeffer

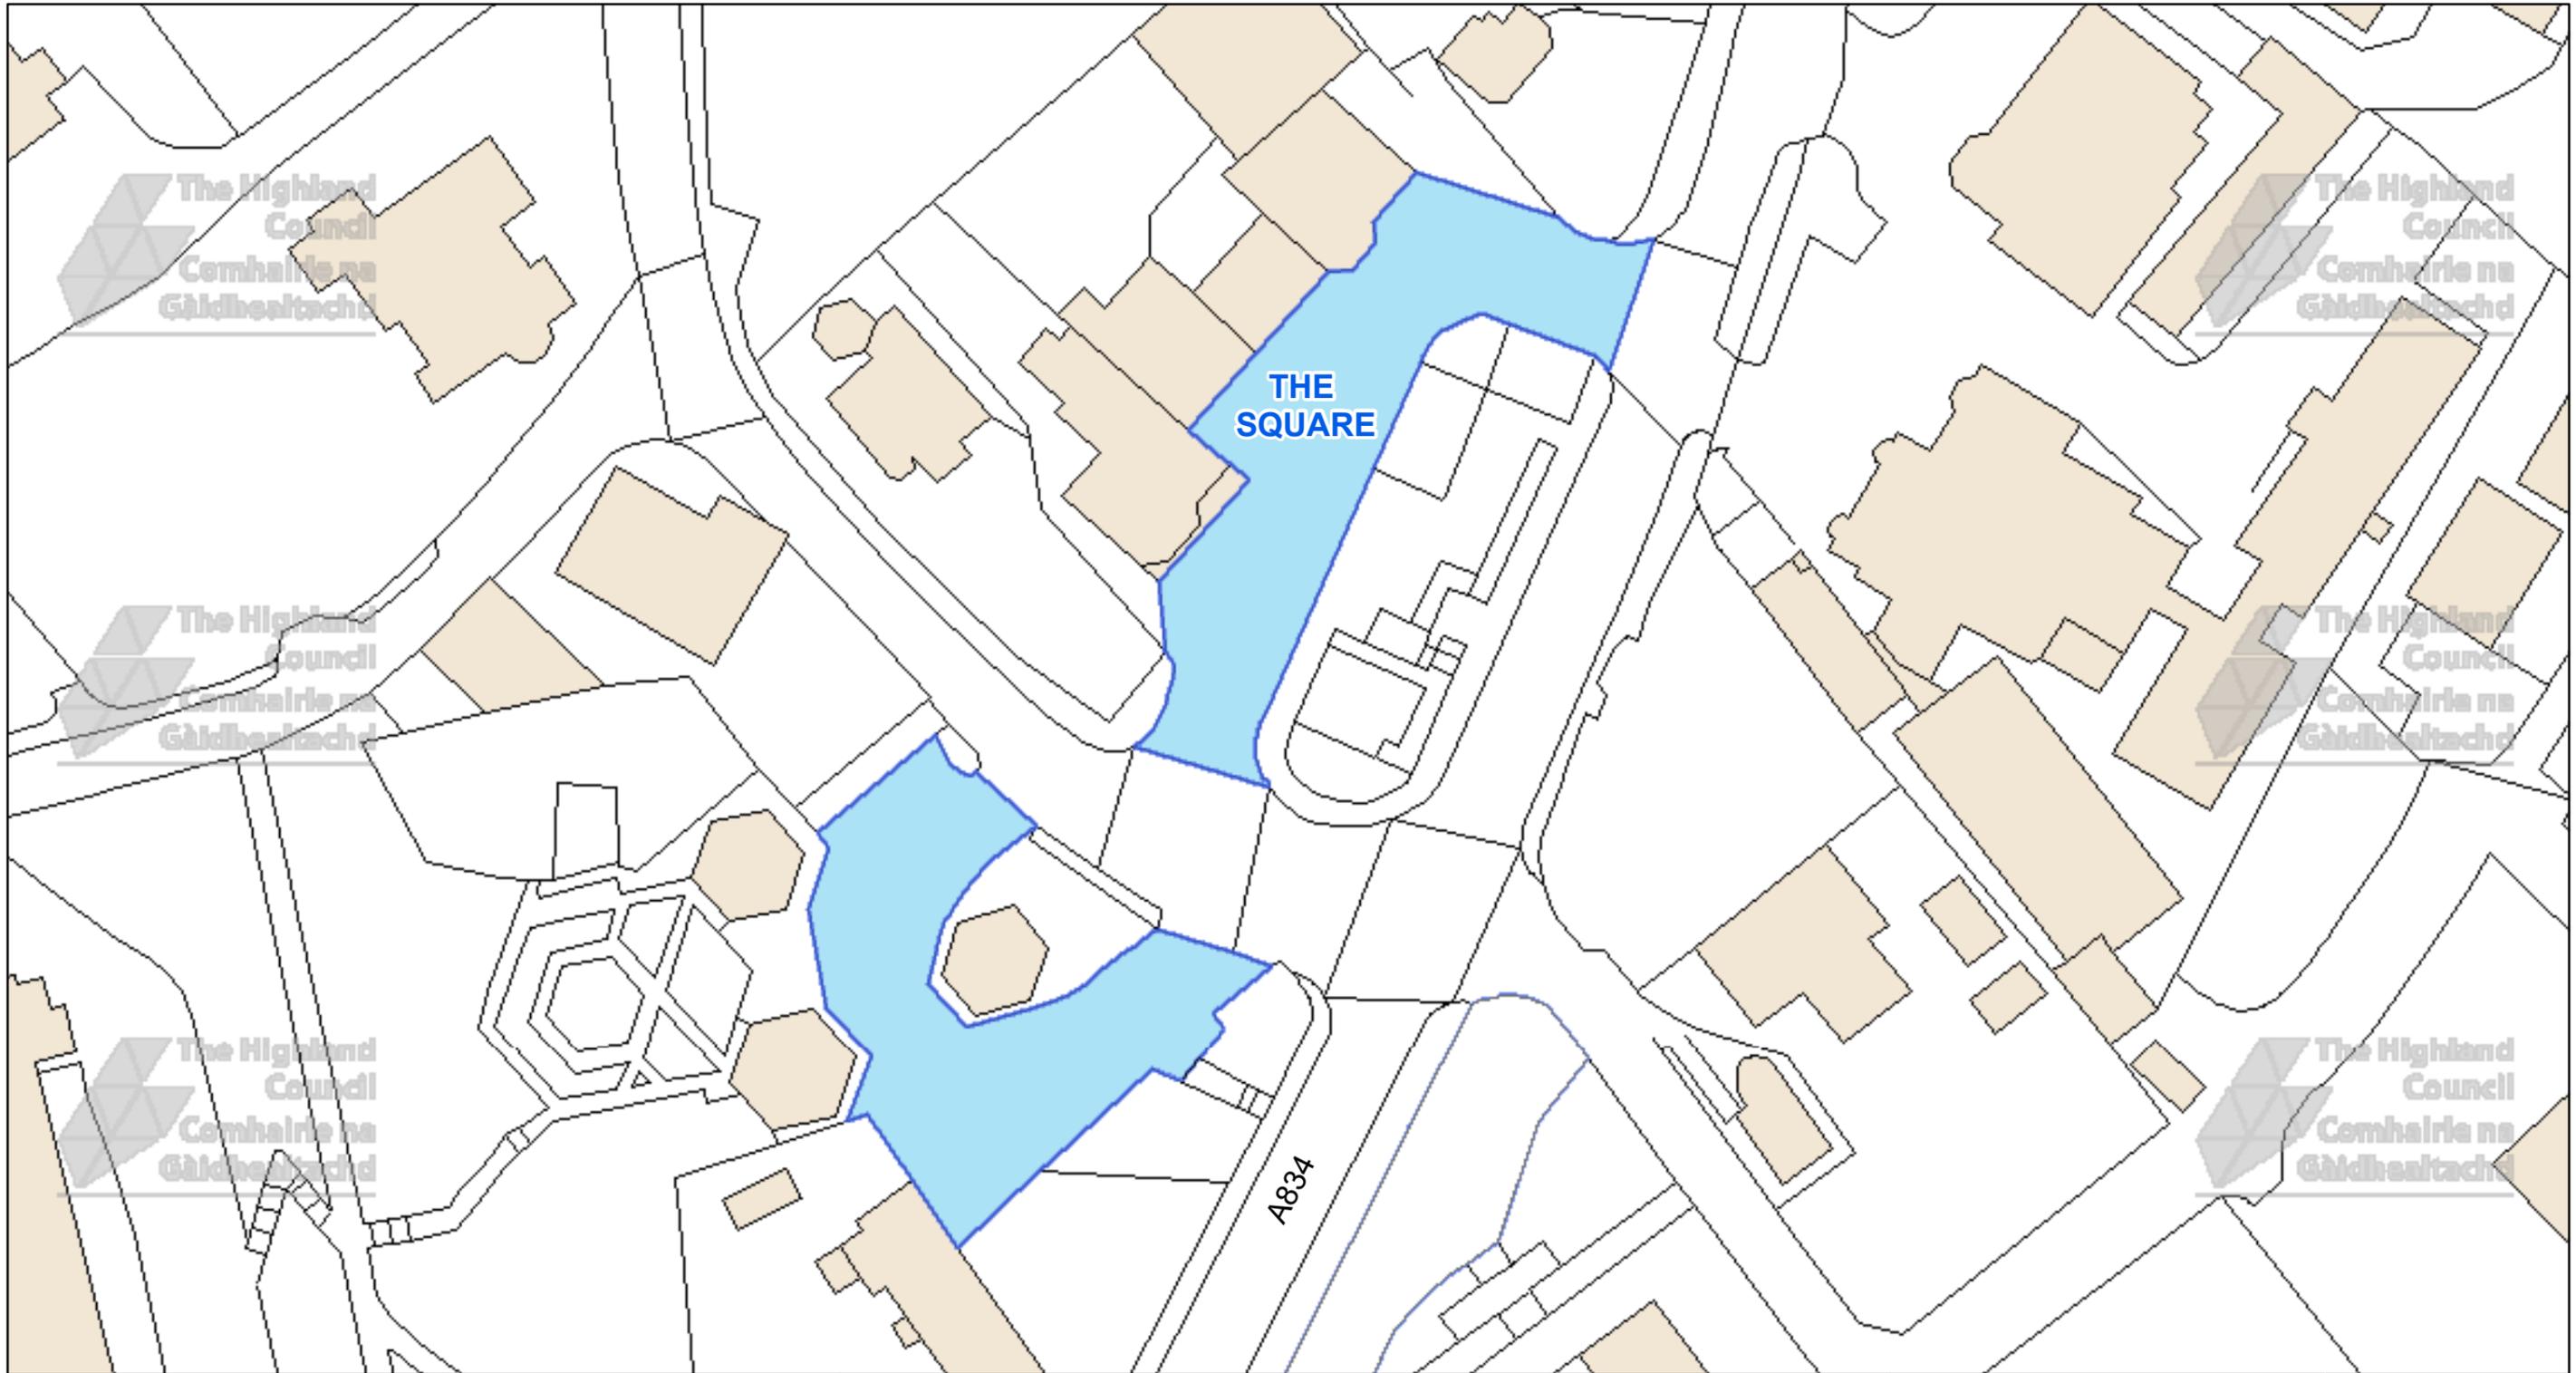

The Highland Council
 Headquarters
 Glenurquhart Rd
 Inverness
 IV35NX


© Crown copyright and database rights 2025 Ordnance Survey AC0000849432
 The extent of the restrictions are 248,257 to 858,116 metres eastwards and 248,465 to 858,229 westwards using the British National Grid (EPSG 27700).



This is the Off-Street Plan (CP0085) referred In the foregoing

The Highland (Off-Street Parking Places) (Decriminalised Parking Enforcement and Consolidation) (Variation Five) Order 20264


DATE
SCALE Scale: 1:550
REFERENCE NUMBER CP0085

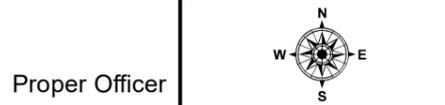

Proper Officer

CAR PARK NAME:

Gruinard Beach Car Park, Little Gruinard

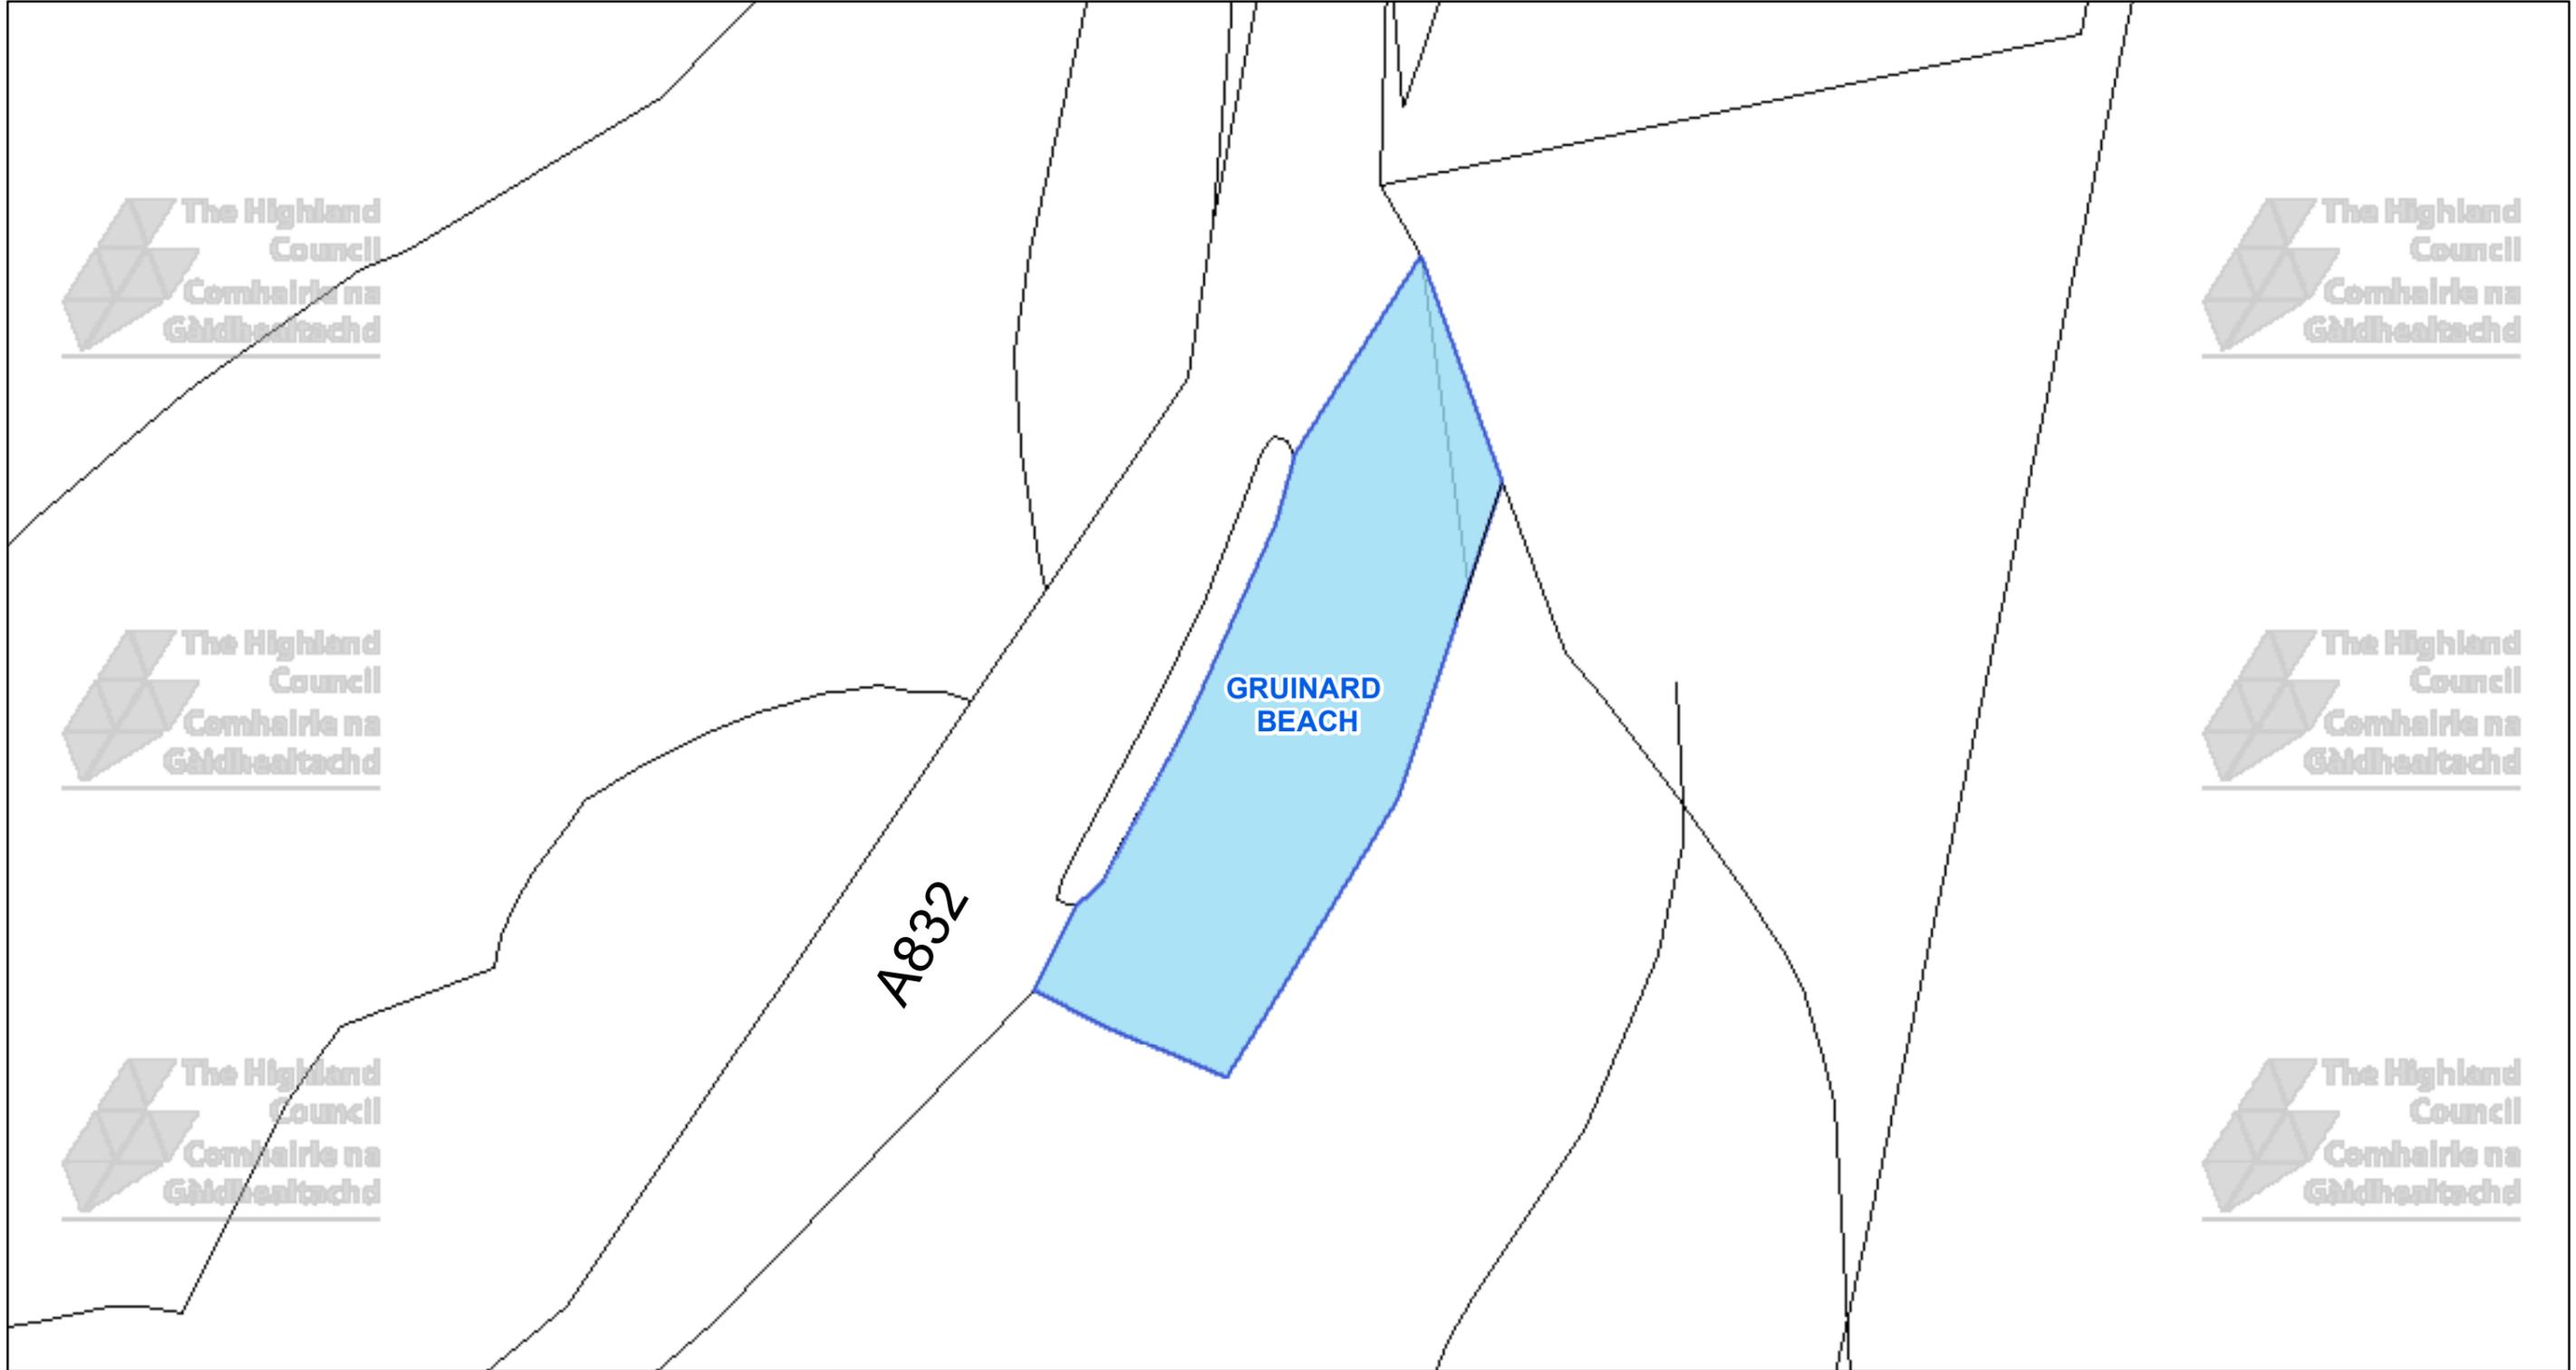

The Highland Council
Headquarters
Glenurquhart Rd
Inverness
IV35NX

© Crown copyright and database rights 2025 Ordnance Survey AC0000849432
The extent of the restrictions are 195,165 to 889,912 metres eastwards and 195,359 to 890,019 westwards using the British National Grid (EPSG 27700).



This is the Off-Street Plan (CP0107) referred in the foregoing

The Highland Council
(Off-Street Parking Places)
(Decriminalised Parking Enforcement and Consolidation)
(Variation Five) Order 2026


DATE

SCALE

Scale: 1:500

REFERENCE NUMBER


CP0107

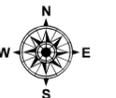

Proper Officer

CAR PARK NAME:


Mellon Udrigle Car Park, Laide

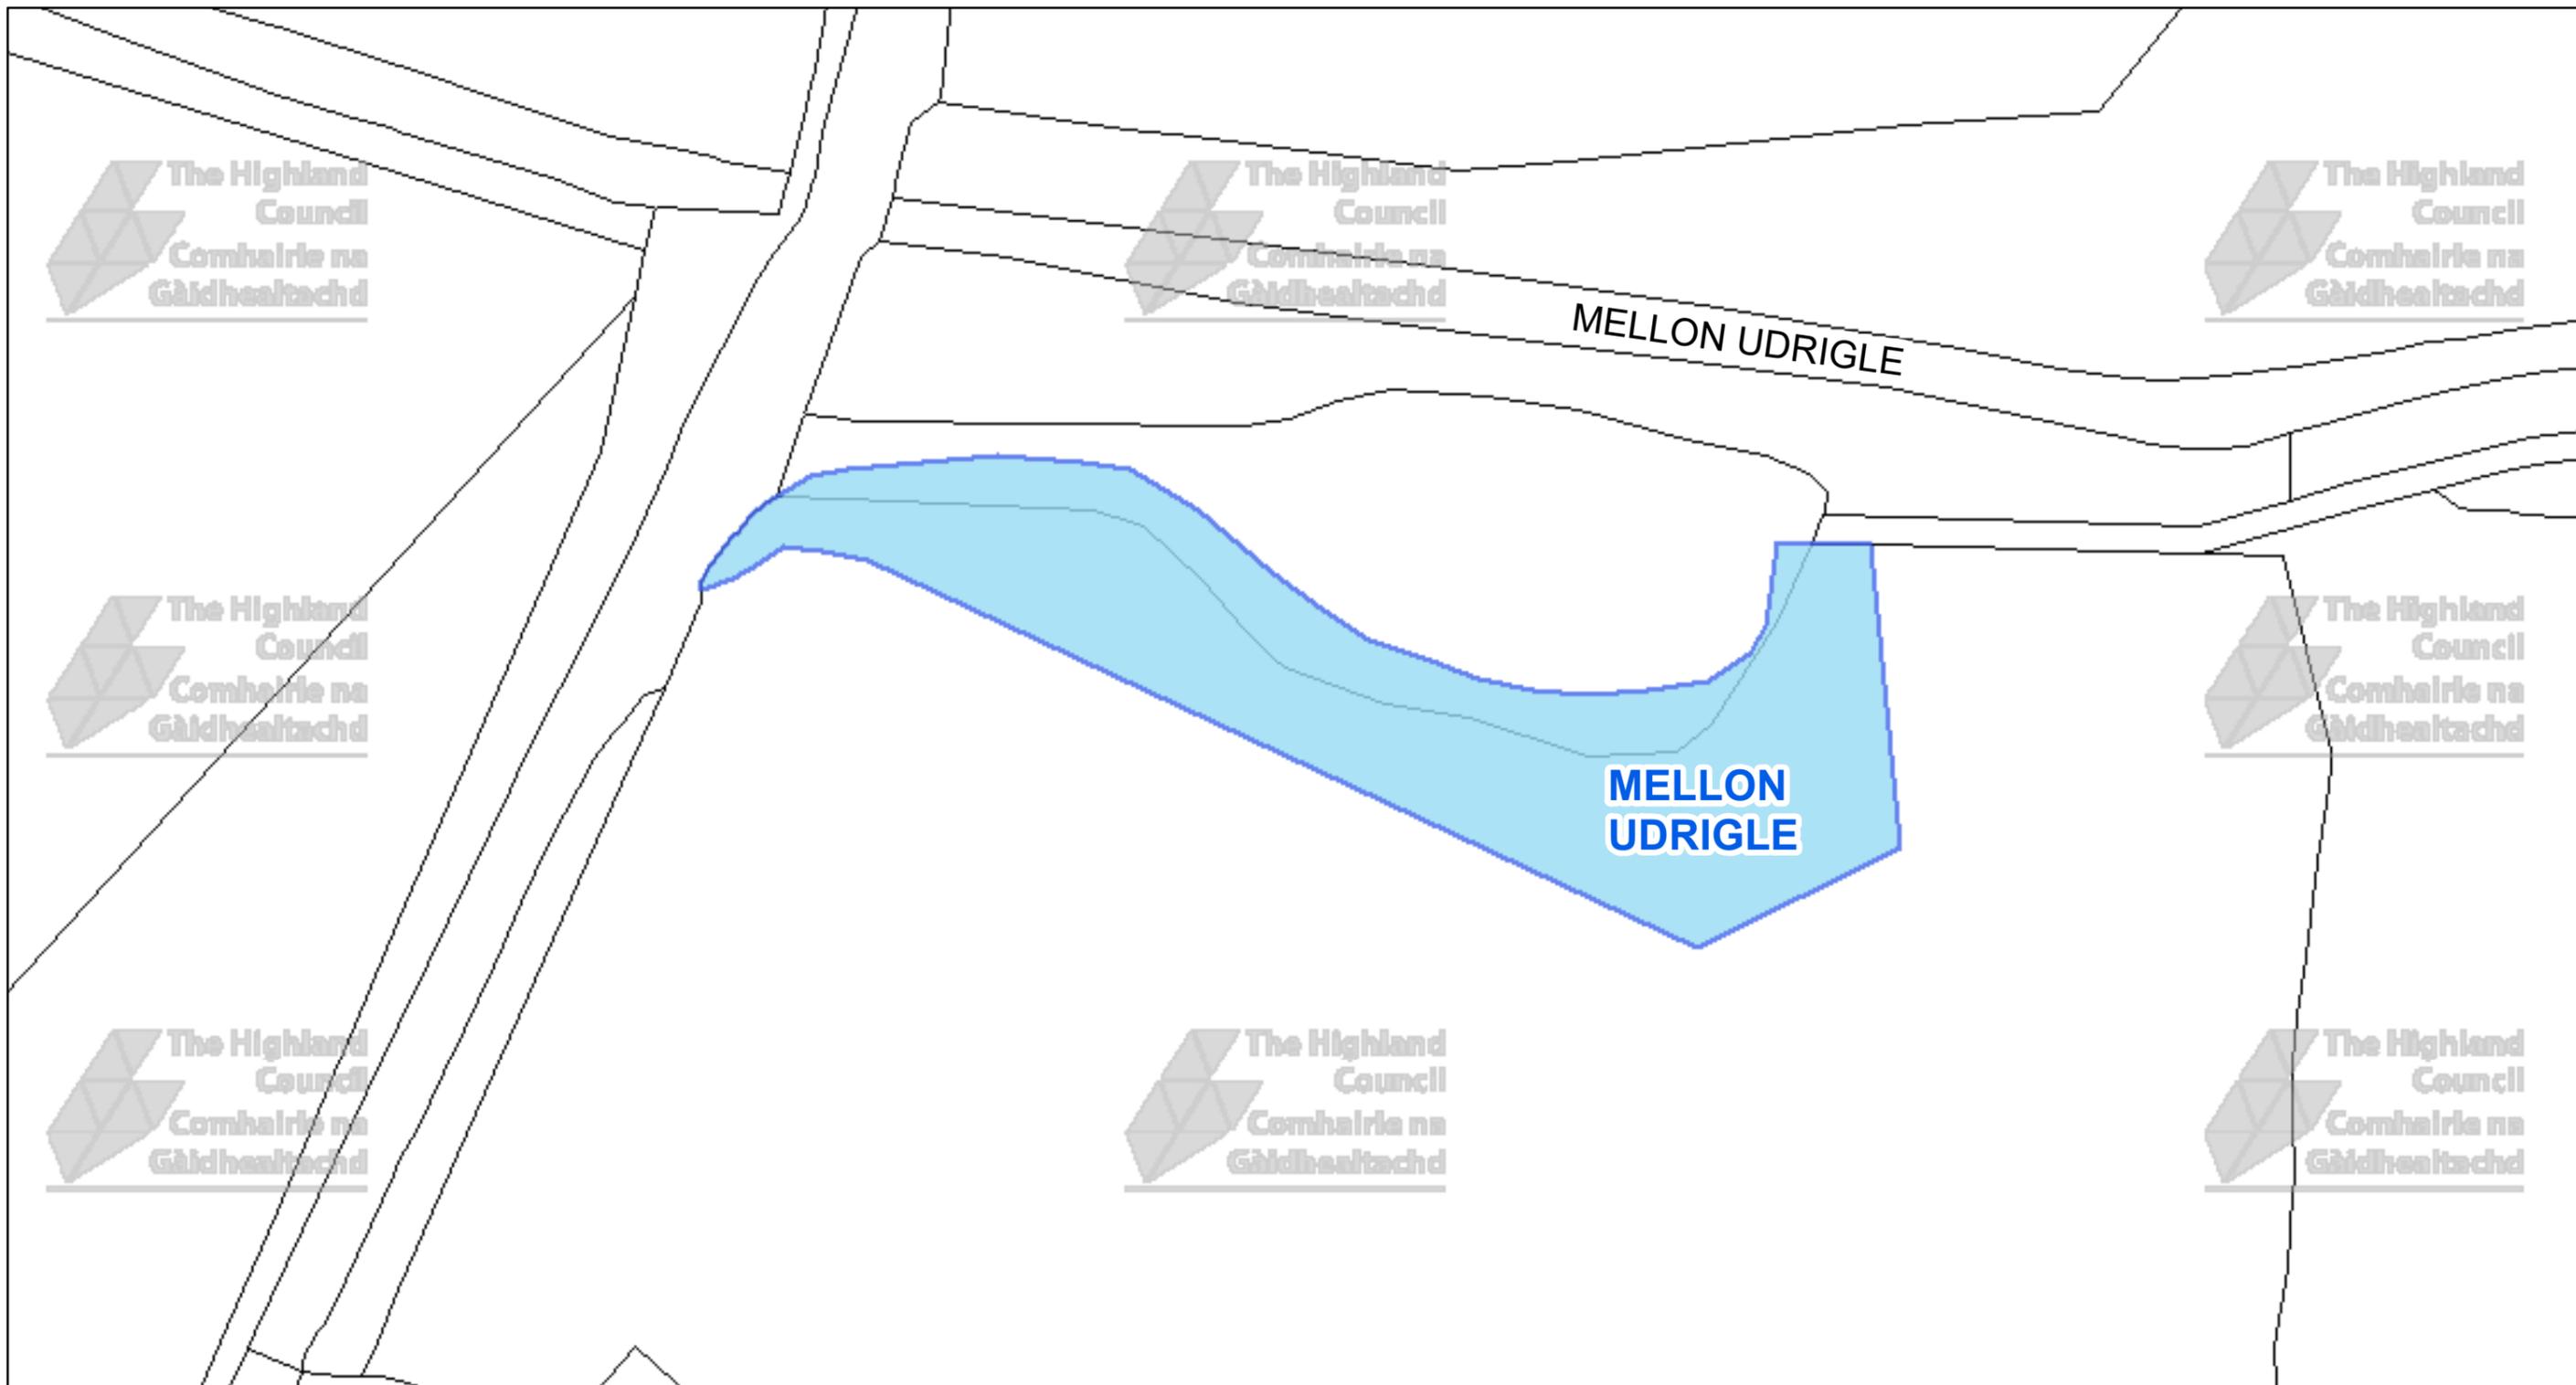

The Highland Council
Headquarters
Glenurquhart Rd
Inverness
IV35NX

© Crown copyright and database rights 2025 Ordnance Survey AC0000849432

The extent of the restrictions are 188,983 to 895,884 metres eastwards and 189,098 to 895,949 westwards using the British National Grid (EPSG 27700).

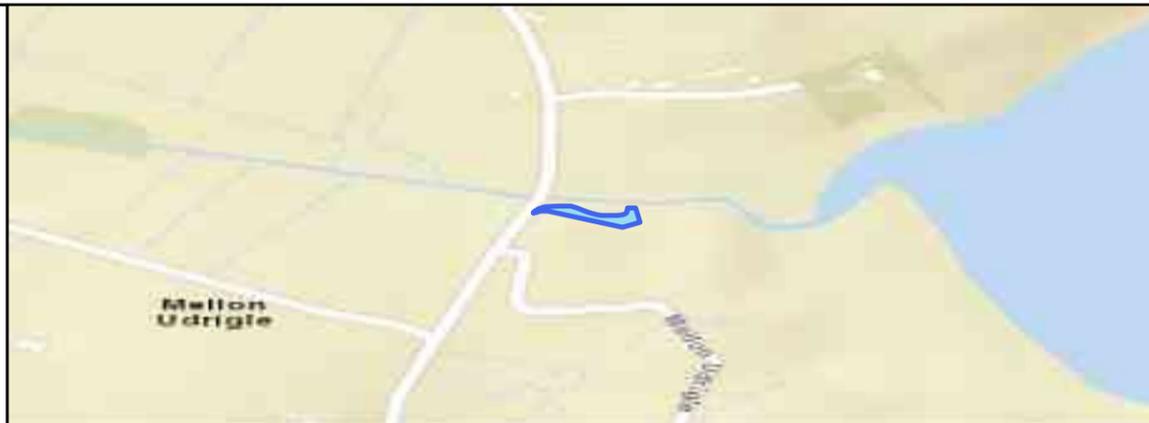

This is the Off-Street Plan (CP0108) referred in the foregoing

The Highland Council
(Off-Street Parking Places)
(Decriminalised Parking Enforcement and Consolidation)
(Variation Five) Order 2026

Proper Officer

DATE

SCALE

Scale: 1:300


REFERENCE NUMBER

CP0108



CAR PARK NAME:

Strathpeffer Gardens Car Park, Strathpeffer

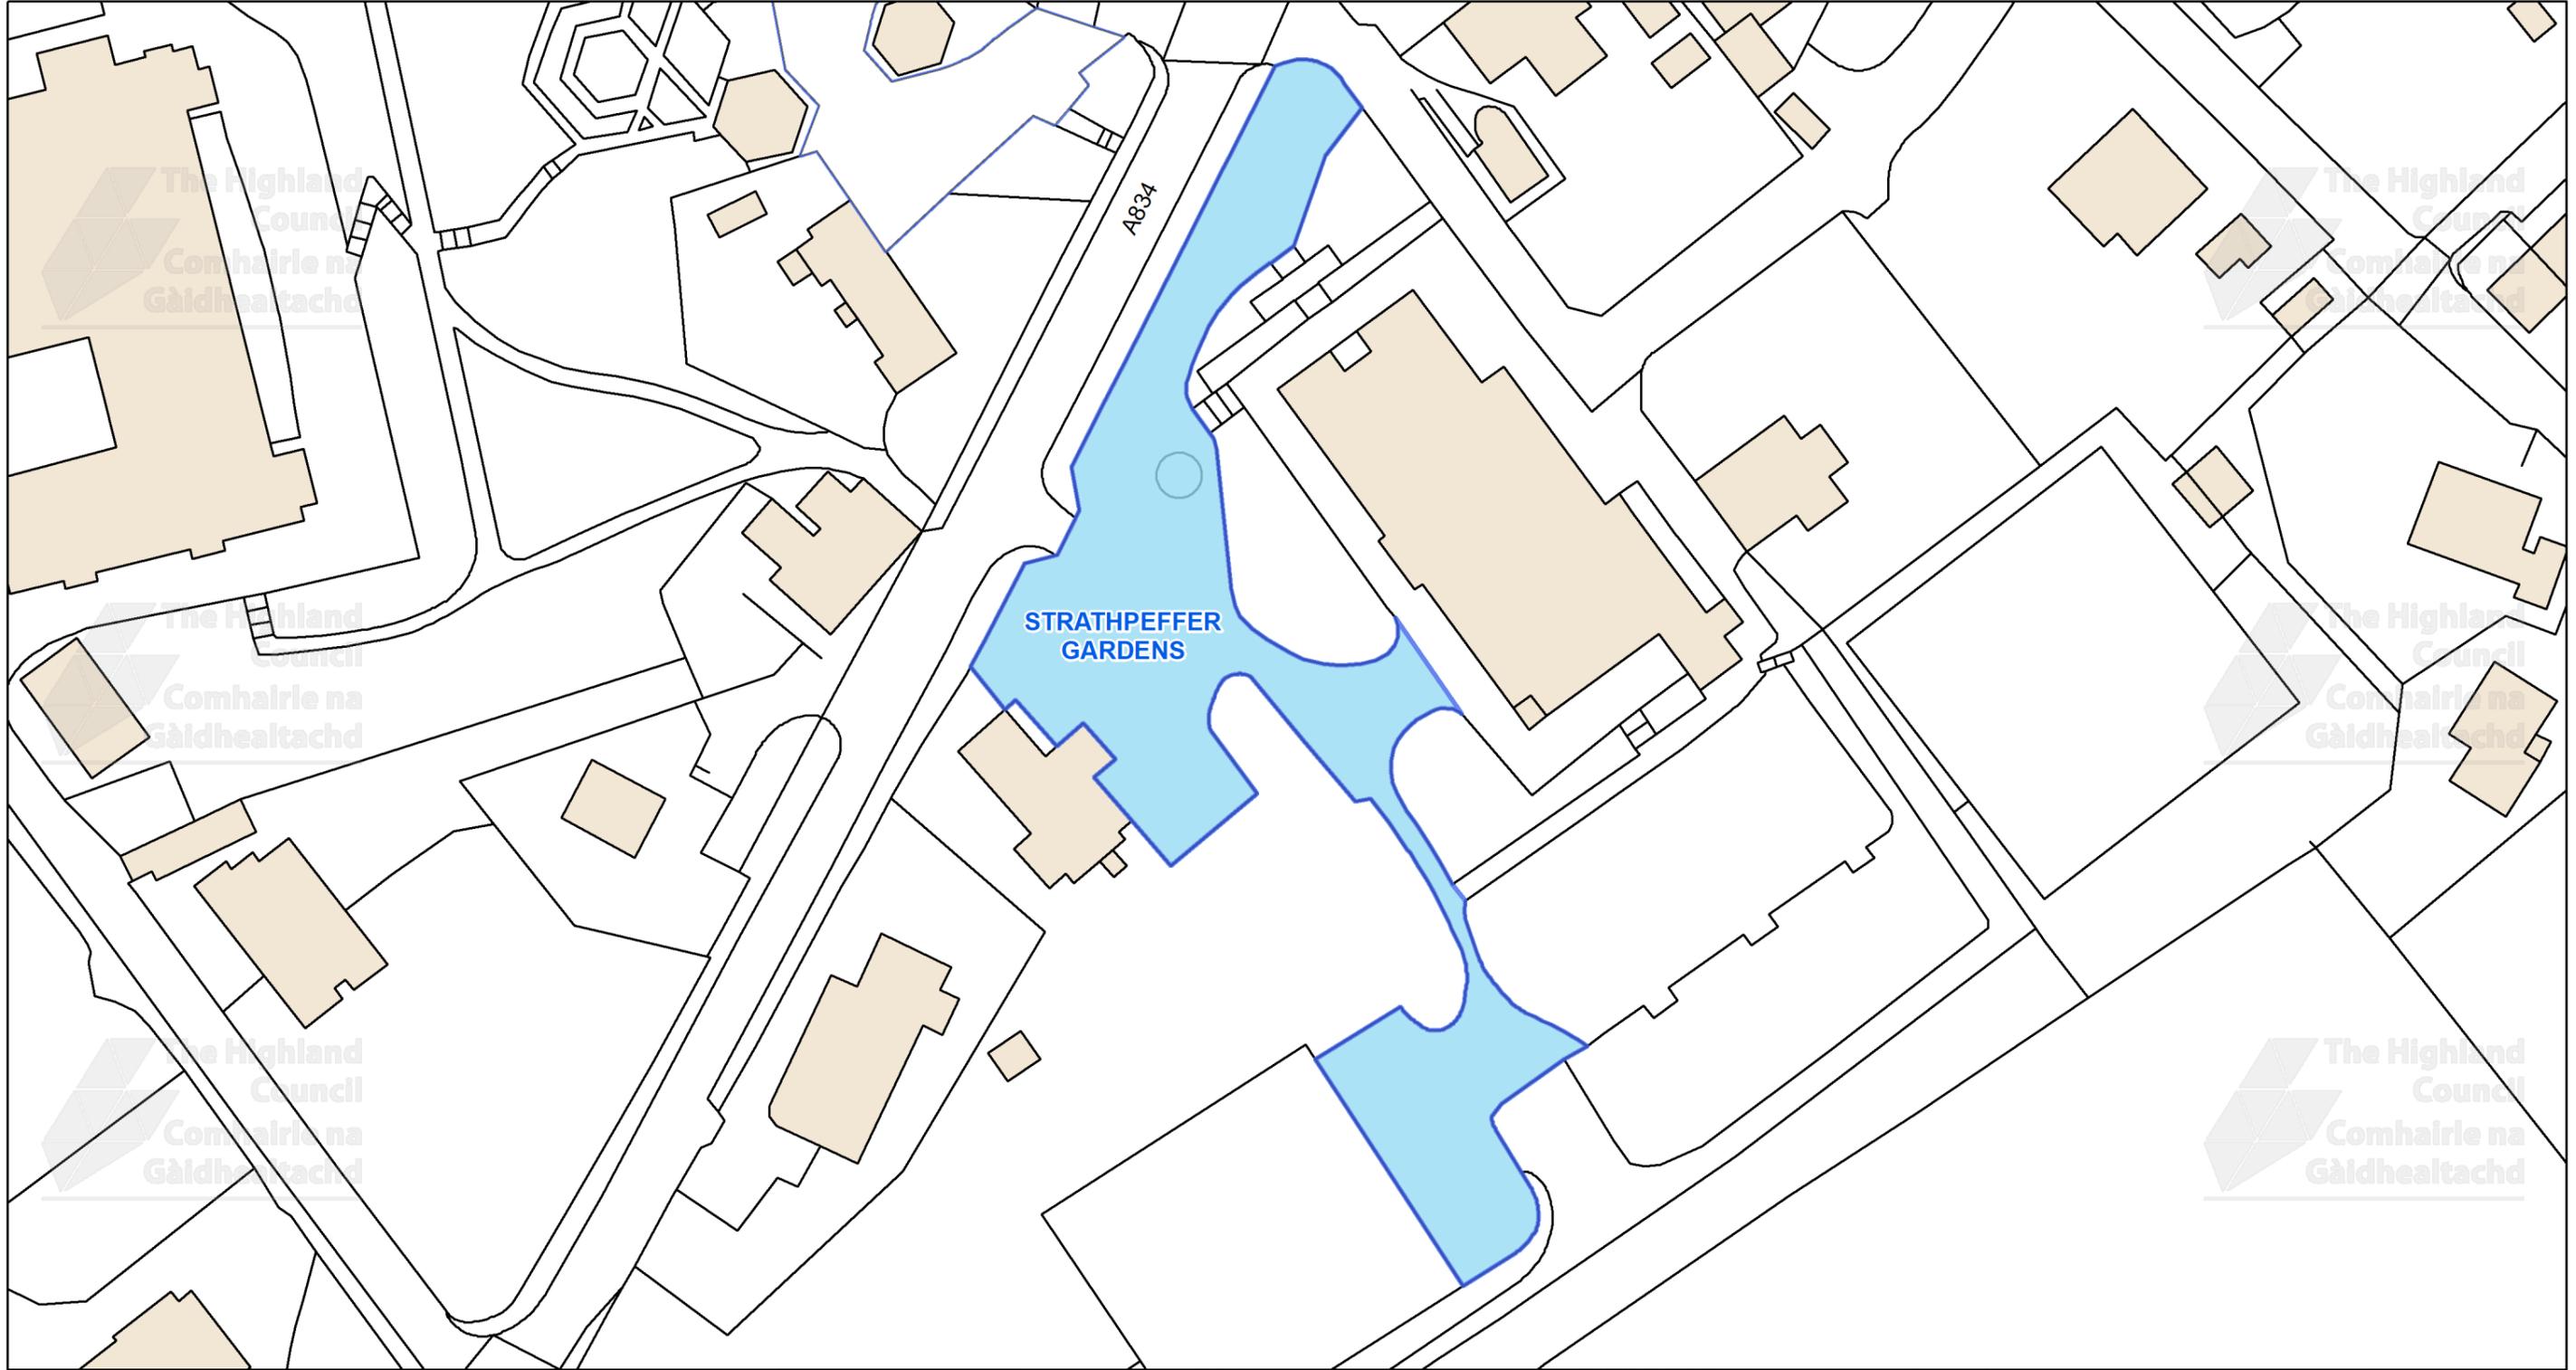

This is the Off-Street Plan
(CP0110) referred
In the foregoing

The Highland Council
(Off-Street Parking Places)
(Decriminalised Parking Enforcement
and Consolidation)
(Variation Five) Order 2026

Signed by Proper Officer

© Crown copyright and database
rights 2025 Ordnance Survey AC0000849432
The extent of the restrictions are 248,241 to 858,002 metres
eastwards and 248,513 to 858,152
westwards using the British National Grid (EPSG 27700).



The Highland Council
Headquarters
Glenurquhart Rd
Inverness
IV35NX


SCALE

1:725

DATE


REFERENCE NUMBER

CP0110

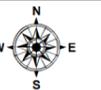

CAR PARK NAME:

Community Centre Car Park, Gairloch

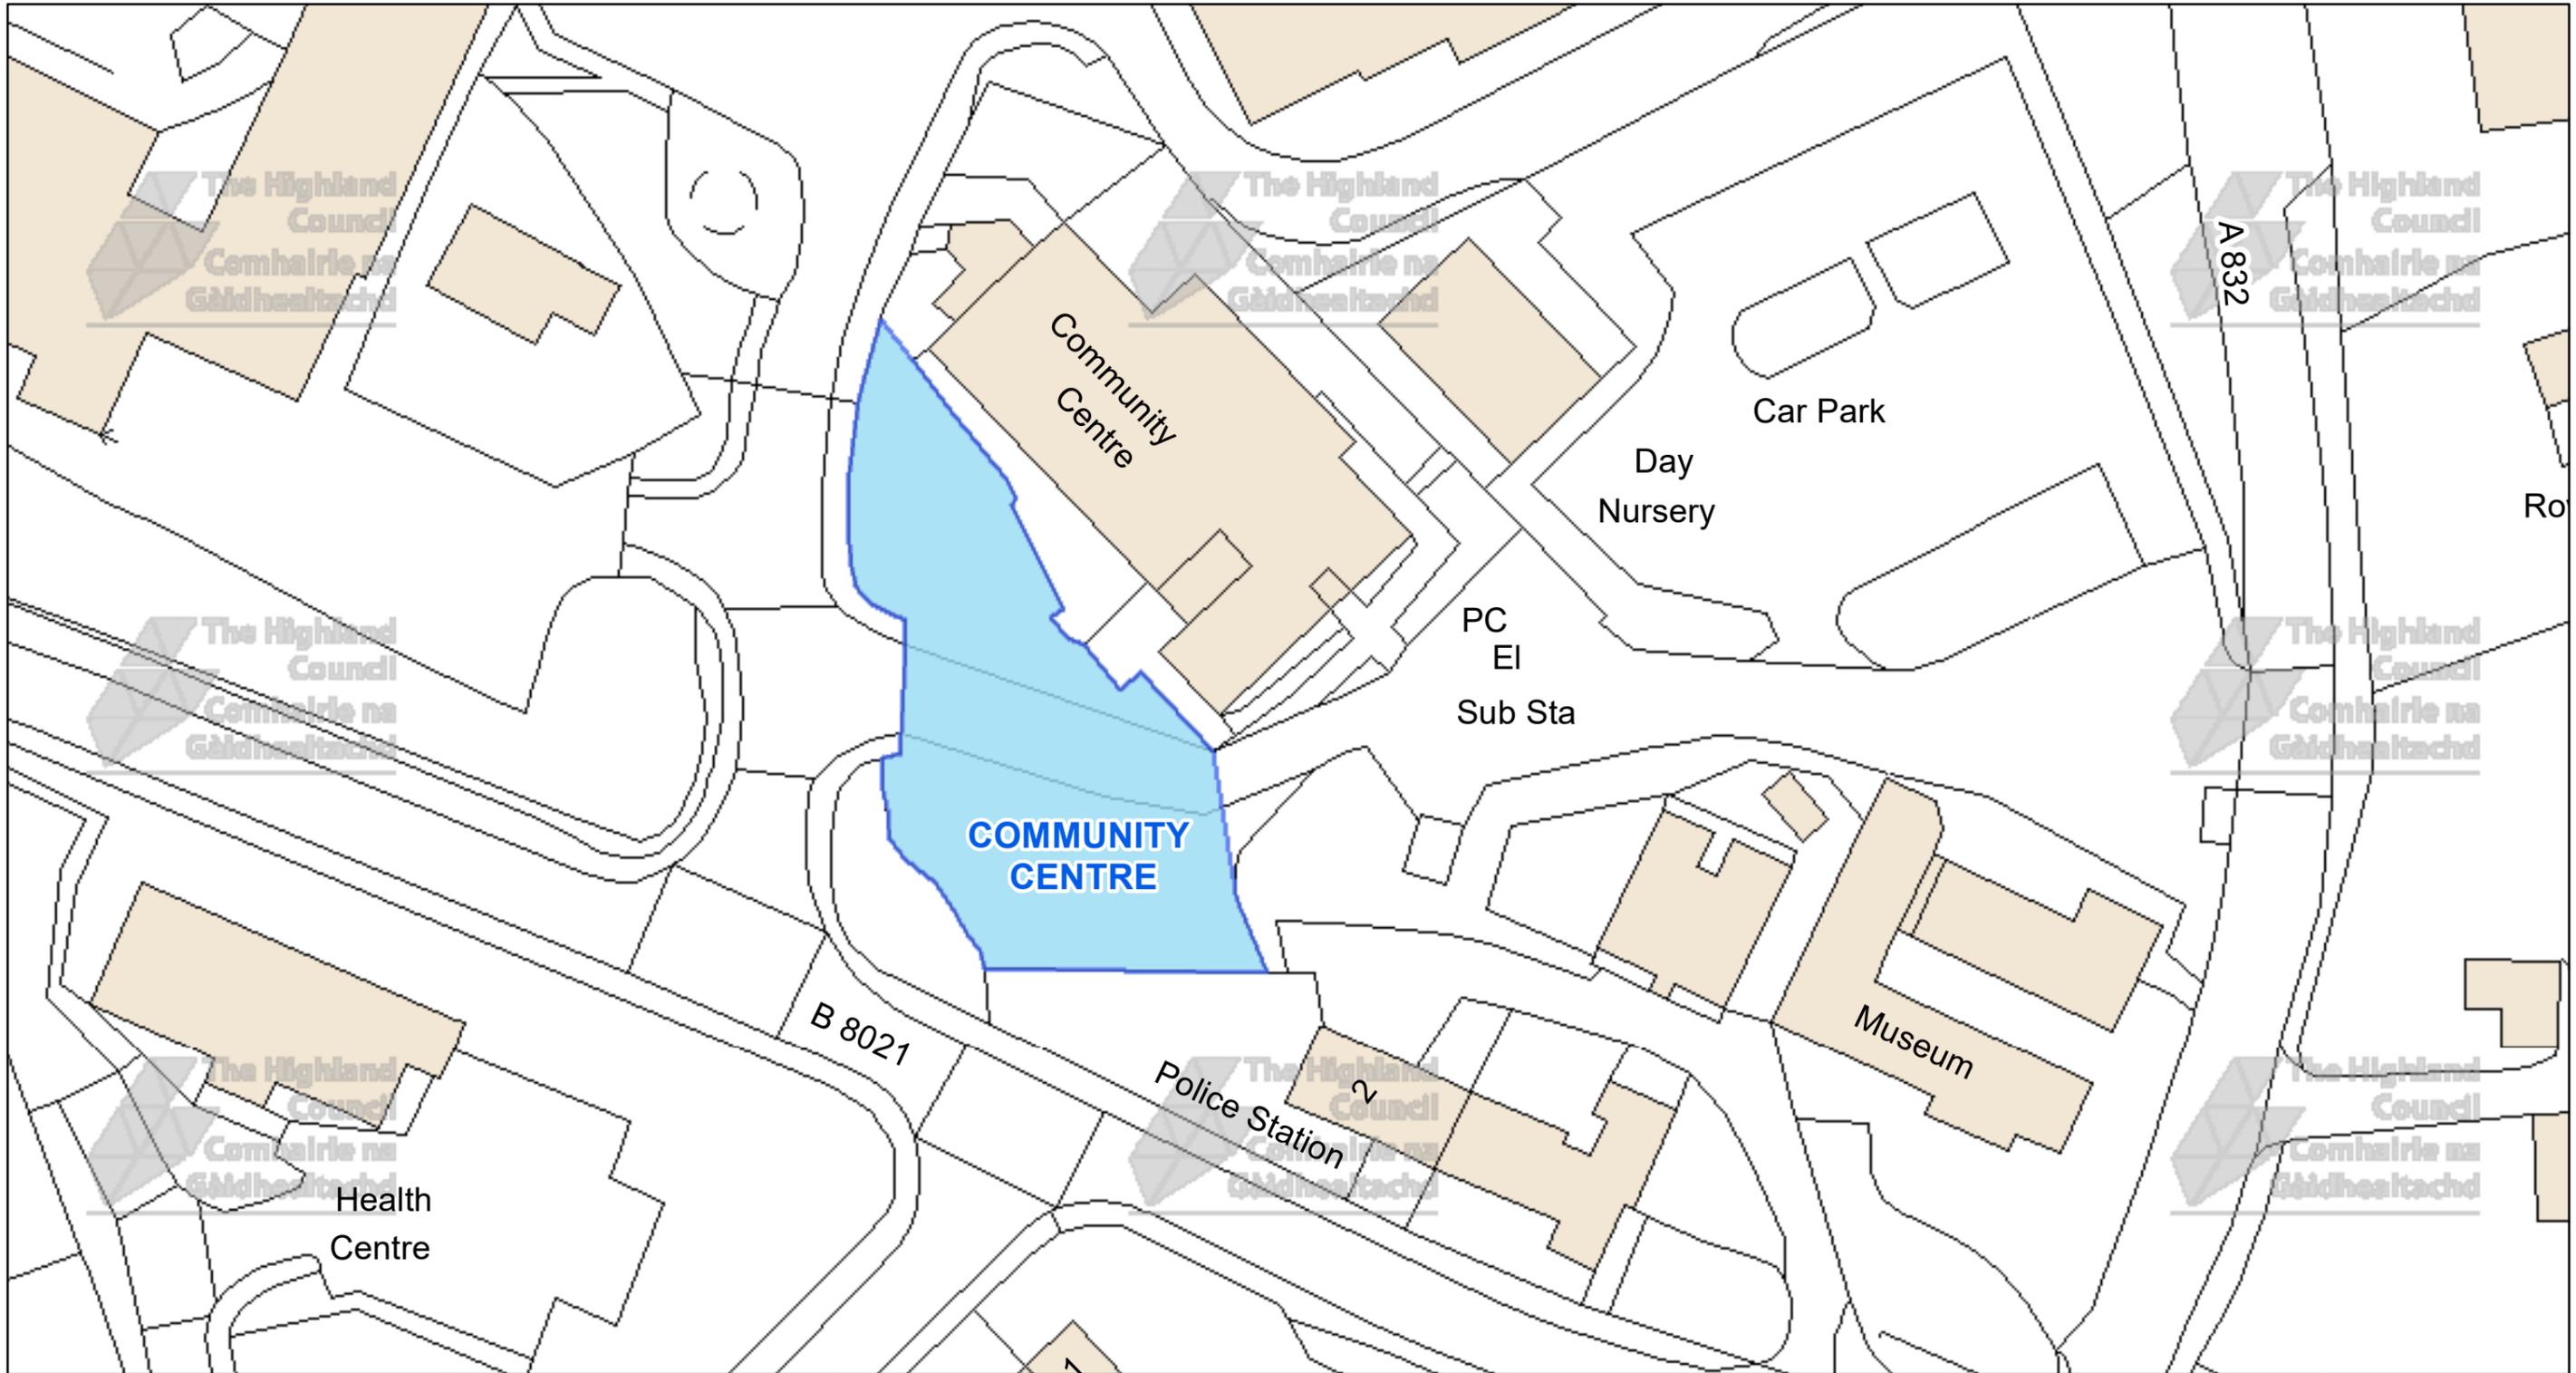

The Highland Council
 Headquarters
 Glenurquhart Rd
 Inverness
 IV35NX

© Crown copyright and database rights 2025 Ordnance Survey AC0000849432
 The extent of the restrictions are 180,210 to 876,917 metres eastwards and 180,416 to 877,017 westwards using the British National Grid (EPSG 27700).



This is the Off-Street Plan (CP0118) referred in the foregoing


The Highland Council (Off-Street Parking Places) (Decriminalised Parking Enforcement and Consolidation) (Variation Five) Order 2026

Proper Officer

DATE


SCALE
Scale: 1:500

REFERENCE NUMBER
CP0118

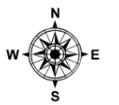

CAR PARK NAME:

Flowerdale Car Park, Gairloch

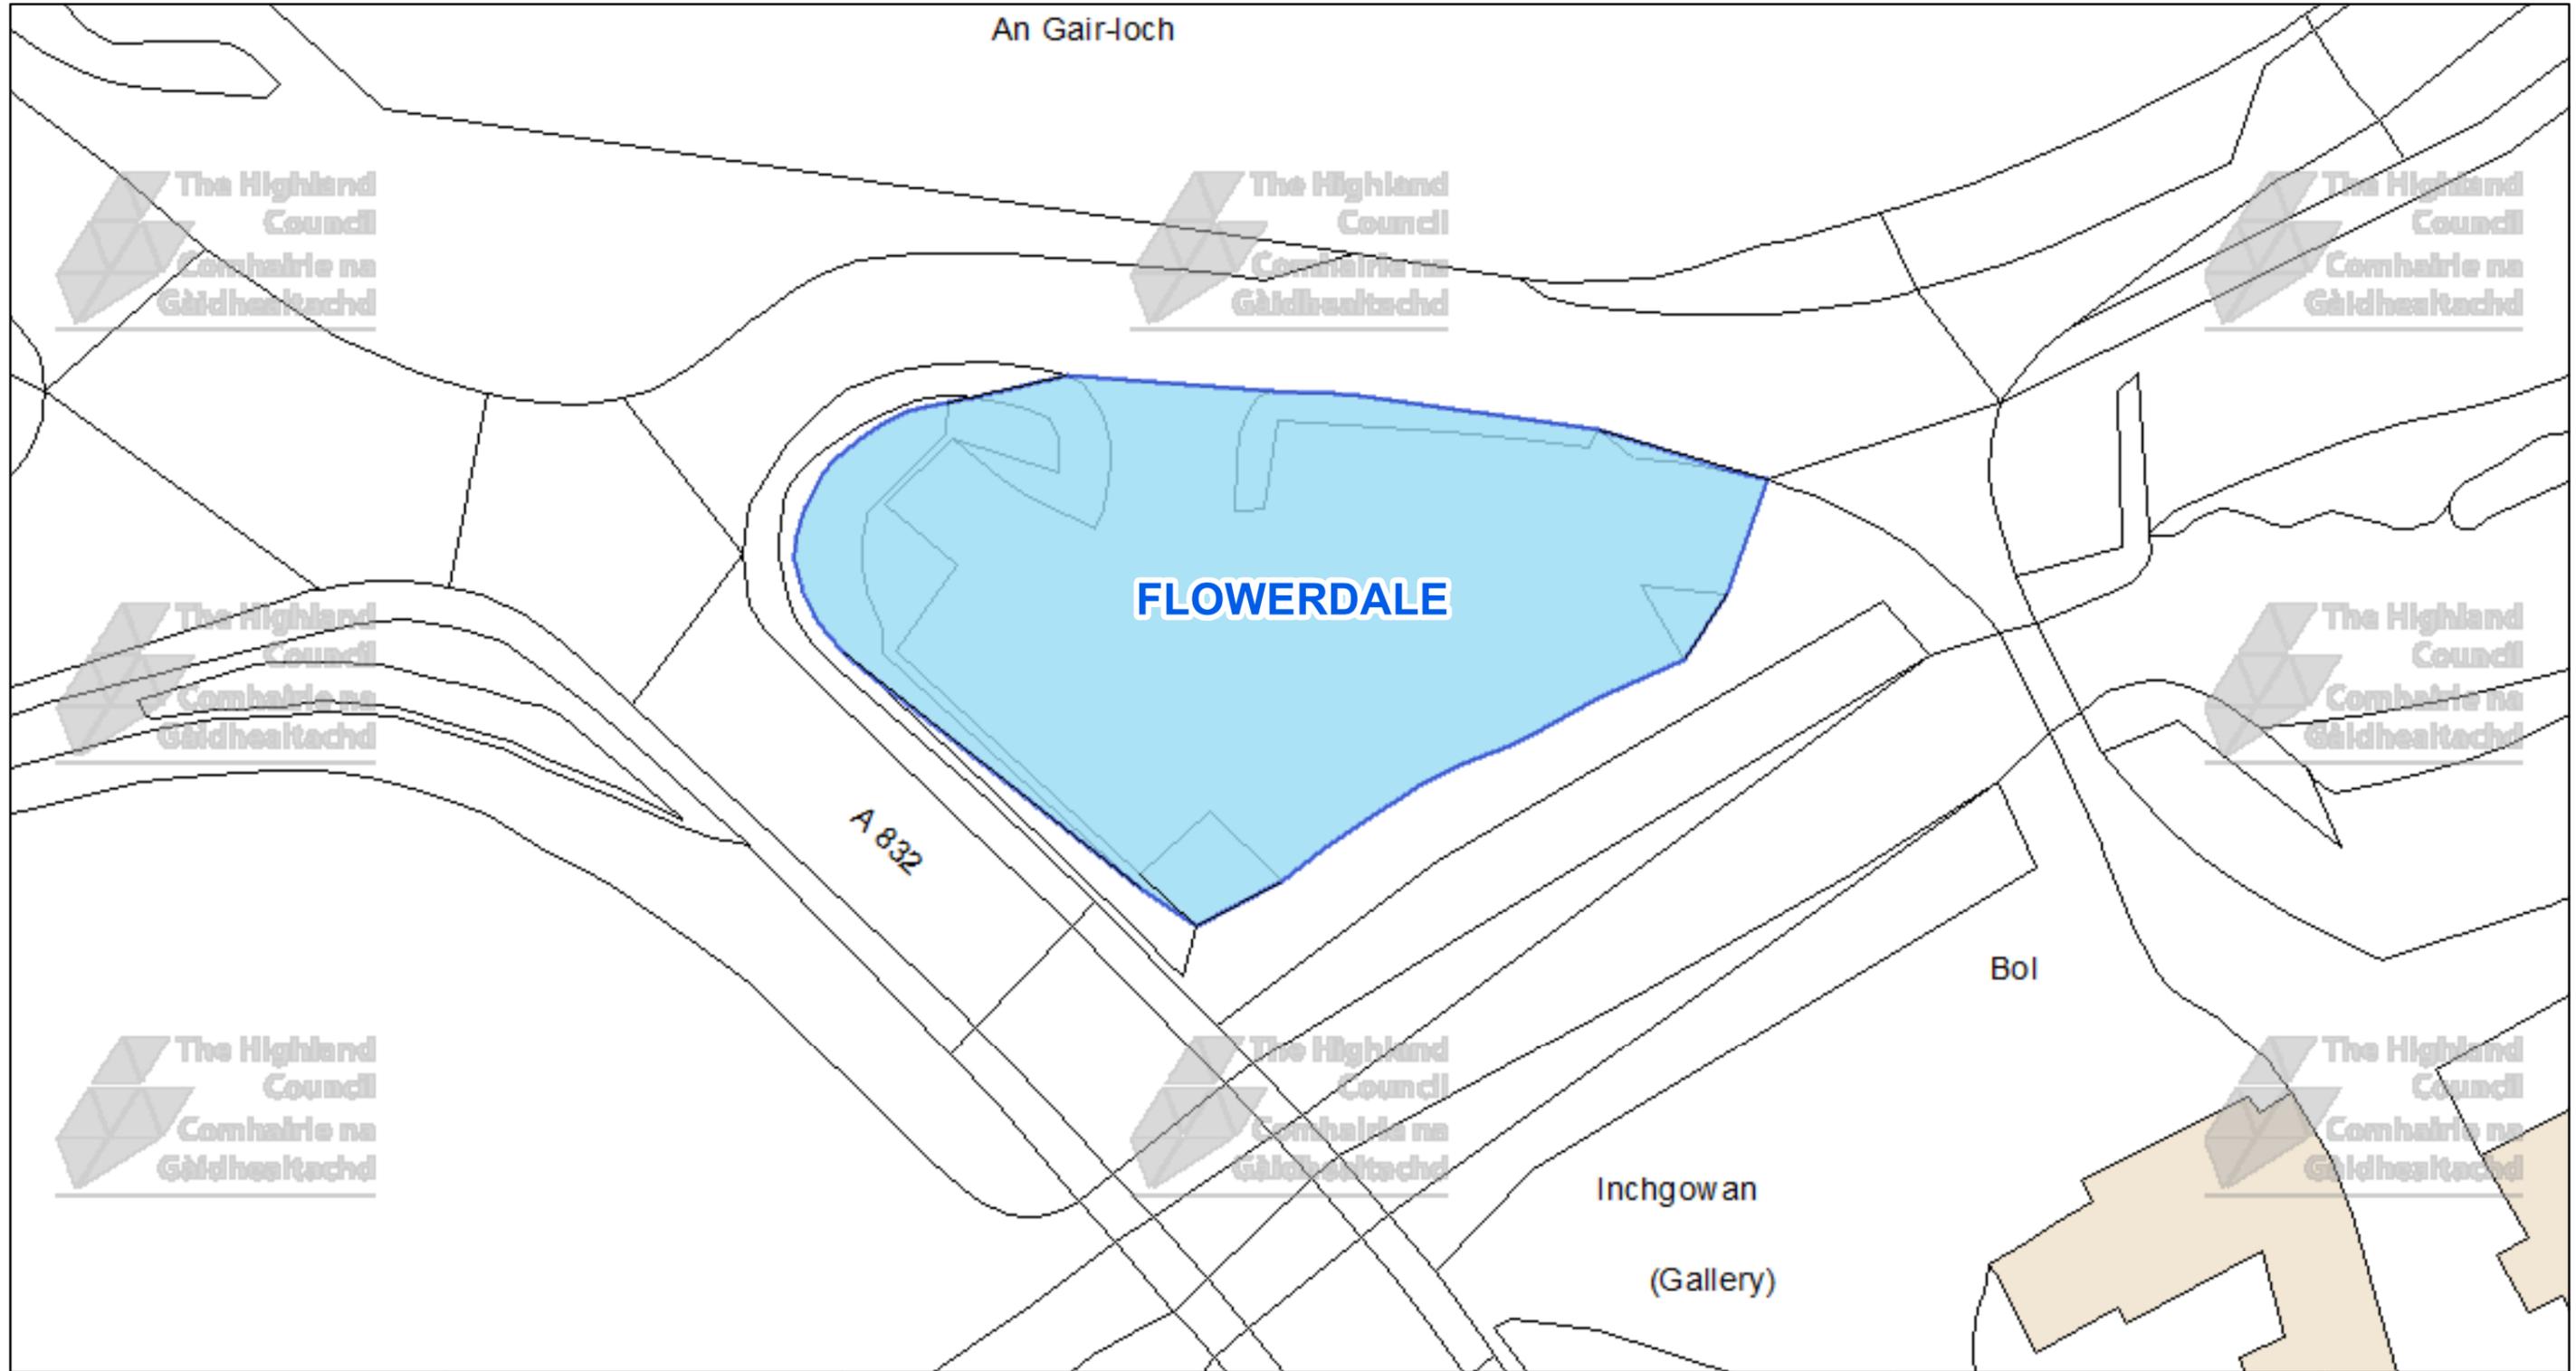

The Highland Council
 Headquarters
 Glenurquhart Rd
 Inverness
 IV35NX




This is the Off-Street Plan
 (CP0119) referred
 In the foregoing

The Highland Council
 (Off-Street Parking Places)
 (Decriminalised Parking
 Enforcement and Consolidation)
 (Variation Five) Order 2026

DATE

SCALE
Scale: 1:325

REFERENCE NUMBER
CP0119

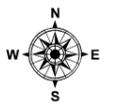


Proper Officer

© Crown copyright and database rights 2025 Ordnance Survey AC0000849432
 The extent of the restrictions are 180,963 to 875,148 metres eastwards and 181,093 to 875,207 westwards using the British National Grid (EPSG 27700).

CAR PARK NAME:

Harbour Car Park, Gairloch

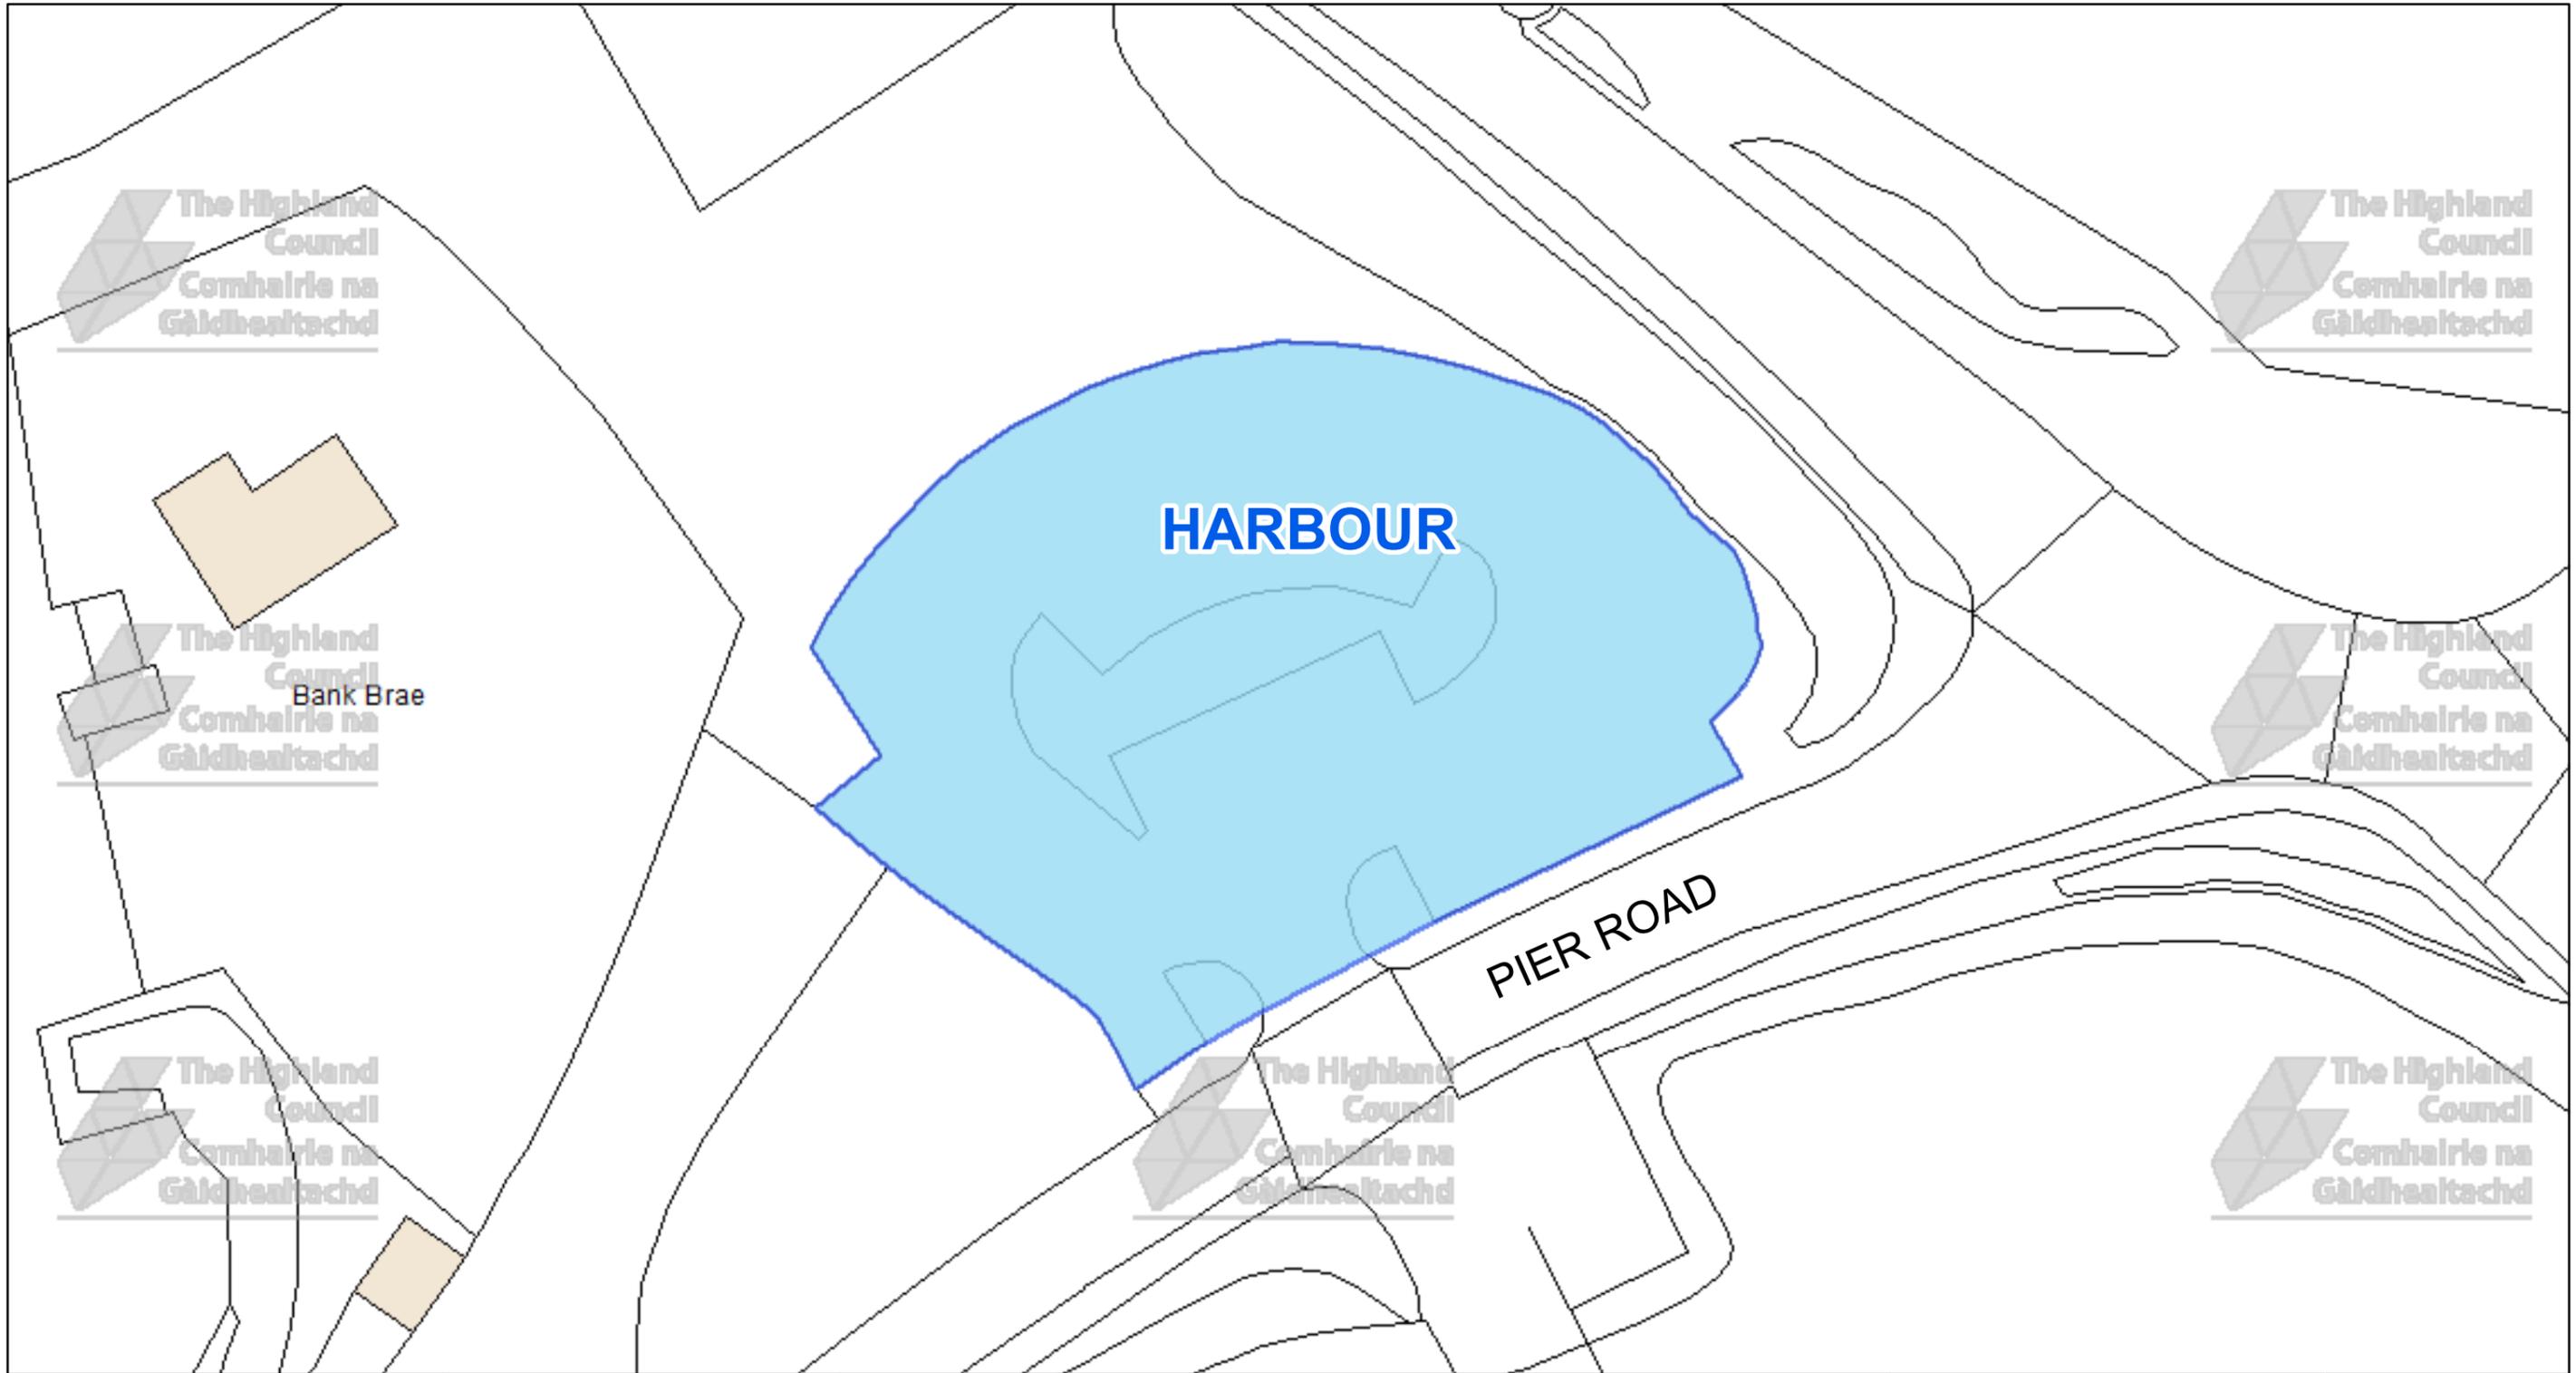

The Highland Council
 Headquarters
 Glenurquhart Rd
 Inverness
 IV35NX

© Crown copyright and database rights 2025 Ordnance Survey AC0000849432
 The extent of the restrictions are 180,847 to 875,153 metres eastwards and 181,002 to 875,227 westwards using the British National Grid (EPSG 27700).



This is the Off-Street Plan (CP0120) referred in the foregoing

The Highland Council (Off-Street Parking Places) (Decriminalised Parking Enforcement and Consolidation) (Variation Five) Order 2026

Proper Officer

DATE

SCALE

Scale: 1:375


REFERENCE NUMBER

CP0120



CAR PARK NAME:

Latheron Car Park, Ullapool

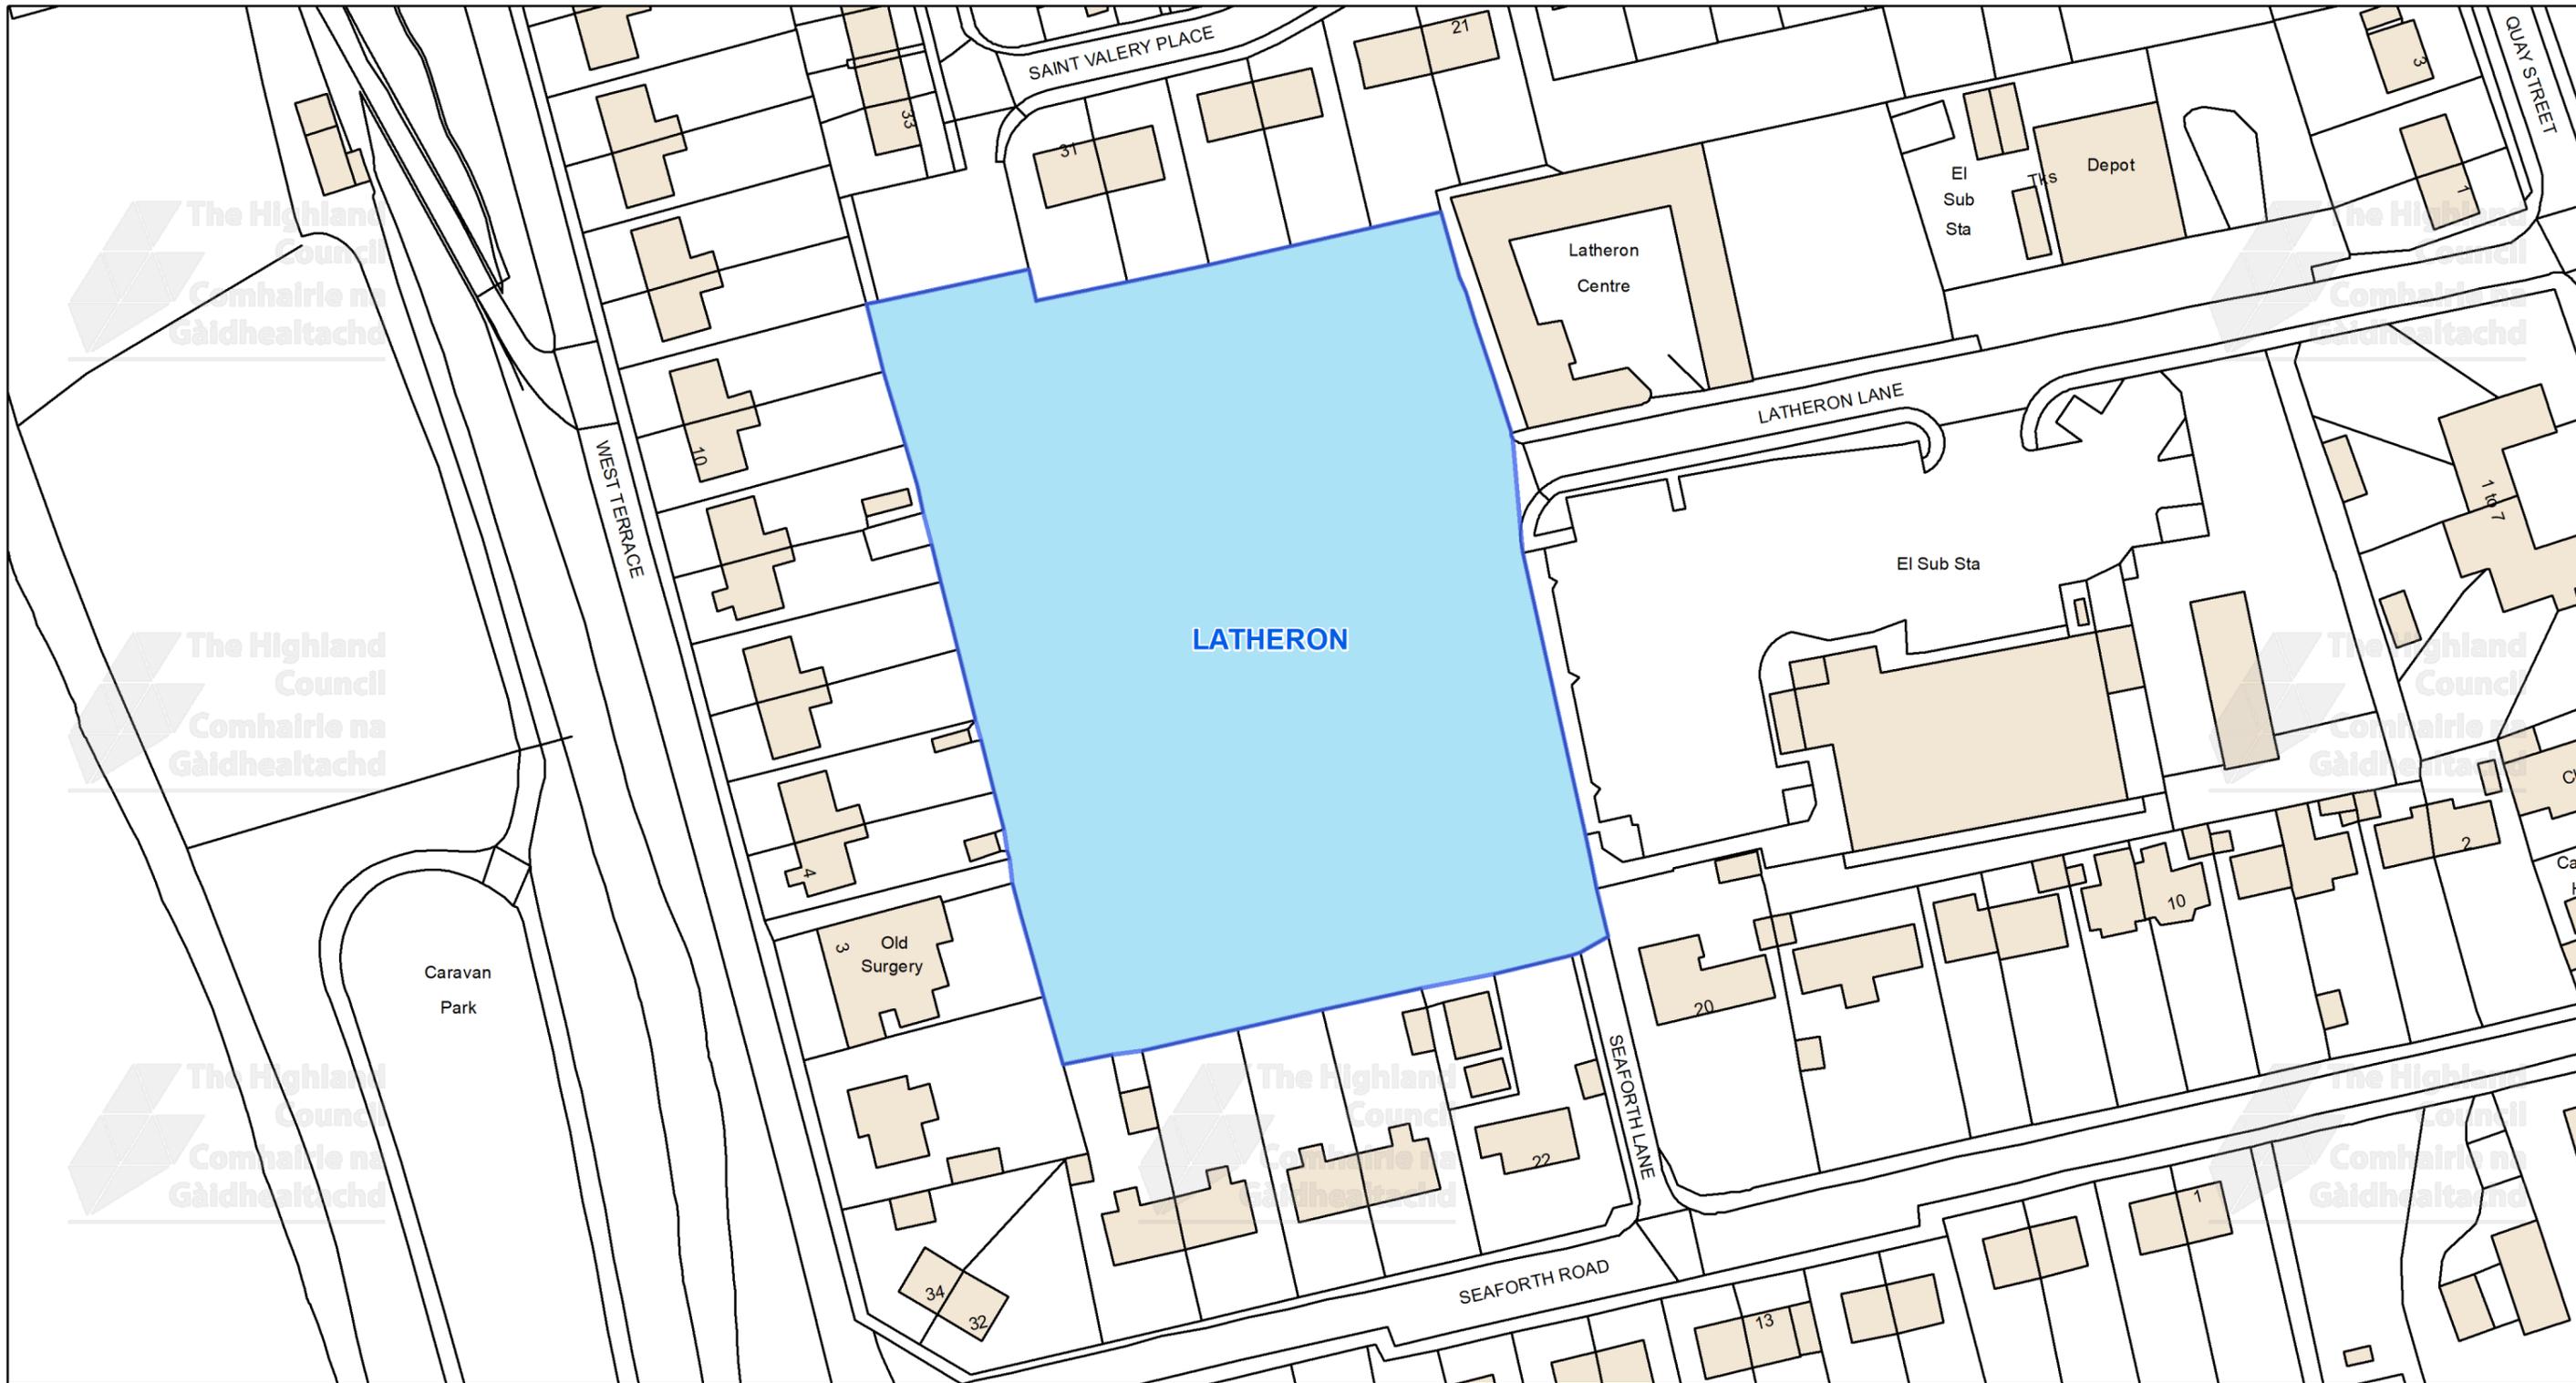

This is the Off-Street Plan (CP0130) referred In the foregoing

The Highland Council (Off-Street Parking Places) (Decriminalised Parking Enforcement and Consolidation) (Variation Five) Order 2026

Signed by Proper Officer

© Crown copyright and database rights 2025 Ordnance Survey AC0000849432
The extent of the restrictions are 212,351 to 894,045 metres eastwards and 212,710 to 894,217 westwards using the British National Grid (EPSG 27700).



The Highland Council
Headquarters
Glenurquhart Rd
Inverness
IV35NX


SCALE

1:950

DATE

REFERENCE NUMBER


CP0130

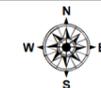

CAR PARK NAME:

Auchtercairn Car Park, Gairloch

Line Of Posts

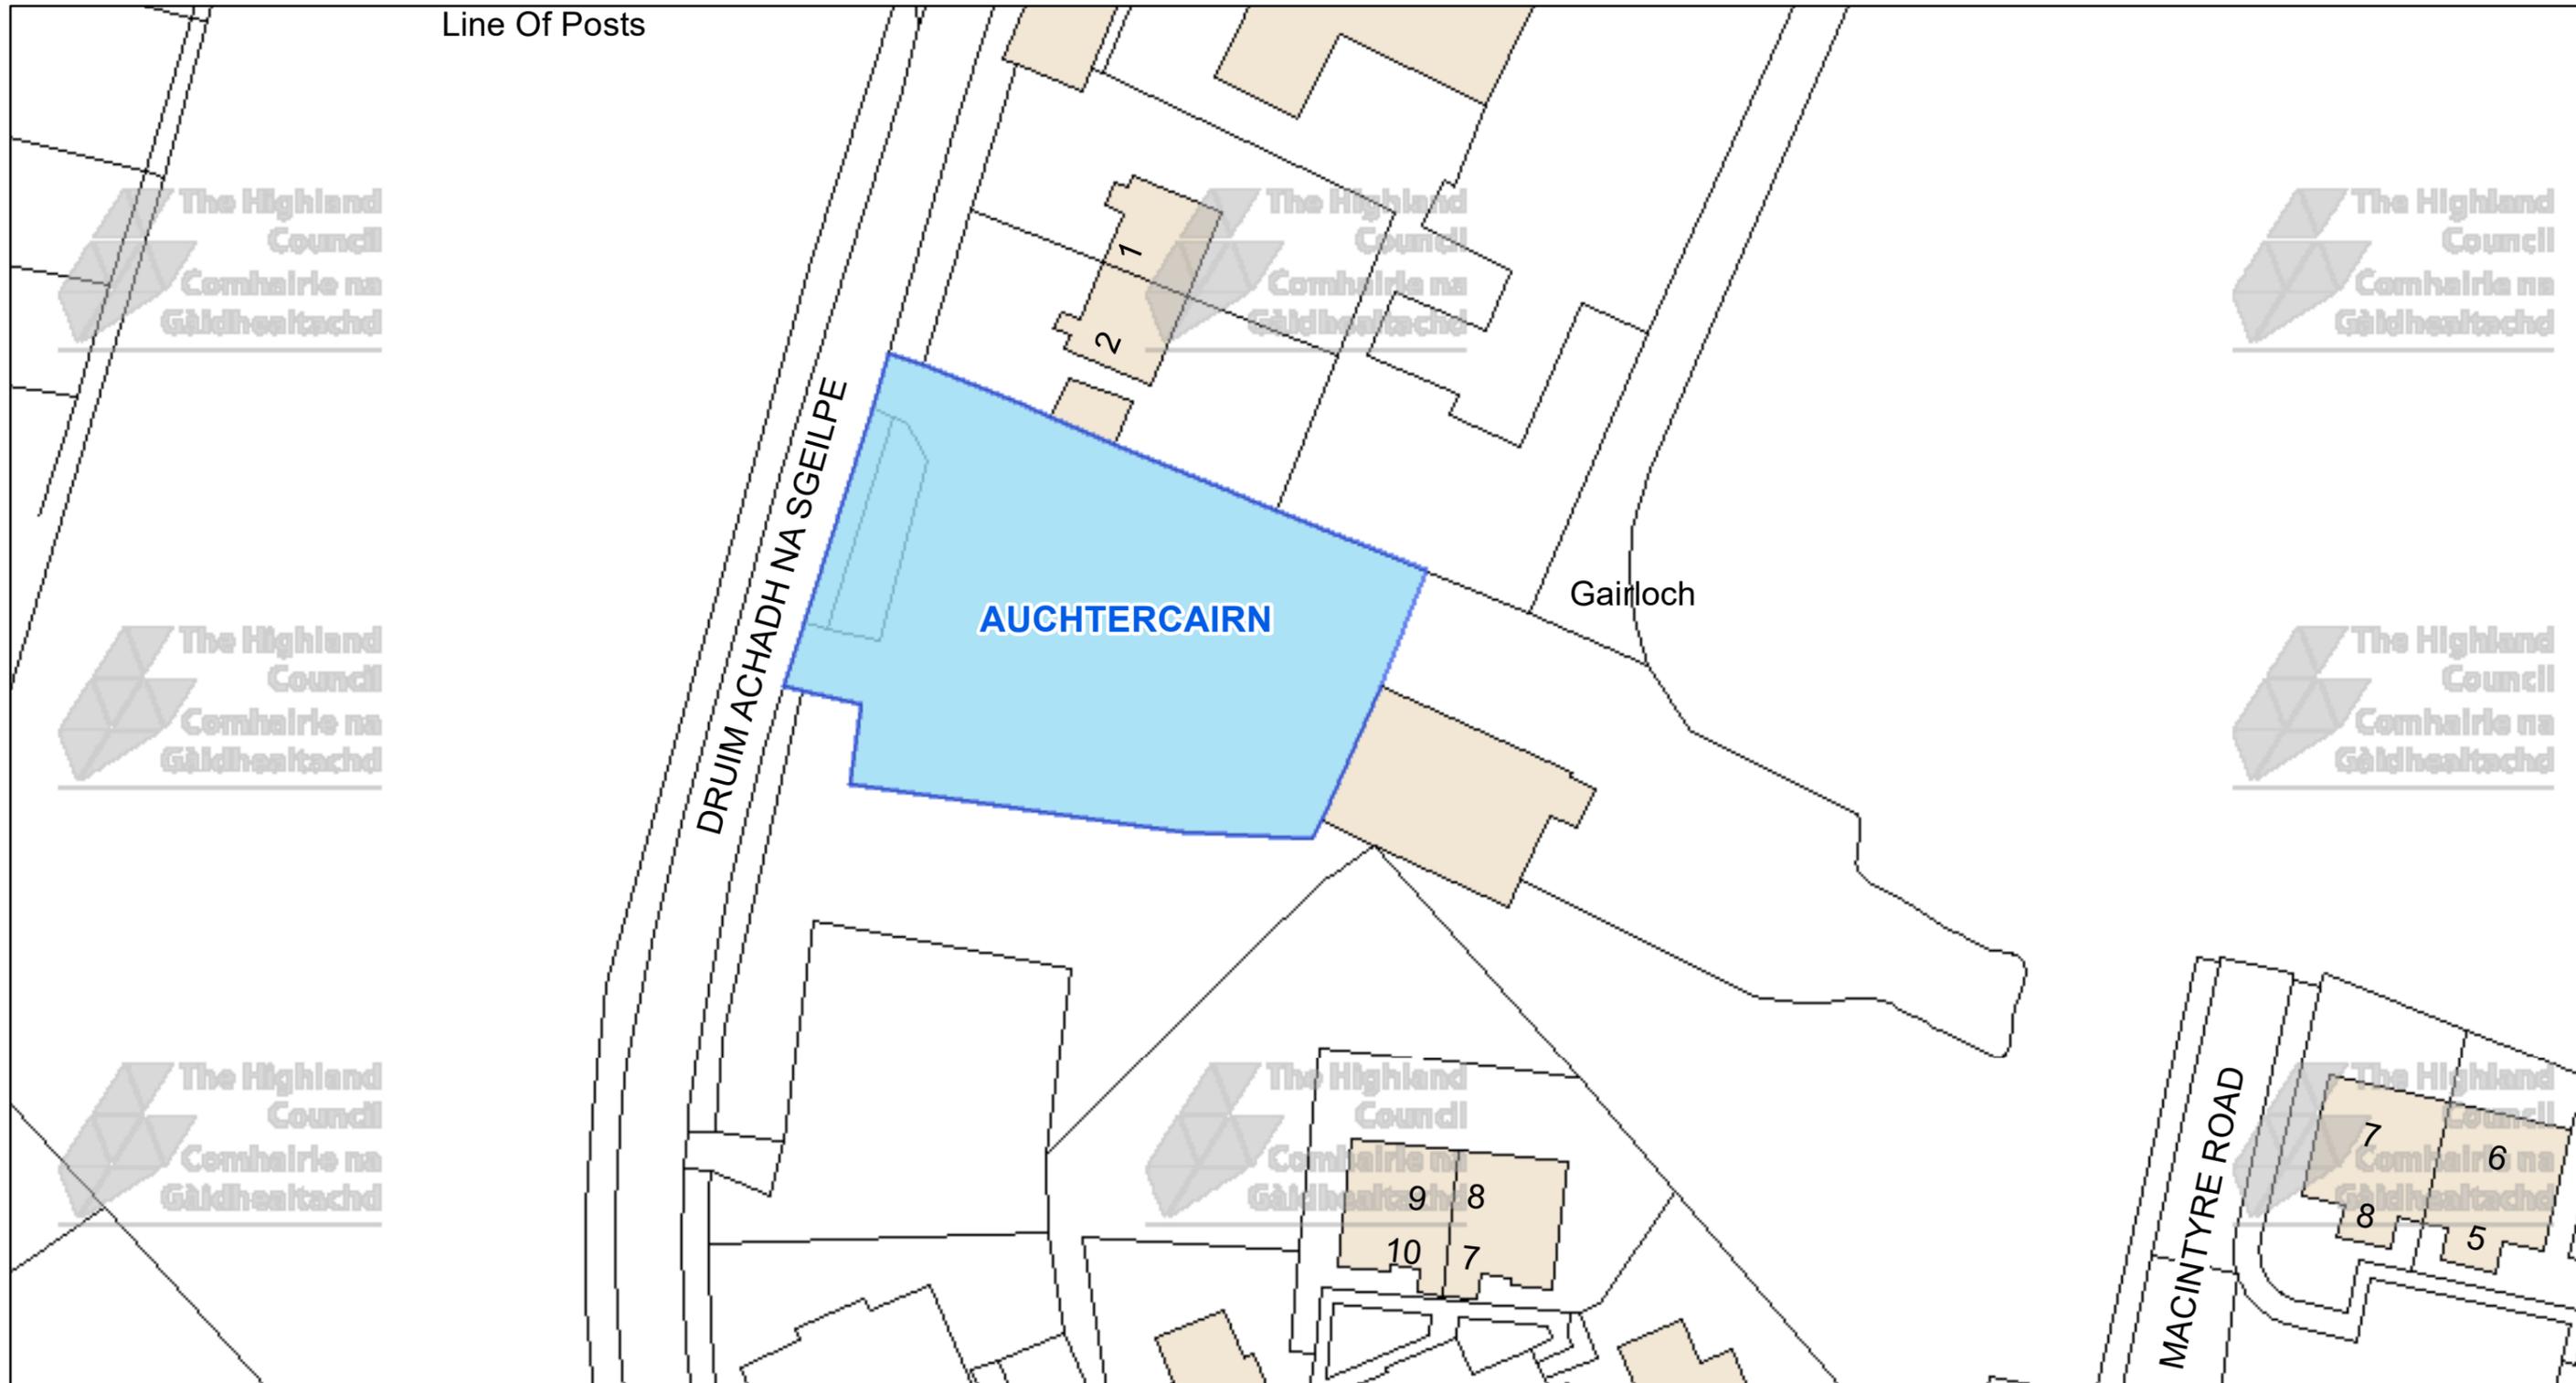

The Highland Council
Headquarters
Glenurquhart Rd
Inverness
IV35NX

© Crown copyright and database rights 2025 Ordnance Survey AC0000849432

The extent of the restrictions are 180,288 to 876,768 metres eastwards and 180,489 to 876,866 westwards using the British National Grid (EPSG 27700).



This is the Off-Street Plan (CP0138) referred in the foregoing

The Highland Council
(Off-Street Parking Places)
(Decriminalised Parking Enforcement and Consolidation)
(Variation Five) Order 2026


DATE

SCALE

Scale: 1:500

REFERENCE NUMBER


CP0138

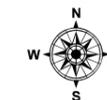

Proper Officer

CAR PARK NAME:

Beach Car Park, Gairloch

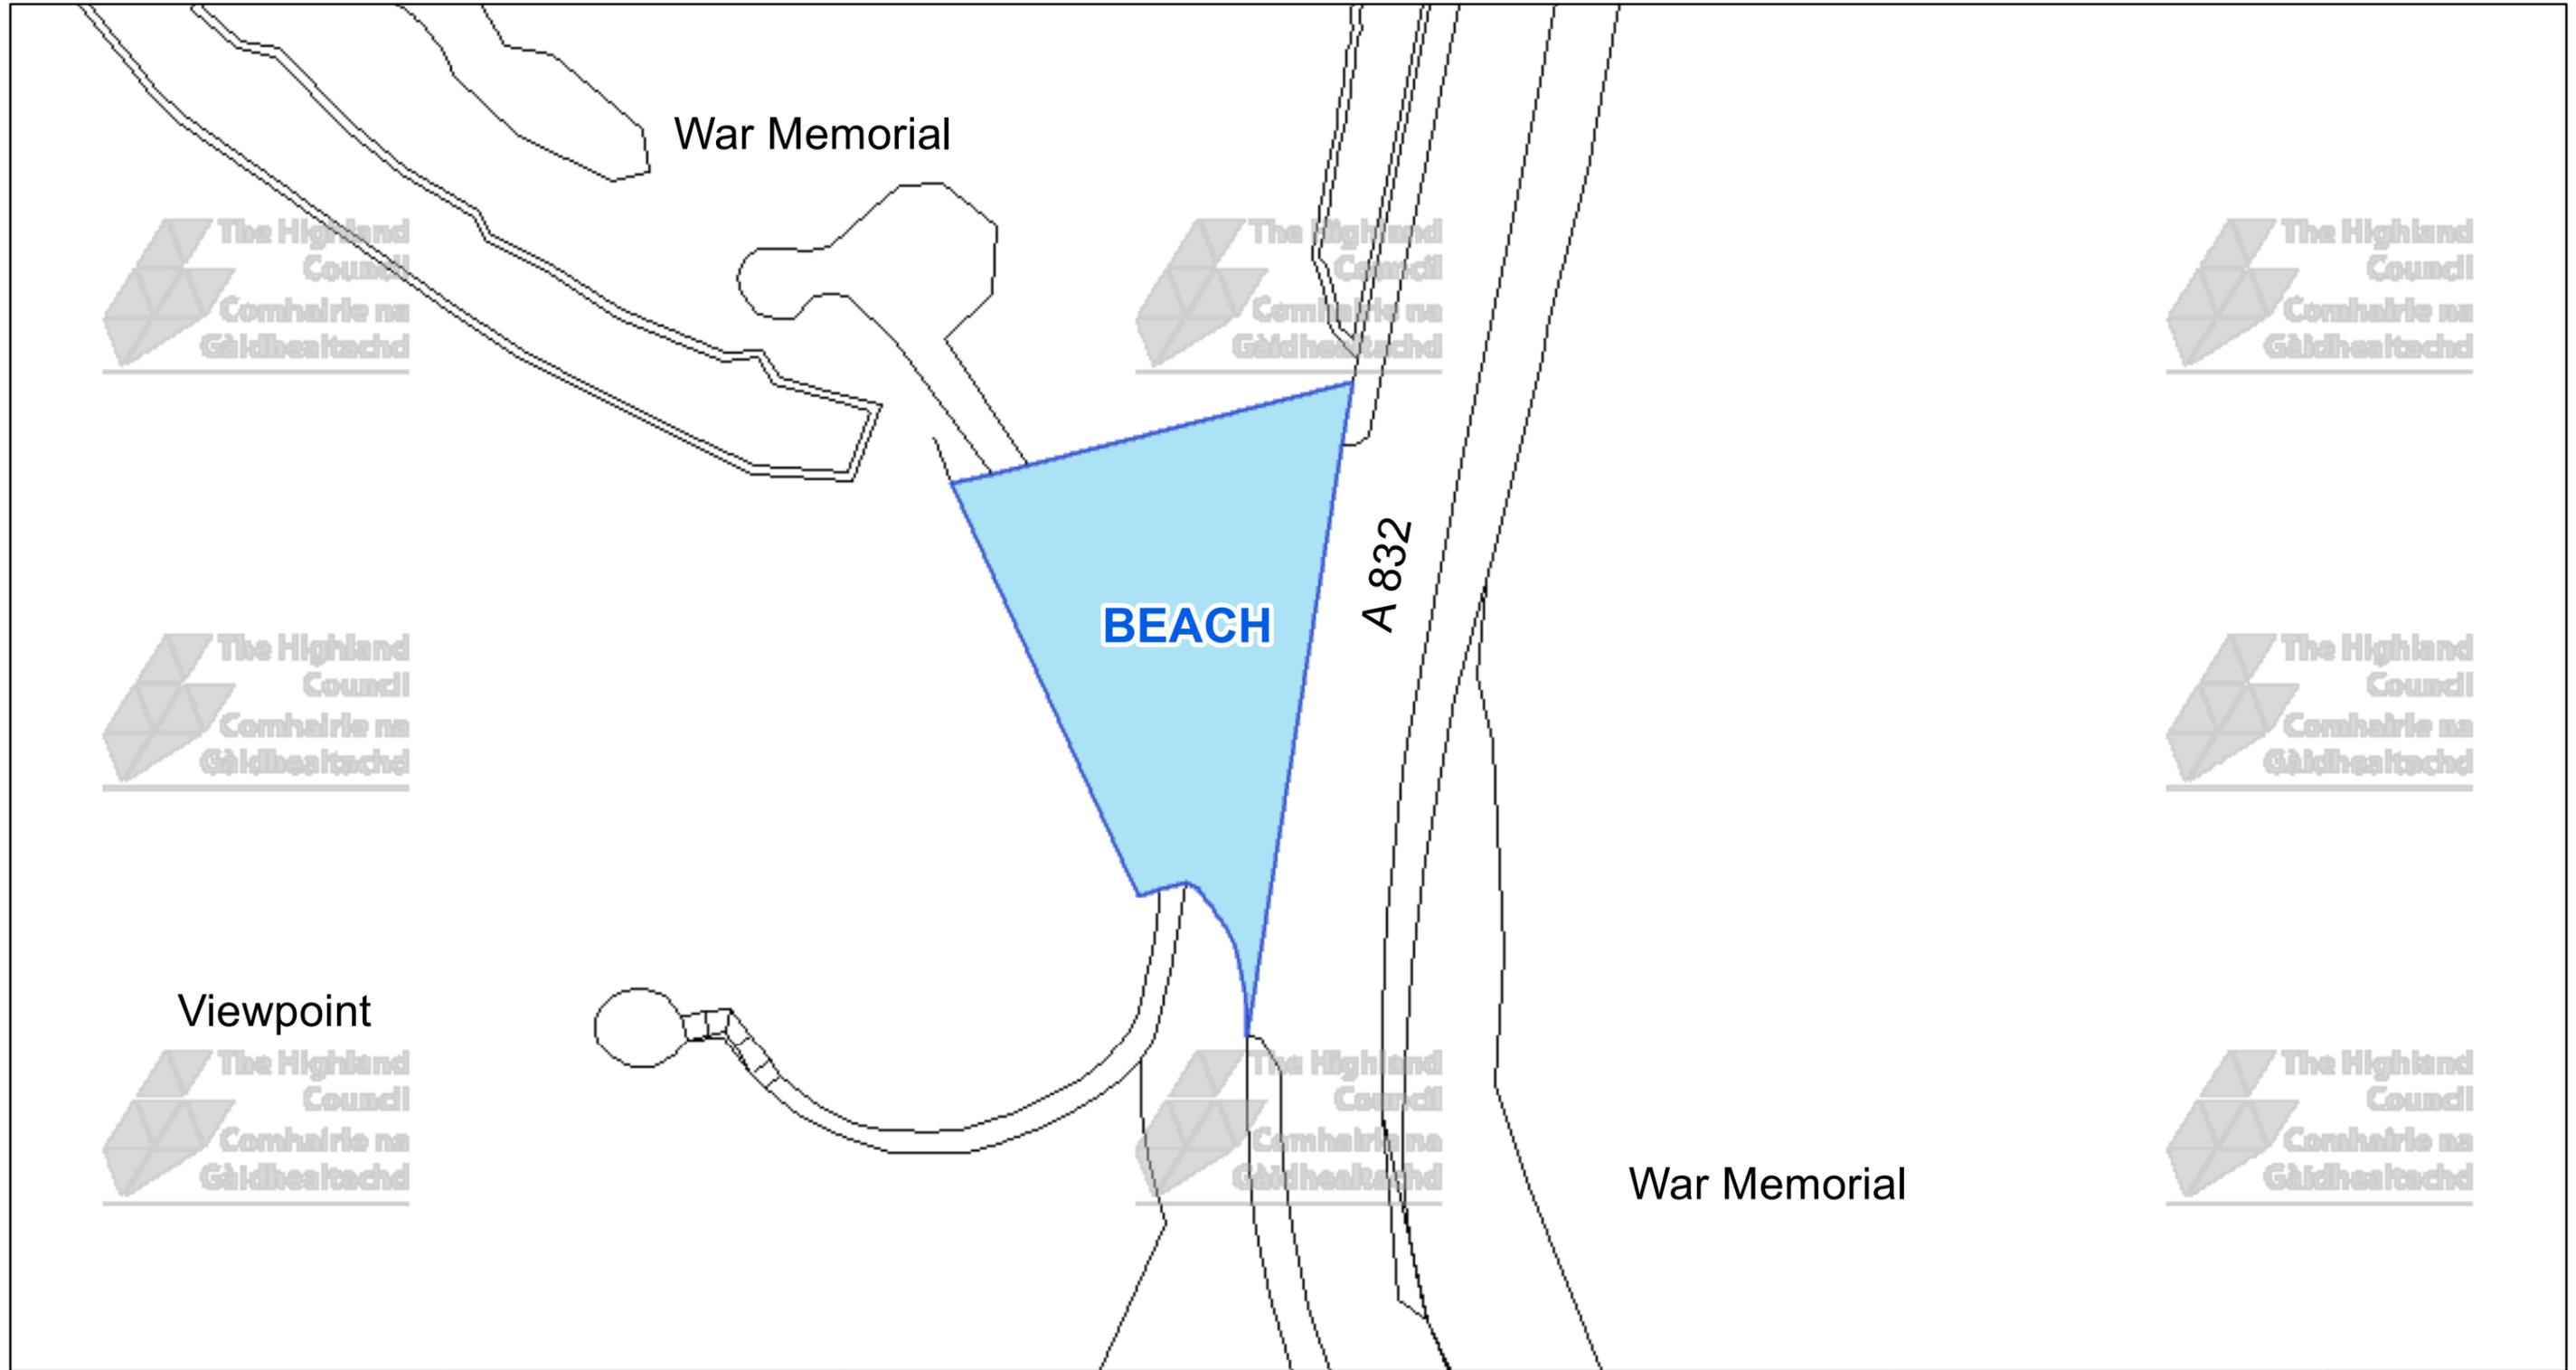

 **The Highland Council**
Comhairle na Gàidhealtachd

The Highland Council
Headquarters
Glenurquhart Rd
Inverness
IV35NX

© Crown copyright and database rights 2025 Ordnance Survey AC0000849432

The extent of the restrictions are 180,466 to 875,898 metres eastwards and 180,624 to 875,971 westwards using the British National Grid (EPSG 27700).



This is the Off-Street Plan (CP0139) referred in the foregoing


The Highland Council
(Off-Street Parking Places)
(Decriminalised Parking Enforcement and Consolidation)
(Variation Five) Order 2026

Proper Officer

DATE
SCALE Scale: 1:375
REFERENCE NUMBER CP0139


CAR PARK NAME:

Strath Square Car Park, Gairloch

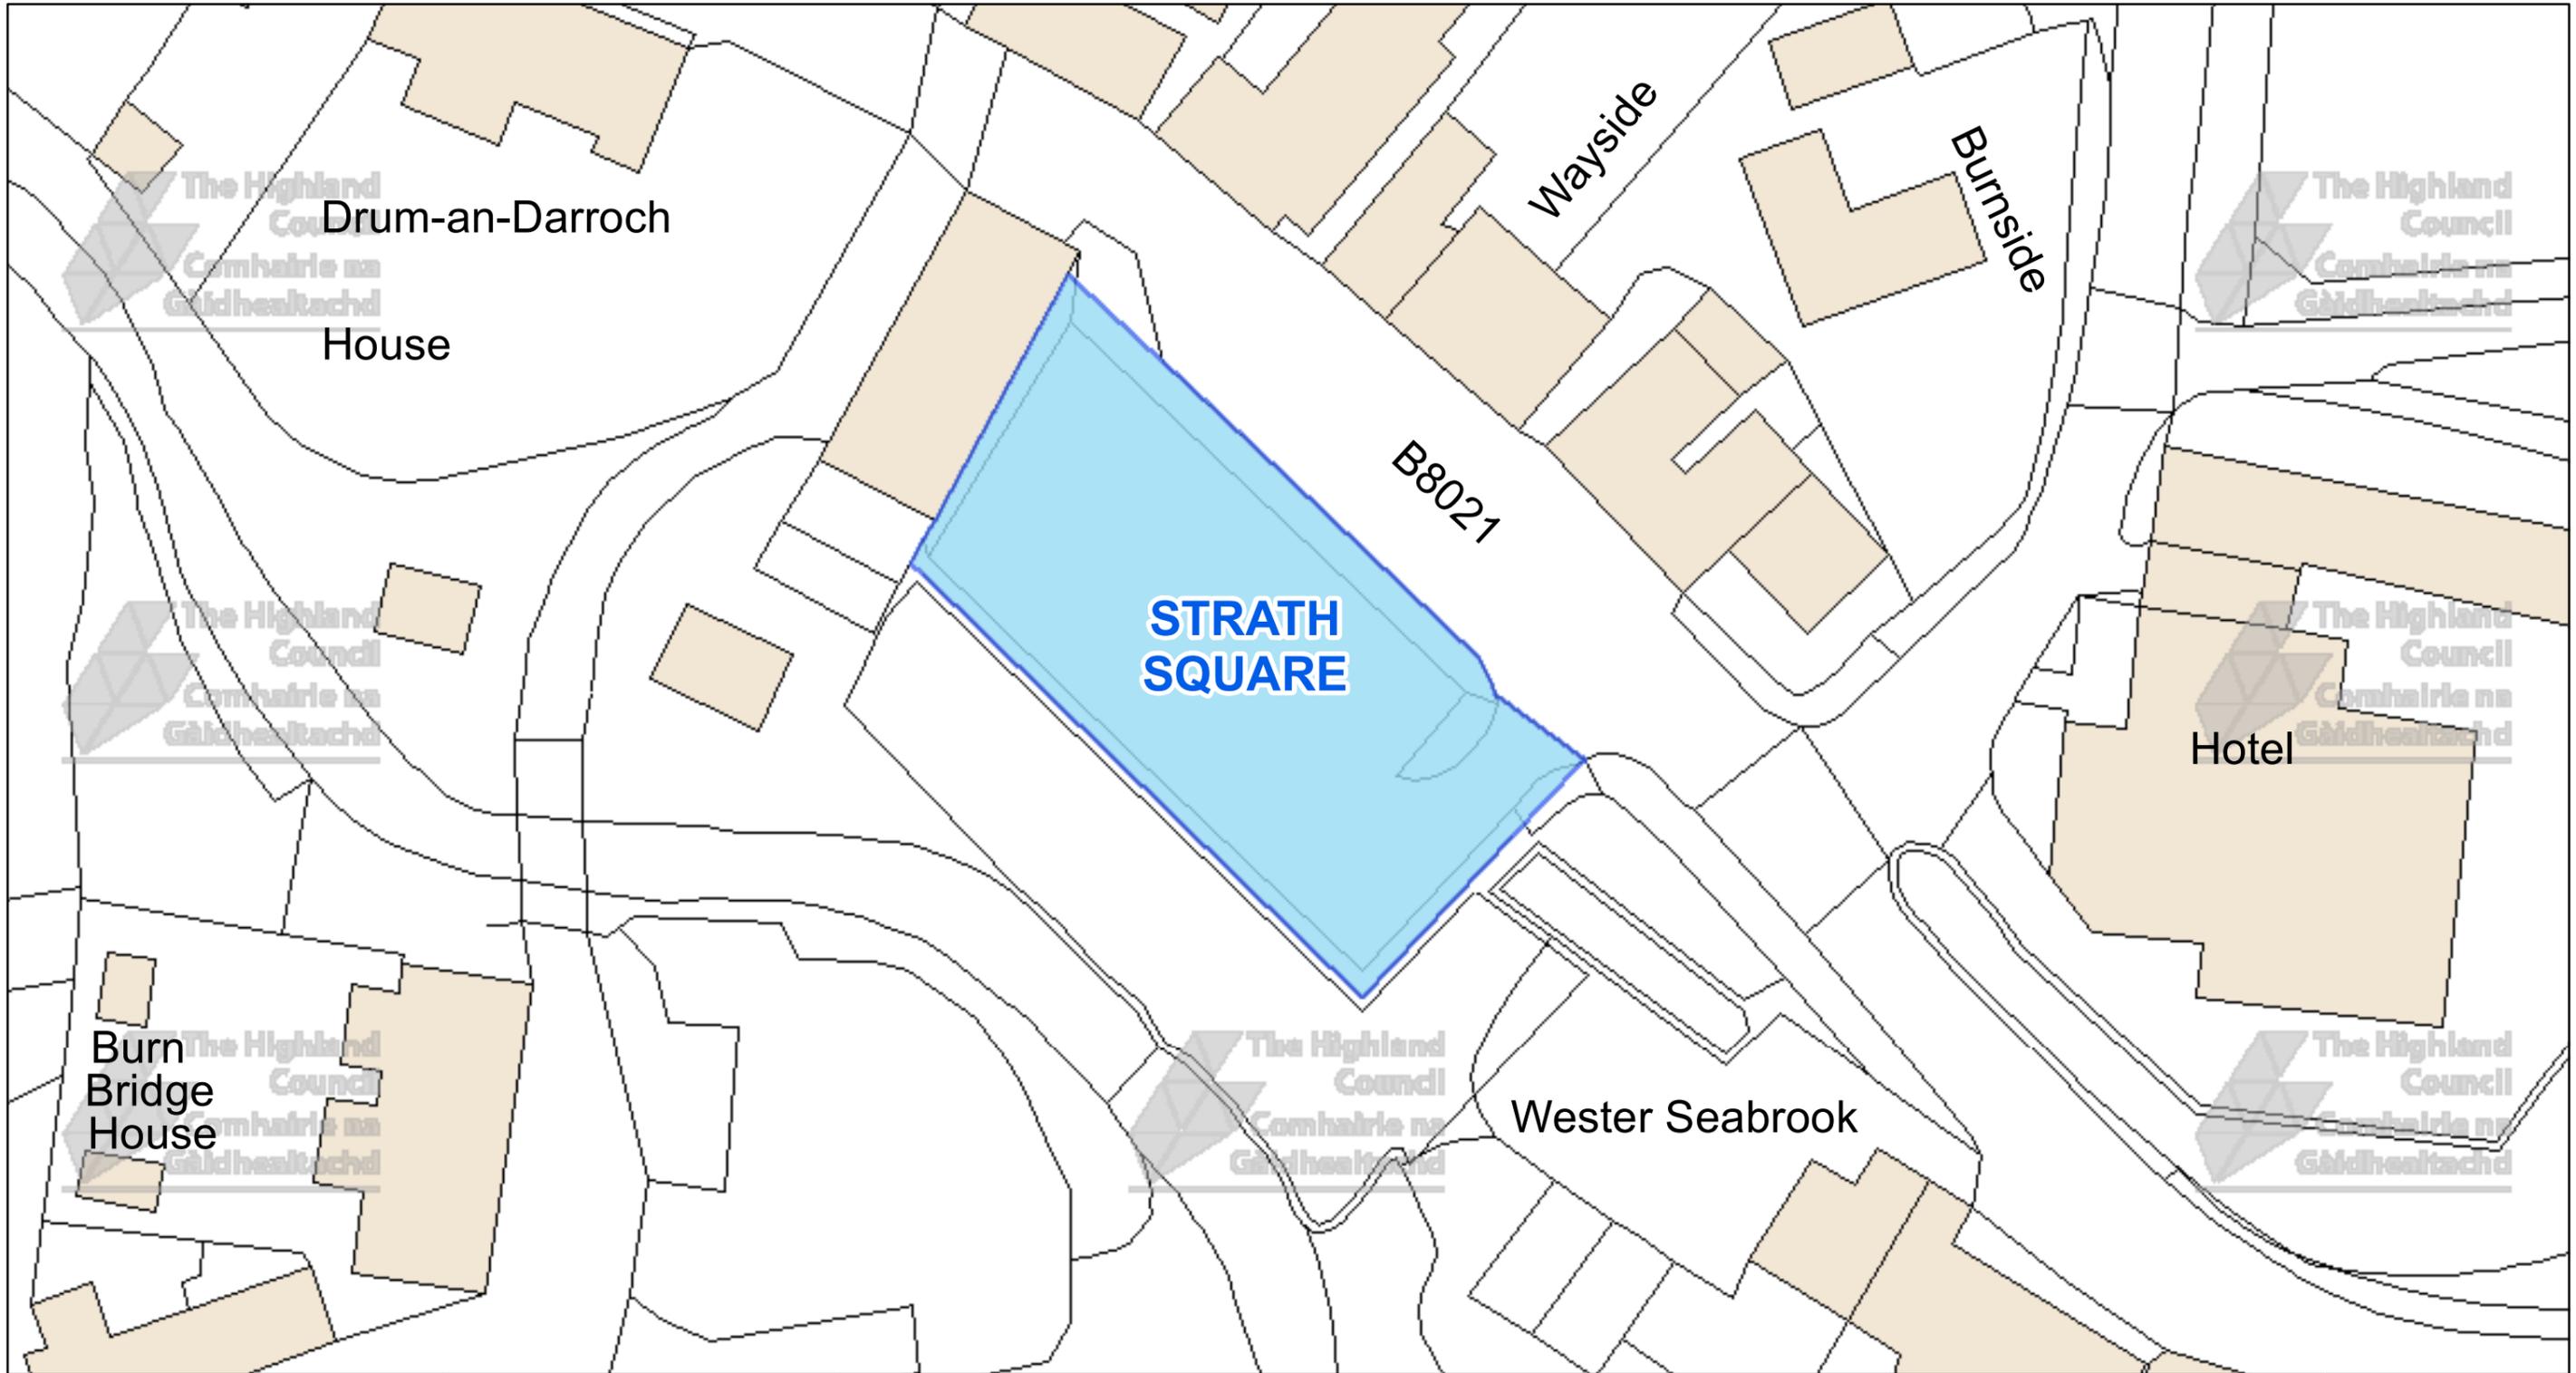

The Highland Council
 Headquarters
 Glenurquhart Rd
 Inverness
 IV35NX

© Crown copyright and database rights 2025 Ordnance Survey AC0000849432
 The extent of the restrictions are 179,534 to 877,286 metres eastwards and 179,683 to 877,360 westwards using the British National Grid (EPSG 27700).



This is the Off-Street Plan (CP0140) referred in the foregoing


The Highland Council (Off-Street Parking Places) (Decriminalised Parking Enforcement and Consolidation) (Variation Five) Order 2026

DATE
SCALE Scale: 1:375
REFERENCE NUMBER CP0140

Proper Officer

CAR PARK NAME:

East Church Car Park, Gairloch

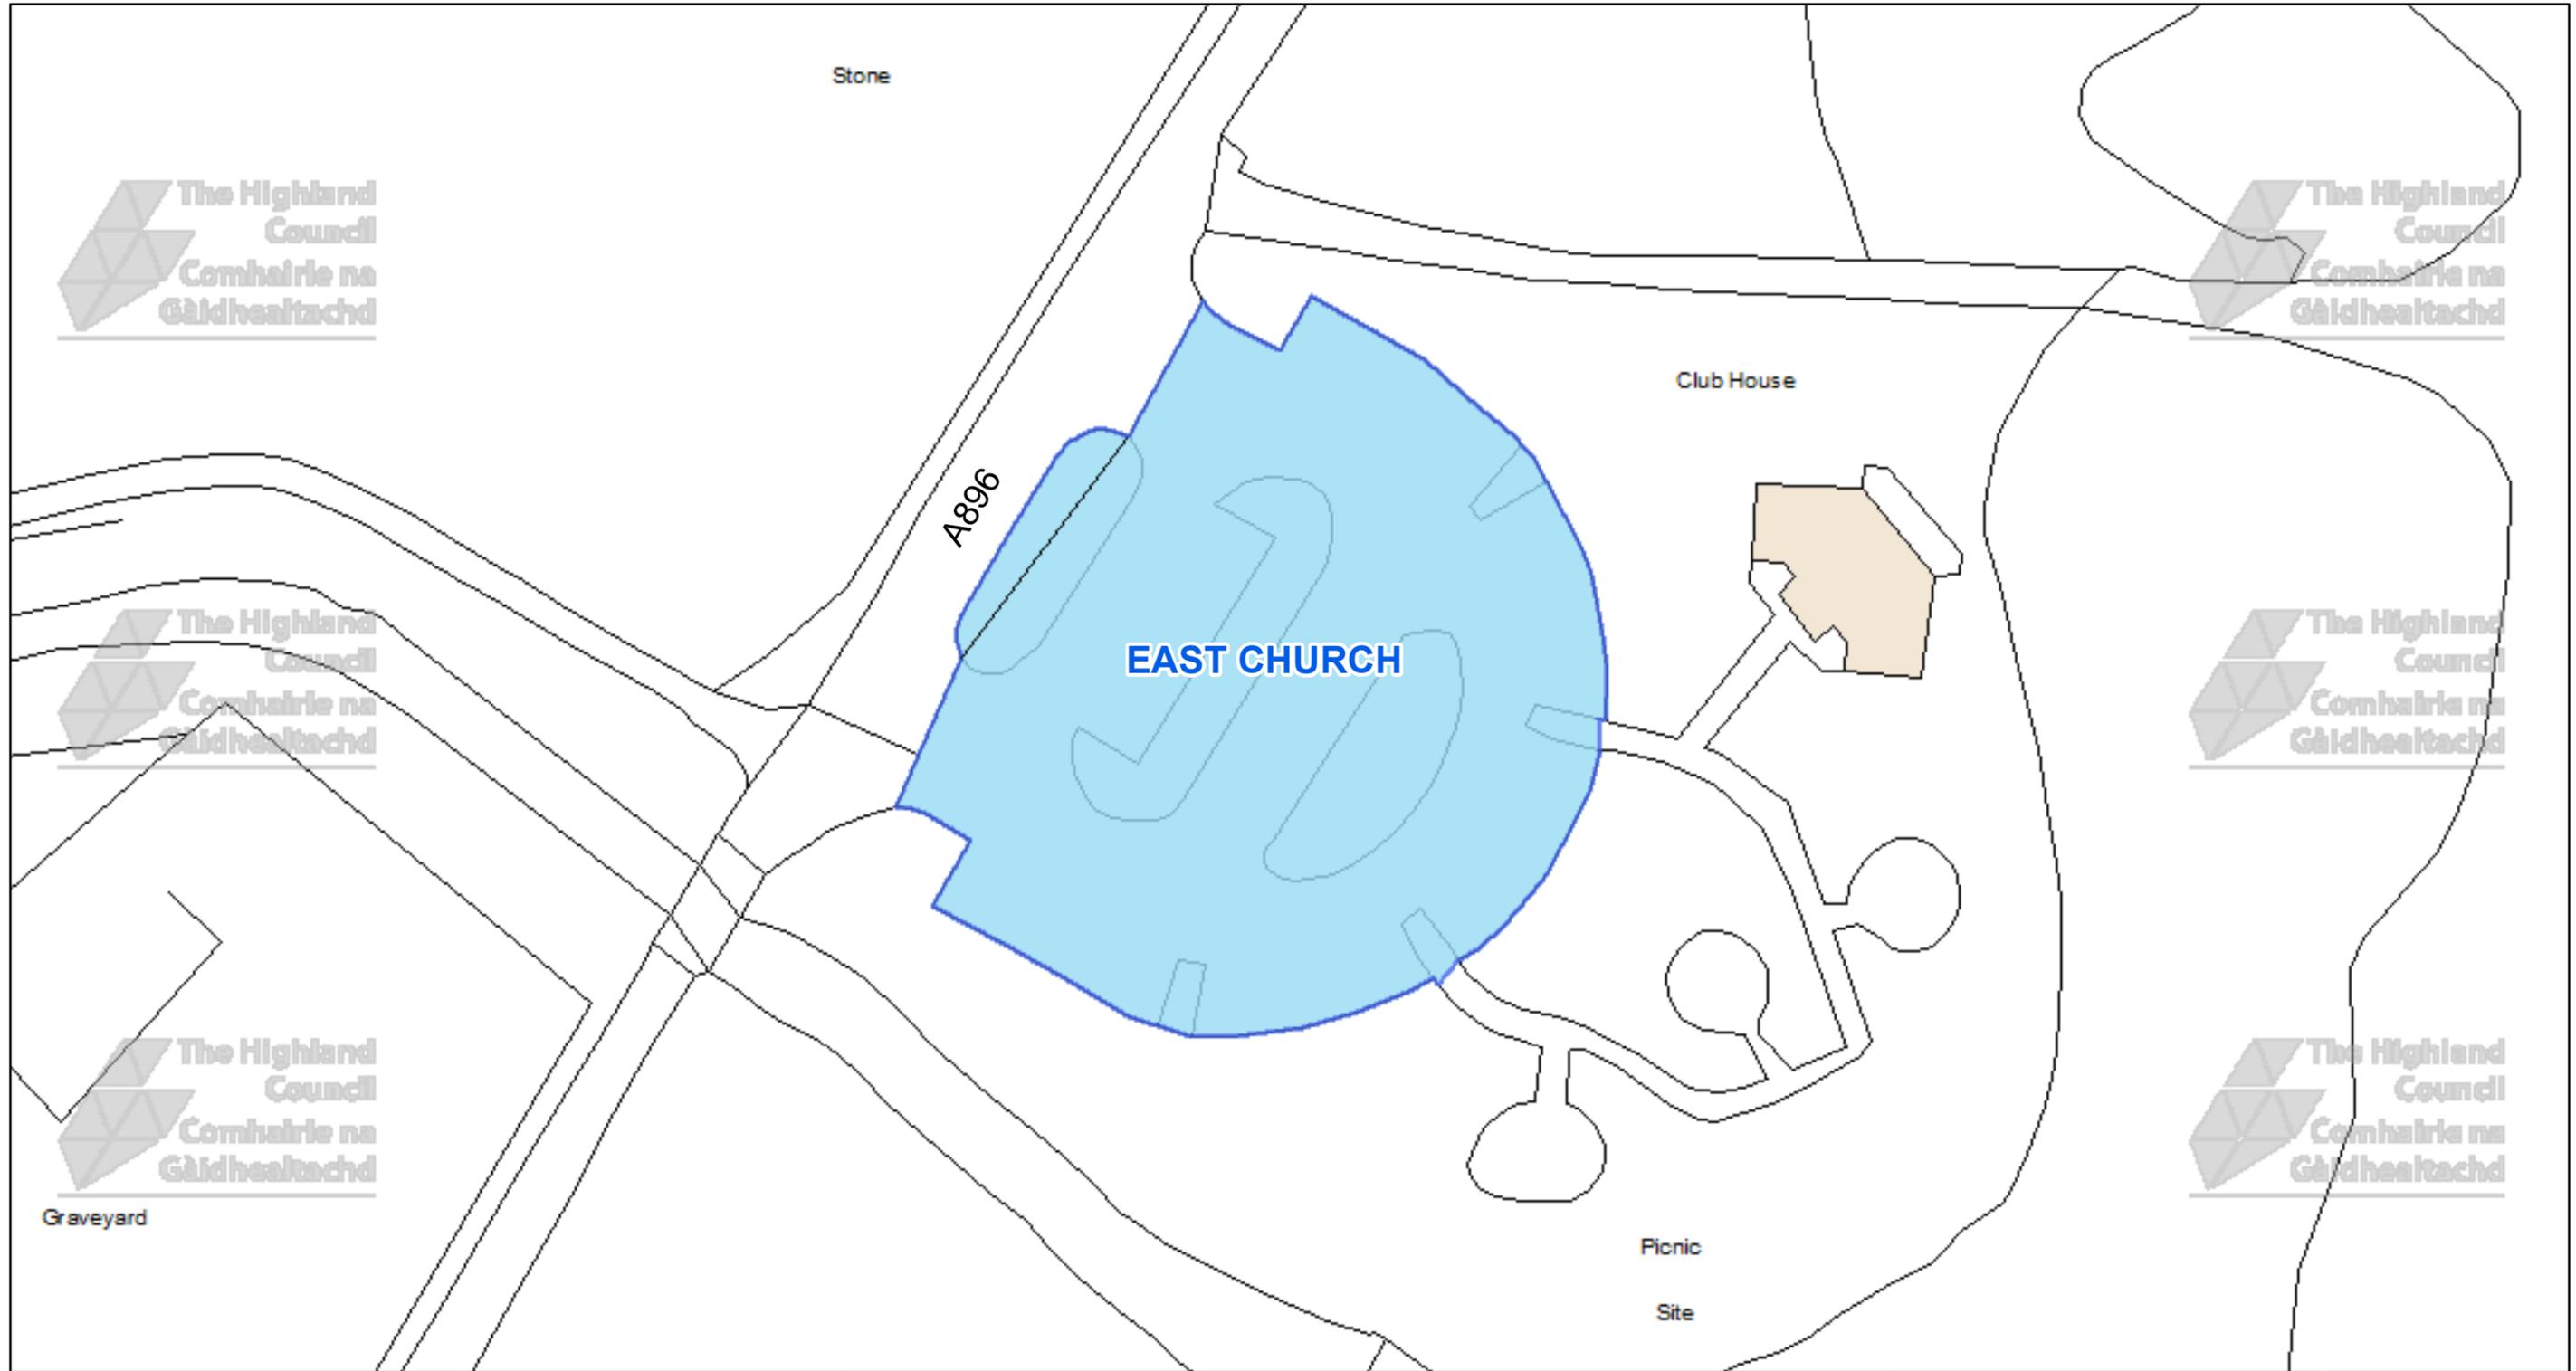

The Highland Council
Headquarters
Glenurquhart Rd
Inverness
IV35NX

© Crown copyright and database rights 2025 Ordnance Survey AC0000849432
The extent of the restrictions are 191,389 to 841,210 metres eastwards and 191,588 to 841,302 westwards using the British National Grid (EPSG 27700).



This is the Off-Street Plan (CP0141) referred in the foregoing


The Highland Council (Off-Street Parking Places) (Decriminalised Parking Enforcement and Consolidation) (Variation Five) Order 2026

Proper Officer

DATE


SCALE
Scale: 1:475

REFERENCE NUMBER
CP0141

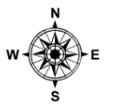

CAR PARK NAME:

Rogie Falls Car Park, Strathpeffer

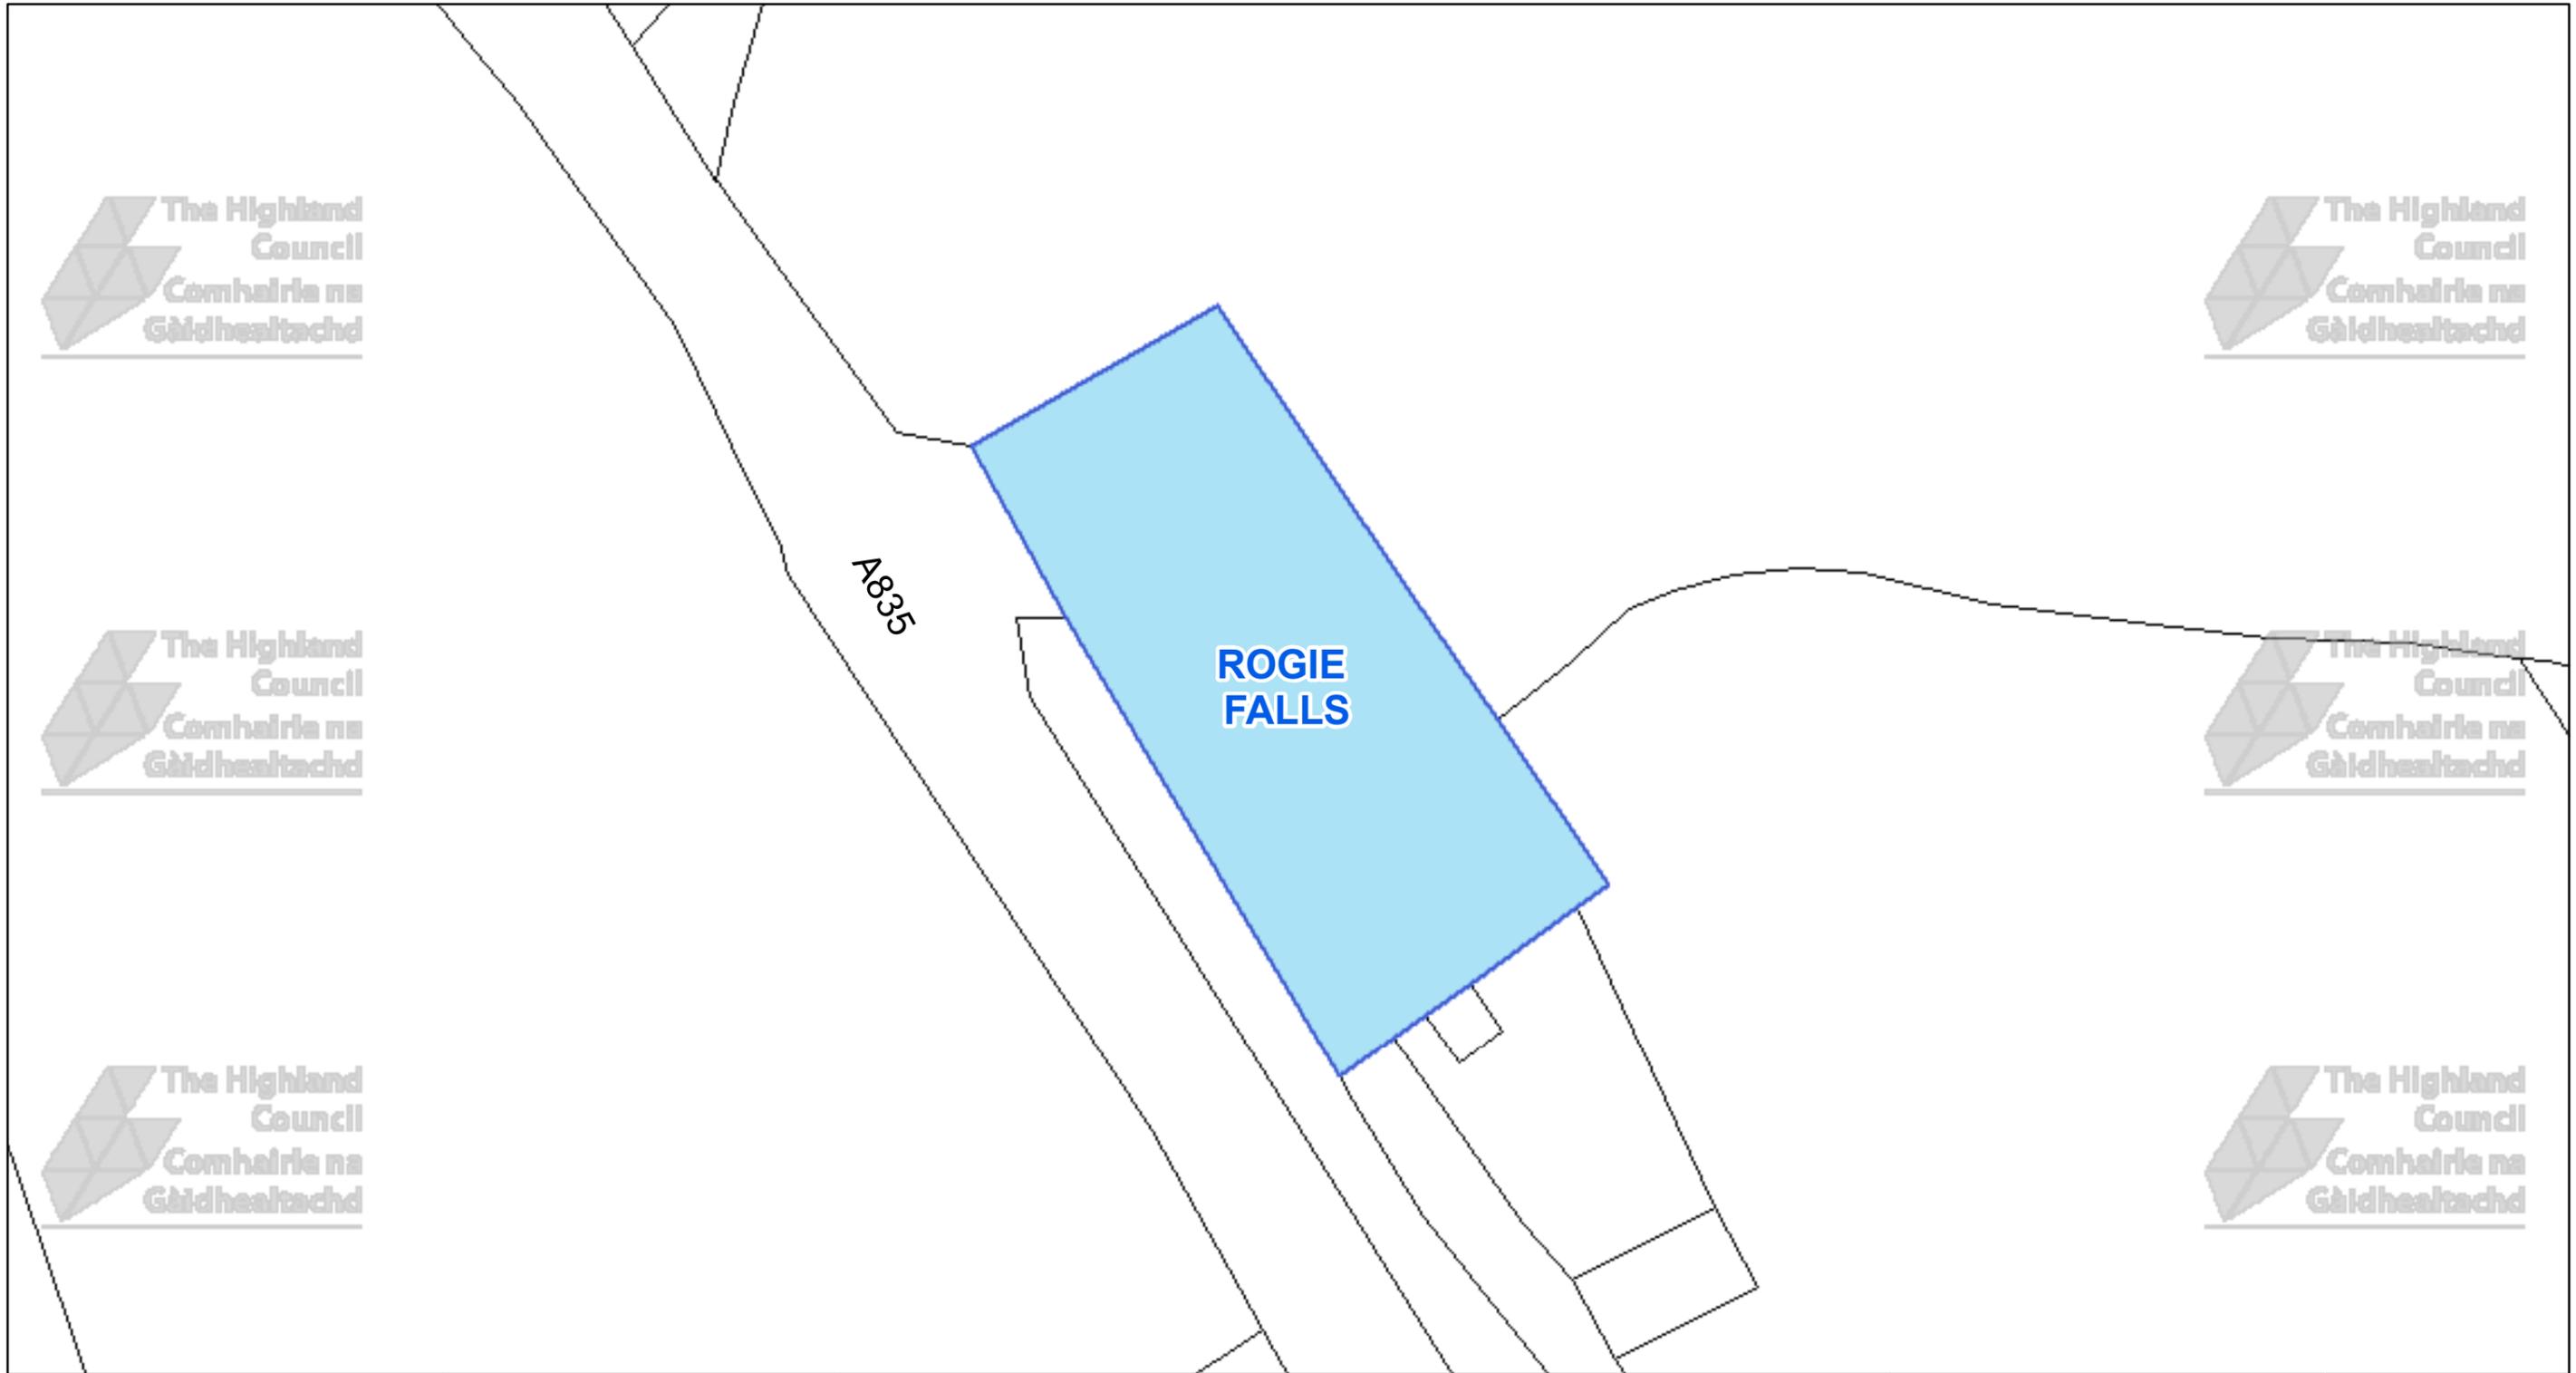

The Highland Council
Headquarters
Glenurquhart Rd
Inverness
IV35NX

© Crown copyright and database rights 2025 Ordnance Survey AC0000849432
The extent of the restrictions are 244,141 to 858,527 metres eastwards and 244,319 to 858,620 westwards using the British National Grid (EPSG 27700).



This is the Off-Street Plan (CP0142) referred in the foregoing

The Highland Council
(Off-Street Parking Places)
(Decriminalised Parking Enforcement and Consolidation)
(Variation Five) Order 2026

Proper Officer

DATE

SCALE

Scale: 1:450


REFERENCE NUMBER

CP0142



CAR PARK NAME:

Applecross Car Park, Applecross

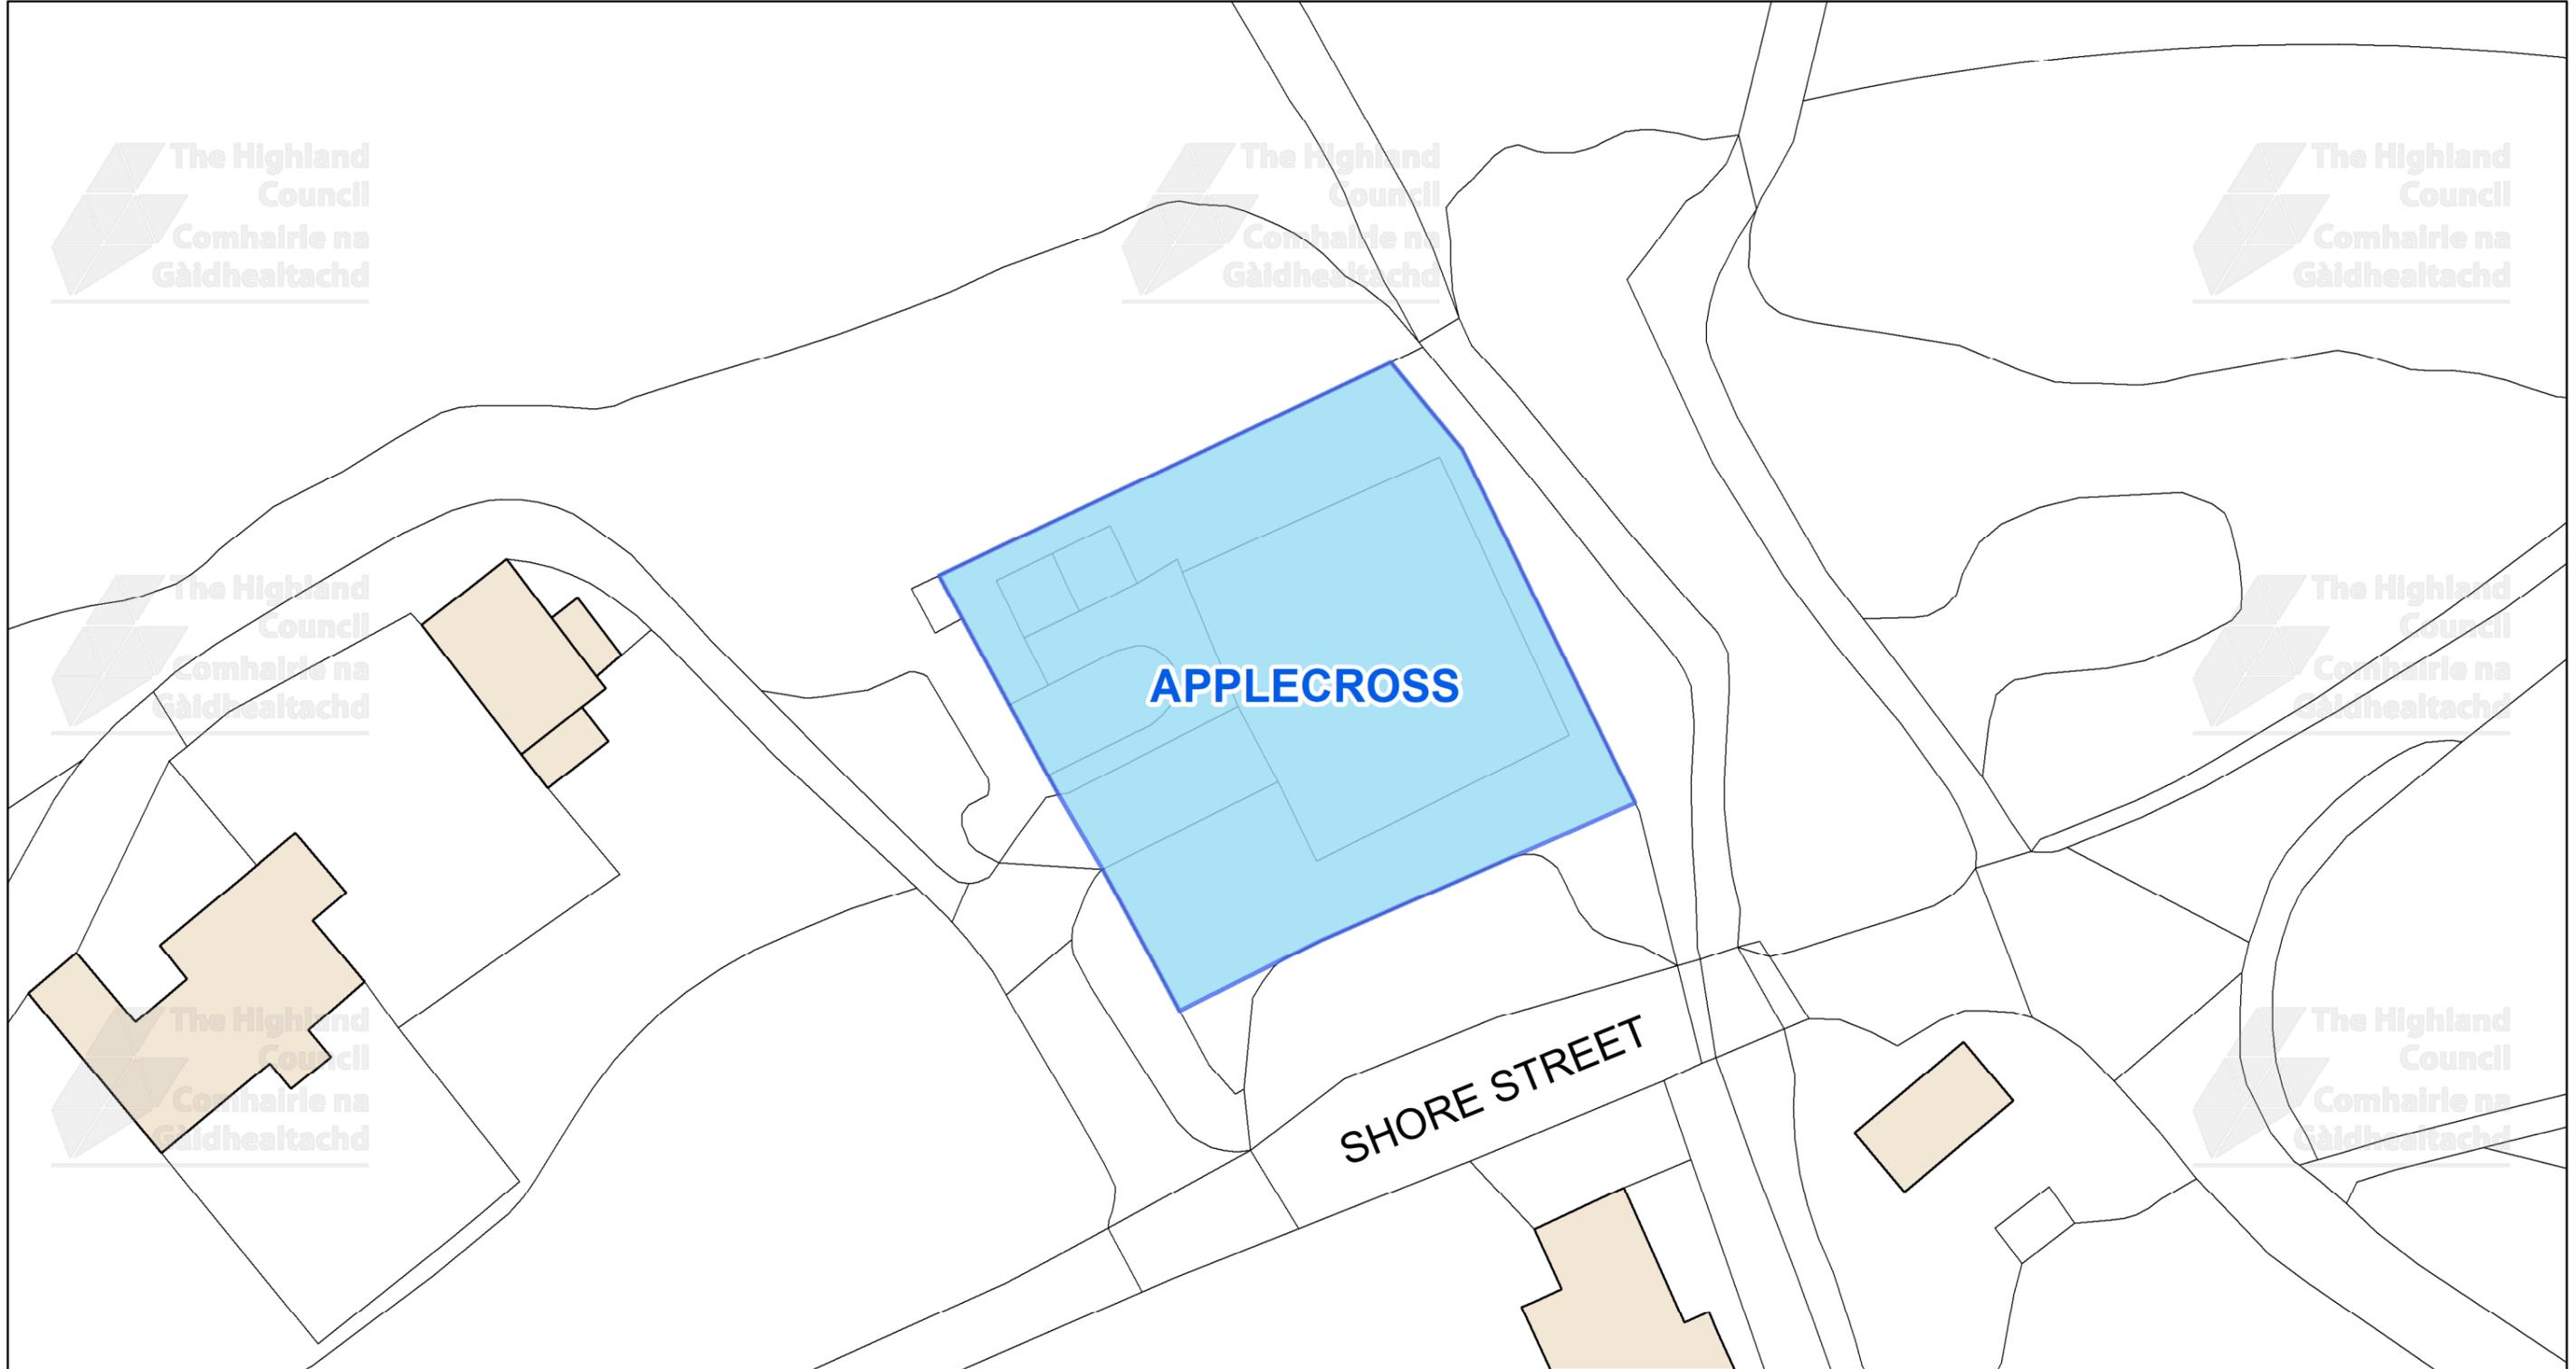


This is the Off-Street Plan
(CP0148) referred
In the foregoing

The Highland Council
(Off-Street Parking Places)
(Decriminalised Parking Enforcement
and Consolidation)
(Variation Five) Order 2026

Signed by Proper Officer

© Crown copyright and database
rights 2025 Ordnance Survey AC0000849432
The extent of the restrictions are 171,329 to 844,613 metres
eastwards and 171,004 to 844,489
westwards using the British National Grid (EPSG 27700).

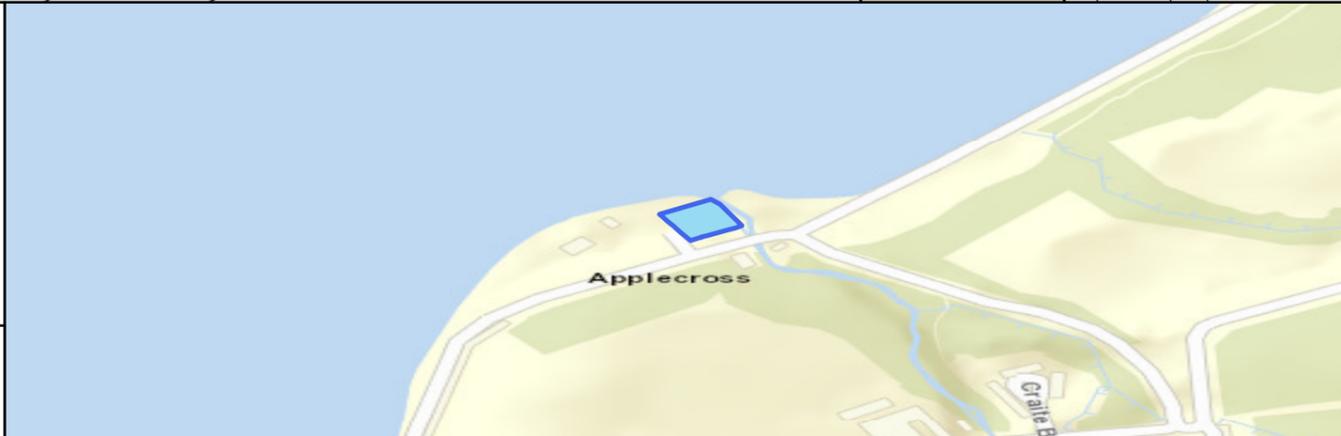

The Highland Council
Headquarters
Glenurquhart Rd
Inverness
IV35NX

SCALE
1:400




DATE

REFERENCE NUMBER
CP0148



CAR PARK NAME:

Dornie Village Car Park, Dornie

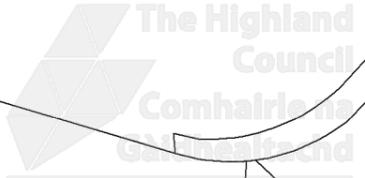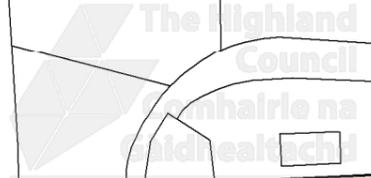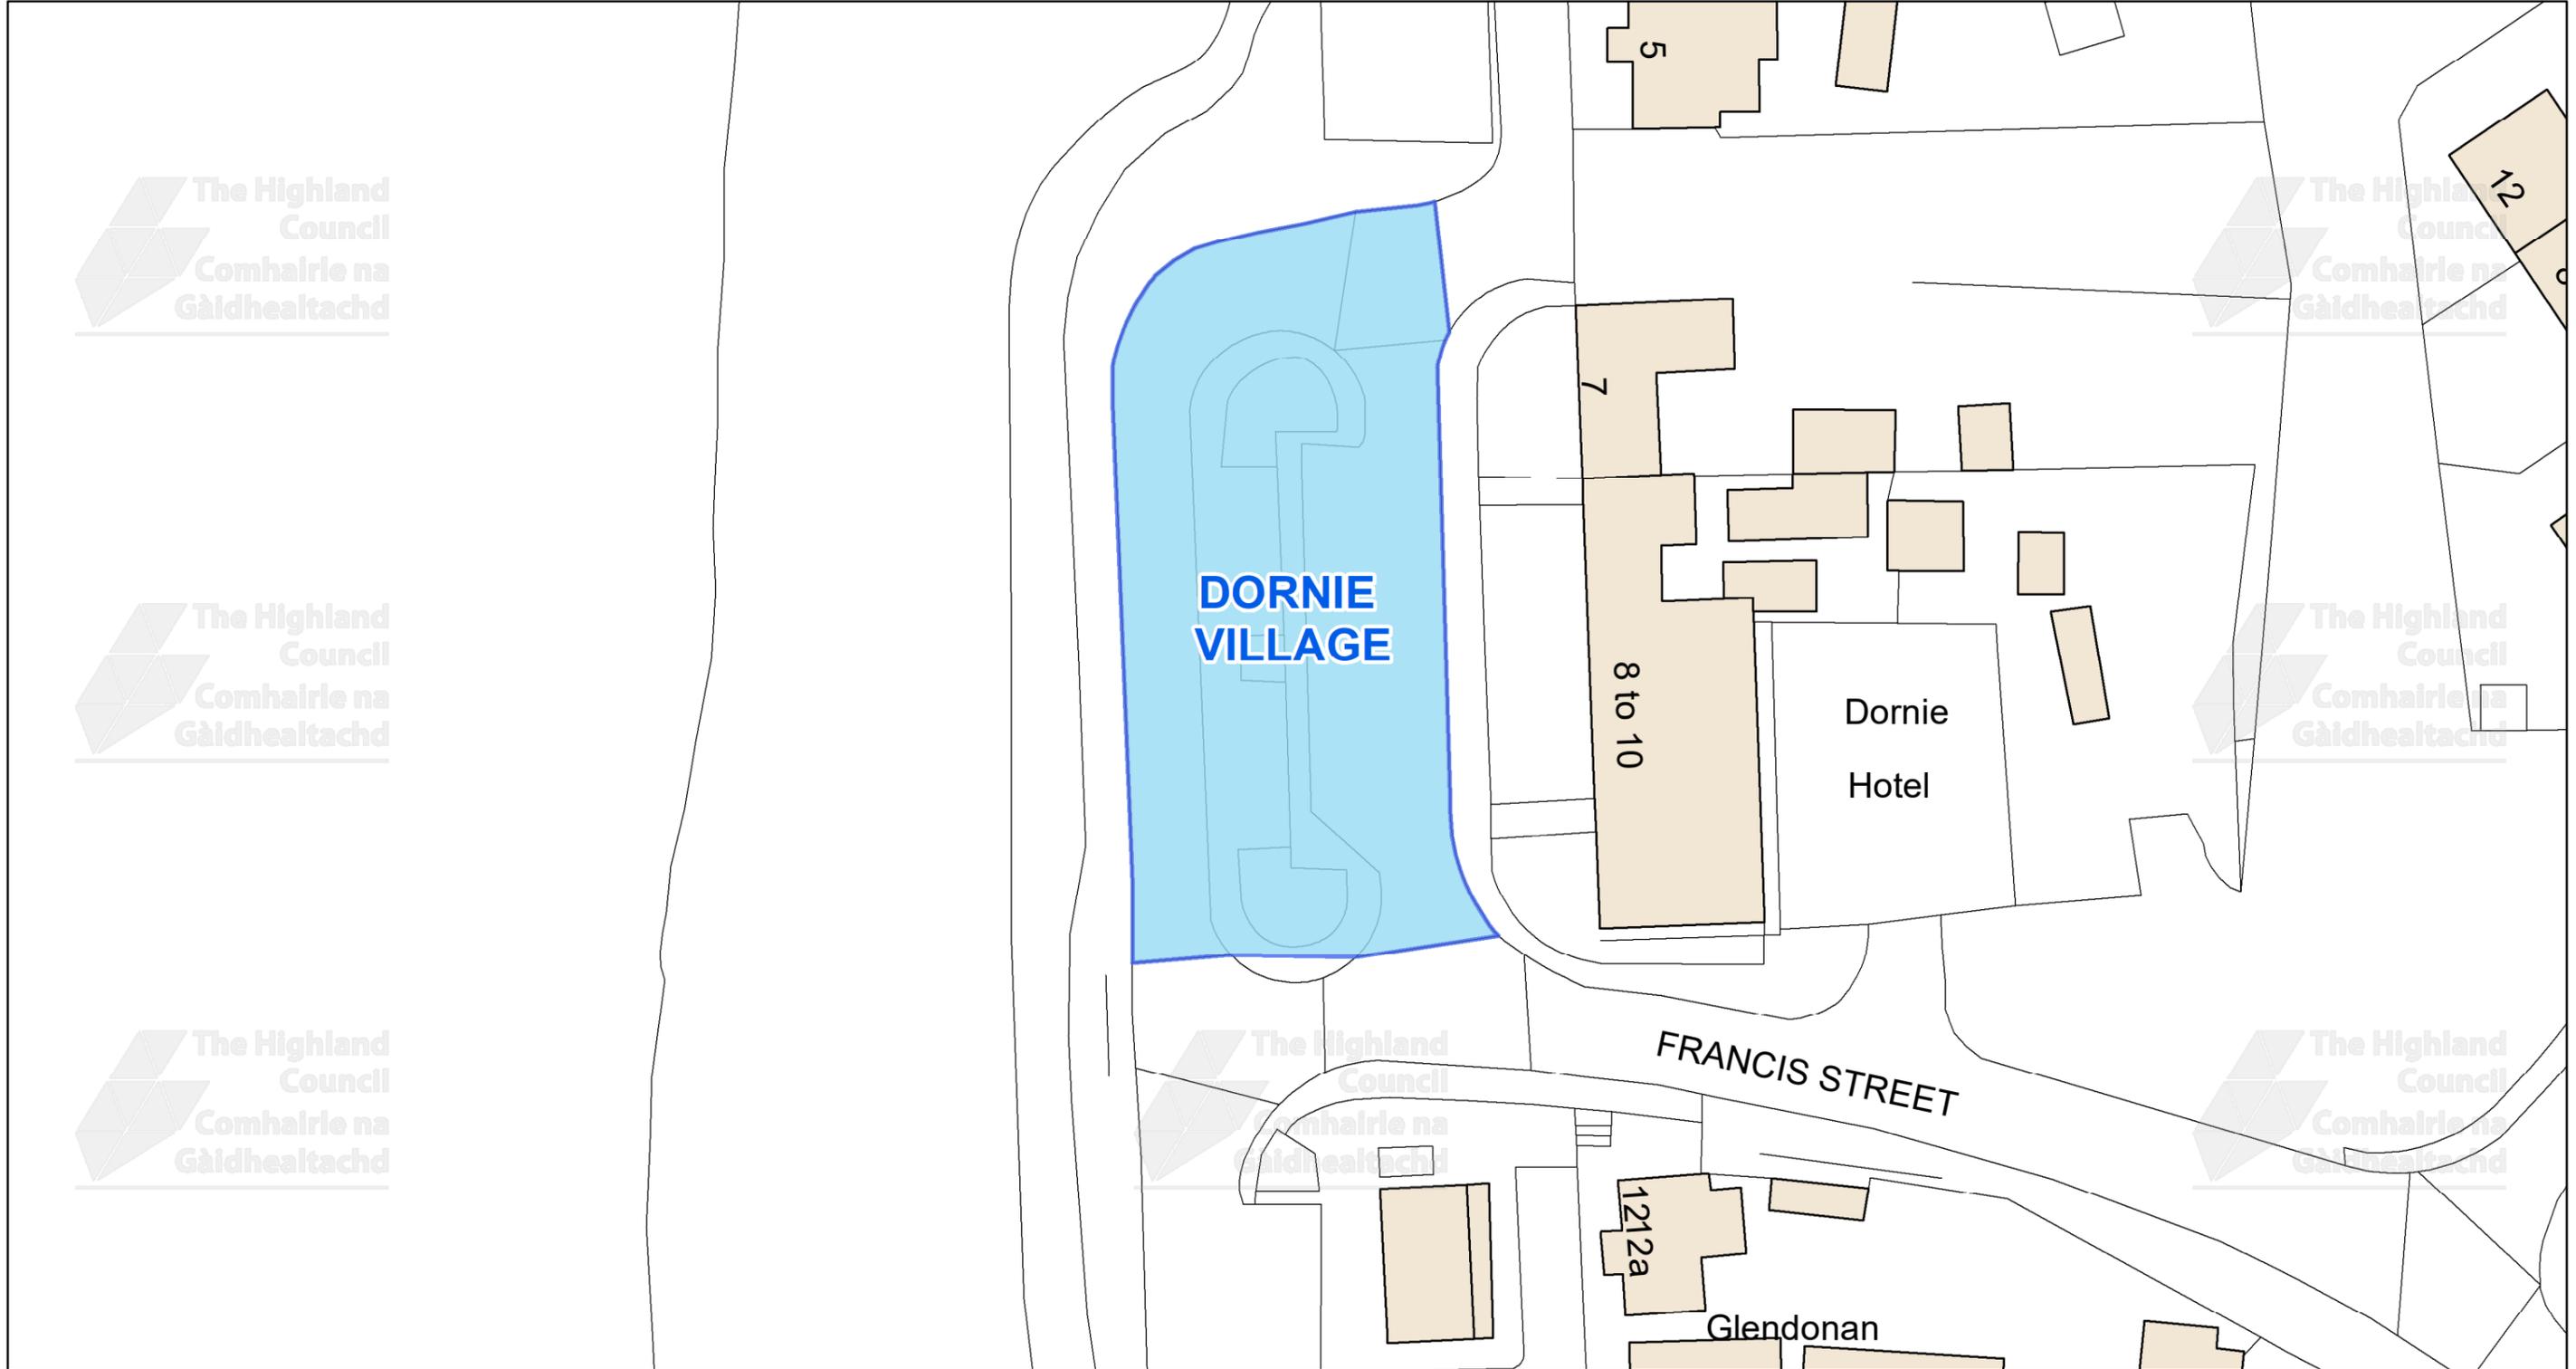

This is the Off-Street Plan (CP0149) referred In the foregoing

The Highland Council (Off-Street Parking Places) (Decriminalised Parking Enforcement and Consolidation) (Variation Five) Order 2026

Signed by Proper Officer

© Crown copyright and database rights 2025 Ordnance Survey AC0000849432
The extent of the restrictions are 188,081 to 826,387 metres eastwards and 188,267 to 826,485 westwards using the British National Grid (EPSG 27700).



The Highland Council
Headquarters
Glenurquhart Rd
Inverness
IV35NX

SCALE
1:475


DATE

REFERENCE NUMBER
CP0149



CAR PARK NAME:

Kinlochewe Car Park, Kinlochewe

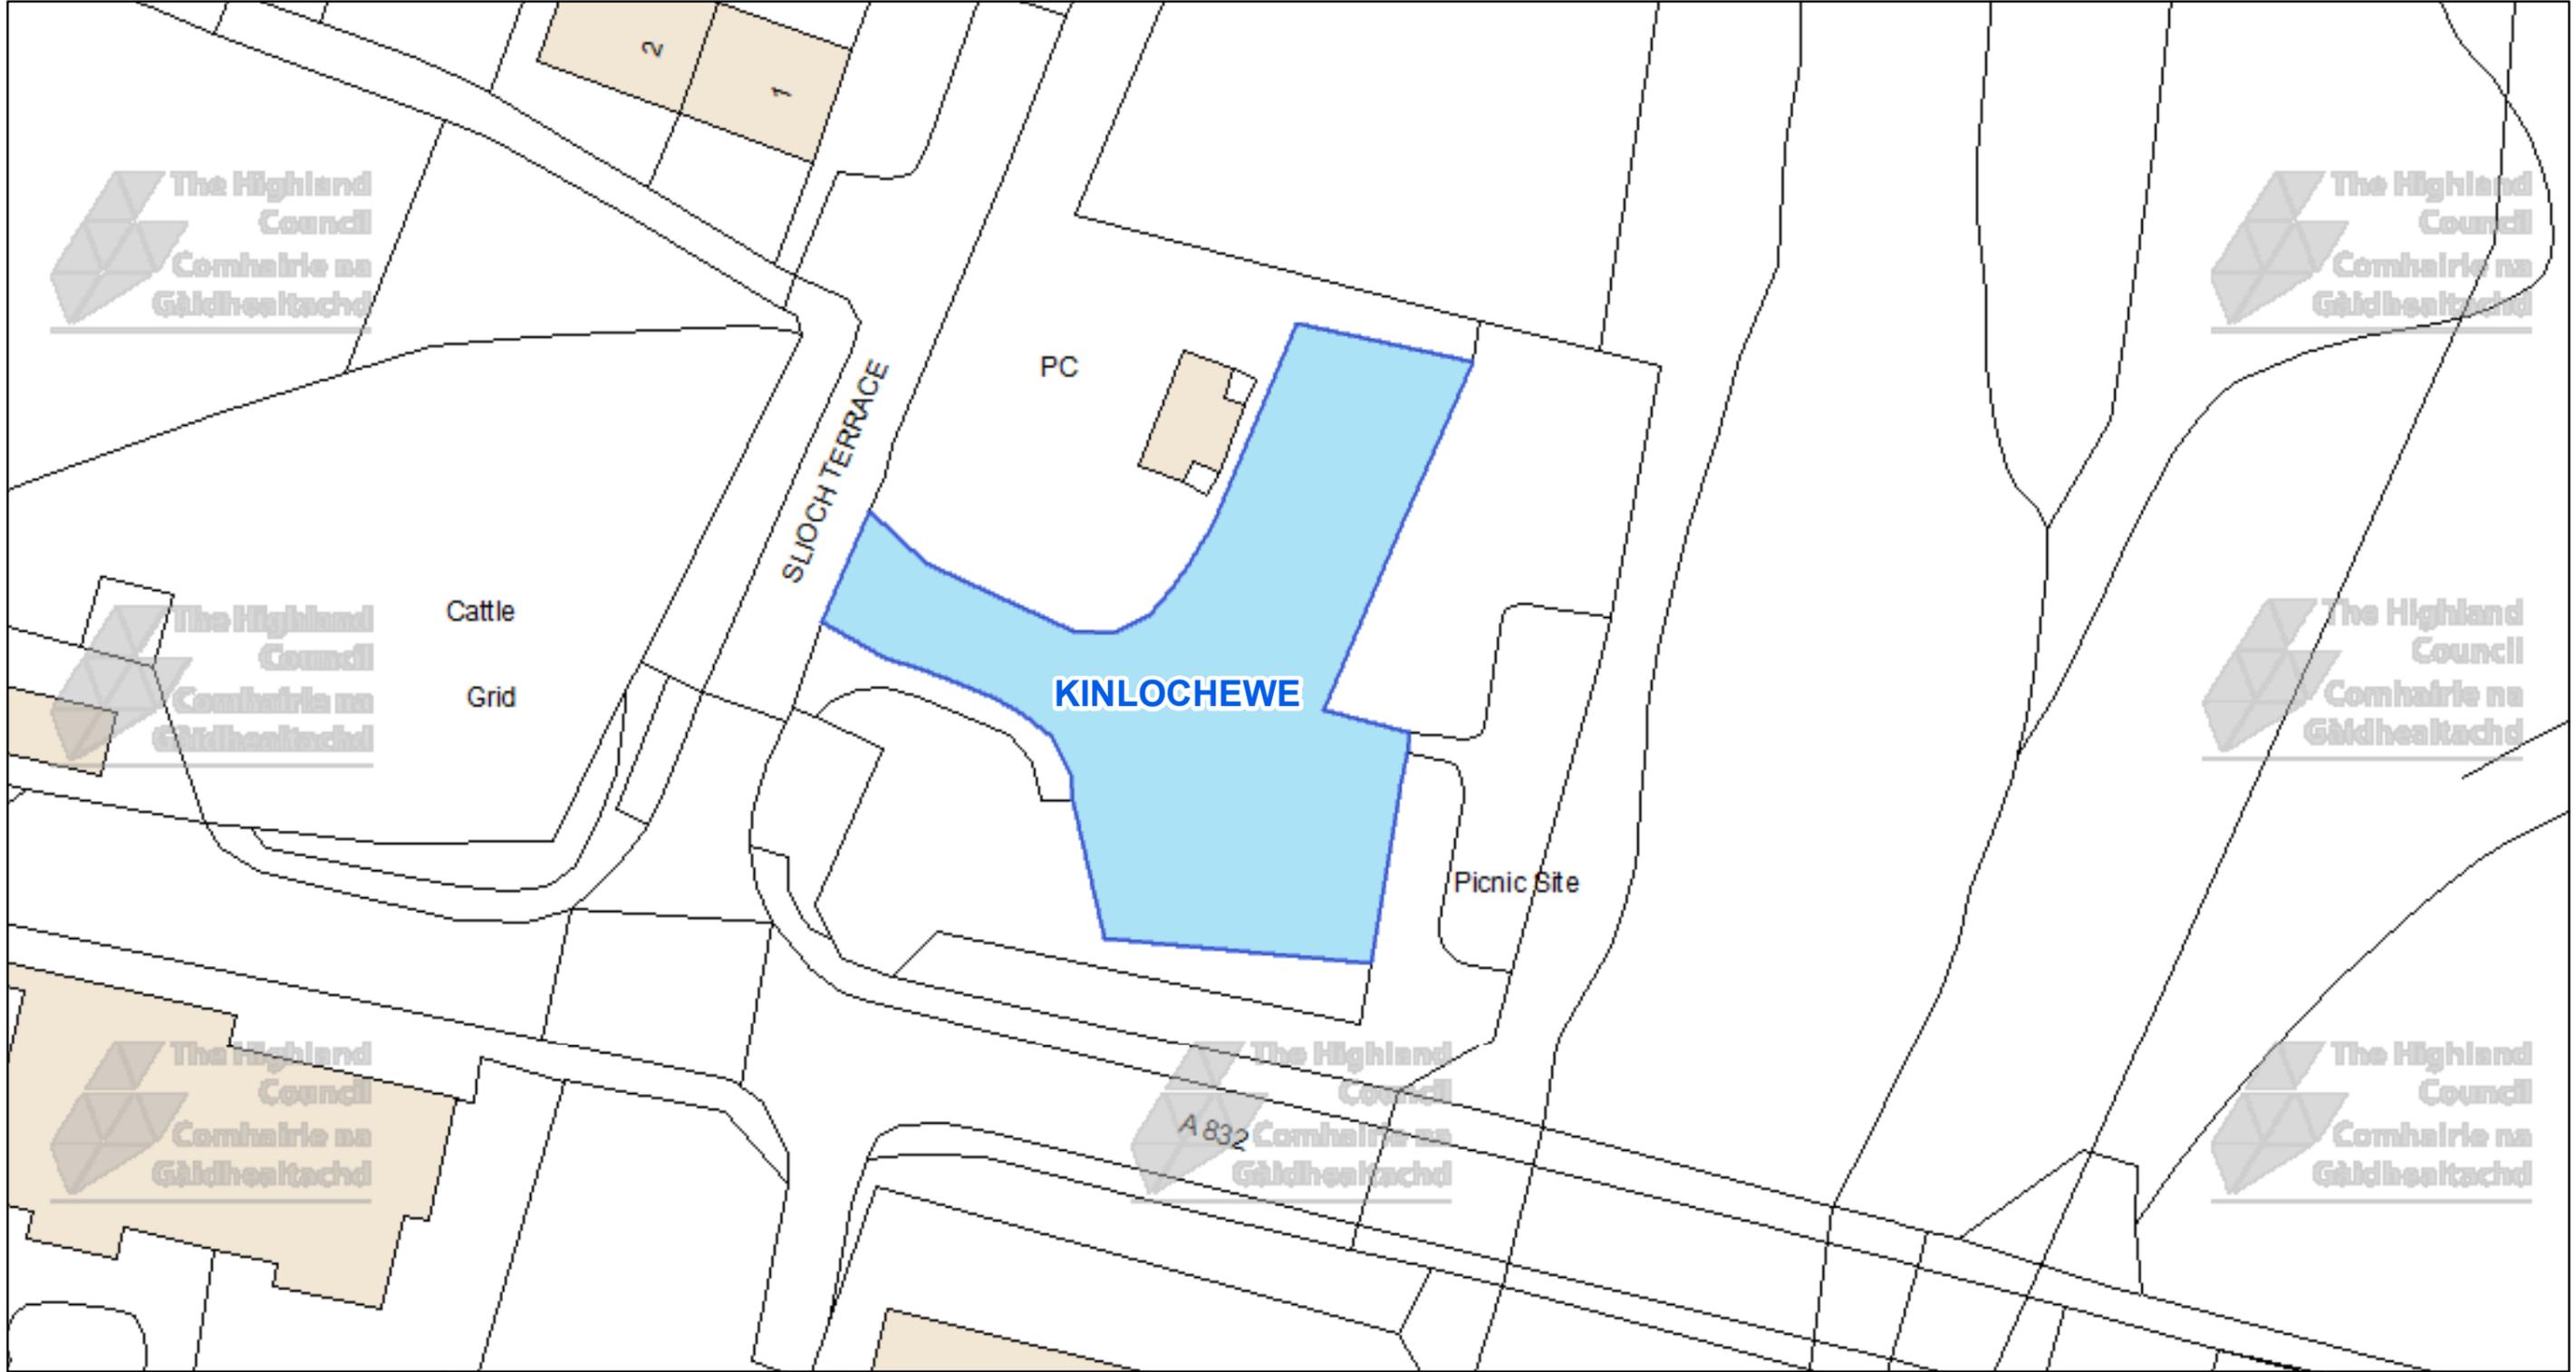

The Highland Council
Headquarters
Glenurquhart Rd
Inverness
IV35NX

© Crown copyright and database rights 2025 Ordnance Survey AC0000849432
The extent of the restrictions are 202,885 to 861,904 metres eastwards and 203,040 to 861,984 westwards using the British National Grid (EPSG 27700).



This is the Off-Street Plan (CP0150) referred in the foregoing

The Highland Council
(Off-Street Parking Places)
(Decriminalised Parking Enforcement and Consolidation)
(Variation Five) Order 2026

Proper Officer

DATE

SCALE

Scale: 1:400


REFERENCE NUMBER

CP0150



CAR PARK NAME:

Glenelg Ferry Car Park, Glenelg

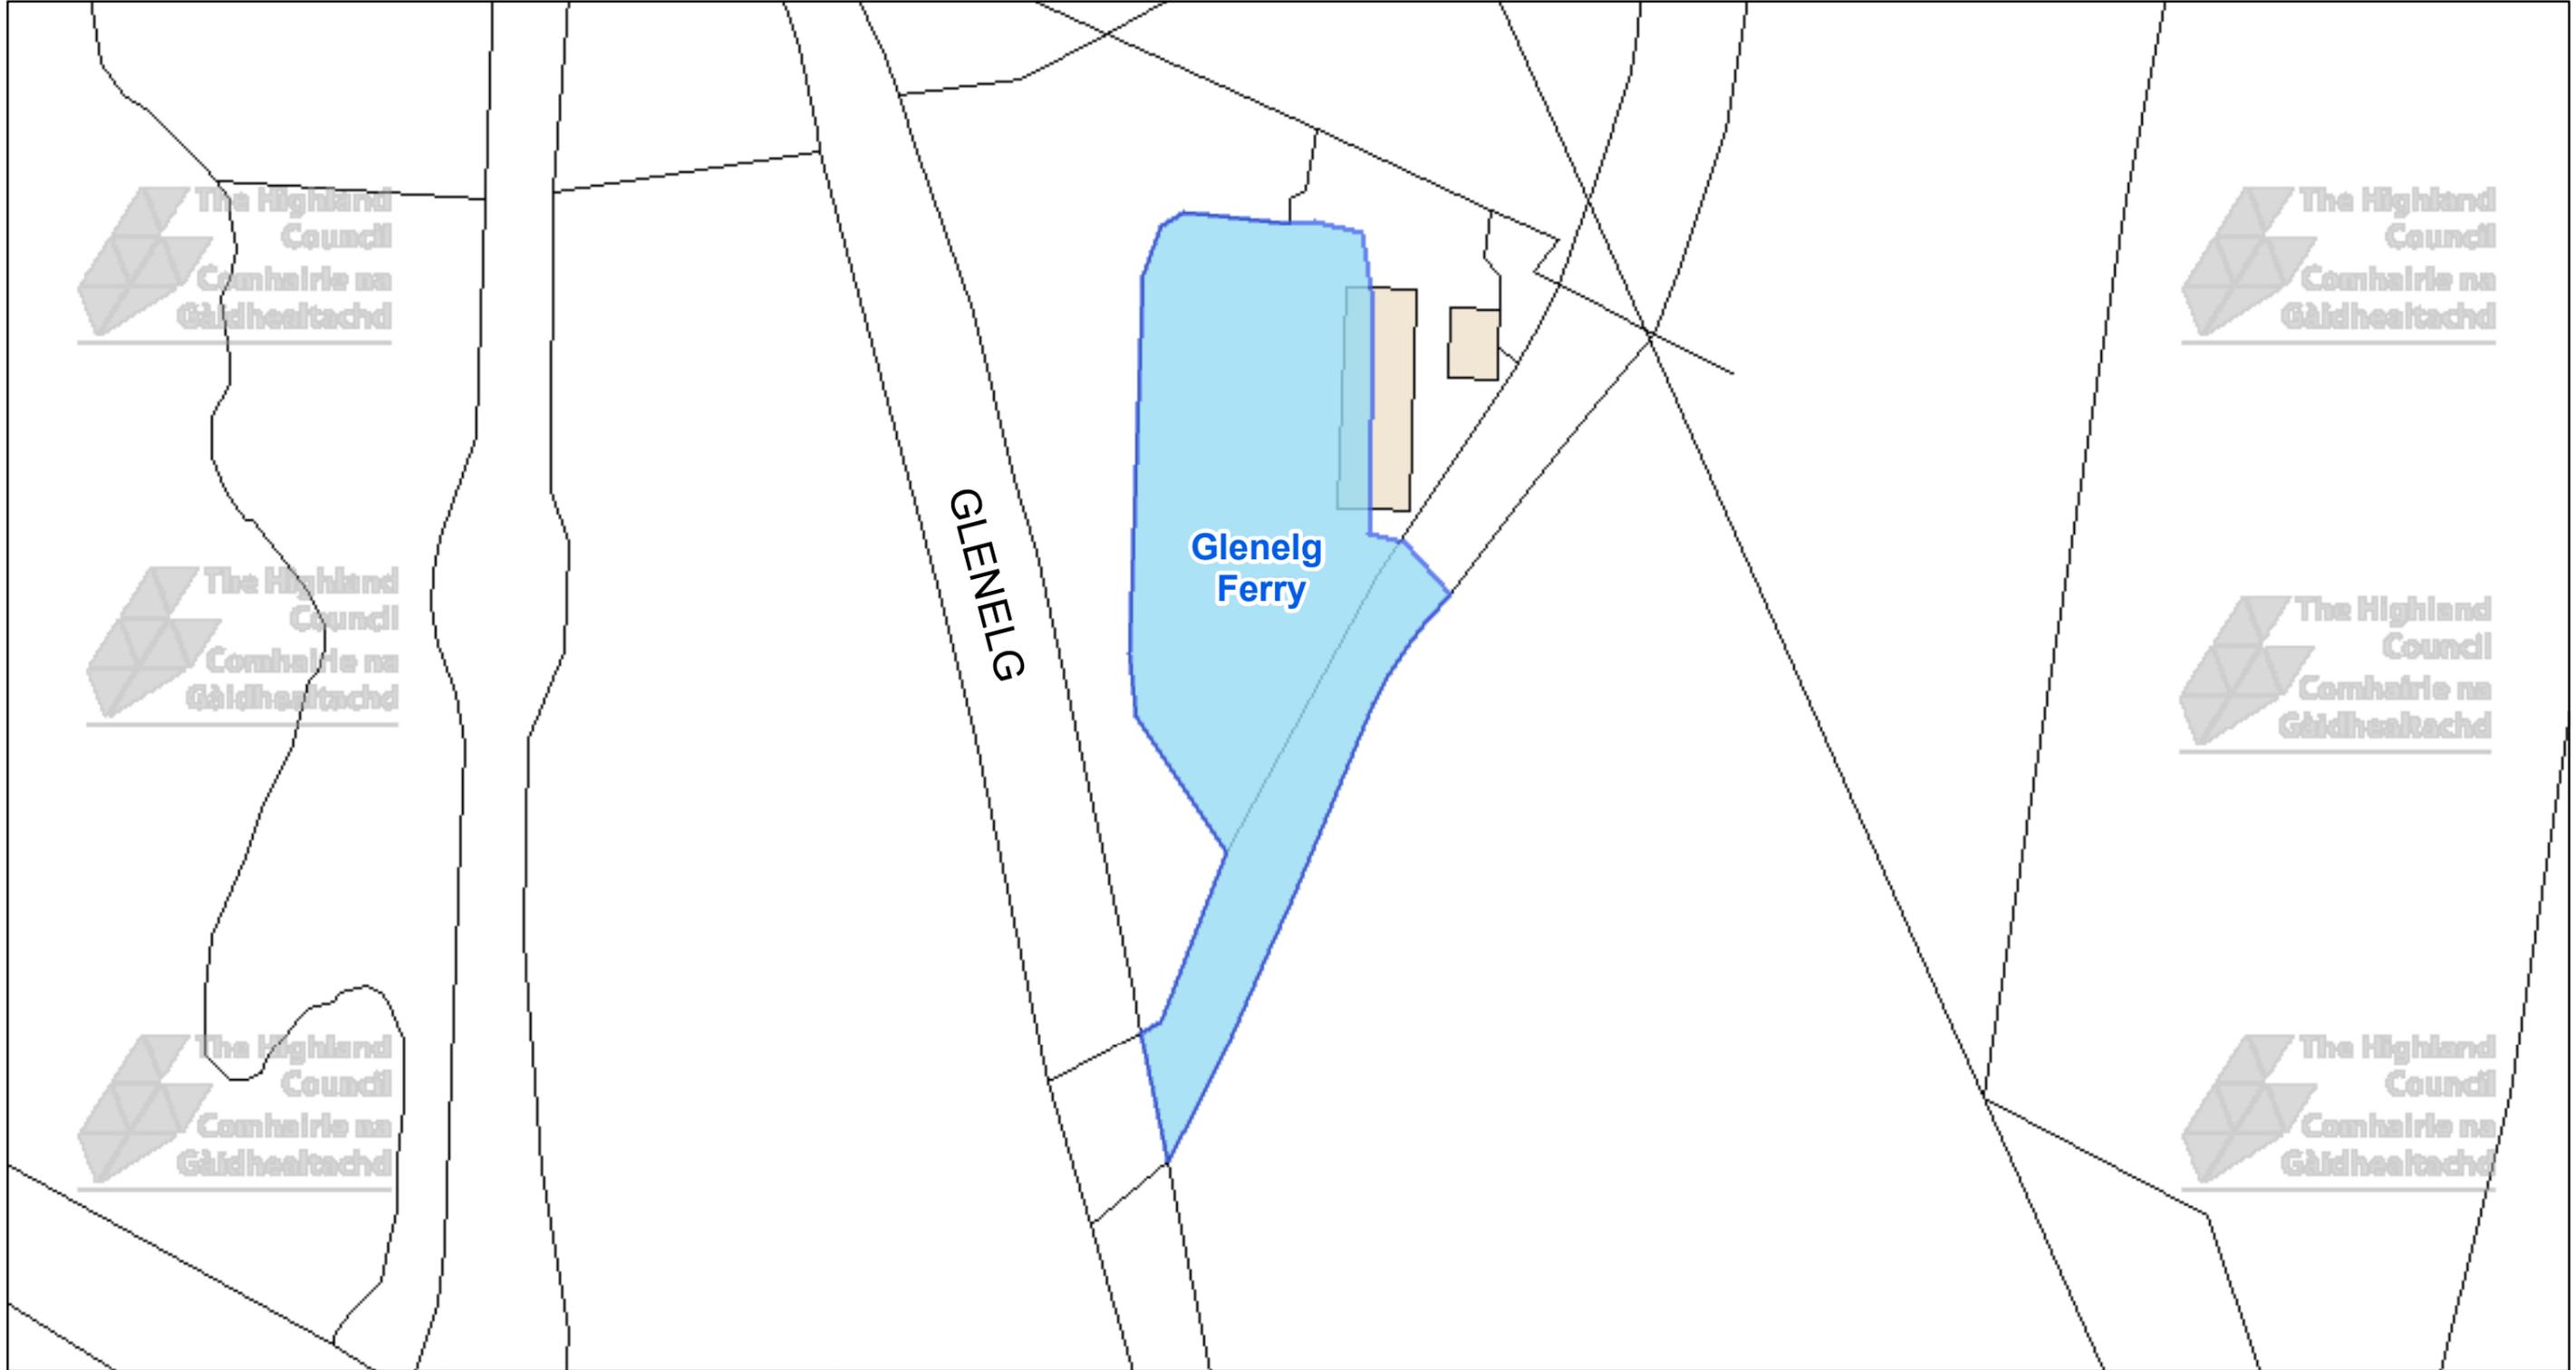

The Highland Council
Headquarters
Glenurquhart Rd
Inverness
IV35NX

© Crown copyright and database rights 2025 Ordnance Survey AC0000849432

The extent of the restrictions are 179,444 to 821,300 metres eastwards and 179,600 to 821,382 westwards using the British National Grid (EPSG 27700).



This is the Off-Street Plan (CP0160) referred in the foregoing

The Highland Council
(Off-Street Parking Places)
(Decriminalised Parking Enforcement and Consolidation)
(Variation Five) Order 2026

Proper Officer

DATE

SCALE

Scale: 1:400


REFERENCE NUMBER

CP0160



CAR PARK NAME:

Village Upper Car Park, Kyle of Lochalsh

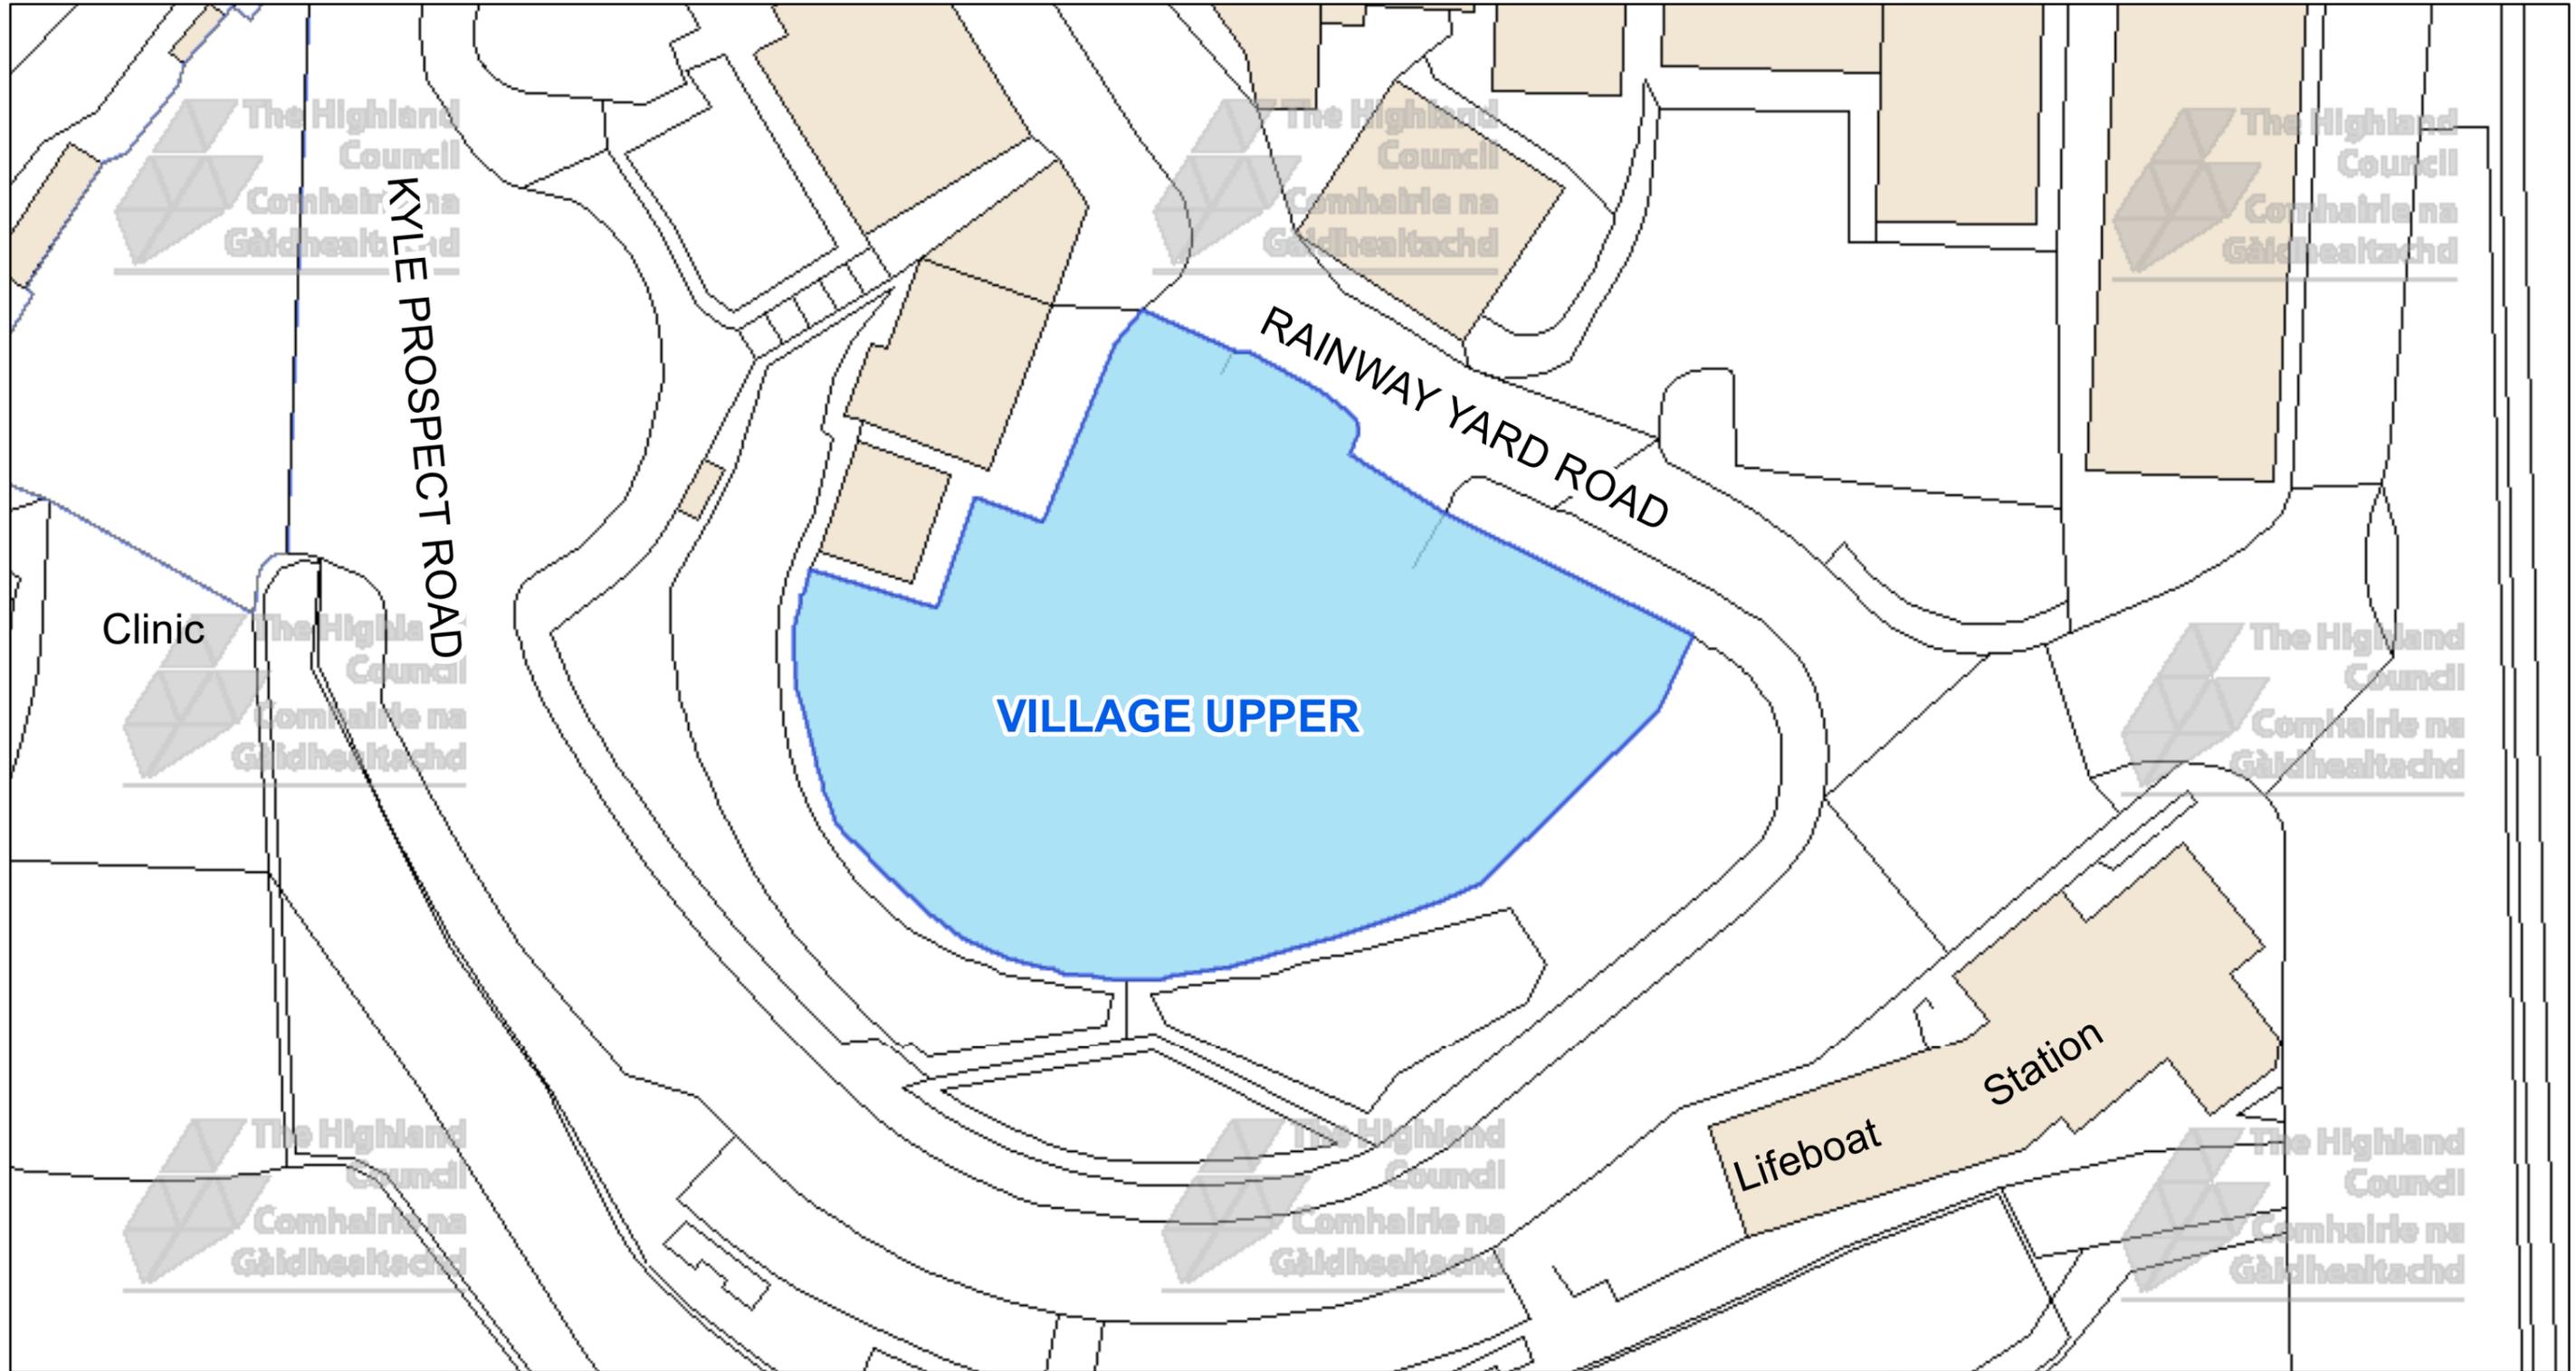

The Highland Council
Headquarters
Glenurquhart Rd
Inverness
IV35NX

© Crown copyright and database rights 2025 Ordnance Survey AC0000849432
The extent of the restrictions are 176,071 to 827,150 metres eastwards and 176,229 to 827,234 westwards using the British National Grid (EPSG 27700).



This is the Off-Street Plan (CP0170) referred In the foregoing

The Highland Council (Off-Street Parking Places) (Decriminalised Parking Enforcement and Consolidation) (Variation Five) Order 2026

DATE

SCALE

Scale: 1:400

REFERENCE NUMBER


CP0170



Proper Officer

CAR PARK NAME:

Old Ferry Assemble Area Car Park, Kyle of Lochalsh

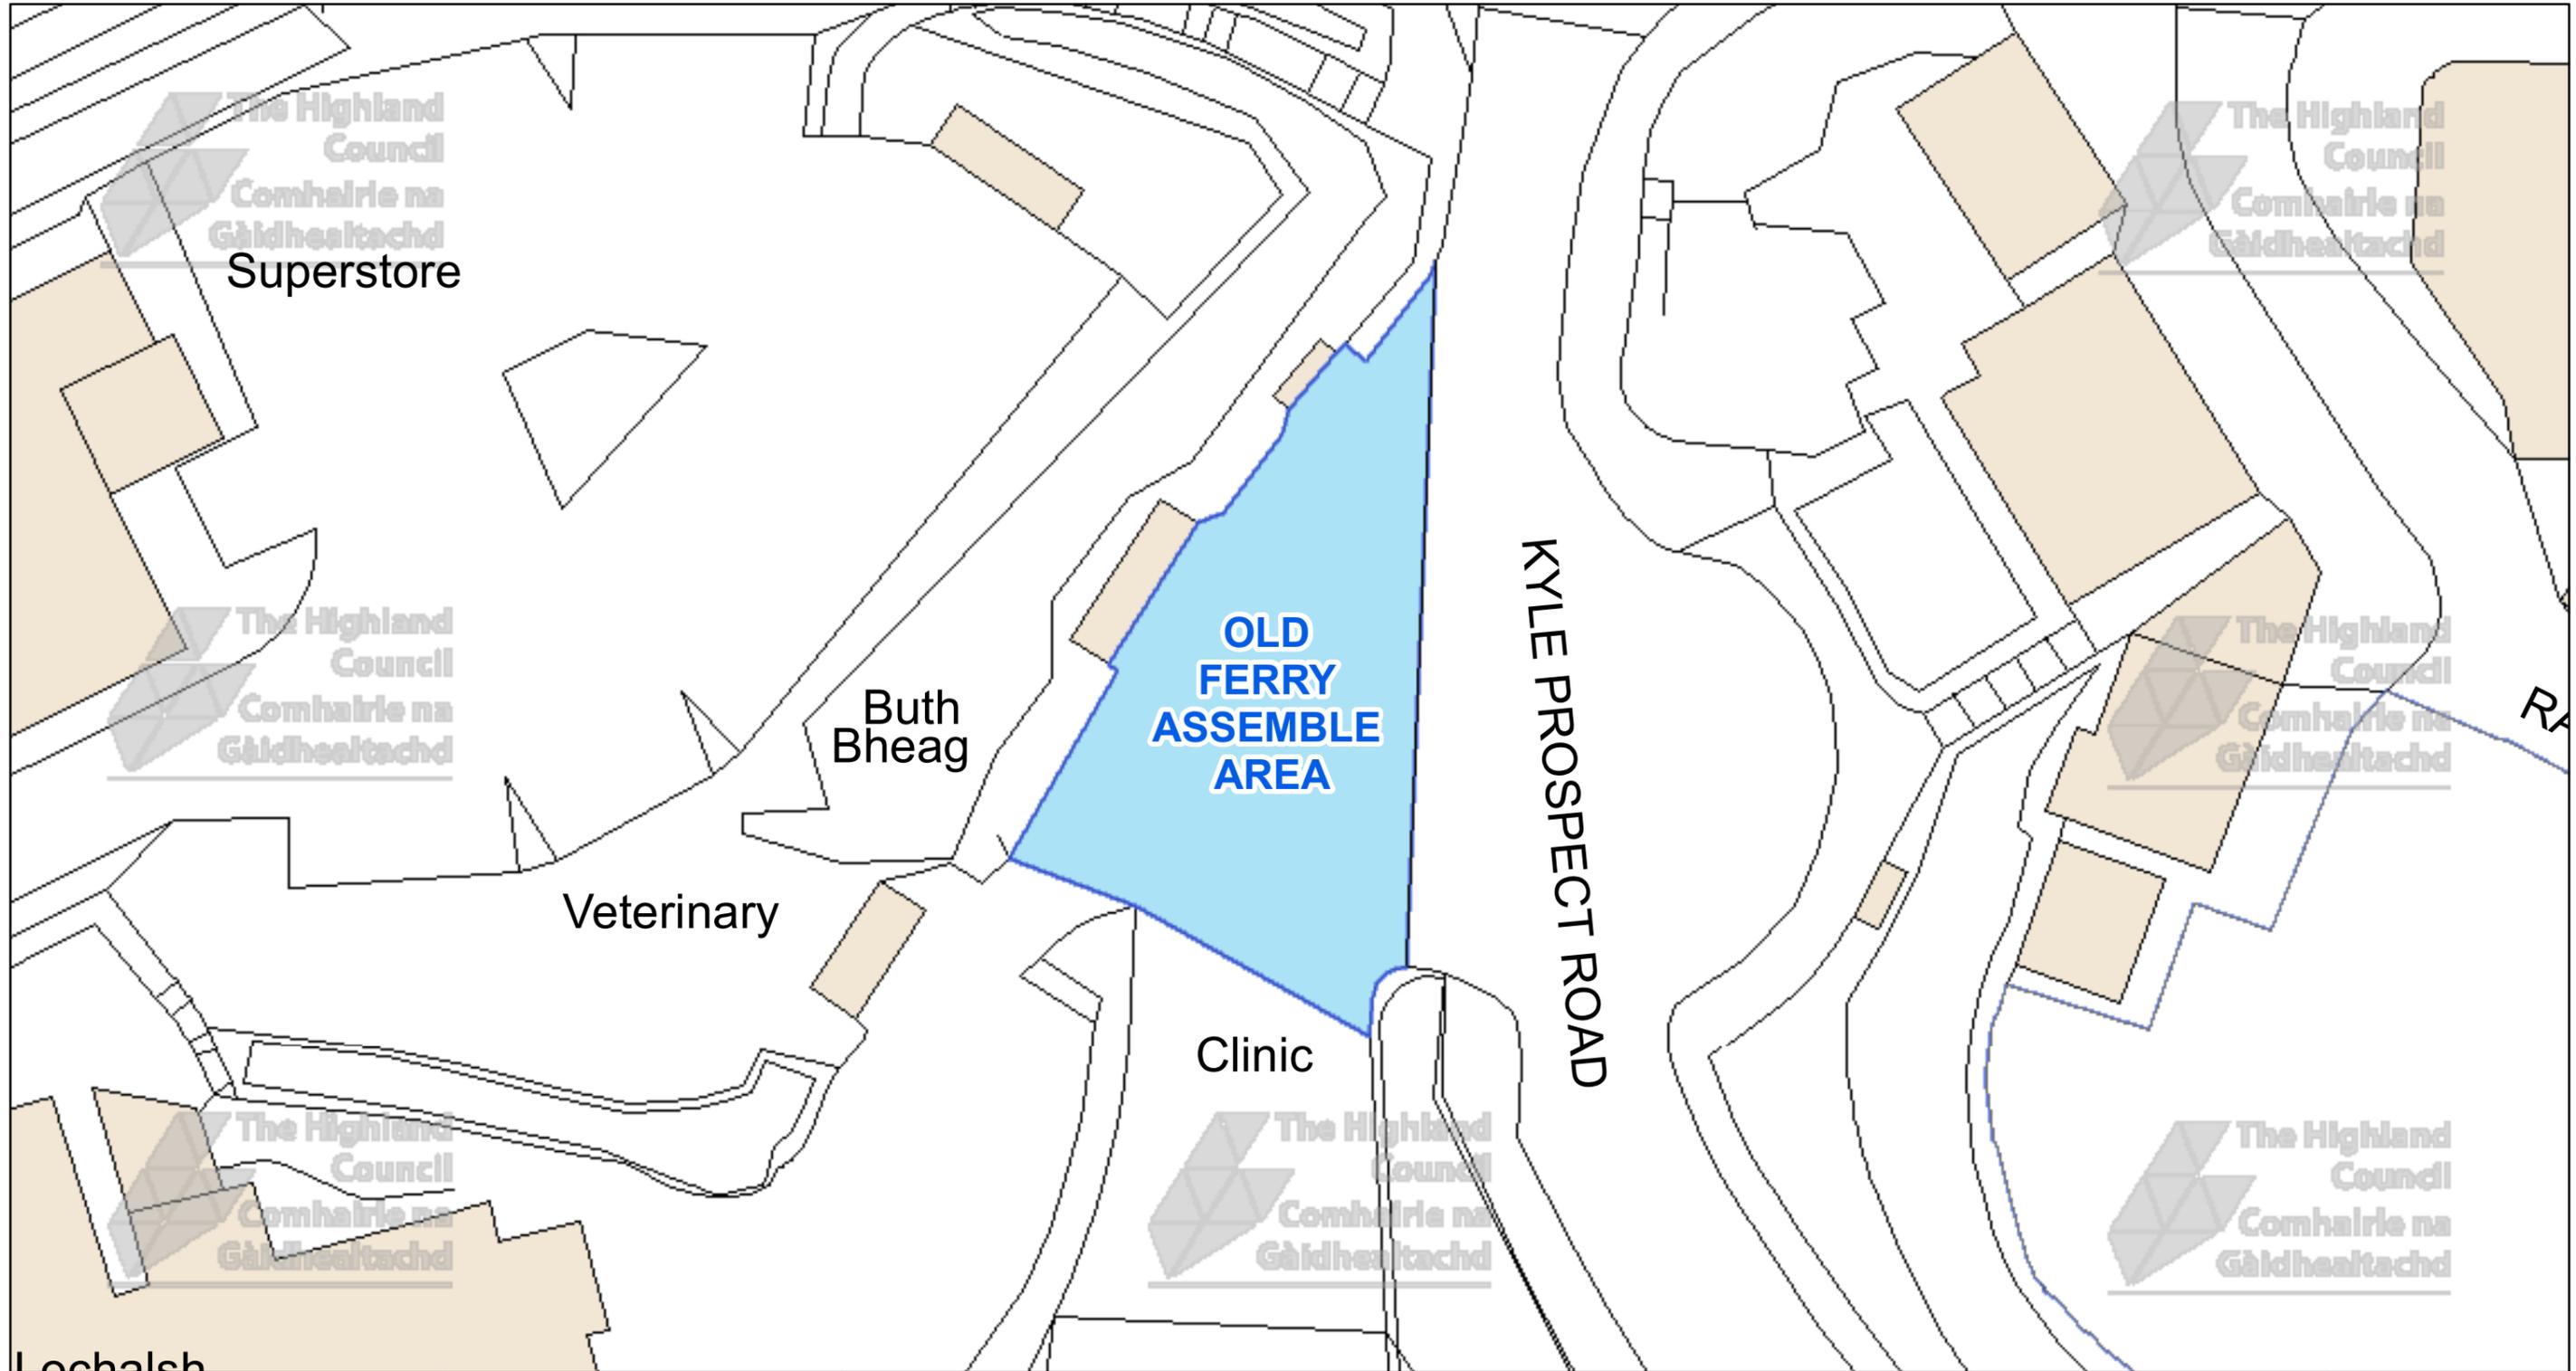

Lochalsh



The Highland Council
 Headquarters
 Glenurquhart Rd
 Inverness
 IV35NX

© Crown copyright and database rights 2025 Ordnance Survey AC0000849432
 The extent of the restrictions are 176,008 to 827,180 metres eastwards and 176,147 to 827,252 westwards using the British National Grid (EPSG 27700).



This is the Off-Street Plan (CP0172) referred In the foregoing


The Highland Council (Off-Street Parking Places) (Decriminalised Parking Enforcement and Consolidation) (Variation Five) Order 2026

Proper Officer

DATE
SCALE Scale: 1:350
REFERENCE NUMBER CP0172

CAR PARK NAME:

Dornie Hall Car Park, Dornie

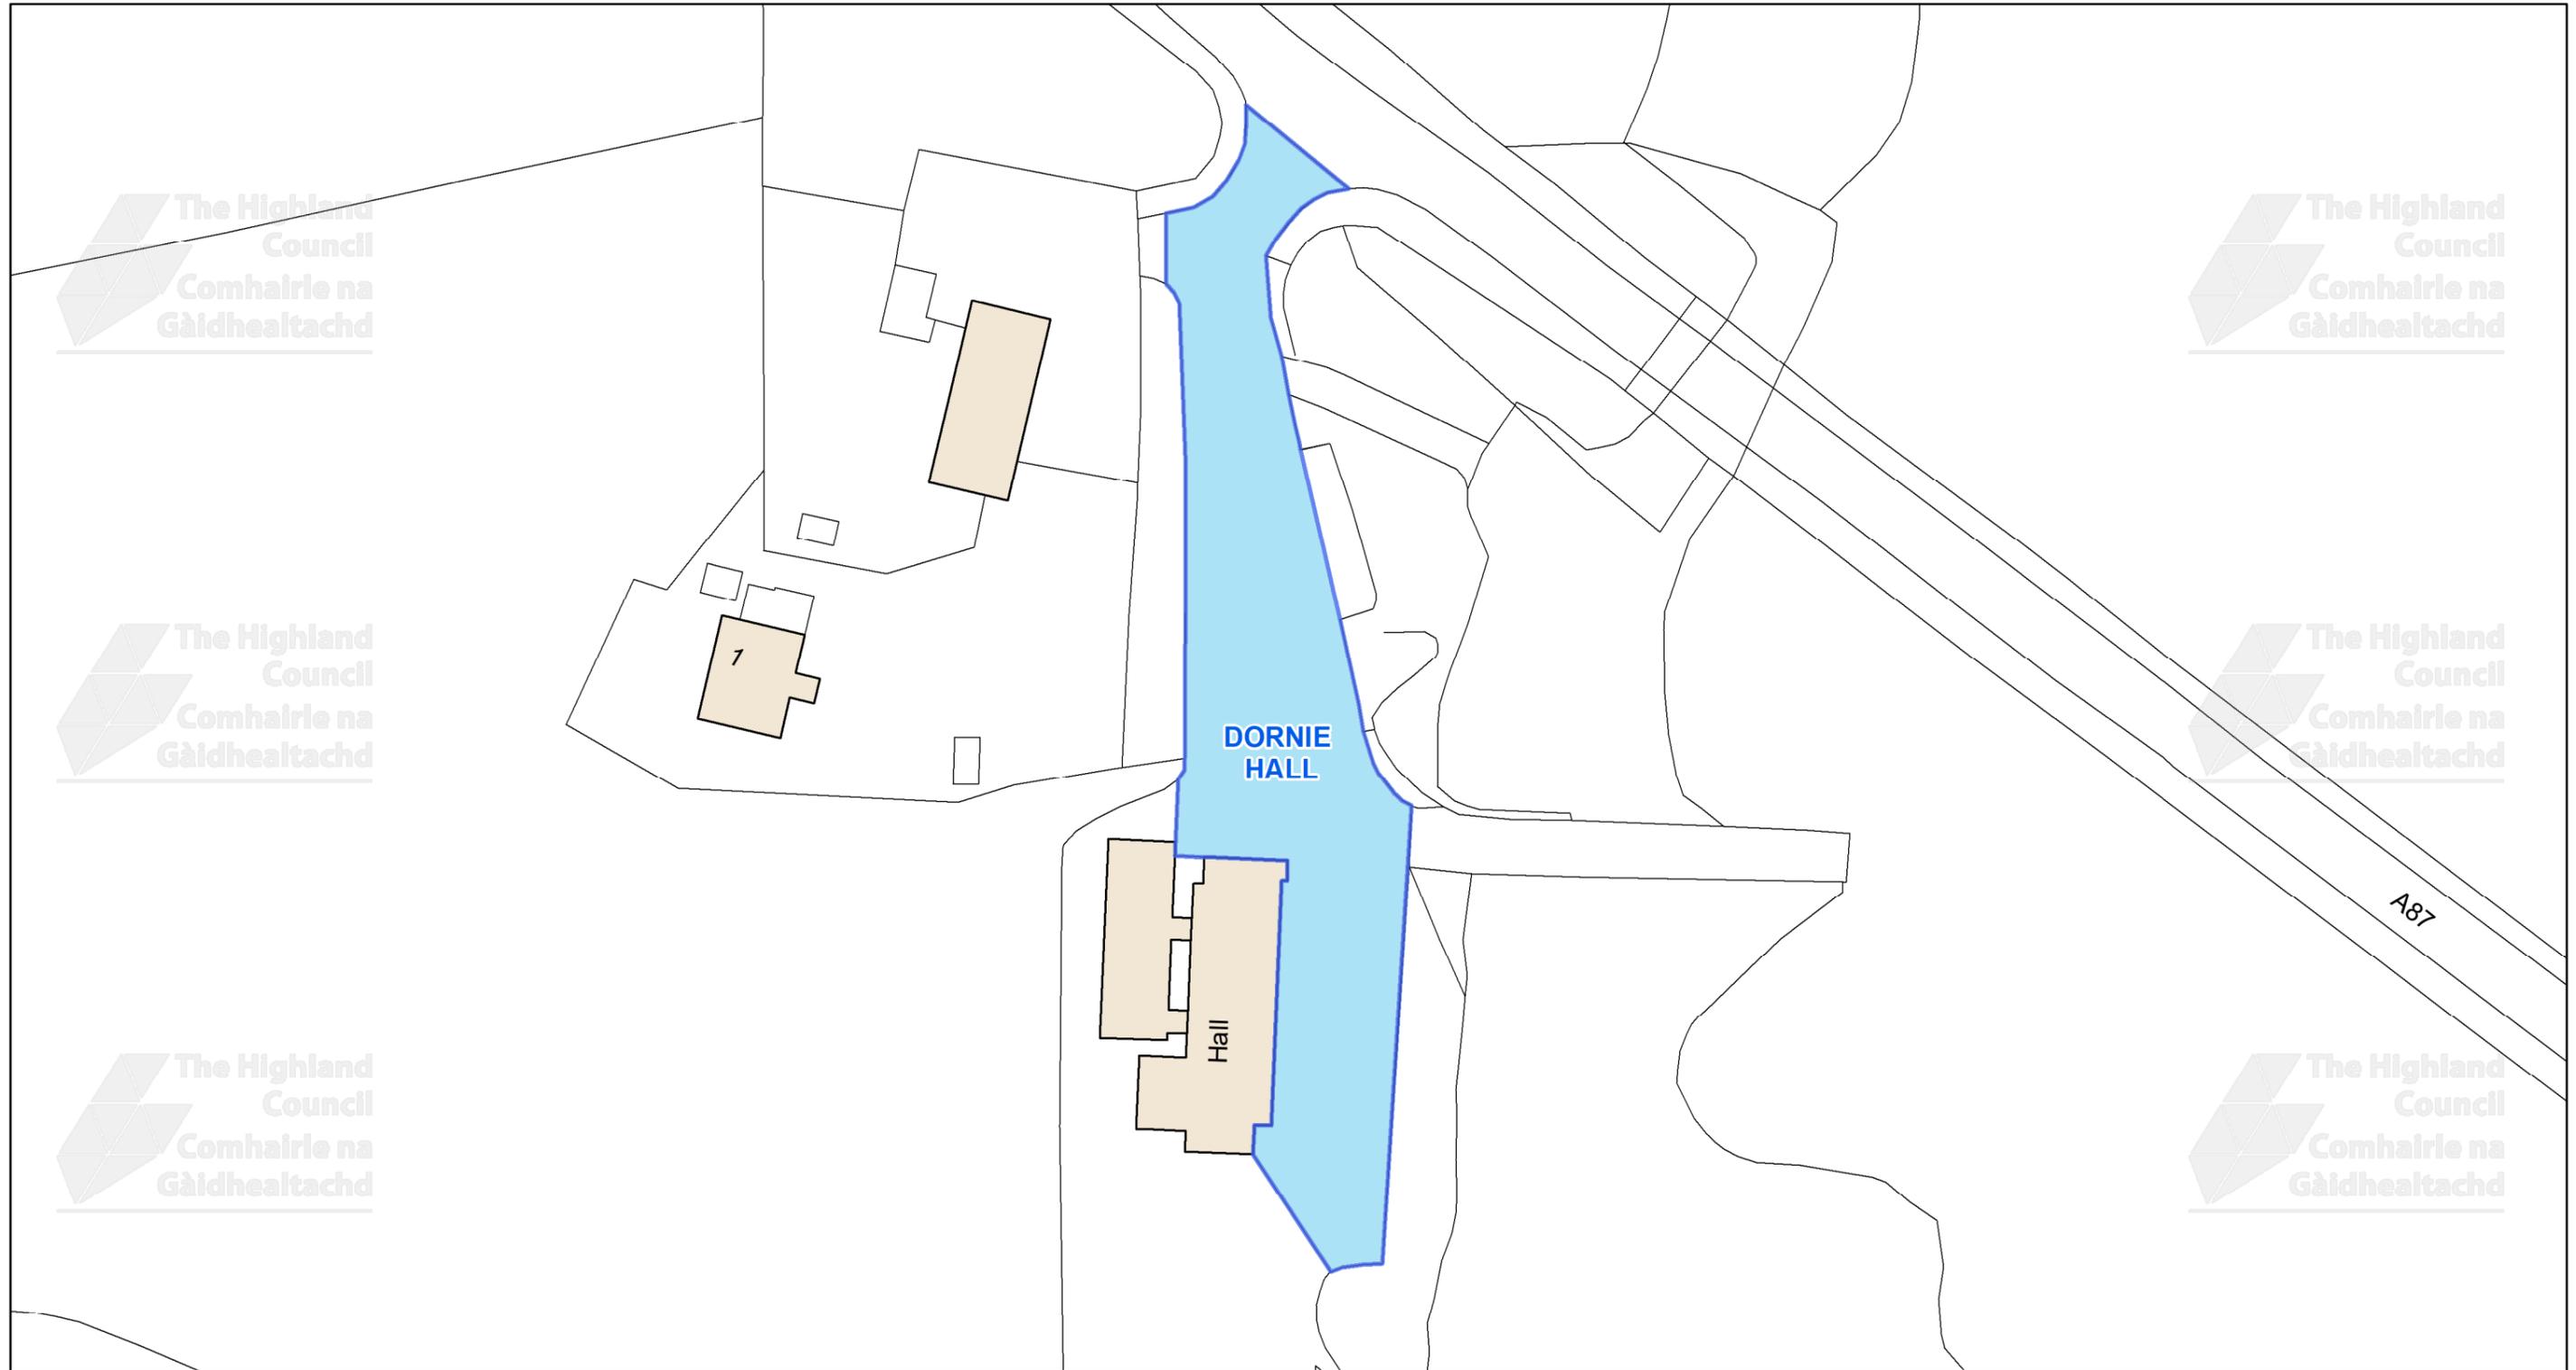

The Highland Council
Comhairle na Gàidhealtachd

This is the Off-Street Plan (CP0174) referred In the foregoing

The Highland Council (Off-Street Parking Places) (Decriminalised Parking Enforcement and Consolidation) (Variation Five) Order 2026

Signed by Proper Officer

© Crown copyright and database rights 2025 Ordnance Survey AC0000849432
The extent of the restrictions are 187,783 to 826,256 metres eastwards and 188,038 to 826,392 westwards using the British National Grid (EPSG 27700).



The Highland Council
Headquarters
Glenurquhart Rd
Inverness
IV35NX

SCALE
1:650


DATE

REFERENCE NUMBER
CP0174



CAR PARK NAME:

Plock Road Car Park, Kyle of Lochalsh

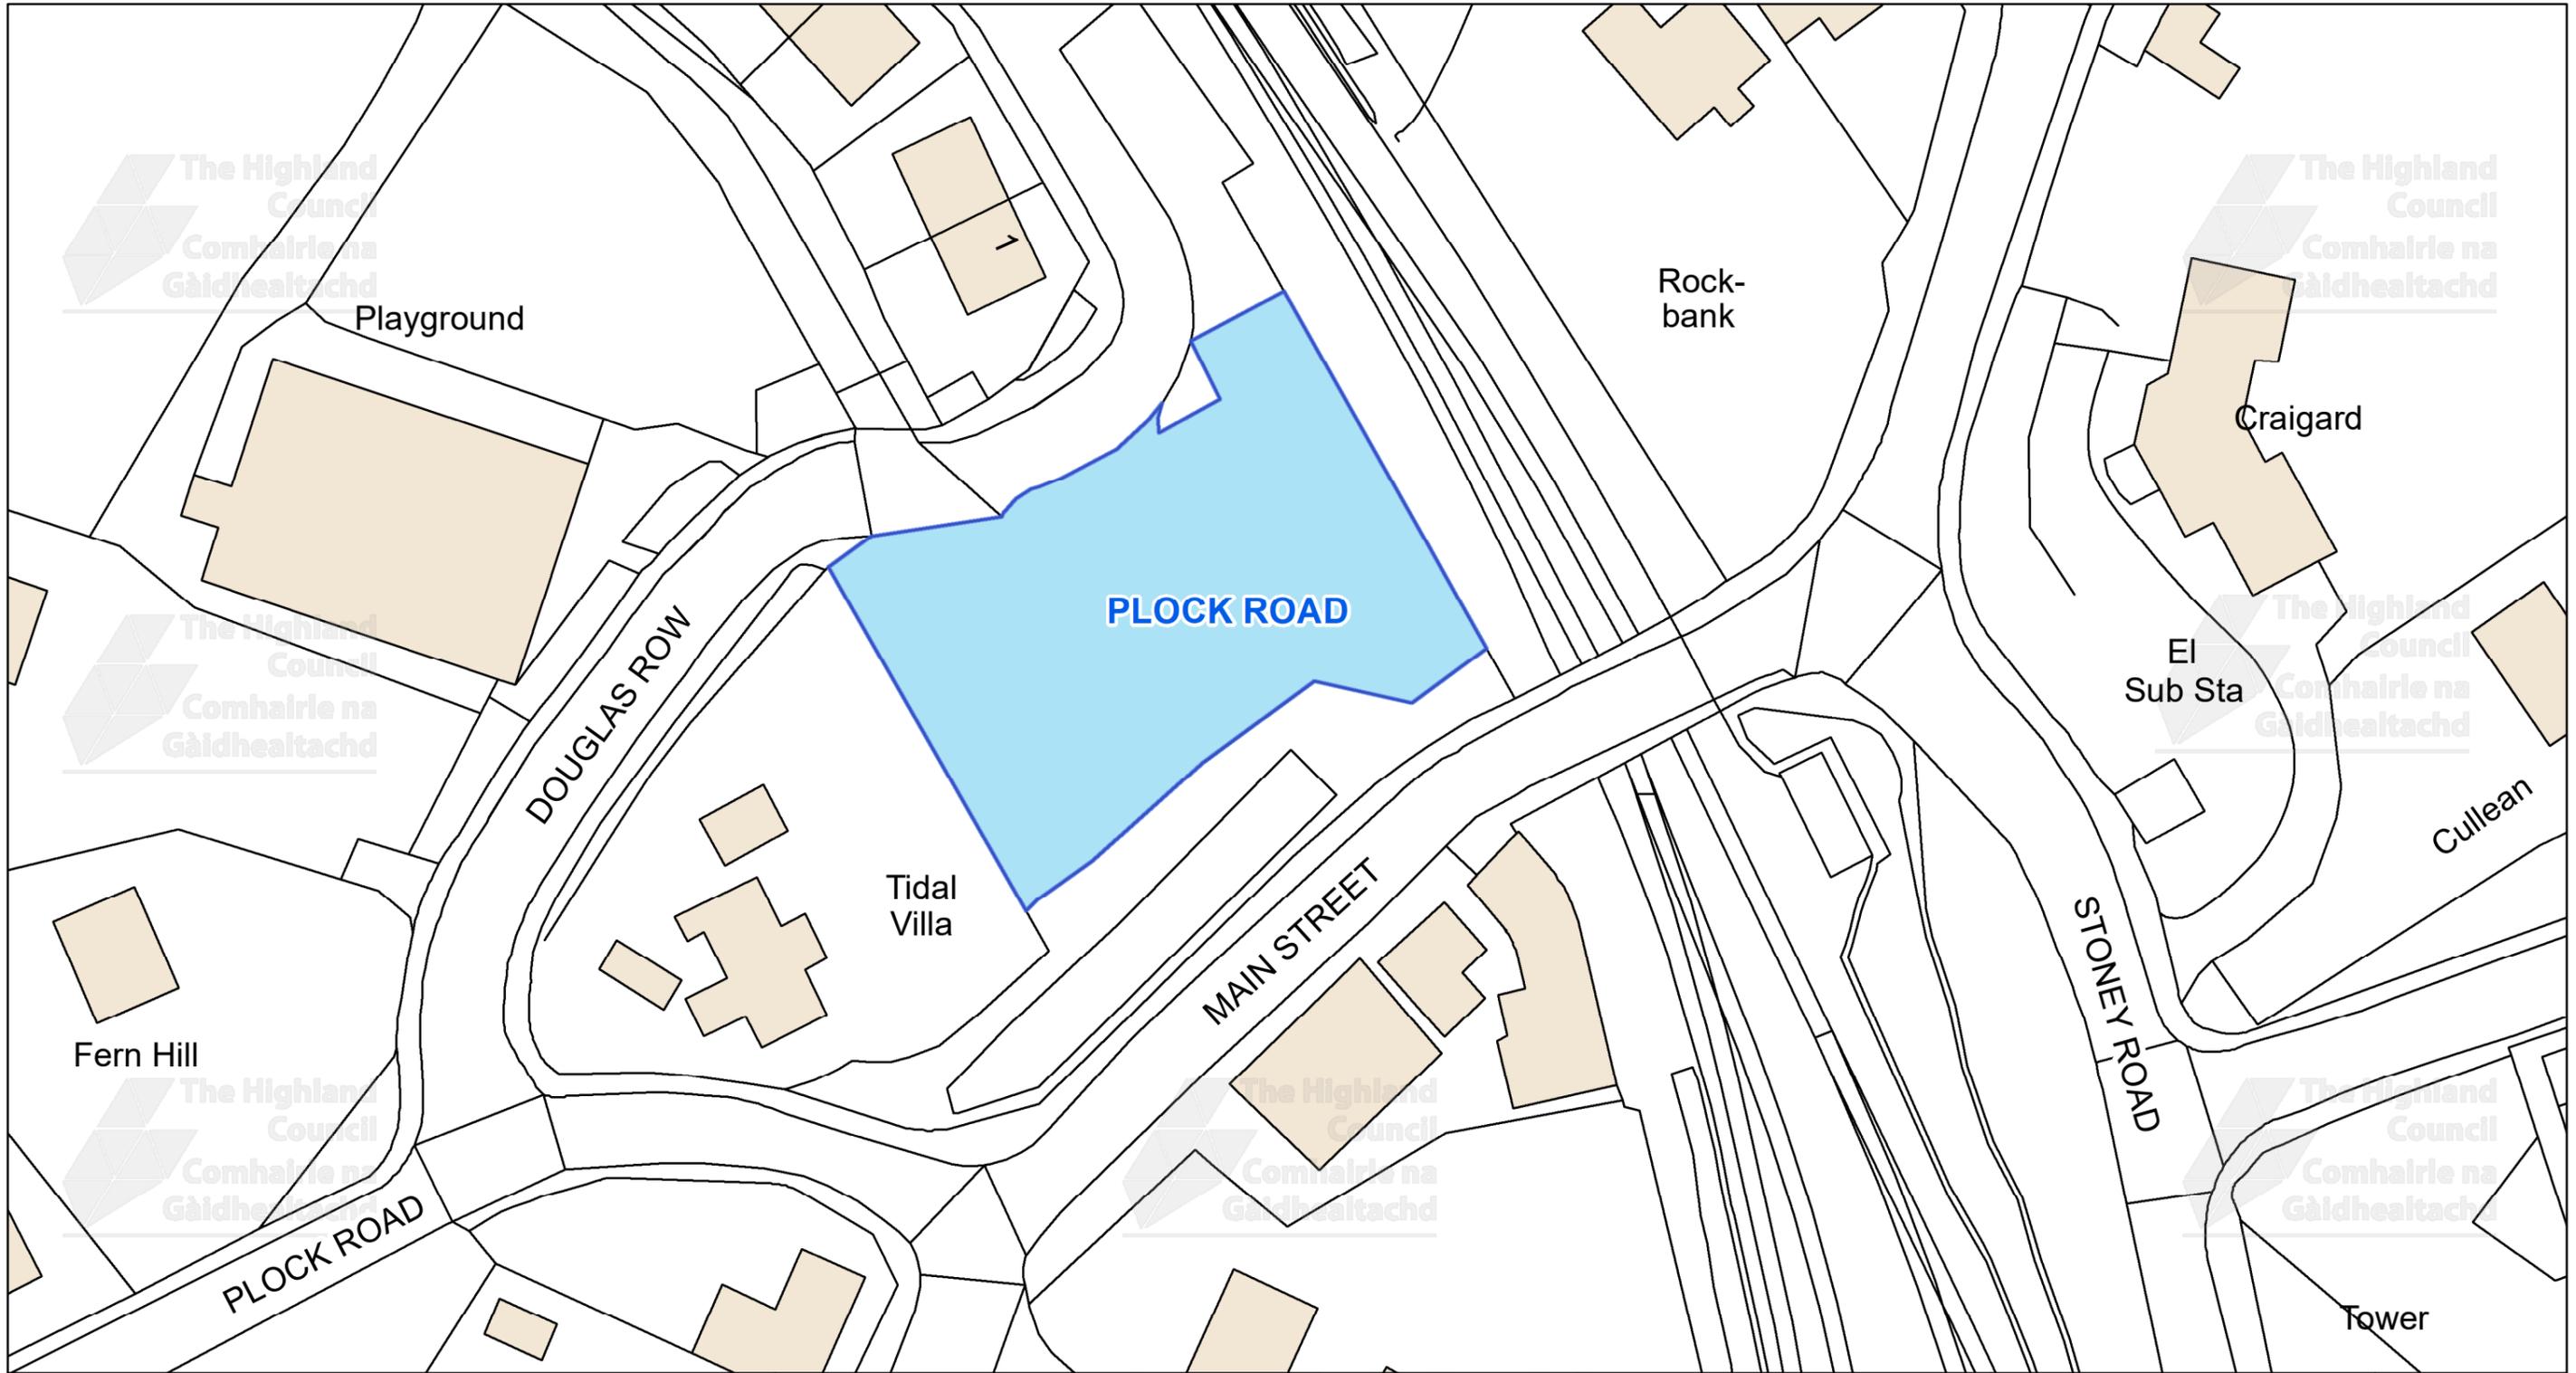


This is the Off-Street Plan (CP0179) referred In the foregoing

The Highland Council (Off-Street Parking Places) (Decriminalised Parking Enforcement and Consolidation) (Variation Five) Order 2026

Signed by Proper Officer

© Crown copyright and database rights 2025 Ordnance Survey AC0000849432
The extent of the restrictions are 176,083 to 827,373 metres eastwards and 176,279 to 827,474 westwards using the British National Grid (EPSG 27700).

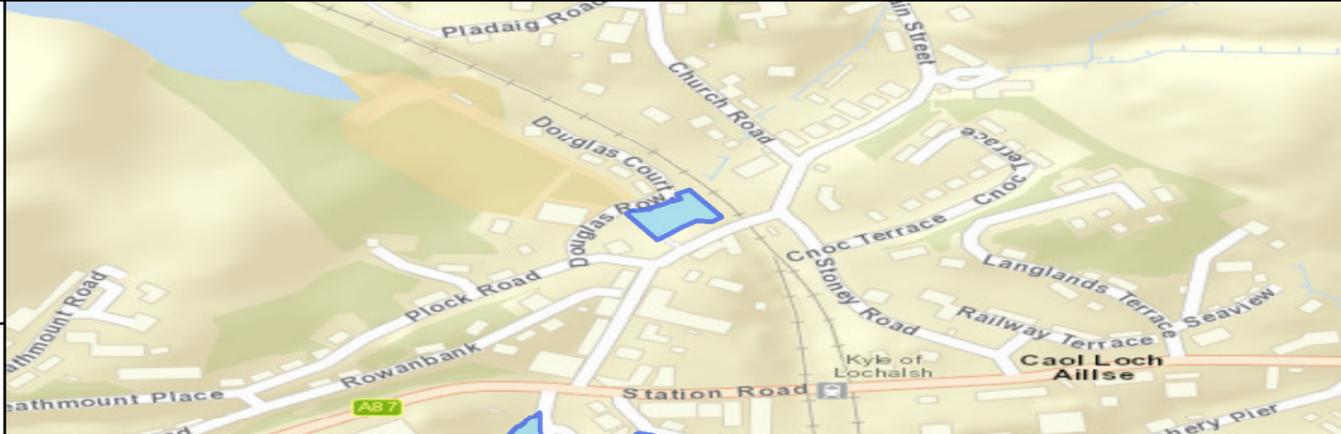

The Highland Council
Headquarters
Glenurquhart Rd
Inverness
IV35NX

SCALE
1:500


DATE

REFERENCE NUMBER
CP0179



CAR PARK NAME:

Plockton Car Park, Plockton

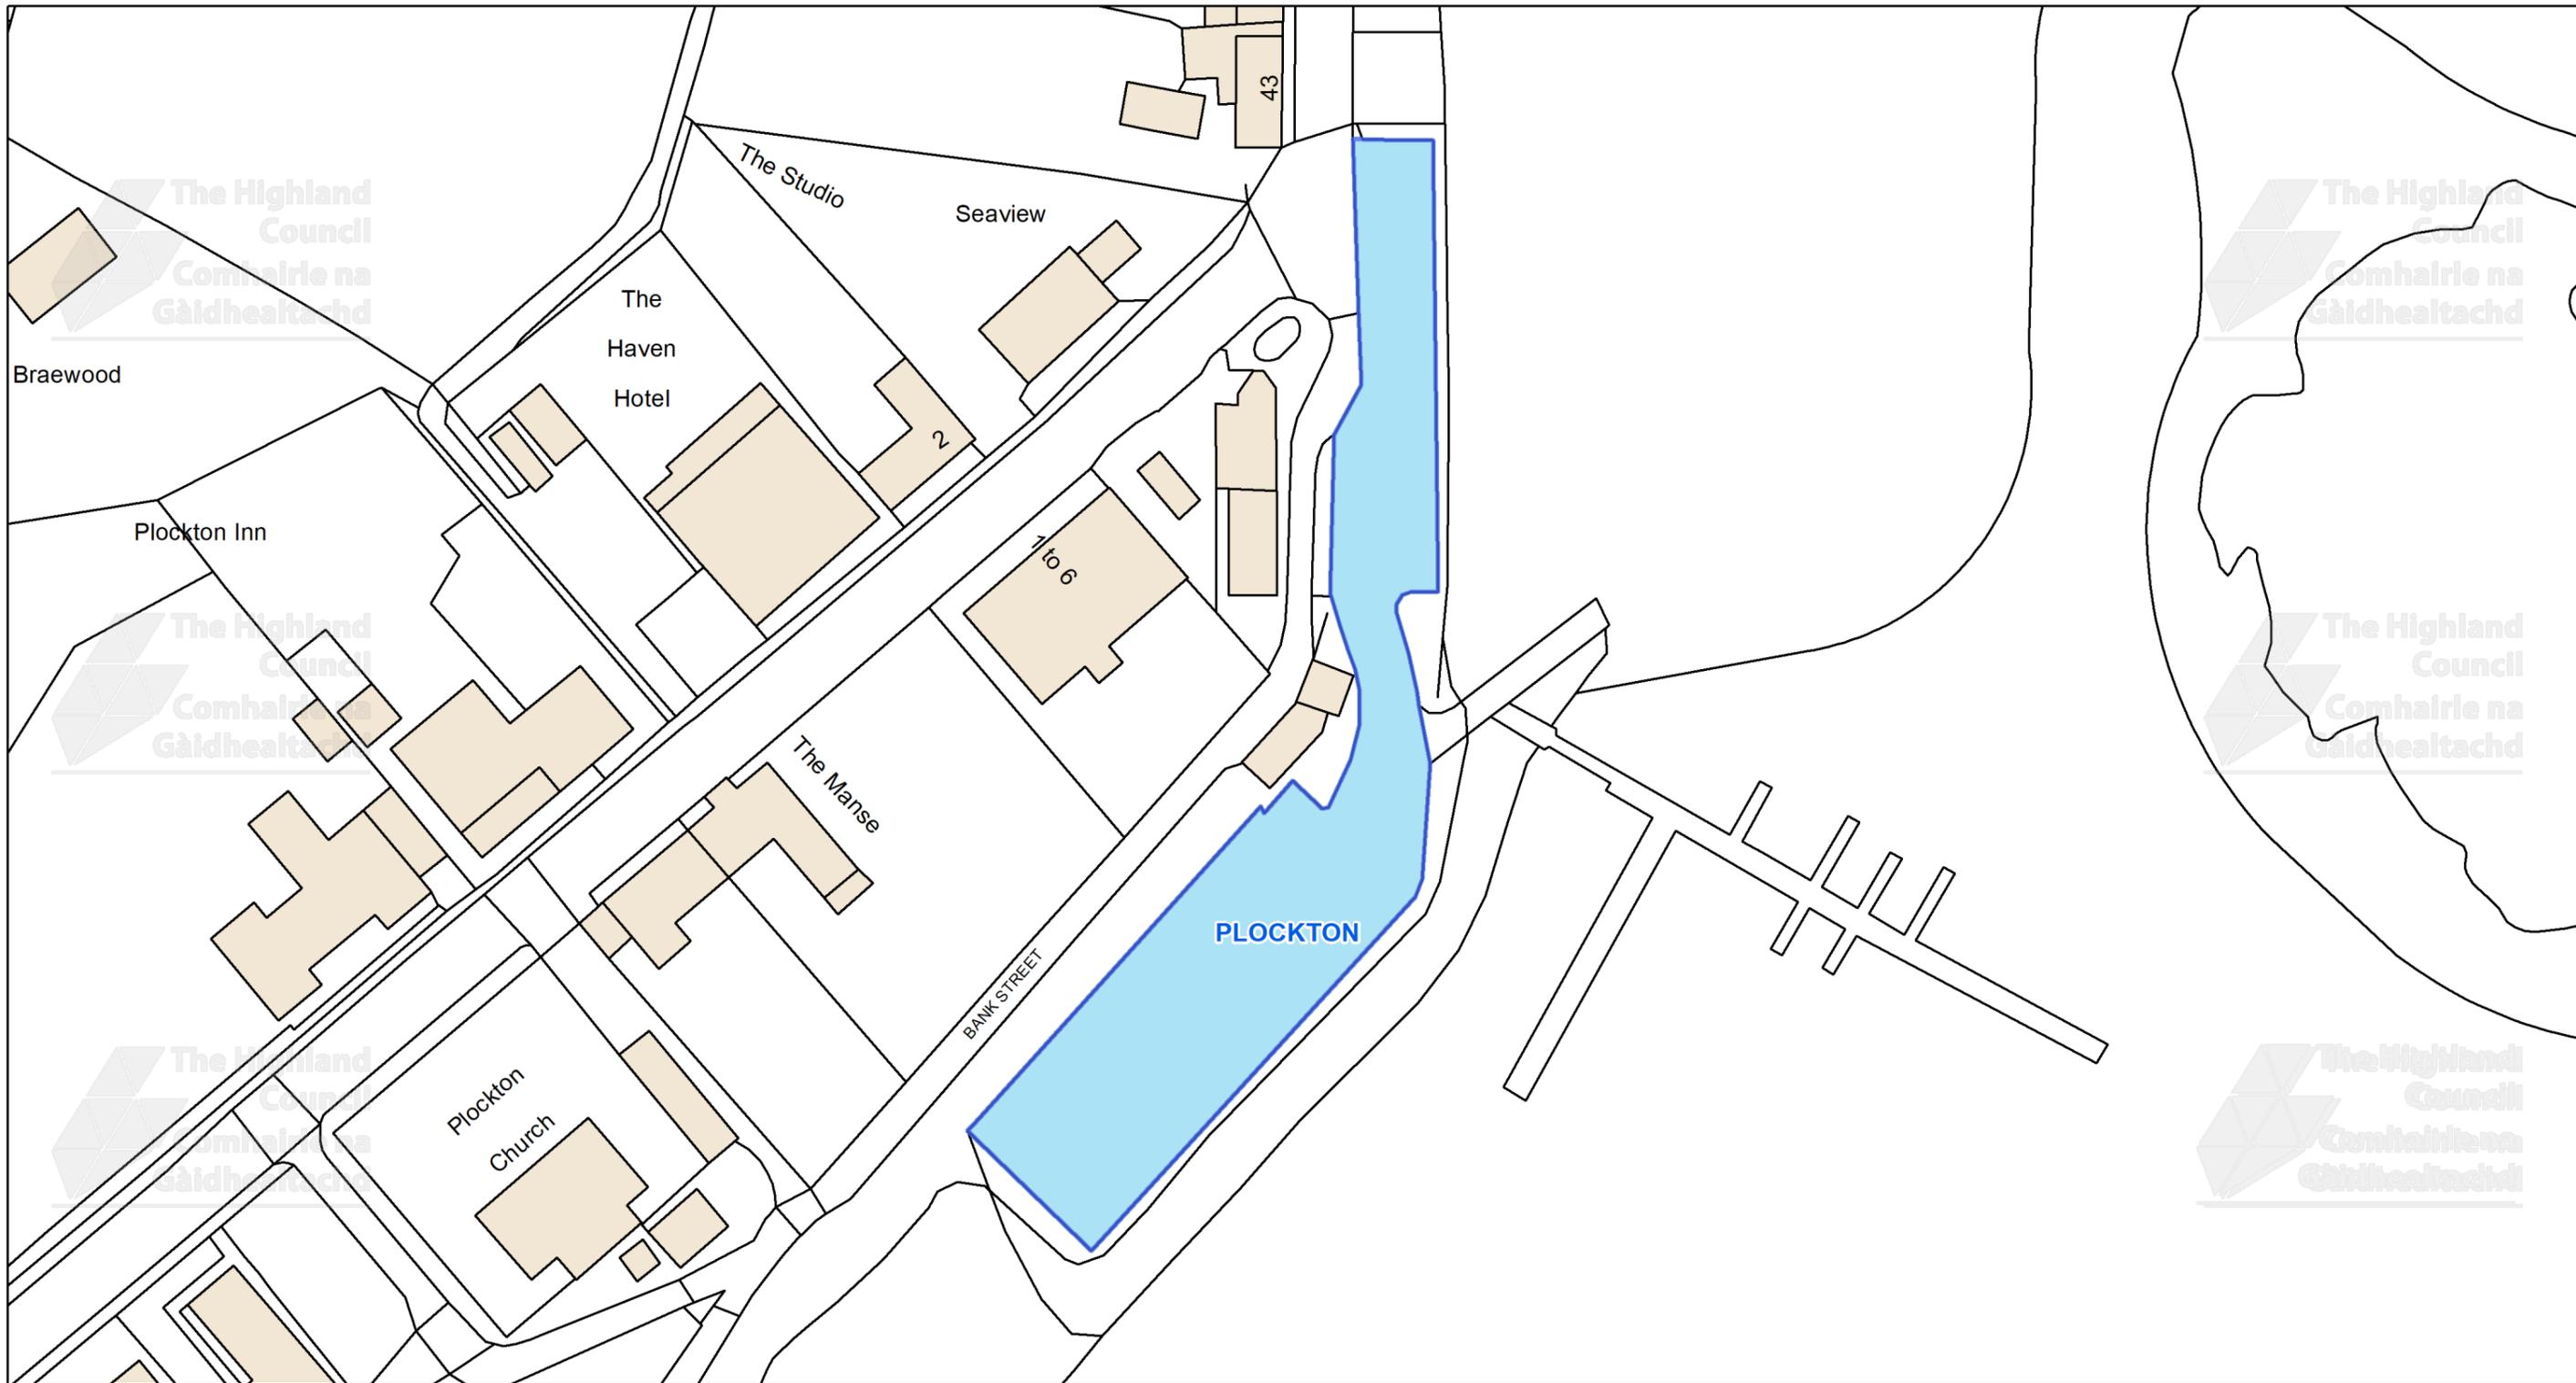


This is the Off-Street Plan (CP0182) referred In the foregoing

The Highland Council (Off-Street Parking Places) (Decriminalised Parking Enforcement and Consolidation) (Variation Five) Order 2026

Signed by Proper Officer

© Crown copyright and database rights 2025 Ordnance Survey AC0000849432
The extent of the restrictions are 180,226 to 833,284 metres eastwards and 180,497 to 833,426 westwards using the British National Grid (EPSG 27700).

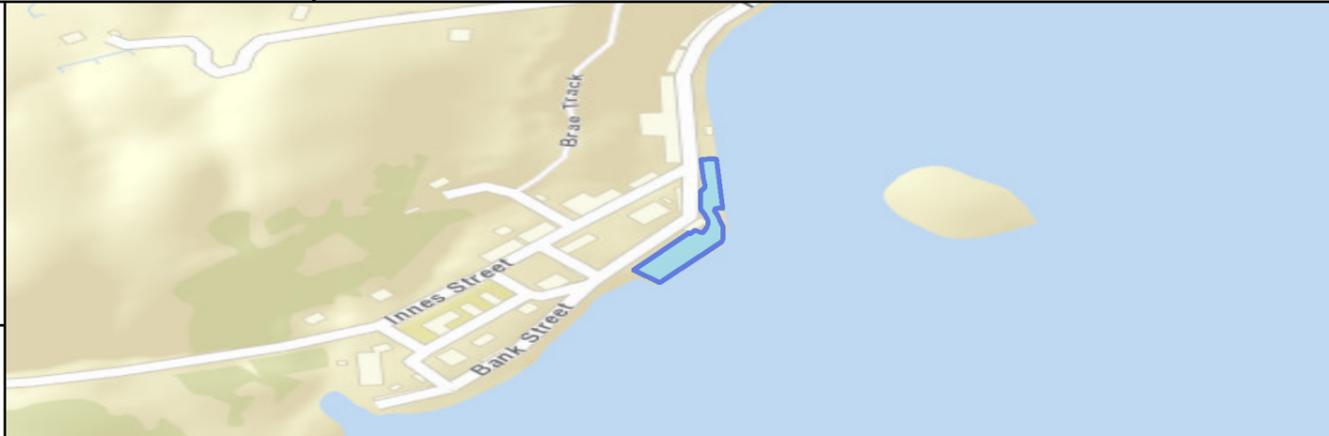

The Highland Council
Headquarters
Glenurquhart Rd
Inverness
IV35NX

SCALE

1:700

DATE


REFERENCE NUMBER

CP0182



CAR PARK NAME:

Main Street Car Park, Lochcarron

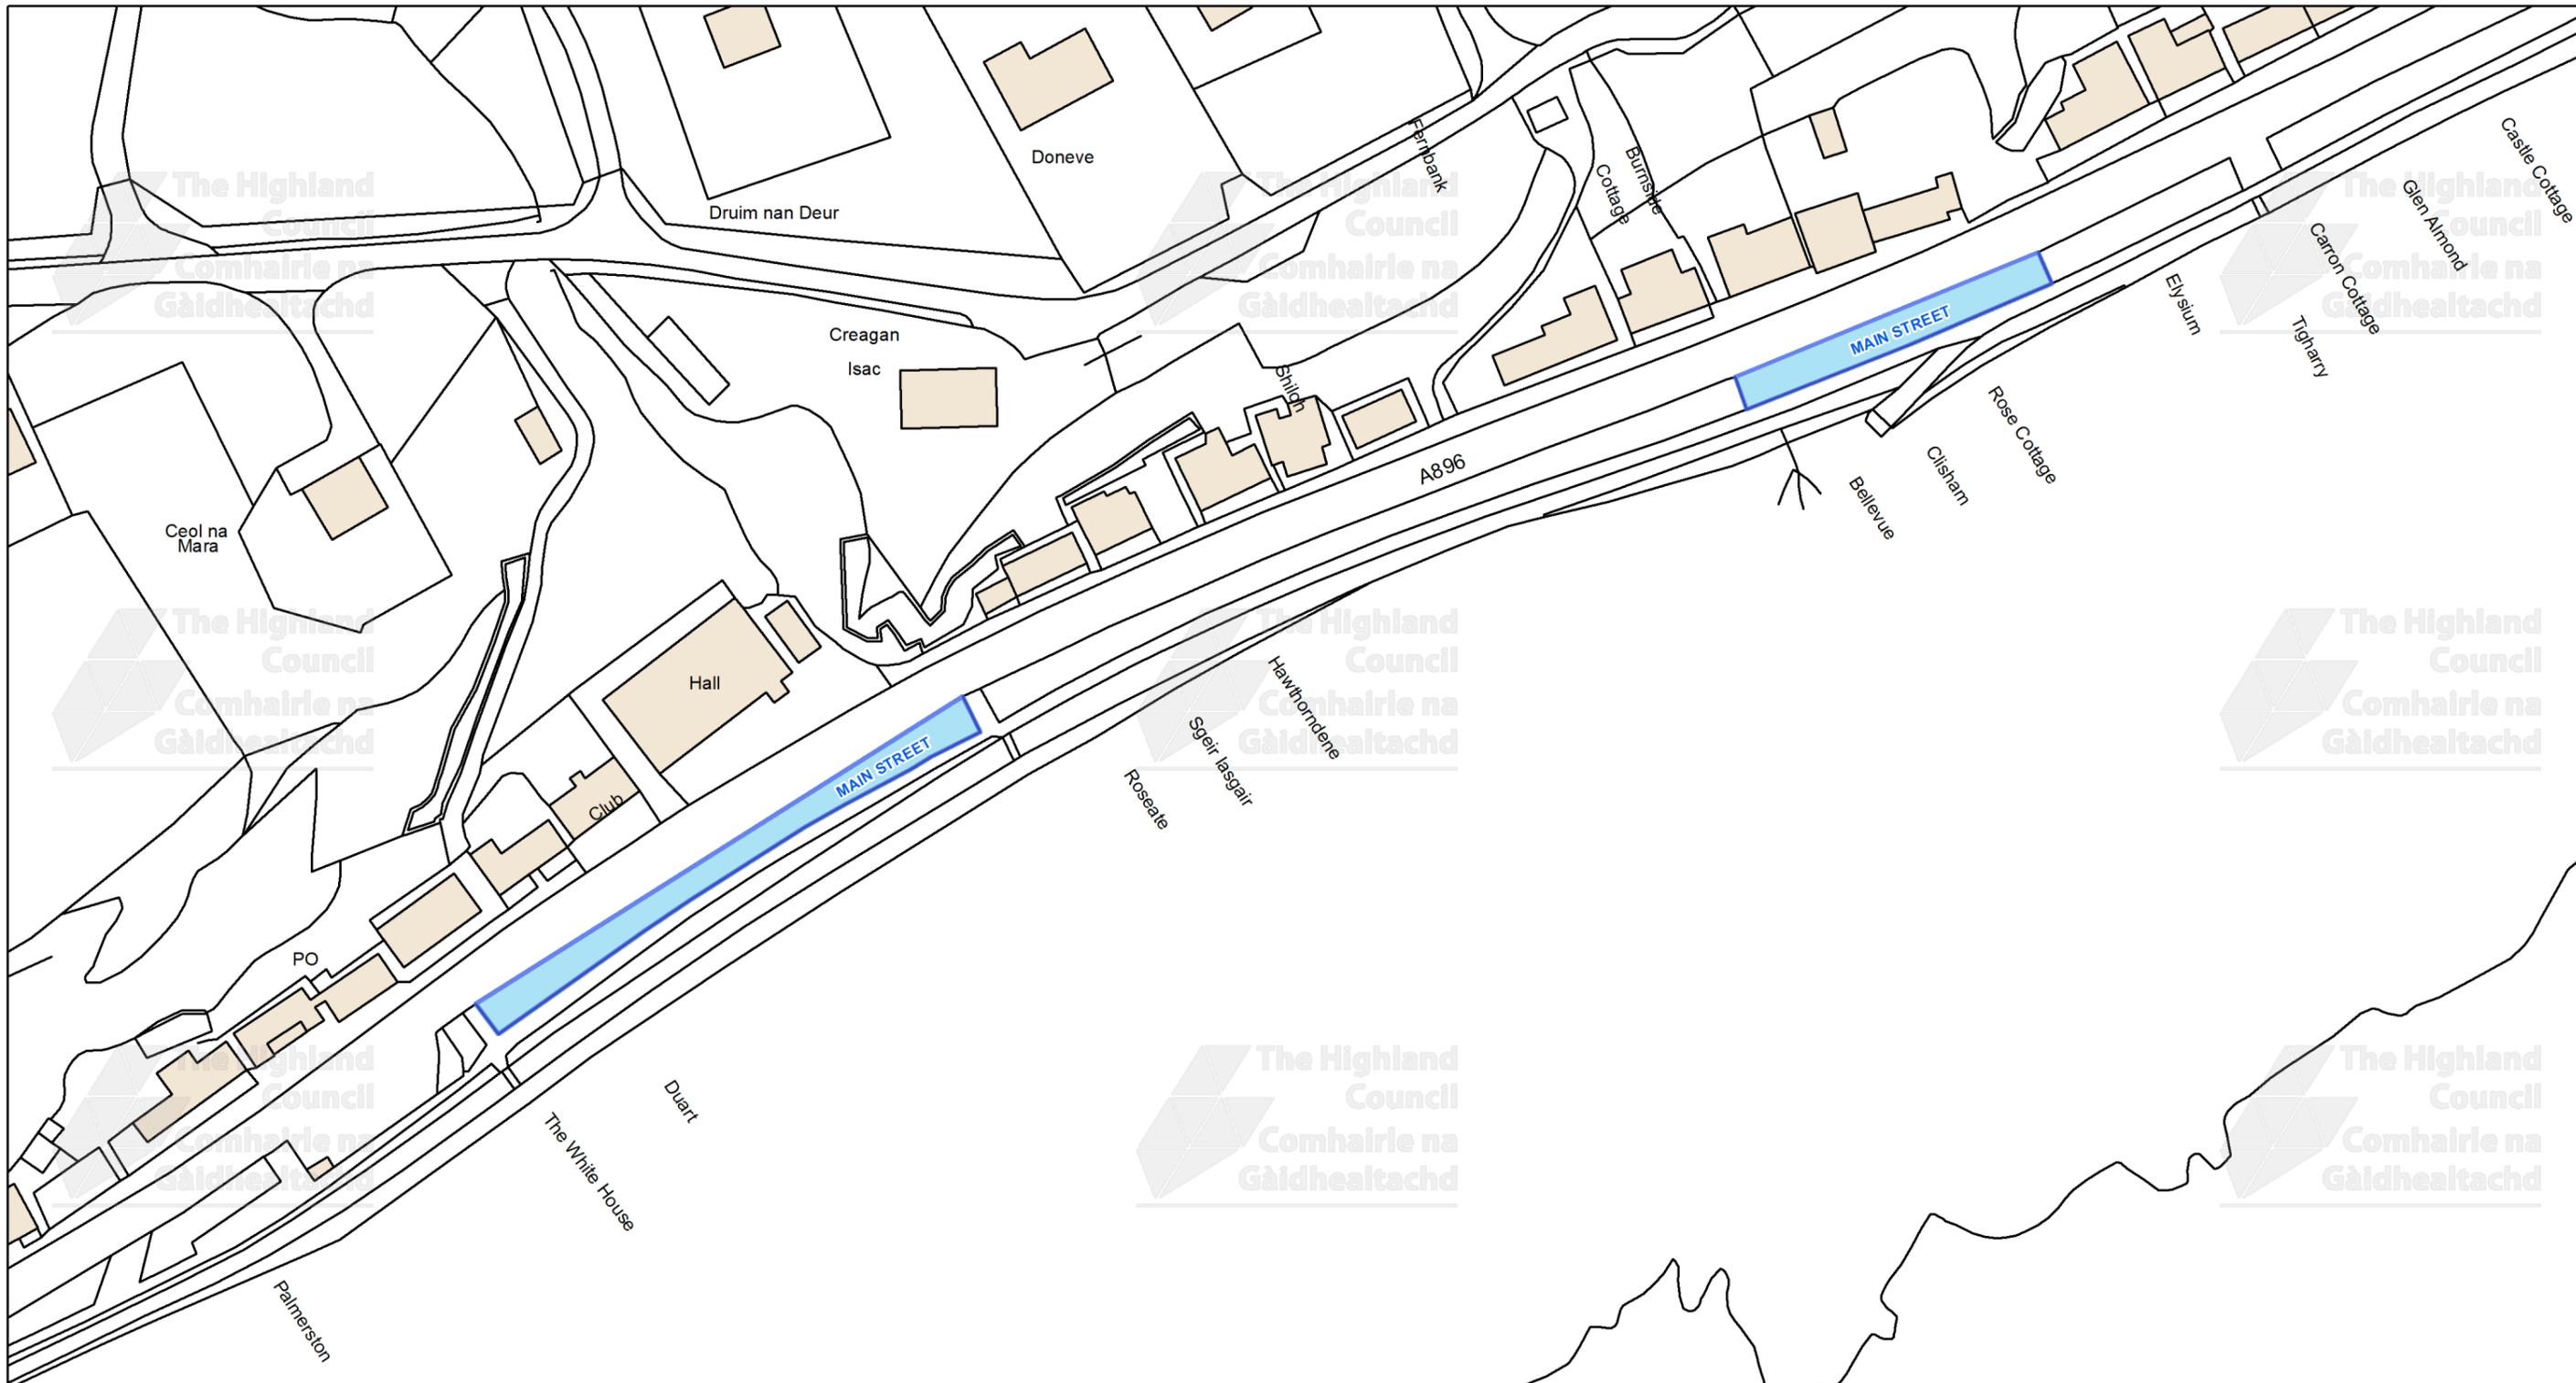

This is the Off-Street Plan
(CP0238) referred
In the foregoing

The Highland Council
(Off-Street Parking Places)
(Decriminalised Parking Enforcement
and Consolidation)
(Variation Five) Order 2026

Signed by Proper Officer

© Crown copyright and database
rights 2025 Ordnance Survey AC0000849432
The extent of the restrictions are 190,290 to 839,764 metres
eastwards and 190,656 to 839,956
westwards using the British National Grid (EPSG 27700).



The Highland Council
Headquarters
Glenurquhart Rd
Inverness
IV35NX

SCALE

1:925

DATE

REFERENCE NUMBER

CP0238

