

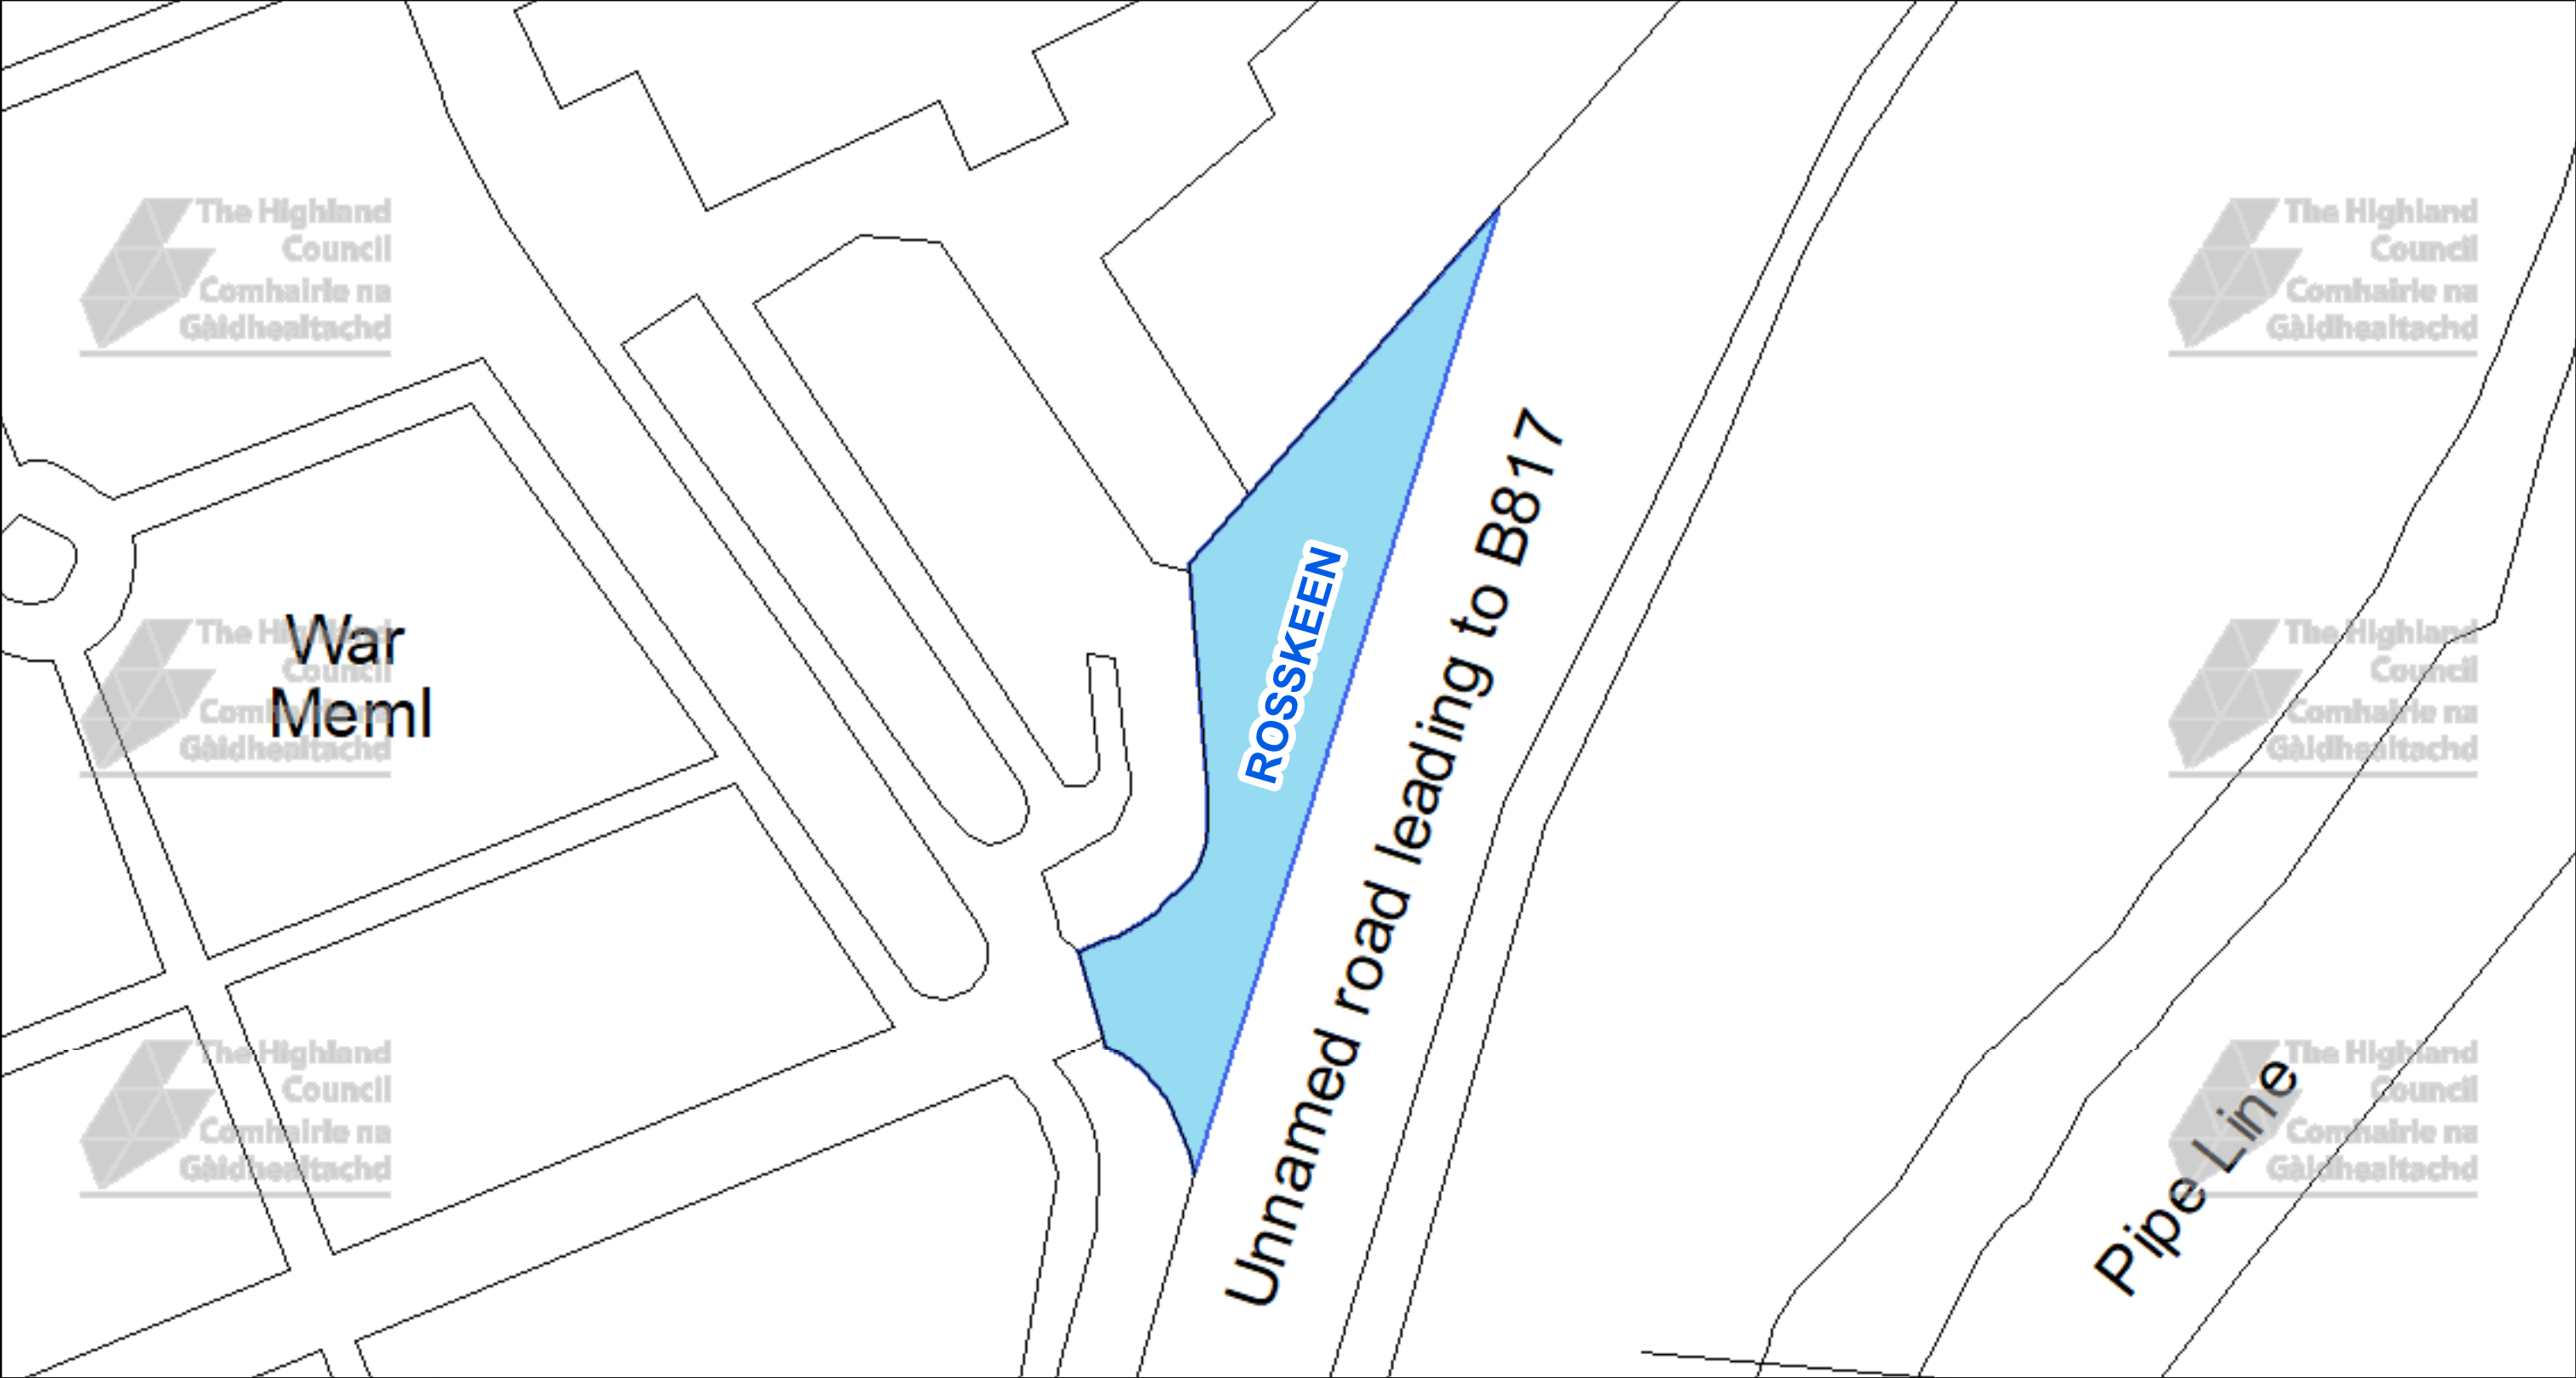


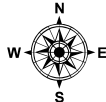

 The Highland Council Headquarters Glenurquhart Rd Inverness IV35NX			This is the Off-Street Plan (CCP0334) referred In the foregoing The Highland Council (Off-Street Parking Places) (Decriminalised Parking Enforcement and Consolidation) (Variation Five) Order 2026	DATE 05/10/2026 SCALE Scale: 1:250 REFERENCE NUMBER CCP0334 
© Crown copyright and database rights 2025 Ordnance Survey AC0000849432 The extent of the restrictions are 268,813 to 869,192 metres eastwards and 268,904 to 869,244 westwards using the British National Grid (EPSG 27700).			Proper Officer	

CAR PARK NAME:

Alness Cemetery, Alness

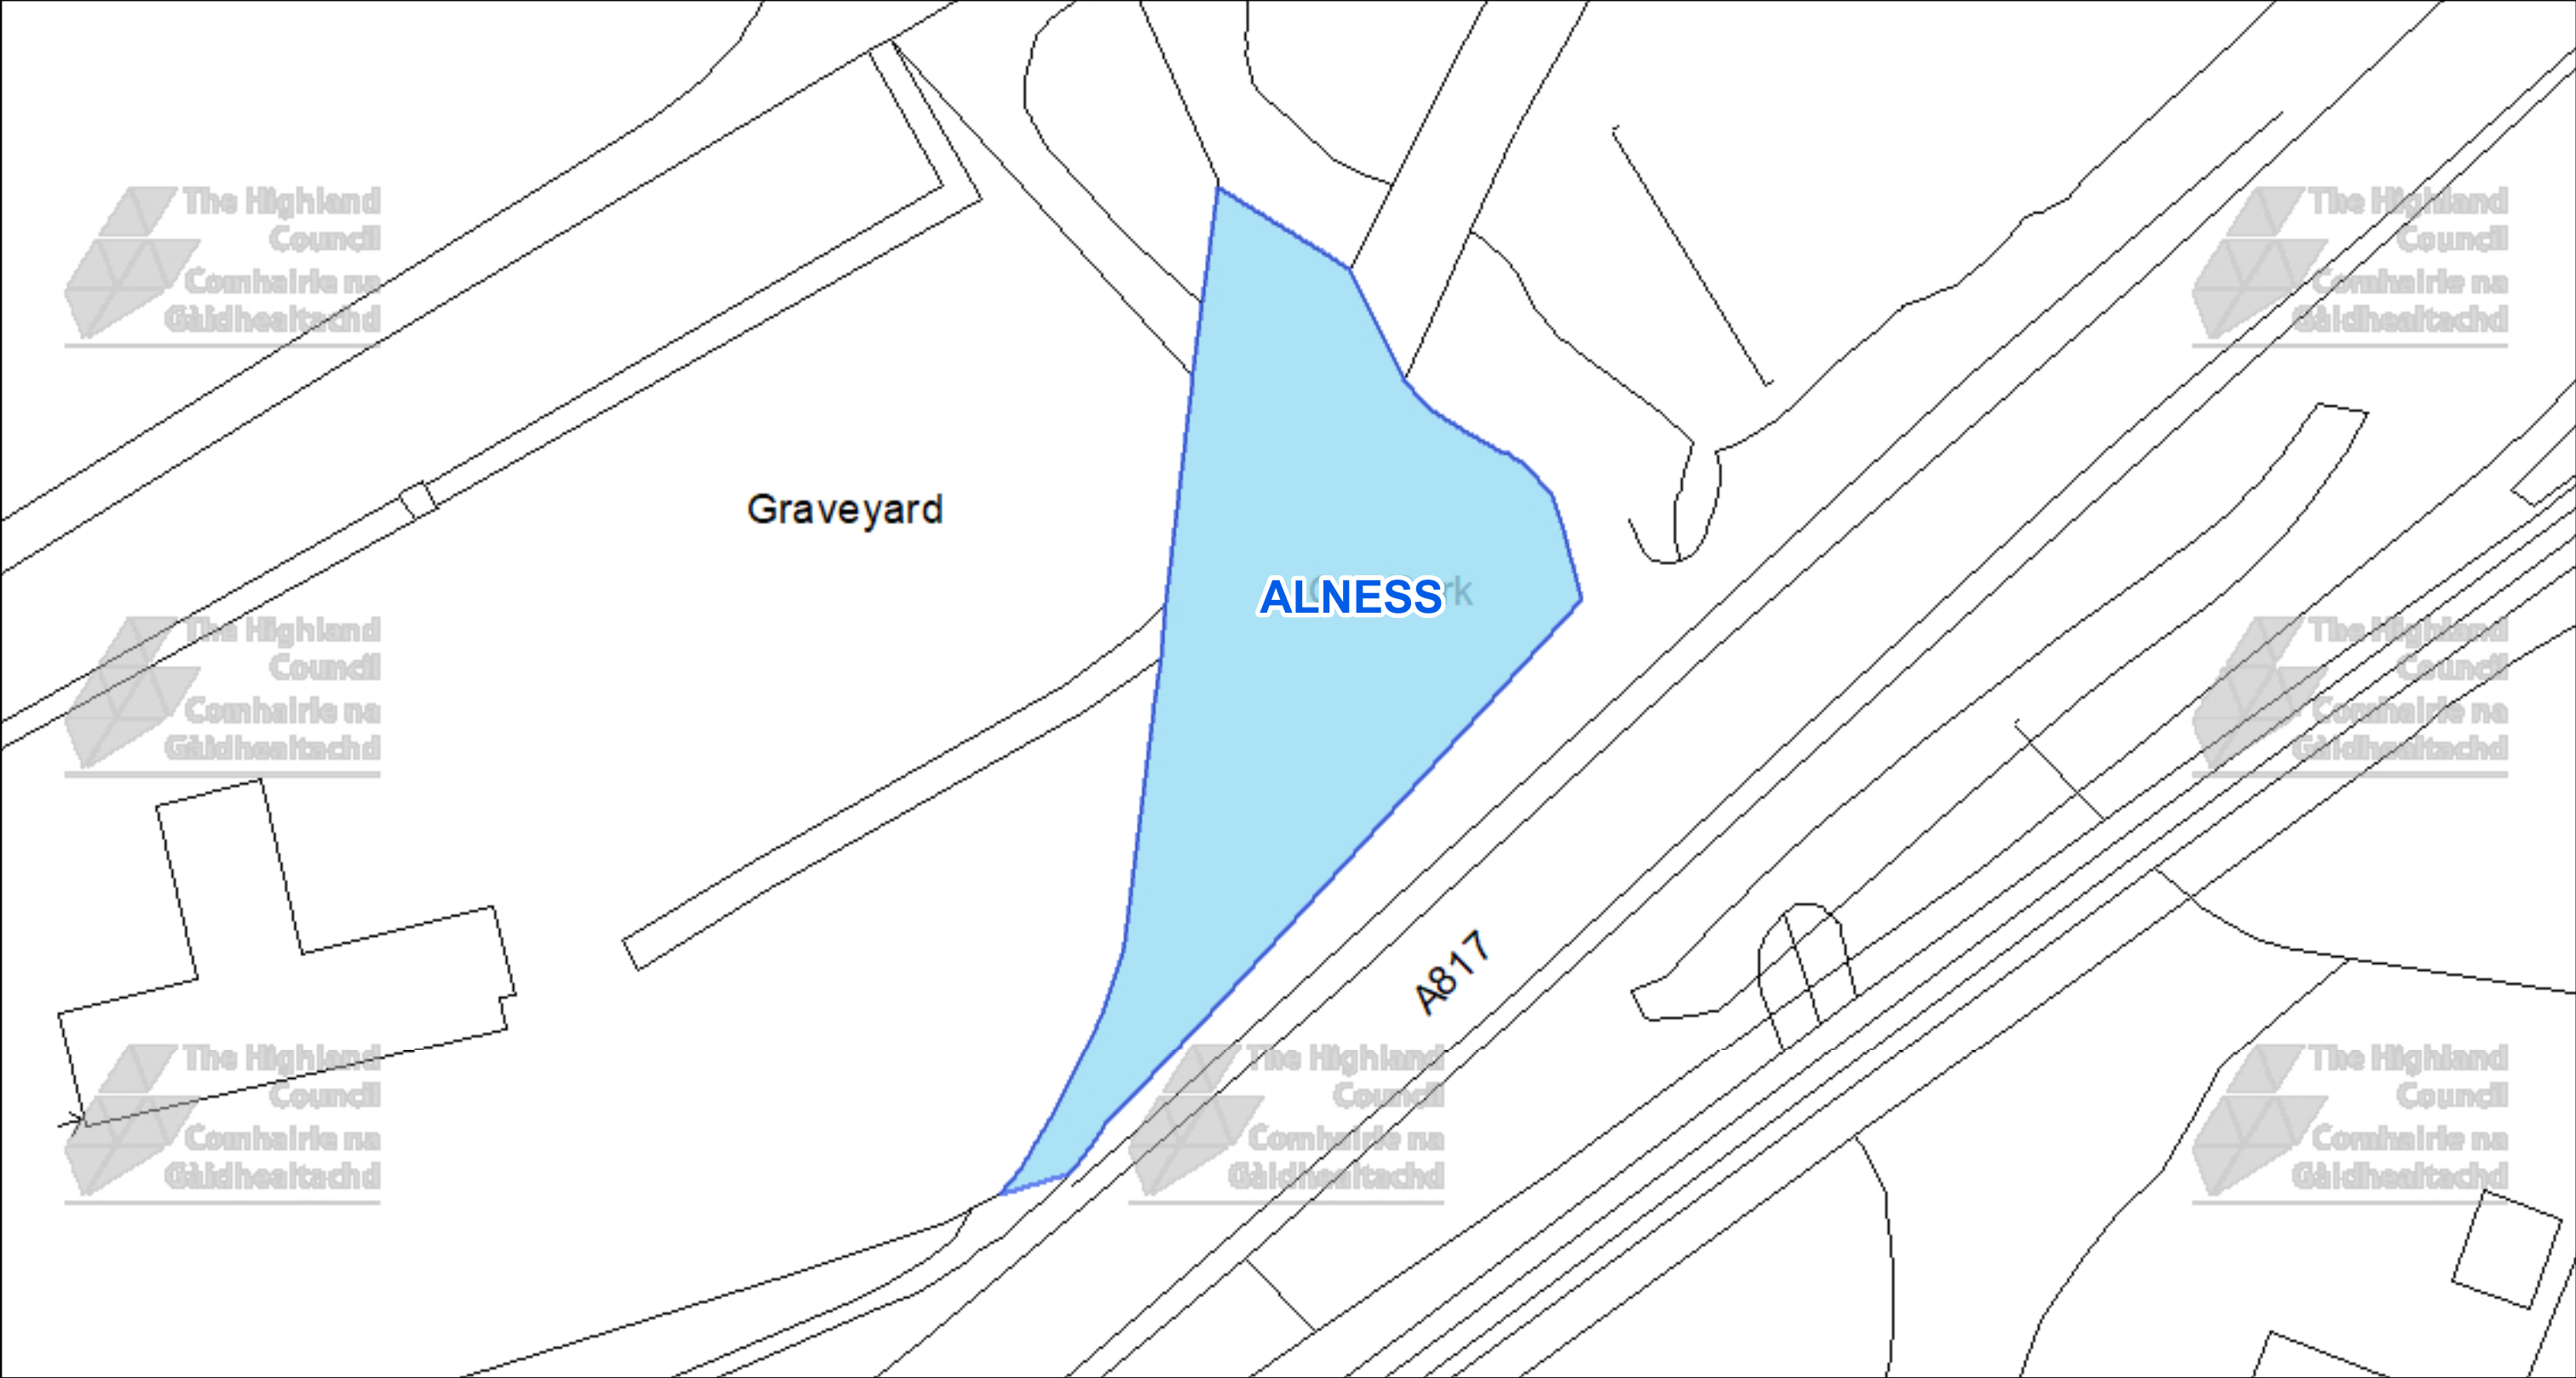




The Highland Council
Headquarters
Glenurquhart Rd
Inverness
IV35NX

© Crown copyright and database rights 2025 Ordnance Survey AC0000849432

The extent of the restrictions are 264,468 to 869,051 metres eastwards and 264,626 to 869,134 westwards using the British National Grid (EPSG 27700).

 

This is the Off-Street Plan
CCP0335 referred
In the foregoing


The Highland Council
(Off-Street Parking Places)
(Decriminalised Parking
Enforcement and Consolidation)
(Variation Five) Order 2026

Proper Officer


DATE
05/10/2026


SCALE
Scale: 1:400

REFERENCE NUMBER
CCP0335

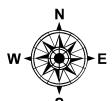


CAR PARK NAME: **Kiltearn Cemetery, Evanton**

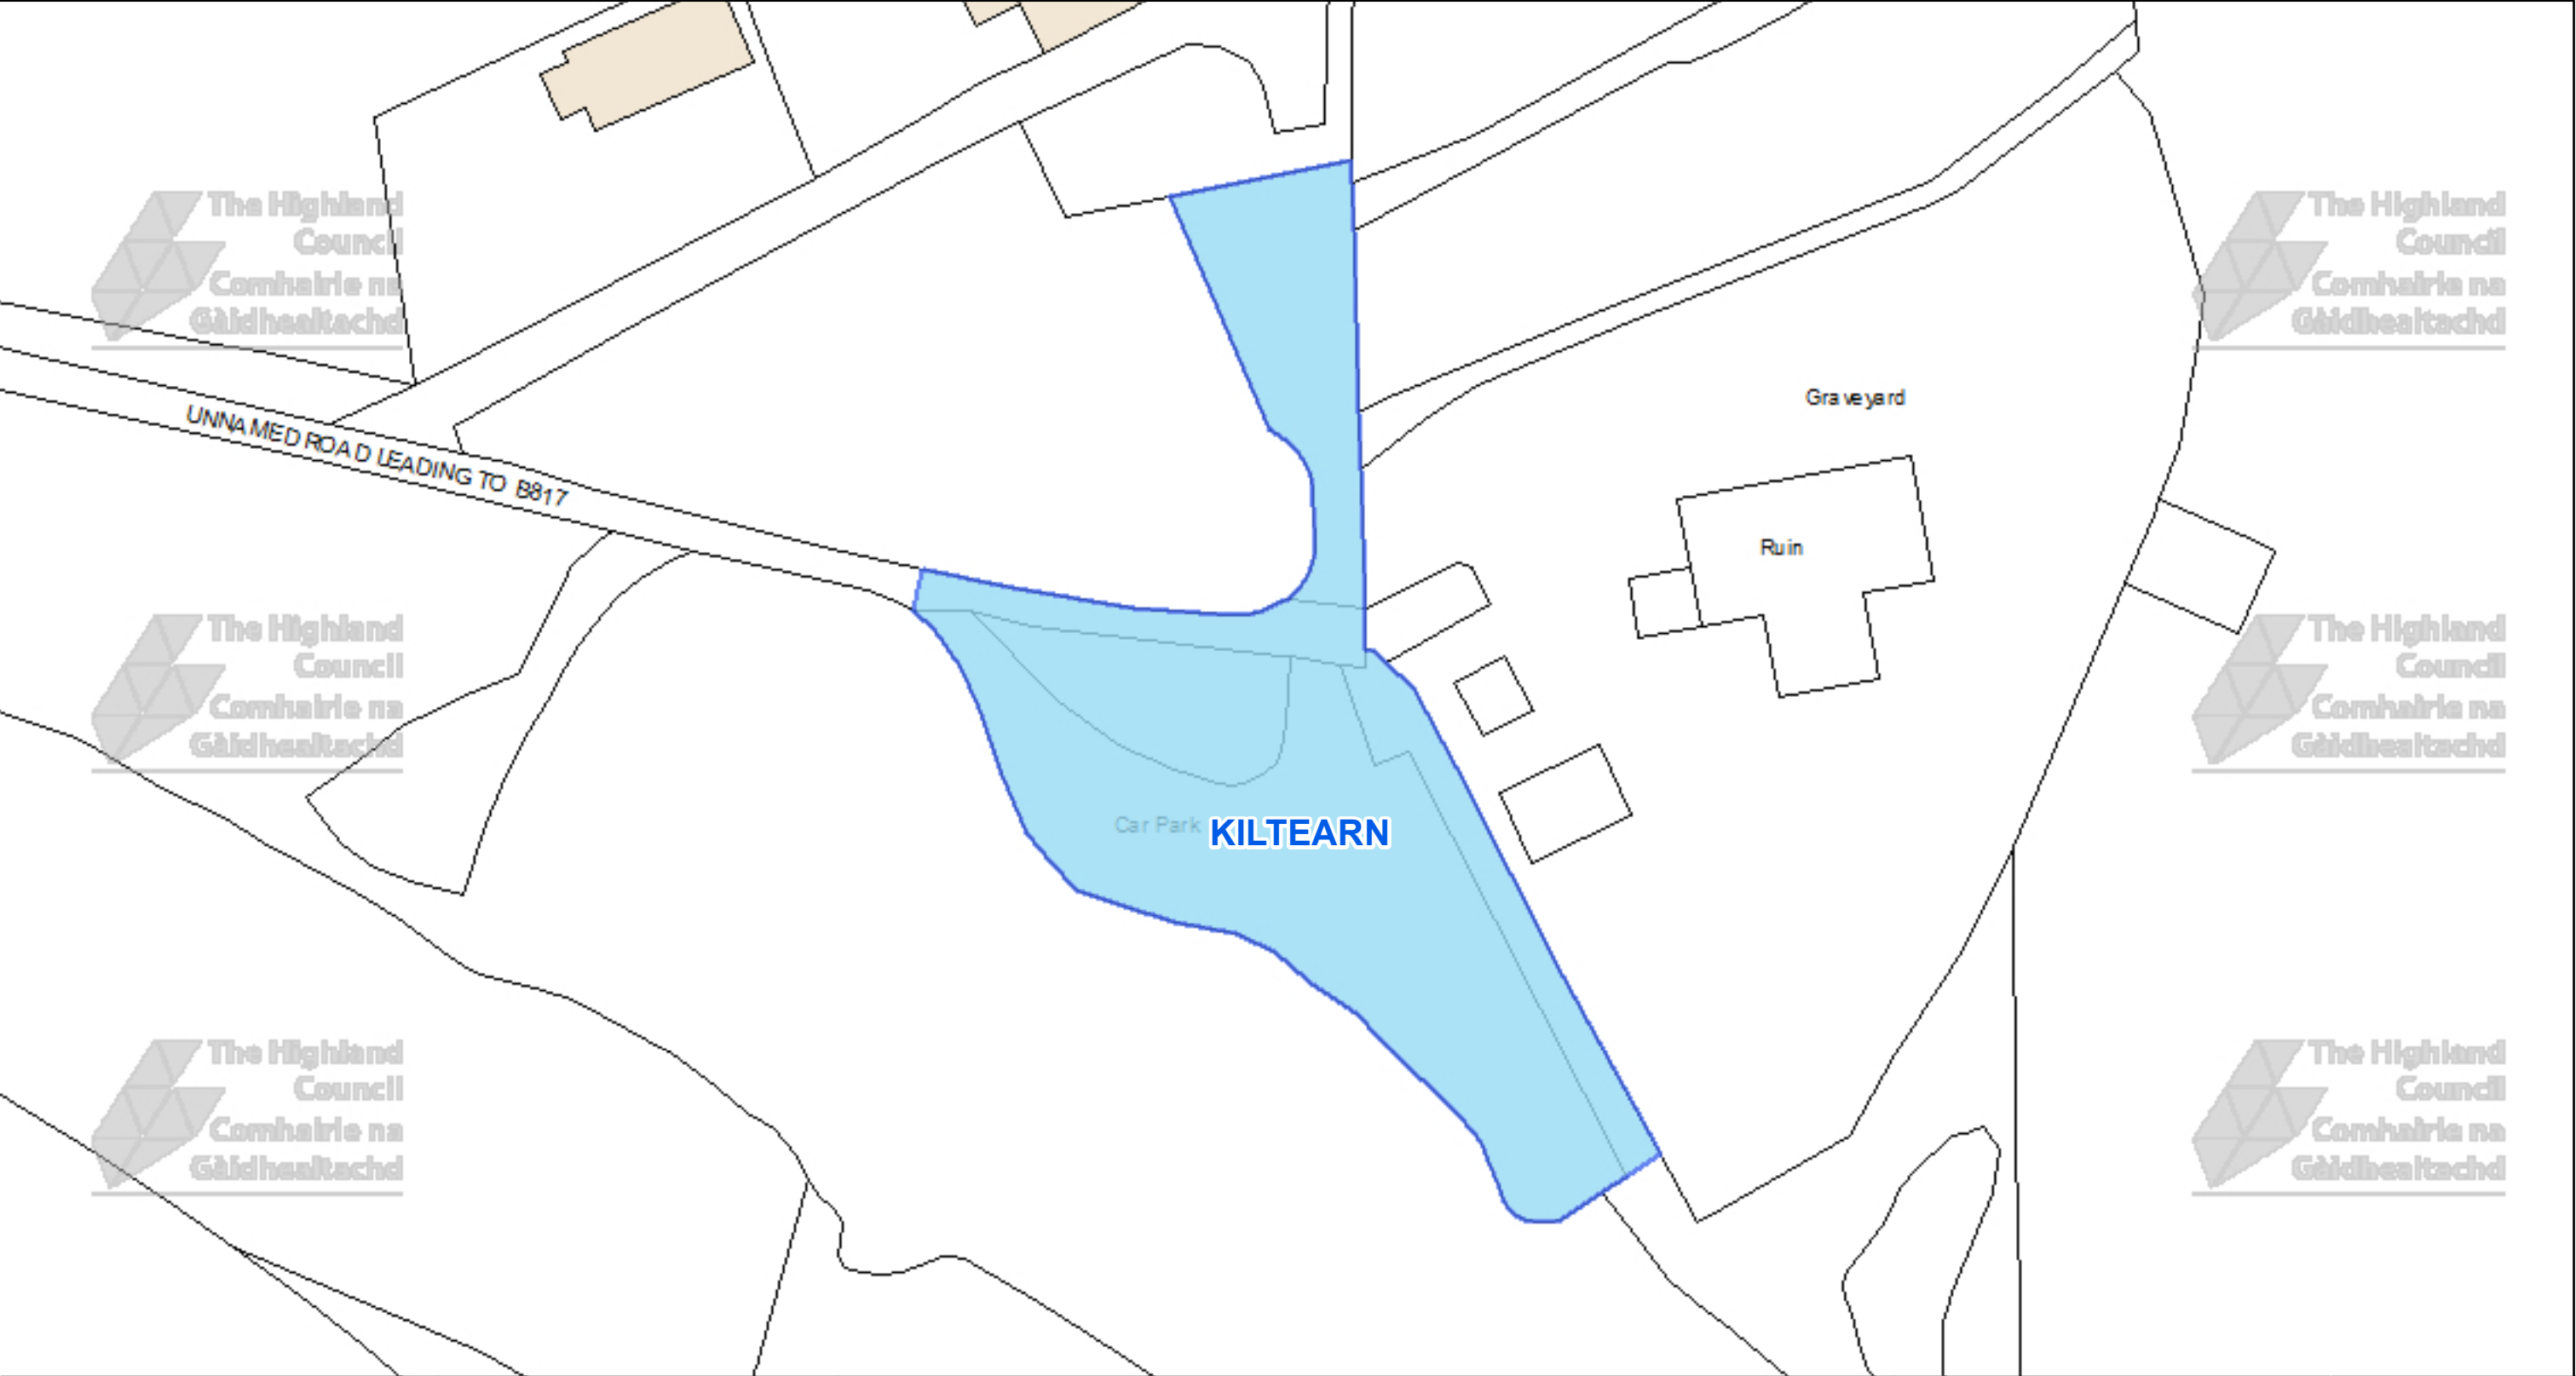

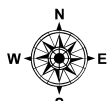 The Highland Council Headquarters Glenurquhart Rd Inverness IV35NX			This is the Off-Street Plan CCP0336 referred In the foregoing The Highland Council (Off-Street Parking Places) (Decriminalised Parking Enforcement and Consolidation) (Variation One) Order 2024	DATE 05/10/2026 SCALE Scale: 1:500 REFERENCE NUMBER CCP0336
© Crown copyright and database rights 2025 Ordnance Survey AC0000849432 The extent of the restrictions are 261,530 to 865,165 metres eastwards and 261,722 to 865,270 westwards using the British National Grid (EPSG 27700).			Proper Officer	

CAR PARK NAME:

Mitchell Hill Cemetery, Dingwall

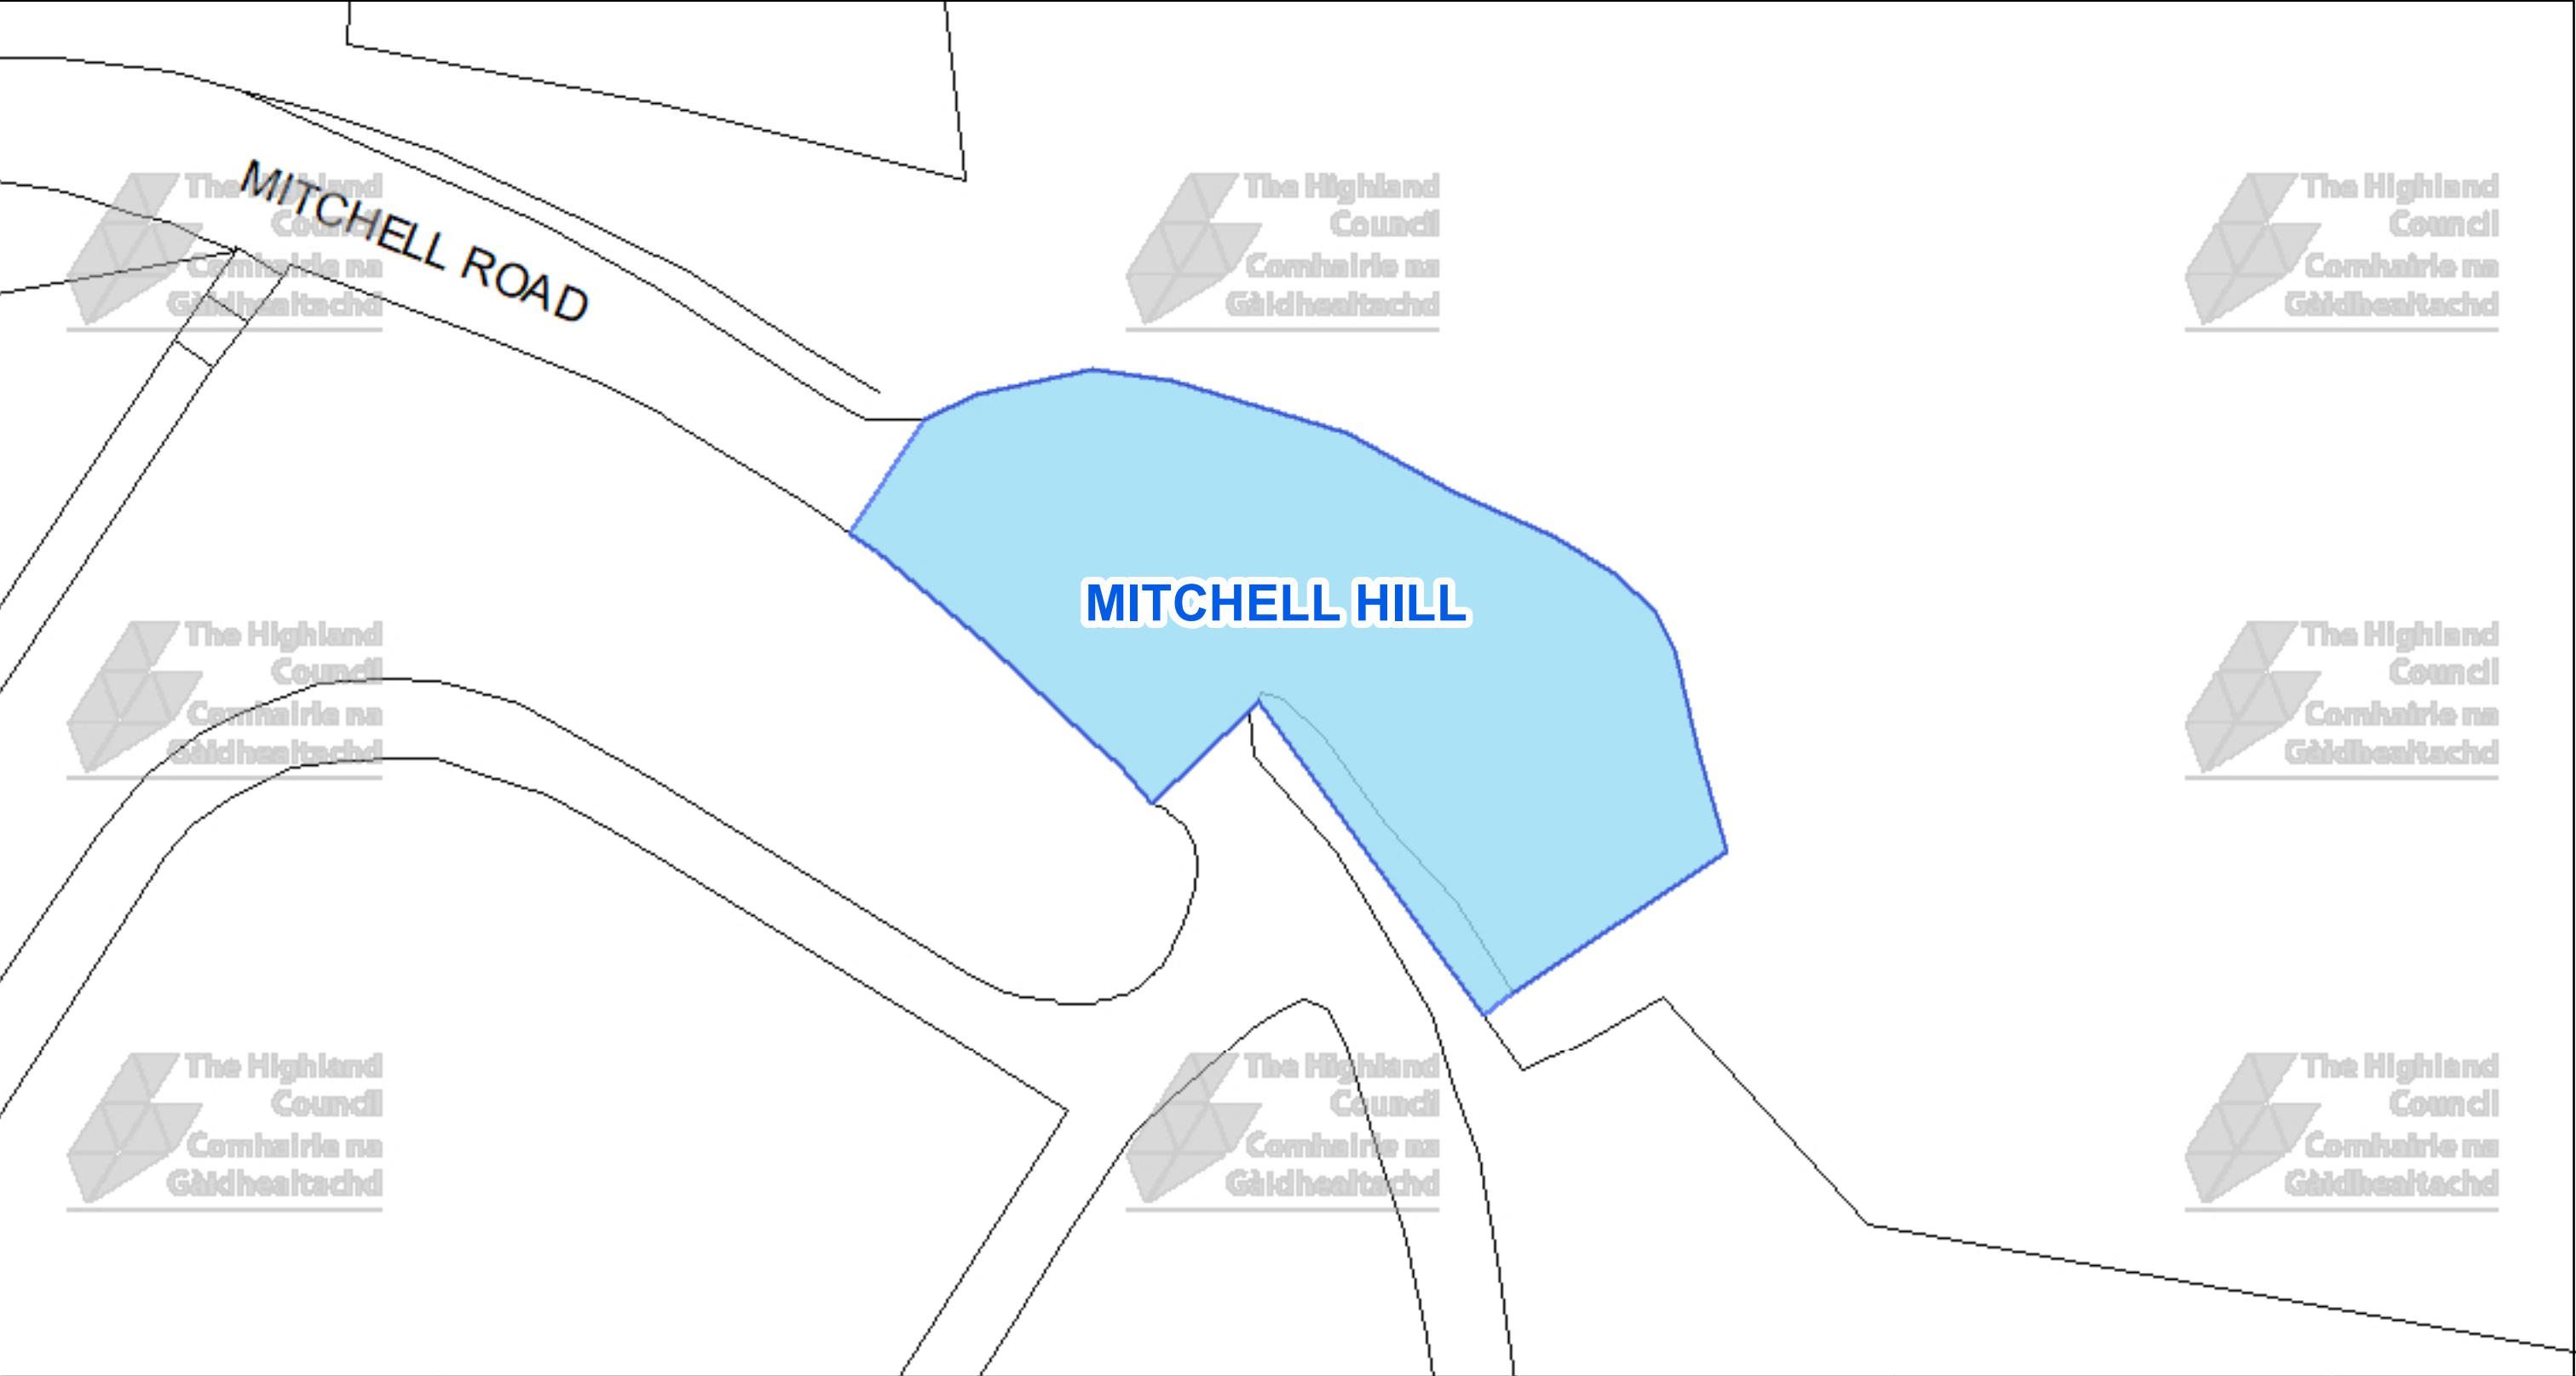



The Highland Council
Headquarters
Glenurquhart Rd
Inverness
IV35NX

© Crown copyright and database
rights 2025 Ordnance Survey AC0000849432

The extent of the restrictions are 254,975 to 858,453
metres eastwards and 255,073 to 858,505
westwards using the British National Grid (EPSG 27700).



This is the Off-Street Plan
CCP0337 referred
In the foregoing


The Highland Council
(Off-Street Parking Places)
(Decriminalised Parking
Enforcement and Consolidation)
(Variation Five) Order 2026

Proper Officer

DATE
05/10/2026


SCALE
Scale: 1:250

REFERENCE NUMBER
CCP0337

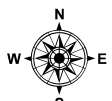

CAR PARK NAME:

Fodderty Cemetery, Fodderty

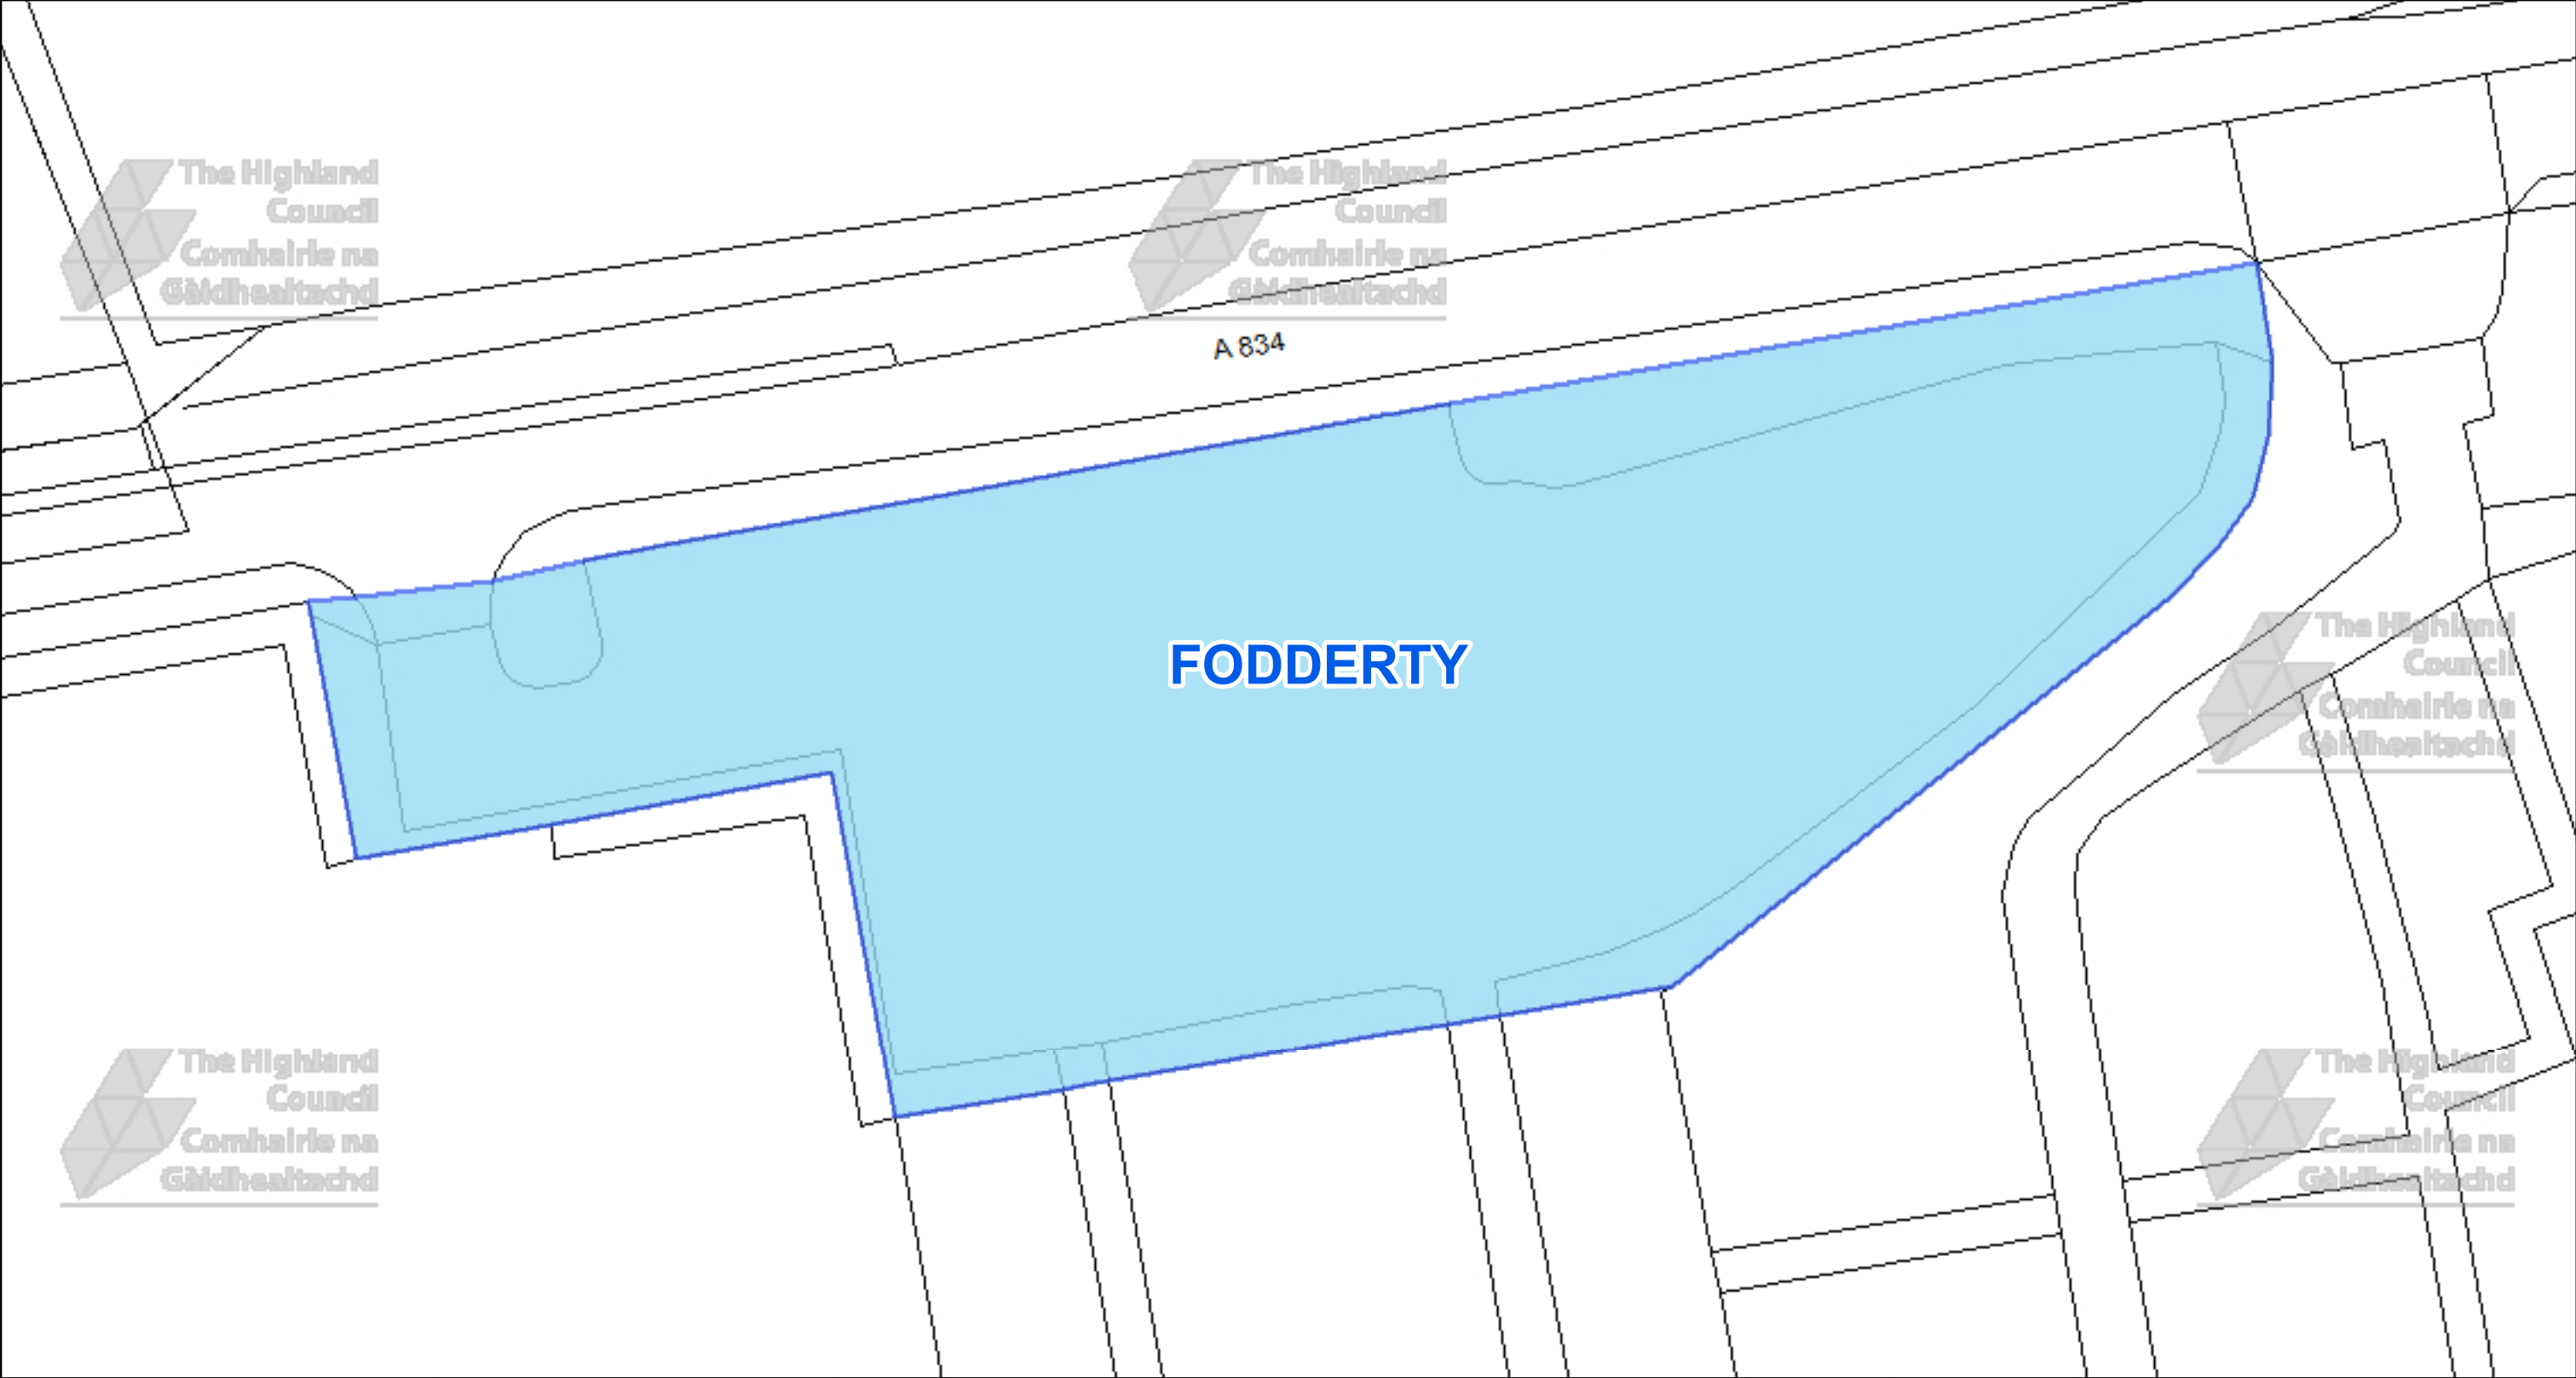



The Highland Council
Headquarters
Glenurquhart Rd
Inverness
IV35NX

© Crown copyright and database
rights 2025 Ordnance Survey AC0000849432

The extent of the restrictions are 251,093 to 859,319
metres eastwards and 251,250 to 859,402
westwards using the British National Grid (EPSG 27700).



This is the Off-Street Plan
CCP0338 referred
In the foregoing


The Highland Council
(Off-Street Parking Places)
(Decriminalised Parking
Enforcement and Consolidation)
(Variation Five) Order 2026

Proper Officer

DATE
05/10/2026


SCALE
Scale: 1:400

REFERENCE NUMBER
CCP0338

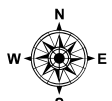

CAR PARK NAME:

Killearnan Cemetery, Killearnan

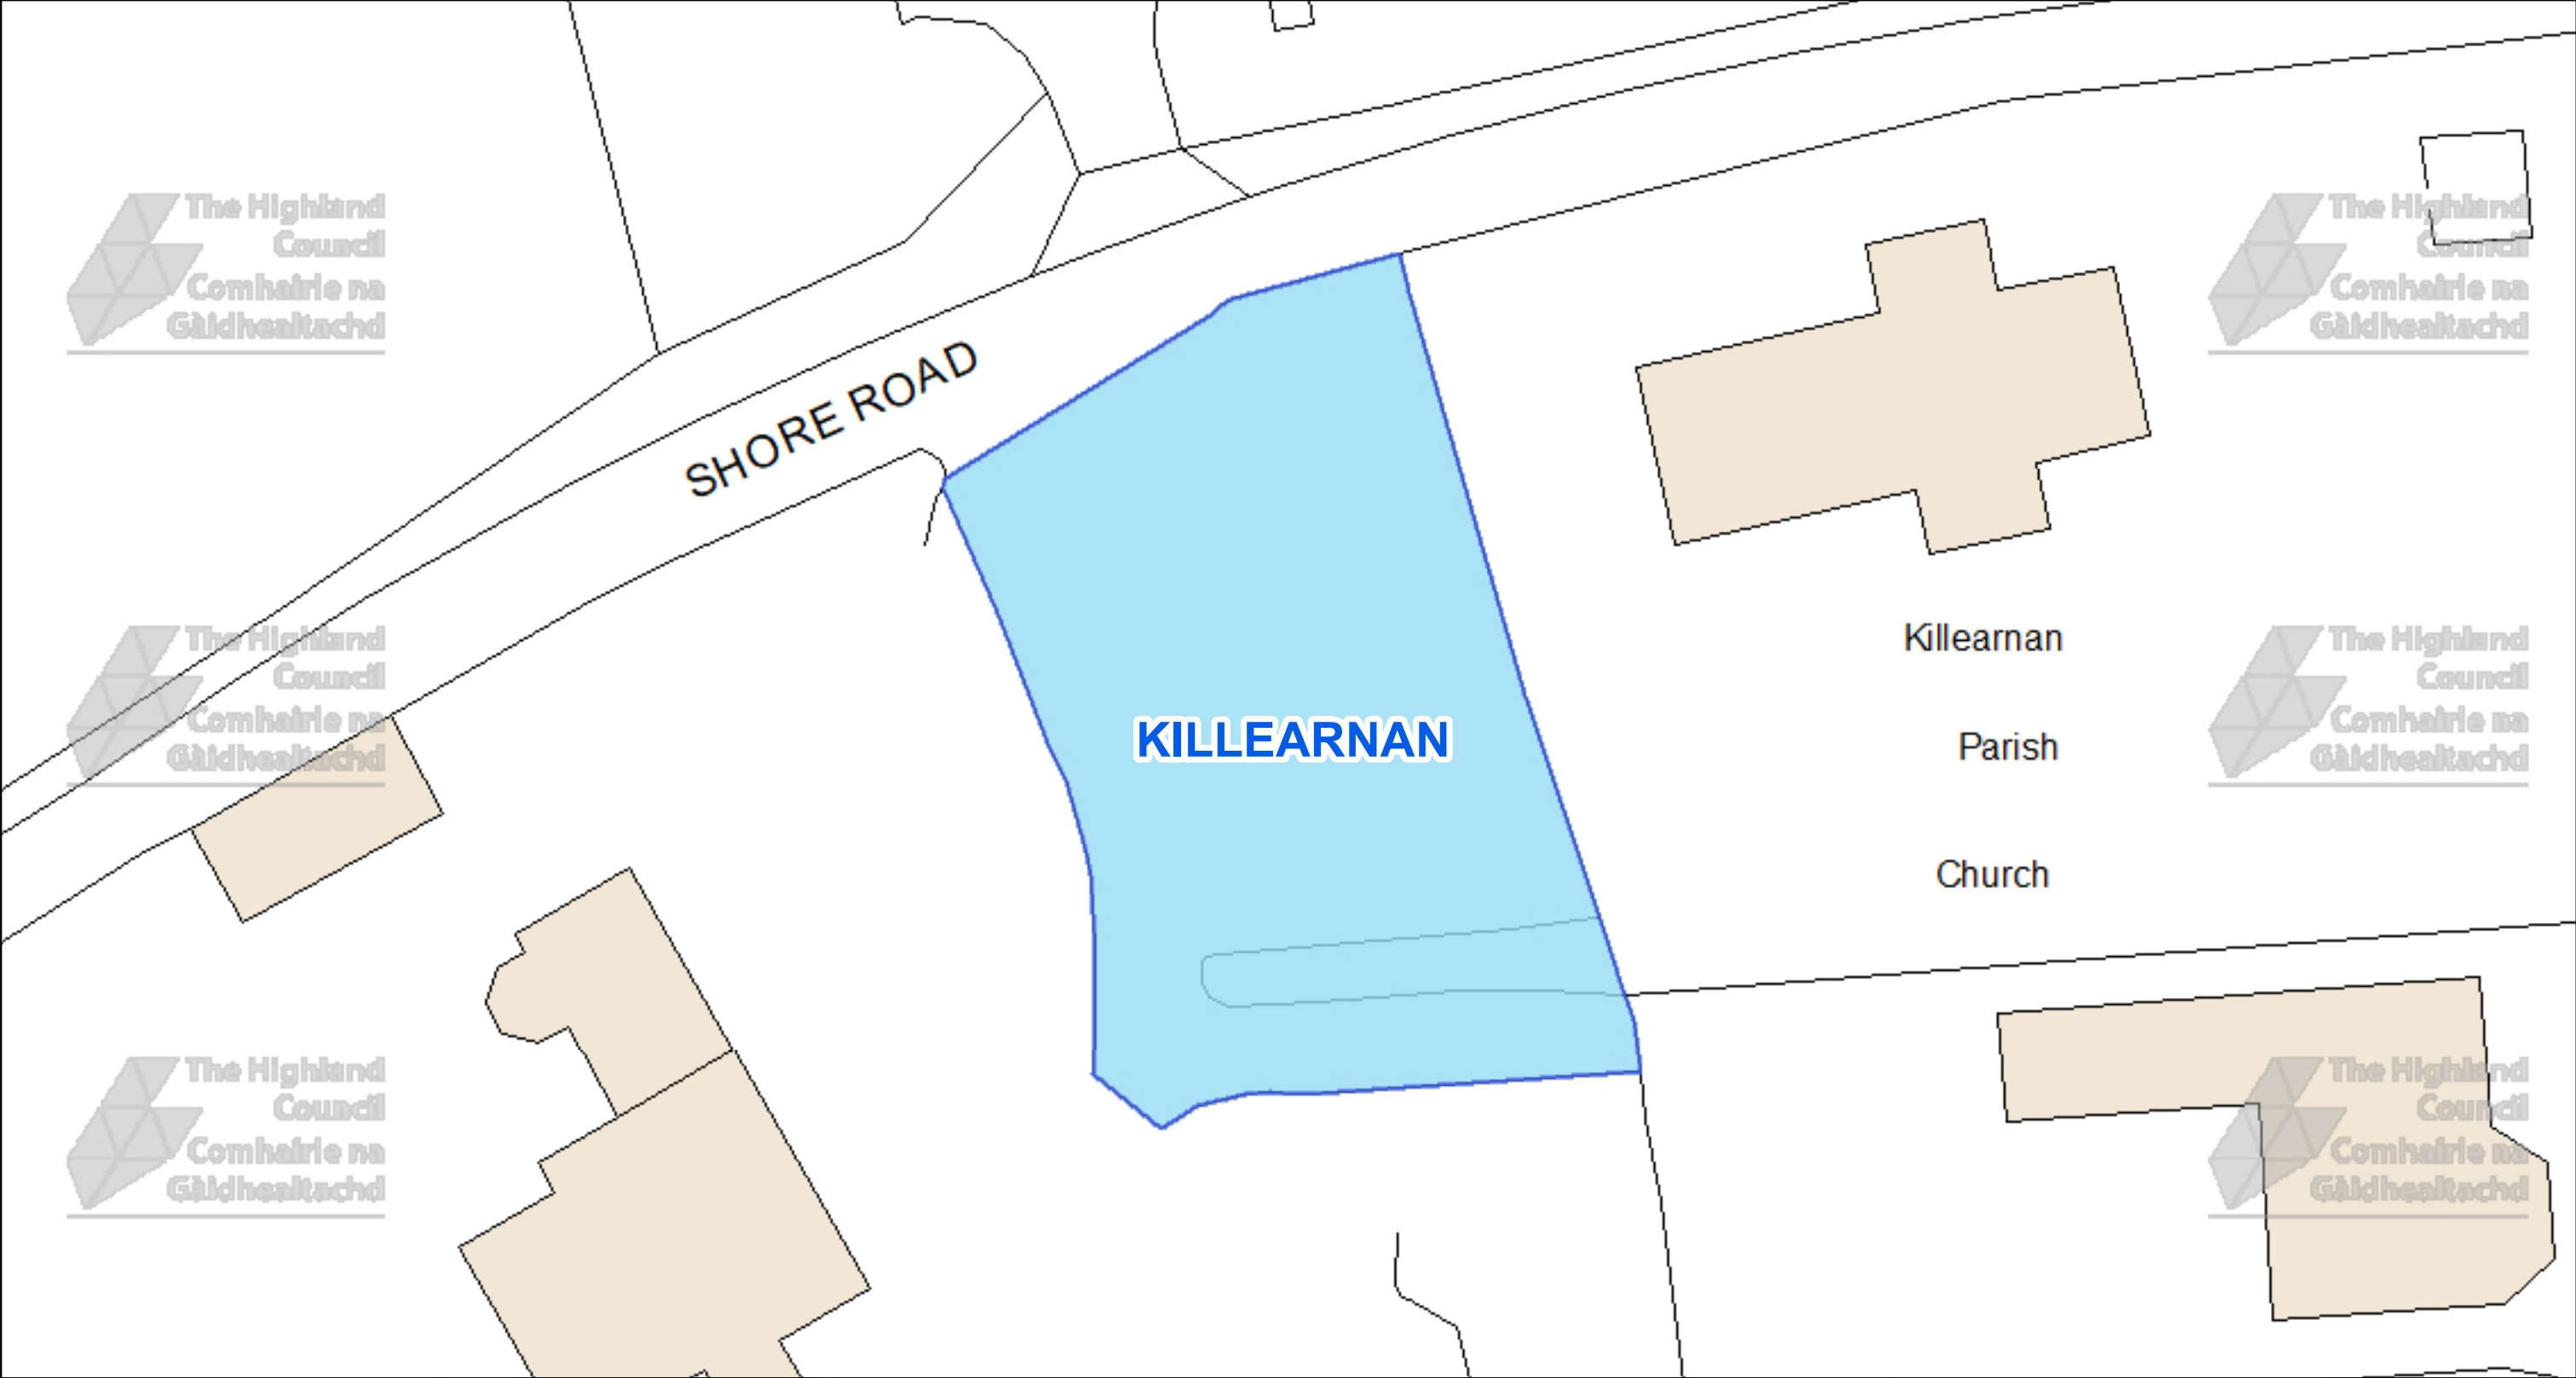




The Highland Council
Headquarters
Glenurquhart Rd
Inverness
IV35NX

© Crown copyright and database
rights 2025 Ordnance Survey AC0000849432

The extent of the restrictions are 257,576 to 849,446
metres eastwards and 257,692 to 849,510
westwards using the British National Grid (EPSG 27700).

 

This is the Off-Street Plan
CCP0342 referred
In the foregoing

The Highland Council
(Off-Street Parking Places)
(Decriminalised Parking
Enforcement and Consolidation)
(Variation Five) Order 2026

Proper Officer

DATE
05/10/2026


SCALE
Scale: 1:300

REFERENCE NUMBER
CCP0342



CAR PARK NAME:

Obsdale Road Car Park, Alness

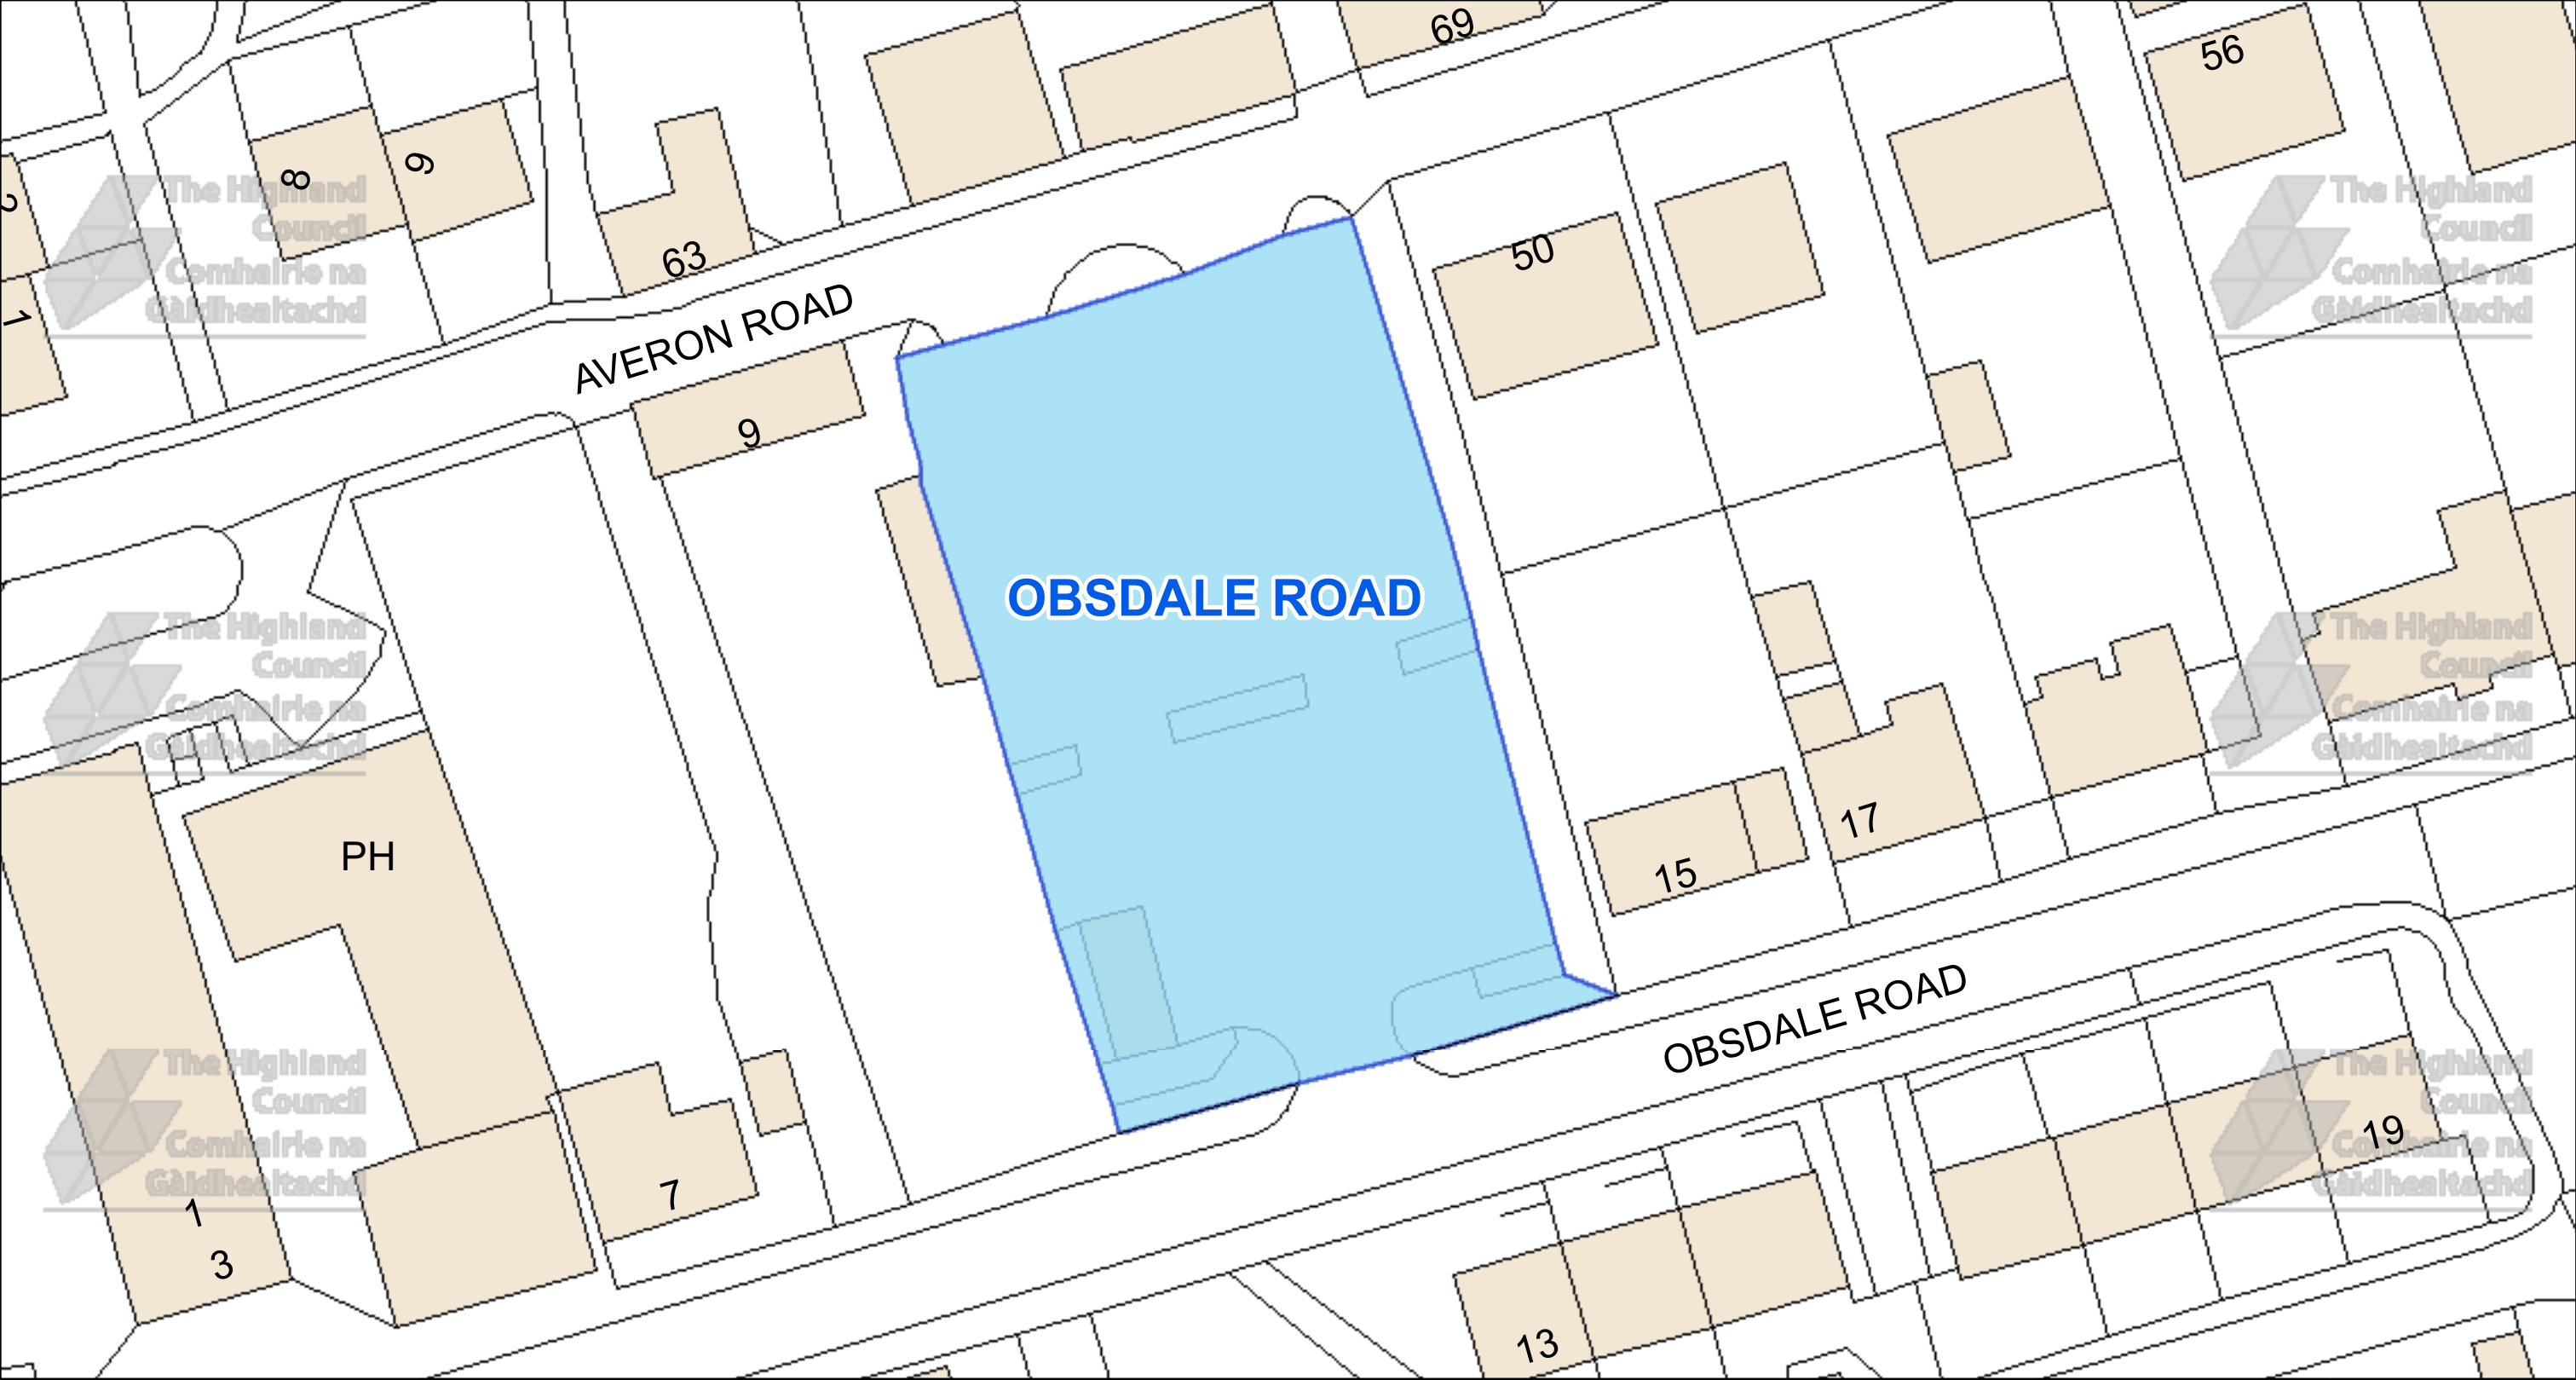



The Highland Council
Comhairle na Gàidhealtachd

The Highland Council
Headquarters
Glenurquhart Rd
Inverness
IV35NX

© Crown copyright and database
rights 2025 Ordnance Survey AC0000849432

The extent of the restrictions are 265,994 to 869,533
metres eastwards and 266,156 to 869,621
westwards using the British National Grid (EPSG 27700).



This is the Off-Street Plan
(CP0112) referred
In the foregoing

The Highland Council
(Off-Street Parking Places)
(Decriminalised Parking
Enforcement and Consolidation)
(Variation Five) Order 2026

Proper Officer


DATE
05/10/2026



SCALE
Scale: 1:425

REFERENCE NUMBER
CP0112




CAR PARK NAME: Station Car Park Academy Lane, Alness

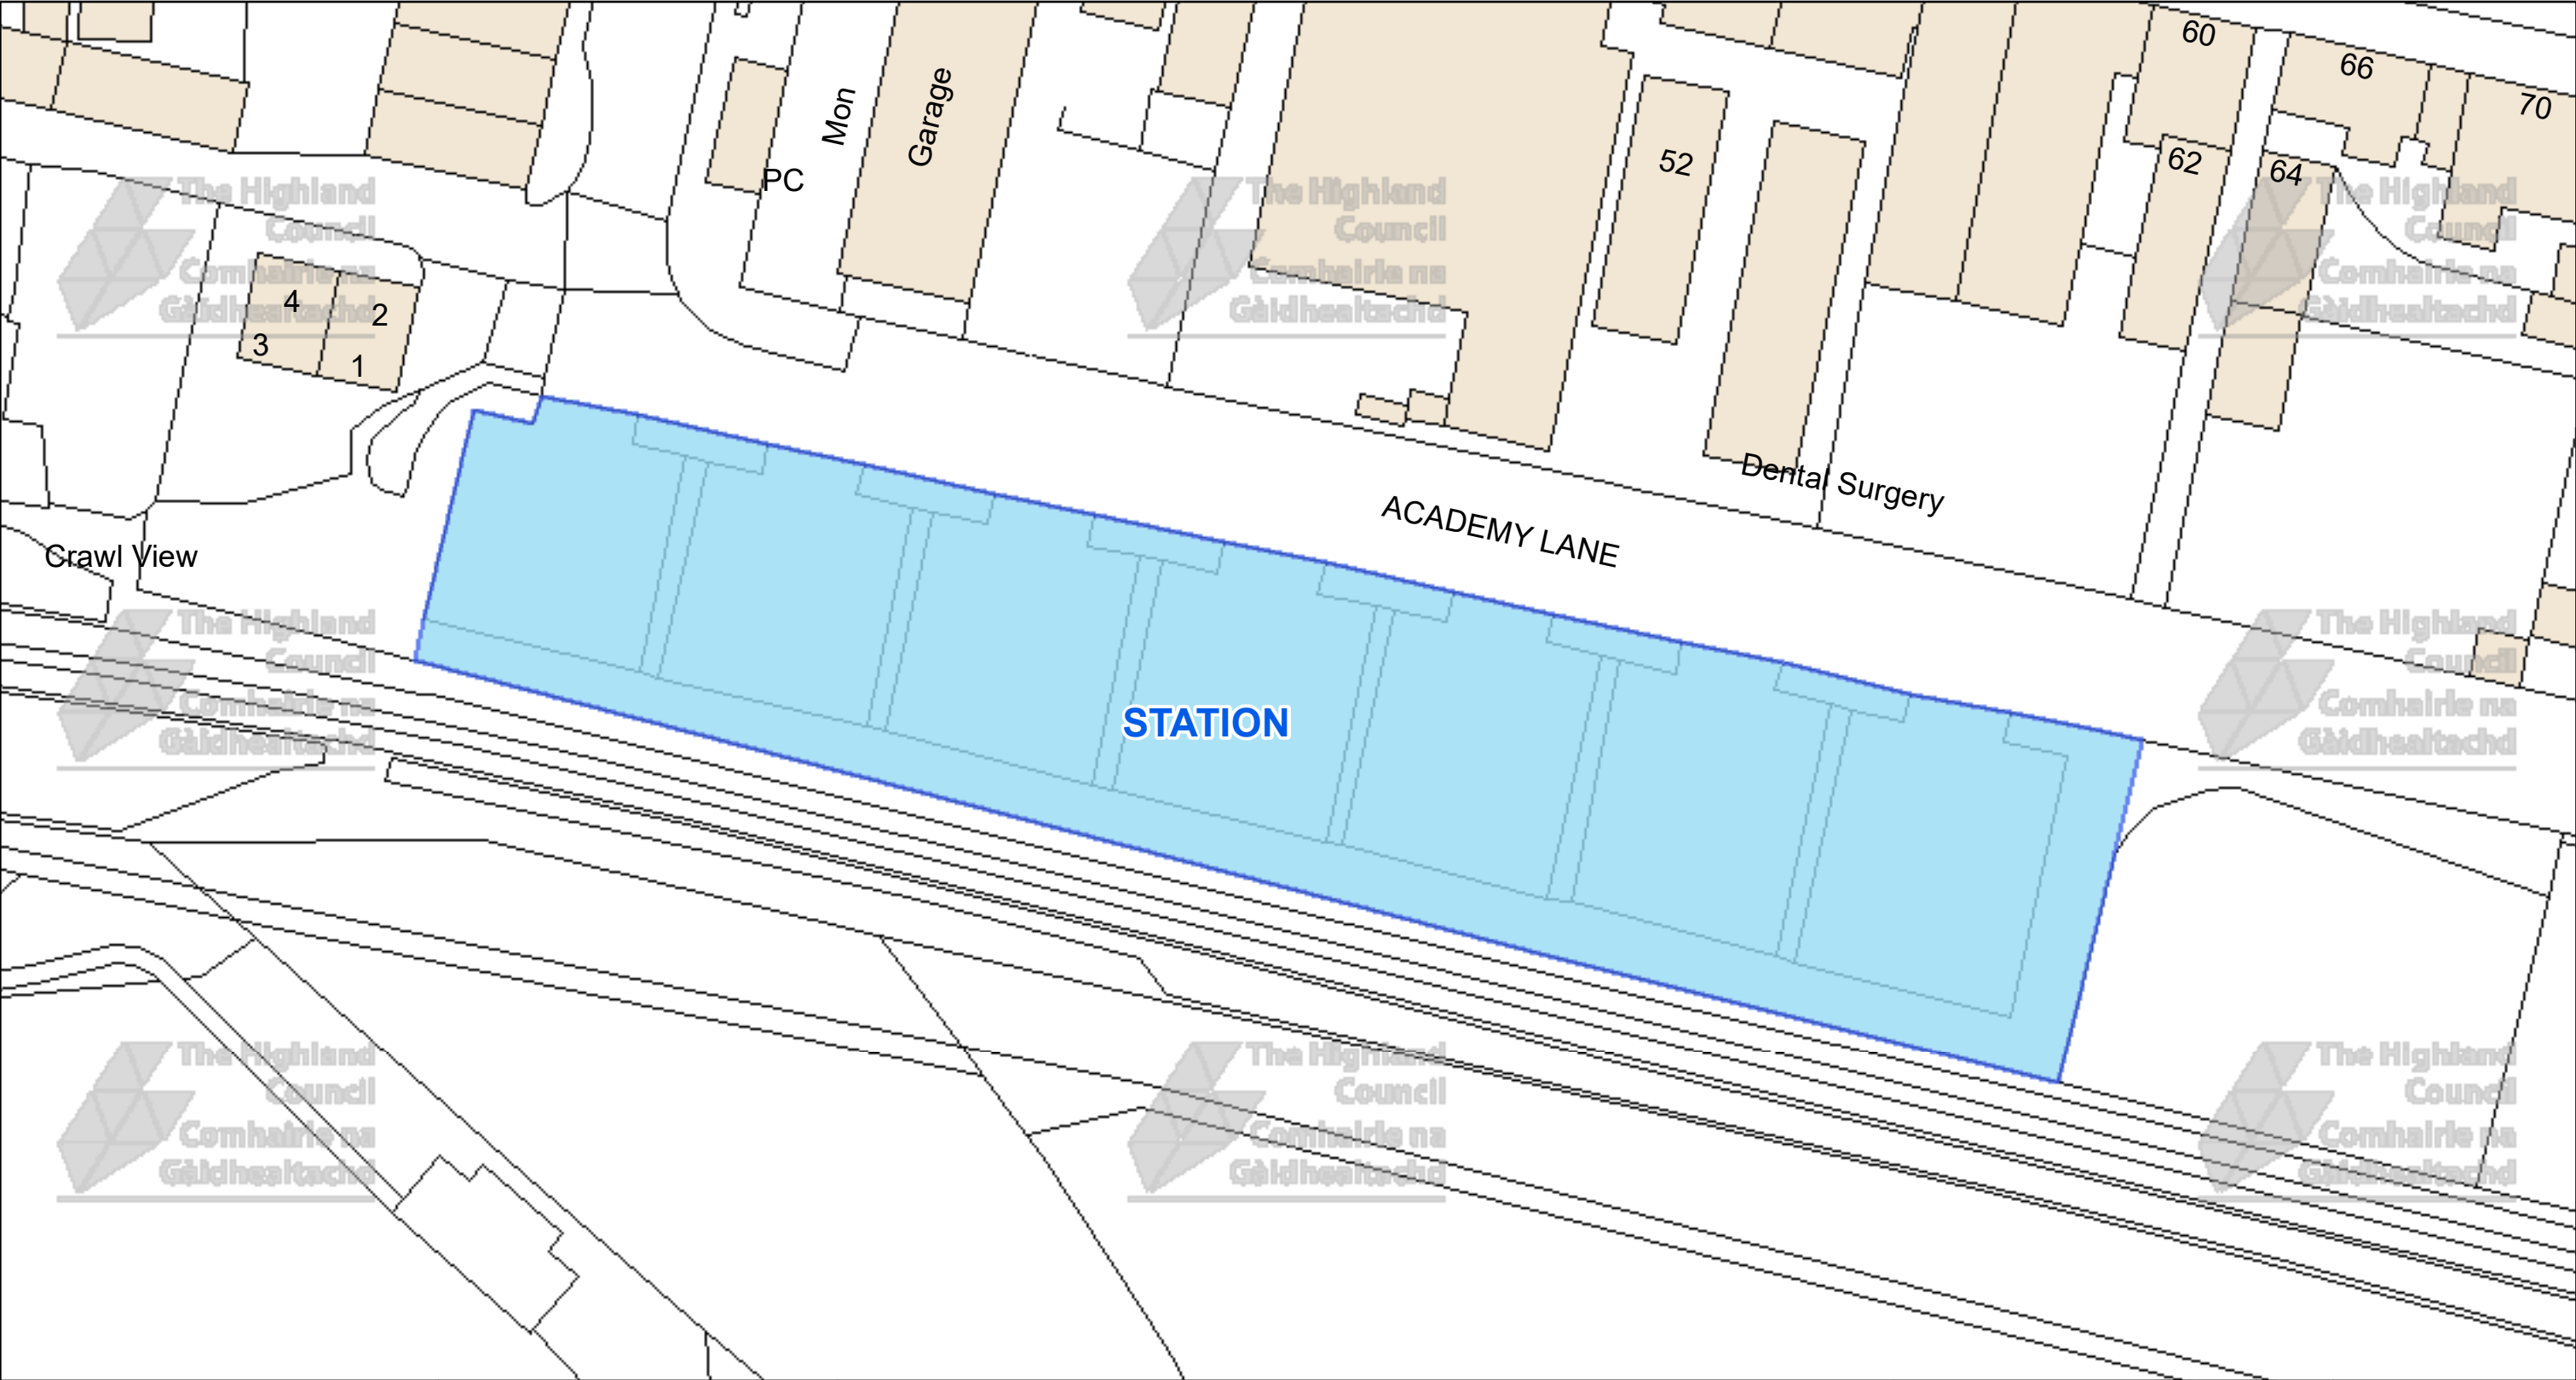

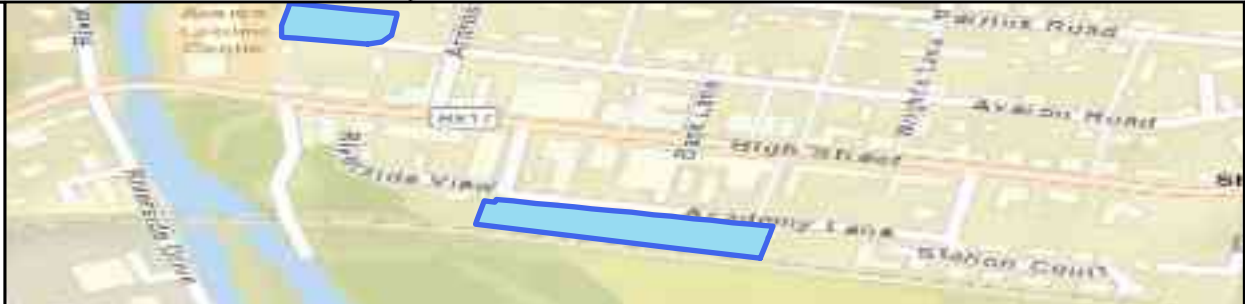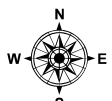 The Highland Council Headquarters Glenurquhart Rd Inverness IV35NX			This is the Off-Street Plan (CP0113) referred In the foregoing The Highland Council (Off-Street Parking Places) (Decriminalised Parking Enforcement and Consolidation) (Variation Five) Order 2026	DATE 05/10/2026 SCALE Scale: 1:550 REFERENCE NUMBER CP0113
© Crown copyright and database rights 2025 Ordnance Survey AC0000849432 The extent of the restrictions are 265,582 to 869,437 metres eastwards and 265,796 to 869,554 westwards using the British National Grid (EPSG 27700).			Proper Officer	

CAR PARK NAME:

Cromartie Car Park, Dingwall

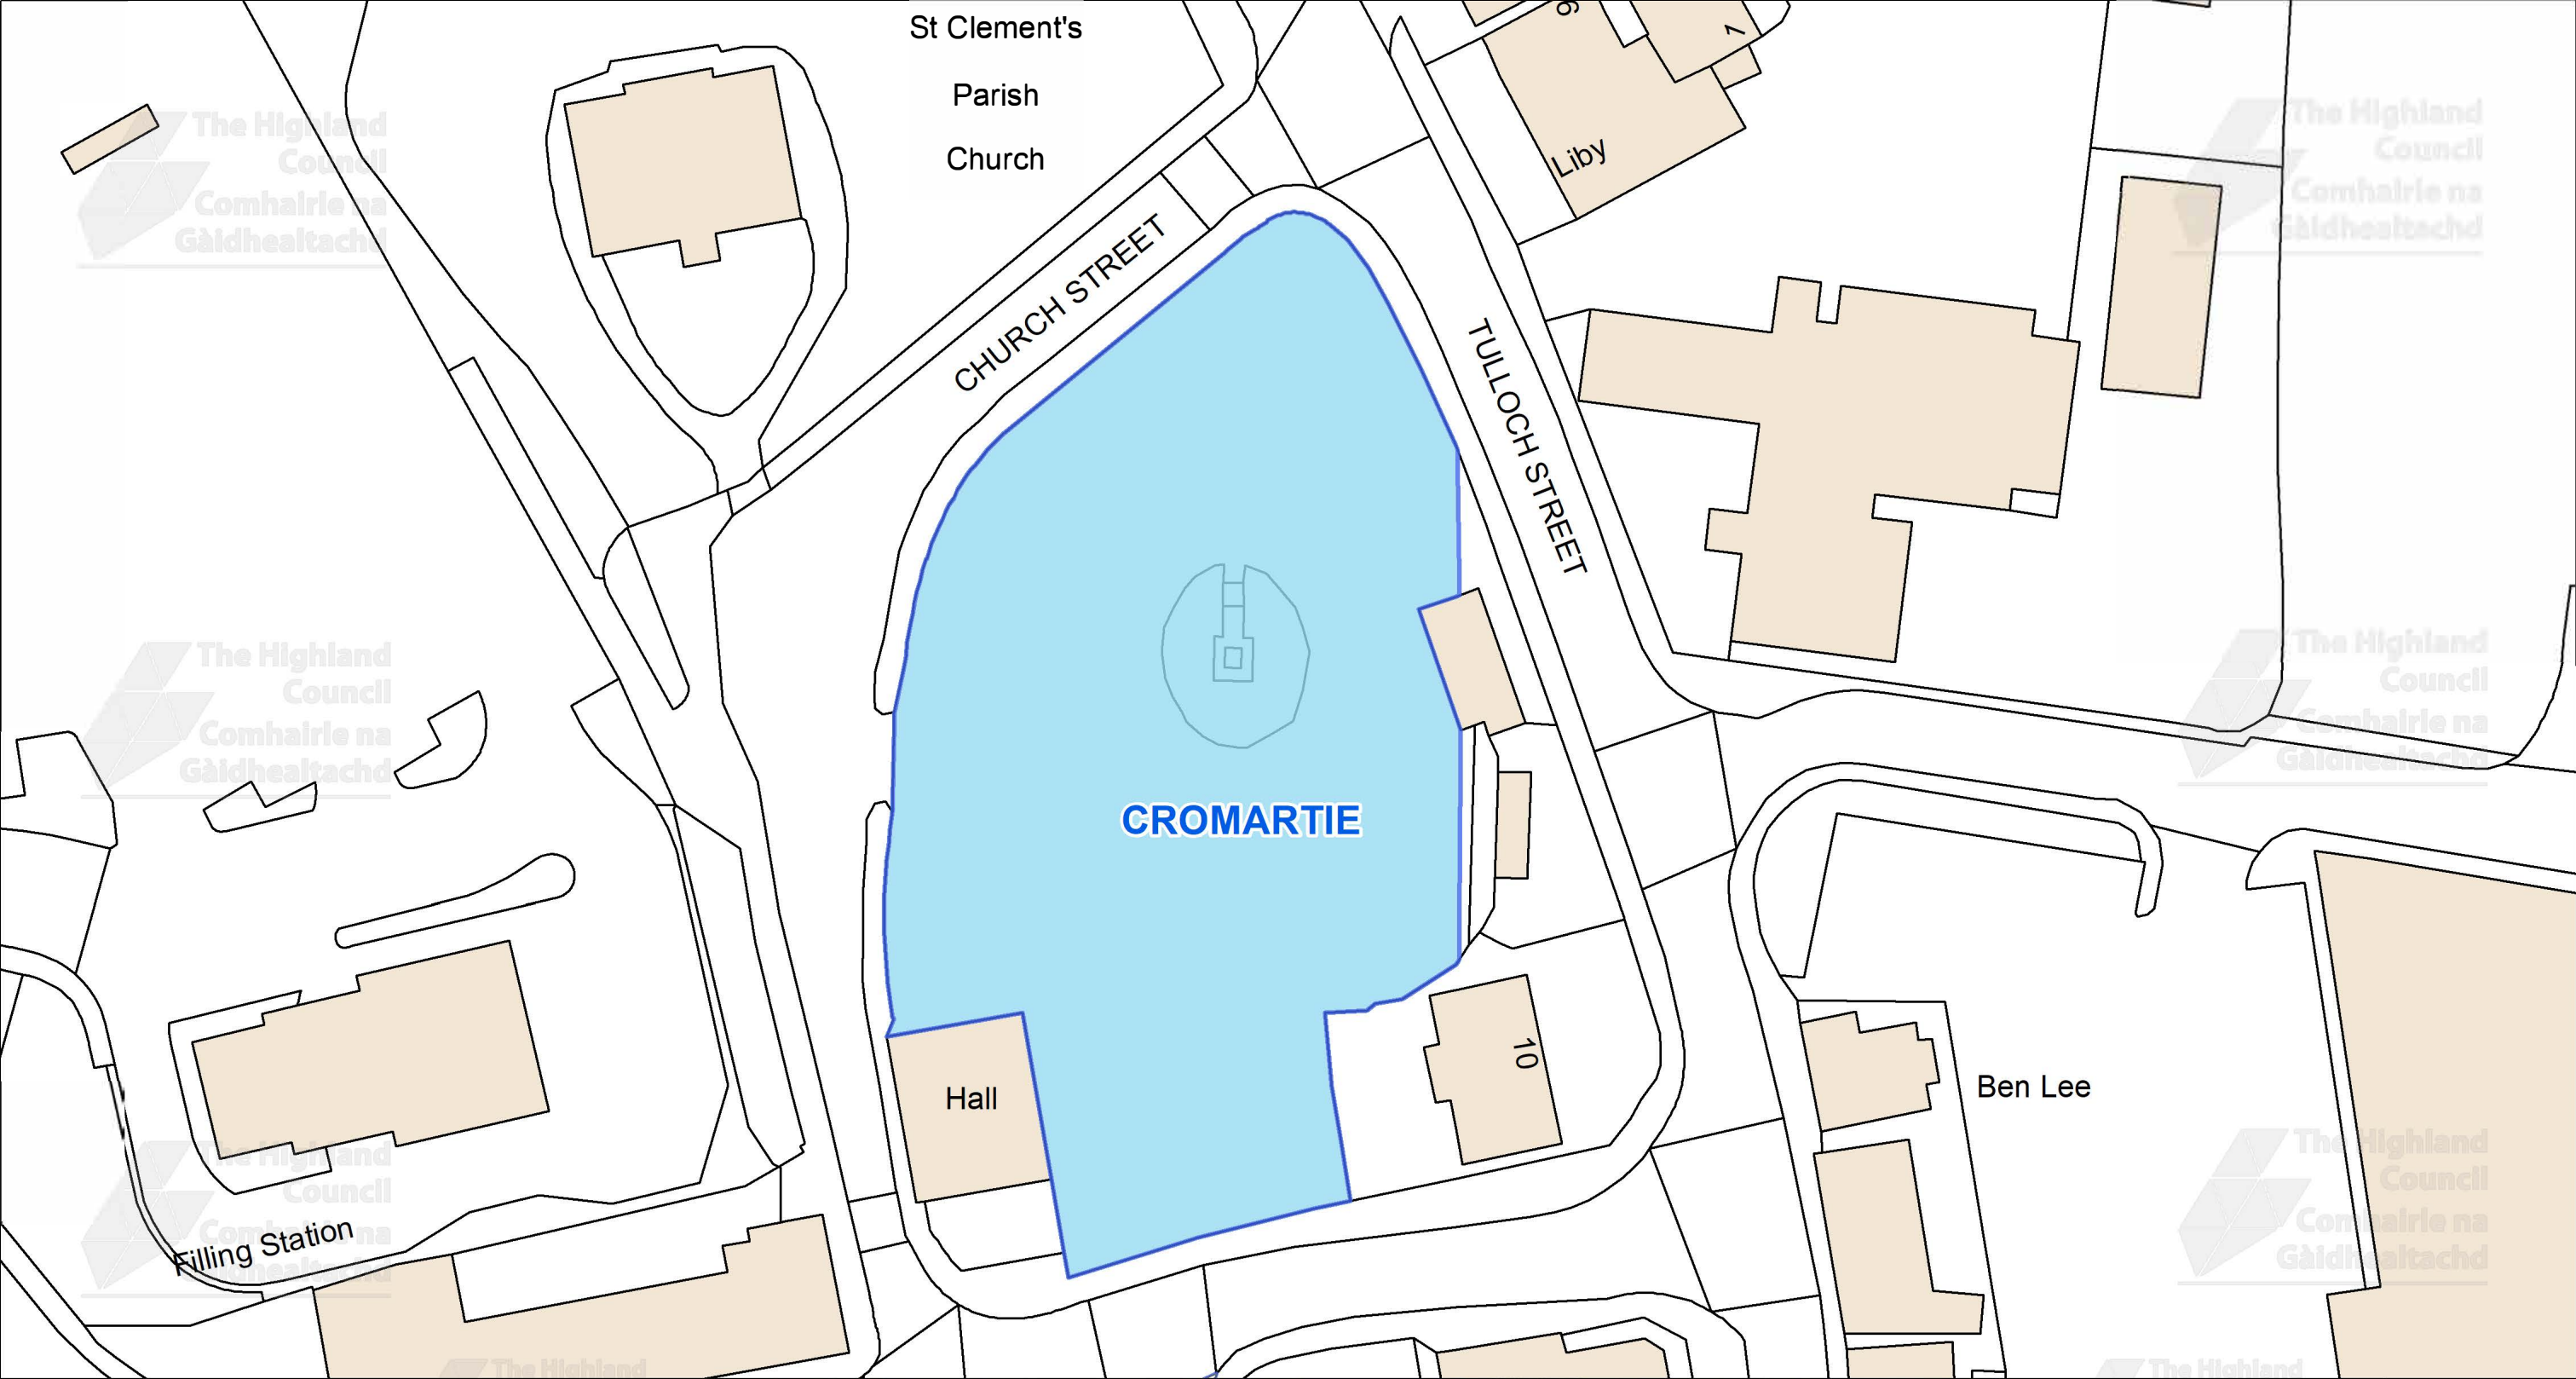

This is the Off-Street Plan
(CP0114) referred
in the foregoing

The Highland Council
(Off-Street Parking Places)
(Decriminalised Parking Enforcement
and Consolidation)
(Variation Five) Order 2026

Signed by Proper Officer

© Crown copyright and database
rights 2025 Ordnance Survey AC0000849432
The extent of the restrictions are 254,881 to 858,865 metres
eastwards and 255,068 to 858,969
westwards using the British National Grid (EPSG 27700).



The Highland Council
Headquarters
Glenurquhart Rd
Inverness
IV35NX

SCALE

1:550

DATE

05/10/2026


REFERENCE NUMBER

CP0114



CAR PARK NAME:

Mayfield Car Park, Dingwall

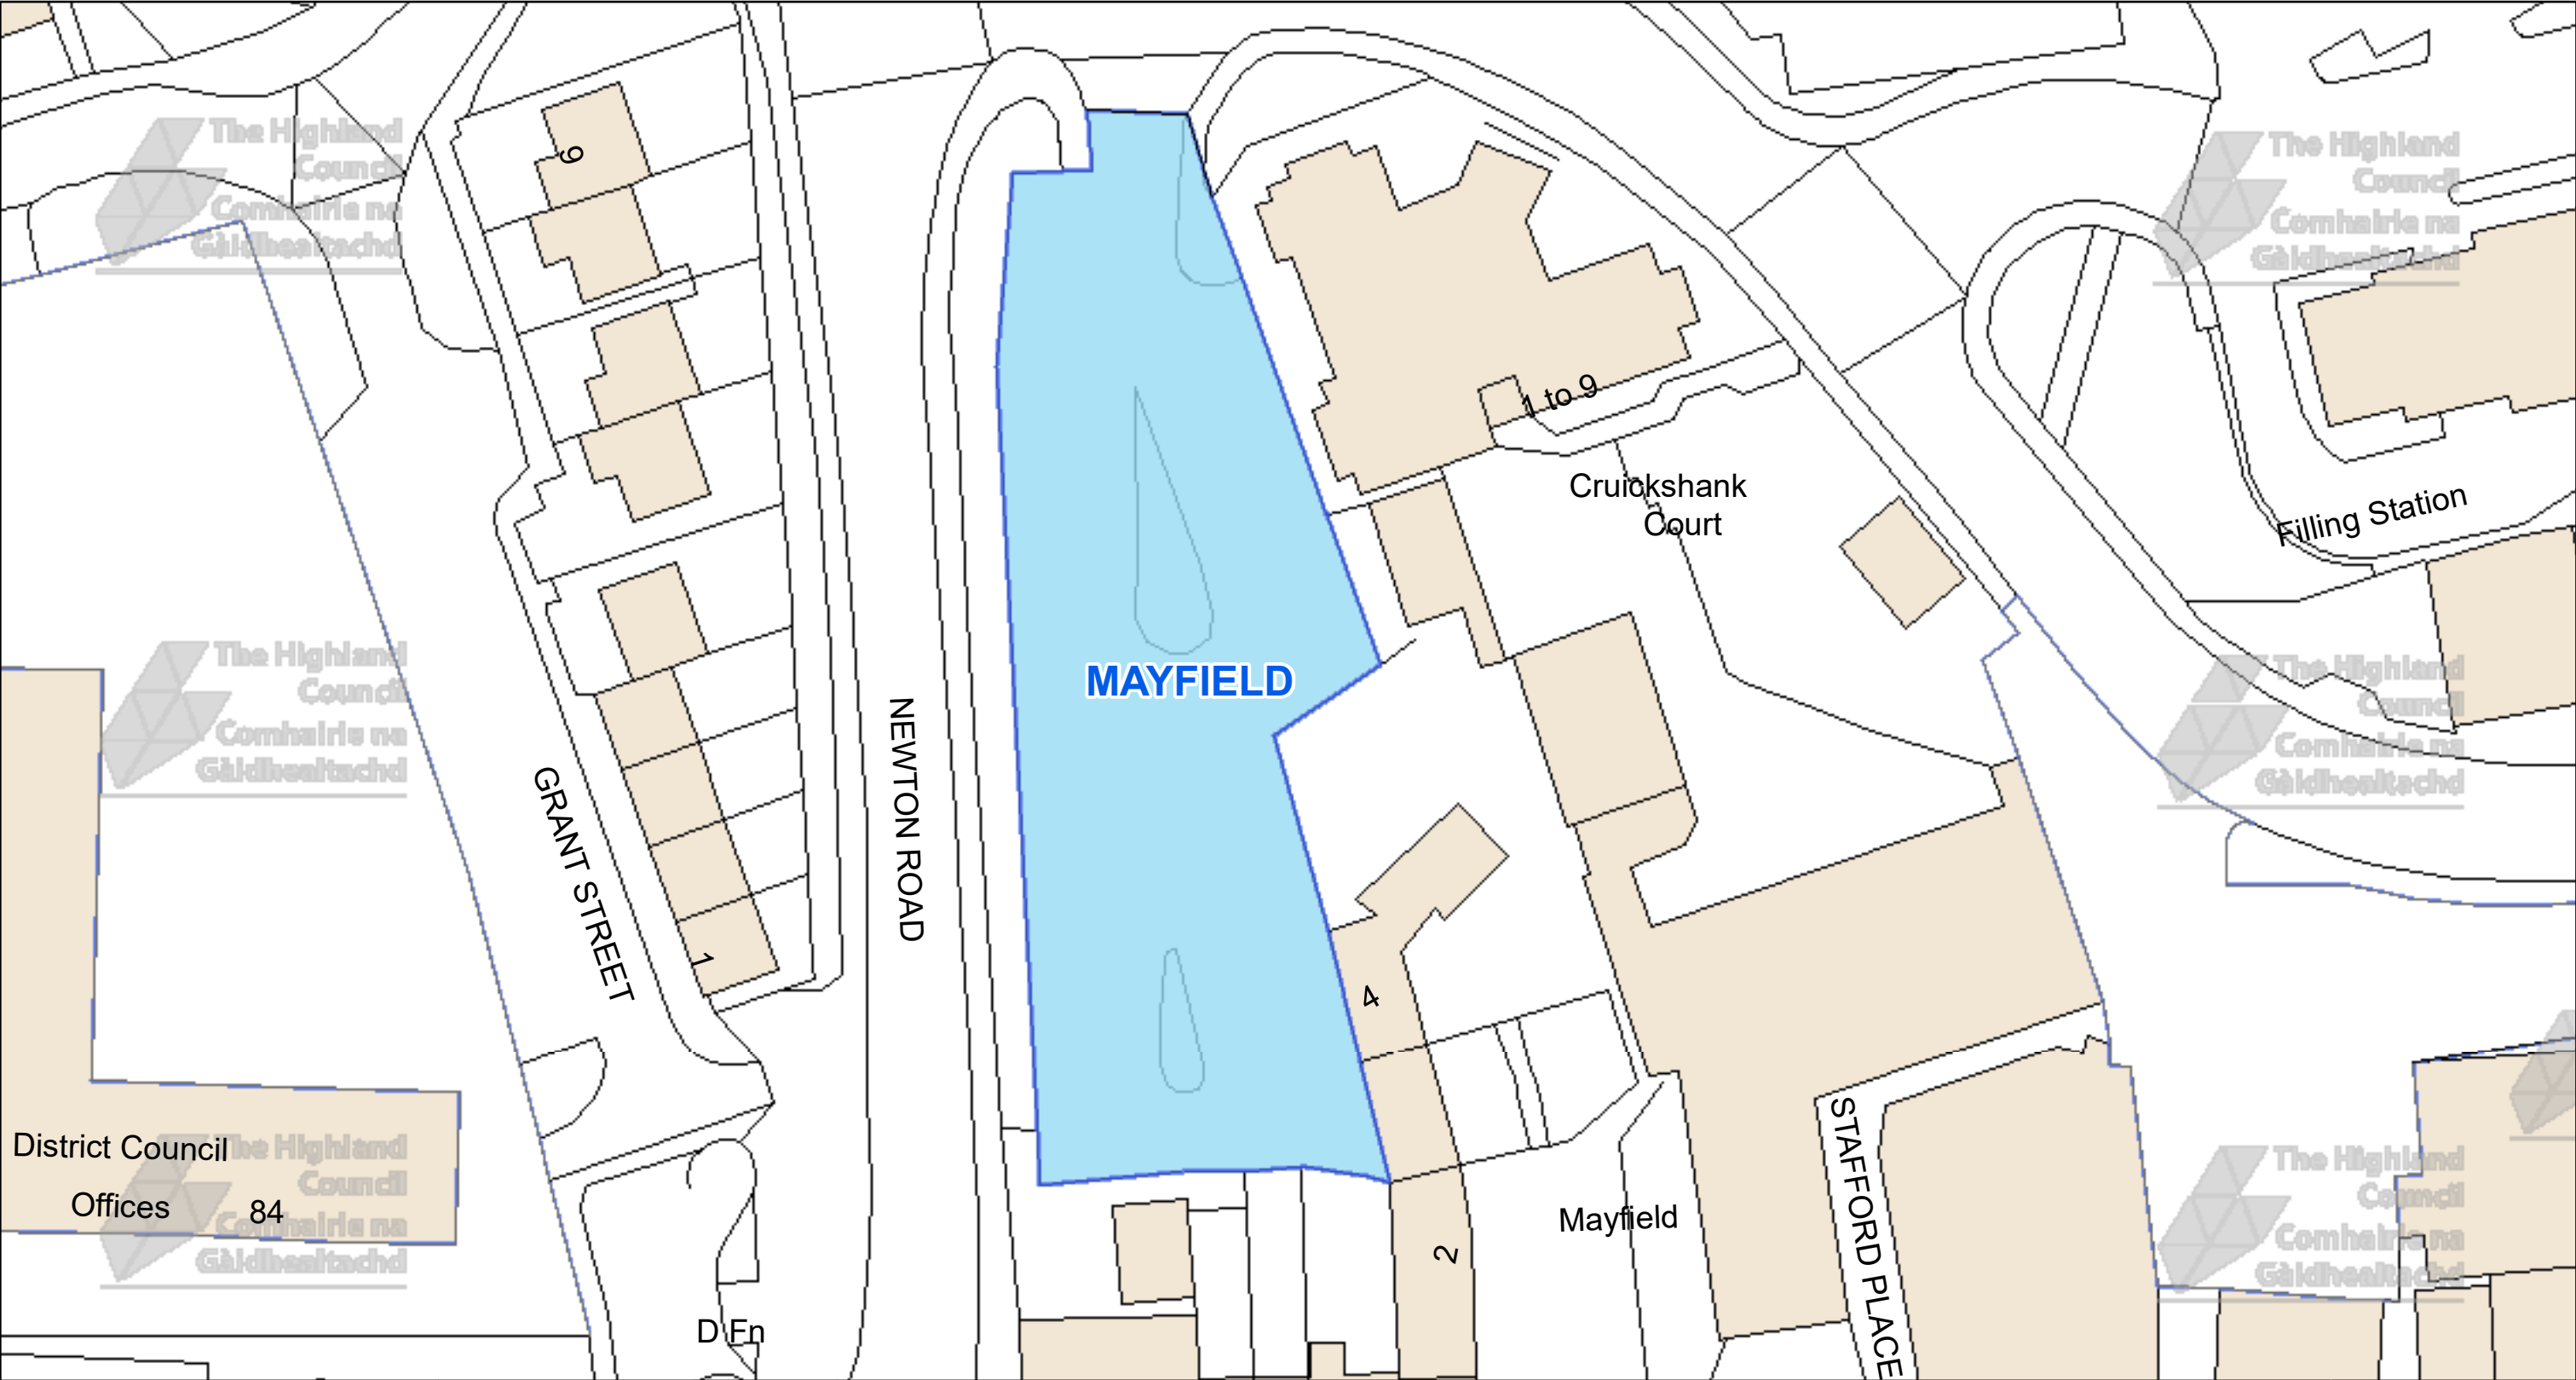



The Highland Council
Comhairle na Gàidhealtachd

The Highland Council
Headquarters
Glenurquhart Rd
Inverness
IV35NX

© Crown copyright and database
rights 2025 Ordnance Survey AC0000849432

The extent of the restrictions are 254,698 to 858,796
metres eastwards and 254,927 to 858,905
westwards using the British National Grid (EPSG 27700).



This is the Off-Street Plan
(CP0115) referred
In the foregoing

The Highland Council
(Off-Street Parking Places)
(Decriminalised Parking
Enforcement and Consolidation)
(Variation Five) Order 2026

Proper Officer

DATE
05/10/2026


SCALE
Scale: 1:525

REFERENCE NUMBER
CP0115



CAR PARK NAME:


Wardens Lane Car Park, Dingwall

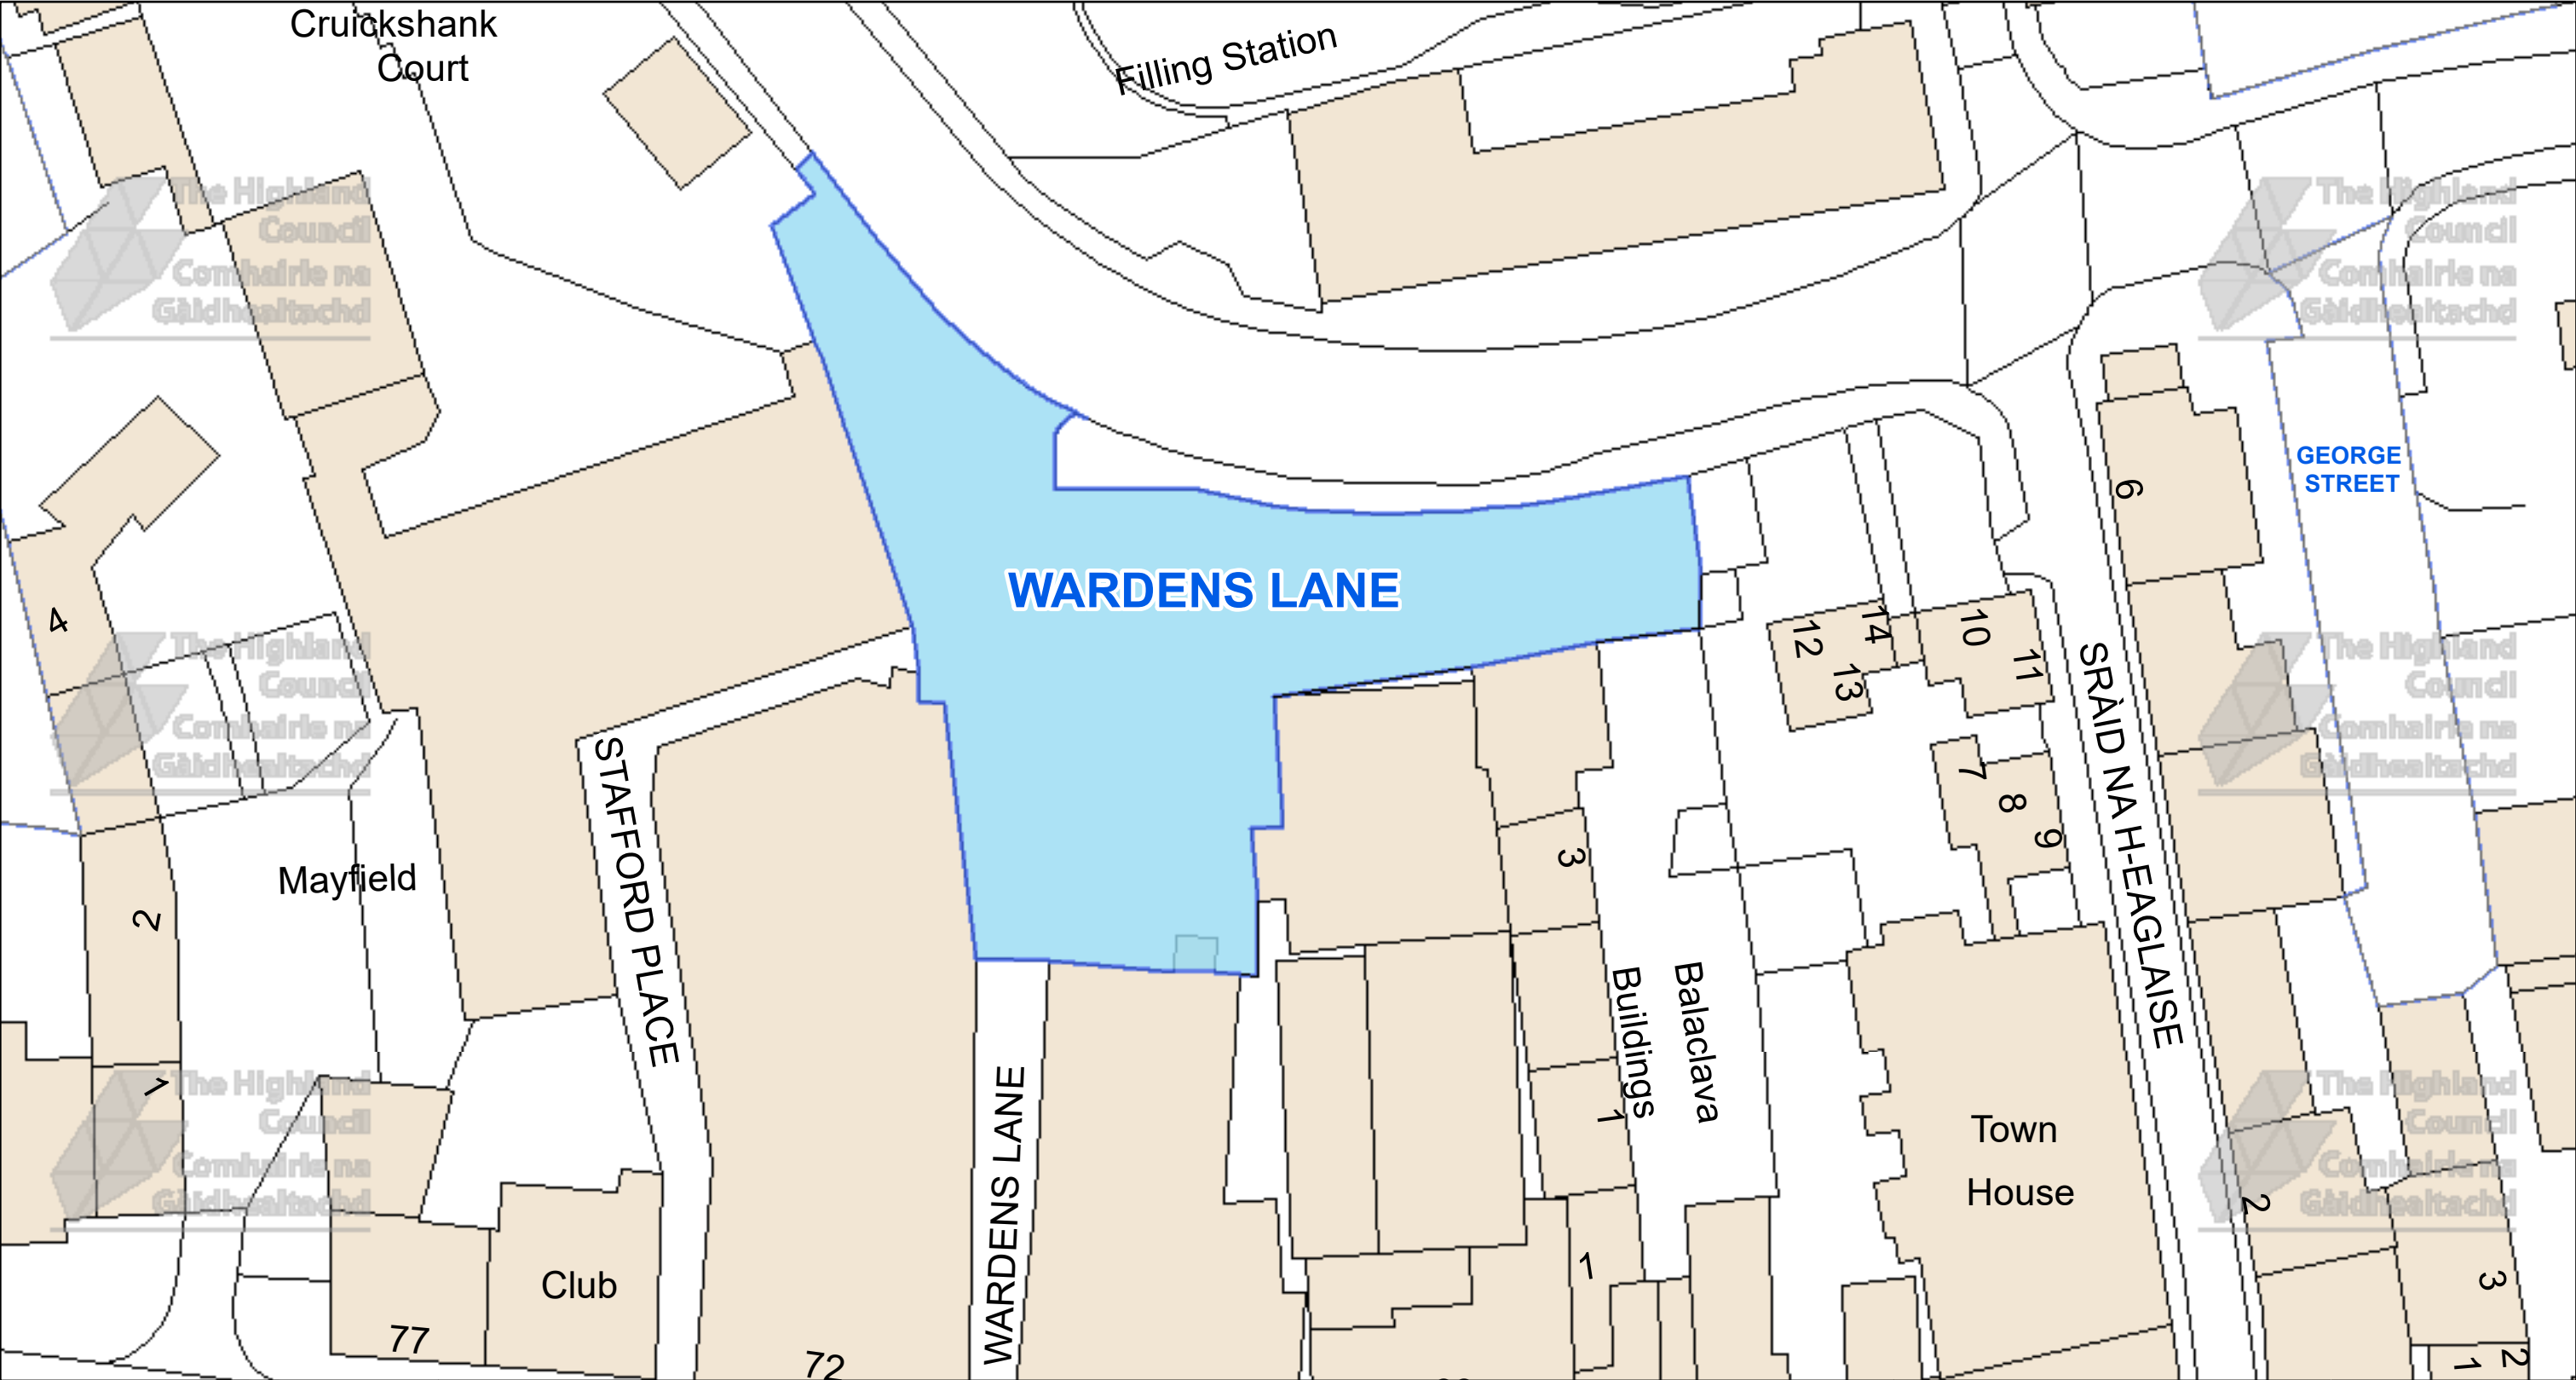

 The Highland Council Headquarters Glenurquhart Rd Inverness IV35NX			This is the Off-Street Plan (CP0116) referred In the foregoing The Highland Council (Off-Street Parking Places) (Decriminalised Parking Enforcement and Consolidation) (Variation Five) Order 2026	DATE 05/10/2026 SCALE Scale: 1:450 REFERENCE NUMBER CP0116 Proper Officer
---	--	--	--	--

CAR PARK NAME:

Southside Car Park, Dingwall

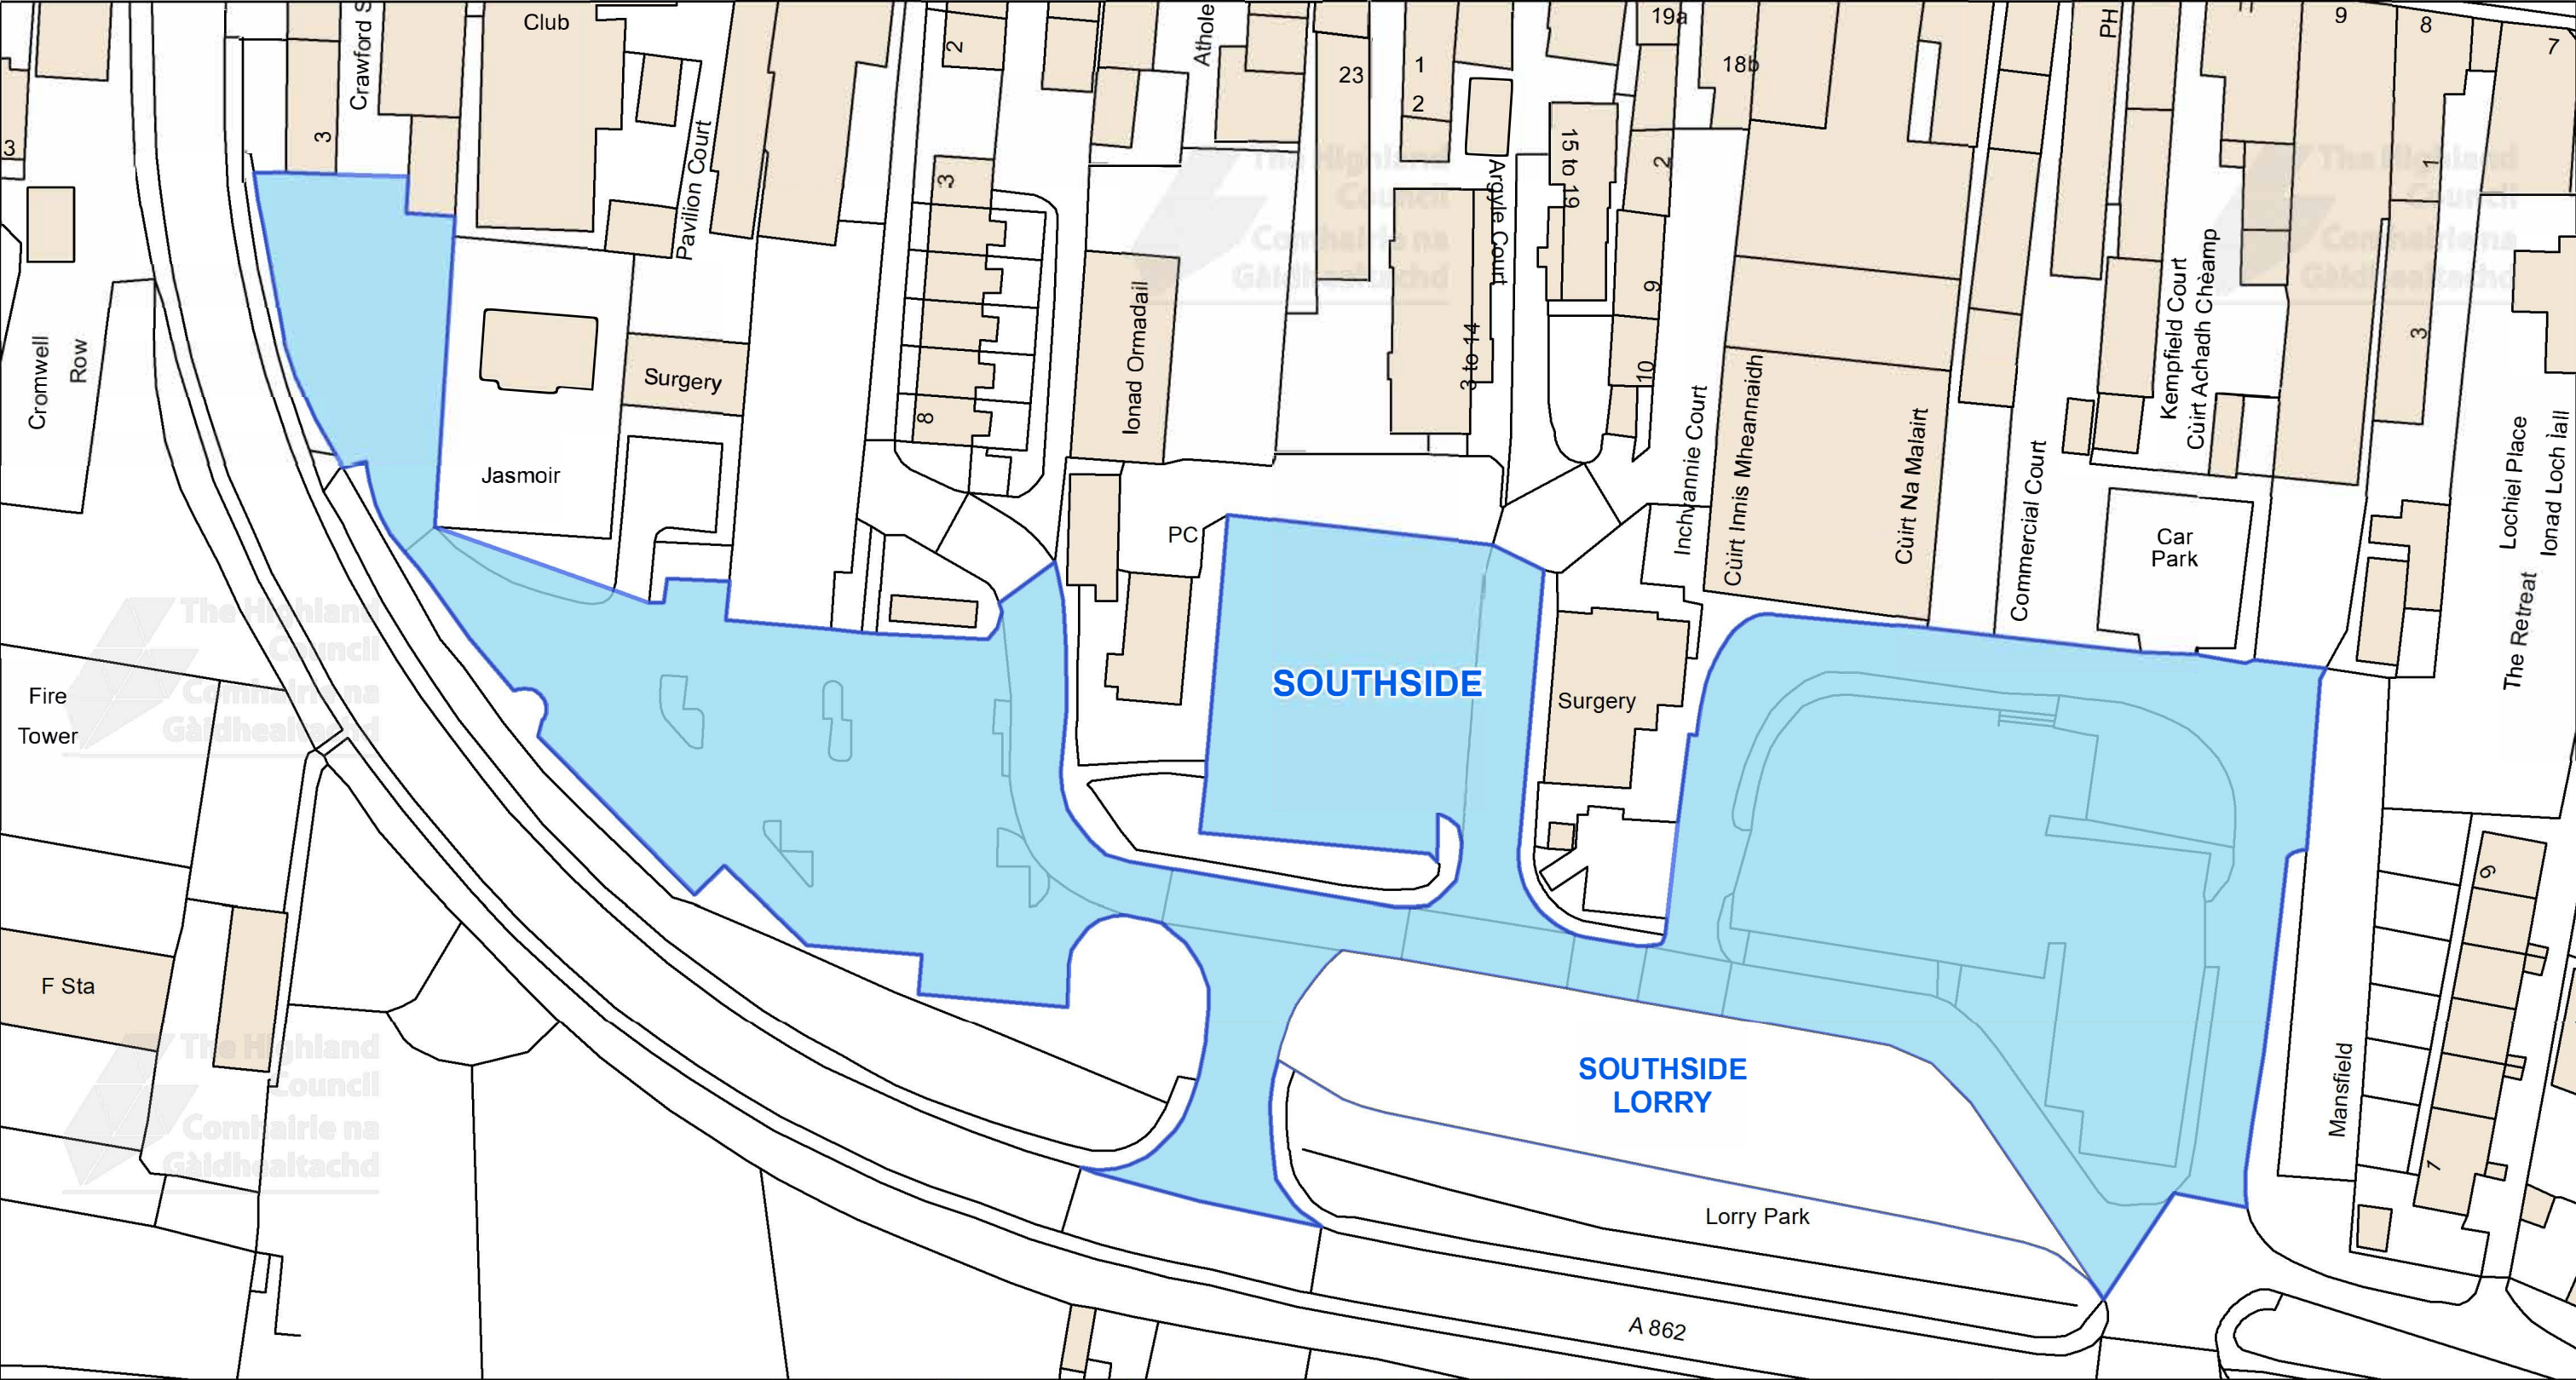


This is the Off-Street Plan
(CP0117a) referred
In the foregoing

The Highland Council
(Off-Street Parking Places)
(Decriminalised Parking Enforcement
and Consolidation)
(Variation Five) Order 2026

Signed by Proper Officer

© Crown copyright and database
rights 2025 Ordnance Survey AC0000849432

The extent of the restrictions are 254,760 to 858,579 metres
eastwards and 255,056 to 858,738
westwards using the British National Grid (EPSG 27700).

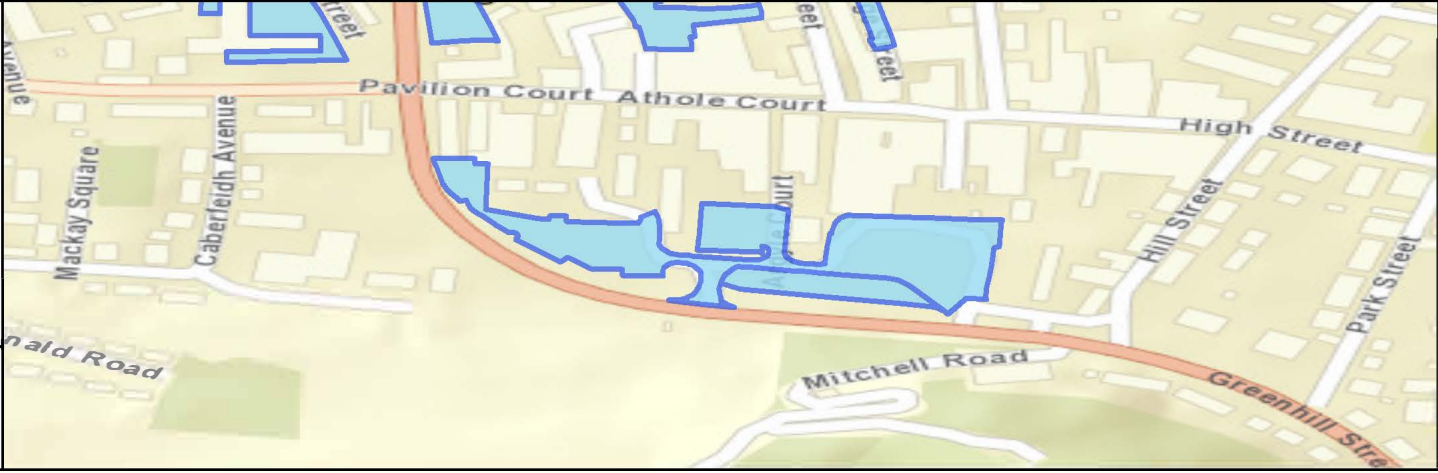



The Highland Council
Headquarters
Glenurquhart Rd
Inverness
IV35NX


SCALE
1:750


DATE
05/10/2026

REFERENCE NUMBER
CP0117a




CAR PARK NAME: Southside Lorry Car Park, Dingwall

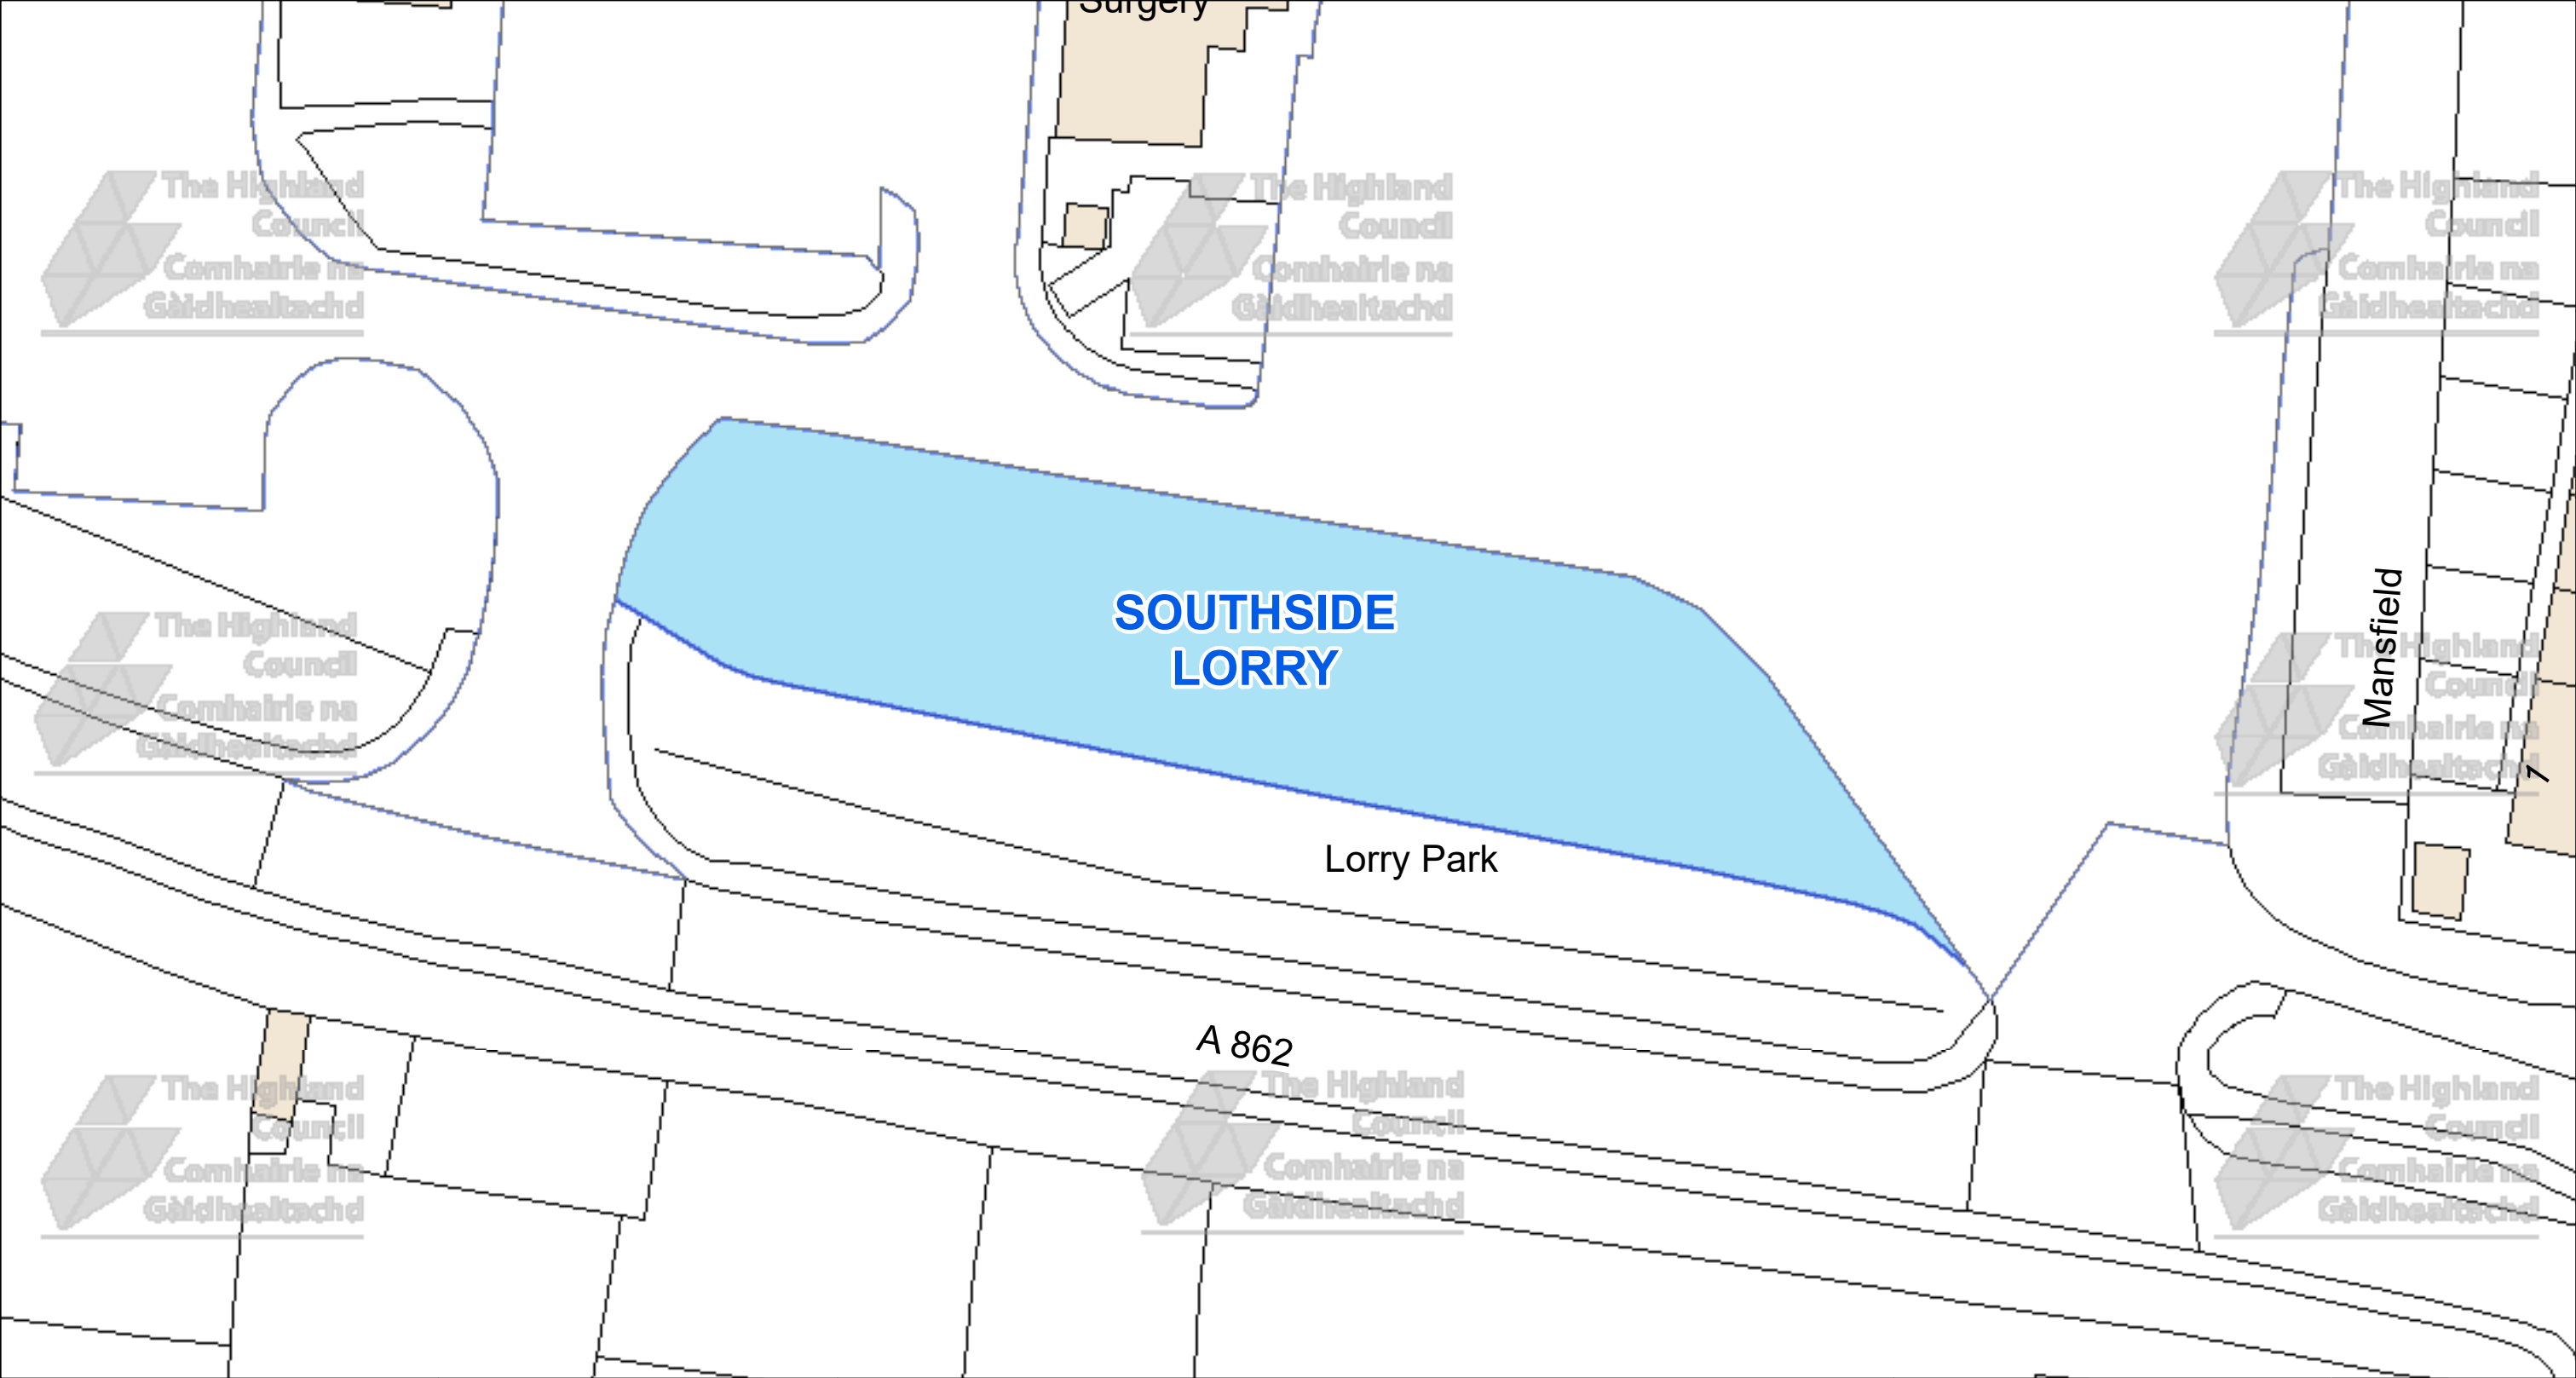

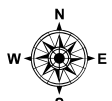 The Highland Council Headquarters Glenurquhart Rd Inverness IV35NX			This is the Off-Street Plan (CP0117b) referred In the foregoing The Highland Council (Off-Street Parking Places) (Decriminalised Parking Enforcement and Consolidation) (Variation Five) Order 2026	DATE 05/10/2026 SCALE Scale: 1:450 REFERENCE NUMBER CP0117b
© Crown copyright and database rights 2025 Ordnance Survey AC0000849432 The extent of the restrictions are 254,864 to 858,562 metres eastwards and 255,042 to 858,656 westwards using the British National Grid (EPSG 27700).			Proper Officer	

CAR PARK NAME:

Castle Road Car Park, Invergordon

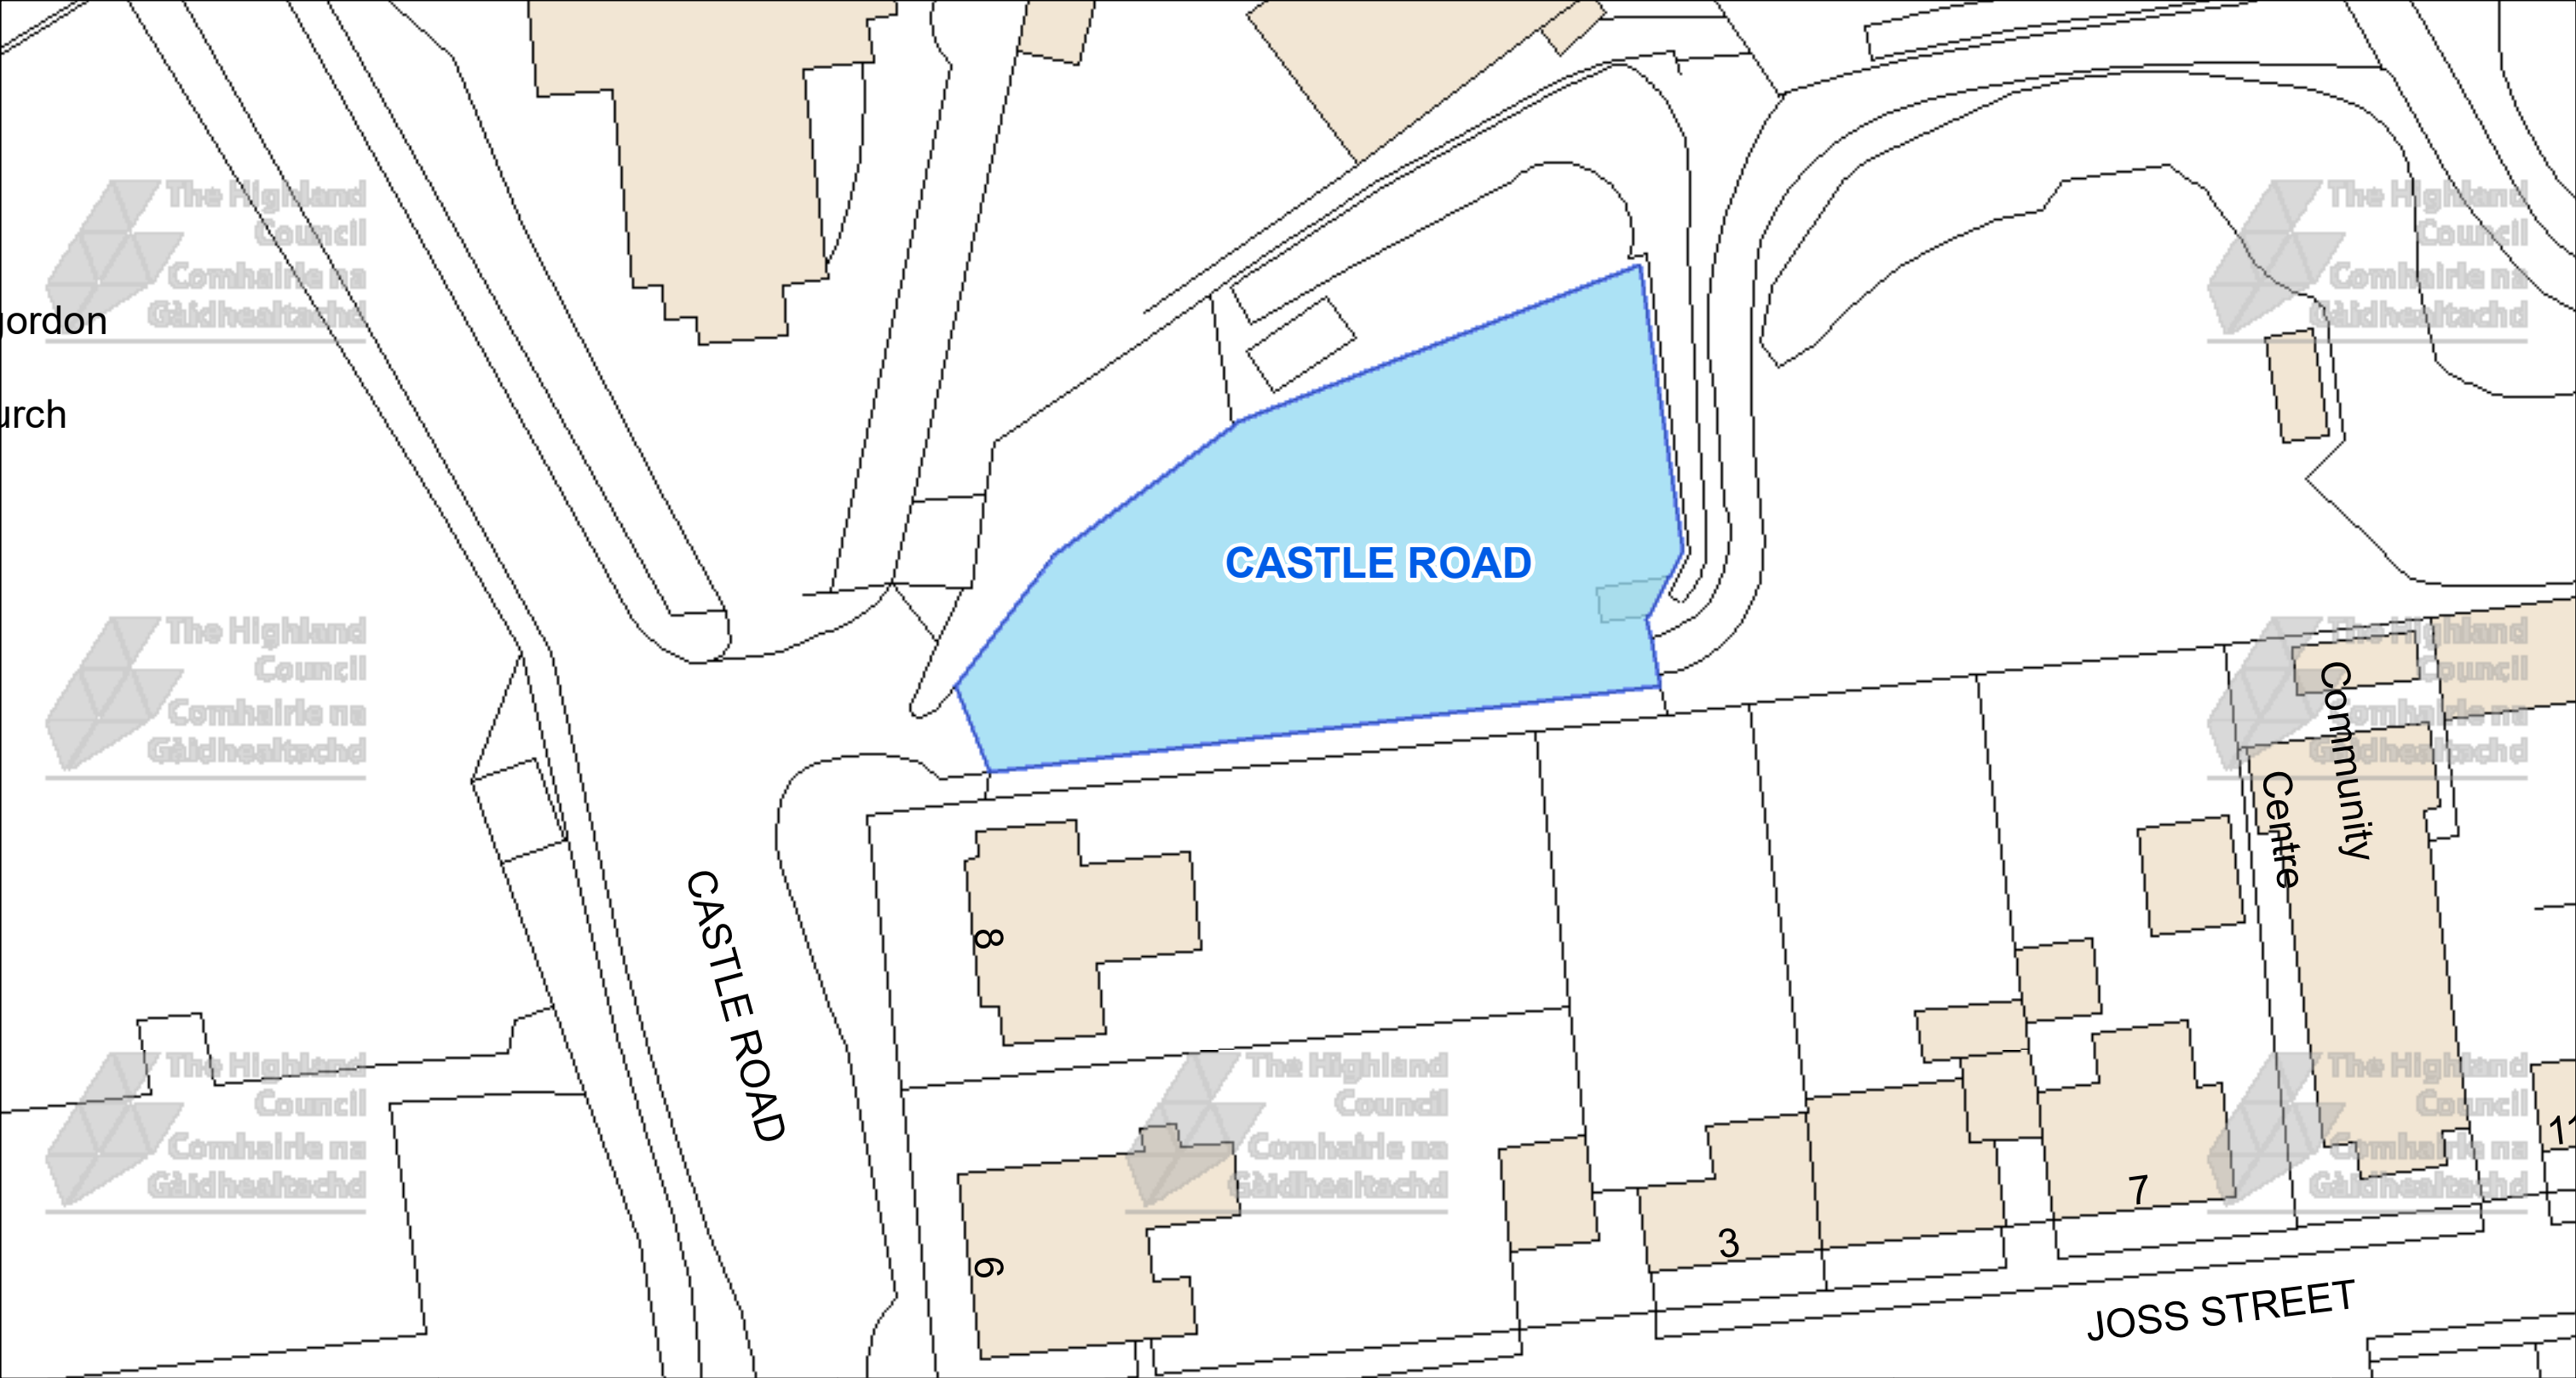



The Highland Council
Headquarters
Glenurquhart Rd
Inverness
IV35NX

© Crown copyright and database
rights 2025 Ordnance Survey AC0000849432

The extent of the restrictions are 270,708 to 868,663
metres eastwards and 270,881 to 868,743
westwards using the British National Grid (EPSG 27700).



This is the Off-Street Plan
(CP0121) referred
In the foregoing

The Highland Council
(Off-Street Parking Places)
(Decriminalised Parking
Enforcement and Consolidation)
(Variation Five) Order 2026

Proper Officer


DATE
05/10/2026

SCALE
Scale: 1:425

REFERENCE NUMBER
CP0121



CAR PARK NAME: Clyde Street Car Park, Invergordon

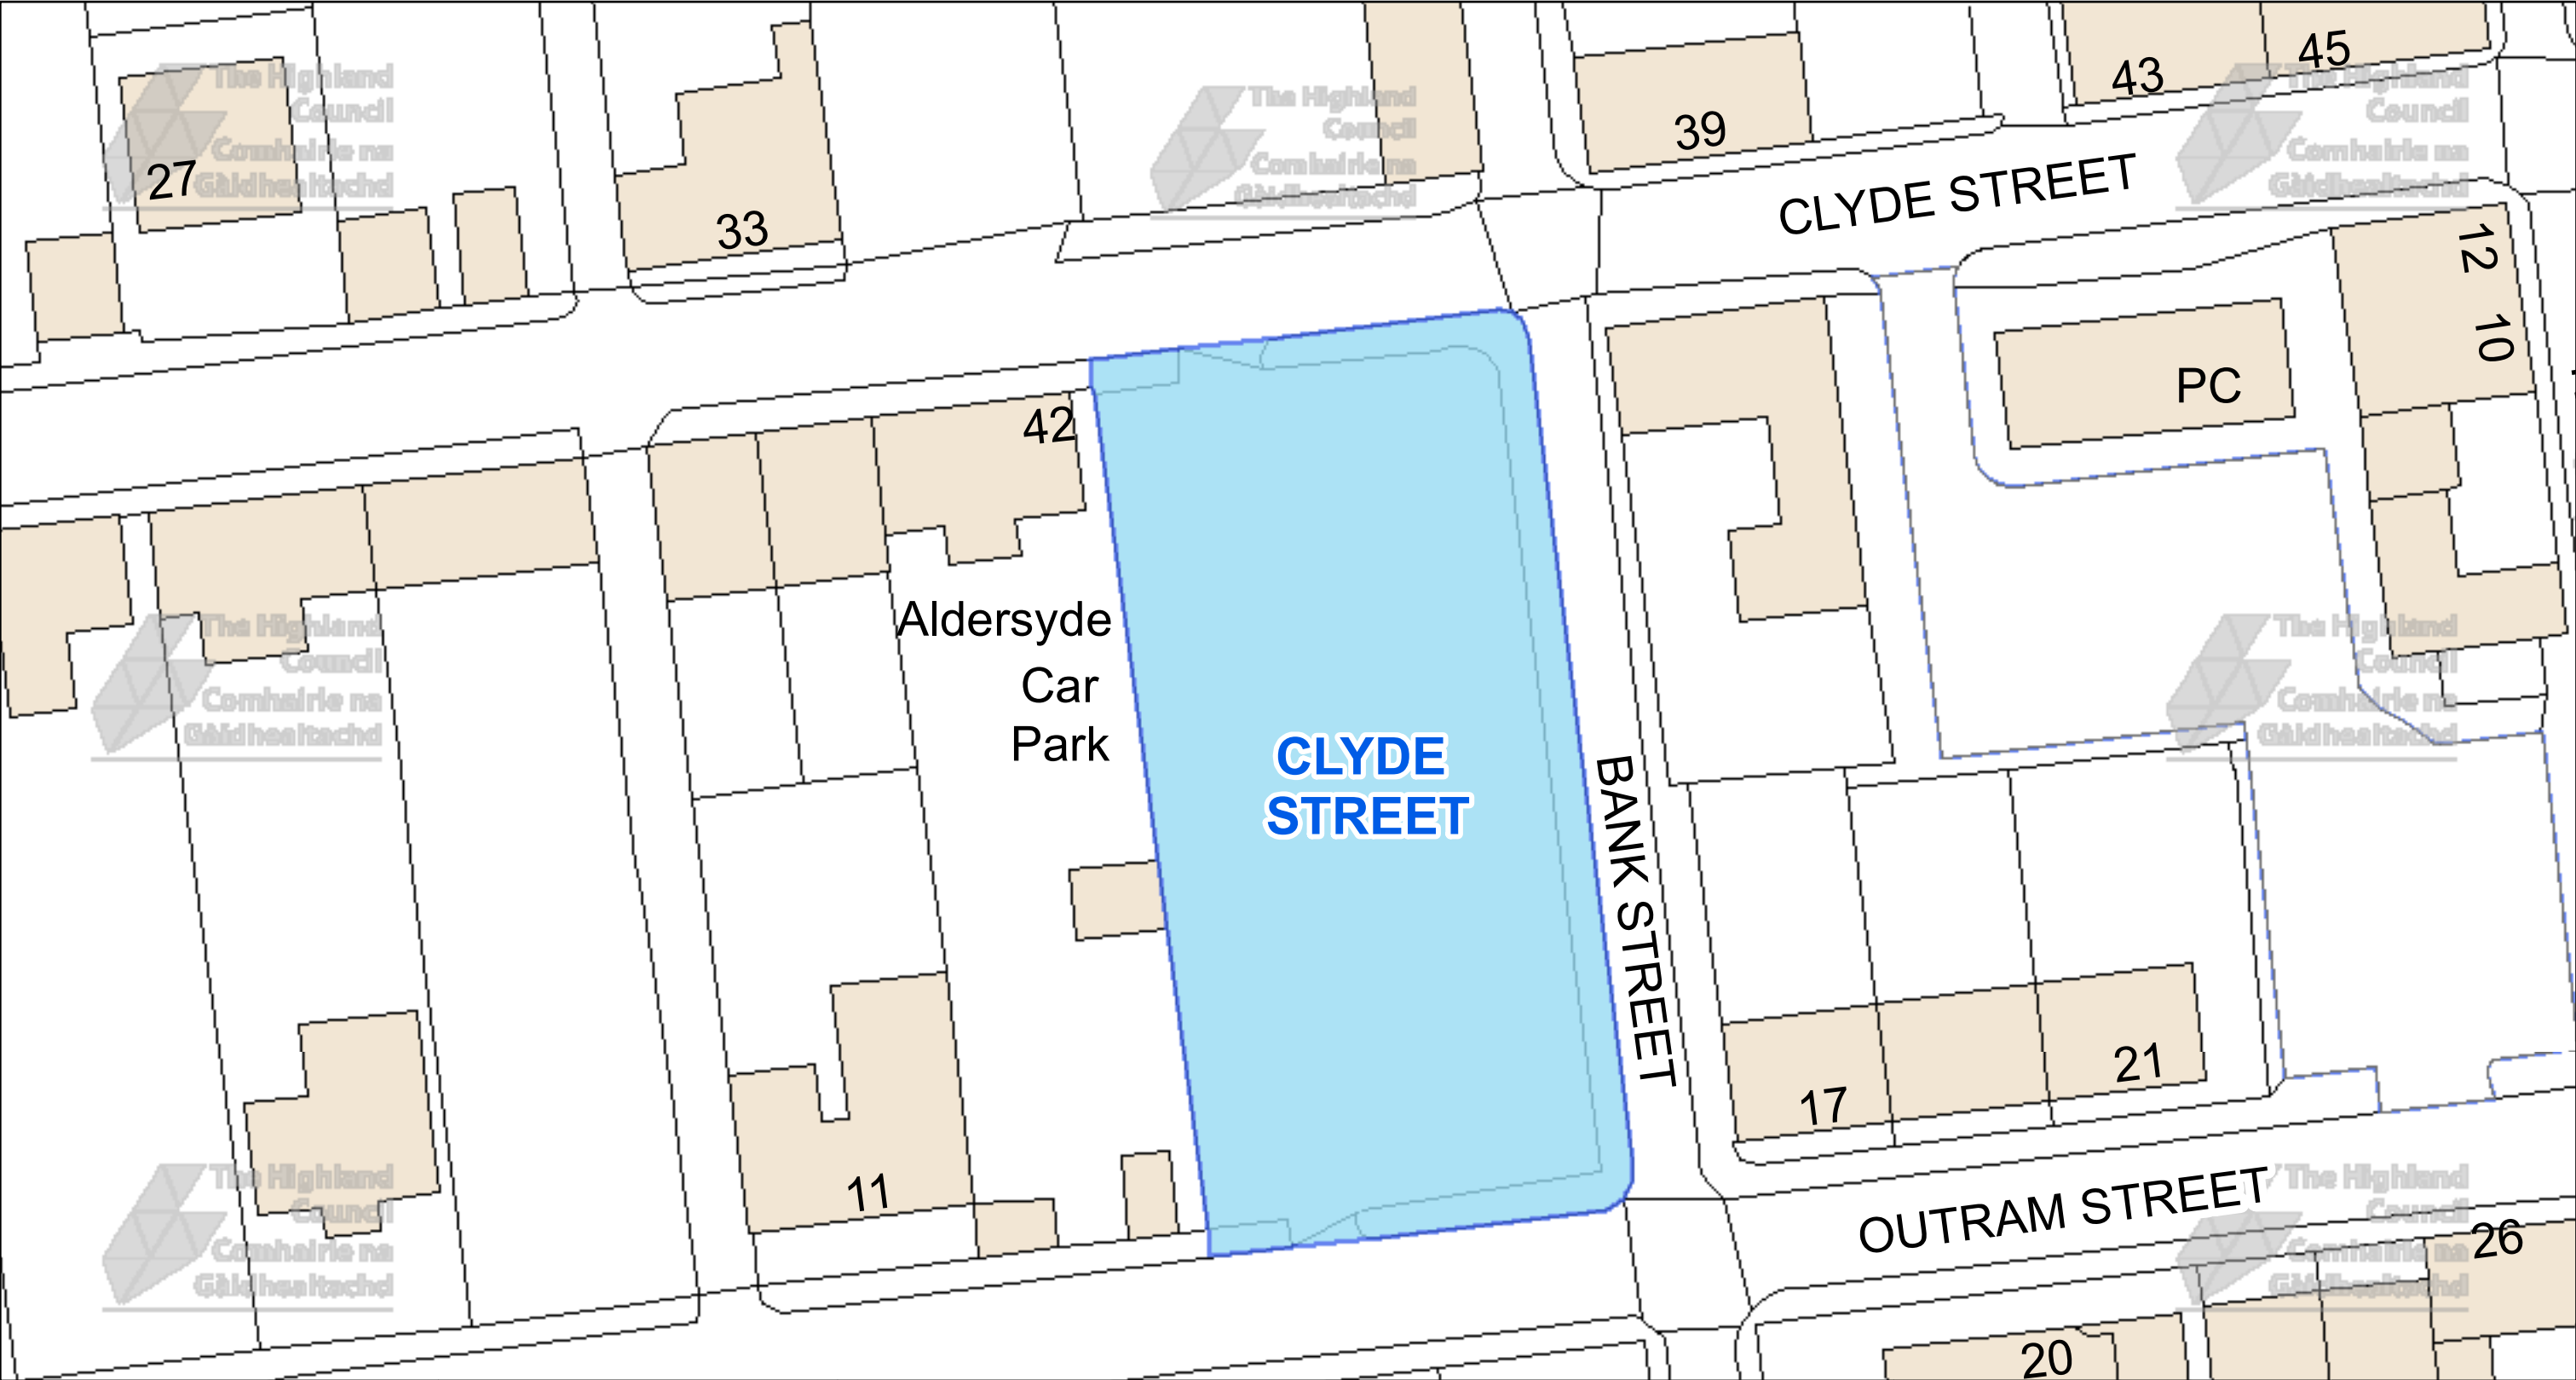



The Highland Council
Headquarters
Glenurquhart Rd
Inverness
IV35NX

© Crown copyright and database
rights 2025 Ordnance Survey AC0000849432

The extent of the restrictions are 270,644 to 868,455
metres eastwards and 270,784 to 868,524
westwards using the British National Grid (EPSG 27700).



This is the Off-Street Plan
(CP0122) referred
In the foregoing

The Highland Council
(Off-Street Parking Places)
(Decriminalised Parking
Enforcement and Consolidation)
(Variation Five) Order 2026

DATE
05/10/2026

SCALE
Scale: 1:350


REFERENCE NUMBER
CP0122

Proper Officer



CAR PARK NAME:

Averon Centre Car Park, Alness

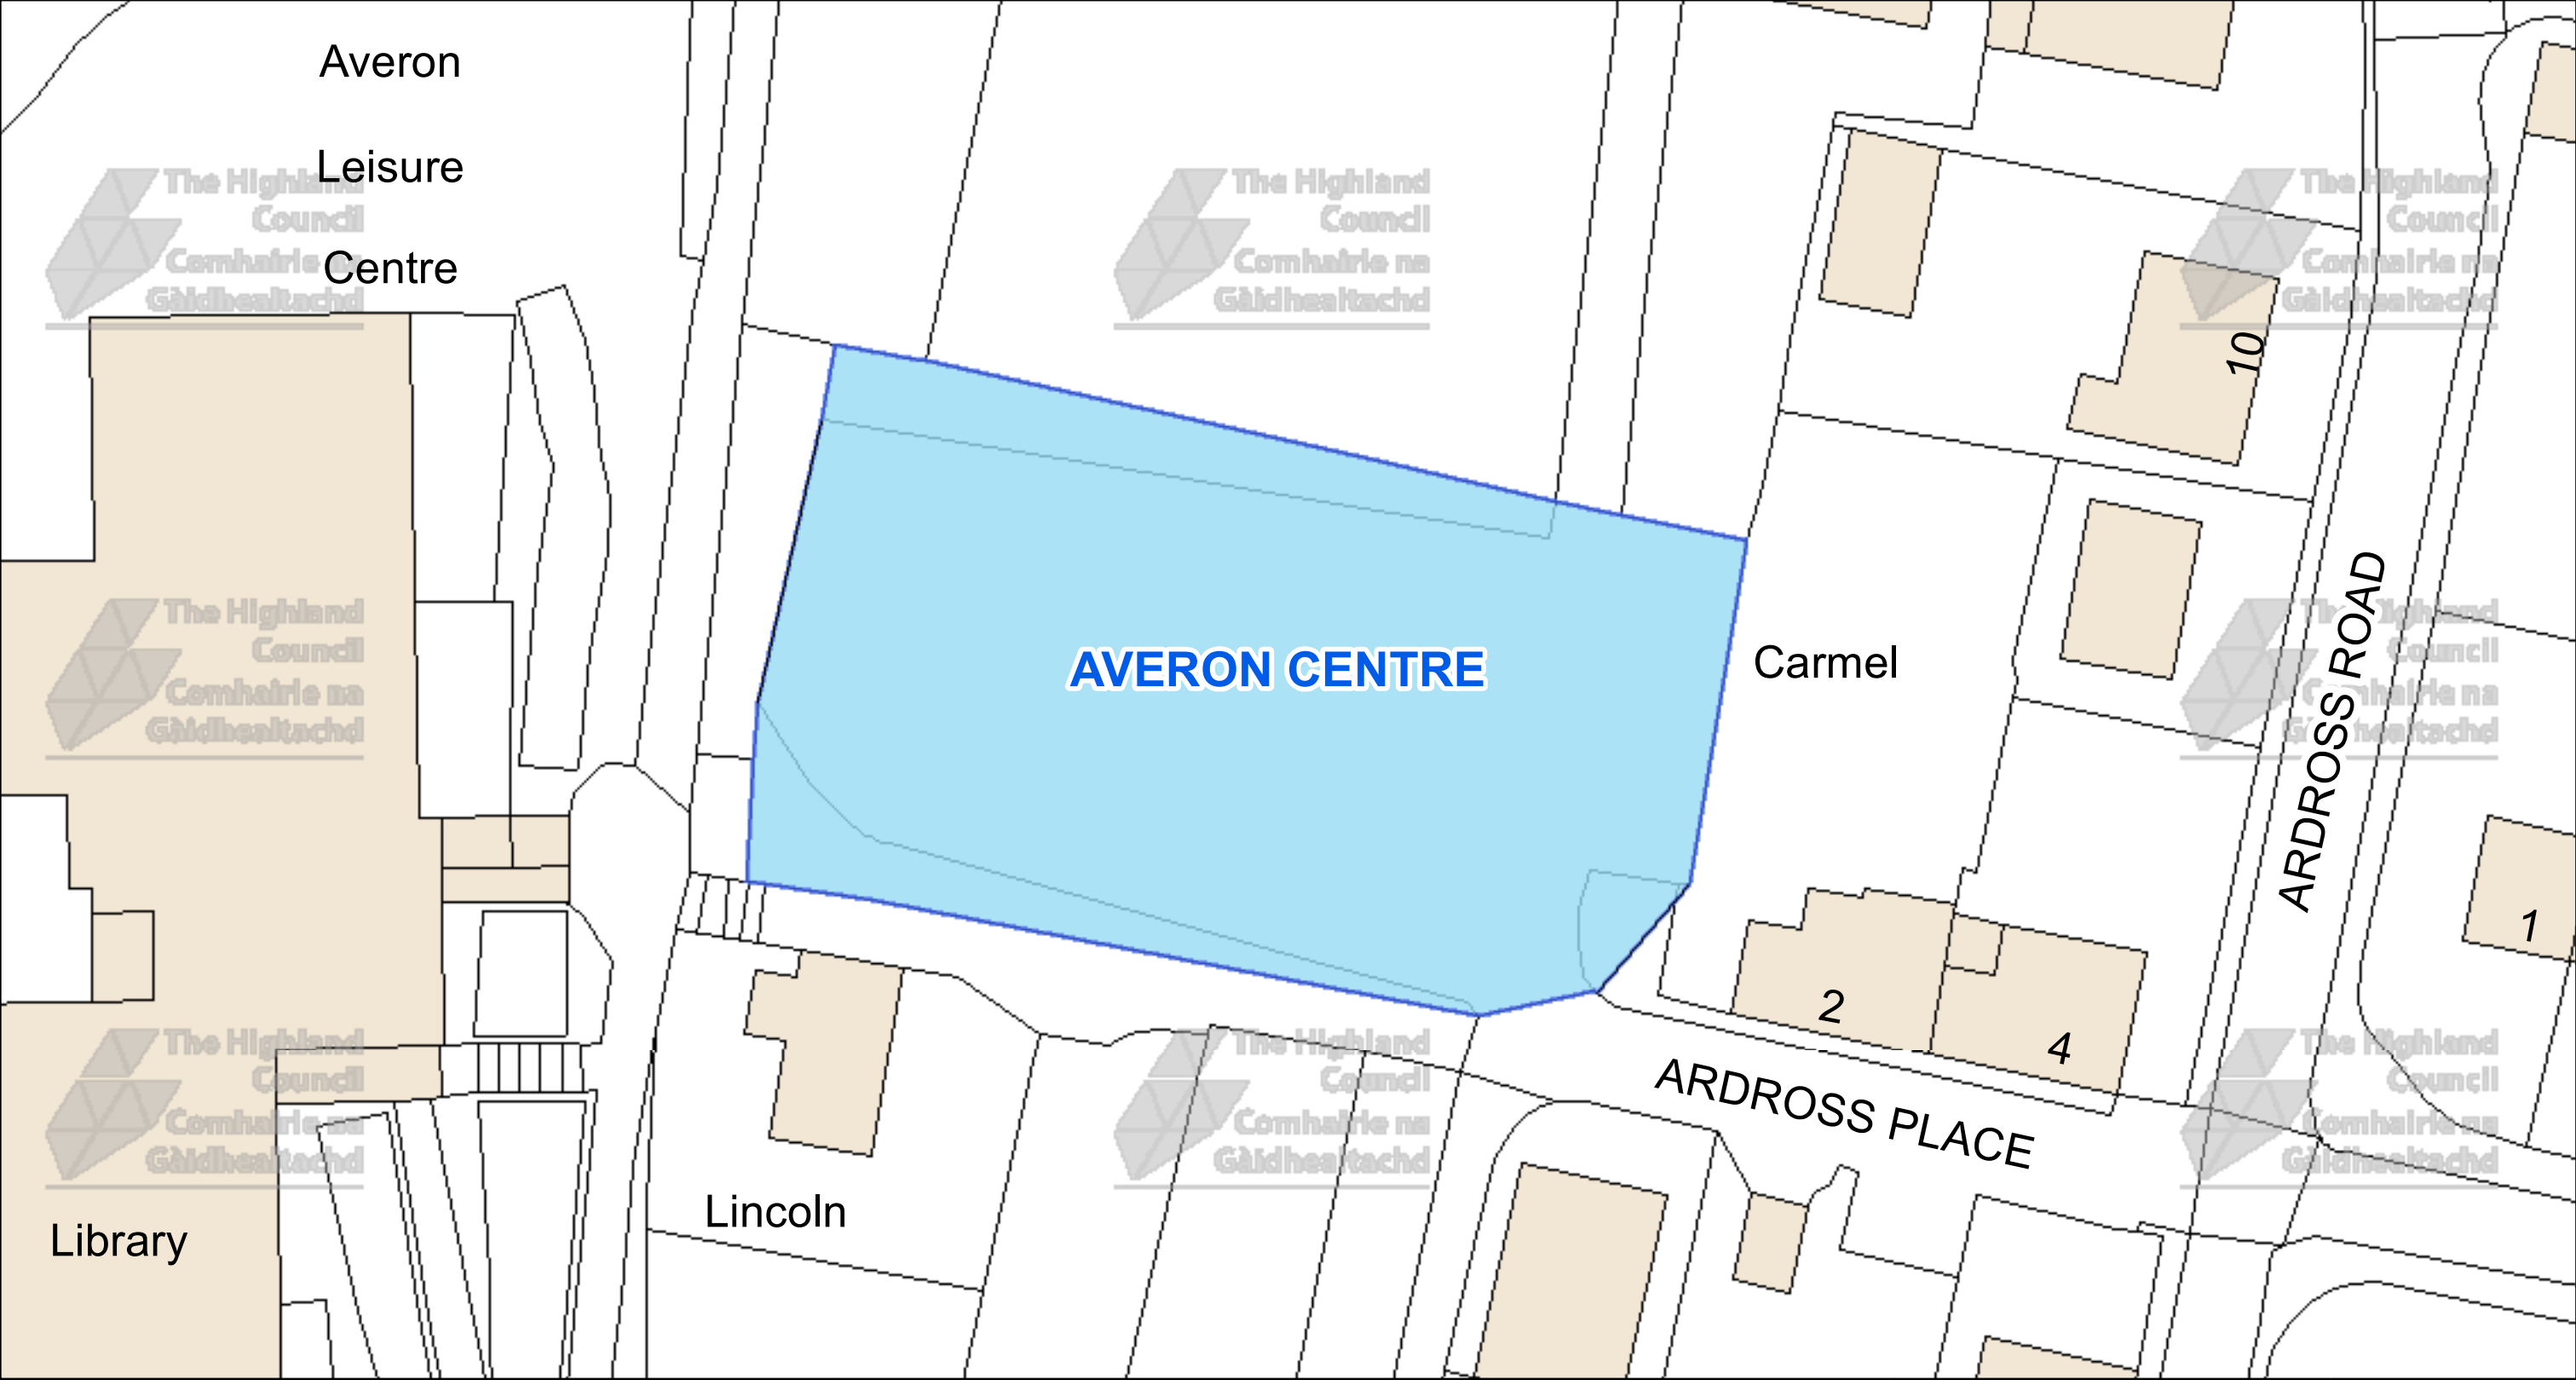



The Highland Council
Headquarters
Glenurquhart Rd
Inverness
IV35NX

© Crown copyright and database
rights 2025 Ordnance Survey AC0000849432

The extent of the restrictions are 265,482 to 869,650
metres eastwards and 265,631 to 869,720
westwards using the British National Grid (EPSG 27700).



This is the Off-Street Plan
(CP0131) referred
In the foregoing

The Highland Council
(Off-Street Parking Places)
(Decriminalised Parking
Enforcement and Consolidation)
(Variation Five) Order 2026

Proper Officer

DATE
05/10/2026


SCALE
Scale: 1:375

REFERENCE NUMBER
CP0131



CAR PARK NAME:

High Street Car Park, Conon Bridge

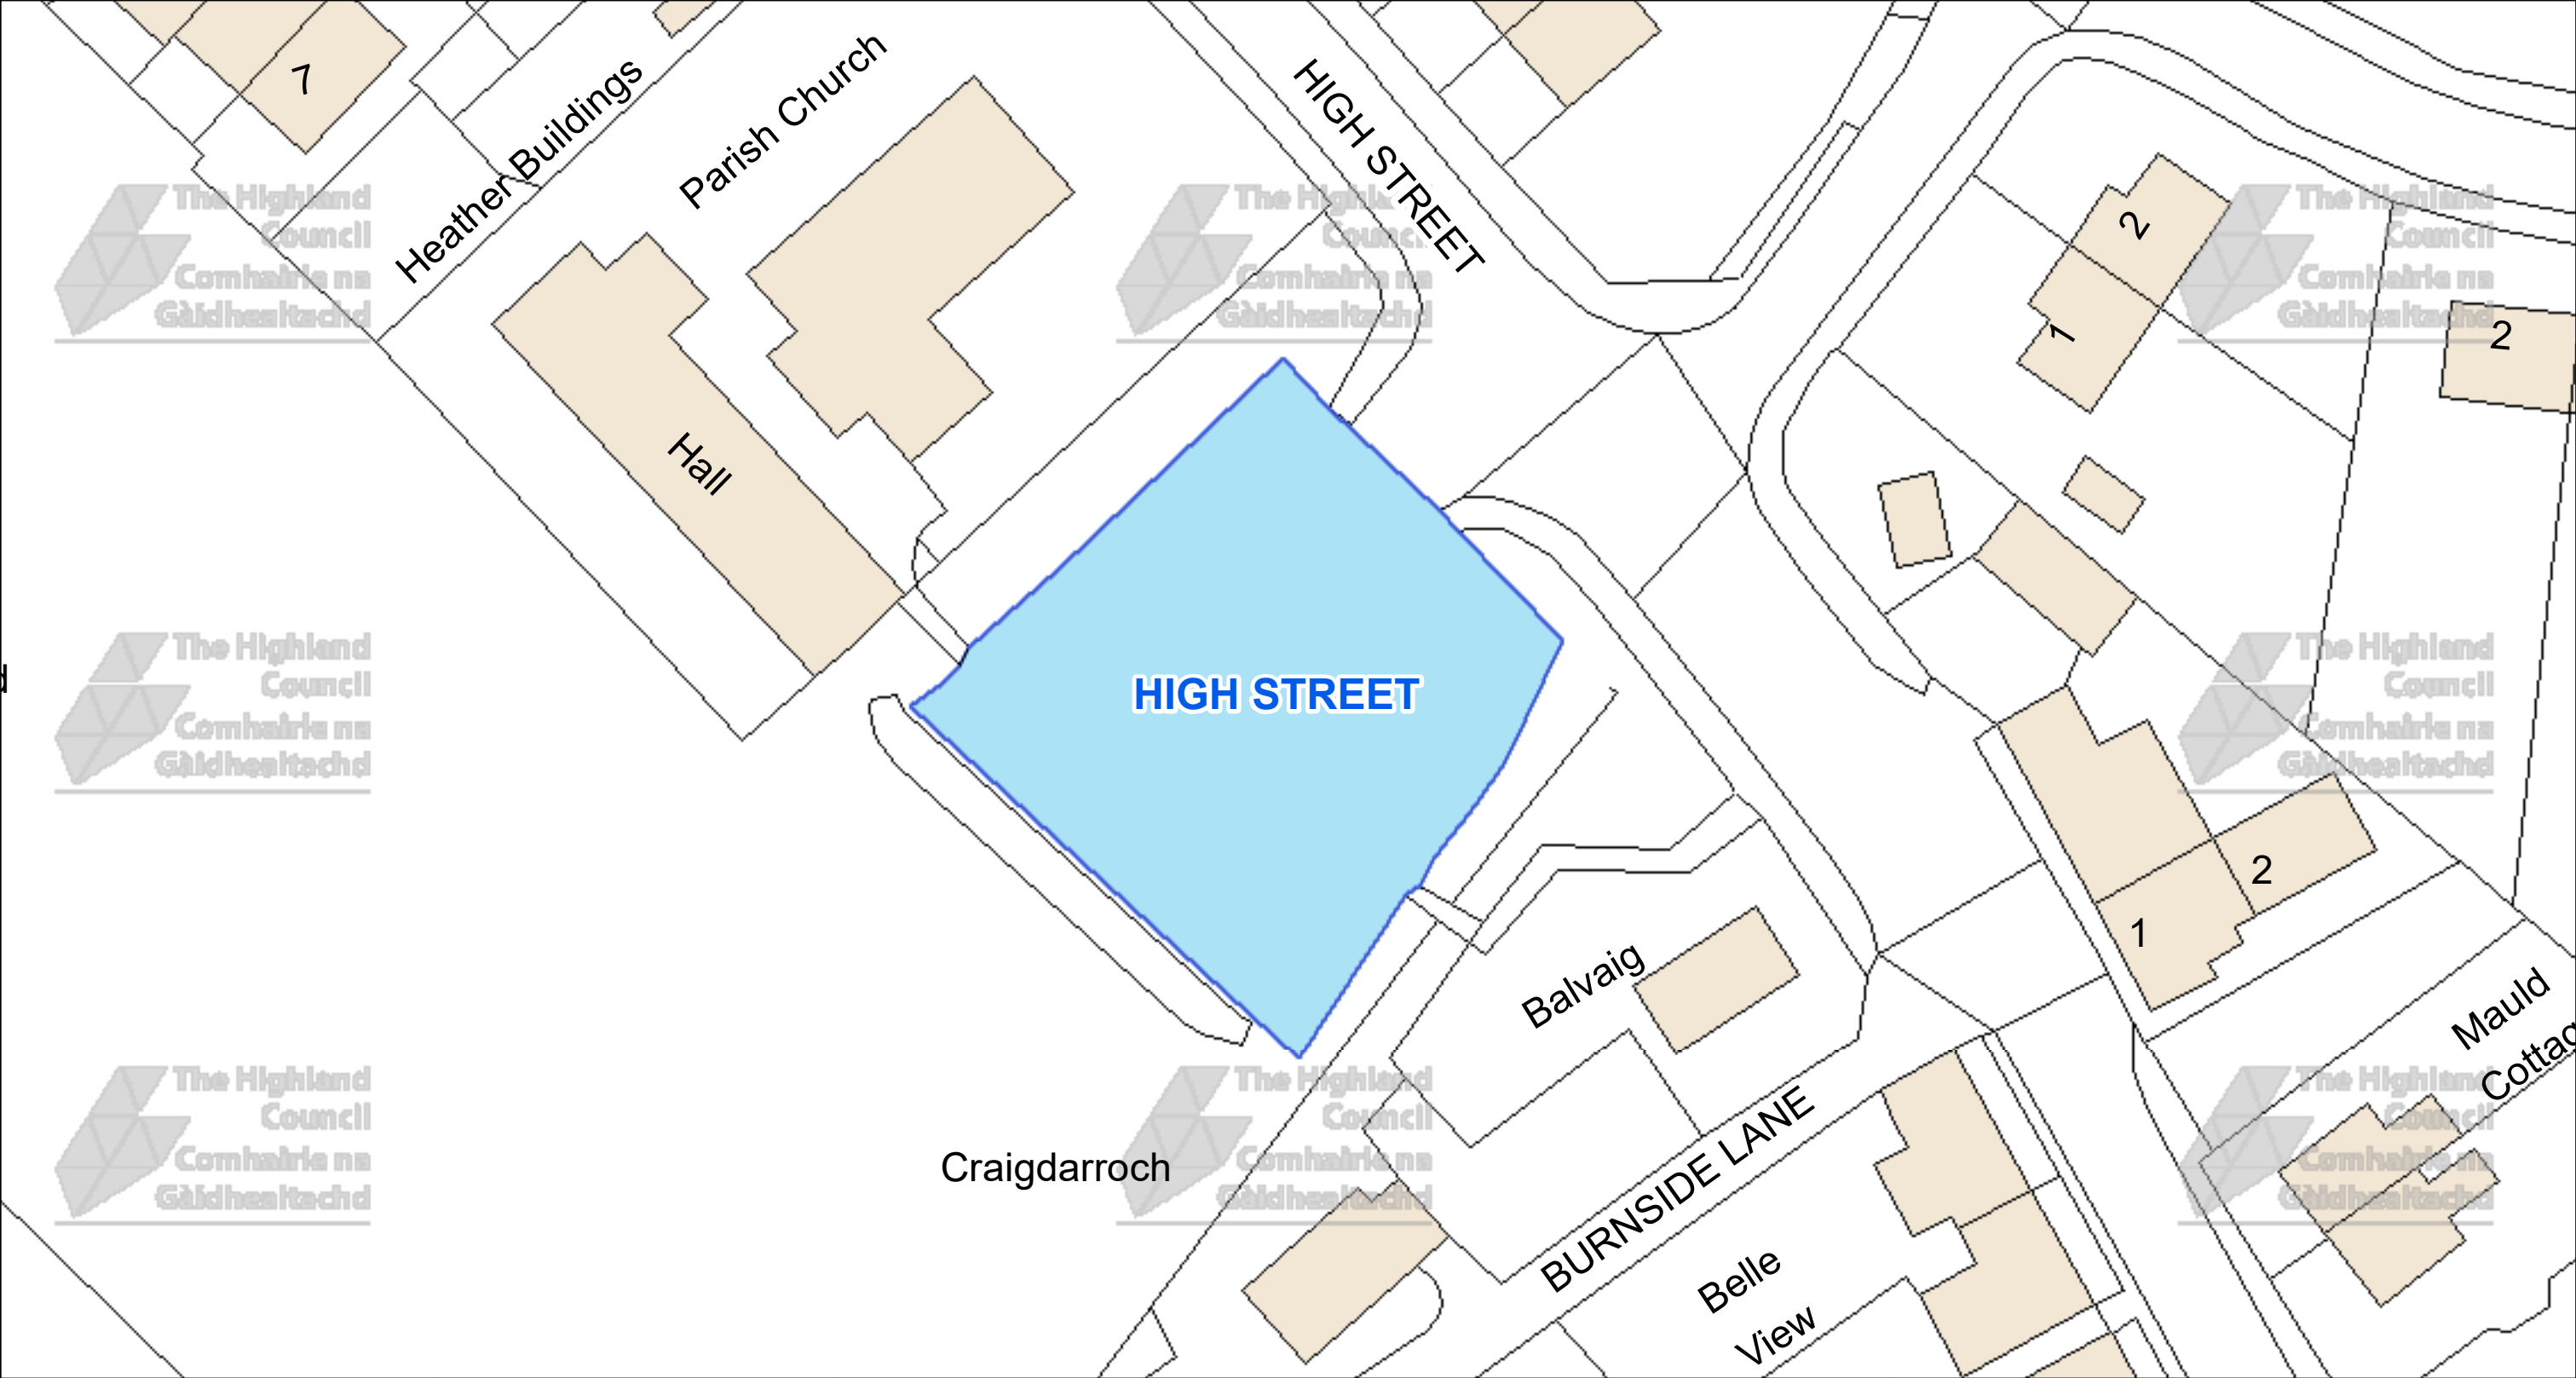



The Highland Council
Headquarters
Glenurquhart Rd
Inverness
IV35NX

© Crown copyright and database
rights 2025 Ordnance Survey AC0000849432

The extent of the restrictions are 254,202 to 855,508
metres eastwards and 254,375 to 855,588
westwards using the British National Grid (EPSG 27700).



This is the Off-Street Plan
(CP0133) referred
In the foregoing

The Highland Council
(Off-Street Parking Places)
(Decriminalised Parking
Enforcement and Consolidation)
(Variation Five) Order 2026

Proper Officer


DATE
05/10/2026

SCALE
Scale: 1:425

REFERENCE NUMBER
CP0133



CAR PARK NAME: George St. Car Park, Dingwall

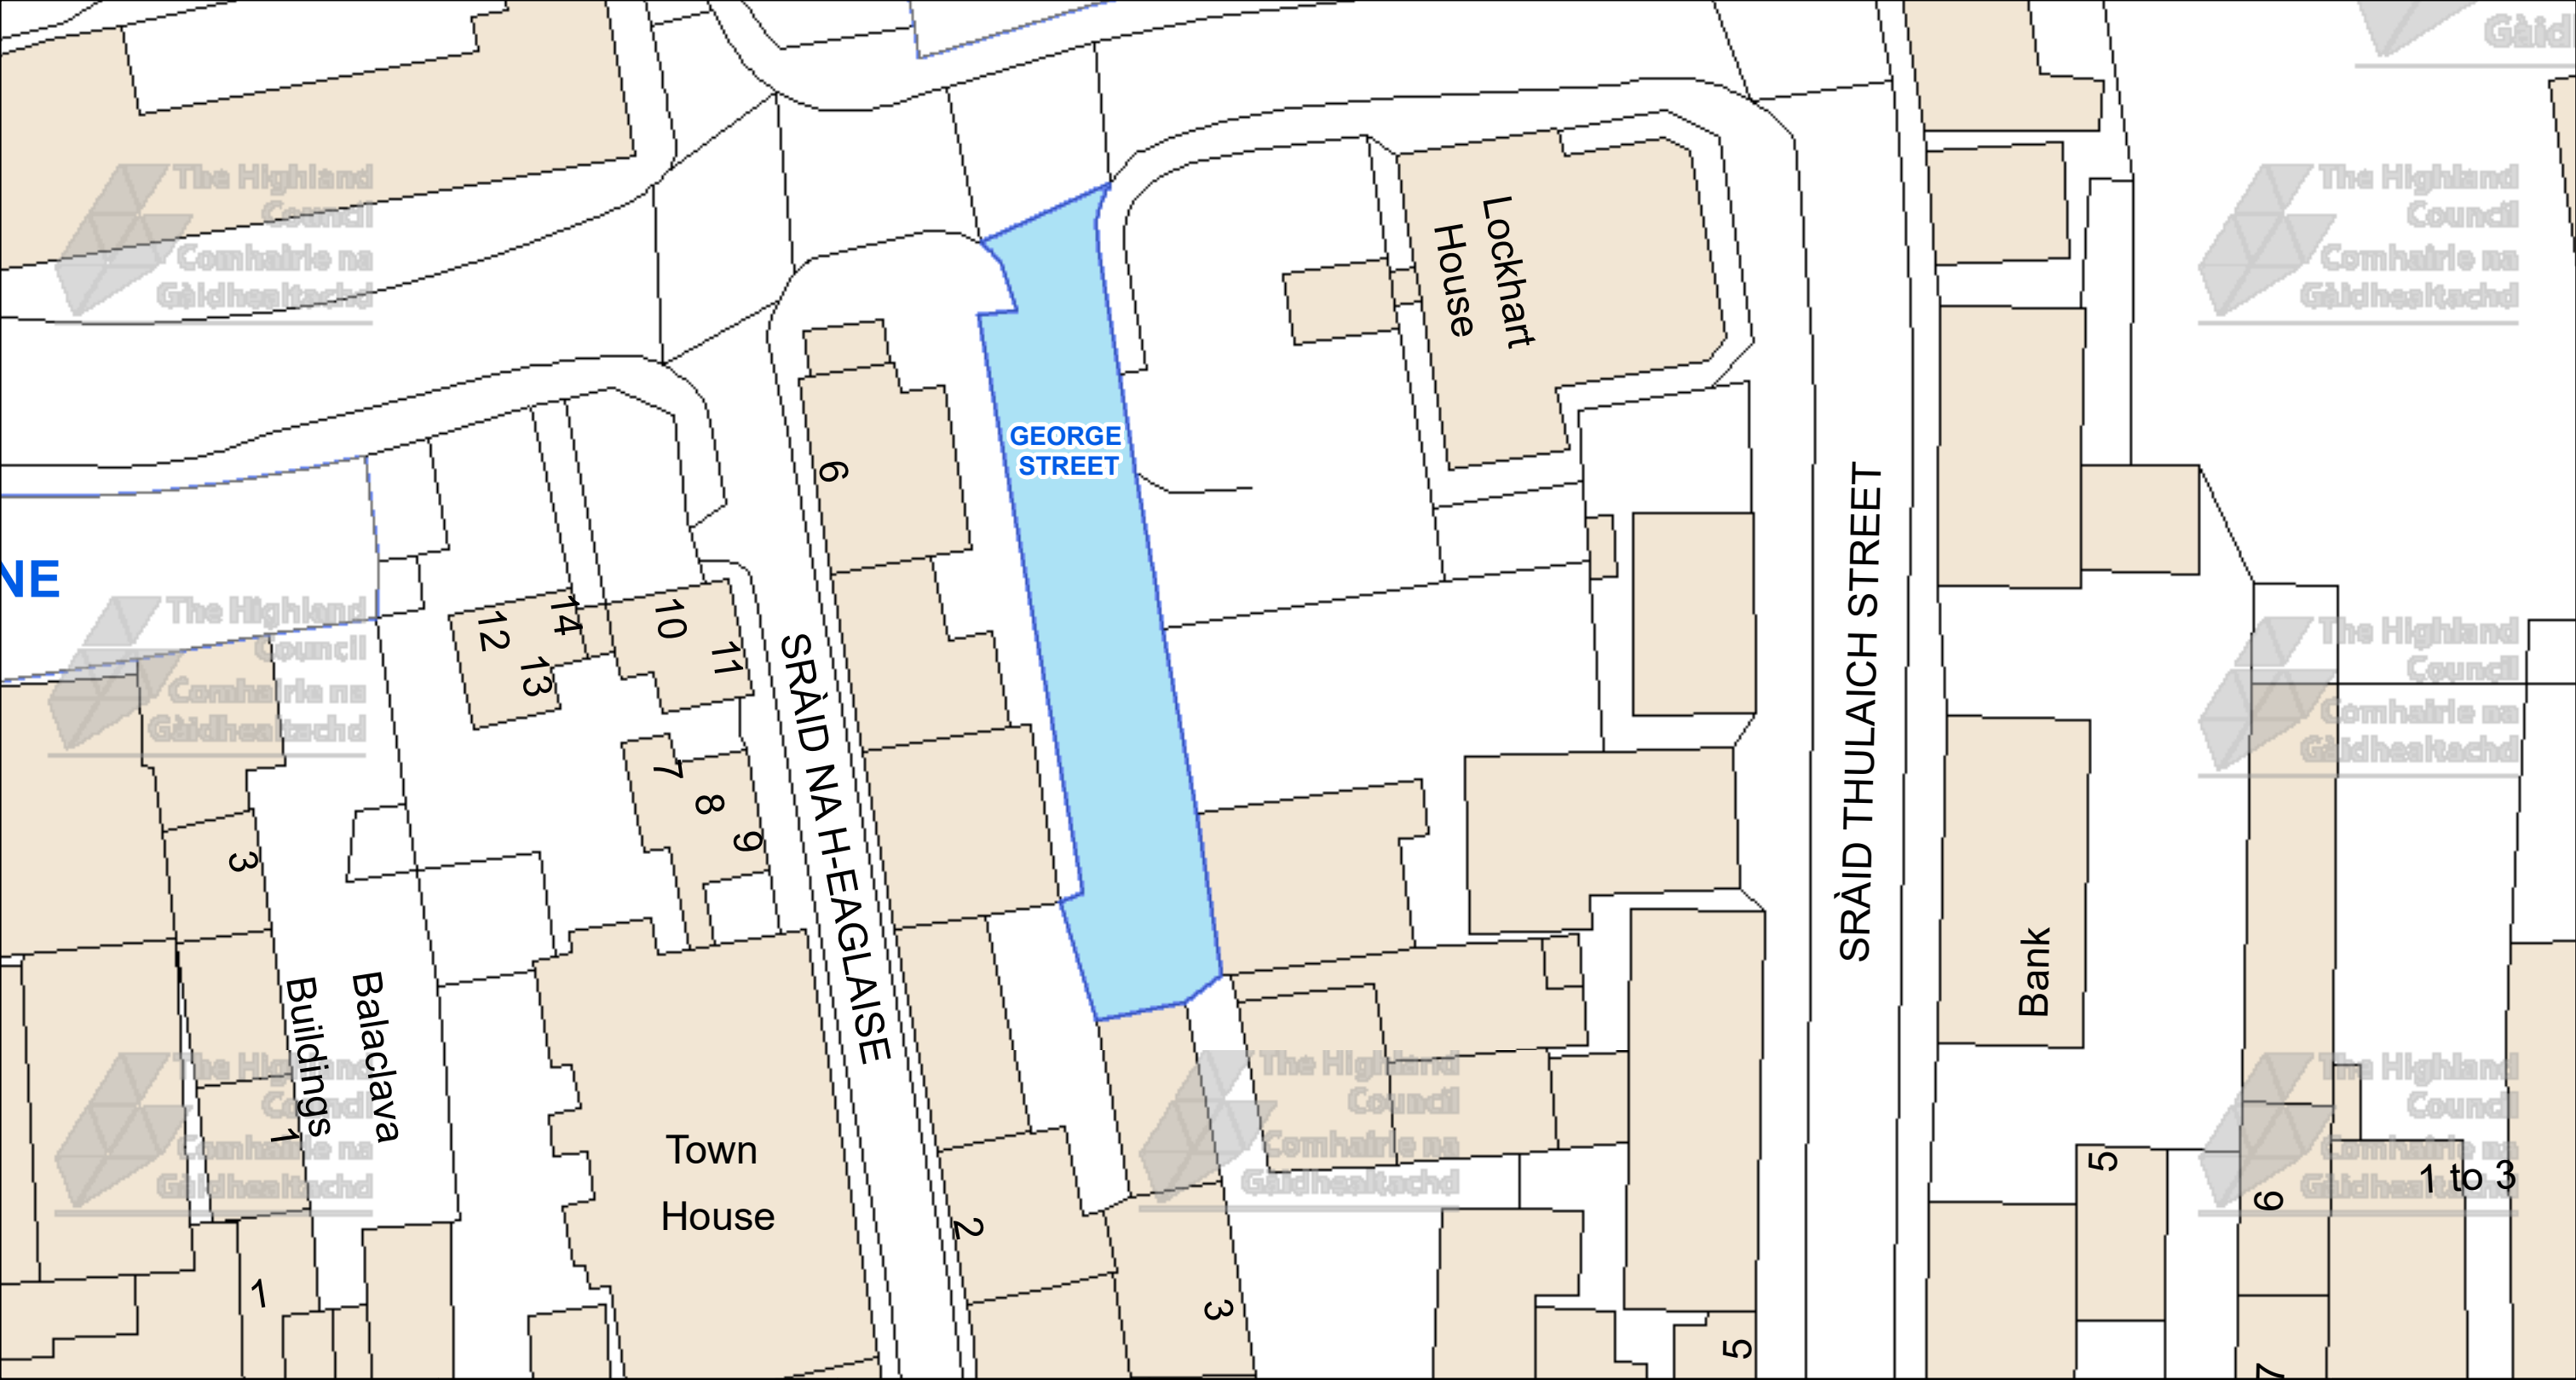




The Highland Council
Headquarters
Glenurquhart Rd
Inverness
IV35NX

© Crown copyright and database
rights 2025 Ordnance Survey AC0000849432

The extent of the restrictions are 254,907 to 858,779
metres eastwards and 255,073 to 858,864
westwards using the British National Grid (EPSG 27700).

 

This is the Off-Street Plan
(CP0135) referred
In the foregoing

The Highland Council
(Off-Street Parking Places)
(Decriminalised Parking
Enforcement and Consolidation)
(Variation Five) Order 2026

Proper Officer

DATE
05/10/2026


SCALE
Scale: 1:425

REFERENCE NUMBER
CP0135



CAR PARK NAME:

Village Car Park, Saltburn

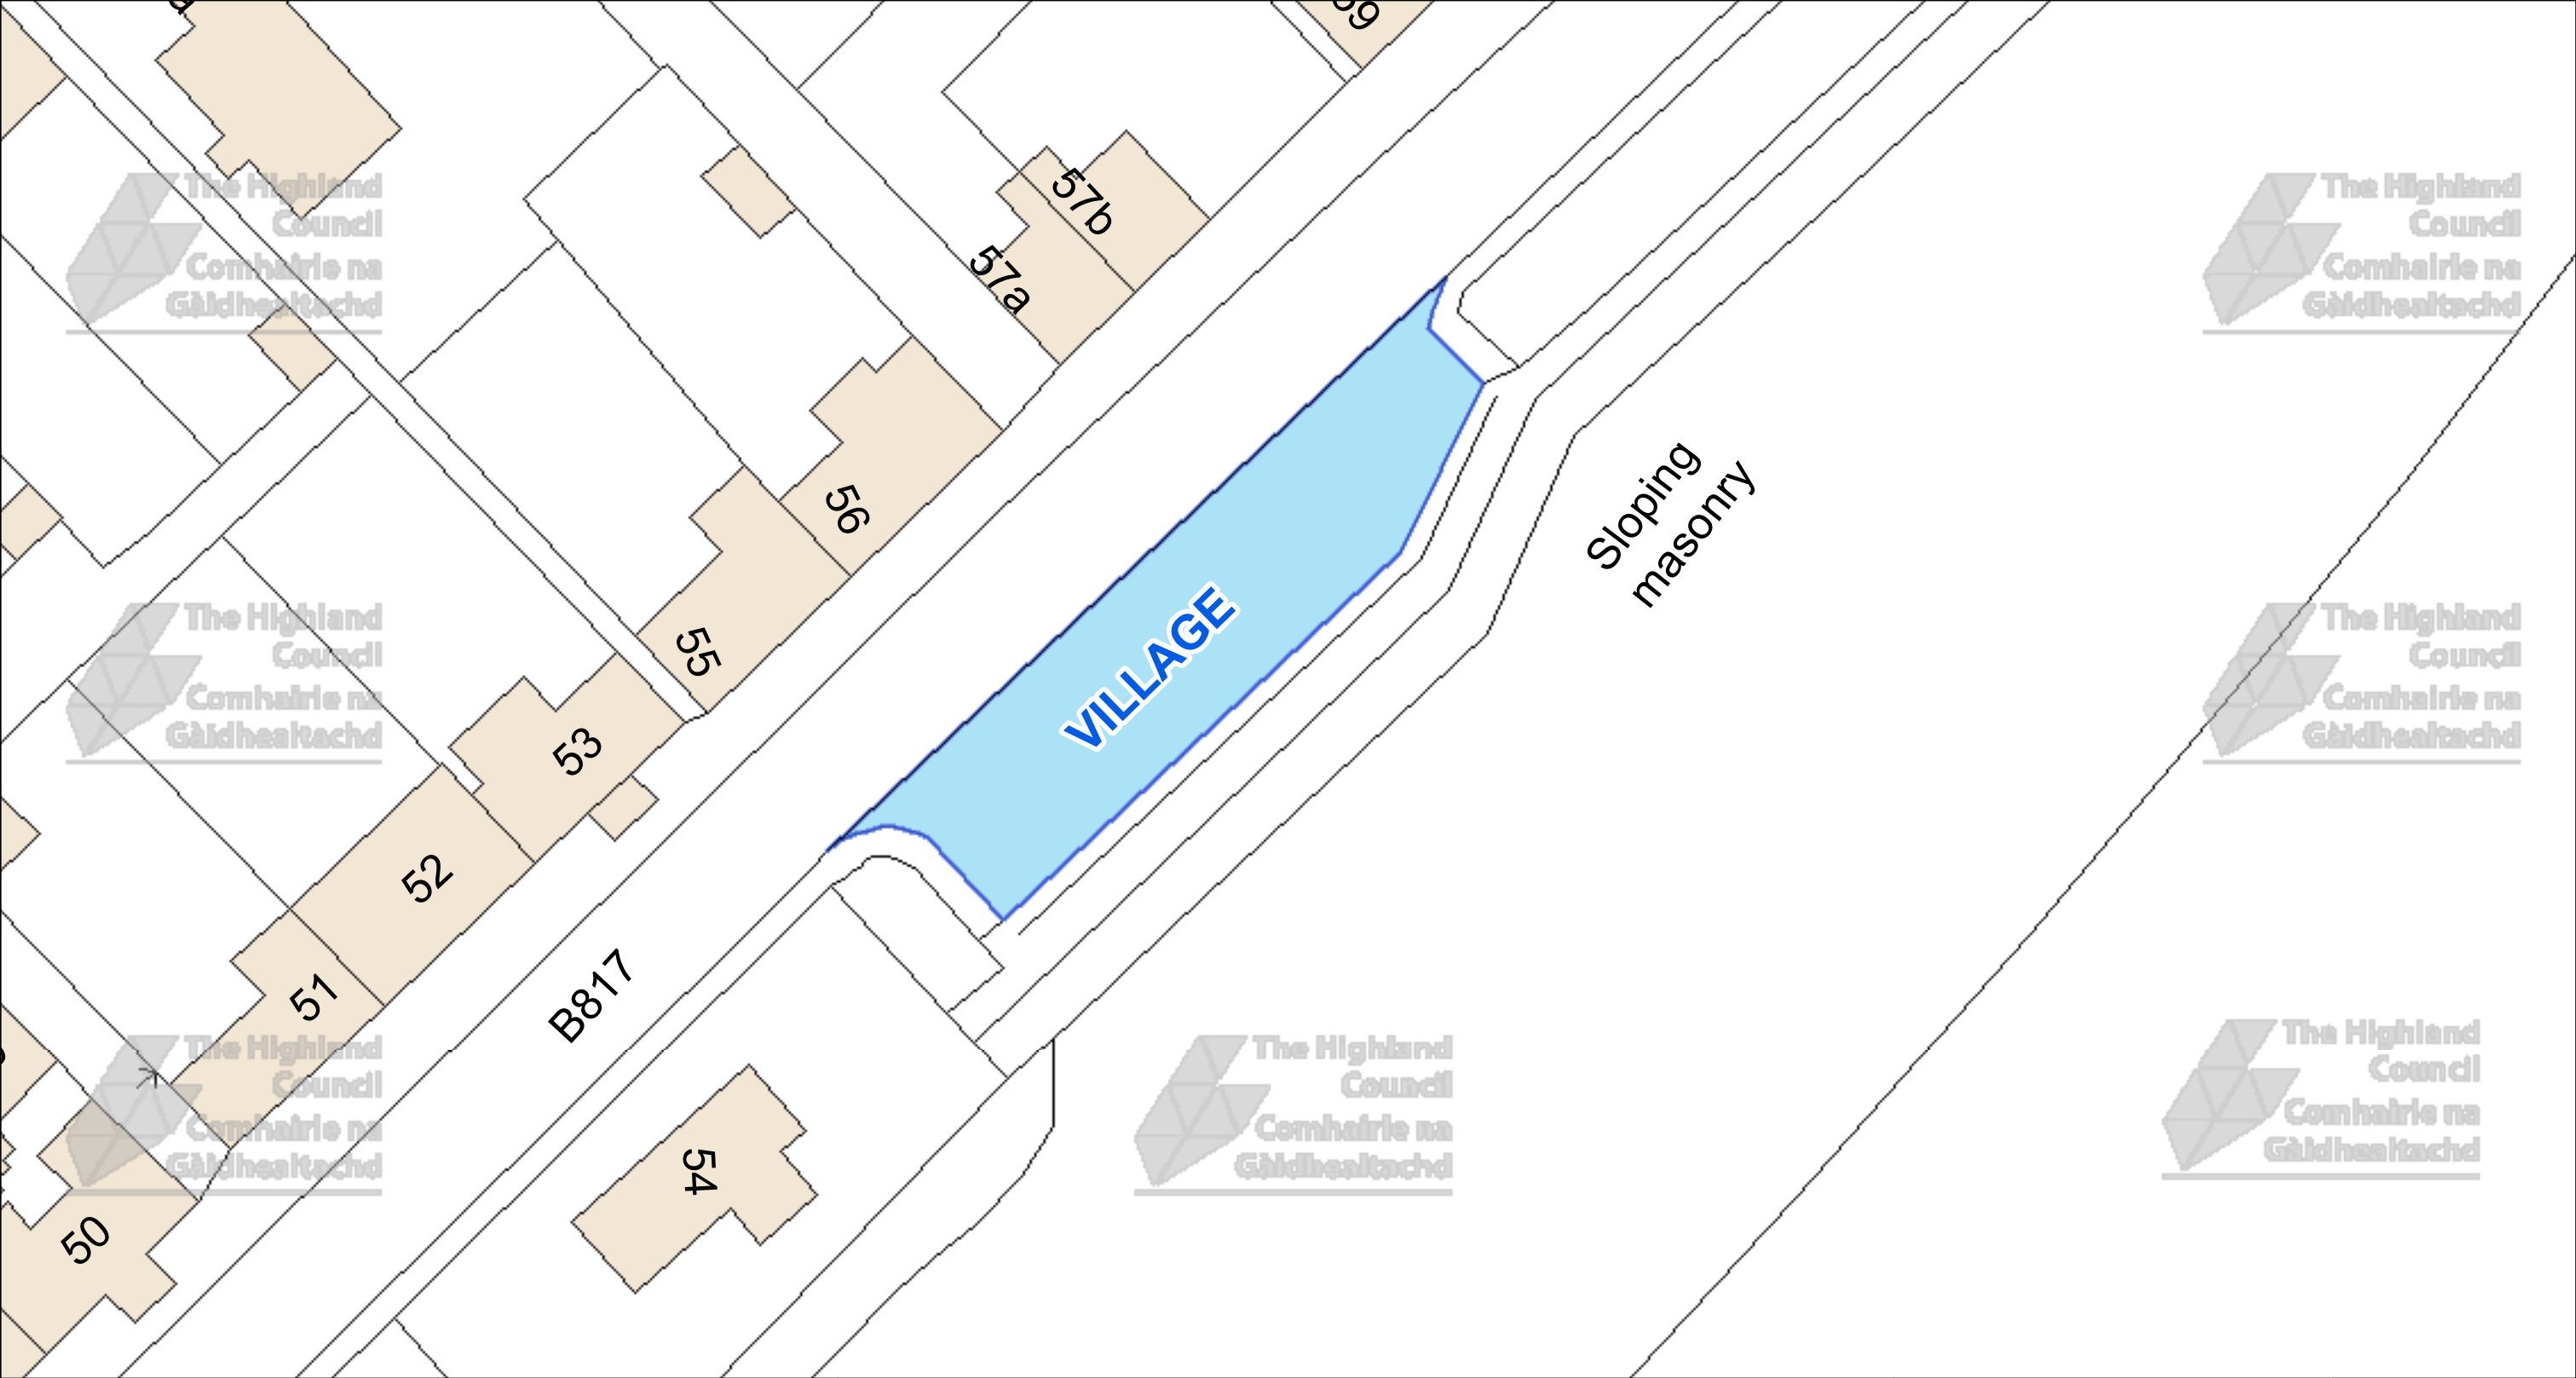



The Highland Council
Headquarters
Glenurquhart Rd
Inverness
IV35NX

© Crown copyright and database
rights 2025 Ordnance Survey AC0000849432

The extent of the restrictions are 272,596 to 869,883
metres eastwards and 272,729 to 869,953
westwards using the British National Grid (EPSG 27700).



This is the Off-Street Plan
(CP0144) referred
In the foregoing

The Highland Council
(Off-Street Parking Places)
(Decriminalised Parking
Enforcement and Consolidation)
(Variation Five) Order 2026

Proper Officer

DATE
05/10/2026


SCALE
Scale: 1:375

REFERENCE NUMBER
CP0144



CAR PARK NAME:

King Street Car Park, Invergordon

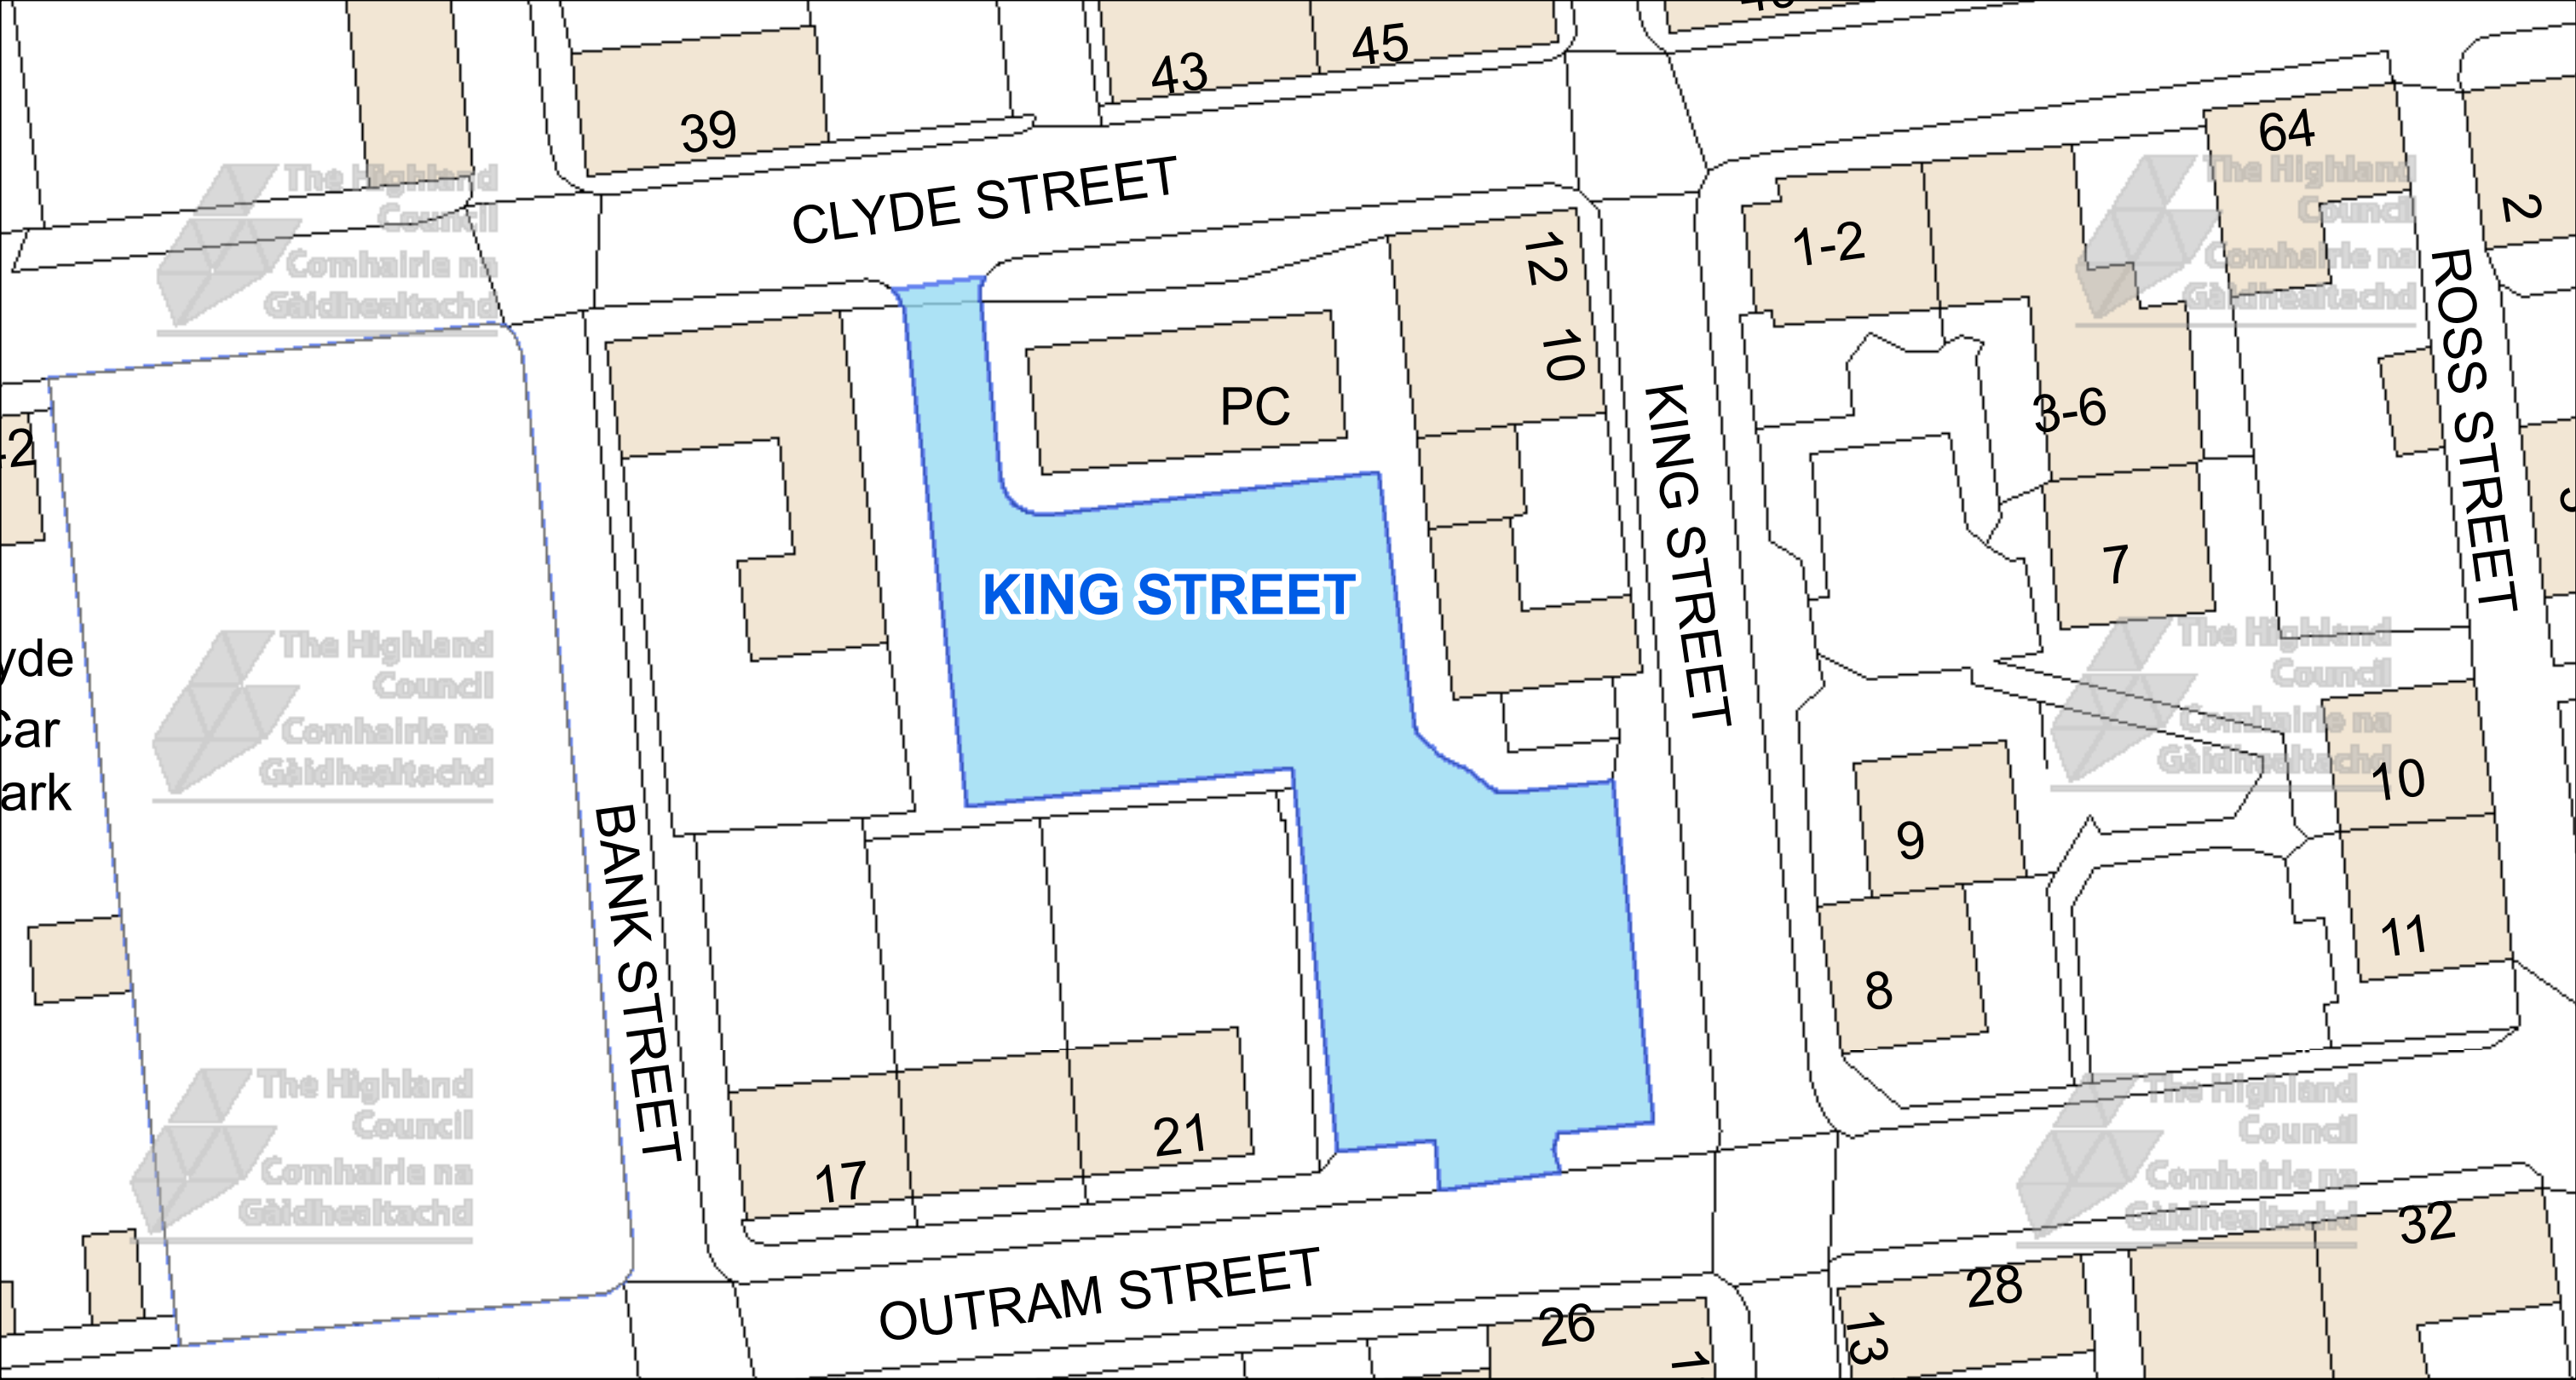



The Highland Council
Headquarters
Glenurquhart Rd
Inverness
IV35NX

© Crown copyright and database
rights 2025 Ordnance Survey AC0000849432

The extent of the restrictions are 277,869 to 882,073
metres eastwards and 278,002 to 882,143
westwards using the British National Grid (EPSG 27700).



This is the Off-Street Plan
(CP0146) referred
in the foregoing

The Highland Council
(Off-Street Parking Places)
(Decriminalised Parking
Enforcement and Consolidation)
(Variation Five) Order 2026

Proper Officer


DATE
05/10/2026

SCALE
Scale: 1:325

REFERENCE NUMBER
CP0146



CAR PARK NAME: **Outram Street Car Park, Invergordon**

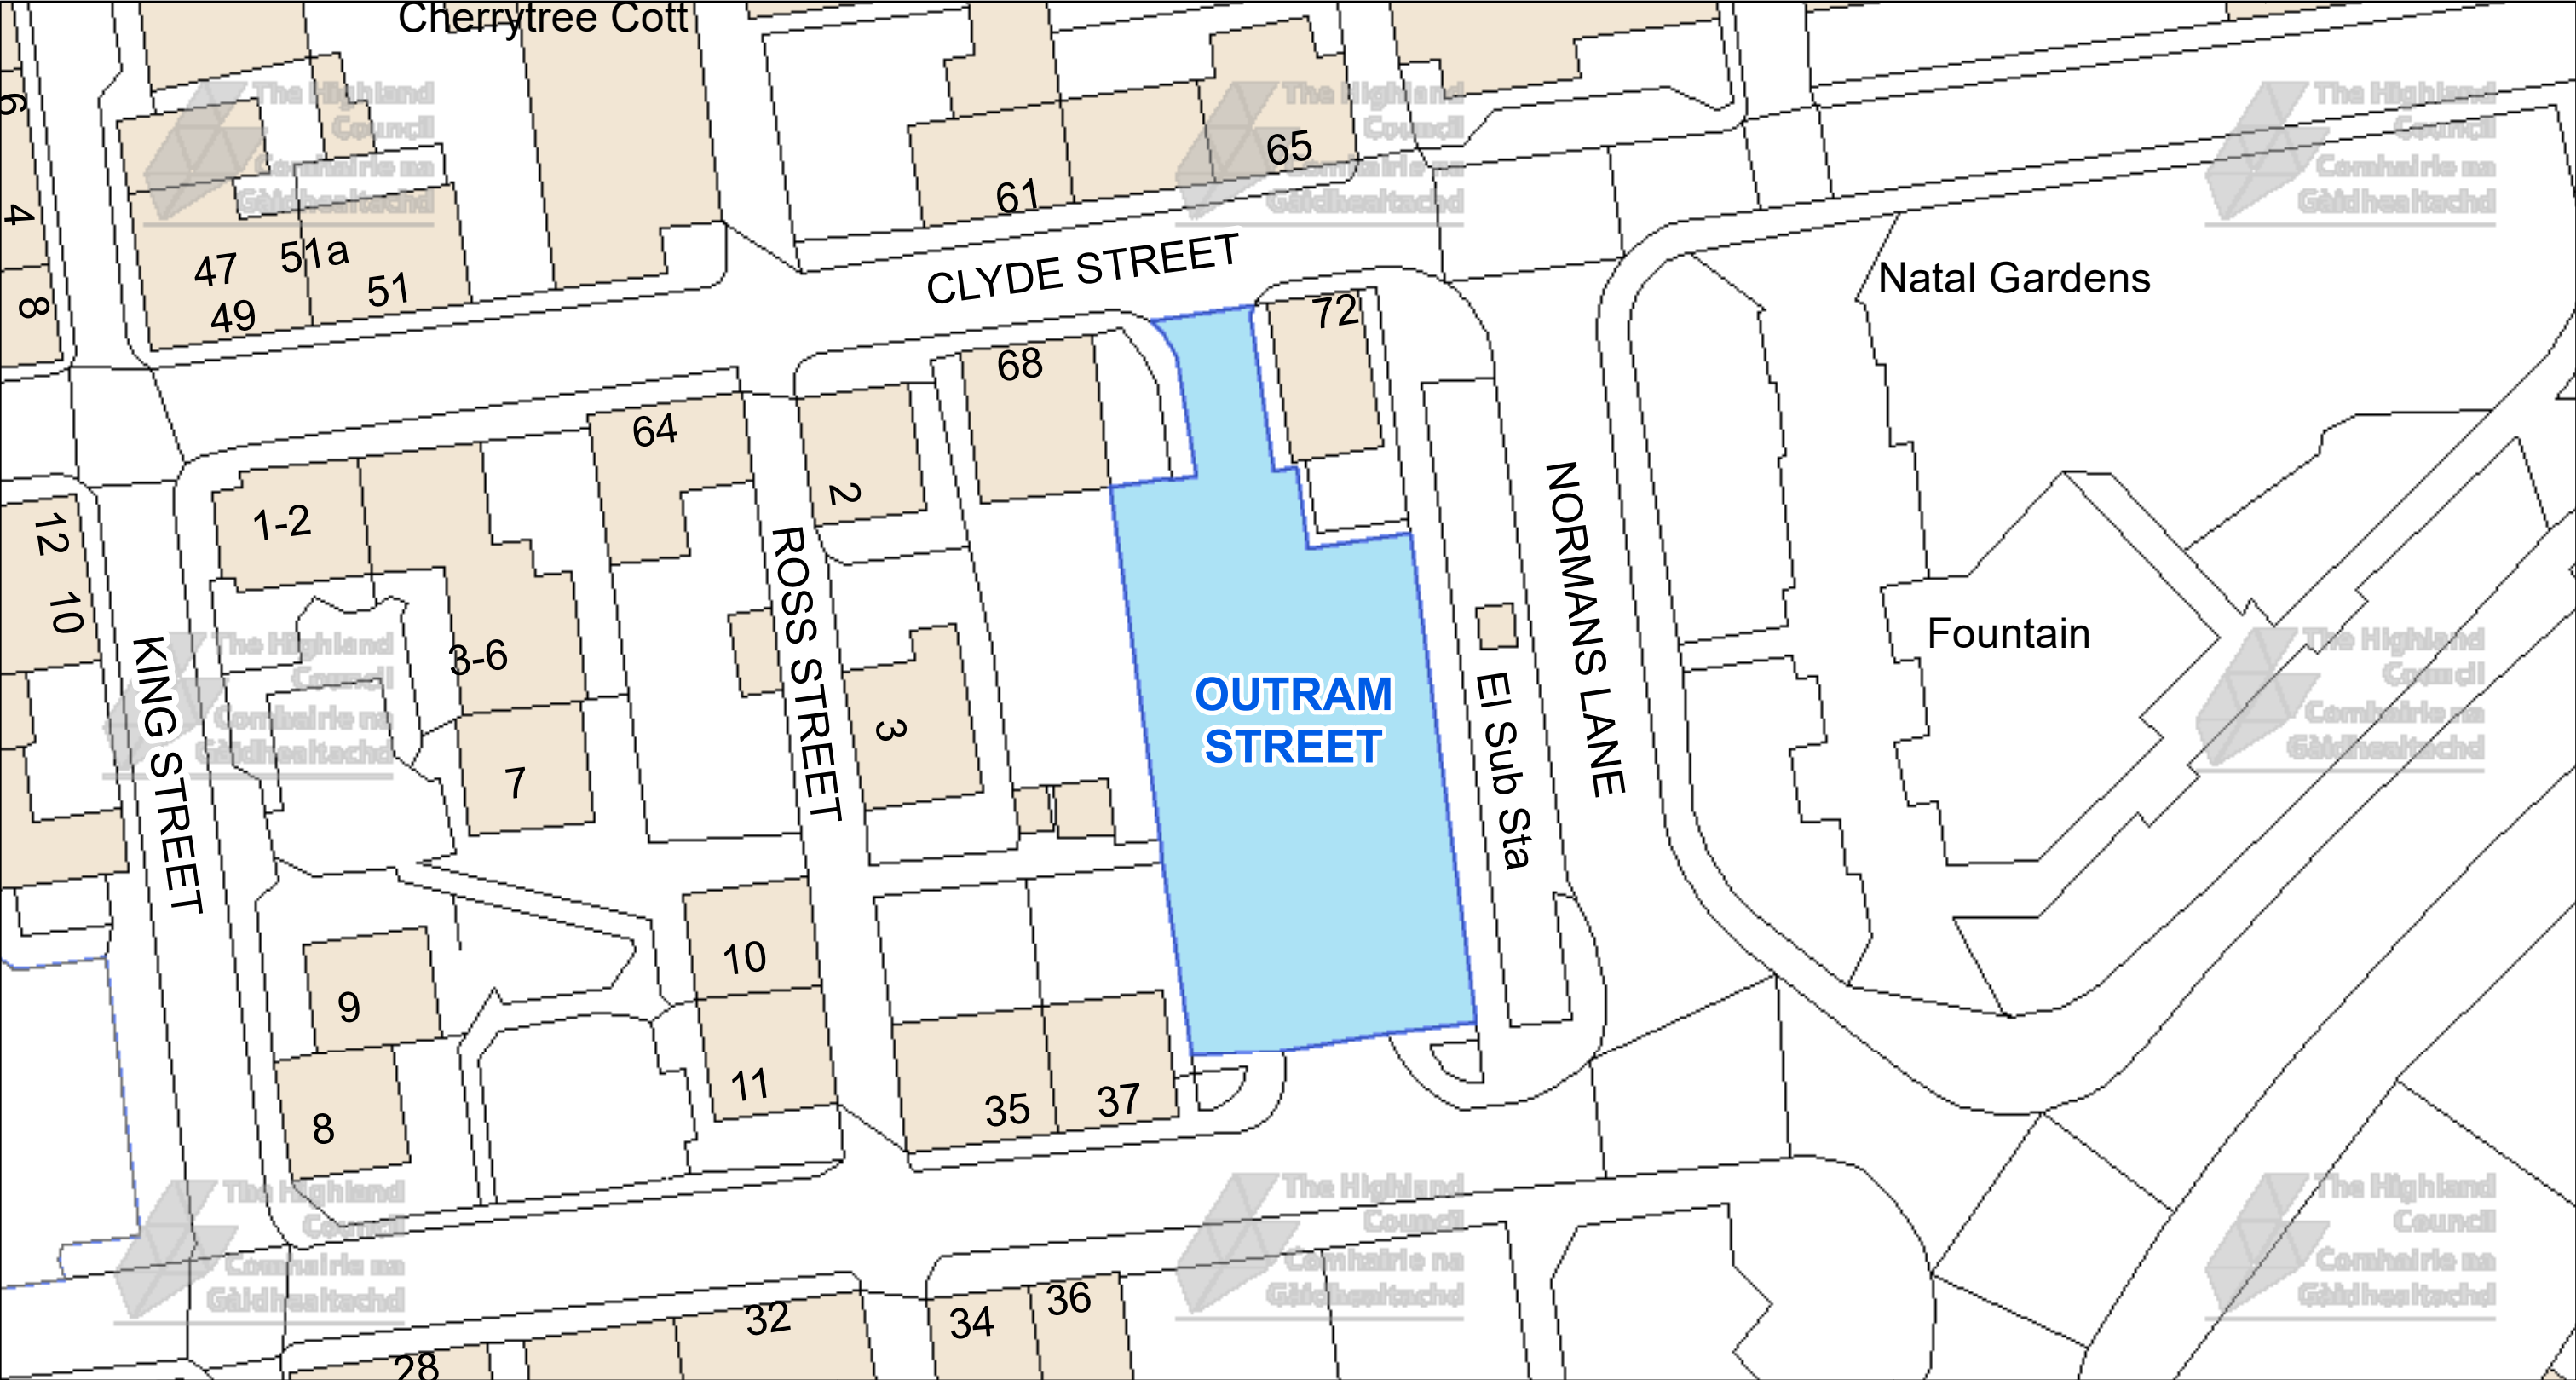



The Highland Council
Comhairle na Gàidhealtachd

The Highland Council
Headquarters
Glenurquhart Rd
Inverness
IV35NX

© Crown copyright and database rights 2025 Ordnance Survey AC0000849432

The extent of the restrictions are 270,937 to 868,549 metres eastwards and 270,780 to 868,465 westwards using the British National Grid (EPSG 27700).



This is the Off-Street Plan (CP0147) referred In the foregoing

The Highland Council (Off-Street Parking Places) (Decriminalised Parking Enforcement and Consolidation) (Variation Five) Order 2026

Proper Officer

DATE
05/10/2026


SCALE
Scale: 1:400

REFERENCE NUMBER
CP0147



CAR PARK NAME:


Village Square Car Park, Muir of Ord

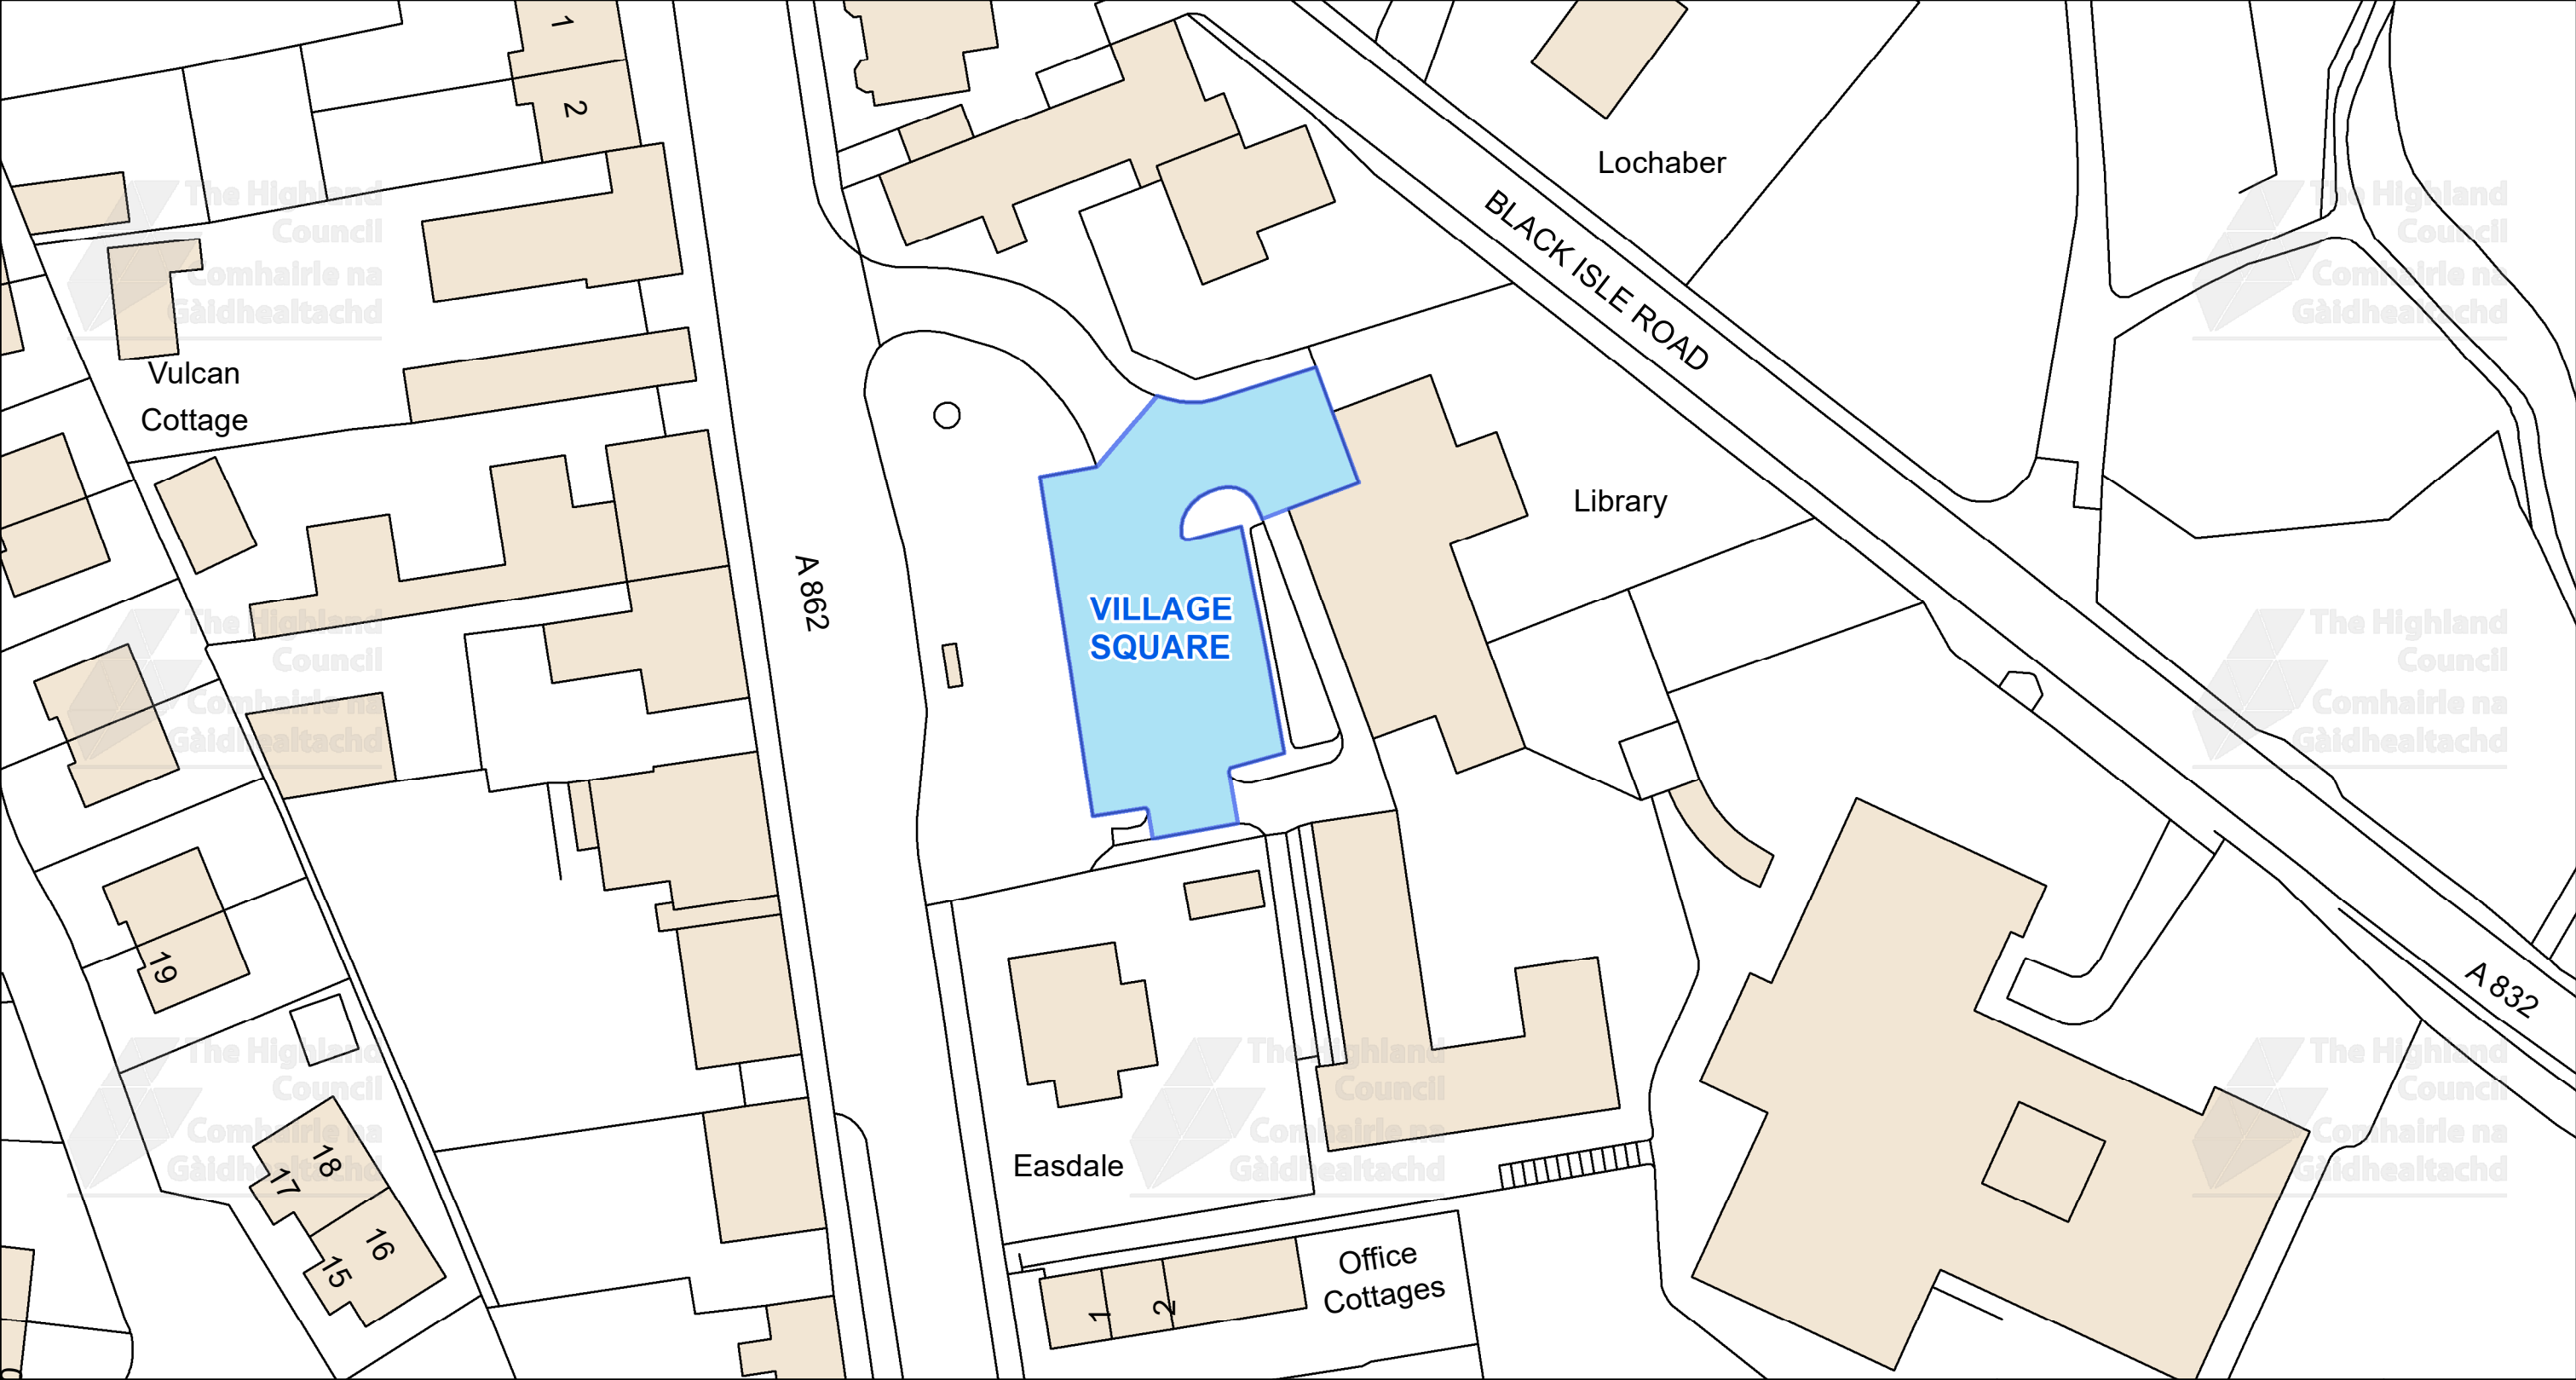

This is the Off-Street Plan (CP0151) referred In the foregoing The Highland Council (Off-Street Parking Places) (Decriminalised Parking Enforcement and Consolidation) (Variation Five) Order 2026 Signed by Proper Officer © Crown copyright and database rights 2025 Ordnance Survey AC0000849432 The extent of the restrictions are 252,797 to 850,013 metres eastwards and 253,006 to 850,120 westwards using the British National Grid (EPSG 27700).	An inset map showing the location of Village Square Car Park within the town of Muir of Ord. It highlights the car park area in blue and shows surrounding streets like Corrie Road, Station View, Logan Way, and Black Isle Road. The Highland Council logo is also present.	 The Highland Council Glenurquhart Rd Inverness IV35NX SCALE 1:550 DATE 05/10/2026 REFERENCE NUMBER CP0151 
--	---	---

CAR PARK NAME:

Seaforth Road Car Park, Muir of Ord

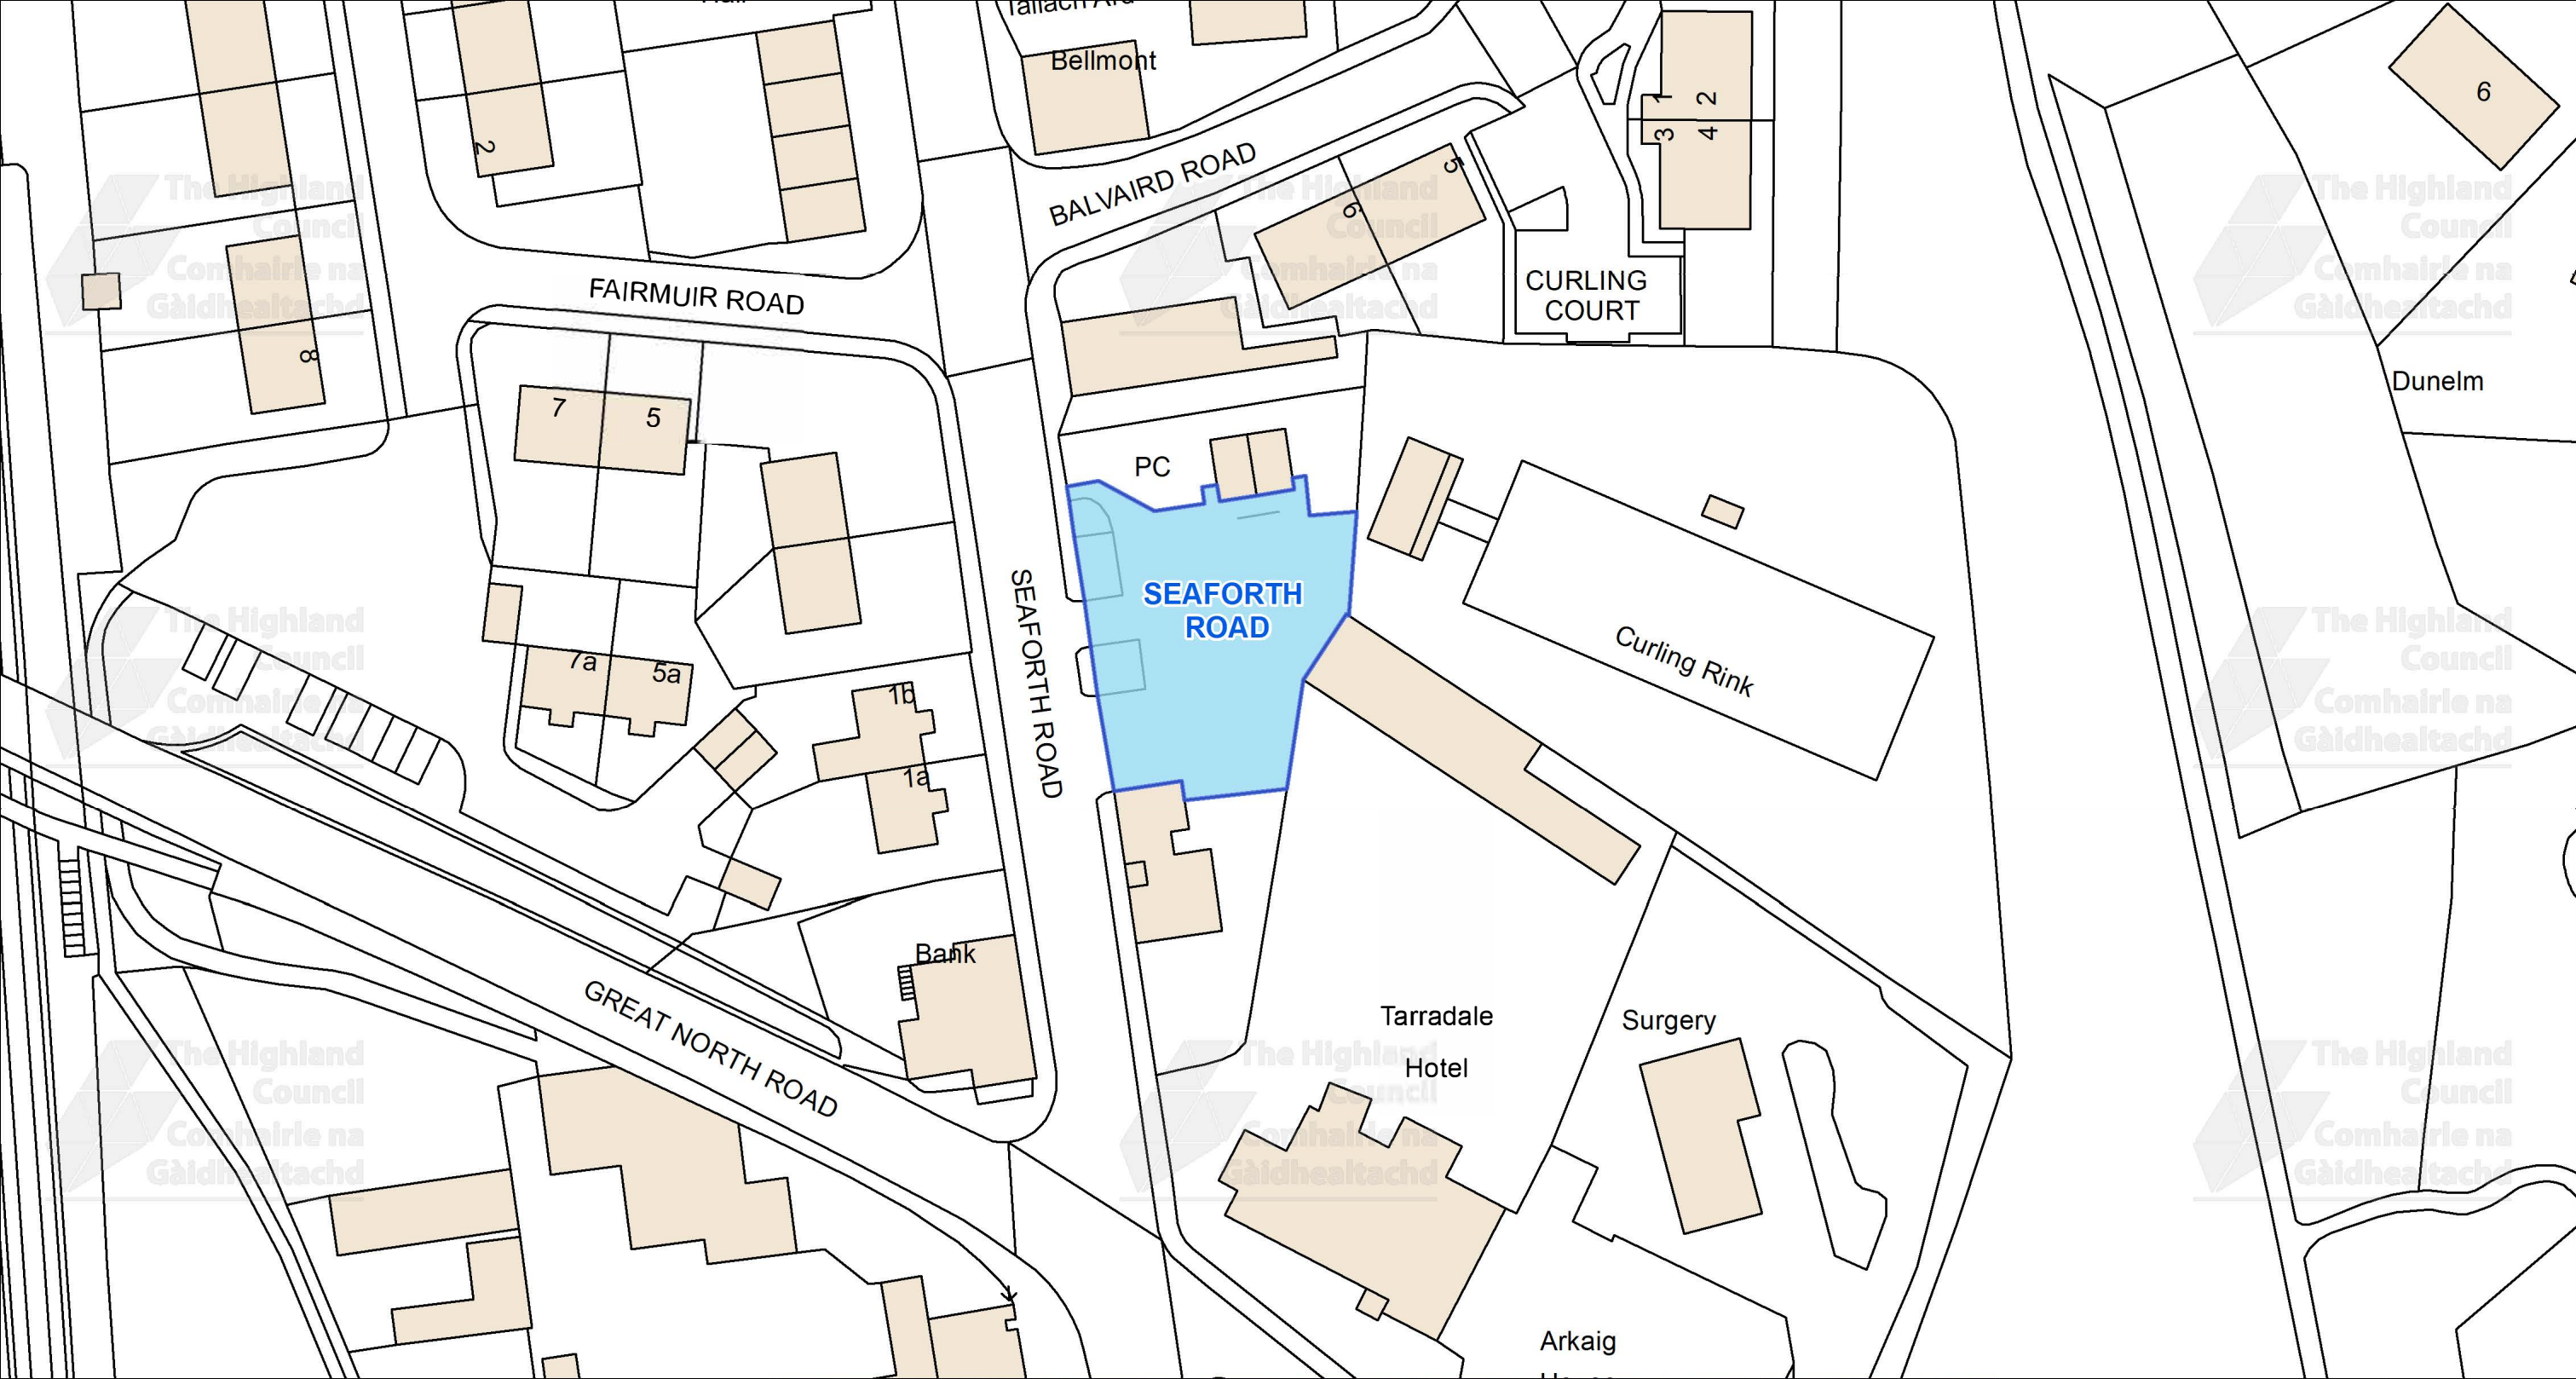

This is the Off-Street Plan (CP0152) referred In the foregoing

The Highland Council (Off-Street Parking Places) (Decriminalised Parking Enforcement and Consolidation) (Variation Five) Order 2026

Signed by Proper Officer

© Crown copyright and database rights 2025 Ordnance Survey AC0000849432

The extent of the restrictions are 252,744 to 850,153 metres eastwards and 252,987 to 850,281 westwards using the British National Grid (EPSG 27700).





The Highland Council
Comhairle na Gàidhealtachd

The Highland Council
Headquarters
Glenurquhart Rd
Inverness
IV35NX

SCALE
1:625


DATE
05/10/2026

REFERENCE NUMBER
CP0152



CAR PARK NAME:

Sport Centre Dingwall Car Park, Dingwall

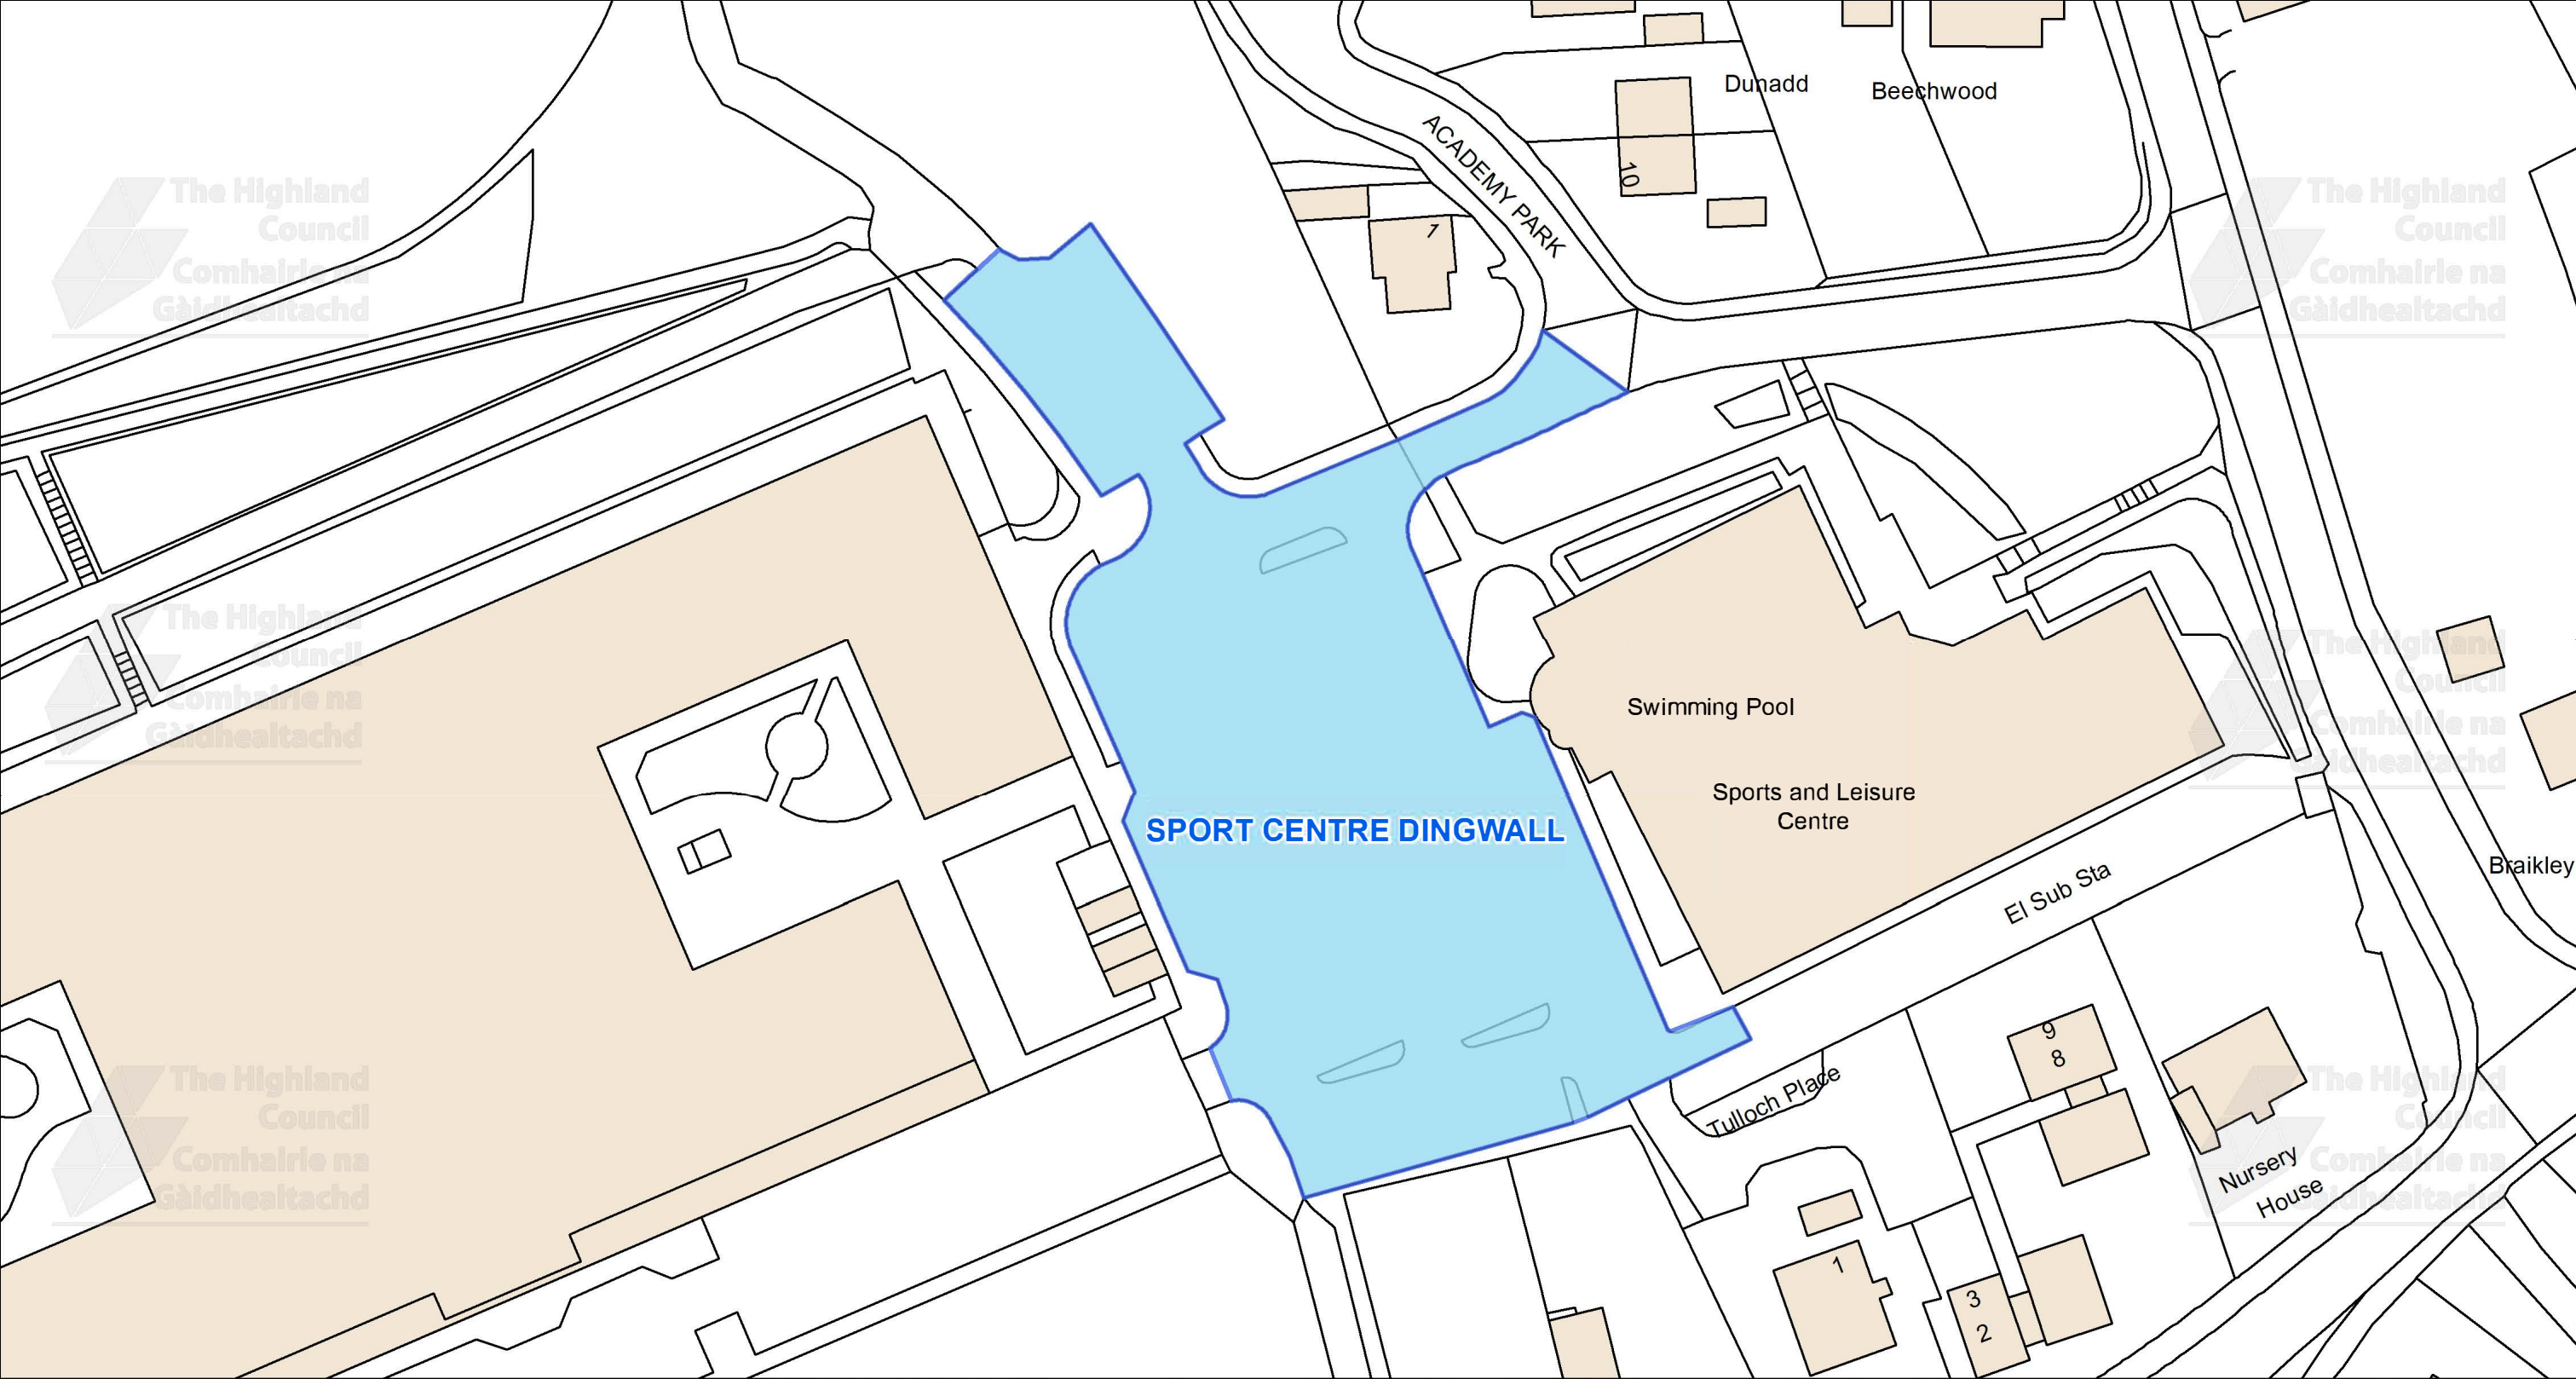


This is the Off-Street Plan
(CP0154) referred
In the foregoing

The Highland Council
(Off-Street Parking Places)
(Decriminalised Parking Enforcement
and Consolidation)
(Variation Five) Order 2026

Signed by Proper Officer

© Crown copyright and database
rights 2025 Ordnance Survey AC0000849432

The extent of the restrictions are 254,705 to 859,350 metres
eastwards and 254,976 to 859,495
westwards using the British National Grid (EPSG 27700).

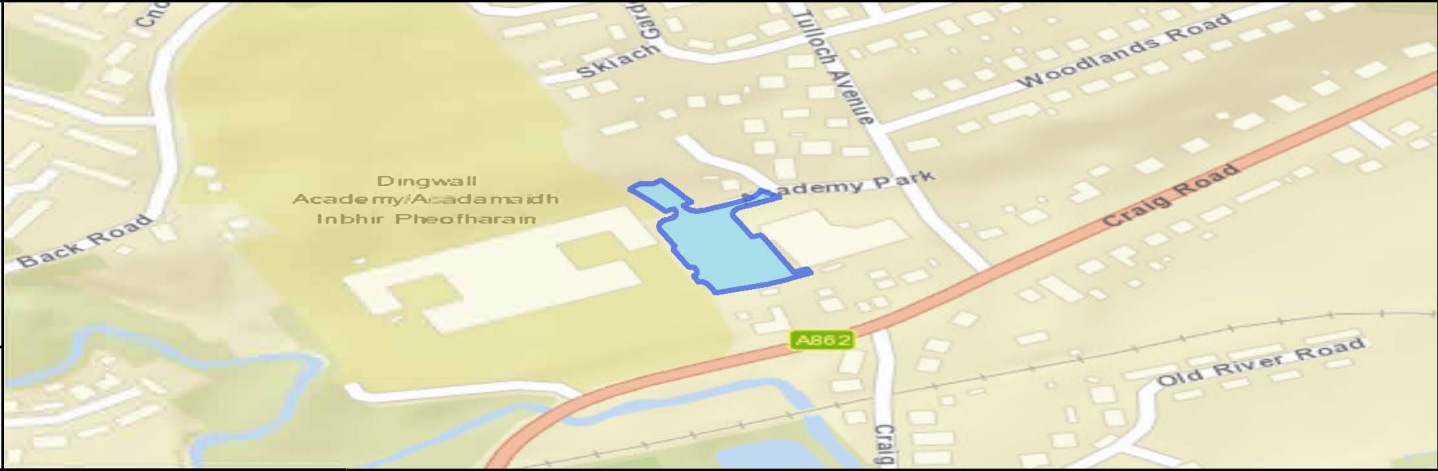



The Highland Council
Headquarters
Glenurquhart Rd
Inverness
IV35NX

SCALE
1:700


DATE
05/10/2026

REFERENCE NUMBER
CP0154



CAR PARK NAME:

County Buildings Council Car Park, Dingwall

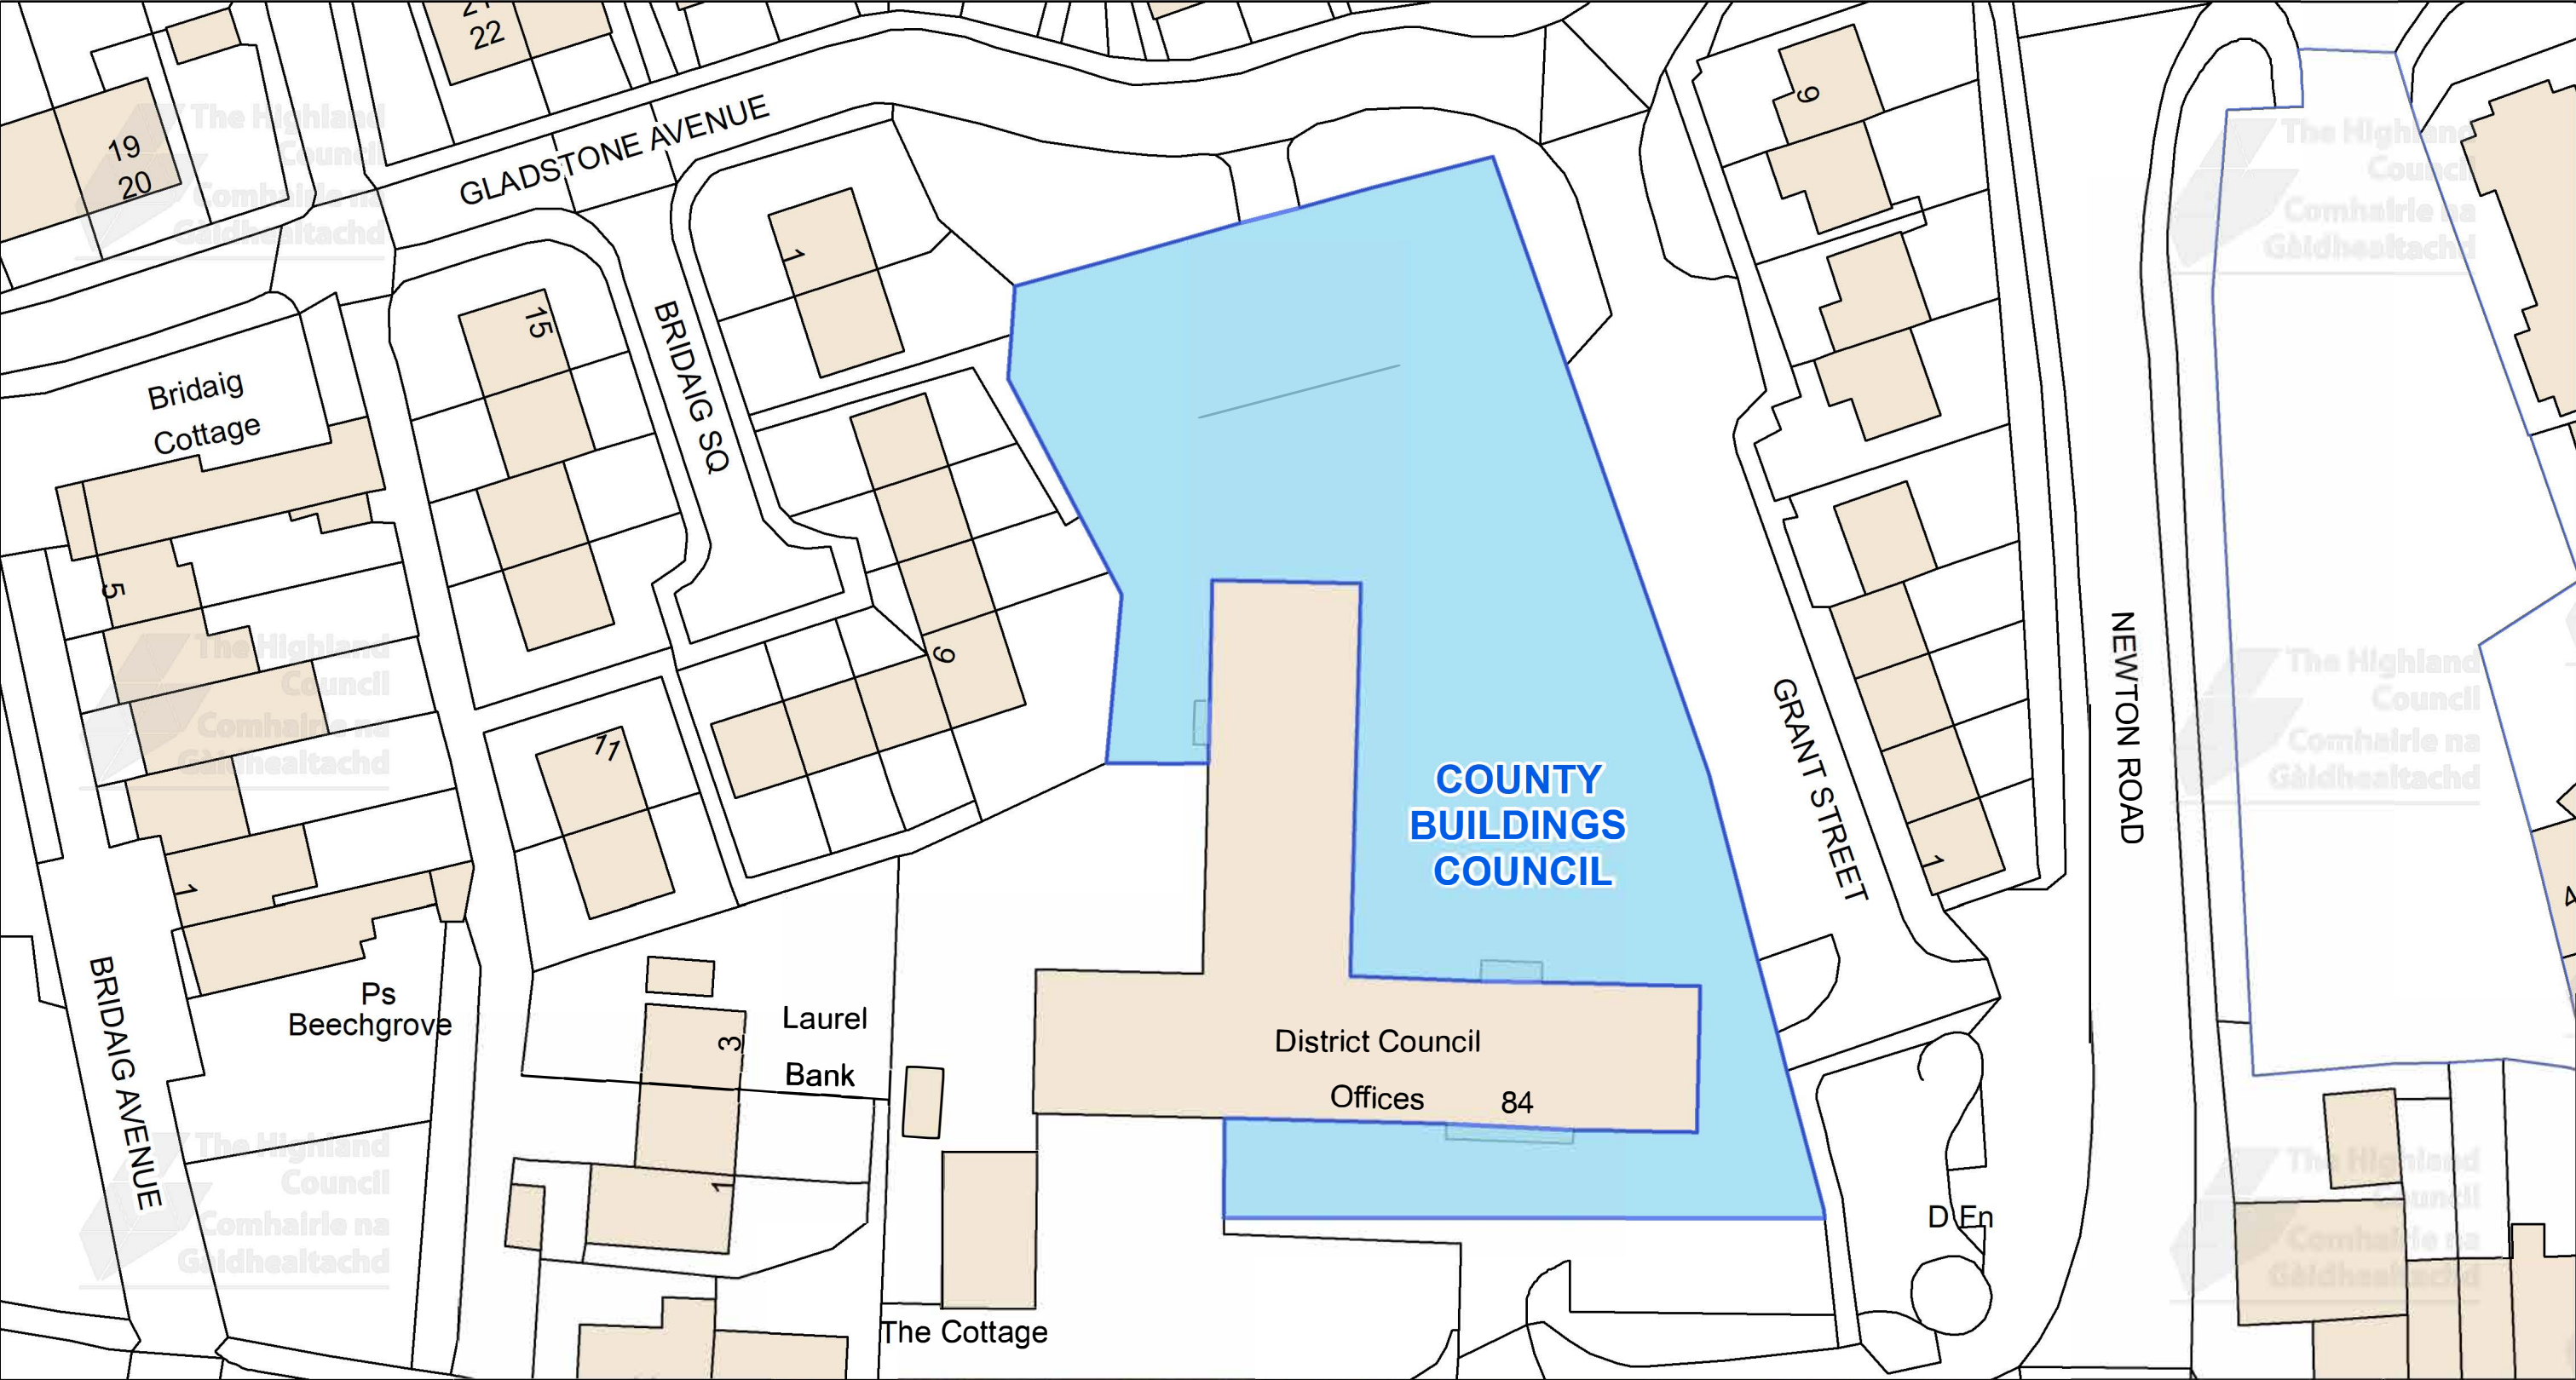

This is the Off-Street Plan (CP0245) referred In the foregoing

The Highland Council (Off-Street Parking Places) (Decriminalised Parking Enforcement and Consolidation) (Variation Five) Order 2026

Signed by Proper Officer

© Crown copyright and database rights 2025 Ordnance Survey AC0000849432

The extent of the restrictions are 254,599 to 858,787 metres eastwards and 254,815 to 858,900 westwards using the British National Grid (EPSG 27700).





The Highland Council
Glenurquhart Rd
Inverness
IV35NX


SCALE
1:550

DATE
05/10/2026

REFERENCE NUMBER
CP0245



CAR PARK NAME: Invergordon Leisure Centre Car Park, Invergordon

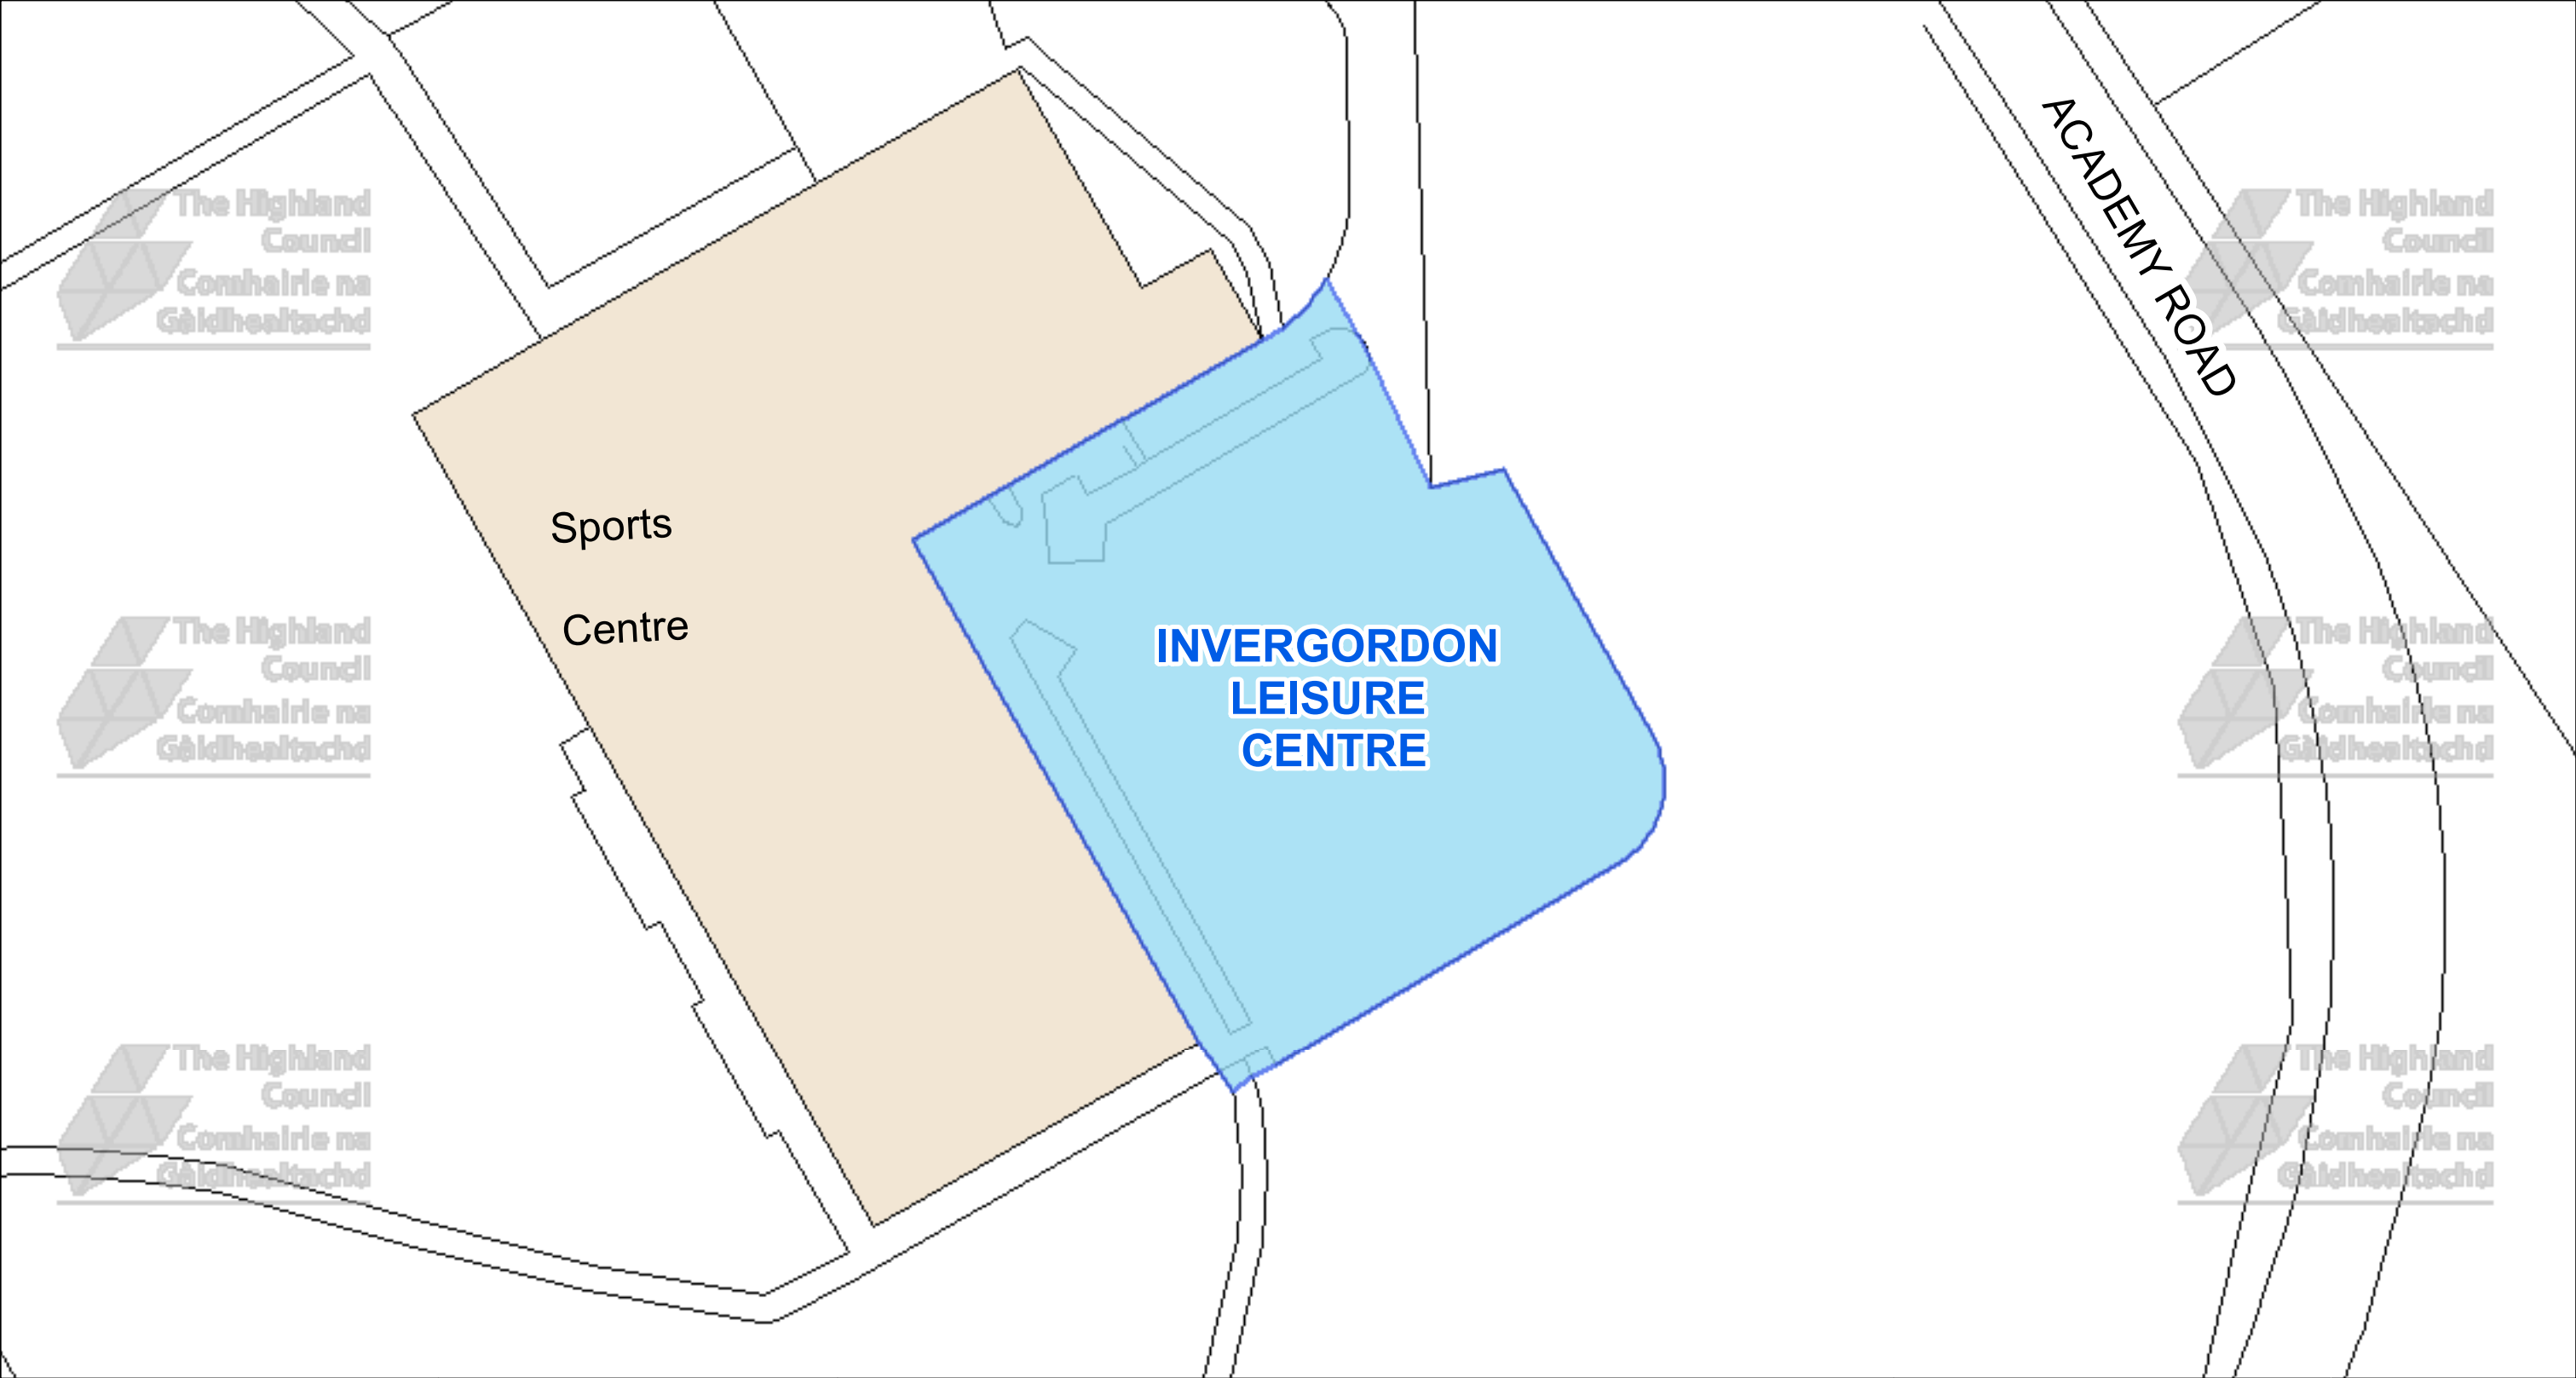




The Highland Council
Headquarters
Glenurquhart Rd
Inverness
IV35NX

© Crown copyright and database
rights 2025 Ordnance Survey AC0000849432

The extent of the restrictions are 270,977 to 869,105
metres eastwards and 271,132 to 869,187
westwards using the British National Grid (EPSG 27700).

 

This is the Off-Street Plan
(CP0251) referred
In the foregoing

The Highland Council
(Off-Street Parking Places)
(Decriminalised Parking
Enforcement and Consolidation)
(Variation Five) Order 2026

Proper Officer

DATE
05/10/2026

SCALE
Scale: 1:400

REFERENCE NUMBER
CP0251

