


CAR PARK NAME:

Rosskeen, Invergordon

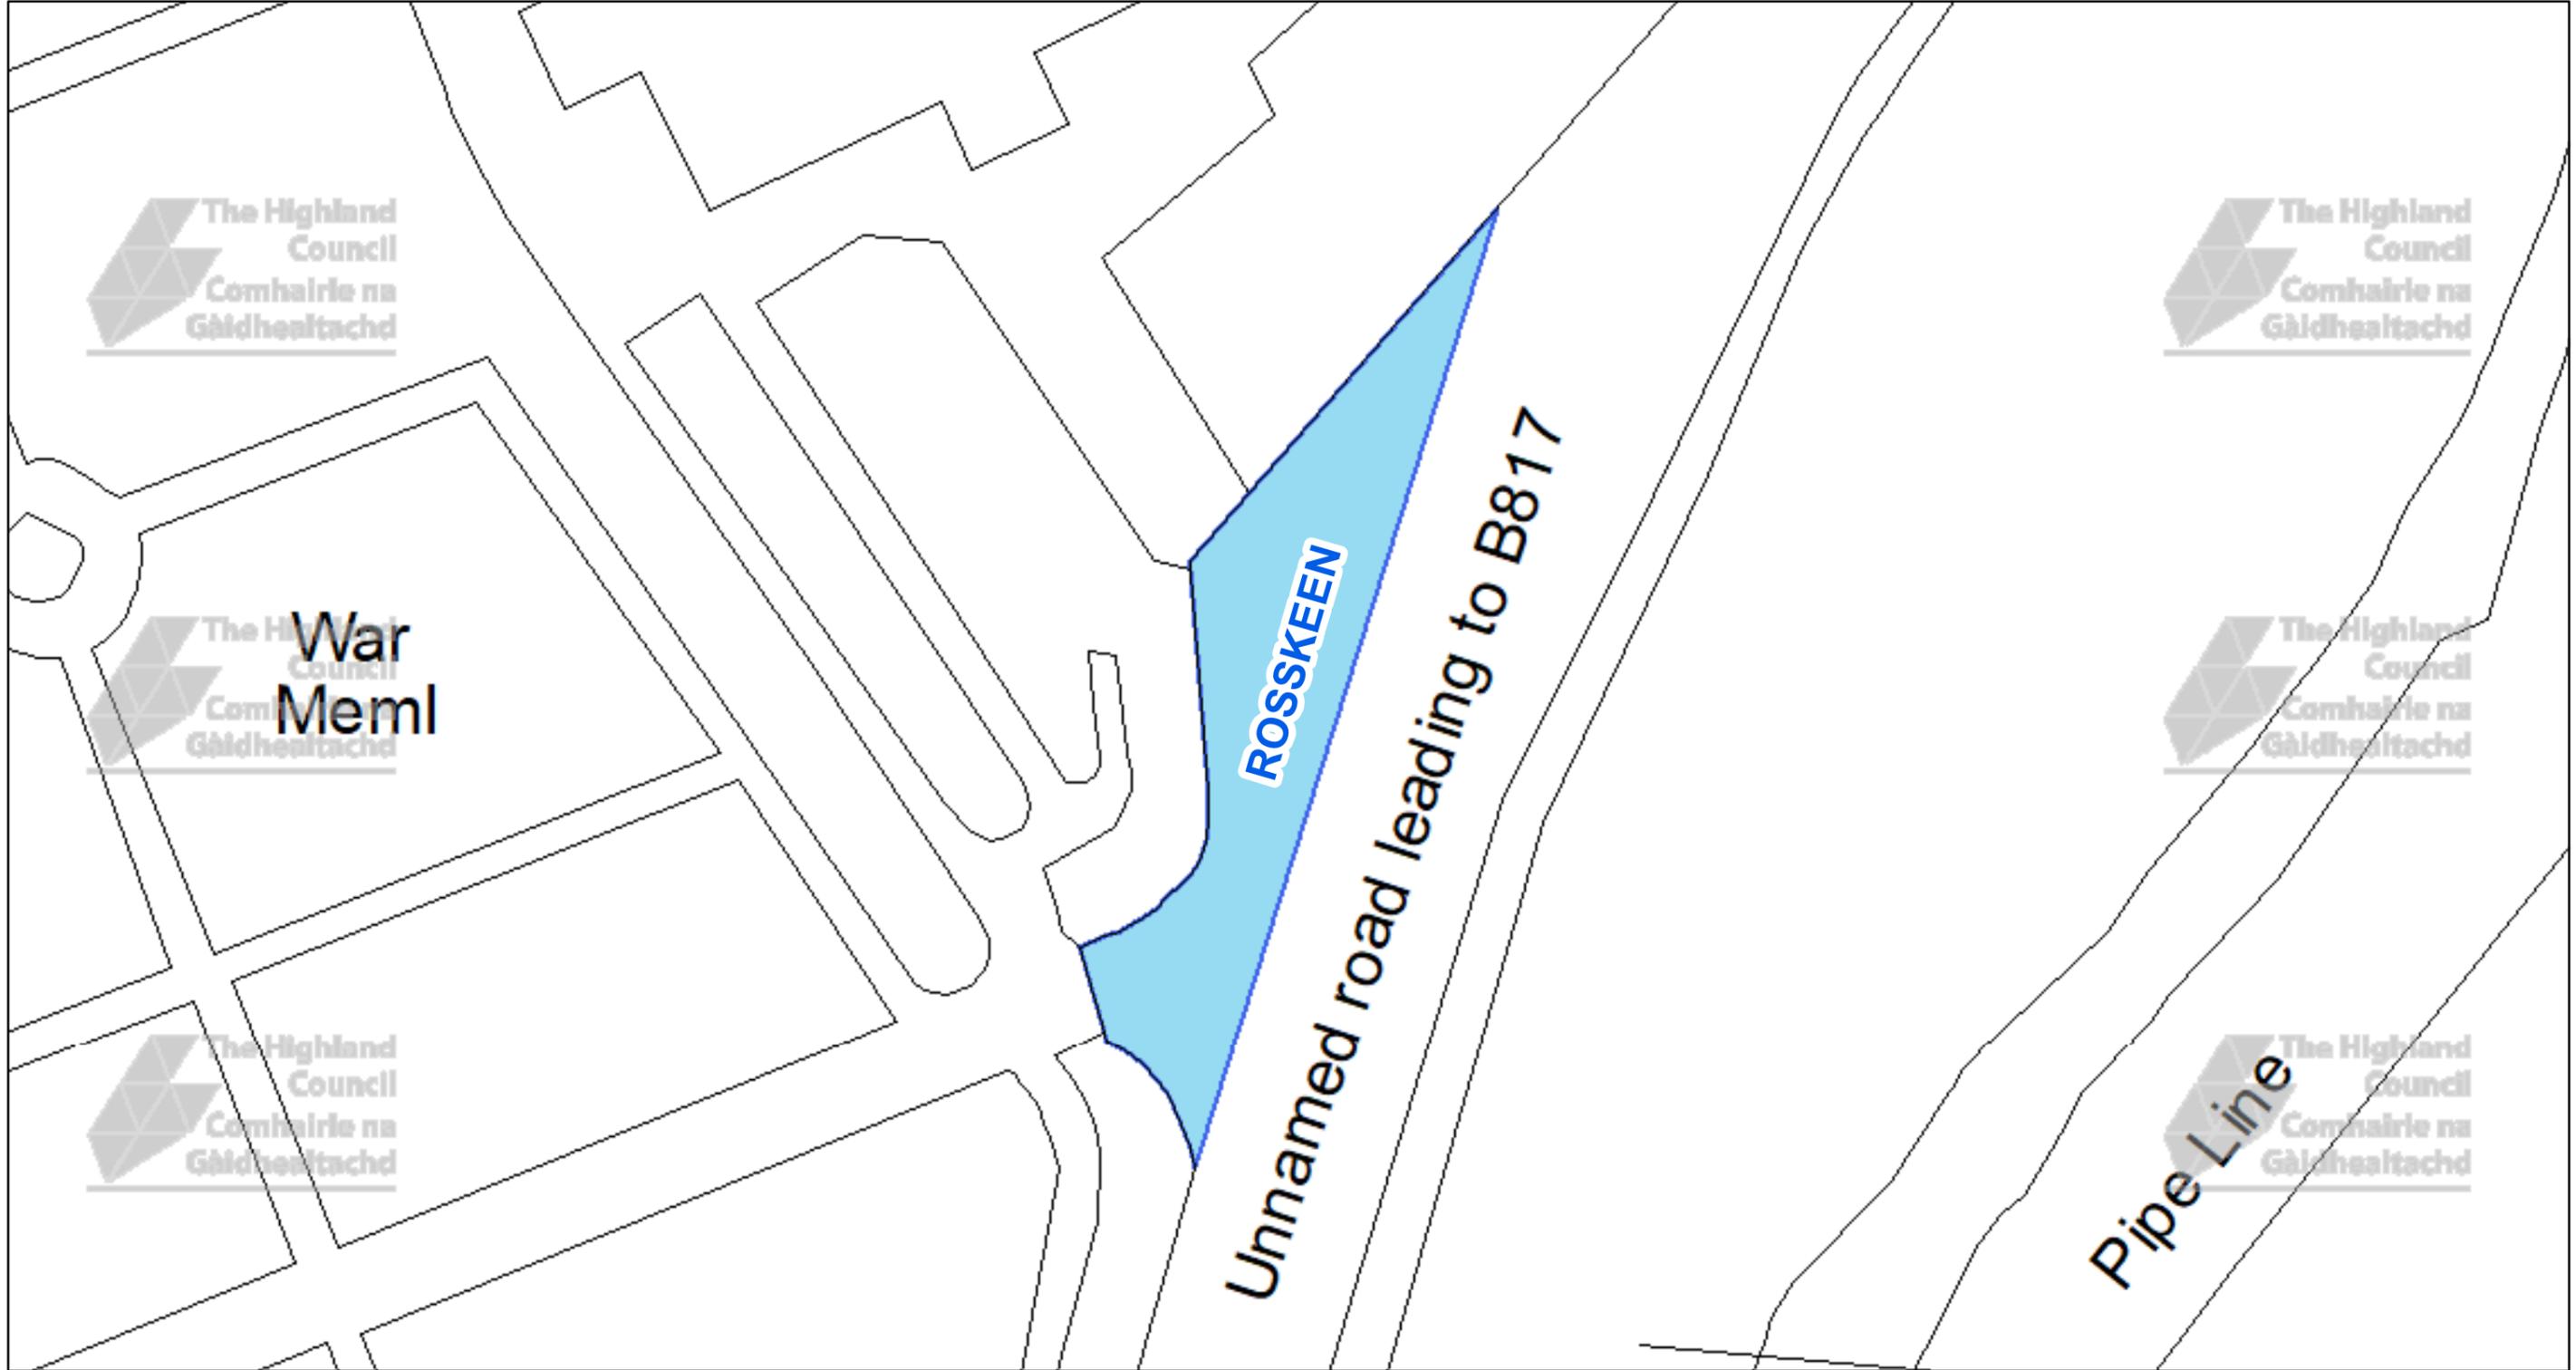


The Highland Council
Comhairle na Gàidhealtachd

The Highland Council
Headquarters
Glenurquhart Rd
Inverness
IV35NX

© Crown copyright and database rights 2025 Ordnance Survey AC0000849432

The extent of the restrictions are 268,813 to 869,192 metres eastwards and 268,904 to 869,244 westwards using the British National Grid (EPSG 27700).

 

This is the Off-Street Plan (CCP0334) referred in the foregoing


The Highland Council
(Off-Street Parking Places)
(Decriminalised Parking Enforcement and Consolidation)
(Variation Five) Order 2026

Proper Officer

DATE
SCALE Scale: 1:250
REFERENCE NUMBER CCP0334

CAR PARK NAME:

Alness Cemetery, Alness

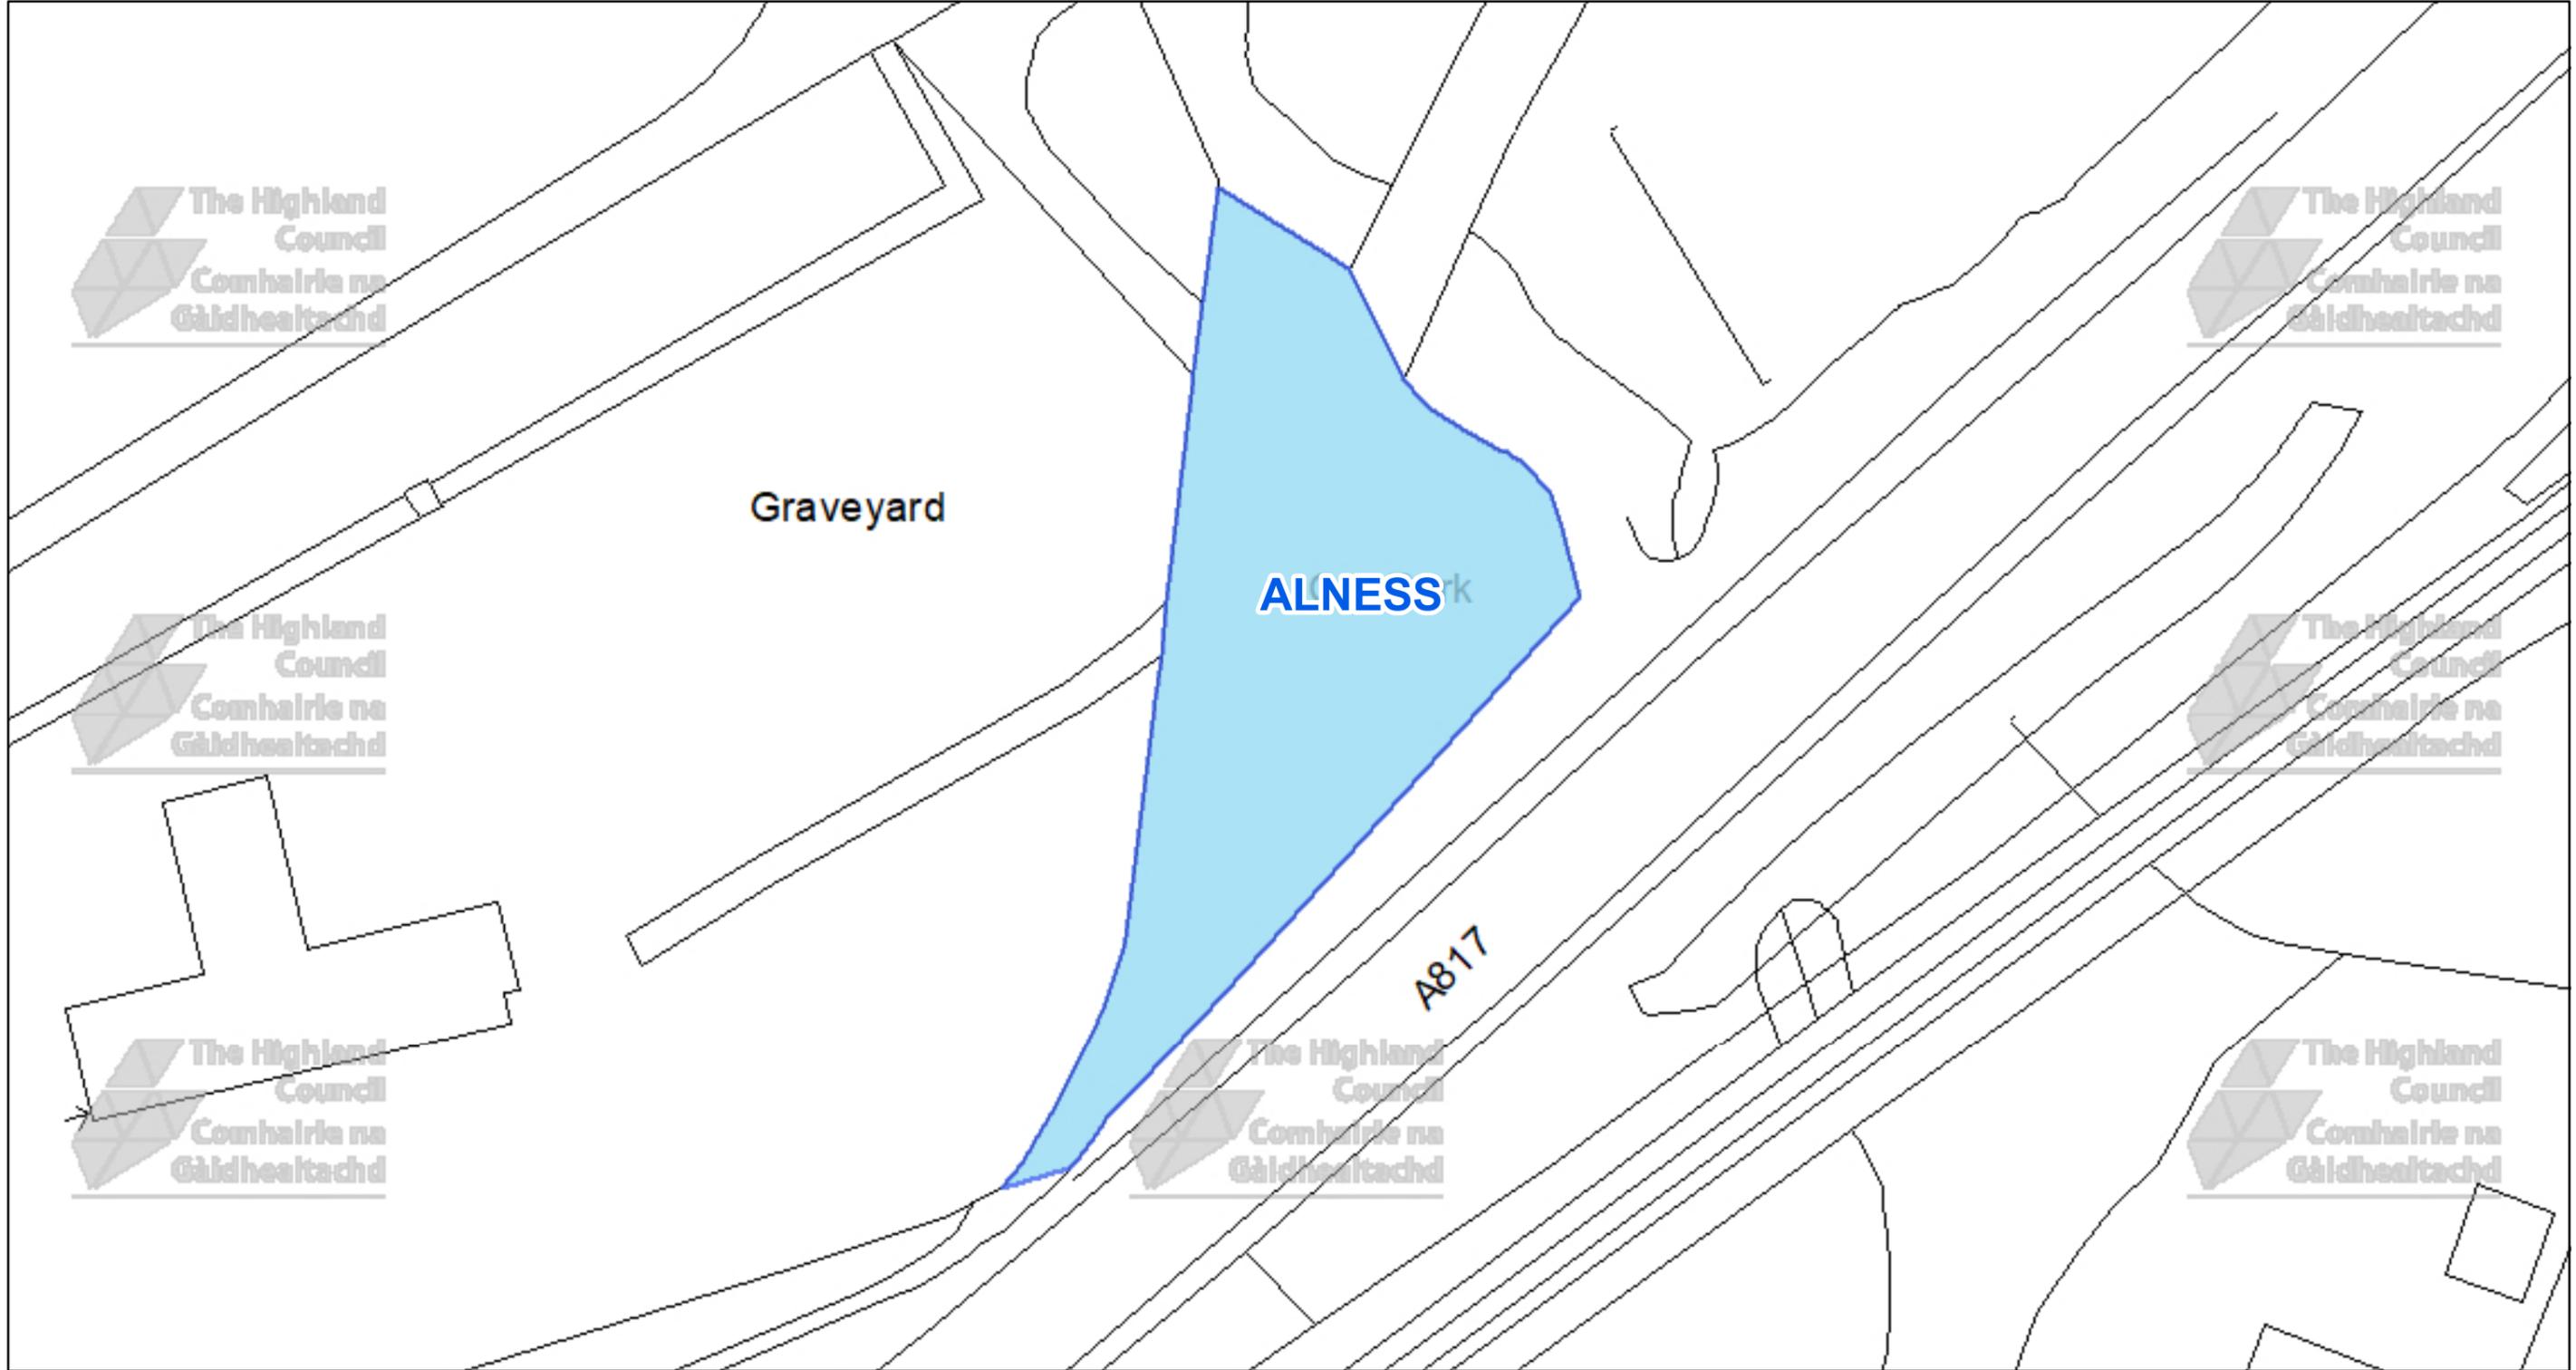

The Highland Council
Headquarters
Glenurquhart Rd
Inverness
IV35NX

© Crown copyright and database rights 2025 Ordnance Survey AC0000849432

The extent of the restrictions are 264,468 to 869,051 metres eastwards and 264,626 to 869,134 westwards using the British National Grid (EPSG 27700).



This is the Off-Street Plan
CCP0335 referred
In the foregoing

The Highland Council
(Off-Street Parking Places)
(Decriminalised Parking
Enforcement and Consolidation)
(Variation Five) Order 2026

Proper Officer

DATE

SCALE

Scale: 1:400


REFERENCE NUMBER

CCP0335



CAR PARK NAME:

Kiltearn Cemetery, Evanton

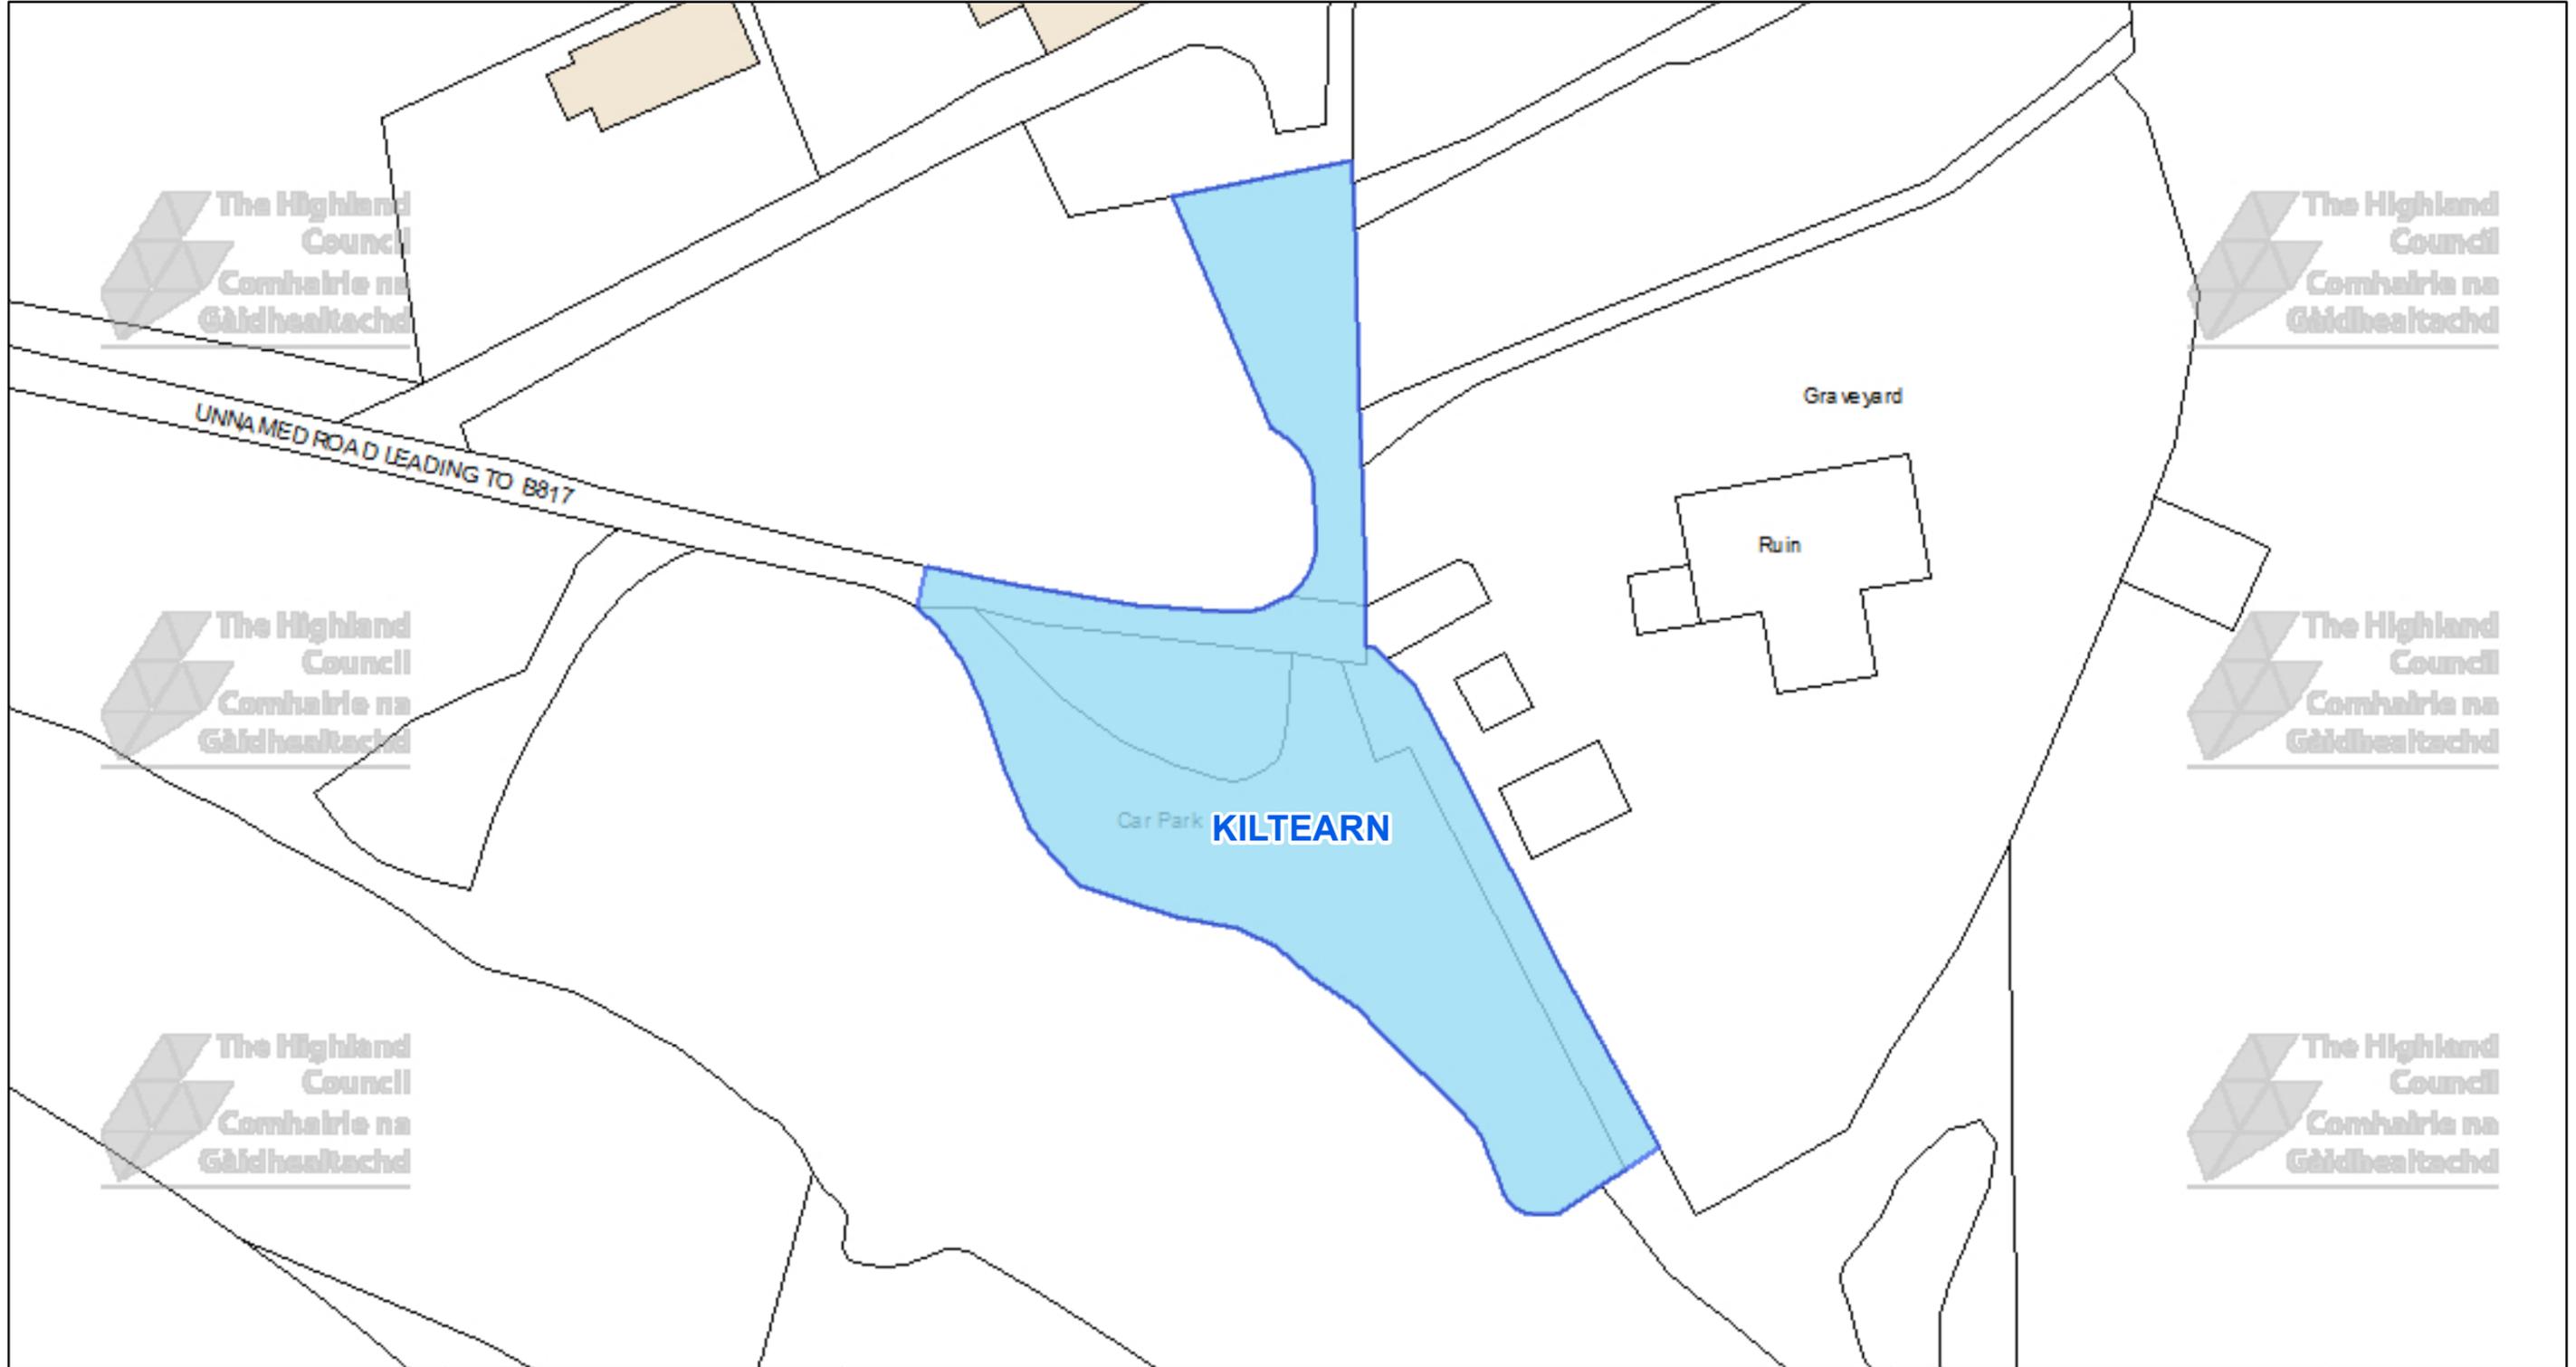

The Highland Council
Headquarters
Glenurquhart Rd
Inverness
IV35NX

© Crown copyright and database rights 2025 Ordnance Survey AC0000849432

The extent of the restrictions are 261,530 to 865,165 metres eastwards and 261,722 to 865,270 westwards using the British National Grid (EPSG 27700).



This is the Off-Street Plan
CCP0336 referred
in the foregoing

The Highland Council
(Off-Street Parking Places)
(Decriminalised Parking
Enforcement and Consolidation)
(Variation One) Order 2024

Proper Officer

DATE

SCALE

Scale: 1:500


REFERENCE NUMBER

CCP0336



CAR PARK NAME:

Mitchell Hill Cemetery, Dingwall

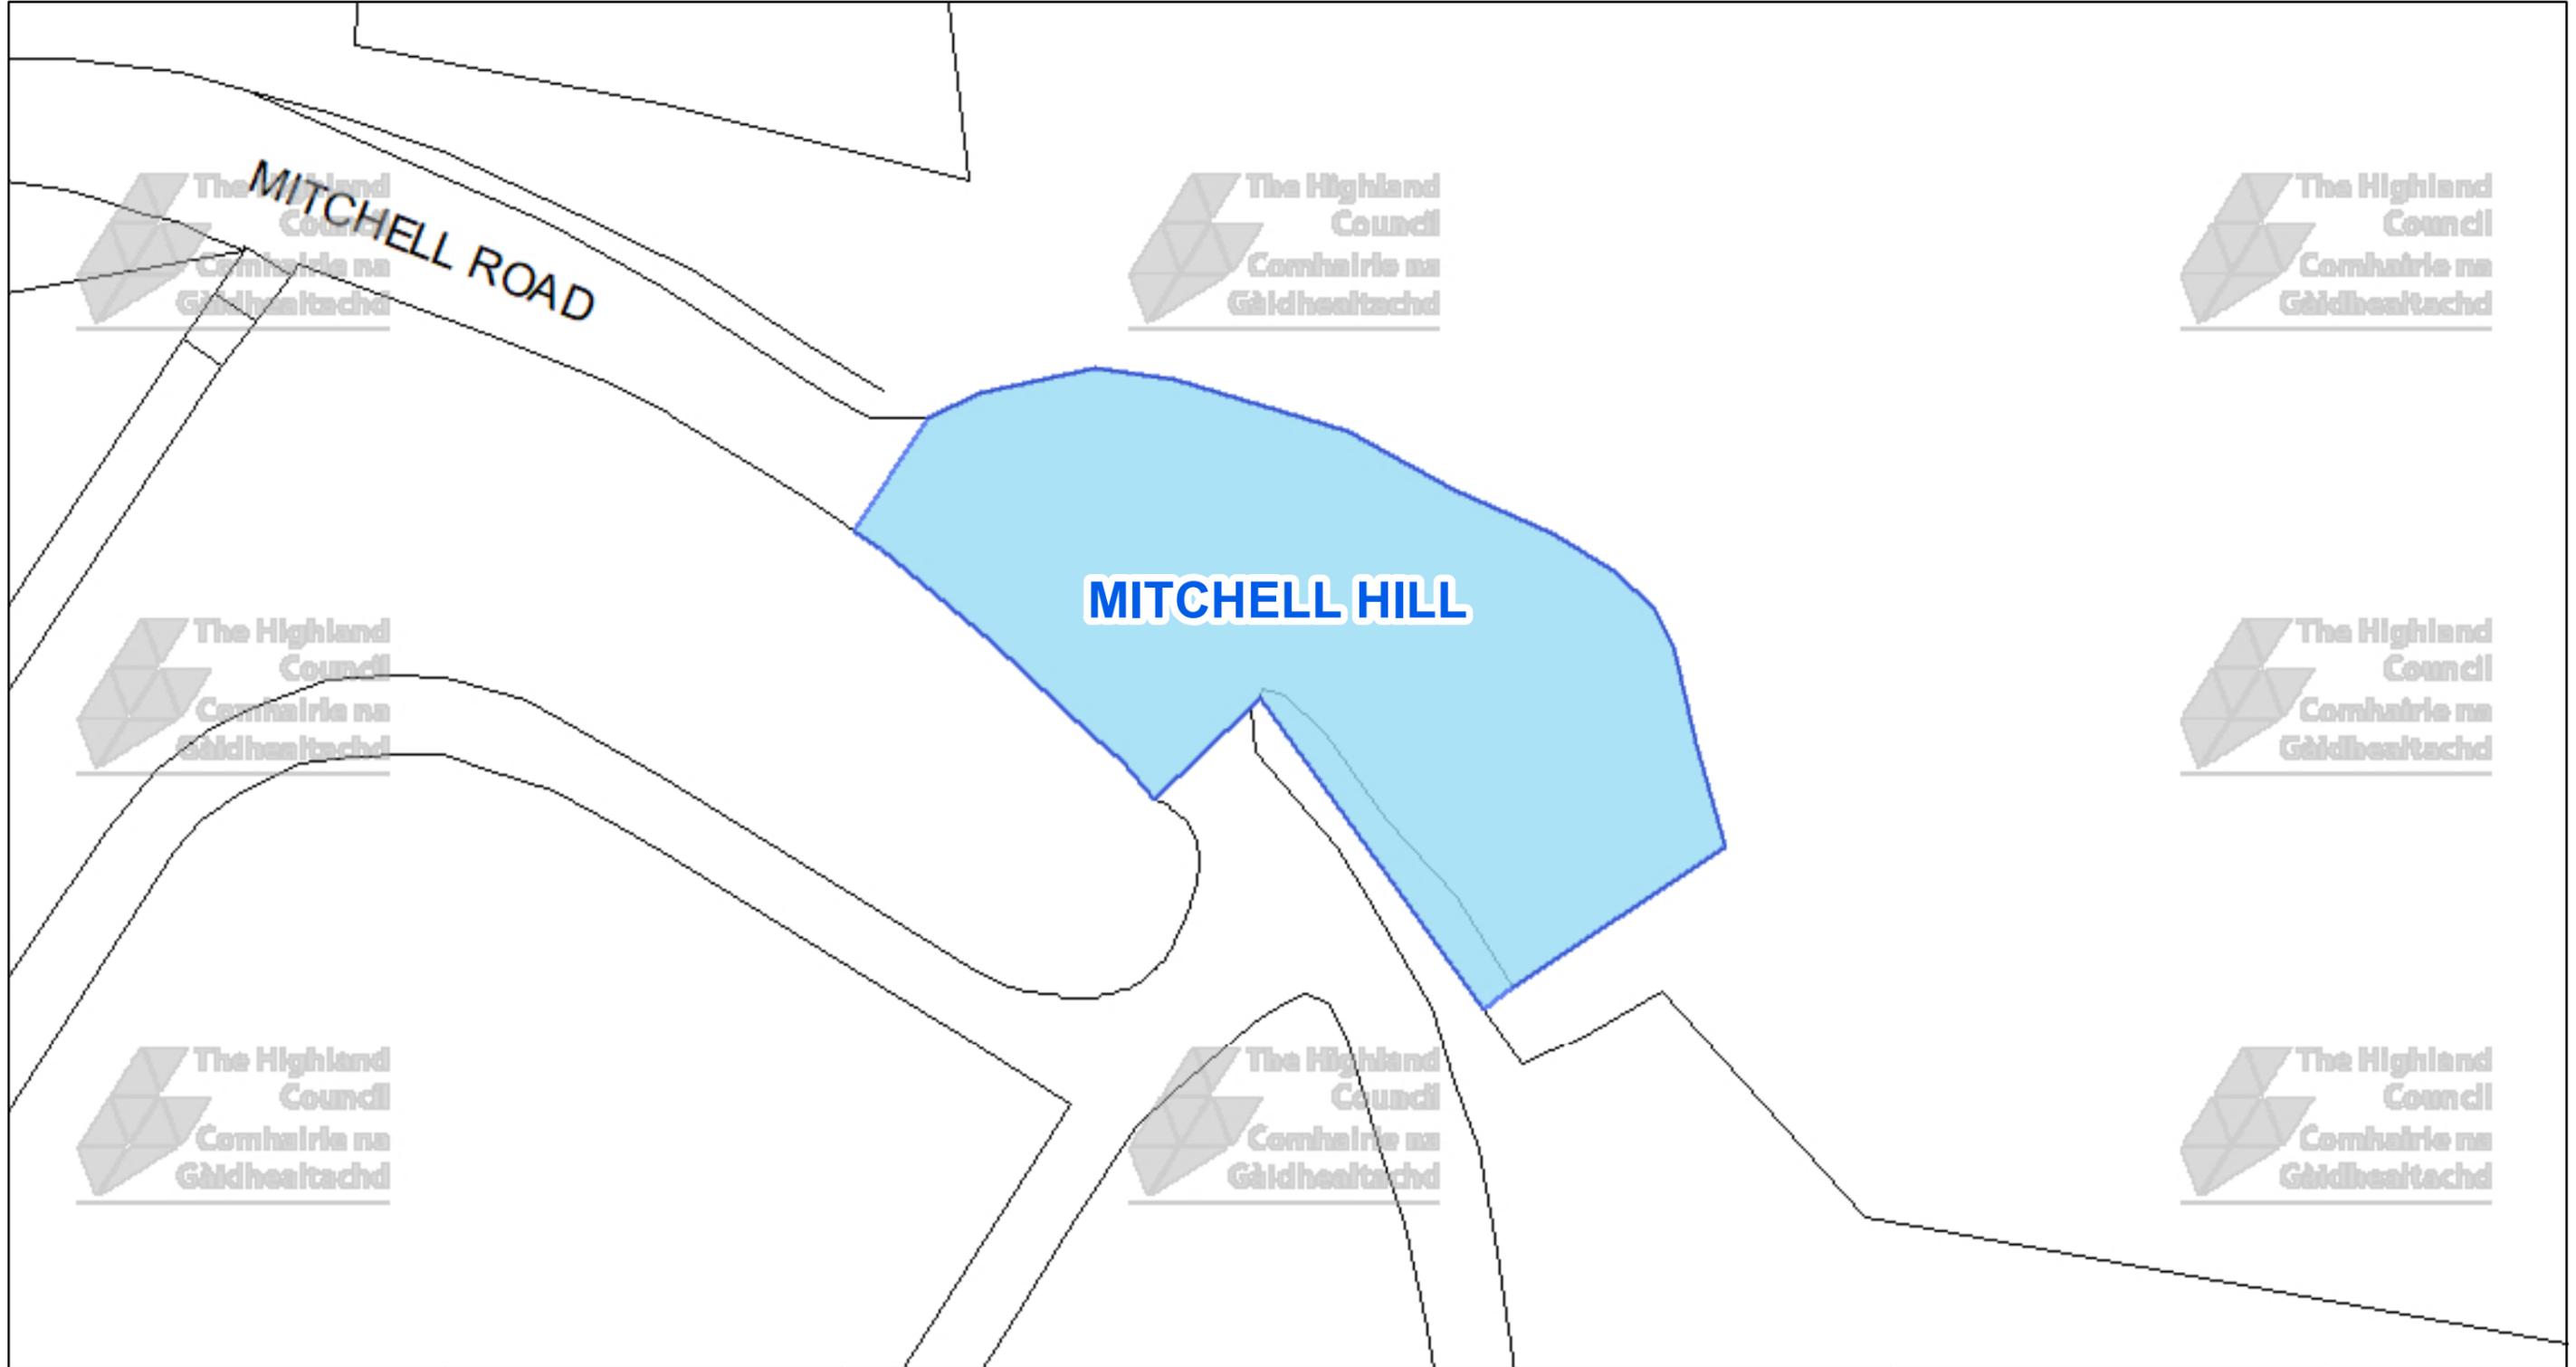

The Highland Council
Headquarters
Glenurquhart Rd
Inverness
IV35NX

© Crown copyright and database rights 2025 Ordnance Survey AC0000849432

The extent of the restrictions are 254,975 to 858,453 metres eastwards and 255,073 to 858,505 westwards using the British National Grid (EPSG 27700).



This is the Off-Street Plan
CCP0337 referred
In the foregoing

The Highland Council
(Off-Street Parking Places)
(Decriminalised Parking
Enforcement and Consolidation)
(Variation Five) Order 2026

Proper Officer

DATE

SCALE

Scale: 1:250


REFERENCE NUMBER

CCP0337



CAR PARK NAME:

Fodderty Cemetery, Fodderty

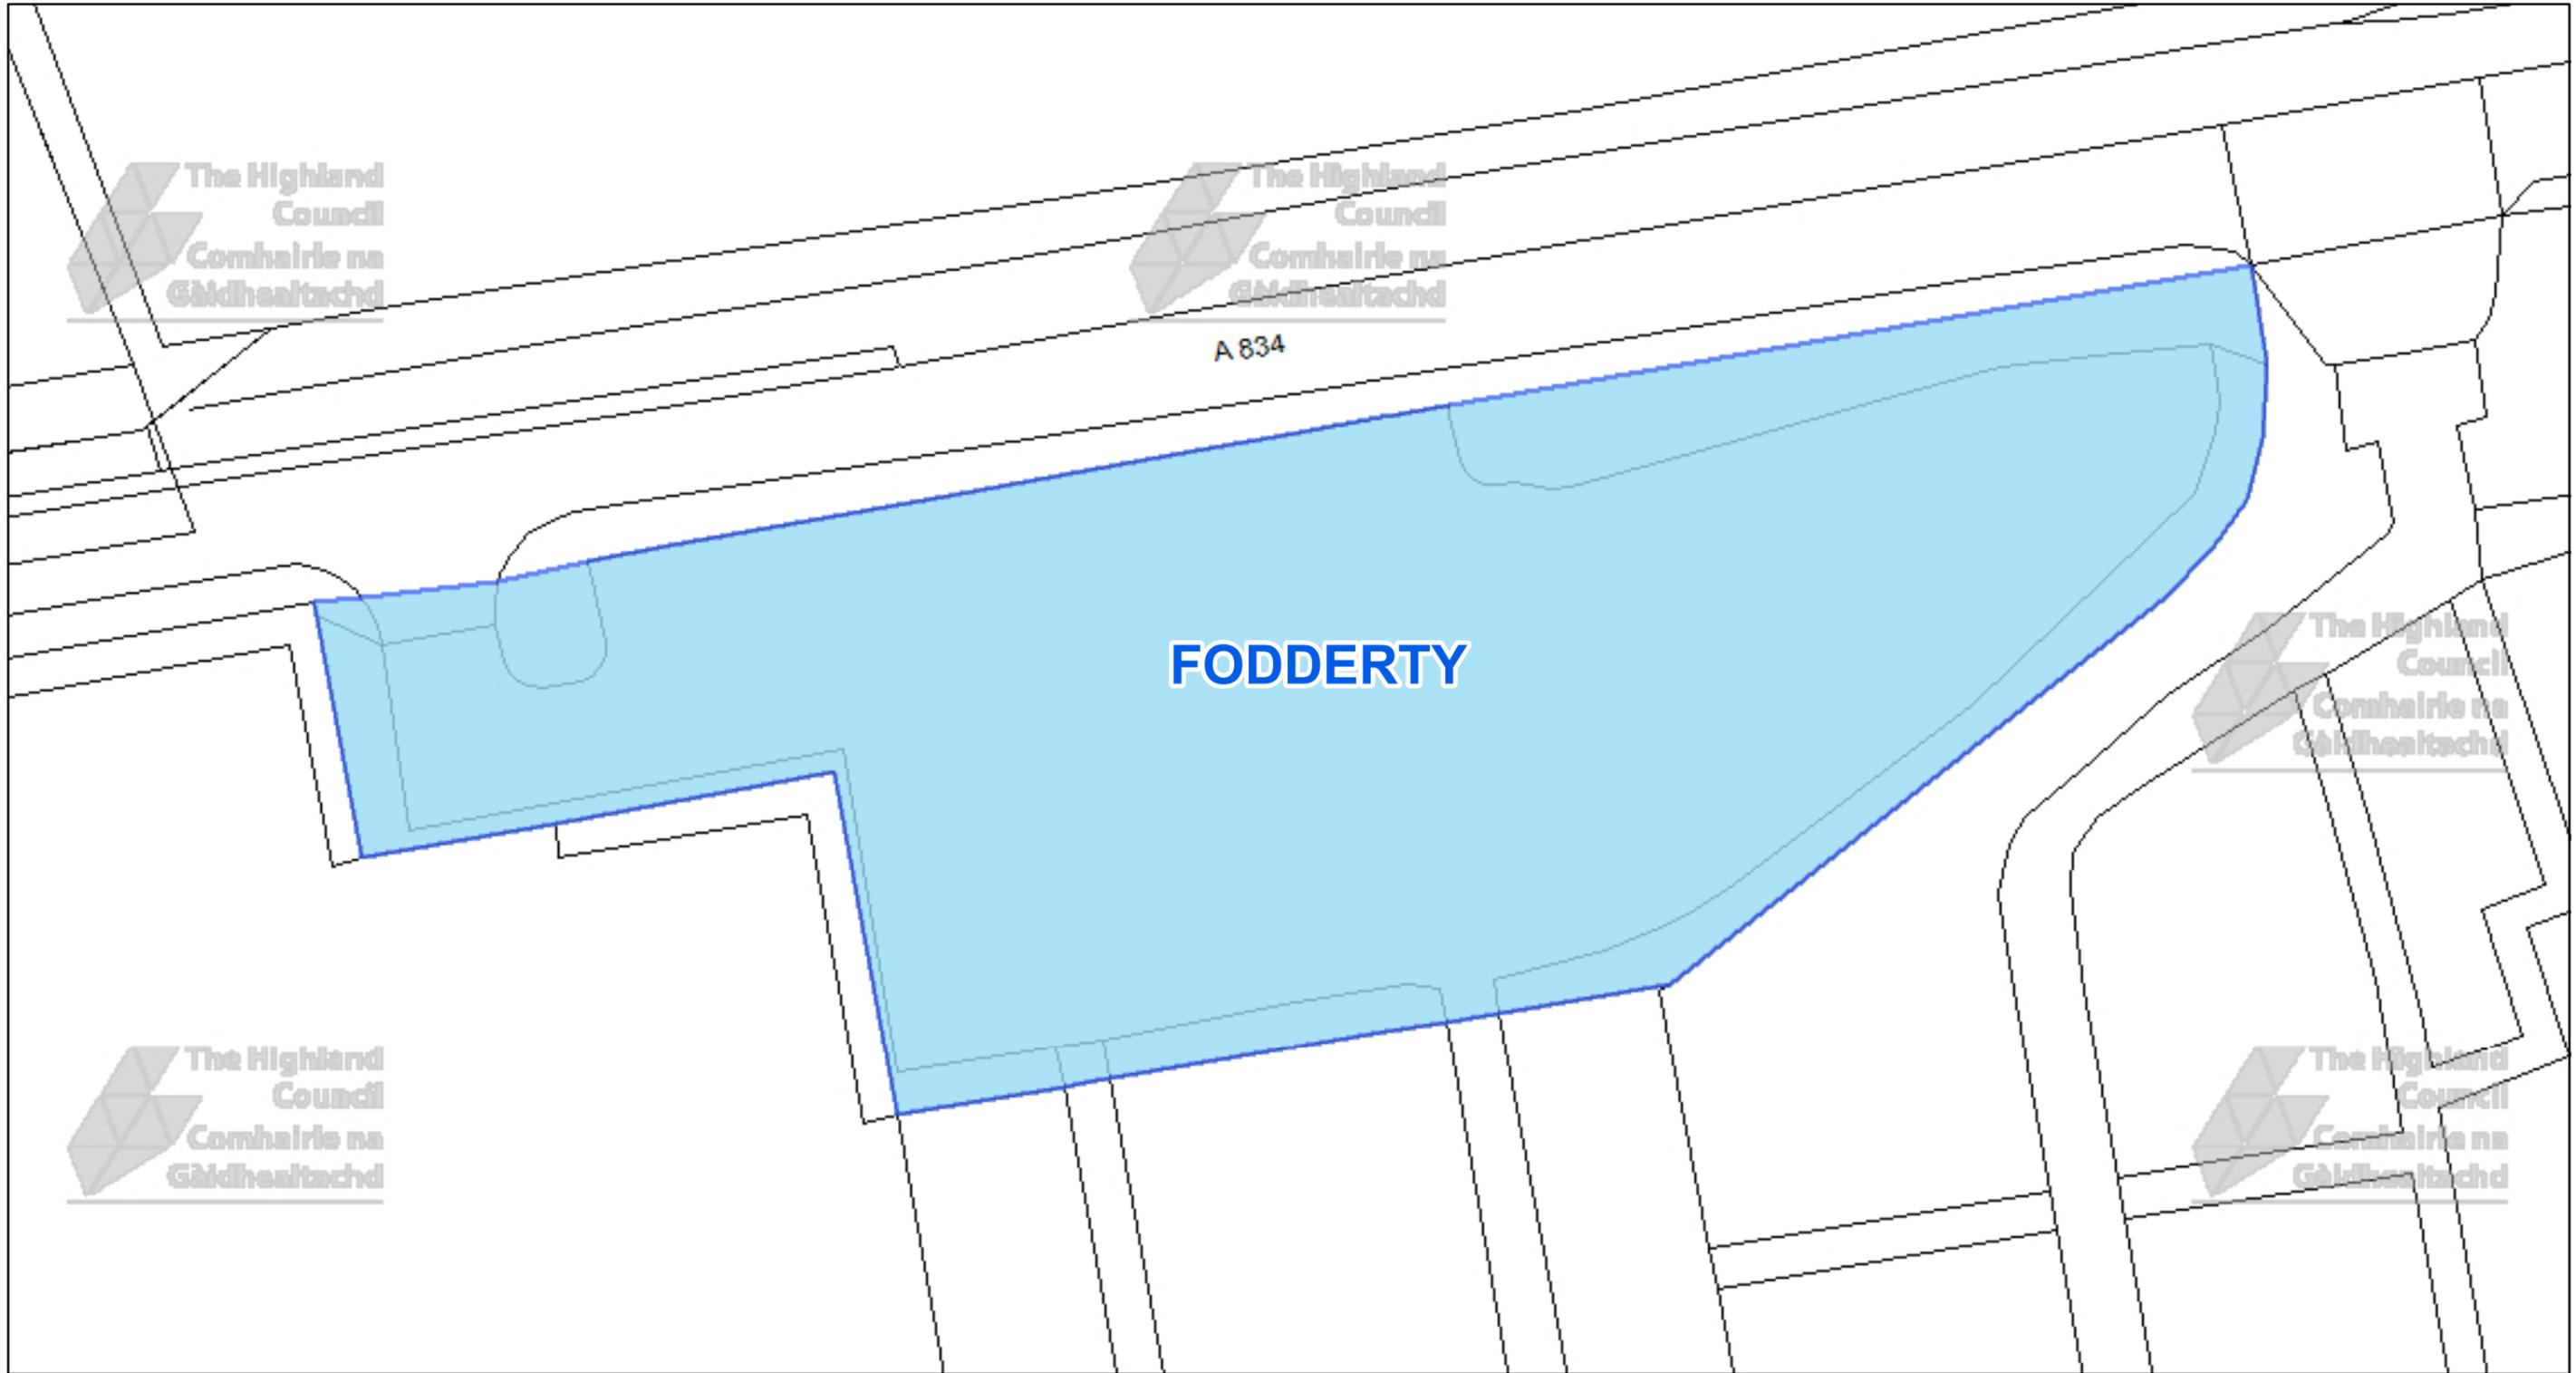

The Highland Council
Headquarters
Glenurquhart Rd
Inverness
IV35NX

© Crown copyright and database rights 2025 Ordnance Survey AC0000849432

The extent of the restrictions are 251,093 to 859,319 metres eastwards and 251,250 to 859,402 westwards using the British National Grid (EPSG 27700).



This is the Off-Street Plan
CCP0338 referred
In the foregoing

The Highland Council
(Off-Street Parking Places)
(Decriminalised Parking
Enforcement and Consolidation)
(Variation Five) Order 2026

Proper Officer

DATE

SCALE

Scale: 1:400


REFERENCE NUMBER

CCP0338



CAR PARK NAME:

Killearnan Cemetery, Killearnan

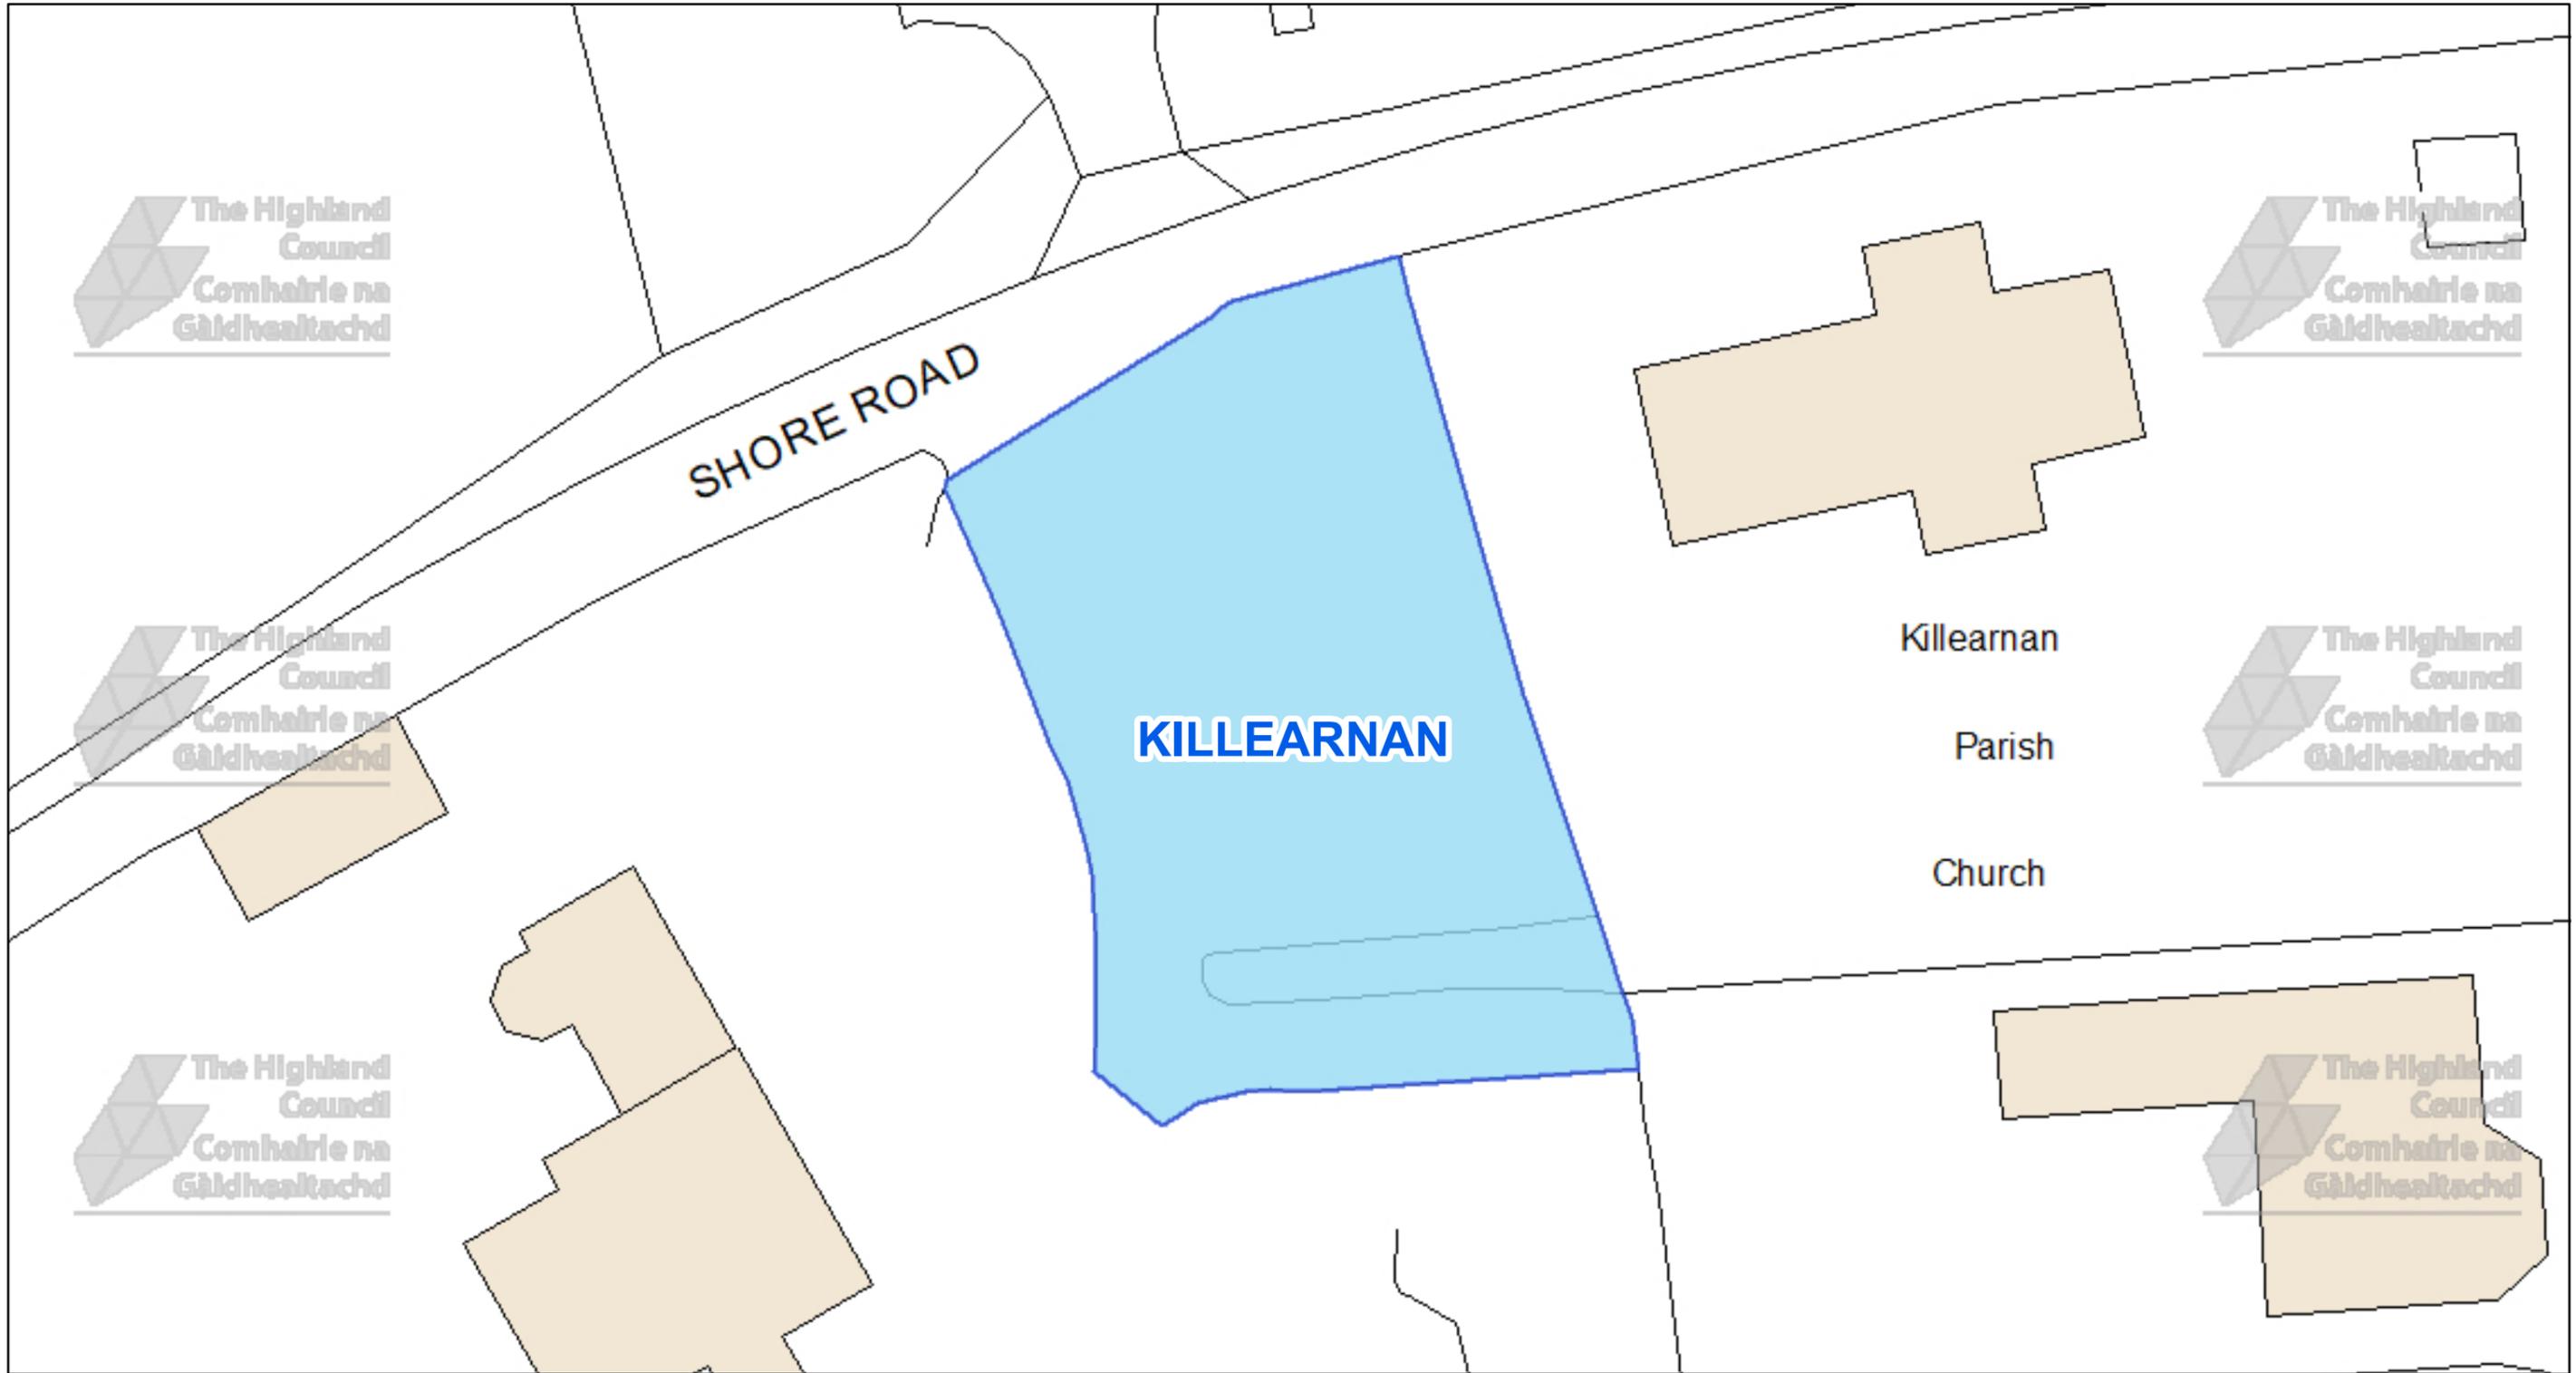

The Highland Council
Headquarters
Glenurquhart Rd
Inverness
IV35NX

© Crown copyright and database rights 2025 Ordnance Survey AC0000849432

The extent of the restrictions are 257,576 to 849,446 metres eastwards and 257,692 to 849,510 westwards using the British National Grid (EPSG 27700).



This is the Off-Street Plan
CCP0342 referred
In the foregoing

The Highland Council
(Off-Street Parking Places)
(Decriminalised Parking
Enforcement and Consolidation)
(Variation Five) Order 2026

Proper Officer

DATE

SCALE

Scale: 1:300


REFERENCE NUMBER

CCP0342



CAR PARK NAME:

Obsdale Road Car Park, Ainess

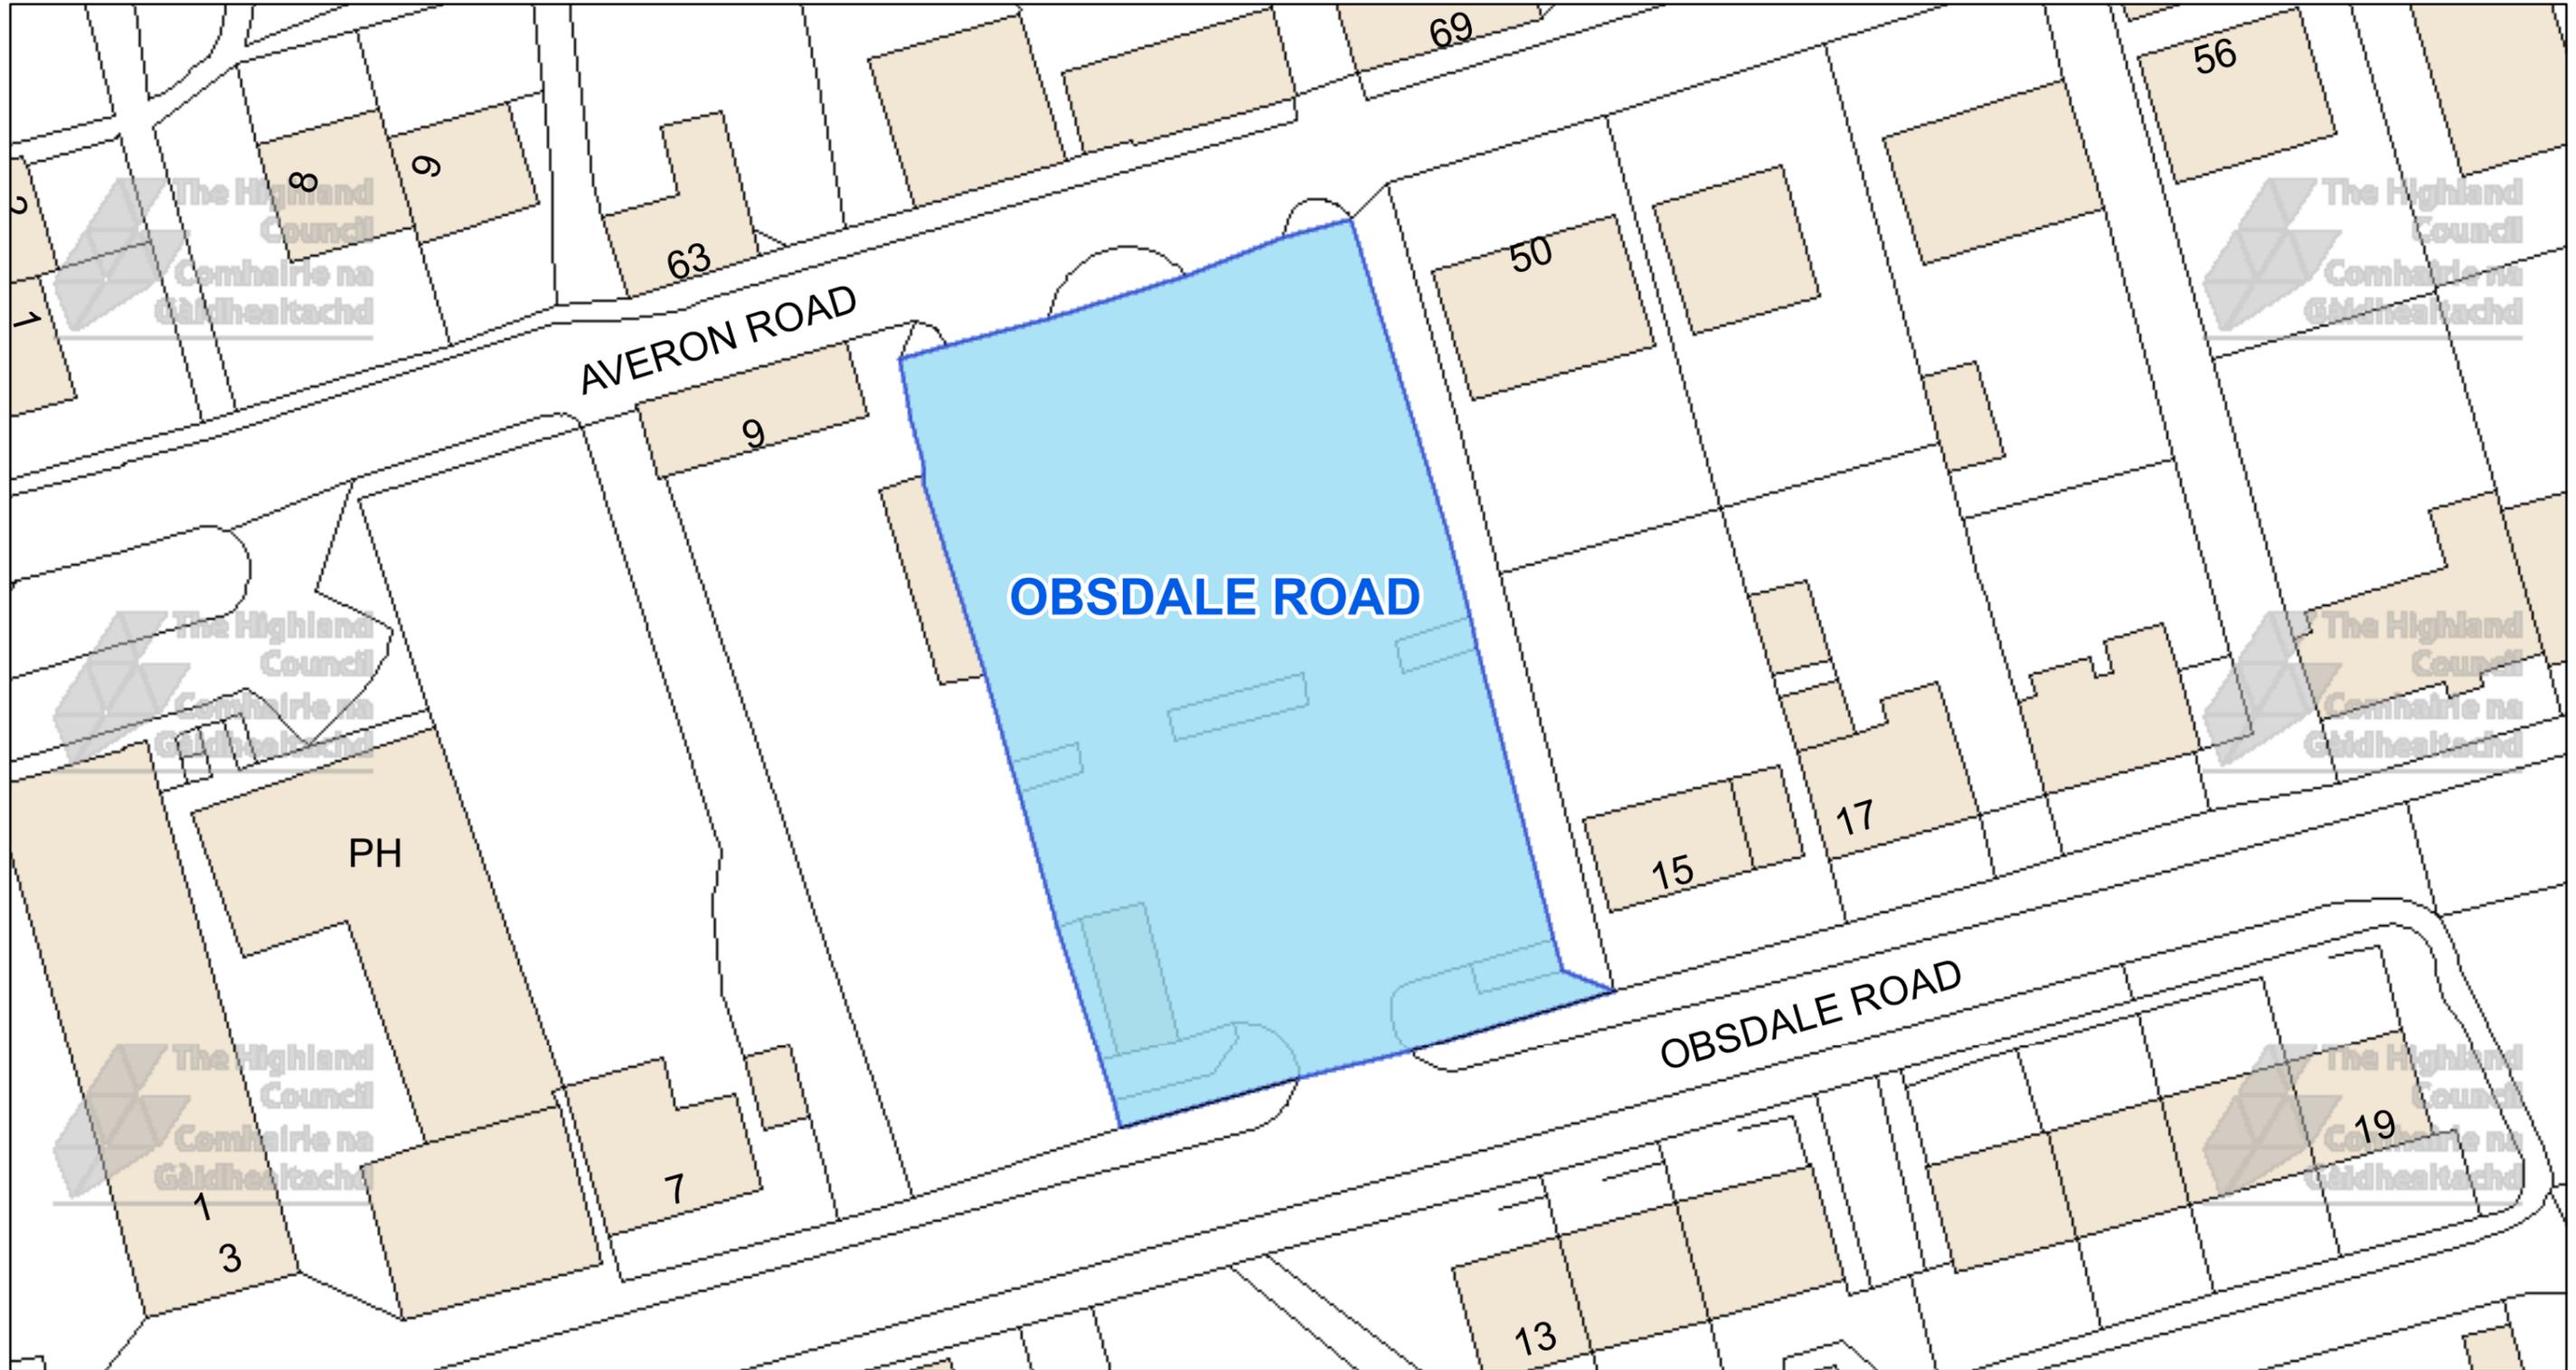

The Highland Council
 Headquarters
 Glenurquhart Rd
 Inverness
 IV35NX

© Crown copyright and database rights 2025 Ordnance Survey AC0000849432
 The extent of the restrictions are 265,994 to 869,533 metres eastwards and 266,156 to 869,621 westwards using the British National Grid (EPSG 27700).




This is the Off-Street Plan (CP0112) referred in the foregoing

The Highland Council
 (Off-Street Parking Places)
 (Decriminalised Parking Enforcement and Consolidation)
 (Variation Five) Order 2026

DATE

SCALE
Scale: 1:425


REFERENCE NUMBER
CP0112

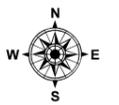

Proper Officer

CAR PARK NAME:

Station Car Park Academy Lane, Alass

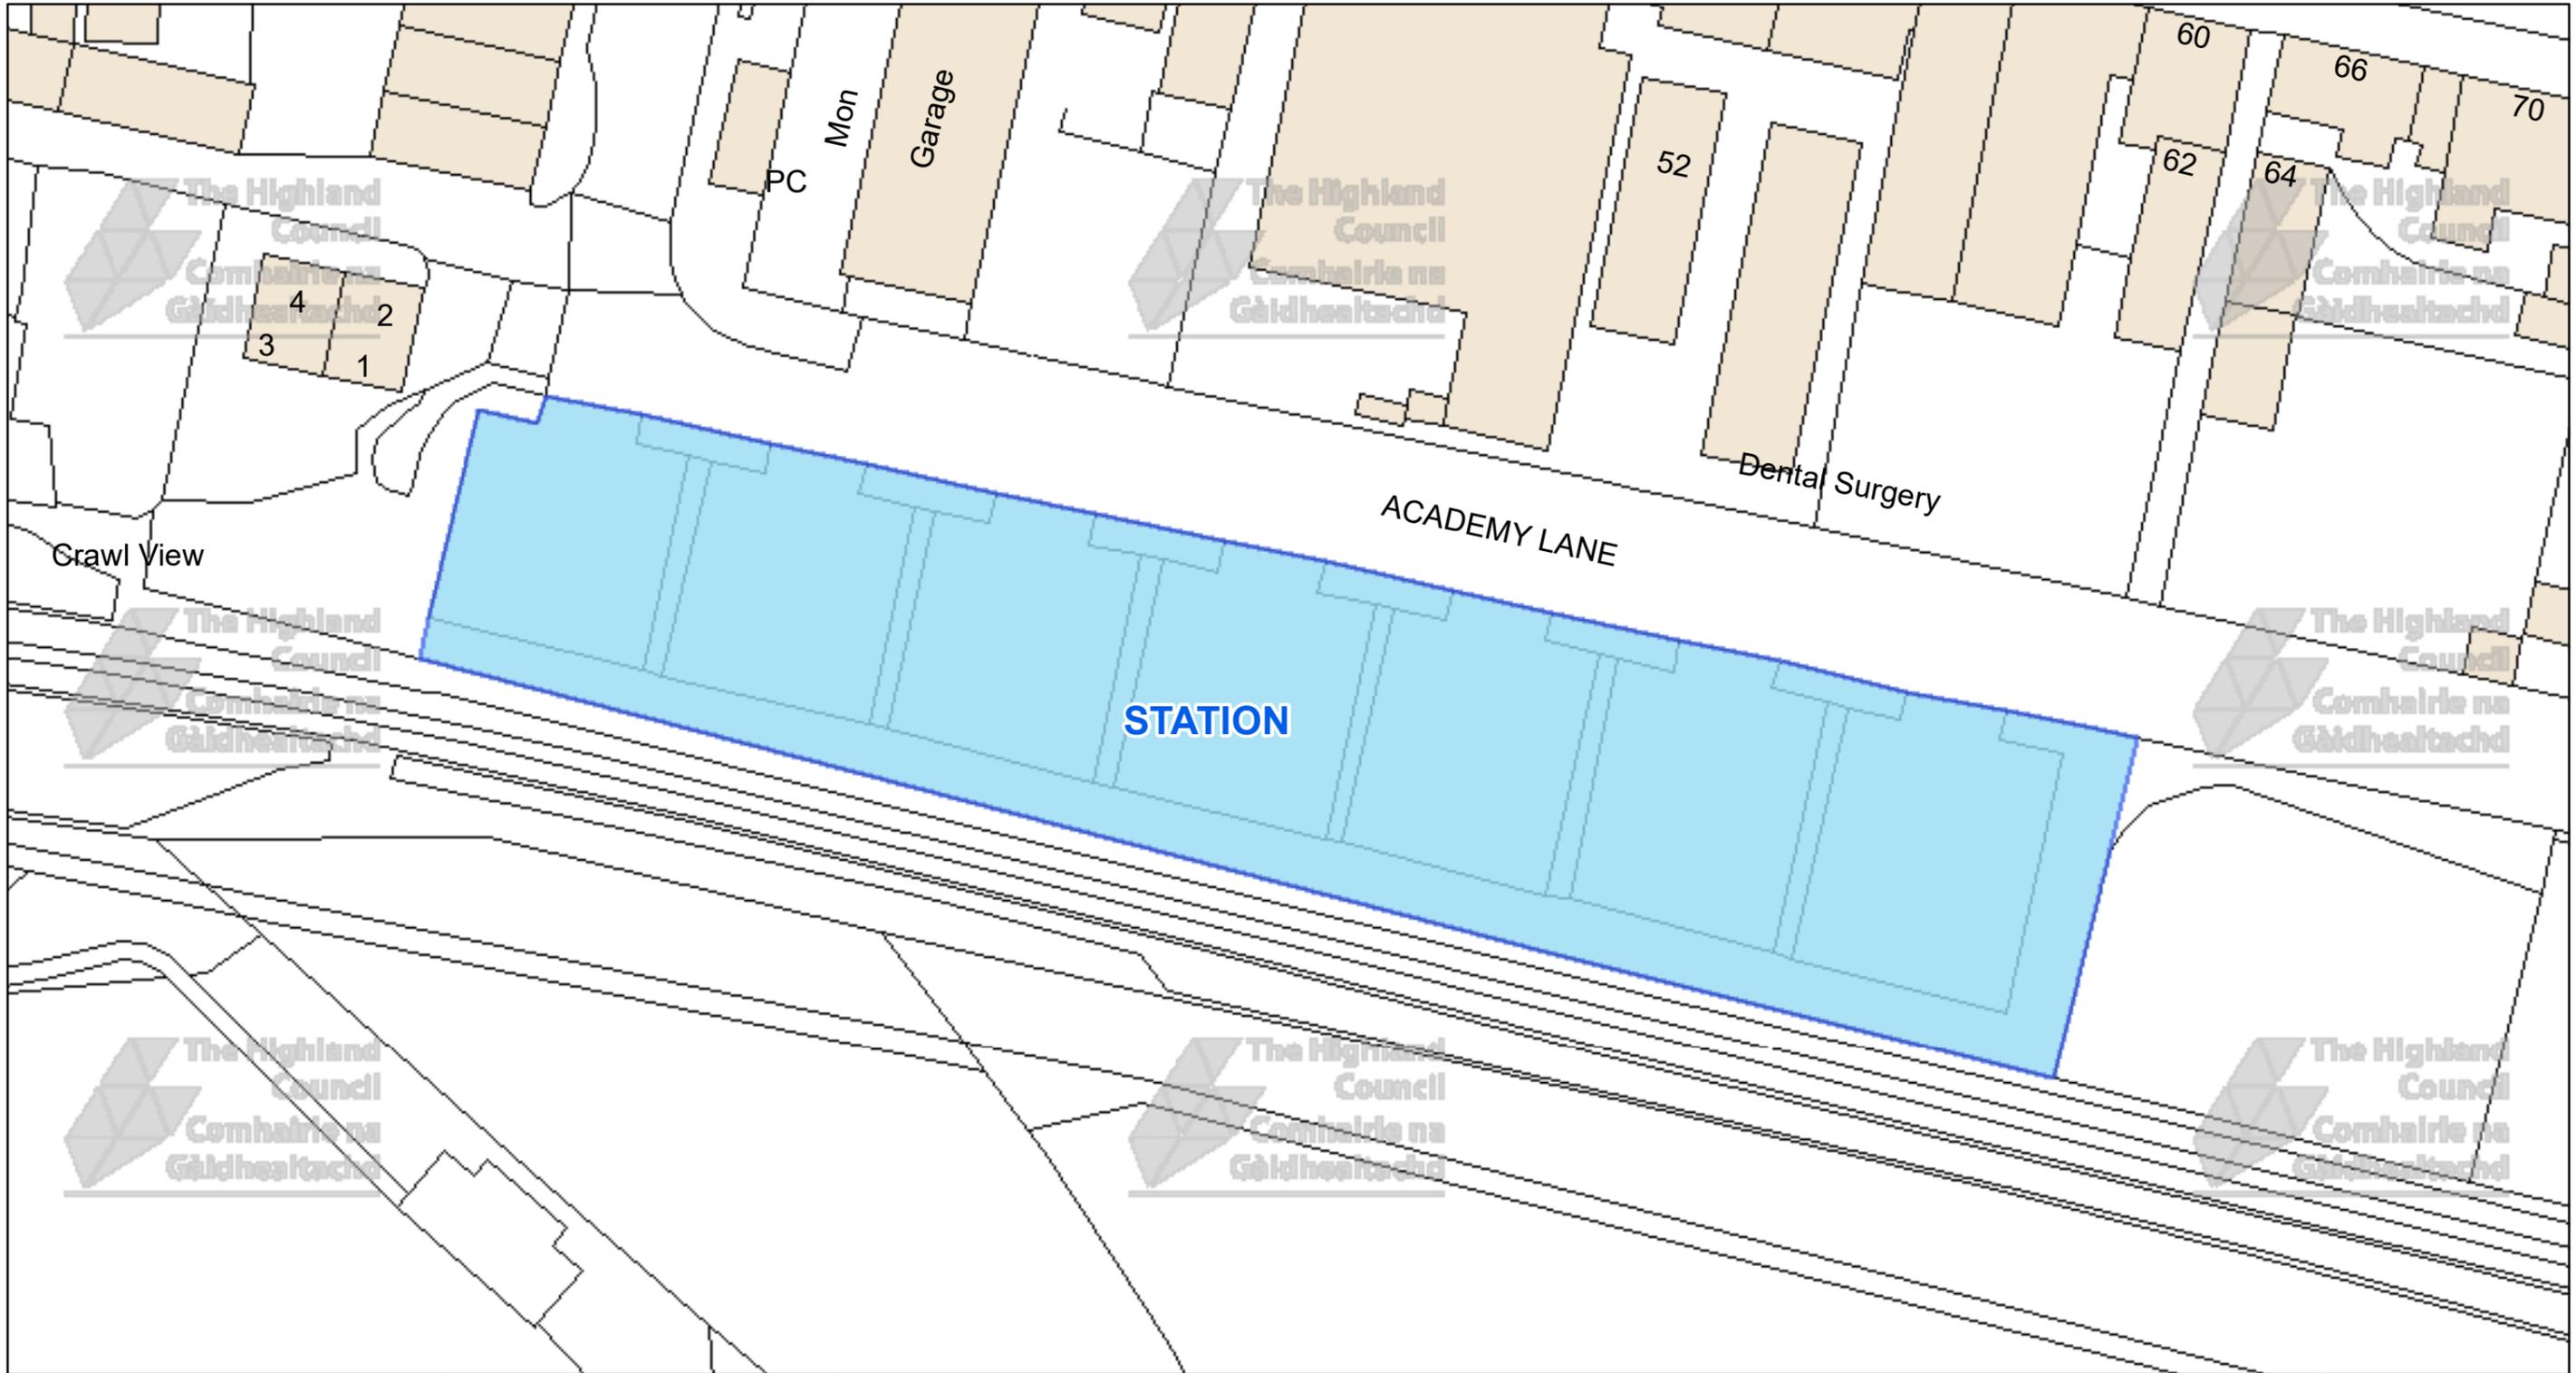

The Highland Council
 Headquarters
 Glenurquhart Rd
 Inverness
 IV35NX

© Crown copyright and database rights 2025 Ordnance Survey AC0000849432

The extent of the restrictions are 265,582 to 869,437 metres eastwards and 265,796 to 869,554 westwards using the British National Grid (EPSG 27700).



This is the Off-Street Plan (CP0113) referred in the foregoing


The Highland Council
 (Off-Street Parking Places)
 (Decriminalised Parking Enforcement and Consolidation)
 (Variation Five) Order 2026

Proper Officer

DATE


SCALE
Scale: 1:550

REFERENCE NUMBER
CP0113

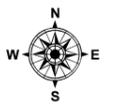

CAR PARK NAME:

Cromartie Car Park, Dingwall

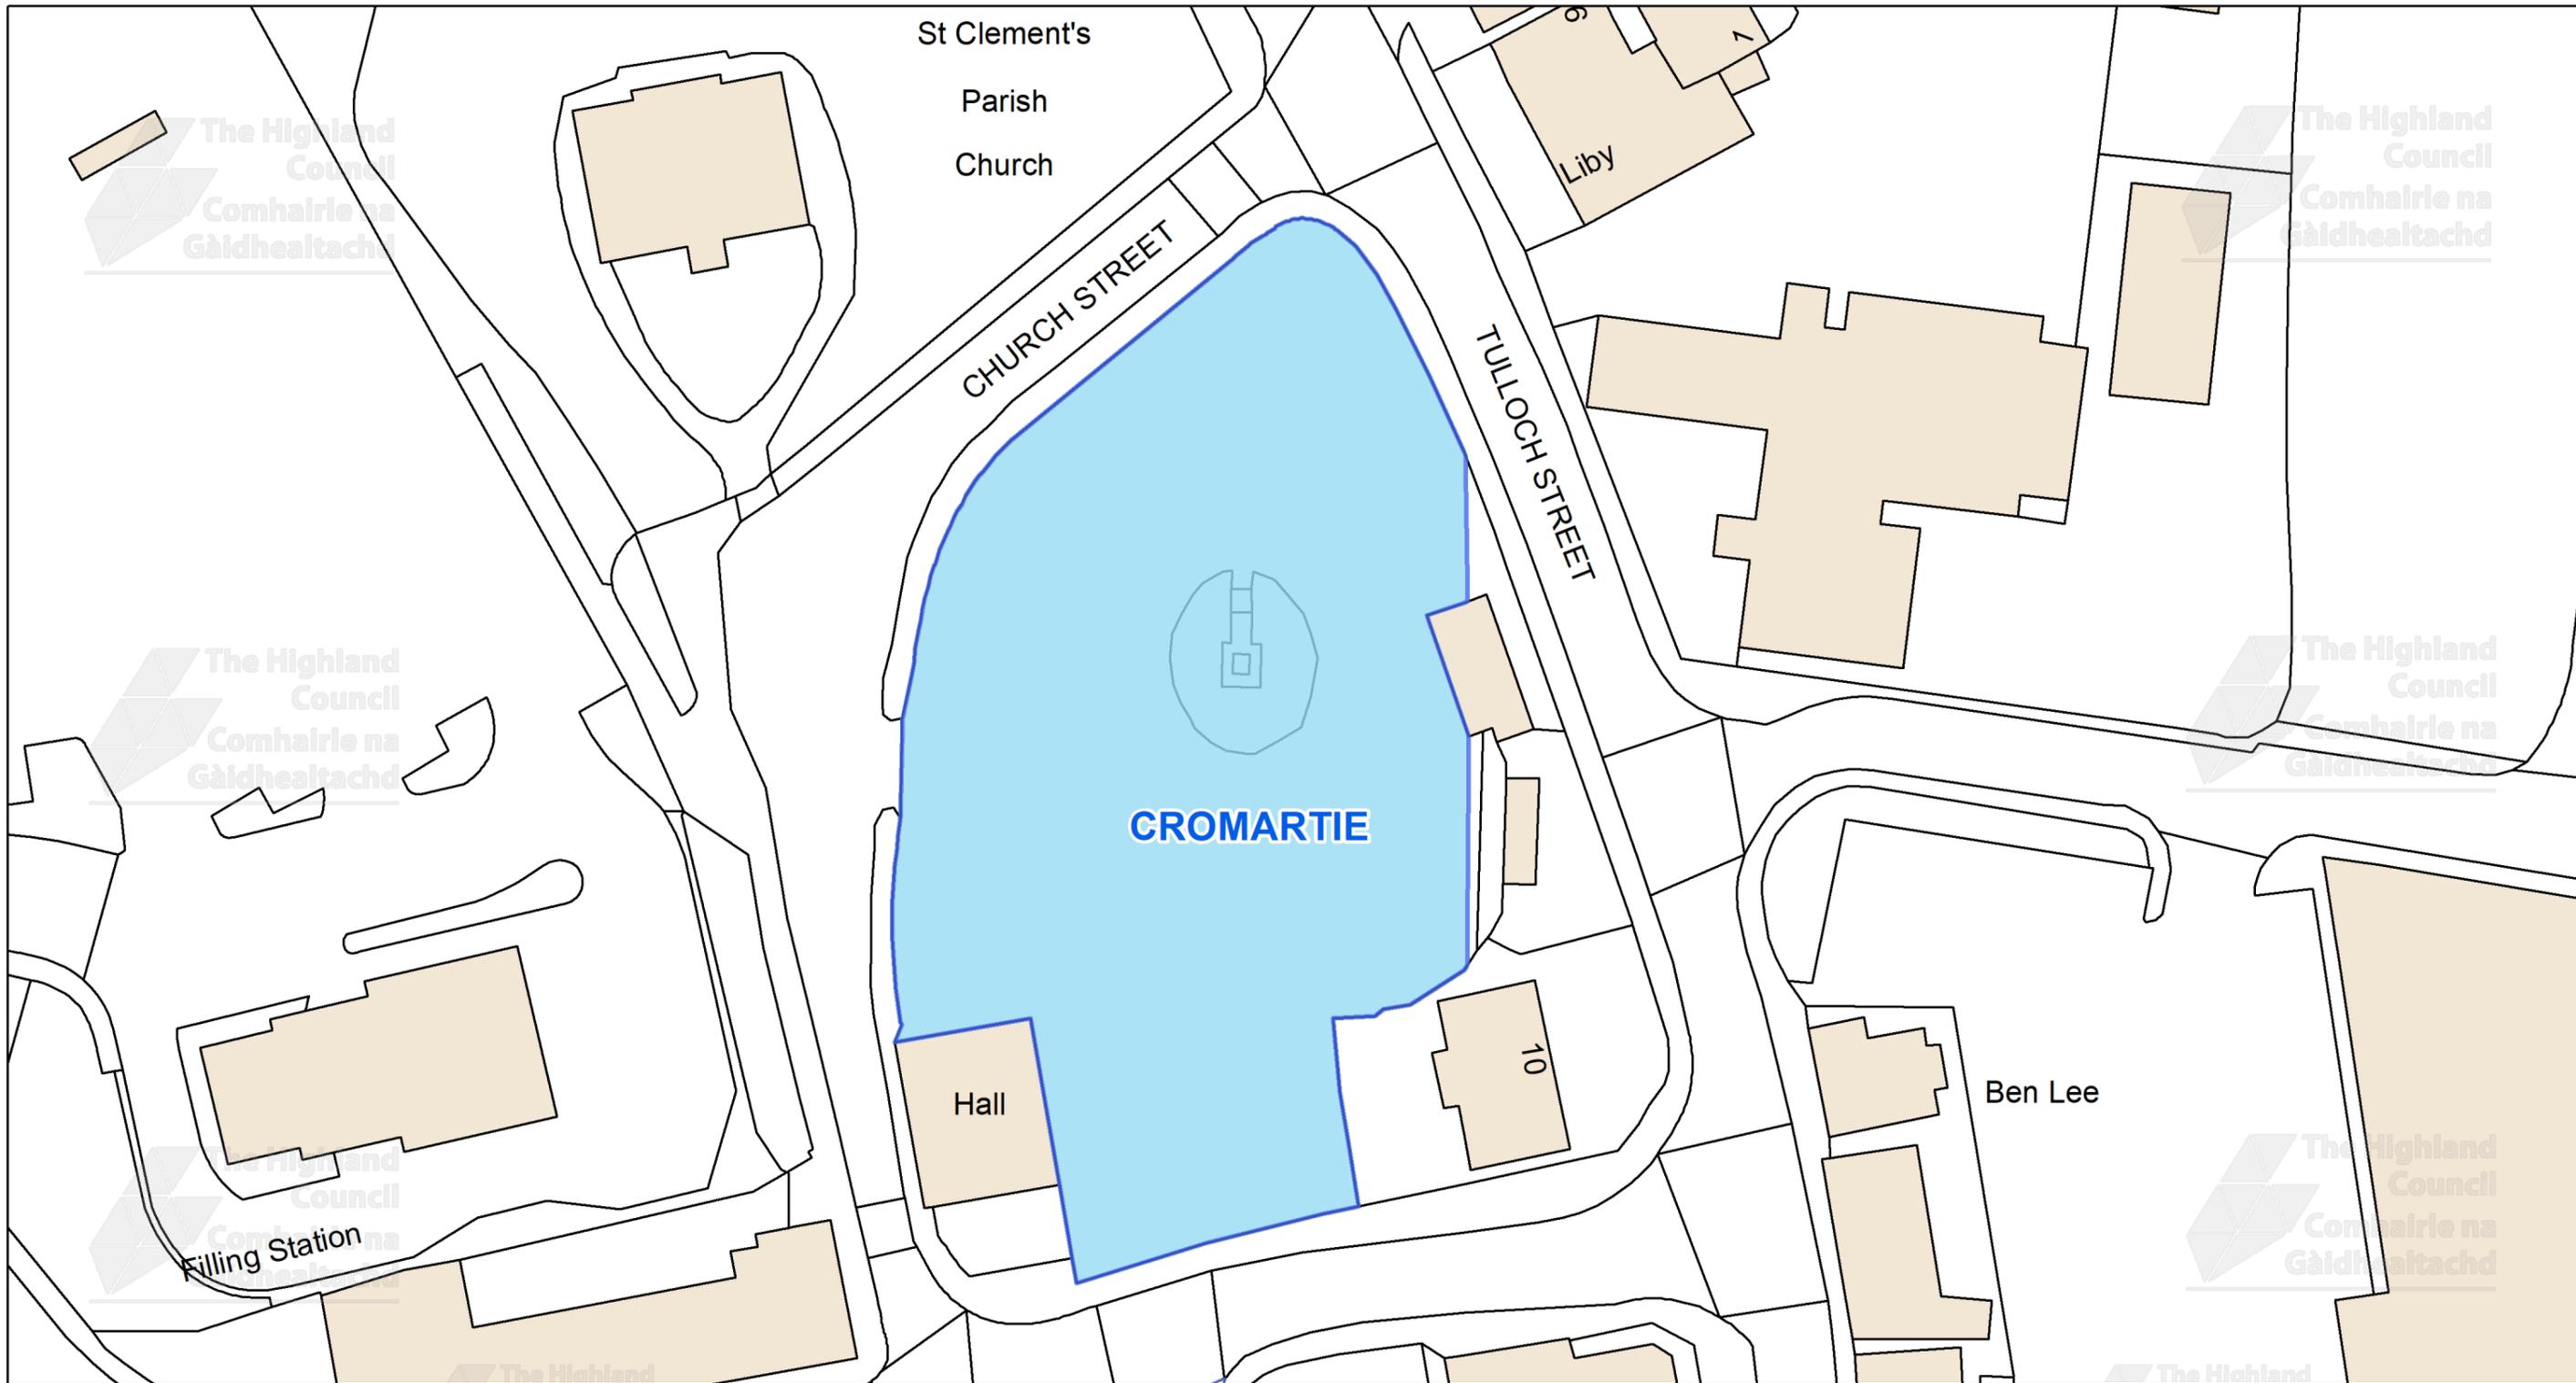

This is the Off-Street Plan
(CP0114) referred
in the foregoing

The Highland Council
(Off-Street Parking Places)
(Decriminalised Parking Enforcement
and Consolidation)
(Variation Five) Order 2026

Signed by Proper Officer

© Crown copyright and database
rights 2025 Ordnance Survey AC0000849432
The extent of the restrictions are 254,881 to 858,865 metres
eastwards and 255,068 to 858,969
westwards using the British National Grid (EPSG 27700).



The Highland Council
Headquarters
Glenurquhart Rd
Inverness
IV35NX

SCALE

1:550

DATE


REFERENCE NUMBER

CP0114



CAR PARK NAME:

Mayfield Car Park, Dingwall

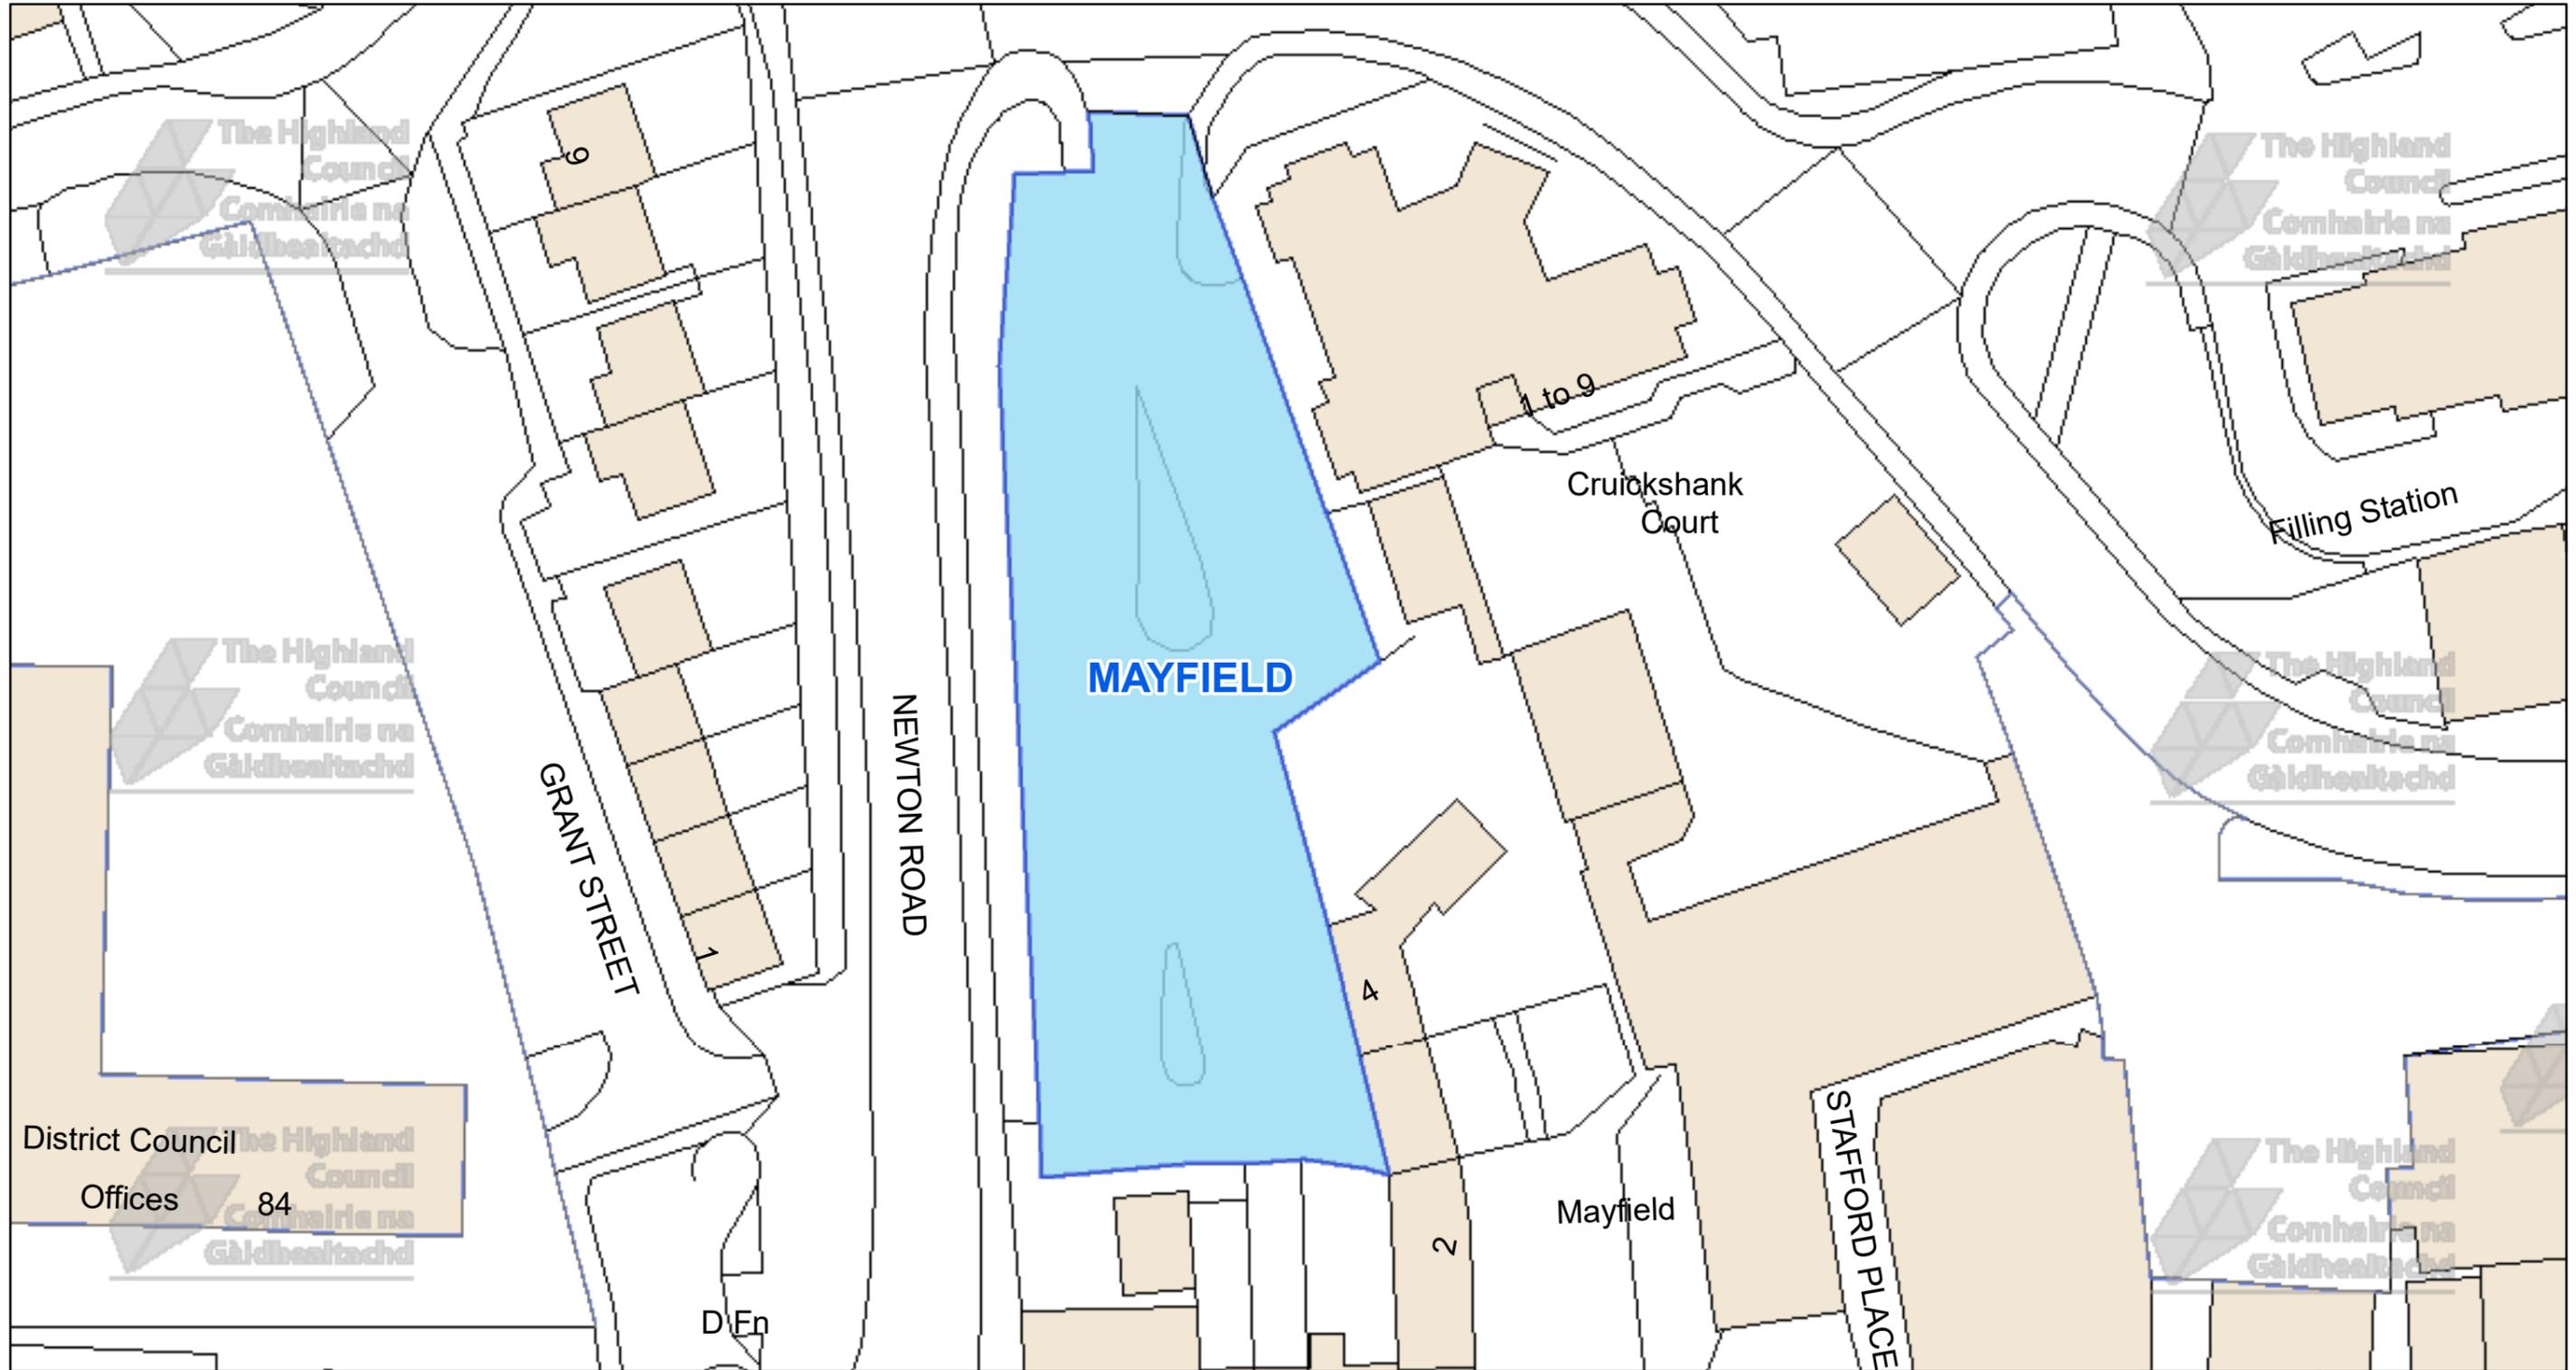


The Highland Council
 Comhairle na Gàidhealtachd

The Highland Council
 Headquarters
 Glenurquhart Rd
 Inverness
 IV35NX

© Crown copyright and database rights 2025 Ordnance Survey AC0000849432
 The extent of the restrictions are 254,698 to 858,796 metres eastwards and 254,927 to 858,905 westwards using the British National Grid (EPSG 27700).



This is the Off-Street Plan (CP0115) referred in the foregoing


The Highland Council
 (Off-Street Parking Places)
 (Decriminalised Parking Enforcement and Consolidation)
 (Variation Five) Order 2026

Proper Officer

DATE
SCALE Scale: 1:525
REFERENCE NUMBER CP0115


CAR PARK NAME:

Wardens Lane Car Park, Dingwall

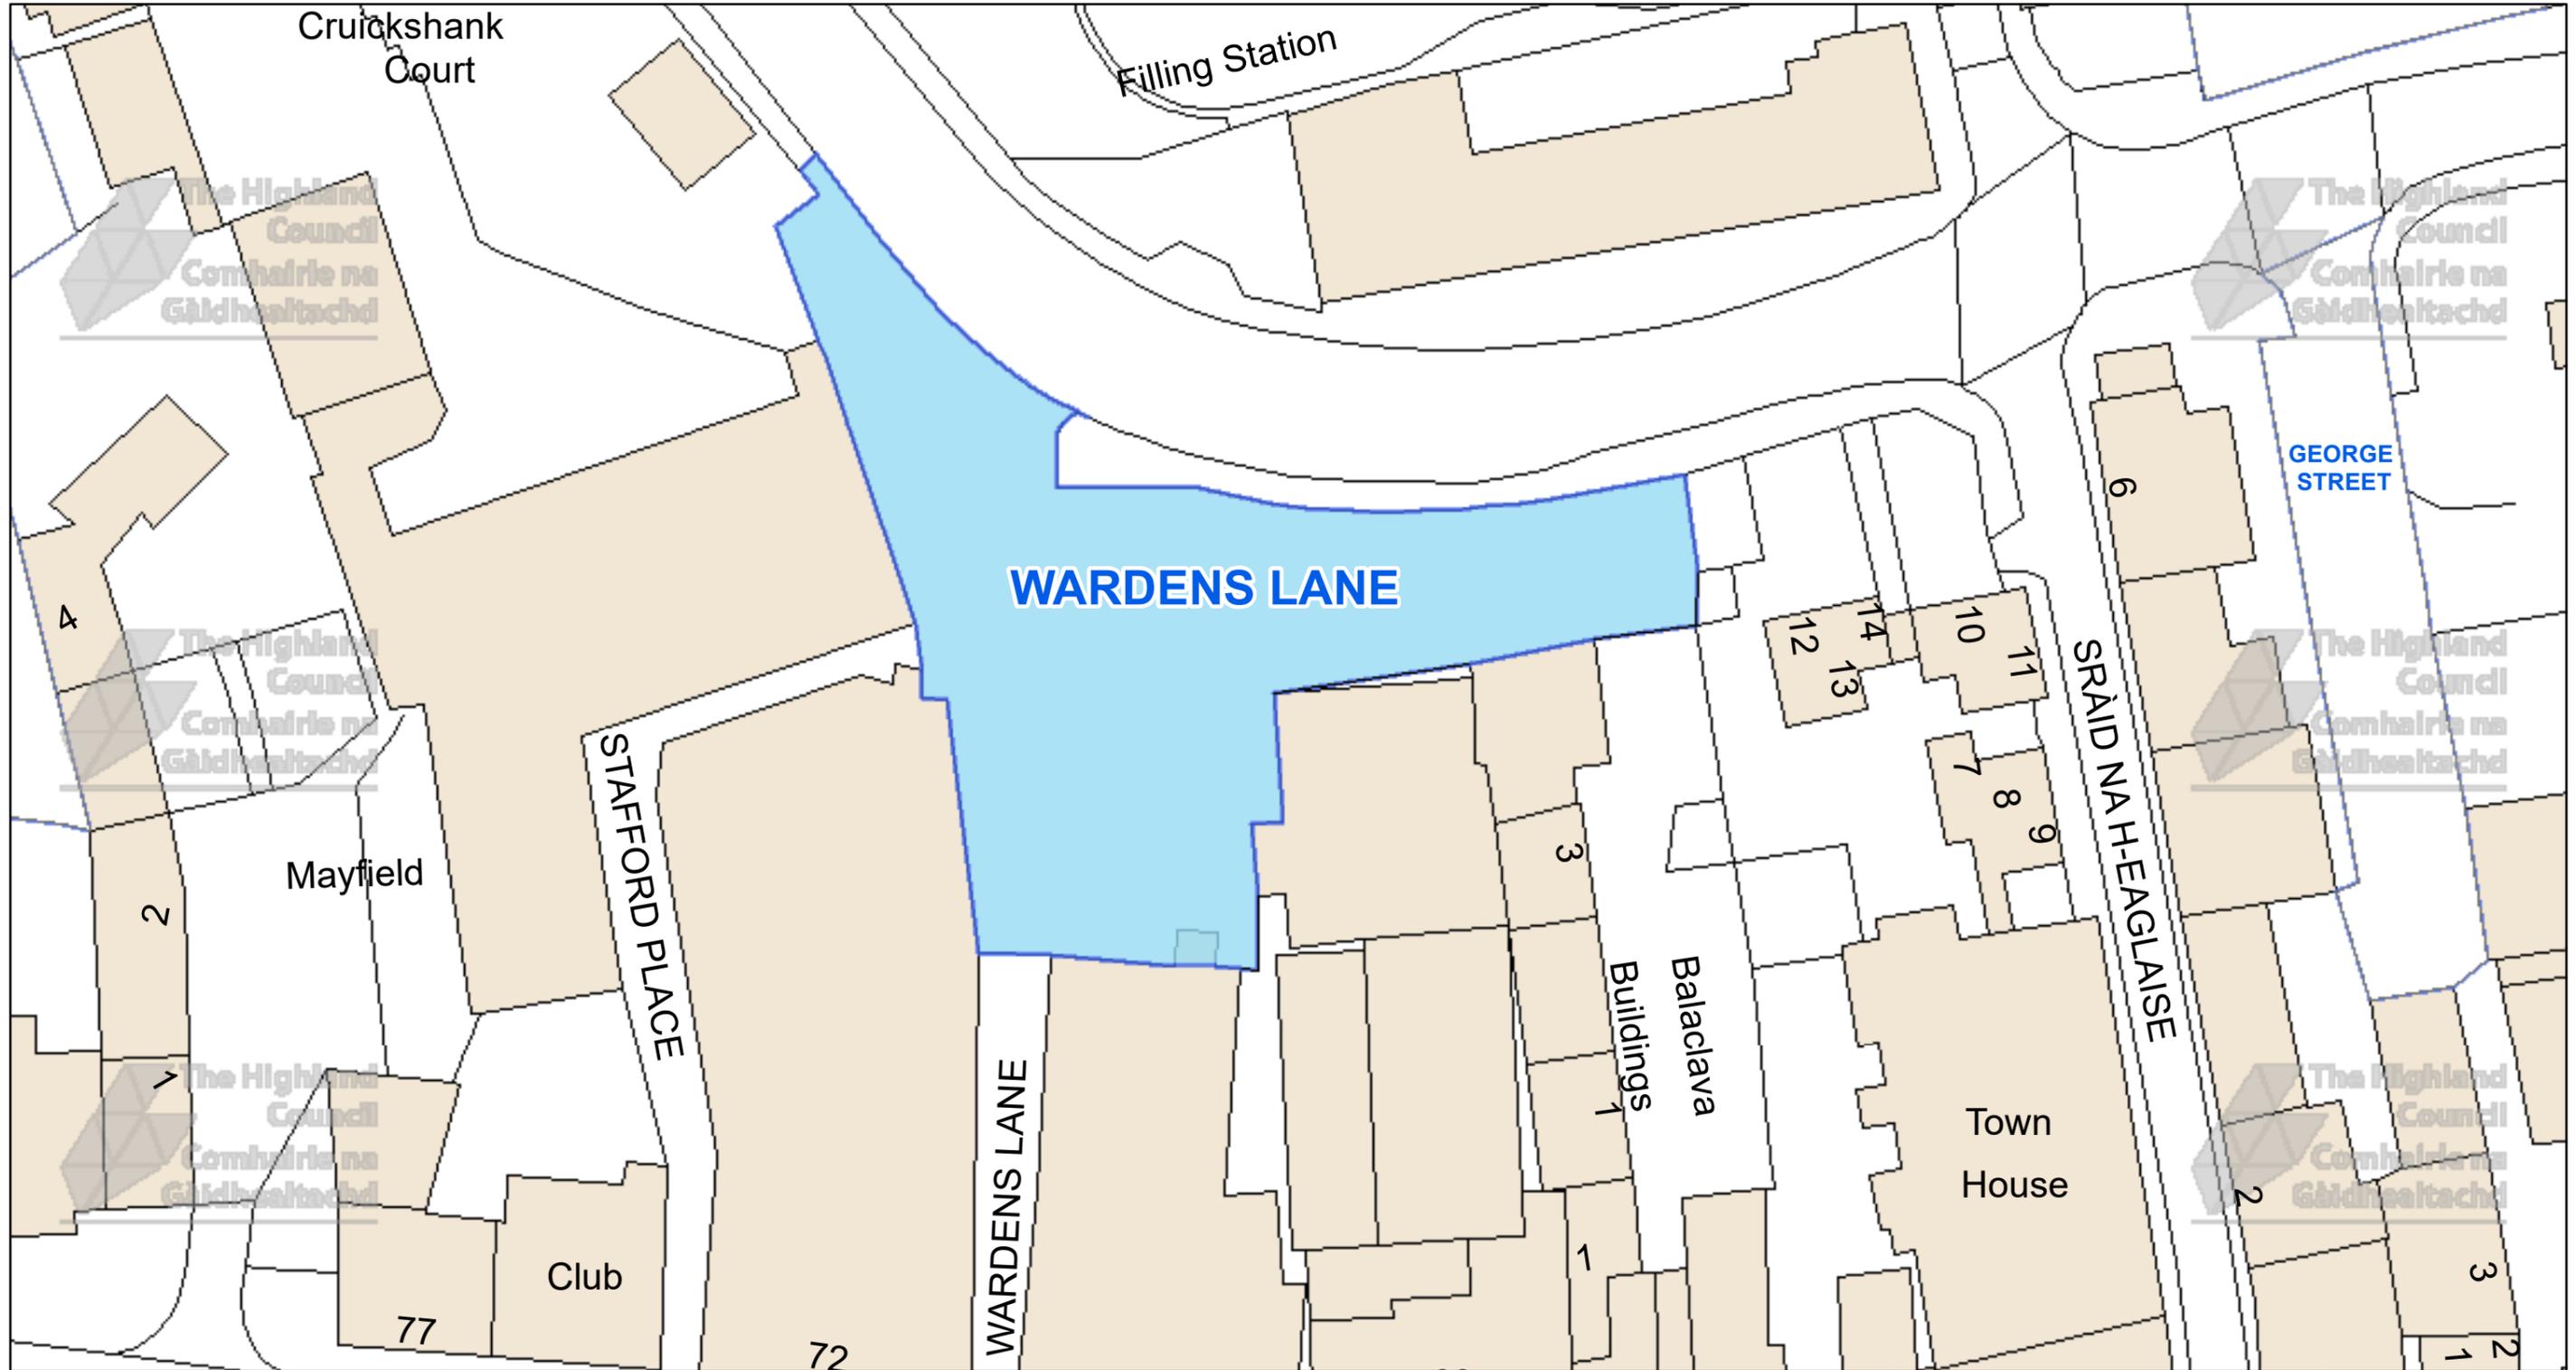

The Highland Council
 Headquarters
 Glenurquhart Rd
 Inverness
 IV35NX

© Crown copyright and database rights 2025 Ordnance Survey AC0000849432
 The extent of the restrictions are 254,817 to 858,776 metres eastwards and 254,989 to 858,867 westwards using the British National Grid (EPSG 27700).



This is the Off-Street Plan (CP0116) referred in the foregoing

The Highland Council (Off-Street Parking Places) (Decriminalised Parking Enforcement and Consolidation) (Variation Five) Order 2026

DATE

SCALE

Scale: 1:450

REFERENCE NUMBER


CP0116



Proper Officer

CAR PARK NAME:

Southside Car Park, Dingwall

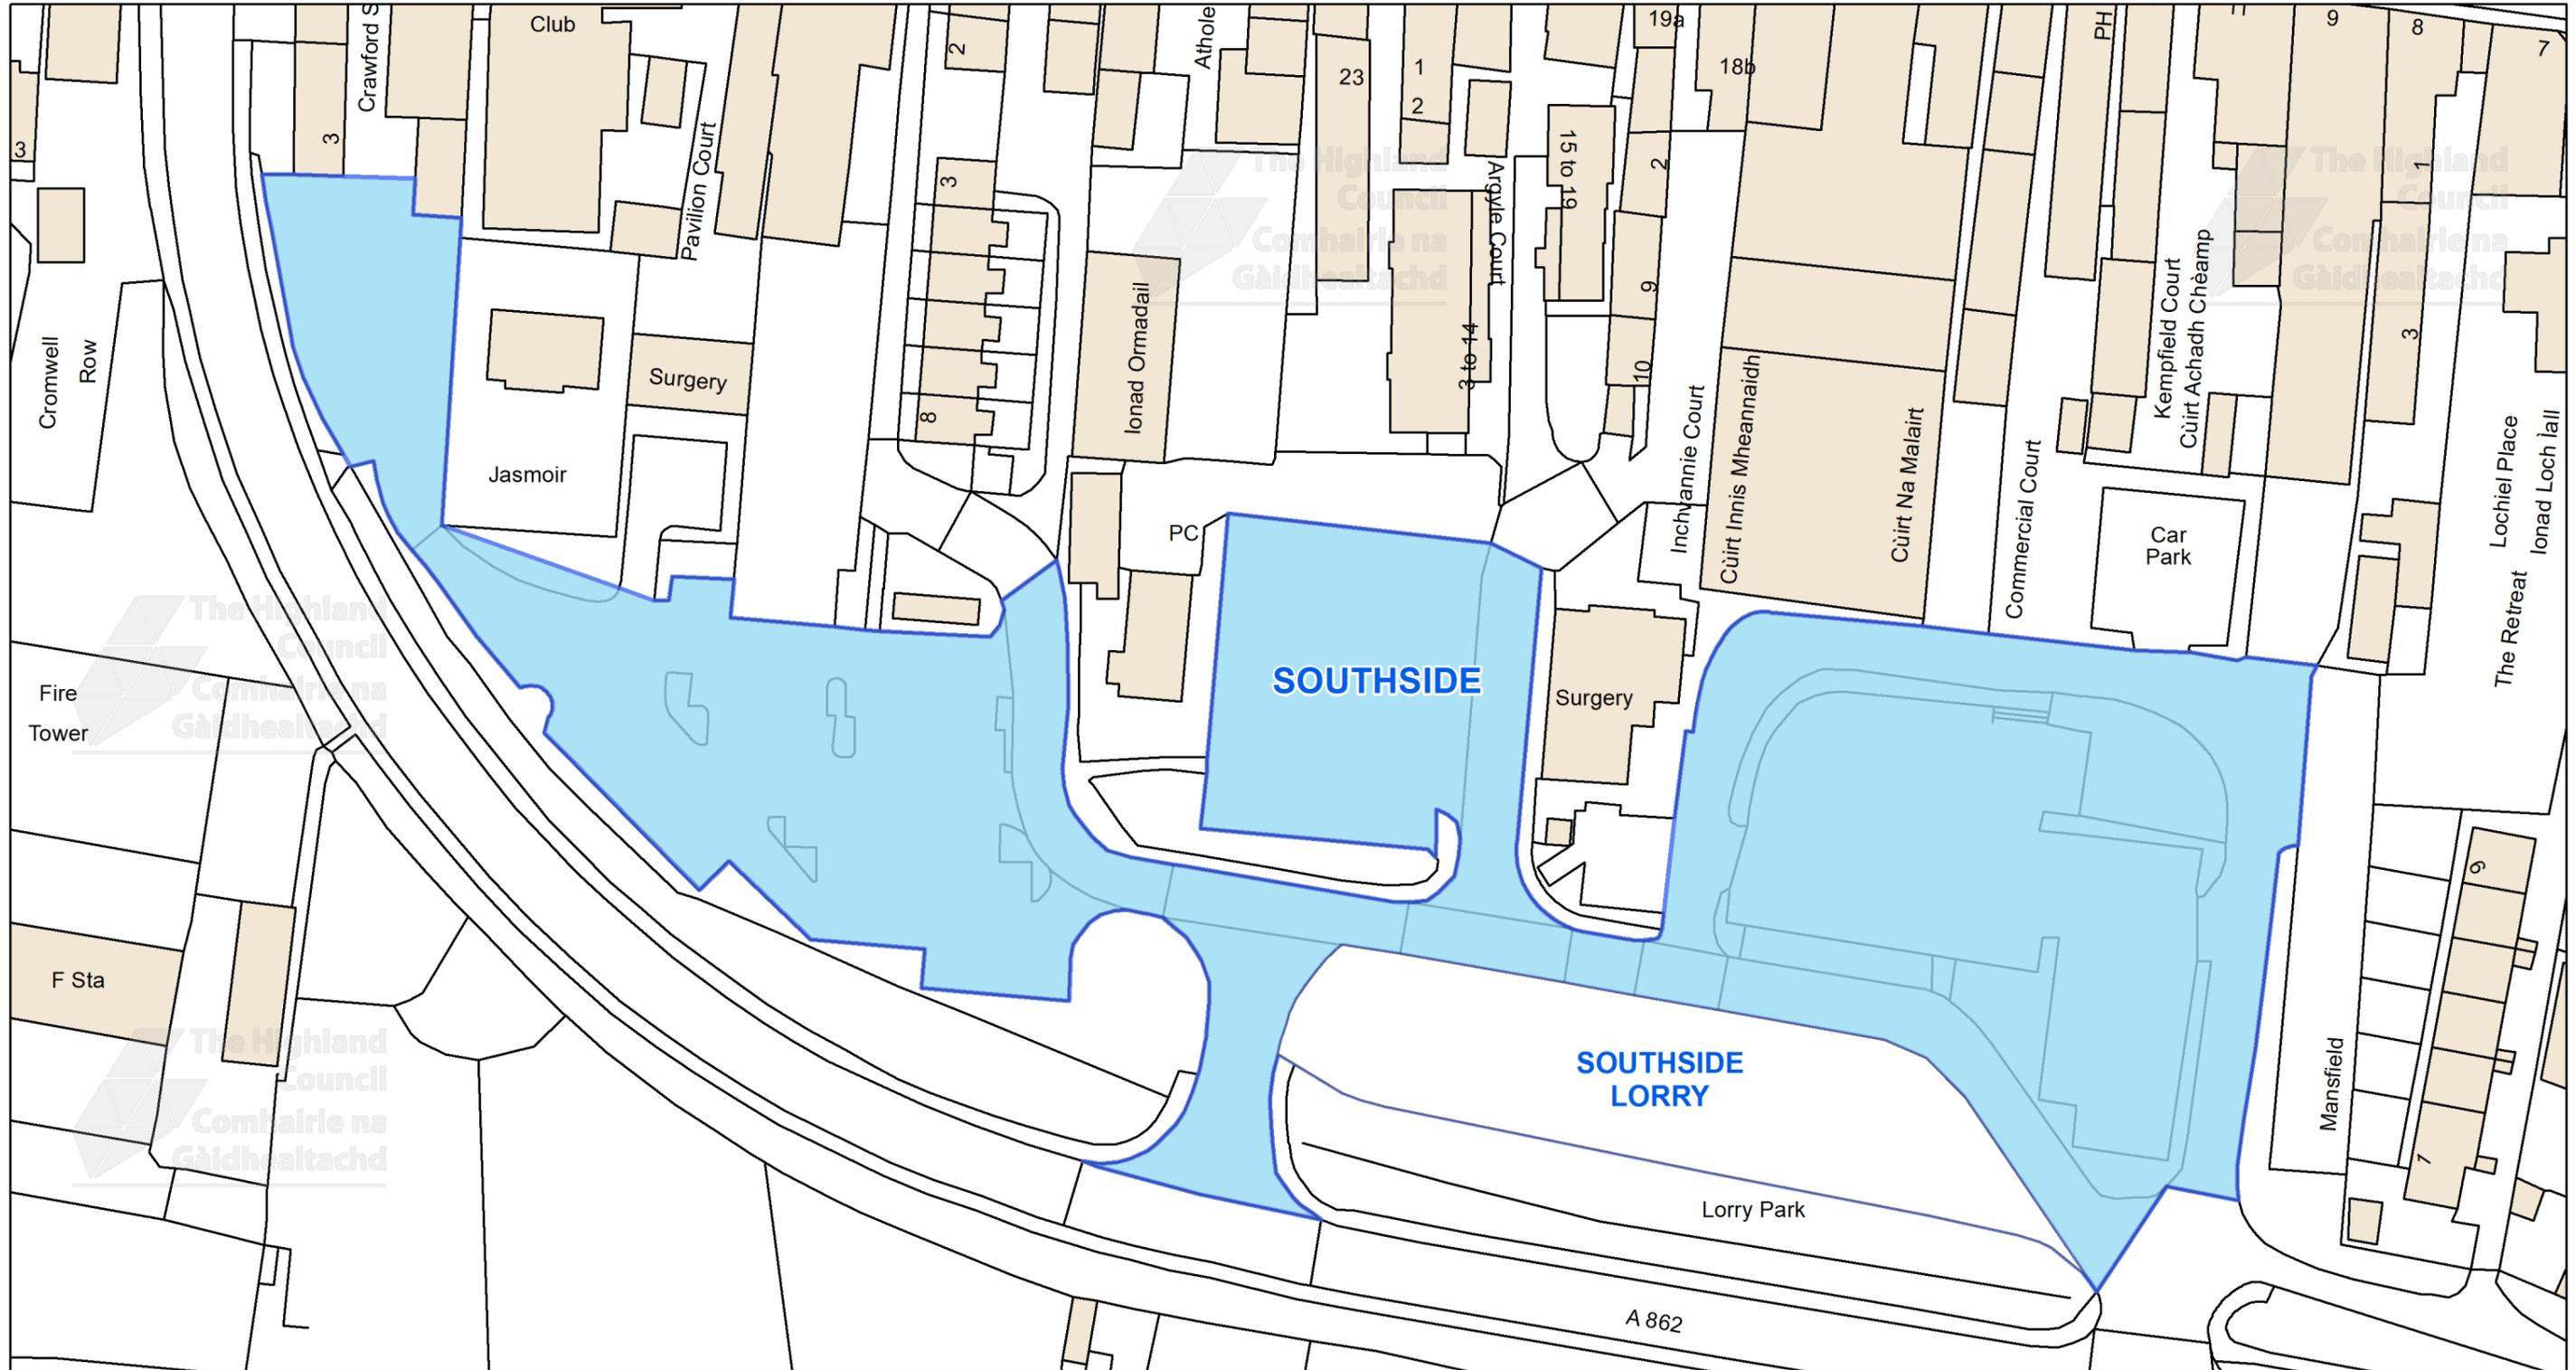


This is the Off-Street Plan (CP0117a) referred In the foregoing

The Highland Council (Off-Street Parking Places) (Decriminalised Parking Enforcement and Consolidation) (Variation Five) Order 2026

Signed by Proper Officer

© Crown copyright and database rights 2025 Ordnance Survey AC0000849432
The extent of the restrictions are 254,760 to 858,579 metres eastwards and 255,056 to 858,738 westwards using the British National Grid (EPSG 27700).

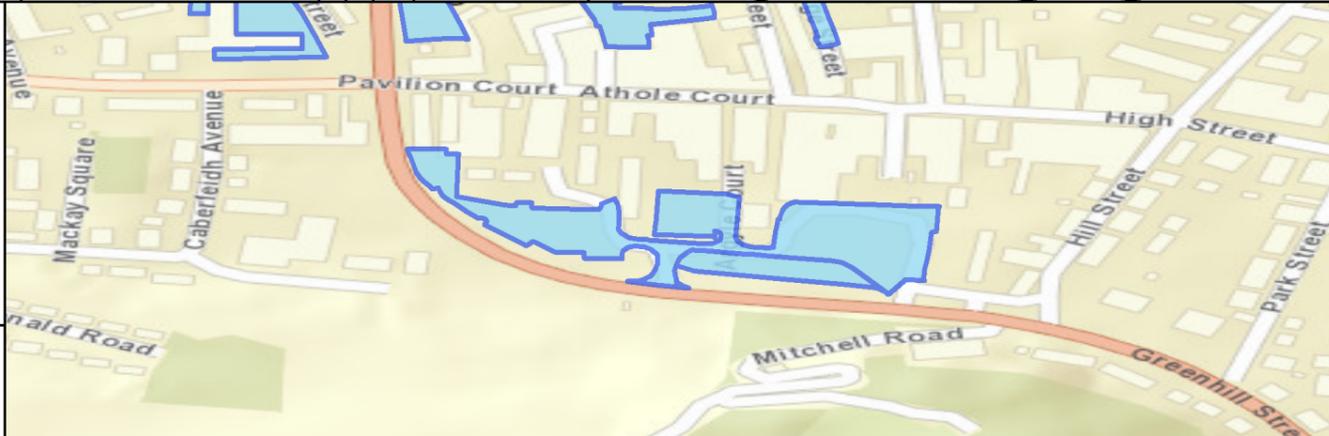

The Highland Council
Headquarters
Glenurquhart Rd
Inverness
IV35NX


SCALE

1:750

DATE


REFERENCE NUMBER

CP0117a

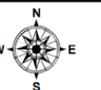

CAR PARK NAME:

Southside Lorry Car Park, Dingwall

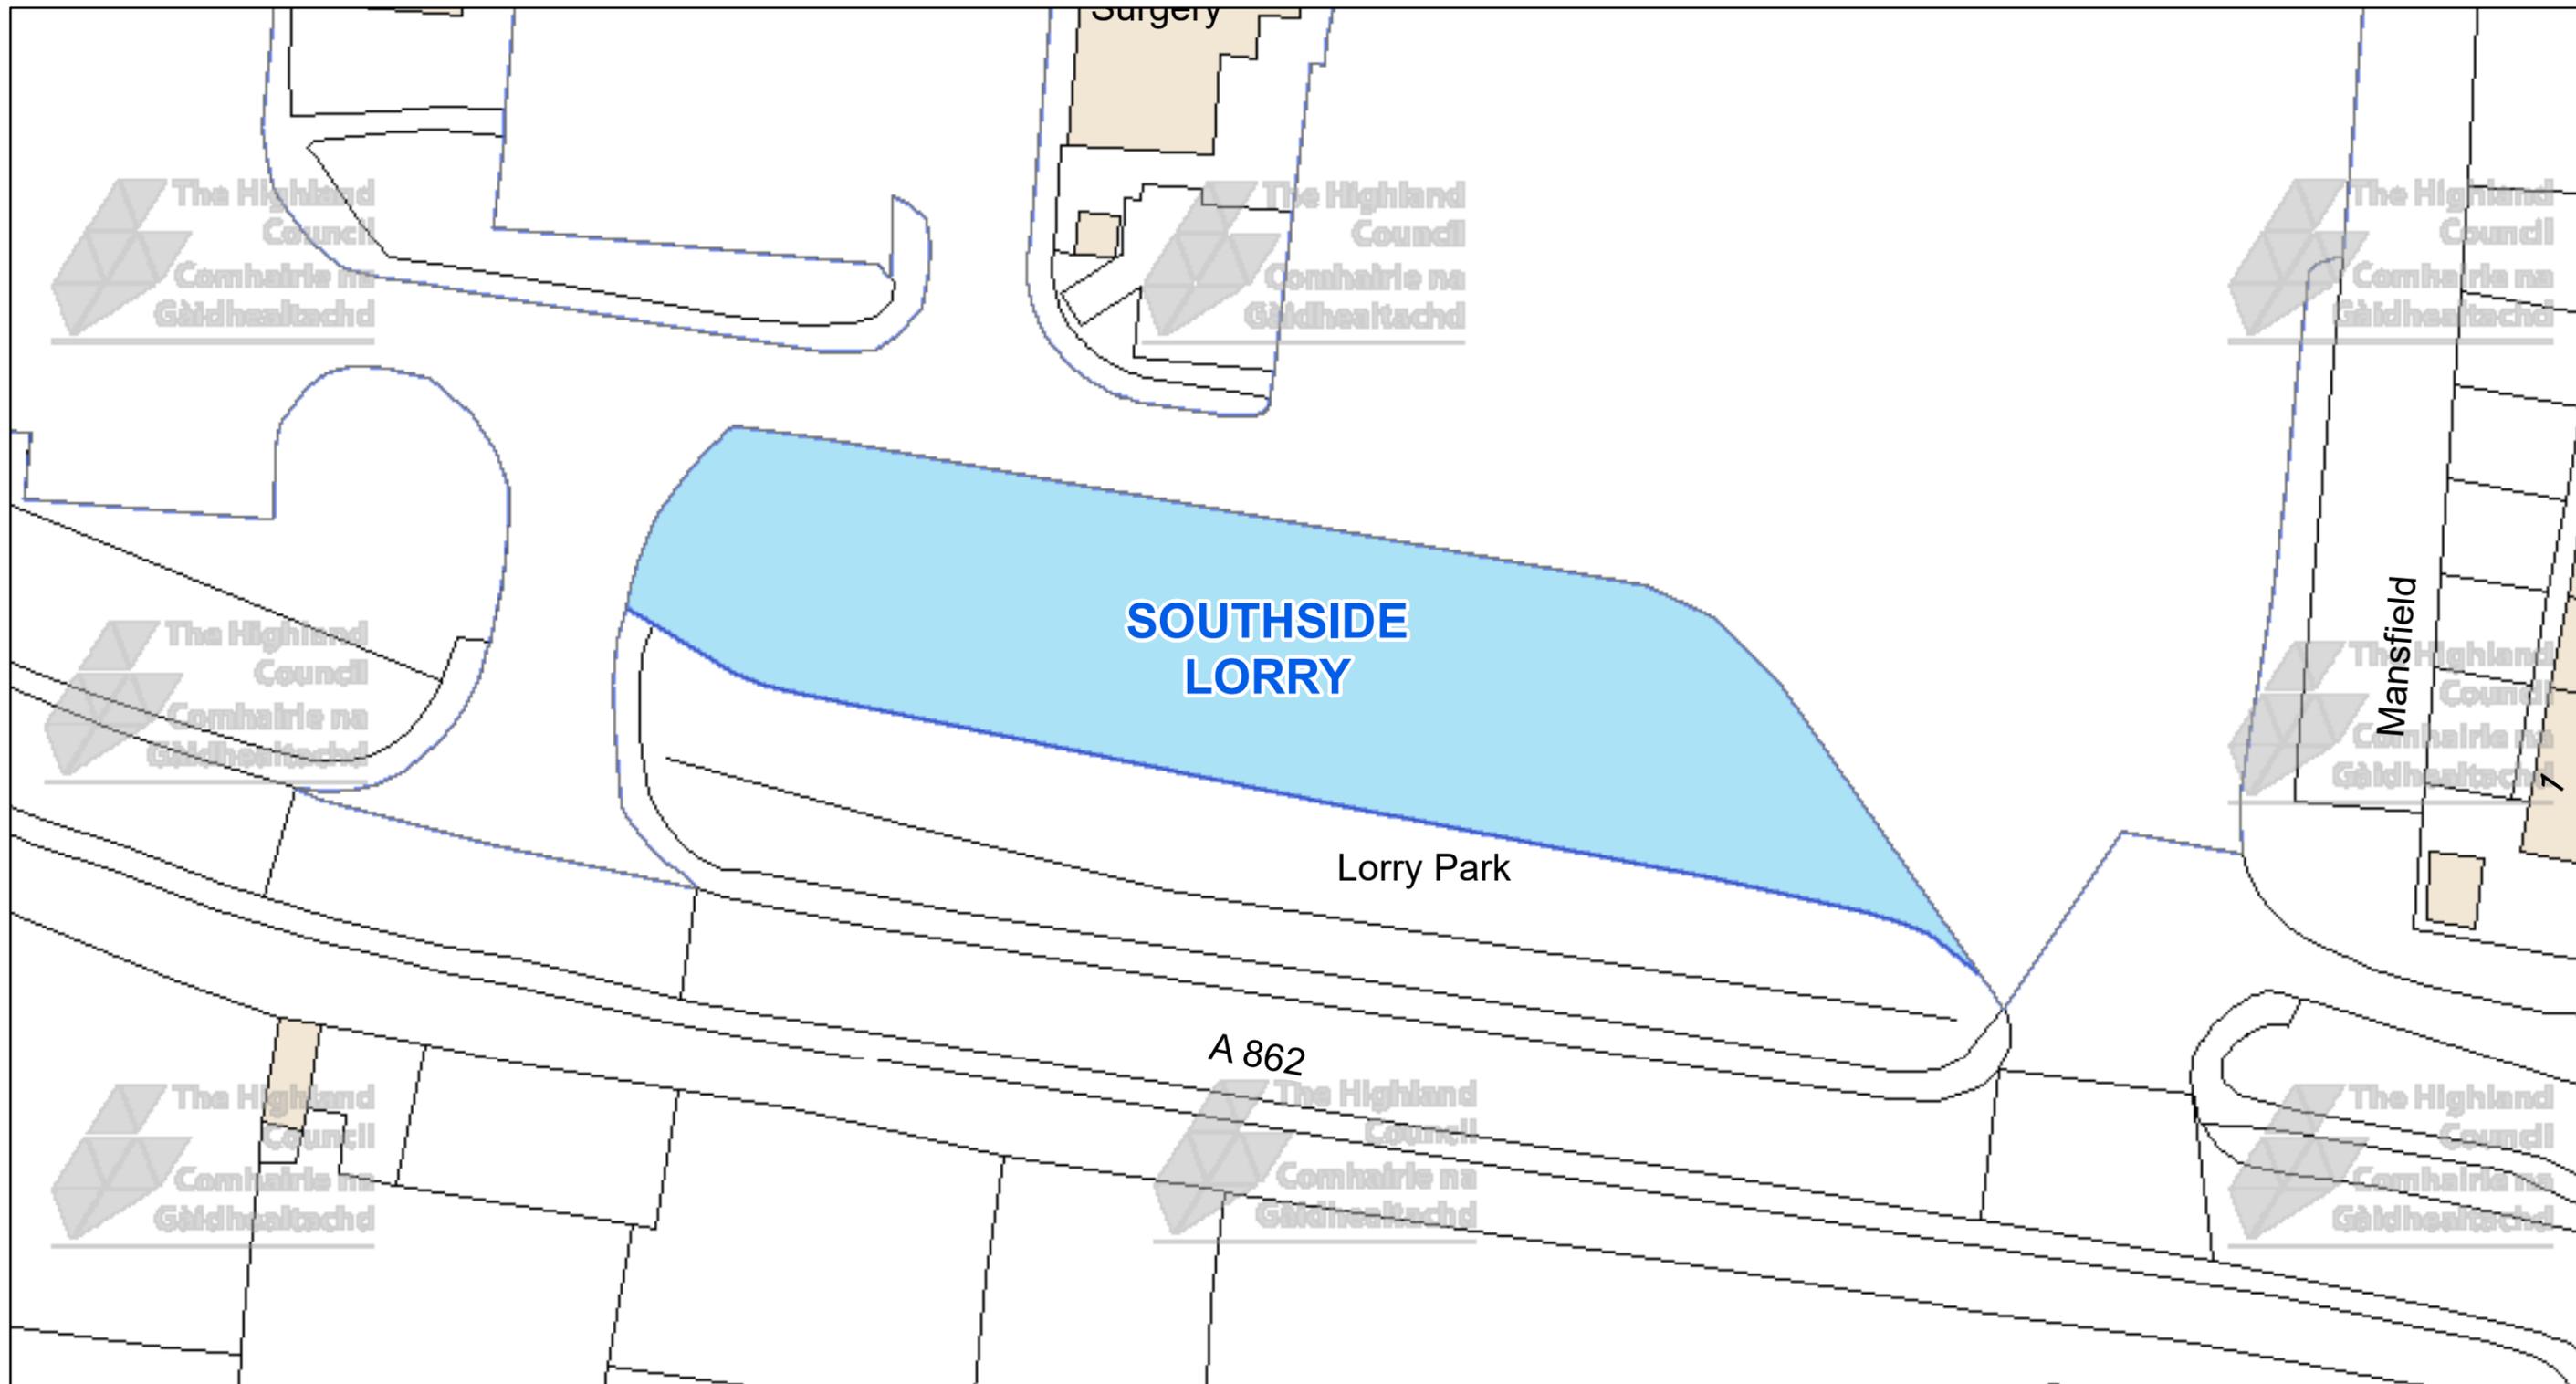

The Highland Council
 Headquarters
 Glenurquhart Rd
 Inverness
 IV35NX

© Crown copyright and database rights 2025 Ordnance Survey AC0000849432
 The extent of the restrictions are 254,864 to 858,562 metres eastwards and 255,042 to 858,656 westwards using the British National Grid (EPSG 27700).



This is the Off-Street Plan (CP0117b) referred in the foregoing

The Highland Council
 (Off-Street Parking Places)
 (Decriminalised Parking Enforcement and Consolidation)
 (Variation Five) Order 2026

Proper Officer

DATE

SCALE

Scale: 1:450


REFERENCE NUMBER

CP0117b



CAR PARK NAME:

Castle Road Car Park, Invergordon

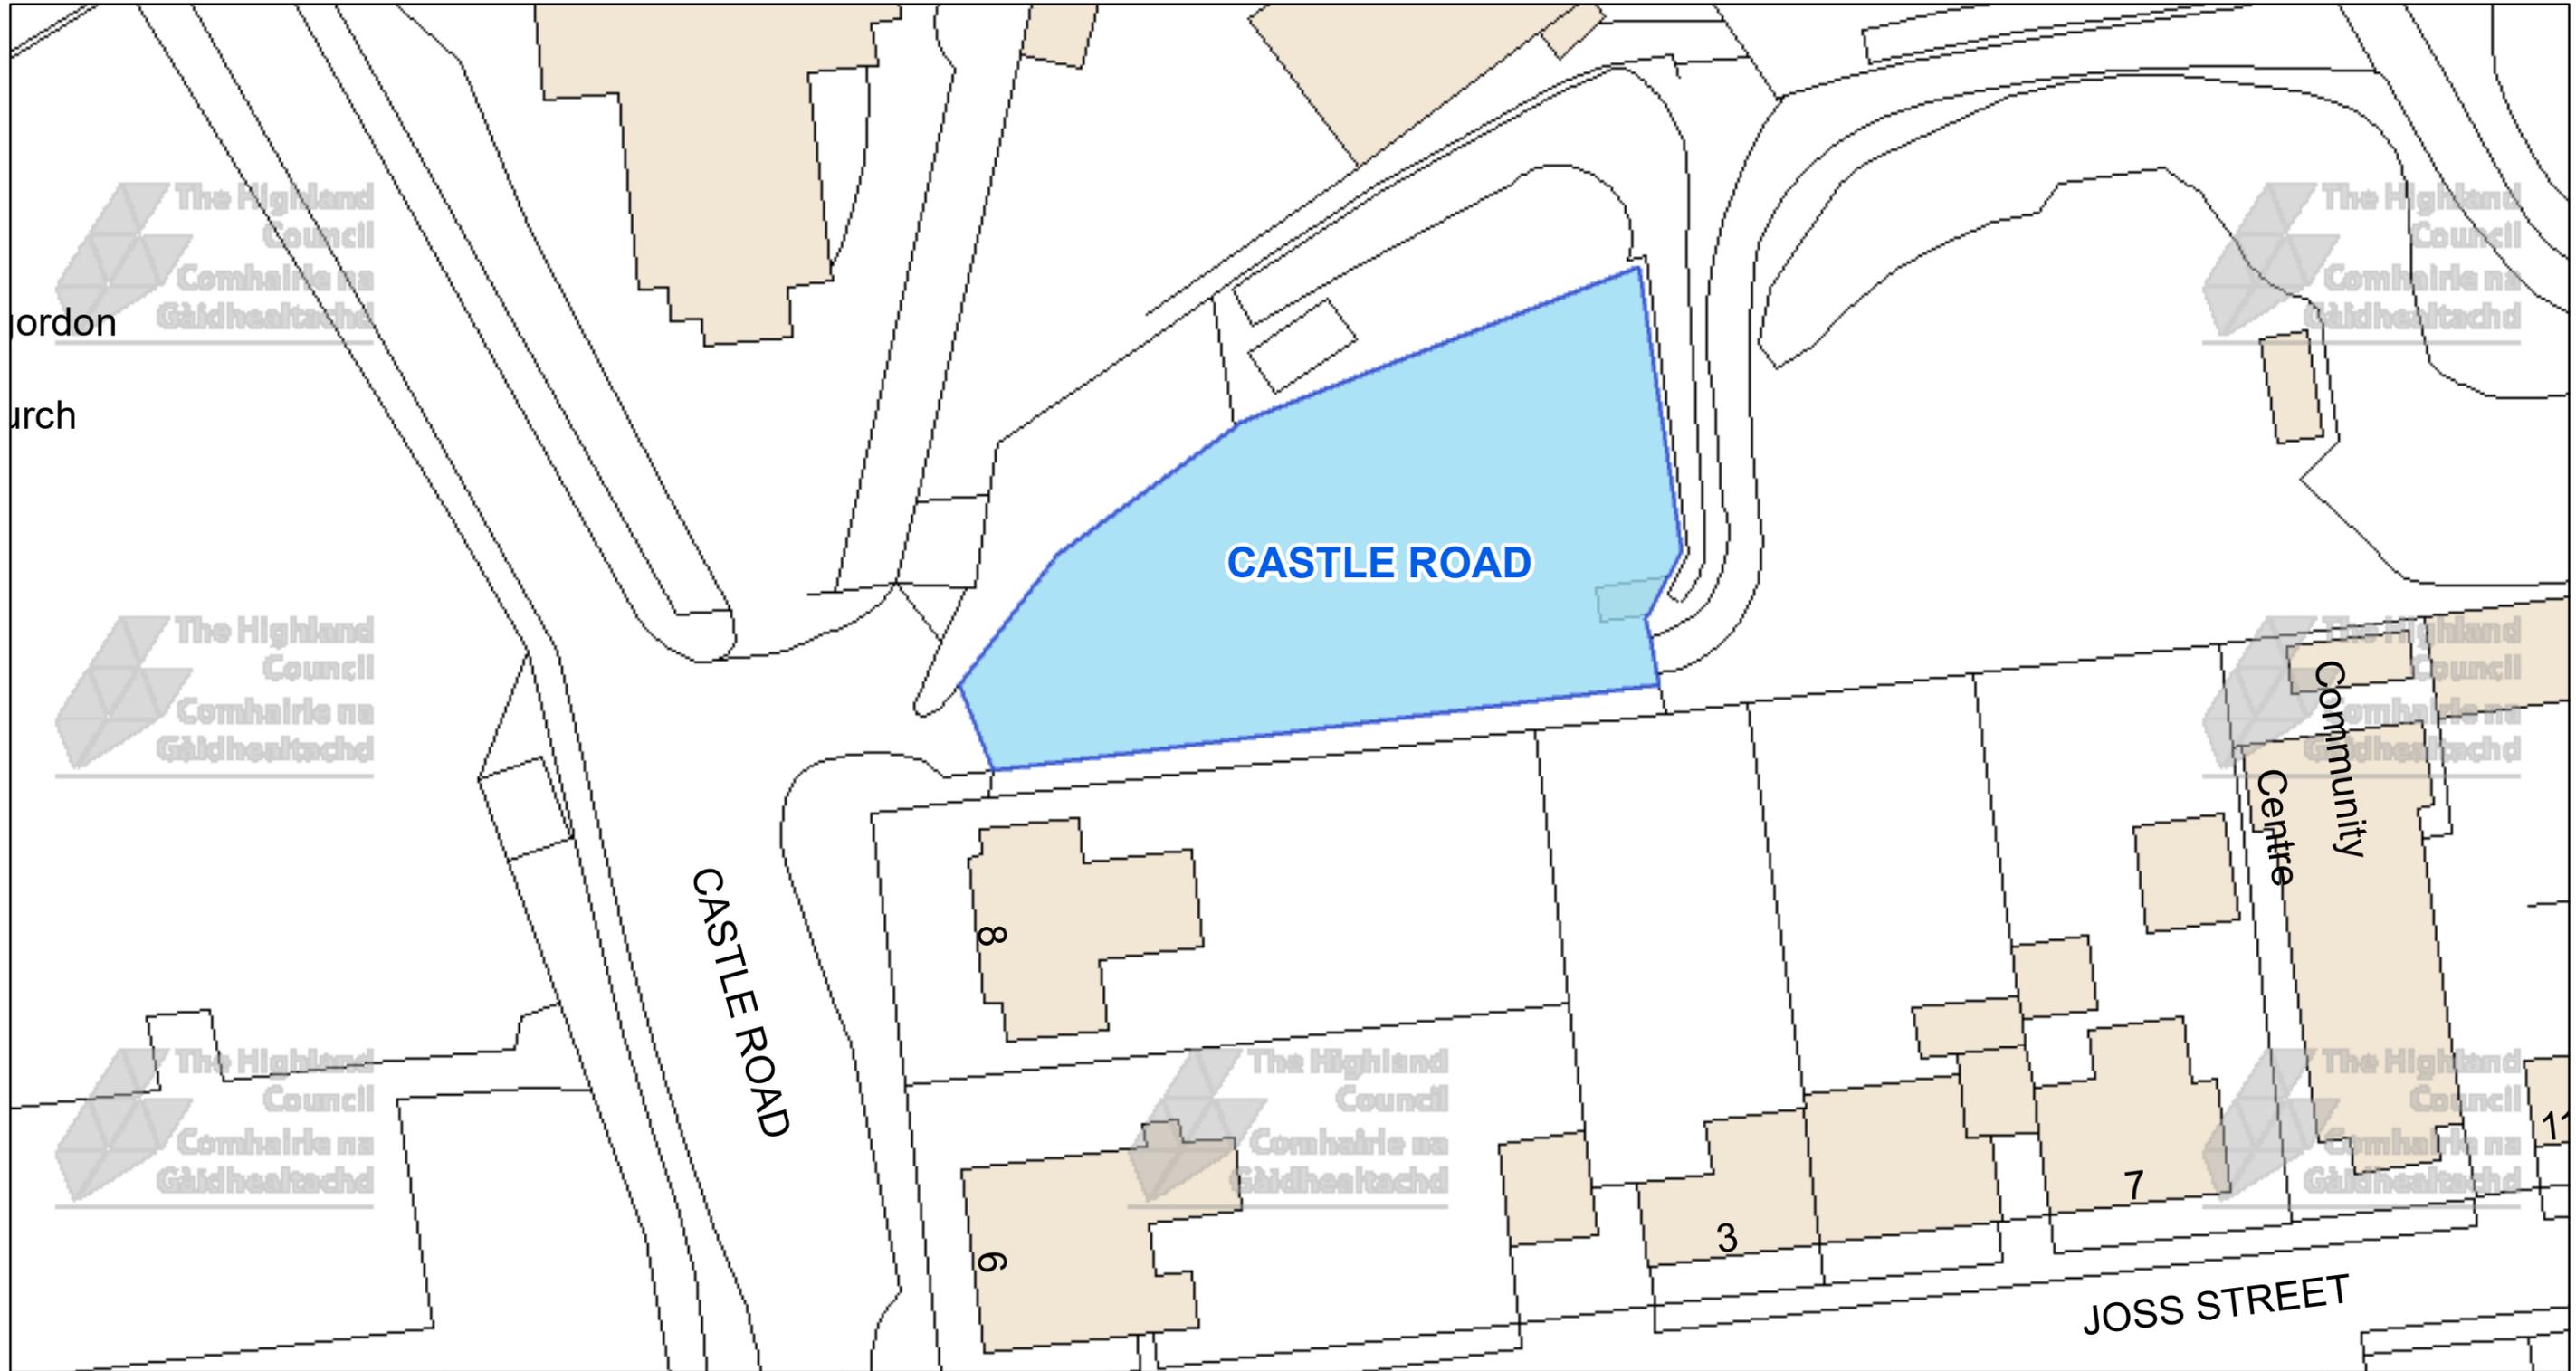

The Highland Council
 Headquarters
 Glenurquhart Rd
 Inverness
 IV35NX

© Crown copyright and database rights 2025 Ordnance Survey AC0000849432
 The extent of the restrictions are 270,708 to 868,663 metres eastwards and 270,881 to 868,743 westwards using the British National Grid (EPSG 27700).



This is the Off-Street Plan (CP0121) referred in the foregoing

The Highland Council (Off-Street Parking Places) (Decriminalised Parking Enforcement and Consolidation) (Variation Five) Order 2026


DATE
SCALE Scale: 1:425
REFERENCE NUMBER CP0121



Proper Officer

CAR PARK NAME:

Clyde Street Car Park, Invergordon

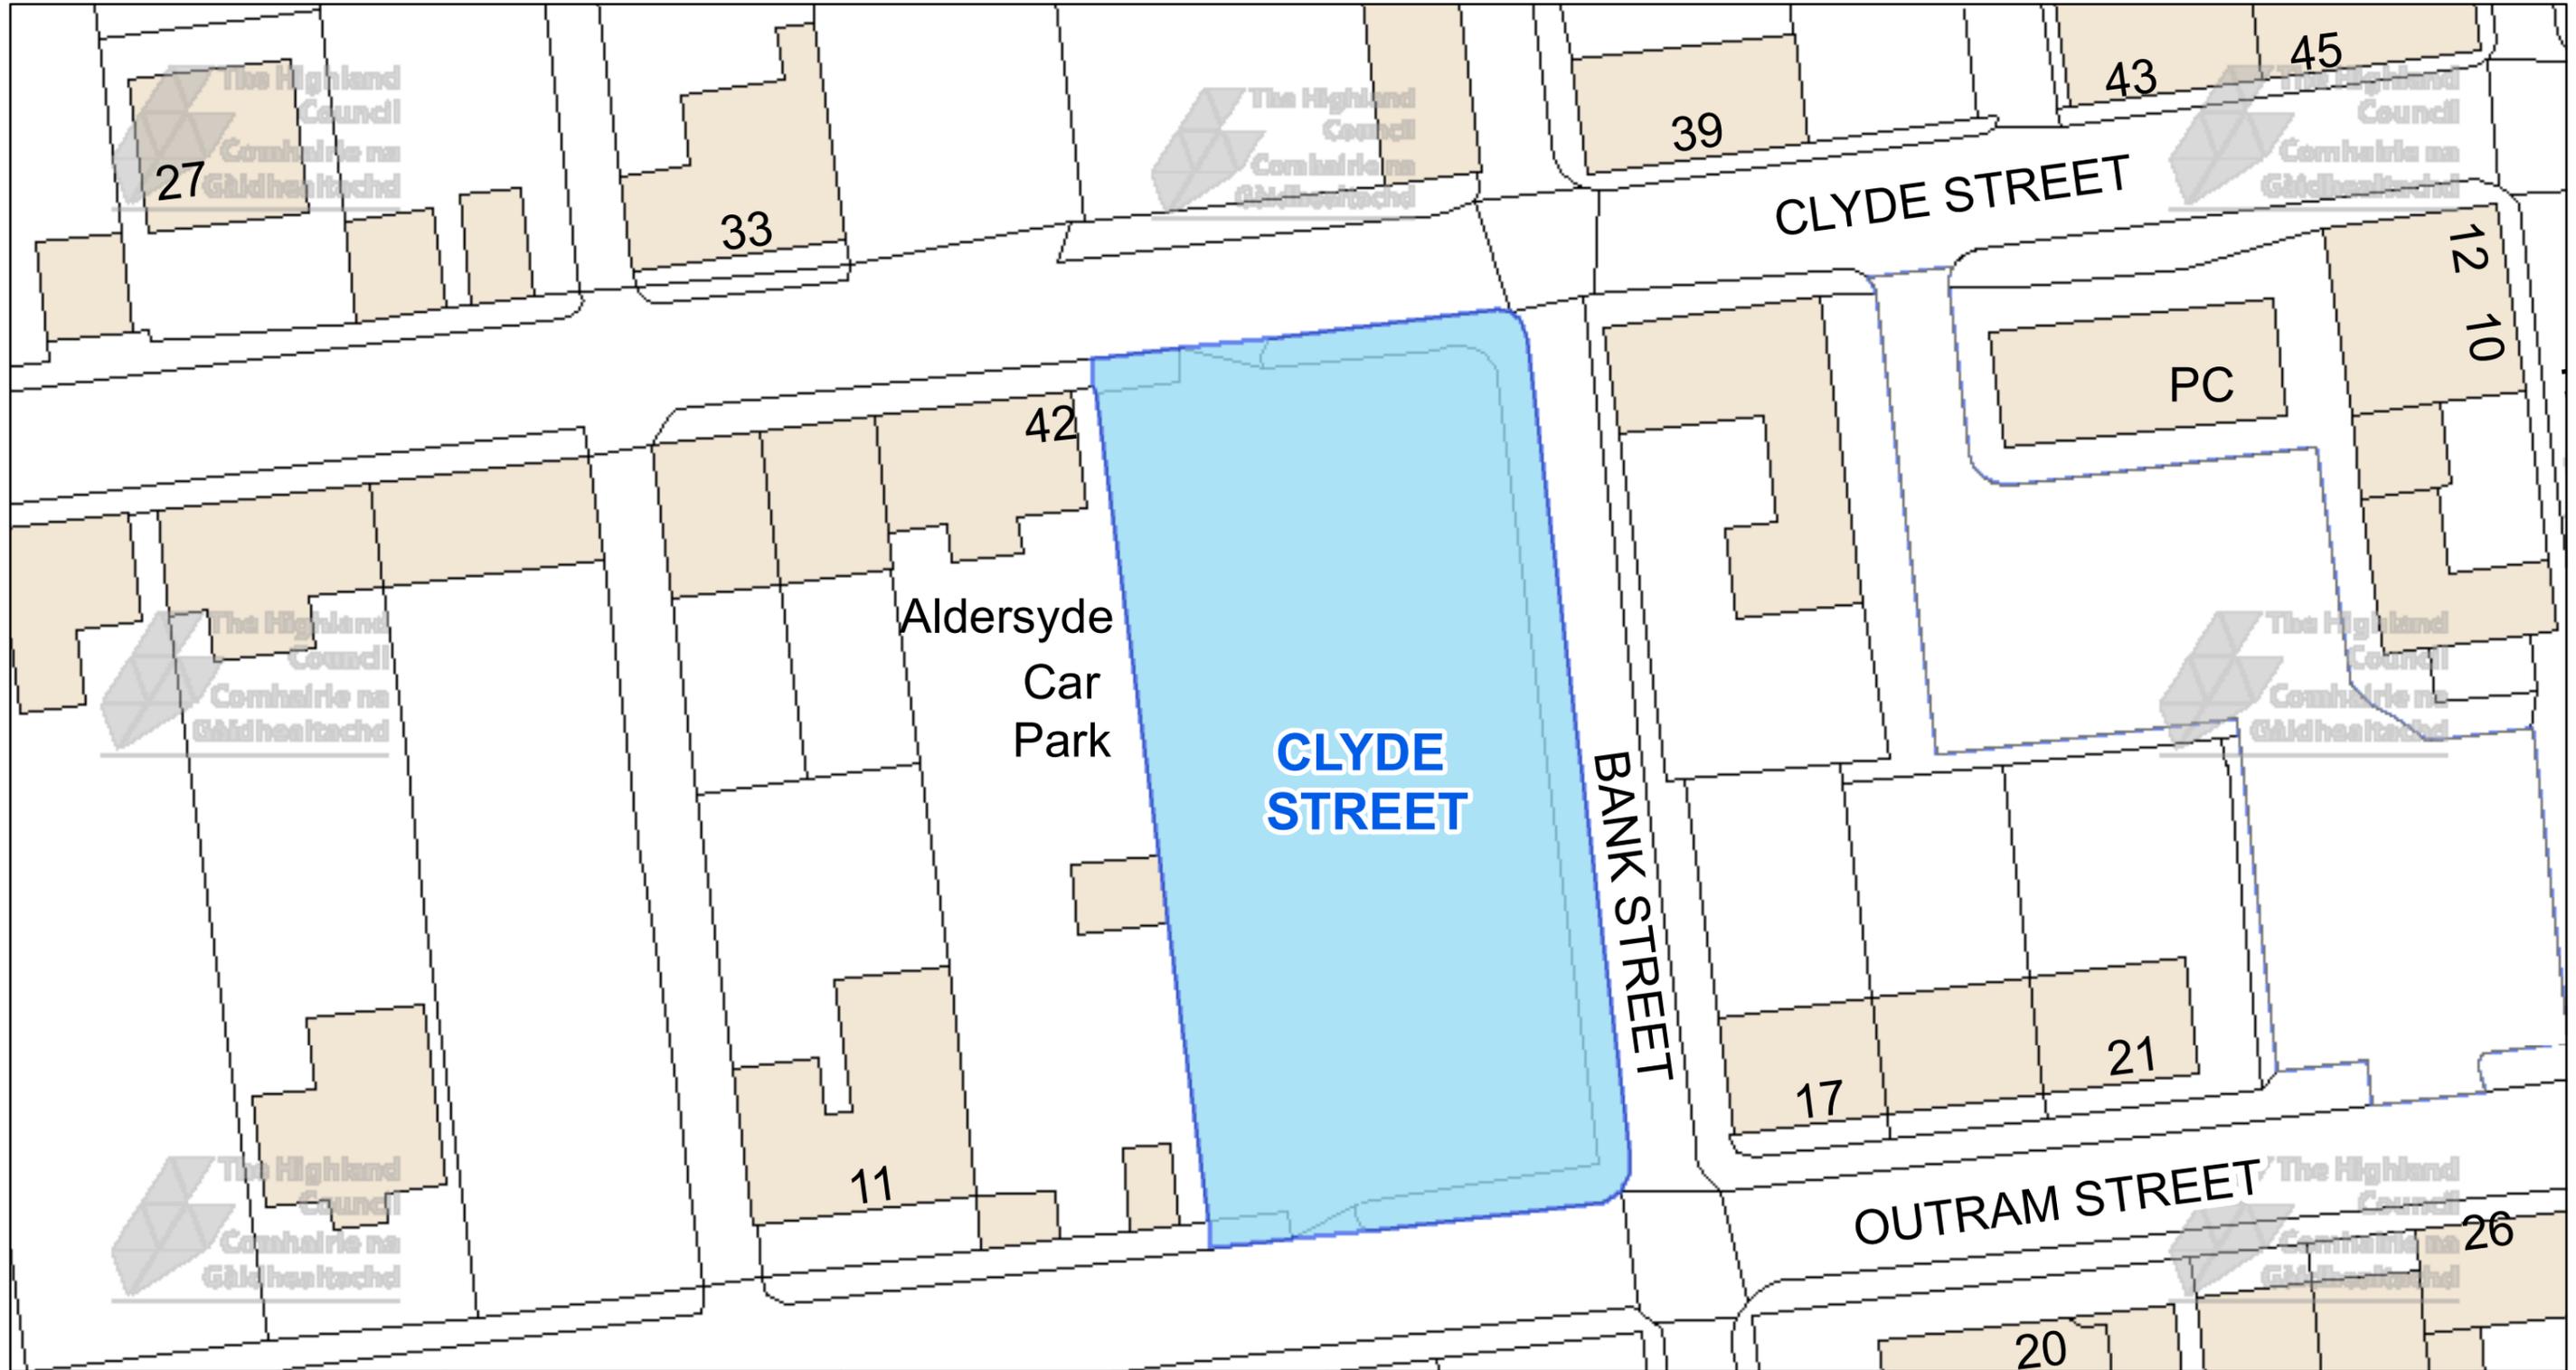

The Highland Council
 Headquarters
 Glenurquhart Rd
 Inverness
 IV35NX

© Crown copyright and database rights 2025 Ordnance Survey AC0000849432
 The extent of the restrictions are 270,644 to 868,455 metres eastwards and 270,784 to 868,524 westwards using the British National Grid (EPSG 27700).




This is the Off-Street Plan (CP0122) referred in the foregoing

The Highland Council (Off-Street Parking Places) (Decriminalised Parking Enforcement and Consolidation) (Variation Five) Order 2026

DATE

SCALE
Scale: 1:350

REFERENCE NUMBER
CP0122

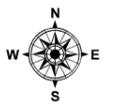

Proper Officer

CAR PARK NAME:

Averon Centre Car Park, Alness



The Highland Council
 Headquarters
 Glenurquhart Rd
 Inverness
 IV35NX

© Crown copyright and database rights 2025 Ordnance Survey AC0000849432
 The extent of the restrictions are 265,482 to 869,650 metres eastwards and 265,631 to 869,720 westwards using the British National Grid (EPSG 27700).



This is the Off-Street Plan (CP0131) referred in the foregoing

The Highland Council (Off-Street Parking Places) (Decriminalised Parking Enforcement and Consolidation) (Variation Five) Order 2026

Proper Officer

DATE

SCALE

Scale: 1:375

REFERENCE NUMBER

CP0131




CAR PARK NAME:

High Street Car Park, Conon Bridge



The Highland Council
 Headquarters
 Glenurquhart Rd
 Inverness
 IV35NX

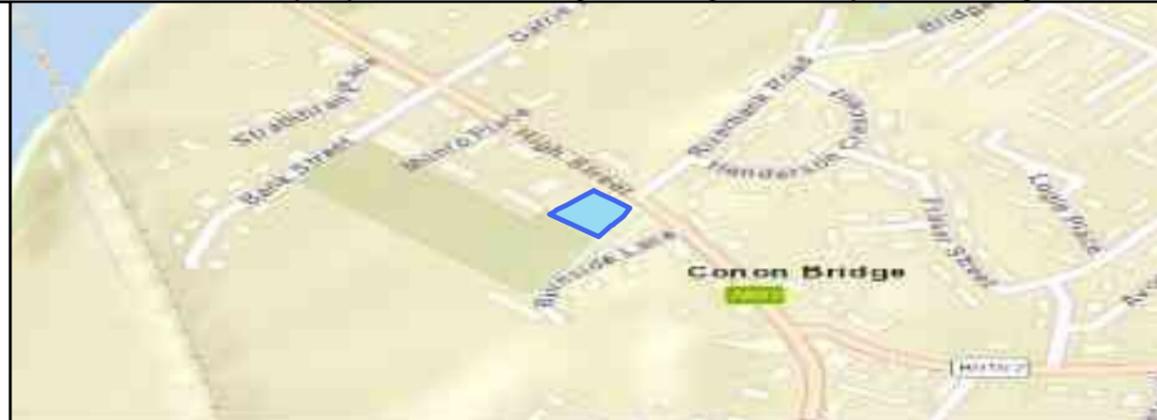

This is the Off-Street Plan (CP0133) referred in the foregoing

The Highland Council
 (Off-Street Parking Places)
 (Decriminalised Parking Enforcement and Consolidation)
 (Variation Five) Order 2026

Proper Officer


DATE

SCALE

Scale: 1:425

REFERENCE NUMBER

CP0133

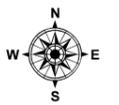


© Crown copyright and database rights 2025 Ordnance Survey AC0000849432

The extent of the restrictions are 254,202 to 855,508 metres eastwards and 254,375 to 855,588 westwards using the British National Grid (EPSG 27700).

CAR PARK NAME:

George St. Car Park, Dingwall

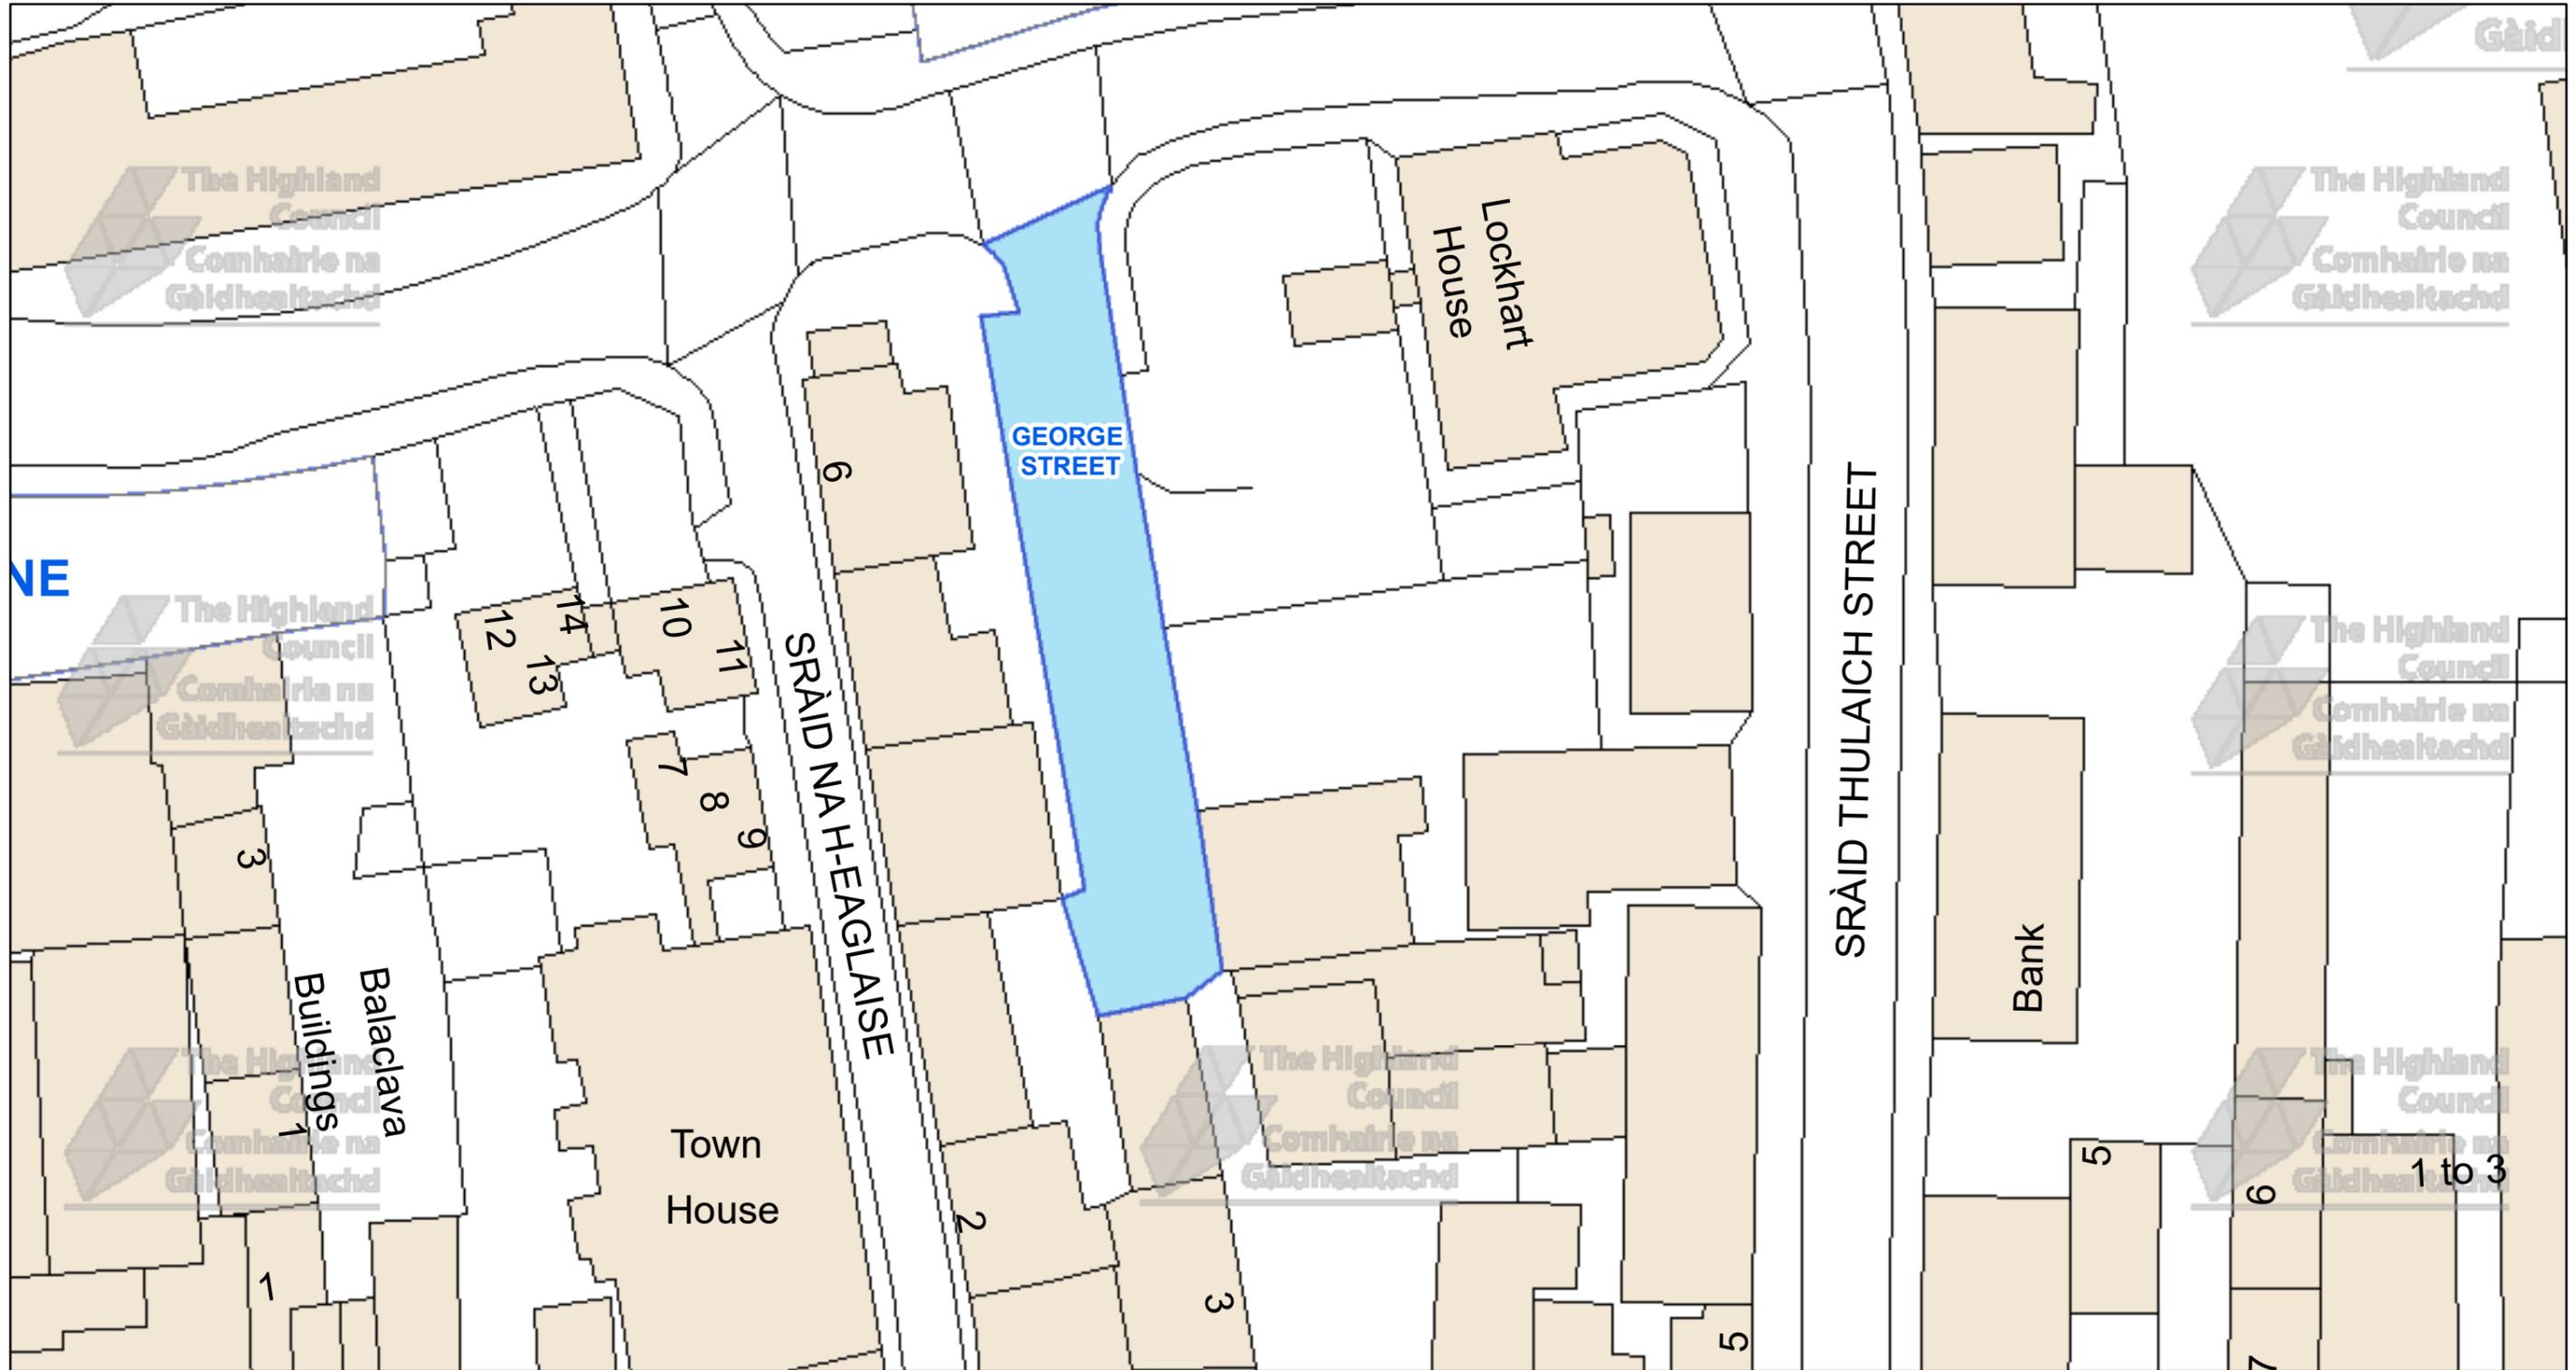

The Highland Council
 Headquarters
 Glenurquhart Rd
 Inverness
 IV35NX



This is the Off-Street Plan
 (CP0135) referred
 In the foregoing

The Highland Council
 (Off-Street Parking Places)
 (Decriminalised Parking
 Enforcement and Consolidation)
 (Variation Five) Order 2026

DATE

SCALE

Scale: 1:425

REFERENCE NUMBER

CP0135




Proper Officer

© Crown copyright and database rights 2025 Ordnance Survey AC0000849432
 The extent of the restrictions are 254,907 to 858,779 metres eastwards and 255,073 to 858,864 westwards using the British National Grid (EPSG 27700).

CAR PARK NAME:

Village Car Park, Saltburn

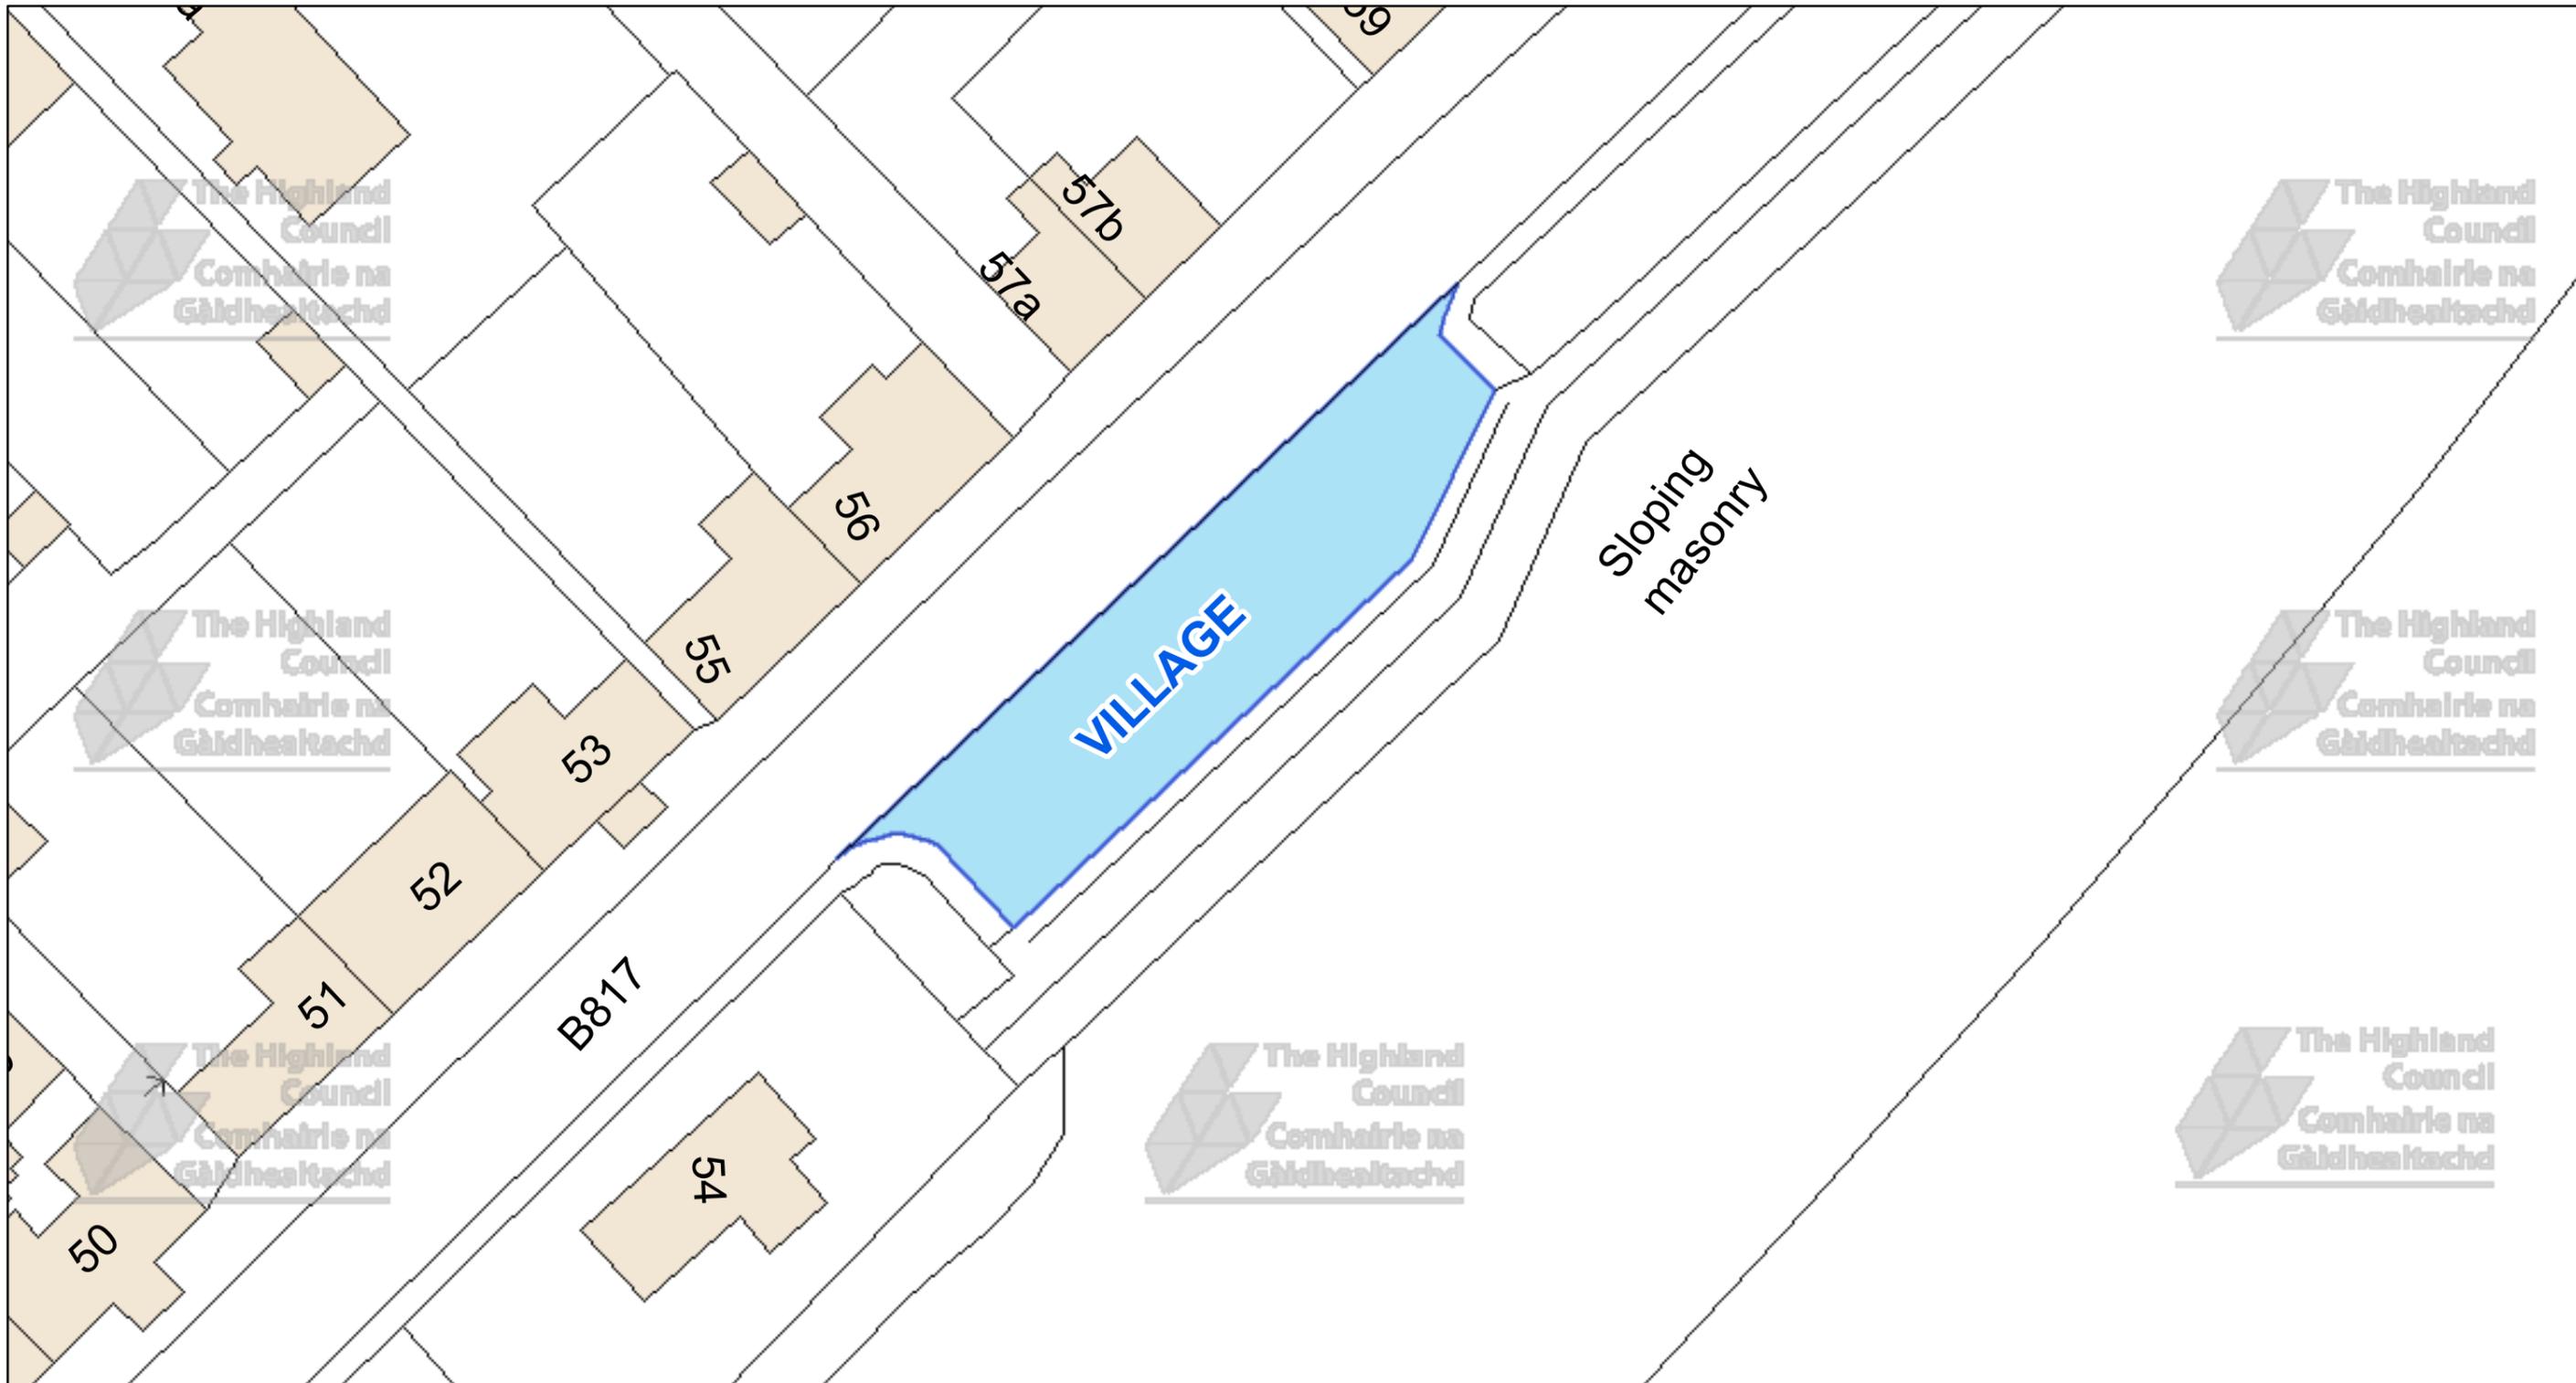

The Highland Council
 Headquarters
 Glenurquhart Rd
 Inverness
 IV35NX

© Crown copyright and database rights 2025 Ordnance Survey AC0000849432
 The extent of the restrictions are 272,596 to 869,883 metres eastwards and 272,729 to 869,953 westwards using the British National Grid (EPSG 27700).



This is the Off-Street Plan (CP0144) referred in the foregoing


The Highland Council (Off-Street Parking Places) (Decriminalised Parking Enforcement and Consolidation) (Variation Five) Order 2026

Proper Officer

DATE


SCALE
Scale: 1:375

REFERENCE NUMBER
CP0144

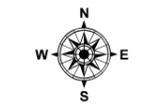

CAR PARK NAME:

King Street Car Park, Invergordon

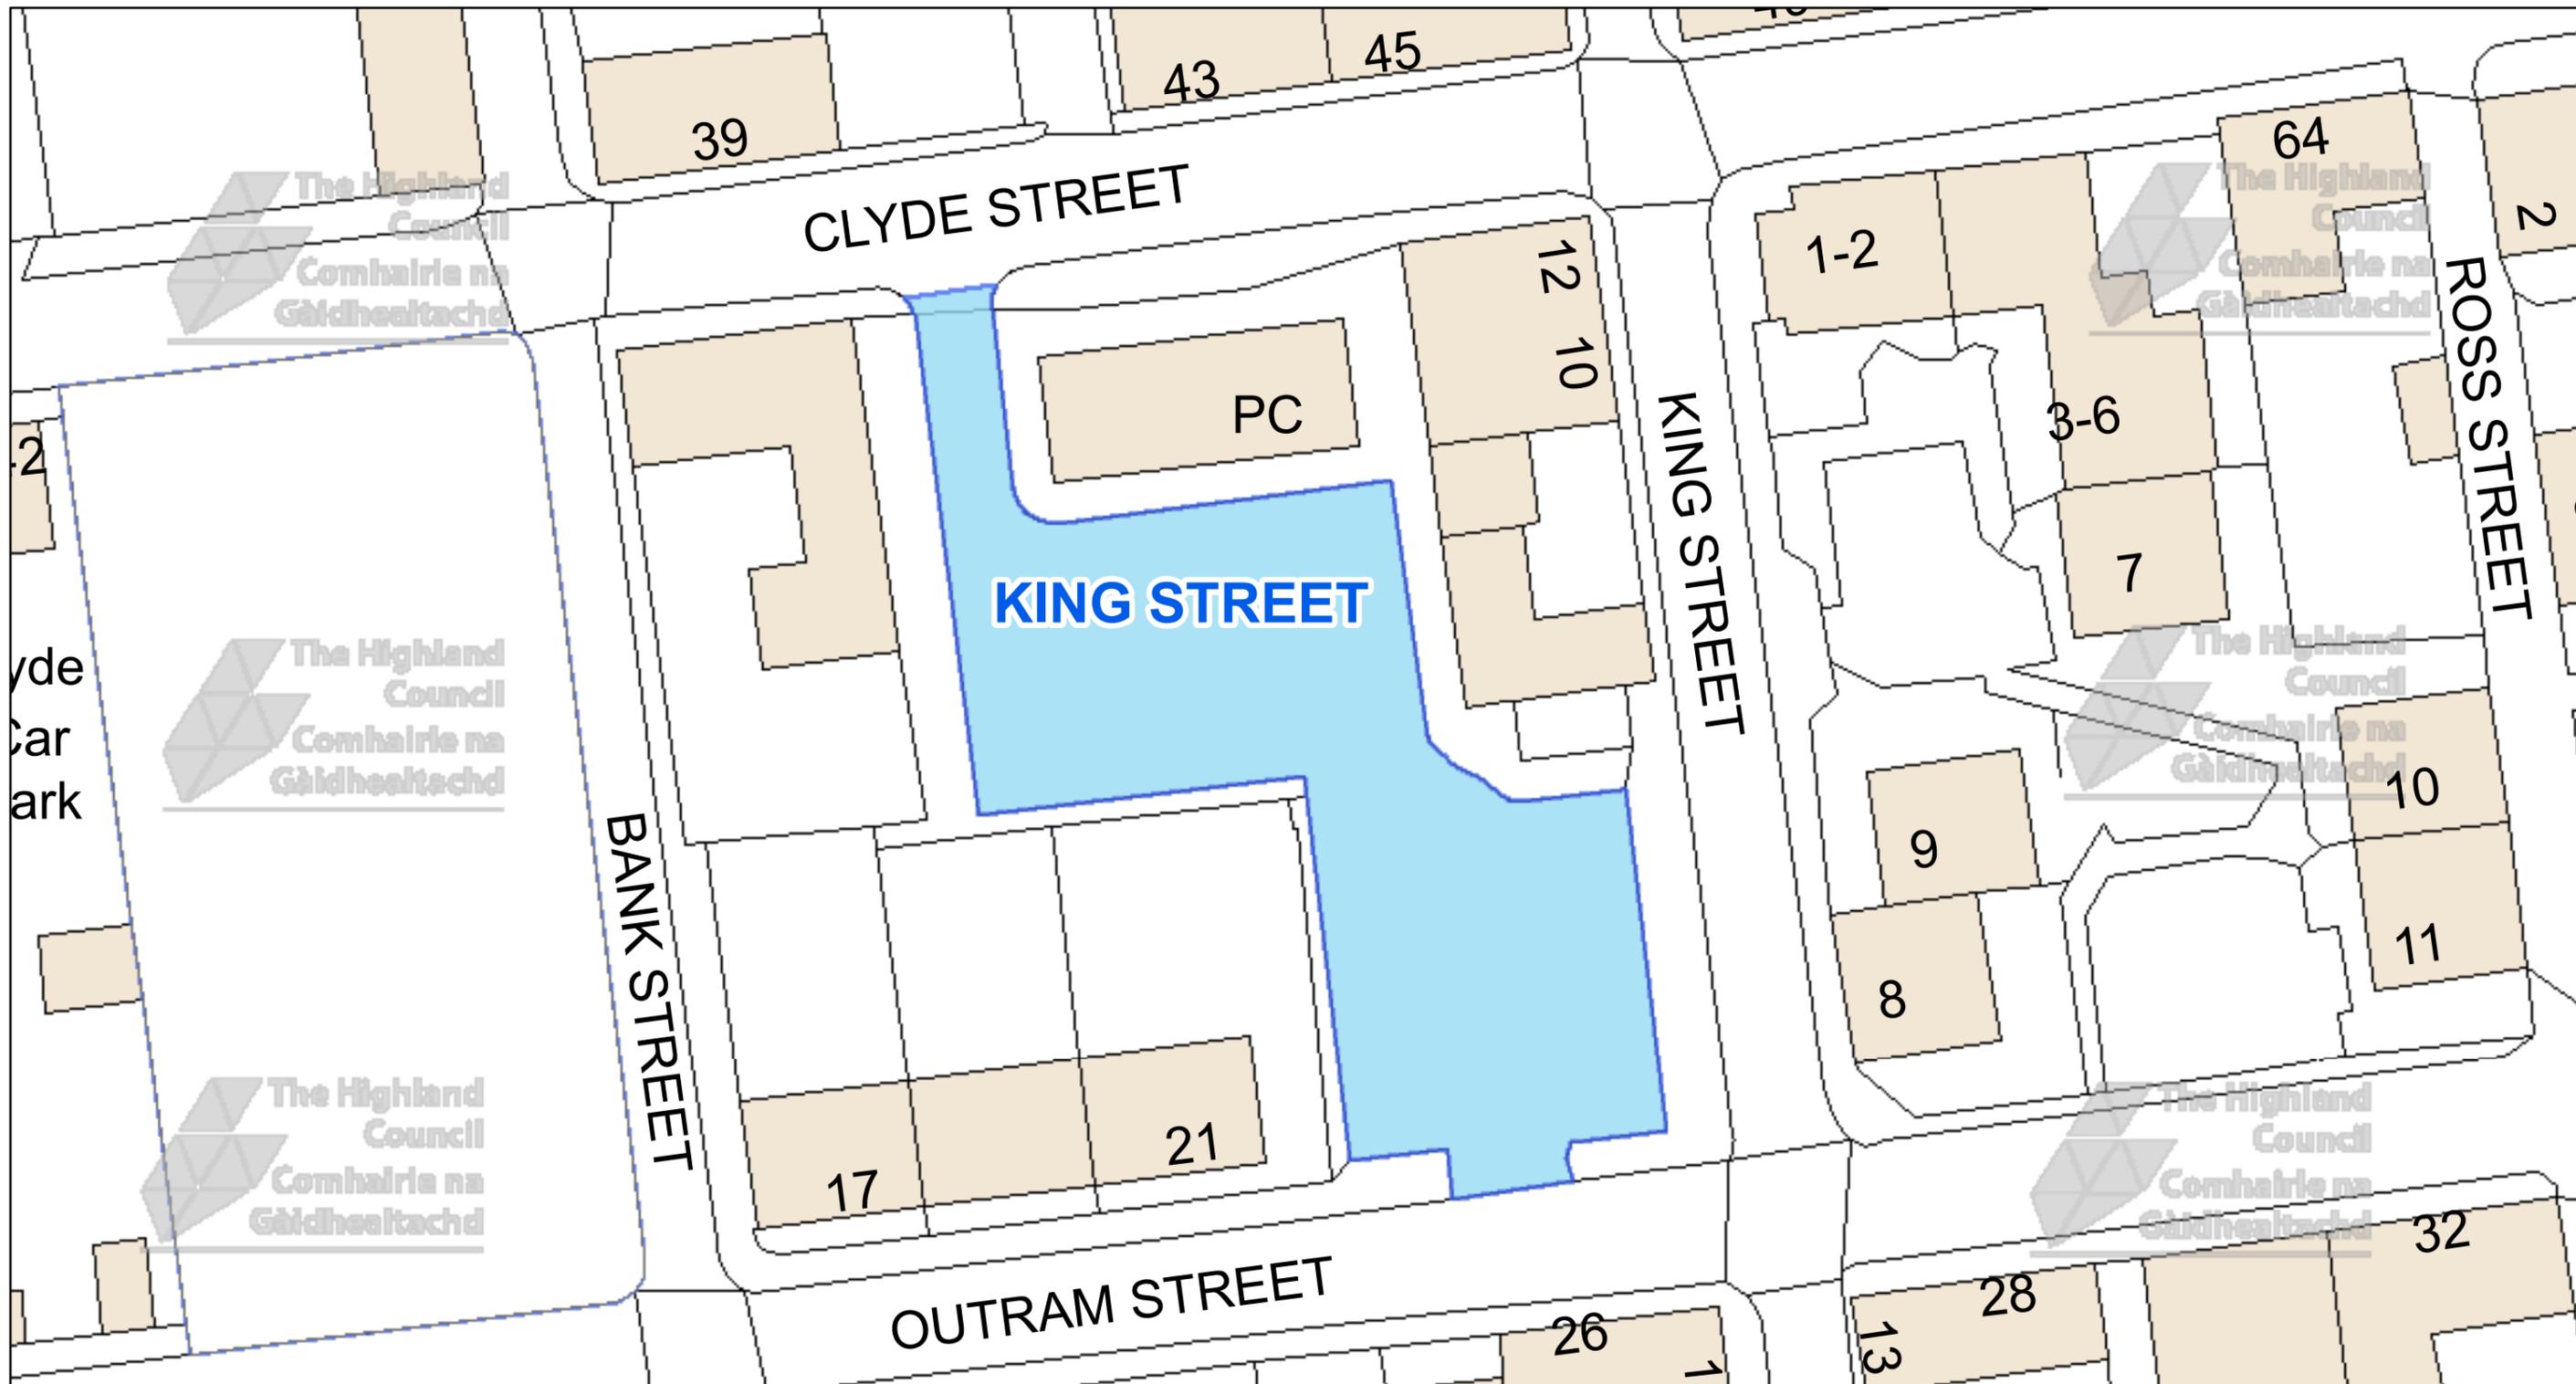

The Highland Council
 Headquarters
 Glenurquhart Rd
 Inverness
 IV35NX



This is the Off-Street Plan
 (CP0146) referred
 In the foregoing

The Highland Council
 (Off-Street Parking Places)
 (Decriminalised Parking
 Enforcement and Consolidation)
 (Variation Five) Order 2026

DATE

SCALE

Scale: 1:325

REFERENCE NUMBER

CP0146




Proper Officer

© Crown copyright and database
 rights 2025 Ordnance Survey AC0000849432

The extent of the restrictions are 277,869 to 882,073
 metres eastwards and 278,002 to 882,143
 westwards using the British National Grid (EPSG 27700).

CAR PARK NAME:

Outram Street Car Park, Invergordon

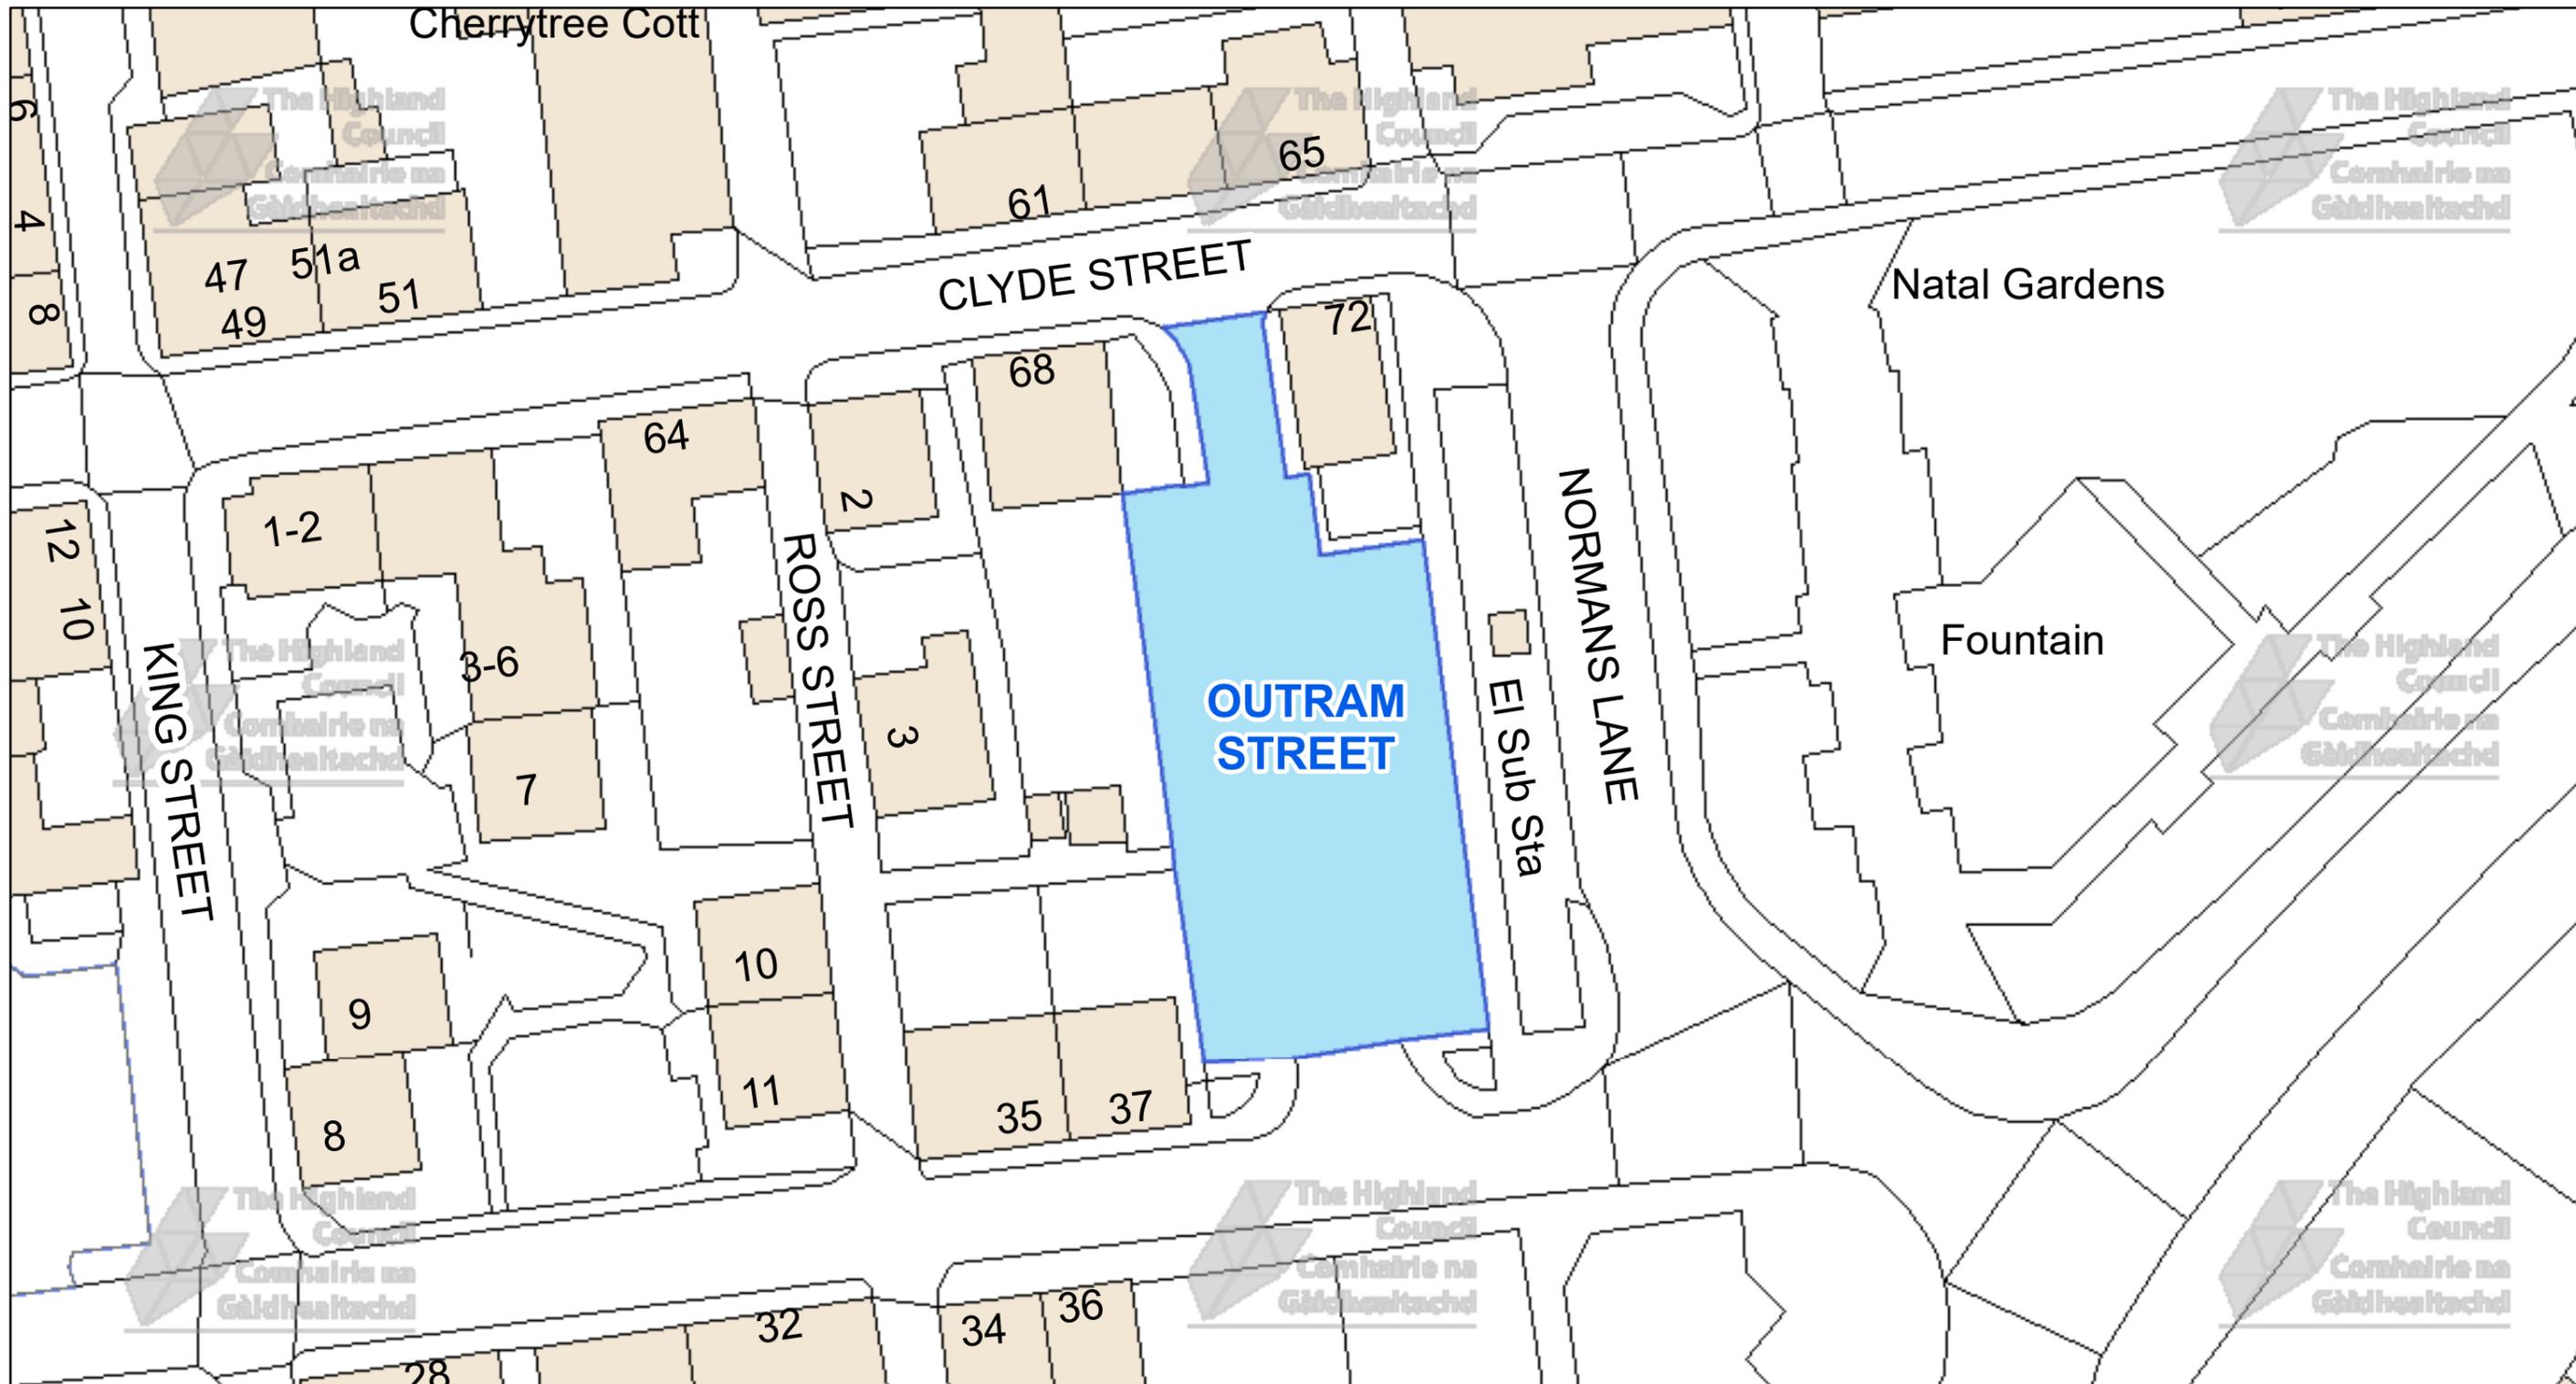

The Highland Council
Headquarters
Glenurquhart Rd
Inverness
IV35NX

© Crown copyright and database rights 2025 Ordnance Survey AC0000849432
The extent of the restrictions are 270,937 to 868,549 metres eastwards and 270,780 to 868,465 westwards using the British National Grid (EPSG 27700).



This is the Off-Street Plan (CP0147) referred in the foregoing

The Highland Council (Off-Street Parking Places) (Decriminalised Parking Enforcement and Consolidation) (Variation Five) Order 2026

DATE

SCALE

Scale: 1:400

REFERENCE NUMBER


CP0147



Proper Officer

CAR PARK NAME:

Village Square Car Park, Muir of Ord

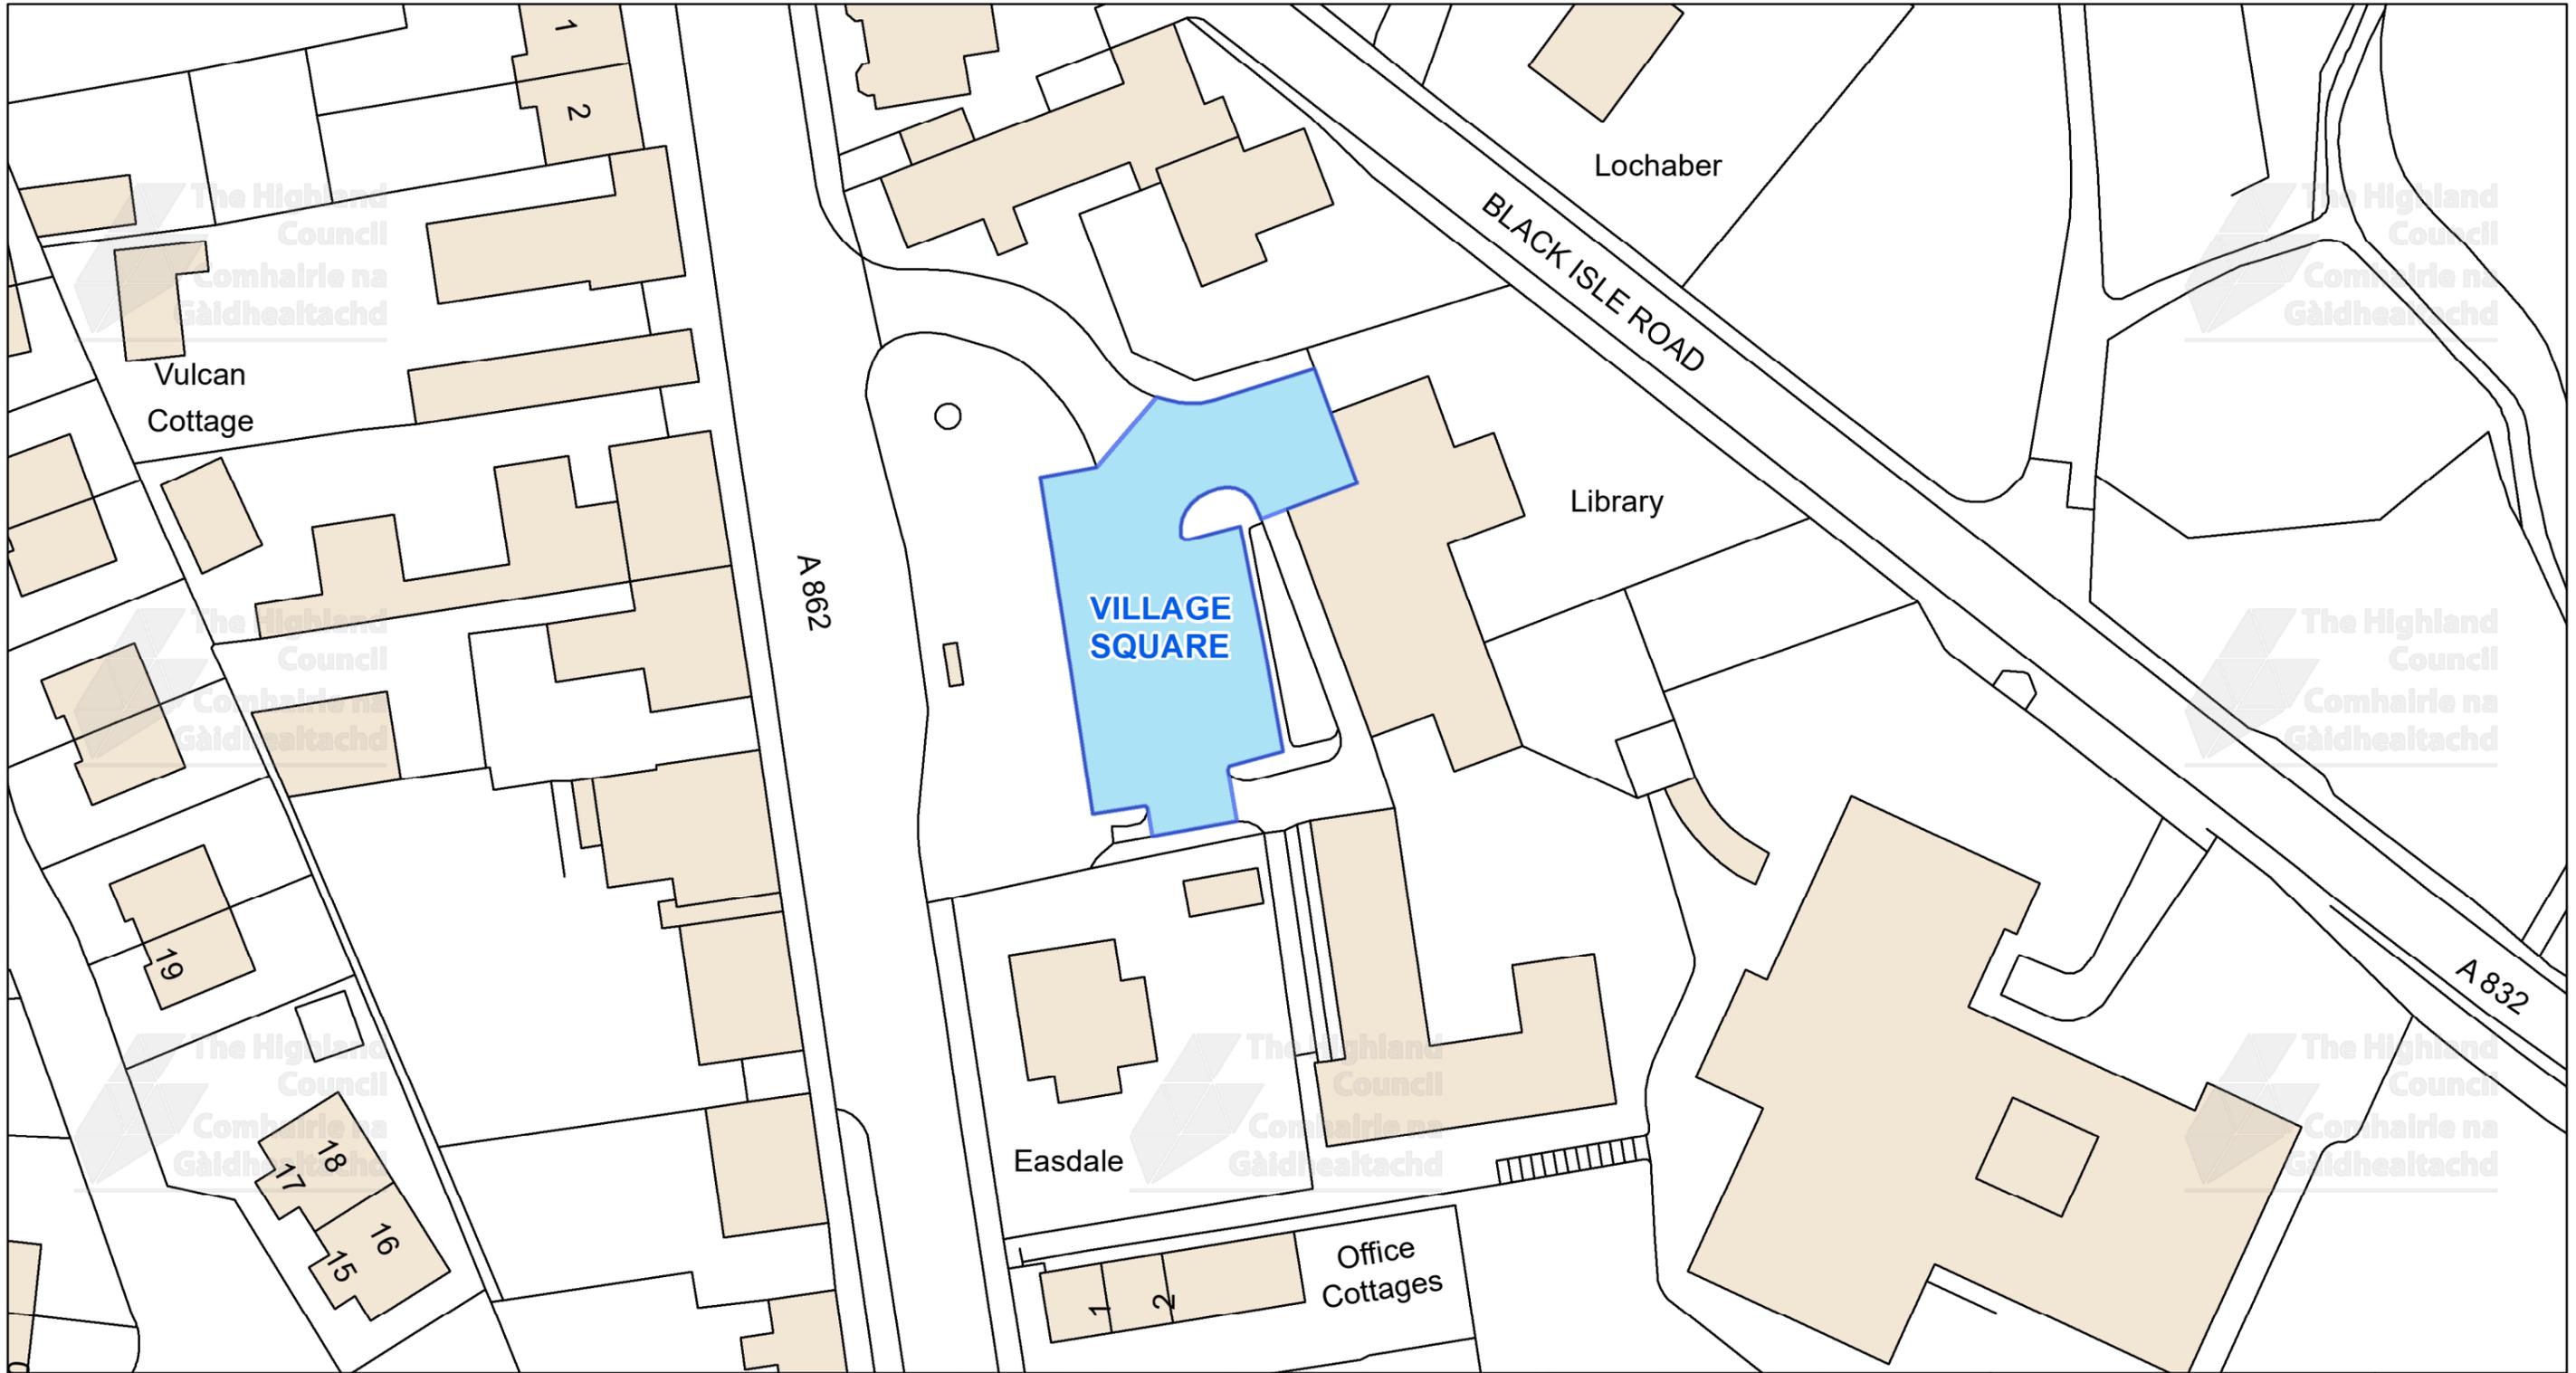


This is the Off-Street Plan (CP0151) referred In the foregoing

The Highland Council (Off-Street Parking Places) (Decriminalised Parking Enforcement and Consolidation) (Variation Five) Order 2026

Signed by Proper Officer

© Crown copyright and database rights 2025 Ordnance Survey AC0000849432
The extent of the restrictions are 252,797 to 850,013 metres eastwards and 253,006 to 850,120 westwards using the British National Grid (EPSG 27700).

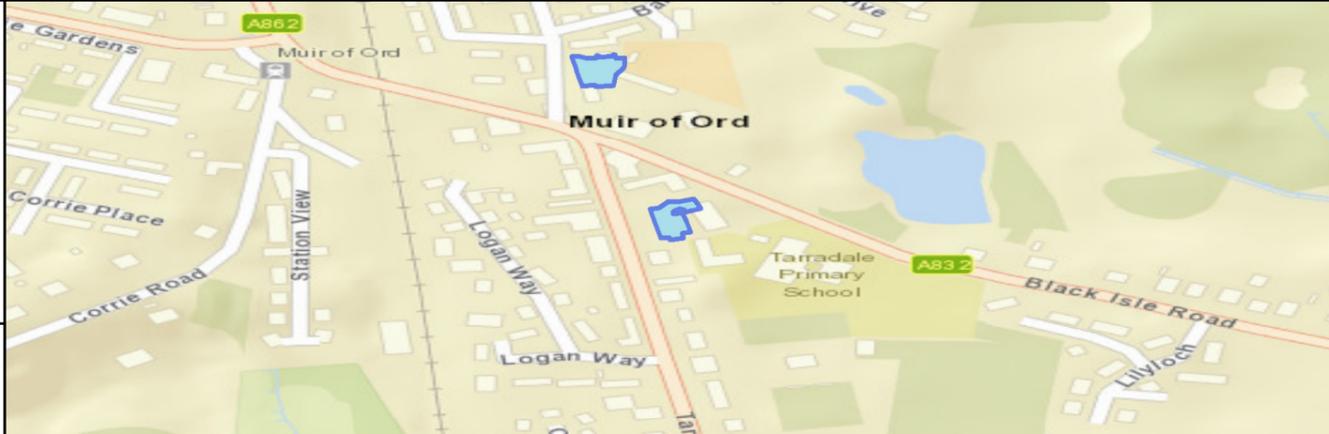

The Highland Council
Headquarters
Glenurquhart Rd
Inverness
IV35NX


SCALE

1:550

DATE


REFERENCE NUMBER

CP0151

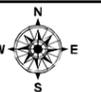

CAR PARK NAME:

Seaforth Road Car Park, Muir of Ord

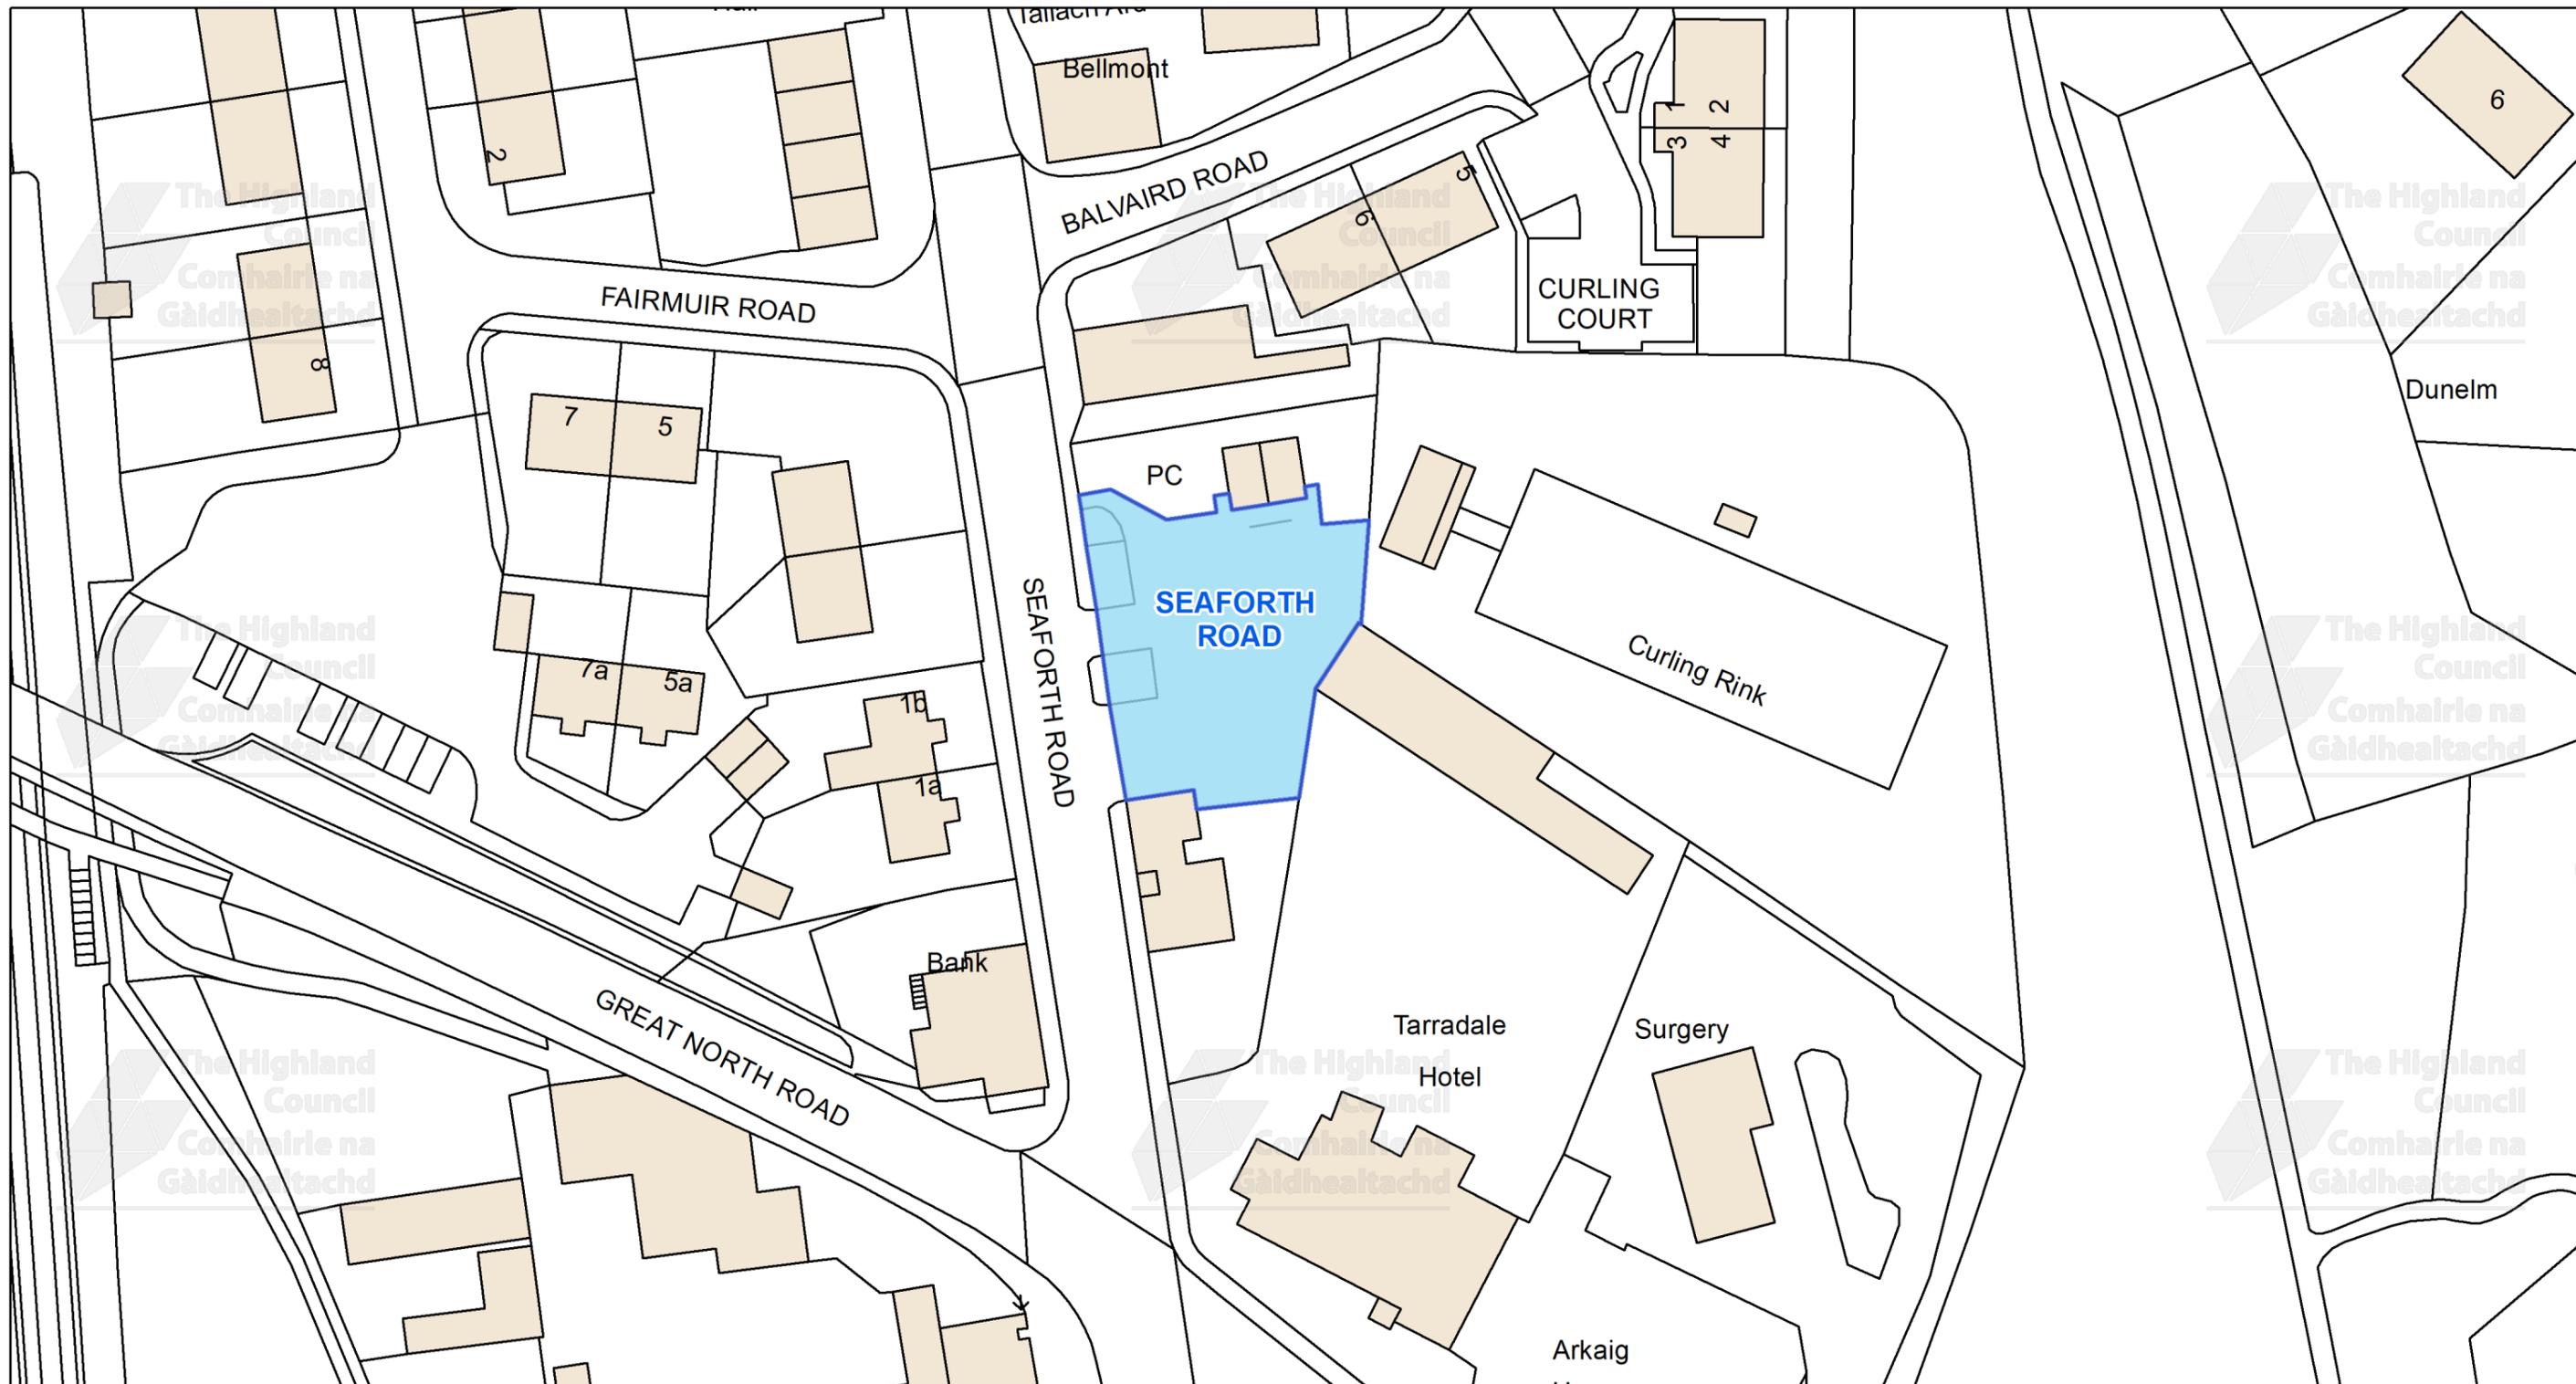

This is the Off-Street Plan
(CP0152) referred
In the foregoing

The Highland Council
(Off-Street Parking Places)
(Decriminalised Parking Enforcement
and Consolidation)
(Variation Five) Order 2026

Signed by Proper Officer

© Crown copyright and database
rights 2025 Ordnance Survey AC0000849432
The extent of the restrictions are 252,744 to 850,153 metres
eastwards and 252,987 to 850,281
westwards using the British National Grid (EPSG 27700).



The Highland Council
Headquarters
Glenurquhart Rd
Inverness
IV35NX

SCALE
1:625


DATE

REFERENCE NUMBER
CP0152



CAR PARK NAME:

Sport Centre Dingwall Car Park, Dingwall

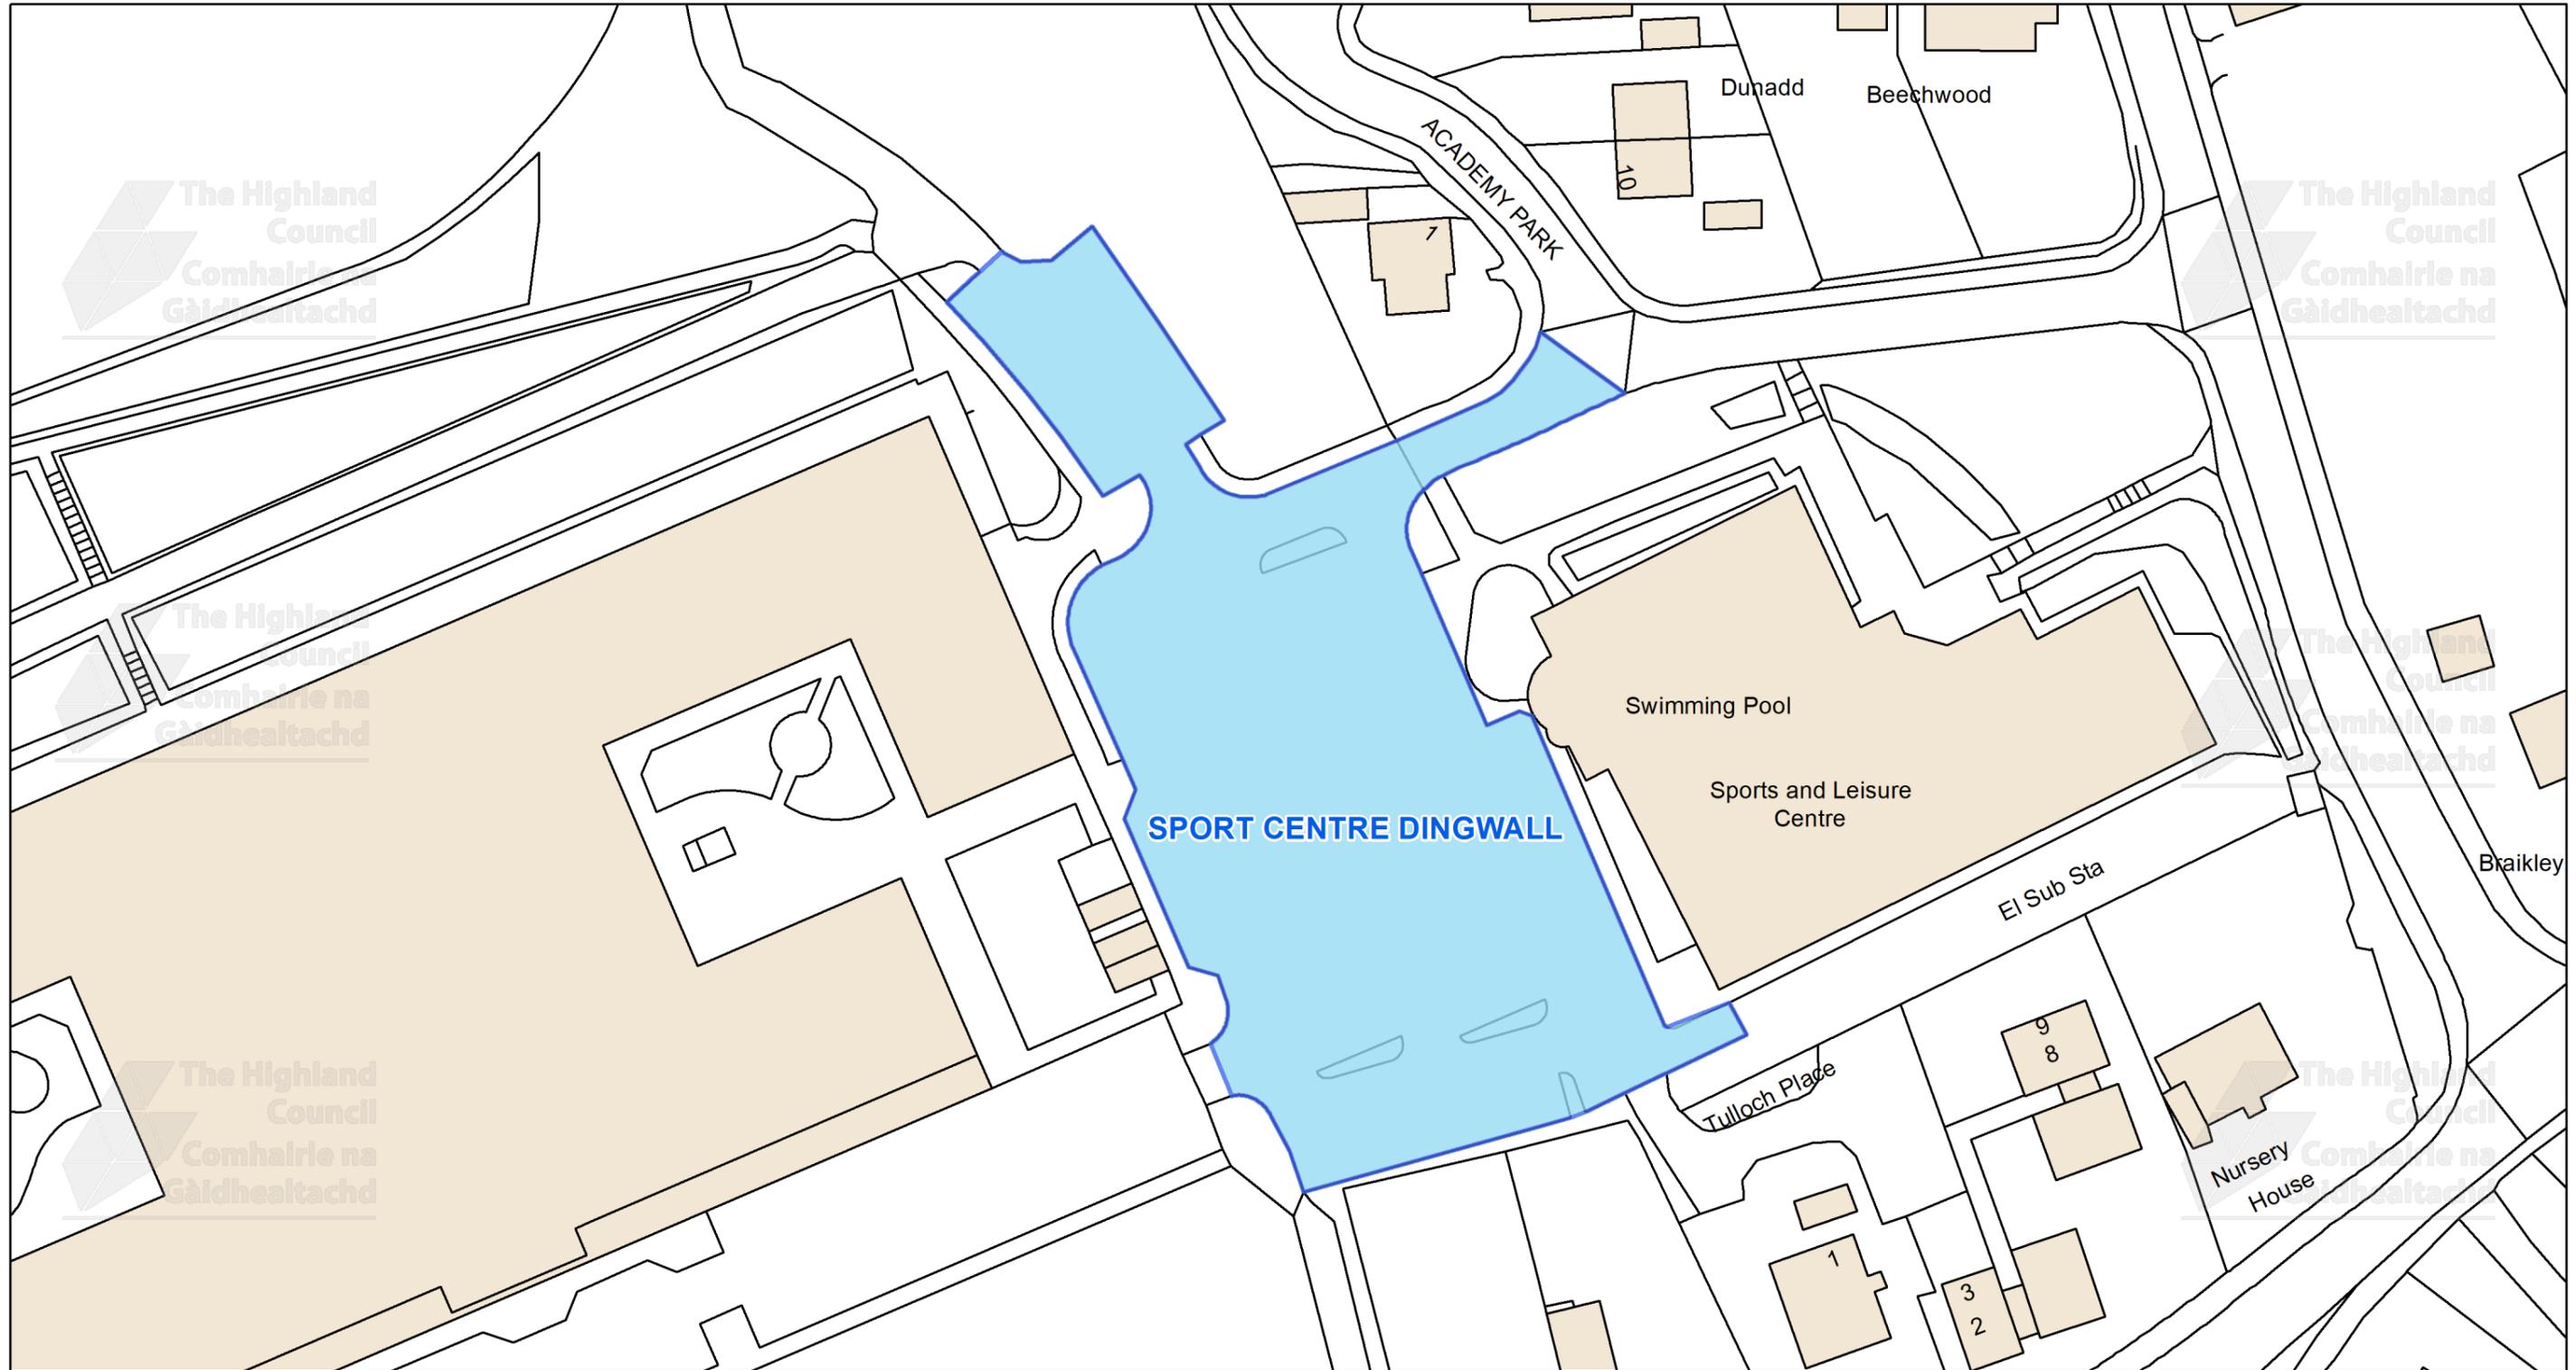


This is the Off-Street Plan (CP0154) referred In the foregoing

The Highland Council (Off-Street Parking Places) (Decriminalised Parking Enforcement and Consolidation) (Variation Five) Order 2026

Signed by Proper Officer

© Crown copyright and database rights 2025 Ordnance Survey AC0000849432
The extent of the restrictions are 254,705 to 859,350 metres eastwards and 254,976 to 859,495 westwards using the British National Grid (EPSG 27700).

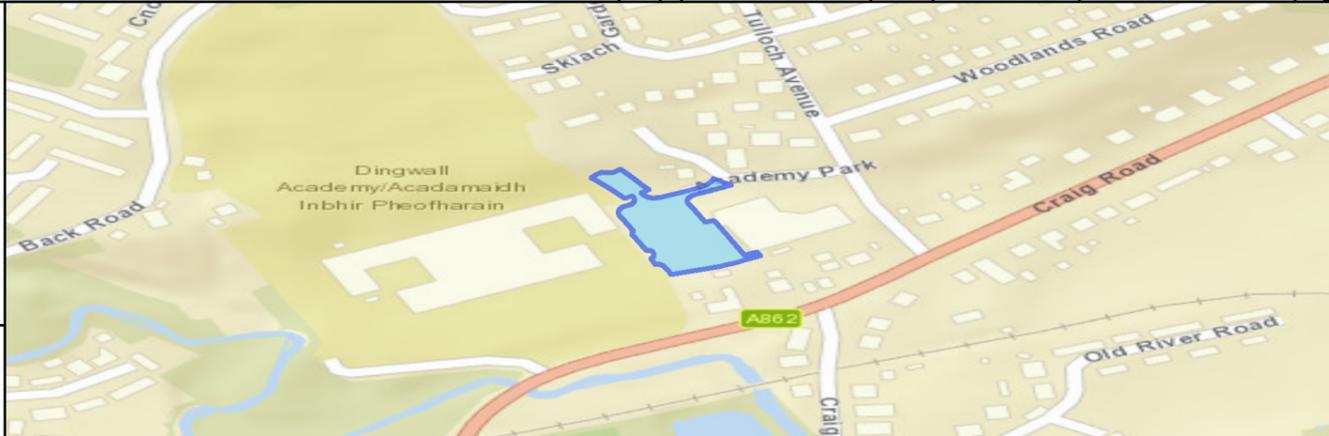

The Highland Council
Headquarters
Glenurquhart Rd
Inverness
IV35NX


SCALE

1:700

DATE


REFERENCE NUMBER

CP0154

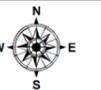

CAR PARK NAME:

Invergordon Leisure Centre Car Park, Invergordon

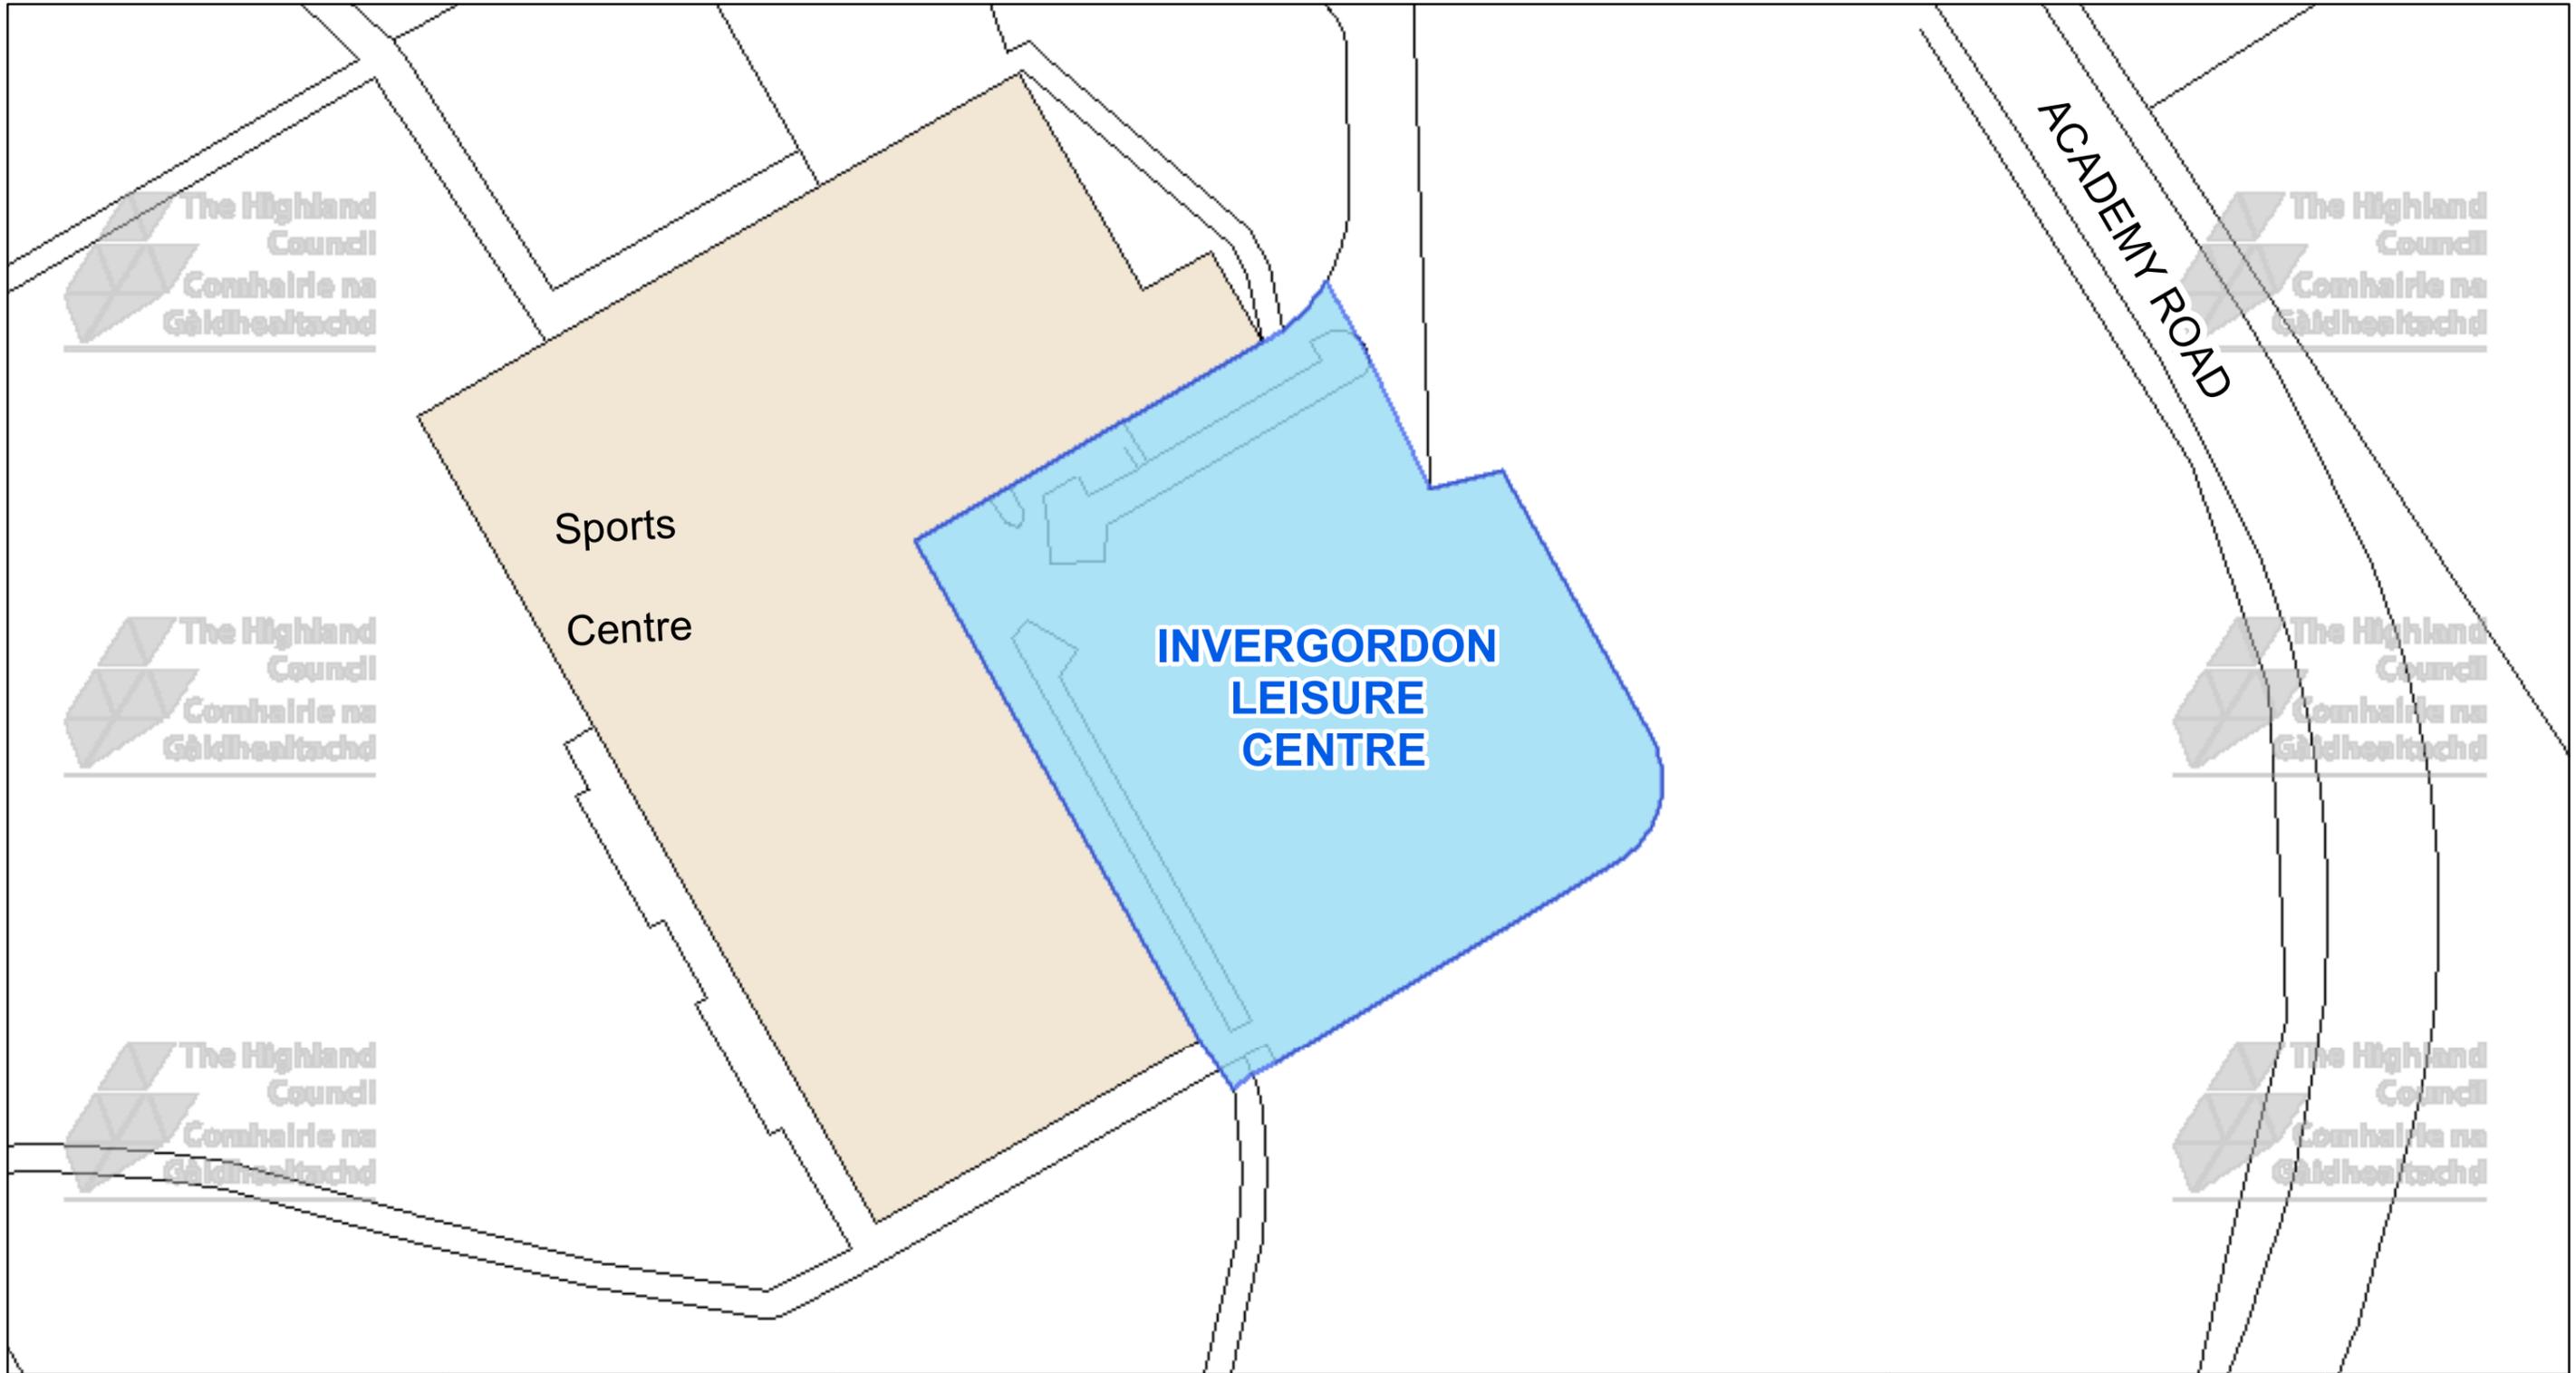

The Highland Council
Headquarters
Glenurquhart Rd
Inverness
IV35NX

© Crown copyright and database rights 2025 Ordnance Survey AC0000849432
The extent of the restrictions are 270,977 to 869,105 metres eastwards and 271,132 to 869,187 westwards using the British National Grid (EPSG 27700).



This is the Off-Street Plan (CP0251) referred in the foregoing

The Highland Council (Off-Street Parking Places) (Decriminalised Parking Enforcement and Consolidation) (Variation Five) Order 2026

Proper Officer

DATE

SCALE
Scale: 1:400

REFERENCE NUMBER
CP0251

