


CAR PARK NAME:

St Duthus, Tain

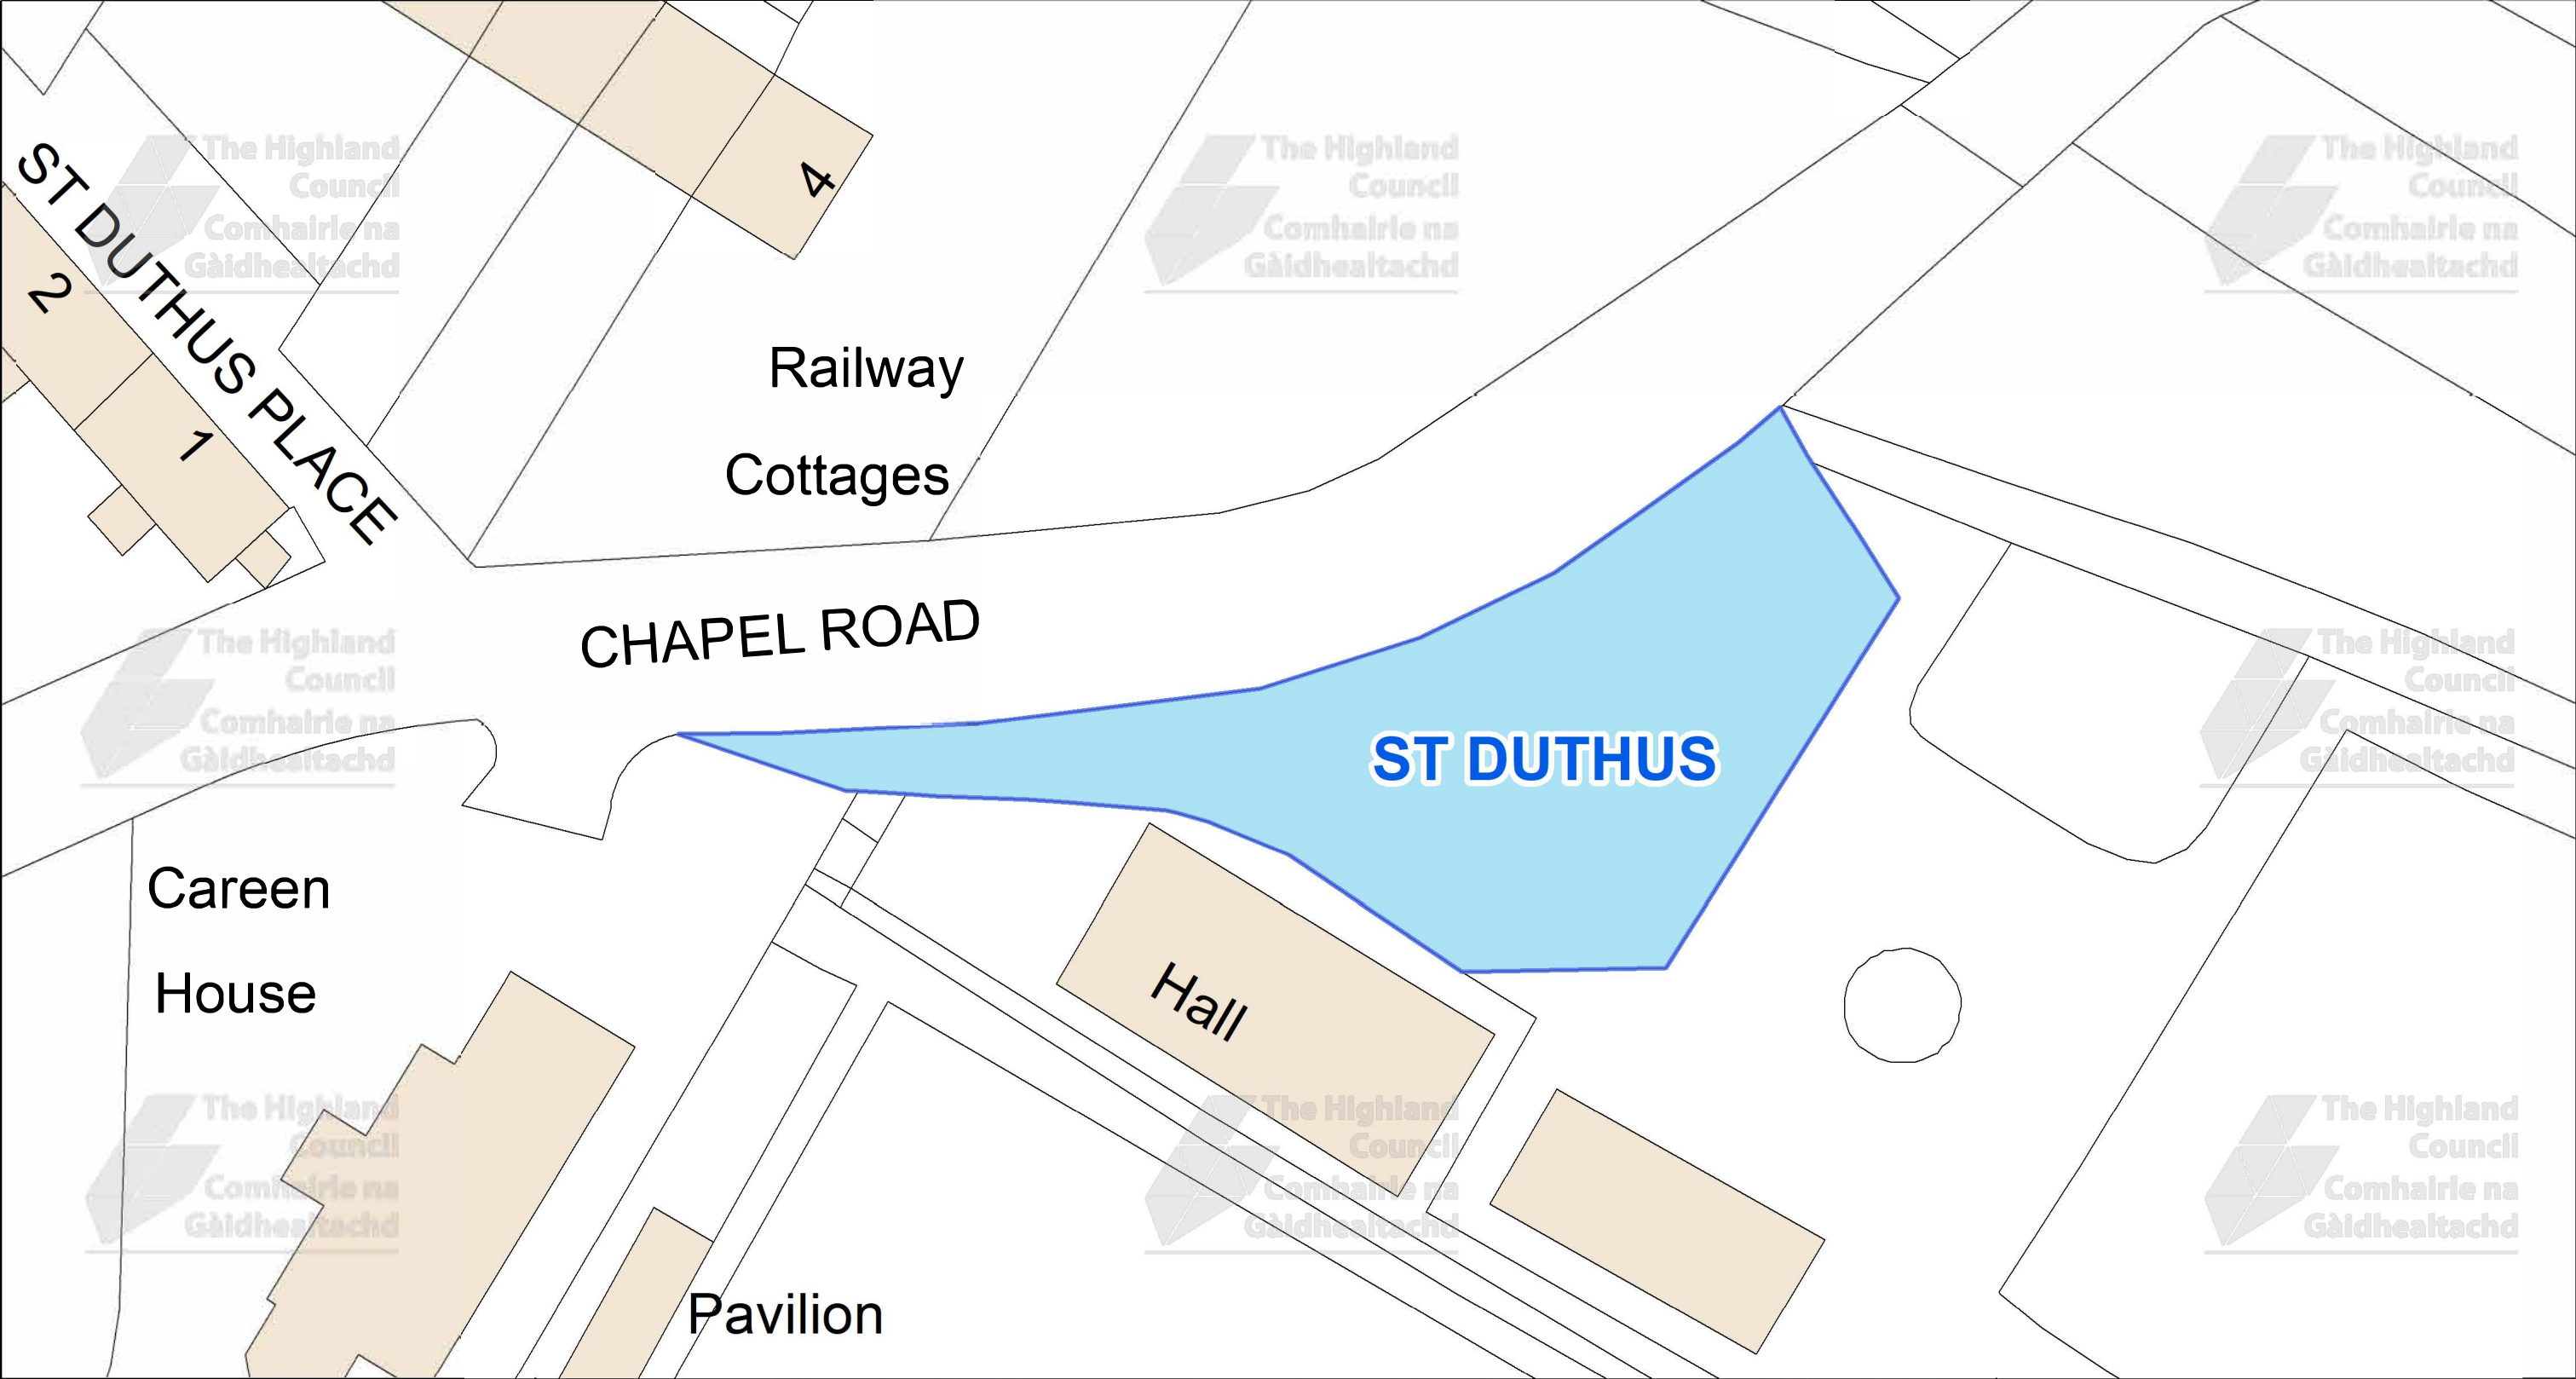

This is the Off-Street Plan
(CCP0327) referred
In the foregoing

The Highland Council
(Off-Street Parking Places)
(Decriminalised Parking
Enforcement and Consolidation)
(Variation Five) Order 2026

Signed by Proper Officer

© Crown copyright and database
rights 2025 Ordnance Survey AC0000849432
The extent of the restrictions are 278,218 to 882,248
metres eastwards and 278,337 to 882,310
westwards using the British National Grid (EPSG 27700).



The Highland Council
Headquarters
Glenurquhart Rd
Inverness
IV35NX

SCALE
1:300


DATE
05/10/2026


REFERENCE NUMBER
CCP0327



CAR PARK NAME:


Tarbet Old, Portmahomack

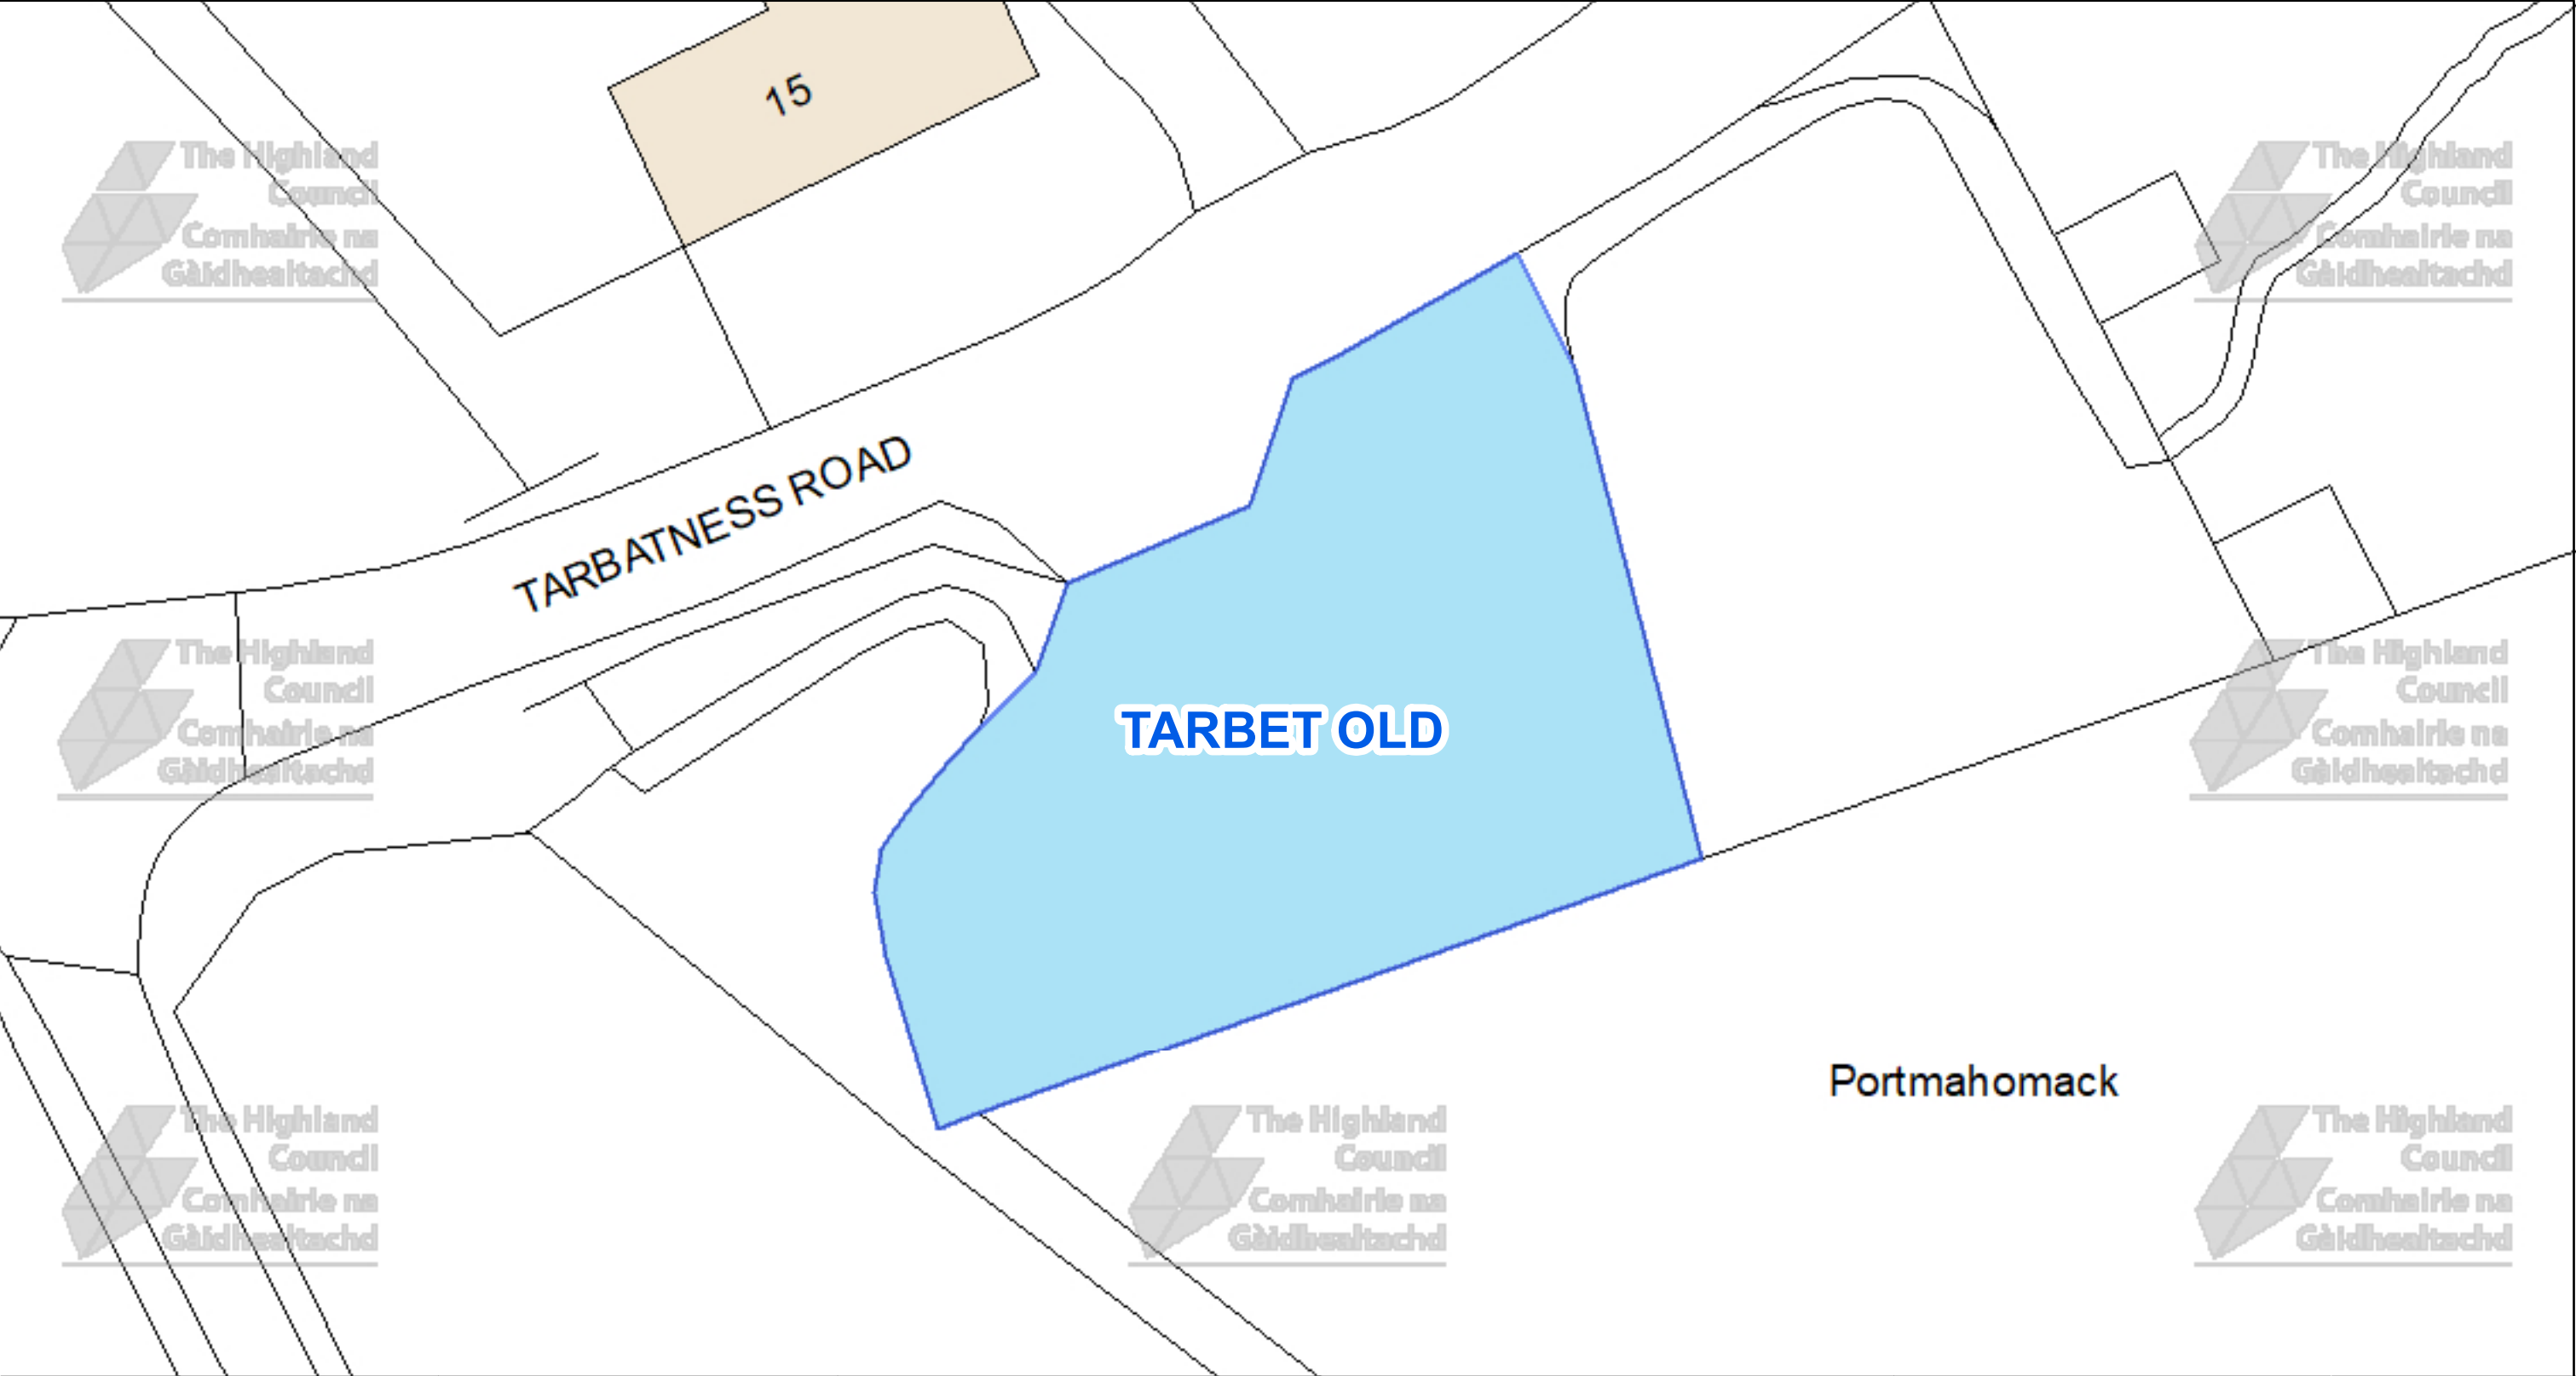

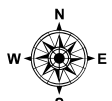 The Highland Council Comhairle na Gàidhealtachd The Highland Council Headquarters Glenurquhart Rd Inverness IV35NX			This is the Off-Street Plan CCP0328 referred In the foregoing The Highland Council (Off-Street Parking Places) (Decriminalised Parking Enforcement and Consolidation) (Variation Five) Order 2026	DATE 05/10/2026 SCALE Scale: 1:250 REFERENCE NUMBER CCP0328 
© Crown copyright and database rights 2025 Ordnance Survey AC0000849432 The extent of the restrictions are 291,357 to 883,942 metres eastwards and 291,454 to 883,995 westwards using the British National Grid (EPSG 27700).				Proper Officer

CAR PARK NAME:

Balintore, Balintore

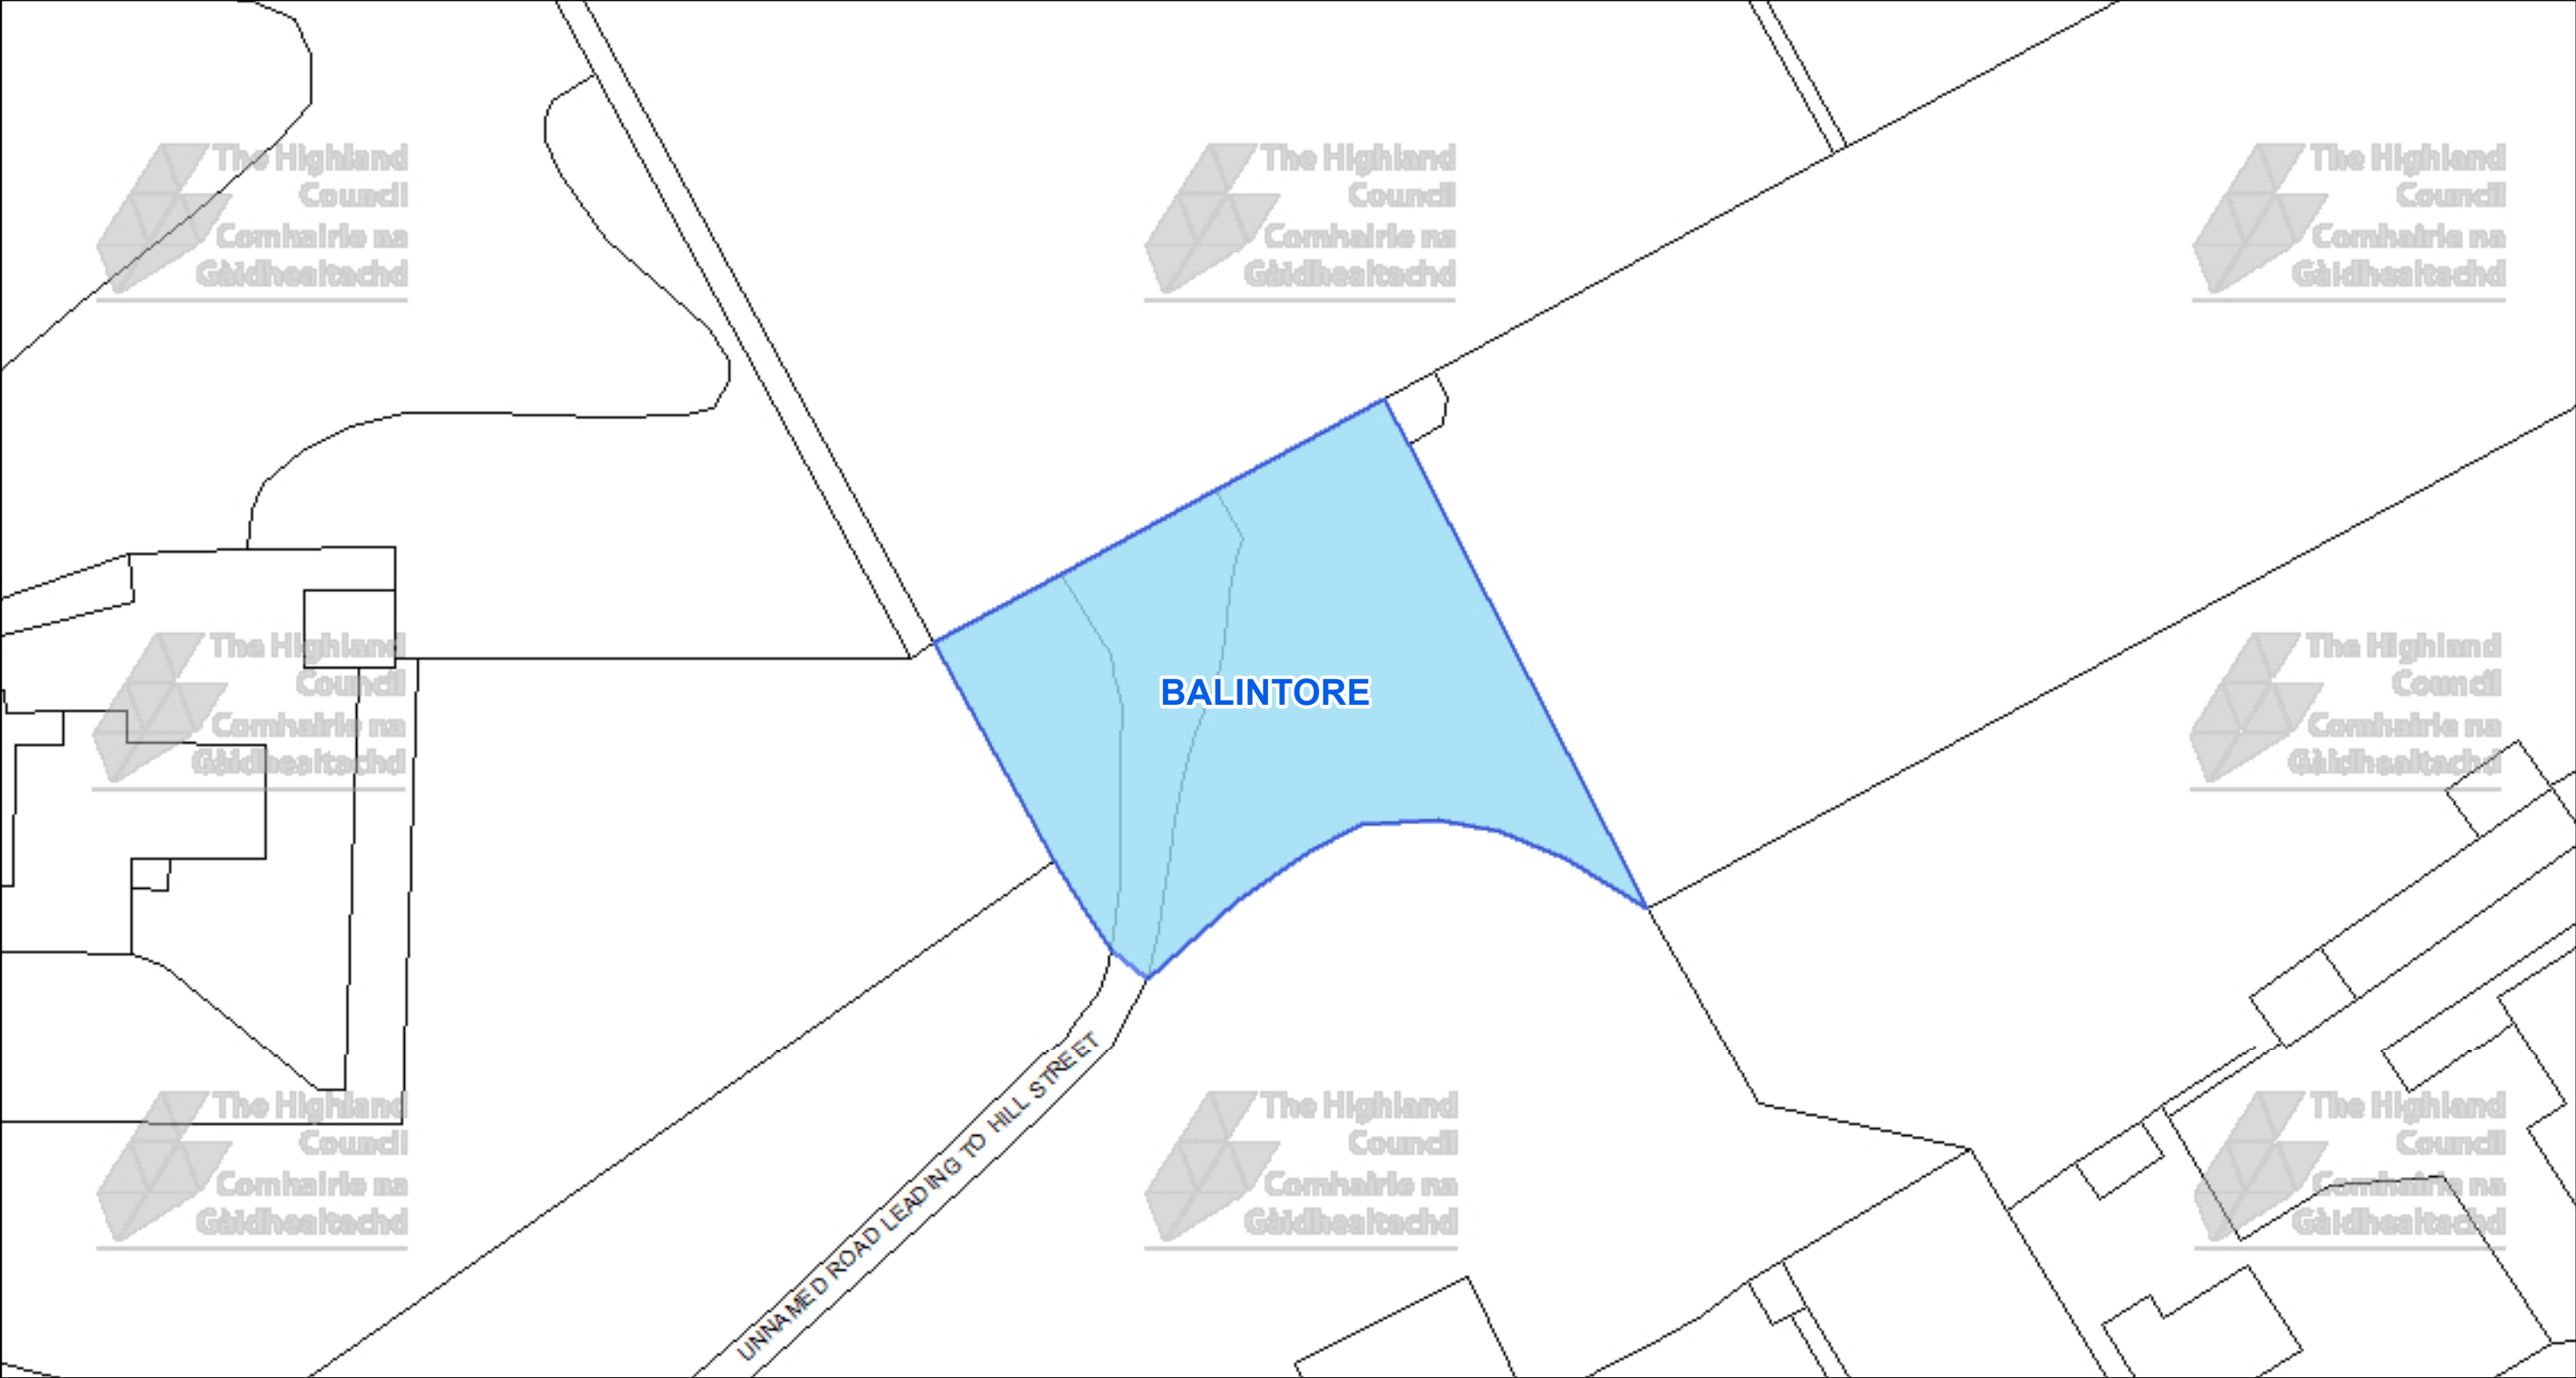



The Highland Council
Headquarters
Glenurquhart Rd
Inverness
IV35NX

© Crown copyright and database rights 2025 Ordnance Survey AC0000849432

The extent of the restrictions are 286,360 to 875,750 metres eastwards and 286,546 to 875,855 westwards using the British National Grid (EPSG 27700).




This is the Off-Street Plan
CCP0329 referred
In the foregoing

The Highland Council
(Off-Street Parking Places)
(Decriminalised Parking
Enforcement and Consolidation)
(Variation Five) Order 2026

Proper Officer

DATE 05/10/2026
SCALE Scale: 1:500
REFERENCE NUMBER CCP0329

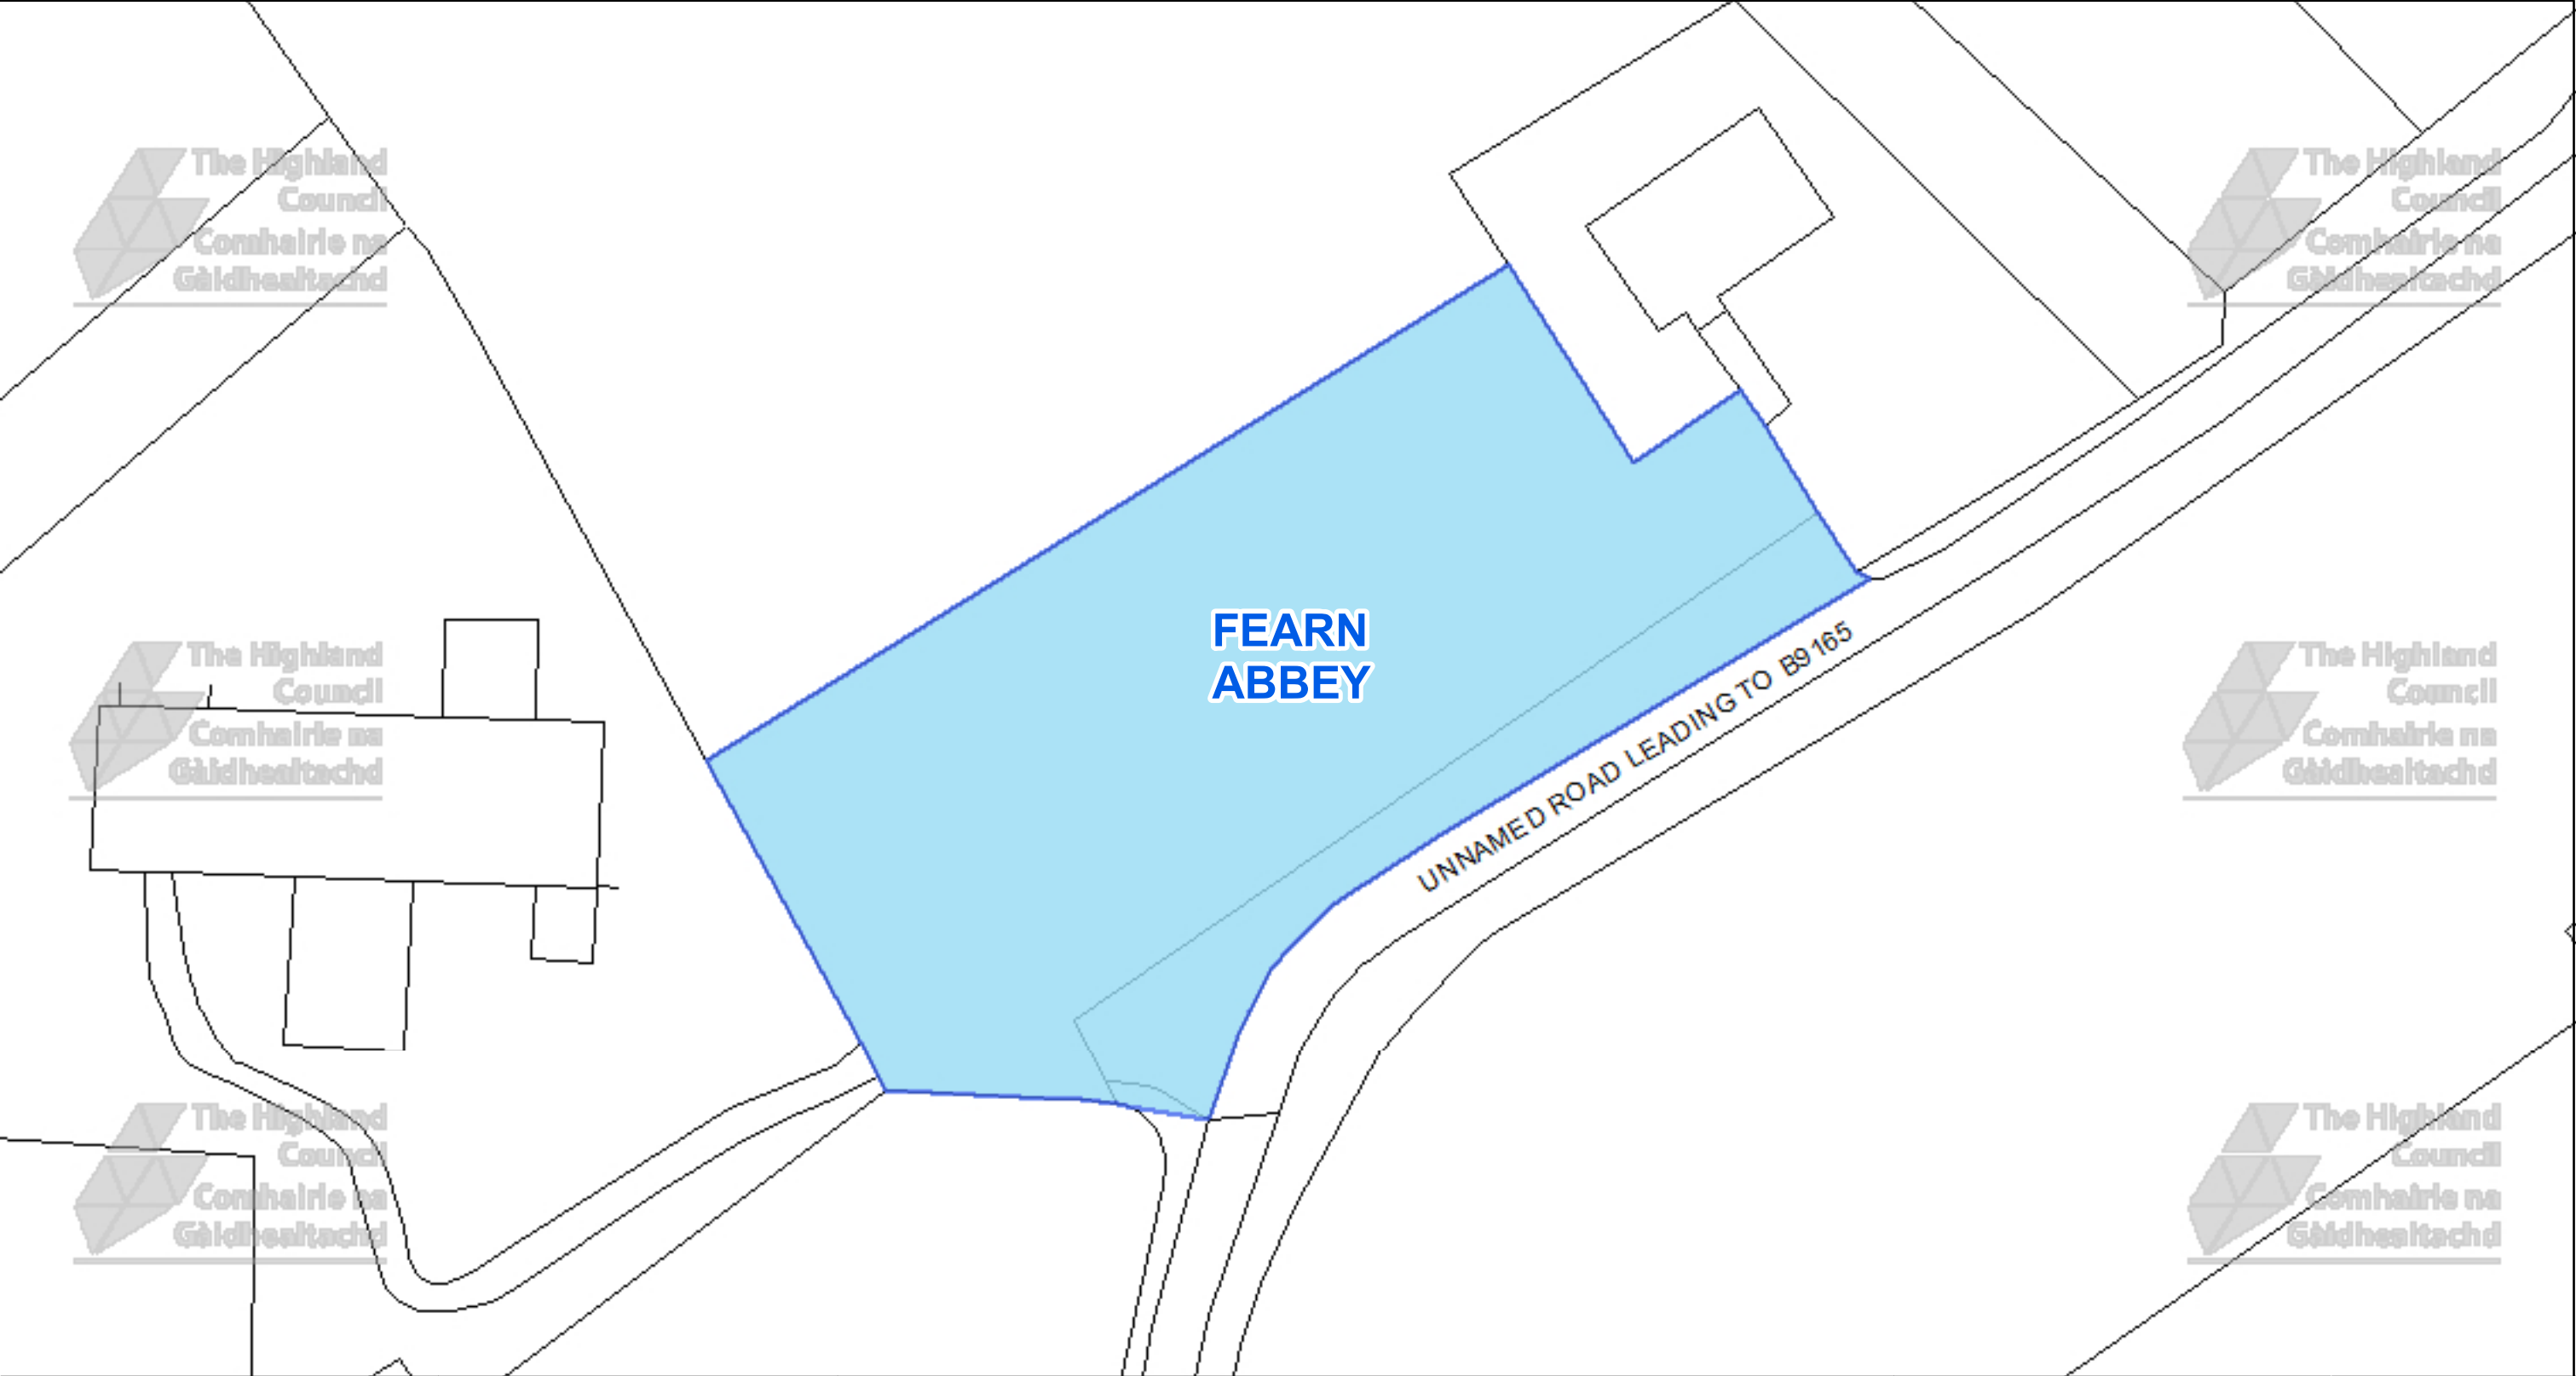





The Highland Council
Headquarters
Glenurquhart Rd
Inverness
IV35NX

© Crown copyright and database
rights 2025 Ordnance Survey AC0000849432

The extent of the restrictions are 283,715 to 877,253
metres eastwards and 283,873 to 877,337
westwards using the British National Grid (EPSG 27700).

 

This is the Off-Street Plan
CCP0330 referred
In the foregoing


The Highland Council
(Off-Street Parking Places)
(Decriminalised Parking
Enforcement and Consolidation)
(Variation Five) Order 2026

Proper Officer

DATE
05/10/2026


SCALE
Scale: 1:400



REFERENCE NUMBER
CCP0330

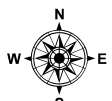

CAR PARK NAME:


Chapelhill Cemetery, Chapelhill

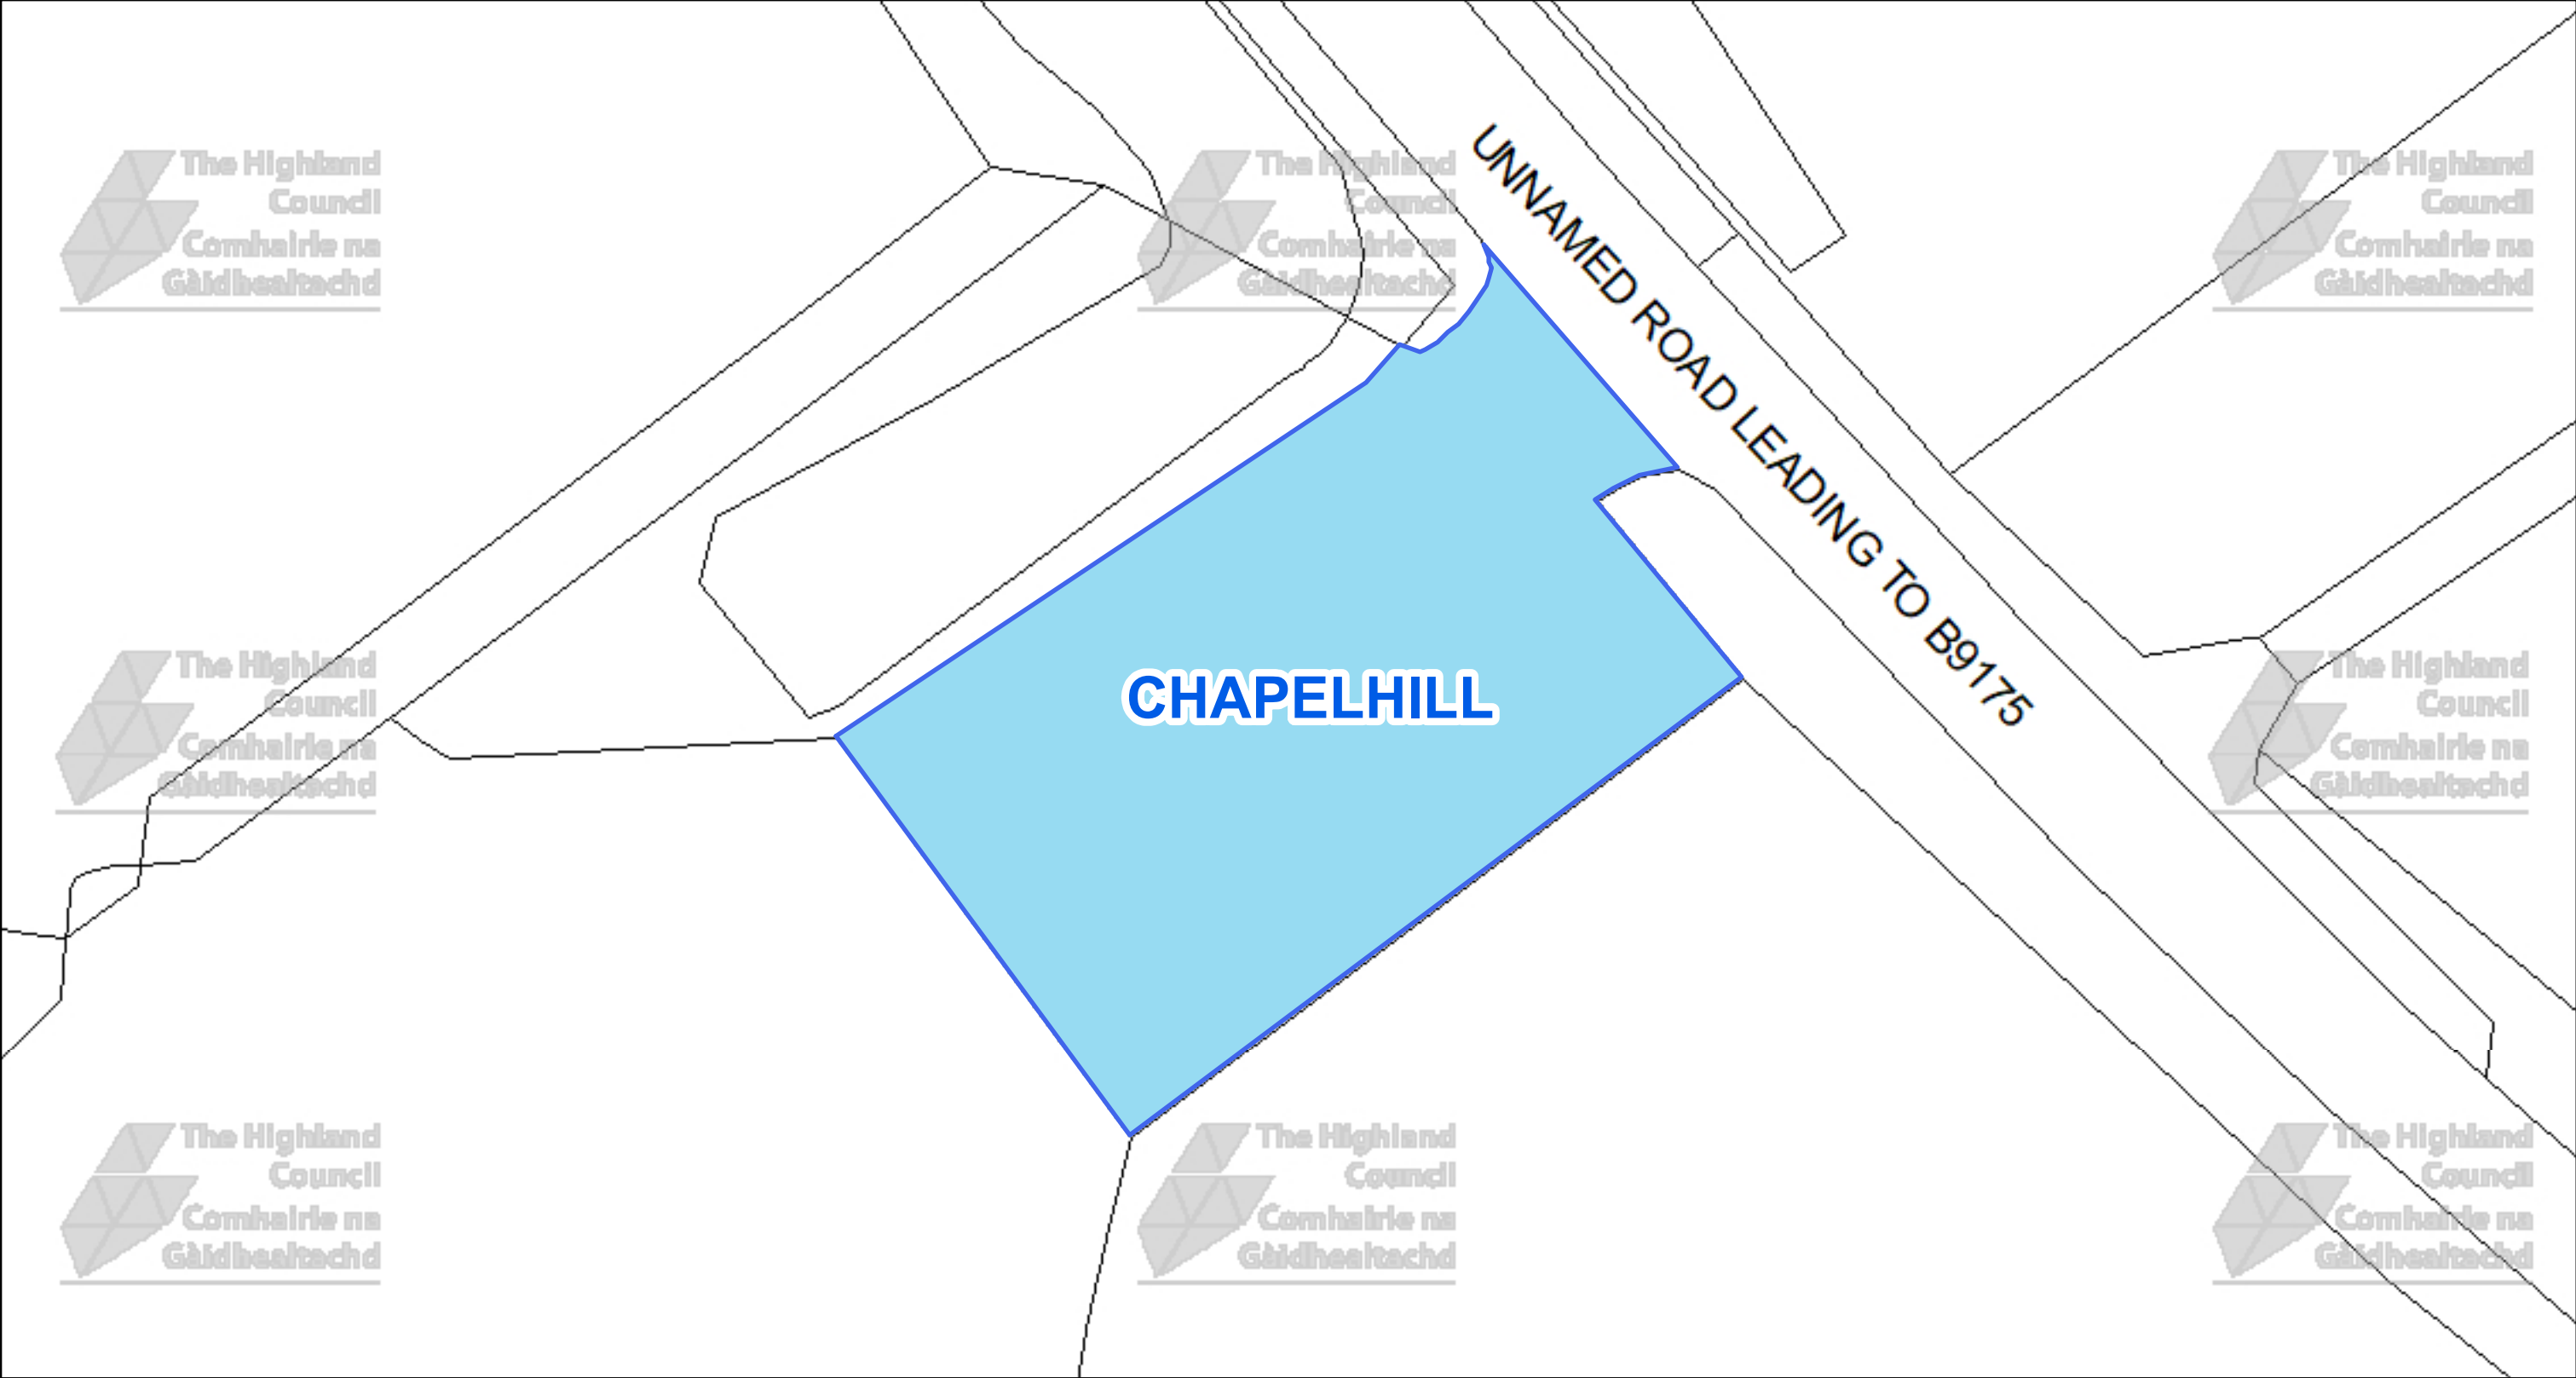


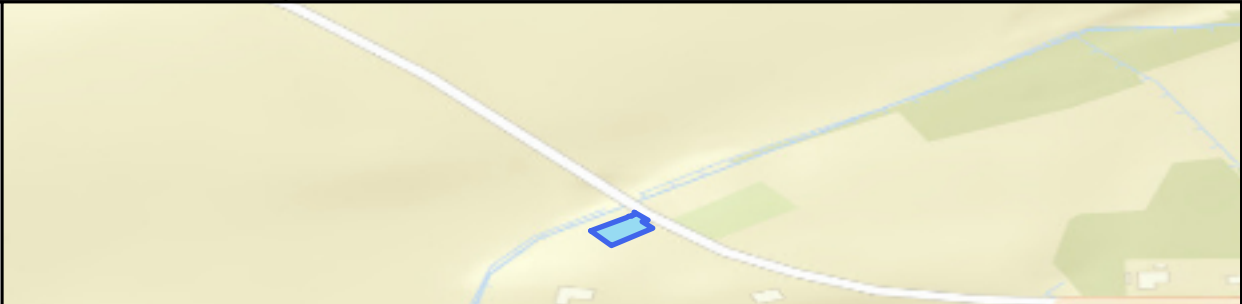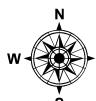 The Highland Council Headquarters Glenurquhart Rd Inverness IV35NX			This is the Off-Street Plan CCP0331 referred In the foregoing The Highland Council (Off-Street Parking Places) (Decriminalised Parking Enforcement and Consolidation) (Variation Five) Order 2026	DATE 05/10/2026 SCALE Scale: 1:250 REFERENCE NUMBER CCP0331
© Crown copyright and database rights 2025 Ordnance Survey AC0000849432 The extent of the restrictions are 282,397 to 873,904 metres eastwards and 282,496 to 873,956 westwards using the British National Grid (EPSG 27700).			Proper Officer	

CAR PARK NAME:


Logie Easter, Shandwick

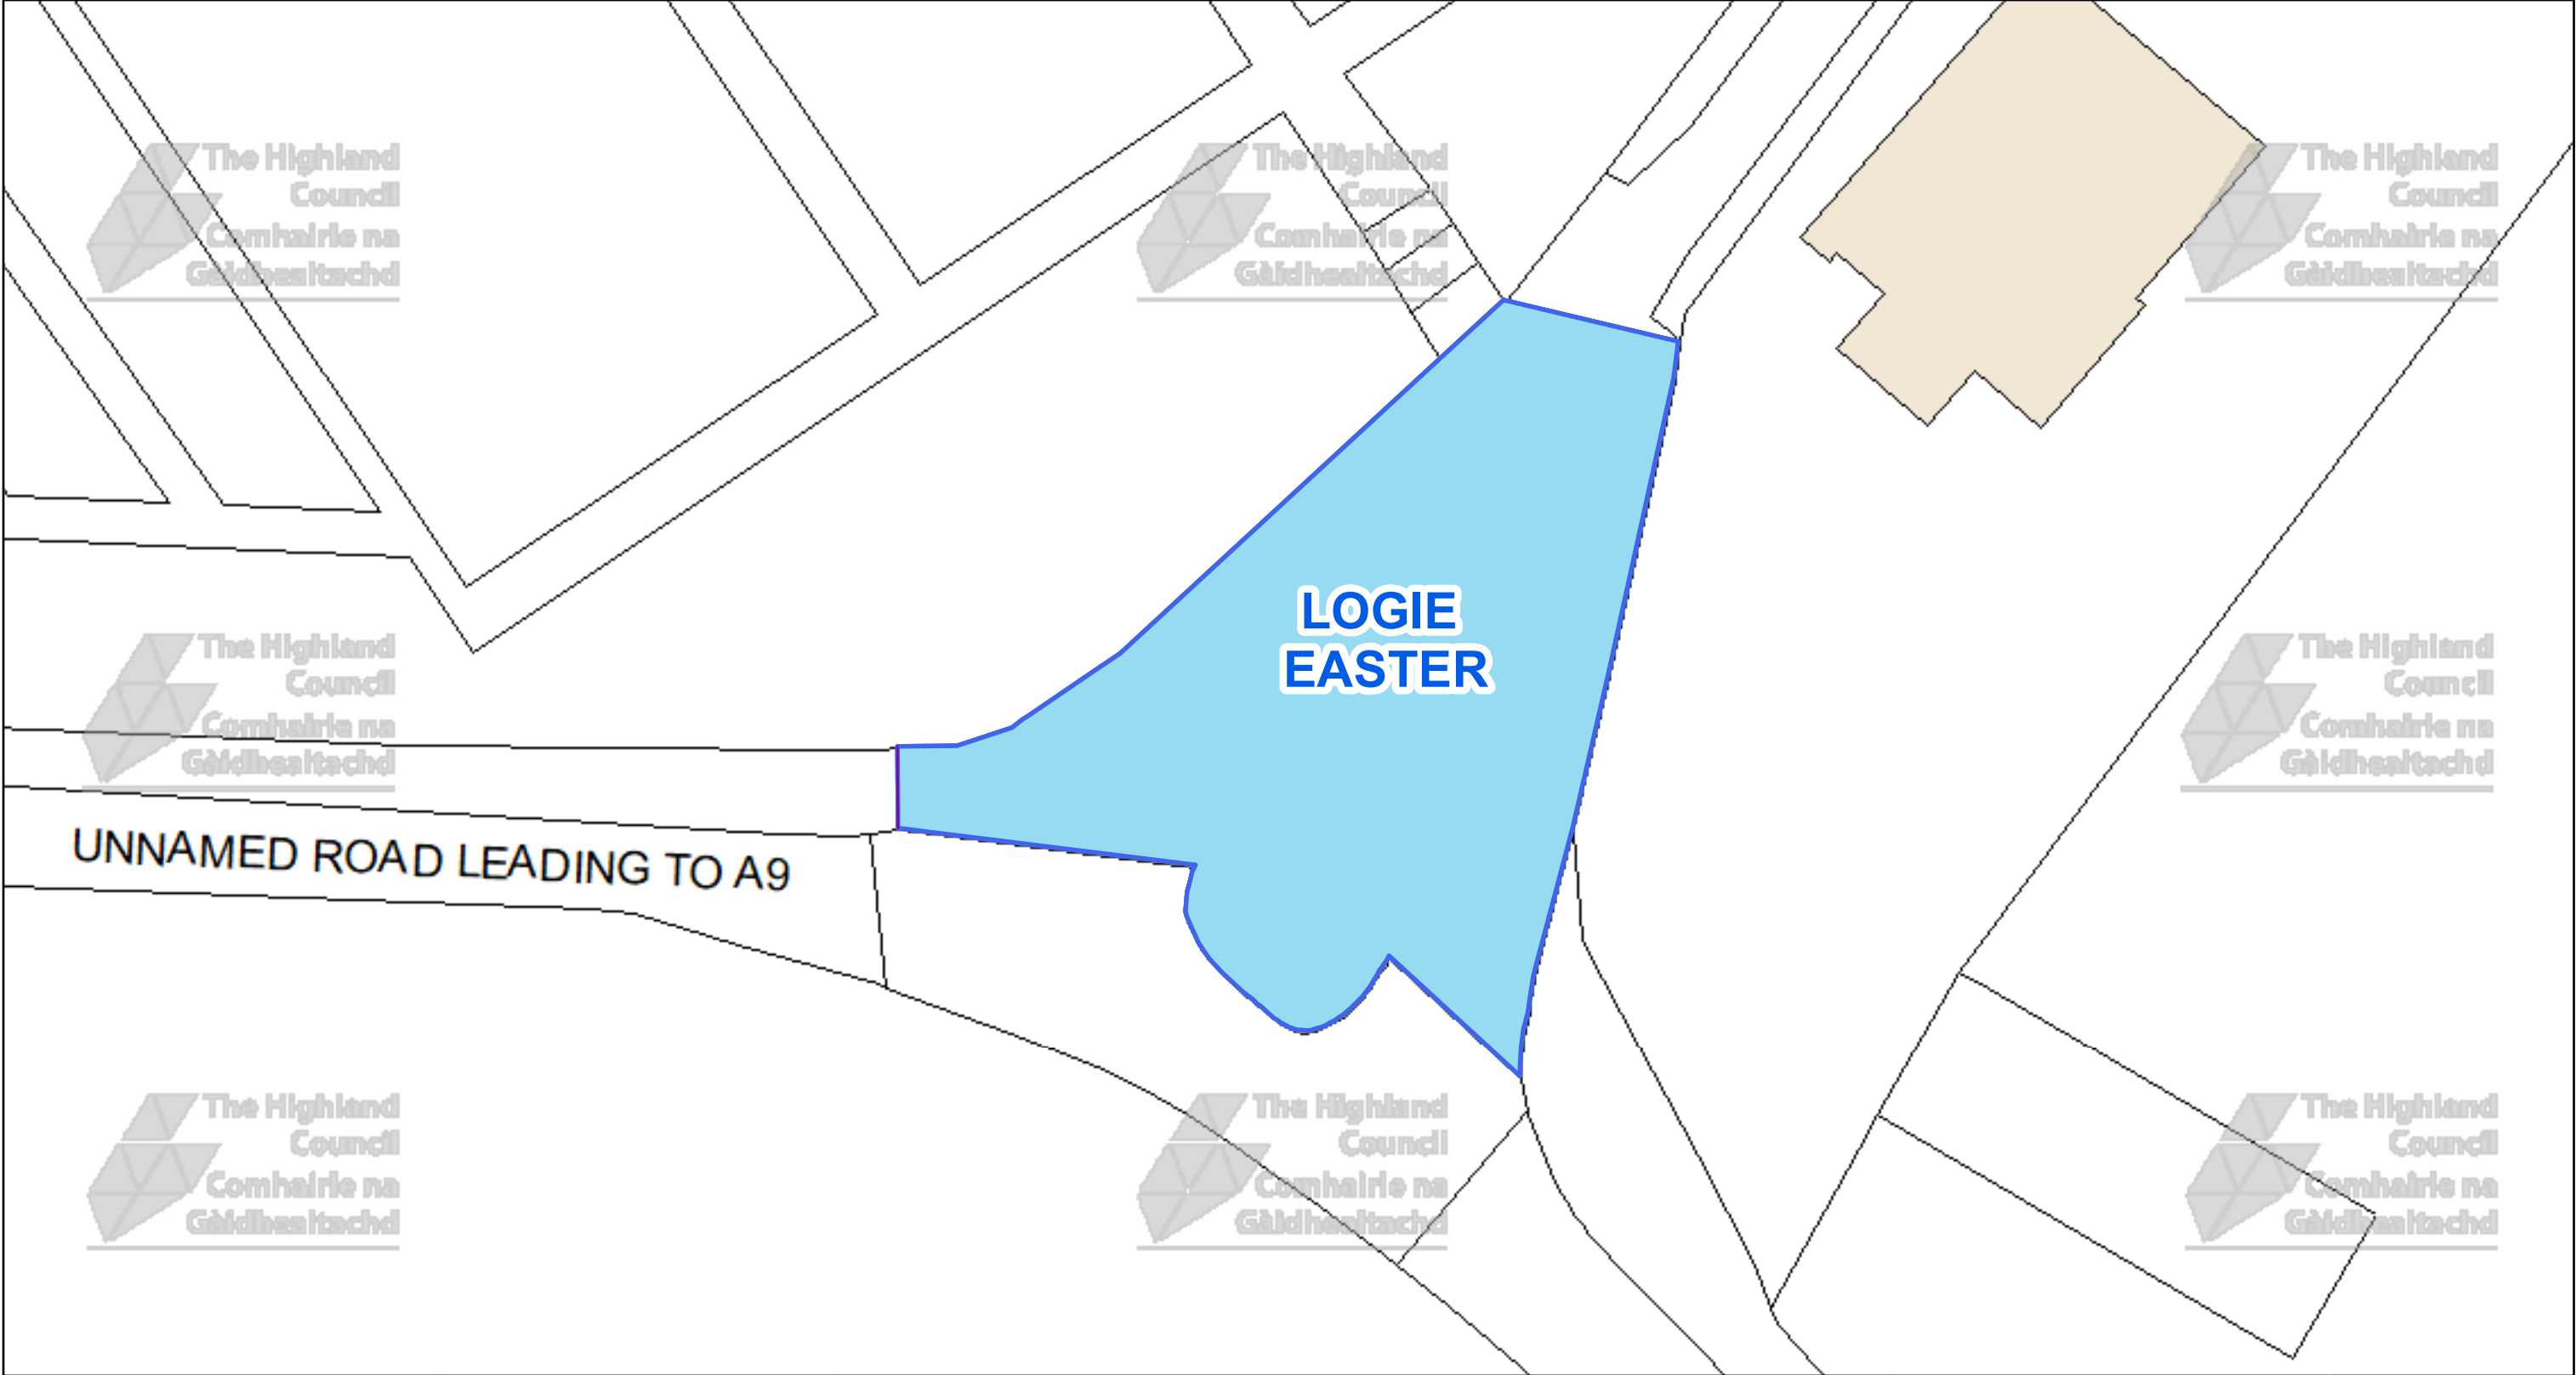

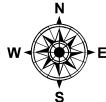 The Highland Council Headquarters Glenurquhart Rd Inverness IV35NX			This is the Off-Street Plan (CCP0332) referred In the foregoing The Highland Council (Off-Street Parking Places) (Decriminalised Parking Enforcement and Consolidation) (Variation Five) Order 2026	DATE 05/10/2026 SCALE Scale: 1:250 REFERENCE NUMBER CCP0332 
© Crown copyright and database rights 2025 Ordnance Survey AC0000849432 The extent of the restrictions are 277,735 to 875,978 metres eastwards and 277,811 to 876,025 westwards using the British National Grid (EPSG 27700).			Proper Officer	

CAR PARK NAME:

Kilmuir, Kilmuir

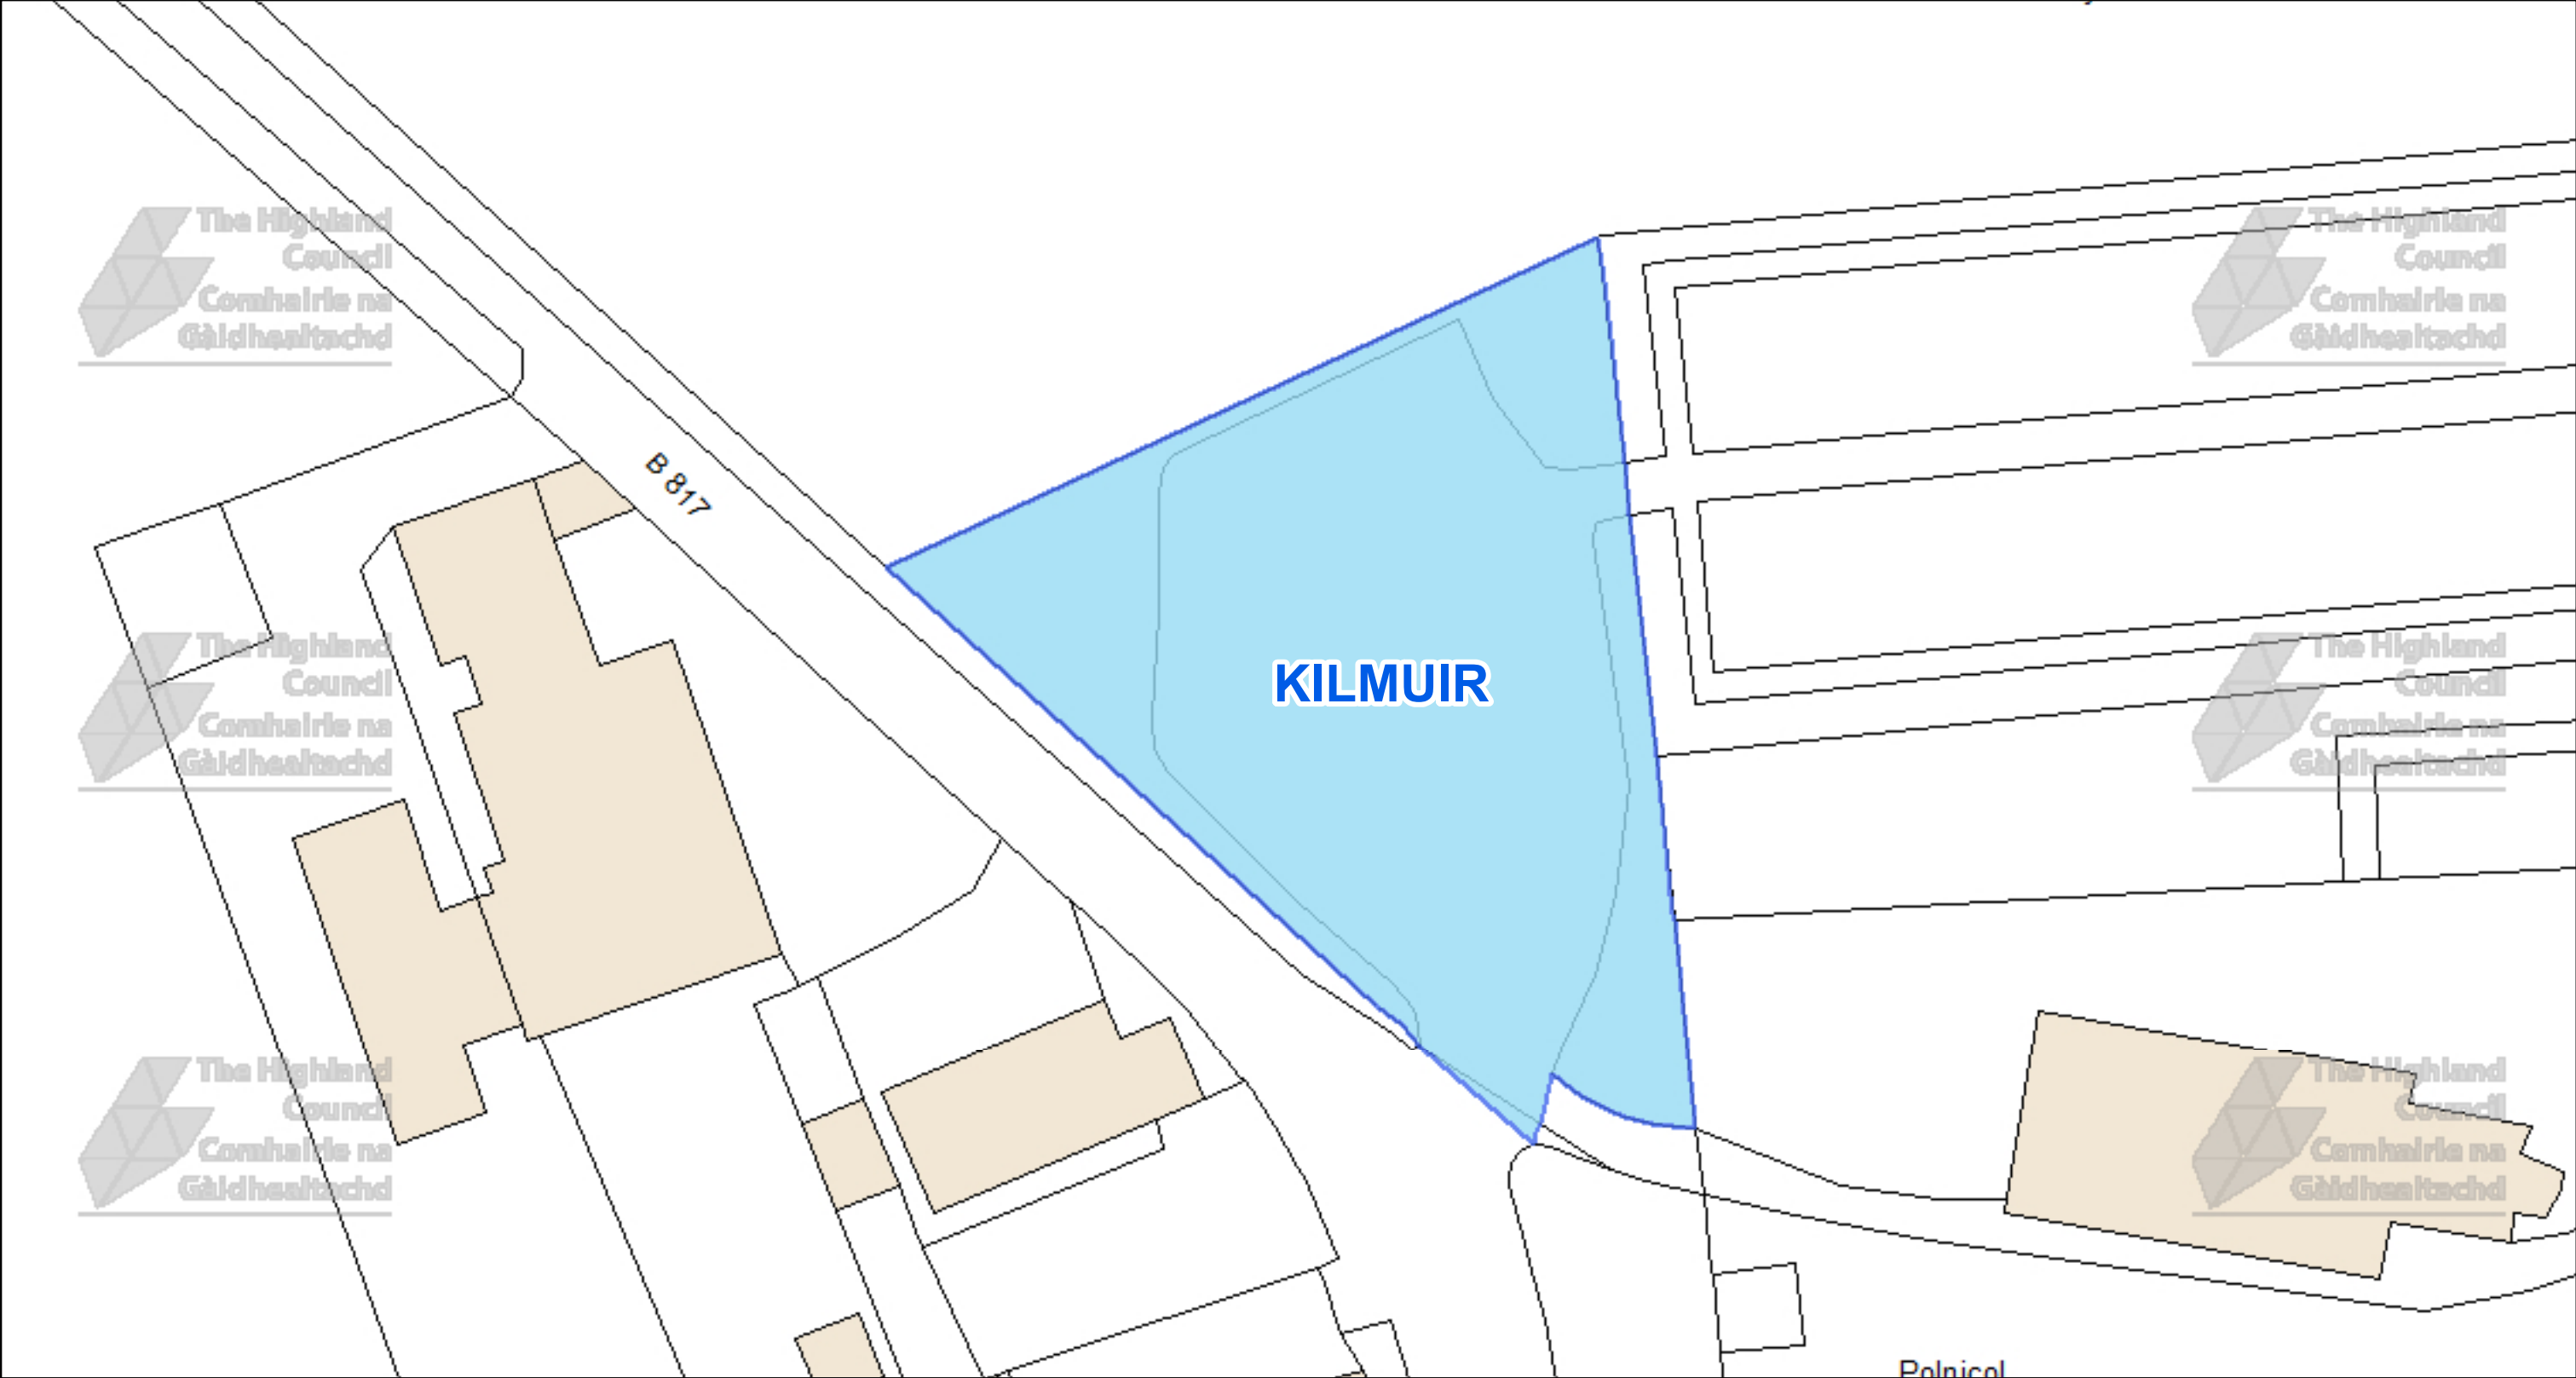




The Highland Council
Comhairle na Gàidhealtachd

The Highland Council
Headquarters
Glenurquhart Rd
Inverness
IV35NX

© Crown copyright and database
rights 2025 Ordnance Survey AC0000849432

The extent of the restrictions are 275,636 to 873,180
metres eastwards and 275,774 to 873,254
westwards using the British National Grid (EPSG 27700).

 

This is the Off-Street Plan
CCP0333 referred
In the foregoing

The Highland Council
(Off-Street Parking Places)
(Decriminalised Parking
Enforcement and Consolidation)
(Variation Five) Order 2026

Proper Officer

DATE
05/10/2026


SCALE
Scale: 1:350

REFERENCE NUMBER
CCP0333



CAR PARK NAME:

Main Street Central Car Park, Portmahomack

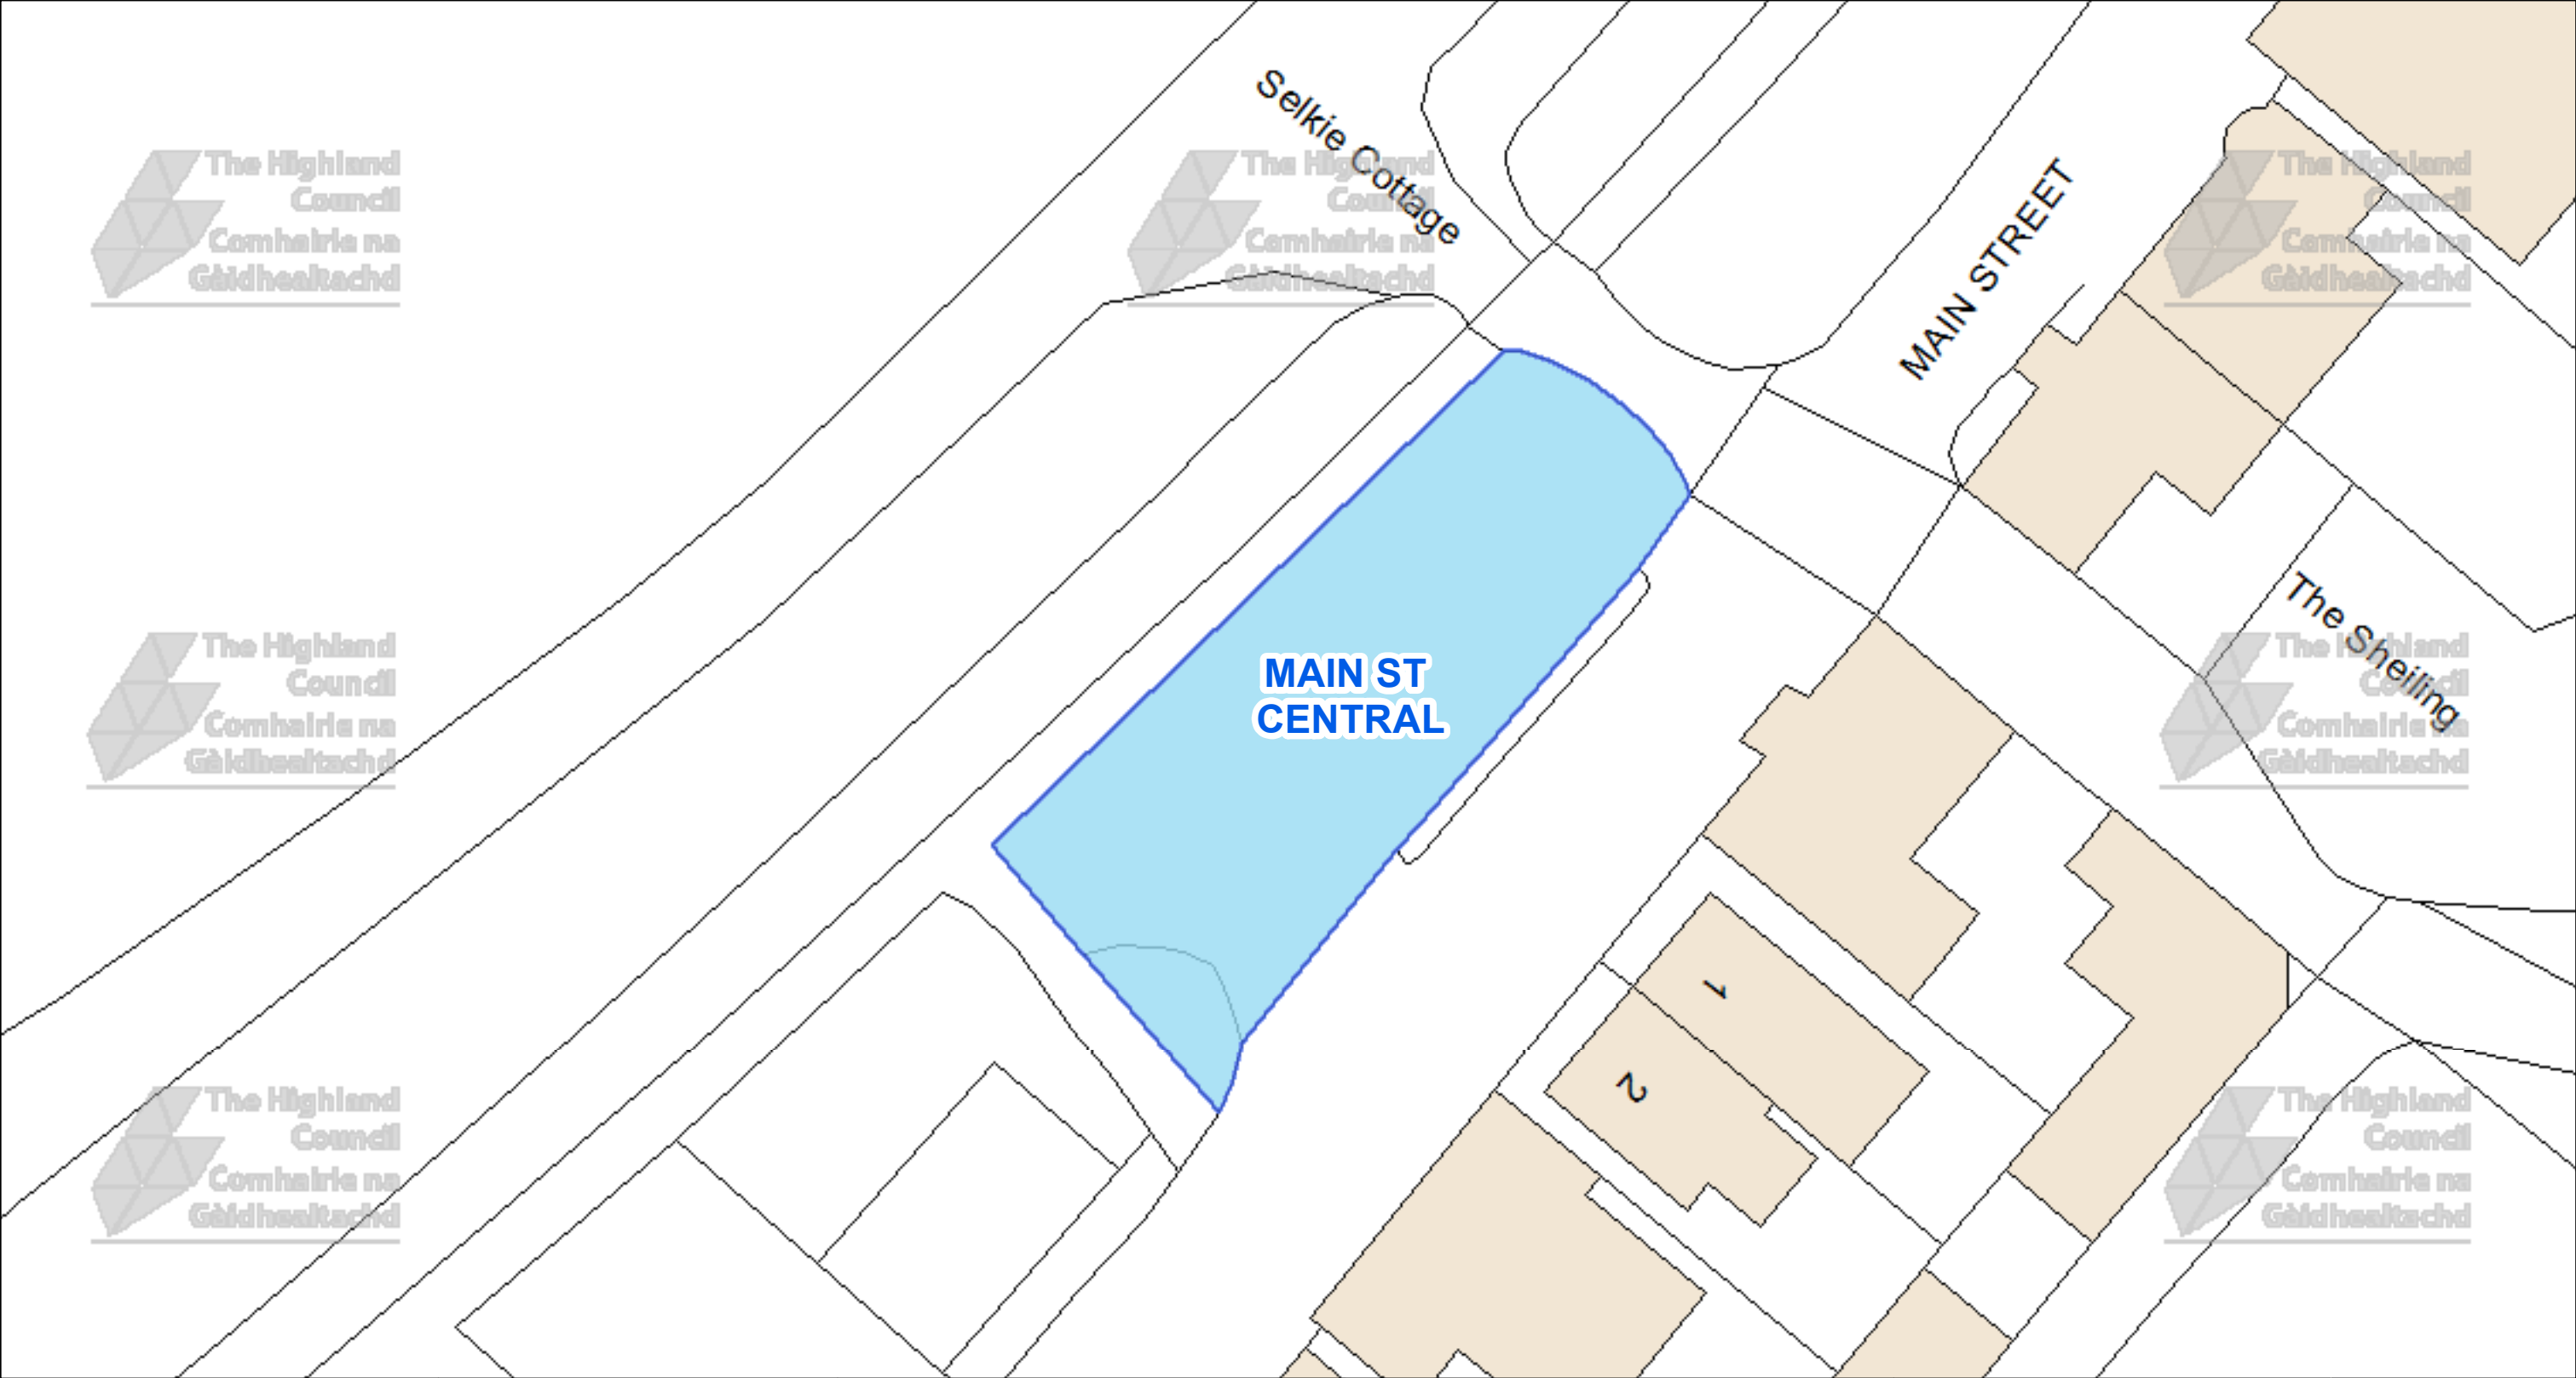



The Highland Council
Headquarters
Glenurquhart Rd
Inverness
IV35NX

© Crown copyright and database rights 2025 Ordnance Survey AC0000849432
The extent of the restrictions are 291,437 to 884,230 metres eastwards and 291,543 to 884,287 westwards using the British National Grid (EPSG 27700).



This is the Off-Street Plan (CP0080) referred In the foregoing

The Highland (Off-Street Parking Places) (Decriminalised Parking Enforcement and Consolidation) (Variation Five) Order 2026

Proper Officer

DATE
05/10/2026


SCALE
Scale: 1:275

REFERENCE NUMBER
CP0080



CAR PARK NAME:

Main Street East Car Park, Portmahomack

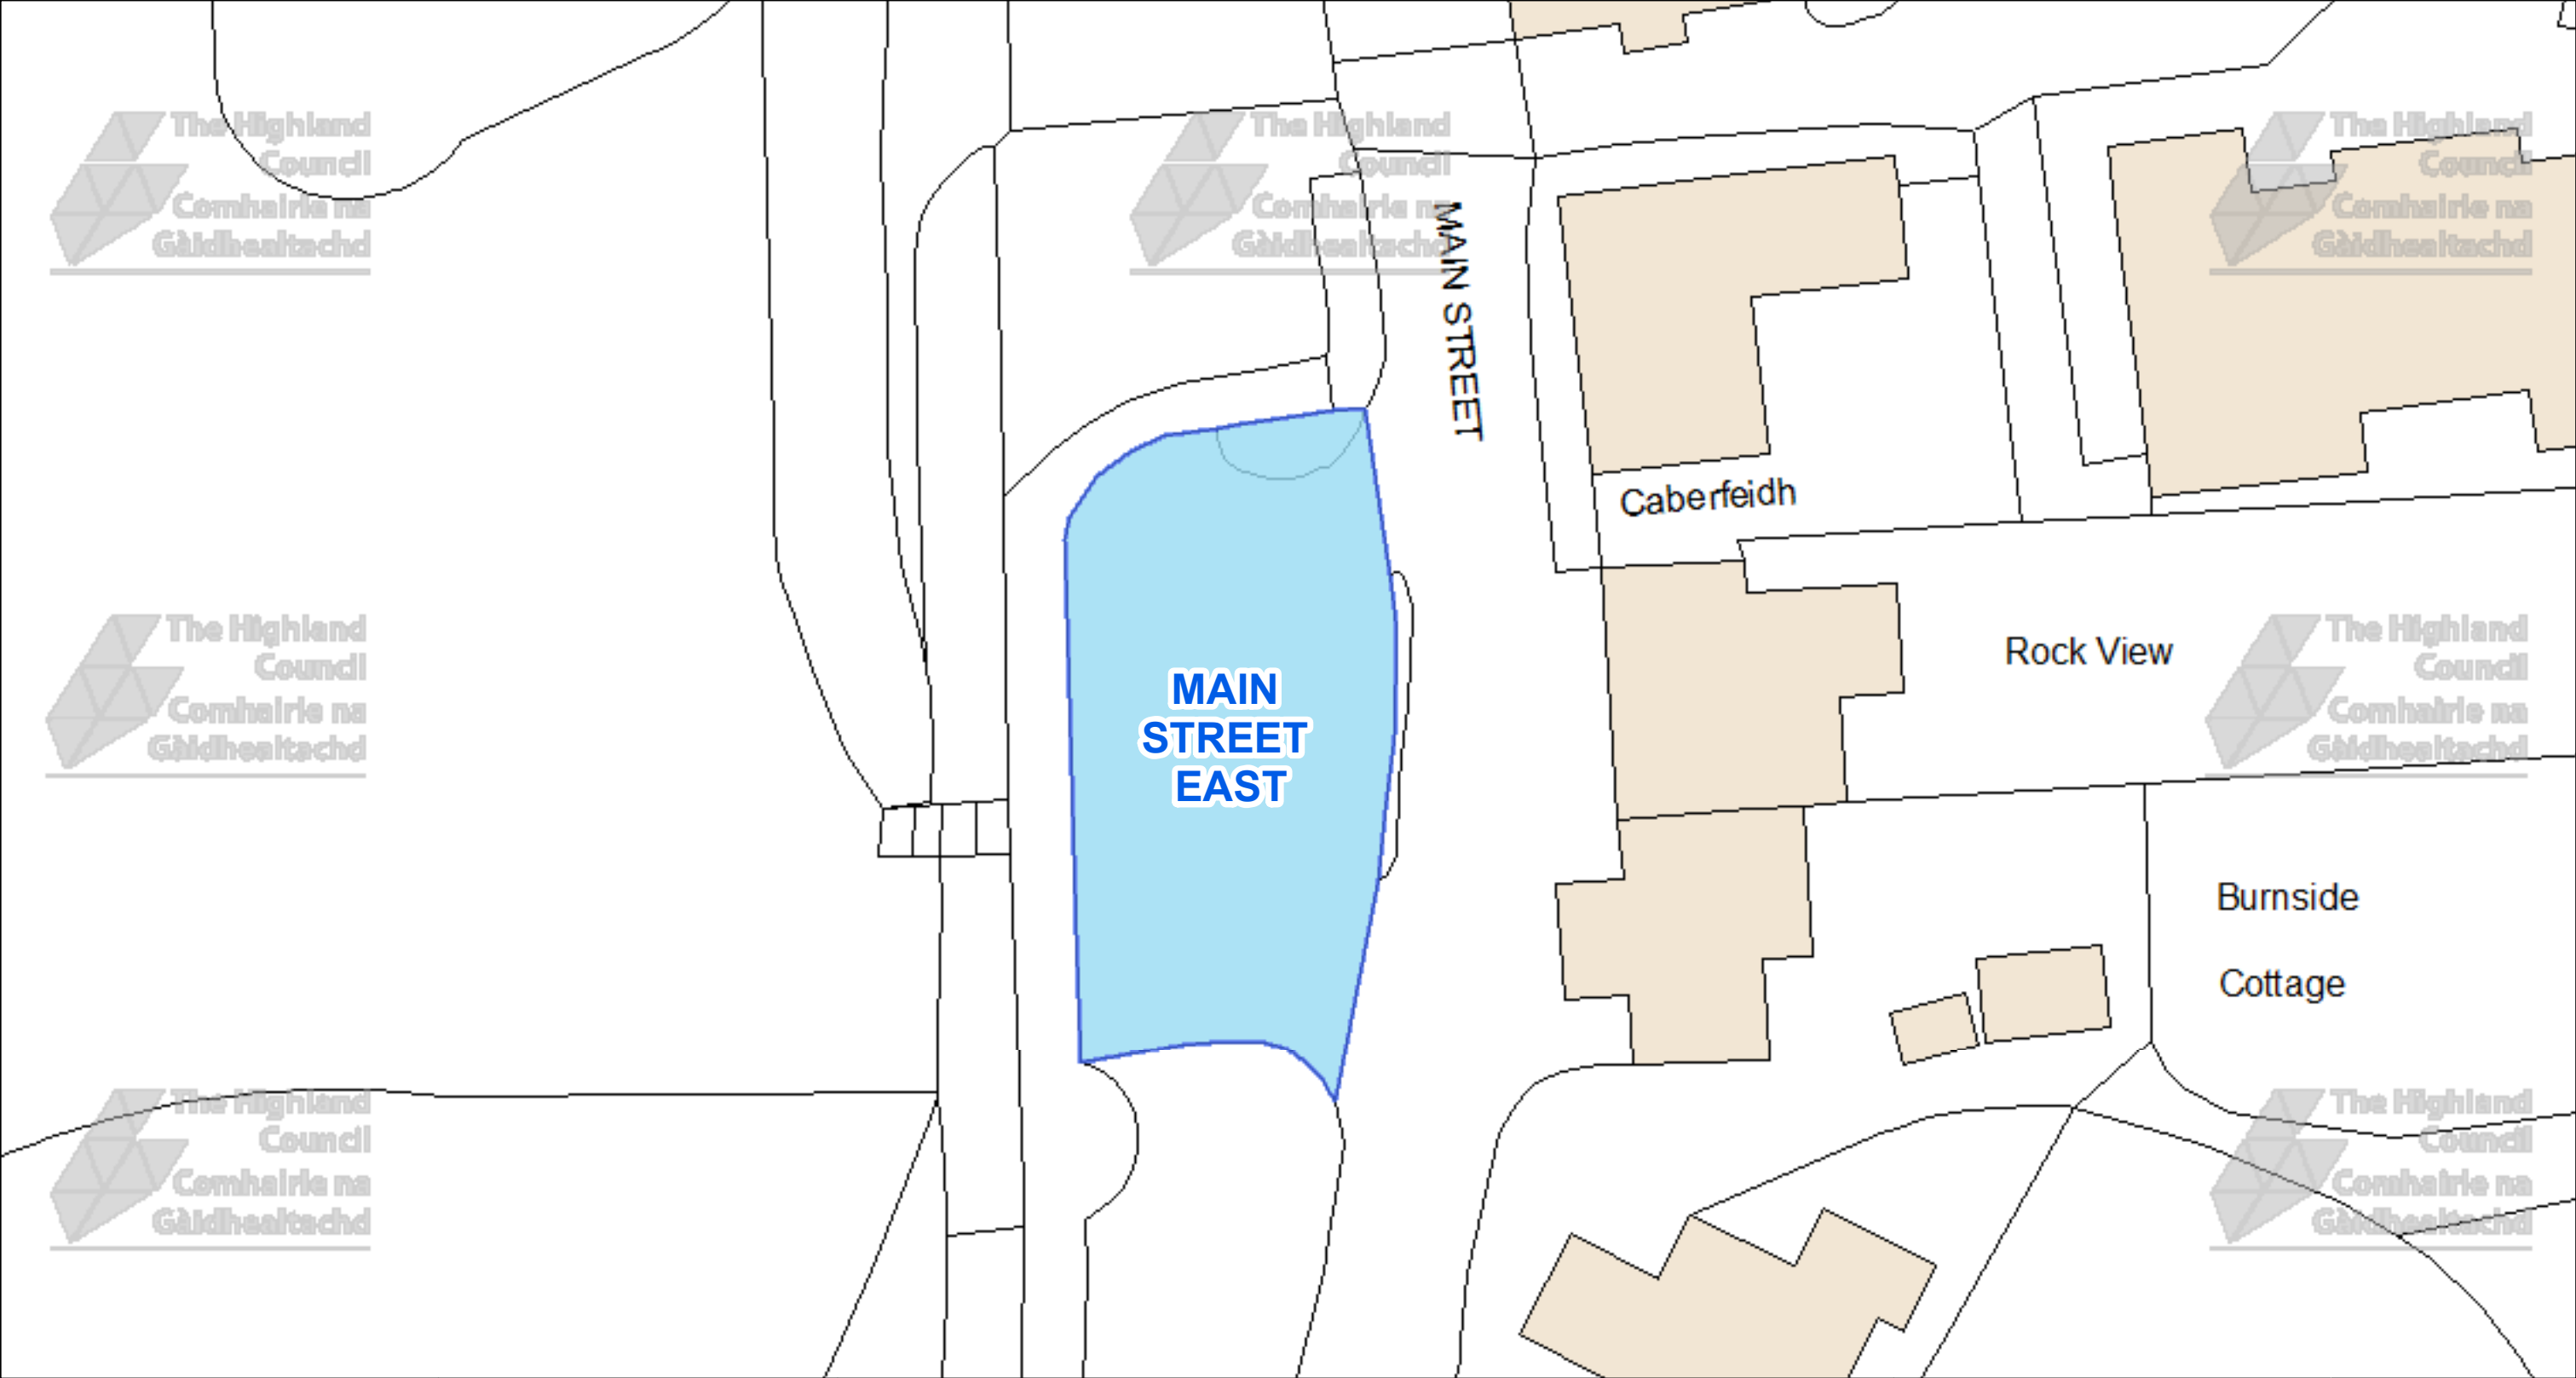



The Highland Council
Headquarters
Glenurquhart Rd
Inverness
IV35NX

© Crown copyright and database rights 2025 Ordnance Survey AC0000849432

The extent of the restrictions are 291,526 to 884,382 metres eastwards and 291,642 to 884,446 westwards using the British National Grid (EPSG 27700).



This is the Off-Street Plan (CP0083) referred In the foregoing

The Highland (Off-Street Parking Places) (Decriminalised Parking Enforcement and Consolidation) (Variation Five) Order 2026

Proper Officer

DATE
05/10/2026


SCALE
Scale: 1:300


REFERENCE NUMBER
CP0083



CAR PARK NAME:


Tarbat Ness Car Park, Portmahomack

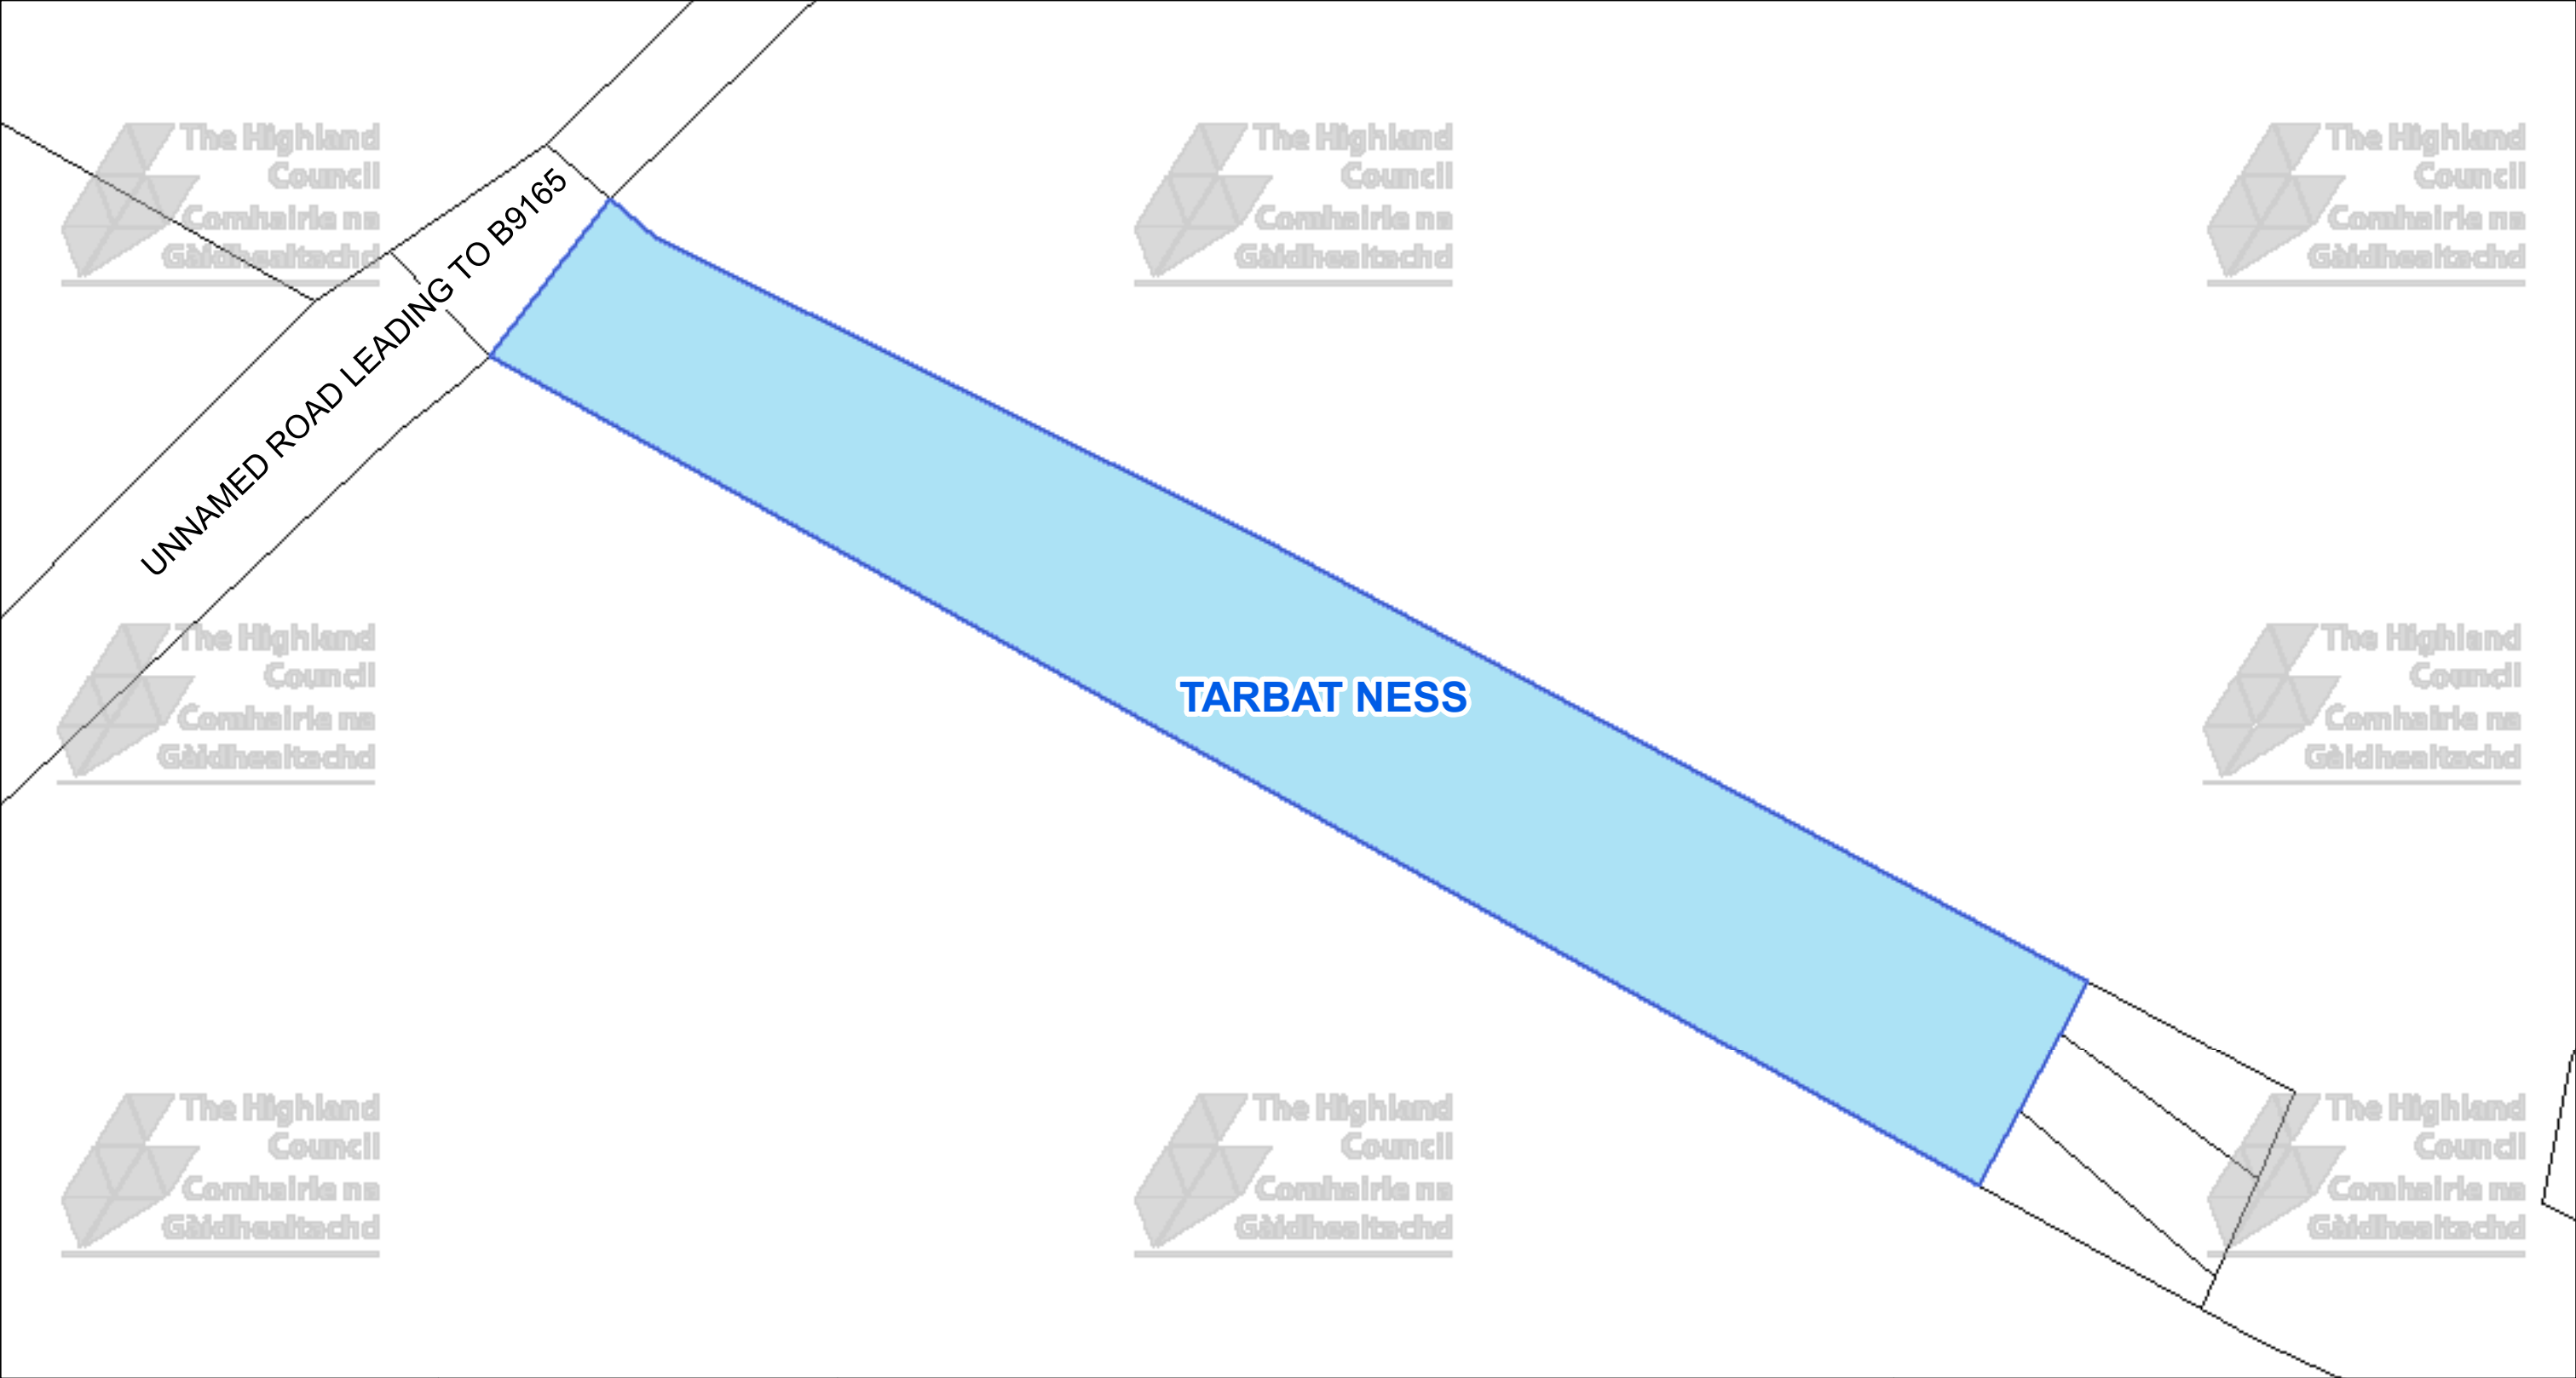

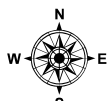 The Highland Council Headquarters Glenurquhart Rd Inverness IV35NX			This is the Off-Street Plan (CP0111) referred In the foregoing The Highland Council (Off-Street Parking Places) (Decriminalised Parking Enforcement and Consolidation) (Variation Five) Order 2026	DATE 05/10/2026 SCALE Scale: 1:350 REFERENCE NUMBER CP0111
© Crown copyright and database rights 2025 Ordnance Survey AC0000849432 The extent of the restrictions are 294,462 to 887,249 metres eastwards and 294,597 to 887,321 westwards using the British National Grid (EPSG 27700).			Proper Officer	

CAR PARK NAME:

Main Street West Car Park, Portmahomack

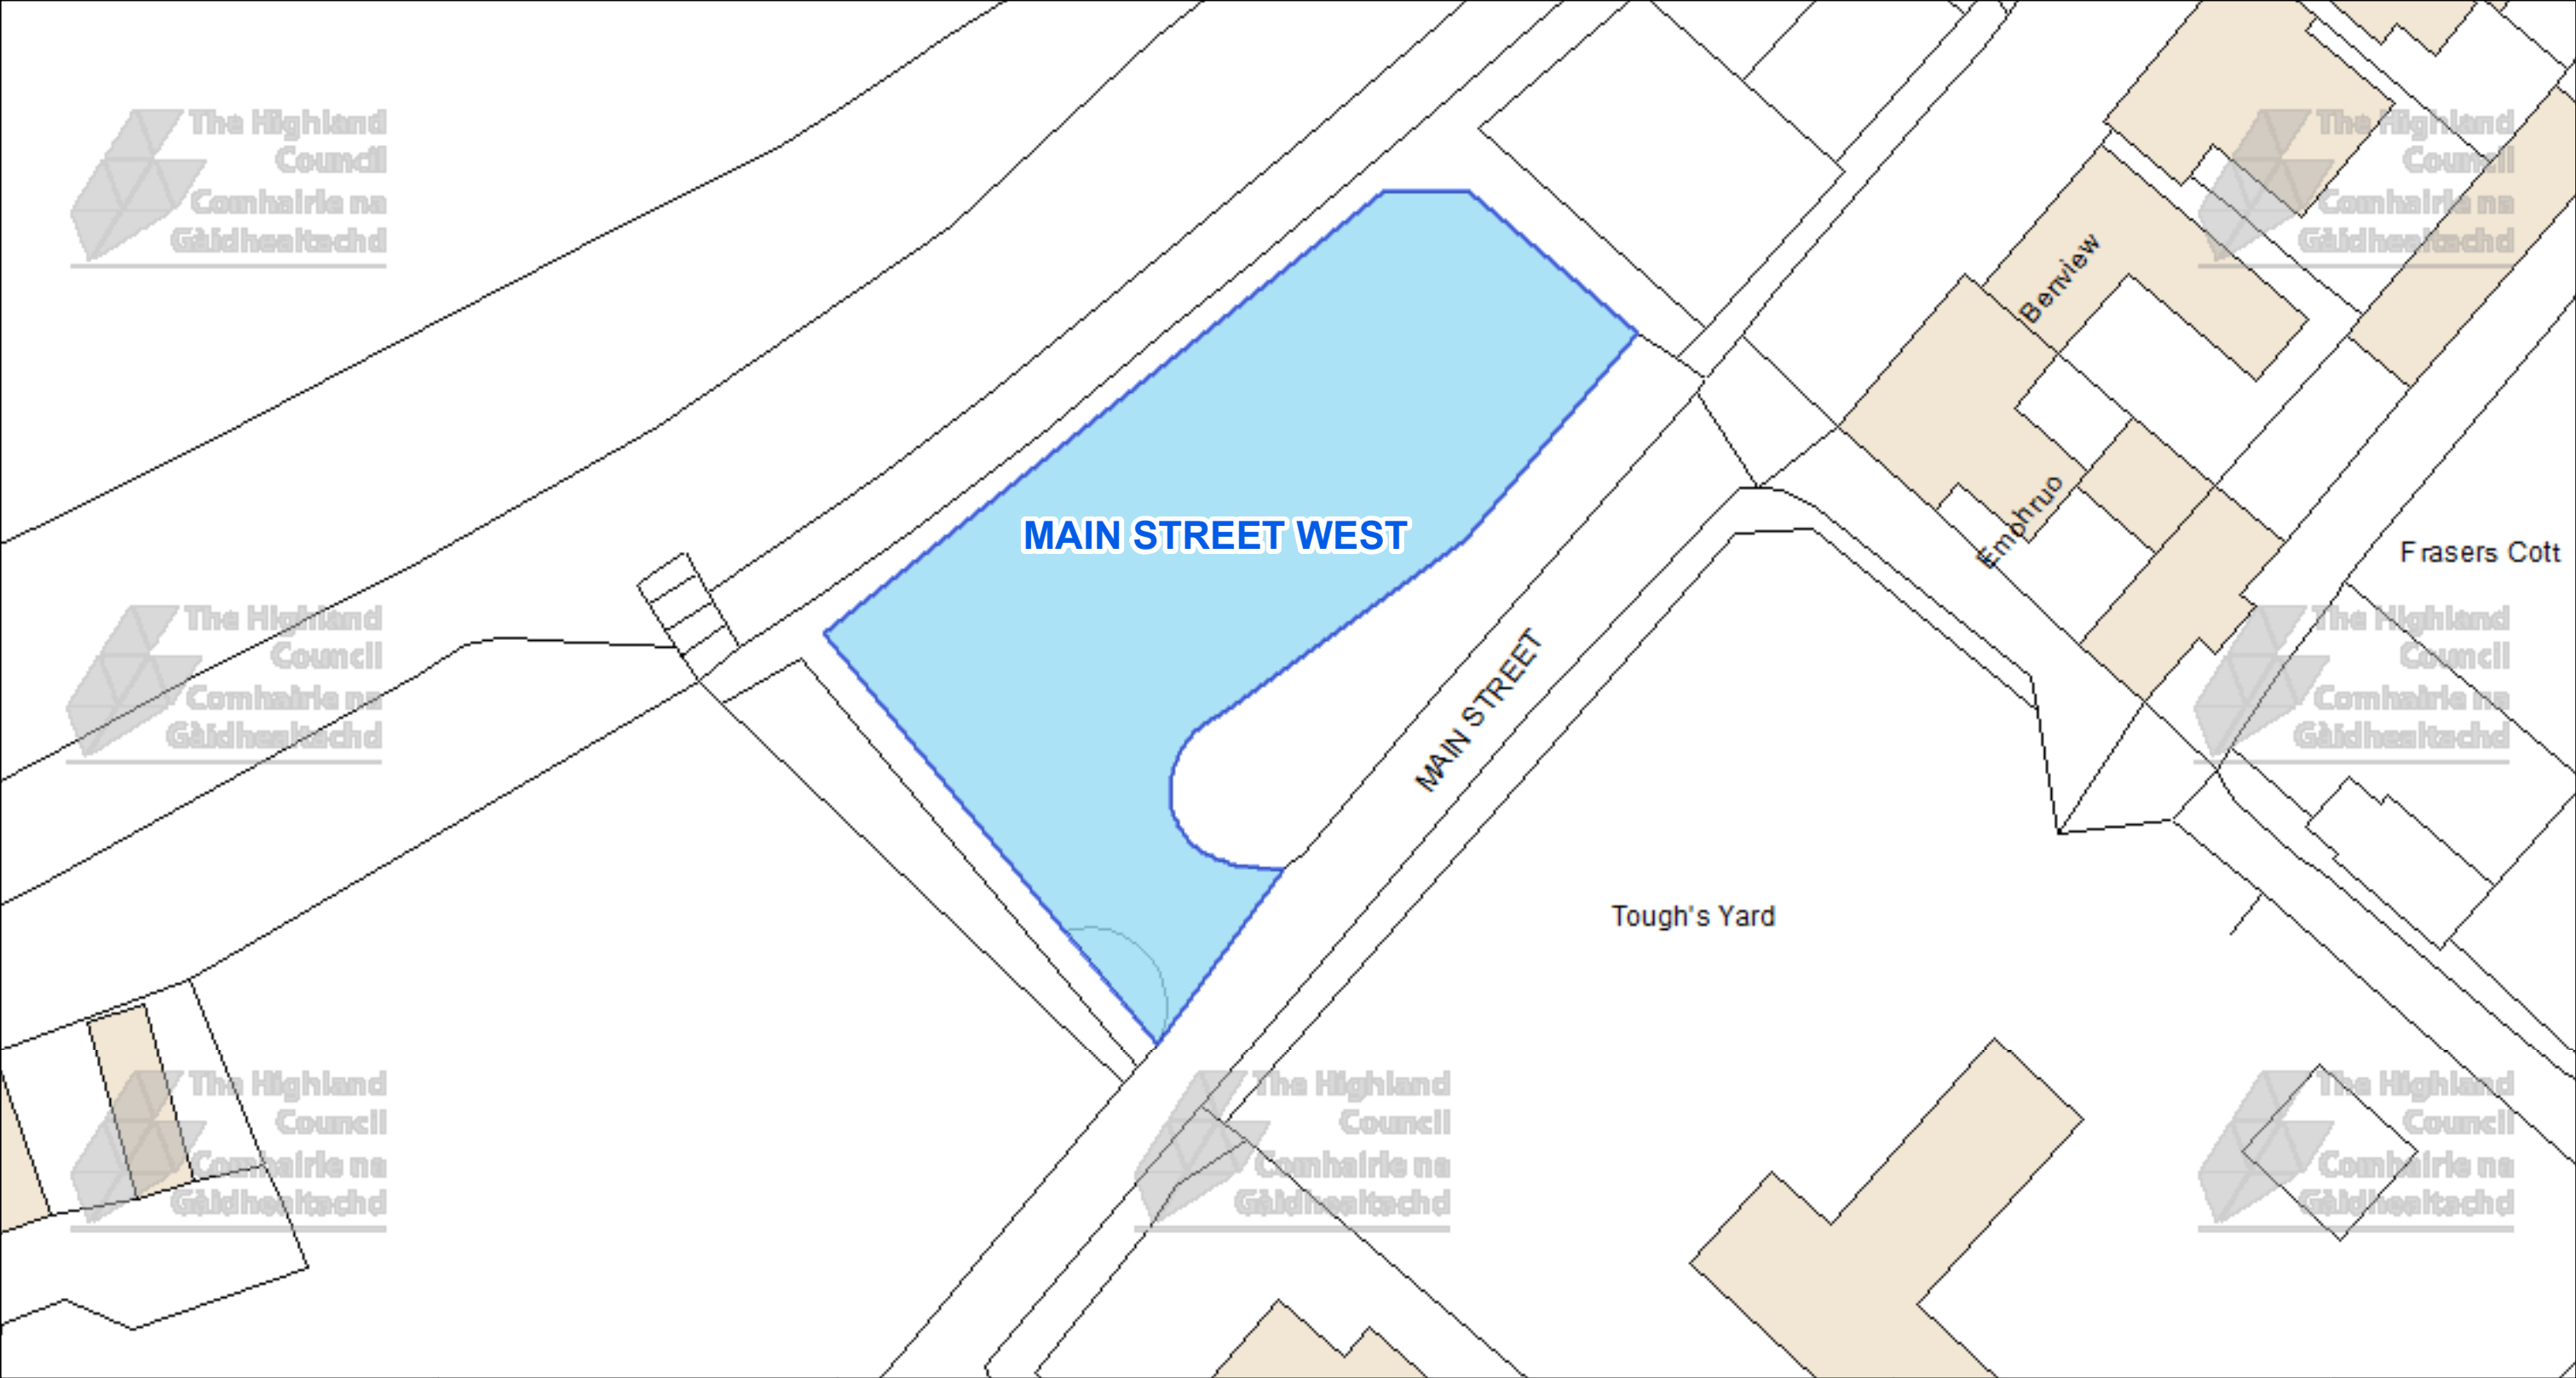




The Highland Council
Headquarters
Glenurquhart Rd
Inverness
IV35NX

© Crown copyright and database rights 2025 Ordnance Survey AC0000849432

The extent of the restrictions are 291,372 to 884,160 metres eastwards and 291,520 to 884,234 westwards using the British National Grid (EPSG 27700).

 

This is the Off-Street Plan (CP0124) referred In the foregoing

The Highland Council (Off-Street Parking Places) (Decriminalised Parking Enforcement and Consolidation) (Variation Five) Order 2026

Proper Officer

DATE
05/10/2026


SCALE
Scale: 1:375

REFERENCE NUMBER
CP0124



CAR PARK NAME:

King Street Car Park, Tain

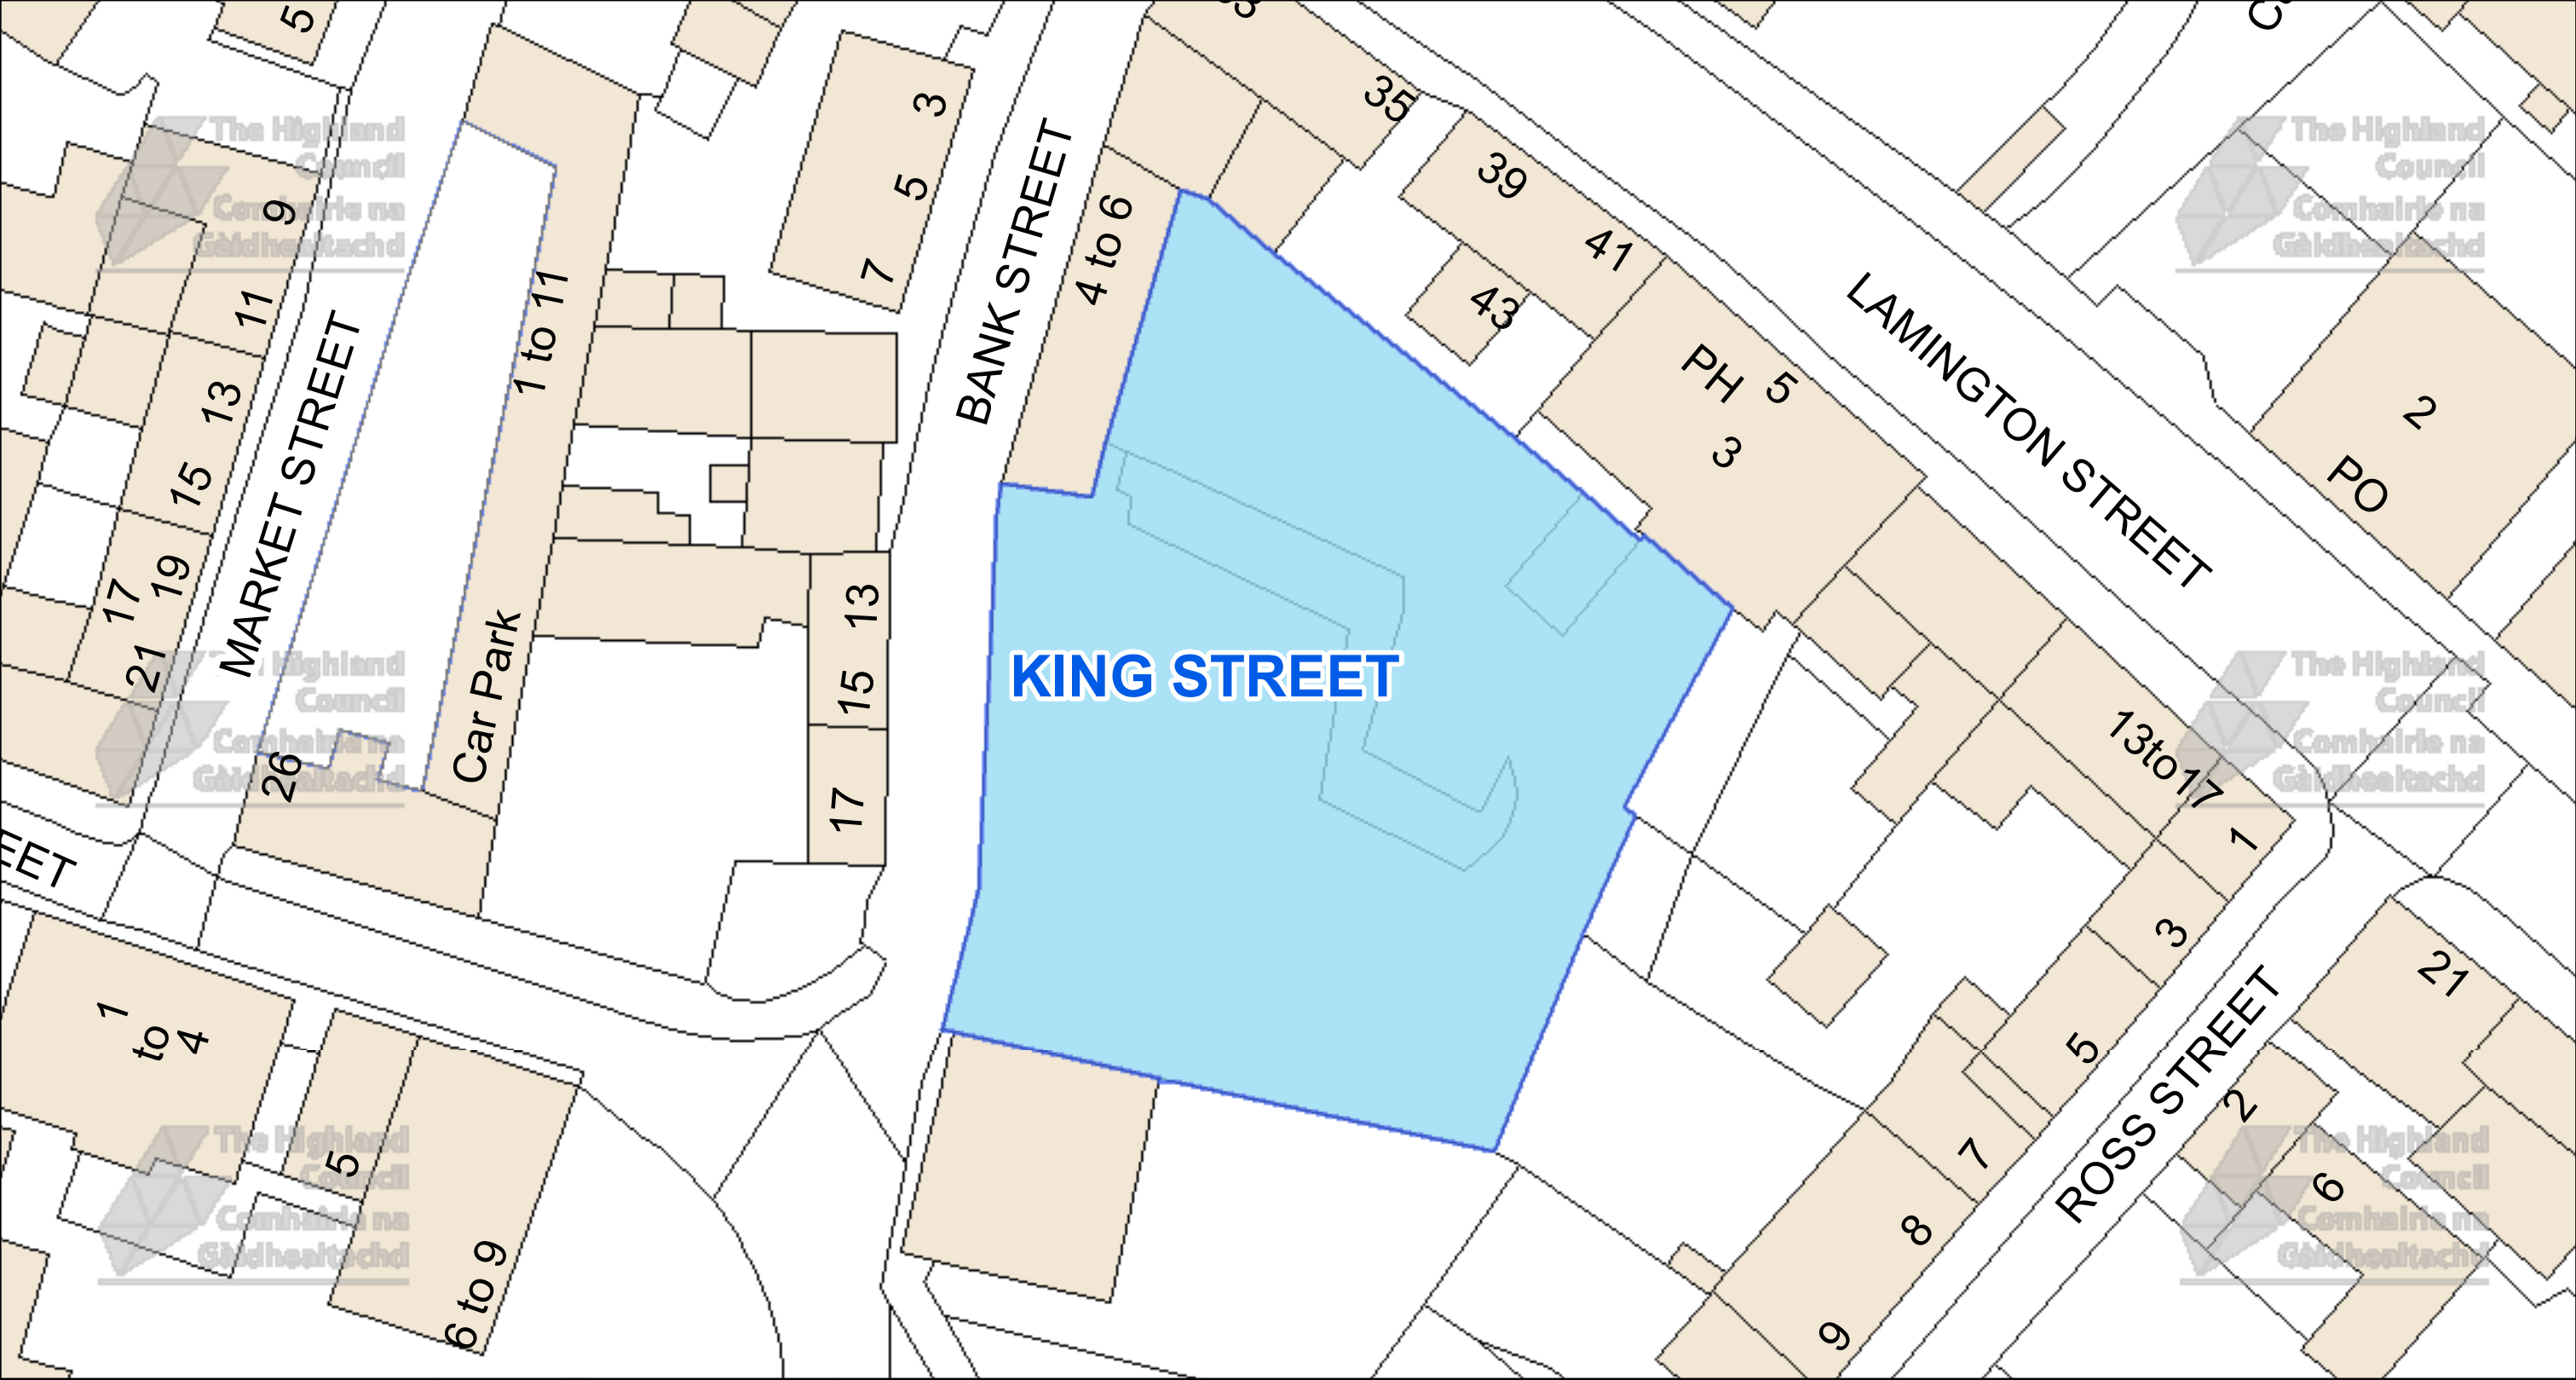



The Highland Council
Comhairle na Gàidhealtachd

The Highland Council
Headquarters
Glenurquhart Rd
Inverness
IV35NX

© Crown copyright and database
rights 2025 Ordnance Survey AC0000849432

The extent of the restrictions are 277,995 to 881,984
metres eastwards and 278,150 to 882,059
westwards using the British National Grid (EPSG 27700).



This is the Off-Street Plan
(CP0127) referred
In the foregoing

The Highland Council
(Off-Street Parking Places)
(Decriminalised Parking
Enforcement and Consolidation)
(Variation Five) Order 2026

Proper Officer

DATE
05/10/2026


SCALE
Scale: 1:375

REFERENCE NUMBER
CP0127



CAR PARK NAME:

Manse Street Car Park, Tain

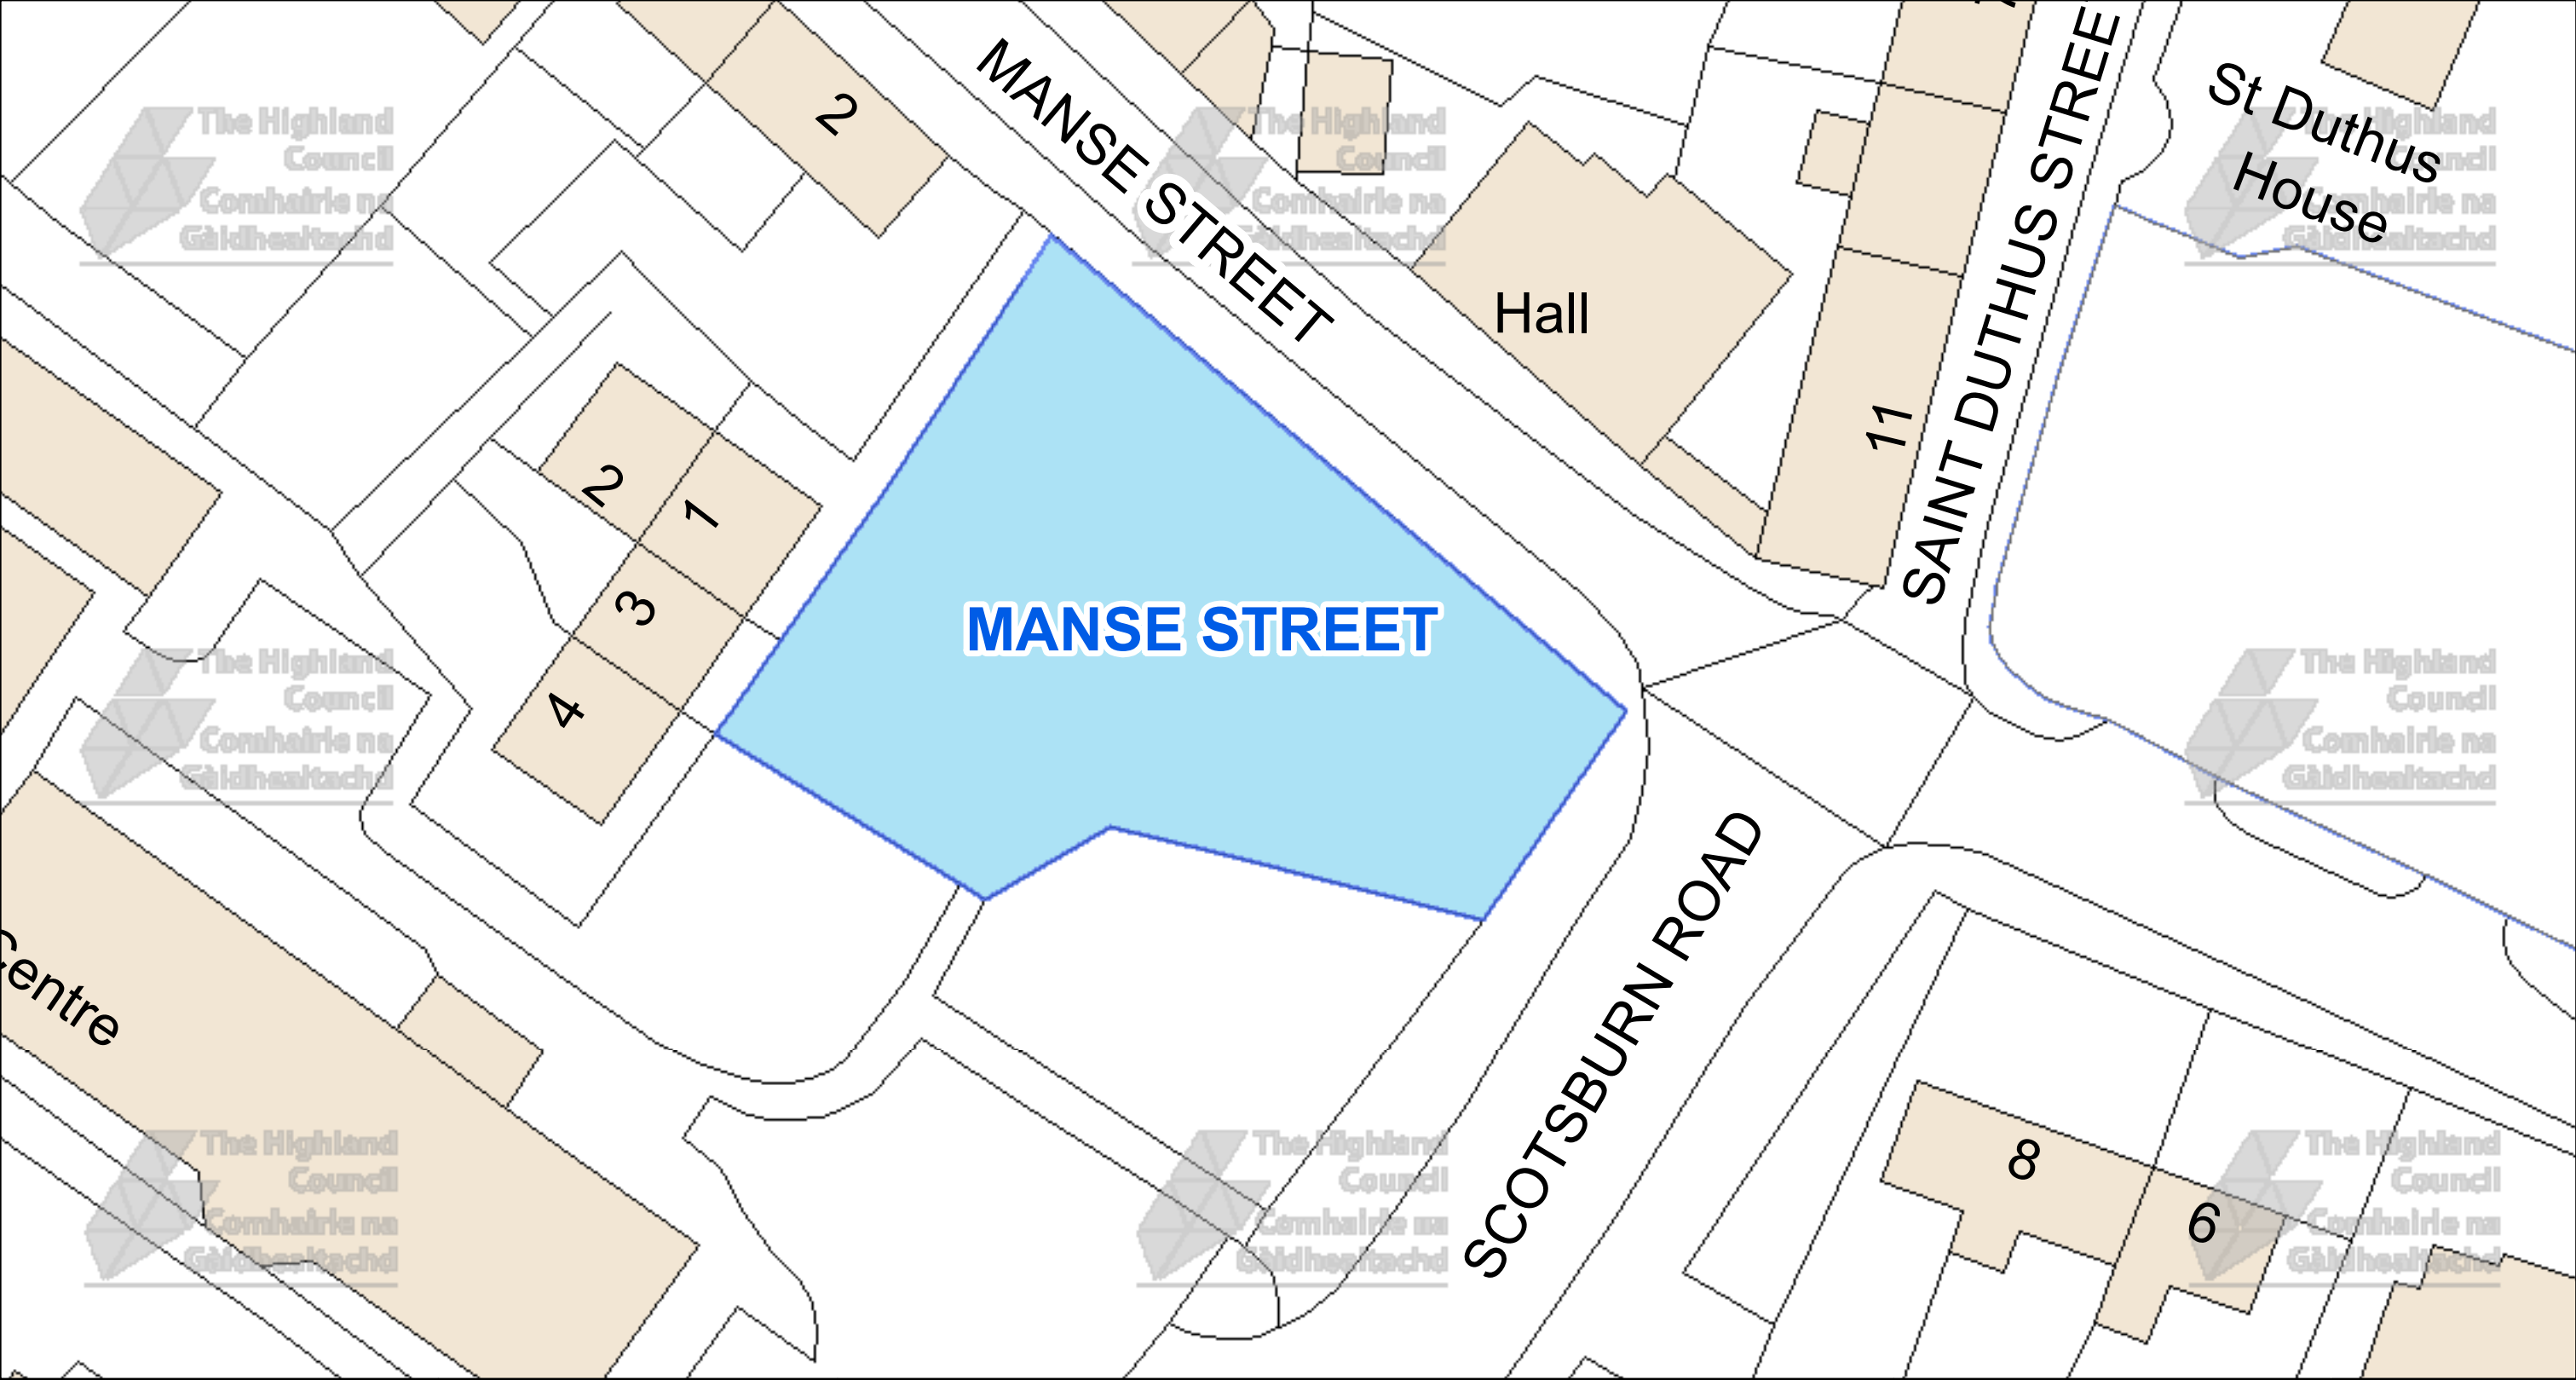



The Highland Council
Comhairle na Gàidhealtachd

The Highland Council
Headquarters
Glenurquhart Rd
Inverness
IV35NX

© Crown copyright and database
rights 2025 Ordnance Survey AC0000849432

The extent of the restrictions are 277,865 to 882,013
metres eastwards and 277,979 to 882,068
westwards using the British National Grid (EPSG 27700).



This is the Off-Street Plan
(CP0128) referred
In the foregoing

The Highland Council
(Off-Street Parking Places)
(Decriminalised Parking
Enforcement and Consolidation)
(Variation Five) Order 2026

Proper Officer


DATE
05/10/2026

SCALE
Scale: 1:300

REFERENCE NUMBER
CP0128




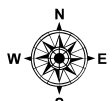

 The Highland Council Comhairle na Gàidhealtachd The Highland Council Headquarters Glenurquhart Rd Inverness IV35NX			This is the Off-Street Plan (CP0129) referred In the foregoing The Highland Council (Off-Street Parking Places) (Decriminalised Parking Enforcement and Consolidation) (Variation Five) Order 2026 Proper Officer	DATE 05/10/2026 SCALE Scale: 1:300 REFERENCE NUMBER CP0129 
---	--	--	--	--

CAR PARK NAME:

St. Duthus Street Car Park, Tain

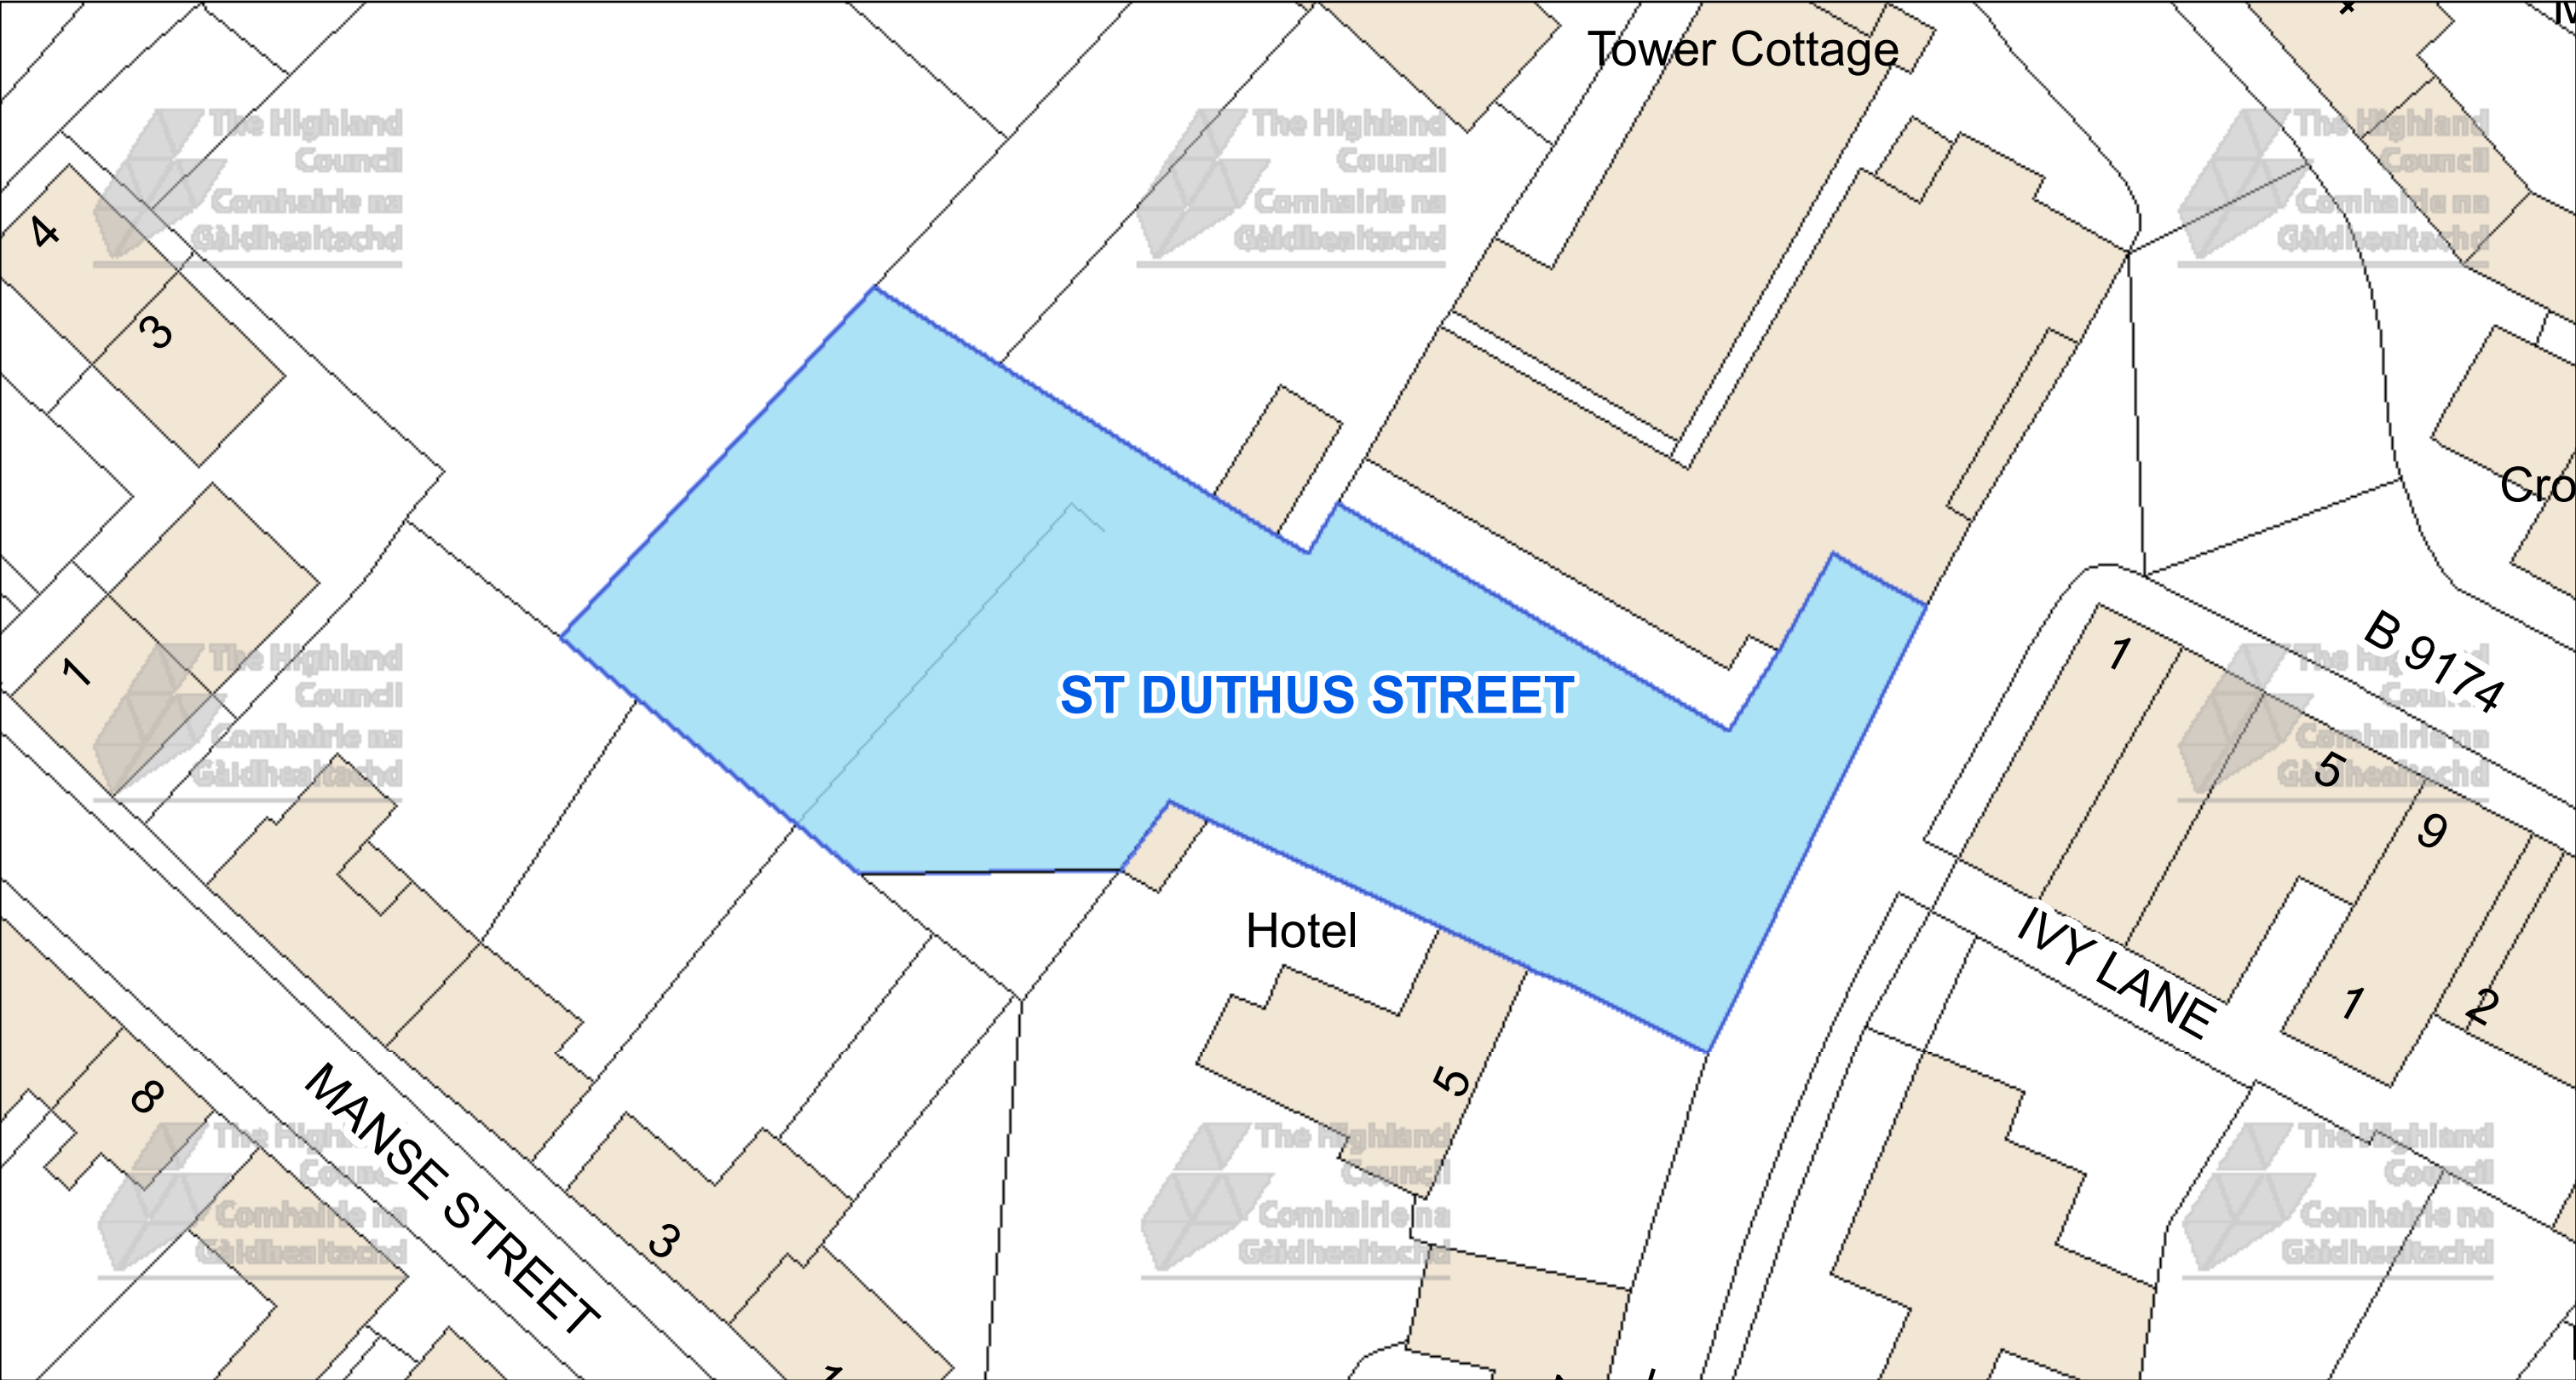



The Highland Council
Headquarters
Glenurquhart Rd
Inverness
IV35NX

© Crown copyright and database
rights 2025 Ordnance Survey AC0000849432

The extent of the restrictions are 277,869 to 882,073
metres eastwards and 278,002 to 882,143
westwards using the British National Grid (EPSG 27700).



This is the Off-Street Plan
(CP0145) referred
In the foregoing

The Highland Council
(Off-Street Parking Places)
(Decriminalised Parking
Enforcement and Consolidation)
(Variation Five) Order 2026

Proper Officer

DATE
05/10/2026


SCALE
Scale: 1:350

REFERENCE NUMBER
CP0145



CAR PARK NAME:

Market Street Car Park, Tain

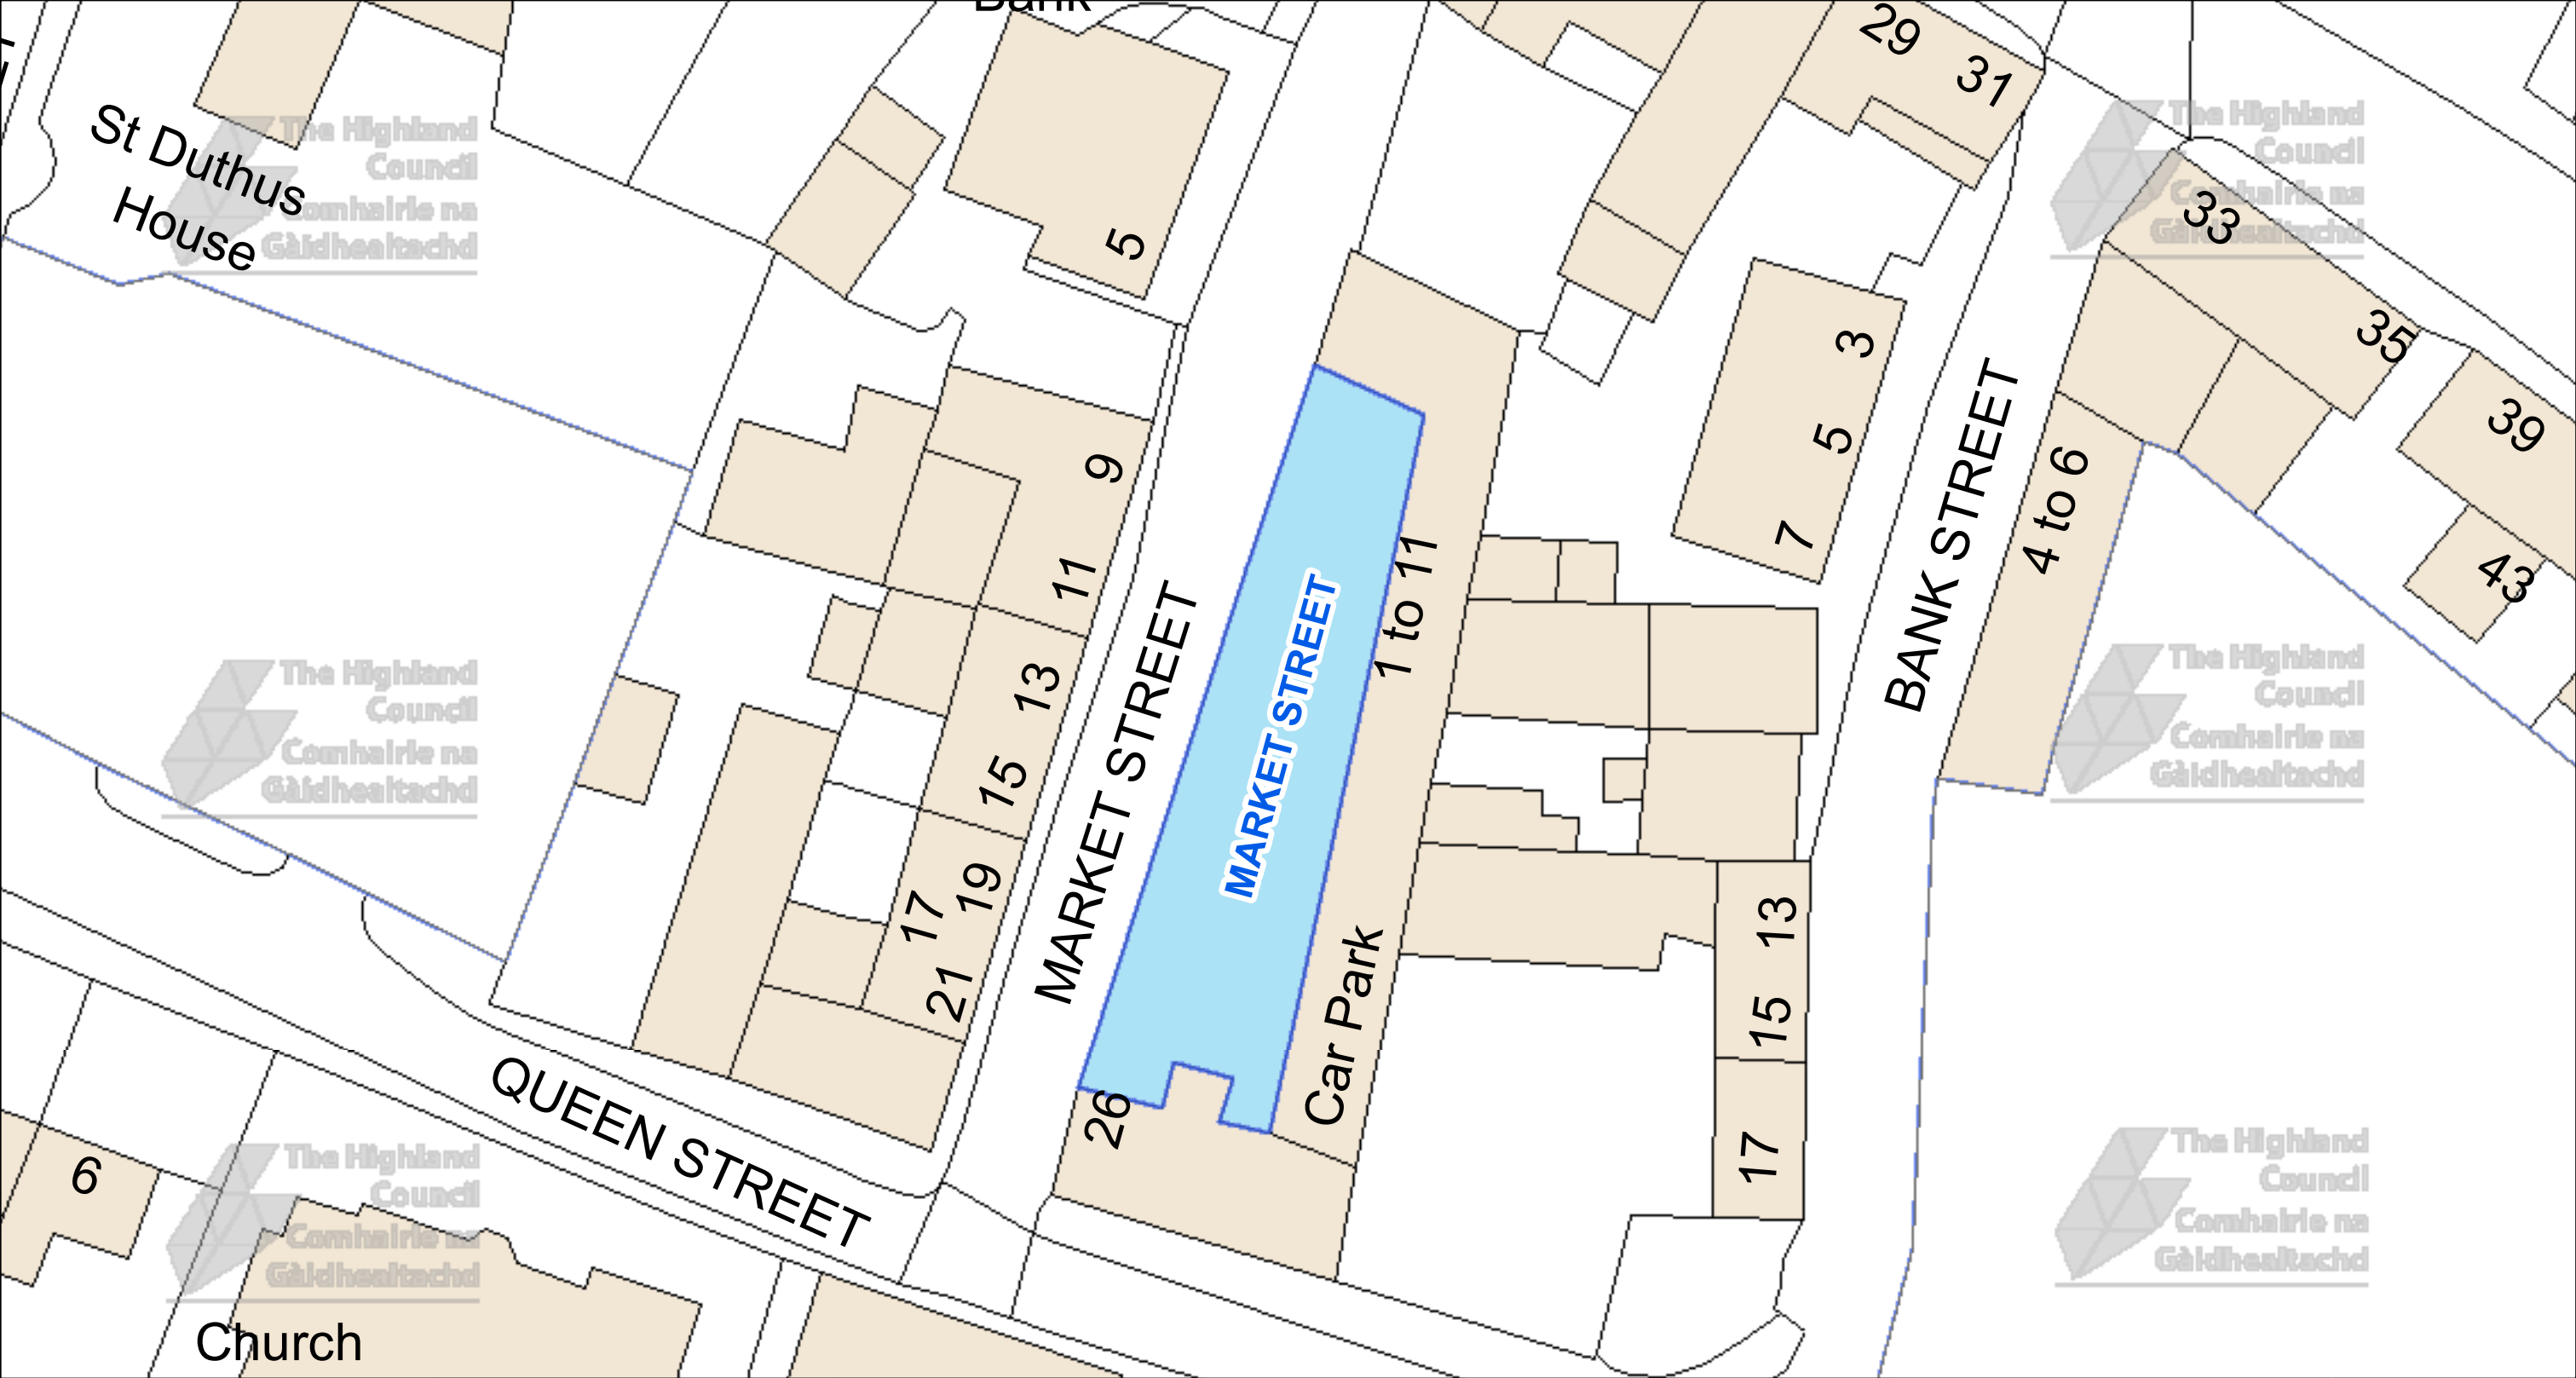



The Highland Council
Headquarters
Glenurquhart Rd
Inverness
IV35NX

© Crown copyright and database
rights 2025 Ordnance Survey AC0000849432

The extent of the restrictions are 277,973 to 882,002
metres eastwards and 278,102 to 882,071
westwards using the British National Grid (EPSG 27700).



This is the Off-Street Plan
(CP0153) referred
In the foregoing

The Highland Council
(Off-Street Parking Places)
(Decriminalised Parking
Enforcement and Consolidation)
(Variation Five) Order 2026

Proper Officer

DATE
05/10/2026


SCALE
Scale: 1:325

REFERENCE NUMBER
CP0153



CAR PARK NAME:

Main Road Car Park, Arabella

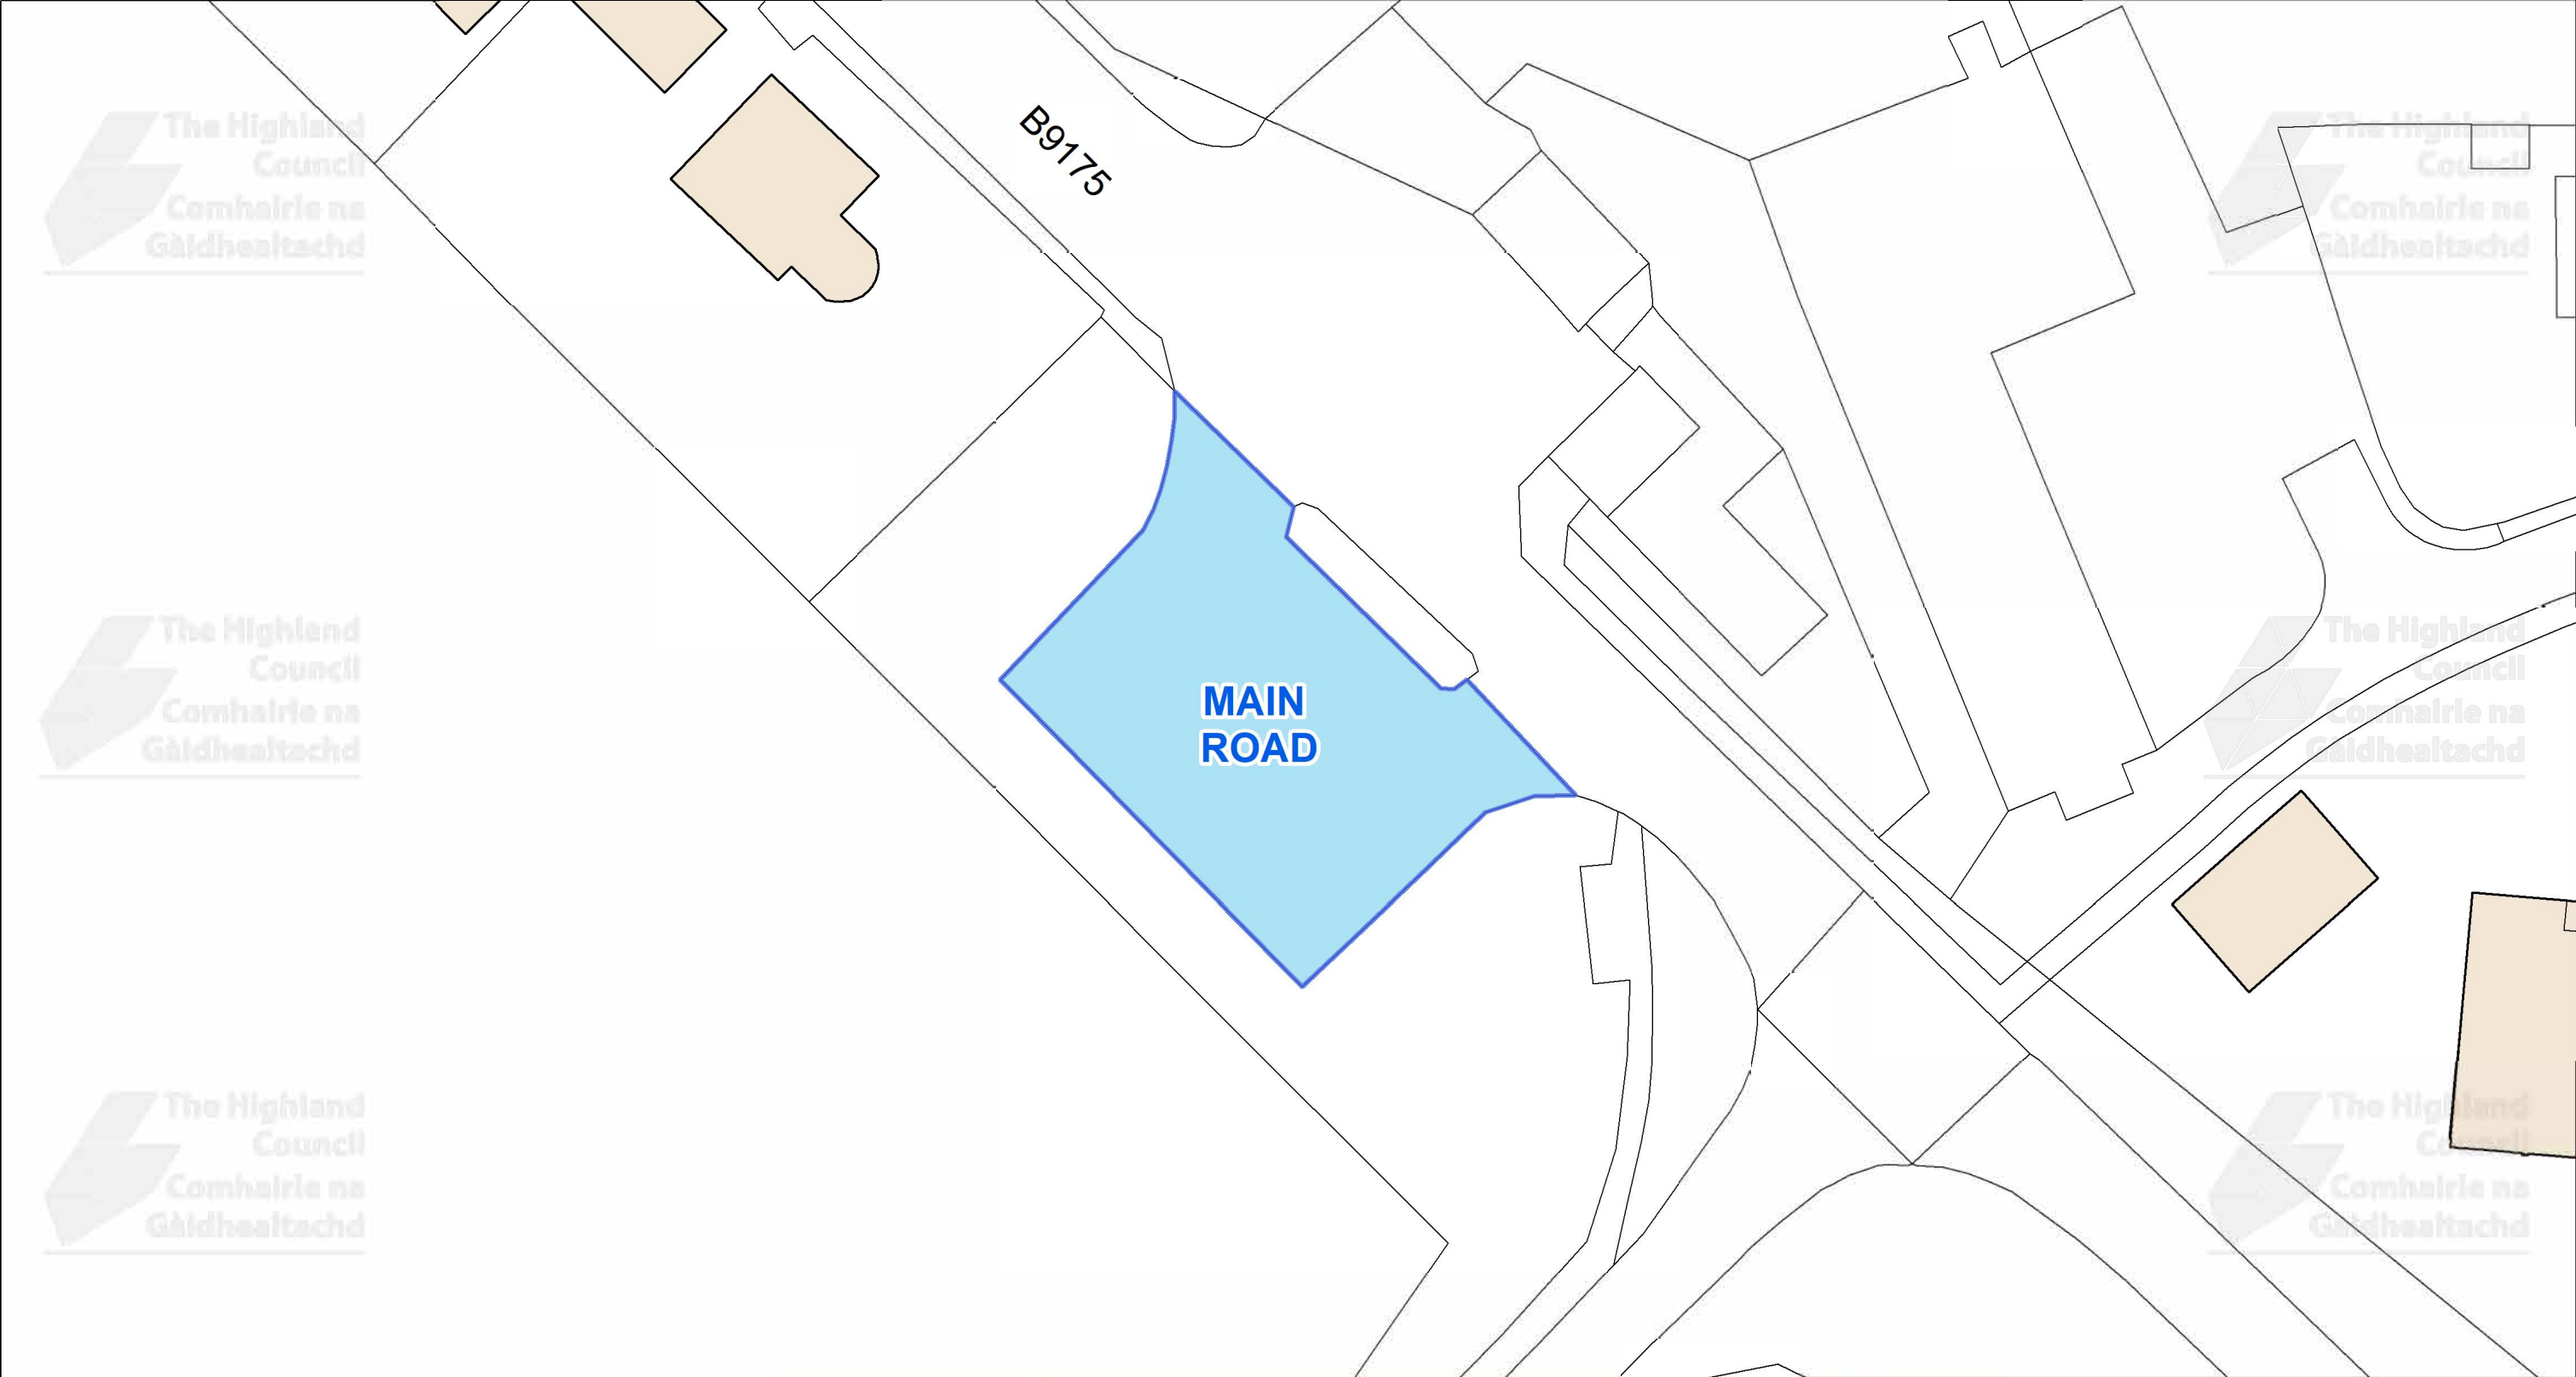

This is the Off-Street Plan (CP0240) referred In the foregoing The Highland Council (Off-Street Parking Places) (Decriminalised Parking Enforcement and Consolidation) (Variation Five) Order 2026 Signed by Proper Officer © Crown copyright and database rights 2025 Ordnance Survey AC0000849432 The extent of the restrictions are 280,525 to 875,924 metres eastwards and 280,702 to 876,018 westwards using the British National Grid (EPSG 27700).		 The Highland Council Glenurquhart Rd Inverness IV35NX	<table><tr><td>SCALE</td><td>1:450</td></tr><tr><td>DATE</td><td>05/10/2026</td></tr><tr><td>REFERENCE NUMBER</td><td>CP0240</td></tr><tr><td colspan="2"></td></tr></table>	SCALE	1:450	DATE	05/10/2026	REFERENCE NUMBER	CP0240		
SCALE	1:450										
DATE	05/10/2026										
REFERENCE NUMBER	CP0240										