


CAR PARK NAME:

# St Duthus, Tain

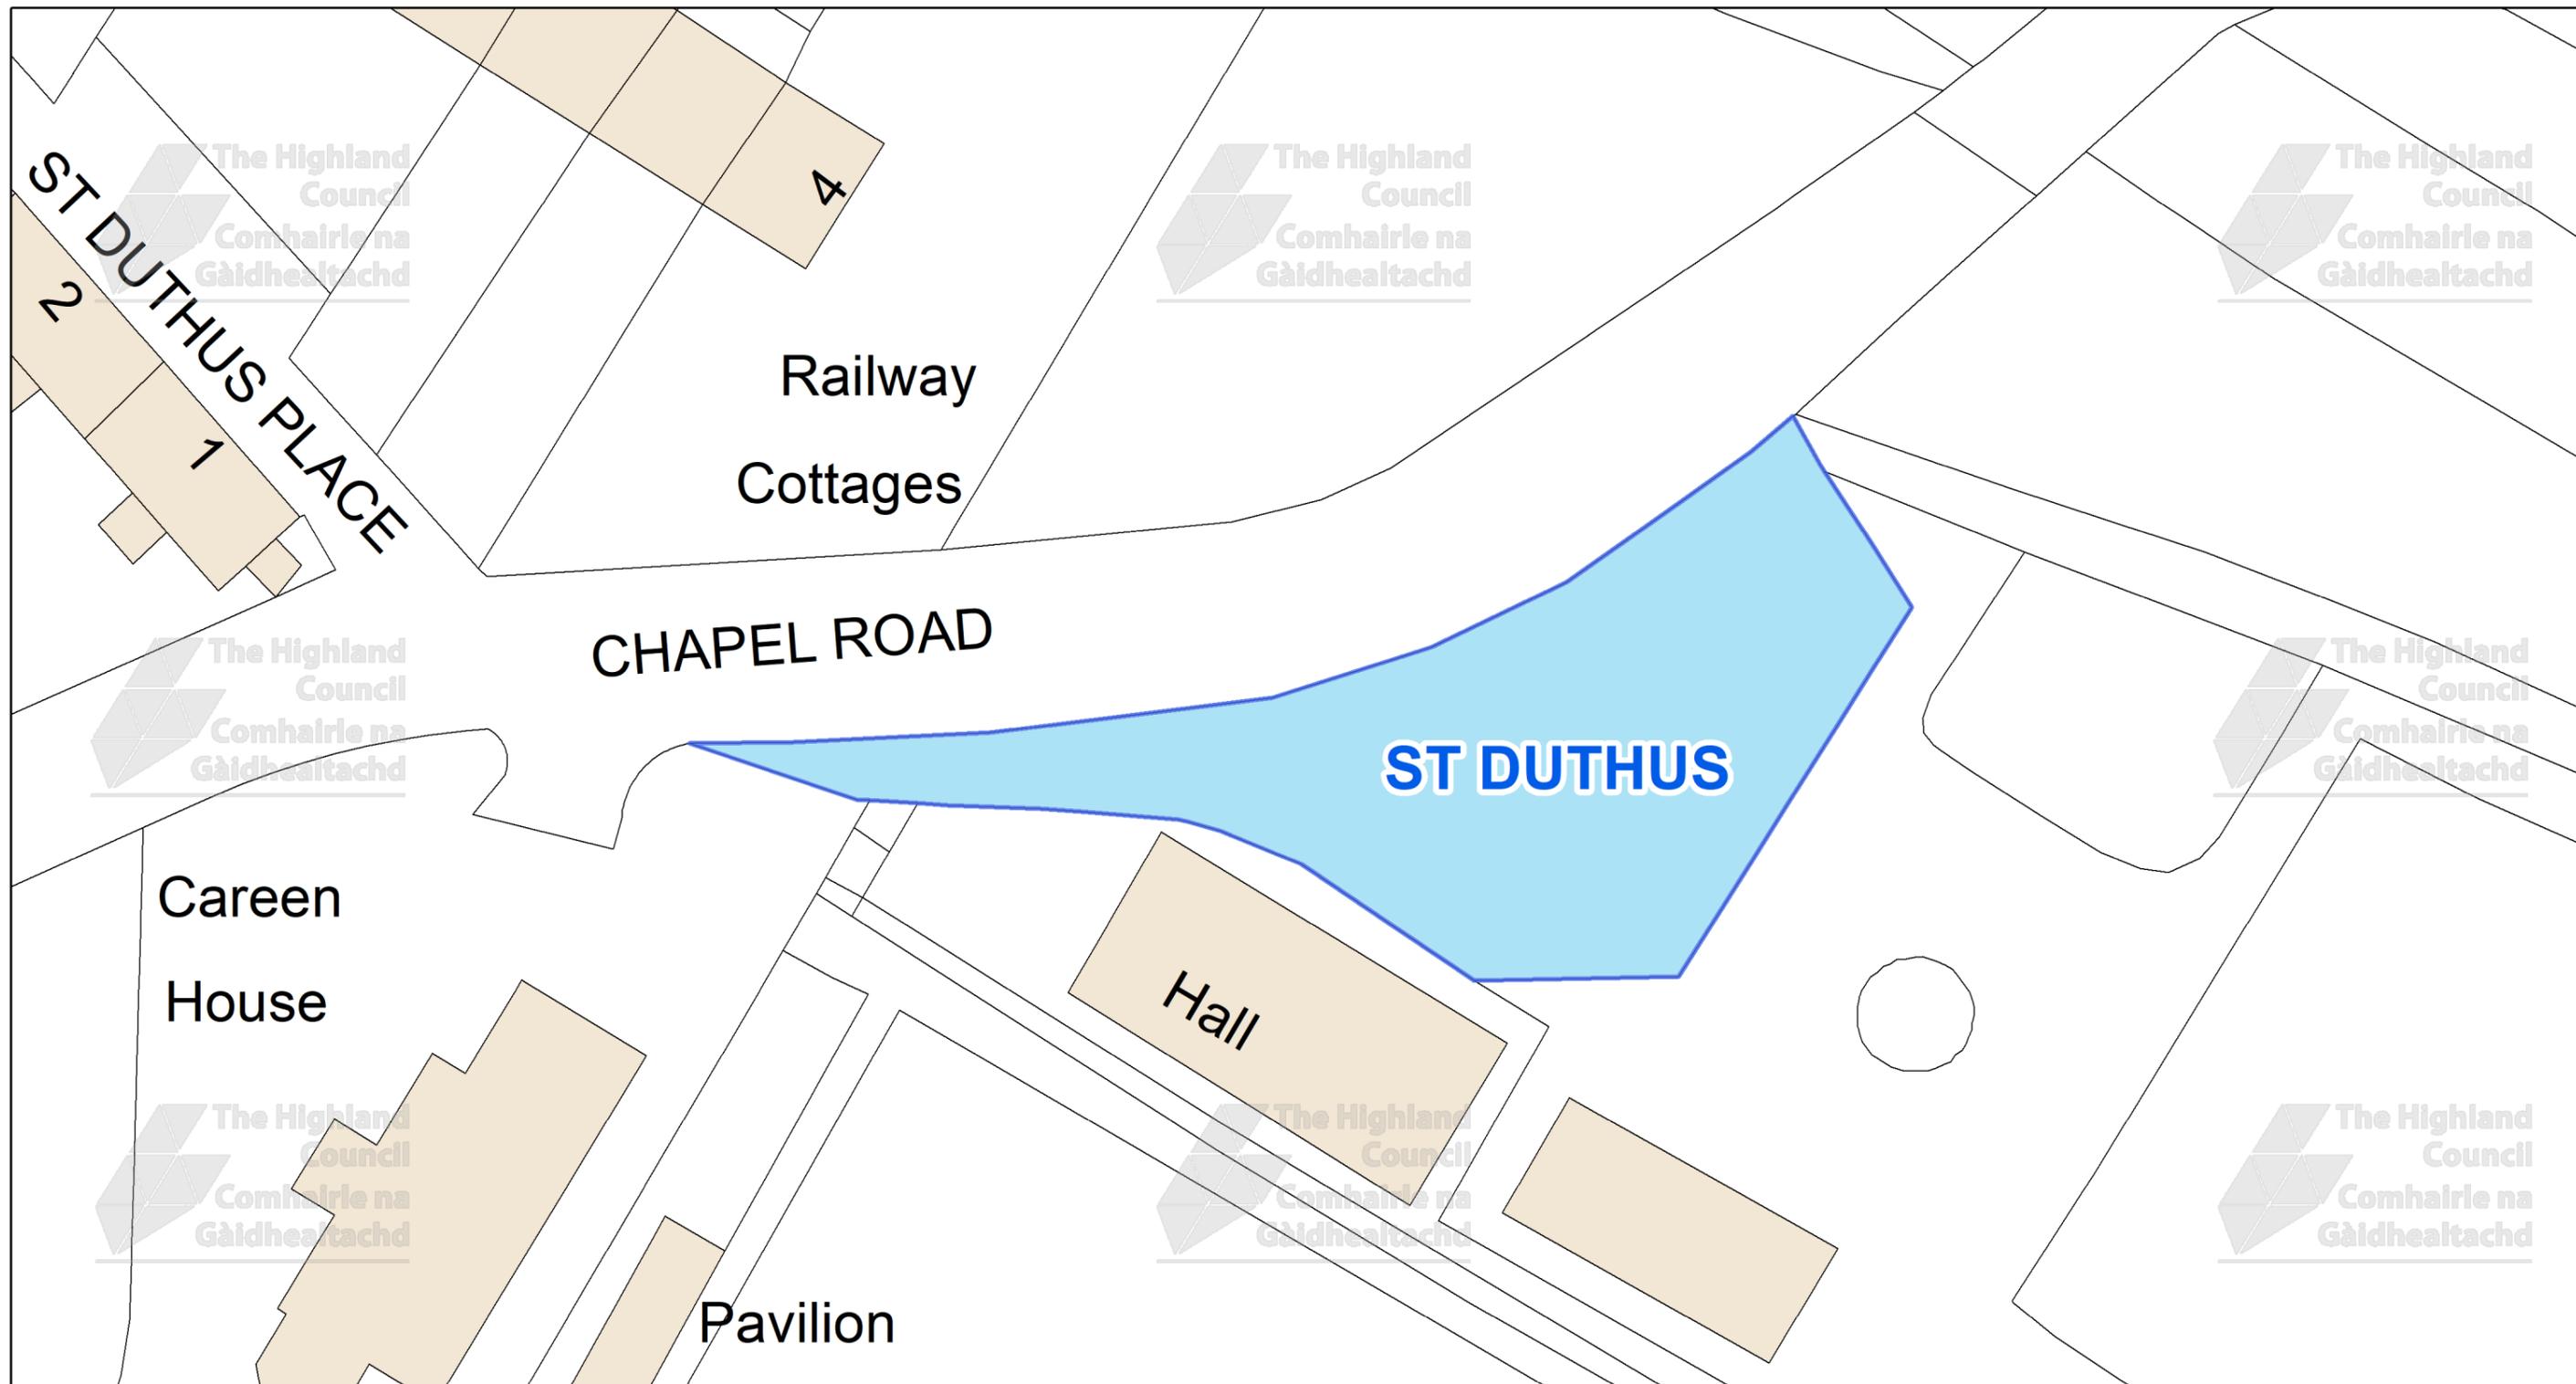


This is the Off-Street Plan (CCP0327) referred in the foregoing

The Highland Council (Off-Street Parking Places) (Decriminalised Parking Enforcement and Consolidation) (Variation Five) Order 2026

Signed by Proper Officer

© Crown copyright and database rights 2025 Ordnance Survey AC0000849432  
The extent of the restrictions are 278,218 to 882,248 metres eastwards and 278,337 to 882,310 westwards using the British National Grid (EPSG 27700).

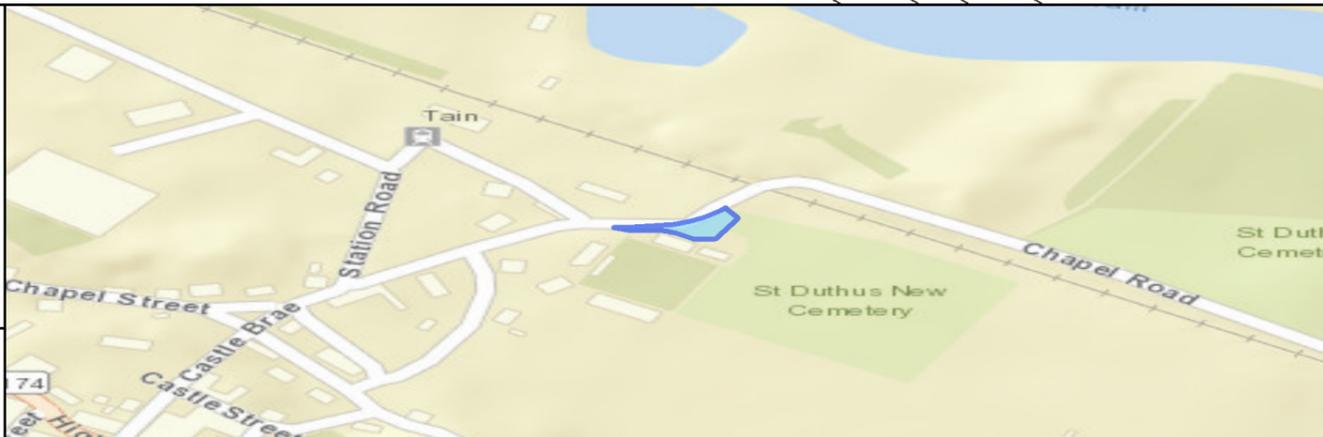

The Highland Council  
Headquarters  
Glenurquhart Rd  
Inverness  
IV35NX

SCALE  
**1:300**


DATE  
**TBC**

REFERENCE NUMBER  
**CCP0327**



CAR PARK NAME:

# Tarbet Old, Portmahomack

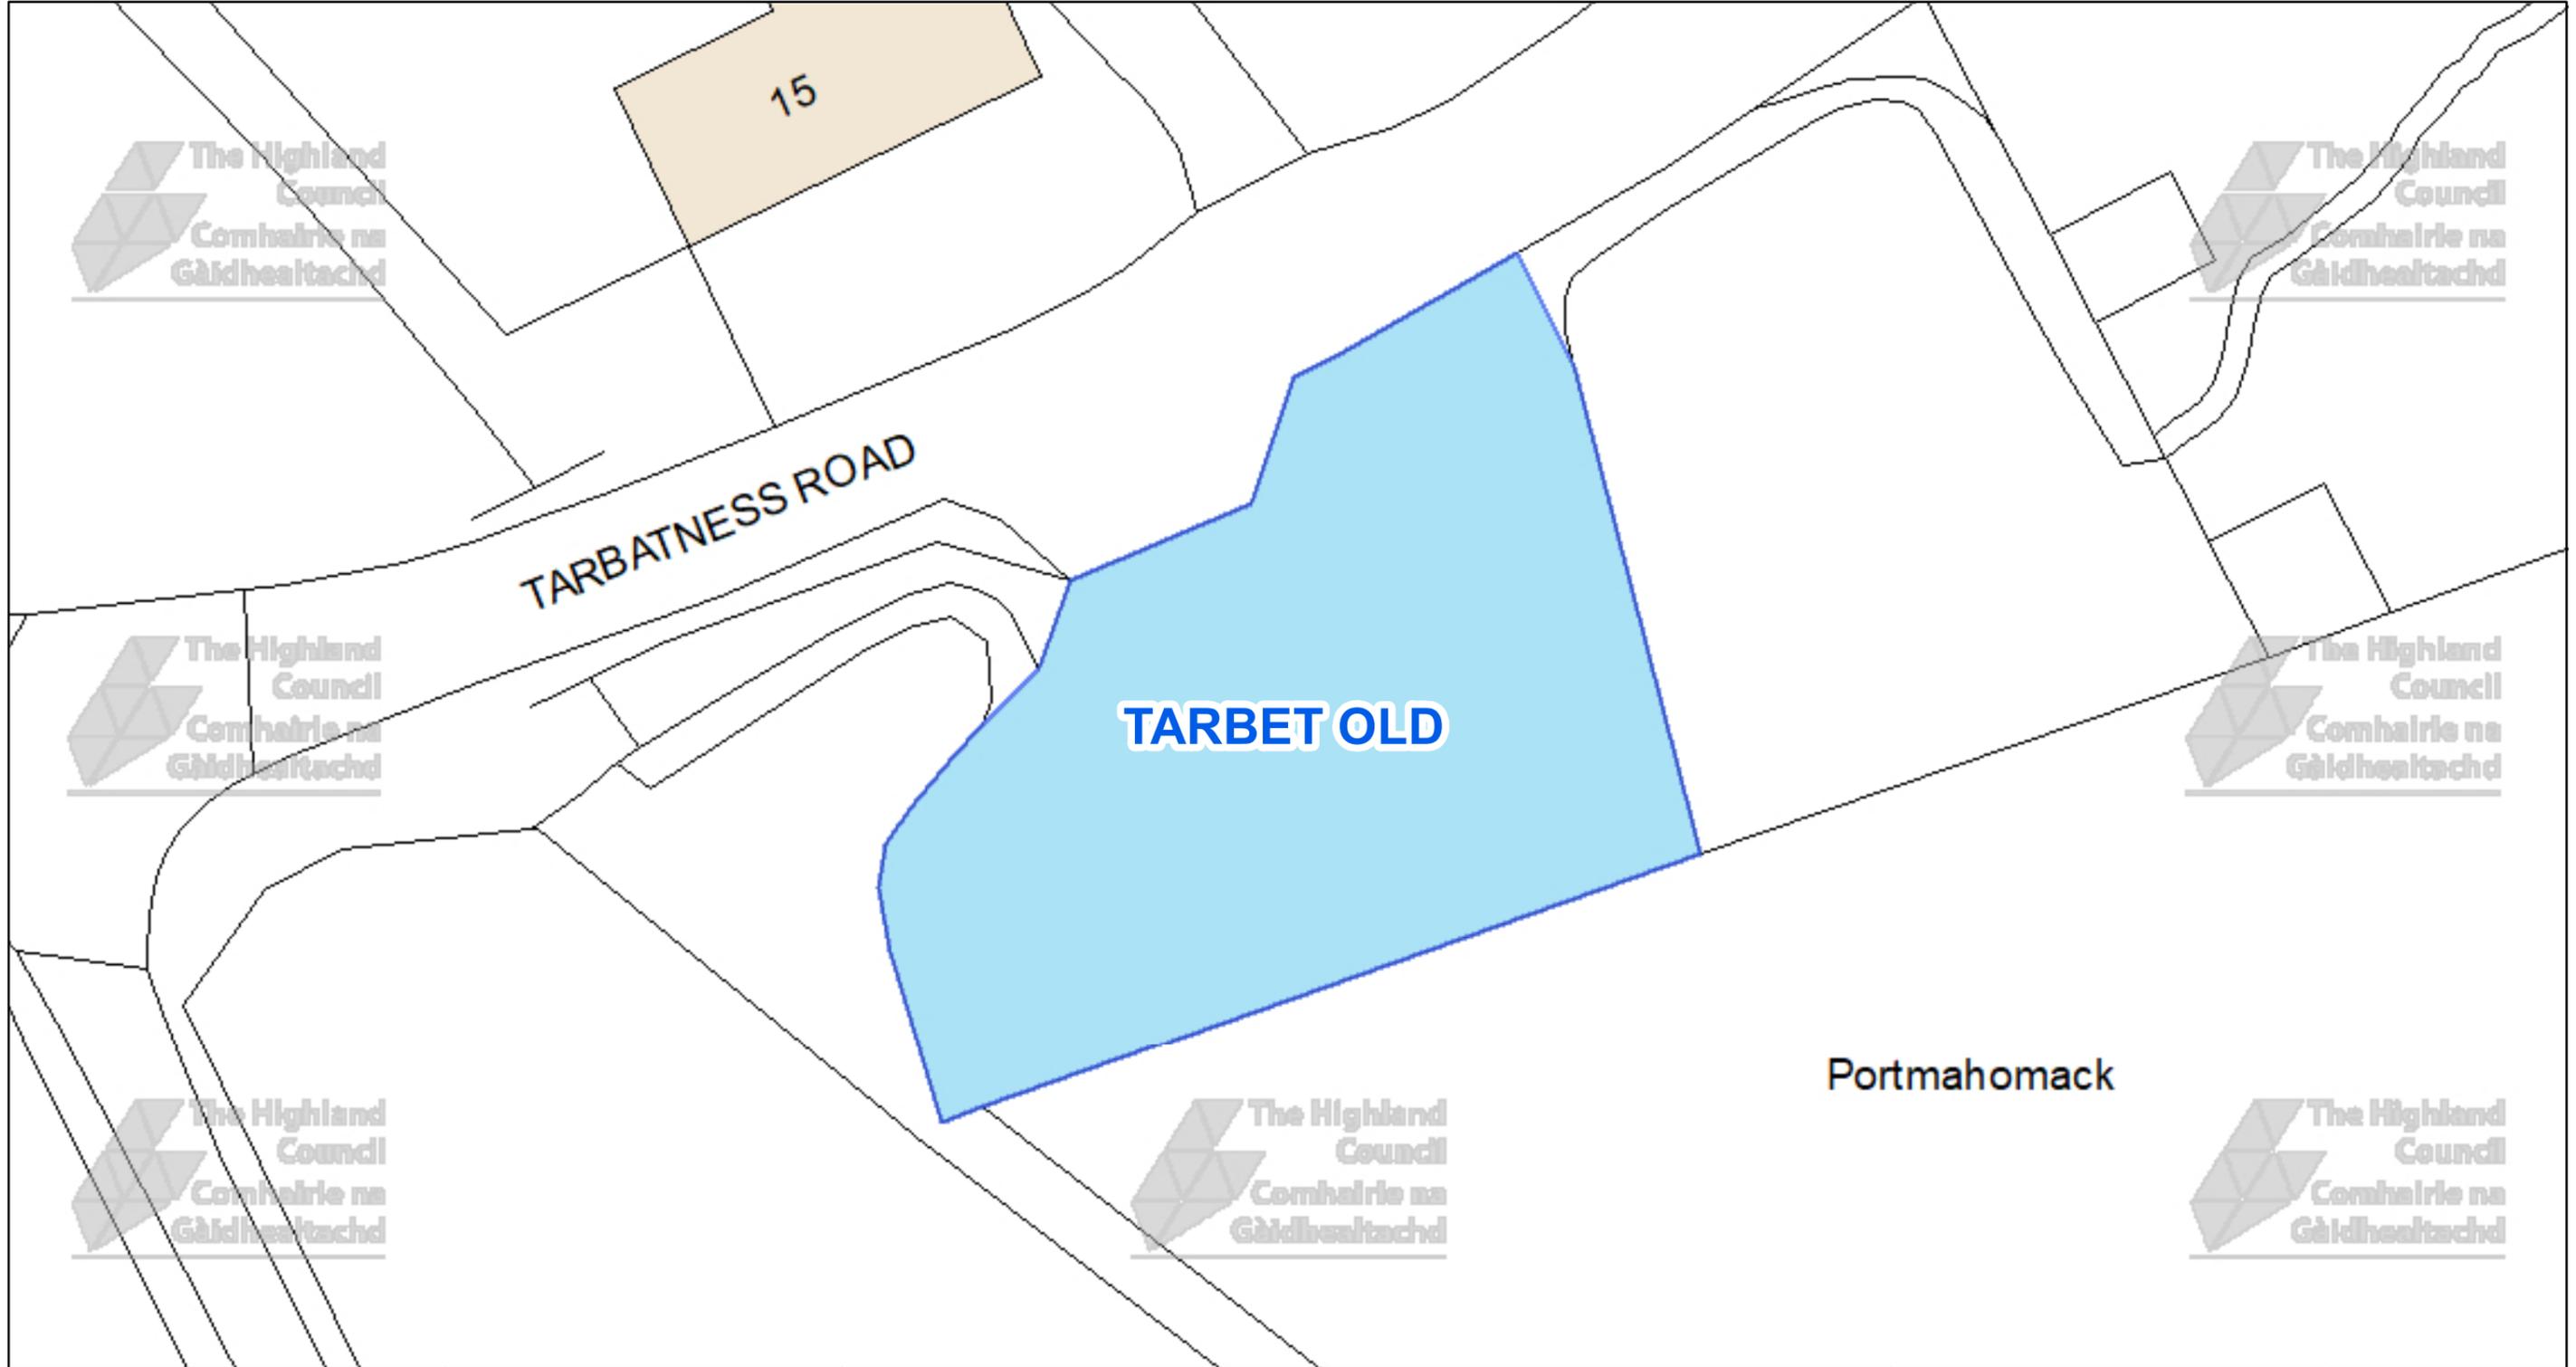


 **The Highland Council**  
Comhairle na Gàidhealtachd

The Highland Council  
Headquarters  
Glenurquhart Rd  
Inverness  
IV35NX

© Crown copyright and database rights 2025 Ordnance Survey AC0000849432

The extent of the restrictions are 291,357 to 883,942 metres eastwards and 291,454 to 883,995 westwards using the British National Grid (EPSG 27700).

 

This is the Off-Street Plan CCP0328 referred in the foregoing


The Highland Council  
(Off-Street Parking Places)  
(Decriminalised Parking Enforcement and Consolidation)  
(Variation Five) Order 2026

Proper Officer

DATE
SCALE <b>Scale: 1:250</b>
REFERENCE NUMBER <b>CCP0328</b>


CAR PARK NAME:


# Balintore, Balintore

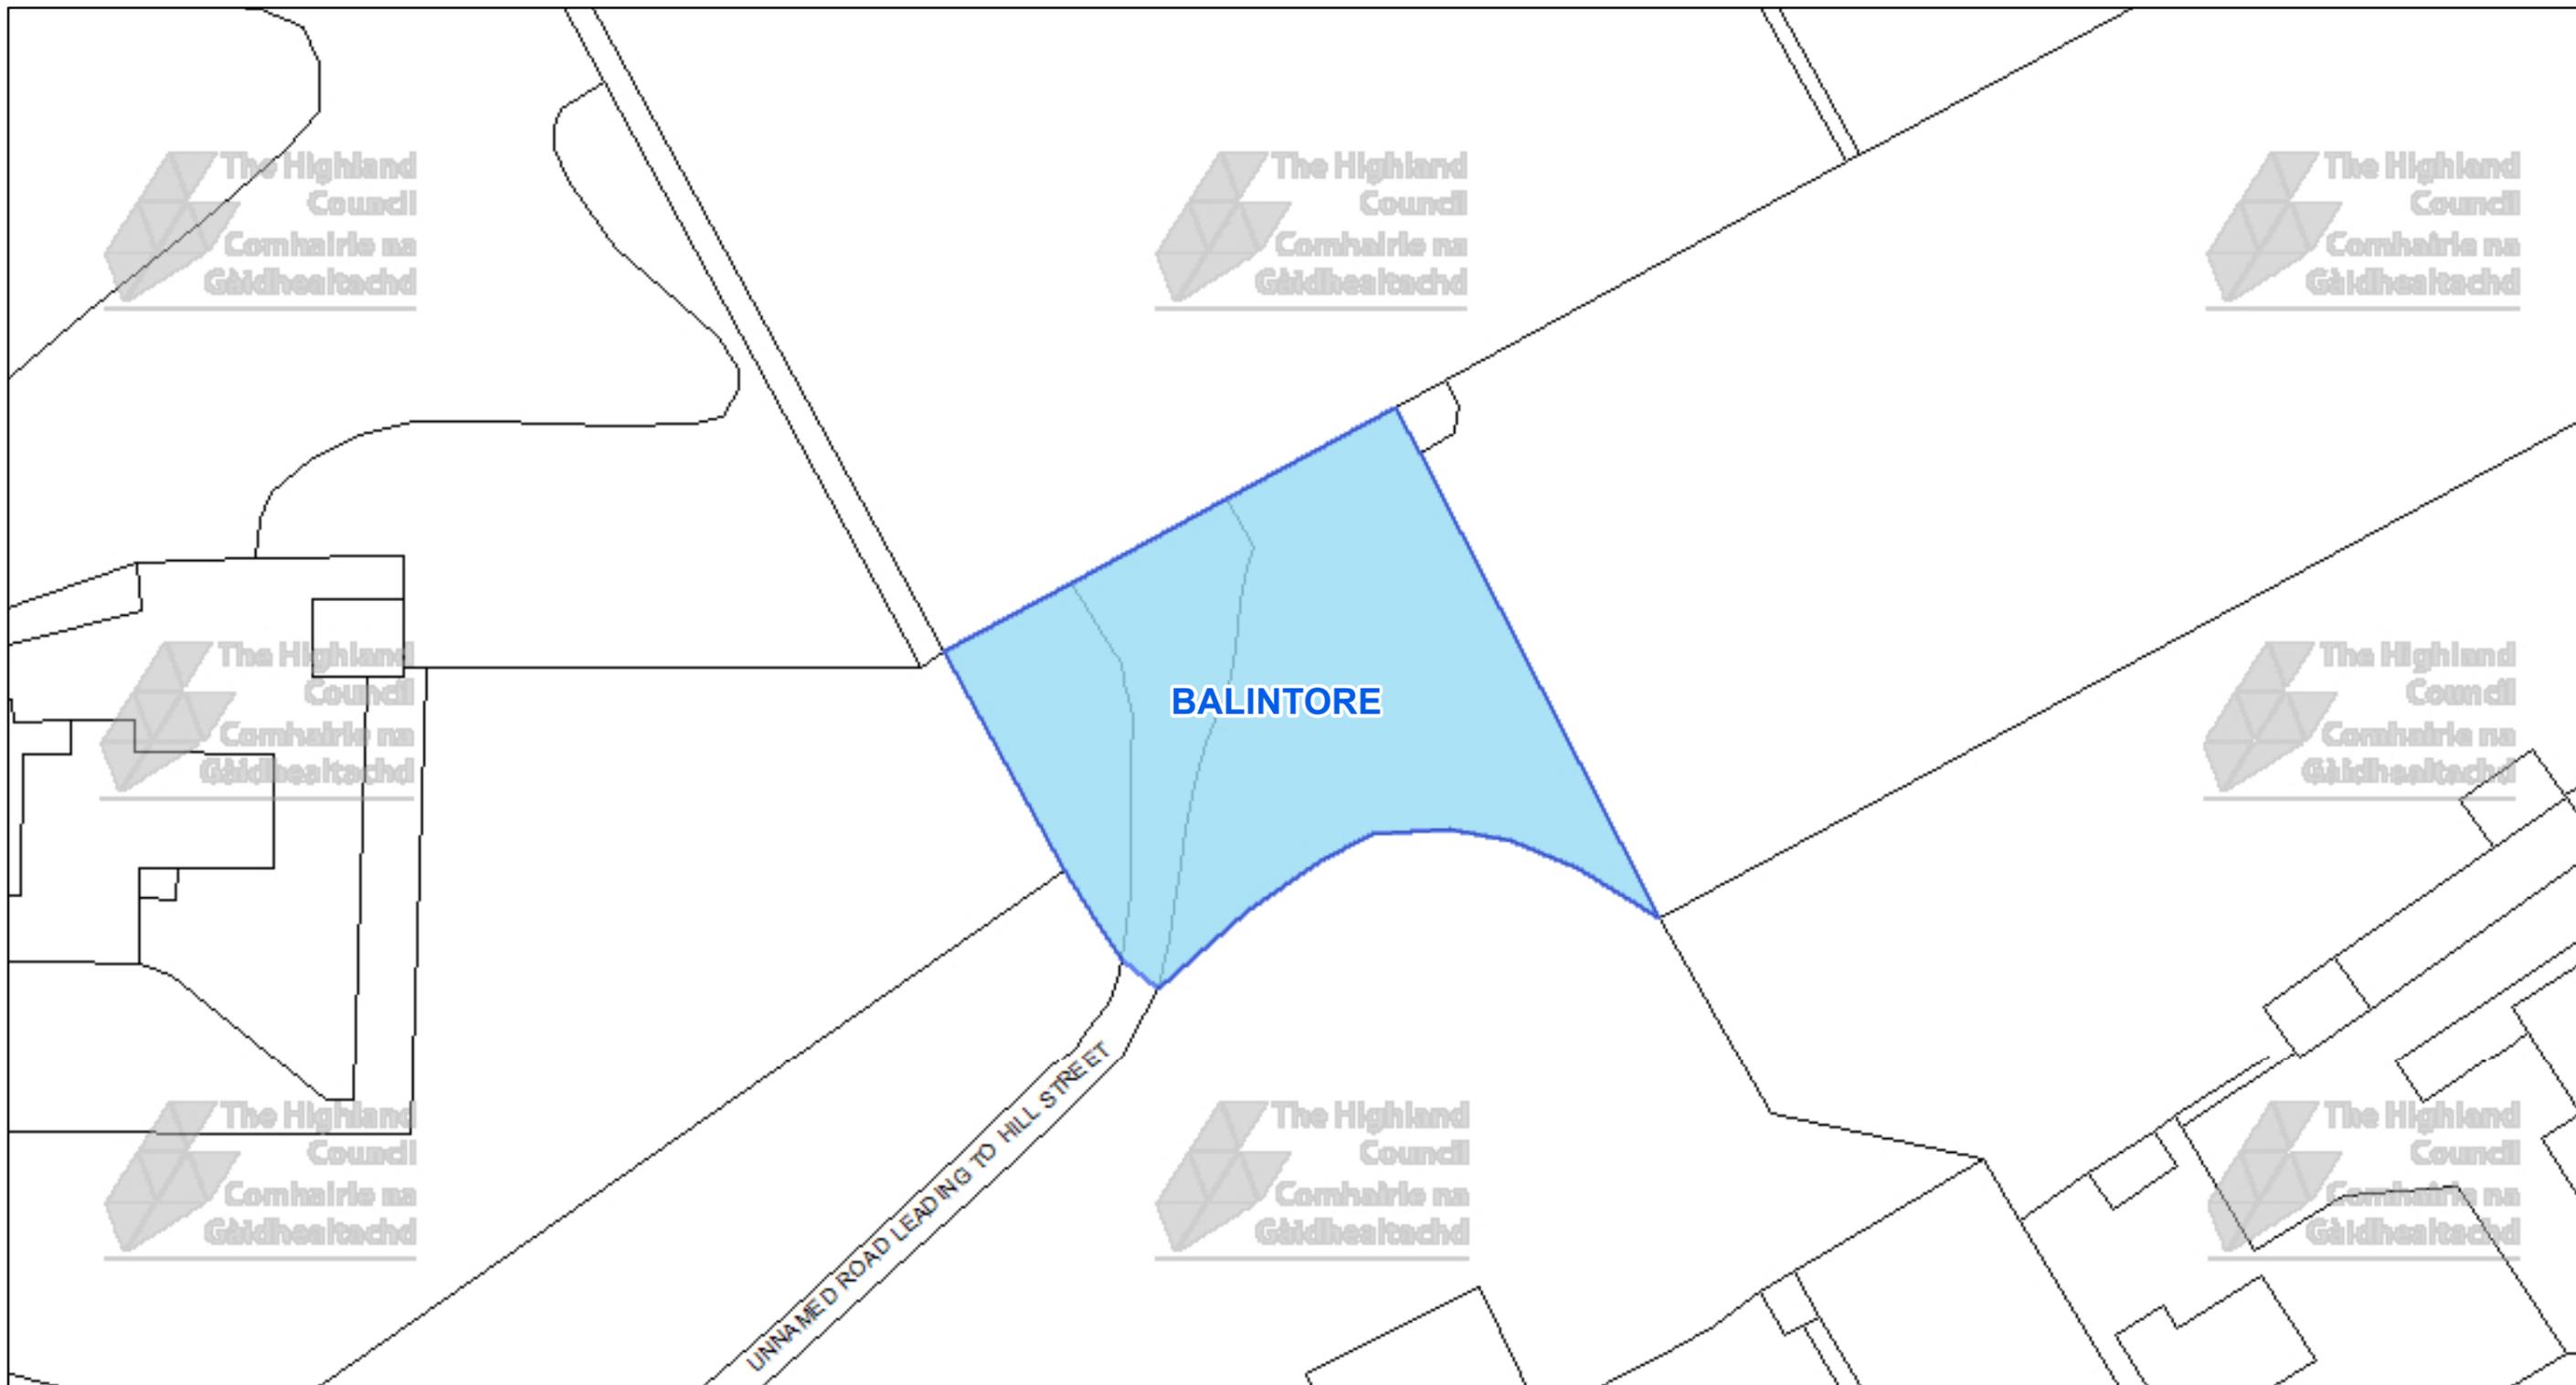

The Highland Council  
Headquarters  
Glenurquhart Rd  
Inverness  
IV35NX

© Crown copyright and database rights 2025 Ordnance Survey AC0000849432

The extent of the restrictions are 286,360 to 875,750 metres eastwards and 286,546 to 875,855 westwards using the British National Grid (EPSG 27700).

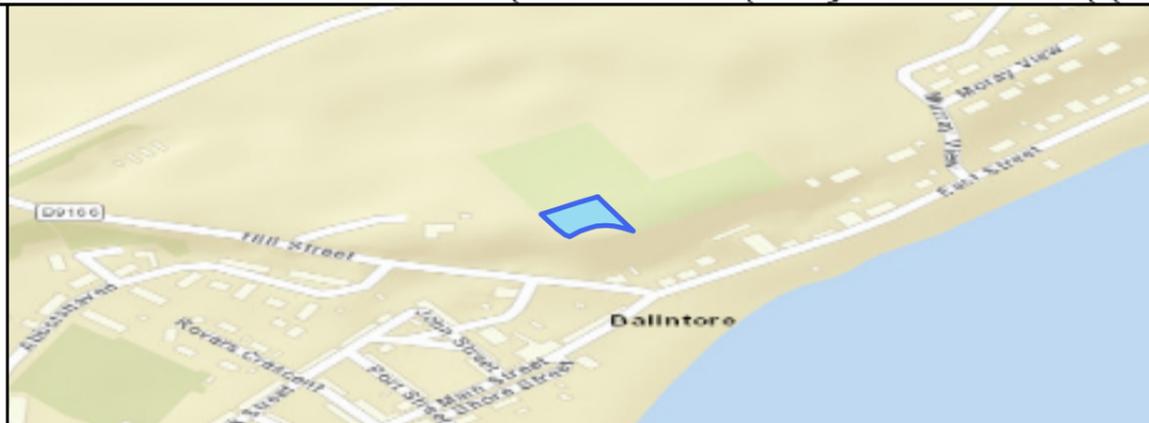

This is the Off-Street Plan  
CCP0329 referred  
In the foregoing

The Highland Council  
(Off-Street Parking Places)  
(Decriminalised Parking  
Enforcement and Consolidation)  
(Variation Five) Order 2026

Proper Officer

DATE

SCALE

**Scale: 1:500**


REFERENCE NUMBER

**CCP0329**



CAR PARK NAME:

# Fearn Abbey, Fearn

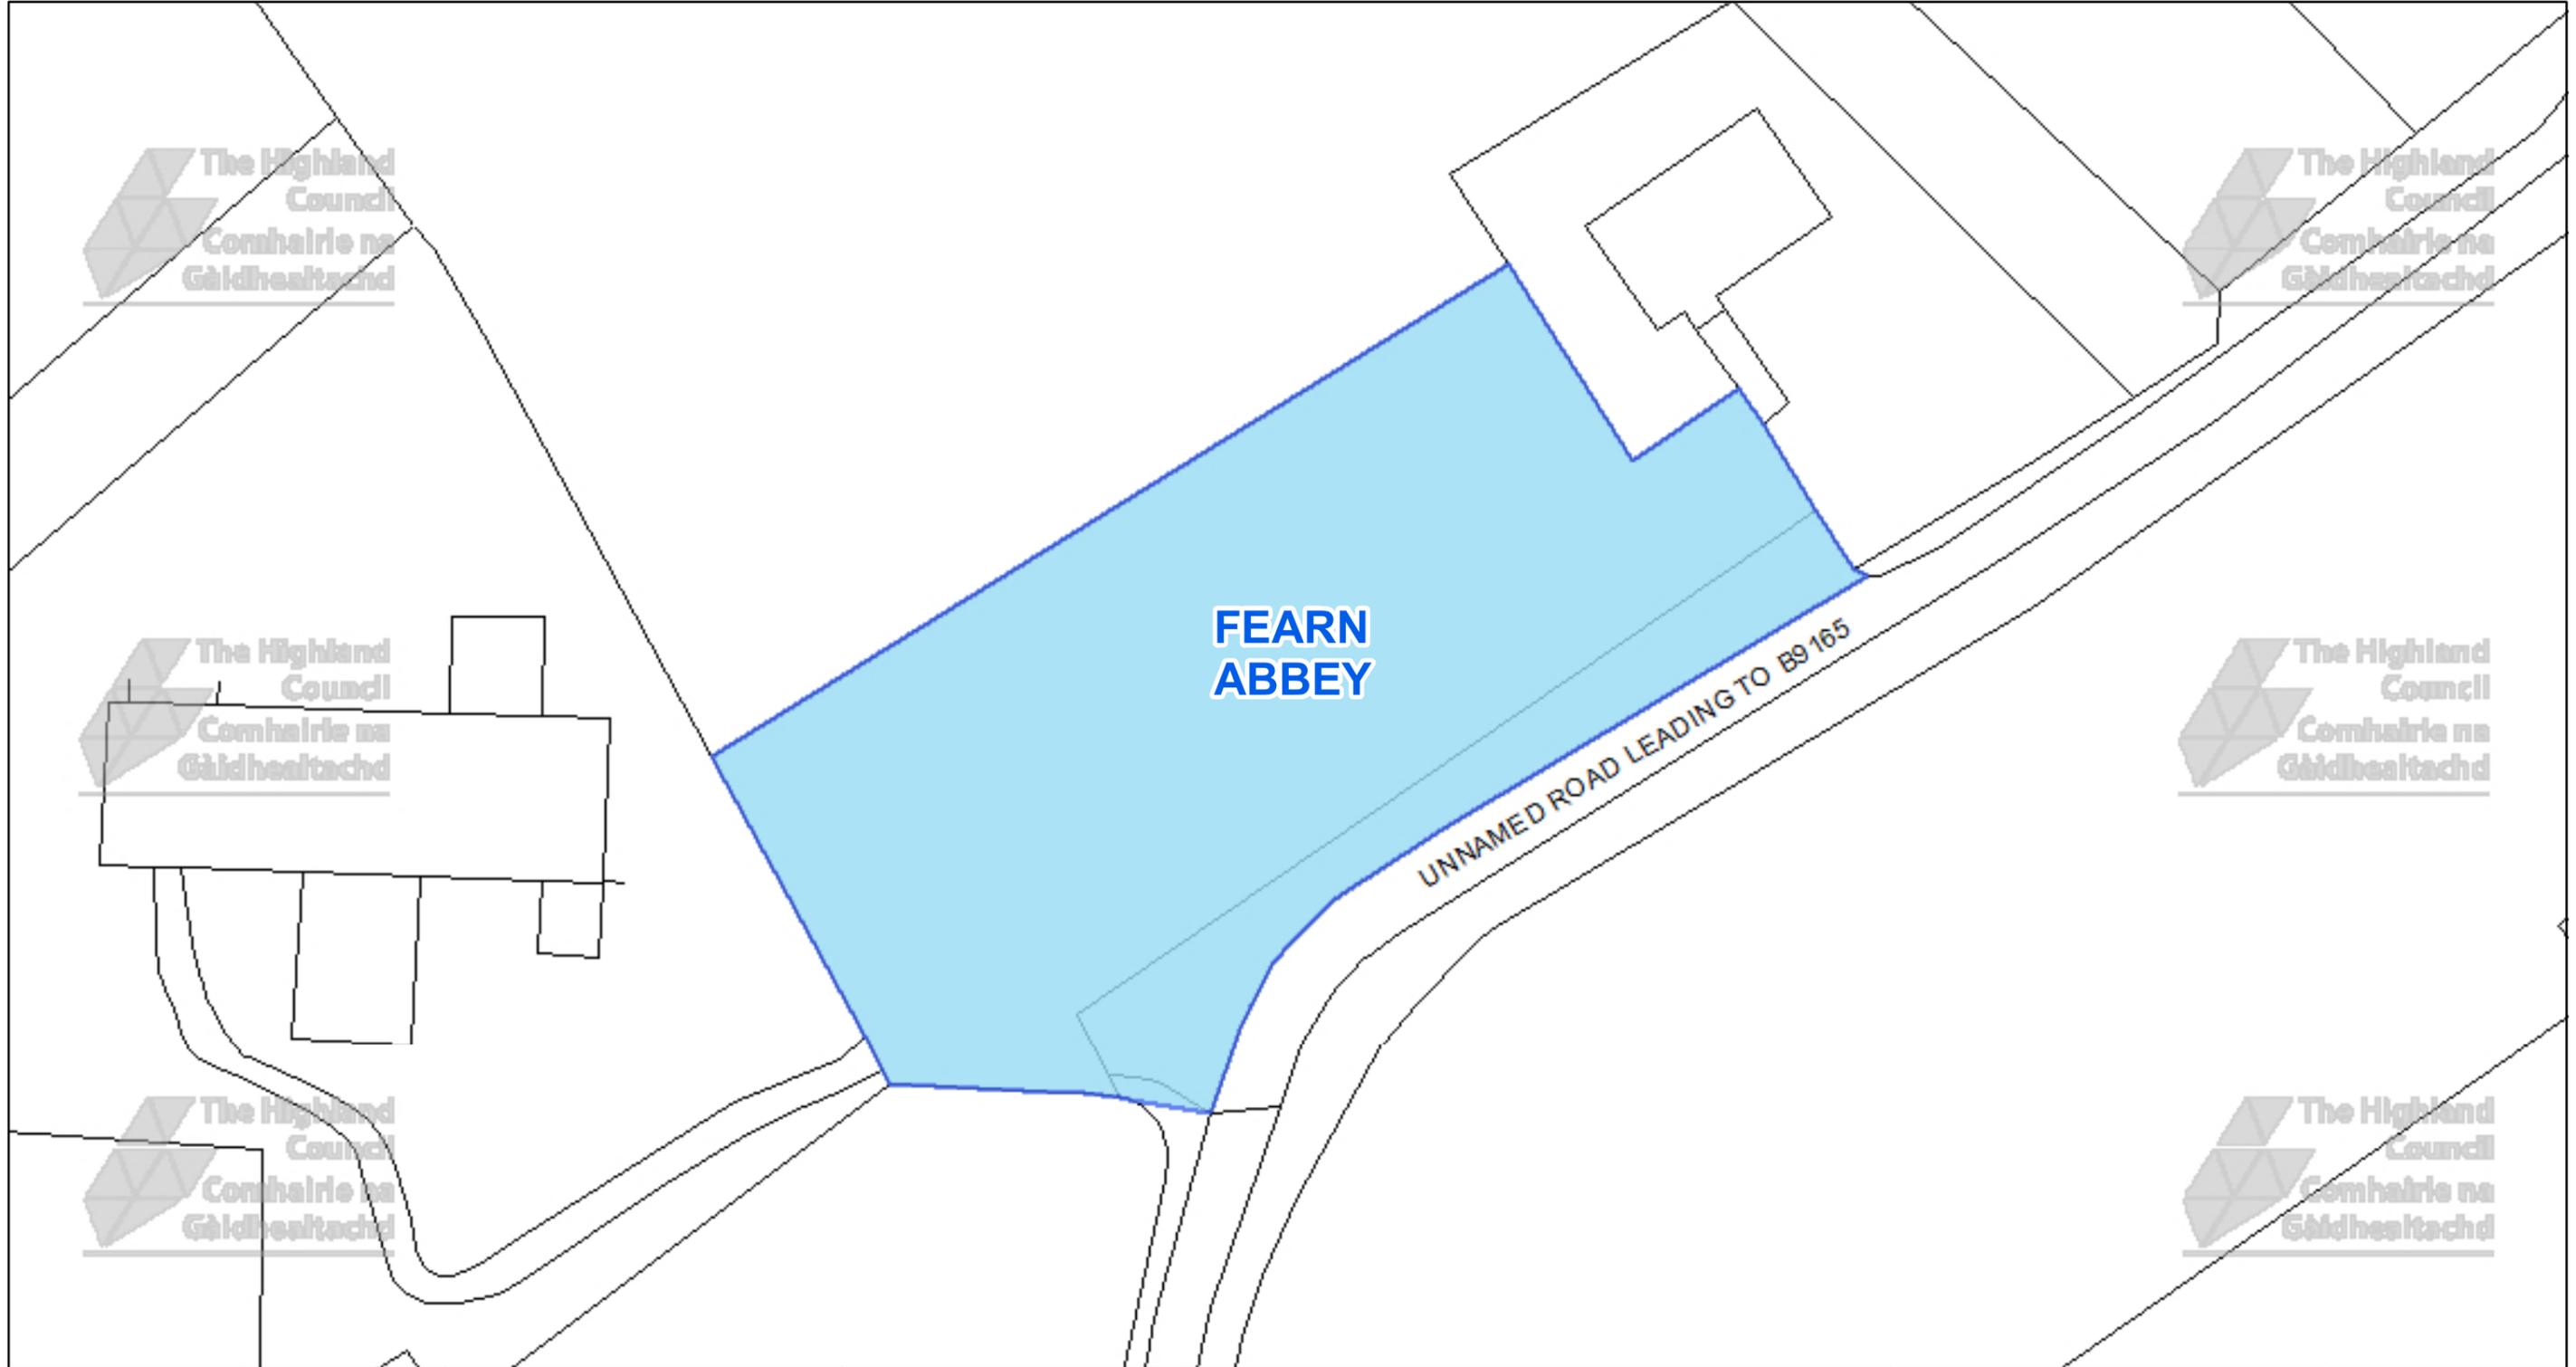

The Highland Council  
Headquarters  
Glenurquhart Rd  
Inverness  
IV35NX

© Crown copyright and database  
rights 2025 Ordnance Survey AC0000849432

The extent of the restrictions are 283,715 to 877,253  
metres eastwards and 283,873 to 877,337  
westwards using the British National Grid (EPSG 27700).



This is the Off-Street Plan  
CCP0330 referred  
In the foregoing

The Highland Council  
(Off-Street Parking Places)  
(Decriminalised Parking  
Enforcement and Consolidation)  
(Variation Five) Order 2026

Proper Officer

DATE

SCALE

**Scale: 1:400**


REFERENCE NUMBER

**CCP0330**



CAR PARK NAME:

# Chapelhill Cemetery, Chapelhill

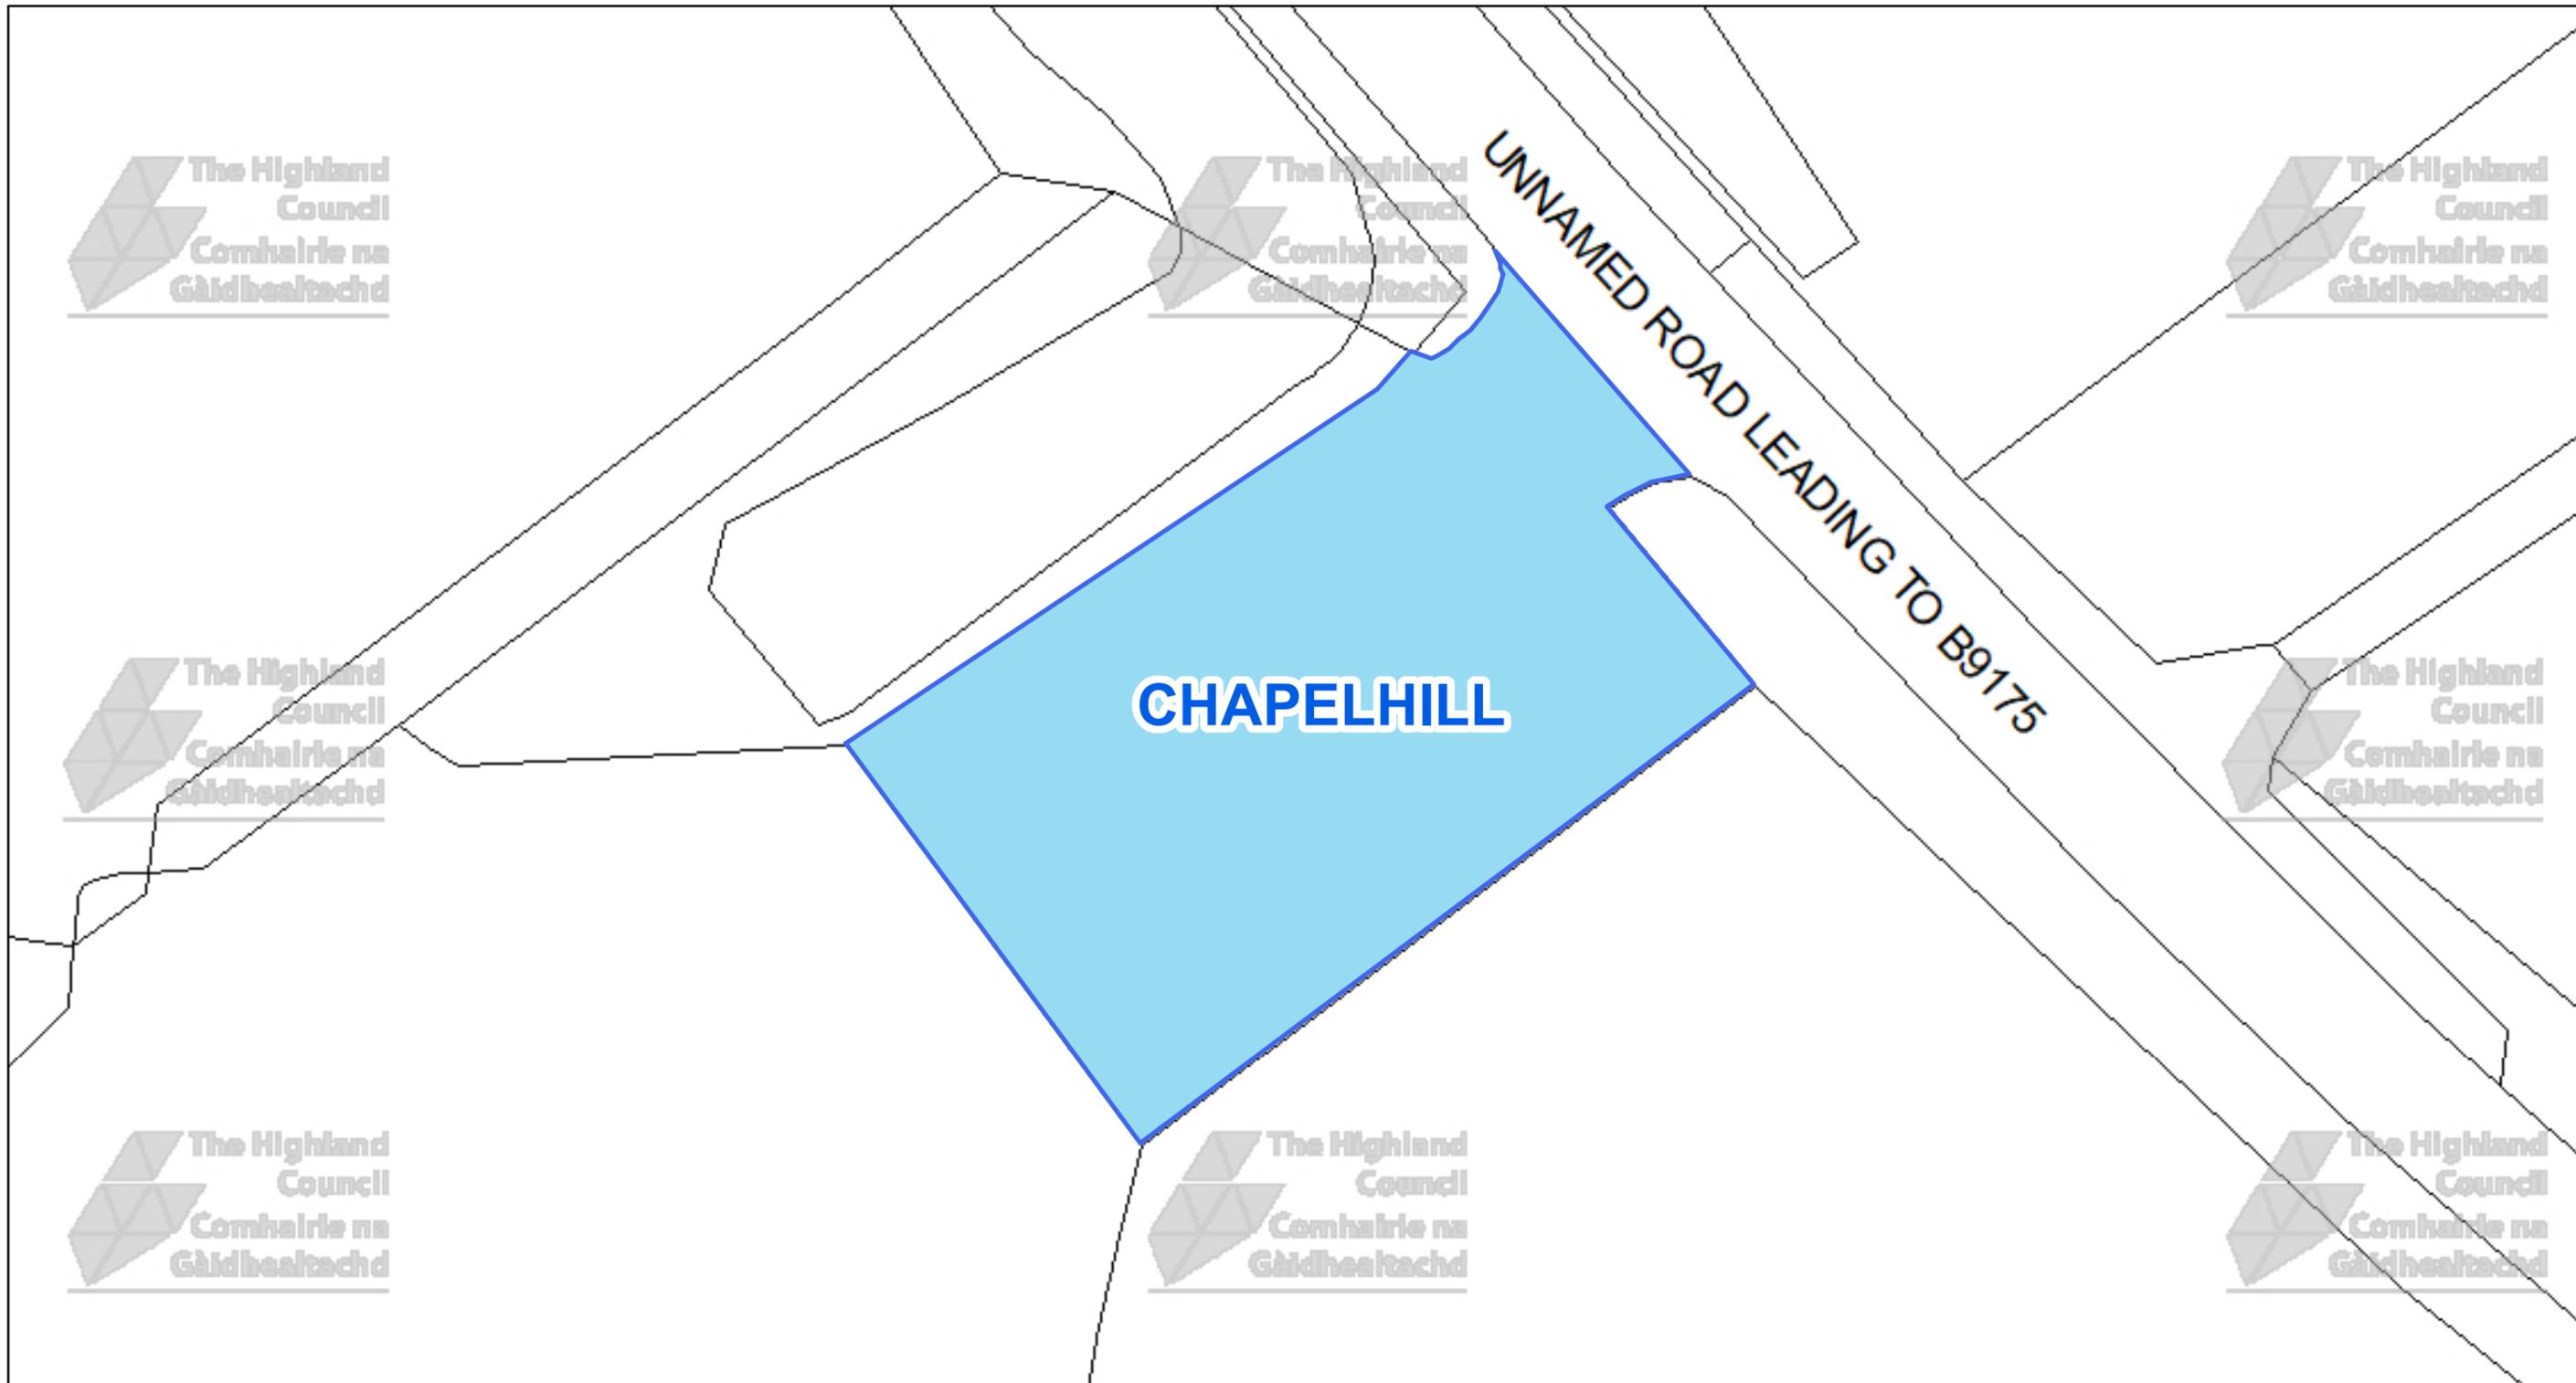

The Highland Council  
Headquarters  
Glenurquhart Rd  
Inverness  
IV35NX

© Crown copyright and database rights 2025 Ordnance Survey AC0000849432

The extent of the restrictions are 282,397 to 873,904 metres eastwards and 282,496 to 873,956 westwards using the British National Grid (EPSG 27700).



This is the Off-Street Plan  
CCP0331 referred  
In the foregoing

The Highland Council  
(Off-Street Parking Places)  
(Decriminalised Parking  
Enforcement and Consolidation)  
(Variation Five) Order 2026

Proper Officer

DATE

SCALE

**Scale: 1:250**


REFERENCE NUMBER

**CCP0331**



CAR PARK NAME:

# Logie Easter, Shandwick

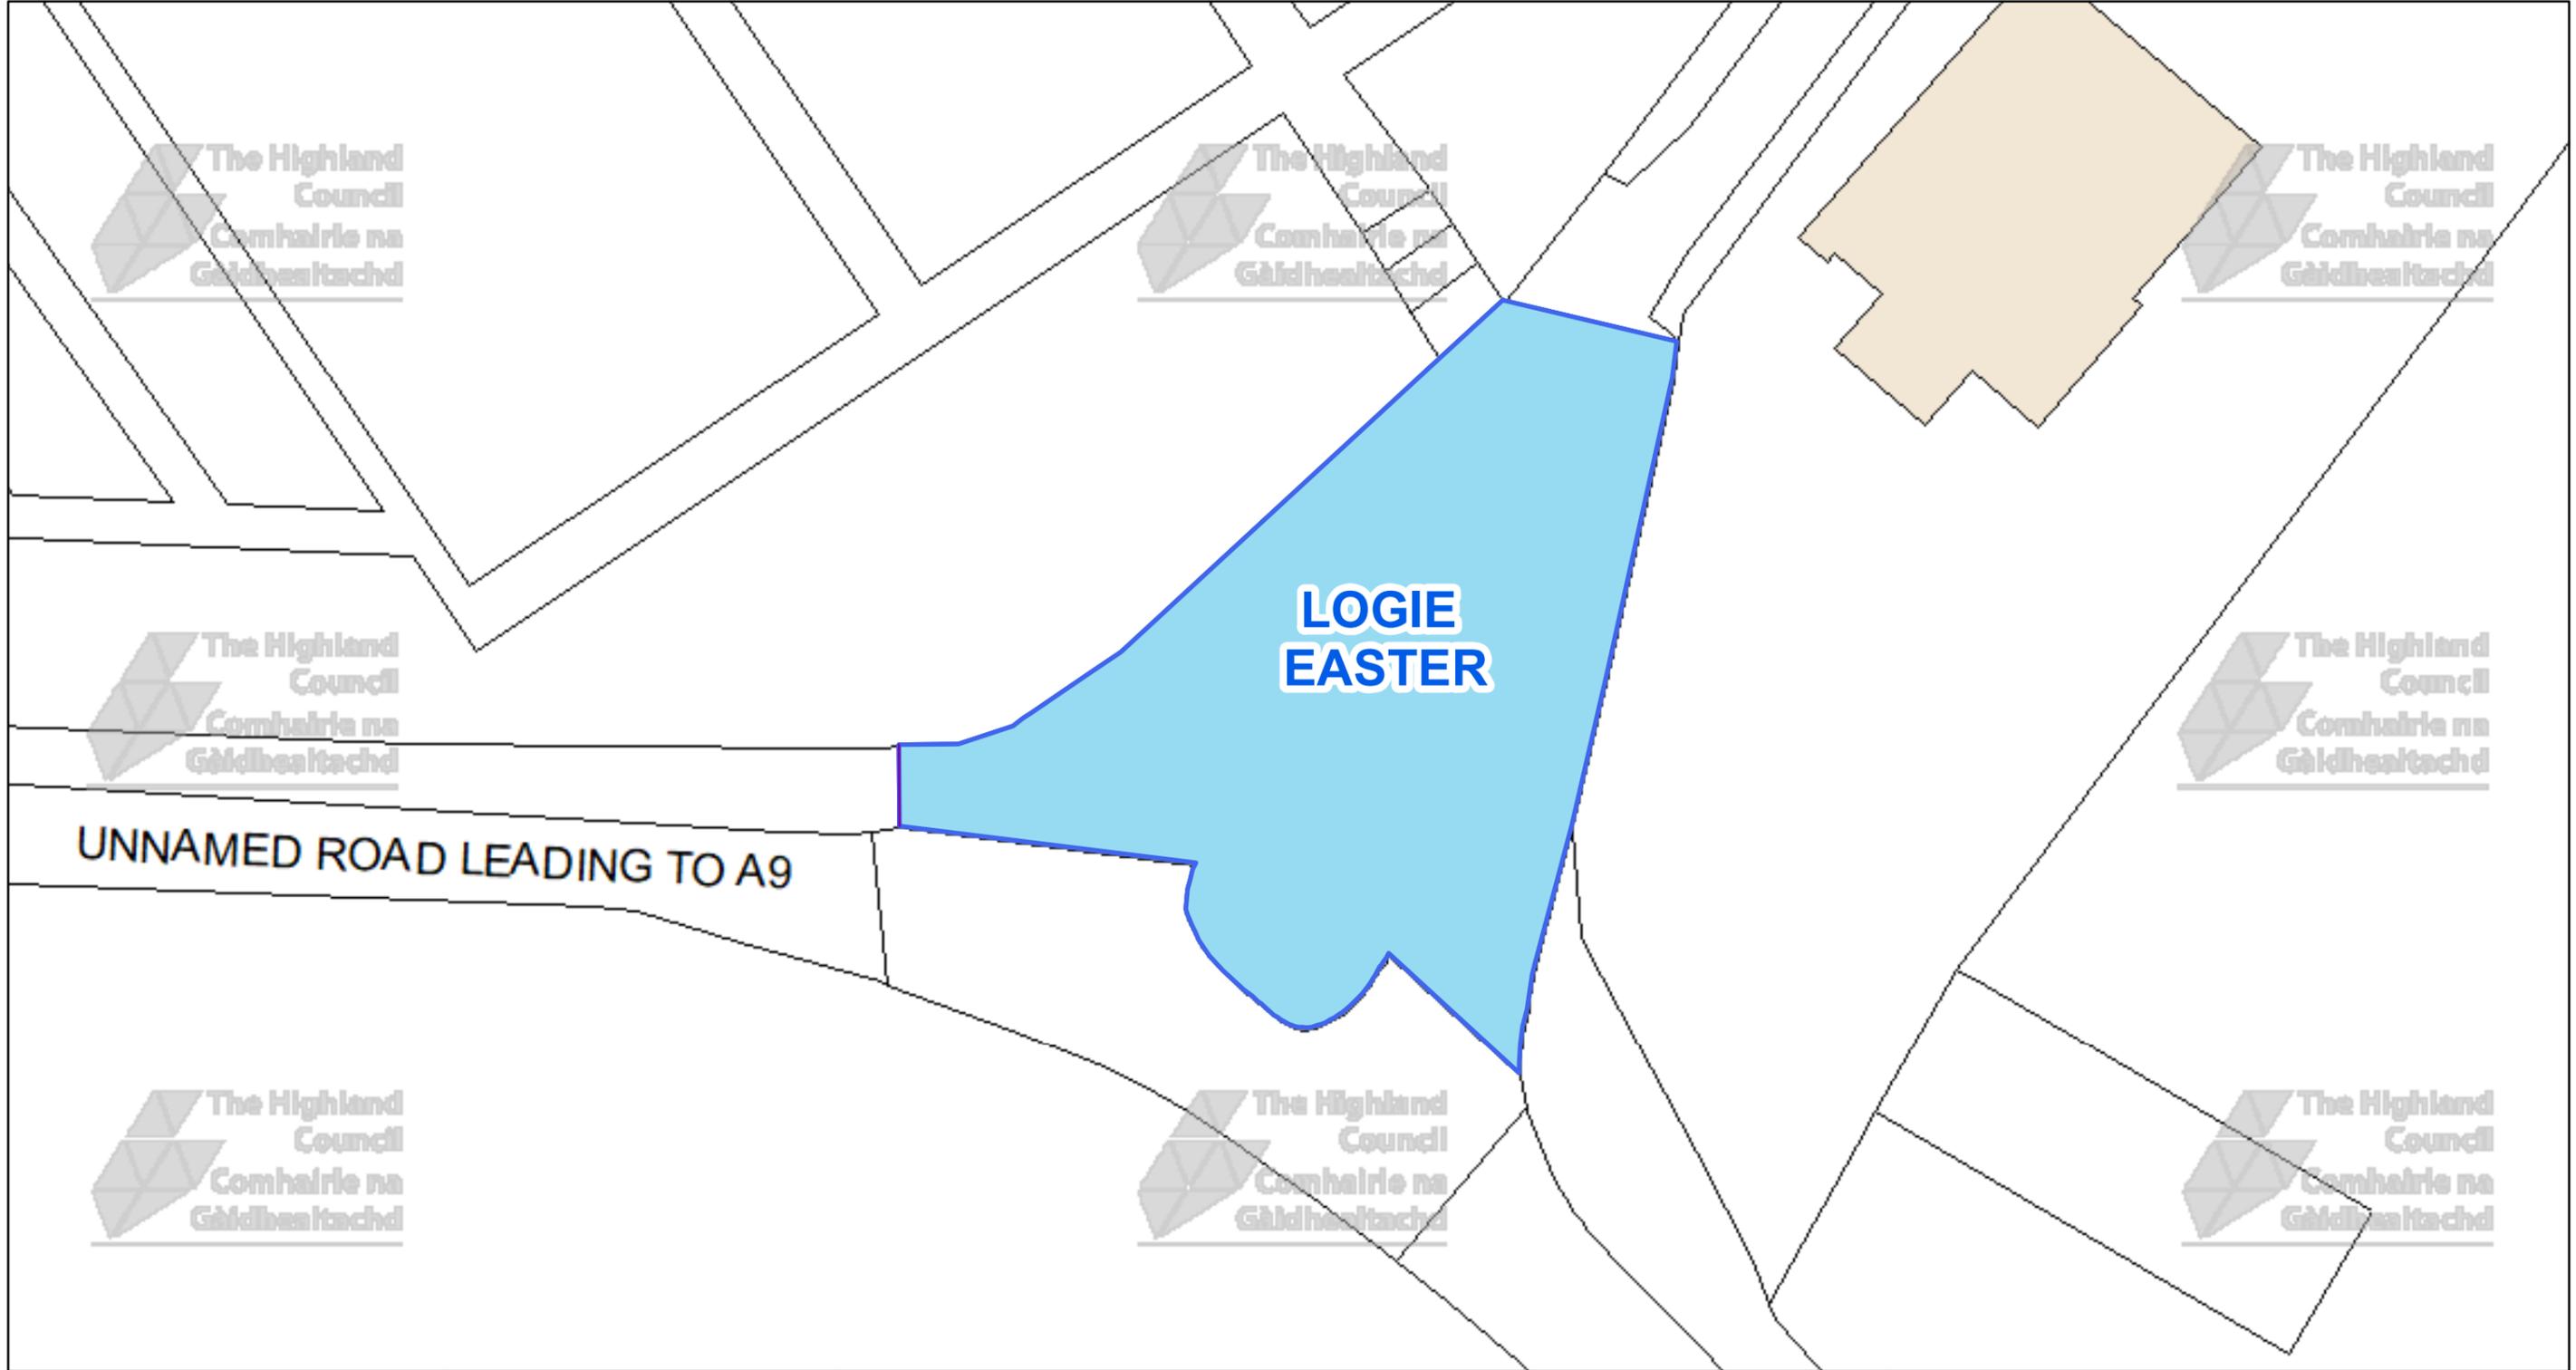

 **The Highland Council**  
Comhairle na Gàidhealtachd

The Highland Council  
Headquarters  
Glenurquhart Rd  
Inverness  
IV35NX

© Crown copyright and database rights 2025 Ordnance Survey AC0000849432

The extent of the restrictions are 277,735 to 875,978 metres eastwards and 277,811 to 876,025 westwards using the British National Grid (EPSG 27700).



This is the Off-Street Plan (CCP0332) referred In the foregoing


The Highland Council (Off-Street Parking Places) (Decriminalised Parking Enforcement and Consolidation) (Variation Five) Order 2026

Proper Officer

DATE
SCALE <b>Scale: 1:250</b>
REFERENCE NUMBER <b>CCP0332</b>


CAR PARK NAME:

# Kilmuir, Kilmuir

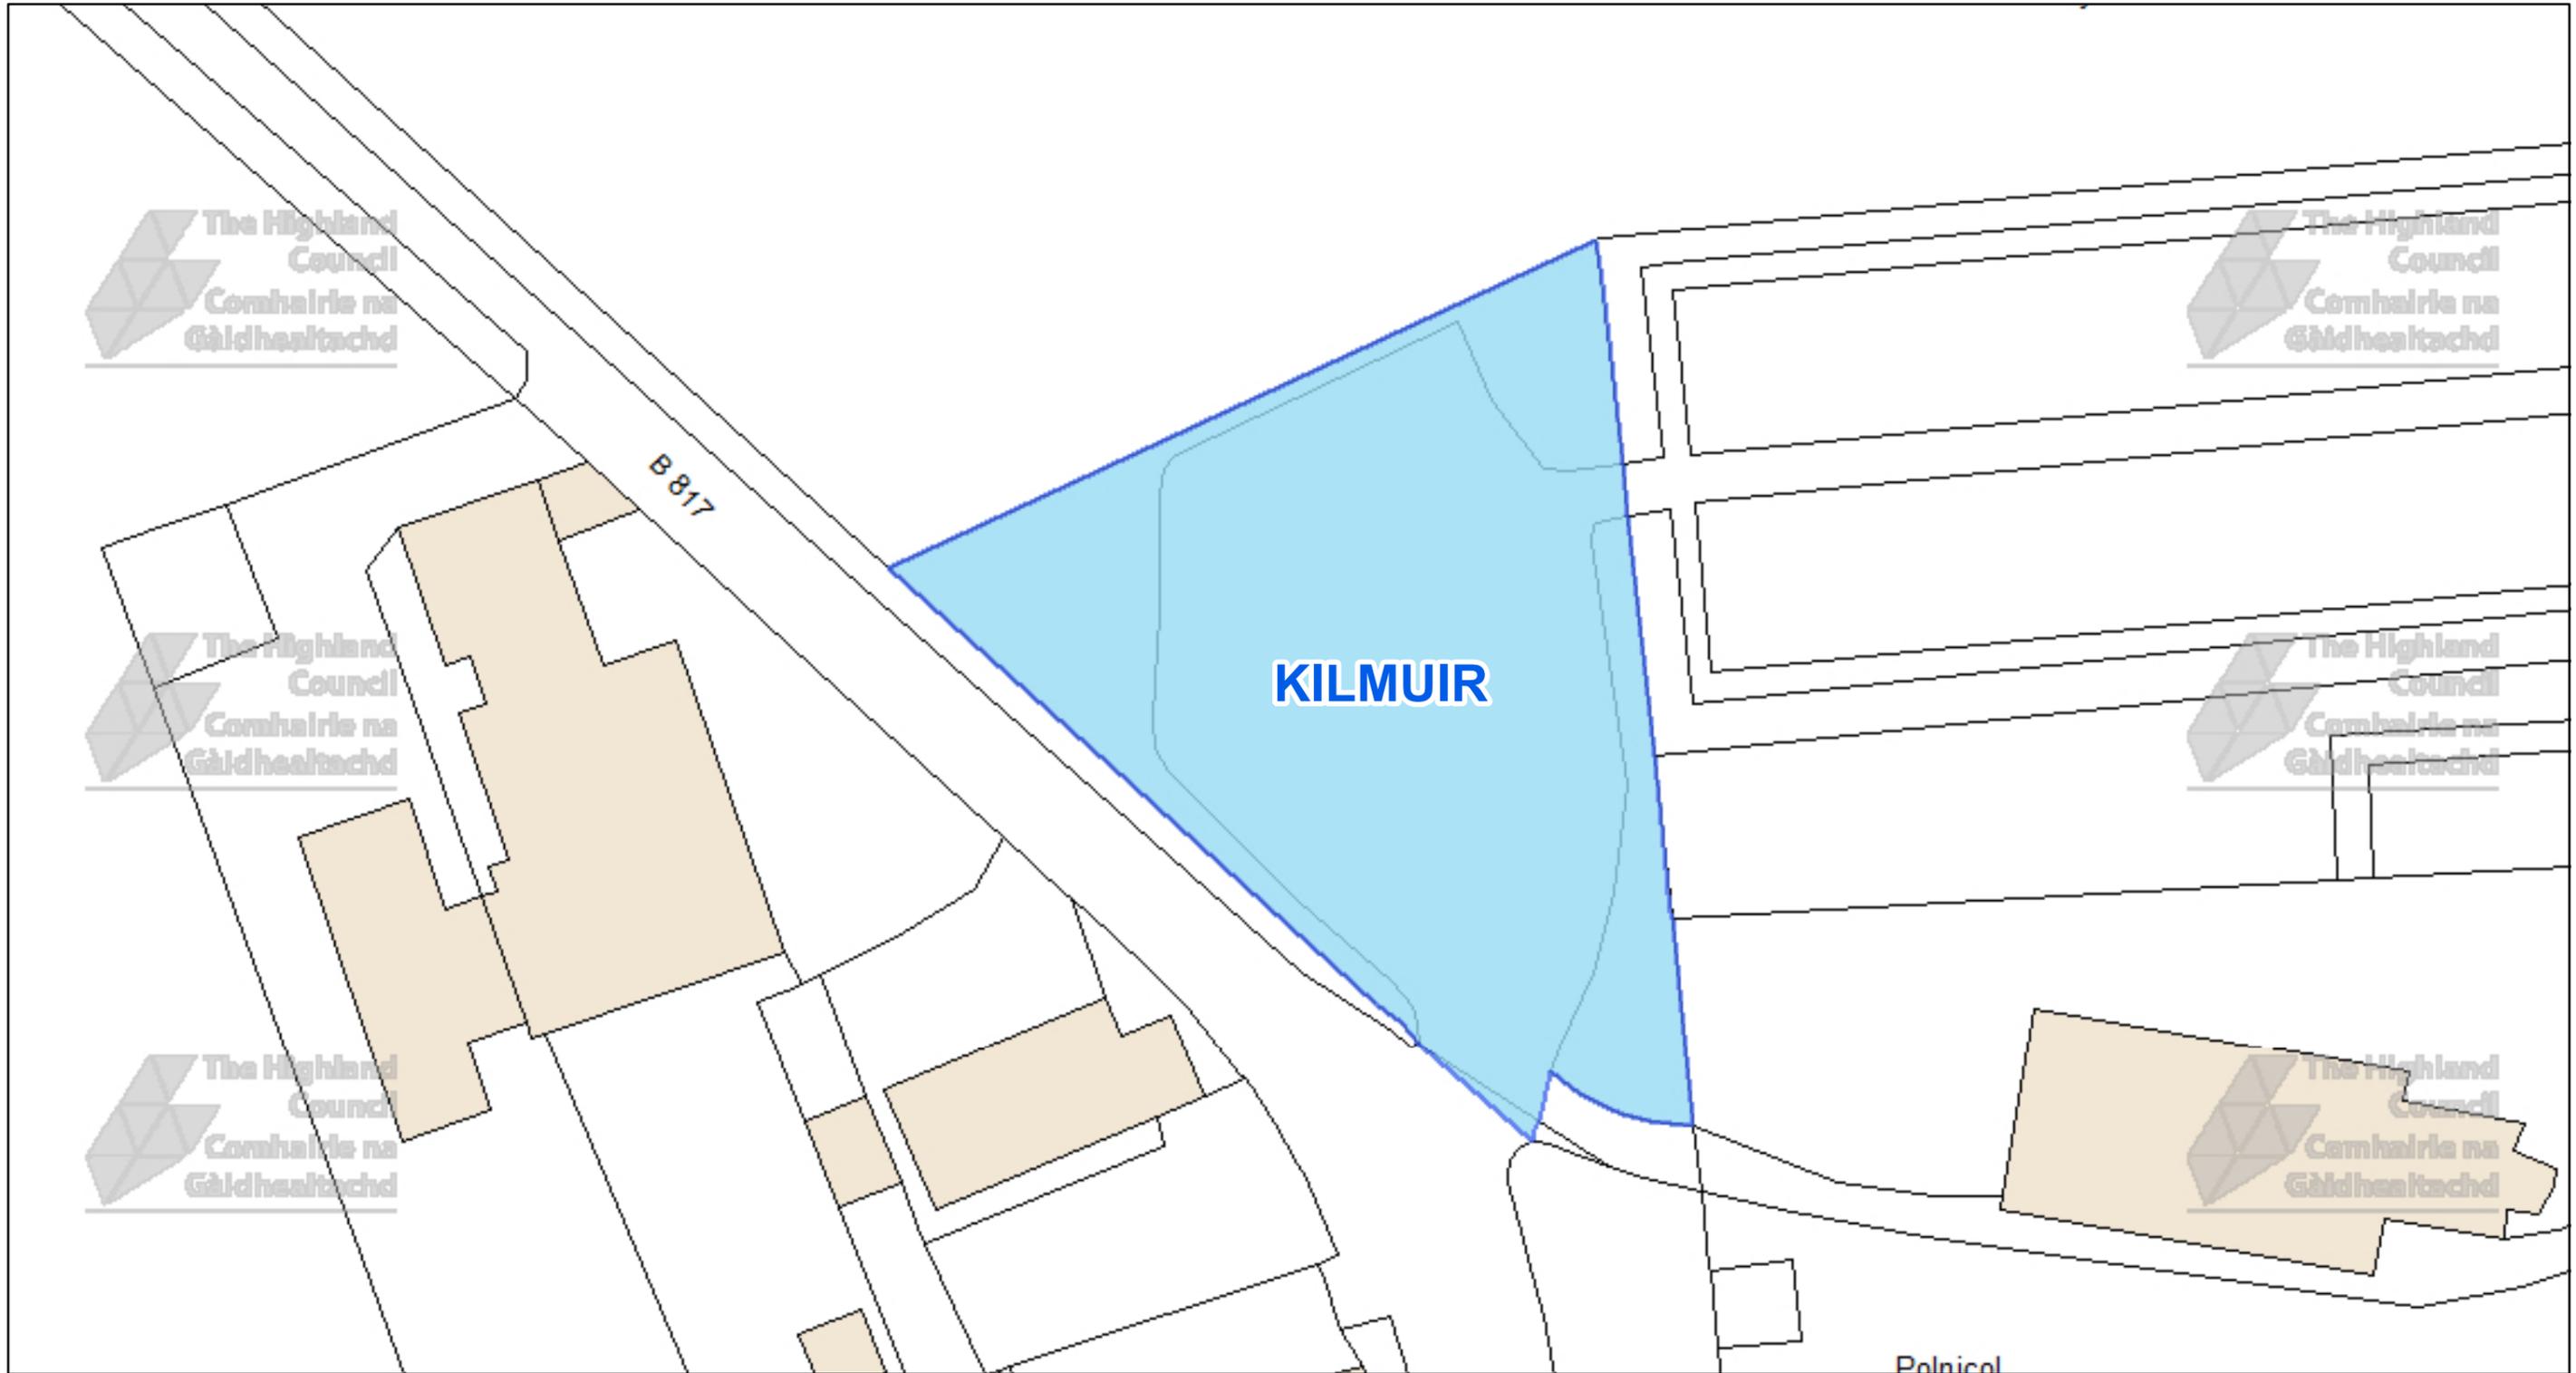

The Highland Council  
Headquarters  
Glenurquhart Rd  
Inverness  
IV35NX

© Crown copyright and database rights 2025 Ordnance Survey AC0000849432

The extent of the restrictions are 275,636 to 873,180 metres eastwards and 275,774 to 873,254 westwards using the British National Grid (EPSG 27700).



This is the Off-Street Plan  
CCP0333 referred  
In the foregoing

The Highland Council  
(Off-Street Parking Places)  
(Decriminalised Parking  
Enforcement and Consolidation)  
(Variation Five) Order 2026

Proper Officer

DATE

SCALE

**Scale: 1:350**


REFERENCE NUMBER

**CCP0333**



CAR PARK NAME:

# Main Street Central Car Park, Portmahomack

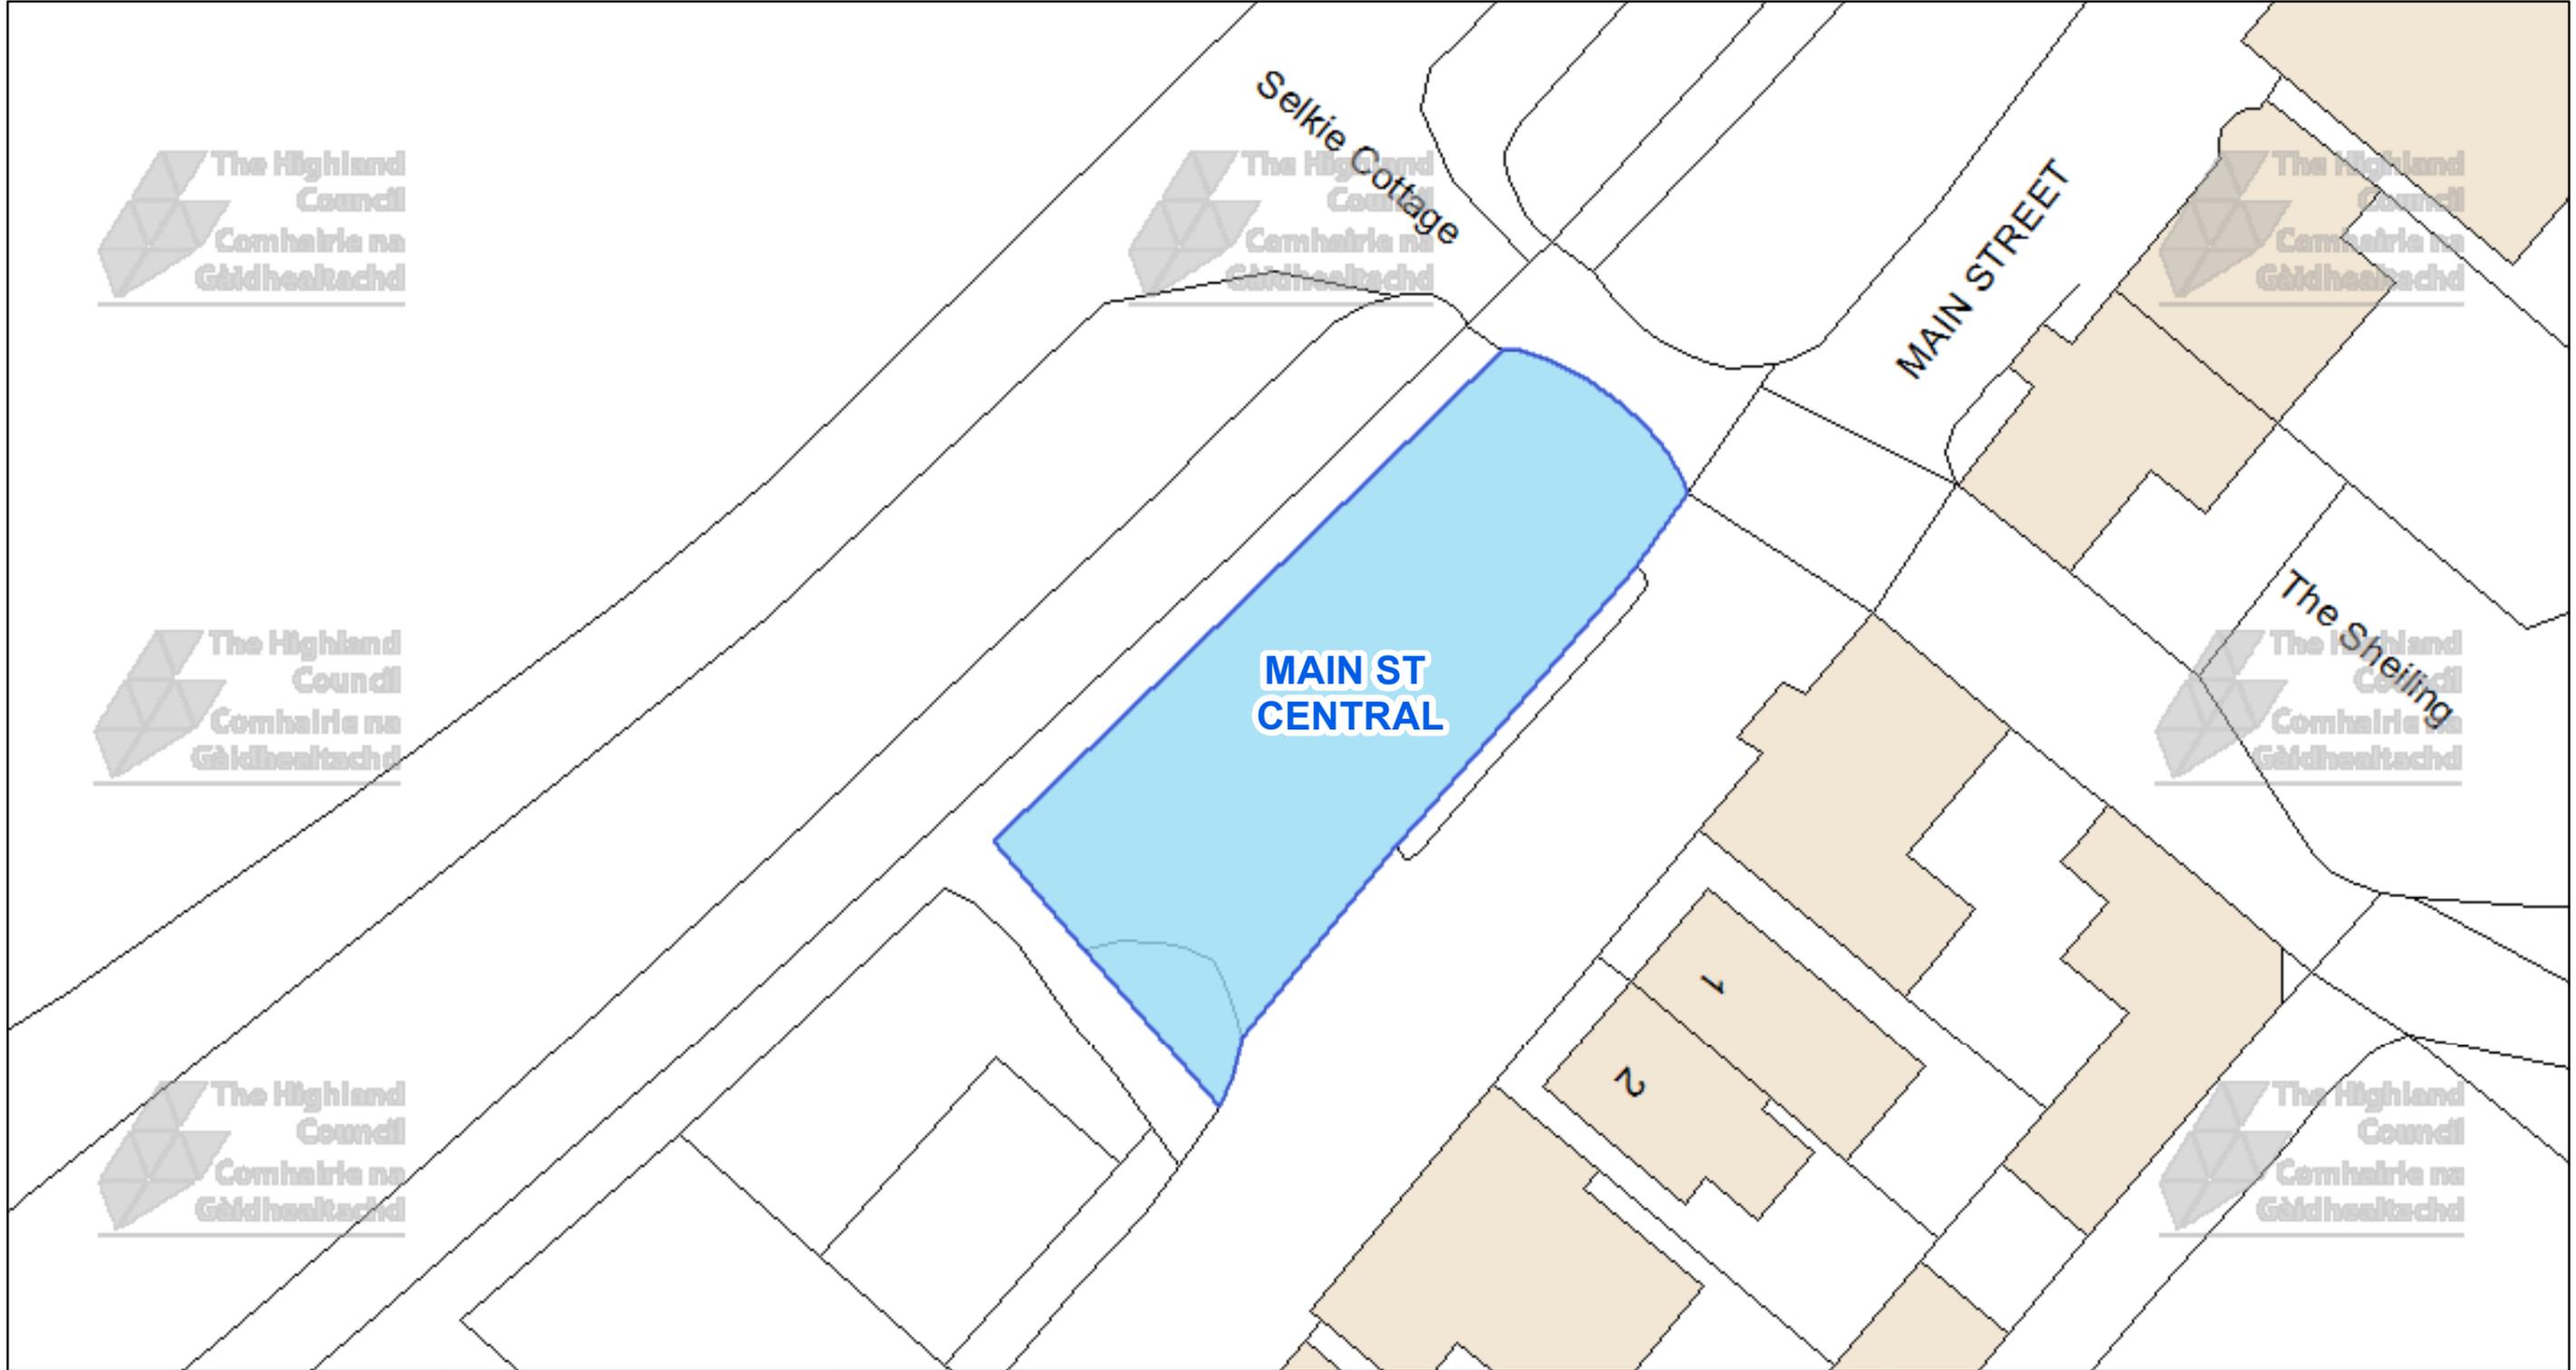

The Highland Council  
Headquarters  
Glenurquhart Rd  
Inverness  
IV35NX

© Crown copyright and database rights 2025 Ordnance Survey AC0000849432  
The extent of the restrictions are 291,437 to 884,230 metres eastwards and 291,543 to 884,287 westwards using the British National Grid (EPSG 27700).



This is the Off-Street Plan (CP0080) referred In the foregoing

The Highland (Off-Street Parking Places) (Decriminalised Parking Enforcement and Consolidation) (Variation Five) Order 2026

Proper Officer

DATE

SCALE

**Scale: 1:275**


REFERENCE NUMBER

**CP0080**



CAR PARK NAME:

# Main Street East Car Park, Portmahomack

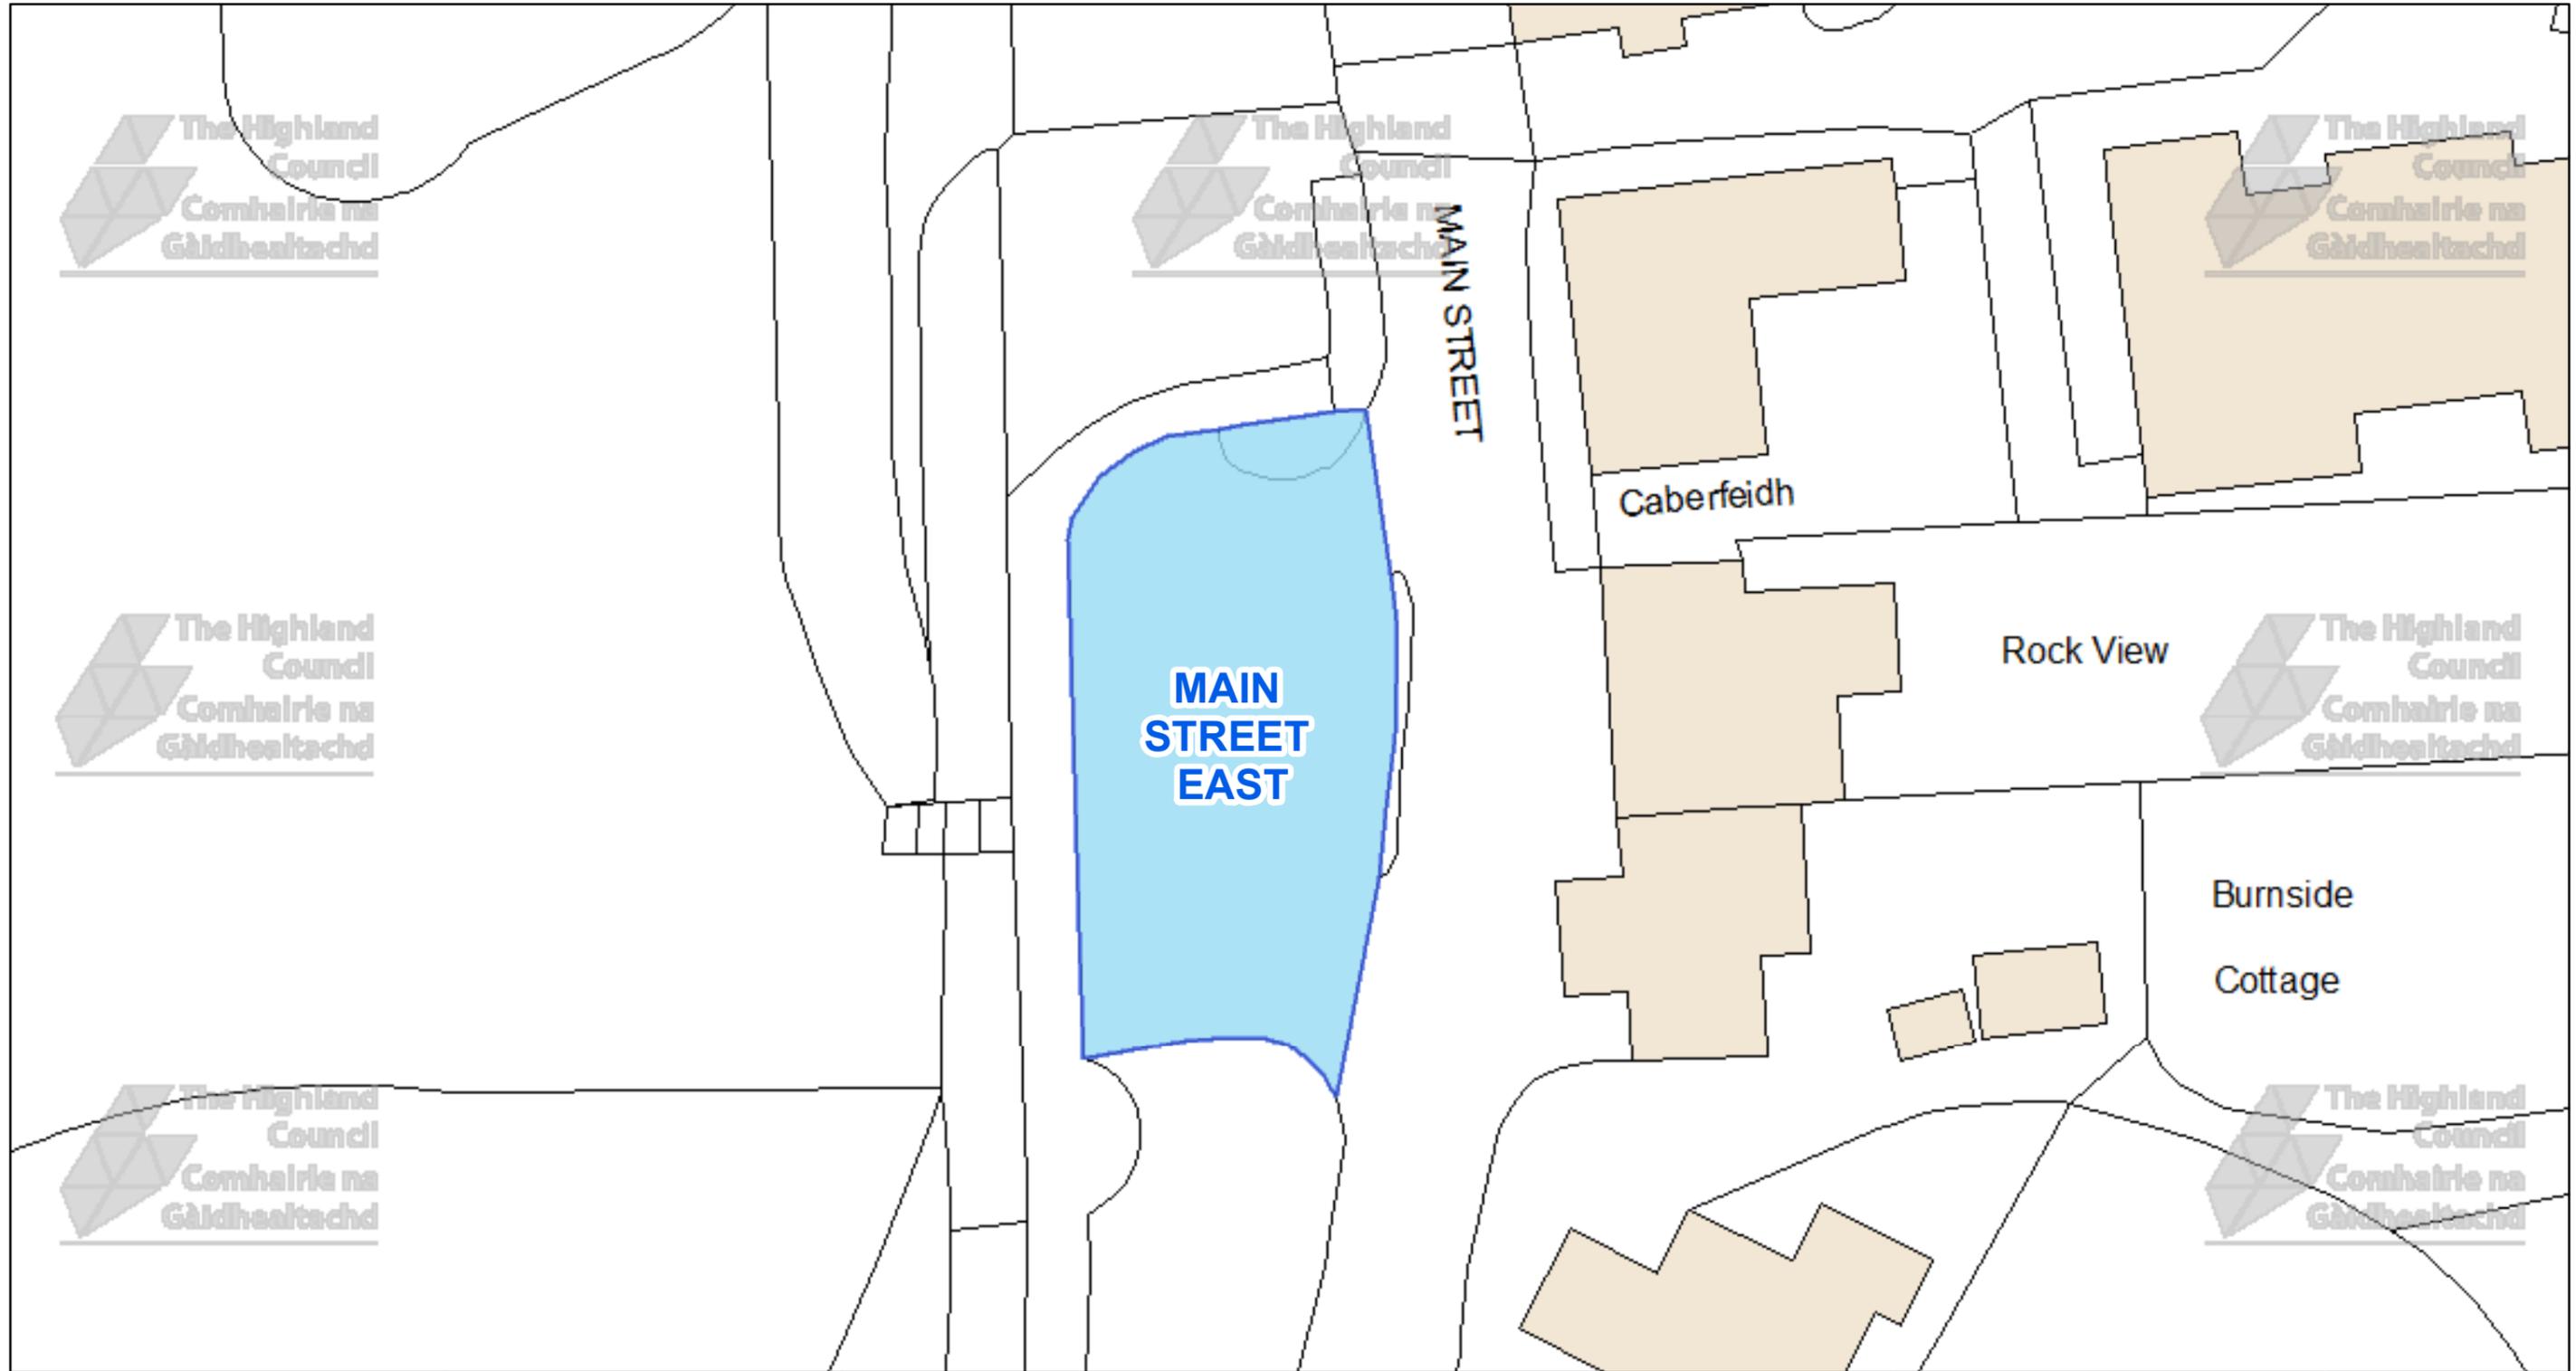

The Highland Council  
Headquarters  
Glenurquhart Rd  
Inverness  
IV35NX

© Crown copyright and database rights 2025 Ordnance Survey AC0000849432  
The extent of the restrictions are 291,526 to 884,382 metres eastwards and 291,642 to 884,446 westwards using the British National Grid (EPSG 27700).



This is the Off-Street Plan (CP0083) referred In the foregoing

The Highland (Off-Street Parking Places) (Decriminalised Parking Enforcement and Consolidation) (Variation Five) Order 2026

Proper Officer

DATE

SCALE

**Scale: 1:300**


REFERENCE NUMBER

**CP0083**



CAR PARK NAME:

# Tarbat Ness Car Park, Portmahomack

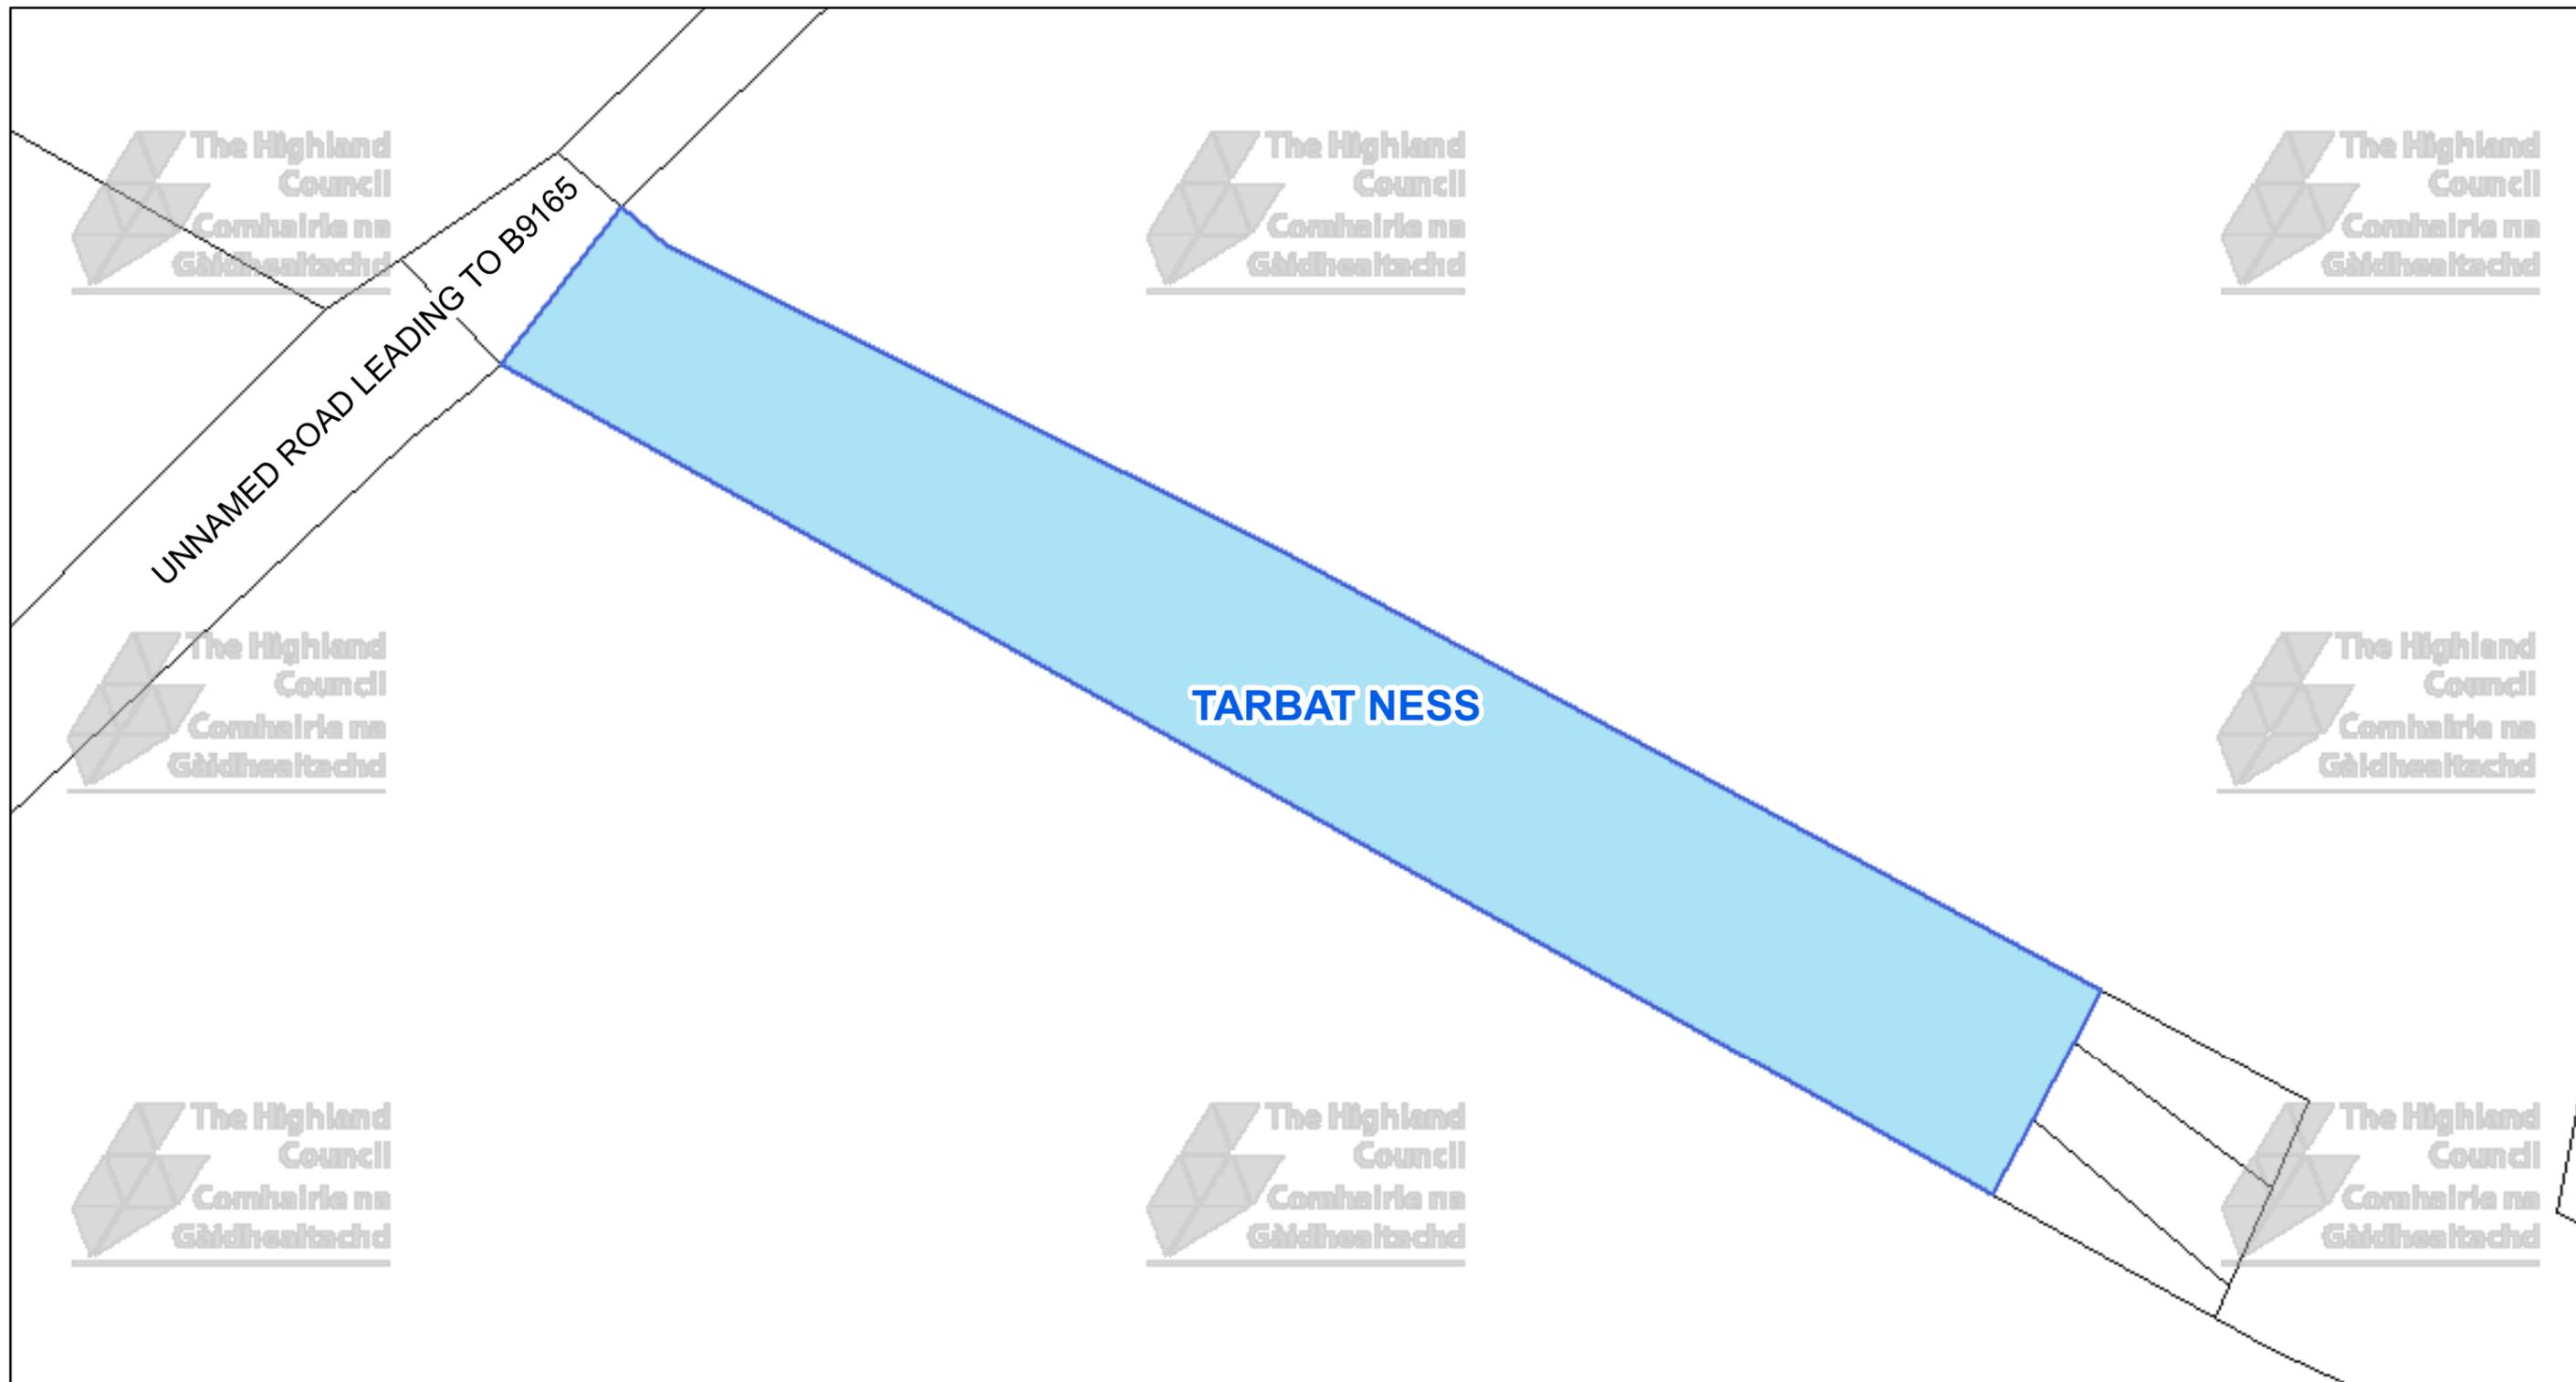

The Highland Council  
 Headquarters  
 Glenurquhart Rd  
 Inverness  
 IV35NX

© Crown copyright and database rights 2025 Ordnance Survey AC0000849432  
 The extent of the restrictions are 294,462 to 887,249 metres eastwards and 294,597 to 887,321 westwards using the British National Grid (EPSG 27700).



This is the Off-Street Plan (CP0111) referred in the foregoing

The Highland Council  
 (Off-Street Parking Places)  
 (Decriminalised Parking Enforcement and Consolidation)  
 (Variation Five) Order 2026

Proper Officer

DATE


SCALE  
**Scale: 1:350**

REFERENCE NUMBER  
**CP0111**



CAR PARK NAME:

# Main Street West Car Park, Portmahomack

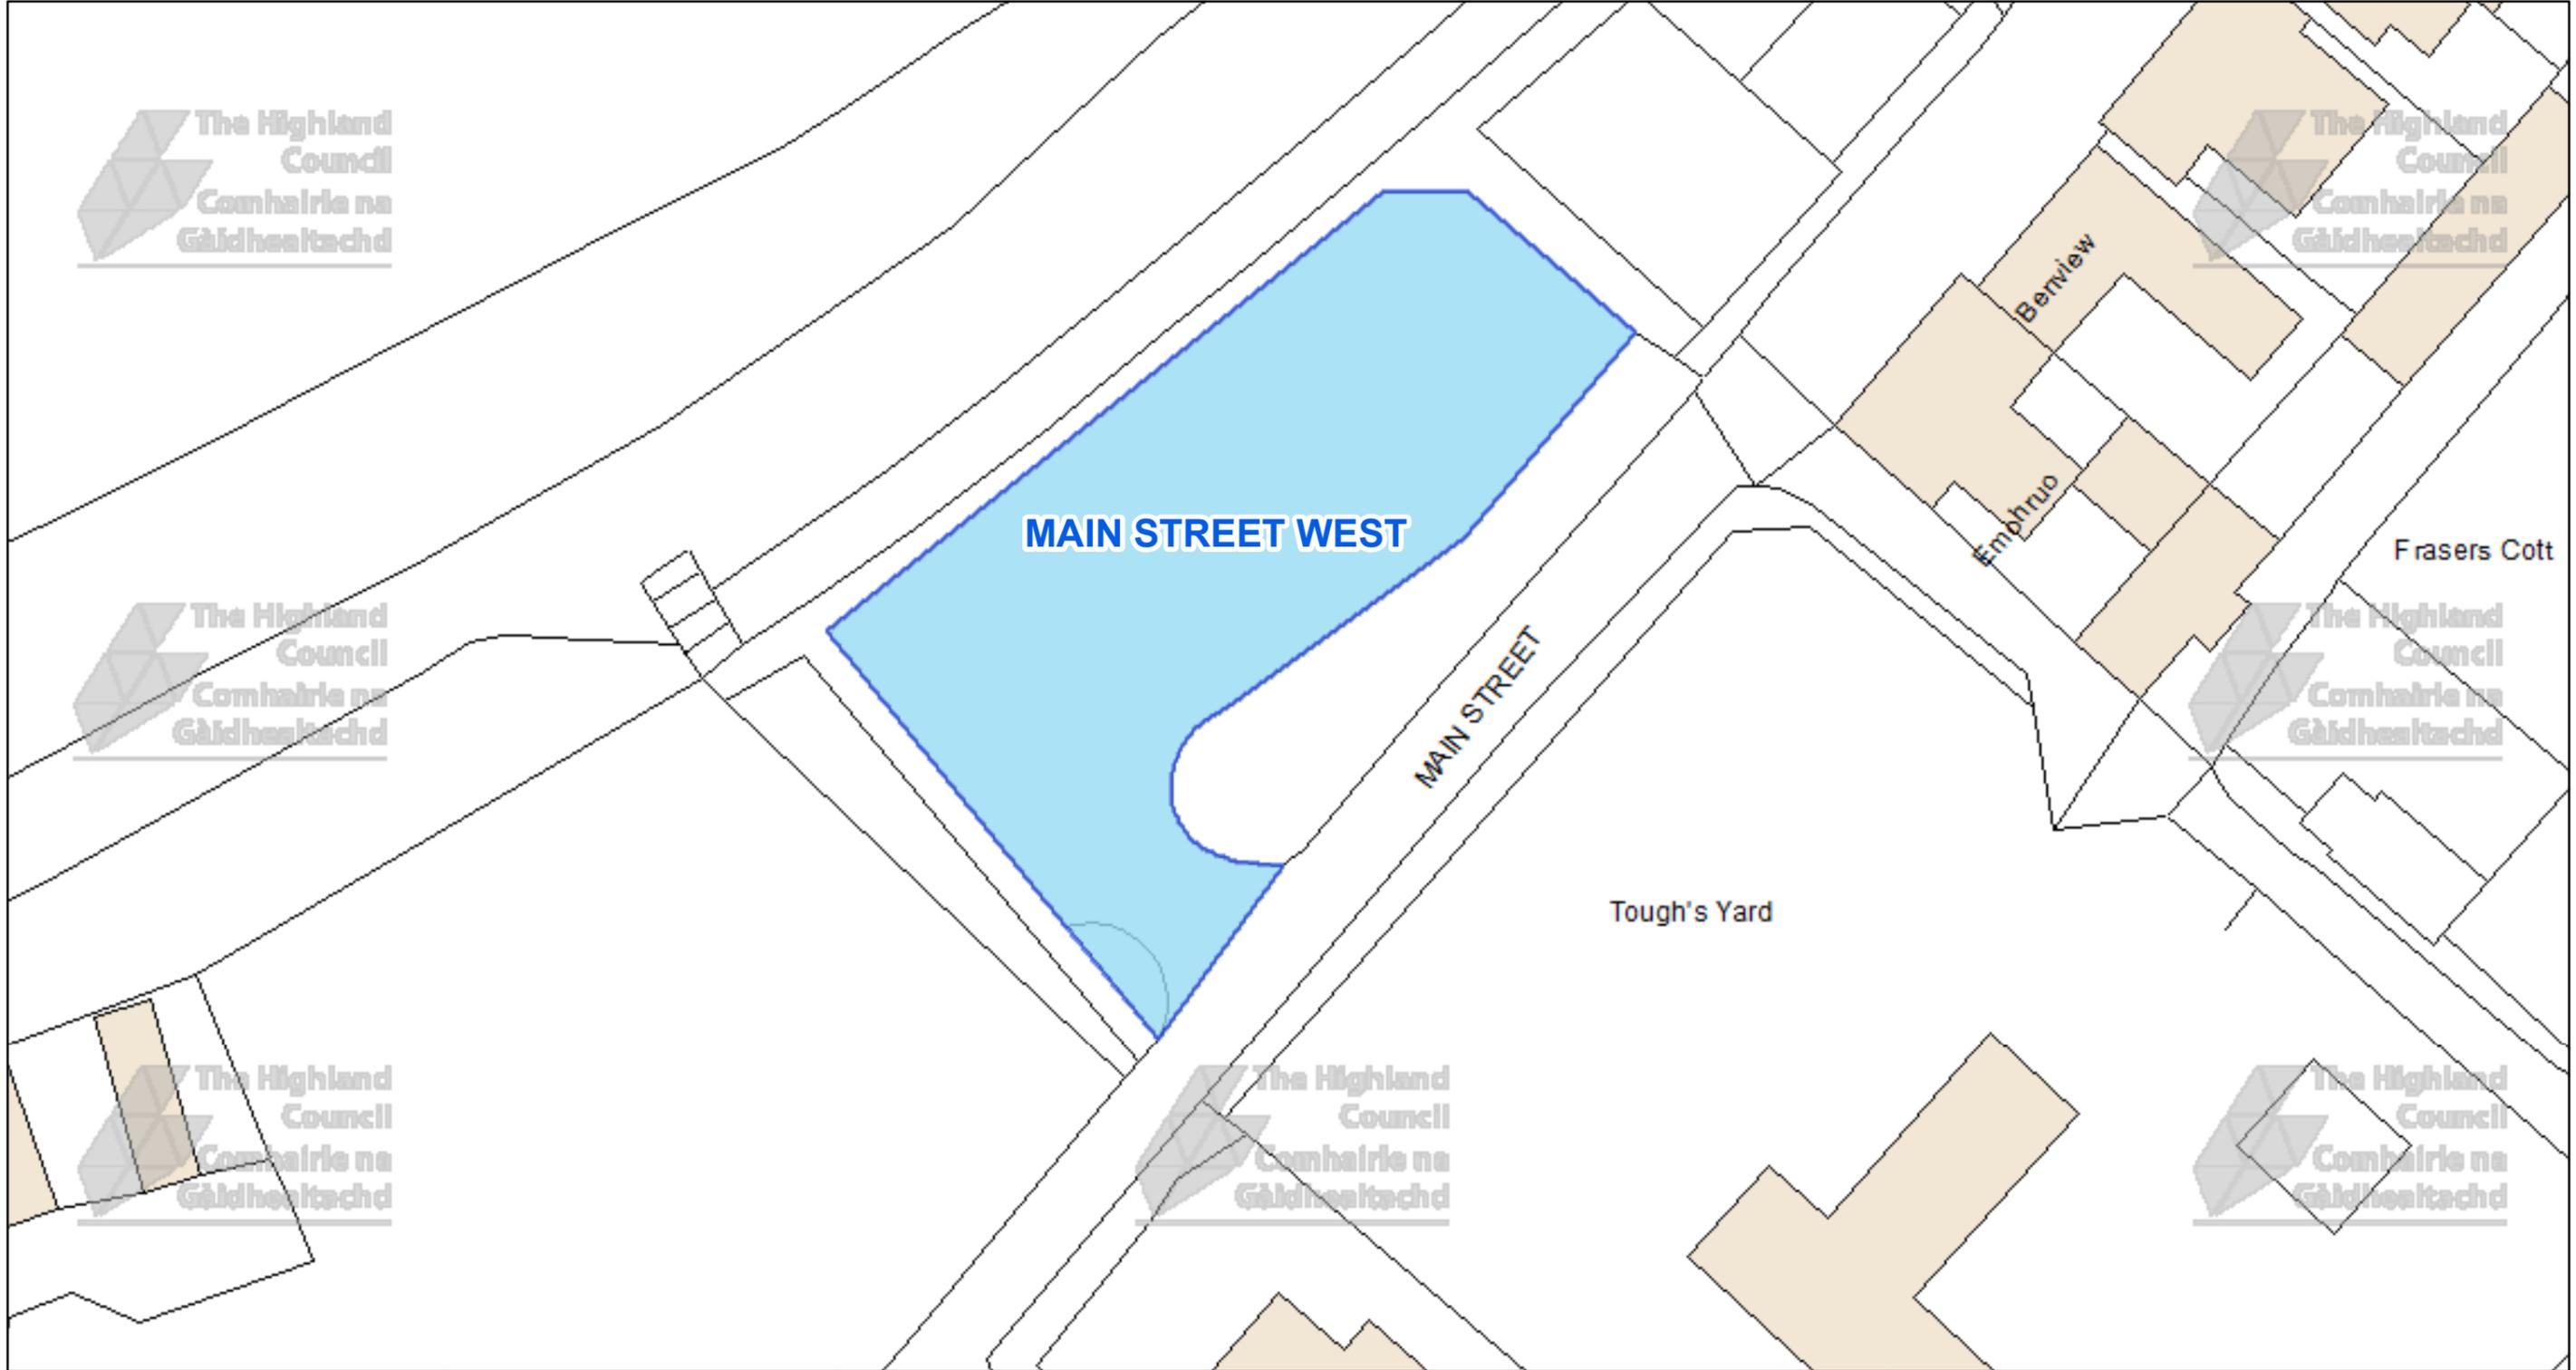

The Highland Council  
Headquarters  
Glenurquhart Rd  
Inverness  
IV35NX

© Crown copyright and database rights 2025 Ordnance Survey AC0000849432  
The extent of the restrictions are 291,372 to 884,160 metres eastwards and 291,520 to 884,234 westwards using the British National Grid (EPSG 27700).



This is the Off-Street Plan (CP0124) referred in the foregoing


The Highland Council (Off-Street Parking Places) (Decriminalised Parking Enforcement and Consolidation) (Variation Five) Order 2026

Proper Officer

DATE


SCALE  
**Scale: 1:375**

REFERENCE NUMBER  
**CP0124**

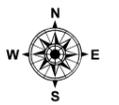

CAR PARK NAME:

# King Street Car Park, Tain

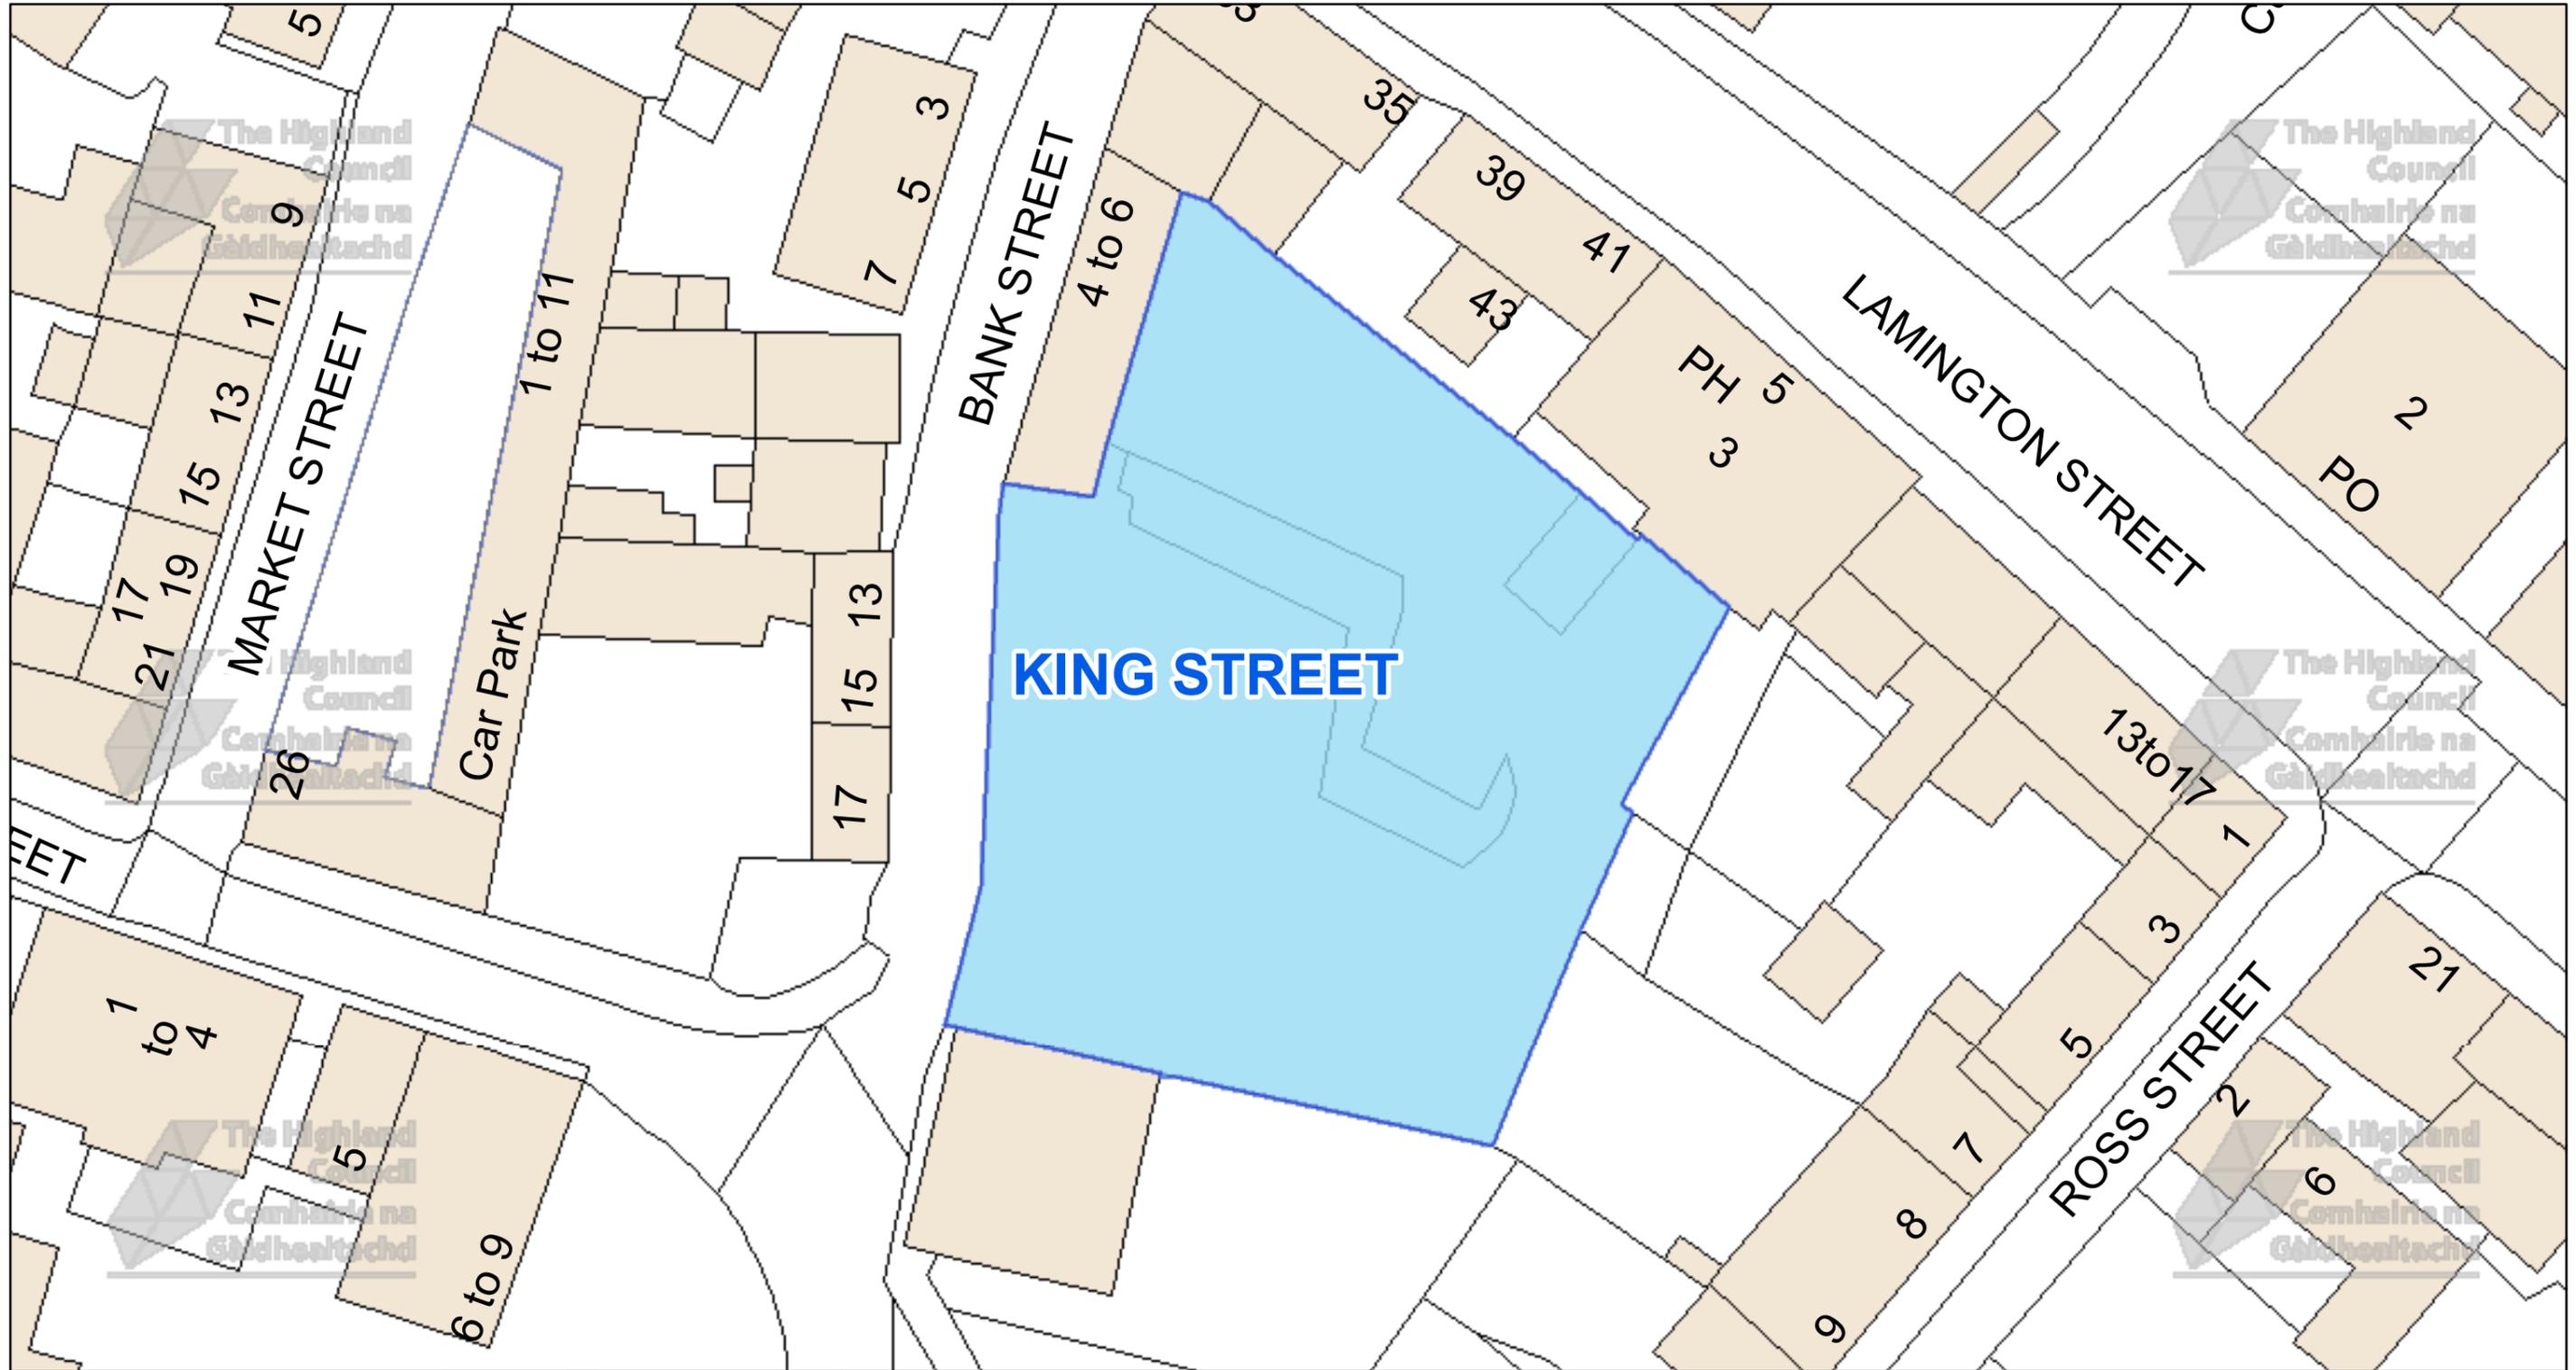

The Highland Council  
Headquarters  
Glenurquhart Rd  
Inverness  
IV35NX

© Crown copyright and database rights 2025 Ordnance Survey AC0000849432

The extent of the restrictions are 277,995 to 881,984 metres eastwards and 278,150 to 882,059 westwards using the British National Grid (EPSG 27700).



This is the Off-Street Plan (CP0127) referred In the foregoing

The Highland Council (Off-Street Parking Places) (Decriminalised Parking Enforcement and Consolidation) (Variation Five) Order 2026

DATE

SCALE

**Scale: 1:375**

REFERENCE NUMBER


**CP0127**



Proper Officer

CAR PARK NAME:

# Manse Street Car Park, Tain

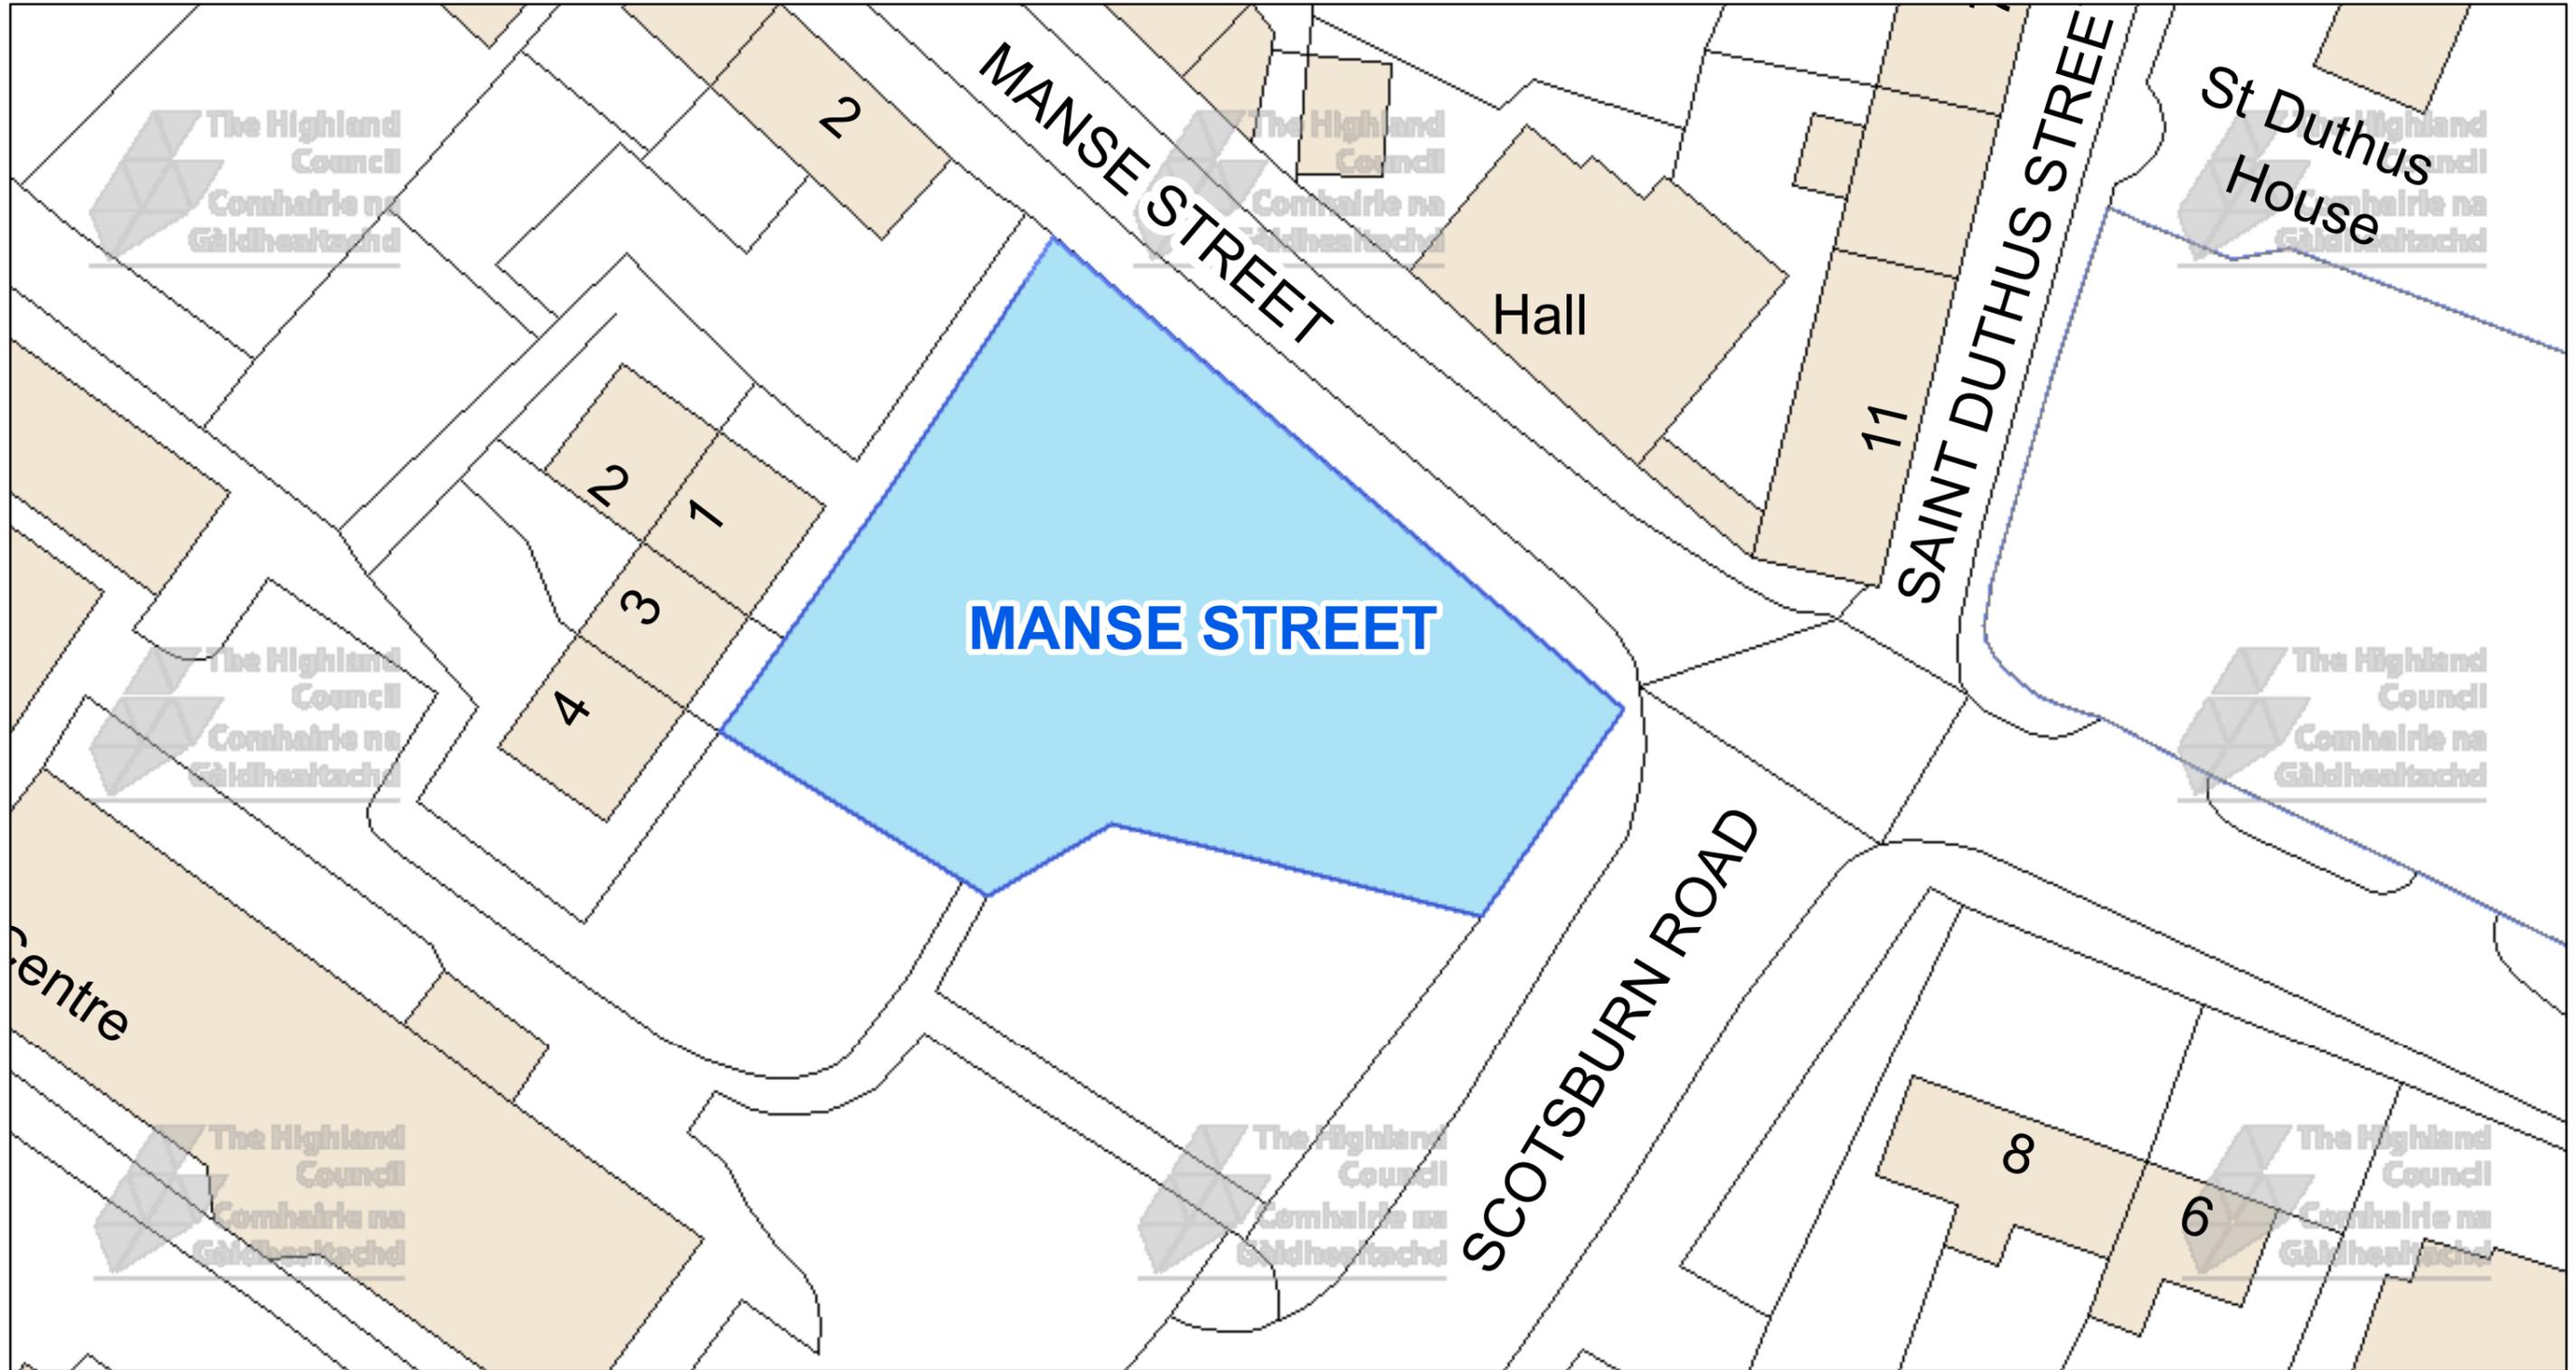

The Highland Council  
 Headquarters  
 Glenurquhart Rd  
 Inverness  
 IV35NX

© Crown copyright and database rights 2025 Ordnance Survey AC0000849432  
 The extent of the restrictions are 277,865 to 882,013 metres eastwards and 277,979 to 882,068 westwards using the British National Grid (EPSG 27700).




This is the Off-Street Plan (CP0128) referred in the foregoing

The Highland Council (Off-Street Parking Places) (Decriminalised Parking Enforcement and Consolidation) (Variation Five) Order 2026

DATE

SCALE  
**Scale: 1:300**

REFERENCE NUMBER  
**CP0128**

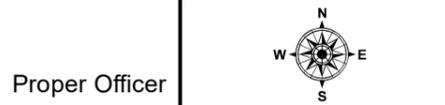

Proper Officer

CAR PARK NAME:

# Queens Street Car Park, Tain



The Highland Council  
 Headquarters  
 Glenurquhart Rd  
 Inverness  
 IV35NX

© Crown copyright and database rights 2025 Ordnance Survey AC0000849432  
 The extent of the restrictions are 277,917 to 882,011 metres eastwards and 278,033 to 882,071 westwards using the British National Grid (EPSG 27700).



This is the Off-Street Plan (CP0129) referred in the foregoing


The Highland Council (Off-Street Parking Places) (Decriminalised Parking Enforcement and Consolidation) (Variation Five) Order 2026

Proper Officer

DATE


SCALE  
**Scale: 1:300**

REFERENCE NUMBER  
**CP0129**

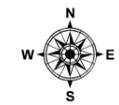

CAR PARK NAME:

# St. Duthus Street Car Park, Tain

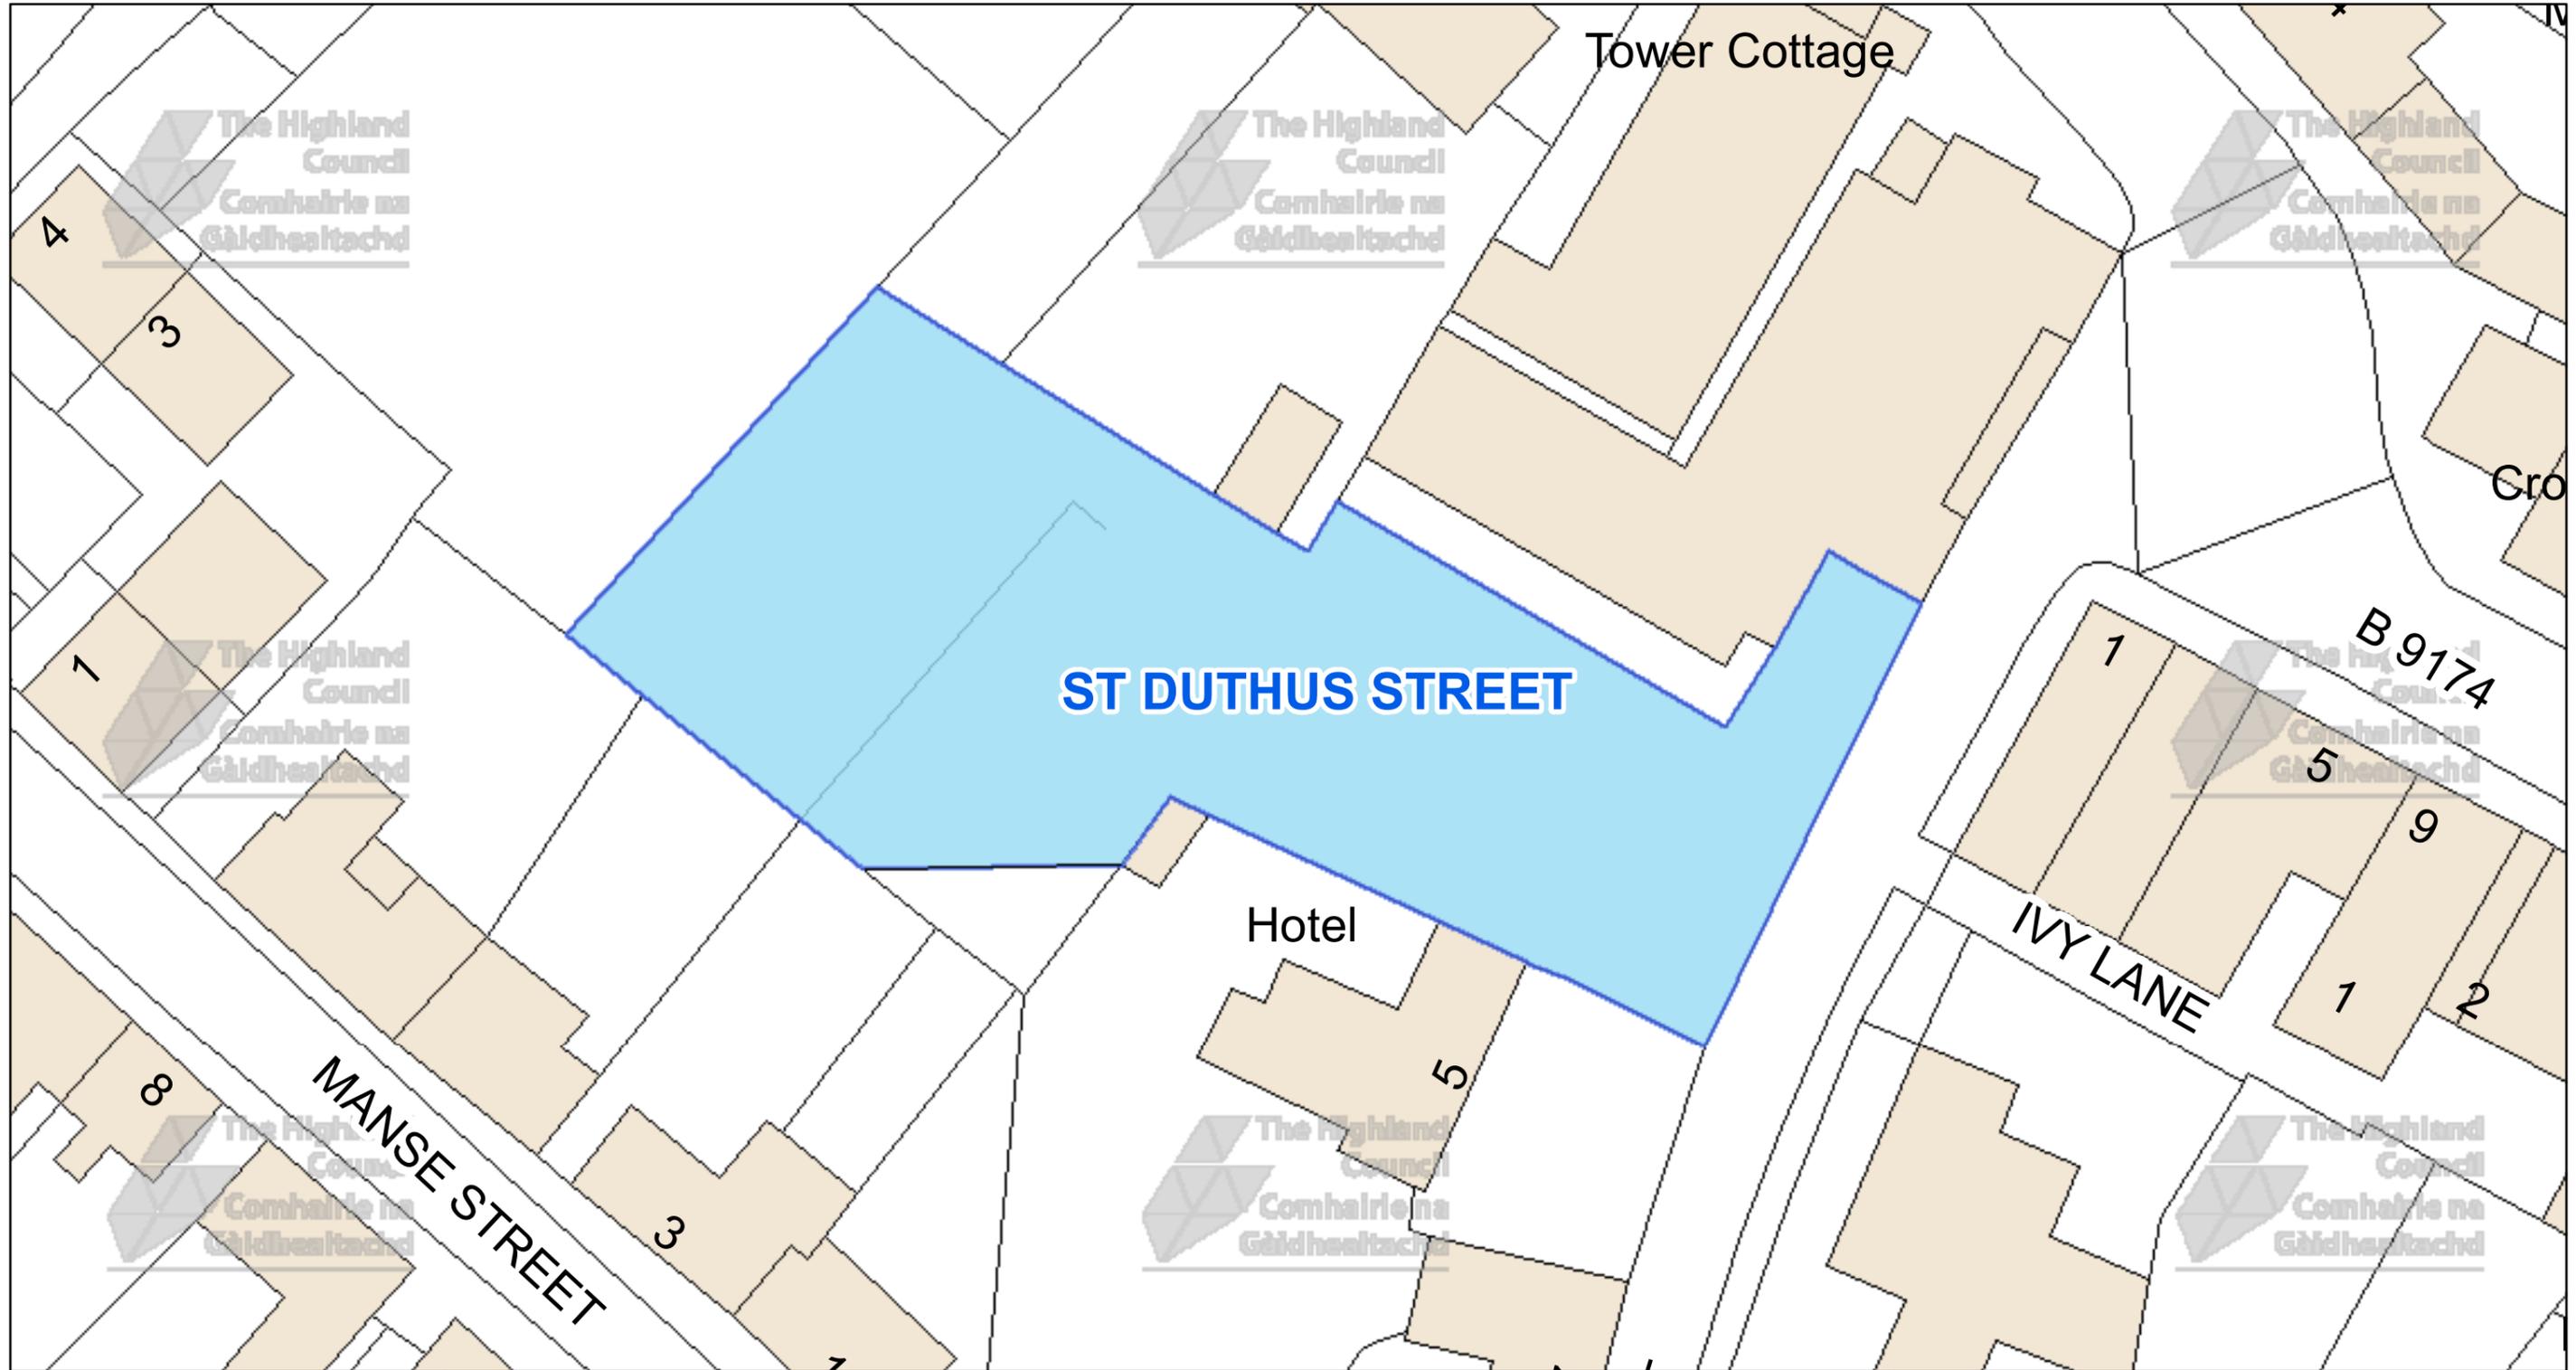

The Highland Council  
 Headquarters  
 Glenurquhart Rd  
 Inverness  
 IV35NX

© Crown copyright and database rights 2025 Ordnance Survey AC0000849432  
 The extent of the restrictions are 277,869 to 882,073 metres eastwards and 278,002 to 882,143 westwards using the British National Grid (EPSG 27700).



This is the Off-Street Plan (CP0145) referred in the foregoing


The Highland Council (Off-Street Parking Places) (Decriminalised Parking Enforcement and Consolidation) (Variation Five) Order 2026

Proper Officer

DATE


SCALE  
**Scale: 1:350**

REFERENCE NUMBER  
**CP0145**

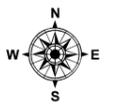

CAR PARK NAME:

# Market Street Car Park, Tain

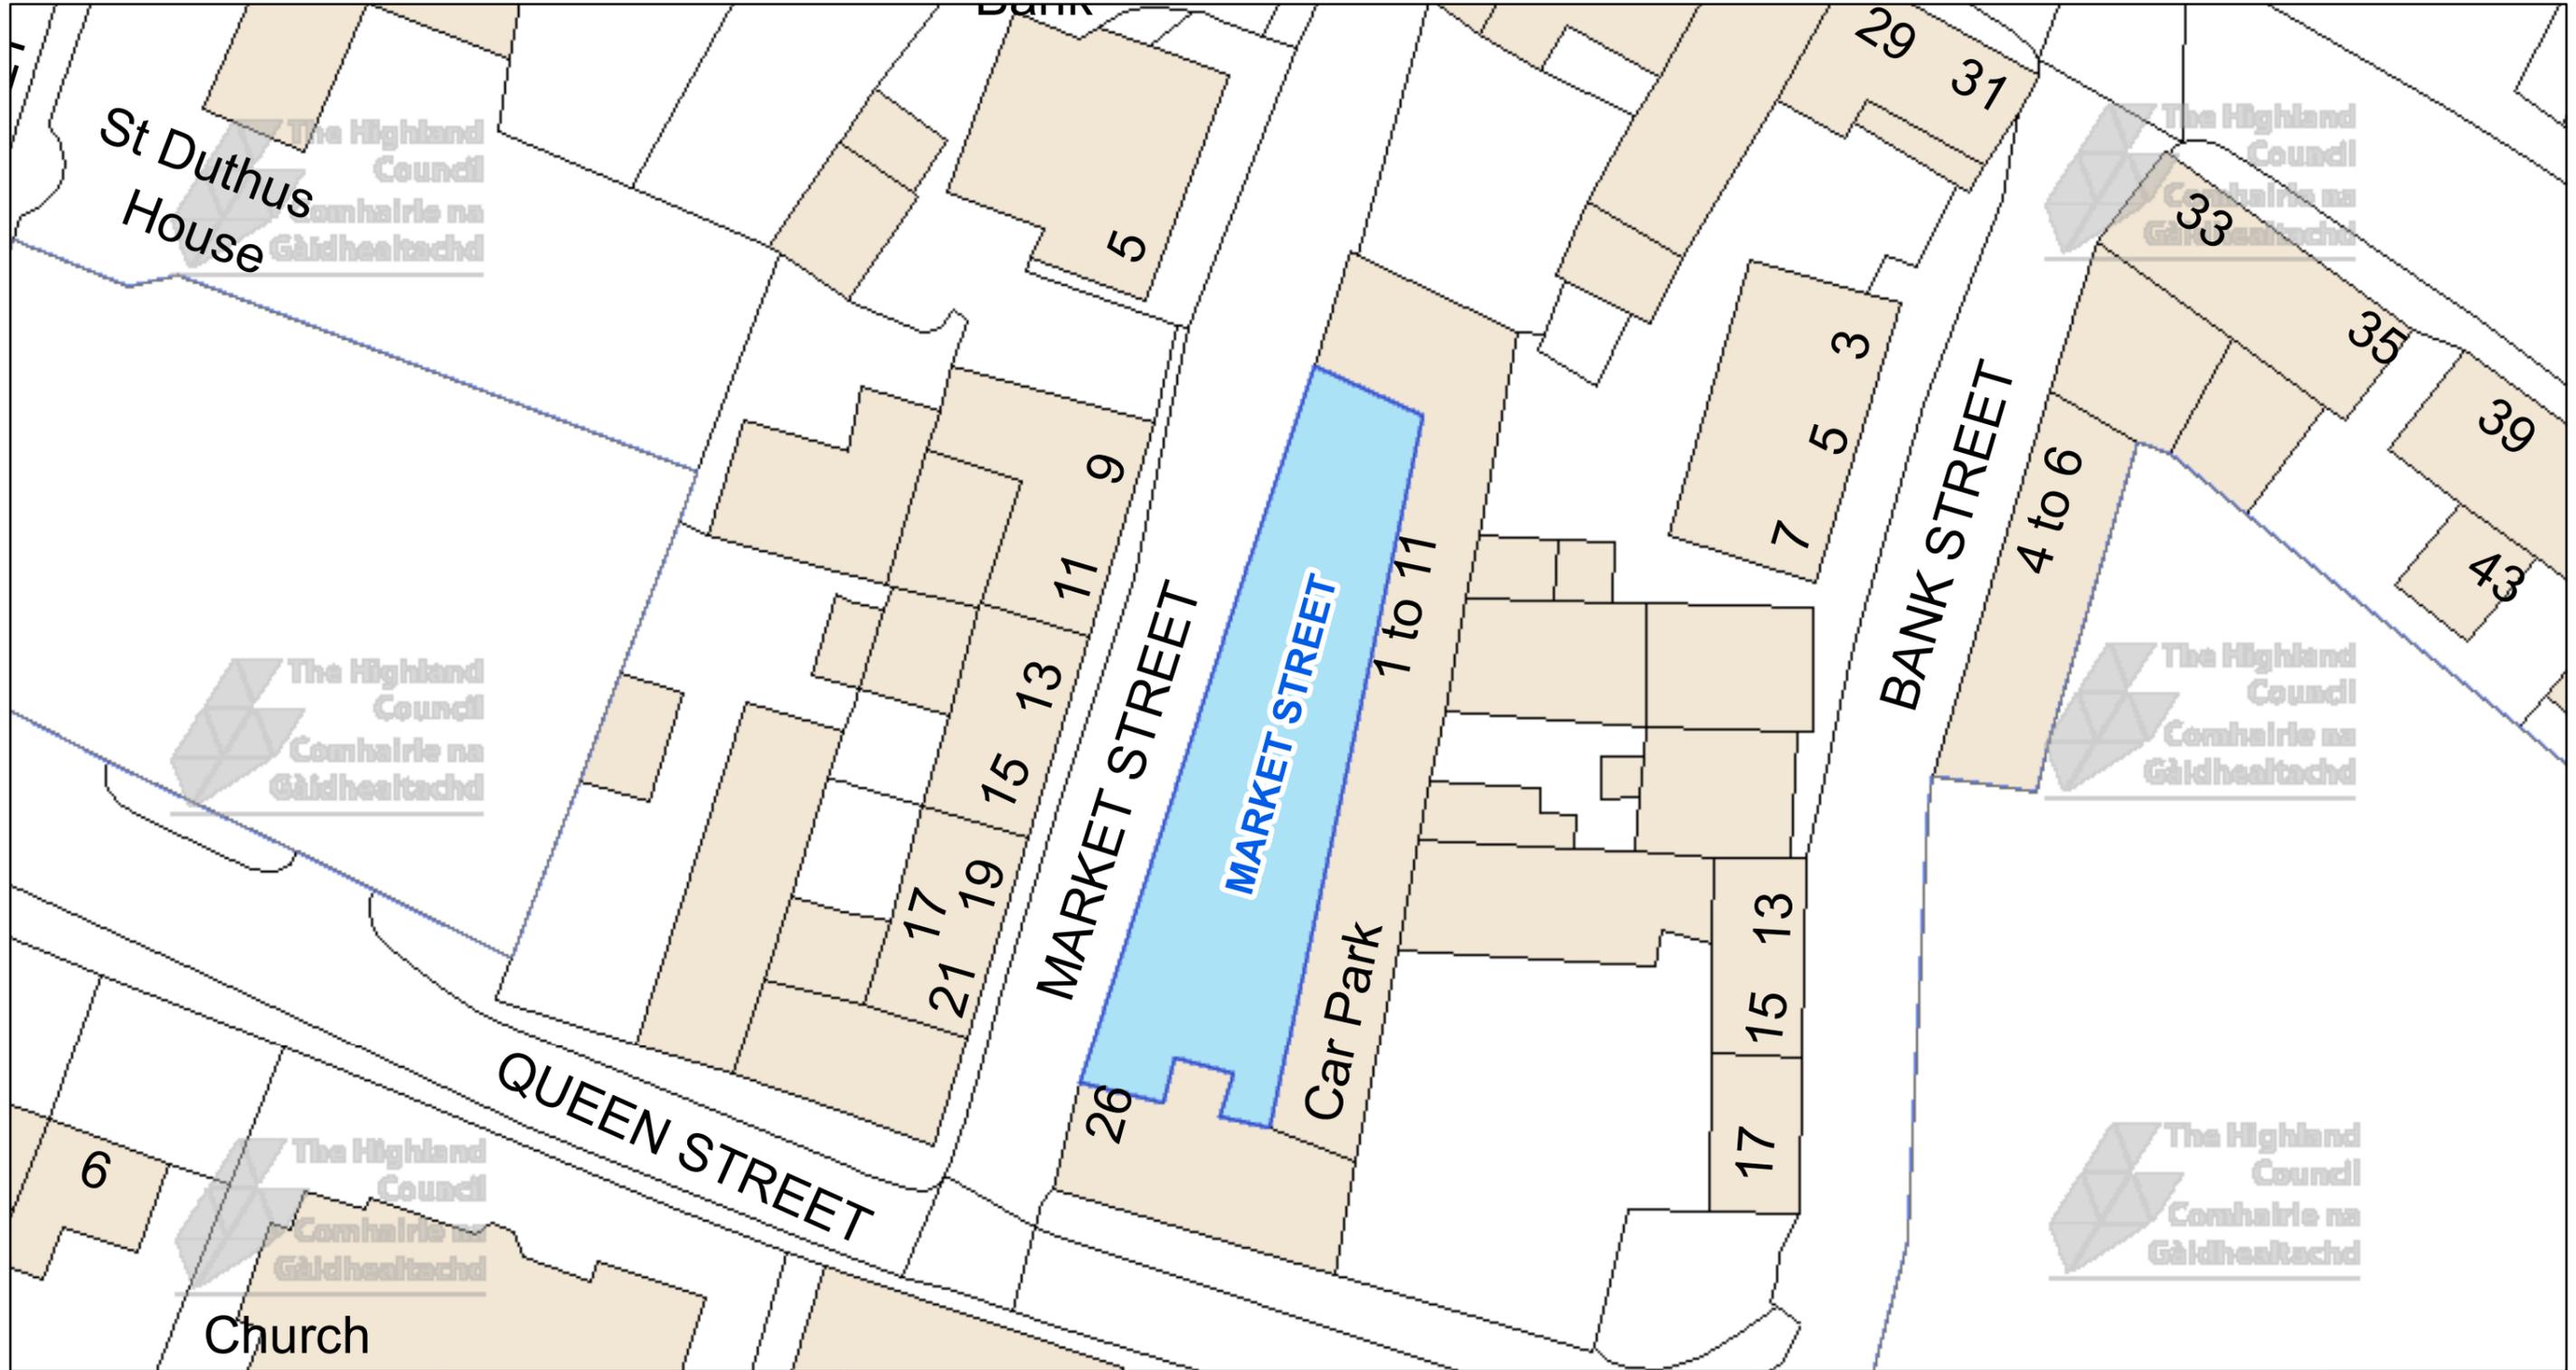

The Highland Council  
 Headquarters  
 Glenurquhart Rd  
 Inverness  
 IV35NX


© Crown copyright and database rights 2025 Ordnance Survey AC0000849432  
 The extent of the restrictions are 277,973 to 882,002 metres eastwards and 278,102 to 882,071 westwards using the British National Grid (EPSG 27700).



This is the Off-Street Plan (CP0153) referred in the foregoing

The Highland Council (Off-Street Parking Places) (Decriminalised Parking Enforcement and Consolidation) (Variation Five) Order 2026


DATE
SCALE <b>Scale: 1:325</b>
REFERENCE NUMBER <b>CP0153</b>

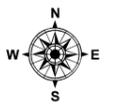

Proper Officer

CAR PARK NAME:

# Main Road Car Park, Arabella

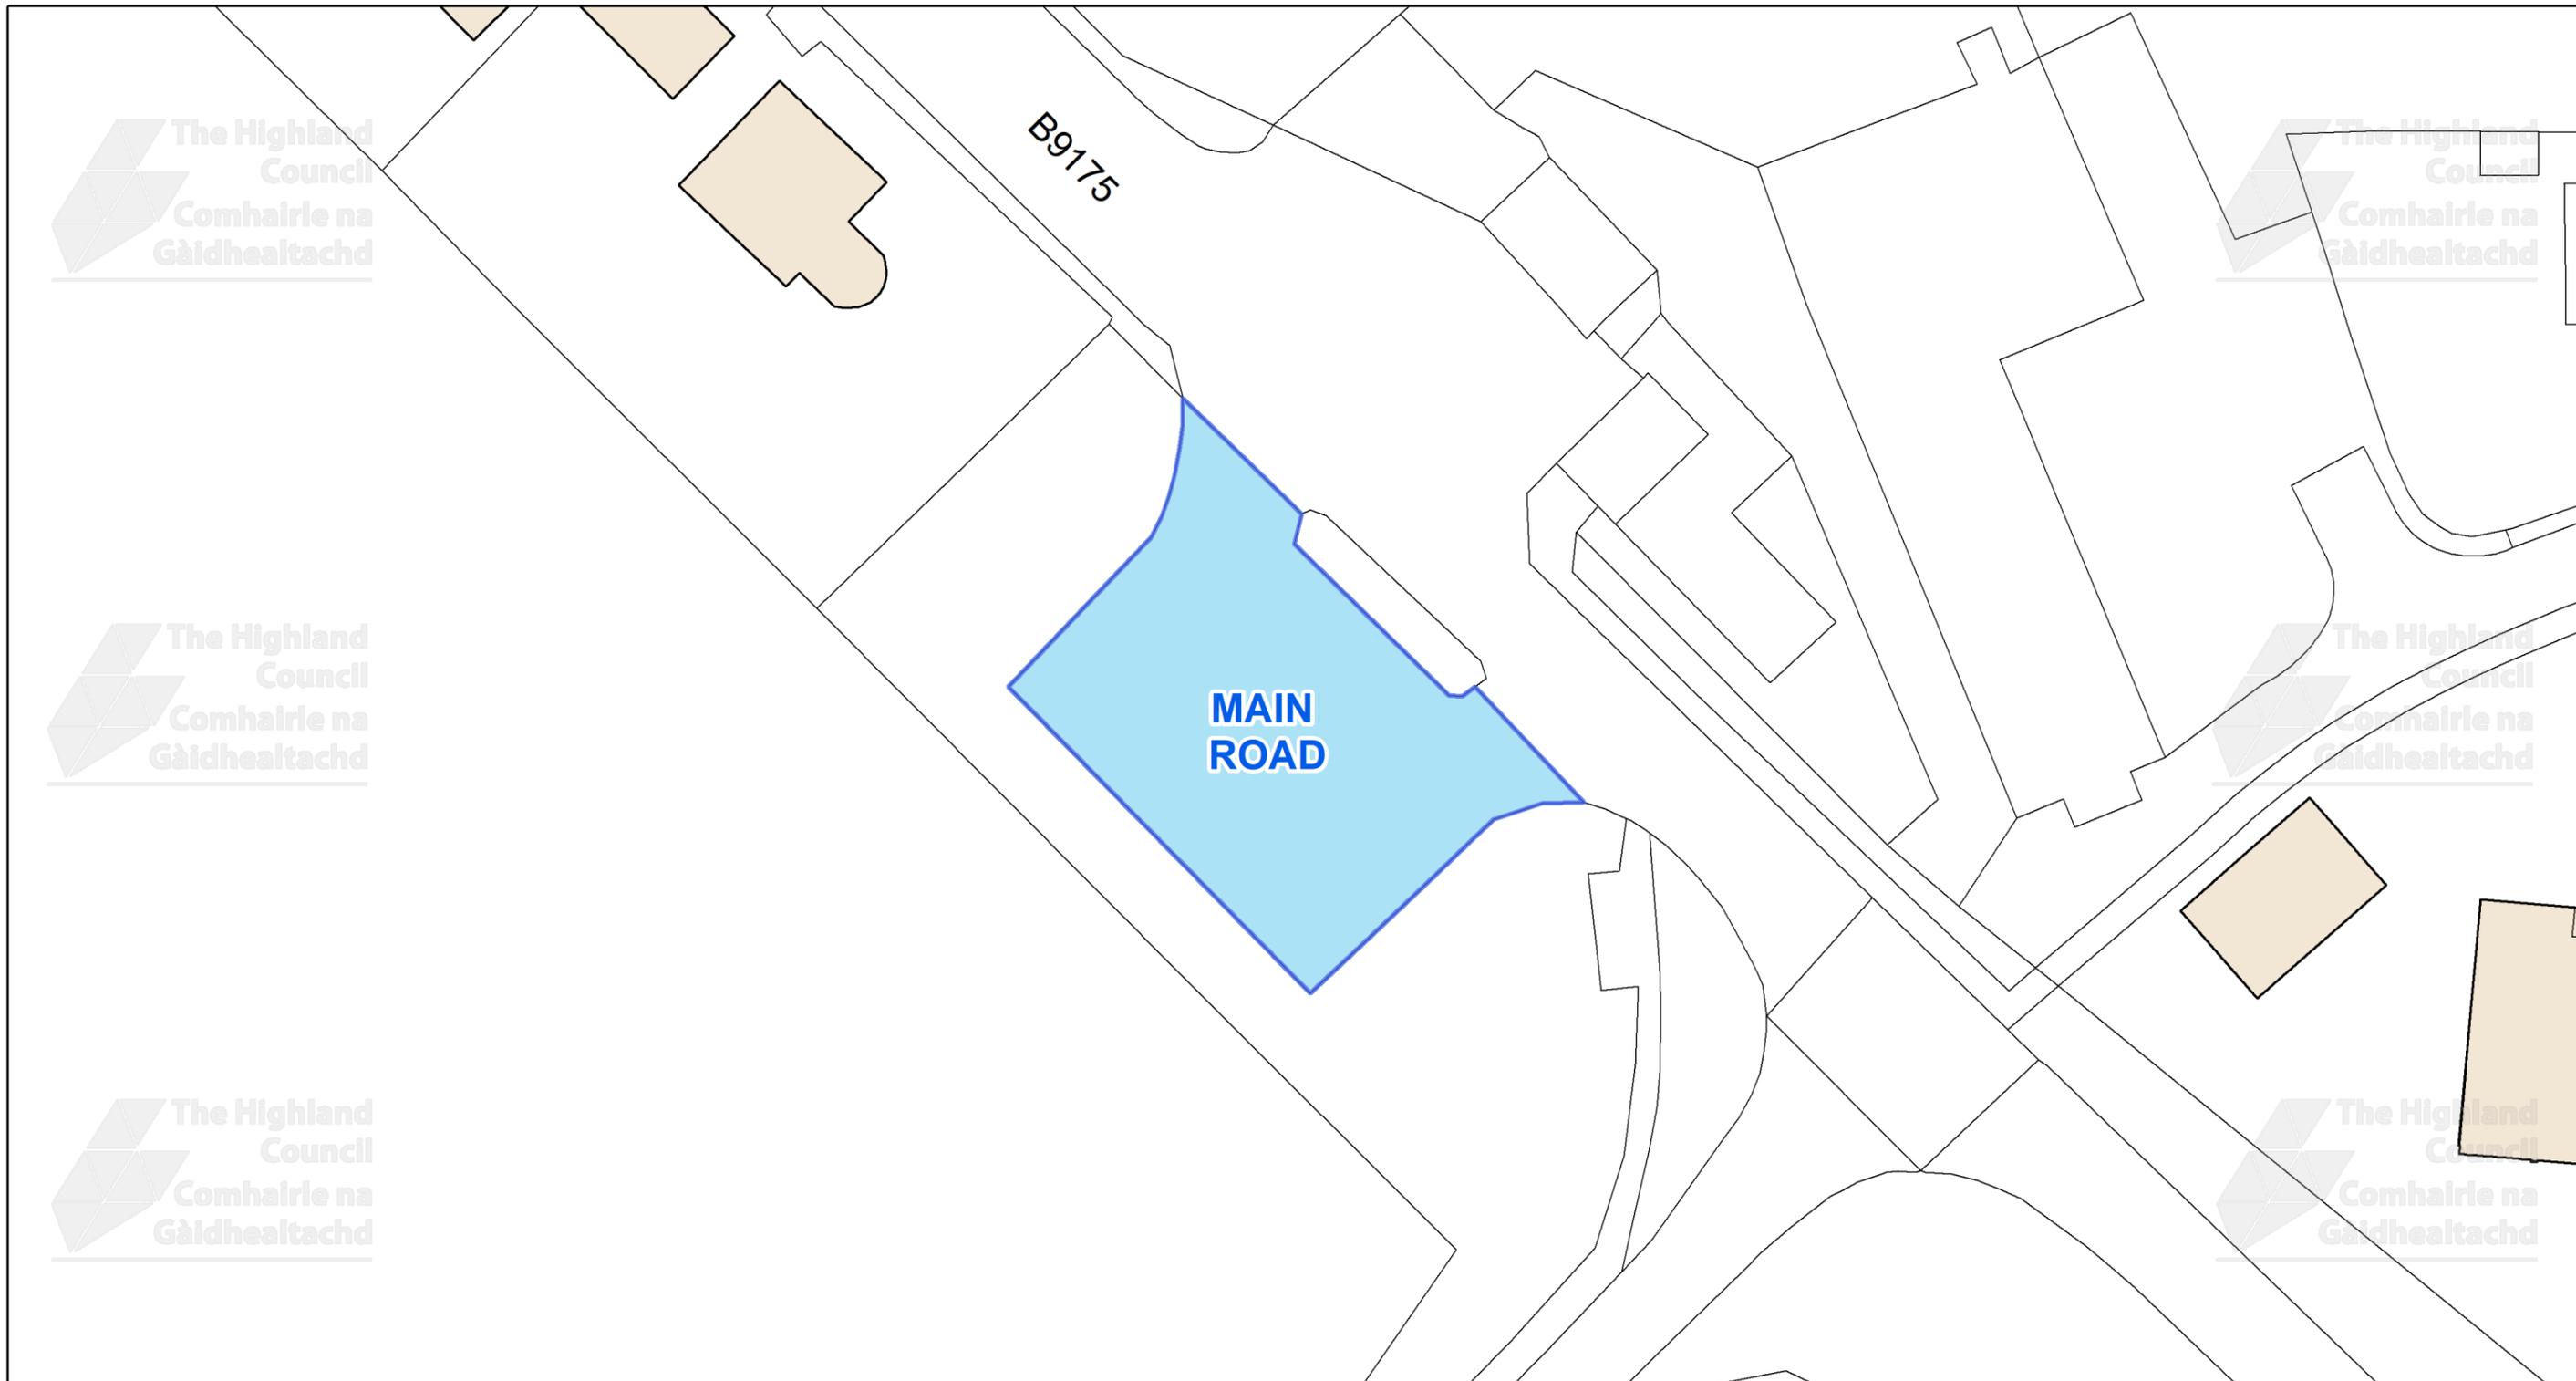

This is the Off-Street Plan (CP0240) referred In the foregoing

The Highland Council (Off-Street Parking Places) (Decriminalised Parking Enforcement and Consolidation) (Variation Five) Order 2026

Signed by Proper Officer

© Crown copyright and database rights 2025 Ordnance Survey AC0000849432  
The extent of the restrictions are 280,525 to 875,924 metres eastwards and 280,702 to 876,018 westwards using the British National Grid (EPSG 27700).



The Highland Council  
Headquarters  
Glenurquhart Rd  
Inverness  
IV35NX

SCALE

**1:450**

DATE

REFERENCE NUMBER

**CP0240**

