

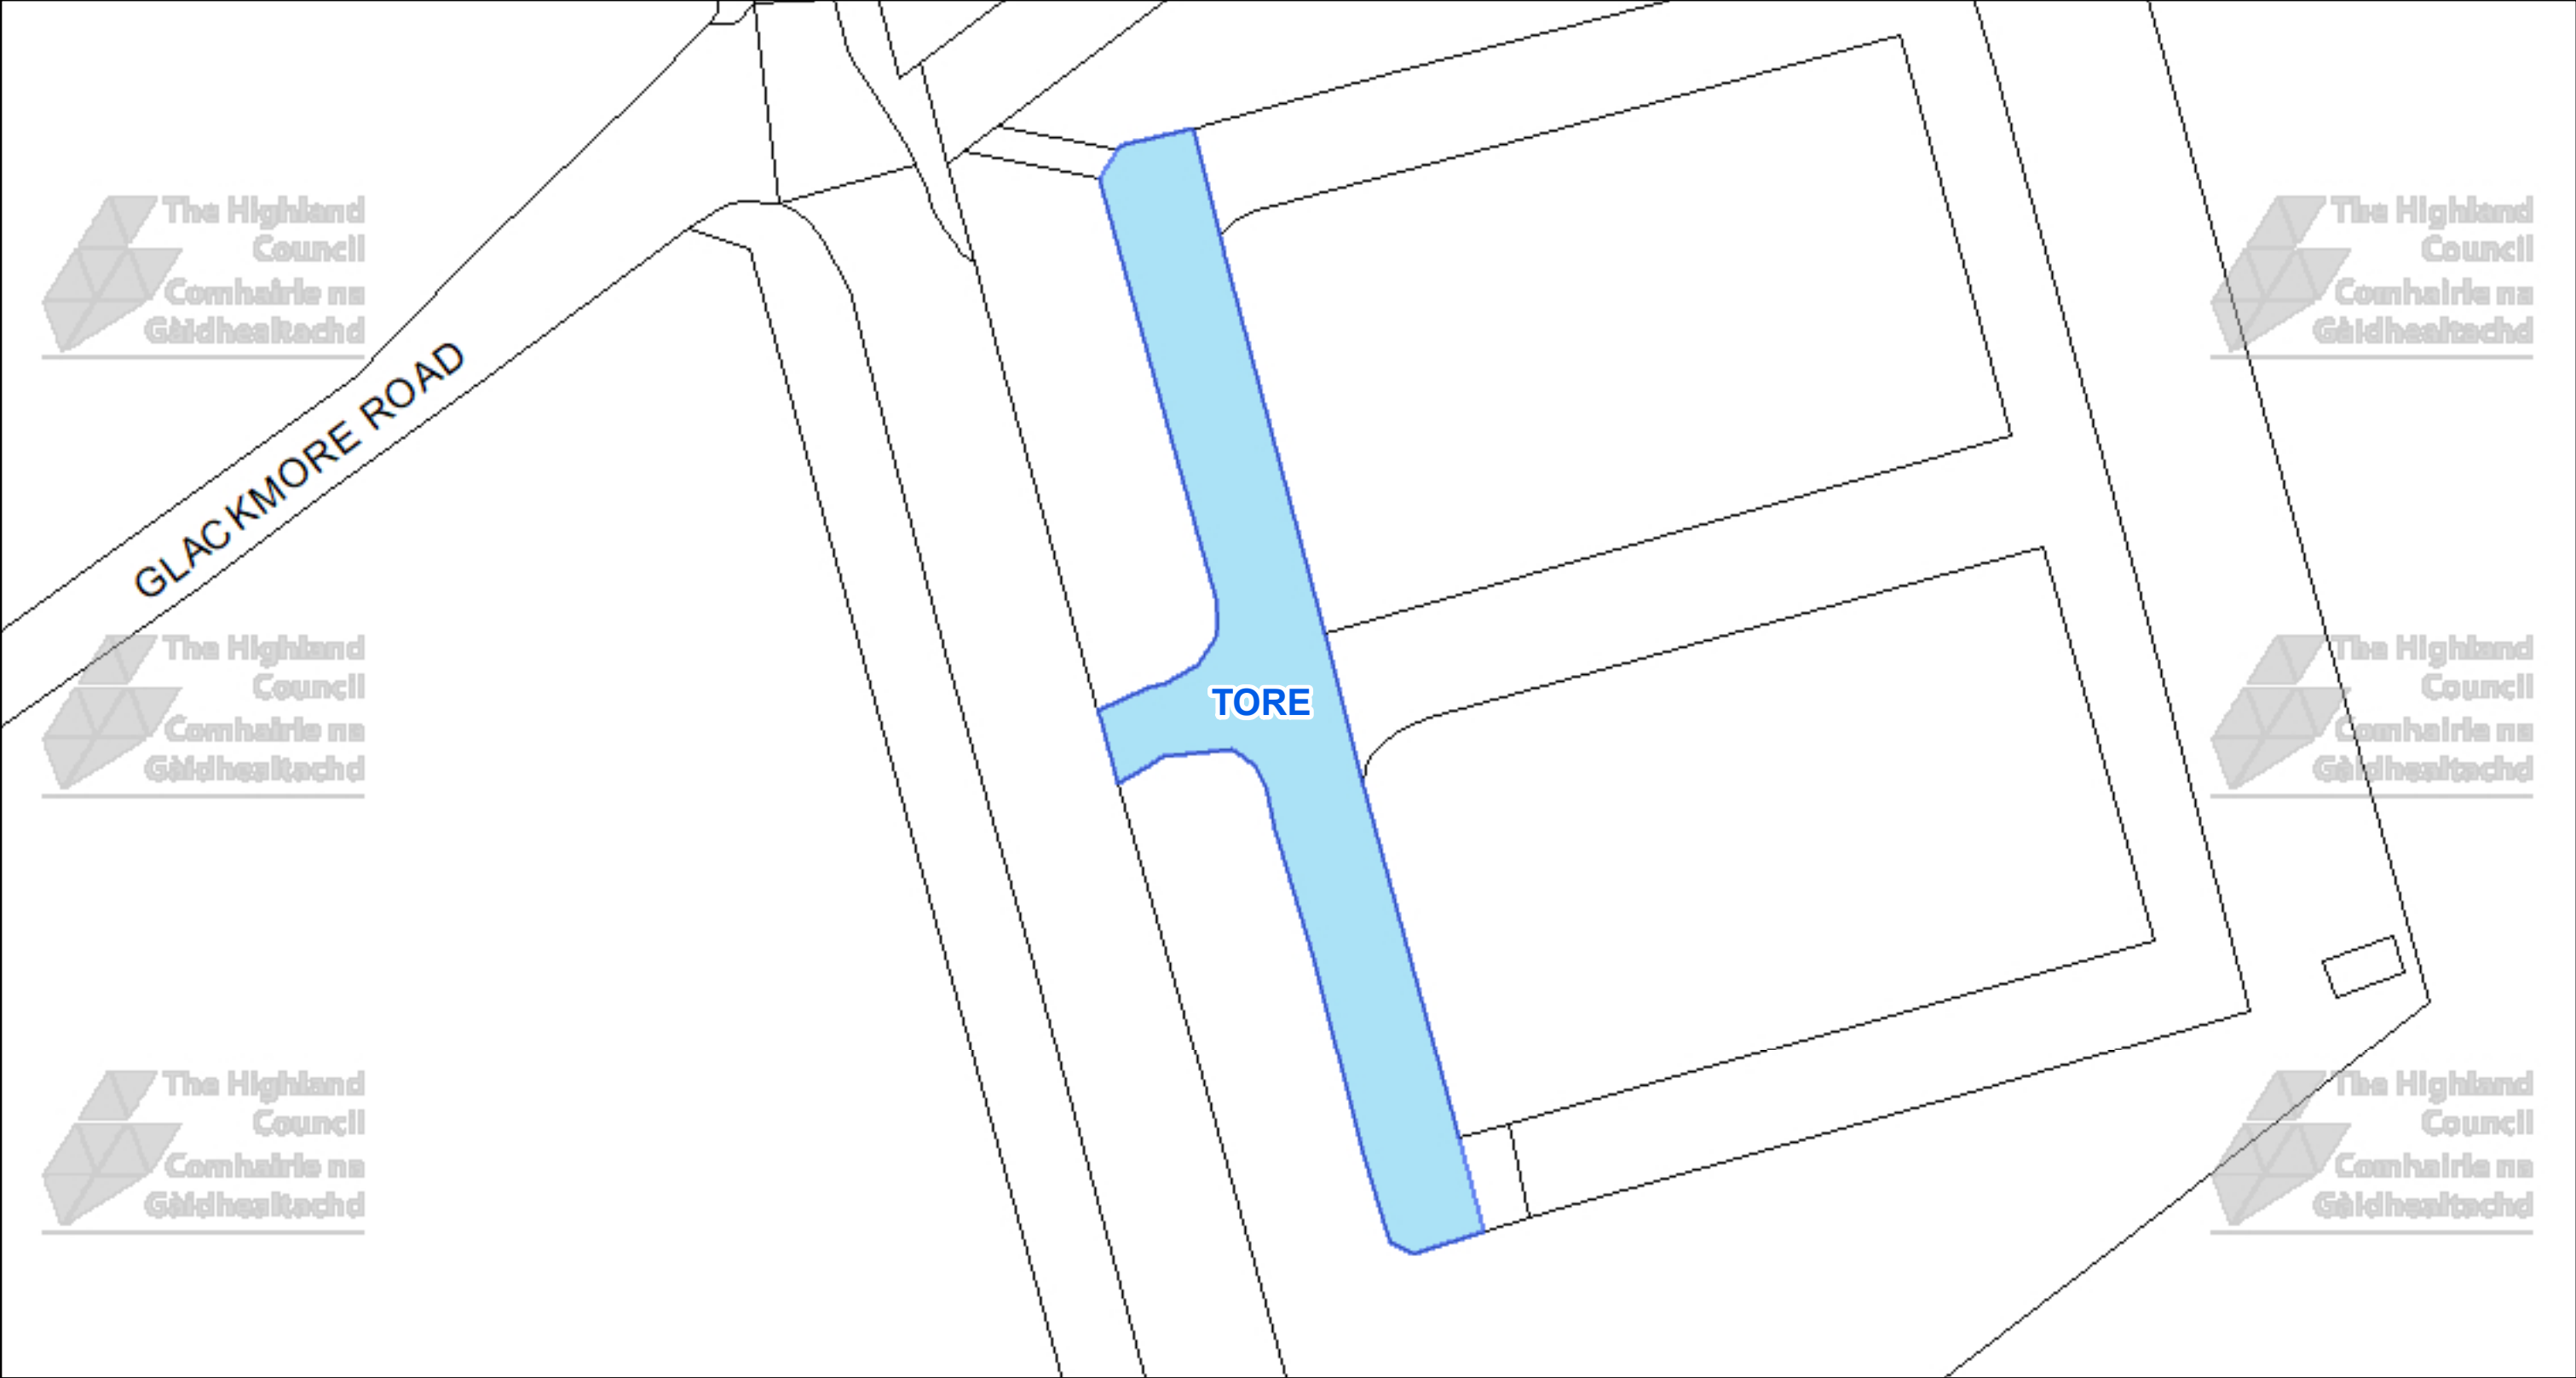
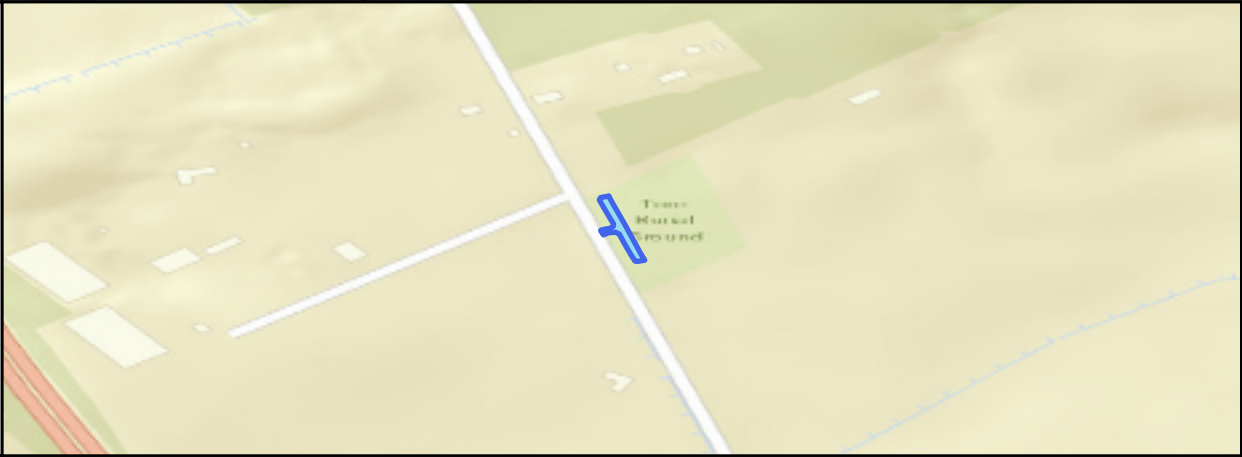


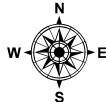

 The Highland Council Headquarters Glenurquhart Rd Inverness IV35NX			This is the Off-Street Plan CCP0343 referred In the foregoing The Highland Council (Off-Street Parking Places) (Decriminalised Parking Enforcement and Consolidation) (Variation Five) Order 2026	DATE 05/10/2026 SCALE Scale: 1:400 REFERENCE NUMBER CCP0343 
© Crown copyright and database rights 2025 Ordnance Survey AC0000849432 The extent of the restrictions are 261,092 to 851,323 metres eastwards and 261,244 to 851,408 westwards using the British National Grid (EPSG 27700).			Proper Officer	


CAR PARK NAME: **Urquhart, Urquhart**

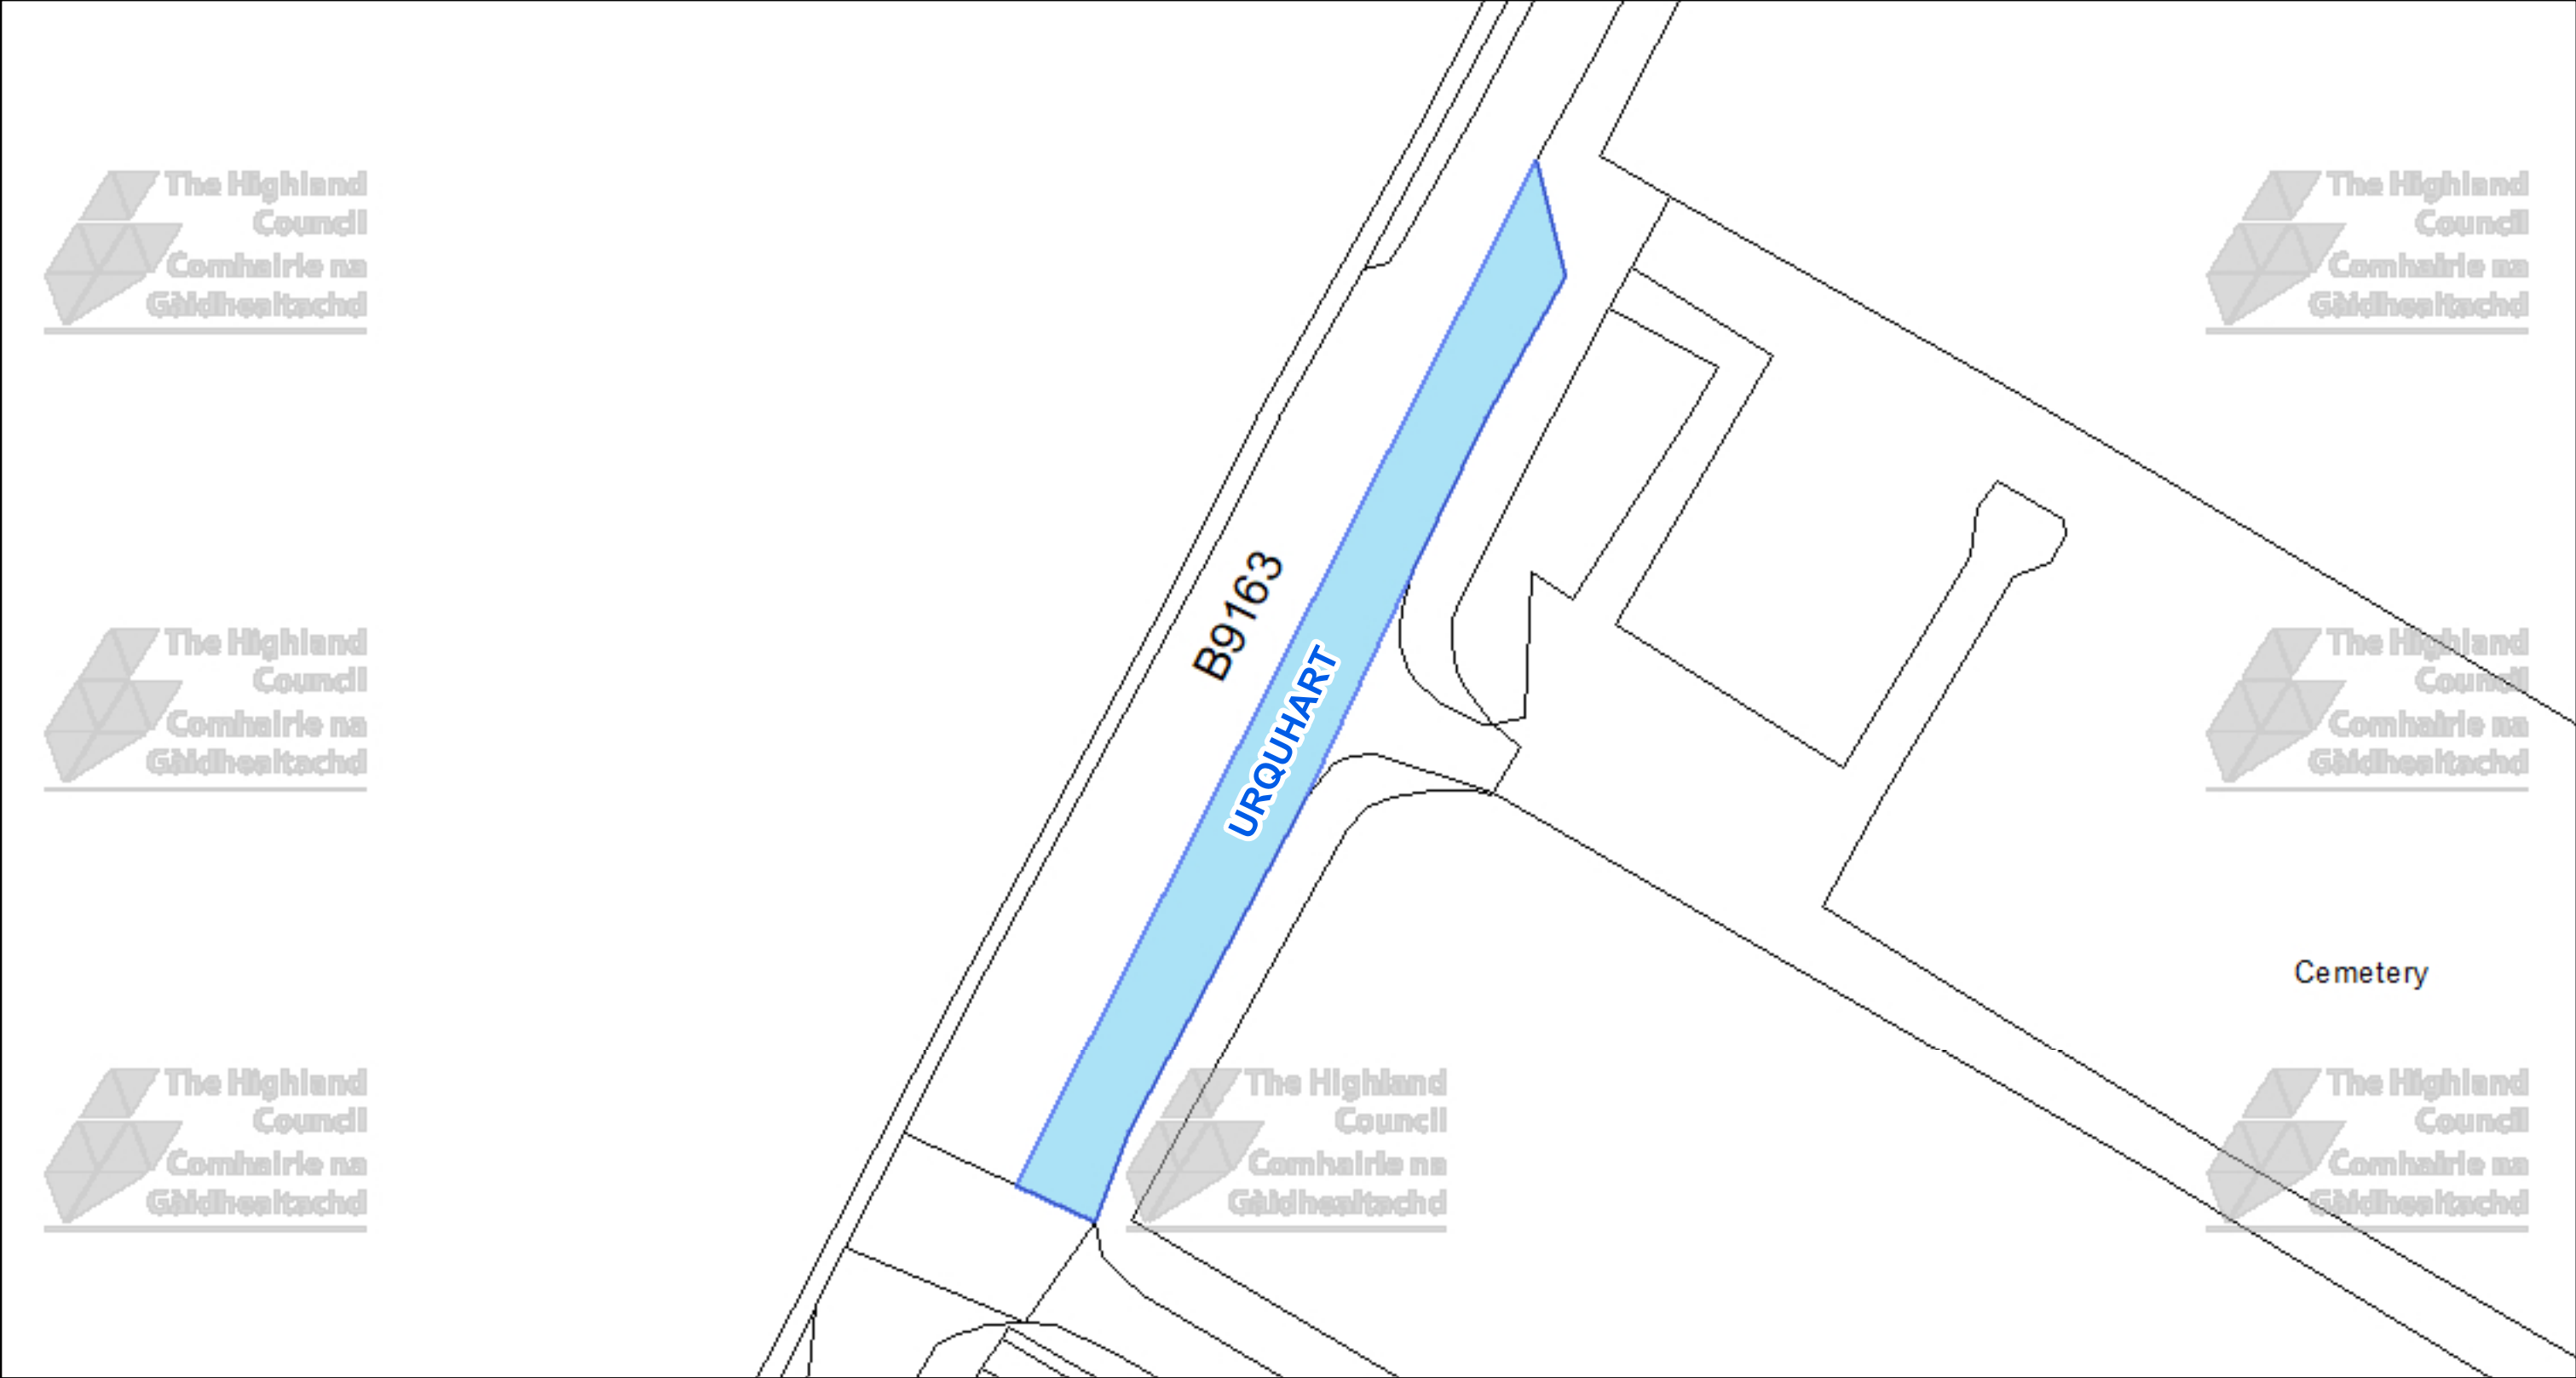


 The Highland Council Headquarters Glenurquhart Rd Inverness IV35NX			This is the Off-Street Plan CCP0344 referred In the foregoing The Highland Council (Off-Street Parking Places) (Decriminalised Parking Enforcement and Consolidation) (Variation Five) Order 2026 Proper Officer	<table><tr><td>DATE 05/10/2026</td></tr><tr><td>SCALE Scale: 1:350</td></tr><tr><td>REFERENCE NUMBER CCP0344</td></tr><tr><td></td></tr></table>	DATE 05/10/2026	SCALE Scale: 1:350	REFERENCE NUMBER CCP0344	
DATE 05/10/2026								
SCALE Scale: 1:350								
REFERENCE NUMBER CCP0344								
								

© Crown copyright and database rights 2025 Ordnance Survey AC0000849432


The extent of the restrictions are 257,883 to 857,948 metres eastwards and 258,022 to 858,021 westwards using the British National Grid (EPSG 27700).


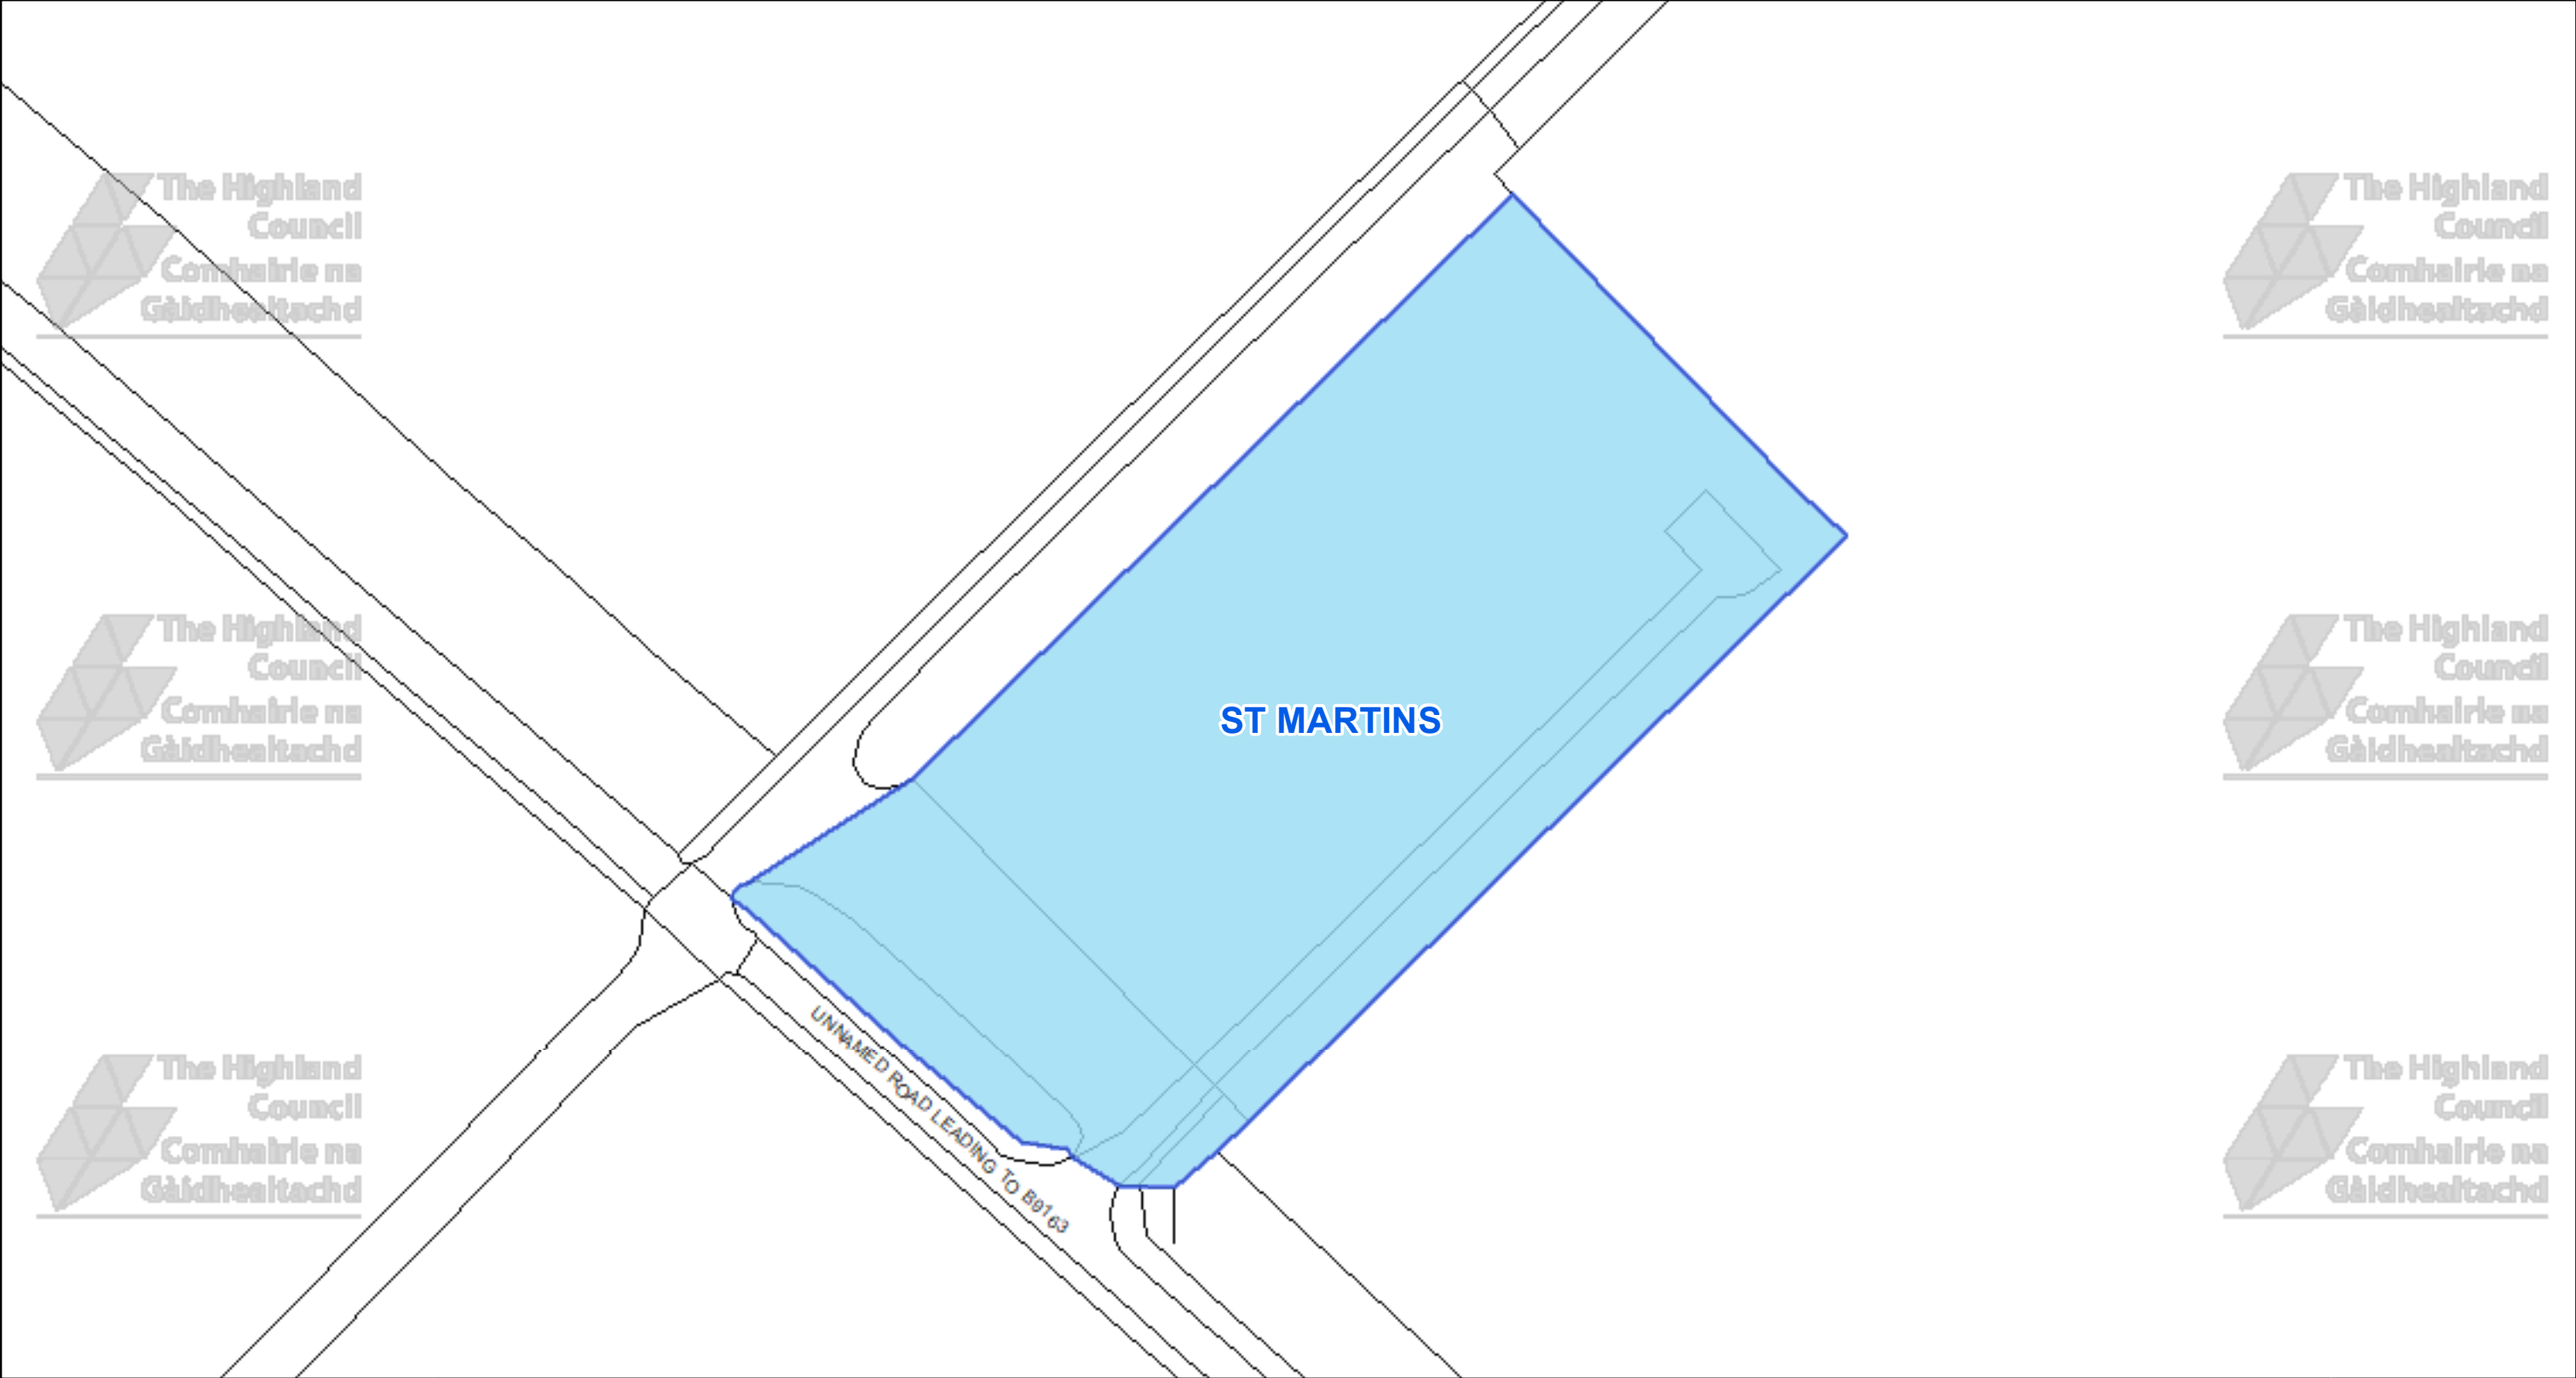


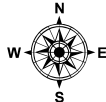 The Highland Council Headquarters Glenurquhart Rd Inverness IV35NX			This is the Off-Street Plan (CCP0345) referred In the foregoing The Highland Council (Off-Street Parking Places) (Decriminalised Parking Enforcement and Consolidation) (Variation Five) Order 2026	DATE 05/10/2026 SCALE Scale: 1:600 REFERENCE NUMBER CCP0345 
© Crown copyright and database rights 2025 Ordnance Survey AC0000849432 The extent of the restrictions are 263,479 to 862,561 metres eastwards and 263,715 to 862,685 westwards using the British National Grid (EPSG 27700).			Proper Officer	

CAR PARK NAME:


Cullicudden old Cemetery, Cullicudden

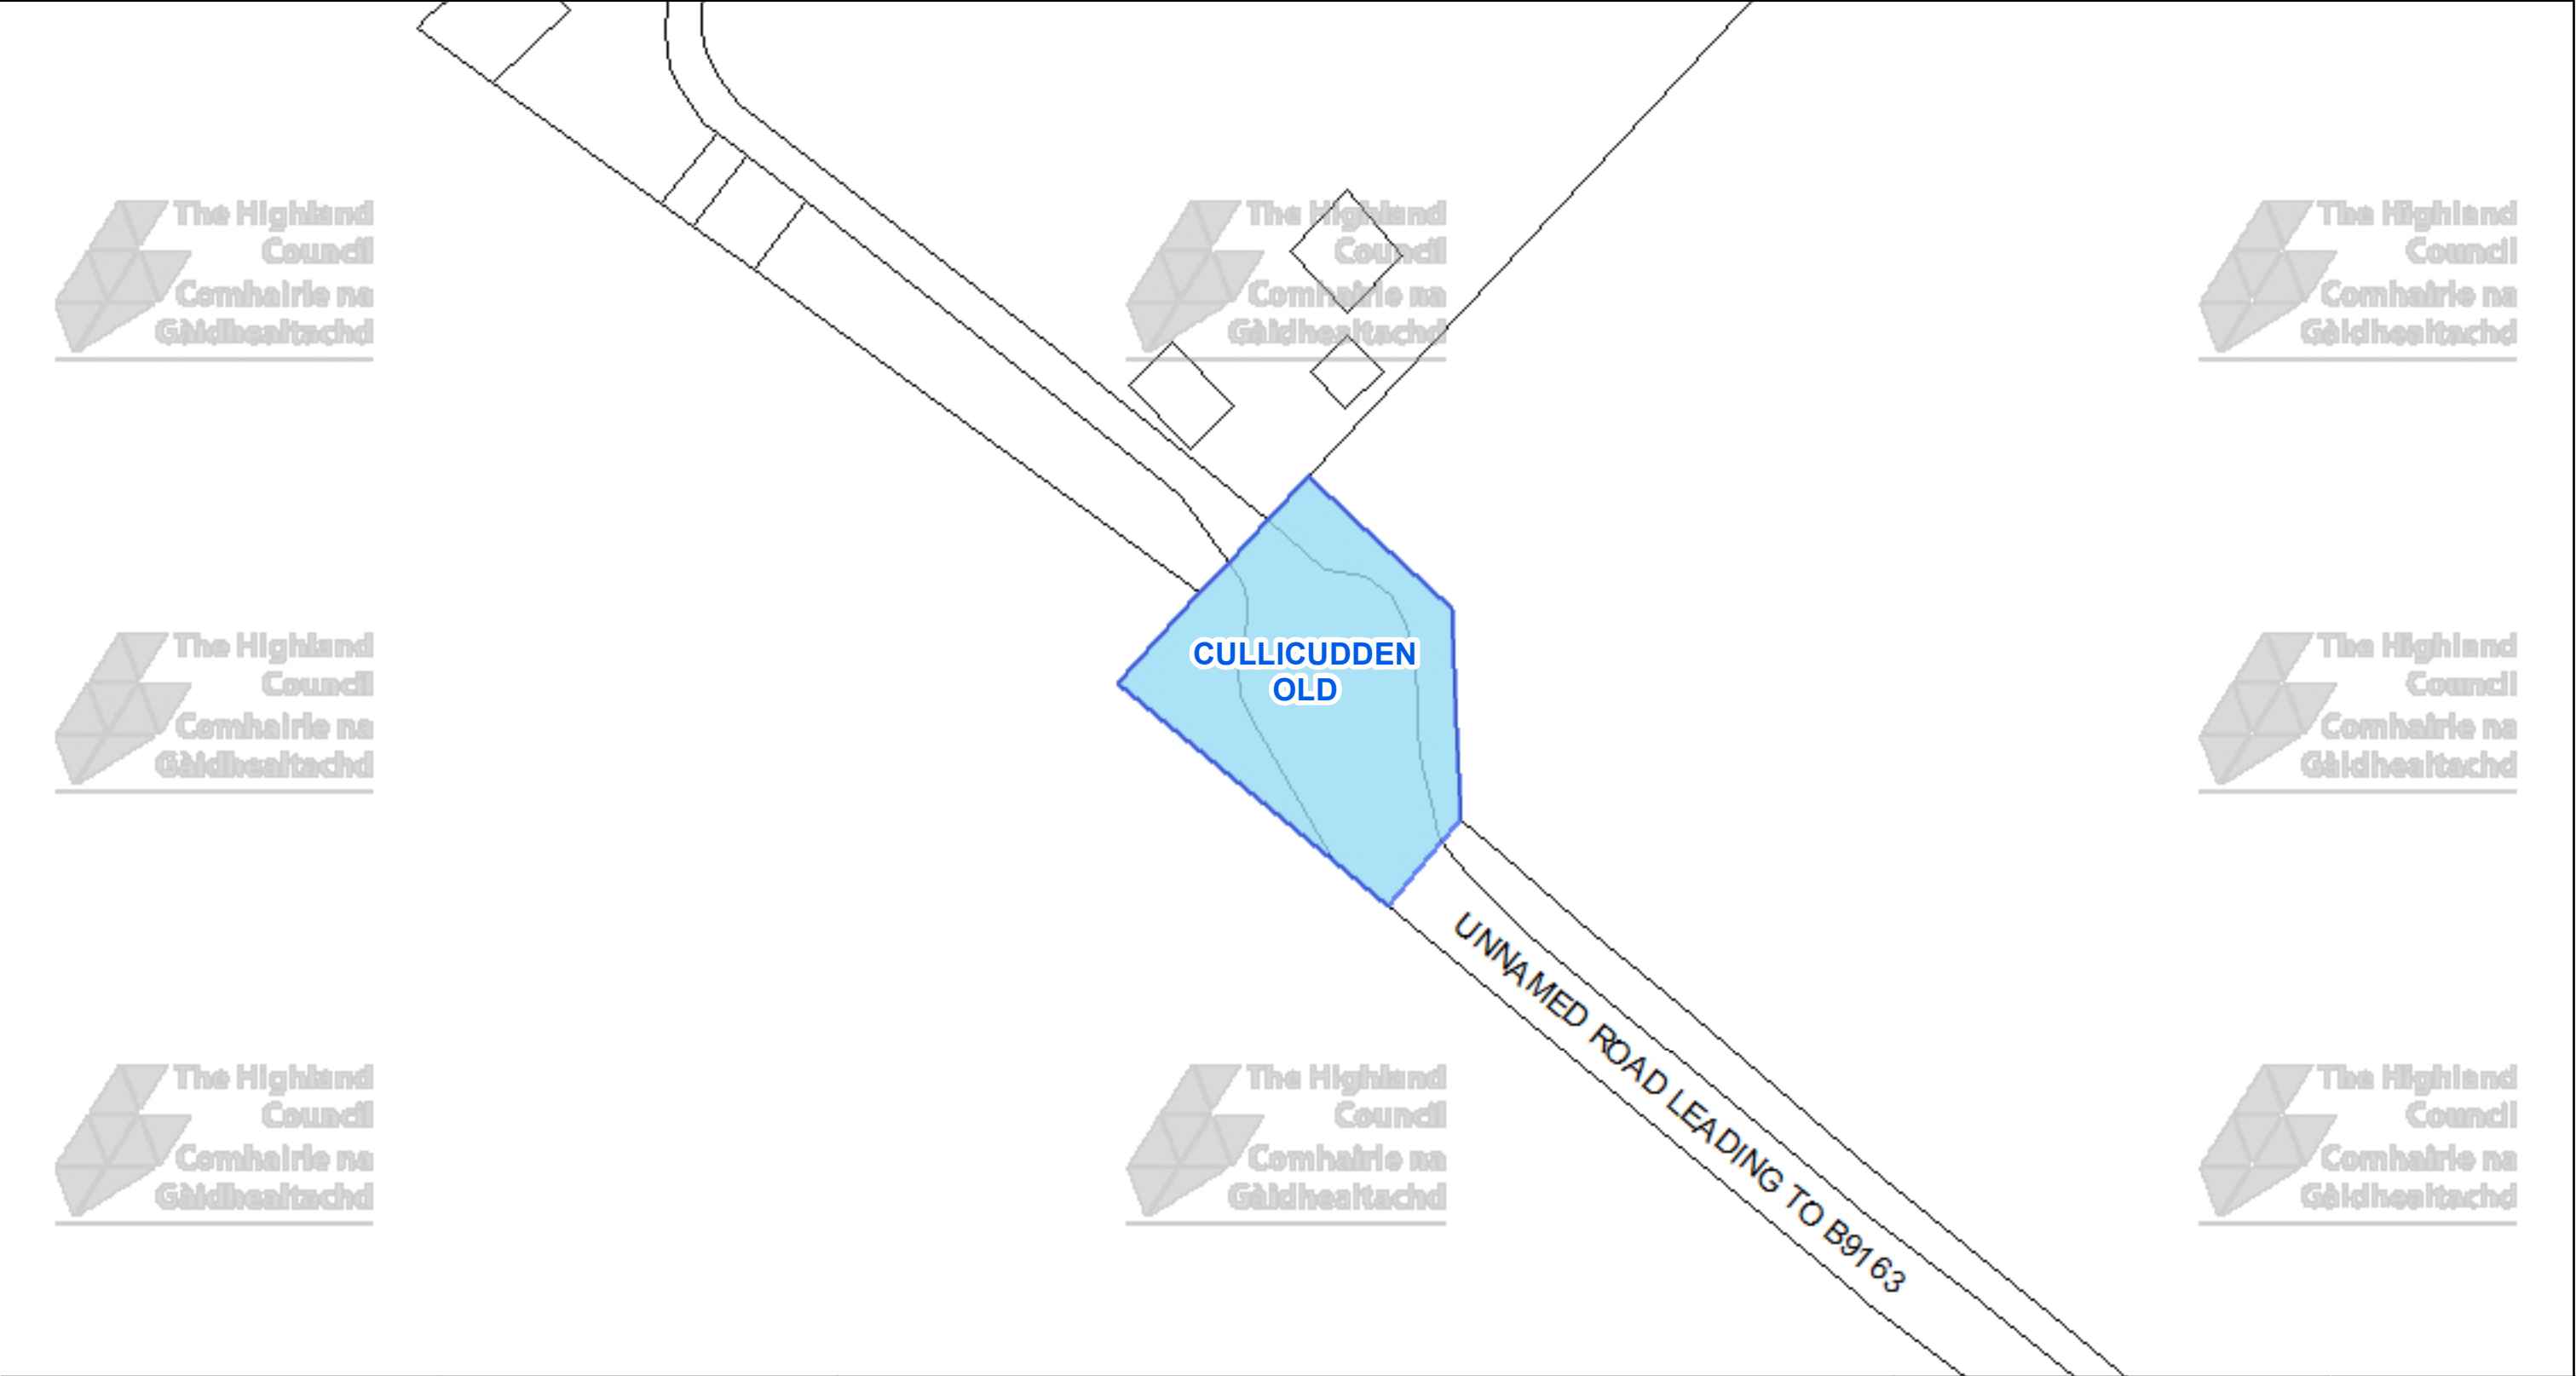

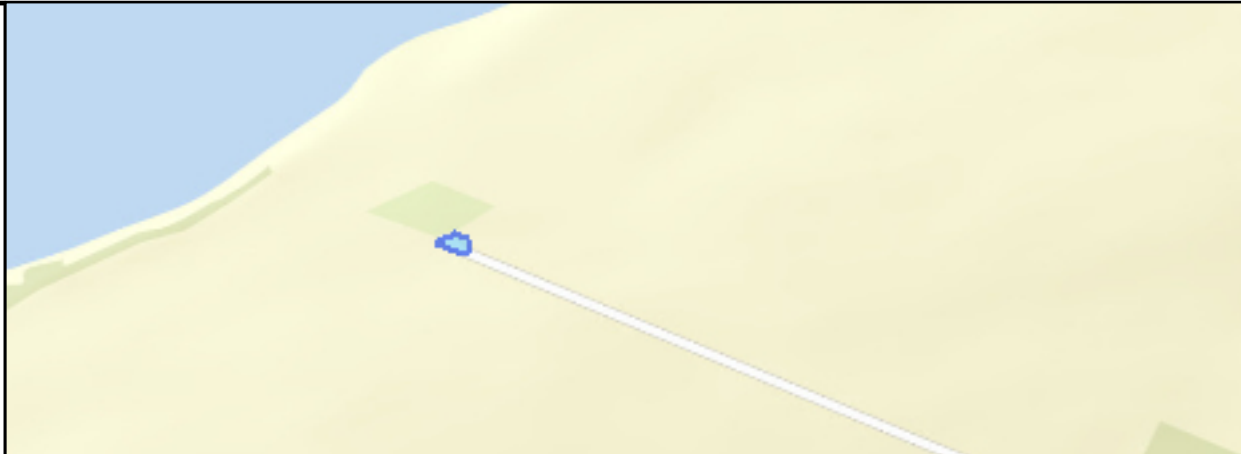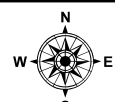 The Highland Council Comhairle na Gàidhealtachd The Highland Council Headquarters Glenurquhart Rd Inverness IV35NX			This is the Off-Street Plan CCP0346 referred In the foregoing The Highland Council (Off-Street Parking Places) (Decriminalised Parking Enforcement and Consolidation) (Variation Five) Order 2026 Proper Officer	DATE 05/10/2026 SCALE Scale: 1:350 REFERENCE NUMBER CCP0346 
---	--	--	--	--

CAR PARK NAME:


Kirkmichael Cemetery, Kirkmichael

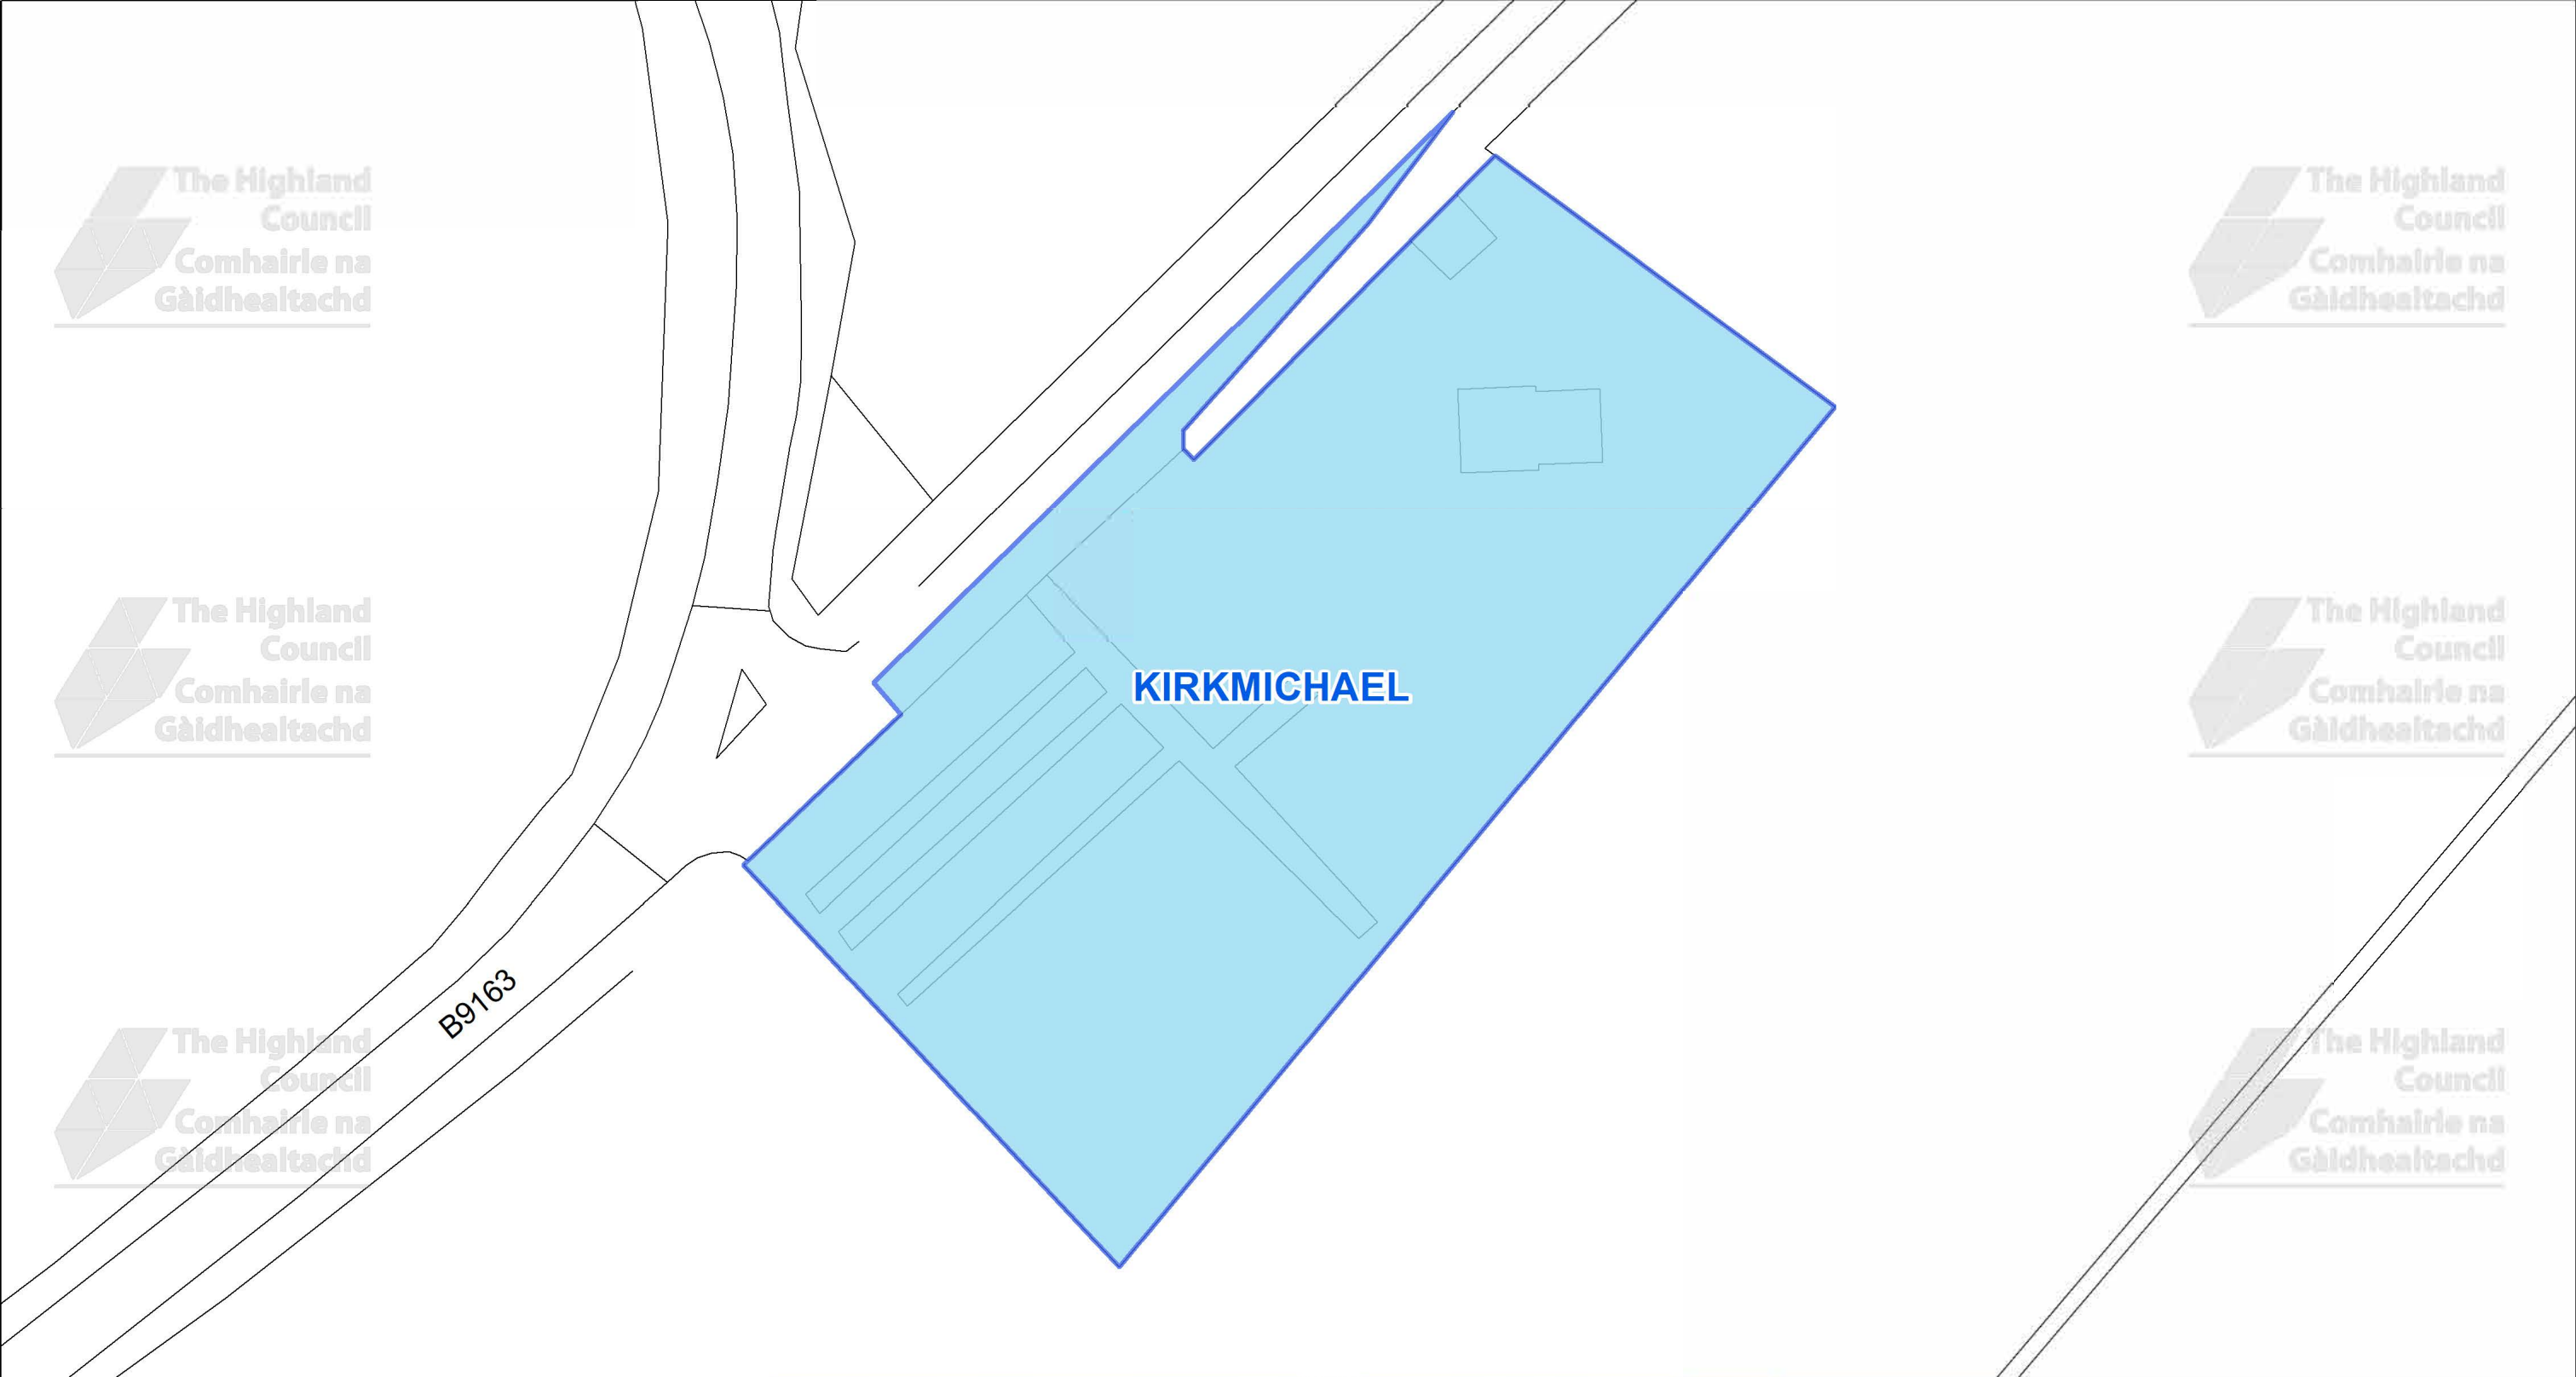

This is the Off-Street Plan (CCP0347) referred In the foregoing The Highland Council (Off-Street Parking Places) (Decriminalised Parking Enforcement and Consolidation) (Variation Five) Order 2026 Signed by Proper Officer © Crown copyright and database rights 2025 Ordnance Survey AC0000849432 The extent of the restrictions are 270,465 to 865,775 metres eastwards and 270,680 to 865,890 westwards using the British National Grid (EPSG 27700).		 The Highland Council Headquarters Glenurquhart Rd Inverness IV35NX	<table><tr><td>SCALE</td><td>1:550</td></tr><tr><td>DATE</td><td>05/10/2026</td></tr><tr><td>REFERENCE NUMBER</td><td>CCP0347</td></tr><tr><td colspan="2"></td></tr></table>	SCALE	1:550	DATE	05/10/2026	REFERENCE NUMBER	CCP0347		
SCALE	1:550										
DATE	05/10/2026										
REFERENCE NUMBER	CCP0347										

CAR PARK NAME:

Fortrose & Rosemarie Cemetery, Fortrose & Rosemarkie

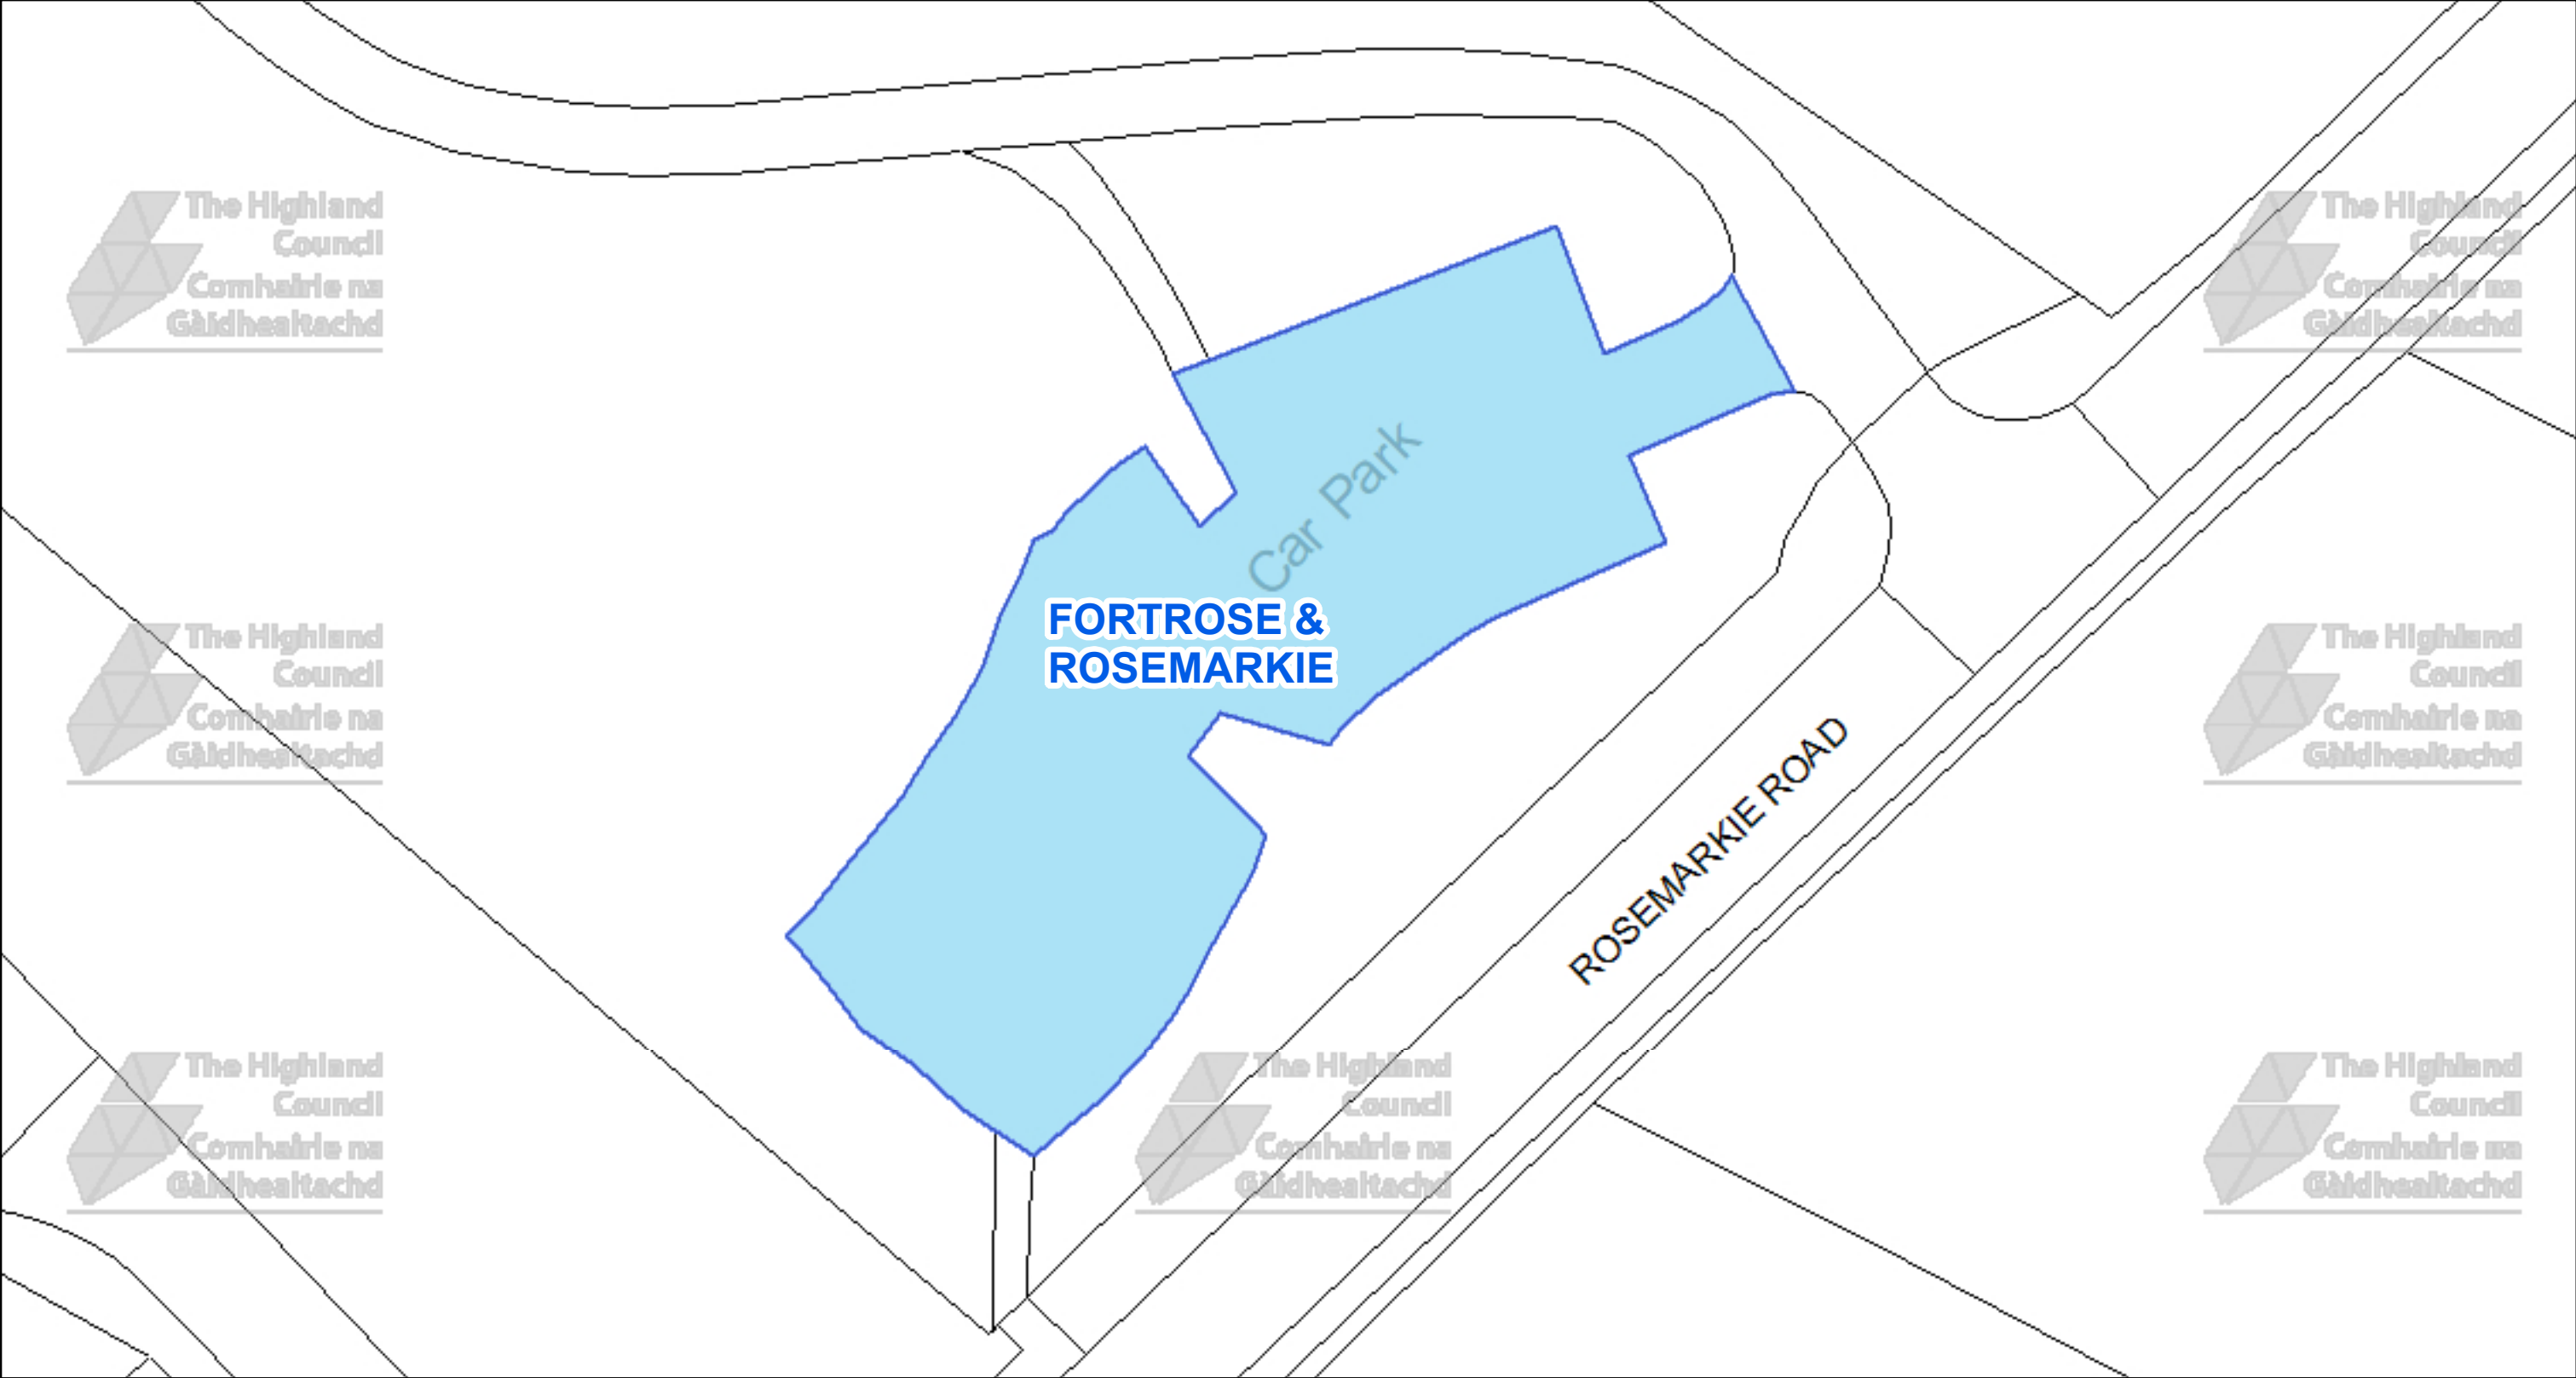




The Highland Council
Headquarters
Glenurquhart Rd
Inverness
IV35NX

© Crown copyright and database rights 2025 Ordnance Survey AC0000849432

The extent of the restrictions are 272,897 to 856,858 metres eastwards and 273,016 to 856,921 westwards using the British National Grid (EPSG 27700).

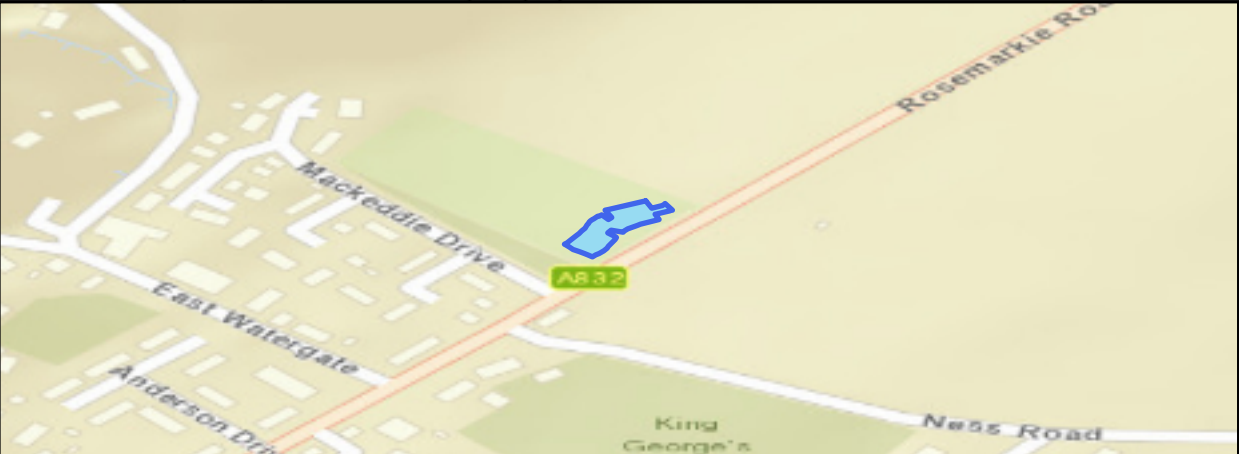

This is the Off-Street Plan
CCP0348 referred
In the foregoing

The Highland Council
(Off-Street Parking Places)
(Decriminalised Parking
Enforcement and Consolidation)
(Variation Five) Order 2026

Proper Officer

DATE
05/10/2026


SCALE
Scale: 1:300

REFERENCE NUMBER
CCP0348



CAR PARK NAME:

Avoch Cemetery, Avoch

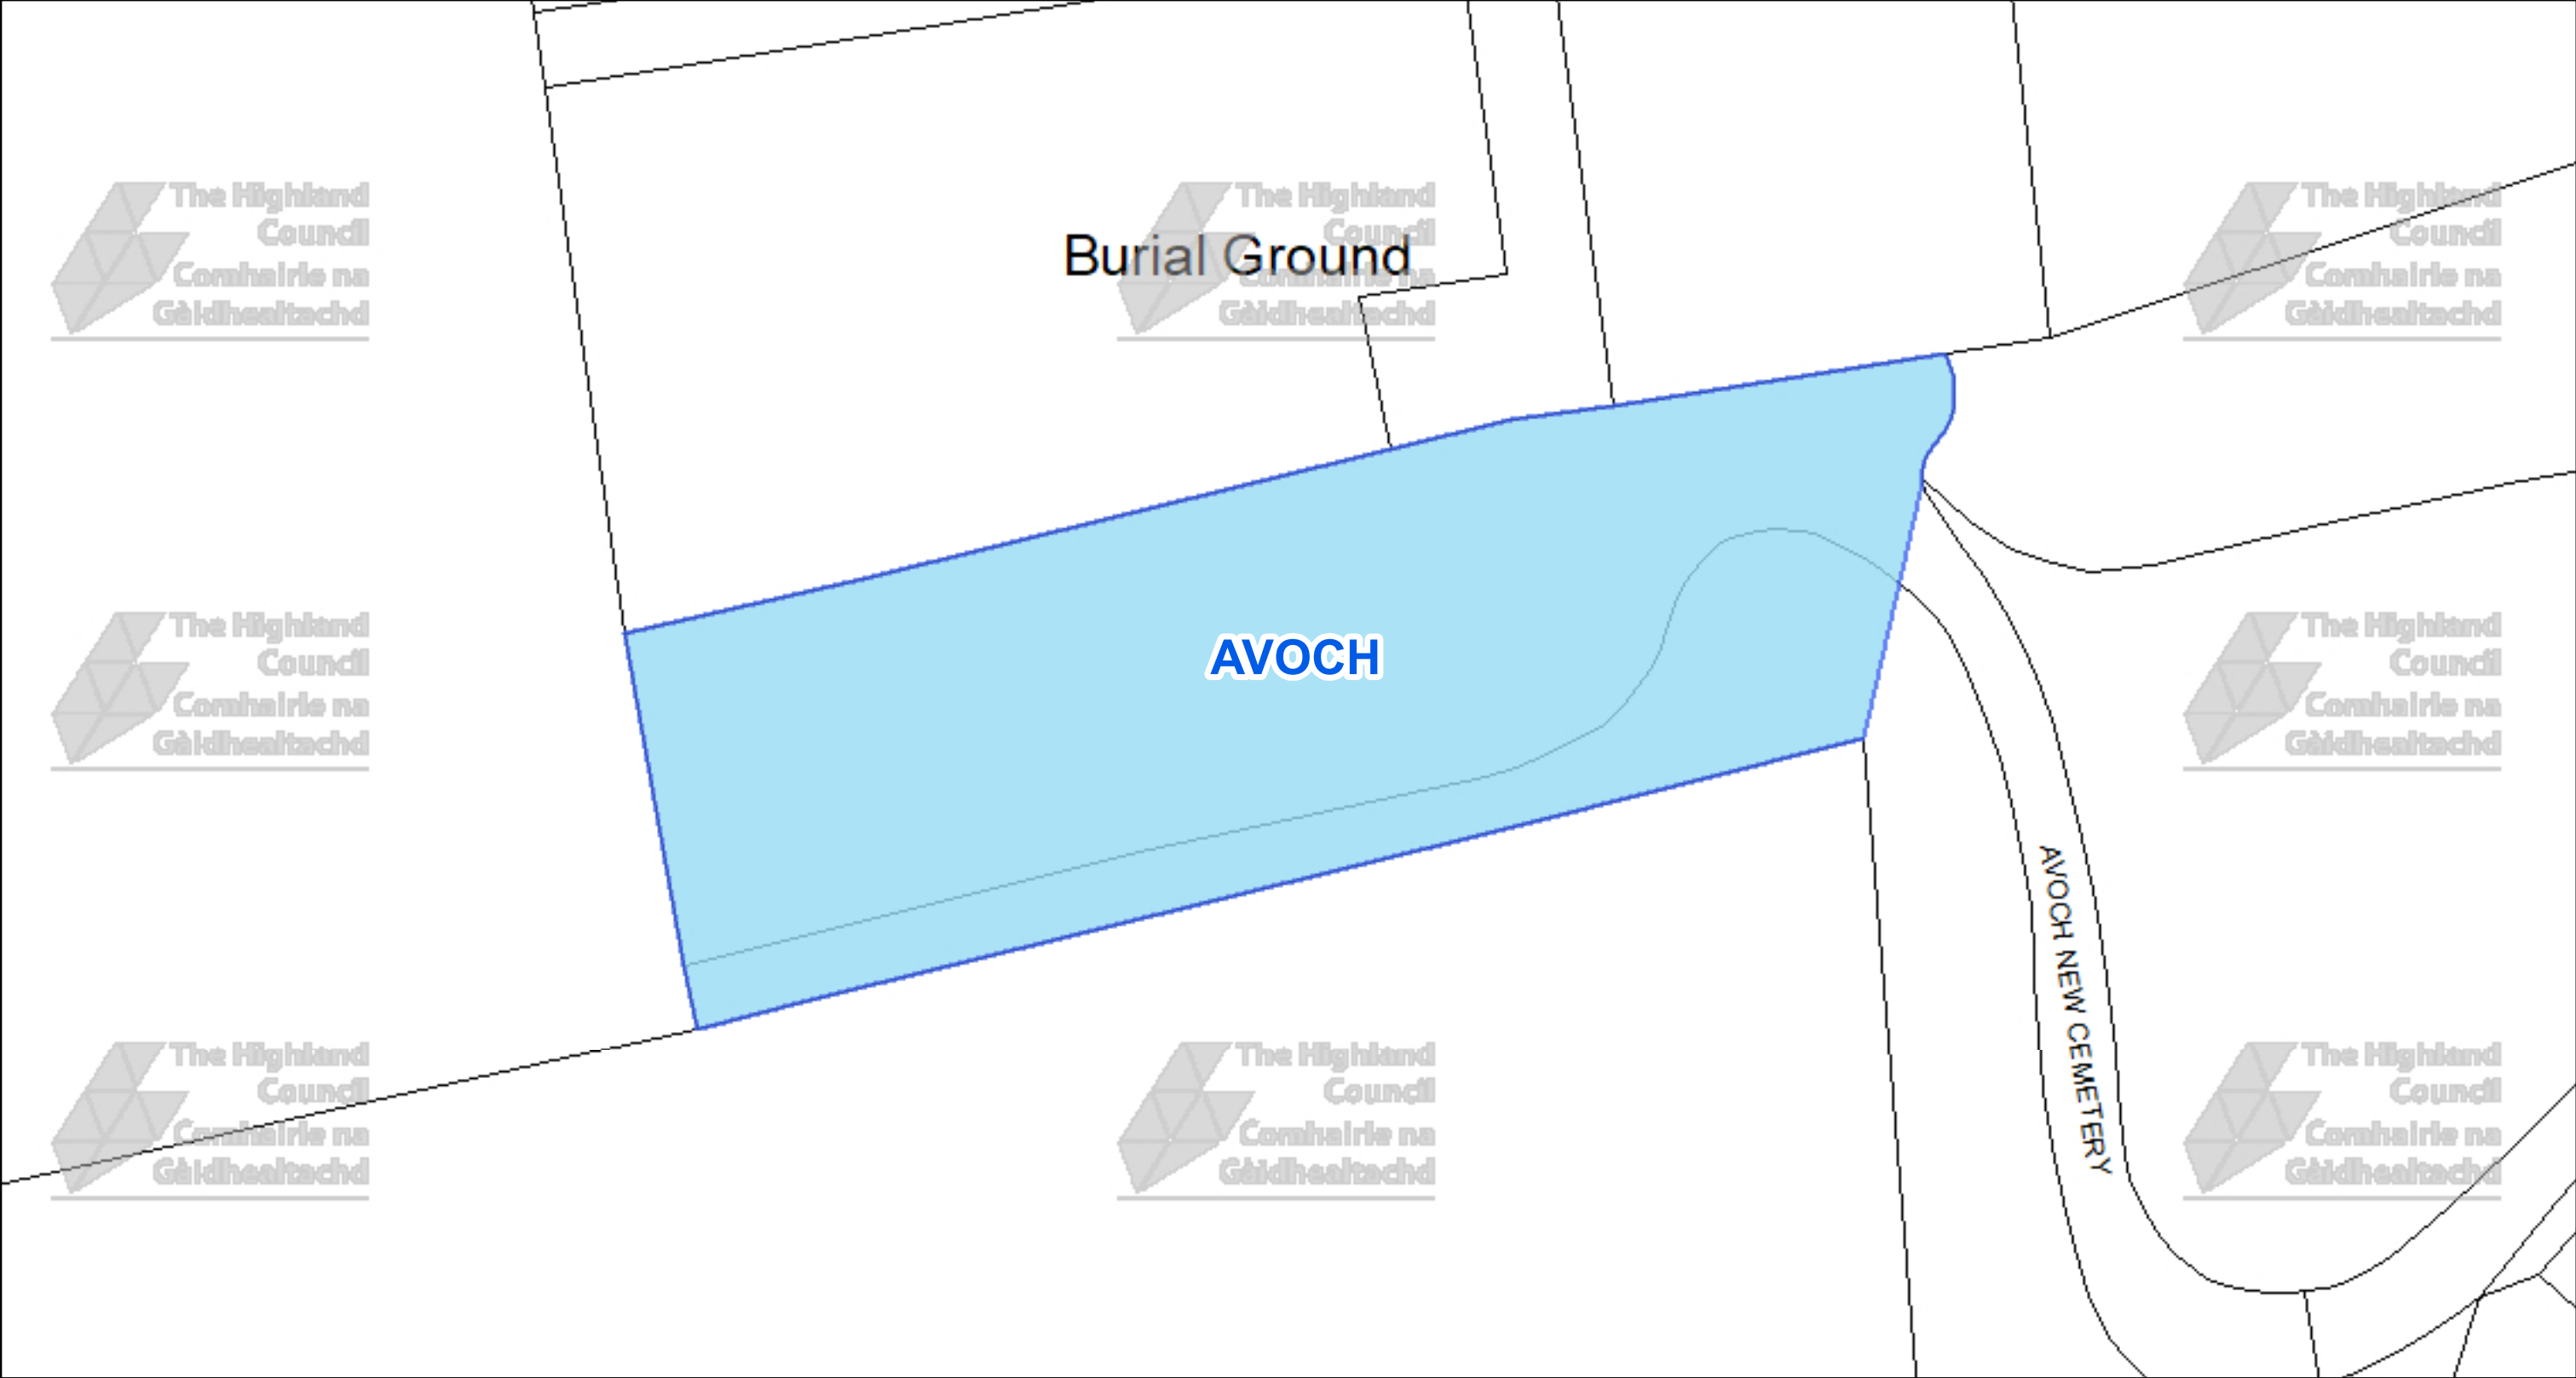



The Highland Council
Headquarters
Glenurquhart Rd
Inverness
IV35NX

© Crown copyright and database rights 2025 Ordnance Survey AC0000849432

The extent of the restrictions are 269,792 to 854,734 metres eastwards and 269,909 to 854,796 westwards using the British National Grid (EPSG 27700).



This is the Off-Street Plan
CCP0349 referred
In the foregoing


The Highland Council
(Off-Street Parking Places)
(Decriminalised Parking
Enforcement and Consolidation)
(Variation Five) Order 2026

Proper Officer

DATE
05/10/2026


SCALE
Scale: 1:300

REFERENCE NUMBER
CCP0349

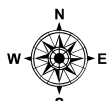

CAR PARK NAME:

A9 Southbound Car Park, North Kessock

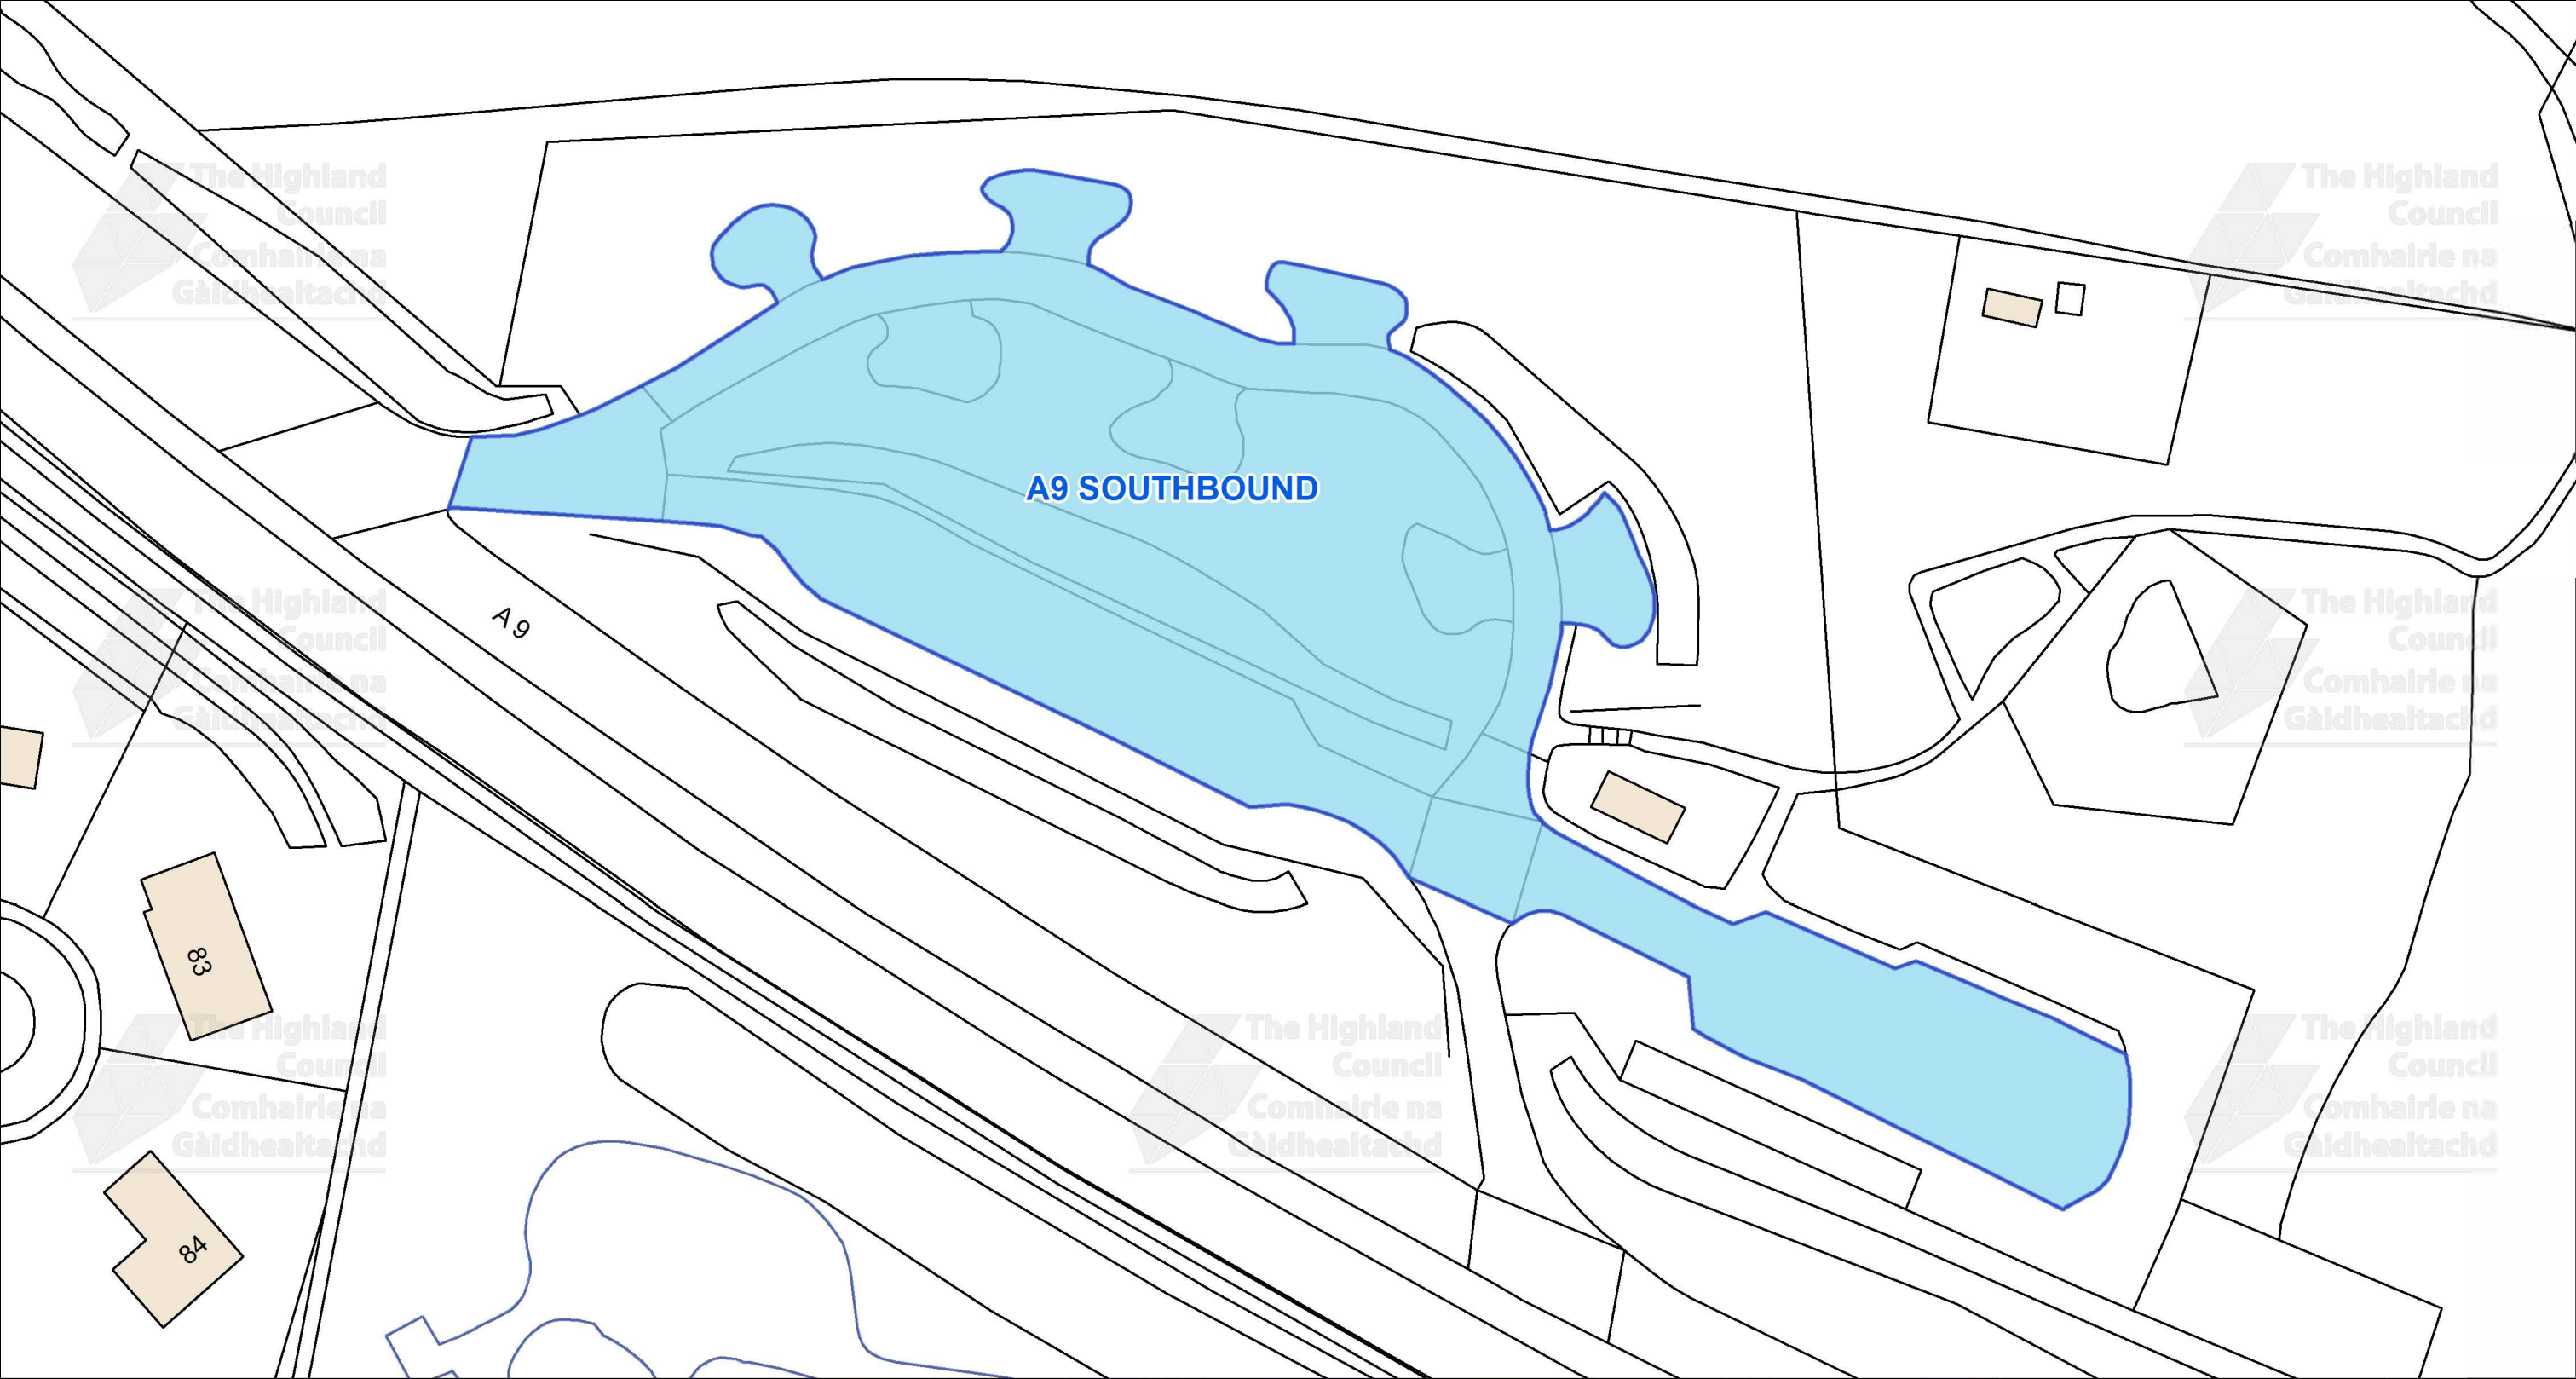

This is the Off-Street Plan
(CP0102) referred
in the foregoing

The Highland Council
(Off-Street Parking Places)
(Decriminalised Parking Enforcement
and Consolidation)
(Variation Five) Order 2026

Signed by Proper Officer

© Crown copyright and database
rights 2025 Ordnance Survey AC0000849432

The extent of the restrictions are 265,253 to 848,068 metres
eastwards and 265,509 to 848,203
westwards using the British National Grid (EPSG 27700).





The Highland Council
Headquarters
Glenurquhart Rd
Inverness
IV35NX

SCALE
1:650


DATE
05/10/2026

REFERENCE NUMBER
CP0102



CAR PARK NAME:


Charleston Car Park, North Kessock

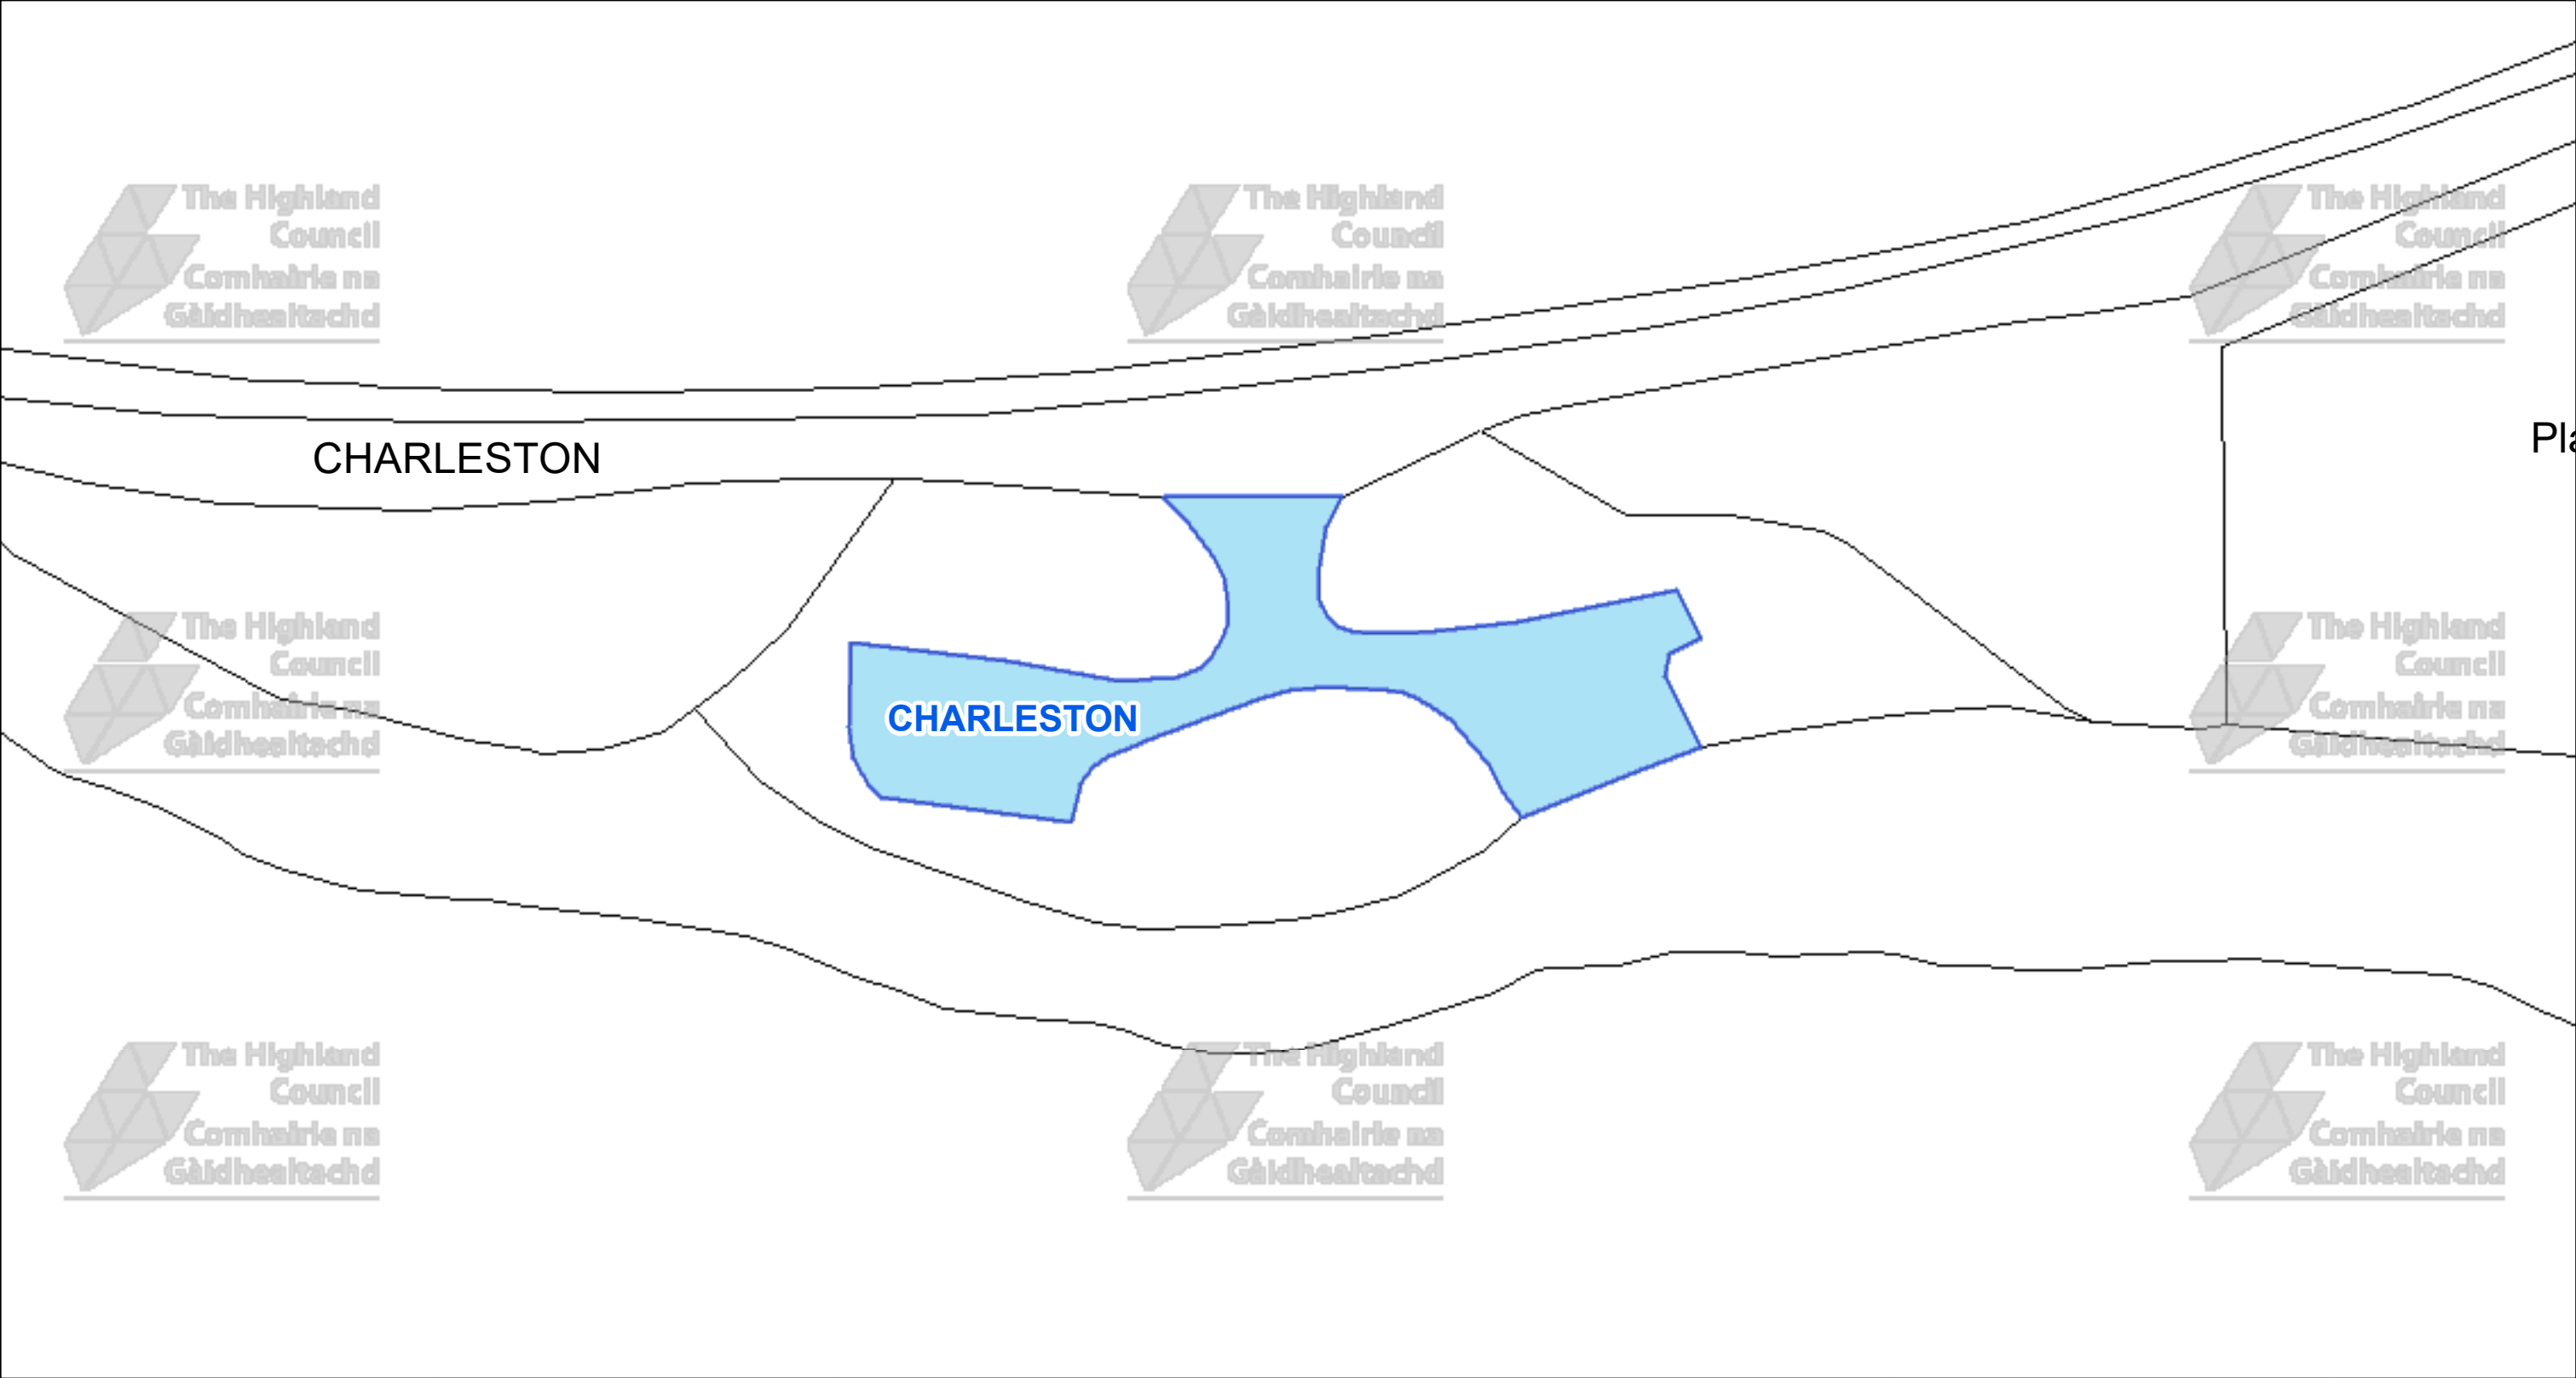

 The Highland Council Headquarters Glenurquhart Rd Inverness IV35NX			This is the Off-Street Plan (CP0106) referred In the foregoing The Highland Council (Off-Street Parking Places) (Decriminalised Parking Enforcement and Consolidation) (Variation Five) Order 2026	DATE 05/10/2026 SCALE Scale: 1:400 REFERENCE NUMBER CP0106 
© Crown copyright and database rights 2025 Ordnance Survey AC0000849432 The extent of the restrictions are 263,661 to 848,259 metres eastwards and 263,816 to 848,343 westwards using the British National Grid (EPSG 27700).			Proper Officer	

CAR PARK NAME:

A9 Northbound Car Park, North Kessock

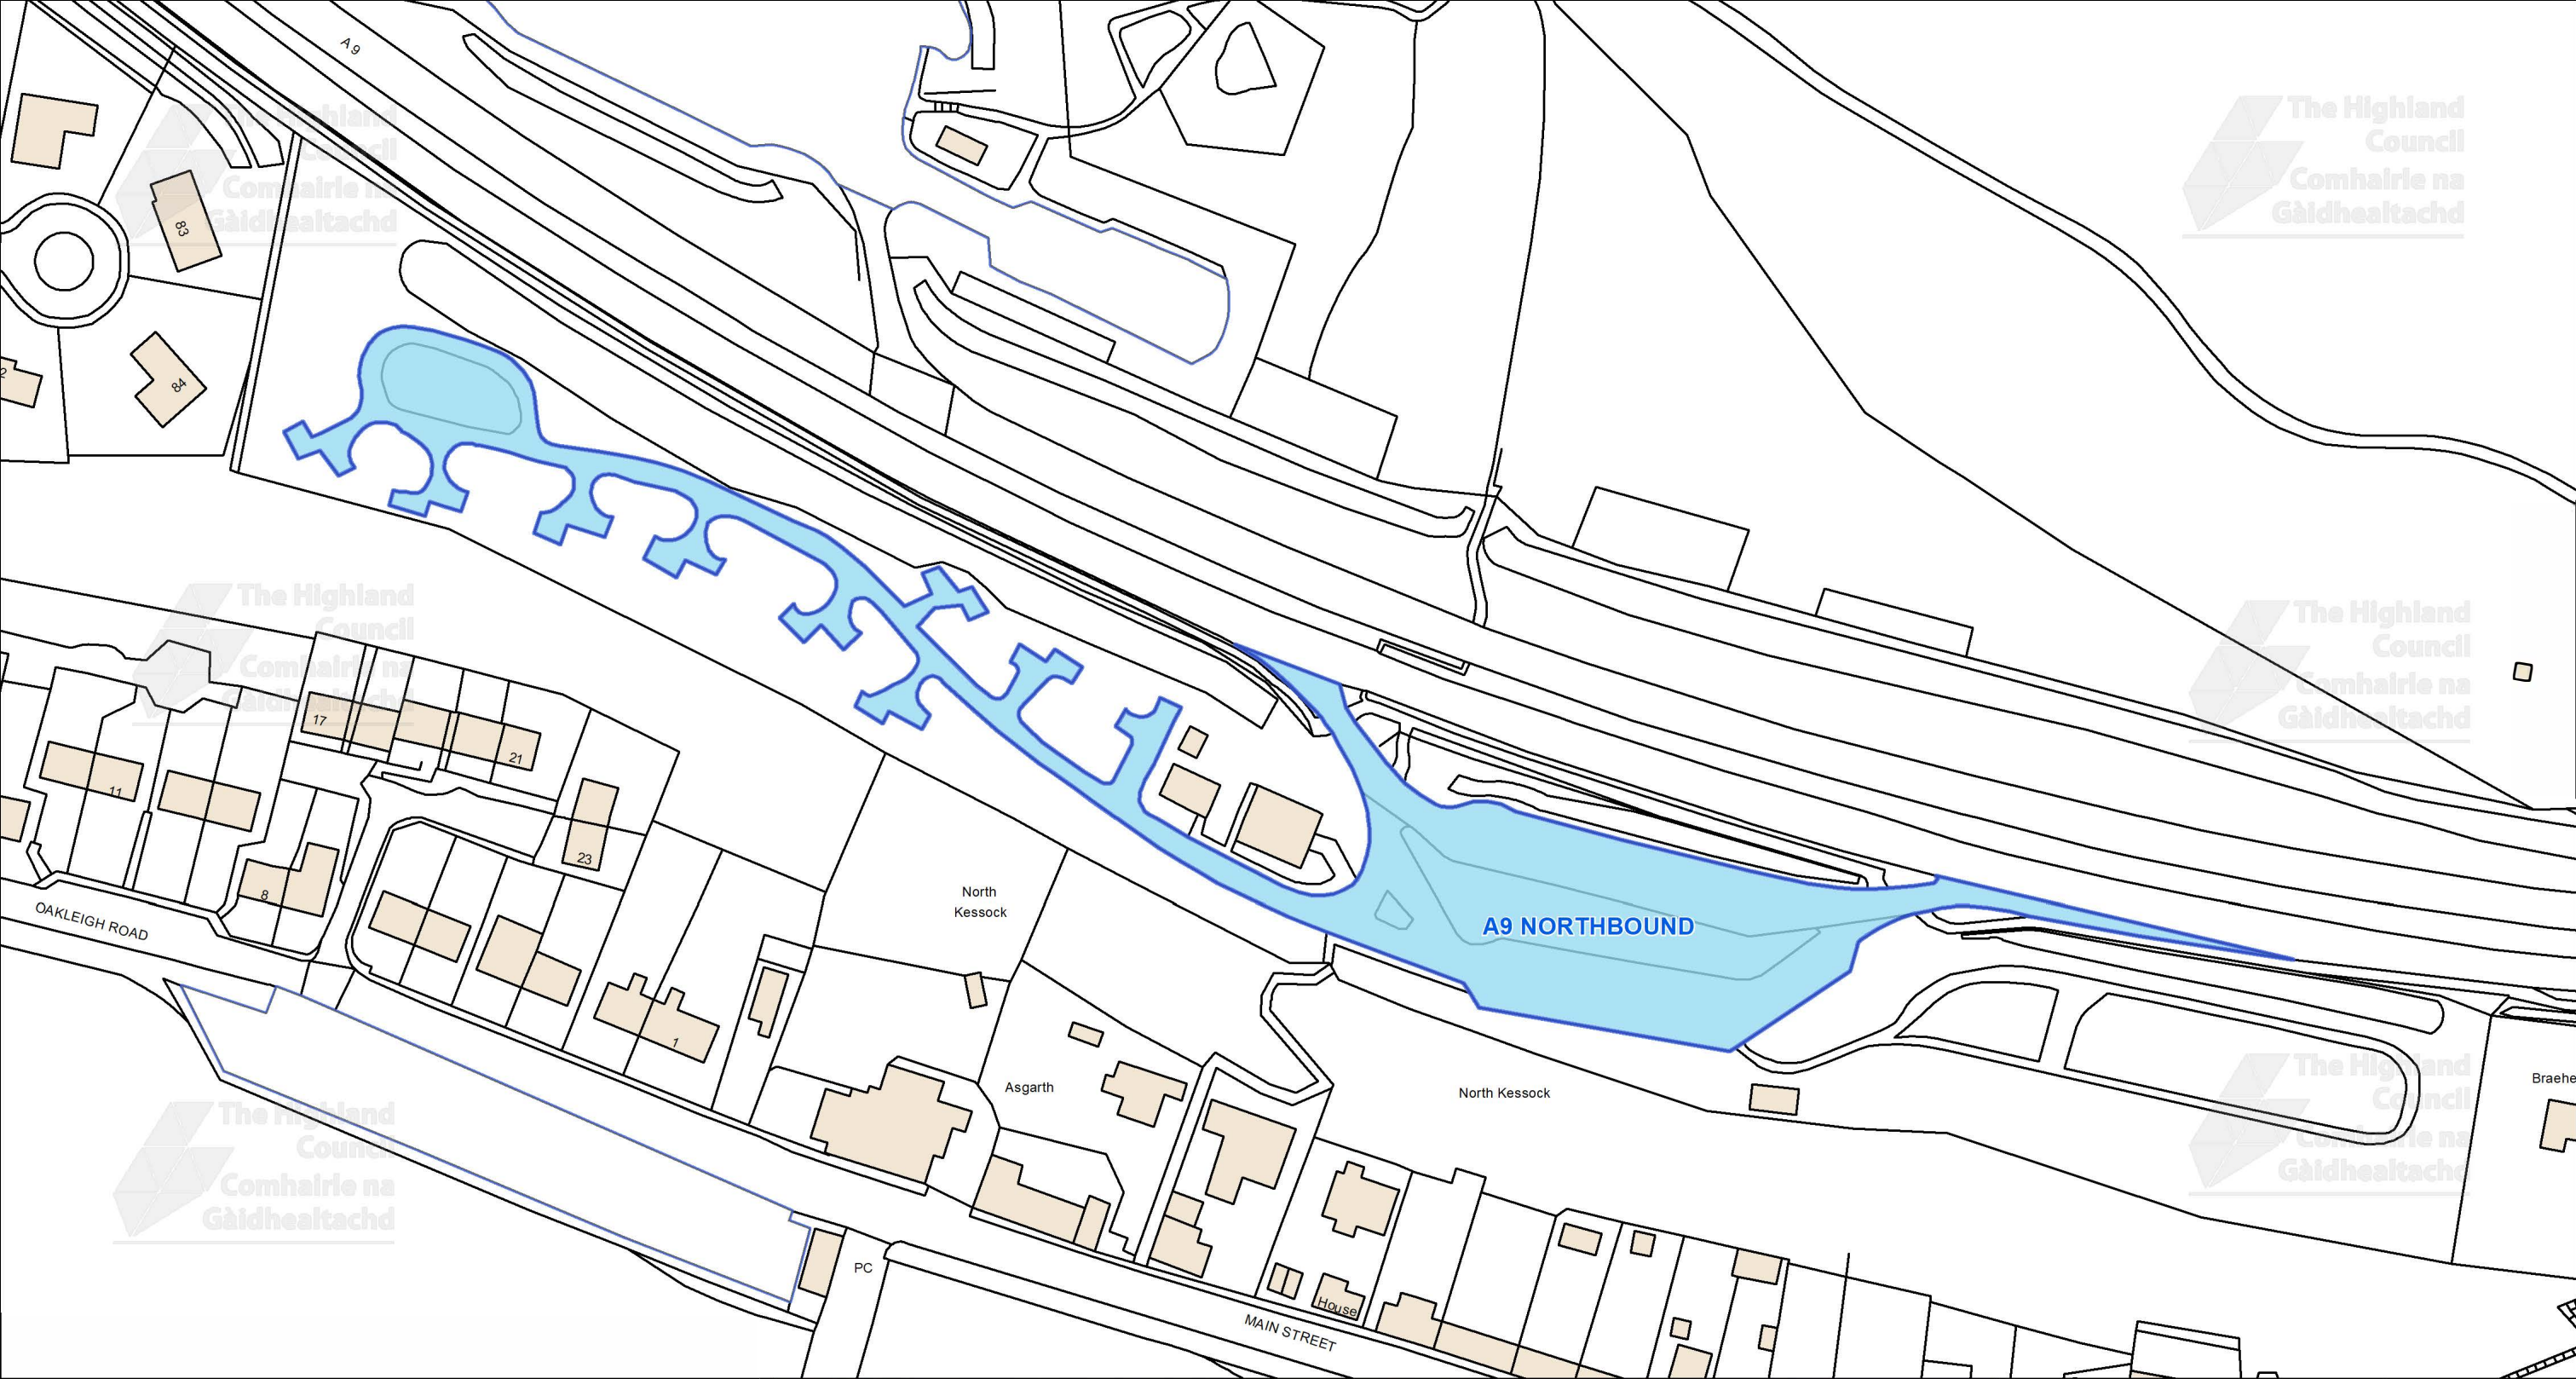

This is the Off-Street Plan (CP0109) referred In the foregoing

The Highland Council (Off-Street Parking Places) (Decriminalised Parking Enforcement and Consolidation) (Variation Five) Order 2026

Signed by Proper Officer

© Crown copyright and database rights 2025 Ordnance Survey AC0000849432

The extent of the restrictions are 265,411 to 847,897 metres eastwards and 265,695 to 848,057 westwards using the British National Grid (EPSG 27700).





The Highland Council
Glenurquhart Rd
Inverness
IV35NX

SCALE
1:1,200


DATE
05/10/2026


REFERENCE NUMBER
CP0109



CAR PARK NAME:


Waterfront Car Park, North Kessock

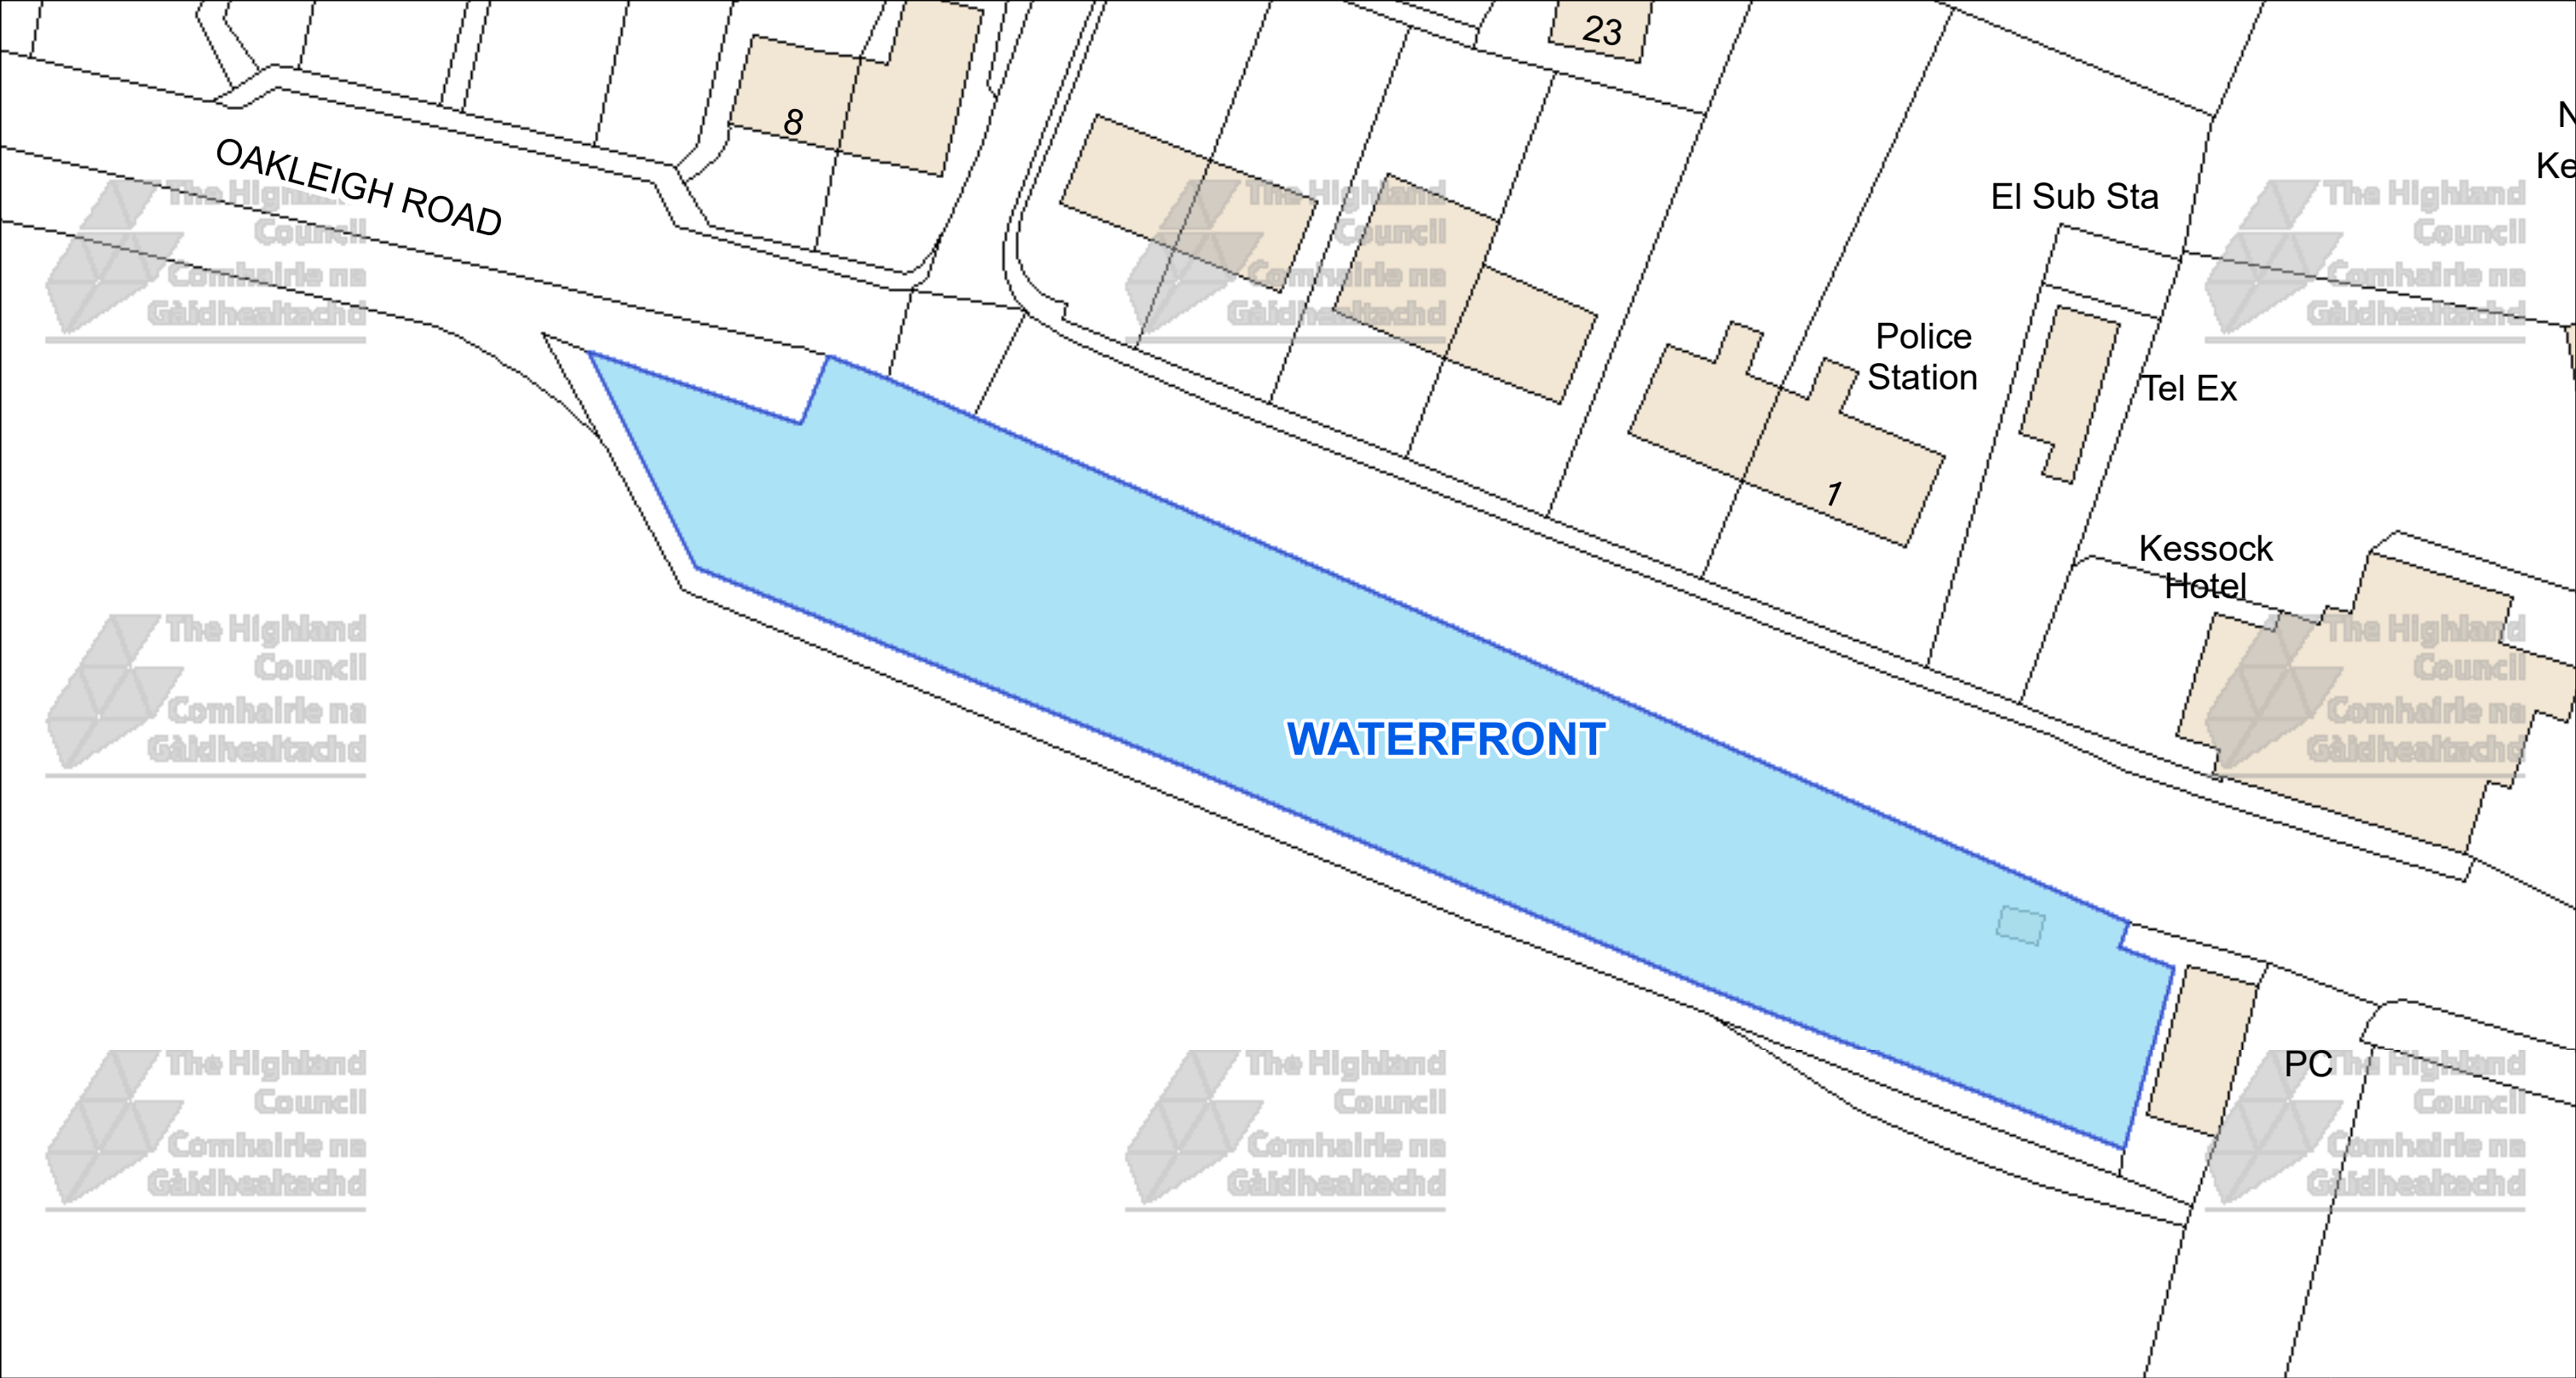

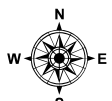 The Highland Council Headquarters Glenurquhart Rd Inverness IV35NX			This is the Off-Street Plan (CP0123) referred In the foregoing The Highland Council (Off-Street Parking Places) (Decriminalised Parking Enforcement and Consolidation) (Variation Five) Order 2026	DATE 05/10/2026 SCALE Scale: 1:475 REFERENCE NUMBER CP0123
© Crown copyright and database rights 2025 Ordnance Survey AC0000849432 The extent of the restrictions are 265,221 to 847,897 metres eastwards and 265,415 to 847,989 westwards using the British National Grid (EPSG 27700).			Proper Officer	

CAR PARK NAME:

Bridge Street Car Park, Rosemarkie

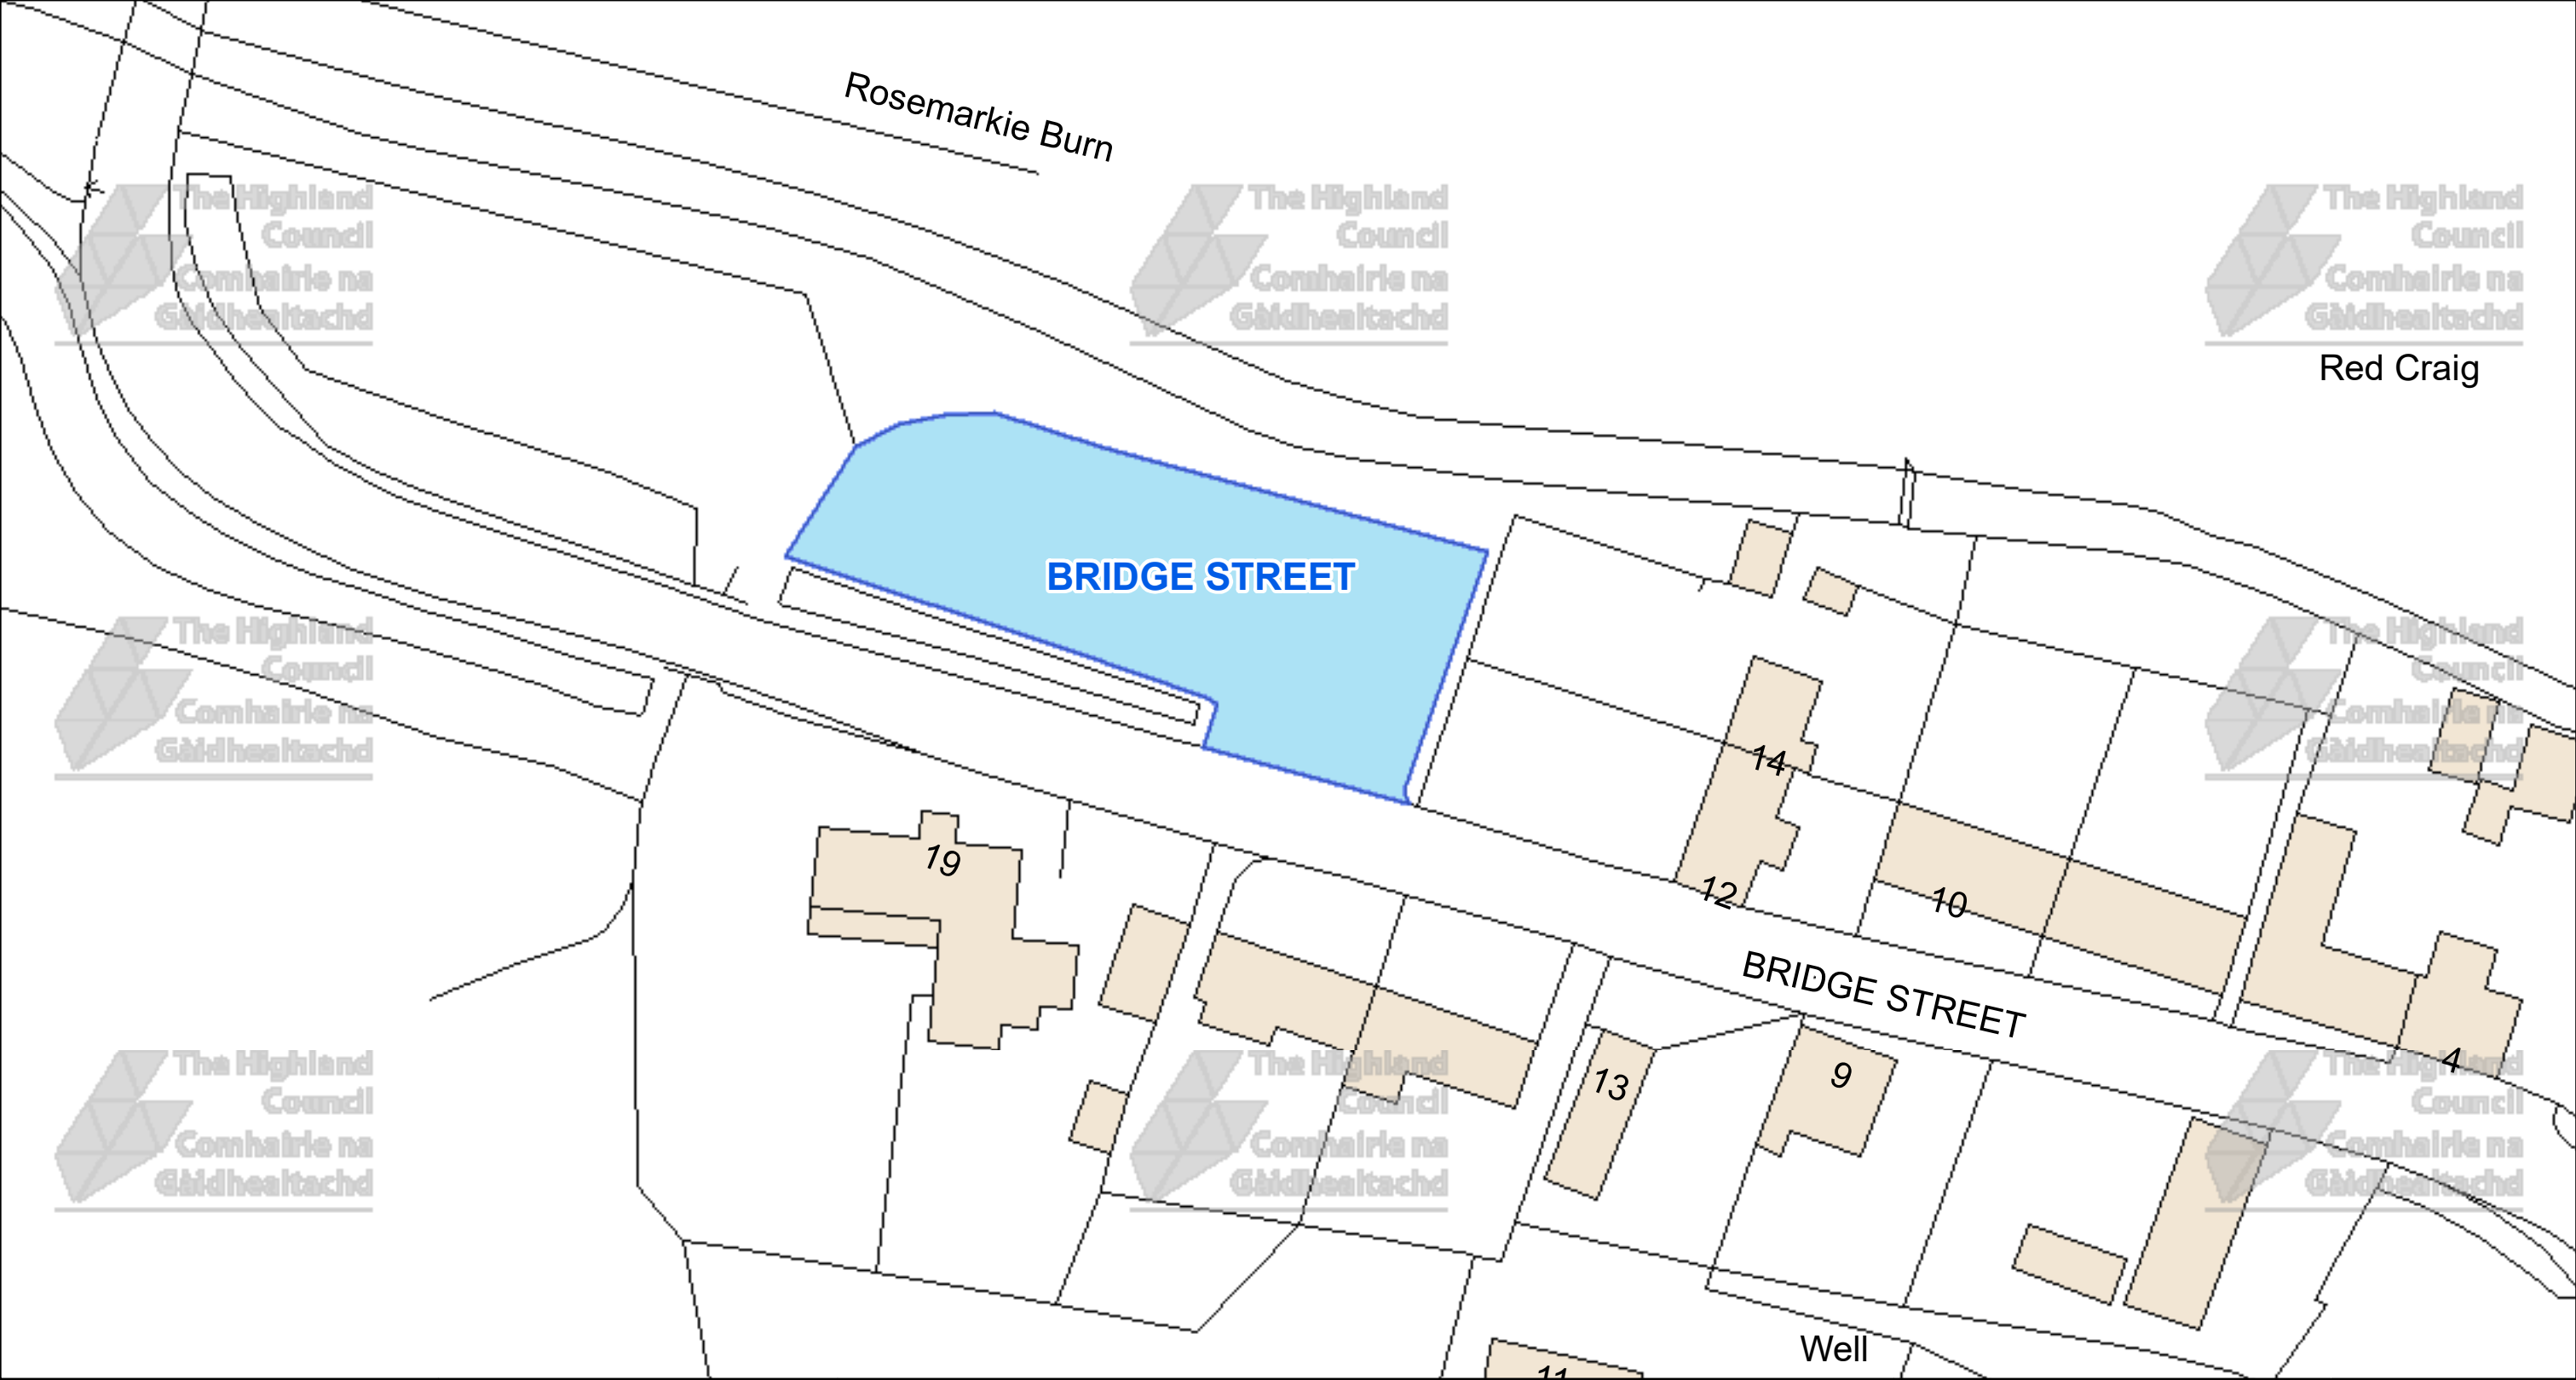



The Highland Council
Headquarters
Glenurquhart Rd
Inverness
IV35NX

© Crown copyright and database
rights 2025 Ordnance Survey AC0000849432

The extent of the restrictions are 273,452 to 857,759
metres eastwards and 273,650 to 857,852
westwards using the British National Grid (EPSG 27700).



This is the Off-Street Plan
(CP0125) referred
in the foregoing

The Highland Council
(Off-Street Parking Places)
(Decriminalised Parking
Enforcement and Consolidation)
(Variation Five) Order 2026

Proper Officer


DATE
05/10/2026

SCALE
Scale: 1:475

REFERENCE NUMBER
CP0125



CAR PARK NAME: **Mill Road Car Park, Rosemarkie**

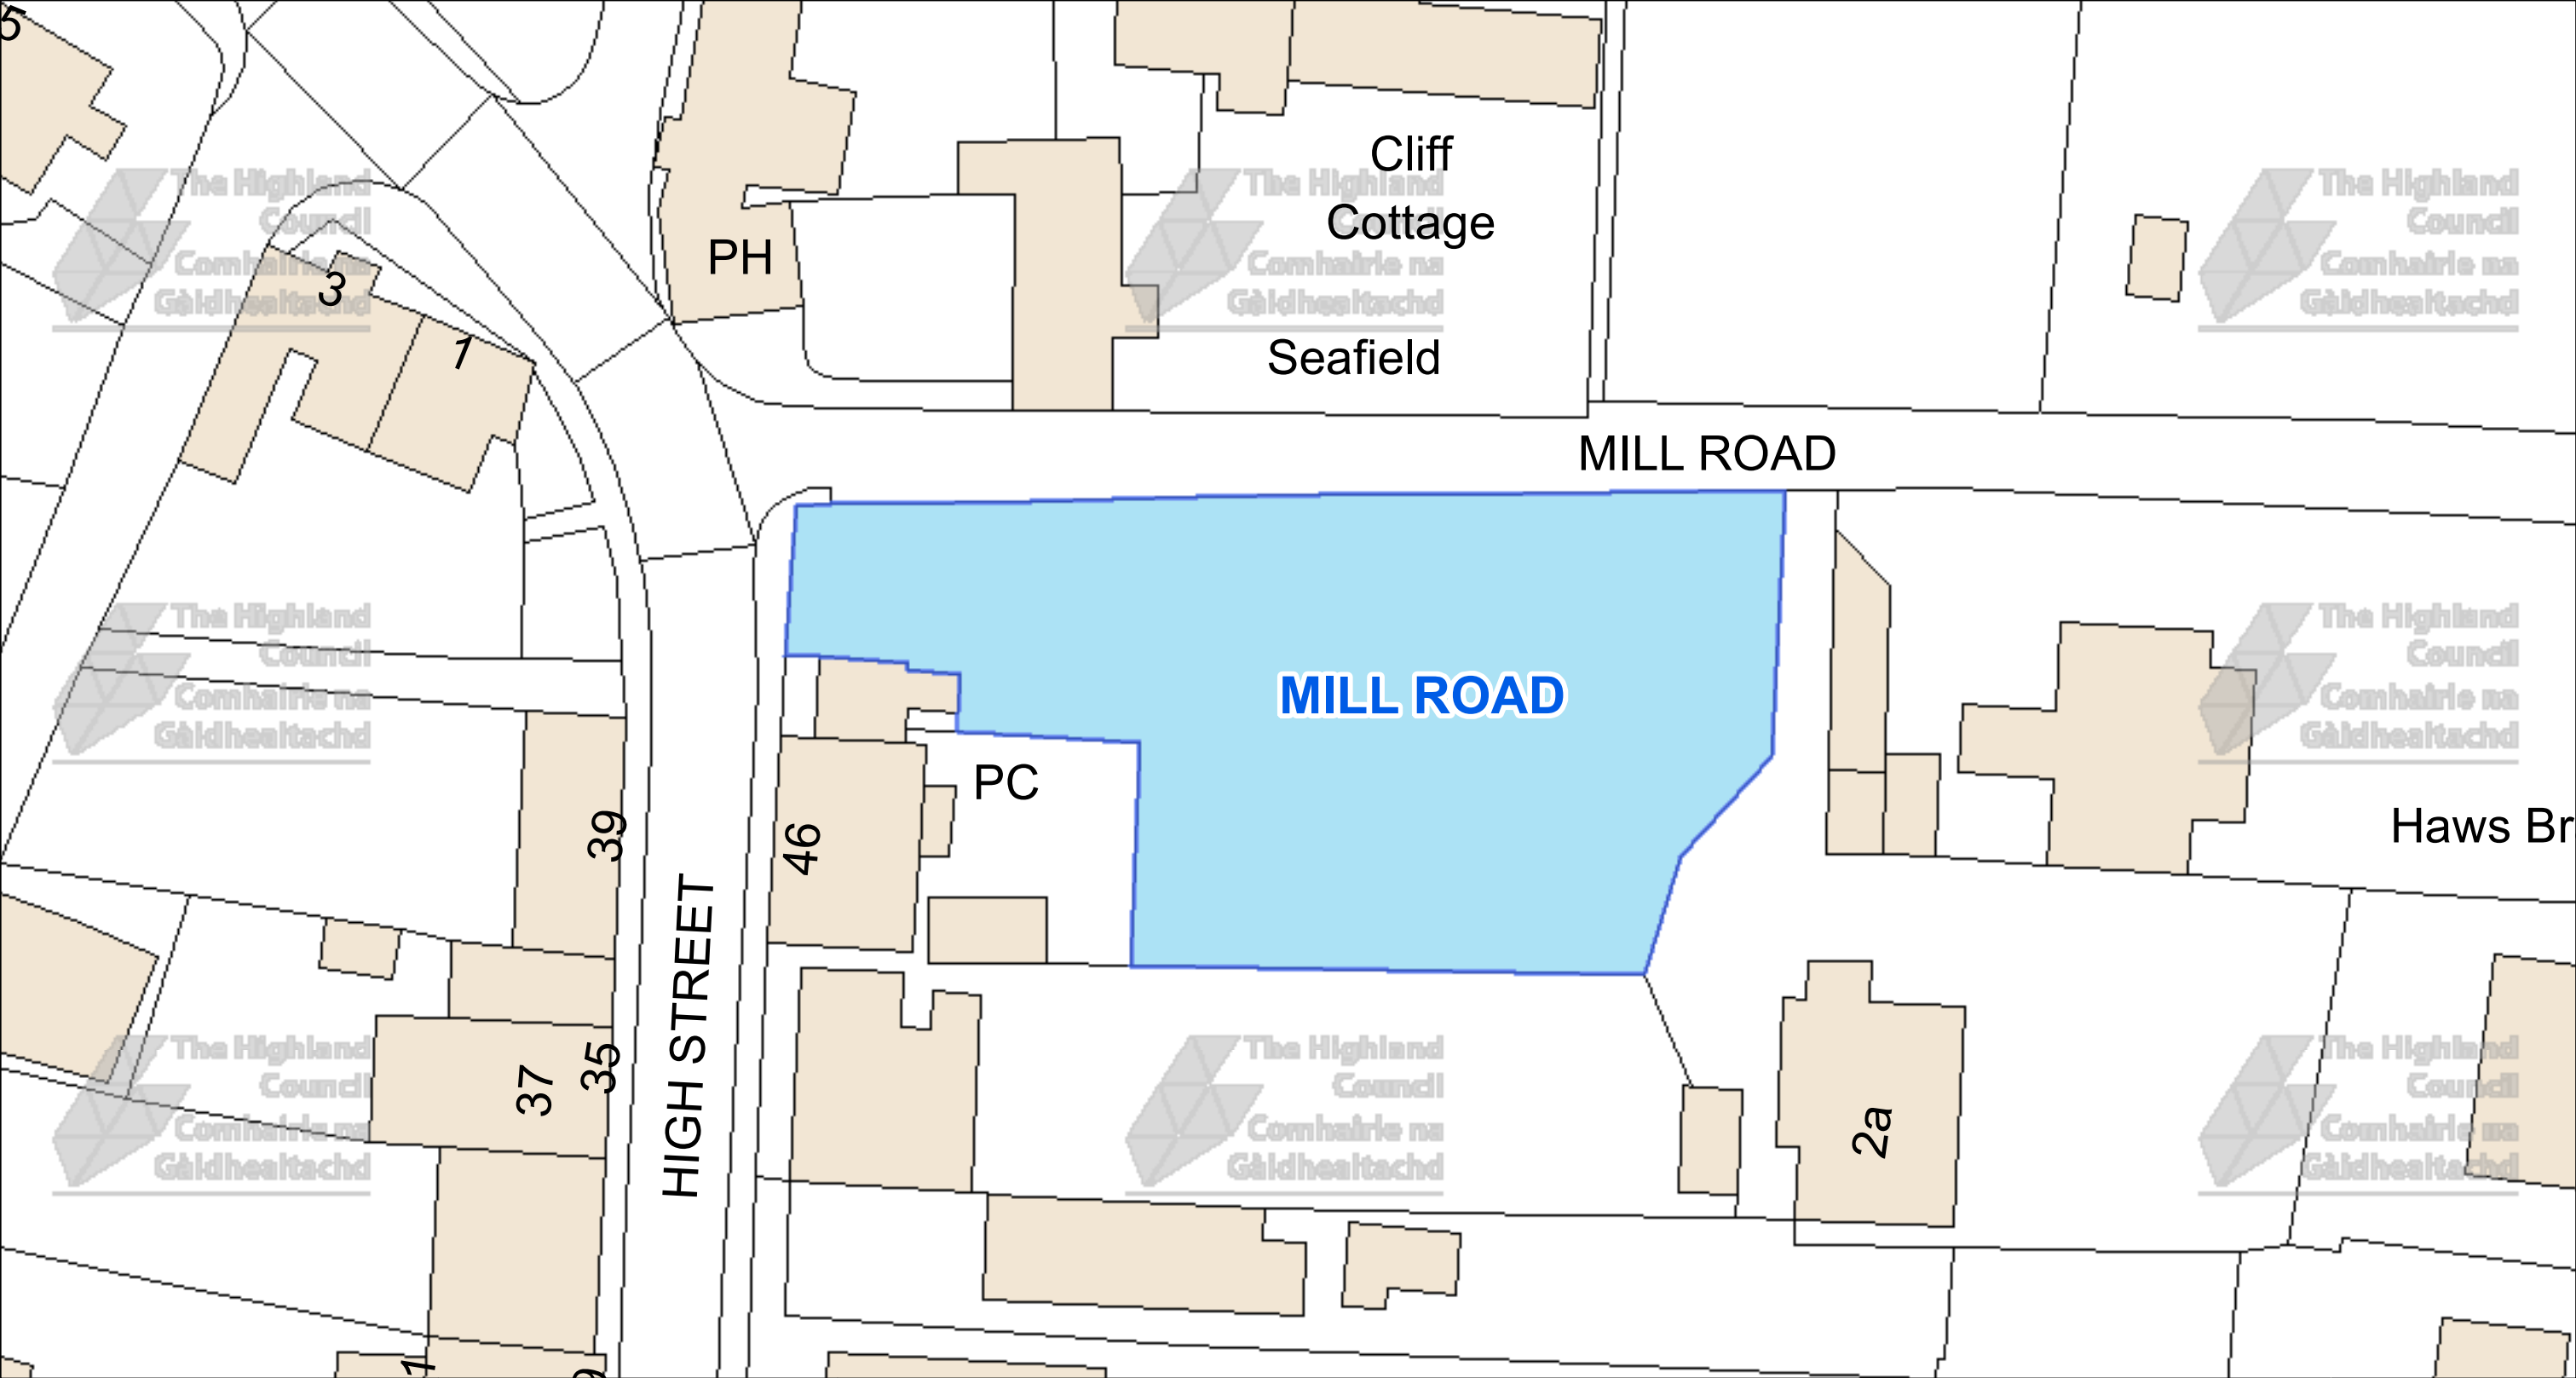



The Highland Council
Headquarters
Glenurquhart Rd
Inverness
IV35NX

© Crown copyright and database
rights 2025 Ordnance Survey AC0000849432

The extent of the restrictions are 273,641 to 857,675
metres eastwards and 273,782 to 857,744
westwards using the British National Grid (EPSG 27700).



This is the Off-Street Plan
(CP0126) referred
In the foregoing


The Highland Council
(Off-Street Parking Places)
(Decriminalised Parking
Enforcement and Consolidation)
(Variation Five) Order 2026

Proper Officer

DATE
05/10/2026


SCALE
Scale: 1:350

REFERENCE NUMBER
CP0126

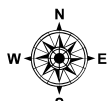

CAR PARK NAME:

Station Car Park, Avoch

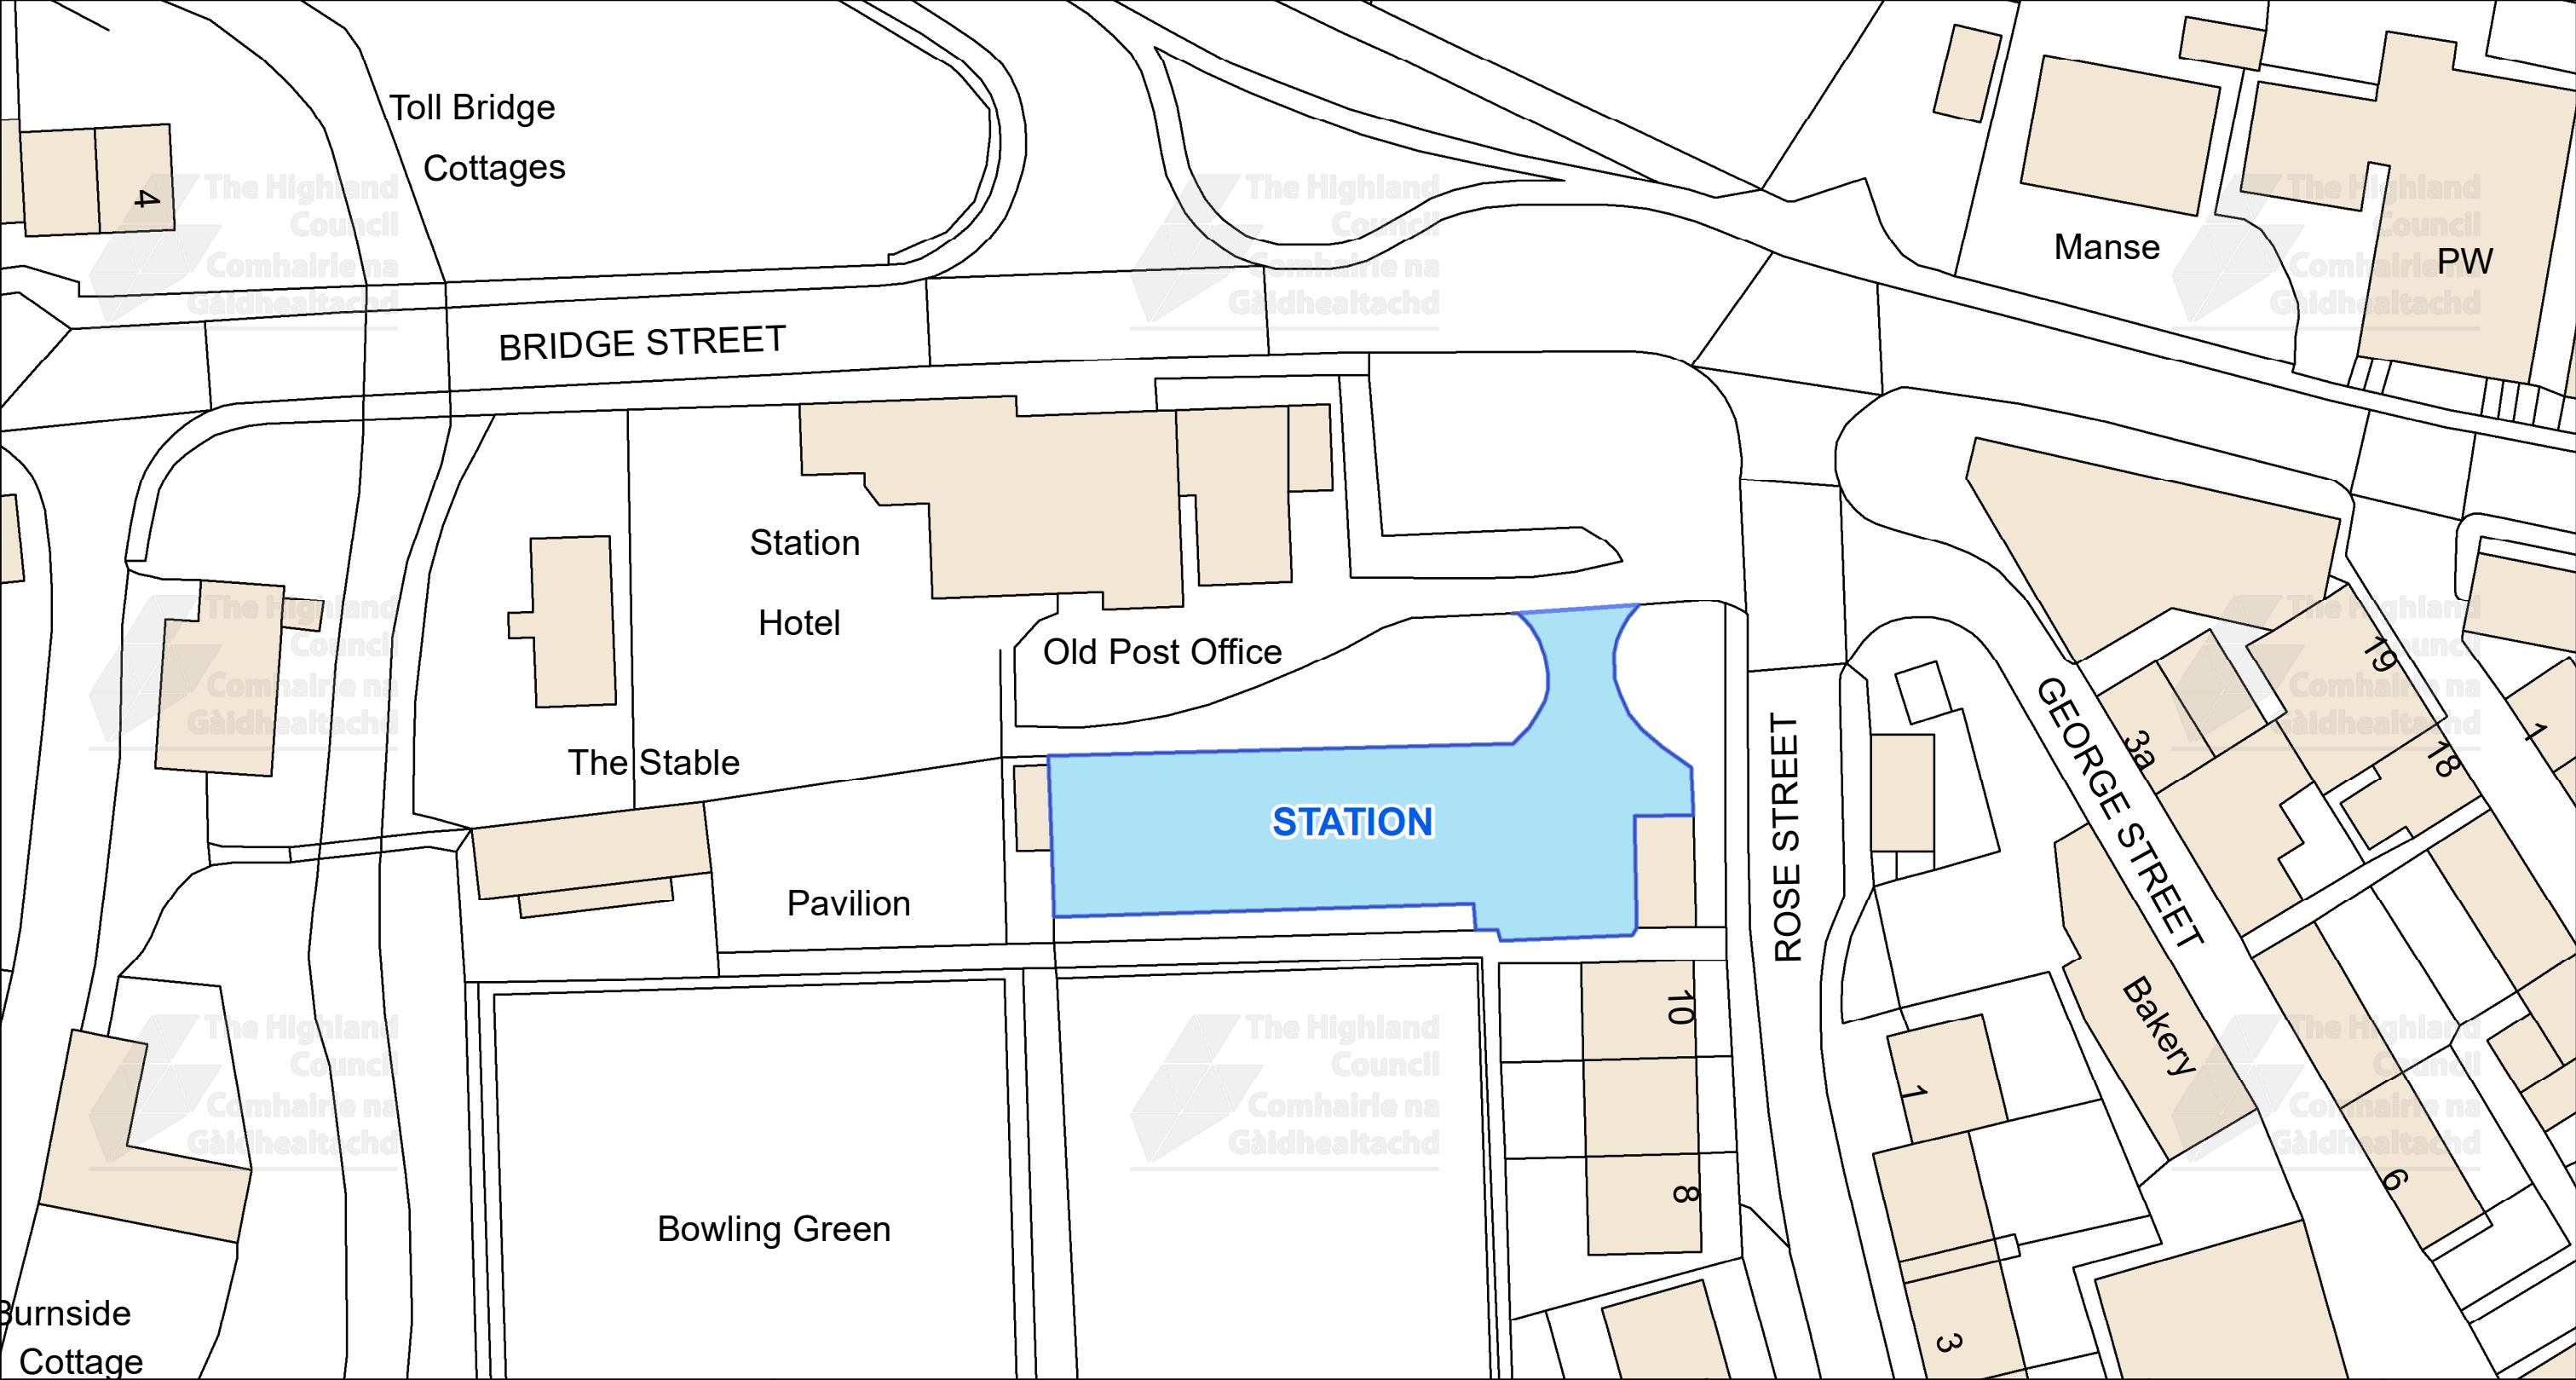


This is the Off-Street Plan (CP0132) referred In the foregoing

The Highland Council (Off-Street Parking Places) (Decriminalised Parking Enforcement and Consolidation) Variation Five Order 2026

Signed by Proper Officer

© Crown copyright and database rights 2025 Ordnance Survey AC0000849432

The extent of the restrictions are 270,039 to 855,037 metres eastwards and 270,222 to 855,134 westwards using the British National Grid (EPSG 27700).

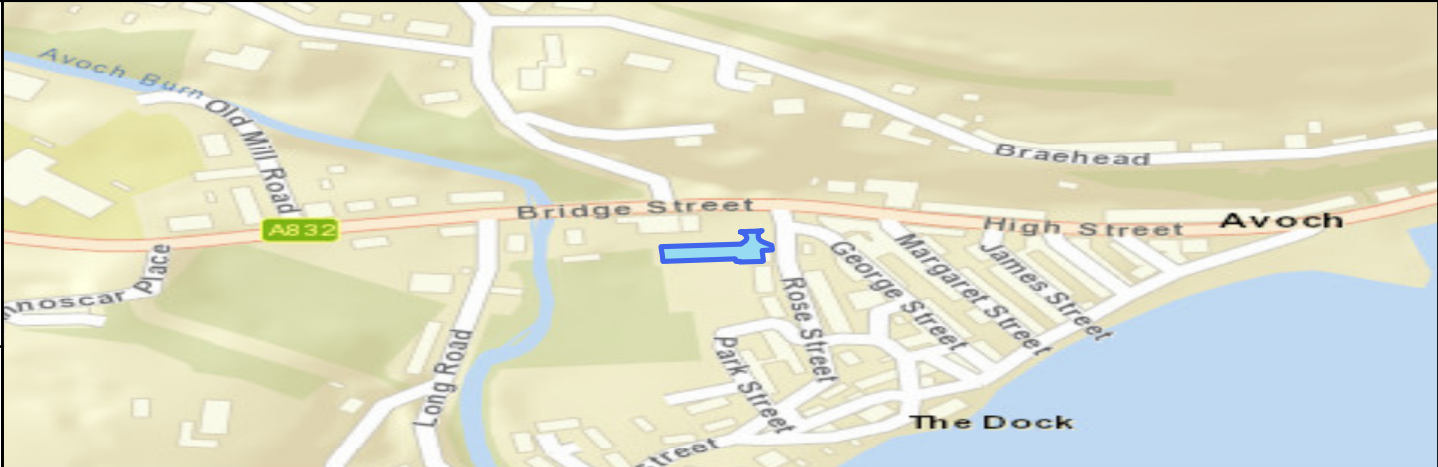



The Highland Council
Glenurquhart Rd
Inverness
IV35NX

SCALE
1:475


DATE
05/10/2026

REFERENCE NUMBER
CP0132



CAR PARK NAME:

Links Car Park, Cromarty

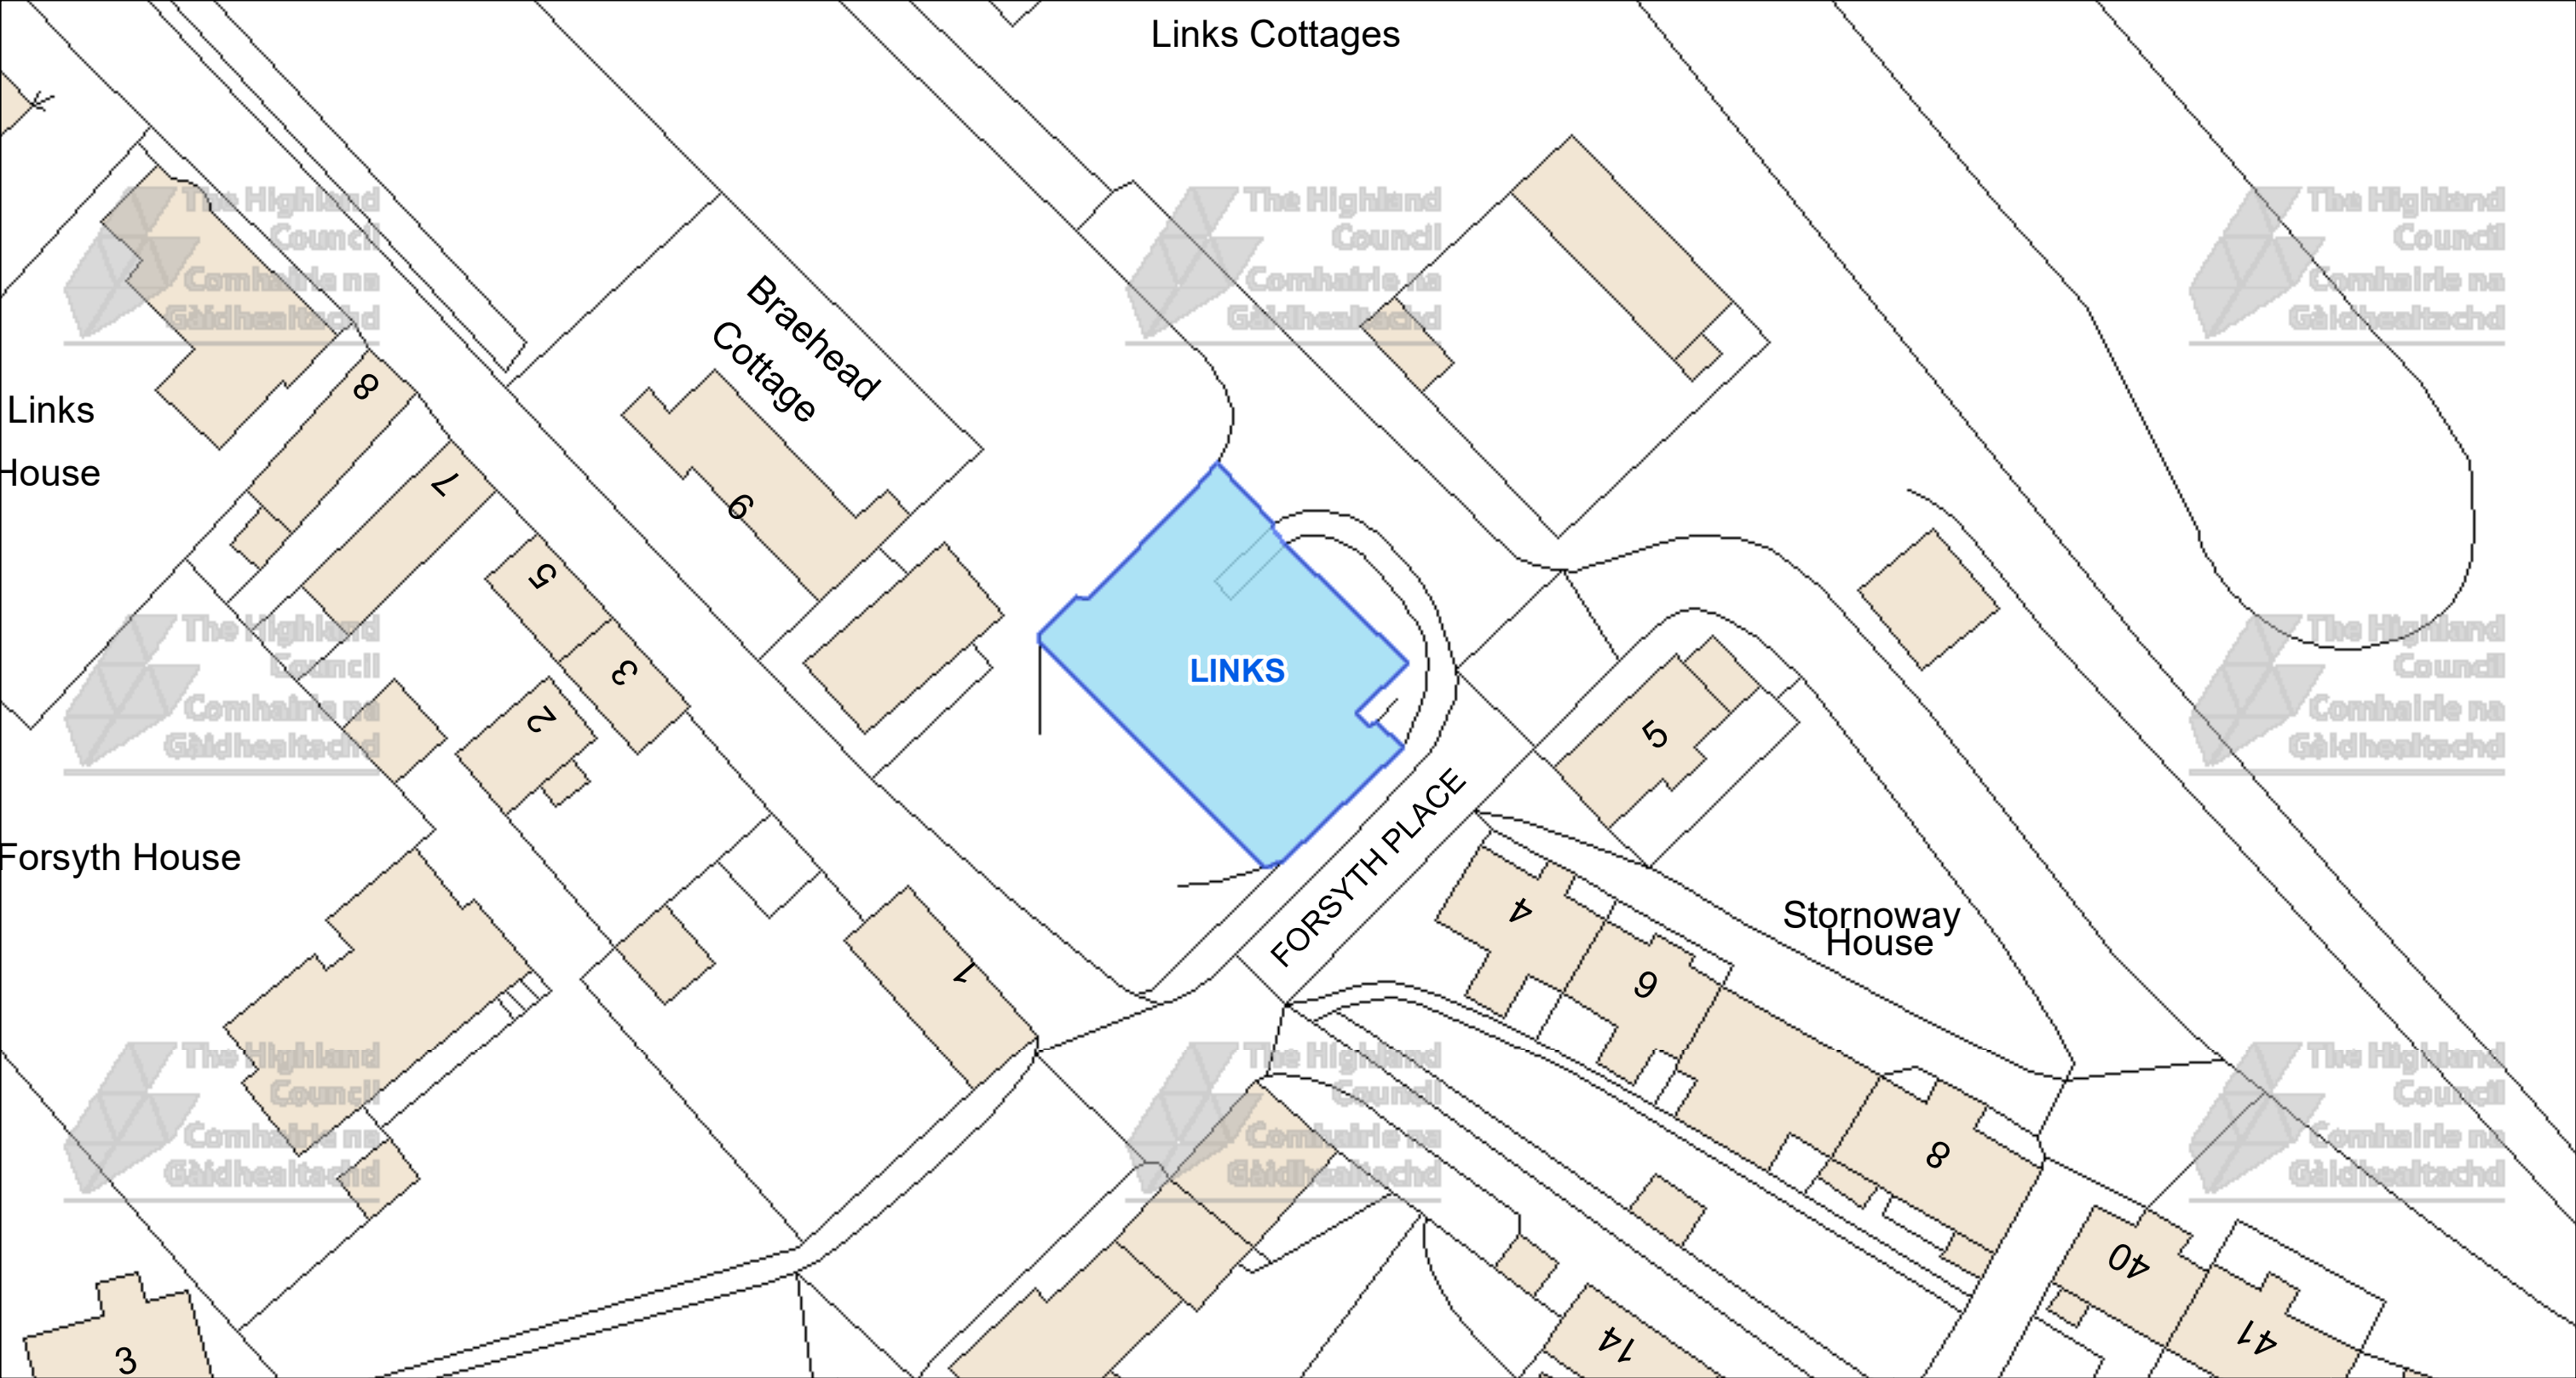




The Highland Council
Headquarters
Glenurquhart Rd
Inverness
IV35NX

© Crown copyright and database
rights 2025 Ordnance Survey AC0000849432

The extent of the restrictions are 278,818 to 867,514
metres eastwards and 278,998 to 867,598
westwards using the British National Grid (EPSG 27700).

 

This is the Off-Street Plan
(CP0134) referred
In the foregoing

The Highland Council
(Off-Street Parking Places)
(Decriminalised Parking
Enforcement and Consolidation)
(Variation Five) Order 2026

Proper Officer

DATE
05/10/2026


SCALE
Scale: 1:450

REFERENCE NUMBER
CP0134



CAR PARK NAME:

Cathedral Square Car Park, Fortrose

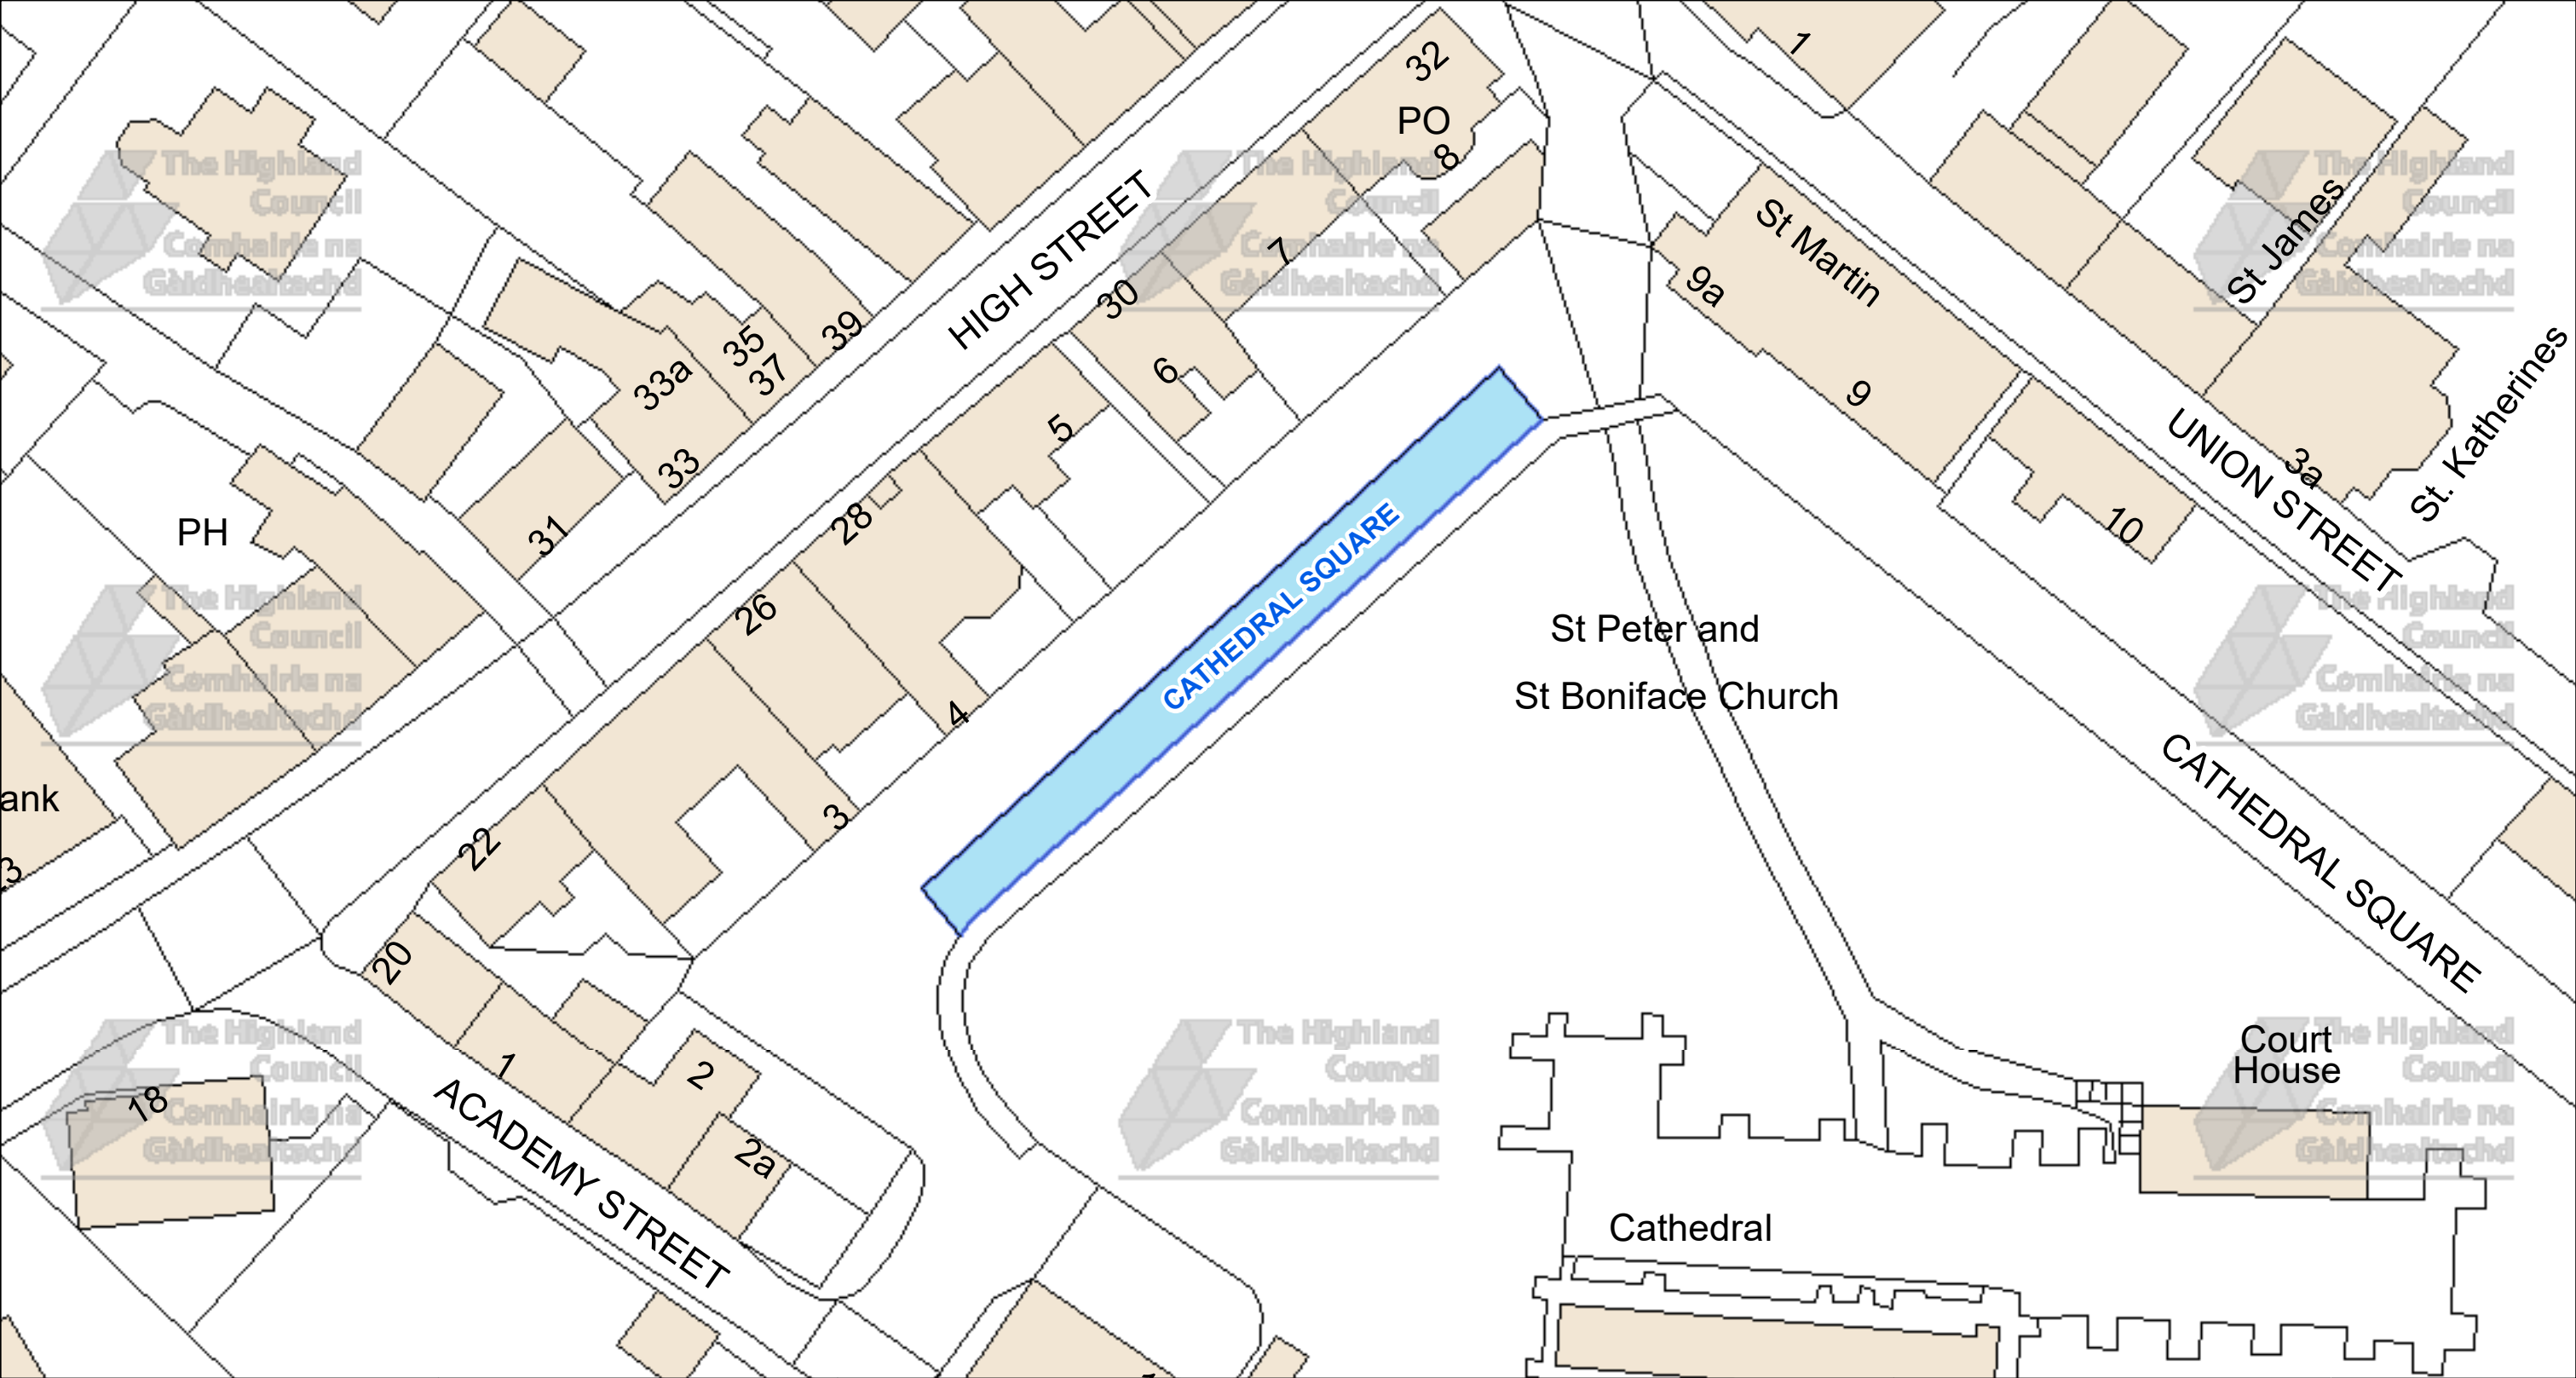



The Highland Council
Headquarters
Glenurquhart Rd
Inverness
IV35NX

© Crown copyright and database
rights 2025 Ordnance Survey AC0000849432

The extent of the restrictions are 272,584 to 856,527
metres eastwards and 272,764 to 856,612
westwards using the British National Grid (EPSG 27700).



This is the Off-Street Plan
(CP0136) referred
In the foregoing

The Highland Council
(Off-Street Parking Places)
(Decriminalised Parking
Enforcement and Consolidation)
(Variation Five) Order 2026

Proper Officer

DATE
05/10/2026


SCALE
Scale: 1:450

REFERENCE NUMBER
CP0136



CAR PARK NAME:


Station Square Car Park, Fortrose

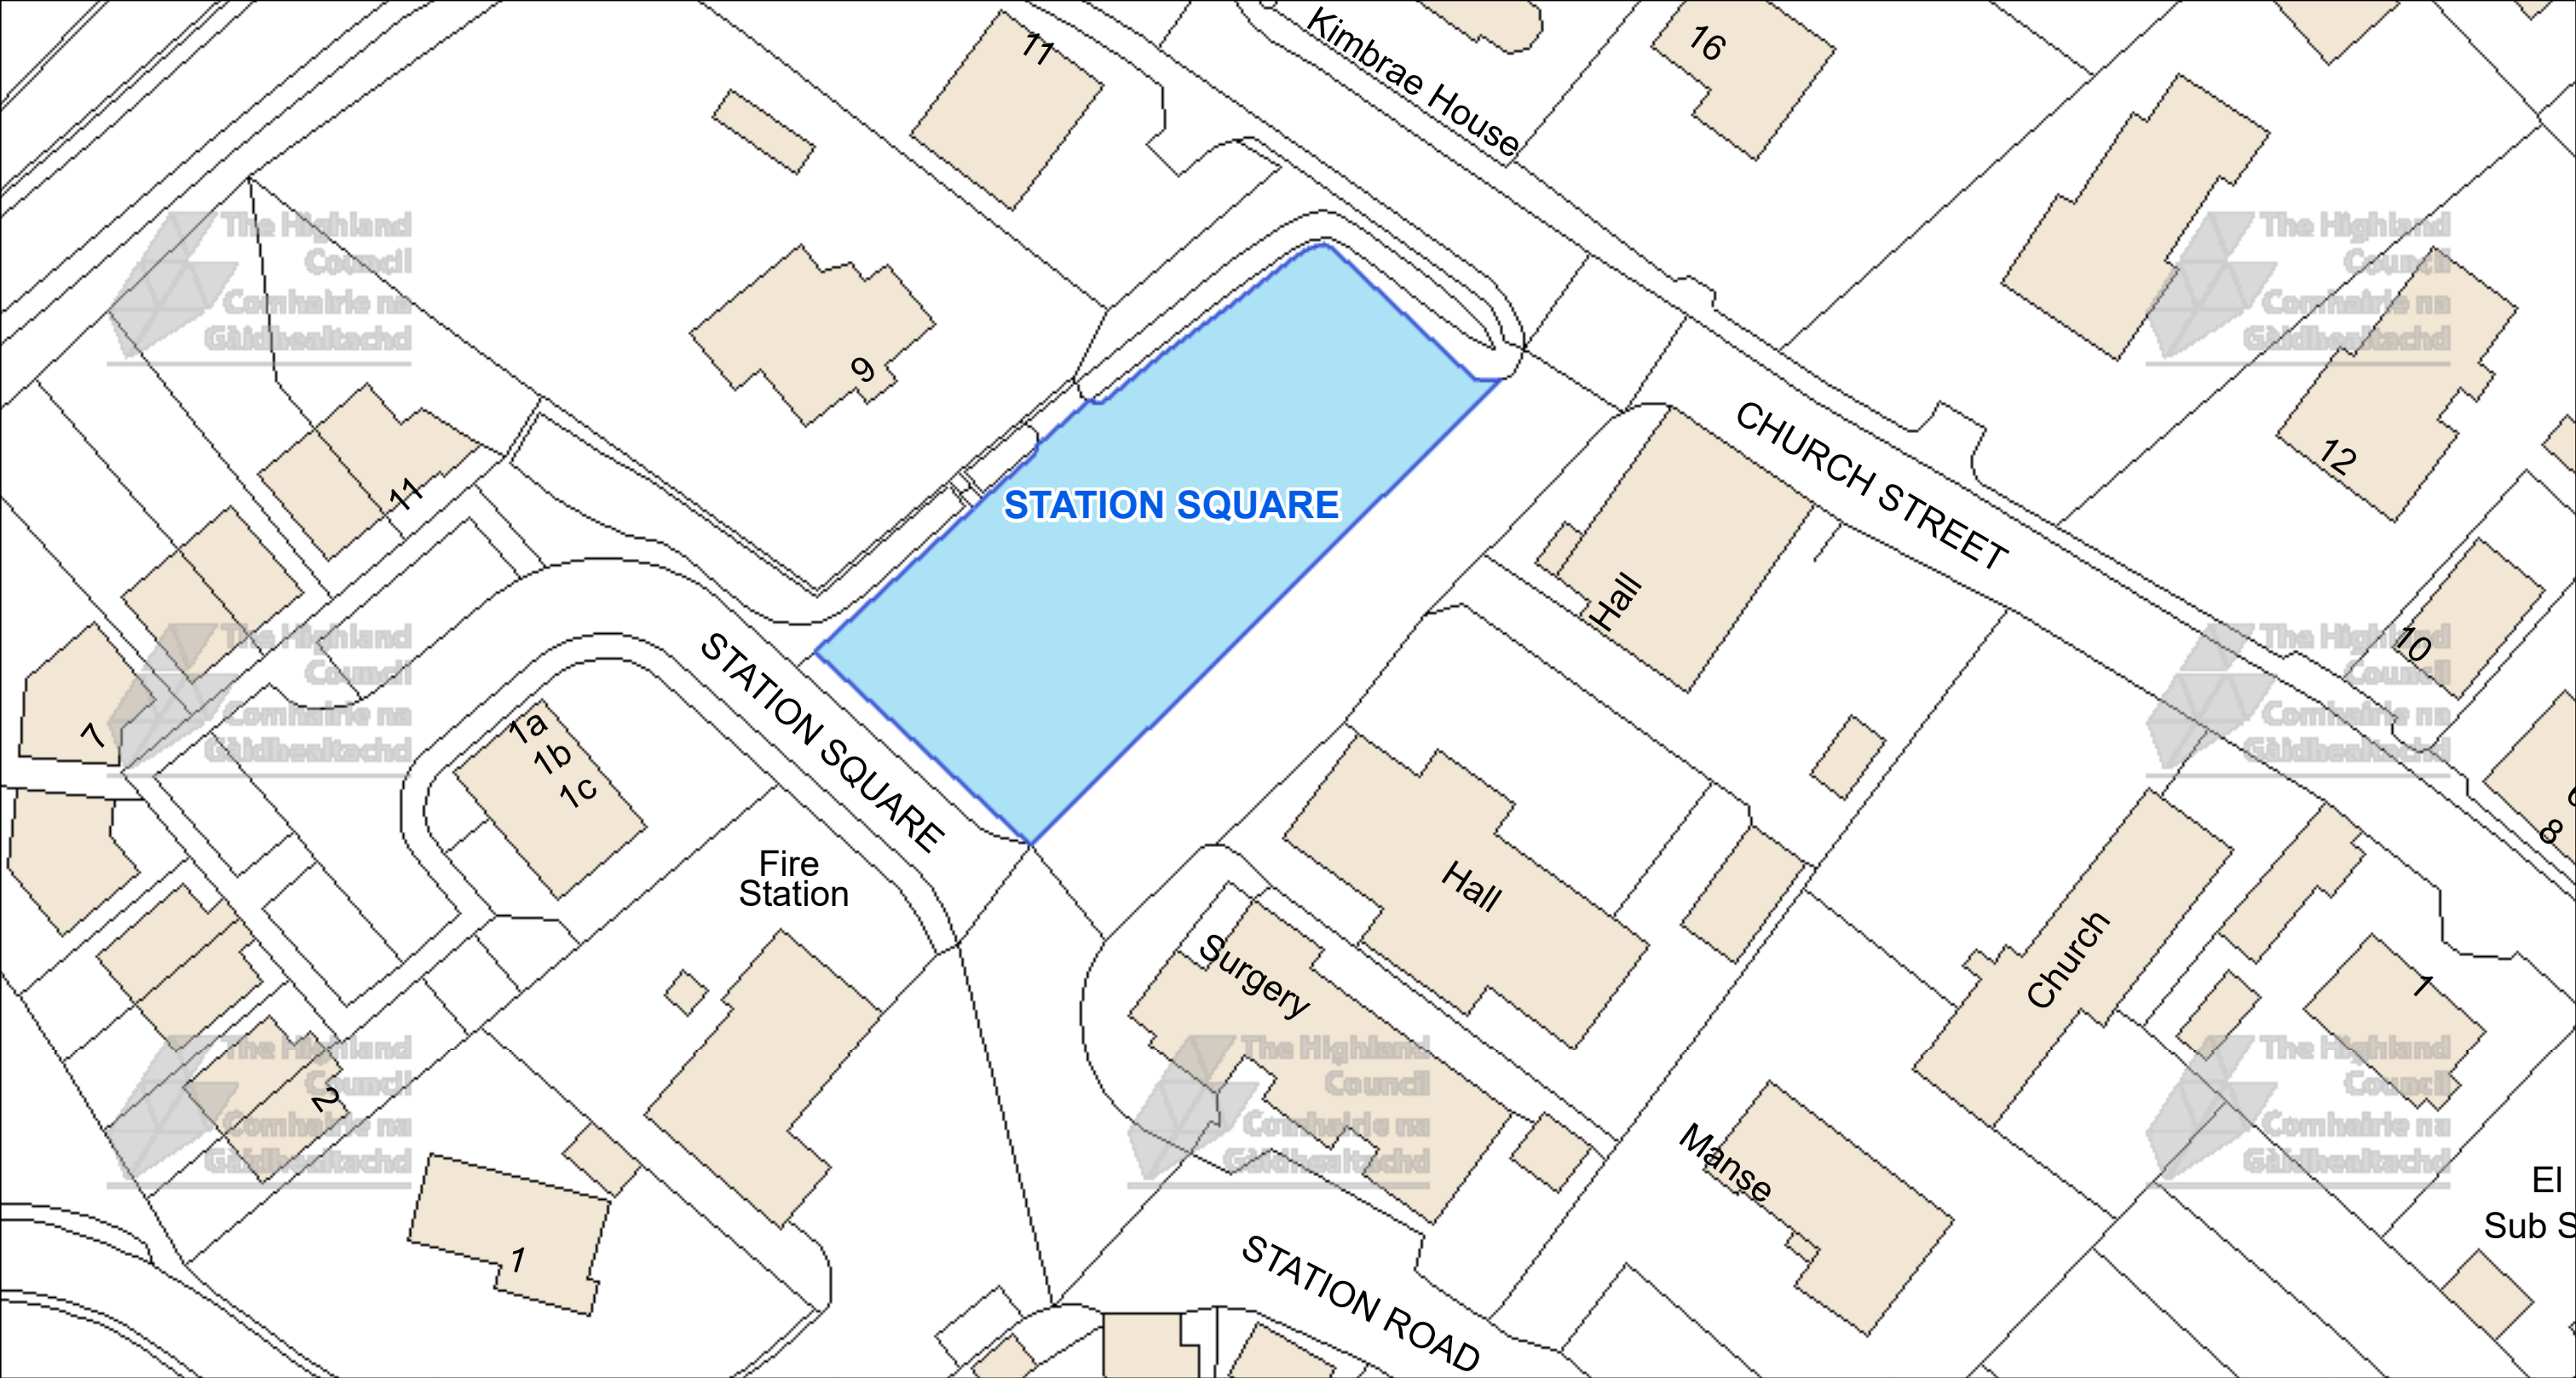

 The Highland Council Headquarters Glenurquhart Rd Inverness IV35NX © Crown copyright and database rights 2025 Ordnance Survey AC0000849432 The extent of the restrictions are 272,524 to 856,665 metres eastwards and 272,707 to 856,755 westwards using the British National Grid (EPSG 27700).		This is the Off-Street Plan (CP0137) referred In the foregoing The Highland Council (Off-Street Parking Places) (Decriminalised Parking Enforcement and Consolidation) (Variation Five) Order 2026 Proper Officer	DATE 05/10/2026 SCALE Scale: 1:475 REFERENCE NUMBER CP0137 
---	--	--	---

CAR PARK NAME:

Sports Centre Car Park, Fortrose

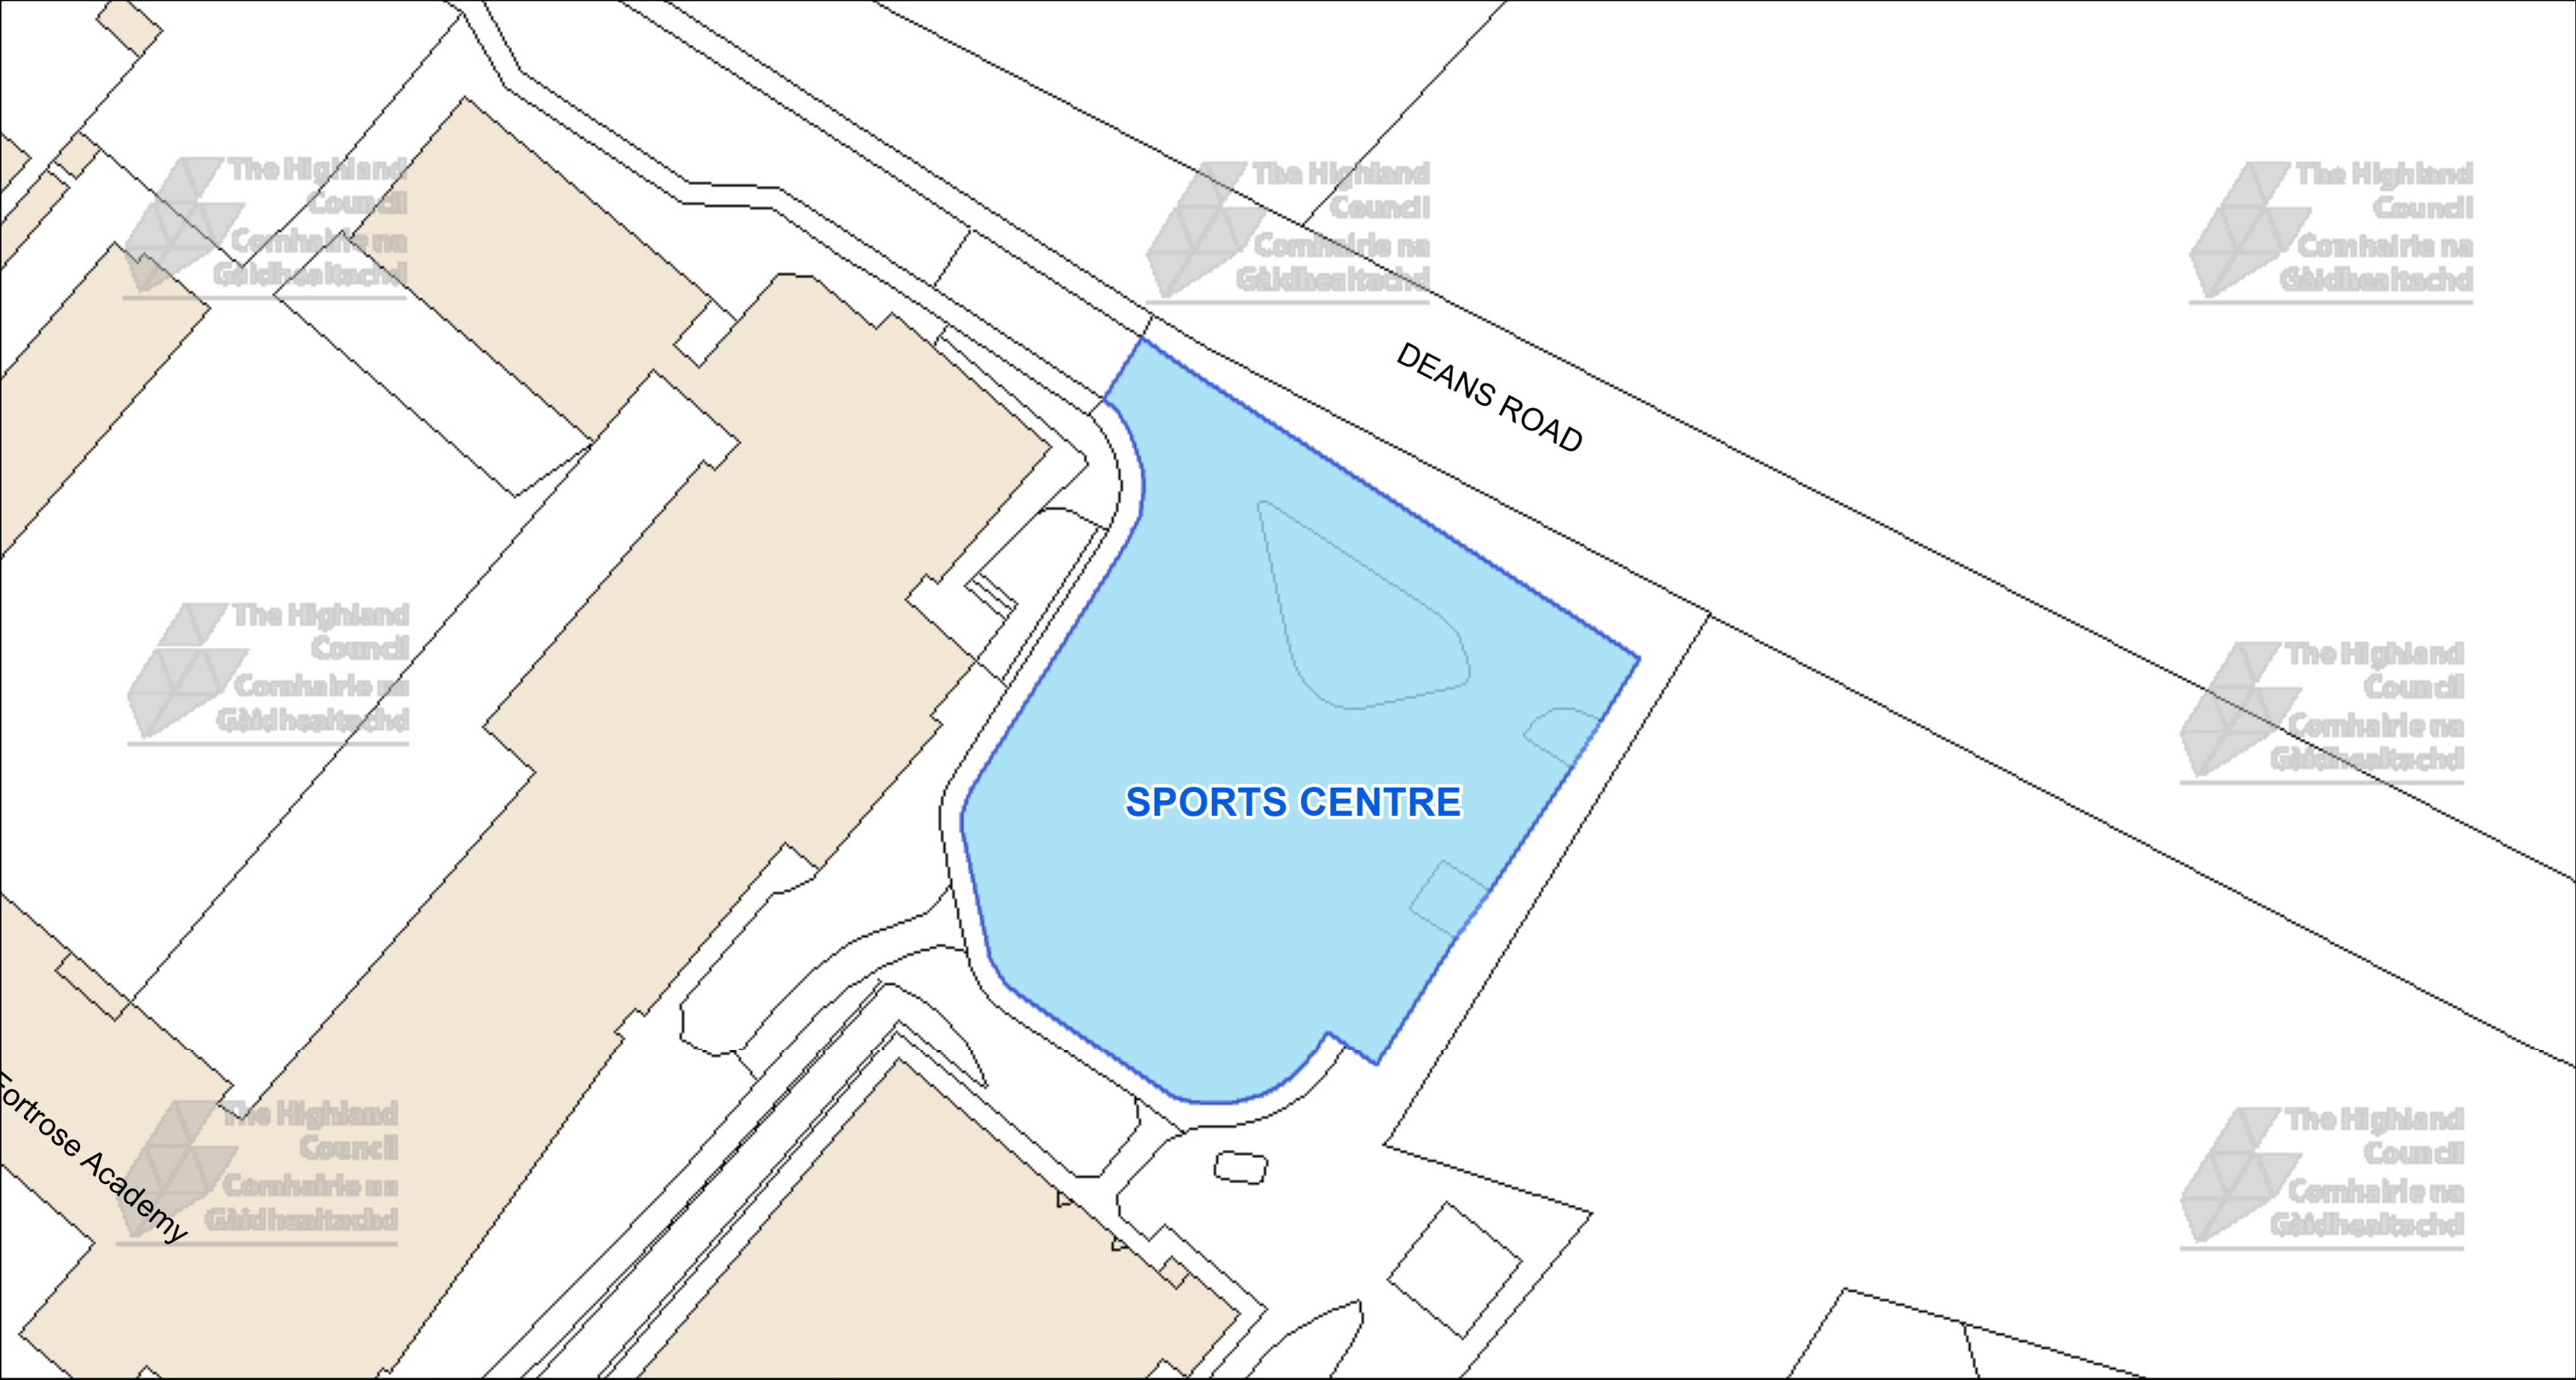



The Highland Council
Headquarters
Glenurquhart Rd
Inverness
IV35NX

© Crown copyright and database rights 2025 Ordnance Survey AC0000849432

The extent of the restrictions are 272,926 to 856,361 metres eastwards and 273,138 to 856,474 westwards using the British National Grid (EPSG 27700).



This is the Off-Street Plan (CP0155) referred In the foregoing

The Highland Council
(Off-Street Parking Places)
(Decriminalised Parking Enforcement and Consolidation)
(Variation Five) Order 2026

Proper Officer

DATE
05/10/2026


SCALE
Scale: 1:550

REFERENCE NUMBER
CP0155



CAR PARK NAME:

Chanonry Point Car Park, Fortrose

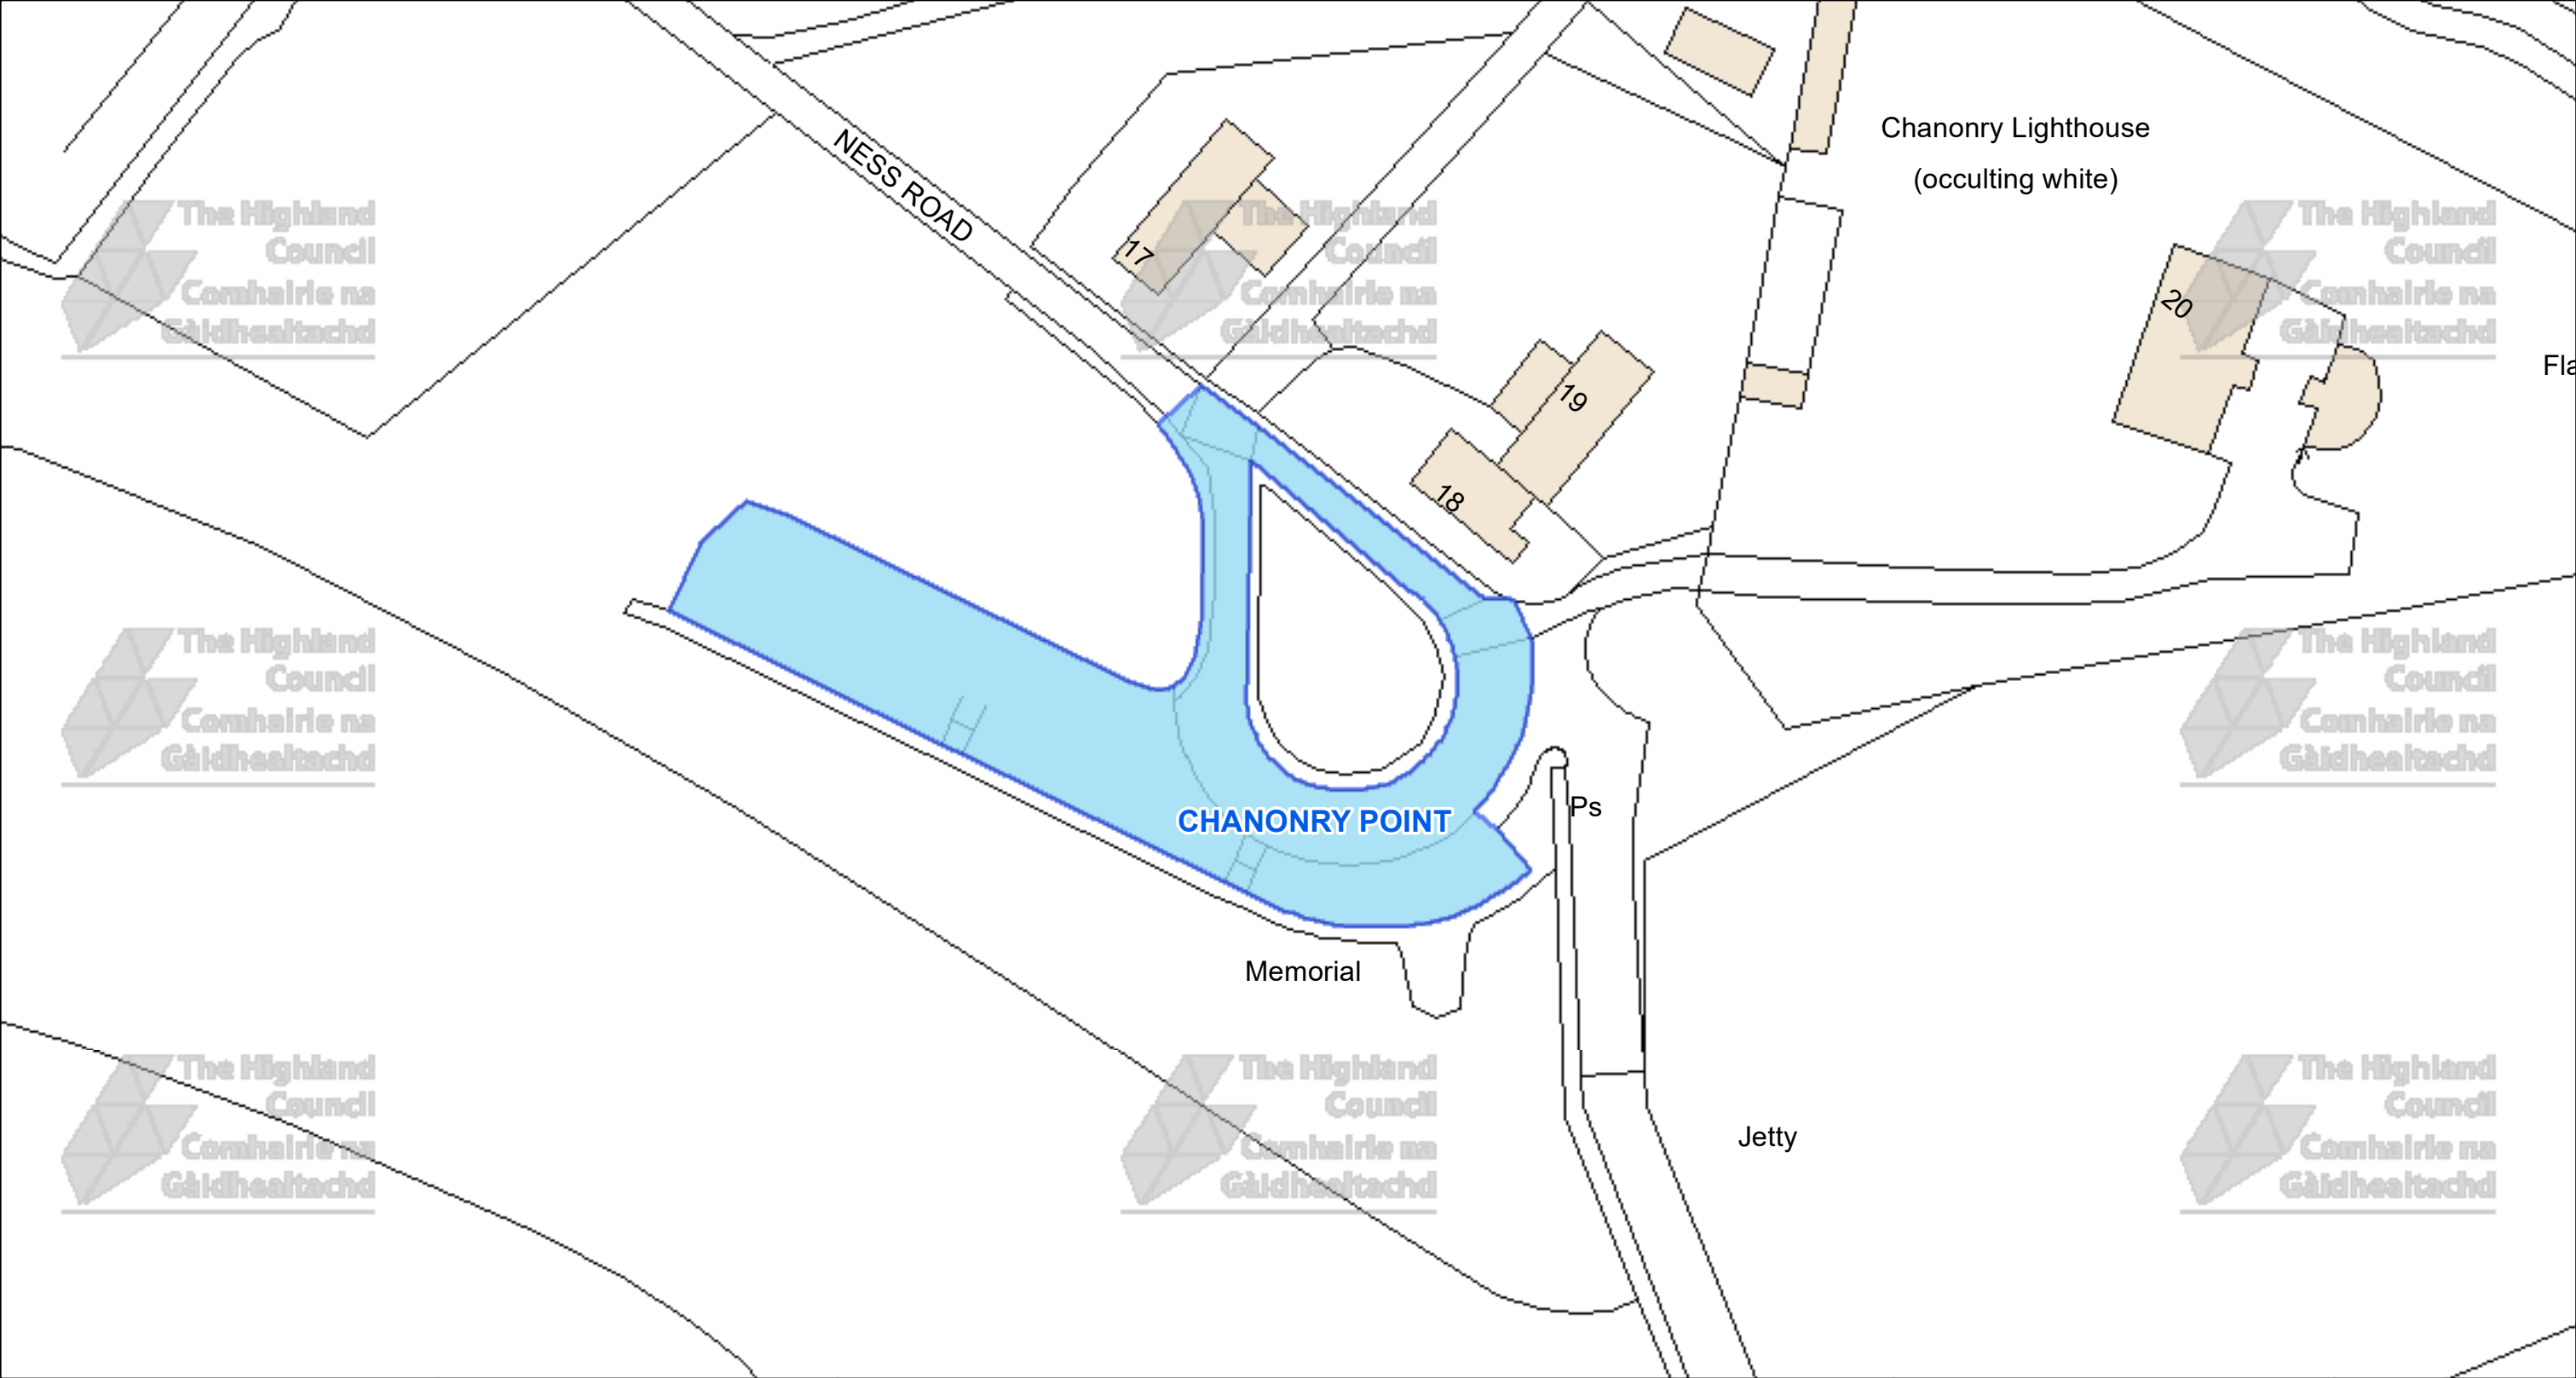




The Highland Council
Headquarters
Glenurquhart Rd
Inverness
IV35NX

© Crown copyright and database rights 2025 Ordnance Survey AC0000849432

The extent of the restrictions are 274,728 to 855,613 metres eastwards and 274,962 to 855,738 westwards using the British National Grid (EPSG 27700).

 

This is the Off-Street Plan (CP0156) referred In the foregoing

The Highland Council
(Off-Street Parking Places)
(Decriminalised Parking Enforcement and Consolidation)
(Variation Five) Order 2026

Proper Officer

DATE
05/10/2026


SCALE
Scale: 1:600


REFERENCE NUMBER
CP0156



CAR PARK NAME:


Village Car Park, Munlochy

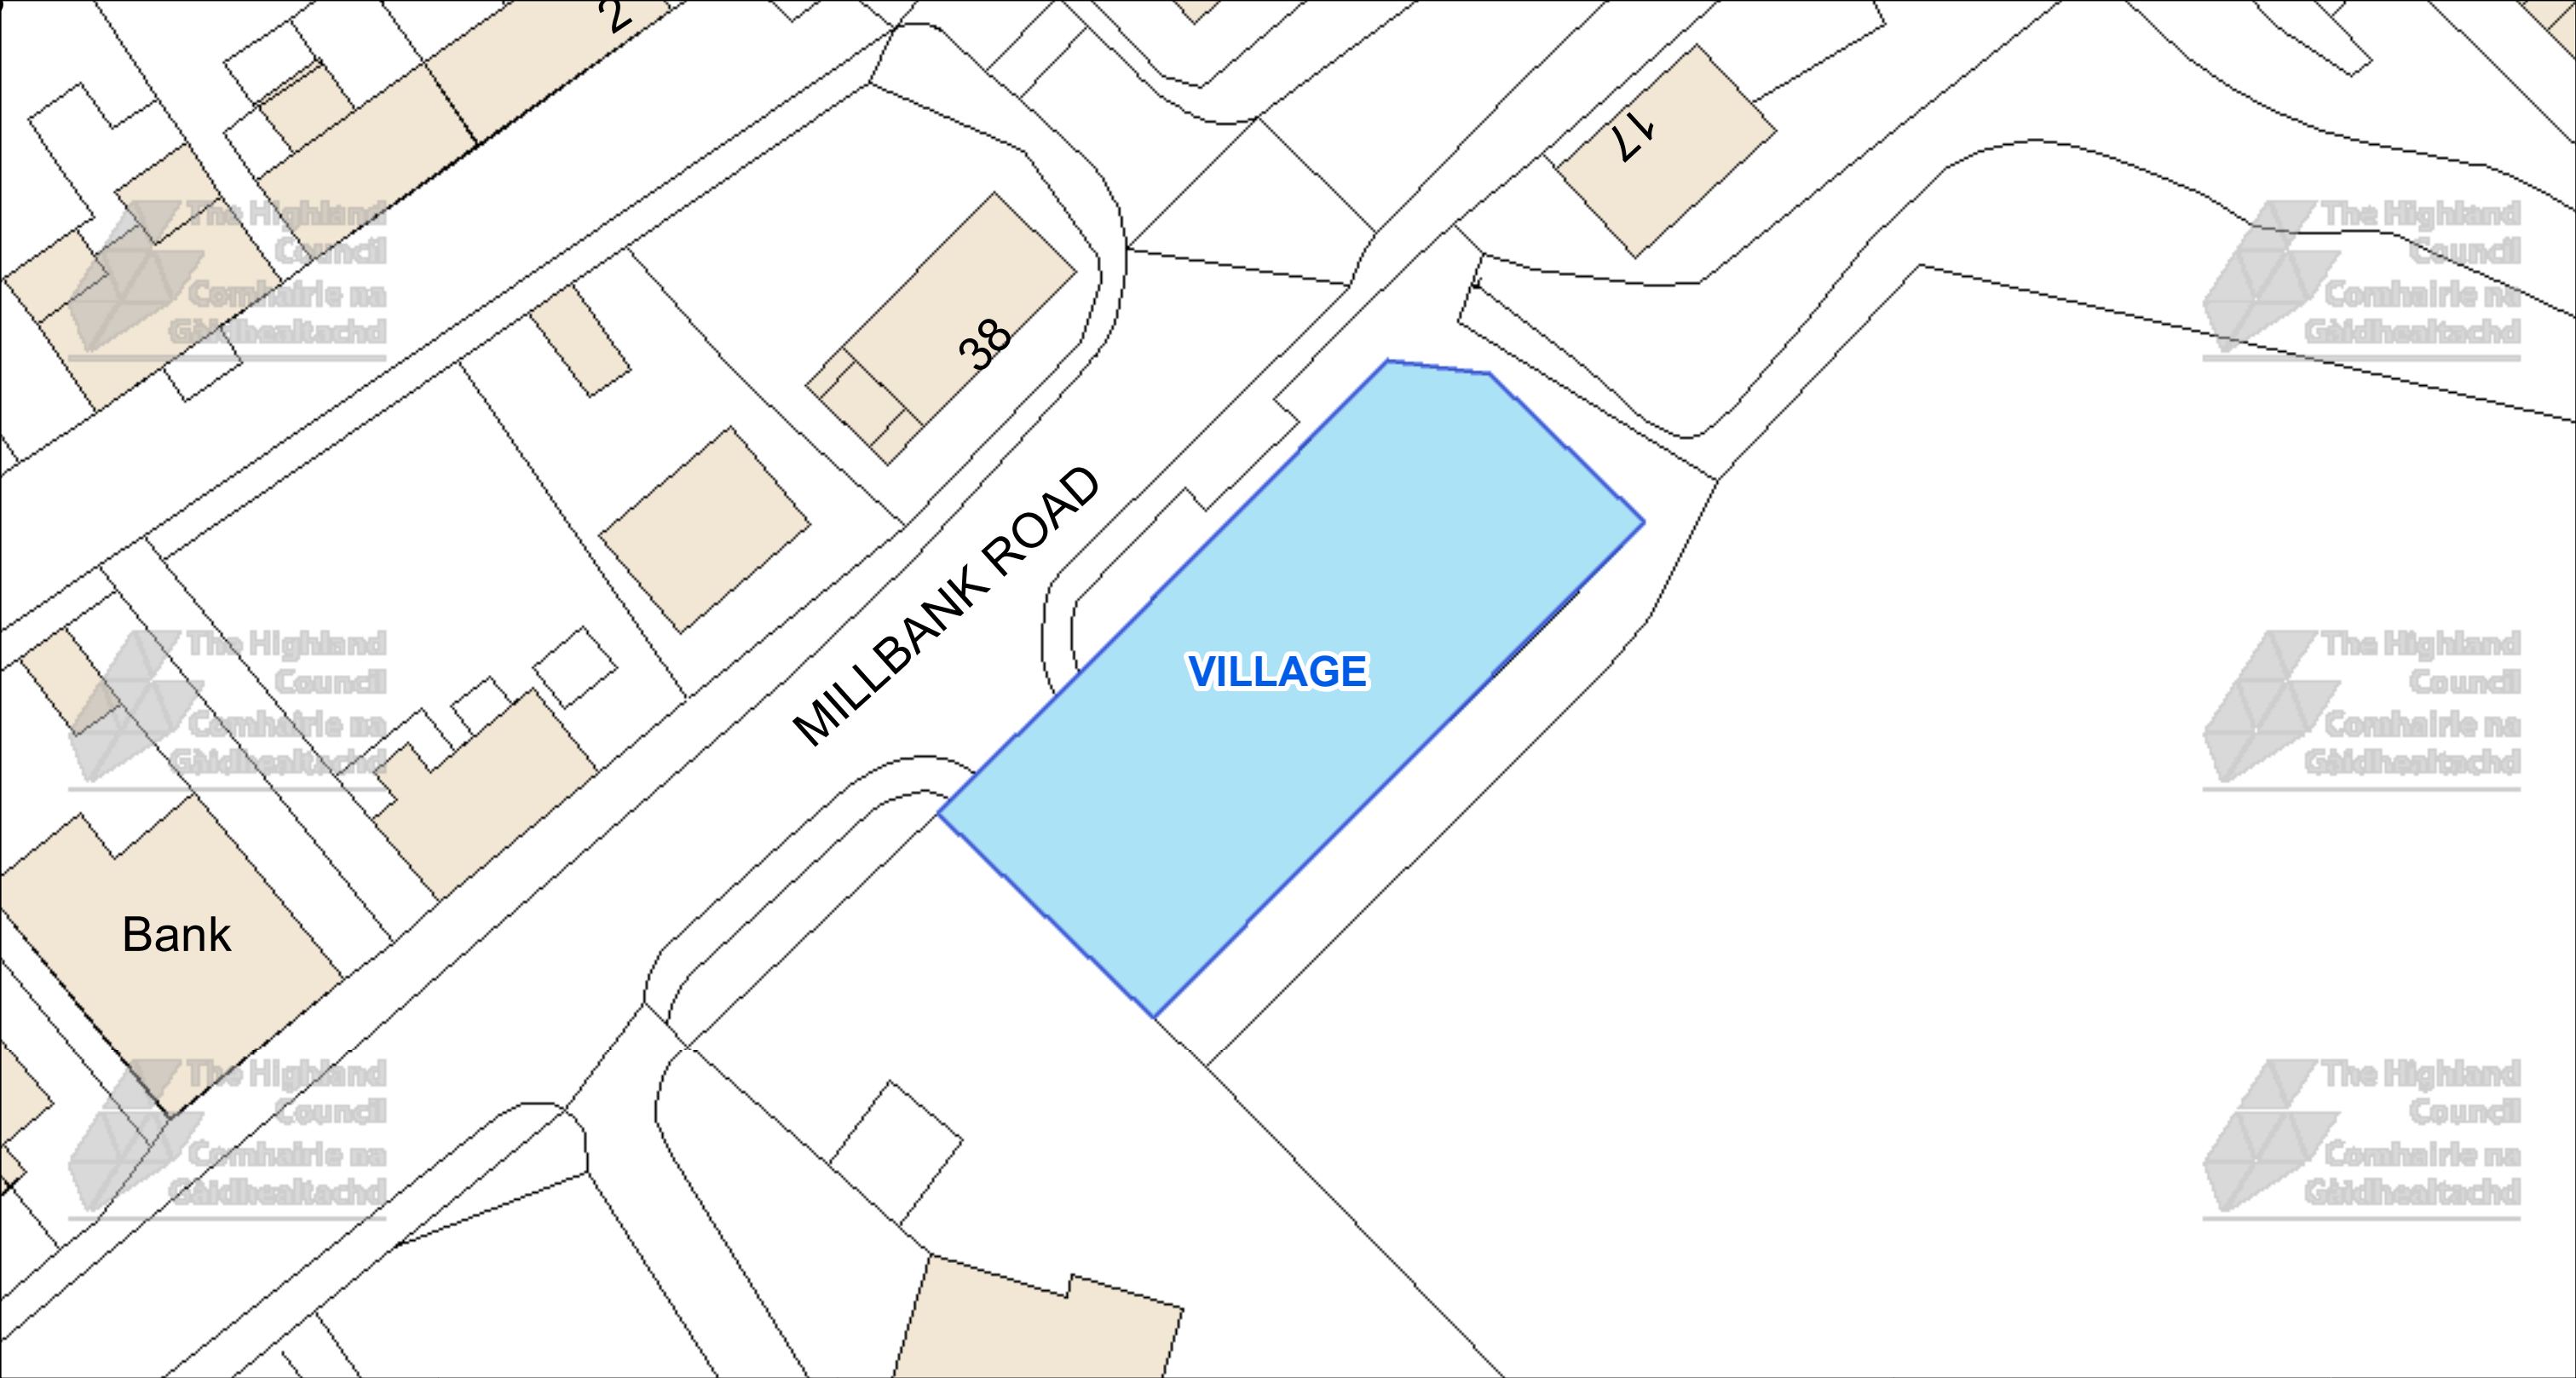

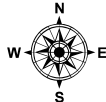 The Highland Council Comhairle na Gàidhealtachd The Highland Council Headquarters Glenurquhart Rd Inverness IV35NX			This is the Off-Street Plan (CP0418) referred In the foregoing The Highland Council (Off-Street Parking Places) (Decriminalised Parking Enforcement and Consolidation) (Variation Five) Order 2026	DATE 05/10/2026 SCALE Scale: 1:350 REFERENCE NUMBER CP0418 
© Crown copyright and database rights 2025 Ordnance Survey AC0000849432 The extent of the restrictions are 264,667 to 853,207 metres eastwards and 264,805 to 853,280 westwards using the British National Grid (EPSG 27700).				Proper Officer

CAR PARK NAME:

Dornoch South Car Park, Dornoch

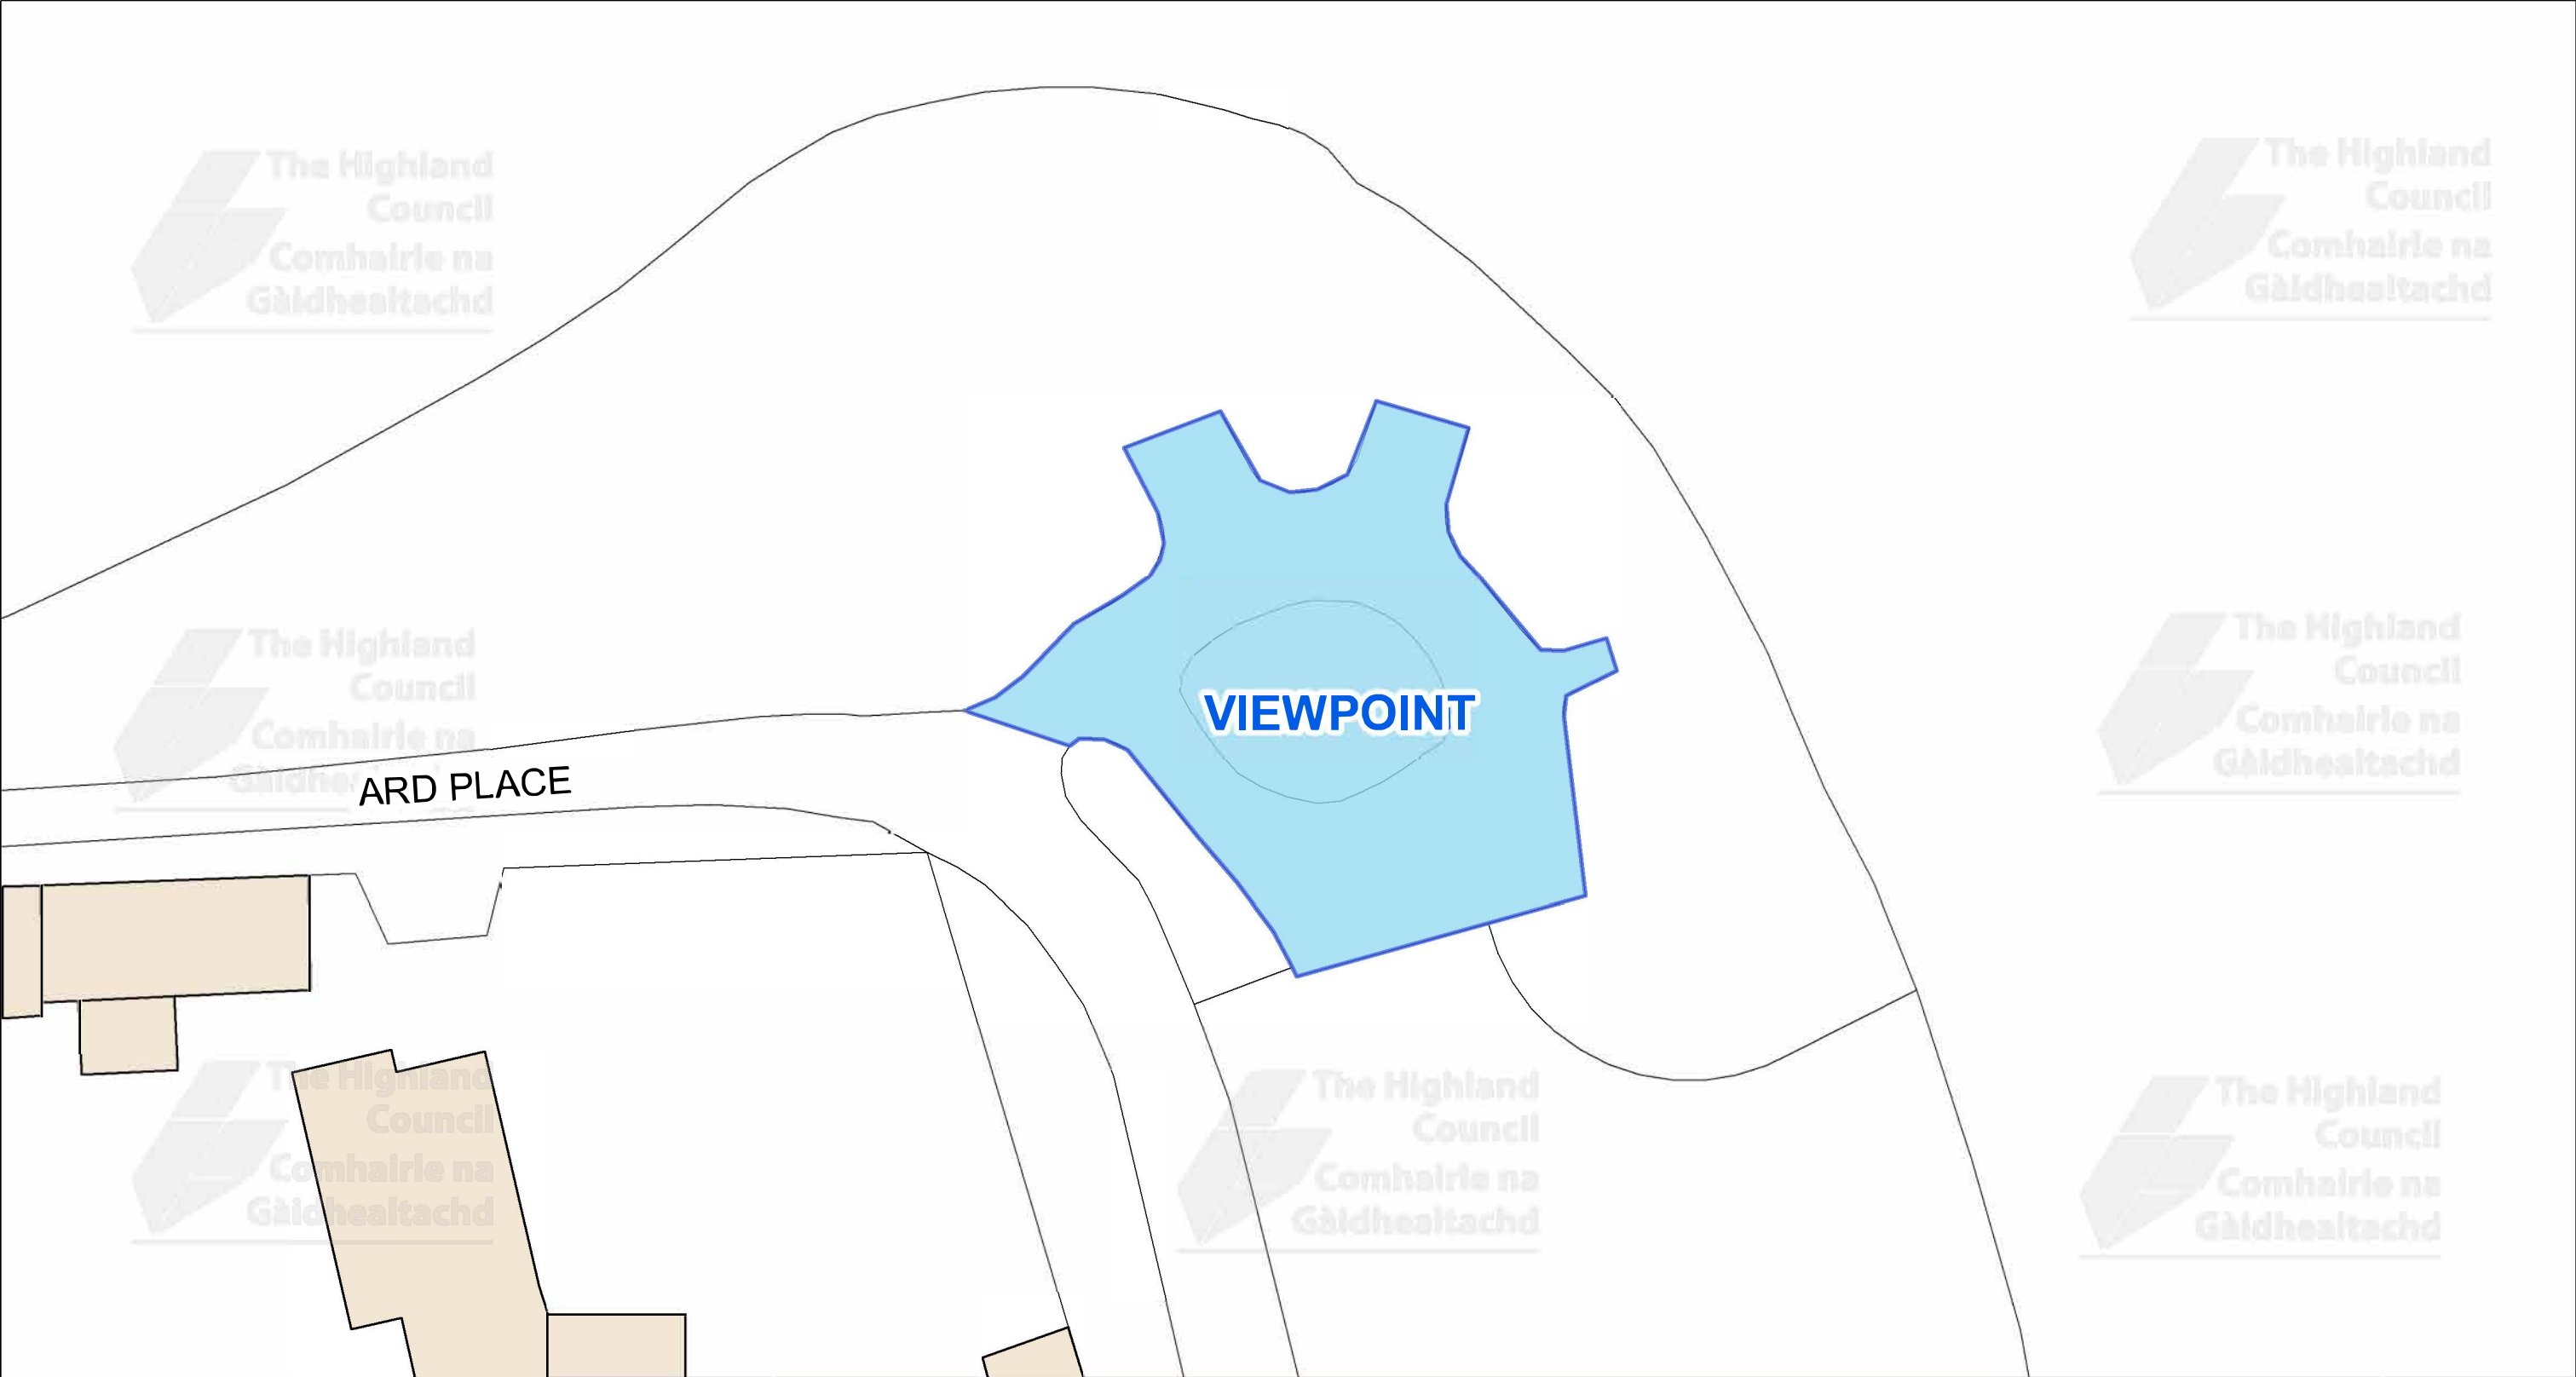

This is the Off-Street Plan (CP0419) referred In the foregoing The Highland Council (Off-Street Parking Places) (Decriminalised Parking Enforcement and Consolidation) (Variation Five) Order 2026 Signed by Proper Officer © Crown copyright and database rights 2025 Ordnance Survey AC0000849432 The extent of the restrictions are 279,646 to 889,382 metres eastwards and 279,882 to 889,507 westwards using the British National Grid (EPSG 27700).				The Highland Council Glenurquhart Rd Inverness IV35NX	
				SCALE 1:300	
				DATE 05/10/2026	
				REFERENCE NUMBER CP0419	