


CAR PARK NAME:


Tore, Tore

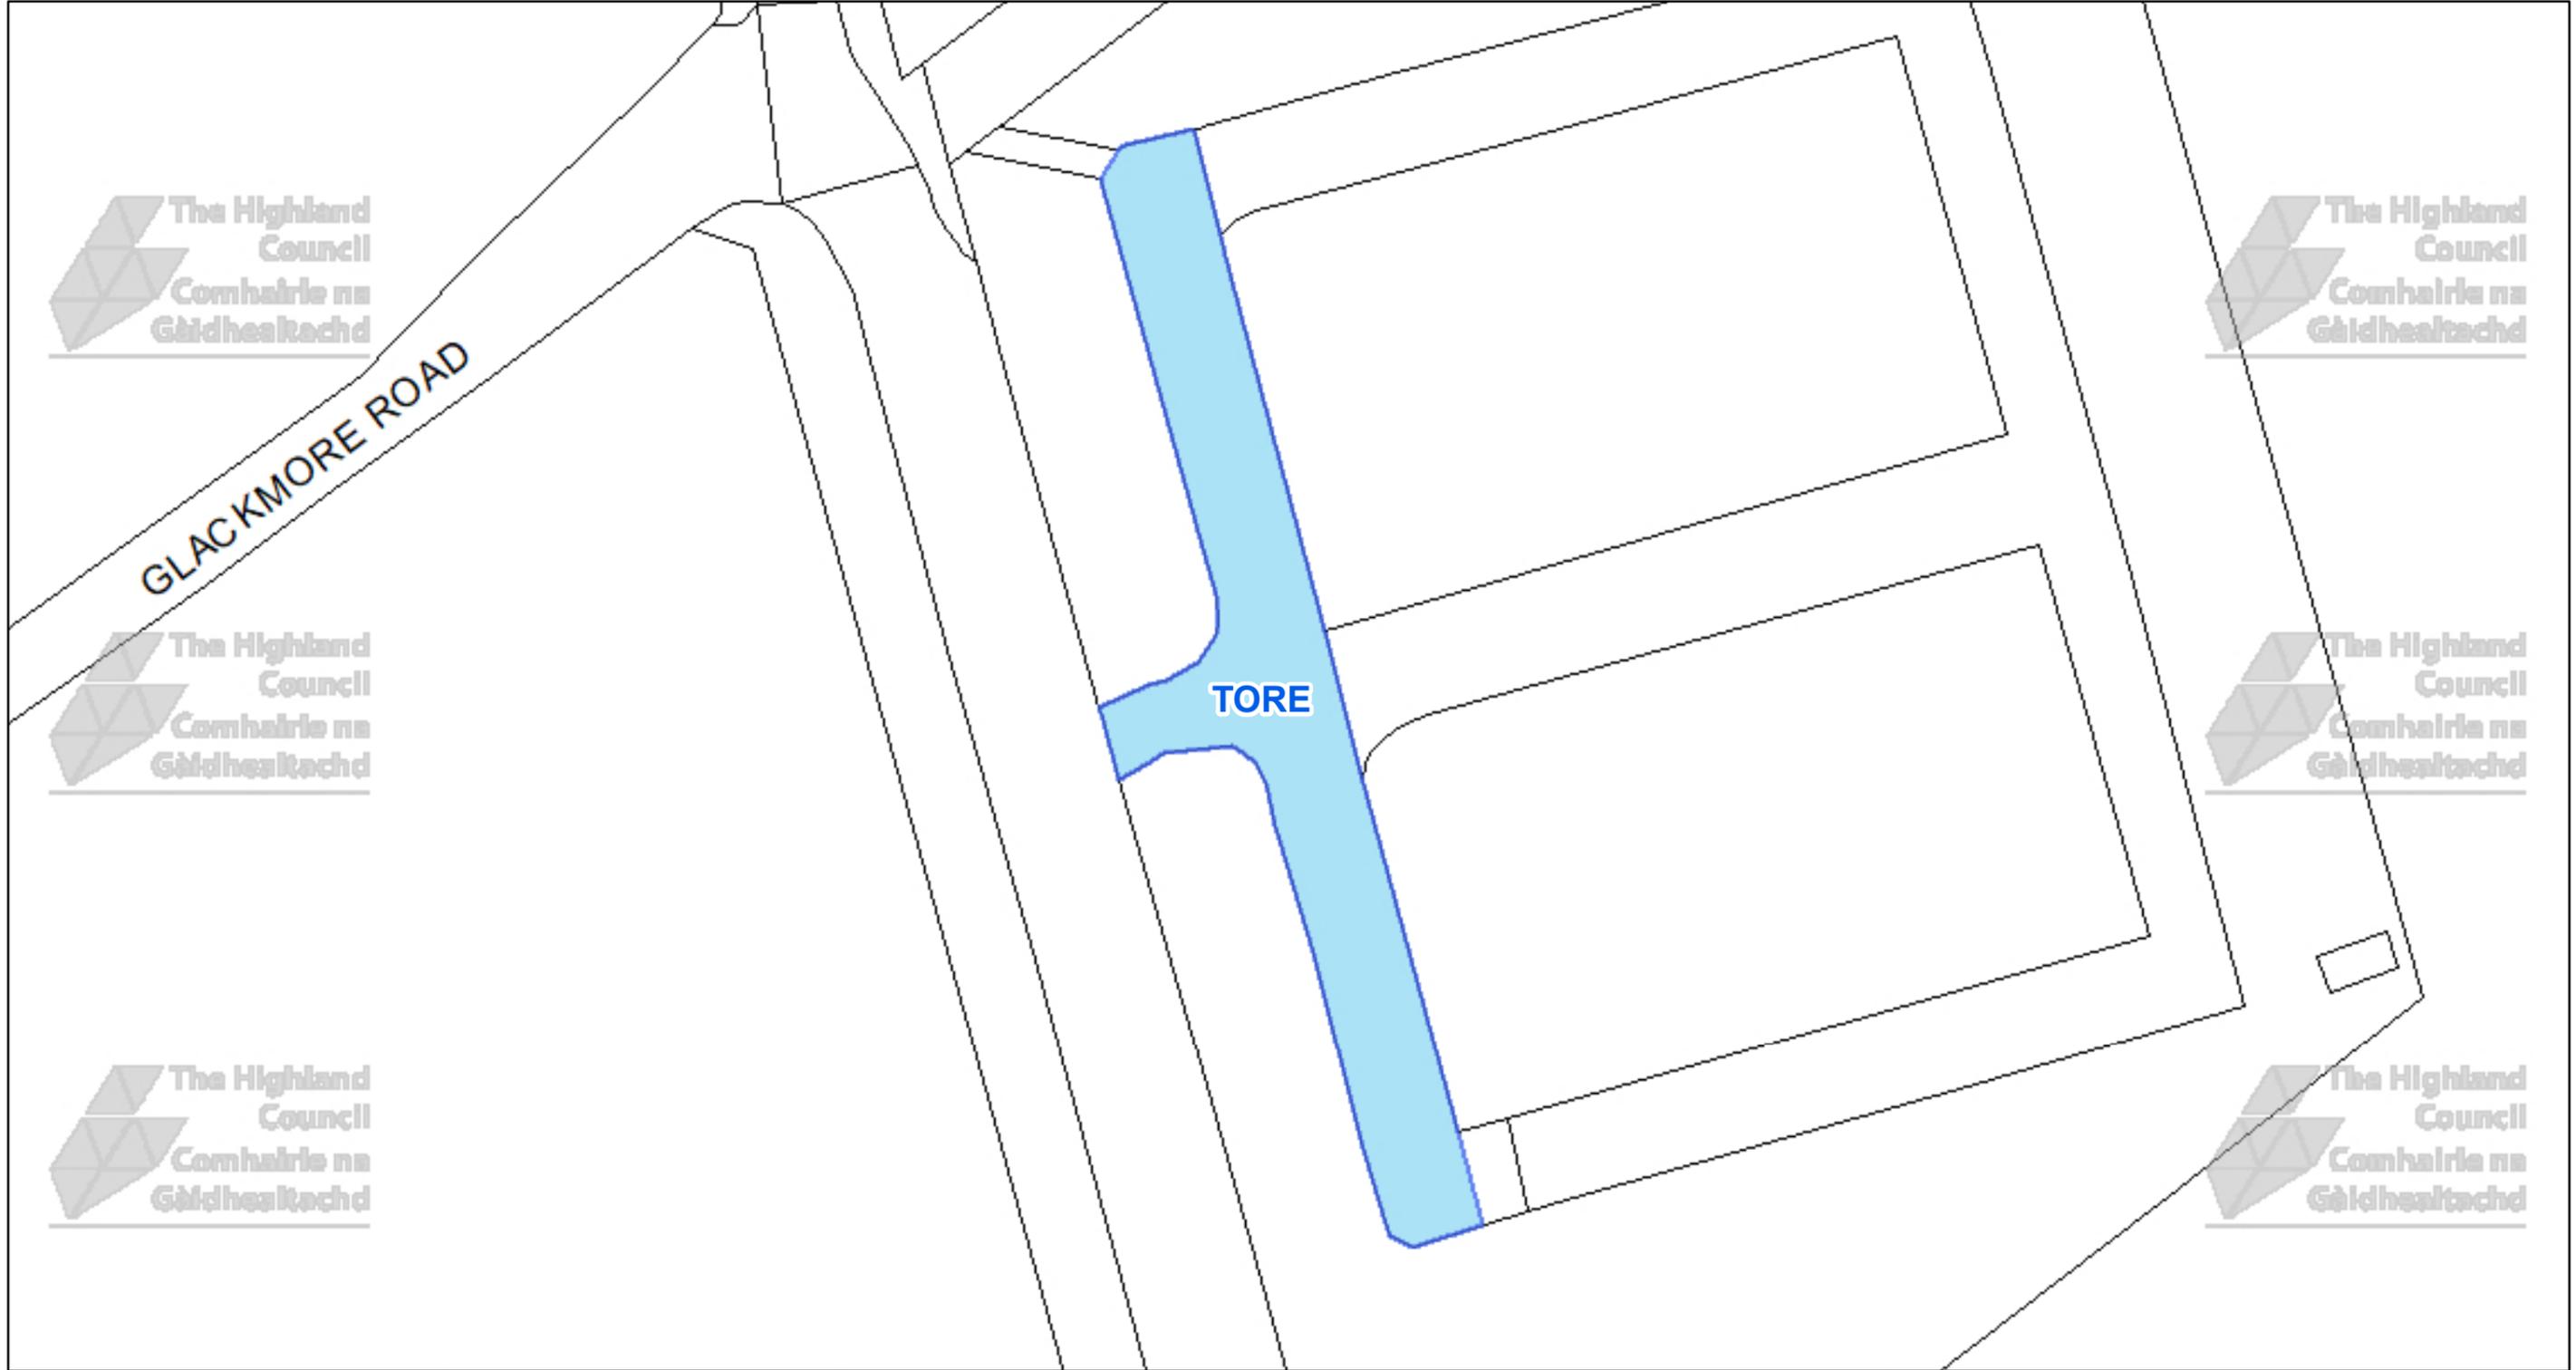

The Highland Council
 Headquarters
 Glenurquhart Rd
 Inverness
 IV35NX

© Crown copyright and database rights 2025 Ordnance Survey AC0000849432

The extent of the restrictions are 261,092 to 851,323 metres eastwards and 261,244 to 851,408 westwards using the British National Grid (EPSG 27700).

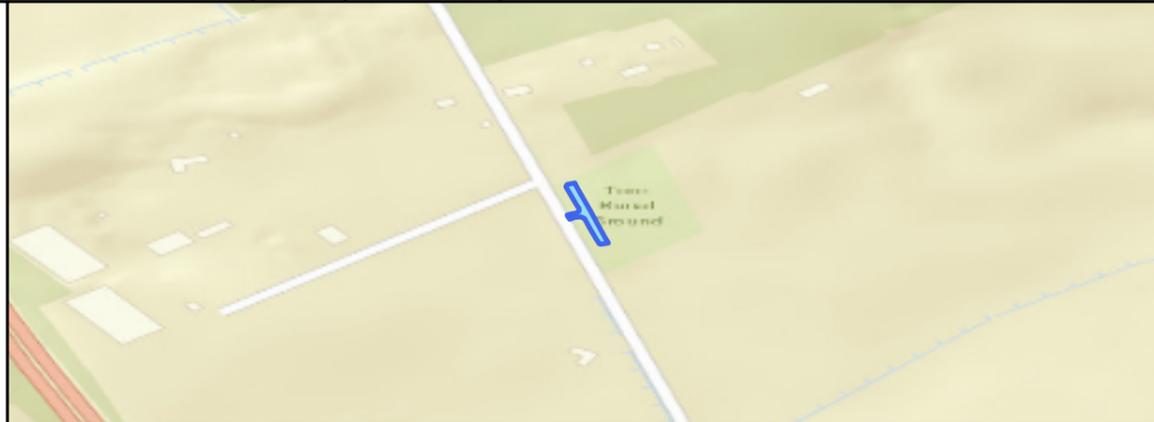

This is the Off-Street Plan
 CCP0343 referred
 In the foregoing

The Highland Council
 (Off-Street Parking Places)
 (Decriminalised Parking
 Enforcement and Consolidation)
 (Variation Five) Order 2026

Proper Officer

DATE

SCALE

Scale: 1:400

REFERENCE NUMBER

CCP0343



CAR PARK NAME:


Urquhart, Urquhart



The Highland Council
 Headquarters
 Glenurquhart Rd
 Inverness
 IV35NX

© Crown copyright and database rights 2025 Ordnance Survey AC0000849432

The extent of the restrictions are 257,883 to 857,948 metres eastwards and 258,022 to 858,021 westwards using the British National Grid (EPSG 27700).

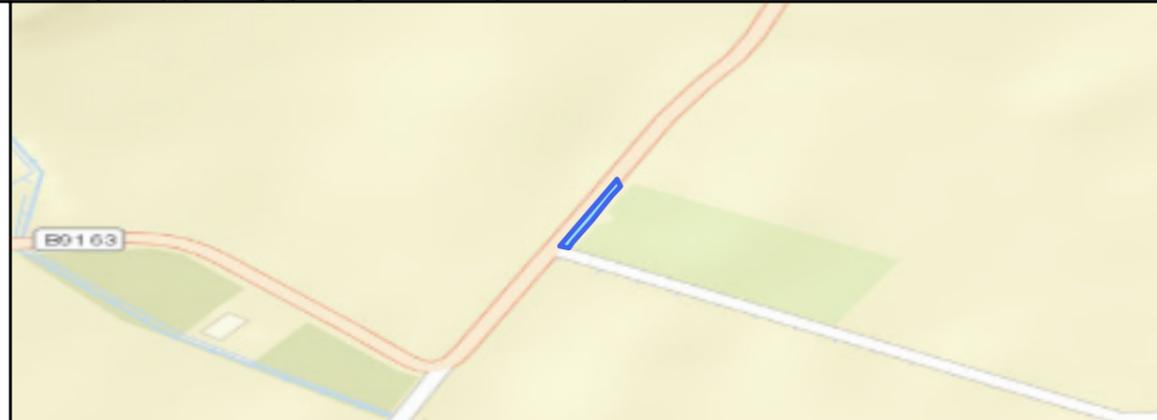

This is the Off-Street Plan
 CCP0344 referred
 In the foregoing

The Highland Council
 (Off-Street Parking Places)
 (Decriminalised Parking
 Enforcement and Consolidation)
 (Variation Five) Order 2026

Proper Officer

DATE

SCALE

Scale: 1:350


REFERENCE NUMBER

CCP0344



CAR PARK NAME:

St Martins, Cullicudden

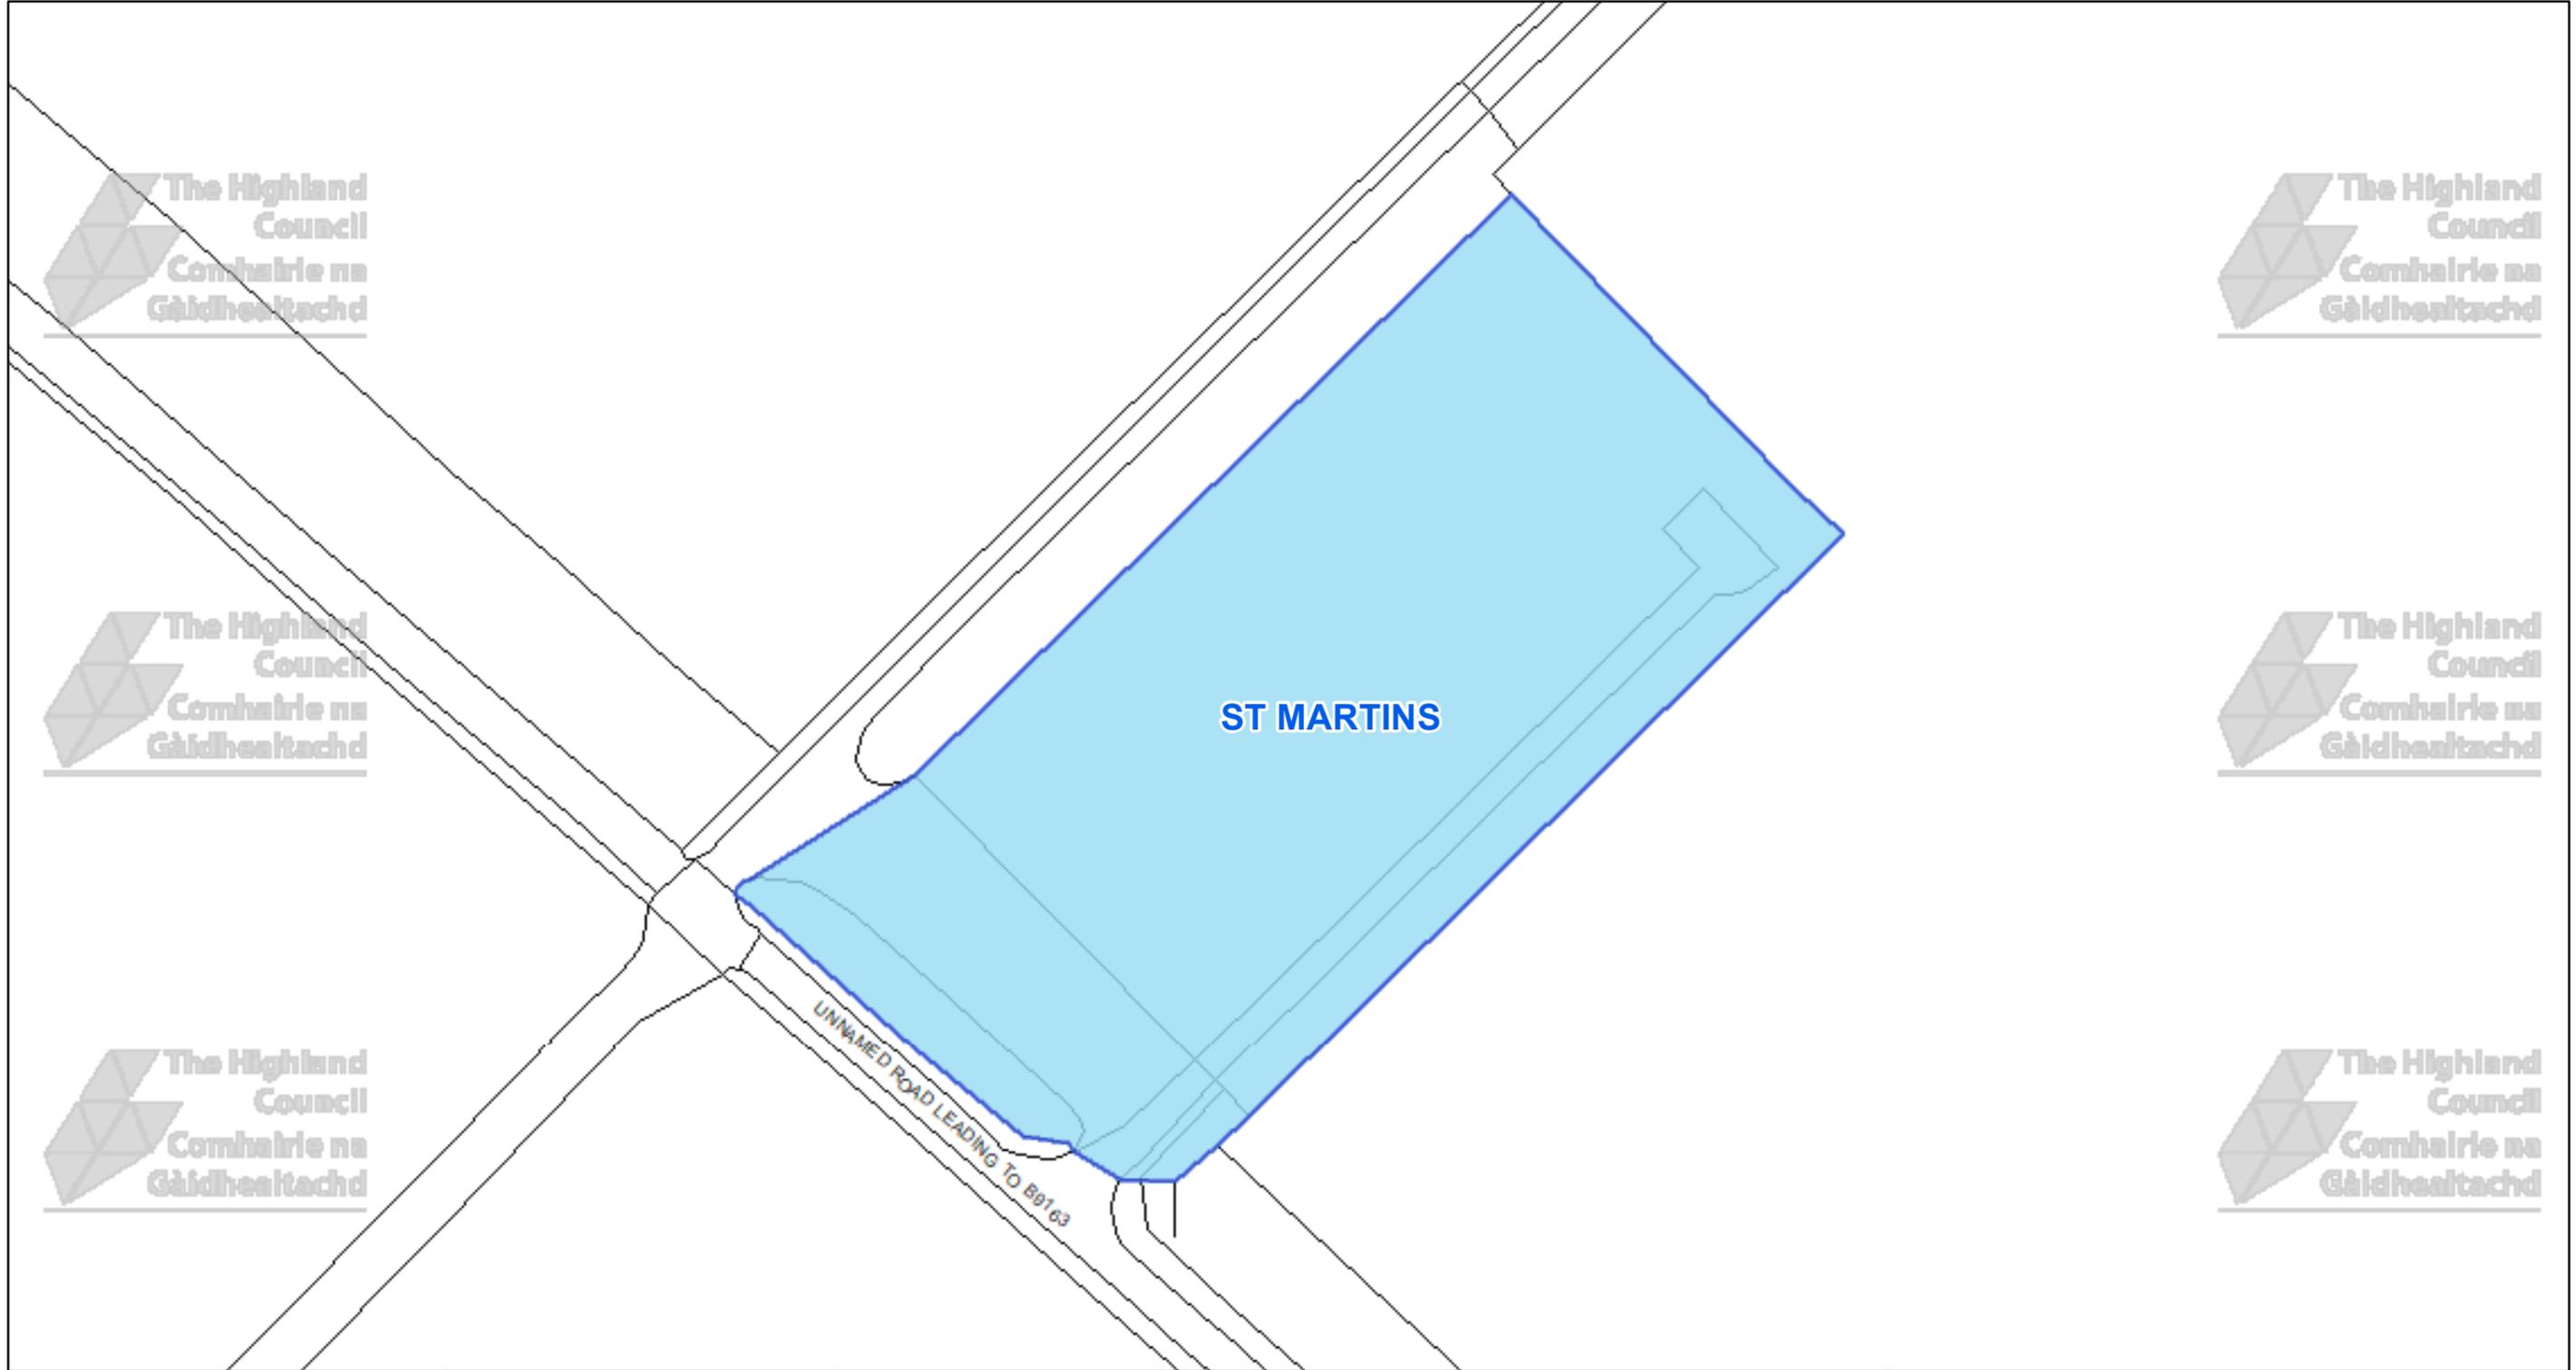

The Highland Council
Headquarters
Glenurquhart Rd
Inverness
IV35NX

© Crown copyright and database rights 2025 Ordnance Survey AC0000849432

The extent of the restrictions are 263,479 to 862,561 metres eastwards and 263,715 to 862,685 westwards using the British National Grid (EPSG 27700).



This is the Off-Street Plan (CCP0345) referred in the foregoing

The Highland Council
(Off-Street Parking Places)
(Decriminalised Parking Enforcement and Consolidation)
(Variation Five) Order 2026

Proper Officer

DATE

SCALE

Scale: 1:600


REFERENCE NUMBER

CCP0345



CAR PARK NAME:

Cullicudden old Cemetery, Cullicudden

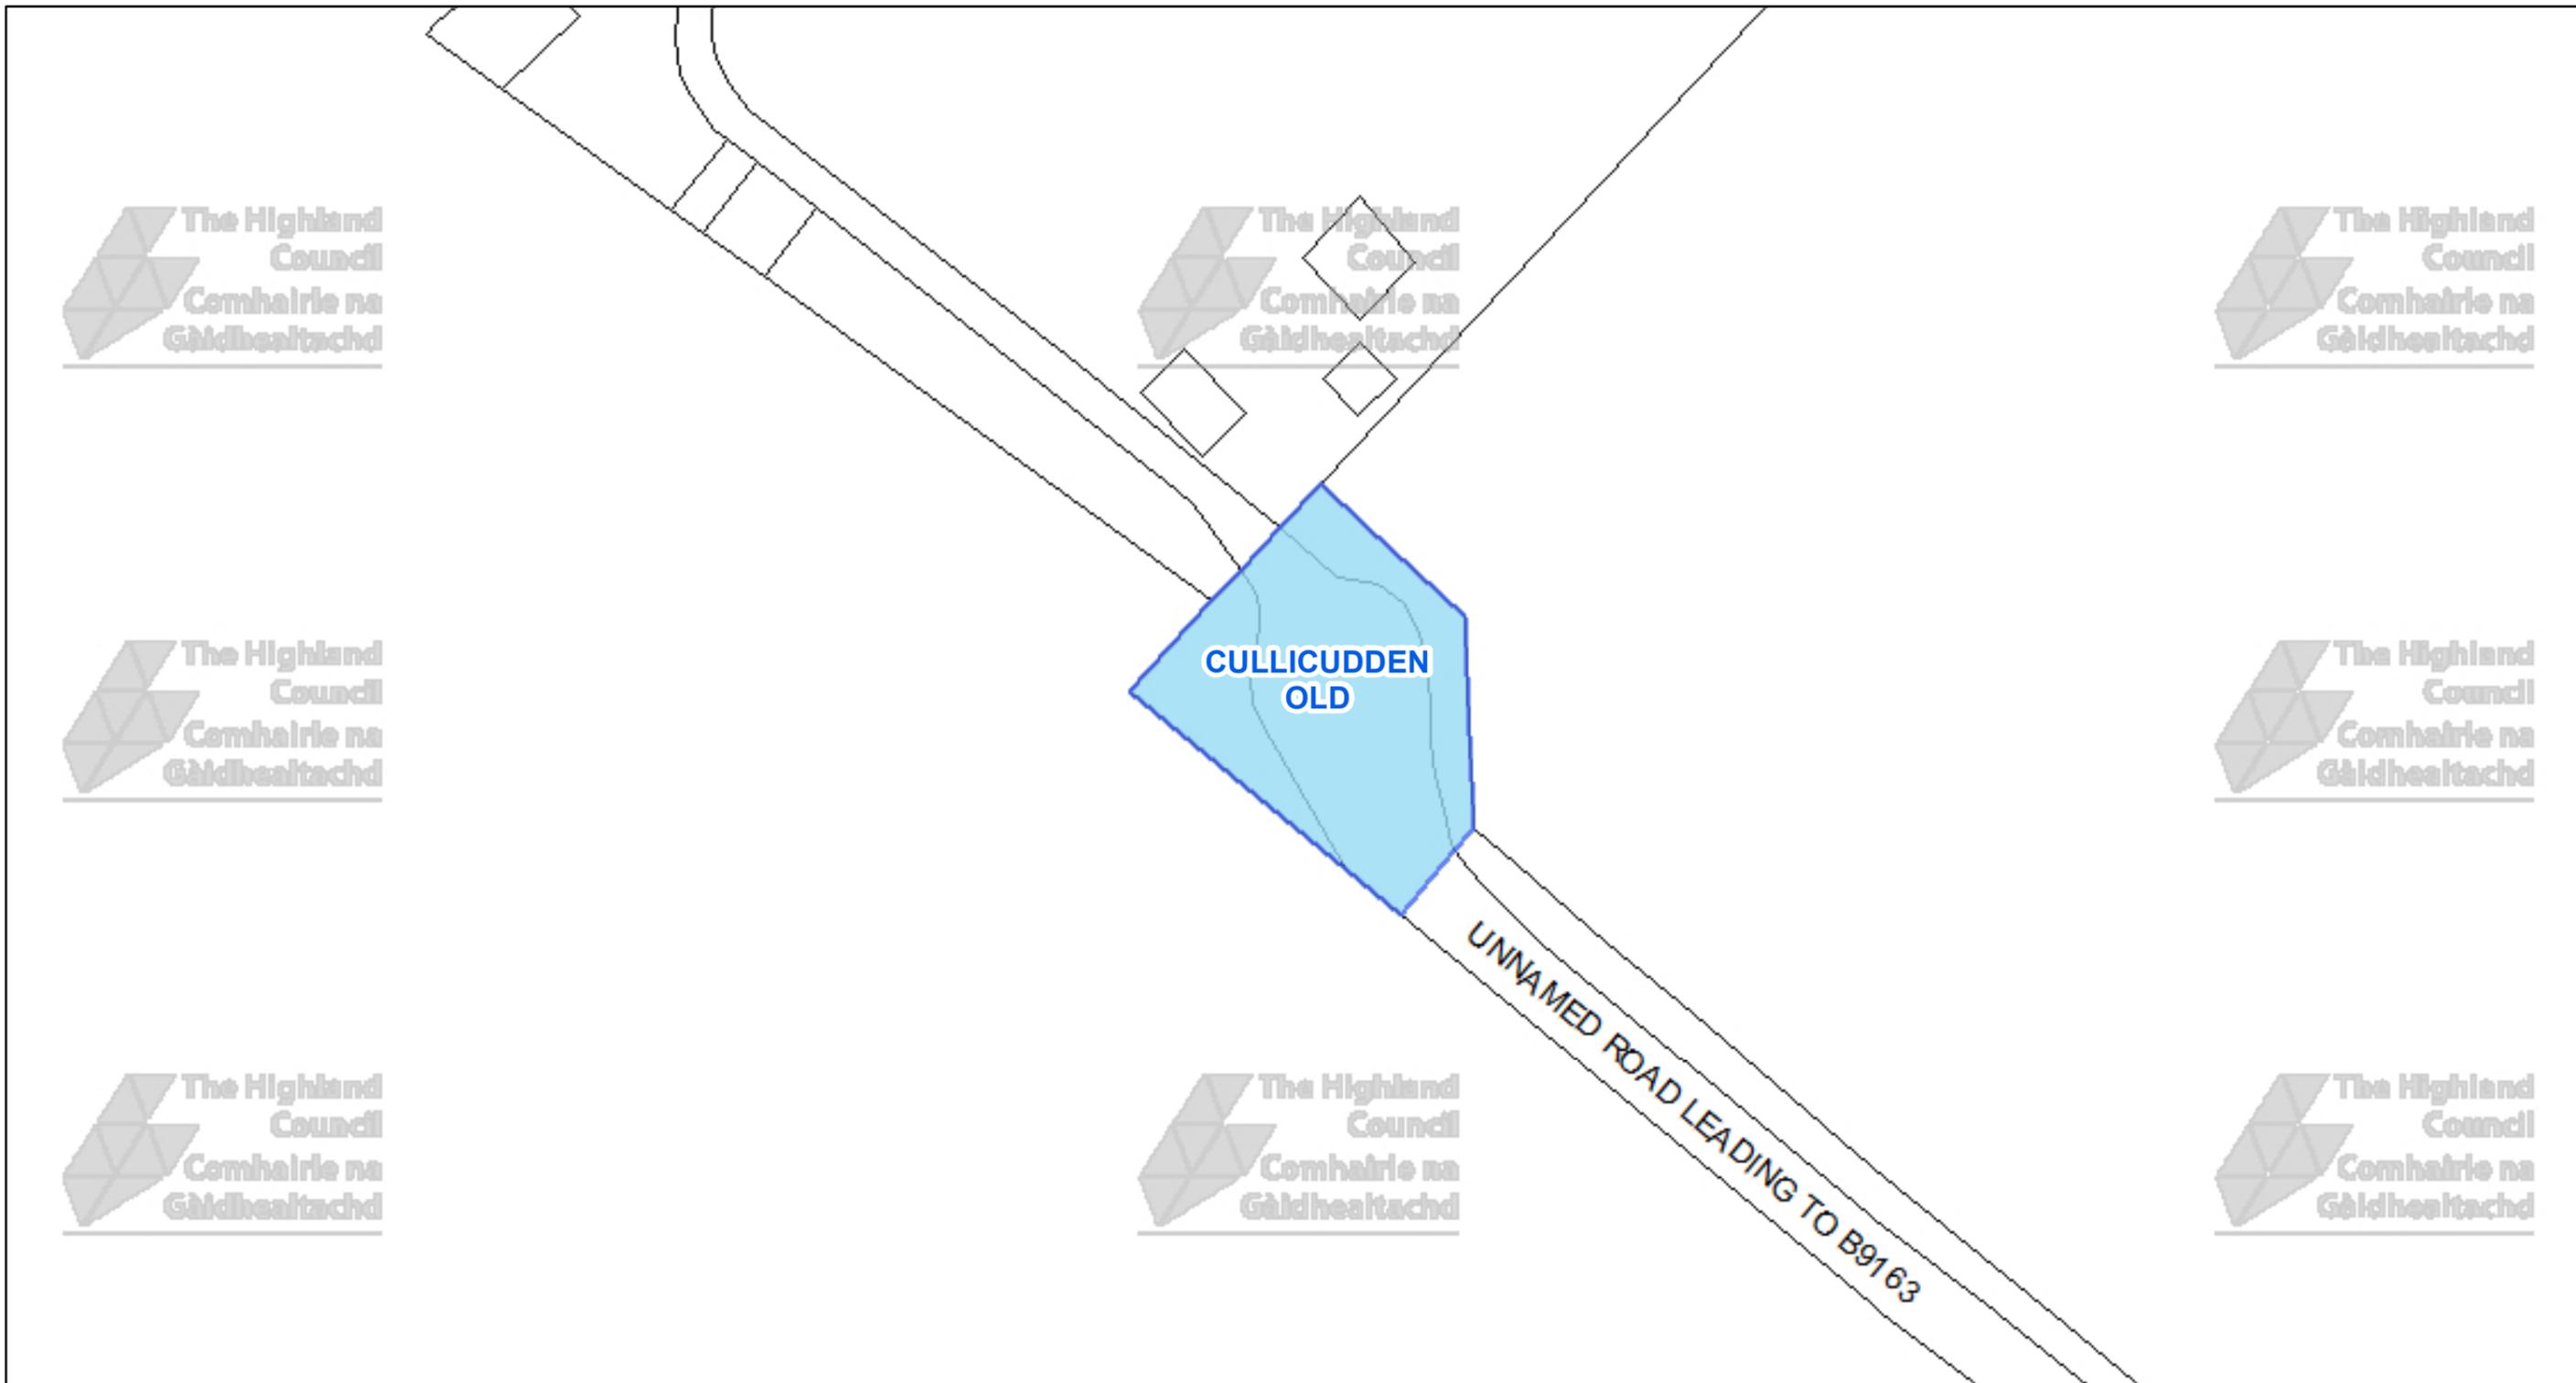


The Highland Council
Comhairle na Gàidhealtachd

The Highland Council
Headquarters
Glenurquhart Rd
Inverness
IV35NX

© Crown copyright and database rights 2025 Ordnance Survey AC0000849432

The extent of the restrictions are 264,900 to 864,996 metres eastwards and 265,038 to 865,069 westwards using the British National Grid (EPSG 27700).



This is the Off-Street Plan CCP0346 referred in the foregoing


The Highland Council
(Off-Street Parking Places)
(Decriminalised Parking Enforcement and Consolidation)
(Variation Five) Order 2026

Proper Officer

DATE
SCALE Scale: 1:350
REFERENCE NUMBER CCP0346


CAR PARK NAME:

Kirkmichael Cemetery, Kirkmichael

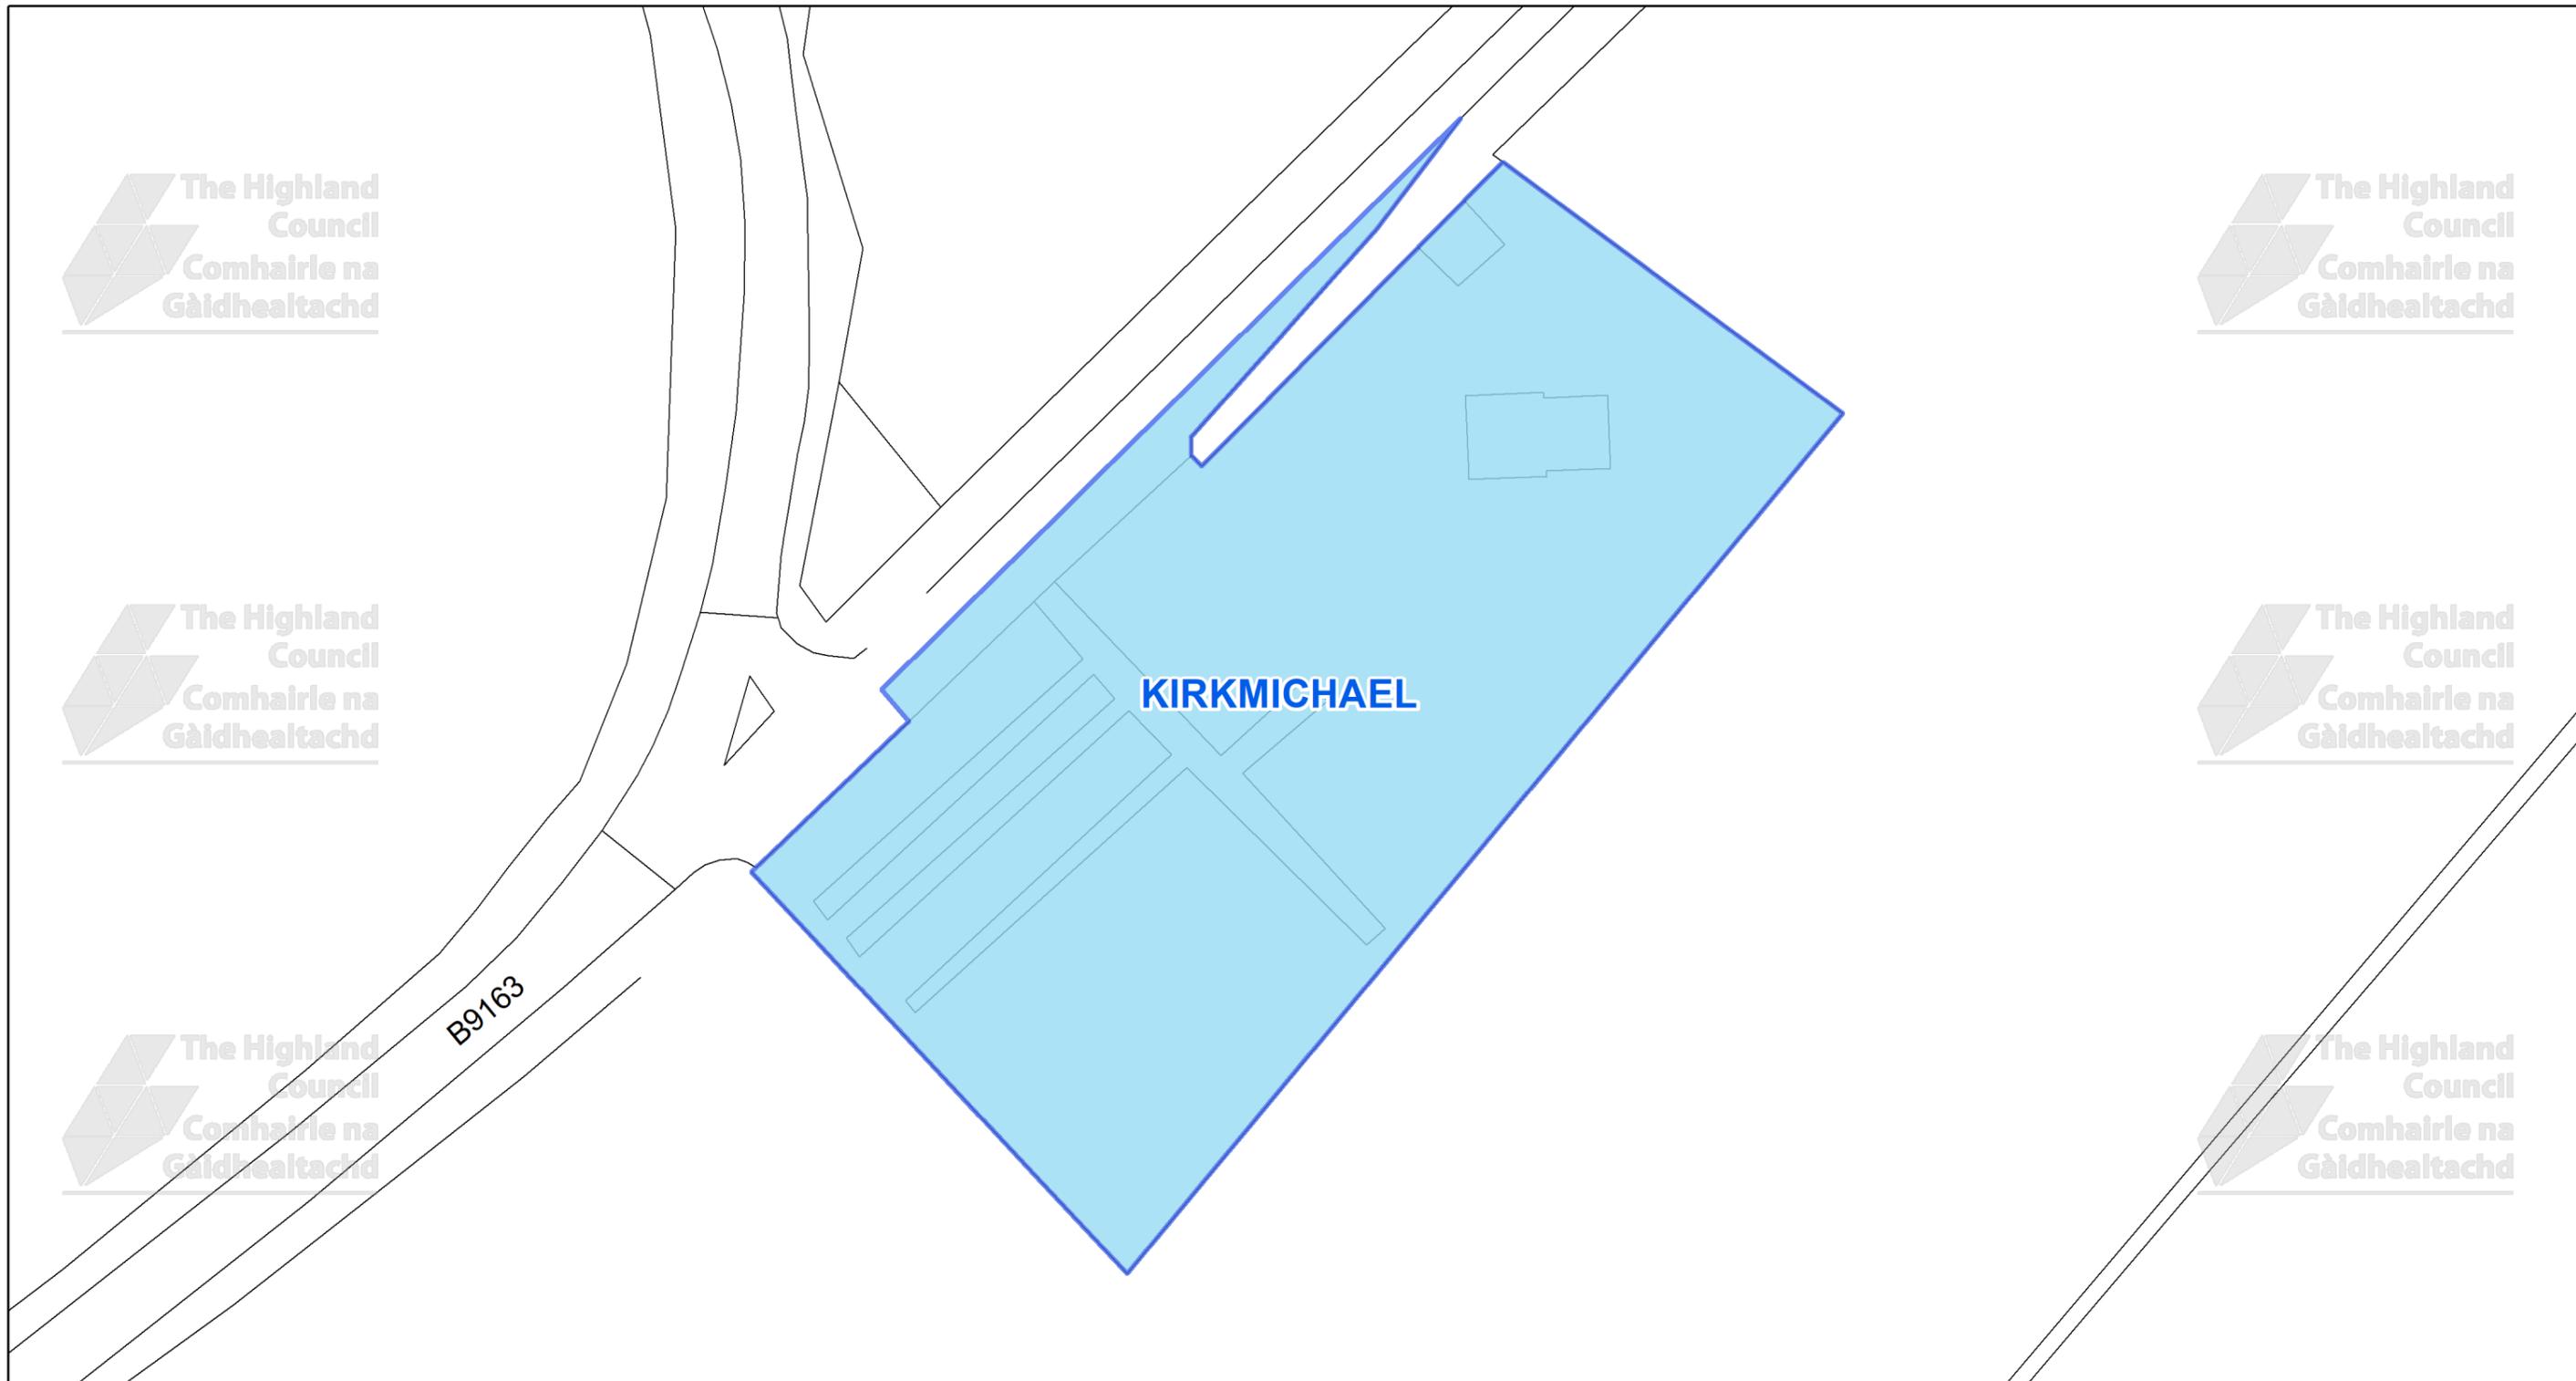


This is the Off-Street Plan
(CCP0347) referred
in the foregoing

The Highland Council
(Off-Street Parking Places)
(Decriminalised Parking
Enforcement and Consolidation)
(Variation Five) Order 2026

Signed by Proper Officer

© Crown copyright and database
rights 2025 Ordnance Survey AC0000849432
The extent of the restrictions are 270,465 to 865,775
metres eastwards and 270,680 to 865,890
westwards using the British National Grid (EPSG 27700).

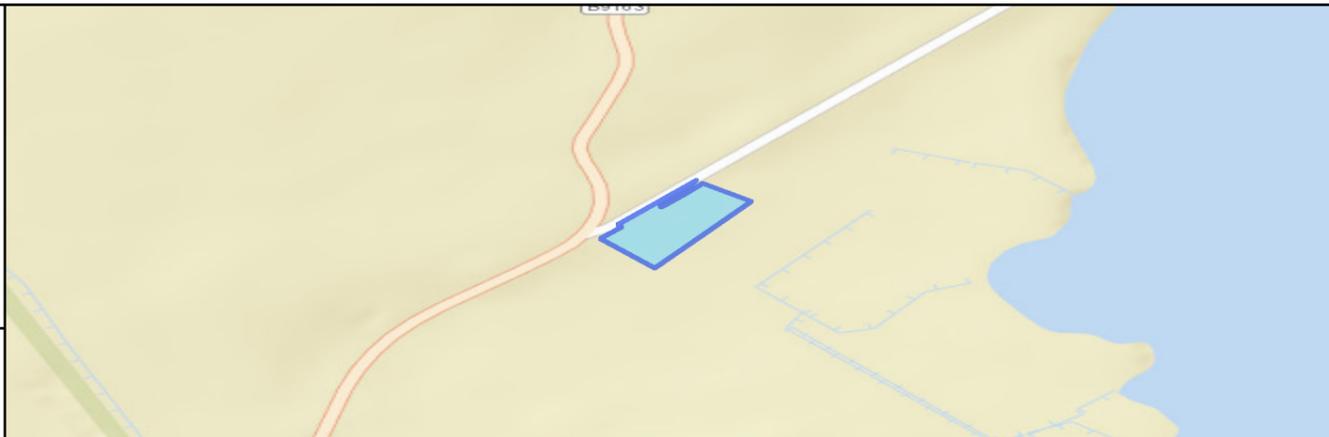

The Highland Council
Headquarters
Glenurquhart Rd
Inverness
IV35NX

SCALE
1:550


DATE
TBC

REFERENCE NUMBER
CCP0347



CAR PARK NAME:


Fortrose & Rosemarie Cemetery, Fortrose & Rosemarkie

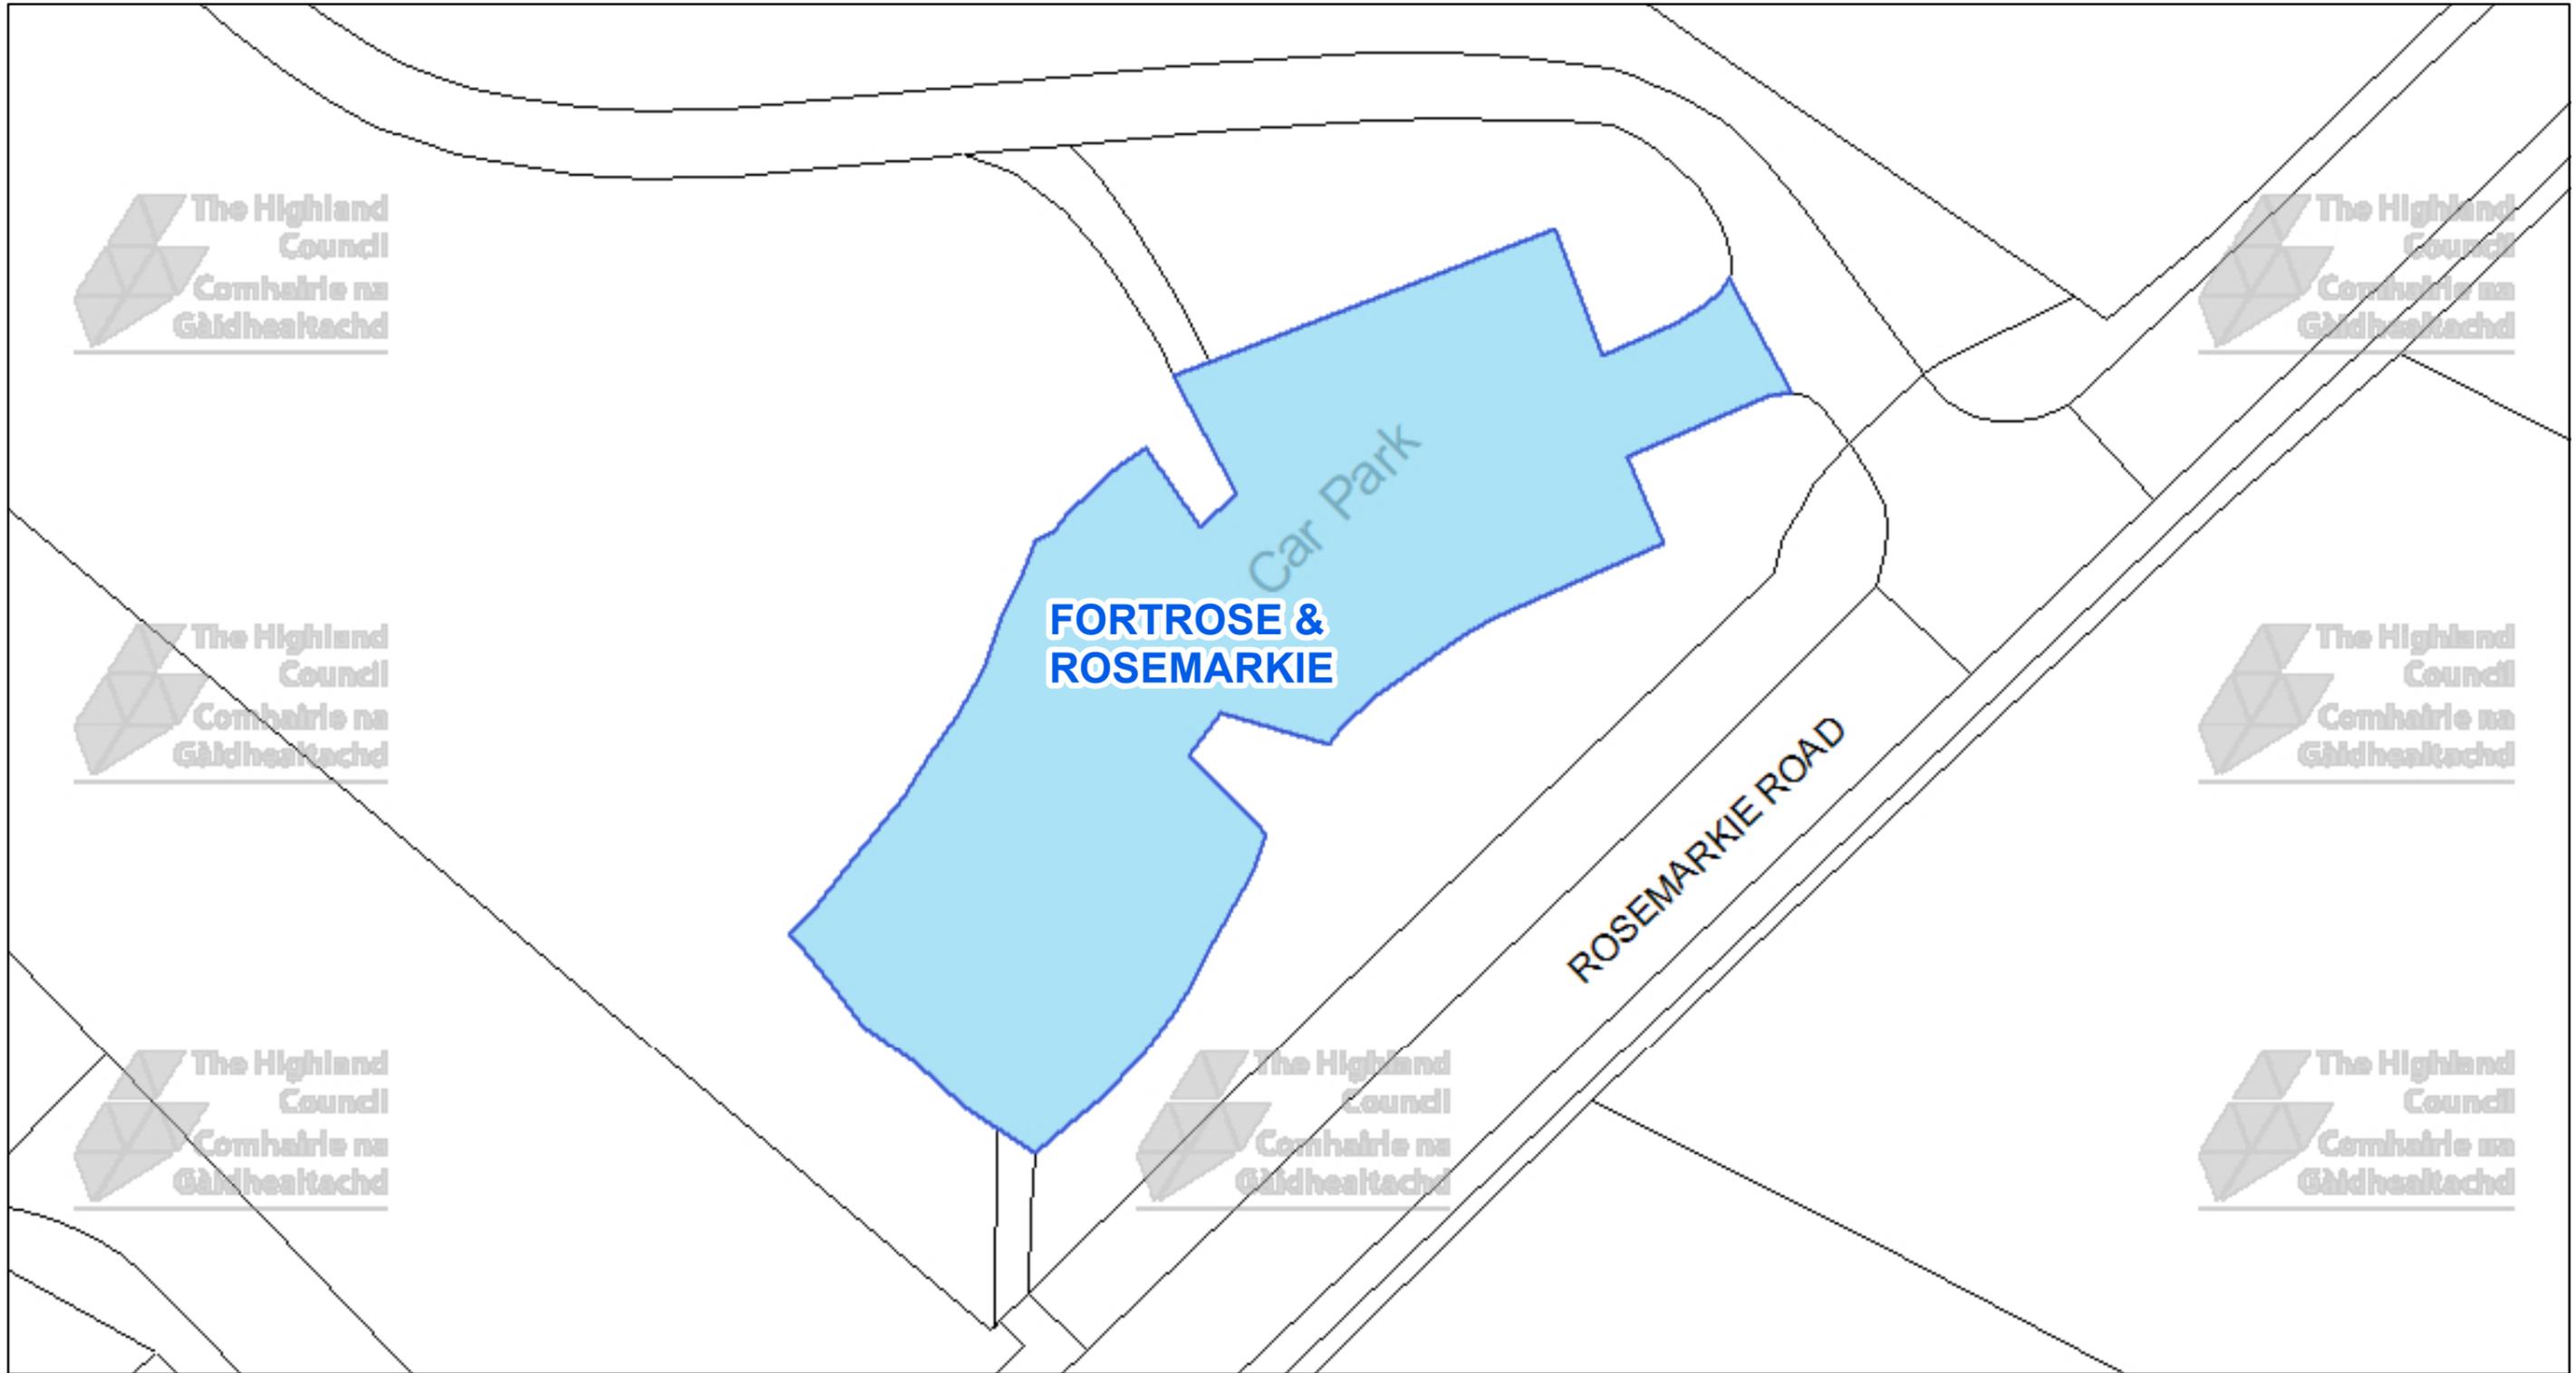

The Highland Council
Headquarters
Glenurquhart Rd
Inverness
IV35NX

© Crown copyright and database rights 2025 Ordnance Survey AC0000849432

The extent of the restrictions are 272,897 to 856,858 metres eastwards and 273,016 to 856,921 westwards using the British National Grid (EPSG 27700).

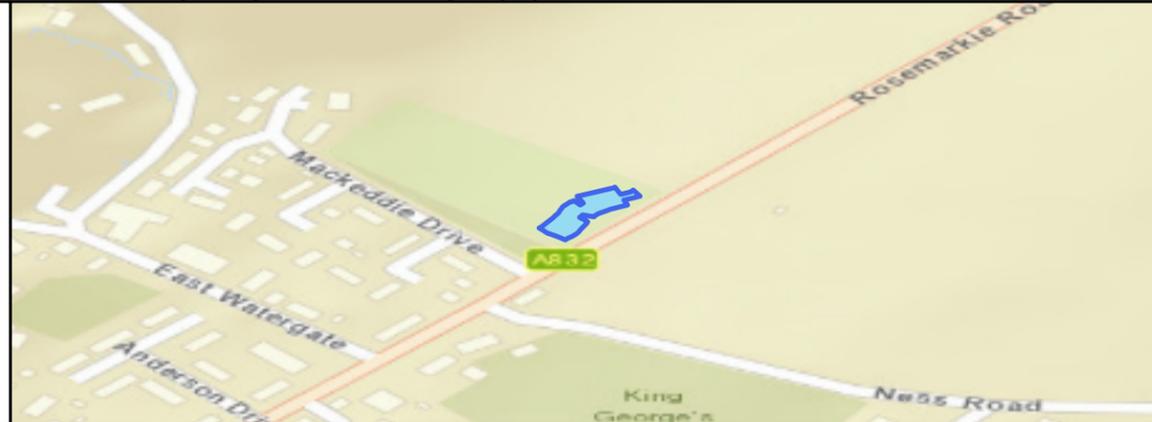

This is the Off-Street Plan
CCP0348 referred
In the foregoing

The Highland Council
(Off-Street Parking Places)
(Decriminalised Parking
Enforcement and Consolidation)
(Variation Five) Order 2026

Proper Officer

DATE

SCALE

Scale: 1:300


REFERENCE NUMBER

CCP0348



CAR PARK NAME:

Avoch Cemetery, Avoch

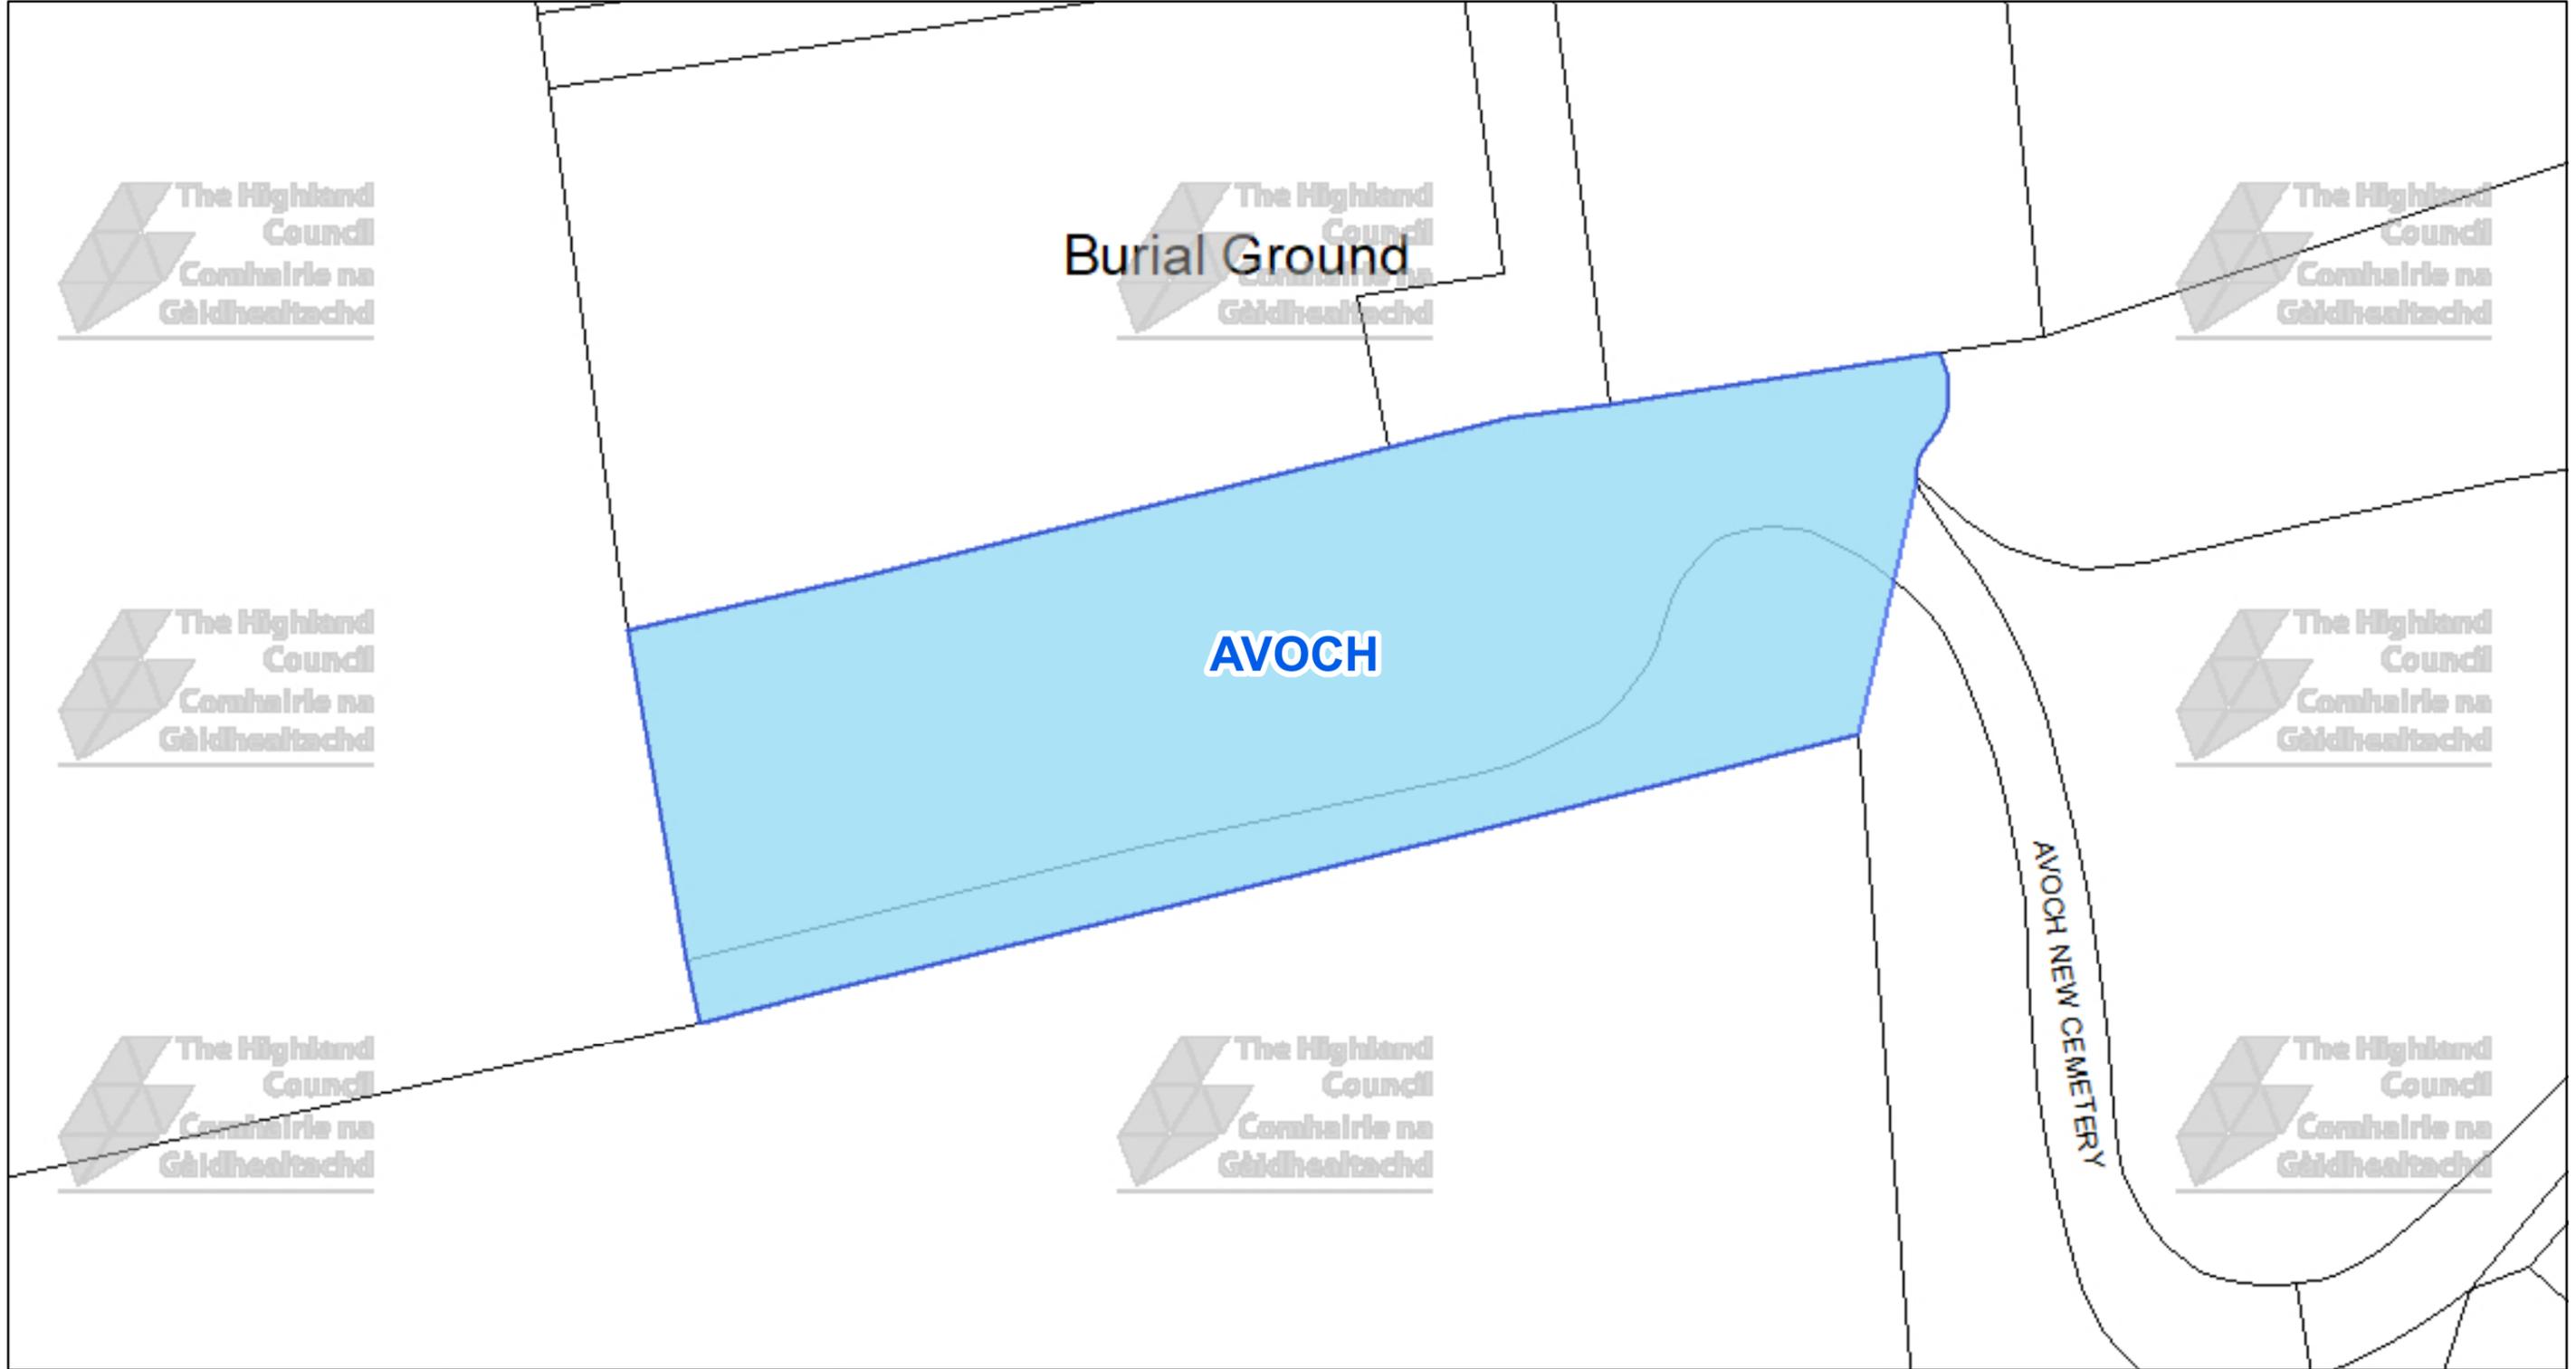


 **The Highland Council**
Comhairle na Gàidhealtachd

The Highland Council
Headquarters
Glenurquhart Rd
Inverness
IV35NX

© Crown copyright and database rights 2025 Ordnance Survey AC0000849432

The extent of the restrictions are 269,792 to 854,734 metres eastwards and 269,909 to 854,796 westwards using the British National Grid (EPSG 27700).

 

This is the Off-Street Plan CCP0349 referred in the foregoing


The Highland Council
(Off-Street Parking Places)
(Decriminalised Parking Enforcement and Consolidation)
(Variation Five) Order 2026

Proper Officer

DATE
SCALE Scale: 1:300
REFERENCE NUMBER CCP0349


CAR PARK NAME:

A9 Southbound Car Park, North Kessock

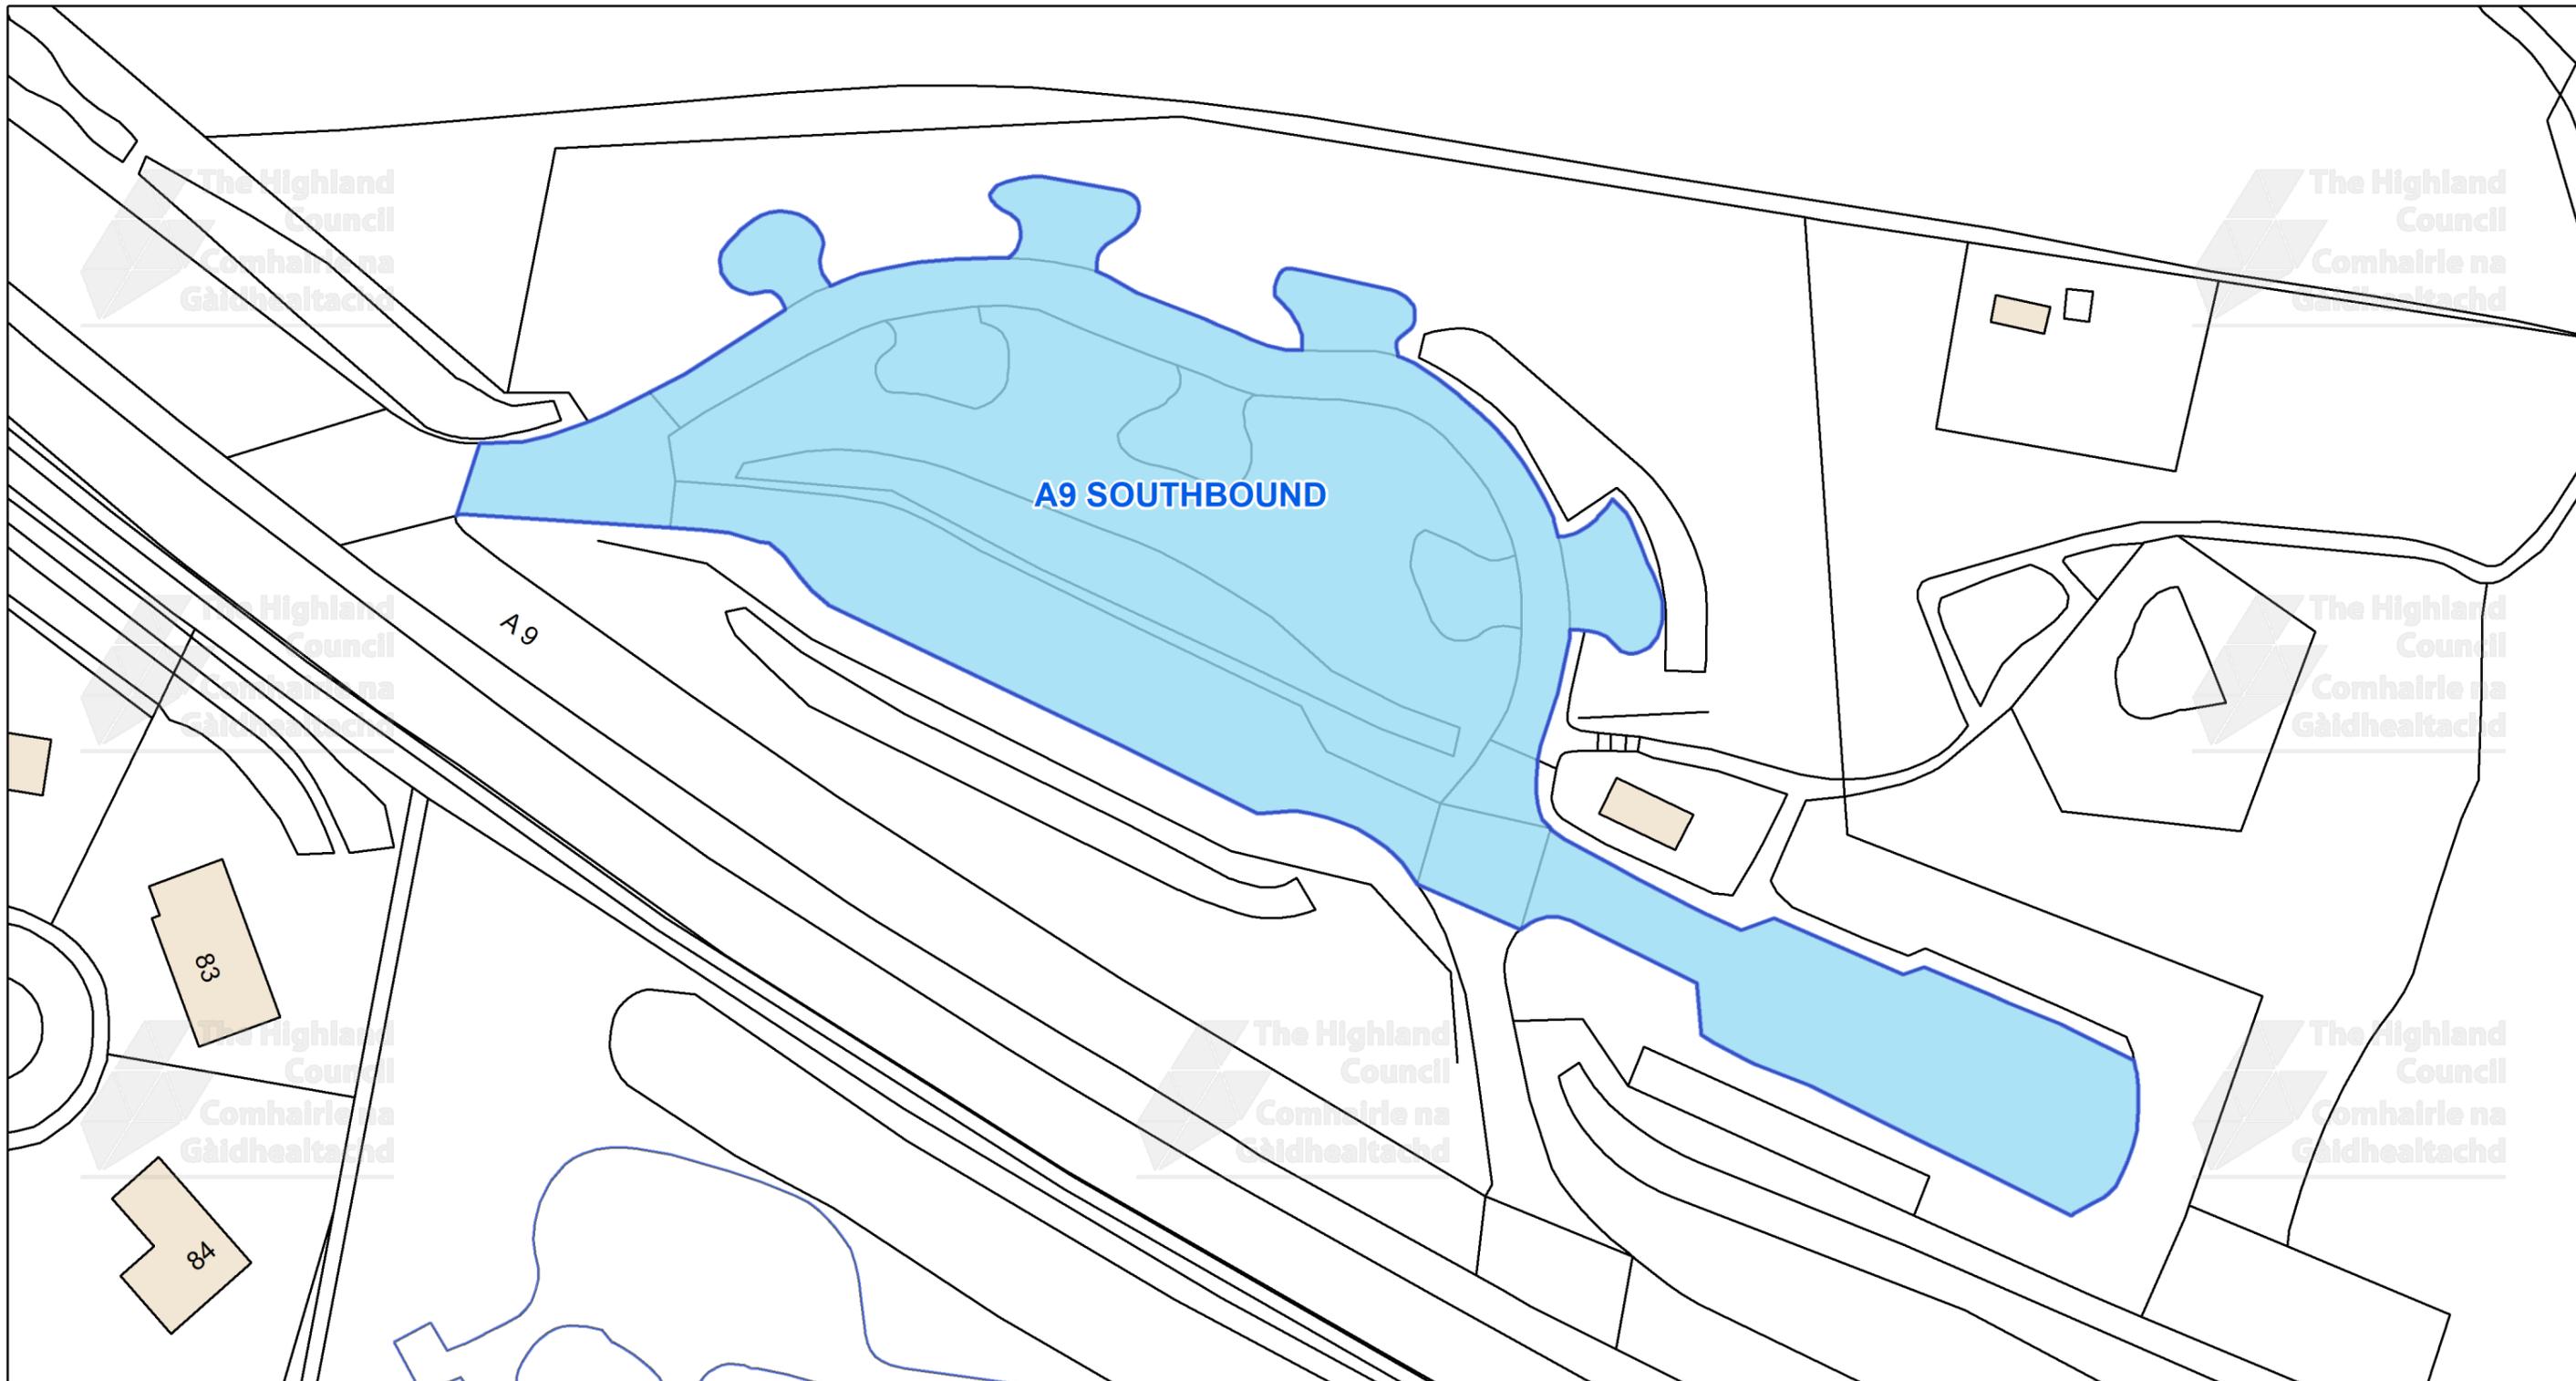

This is the Off-Street Plan
(CP0102) referred
In the foregoing

The Highland Council
(Off-Street Parking Places)
(Decriminalised Parking Enforcement
and Consolidation)
(Variation Five) Order 2026

Signed by Proper Officer

© Crown copyright and database
rights 2025 Ordnance Survey AC0000849432
The extent of the restrictions are 265,253 to 848,068 metres
eastwards and 265,509 to 848,203
westwards using the British National Grid (EPSG 27700).



The Highland Council
Headquarters
Glenurquhart Rd
Inverness
IV35NX

SCALE

1:650

DATE


REFERENCE NUMBER

CP0102



CAR PARK NAME:

Charleston Car Park, North Kessock

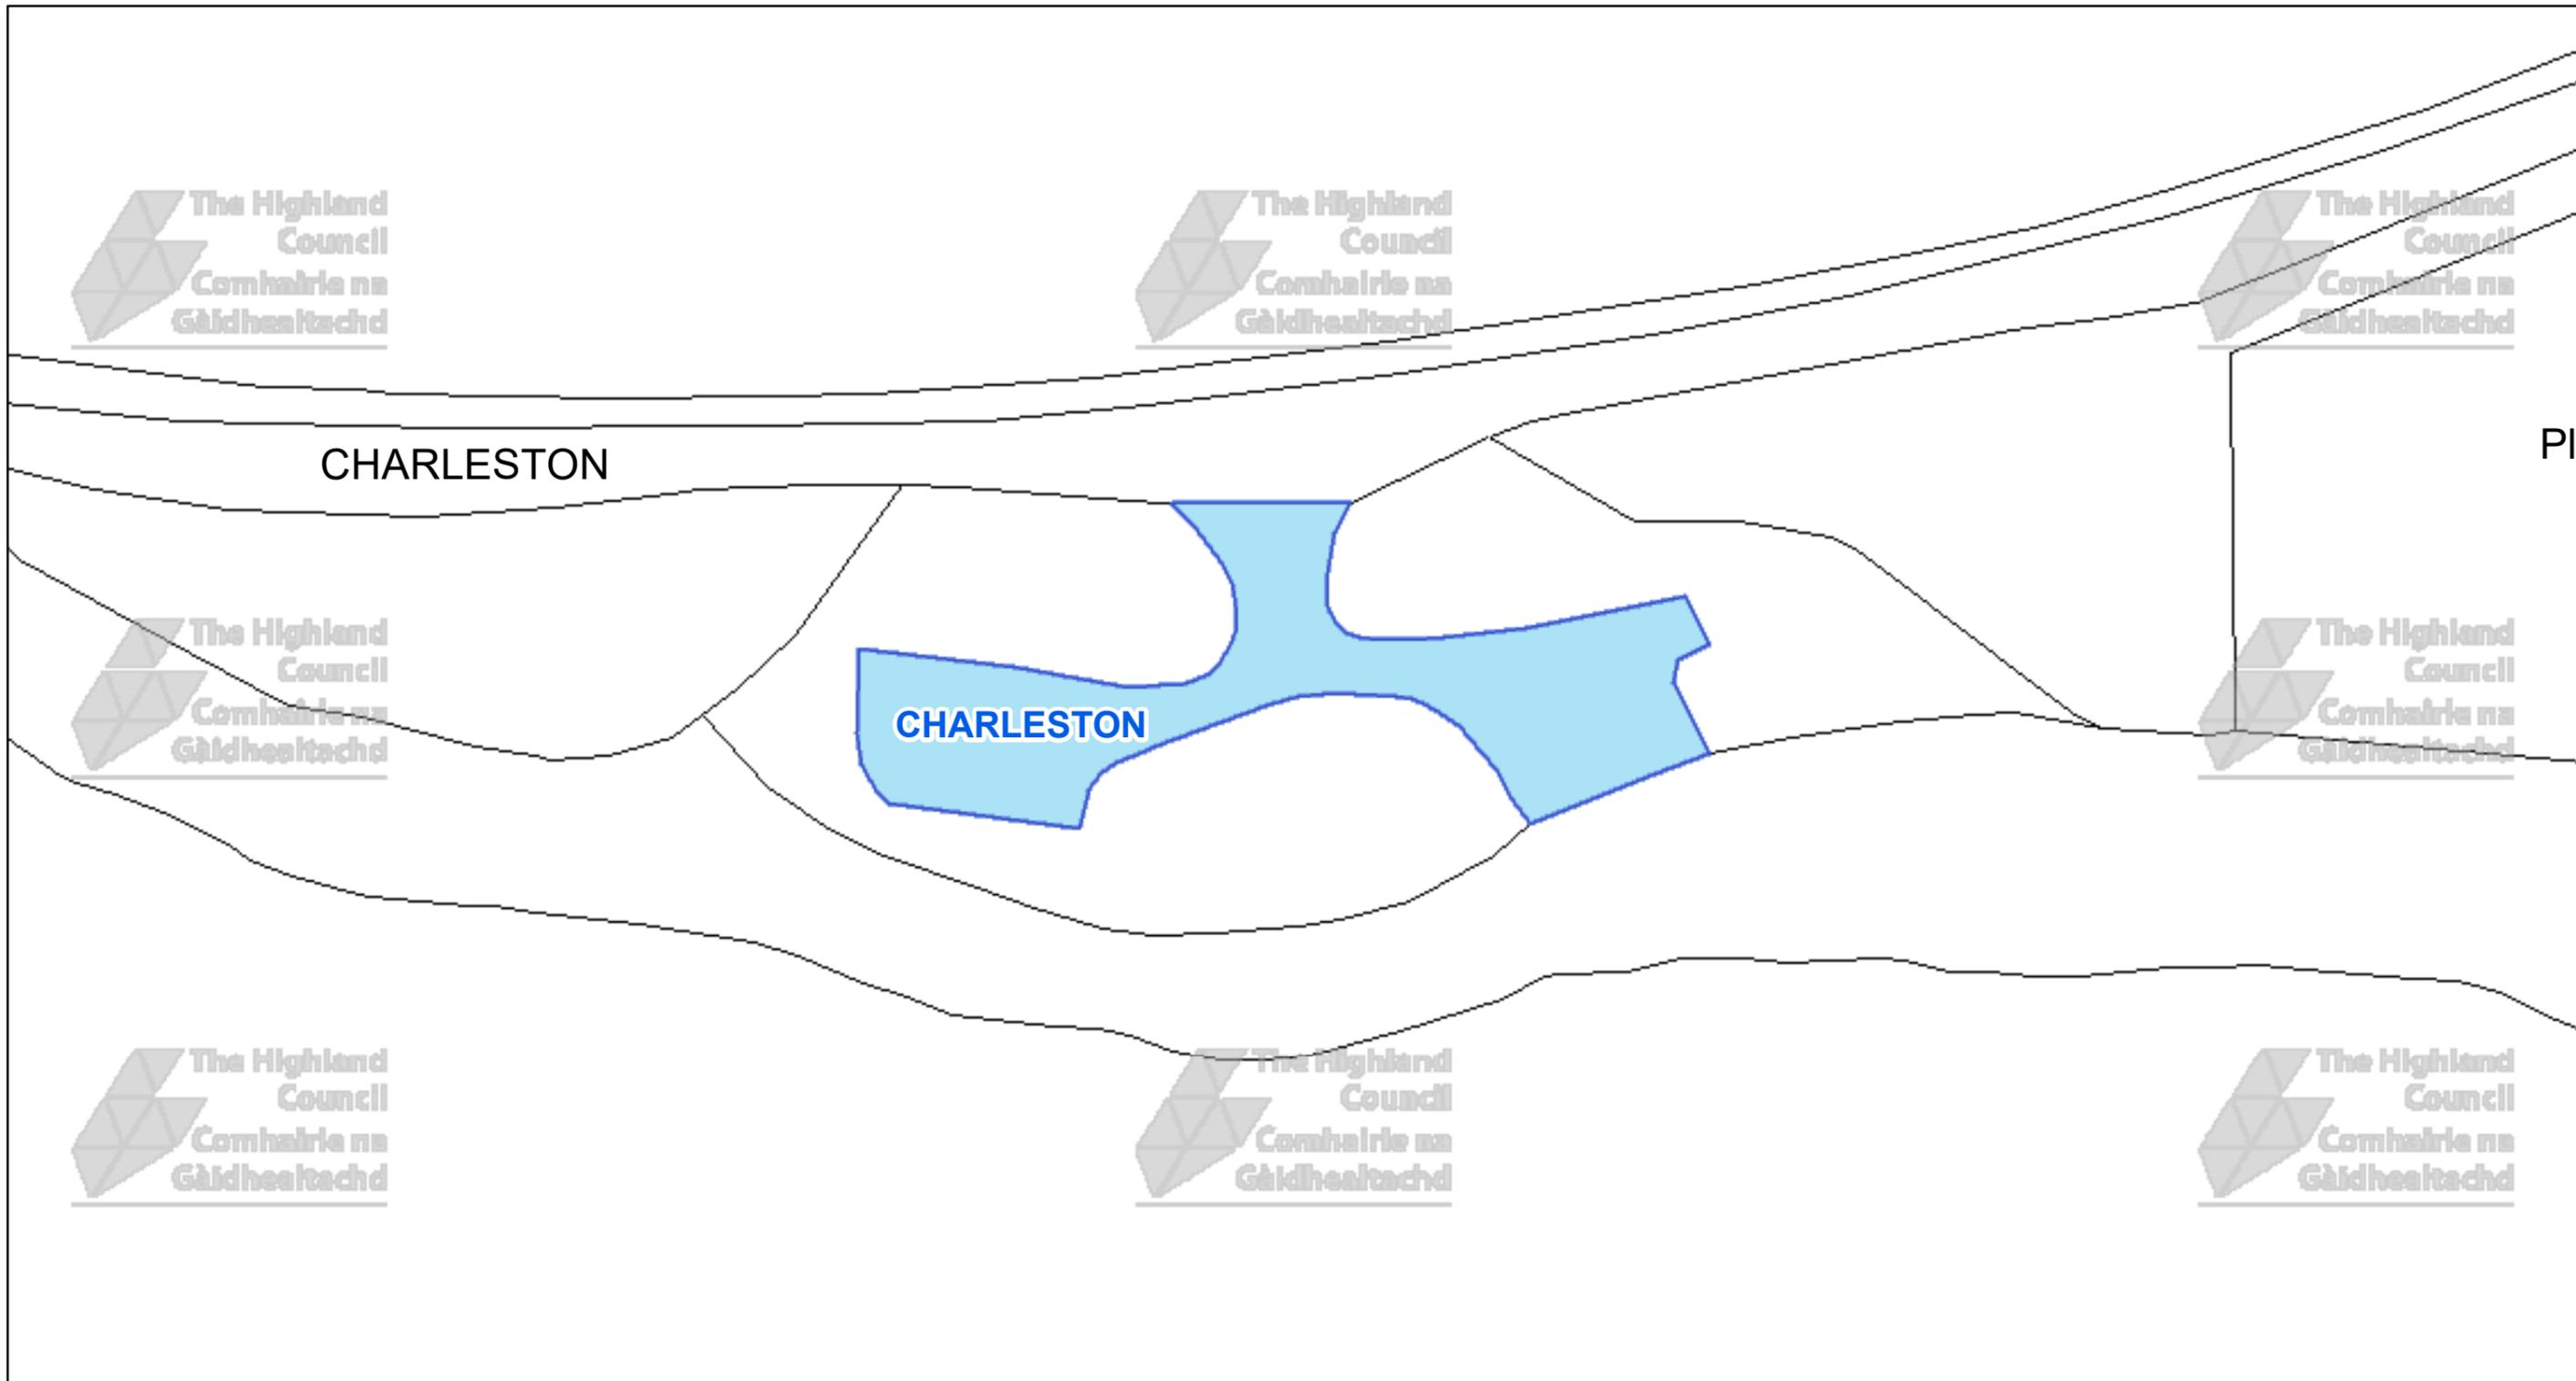


The Highland Council
Headquarters
Glenurquhart Rd
Inverness
IV35NX

© Crown copyright and database rights 2025 Ordnance Survey AC0000849432
The extent of the restrictions are 263,661 to 848,259 metres eastwards and 263,816 to 848,343 westwards using the British National Grid (EPSG 27700).



This is the Off-Street Plan (CP0106) referred in the foregoing


The Highland Council
(Off-Street Parking Places)
(Decriminalised Parking Enforcement and Consolidation)
(Variation Five) Order 2026

Proper Officer

DATE
SCALE Scale: 1:400
REFERENCE NUMBER CP0106


CAR PARK NAME:

A9 Northbound Car Park, North Kessock

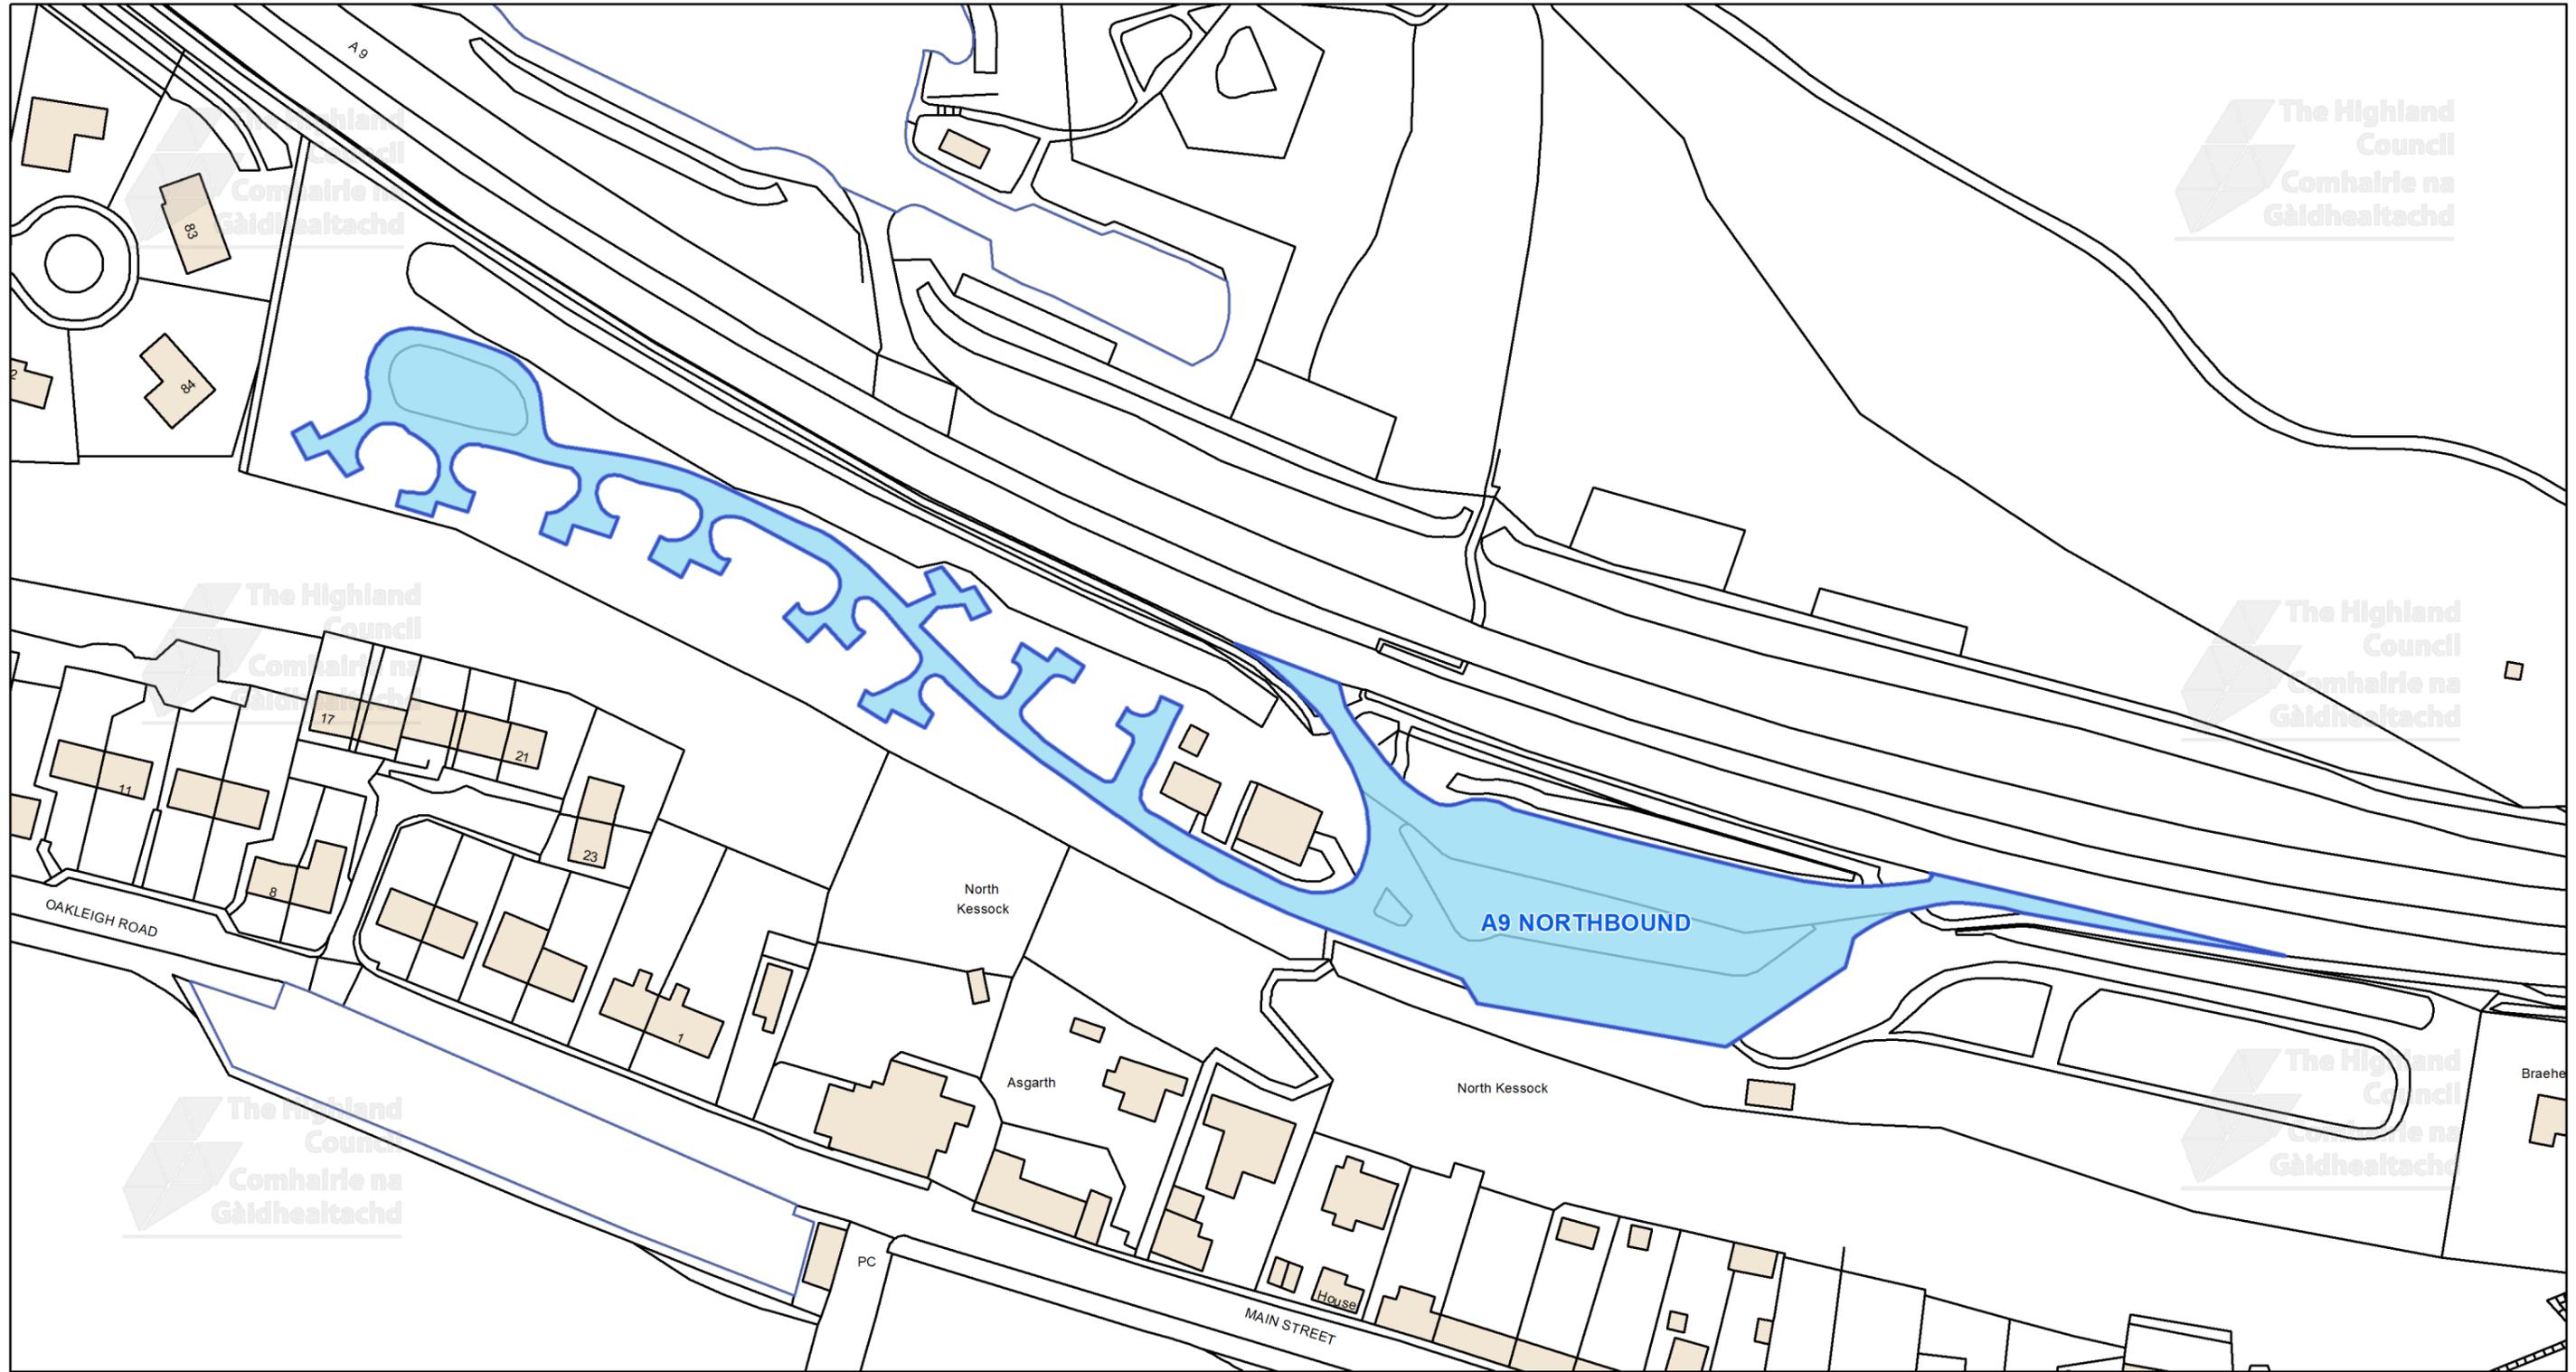

This is the Off-Street Plan (CP0109) referred in the foregoing

The Highland Council (Off-Street Parking Places) (Decriminalised Parking Enforcement and Consolidation) (Variation Five) Order 2026

Signed by Proper Officer

© Crown copyright and database rights 2025 Ordnance Survey AC0000849432
The extent of the restrictions are 265.411 to 847.897 metres eastwards and 265.695 to 848.057 westwards using the British National Grid (EPSG 27700).



The Highland Council
Headquarters
Glenurquhart Rd
Inverness
IV35NX


SCALE

1:1,200

DATE


REFERENCE NUMBER

CP0109

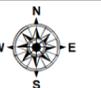

CAR PARK NAME:

Waterfront Car Park, North Kessock

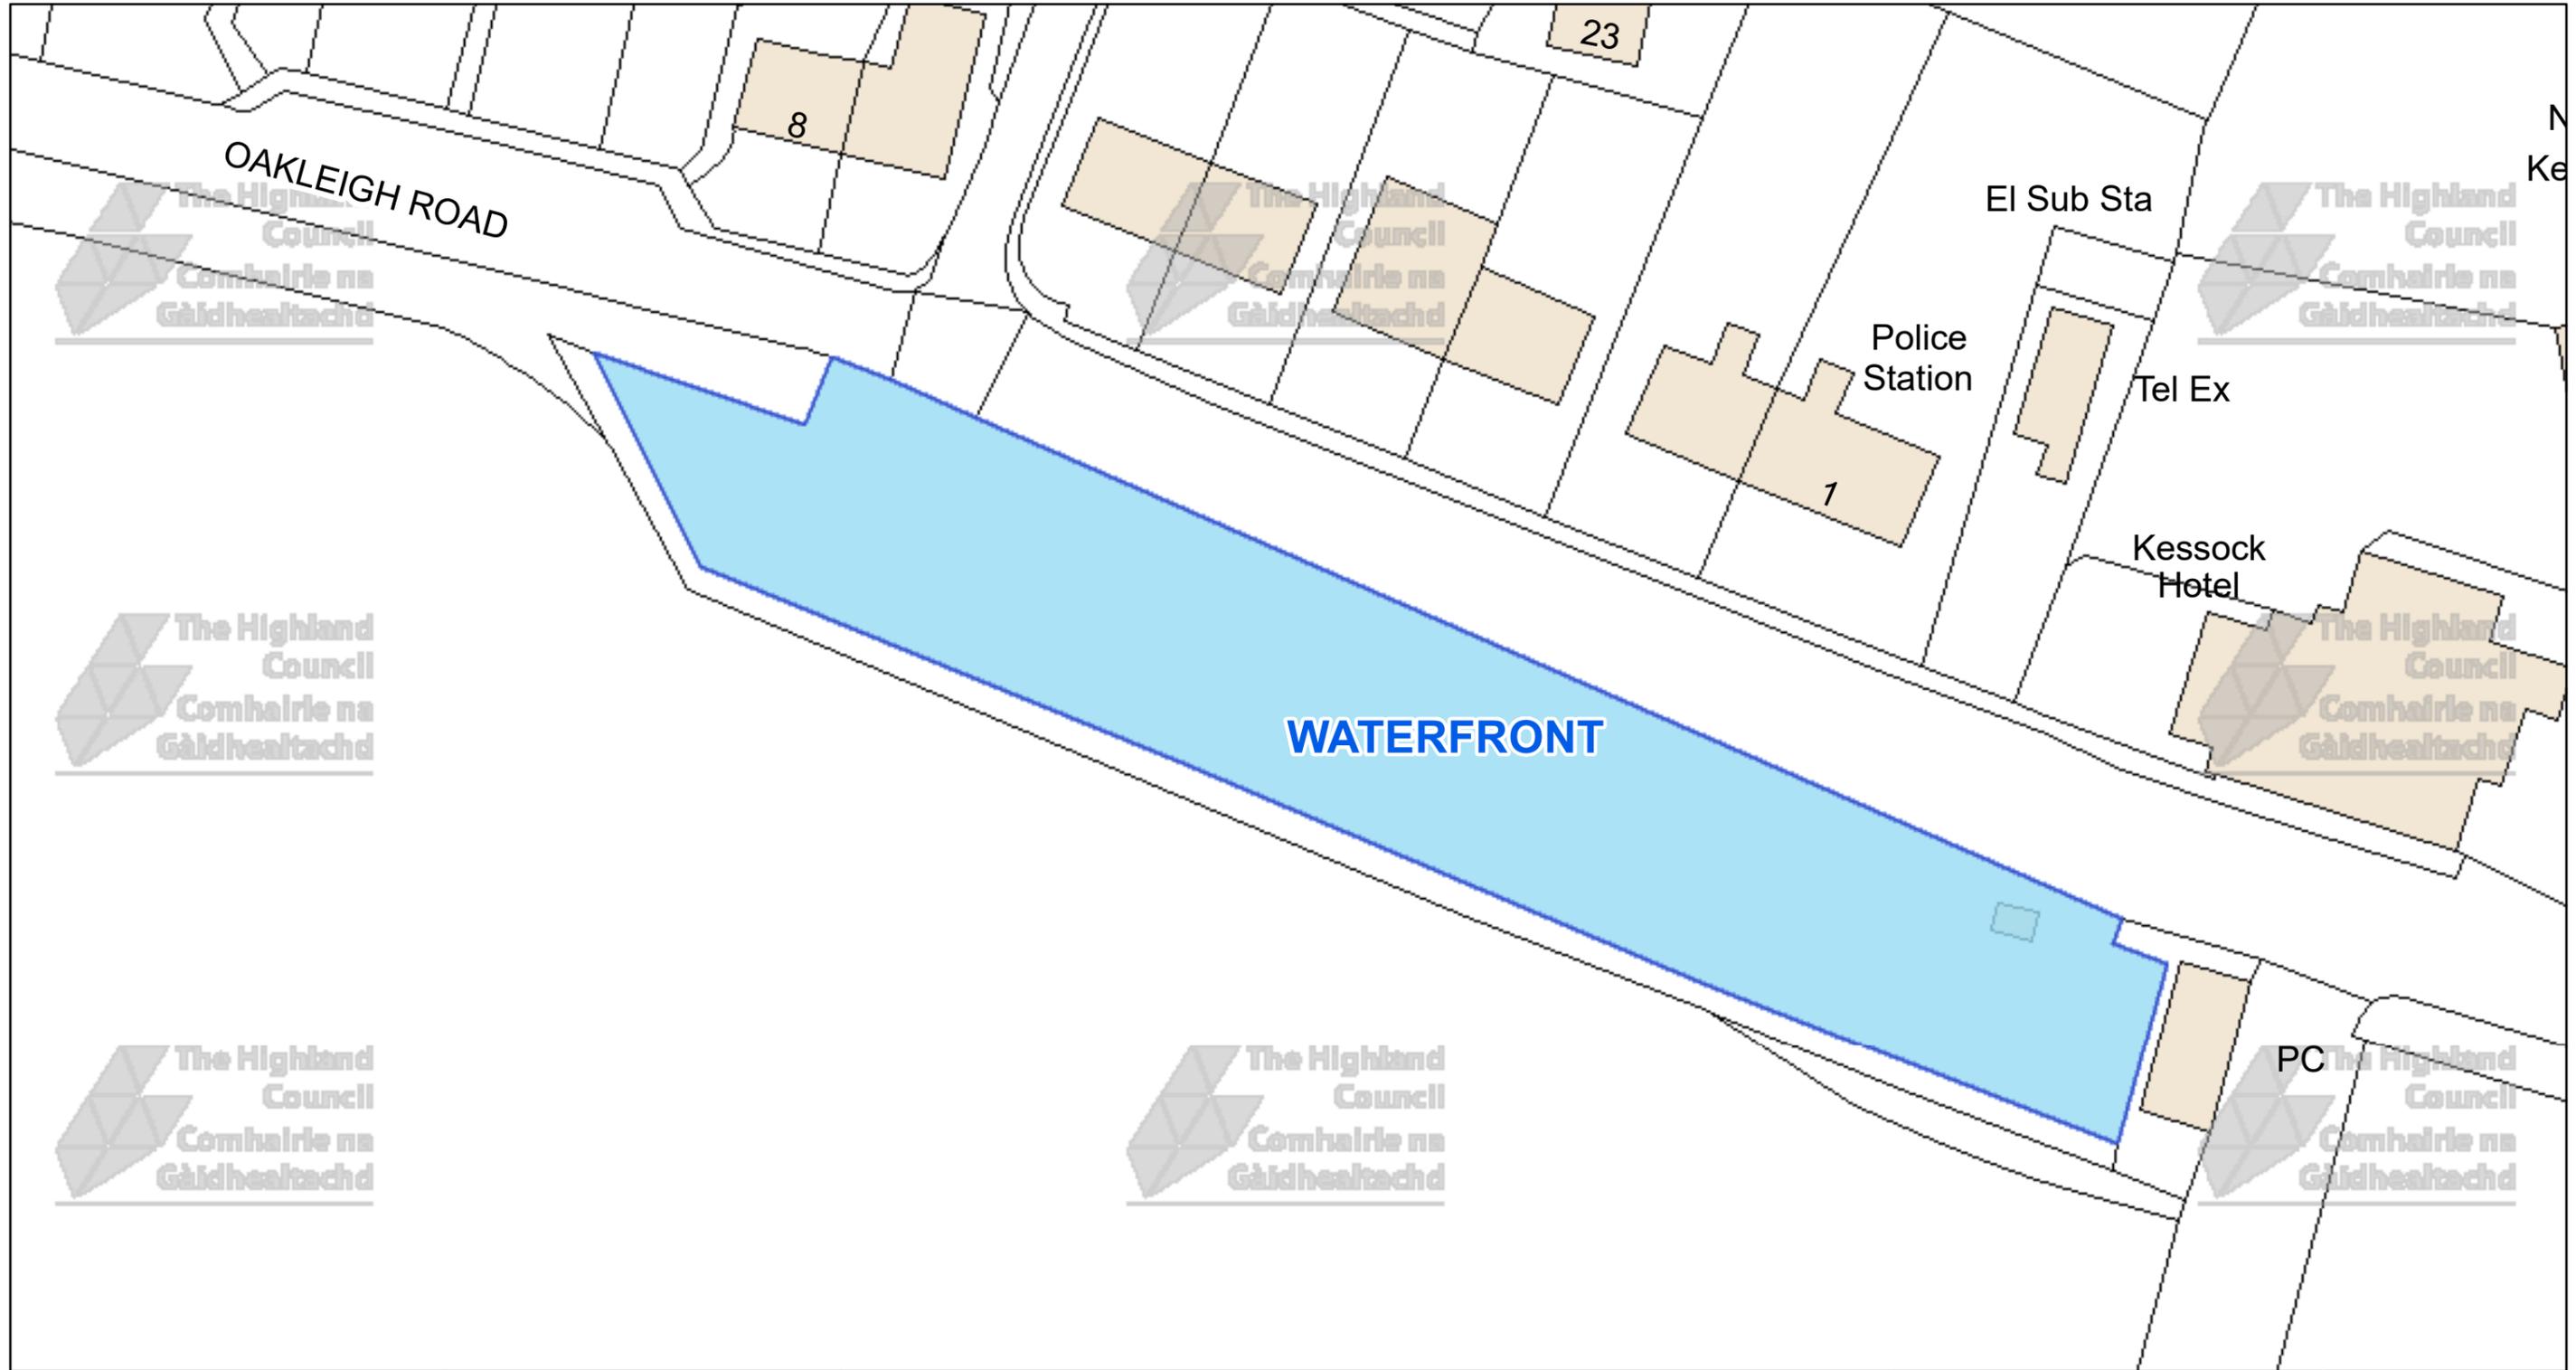

The Highland Council
 Headquarters
 Glenurquhart Rd
 Inverness
 IV35NX

© Crown copyright and database
 rights 2025 Ordnance Survey AC0000849432

The extent of the restrictions are 265,221 to 847,897
 metres eastwards and 265,415 to 847,989
 westwards using the British National Grid (EPSG 27700).



This is the Off-Street Plan
 (CP0123) referred
 In the foregoing

The Highland Council
 (Off-Street Parking Places)
 (Decriminalised Parking
 Enforcement and Consolidation)
 (Variation Five) Order 2026

Proper Officer

DATE

SCALE

Scale: 1:475


REFERENCE NUMBER

CP0123



CAR PARK NAME:

Bridge Street Car Park, Rosemarkie

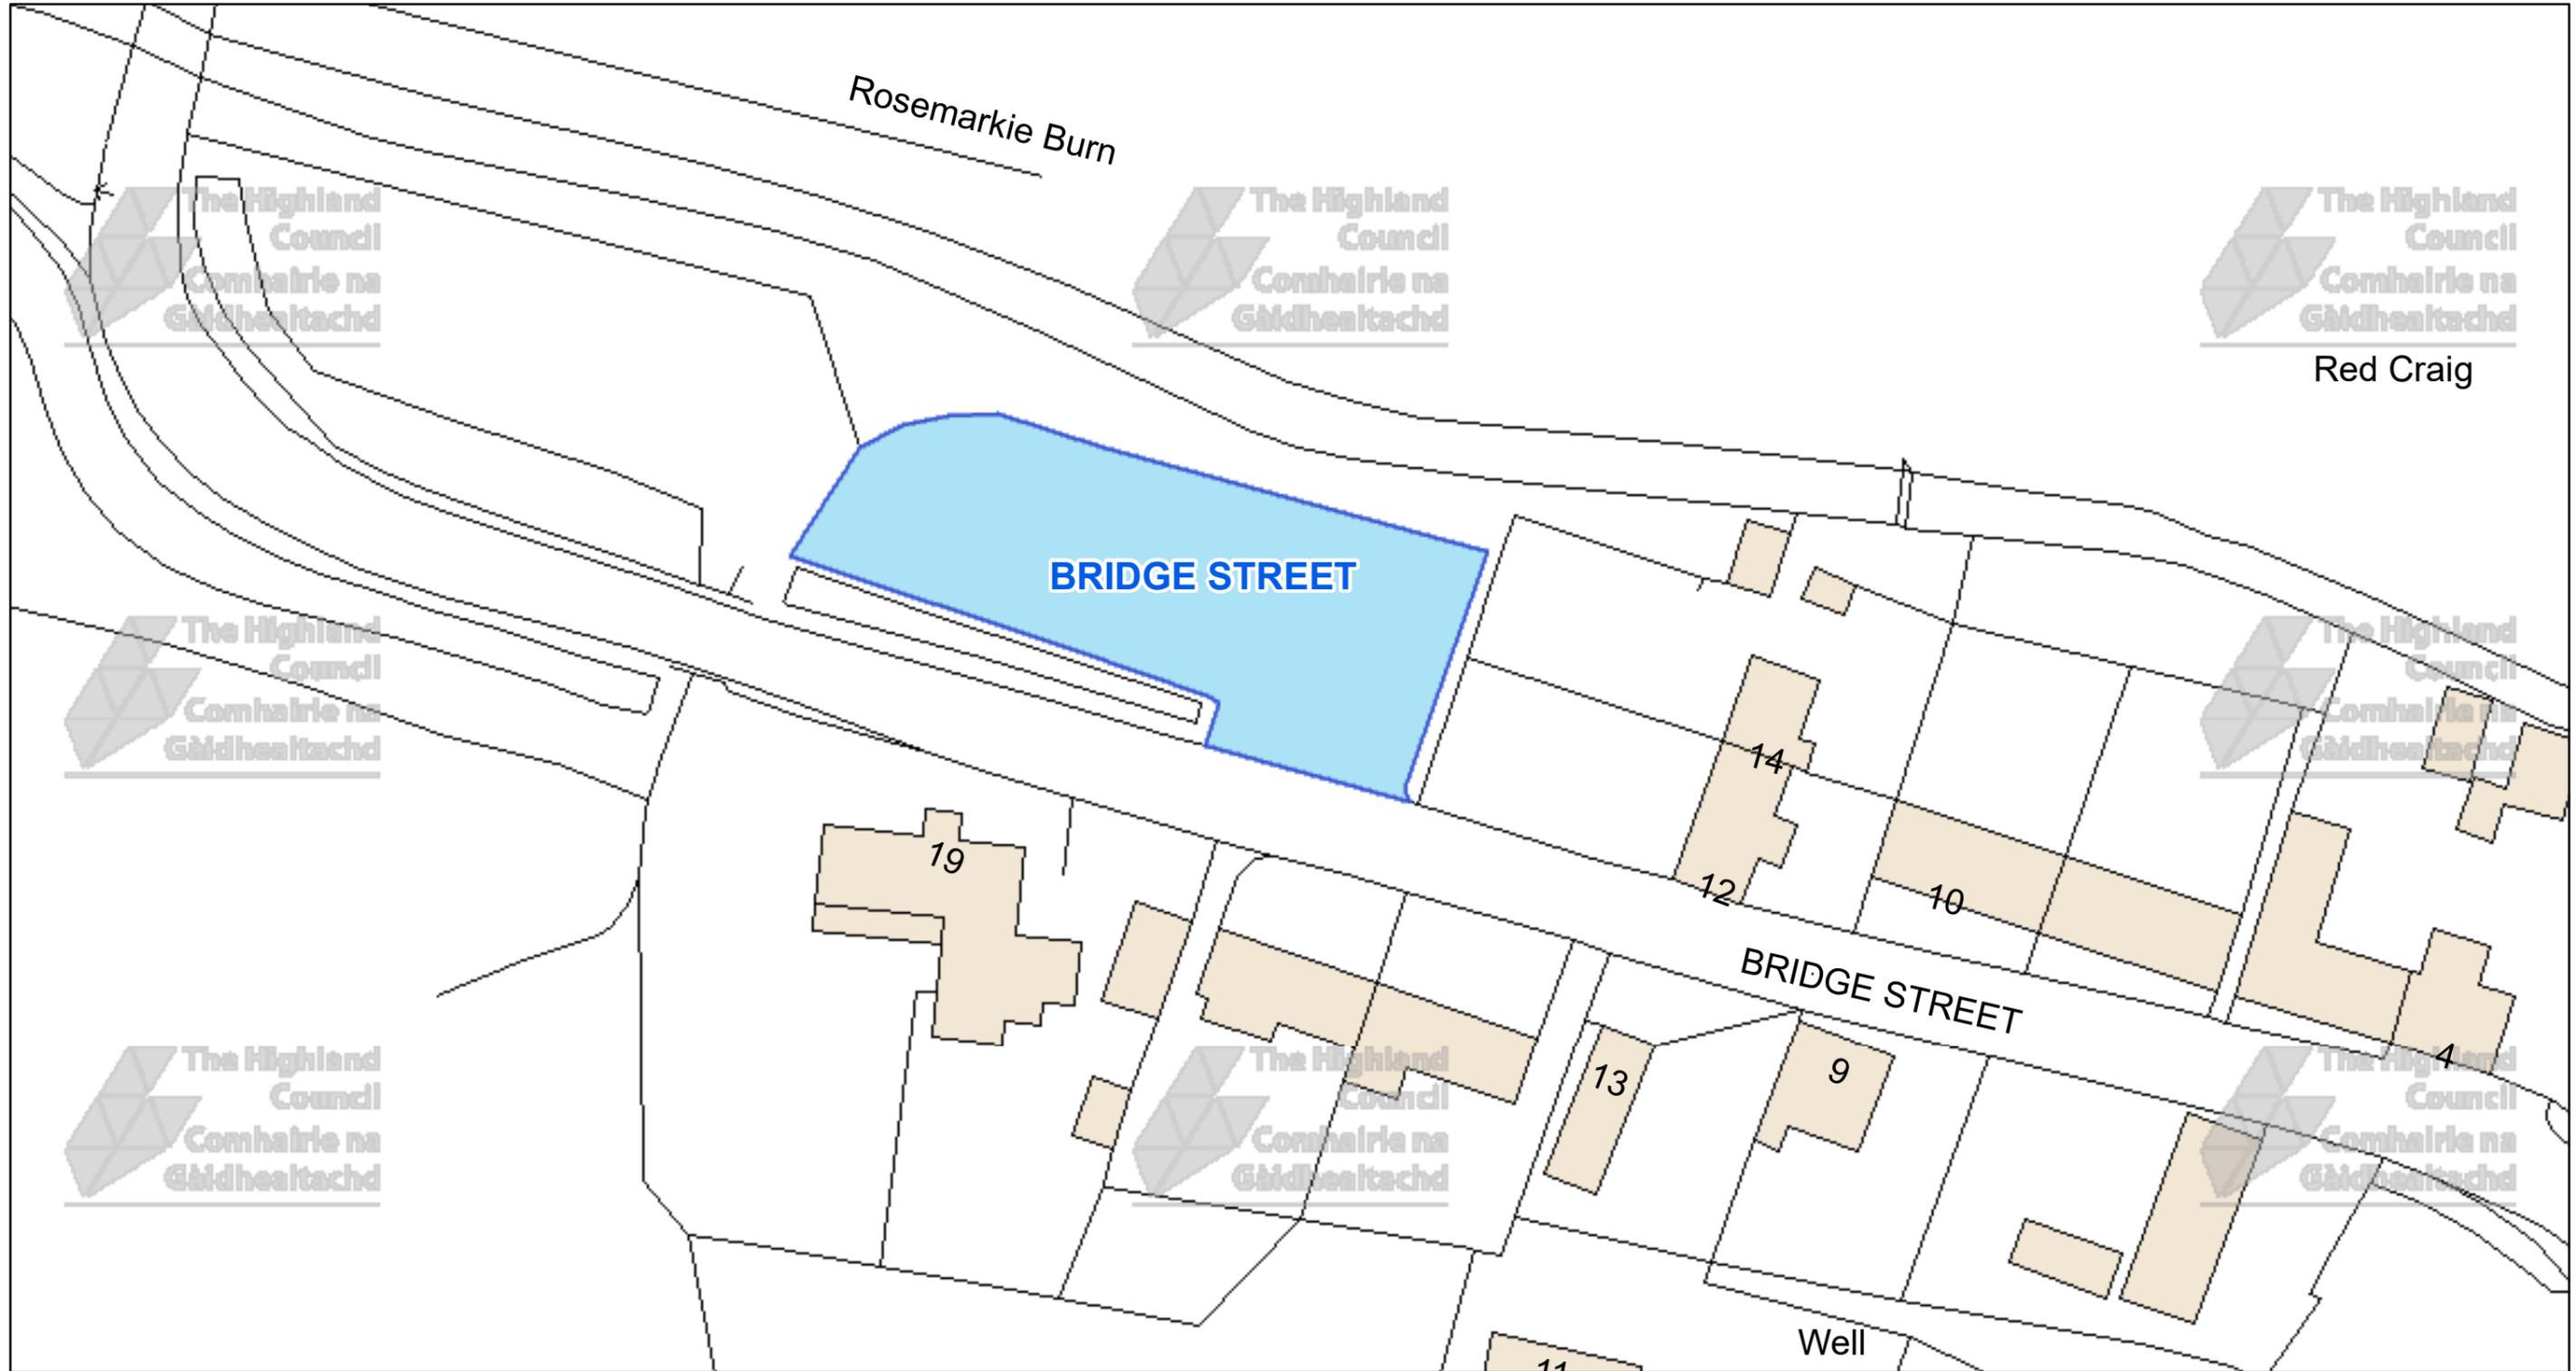

The Highland Council
 Headquarters
 Glenurquhart Rd
 Inverness
 IV35NX

© Crown copyright and database rights 2025 Ordnance Survey AC0000849432
 The extent of the restrictions are 273,452 to 857,759 metres eastwards and 273,650 to 857,852 westwards using the British National Grid (EPSG 27700).



This is the Off-Street Plan (CP0125) referred in the foregoing


The Highland Council
 (Off-Street Parking Places)
 (Decriminalised Parking Enforcement and Consolidation)
 (Variation Five) Order 2026

DATE
SCALE Scale: 1:475
REFERENCE NUMBER CP0125

Proper Officer

CAR PARK NAME:

Mill Road Car Park, Rosemarkie

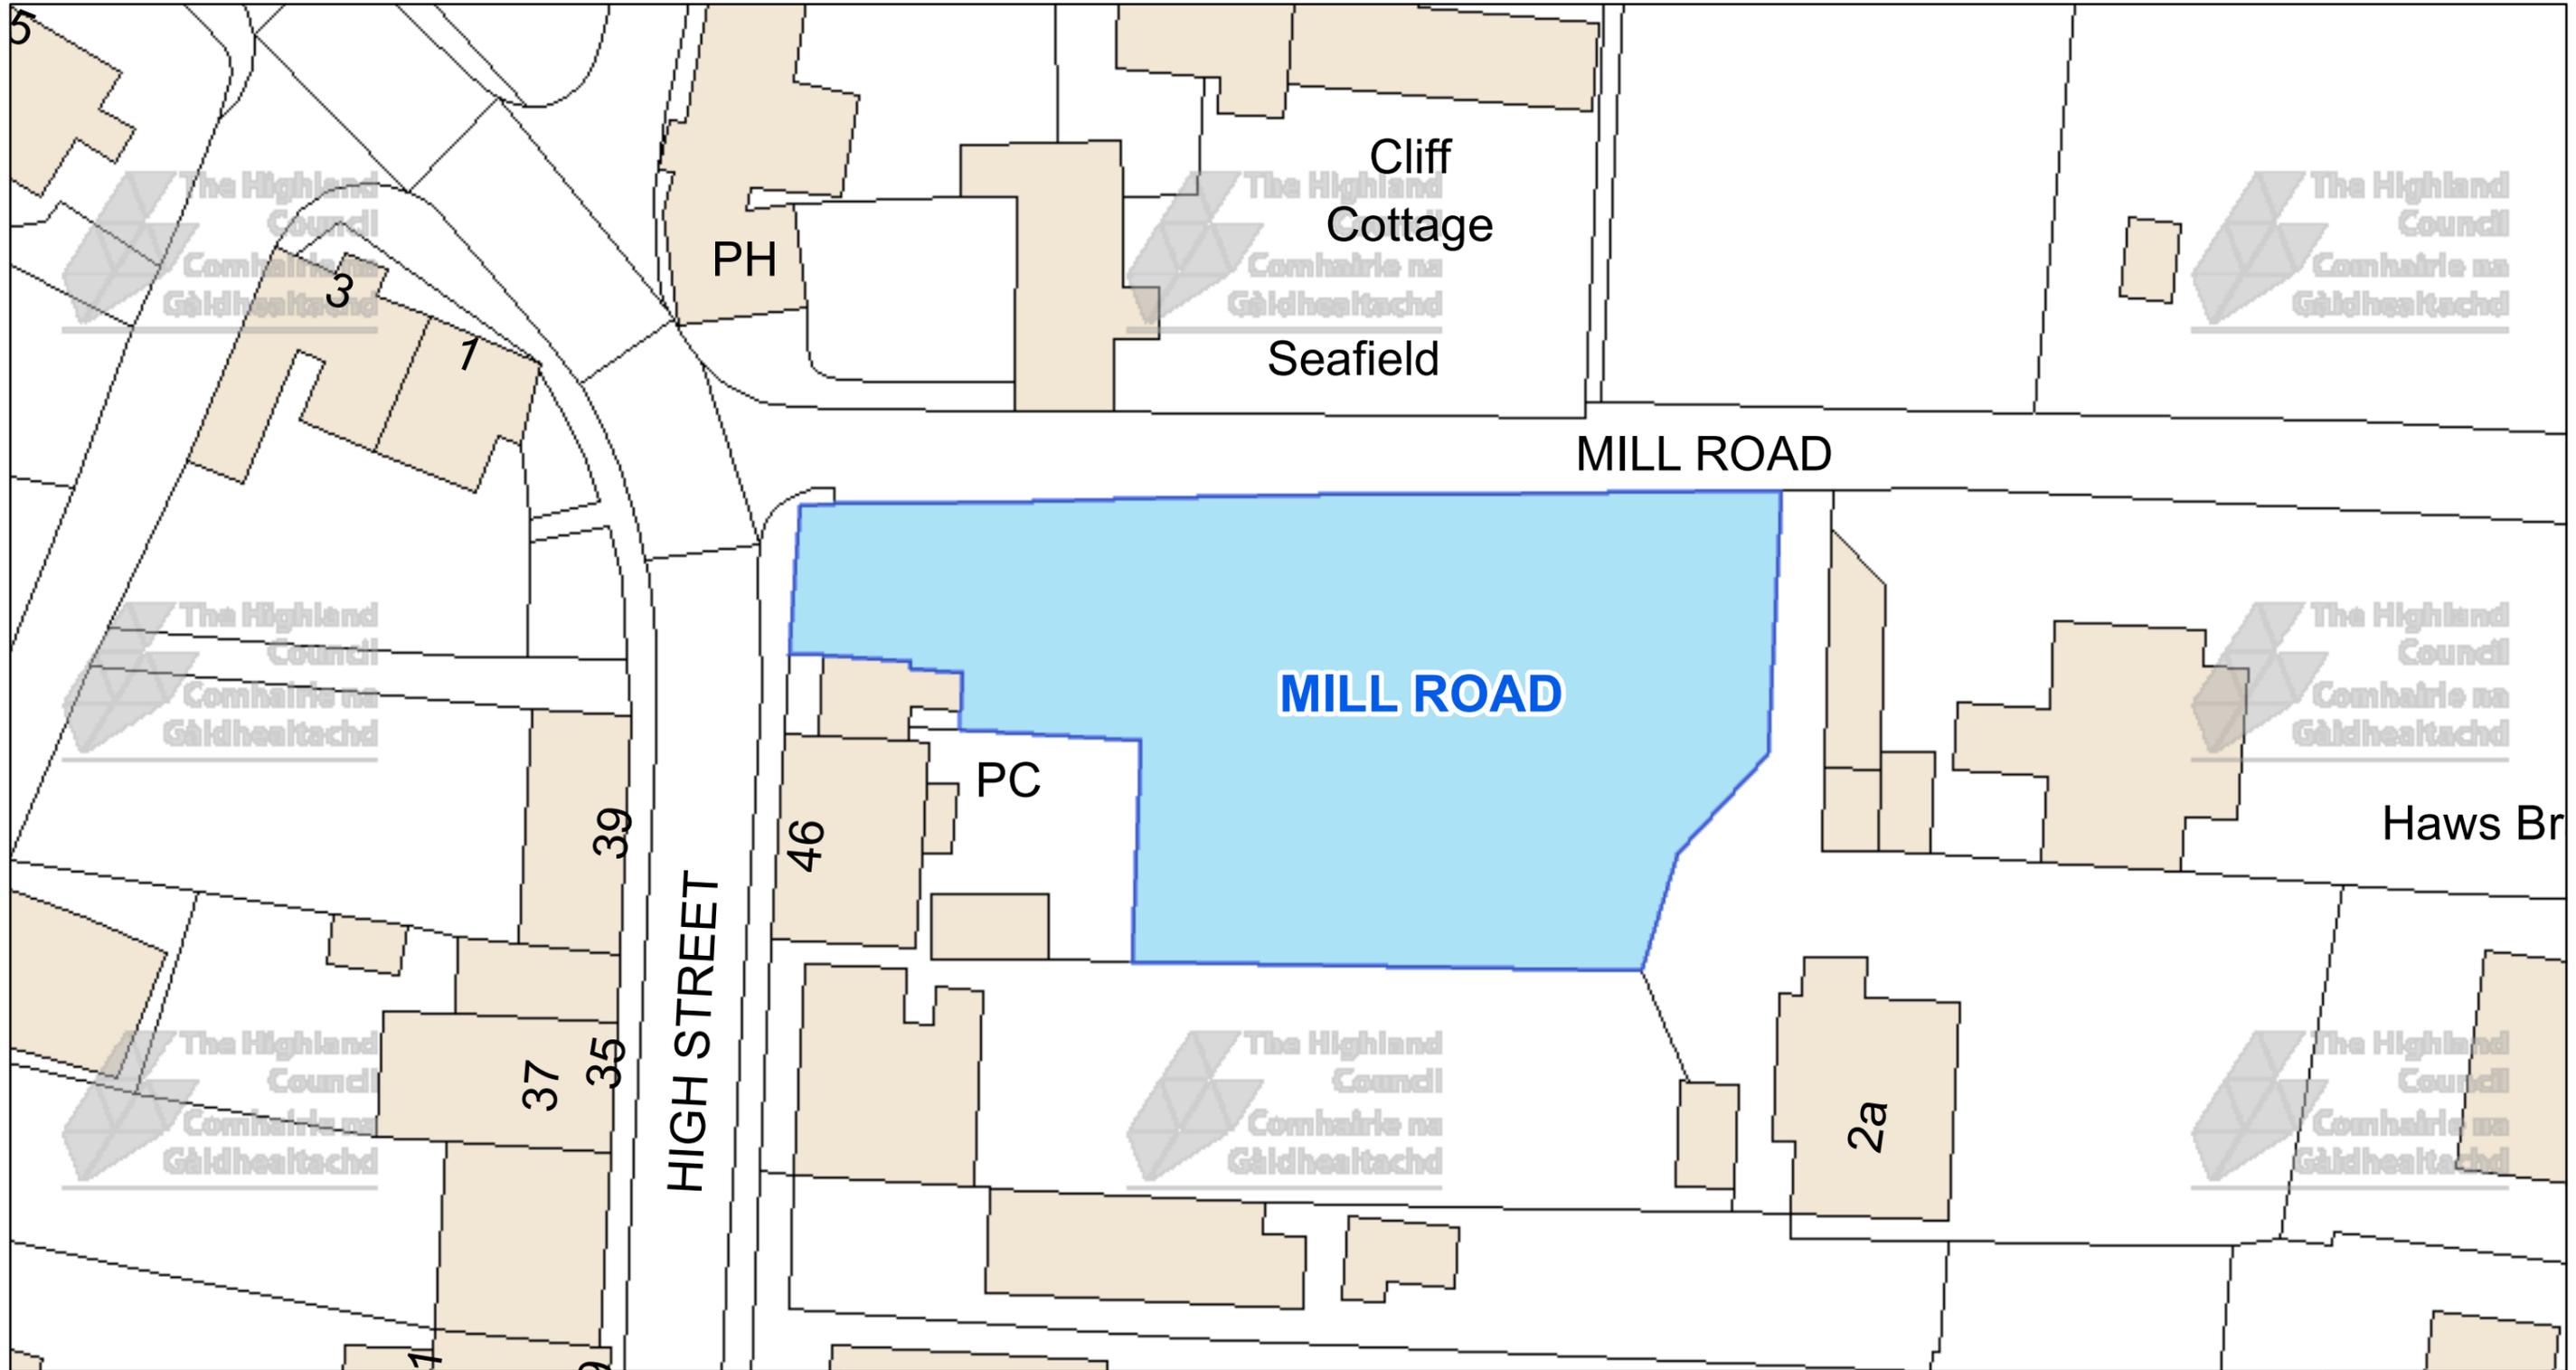

The Highland Council
 Headquarters
 Glenurquhart Rd
 Inverness
 IV35NX

© Crown copyright and database rights 2025 Ordnance Survey AC0000849432
 The extent of the restrictions are 273,641 to 857,675 metres eastwards and 273,782 to 857,744 westwards using the British National Grid (EPSG 27700).



This is the Off-Street Plan (CP0126) referred in the foregoing


The Highland Council (Off-Street Parking Places) (Decriminalised Parking Enforcement and Consolidation) (Variation Five) Order 2026

DATE
SCALE Scale: 1:350
REFERENCE NUMBER CP0126

Proper Officer

CAR PARK NAME:

Station Car Park, Avoch

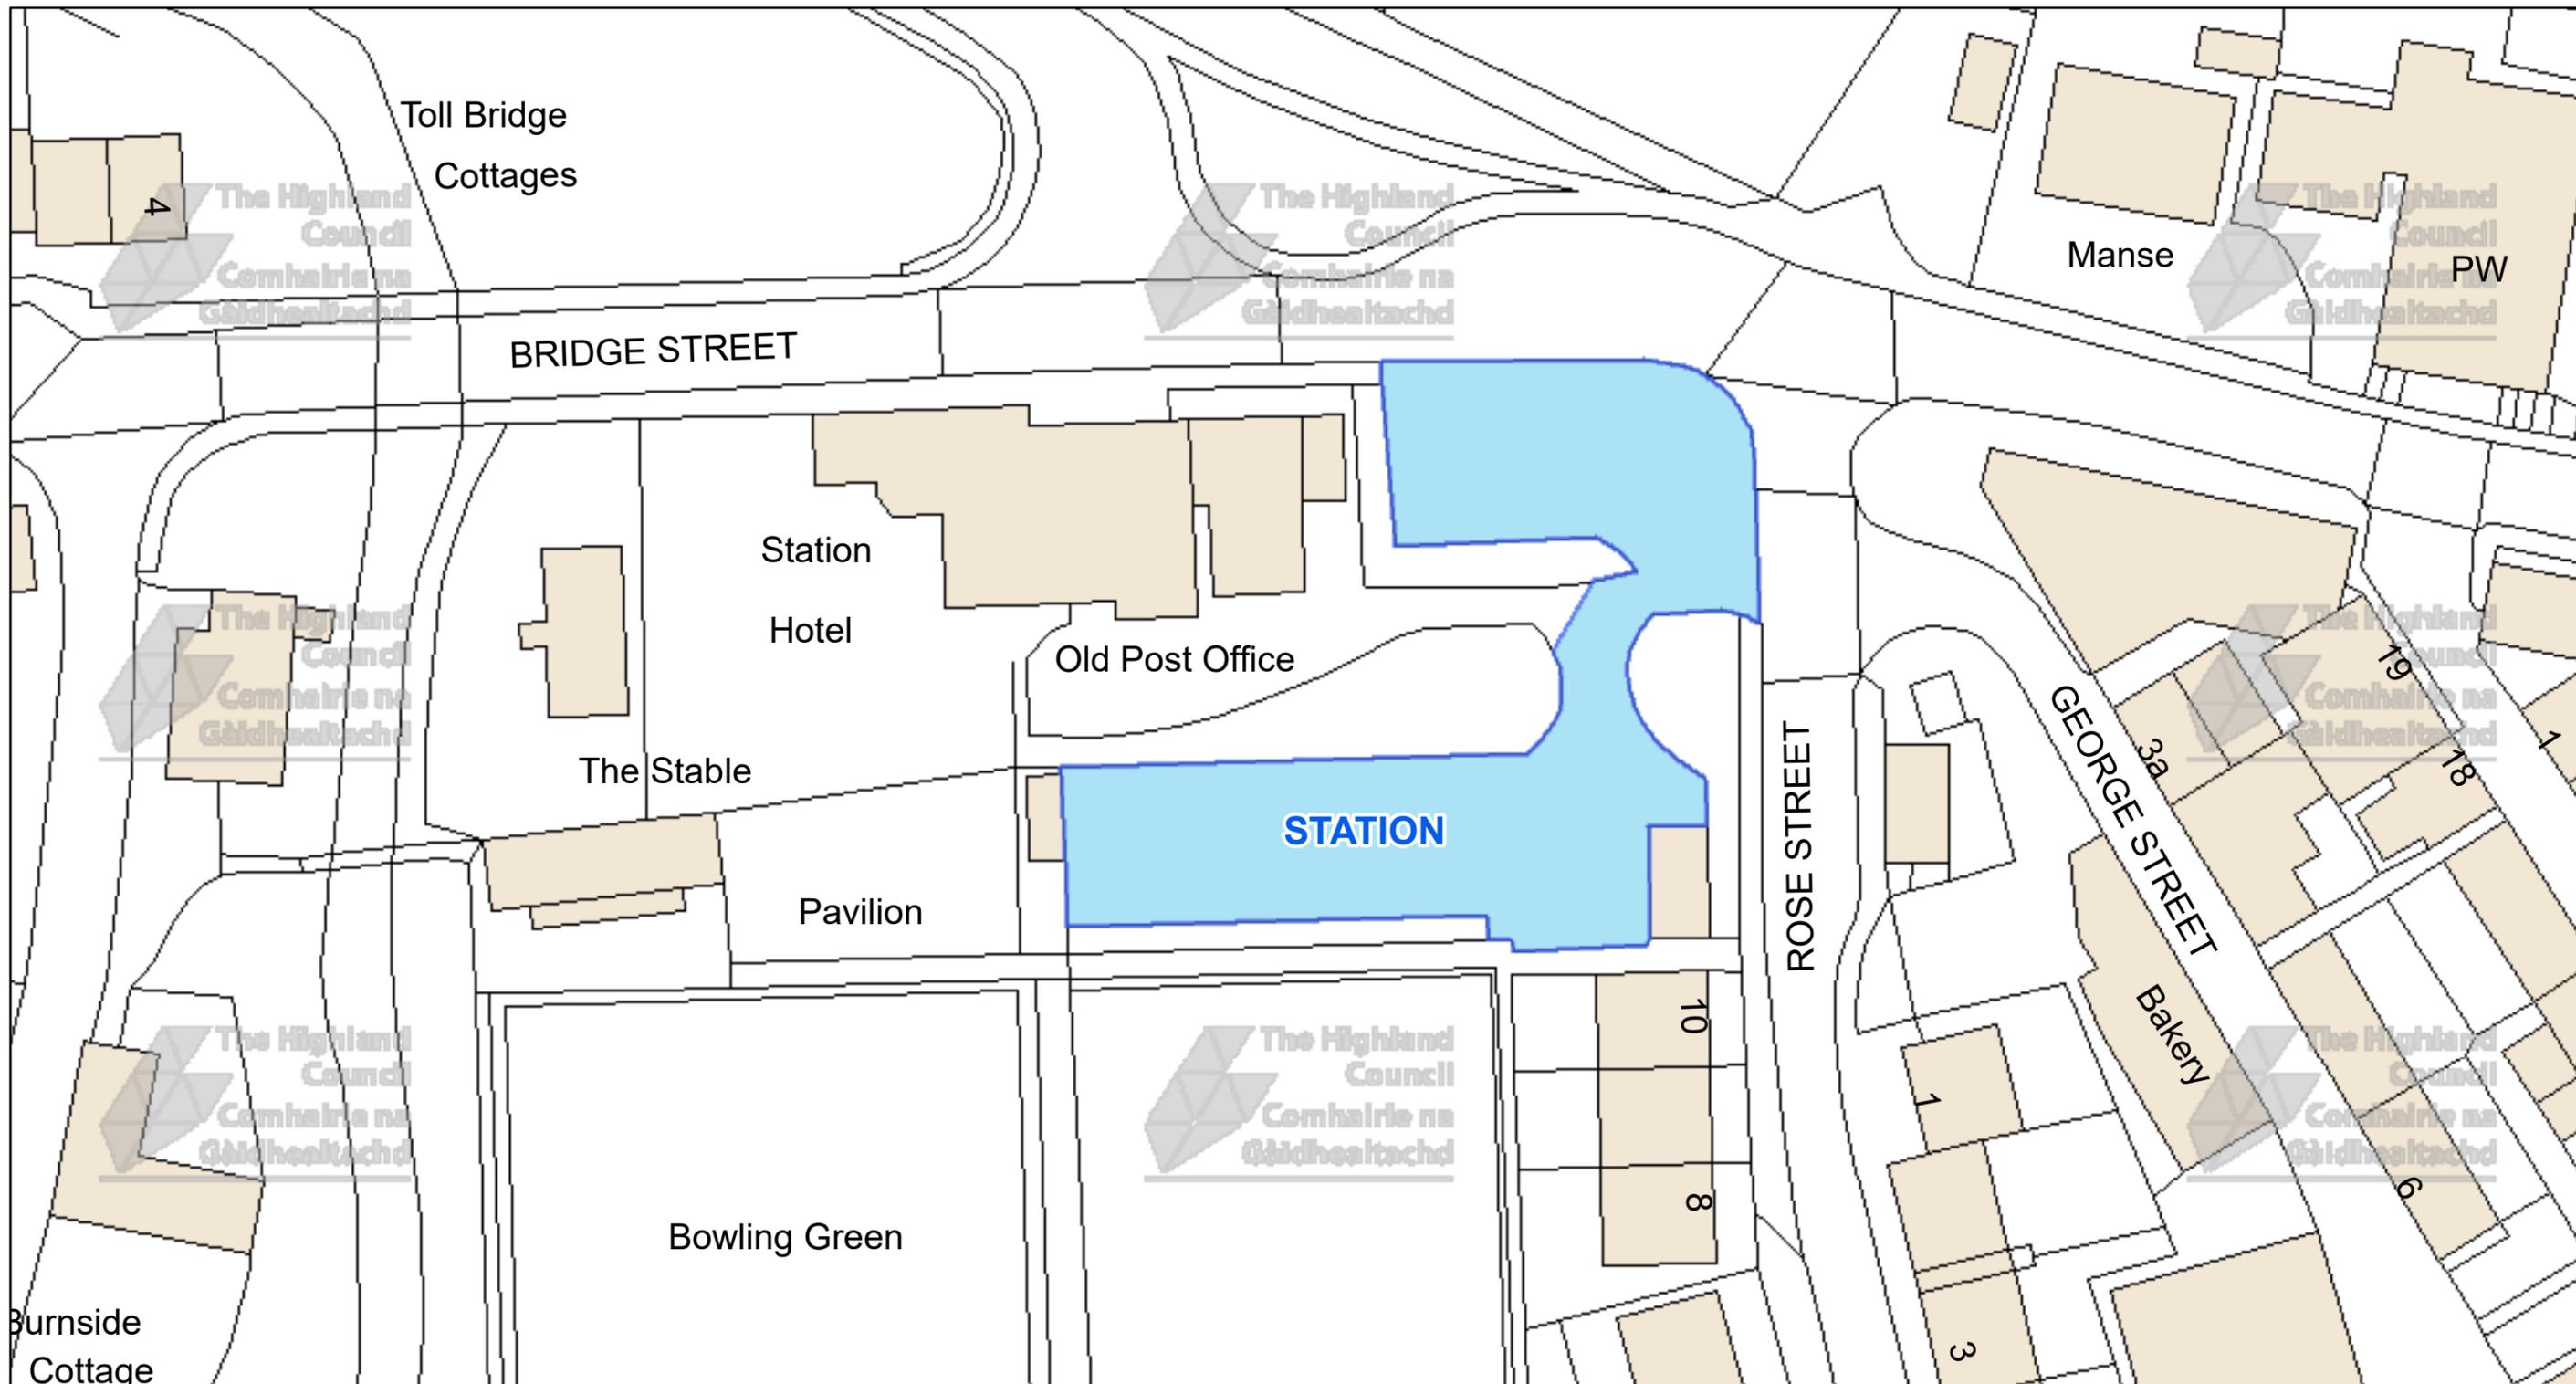

The Highland Council
 Headquarters
 Glenurquhart Rd
 Inverness
 IV35NX

© Crown copyright and database rights 2025 Ordnance Survey AC0000849432
 The extent of the restrictions are 270,039 to 855,037 metres eastwards and 270,222 to 855,134 westwards using the British National Grid (EPSG 27700).



This is the Off-Street Plan (CP0132) referred in the foregoing

The Highland Council (Off-Street Parking Places) (Decriminalised Parking Enforcement and Consolidation) (Variation Five) Order 2026

Proper Officer

DATE

SCALE

Scale: 1:475


REFERENCE NUMBER

CP0132



CAR PARK NAME:

Links Car Park, Cromarty

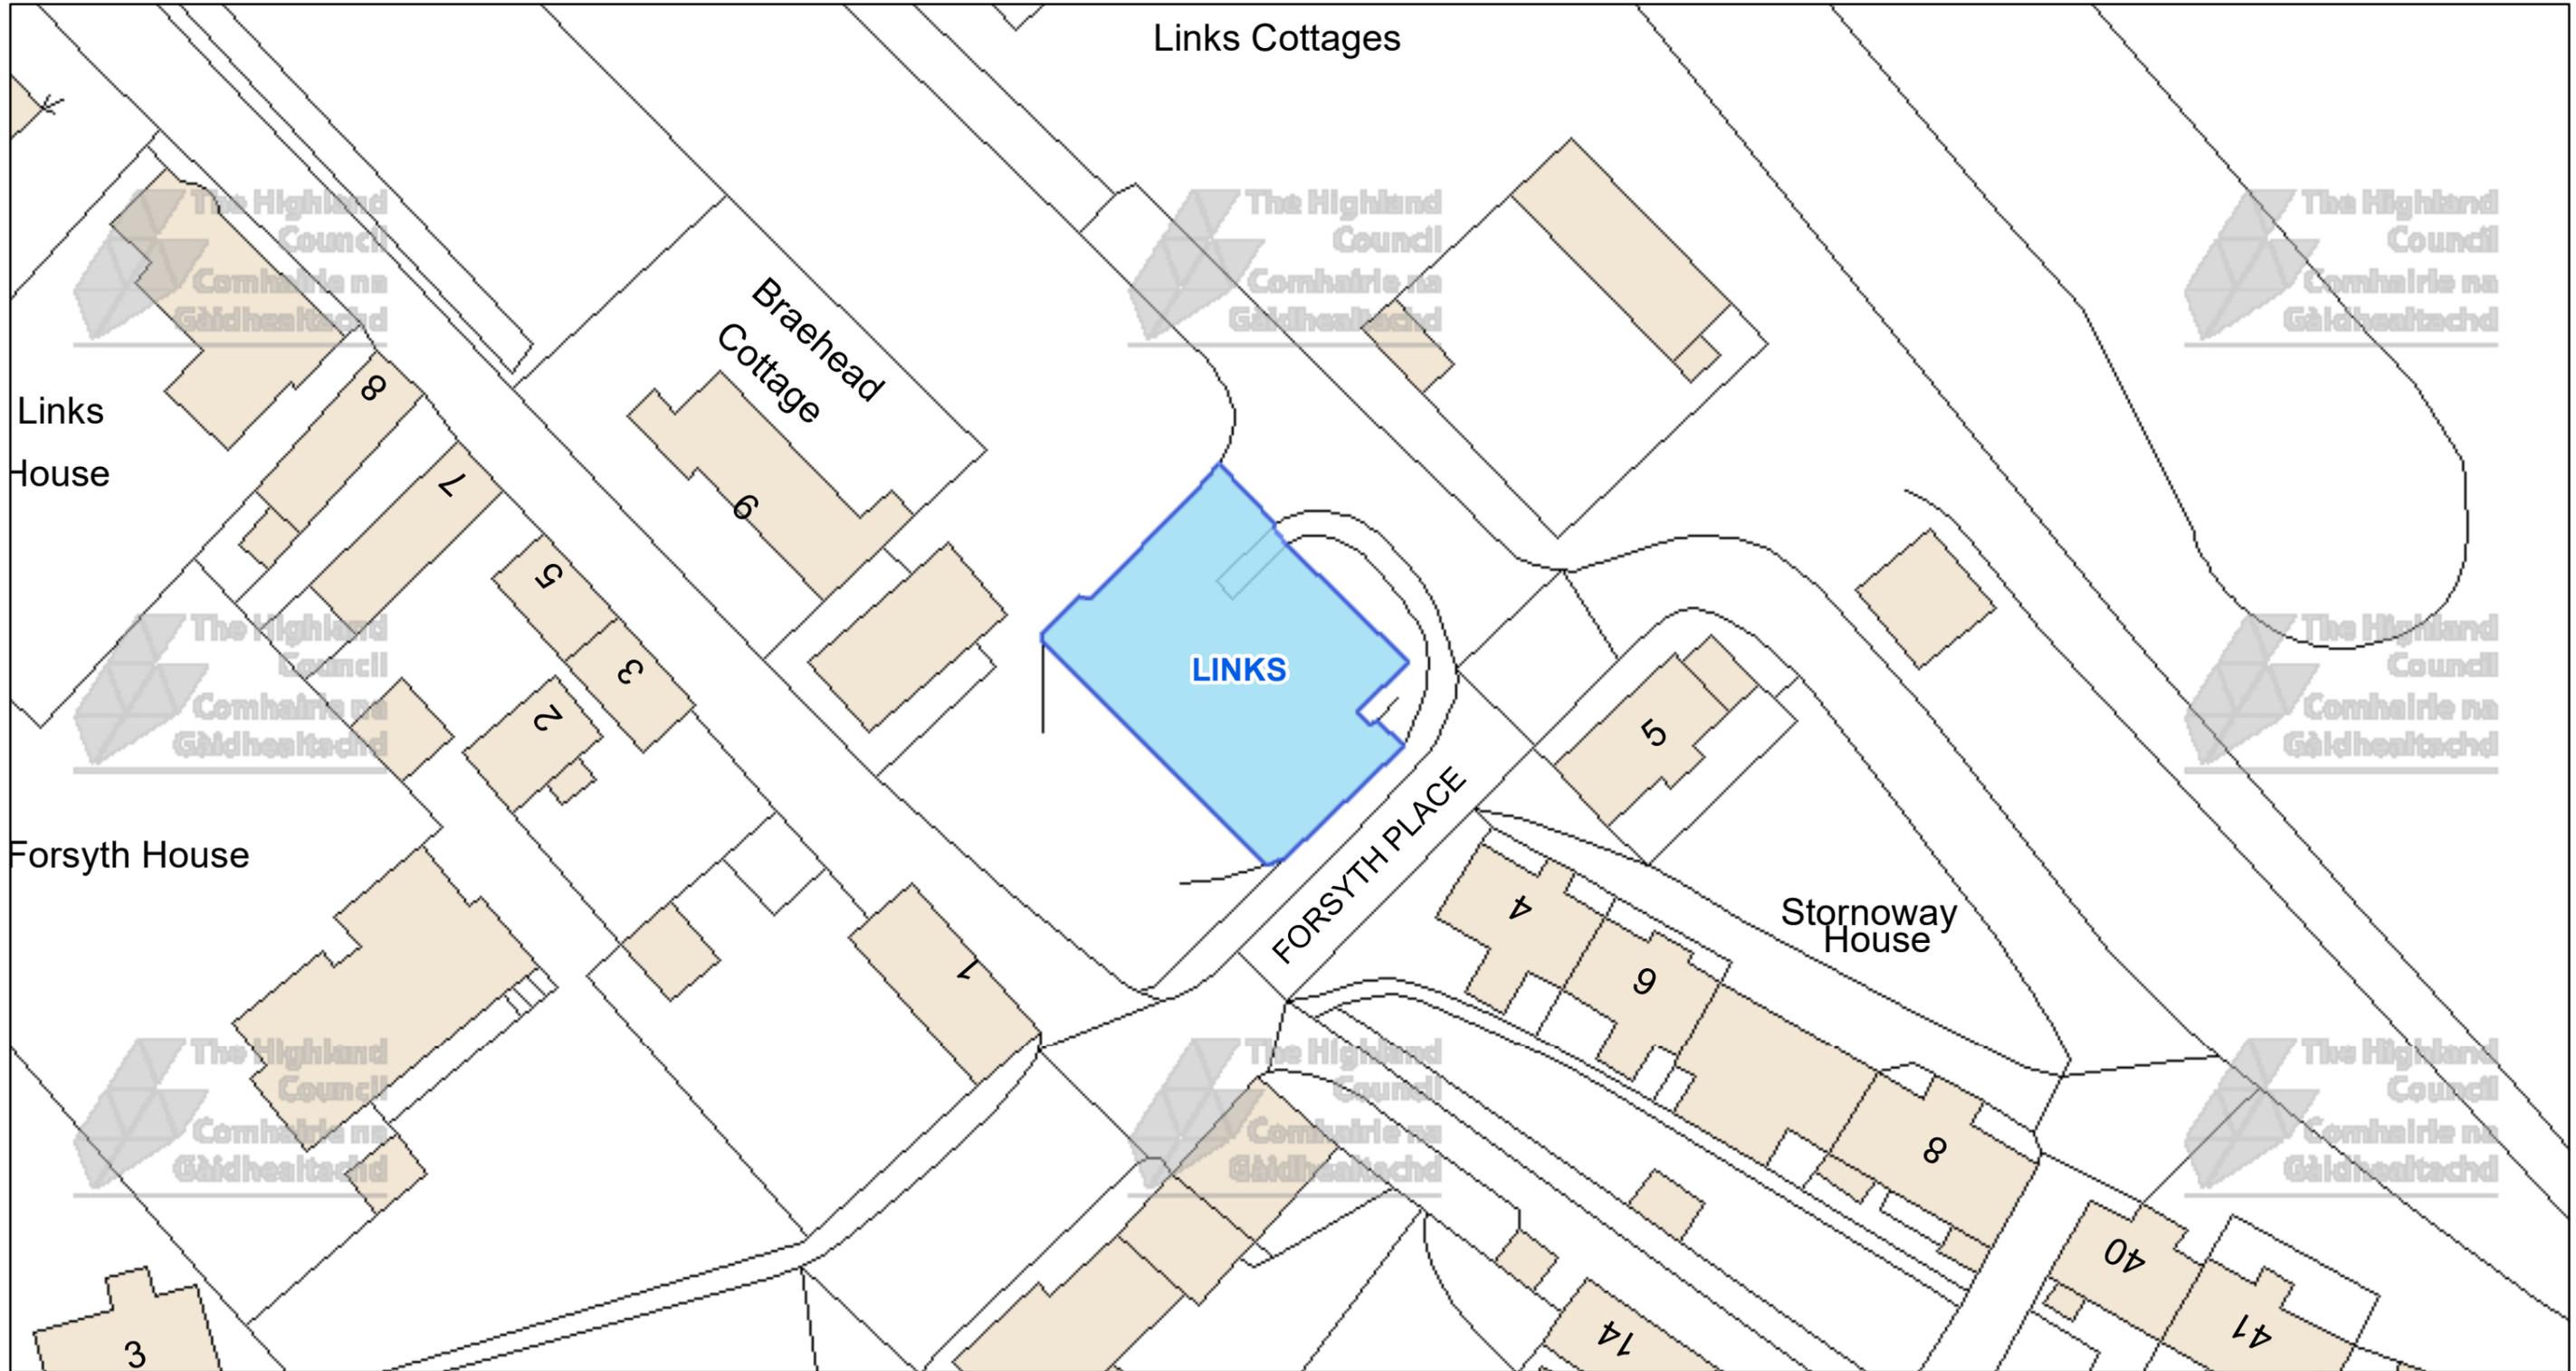

The Highland Council
 Headquarters
 Glenurquhart Rd
 Inverness
 IV35NX

© Crown copyright and database rights 2025 Ordnance Survey AC0000849432
 The extent of the restrictions are 278,818 to 867,514 metres eastwards and 278,998 to 867,598 westwards using the British National Grid (EPSG 27700).



This is the Off-Street Plan (CP0134) referred in the foregoing


The Highland Council (Off-Street Parking Places) (Decriminalised Parking Enforcement and Consolidation) (Variation Five) Order 2026

Proper Officer

DATE


SCALE
Scale: 1:450

REFERENCE NUMBER
CP0134

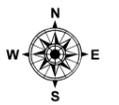

CAR PARK NAME:

Cathedral Square Car Park, Fortrose

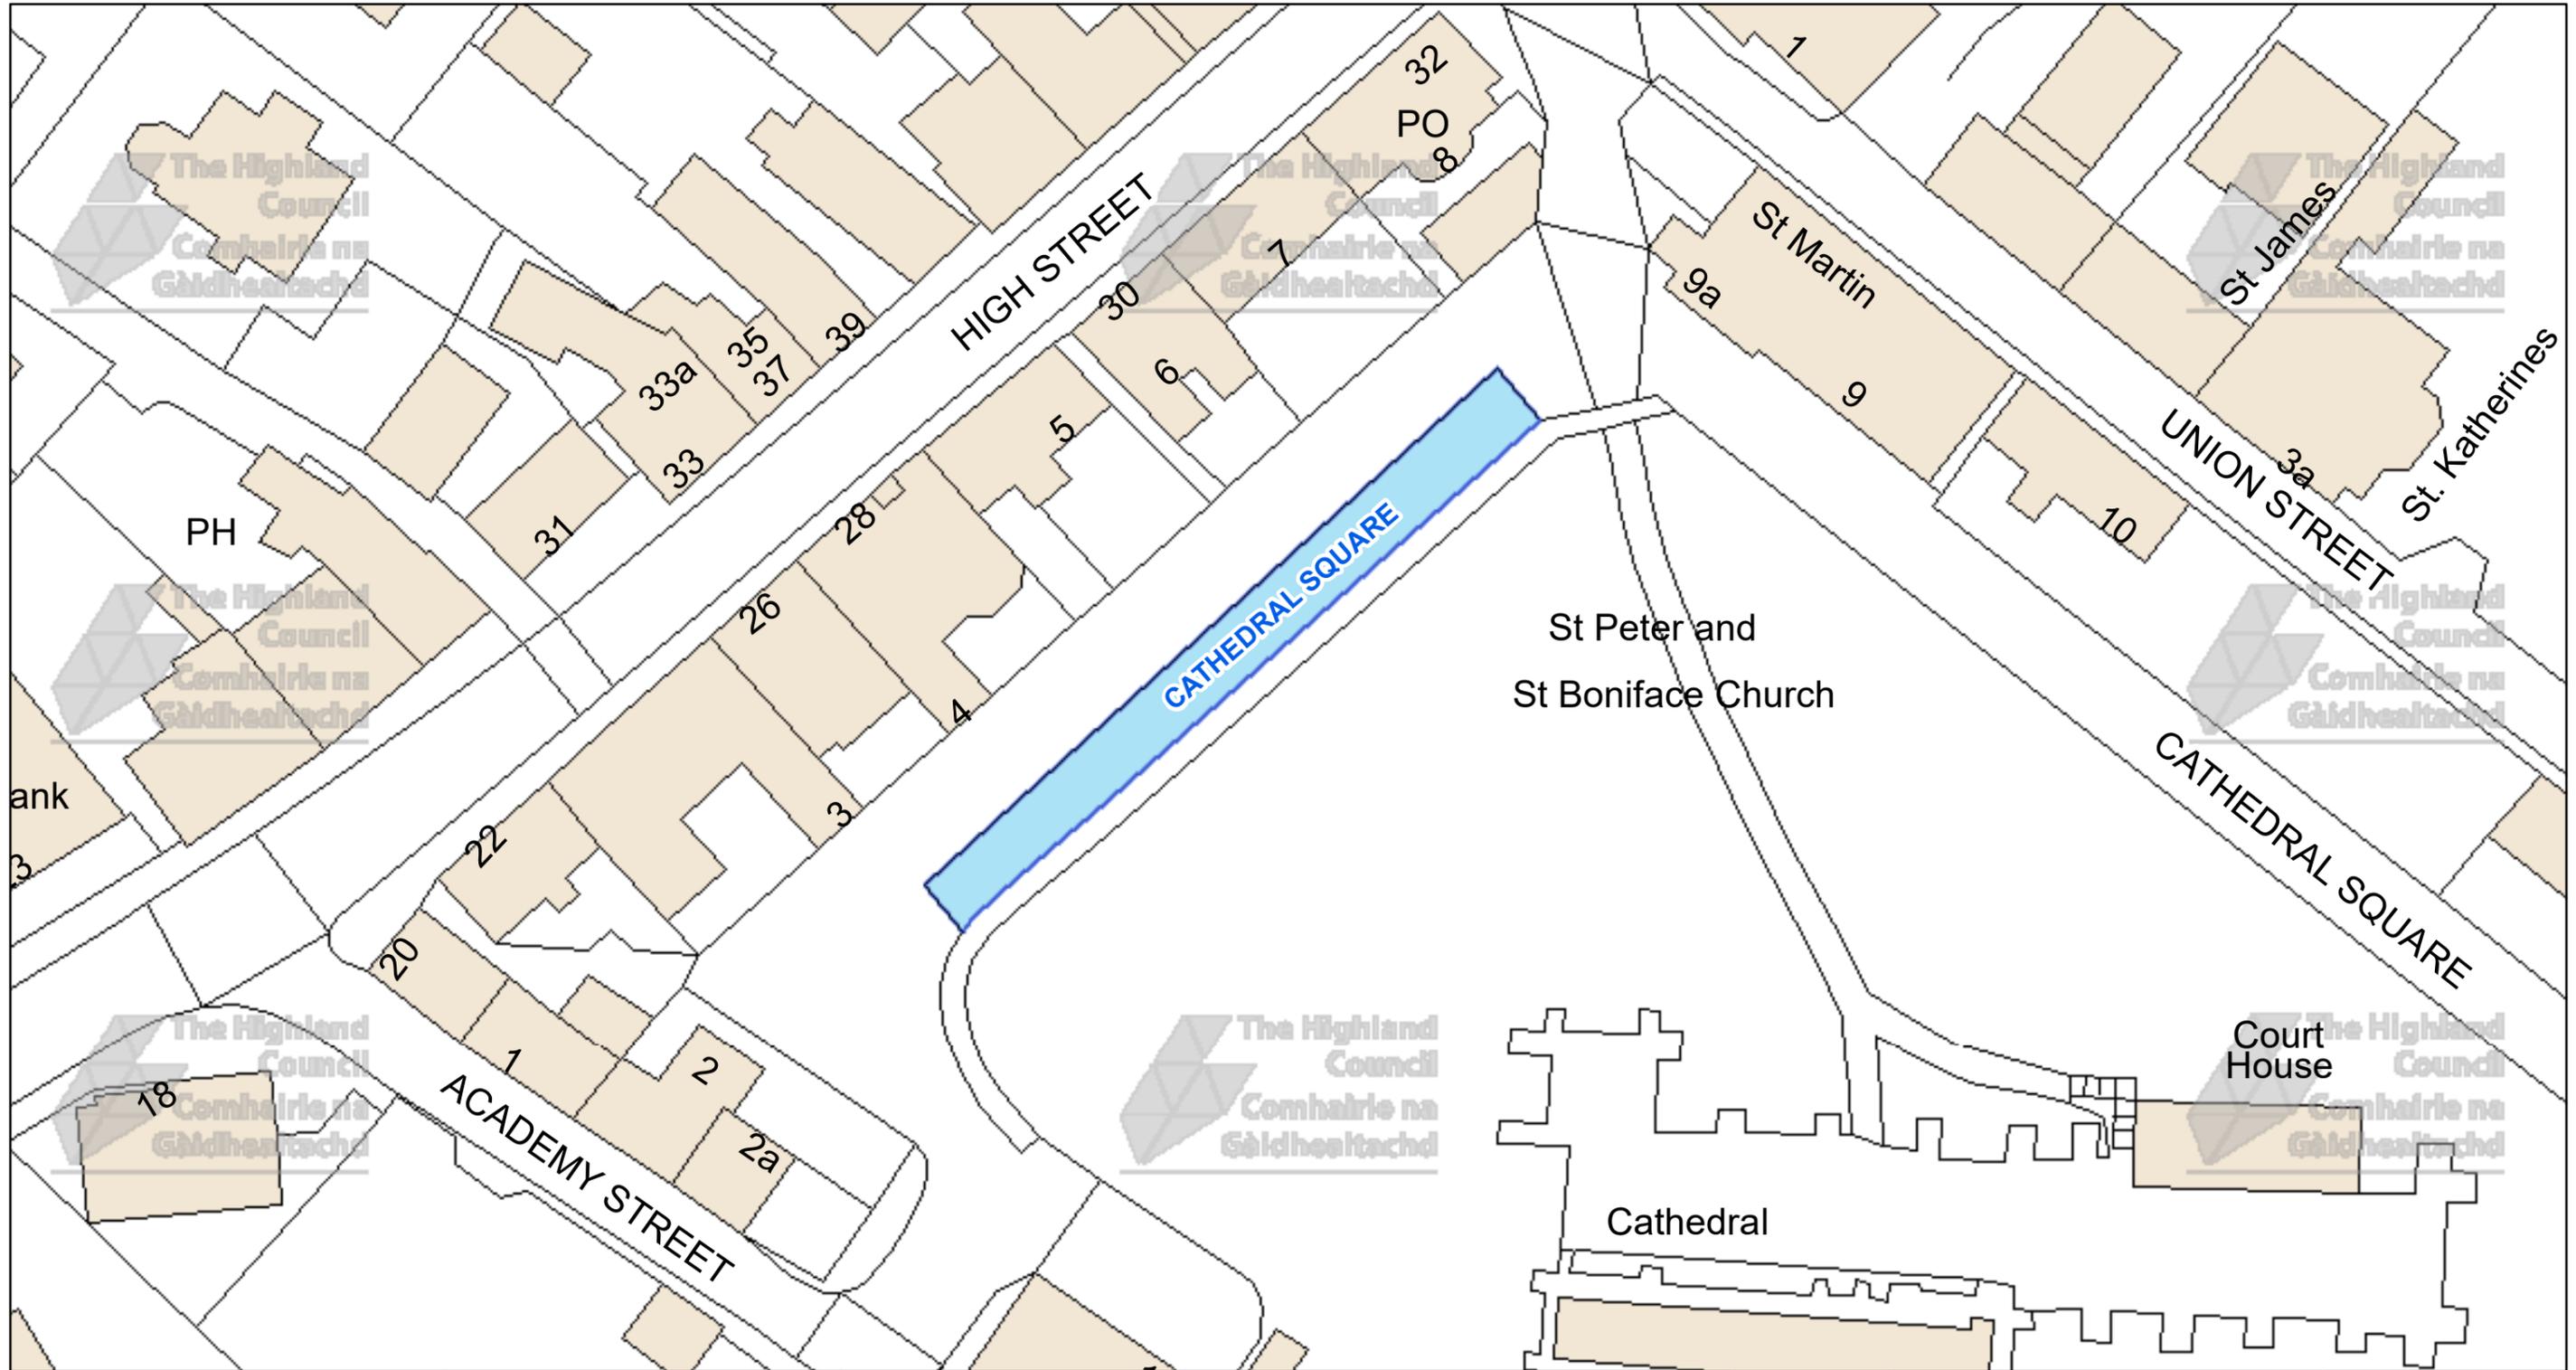

The Highland Council
 Headquarters
 Glenurquhart Rd
 Inverness
 IV35NX




This is the Off-Street Plan (CP0136) referred in the foregoing

The Highland Council (Off-Street Parking Places) (Decriminalised Parking Enforcement and Consolidation) (Variation Five) Order 2026

DATE

SCALE
Scale: 1:450

REFERENCE NUMBER
CP0136

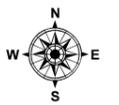


Proper Officer

© Crown copyright and database rights 2025 Ordnance Survey AC0000849432
 The extent of the restrictions are 272,584 to 856,527 metres eastwards and 272,764 to 856,612 westwards using the British National Grid (EPSG 27700).

CAR PARK NAME:

Station Square Car Park, Fortrose

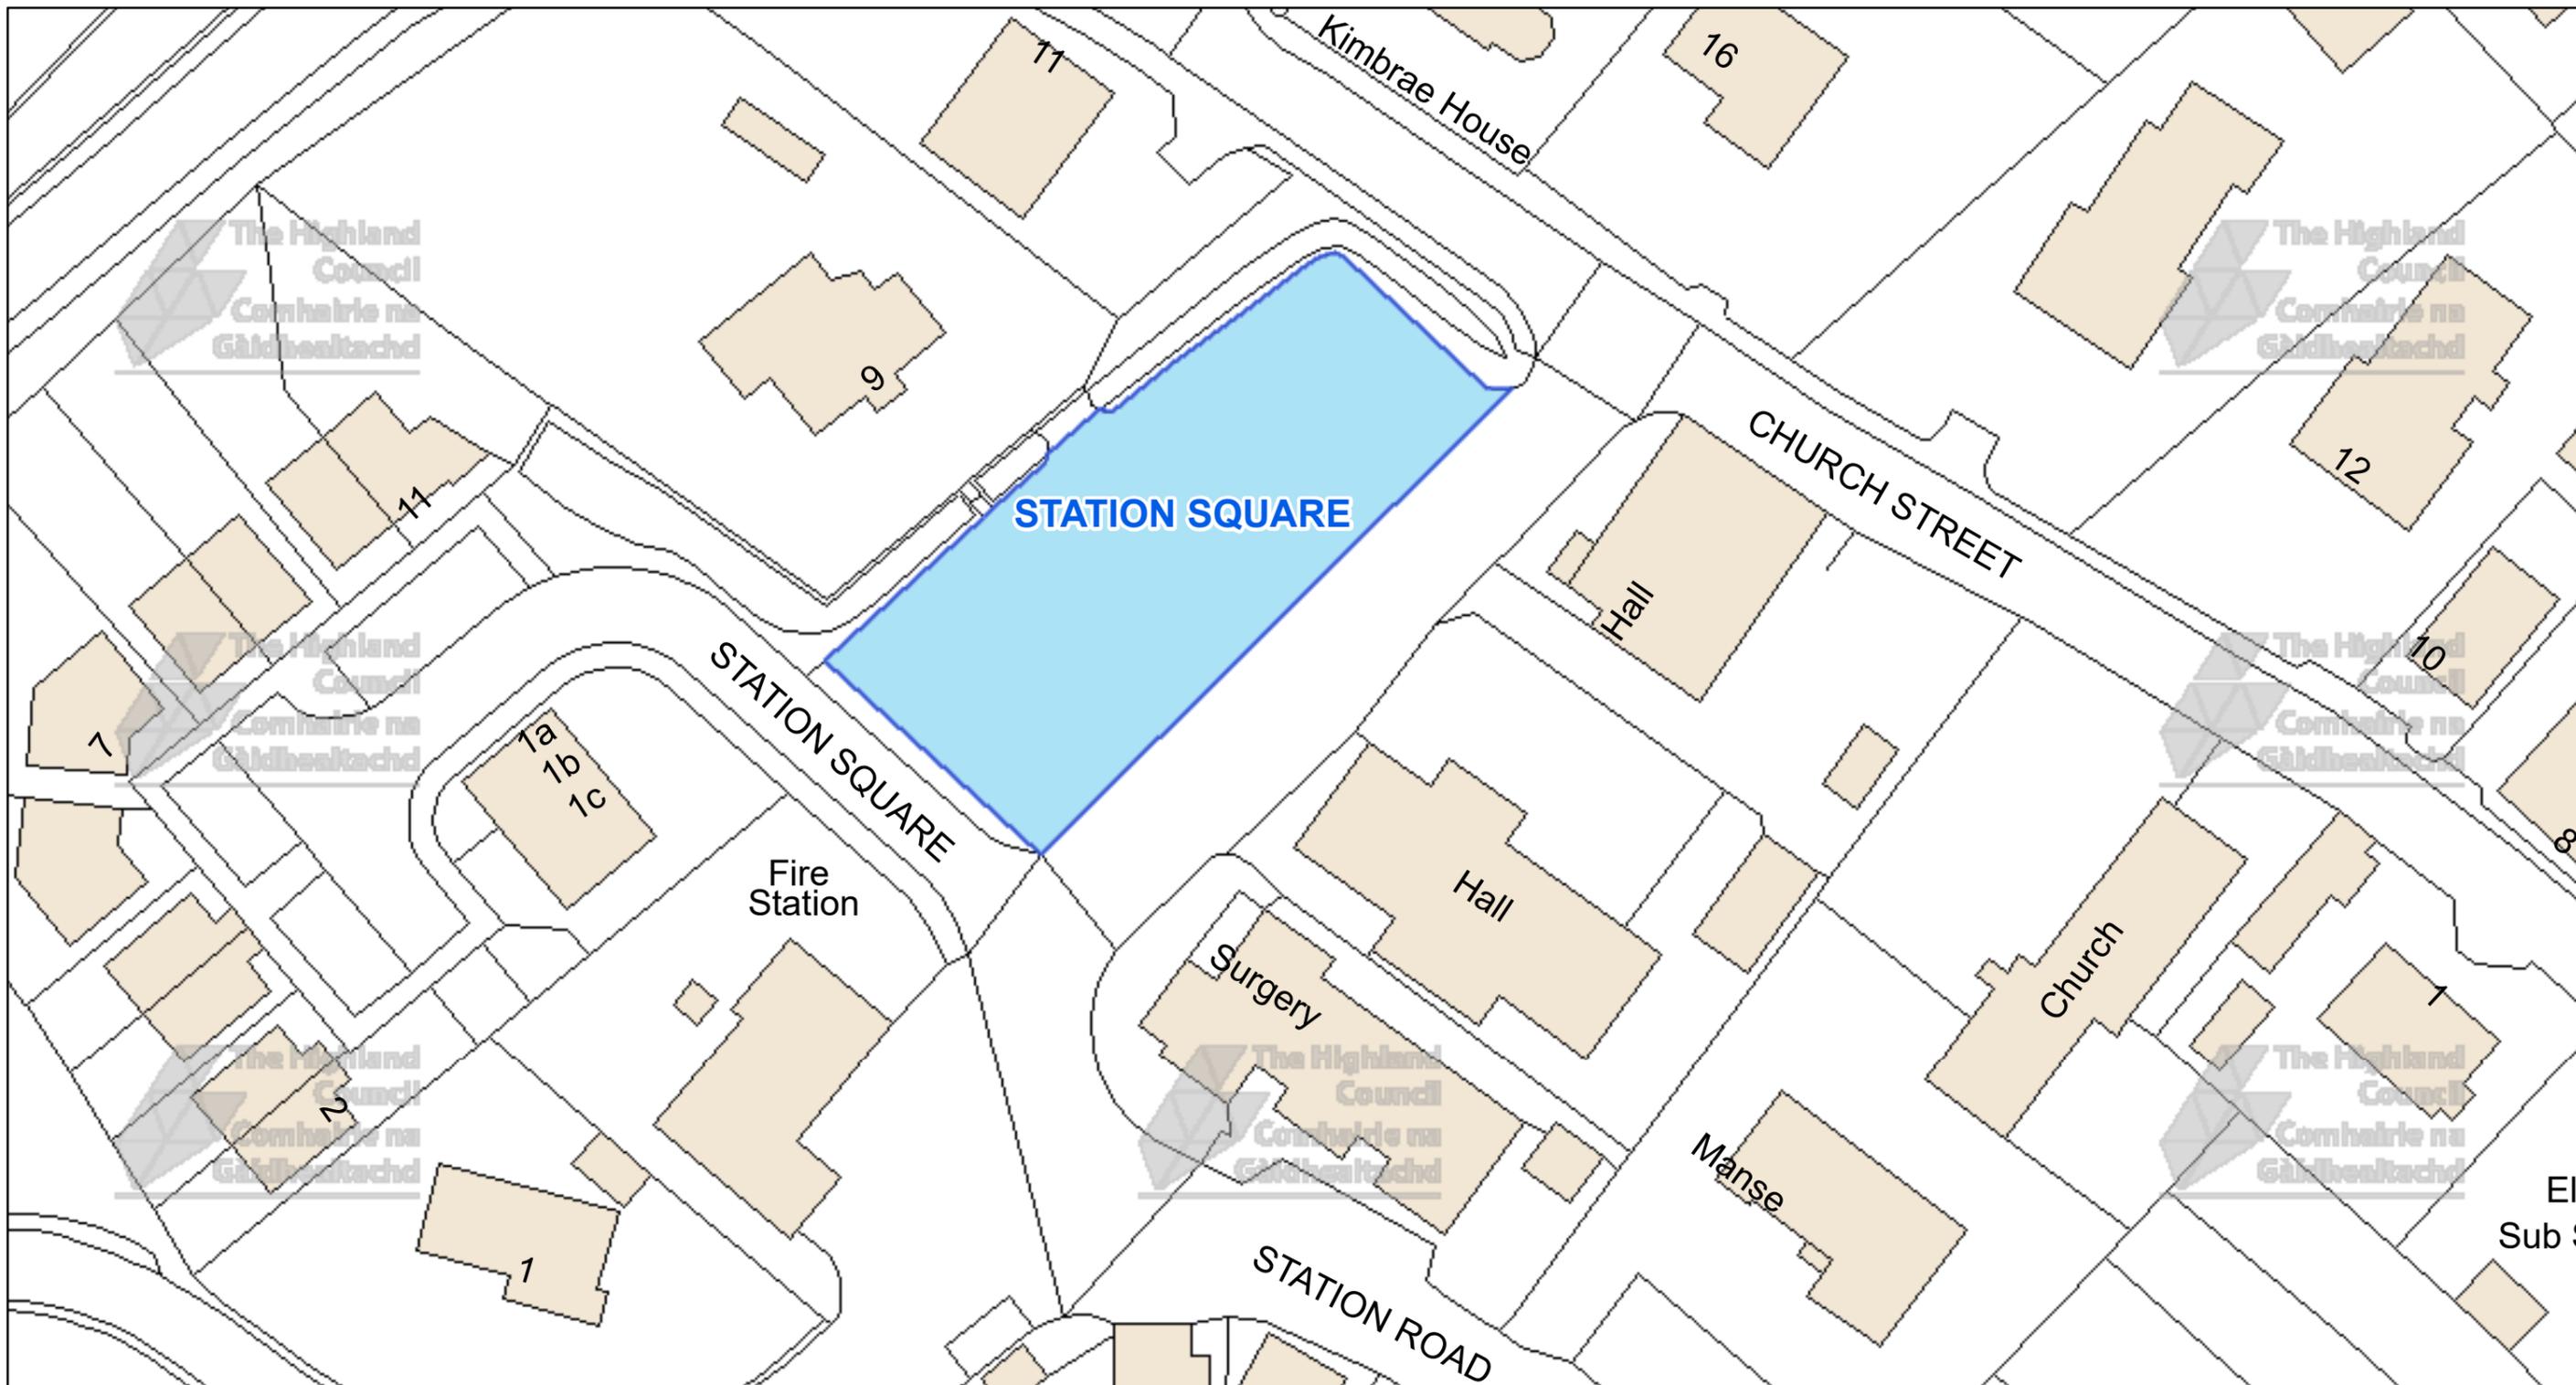

The Highland Council
 Headquarters
 Glenurquhart Rd
 Inverness
 IV35NX

© Crown copyright and database rights 2025 Ordnance Survey AC0000849432
 The extent of the restrictions are 272,524 to 856,665 metres eastwards and 272,707 to 856,755 westwards using the British National Grid (EPSG 27700).



This is the Off-Street Plan (CP0137) referred in the foregoing


The Highland Council (Off-Street Parking Places) (Decriminalised Parking Enforcement and Consolidation) (Variation Five) Order 2026

Proper Officer

DATE


SCALE
Scale: 1:475

REFERENCE NUMBER
CP0137

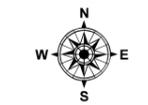

CAR PARK NAME:

Sports Centre Car Park, Fortrose

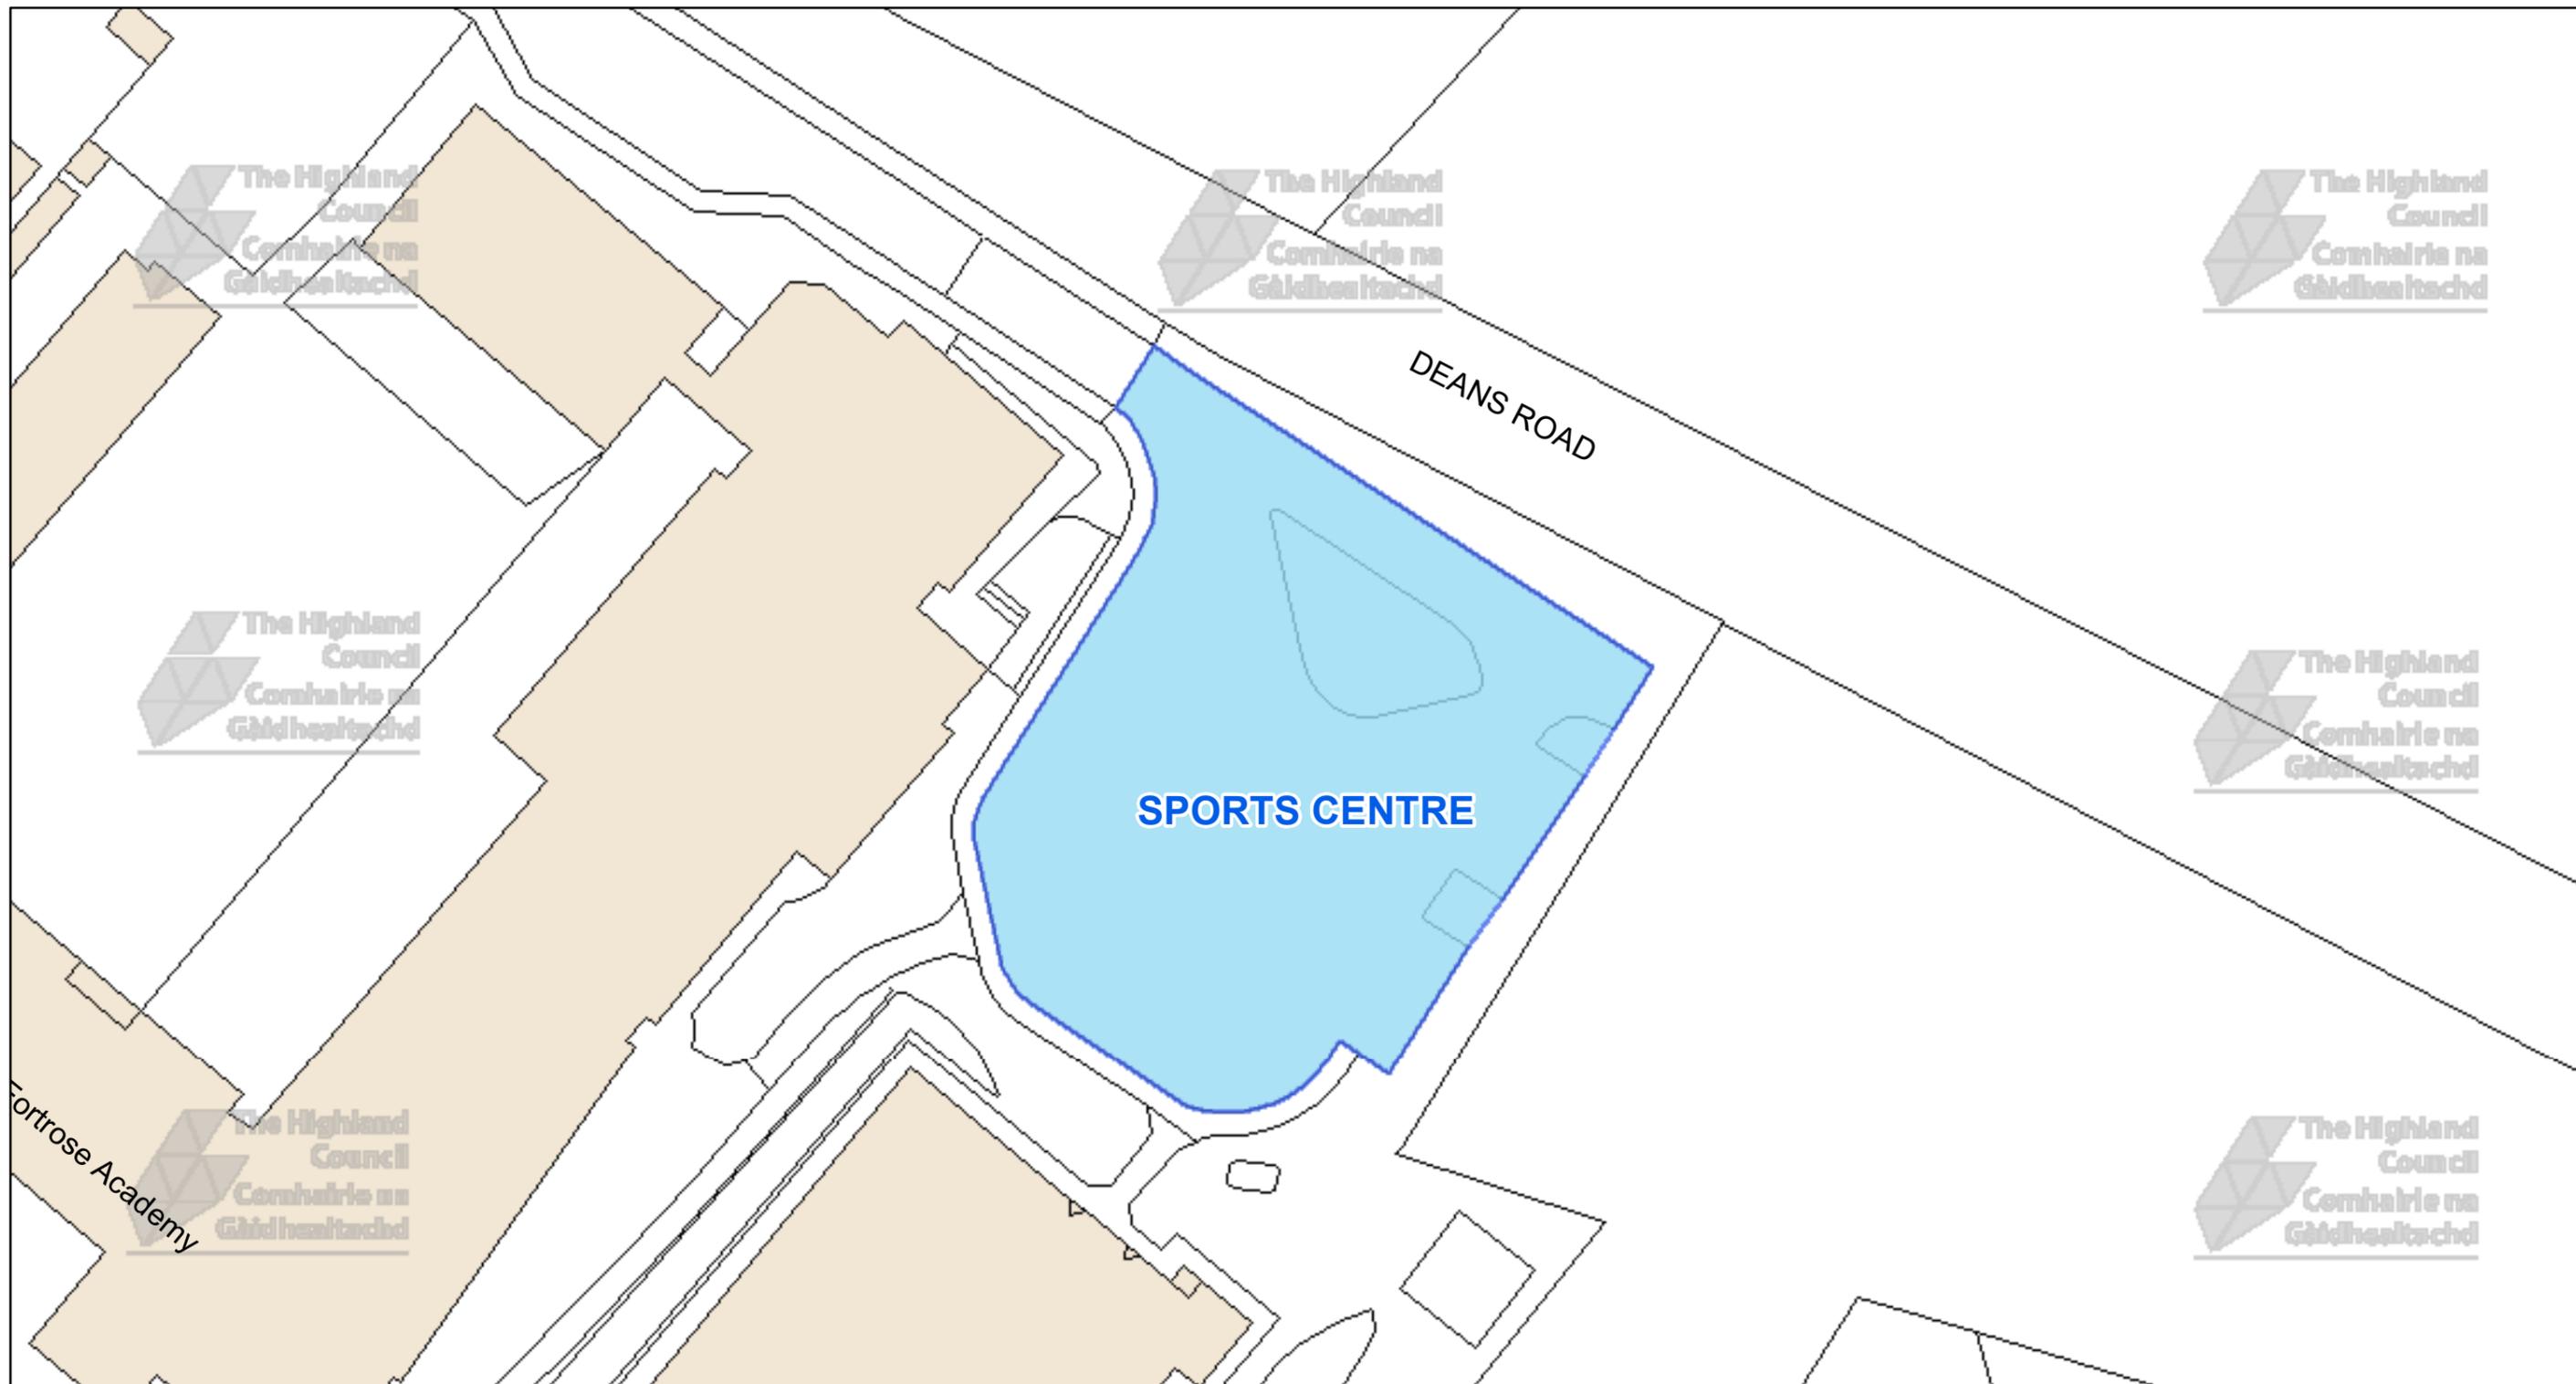

The Highland Council
Headquarters
Glenurquhart Rd
Inverness
IV35NX

© Crown copyright and database rights 2025 Ordnance Survey AC0000849432
The extent of the restrictions are 272,926 to 856,361 metres eastwards and 273,138 to 856,474 westwards using the British National Grid (EPSG 27700).



This is the Off-Street Plan (CP0155) referred in the foregoing

The Highland Council
(Off-Street Parking Places)
(Decriminalised Parking Enforcement and Consolidation)
(Variation Five) Order 2026

Proper Officer

DATE

SCALE

Scale: 1:550


REFERENCE NUMBER

CP0155



CAR PARK NAME:

Chanonry Point Car Park, Fortrose

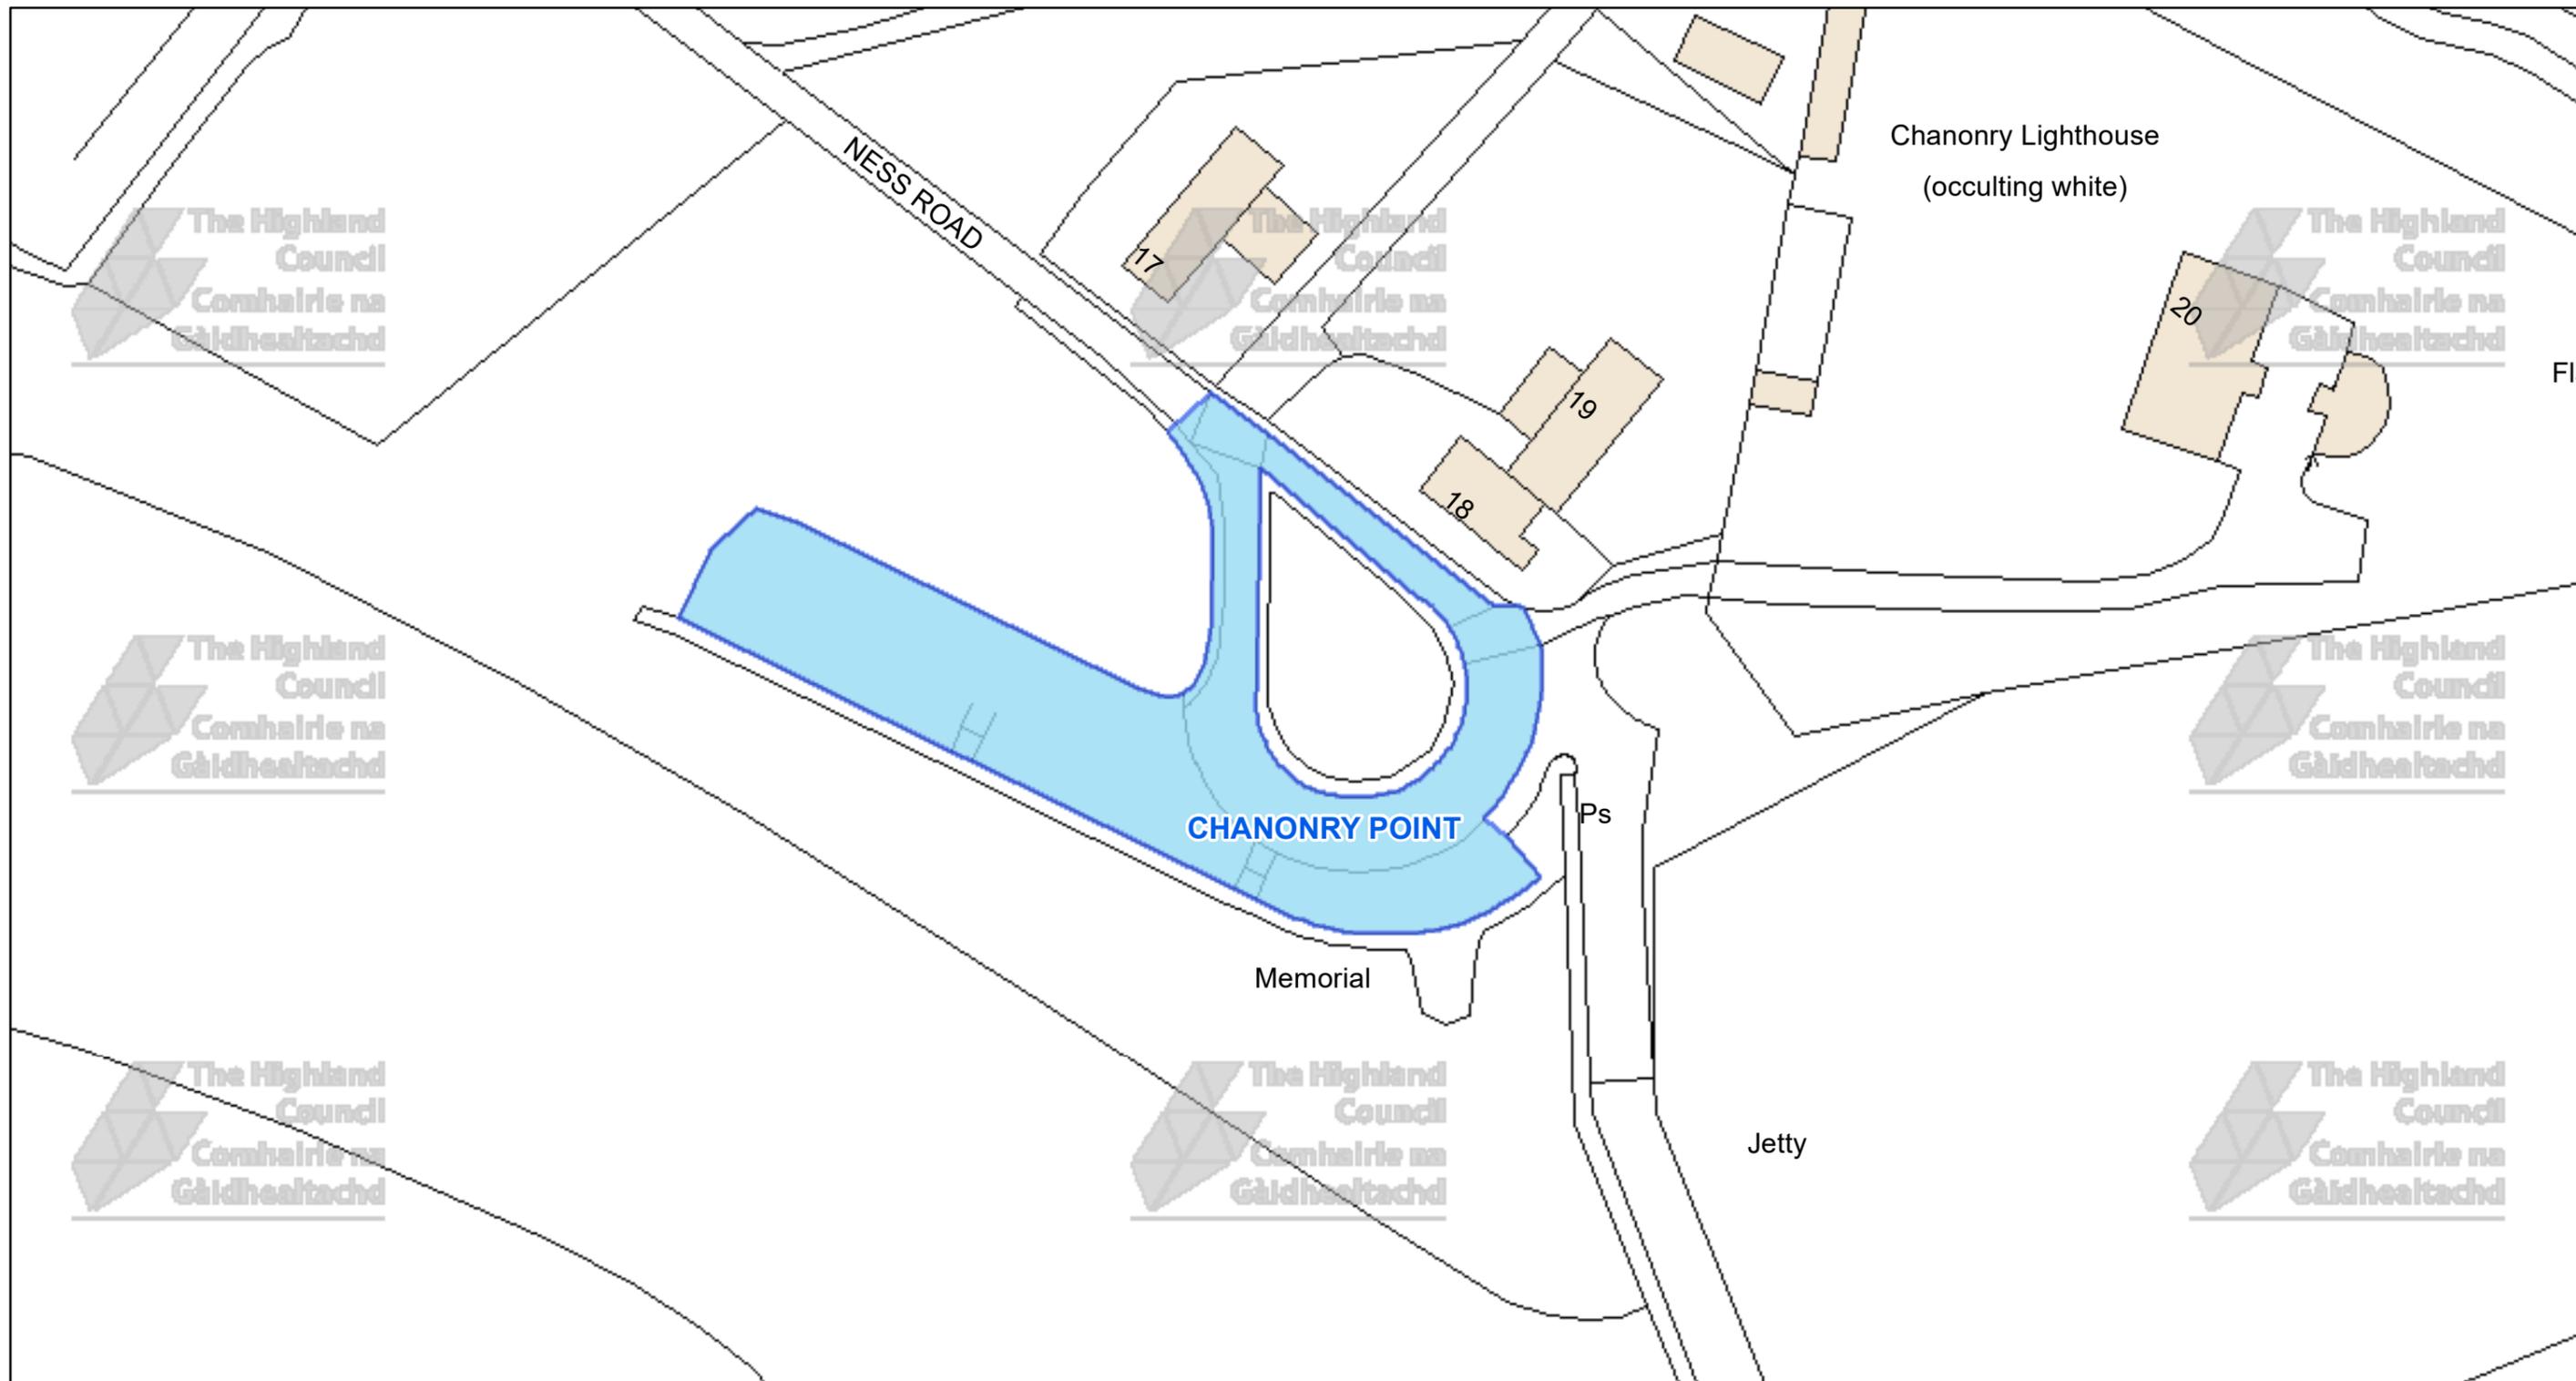

The Highland Council
 Headquarters
 Glenurquhart Rd
 Inverness
 IV35NX

© Crown copyright and database rights 2025 Ordnance Survey AC0000849432
 The extent of the restrictions are 274,728 to 855,613 metres eastwards and 274,962 to 855,738 westwards using the British National Grid (EPSG 27700).



This is the Off-Street Plan (CP0156) referred in the foregoing

The Highland Council
 (Off-Street Parking Places)
 (Decriminalised Parking Enforcement and Consolidation)
 (Variation Five) Order 2026

Proper Officer

DATE

SCALE
Scale: 1:600

REFERENCE NUMBER
CP0156



CAR PARK NAME:

Village Car Park, Munlochy



The Highland Council
Headquarters
Glenurquhart Rd
Inverness
IV35NX

© Crown copyright and database rights 2025 Ordnance Survey AC0000849432

The extent of the restrictions are 264,667 to 853,207 metres eastwards and 264,805 to 853,280 westwards using the British National Grid (EPSG 27700).



This is the Off-Street Plan (CP0418) referred in the foregoing

The Highland Council (Off-Street Parking Places) (Decriminalised Parking Enforcement and Consolidation) (Variation Five) Order 2026

DATE

SCALE

Scale: 1:350

REFERENCE NUMBER

CP0418



Proper Officer

CAR PARK NAME:

Dornoch South Car Park, Dornoch




This is the Off-Street Plan (CP0419) referred in the foregoing

The Highland Council (Off-Street Parking Places) (Decriminalised Parking Enforcement and Consolidation) (Variation Five) Order 2026

Signed by Proper Officer

© Crown copyright and database rights 2025 Ordnance Survey AC0000849432
The extent of the restrictions are 279,646 to 889,382 metres eastwards and 279,882 to 889,507 westwards using the British National Grid (EPSG 27700).

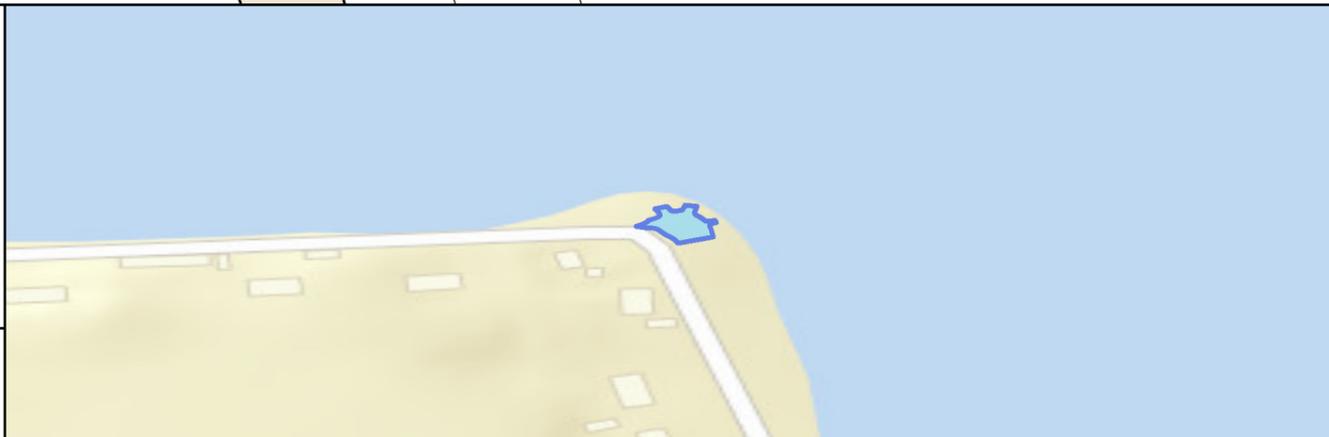

The Highland Council
Headquarters
Glenurquhart Rd
Inverness
IV35NX

SCALE

1:300

DATE

REFERENCE NUMBER

CP0419

