

CAR PARK NAME:

# Portree, Portree



The Highland Council  
Headquarters  
Glenurquhart Rd  
Inverness  
IV35NX

© Crown copyright and database  
rights 2025 Ordnance Survey AC0000849432

The extent of the restrictions are 147,684 to 842,398  
metres eastwards and 148,079 to 842,606  
westwards using the British National Grid (EPSG 27700).



This is the Off-Street Plan  
CCP0350 referred  
In the foregoing

The Highland Council  
(Off-Street Parking Places)  
(Decriminalised Parking  
Enforcement and Consolidation)  
(Variation Five) Order 2026

Proper Officer

DATE

SCALE

**Scale: 1:1000**


REFERENCE NUMBER

**CCP0350**



CAR PARK NAME:

# Cill a Bhealaich, Cill a Bhealaich

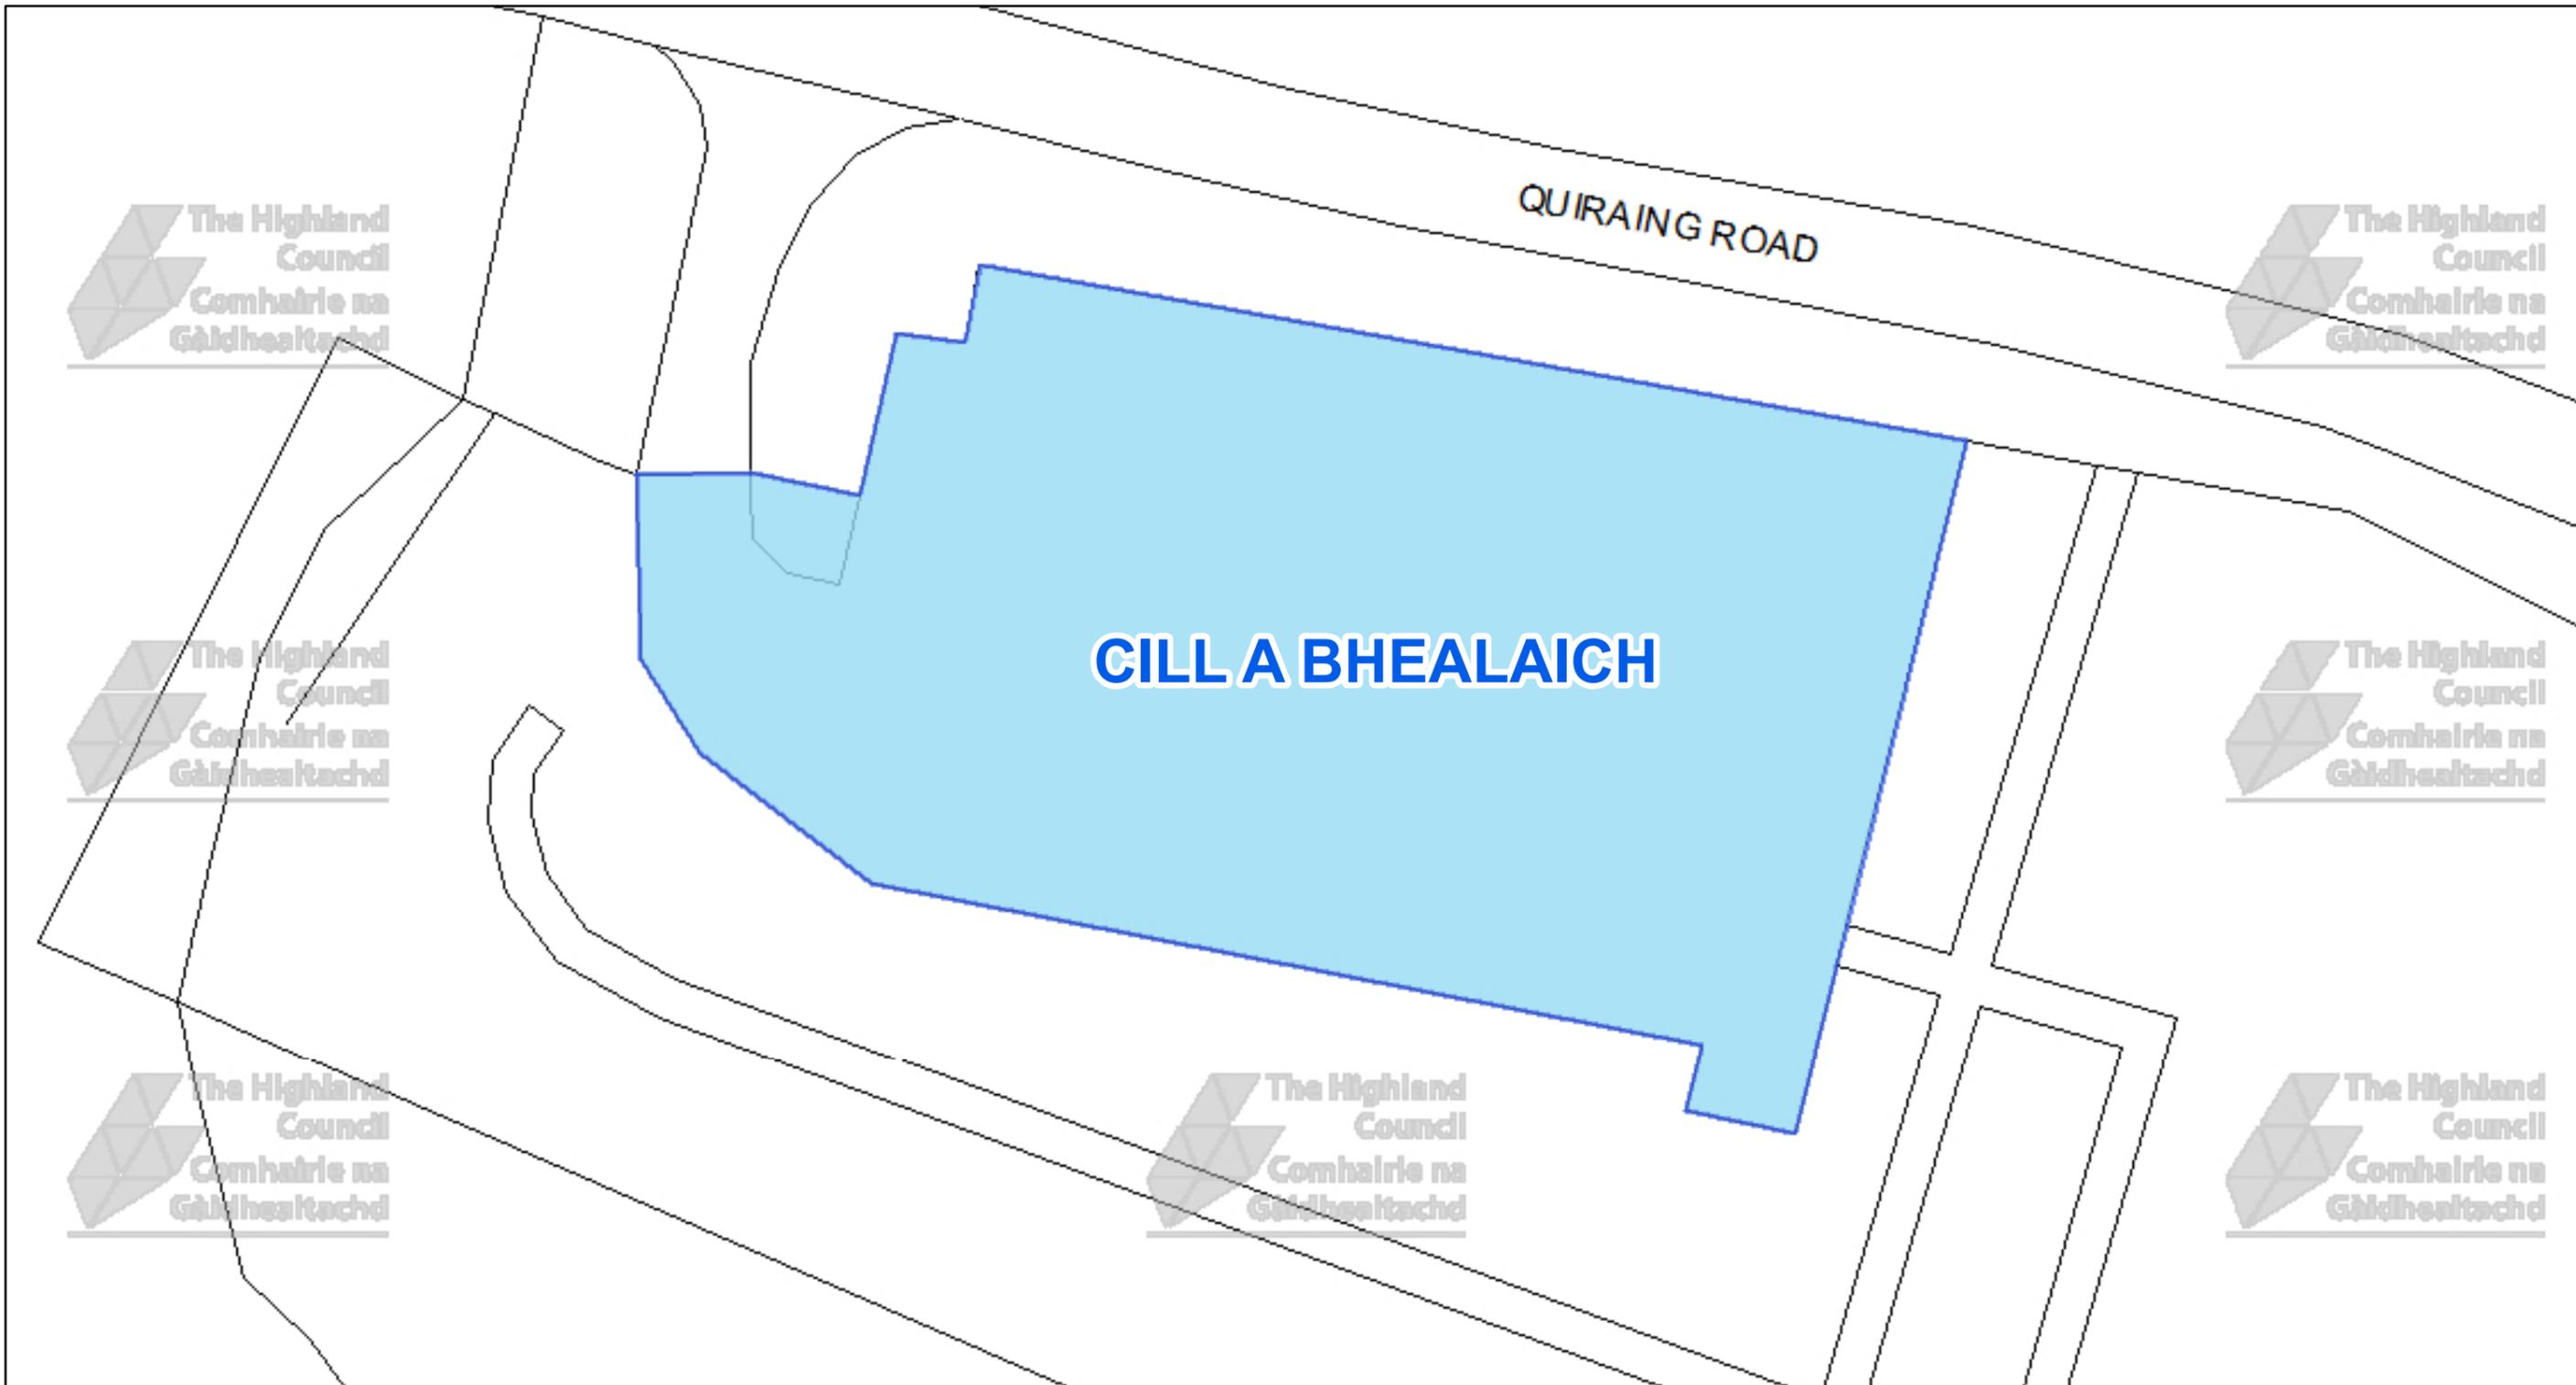

The Highland Council  
Headquarters  
Glenurquhart Rd  
Inverness  
IV35NX

© Crown copyright and database rights 2025 Ordnance Survey AC0000849432

The extent of the restrictions are 144,637 to 868,051 metres eastwards and 144,755 to 868,113 westwards using the British National Grid (EPSG 27700).



This is the Off-Street Plan  
CCP0351 referred  
In the foregoing

The Highland Council  
(Off-Street Parking Places)  
(Decriminalised Parking  
Enforcement and Consolidation)  
(Variation Five) Order 2026

Proper Officer

DATE

SCALE

**Scale: 1:300**


REFERENCE NUMBER

**CCP0351**



CAR PARK NAME:

# Kilmaluag, Kilmaluag

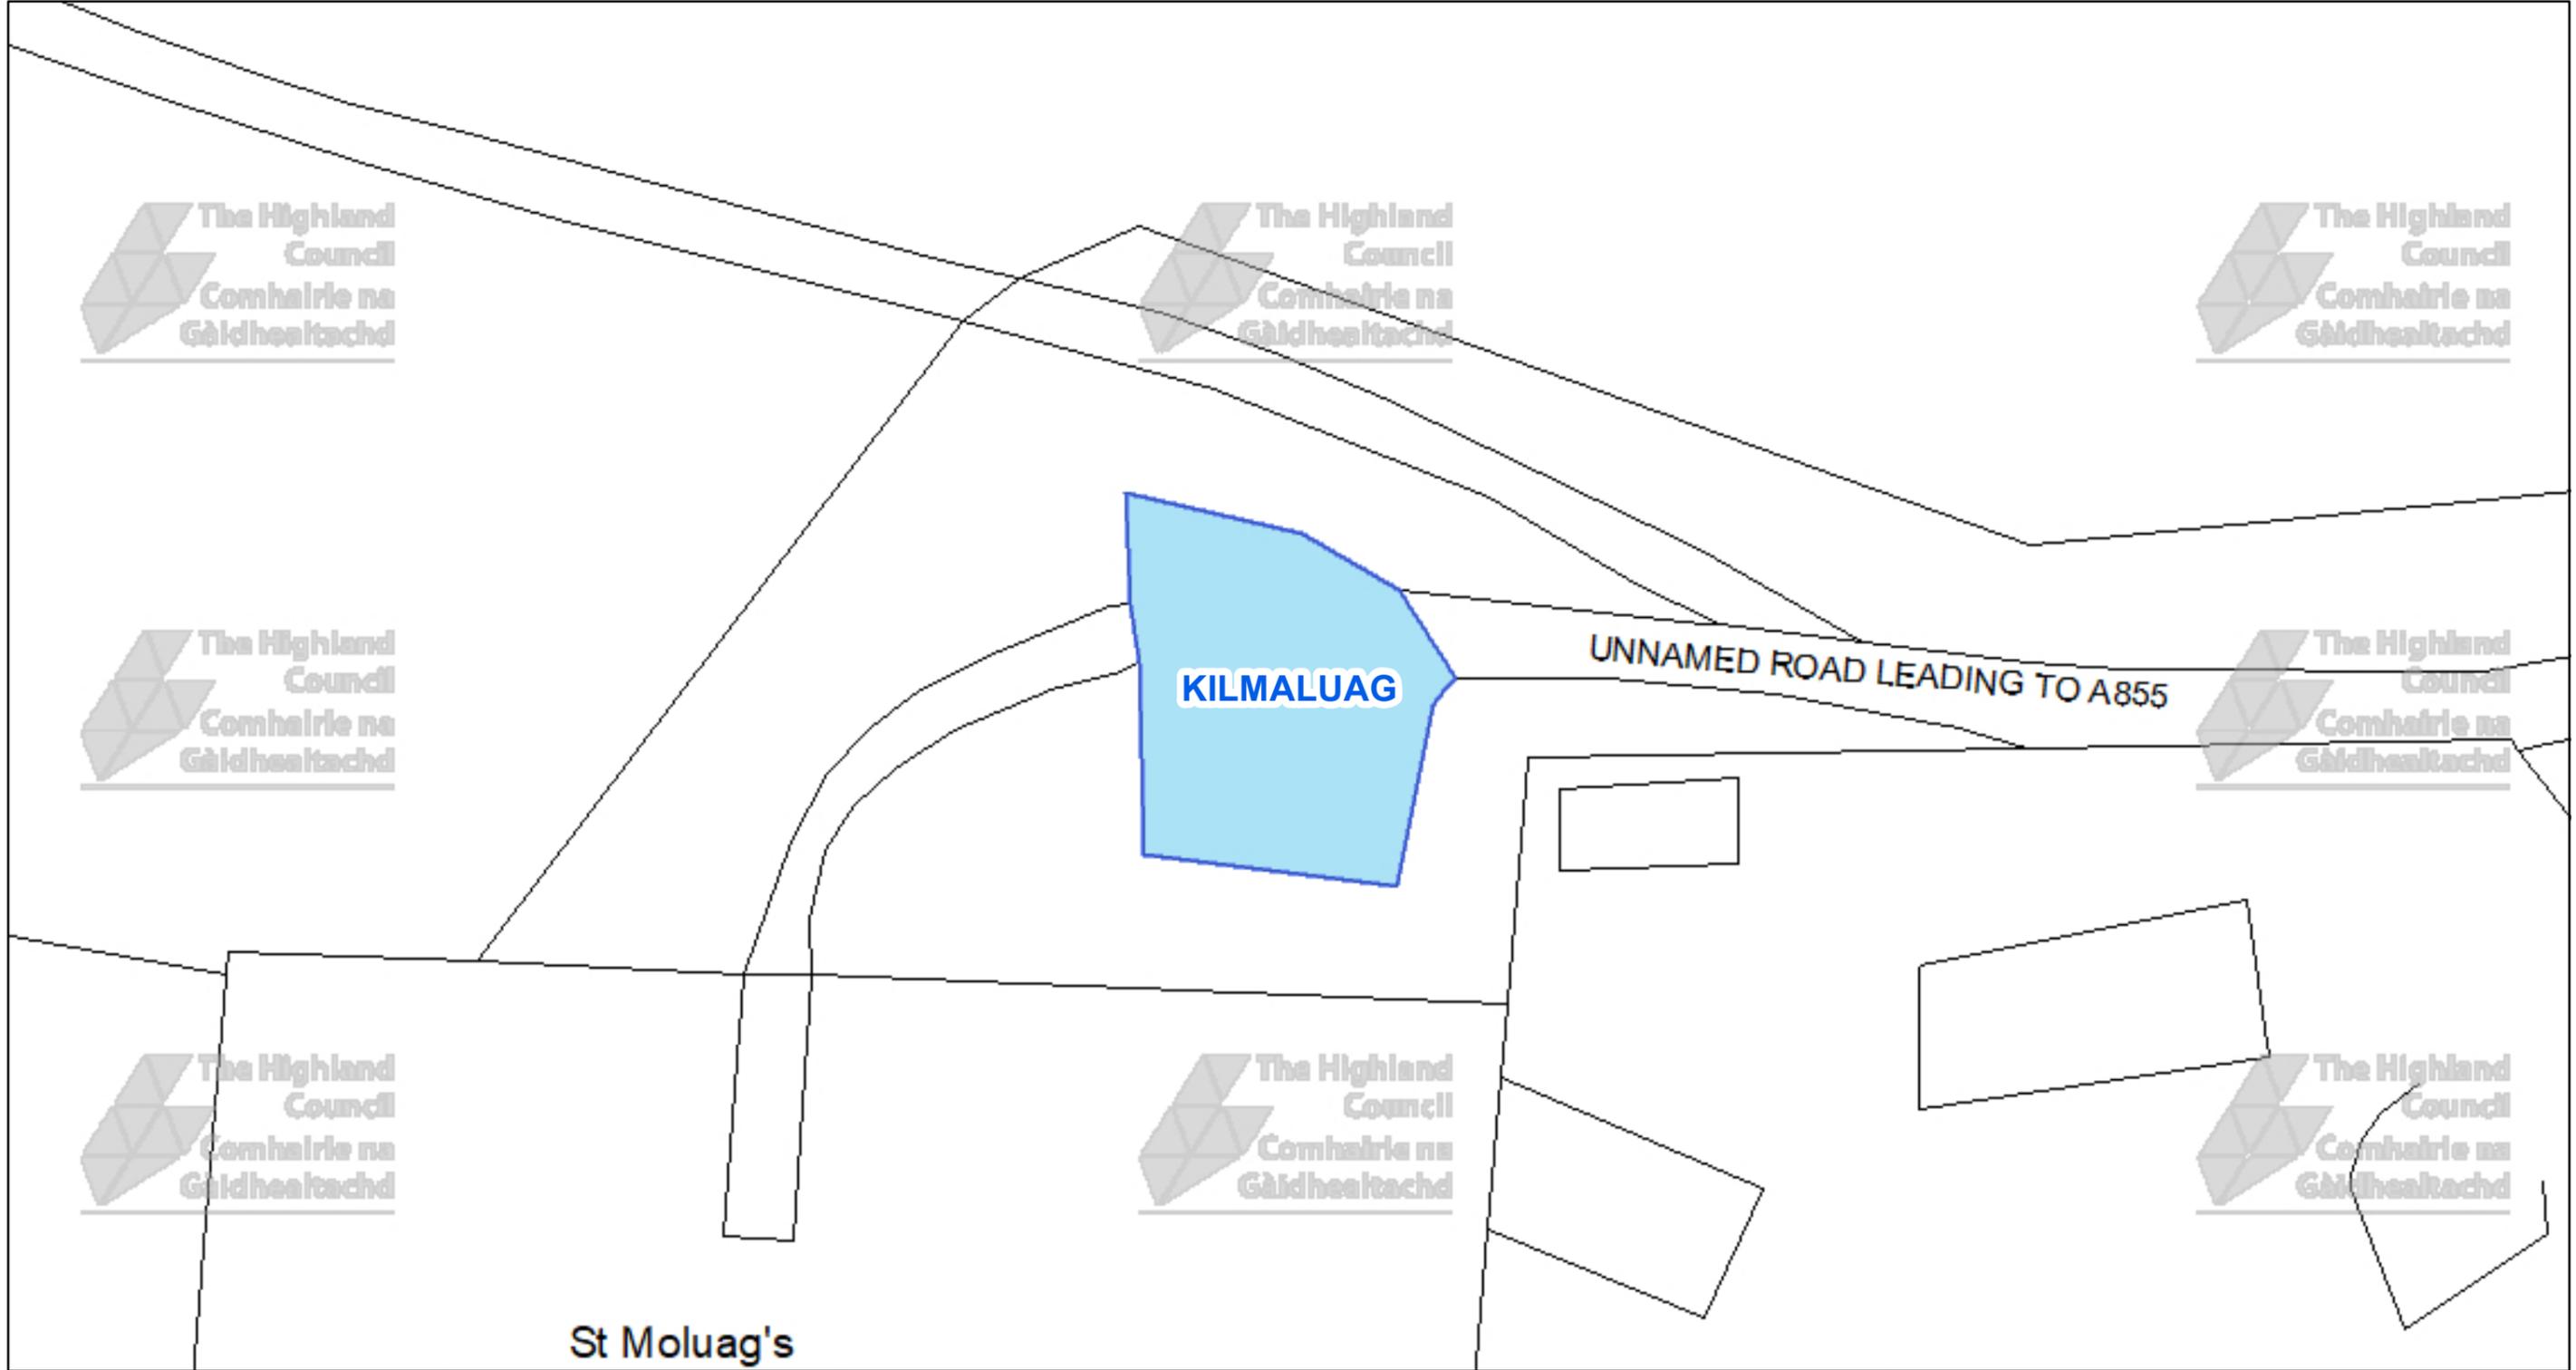



The Highland Council  
Comhairle na Gàidhealtachd

The Highland Council  
Headquarters  
Glenurquhart Rd  
Inverness  
IV35NX

© Crown copyright and database rights 2025 Ordnance Survey AC0000849432

The extent of the restrictions are 143,495 to 874,910 metres eastwards and 143,593 to 874,961 westwards using the British National Grid (EPSG 27700).

 

This is the Off-Street Plan CCP0352 referred in the foregoing


The Highland Council  
(Off-Street Parking Places)  
(Decriminalised Parking Enforcement and Consolidation)  
(Variation Five) Order 2026

Proper Officer

DATE
SCALE <b>Scale: 1:250</b>
REFERENCE NUMBER <b>CCP0352</b>


CAR PARK NAME:

# Kilmuir, Kilmuir

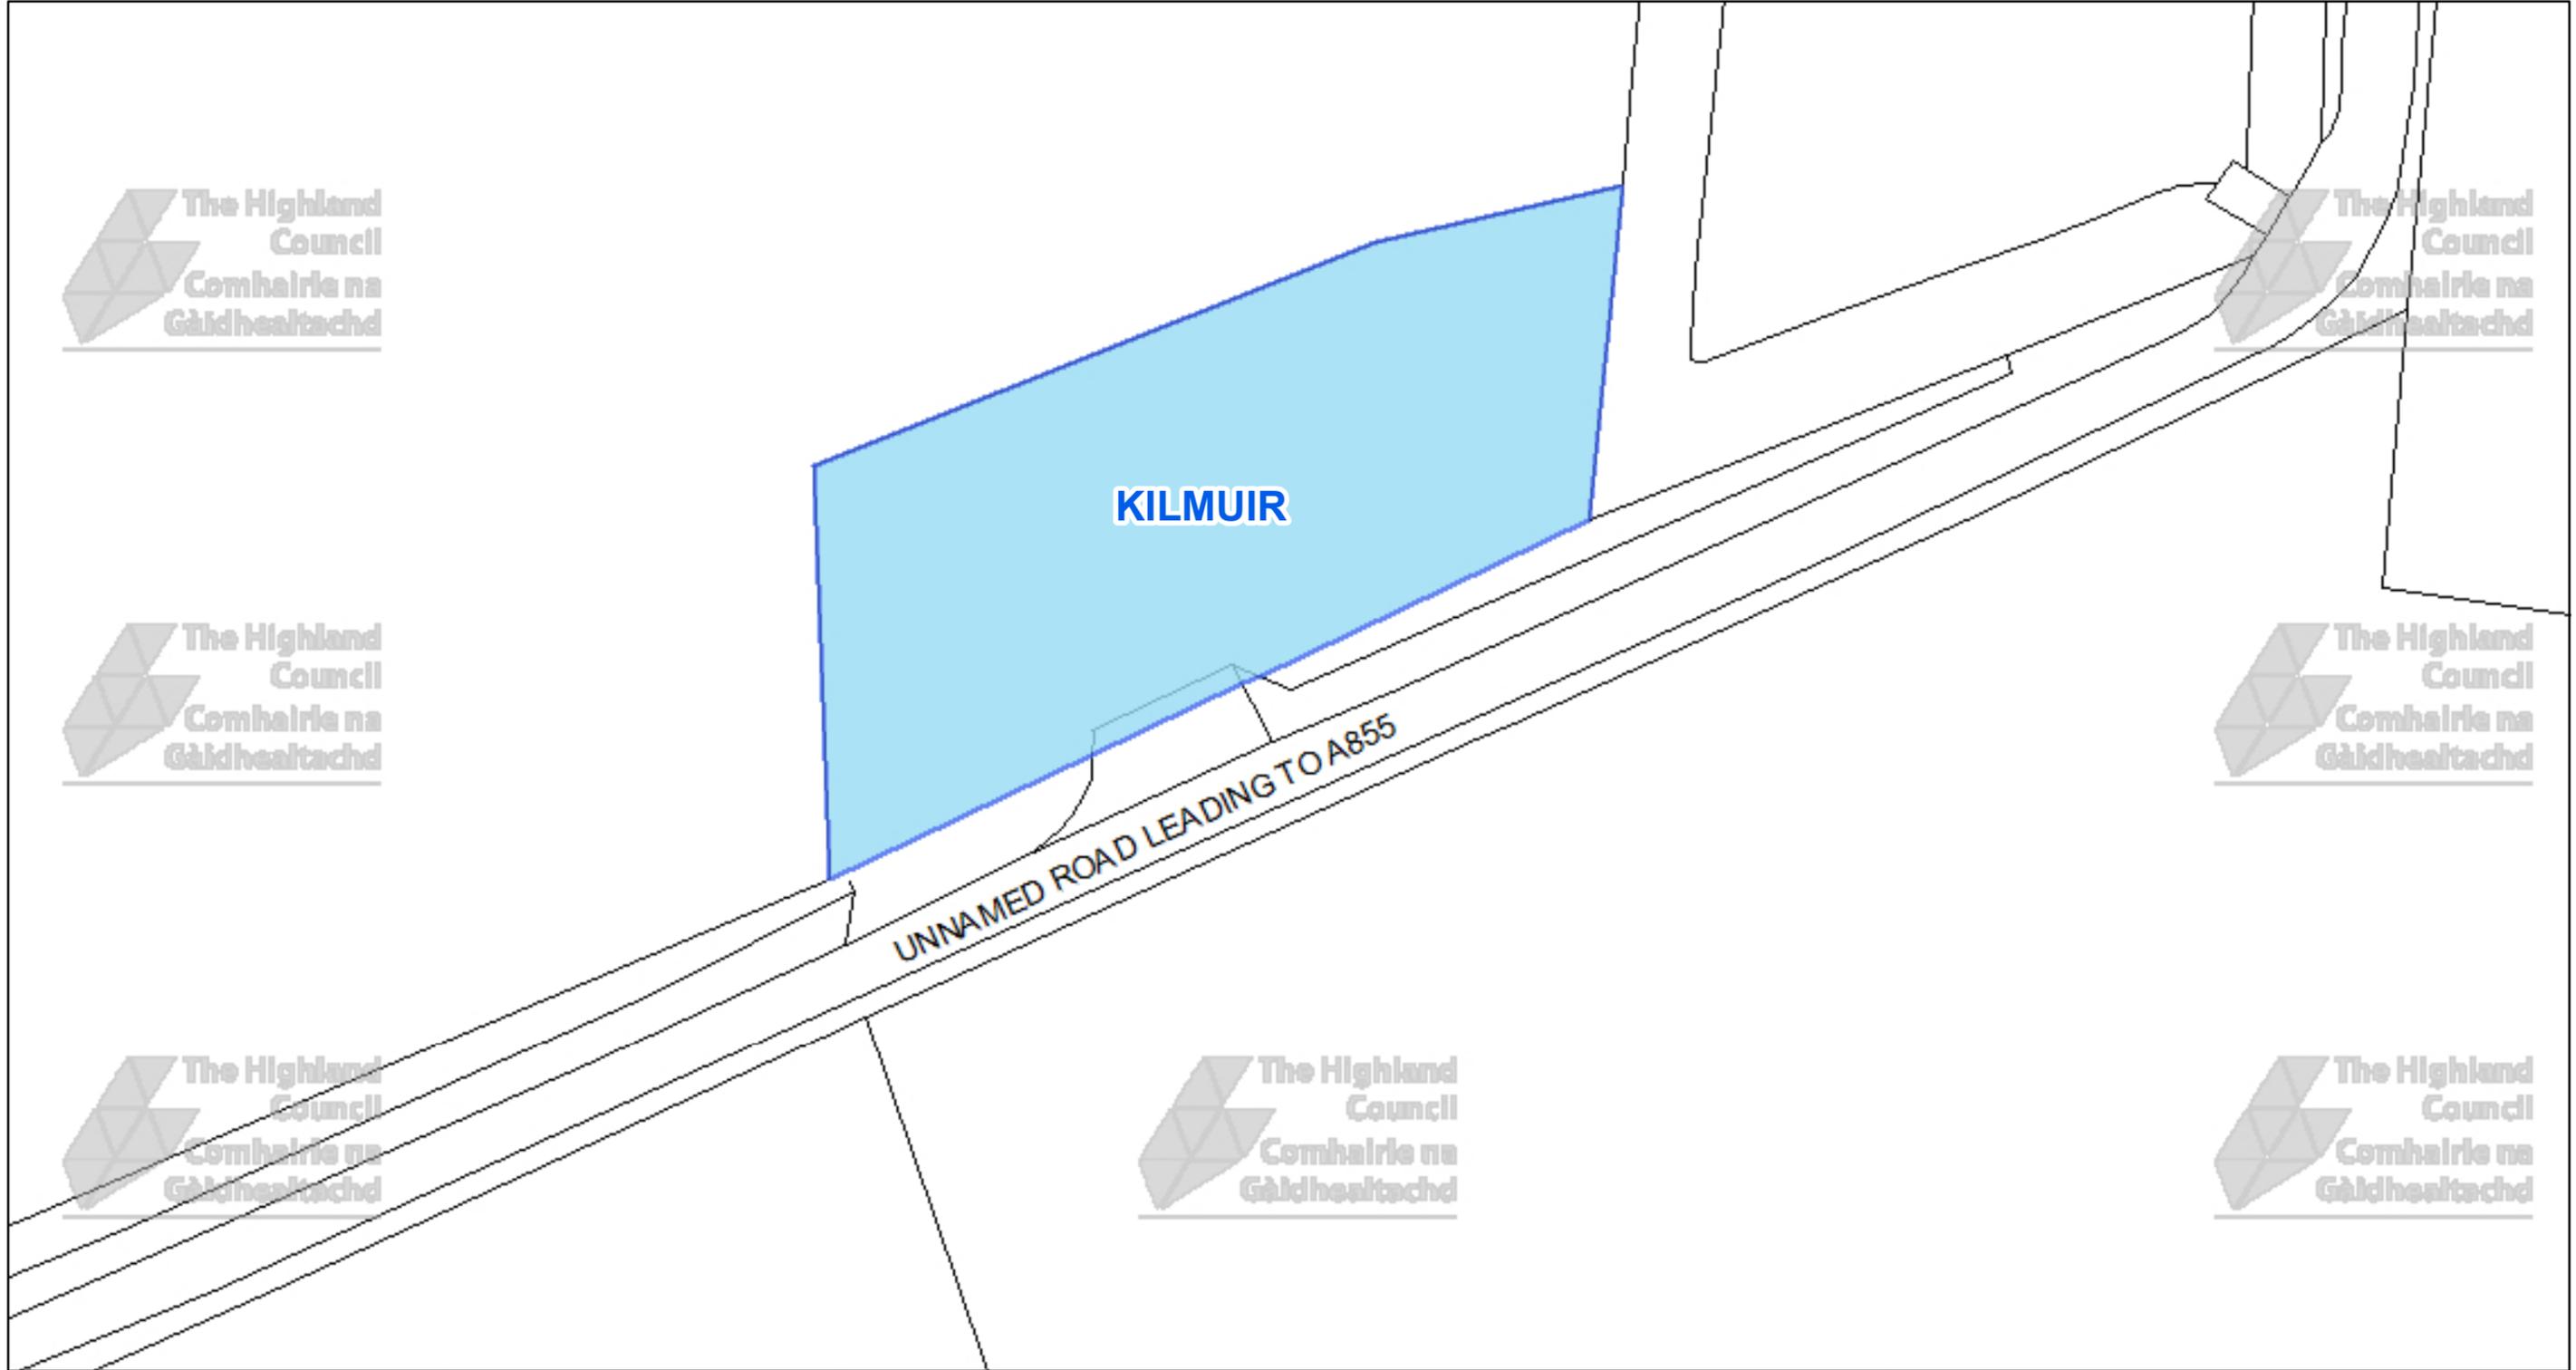

The Highland Council  
Headquarters  
Glenurquhart Rd  
Inverness  
IV35NX

© Crown copyright and database rights 2025 Ordnance Survey AC0000849432

The extent of the restrictions are 139,787 to 871,821 metres eastwards and 139,890 to 871,867 westwards using the British National Grid (EPSG 27700).



This is the Off-Street Plan  
CCP0353 referred  
In the foregoing

The Highland Council  
(Off-Street Parking Places)  
(Decriminalised Parking  
Enforcement and Consolidation)  
(Variation Five) Order 2026

Proper Officer

DATE

SCALE

**Scale: 1:350**

REFERENCE NUMBER

**CCP0353**



CAR PARK NAME:

**Uig, Uig**



The Highland Council  
Headquarters  
Glenurquhart Rd  
Inverness  
IV35NX

© Crown copyright and database  
rights 2025 Ordnance Survey AC0000849432

The extent of the restrictions are 139,824 to 863,463  
metres eastwards and 139,981 to 863,548  
westwards using the British National Grid (EPSG 27700).



This is the Off-Street Plan  
CCP0354 referred  
in the foregoing

The Highland Council  
(Off-Street Parking Places)  
(Decriminalised Parking  
Enforcement and Consolidation)  
(Variation Five) Order 2026

Proper Officer

DATE

SCALE

**Scale: 1:400**


REFERENCE NUMBER

**CCP0354**



CAR PARK NAME:

# Skeabost, Skeabost

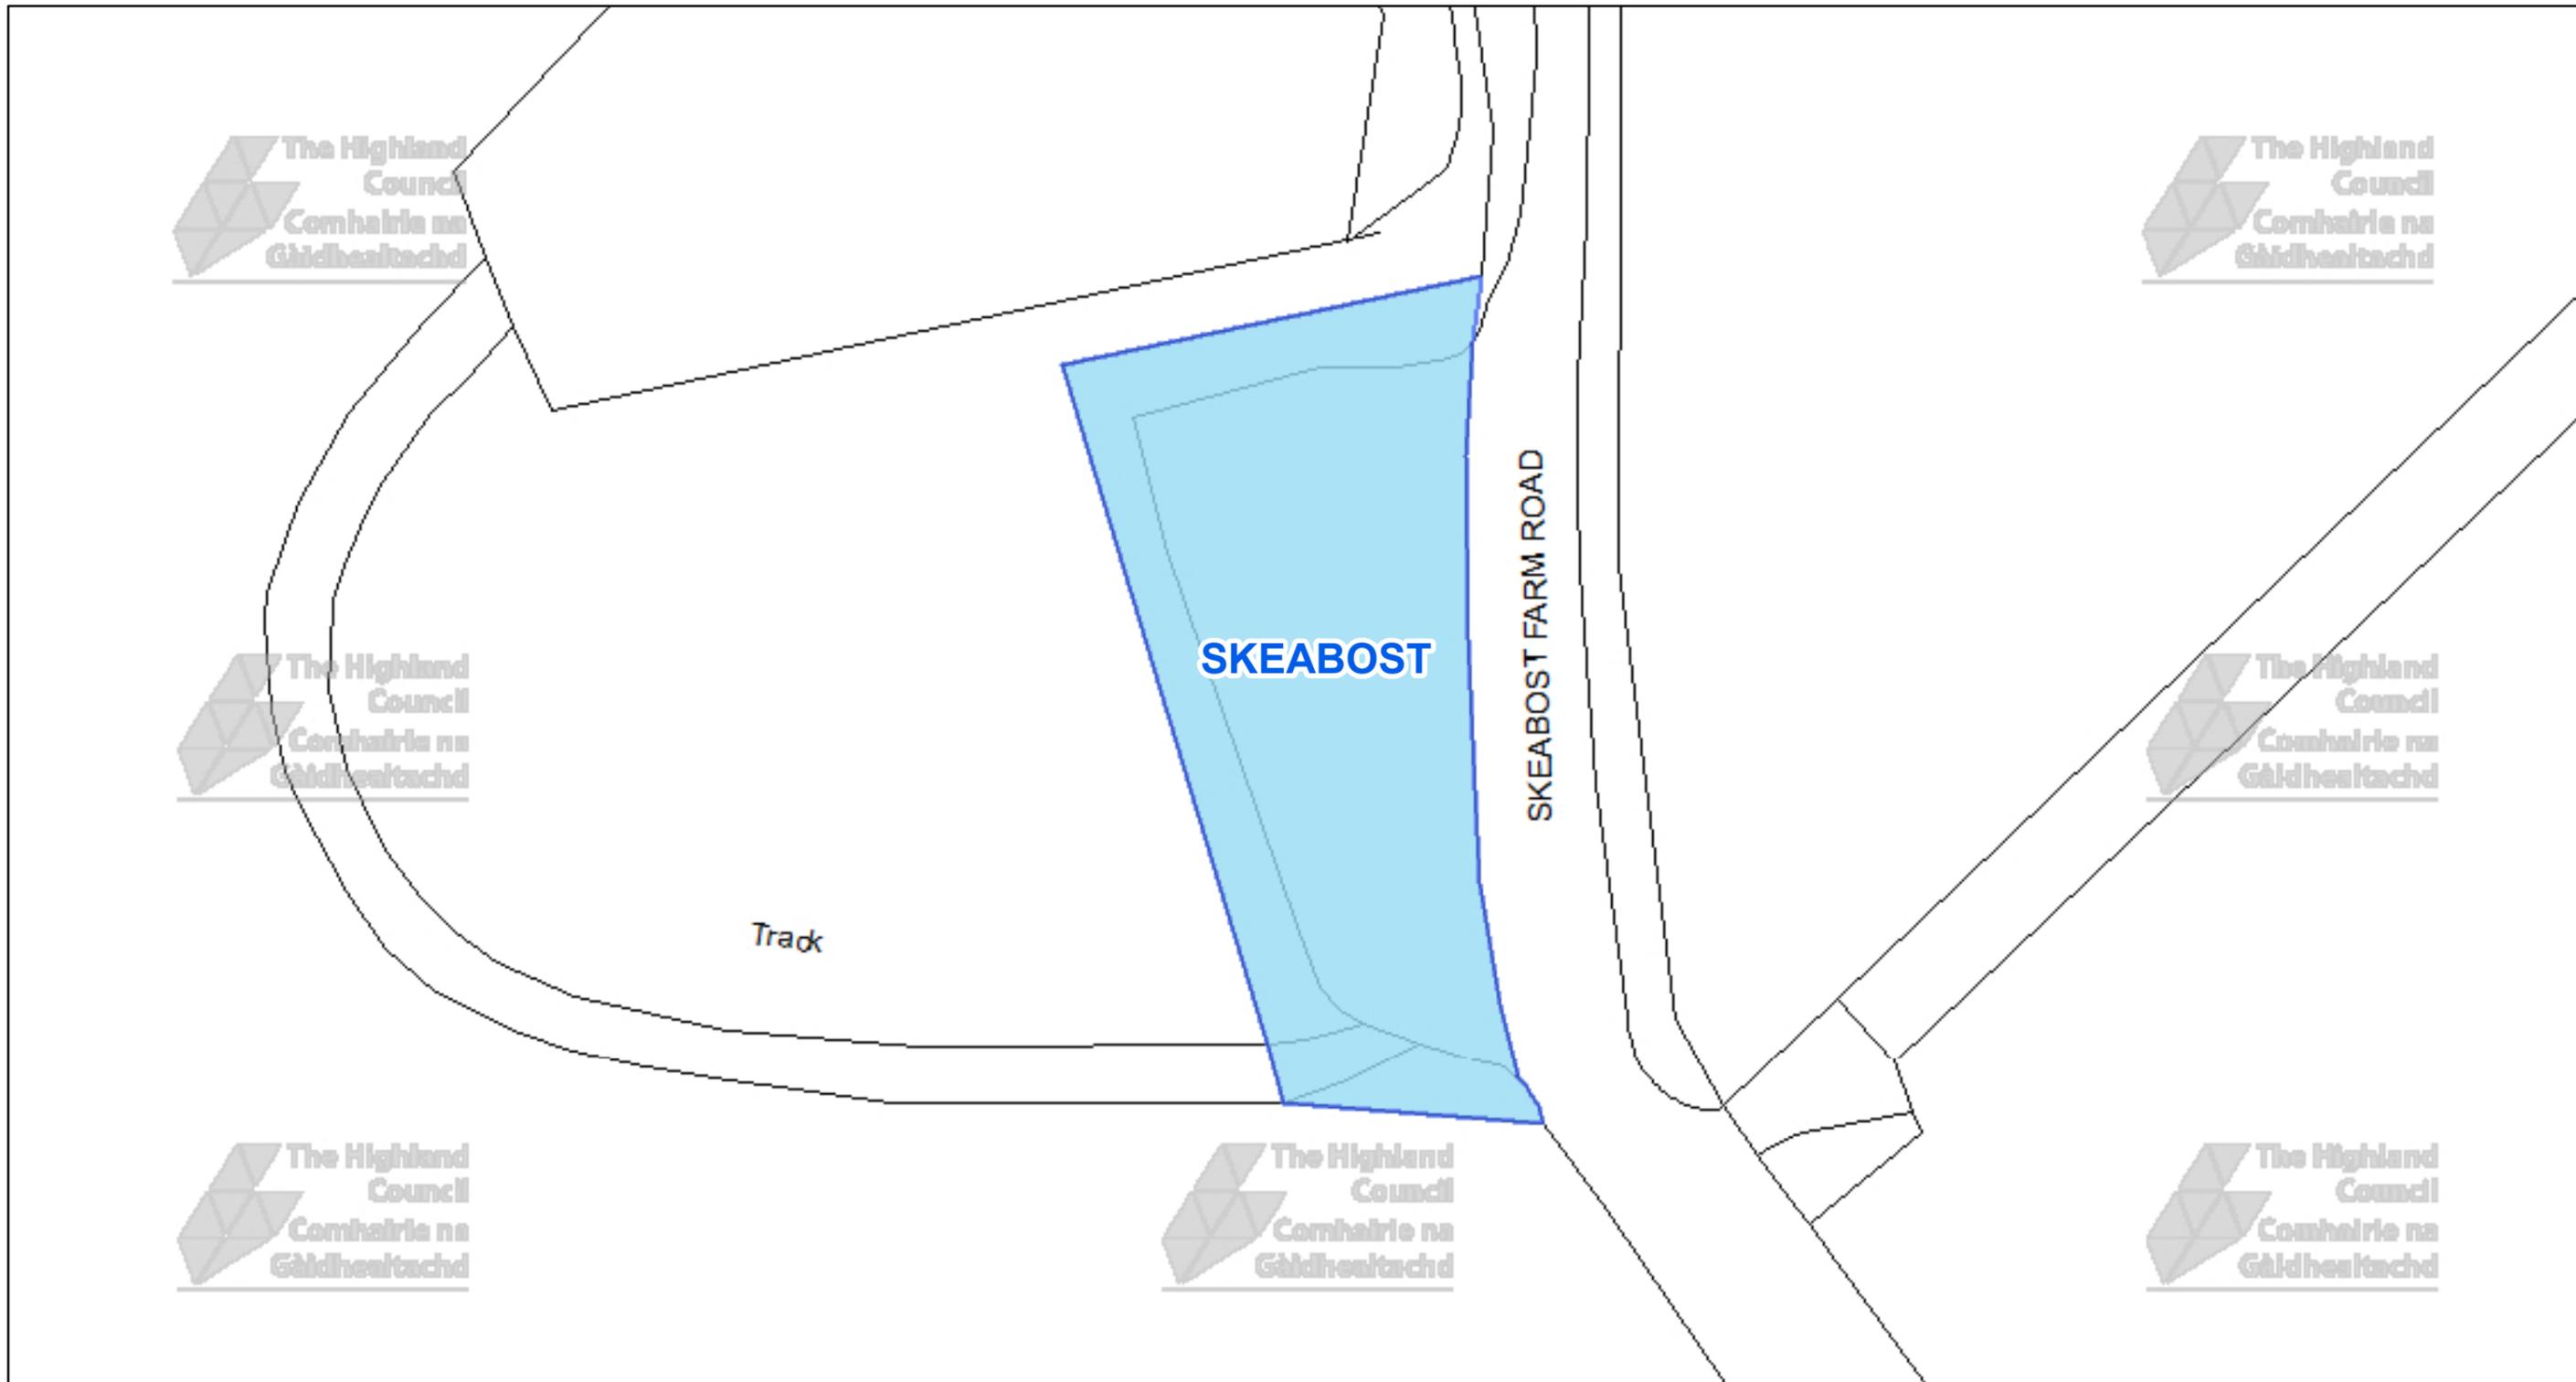

The Highland Council  
Headquarters  
Glenurquhart Rd  
Inverness  
IV35NX

© Crown copyright and database rights 2025 Ordnance Survey AC0000849432  
The extent of the restrictions are 141,813 to 847,991 metres eastwards and 141,951 to 848,064 westwards using the British National Grid (EPSG 27700).



This is the Off-Street Plan  
CCP0355 referred  
In the foregoing

The Highland Council  
(Off-Street Parking Places)  
(Decriminalised Parking  
Enforcement and Consolidation)  
(Variation Five) Order 2026

Proper Officer

DATE

SCALE

**Scale: 1:350**


REFERENCE NUMBER

**CCP0355**



CAR PARK NAME:

# Trumpan, Trumpan

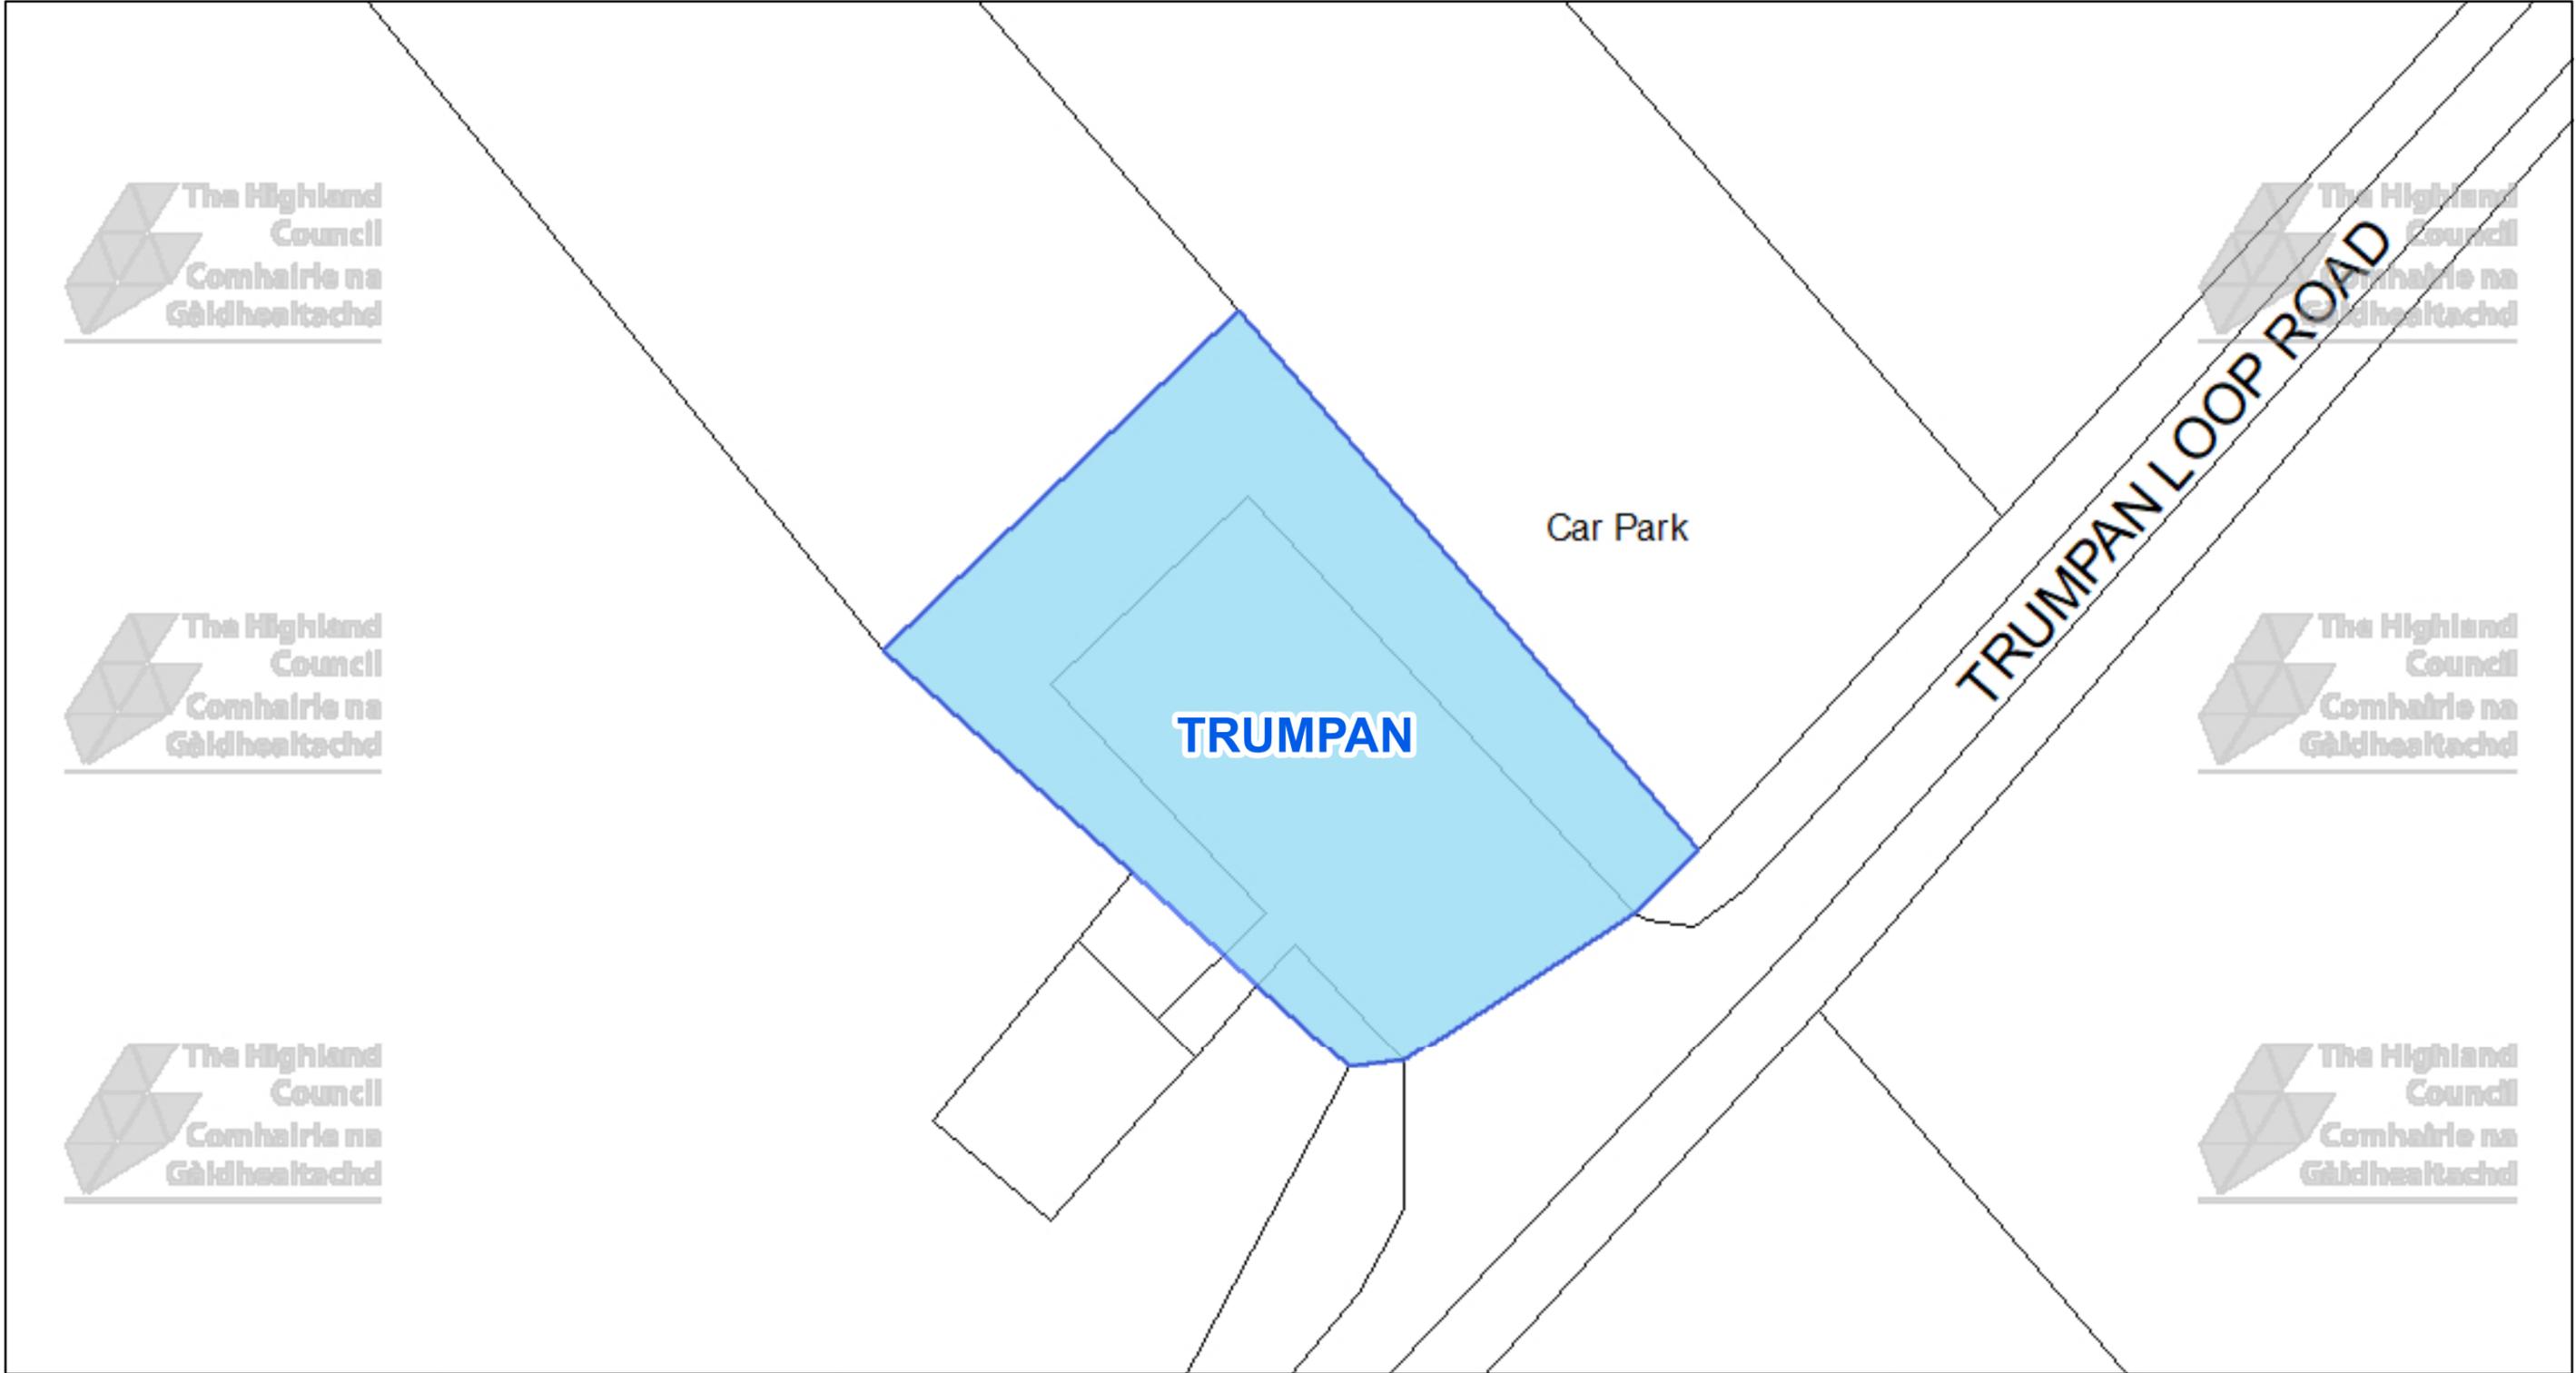

The Highland Council  
Headquarters  
Glenurquhart Rd  
Inverness  
IV35NX

© Crown copyright and database rights 2025 Ordnance Survey AC0000849432

The extent of the restrictions are 122,406 to 861,235 metres eastwards and 122,525 to 861,298 westwards using the British National Grid (EPSG 27700).



This is the Off-Street Plan  
CCP0356 referred  
In the foregoing

The Highland Council  
(Off-Street Parking Places)  
(Decriminalised Parking  
Enforcement and Consolidation)  
(Variation Five) Order 2026

Proper Officer

DATE

SCALE

**Scale: 1:300**


REFERENCE NUMBER

**CCP0356**



CAR PARK NAME:

# Glendale, Glendale

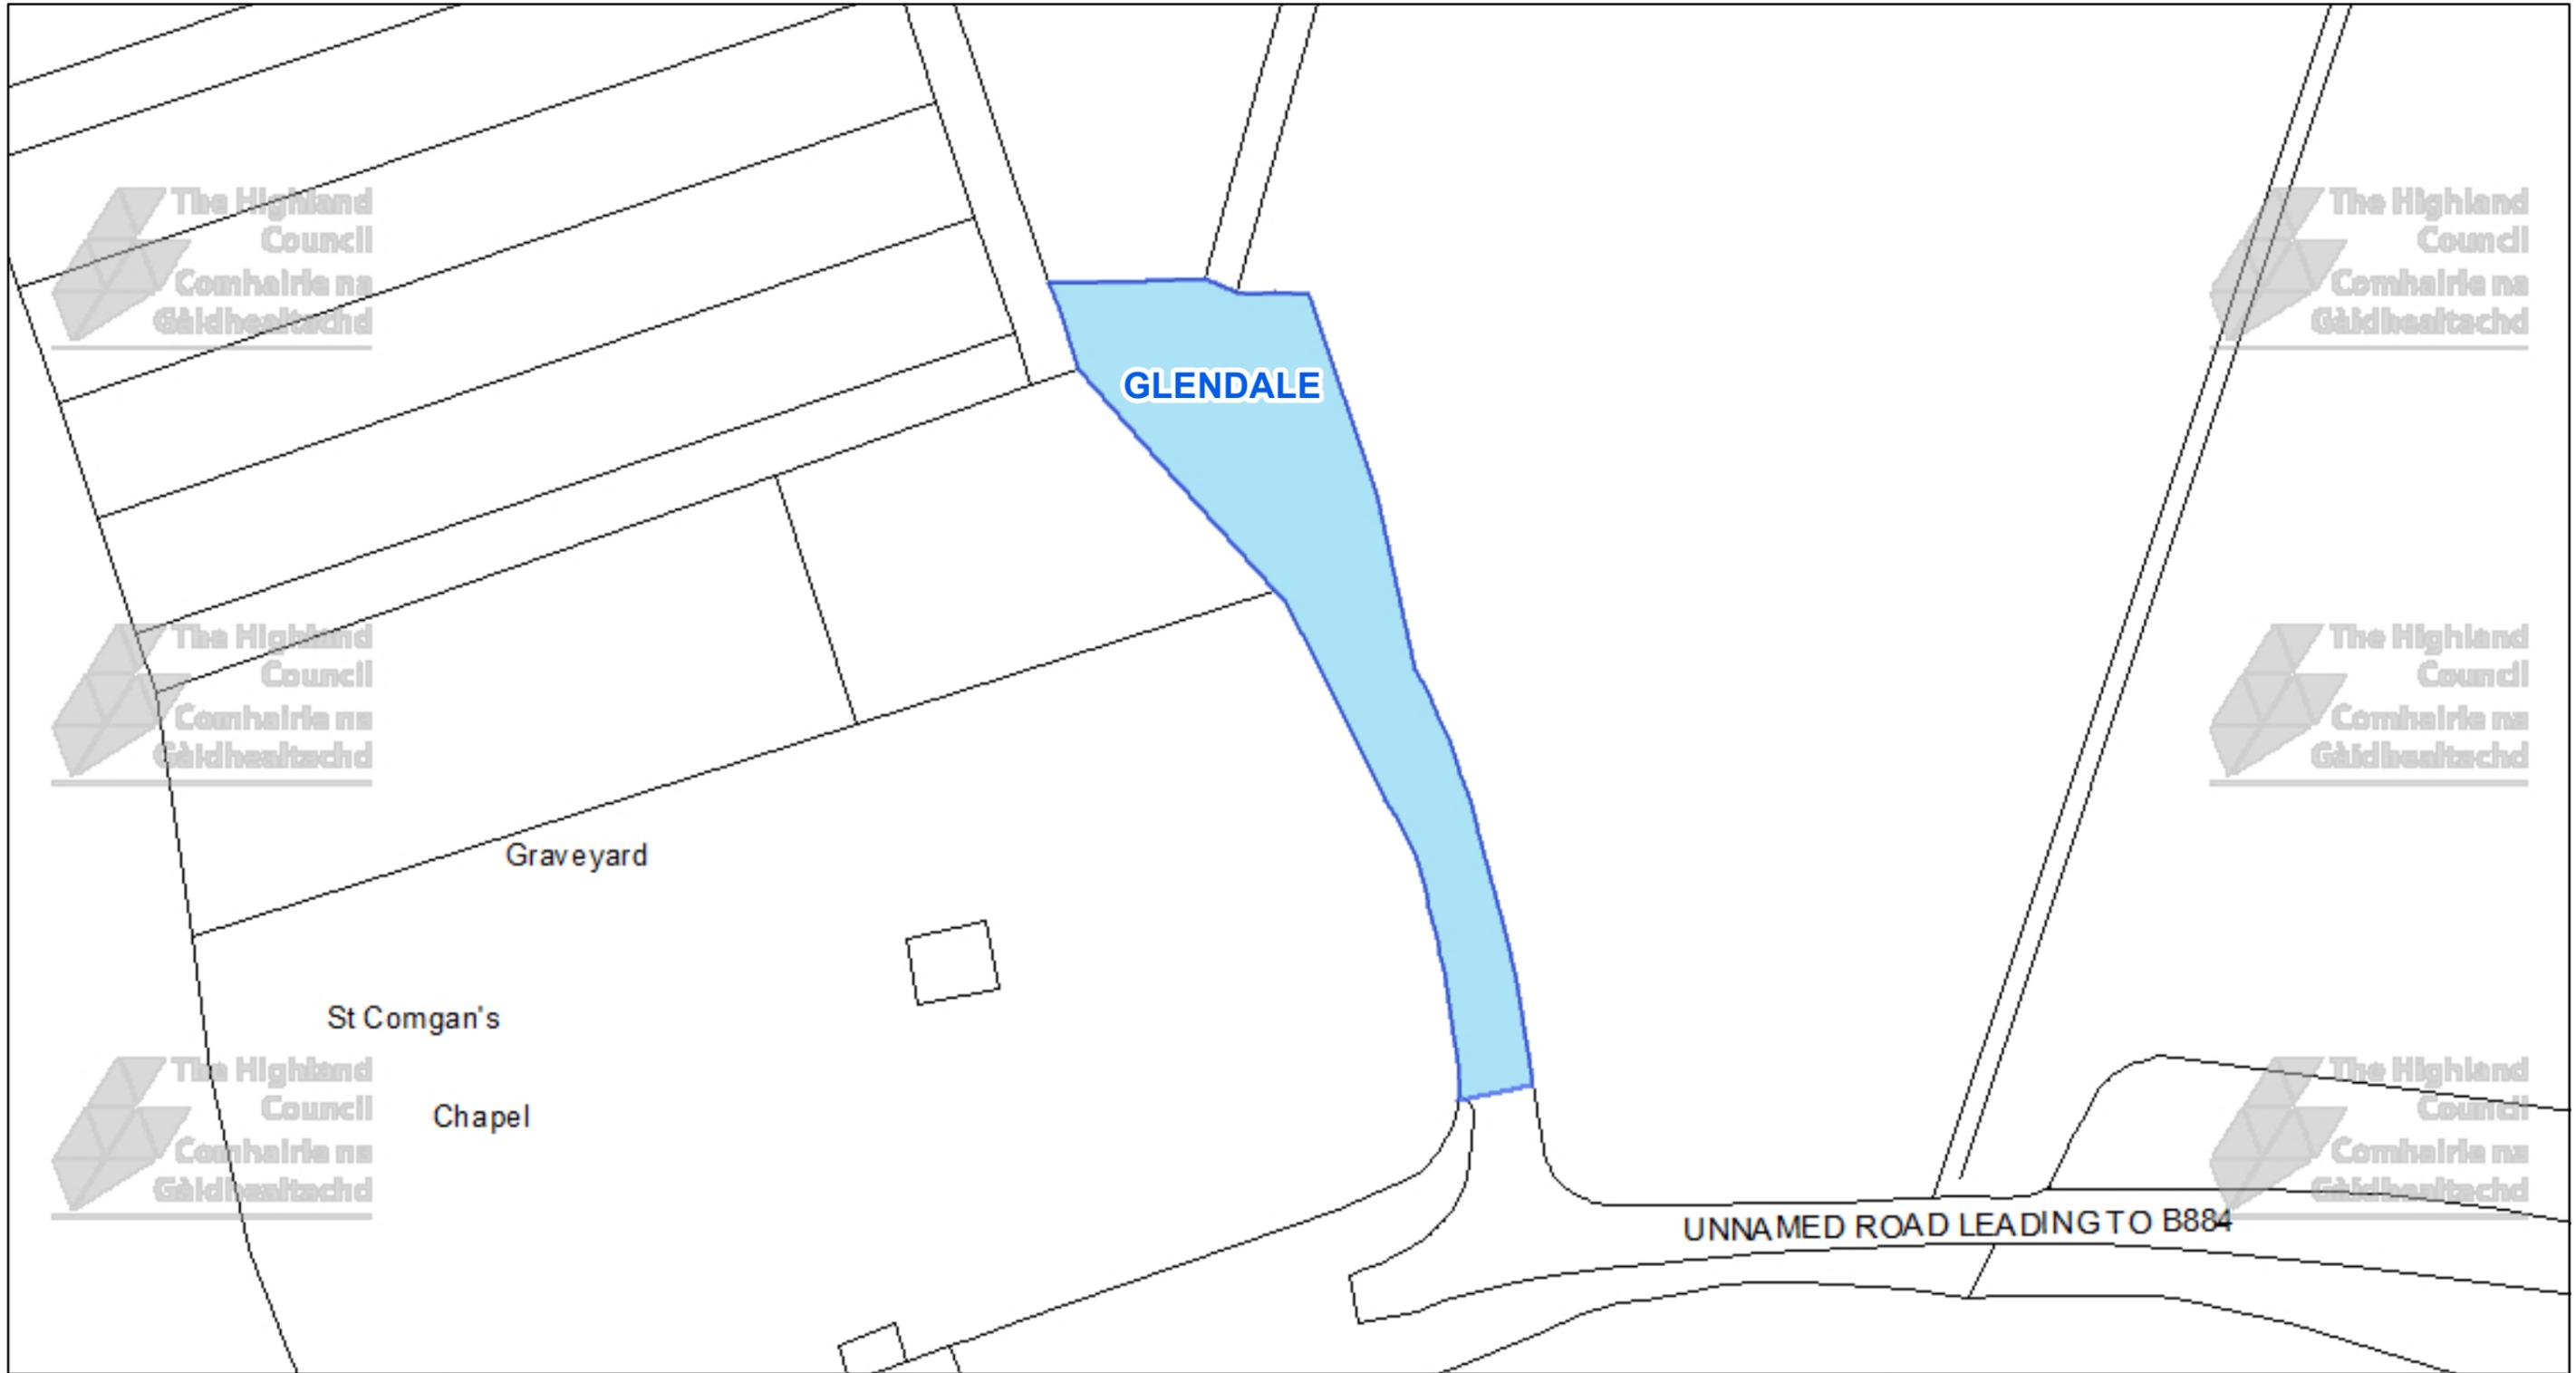

The Highland Council  
Headquarters  
Glenurquhart Rd  
Inverness  
IV35NX

© Crown copyright and database rights 2025 Ordnance Survey AC0000849432

The extent of the restrictions are 117,654 to 849,743 metres eastwards and 117,793 to 849,816 westwards using the British National Grid (EPSG 27700).



This is the Off-Street Plan  
CCP0357 referred  
In the foregoing

The Highland Council  
(Off-Street Parking Places)  
(Decriminalised Parking  
Enforcement and Consolidation)  
(Variation Five) Order 2026

Proper Officer

DATE

SCALE

**Scale: 1:350**


REFERENCE NUMBER

**CCP0357**



CAR PARK NAME:


# Struan, Struan

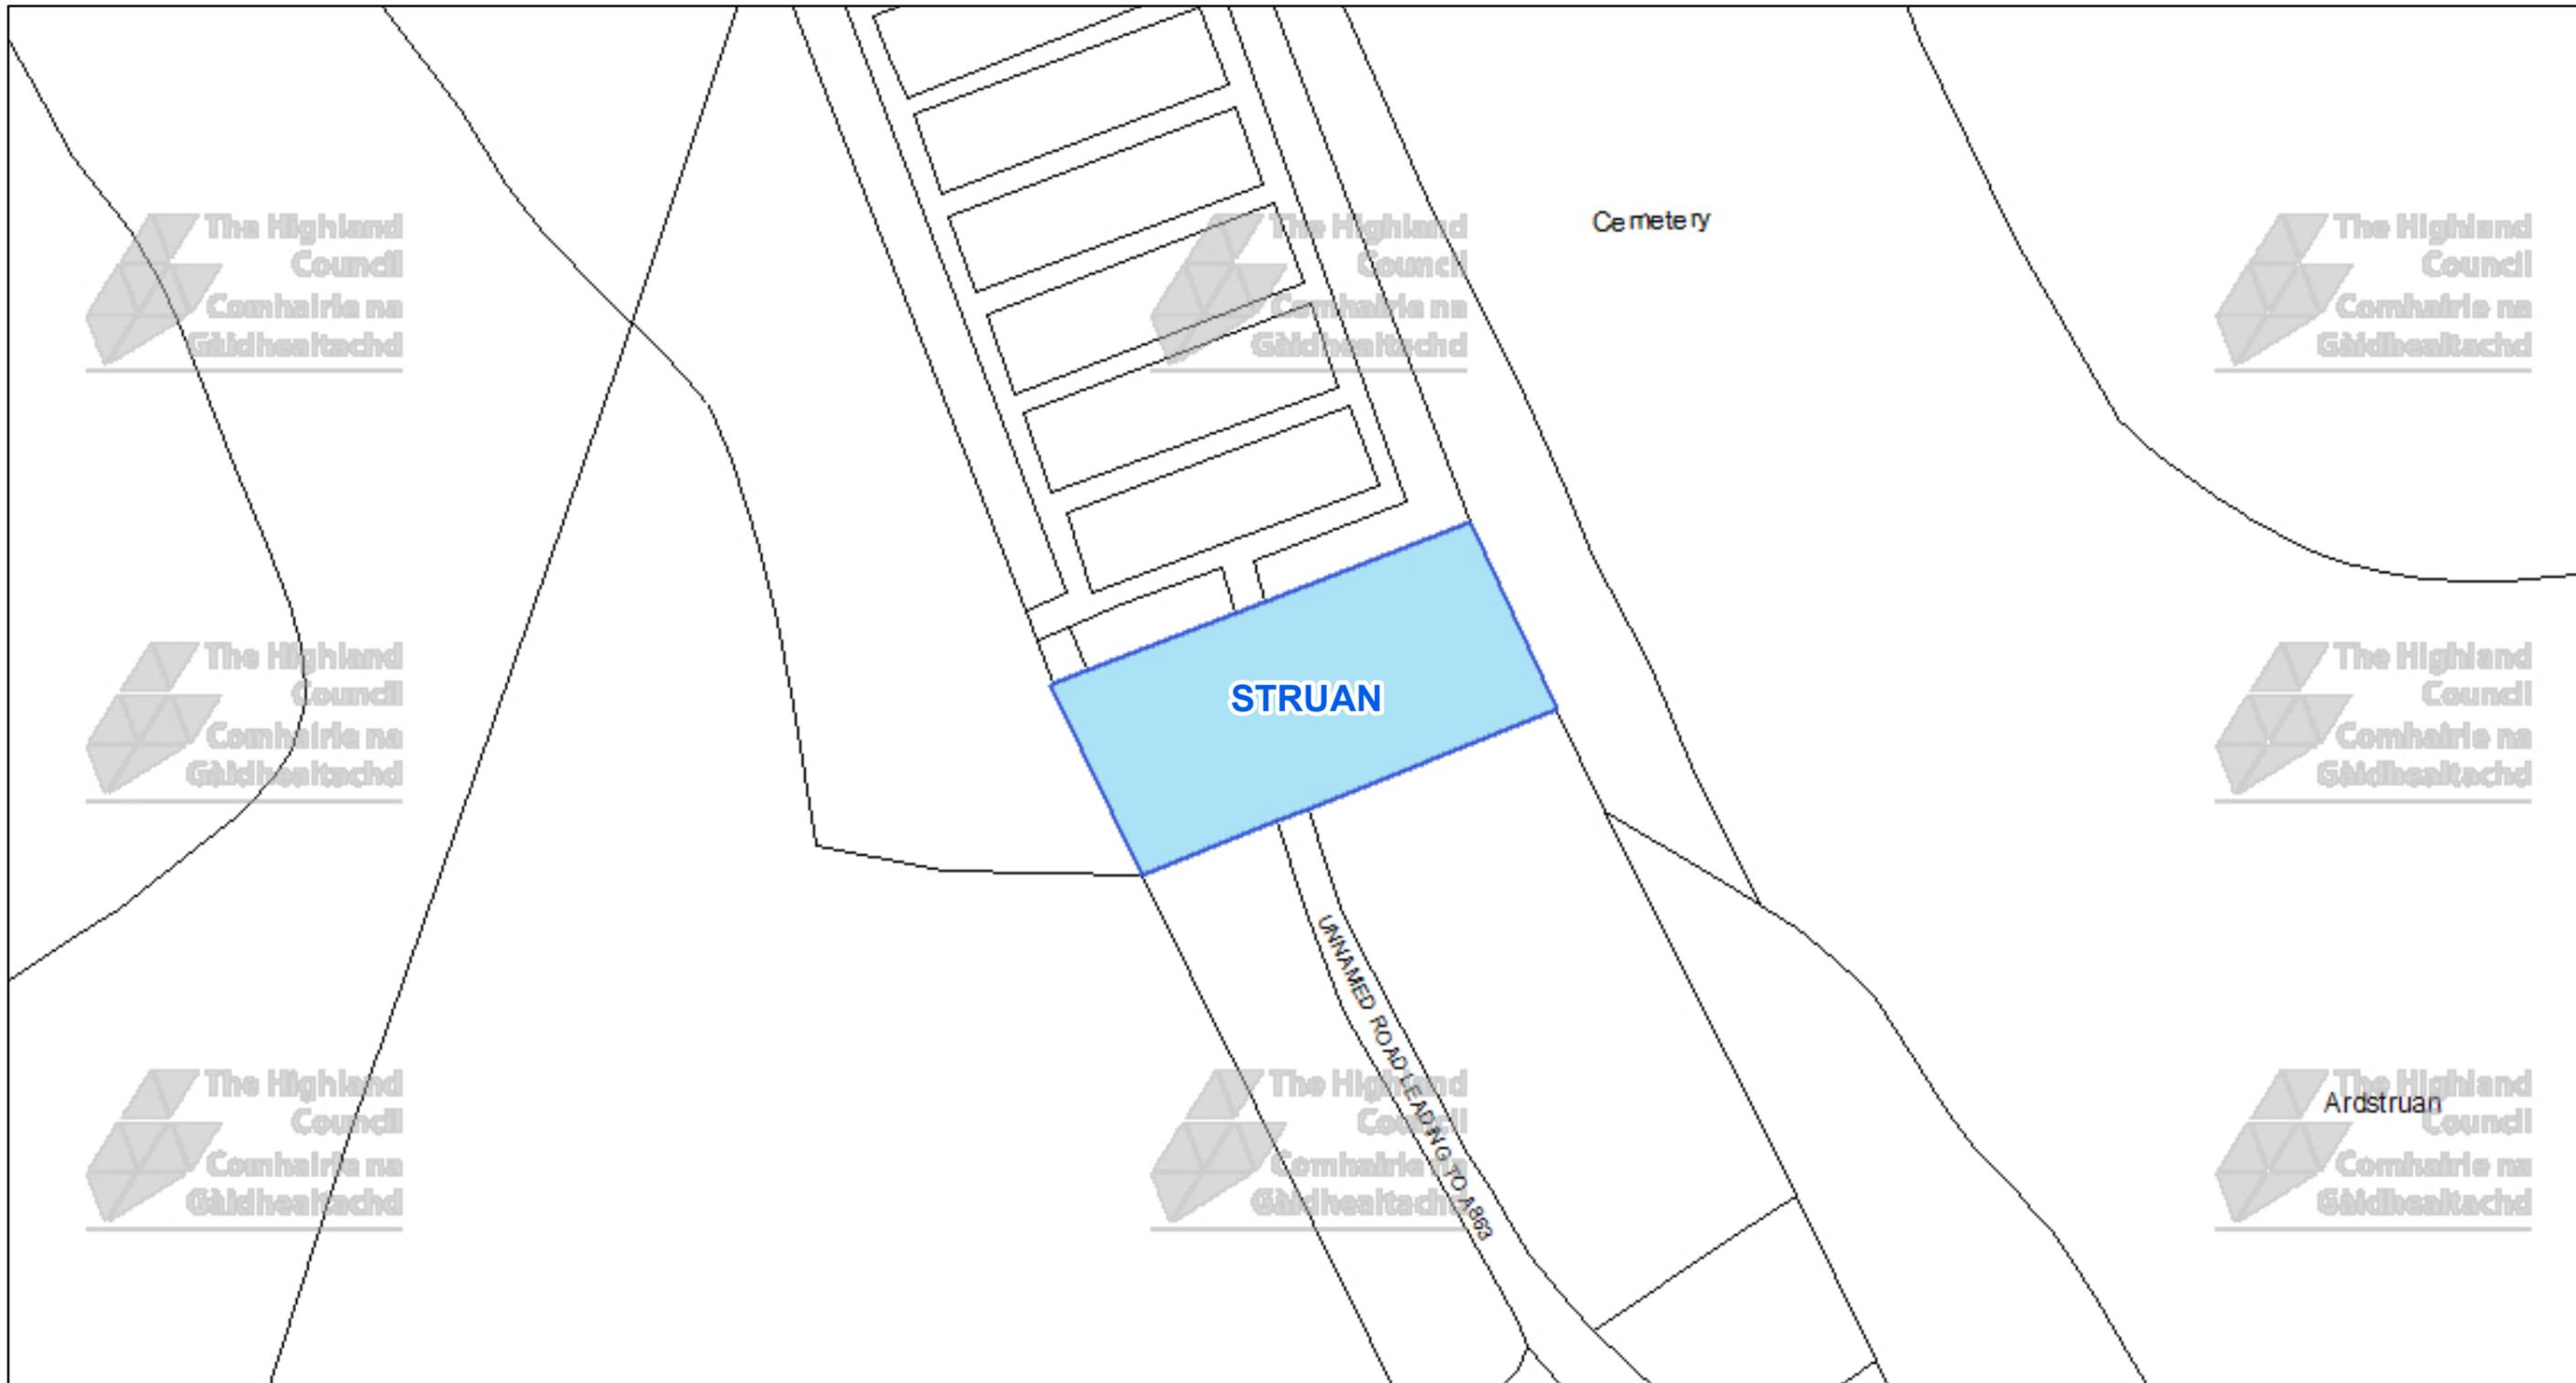

The Highland Council  
Headquarters  
Glenurquhart Rd  
Inverness  
IV35NX

© Crown copyright and database rights 2025 Ordnance Survey AC0000849432

The extent of the restrictions are 134,610 to 838,304 metres eastwards and 134,768 to 838,387 westwards using the British National Grid (EPSG 27700).

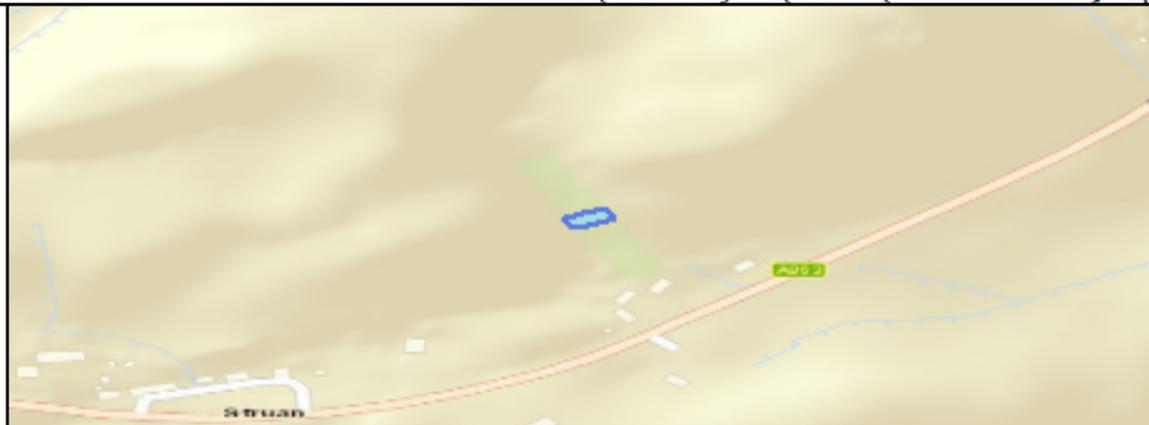

This is the Off-Street Plan  
CCP0358 referred  
In the foregoing

The Highland Council  
(Off-Street Parking Places)  
(Decriminalised Parking  
Enforcement and Consolidation)  
(Variation Five) Order 2026

Proper Officer

DATE

SCALE

**Scale: 1:400**


REFERENCE NUMBER

**CCP0358**



CAR PARK NAME:

**Trien, Trien**

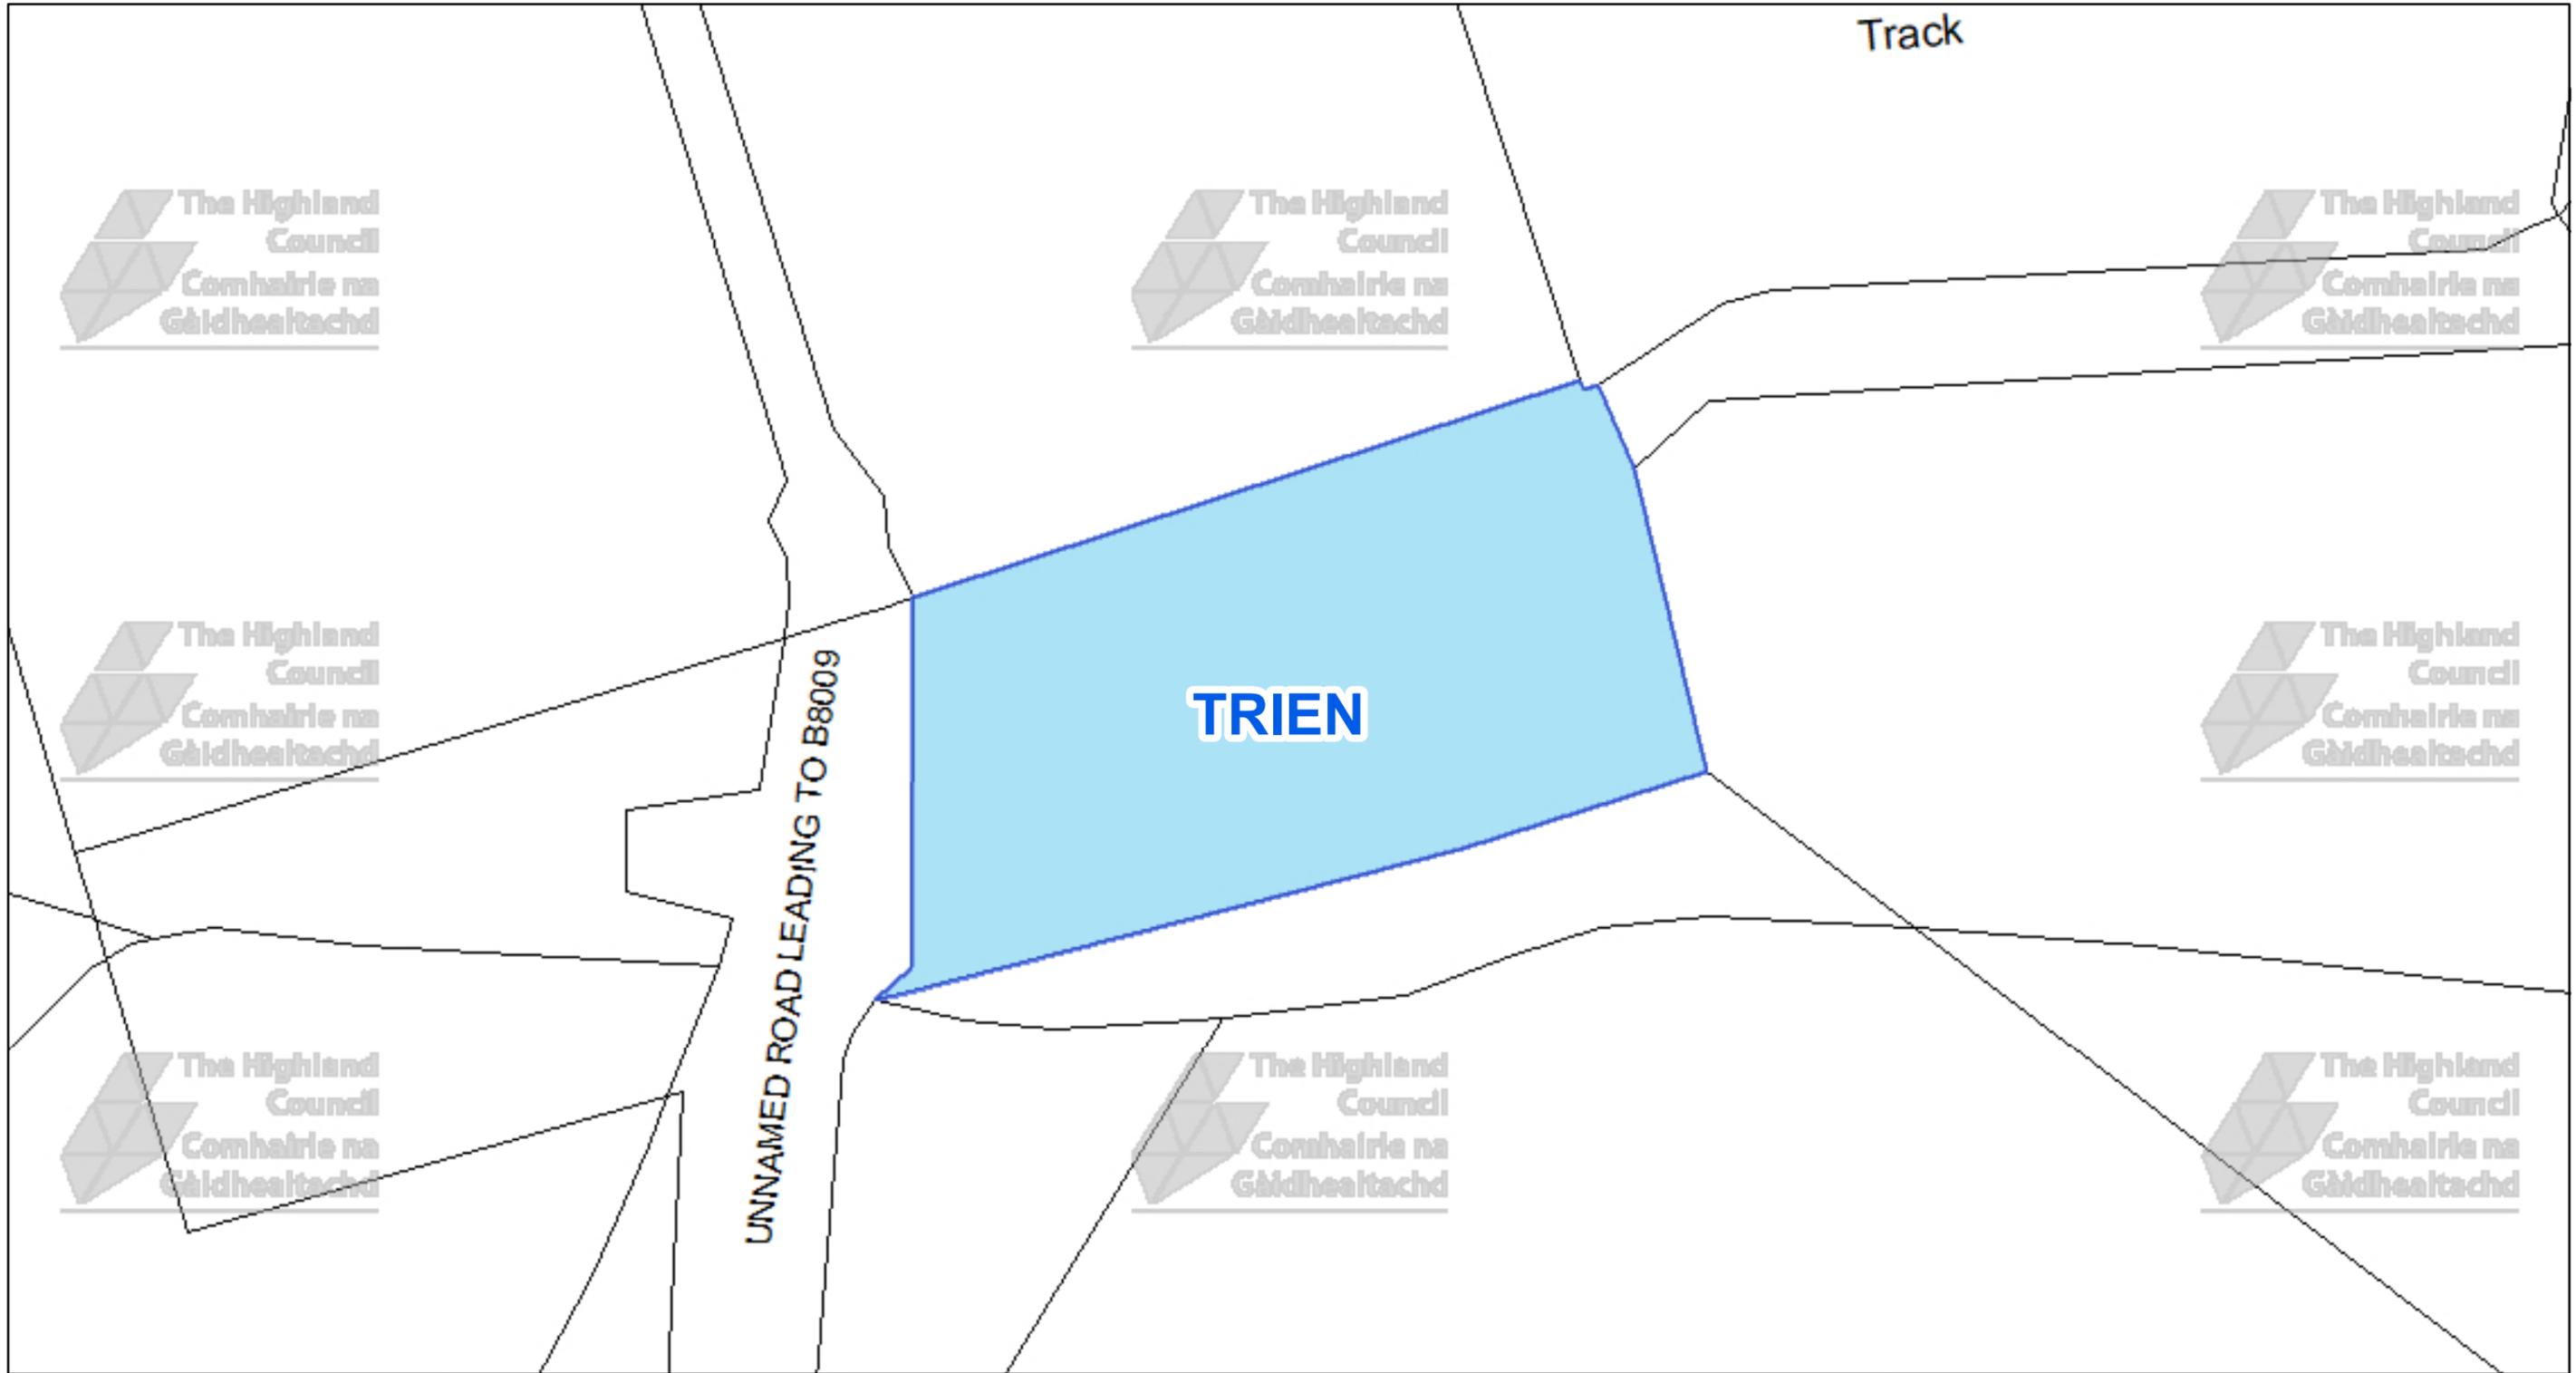

The Highland Council  
 Headquarters  
 Glenurquhart Rd  
 Inverness  
 IV35NX

© Crown copyright and database rights 2025 Ordnance Survey AC0000849432  
 The extent of the restrictions are 139,573 to 831,236 metres eastwards and 139,665 to 831,288 westwards using the British National Grid (EPSG 27700).



This is the Off-Street Plan  
 CCP0359 referred  
 In the foregoing

The Highland Council  
 (Off-Street Parking Places)  
 (Decriminalised Parking  
 Enforcement and Consolidation)  
 (Variation Five) Order 2026

Proper Officer

DATE

SCALE

**Scale: 1:250**


REFERENCE NUMBER

**CCP0359**



CAR PARK NAME:

# Portnalong, Portnalong

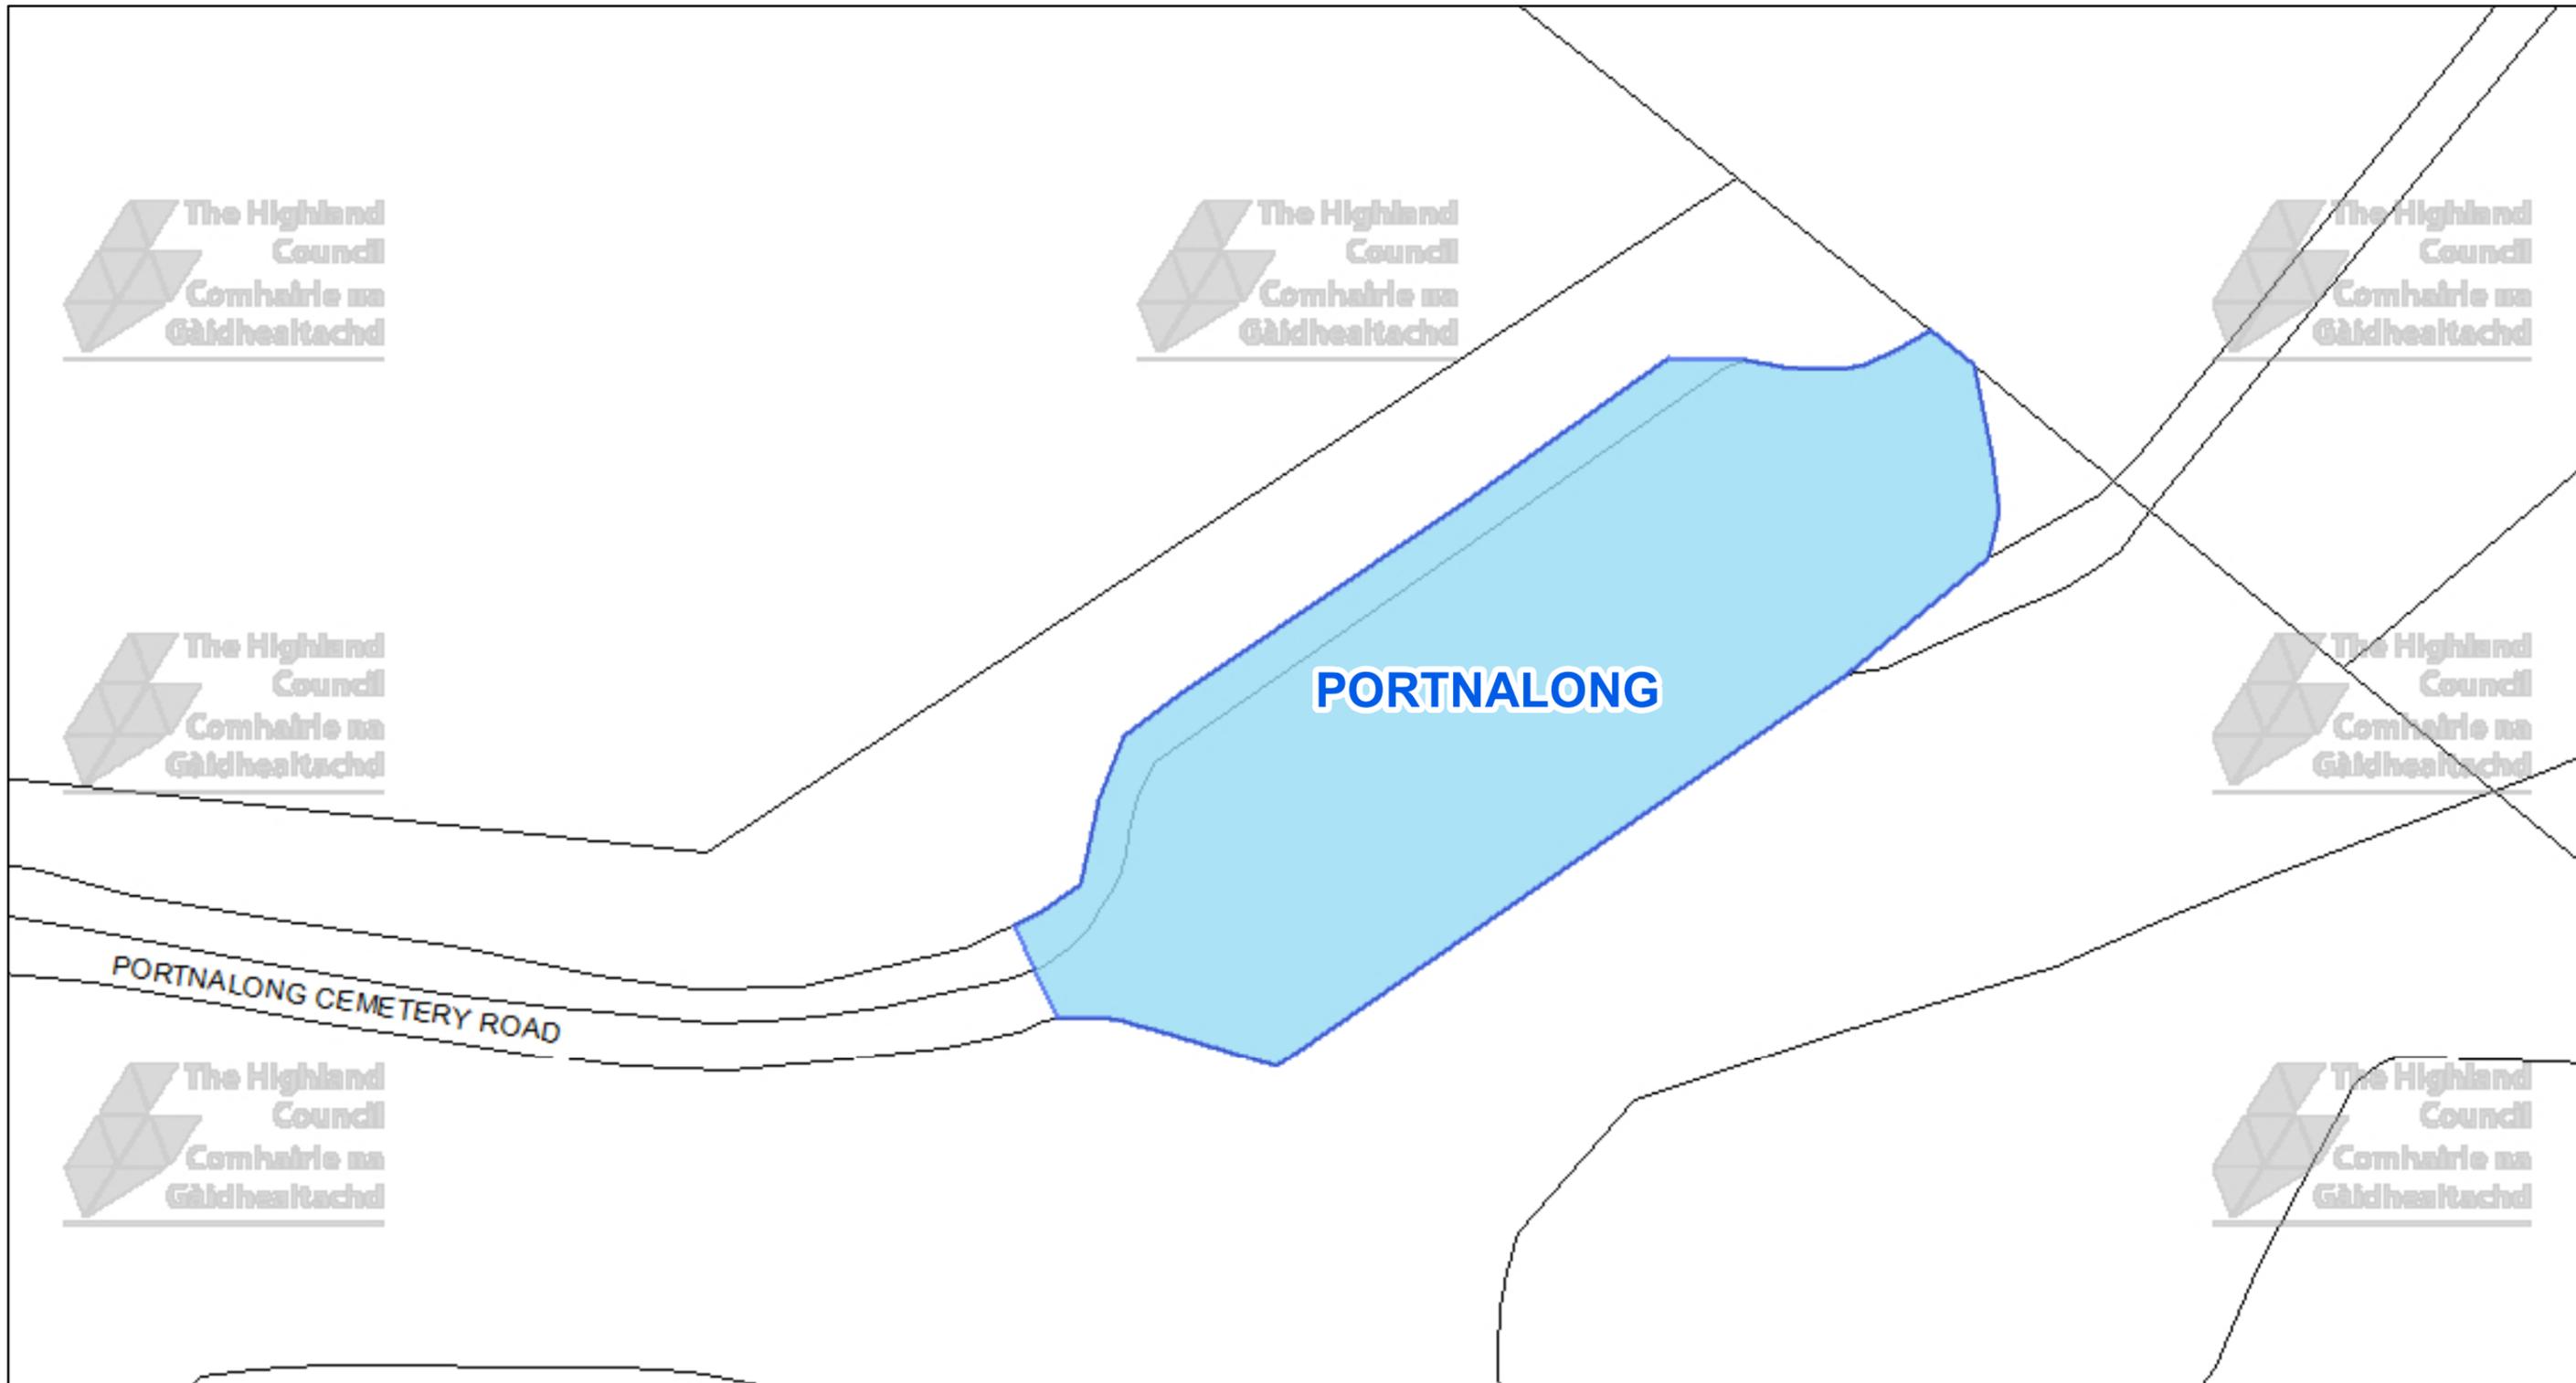


  
**The Highland Council**  
**Comhairle na Gàidhealtachd**

The Highland Council  
 Headquarters  
 Glenurquhart Rd  
 Inverness  
 IV35NX

© Crown copyright and database rights 2025 Ordnance Survey AC0000849432

The extent of the restrictions are 135,003 to 834,221 metres eastwards and 135,122 to 834,284 westwards using the British National Grid (EPSG 27700).

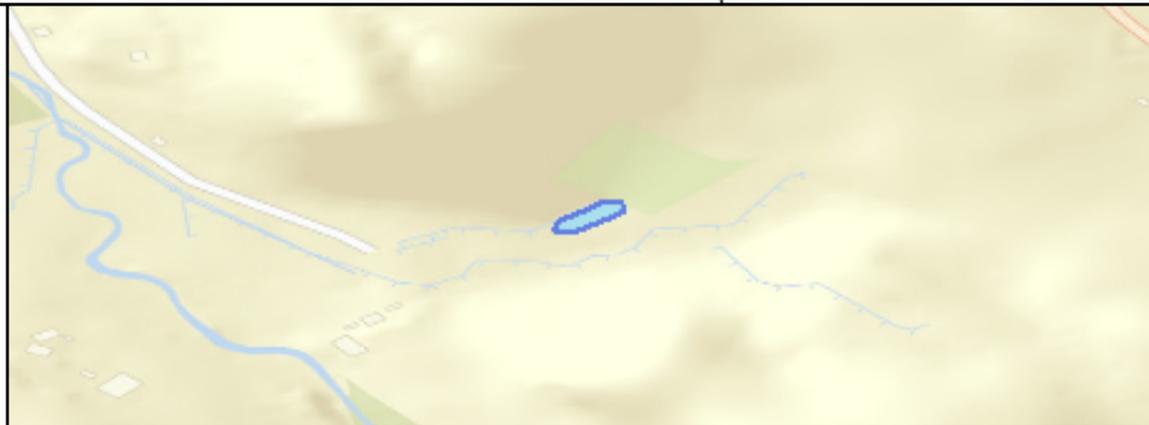

This is the Off-Street Plan CCP0360 referred in the foregoing


The Highland Council  
 (Off-Street Parking Places)  
 (Decriminalised Parking Enforcement and Consolidation)  
 (Variation Five) Order 2026

Proper Officer

DATE
SCALE <b>Scale: 1:300</b>
REFERENCE NUMBER <b>CCP0360</b>


CAR PARK NAME:

# Broadford, Broadford

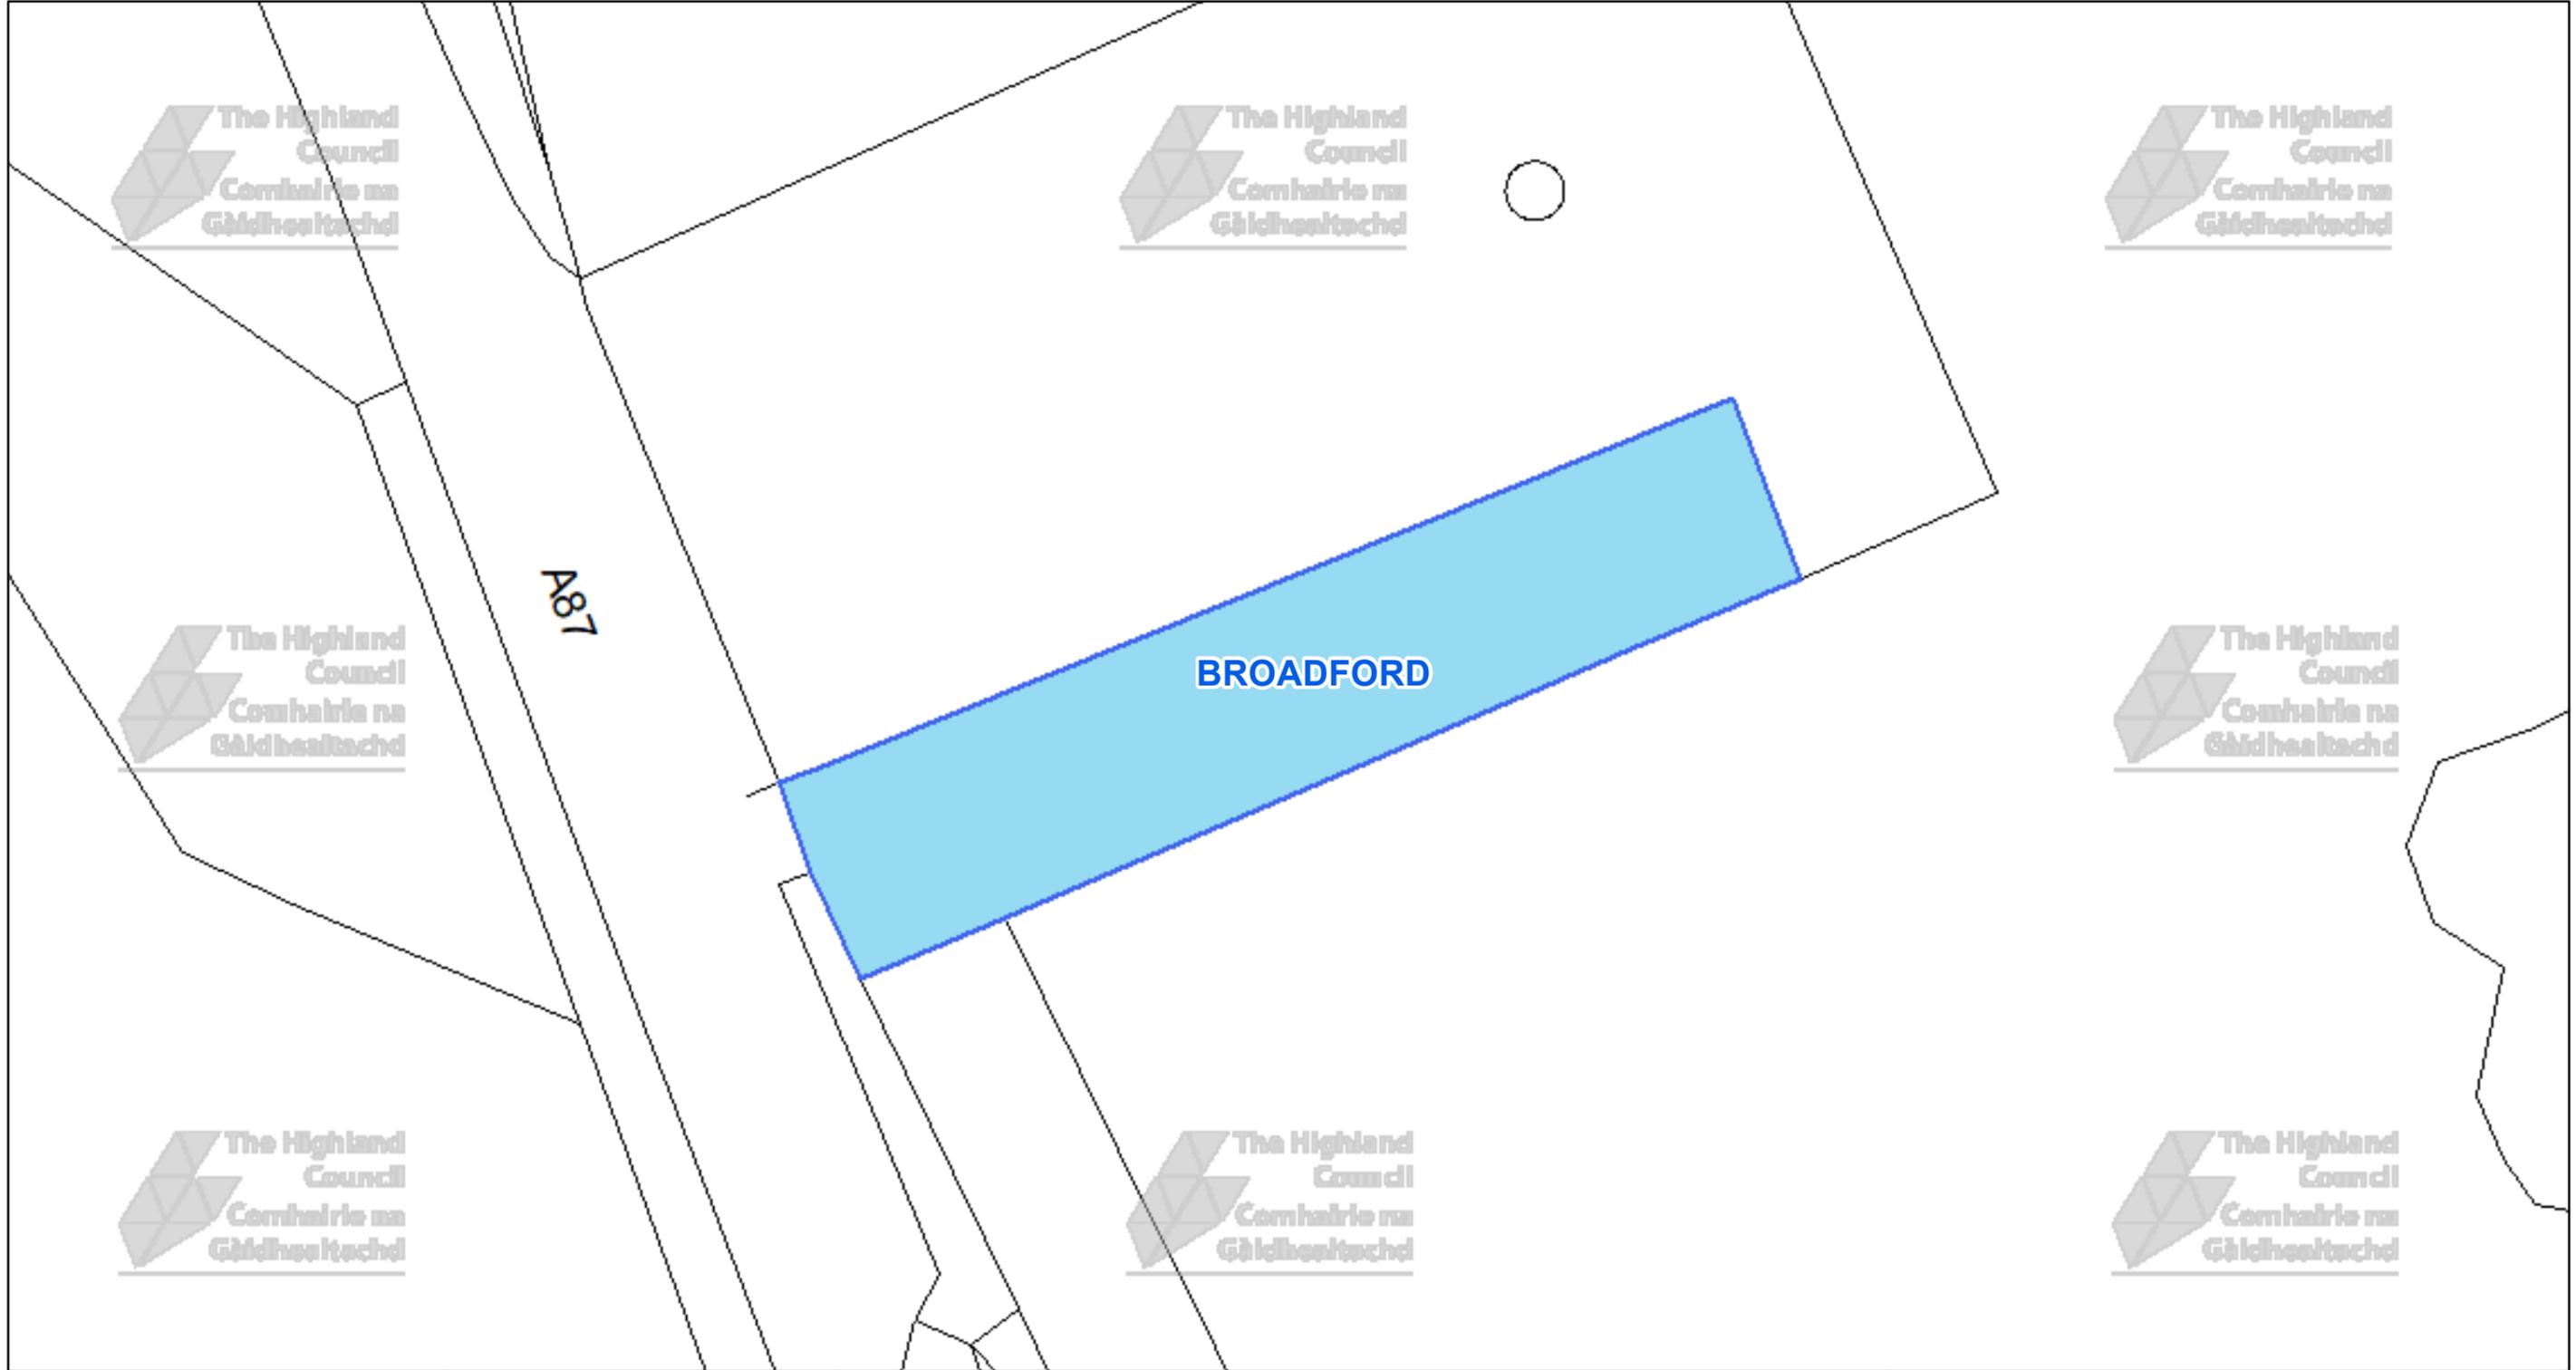

The Highland Council  
Headquarters  
Glenurquhart Rd  
Inverness  
IV35NX

© Crown copyright and database rights 2025 Ordnance Survey AC0000849432  
The extent of the restrictions are 162,408 to 825,305 metres eastwards and 162,605 to 825,410 westwards using the British National Grid (EPSG 27700).



This is the Off-Street Plan (CCP0361) referred In the foregoing

The Highland Council (Off-Street Parking Places) (Decriminalised Parking Enforcement and Consolidation) (Variation Five) Order 2026

Proper Officer

DATE

SCALE

**Scale: 1:500**

REFERENCE NUMBER

**CCP0361**



CAR PARK NAME:

# Kilbeg, Kilbeg



The Highland Council  
 Headquarters  
 Glenurquhart Rd  
 Inverness  
 IV35NX

© Crown copyright and database rights 2025 Ordnance Survey AC0000849432  
 The extent of the restrictions are 165,235 to 806,266 metres eastwards and 165,373 to 806,339 westwards using the British National Grid (EPSG 27700).



This is the Off-Street Plan  
 CCP0362 referred  
 In the foregoing

The Highland Council  
 (Off-Street Parking Places)  
 (Decriminalised Parking  
 Enforcement and Consolidation)  
 (Variation Five) Order 2026

Proper Officer

DATE

SCALE

Scale: 1:350


REFERENCE NUMBER

CCP0362



CAR PARK NAME:

# Ashaig, Ashaig

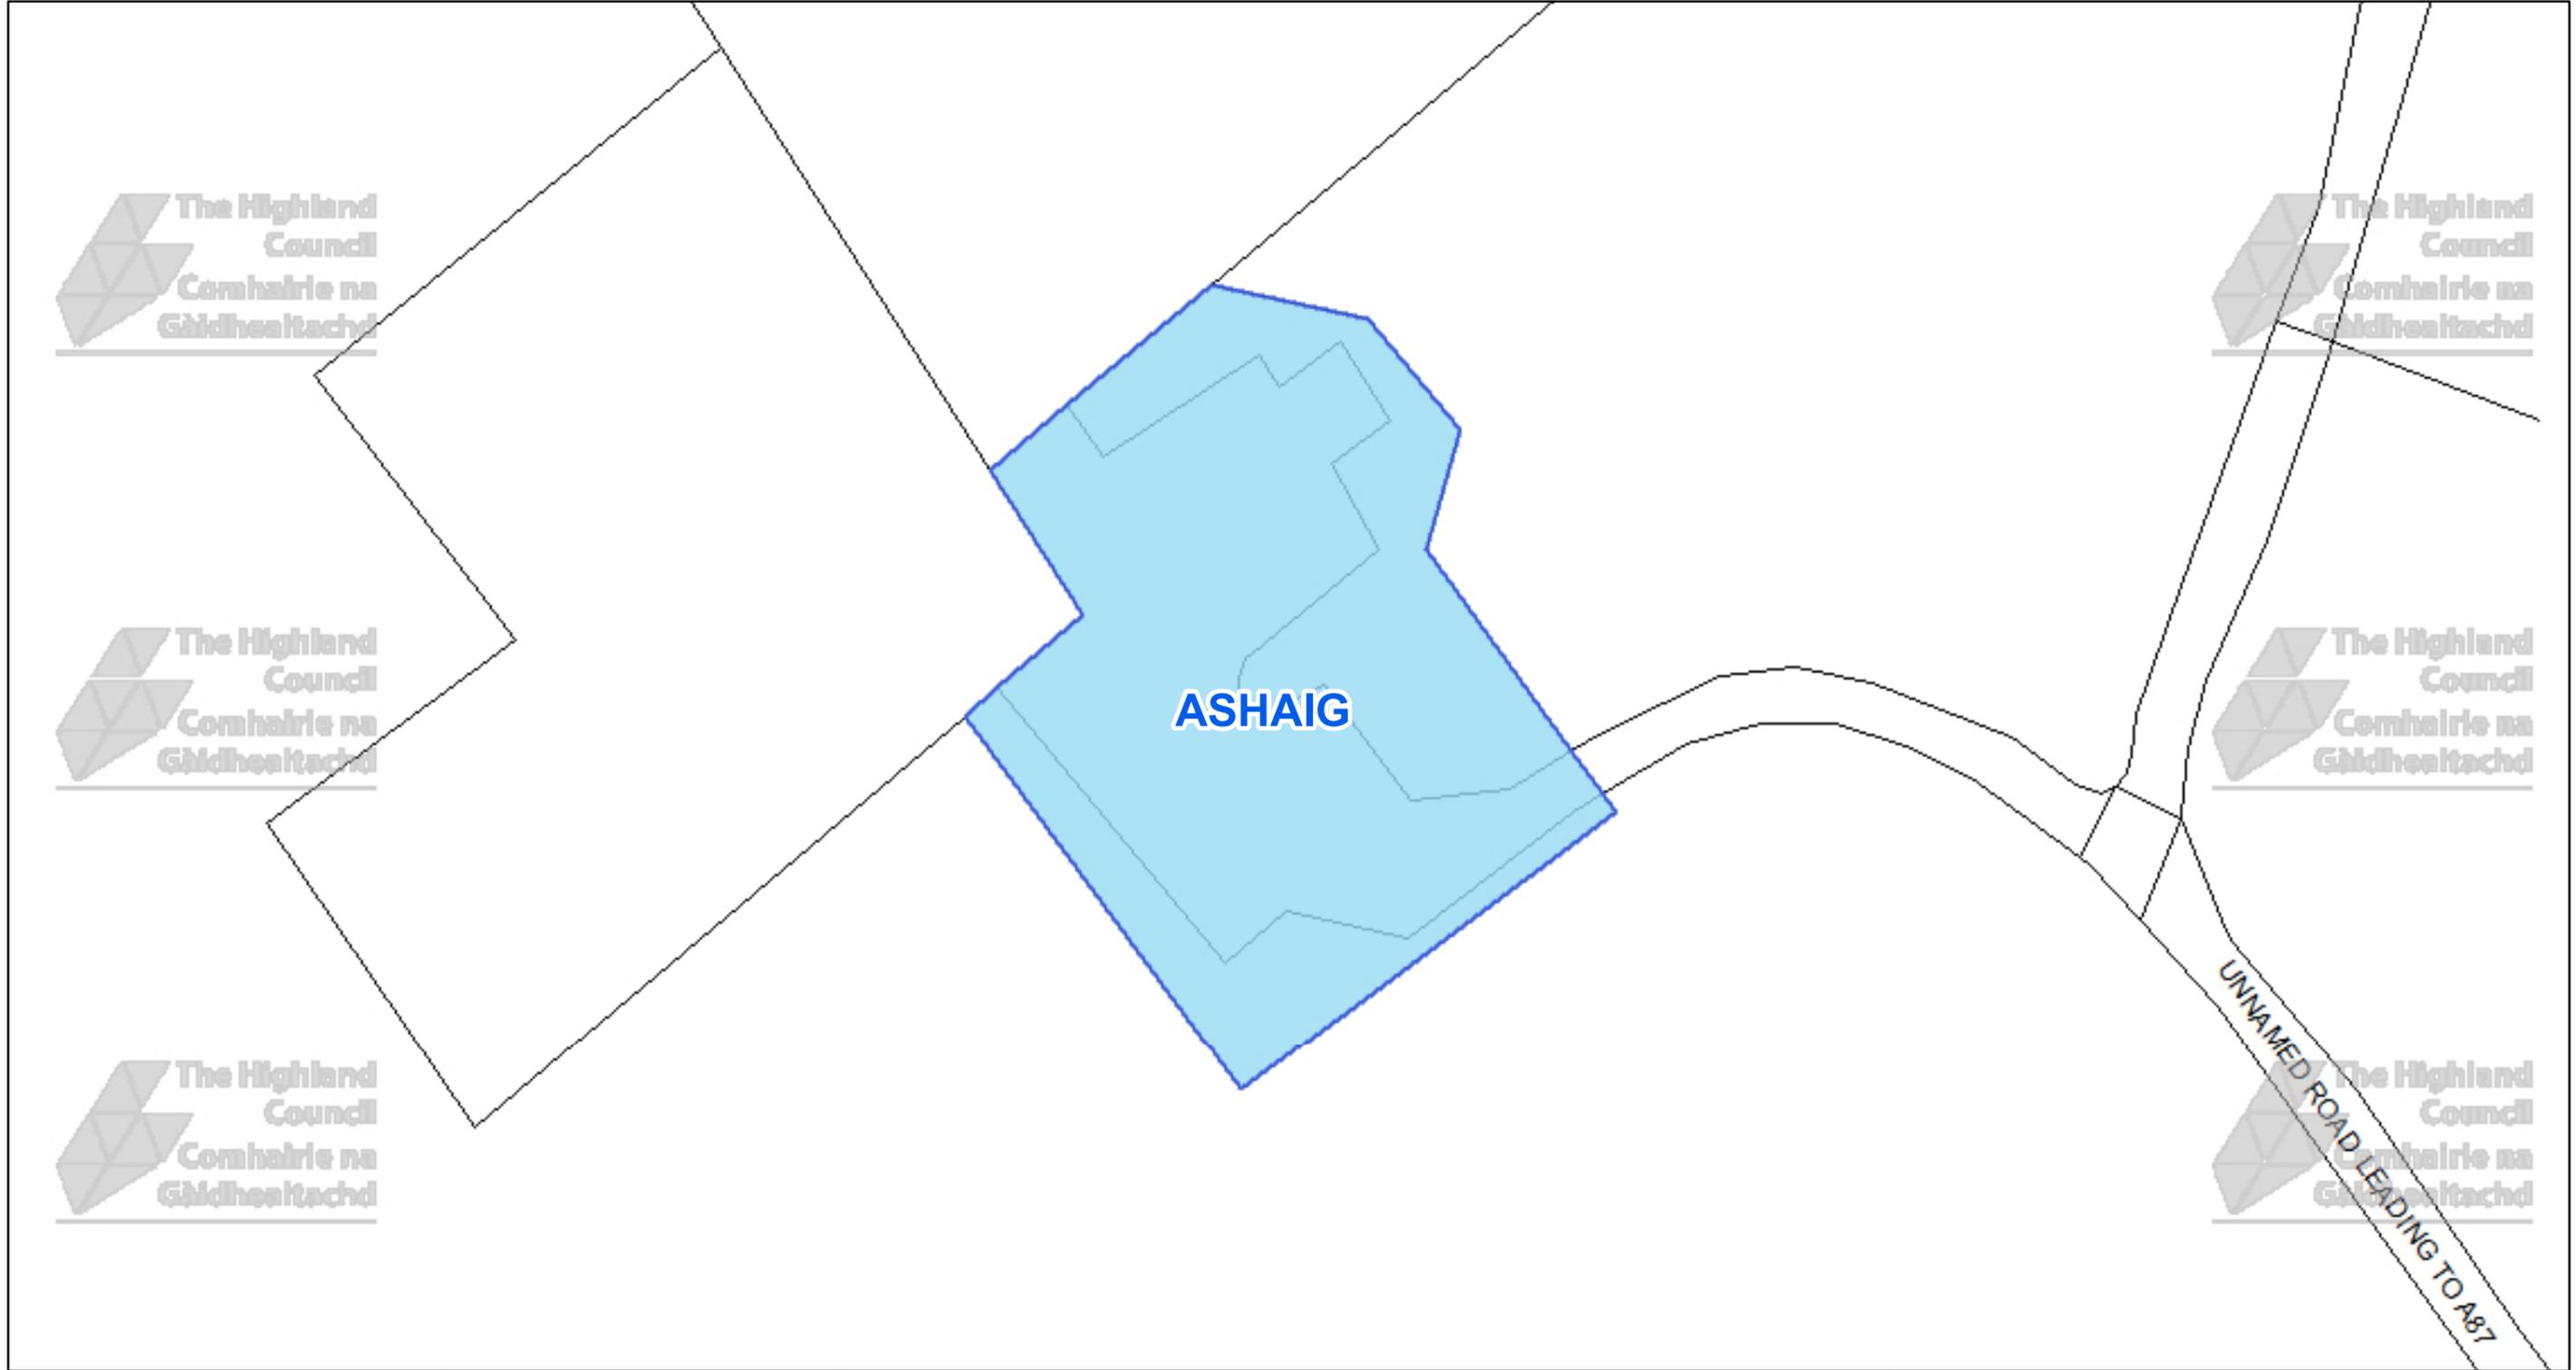

The Highland Council  
Headquarters  
Glenurquhart Rd  
Inverness  
IV35NX

© Crown copyright and database rights 2025 Ordnance Survey AC0000849432

The extent of the restrictions are 168,637 to 824,137 metres eastwards and 168,794 to 824,221 westwards using the British National Grid (EPSG 27700).



This is the Off-Street Plan  
CCP0363 referred  
In the foregoing

The Highland Council  
(Off-Street Parking Places)  
(Decriminalised Parking  
Enforcement and Consolidation)  
(Variation Five) Order 2026

Proper Officer

DATE

SCALE

**Scale: 1:400**


REFERENCE NUMBER

**CCP0363**



CAR PARK NAME:

# Coral Beach Car Park, Dunvegan

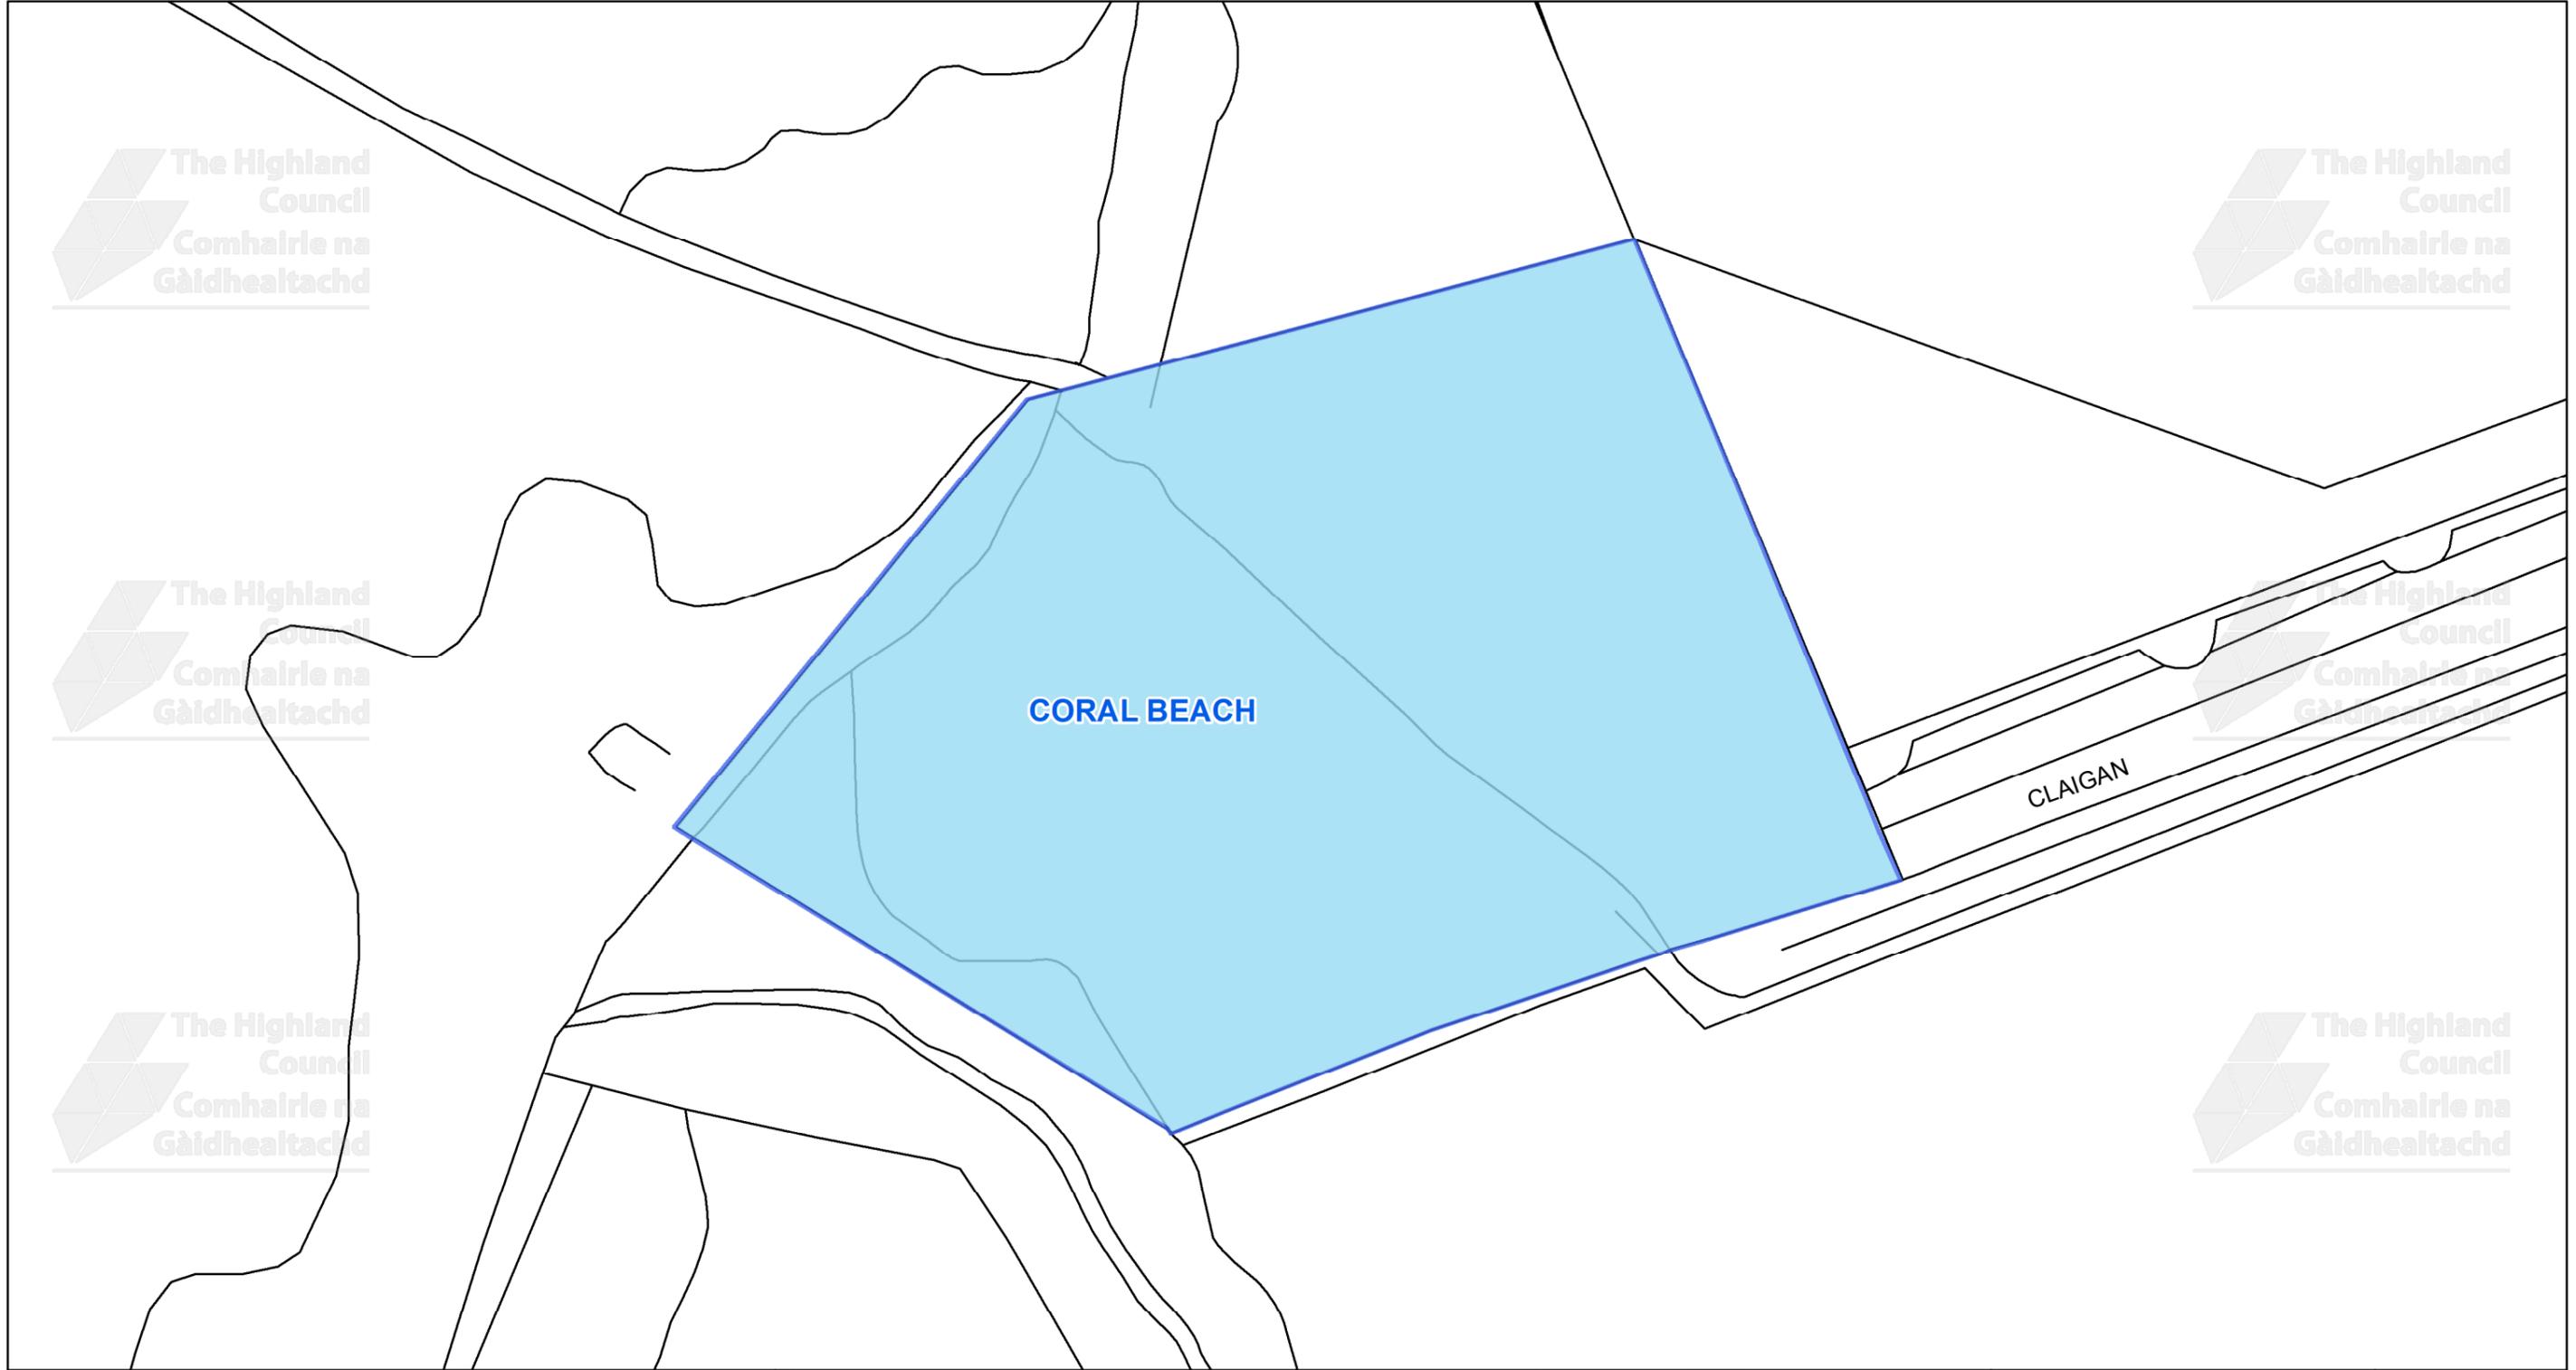

This is the Off-Street Plan (CP0158) referred In the foregoing

The Highland Council (Off-Street Parking Places) (Decriminalised Parking Enforcement and Consolidation) (Variation Five) Order 2026

Signed by Proper Officer

© Crown copyright and database rights 2025 Ordnance Survey AC0000849432  
The extent of the restrictions are 122,987 to 853,722 metres eastwards and 123,214 to 853,792 westwards using the British National Grid (EPSG 27700).



The Highland Council  
Headquarters  
Glenurquhart Rd  
Inverness  
IV35NX


SCALE

**1:700**

DATE

REFERENCE NUMBER


**CP0158**

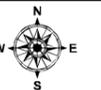



CAR PARK NAME:

# Kilt Rock Car Park, Staffin

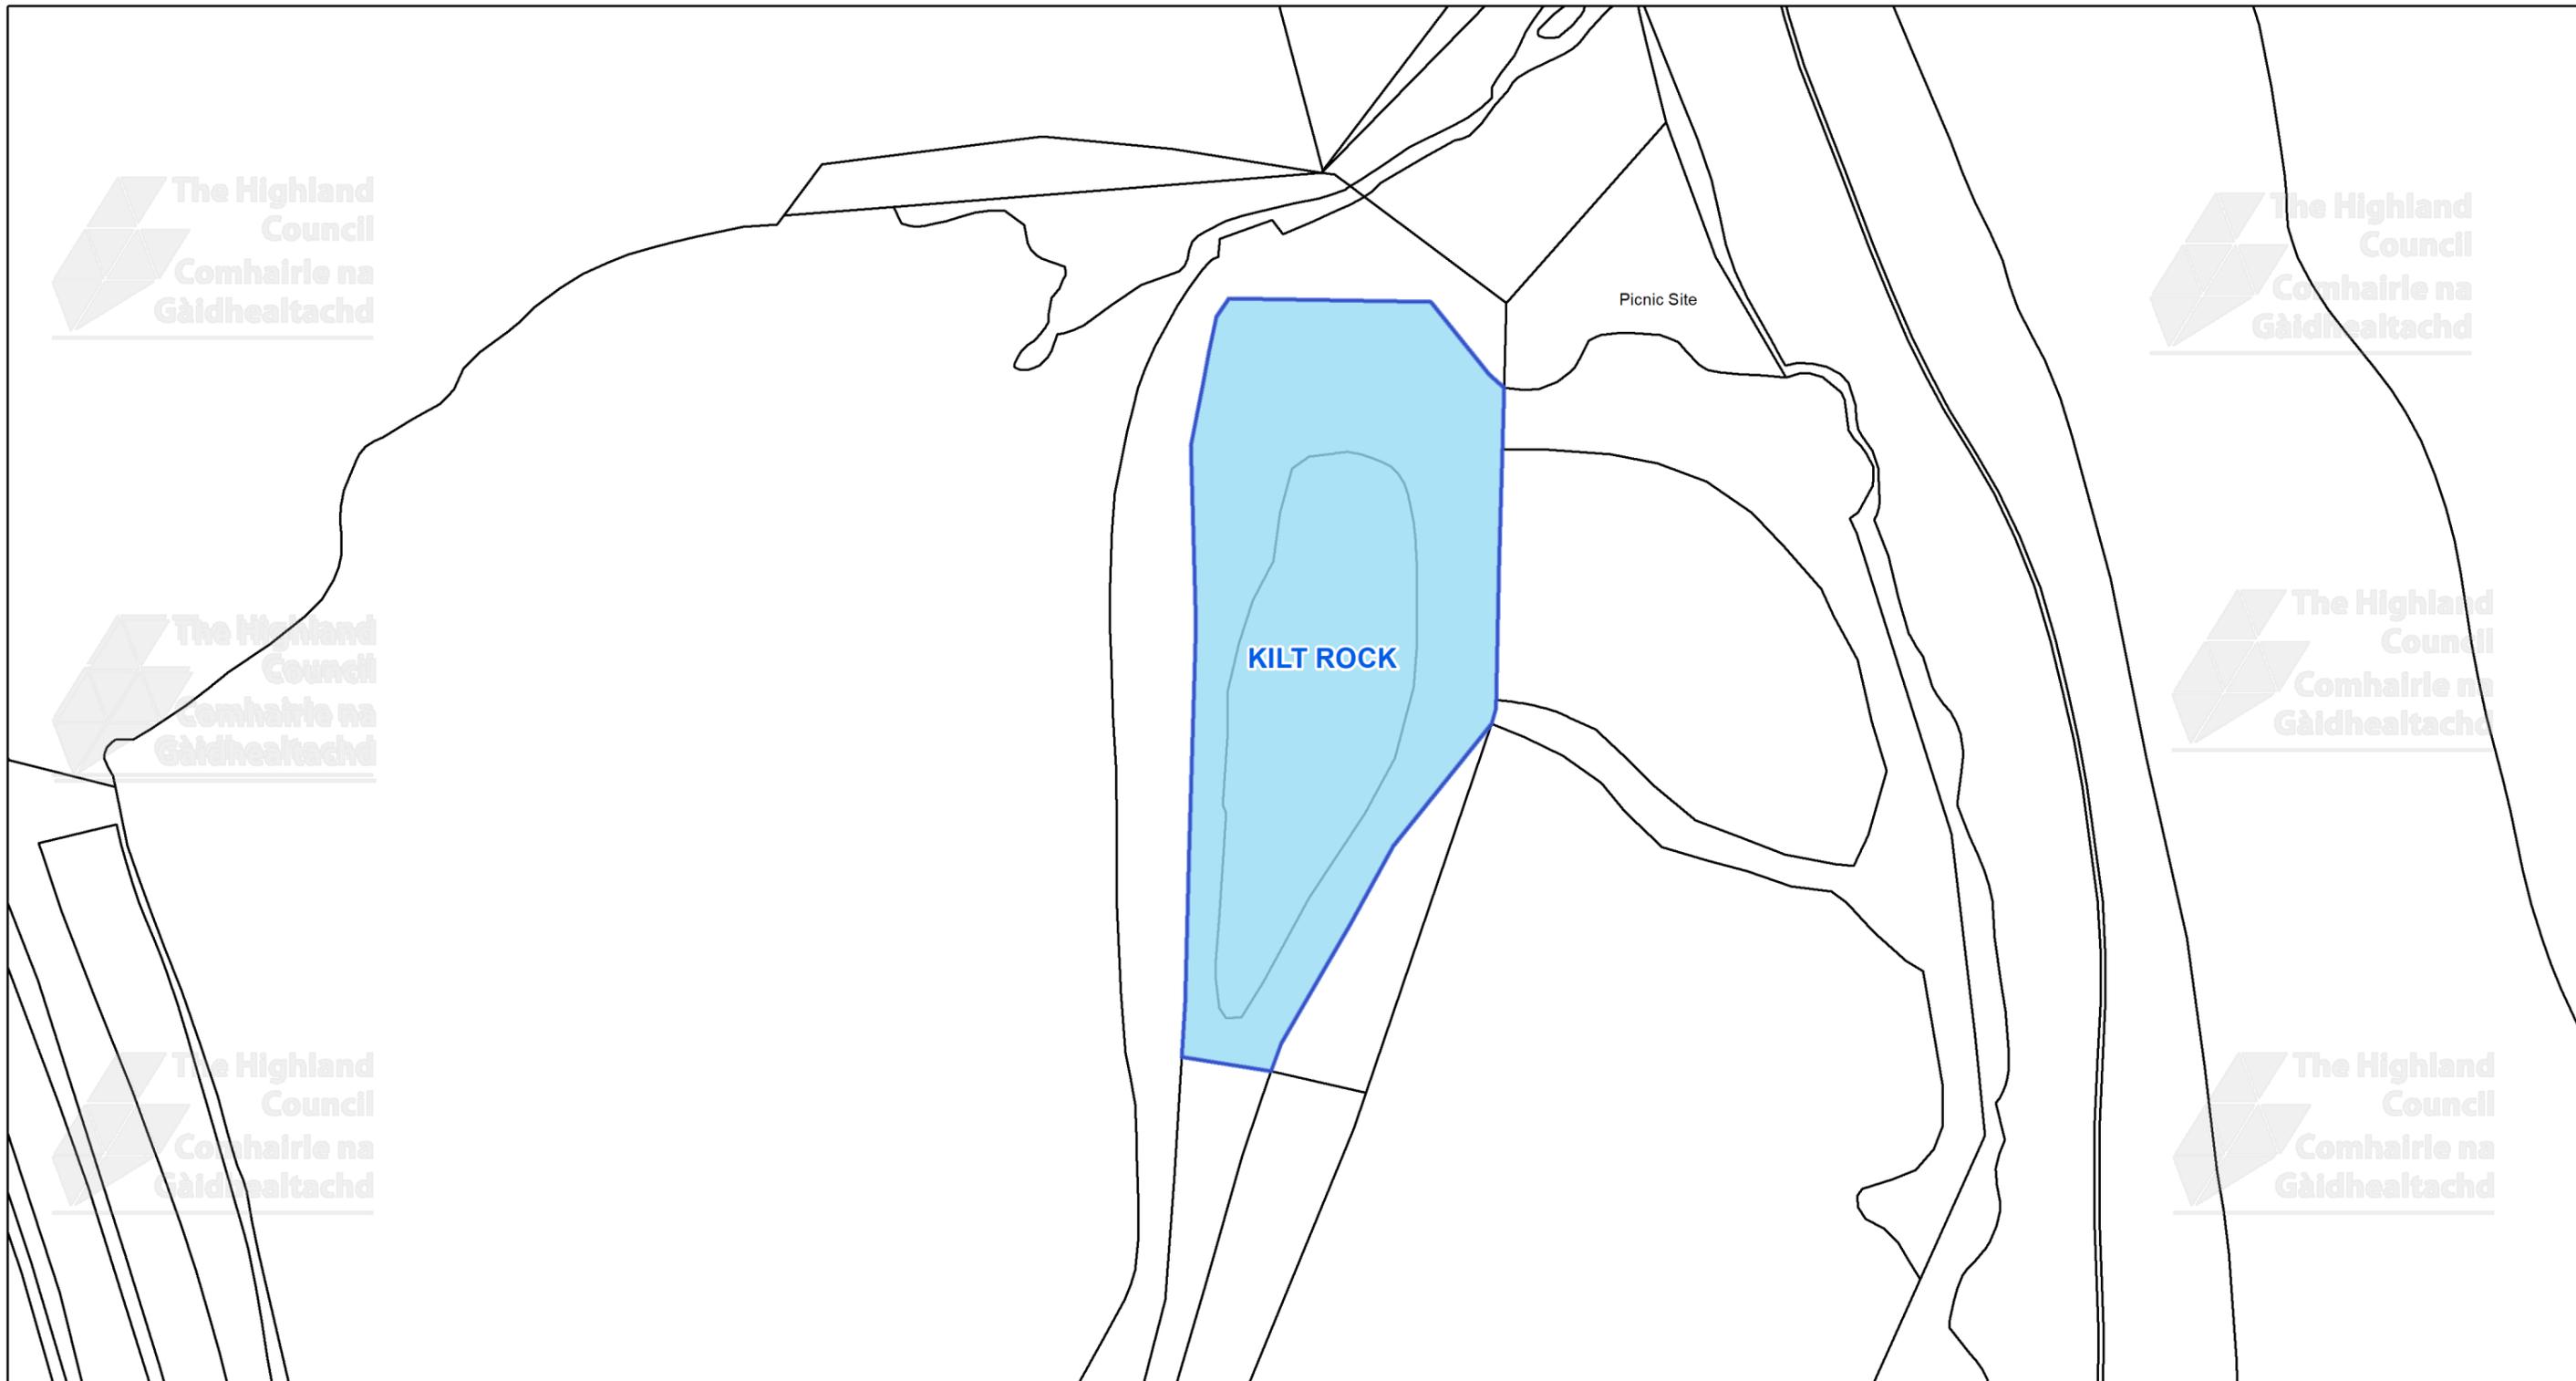

This is the Off-Street Plan (CP0161) referred In the foregoing

The Highland Council (Off-Street Parking Places) (Decriminalised Parking Enforcement and Consolidation) (Variation Five) Order 2026

Signed by Proper Officer

© Crown copyright and database rights 2025 Ordnance Survey AC0000849432  
The extent of the restrictions are 150,725 to 865,450 metres eastwards and 150,979 to 865,585 westwards using the British National Grid (EPSG 27700).



The Highland Council  
Headquarters  
Glenurquhart Rd  
Inverness  
IV35NX


SCALE

**1:650**

DATE


REFERENCE NUMBER

**CP0161**

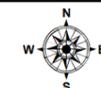

CAR PARK NAME:

# Stein Pier Car Park, Stein

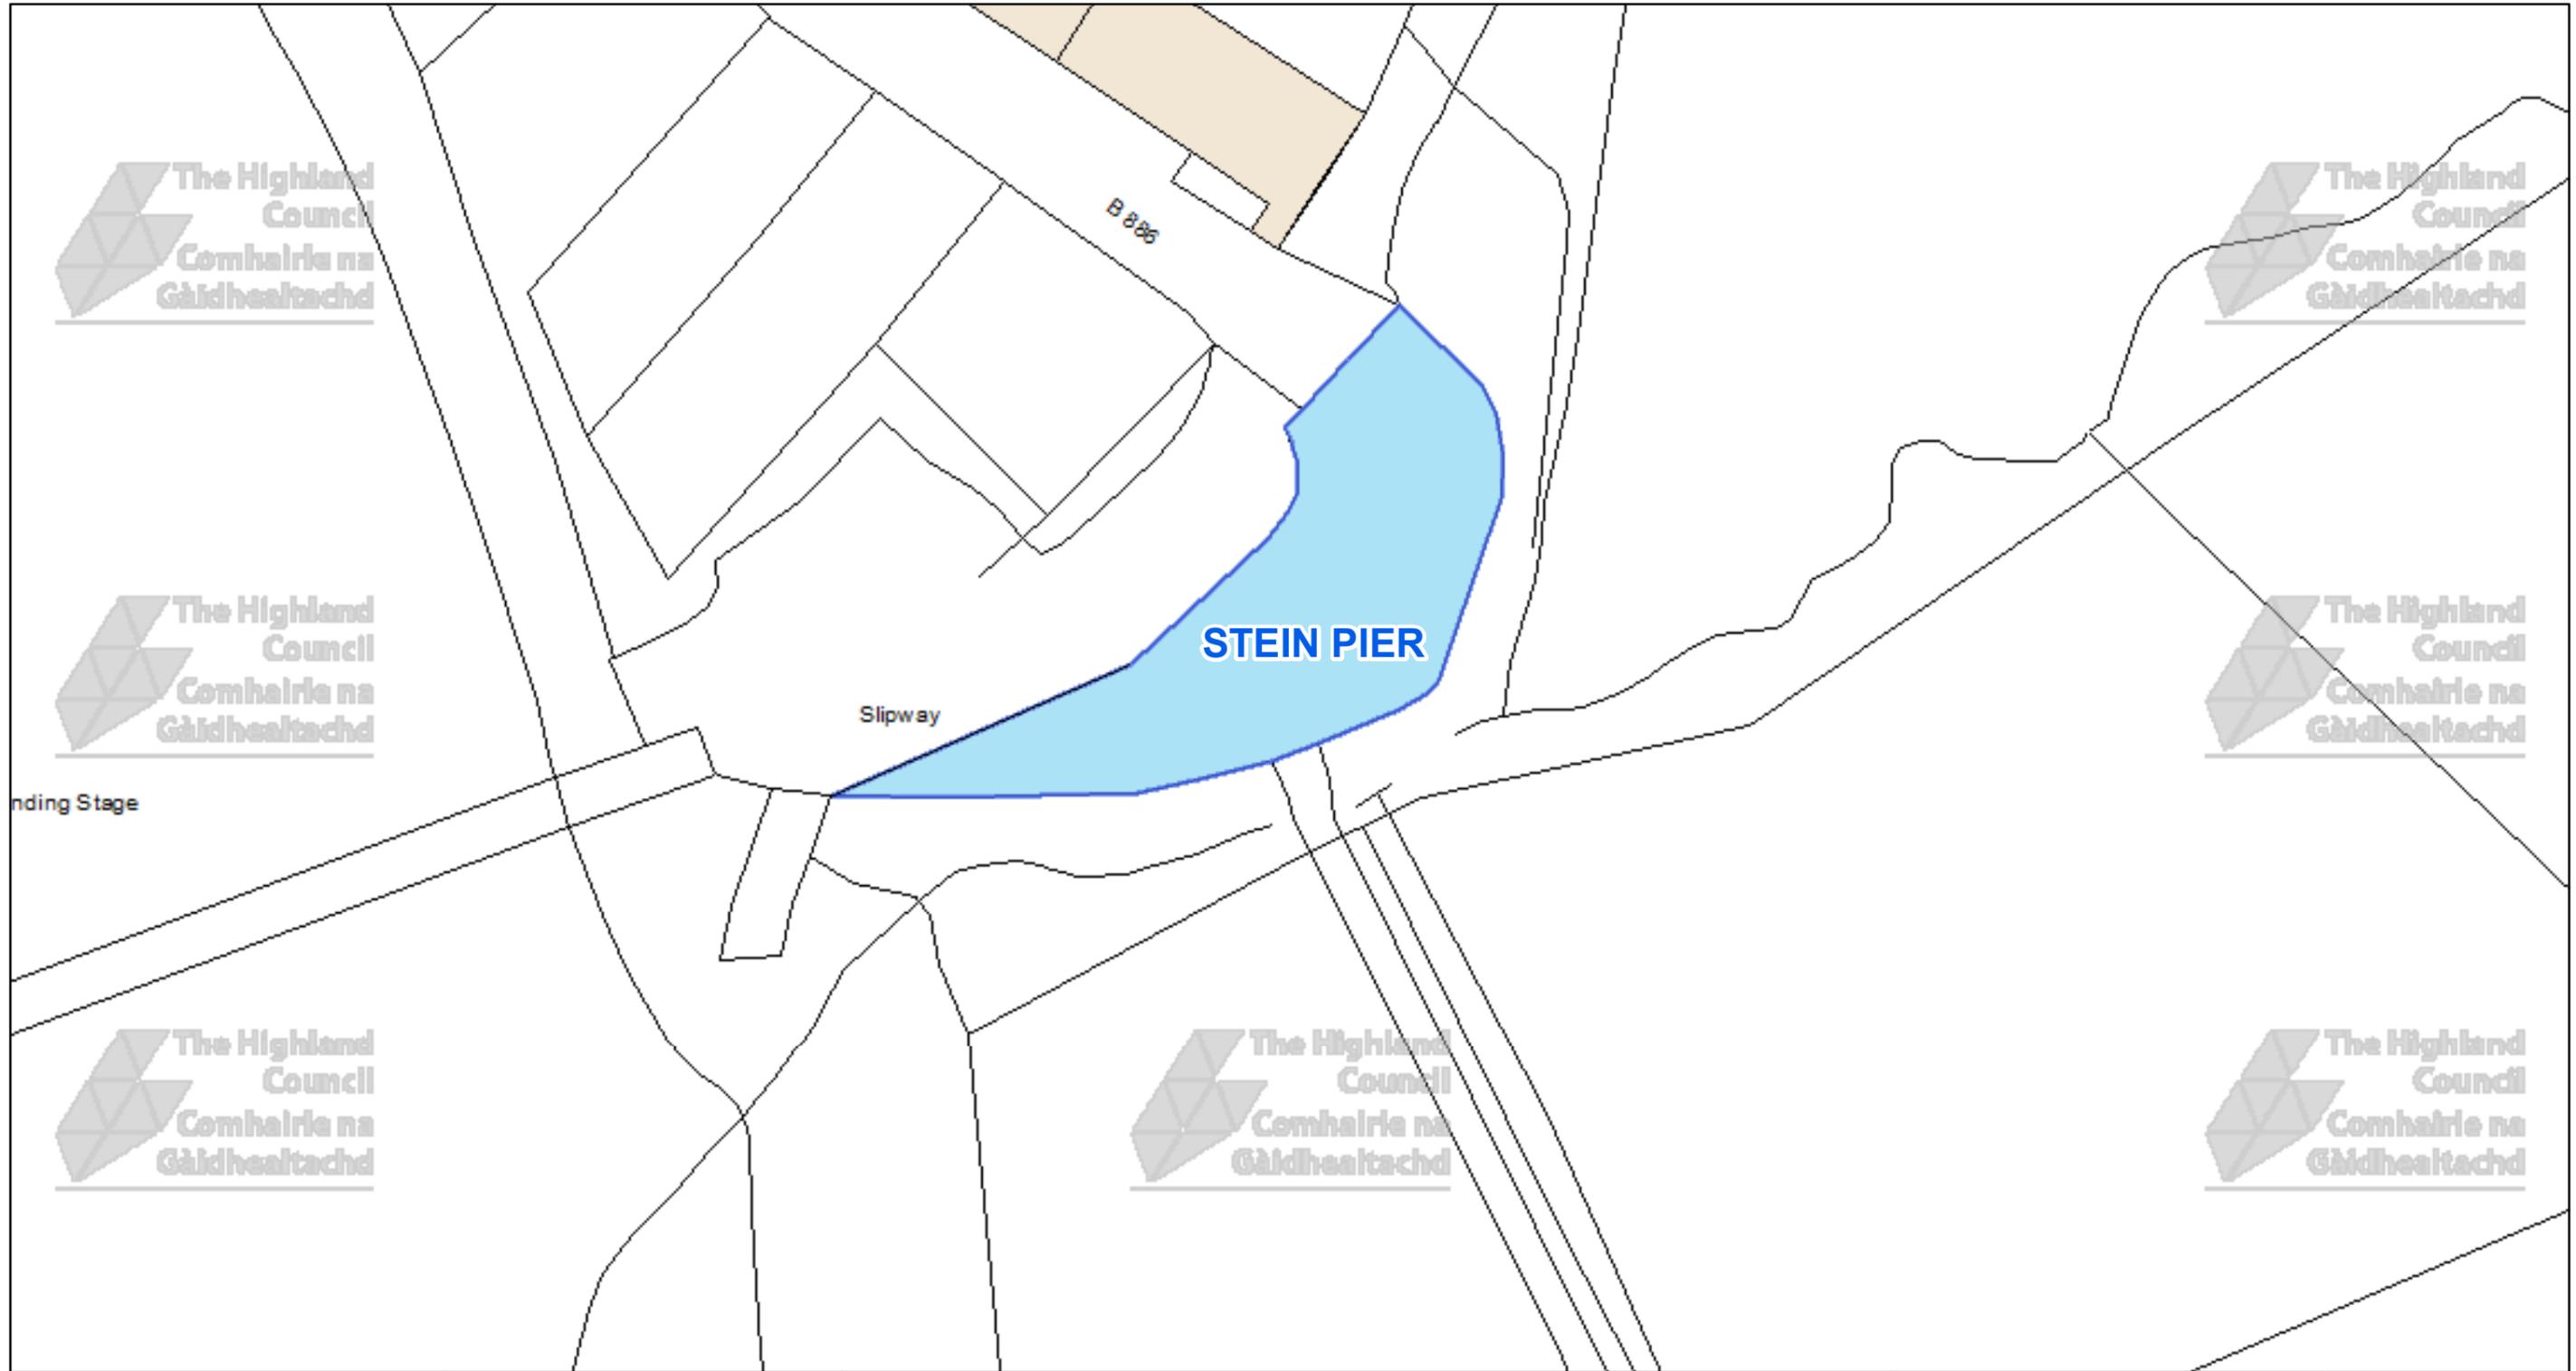

 **The Highland Council**  
Comhairle na Gàidhealtachd

The Highland Council  
Headquarters  
Glenurquhart Rd  
Inverness  
IV35NX

© Crown copyright and database rights 2025 Ordnance Survey AC0000849432

The extent of the restrictions are 126,295 to 856,320 metres eastwards and 126,470 to 856,412 westwards using the British National Grid (EPSG 27700).



This is the Off-Street Plan (CP0162) referred in the foregoing


The Highland Council  
(Off-Street Parking Places)  
(Decriminalised Parking Enforcement and Consolidation)  
(Variation Five) Order 2026

Proper Officer

DATE
SCALE <b>Scale: 1:450</b>
REFERENCE NUMBER <b>CP0162</b>


CAR PARK NAME:

# Somerled Square Car Park, Portree

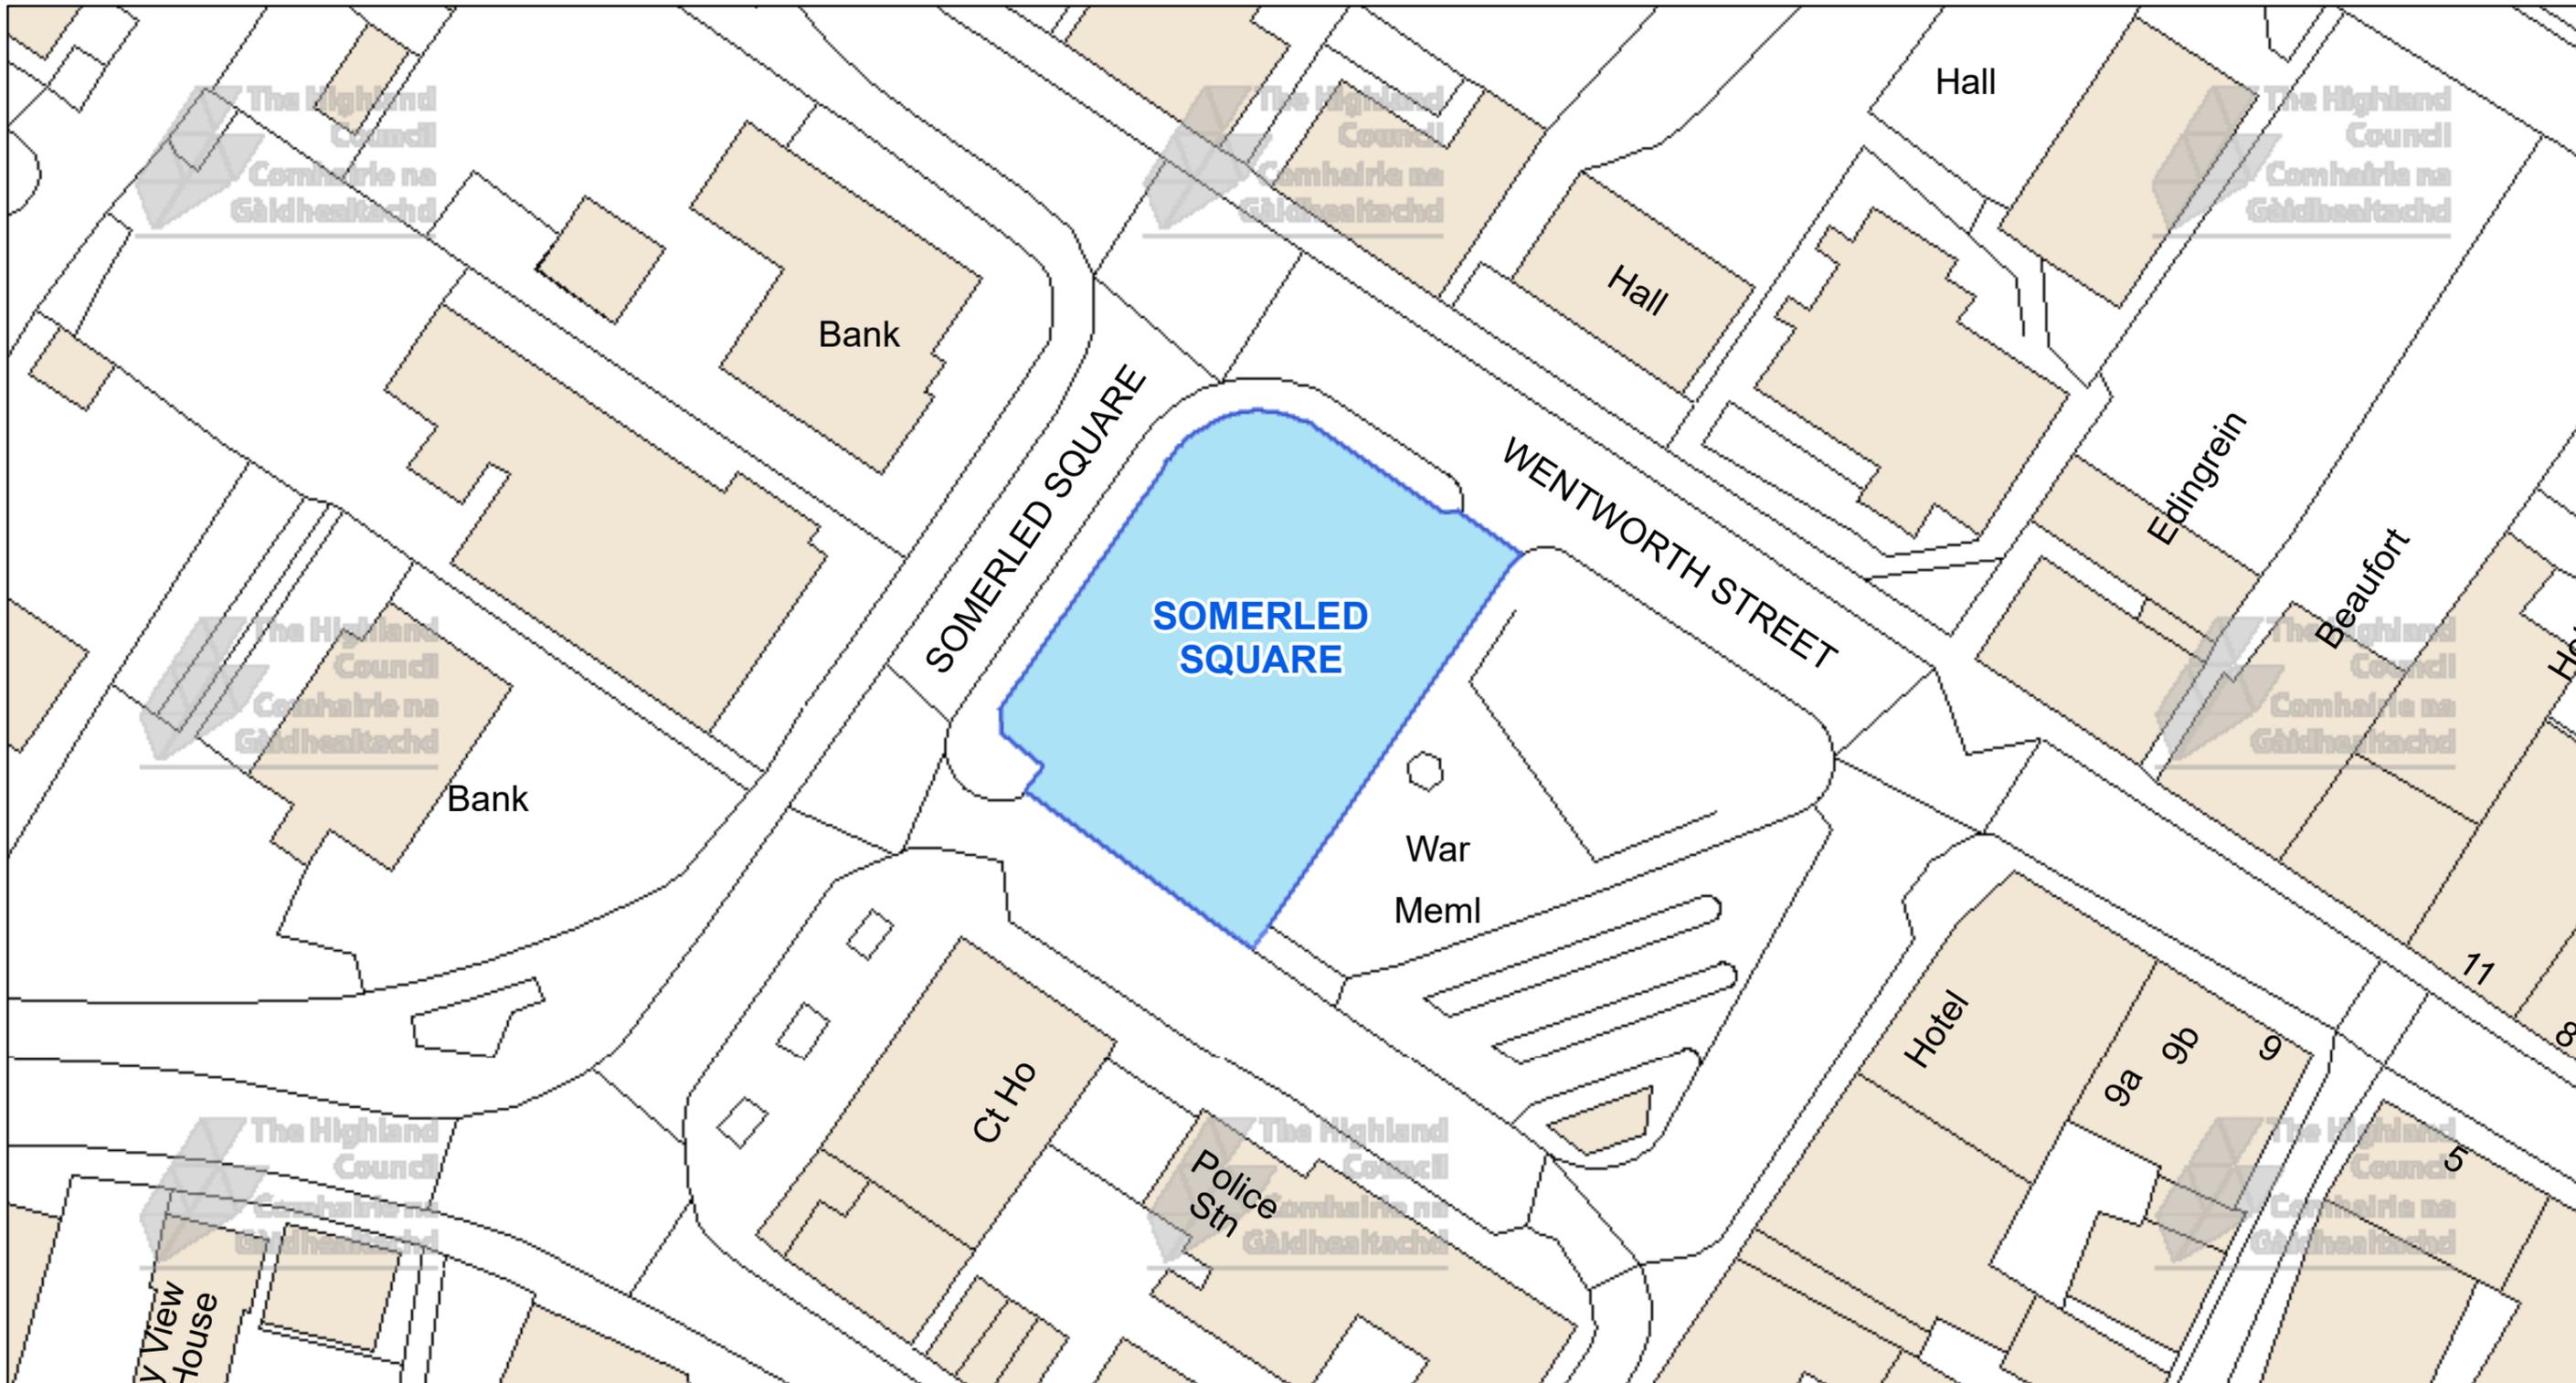

The Highland Council  
Headquarters  
Glenurquhart Rd  
Inverness  
IV35NX

© Crown copyright and database rights 2025 Ordnance Survey AC0000849432  
The extent of the restrictions are 148,113 to 843,583 metres eastwards and 148,295 to 843,679 westwards using the British National Grid (EPSG 27700).



This is the Off-Street Plan (CP0164) referred in the foregoing

The Highland Council (Off-Street Parking Places) (Decriminalised Parking Enforcement and Consolidation) (Variation Five) Order 2026


DATE

SCALE

Scale: 1:475

REFERENCE NUMBER


CP0164

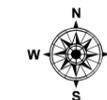

Proper Officer

CAR PARK NAME:

# The Green Car Park, Portree

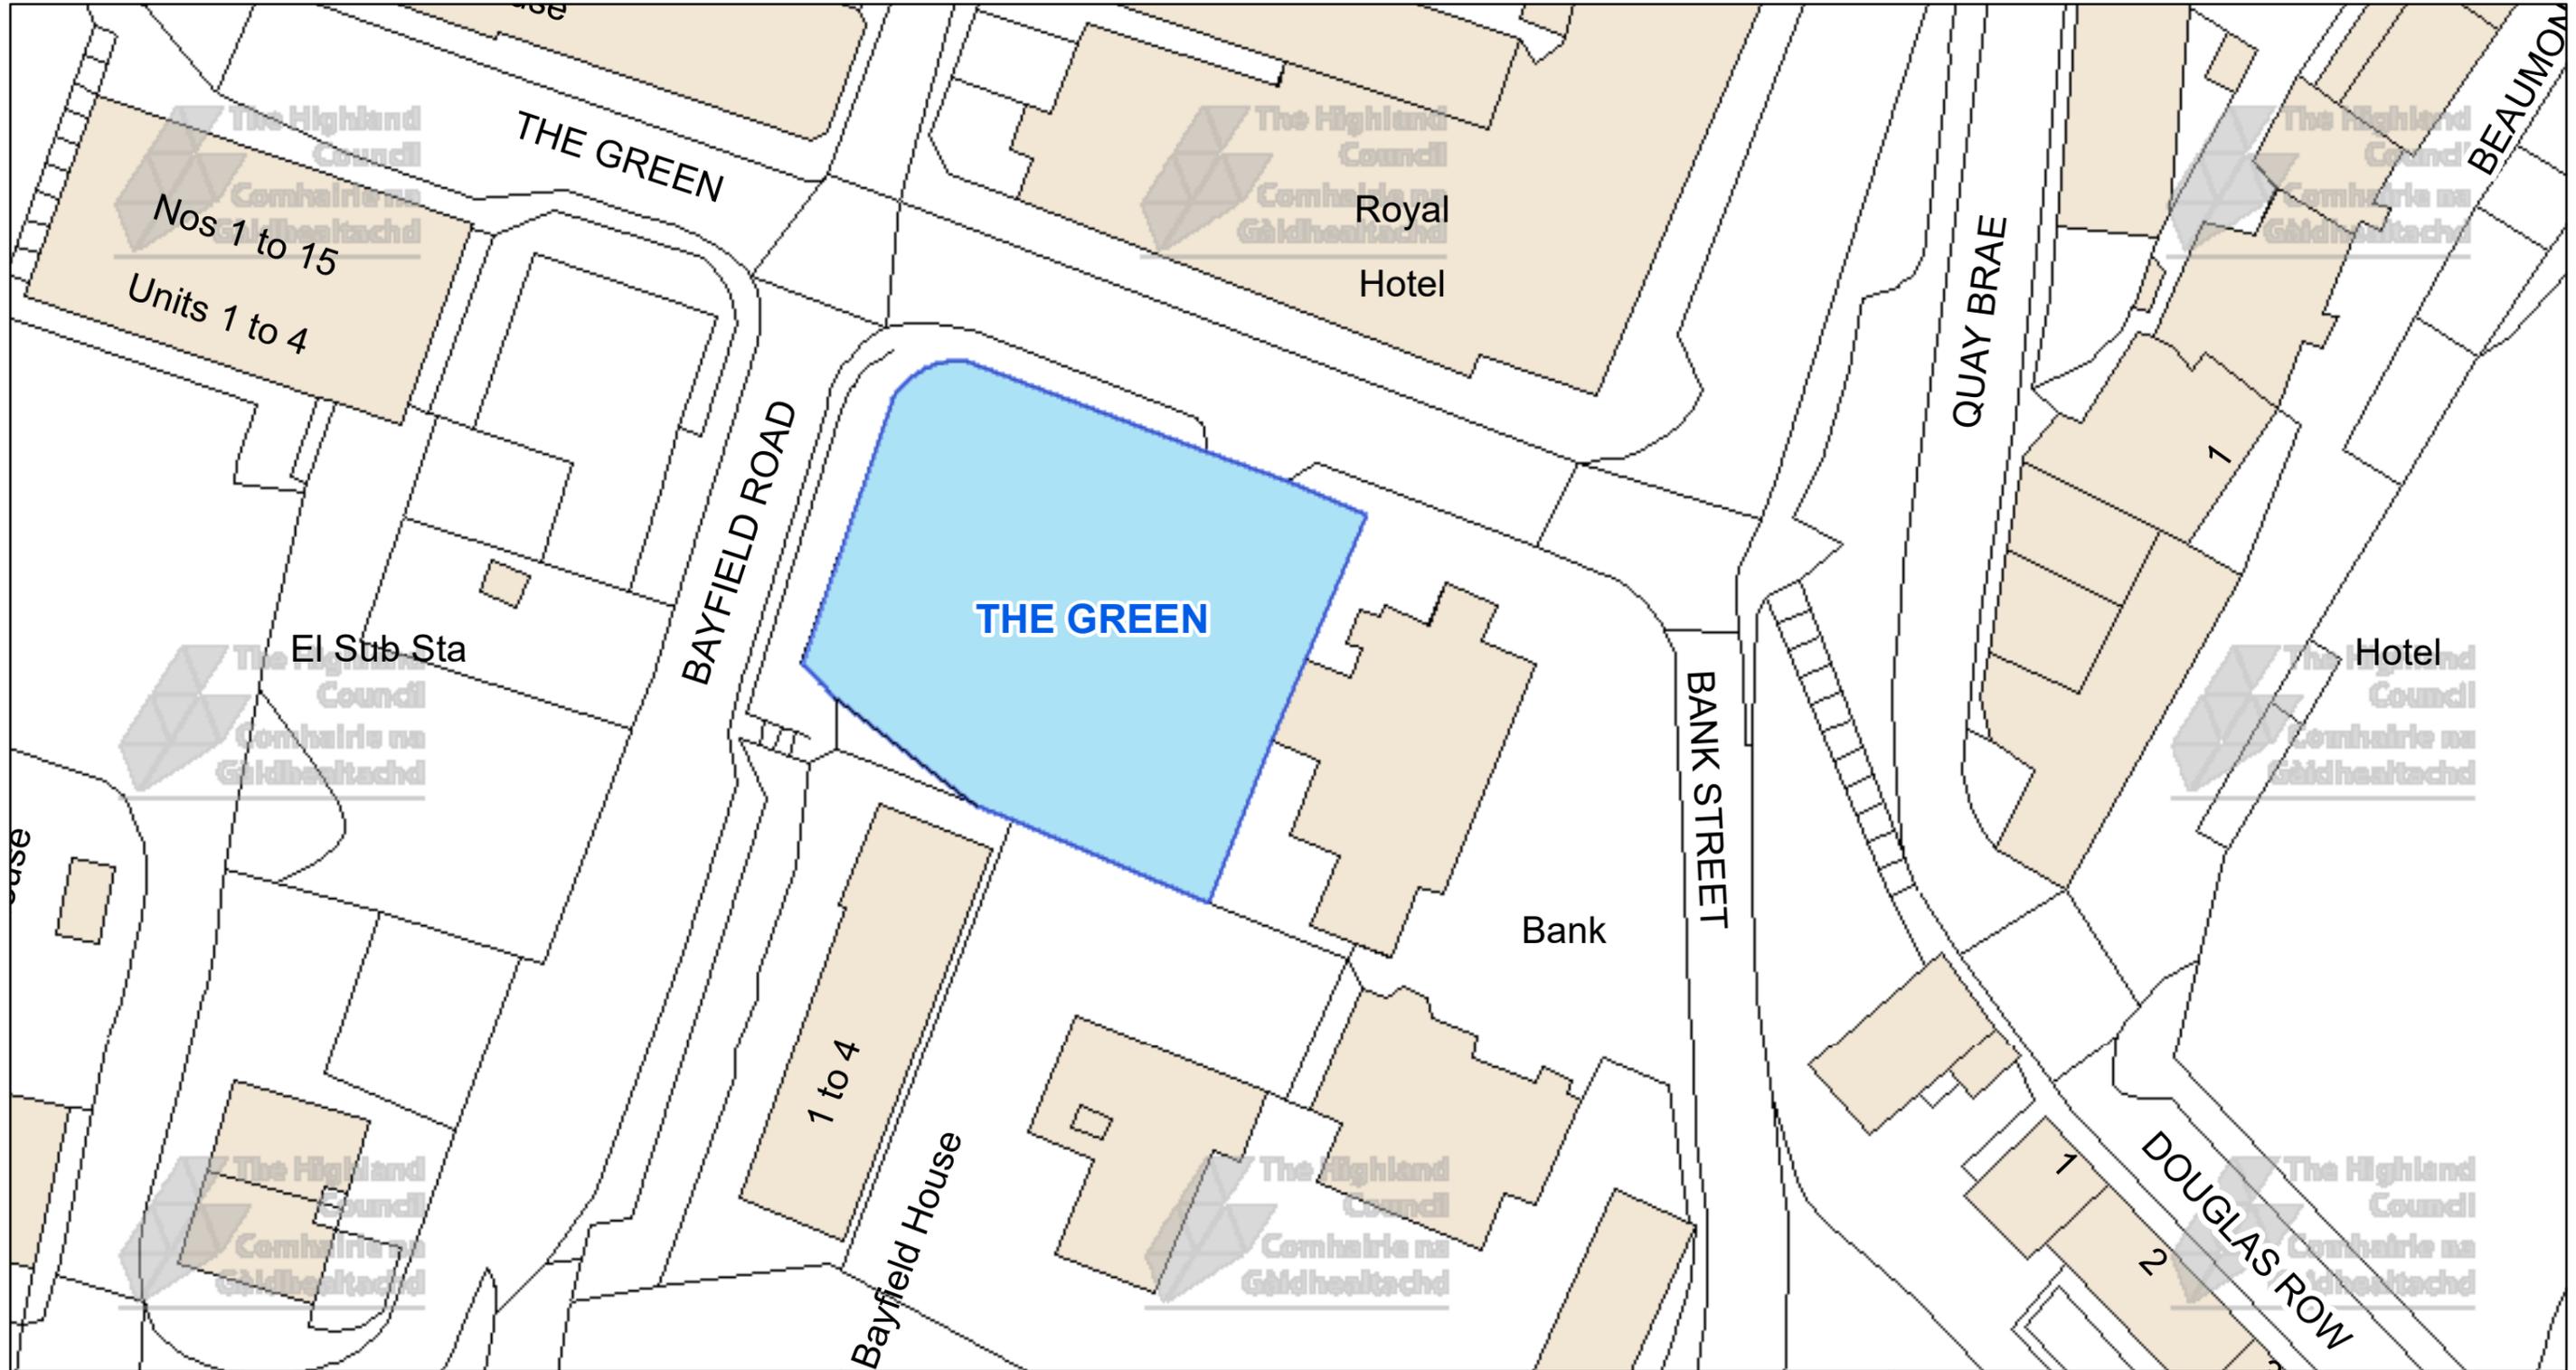

The Highland Council  
 Headquarters  
 Glenurquhart Rd  
 Inverness  
 IV35NX

© Crown copyright and database rights 2025 Ordnance Survey AC0000849432  
 The extent of the restrictions are 148,198 to 843,462 metres eastwards and 148,374 to 843,555 westwards using the British National Grid (EPSG 27700).



This is the Off-Street Plan (CP0165) referred in the foregoing


The Highland Council (Off-Street Parking Places) (Decriminalised Parking Enforcement and Consolidation) (Variation Five) Order 2026

Proper Officer

DATE


SCALE  
**Scale: 1:450**

REFERENCE NUMBER  
**CP0165**

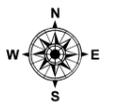

CAR PARK NAME:

# Village Car Park, Broadford

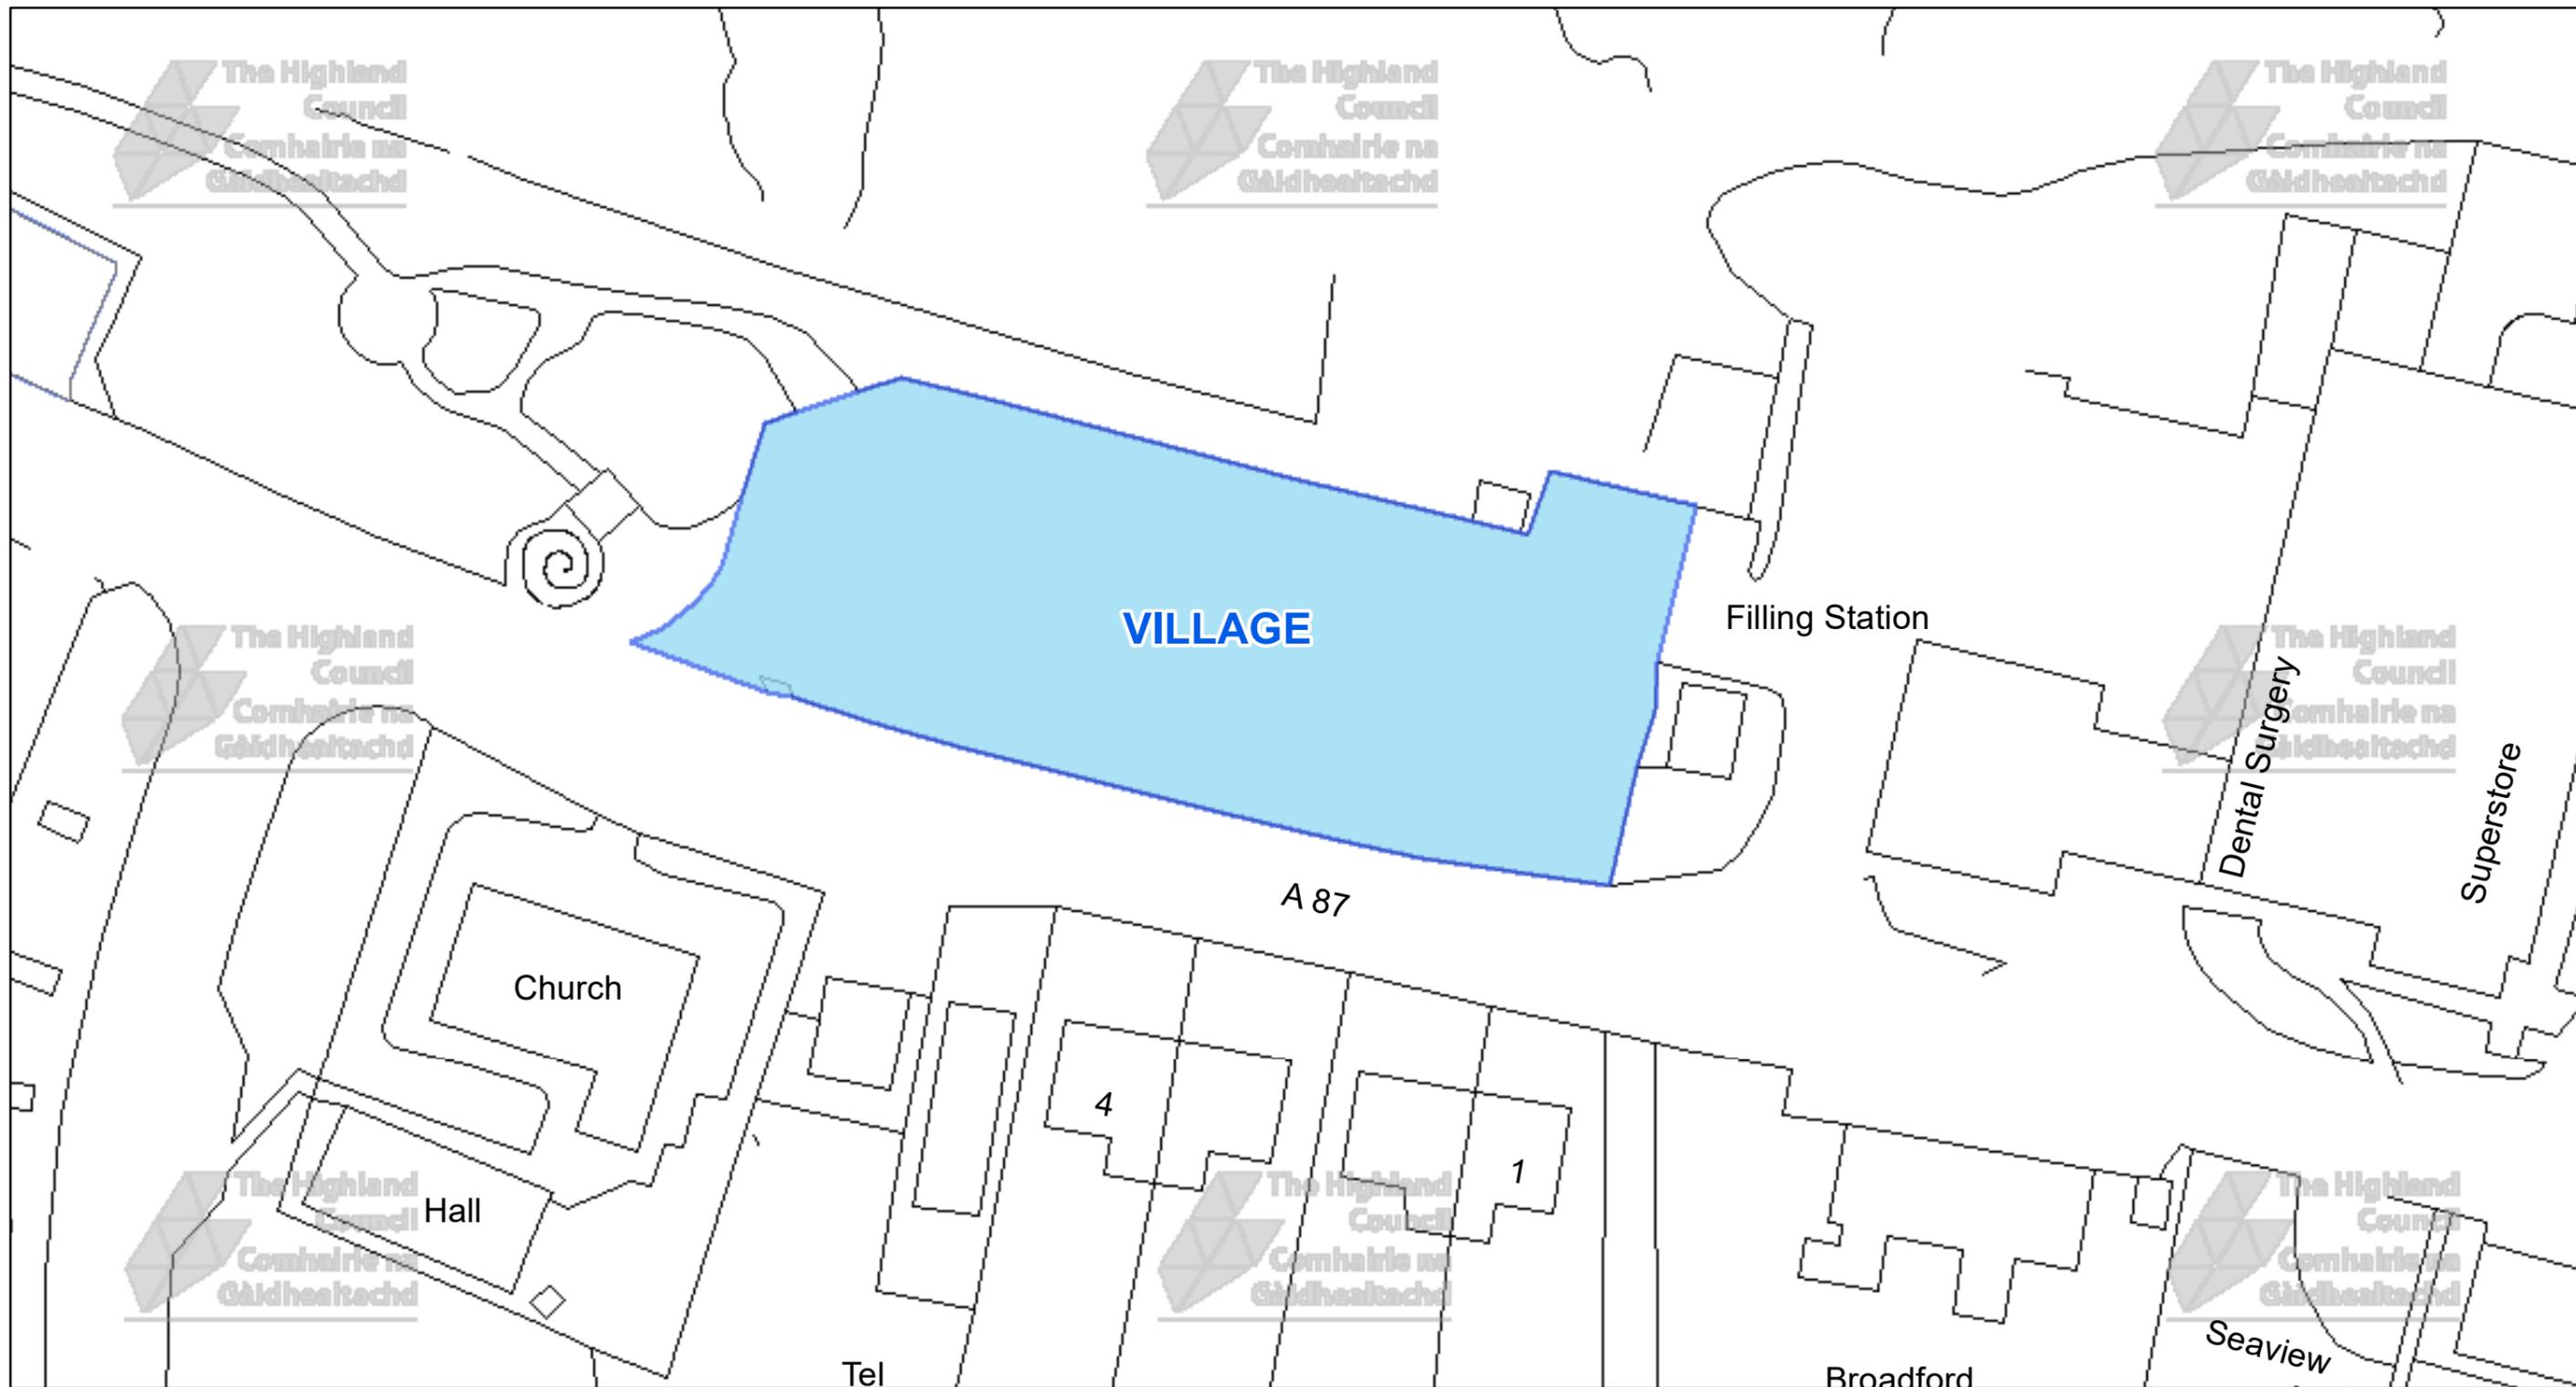

The Highland Council  
Headquarters  
Glenurquhart Rd  
Inverness  
IV35NX

© Crown copyright and database rights 2025 Ordnance Survey AC0000849432

The extent of the restrictions are 164,181 to 823,456 metres eastwards and 164,379 to 823,563 westwards using the British National Grid (EPSG 27700).



This is the Off-Street Plan (CP0166) referred in the foregoing

The Highland Council (Off-Street Parking Places) (Decriminalised Parking Enforcement and Consolidation) (Variation Five) Order 2026

DATE

SCALE

Scale: 1:500

REFERENCE NUMBER


CP0166



Proper Officer

CAR PARK NAME:

# Bayfield West Car Park, Portree

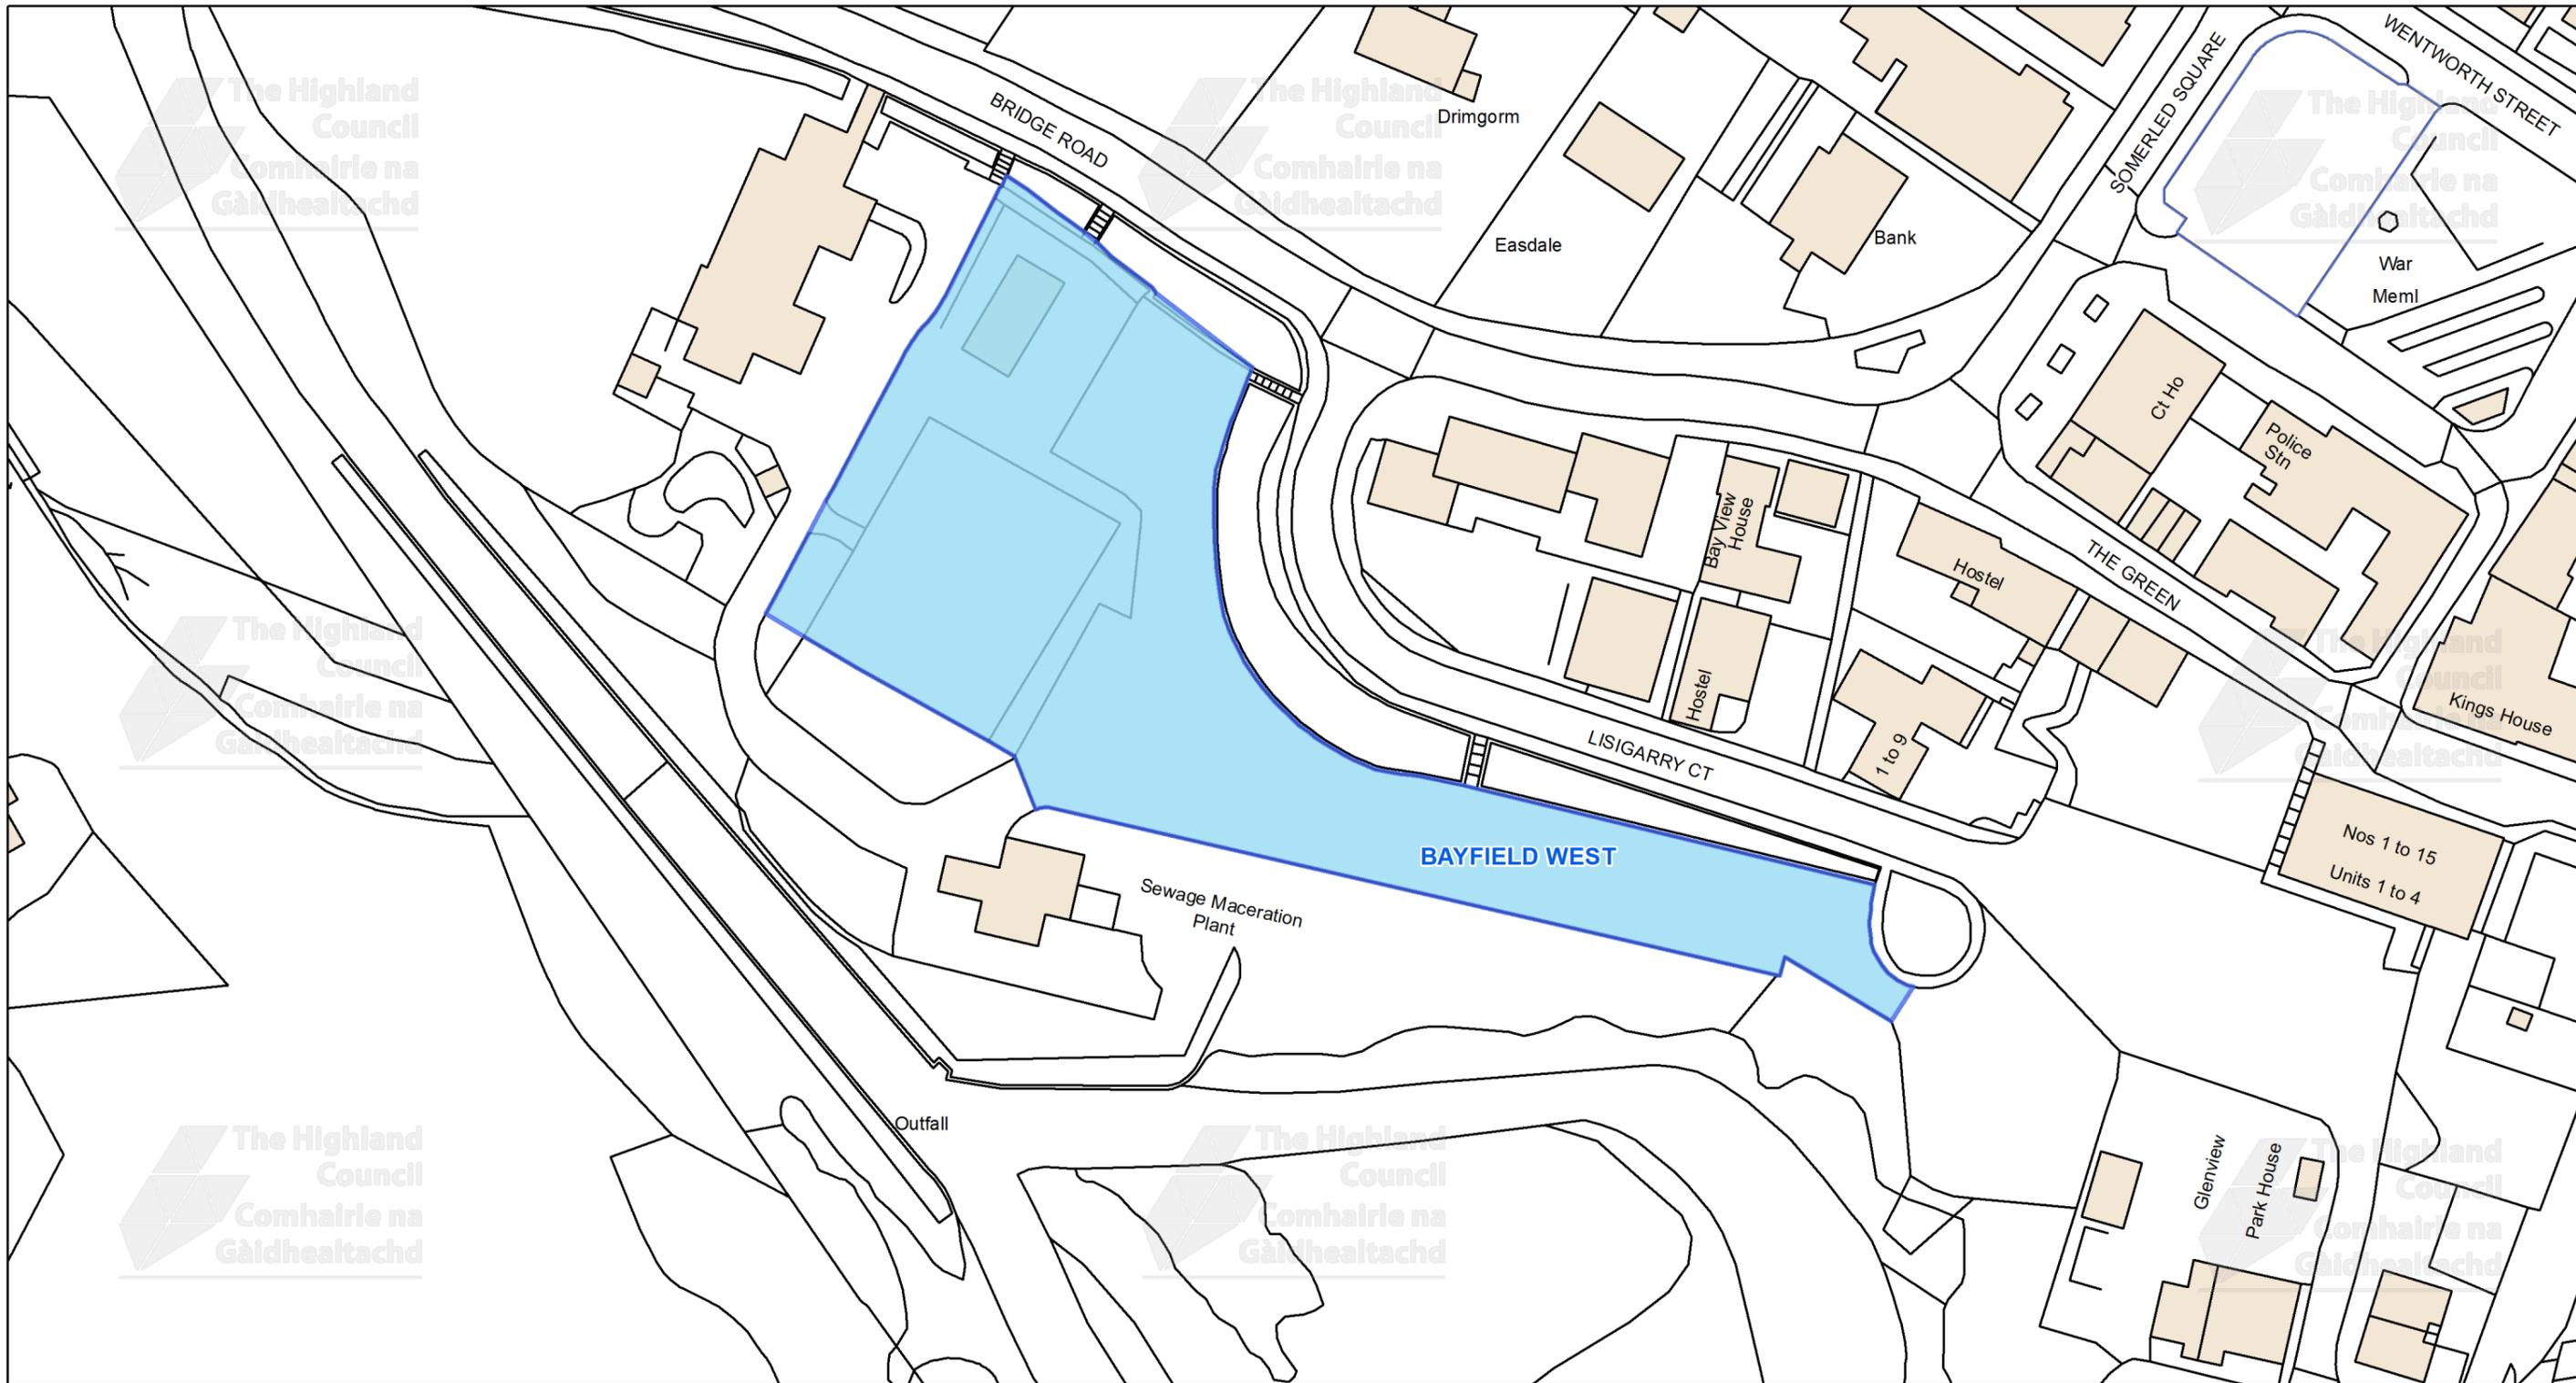


This is the Off-Street Plan (CP0167) referred In the foregoing

The Highland Council (Off-Street Parking Places) (Decriminalised Parking Enforcement and Consolidation) (Variation Five) Order 2026

Signed by Proper Officer

© Crown copyright and database rights 2025 Ordnance Survey AC0000849432  
The extent of the restrictions are 147,884 to 843,466 metres eastwards and 148,237 to 843,653 westwards using the British National Grid (EPSG 27700)

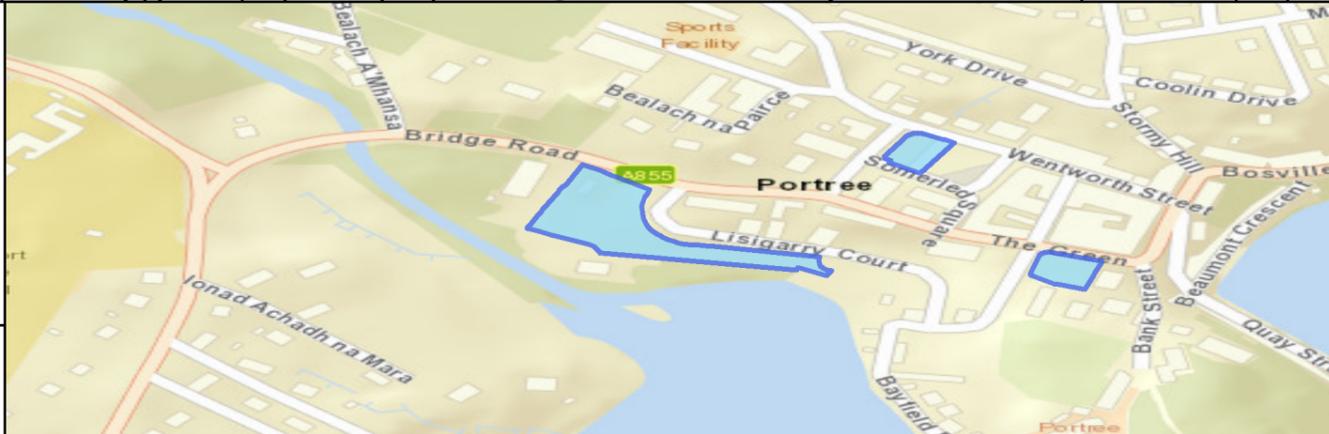

The Highland Council  
Headquarters  
Glenurquhart Rd  
Inverness  
IV35NX


SCALE

1:900

DATE


REFERENCE NUMBER

CP0167

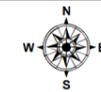

CAR PARK NAME:

# Kyleakin Car Park, Kyleakin

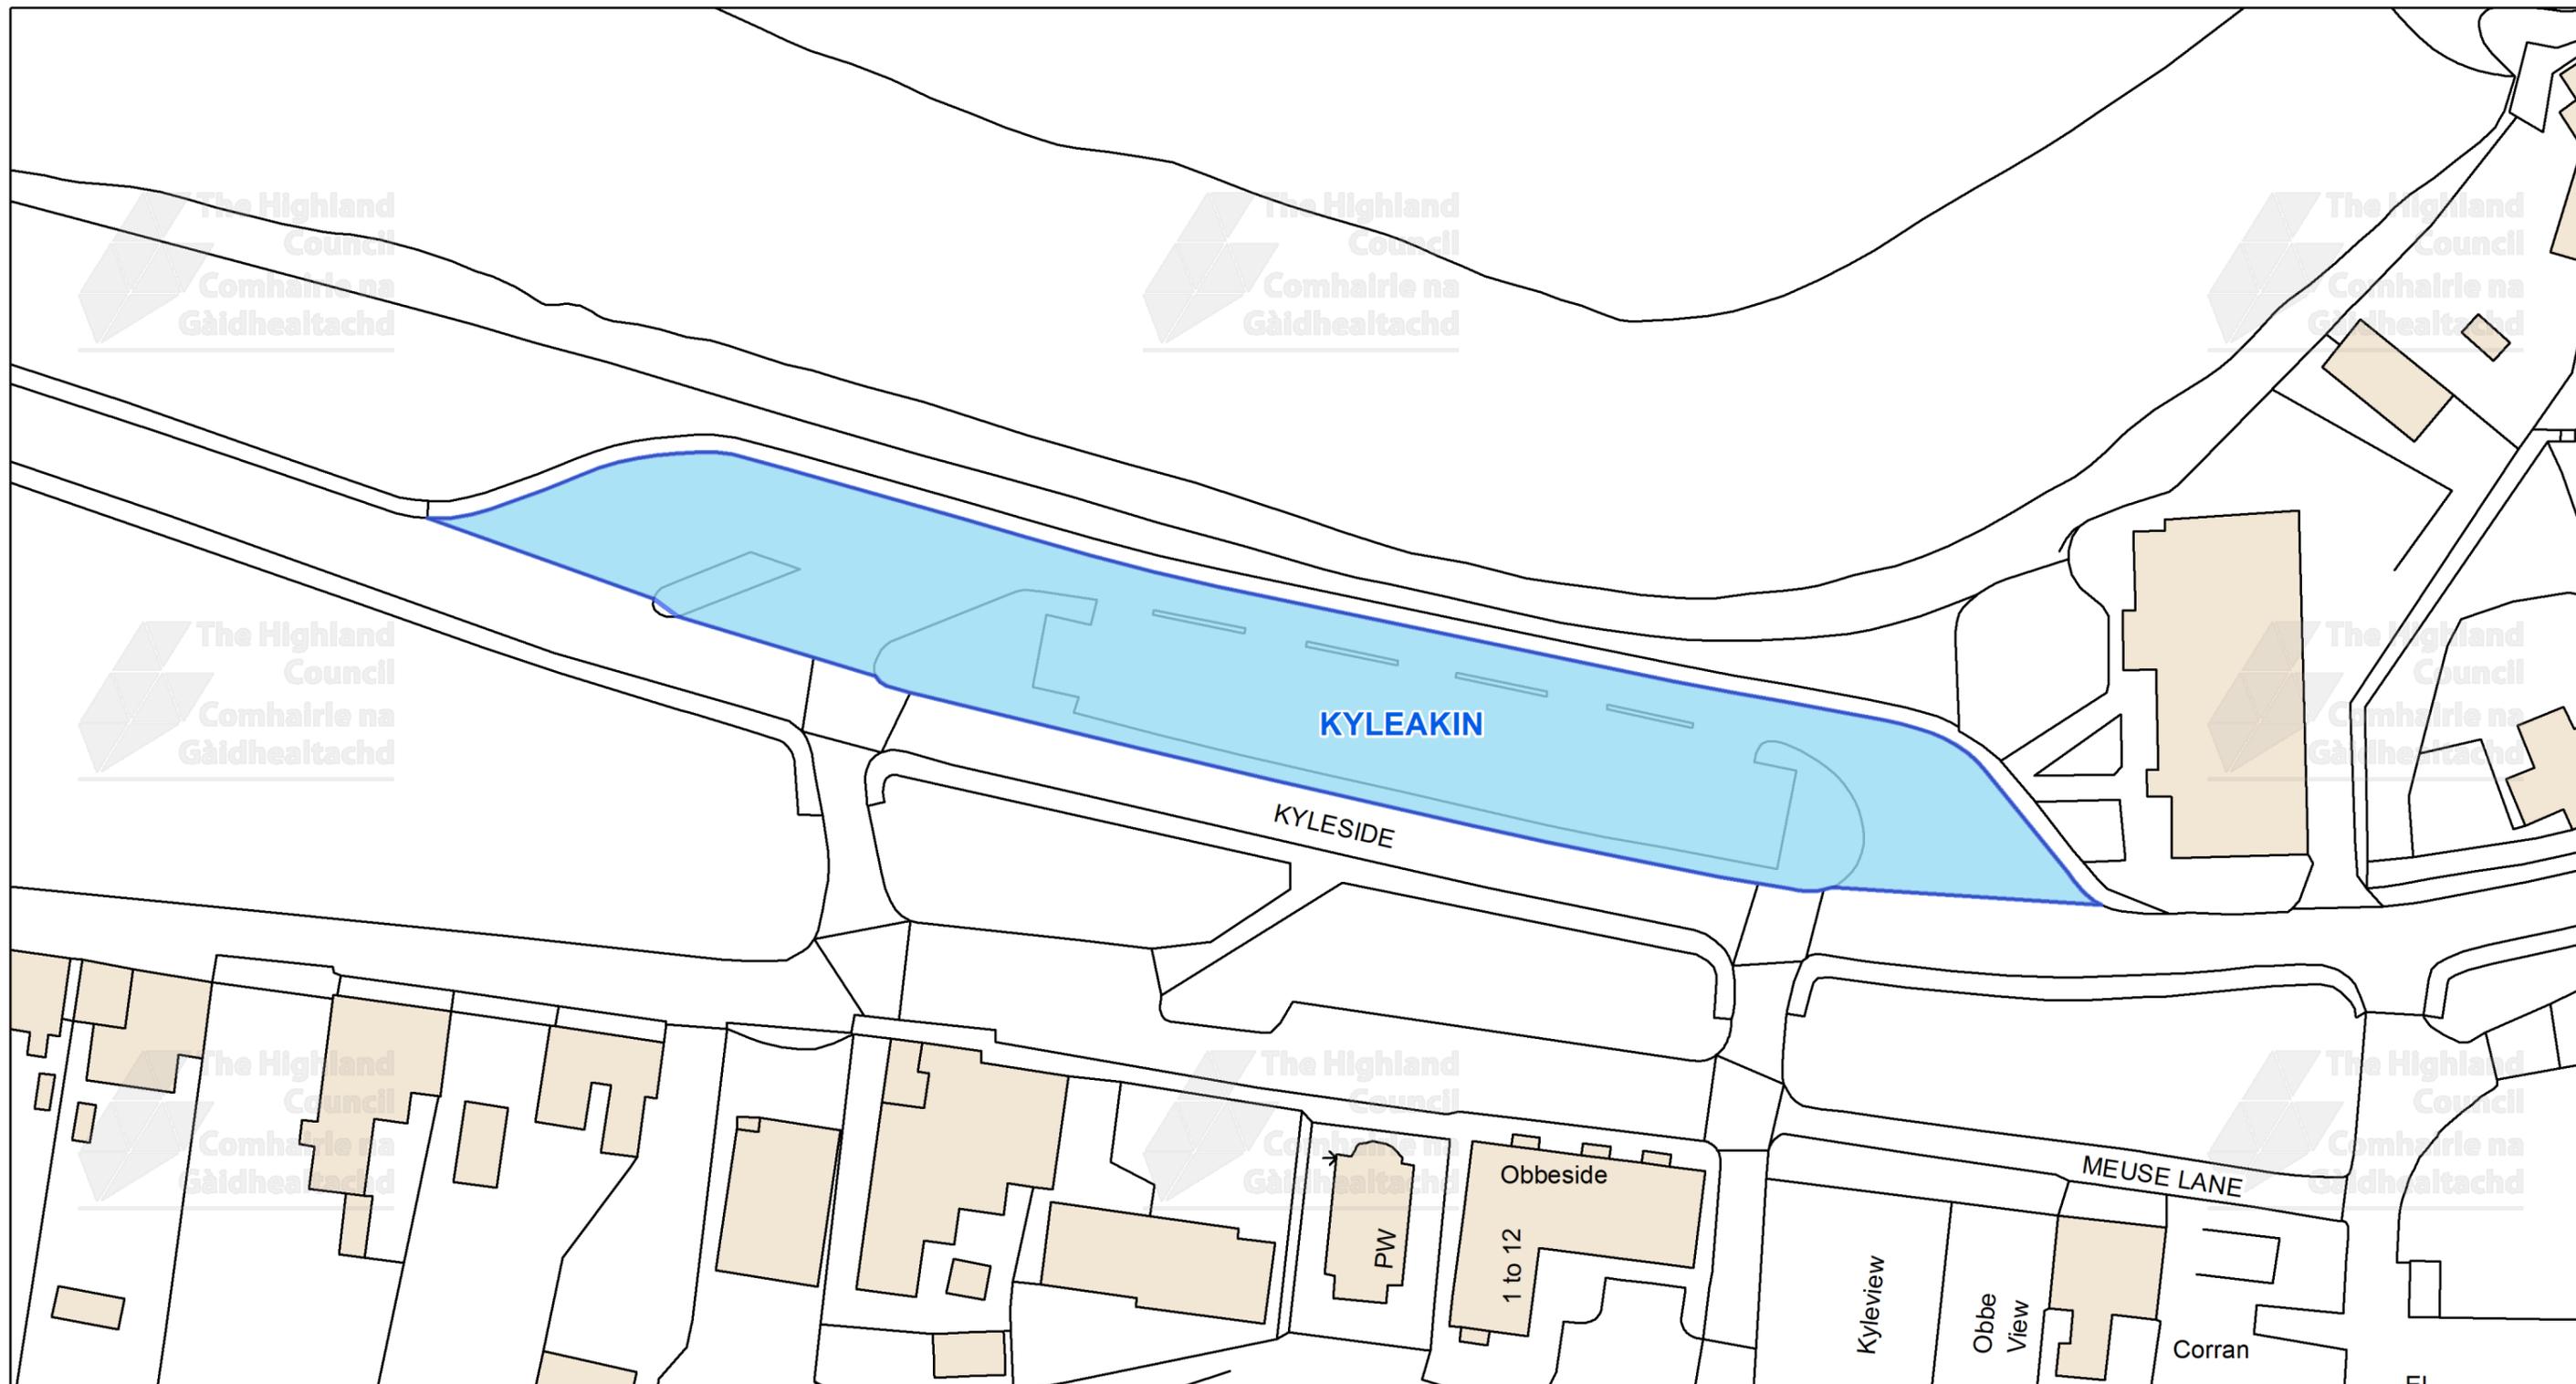

This is the Off-Street Plan  
(CP0168) referred  
In the foregoing

The Highland Council  
(Off-Street Parking Places)  
(Decriminalised Parking Enforcement  
and Consolidation)  
(Variation Five) Order 2026

Signed by Proper Officer

© Crown copyright and database  
rights 2025 Ordnance Survey AC0000849432  
The extent of the restrictions are 175,086 to 826,334 metres  
eastwards and 175,347 to 826,475  
westwards using the British National Grid (EPSG 27700).



The Highland Council  
Headquarters  
Glenurquhart Rd  
Inverness  
IV35NX


SCALE

**1:675**

DATE


REFERENCE NUMBER

**CP0168**

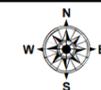

CAR PARK NAME:


# Village Car Park, Dunvegan

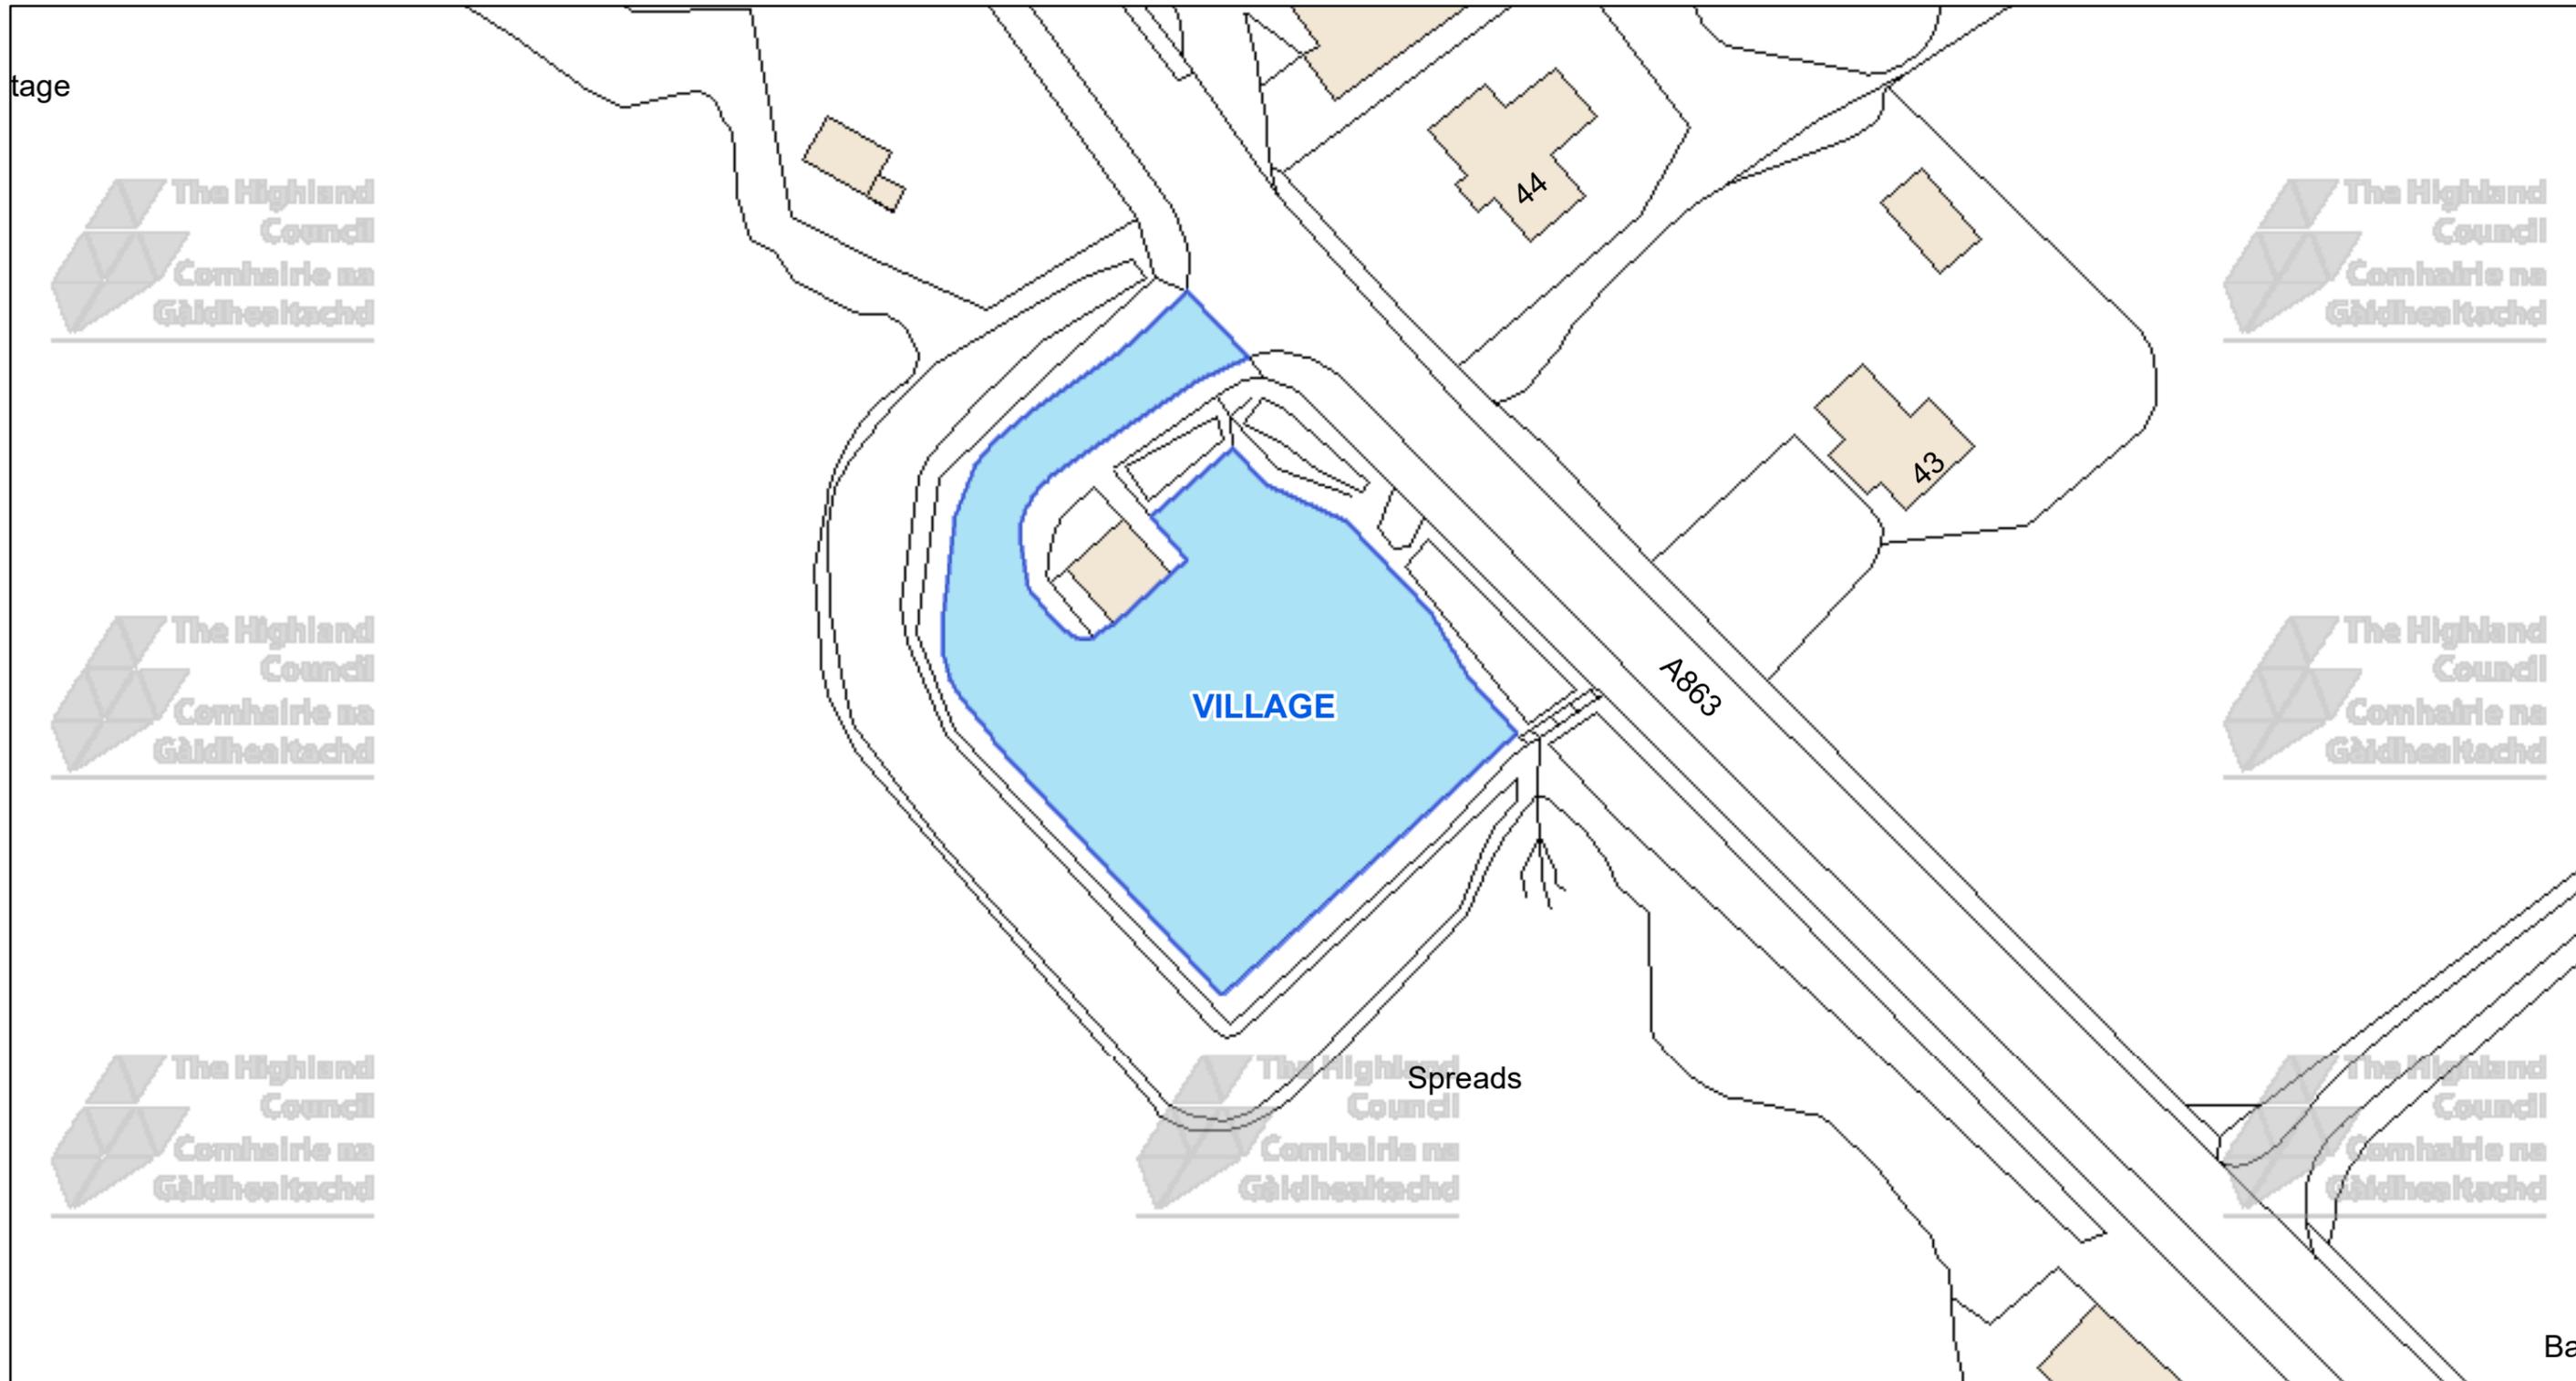

  
**The Highland Council**  
 Comhairle na Gàidhealtachd

The Highland Council  
 Headquarters  
 Glenurquhart Rd  
 Inverness  
 IV35NX

© Crown copyright and database rights 2025 Ordnance Survey AC0000849432  
 The extent of the restrictions are 125,199 to 847,473 metres eastwards and 125,415 to 847,587 westwards using the British National Grid (EPSG 27700).

 

This is the Off-Street Plan (CP0169) referred in the foregoing


The Highland Council  
 (Off-Street Parking Places)  
 (Decriminalised Parking Enforcement and Consolidation)  
 (Variation Five) Order 2026

Proper Officer

DATE
SCALE <b>Scale: 1:550</b>
REFERENCE NUMBER <b>CP0169</b>


CAR PARK NAME:

# Neist Point Car Park, Neist Point

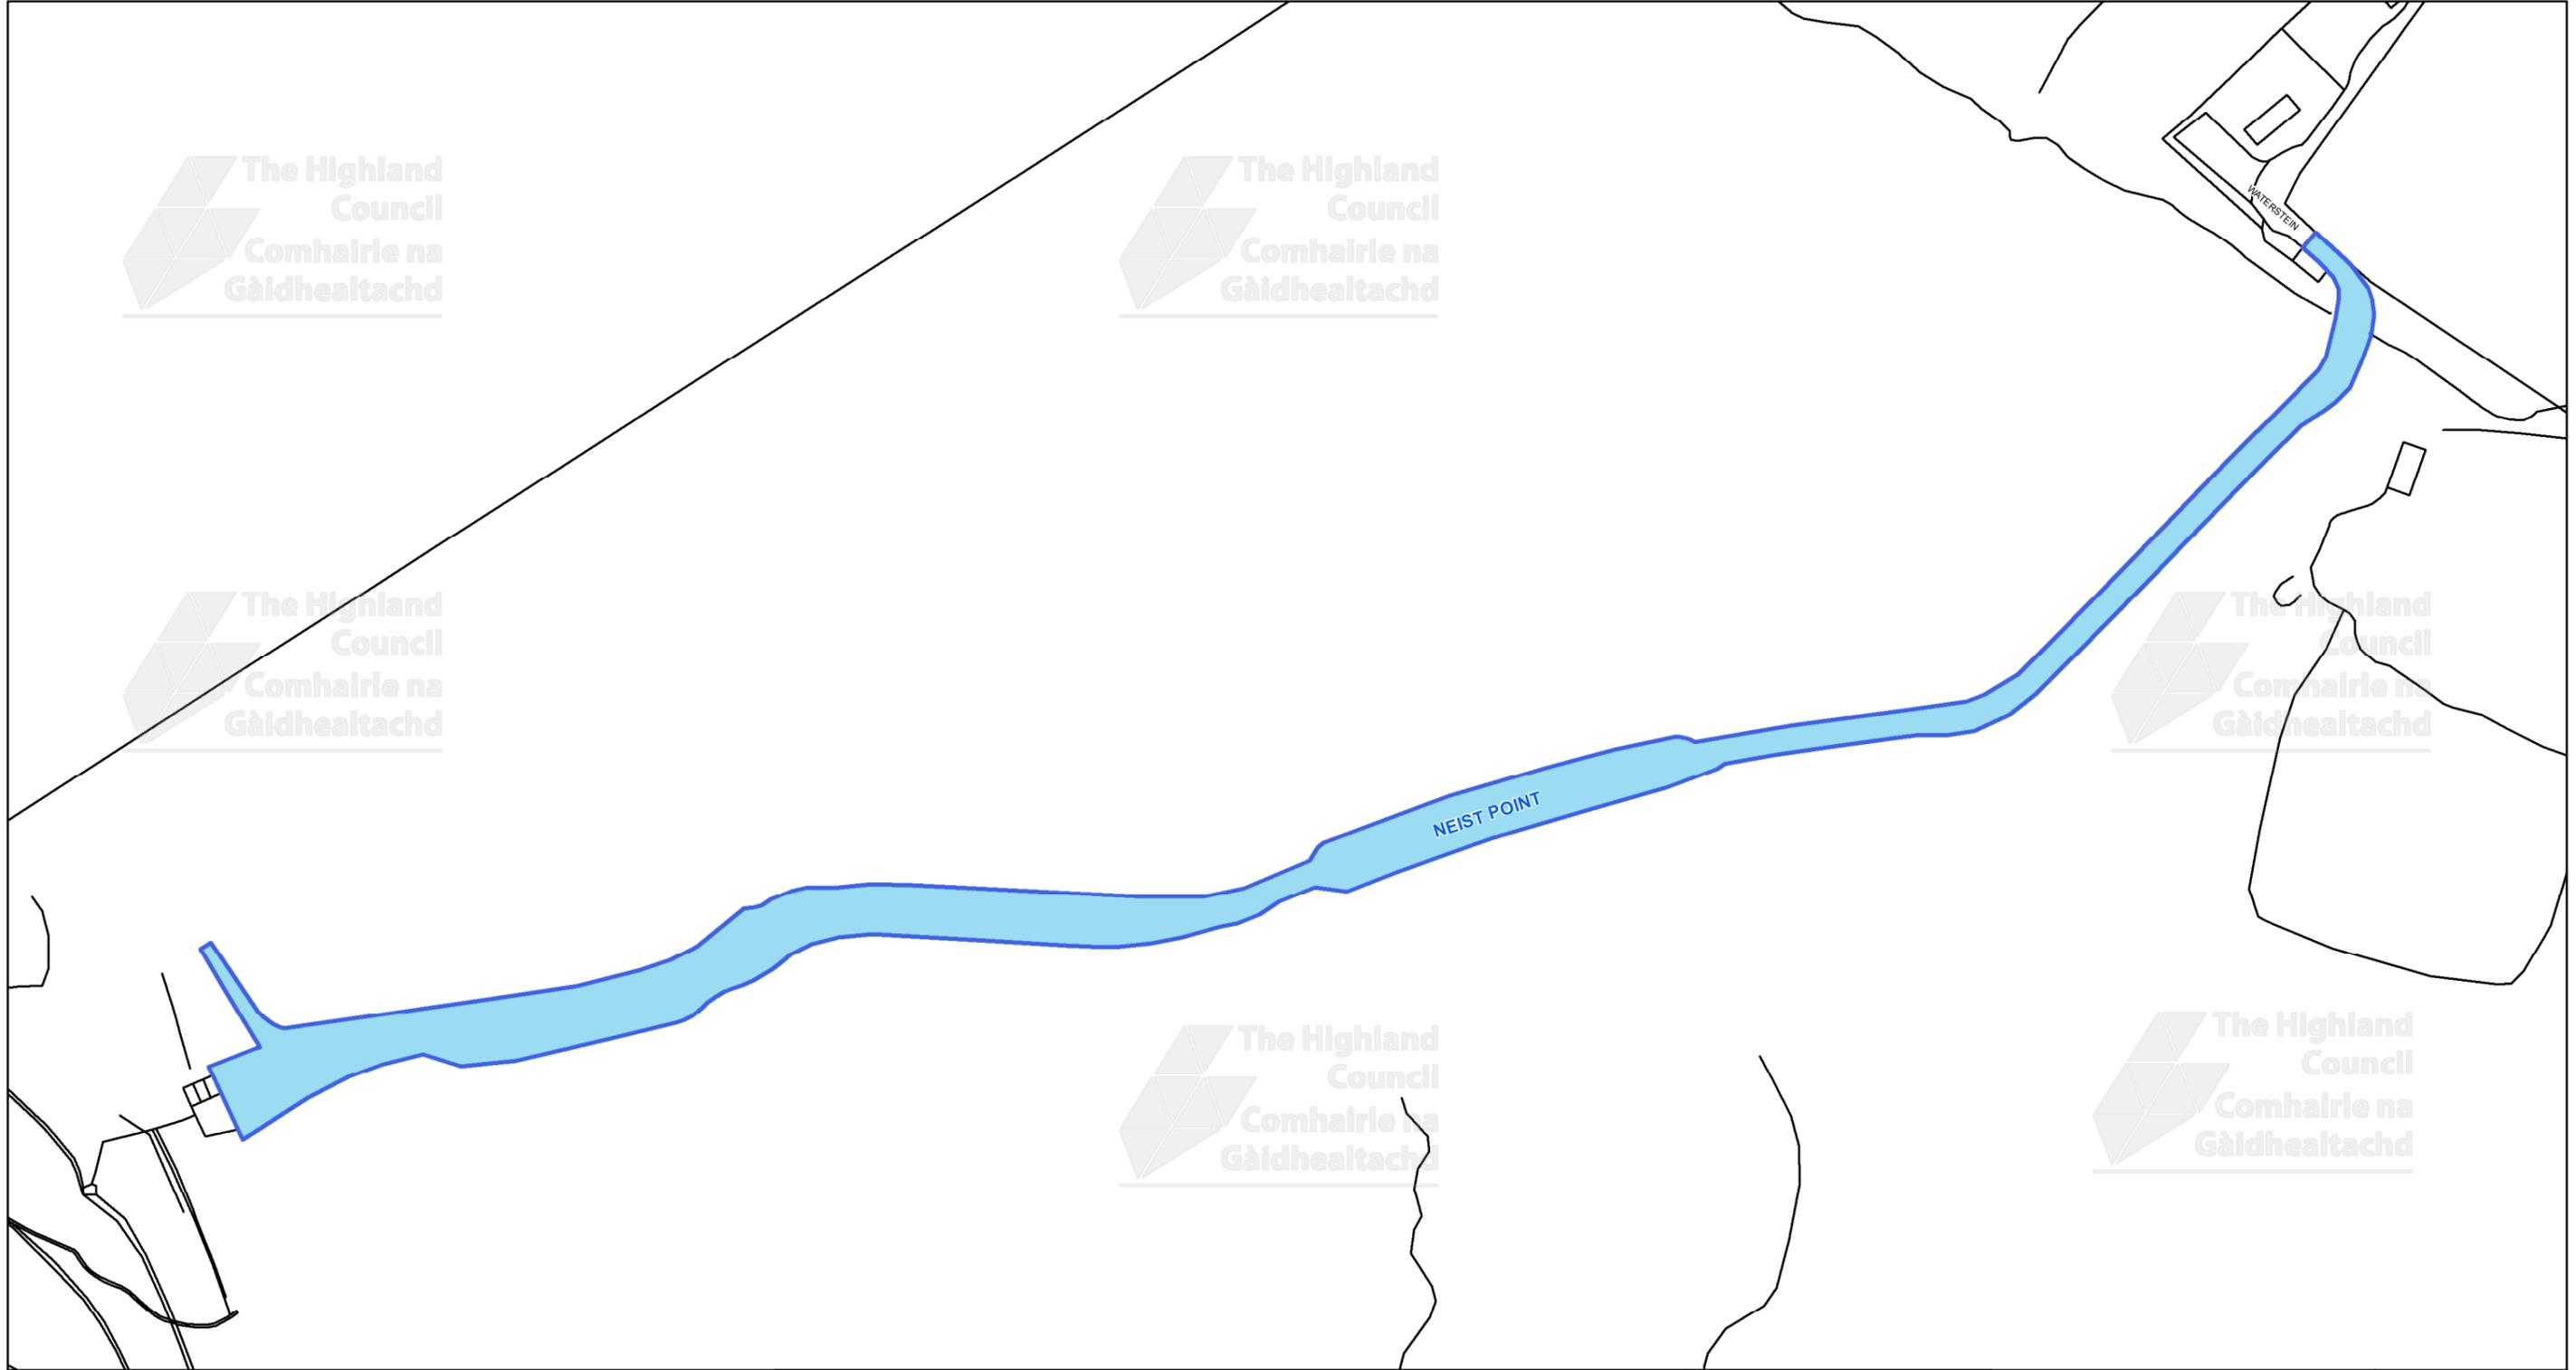

This is the Off-Street Plan  
(CP0171) referred  
In the foregoing

The Highland Council  
(Off-Street Parking Places)  
(Decriminalised Parking Enforcement  
and Consolidation)  
(Variation Five) Order 2026

Signed by Proper Officer

© Crown copyright and database  
rights 2025 Ordnance Survey AC0000849432  
The extent of the restrictions are 113,200 to 847,722 metres  
eastwards and 113,884 to 848,081  
westwards using the British National Grid (EPSG 27700).



The Highland Council  
Headquarters  
Glenurquhart Rd  
Inverness  
IV35NX

SCALE  
**1:1,700**


DATE

REFERENCE NUMBER  
**CP0171**



CAR PARK NAME:

# Armadale Ferry Car Park, Armadale

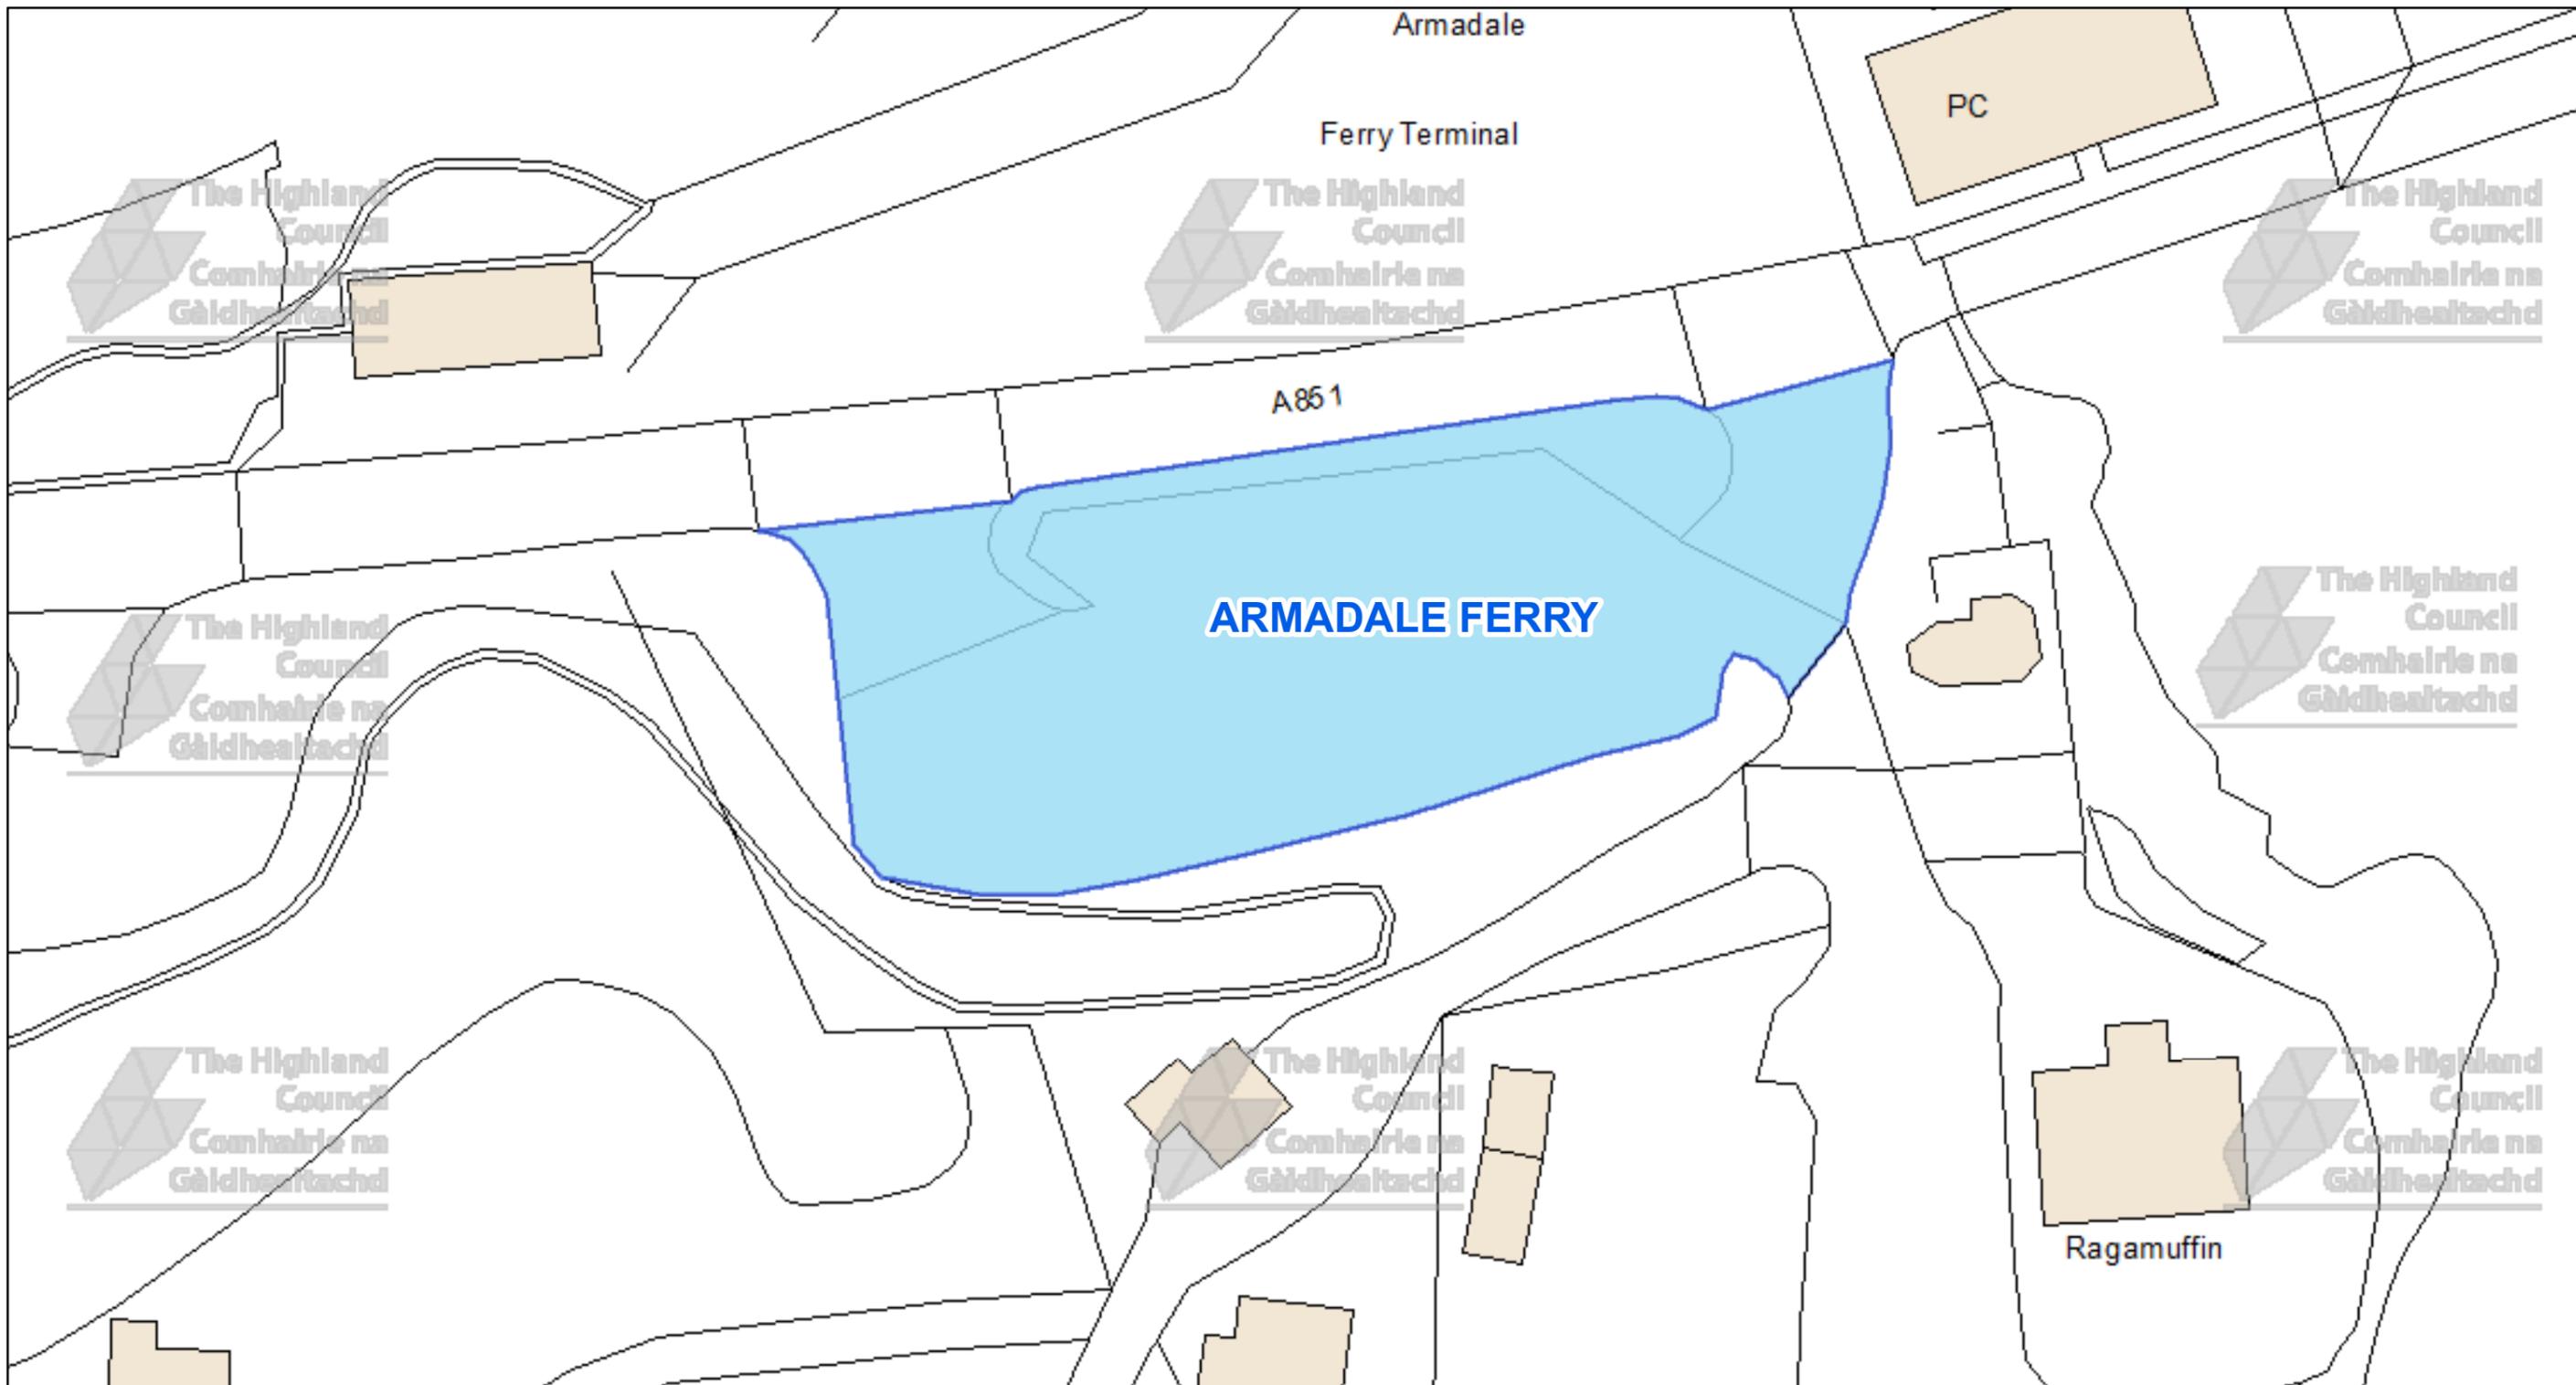

The Highland Council  
Headquarters  
Glenurquhart Rd  
Inverness  
IV35NX

© Crown copyright and database rights 2025 Ordnance Survey AC0000849432

The extent of the restrictions are 163,861 to 803,725 metres eastwards and 163,993 to 803,797 westwards using the British National Grid (EPSG 27700).



This is the Off-Street Plan (CP0173) referred in the foregoing

The Highland Council  
(Off-Street Parking Places)  
(Decriminalised Parking Enforcement and Consolidation)  
(Variation Five) Order 2026

DATE

SCALE

**Scale: 1:350**

REFERENCE NUMBER


**CP0173**



Proper Officer

CAR PARK NAME:

# STORR 2 Car Park, Staffin

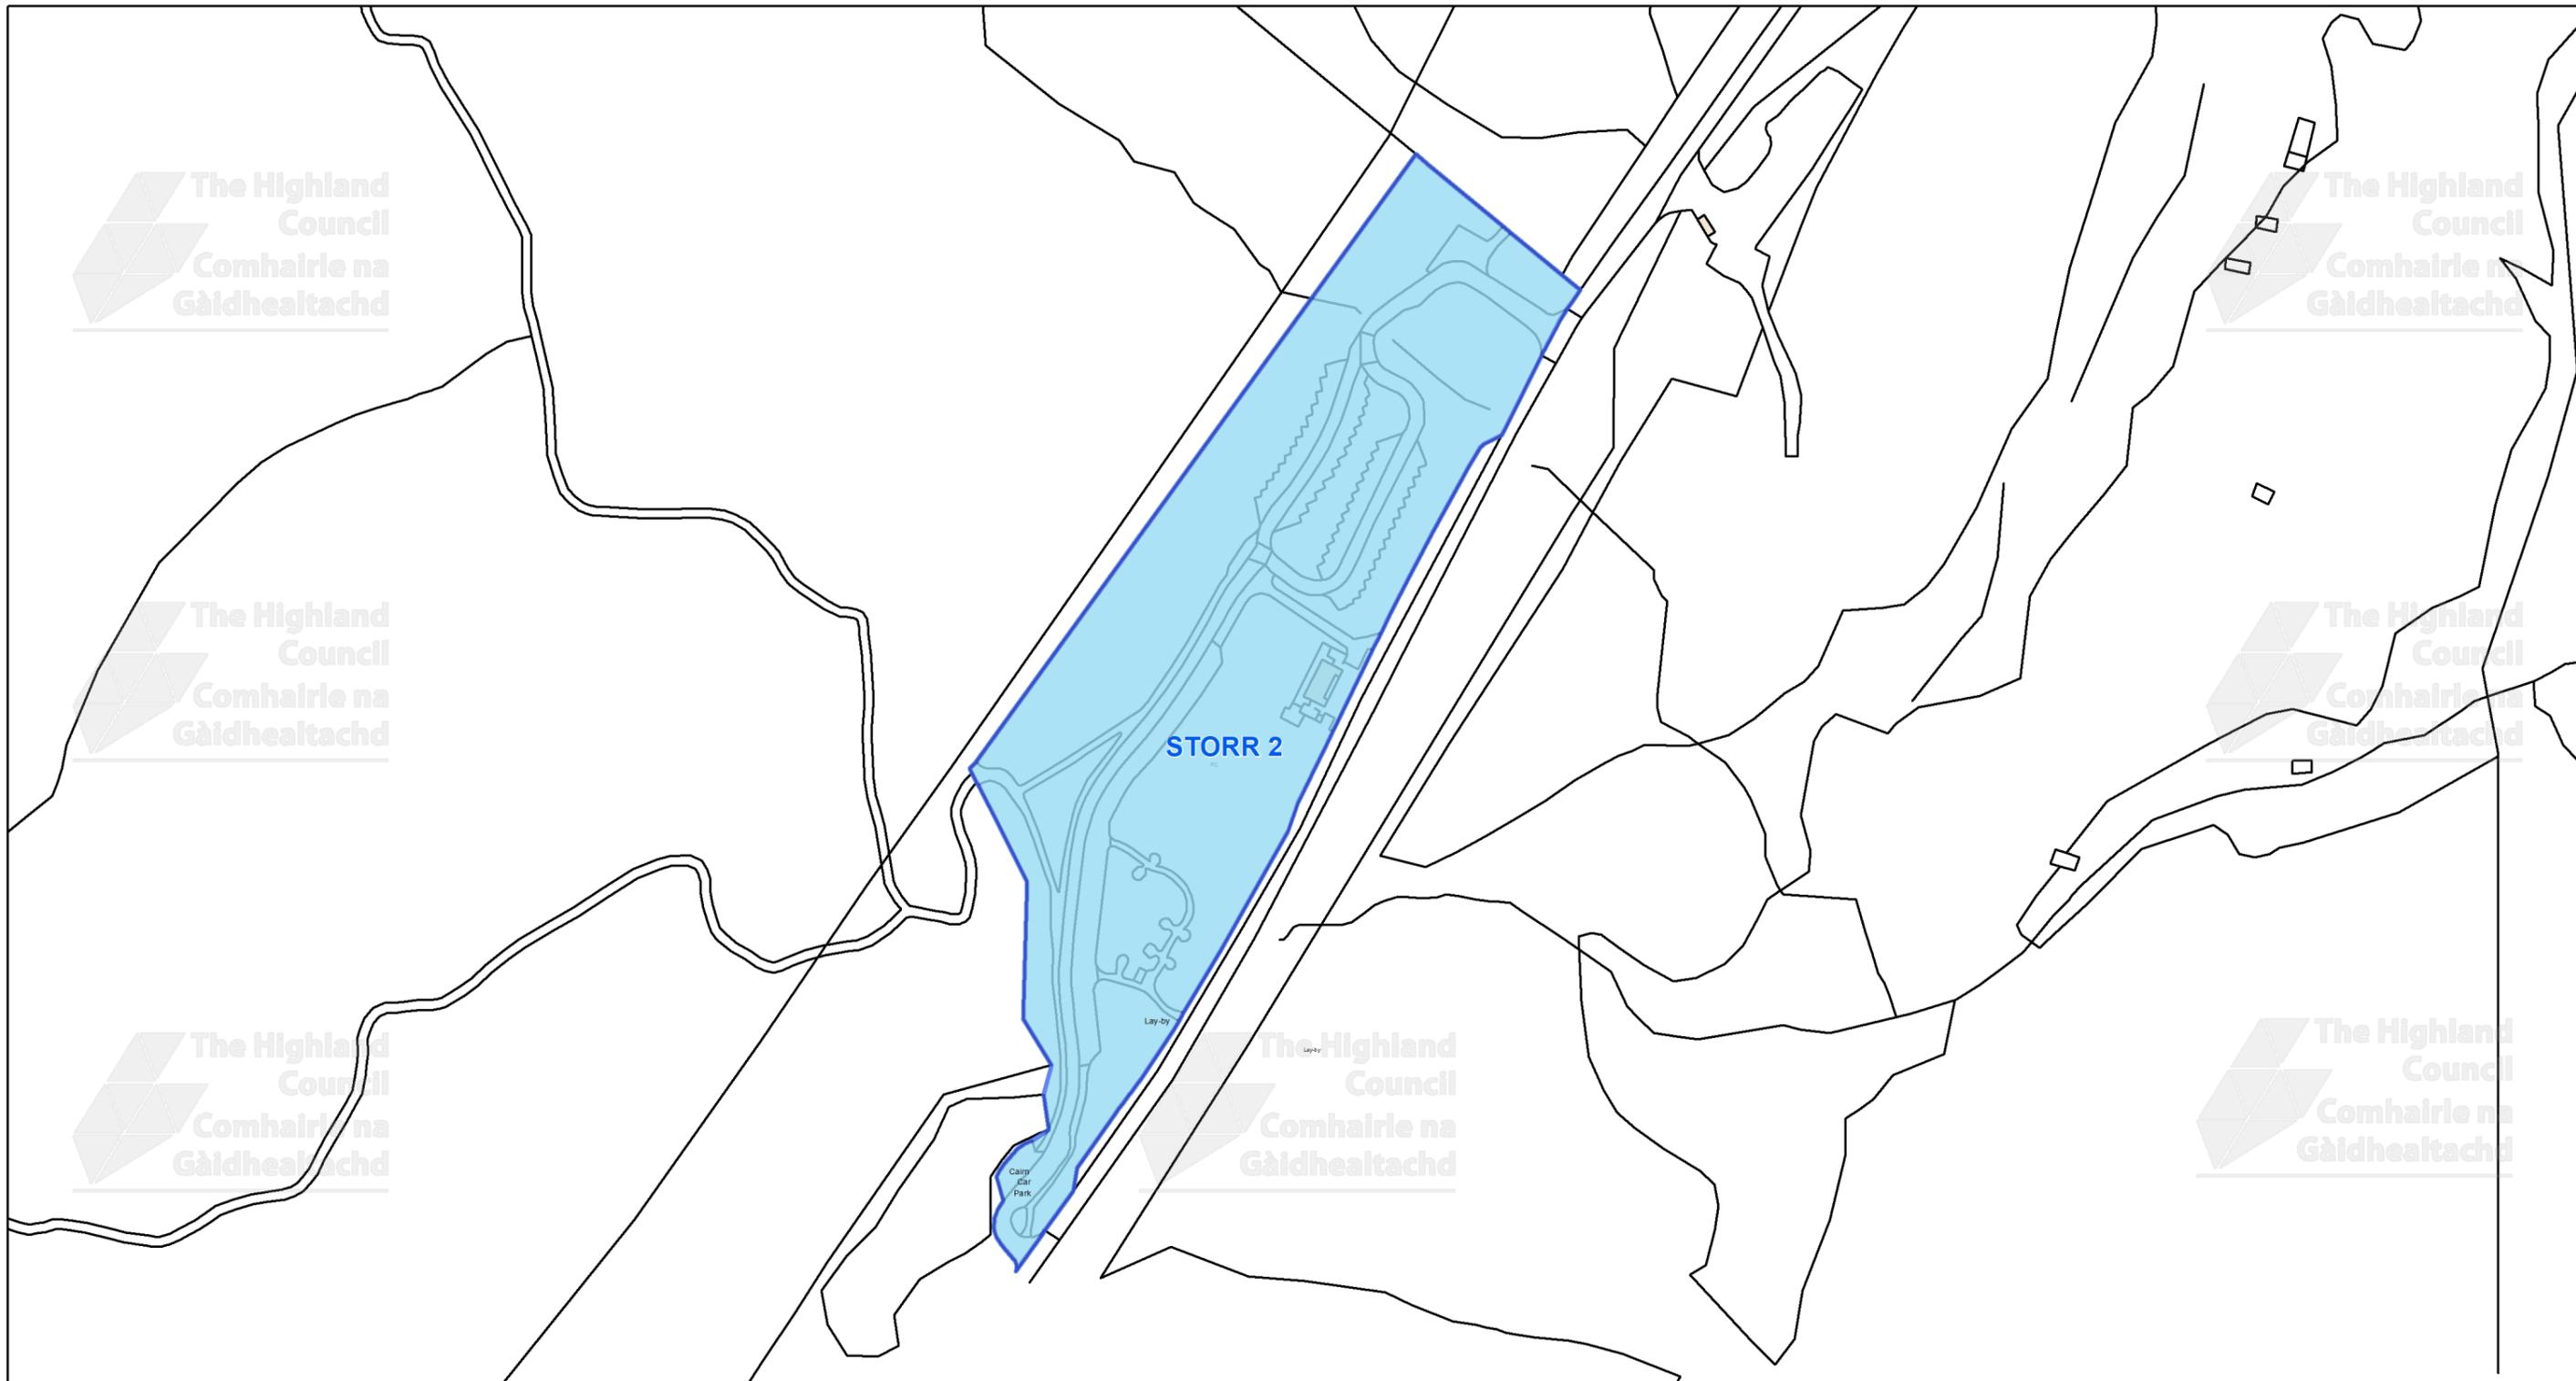

This is the Off-Street Plan (CP0175) referred In the foregoing

The Highland Council (Off-Street Parking Places) (Decriminalised Parking Enforcement and Consolidation) (Variation Five) Order 2026

Signed by Proper Officer

© Crown copyright and database rights 2025 Ordnance Survey AC0000849432  
The extent of the restrictions are 150,596 to 852,843 metres eastwards and 151,371 to 853,260 westwards using the British National Grid (EPSG 27700).



The Highland Council  
Headquarters  
Glenurquhart Rd  
Inverness  
IV35NX

SCALE  
**1:2,000**


DATE

REFERENCE NUMBER  
**CP0175**



CAR PARK NAME:

# Elgol North Car Park, Elgol

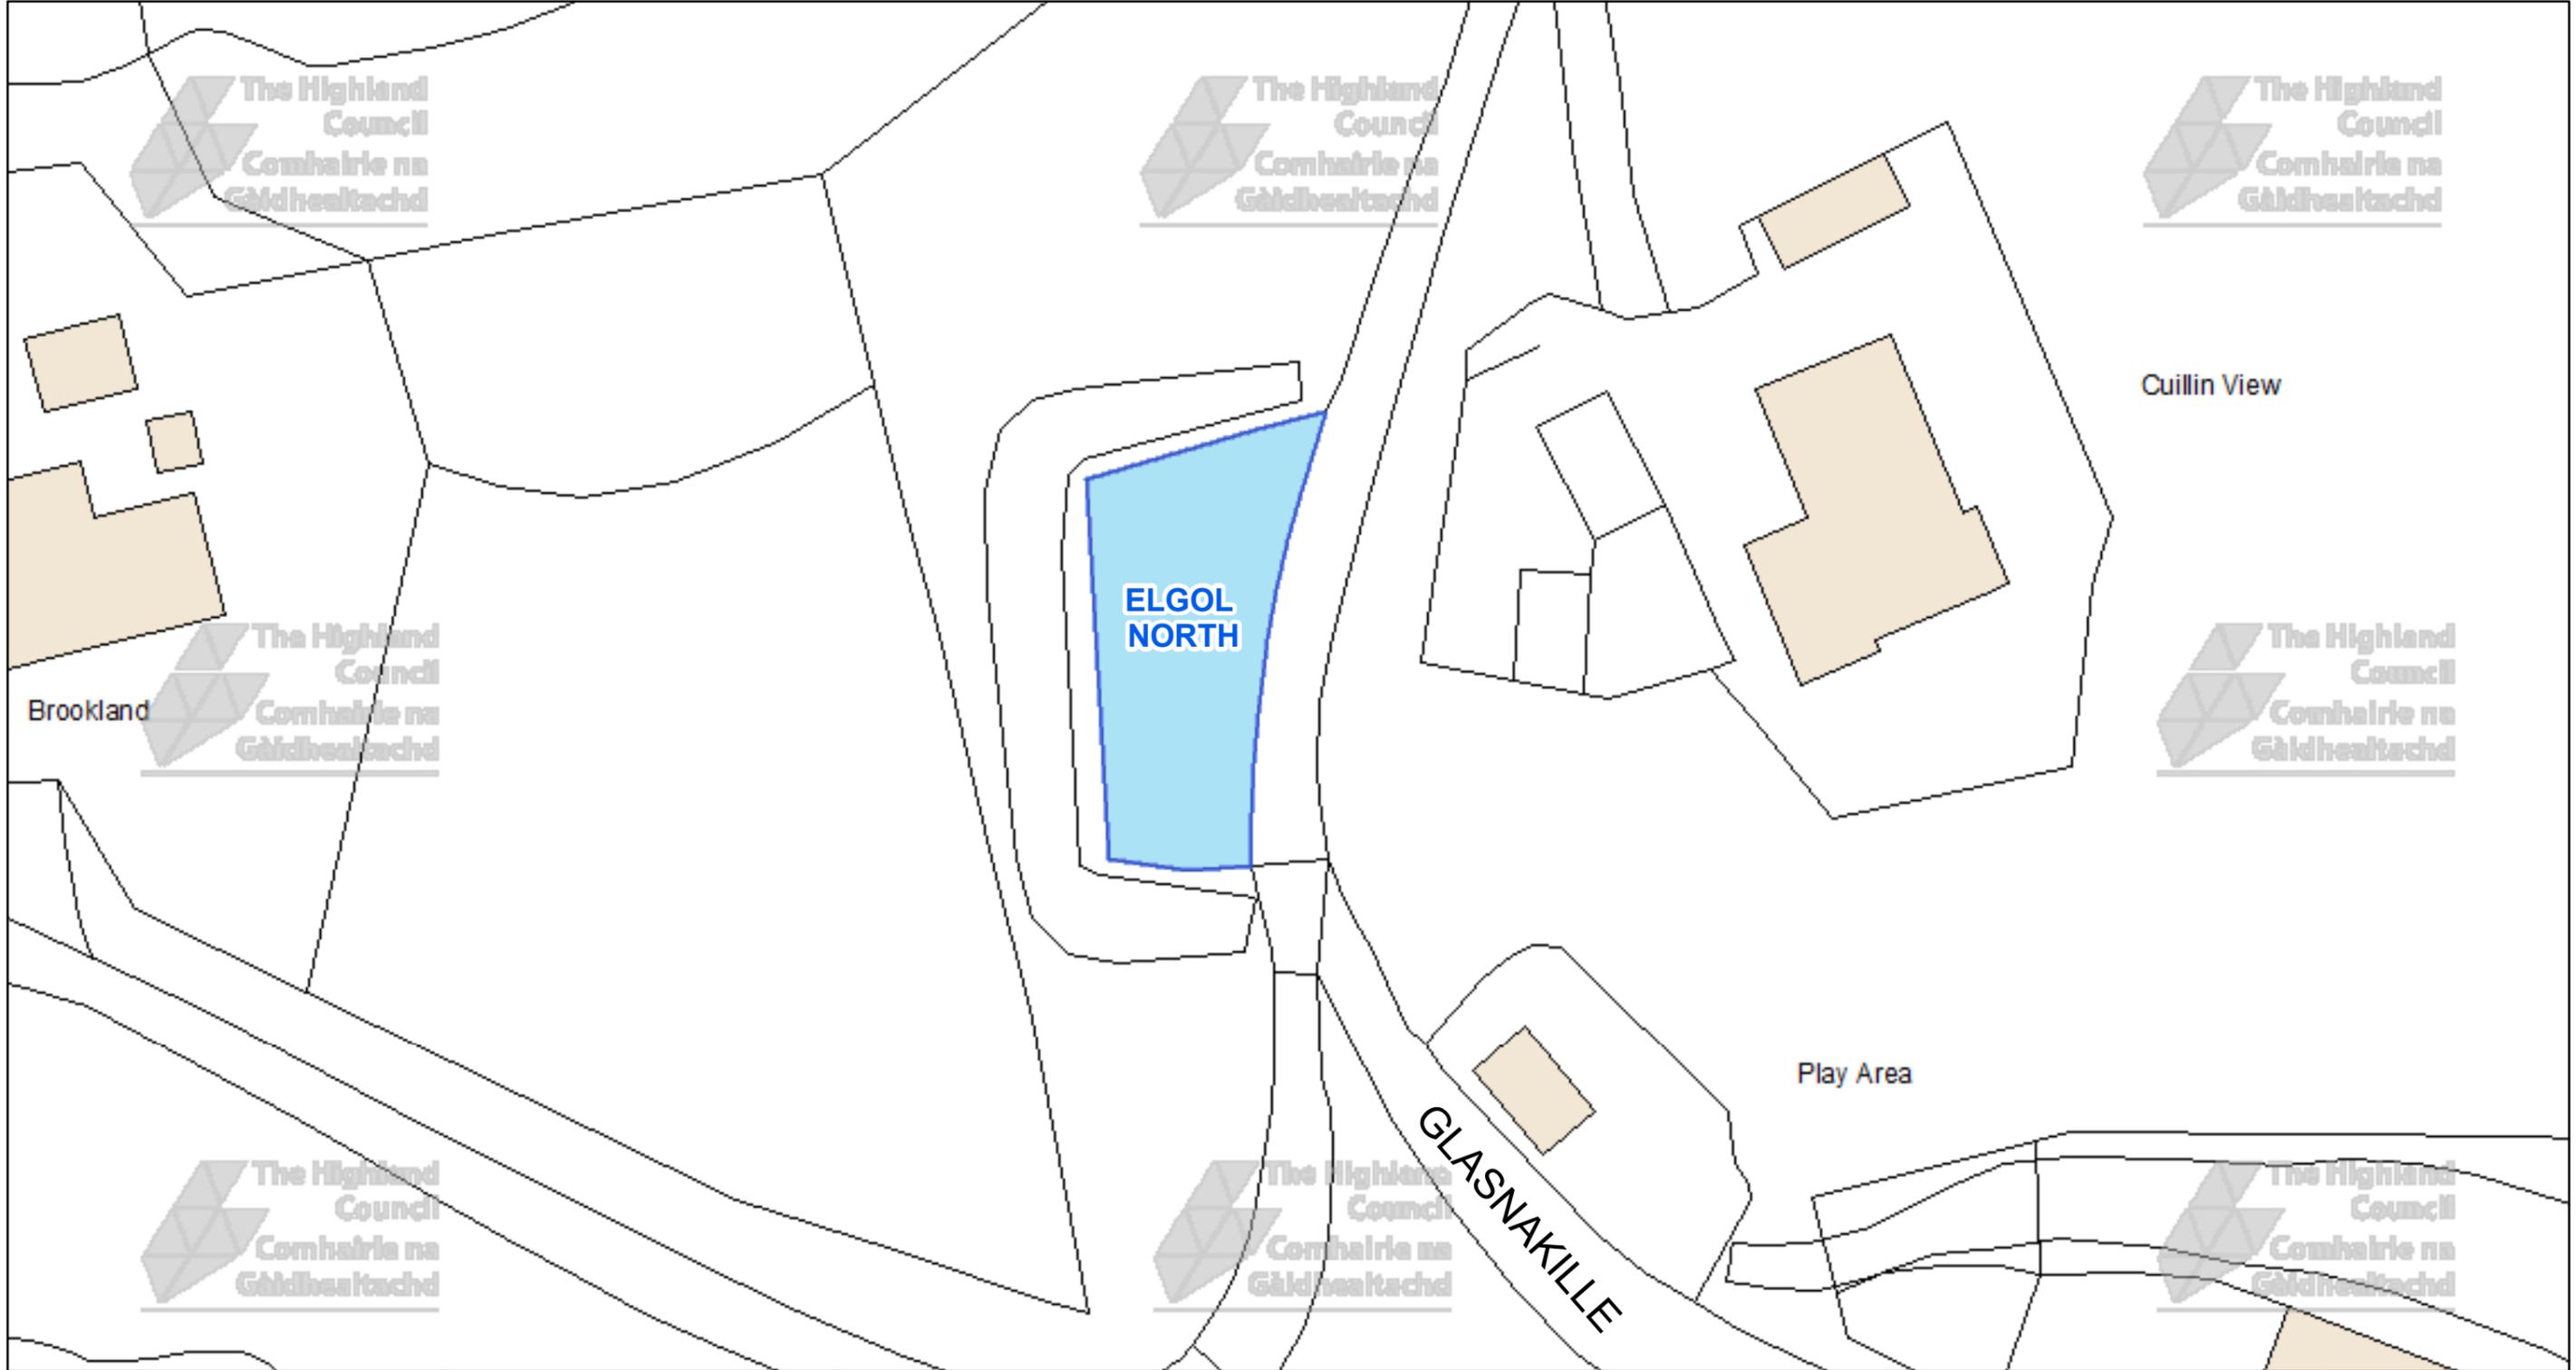

The Highland Council  
Headquarters  
Glenurquhart Rd  
Inverness  
IV35NX

© Crown copyright and database rights 2025 Ordnance Survey AC0000849432  
The extent of the restrictions are 151,803 to 813,548 metres eastwards and 151,961 to 813,630 westwards using the British National Grid (EPSG 27700).



This is the Off-Street Plan (CP0176) referred in the foregoing


The Highland Council (Off-Street Parking Places) (Decriminalised Parking Enforcement and Consolidation) (Variation Five) Order 2026

Proper Officer

DATE


SCALE  
**Scale: 1:400**

REFERENCE NUMBER  
**CP0176**

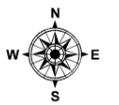

CAR PARK NAME:

# Elgol South Car Park, Elgol

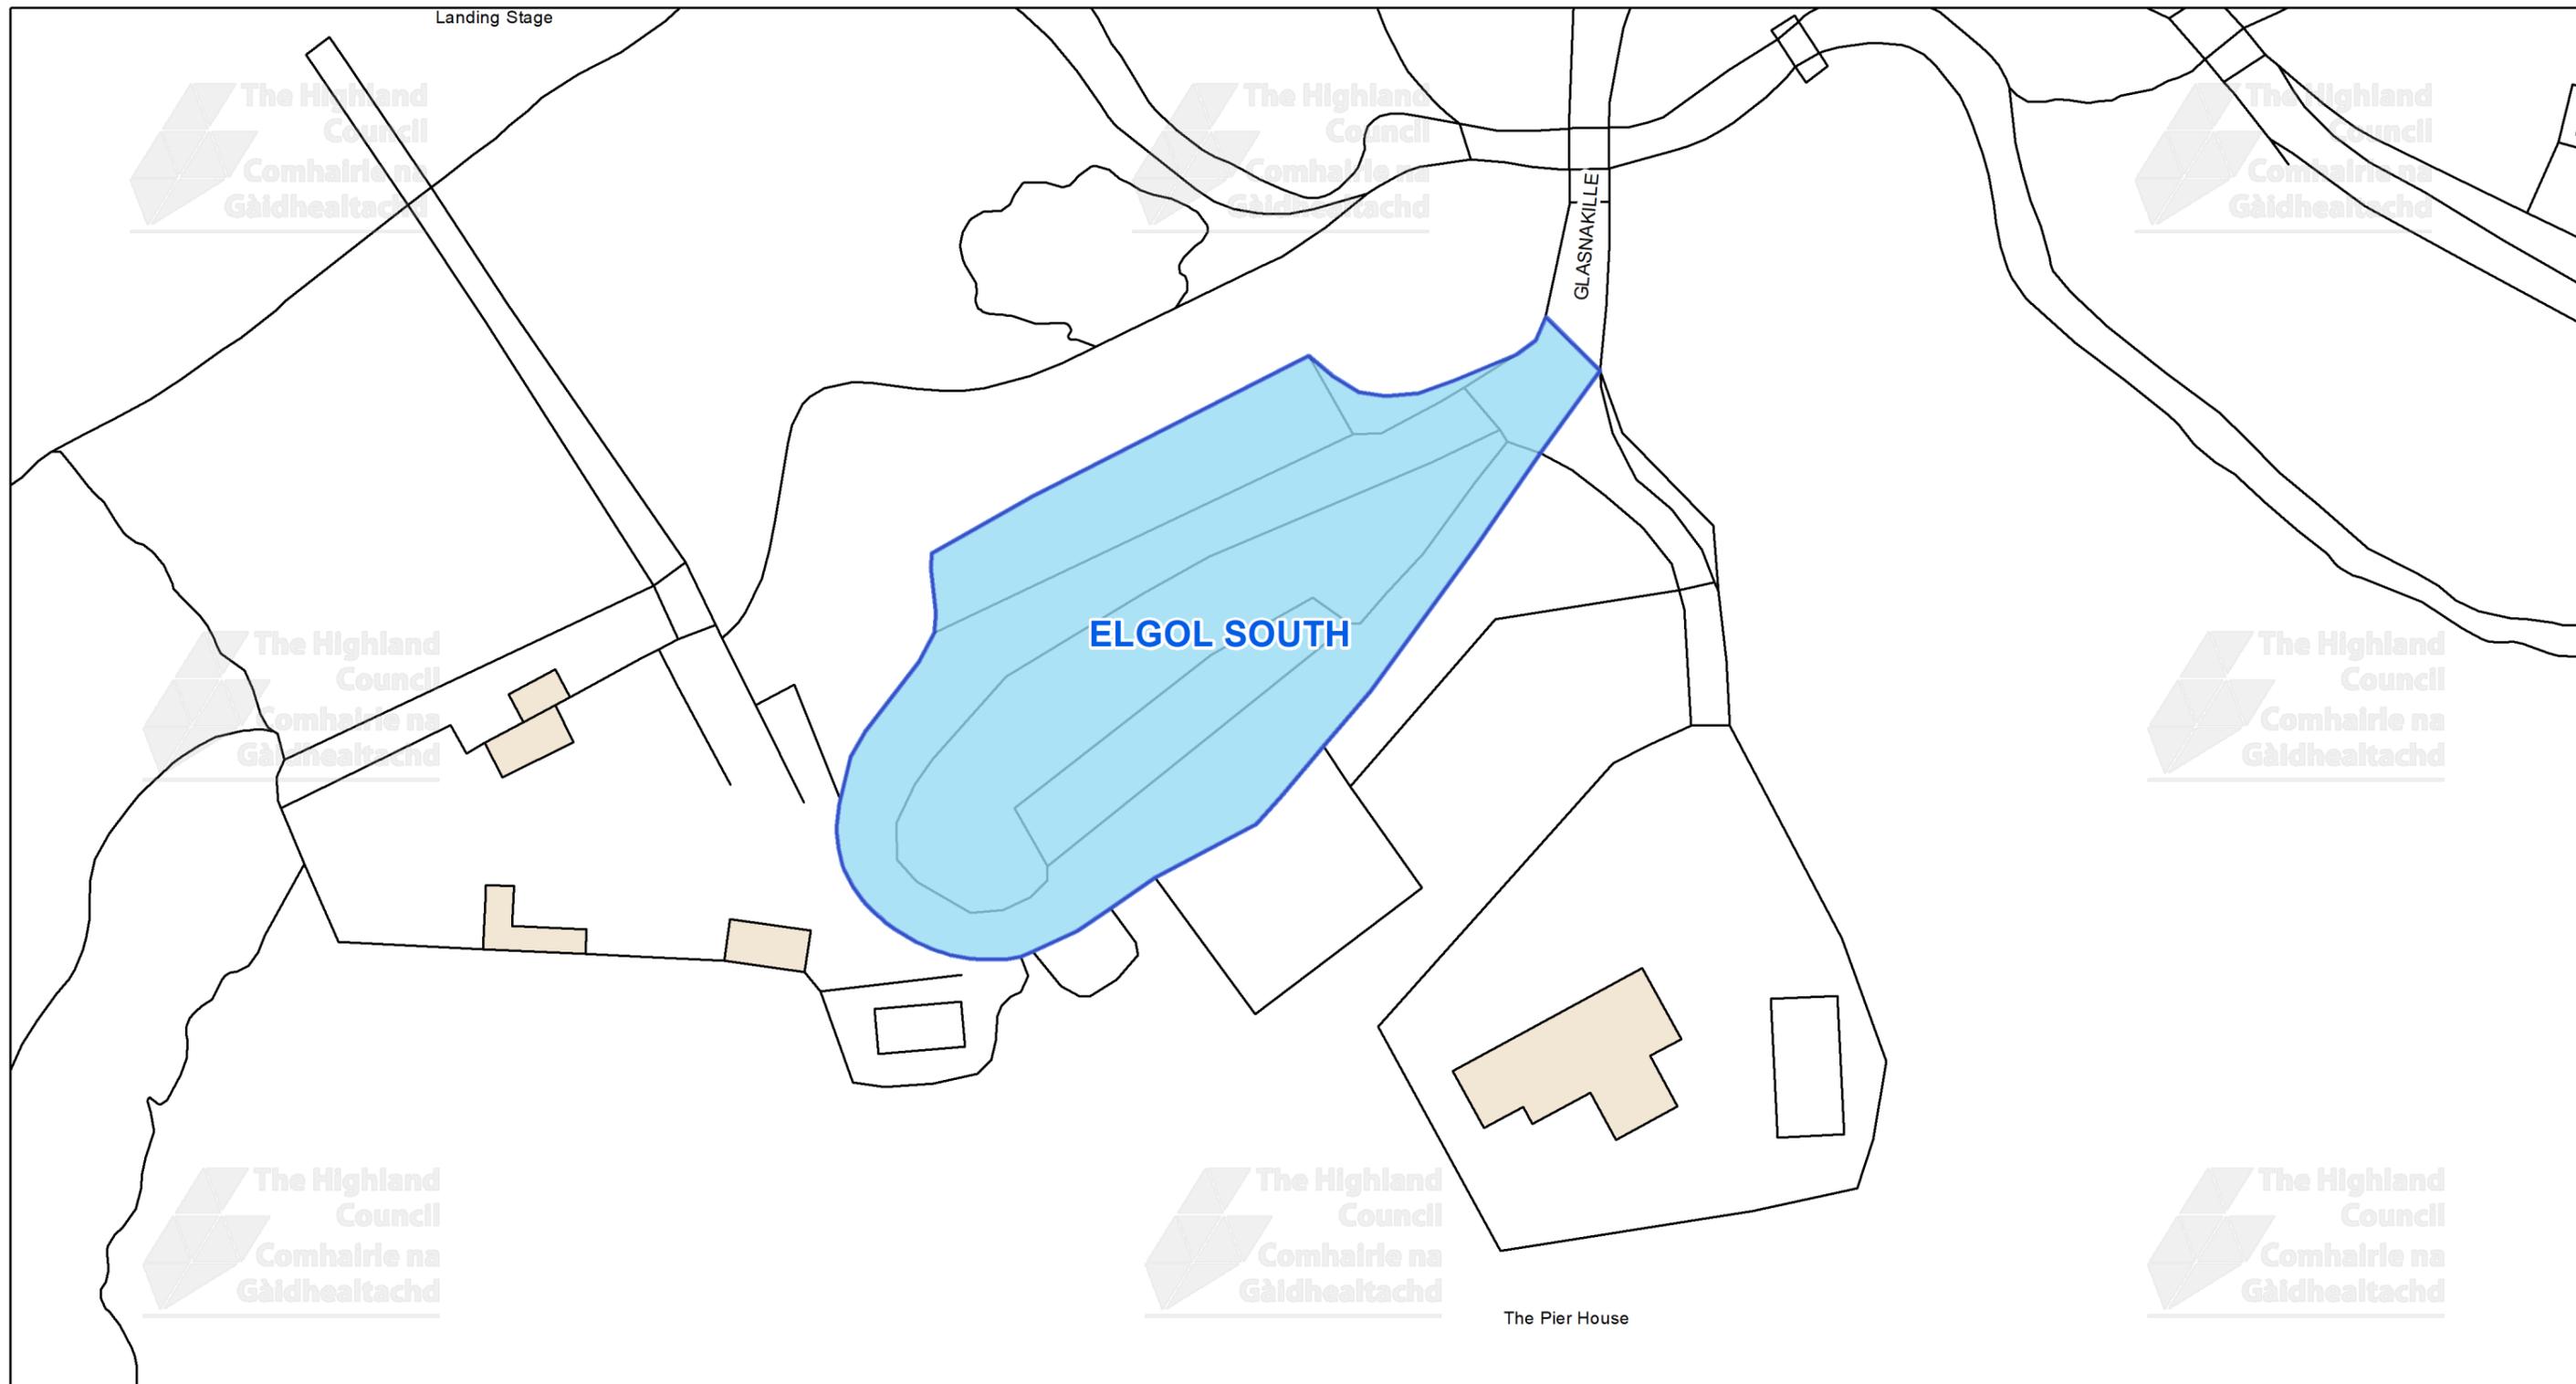

This is the Off-Street Plan (CP0177) referred In the foregoing

The Highland Council (Off-Street Parking Places) (Decriminalised Parking Enforcement and Consolidation) (Variation Five) Order 2026

Signed by Proper Officer

© Crown copyright and database rights 2025 Ordnance Survey AC0000849432  
The extent of the restrictions are 151,544 to 813,484 metres eastwards and 151,777 to 813,609 westwards using the British National Grid (EPSG 27700).



The Highland Council  
Headquarters  
Glenurquhart Rd  
Inverness  
IV35NX


SCALE

**1:600**

DATE


REFERENCE NUMBER

**CP0177**

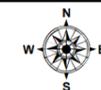

CAR PARK NAME:

# The Quiraing Car Park, Quiraing

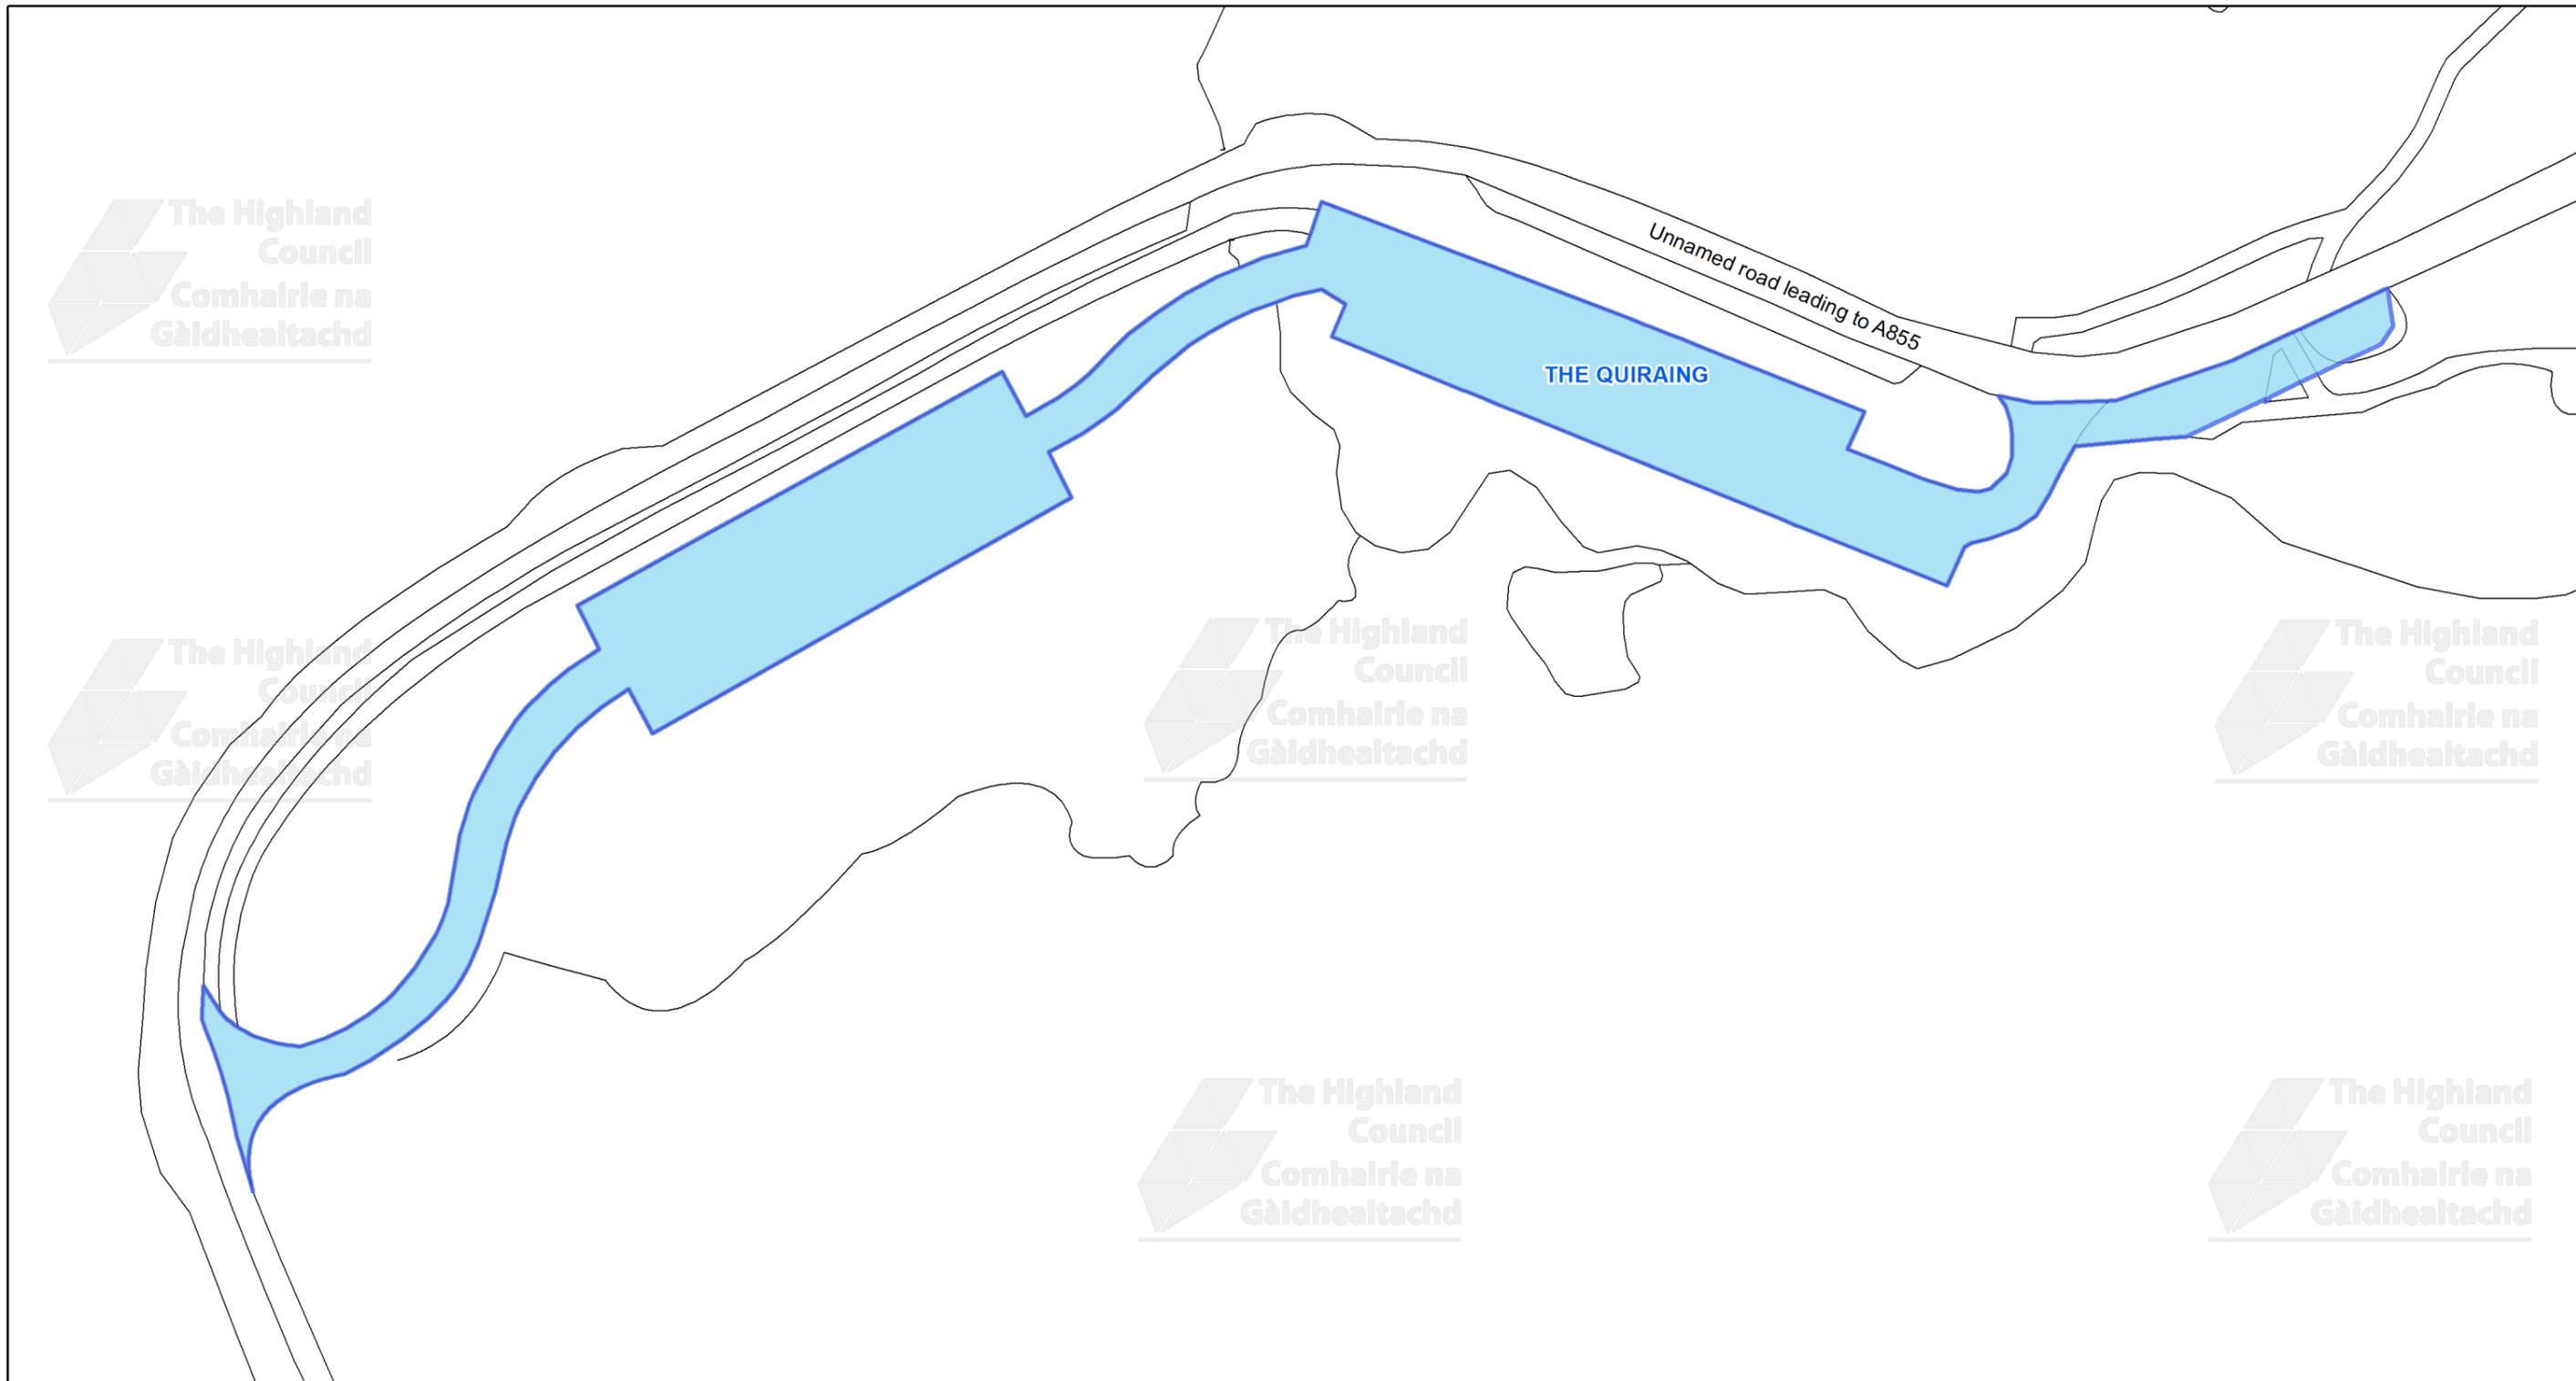

This is the Off-Street Plan (CP0178) referred In the foregoing

The Highland Council (Off-Street Parking Places) (Decriminalised Parking Enforcement and Consolidation) (Variation Five) Order 2026

Signed by Proper Officer

© Crown copyright and database rights 2025 Ordnance Survey AC0000849432  
The extent of the restrictions are 143,725 to 867,790 metres eastwards and 144,027 to 867,958 westwards using the British National Grid (EPSG 27700).



The Highland Council  
Headquarters  
Glenurquhart Rd  
Inverness  
IV35NX


SCALE

**1:800**

DATE


REFERENCE NUMBER

**CP0178**

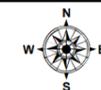


CAR PARK NAME:

# Kylerhea Ferry Car Park, Kylerhea

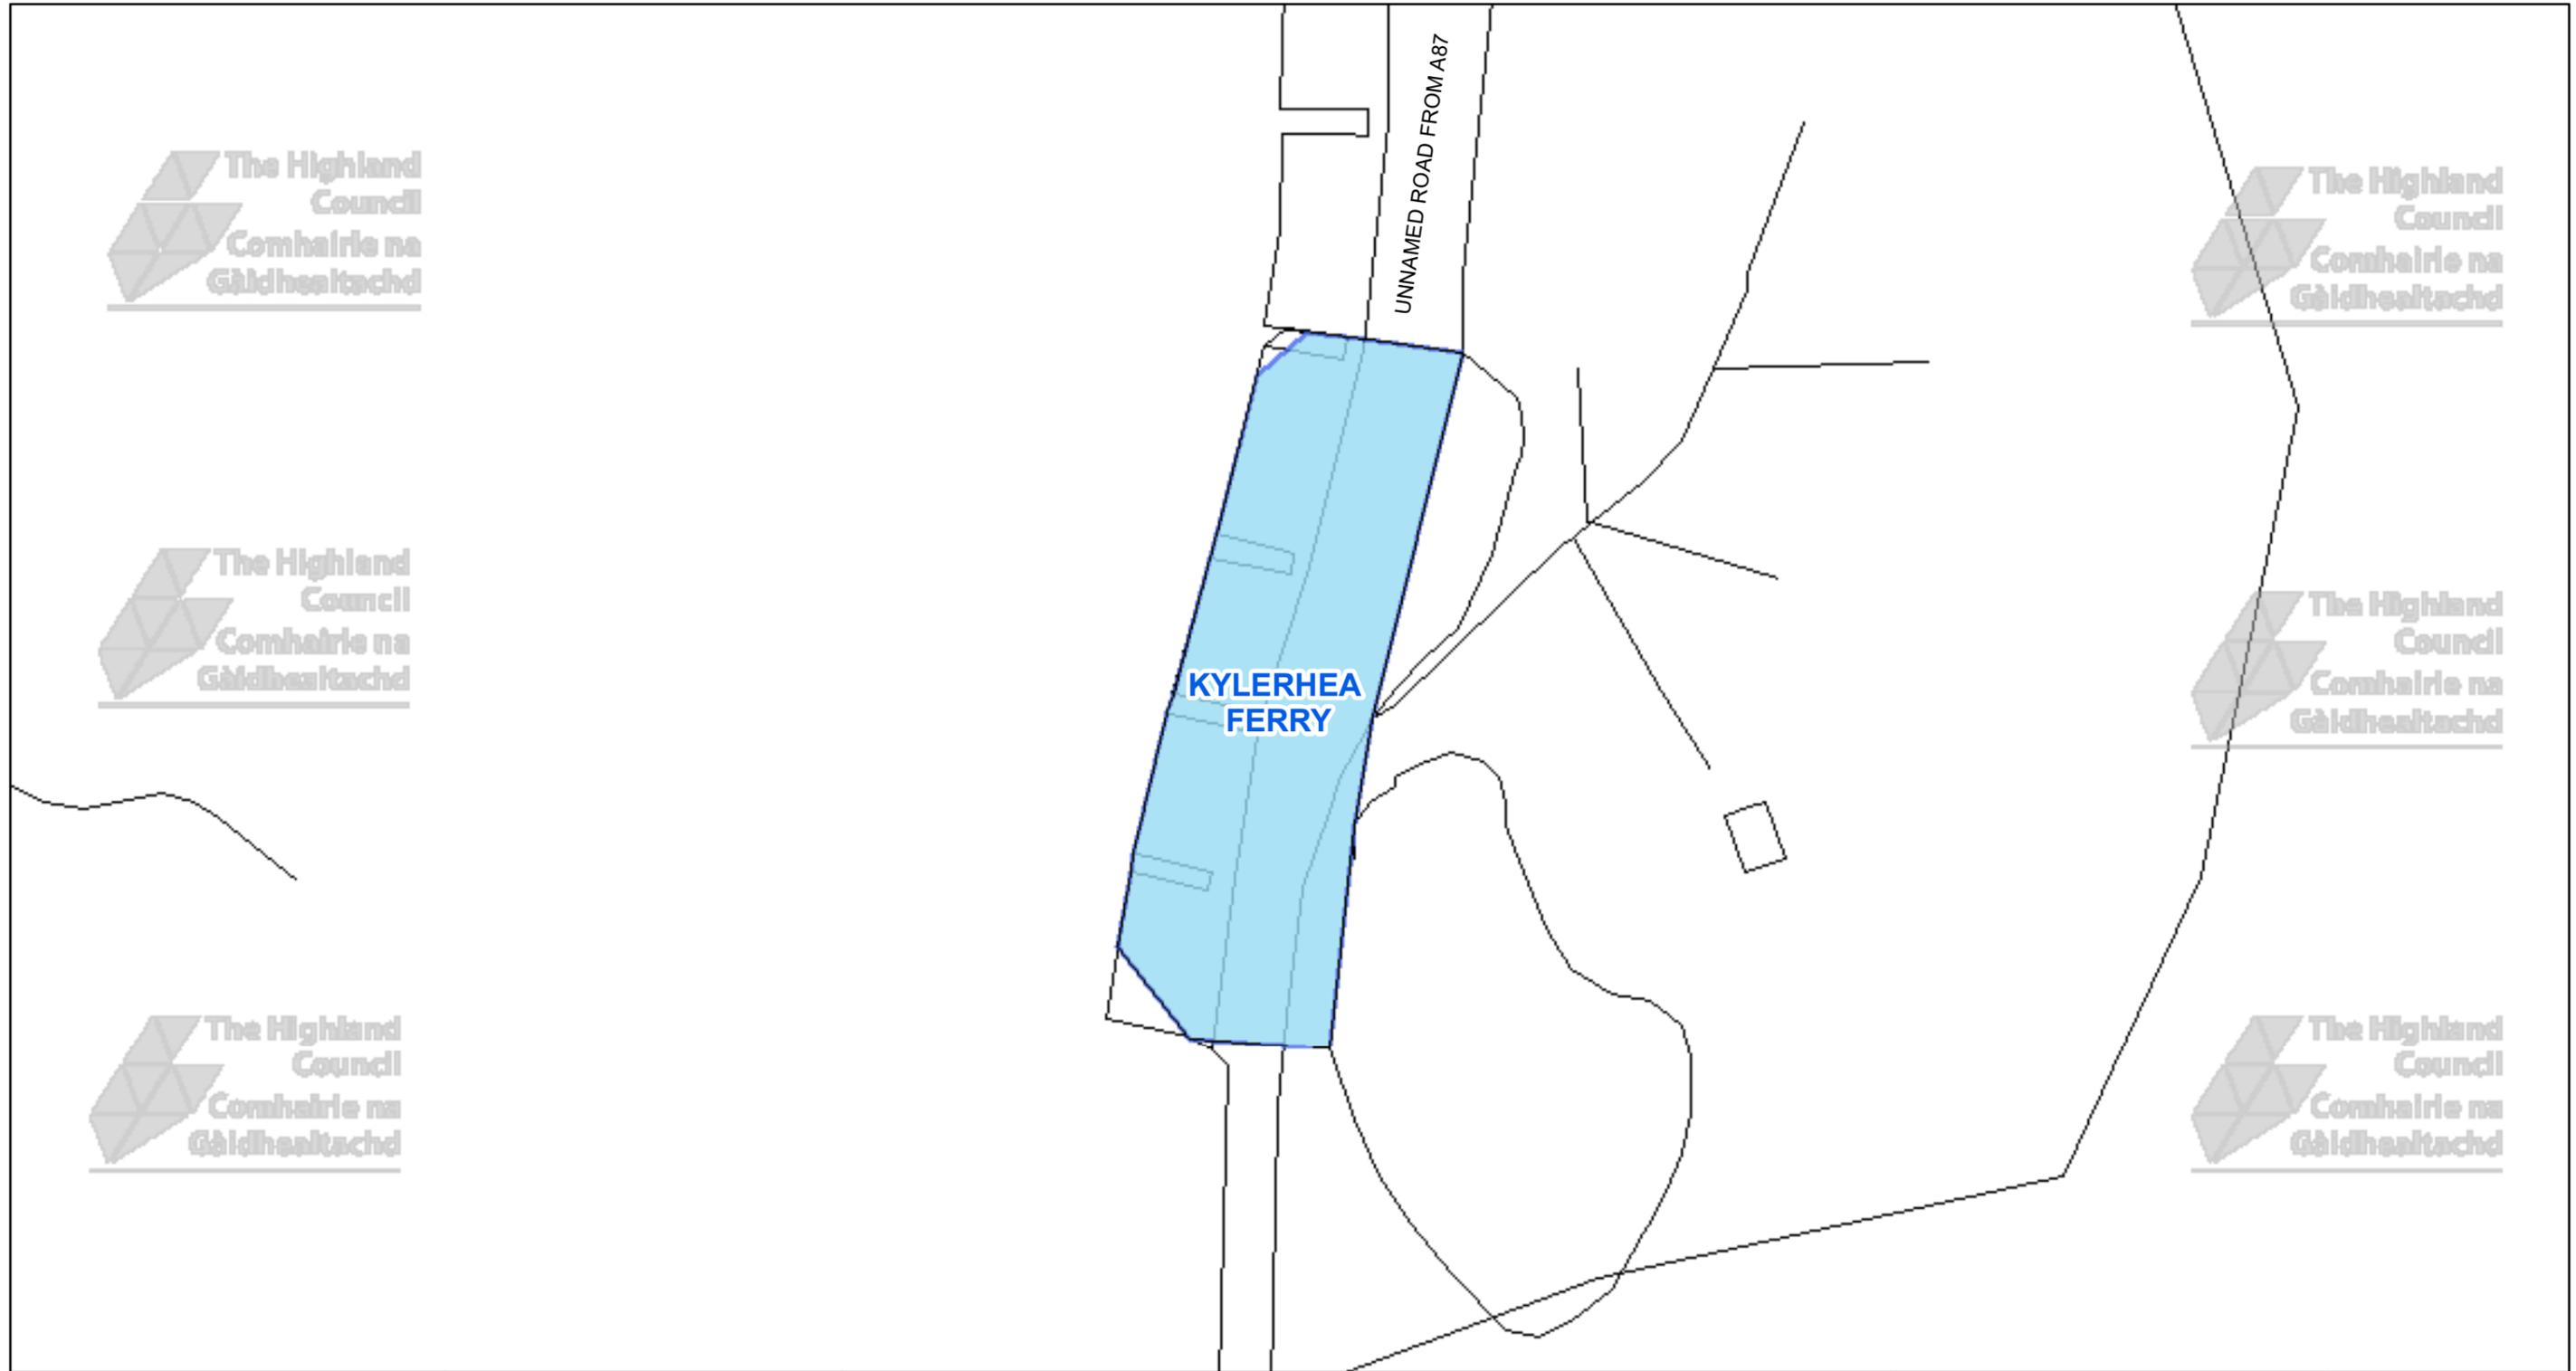

The Highland Council  
Headquarters  
Glenurquhart Rd  
Inverness  
IV35NX

© Crown copyright and database rights 2025 Ordnance Survey AC0000849432  
The extent of the restrictions are 151,552 to 860,433 metres eastwards and 151,754 to 860,544 westwards using the British National Grid (EPSG 27700).

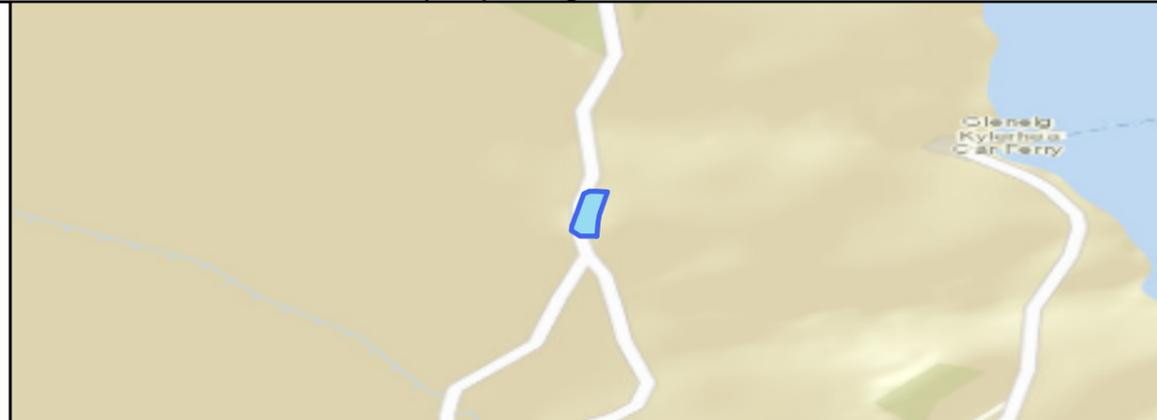

This is the Off-Street Plan (CP0180) referred in the foregoing


The Highland Council (Off-Street Parking Places) (Decriminalised Parking Enforcement and Consolidation) (Variation Five) Order 2026

Proper Officer

DATE


SCALE  
**Scale: 1:400**

REFERENCE NUMBER  
**CP0180**

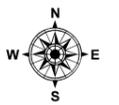

CAR PARK NAME:

# Lealt Car Park, Lealt

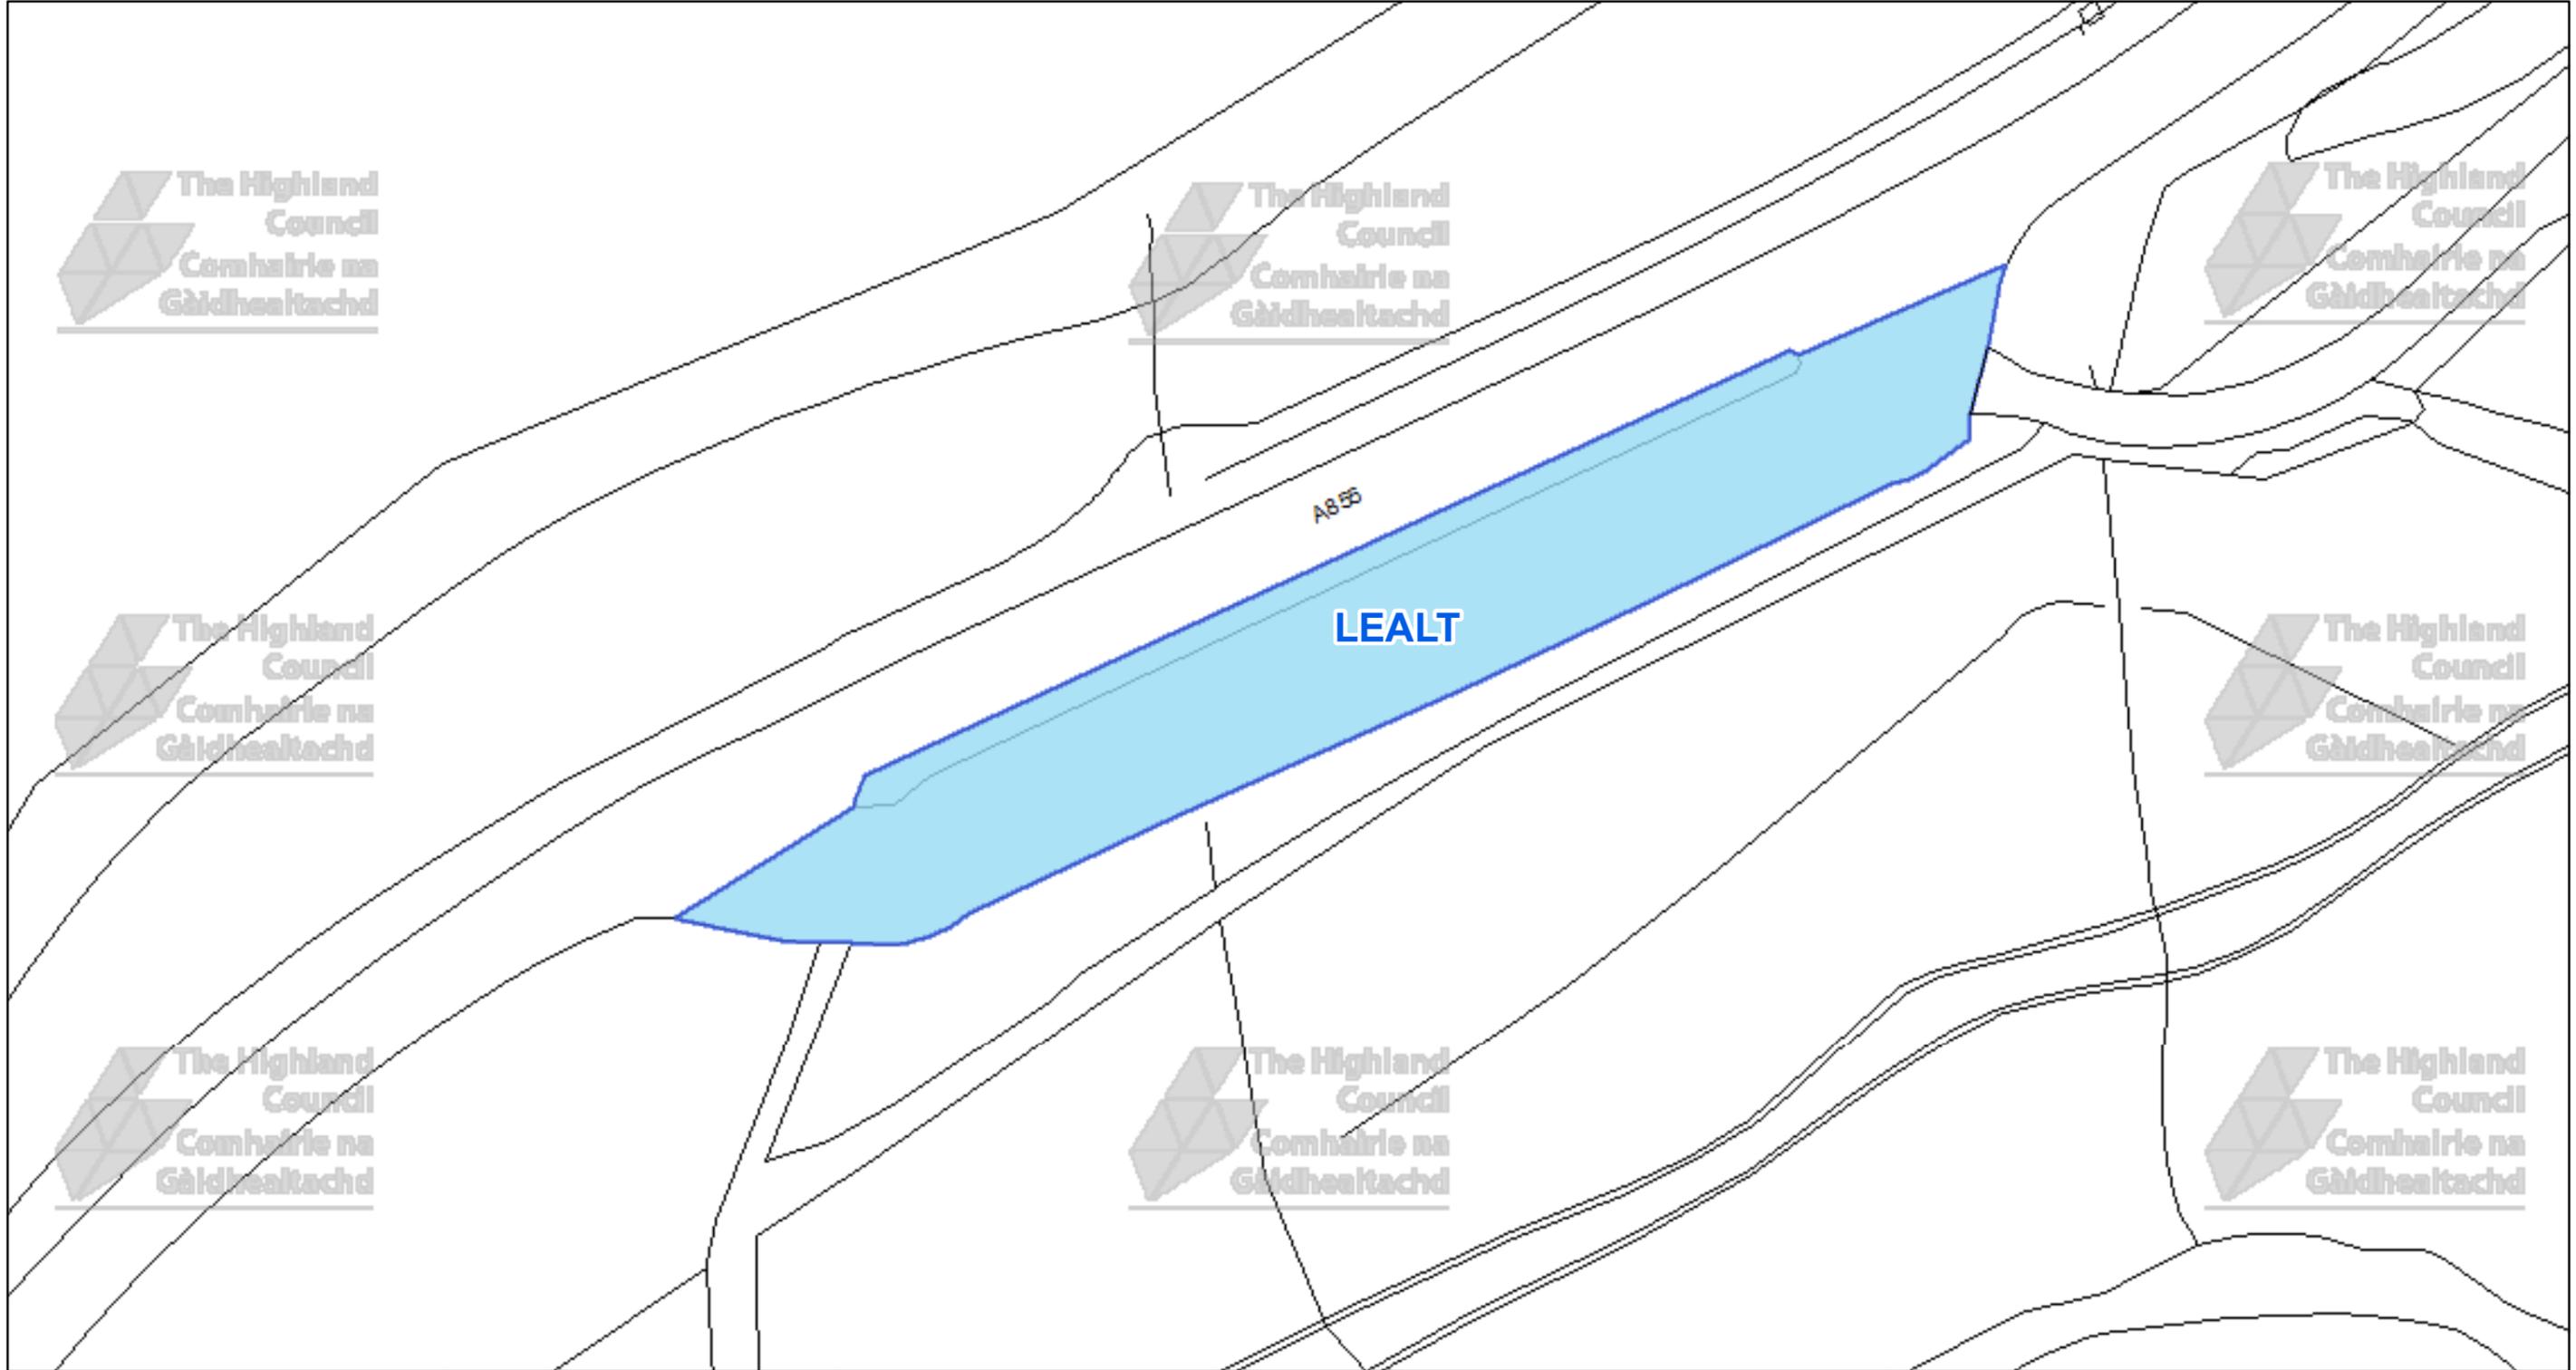

The Highland Council  
 Headquarters  
 Glenurquhart Rd  
 Inverness  
 IV35NX



This is the Off-Street Plan  
 (CP0181) referred  
 In the foregoing

The Highland Council  
 (Off-Street Parking Places)  
 (Decriminalised Parking  
 Enforcement and Consolidation)  
 (Variation Five) Order 2026


DATE

SCALE

**Scale: 1:450**

REFERENCE NUMBER

**CP0181**

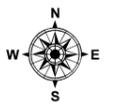


Proper Officer

© Crown copyright and database rights 2025 Ordnance Survey AC0000849432  
 The extent of the restrictions are 151,552 to 860,433 metres eastwards and 151,754 to 860,544 westwards using the British National Grid (EPSG 27700).

CAR PARK NAME:

# Memorial Car Park, Broadford

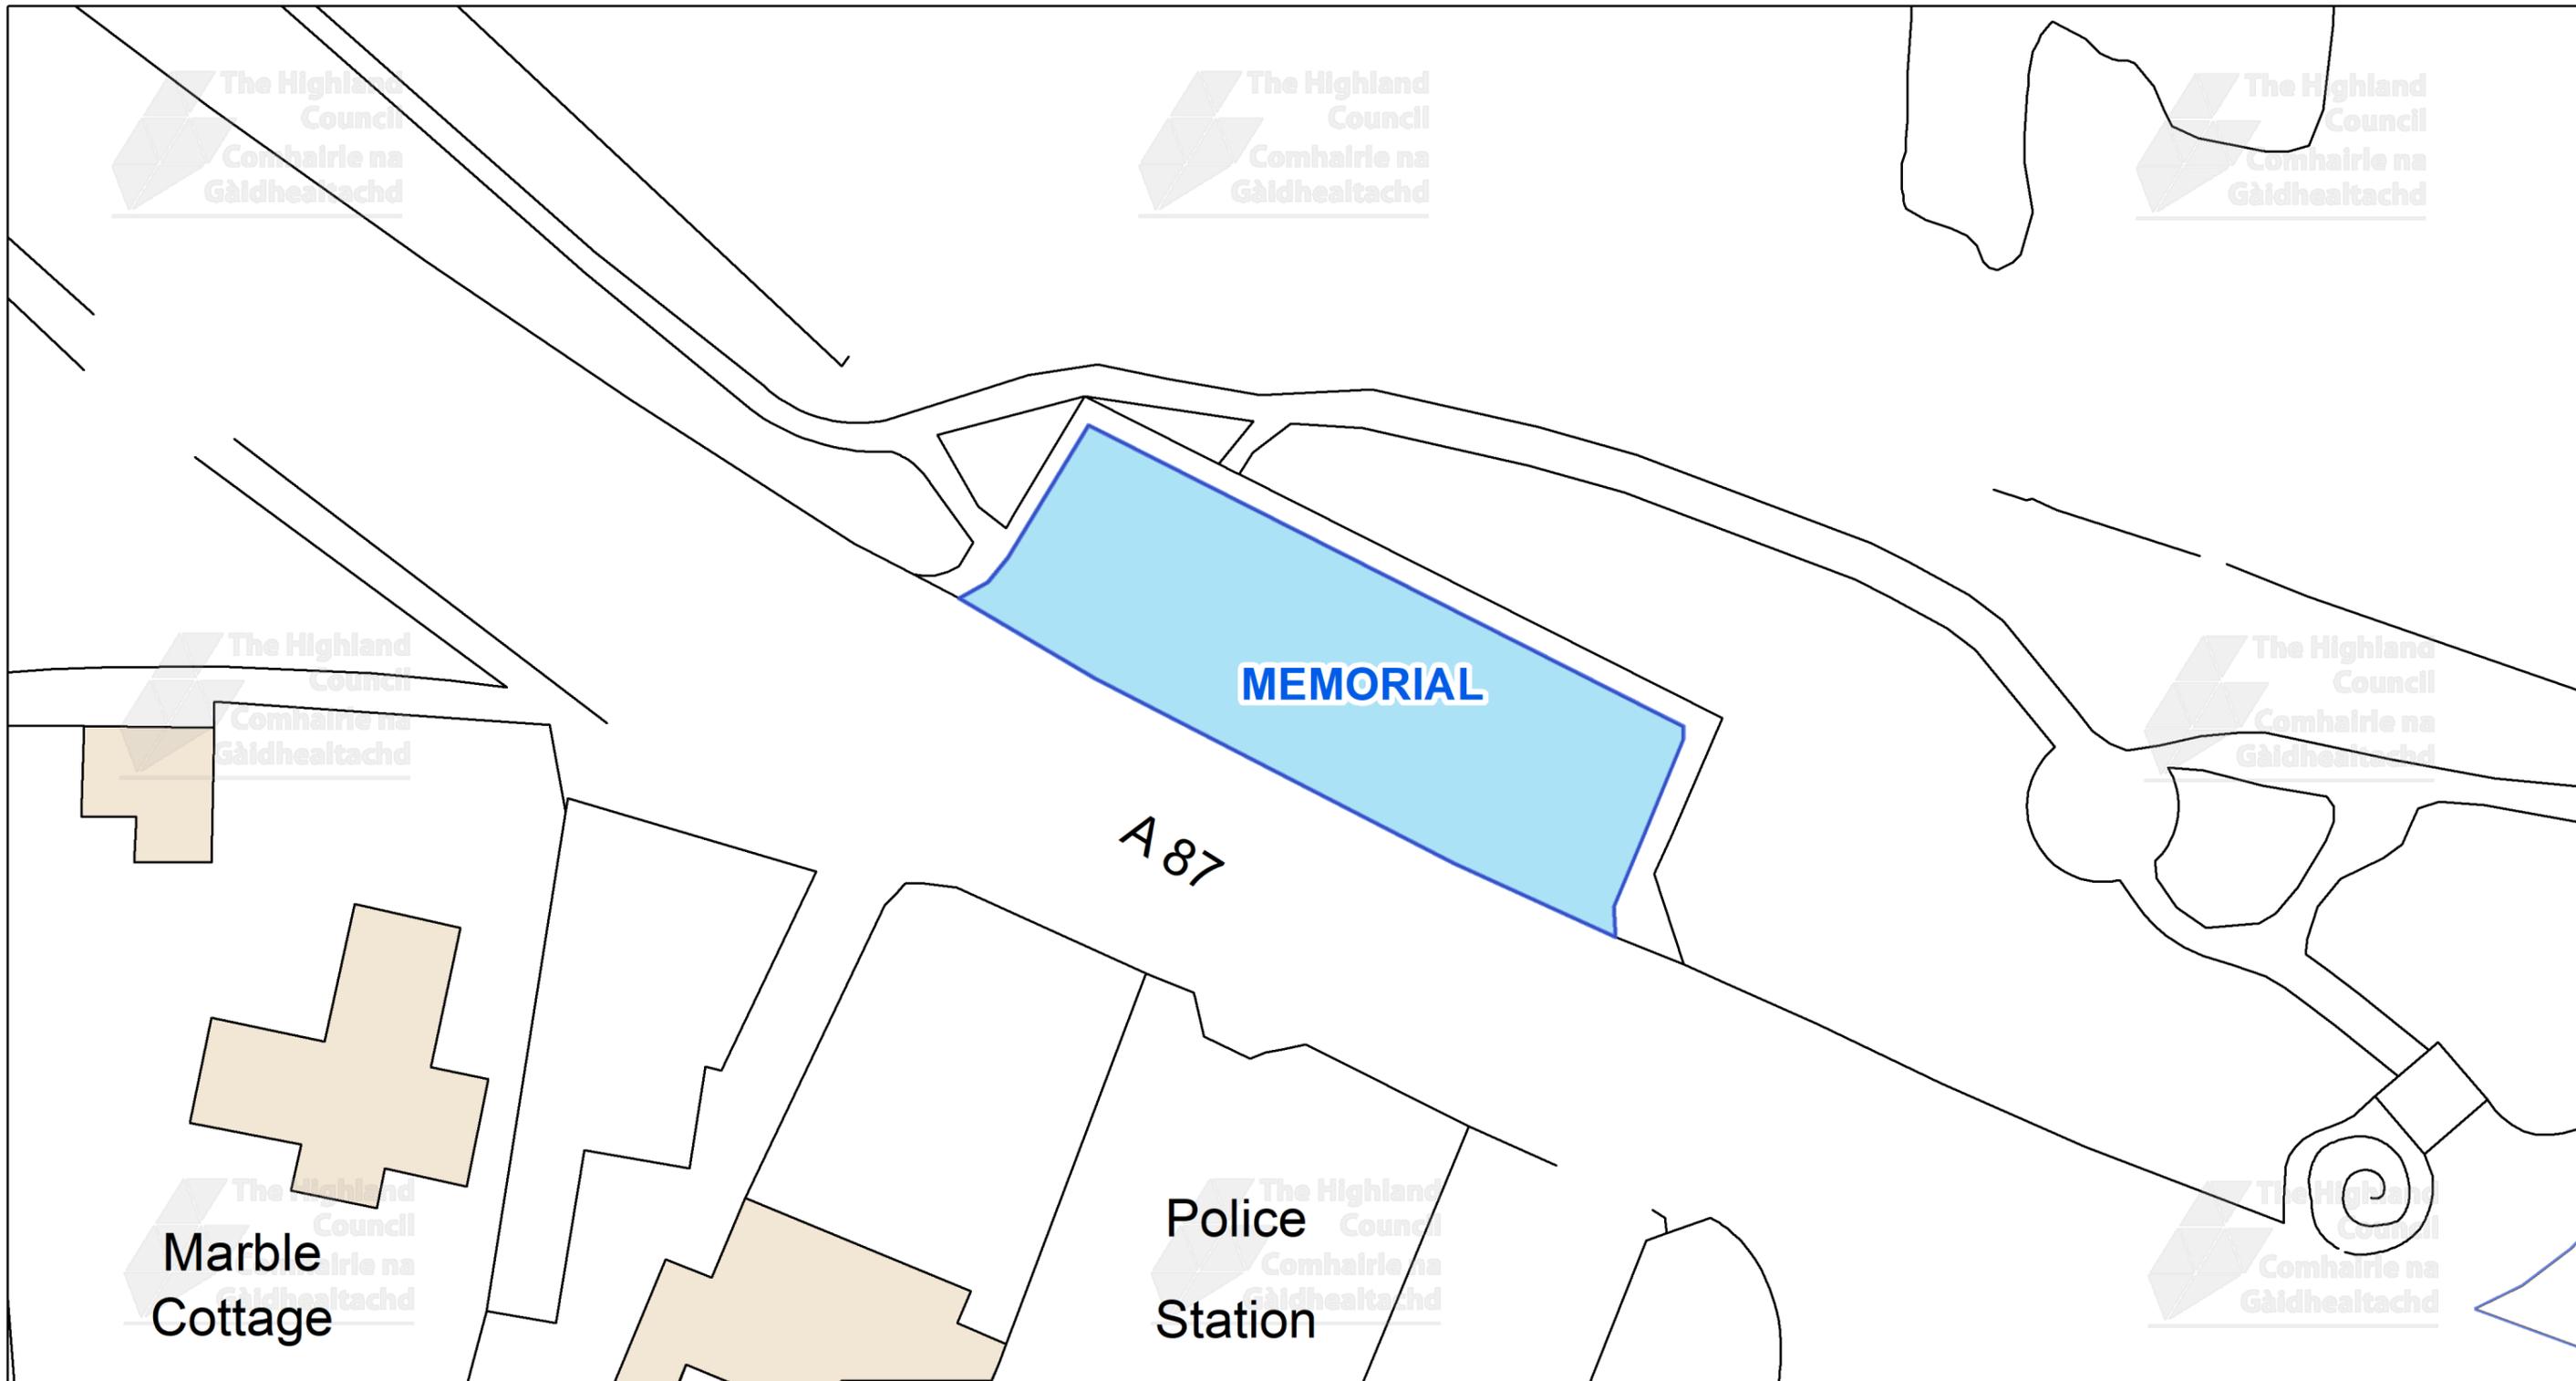


This is the Off-Street Plan  
(CP0183) referred  
In the foregoing

The Highland Council  
(Off-Street Parking Places)  
(Decriminalised Parking Enforcement  
and Consolidation)  
(Variation Five) Order 2026

Signed by Proper Officer

© Crown copyright and database  
rights 2025 Ordnance Survey AC0000849432  
The extent of the restrictions are 164,107 to 823,512 metres  
eastwards and 164,233 to 823,578  
westwards using the British National Grid (EPSG 27700).

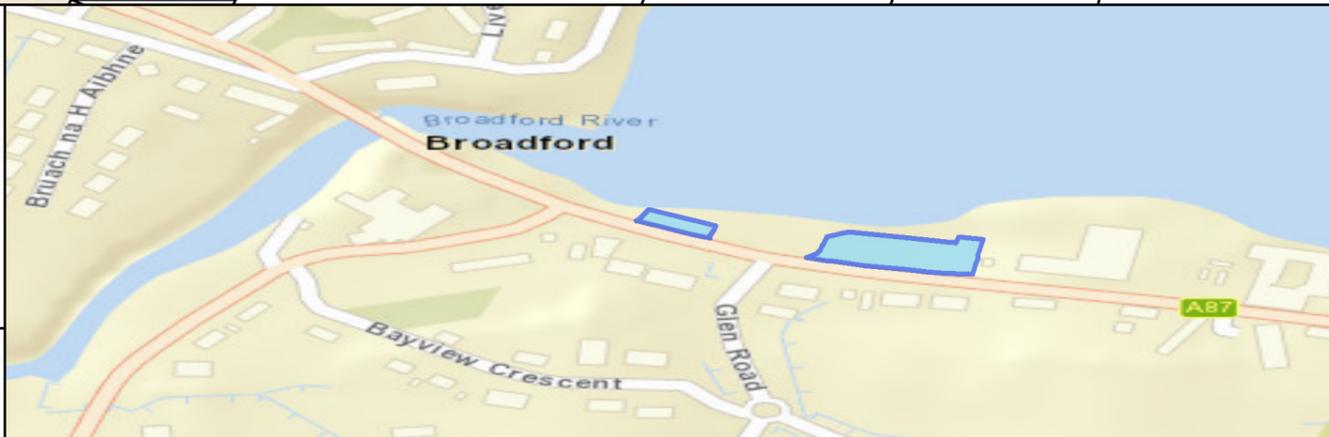

The Highland Council  
Headquarters  
Glenurquhart Rd  
Inverness  
IV35NX

SCALE

**1:325**

DATE


REFERENCE NUMBER

**CP0183**



CAR PARK NAME:

# Sconser Ferry Terminal Car Park, Raasay


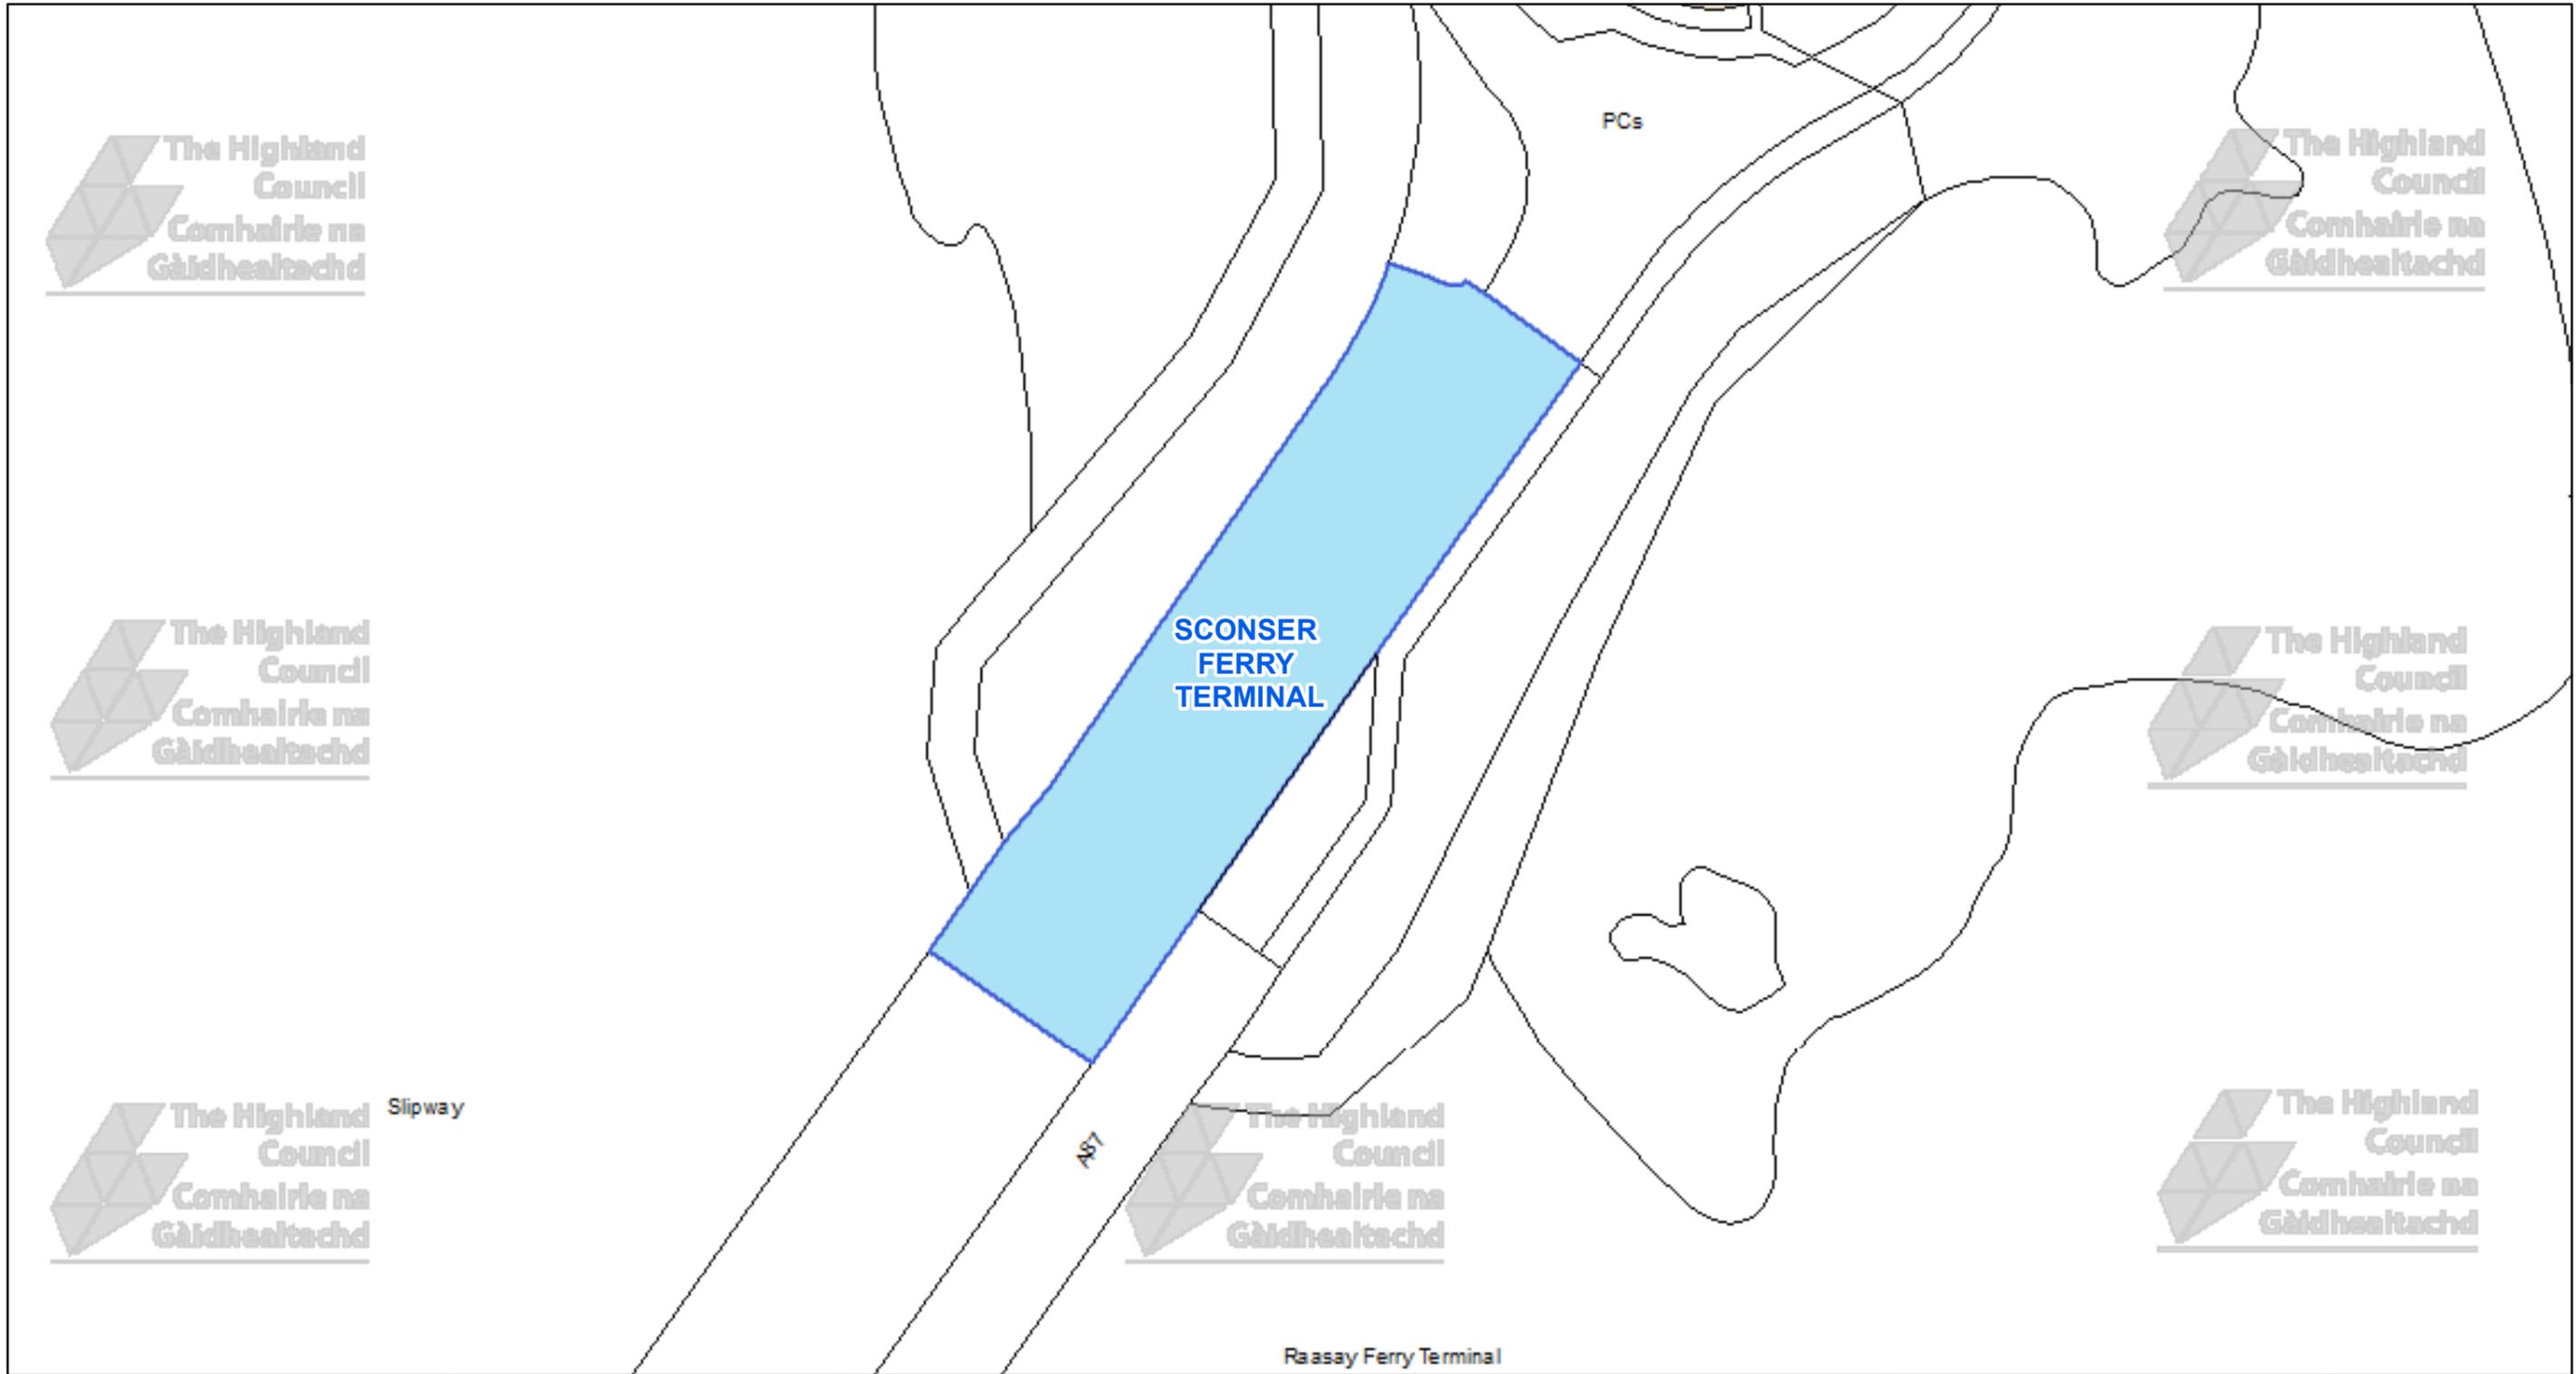


 **The Highland Council**  
Comhairle na Gàidhealtachd

The Highland Council  
Headquarters  
Glenurquhart Rd  
Inverness  
IV35NX

© Crown copyright and database rights 2025 Ordnance Survey AC0000849432

The extent of the restrictions are 154,457 to 836,178 metres eastwards and 154,612 to 836,273 westwards using the British National Grid (EPSG 27700).

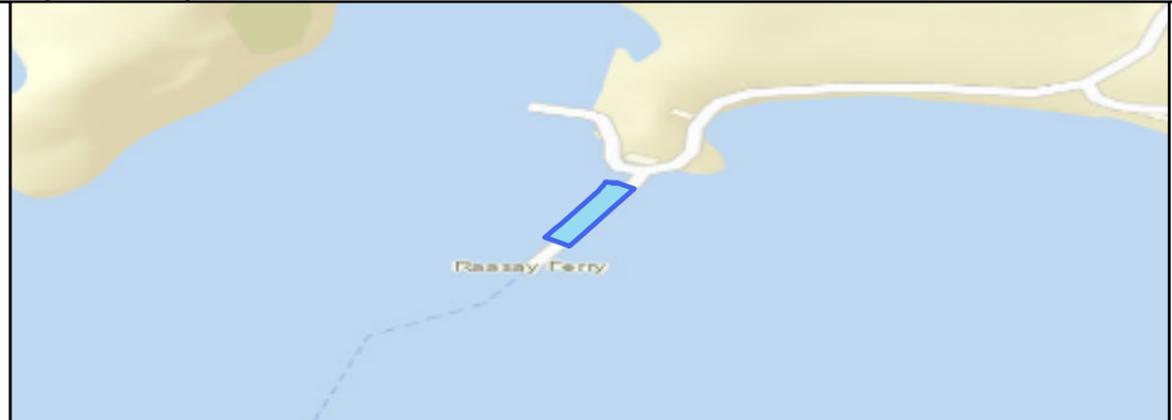 

This is the Off-Street Plan (CP0184) referred in the foregoing


The Highland Council (Off-Street Parking Places) (Decriminalised Parking Enforcement and Consolidation) (Variation Five) Order 2026

Proper Officer

DATE
SCALE <b>Scale: 1:500</b>
REFERENCE NUMBER <b>CP0184</b>


CAR PARK NAME:

# Uig Car Park, Uig

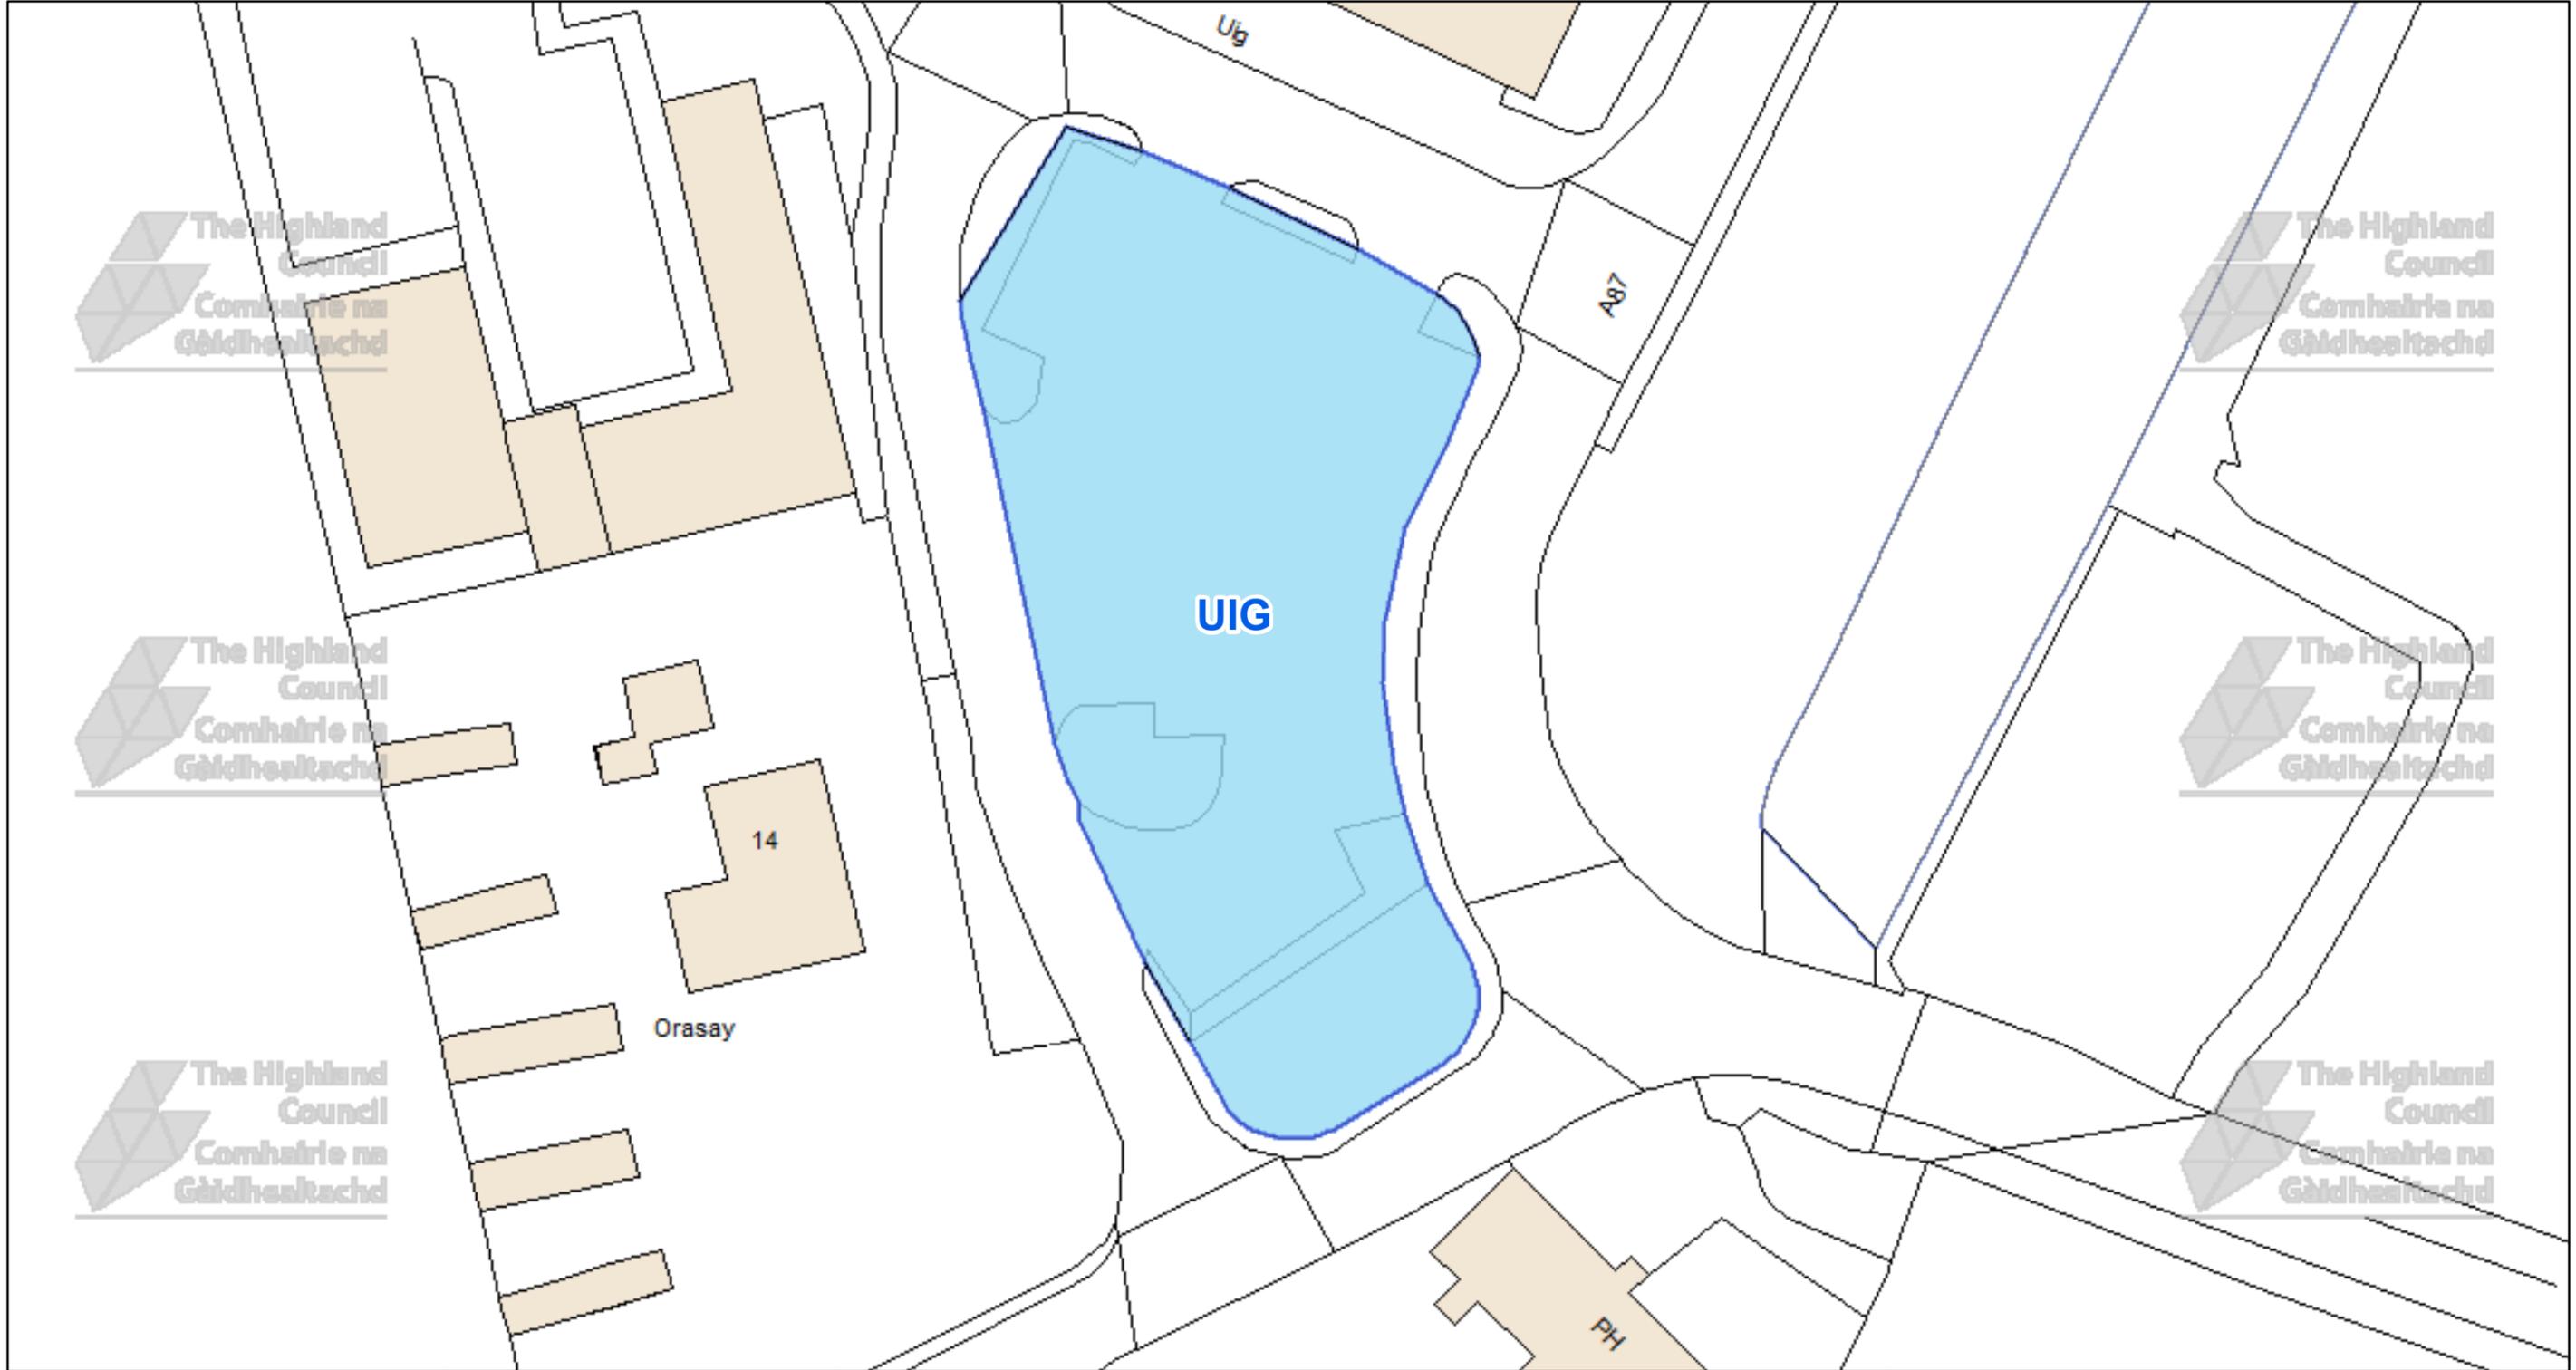

The Highland Council  
Headquarters  
Glenurquhart Rd  
Inverness  
IV35NX

© Crown copyright and database rights 2025 Ordnance Survey AC0000849432  
The extent of the restrictions are 138,583 to 863,658 metres eastwards and 138,416 to 863,571 westwards using the British National Grid (EPSG 27700).



This is the Off-Street Plan (CP0185) referred In the foregoing

The Highland Council (Off-Street Parking Places) (Decriminalised Parking Enforcement and Consolidation) (Variation Five) Order 2026

Proper Officer


DATE

SCALE

Scale: 1:425


REFERENCE NUMBER

CP0185

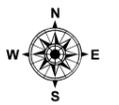

CAR PARK NAME:

# Uig Long Stay Car Park, Uig

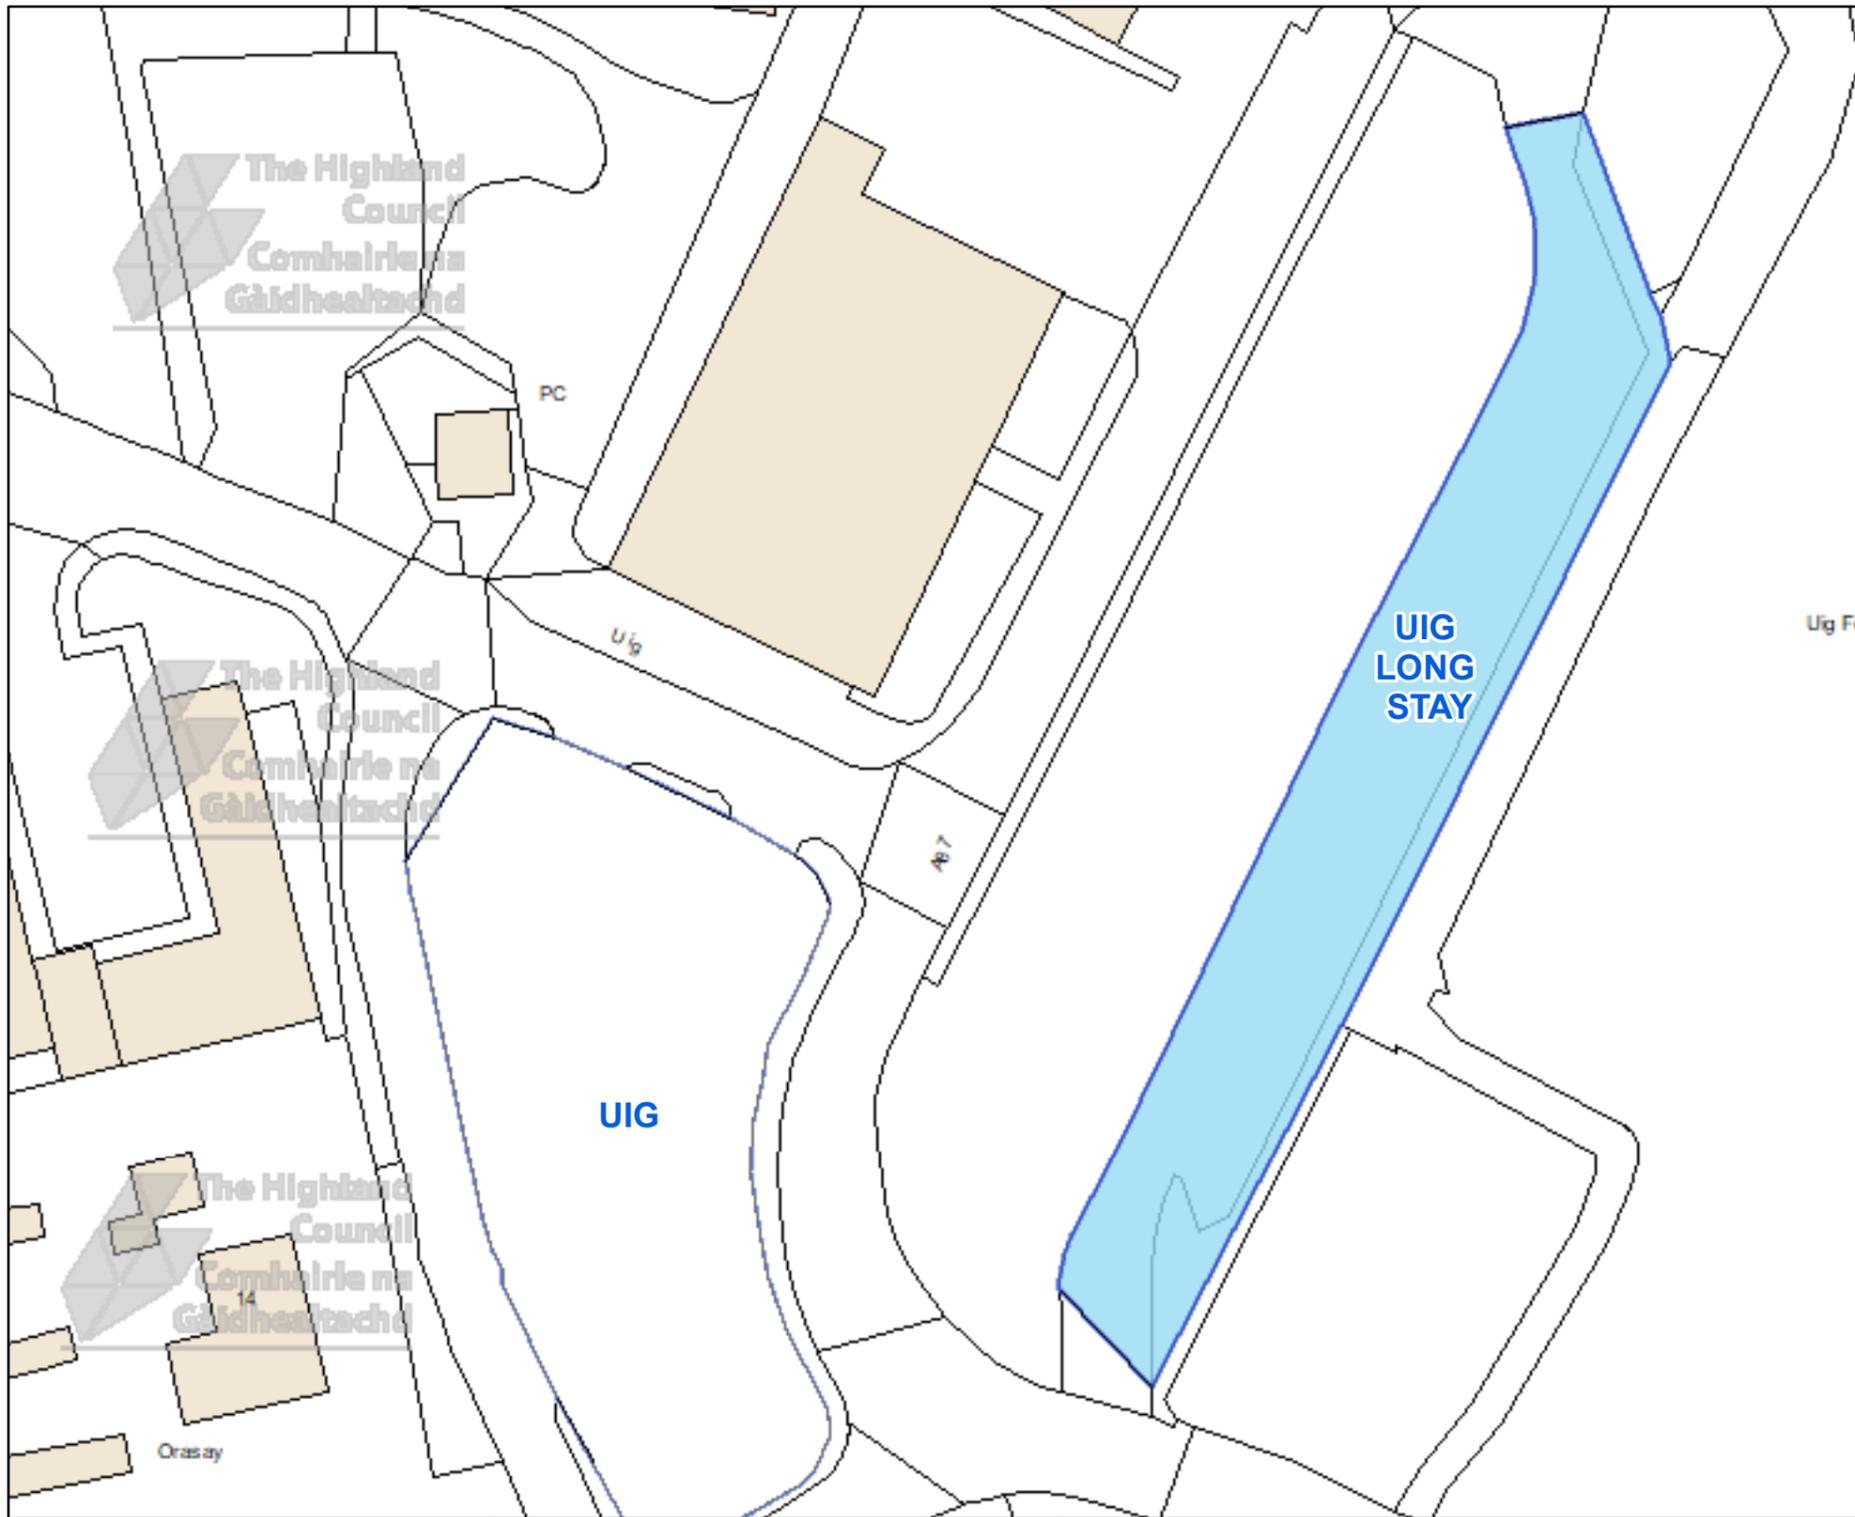

The Highland Council  
Headquarters  
Glenurquhart Rd  
Inverness  
IV35NX

© Crown copyright and database rights 2025 Ordnance Survey AC0000849432  
The extent of the restrictions are 138,450 to 863,587 metres eastwards and 138,671 to 863,707 westwards using the British National Grid (EPSG 27700).



This is the Off-Street Plan (CP0186) referred in the foregoing

The Highland Council (Off-Street Parking Places) (Decriminalised Parking Enforcement and Consolidation) (Variation Five) Order 2026

DATE

SCALE

Scale: 1:575

REFERENCE NUMBER


CP0186



Proper Officer

CAR PARK NAME:

# Sconser Raasay Ferry Car Park, Sconser

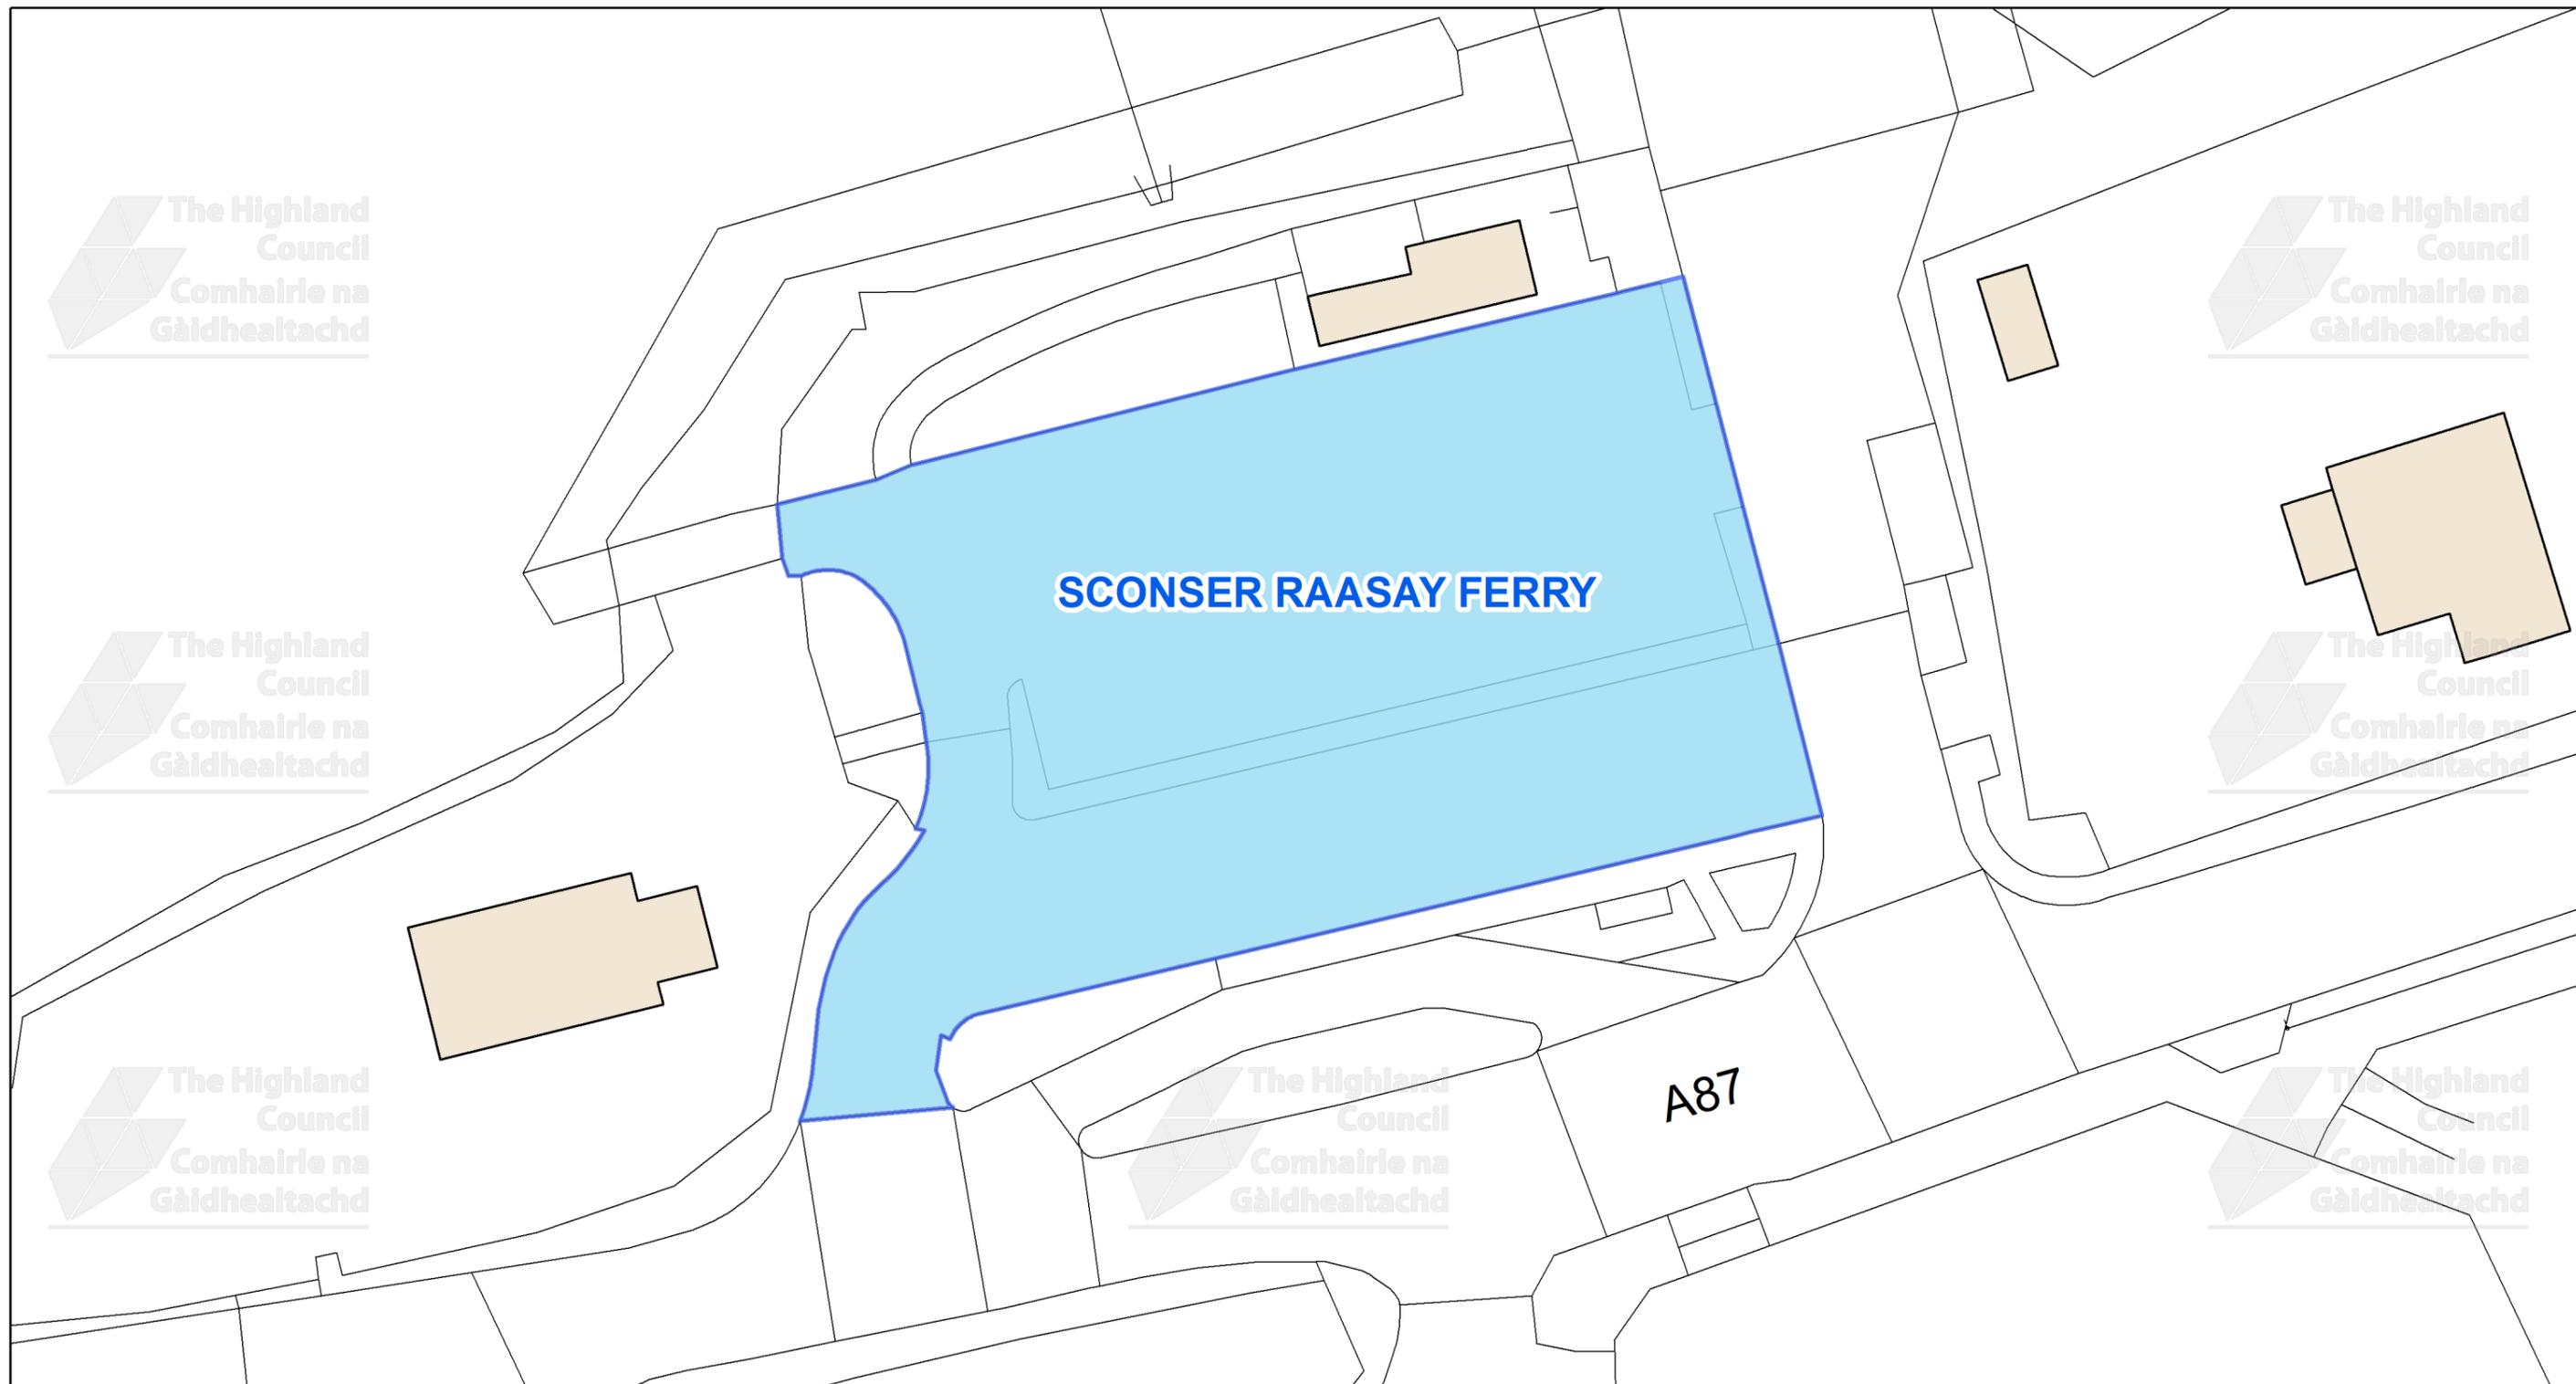

This is the Off-Street Plan (CP0243) referred In the foregoing

The Highland Council (Off-Street Parking Places) (Decriminalised Parking Enforcement and Consolidation) (Variation Five) Order 2026

Signed by Proper Officer

© Crown copyright and database rights 2025 Ordnance Survey AC0000849432  
The extent of the restrictions are 152,462 to 832,216 metres eastwards and 152,598 to 832,288 westwards using the British National Grid (EPSG 27700).



The Highland Council  
Headquarters  
Glenurquhart Rd  
Inverness  
IV35NX


SCALE

**1:350**

DATE

REFERENCE NUMBER

**CP0243**

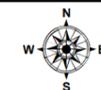

CAR PARK NAME:

# Fairy Glen Car Park, Skye



The Highland Council  
Headquarters  
Glenurquhart Rd  
Inverness  
IV35NX

© Crown copyright and database rights 2025 Ordnance Survey AC0000849432

The extent of the restrictions are 141,023 to 863,195 metres eastwards and 141,200 to 863,288 westwards using the British National Grid (EPSG 27700).



This is the Off-Street Plan (CP0301) referred in the foregoing

The Highland Council  
(Off-Street Parking Places)  
(Decriminalised Parking Enforcement and Consolidation)  
(Variation Five) Order 2026

DATE

SCALE

**Scale: 1:450**

REFERENCE NUMBER

**CP0301**



Proper Officer