

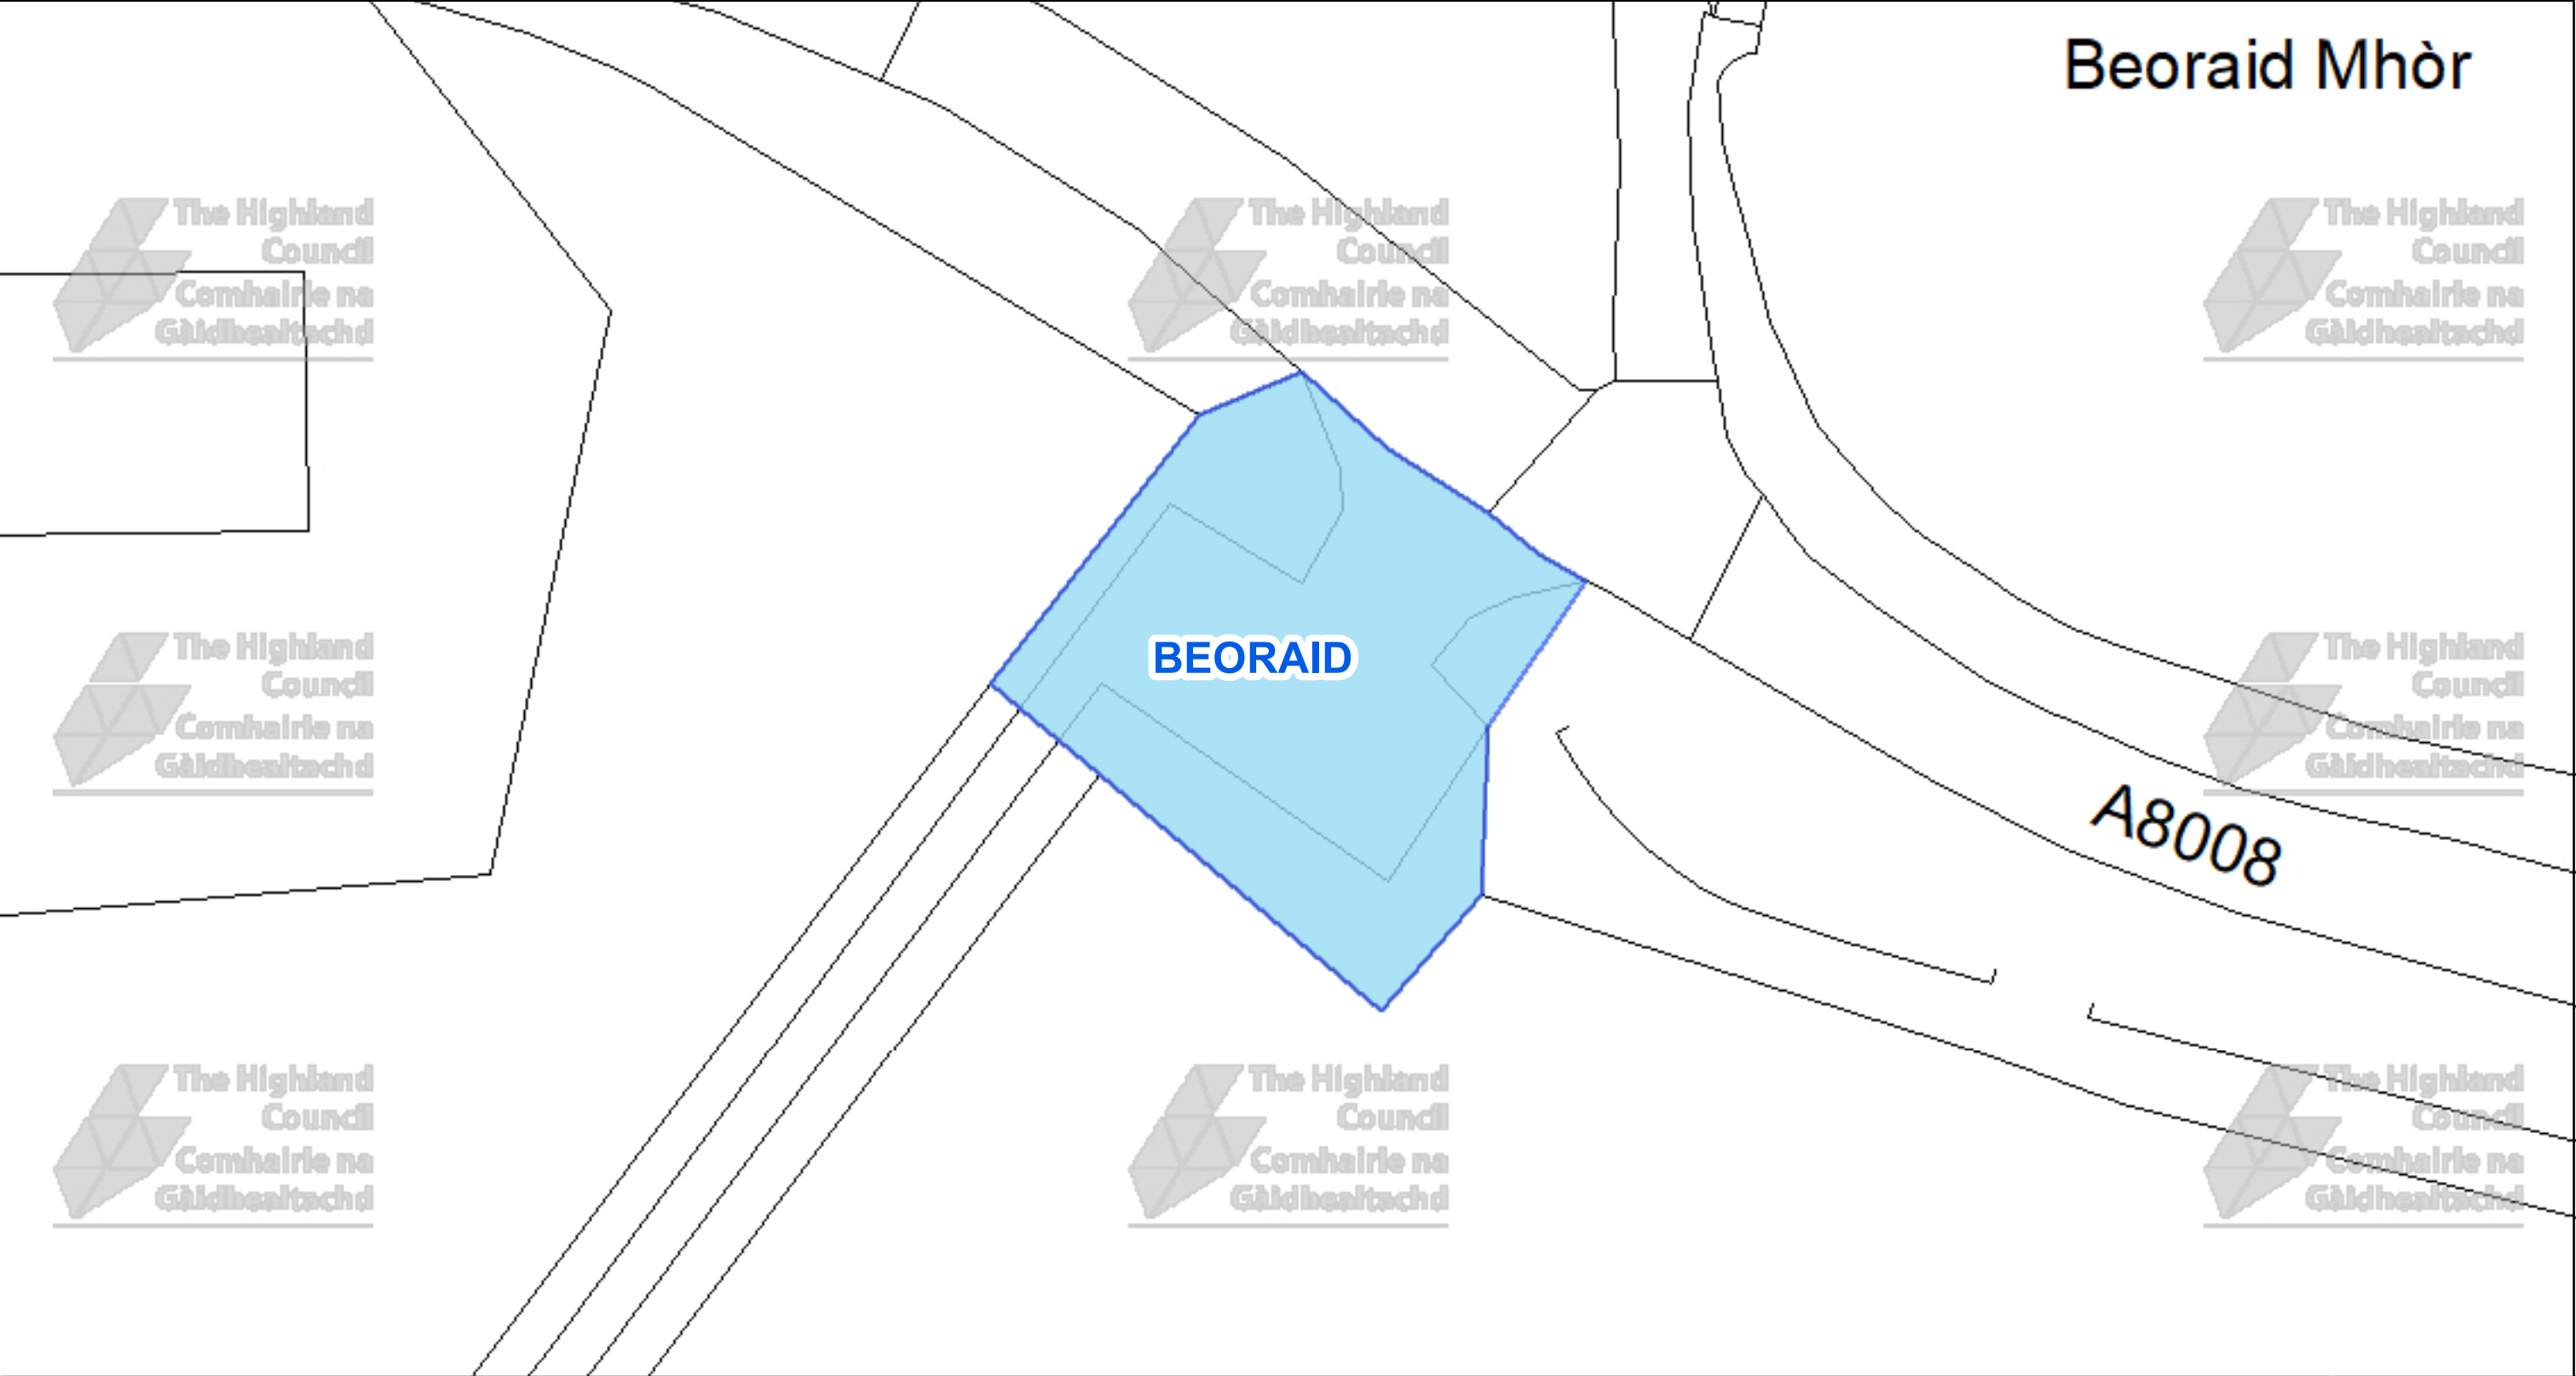


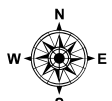

 The Highland Council Headquarters Glenurquhart Rd Inverness IV35NX			This is the Off-Street Plan CCP0319 referred In the foregoing The Highland Council (Off-Street Parking Places) (Decriminalised Parking Enforcement and Consolidation) (Variation Five) Order 2026	DATE 05/10/2026 SCALE Scale: 1:250 REFERENCE NUMBER CCP0319
© Crown copyright and database rights 2025 Ordnance Survey AC0000849432 The extent of the restrictions are 168,285 to 792,772 metres eastwards and 168,384 to 792,824 westwards using the British National Grid (EPSG 27700).			Proper Officer	

CAR PARK NAME:


Arisaig, Arisaig

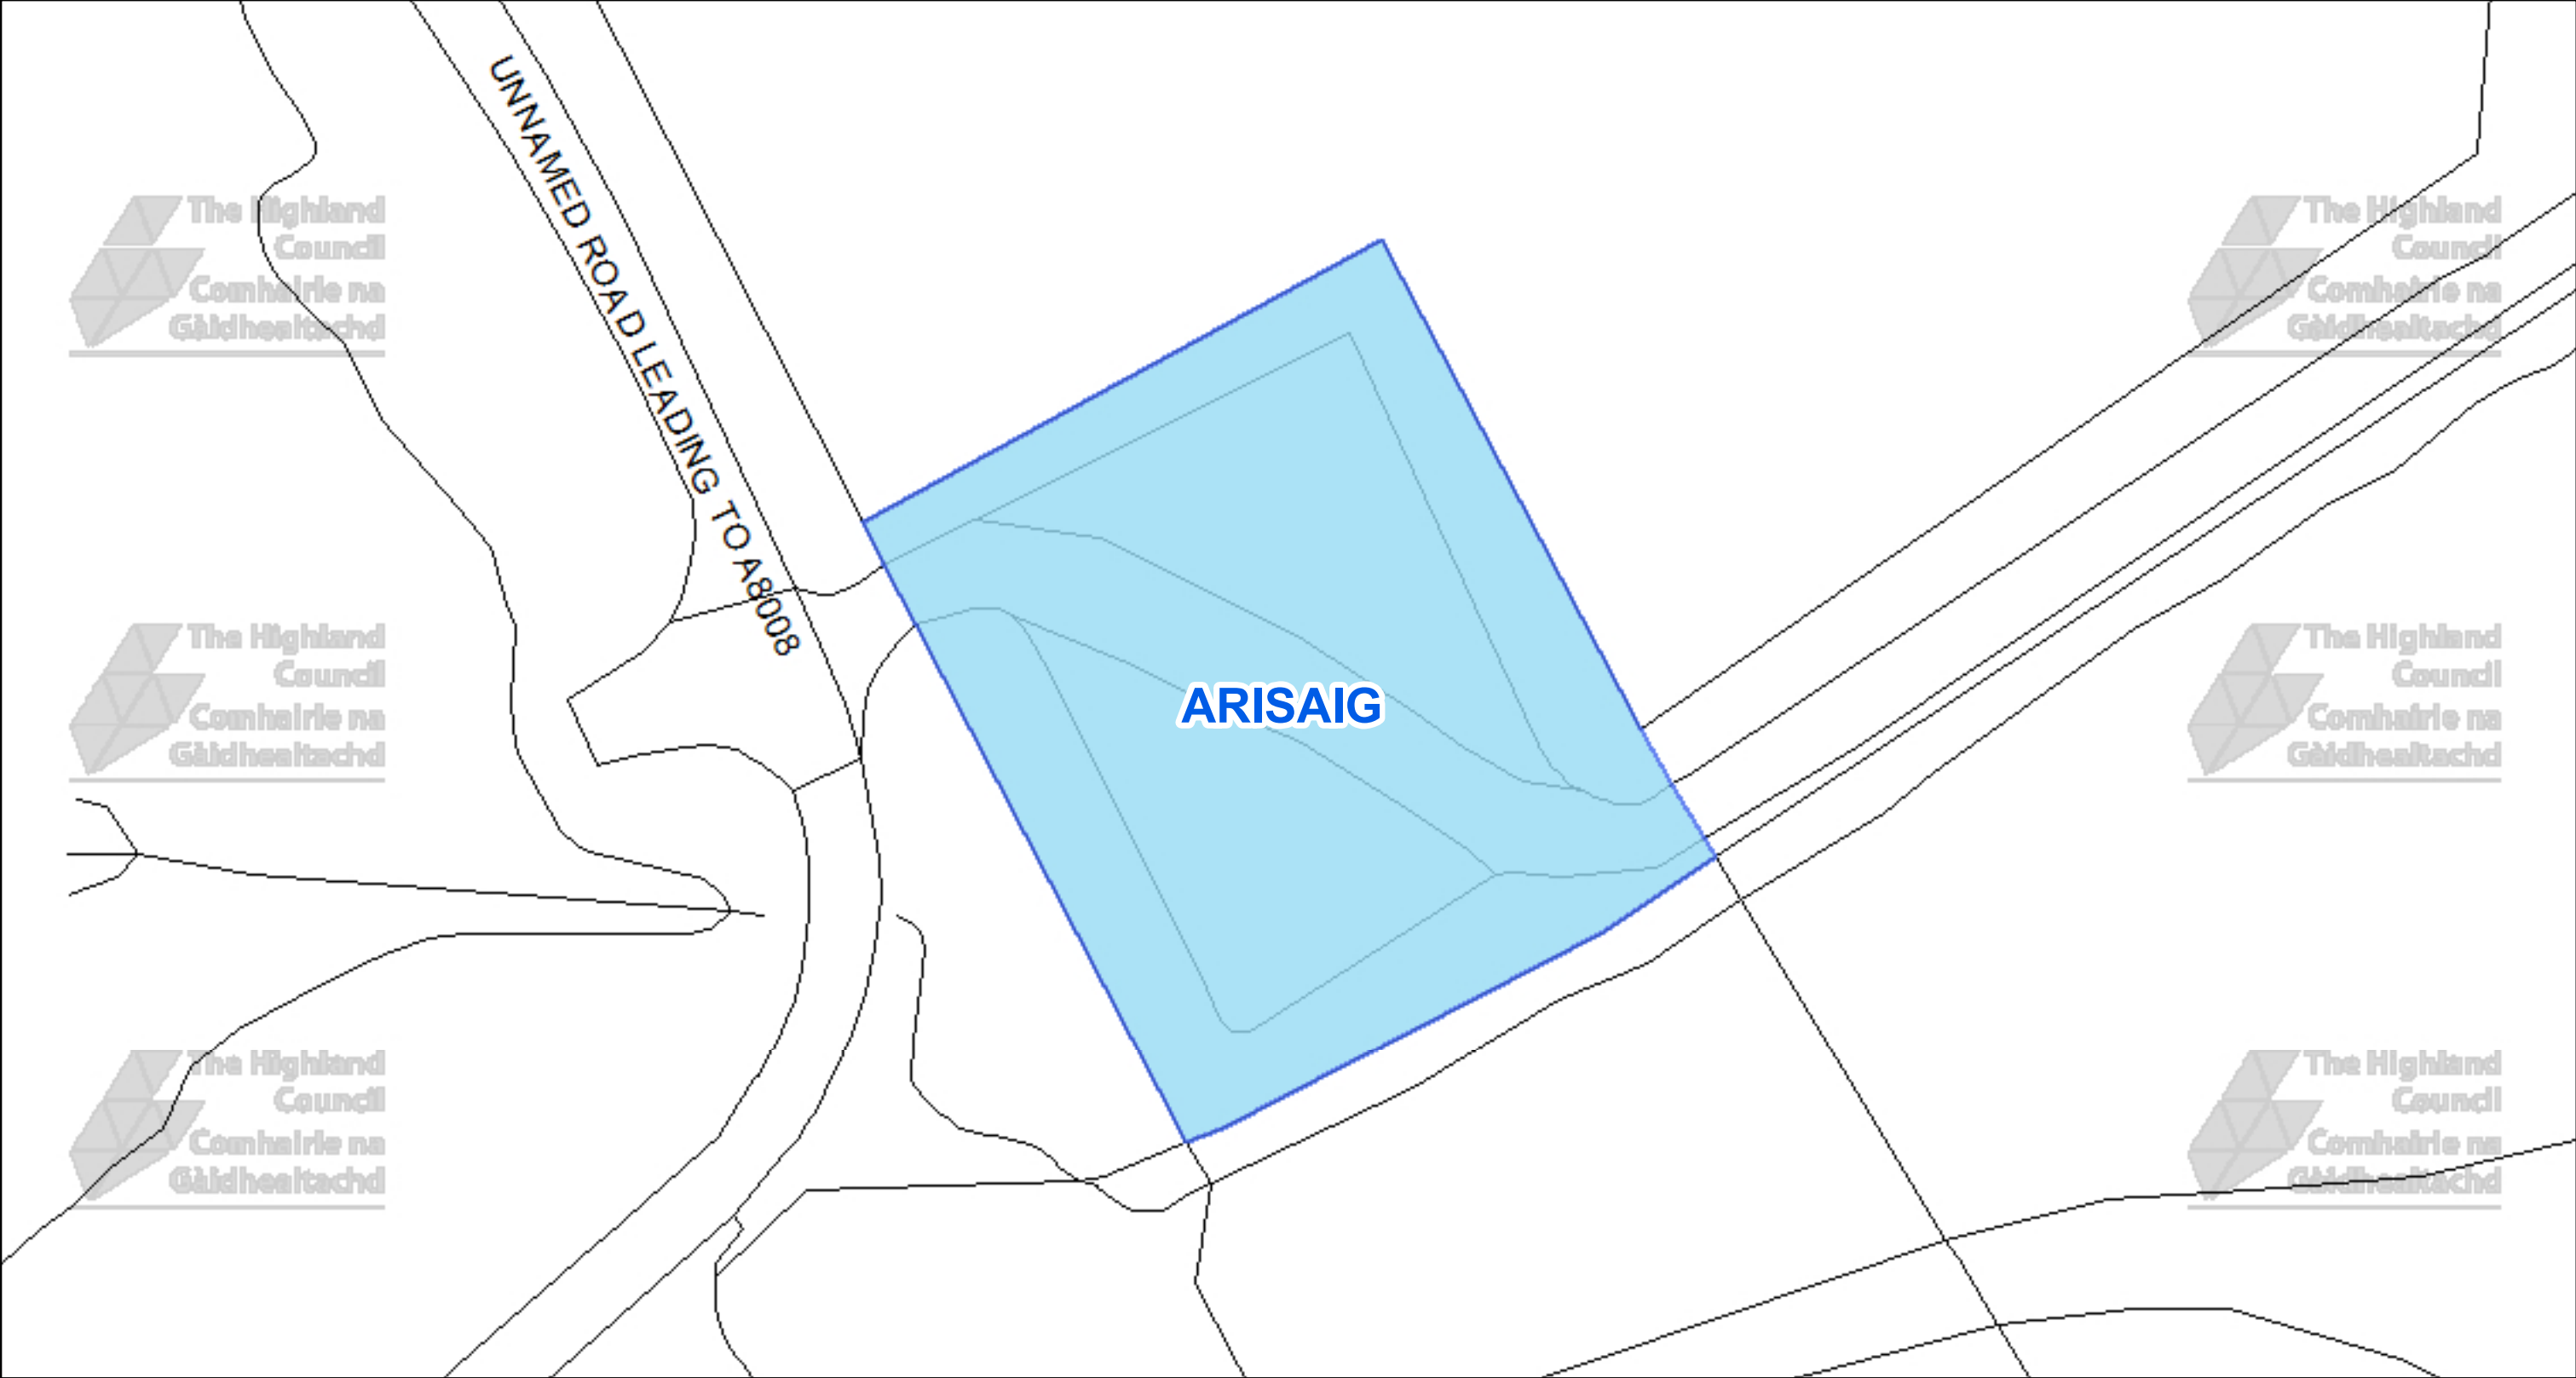


 The Highland Council Headquarters Glenurquhart Rd Inverness IV35NX			This is the Off-Street Plan CCP0320 referred In the foregoing The Highland Council (Off-Street Parking Places) (Decriminalised Parking Enforcement and Consolidation) (Variation Five) Order 2026	DATE 05/10/2026 SCALE Scale: 1:300 REFERENCE NUMBER CCP0320 
© Crown copyright and database rights 2025 Ordnance Survey AC0000849432 The extent of the restrictions are 165,730 to 786,739 metres eastwards and 165,848 to 786,801 westwards using the British National Grid (EPSG 27700).			Proper Officer	

CAR PARK NAME:


Invergarry, Invergarry

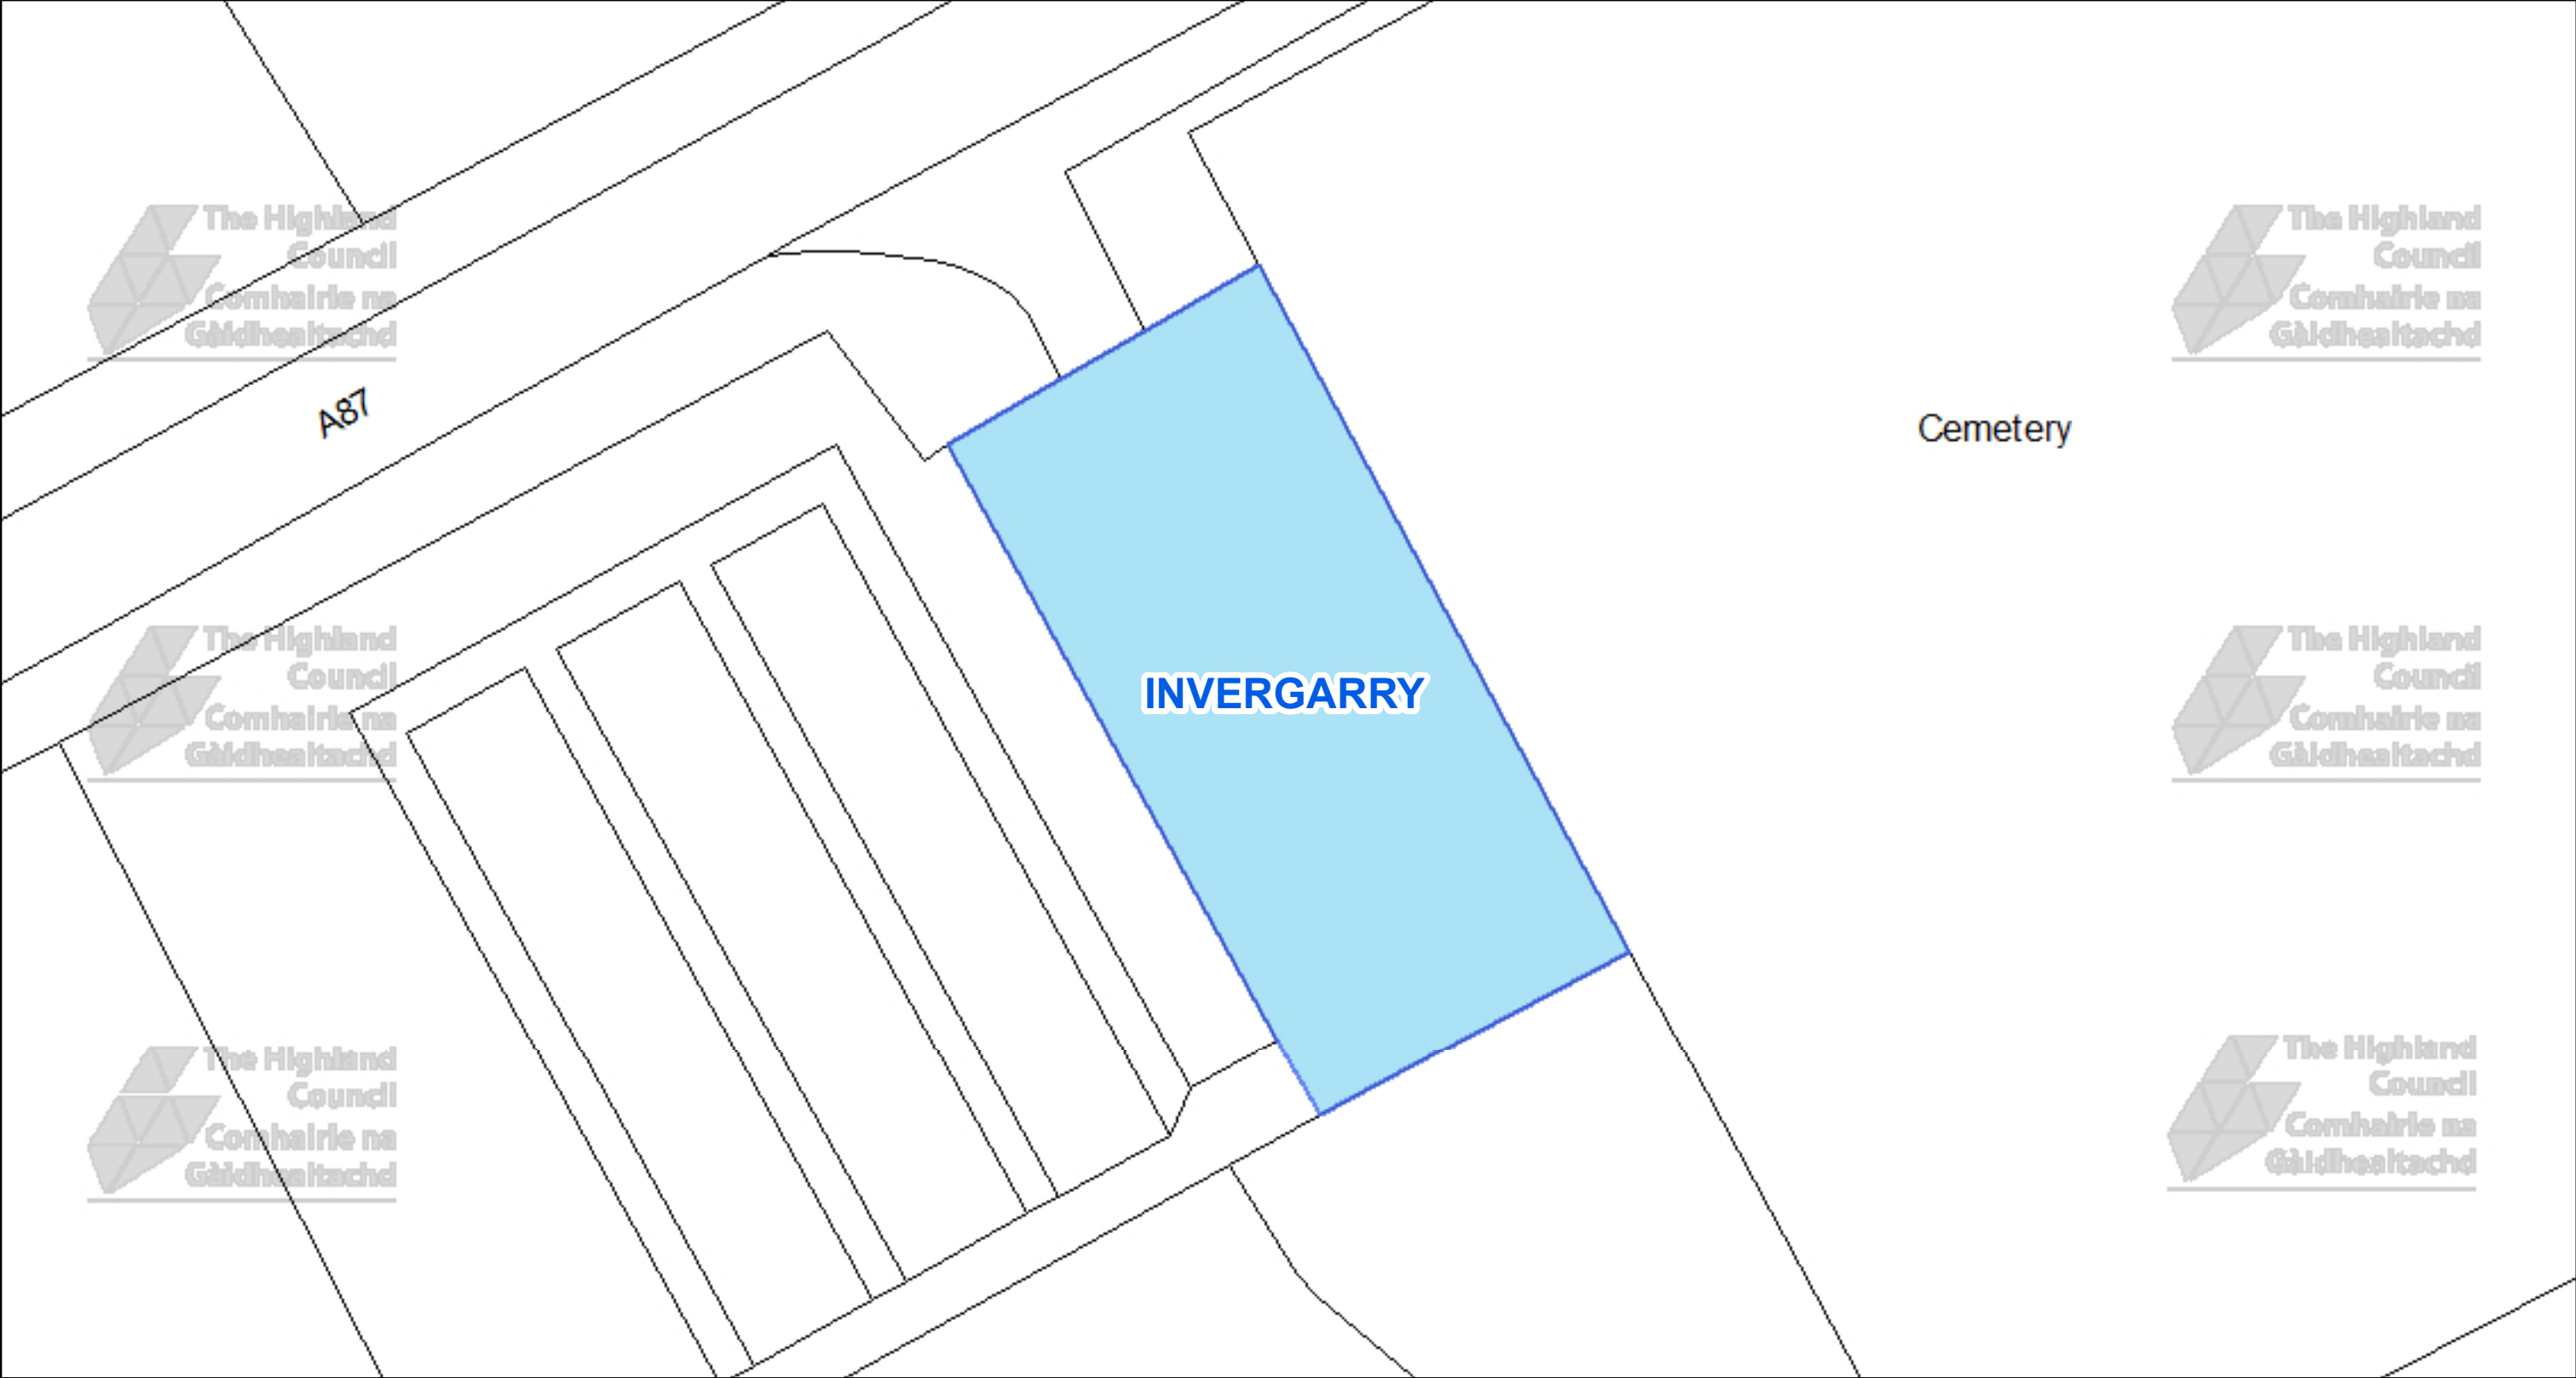


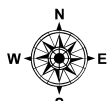 The Highland Council Comhairle na Gàidhealtachd The Highland Council Headquarters Glenurquhart Rd Inverness IV35NX			This is the Off-Street Plan CCP0321 referred In the foregoing The Highland Council (Off-Street Parking Places) (Decriminalised Parking Enforcement and Consolidation) (Variation Five) Order 2026	DATE 05/10/2026 SCALE Scale: 1:300 REFERENCE NUMBER CCP0321 
© Crown copyright and database rights 2025 Ordnance Survey AC0000849432 The extent of the restrictions are 228,845 to 800,778 metres eastwards and 228,966 to 800,829 westwards using the British National Grid (EPSG 27700).			Proper Officer	

CAR PARK NAME:


Tougal Community Car Park, Tougal

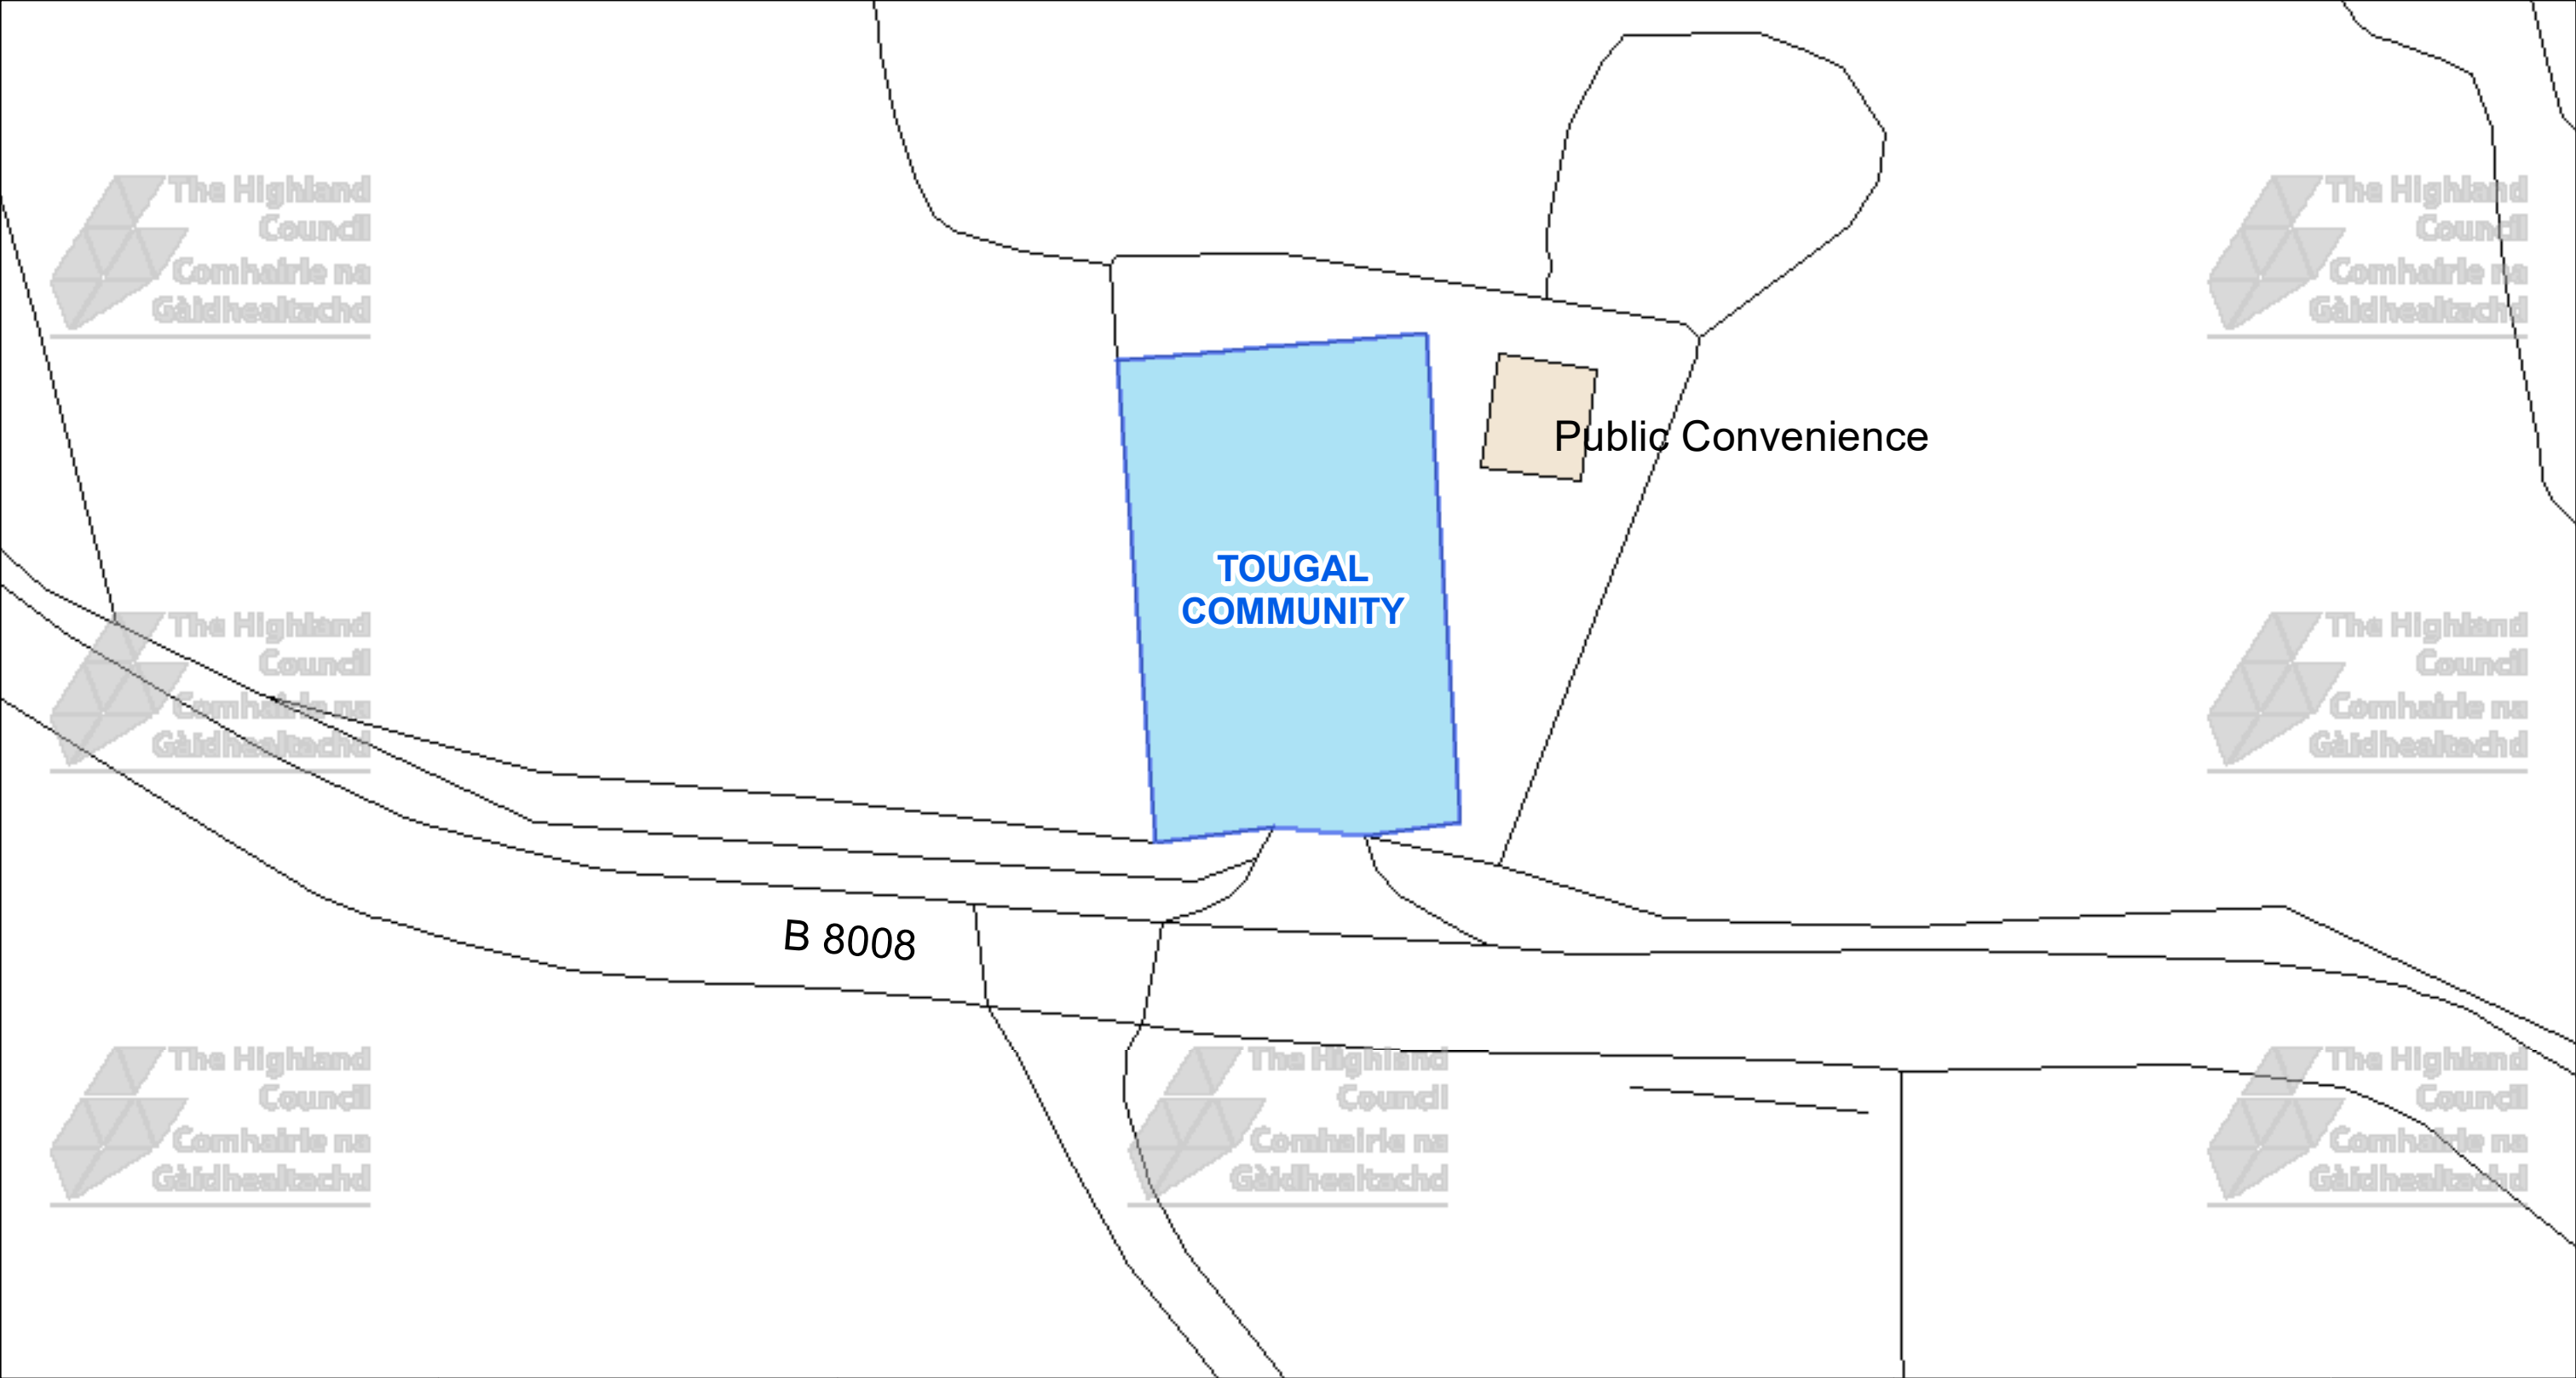

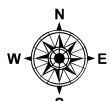 The Highland Council Headquarters Glenurquhart Rd Inverness IV35NX			This is the Off-Street Plan (CP0008) referred In the foregoing The Highland Council (Off-Street Parking Places) (Decriminalised Parking Enforcement and Consolidation) (Variation Five) Order 2026	DATE 05/10/2026 SCALE Scale: 1:400 REFERENCE NUMBER CP0008
© Crown copyright and database rights 2025 Ordnance Survey AC0000849432 The extent of the restrictions are 275,583 to 800,452 metres eastwards and 275,729 to 800,526 westwards using the British National Grid (EPSG 27700).			Proper Officer	

CAR PARK NAME:

Commando Memorial Car Park, Spean Bridge

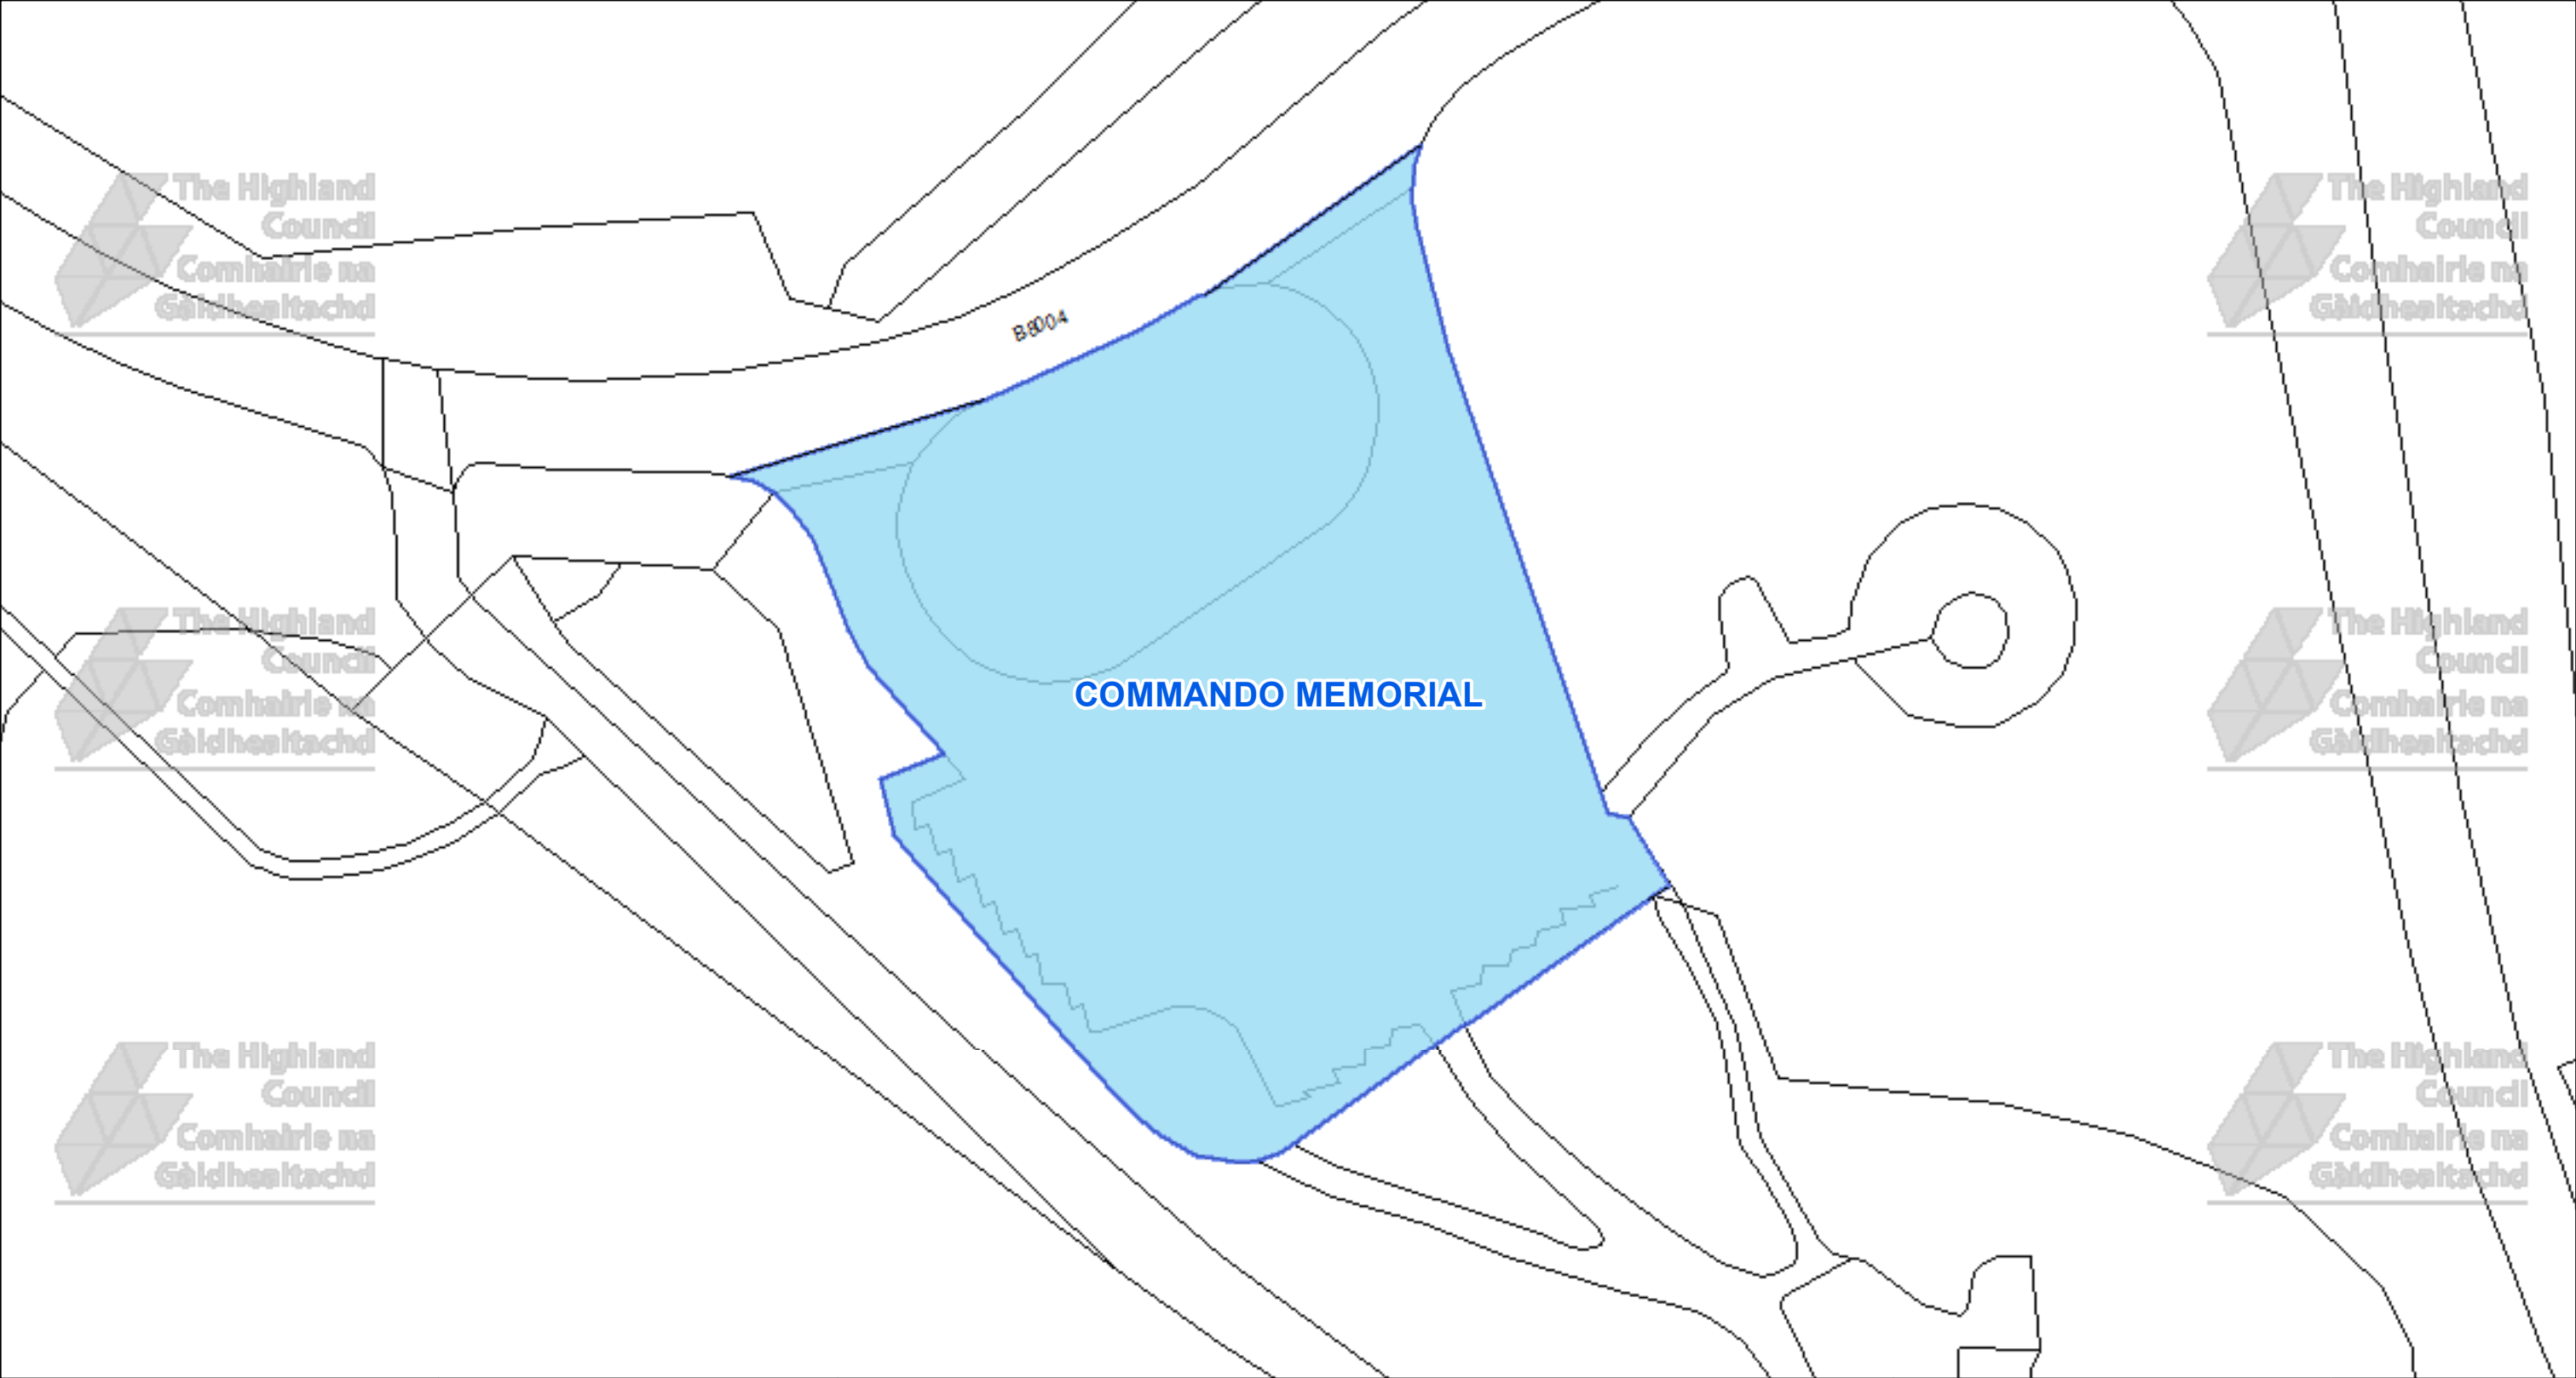



The Highland Council
Headquarters
Glenurquhart Rd
Inverness
IV35NX

© Crown copyright and database
rights 2025 Ordnance Survey AC0000849432

The extent of the restrictions are 220,644 to 782,365
metres eastwards and 220,844 to 782,475
westwards using the British National Grid (EPSG 27700).



This is the Off-Street Plan
(CP0077) referred
In the foregoing

The Highland
(Off-Street Parking Places)
(Decriminalised Parking
Enforcement and Consolidation)
(Variation Five) Order 2026

Proper Officer

DATE
05/10/2026


SCALE
Scale: 1:525

REFERENCE NUMBER
CP0077



CAR PARK NAME:


Wool Mill Car Park, Spean Bridge

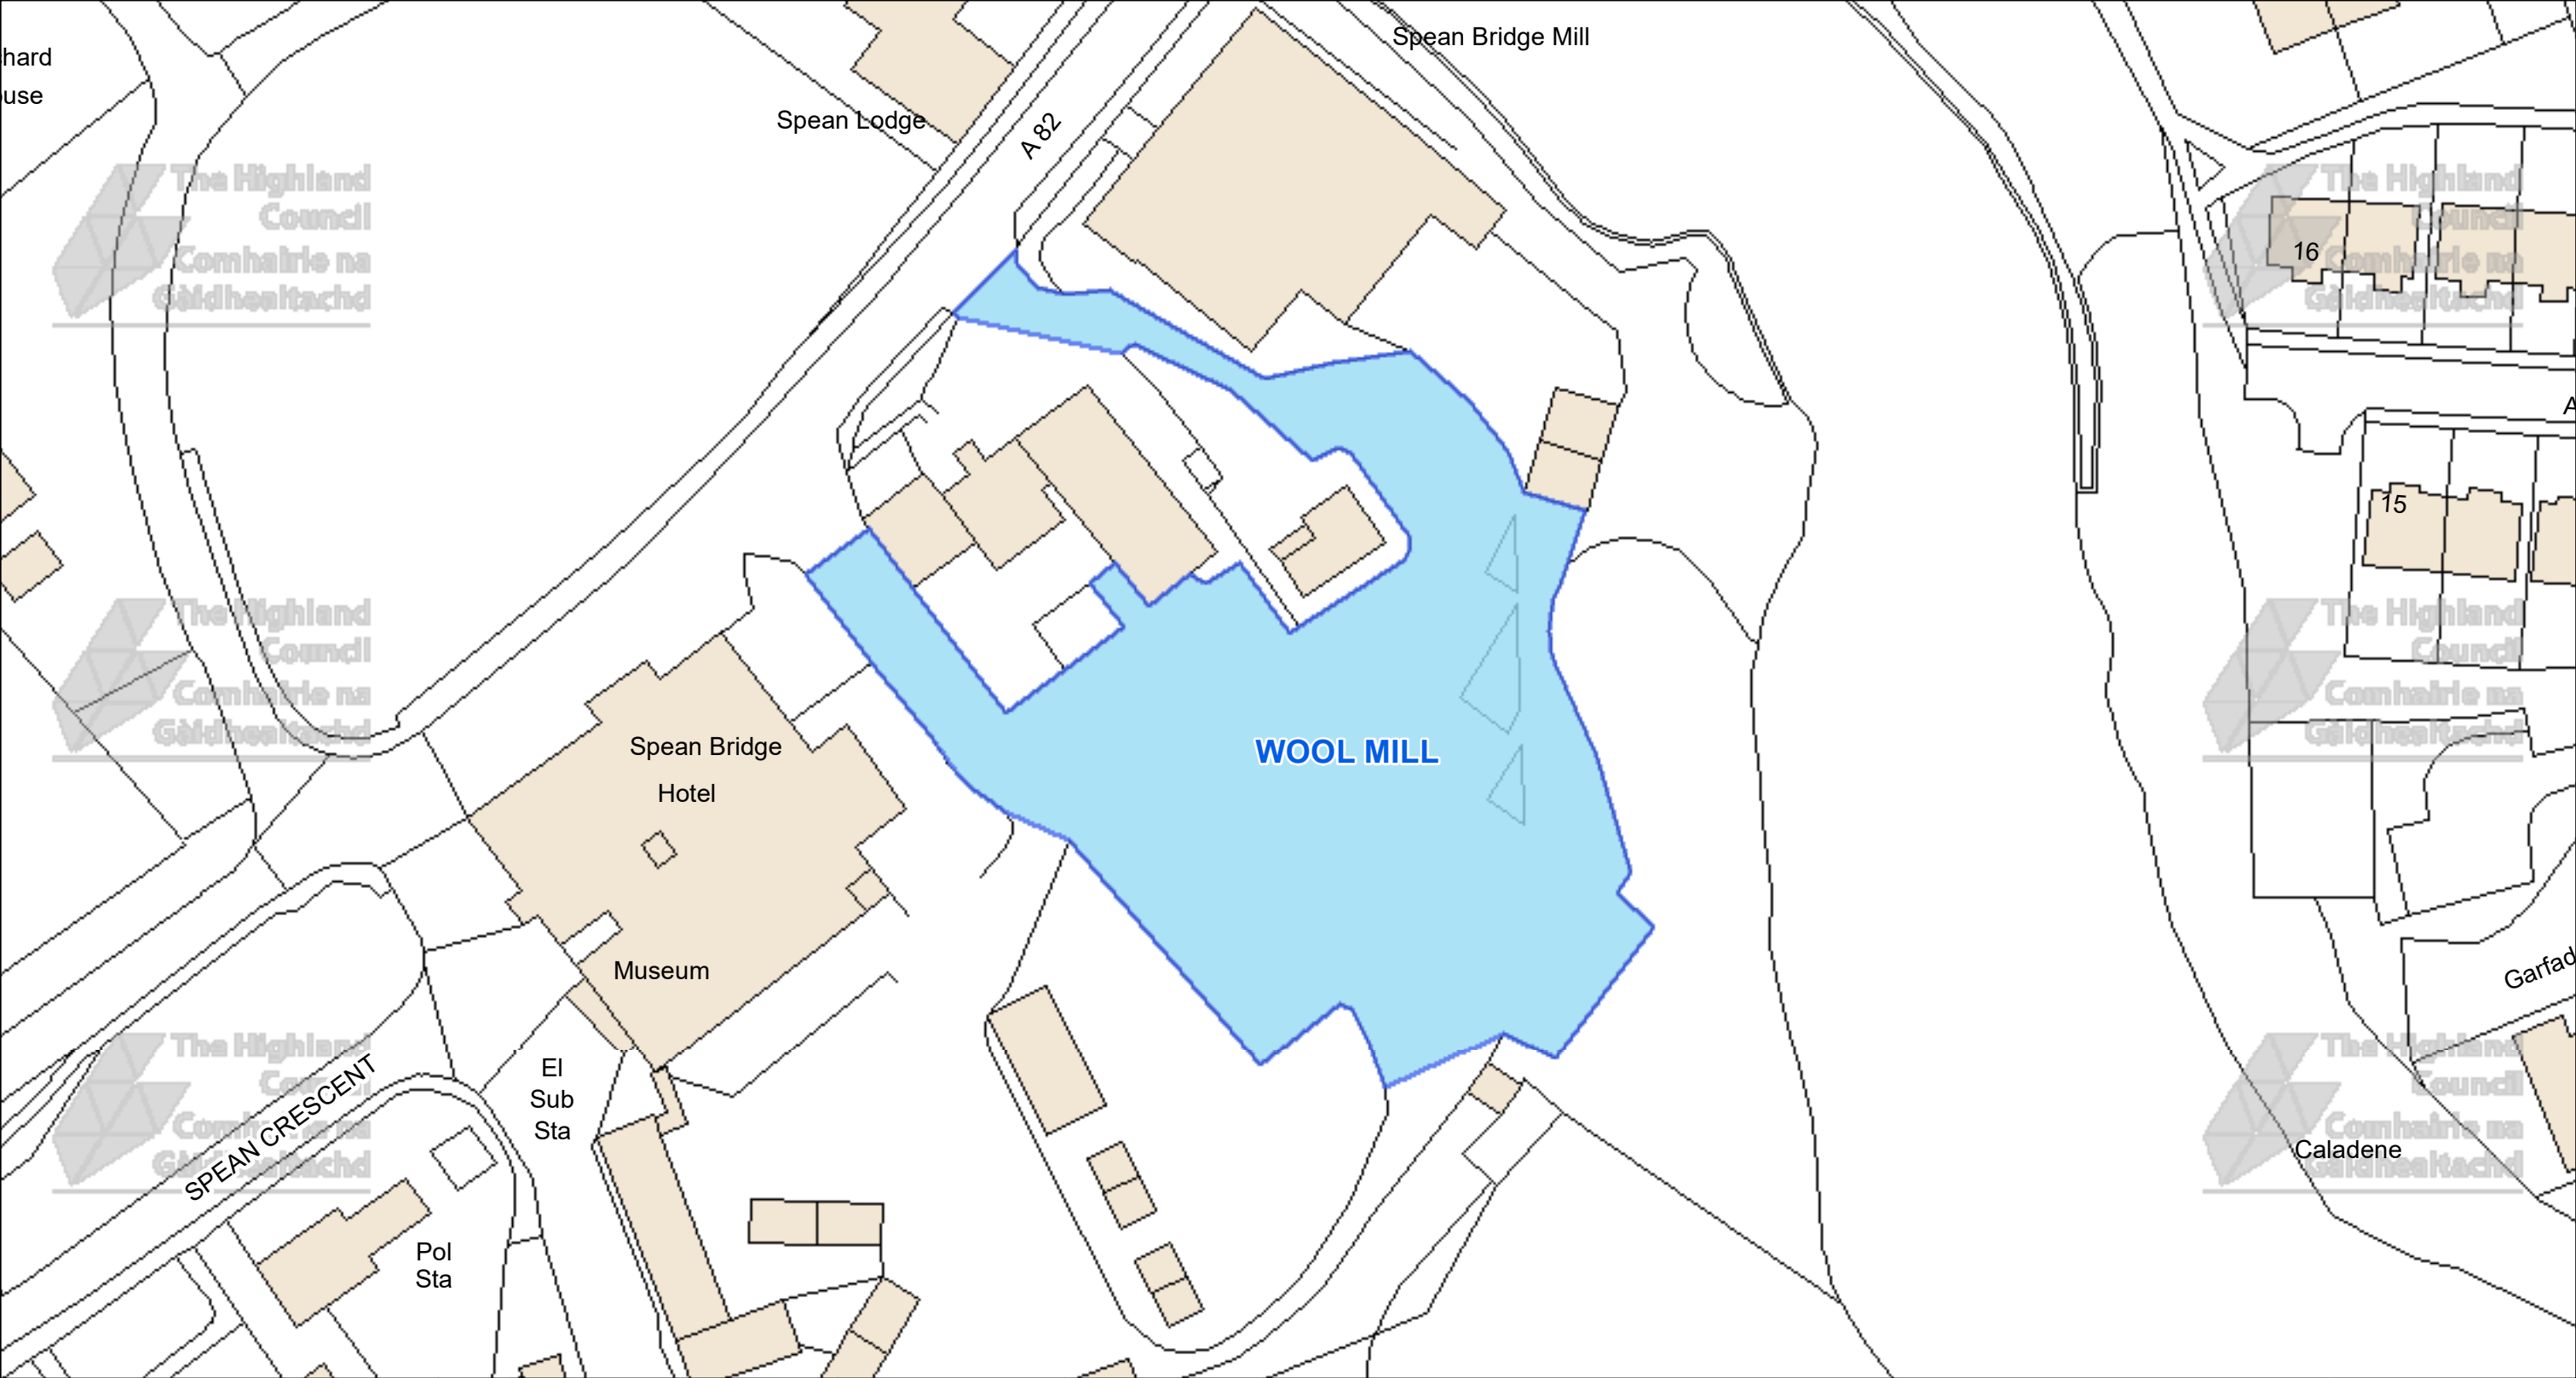

 The Highland Council Headquarters Glenurquhart Rd Inverness IV35NX			This is the Off-Street Plan (CP0084) referred In the foregoing The Highland (Off-Street Parking Places) (Decriminalised Parking Enforcement and Consolidation) (Variation Five) Order 2026	DATE 05/10/2026 SCALE Scale: 1:675 REFERENCE NUMBER CP0084 
© Crown copyright and database rights 2025 Ordnance Survey AC0000849432 The extent of the restrictions are 222,053 to 781,539 metres eastwards and 222,317 to 781,677 westwards using the British National Grid (EPSG 27700).			Proper Officer	

CAR PARK NAME:

Village Car Park, Caol

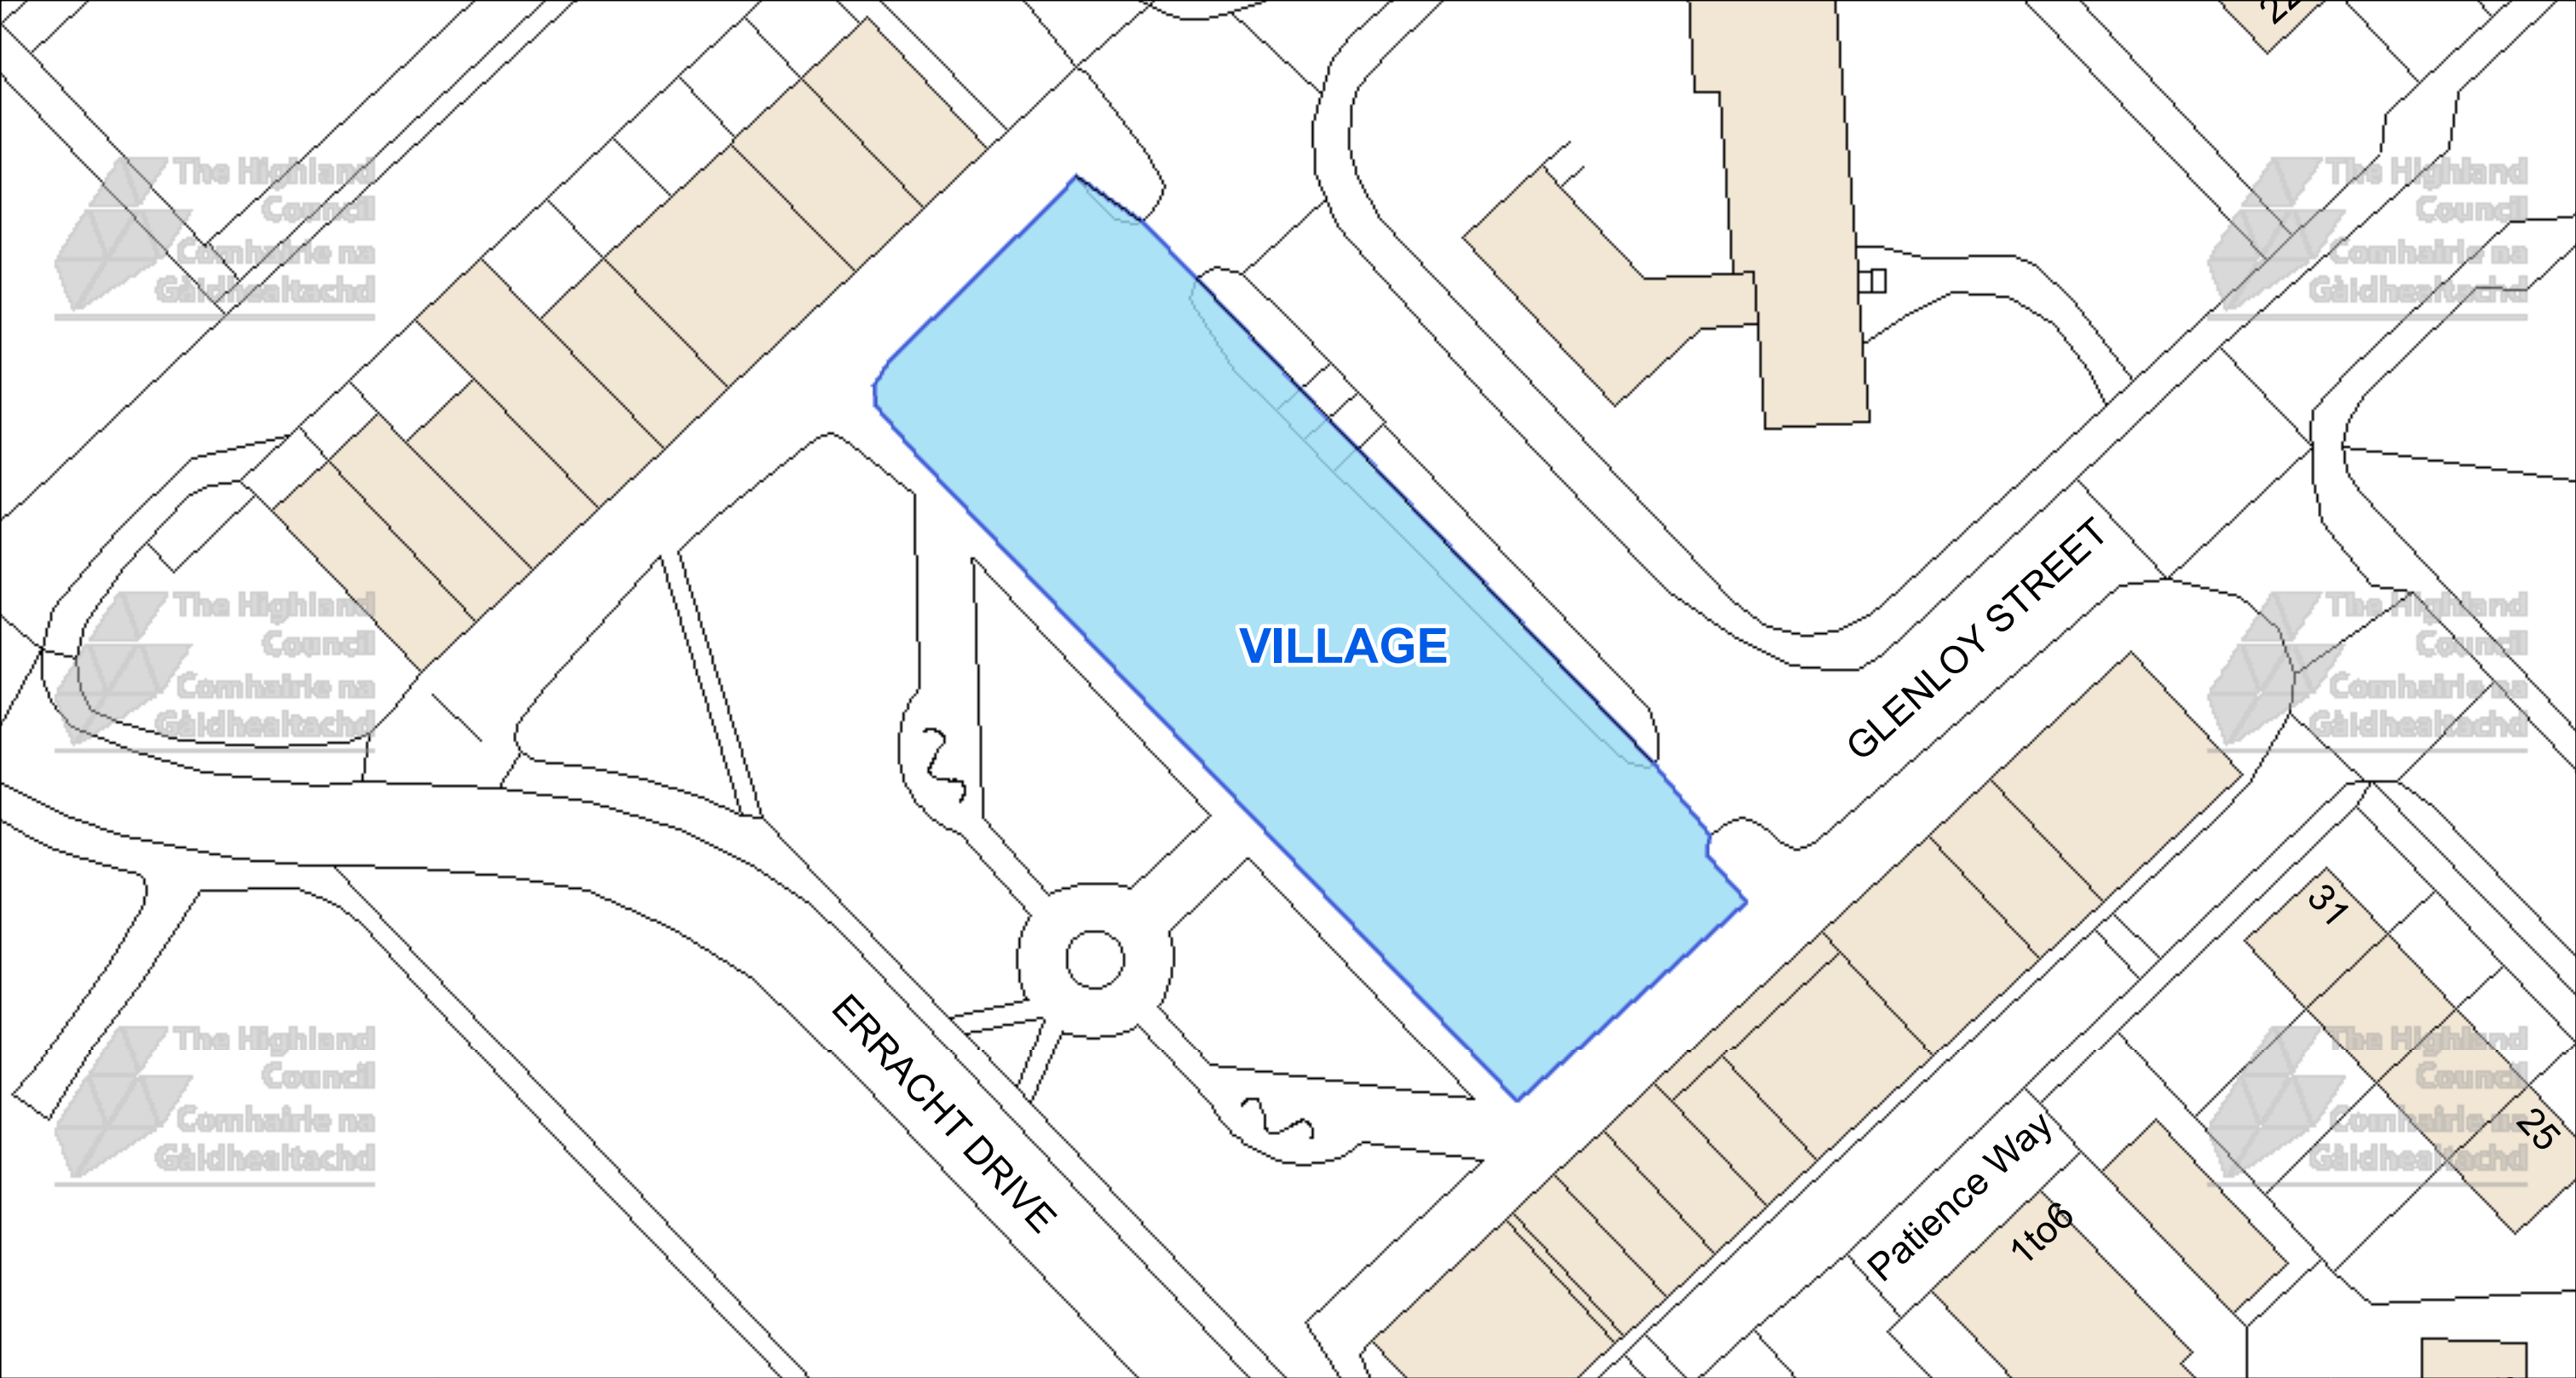



The Highland Council
Headquarters
Glenurquhart Rd
Inverness
IV35NX

© Crown copyright and database
rights 2025 Ordnance Survey AC0000849432

The extent of the restrictions are 210,539 to 776,084
metres eastwards and 210,713 to 776,179
westwards using the British National Grid (EPSG 27700).



This is the Off-Street Plan
(CP0087) referred
In the foregoing

The Highland
(Off-Street Parking Places)
(Decriminalised Parking
Enforcement and Consolidation)
(Variation Five) Order 2026

Proper Officer

DATE
05/10/2026


SCALE
Scale: 1:450

REFERENCE NUMBER
CP0087



CAR PARK NAME:

Banavie Locks Car Park, Banavie

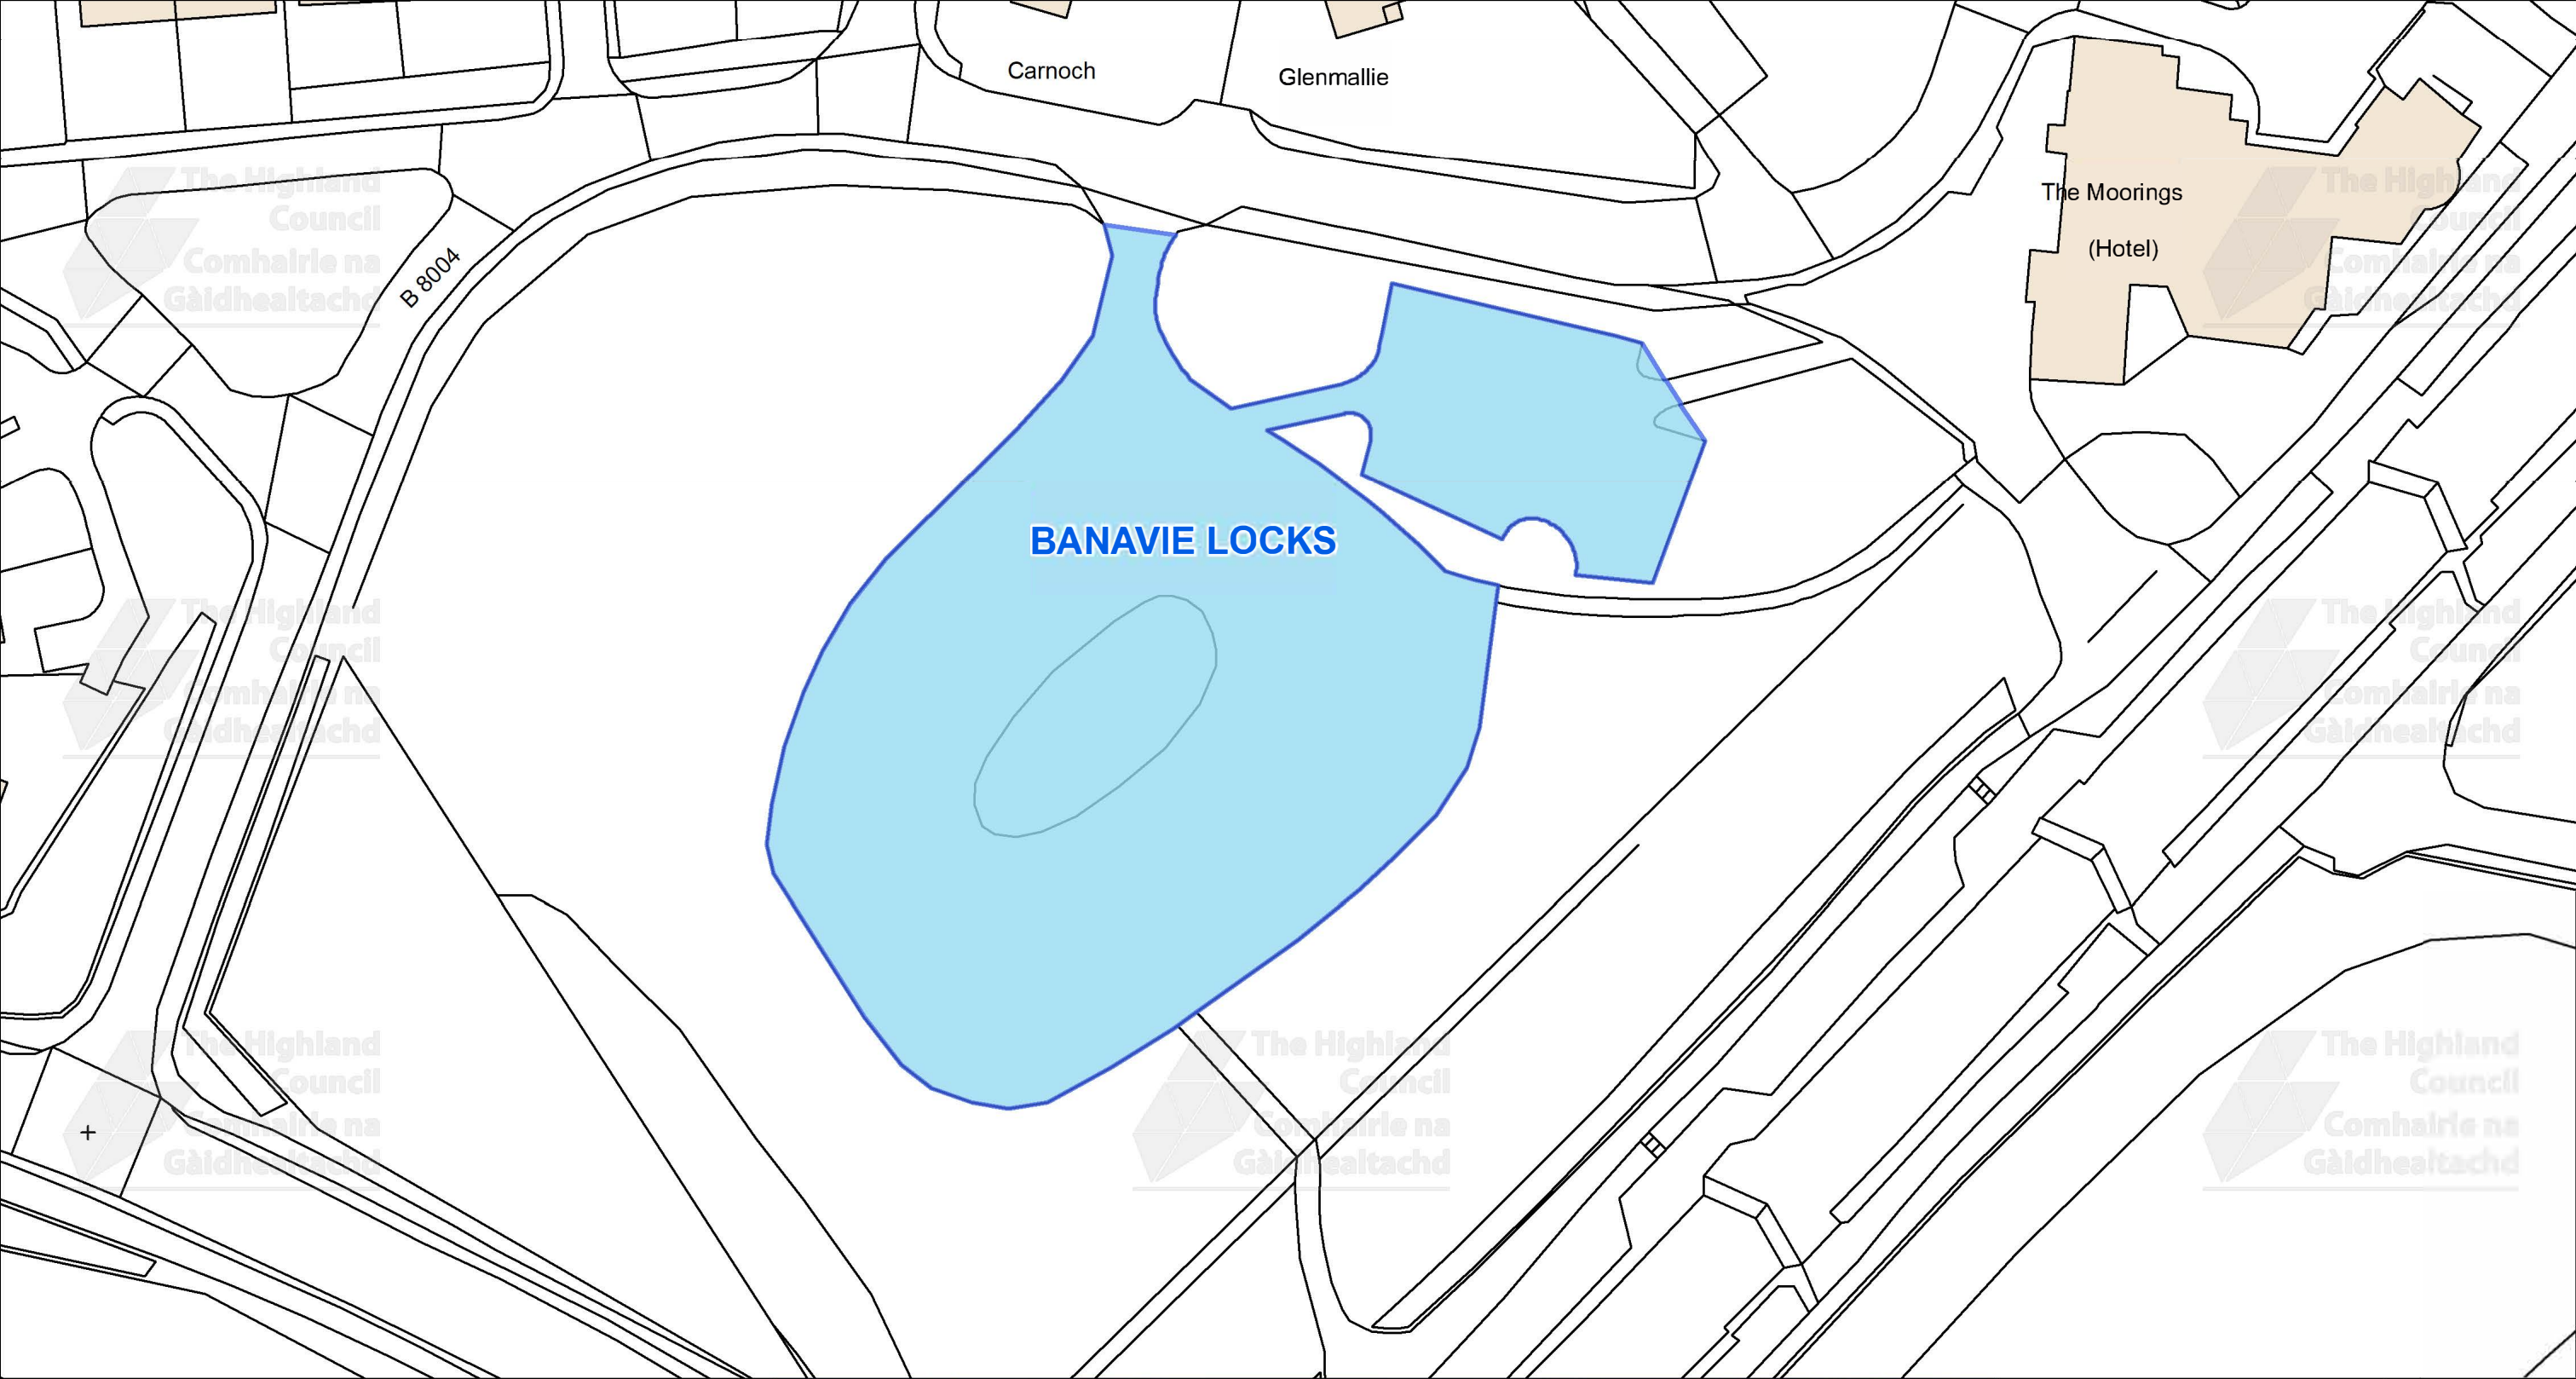

This is the Off-Street Plan (CP0088) referred In the foregoing

The Highland Council
(Off-Street Parking Places)
(Decriminalised Parking Enforcement and Consolidation)
(Variation Five) Order 2026

Signed by Proper Officer

© Crown copyright and database rights 2025 Ordnance Survey AC0000849432

The extent of the restrictions are 211,120 to 776,883 metres eastwards and 211,374 to 777,032 westwards using the British National Grid (EPSG 27700).





The Highland Council
Headquarters
Glenurquhart Rd
Inverness
IV35NX

SCALE
1:725


DATE
05/10/2026

REFERENCE NUMBER
CP0088



CAR PARK NAME:


Laggan Locks Car Park, Laggan

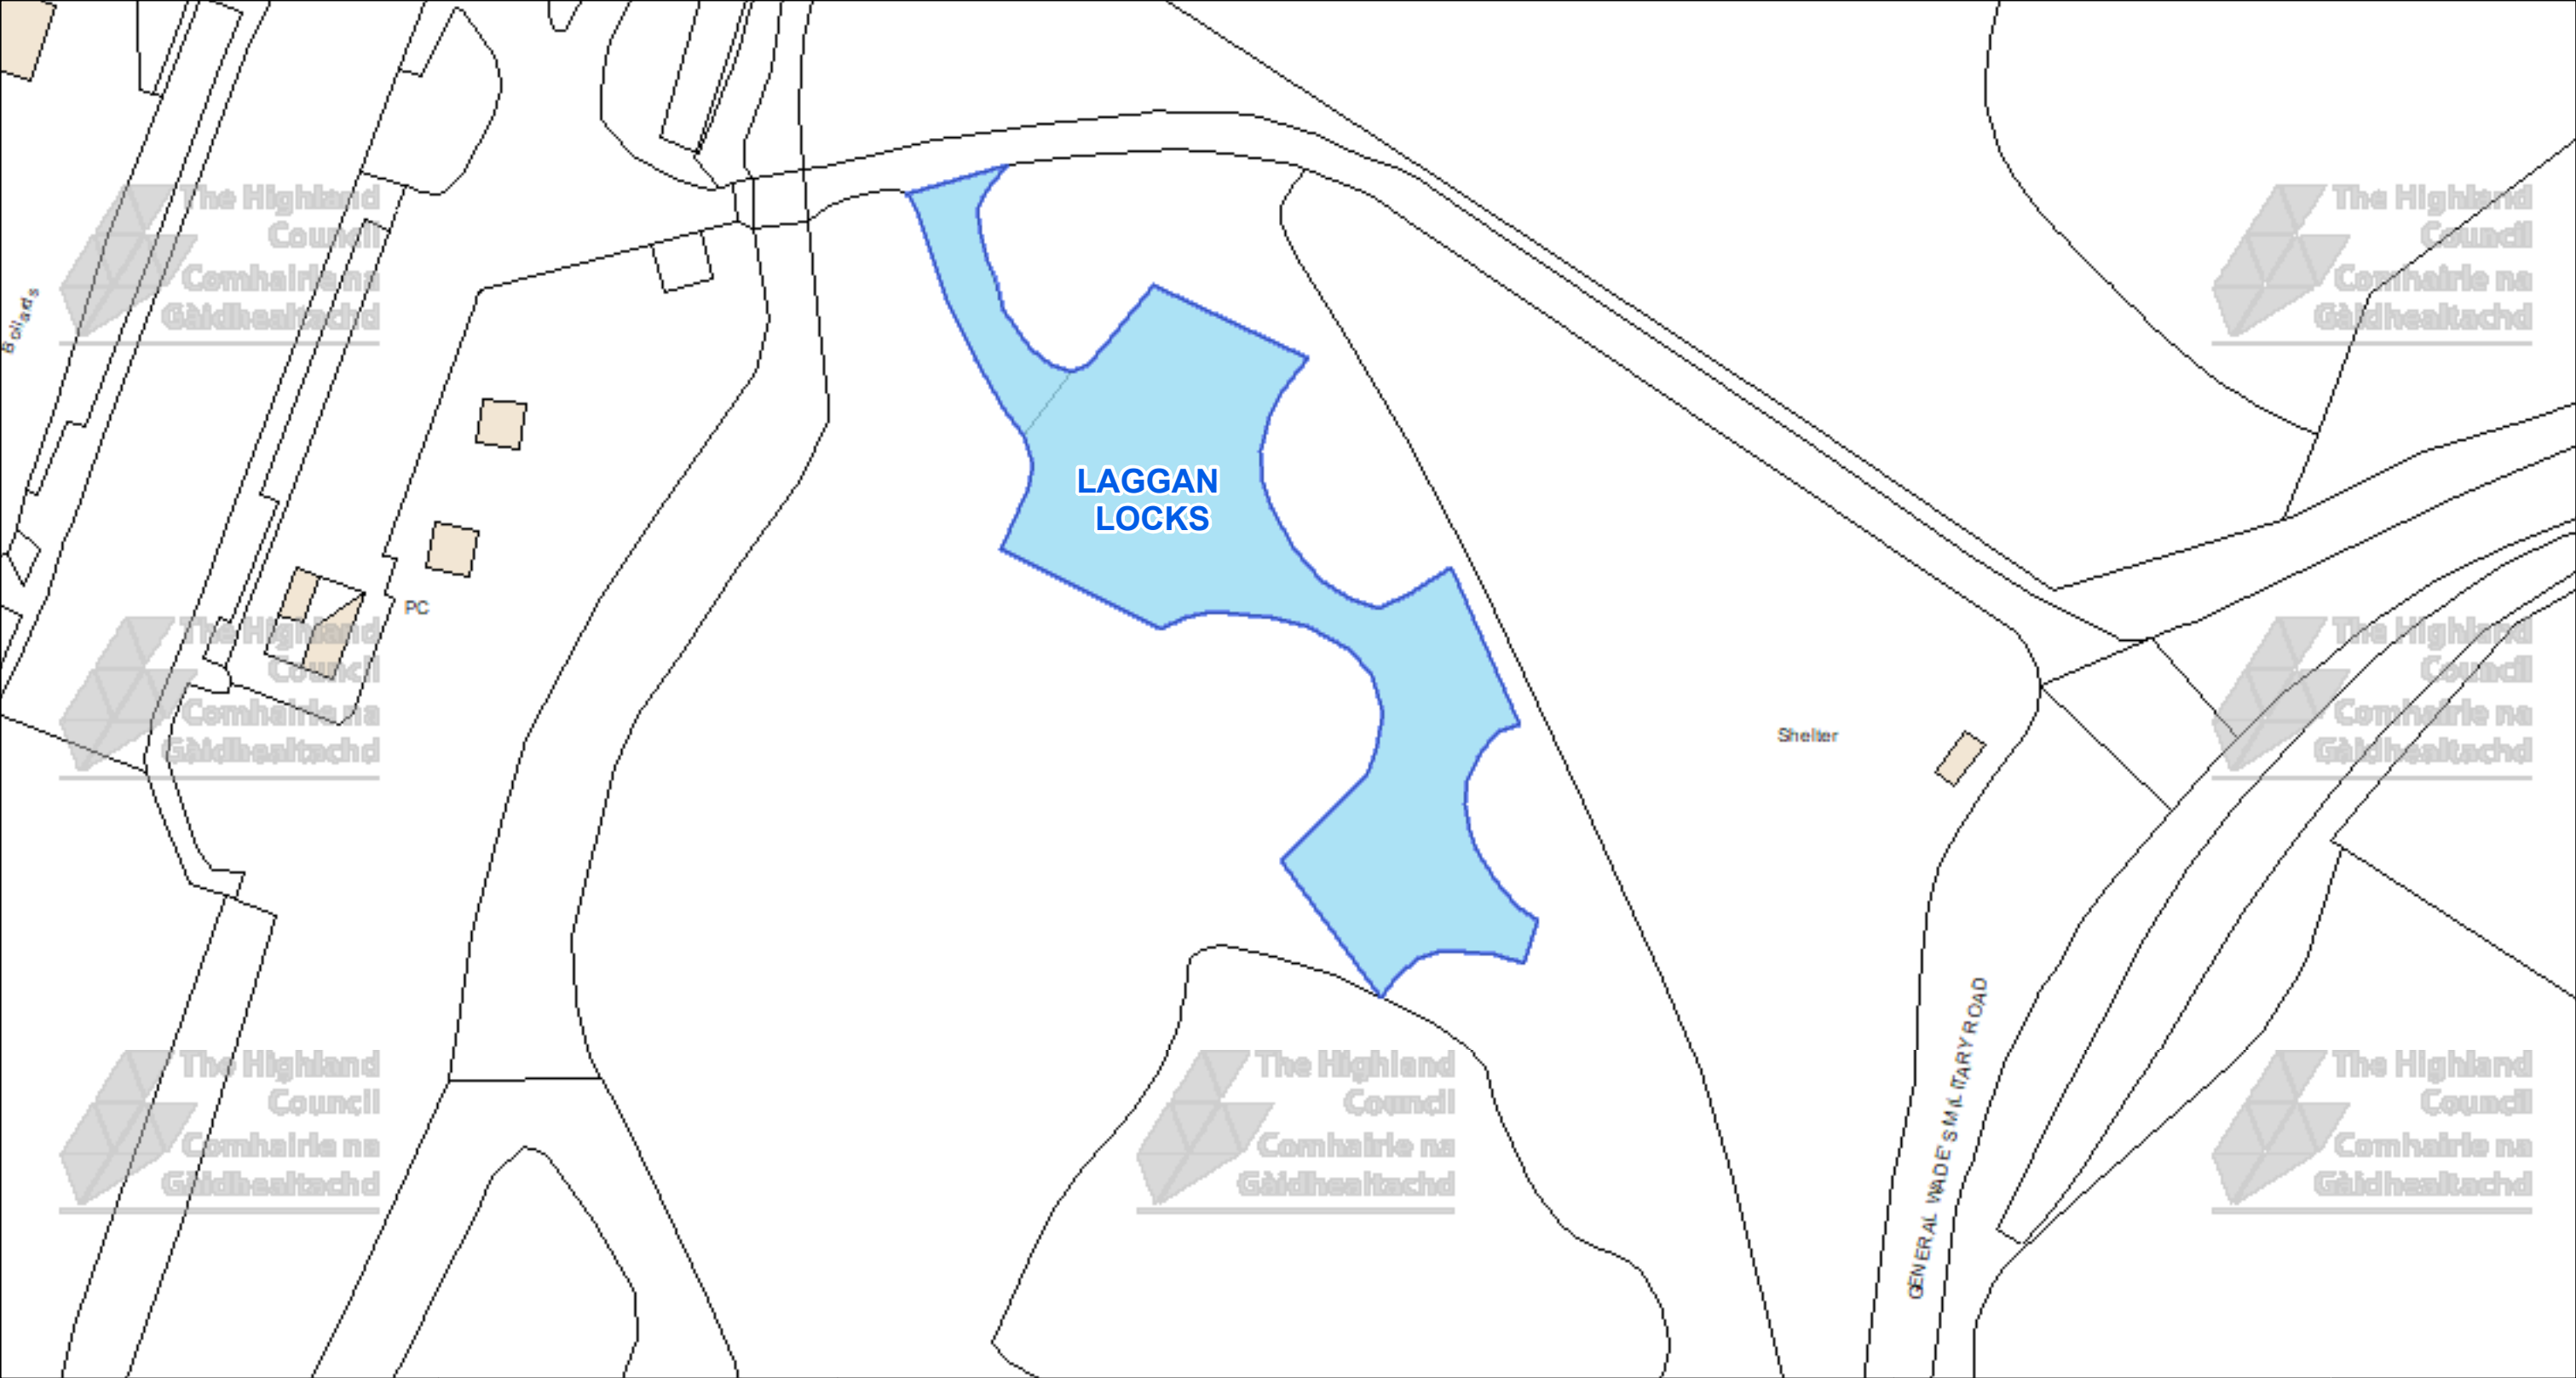

 The Highland Council Headquarters Glenurquhart Rd Inverness IV35NX			This is the Off-Street Plan (CP0096) referred In the foregoing The Highland (Off-Street Parking Places) (Decriminalised Parking Enforcement and Consolidation) (Variation Five) Order 2026	DATE 05/10/2026 SCALE Scale: 1:550 REFERENCE NUMBER CP0096 
© Crown copyright and database rights 2025 Ordnance Survey AC0000849432 The extent of the restrictions are 228,578 to 796,184 metres eastwards and 228,791 to 796,301 westwards using the British National Grid (EPSG 27700).			Proper Officer	

CAR PARK NAME:

Lochaber High School Car Park, Fort William

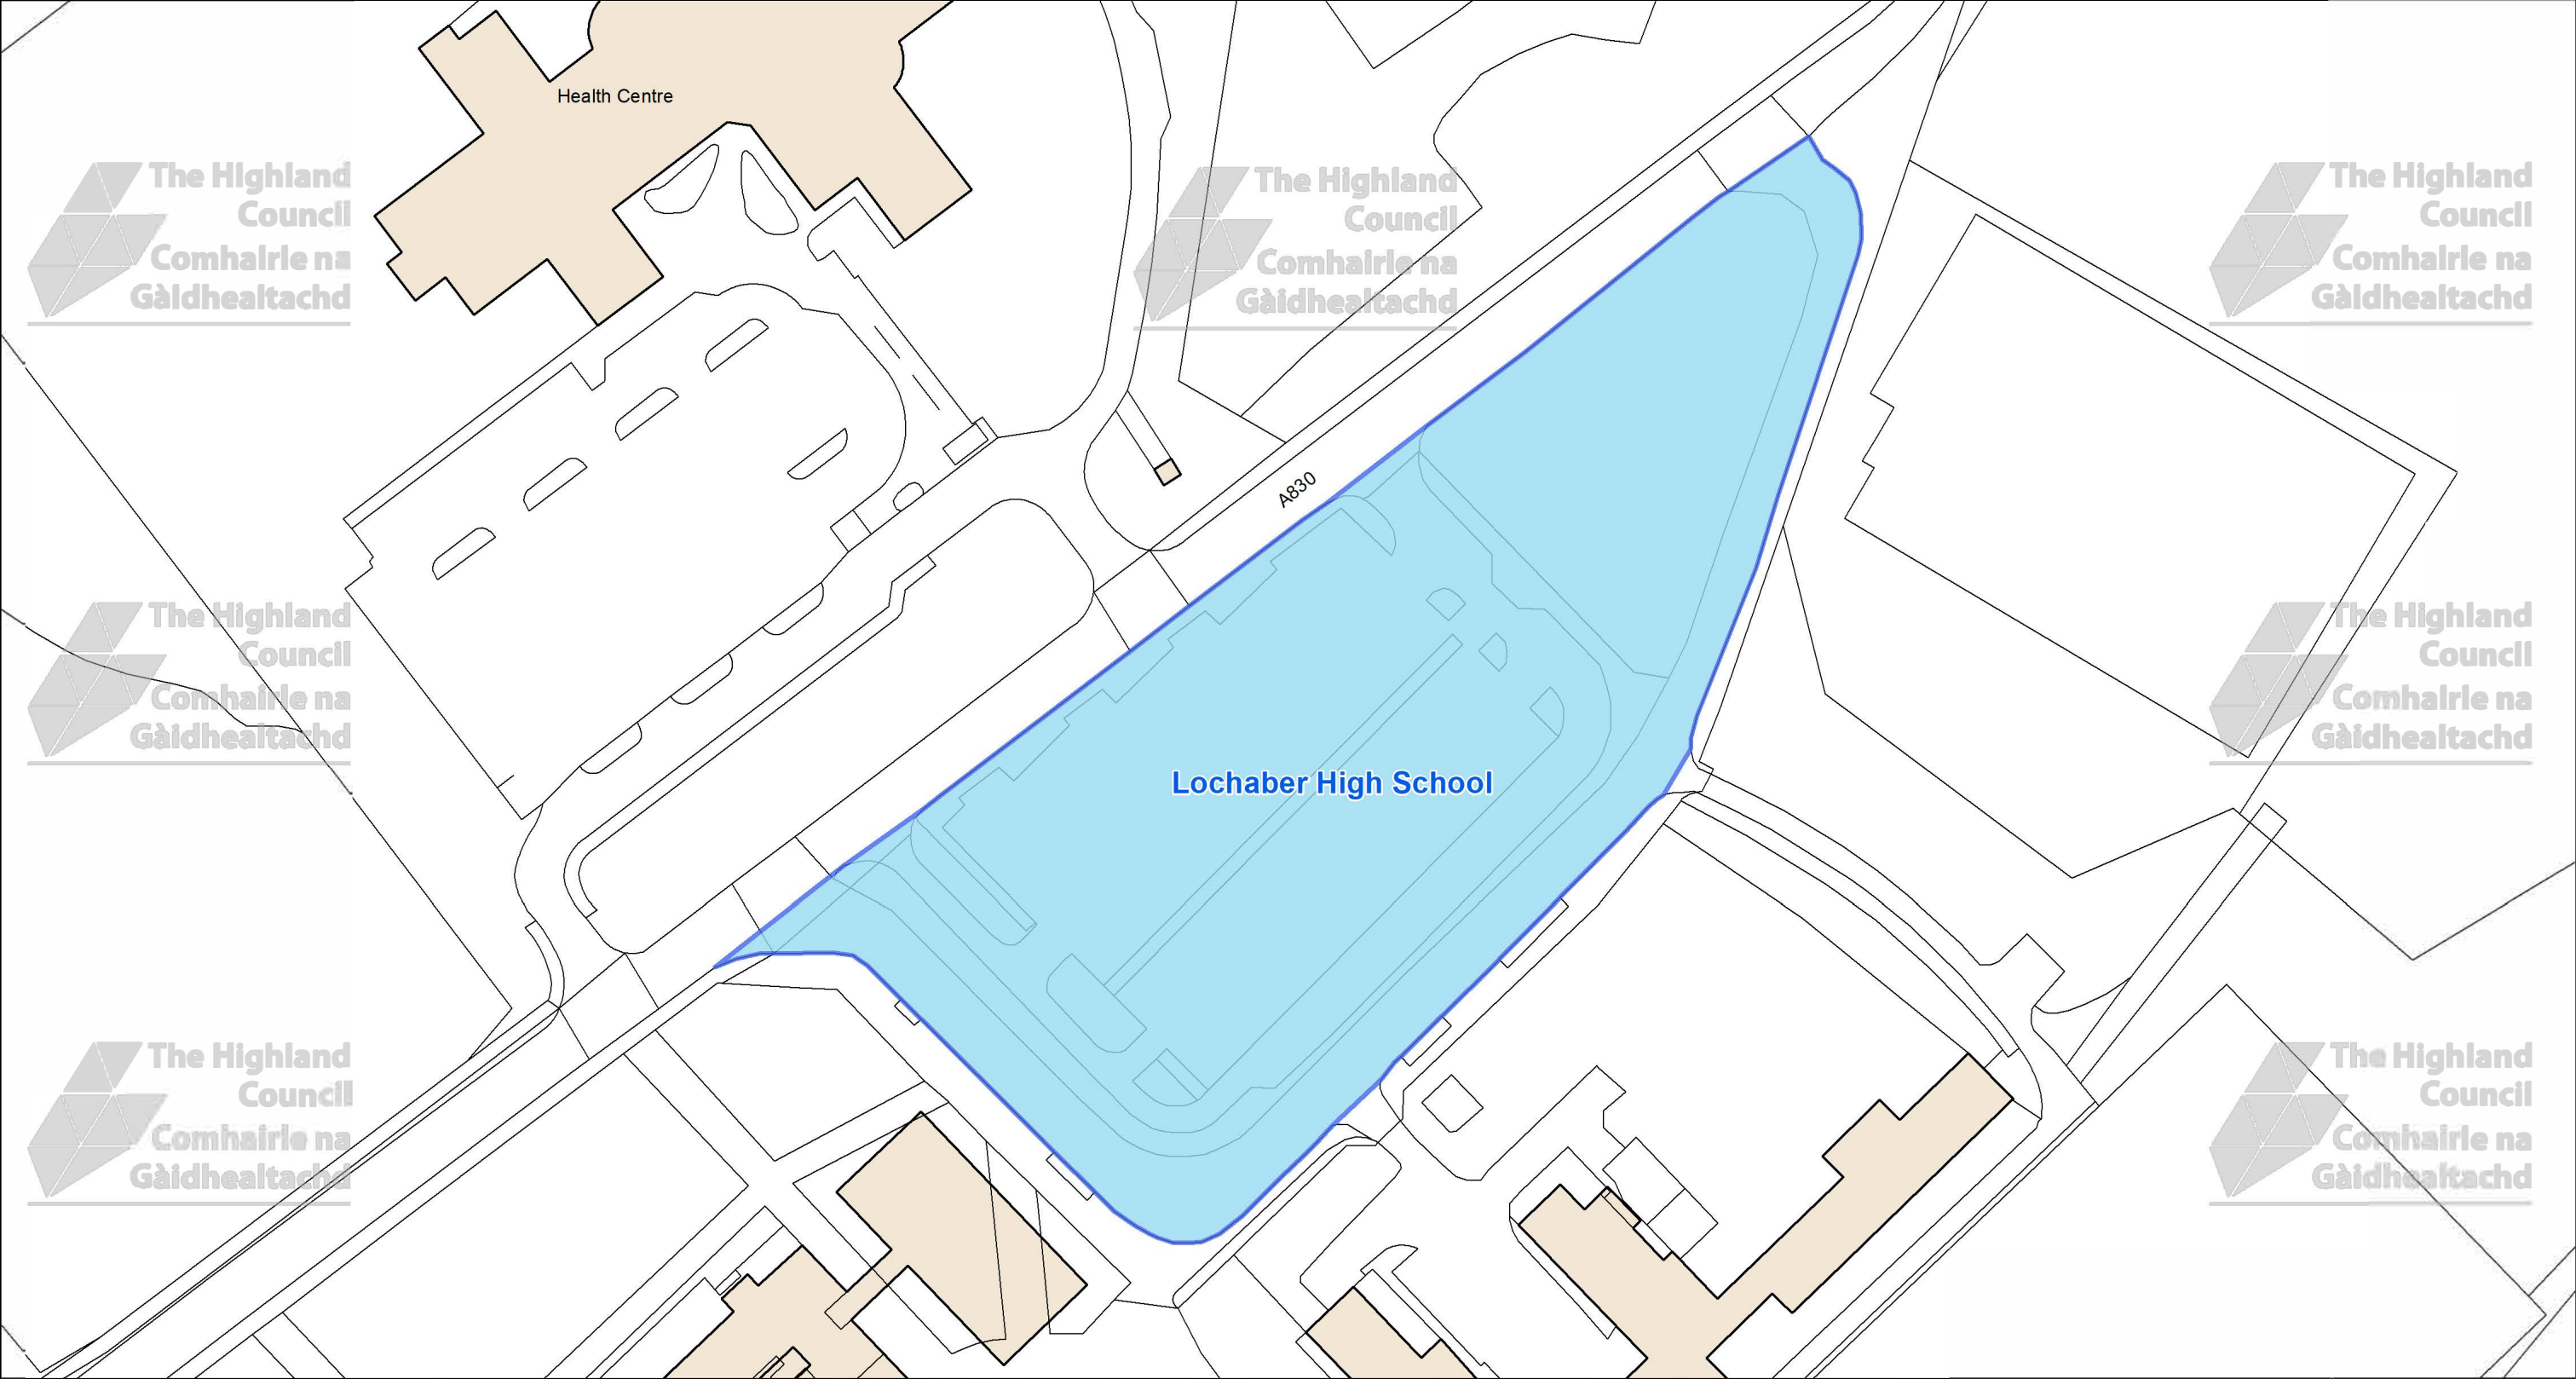




The Highland Council
Headquarters
Glenurquhart Rd
Inverness
IV35NX

© Crown copyright and database
rights 2025 Ordnance Survey AC0000849432

The extent of the restrictions are 212,201 to 776,023
metres eastwards and 212,557 to 776,212
westwards using the British National Grid (EPSG 27700).

 

This is the Off-Street Plan
(CP0428) referred
In the foregoing

The Highland Council
(Off-Street Parking Places)
(Decriminalised Parking
Enforcement and Consolidation)
(Variation Five) Order 2026

Proper Officer

DATE
05/10/2026

SCALE
Scale: 1:900

REFERENCE NUMBER
CP0428

