


CAR PARK NAME:

Beoraid, New Morar

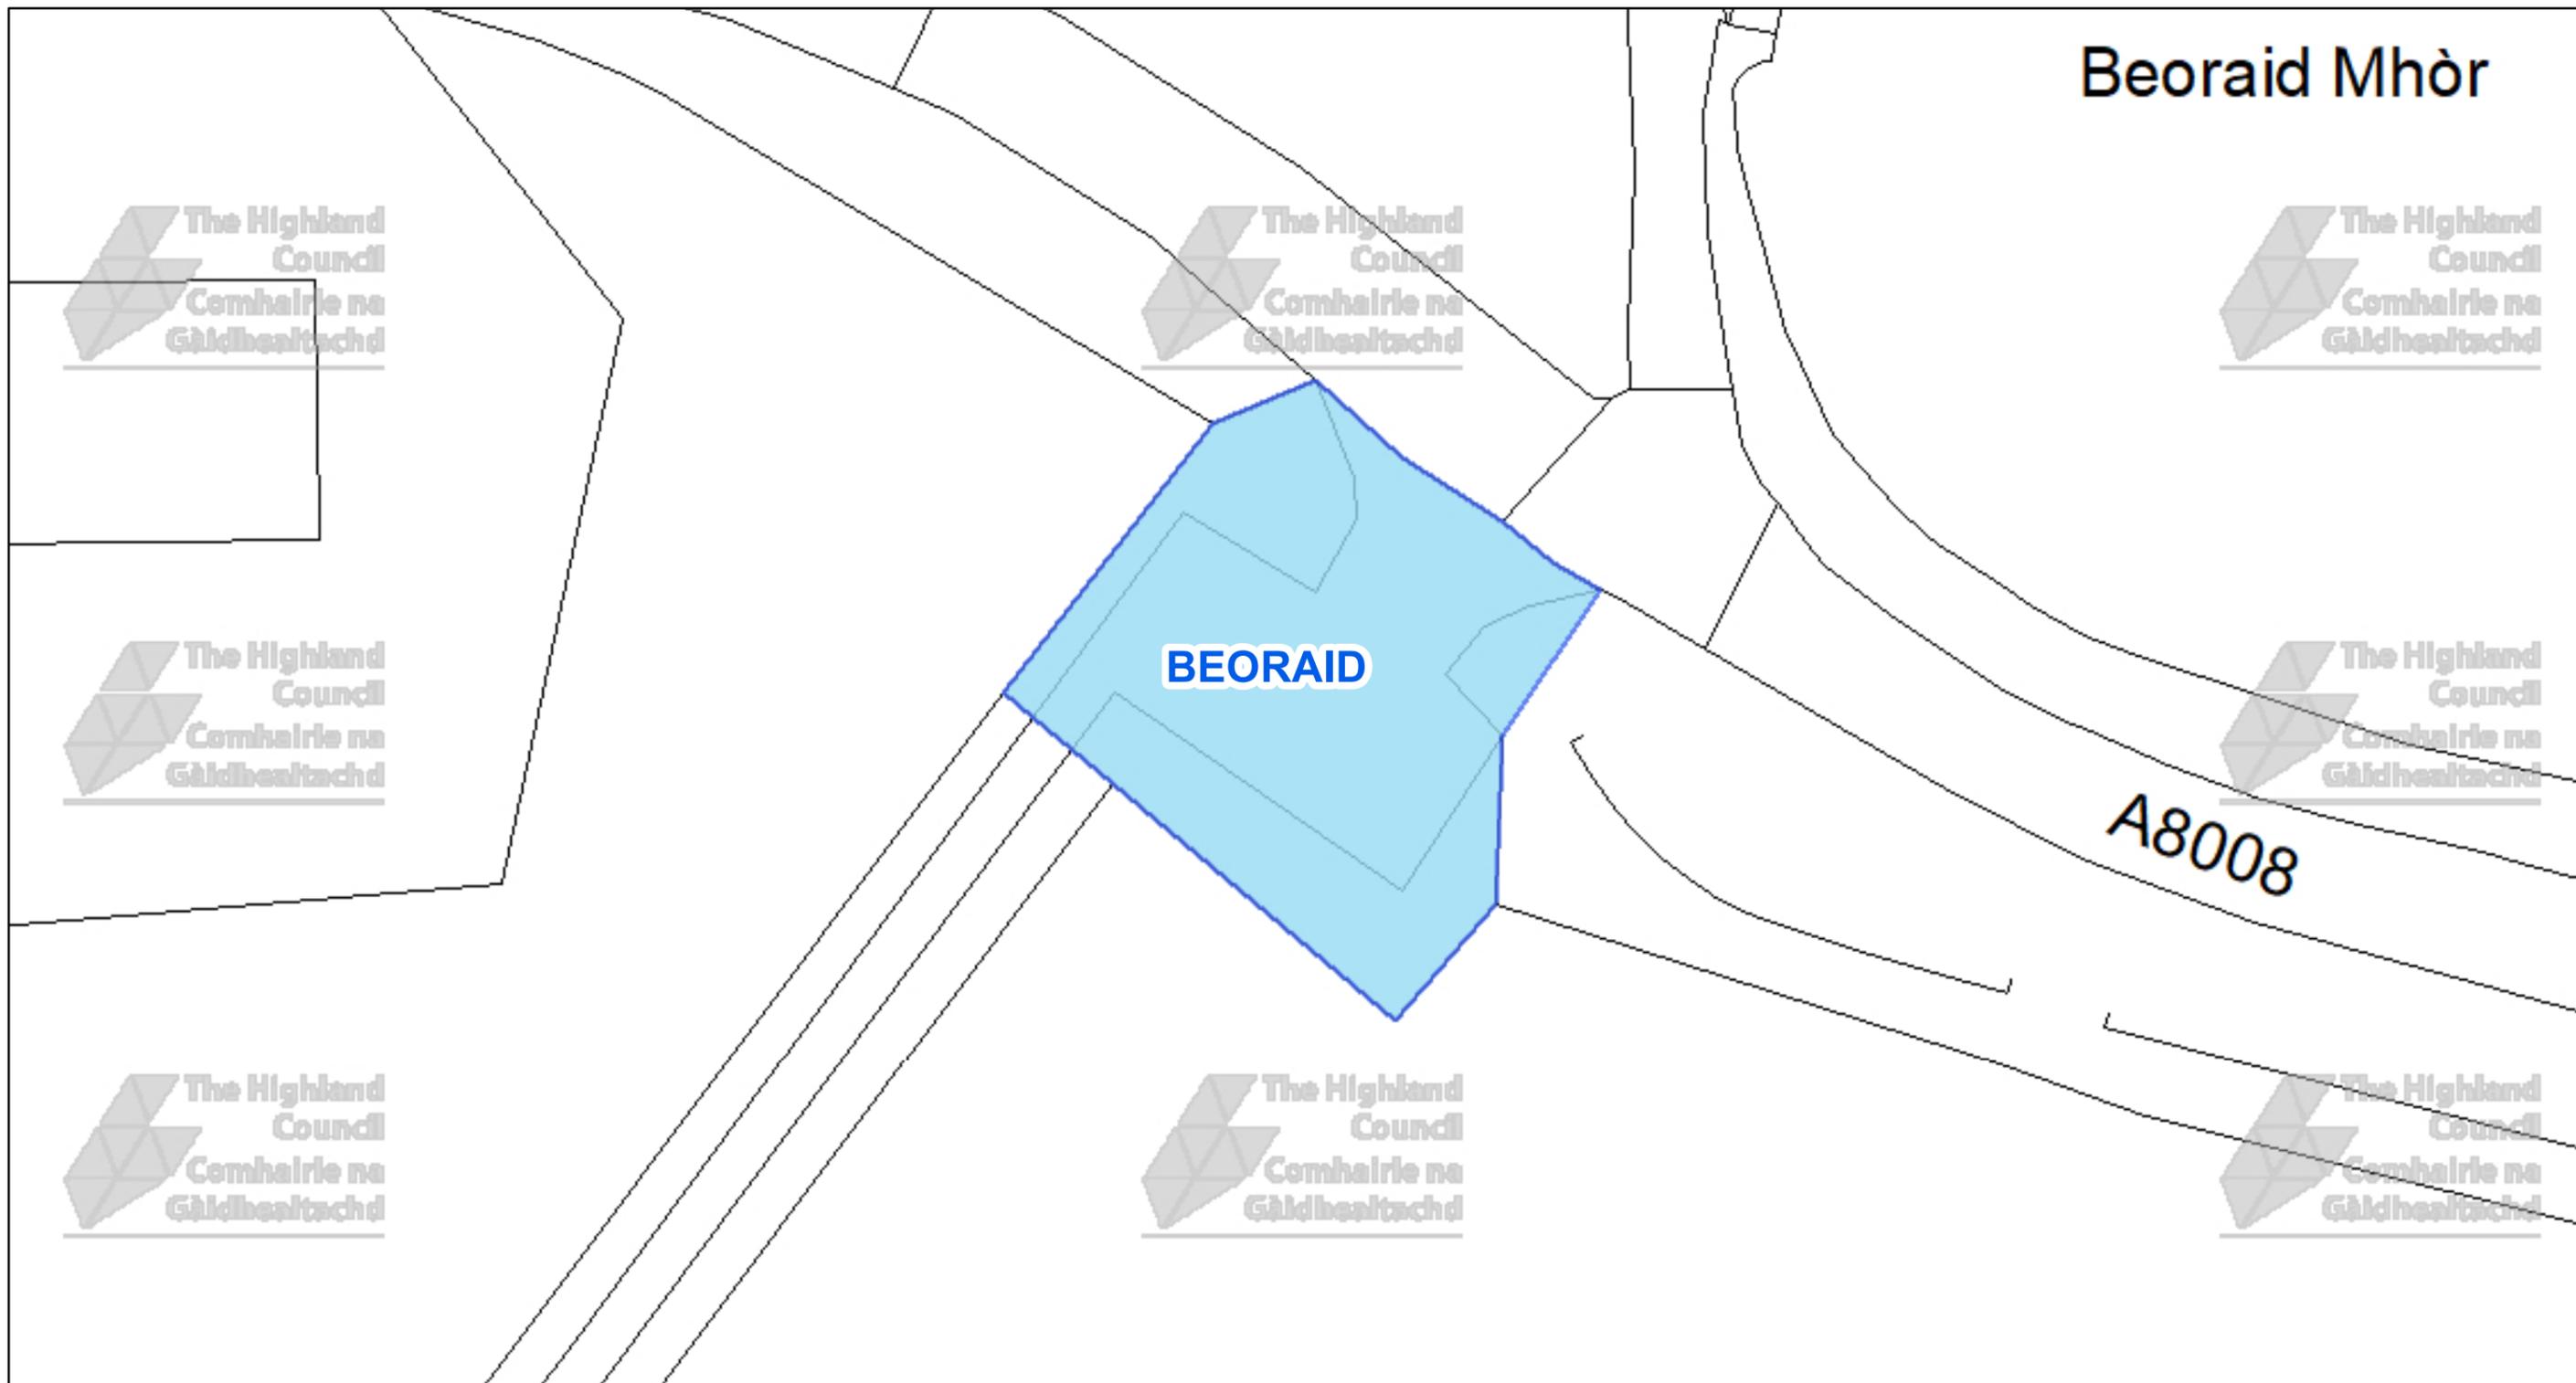

Beoraid Mhòr

BEORaid


A8008



The Highland Council
Headquarters
Glenurquhart Rd
Inverness
IV35NX

© Crown copyright and database rights 2025 Ordnance Survey AC0000849432

The extent of the restrictions are 168,285 to 792,772 metres eastwards and 168,384 to 792,824 westwards using the British National Grid (EPSG 27700).

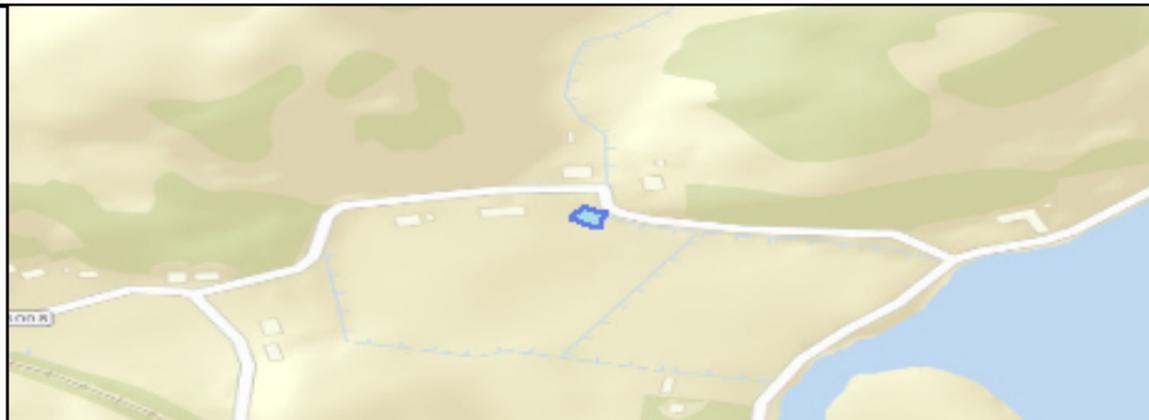

This is the Off-Street Plan
CCP0319 referred
In the foregoing

The Highland Council
(Off-Street Parking Places)
(Decriminalised Parking
Enforcement and Consolidation)
(Variation Five) Order 2026

Proper Officer

DATE

SCALE

Scale: 1:250


REFERENCE NUMBER

CCP0319



CAR PARK NAME:

Arisaig, Arisaig

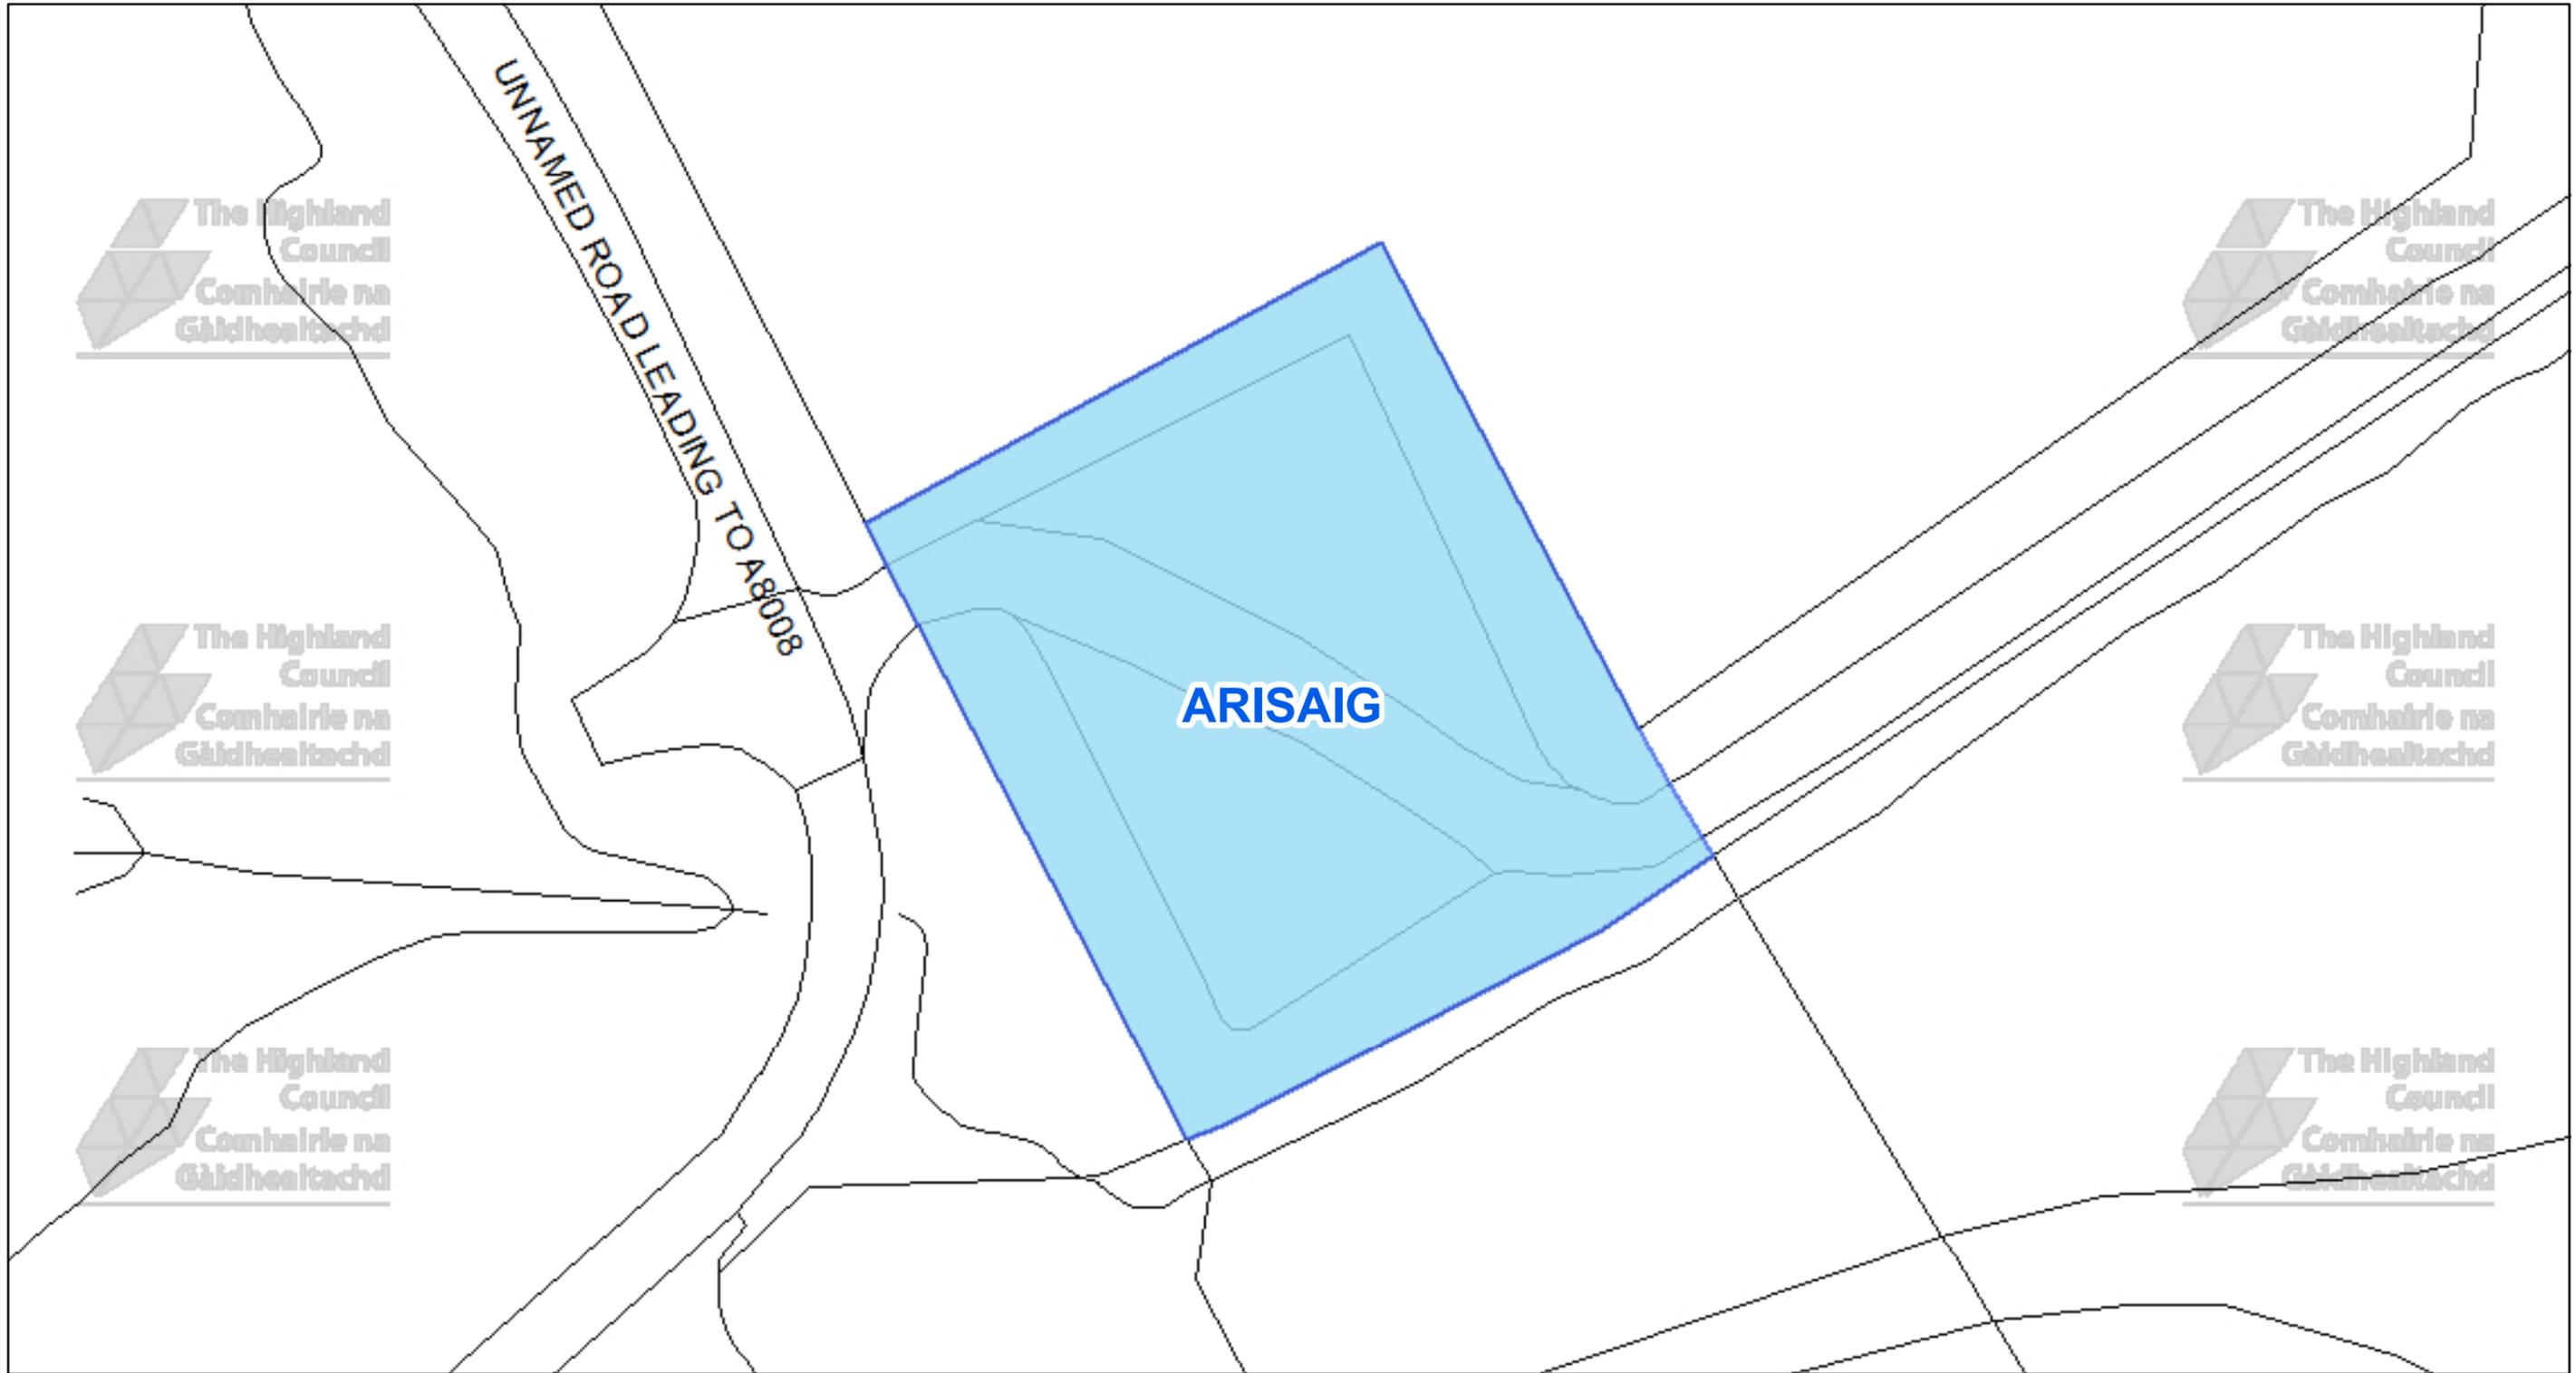

The Highland Council
Headquarters
Glenurquhart Rd
Inverness
IV35NX

© Crown copyright and database rights 2025 Ordnance Survey AC0000849432

The extent of the restrictions are 165,730 to 786,739 metres eastwards and 165,848 to 786,801 westwards using the British National Grid (EPSG 27700).



This is the Off-Street Plan
CCP0320 referred
In the foregoing

The Highland Council
(Off-Street Parking Places)
(Decriminalised Parking
Enforcement and Consolidation)
(Variation Five) Order 2026

Proper Officer

DATE

SCALE

Scale: 1:300


REFERENCE NUMBER

CCP0320



CAR PARK NAME:

Invergarry, Invergarry

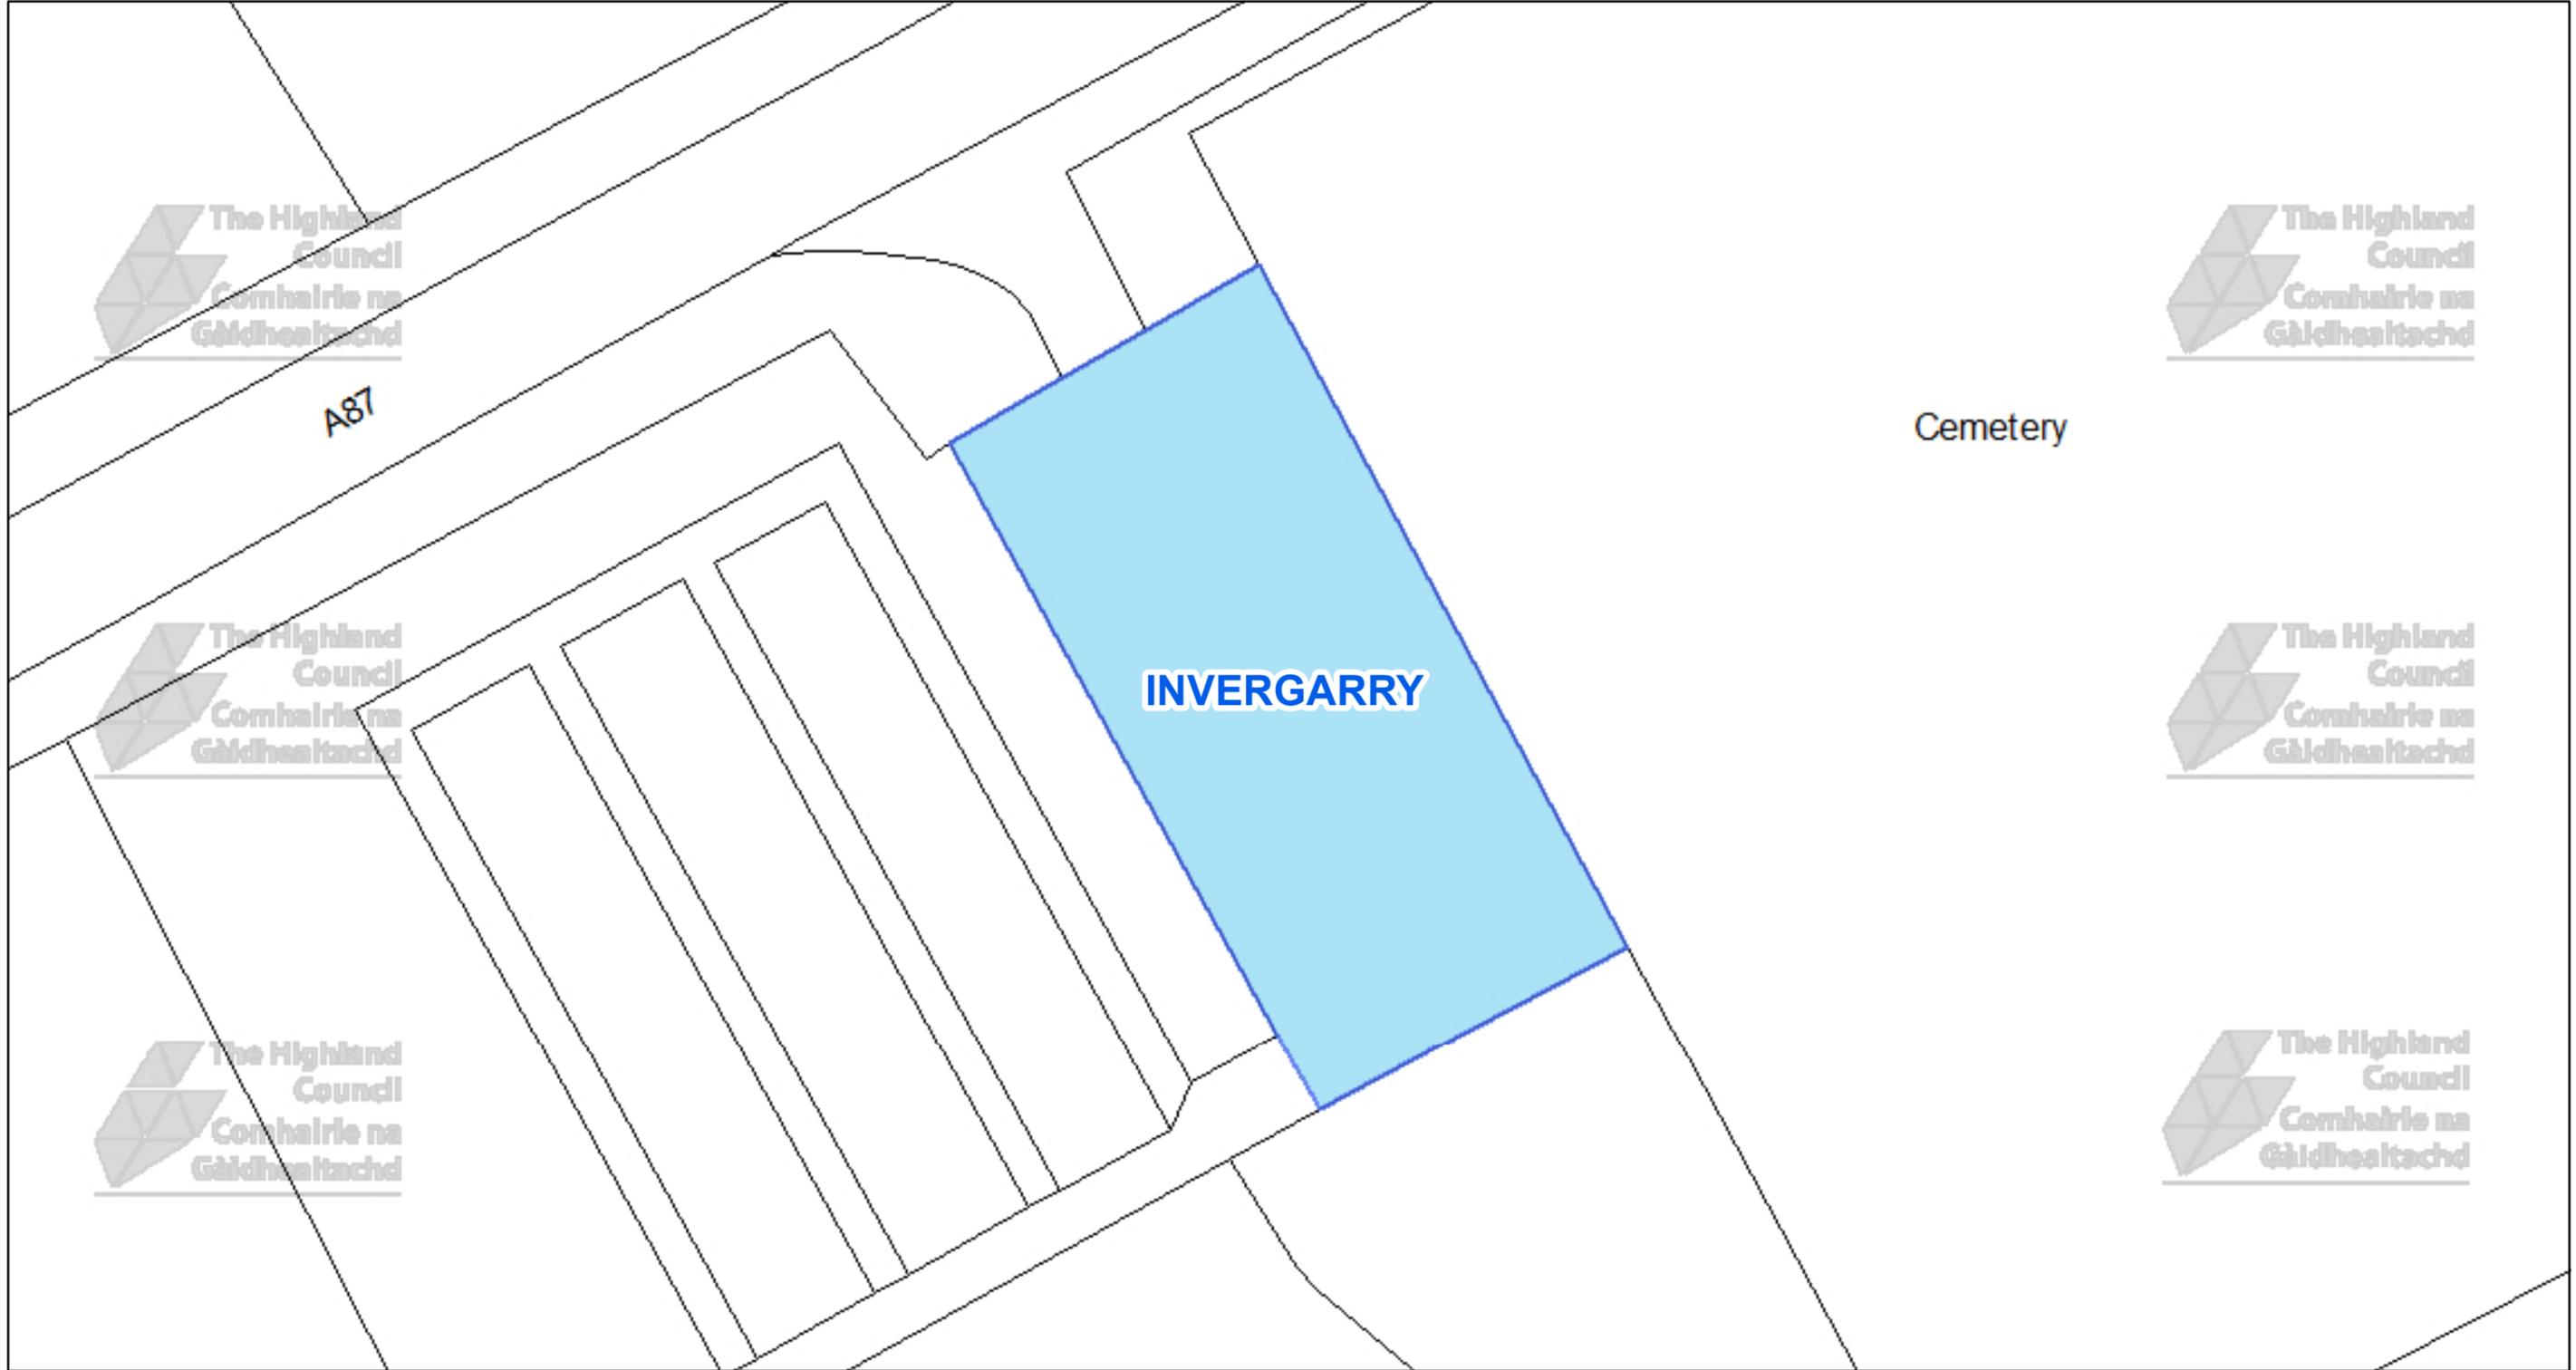

The Highland Council
 Headquarters
 Glenurquhart Rd
 Inverness
 IV35NX

© Crown copyright and database rights 2025 Ordnance Survey AC0000849432
 The extent of the restrictions are 228,845 to 800,778 metres eastwards and 228,966 to 800,829 westwards using the British National Grid (EPSG 27700).



This is the Off-Street Plan
 CCP0321 referred
 In the foregoing

The Highland Council
 (Off-Street Parking Places)
 (Decriminalised Parking
 Enforcement and Consolidation)
 (Variation Five) Order 2026

Proper Officer

DATE

SCALE

Scale: 1:300


REFERENCE NUMBER

CCP0321



CAR PARK NAME:

Tougal Community Car Park, Tougal

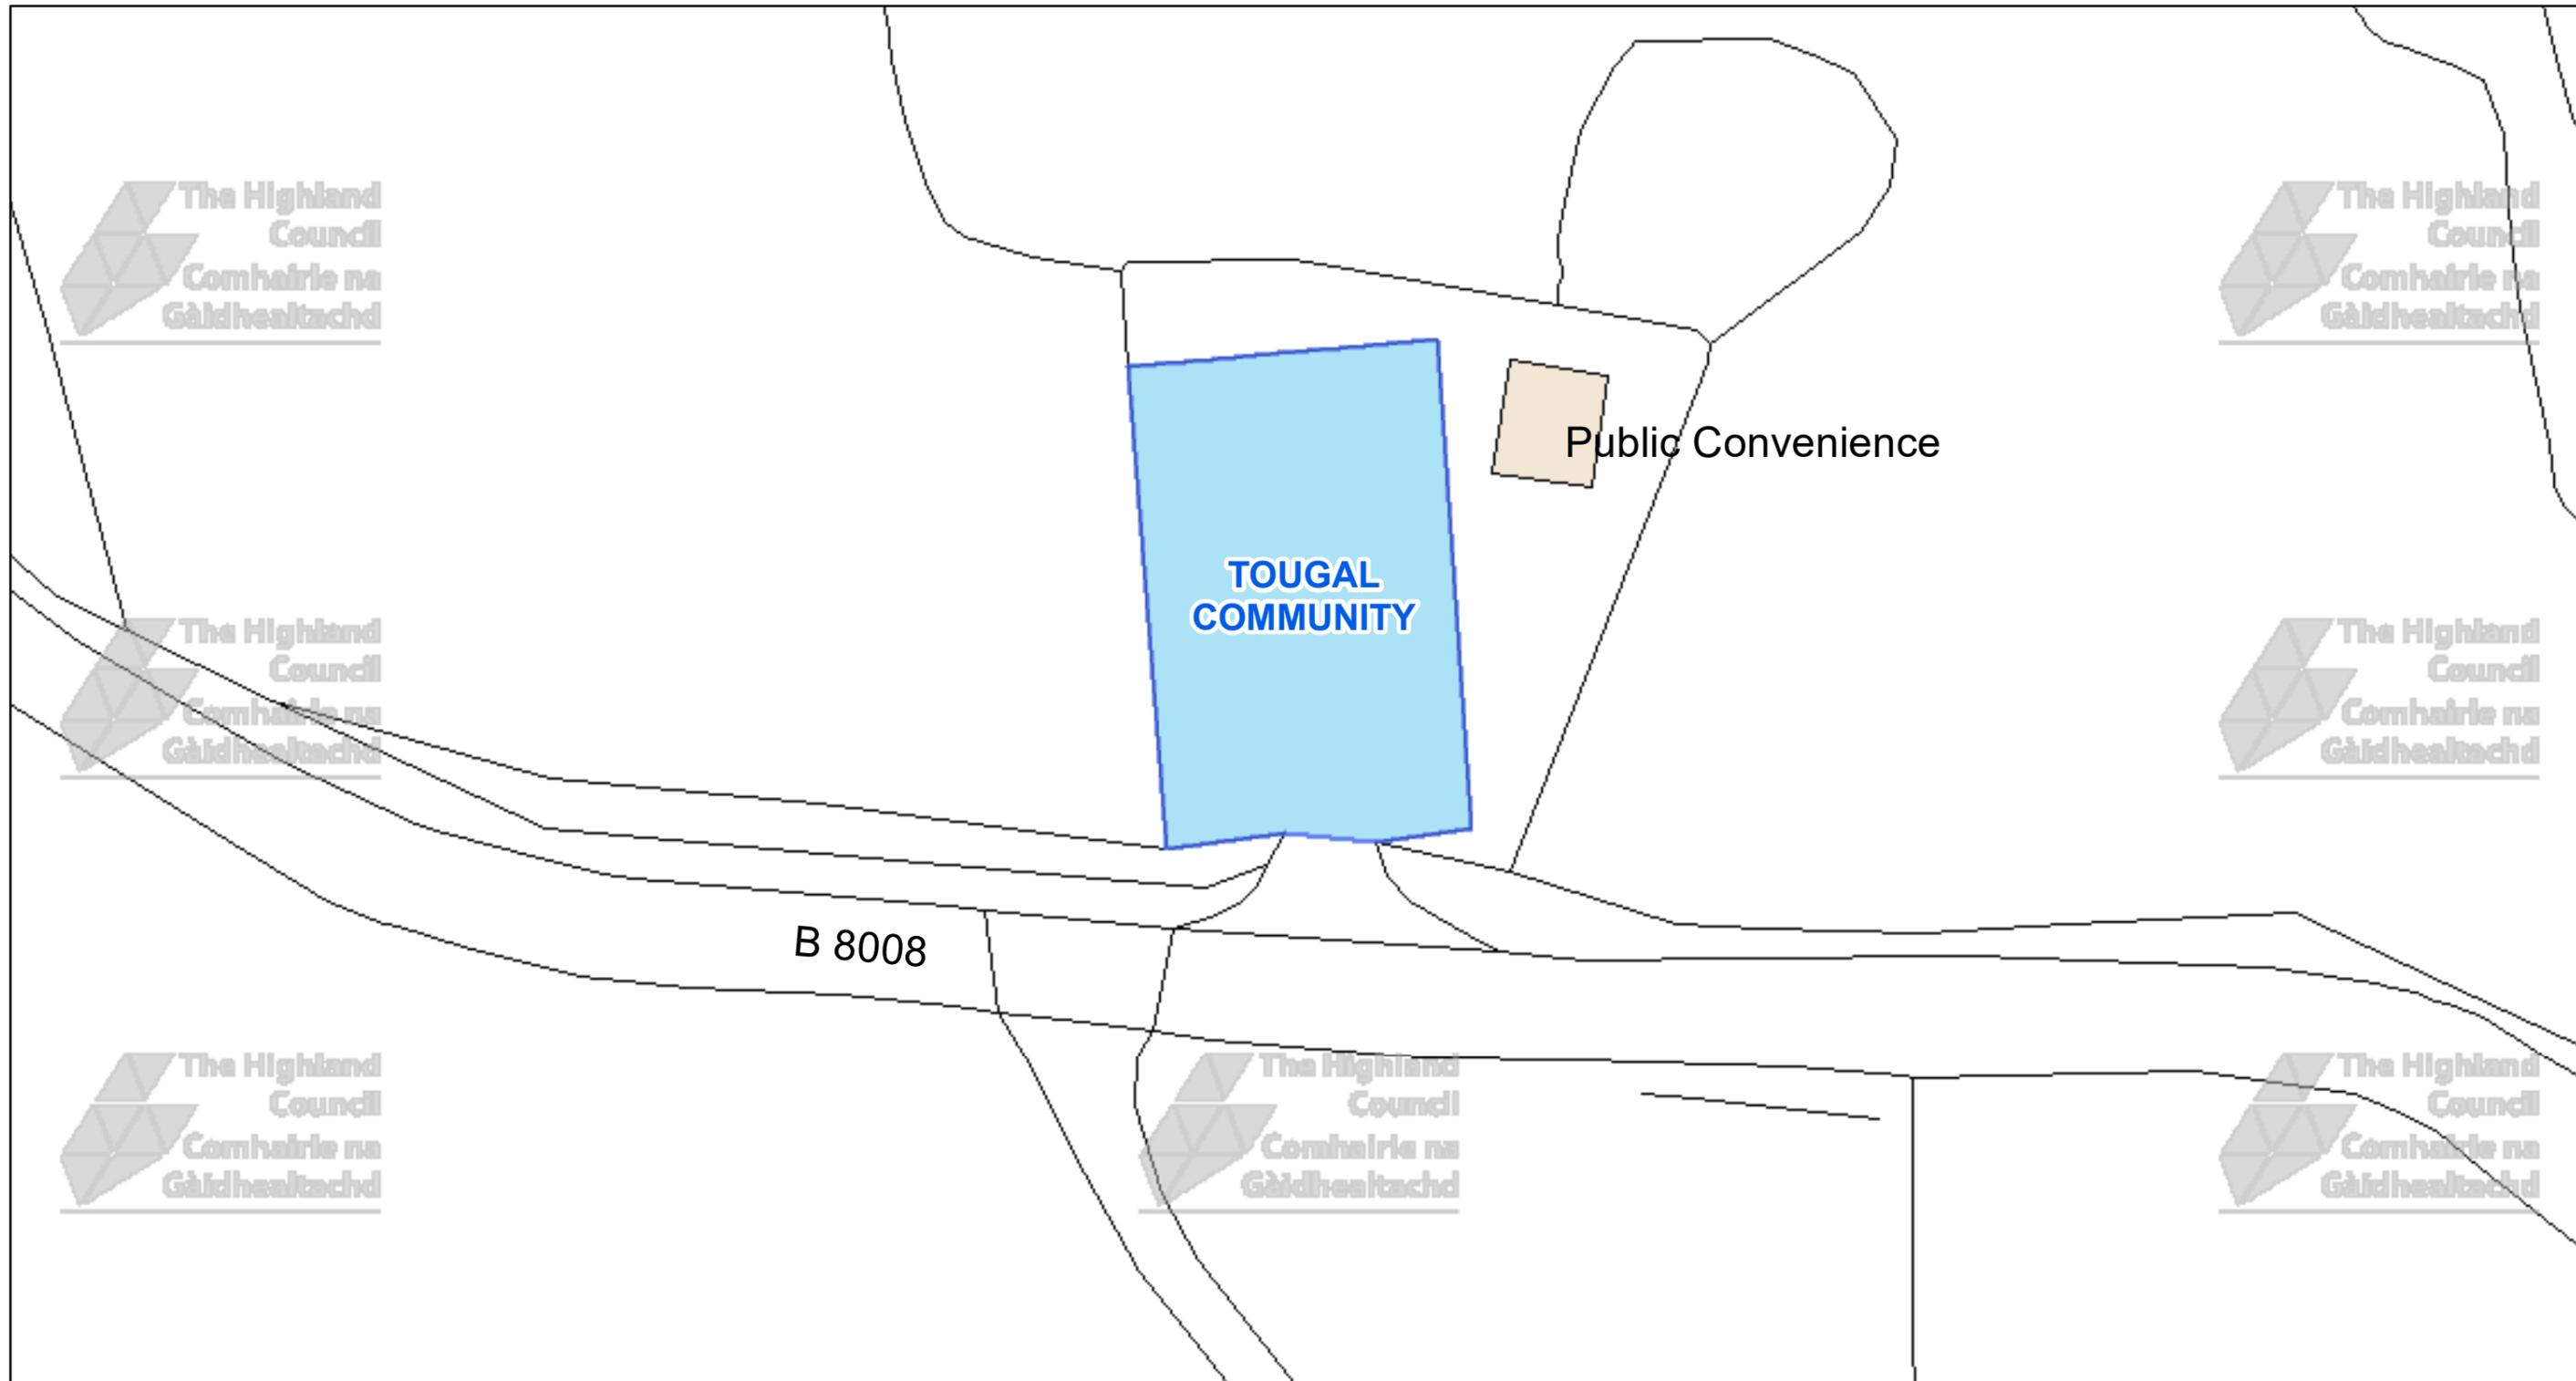

The Highland Council
Headquarters
Glenurquhart Rd
Inverness
IV35NX

© Crown copyright and database rights 2025 Ordnance Survey AC0000849432
The extent of the restrictions are 275,583 to 800,452 metres eastwards and 275,729 to 800,526 westwards using the British National Grid (EPSG 27700).



This is the Off-Street Plan (CP0008) referred in the foregoing

The Highland Council (Off-Street Parking Places) (Decriminalised Parking Enforcement and Consolidation) (Variation Five) Order 2026

Proper Officer

DATE


SCALE
Scale: 1:400

REFERENCE NUMBER
CP0008



CAR PARK NAME:

Commando Memorial Car Park, Spean Bridge

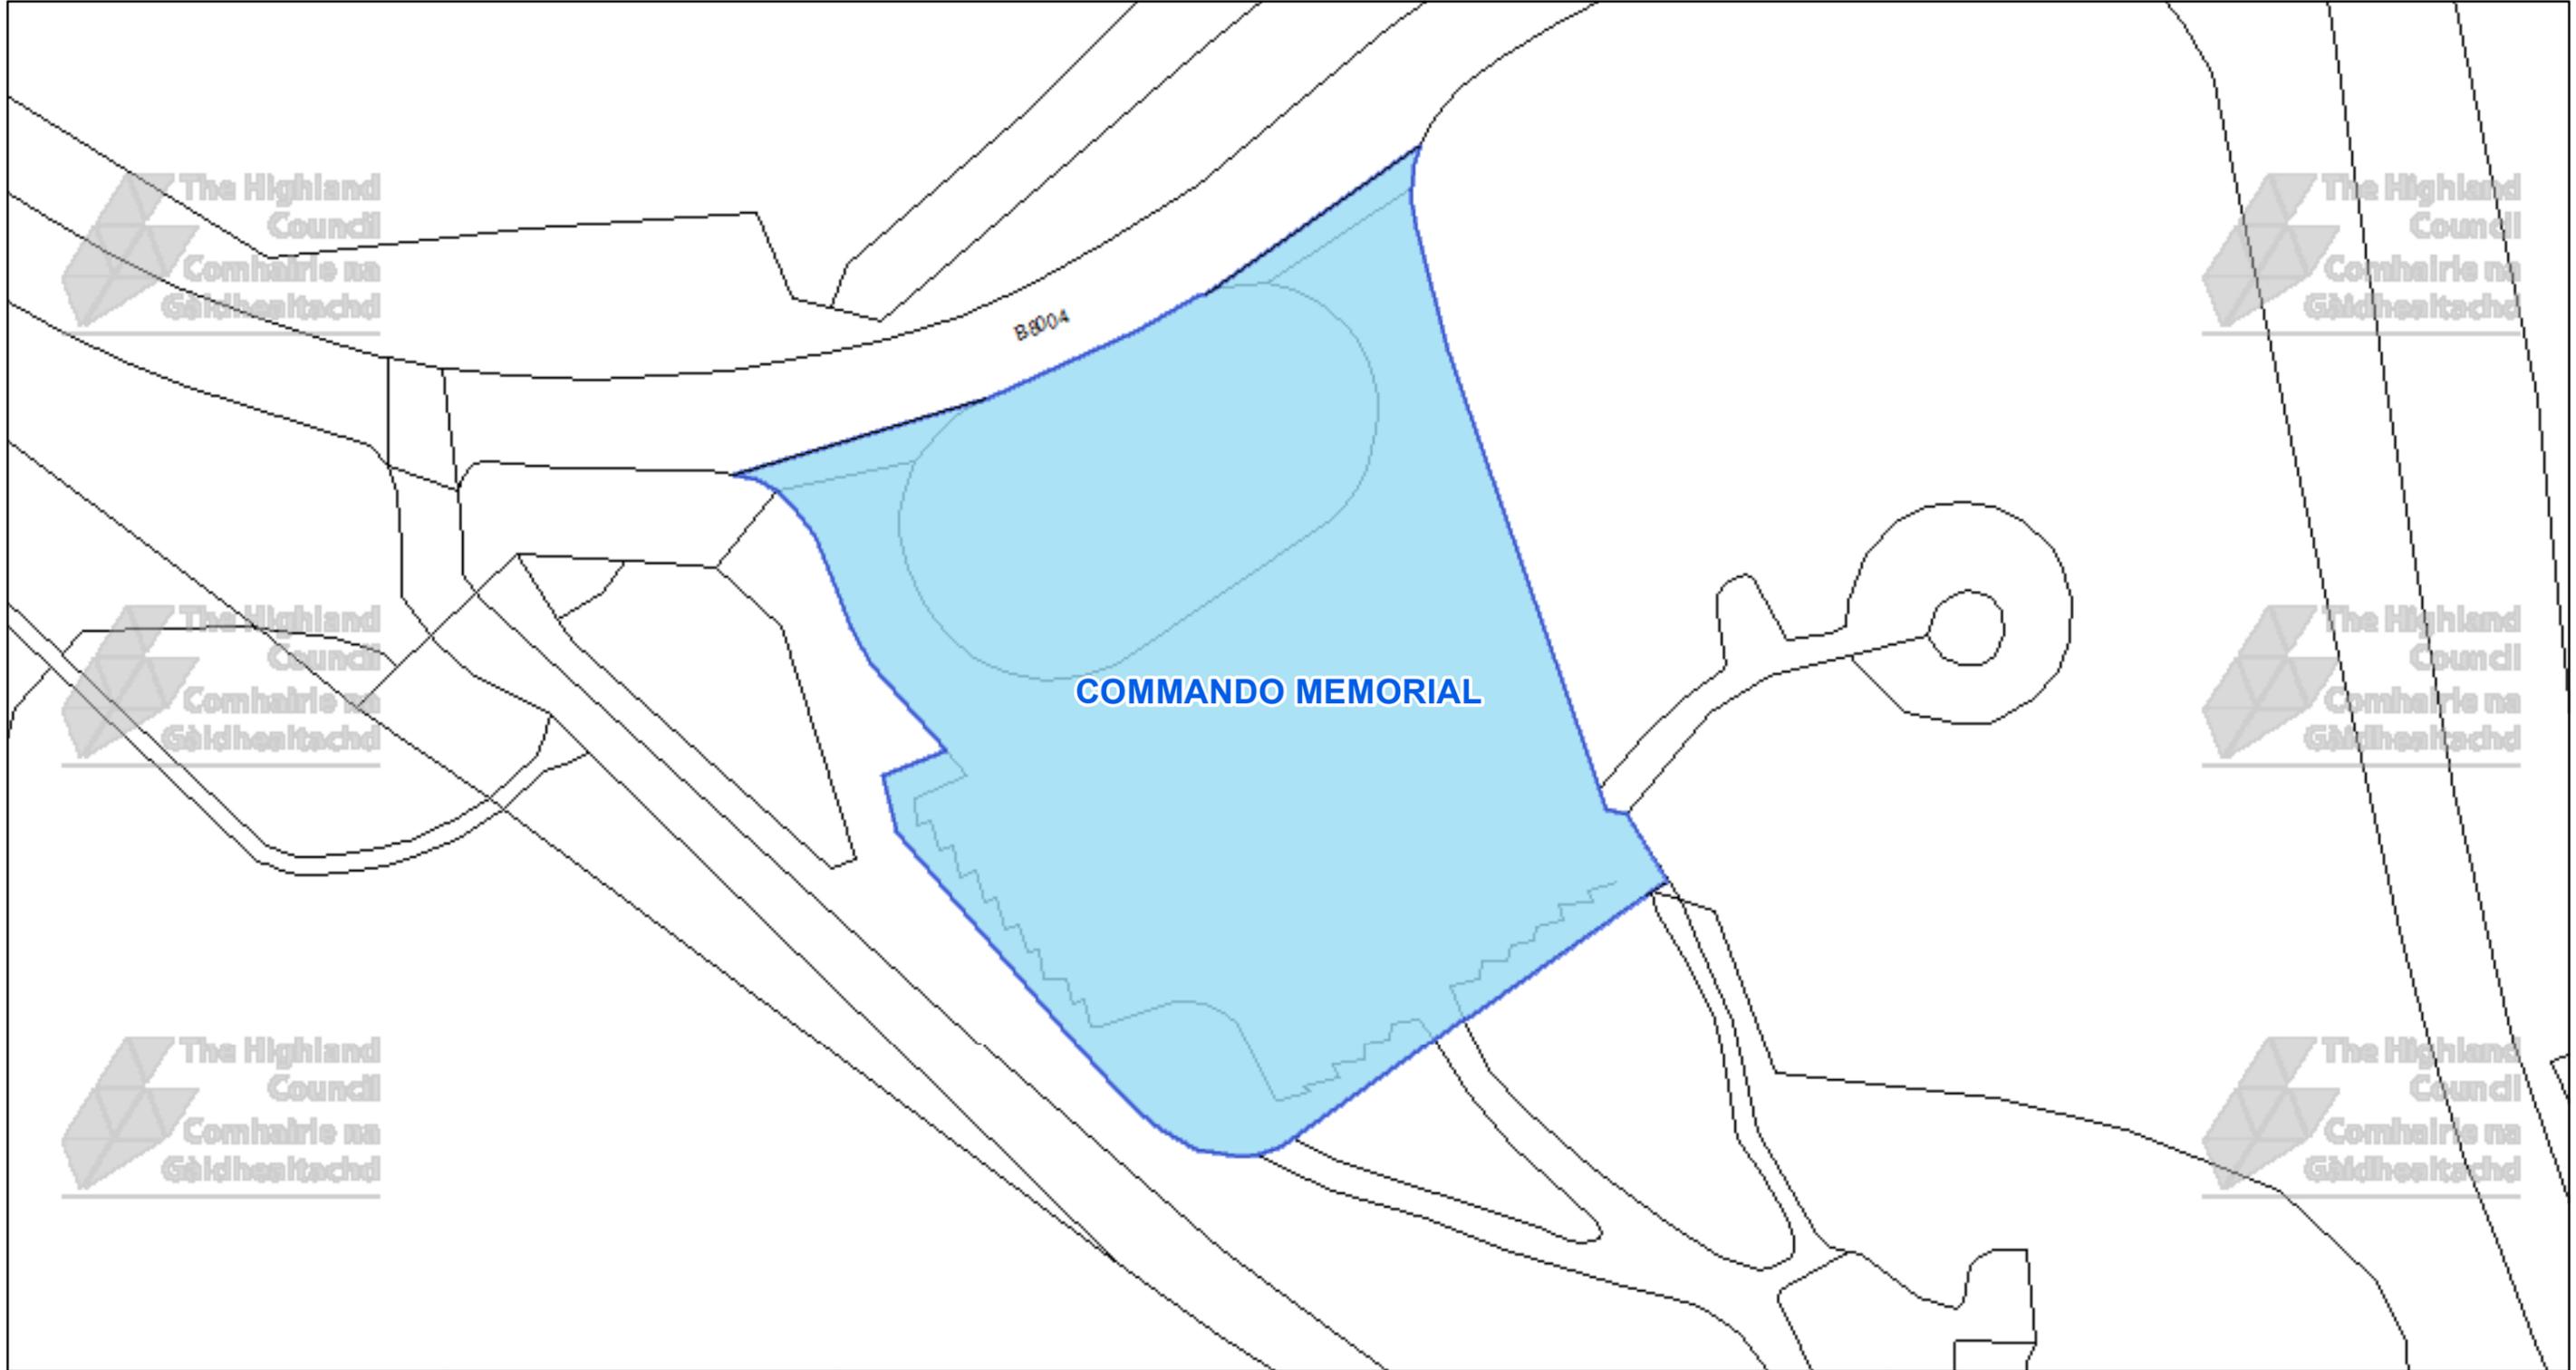

The Highland Council
 Headquarters
 Glenurquhart Rd
 Inverness
 IV35NX

© Crown copyright and database rights 2025 Ordnance Survey AC0000849432
 The extent of the restrictions are 220,644 to 782,365 metres eastwards and 220,844 to 782,475 westwards using the British National Grid (EPSG 27700).



This is the Off-Street Plan (CP0077) referred In the foregoing

The Highland (Off-Street Parking Places) (Decriminalised Parking Enforcement and Consolidation) (Variation Five) Order 2026

Proper Officer

DATE

SCALE

Scale: 1:525


REFERENCE NUMBER

CP0077



CAR PARK NAME:

Village Car Park, Corpach

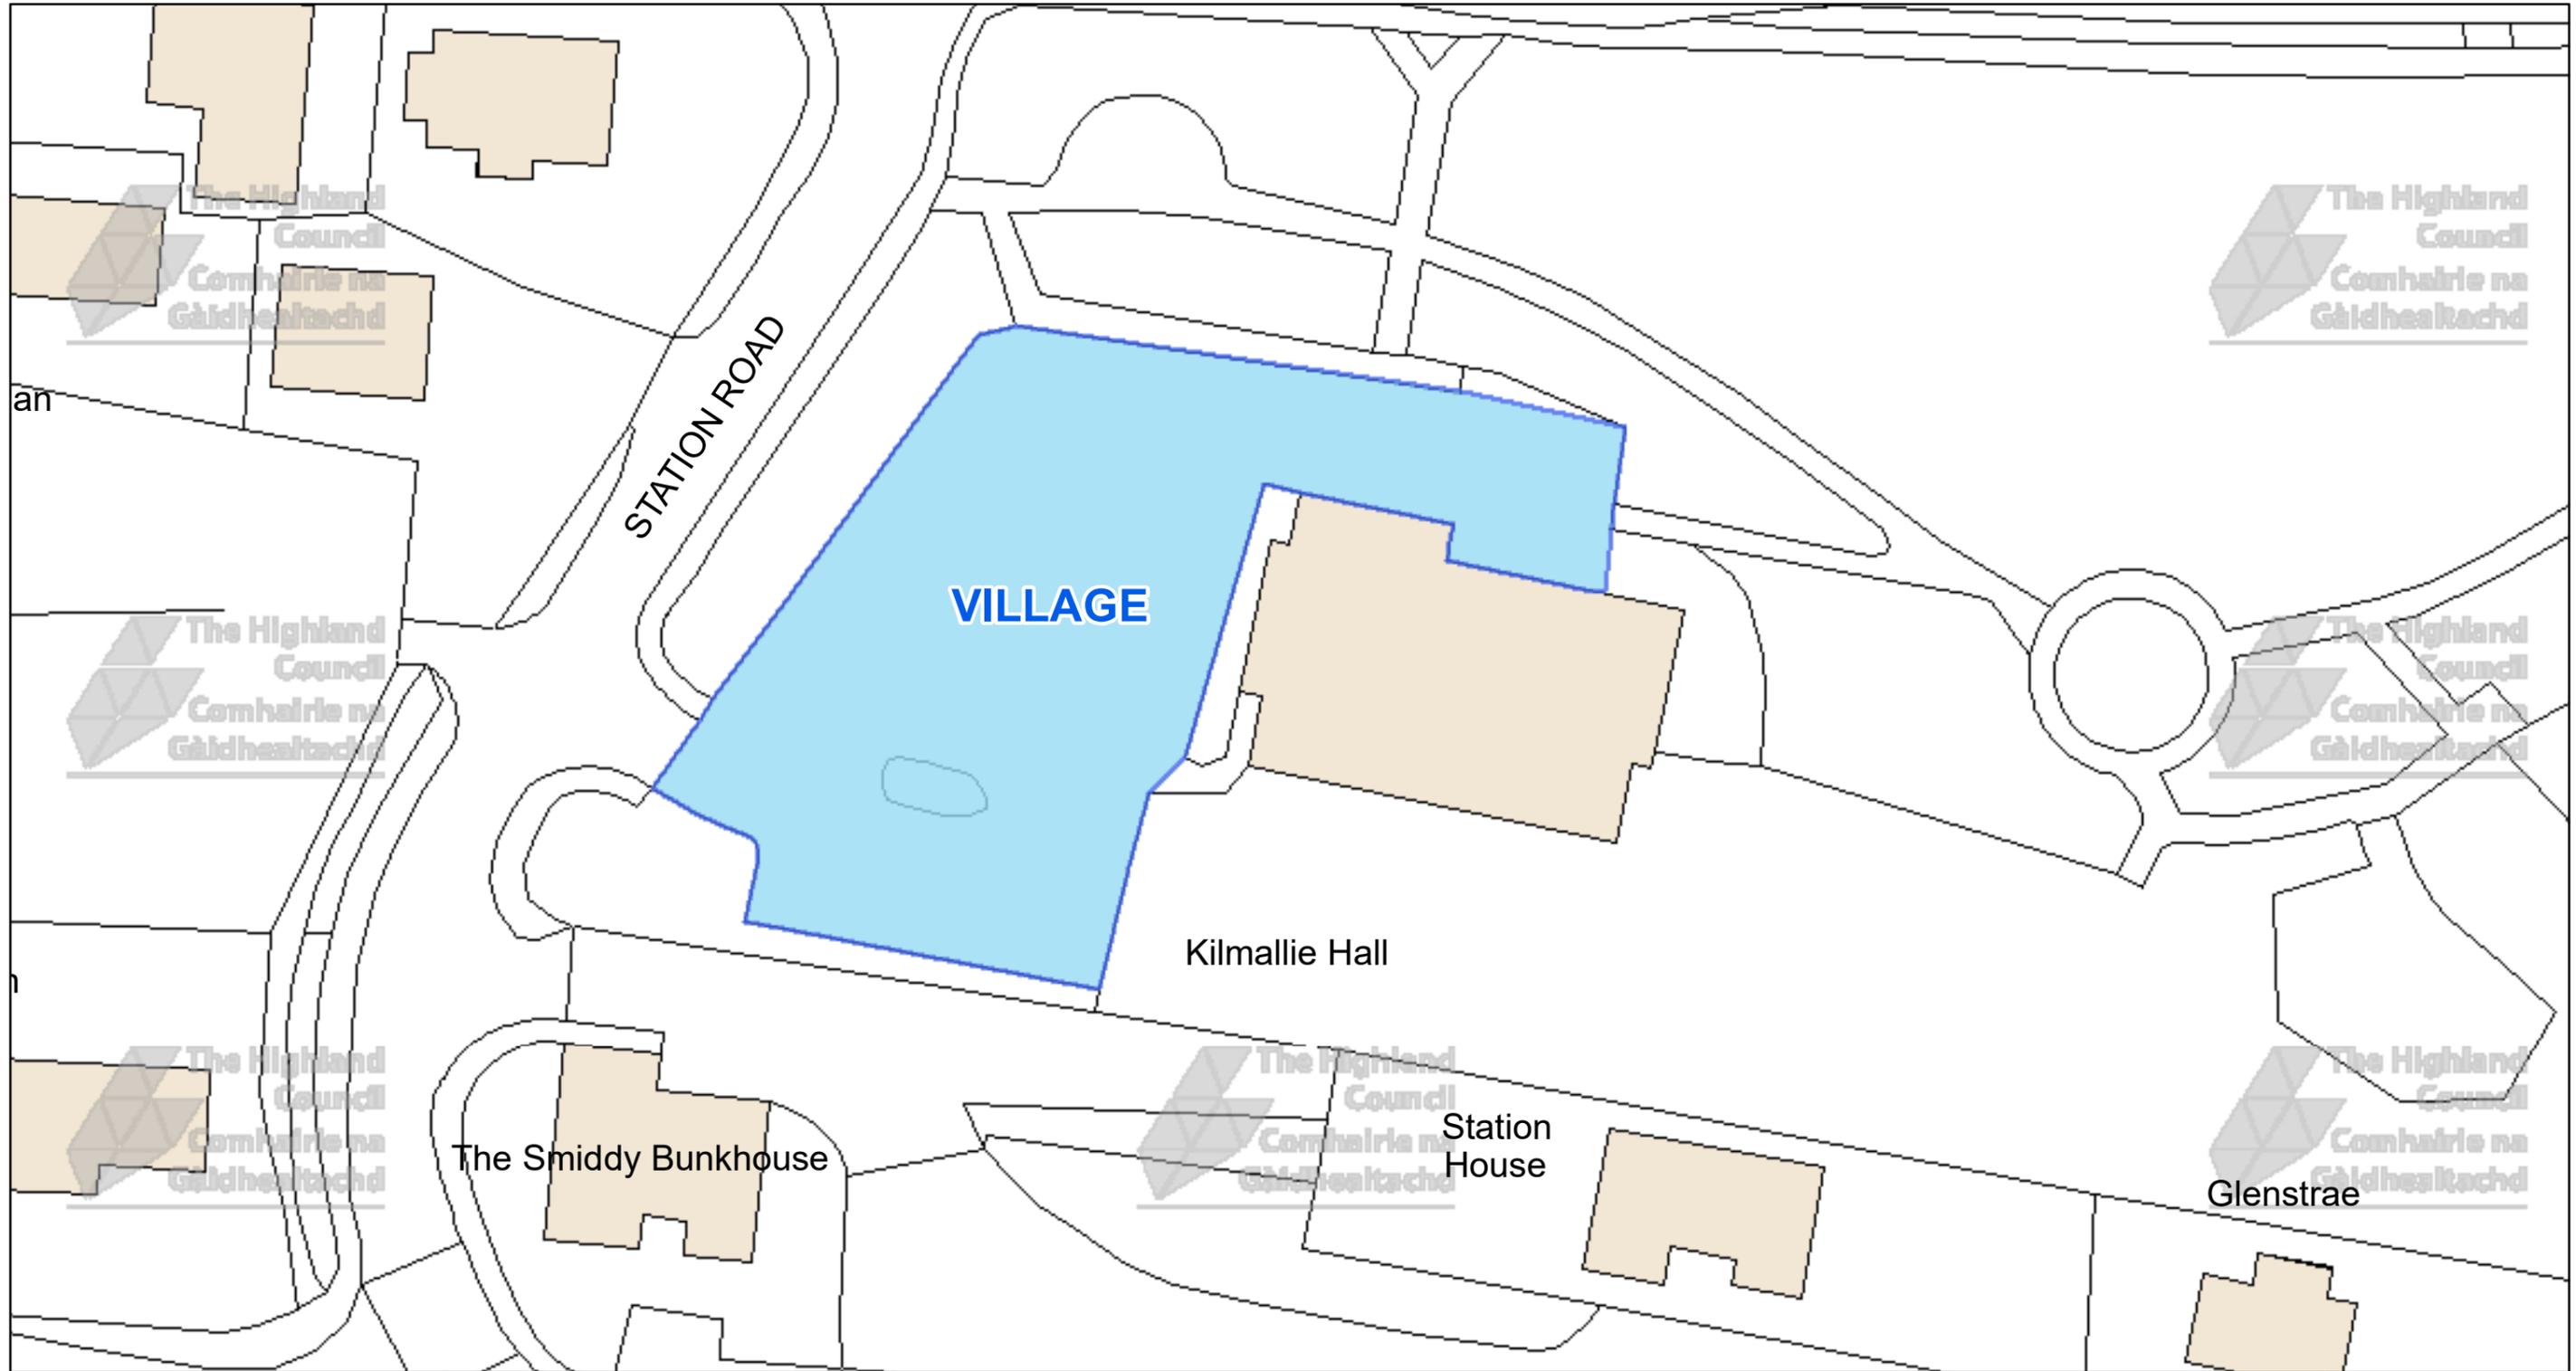

The Highland Council
Headquarters
Glenurquhart Rd
Inverness
IV35NX

© Crown copyright and database rights 2025 Ordnance Survey AC0000849432
The extent of the restrictions are 209,568 to 776,729 metres eastwards and 209,754 to 776,830 westwards using the British National Grid (EPSG 27700).



This is the Off-Street Plan (CP0079) referred In the foregoing

The Highland (Off-Street Parking Places) (Decriminalised Parking Enforcement and Consolidation) (Variation Five) Order 2026

Proper Officer

DATE

SCALE

Scale: 1:475


REFERENCE NUMBER

CP0079



CAR PARK NAME:

Wool Mill Car Park, Spean Bridge

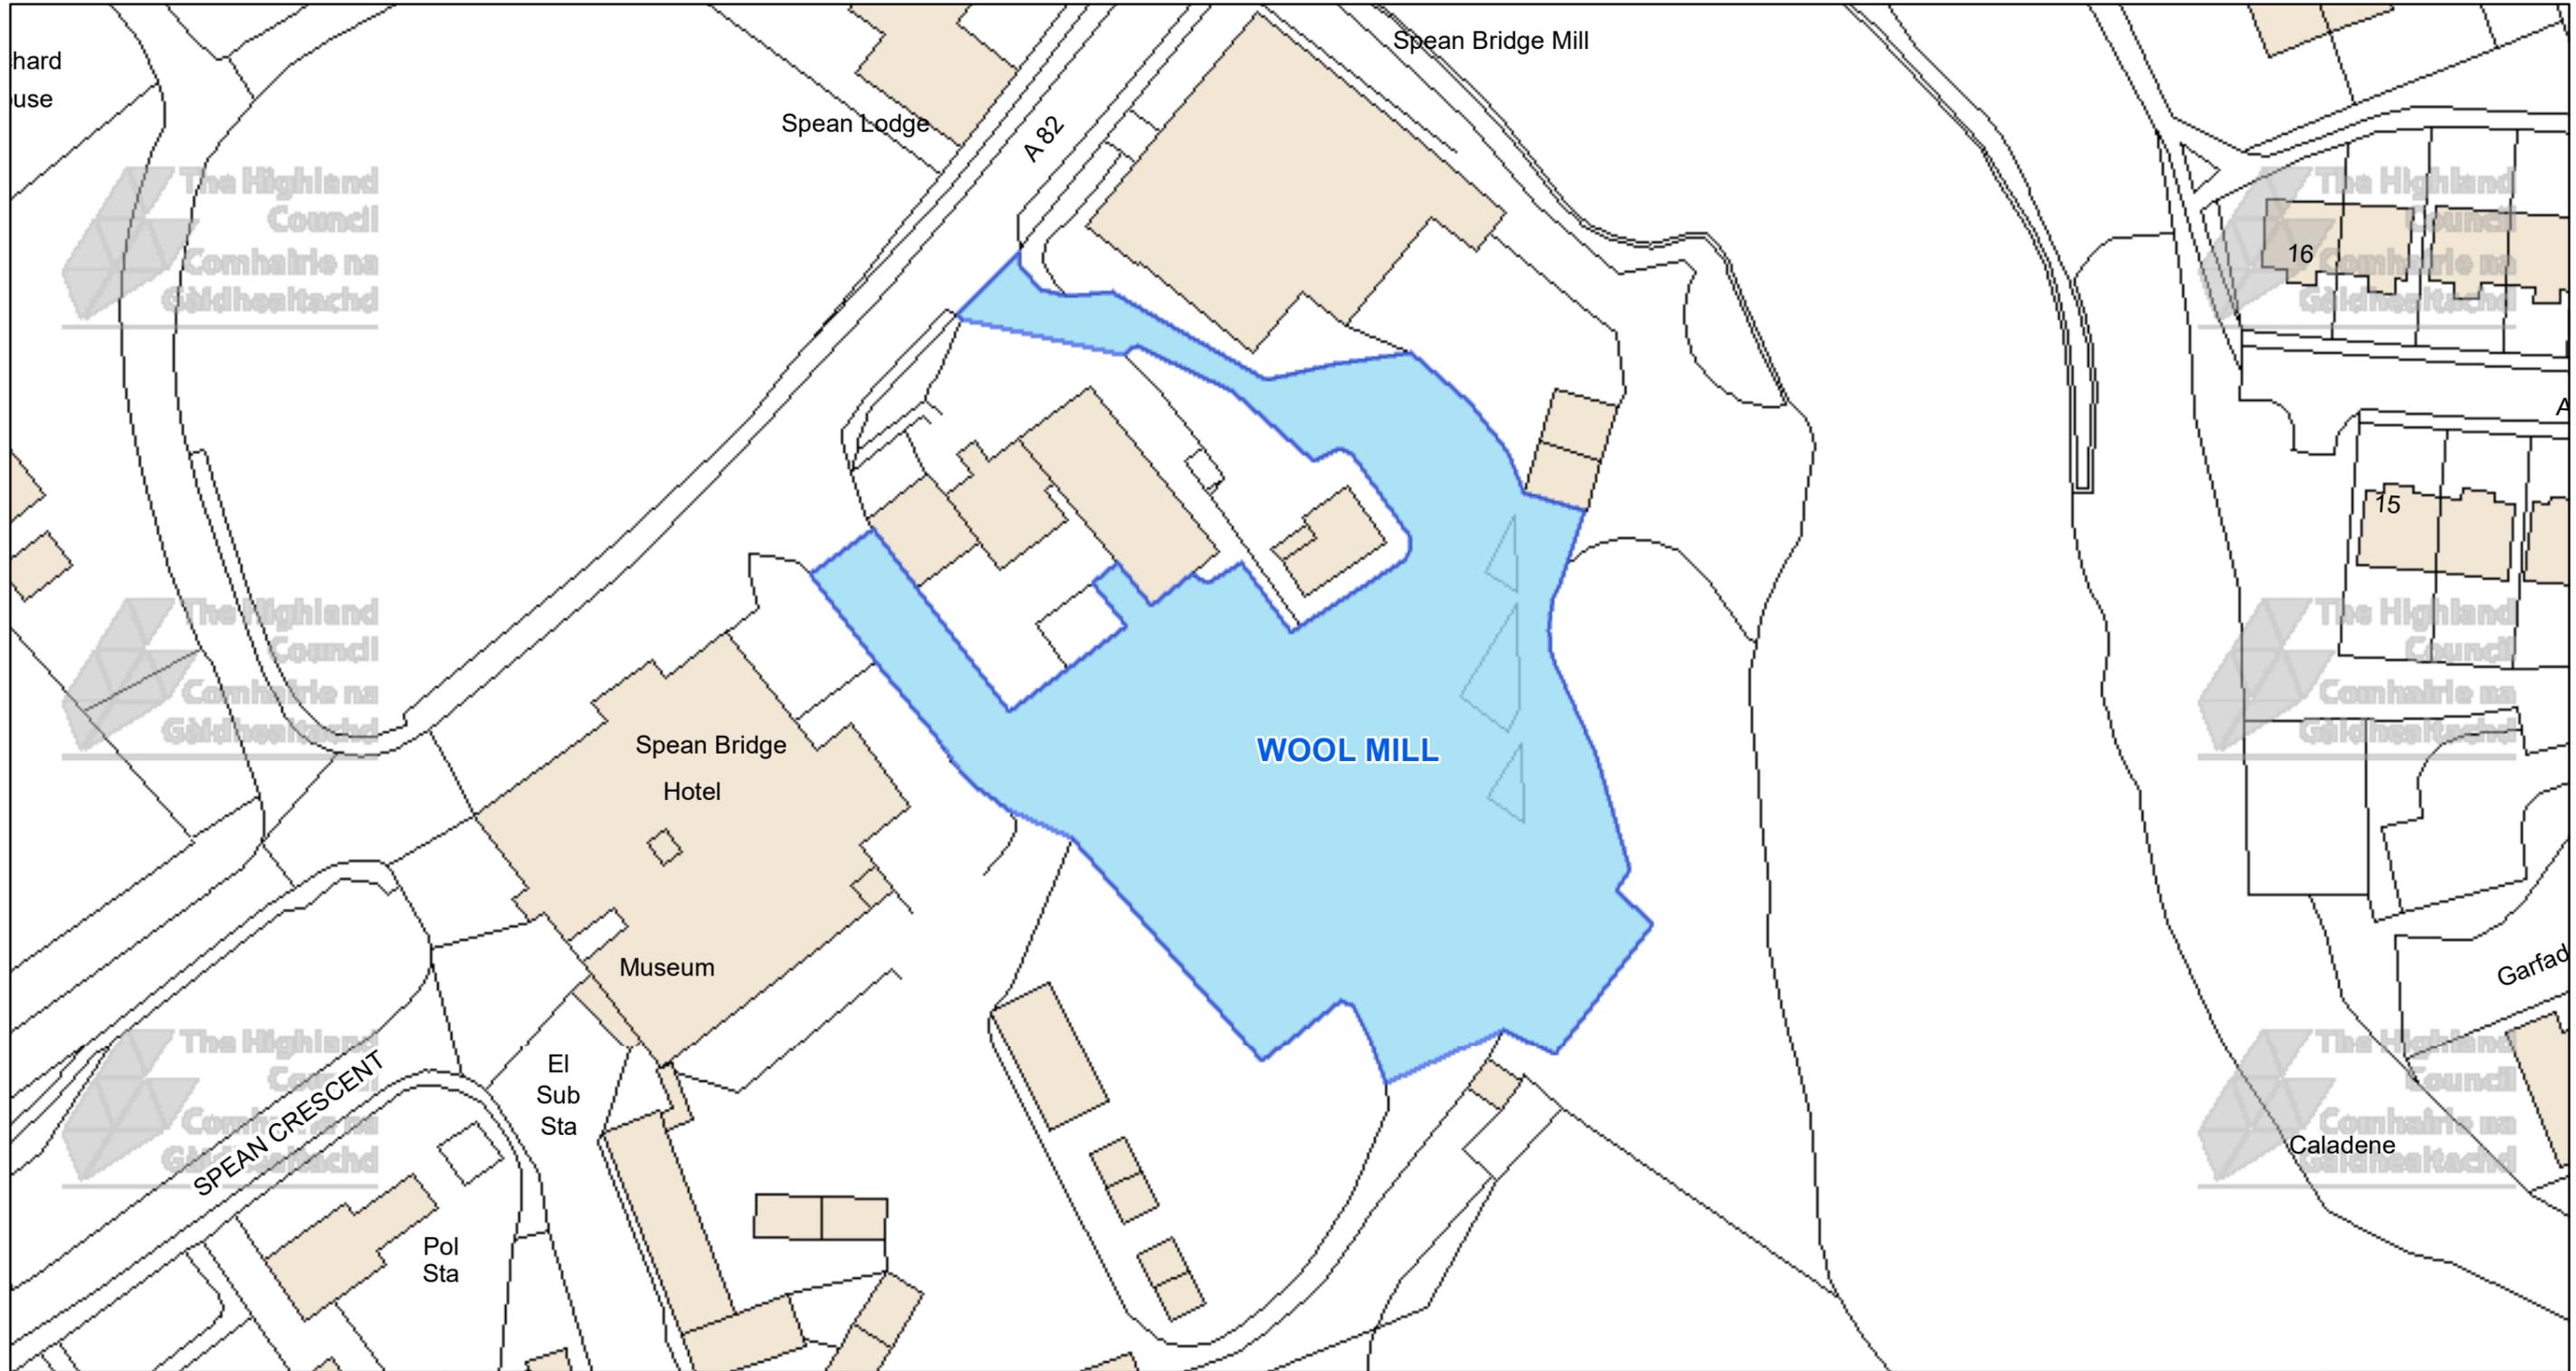

The Highland Council
Headquarters
Glenurquhart Rd
Inverness
IV35NX

© Crown copyright and database rights 2025 Ordnance Survey AC0000849432
The extent of the restrictions are 222,053 to 781,539 metres eastwards and 222,317 to 781,677 westwards using the British National Grid (EPSG 27700).



This is the Off-Street Plan (CP0084) referred In the foregoing

The Highland (Off-Street Parking Places) (Decriminalised Parking Enforcement and Consolidation) (Variation Five) Order 2026

Proper Officer

DATE

SCALE

Scale: 1:675


REFERENCE NUMBER

CP0084



CAR PARK NAME:

Village Car Park, Caol

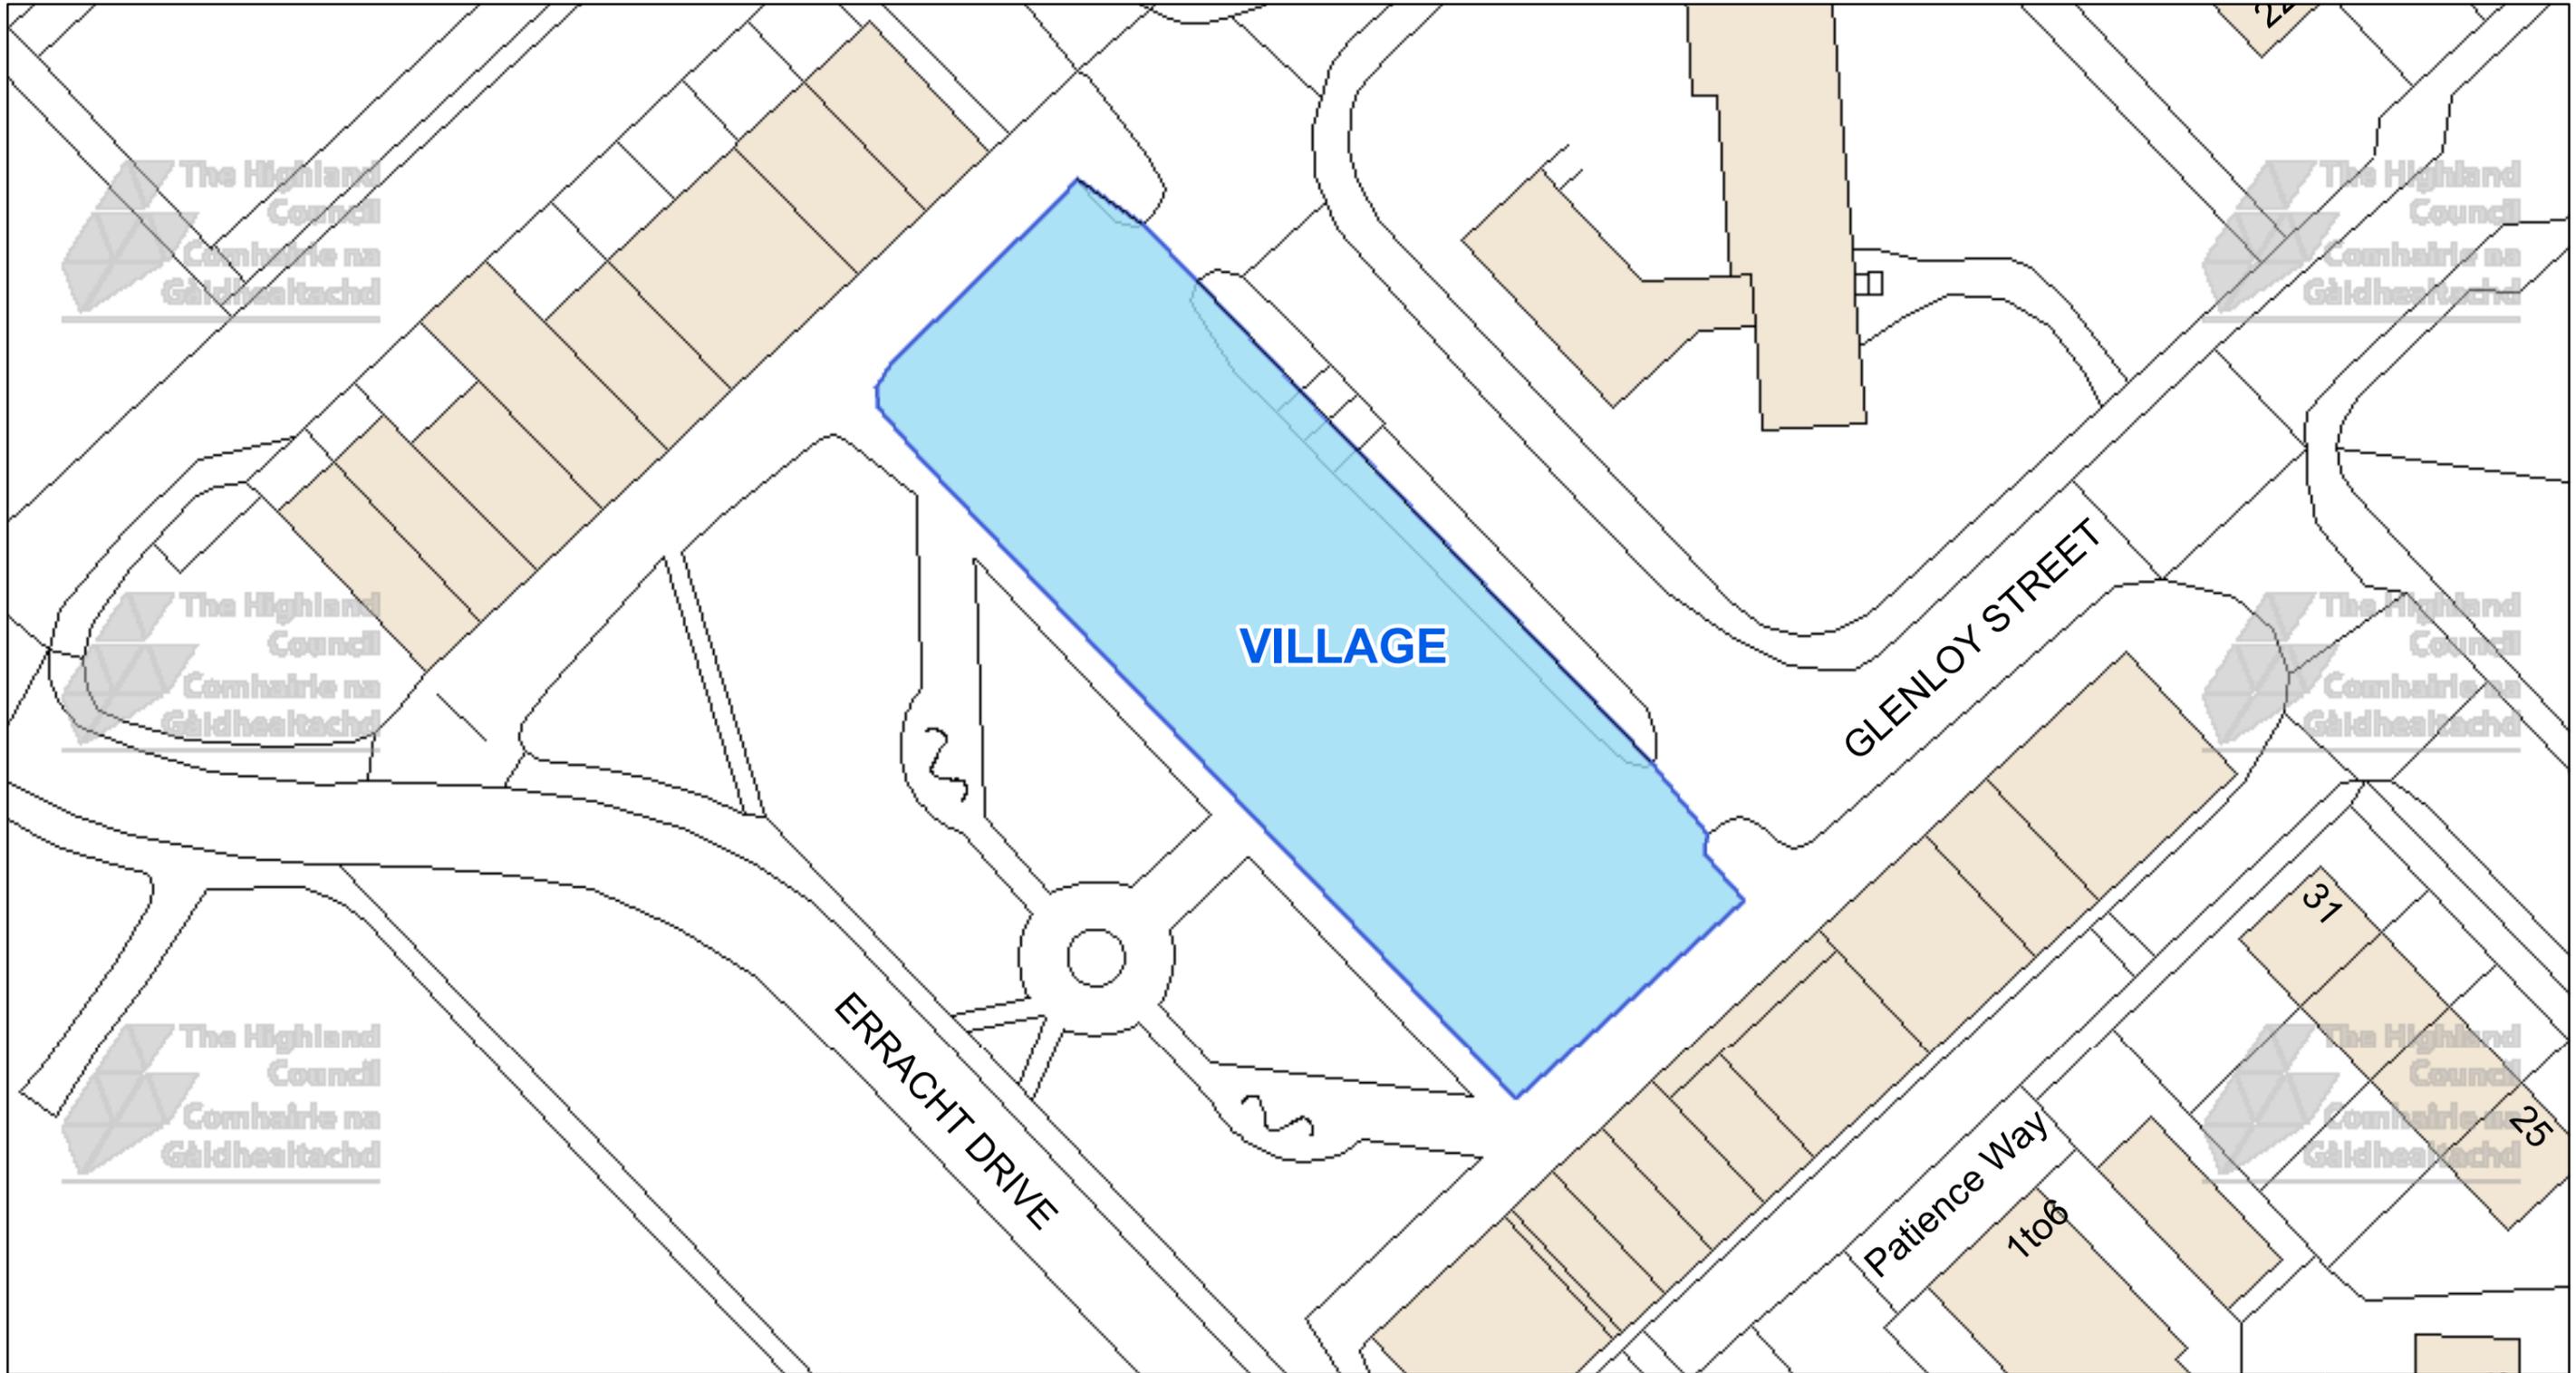

The Highland Council
 Headquarters
 Glenurquhart Rd
 Inverness
 IV35NX

© Crown copyright and database rights 2025 Ordnance Survey AC0000849432
 The extent of the restrictions are 210,539 to 776,084 metres eastwards and 210,713 to 776,179 westwards using the British National Grid (EPSG 27700).



This is the Off-Street Plan (CP0087) referred In the foregoing


The Highland (Off-Street Parking Places) (Decriminalised Parking Enforcement and Consolidation) (Variation Five) Order 2026

Proper Officer

DATE


SCALE
Scale: 1:450

REFERENCE NUMBER
CP0087

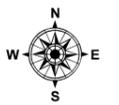

CAR PARK NAME:

Banavie Locks Car Park, Banavie

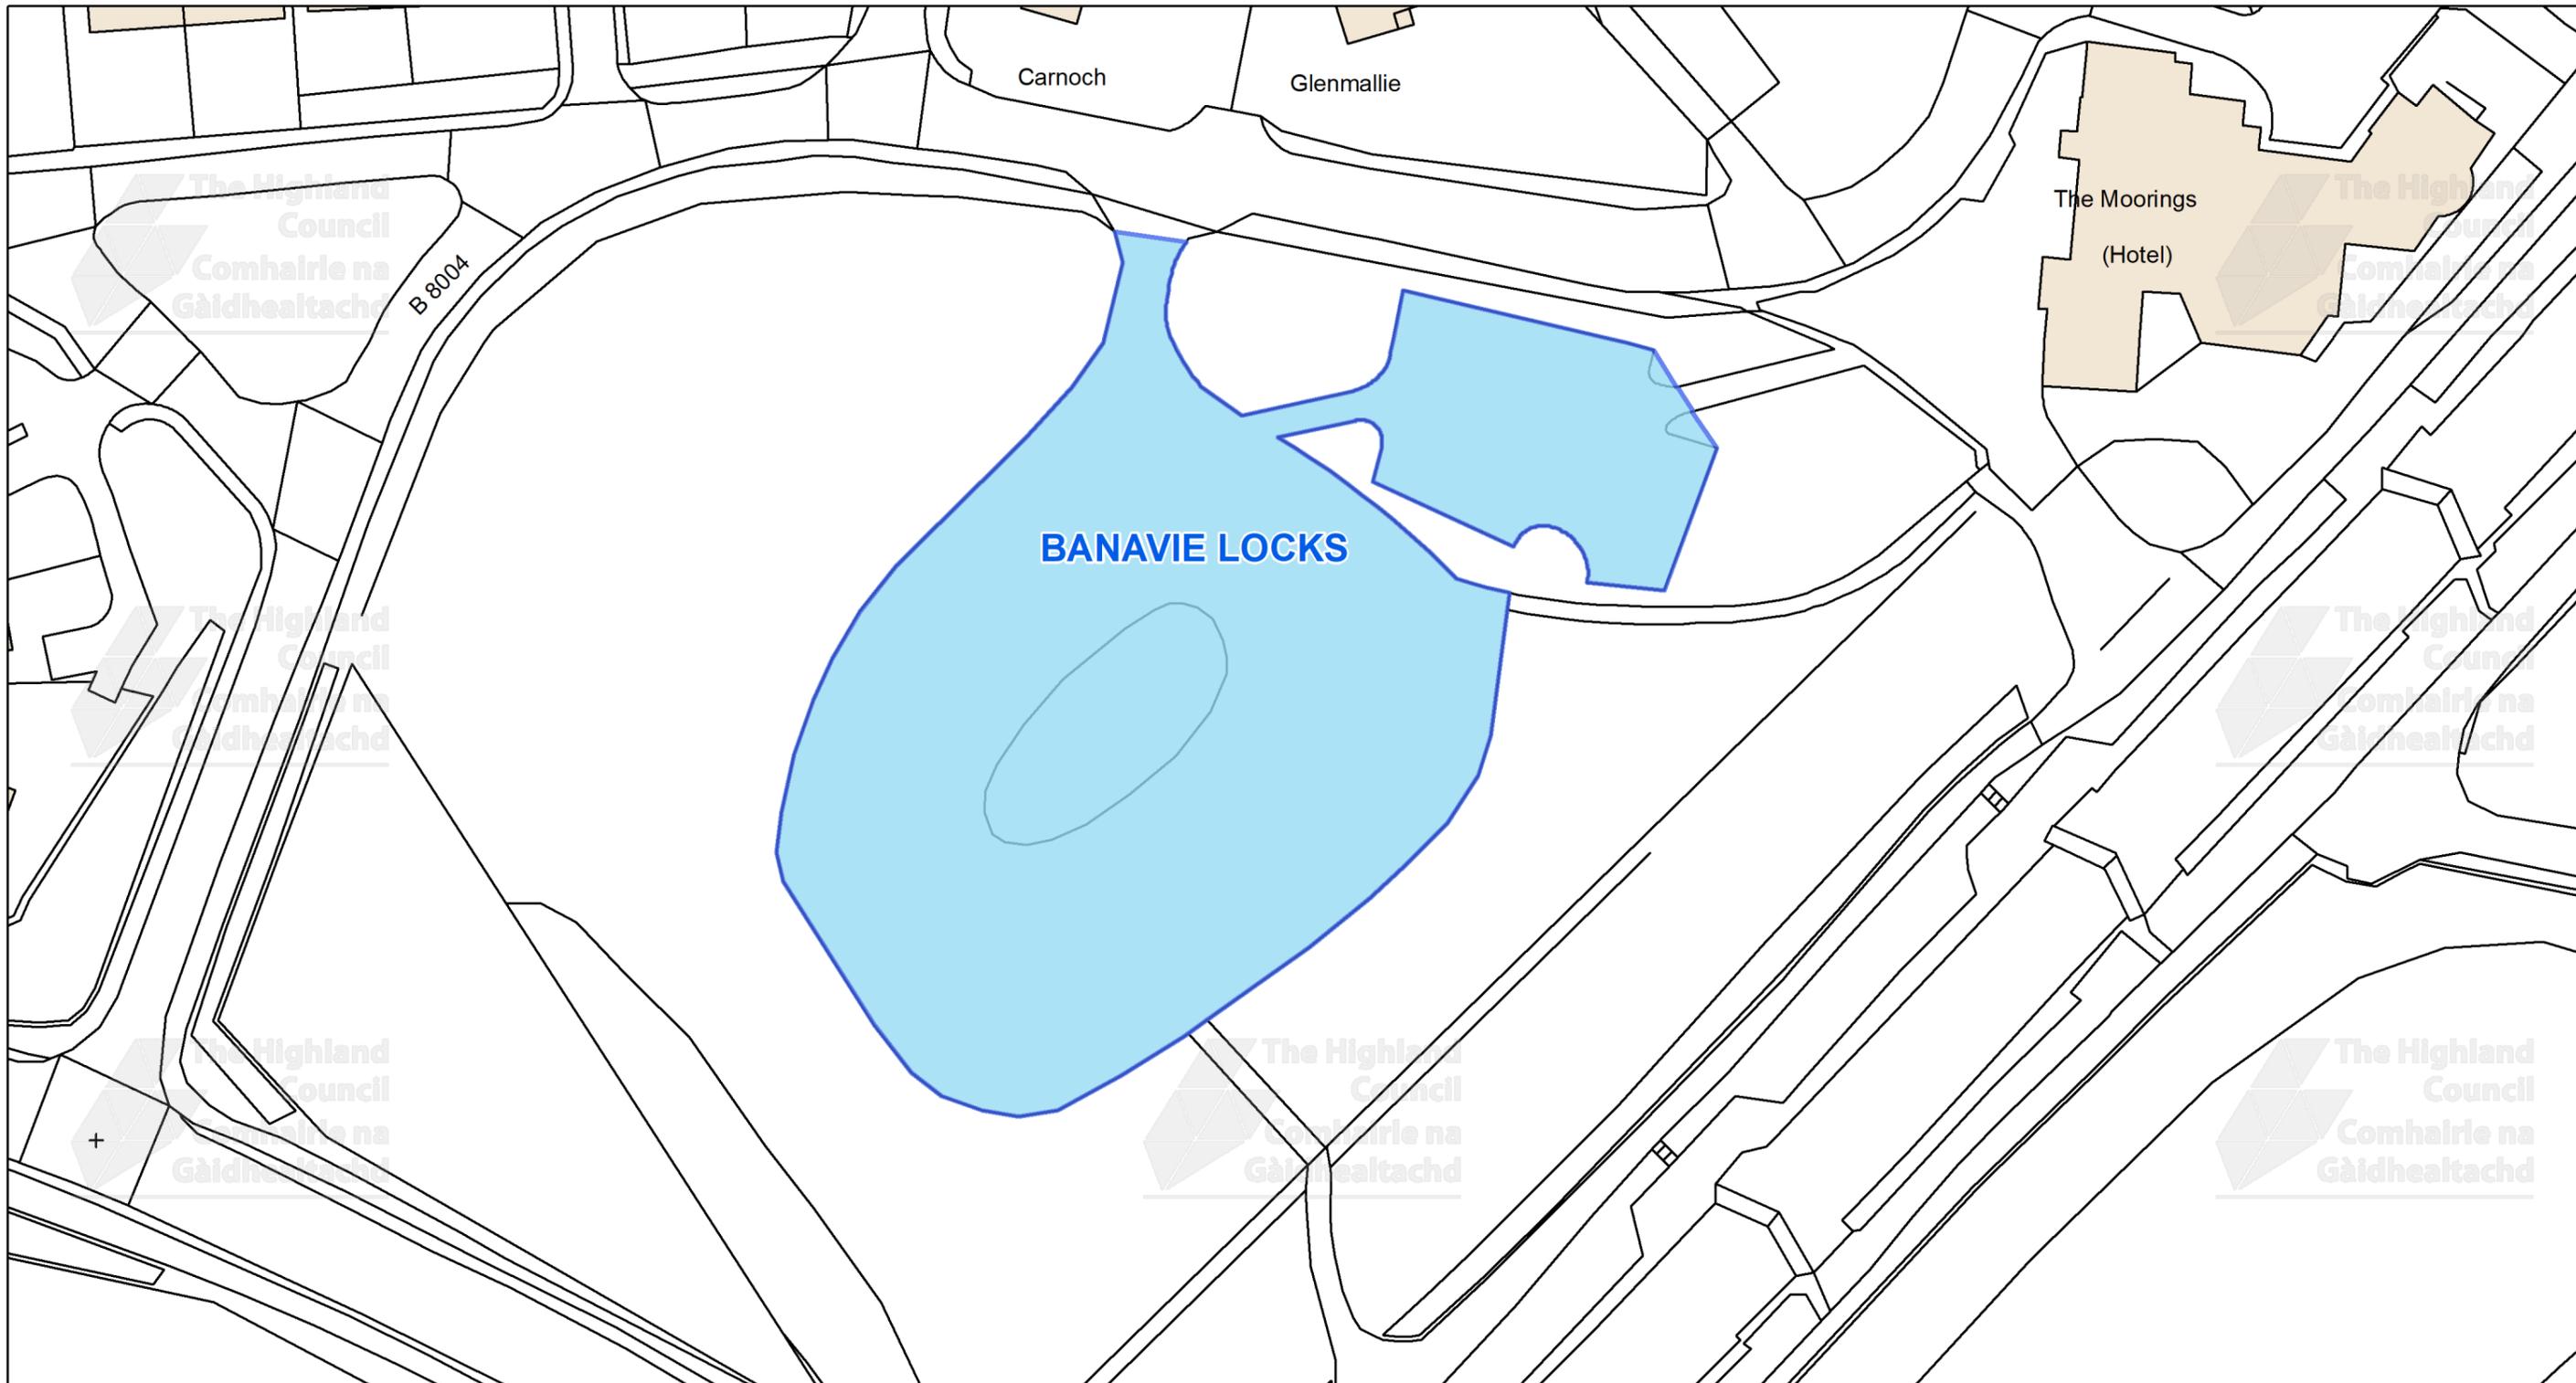

This is the Off-Street Plan (CP0088) referred In the foregoing

The Highland Council (Off-Street Parking Places) (Decriminalised Parking Enforcement and Consolidation) (Variation Five) Order 2026

Signed by Proper Officer

© Crown copyright and database rights 2025 Ordnance Survey AC0000849432
The extent of the restrictions are 211,120 to 776,883 metres eastwards and 211,374 to 777,032 westwards using the British National Grid (EPSG 27700).



The Highland Council
Headquarters
Glenurquhart Rd
Inverness
IV35NX

SCALE
1:725


DATE

REFERENCE NUMBER
CP0088



CAR PARK NAME:

Laggan Locks Car Park, Laggan

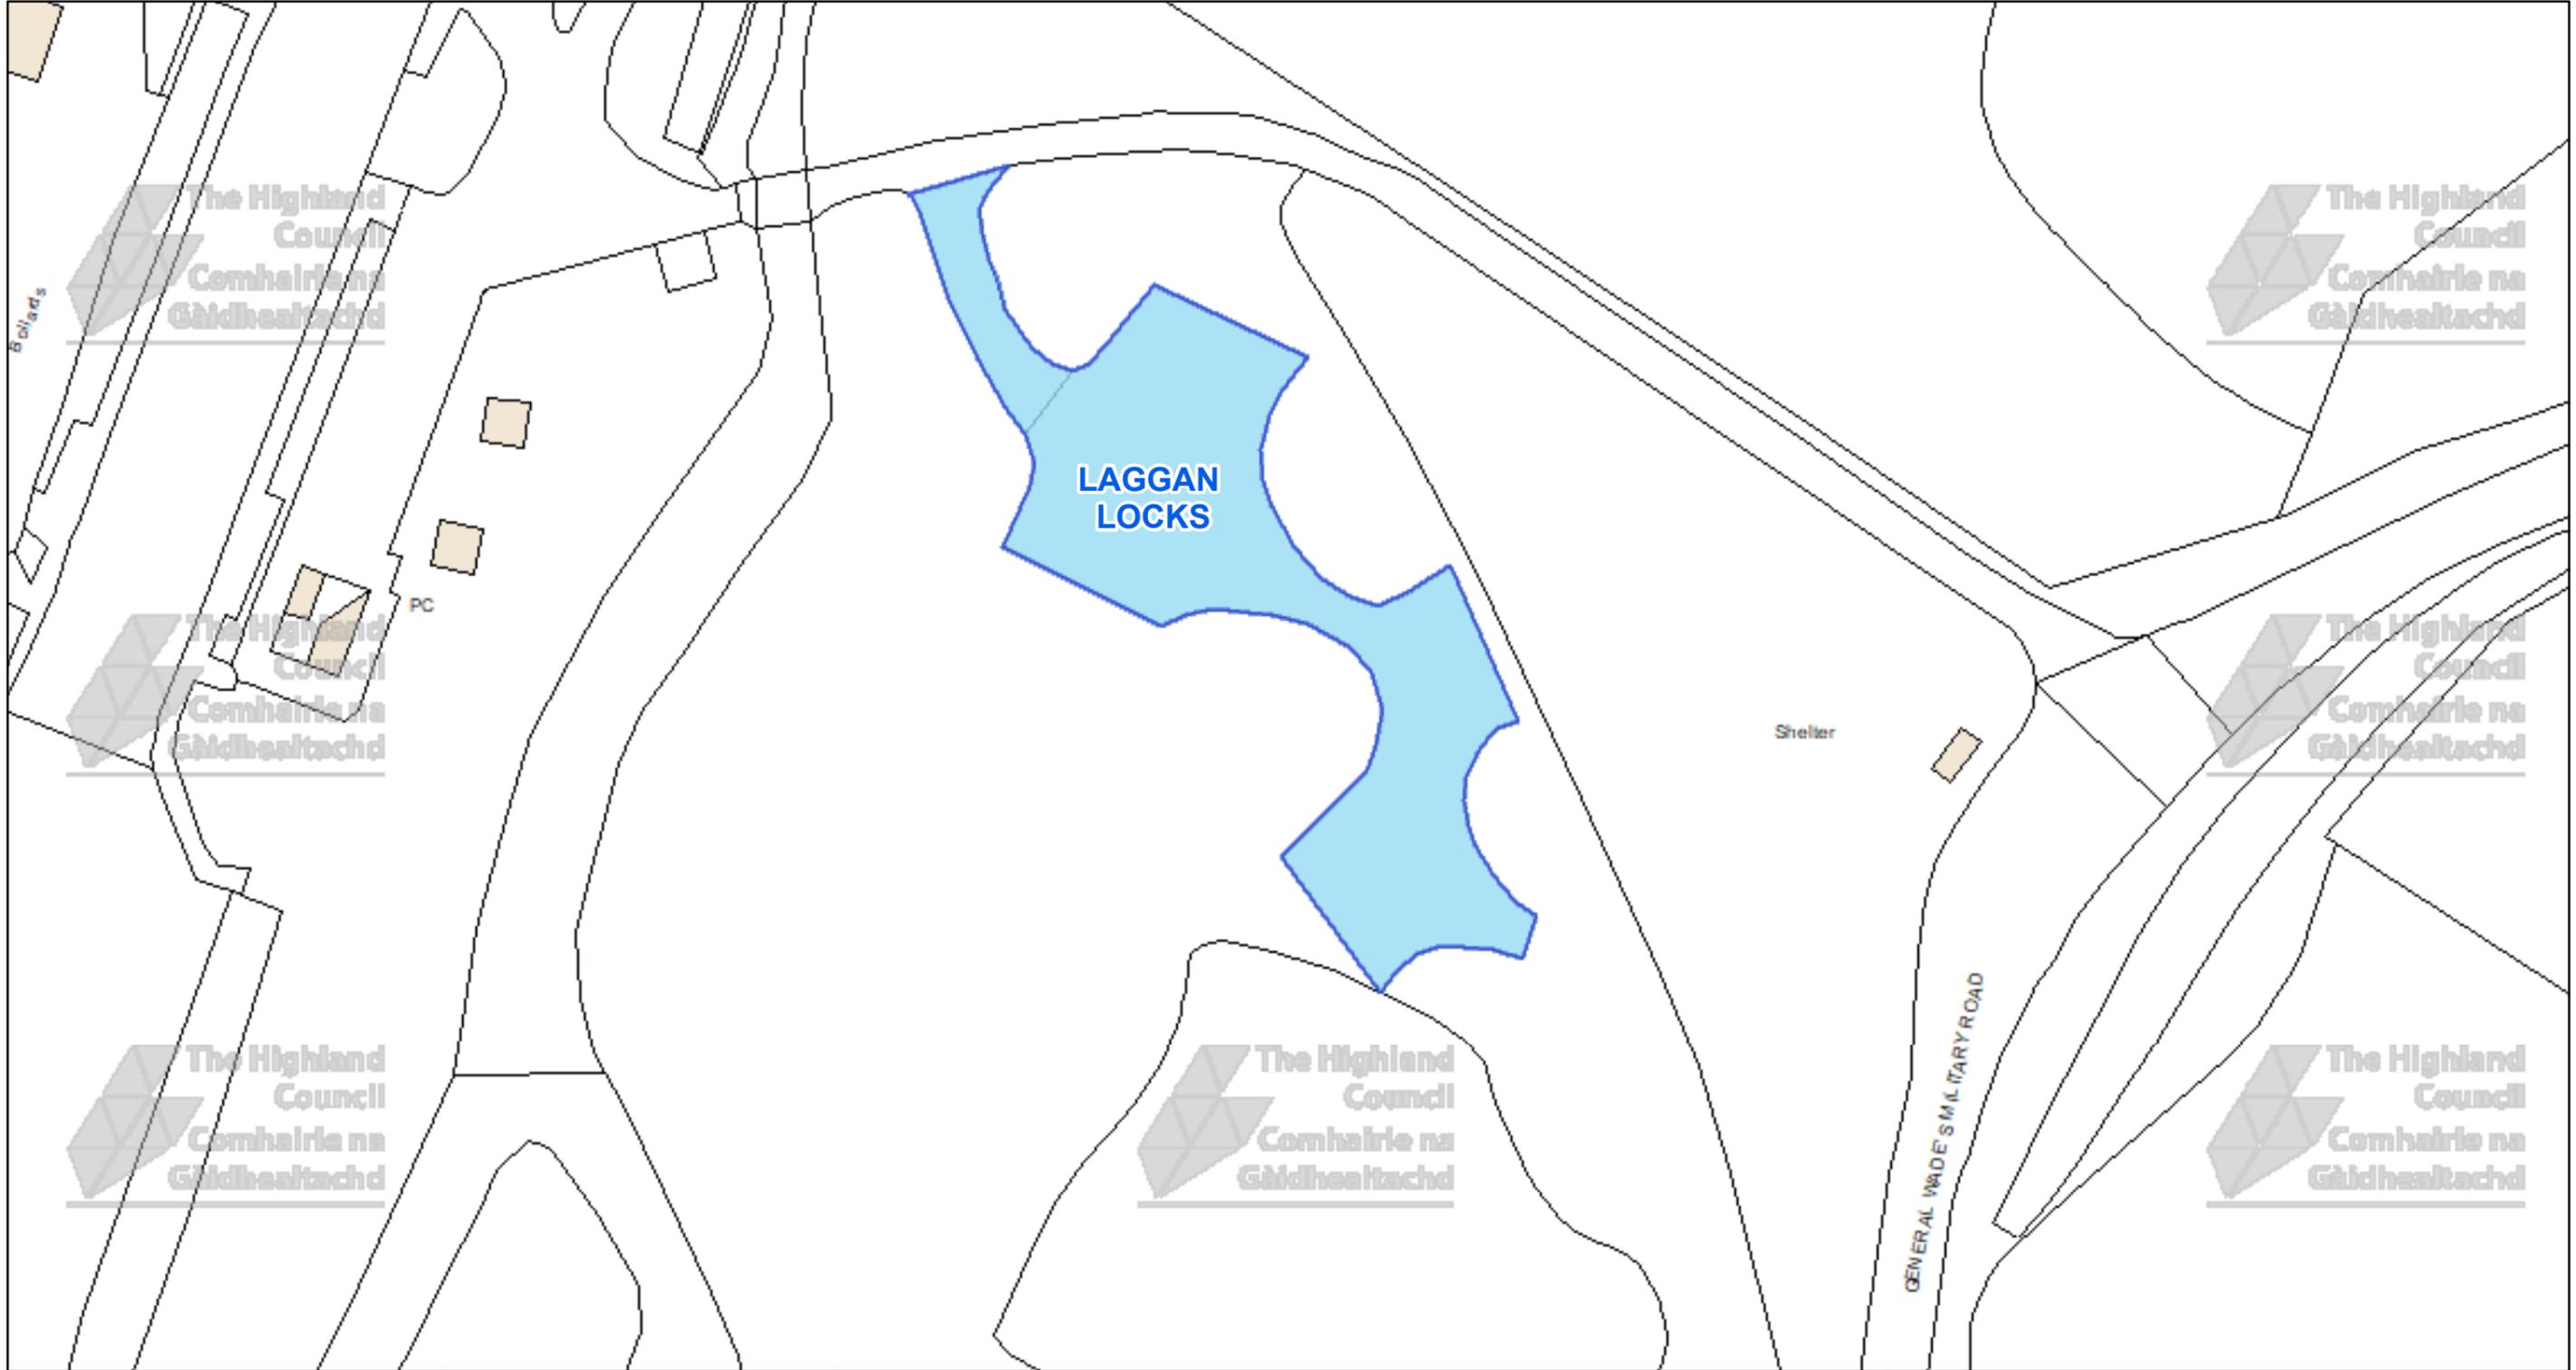

The Highland Council
Headquarters
Glenurquhart Rd
Inverness
IV35NX

© Crown copyright and database rights 2025 Ordnance Survey AC0000849432

The extent of the restrictions are 228,578 to 796,184 metres eastwards and 228,791 to 796,301 westwards using the British National Grid (EPSG 27700).



This is the Off-Street Plan (CP0096) referred In the foregoing

The Highland (Off-Street Parking Places) (Decriminalised Parking Enforcement and Consolidation) (Variation Five) Order 2026

Proper Officer

DATE

SCALE

Scale: 1:550


REFERENCE NUMBER

CP0096



CAR PARK NAME:

Lochaber High School Car Park, Fort William

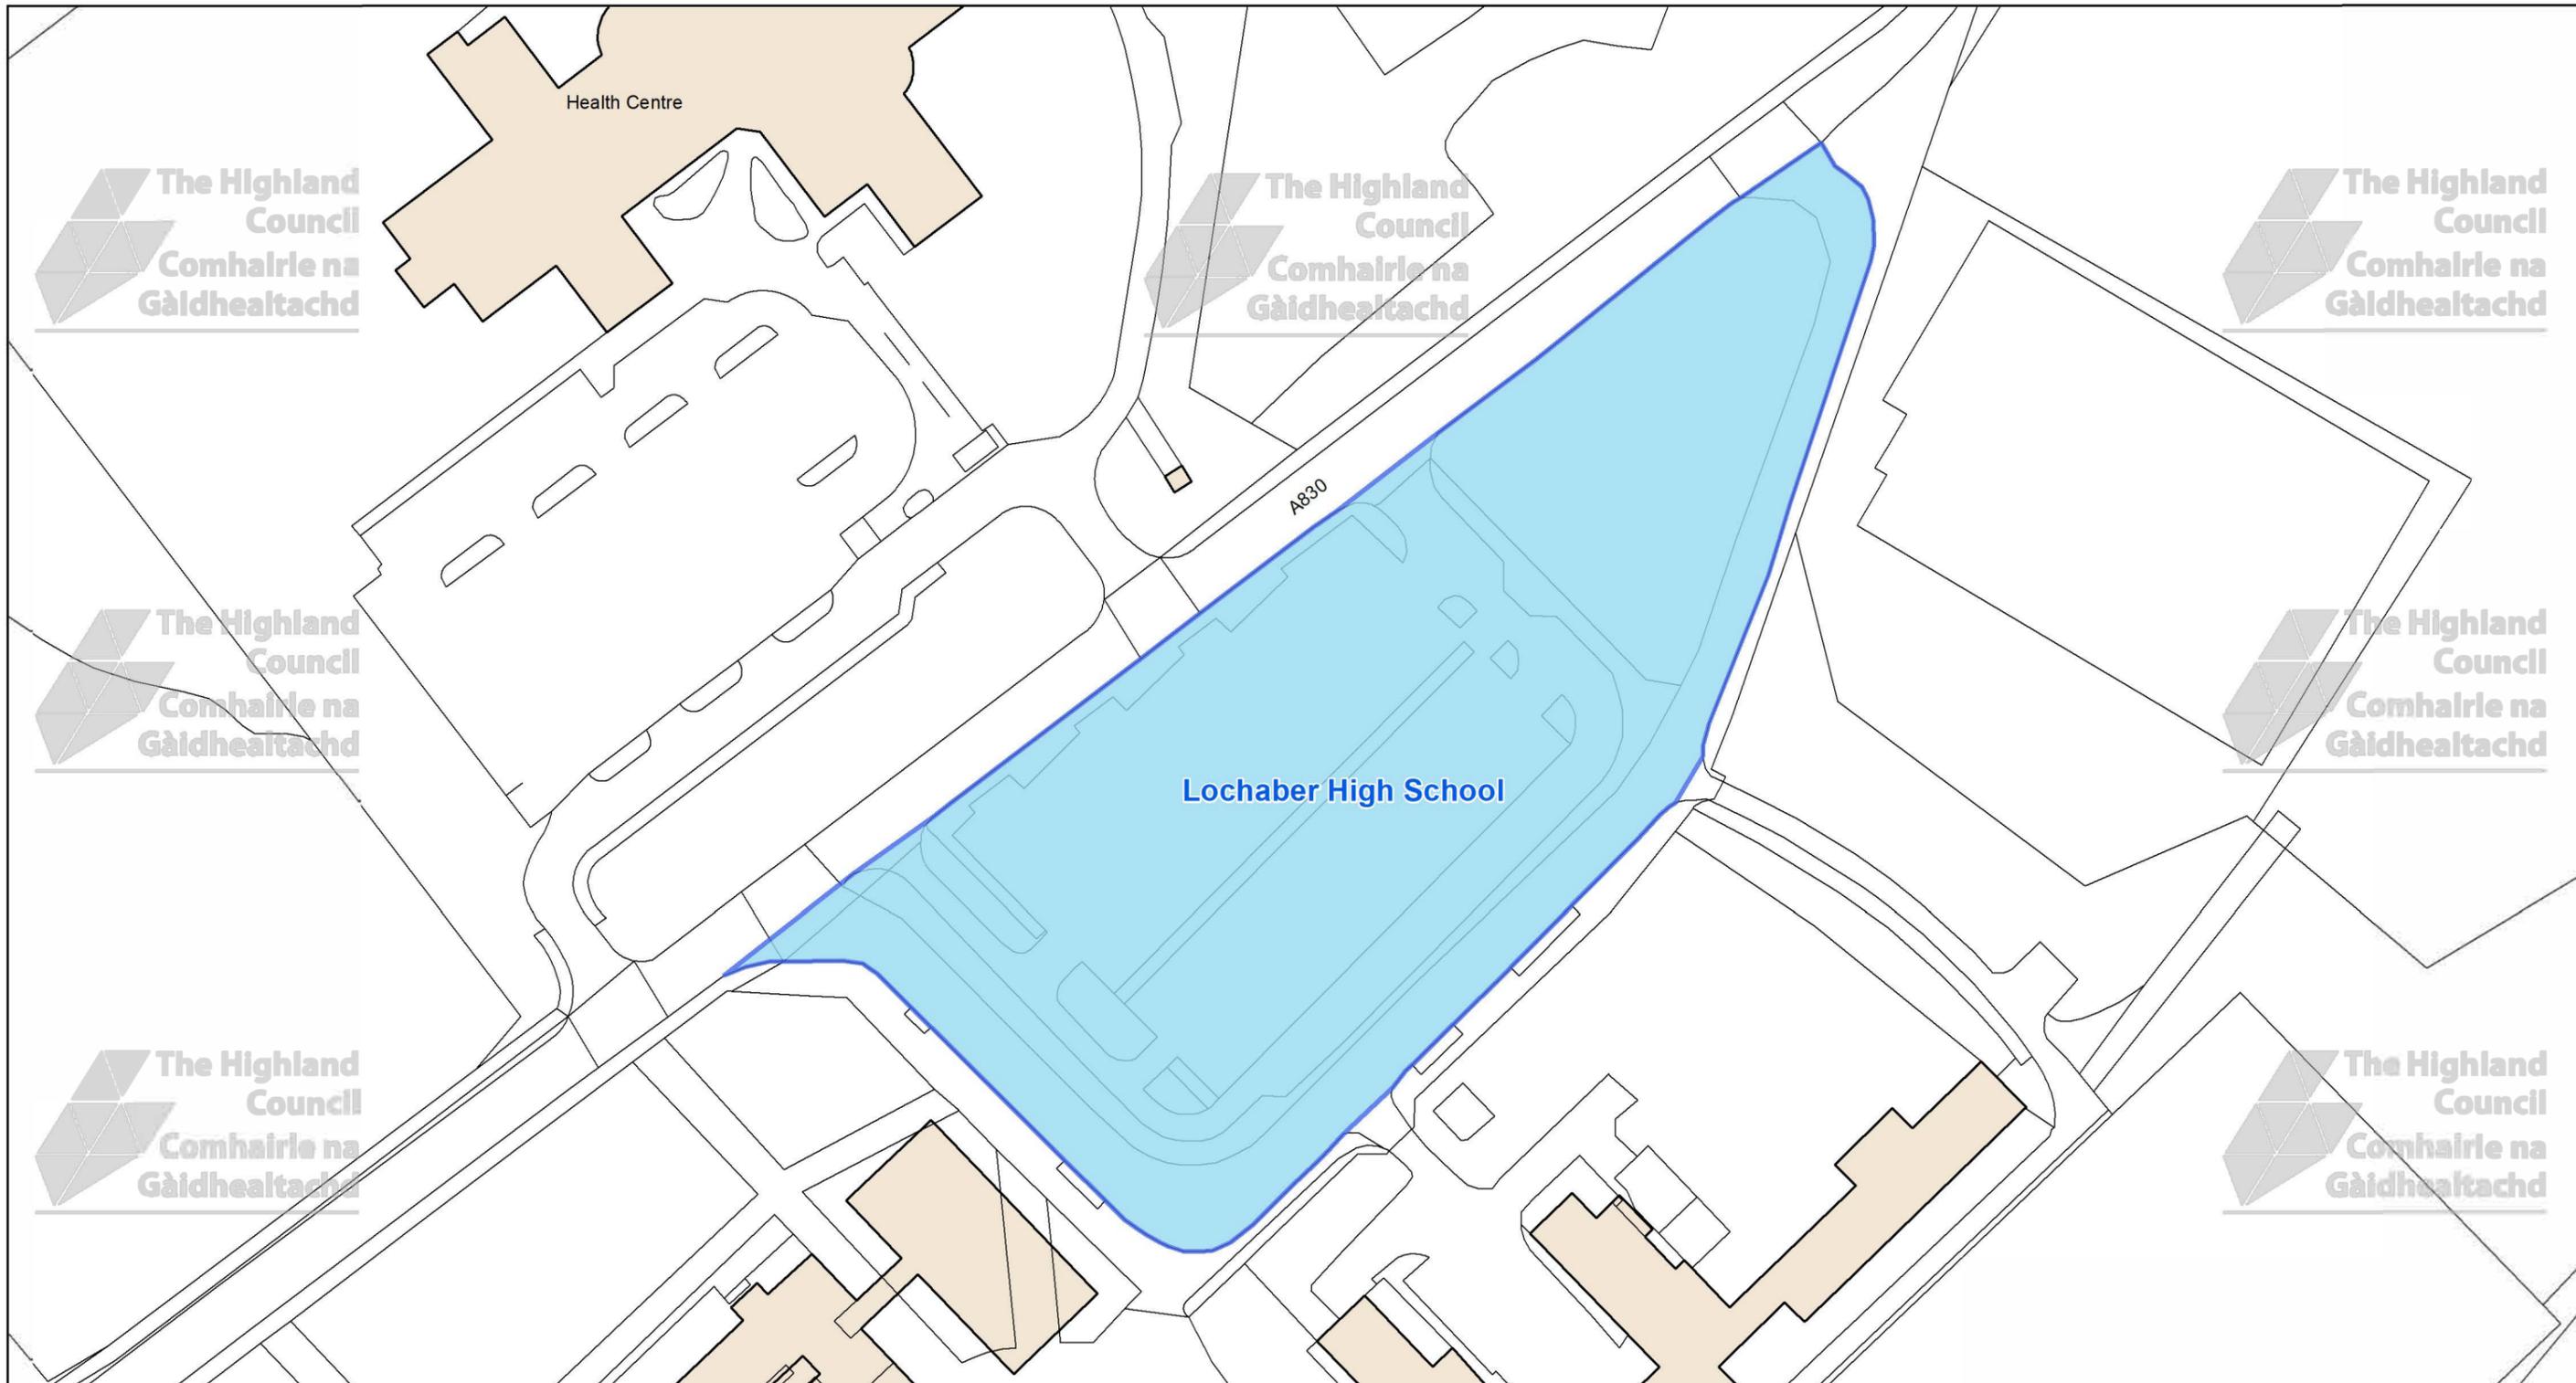

The Highland Council
 Headquarters
 Glenurquhart Rd
 Inverness
 IV35NX

© Crown copyright and database rights 2025 Ordnance Survey AC0000849432
 The extent of the restrictions are 212,201 to 776,023 metres eastwards and 212,557 to 776,212 westwards using the British National Grid (EPSG 27700).



This is the Off-Street Plan (CP0428) referred in the foregoing

The Highland Council (Off-Street Parking Places) (Decriminalised Parking Enforcement and Consolidation) (Variation Five) Order 2026

Proper Officer

DATE

SCALE
Scale: 1:900

REFERENCE NUMBER
CP0428

