
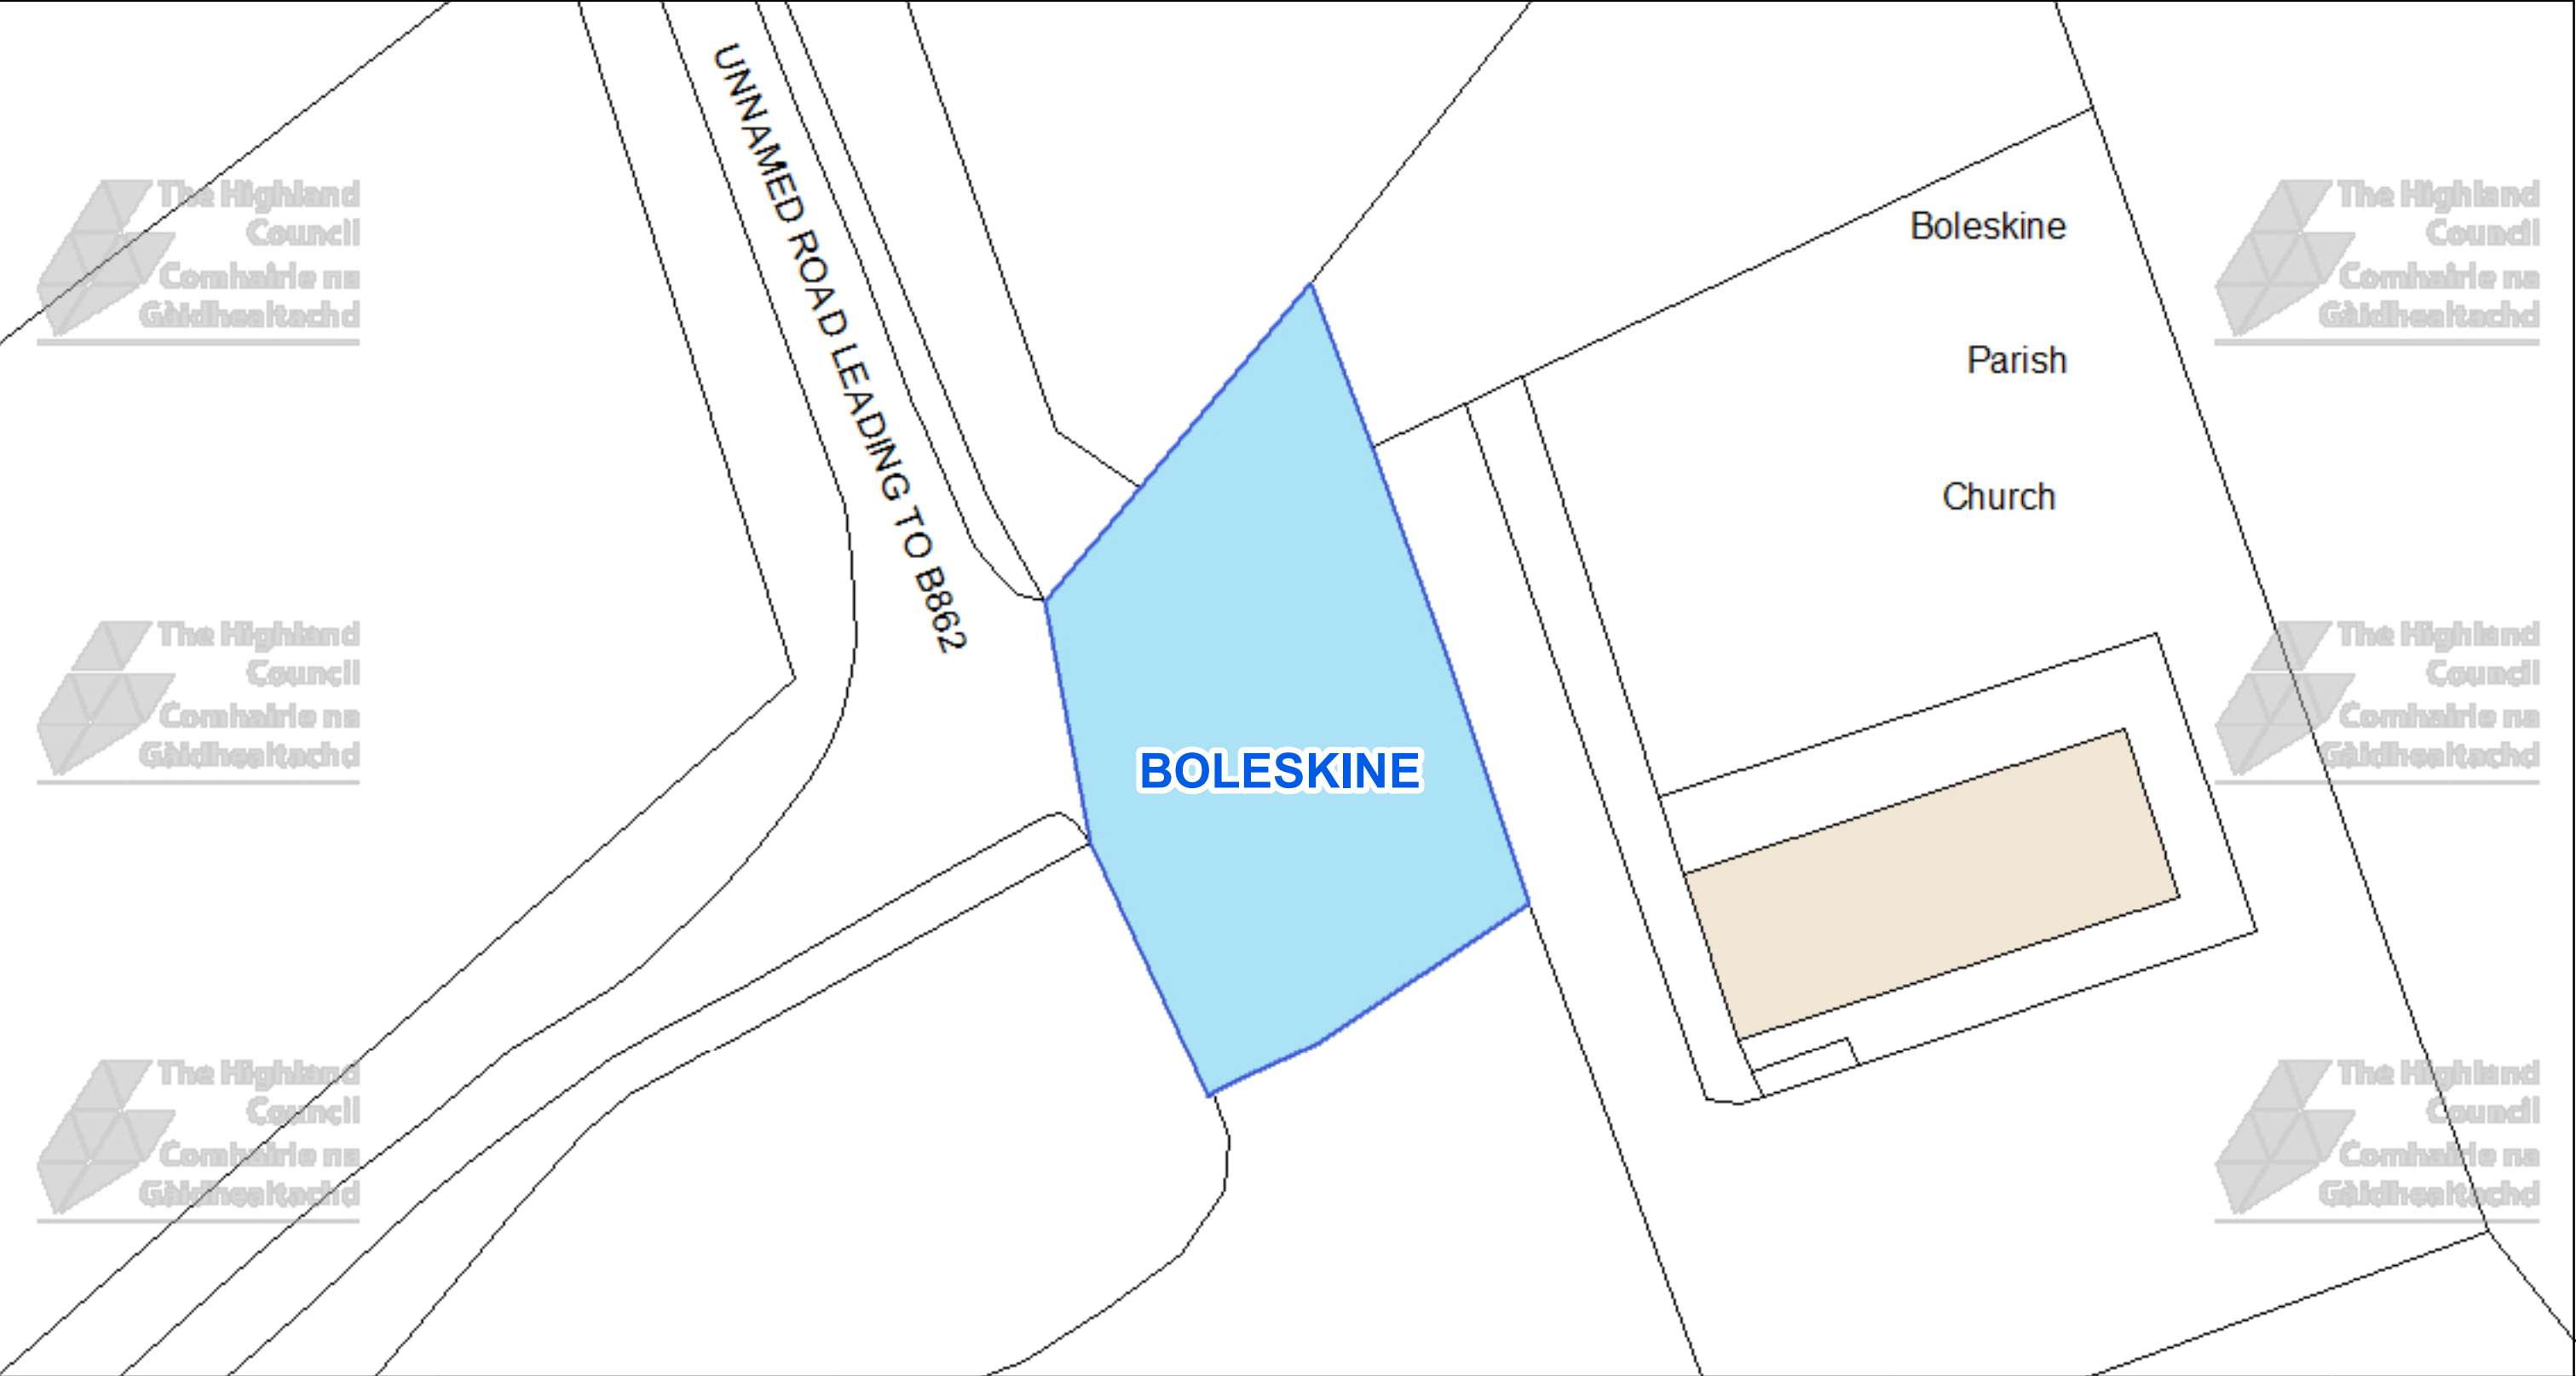
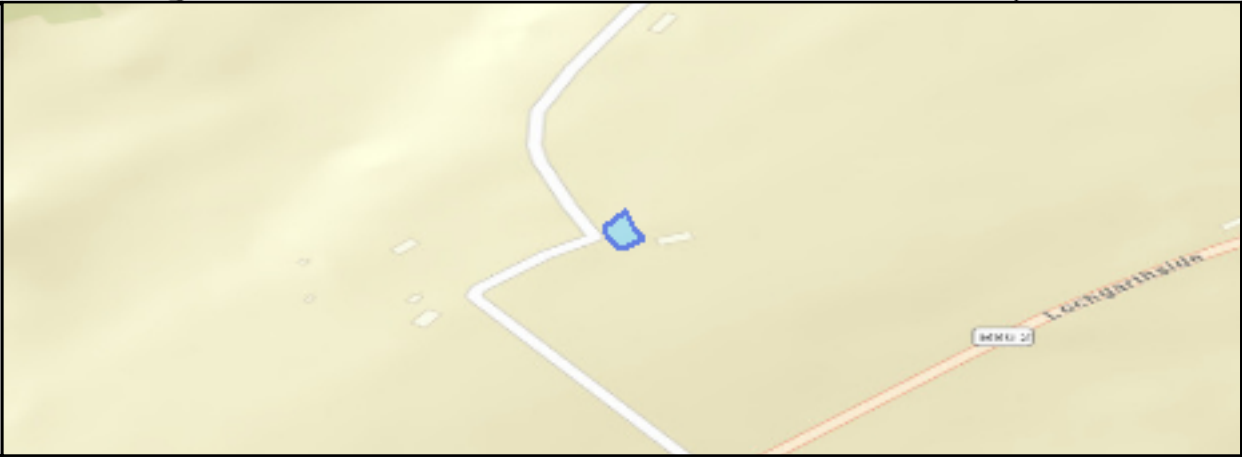



CAR PARK NAME:




Boleskine Cemetery, Foyers

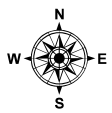

 The Highland Council Comhairle na Gàidhealtachd The Highland Council Headquarters Glenurquhart Rd Inverness IV35NX			This is the Off-Street Plan CCP0383 referred In the foregoing The Highland Council (Off-Street Parking Places) (Decriminalised Parking Enforcement and Consolidation) (Variation Five) Order 2026 Proper Officer	DATE 05/10/2026 SCALE Scale: 1:300 REFERENCE NUMBER CCP0383 
--	--	--	---	--


CAR PARK NAME: **Drumtemple Cemetery, Foyers**



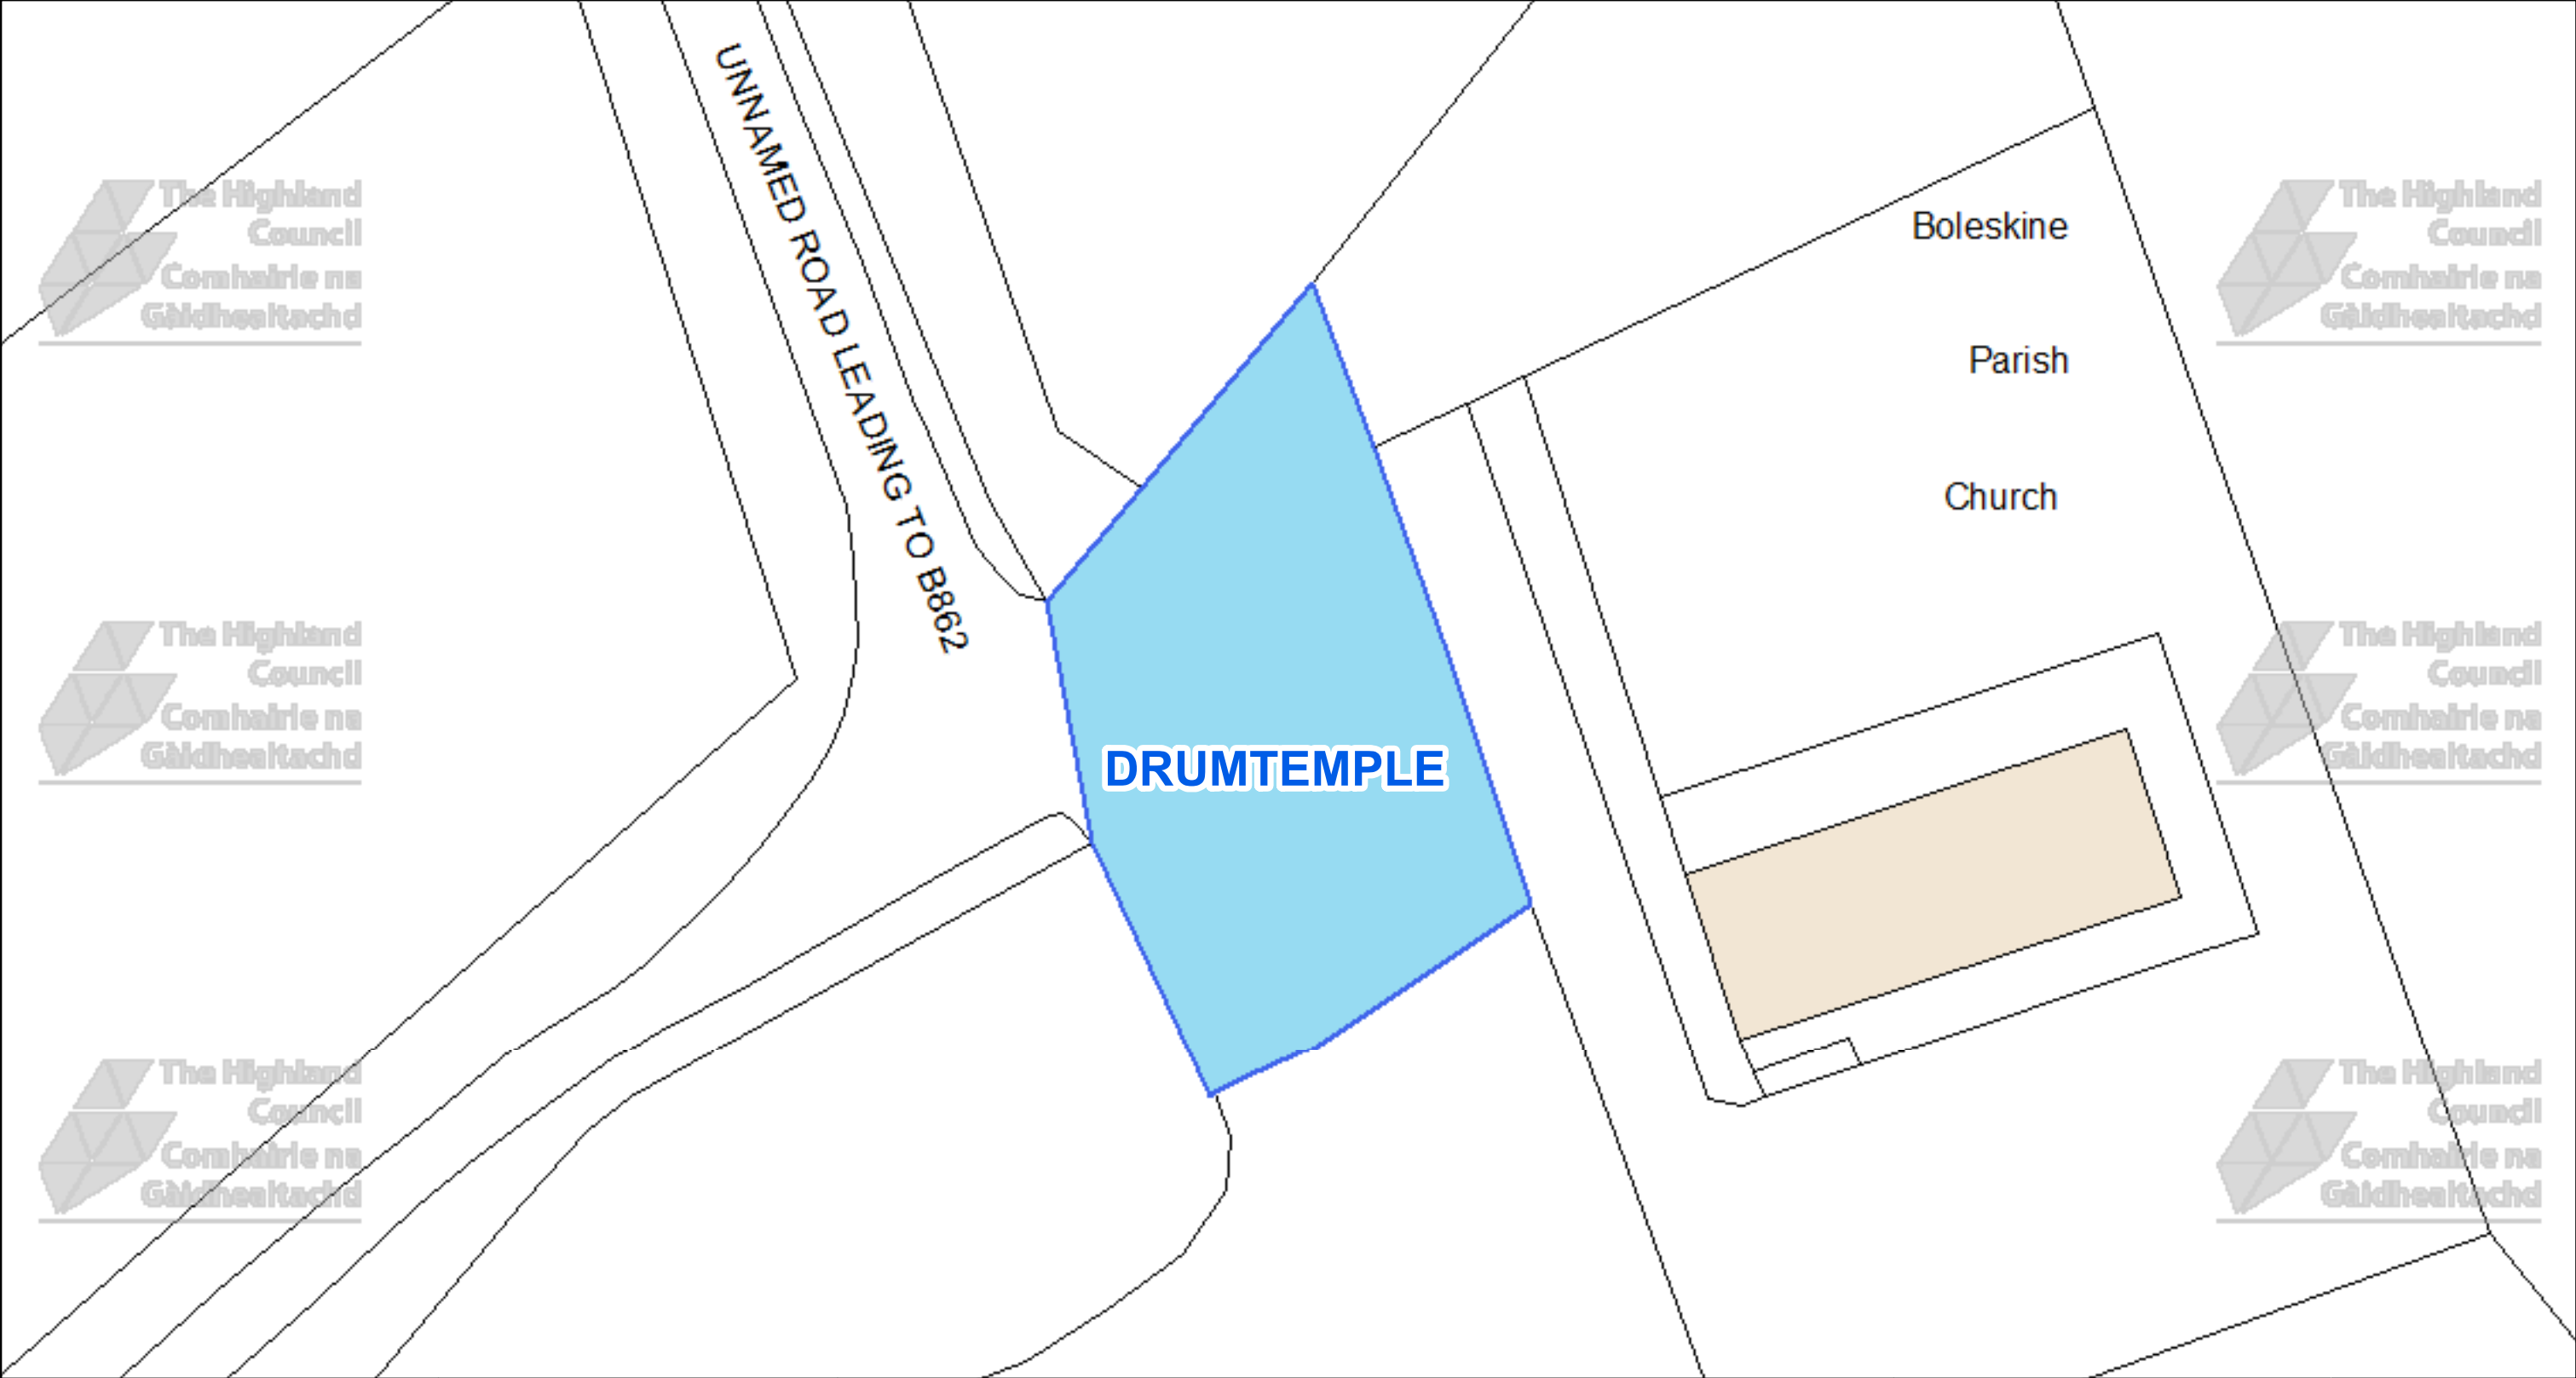


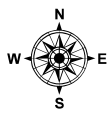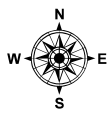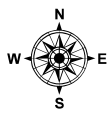 The Highland Council Headquarters Glenurquhart Rd Inverness IV35NX			This is the Off-Street Plan (CCP0384) referred In the foregoing The Highland Council (Off-Street Parking Places) (Decriminalised Parking Enforcement and Consolidation) (Variation Five) Order 2026 Proper Officer	<table><tr><td>DATE 05/10/2026</td></tr><tr><td>SCALE Scale: 1:300</td></tr><tr><td>REFERENCE NUMBER CCP0384</td></tr><tr><td></td></tr></table>	DATE 05/10/2026	SCALE Scale: 1:300	REFERENCE NUMBER CCP0384	
DATE 05/10/2026								
SCALE Scale: 1:300								
REFERENCE NUMBER CCP0384								
								


CAR PARK NAME:


Dunlichity Cemetery, Dunlichity

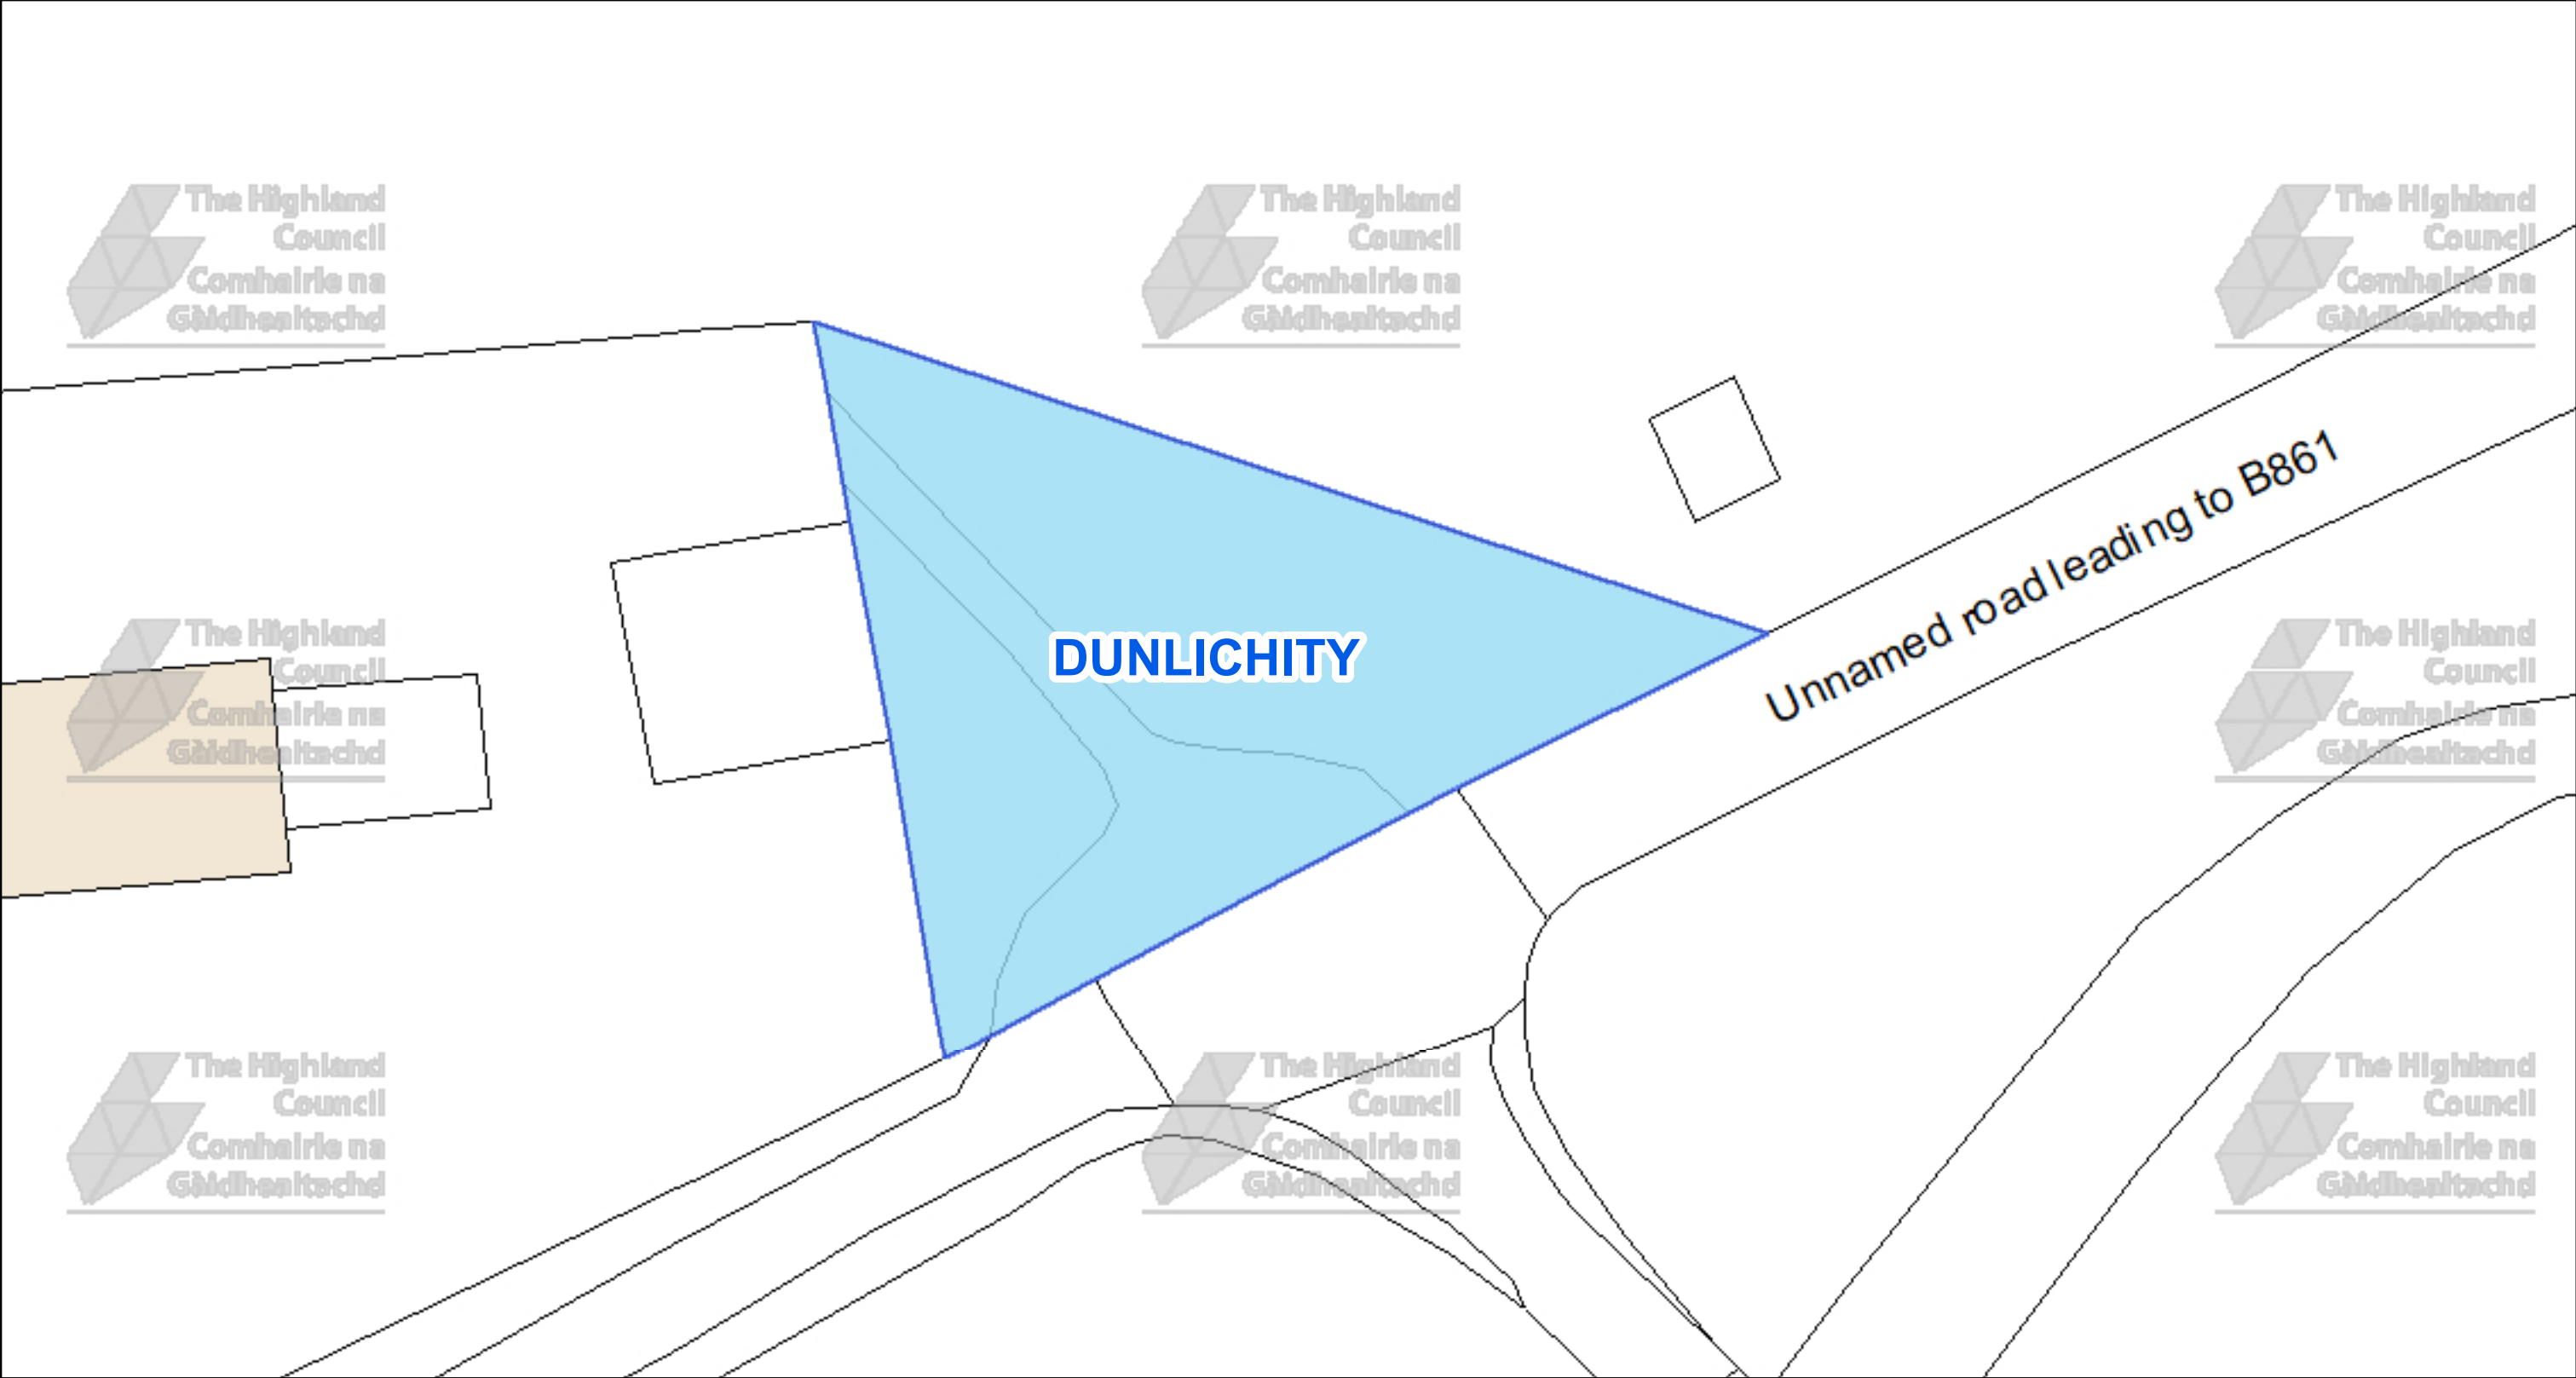

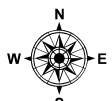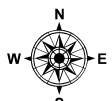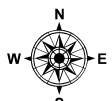 The Highland Council Headquarters Glenurquhart Rd Inverness IV35NX			This is the Off-Street Plan CCP0385 referred In the foregoing The Highland Council (Off-Street Parking Places) (Decriminalised Parking Enforcement and Consolidation) (Variation Five) Order 2026 Proper Officer	<table><tr><td data-bbox="2626 1617 2896 1732">DATE 05/10/2026</td></tr><tr><td data-bbox="2626 1732 2896 1827">SCALE Scale: 1:250</td></tr><tr><td data-bbox="2626 1827 2896 1921">REFERENCE NUMBER CCP0385</td></tr><tr><td data-bbox="2626 1921 2896 2043"></td></tr></table>	DATE 05/10/2026	SCALE Scale: 1:250	REFERENCE NUMBER CCP0385	
DATE 05/10/2026								
SCALE Scale: 1:250								
REFERENCE NUMBER CCP0385								
								


CAR PARK NAME: Foyers Cemetery, Foyers

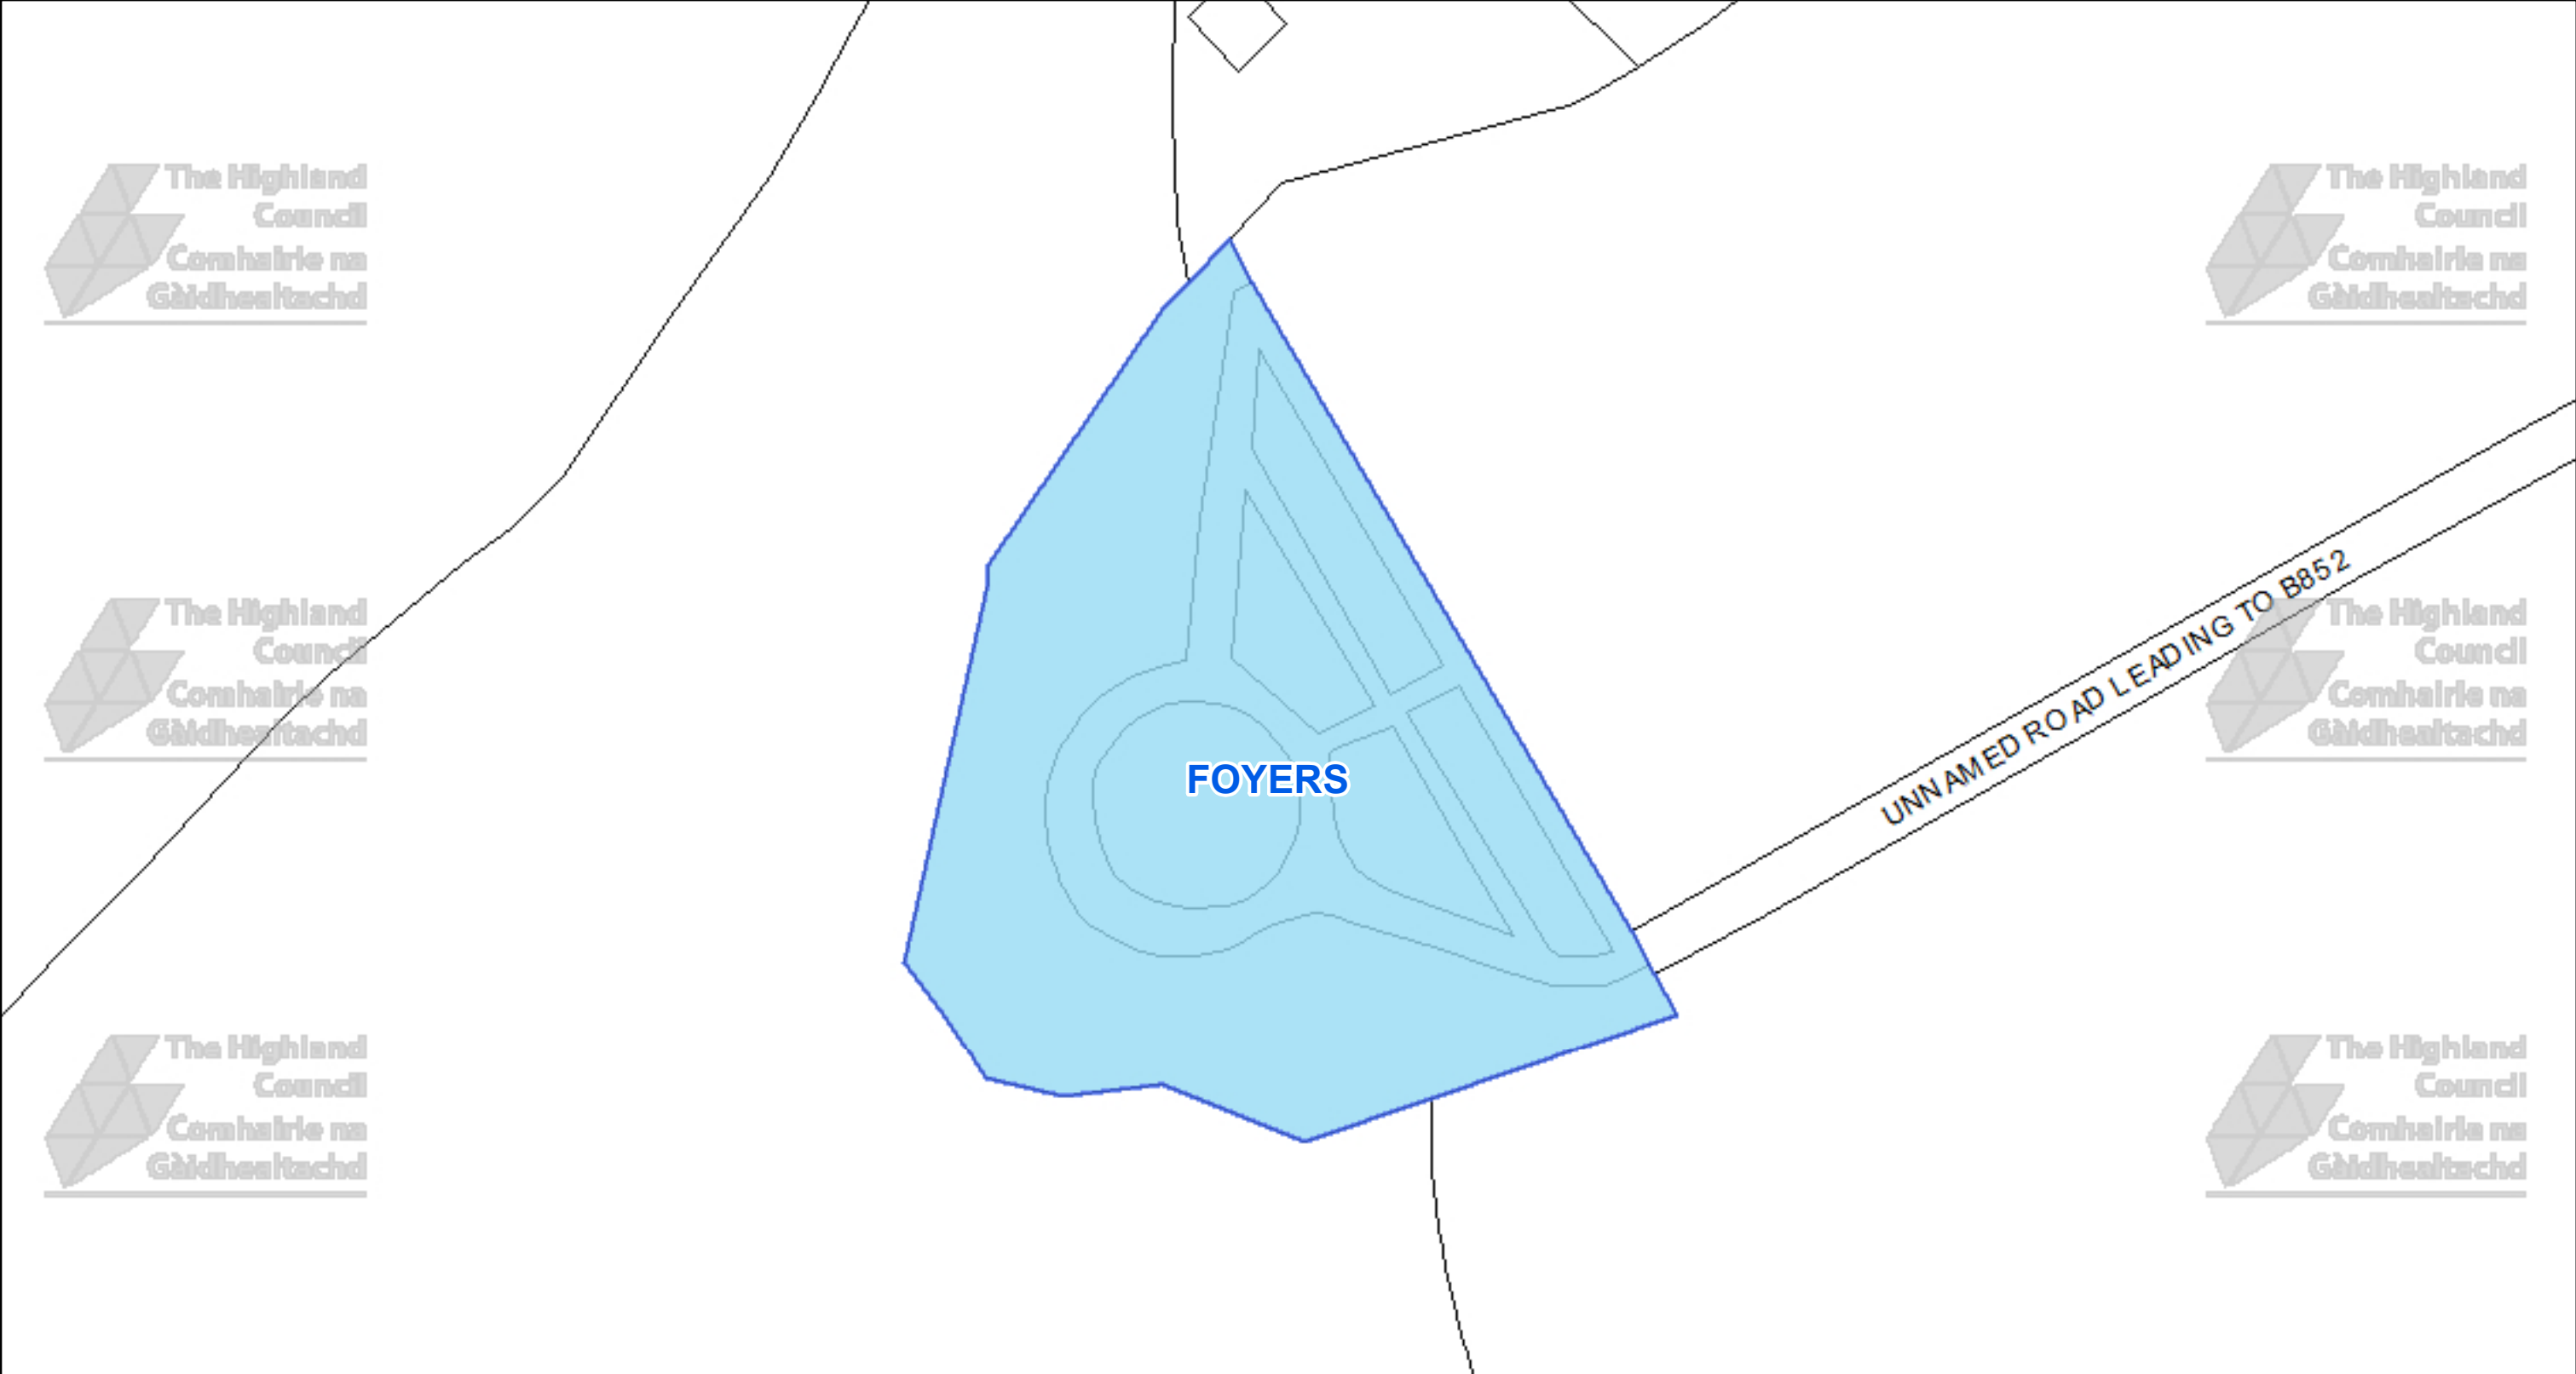


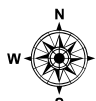 The Highland Council Headquarters Glenurquhart Rd Inverness IV35NX			This is the Off-Street Plan CCP0386 referred In the foregoing The Highland Council (Off-Street Parking Places) (Decriminalised Parking Enforcement and Consolidation) (Variation Five) Order 2026	DATE 05/10/2026 SCALE Scale: 1:550 REFERENCE NUMBER CCP0386
© Crown copyright and database rights 2025 Ordnance Survey AC0000849432 The extent of the restrictions are 248,903 to 820,701 metres eastwards and 249,120 to 820,814 westwards using the British National Grid (EPSG 27700).			Proper Officer	

CAR PARK NAME:


Dores Cemetery, Dores

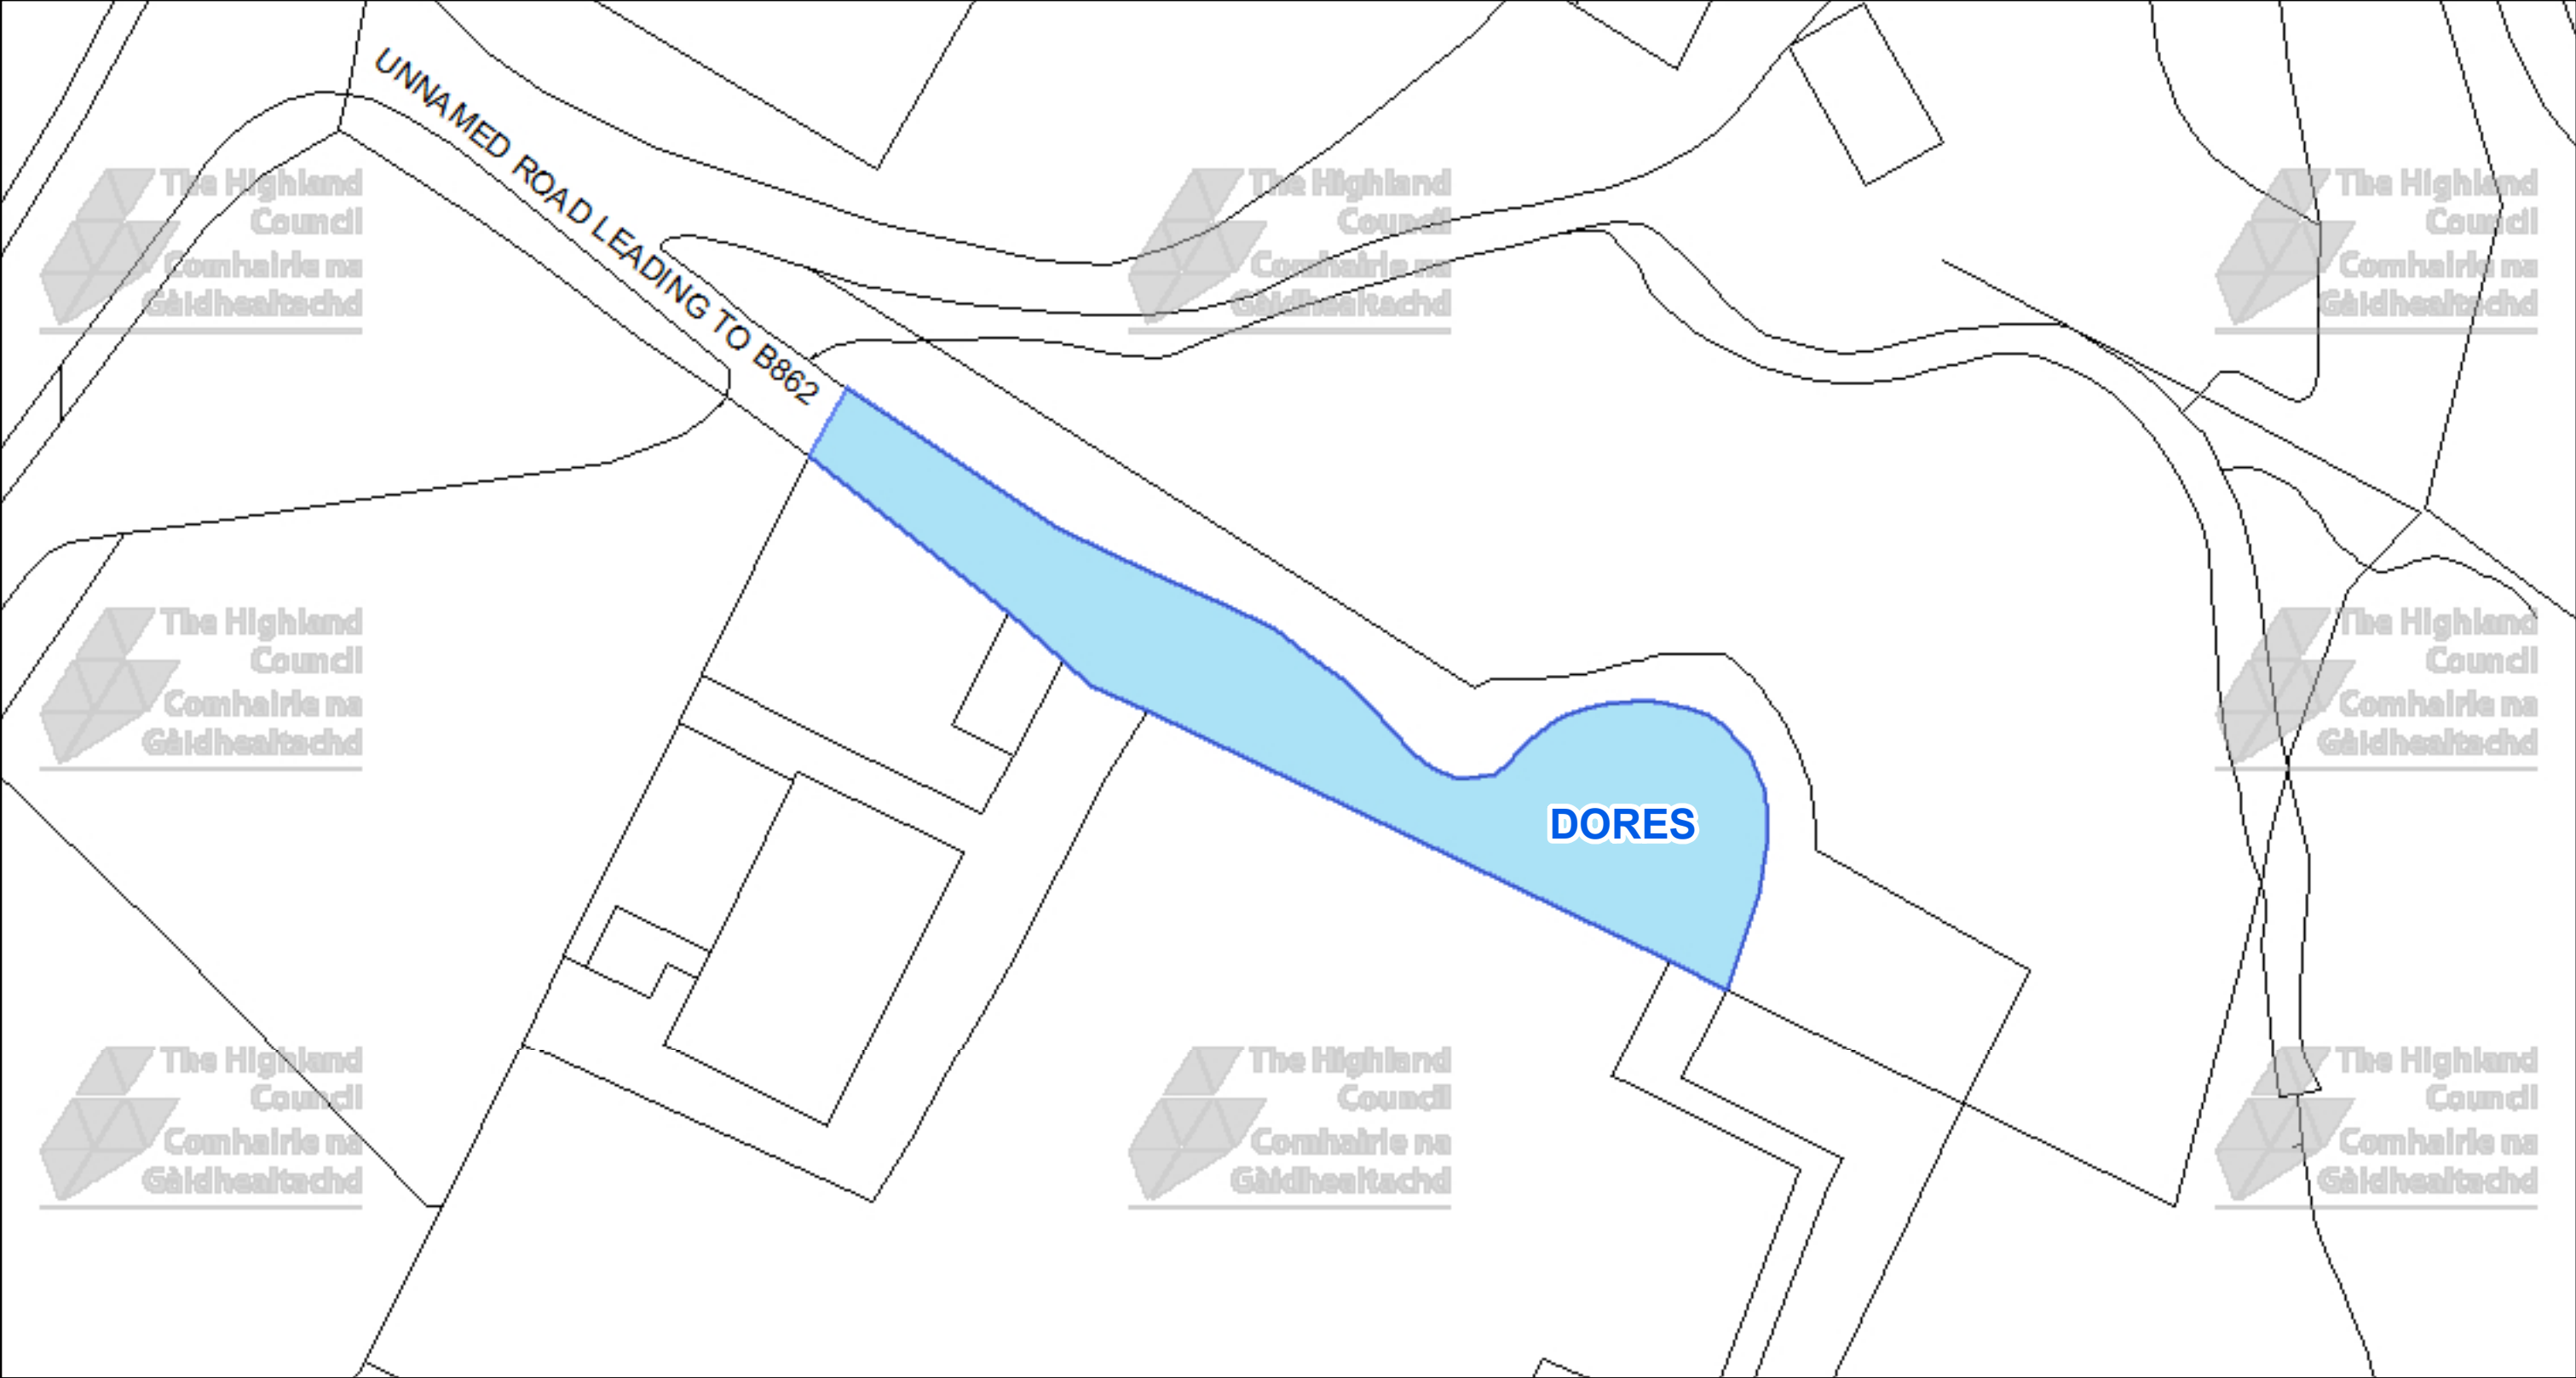


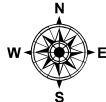 The Highland Council Headquarters Glenurquhart Rd Inverness IV35NX			This is the Off-Street Plan CCP0388 referred In the foregoing The Highland Council (Off-Street Parking Places) (Decriminalised Parking Enforcement and Consolidation) (Variation Five) Order 2026	DATE 05/10/2026 SCALE Scale: 1:350 REFERENCE NUMBER CCP0388 
© Crown copyright and database rights 2025 Ordnance Survey AC0000849432 The extent of the restrictions are 260,055 to 835,000 metres eastwards and 260,186 to 835,073 westwards using the British National Grid (EPSG 27700).			Proper Officer	

CAR PARK NAME:

Kirkhill Old Cemetery - AKA Wardlaw, Kirkhill

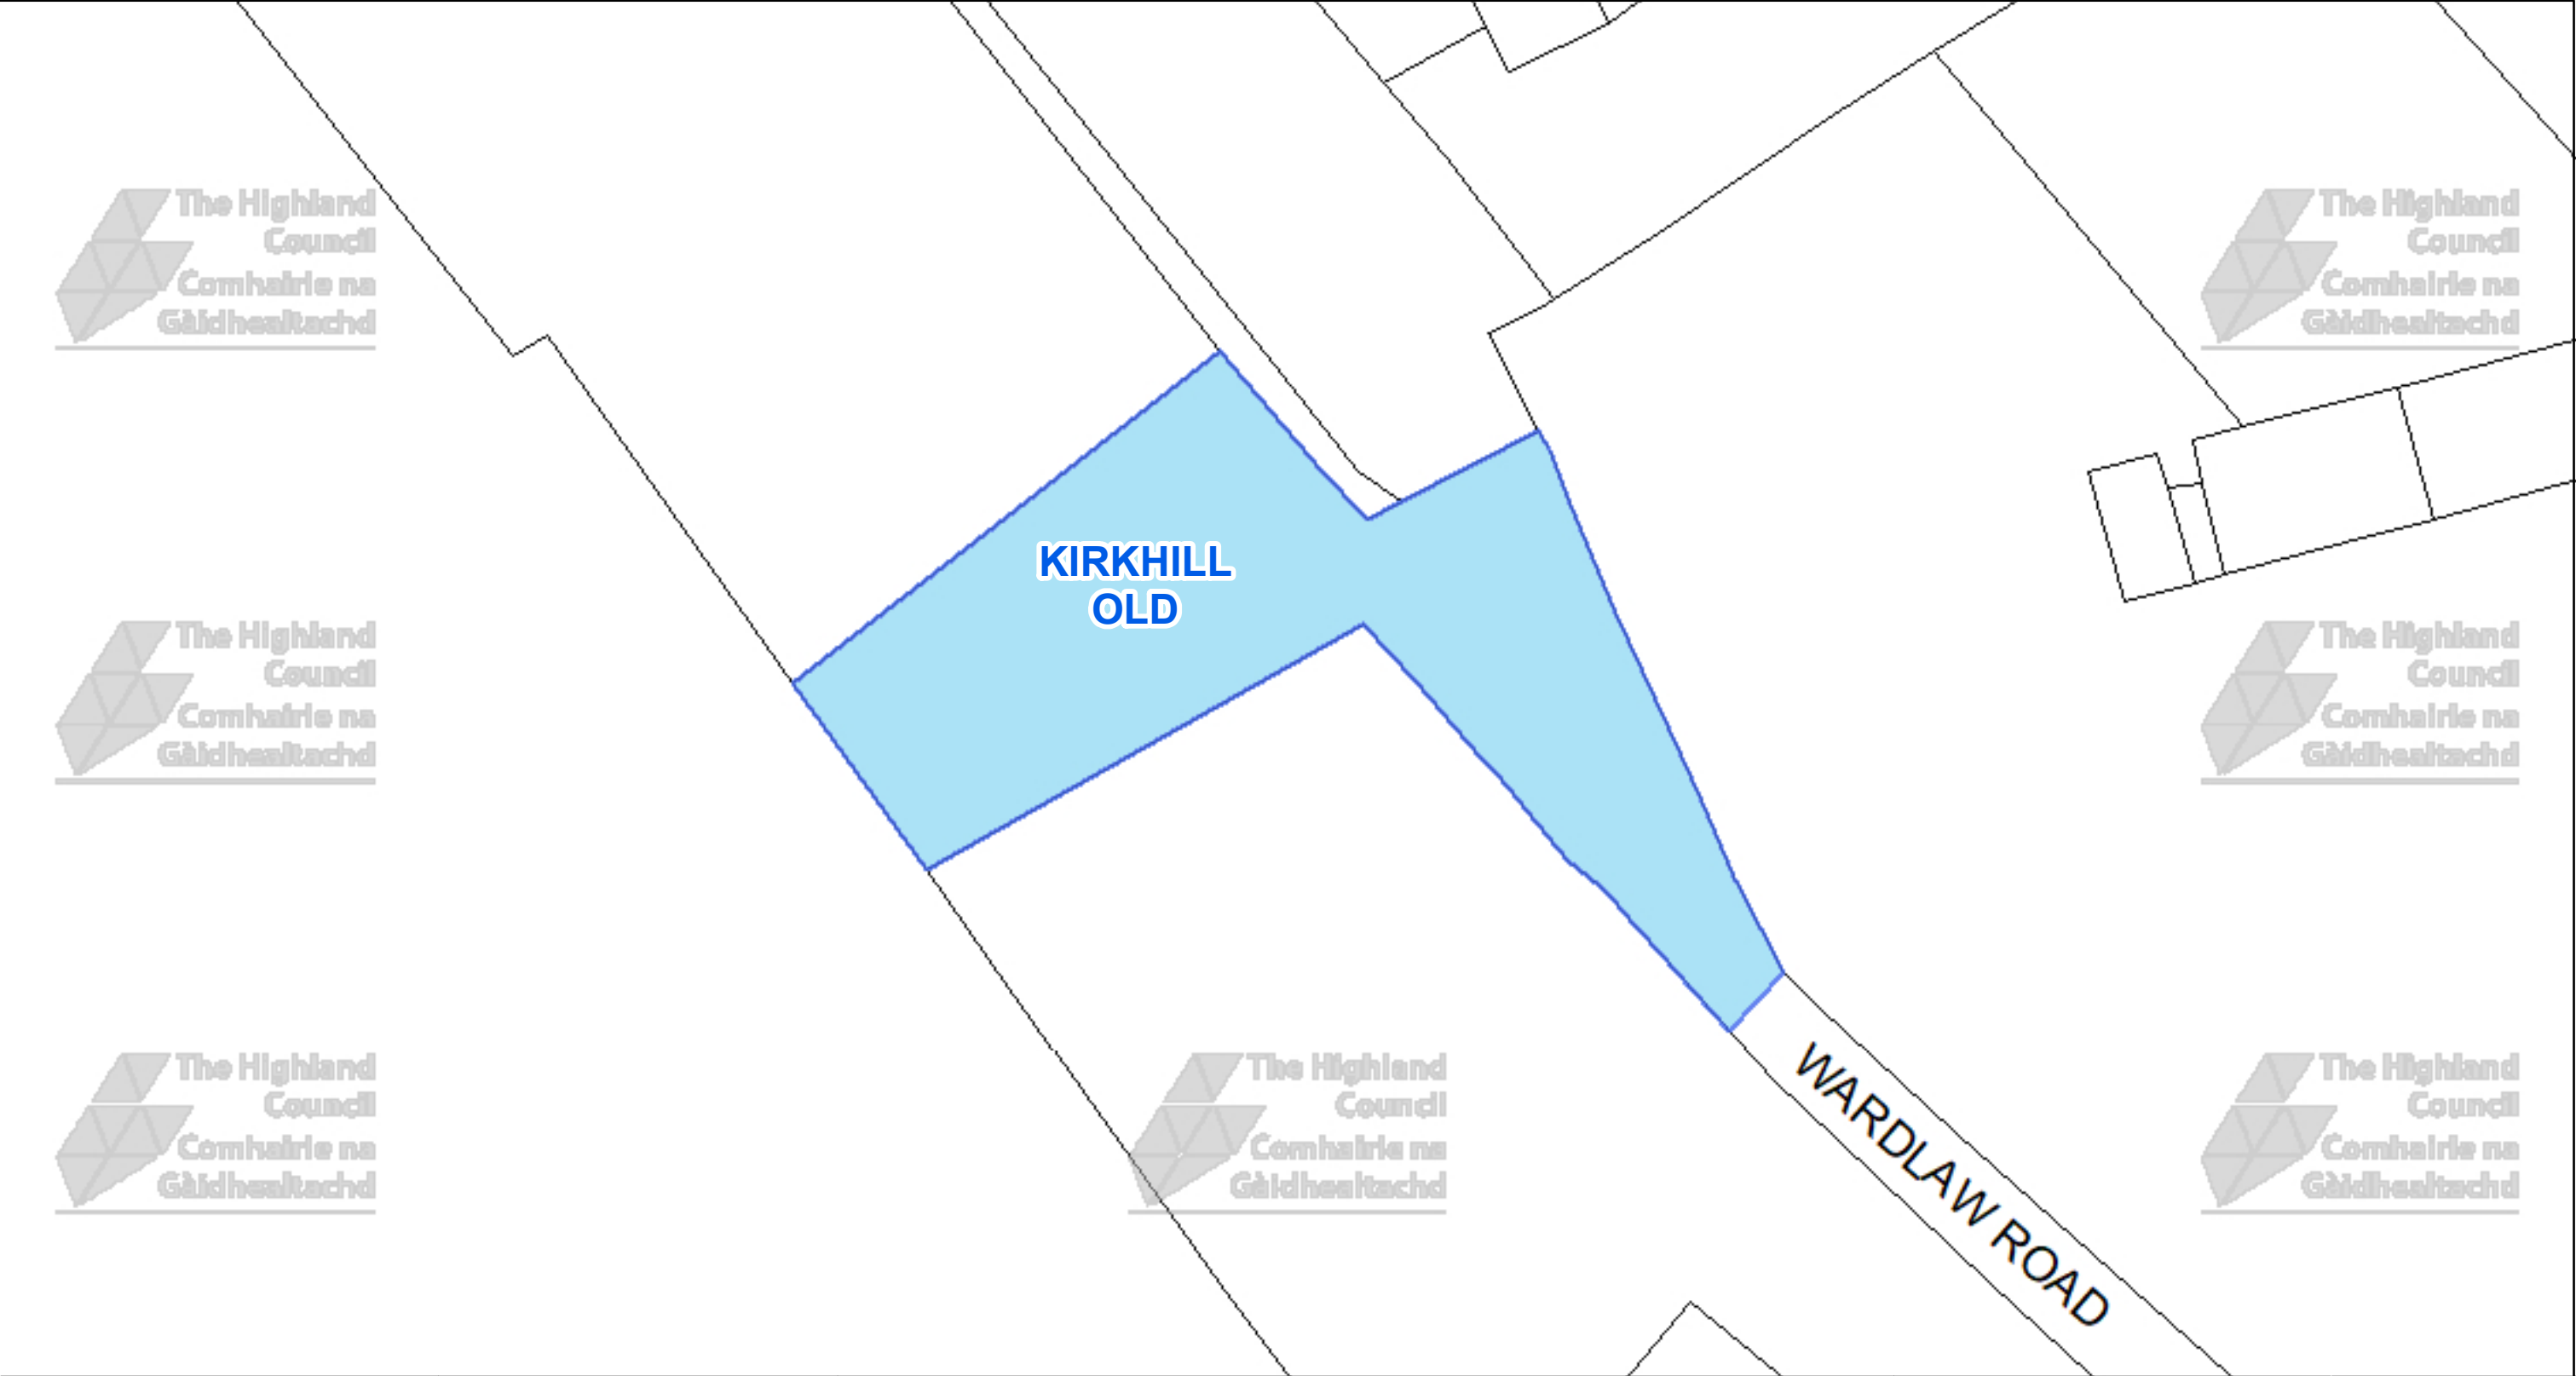

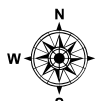 The Highland Council Headquarters Glenurquhart Rd Inverness IV35NX			This is the Off-Street Plan CCP0389 referred In the foregoing The Highland Council (Off-Street Parking Places) (Decriminalised Parking Enforcement and Consolidation) (Variation Five) Order 2026	DATE 05/10/2026 SCALE Scale: 1:350 REFERENCE NUMBER CCP0389
© Crown copyright and database rights 2025 Ordnance Survey AC0000849432 The extent of the restrictions are 254,831 to 845,654 metres eastwards and 254,968 to 845,727 westwards using the British National Grid (EPSG 27700).			Proper Officer	


CAR PARK NAME: **Kilmorack, Kilmorack**




 The Highland Council Headquarters Glenurquhart Rd Inverness IV35NX © Crown copyright and database rights 2025 Ordnance Survey AC0000849432 The extent of the restrictions are 249,405 to 844,311 metres eastwards and 249,543 to 844,384 westwards using the British National Grid (EPSG 27700).		This is the Off-Street Plan (CCP0390) referred In the foregoing The Highland Council (Off-Street Parking Places) (Decriminalised Parking Enforcement and Consolidation) (Variation Five) Order 2026	DATE 05/10/2026
			SCALE Scale: 1:350
			REFERENCE NUMBER CCP0390
			Proper Officer 

CAR PARK NAME:


Old Kilmorack Cemetery, Kilmorack

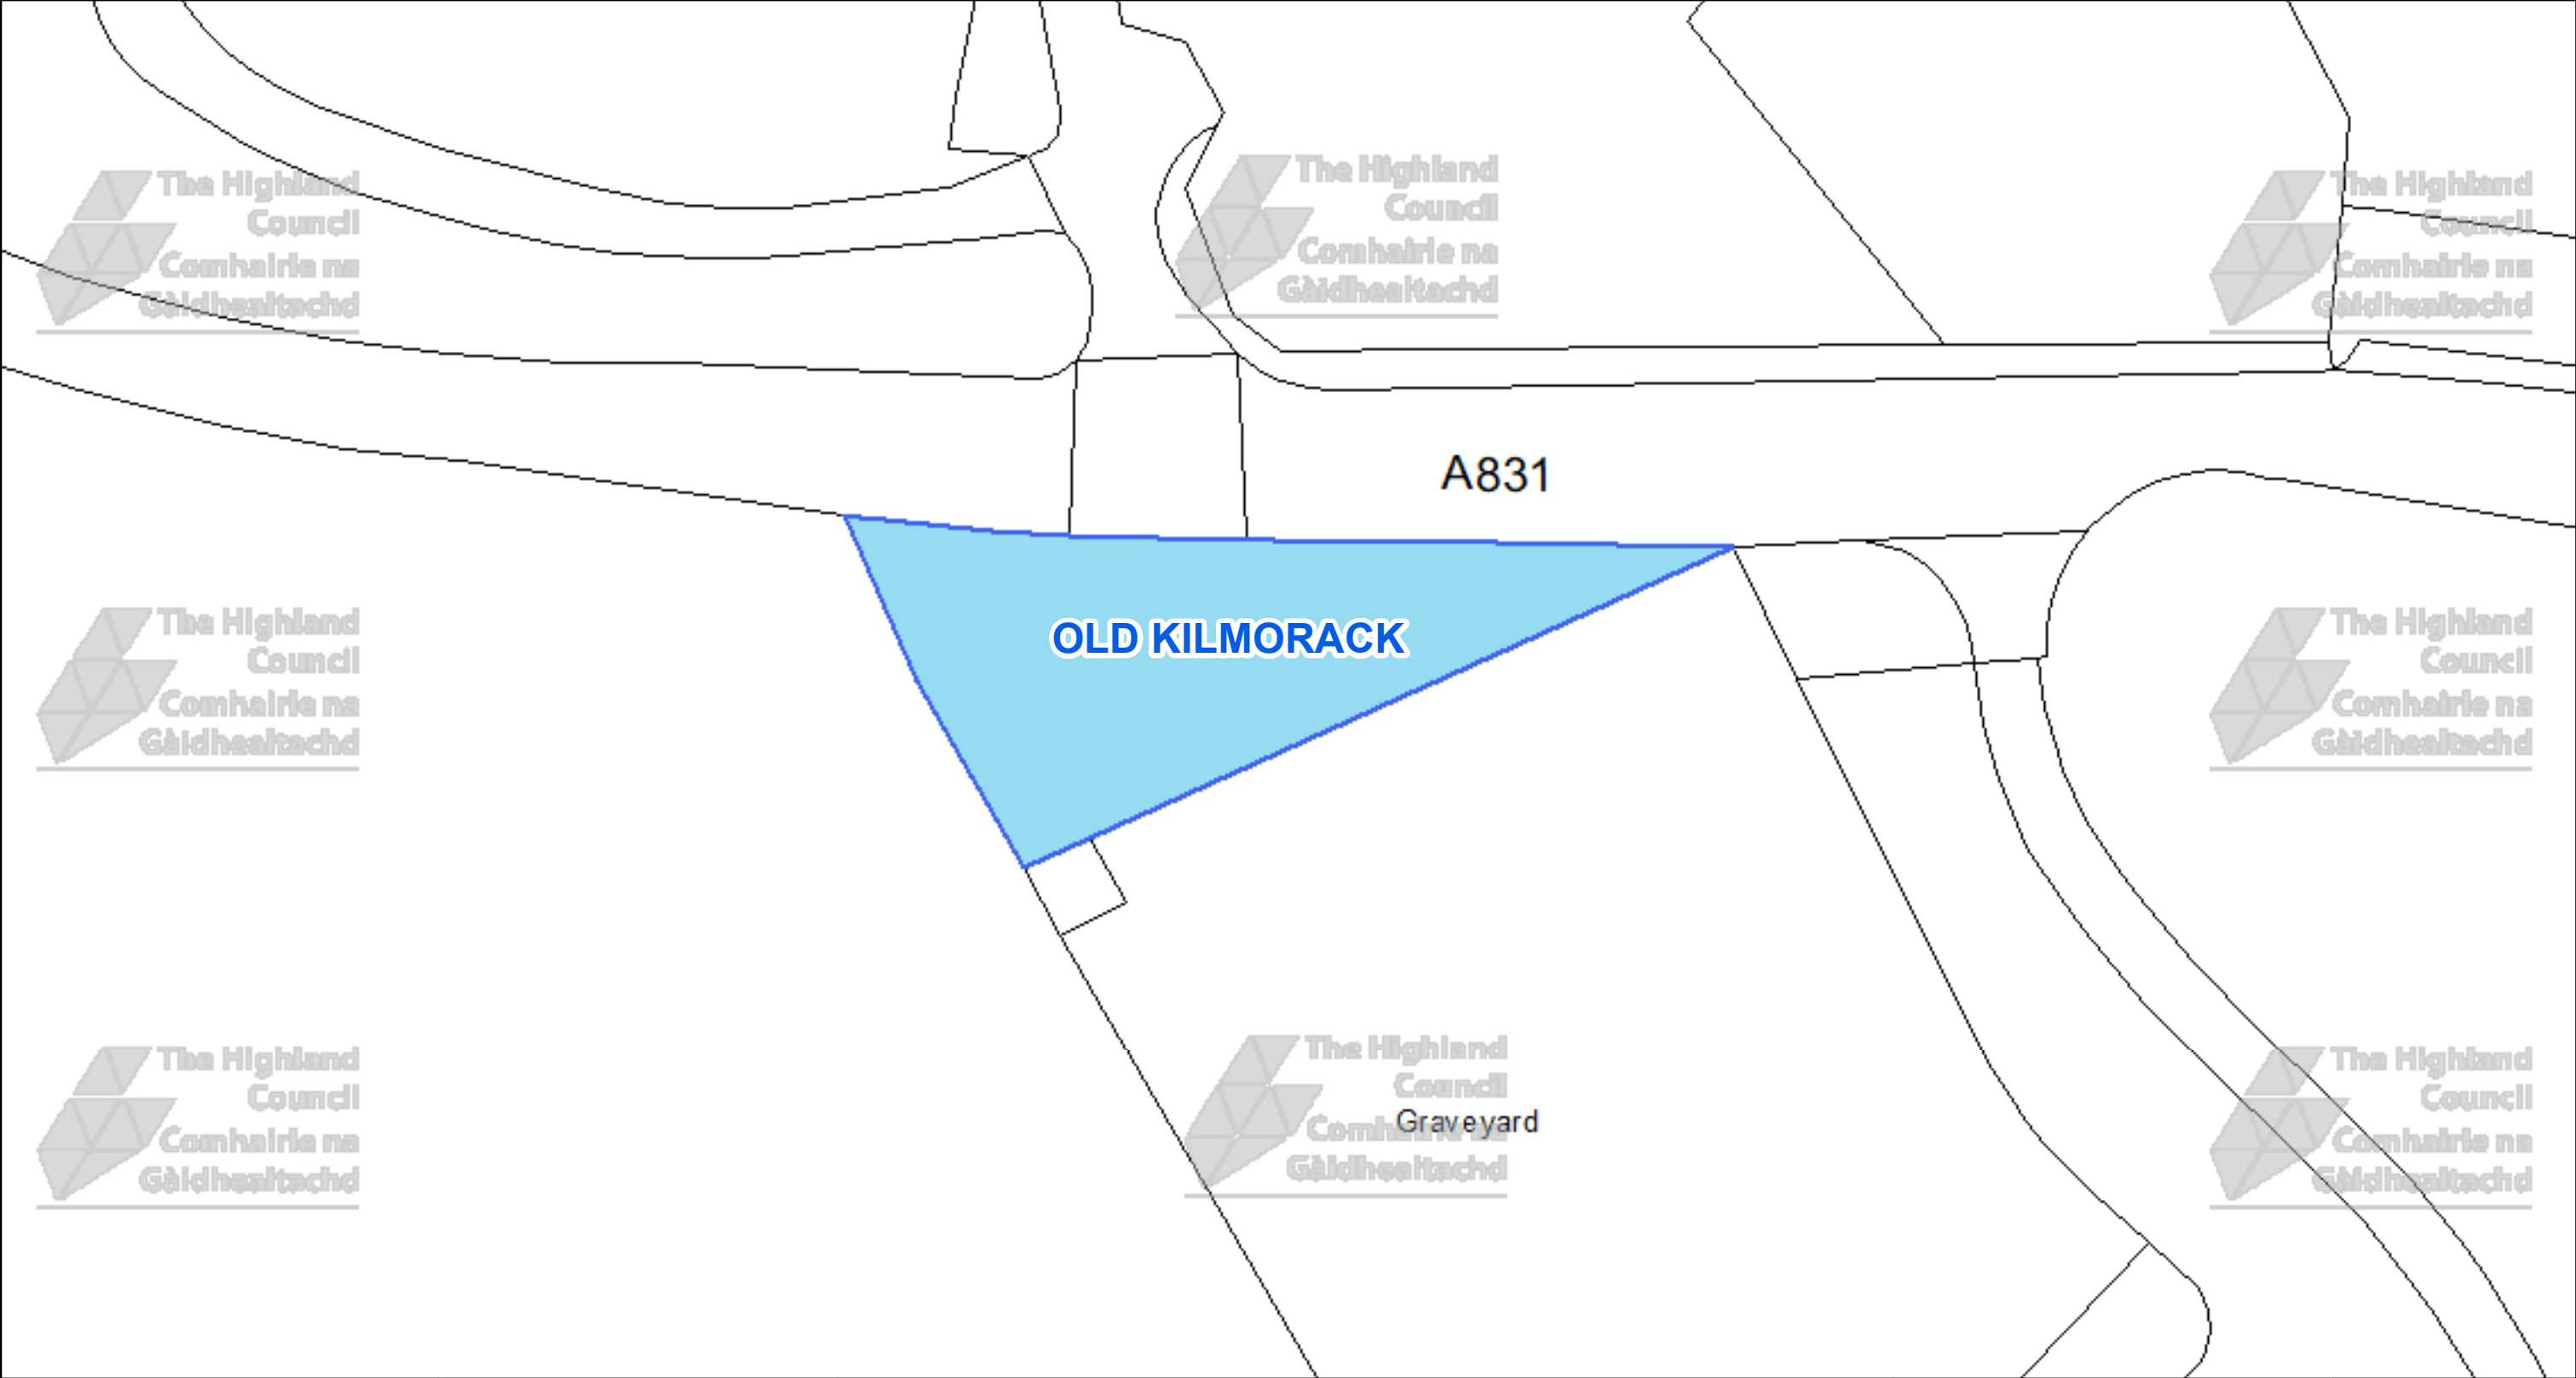

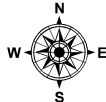 The Highland Council Headquarters Glenurquhart Rd Inverness IV35NX			This is the Off-Street Plan (CCP0391) referred In the foregoing The Highland Council (Off-Street Parking Places) (Decriminalised Parking Enforcement and Consolidation) (Variation Five) Order 2026	DATE 05/10/2026 SCALE Scale: 1:350 REFERENCE NUMBER CCP0391 
© Crown copyright and database rights 2025 Ordnance Survey AC0000849432 The extent of the restrictions are 249,259 to 844,270 metres eastwards and 249,398 to 844,343 westwards using the British National Grid (EPSG 27700).			Proper Officer	

CAR PARK NAME:


Tomnacross Cemetery, Kiltarlity

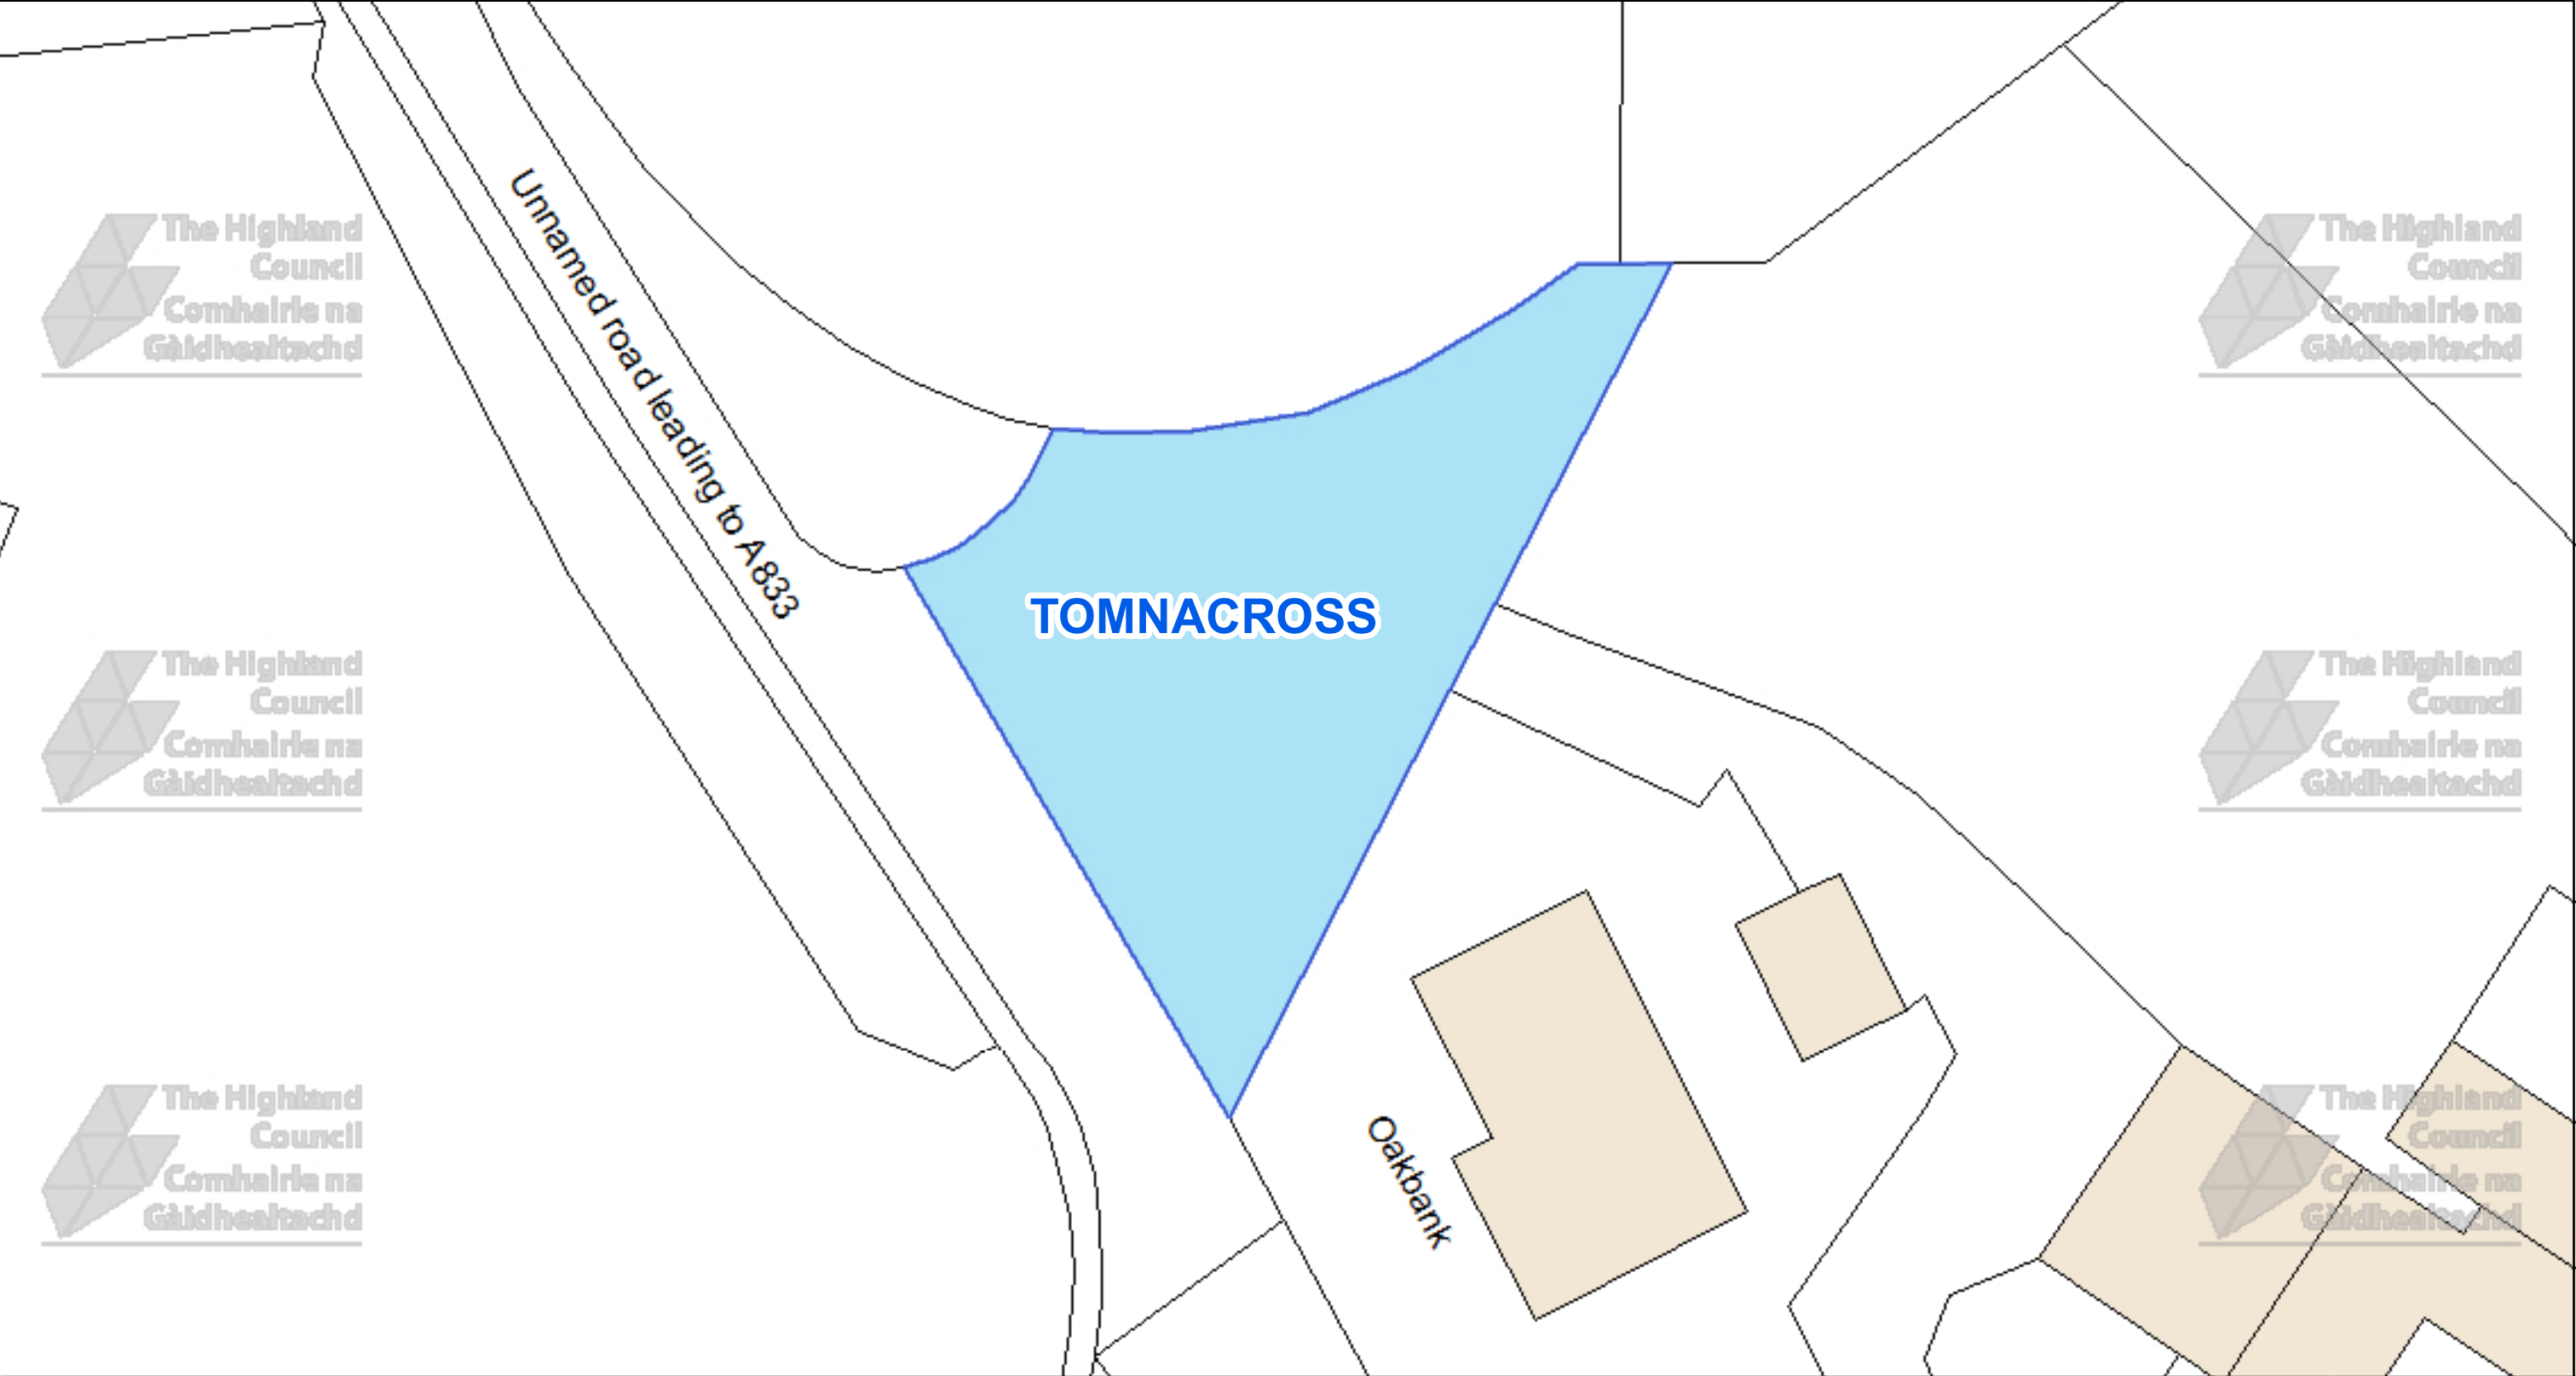


 The Highland Council Headquarters Glenurquhart Rd Inverness IV35NX			This is the Off-Street Plan CCP0392 referred In the foregoing The Highland Council (Off-Street Parking Places) (Decriminalised Parking Enforcement and Consolidation) (Variation Five) Order 2026	DATE 05/10/2026 SCALE Scale: 1:300 REFERENCE NUMBER CCP0392 
© Crown copyright and database rights 2025 Ordnance Survey AC0000849432 The extent of the restrictions are 251,219 to 841,276 metres eastwards and 251,338 to 841,327 westwards using the British National Grid (EPSG 27700).			Proper Officer	

CAR PARK NAME:


Old Kilmore Cemetery, Drumnadrochit

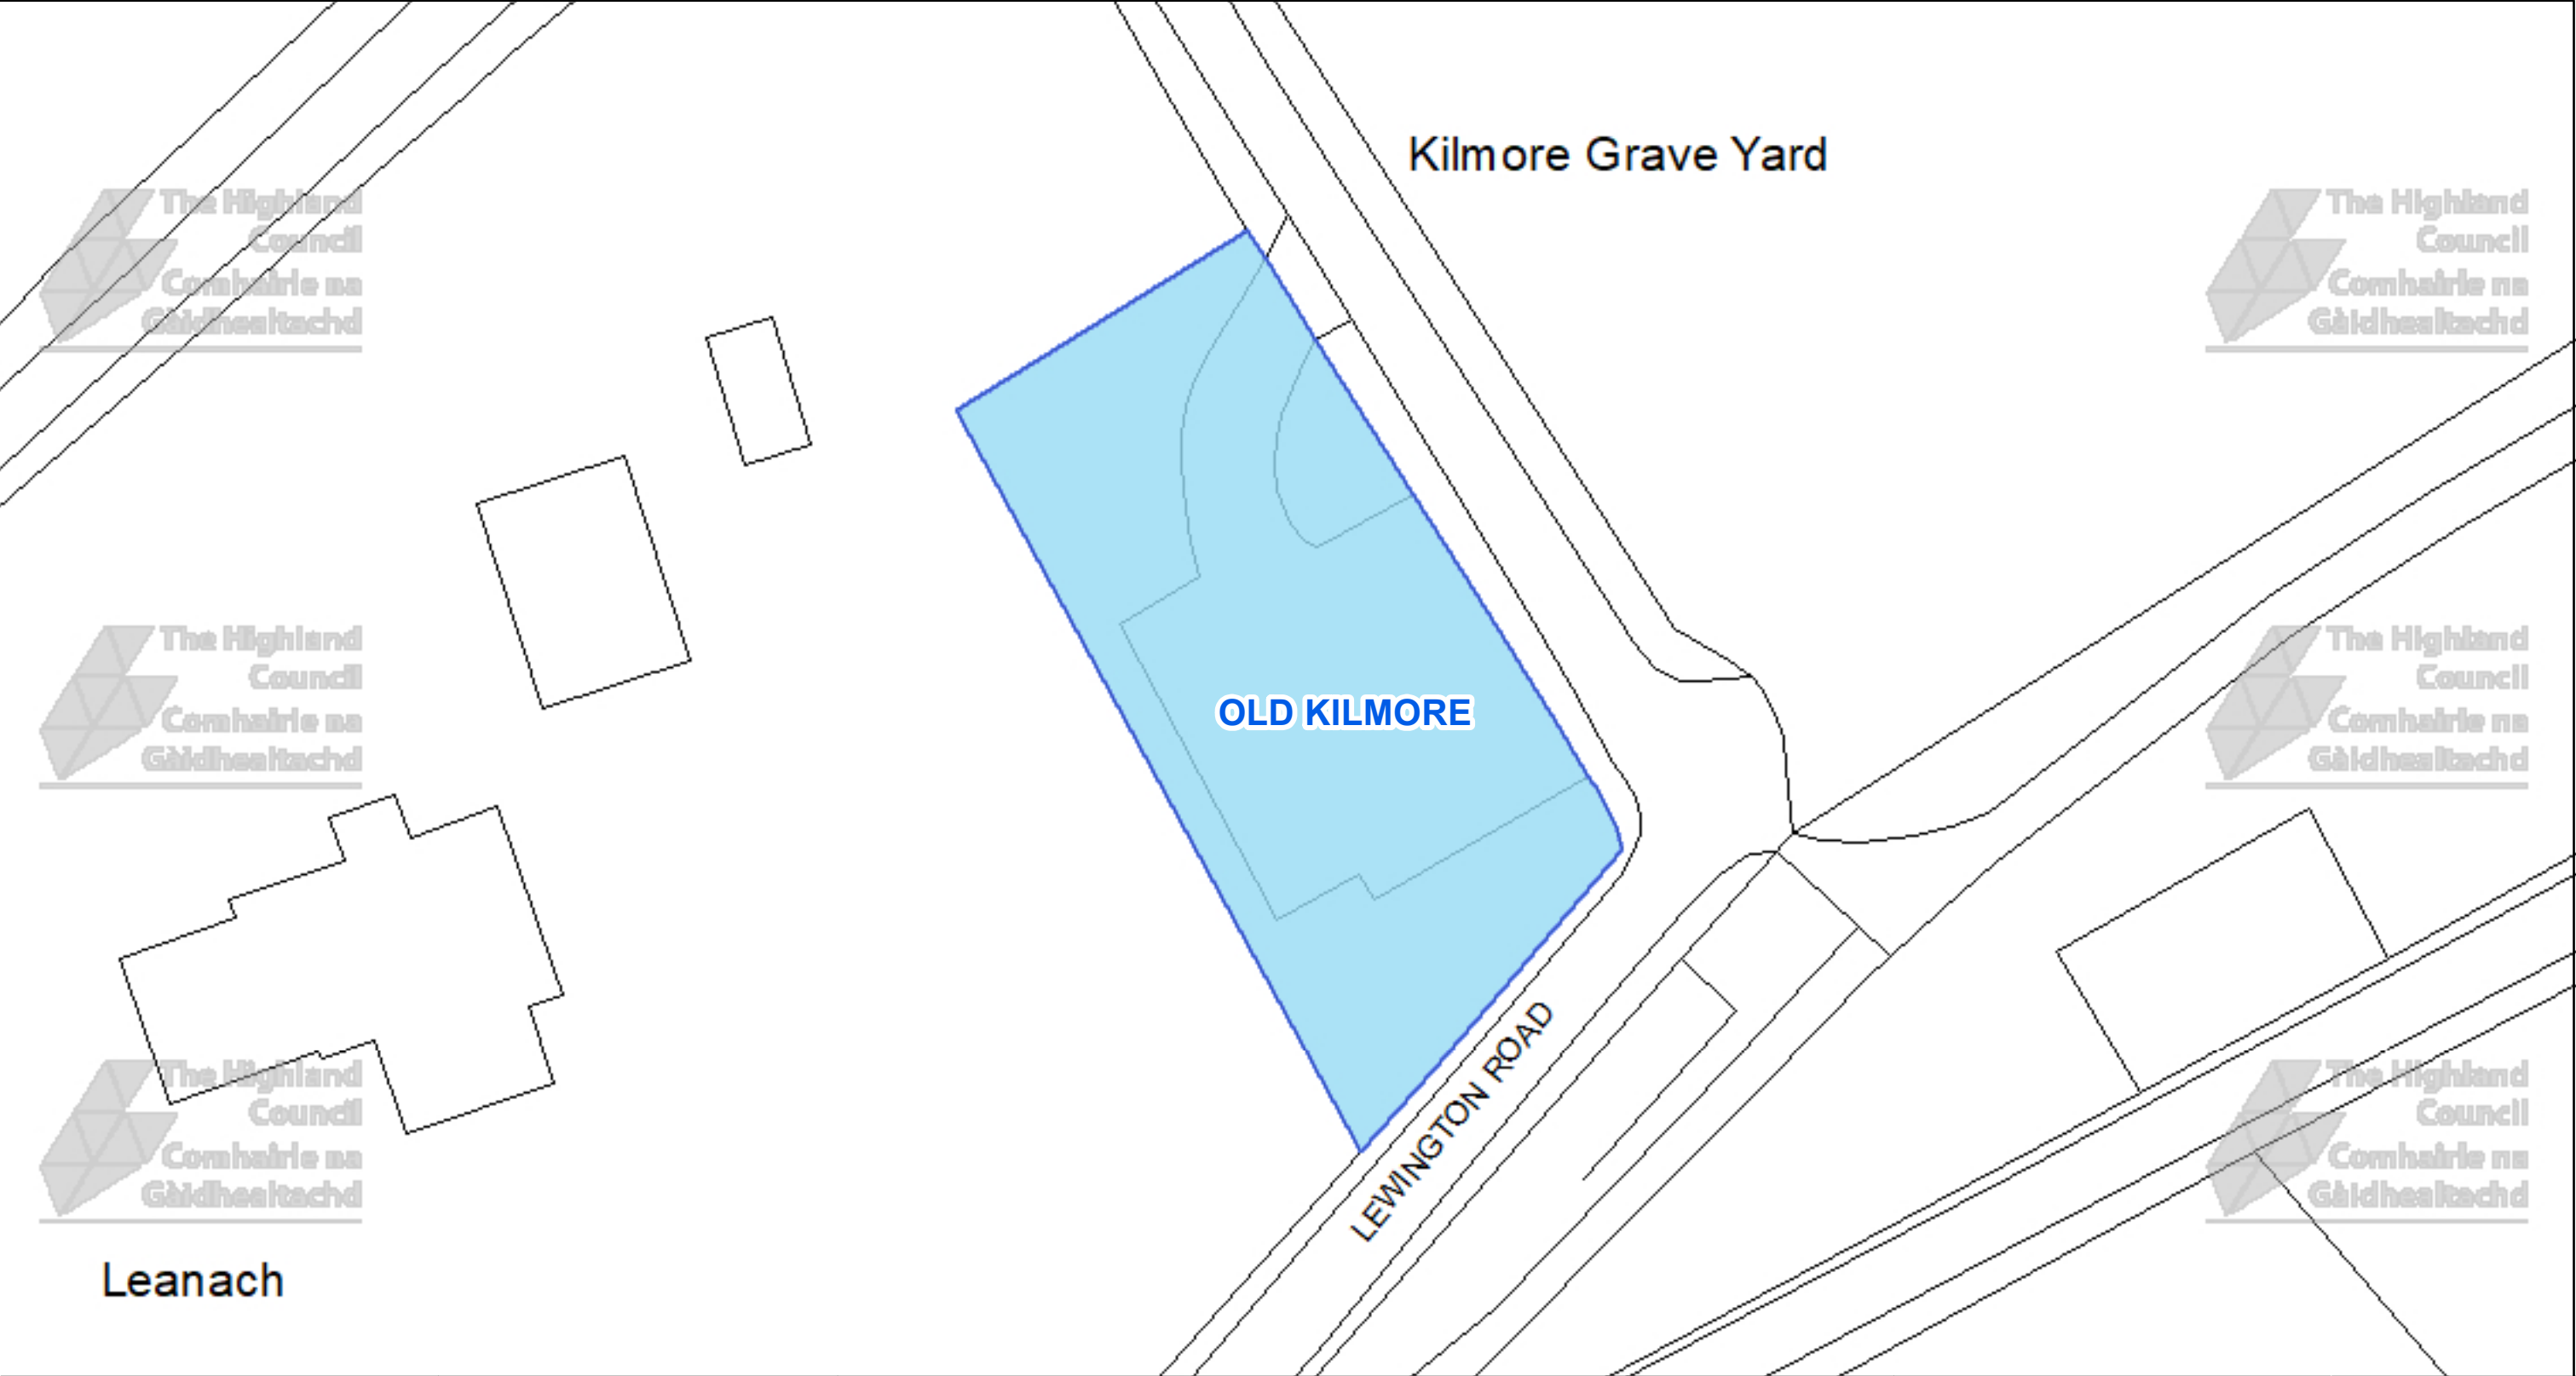

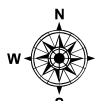 The Highland Council Headquarters Glenurquhart Rd Inverness IV35NX			This is the Off-Street Plan CCP0393 referred In the foregoing The Highland Council (Off-Street Parking Places) (Decriminalised Parking Enforcement and Consolidation) (Variation Five) Order 2026	DATE 05/10/2026 SCALE Scale: 1:350 REFERENCE NUMBER CCP0393
© Crown copyright and database rights 2025 Ordnance Survey AC0000849432 The extent of the restrictions are 251,425 to 829,462 metres eastwards and 251,564 to 829,535 westwards using the British National Grid (EPSG 27700).			Proper Officer	

CAR PARK NAME:


New Kilmore Cemetery, Drumnadrochit

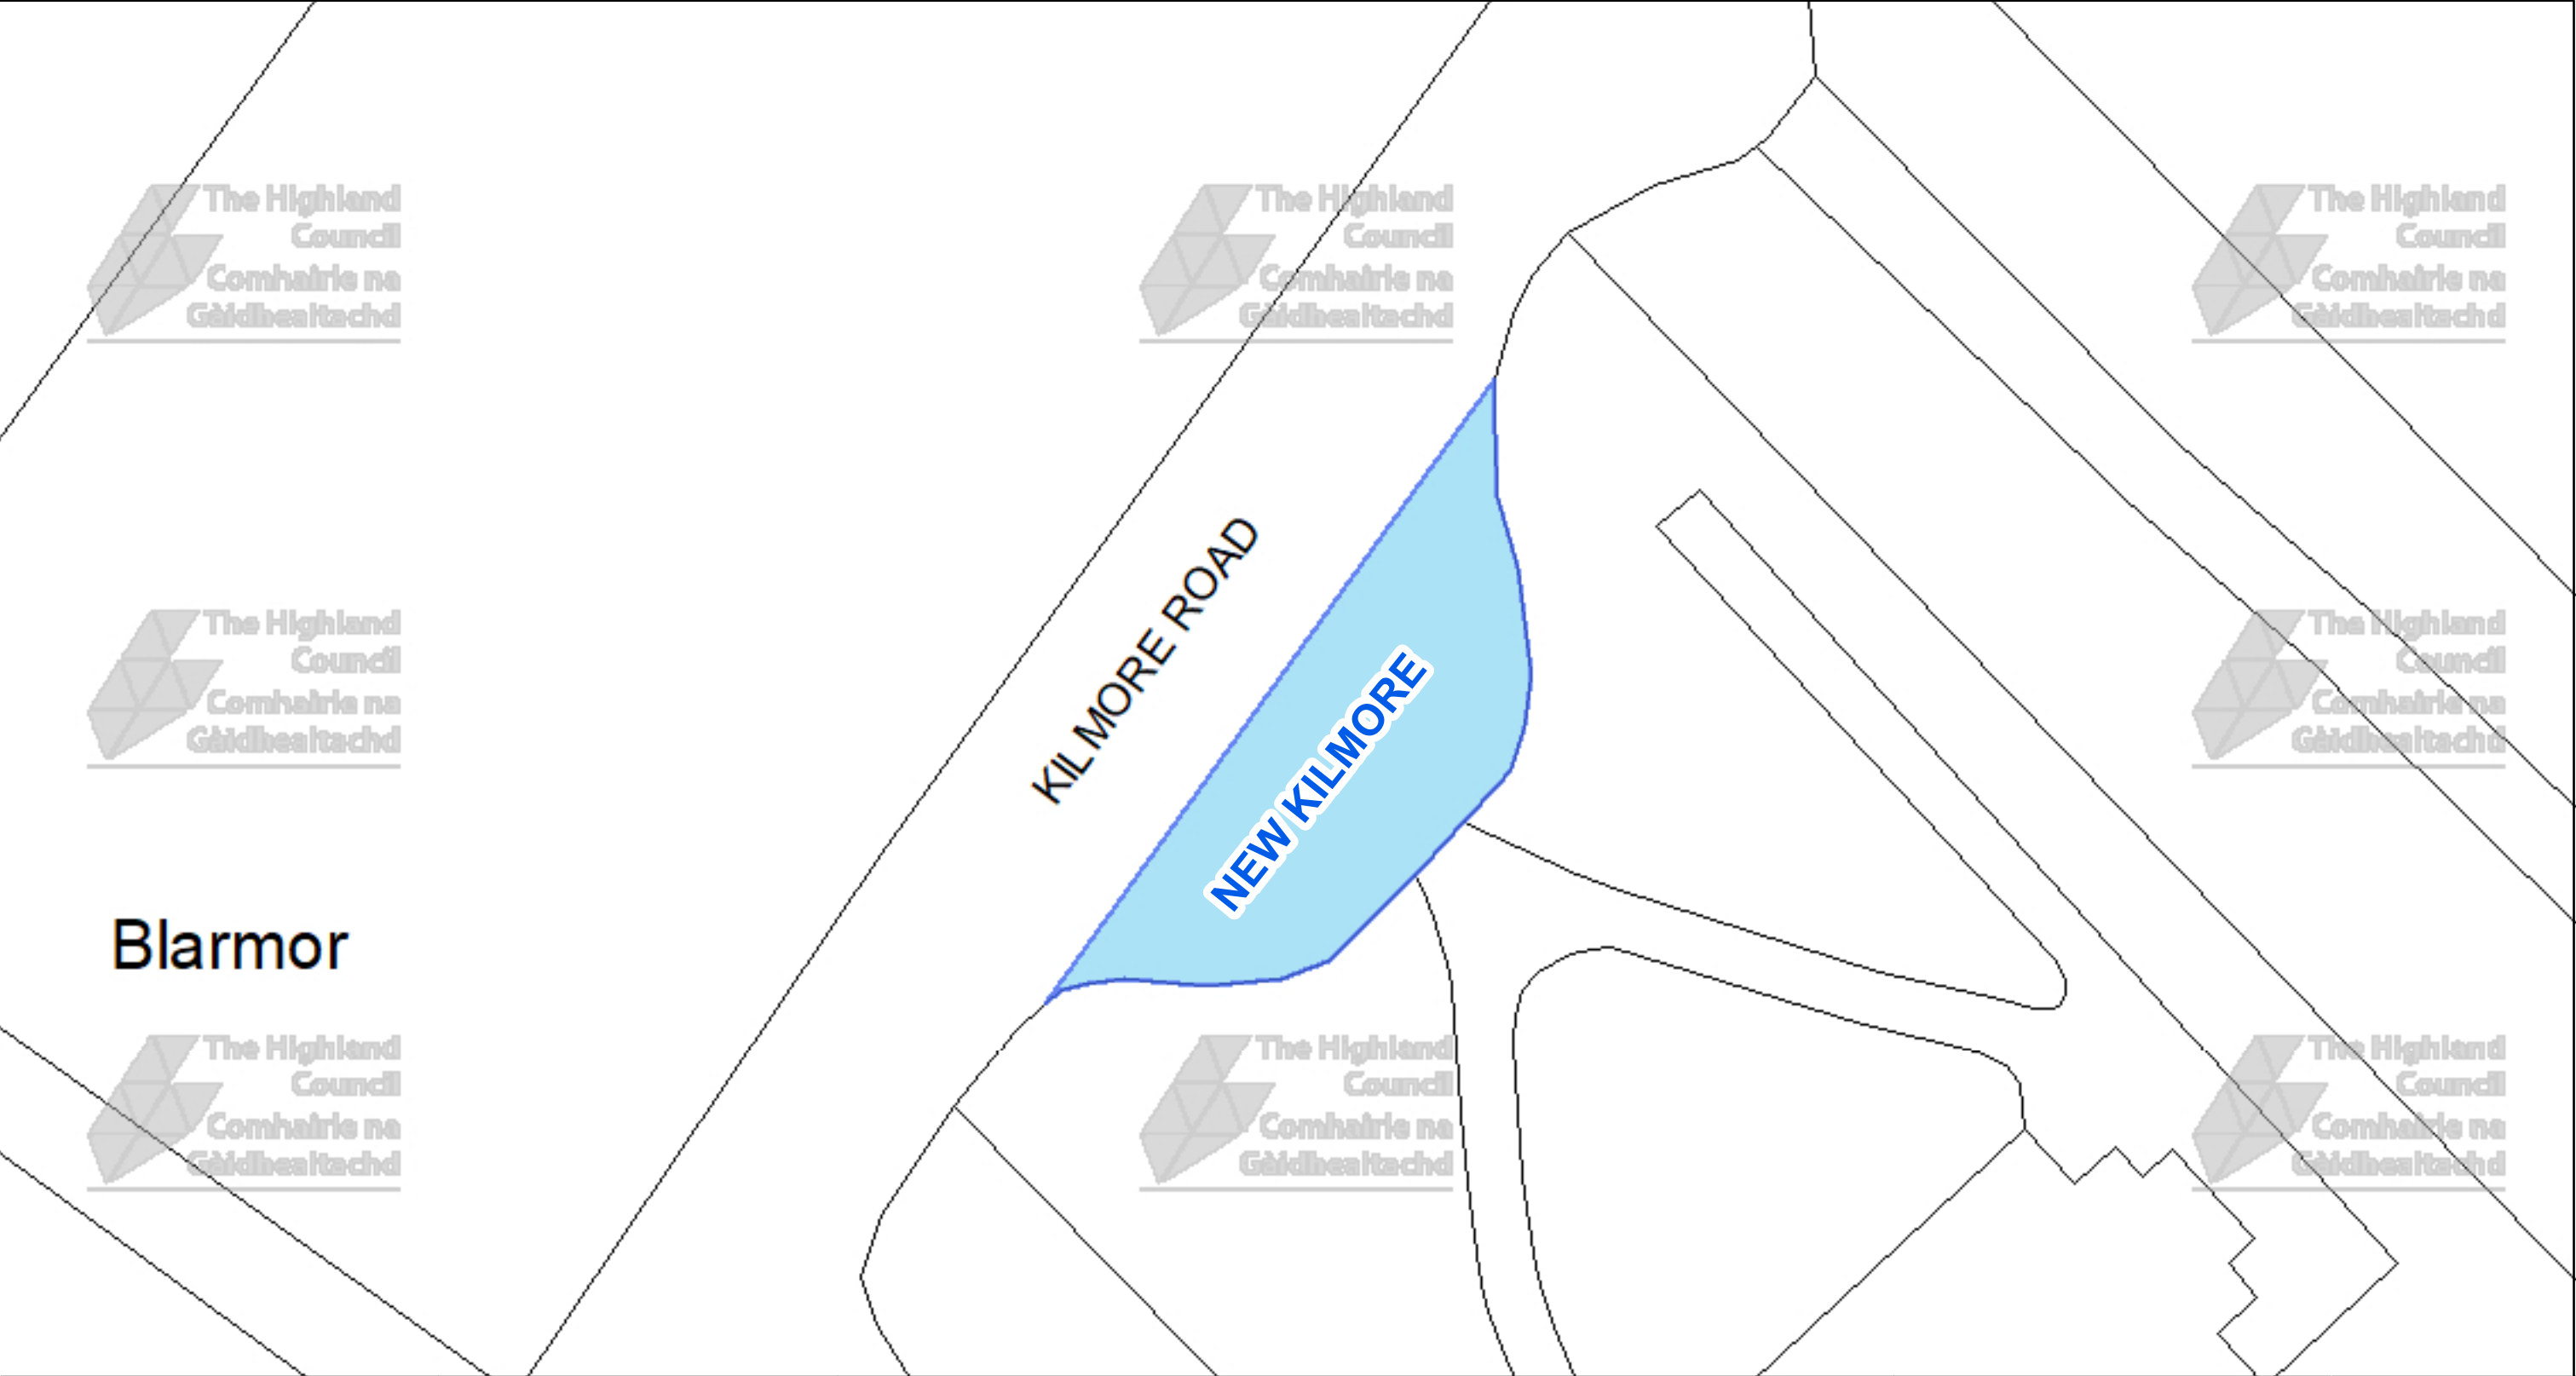


 The Highland Council Headquarters Glenurquhart Rd Inverness IV35NX © Crown copyright and database rights 2025 Ordnance Survey AC0000849432 The extent of the restrictions are 250,844 to 829,421 metres eastwards and 250,943 to 829,473 westwards using the British National Grid (EPSG 27700).		This is the Off-Street Plan CCP0394 referred In the foregoing The Highland Council (Off-Street Parking Places) (Decriminalised Parking Enforcement and Consolidation) (Variation Five) Order 2026 Proper Officer	DATE 05/10/2026 SCALE Scale: 1:250 REFERENCE NUMBER CCP0394 
---	--	--	--

CAR PARK NAME:


Cannich Cemetery, Cannich

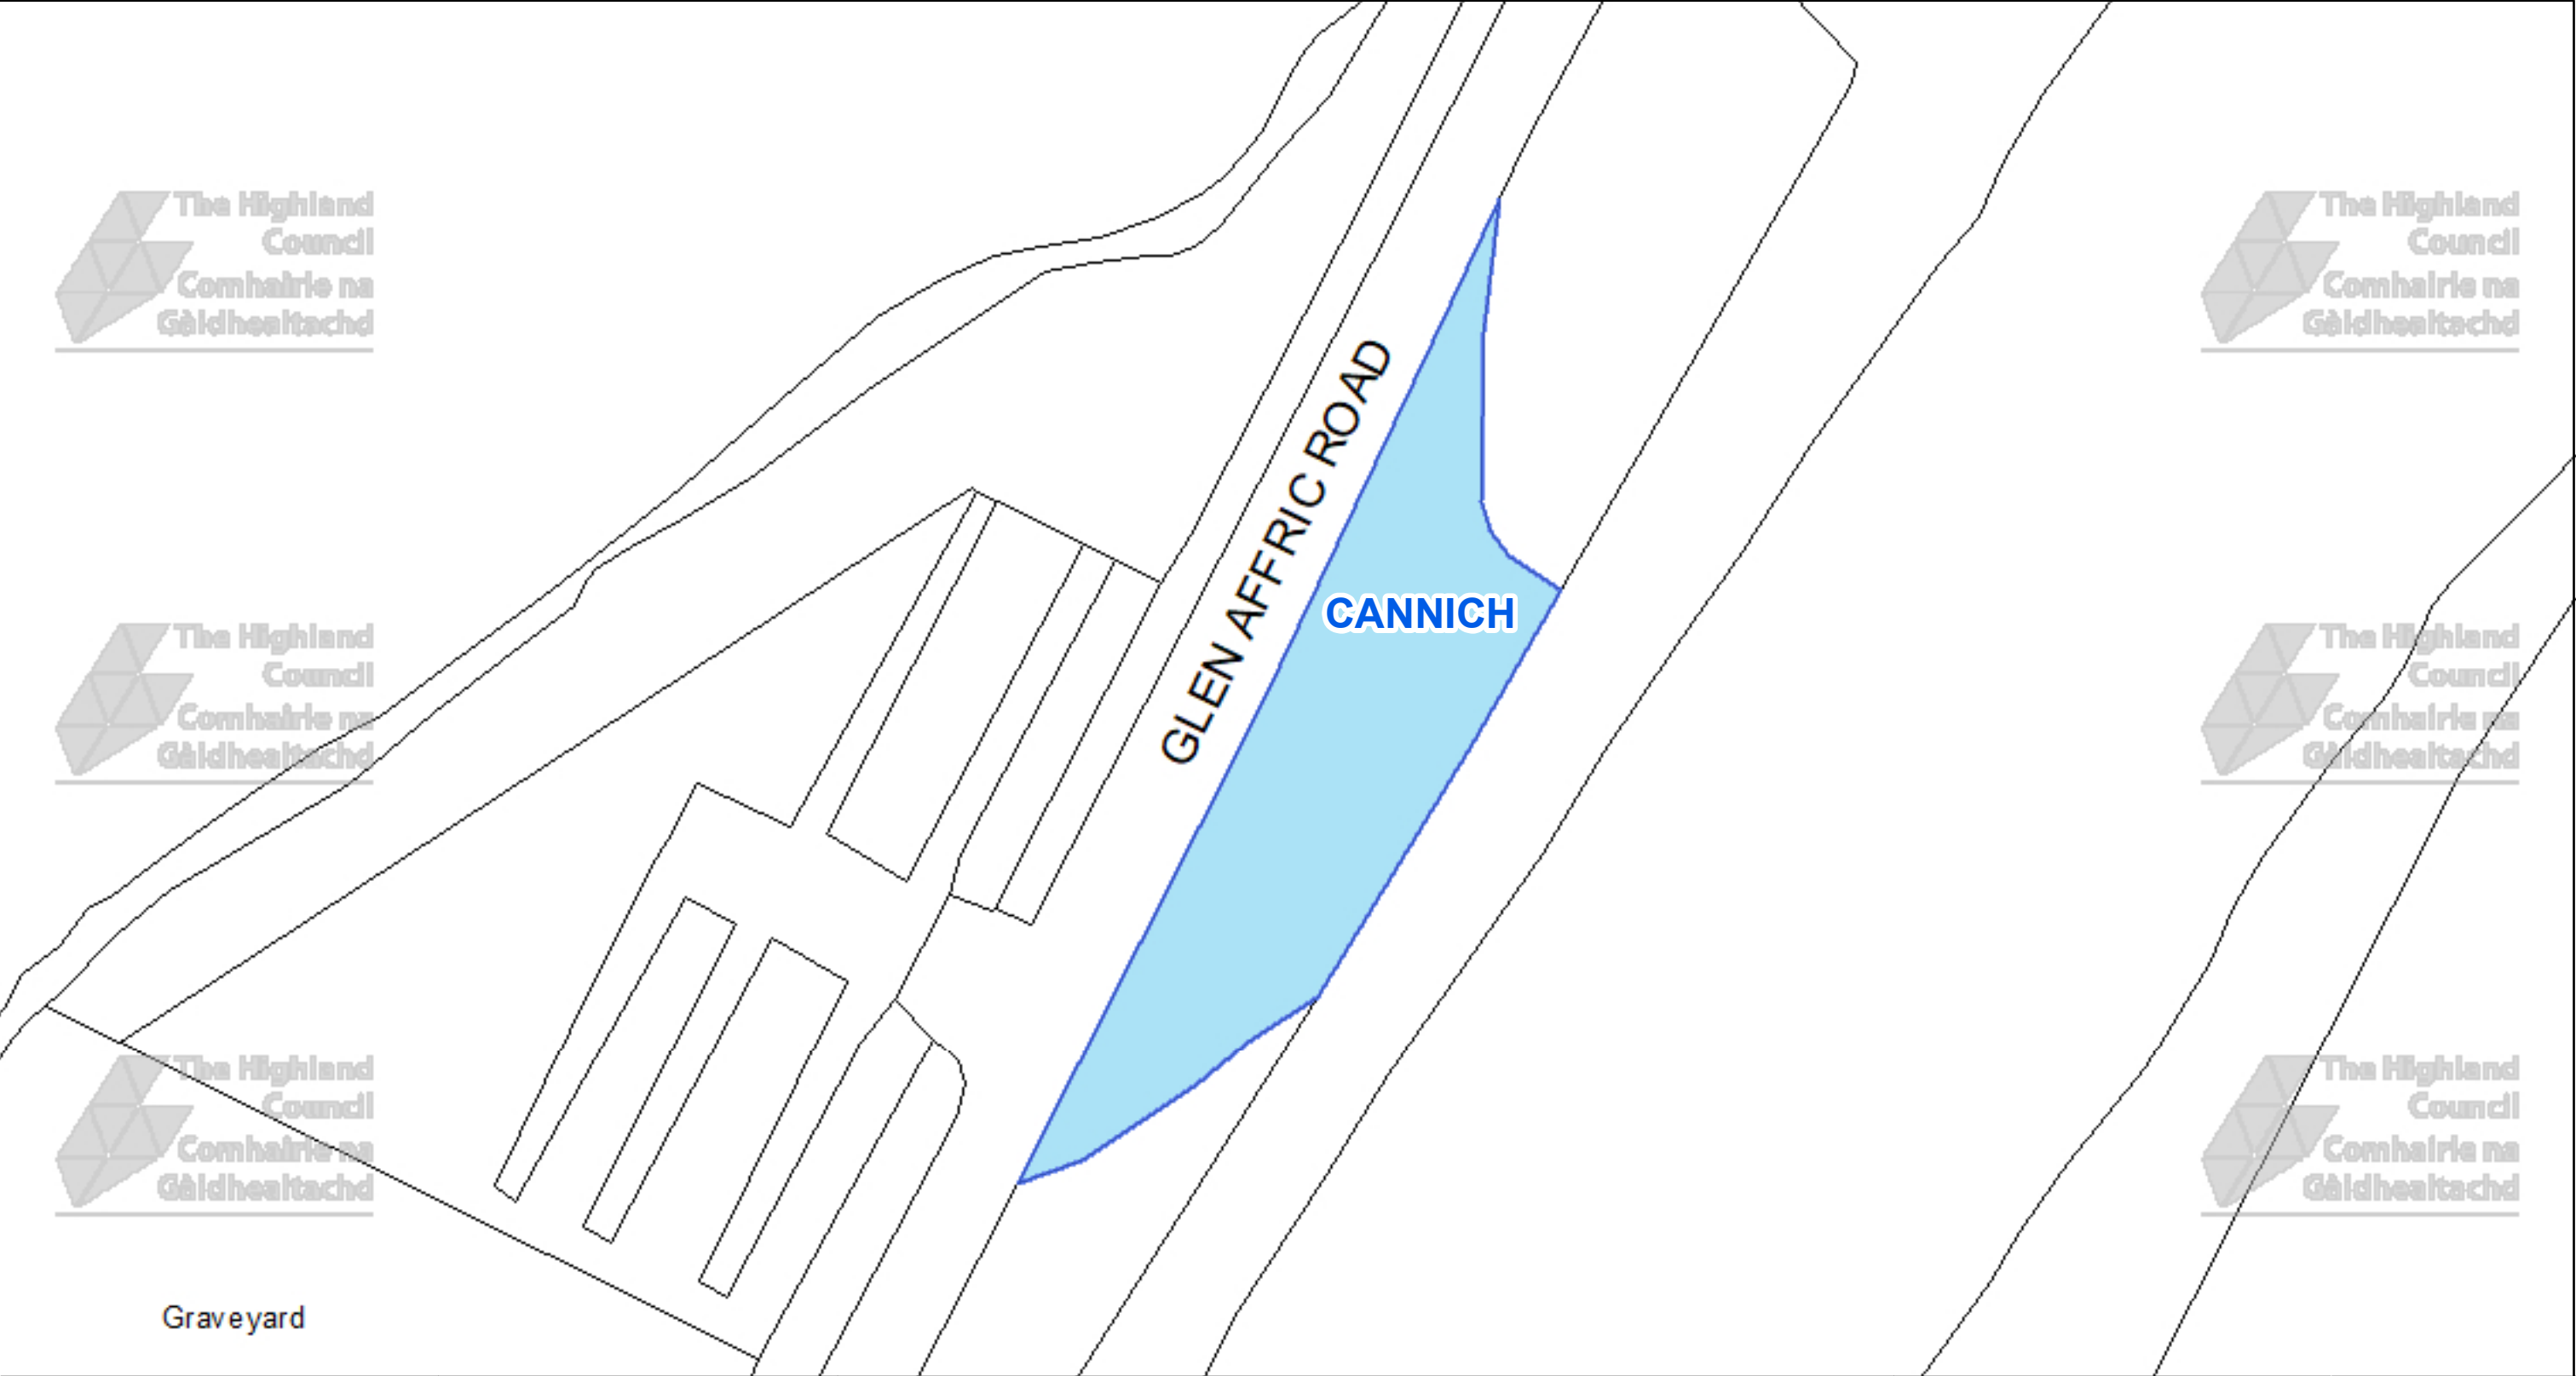

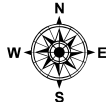 The Highland Council Headquarters Glenurquhart Rd Inverness IV35NX			This is the Off-Street Plan CCP0395 referred In the foregoing The Highland Council (Off-Street Parking Places) (Decriminalised Parking Enforcement and Consolidation) (Variation Five) Order 2026	DATE 05/10/2026 SCALE Scale: 1:350 REFERENCE NUMBER CCP0395 
© Crown copyright and database rights 2025 Ordnance Survey AC0000849432 The extent of the restrictions are 232,054 to 830,126 metres eastwards and 232,192 to 830,199 westwards using the British National Grid (EPSG 27700).			Proper Officer	

CAR PARK NAME:


Bunoich Car Park, Fort Augustus

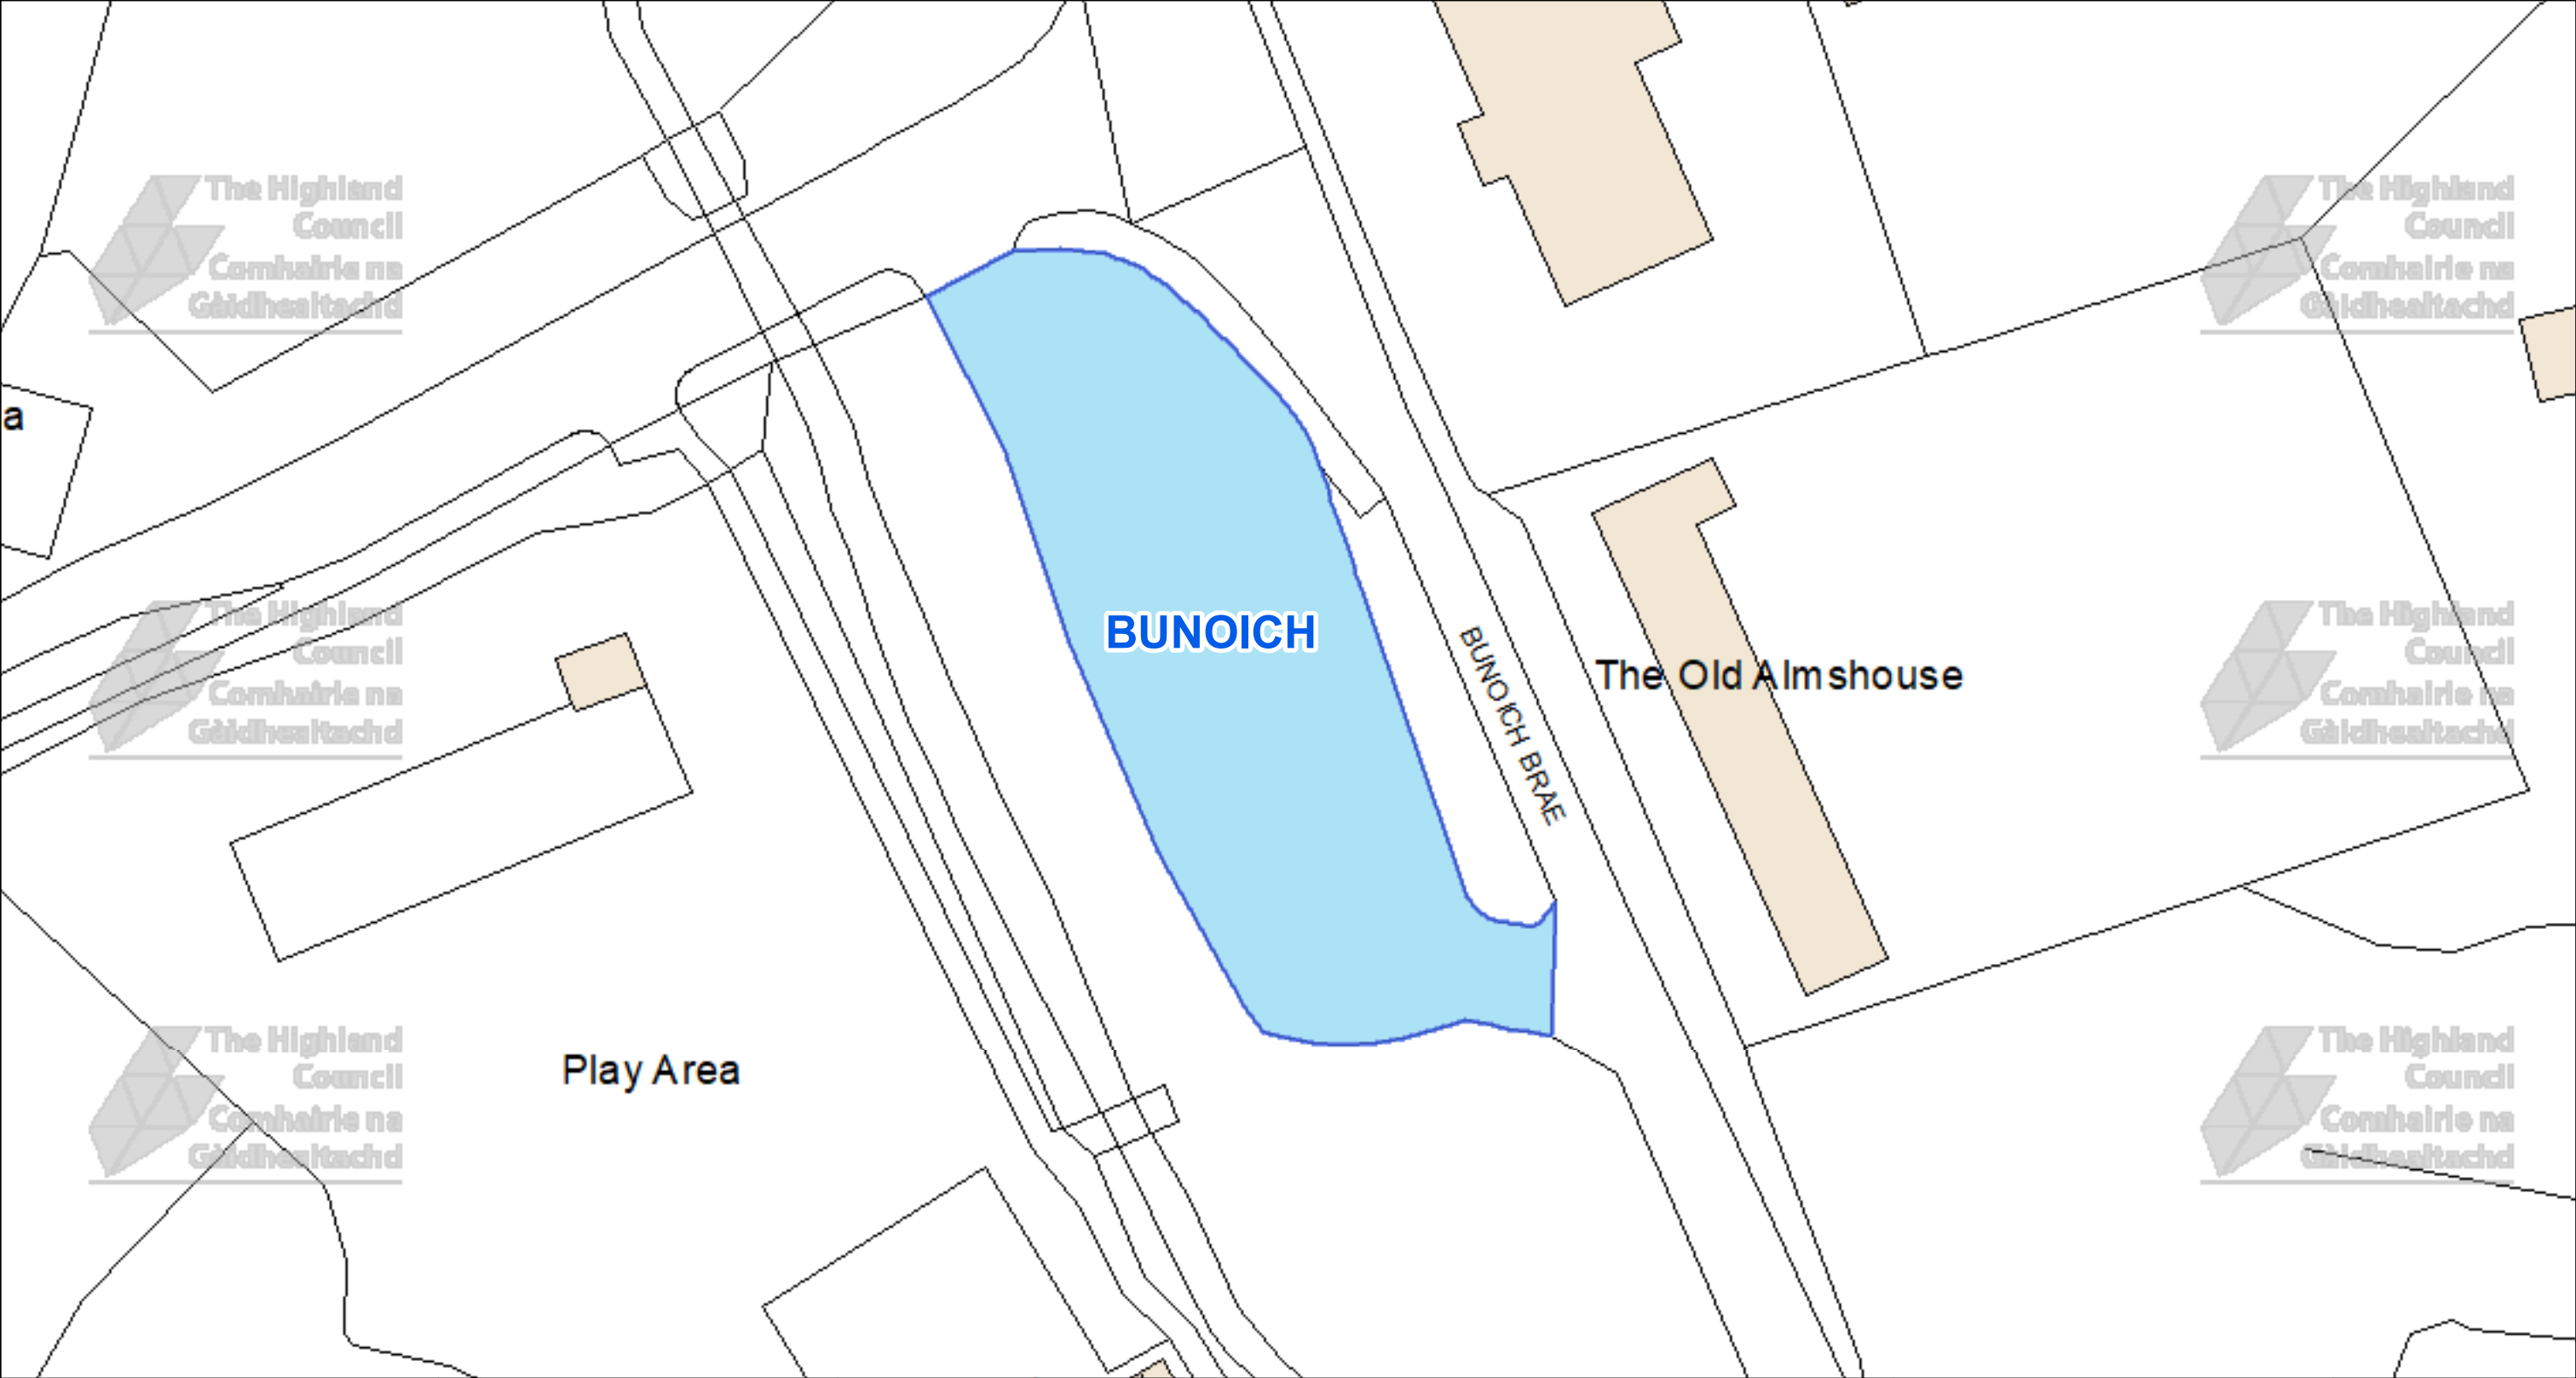

 The Highland Council Headquarters Glenurquhart Rd Inverness IV35NX			This is the Off-Street Plan (CP0034) referred In the foregoing The Highland (Off-Street Parking Places) (Decriminalised Parking Enforcement and Consolidation) (Variation Five) Order 2026	DATE 05/10/2026 SCALE Scale: 1:400 REFERENCE NUMBER CP0034 
© Crown copyright and database rights 2025 Ordnance Survey AC0000849432 The extent of the restrictions are 237,661 to 809,619 metres eastwards and 237,823 to 809,703 westwards using the British National Grid (EPSG 27700).				Proper Officer

CAR PARK NAME:


The Riggs Car Park, Fort Augustus

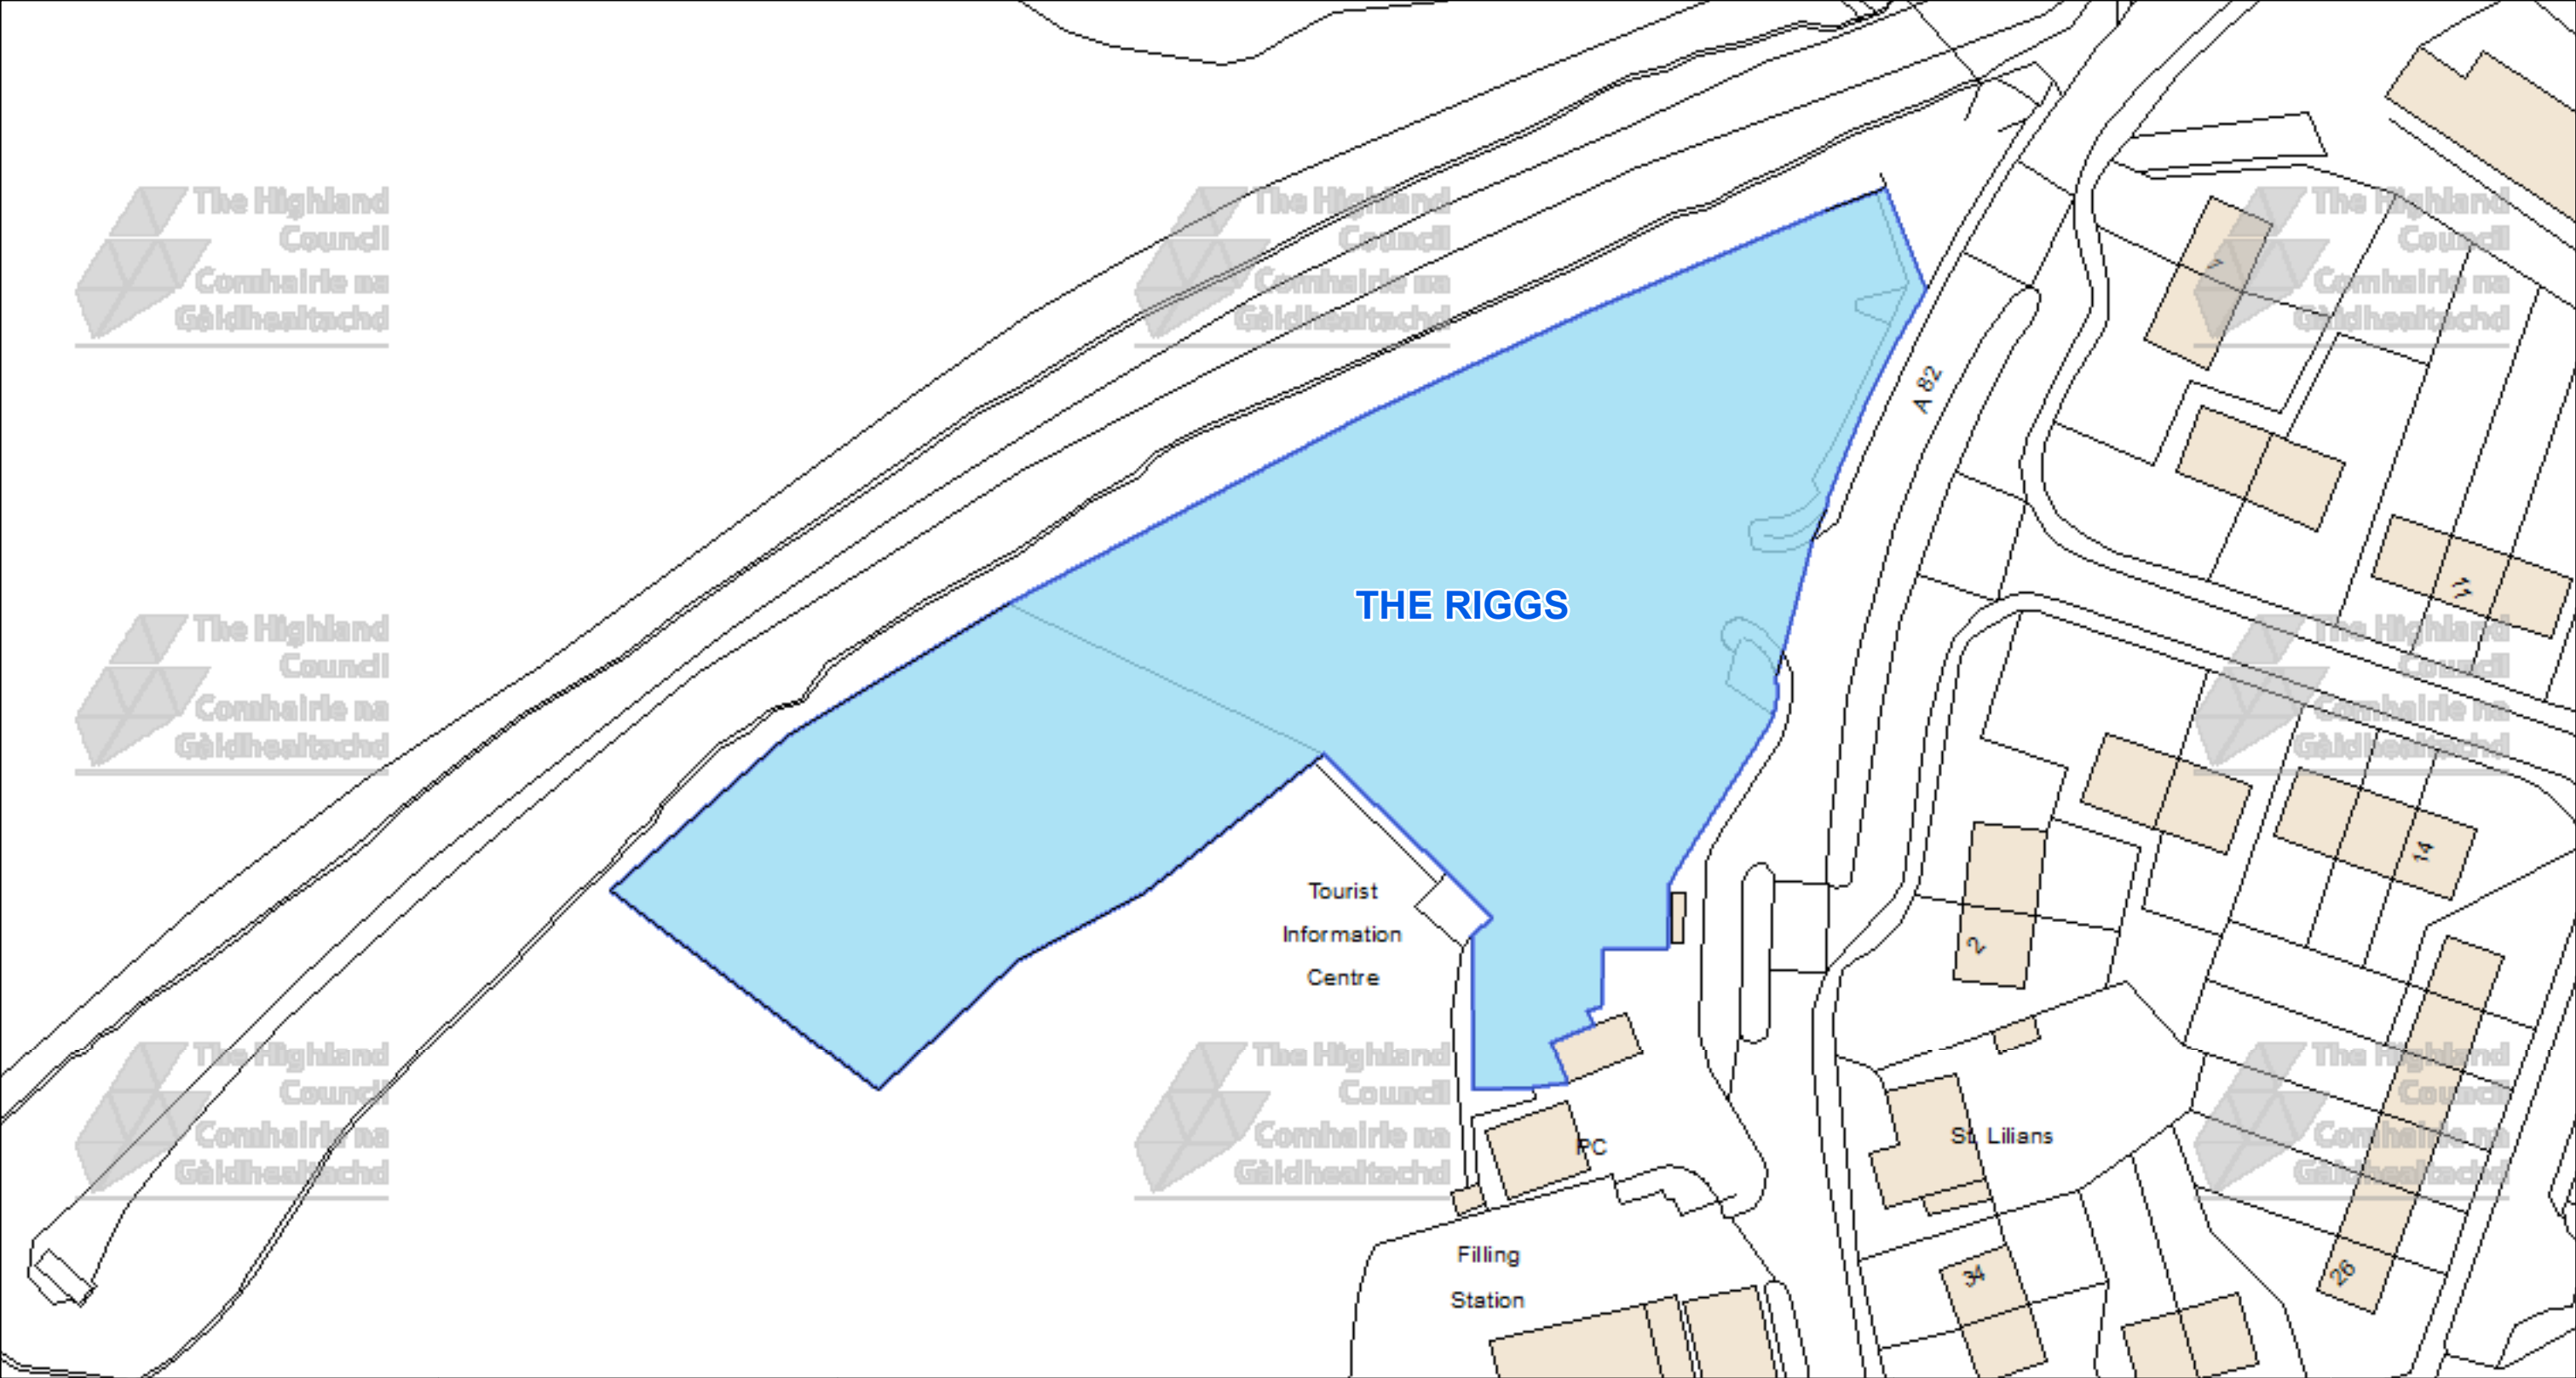


 The Highland Council Headquarters Glenurquhart Rd Inverness IV35NX			This is the Off-Street Plan (CP0048) re ferred In the foregoing The Highland Council Off-Street Parking Places) (Decriminalised Parking Enforcement and Consolidation) (Variation Five) Order 2026	DATE 05/10/2026 SCALE Scale: 1:700 REFERENCE NUMBER CP0048 
© Crown copyright and database rights 2025 Ordnance Survey AC0000849432 The extent of the restrictions are 237,674 to 809,319 metres eastwards and 237,960 to 809,461 westwards using the British National Grid (EPSG 27700).			Proper Officer	

CAR PARK NAME:


Village Car Park, Drumnadrochit

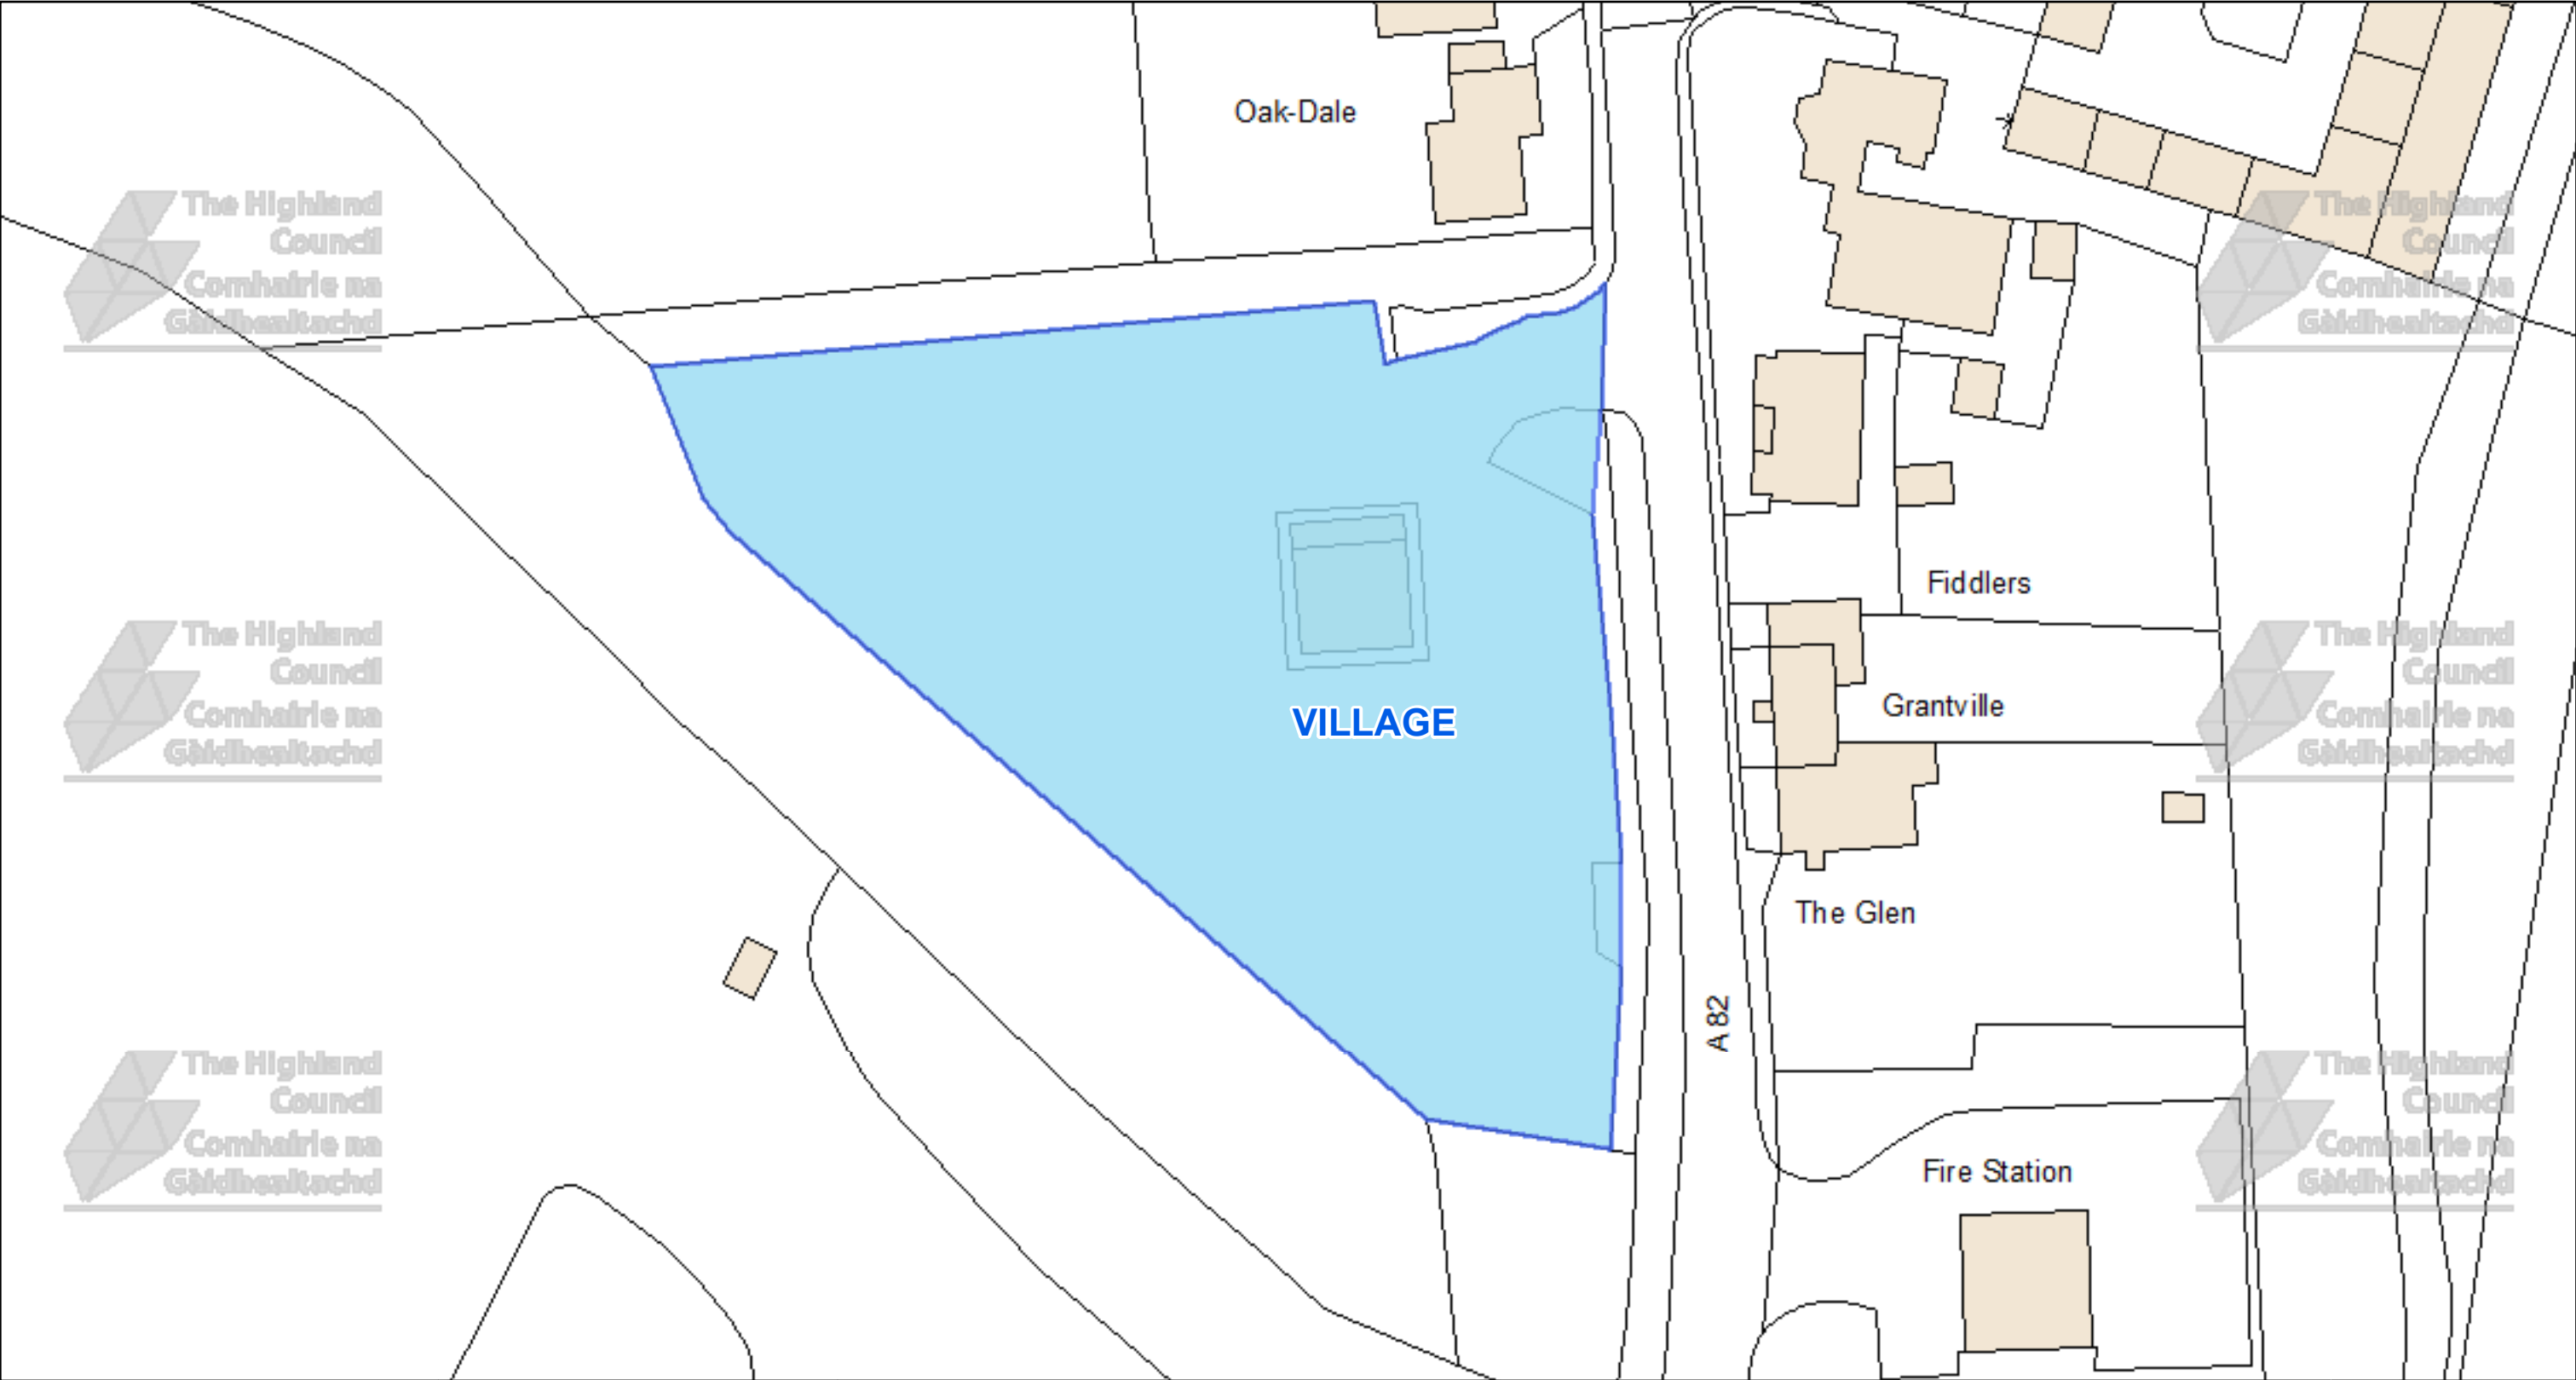

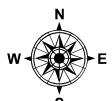 The Highland Council Headquarters Glenurquhart Rd Inverness IV35NX			This is the Off-Street Plan (CP0052) referred In the foregoing The Highland (Off-Street Parking Places) (Decriminalised Parking Enforcement and Consolidation) (Variation Five) Order 2026	DATE 05/10/2026 SCALE Scale: 1:575 REFERENCE NUMBER CP0052
© Crown copyright and database rights 2025 Ordnance Survey AC0000849432 The extent of the restrictions are 250,670 to 829,841 metres eastwards and 250,900 to 829,960 westwards using the British National Grid (EPSG 27700).			Proper Officer	

CAR PARK NAME:

Village Car Park, Invermoriston

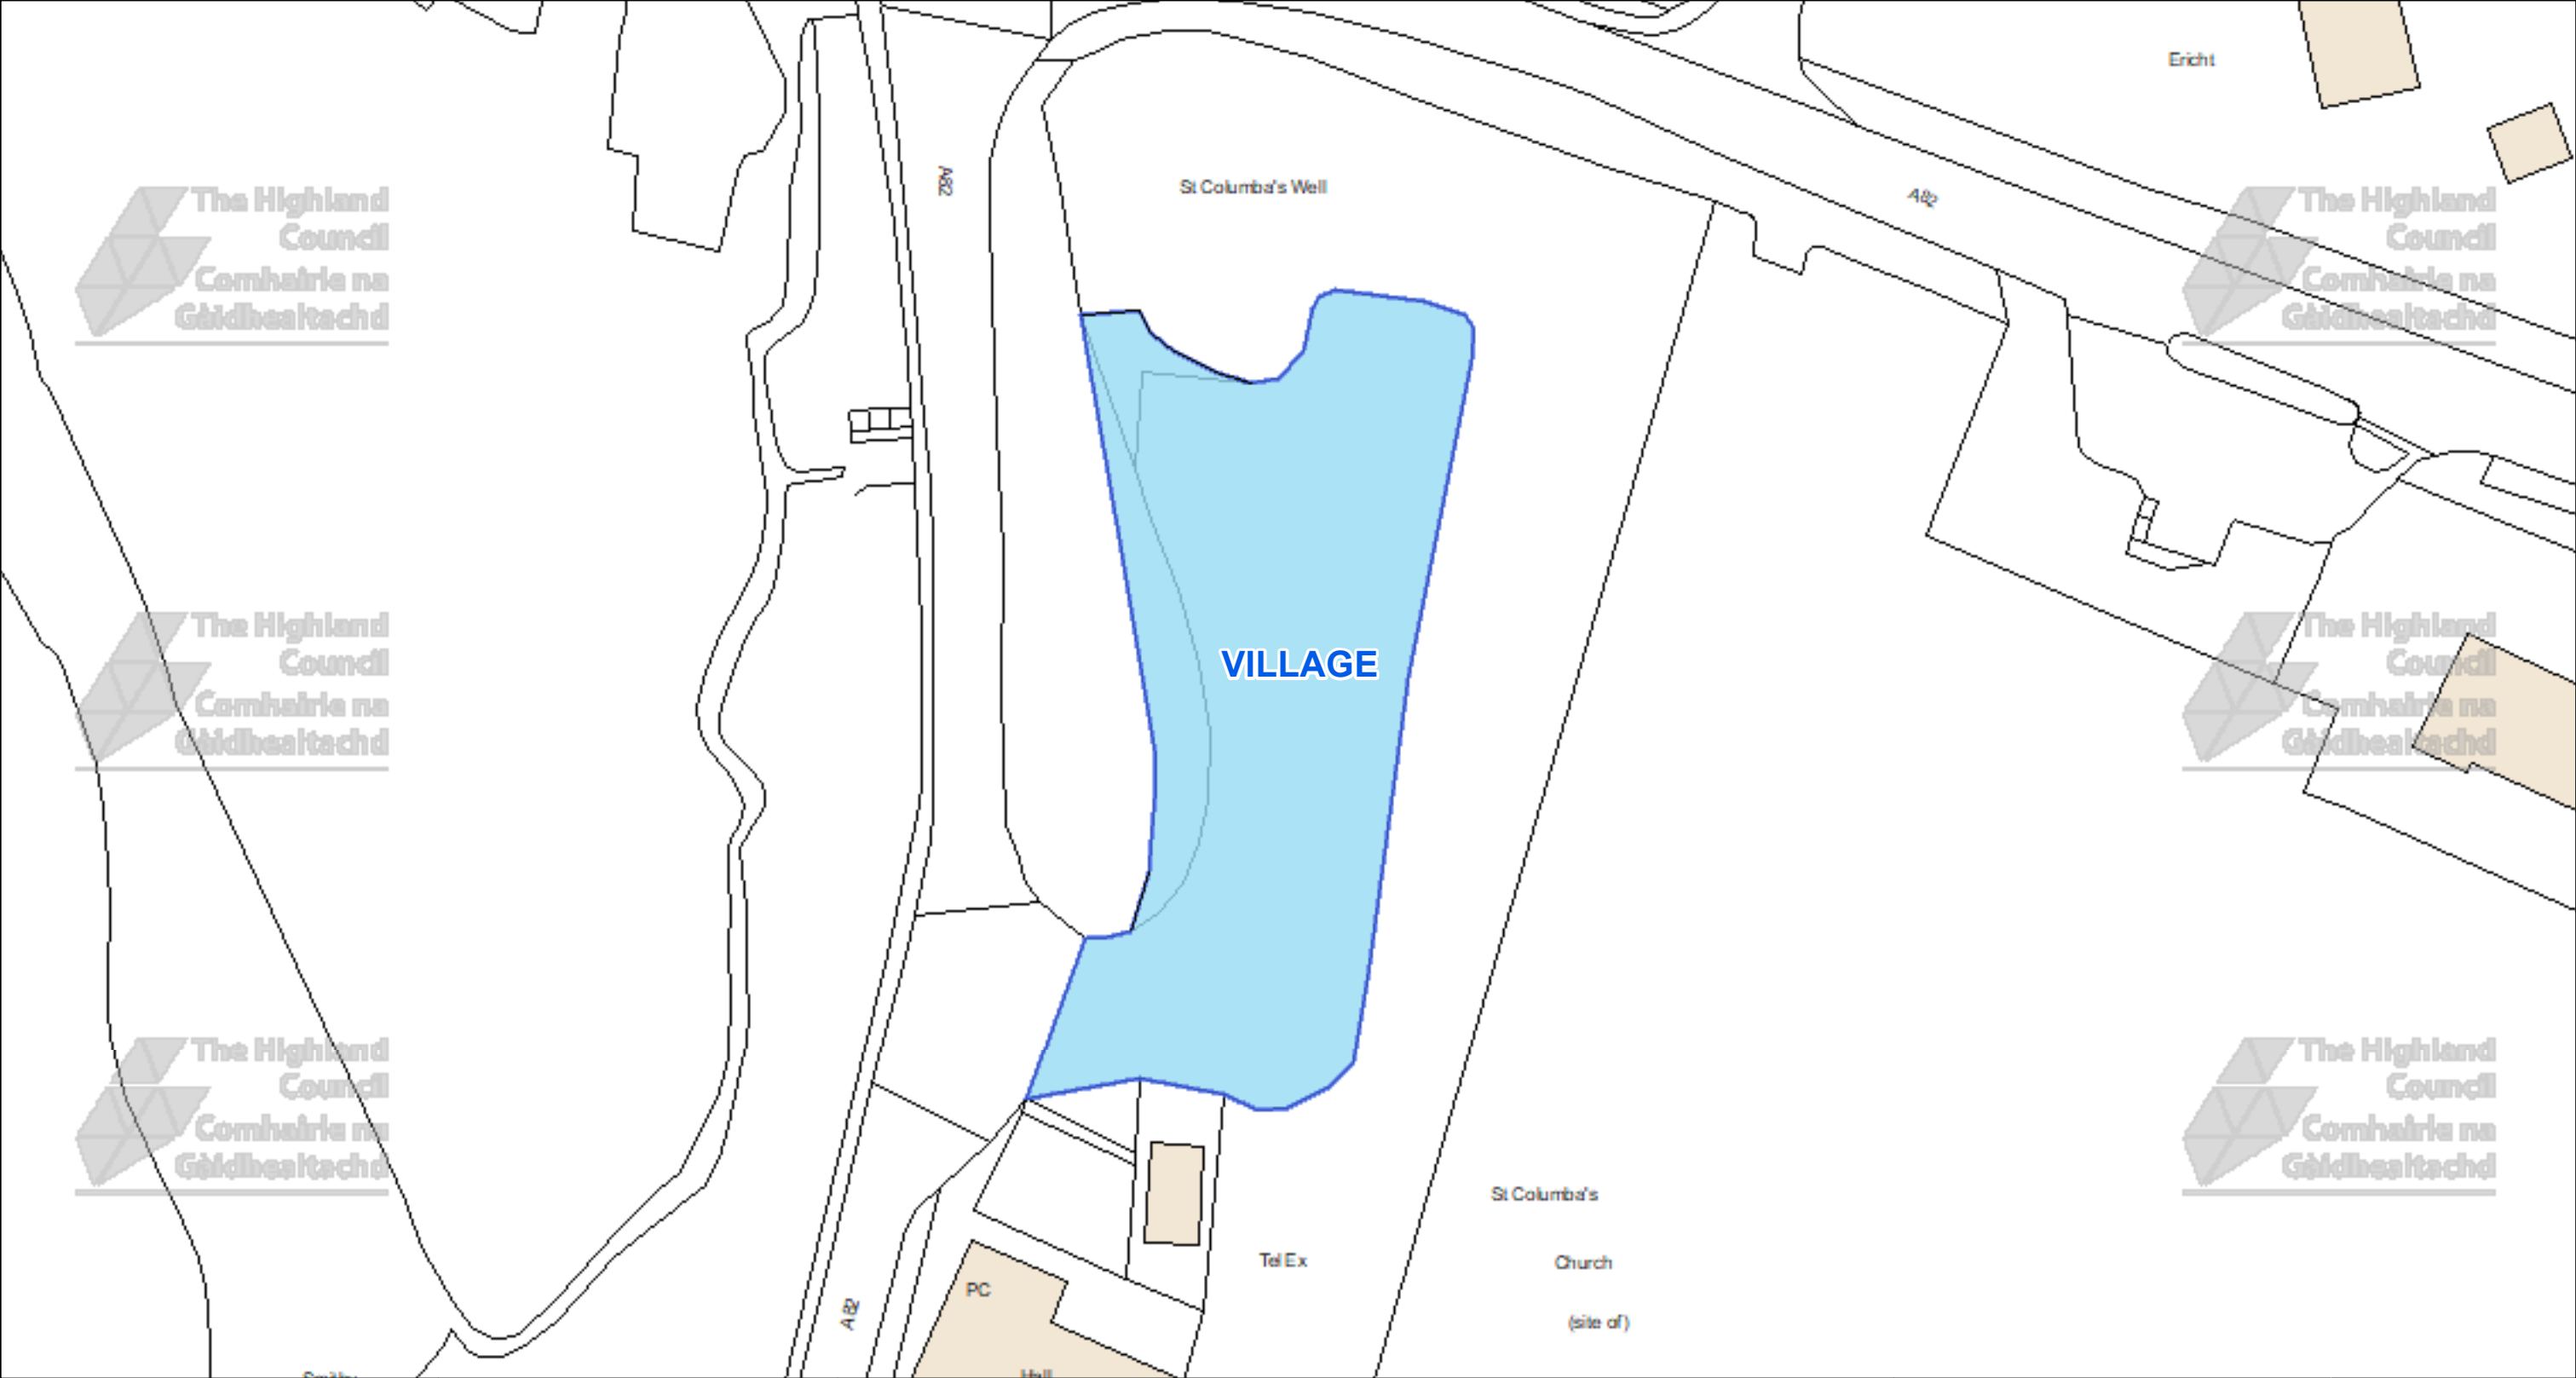



The Highland Council
Comhairle na Gàidhealtachd

The Highland Council
Headquarters
Glenurquhart Rd
Inverness
IV35NX

© Crown copyright and database rights 2025 Ordnance Survey AC0000849432

The extent of the restrictions are 241,935 to 816,660 metres eastwards and 242,179 to 816,784 westwards using the British National Grid (EPSG 27700).



This is the Off-Street Plan (CP0054) referred In the foregoing

The Highland (Off-Street Parking Places) (Decriminalised Parking Enforcement and Consolidation) (Variation Five) Order 2026

Proper Officer

DATE


05/10/2026

SCALE

Scale: 1:600




REFERENCE NUMBER

CP0054

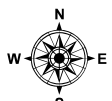

CAR PARK NAME: Village/Playground Car Park, Drumnadrochit

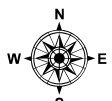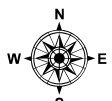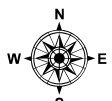

 The Highland Council Headquarters Glenurquhart Rd Inverness IV35NX			This is the Off-Street Plan (CP0064) referred In the foregoing The Highland (Off-Street Parking Places) (Decriminalised Parking Enforcement and Consolidation) (Variation Five) Order 2026	<table><tr><td>DATE</td><td>05/10/2026</td></tr><tr><td>SCALE</td><td>Scale: 1:400</td></tr><tr><td>REFERENCE NUMBER</td><td>CP0064</td></tr><tr><td colspan="2"></td></tr></table>	DATE	05/10/2026	SCALE	Scale: 1:400	REFERENCE NUMBER	CP0064		
DATE	05/10/2026											
SCALE	Scale: 1:400											
REFERENCE NUMBER	CP0064											
												


© Crown copyright and database rights 2025 Ordnance Survey AC0000849432

The extent of the restrictions are 250,687 to 829,250 metres eastwards and 250,842 to 829,335 westwards using the British National Grid (EPSG 27700).

Proper Officer

CAR PARK NAME:

Sports Pavilion Car Park, Beauly

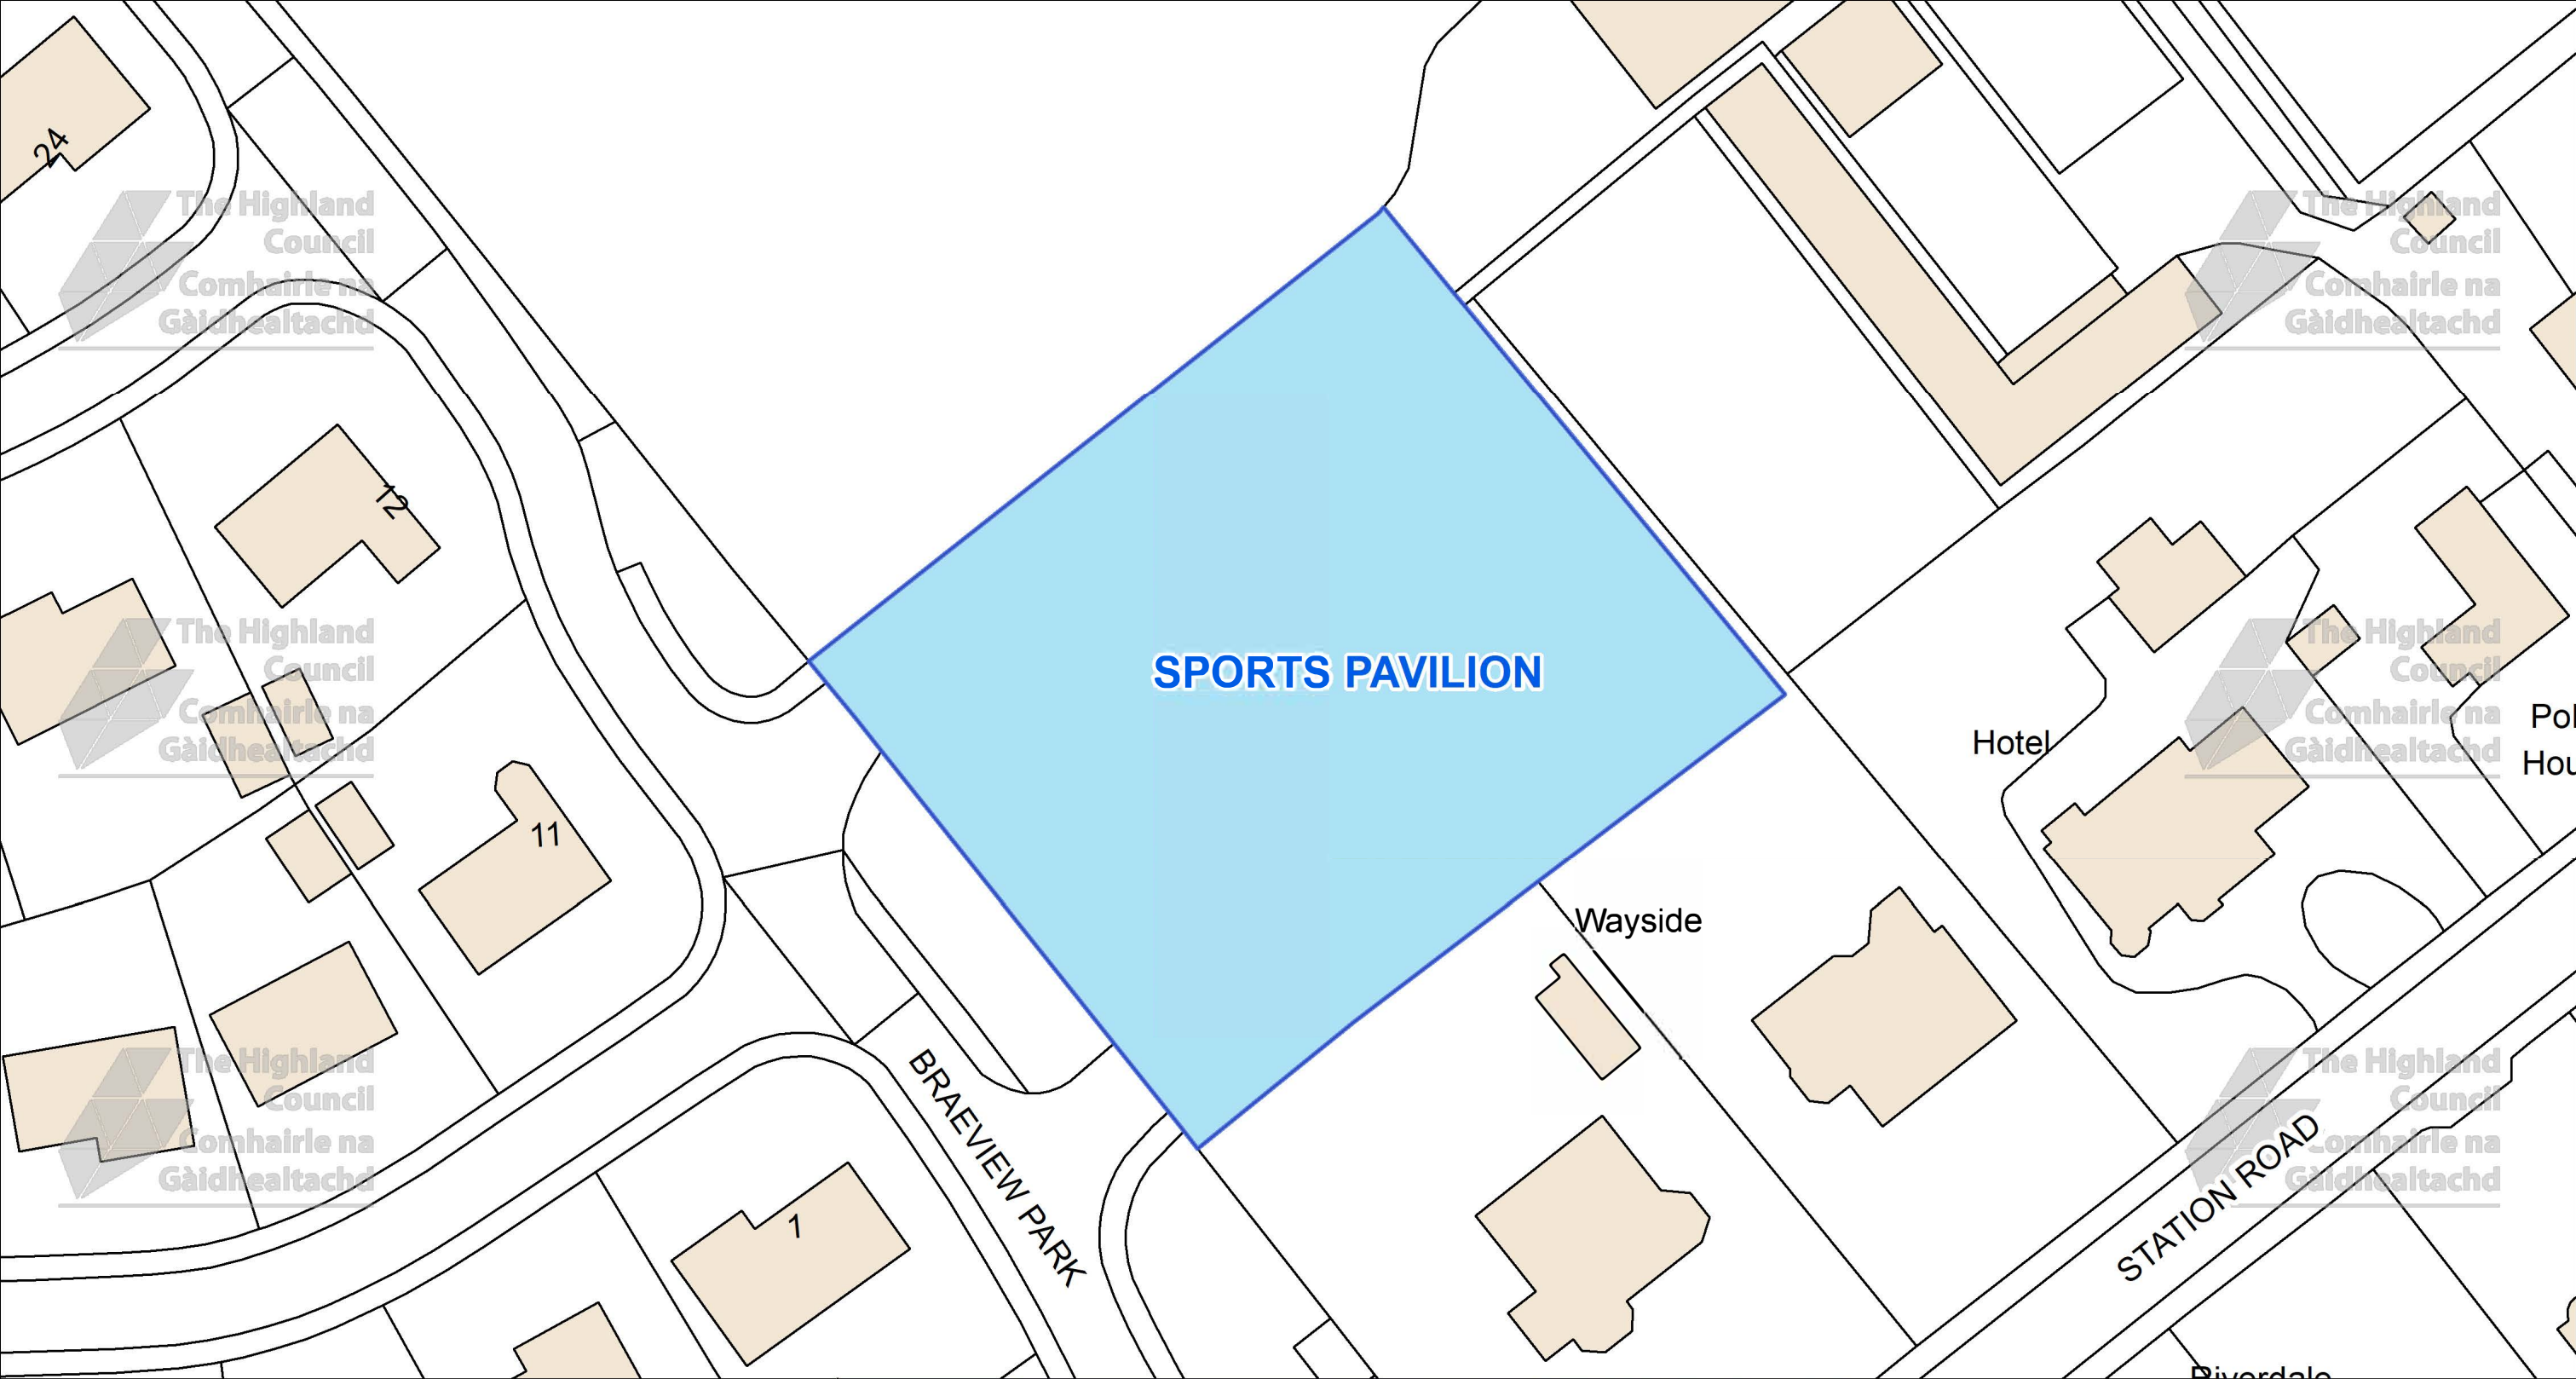



The Highland Council
Headquarters
Glenurquhart Rd
Inverness
IV35NX

© Crown copyright and database
rights 2025 Ordnance Survey AC0000849432

The extent of the restrictions are 252,281 to 846,185
metres eastwards and 252,459 to 846,287
westwards using the British National Grid (EPSG 27700).



This is the Off-Street Plan
(CP0065) referred
In the foregoing

The Highland Council
(Off-Street Parking Places)
(Decriminalised Parking
Enforcement and Consolidation)
(Variation Five) Order 2026

Proper Officer

DATE
05/10/2026

SCALE
Scale: 1:500

REFERENCE NUMBER
CP0065



CAR PARK NAME:

Square Car Park, Beauly




This is the Off-Street Plan
(CP0244) referred
In the foregoing

The Highland Council
(Off-Street Parking Places)
(Decriminalised Parking Enforcement
and Consolidation)
(Variation Five) Order 2026

Signed by Proper Officer

© Crown copyright and database
rights 2025 Ordnance Survey AC0000849432

The extent of the restrictions are 252,538 to 846,317 metres
eastwards and 252,813 to 846,463
westwards using the British National Grid (EPSG 27700).

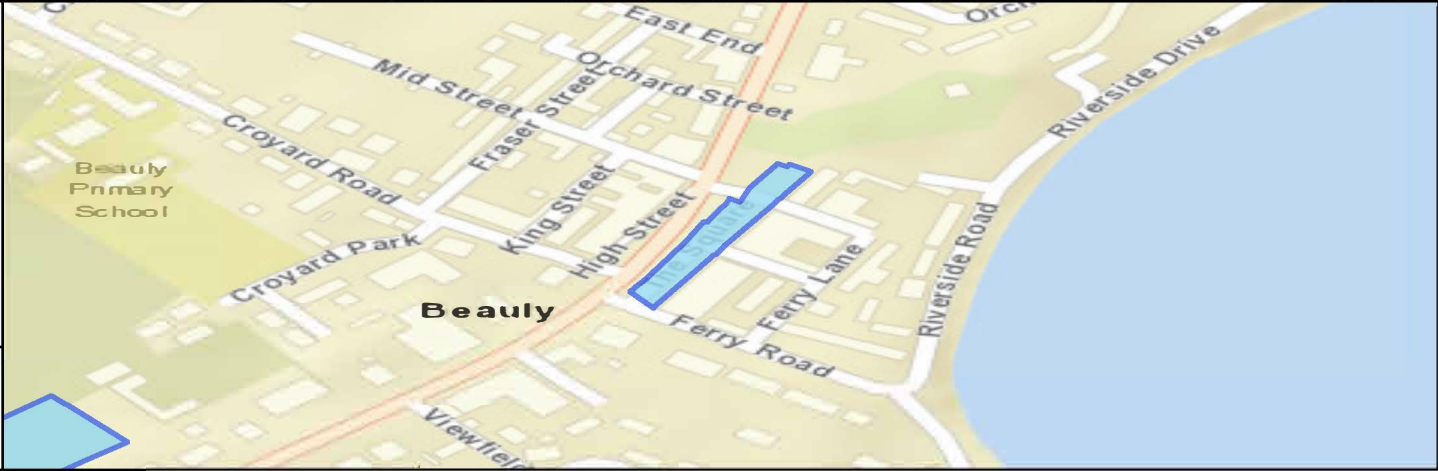



The Highland Council
Glenurquhart Rd
Inverness
IV35NX

SCALE
1:700


DATE
05/10/2026

REFERENCE NUMBER
CP0244



CAR PARK NAME:

Falls of Foyer Car Park, Foyers

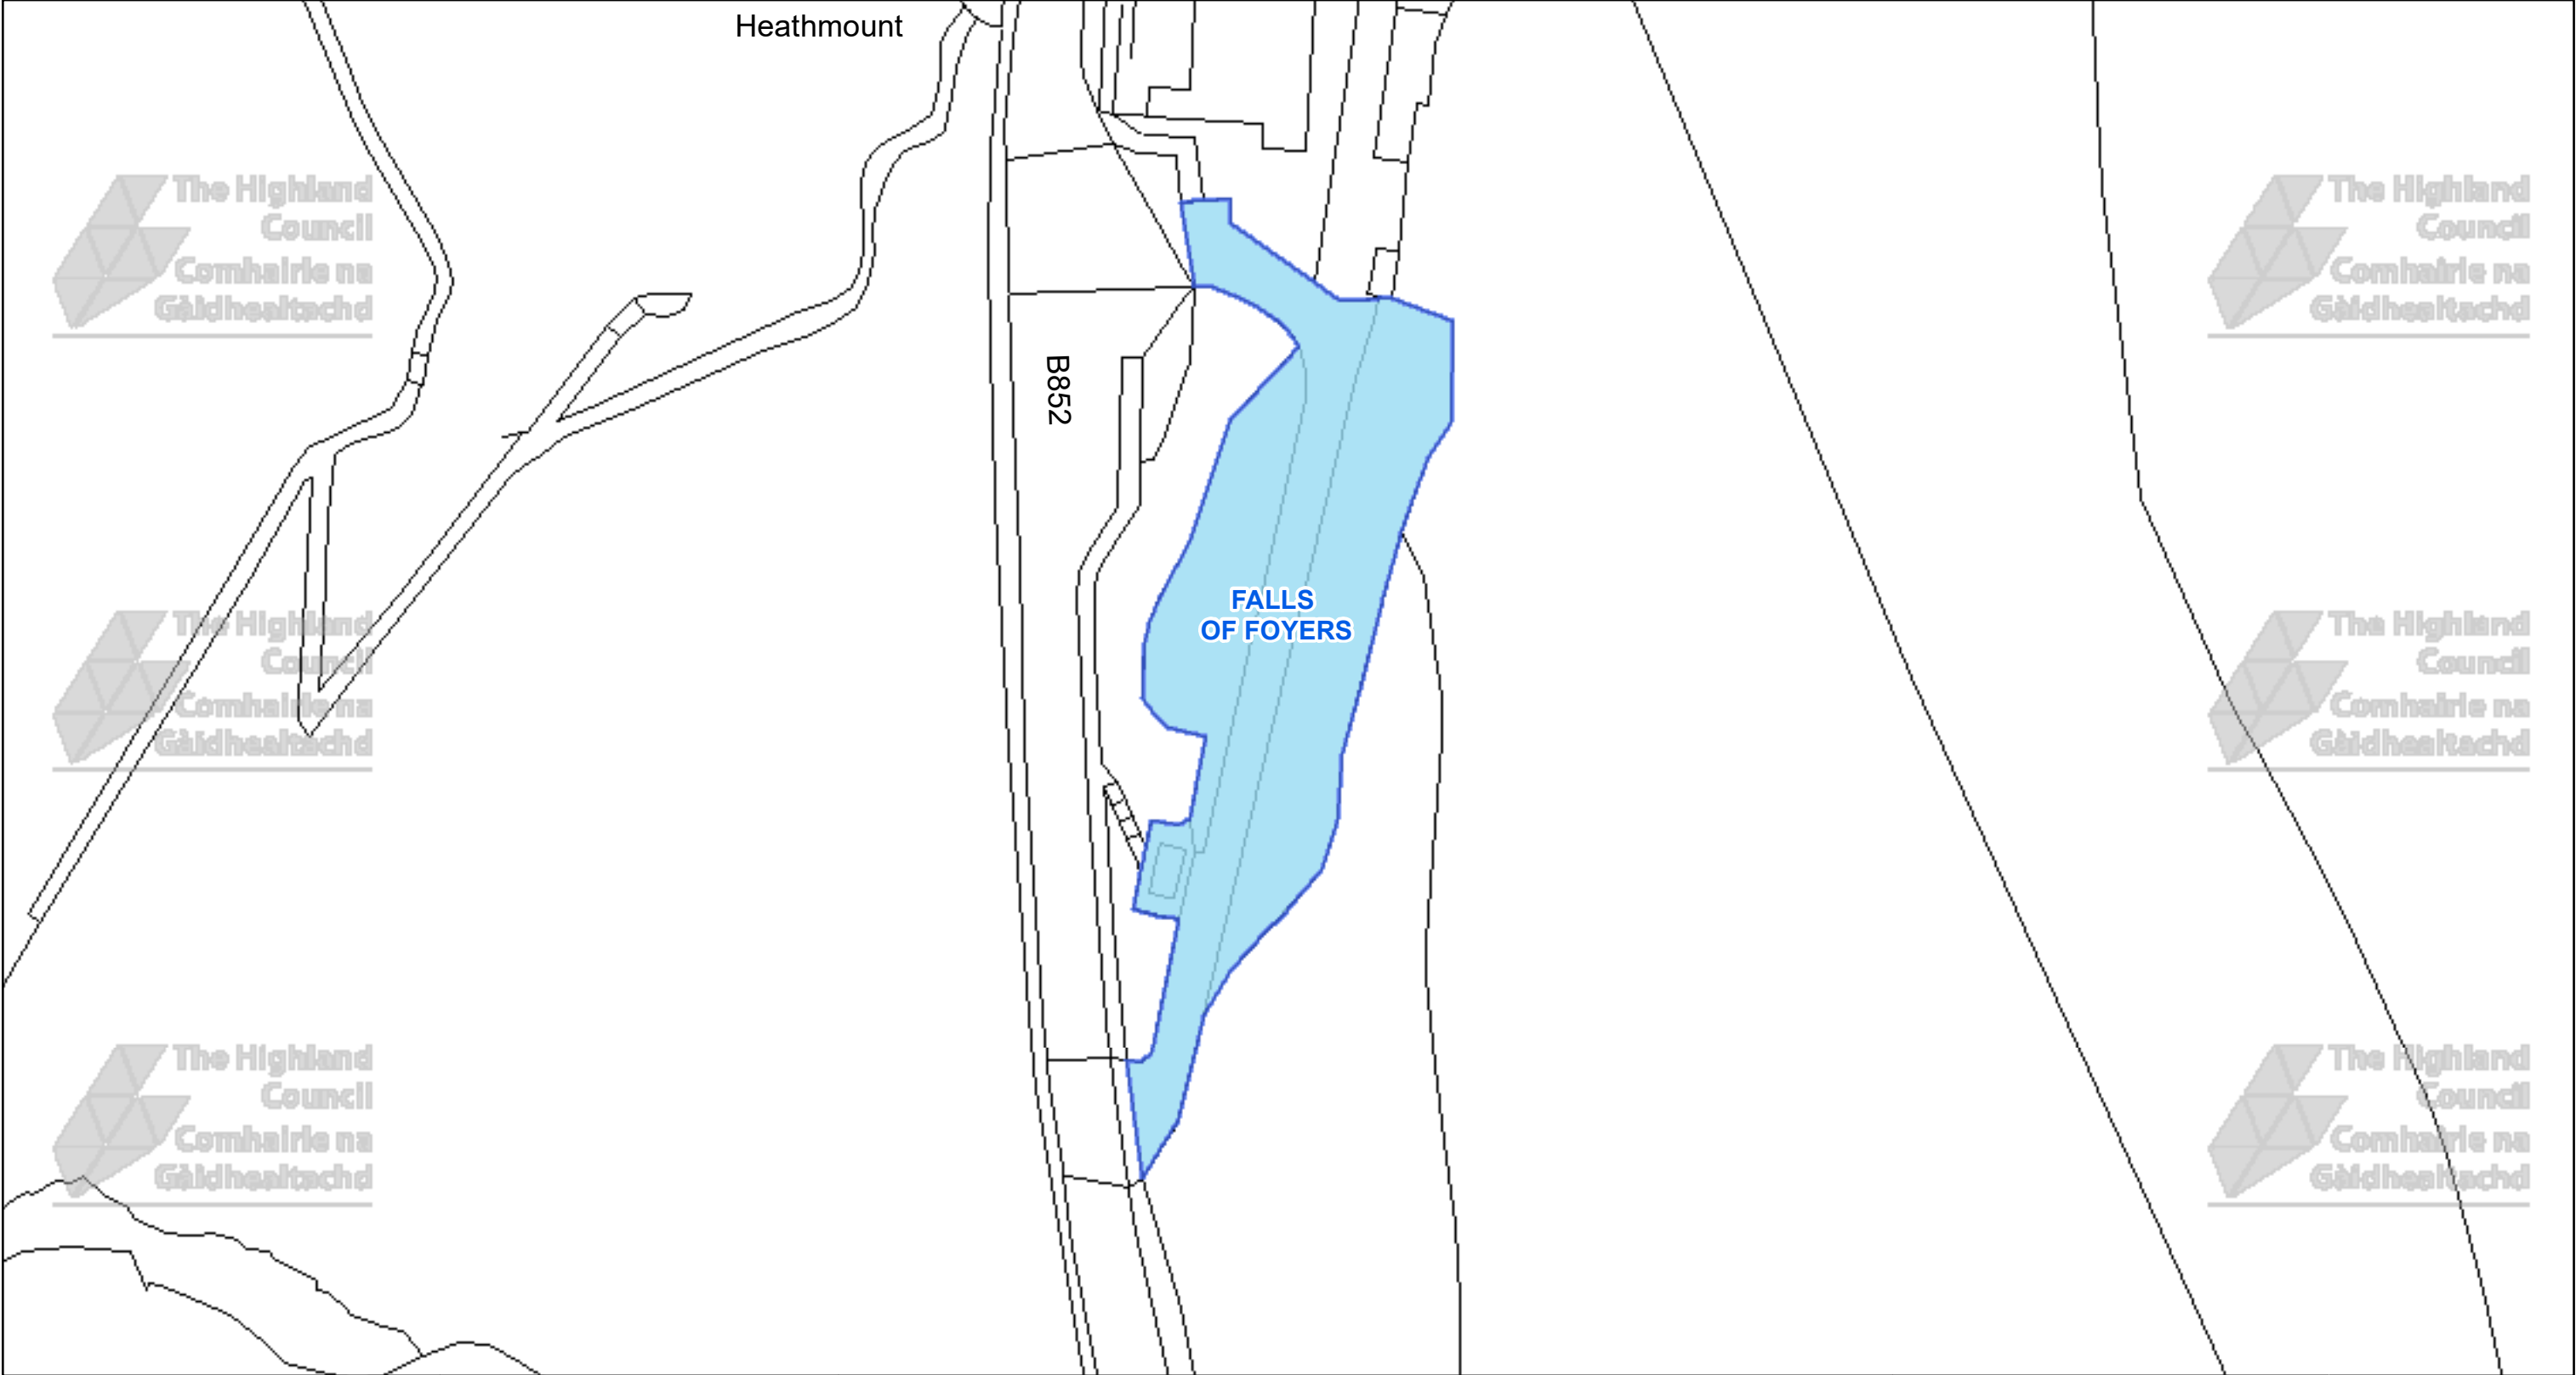



The Highland Council
Headquarters
Glenurquhart Rd
Inverness
IV35NX

© Crown copyright and database rights 2025 Ordnance Survey AC0000849432
The extent of the restrictions are 249,752 to 820,360 metres eastwards and 249,968 to 820,475 westwards using the British National Grid (EPSG 27700).



This is the Off-Street Plan (CP0411) referred In the foregoing

The Highland Council
(Off-Street Parking Places)
(Decriminalised Parking Enforcement and Consolidation)
(Variation Five) Order 2026

Proper Officer

DATE 05/10/2026
SCALE Scale: 1:550
REFERENCE NUMBER CP0411
