


CAR PARK NAME:

Nairn Cemetery, Nairn

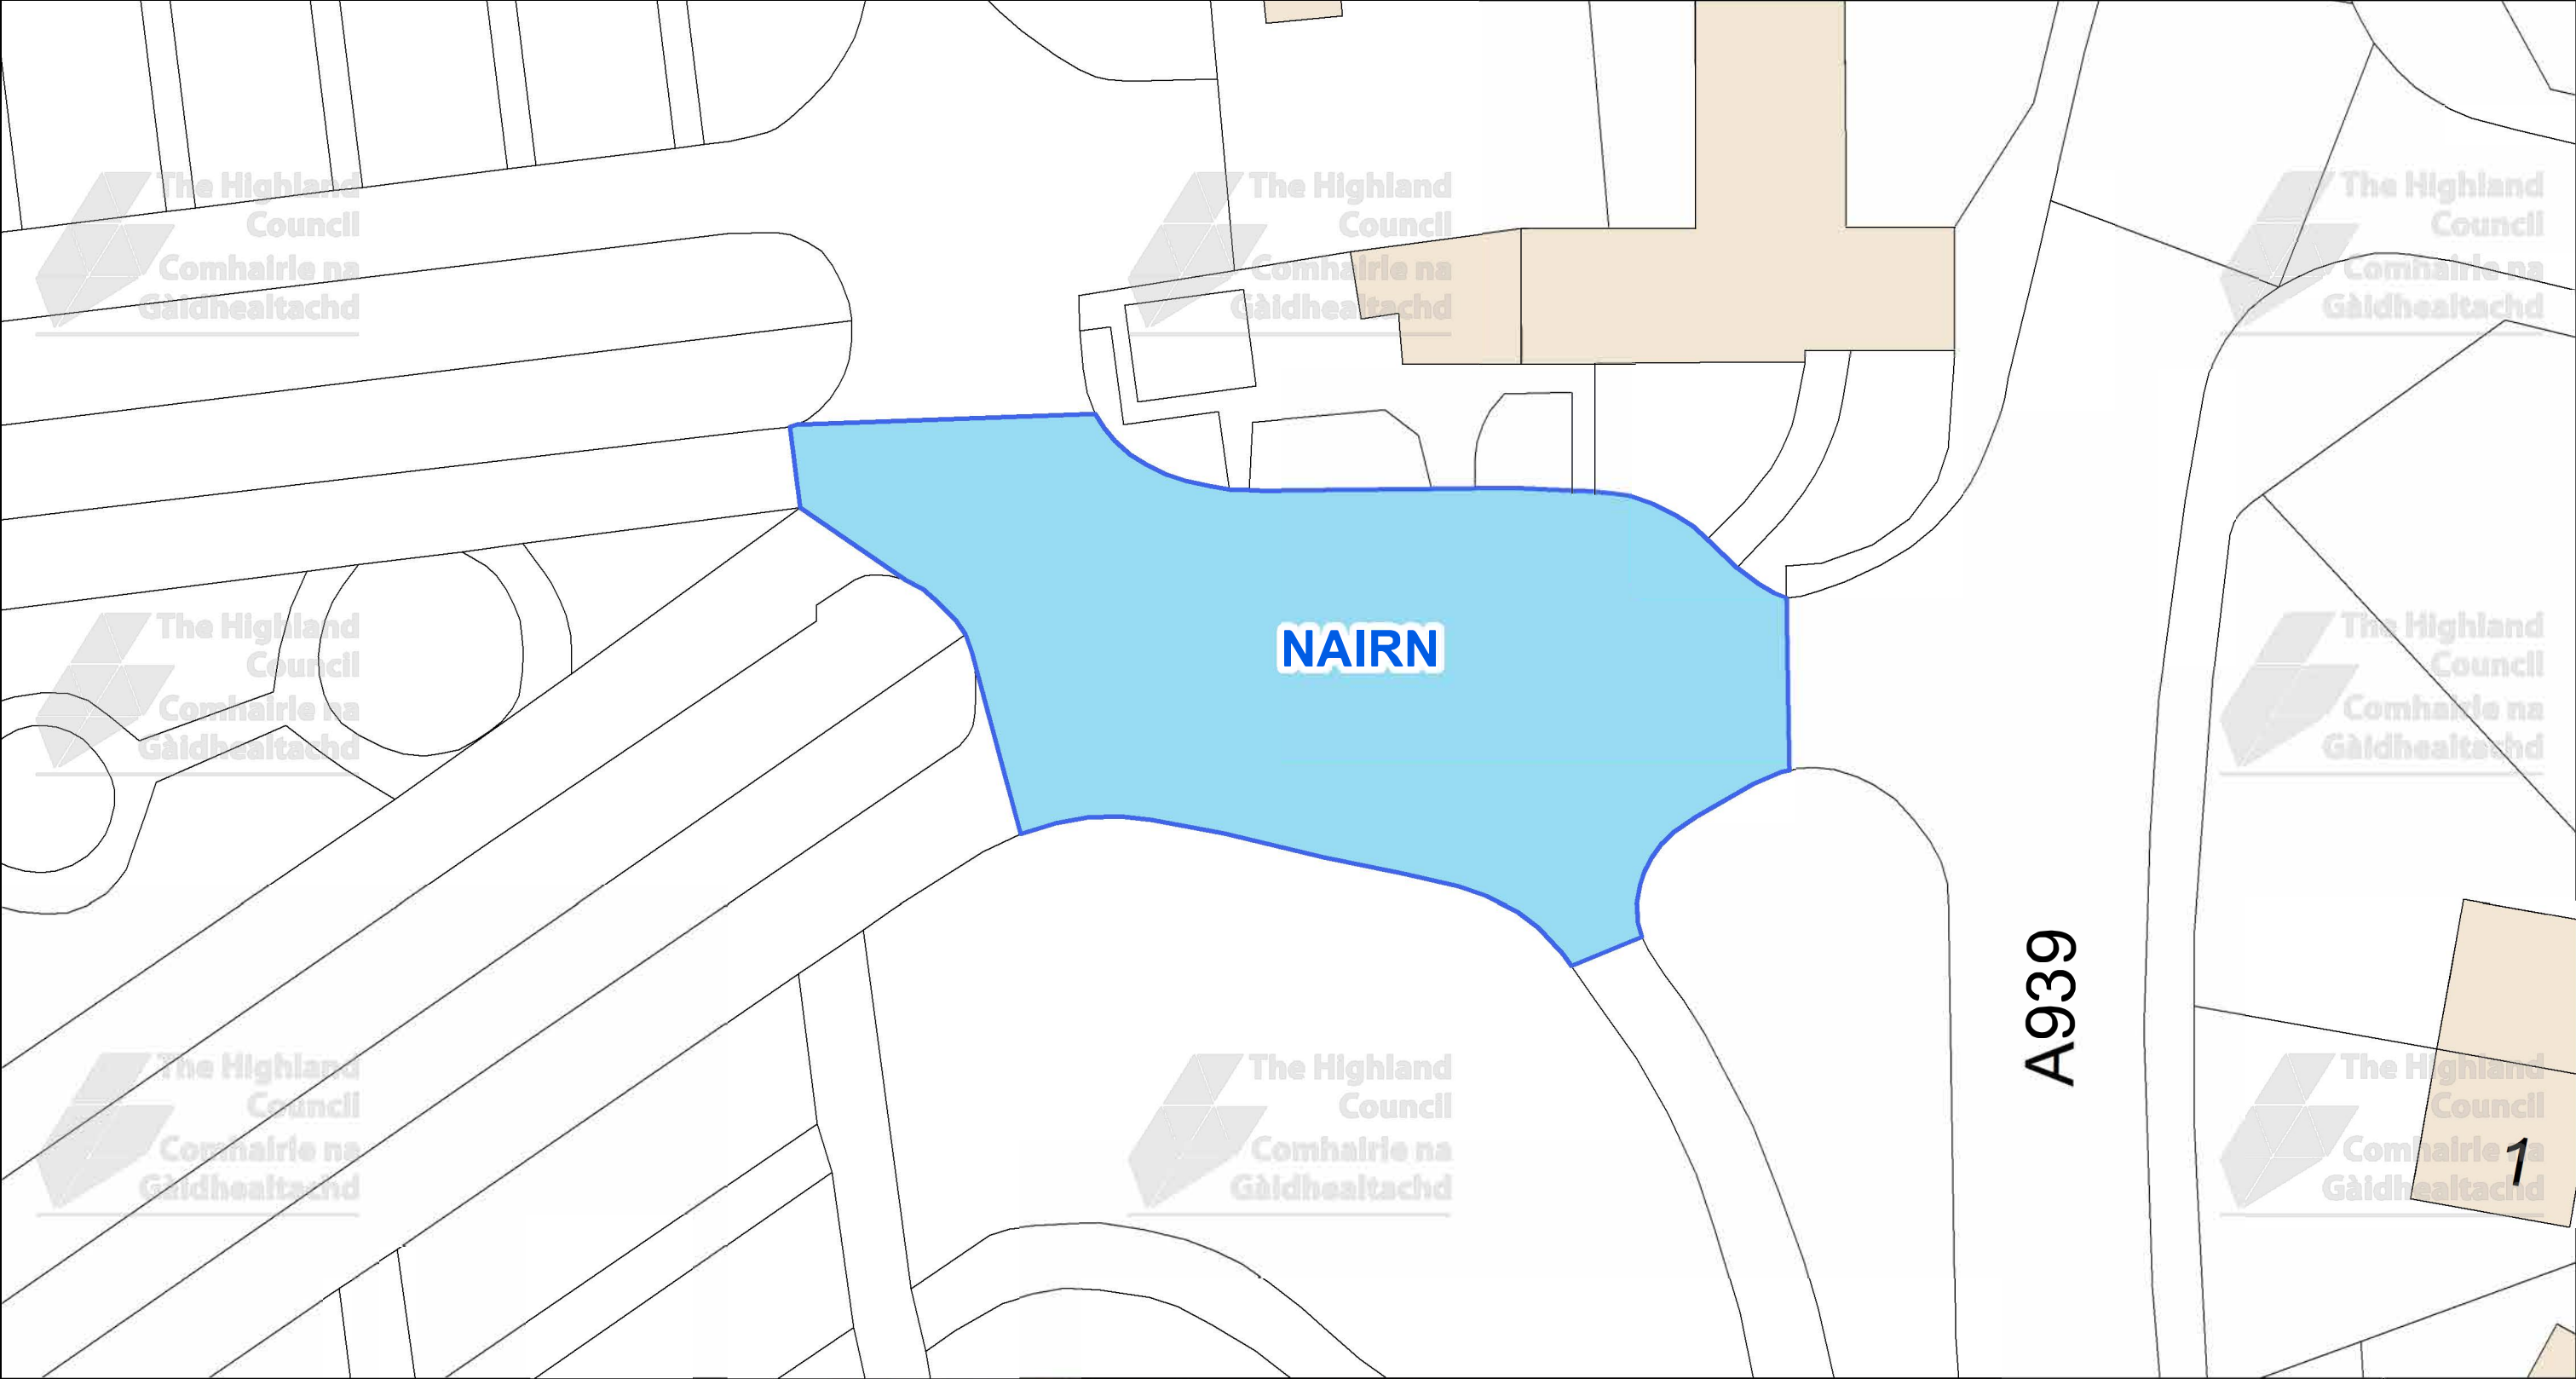

This is the Off-Street Plan (CCP0396) referred In the foregoing

The Highland Council (Off-Street Parking Places) (Decriminalised Parking Enforcement and Consolidation) (Variation Five) Order 2026

Signed by Proper Officer

© Crown copyright and database rights 2025 Ordnance Survey AC0000849432

The extent of the restrictions are 288,826 to 856,172 metres eastwards and 288,925 to 856,225 westwards using the British National Grid (EPSG 27700).





The Highland Council
Glenurquhart Rd
Inverness
IV35NX

SCALE
1:250


DATE
05/10/2026

REFERENCE NUMBER
CCP0396



CAR PARK NAME:


Auldearn. Auldearn

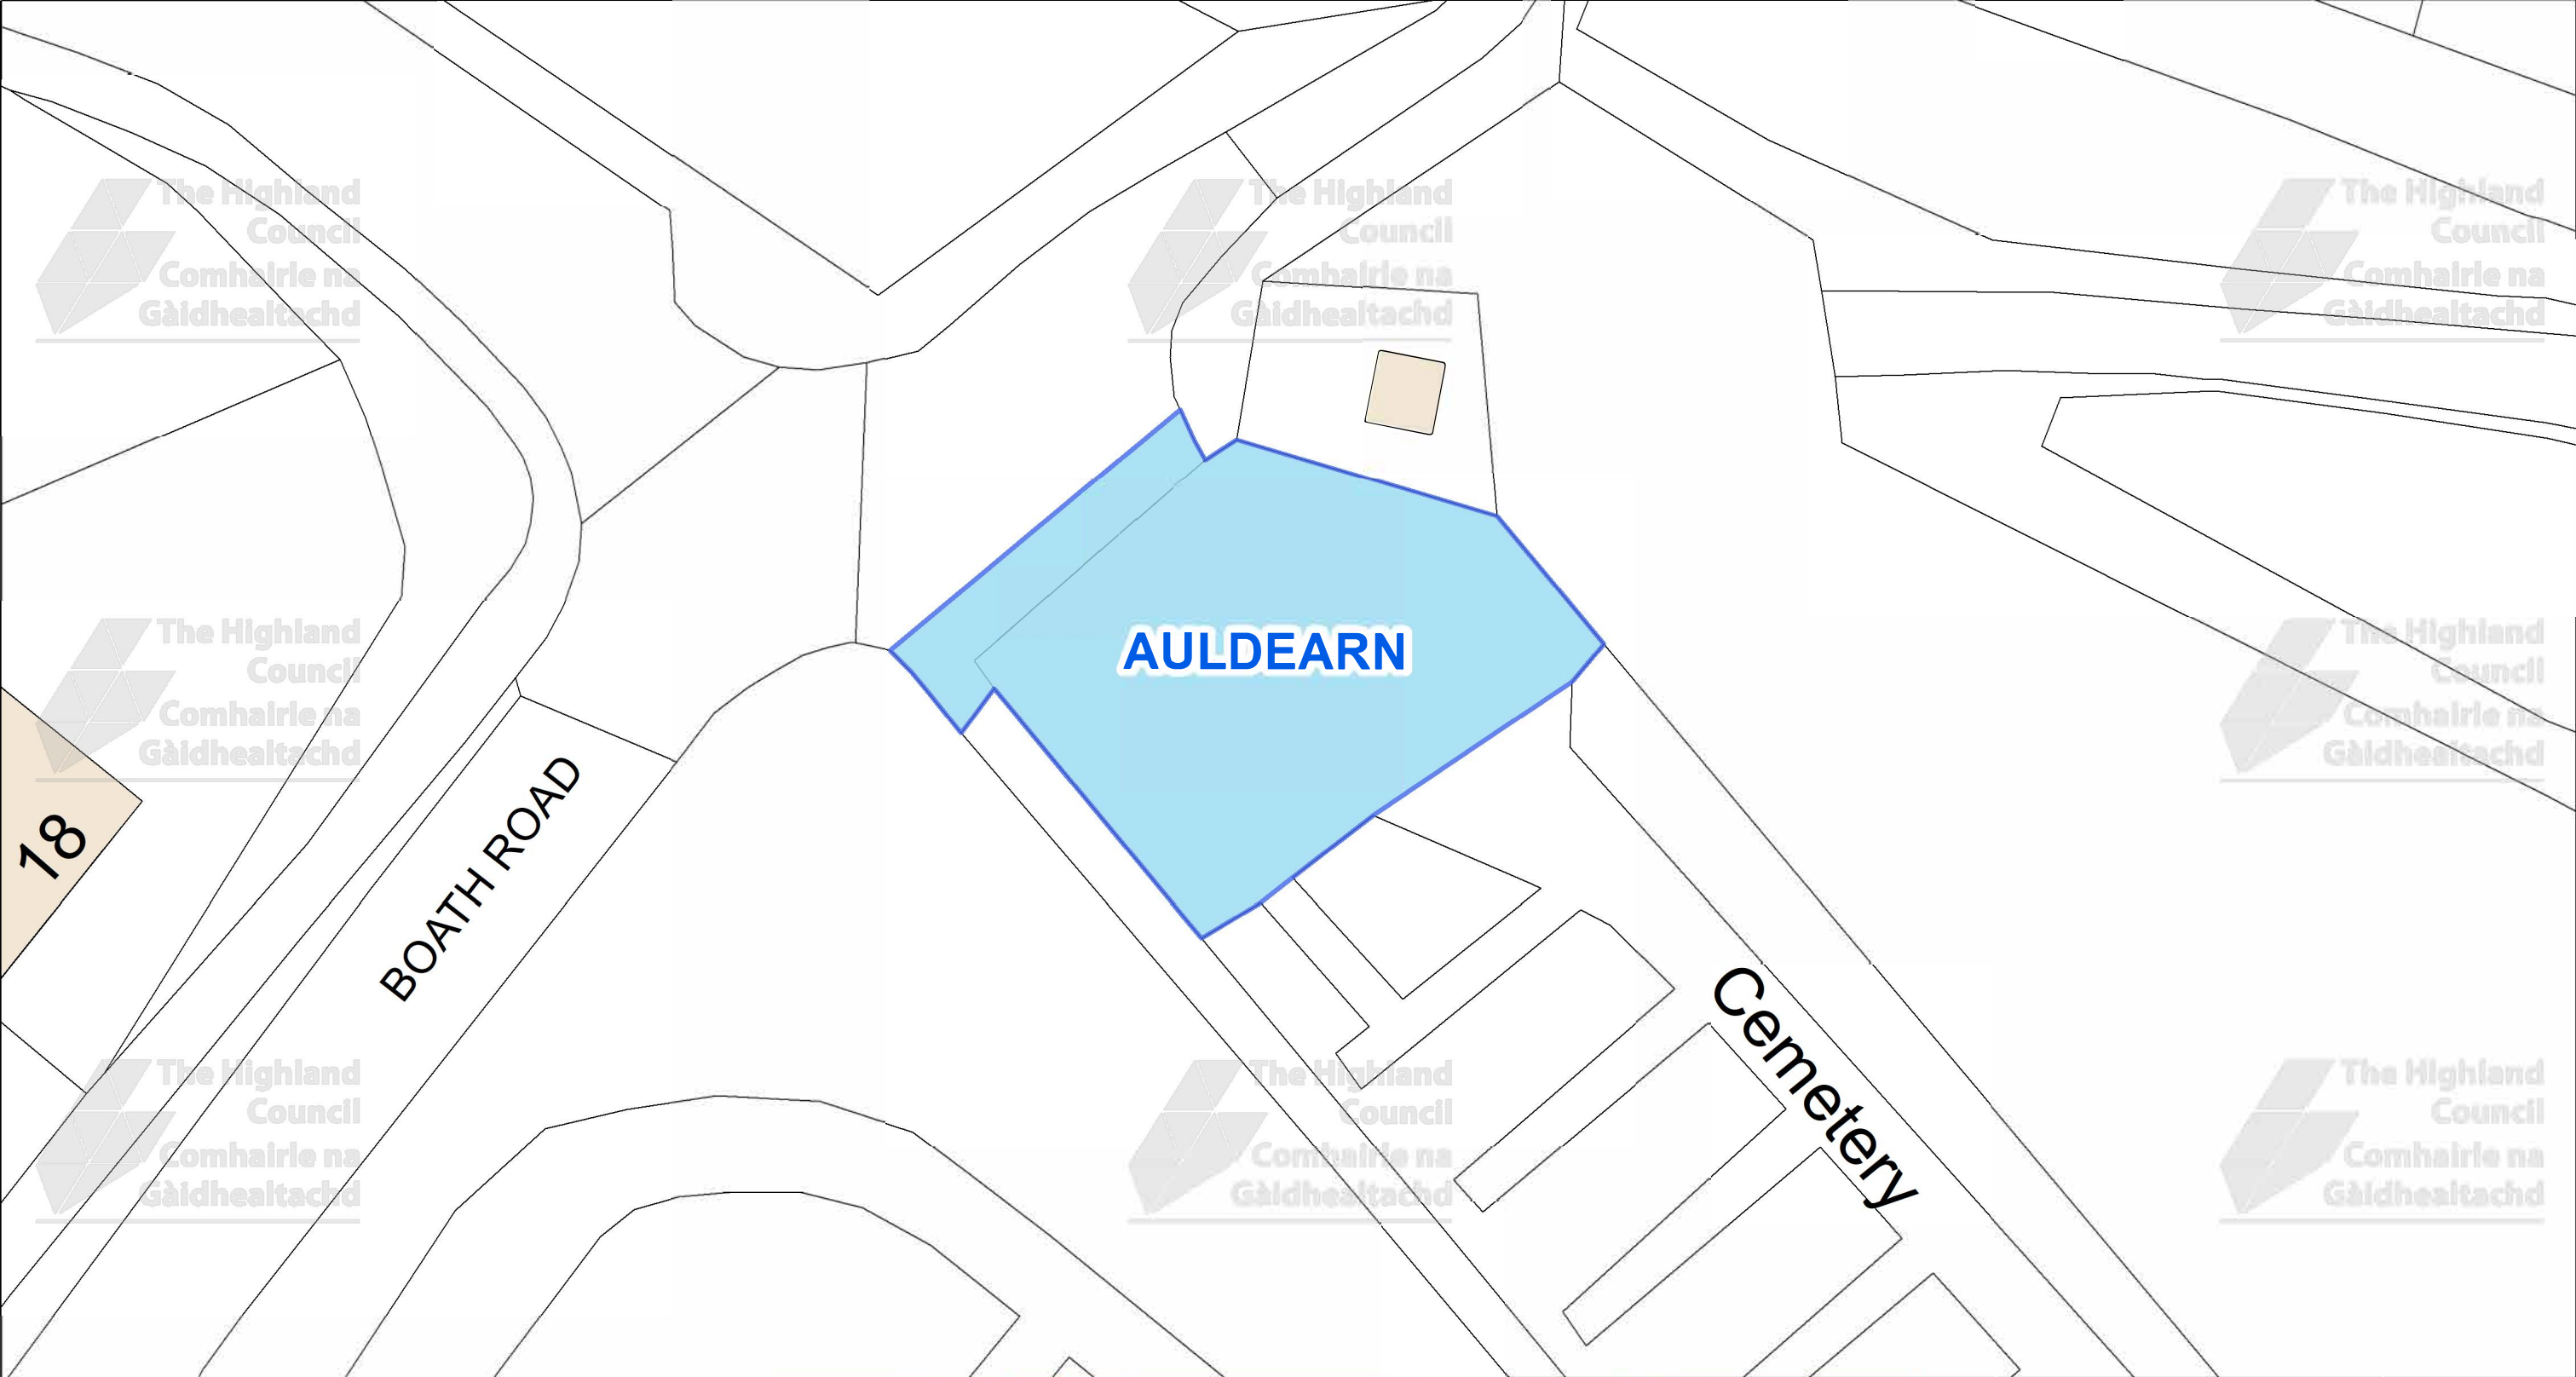

This is the Off-Street Plan (CCP0397) referred In the foregoing The Highland Council (Off-Street Parking Places) (Decriminalised Parking Enforcement and Consolidation) (Variation Five) Order 2026 Signed by Proper Officer © Crown copyright and database rights 2025 Ordnance Survey AC0000849432 The extent of the restrictions are 291,906 to 855,607 metres eastwards and 291,998 to 855,659 westwards using the British National Grid (EPSG 27700).		 The Highland Council Headquarters Glenurquhart Rd Inverness IV35NX	SCALE 1:250 DATE 05/10/2026 REFERENCE NUMBER CCP0397 
---	--	---	---

CAR PARK NAME:


Ardclach, Ardclach

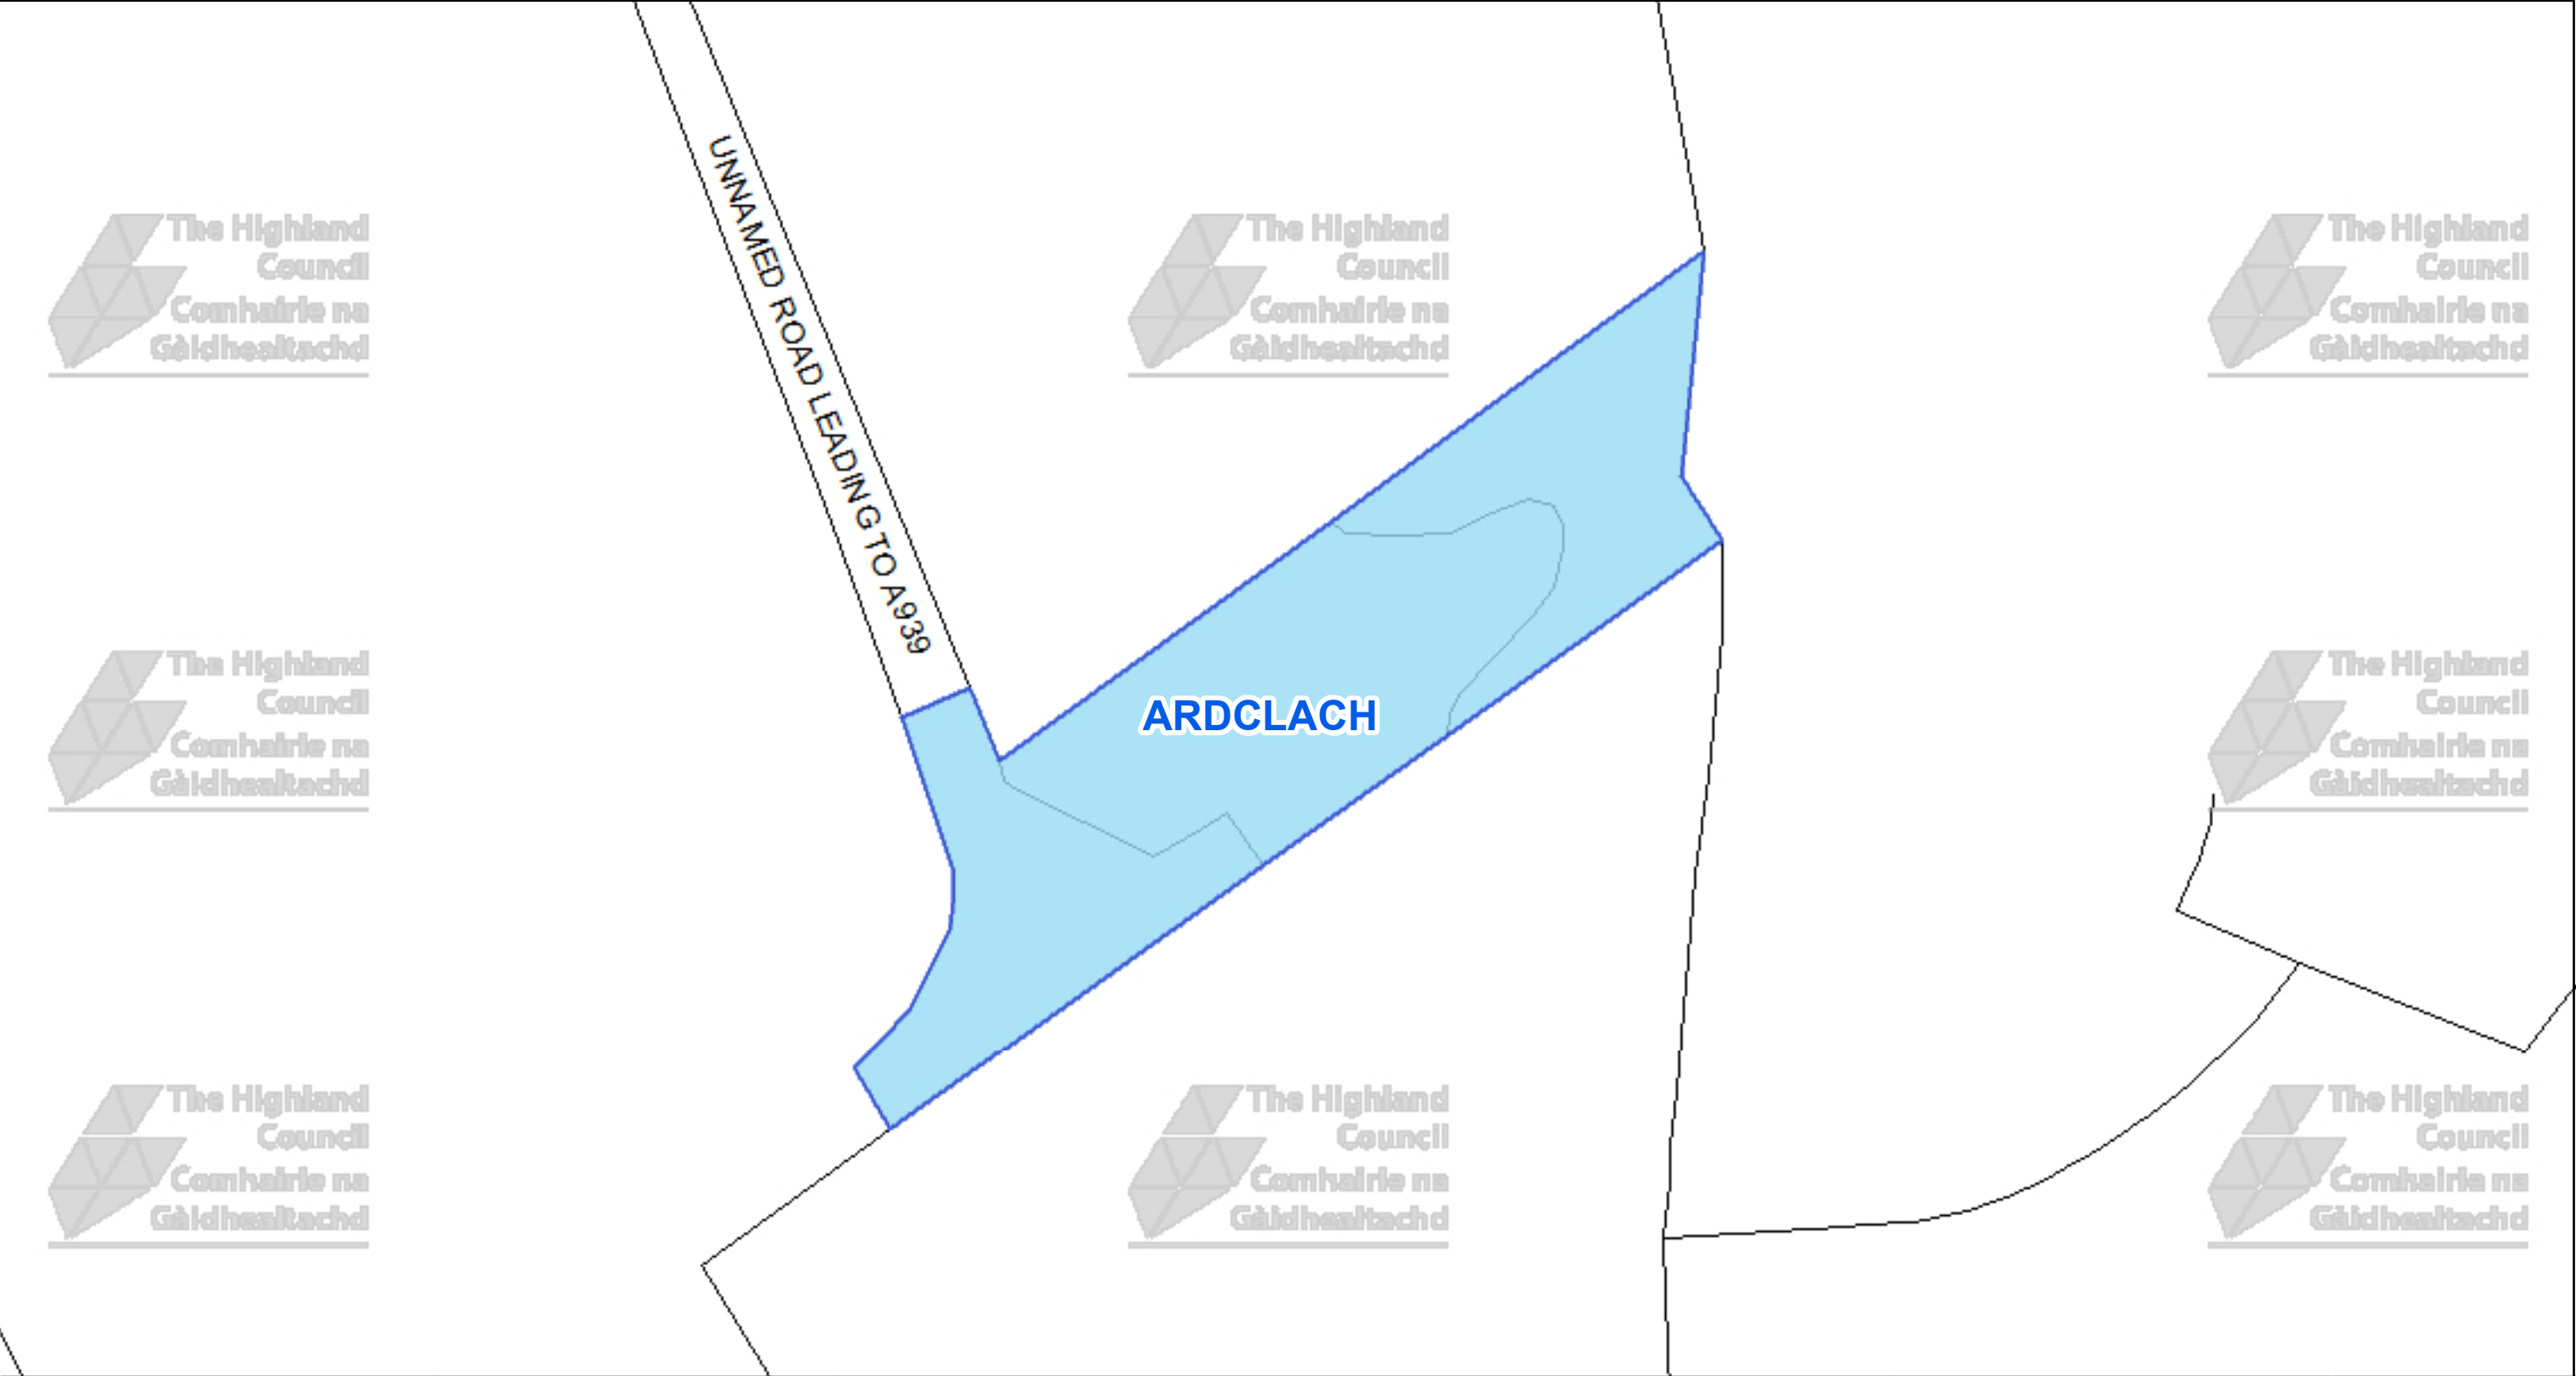

 The Highland Council Headquarters Glenurquhart Rd Inverness IV35NX			This is the Off-Street Plan CCP0398 referred In the foregoing The Highland Council (Off-Street Parking Places) (Decriminalised Parking Enforcement and Consolidation) (Variation Five) Order 2026	DATE 05/10/2026 SCALE Scale: 1:350 REFERENCE NUMBER CCP0398 Proper Officer
---	--	--	---	---

CAR PARK NAME:

Nairn East Beach Car Park, Nairn

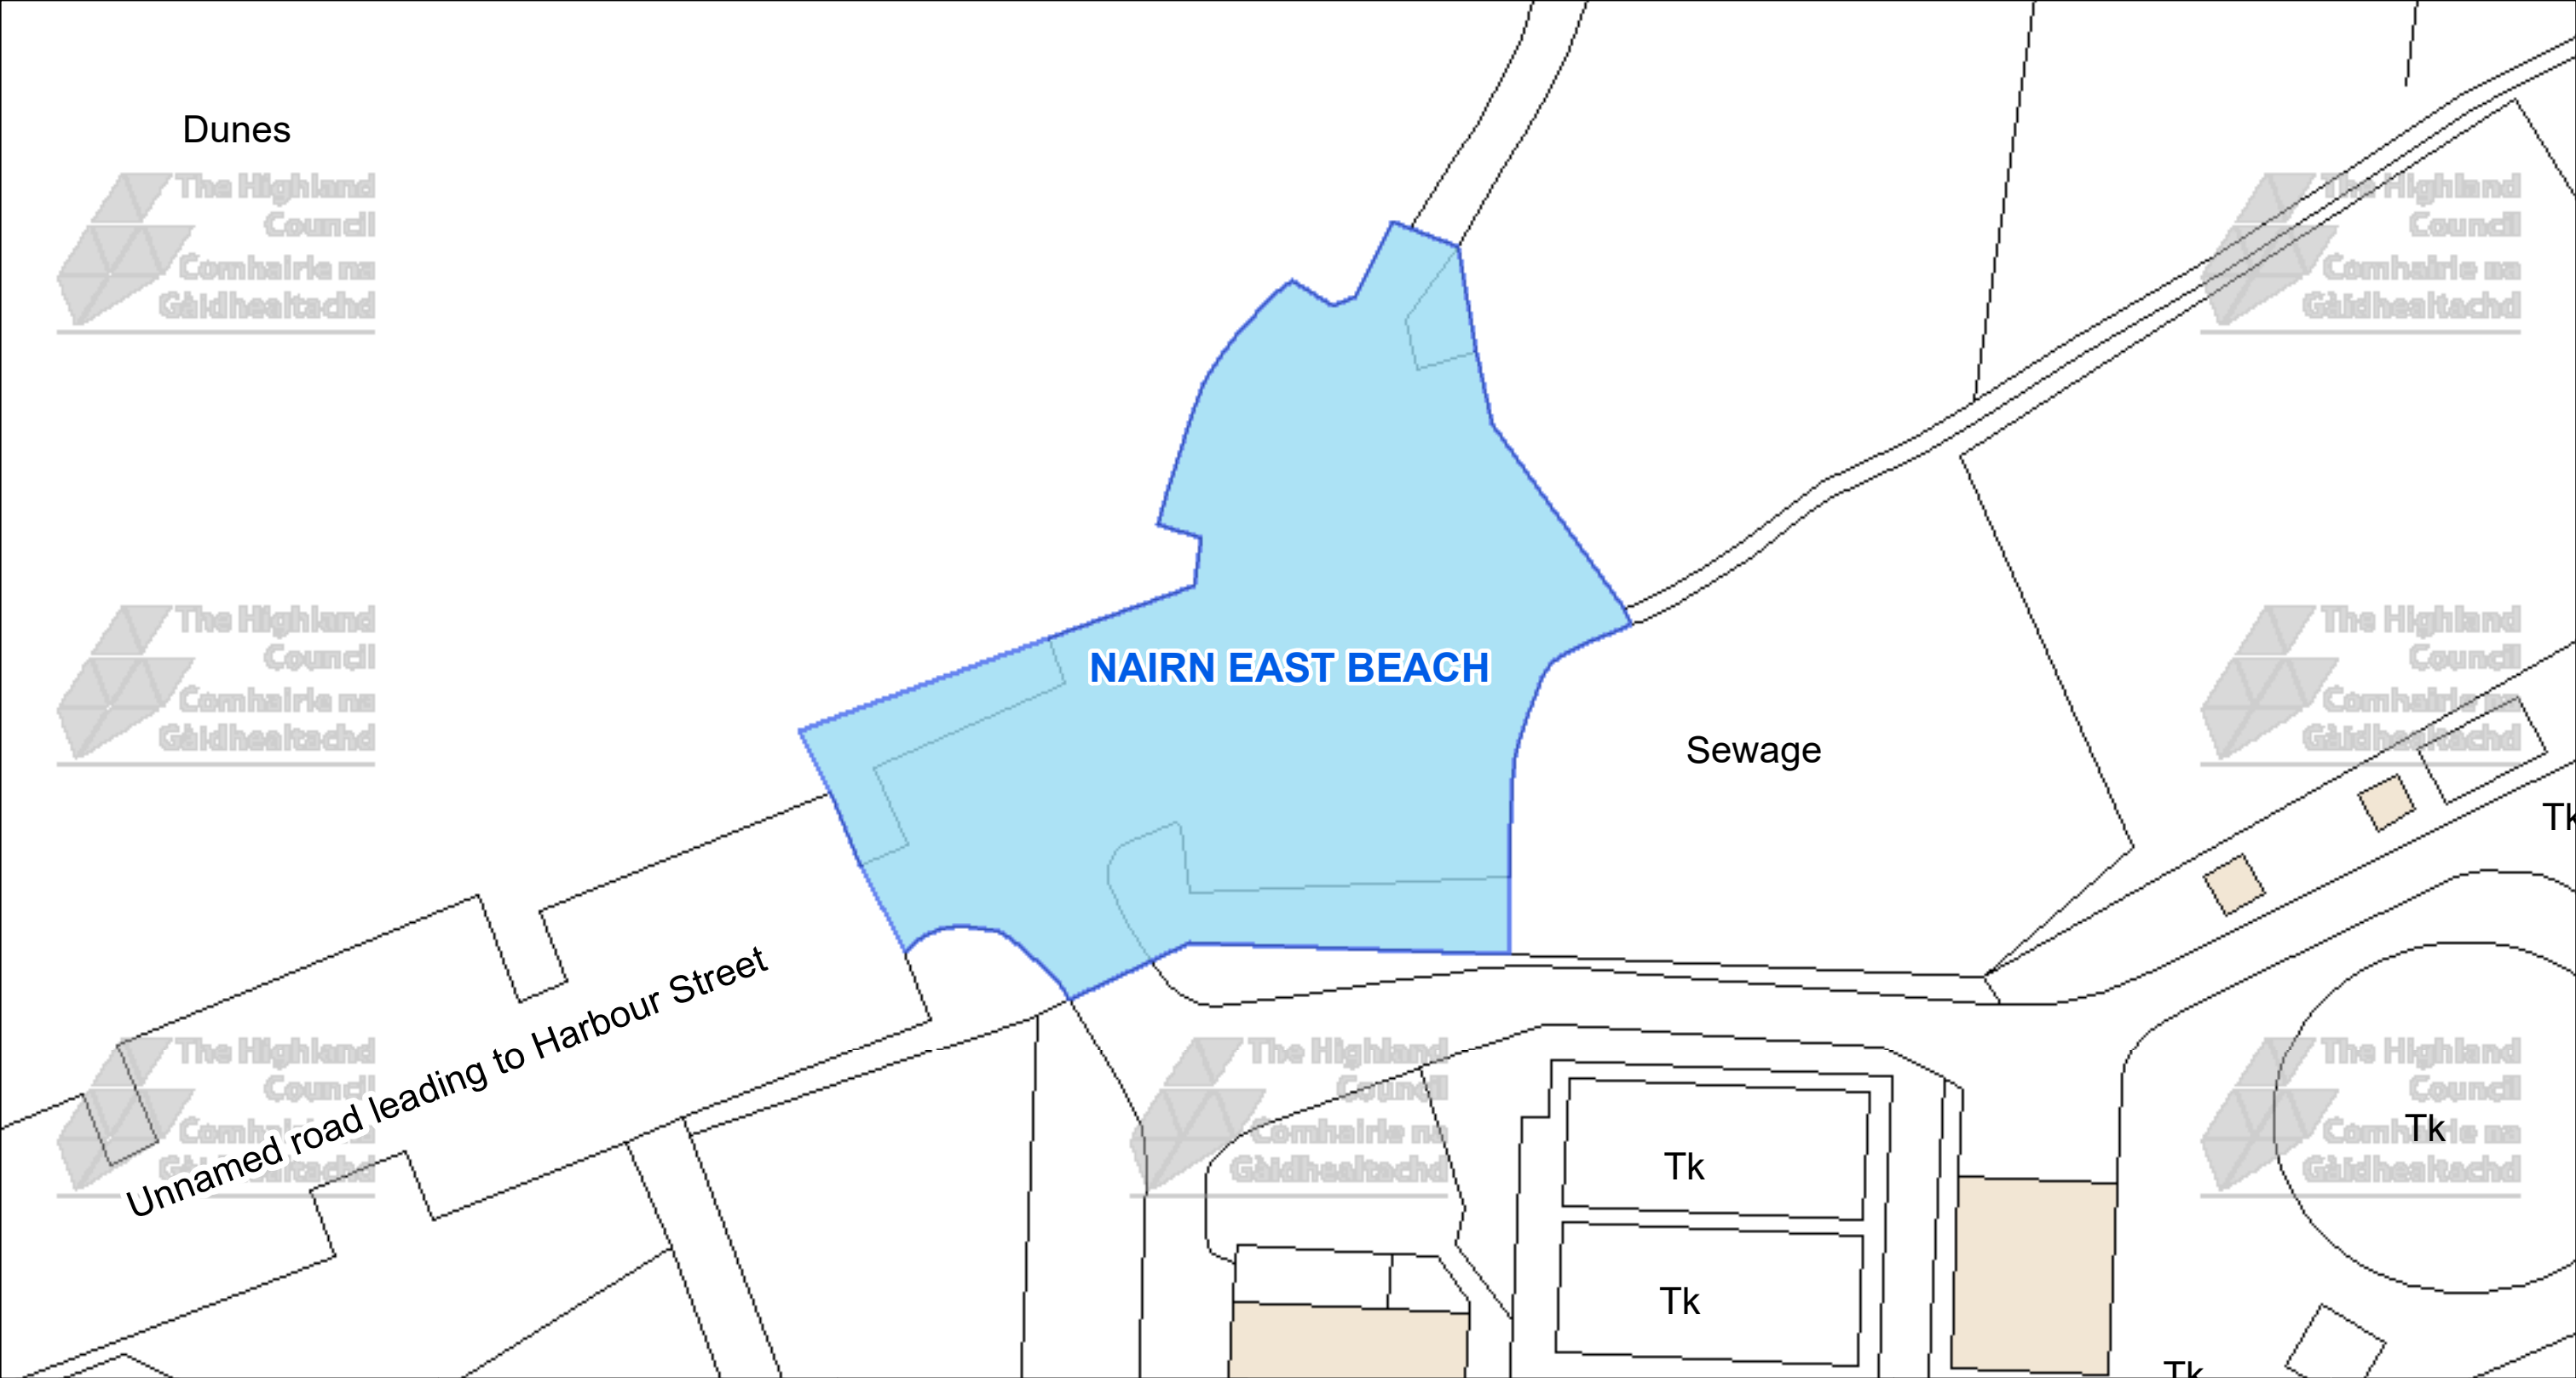




The Highland Council
Headquarters
Glenurquhart Rd
Inverness
IV35NX

© Crown copyright and database rights 2025 Ordnance Survey AC0000849432


The extent of the restrictions are 289,521 to 857,386 metres eastwards and 289,695 to 857,480 westwards using the British National Grid (EPSG 27700).

 


This is the Off-Street Plan (CP0097) referred In the foregoing




The Highland Council (Off-Street Parking Places) (Decriminalised Parking Enforcement and Consolidation) (Variation fIVe) Order 2026

Proper Officer

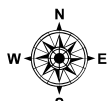DATE 05/10/2026
SCALE Scale: 1:450
REFERENCE NUMBER CP0097


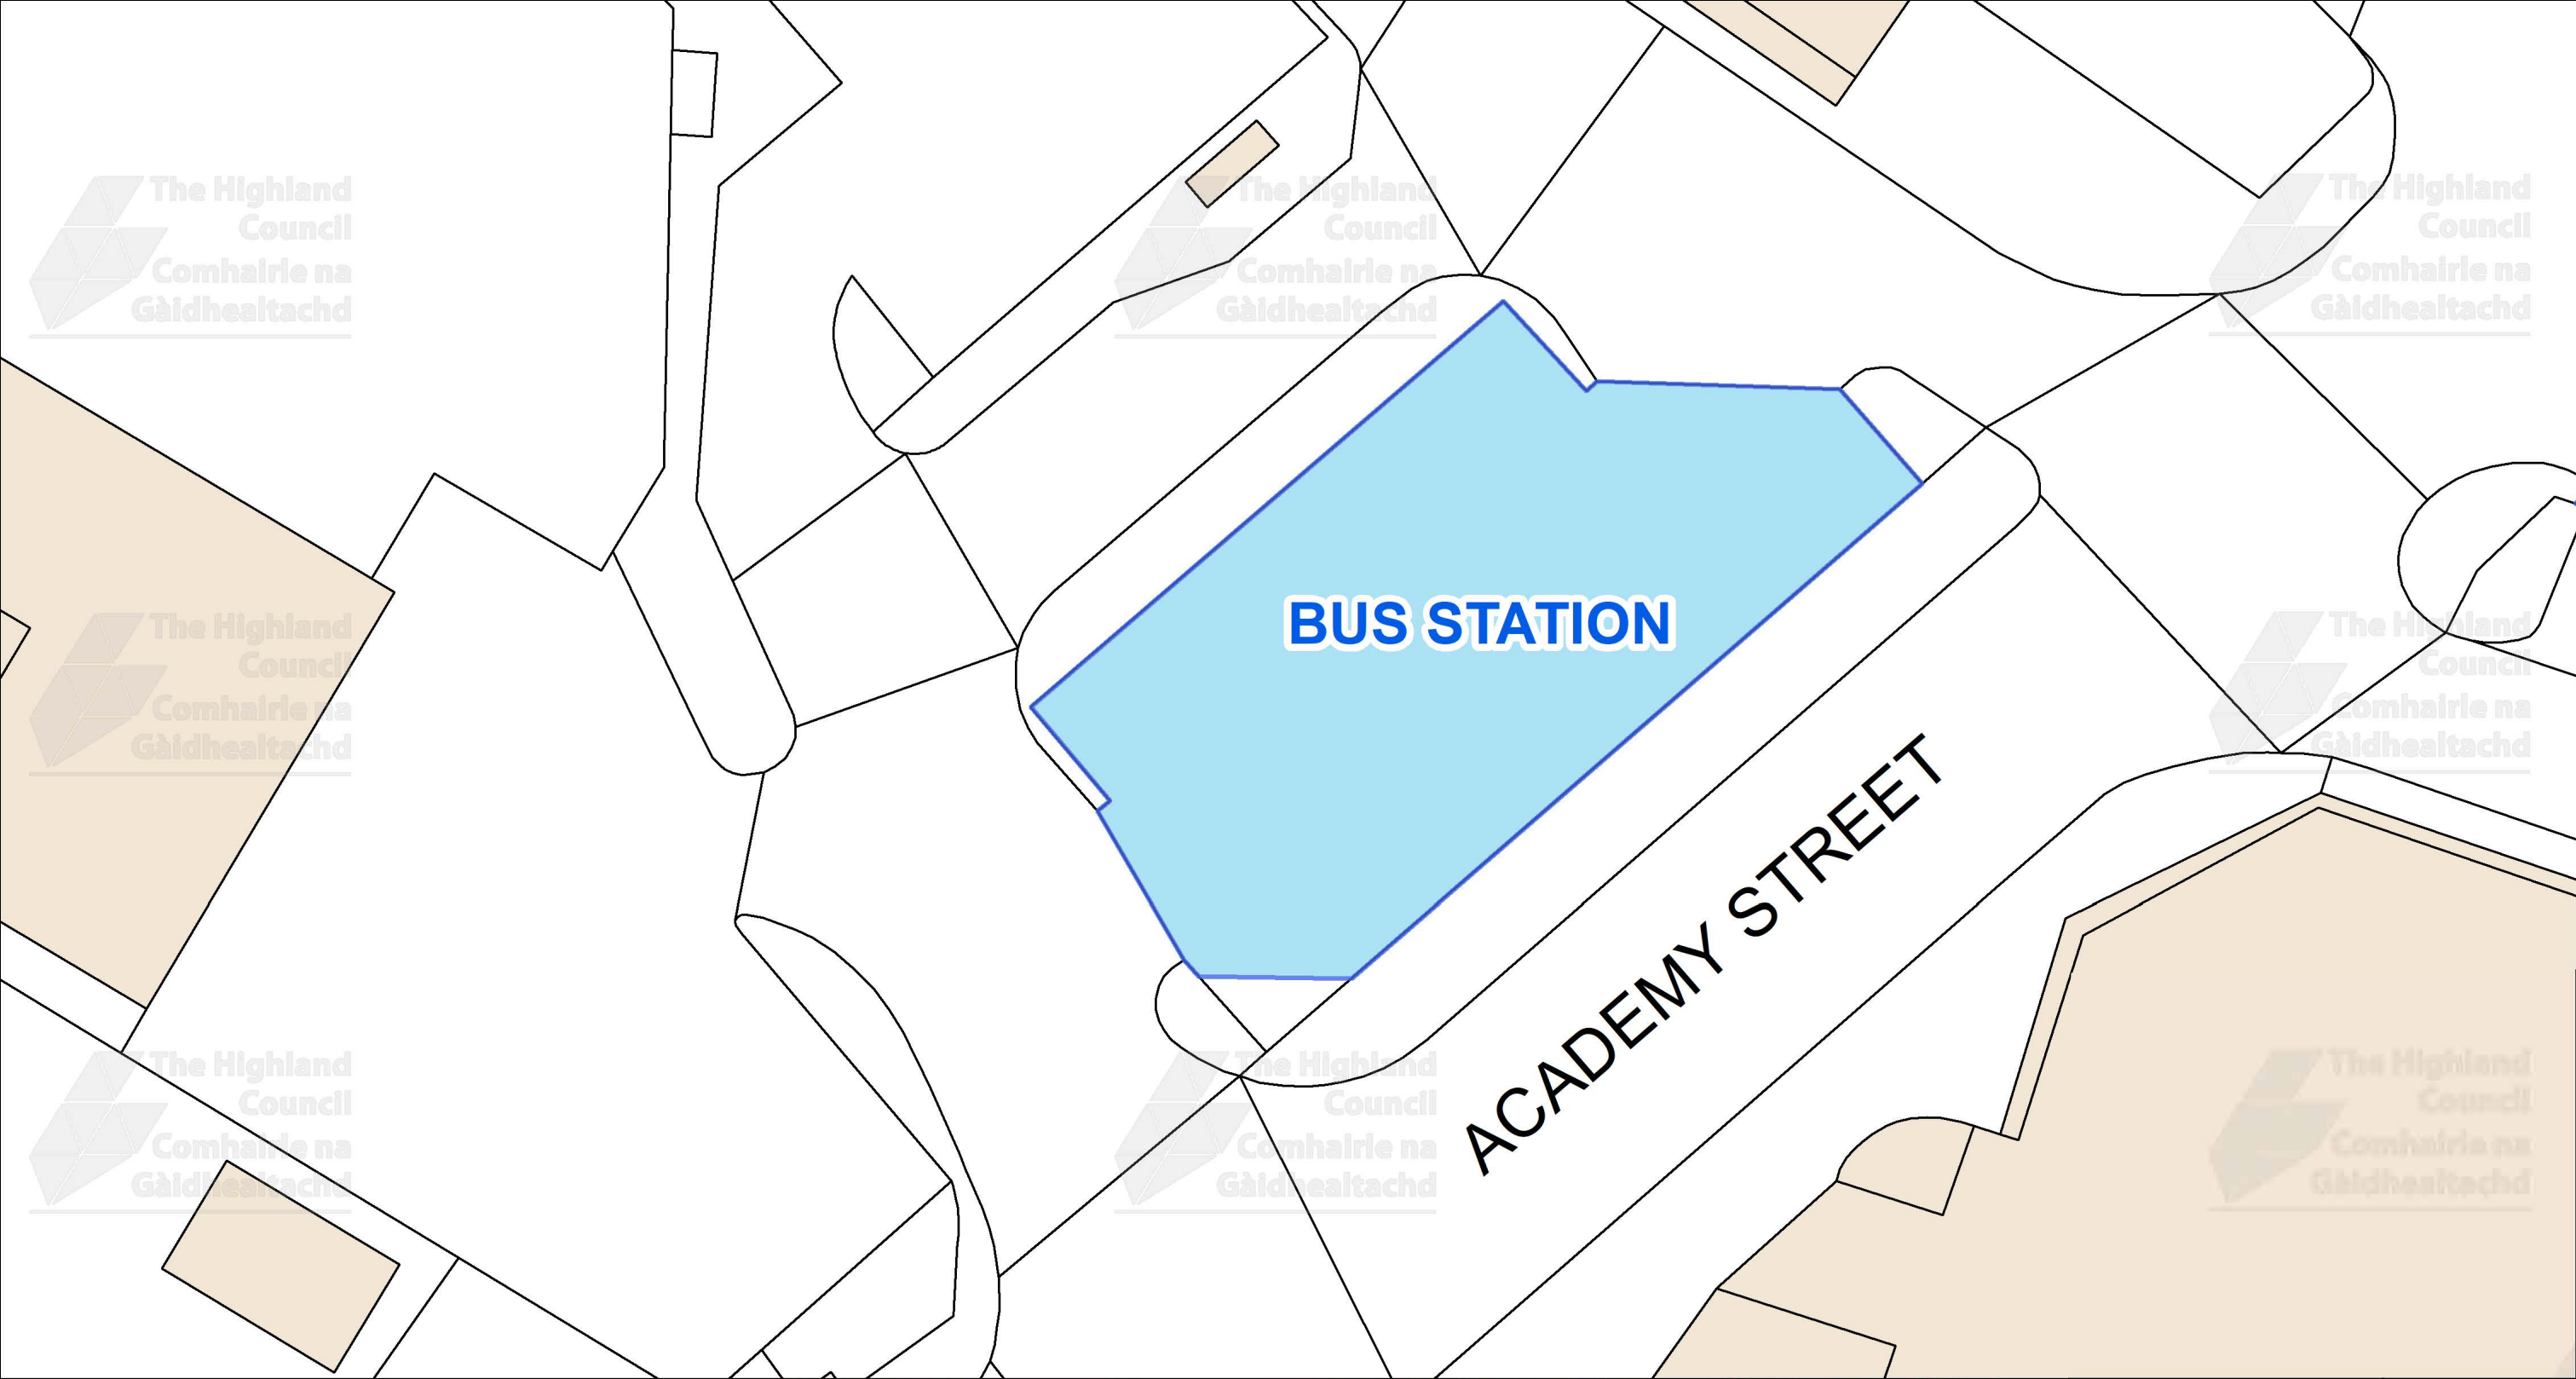
CAR PARK NAME: Tradespark Woods Car Park, Nairn

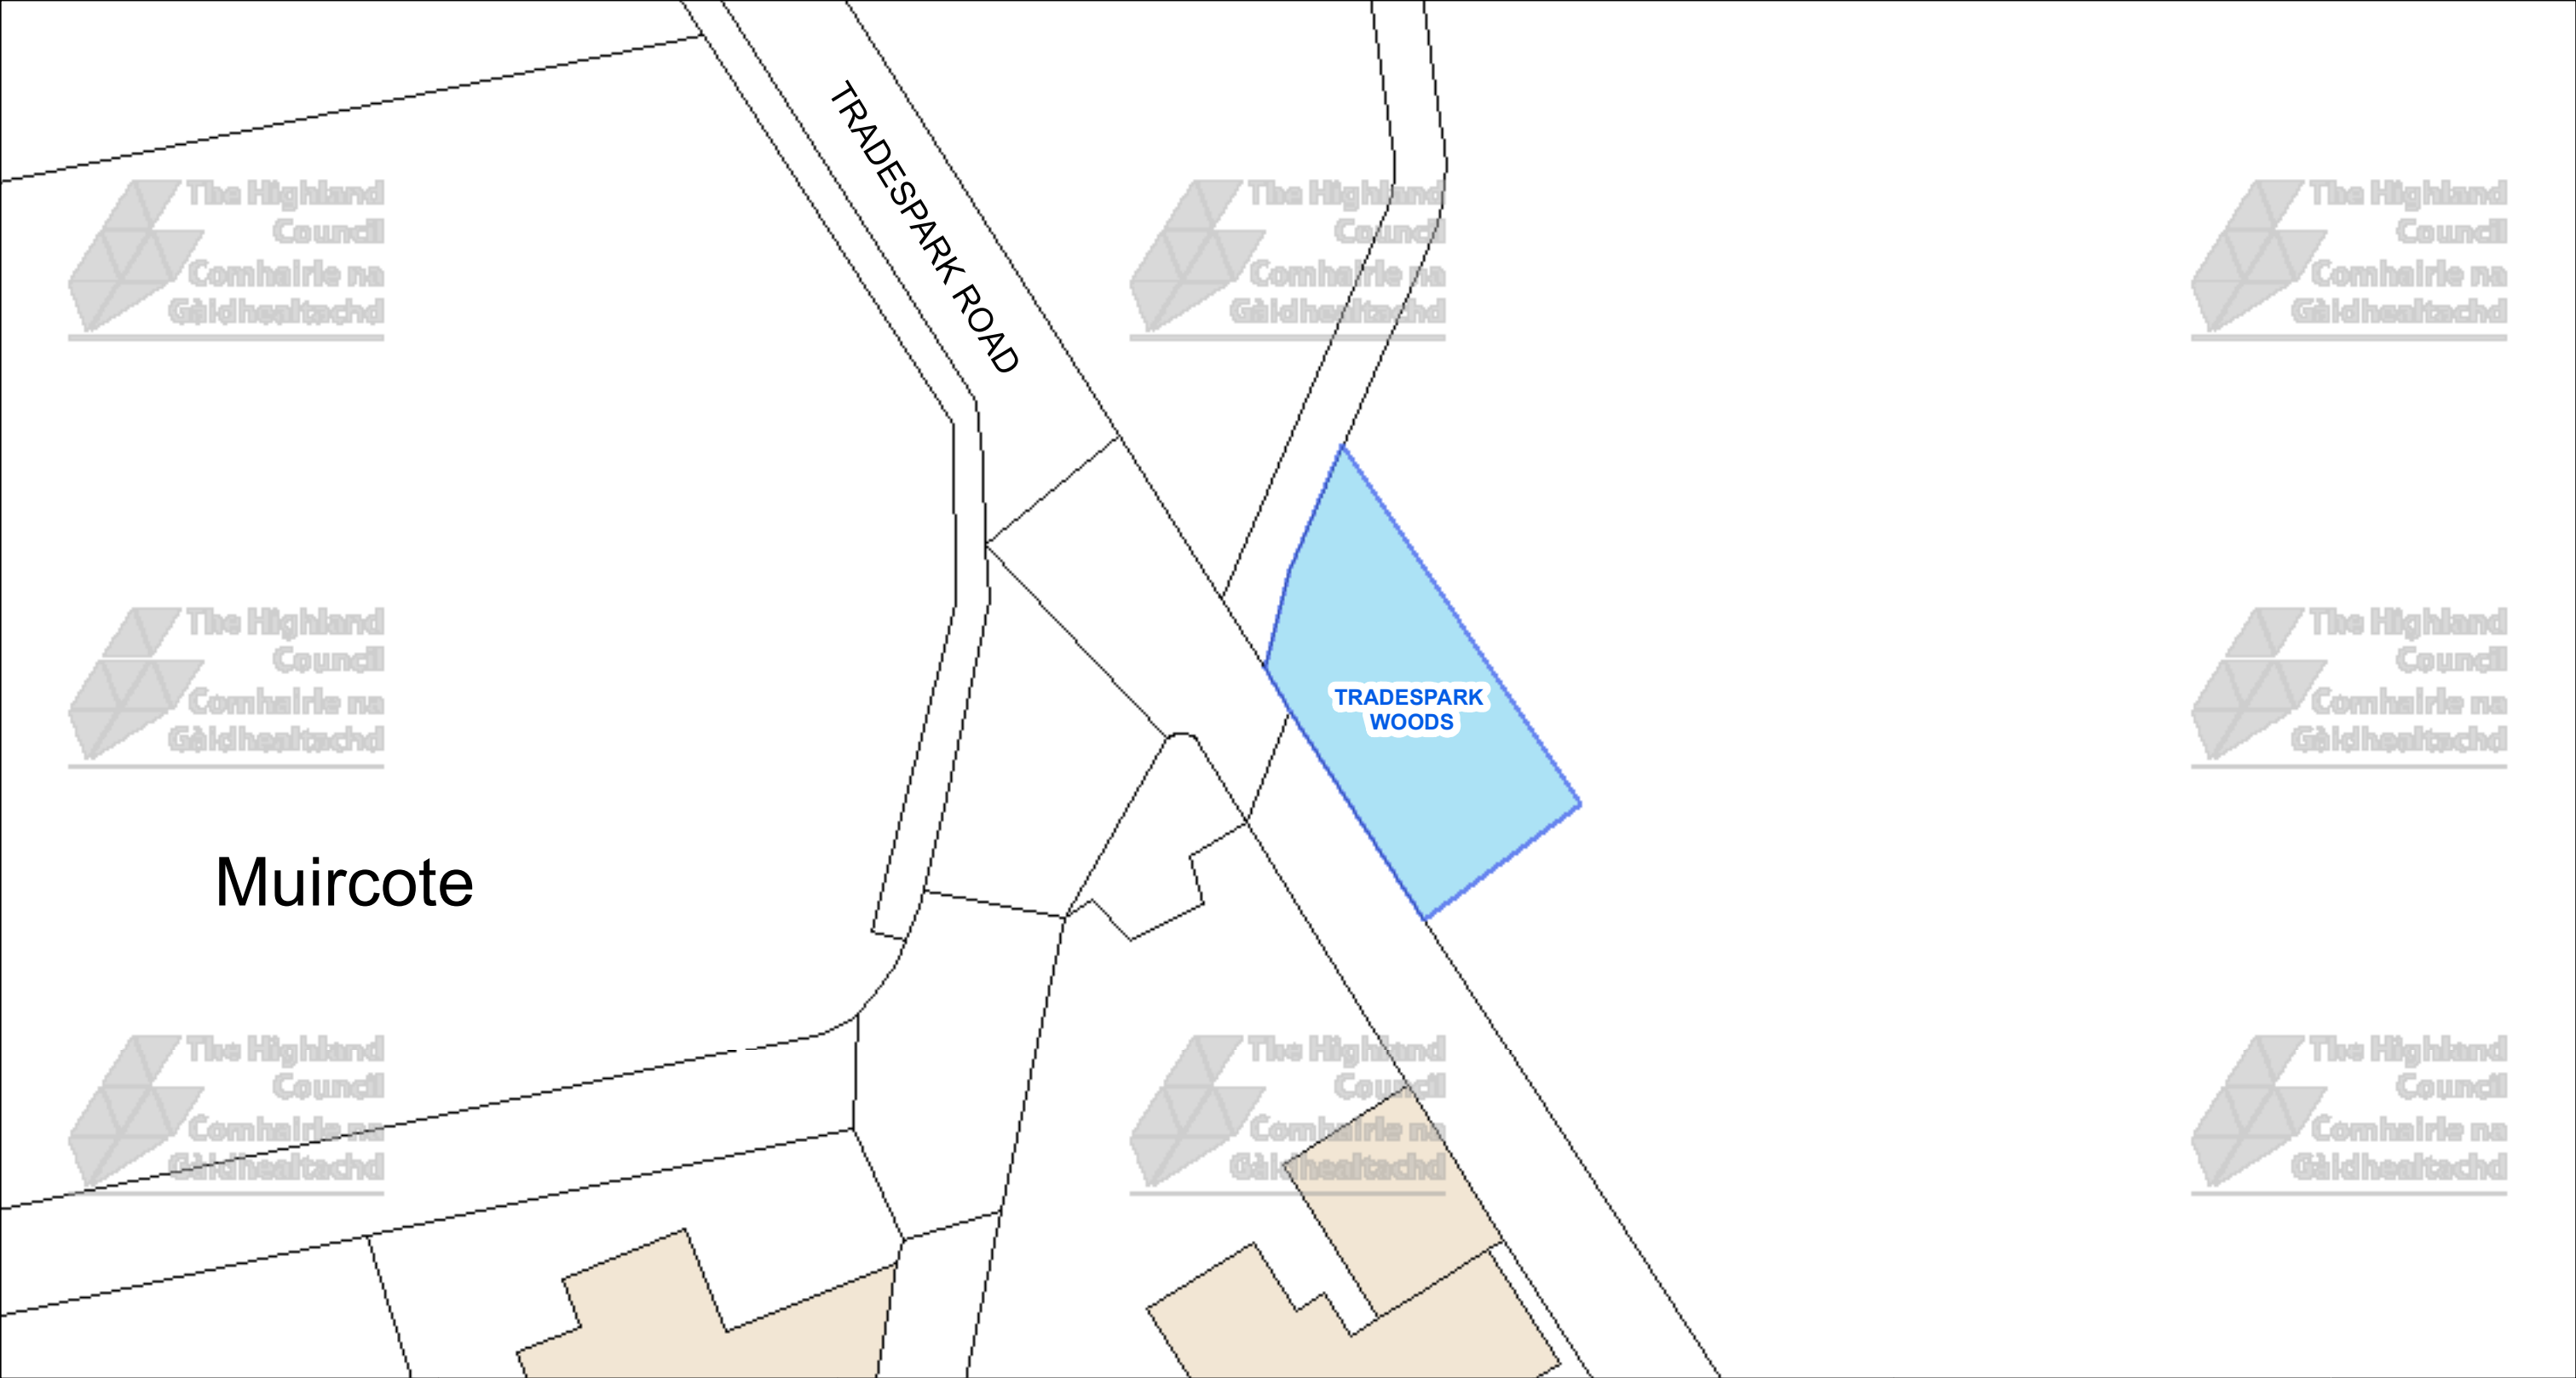

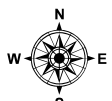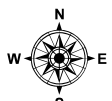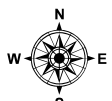 The Highland Council Headquarters Glenurquhart Rd Inverness IV35NX			This is the Off-Street Plan (CP0098) referred In the foregoing The Highland (Off-Street Parking Places) (Decriminalised Parking Enforcement and Consolidation) (Variation Five) Order 2026	<table><tr><td data-bbox="2626 1617 2896 1732">DATE 05/10/2026</td></tr><tr><td data-bbox="2626 1732 2896 1827">SCALE Scale: 1:250</td></tr><tr><td data-bbox="2626 1827 2896 1921">REFERENCE NUMBER CP0098</td></tr><tr><td data-bbox="2626 1921 2896 2043"></td></tr></table>	DATE 05/10/2026	SCALE Scale: 1:250	REFERENCE NUMBER CP0098	
DATE 05/10/2026								
SCALE Scale: 1:250								
REFERENCE NUMBER CP0098								
								

CAR PARK NAME:

Bus Station Car Park, Nairn




This is the Off-Street Plan
(CP0099) referred
in the foregoing

The Highland Council
(Off-Street Parking Places)
(Decriminalised Parking Enforcement
and Consolidation)
(Variation Five) Order 2026

Signed by Proper Officer

© Crown copyright and database
rights 2025 Ordnance Survey AC0000849432
The extent of the restrictions are 288,133 to 856,484 metres
eastwards and 288,230 to 856,537
westwards using the British National Grid (EPSG 27700).

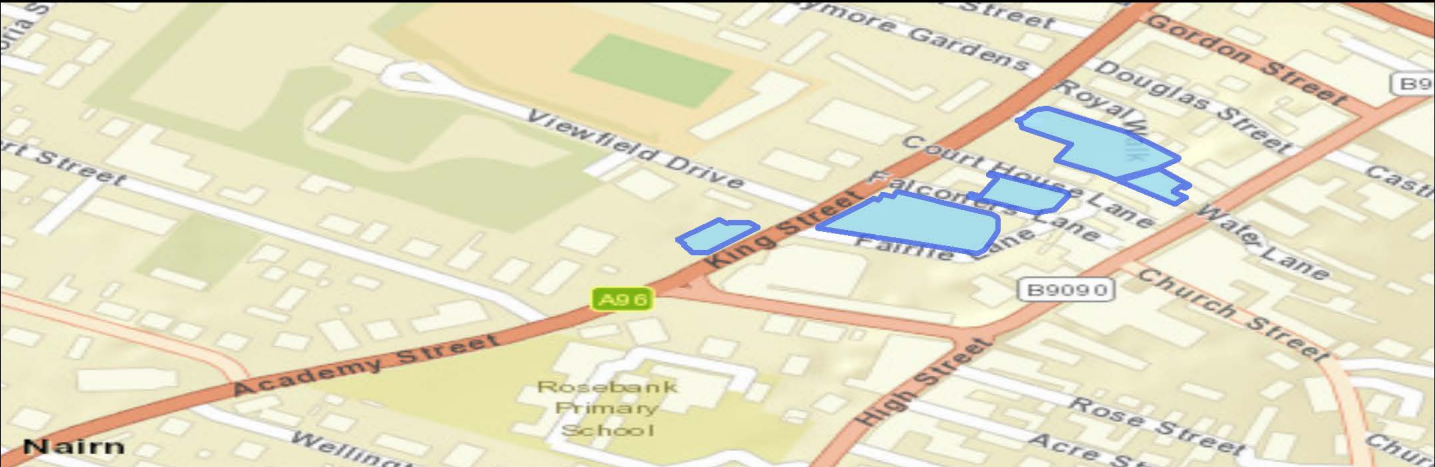

The Highland Council
Headquarters
Glenurquhart Rd
Inverness
IV35NX

SCALE

1:250

DATE

05/10/2026


REFERENCE NUMBER

CP0099



CAR PARK NAME

Library 2 Car Park, Nairn

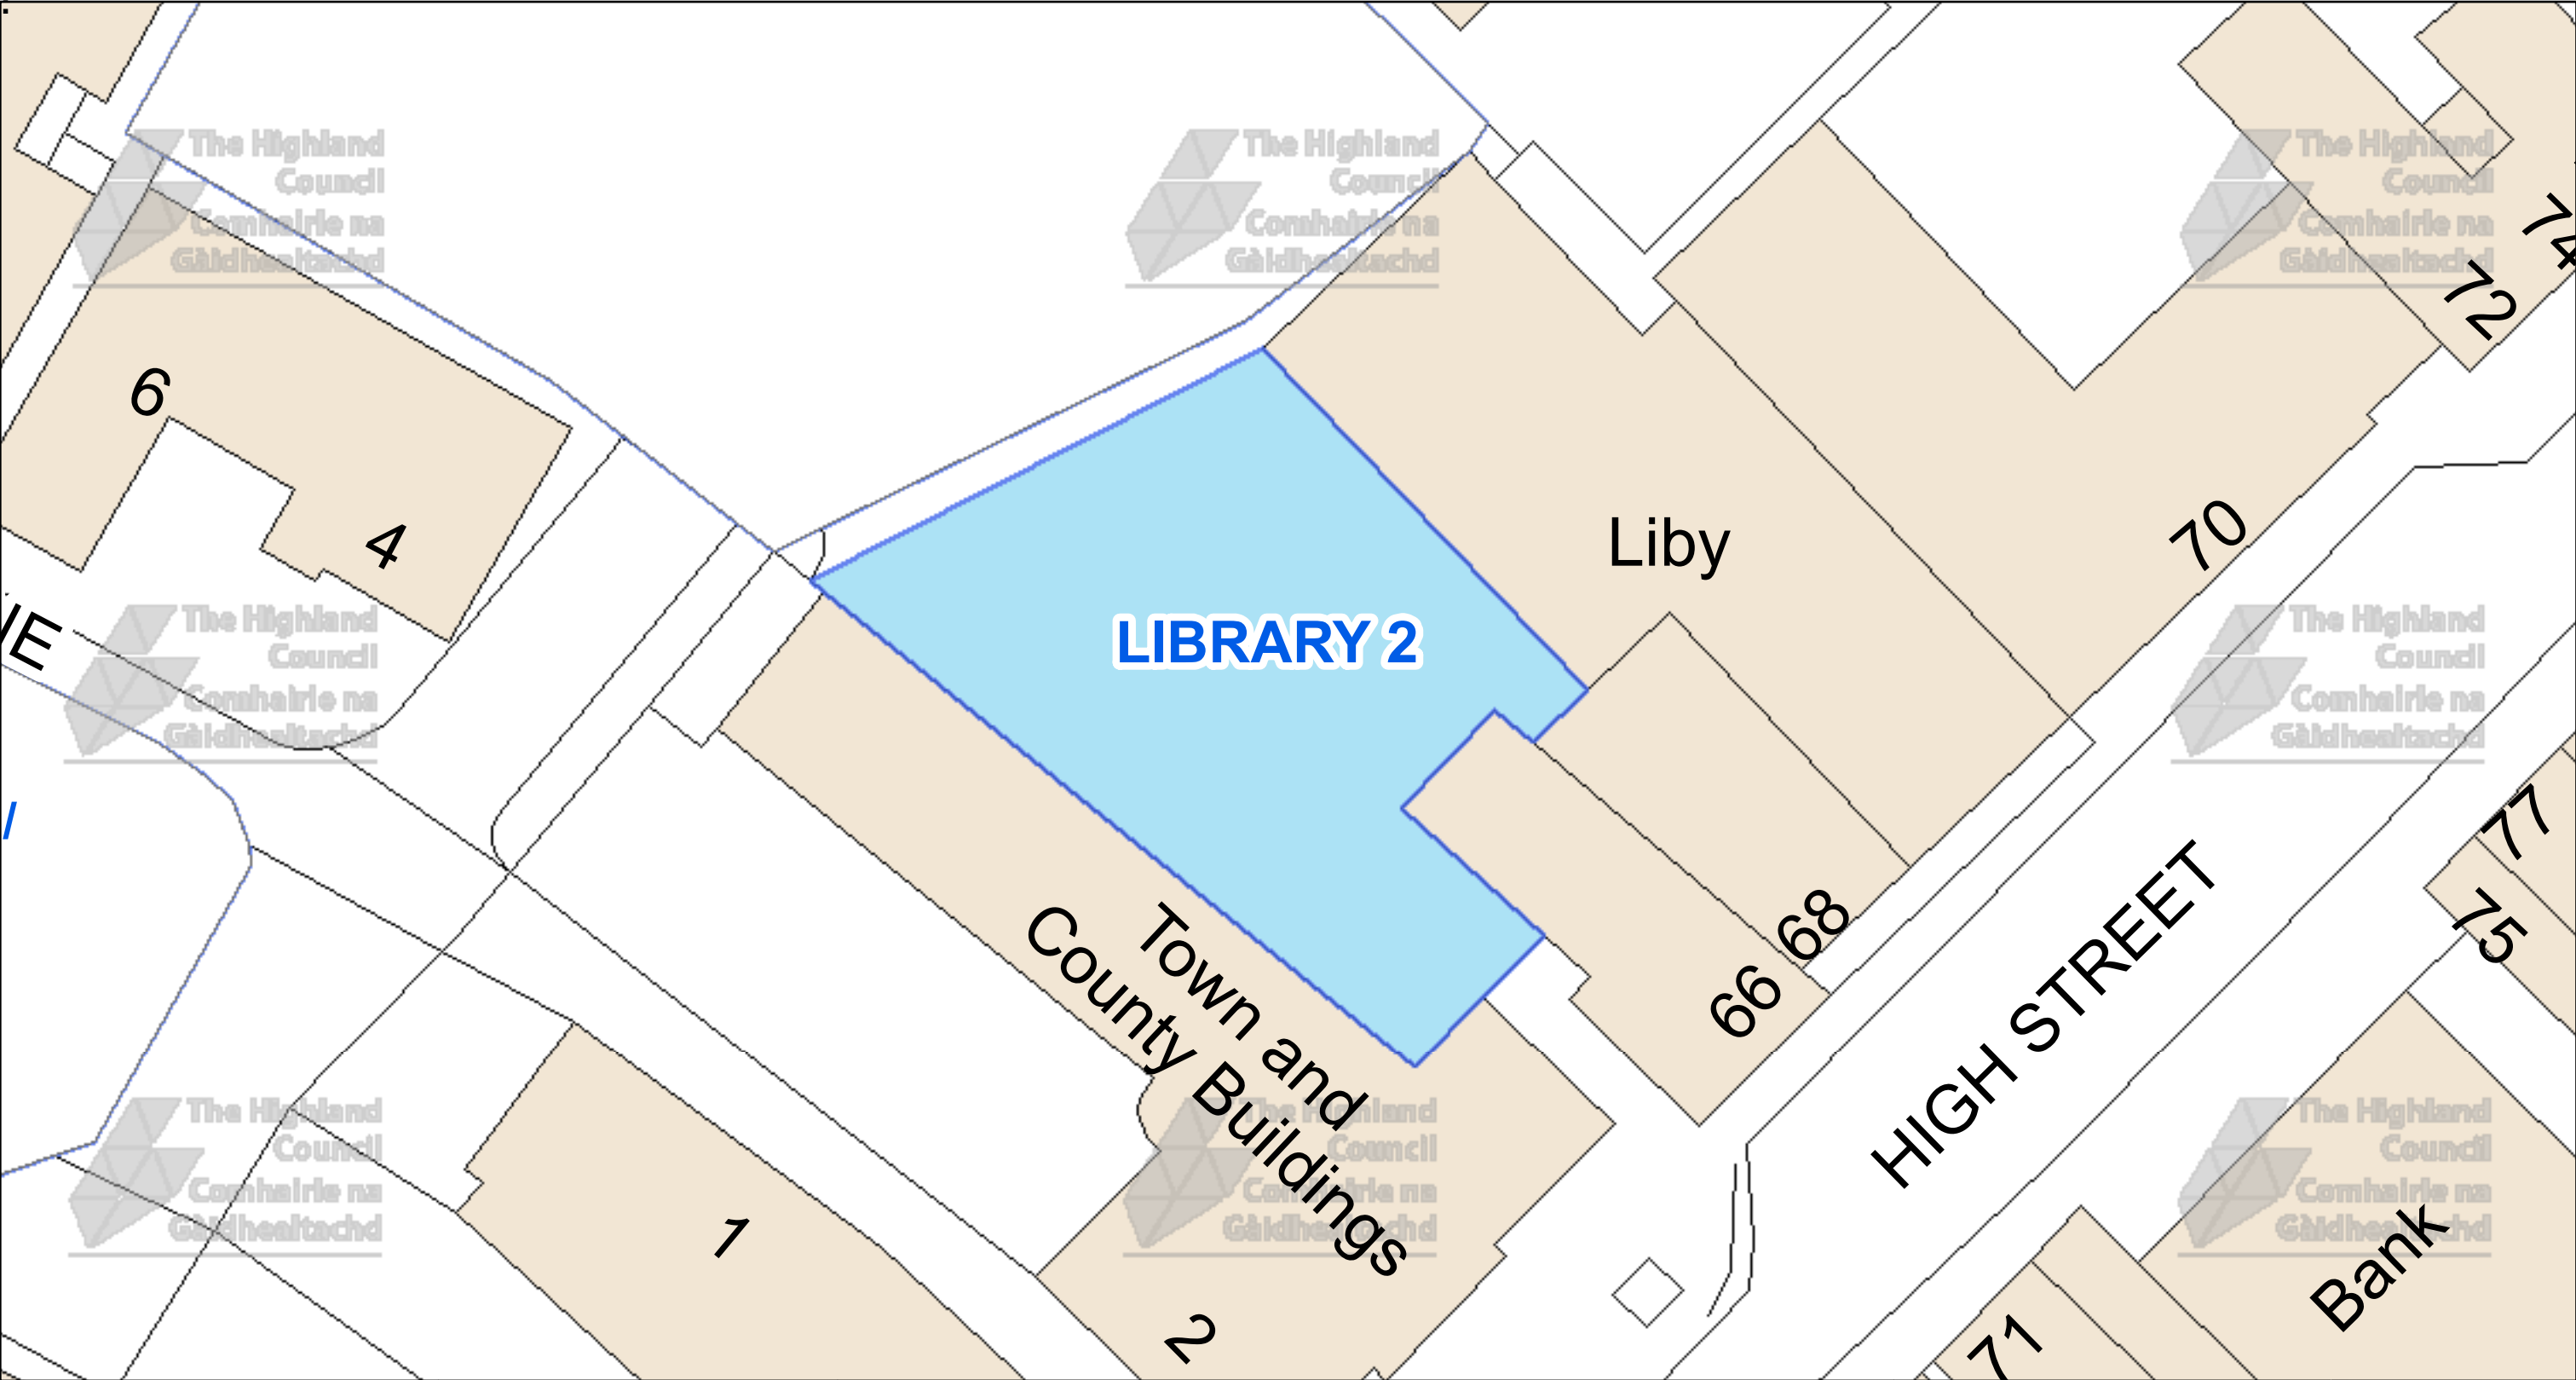



The Highland Council
Headquarters
Glenurquhart Rd
Inverness
IV35NX

© Crown copyright and database rights 2025 Ordnance Survey AC0000849432

The extent of the restrictions are 288,345 to 856,521 metres eastwards and 288,442 to 856,572 westwards using the British National Grid (EPSG 27700).



This is the Off-Street Plan (CP0100) referred In the foregoing

The Highland Council (Off-Street Parking Places) (Decriminalised Parking Enforcement and Consolidation) (Variation Five) Order 2026

DATE
05/10/2026

SCALE
Scale: 1:250


REFERENCE NUMBER
CP0100

Proper Officer



CAR PARK NAME:

Library Car Park, Nairn

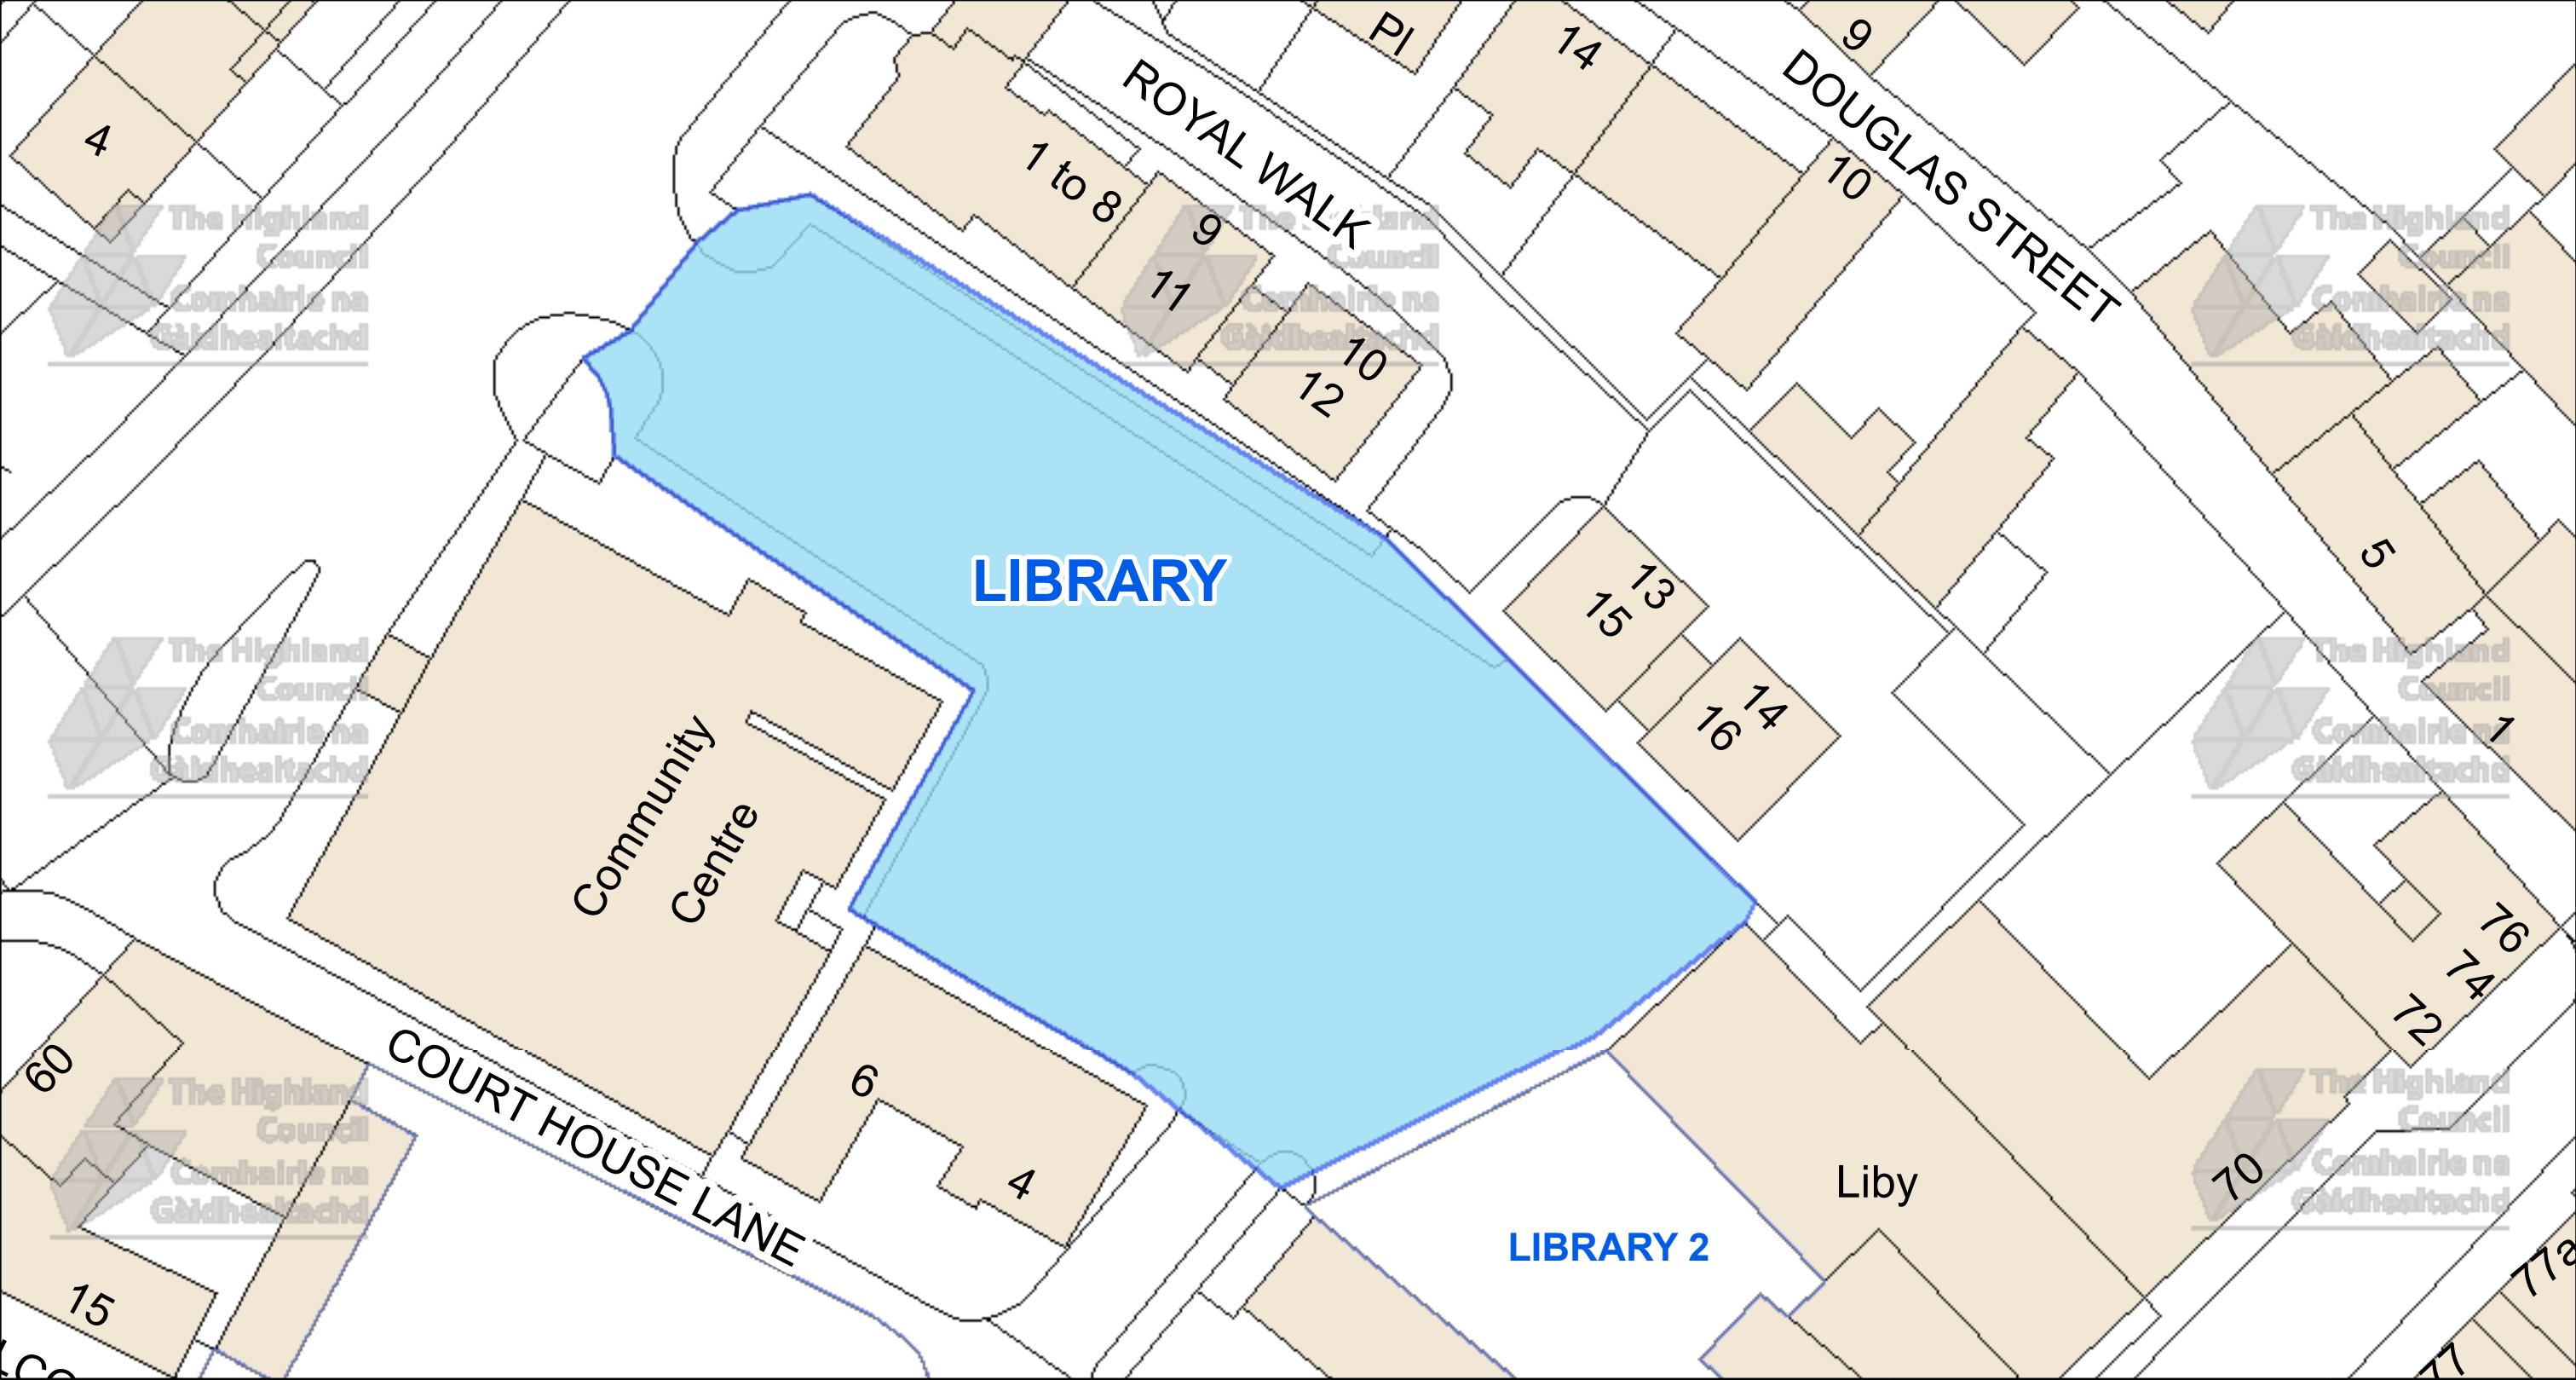



The Highland Council
Headquarters
Glenurquhart Rd
Inverness
IV35NX

© Crown copyright and database
rights 2025 Ordnance Survey AC0000849432

The extent of the restrictions are 288,293 to 856,548
metres eastwards and 288,437 to 856,624
westwards using the British National Grid (EPSG 27700).



This is the Off-Street Plan
(CP0101) referred
In the foregoing

The Highland Council
(Off-Street Parking Places)
(Decriminalised Parking
Enforcement and Consolidation)
(Variation Five) Order 2026

Proper Officer

DATE
05/10/2026


SCALE
Scale: 1:375

REFERENCE NUMBER
CP0101



CAR PARK NAME:

Falconers Lane/Courthouse Car Park, Nairn

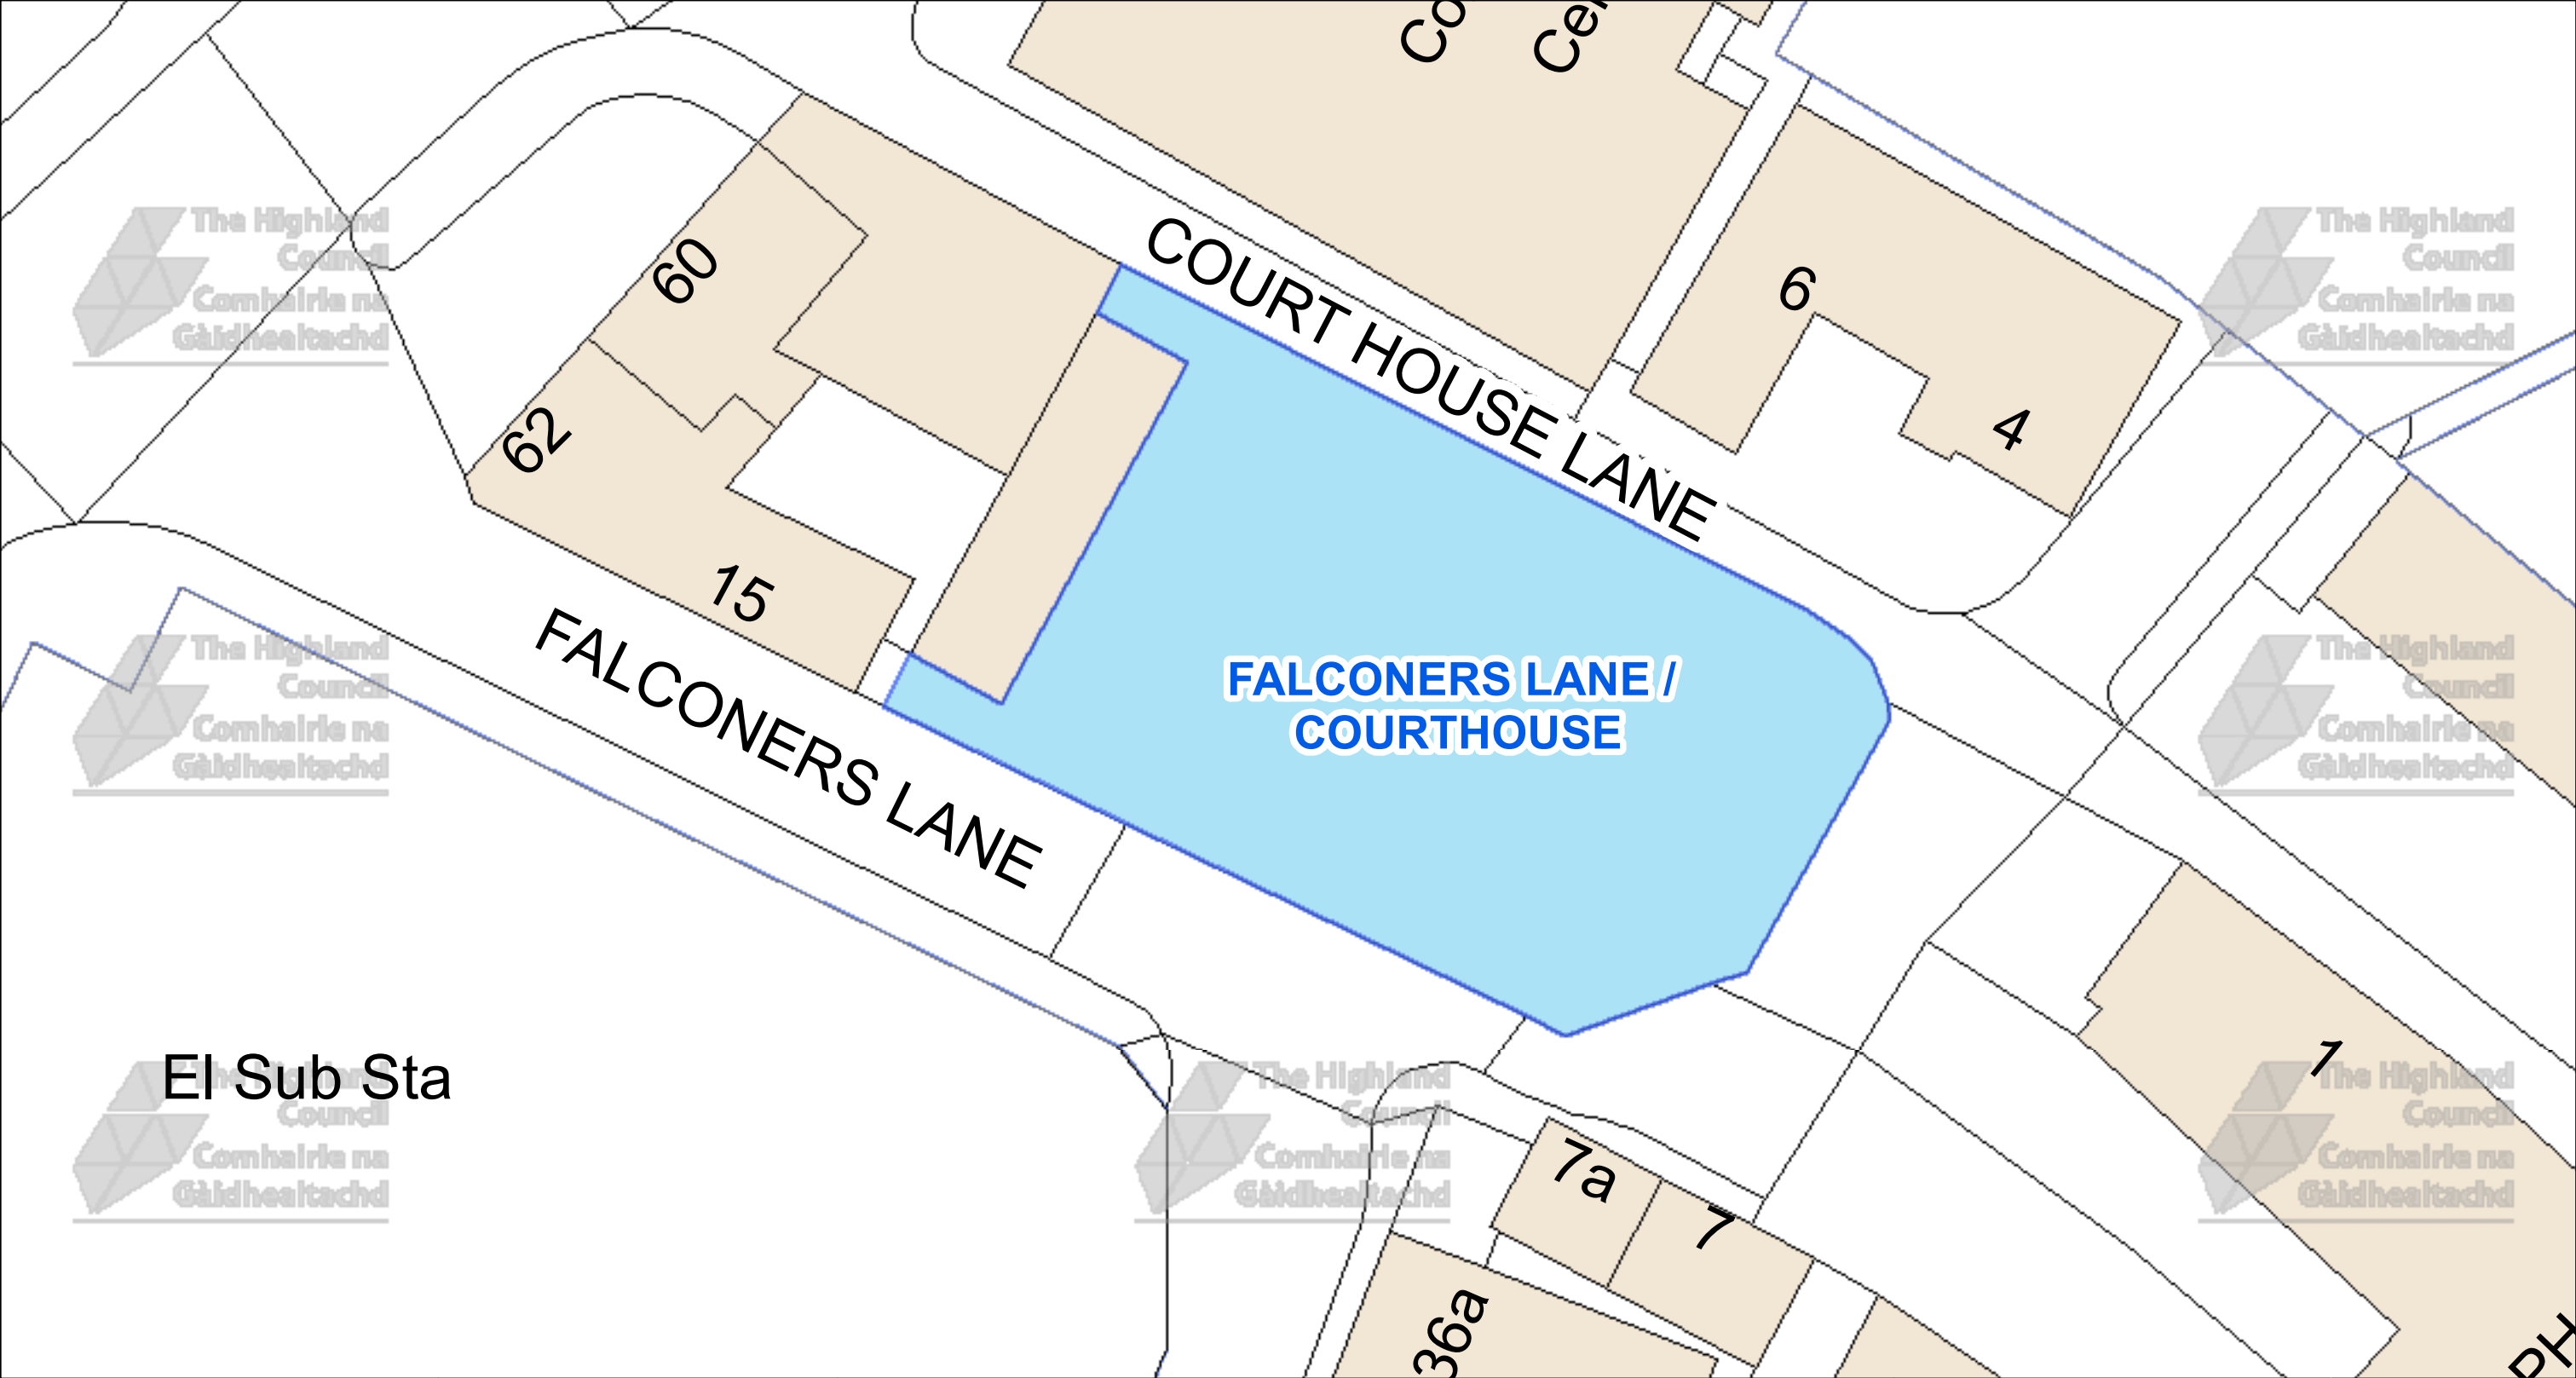



The Highland Council
Headquarters
Glenurquhart Rd
Inverness
IV35NX

© Crown copyright and database rights 2025 Ordnance Survey AC0000849432

The extent of the restrictions are 288,261 to 856,514 metres eastwards and 288,368 to 856,570 westwards using the British National Grid (EPSG 27700).



This is the Off-Street Plan (CP0103) referred In the foregoing

The Highland Council
(Off-Street Parking Places)
(Decriminalised Parking Enforcement and Consolidation)
(Variation Five) Order 2026


Proper Officer

DATE
05/10/2026

SCALE
Scale: 1:275


REFERENCE NUMBER
CP0103



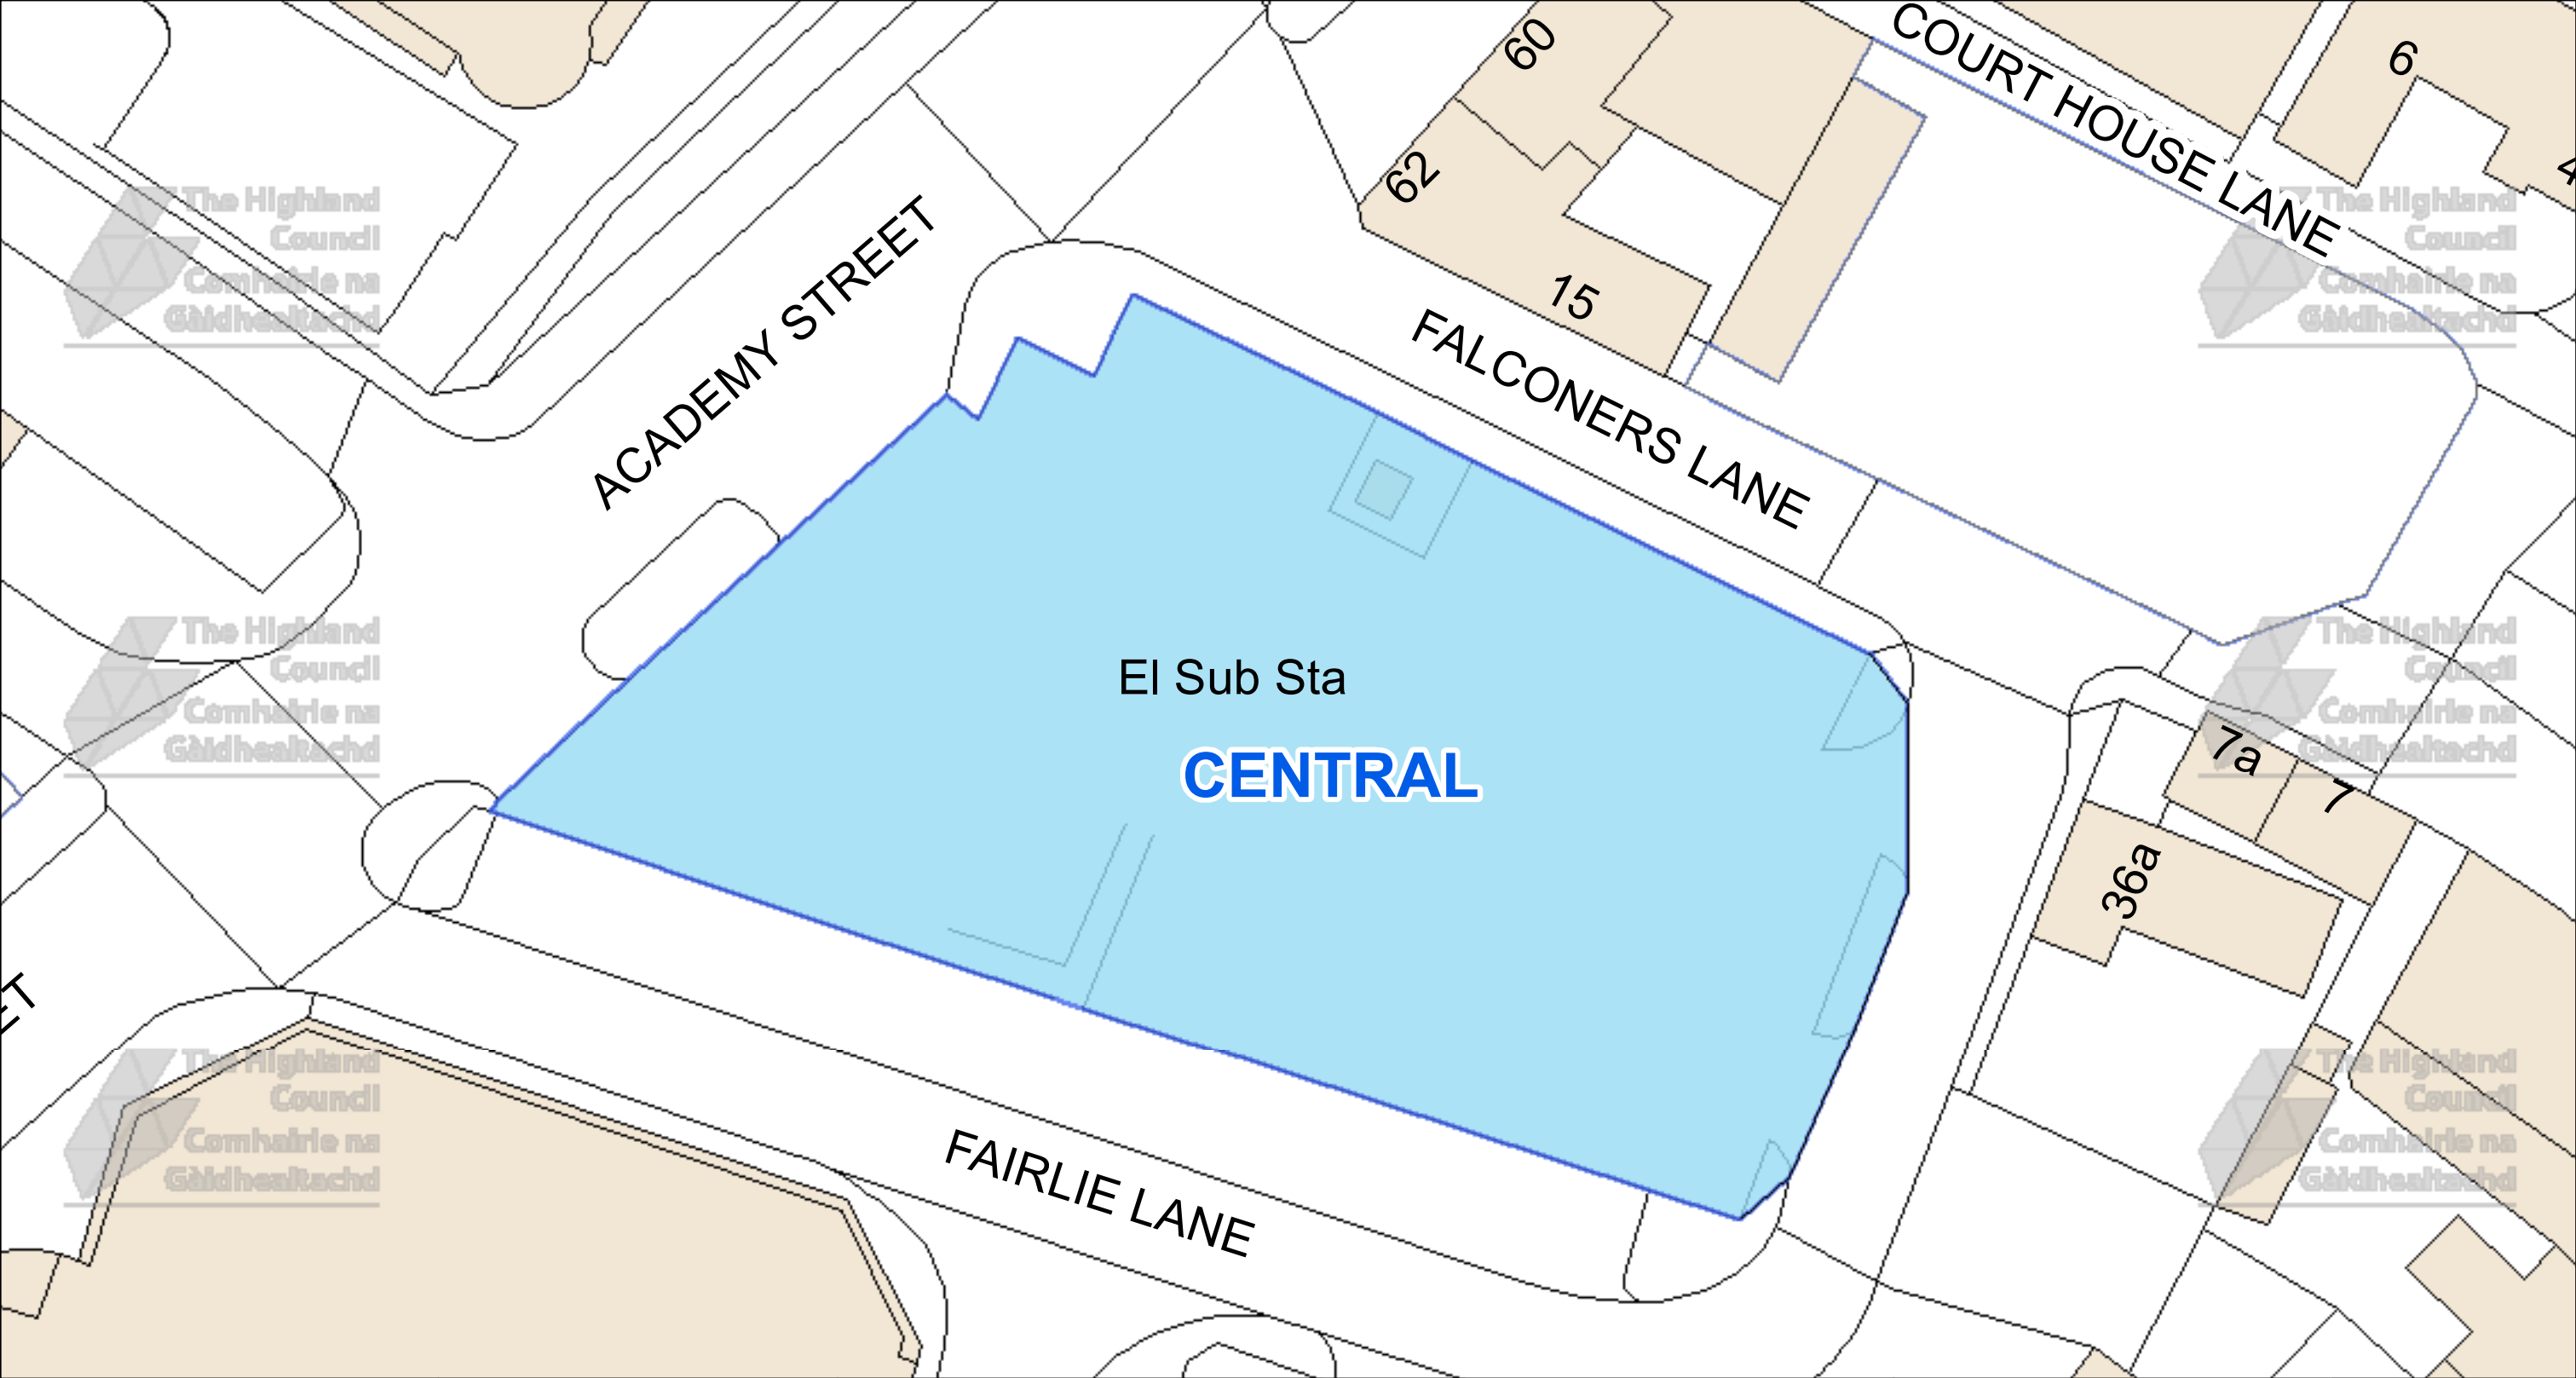

CAR PARK NAME:

Harbour Car Park, Nairn

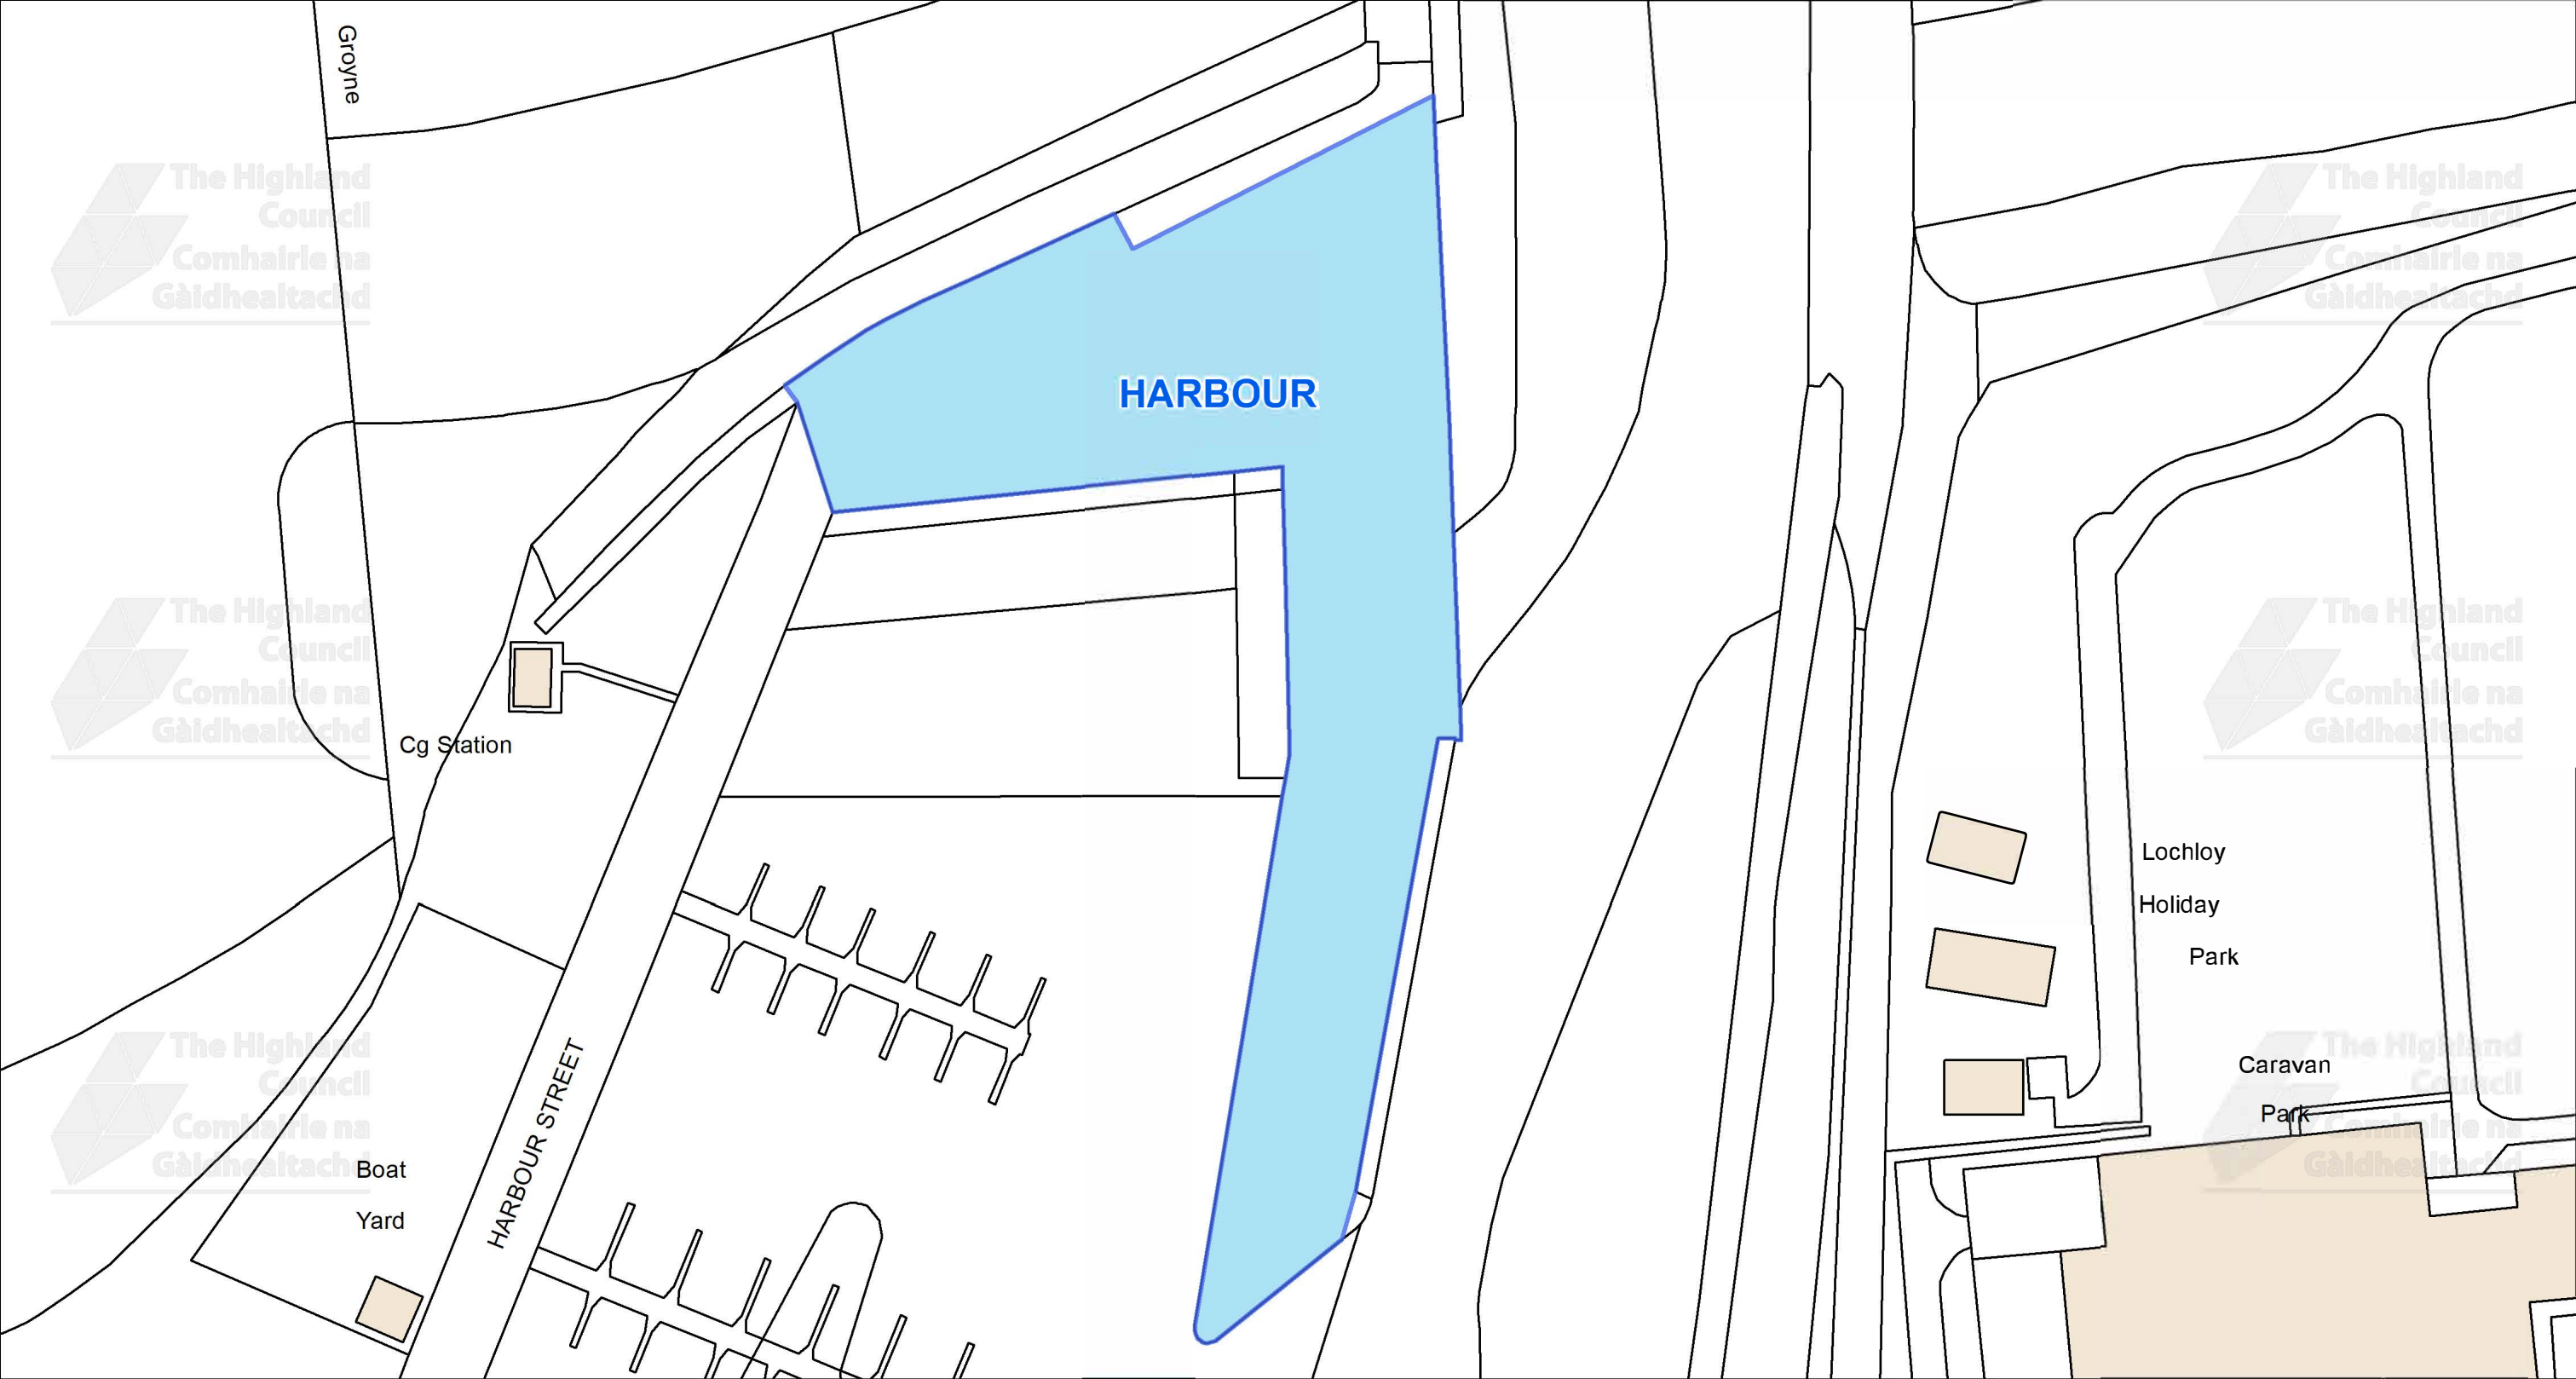

This is the Off-Street Plan (CP0105) referred In the foregoing

The Highland Council (Off-Street Parking Places) (Decriminalised Parking Enforcement and Consolidation) (Variation Five) Order 2026

Signed by Proper Officer

© Crown copyright and database rights 2025 Ordnance Survey AC0000849432

The extent of the restrictions are 288,723 to 857,136 metres eastwards and 288,999 to 857,281 westwards using the British National Grid (EPSG 27700).





The Highland Council
Headquarters
Glenurquhart Rd
Inverness
IV35NX

SCALE
1:700


DATE
05/10/2026

REFERENCE NUMBER
CP0105



CAR PARK NAME:

Swimming Pool, Marine Road Car Park, Nairn

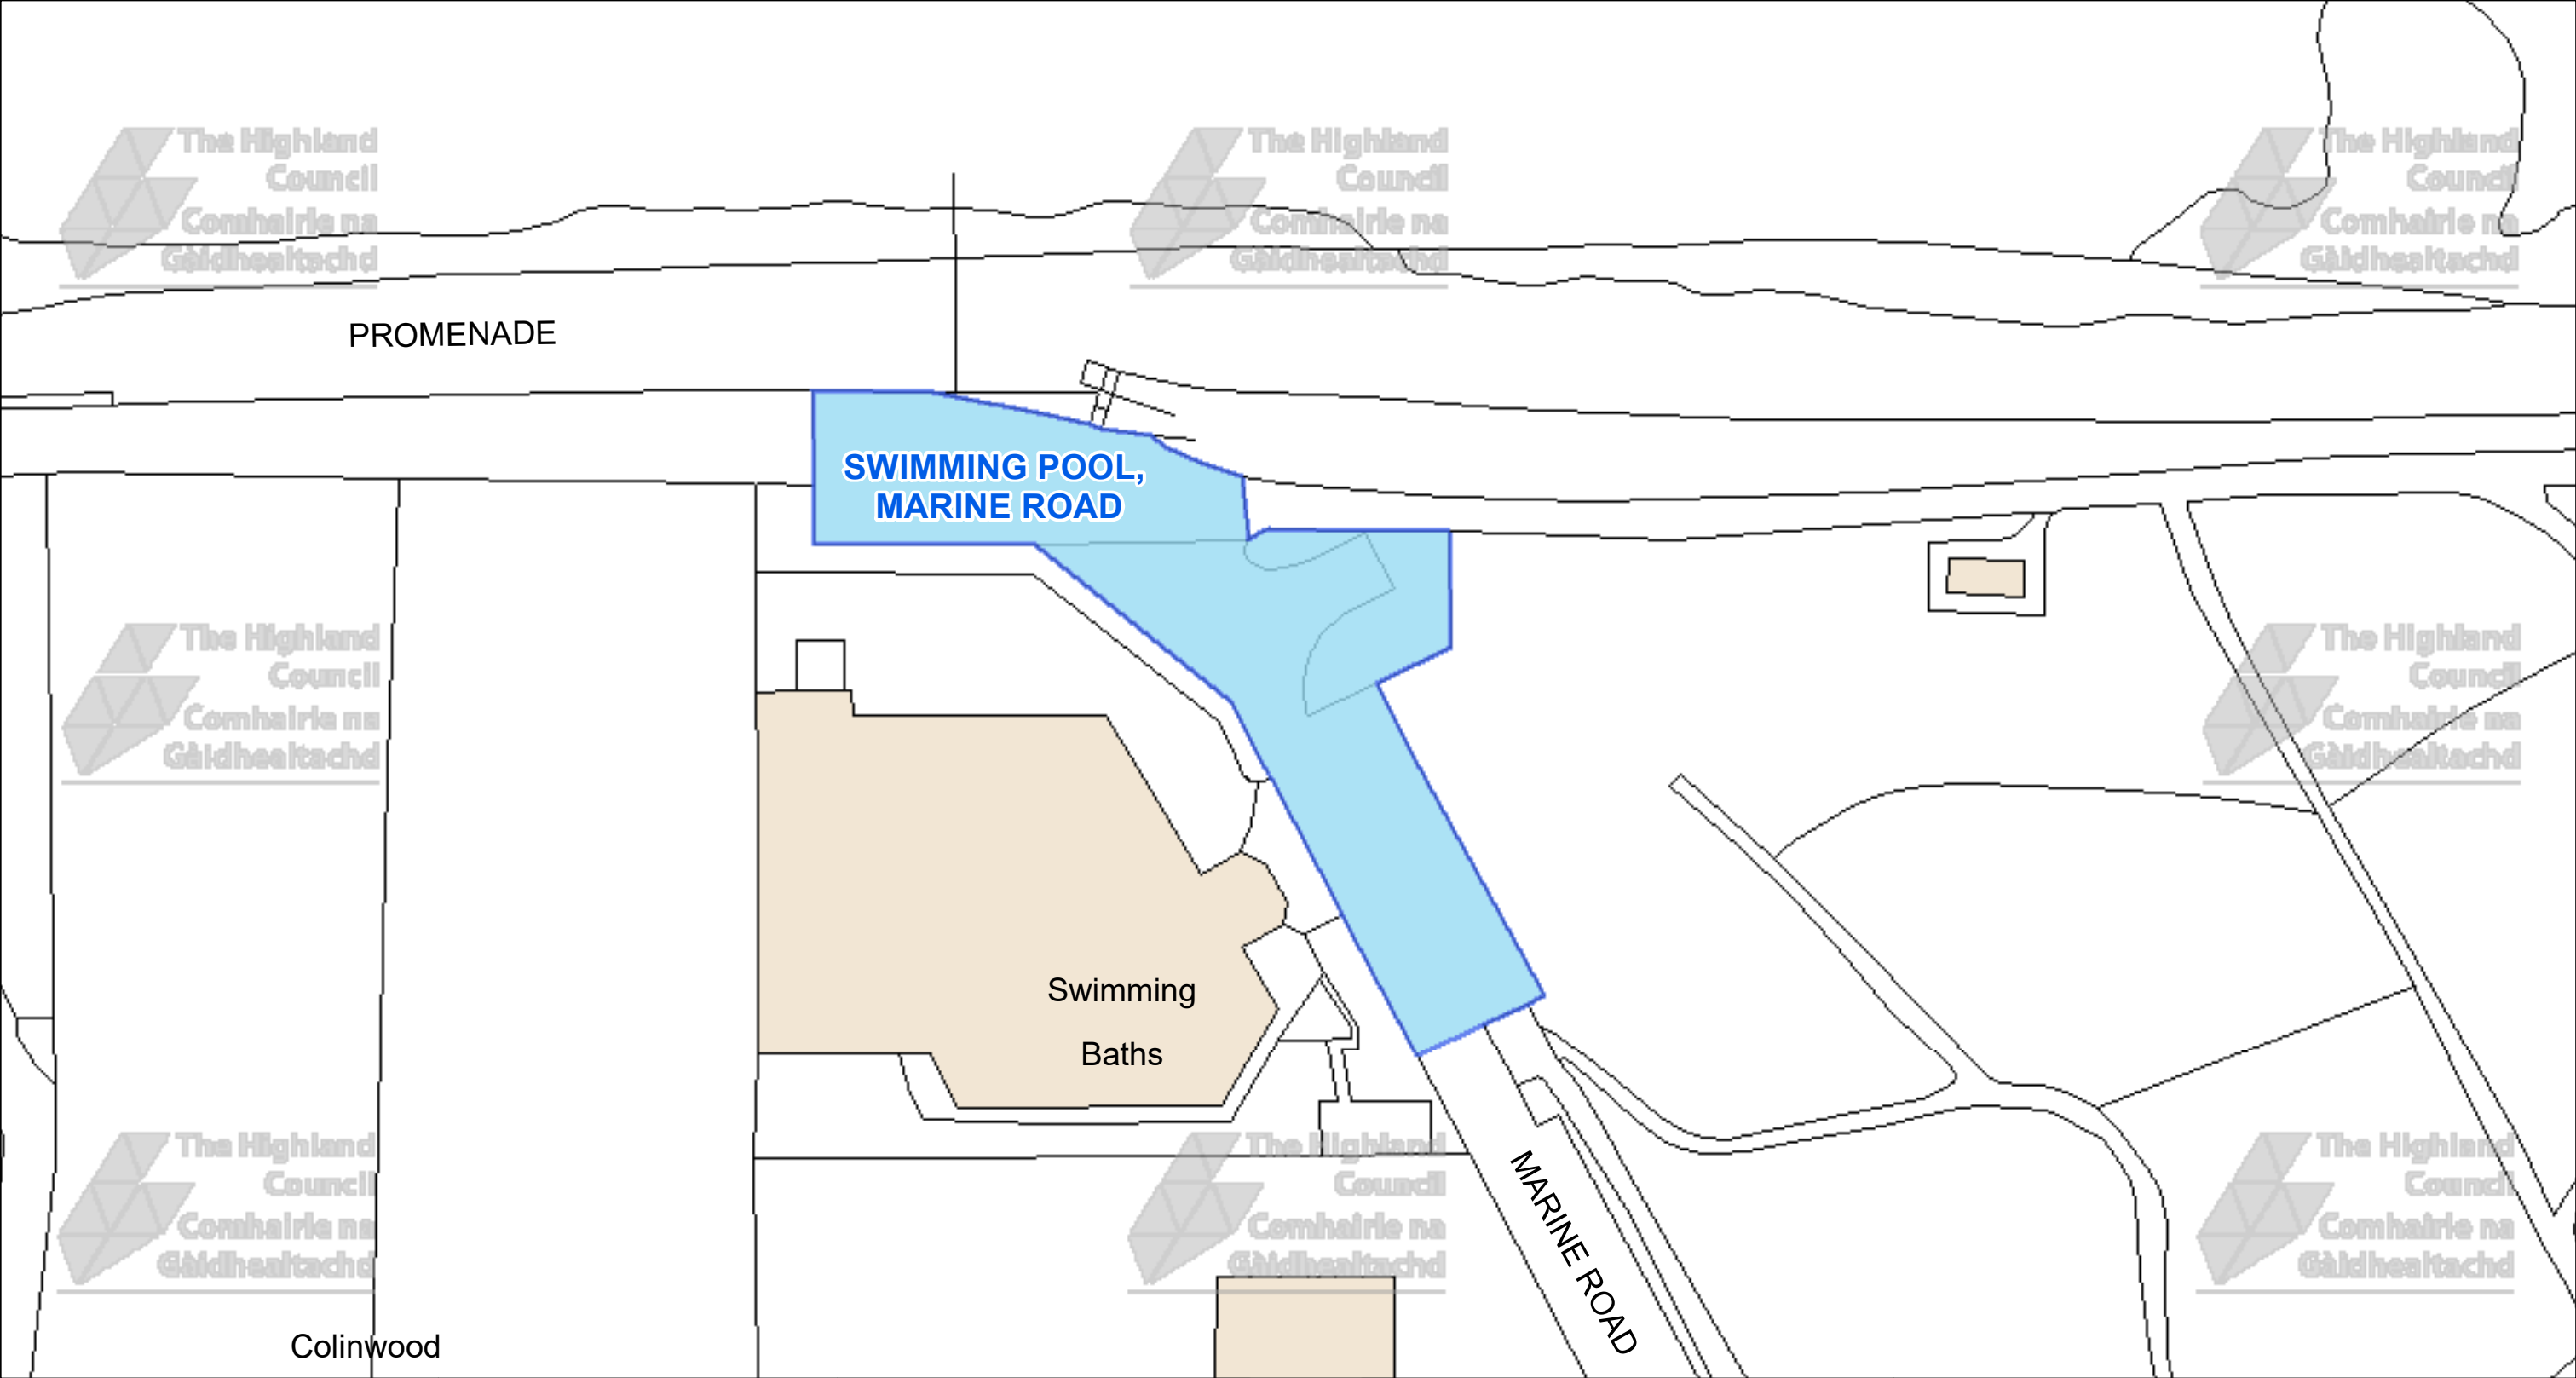



The Highland Council
Headquarters
Glenurquhart Rd
Inverness
IV35NX

© Crown copyright and database
rights 2025 Ordnance Survey AC0000849432

The extent of the restrictions are 287,627 to 856,950
metres eastwards and 287,829 to 857,058
westwards using the British National Grid (EPSG 27700).



This is the Off-Street Plan
(CP0246) referred
In the foregoing

The Highland Council
(Off-Street Parking Places)
(Decriminalised Parking
Enforcement and Consolidation)
(Variation Five) Order 2026

Proper Officer

DATE
05/10/2026


SCALE
Scale: 1:525

REFERENCE NUMBER
CP0246



CAR PARK NAME:

Marine Road Car Park, Nairn

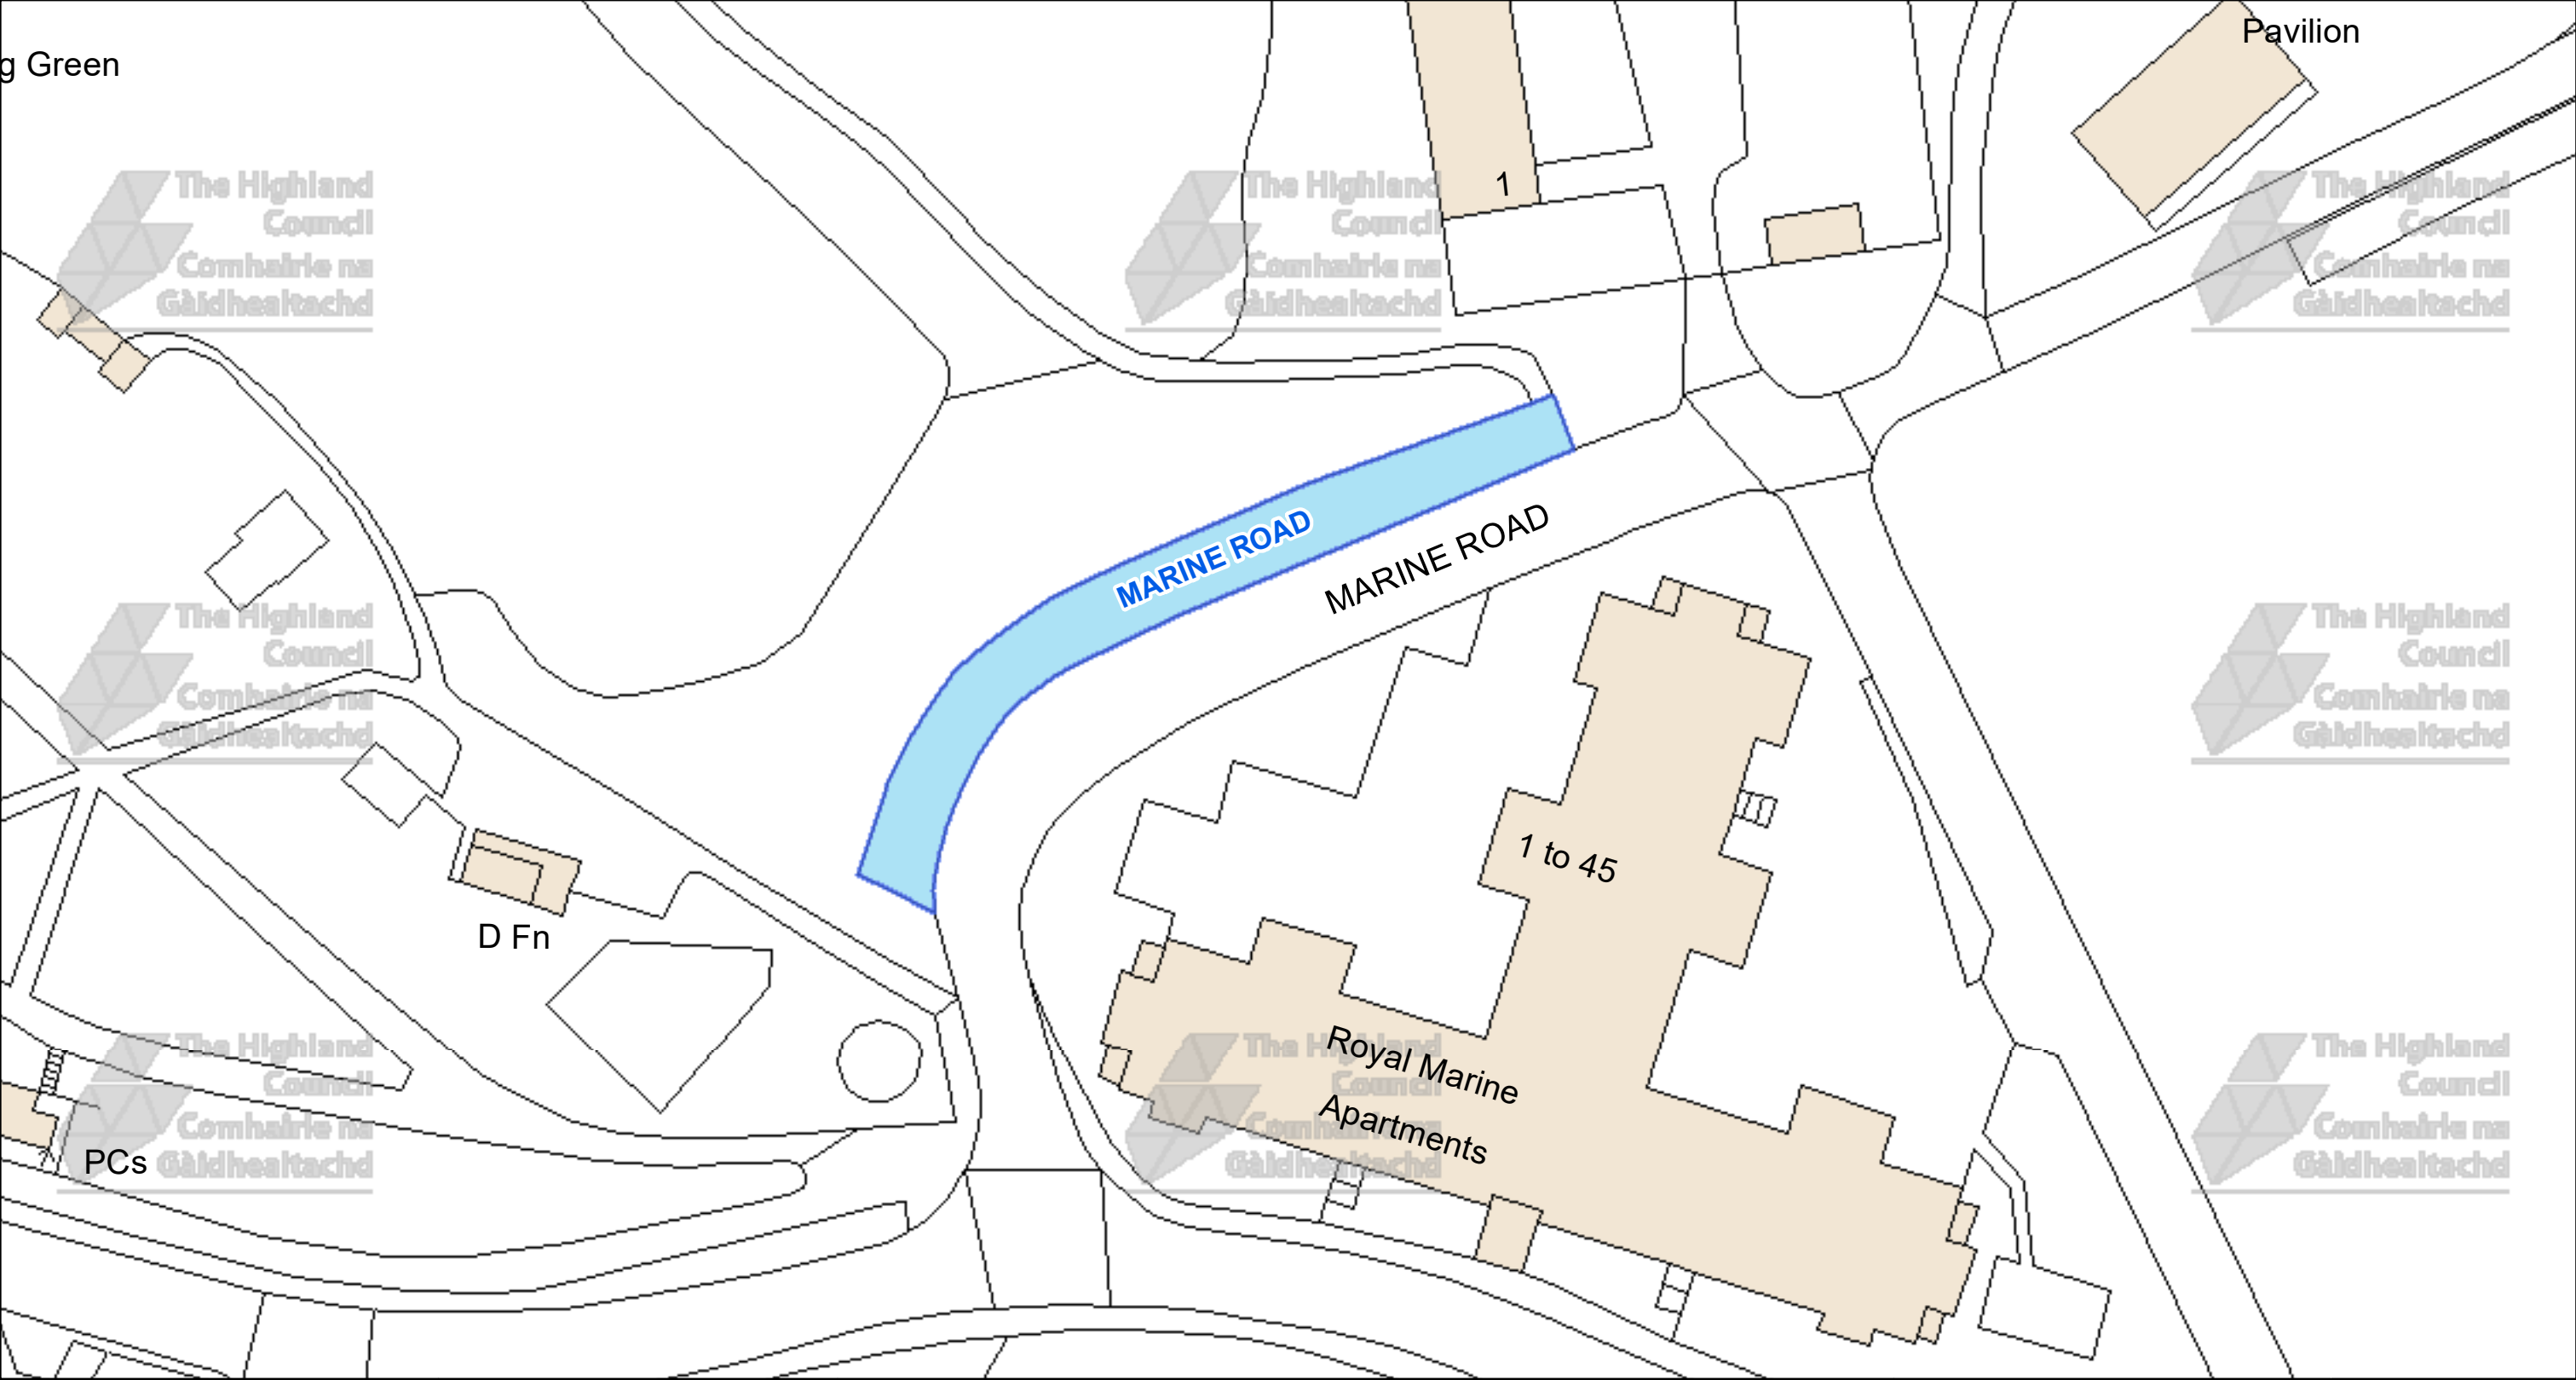



The Highland Council
Headquarters
Glenurquhart Rd
Inverness
IV35NX

© Crown copyright and database
rights 2025 Ordnance Survey AC0000849432

The extent of the restrictions are 287,934 to 856,875
metres eastwards and 288,127 to 856,977
westwards using the British National Grid (EPSG 27700).



This is the Off-Street Plan
(CP0247) referred
In the foregoing

The Highland Council
(Off-Street Parking Places)
(Decriminalised Parking
Enforcement and Consolidation)
(Variation Five) Order 2026

Proper Officer

DATE
05/10/2026


SCALE
Scale: 1:500

REFERENCE NUMBER
CP0247



CAR PARK NAME:

Cumming Street Car Park, Nairn

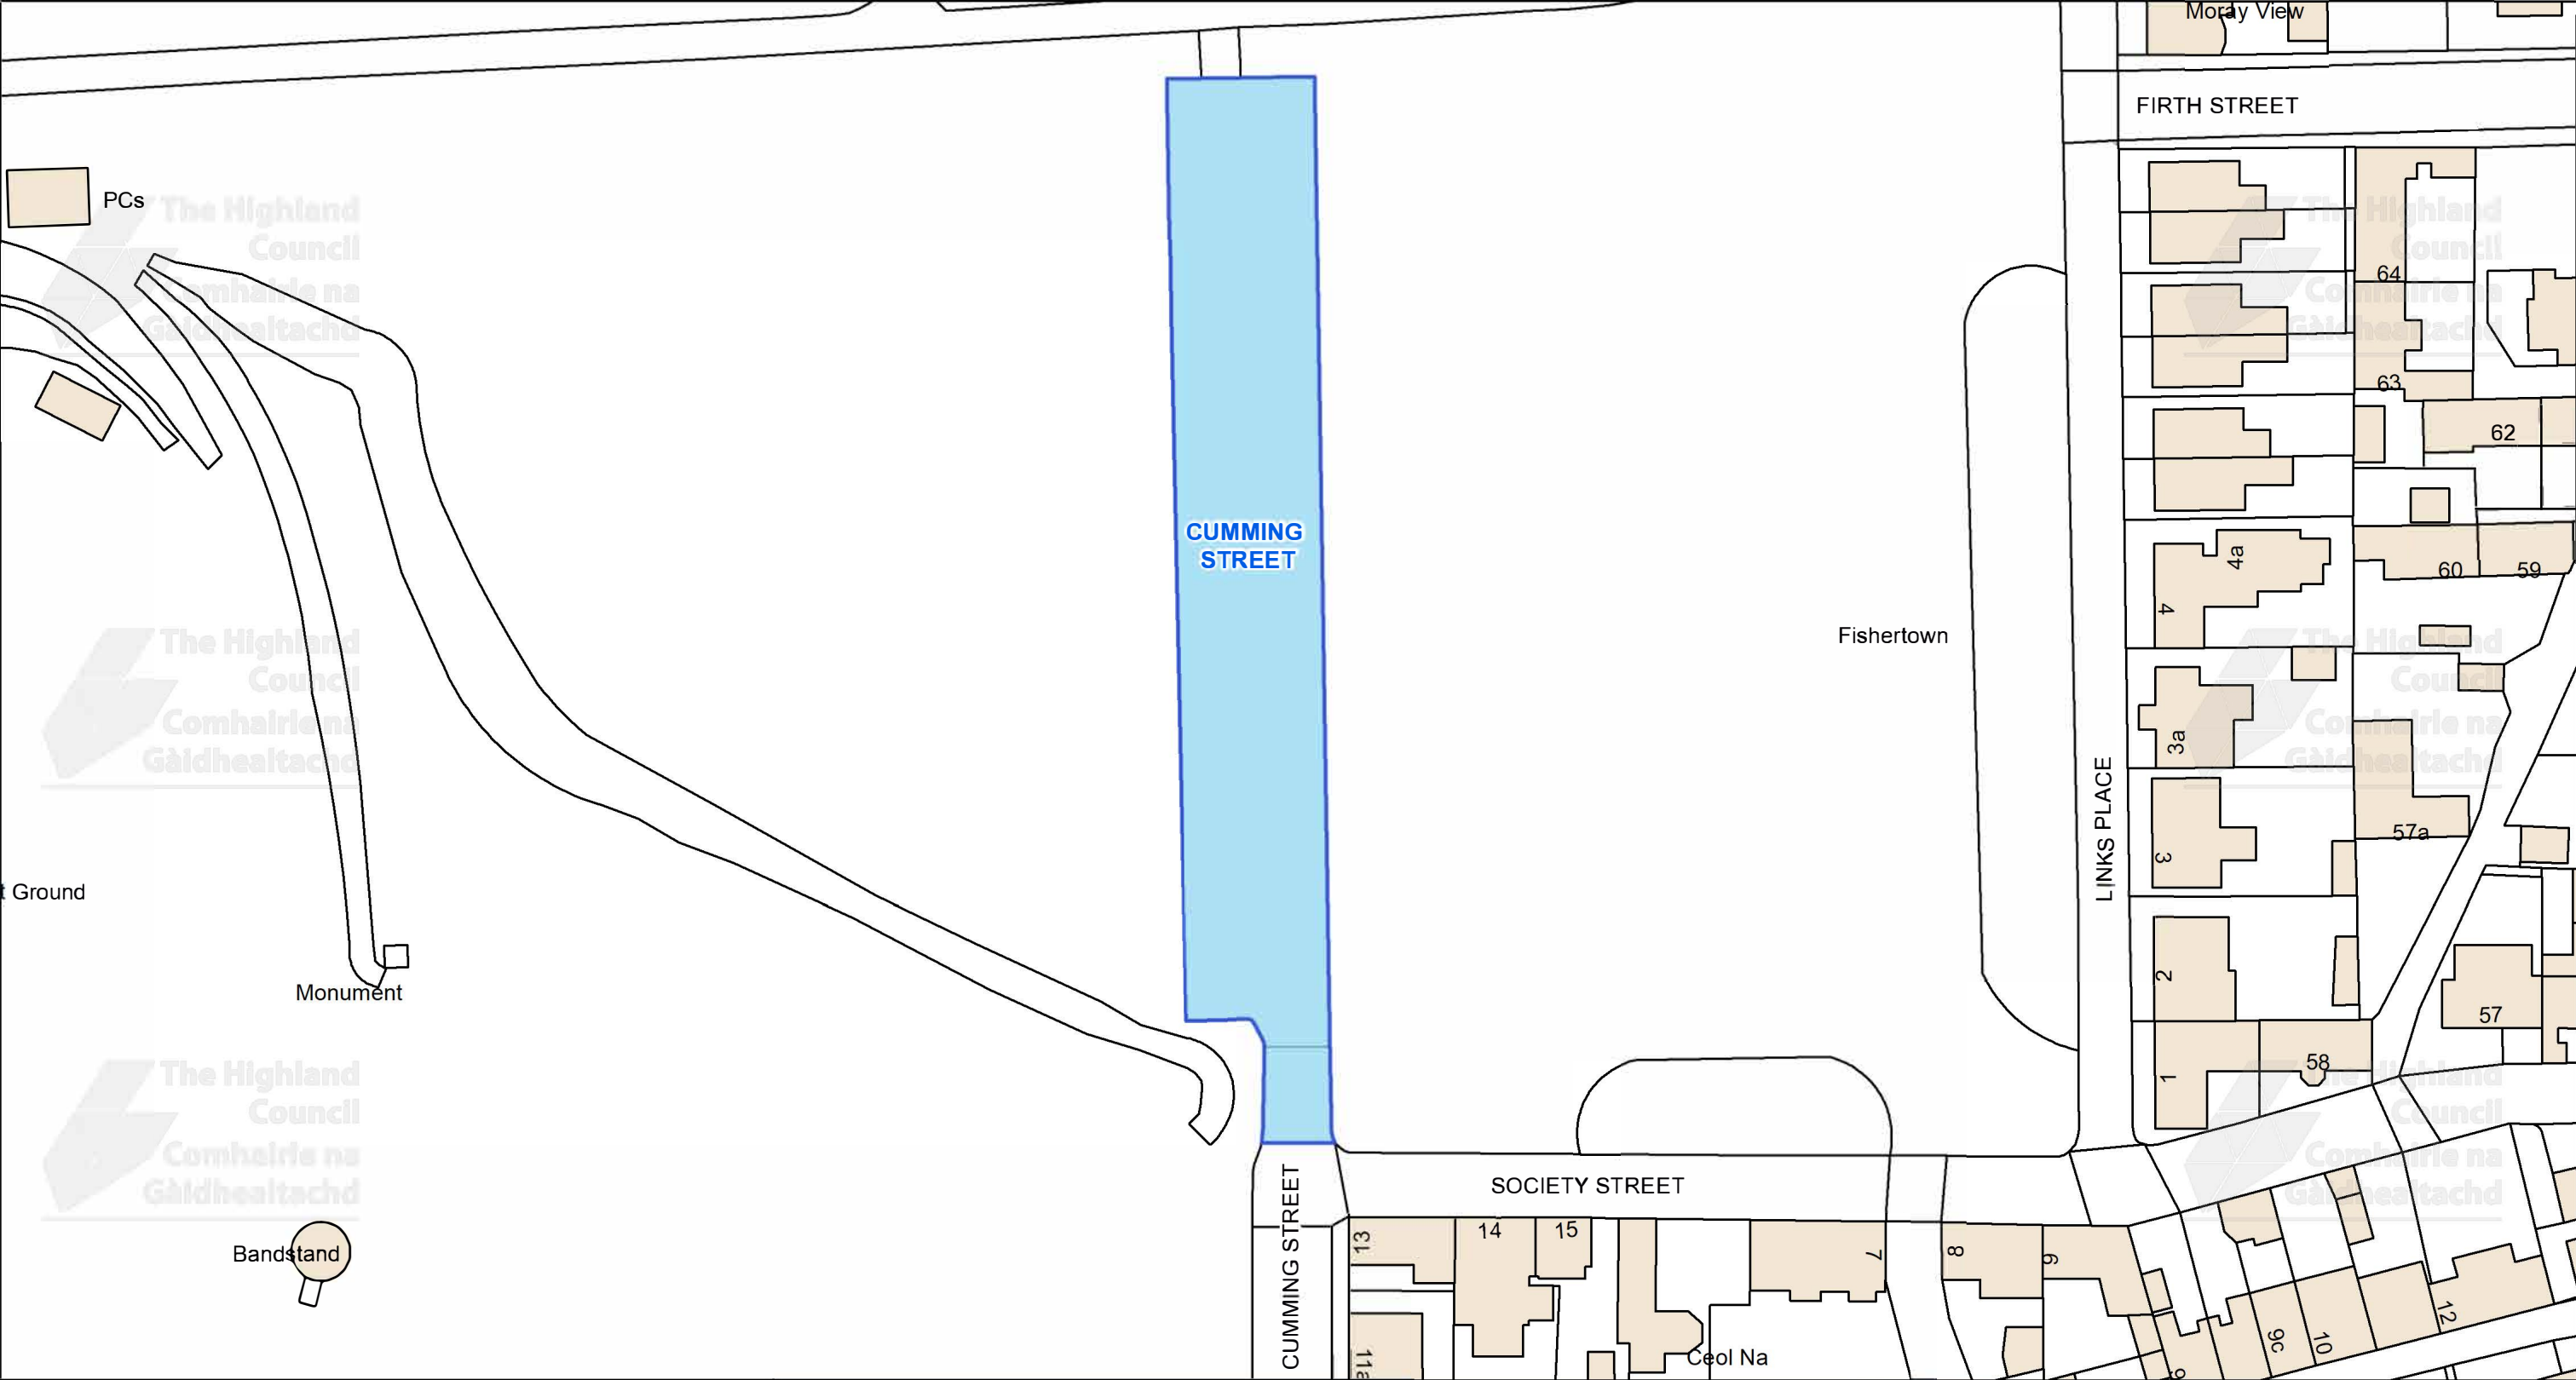


This is the Off-Street Plan (CP0248) referred In the foregoing

The Highland Council (Off-Street Parking Places) (Decriminalised Parking Enforcement and Consolidation) (Variation Five) Order 2026

Signed by Proper Officer

© Crown copyright and database rights 2025 Ordnance Survey AC0000849432

The extent of the restrictions are 288,196 to 856,844 metres eastwards and 288,489 to 857,001 westwards using the British National Grid (EPSG 27700).

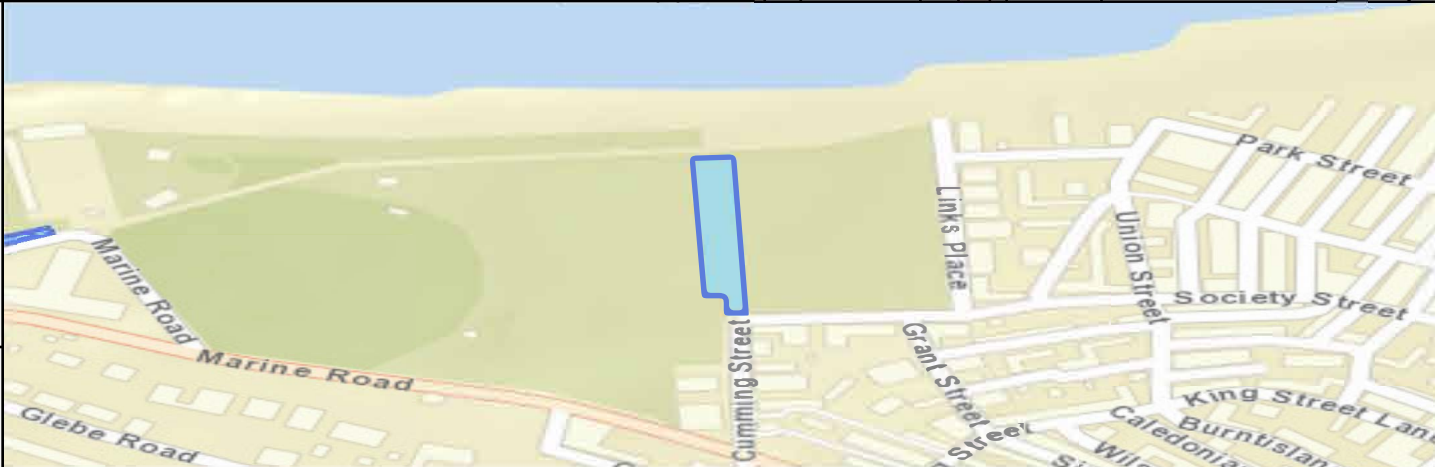



The Highland Council
Glenurquhart Rd
Inverness
IV35NX


SCALE
1:750




DATE
05/10/2026

REFERENCE NUMBER
CP0248



CAR PARK NAME: **The Maggot Car Park, Nairn**

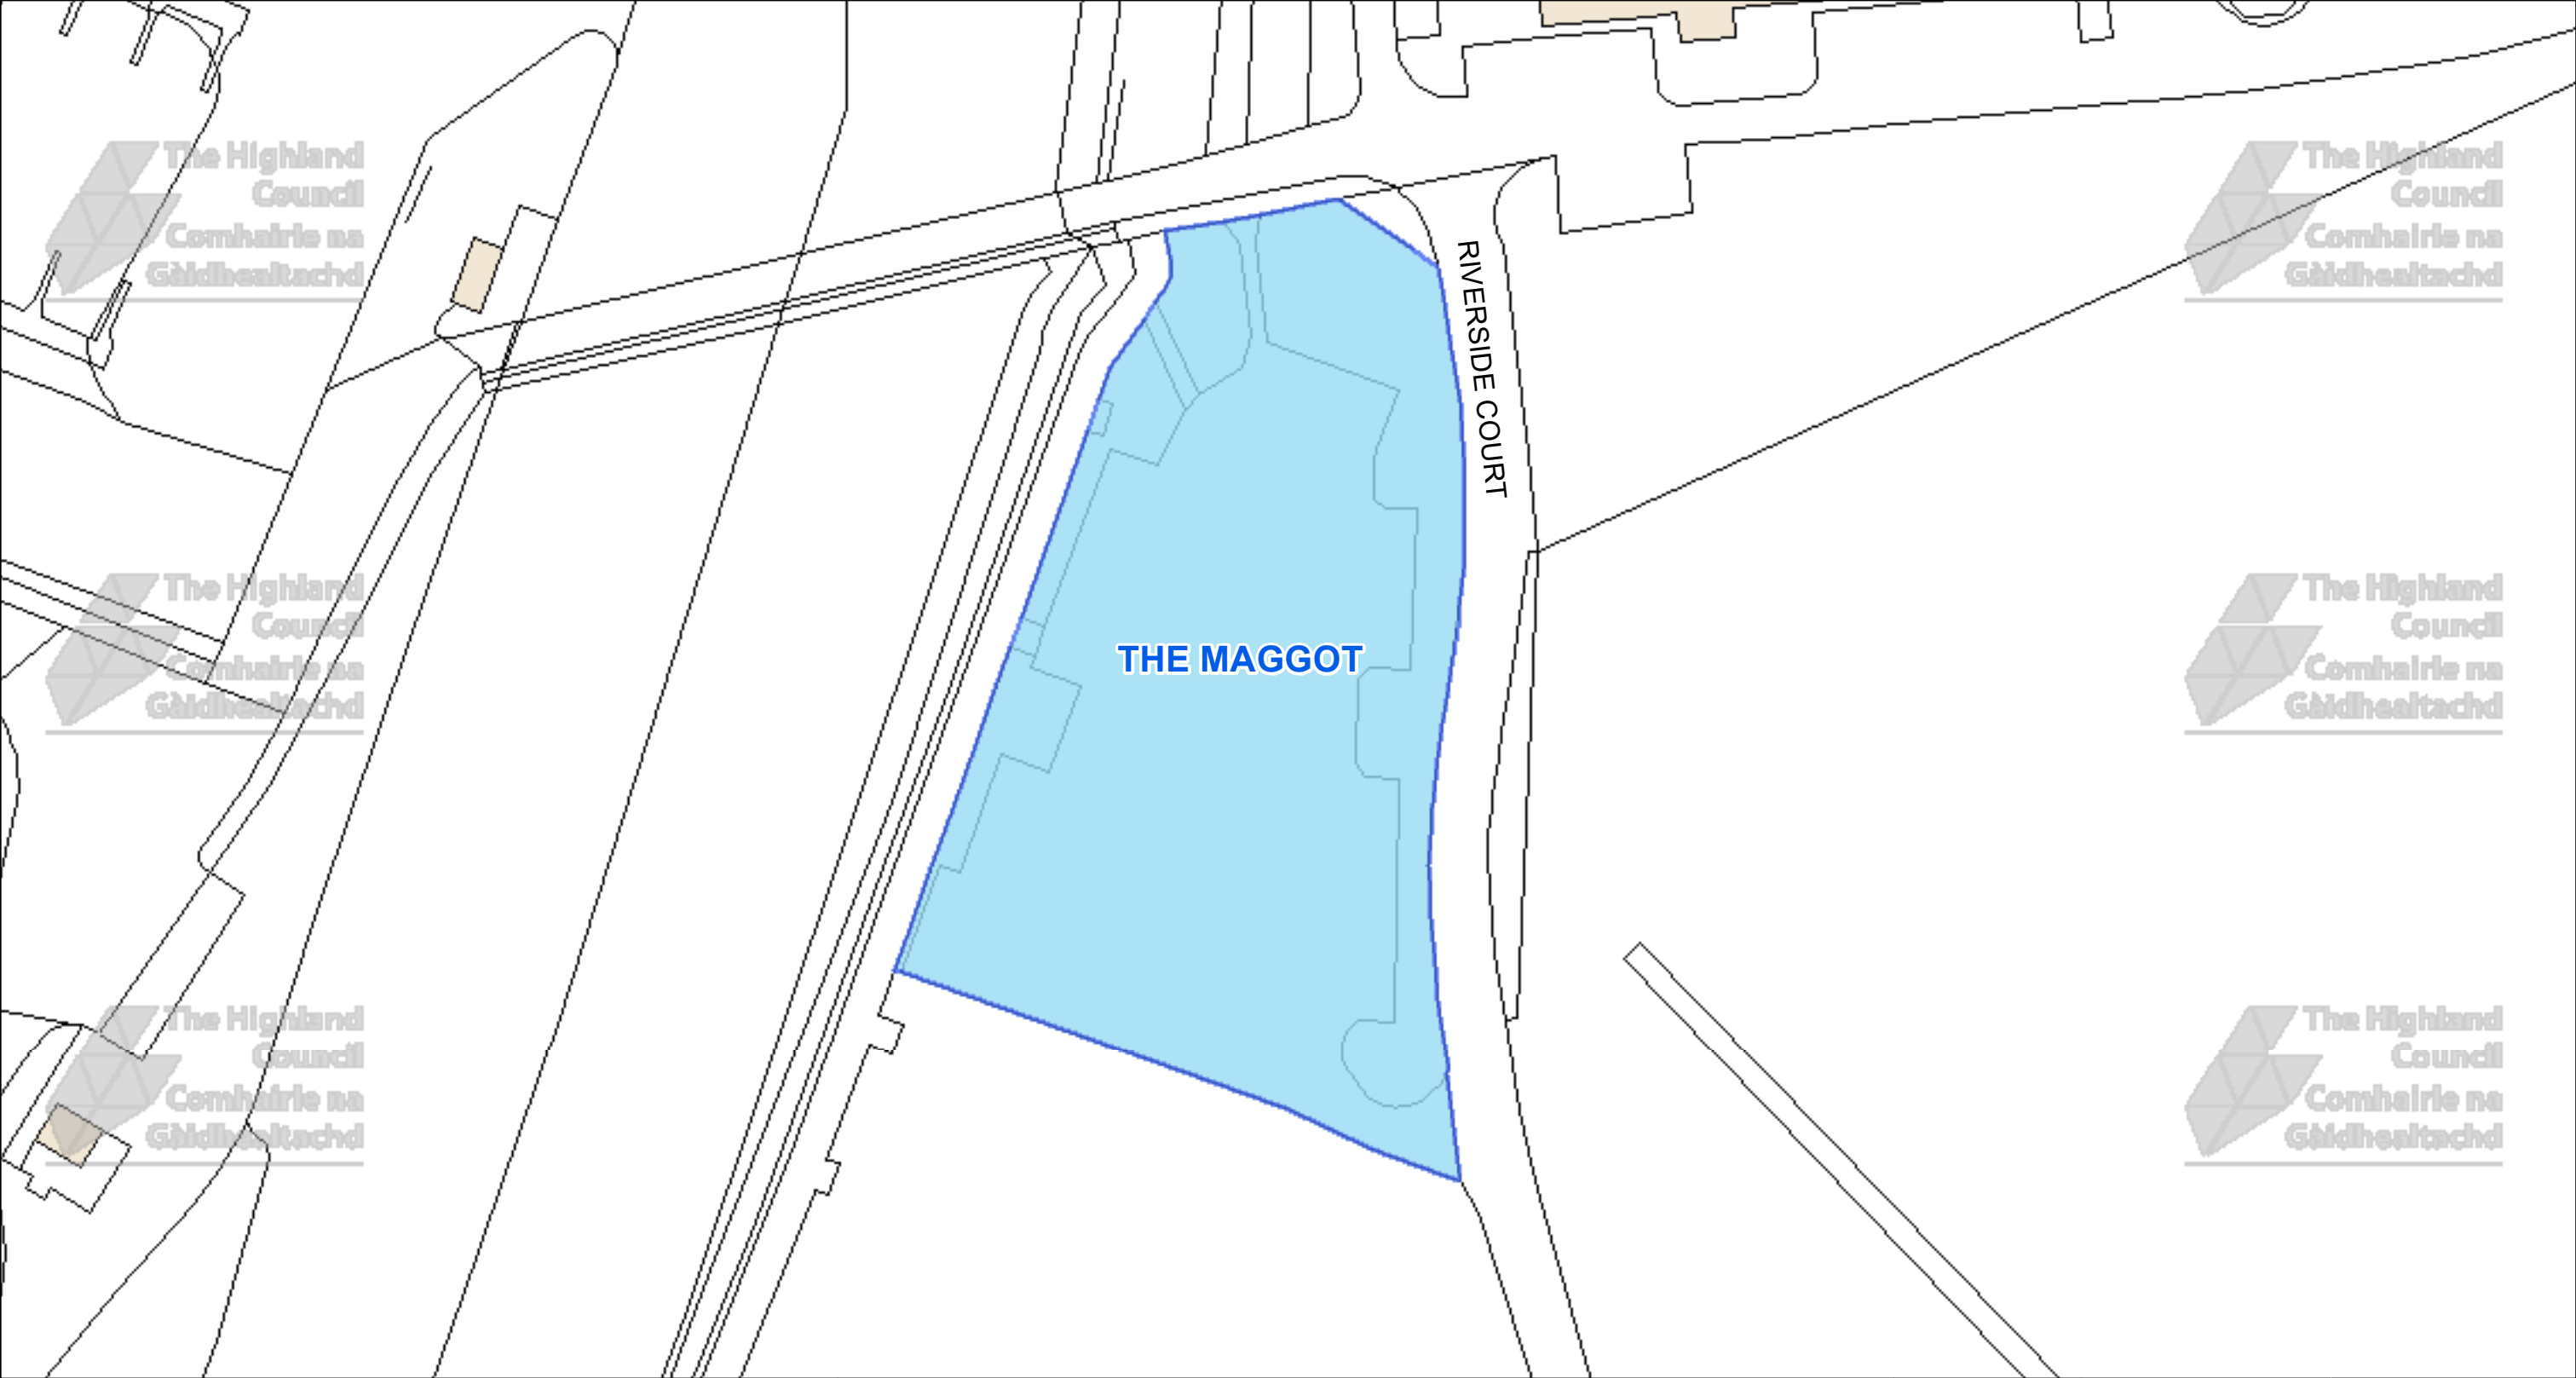

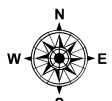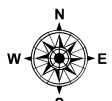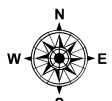 The Highland Council Headquarters Glenurquhart Rd Inverness IV35NX			This is the Off-Street Plan (CP0249) referred In the foregoing The Highland Council (Off-Street Parking Places) (Decriminalised Parking Enforcement and Consolidation) (Variation Five) Order 2026	<table><tr><td>DATE</td><td>05/10/2026</td></tr><tr><td>SCALE</td><td>Scale: 1:600</td></tr><tr><td>REFERENCE NUMBER</td><td>CP0249</td></tr><tr><td colspan="2"></td></tr></table>	DATE	05/10/2026	SCALE	Scale: 1:600	REFERENCE NUMBER	CP0249		
DATE	05/10/2026											
SCALE	Scale: 1:600											
REFERENCE NUMBER	CP0249											
												
© Crown copyright and database rights 2025 Ordnance Survey AC0000849432 The extent of the restrictions are 288,806 to 857,005 metres eastwards and 289,041 to 857,130 westwards using the British National Grid (EPSG 27700).		Proper Officer										