


CAR PARK NAME:

Nairn Cemetery, Nairn

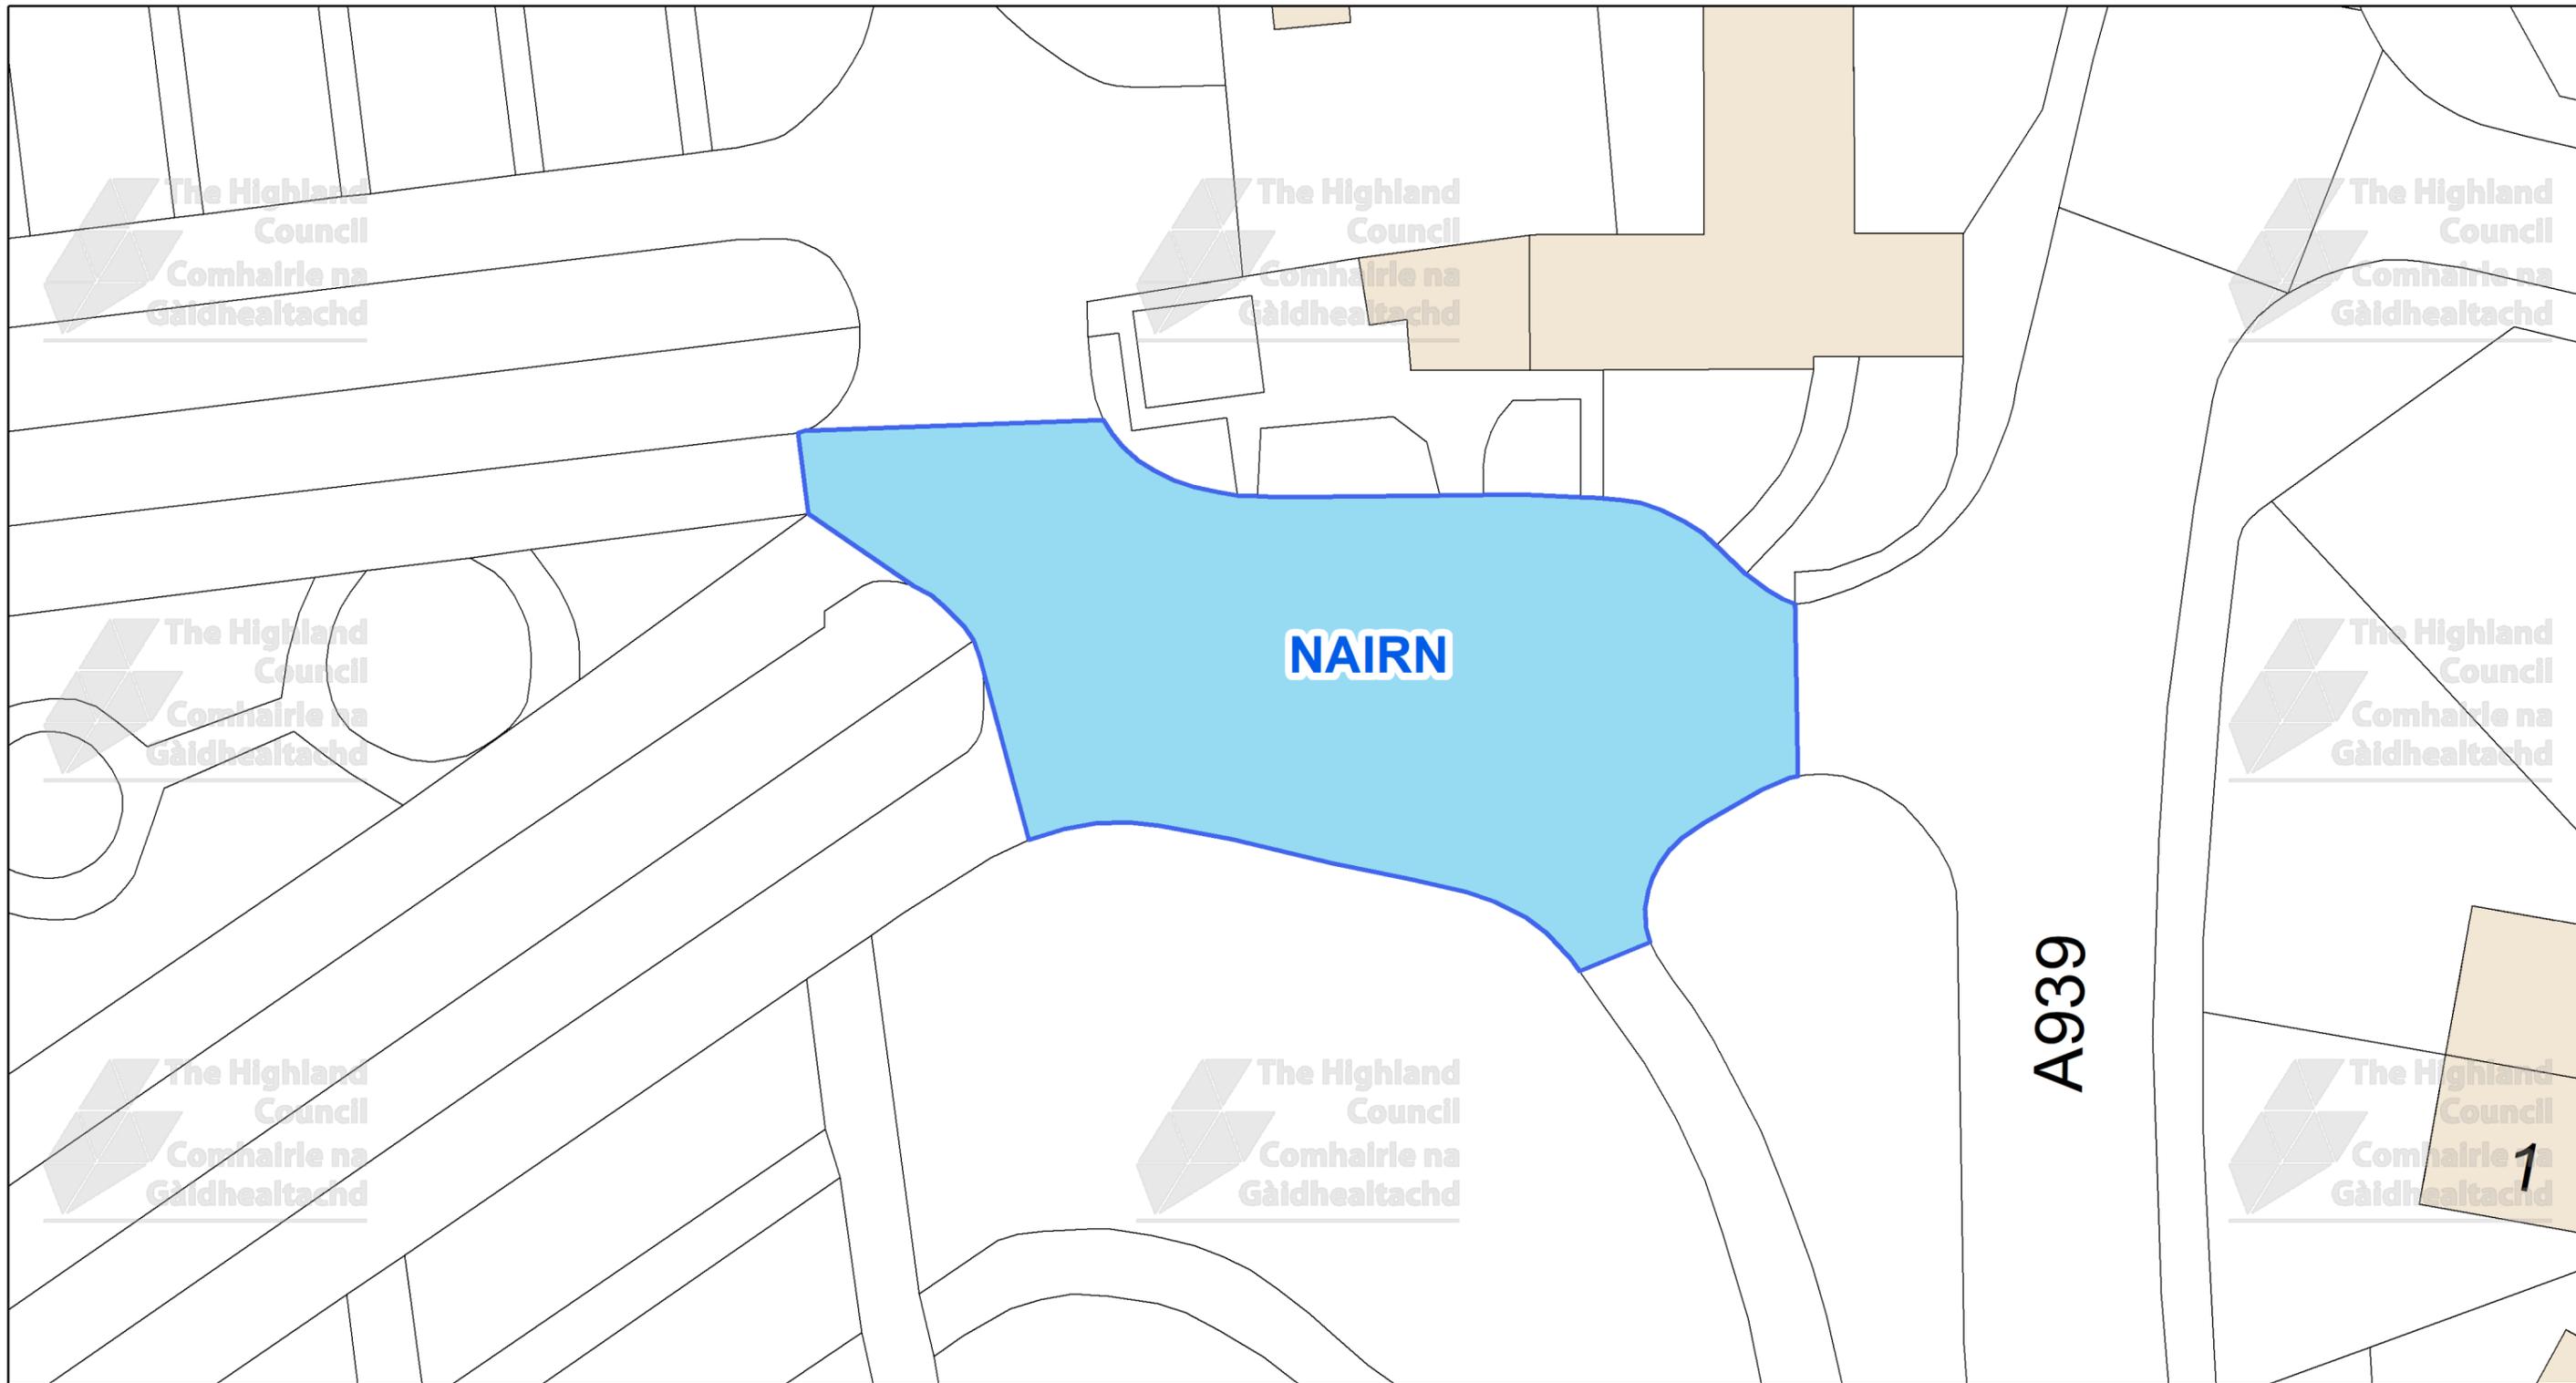


This is the Off-Street Plan
(CCP0396) referred
In the foregoing

The Highland Council
(Off-Street Parking Places)
(Decriminalised Parking
Enforcement and Consolidation)
(Variation Five) Order 2026

Signed by Proper Officer

© Crown copyright and database
rights 2025 Ordnance Survey AC0000849432
The extent of the restrictions are 288,826 to 856,172
metres eastwards and 288,925 to 856,225
westwards using the British National Grid (EPSG 27700).

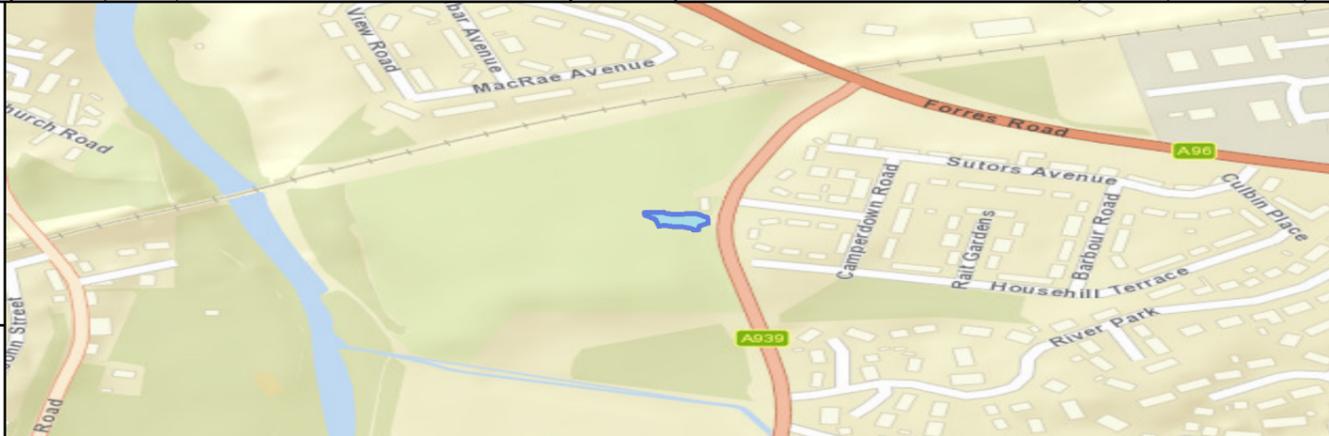

The Highland Council
Headquarters
Glenurquhart Rd
Inverness
IV35NX

SCALE
1:250


DATE
TBC

REFERENCE NUMBER
CCP0396



CAR PARK NAME:

Auldearn. Auldearn

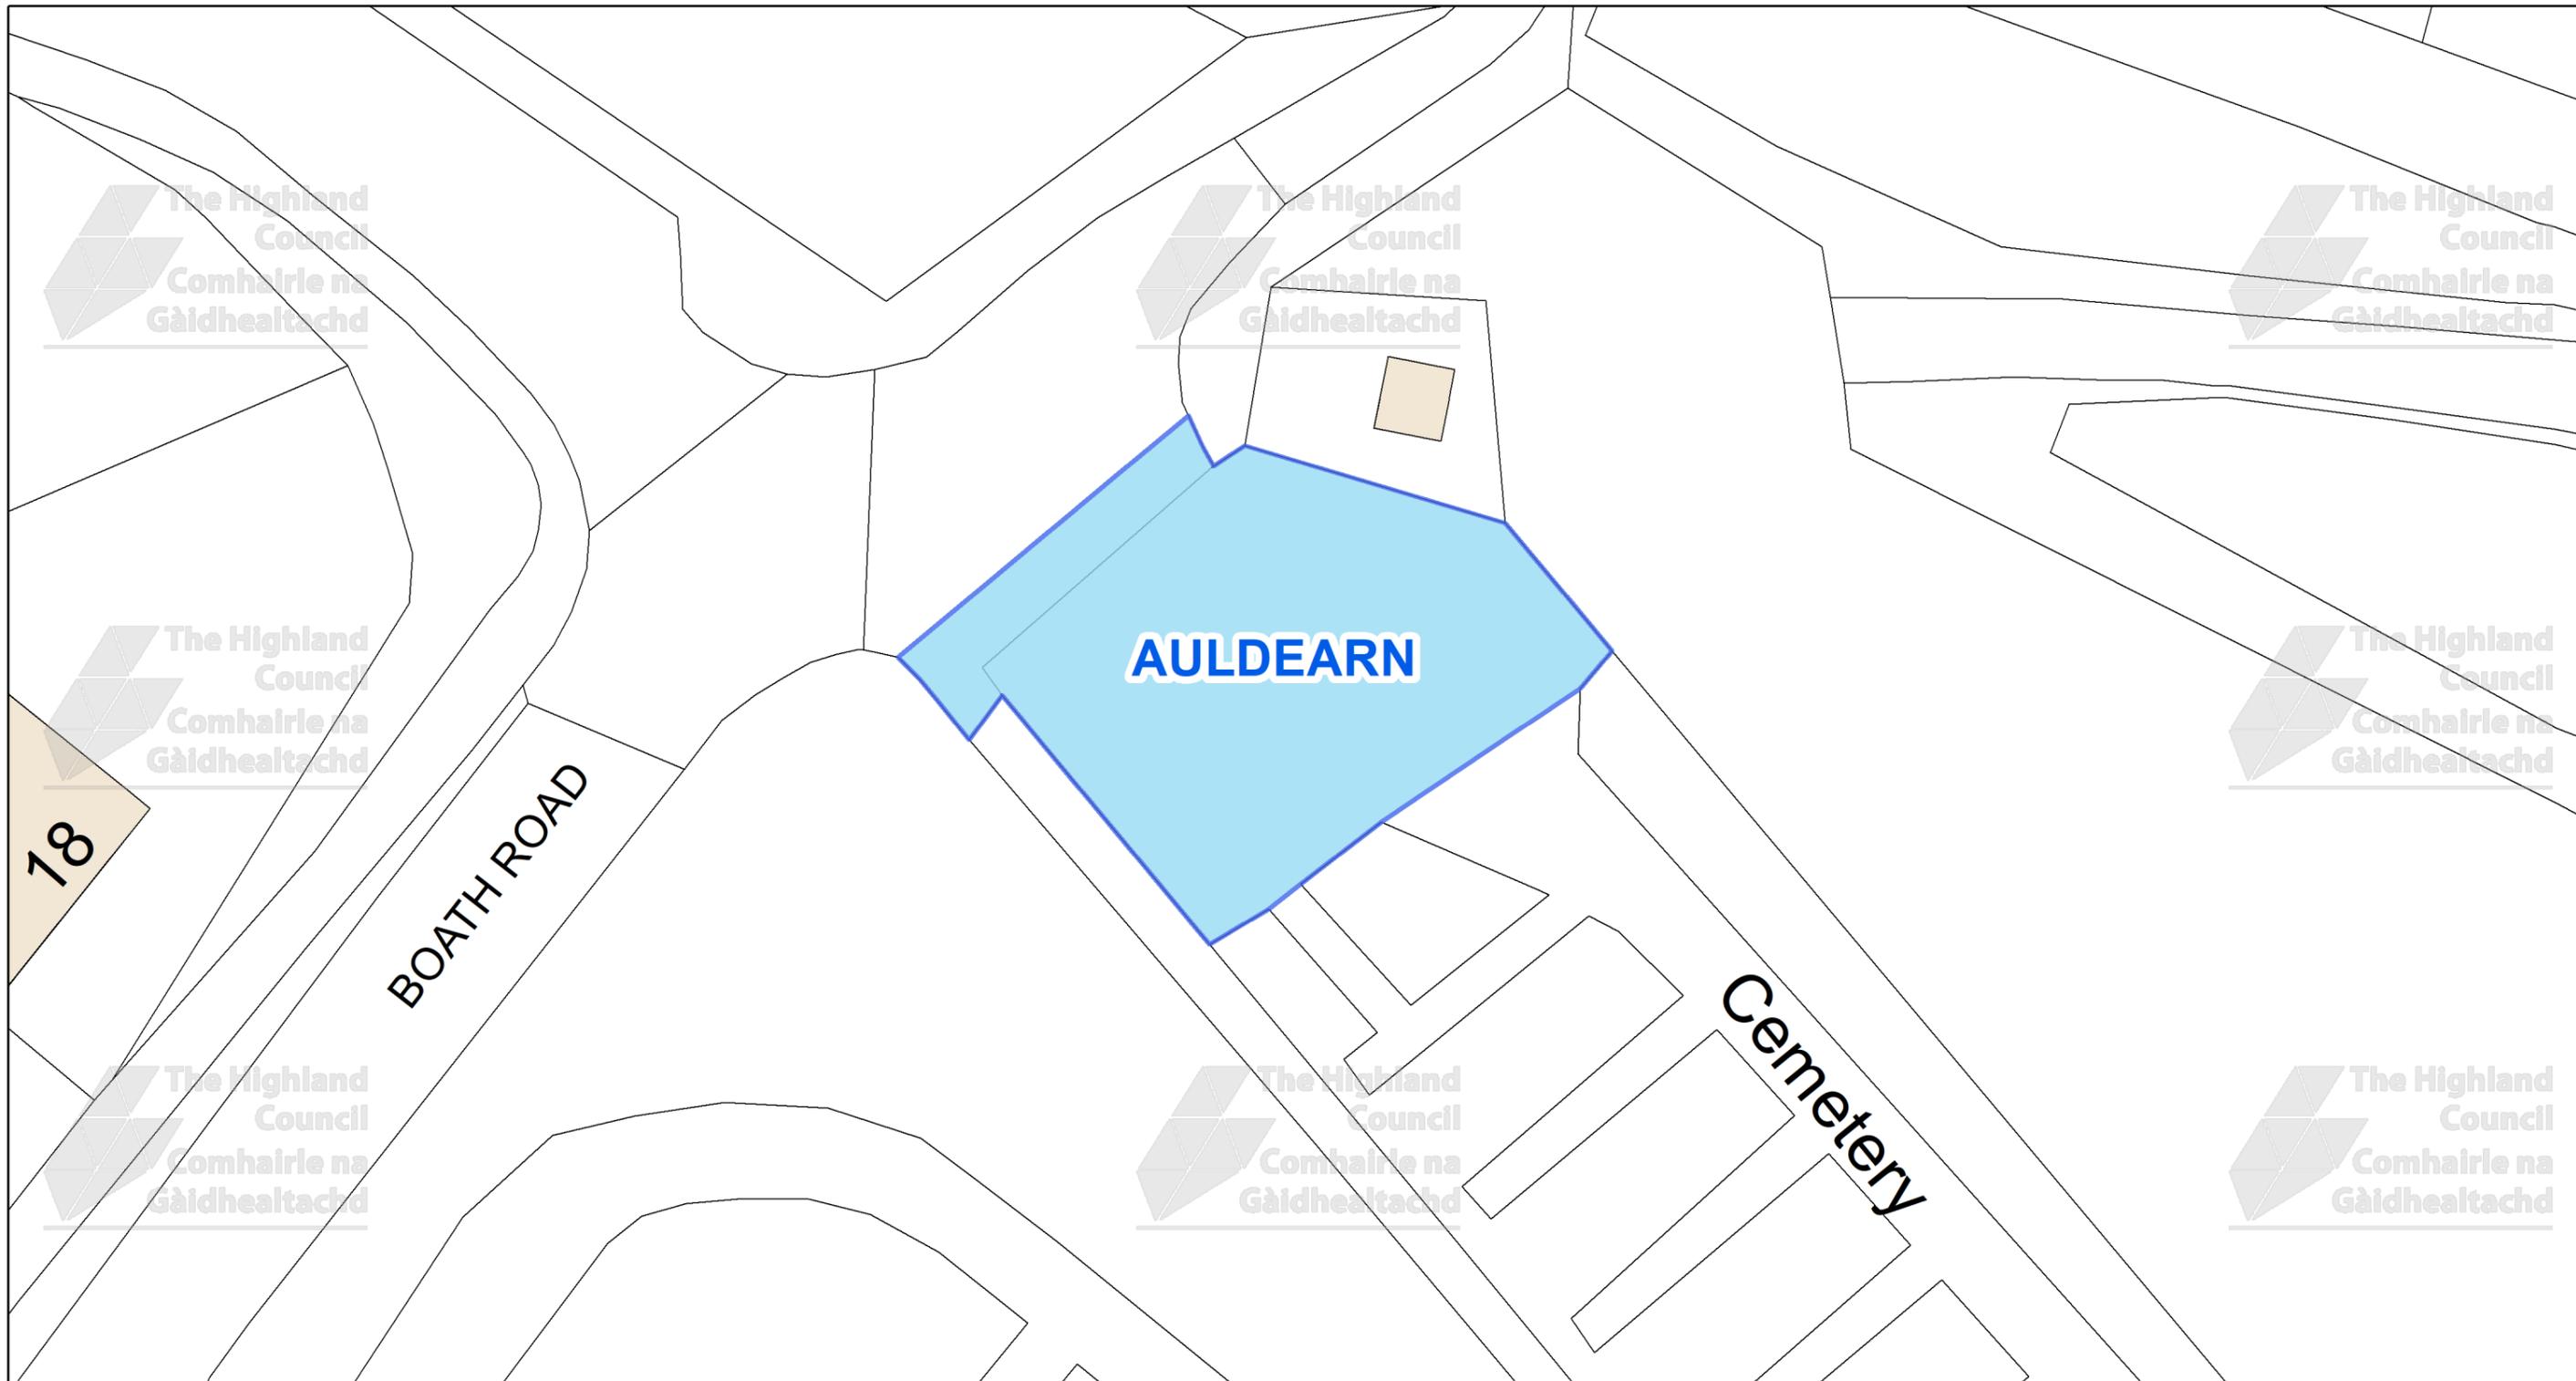


This is the Off-Street Plan
(CCP0397) referred
in the foregoing

The Highland Council
(Off-Street Parking Places)
(Decriminalised Parking
Enforcement and Consolidation)
(Variation Five) Order 2026

Signed by Proper Officer

© Crown copyright and database
rights 2025 Ordnance Survey AC0000849432
The extent of the restrictions are 291,906 to 855,607
metres eastwards and 291,998 to 855,659
westwards using the British National Grid (EPSG 27700).

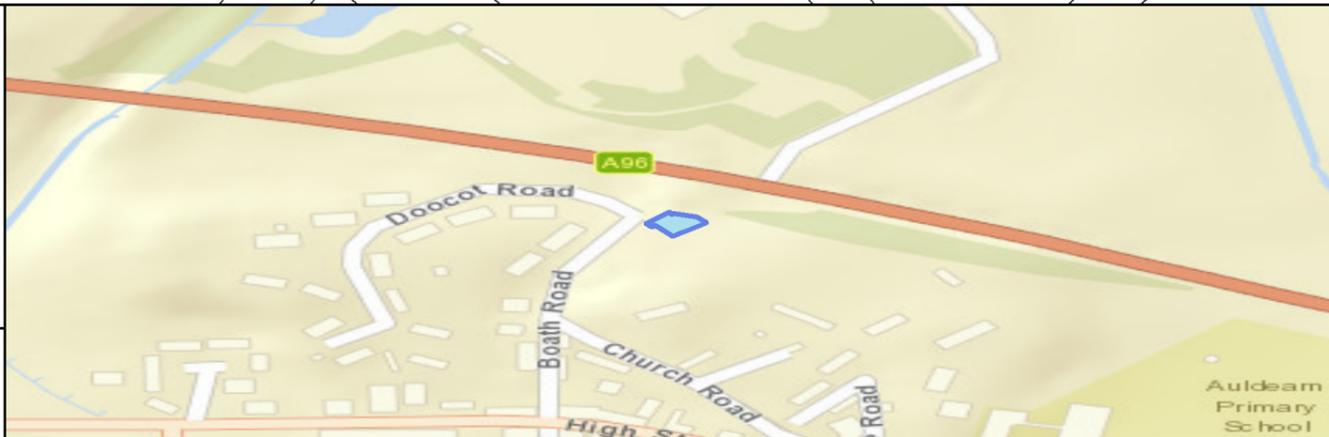

The Highland Council
Headquarters
Glenurquhart Rd
Inverness
IV35NX

SCALE
1:250


DATE
TBC

REFERENCE NUMBER
CCP0397



CAR PARK NAME:

Ardclach, Ardclach

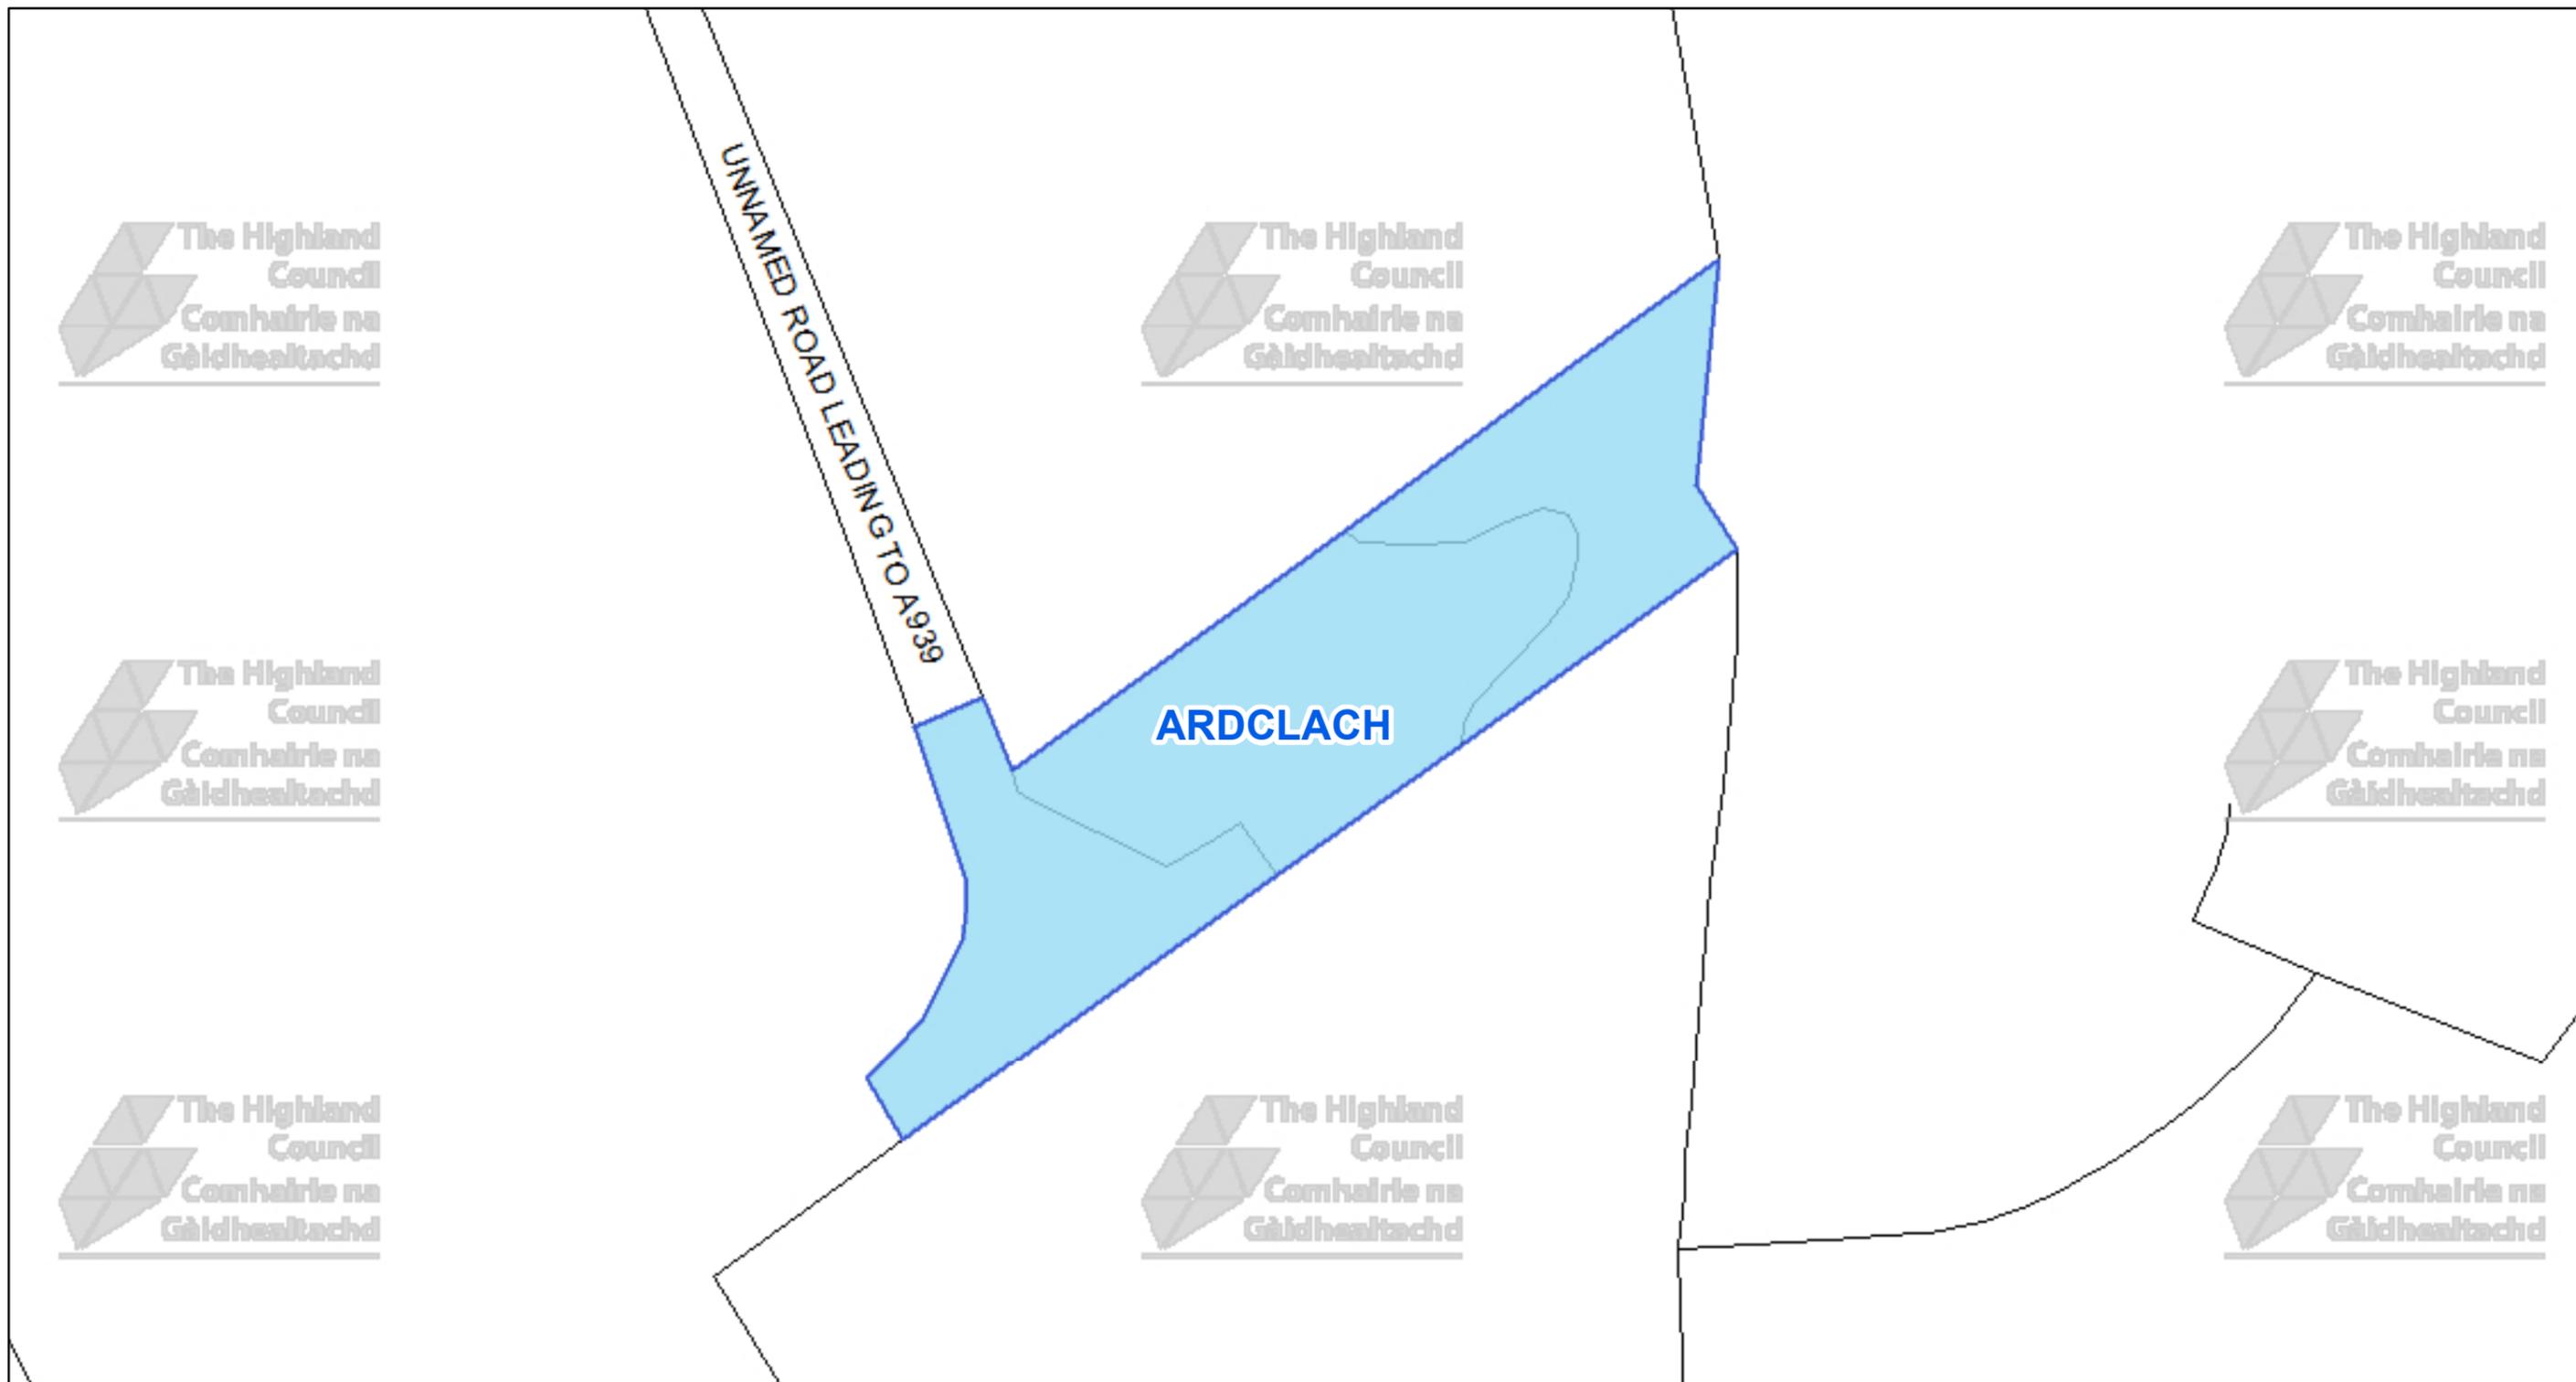

The Highland Council
Headquarters
Glenurquhart Rd
Inverness
IV35NX

© Crown copyright and database rights 2025 Ordnance Survey AC0000849432

The extent of the restrictions are 295,405 to 845,048 metres eastwards and 295,543 to 845,121 westwards using the British National Grid (EPSG 27700).



This is the Off-Street Plan
CCP0398 referred
In the foregoing

The Highland Council
(Off-Street Parking Places)
(Decriminalised Parking
Enforcement and Consolidation)
(Variation Five) Order 2026

Proper Officer


DATE

SCALE

Scale: 1:350


REFERENCE NUMBER

CCP0398

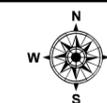

CAR PARK NAME:

Nairn East Beach Car Park, Nairn

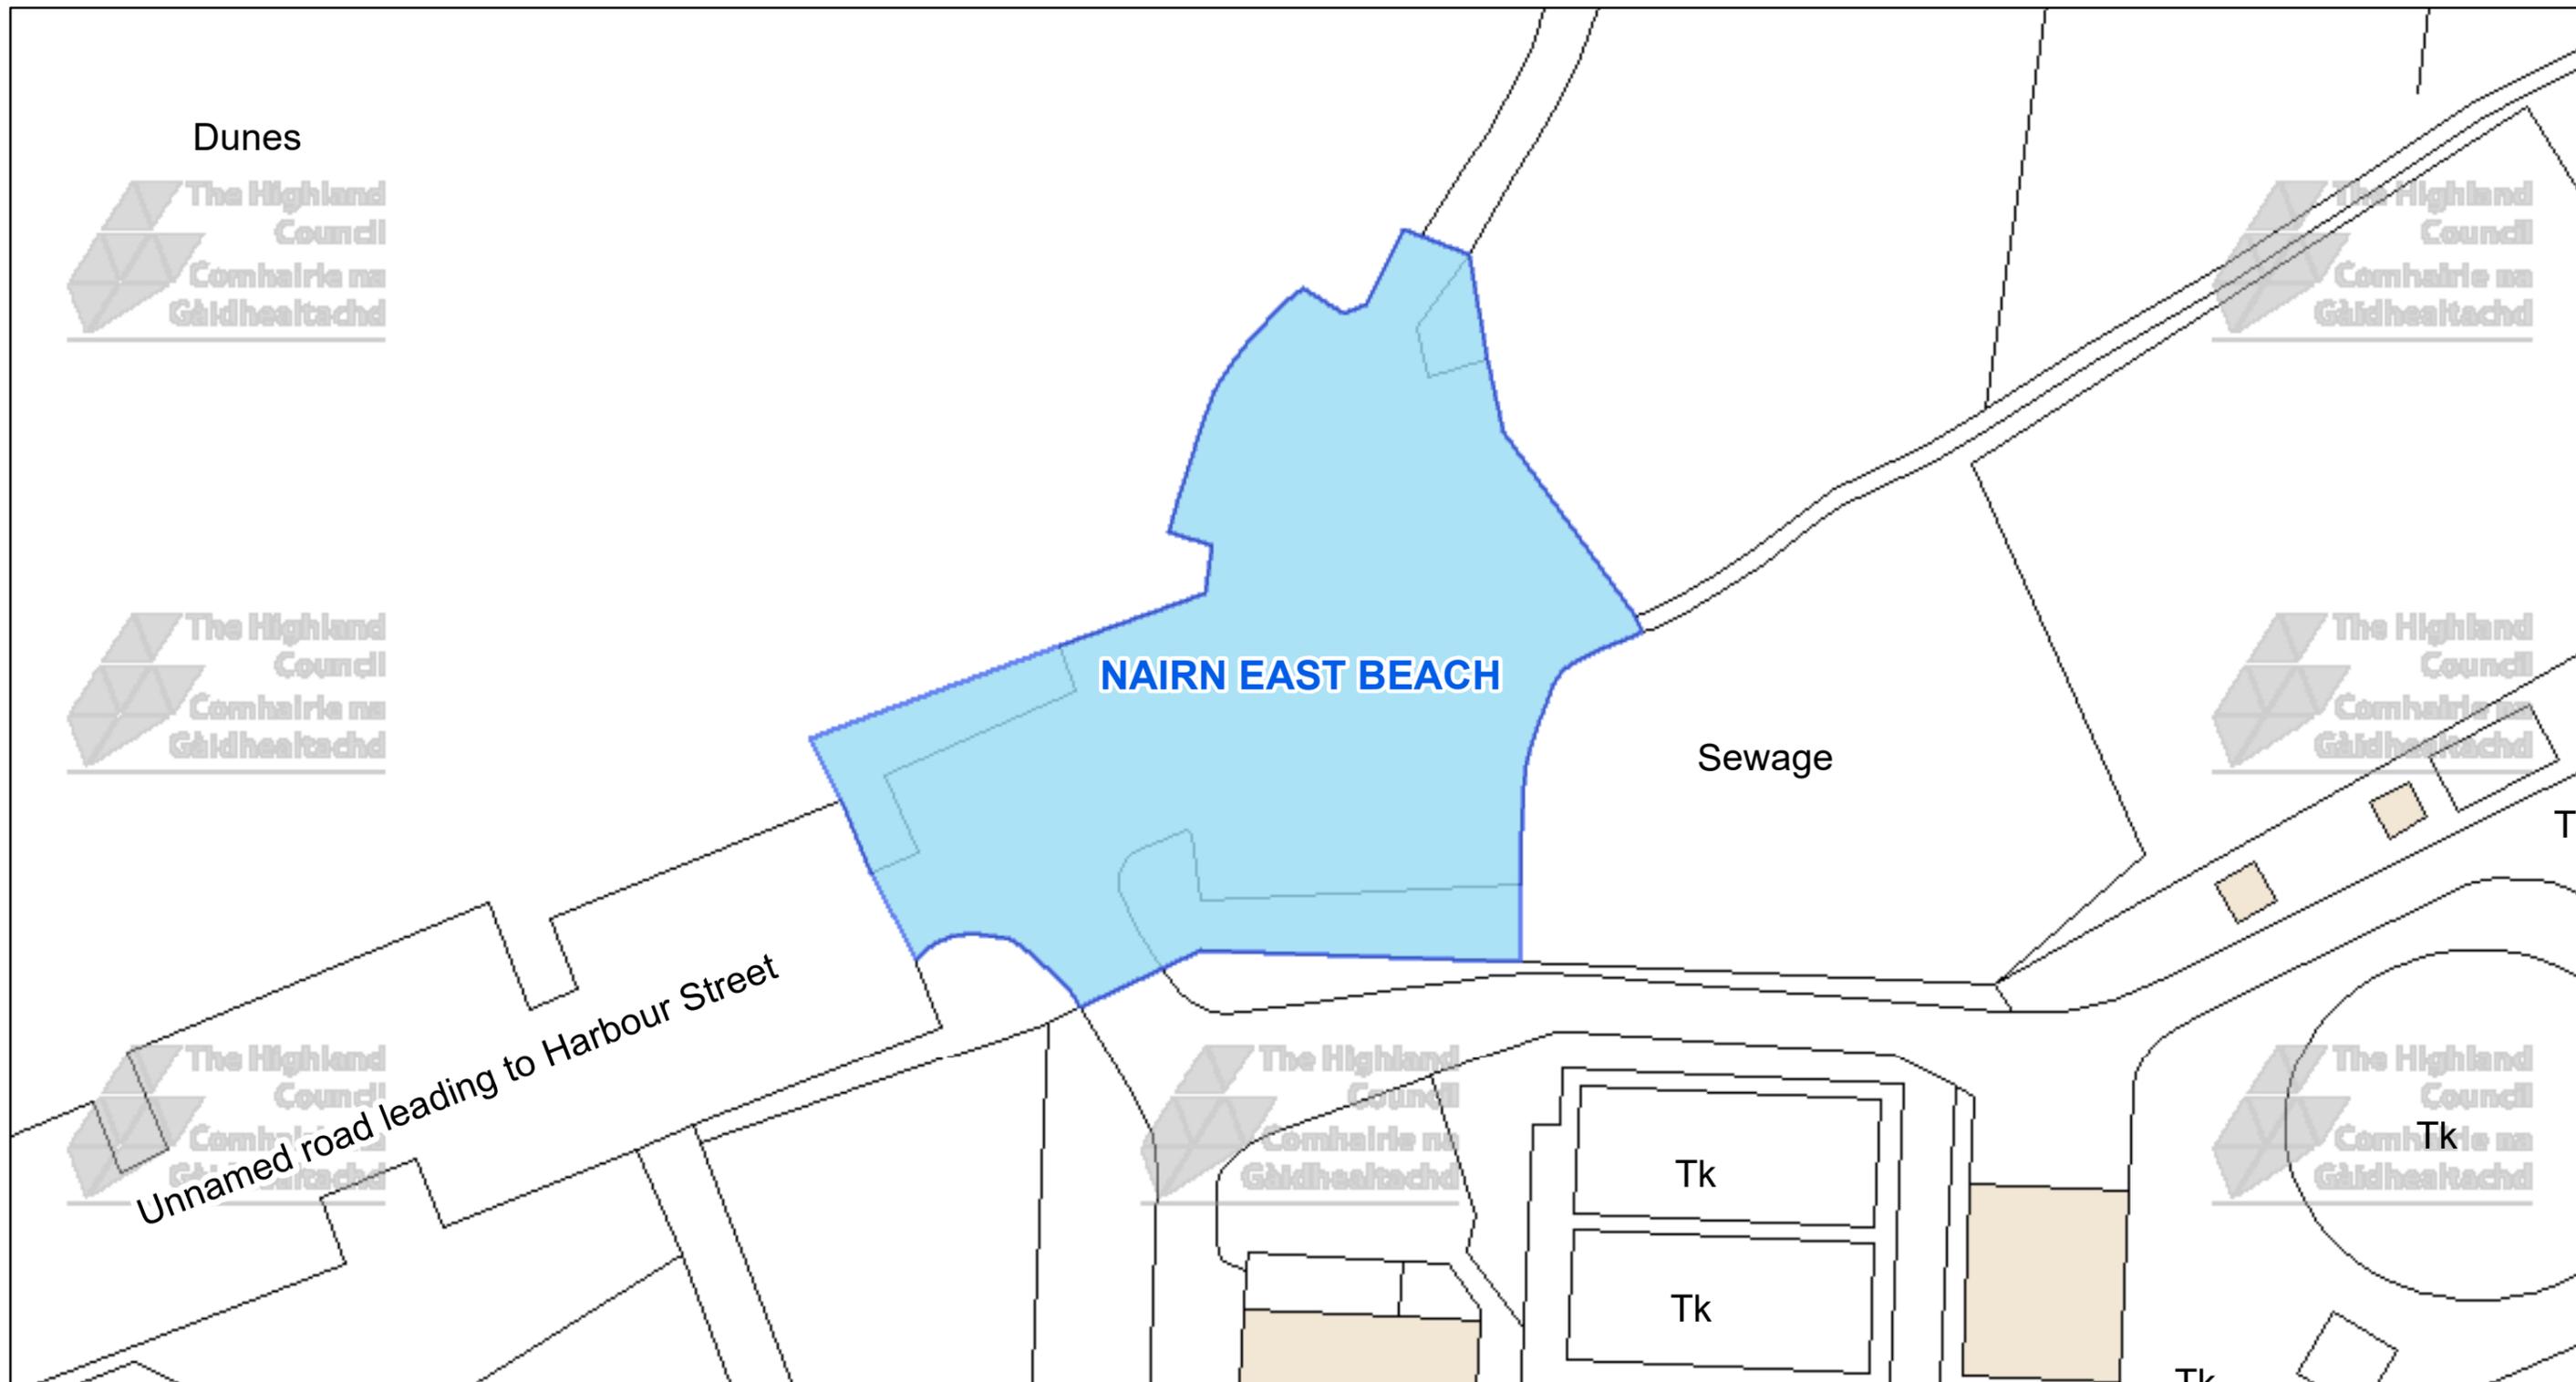

Unnamed road leading to Harbour Street

Sewage

NAIRN EAST BEACH

Tk


Tk

Tk



The Highland Council
Headquarters
Glenurquhart Rd
Inverness
IV35NX

© Crown copyright and database rights 2025 Ordnance Survey AC0000849432
The extent of the restrictions are 289,521 to 857,386 metres eastwards and 289,695 to 857,480 westwards using the British National Grid (EPSG 27700).

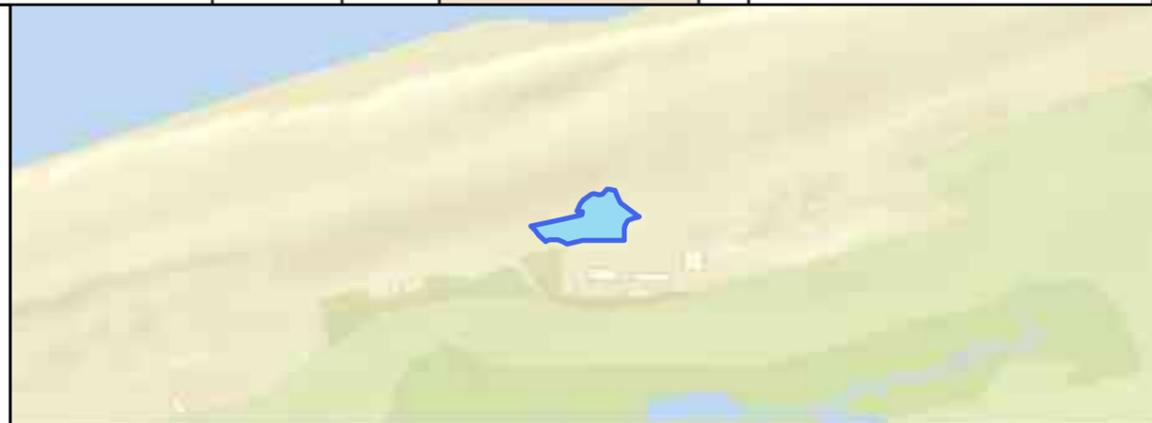

This is the Off-Street Plan (CP0097) referred in the foregoing

The Highland Council (Off-Street Parking Places) (Decriminalised Parking Enforcement and Consolidation) (Variation five) Order 2026

Proper Officer

DATE

SCALE

Scale: 1:450


REFERENCE NUMBER

CP0097



CAR PARK NAME:

Tradespark Woods Car Park, Nairn

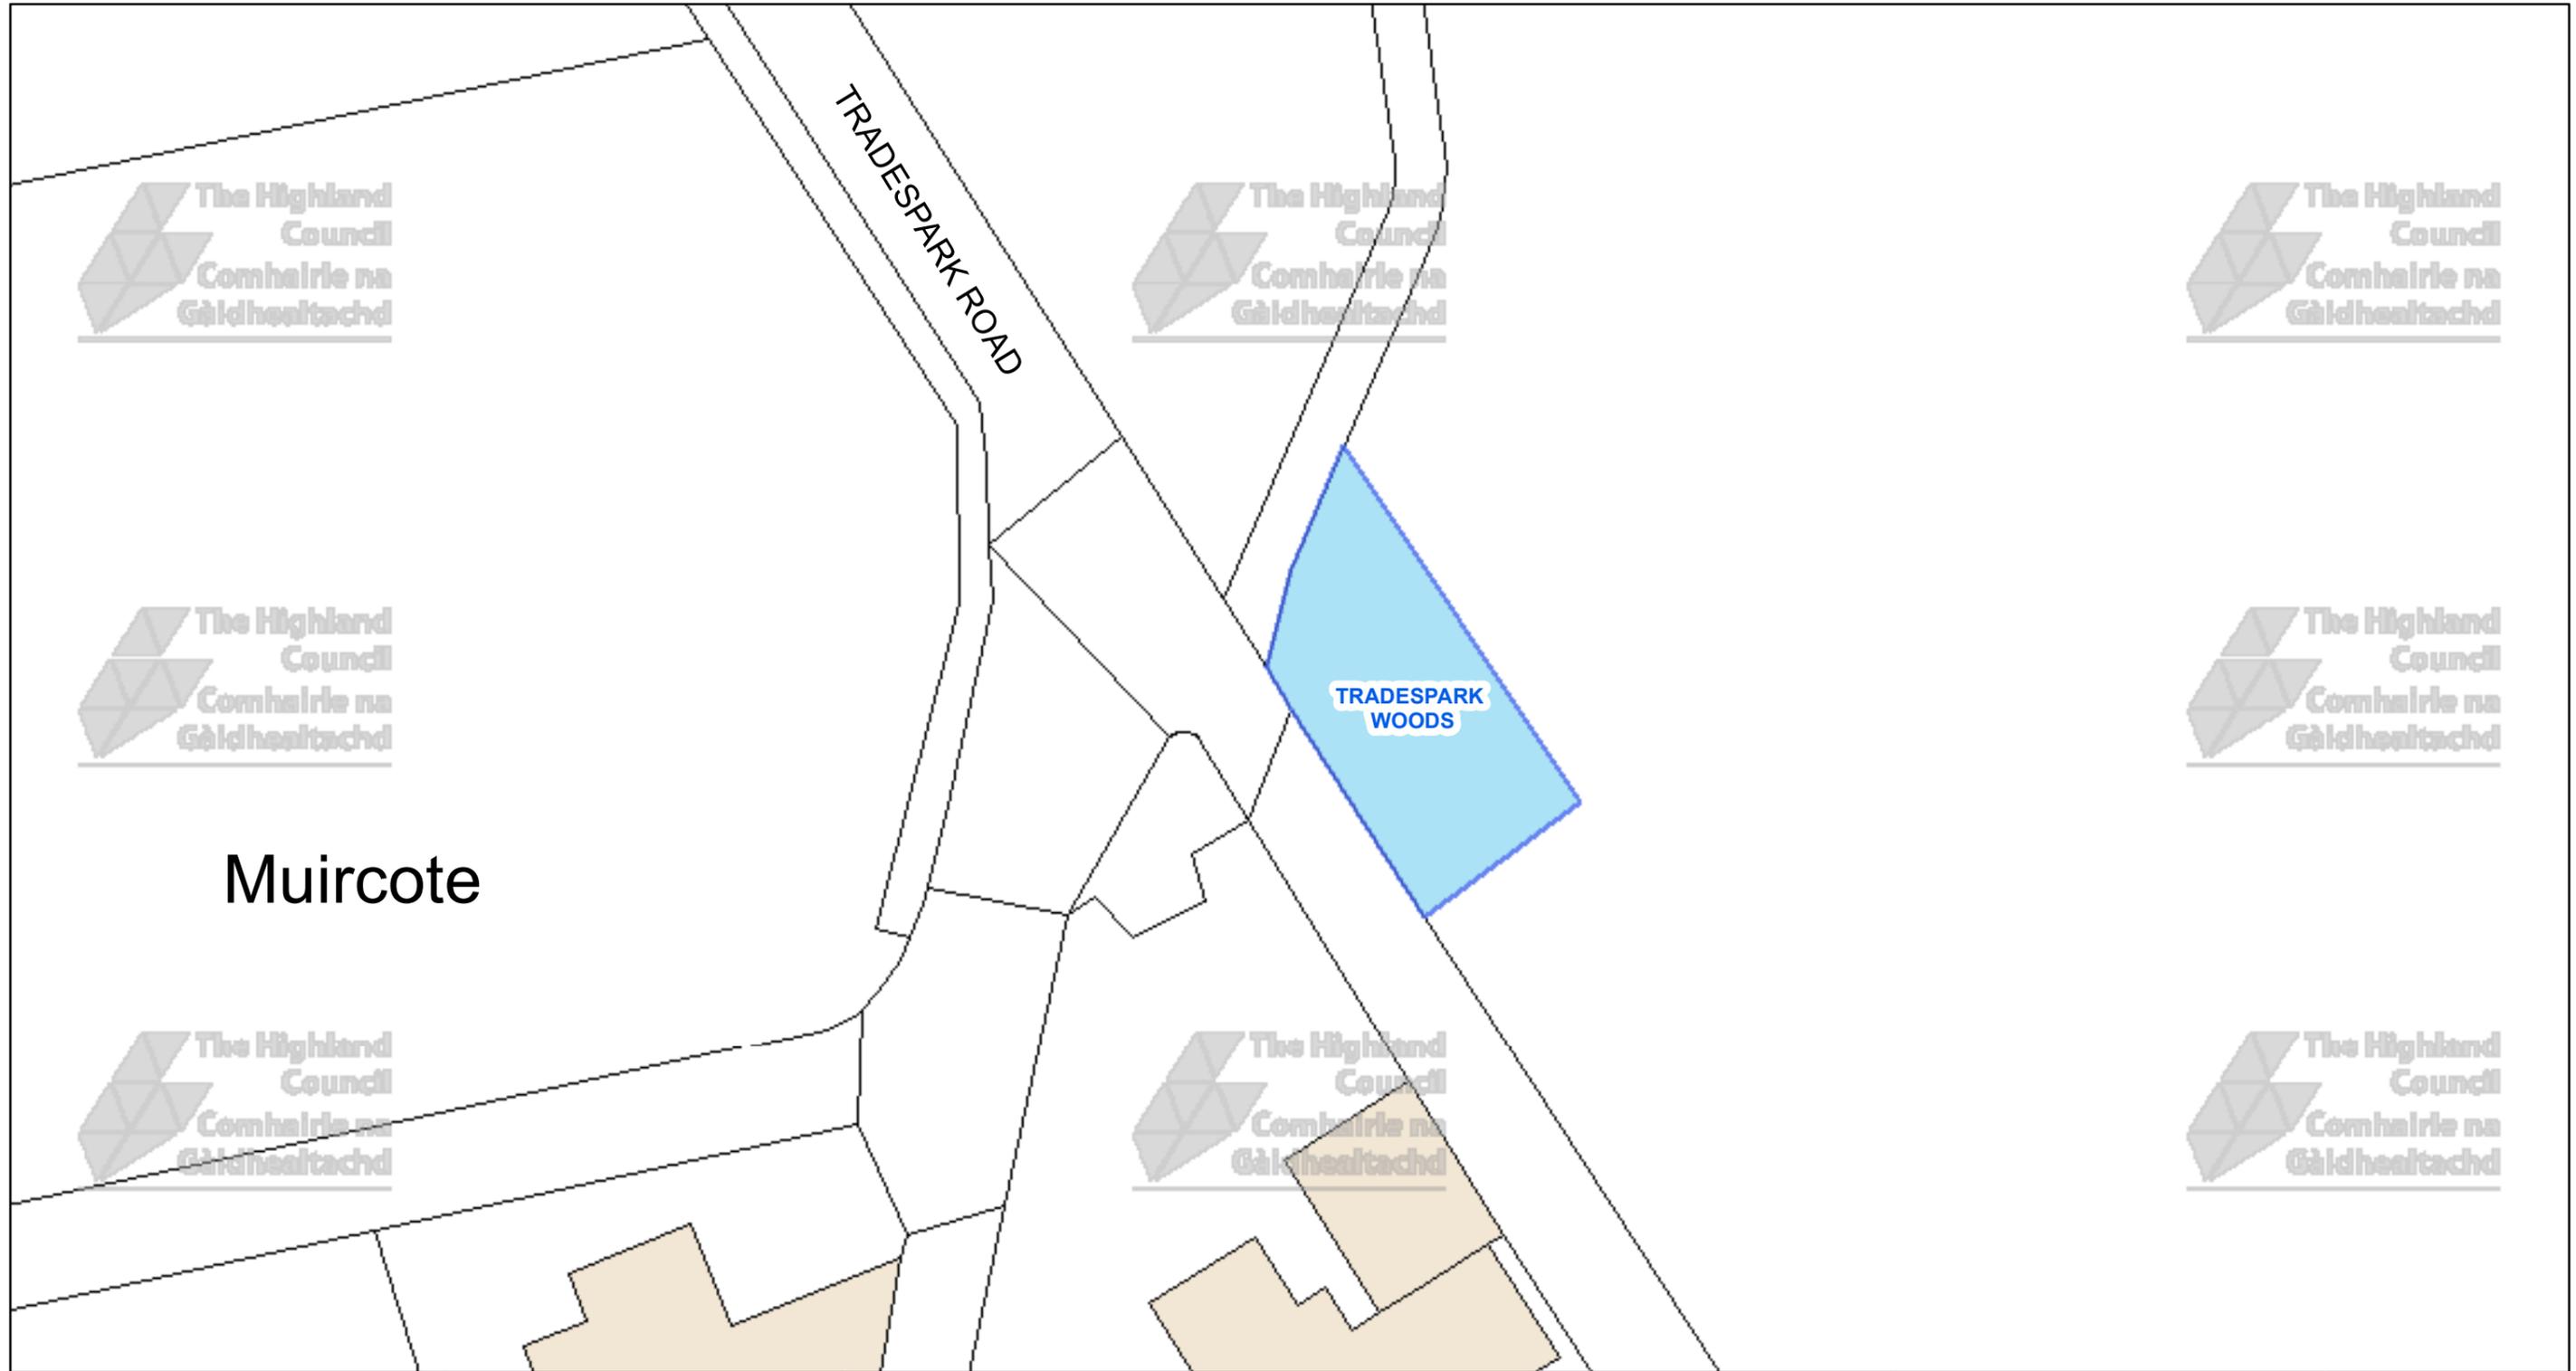

The Highland Council
Headquarters
Glenurquhart Rd
Inverness
IV35NX

© Crown copyright and database rights 2025 Ordnance Survey AC0000849432
The extent of the restrictions are 286,946 to 855,713 metres eastwards and 287,041 to 855,765 westwards using the British National Grid (EPSG 27700).



This is the Off-Street Plan (CP0098) referred In the foregoing


The Highland (Off-Street Parking Places) (Decriminalised Parking Enforcement and Consolidation) (Variation Five) Order 2026

Proper Officer

DATE
SCALE Scale: 1:250
REFERENCE NUMBER CP0098

CAR PARK NAME:

Bus Station Car Park, Nairn

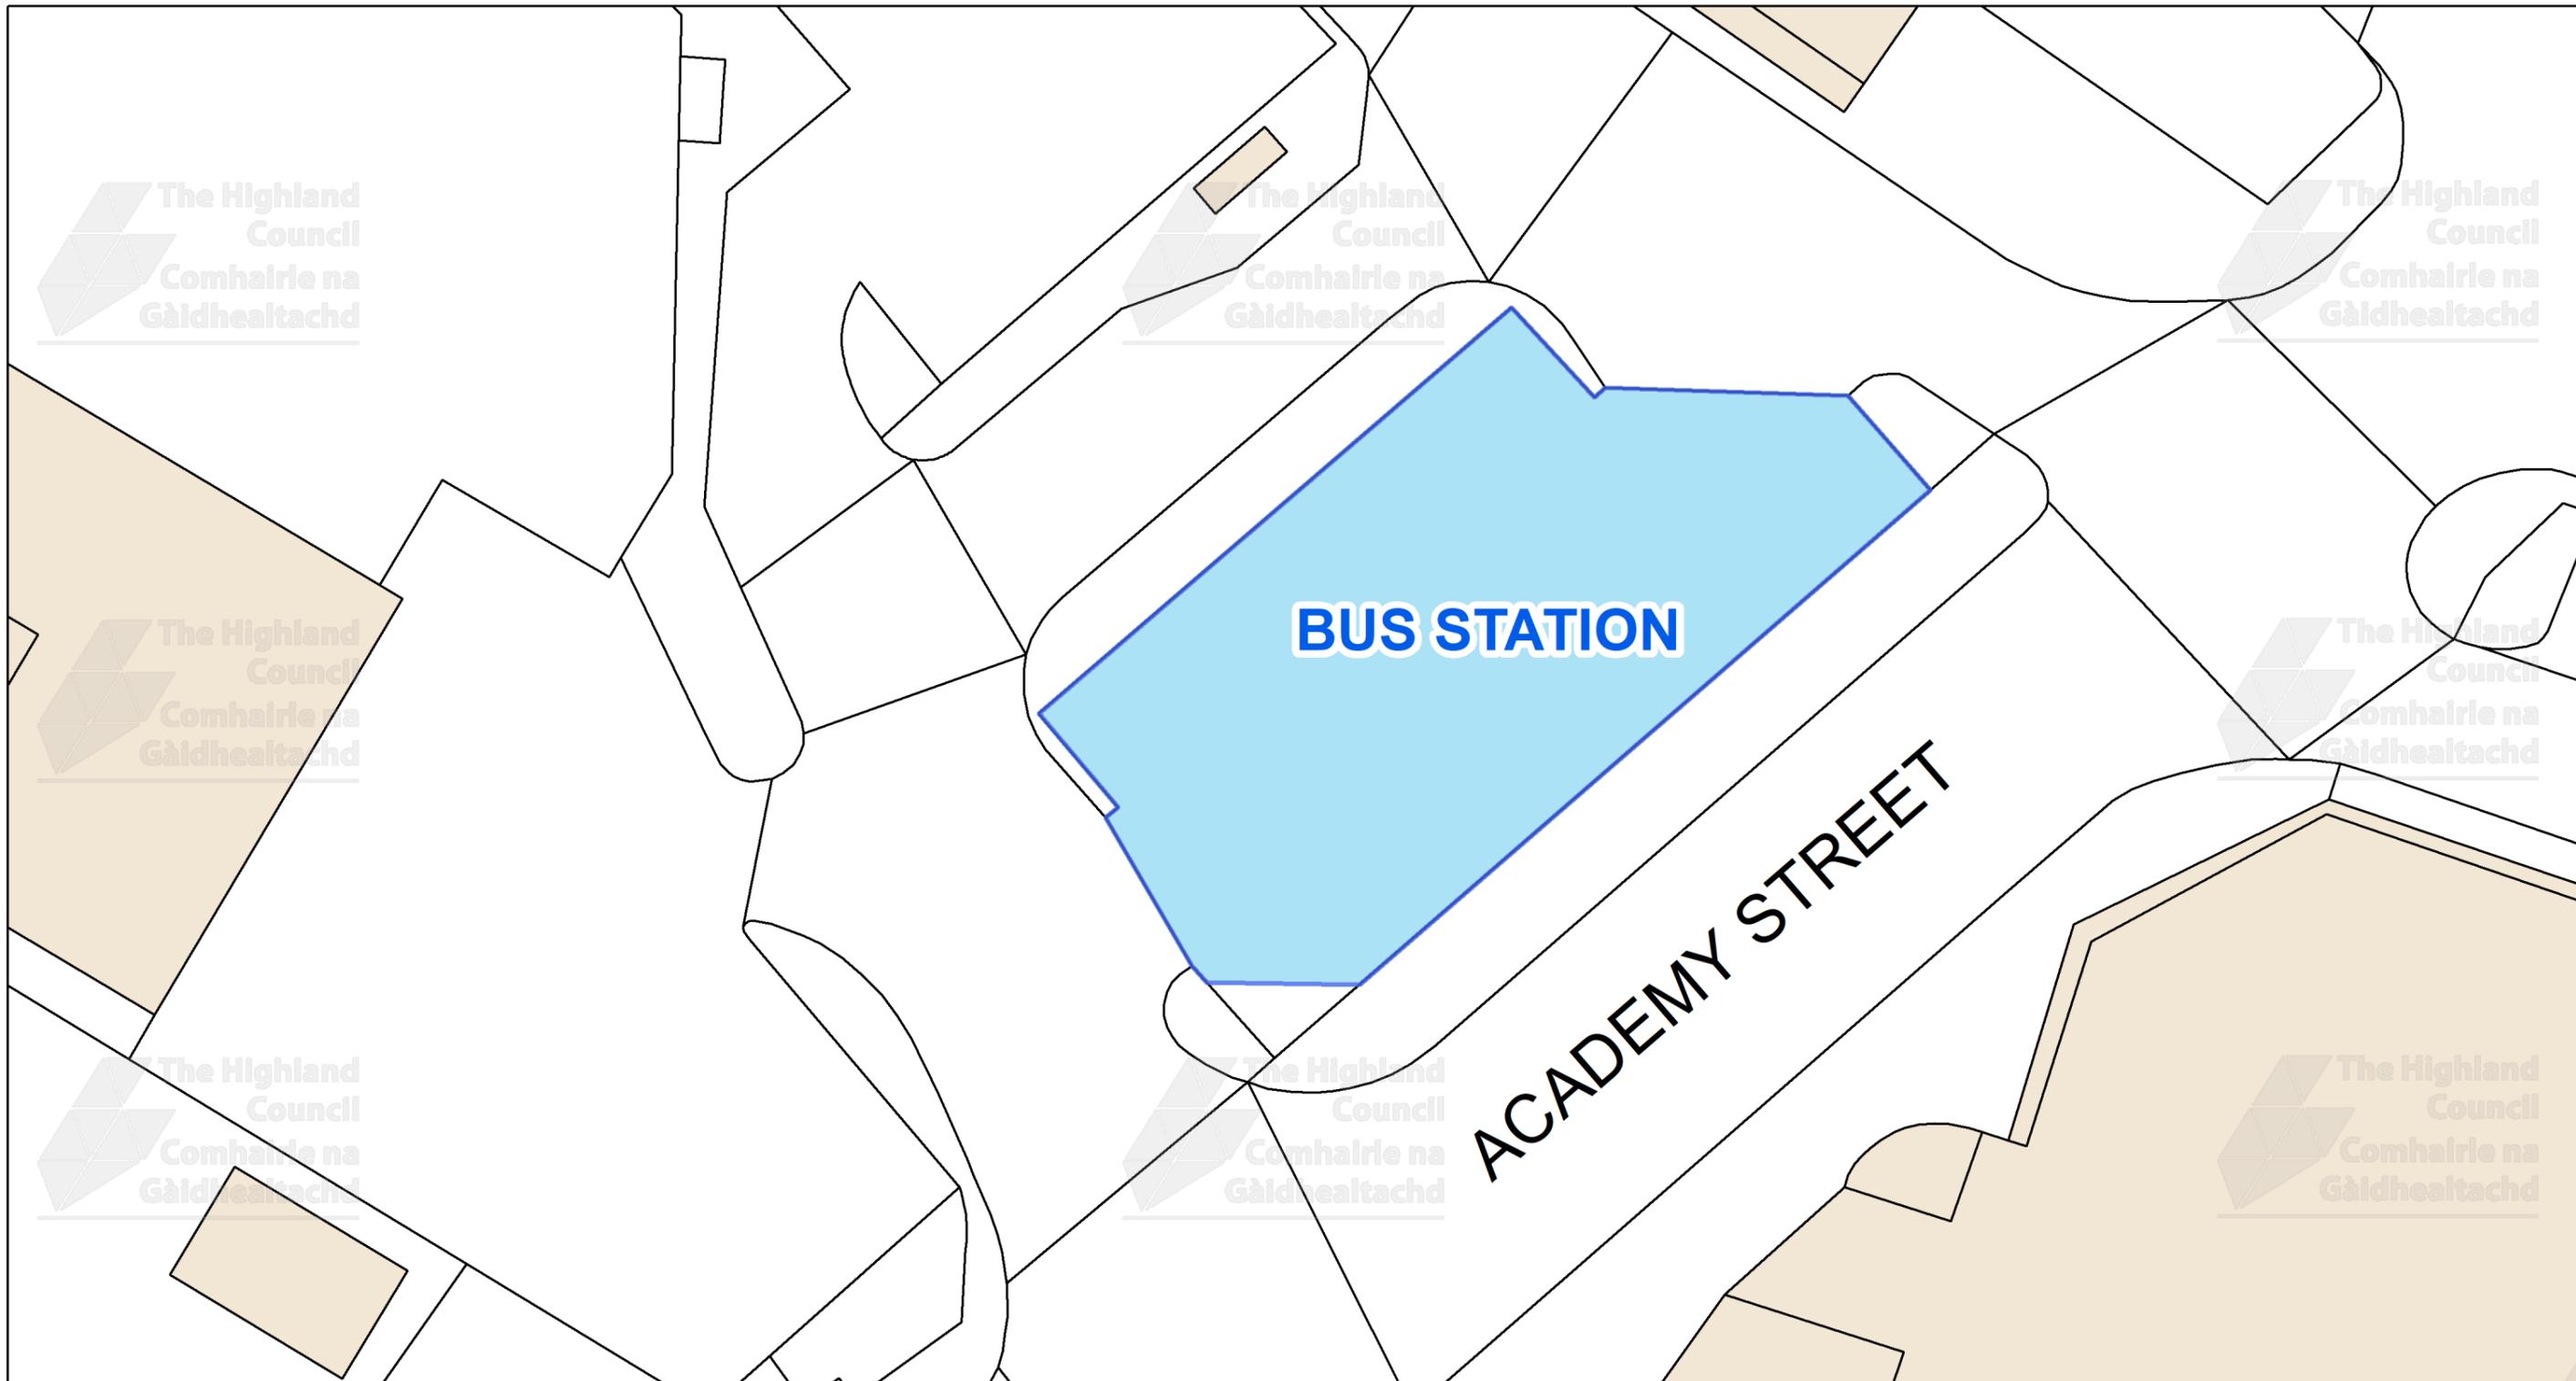


This is the Off-Street Plan
(CP0099) referred
In the foregoing

The Highland Council
(Off-Street Parking Places)
(Decriminalised Parking Enforcement
and Consolidation)
(Variation Five) Order 2026

Signed by Proper Officer

© Crown copyright and database
rights 2025 Ordnance Survey AC0000849432
The extent of the restrictions are 288,133 to 856,484 metres
eastwards and 288,230 to 856,537
westwards using the British National Grid (EPSG 27700).

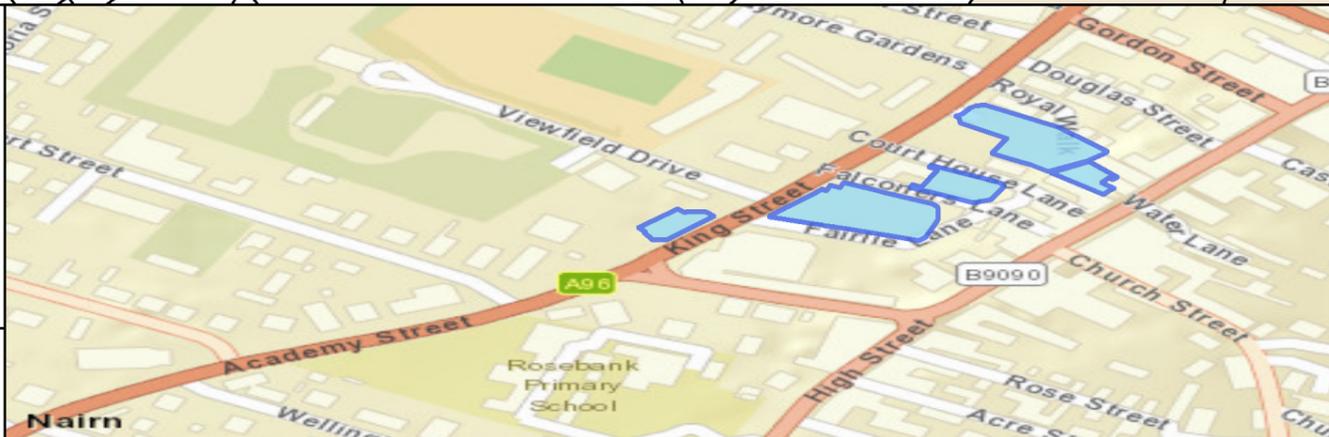


The Highland Council
Headquarters
Glenurquhart Rd
Inverness
IV35NX

SCALE
1:250

DATE

REFERENCE NUMBER
CP0099



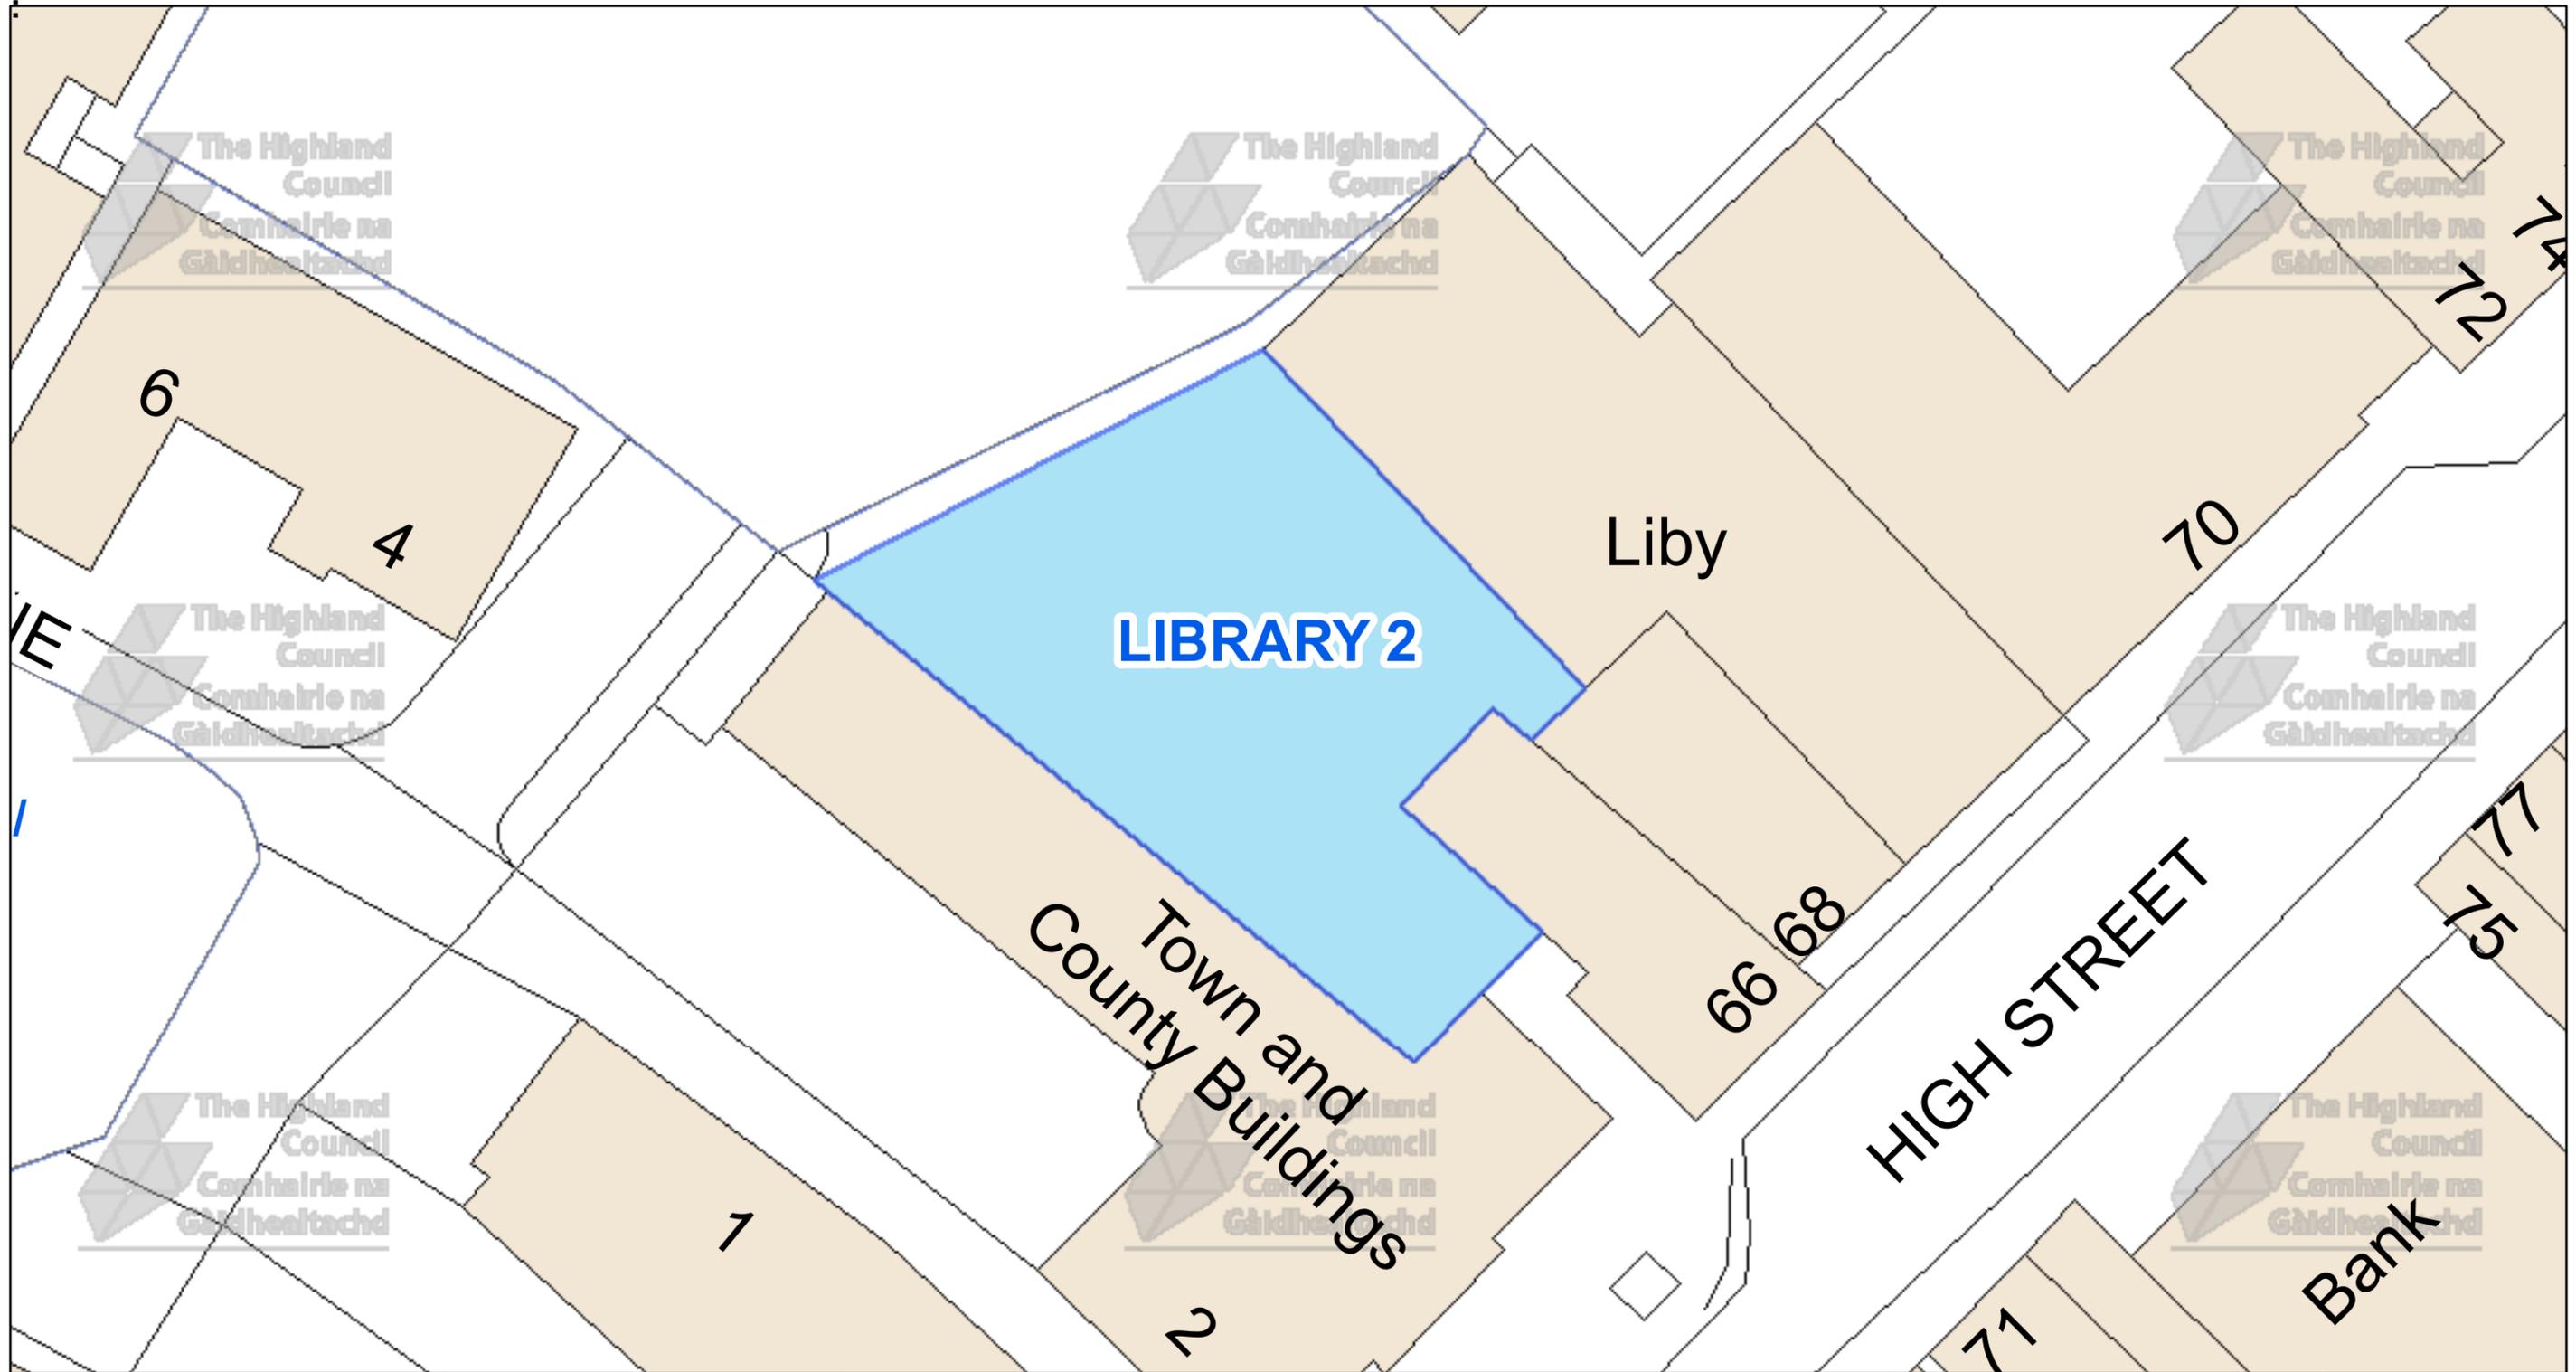

The Highland Council
 Headquarters
 Glenurquhart Rd
 Inverness
 IV35NX

© Crown copyright and database rights 2025 Ordnance Survey AC0000849432
 The extent of the restrictions are 288,345 to 856,521 metres eastwards and 288,442 to 856,572 westwards using the British National Grid (EPSG 27700).



This is the Off-Street Plan (CP0100) referred in the foregoing


The Highland Council
 (Off-Street Parking Places)
 (Decriminalised Parking Enforcement and Consolidation)
 (Variation Five) Order 2026

DATE
SCALE Scale: 1:250
REFERENCE NUMBER CP0100

Proper Officer


CAR PARK NAME:

Library Car Park, Nairn

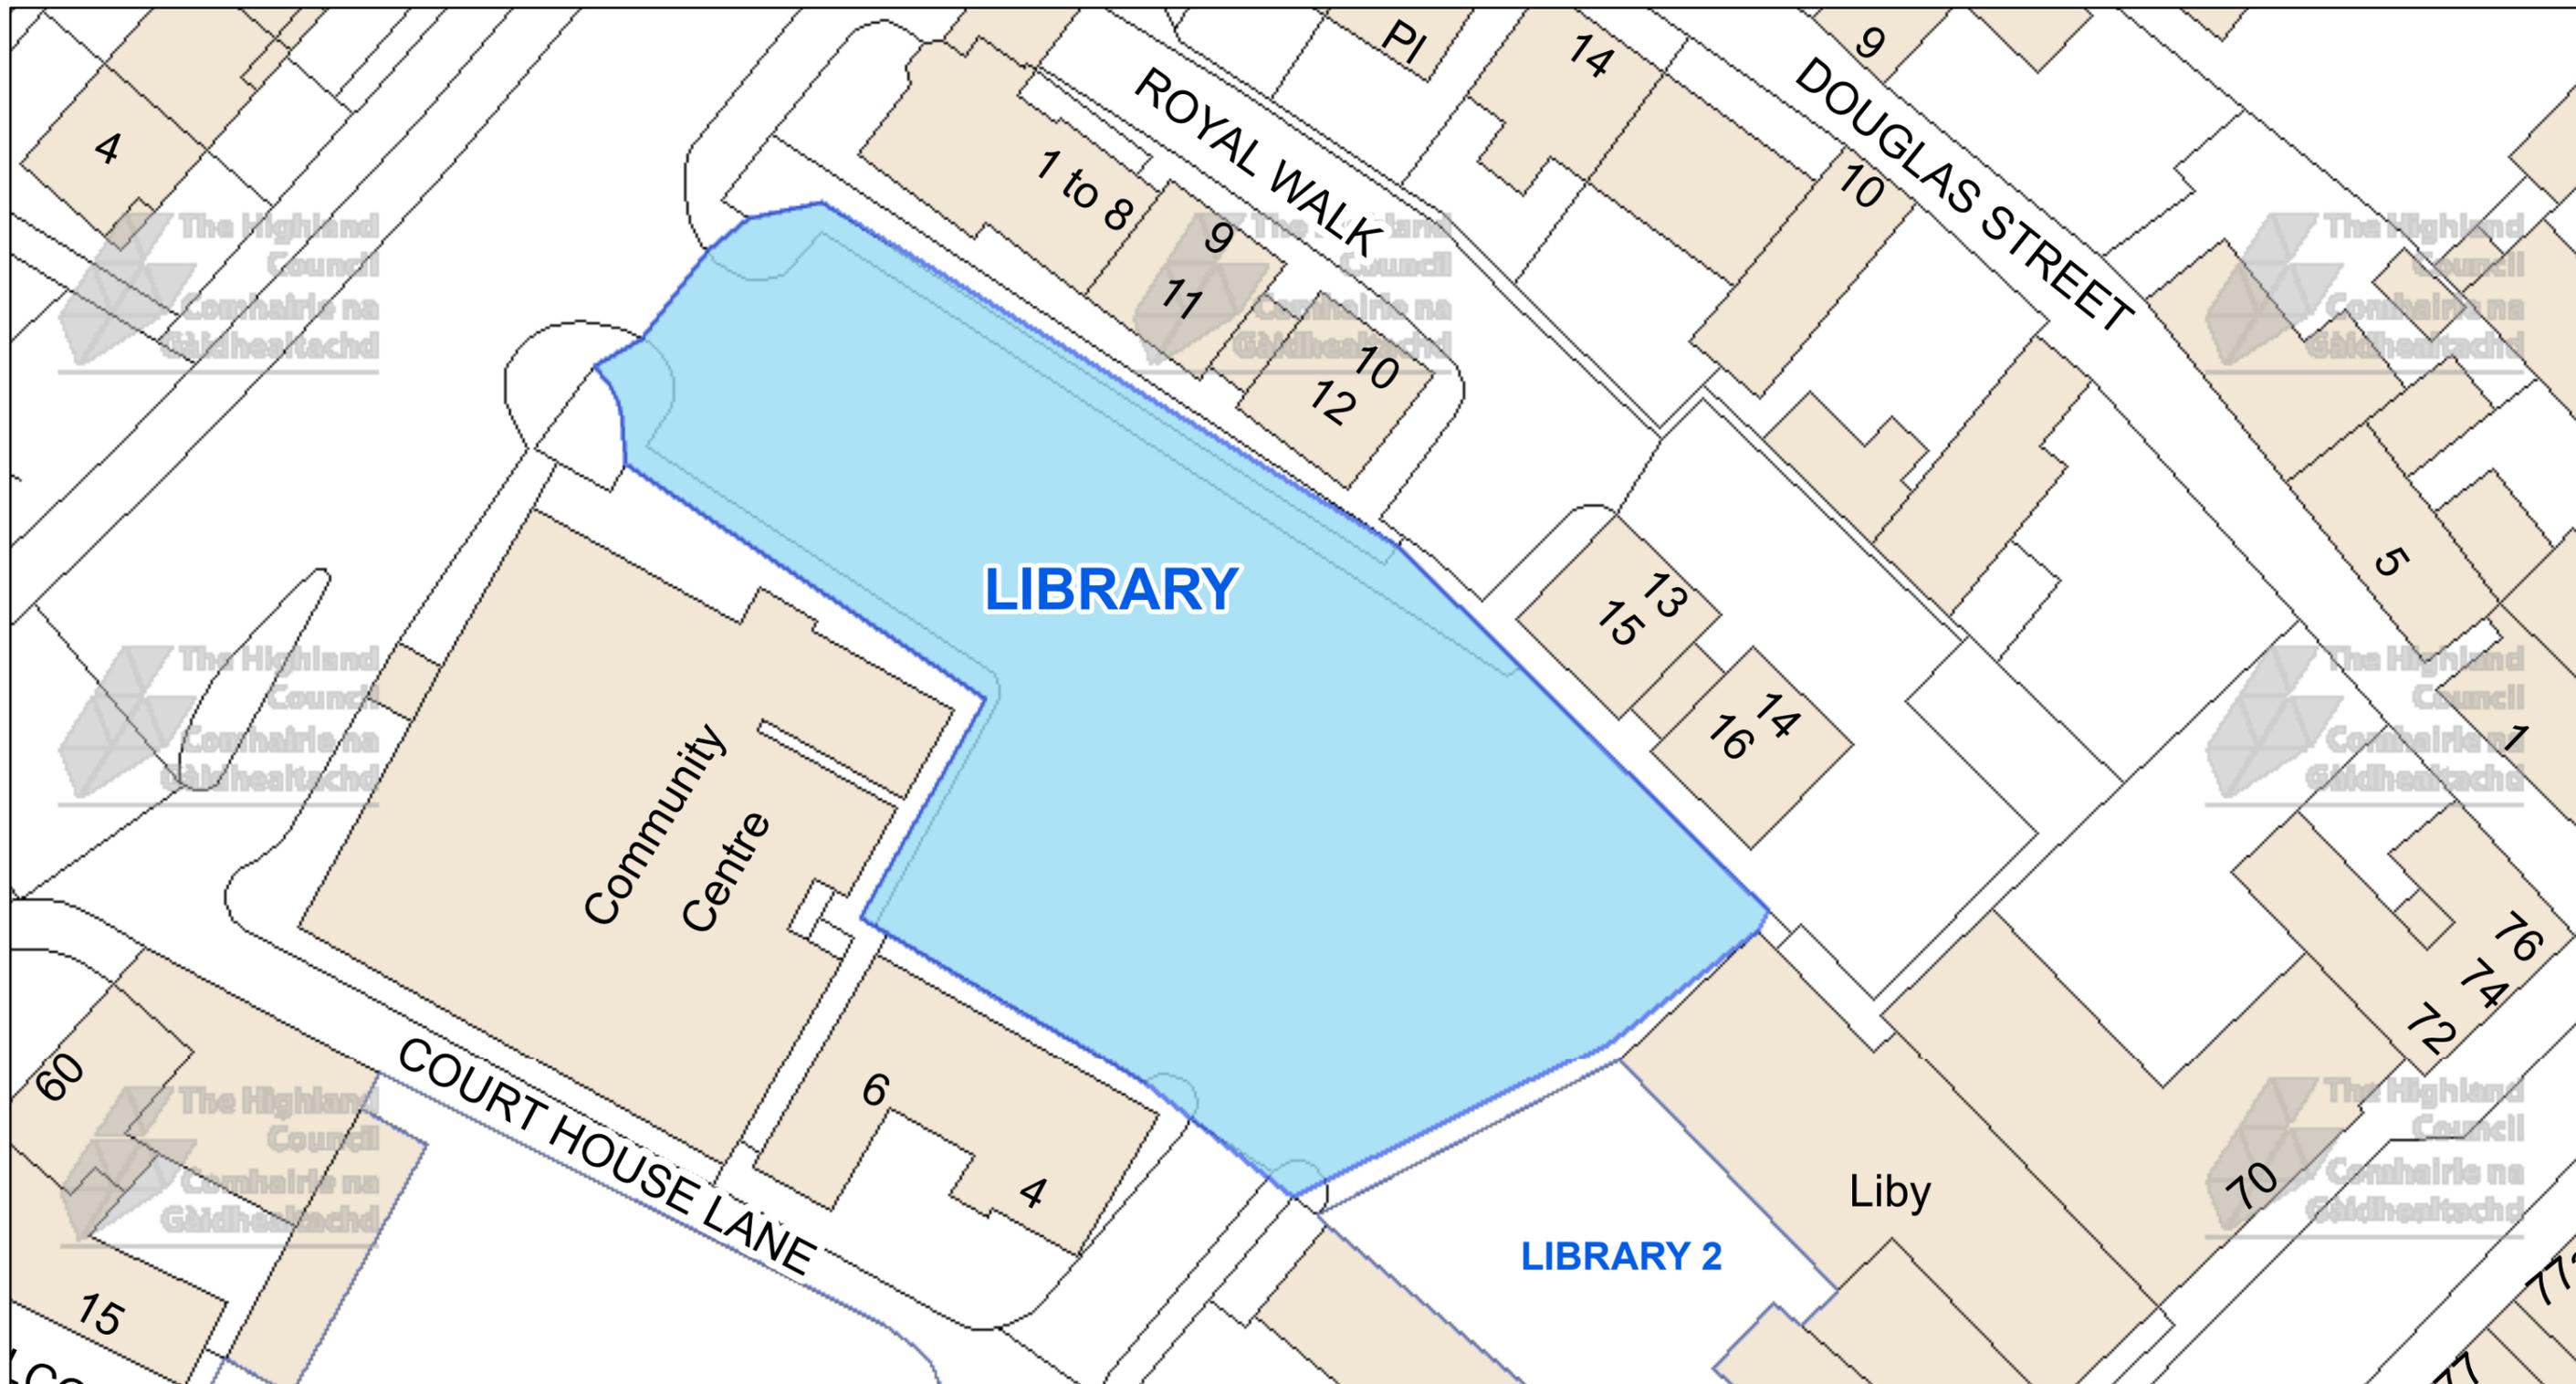

The Highland Council
 Headquarters
 Glenurquhart Rd
 Inverness
 IV35NX

© Crown copyright and database rights 2025 Ordnance Survey AC0000849432
 The extent of the restrictions are 288,293 to 856,548 metres eastwards and 288,437 to 856,624 westwards using the British National Grid (EPSG 27700).

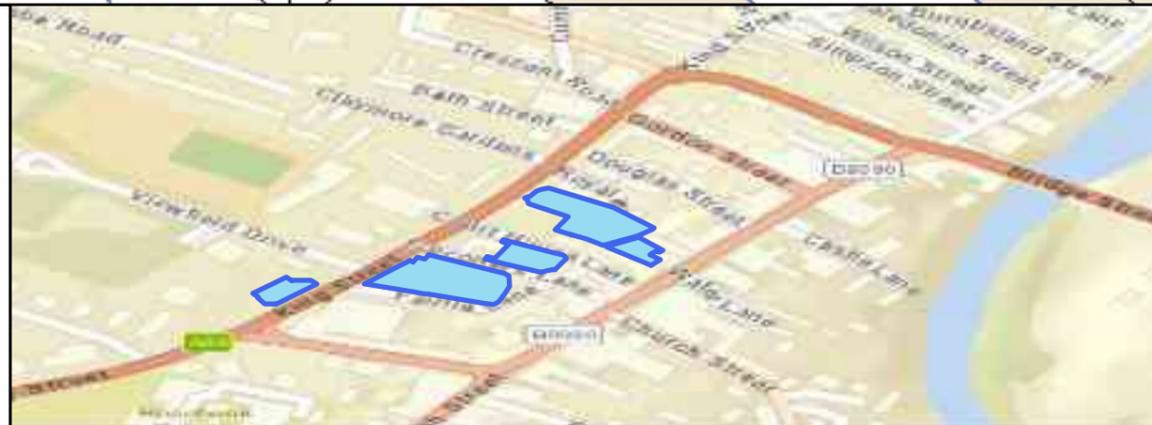

This is the Off-Street Plan (CP0101) referred in the foregoing

The Highland Council (Off-Street Parking Places) (Decriminalised Parking Enforcement and Consolidation) (Variation Five) Order 2026

Proper Officer

DATE

SCALE

Scale: 1:375


REFERENCE NUMBER

CP0101



CAR PARK NAME:

Falconers Lane/Courthouse Car Park, Nairn

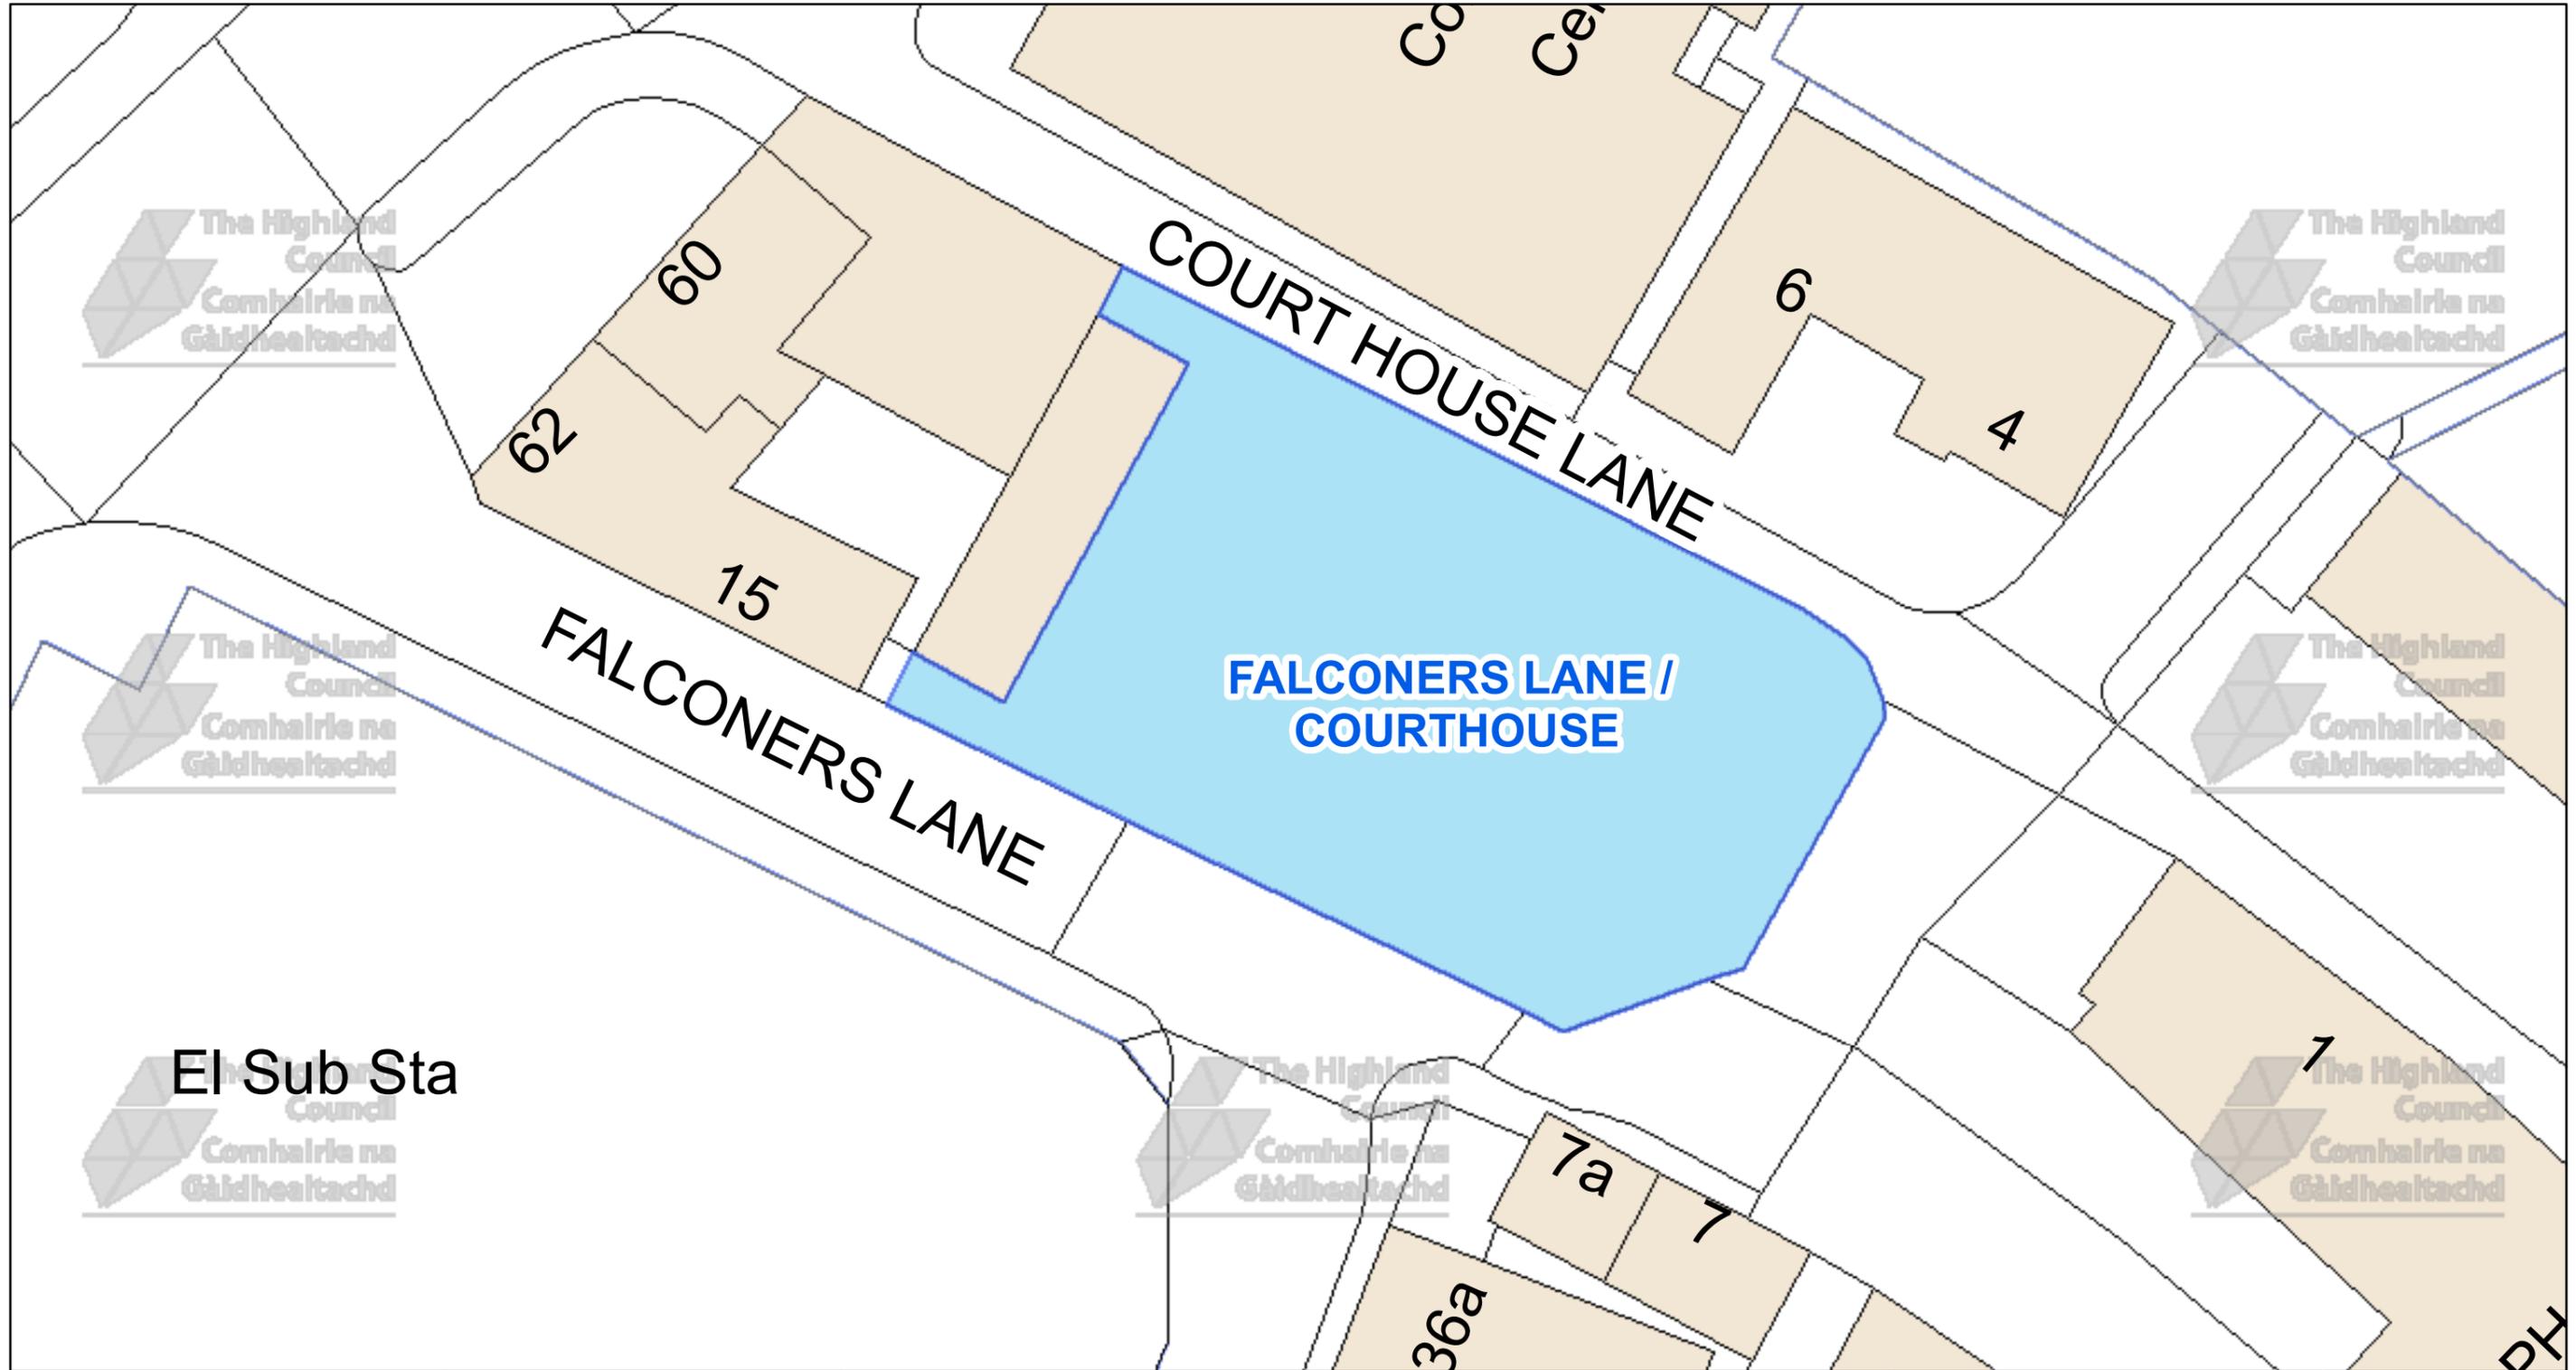

The Highland Council
Headquarters
Glenurquhart Rd
Inverness
IV35NX




This is the Off-Street Plan (CP0103) referred in the foregoing

The Highland Council (Off-Street Parking Places) (Decriminalised Parking Enforcement and Consolidation) (Variation Five) Order 2026

DATE

SCALE
Scale: 1:275

REFERENCE NUMBER
CP0103

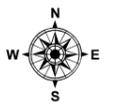


Proper Officer

© Crown copyright and database rights 2025 Ordnance Survey AC0000849432
The extent of the restrictions are 288,261 to 856,514 metres eastwards and 288,368 to 856,570 westwards using the British National Grid (EPSG 27700).

CAR PARK NAME:

Central Car Park, Nairn

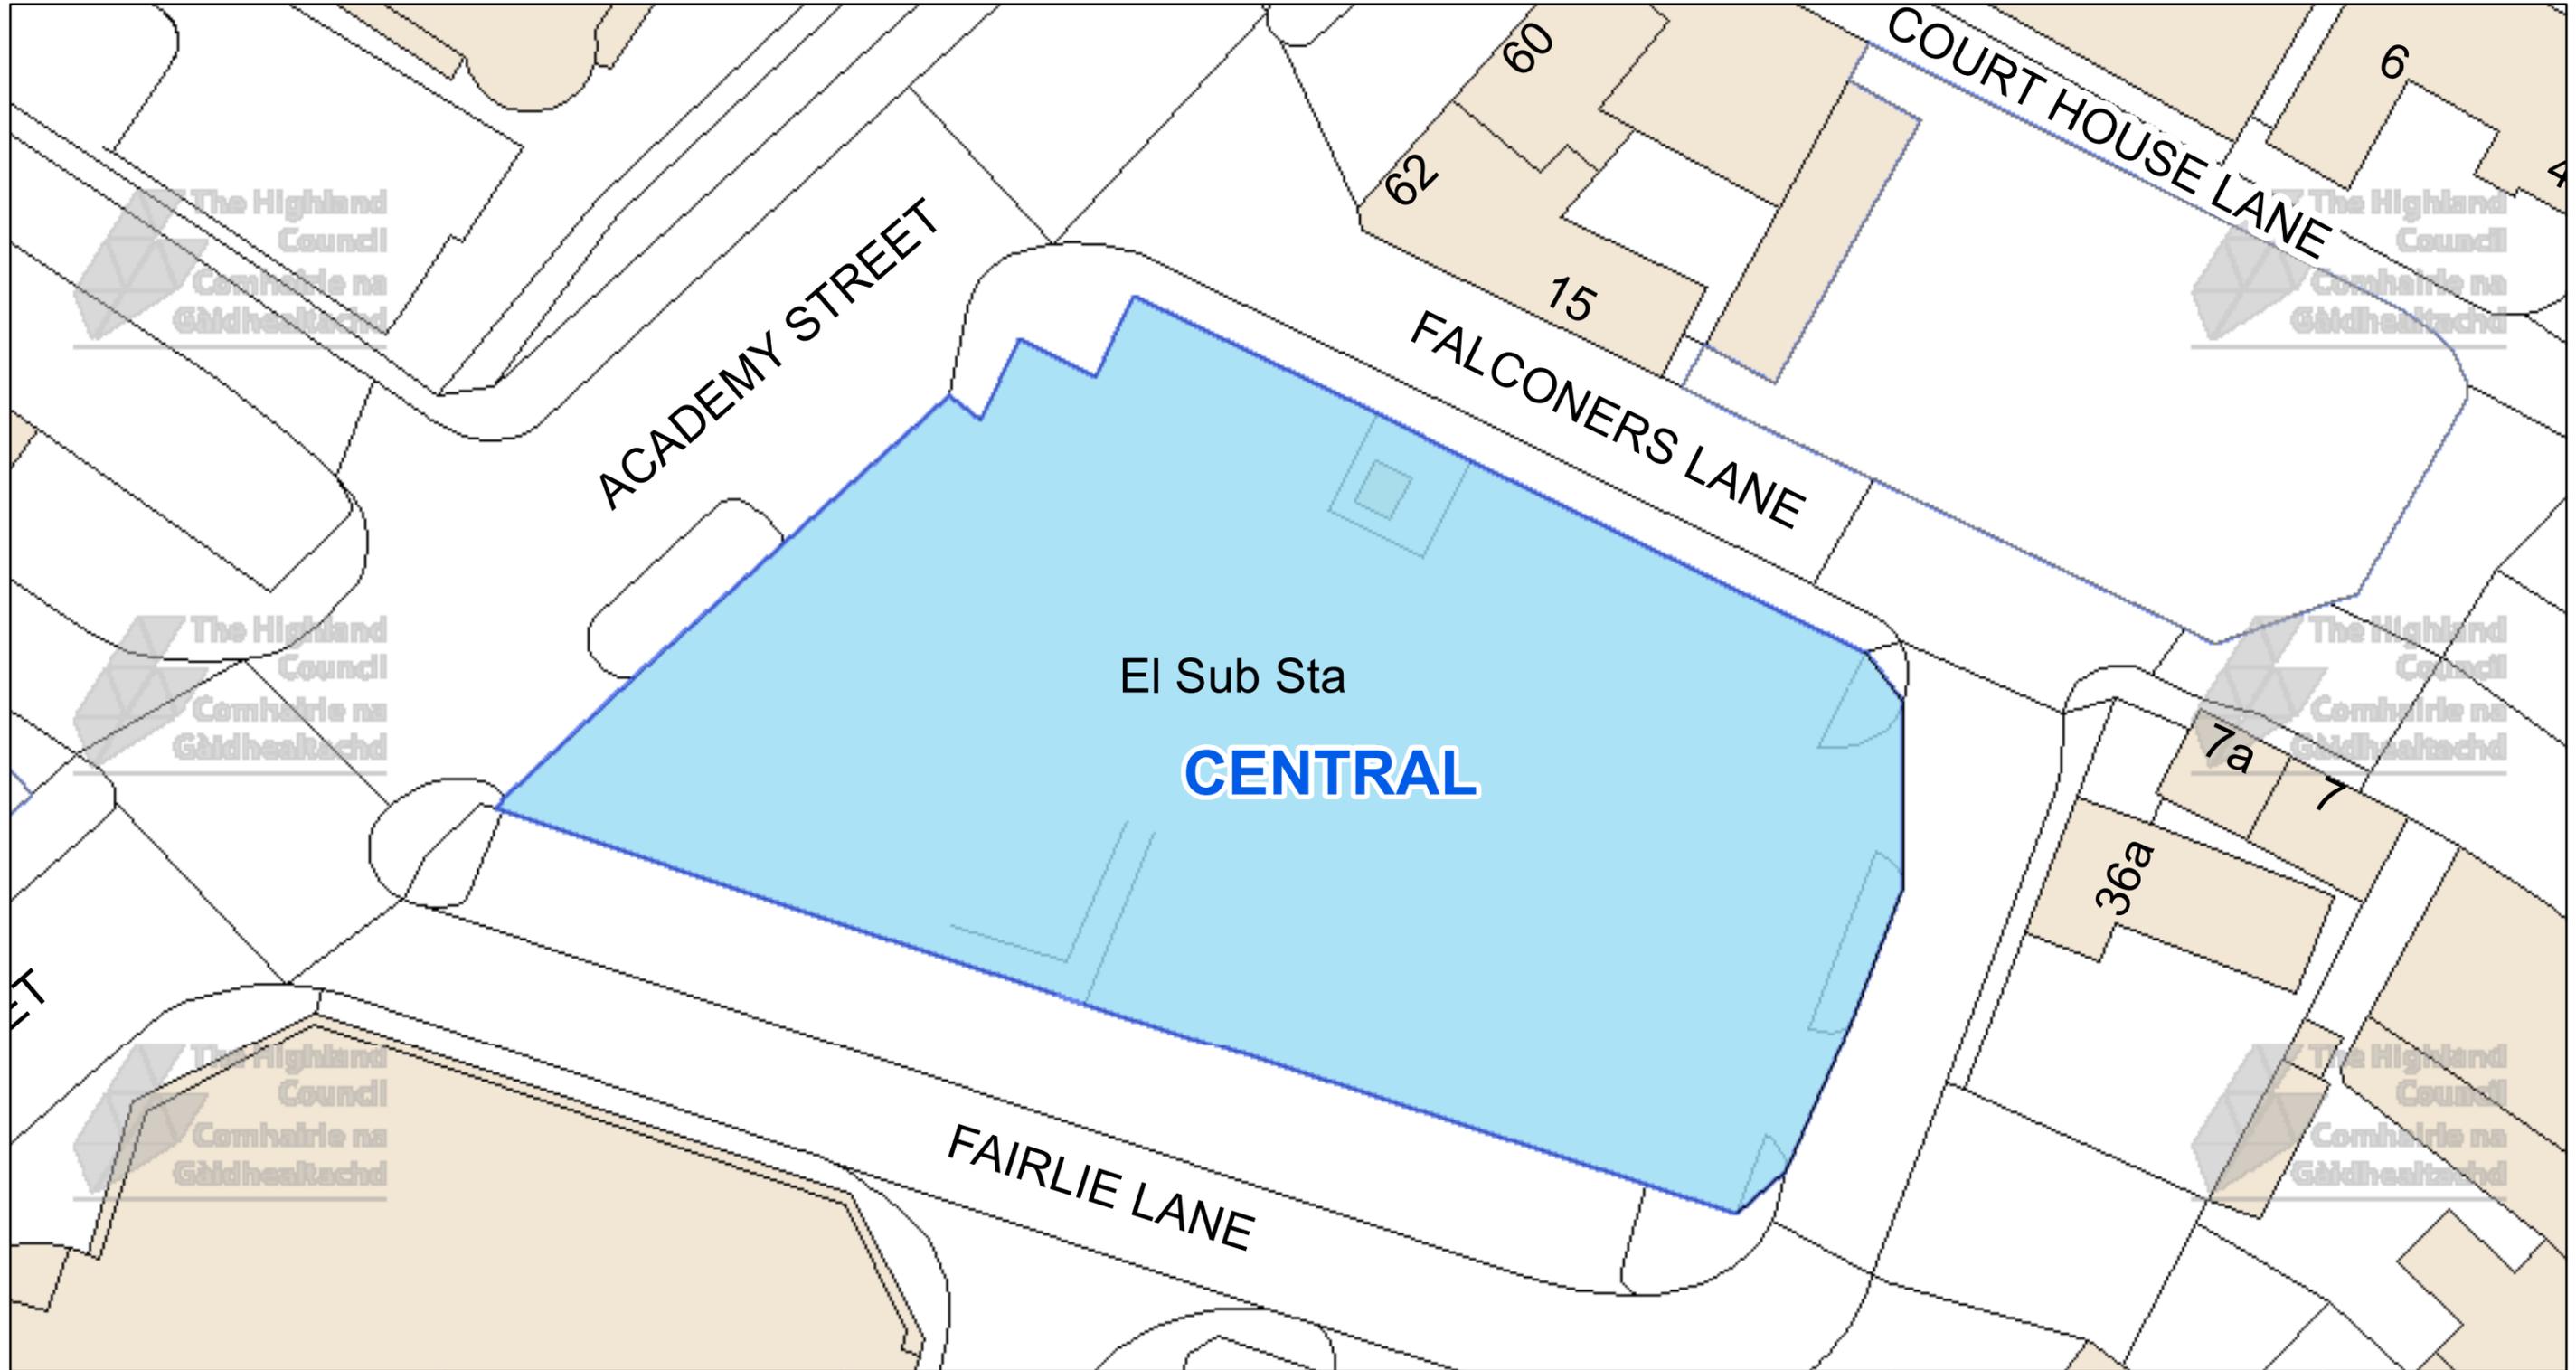

The Highland Council
 Headquarters
 Glenurquhart Rd
 Inverness
 IV35NX

© Crown copyright and database rights 2025 Ordnance Survey AC0000849432
 The extent of the restrictions are 288,208 to 856,488 metres eastwards and 288,340 to 856,561 westwards using the British National Grid (EPSG 27700).



This is the Off-Street Plan (CP0104) referred in the foregoing


The Highland Council (Off-Street Parking Places) (Decriminalised Parking Enforcement and Consolidation) (Variation Five) Order 2026

Proper Officer

DATE


SCALE
Scale: 1:350

REFERENCE NUMBER
CP0104

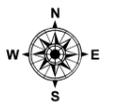

CAR PARK NAME:

Harbour Car Park, Nairn

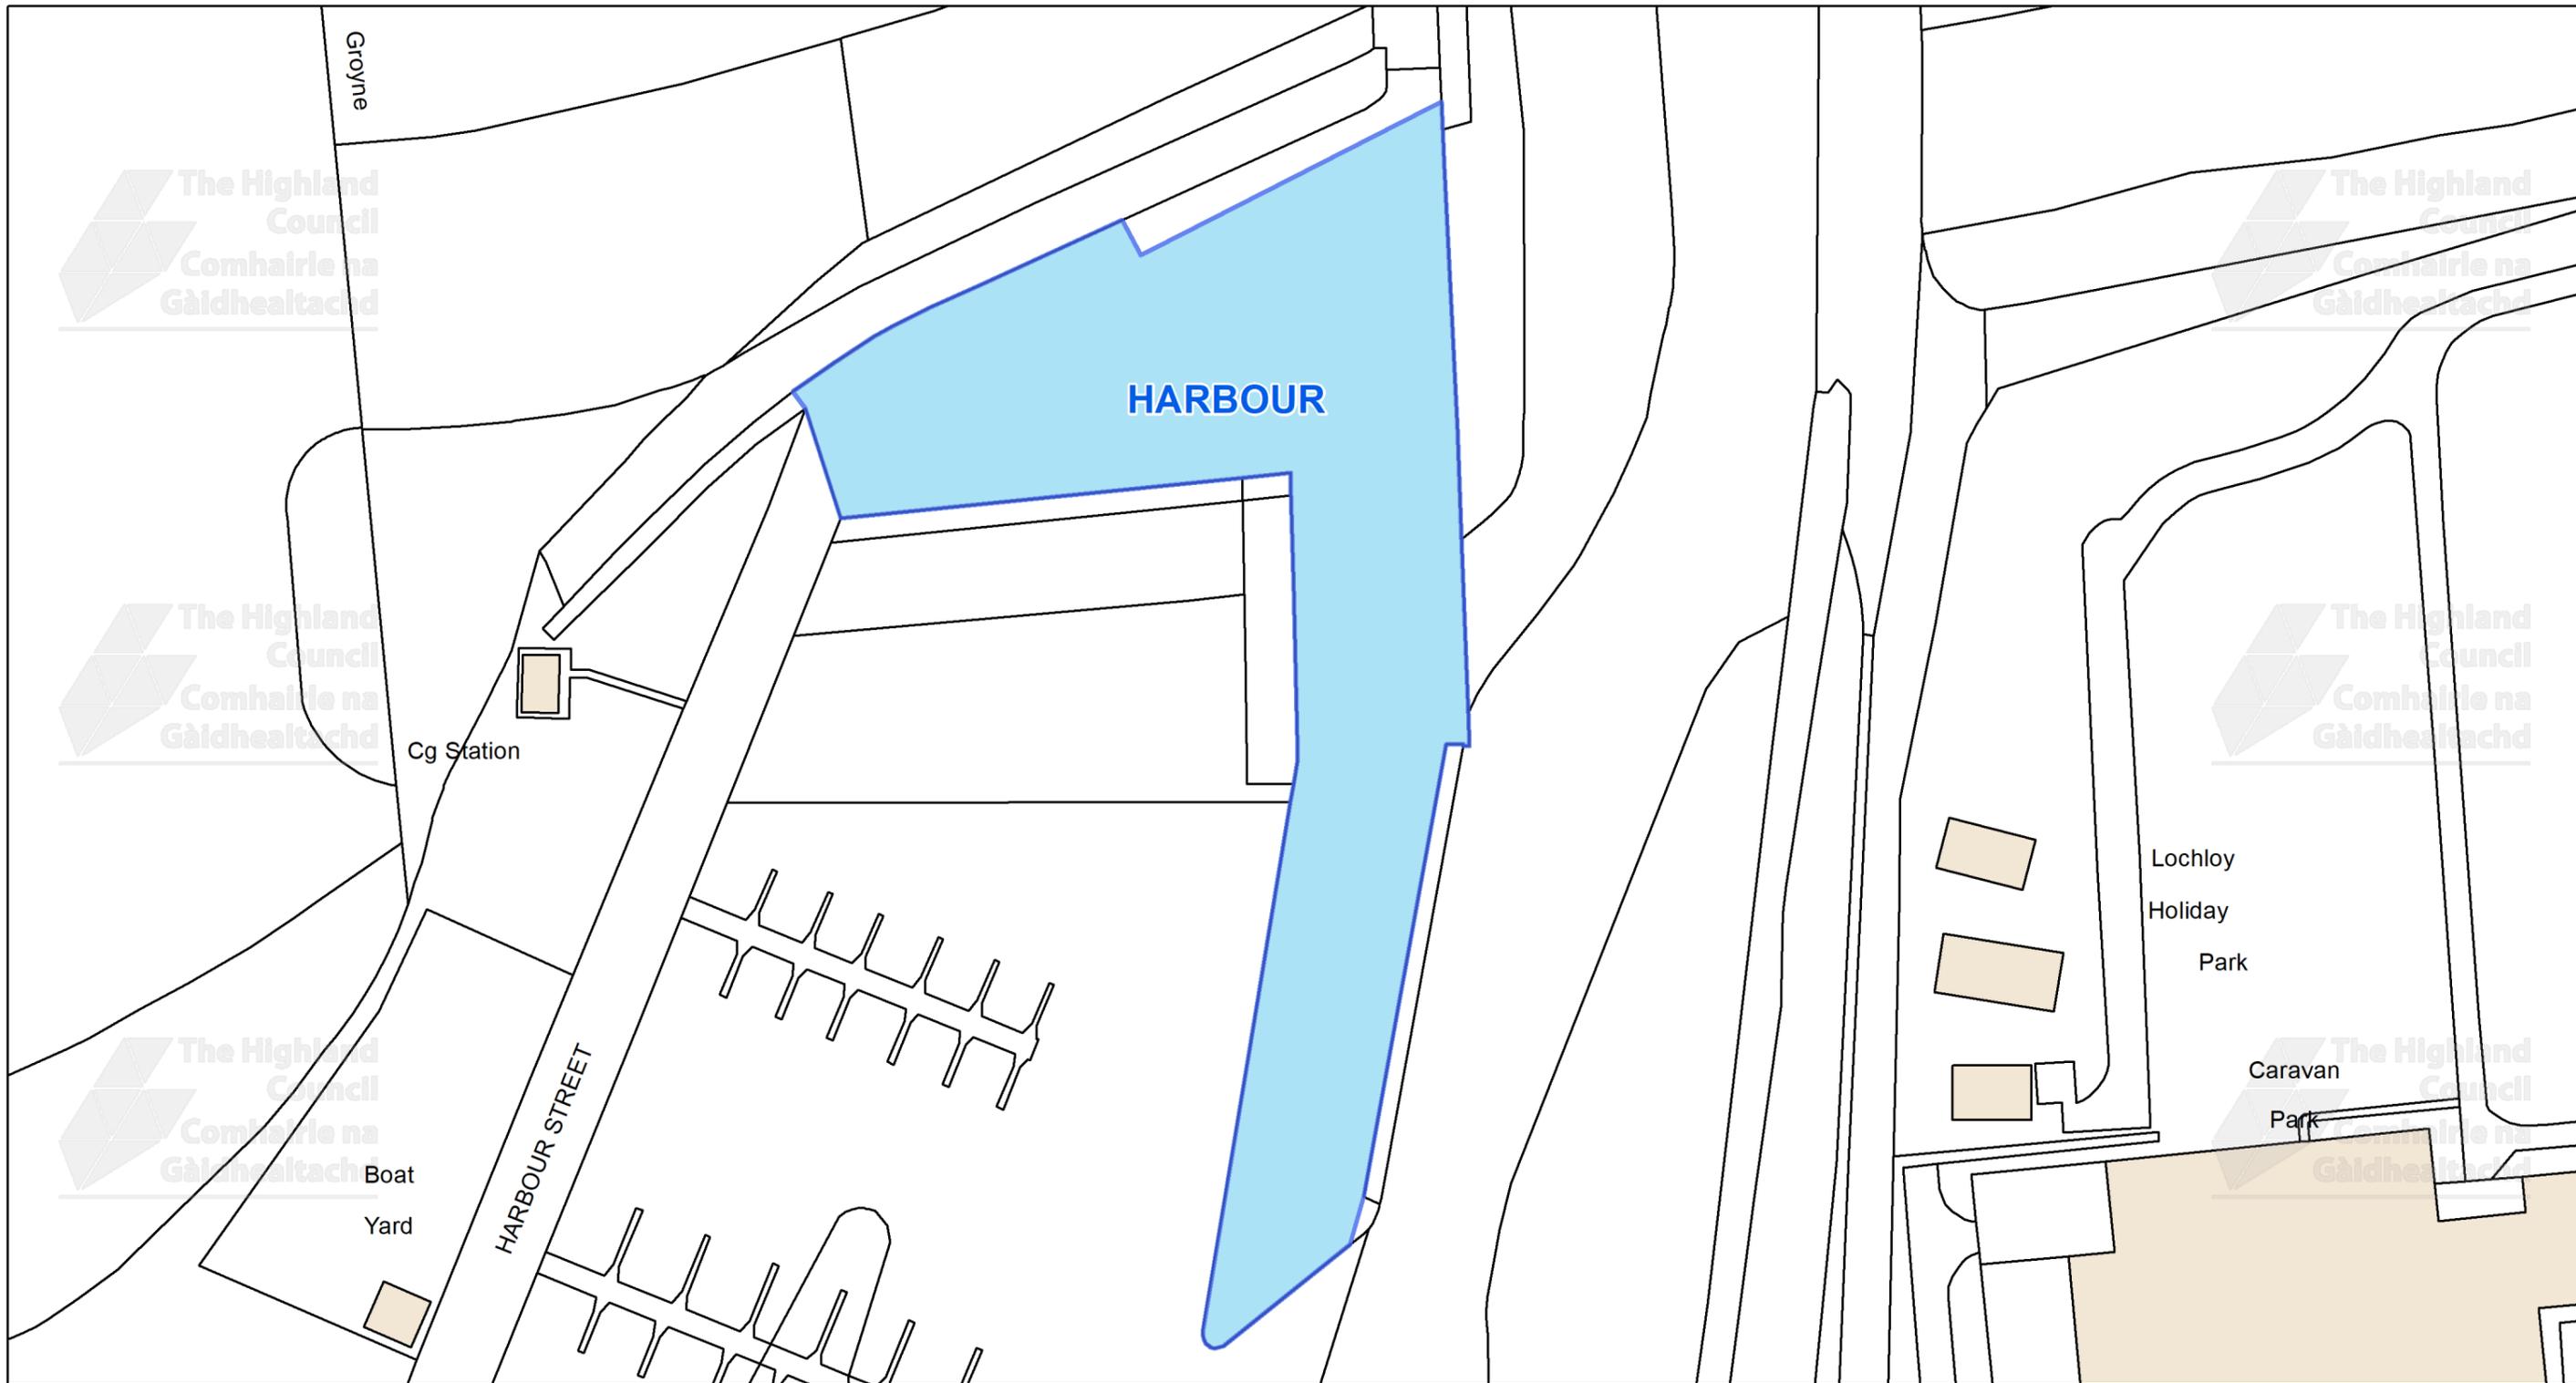

This is the Off-Street Plan
(CP0105) referred
in the foregoing

The Highland Council
(Off-Street Parking Places)
(Decriminalised Parking Enforcement
and Consolidation)
(Variation Five) Order 2026

Signed by Proper Officer

© Crown copyright and database
rights 2025 Ordnance Survey AC0000849432
The extent of the restrictions are 288,723 to 857,136 metres
eastwards and 288,999 to 857,281
westwards using the British National Grid (EPSG 27700).



The Highland Council
Headquarters
Glenurquhart Rd
Inverness
IV35NX

SCALE

1:700

DATE


REFERENCE NUMBER

CP0105



CAR PARK NAME:


Swimming Pool, Marine Road Car Park, Nairn

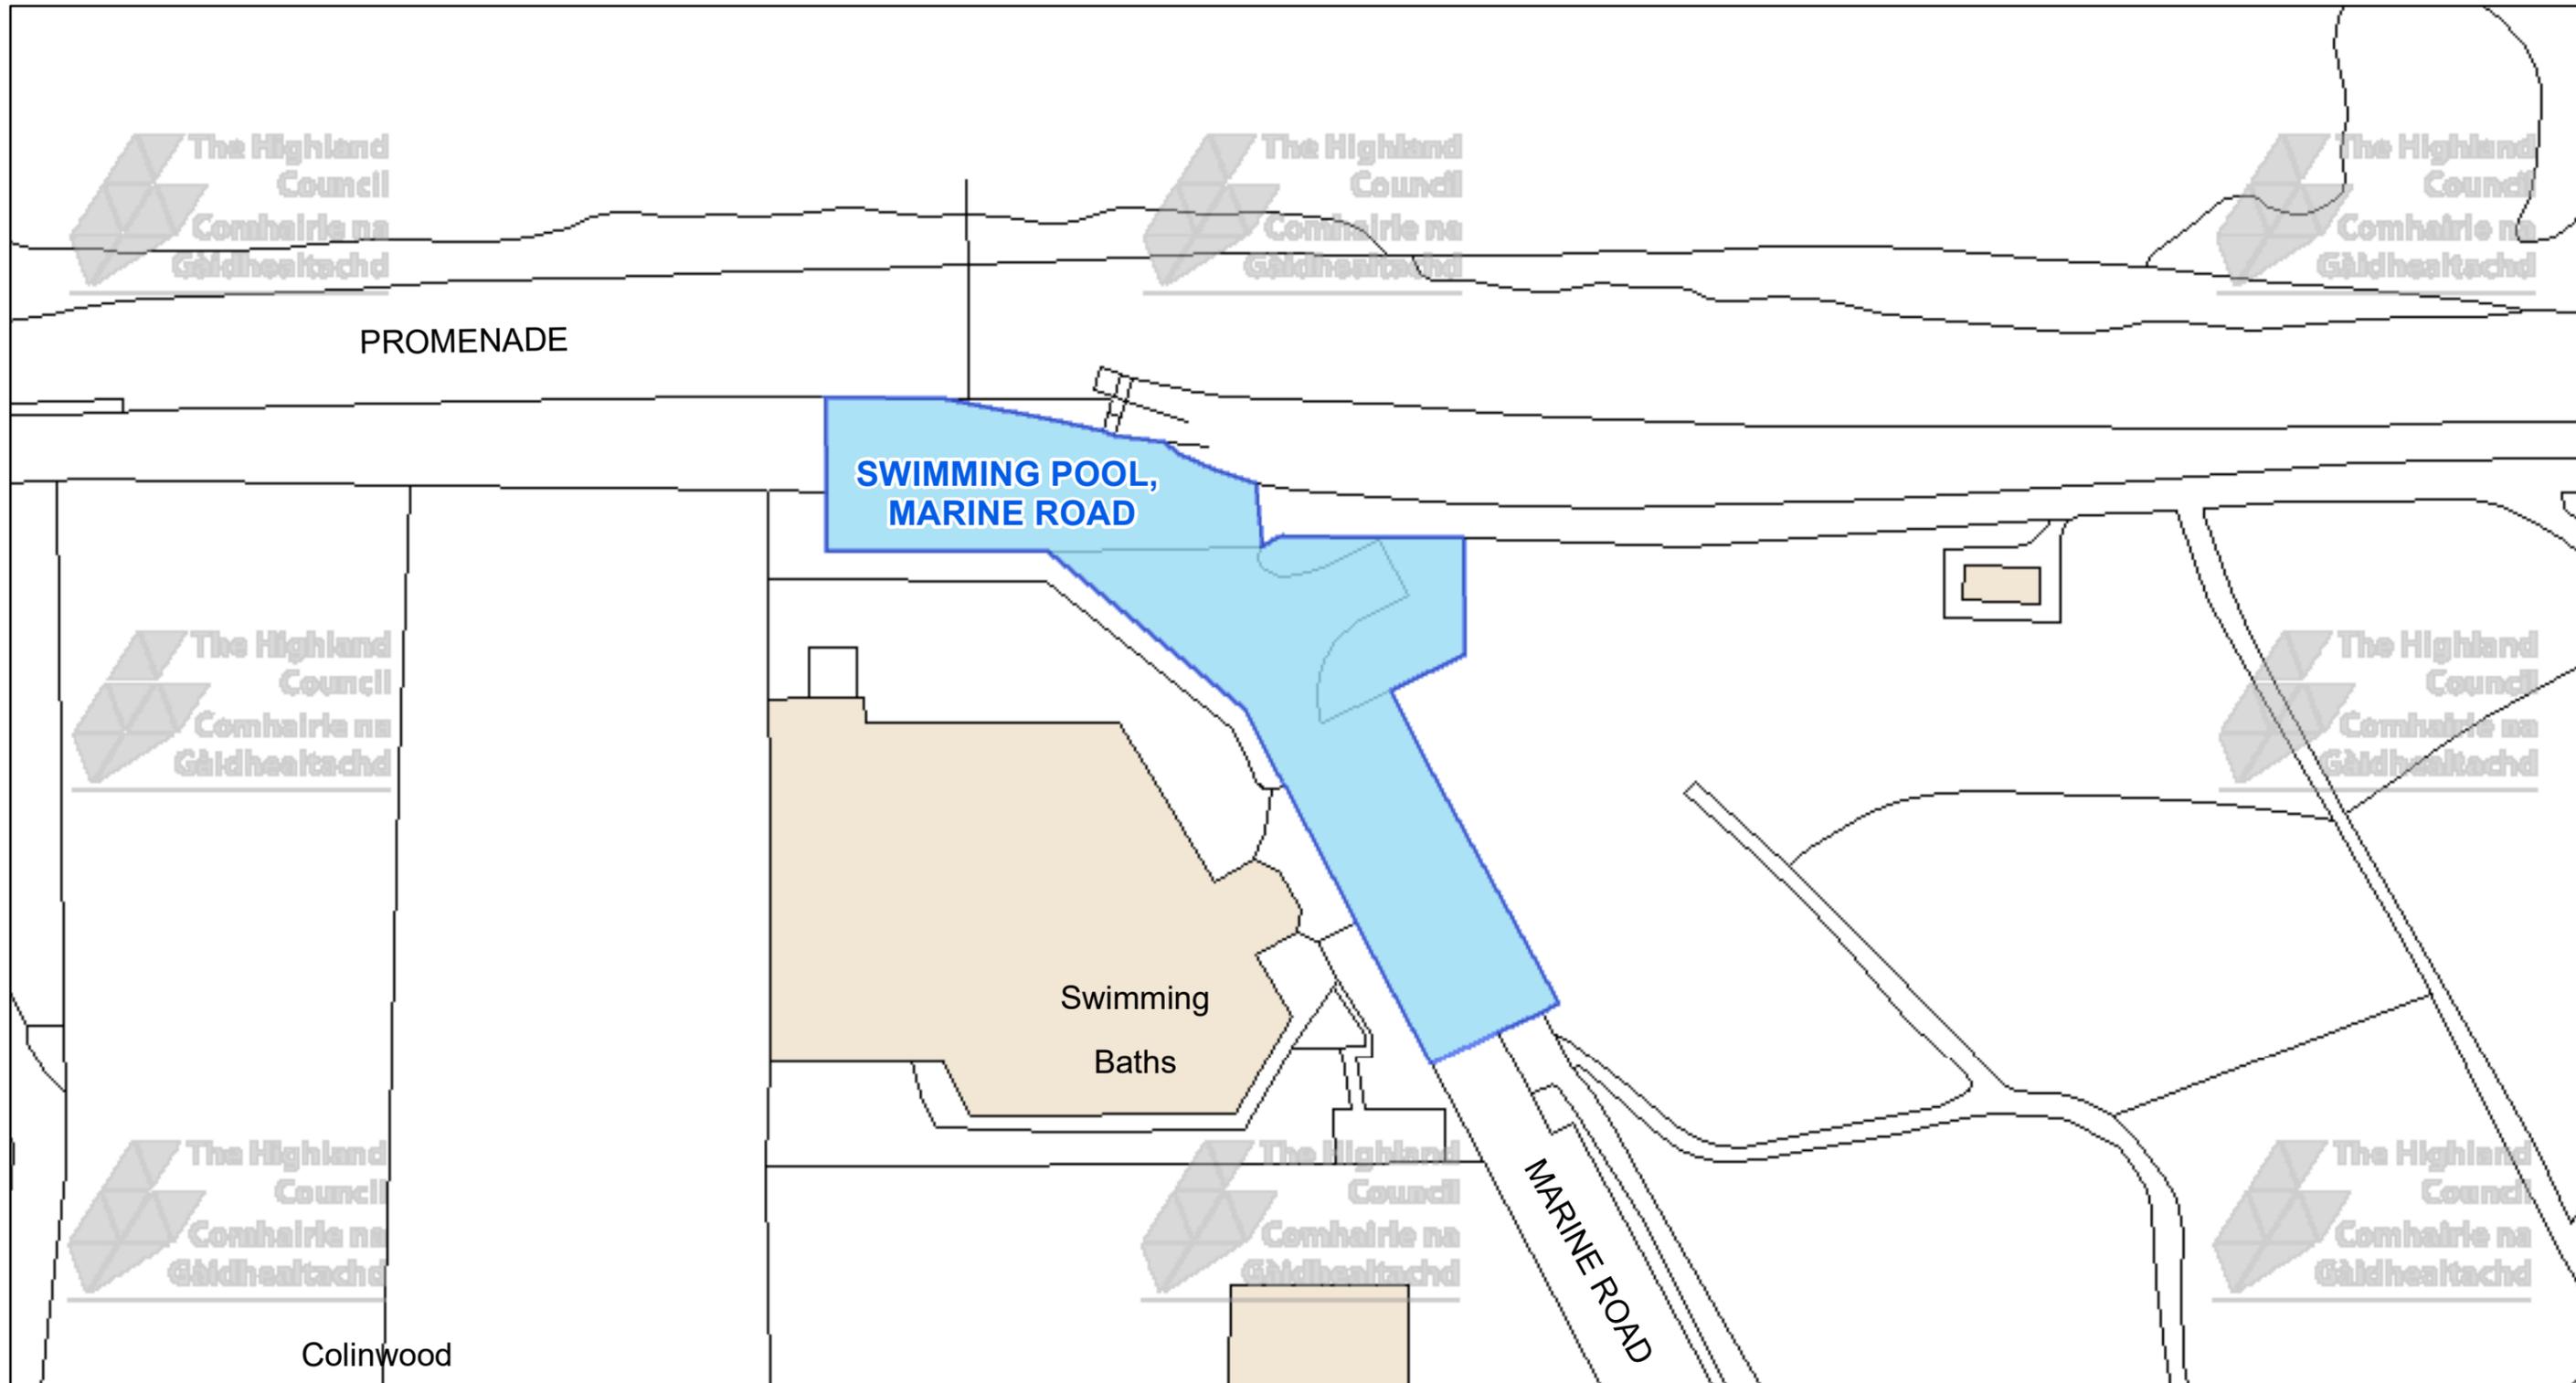

The Highland Council
Headquarters
Glenurquhart Rd
Inverness
IV35NX

© Crown copyright and database rights 2025 Ordnance Survey AC0000849432

The extent of the restrictions are 287,627 to 856,950 metres eastwards and 287,829 to 857,058 westwards using the British National Grid (EPSG 27700).

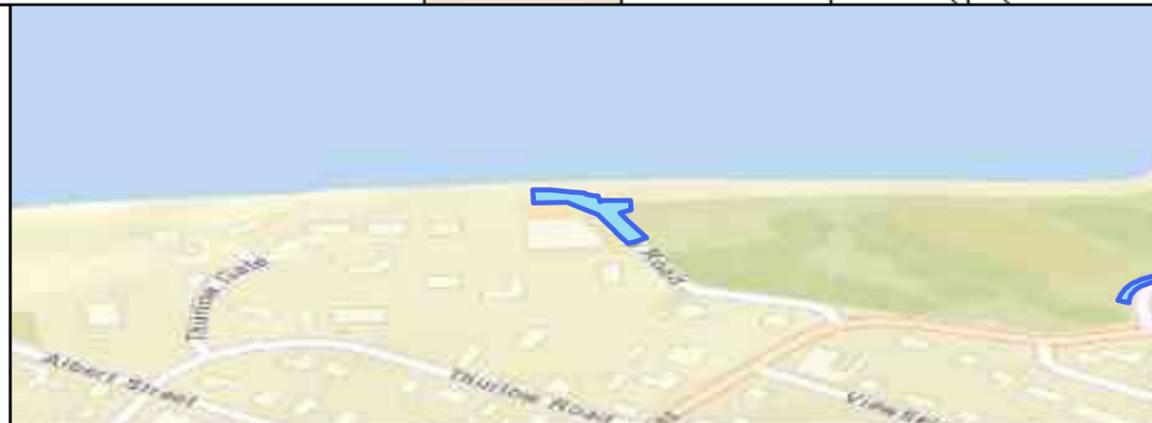

This is the Off-Street Plan (CP0246) referred in the foregoing

The Highland Council (Off-Street Parking Places) (Decriminalised Parking Enforcement and Consolidation) (Variation Five) Order 2026

DATE

SCALE

Scale: 1:525

REFERENCE NUMBER


CP0246



Proper Officer

CAR PARK NAME:

Marine Road Car Park, Nairn

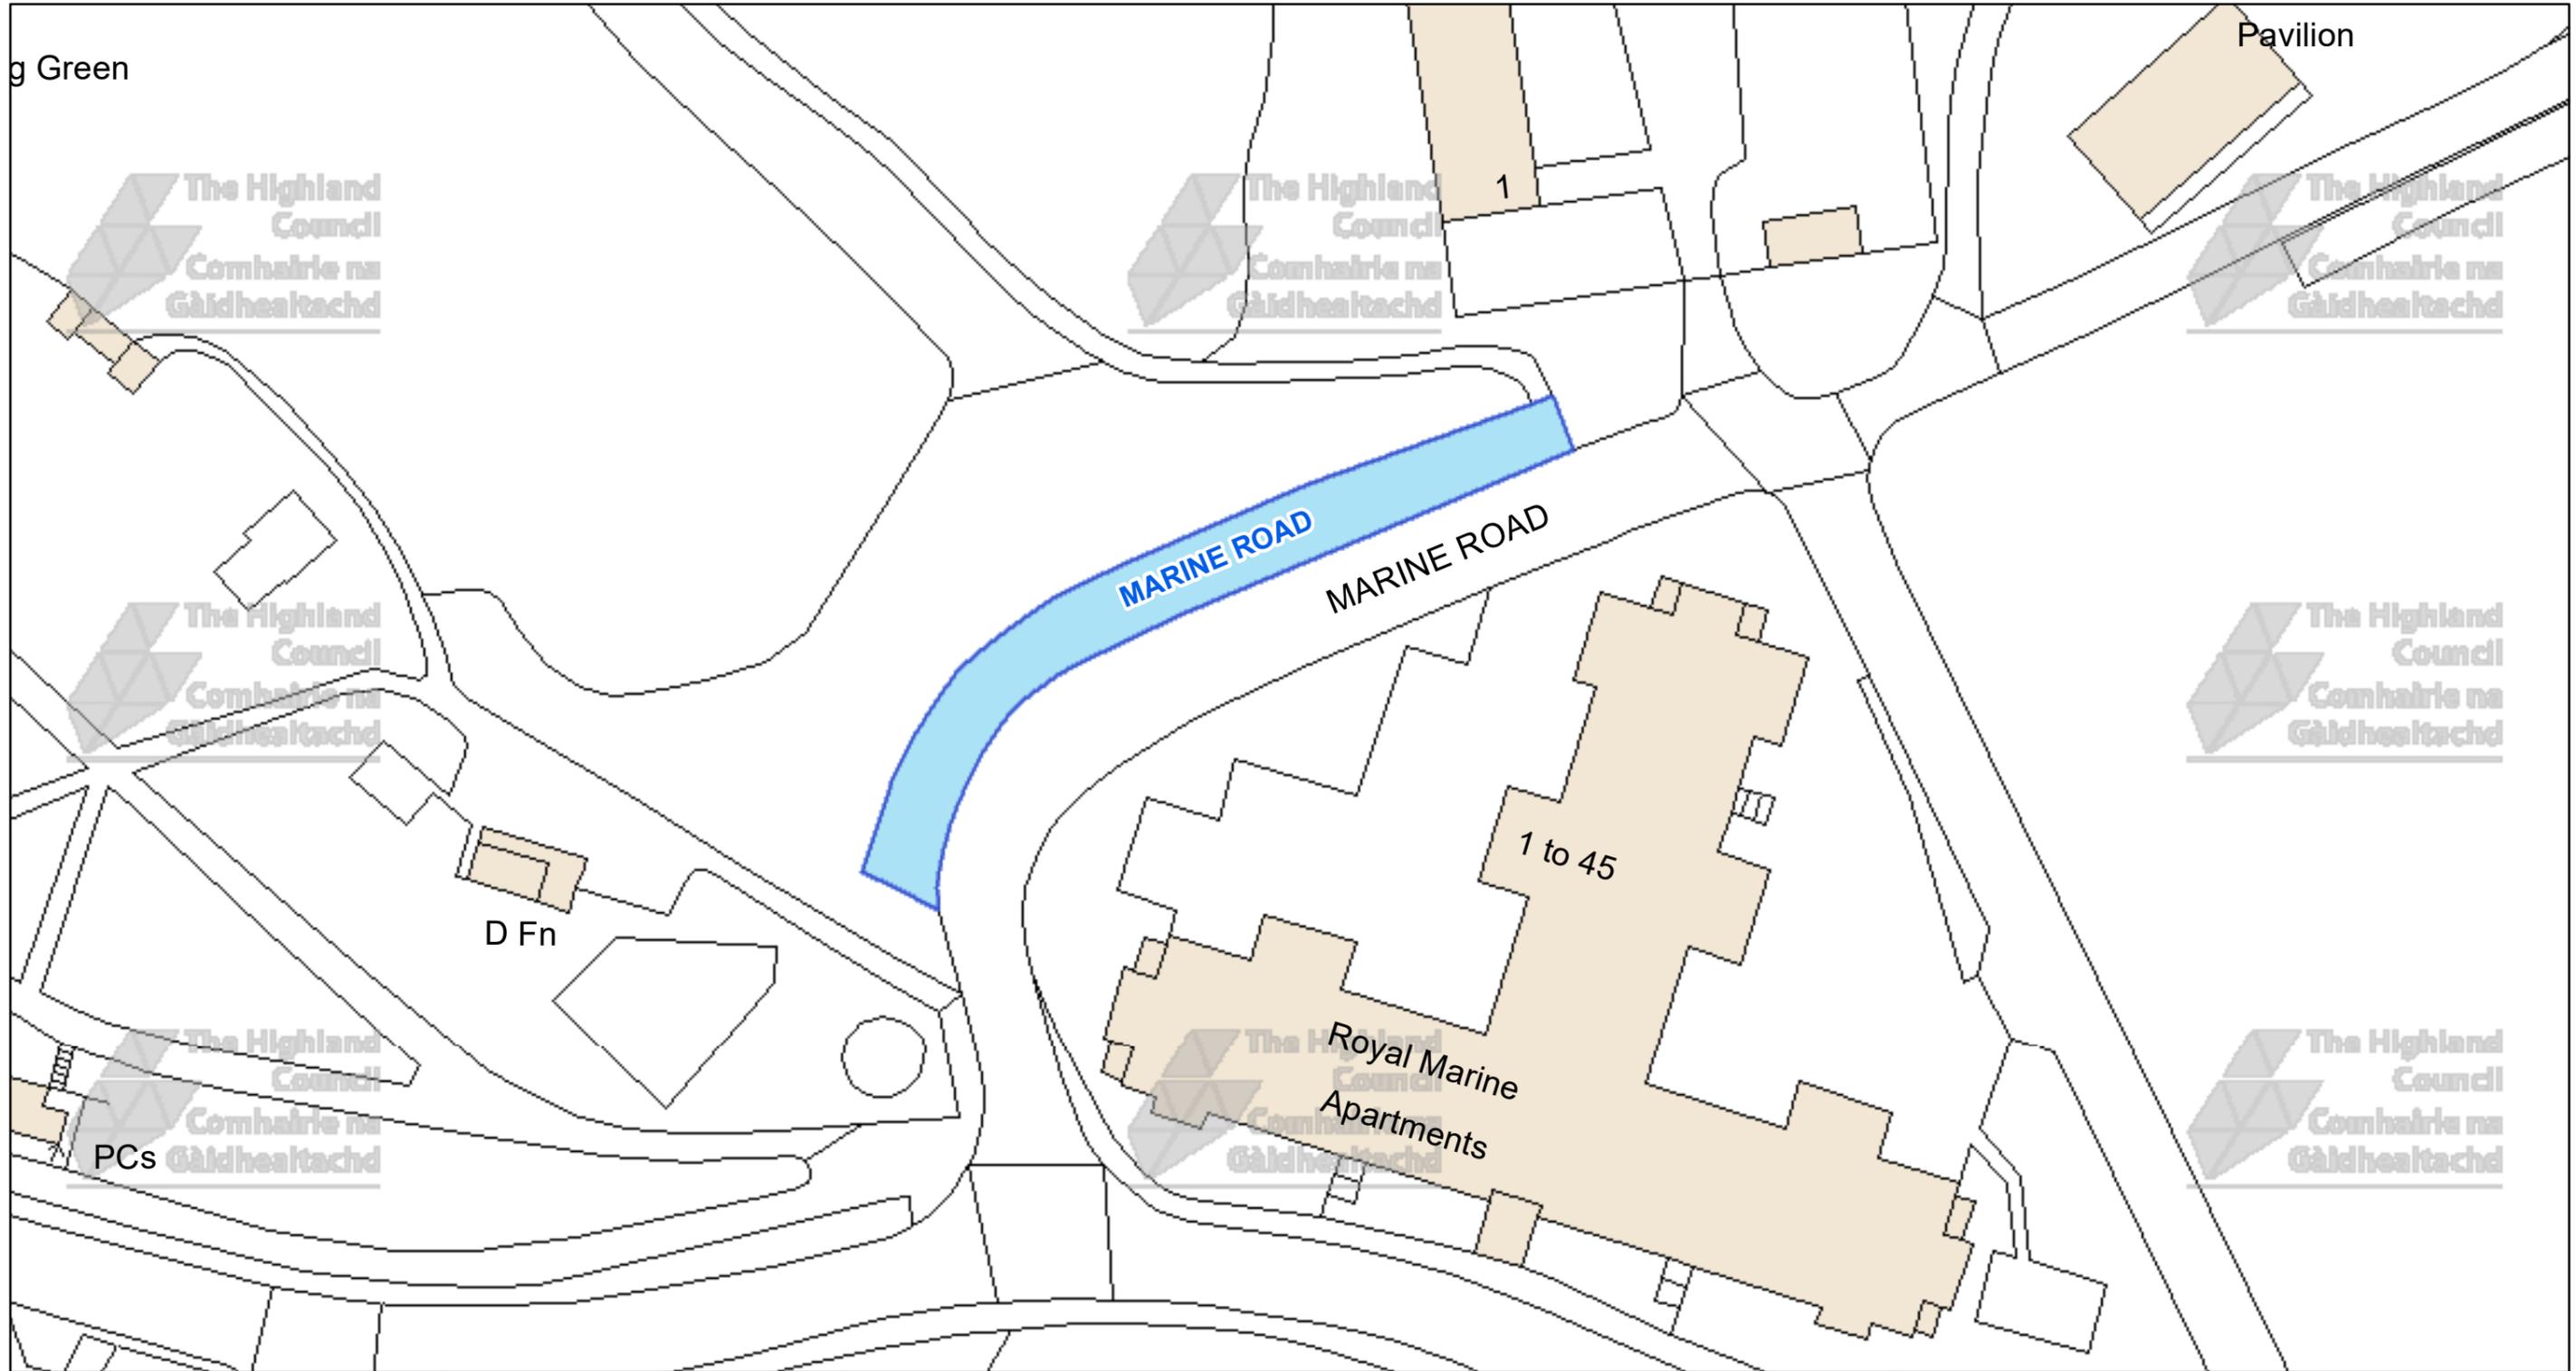

The Highland Council
 Headquarters
 Glenurquhart Rd
 Inverness
 IV35NX

© Crown copyright and database rights 2025 Ordnance Survey AC0000849432
 The extent of the restrictions are 287,934 to 856,875 metres eastwards and 288,127 to 856,977 westwards using the British National Grid (EPSG 27700).



This is the Off-Street Plan (CP0247) referred in the foregoing


The Highland Council (Off-Street Parking Places) (Decriminalised Parking Enforcement and Consolidation) (Variation Five) Order 2026

Proper Officer

DATE


SCALE
Scale: 1:500

REFERENCE NUMBER
CP0247

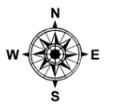

CAR PARK NAME:

Cumming Street Car Park, Nairn

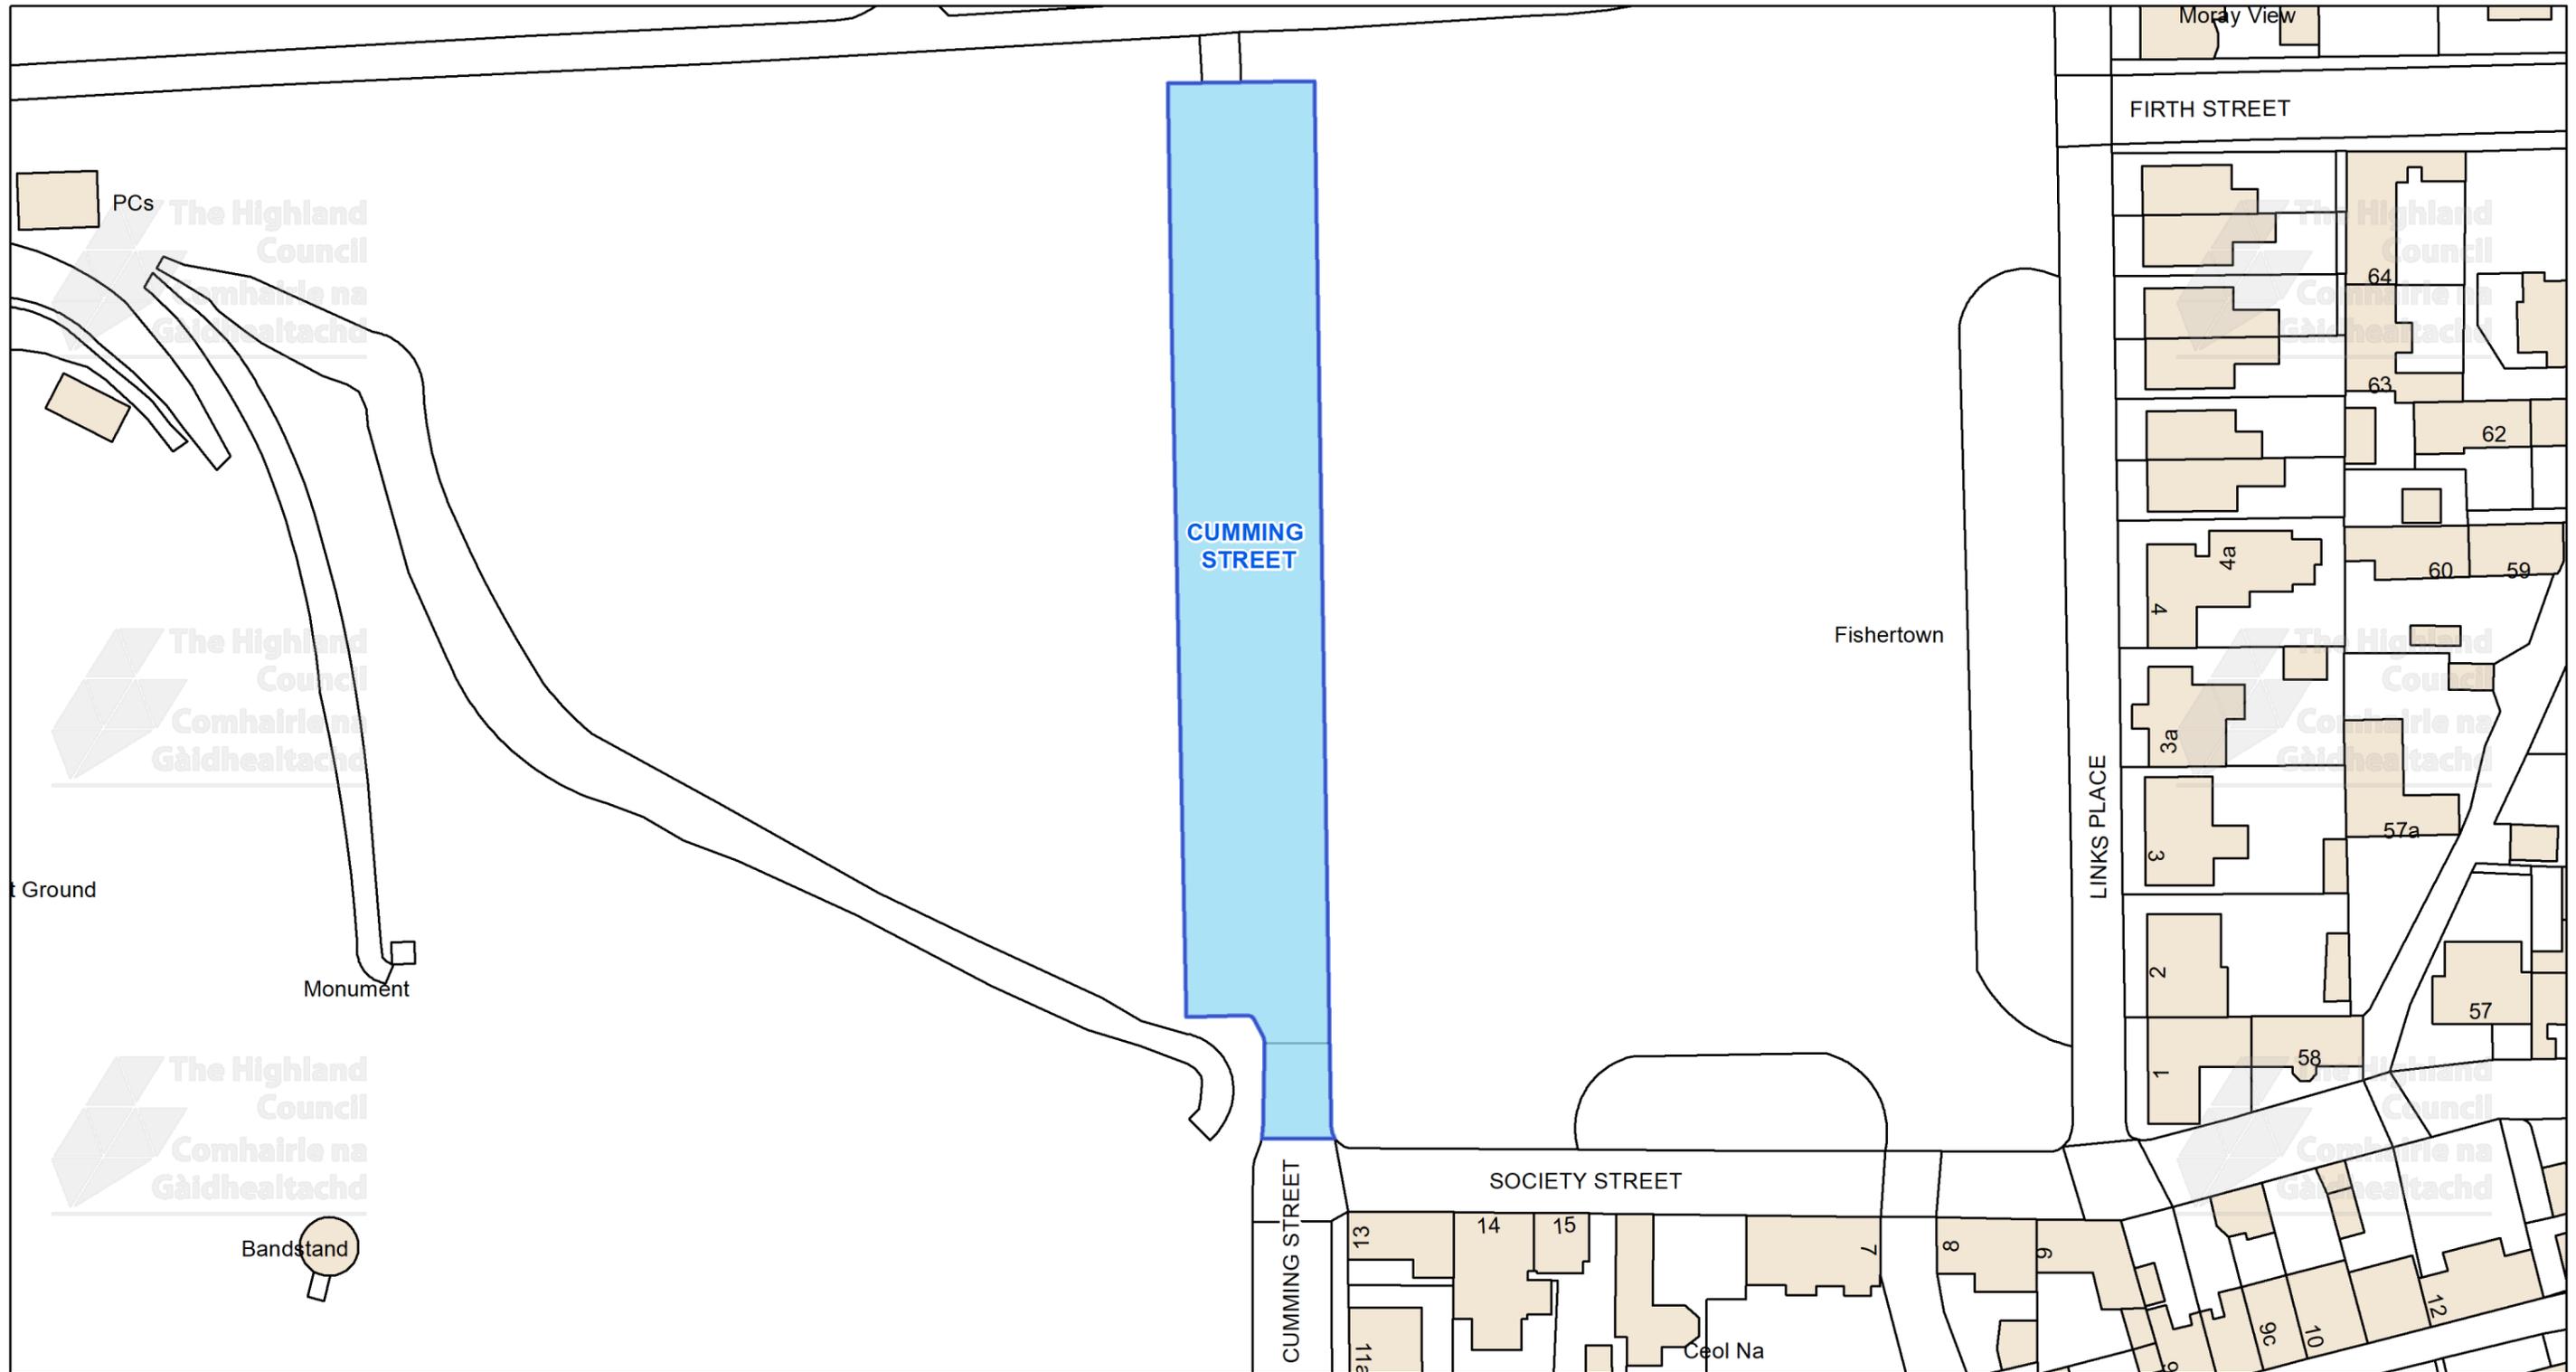

This is the Off-Street Plan (CP0248) referred In the foregoing

The Highland Council (Off-Street Parking Places) (Decriminalised Parking Enforcement and Consolidation) (Variation Five) Order 2026

Signed by Proper Officer

© Crown copyright and database rights 2025 Ordnance Survey AC0000849432
 The extent of the restrictions are 288,196 to 856,844 metres eastwards and 288,489 to 857,001 westwards using the British National Grid (EPSG 27700).




The Highland Council
 Headquarters
 Glenurquhart Rd
 Inverness
 IV35NX

SCALE
1:750

DATE


REFERENCE NUMBER

CP0248

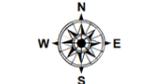

CAR PARK NAME:

The Maggot Car Park, Nairn

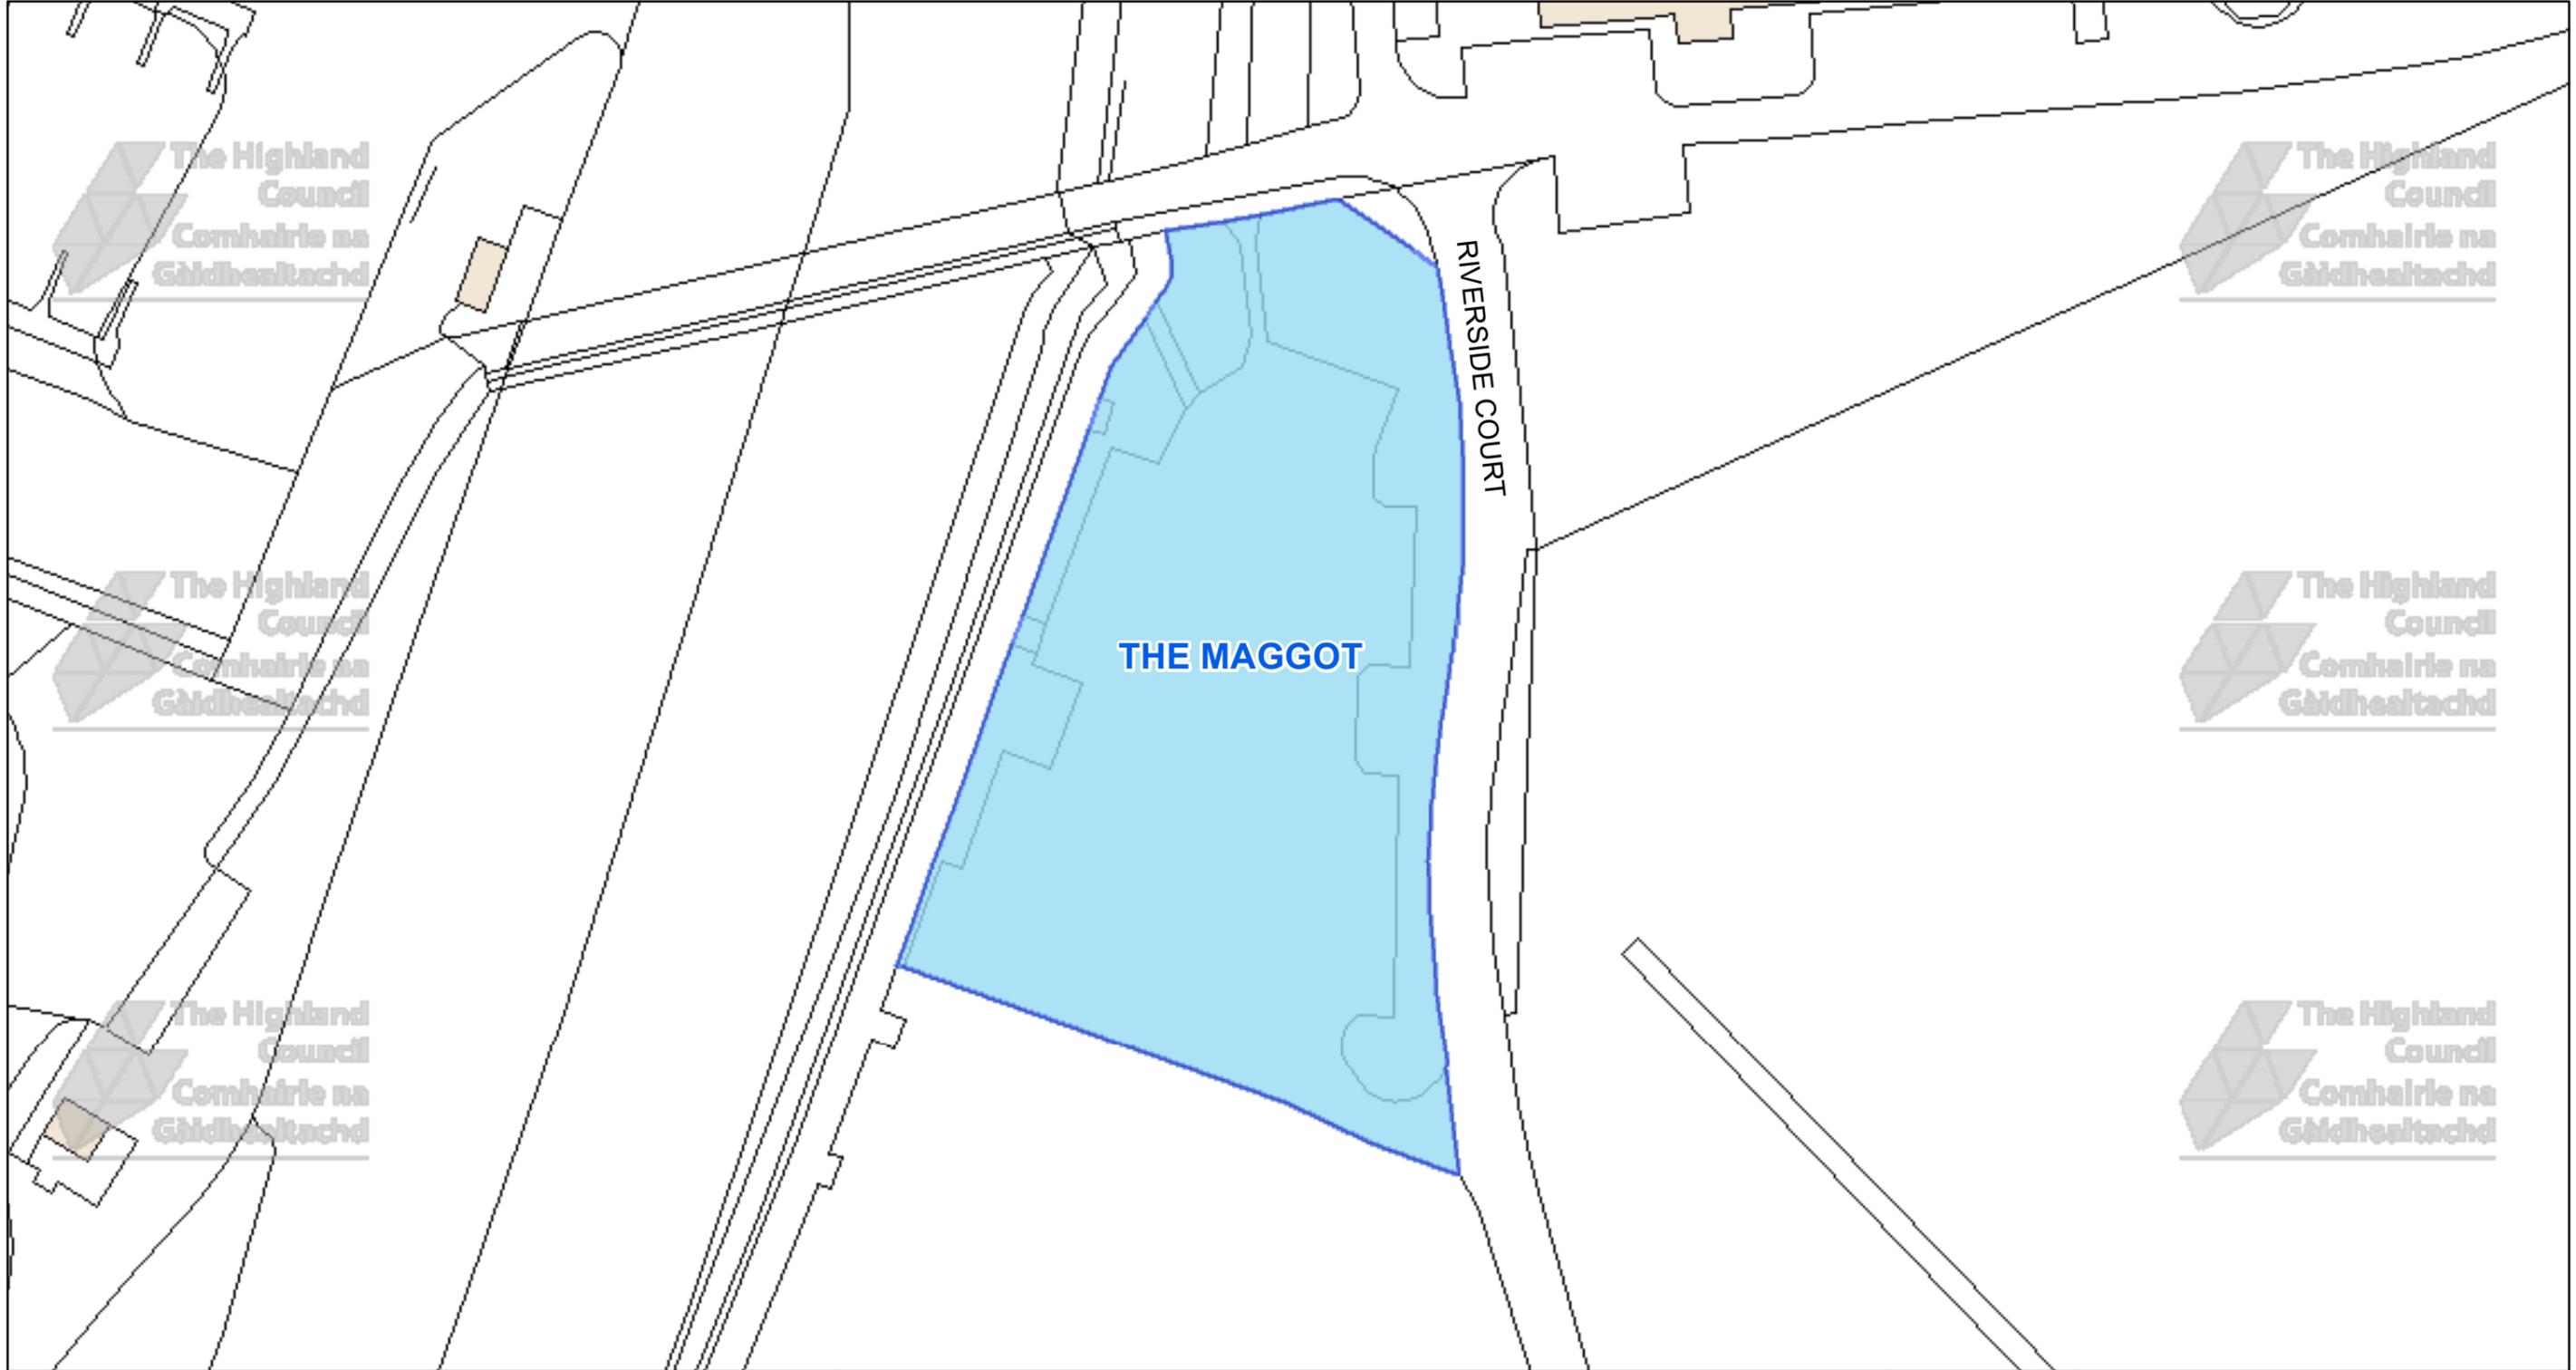

The Highland Council
 Headquarters
 Glenurquhart Rd
 Inverness
 IV35NX

© Crown copyright and database rights 2025 Ordnance Survey AC0000849432

The extent of the restrictions are 288,806 to 857,005 metres eastwards and 289,041 to 857,130 westwards using the British National Grid (EPSG 27700).



This is the Off-Street Plan (CP0249) referred in the foregoing

The Highland Council
 (Off-Street Parking Places)
 (Decriminalised Parking Enforcement and Consolidation)
 (Variation Five) Order 2026

DATE

SCALE

Scale: 1:600

REFERENCE NUMBER

CP0249



Proper Officer