
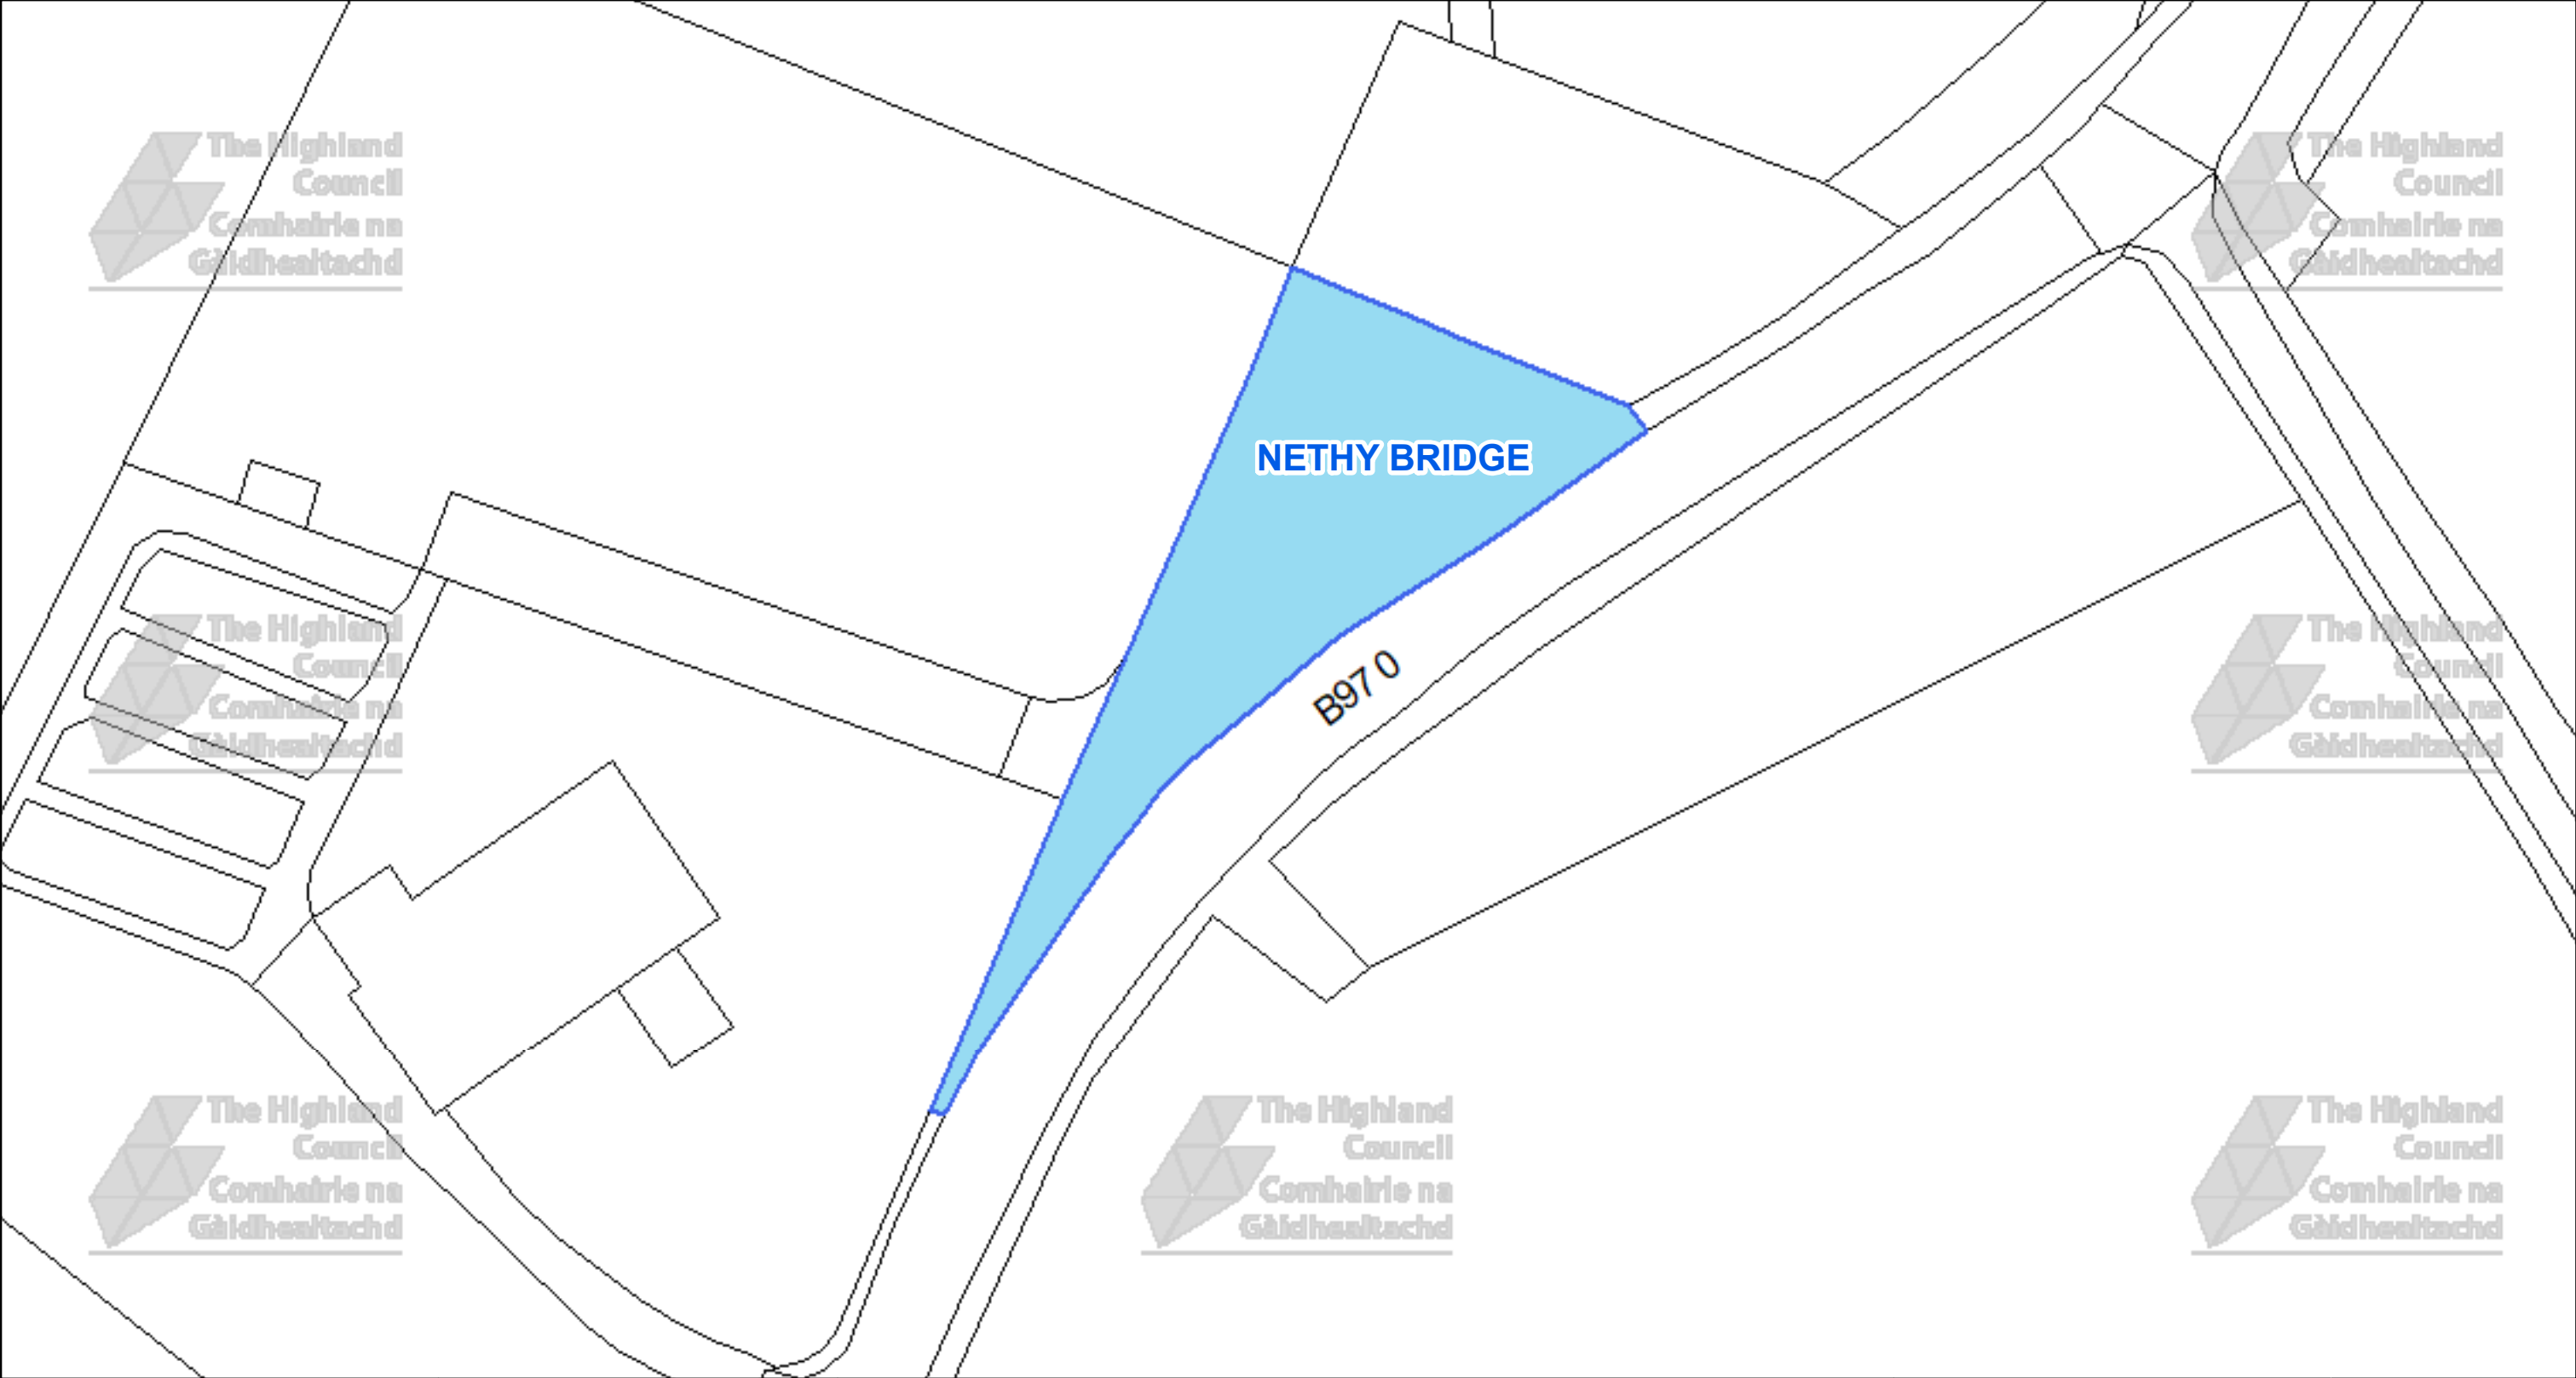


CAR PARK NAME:

Nethy Bridge, Nethy Bridge

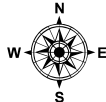

 The Highland Council Headquarters Glenurquhart Rd Inverness IV35NX			This is the Off-Street Plan (CCP0399) referred In the foregoing The Highland Council (Off-Street Parking Places) (Decriminalised Parking Enforcement and Consolidation) (Variation Five) Order 2026	DATE 05/10/2026 SCALE Scale: 1:400 REFERENCE NUMBER CCP0399 
© Crown copyright and database rights 2025 Ordnance Survey AC0000849432 The extent of the restrictions are 300,566 to 821,779 metres eastwards and 300,724 to 821,862 westwards using the British National Grid (EPSG 27700).				Proper Officer


CAR PARK NAME:

Laggantygowan, Aviemore



 The Highland Council Comhairle na Gàidhealtachd The Highland Council Headquarters Glenurquhart Rd Inverness IV35NX			This is the Off-Street Plan CCP0400 referred In the foregoing The Highland Council (Off-Street Parking Places) (Decriminalised Parking Enforcement and Consolidation) (Variation Five) Order 2026	DATE 05/10/2026 SCALE Scale: 1:750 REFERENCE NUMBER CCP0400 
© Crown copyright and database rights 2025 Ordnance Survey AC0000849432 The extent of the restrictions are 290,871 to 817,317 metres eastwards and 291,167 to 817,475 westwards using the British National Grid (EPSG 27700).			Proper Officer	


CAR PARK NAME: Advie, Advie

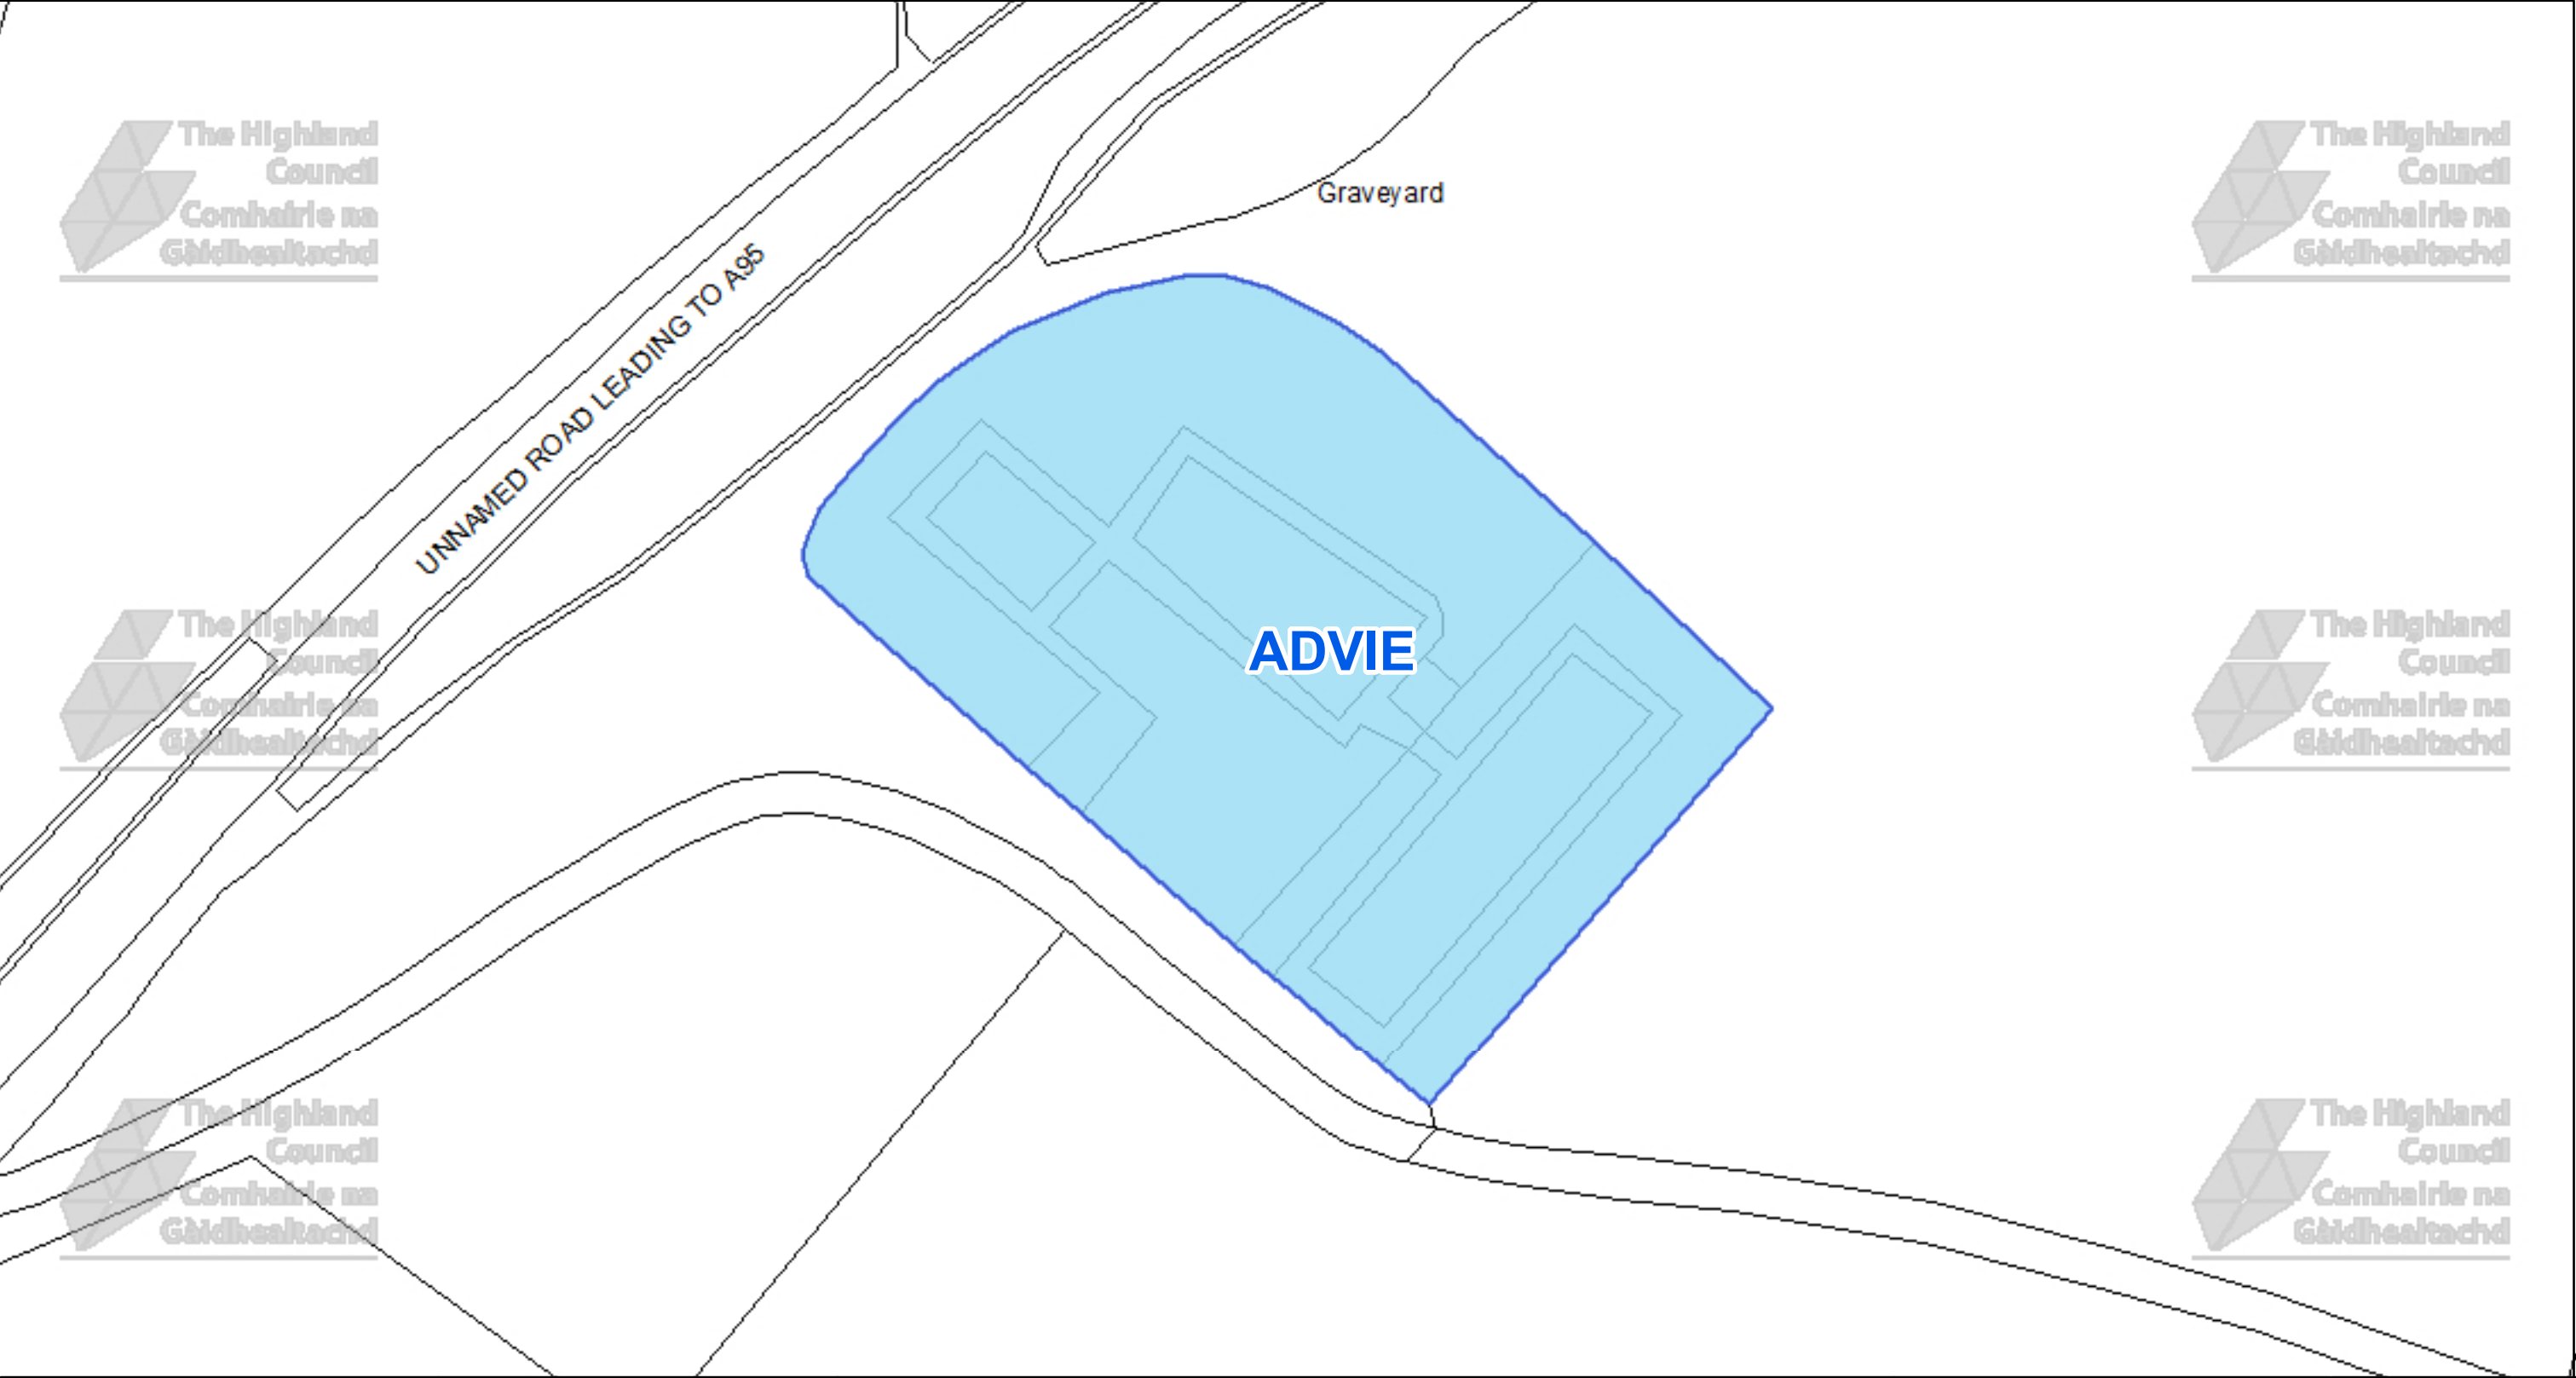


 The Highland Council Headquarters Glenurquhart Rd Inverness IV35NX			This is the Off-Street Plan CCP0401 referred In the foregoing The Highland Council (Off-Street Parking Places) (Decriminalised Parking Enforcement and Consolidation) (Variation Five) Order 2026 Proper Officer	<table><tr><td>DATE 05/10/2026</td></tr><tr><td>SCALE Scale: 1:400</td></tr><tr><td>REFERENCE NUMBER CCP0401</td></tr><tr><td></td></tr></table>	DATE 05/10/2026	SCALE Scale: 1:400	REFERENCE NUMBER CCP0401	
DATE 05/10/2026								
SCALE Scale: 1:400								
REFERENCE NUMBER CCP0401								
© Crown copyright and database rights 2025 Ordnance Survey AC0000849432 The extent of the restrictions are 314,104 to 835,238 metres eastwards and 314,261 to 835,321 westwards using the British National Grid (EPSG 27700).								


CAR PARK NAME:

Cromdale, Cromdale

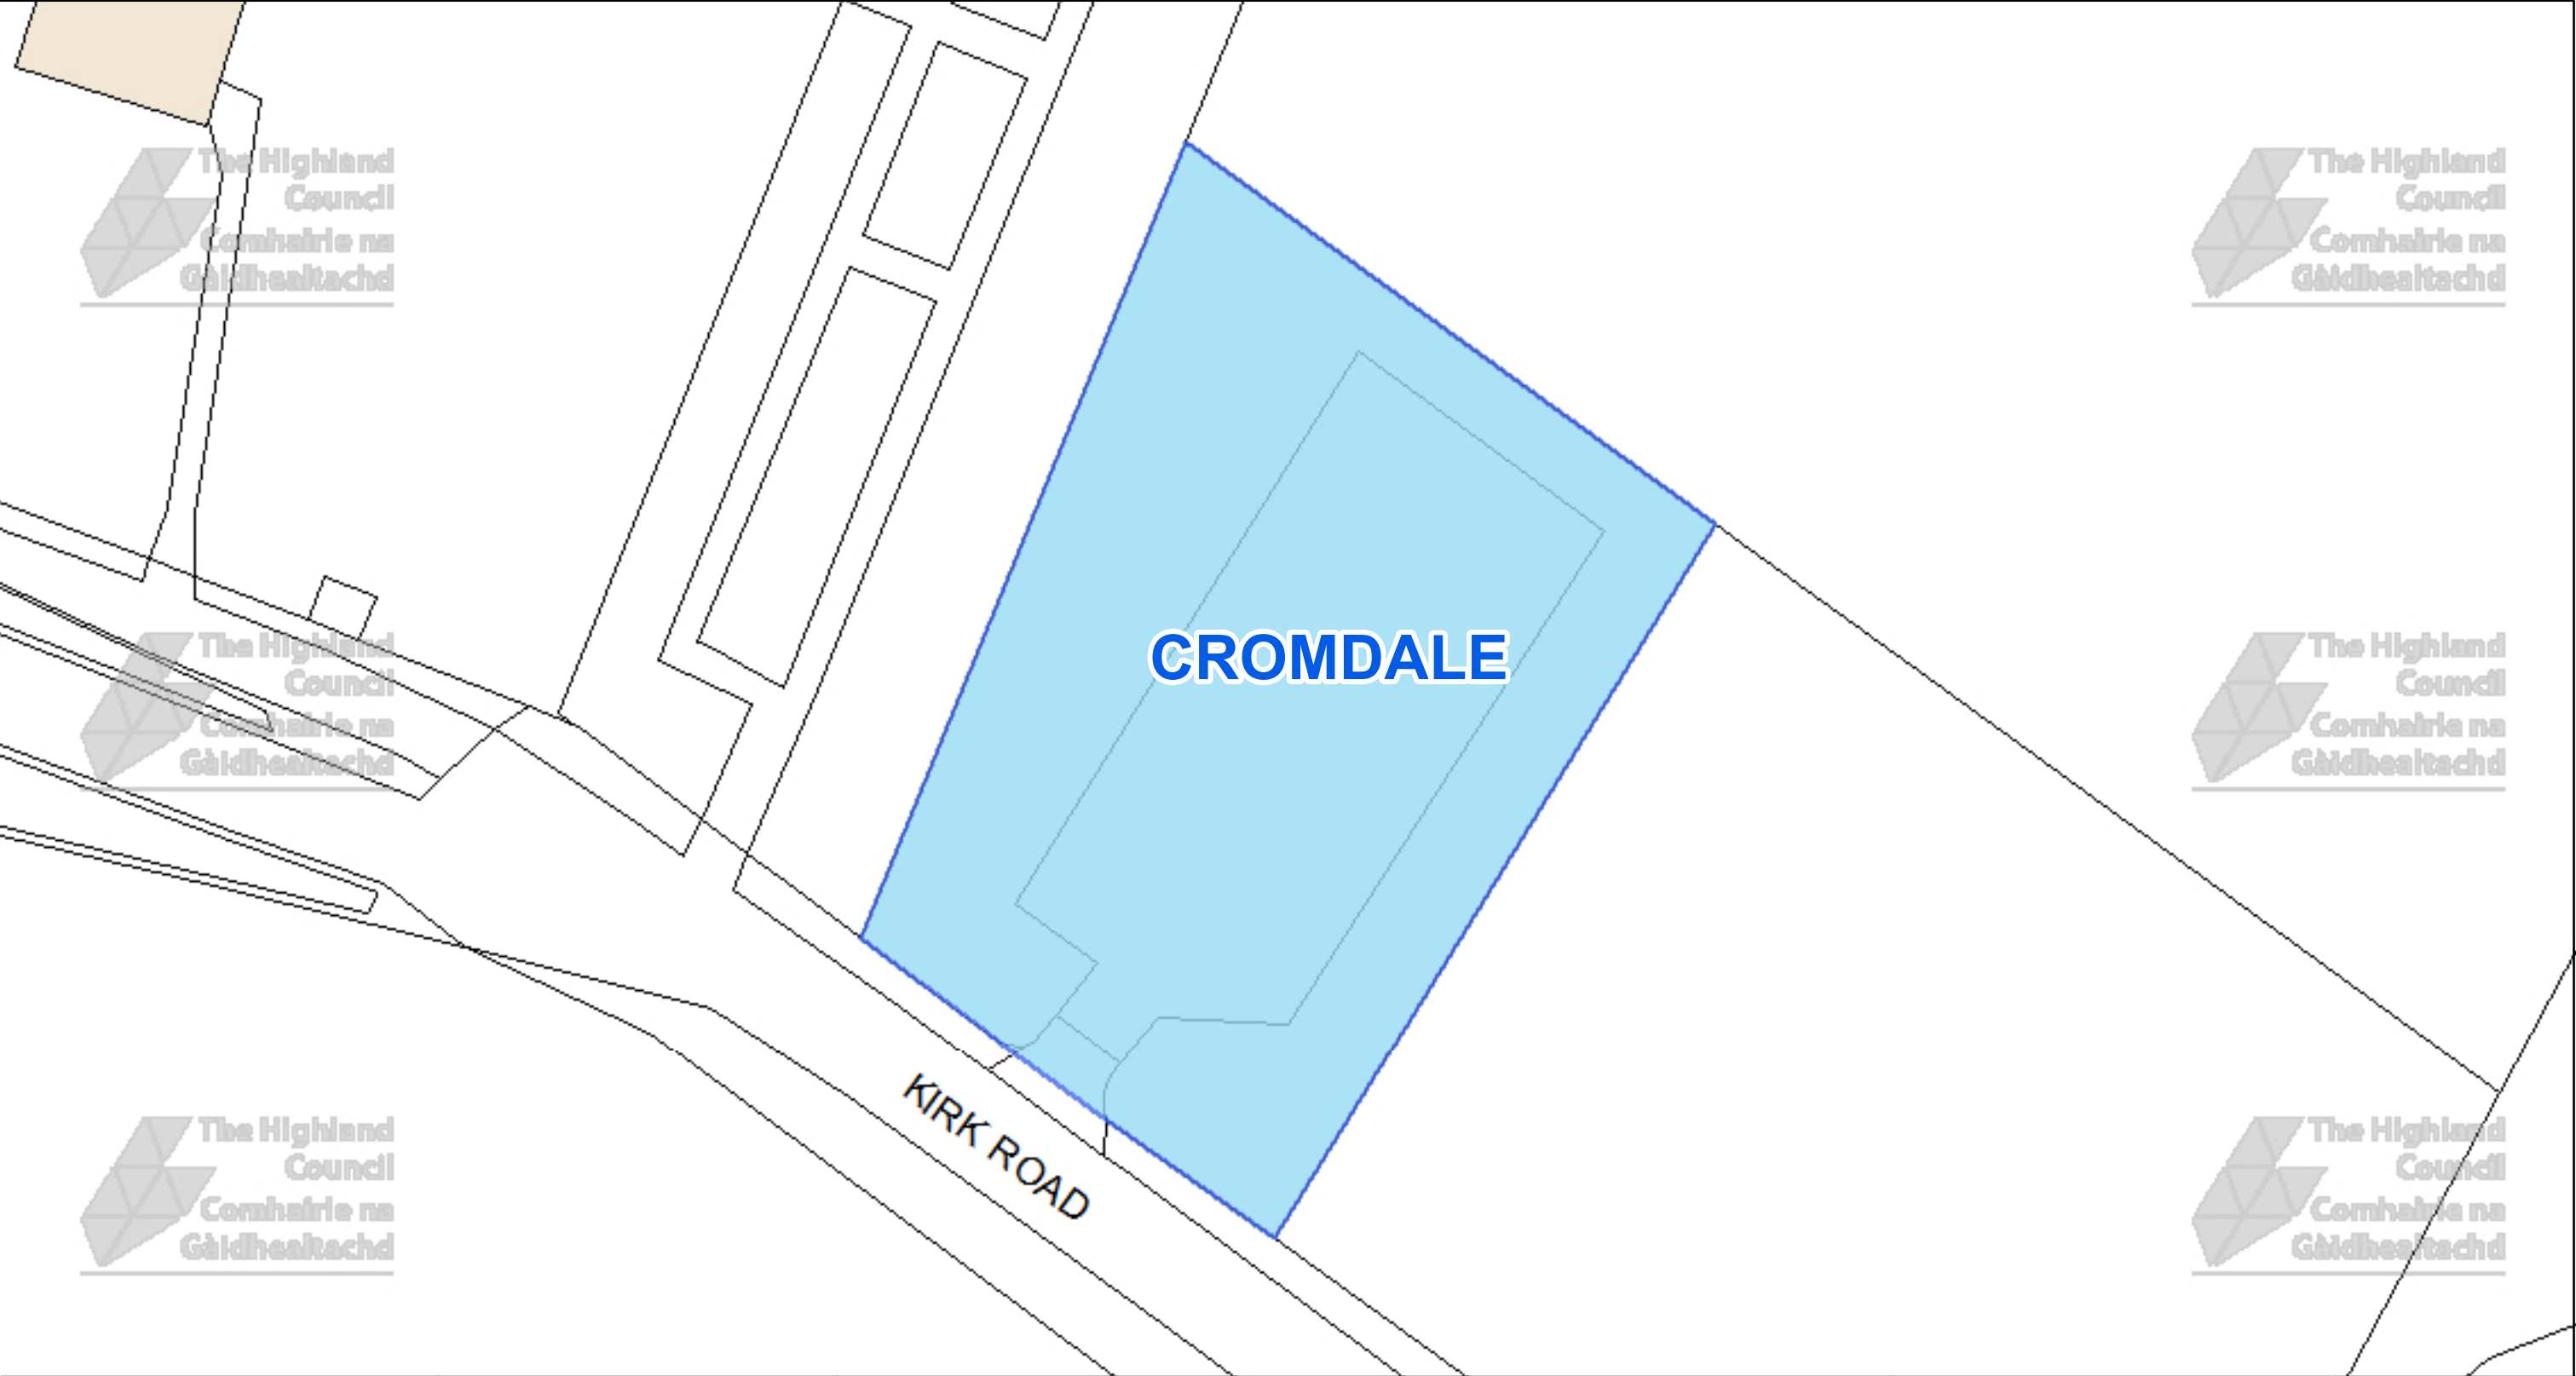

 The Highland Council Headquarters Glenurquhart Rd Inverness IV35NX © Crown copyright and database rights 2025 Ordnance Survey AC0000849432 The extent of the restrictions are 306,661 to 828,895 metres eastwards and 306,799 to 828,968 westwards using the British National Grid (EPSG 27700).		This is the Off-Street Plan CCP0402 referred In the foregoing The Highland Council (Off-Street Parking Places) (Decriminalised Parking Enforcement and Consolidation) (Variation Five) Order 2026	DATE 05/10/2026
			SCALE Scale: 1:350
			REFERENCE NUMBER CCP0402
			 Proper Officer

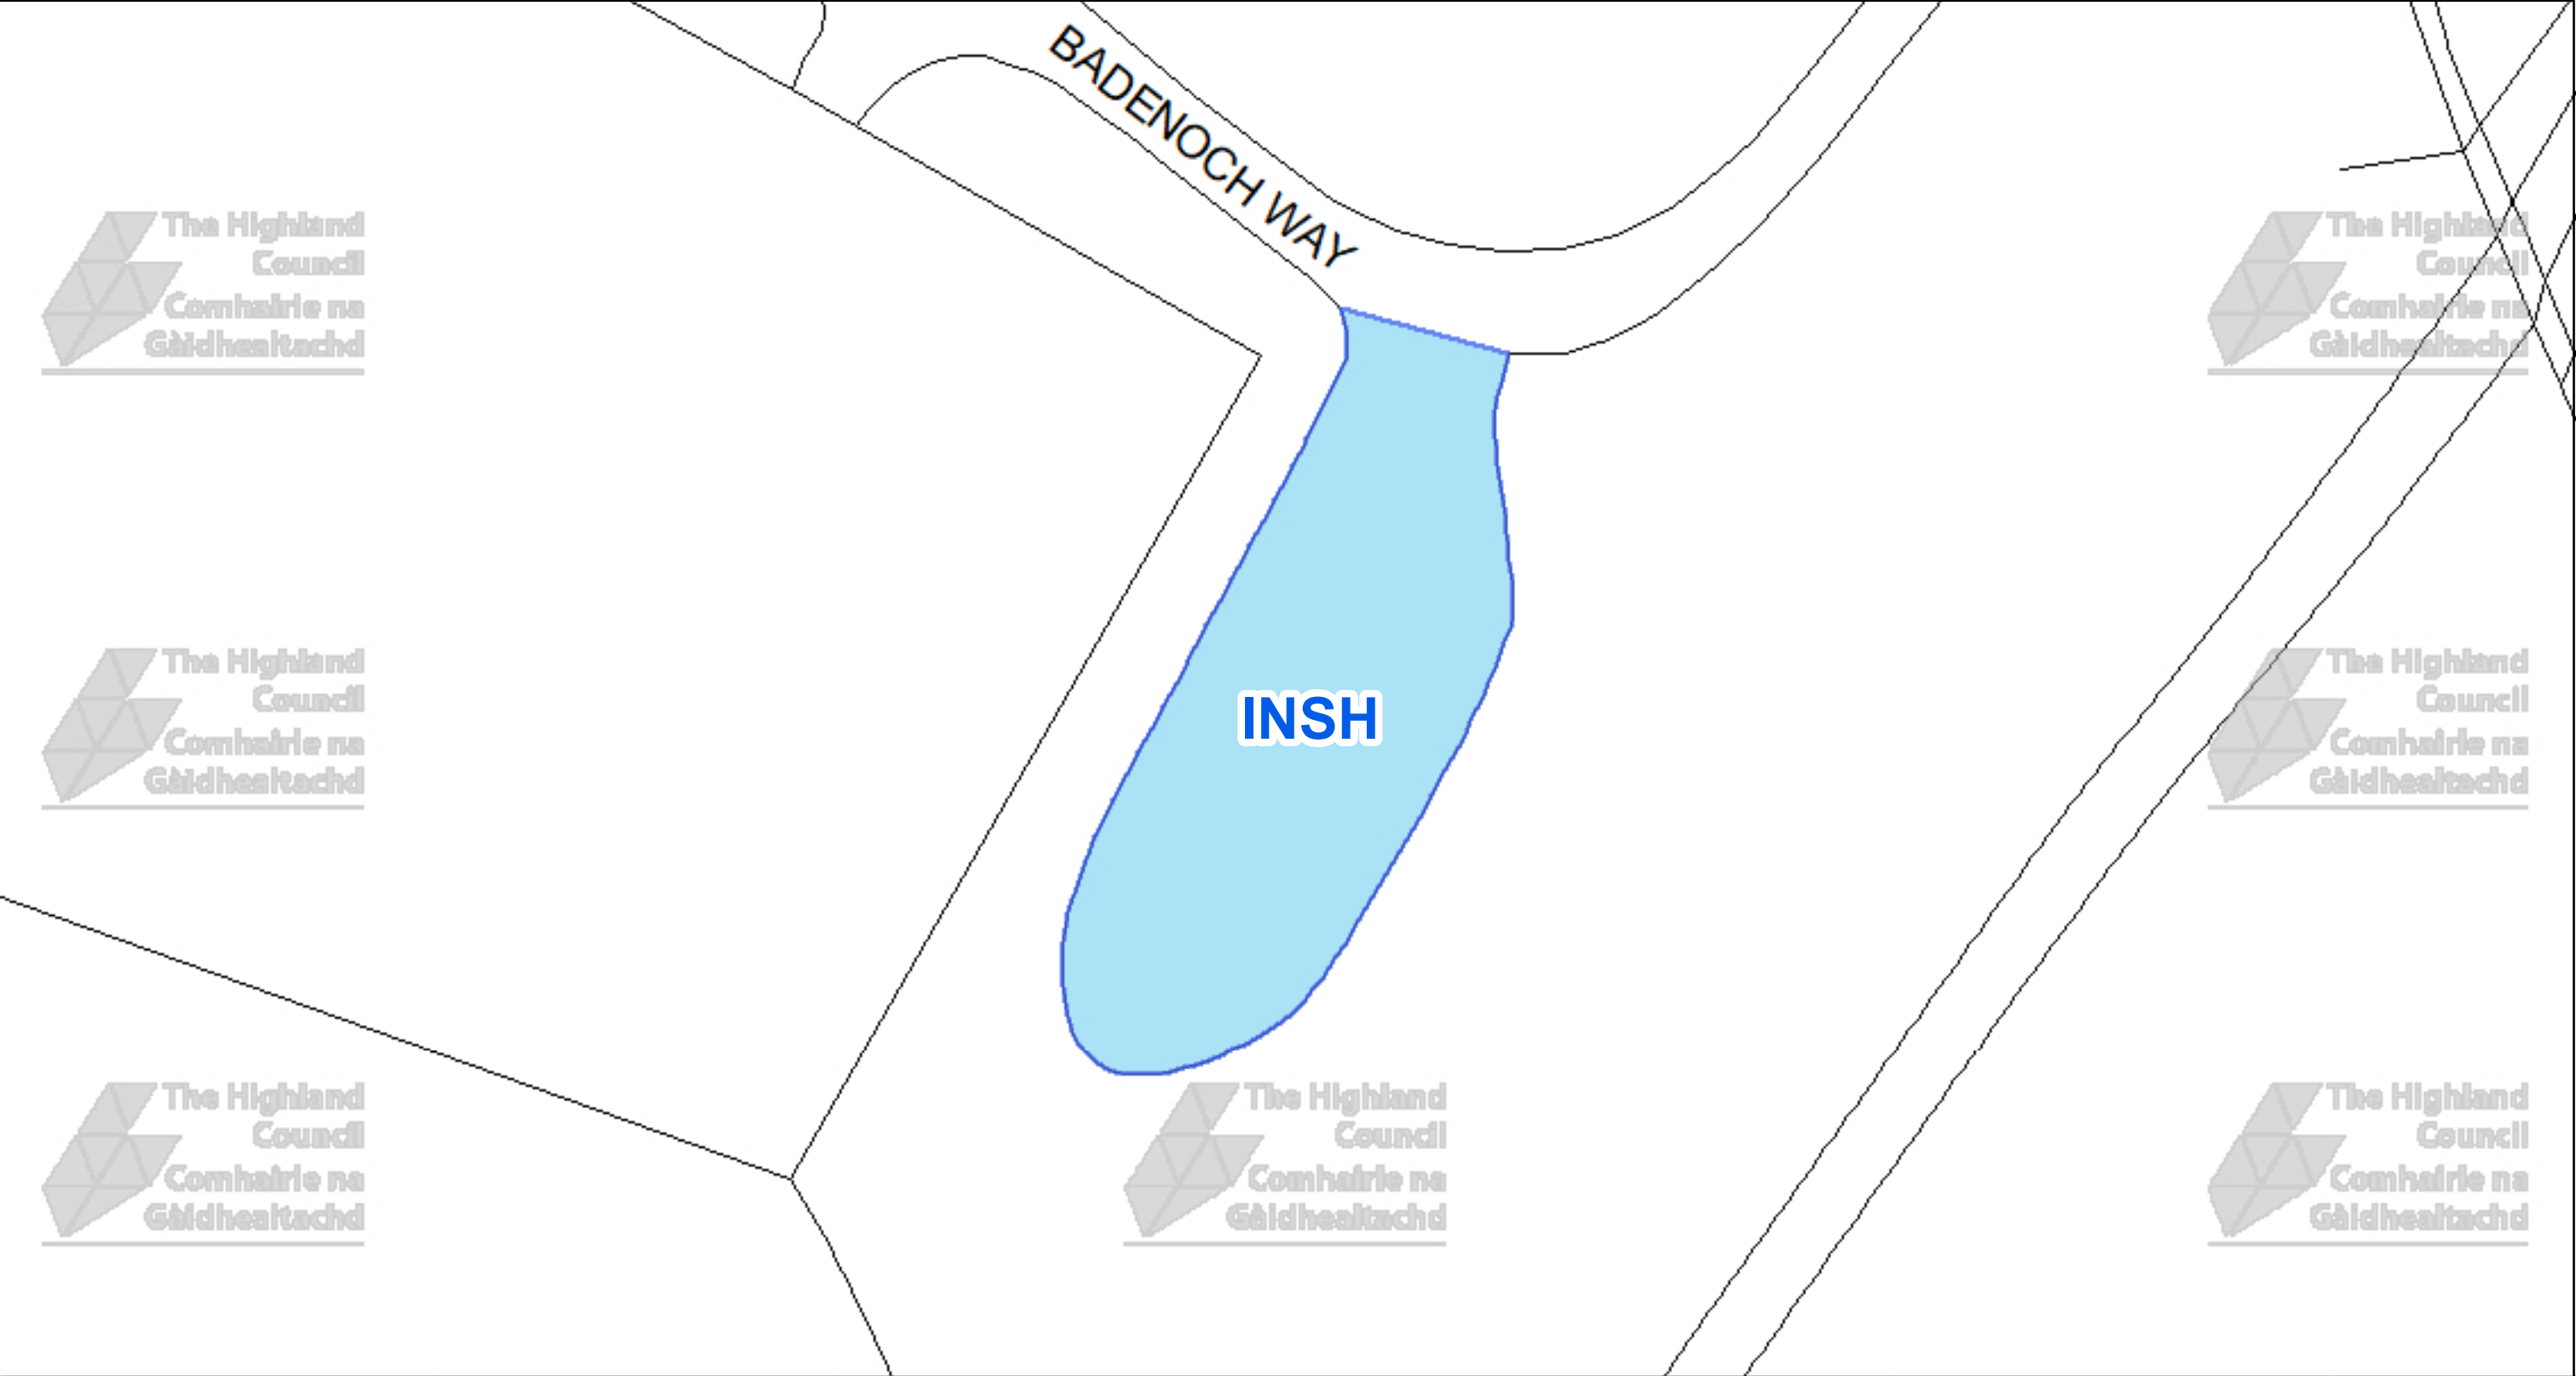

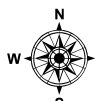 The Highland Council Headquarters Glenurquhart Rd Inverness IV35NX			This is the Off-Street Plan CCP0403 referred In the foregoing The Highland Council (Off-Street Parking Places) (Decriminalised Parking Enforcement and Consolidation) (Variation Five) Order 2026	DATE 05/10/2026 SCALE Scale: 1:250 REFERENCE NUMBER CCP0403
© Crown copyright and database rights 2025 Ordnance Survey AC0000849432 The extent of the restrictions are 283,539 to 805,154 metres eastwards and 283,632 to 805,206 westwards using the British National Grid (EPSG 27700).			Proper Officer	

CAR PARK NAME:

Banchor, Newtonmore



This is the Off-Street Plan
(CCP0404) referred
In the foregoing

The Highland Council
(Off-Street Parking Places)
(Decriminalised Parking
Enforcement and Consolidation)
(Variation Five) Order 2026

Signed by Proper Officer

© Crown copyright and database
rights 2025 Ordnance Survey AC0000849432

The extent of the restrictions are 270,408 to 798,800
metres eastwards and 270,664 to 855,936
westwards using the British National Grid (EPSG 27700).




The Highland Council
Headquarters
Glenurquhart Rd
Inverness
IV35NX

SCALE
1:650

DATE
05/10/2026

REFERENCE NUMBER
CCP0404



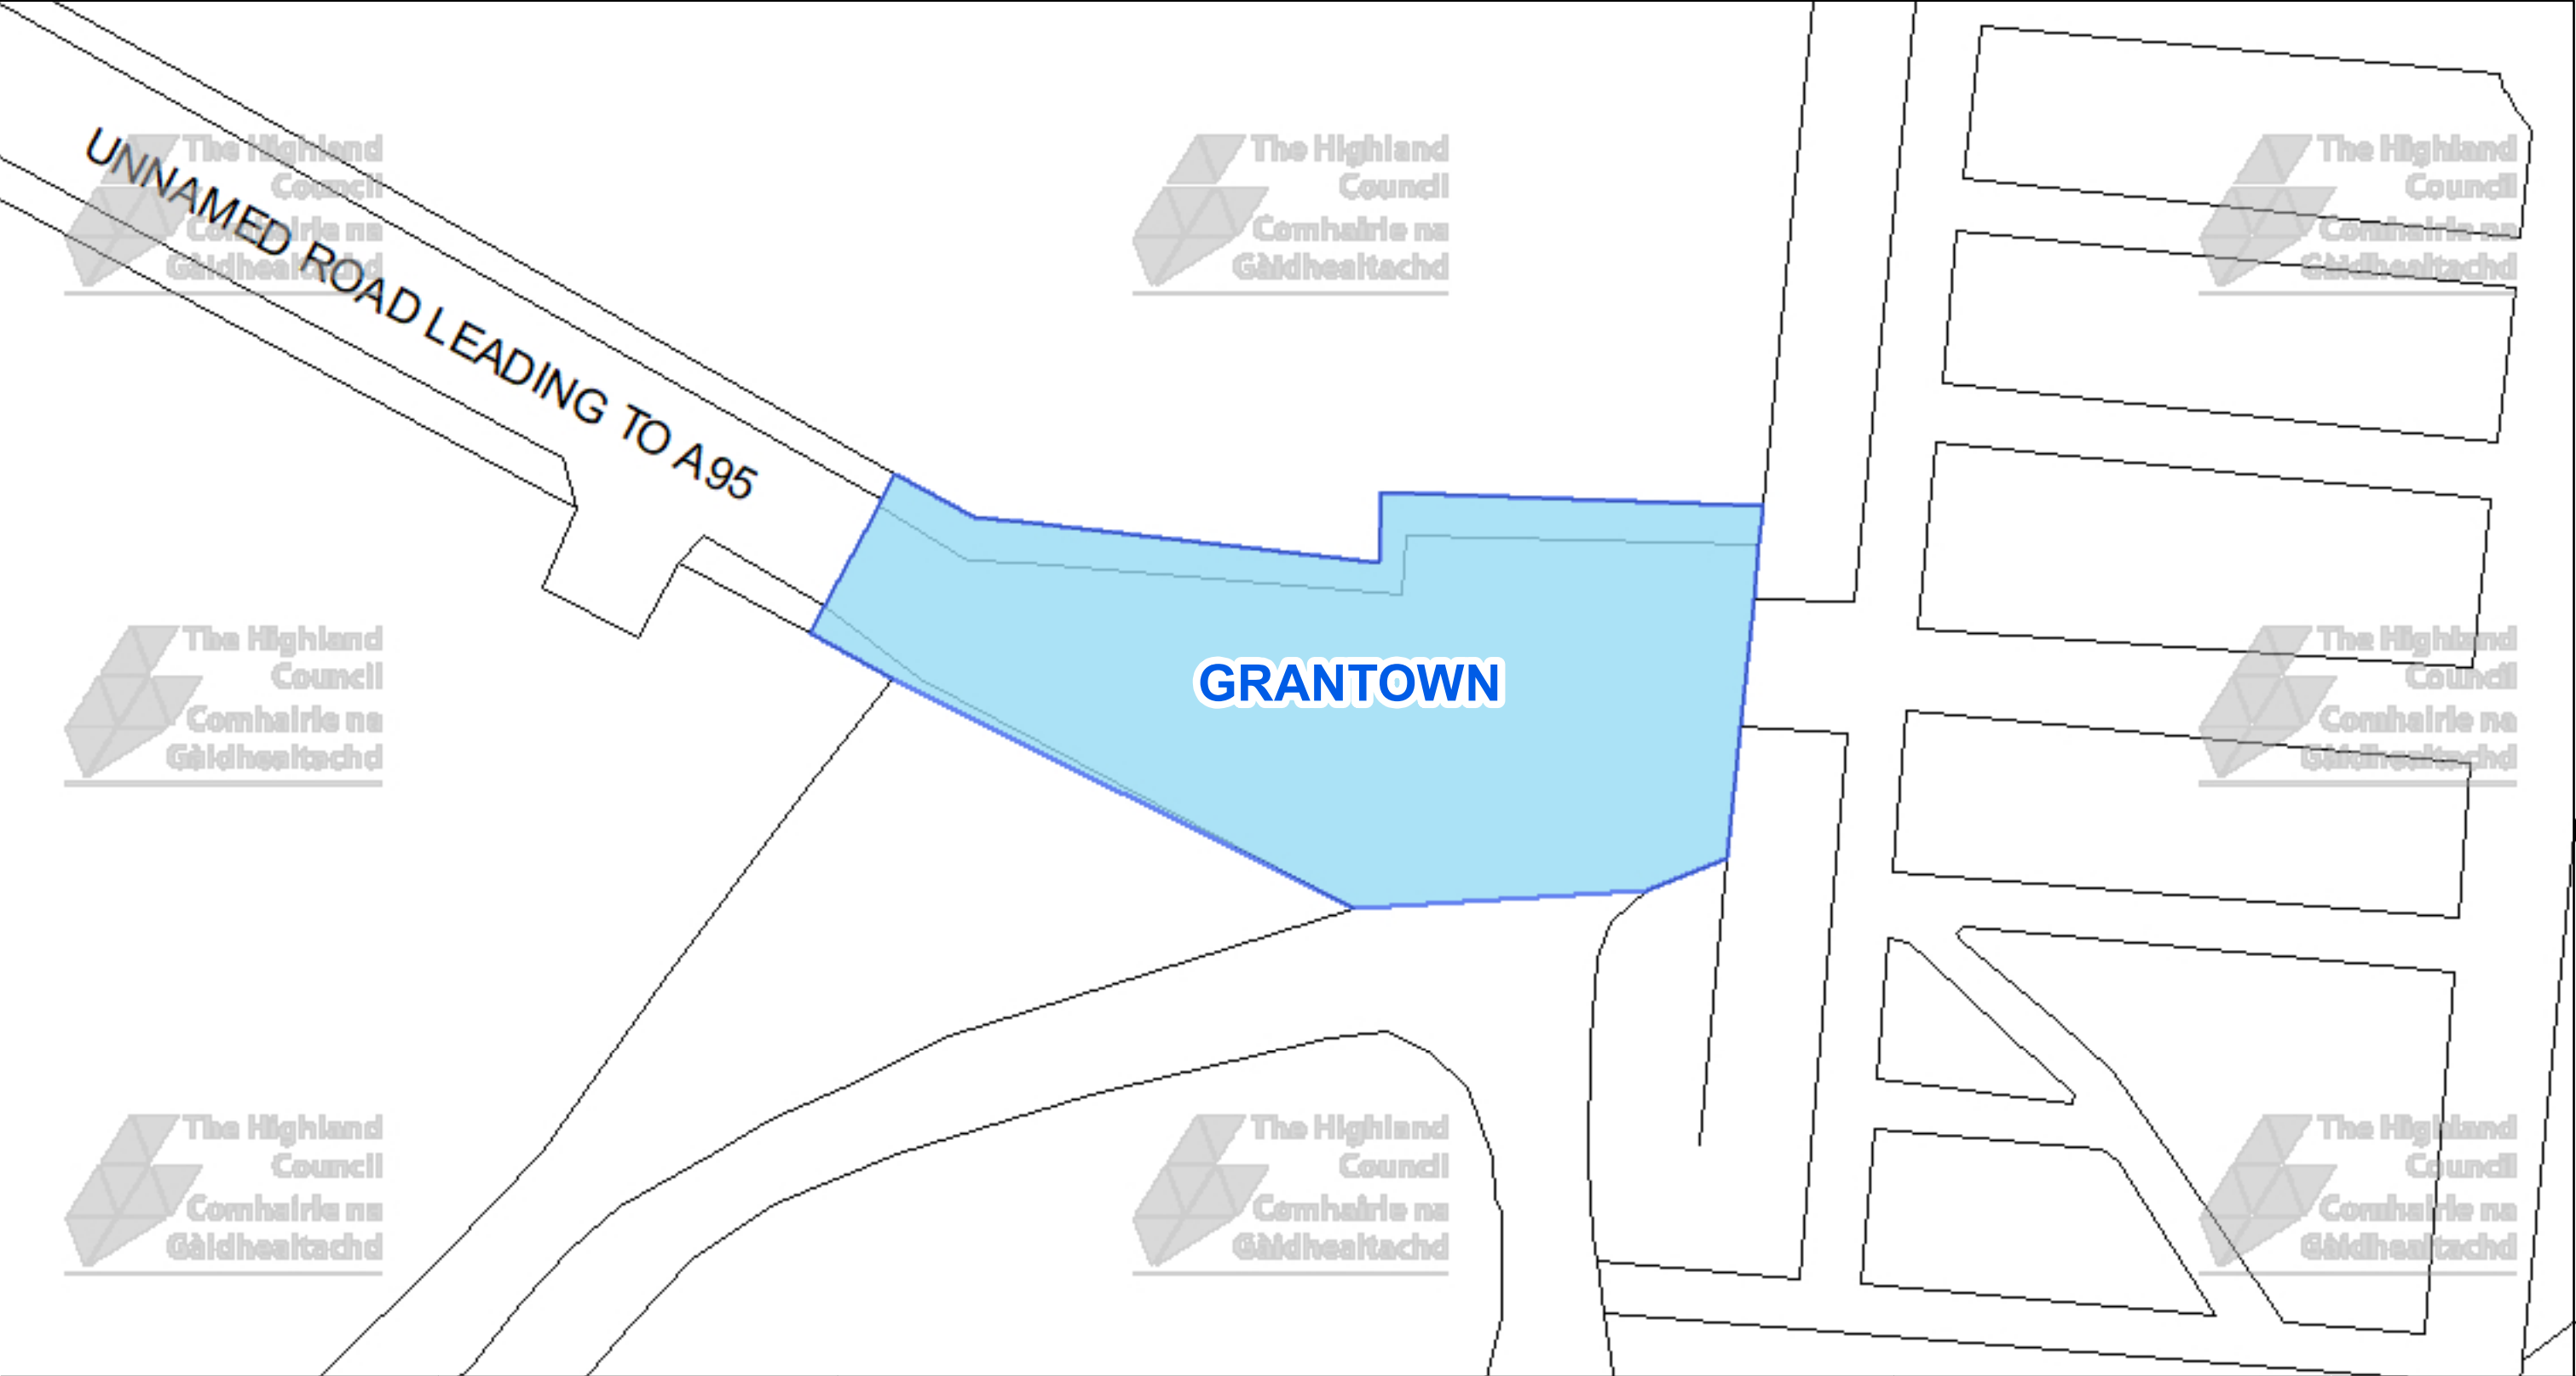




The Highland Council
Headquarters
Glenurquhart Rd
Inverness
IV35NX

© Crown copyright and database
rights 2025 Ordnance Survey AC0000849432

The extent of the restrictions are 302,642 to 302,642
metres eastwards and 270,664 to 826,795
westwards using the British National Grid (EPSG 27700).

 

This is the Off-Street Plan
CCP0405 referred
In the foregoing

The Highland Council
(Off-Street Parking Places)
(Decriminalised Parking
Enforcement and Consolidation)
(Variation Five) Order 2026

Proper Officer


DATE
05/10/2026


SCALE
Scale: 1:250

REFERENCE NUMBER
CCP0405




CAR PARK NAME: **Inverallen, Grantown**

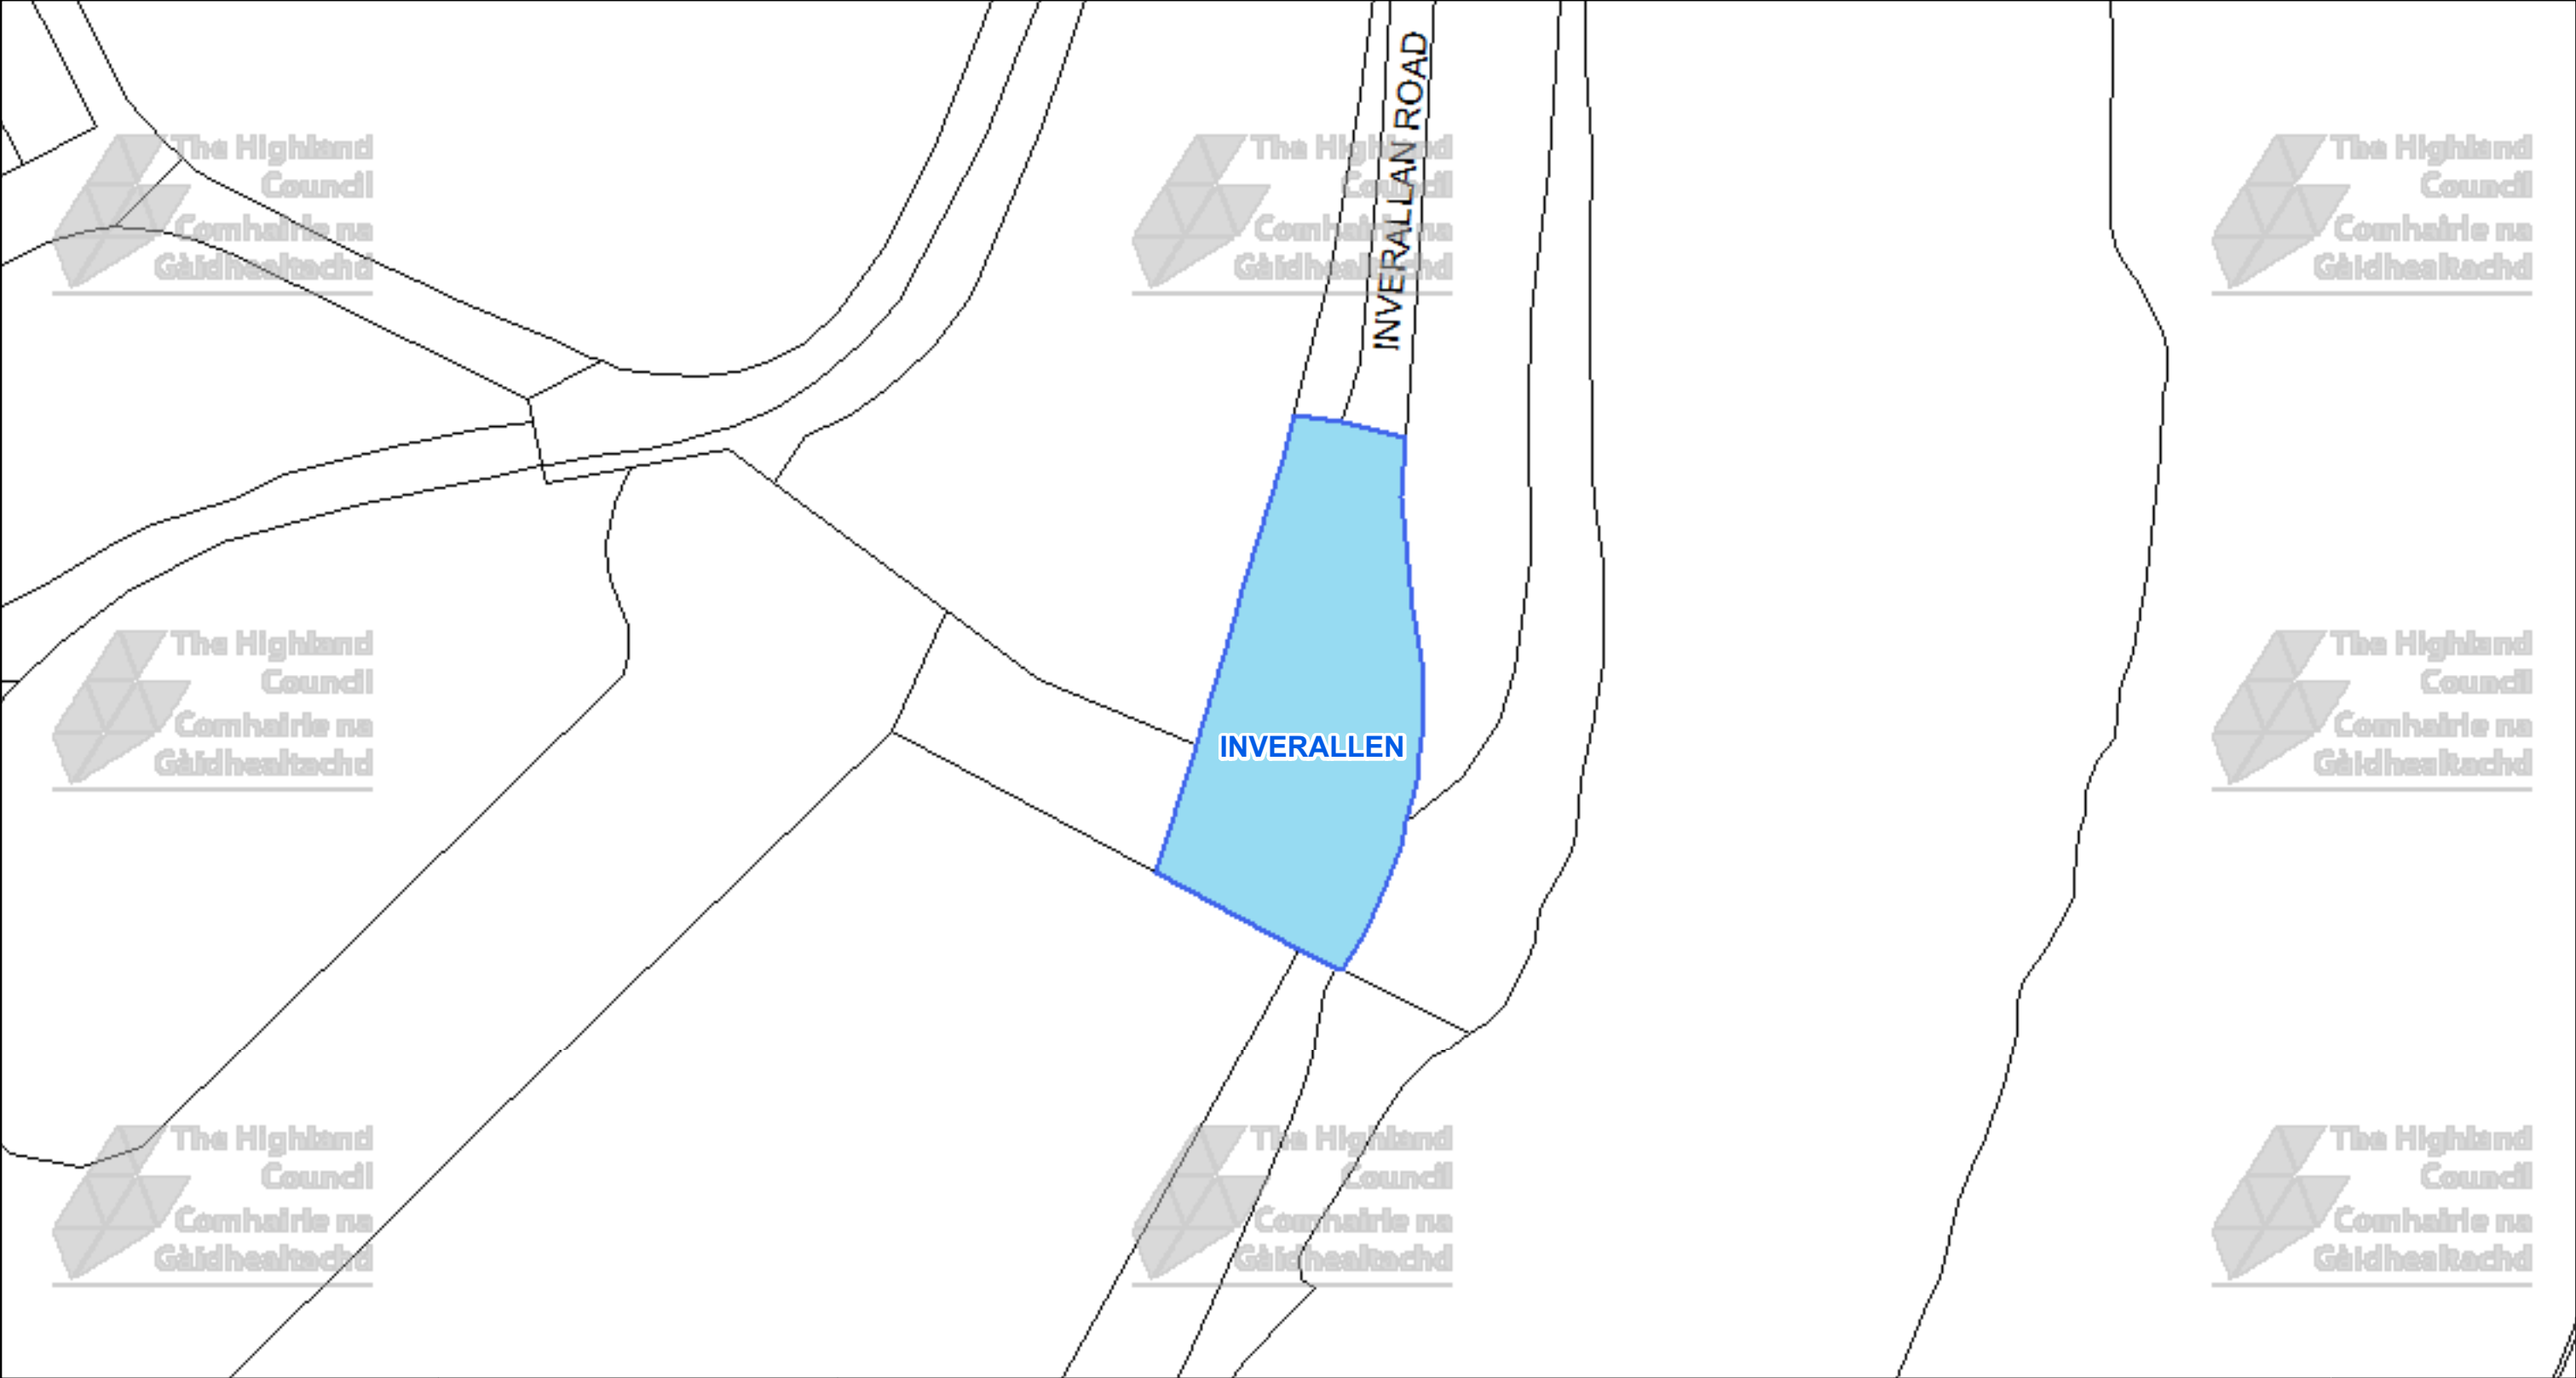

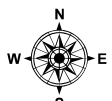 The Highland Council Headquarters Glenurquhart Rd Inverness IV35NX			This is the Off-Street Plan (CCP0406) referred In the foregoing The Highland Council (Off-Street Parking Places) (Decriminalised Parking Enforcement and Consolidation) (Variation Five) Order 2026	DATE 05/10/2026 SCALE Scale: 1:500 REFERENCE NUMBER CCP0406
© Crown copyright and database rights 2025 Ordnance Survey AC0000849432 The extent of the restrictions are 302,621 to 826,013 metres eastwards and 302,818 to 826,117 westwards using the British National Grid (EPSG 27700).			Proper Officer	

CAR PARK NAME:

Carrbridge, Carrbridge

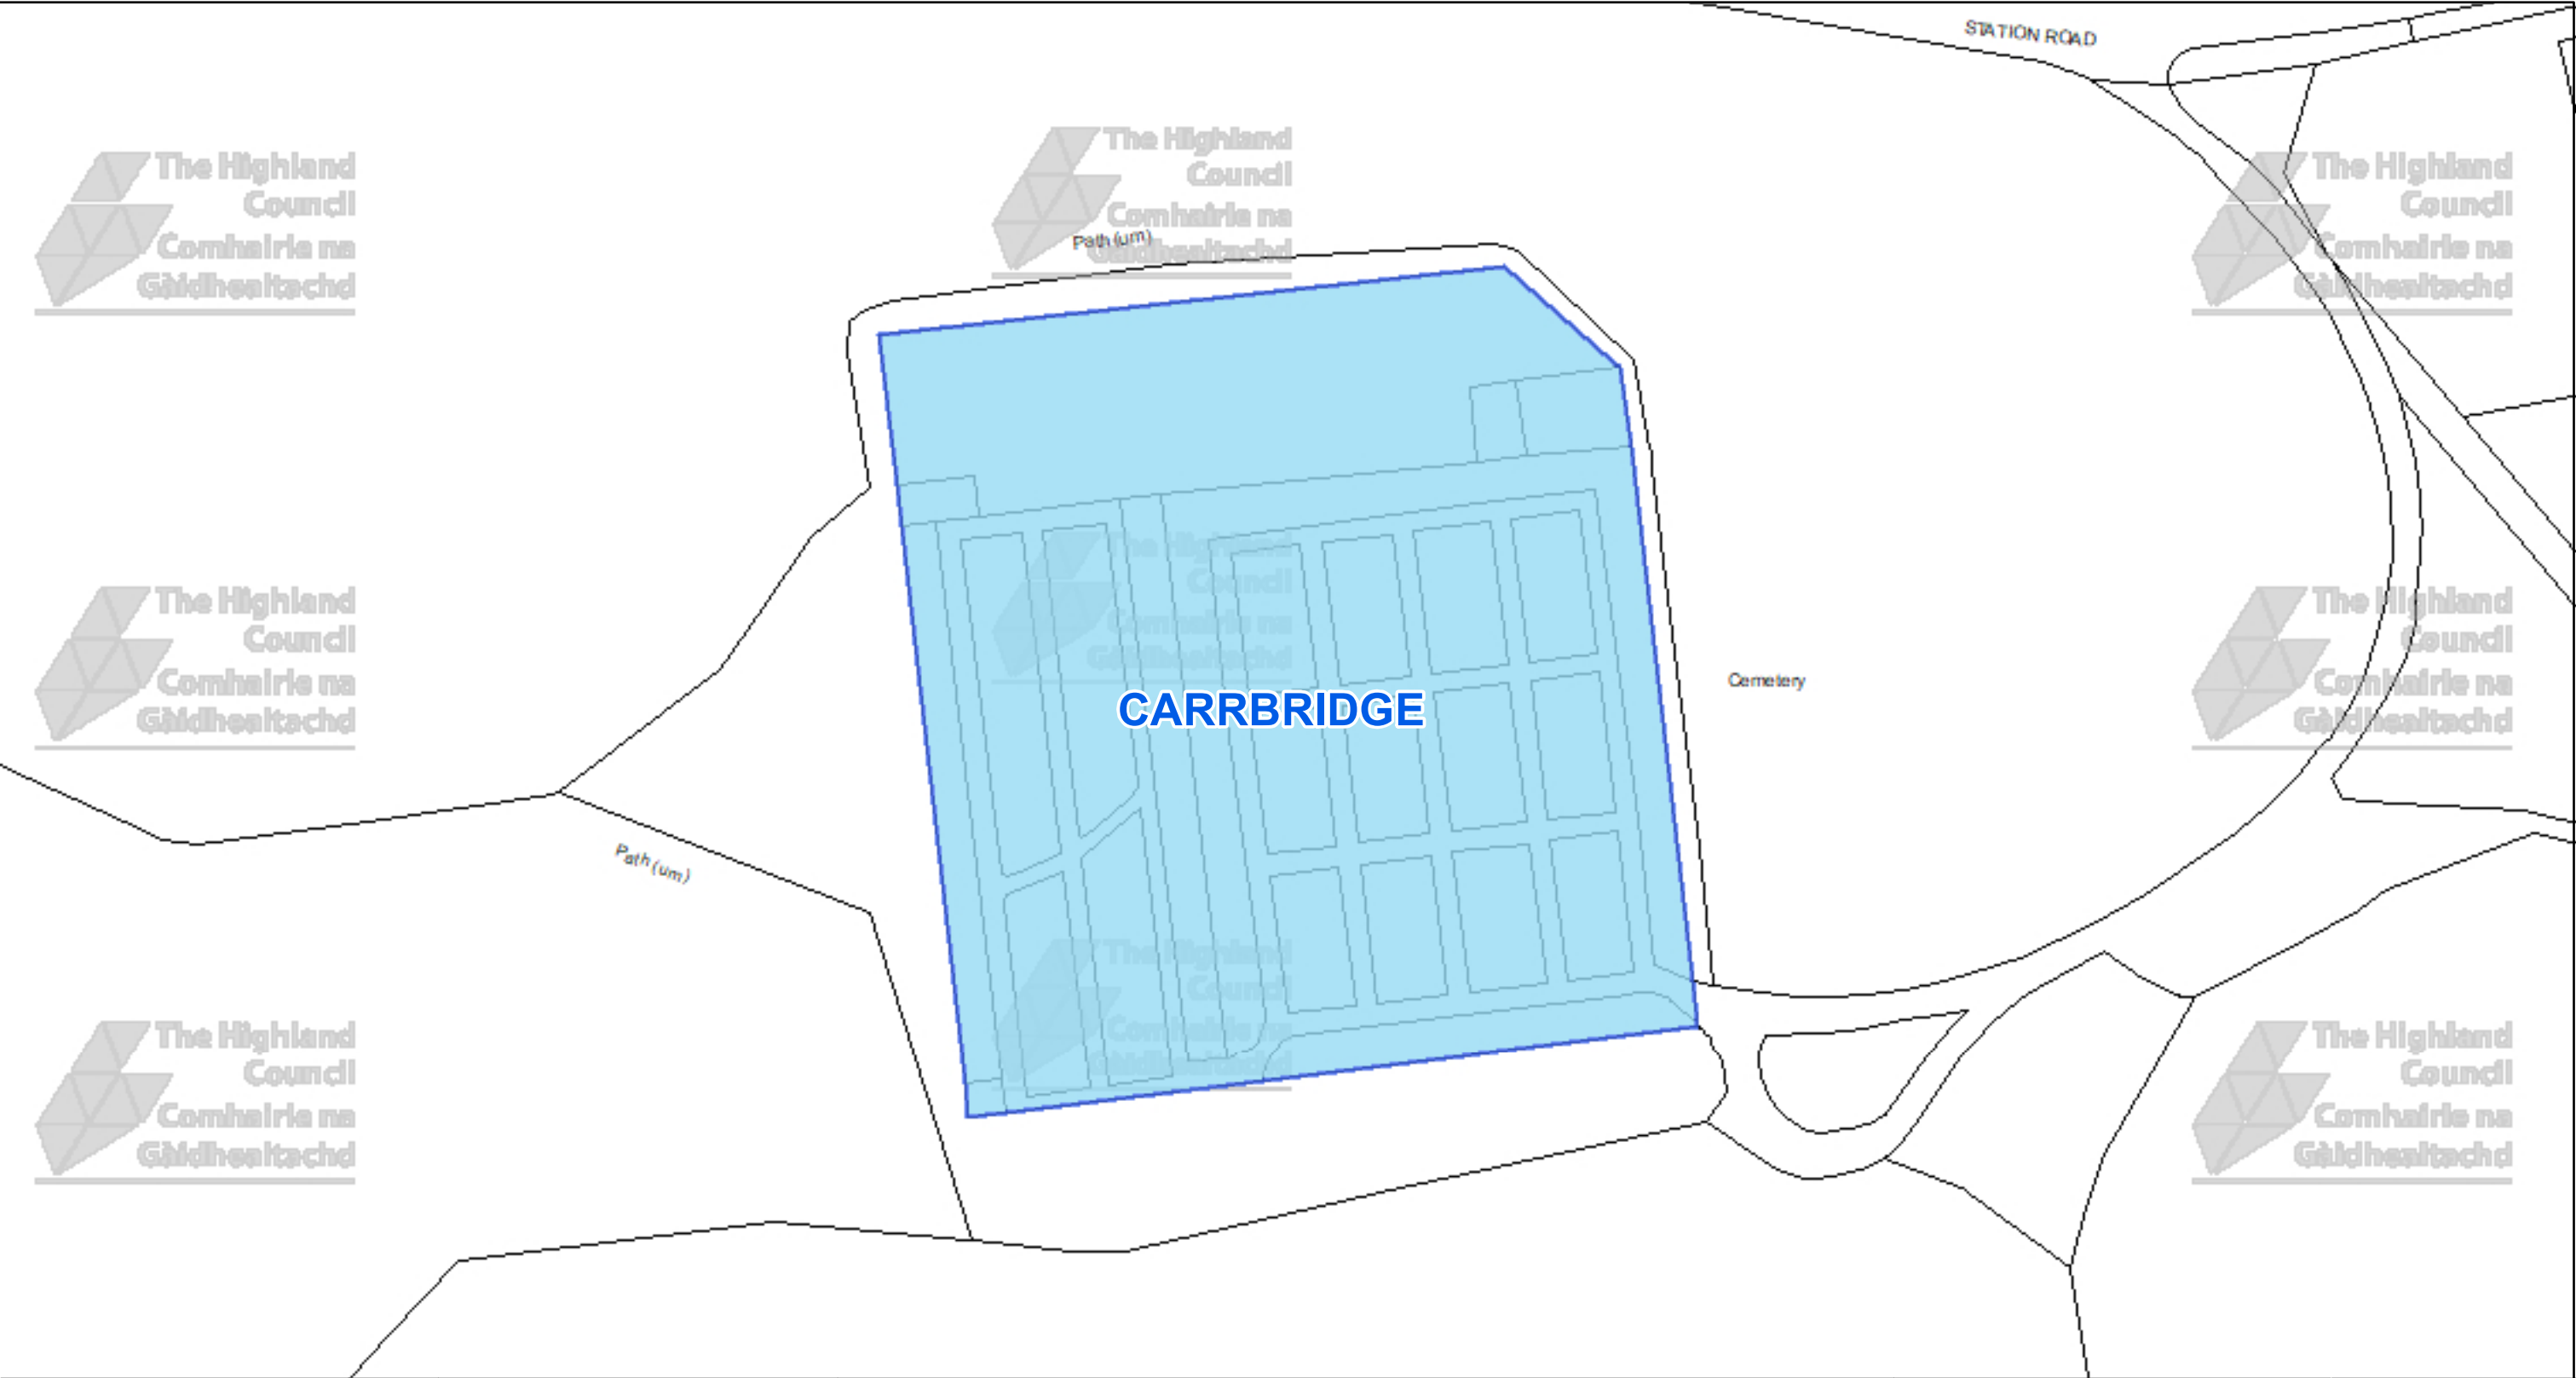




The Highland Council
Headquarters
Glenurquhart Rd
Inverness
IV35NX

© Crown copyright and database
rights 2025 Ordnance Survey AC0000849432

The extent of the restrictions are 290,199 to 822,716
metres eastwards and 290,436 to 822,840
westwards using the British National Grid (EPSG 27700).

 

This is the Off-Street Plan
CCP0407 referred
In the foregoing

The Highland Council
(Off-Street Parking Places)
(Decriminalised Parking
Enforcement and Consolidation)
(Variation One) Order 2024

Proper Officer

DATE
05/10/2026


SCALE
Scale: 1:600

REFERENCE NUMBER
CCP0407



CAR PARK NAME: **Alvie, Alvie**

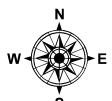


 The Highland Council Headquarters Glenurquhart Rd Inverness IV35NX			This is the Off-Street Plan (CCP0408) referred In the foregoing The Highland Council (Off-Street Parking Places) (Decriminalised Parking Enforcement and Consolidation) (Variation Five) Order 2026	DATE 05/10/2026 SCALE Scale: 1:300 REFERENCE NUMBER CCP0408
© Crown copyright and database rights 2025 Ordnance Survey AC0000849432 The extent of the restrictions are 286,369 to 809,268 metres eastwards and 286,483 to 809,329 westwards using the British National Grid (EPSG 27700).			Proper Officer	

CAR PARK NAME:


Ellan Wood Car Park, Carrbridge

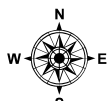

 The Highland Council Headquarters Glenurquhart Rd Inverness IV35NX			This is the Off-Street Plan (CP0001) referred In the foregoing The Highland (Off-Street Parking Places) (Decriminalised Parking Enforcement and Consolidation) (Variation Five) Order 2026	DATE 05/10/2026 SCALE Scale: 1:575 REFERENCE NUMBER CP0001 
© Crown copyright and database rights 2025 Ordnance Survey AC0000849432 The extent of the restrictions are 290,285 to 822,725 metres eastwards and 290,512 to 822,845 westwards using the British National Grid (EPSG 27700).			Proper Officer	


CAR PARK NAME:


Grampian Road Car Park, Aviemore

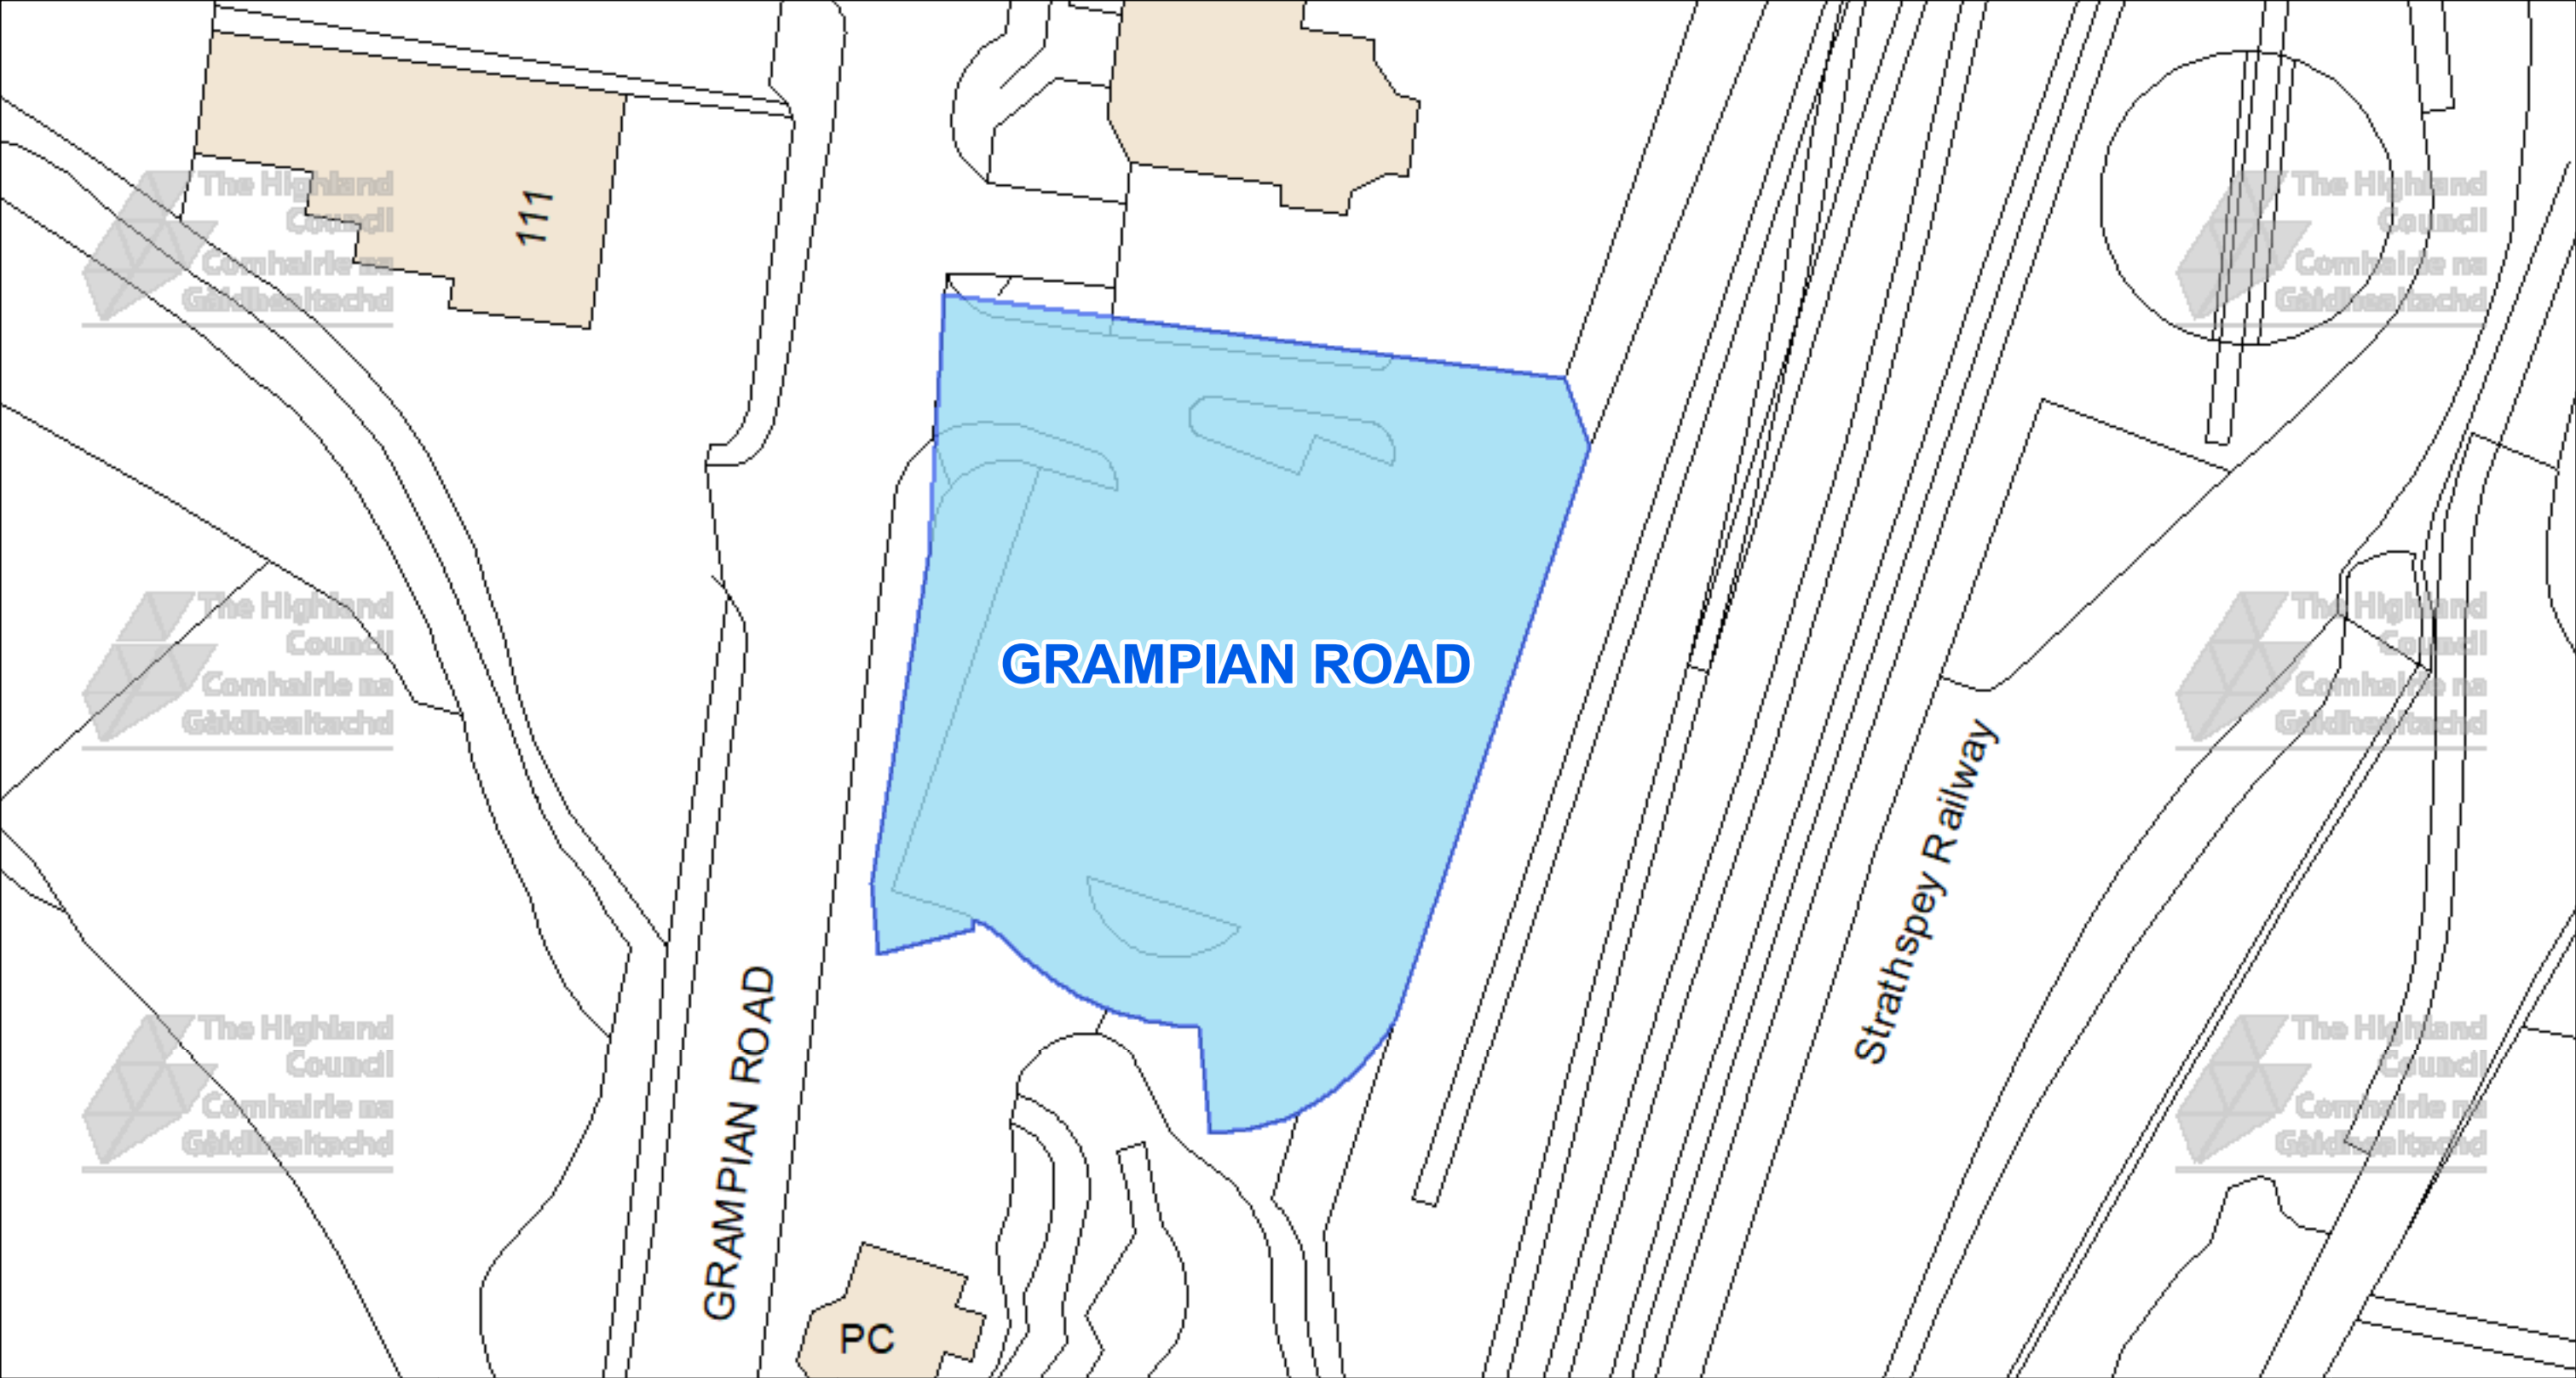

 The Highland Council Headquarters Glenurquhart Rd Inverness IV35NX			This is the Off-Street Plan (CP0002) referred In the foregoing The Highland (Off-Street Parking Places) (Decriminalised Parking Enforcement and Consolidation) (Variation Five) Order 2026	DATE 05/10/2026 SCALE Scale: 1:400 REFERENCE NUMBER CP0002 
© Crown copyright and database rights 2025 Ordnance Survey AC0000849432 The extent of the restrictions are 289,525 to 812,573 metres eastwards and 289,656 to 812,636 westwards using the British National Grid (EPSG 27700).			Proper Officer	


CAR PARK NAME: Village Car Park, Carrbridge

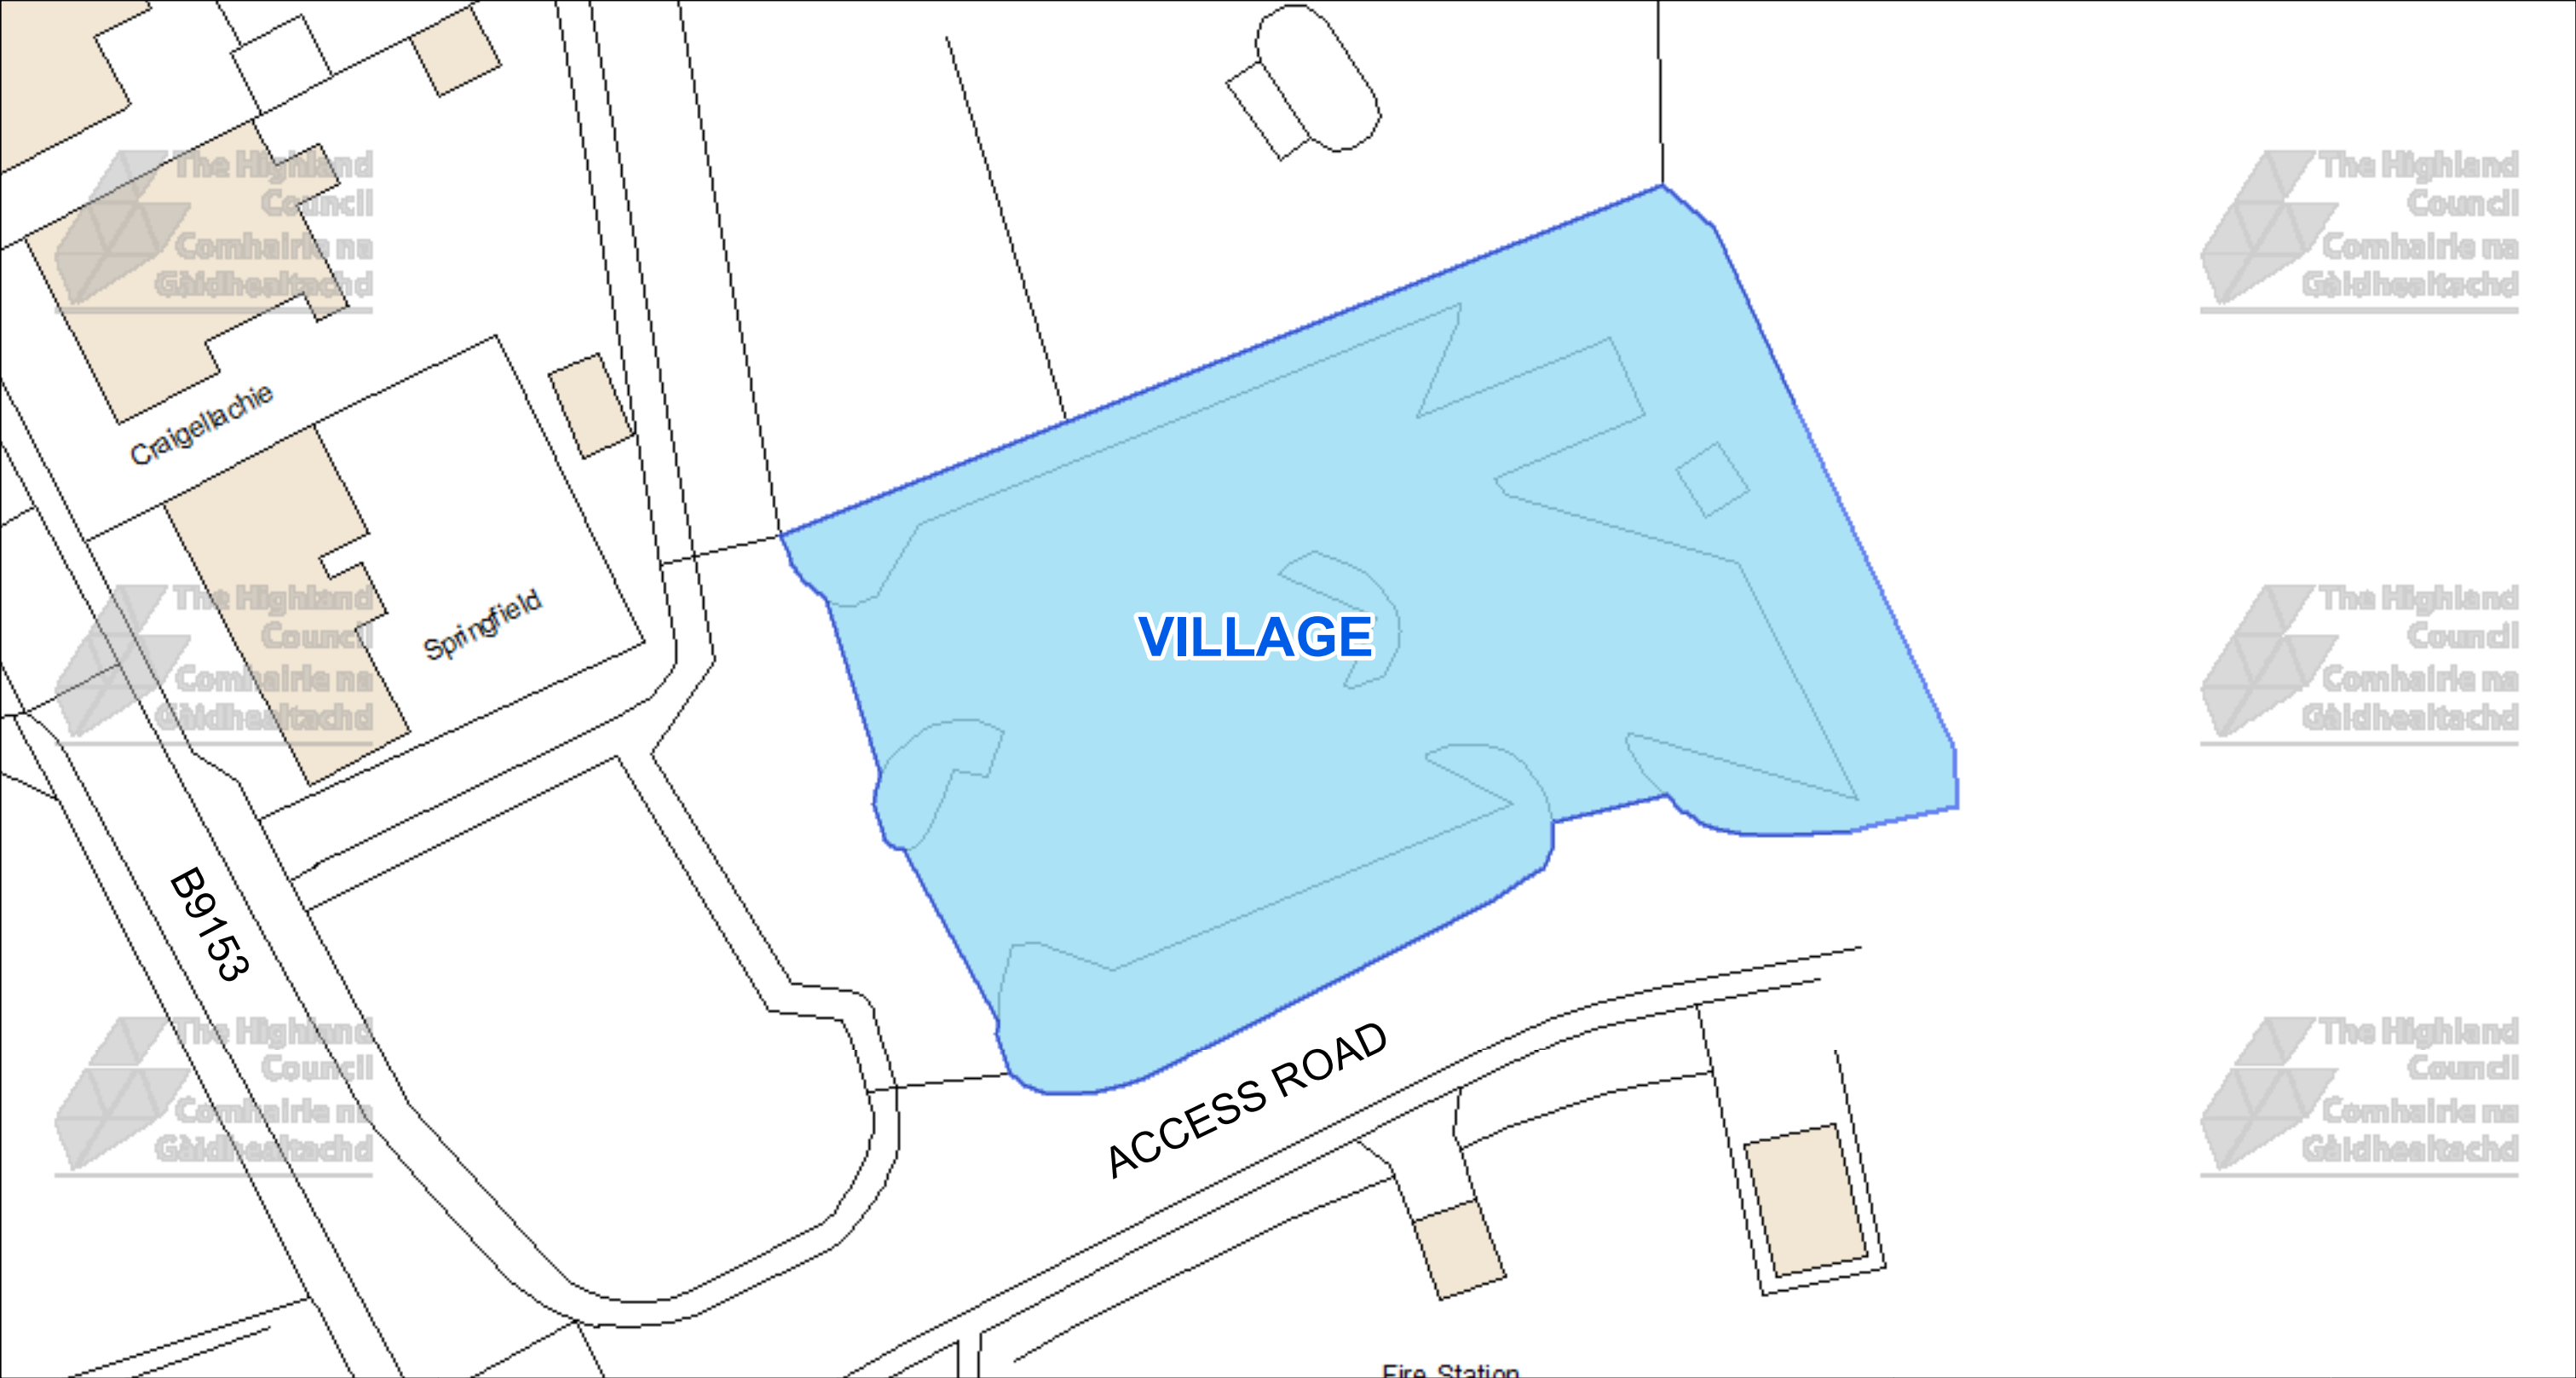

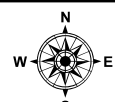The Highland Council Comhairle na Gàidhealtachd The Highland Council Headquarters Glenurquhart Rd Inverness IV35NX			This is the Off-Street Plan (CP0003) referred In the foregoing The Highland Council (Off-Street Parking Places) (Decriminalised Parking Enforcement and Consolidation) (Variation Five) Order 2026	DATE 05/10/2026 SCALE Scale: 1:400 REFERENCE NUMBER CP0003 
© Crown copyright and database rights 2025 Ordnance Survey AC0000849432 The extent of the restrictions are 290,695 to 822,742 metres eastwards and 290,819 to 822,825 westwards using the British National Grid (EPSG 27700).				Proper Officer

CAR PARK NAME:

High Street Car Park, Granttown on Spey

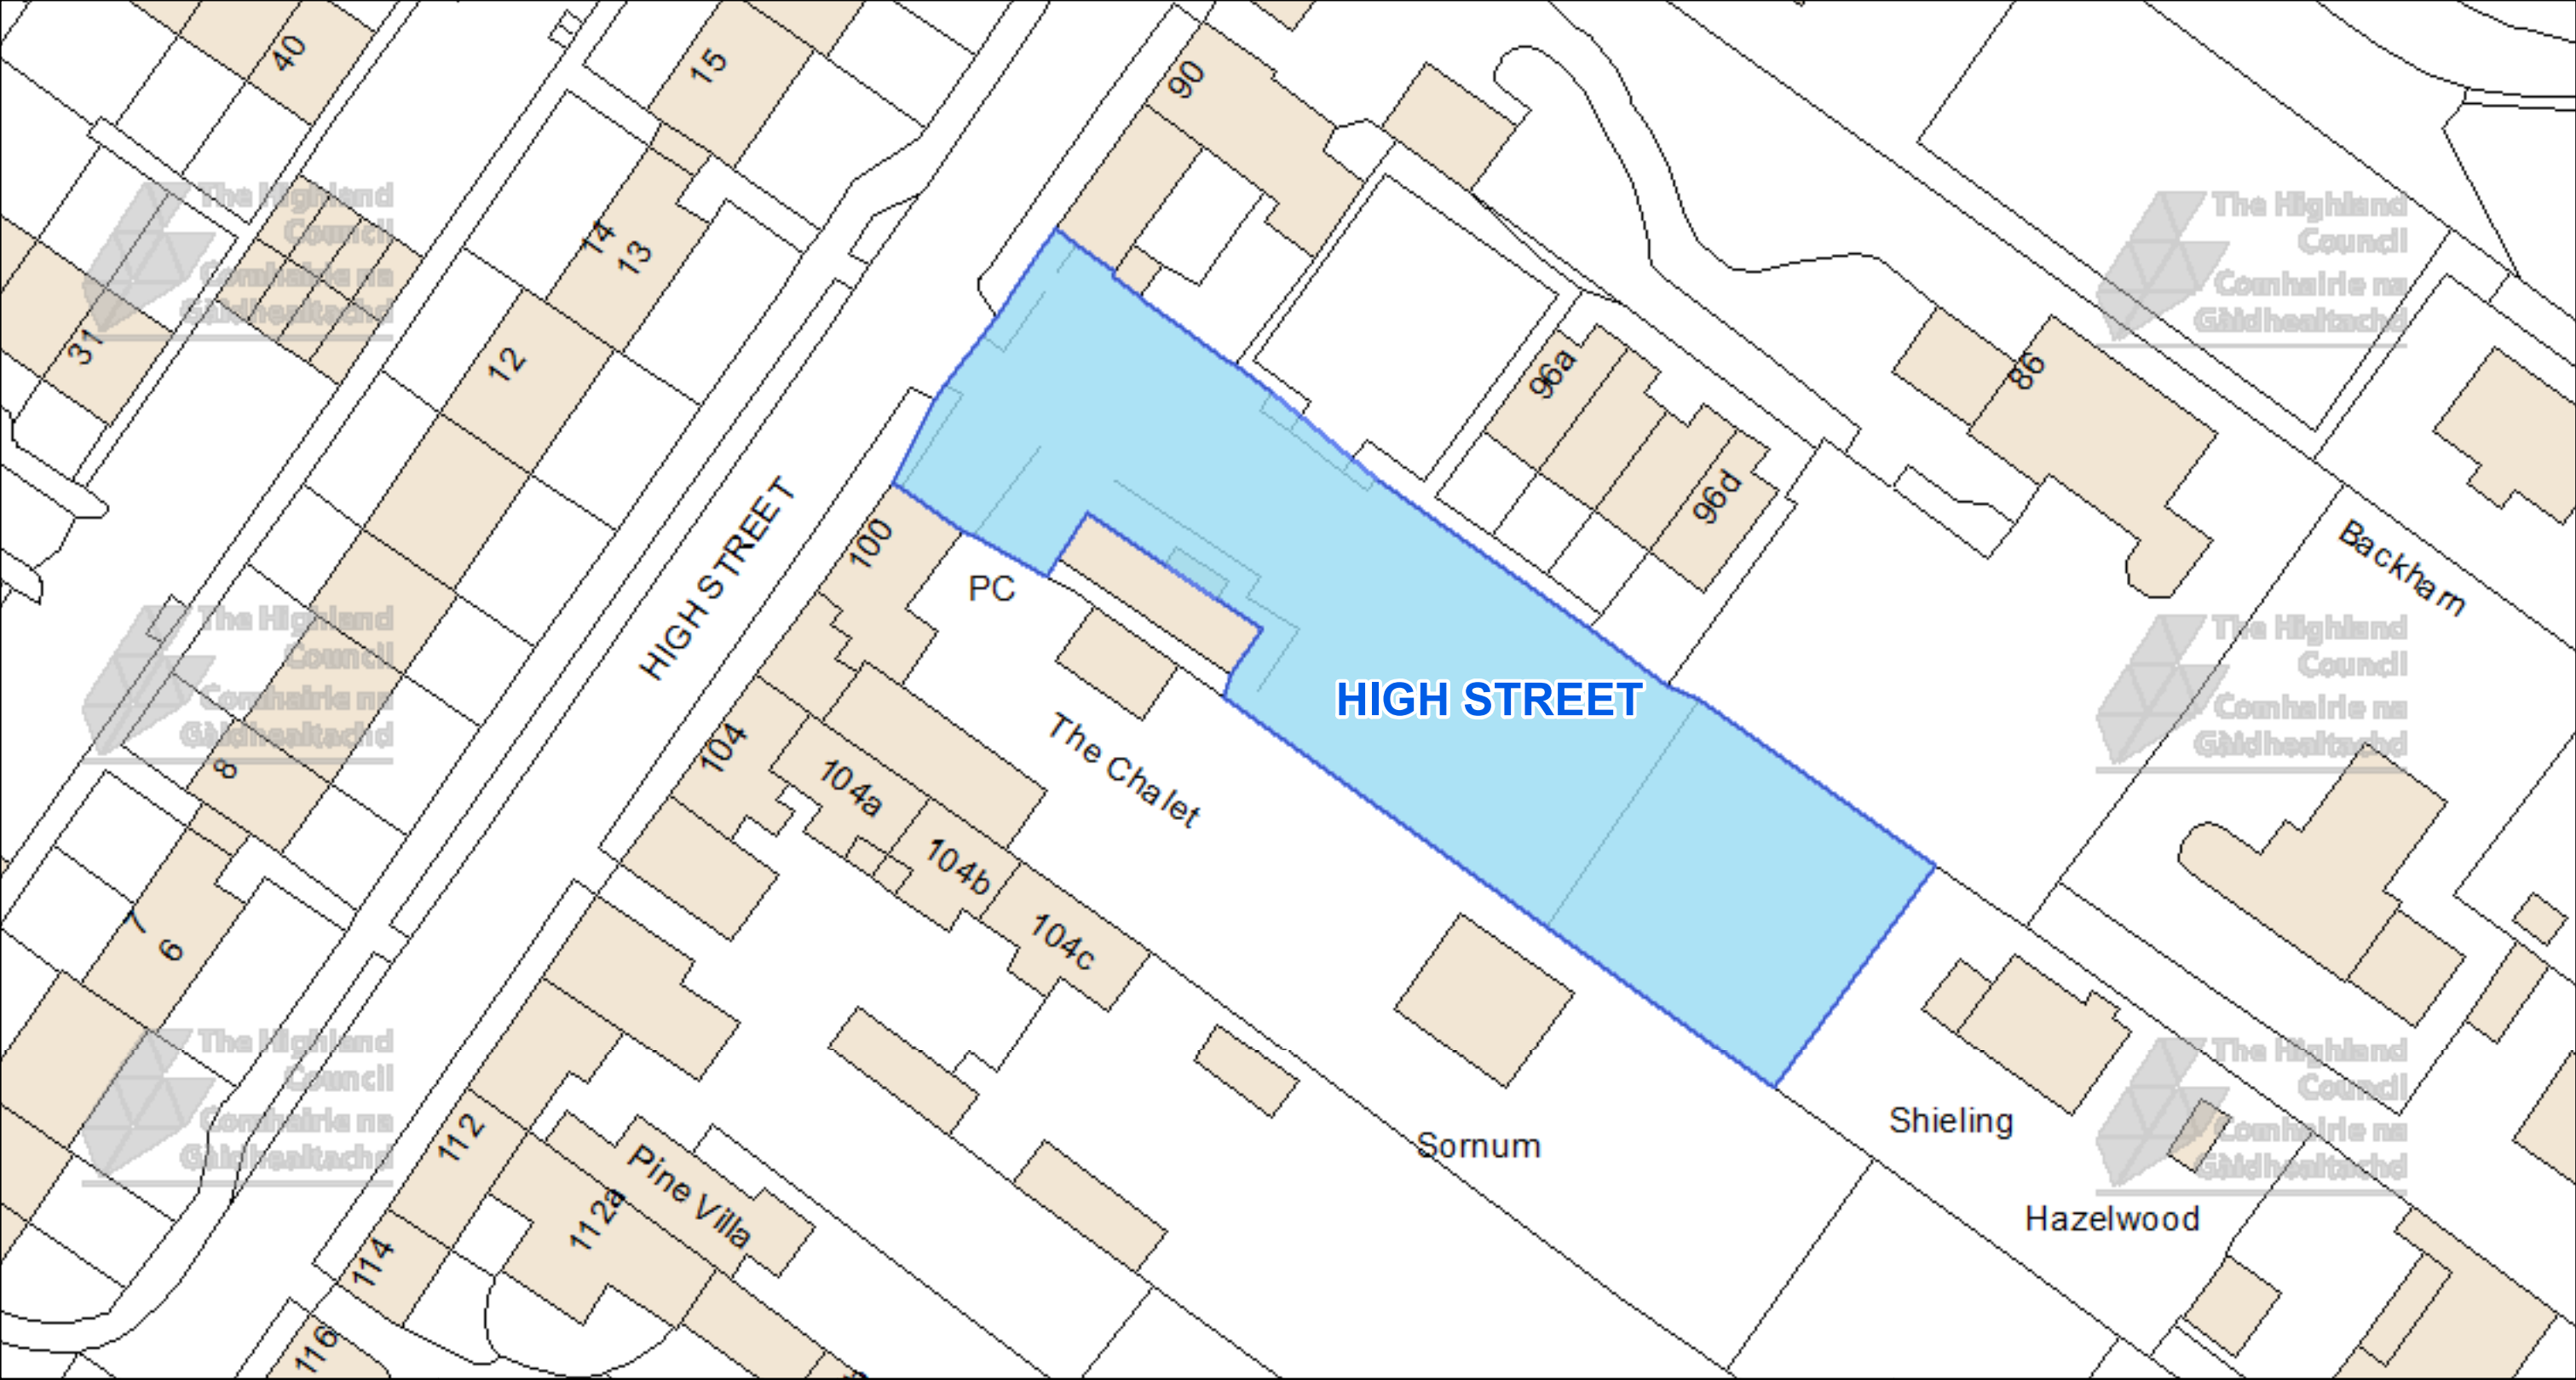



The Highland Council
Comhairle na Gàidhealtachd

The Highland Council
Headquarters
Glenurquhart Rd
Inverness
IV35NX

© Crown copyright and database
rights 2025 Ordnance Survey AC0000849432

The extent of the restrictions are 303,019 to 827,502
metres eastwards and 303,200 to 827,598
westwards using the British National Grid (EPSG 27700).



This is the Off-Street Plan
(CP0004) referred
In the foregoing

The Highland
(Off-Street Parking Places)
(Decriminalised Parking
Enforcement and Consolidation)
(Variation Five) Order 2026

Proper Officer

DATE
05/10/2026


SCALE
Scale: 1:475

REFERENCE NUMBER
CP0004



CAR PARK NAME:

Spey Avenue Car Park, Granttown on Spey

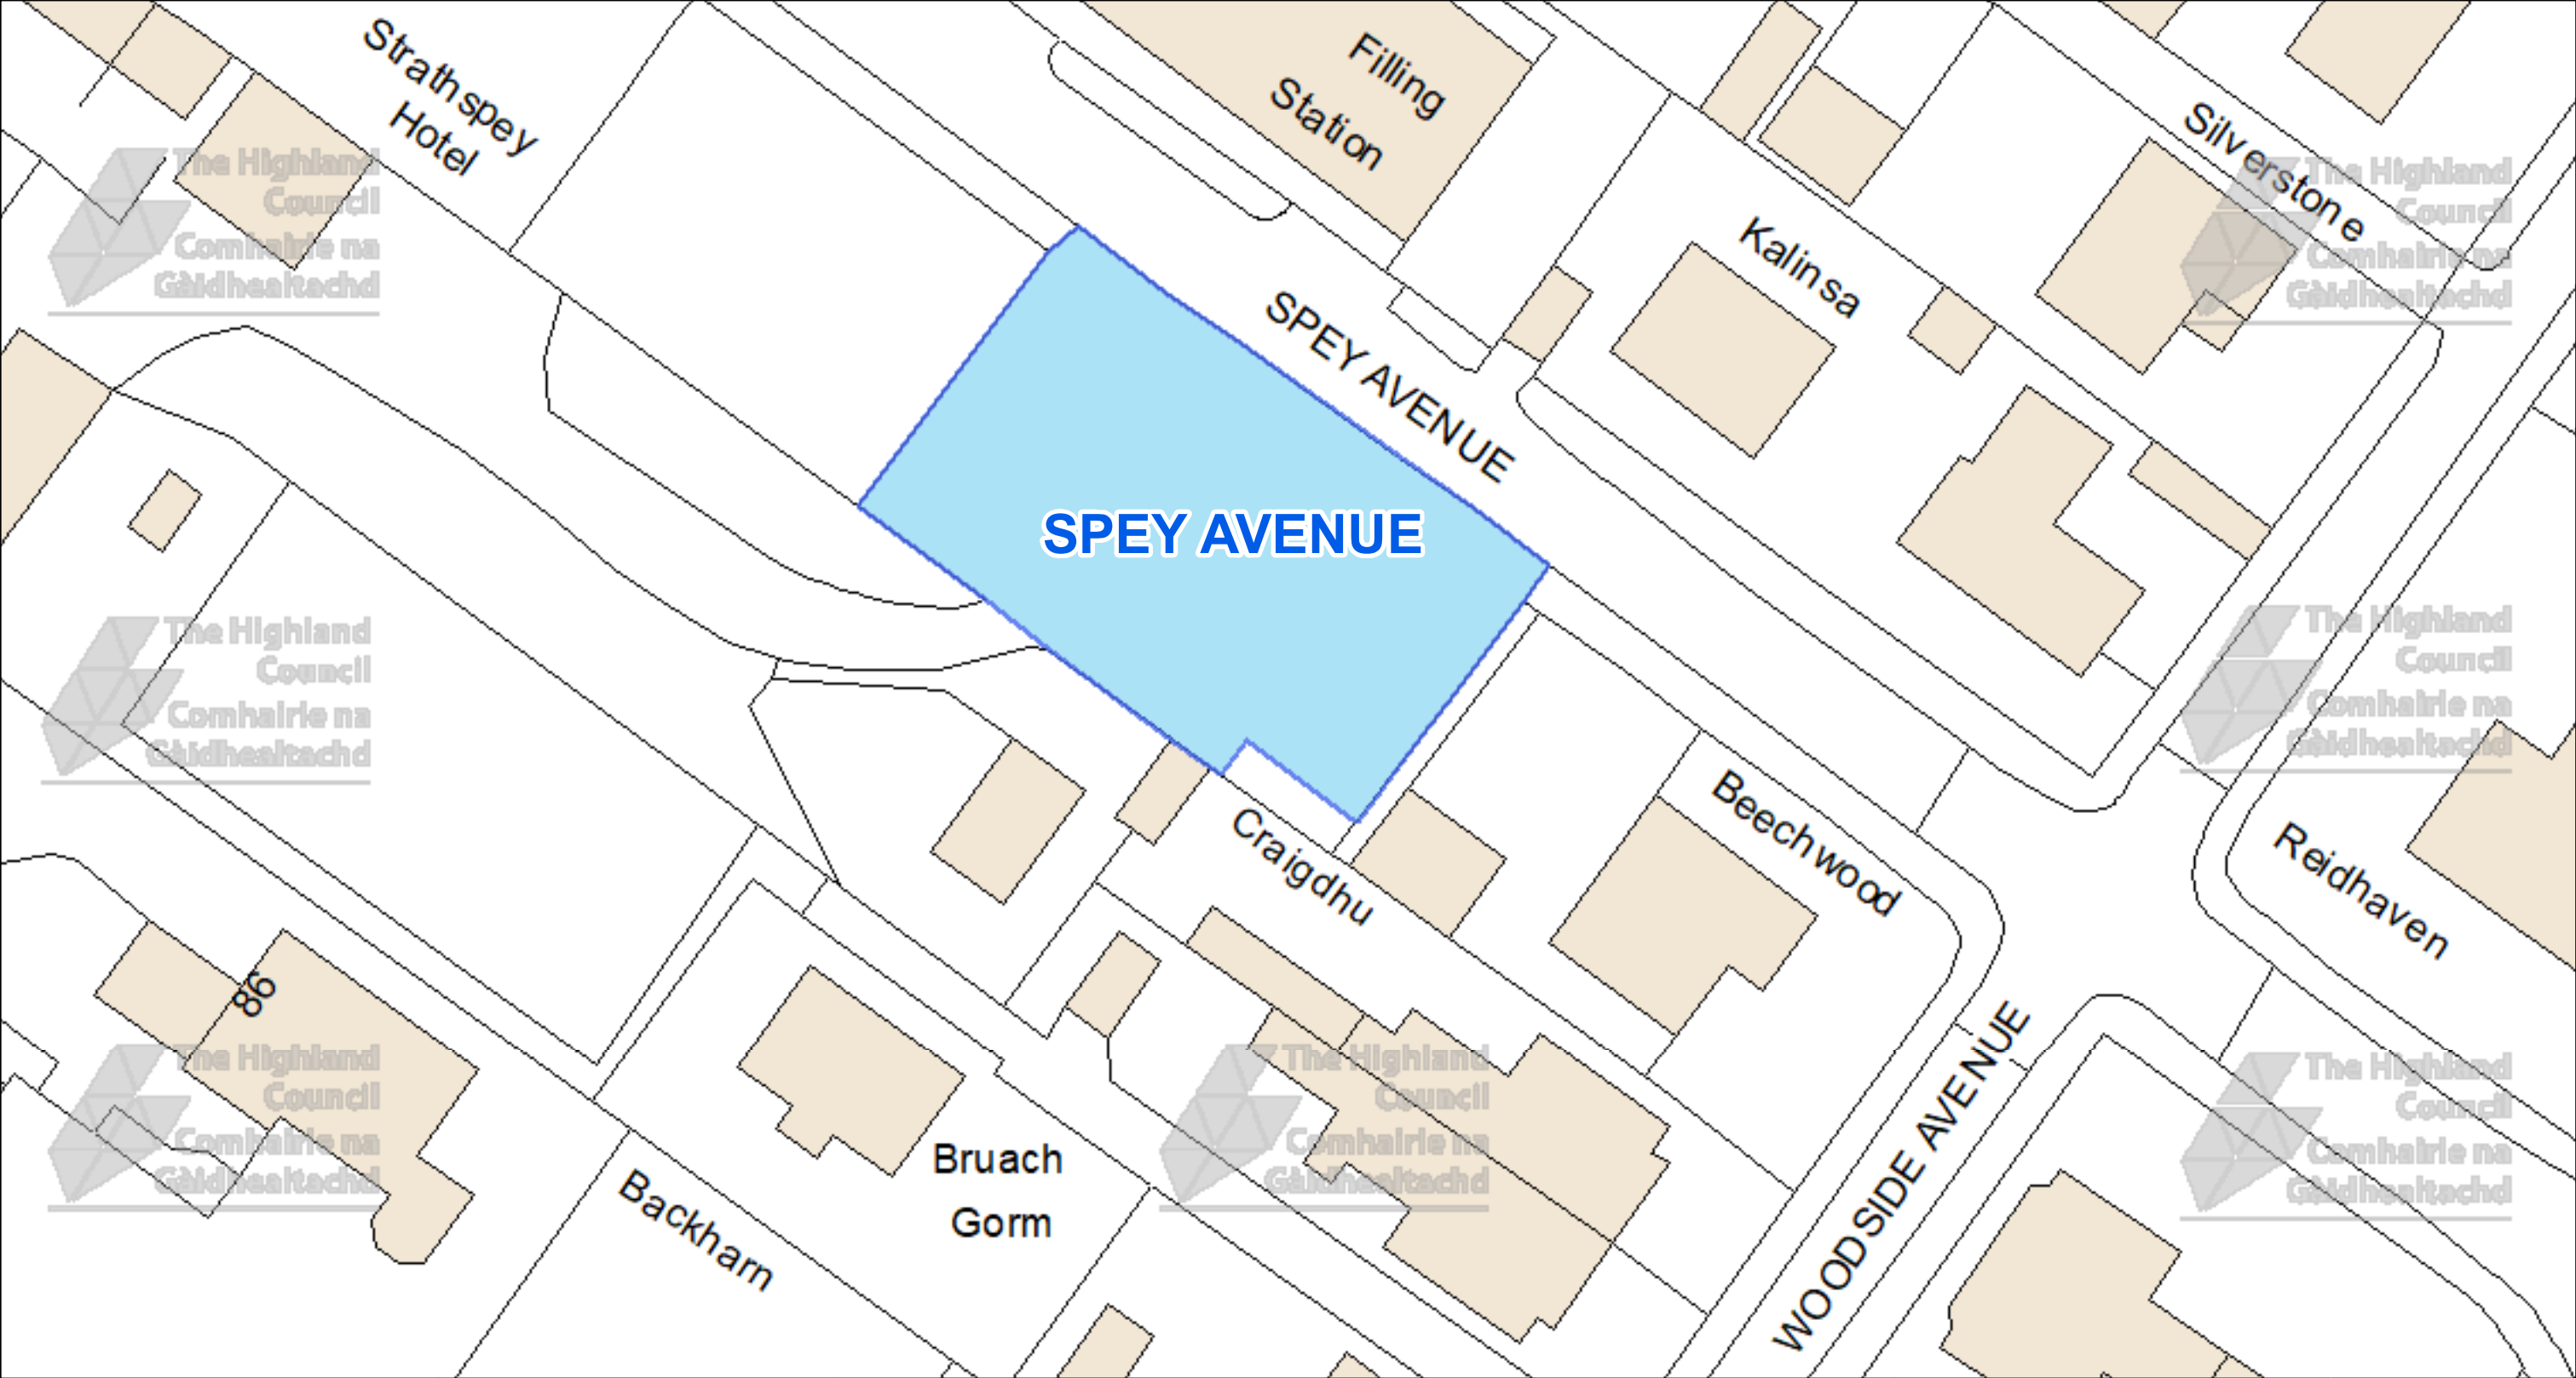



The Highland Council
Comhairle na Gàidhealtachd

The Highland Council
Headquarters
Glenurquhart Rd
Inverness
IV35NX

© Crown copyright and database
rights 2025 Ordnance Survey AC0000849432

The extent of the restrictions are 303,158 to 827,561
metres eastwards and 303,315 to 827,634
westwards using the British National Grid (EPSG 27700).



This is the Off-Street Plan
(CP0005) referred
in the foregoing

The Highland
(Off-Street Parking Places)
(Decriminalised Parking
Enforcement and Consolidation)
(Variation Five) Order 2026

Proper Officer

DATE
05/10/2026


SCALE
Scale: 1:400

REFERENCE NUMBER
CP0005



CAR PARK NAME:

Village Car Park, Granttown on Spey

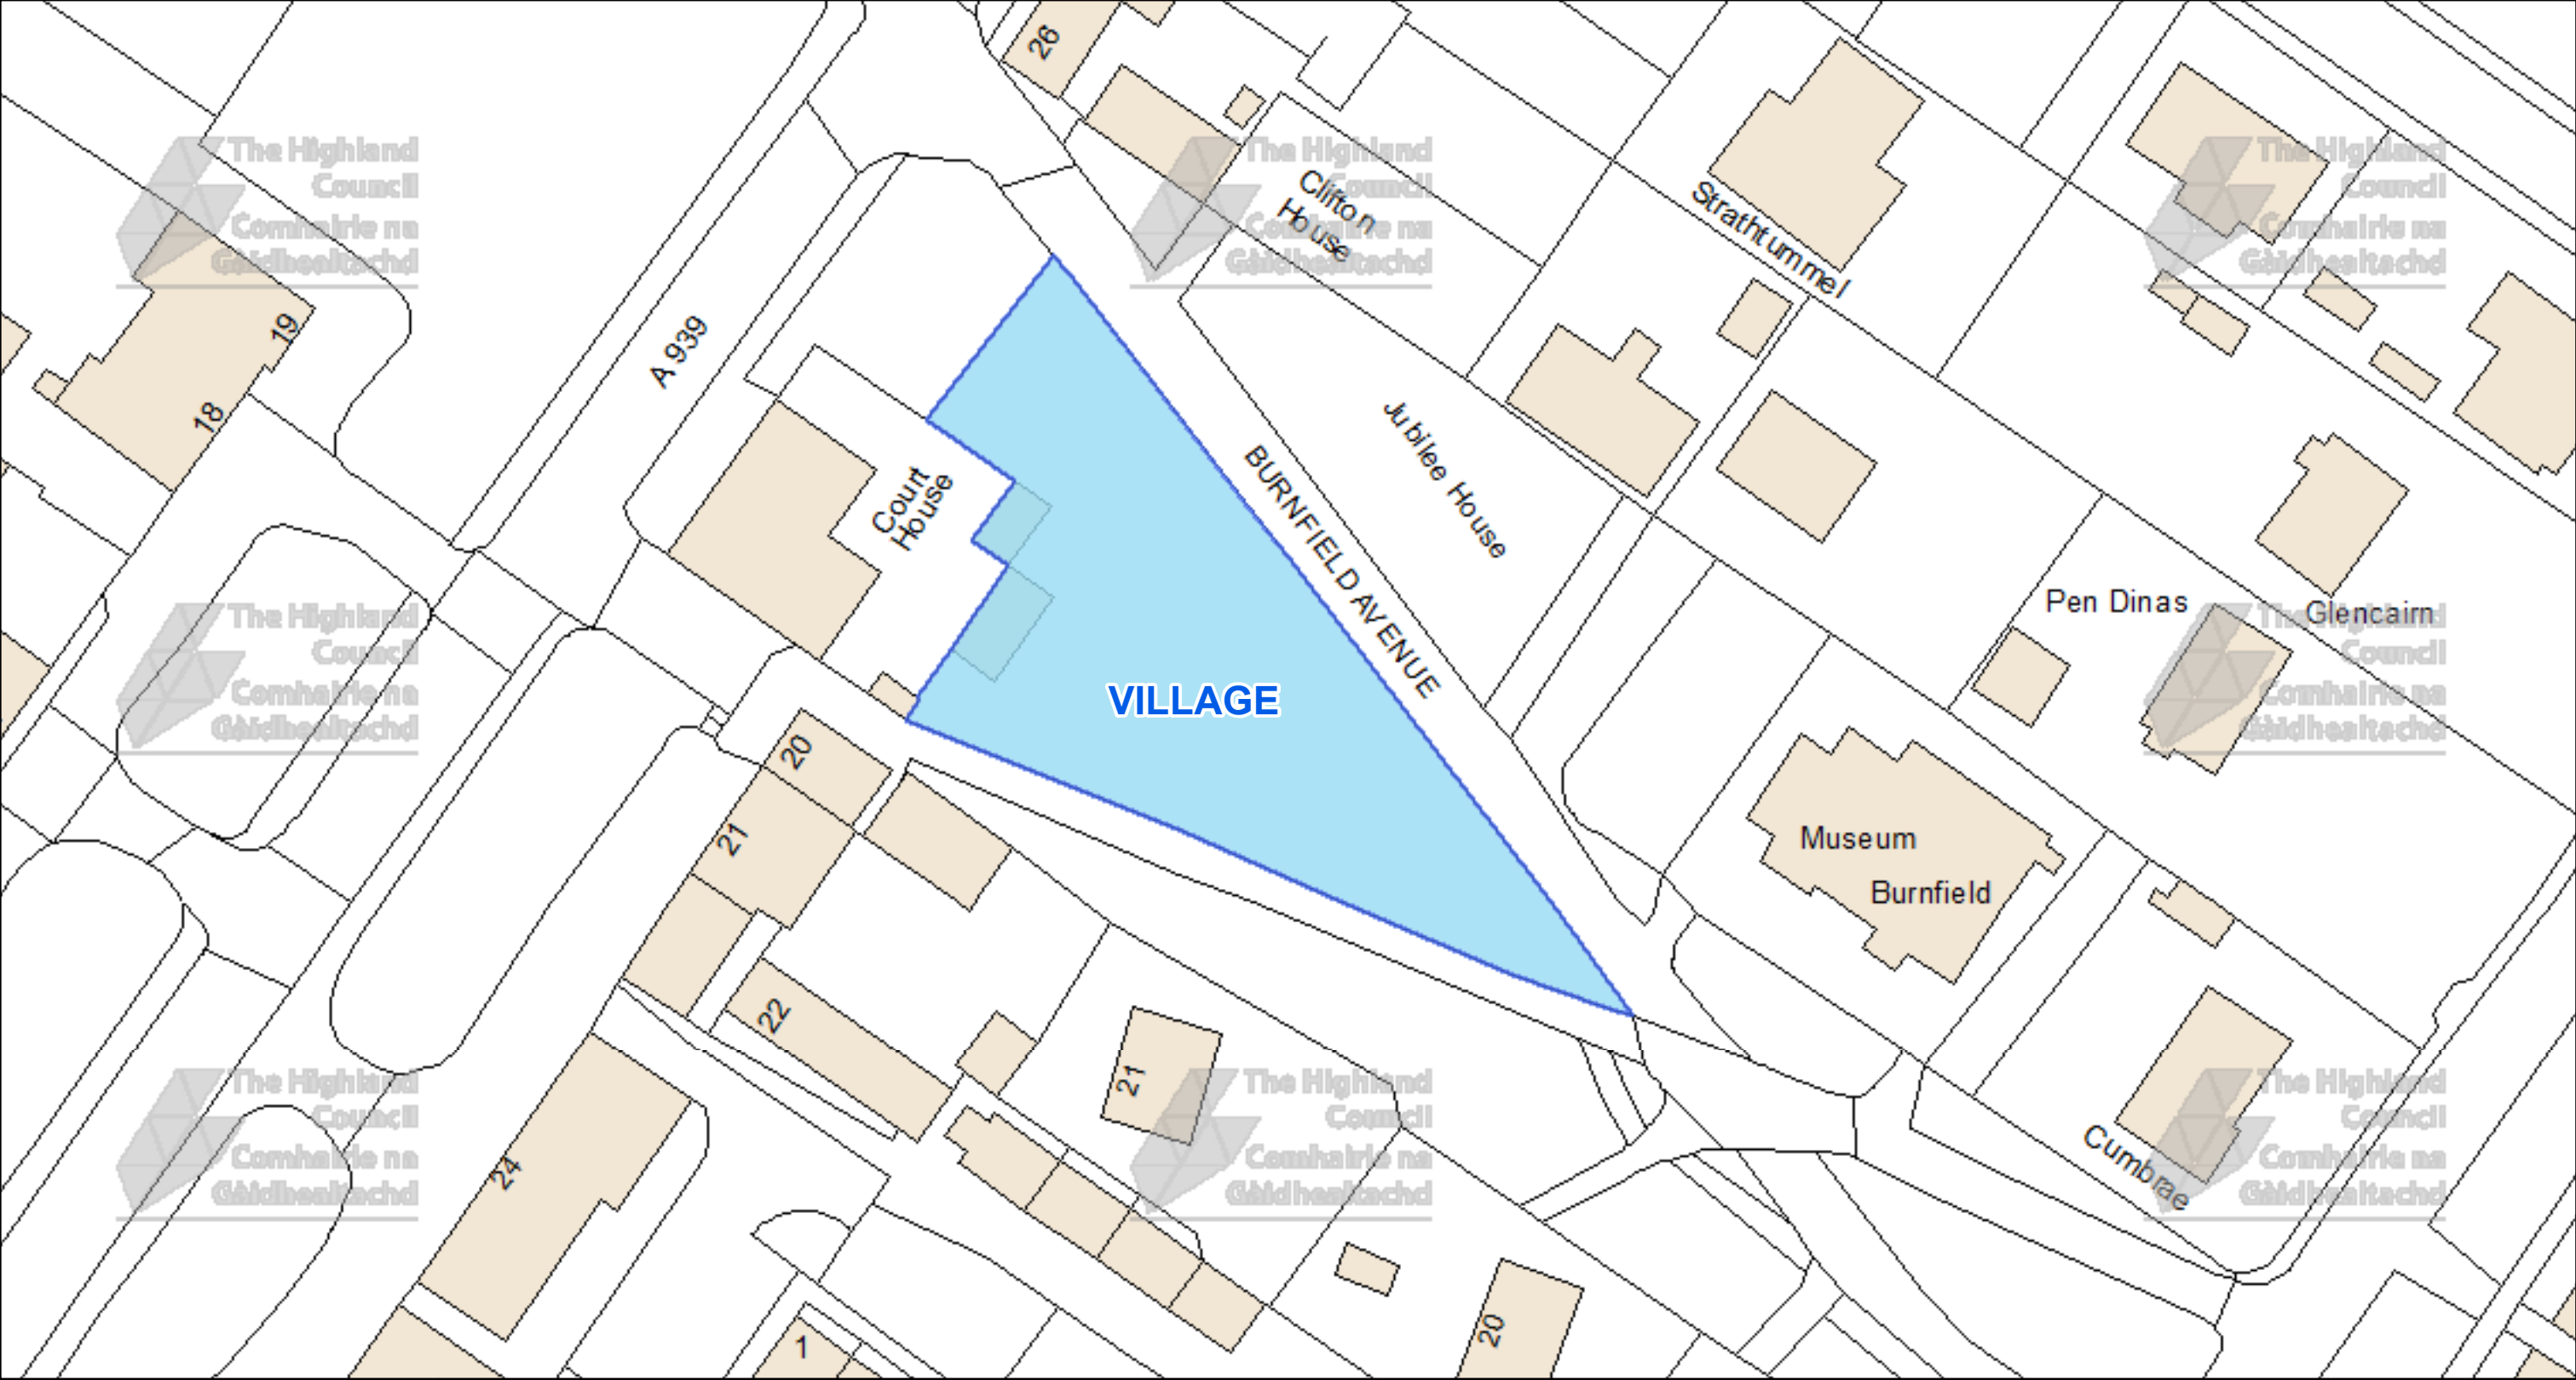



The Highland Council
Headquarters
Glenurquhart Rd
Inverness
IV35NX

© Crown copyright and database
rights 2025 Ordnance Survey AC0000849432

The extent of the restrictions are 303,362 to 827,959
metres eastwards and 303,579 to 828,073
westwards using the British National Grid (EPSG 27700).



This is the Off-Street Plan
(CP0006) referred
In the foregoing

The Highland
(Off-Street Parking Places)
(Decriminalised Parking
Enforcement and Consolidation)
(Variation Five) Order 2026

Proper Officer

DATE
05/10/2026


SCALE
Scale: 1:550

REFERENCE NUMBER
CP0006



CAR PARK NAME:

Ardvonie Car Park, Kingussie

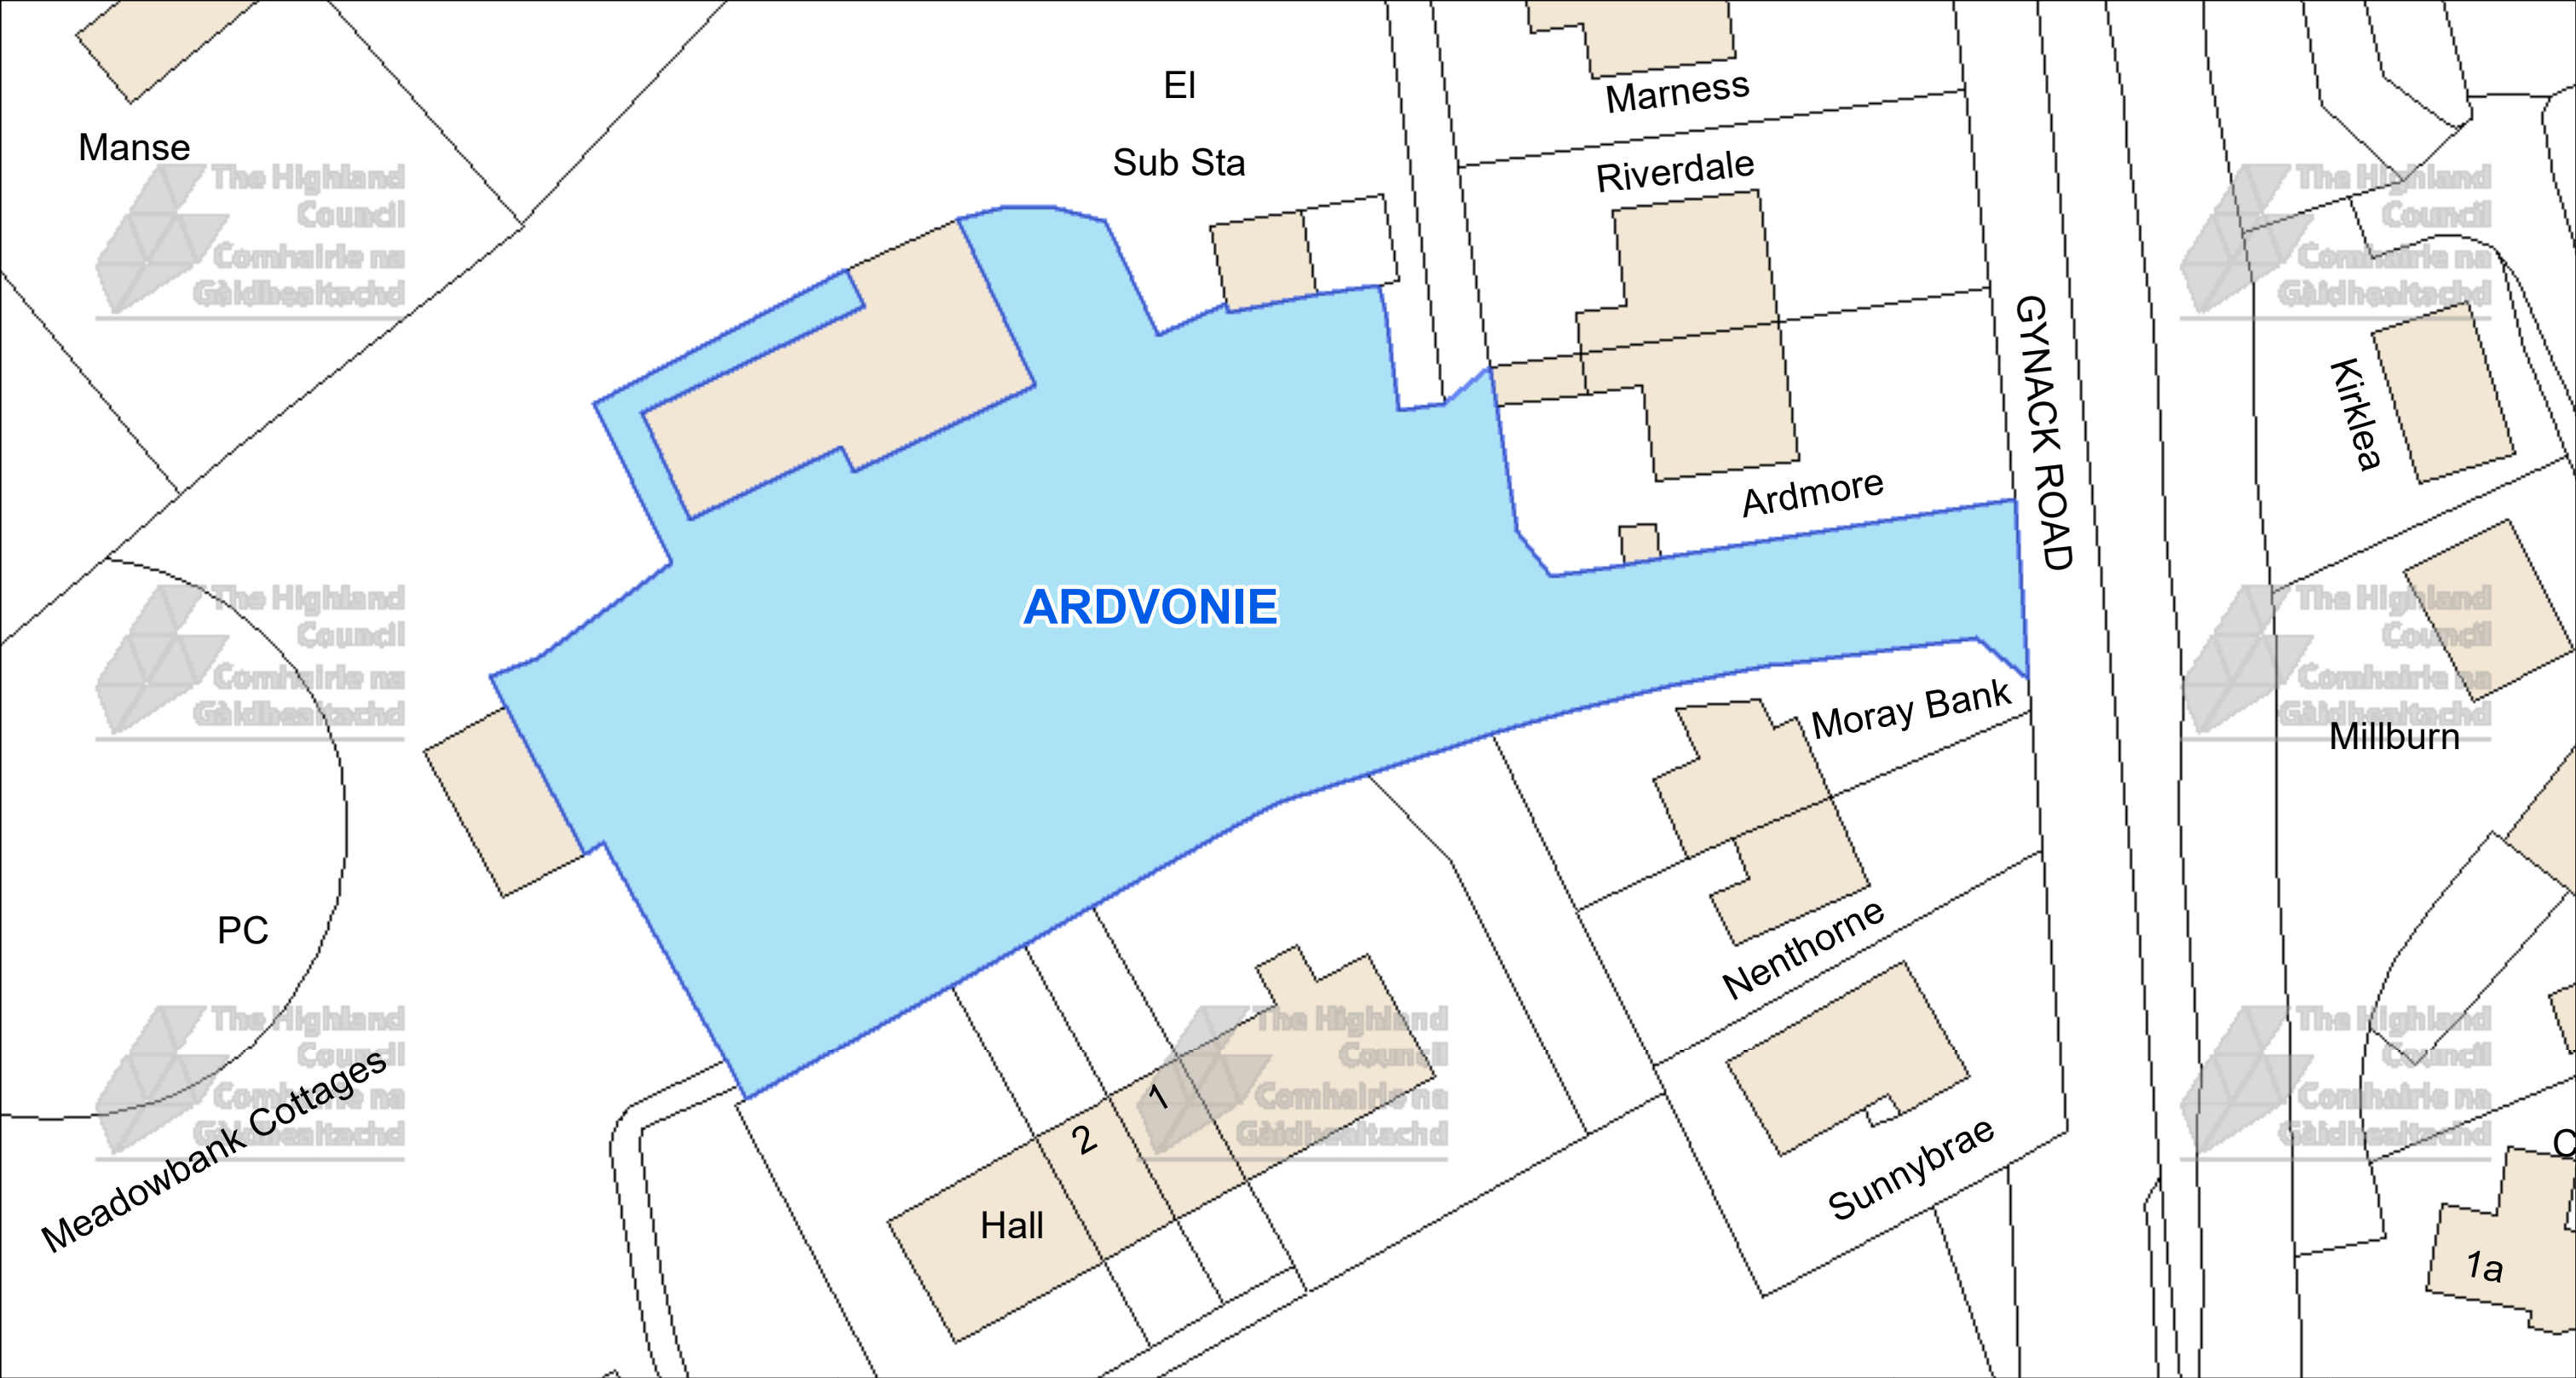



The Highland Council
Headquarters
Glenurquhart Rd
Inverness
IV35NX

© Crown copyright and database
rights 2025 Ordnance Survey AC0000849432

The extent of the restrictions are 275,505 to 800,692
metres eastwards and 275,680 to 800,784
westwards using the British National Grid (EPSG 27700).



This is the Off-Street Plan
(CP0007) referred
In the foregoing

The Highland Council
(Off-Street Parking Places)
(Decriminalised Parking
Enforcement and Consolidation)
(Variation Five) Order 2026

Proper Officer

DATE
05/10/2026


SCALE
Scale: 1:450




REFERENCE NUMBER
CP0007



CAR PARK NAME:

Spey Street Car Park, Kingussie

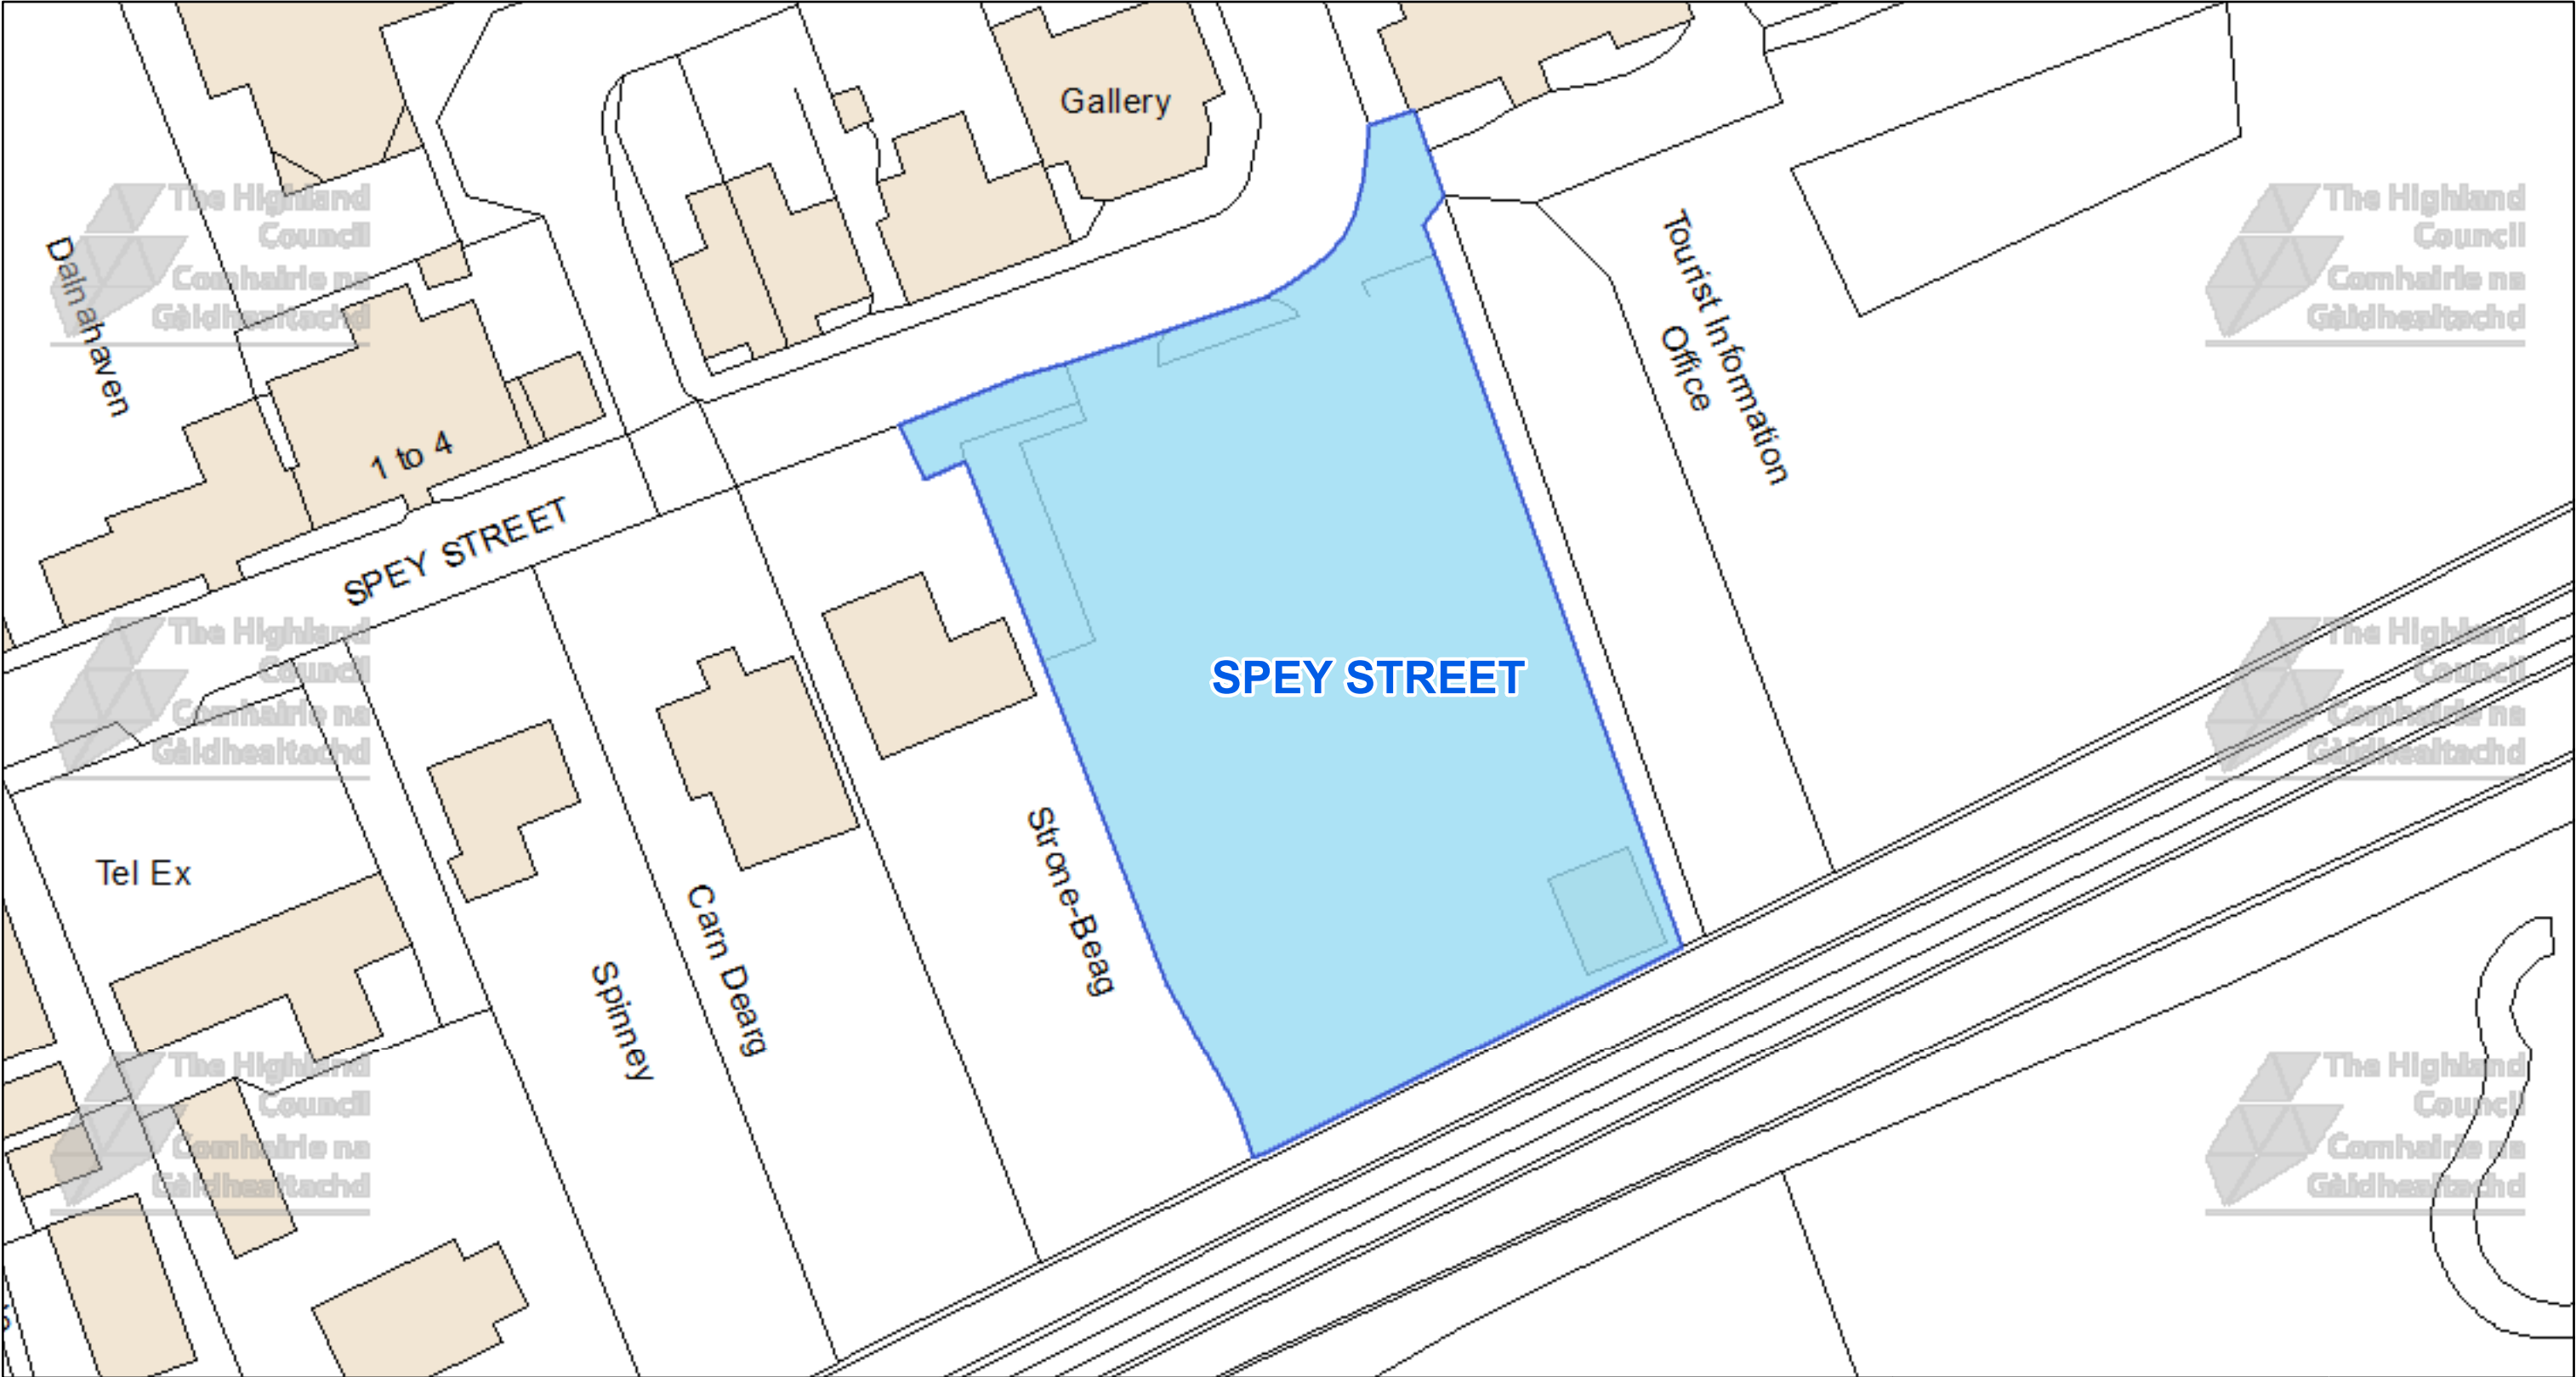


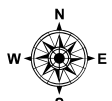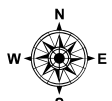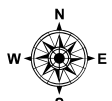 The Highland Council Comhairle na Gàidhealtachd The Highland Council Headquarters Glenurquhart Rd Inverness IV35NX			This is the Off-Street Plan (CP0009) referred In the foregoing The Highland (Off-Street Parking Places) (Decriminalised Parking Enforcement and Consolidation) (Variation Five) Order 2026	<table><tr><td>DATE</td><td>05/10/2026</td></tr><tr><td>SCALE</td><td>Scale: 1:475</td></tr><tr><td>REFERENCE NUMBER</td><td>CP0009</td></tr><tr><td colspan="2"></td></tr></table>	DATE	05/10/2026	SCALE	Scale: 1:475	REFERENCE NUMBER	CP0009		
DATE	05/10/2026											
SCALE	Scale: 1:475											
REFERENCE NUMBER	CP0009											
												
© Crown copyright and database rights 2025 Ordnance Survey AC0000849432 The extent of the restrictions are 275,908 to 800,541 metres eastwards and 276,094 to 800,638 westwards using the British National Grid (EPSG 27700).		Proper Officer										

CAR PARK NAME:


Glen Road Car Park, Newtonmore

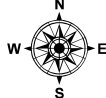

 The Highland Council Headquarters Glenurquhart Rd Inverness IV35NX			This is the Off-Street Plan (CP0010) referred In the foregoing The Highland (Off-Street Parking Places) (Decriminalised Parking Enforcement and Consolidation) (Variation Five) Order 2026	DATE 05/10/2026 SCALE Scale: 1:350 REFERENCE NUMBER CP0010 
© Crown copyright and database rights 2025 Ordnance Survey AC0000849432 The extent of the restrictions are 271,458 to 799,139 metres eastwards and 271,595 to 799,213 westwards using the British National Grid (EPSG 27700).			Proper Officer	

CAR PARK NAME:

Saint Bride's Parish Church Car Park, Newtonmore

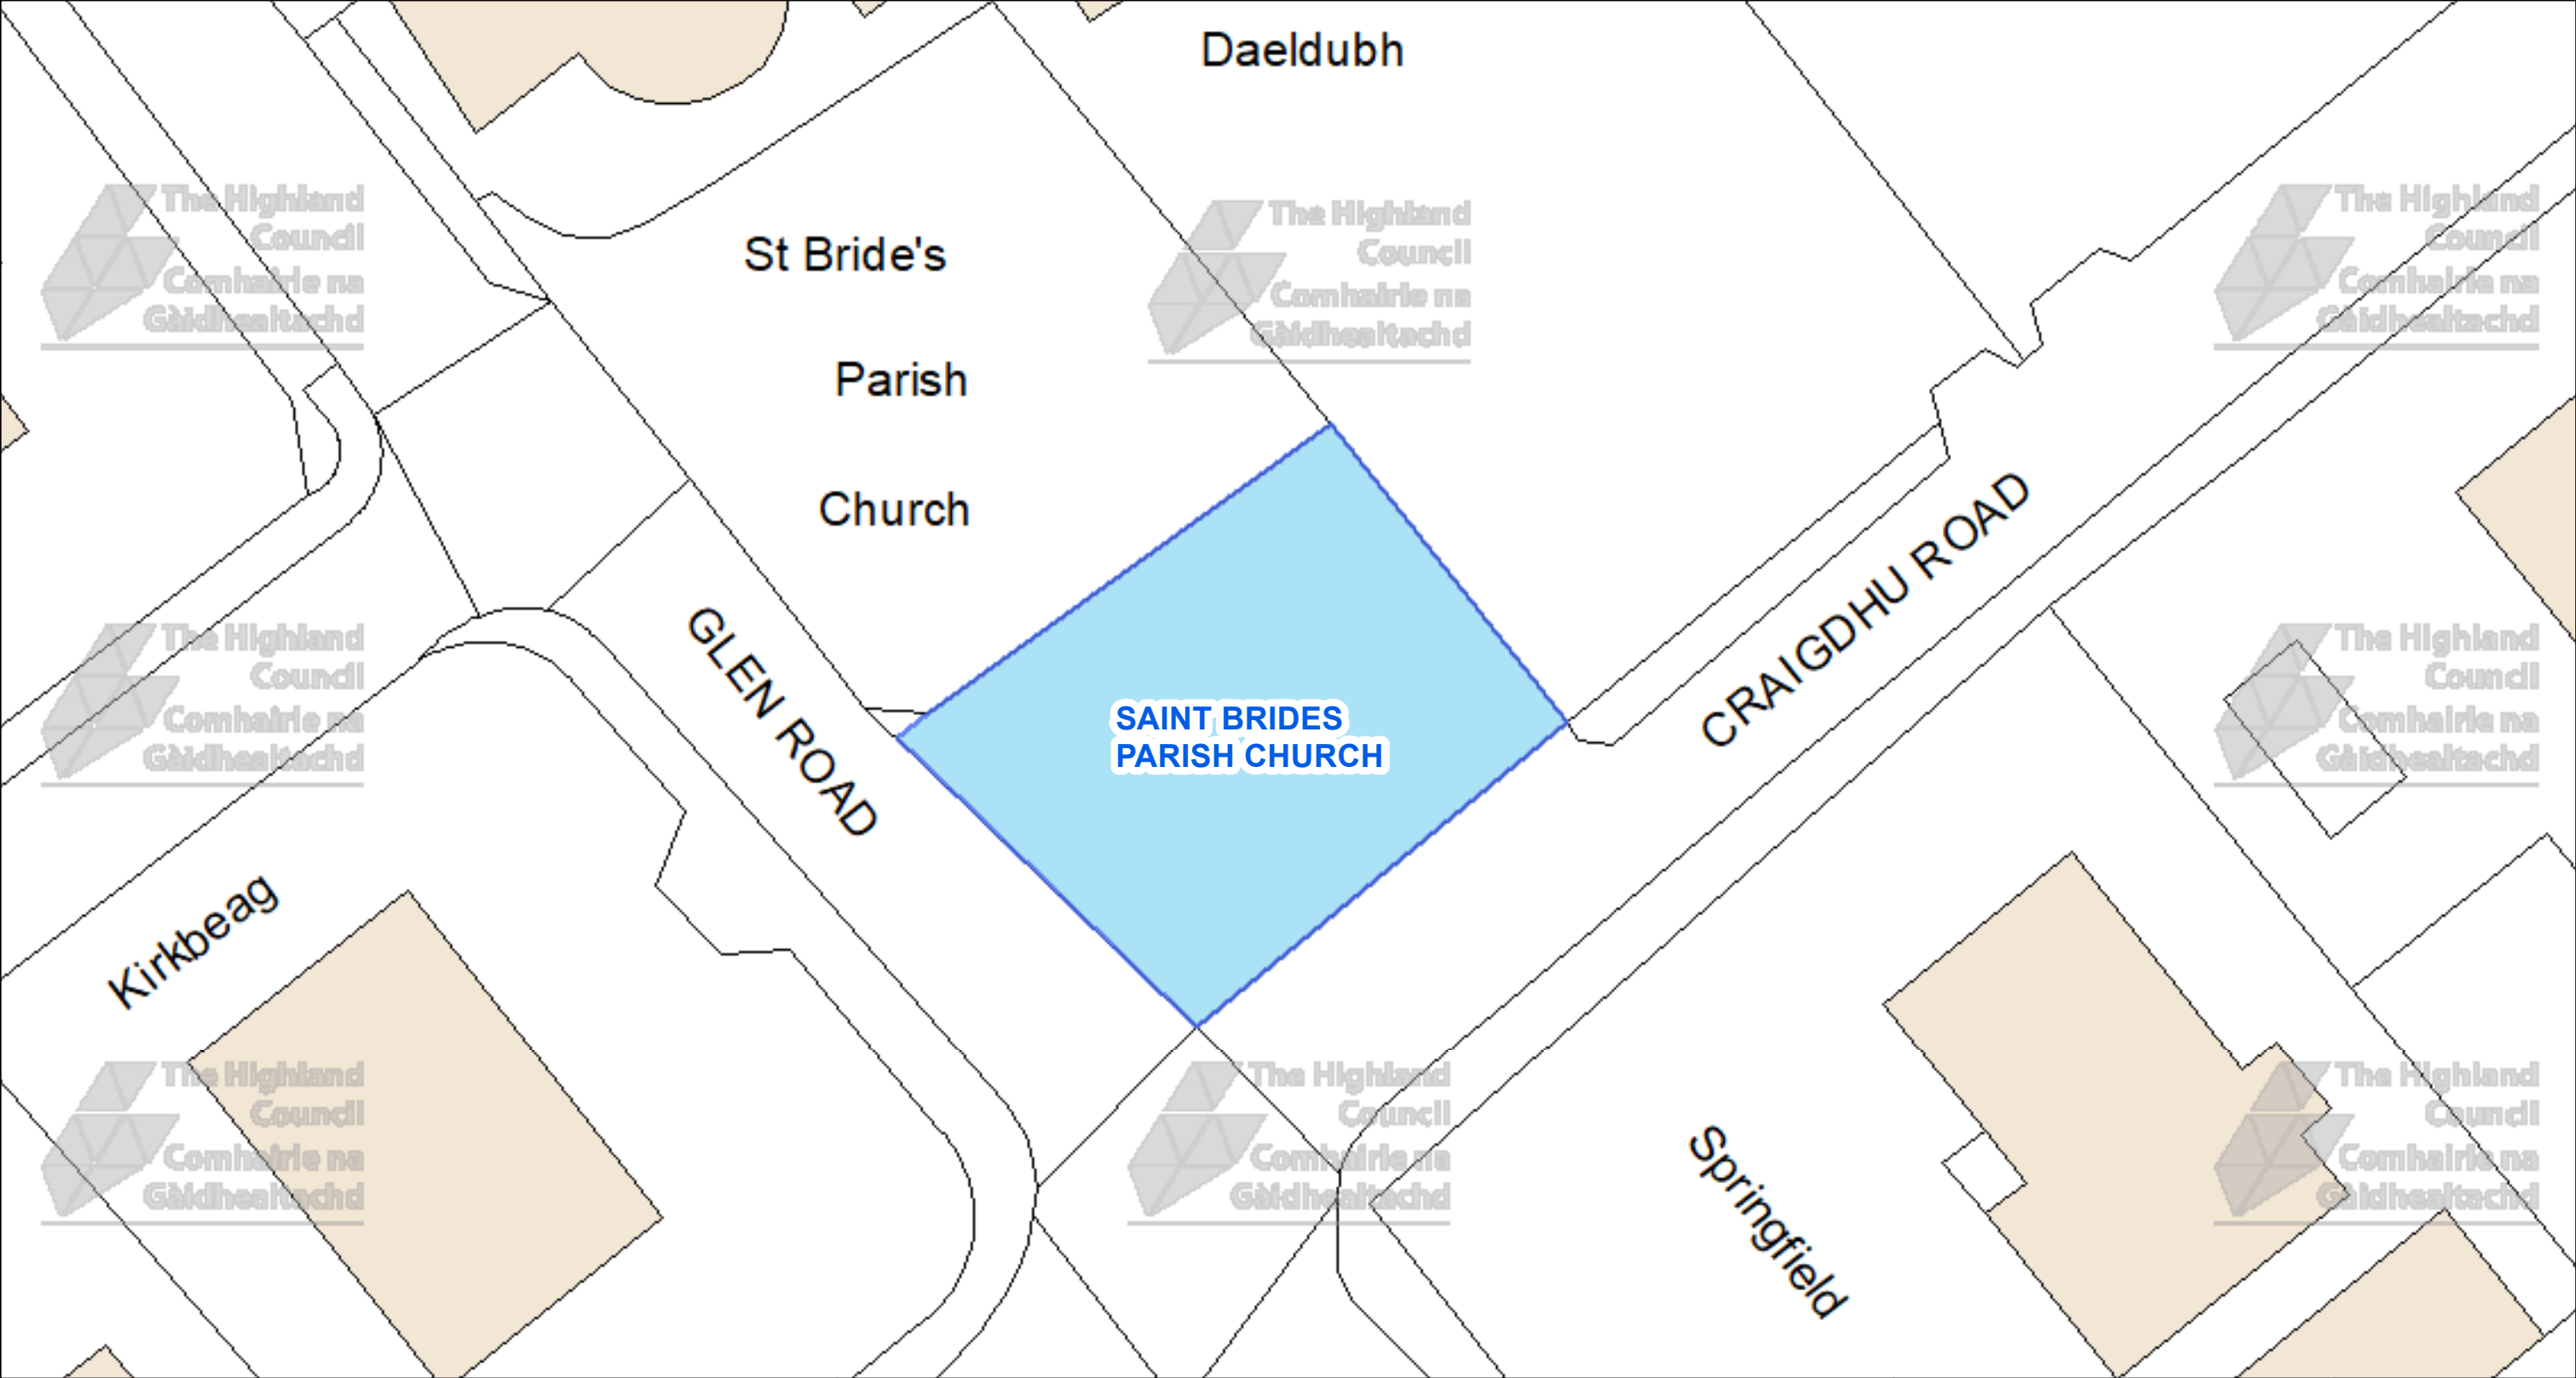



The Highland Council
Headquarters
Glenurquhart Rd
Inverness
IV35NX

© Crown copyright and database rights 2025 Ordnance Survey AC0000849432

The extent of the restrictions are 271,482 to 799,203 metres eastwards and 271,569 to 799,250 westwards using the British National Grid (EPSG 27700).



This is the Off-Street Plan (CP0011) referred In the foregoing

The Highland (Off-Street Parking Places) (Decriminalised Parking Enforcement and Consolidation) (Variation Five) Order 2026

Proper Officer

DATE
05/10/2026


SCALE
Scale: 1:225

REFERENCE NUMBER
CP0011



CAR PARK NAME:

Highland Folk Museum, Newtonmore

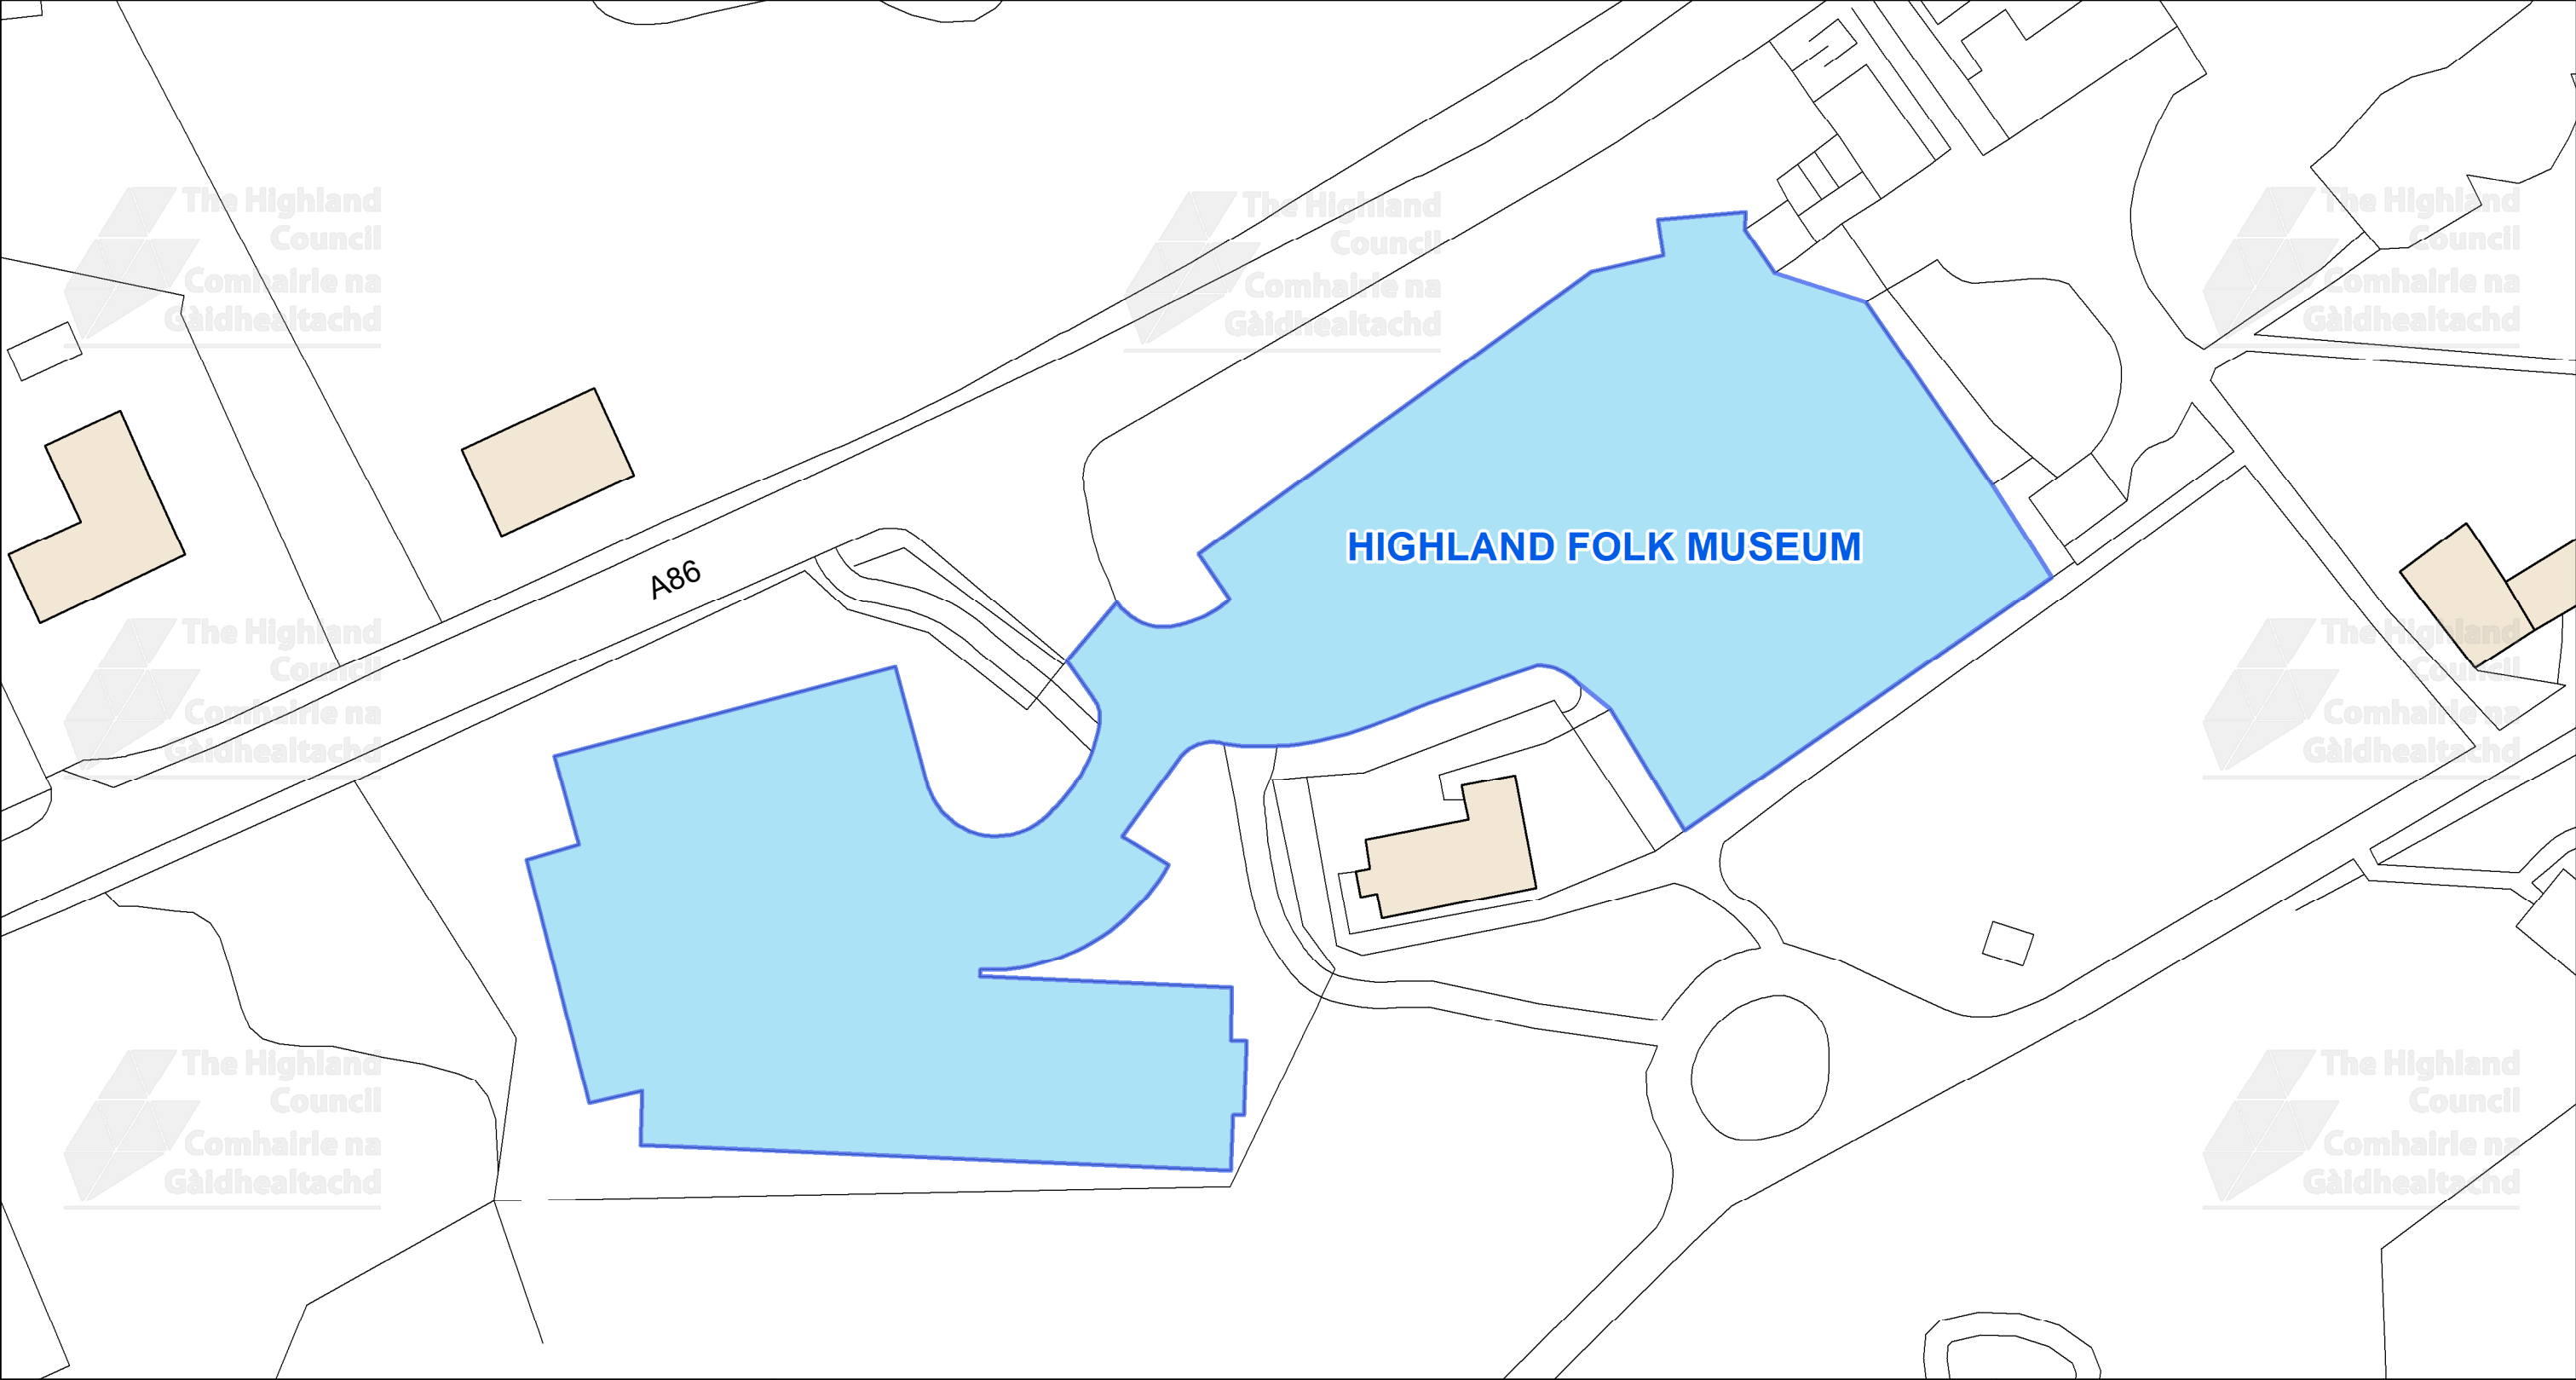

This is the Off-Street Plan
(CP0252) referred
In the foregoing

The Highland Council
(Off-Street Parking Places)
(Decriminalised Parking Enforcement
and Consolidation)
(Variation Five) Order 2026

Signed by Proper Officer

© Crown copyright and database
rights 2025 Ordnance Survey AC0000849432

The extent of the restrictions are 272,473 to 799,540 metres
eastwards and 272,688 to 799,651
westwards using the British National Grid (EPSG 27700).





The Highland Council
Headquarters
Glenurquhart Rd
Inverness
IV35NX

SCALE
1:550

DATE
05/10/2026

REFERENCE NUMBER
CP0252

