


CAR PARK NAME:

Nethy Bridge, Nethy Bridge

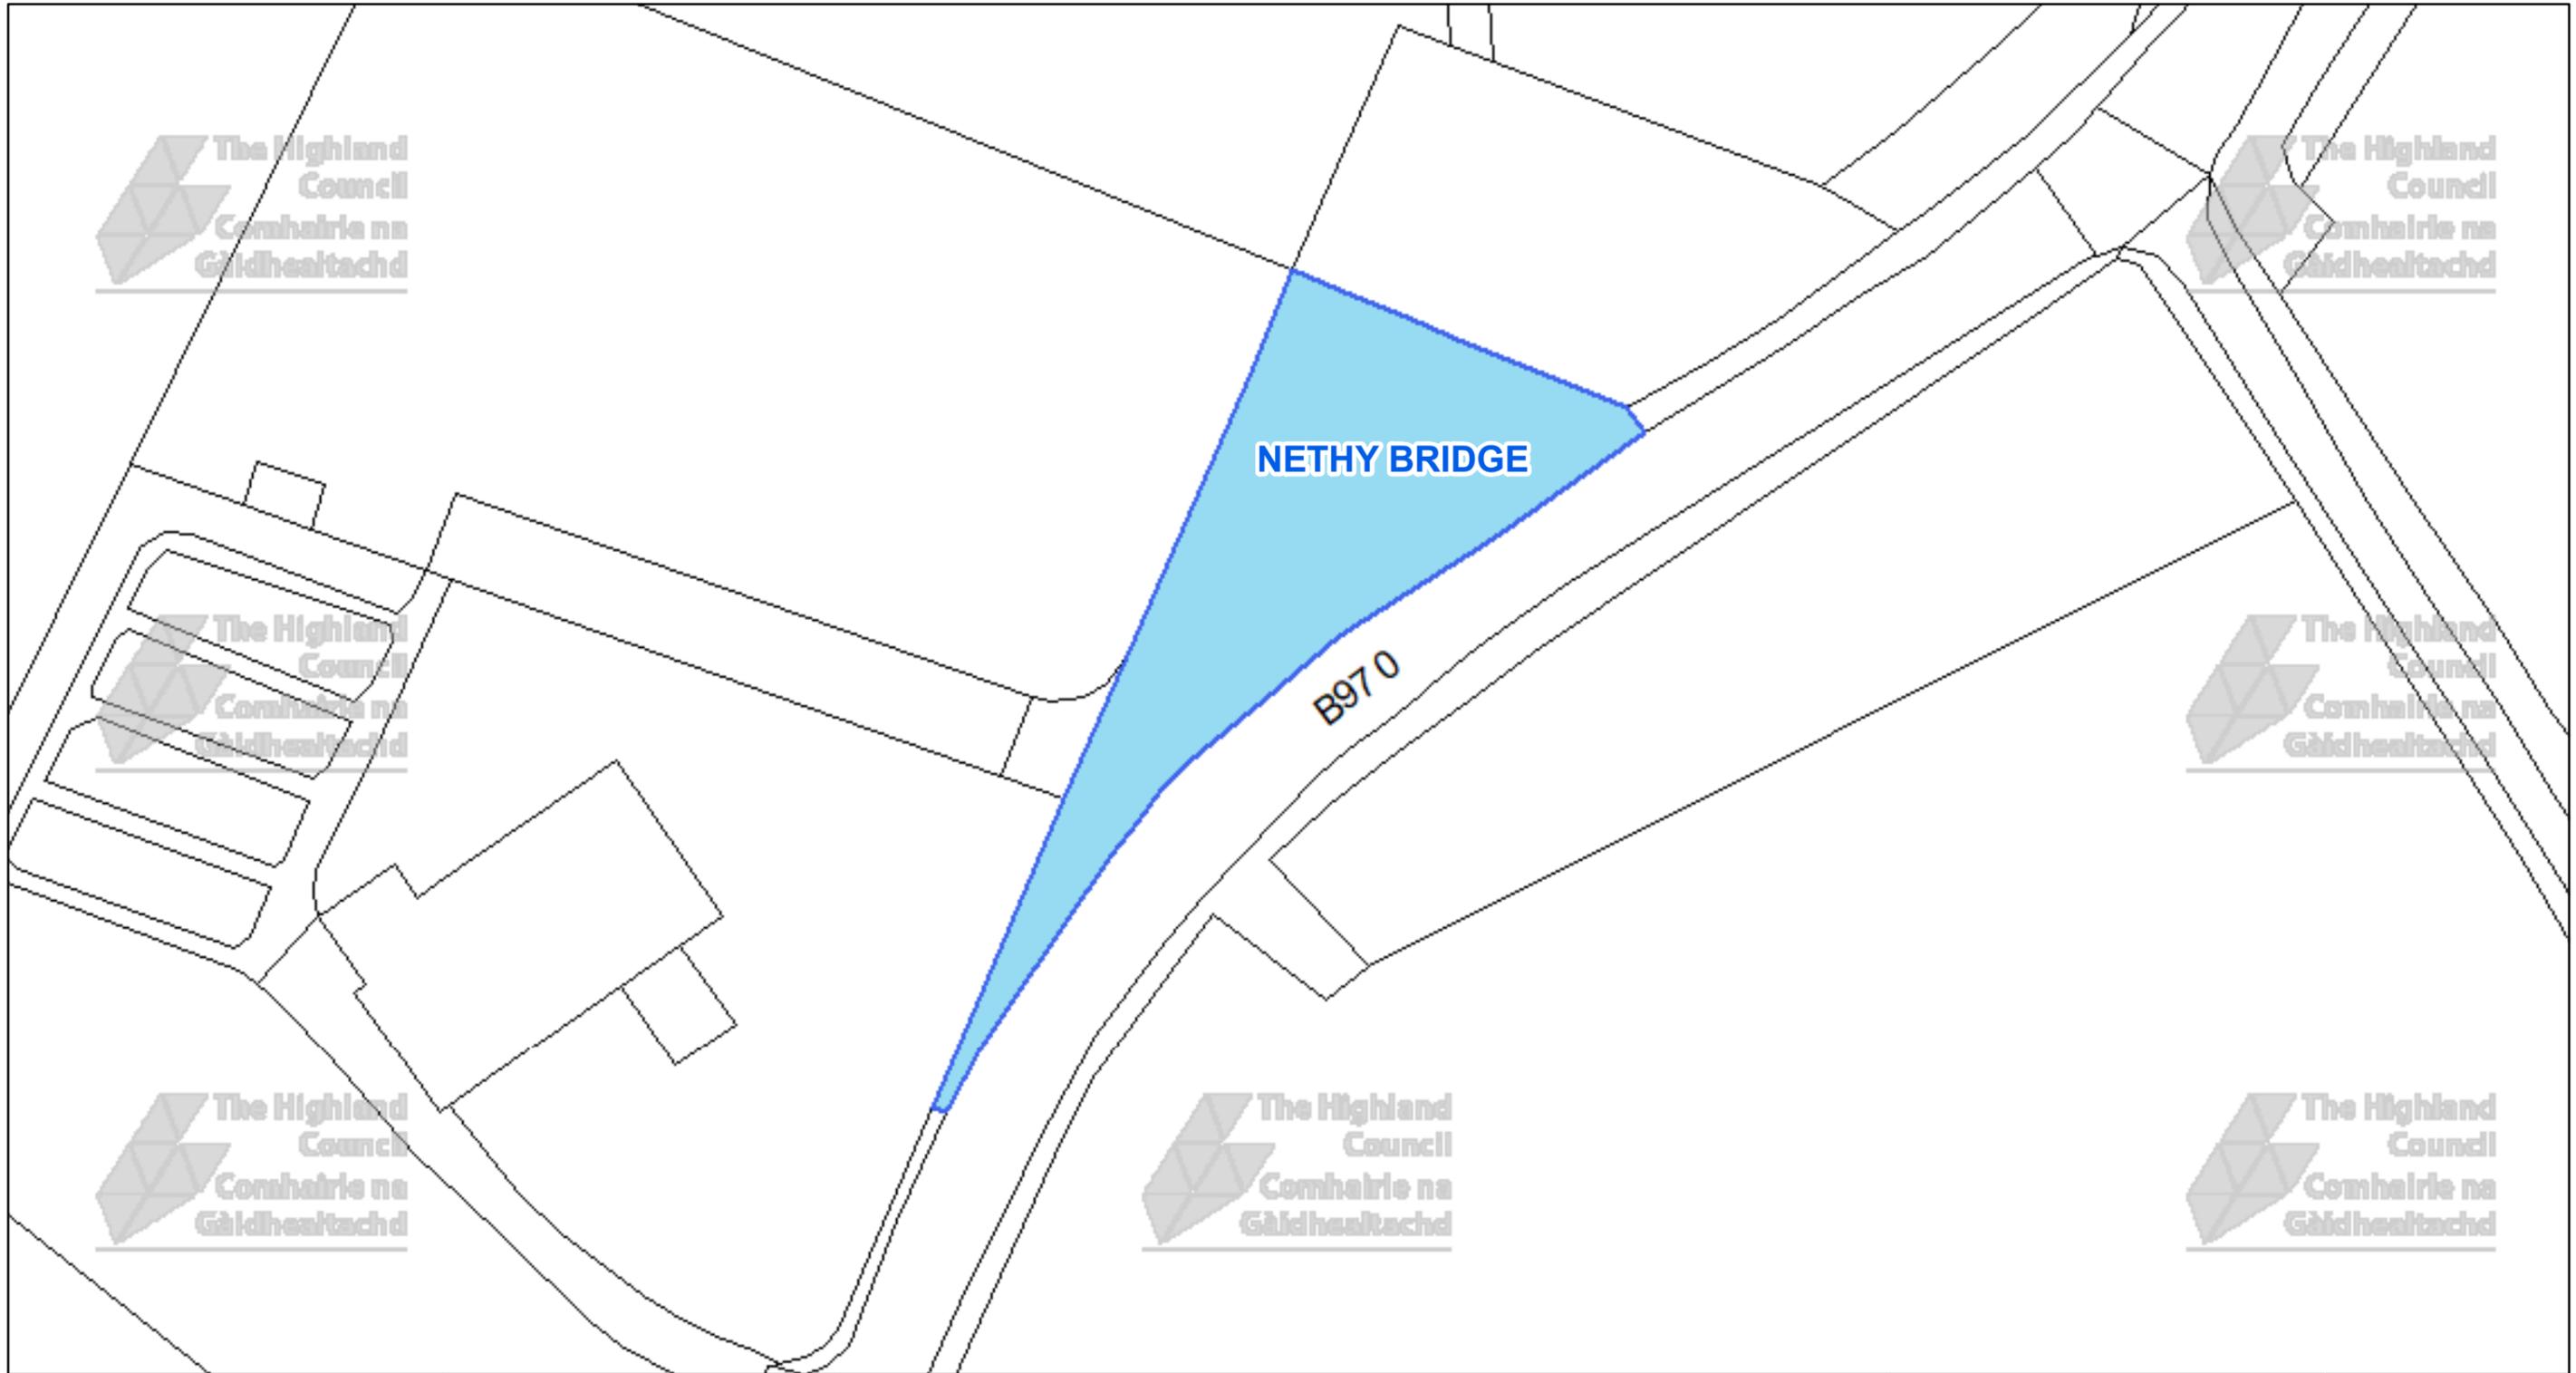

The Highland Council
Headquarters
Glenurquhart Rd
Inverness
IV35NX

© Crown copyright and database rights 2025 Ordnance Survey AC0000849432

The extent of the restrictions are 300,566 to 821,779 metres eastwards and 300,724 to 821,862 westwards using the British National Grid (EPSG 27700).



This is the Off-Street Plan (CCP0399) referred In the foregoing

The Highland Council (Off-Street Parking Places) (Decriminalised Parking Enforcement and Consolidation) (Variation Five) Order 2026

Proper Officer

DATE

SCALE

Scale: 1:400


REFERENCE NUMBER

CCP0399



CAR PARK NAME:


Laggantygowan, Aviemore

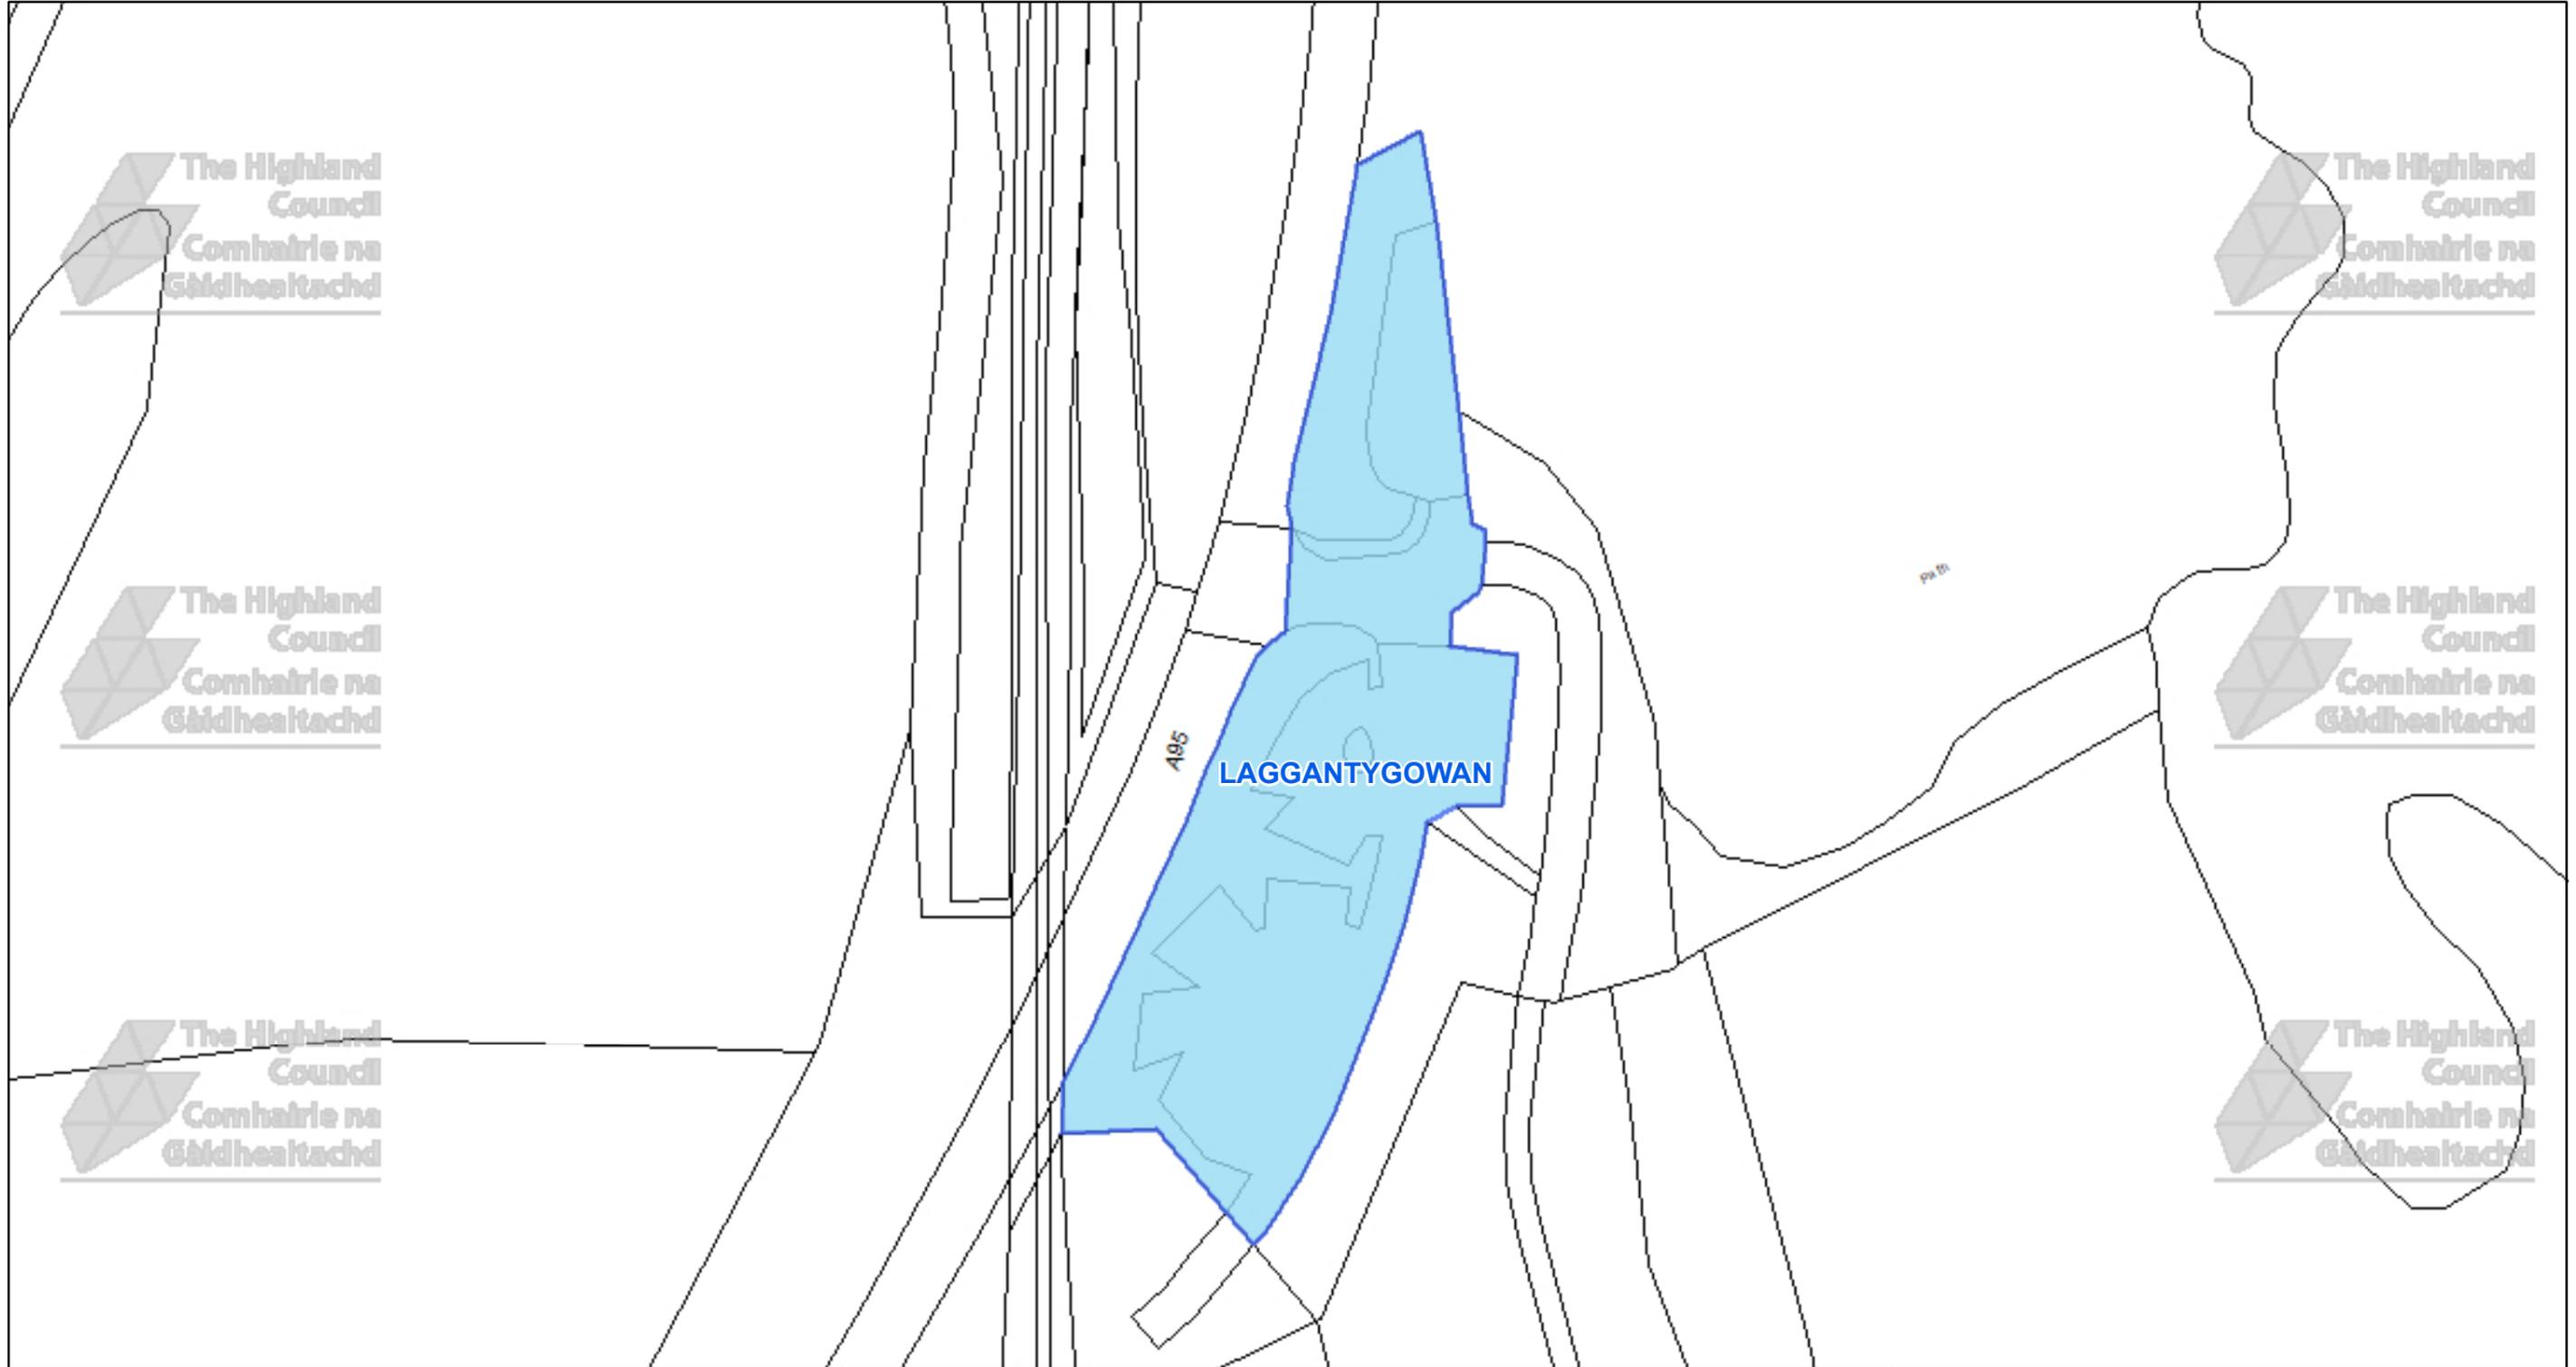

The Highland Council
Headquarters
Glenurquhart Rd
Inverness
IV35NX

© Crown copyright and database
rights 2025 Ordnance Survey AC0000849432

The extent of the restrictions are 290,871 to 817,317
metres eastwards and 291,167 to 817,475
westwards using the British National Grid (EPSG 27700).

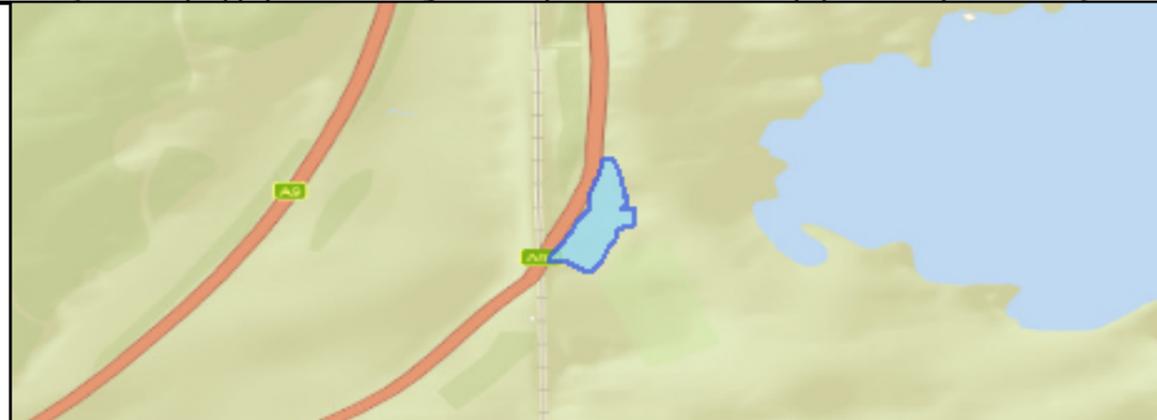

This is the Off-Street Plan
CCP0400 referred
In the foregoing

The Highland Council
(Off-Street Parking Places)
(Decriminalised Parking
Enforcement and Consolidation)
(Variation Five) Order 2026

Proper Officer

DATE

SCALE

Scale: 1:750


REFERENCE NUMBER

CCP0400



CAR PARK NAME:

Advie, Advie

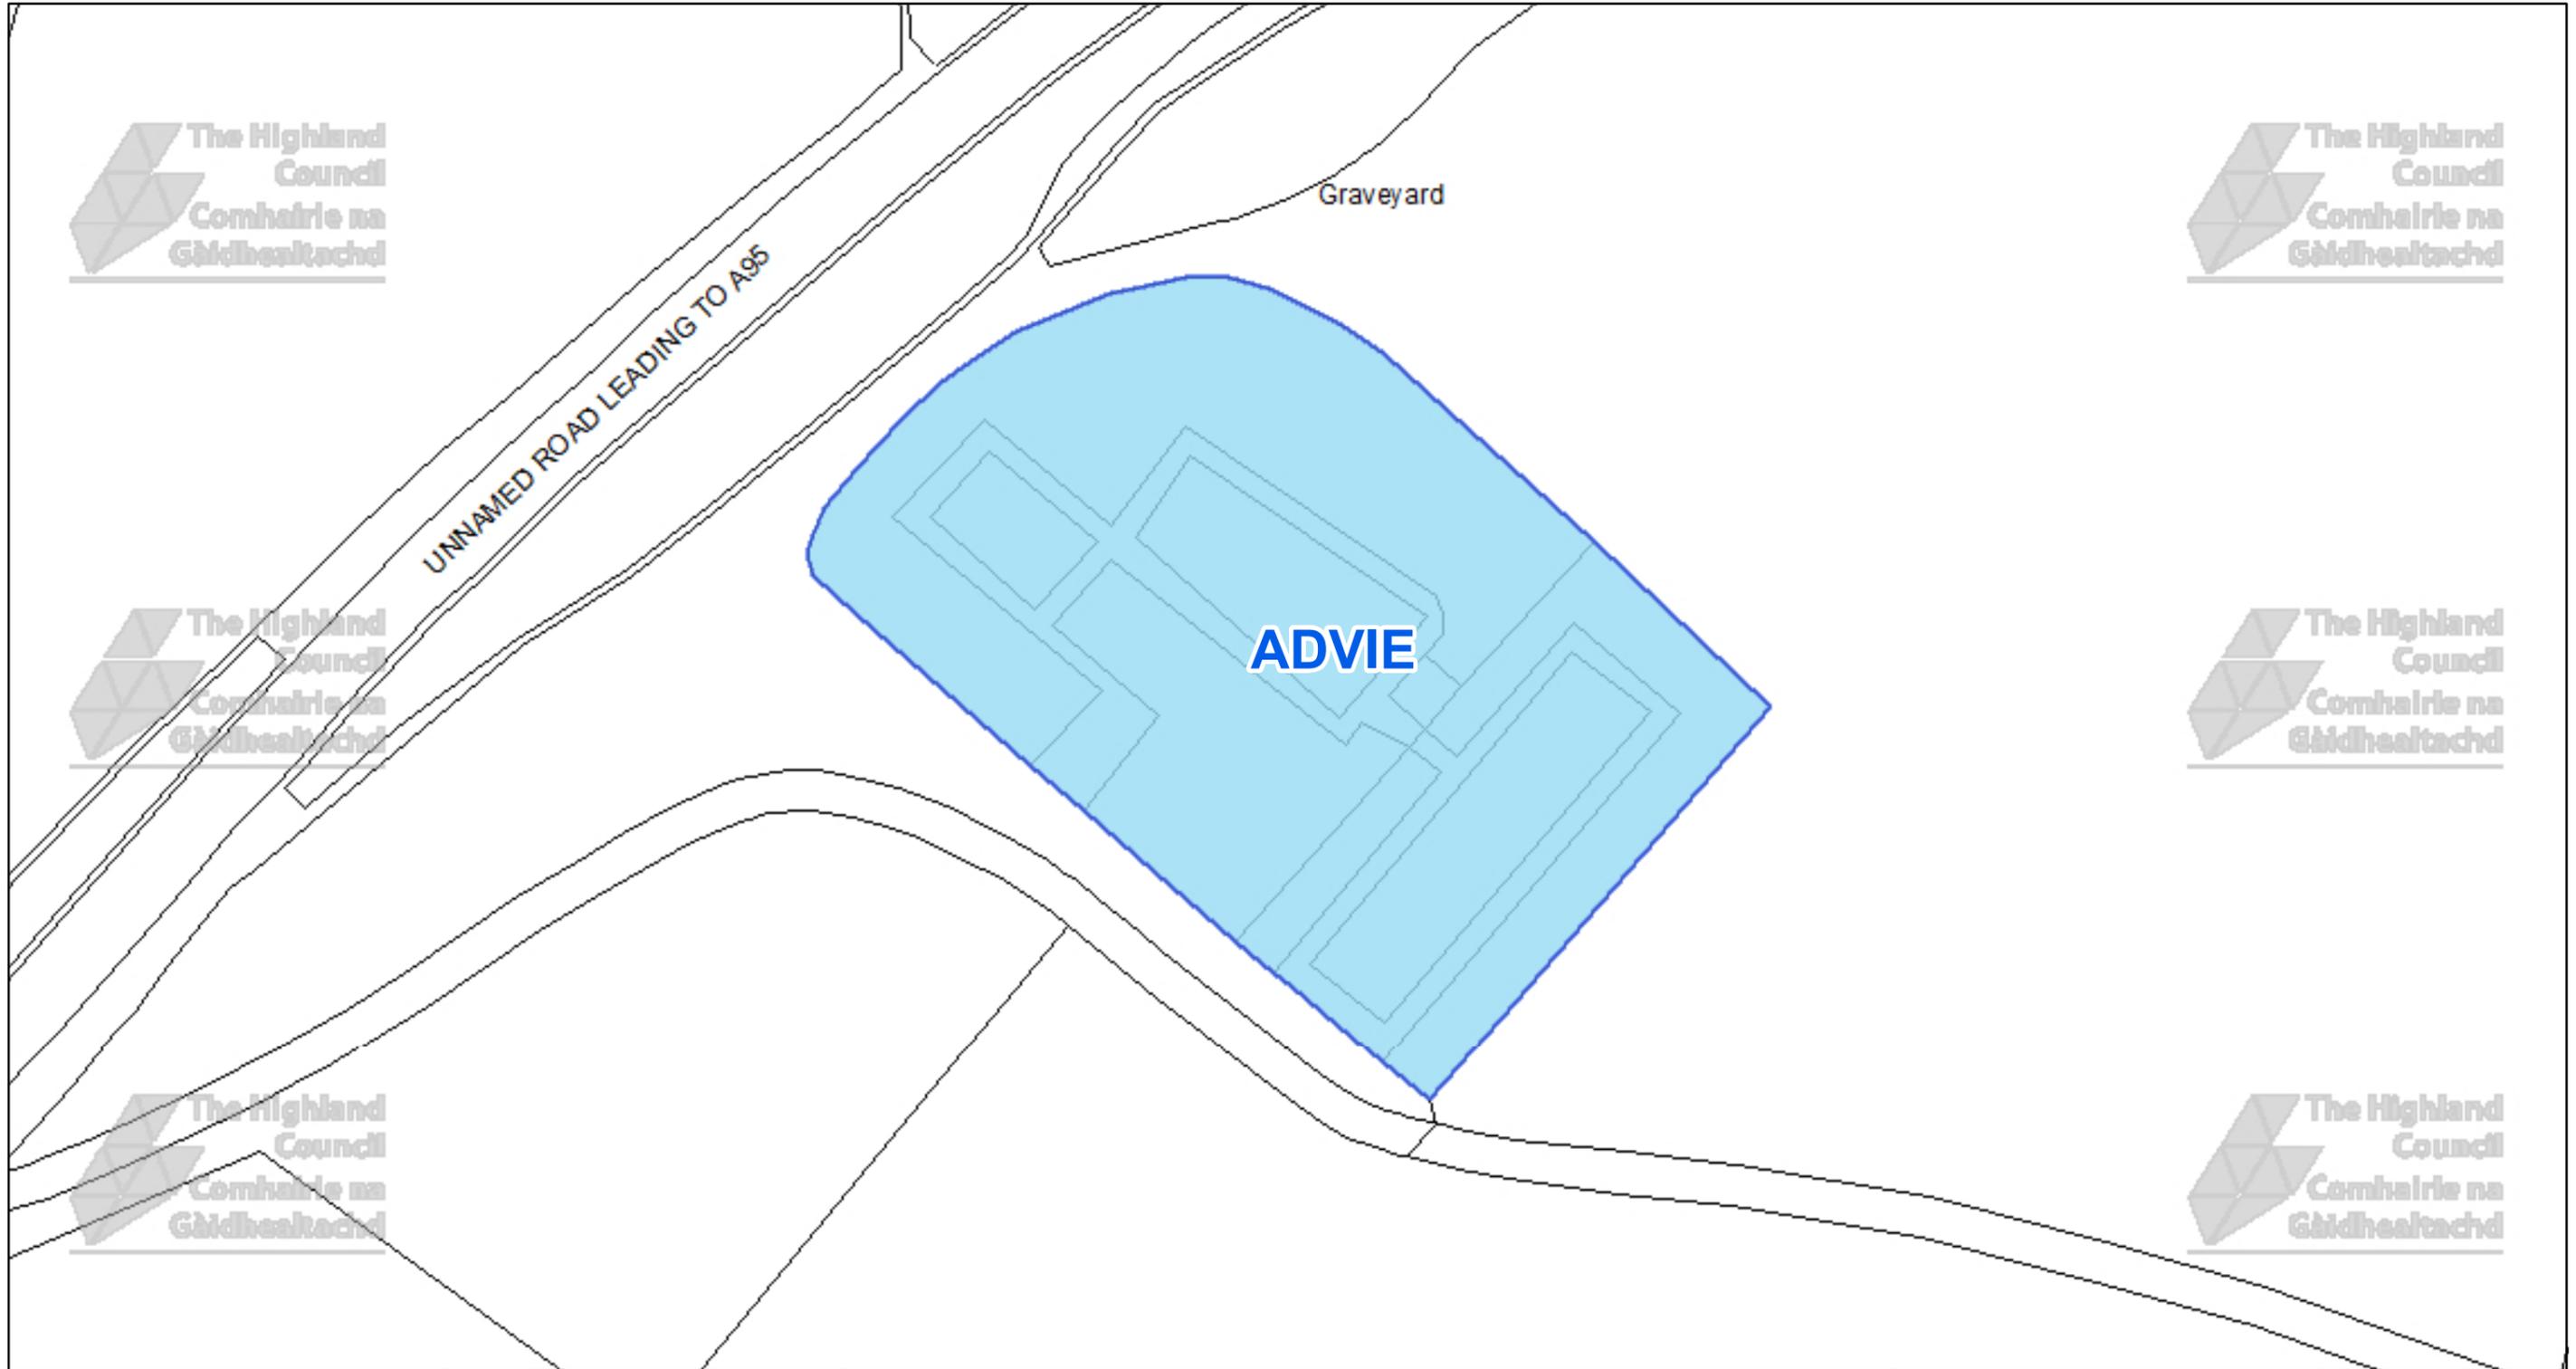

The Highland Council
Headquarters
Glenurquhart Rd
Inverness
IV35NX

© Crown copyright and database
rights 2025 Ordnance Survey AC0000849432

The extent of the restrictions are 314,104 to 835,238
metres eastwards and 314,261 to 835,321
westwards using the British National Grid (EPSG 27700).



This is the Off-Street Plan
CCP0401 referred
in the foregoing

The Highland Council
(Off-Street Parking Places)
(Decriminalised Parking
Enforcement and Consolidation)
(Variation Five) Order 2026

Proper Officer

DATE

SCALE

Scale: 1:400


REFERENCE NUMBER

CCP0401



CAR PARK NAME:

Cromdale, Cromdale

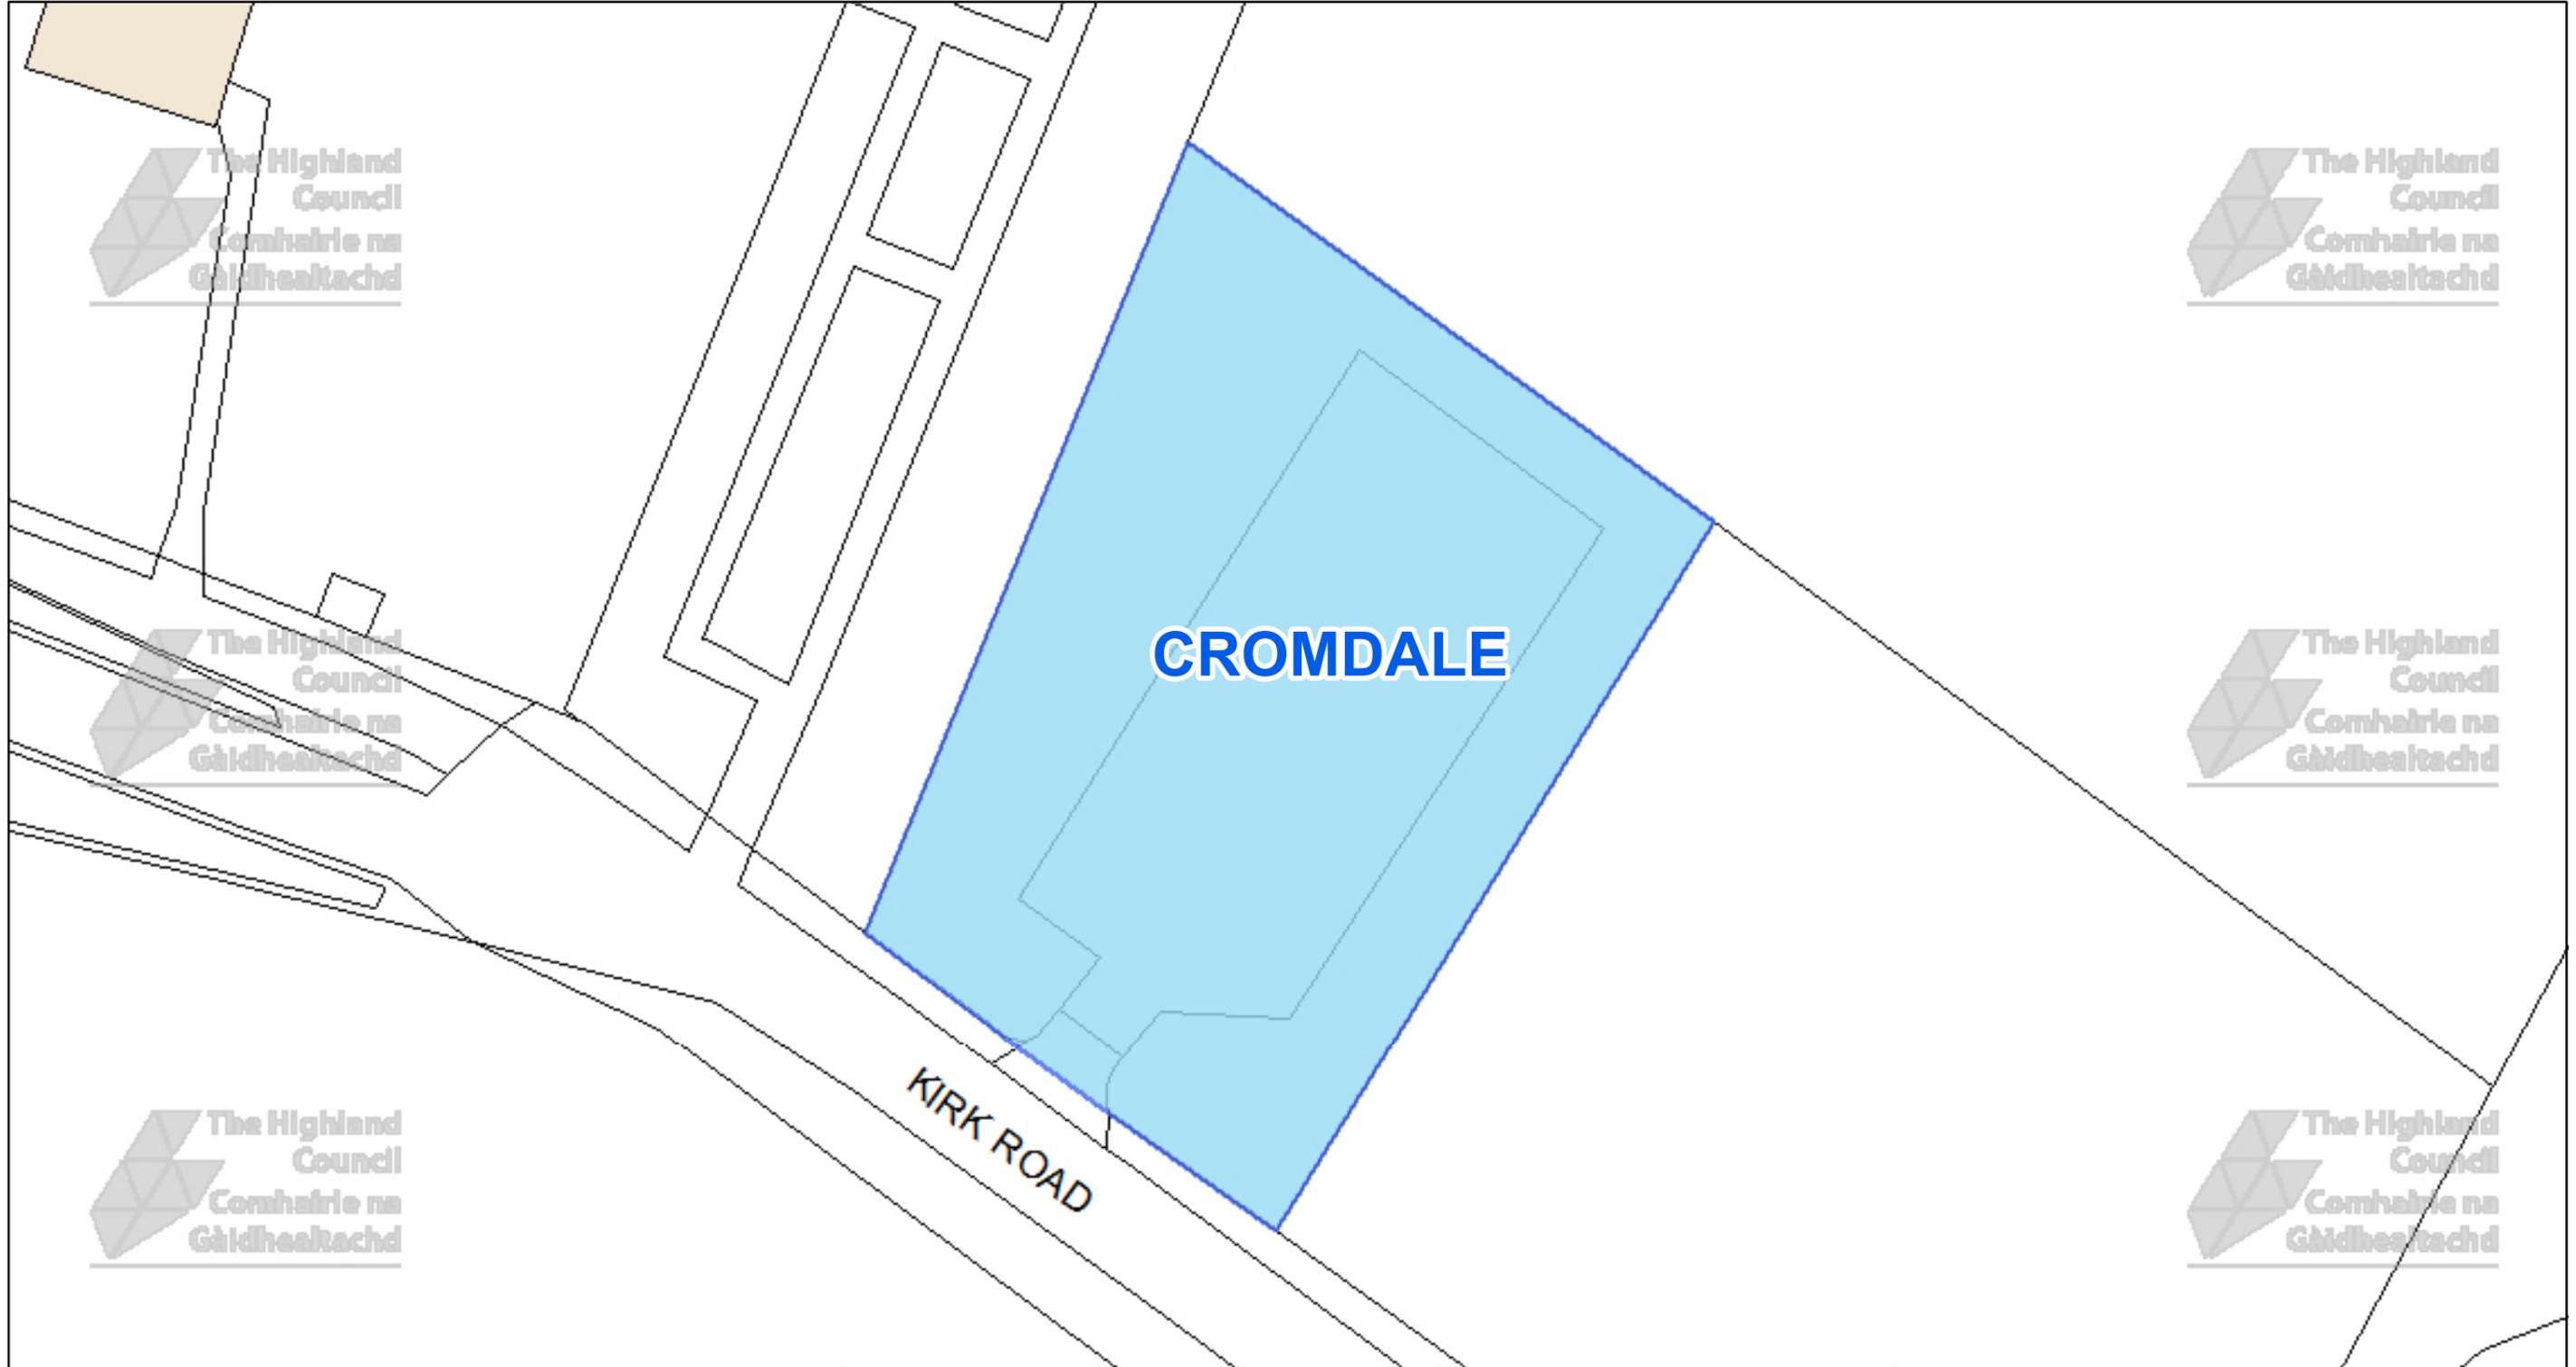

The Highland Council
 Headquarters
 Glenurquhart Rd
 Inverness
 IV35NX

© Crown copyright and database rights 2025 Ordnance Survey AC0000849432

The extent of the restrictions are 306,661 to 828,895 metres eastwards and 306,799 to 828,968 westwards using the British National Grid (EPSG 27700).



This is the Off-Street Plan
 CCP0402 referred
 In the foregoing

The Highland Council
 (Off-Street Parking Places)
 (Decriminalised Parking
 Enforcement and Consolidation)
 (Variation Five) Order 2026

Proper Officer

DATE

SCALE

Scale: 1:350

REFERENCE NUMBER

CCP0402



CAR PARK NAME:


Insh, Insh



The Highland Council
Headquarters
Glenurquhart Rd
Inverness
IV35NX

© Crown copyright and database rights 2025 Ordnance Survey AC0000849432

The extent of the restrictions are 283,539 to 805,154 metres eastwards and 283,632 to 805,206 westwards using the British National Grid (EPSG 27700).

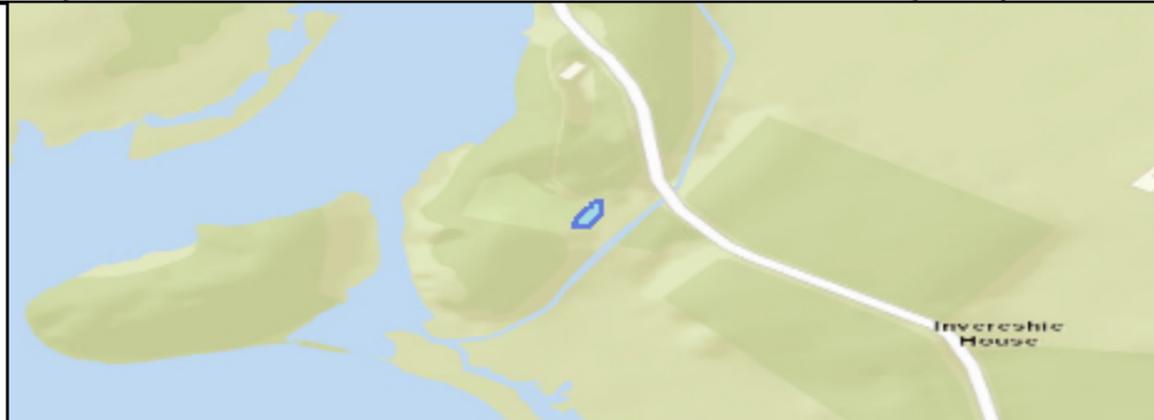

This is the Off-Street Plan
CCP0403 referred
In the foregoing

The Highland Council
(Off-Street Parking Places)
(Decriminalised Parking
Enforcement and Consolidation)
(Variation Five) Order 2026

Proper Officer

DATE

SCALE

Scale: 1:250

REFERENCE NUMBER

CCP0403



CAR PARK NAME:

Banchor, Newtonmore



This is the Off-Street Plan
(CCP0404) referred
in the foregoing

The Highland Council
(Off-Street Parking Places)
(Decriminalised Parking
Enforcement and Consolidation)
(Variation Five) Order 2026

Signed by Proper Officer

© Crown copyright and database
rights 2025 Ordnance Survey AC0000849432
The extent of the restrictions are 270,408 to 798,800
metres eastwards and 270,664 to 855,936
westwards using the British National Grid (EPSG 27700).



The Highland Council
Headquarters
Glenurquhart Rd
Inverness
IV35NX

SCALE
1:650


DATE
TBC

REFERENCE NUMBER
CCP0404



CAR PARK NAME:


Granttown, Granttown

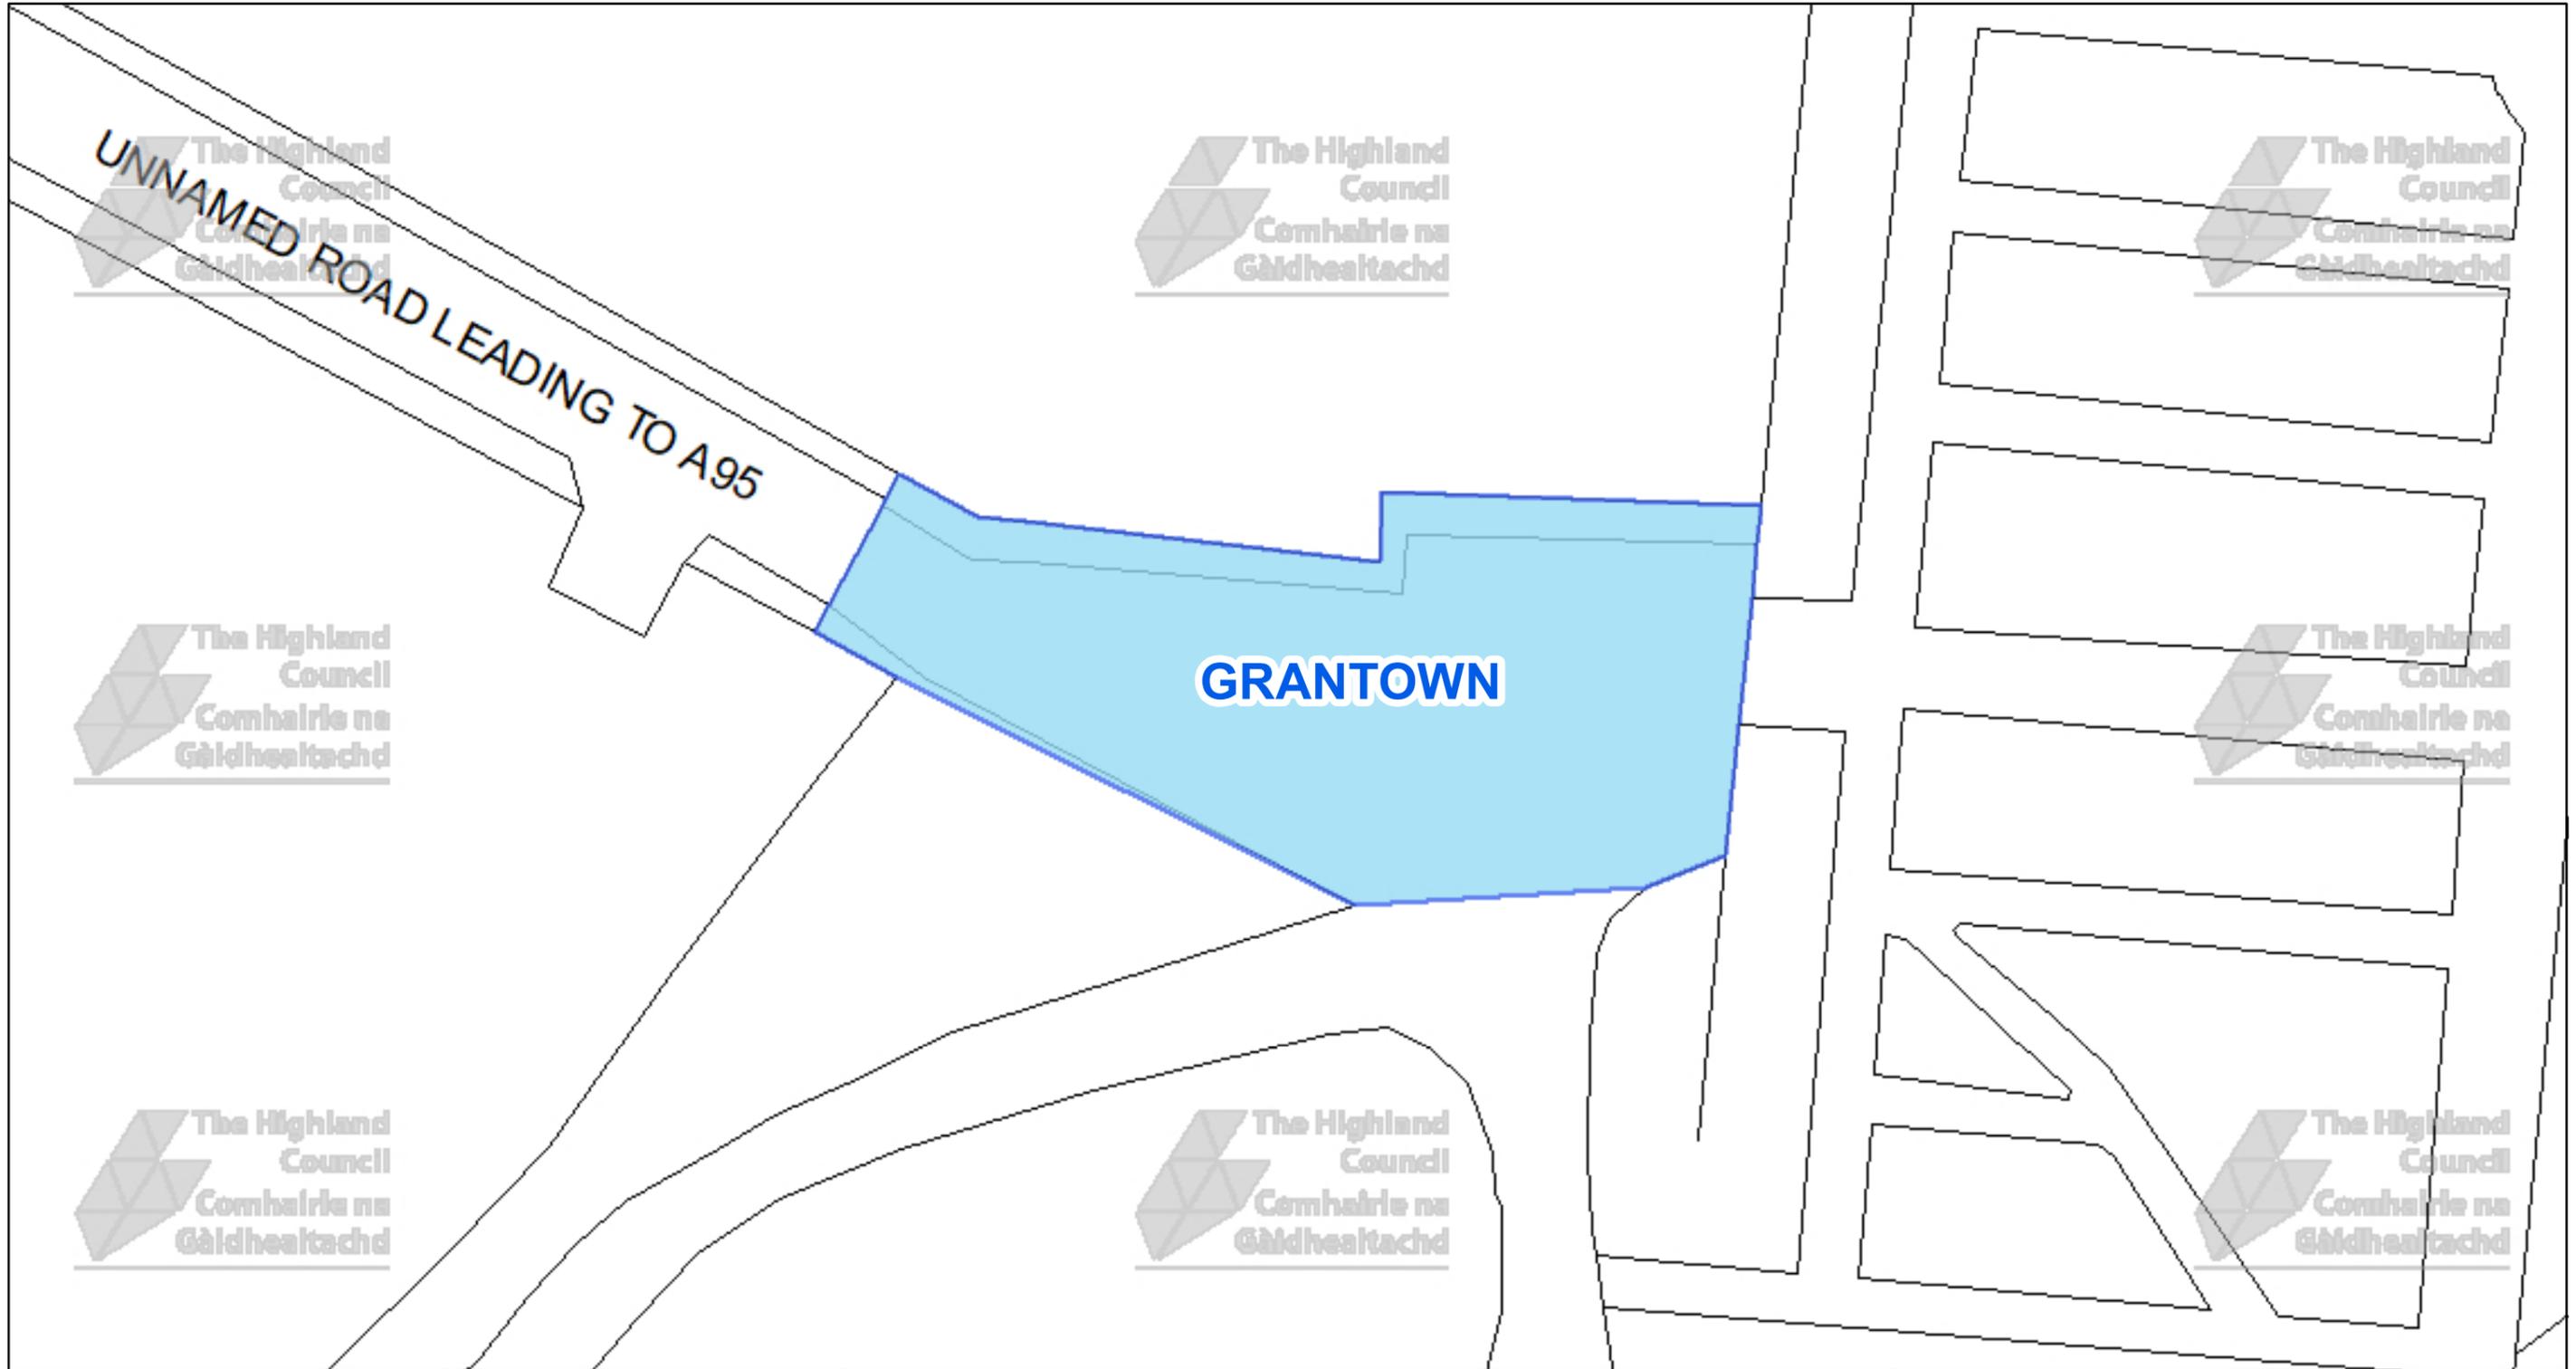

The Highland Council
Headquarters
Glenurquhart Rd
Inverness
IV35NX

© Crown copyright and database rights 2025 Ordnance Survey AC0000849432

The extent of the restrictions are 302,642 to 302,642 metres eastwards and 270,664 to 826,795 westwards using the British National Grid (EPSG 27700).

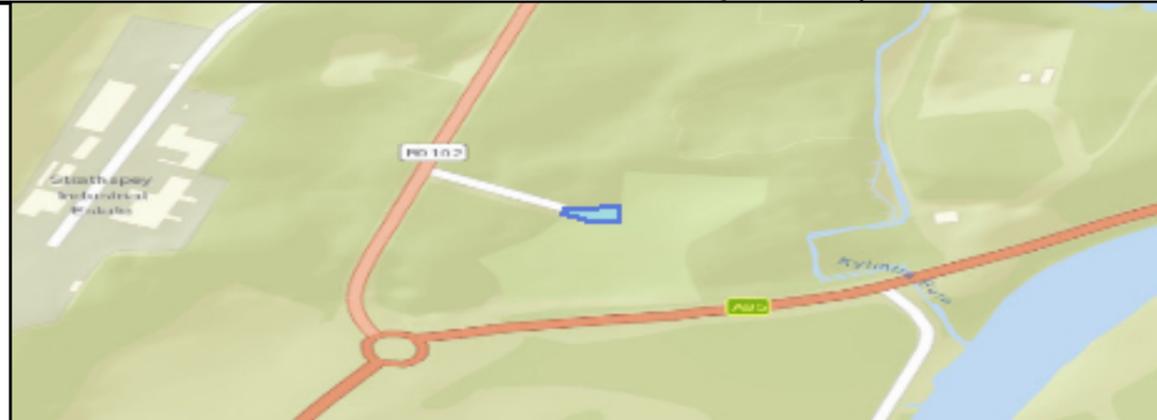

This is the Off-Street Plan
CCP0405 referred
In the foregoing

The Highland Council
(Off-Street Parking Places)
(Decriminalised Parking
Enforcement and Consolidation)
(Variation Five) Order 2026

Proper Officer

DATE

SCALE

Scale: 1:250


REFERENCE NUMBER

CCP0405



CAR PARK NAME:

Inverallen, Grantown

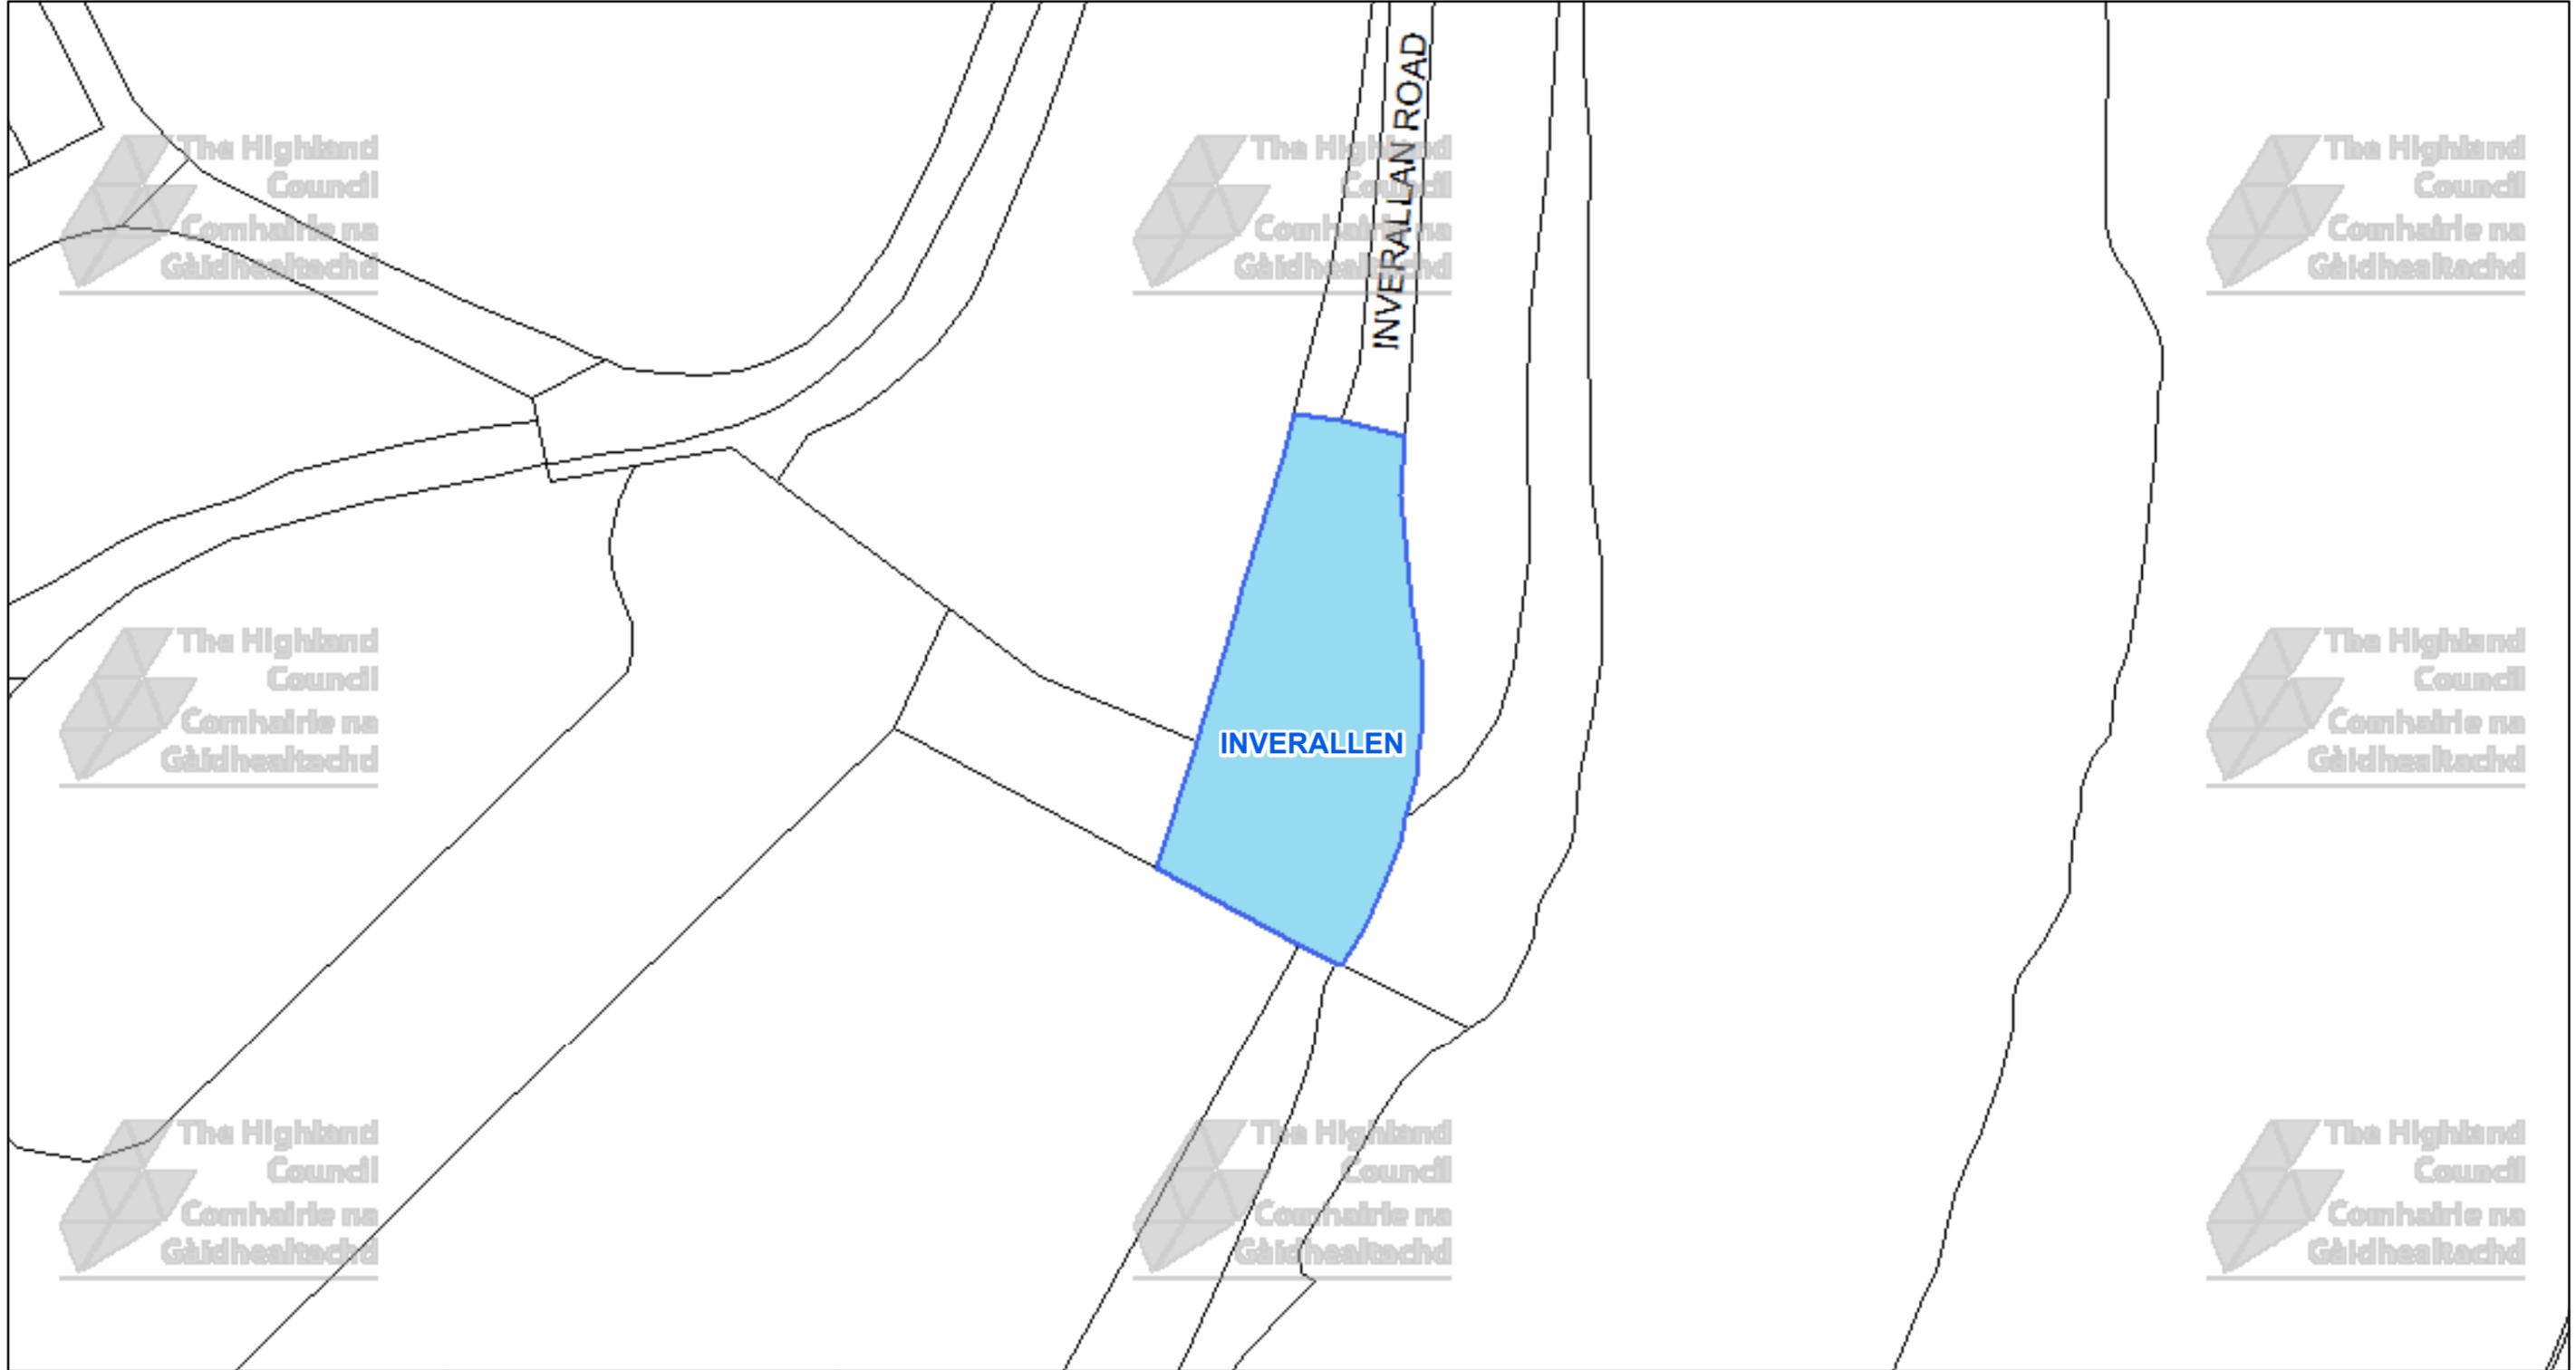

The Highland Council
Headquarters
Glenurquhart Rd
Inverness
IV35NX

© Crown copyright and database rights 2025 Ordnance Survey AC0000849432

The extent of the restrictions are 302,621 to 826,013 metres eastwards and 302,818 to 826,117 westwards using the British National Grid (EPSG 27700).



This is the Off-Street Plan (CCP0406) referred In the foregoing

The Highland Council (Off-Street Parking Places) (Decriminalised Parking Enforcement and Consolidation) (Variation Five) Order 2026

Proper Officer

DATE

SCALE

Scale: 1:500


REFERENCE NUMBER

CCP0406



CAR PARK NAME:

Carrbridge, Carrbridge

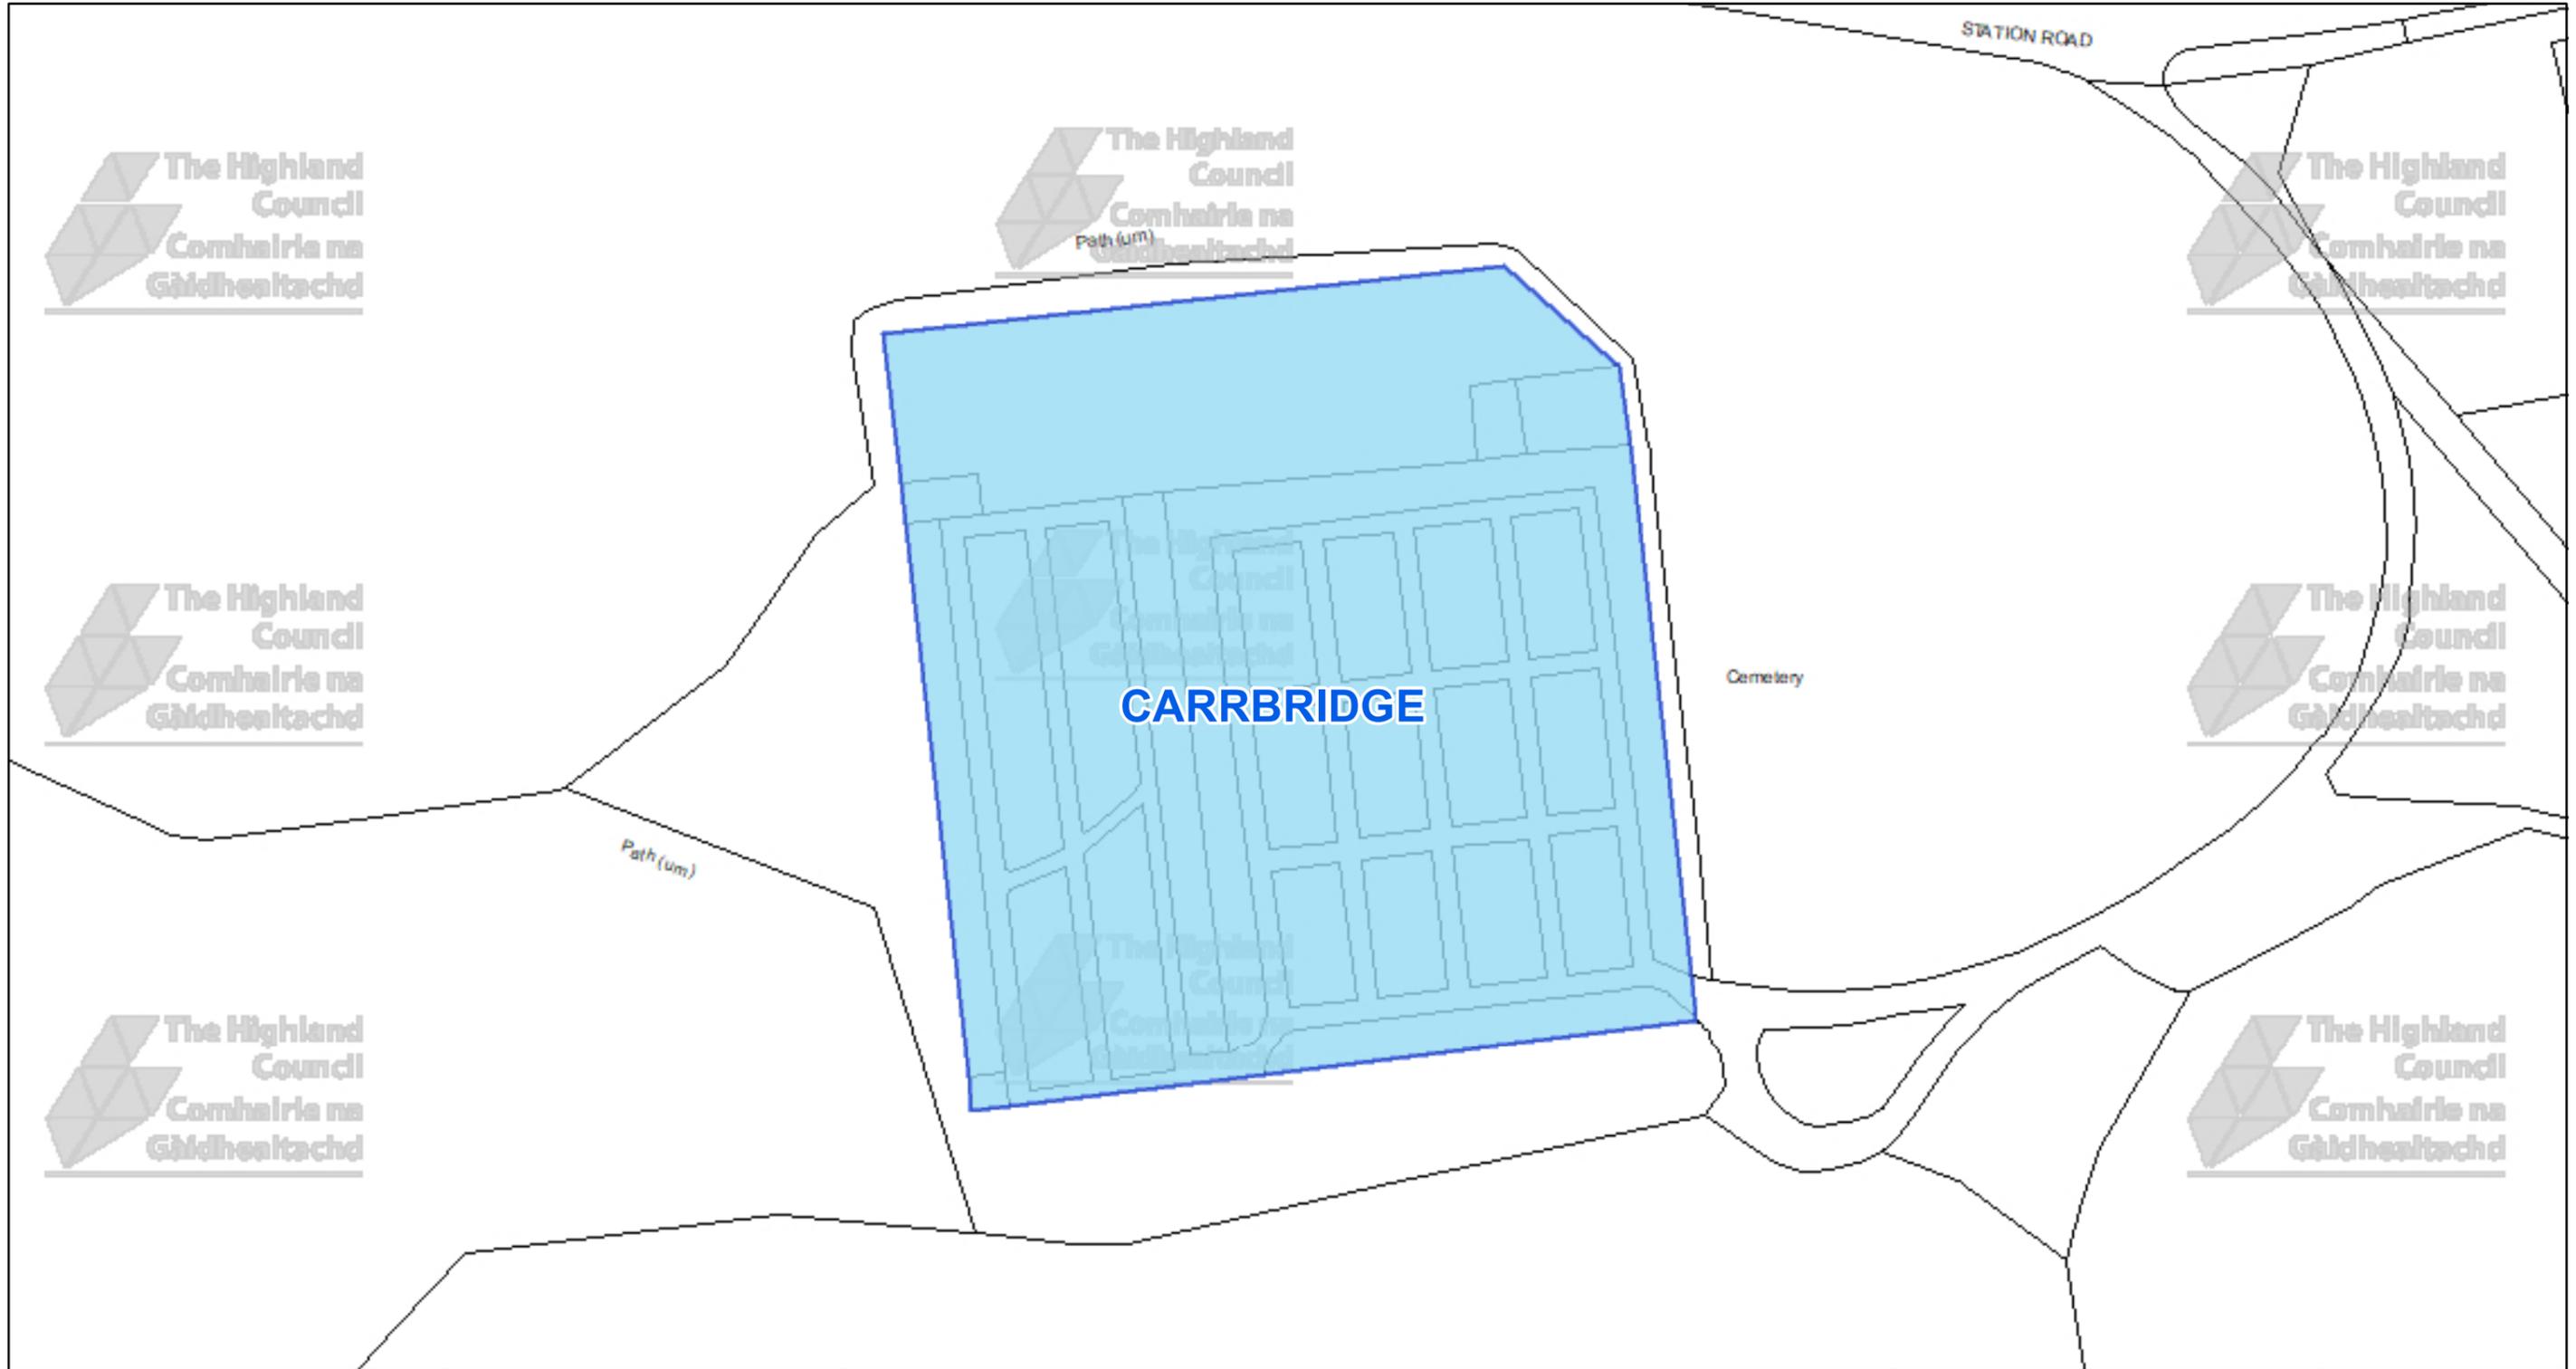

The Highland Council
Headquarters
Glenurquhart Rd
Inverness
IV35NX

© Crown copyright and database rights 2025 Ordnance Survey AC0000849432

The extent of the restrictions are 290,199 to 822,716 metres eastwards and 290,436 to 822,840 westwards using the British National Grid (EPSG 27700).



This is the Off-Street Plan
CCP0407 referred
In the foregoing

The Highland Council
(Off-Street Parking Places)
(Decriminalised Parking
Enforcement and Consolidation)
(Variation One) Order 2024

Proper Officer

DATE

SCALE

Scale: 1:600

REFERENCE NUMBER

CCP0407



CAR PARK NAME:

Alvie, Alvie




 **The Highland Council**
Comhairle na Gàidhealtachd

The Highland Council
Headquarters
Glenurquhart Rd
Inverness
IV35NX

© Crown copyright and database rights 2025 Ordnance Survey AC0000849432

The extent of the restrictions are 286,369 to 809,268 metres eastwards and 286,483 to 809,329 westwards using the British National Grid (EPSG 27700).

 

This is the Off-Street Plan (CCP0408) referred In the foregoing

The Highland Council
(Off-Street Parking Places)
(Decriminalised Parking Enforcement and Consolidation)
(Variation Five) Order 2026

Proper Officer

DATE
SCALE Scale: 1:300
REFERENCE NUMBER CCP0408


CAR PARK NAME:

Ellan Wood Car Park, Carrbridge



The Highland Council
Headquarters
Glenurquhart Rd
Inverness
IV35NX

© Crown copyright and database rights 2025 Ordnance Survey AC0000849432
The extent of the restrictions are 290,285 to 822,725 metres eastwards and 290,512 to 822,845 westwards using the British National Grid (EPSG 27700).



This is the Off-Street Plan (CP0001) referred In the foregoing

The Highland (Off-Street Parking Places) (Decriminalised Parking Enforcement and Consolidation) (Variation Five) Order 2026

Proper Officer

DATE

SCALE

Scale: 1:575


REFERENCE NUMBER

CP0001



CAR PARK NAME:

Grampian Road Car Park, Aviemore

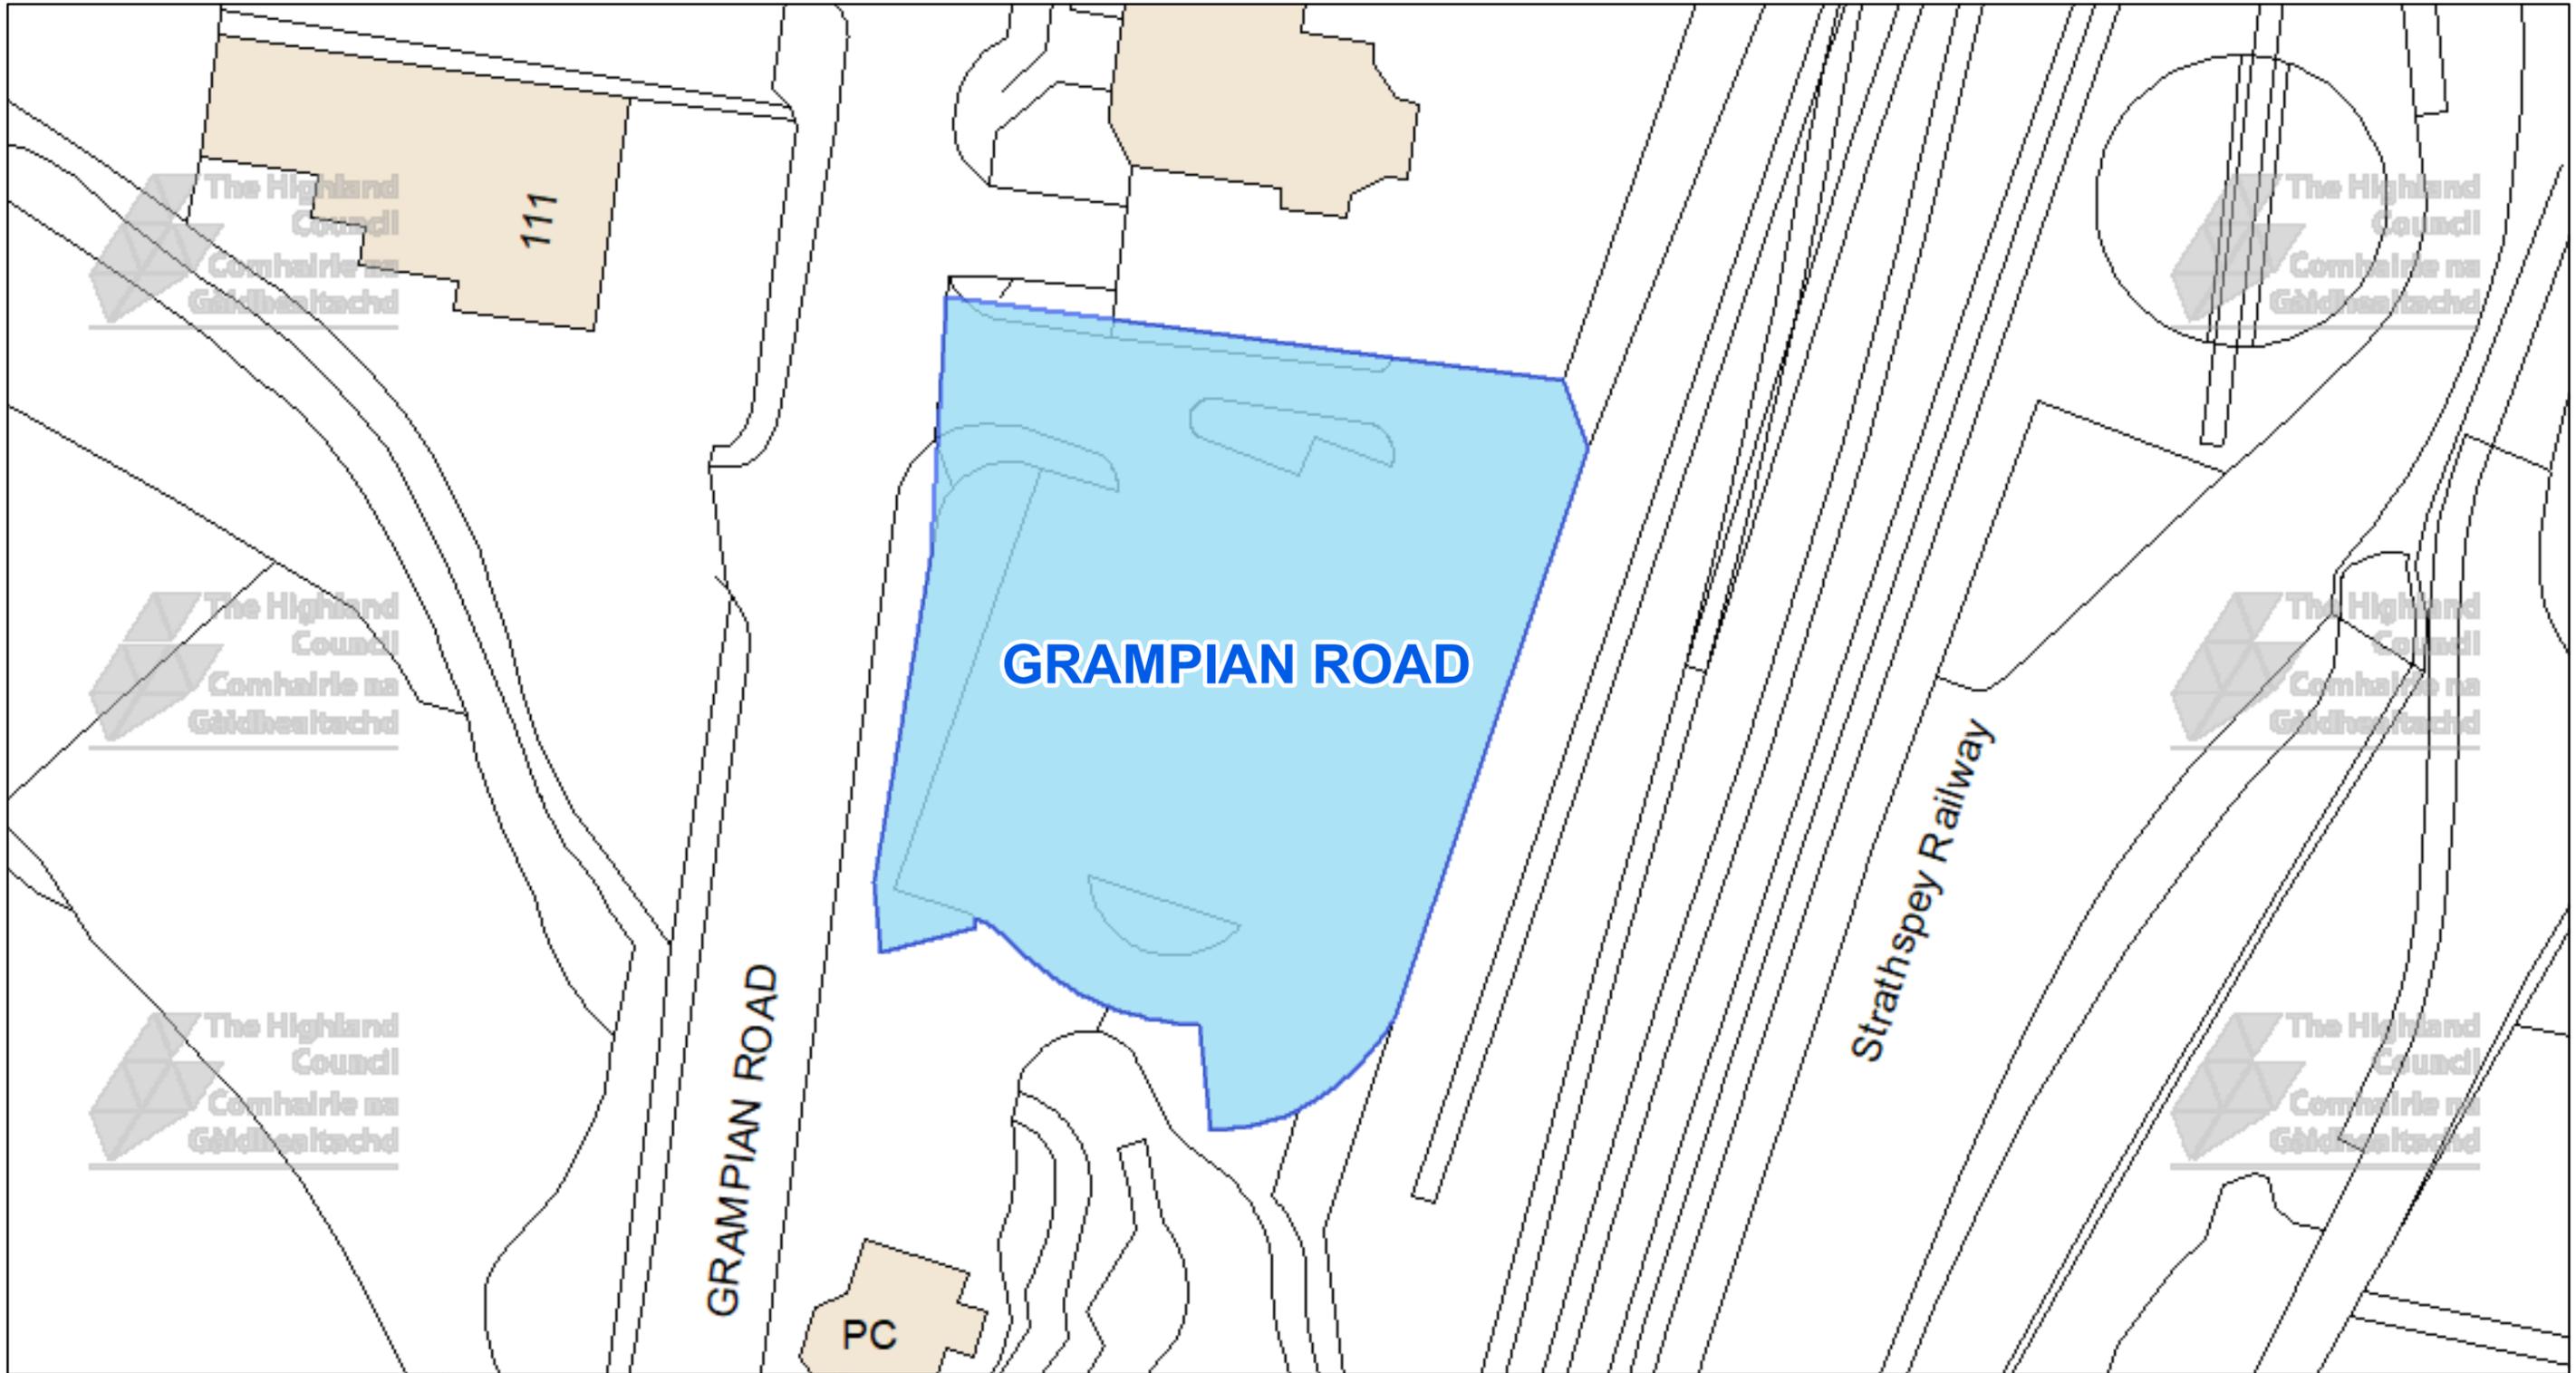

The Highland Council
 Headquarters
 Glenurquhart Rd
 Inverness
 IV35NX

© Crown copyright and database rights 2025 Ordnance Survey AC0000849432
 The extent of the restrictions are 289,525 to 812,573 metres eastwards and 289,656 to 812,636 westwards using the British National Grid (EPSG 27700).



This is the Off-Street Plan (CP0002) referred In the foregoing

The Highland (Off-Street Parking Places) (Decriminalised Parking Enforcement and Consolidation) (Variation Five) Order 2026

Proper Officer

DATE

SCALE

Scale: 1:400


REFERENCE NUMBER

CP0002



CAR PARK NAME:

Village Car Park, Carrbridge

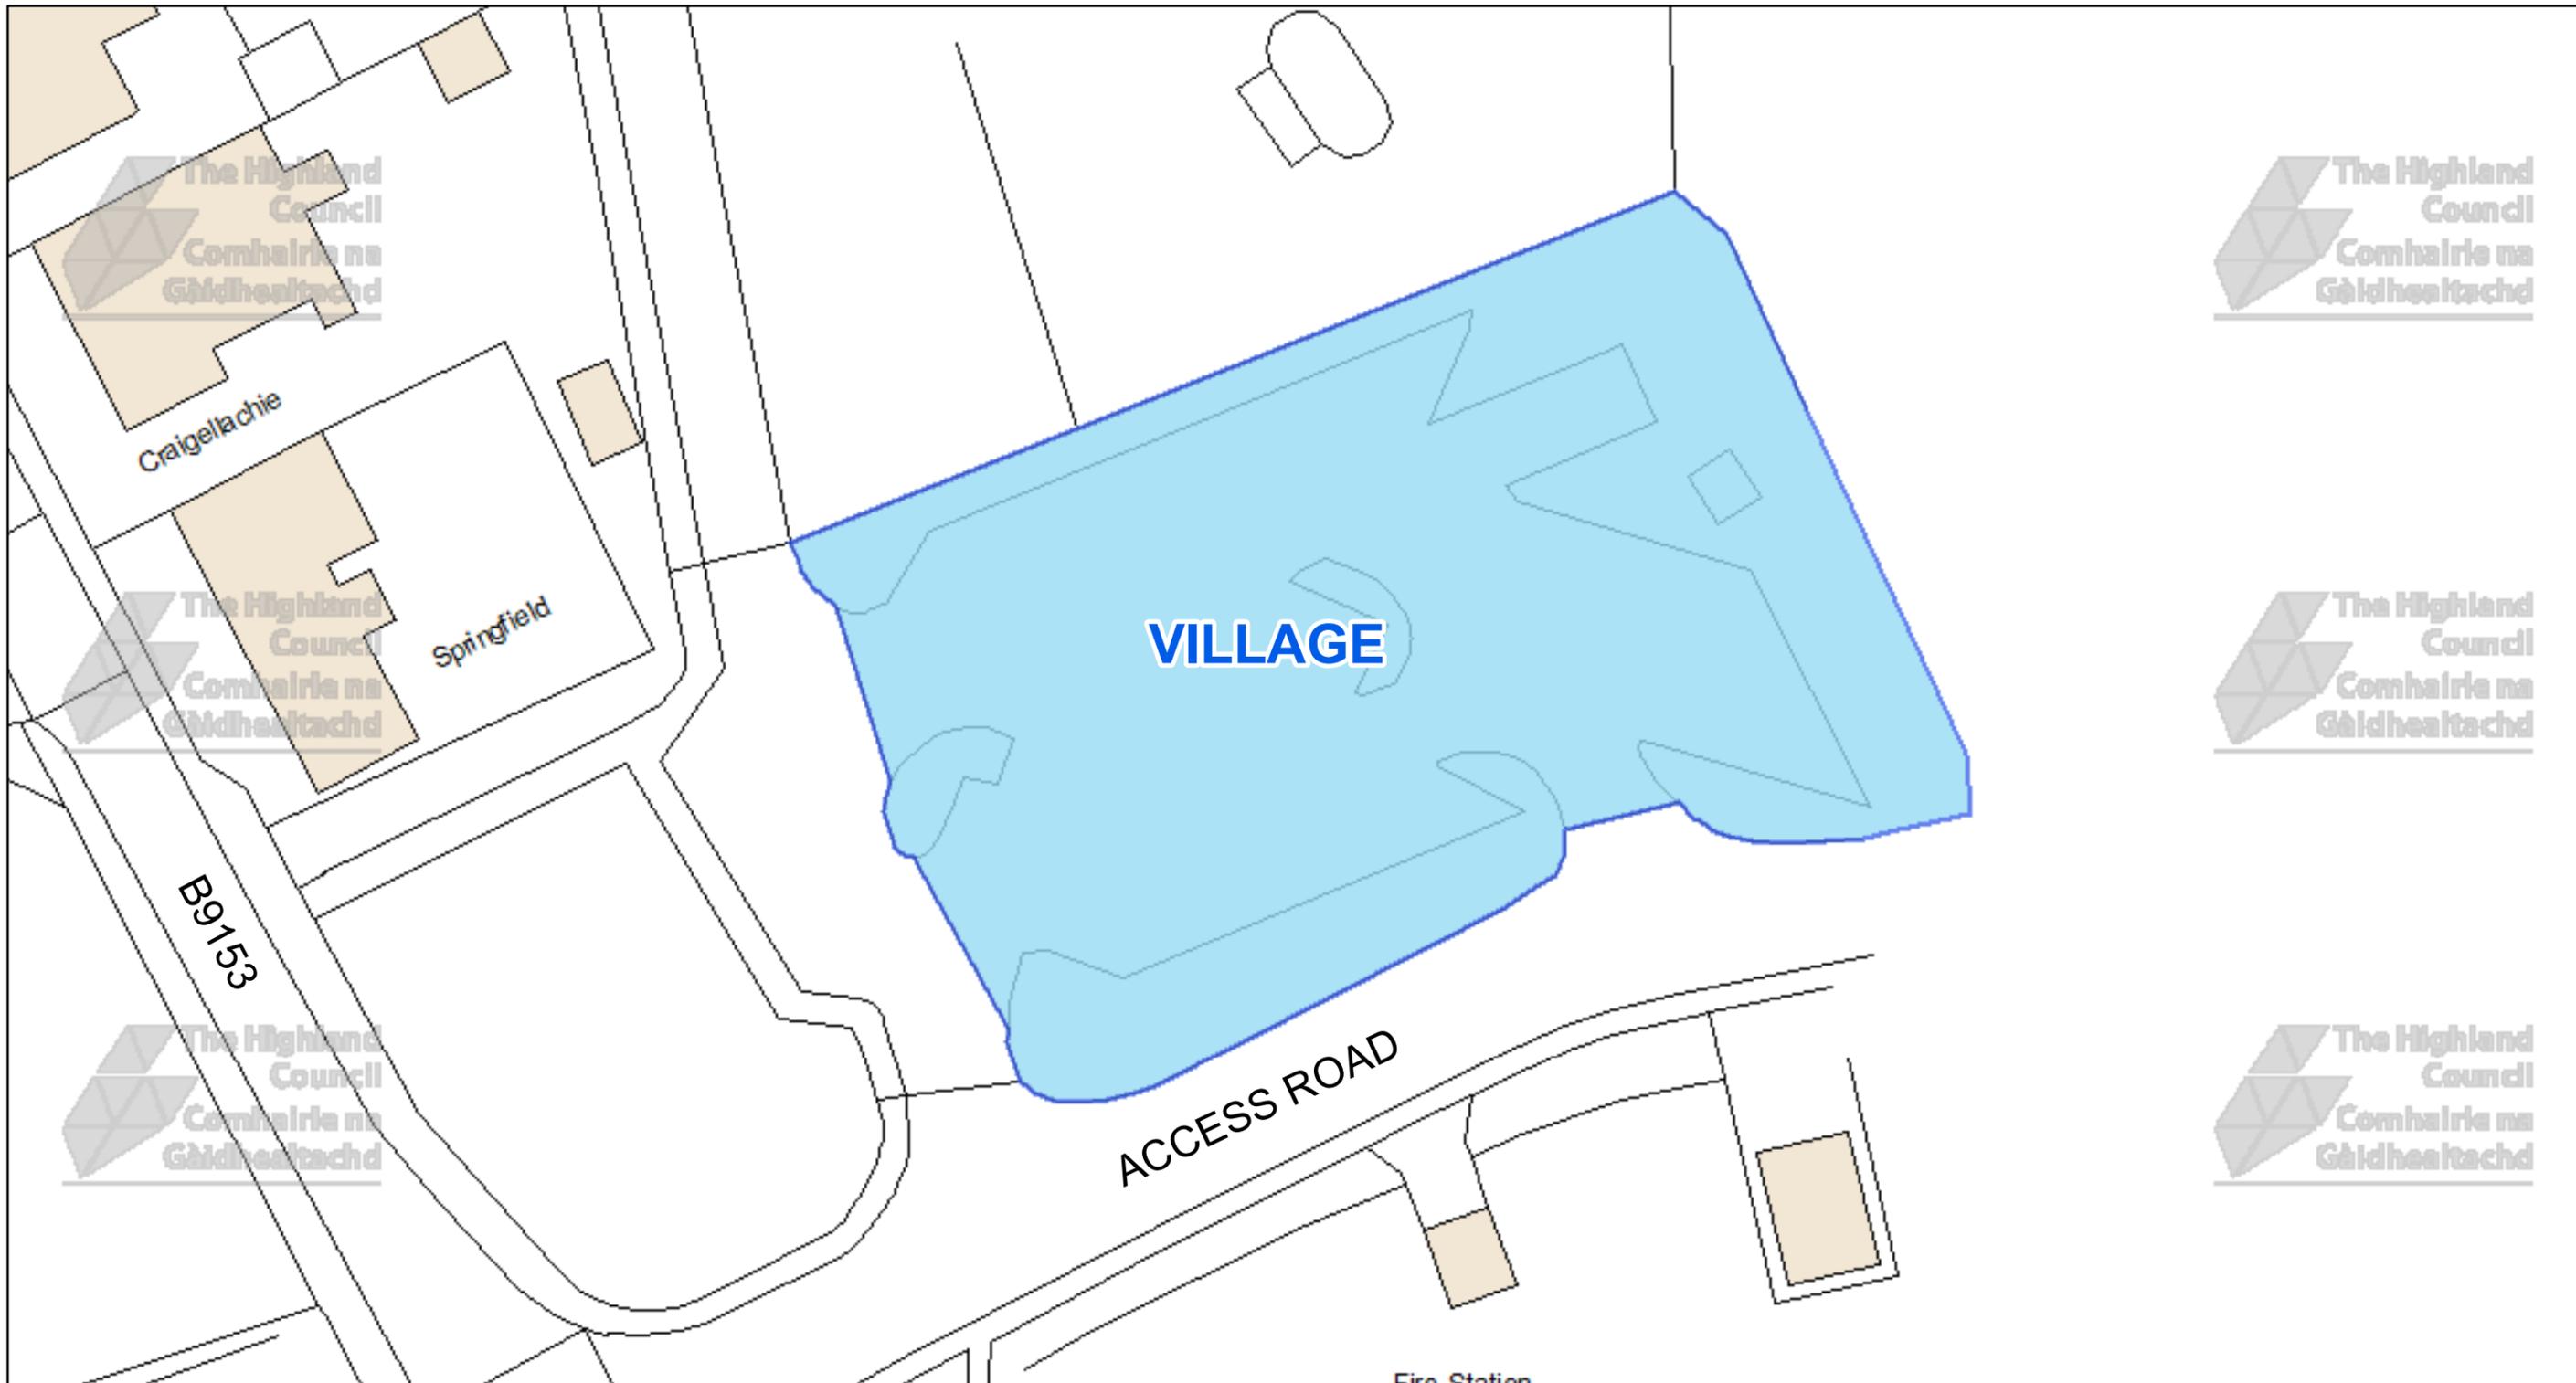

The Highland Council
 Headquarters
 Glenurquhart Rd
 Inverness
 IV35NX

© Crown copyright and database rights 2025 Ordnance Survey AC0000849432

The extent of the restrictions are 290,695 to 822,742 metres eastwards and 290,819 to 822,825 westwards using the British National Grid (EPSG 27700).



This is the Off-Street Plan (CP0003) referred in the foregoing

The Highland Council
 (Off-Street Parking Places)
 (Decriminalised Parking Enforcement and Consolidation)
 (Variation Five) Order 2026

DATE

SCALE
Scale: 1:400


REFERENCE NUMBER
CP0003



Proper Officer

CAR PARK NAME:

High Street Car Park, Granttown on Spey

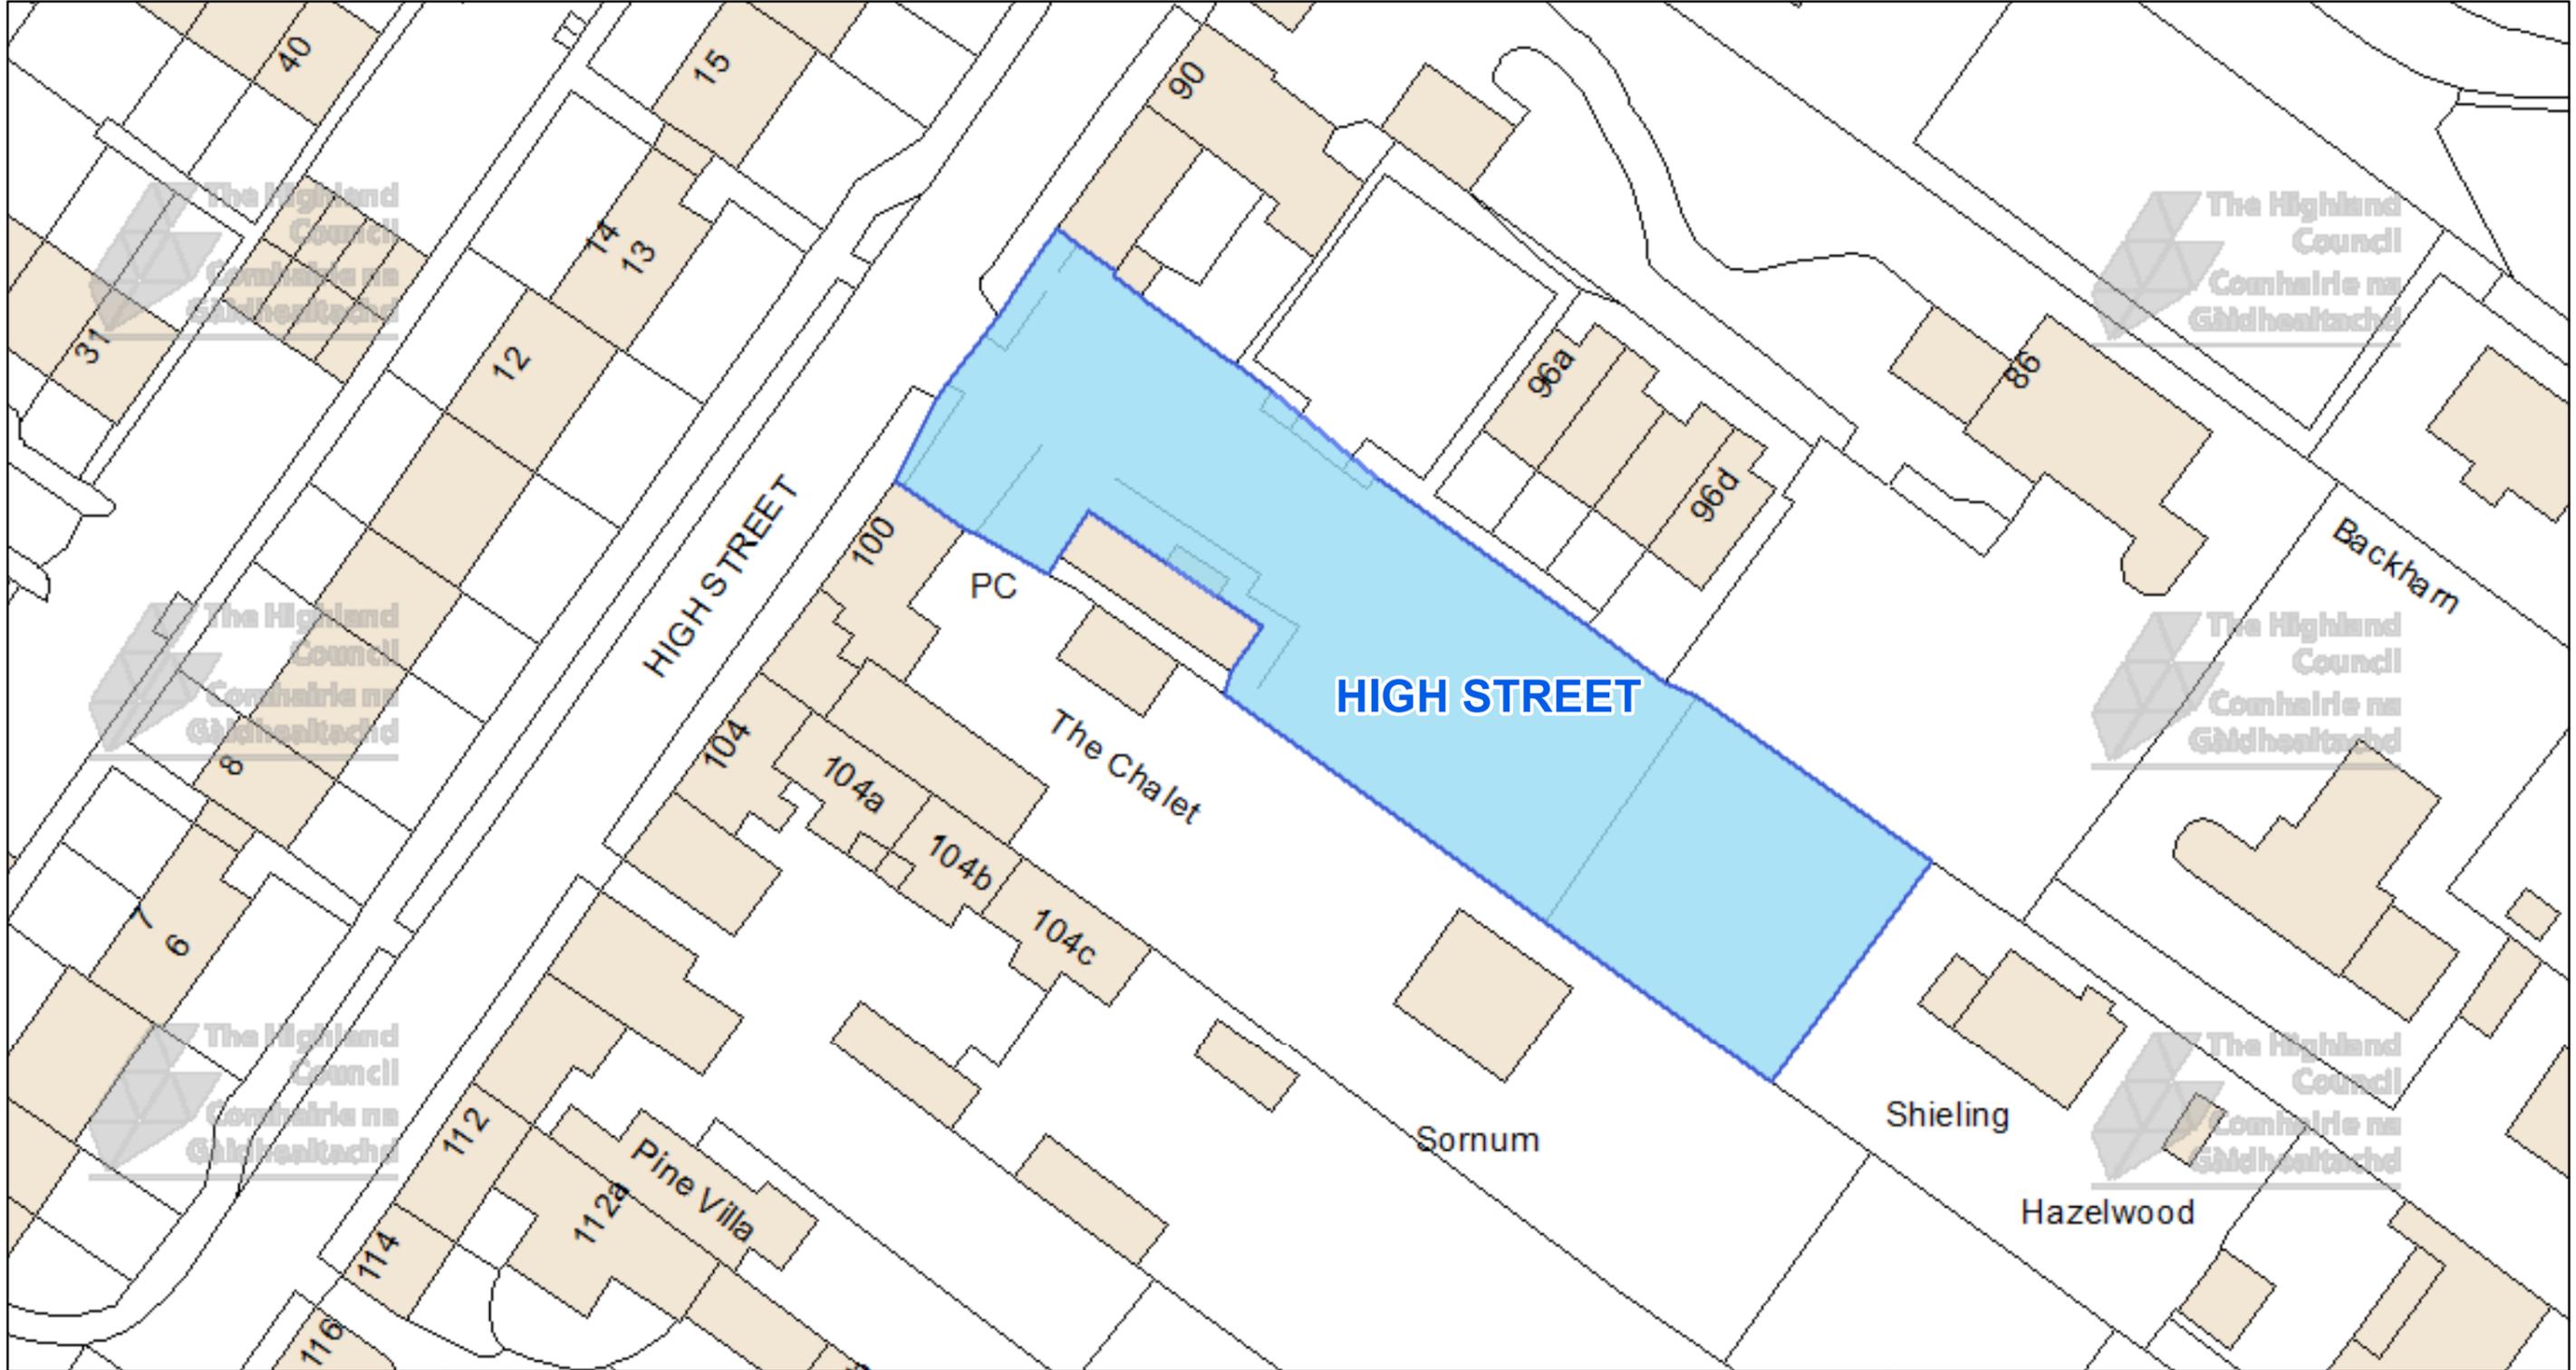

The Highland Council
Headquarters
Glenurquhart Rd
Inverness
IV35NX

© Crown copyright and database rights 2025 Ordnance Survey AC0000849432
The extent of the restrictions are 303,019 to 827,502 metres eastwards and 303,200 to 827,598 westwards using the British National Grid (EPSG 27700).



This is the Off-Street Plan (CP0004) referred In the foregoing

The Highland (Off-Street Parking Places) (Decriminalised Parking Enforcement and Consolidation) (Variation Five) Order 2026

Proper Officer

DATE

SCALE

Scale: 1:475


REFERENCE NUMBER

CP0004



CAR PARK NAME:

Spey Avenue Car Park, Granttown on Spey

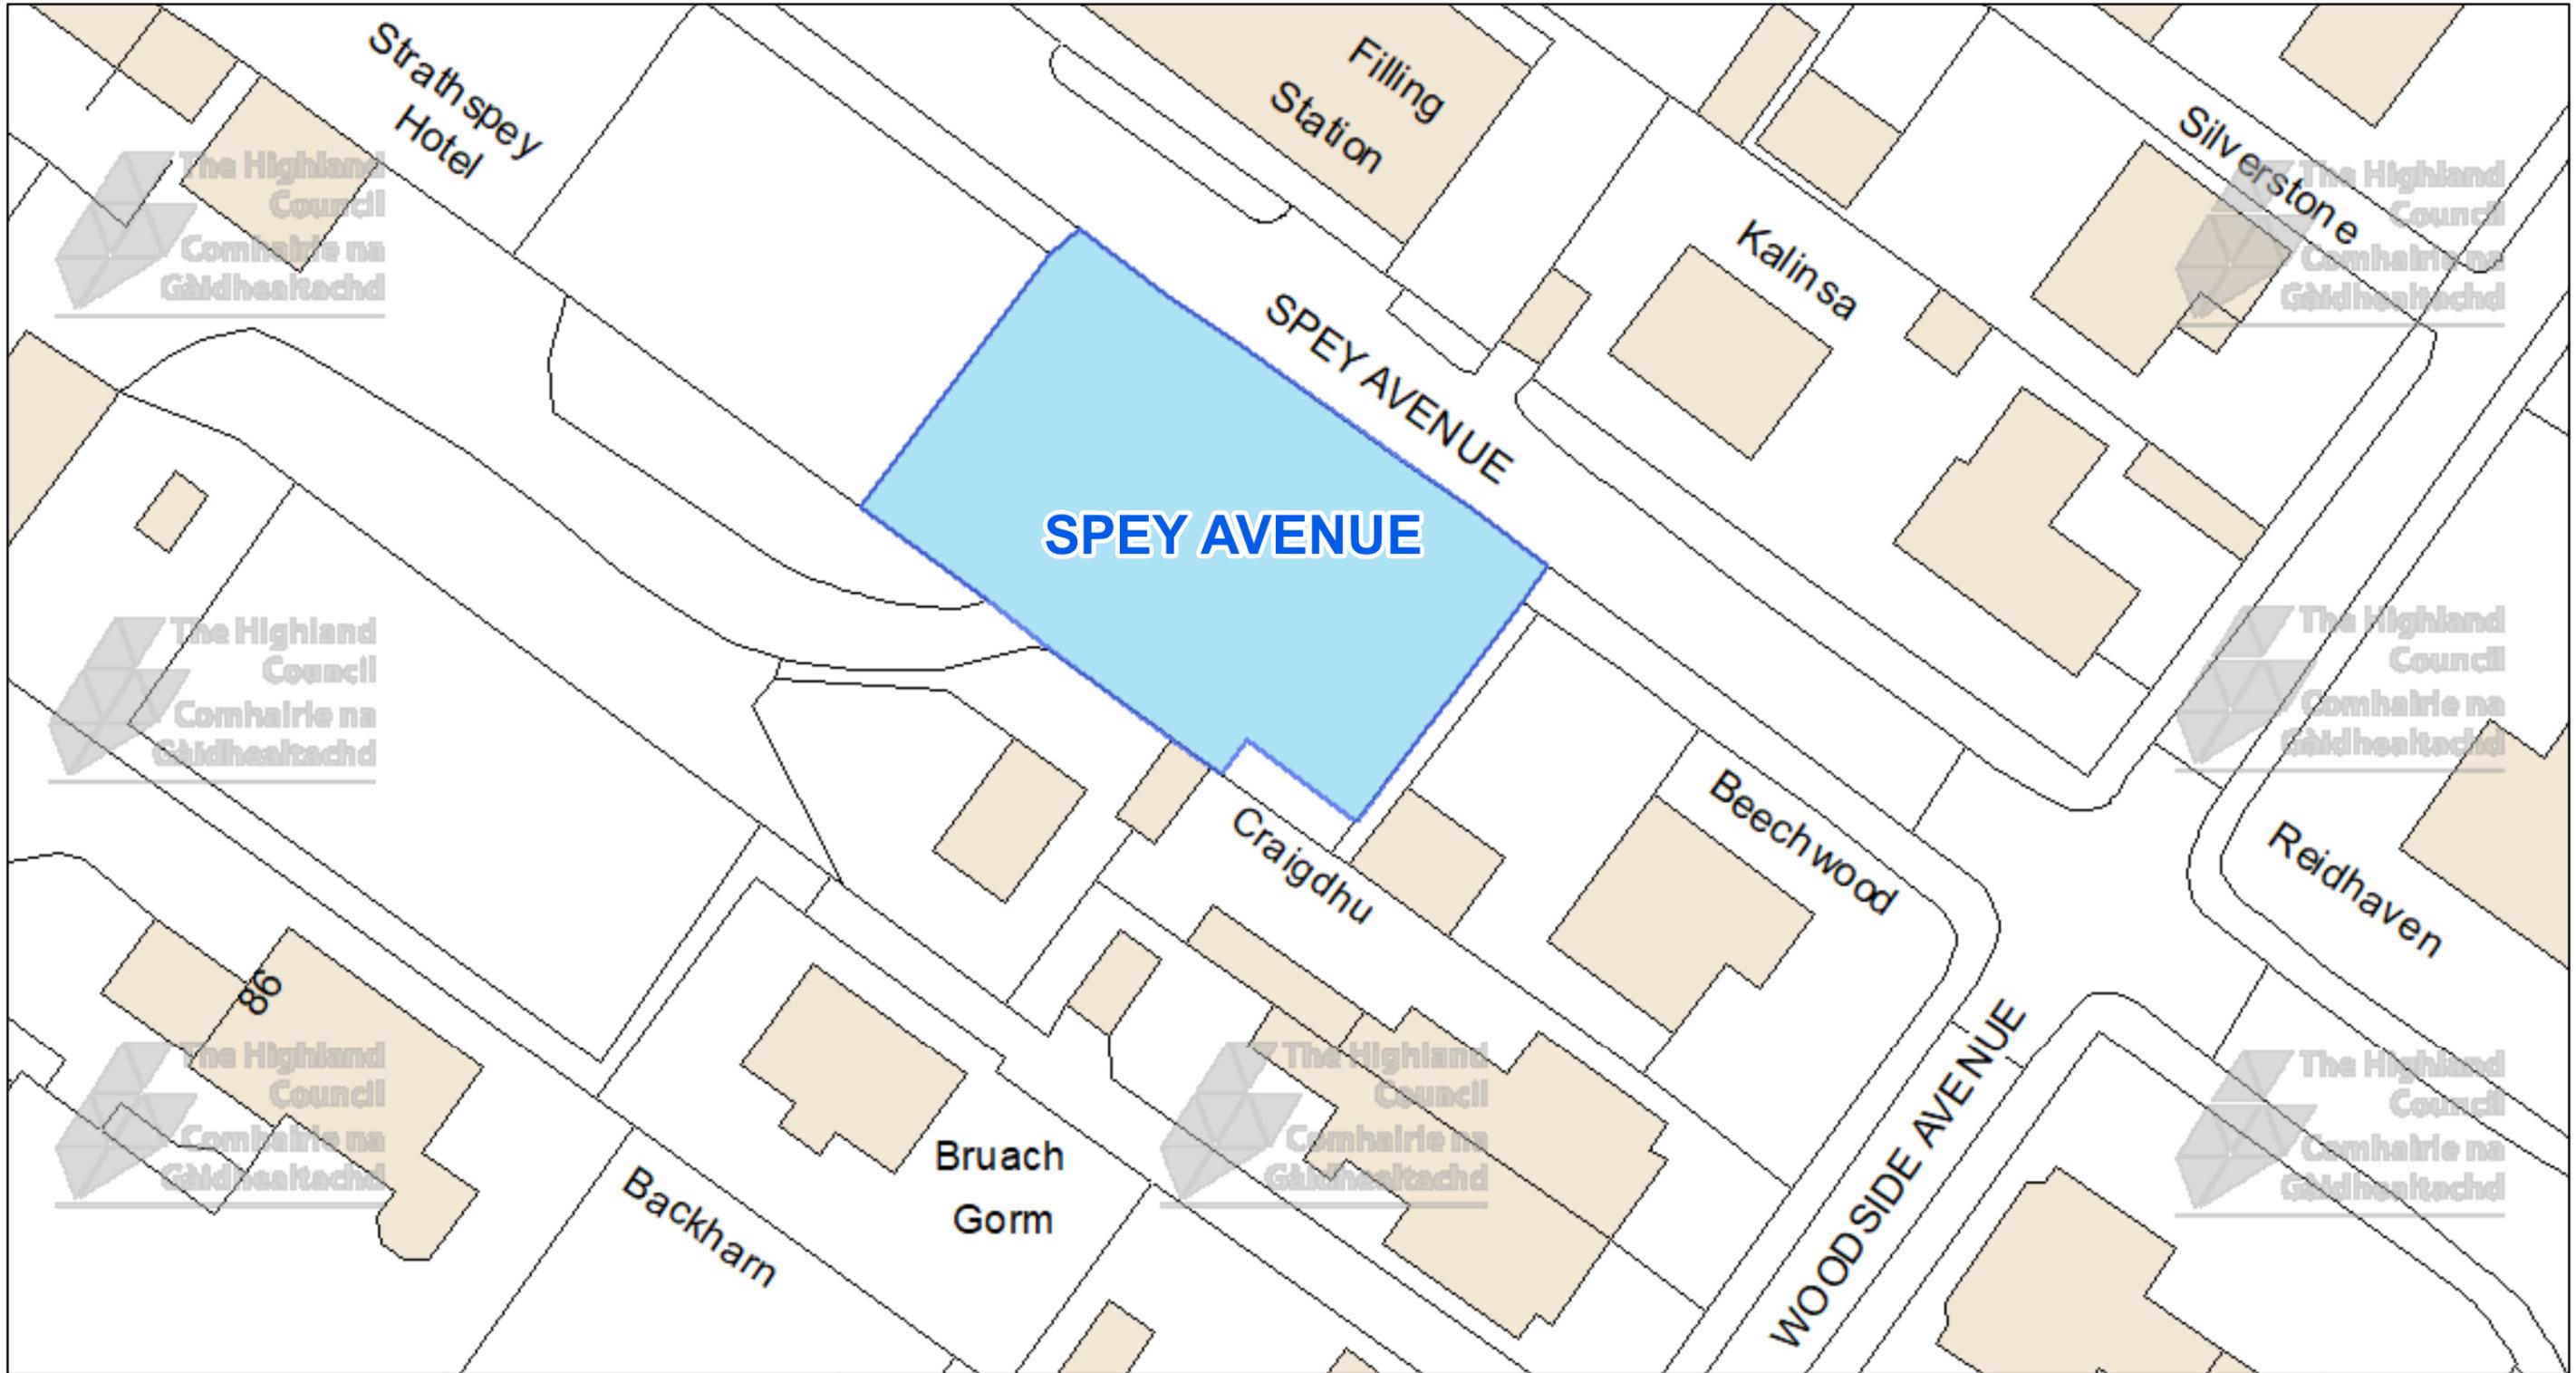

The Highland Council
Headquarters
Glenurquhart Rd
Inverness
IV35NX

© Crown copyright and database rights 2025 Ordnance Survey AC0000849432
The extent of the restrictions are 303,158 to 827,561 metres eastwards and 303,315 to 827,634 westwards using the British National Grid (EPSG 27700).



This is the Off-Street Plan (CP0005) referred in the foregoing

The Highland (Off-Street Parking Places) (Decriminalised Parking Enforcement and Consolidation) (Variation Five) Order 2026

Proper Officer

DATE

SCALE

Scale: 1:400


REFERENCE NUMBER

CP0005



CAR PARK NAME:

Village Car Park, Granttown on Spey

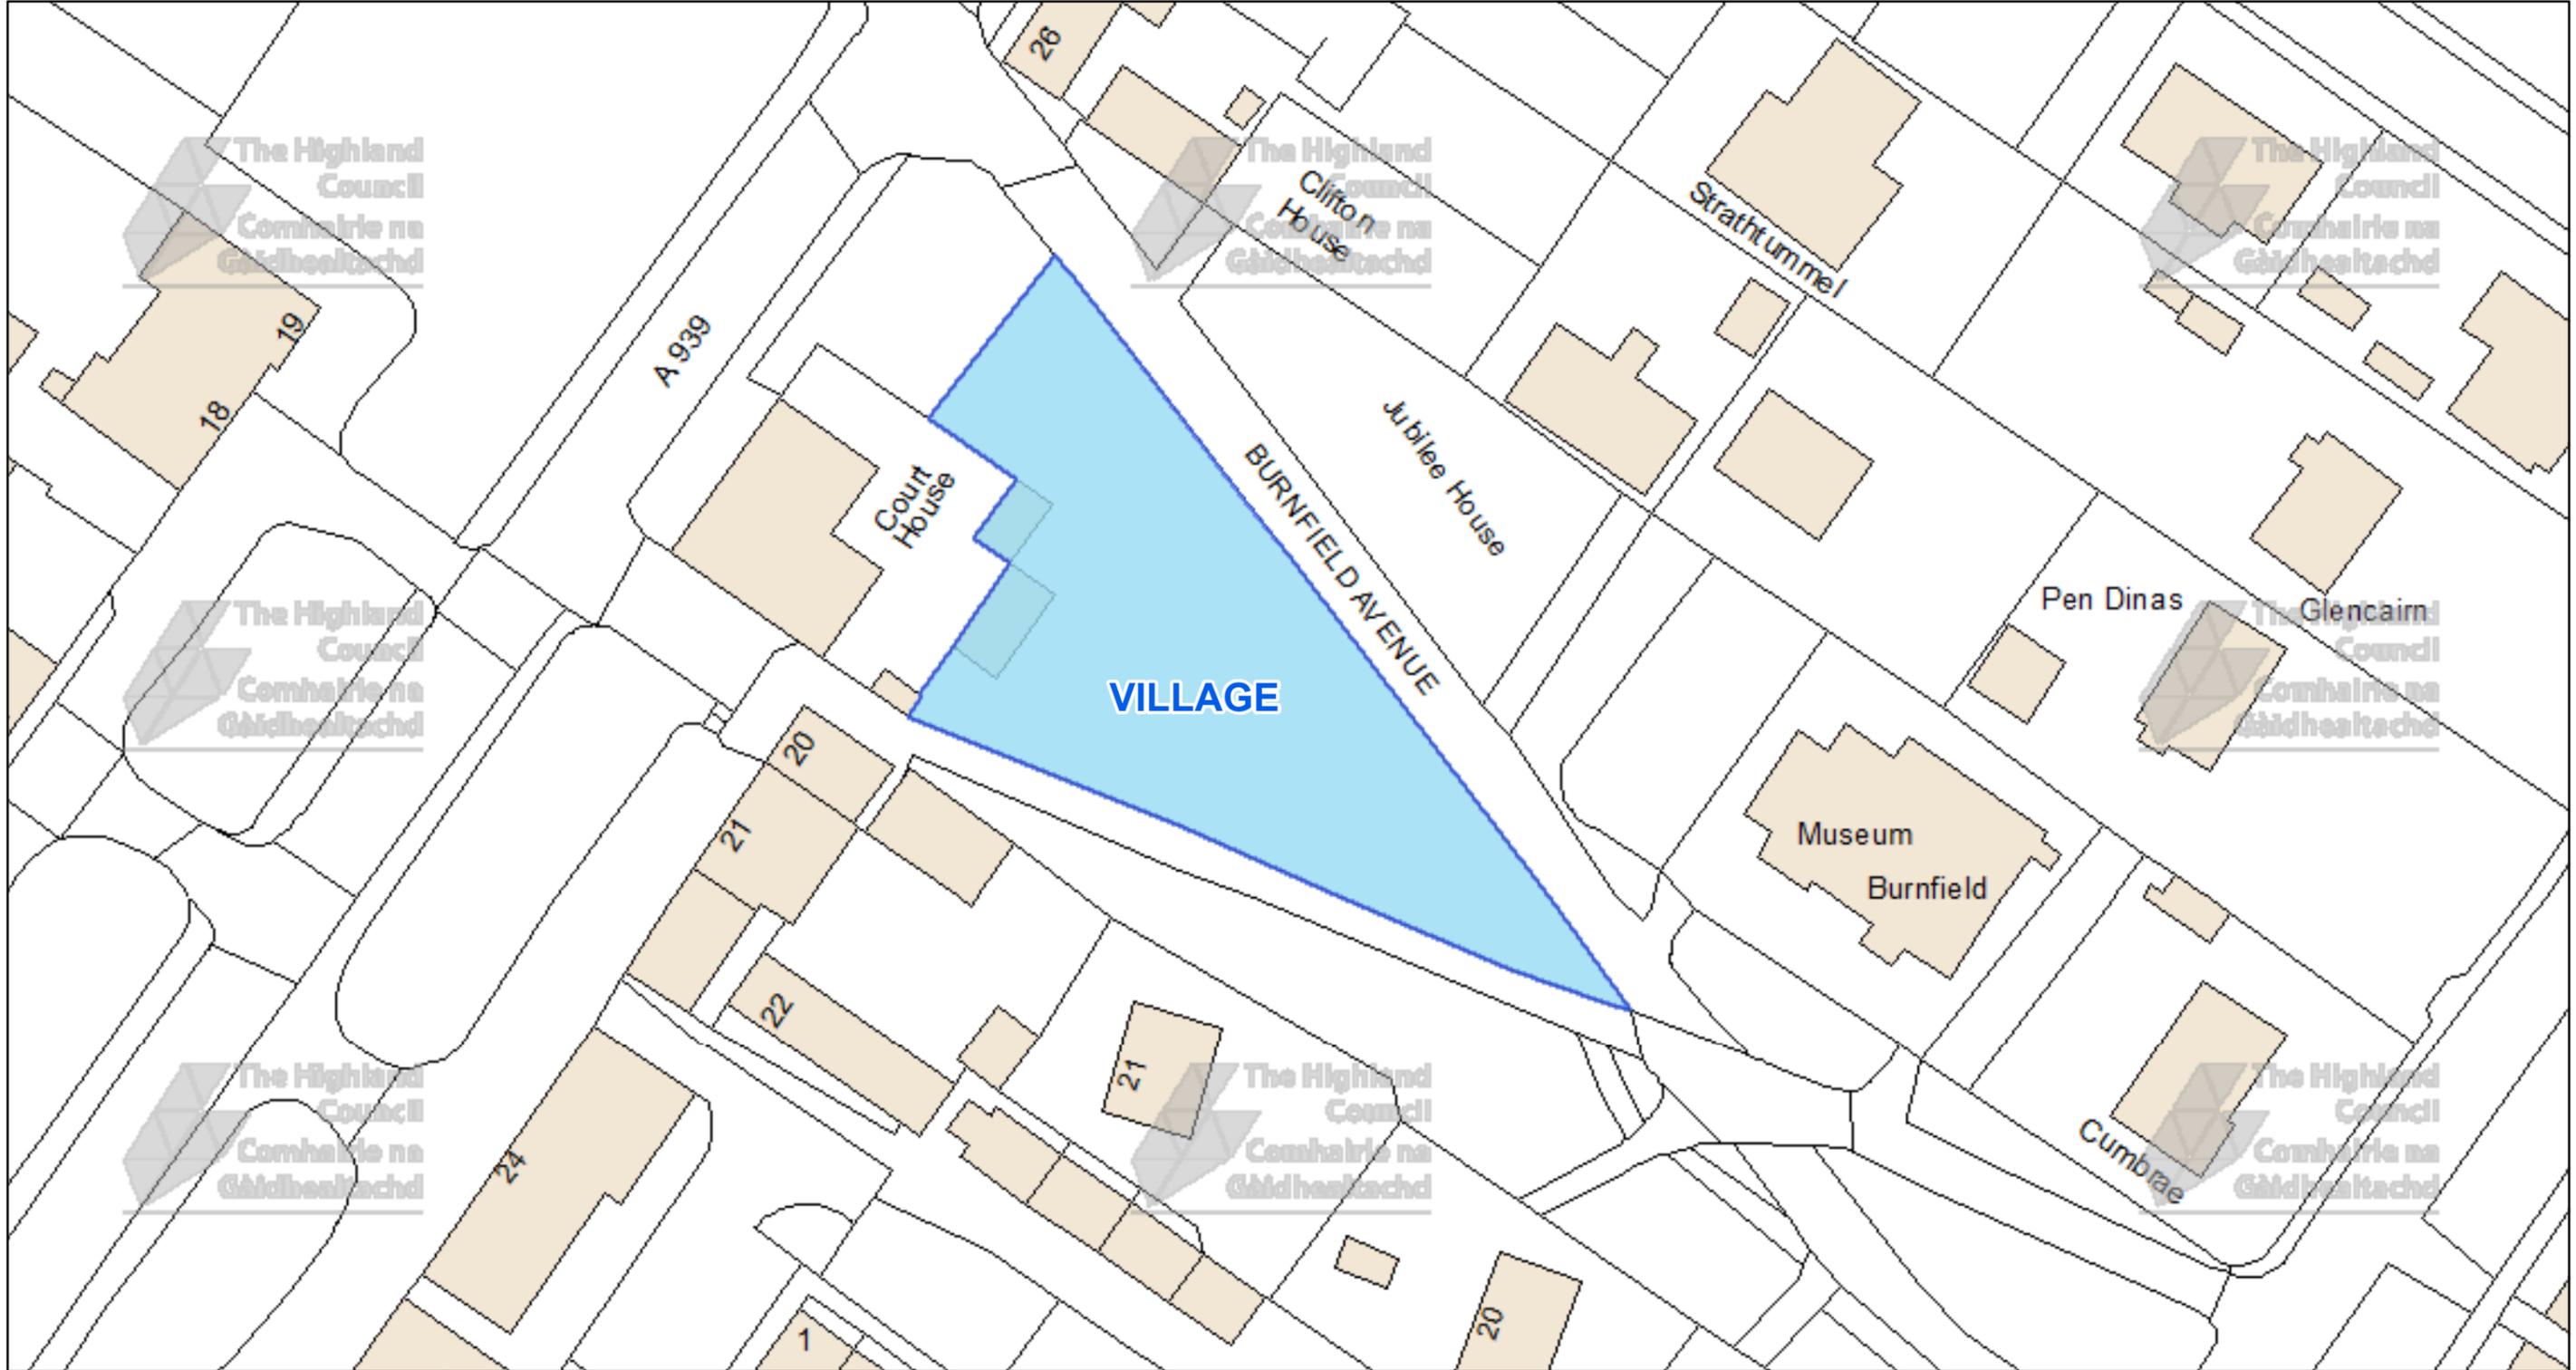

The Highland Council
Headquarters
Glenurquhart Rd
Inverness
IV35NX

© Crown copyright and database
rights 2025 Ordnance Survey AC0000849432

The extent of the restrictions are 303,362 to 827,959
metres eastwards and 303,579 to 828,073
westwards using the British National Grid (EPSG 27700).



This is the Off-Street Plan
(CP0006) referred
In the foregoing

The Highland
(Off-Street Parking Places)
(Decriminalised Parking
Enforcement and Consolidation)
(Variation Five) Order 2026

DATE

SCALE

Scale: 1:550

REFERENCE NUMBER


CP0006



Proper Officer

CAR PARK NAME:

Ardvonie Car Park, Kingussie

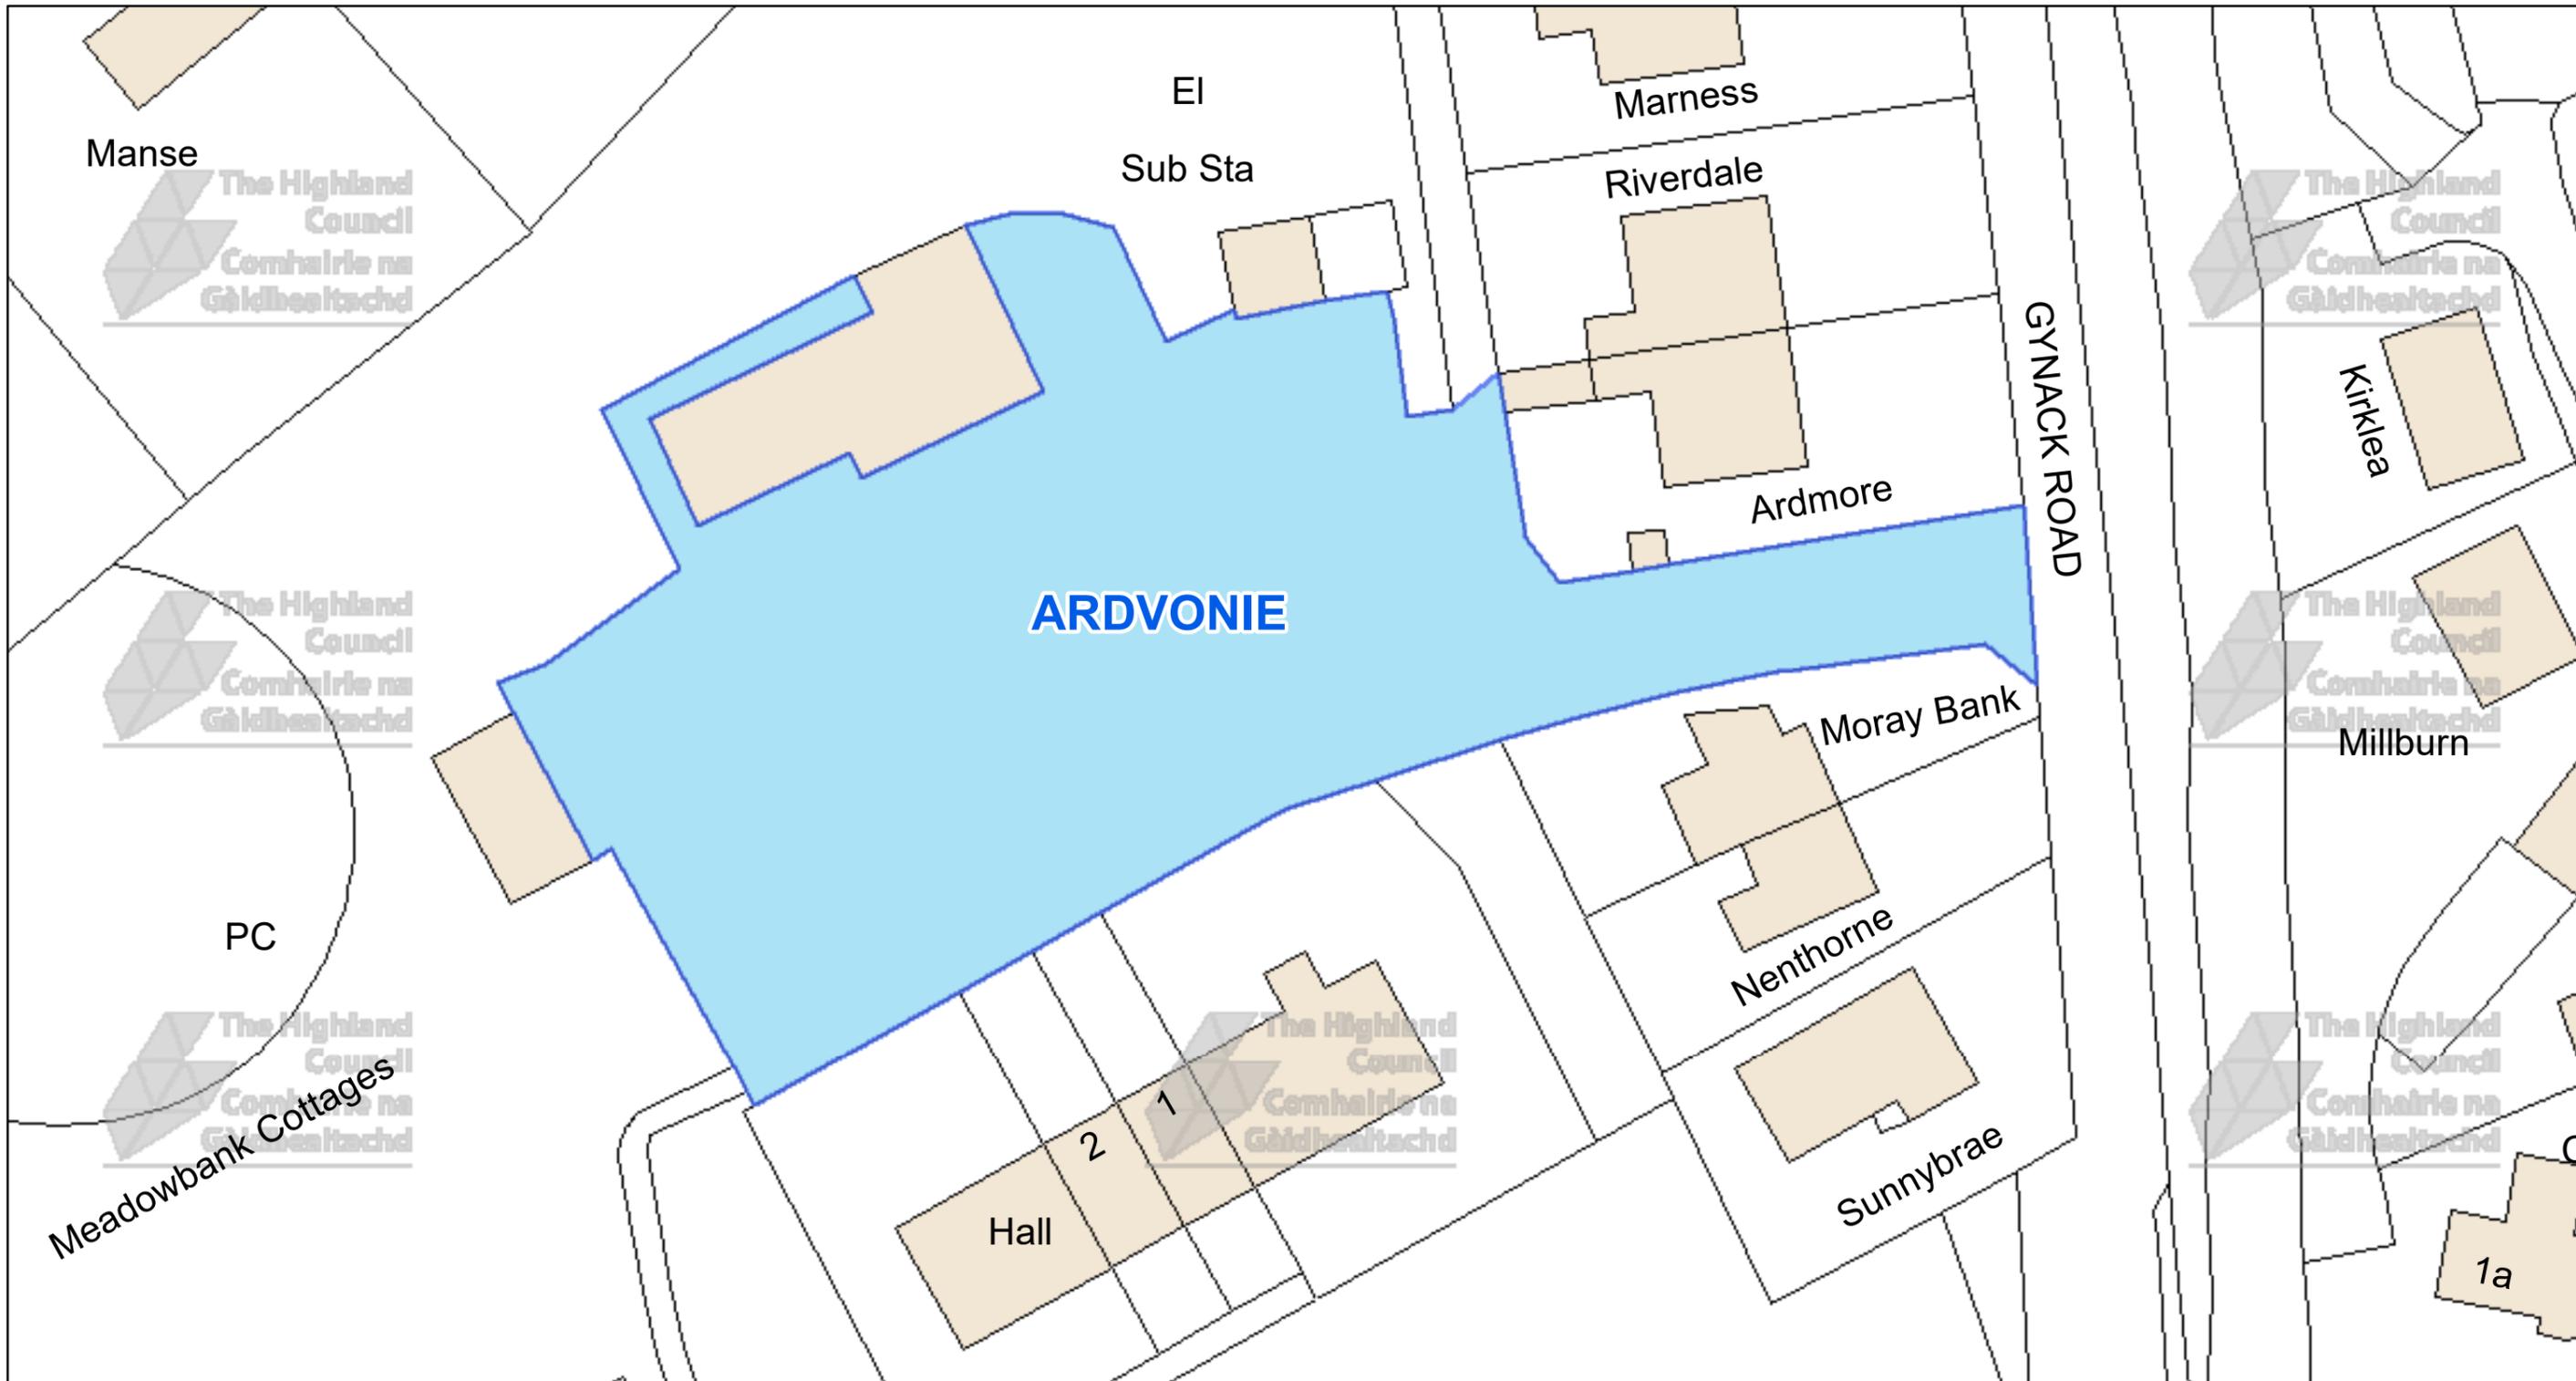

The Highland Council
Headquarters
Glenurquhart Rd
Inverness
IV35NX

© Crown copyright and database rights 2025 Ordnance Survey AC0000849432
The extent of the restrictions are 275,505 to 800,692 metres eastwards and 275,680 to 800,784 westwards using the British National Grid (EPSG 27700).



This is the Off-Street Plan (CP0007) referred in the foregoing

The Highland Council (Off-Street Parking Places) (Decriminalised Parking Enforcement and Consolidation) (Variation Five) Order 2026

DATE

SCALE

Scale: 1:450

REFERENCE NUMBER


CP0007



Proper Officer

CAR PARK NAME:

Spey Street Car Park, Kingussie

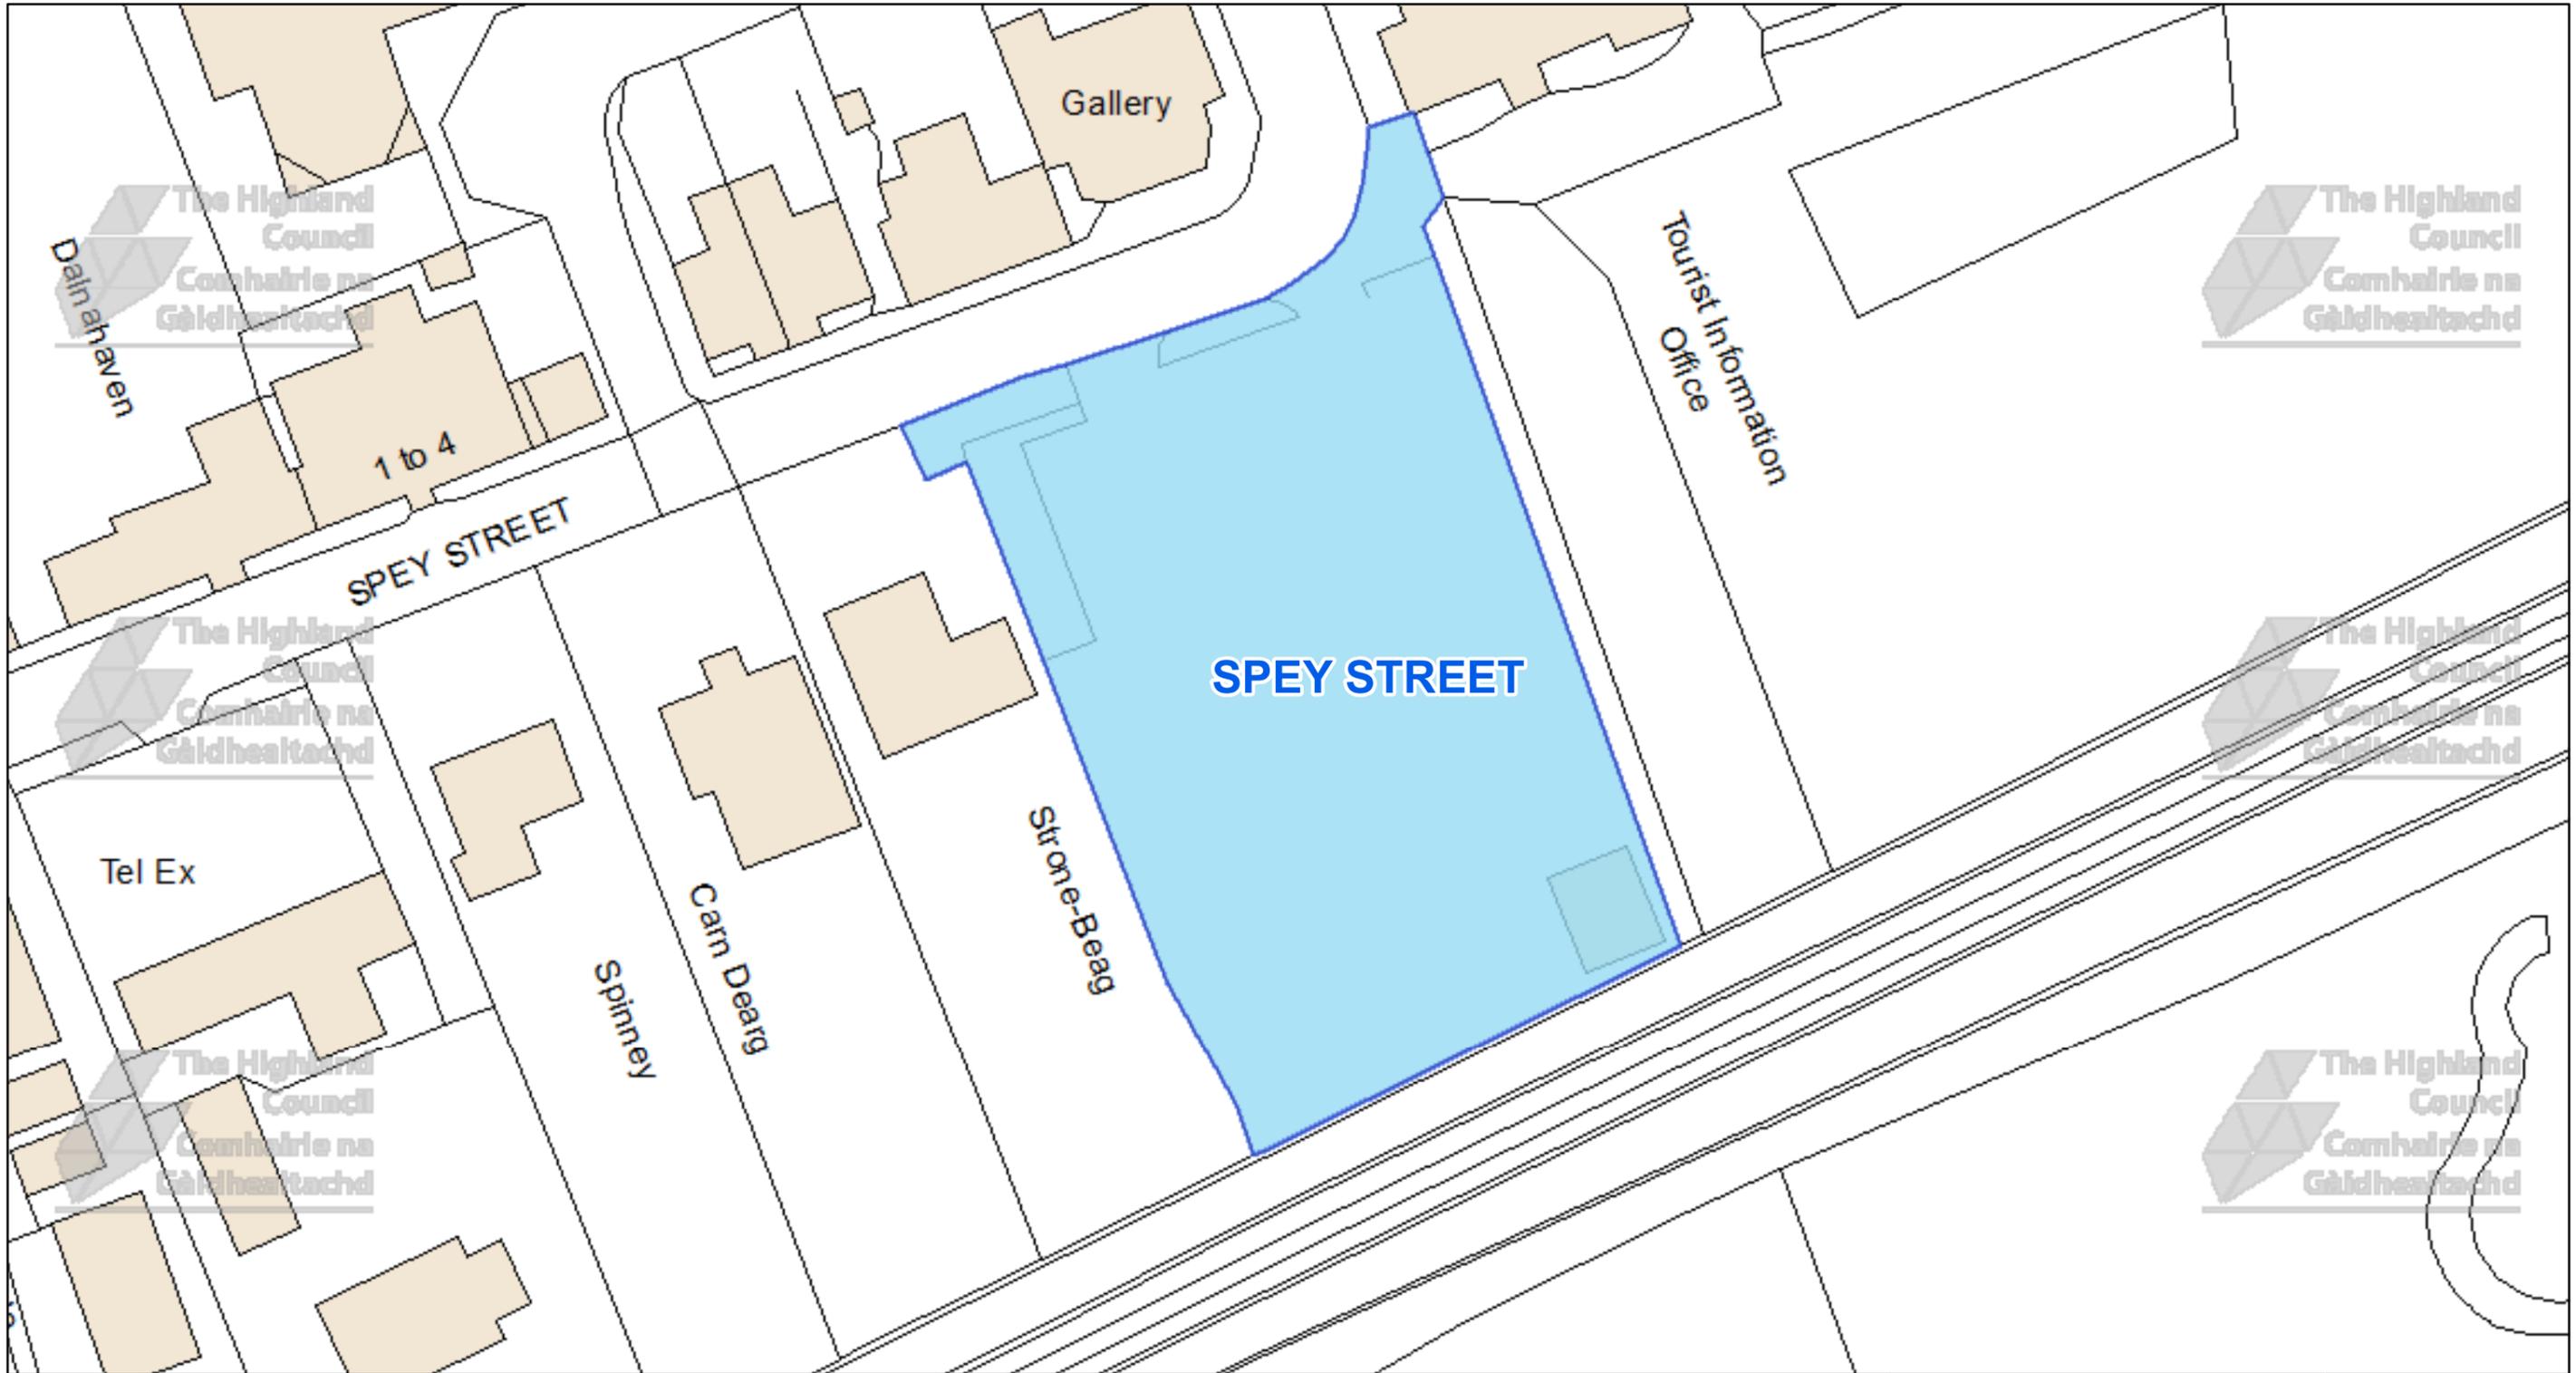

The Highland Council
 Headquarters
 Glenurquhart Rd
 Inverness
 IV35NX

© Crown copyright and database rights 2025 Ordnance Survey AC0000849432

The extent of the restrictions are 275,908 to 800,541 metres eastwards and 276,094 to 800,638 westwards using the British National Grid (EPSG 27700).



This is the Off-Street Plan (CP0009) referred In the foregoing

The Highland (Off-Street Parking Places) (Decriminalised Parking Enforcement and Consolidation) (Variation Five) Order 2026

Proper Officer

DATE

SCALE

Scale: 1:475

REFERENCE NUMBER

CP0009



CAR PARK NAME:

Glen Road Car Park, Newtonmore



The Highland Council
 Headquarters
 Glenurquhart Rd
 Inverness
 IV35NX

© Crown copyright and database rights 2025 Ordnance Survey AC0000849432
 The extent of the restrictions are 271,458 to 799,139 metres eastwards and 271,595 to 799,213 westwards using the British National Grid (EPSG 27700).



This is the Off-Street Plan (CP0010) referred In the foregoing

The Highland (Off-Street Parking Places) (Decriminalised Parking Enforcement and Consolidation) (Variation Five) Order 2026

Proper Officer

DATE

SCALE

Scale: 1:350


REFERENCE NUMBER

CP0010



CAR PARK NAME:

Saint Bride's Parish Church Car Park, Newtonmore

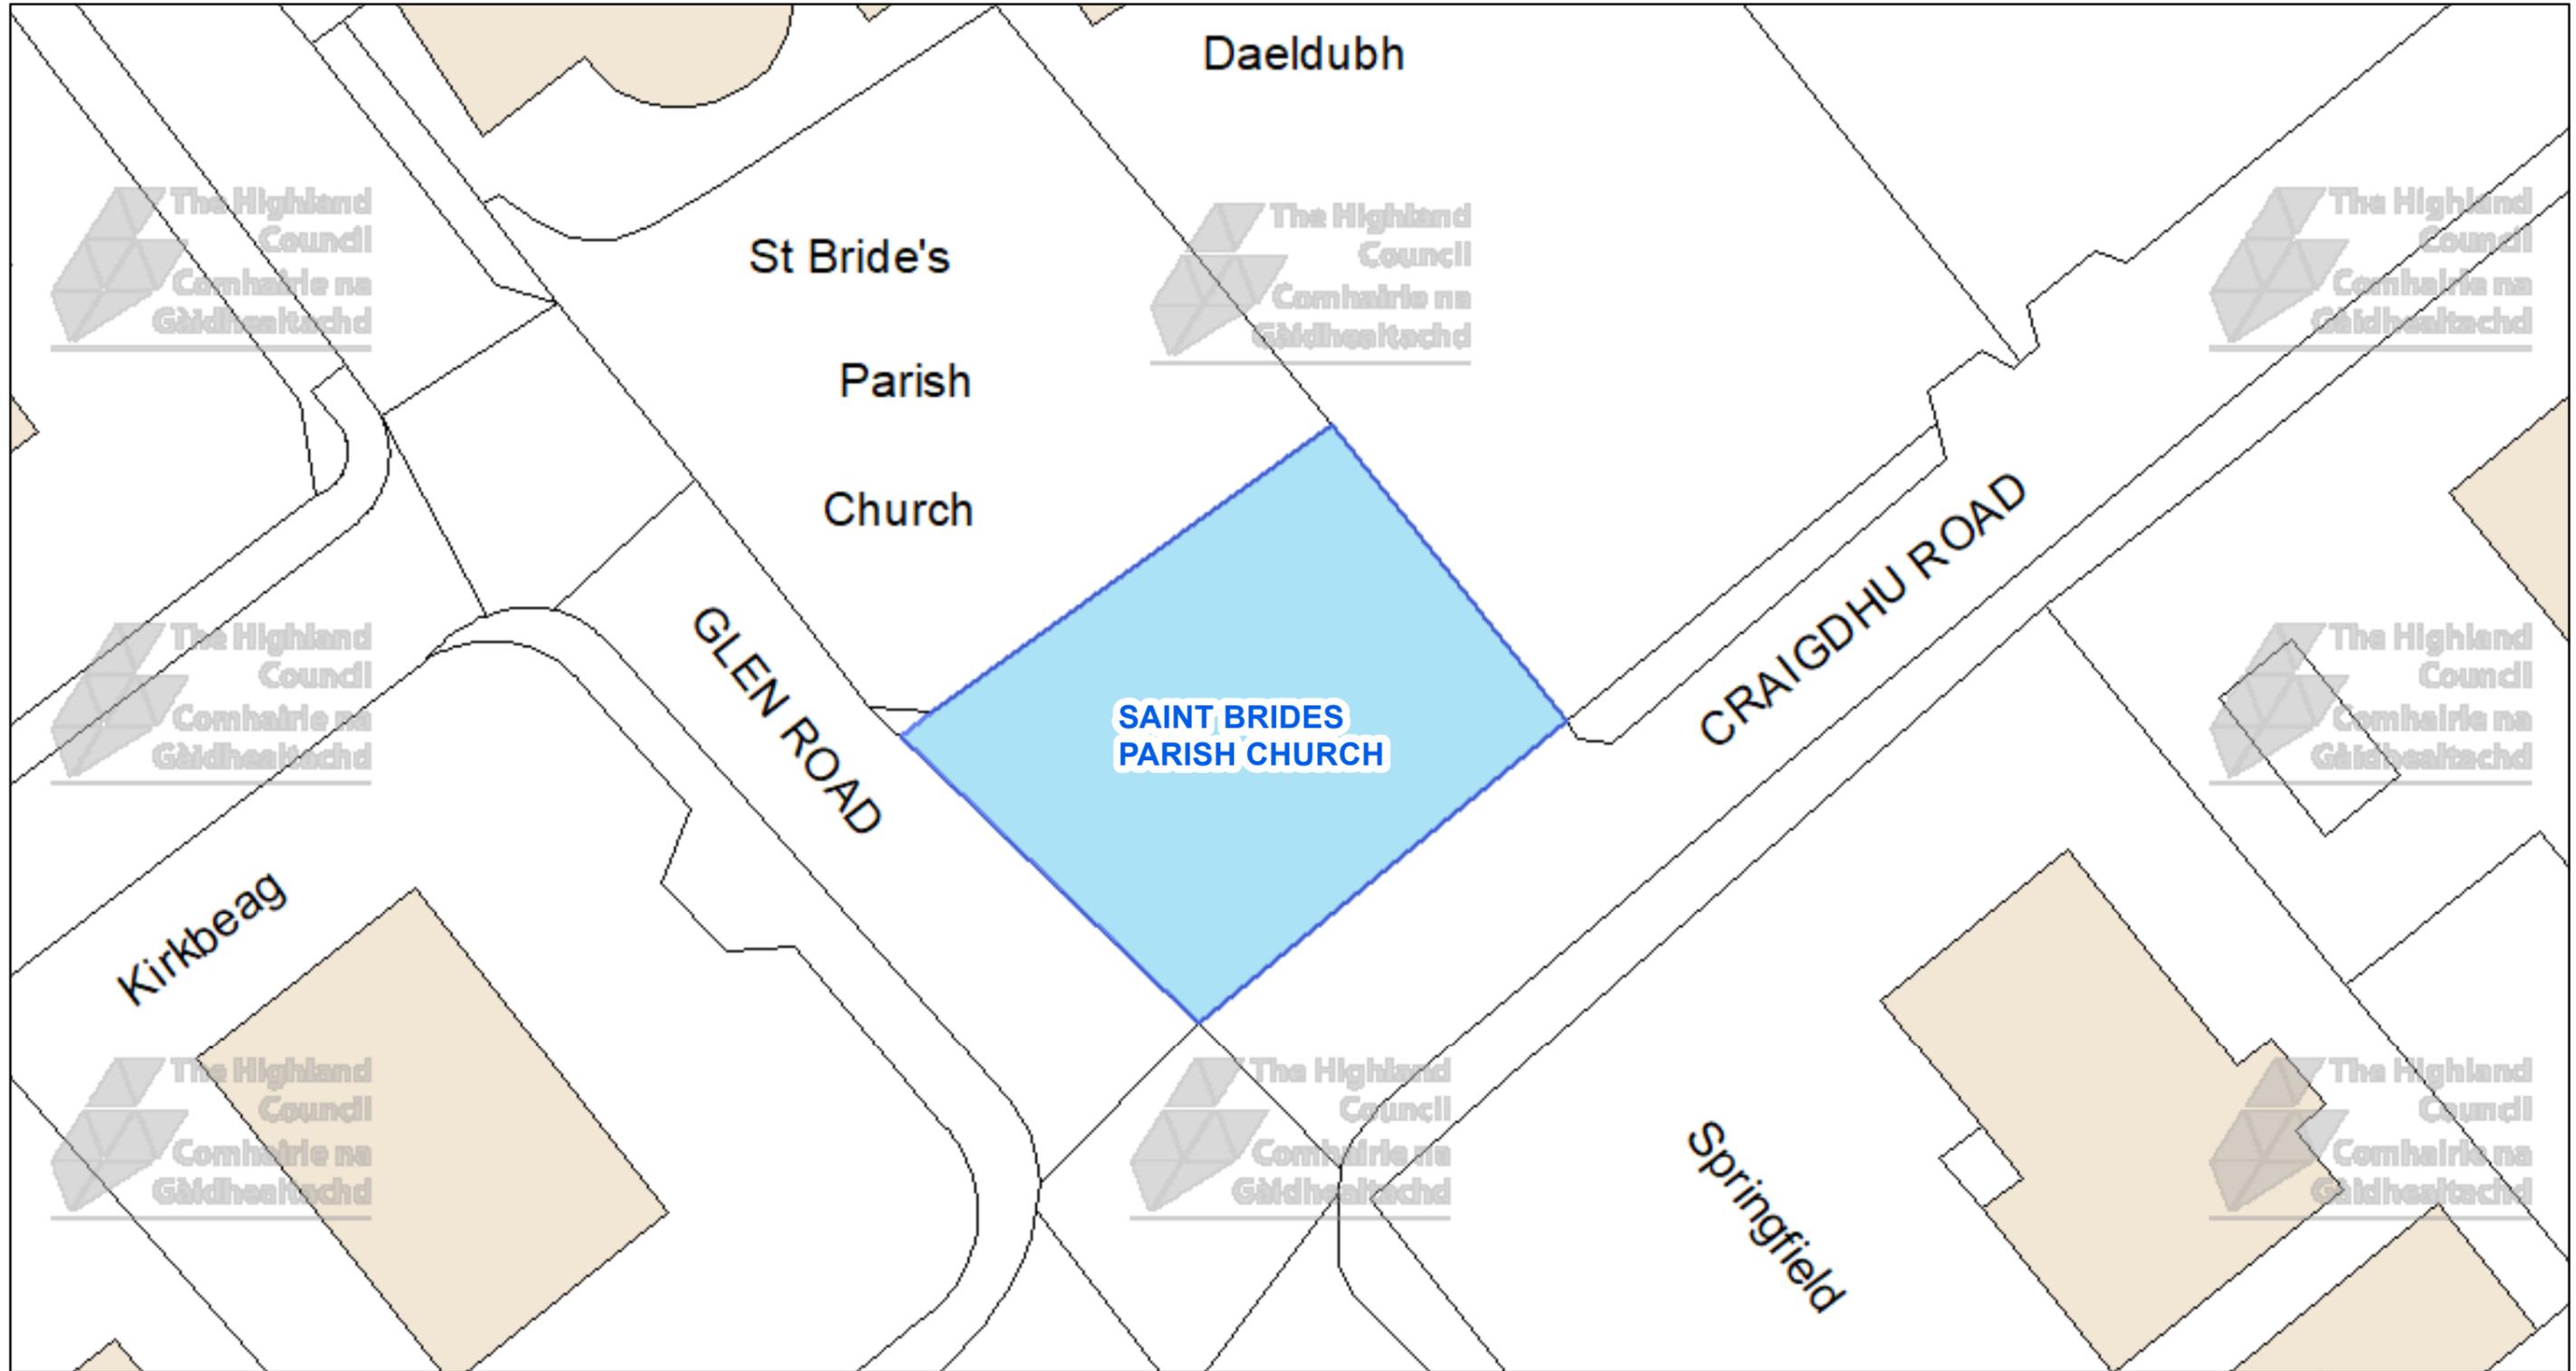

The Highland Council
 Headquarters
 Glenurquhart Rd
 Inverness
 IV35NX



This is the Off-Street Plan (CP0011) referred In the foregoing

The Highland (Off-Street Parking Places) (Decriminalised Parking Enforcement and Consolidation) (Variation Five) Order 2026

DATE

SCALE

Scale: 1:225

REFERENCE NUMBER

CP0011




Proper Officer

© Crown copyright and database rights 2025 Ordnance Survey AC0000849432
 The extent of the restrictions are 271,482 to 799,203 metres eastwards and 271,569 to 799,250 westwards using the British National Grid (EPSG 27700).

CAR PARK NAME:

Highland Folk Museum, Newtonmore

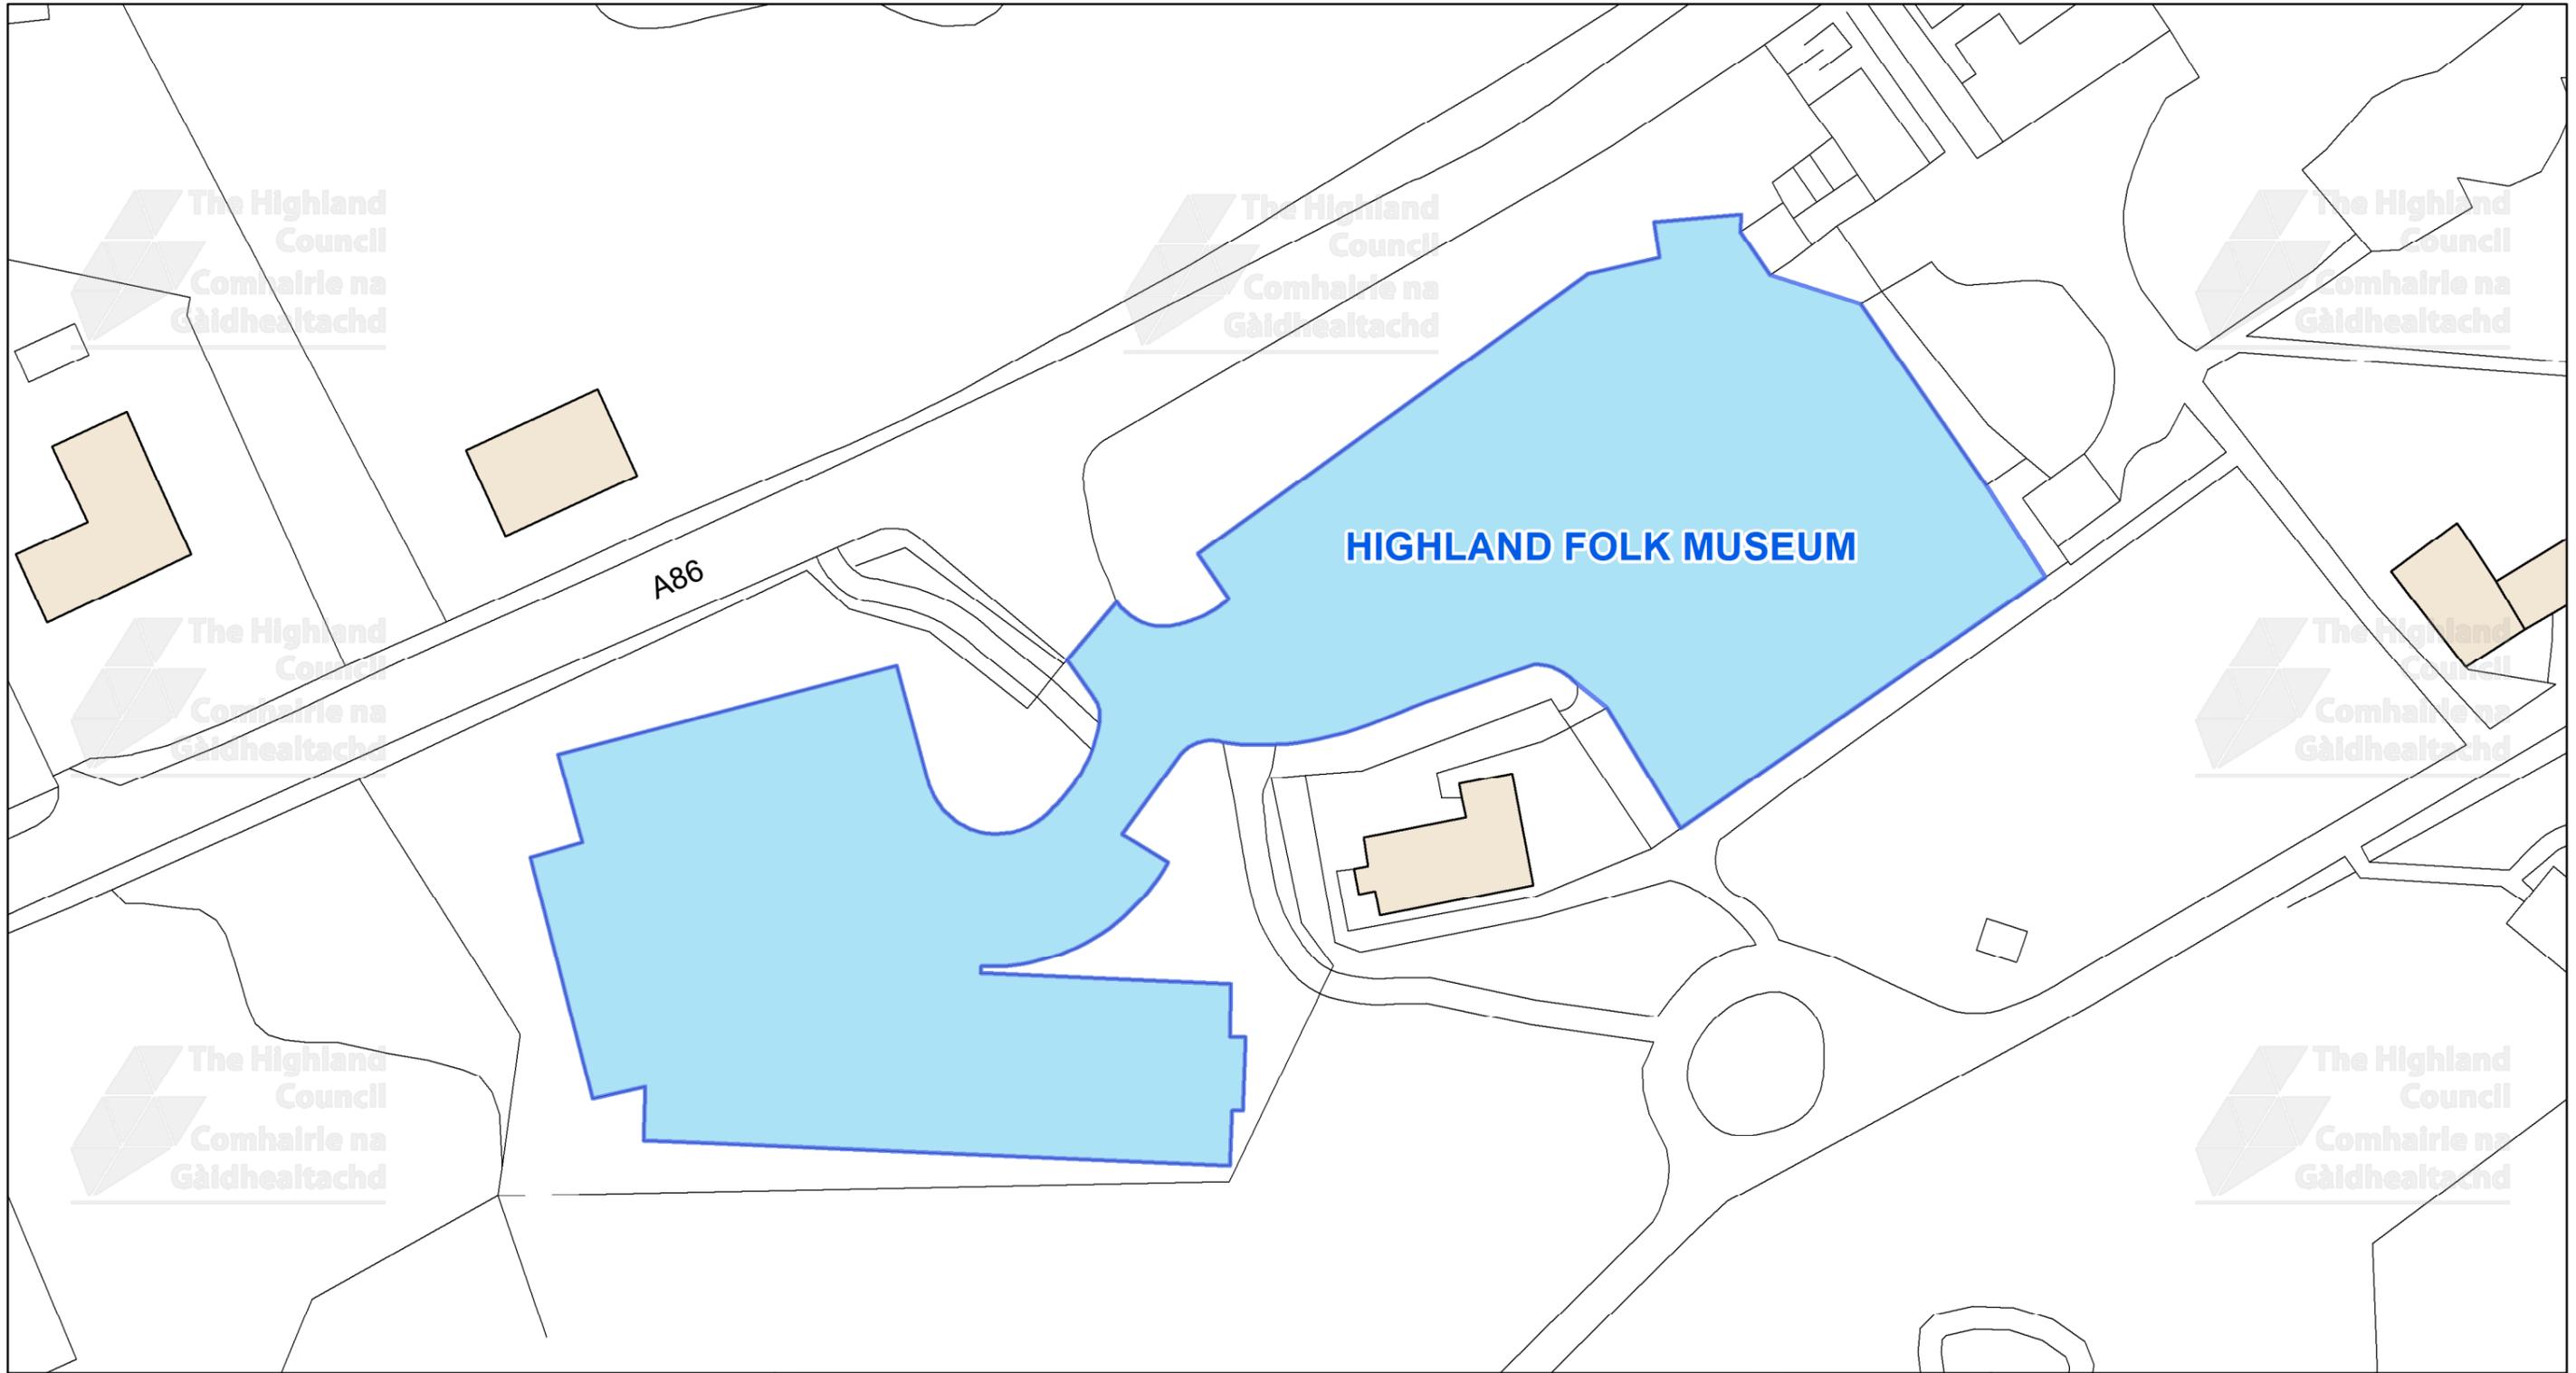

This is the Off-Street Plan (CP0252) referred In the foregoing

The Highland Council (Off-Street Parking Places) (Decriminalised Parking Enforcement and Consolidation) (Variation Five) Order 2026

Signed by Proper Officer

© Crown copyright and database rights 2025 Ordnance Survey AC0000849432
The extent of the restrictions are 272,473 to 799,540 metres eastwards and 272,688 to 799,651 westwards using the British National Grid (EPSG 27700).



The Highland Council
Headquarters
Glenurquhart Rd
Inverness
IV35NX

SCALE
1:550

DATE

REFERENCE NUMBER
CP0252

