


CAR PARK NAME:

Glen Nevis, Glen Nevis

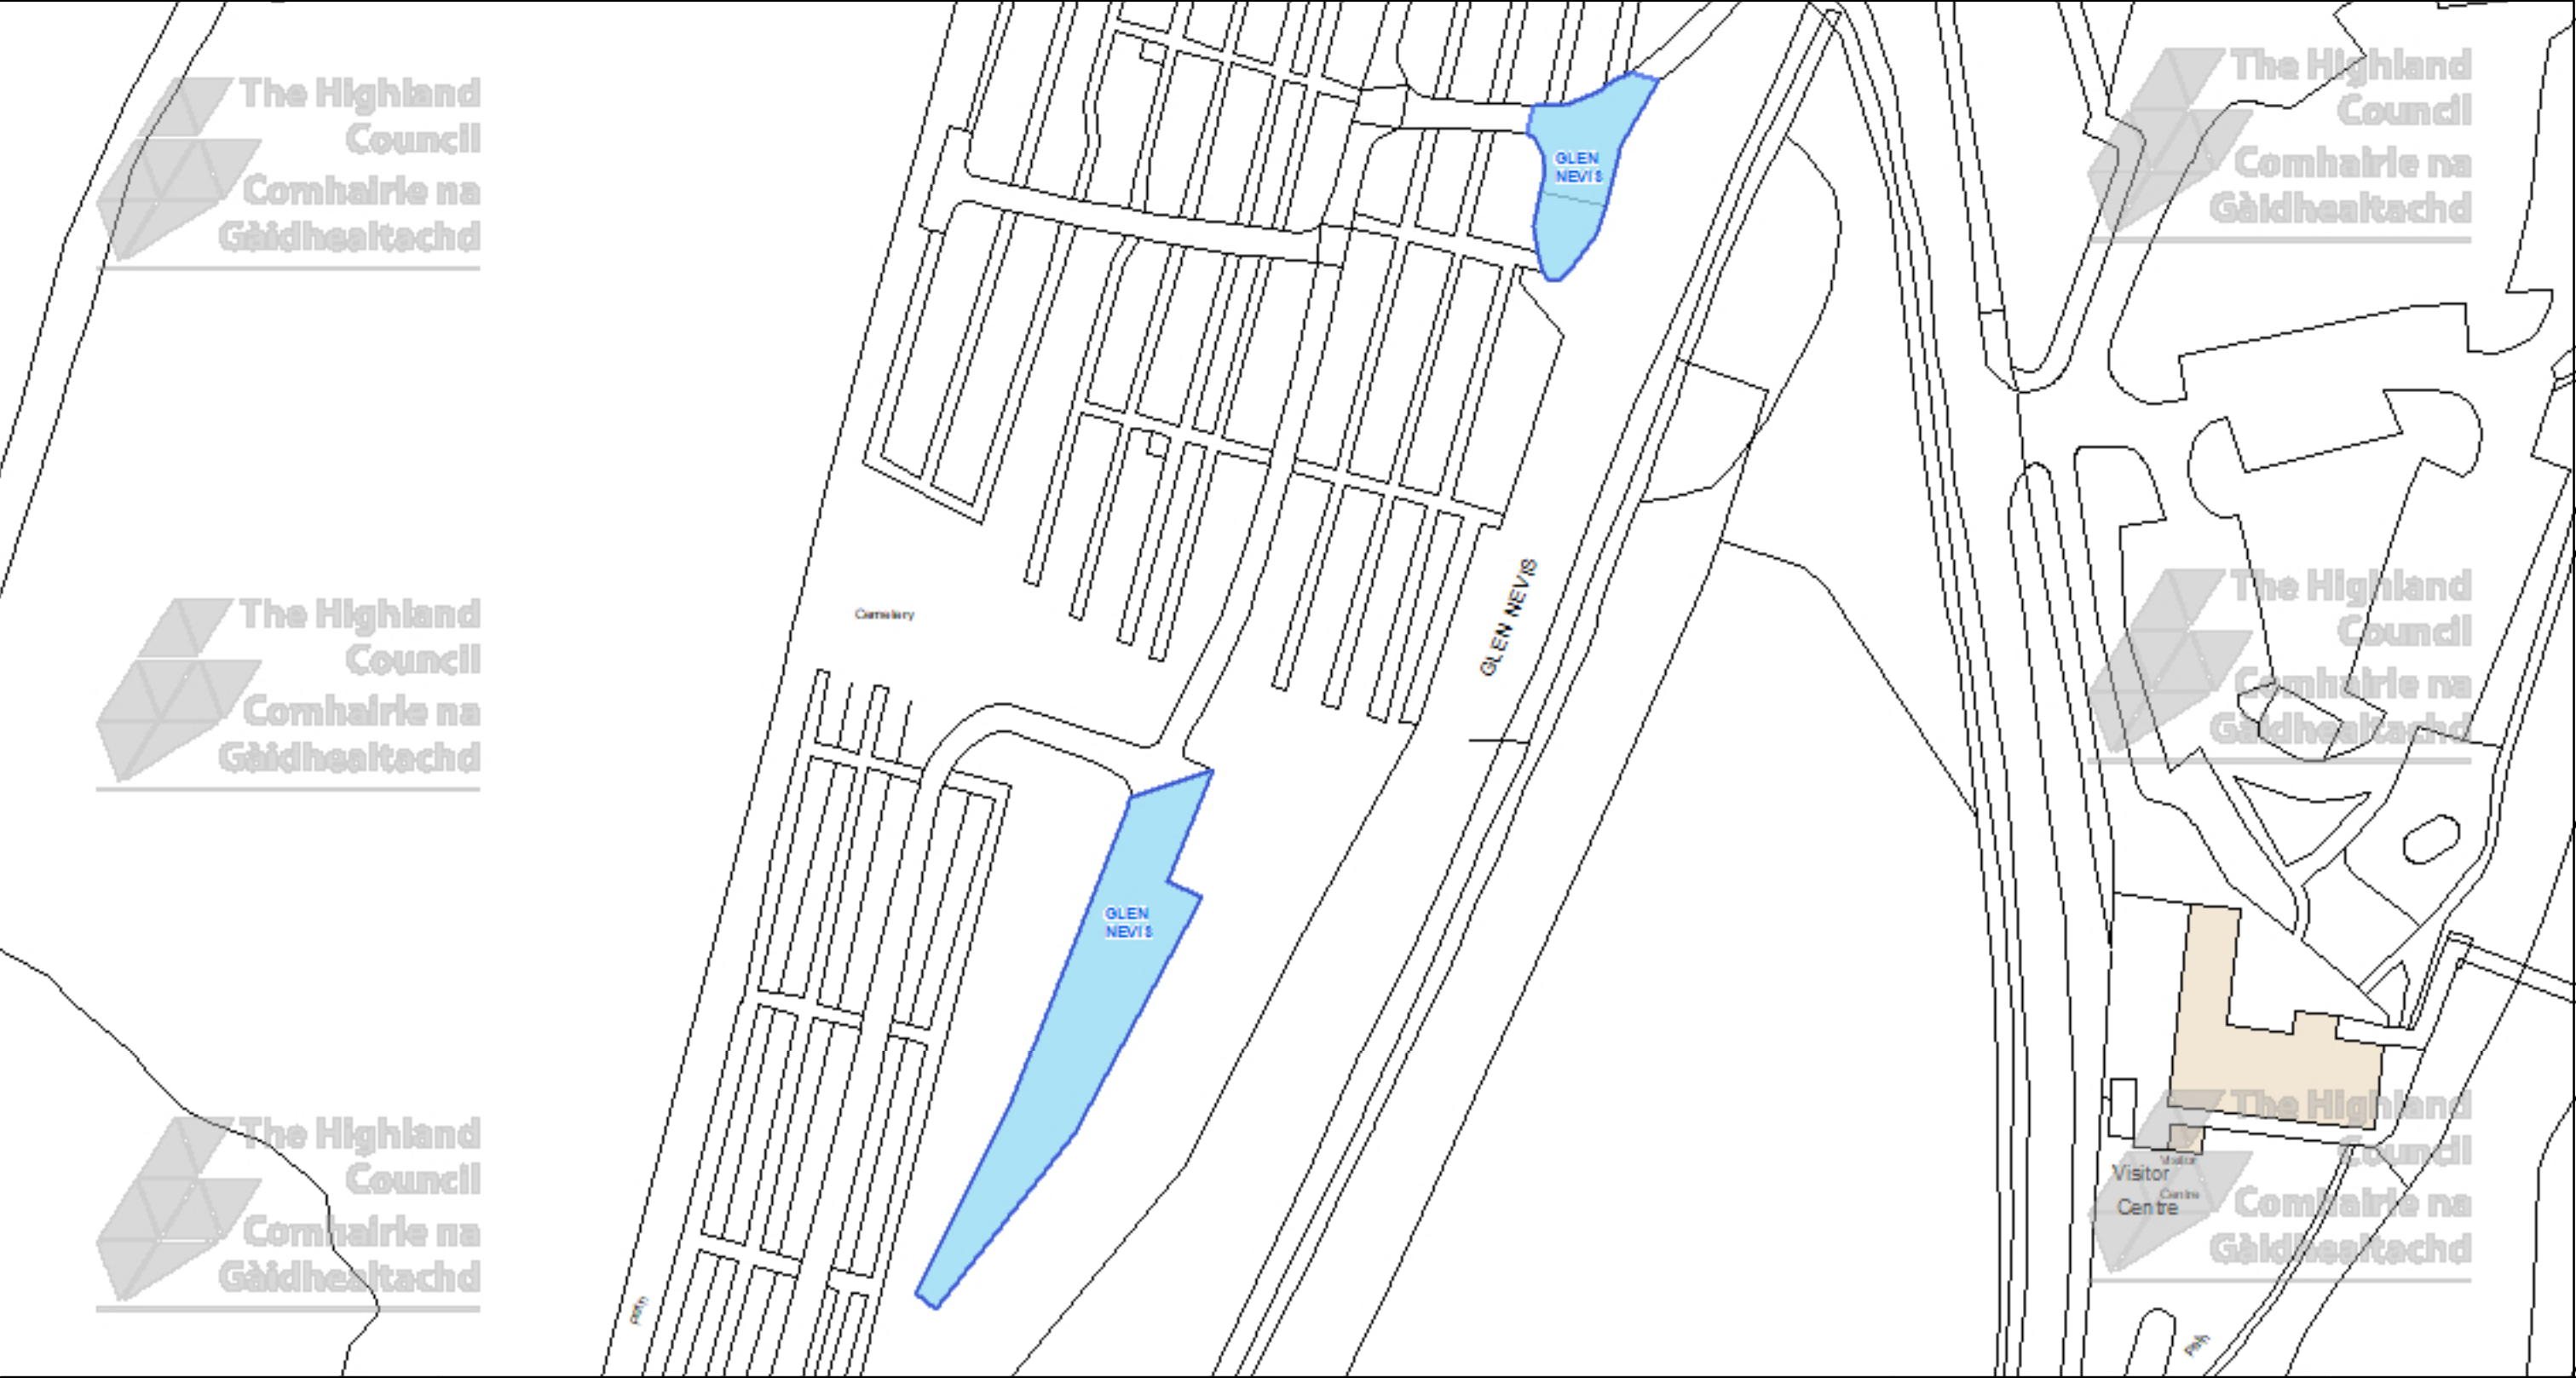




The Highland Council
Comhairle na Gàidhealtachd

The Highland Council
Headquarters
Glenurquhart Rd
Inverness
IV35NX

© Crown copyright and database
rights 2025 Ordnance Survey AC0000849432

The extent of the restrictions are 211,998 to 772,909
metres eastwards and 212,302 to 773,075
westwards using the British National Grid (EPSG 27700).

 

This is the Off-Street Plan
CCP0322 referred
In the foregoing

The Highland Council
(Off-Street Parking Places)
(Decriminalised Parking
Enforcement and Consolidation)
(Variation Five) Order 2026

Proper Officer

DATE
05/10/2026


SCALE
Scale: 1:800

REFERENCE NUMBER
CCP0322



CAR PARK NAME:

Kilmallie, Kilmallie

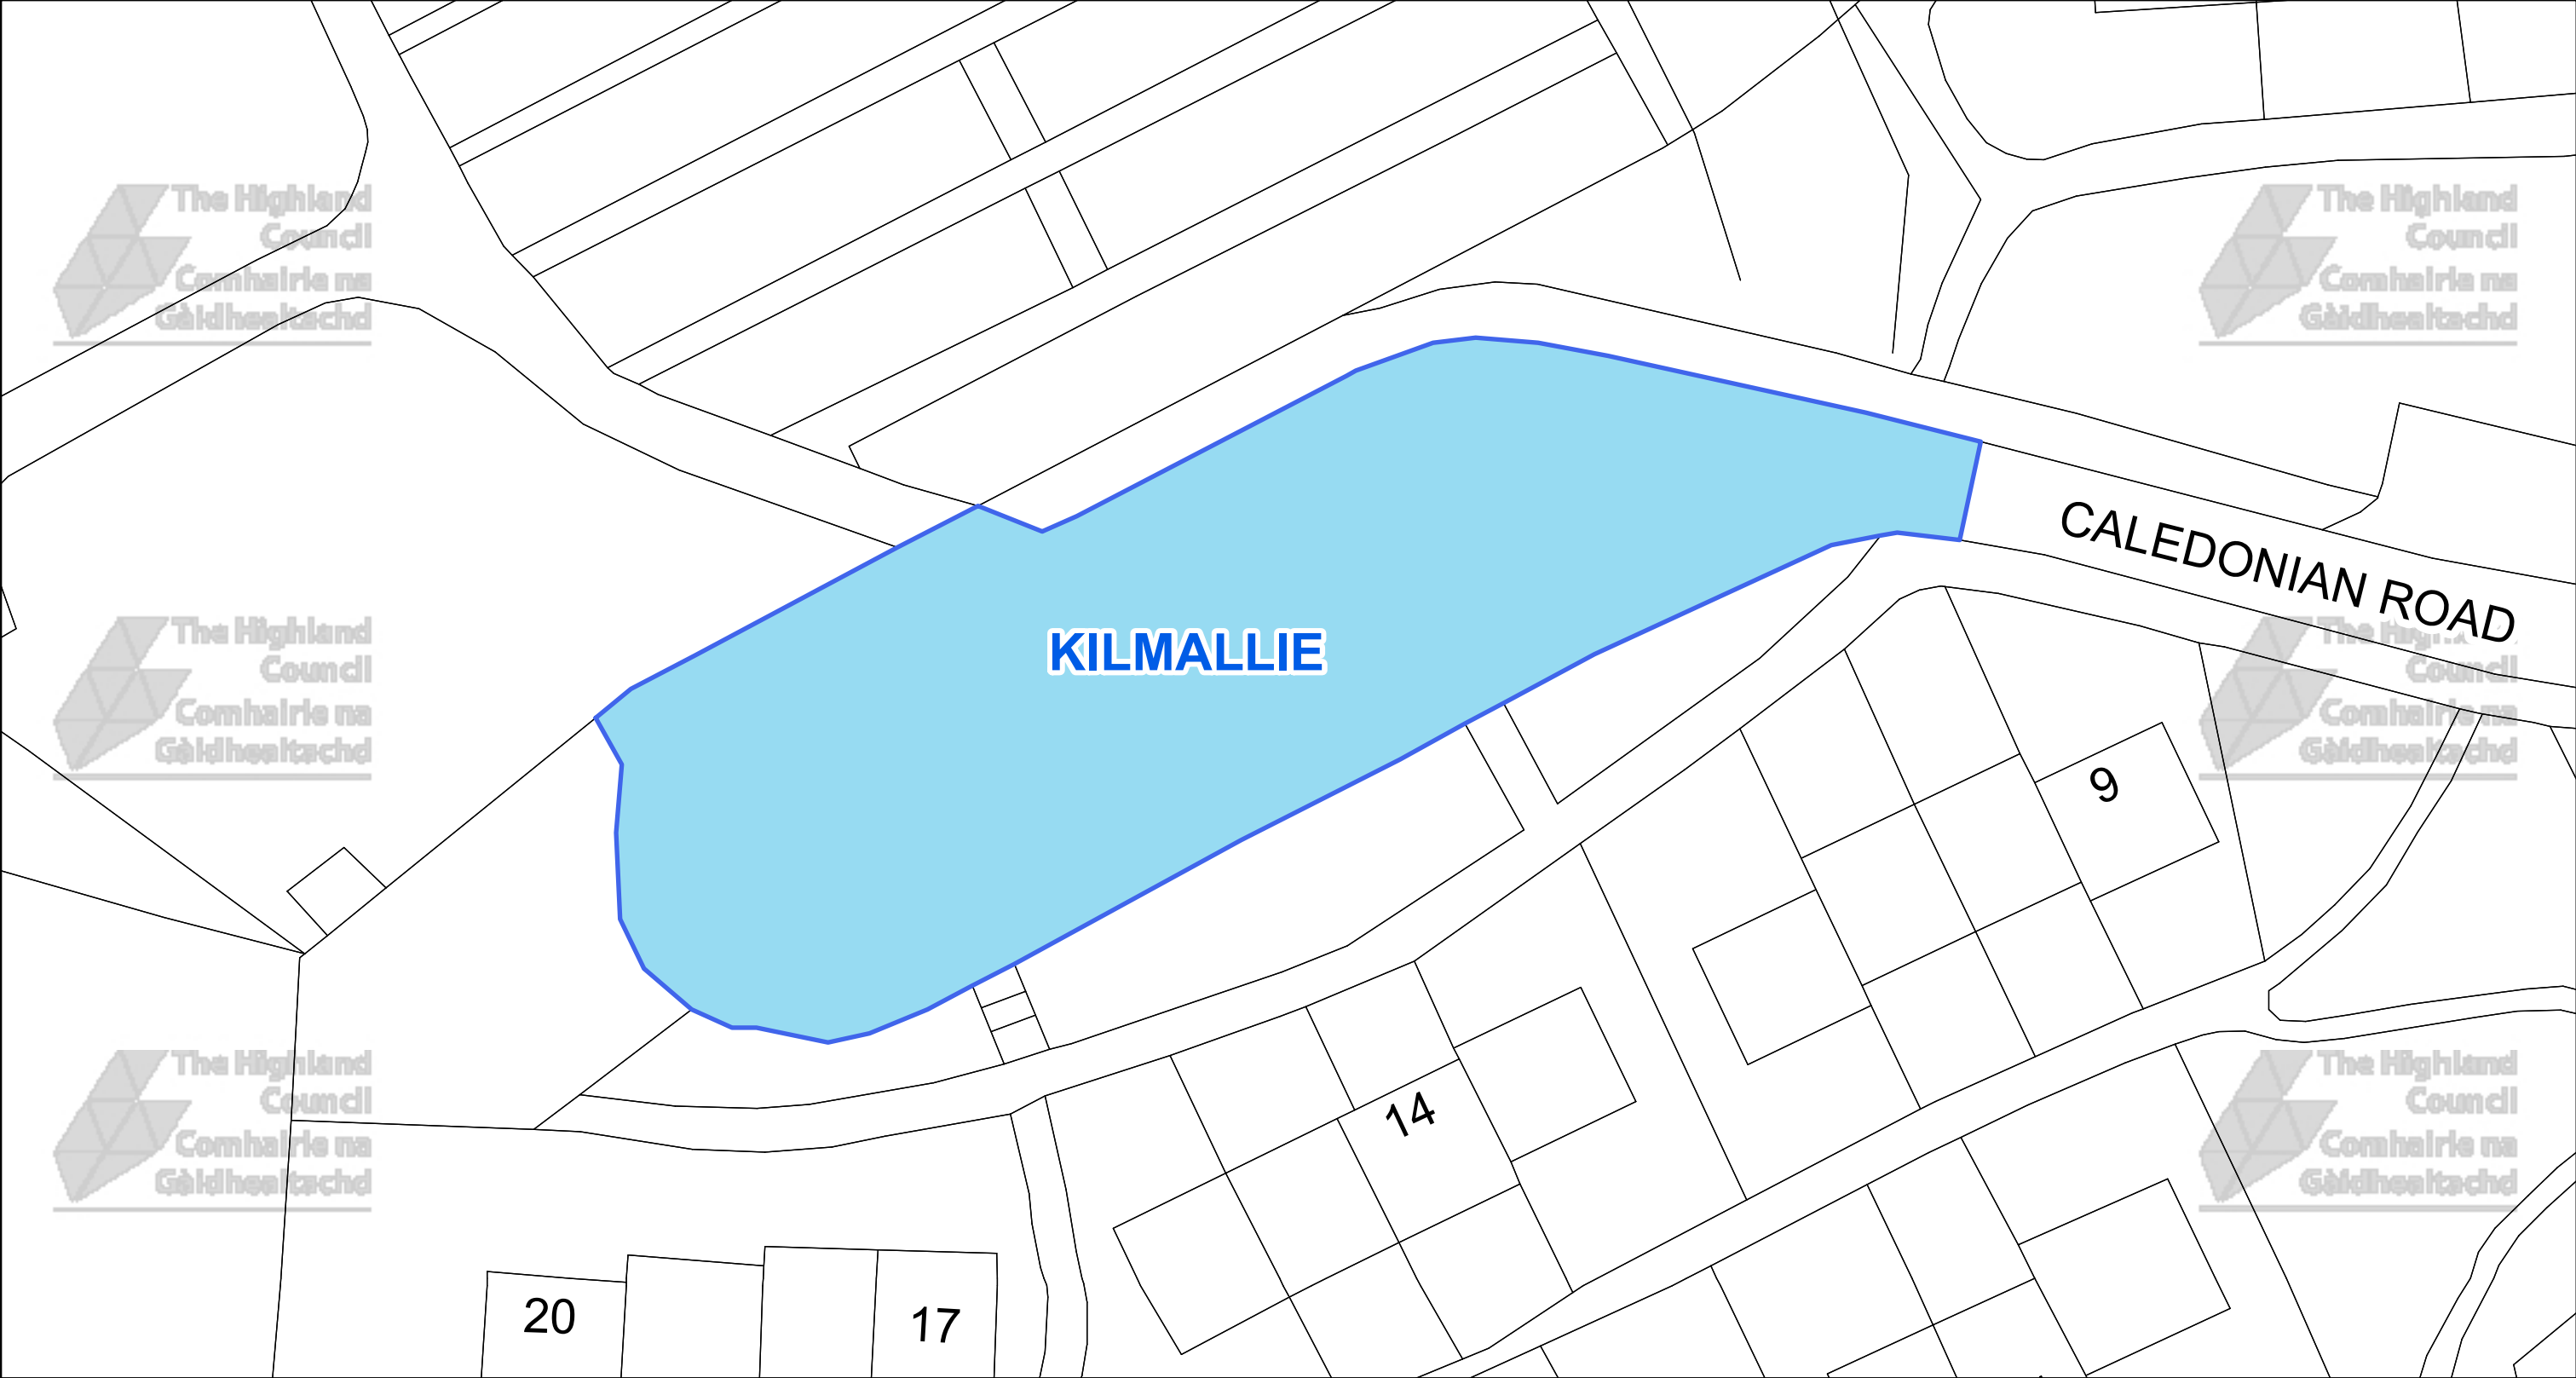



The Highland Council
Headquarters
Glenurquhart Rd
Inverness
IV35NX

© Crown copyright and database rights
2025 Ordnance Survey AC0000849432

The extent of the restrictions are 208,665 to 776,995
metres eastwards and 208,803 to 777,067
westwards using the British National Grid (EPSG 27700).



This is the Off-Street Plan
CCP0323 referred
In the foregoing


The Highland Council
(Off-Street Parking Places)
(Decriminalised Parking
Enforcement and Consolidation)
(Variation Five) Order 2026

Proper Officer

DATE
05/10/2026


SCALE
Scale: 1:350

REFERENCE NUMBER
CCP0323

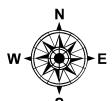

CAR PARK NAME:

Kinlochmore, Kinlochmore

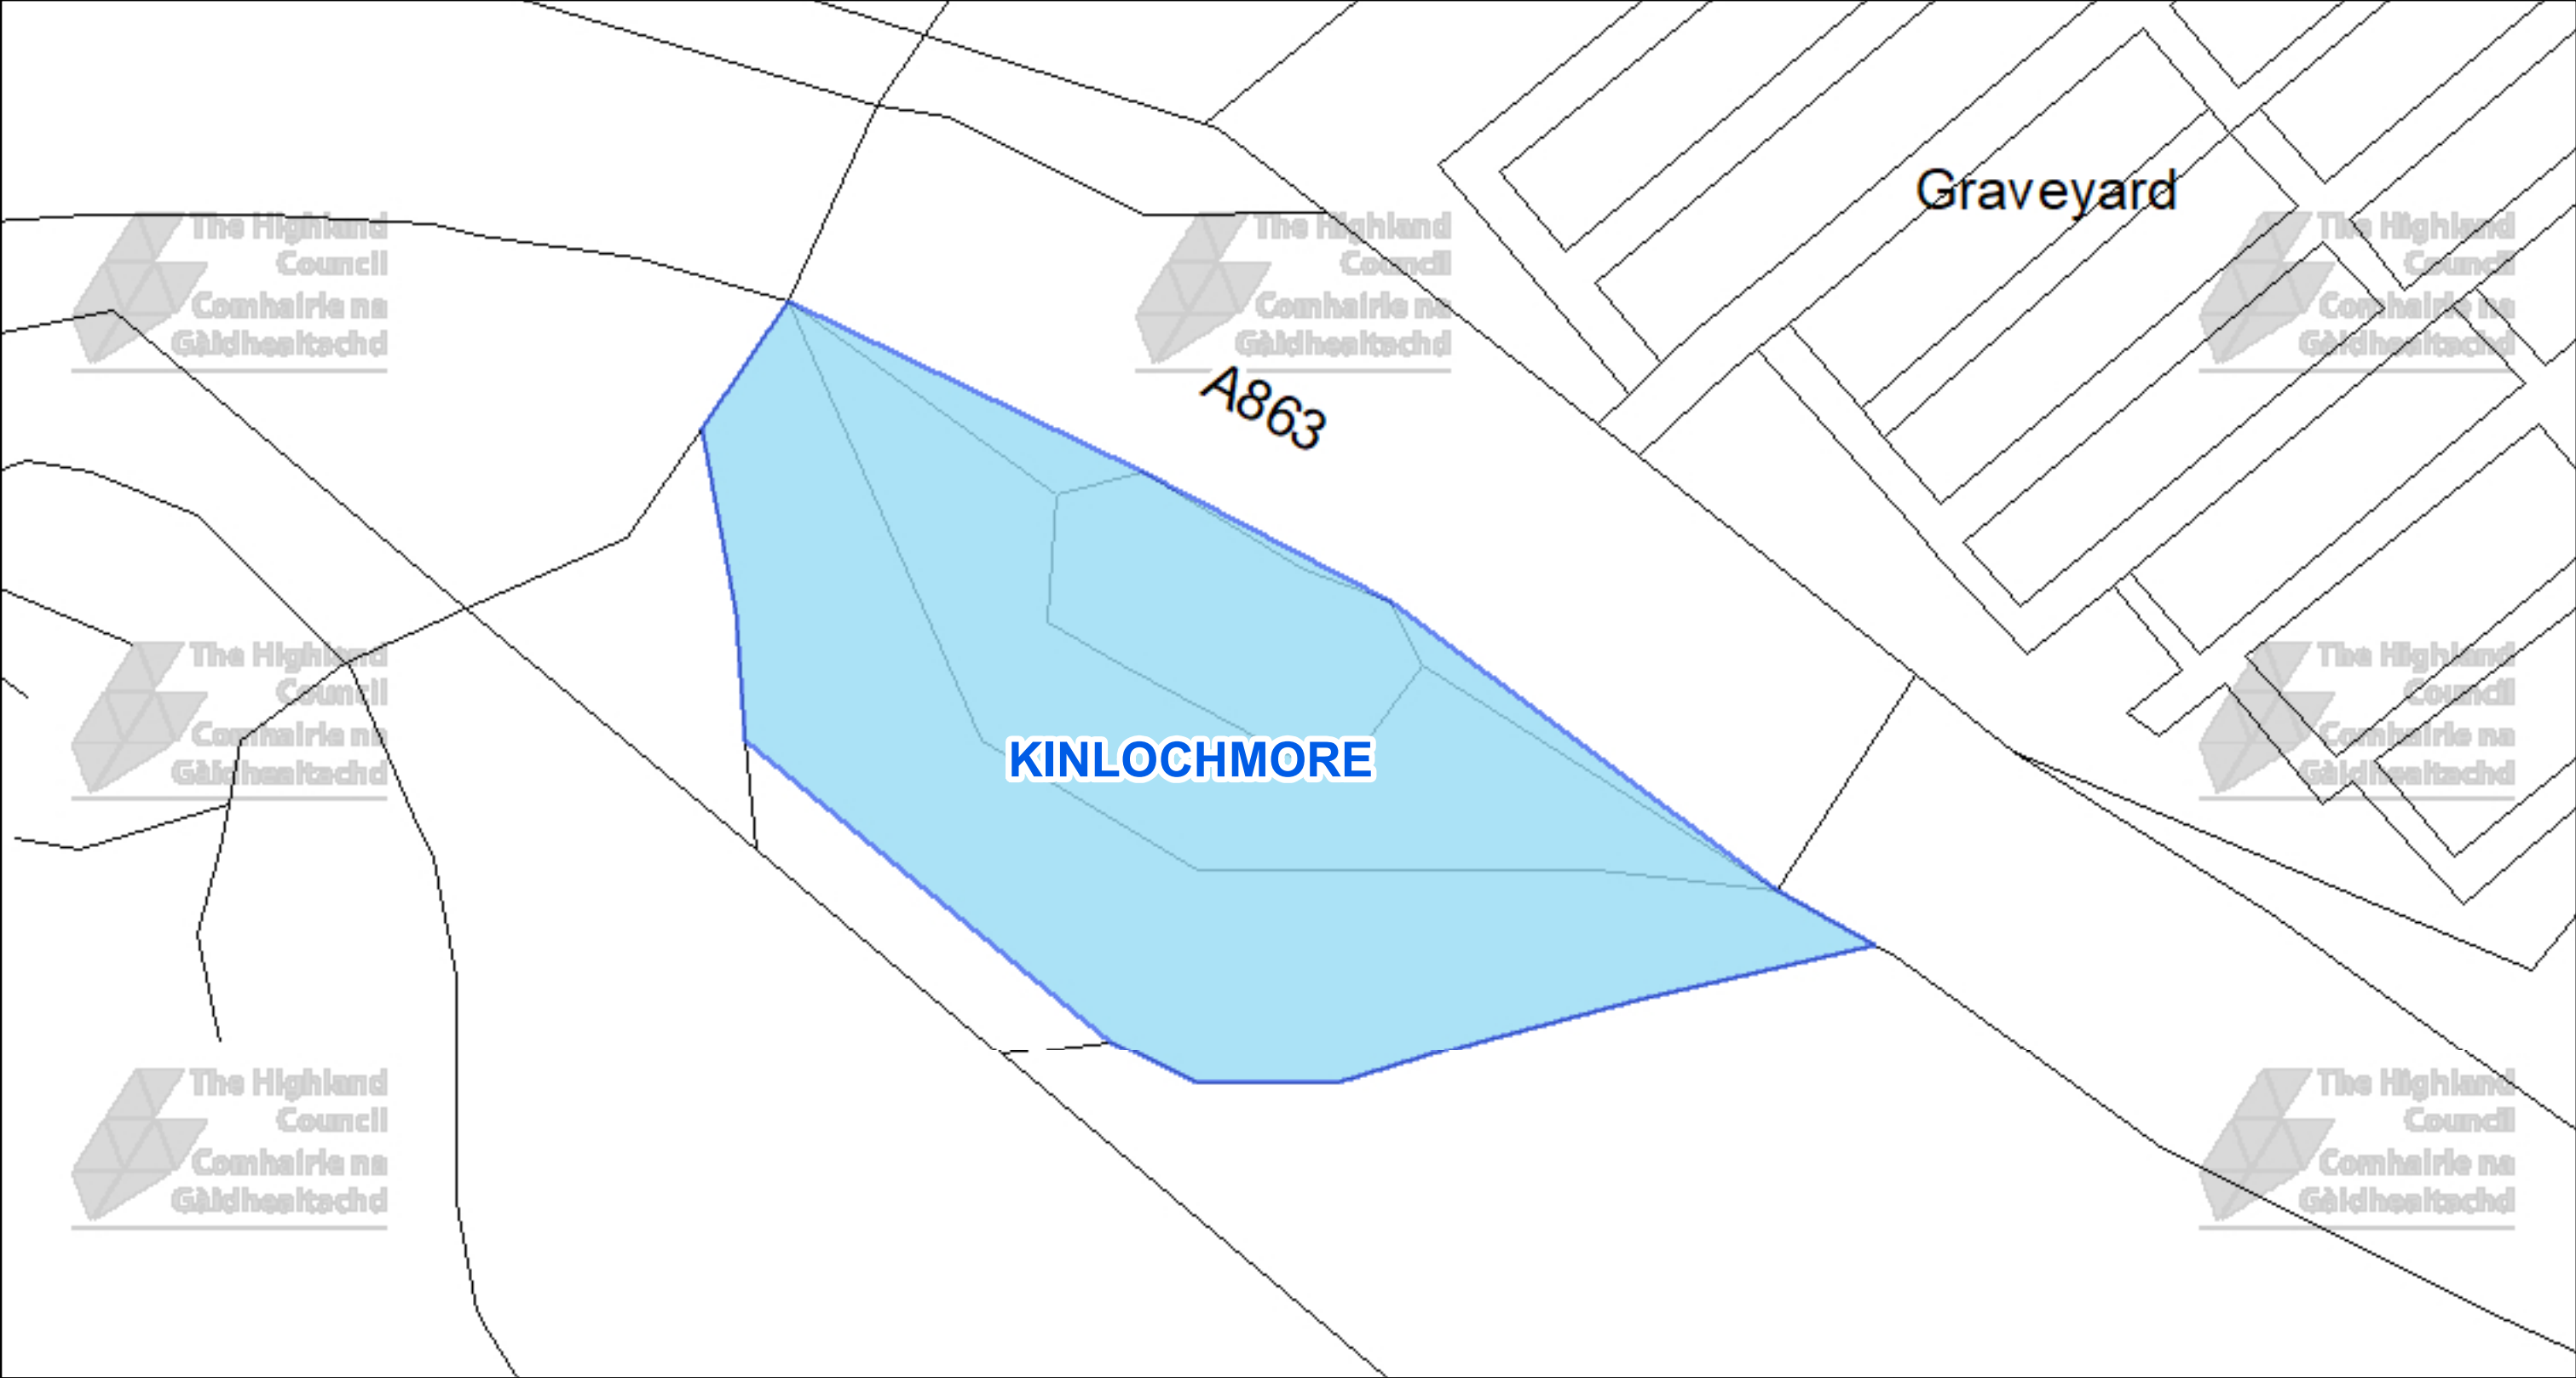



The Highland Council
Comhairle na Gàidhealtachd

The Highland Council
Headquarters
Glenurquhart Rd
Inverness
IV35NX

© Crown copyright and database
rights 2025 Ordnance Survey AC0000849432

The extent of the restrictions are 211,955 to 761,098
metres eastwards and 212,073 to 761,125
westwards using the British National Grid (EPSG 27700).



This is the Off-Street Plan
CCP0324 referred
In the foregoing


The Highland Council
(Off-Street Parking Places)
(Decriminalised Parking
Enforcement and Consolidation)
(Variation Five) Order 2026

Proper Officer


DATE
05/10/2026

SCALE
Scale: 1:300

REFERENCE NUMBER
CCP0324

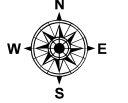

CAR PARK NAME: Duror, Duror

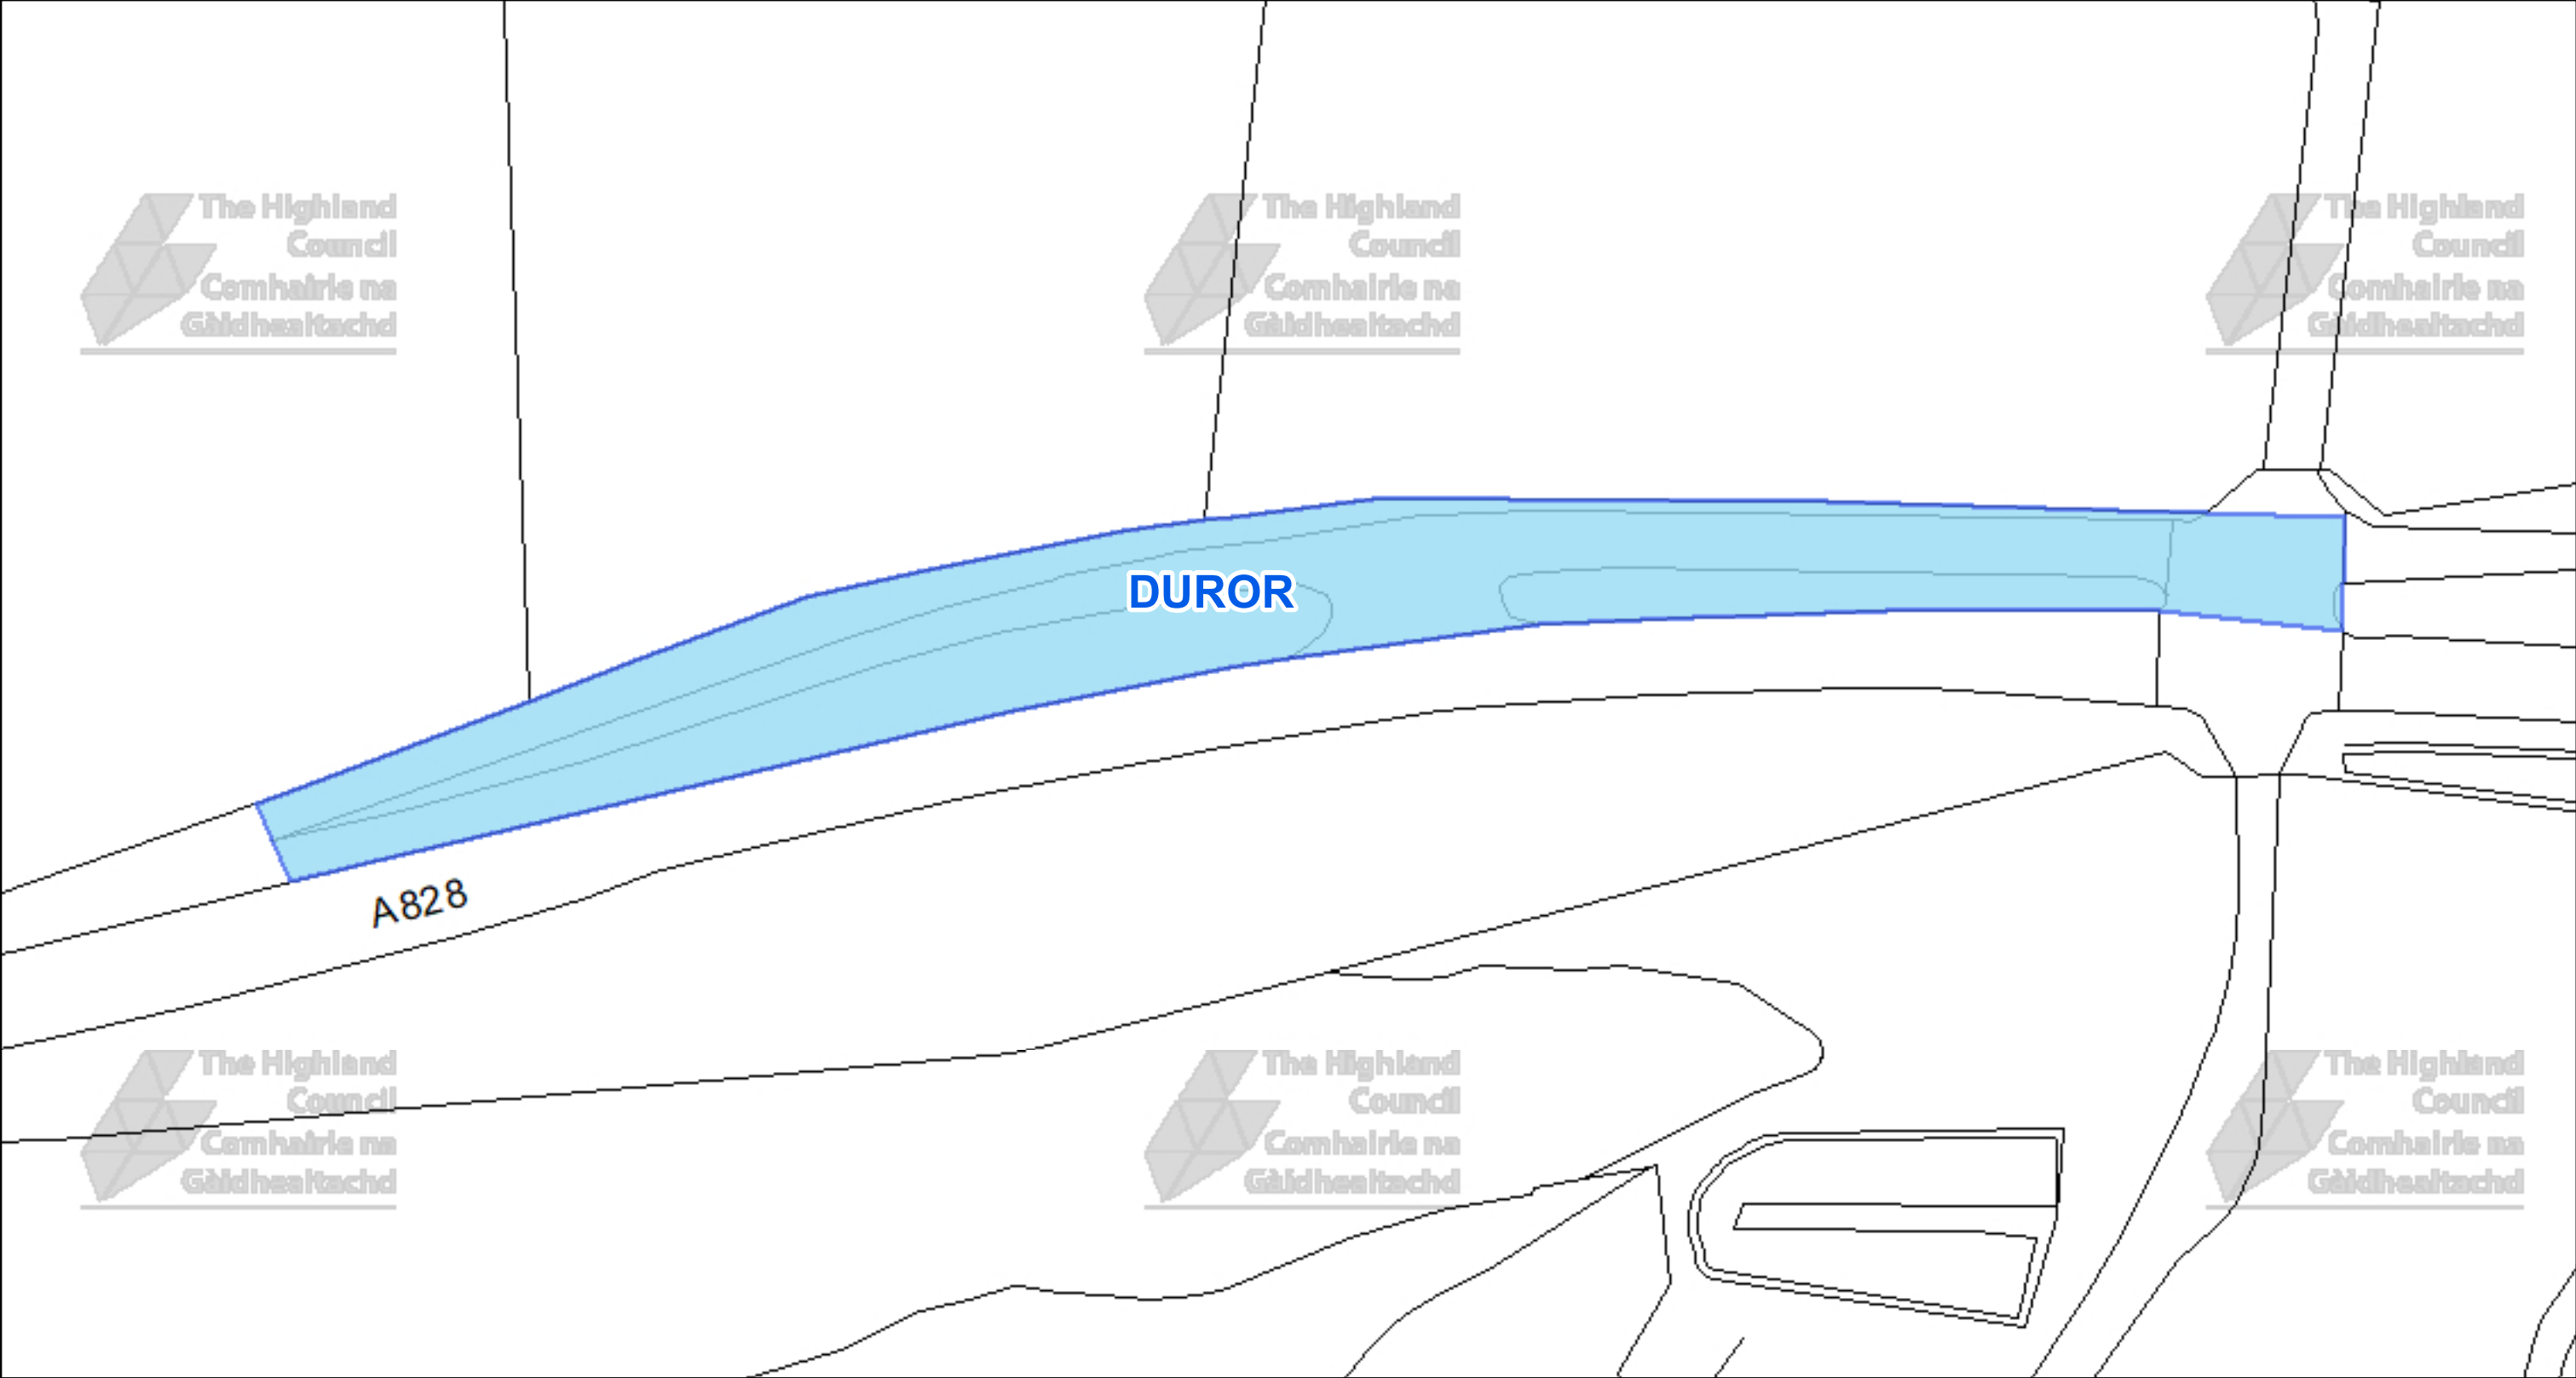



The Highland Council
Headquarters
Glenurquhart Rd
Inverness
IV35NX

© Crown copyright and database rights 2025 Ordnance Survey AC0000849432

The extent of the restrictions are 198,220 to 754,201 metres eastwards and 198,363 to 754,286 westwards using the British National Grid (EPSG 27700).



This is the Off-Street Plan
CCP0325 referred
In the foregoing

The Highland Council
(Off-Street Parking Places)
(Decriminalised Parking
Enforcement and Consolidation)
(Variation Five) Order 2026

Proper Officer

DATE
05/10/2026


SCALE
Scale: 1:400

REFERENCE NUMBER
CCP0325



CAR PARK NAME:

Kilchoan, Kilchoan

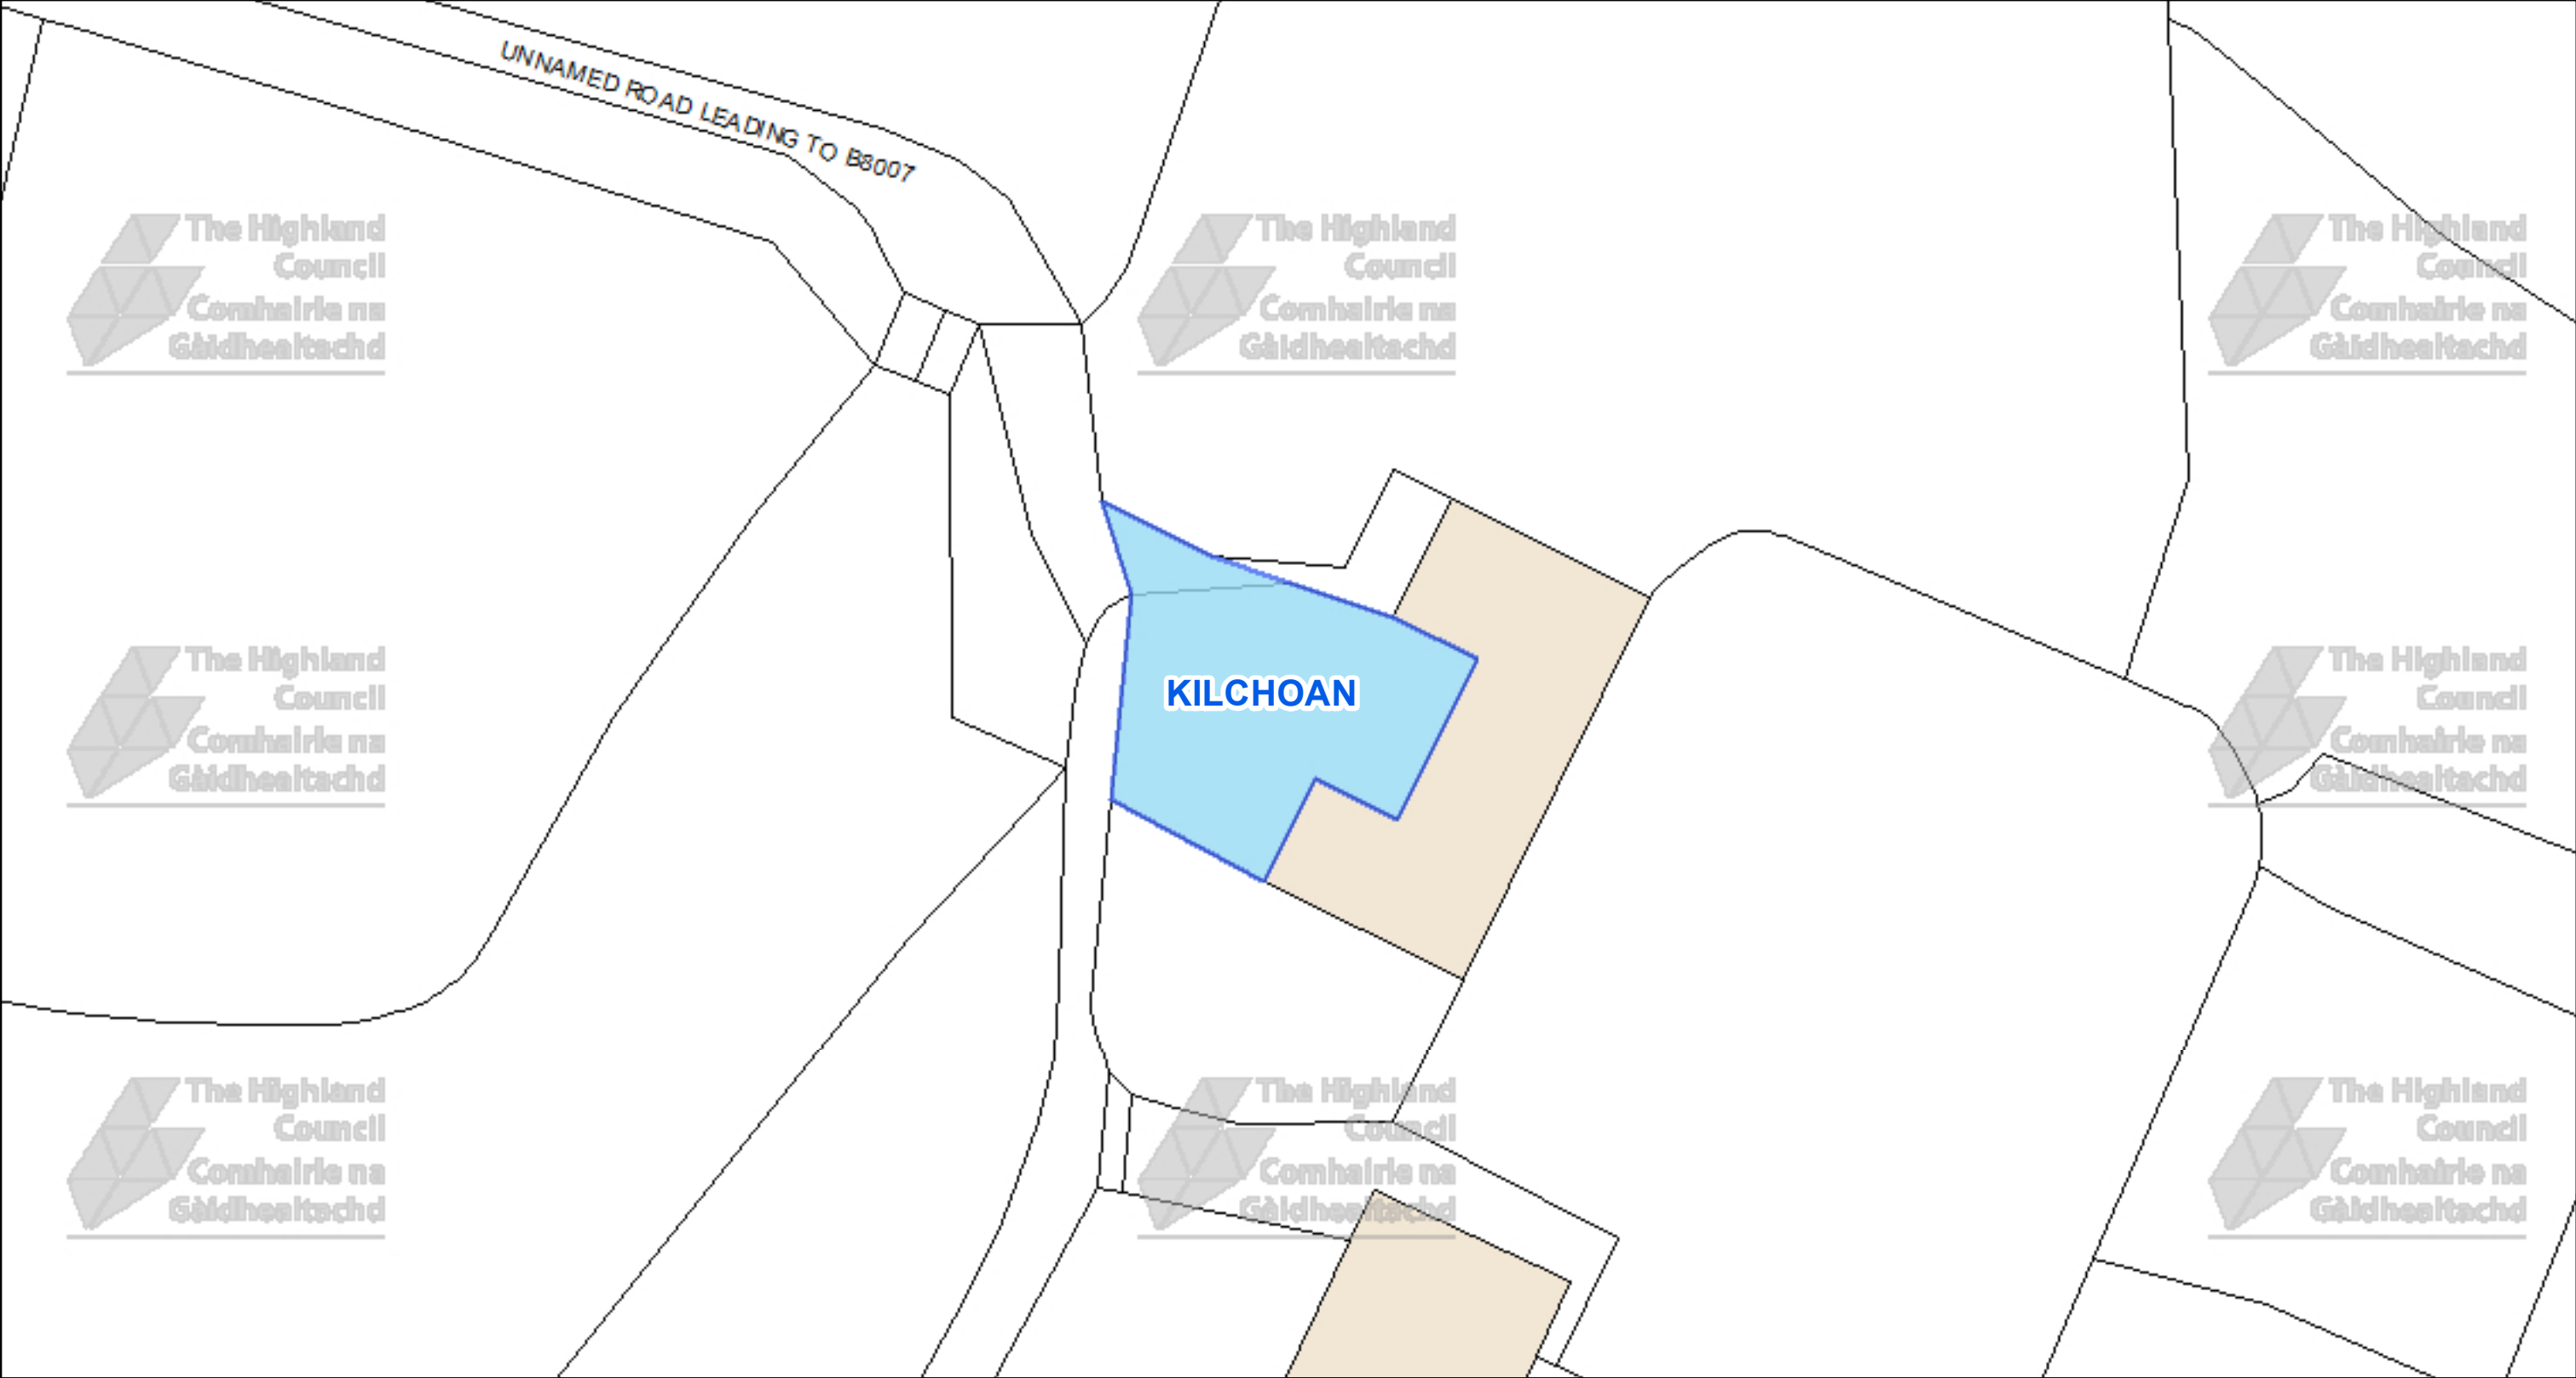



The Highland Council
Headquarters
Glenurquhart Rd
Inverness
IV35NX

© Crown copyright and database rights 2025 Ordnance Survey AC0000849432
The extent of the restrictions are 148,403 to 763,904 metres eastwards and 148,531 to 763,978 westwards using the British National Grid (EPSG 27700).



This is the Off-Street Plan
CCP0326 referred
In the foregoing

The Highland Council
(Off-Street Parking Places)
(Decriminalised Parking
Enforcement and Consolidation)
(Variation Five) Order 2026


Proper Officer

DATE
05/10/2026

SCALE
Scale: 1:350

REFERENCE NUMBER
CCP0326



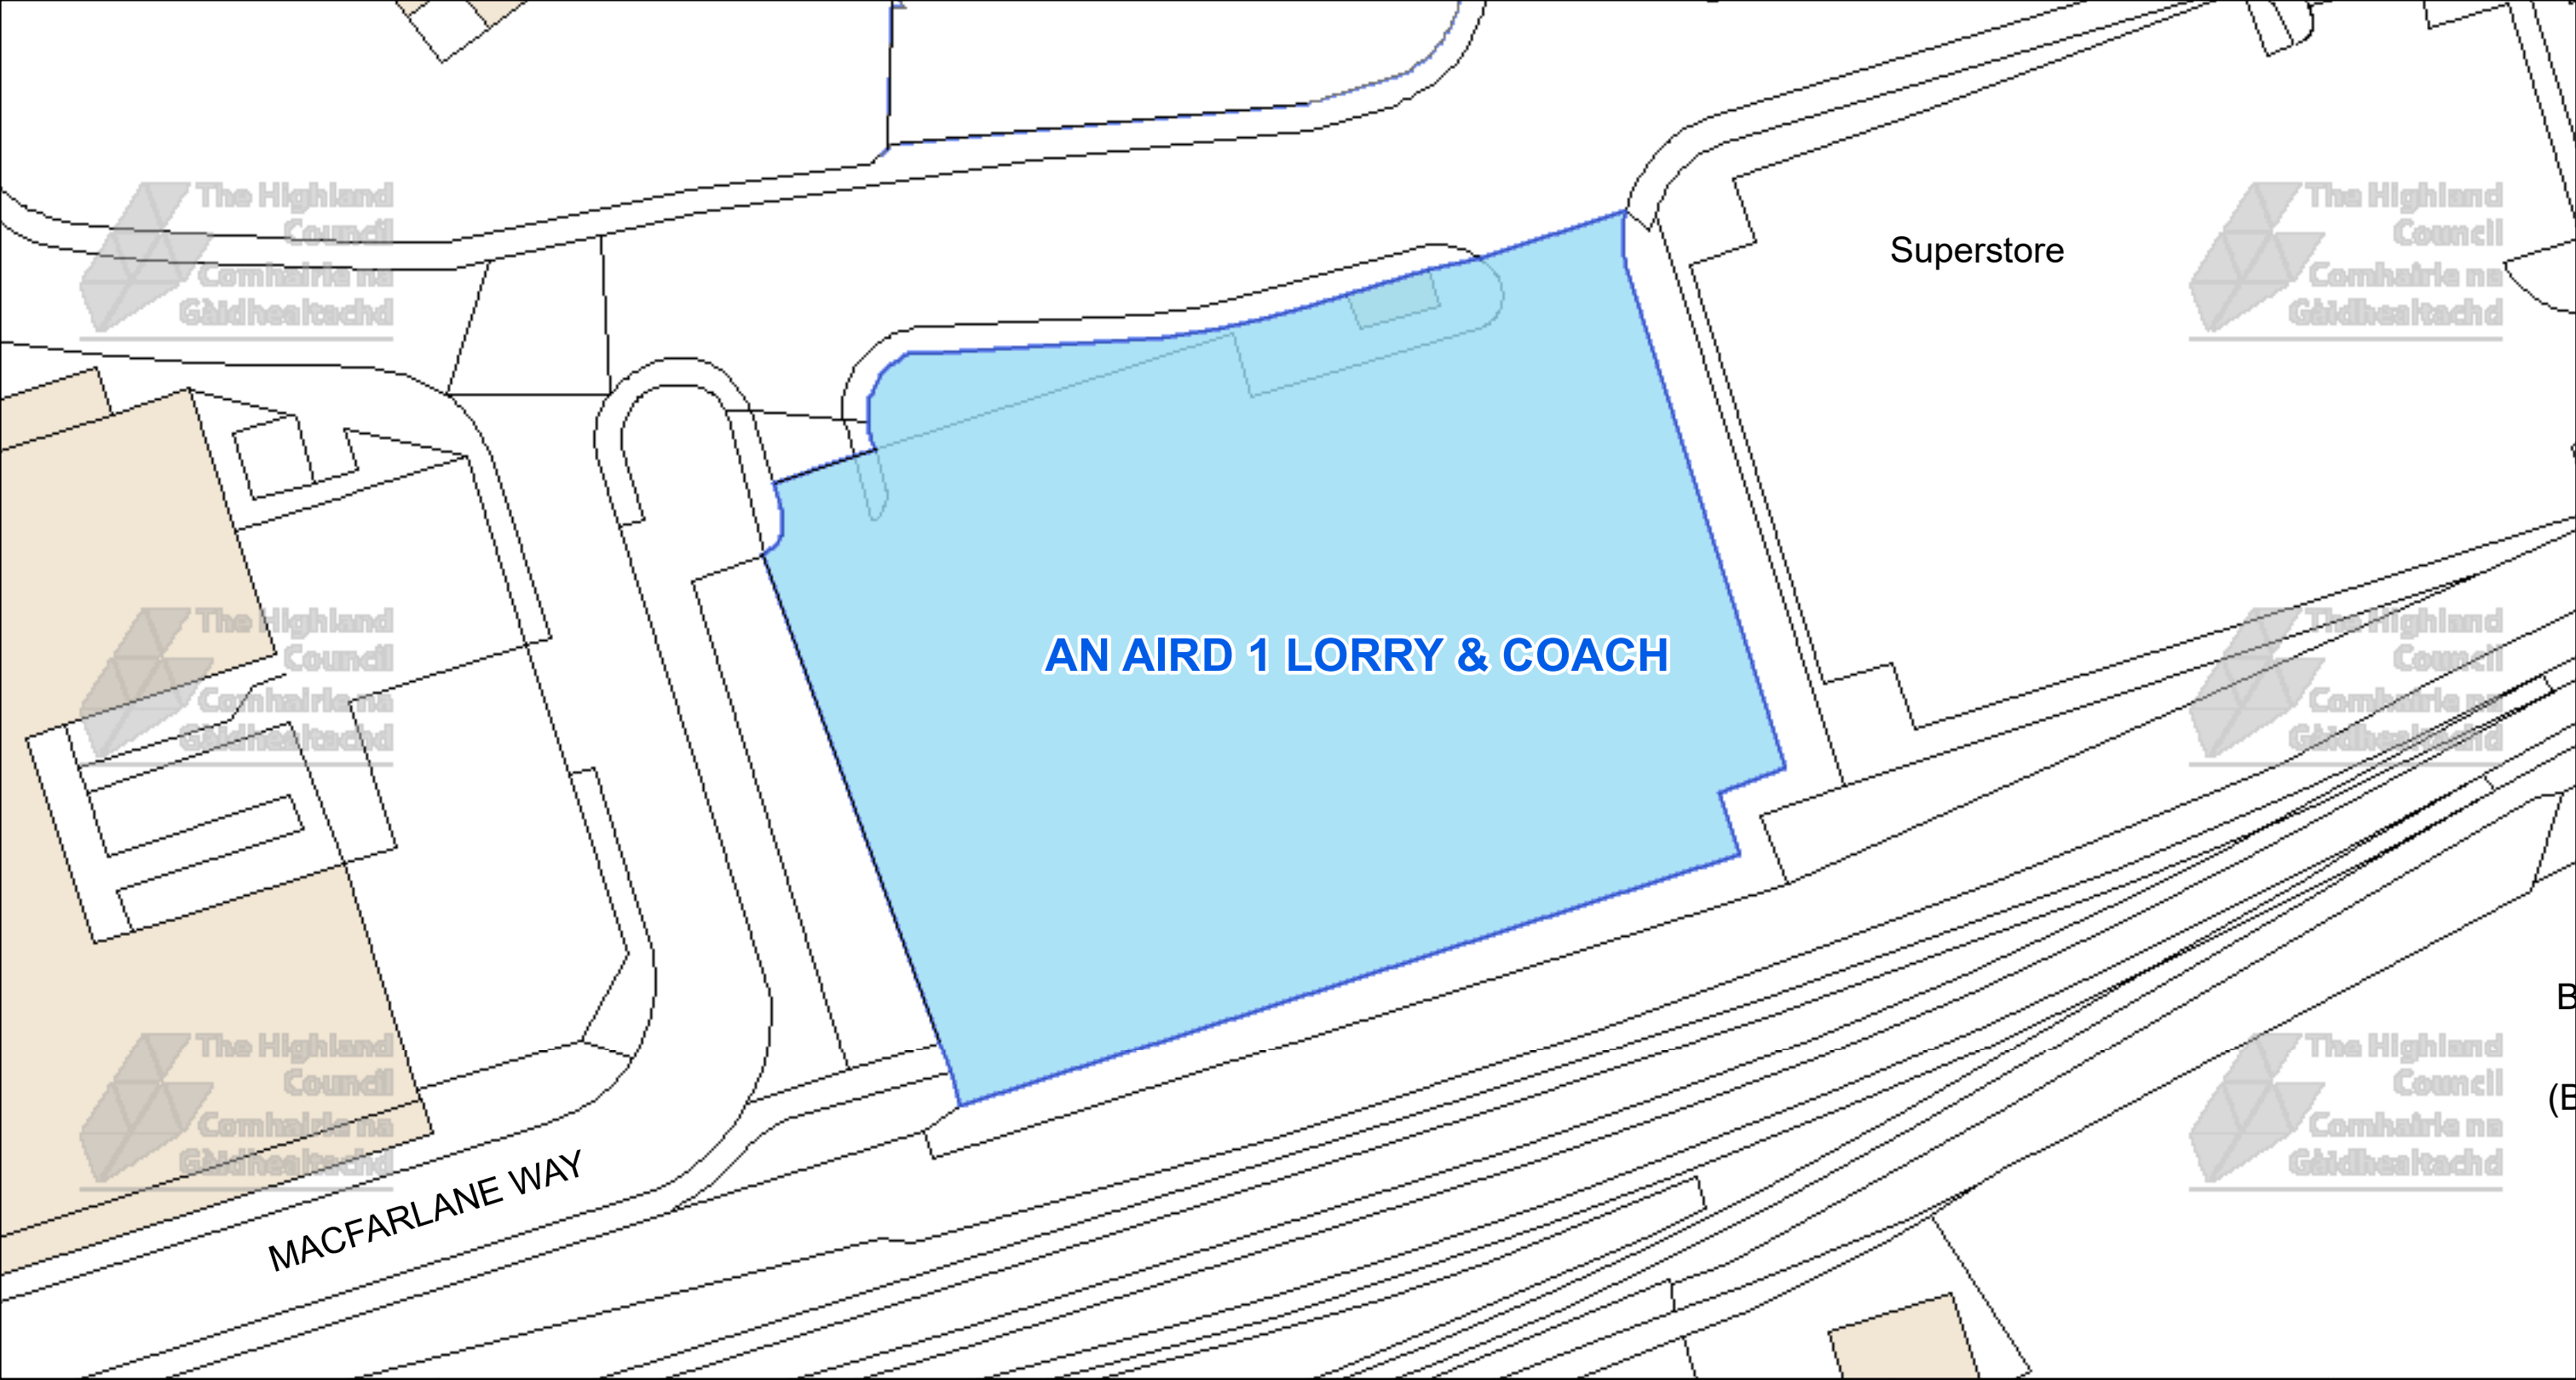



The Highland Council
Headquarters
Glenurquhart Rd
Inverness
IV35NX

© Crown copyright and database
rights 2025 Ordnance Survey AC0000849432

The extent of the restrictions are 210,628 to 774,244
metres eastwards and 210,809 to 774,336
westwards using the British National Grid (EPSG 27700).



This is the Off-Street Plan
(CP0066) referred
In the foregoing

The Highland
(Off-Street Parking Places)
(Decriminalised Parking
Enforcement and Consolidation)
(Variation Five) Order 2026

Proper Officer

DATE
05/10/2026


SCALE
Scale: 1:475

REFERENCE NUMBER
CP0066



CAR PARK NAME:

An Aird 2 Car Park, Fort William

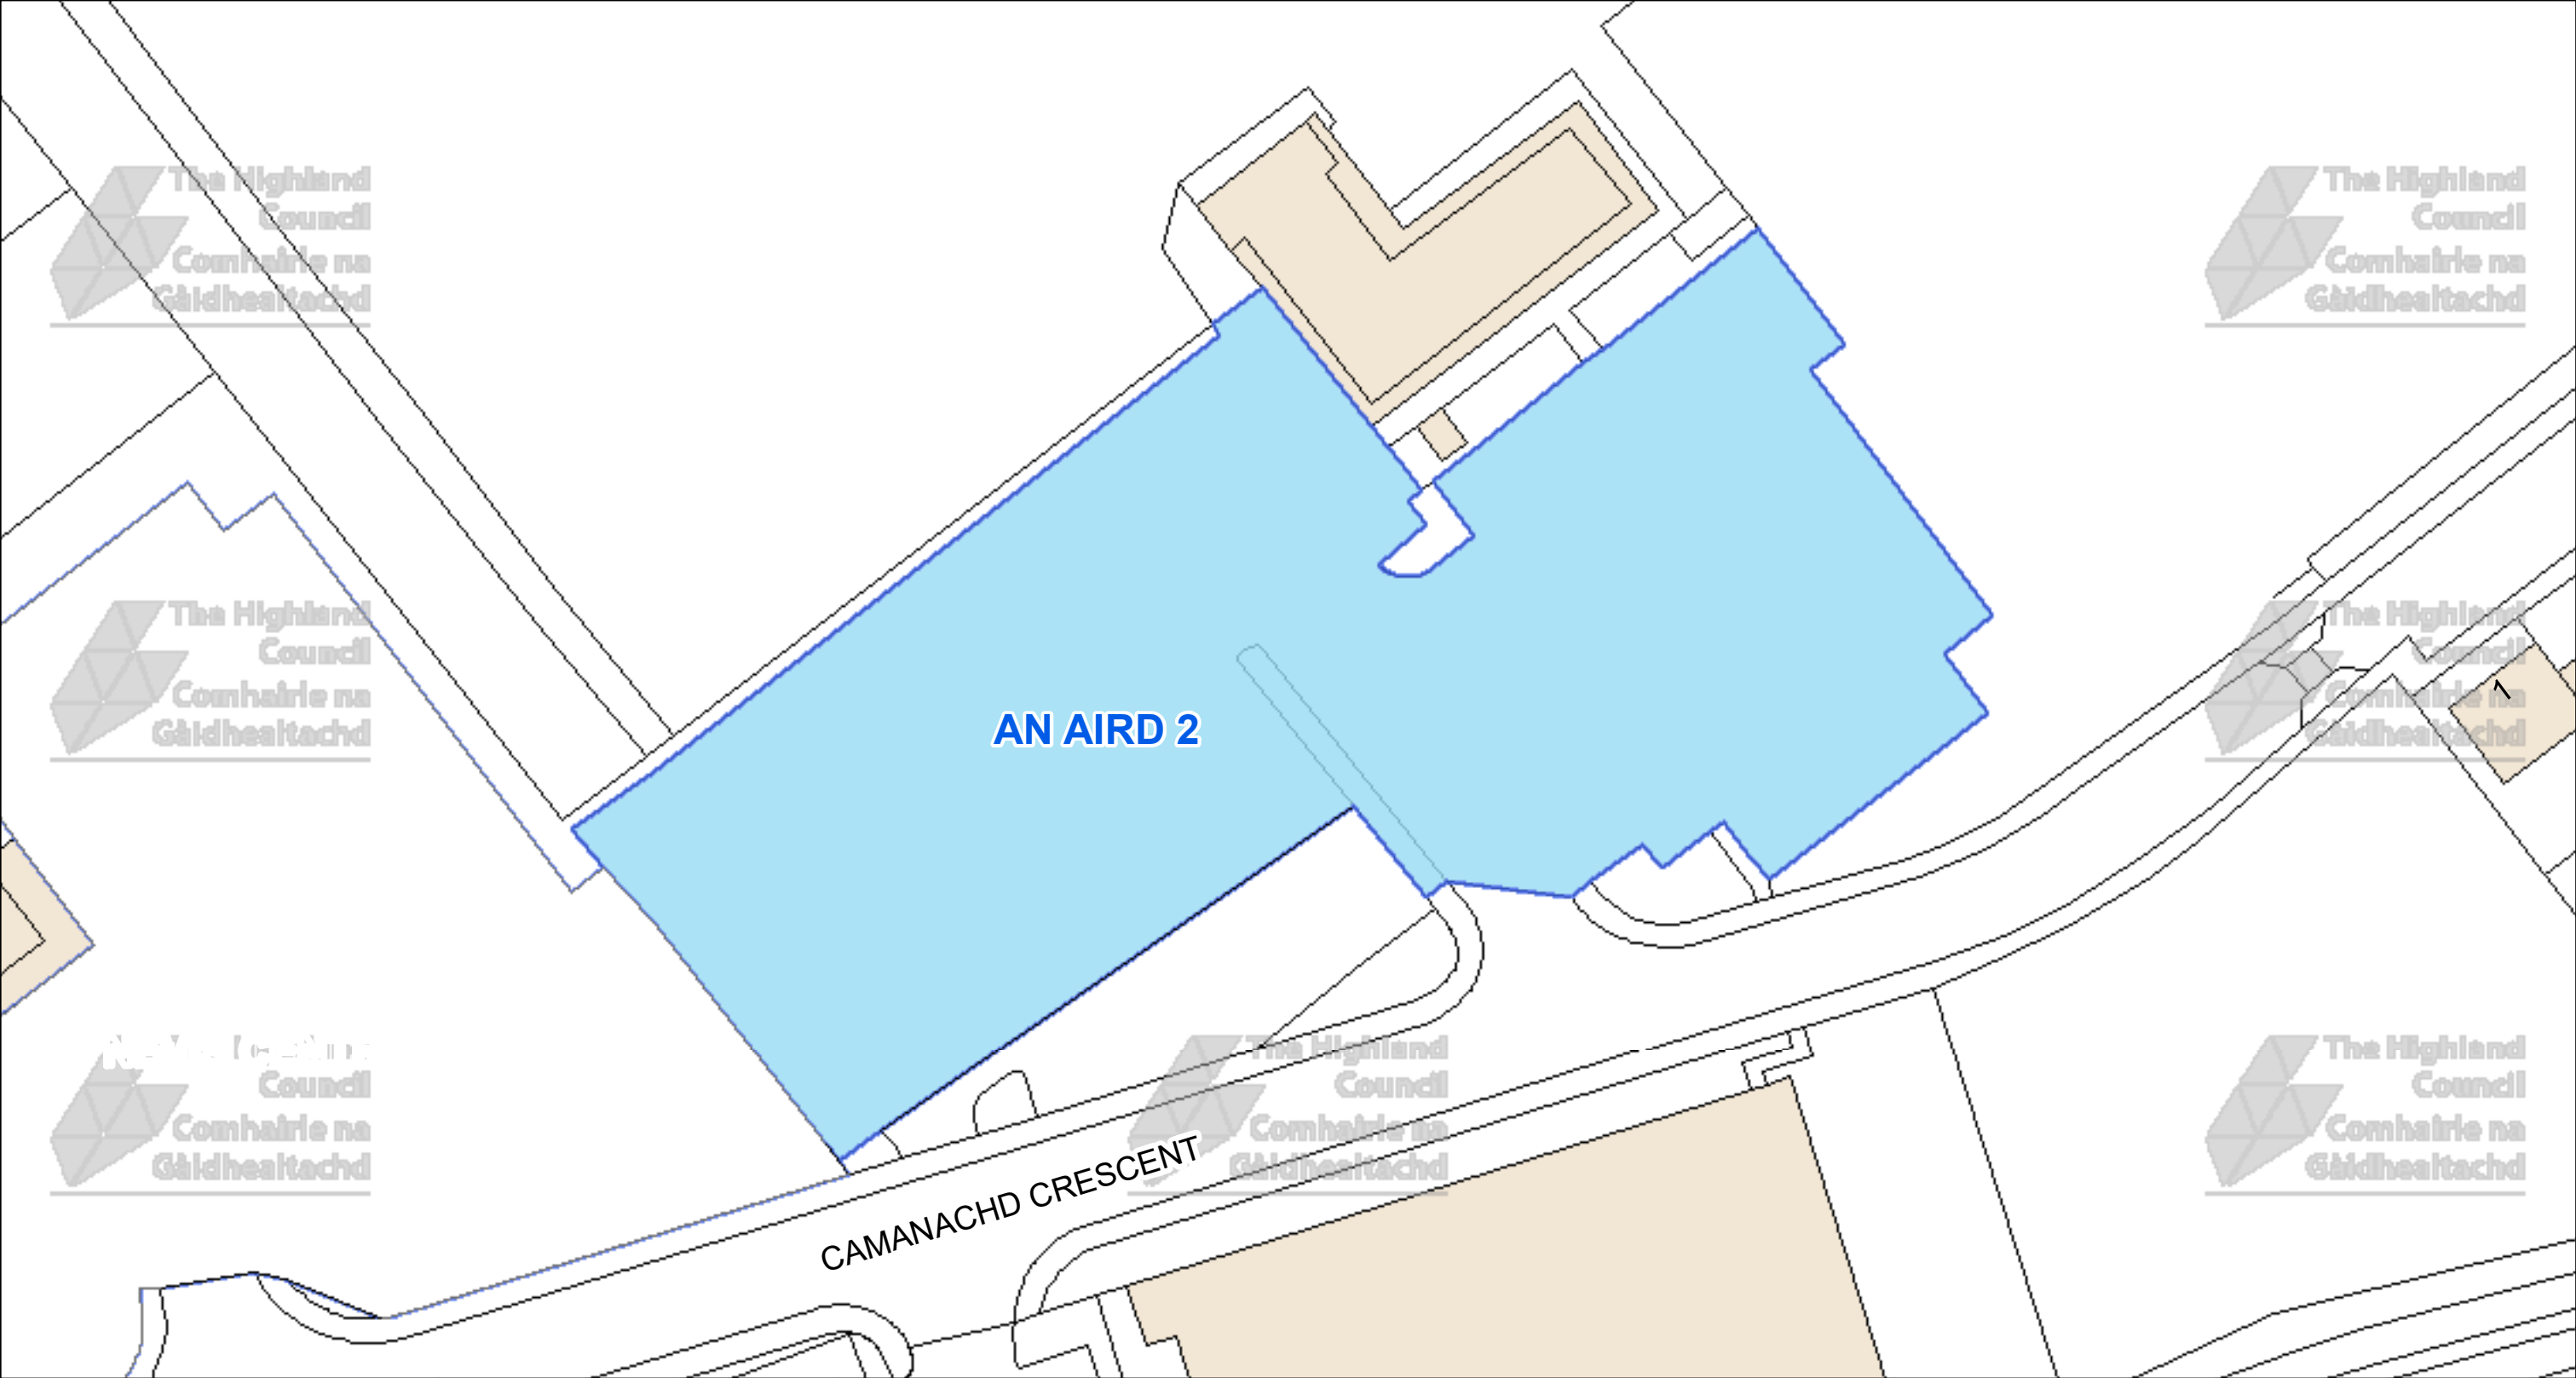



The Highland Council
Headquarters
Glenurquhart Rd
Inverness
IV35NX

© Crown copyright and database rights 2025 Ordnance Survey AC0000849432

The extent of the restrictions are 210,726 to 774,344 metres eastwards and 210,926 to 774,450 westwards using the British National Grid (EPSG 27700).



This is the Off-Street Plan (CP0067) referred In the foregoing

The Highland (Off-Street Parking Places) (Decriminalised Parking Enforcement and Consolidation) (Variation Five) Order 2026

Proper Officer

DATE
05/10/2026


SCALE
Scale: 1:525




REFERENCE NUMBER
CP0067



CAR PARK NAME:


Parade Gardens Car Park, Fort William

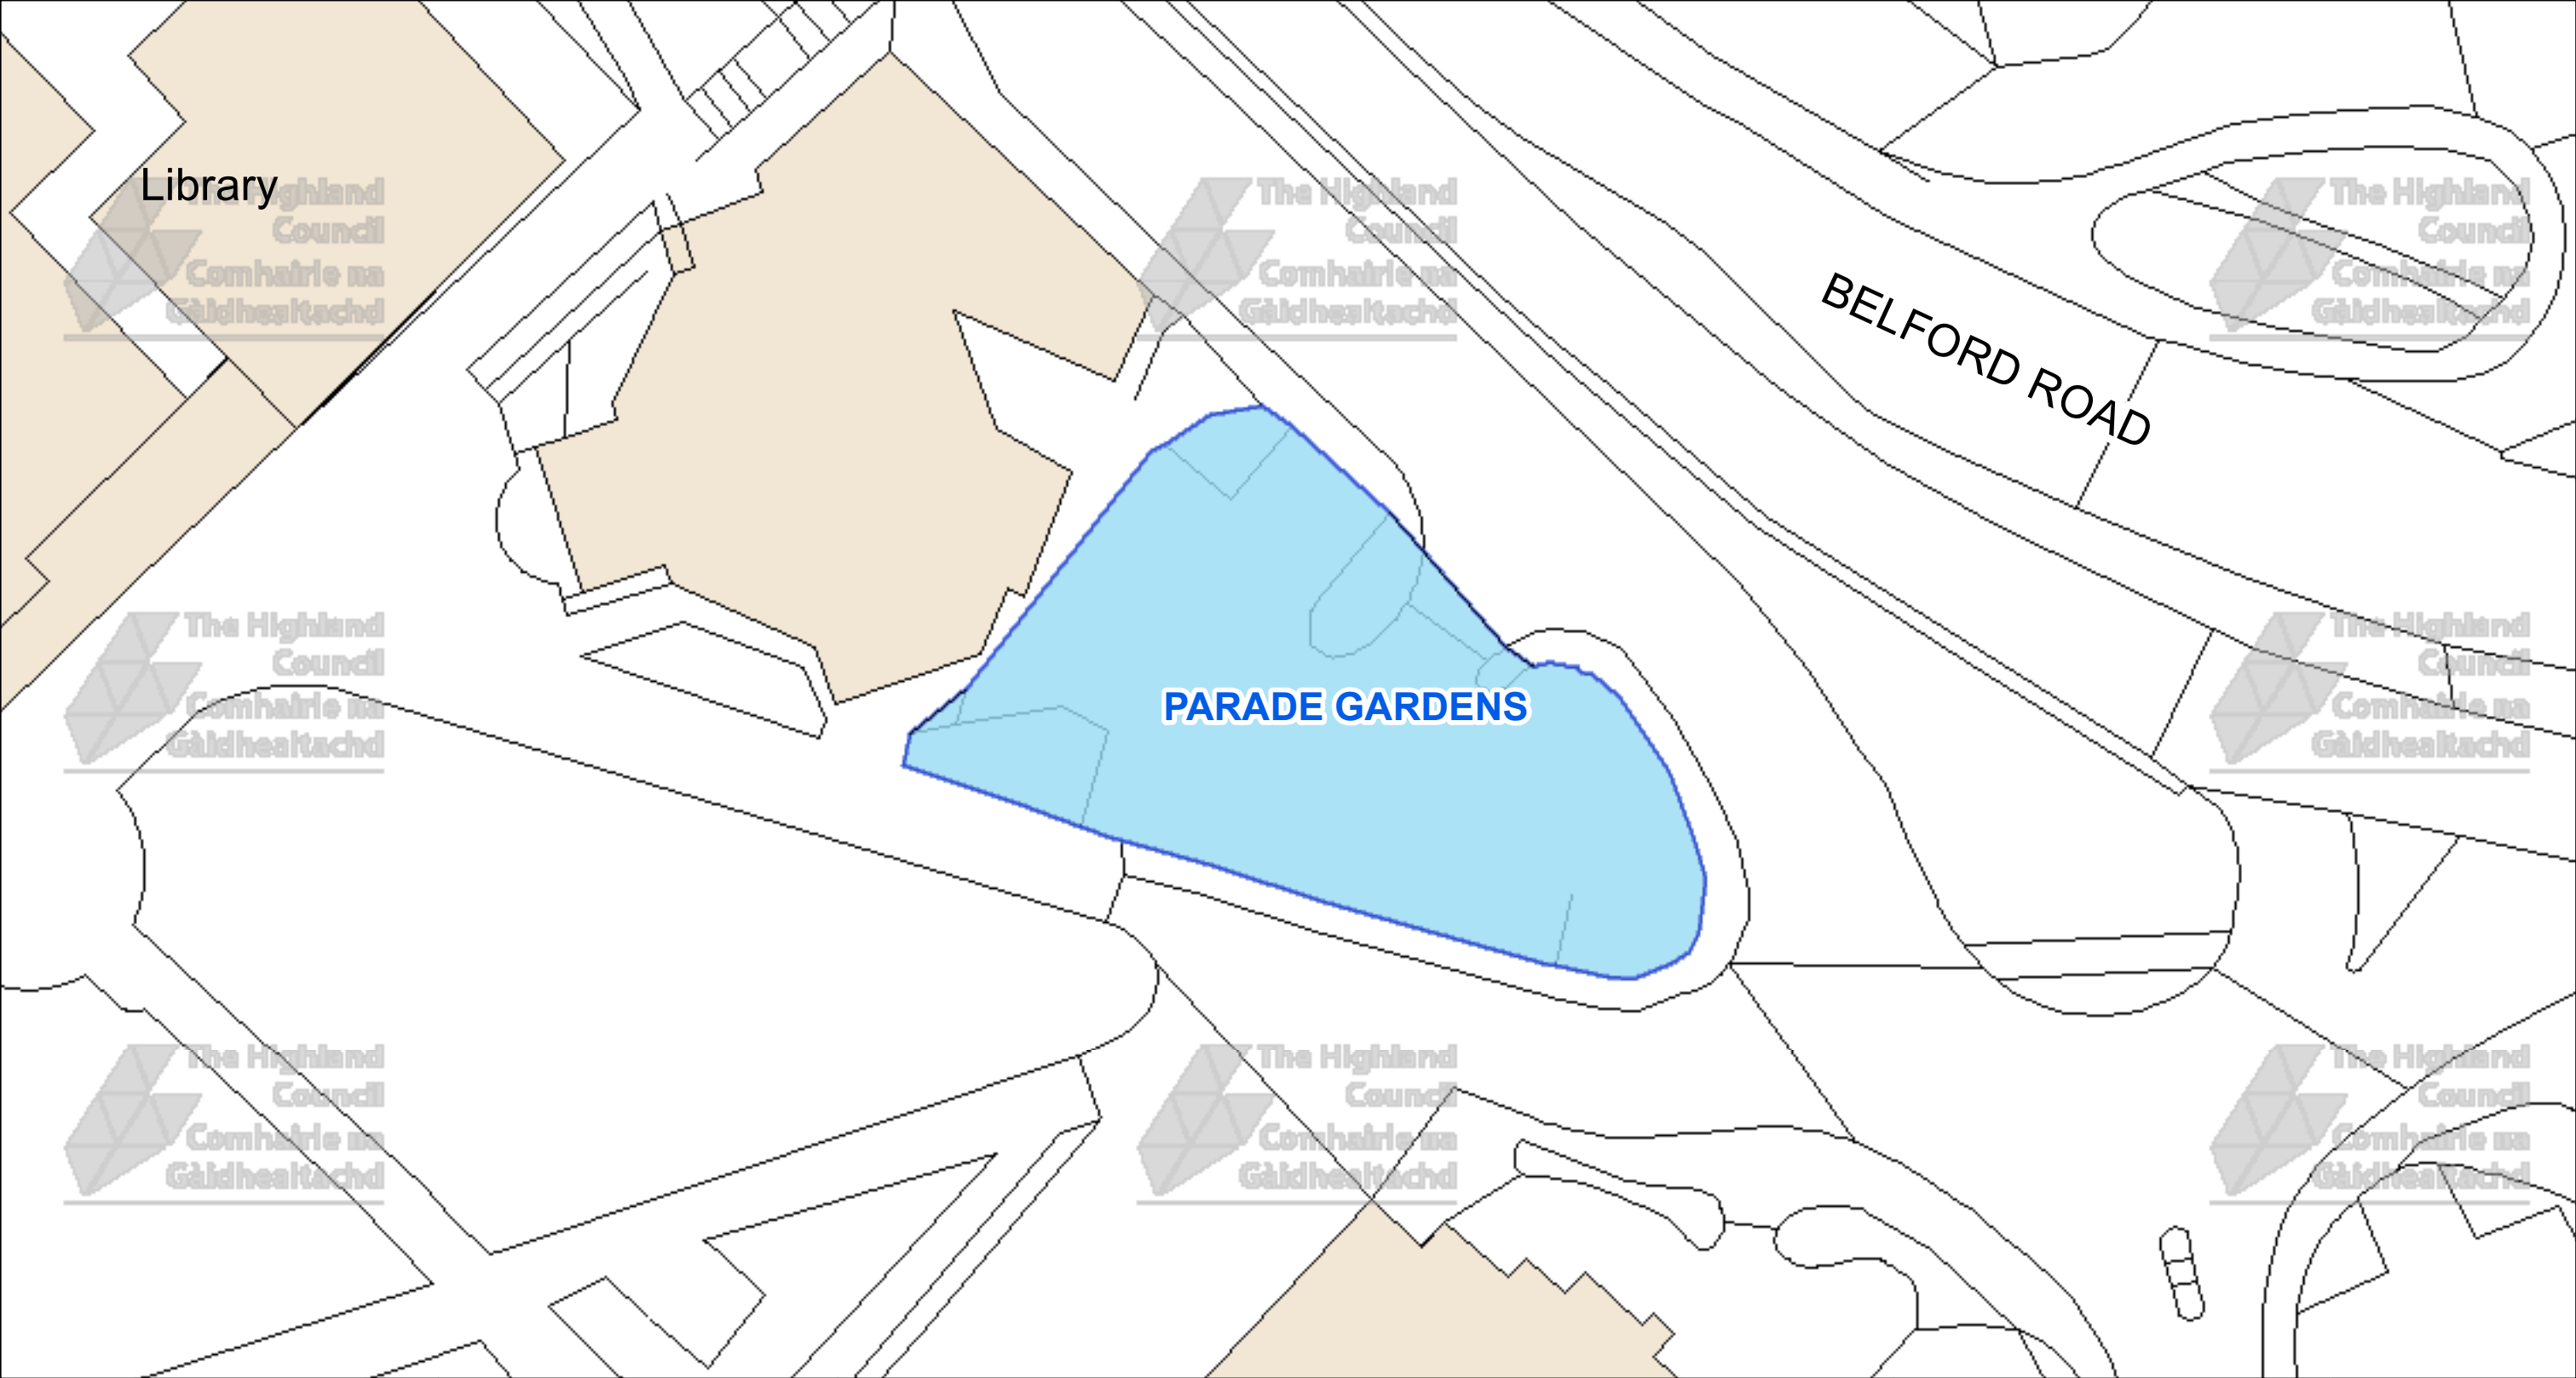

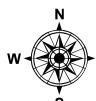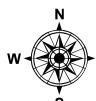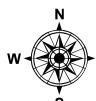 The Highland Council Headquarters Glenurquhart Rd Inverness IV35NX			This is the Off-Street Plan (CP0068) referred In the foregoing The Highland (Off-Street Parking Places) (Decriminalised Parking Enforcement and Consolidation) (Variation Five) Order 2026	<table><tr><td data-bbox="2626 1617 2896 1732">DATE 05/10/2026</td></tr><tr><td data-bbox="2626 1732 2896 1827">SCALE Scale: 1:375</td></tr><tr><td data-bbox="2626 1827 2896 1921">REFERENCE NUMBER CP0068</td></tr><tr><td data-bbox="2626 1921 2896 2043"></td></tr></table>	DATE 05/10/2026	SCALE Scale: 1:375	REFERENCE NUMBER CP0068	
DATE 05/10/2026								
SCALE Scale: 1:375								
REFERENCE NUMBER CP0068								
								
© Crown copyright and database rights 2025 Ordnance Survey AC0000849432 The extent of the restrictions are 210,411 to 774,078 metres eastwards and 210,554 to 774,155 westwards using the British National Grid (EPSG 27700).		Proper Officer						

CAR PARK NAME:

Middle Street Car Park, Fort William

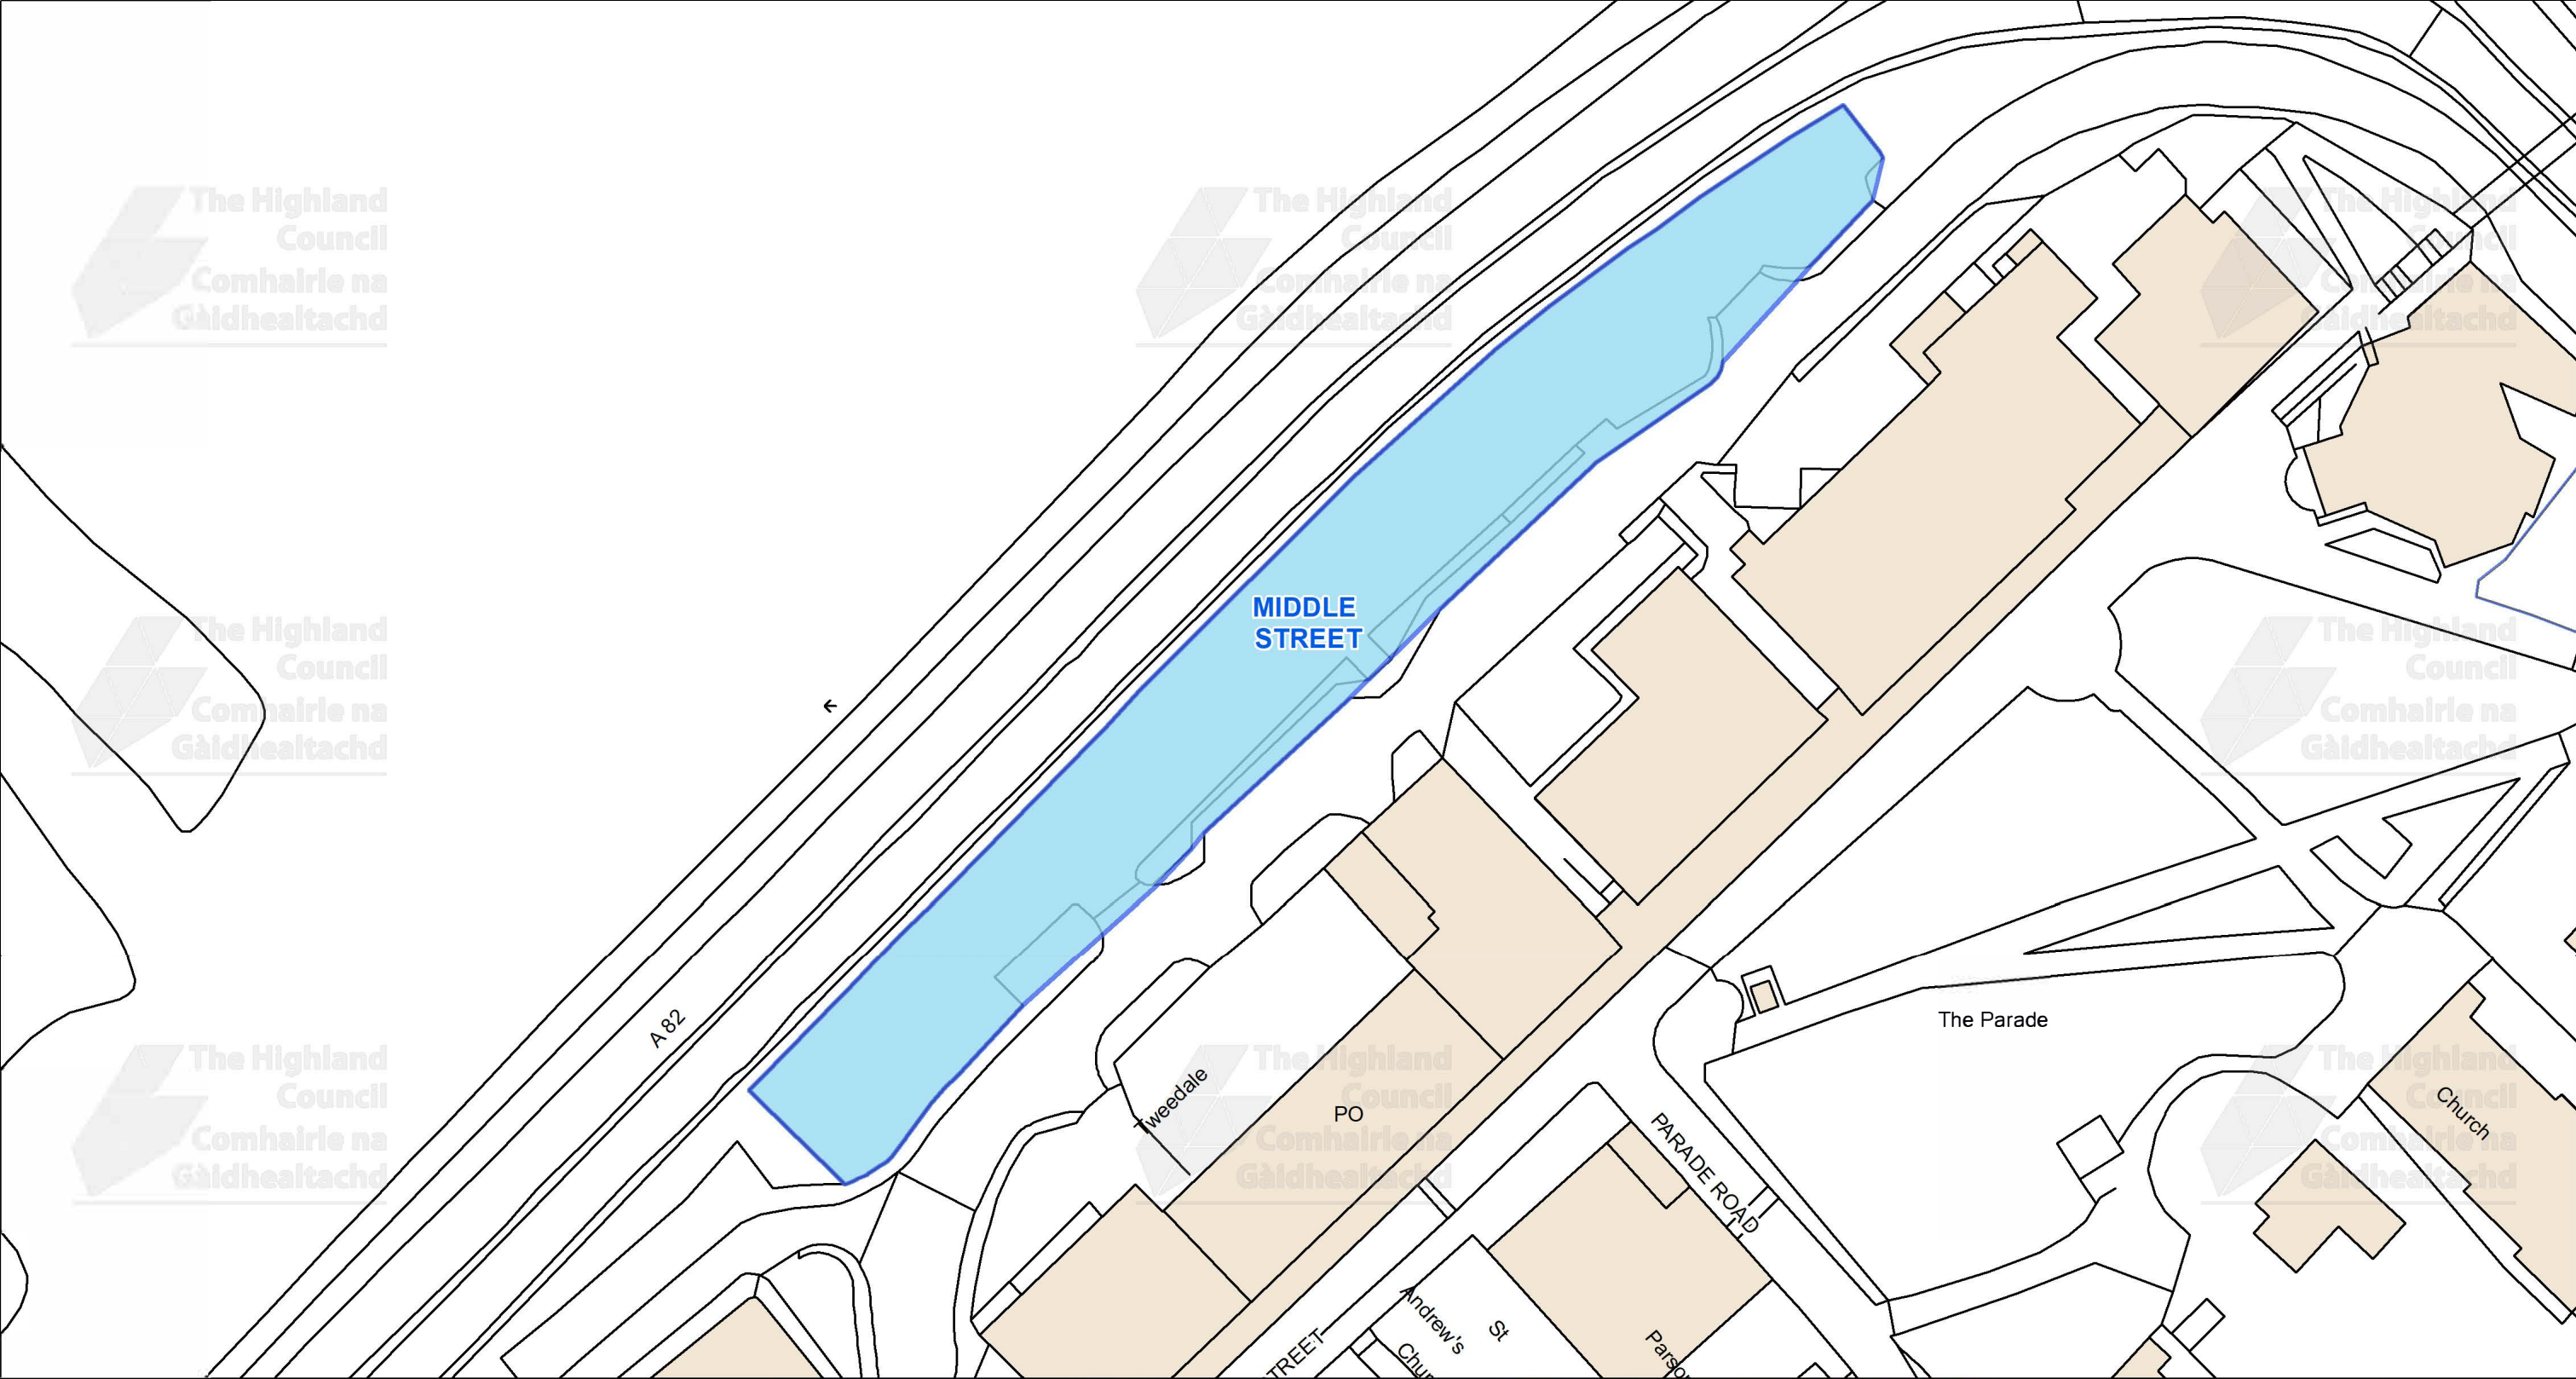


This is the Off-Street Plan
(CP0069) referred
in the foregoing

The Highland Council
(Off-Street Parking Places)
(Decriminalised Parking Enforcement
and Consolidation)
(Variation Five) Order 2026

Signed by Proper Officer

© Crown copyright and database
rights 2025 Ordnance Survey AC0000849432
The extent of the restrictions are 210,158 to 774,015
metres eastwards and 210,464 to 774,186
westwards using the British National Grid (EPSG 27700)

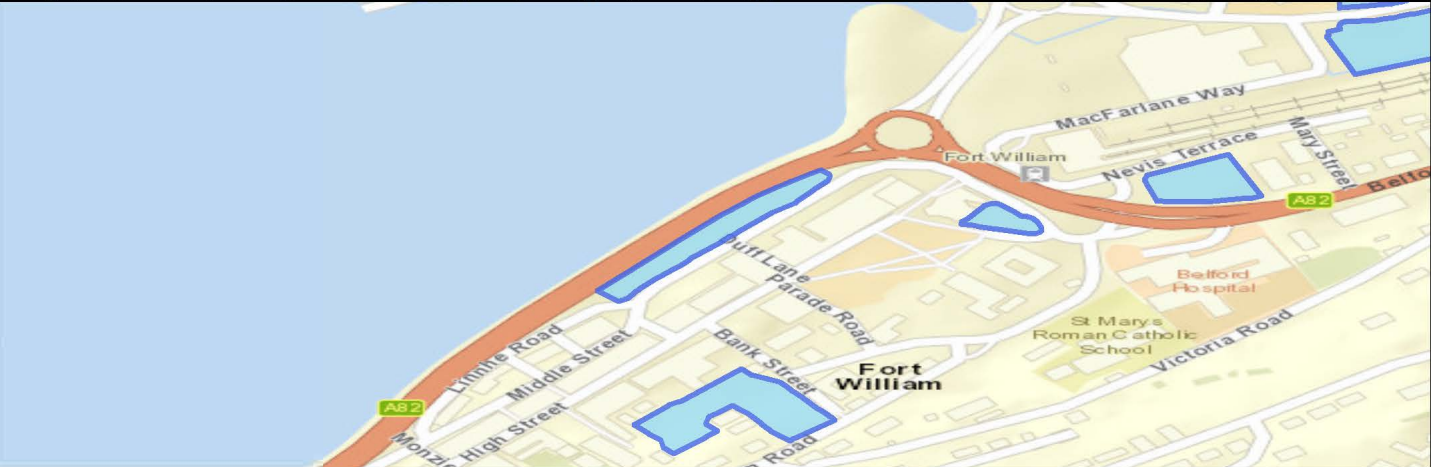

The Highland Council
Headquarters
Glenurquhart Rd
Inverness
IV35NX

SCALE

1:800

DATE

05/10/2026


REFERENCE NUMBER

CP0069



CAR PARK NAME:

Transport Centre Car Park, Fort William

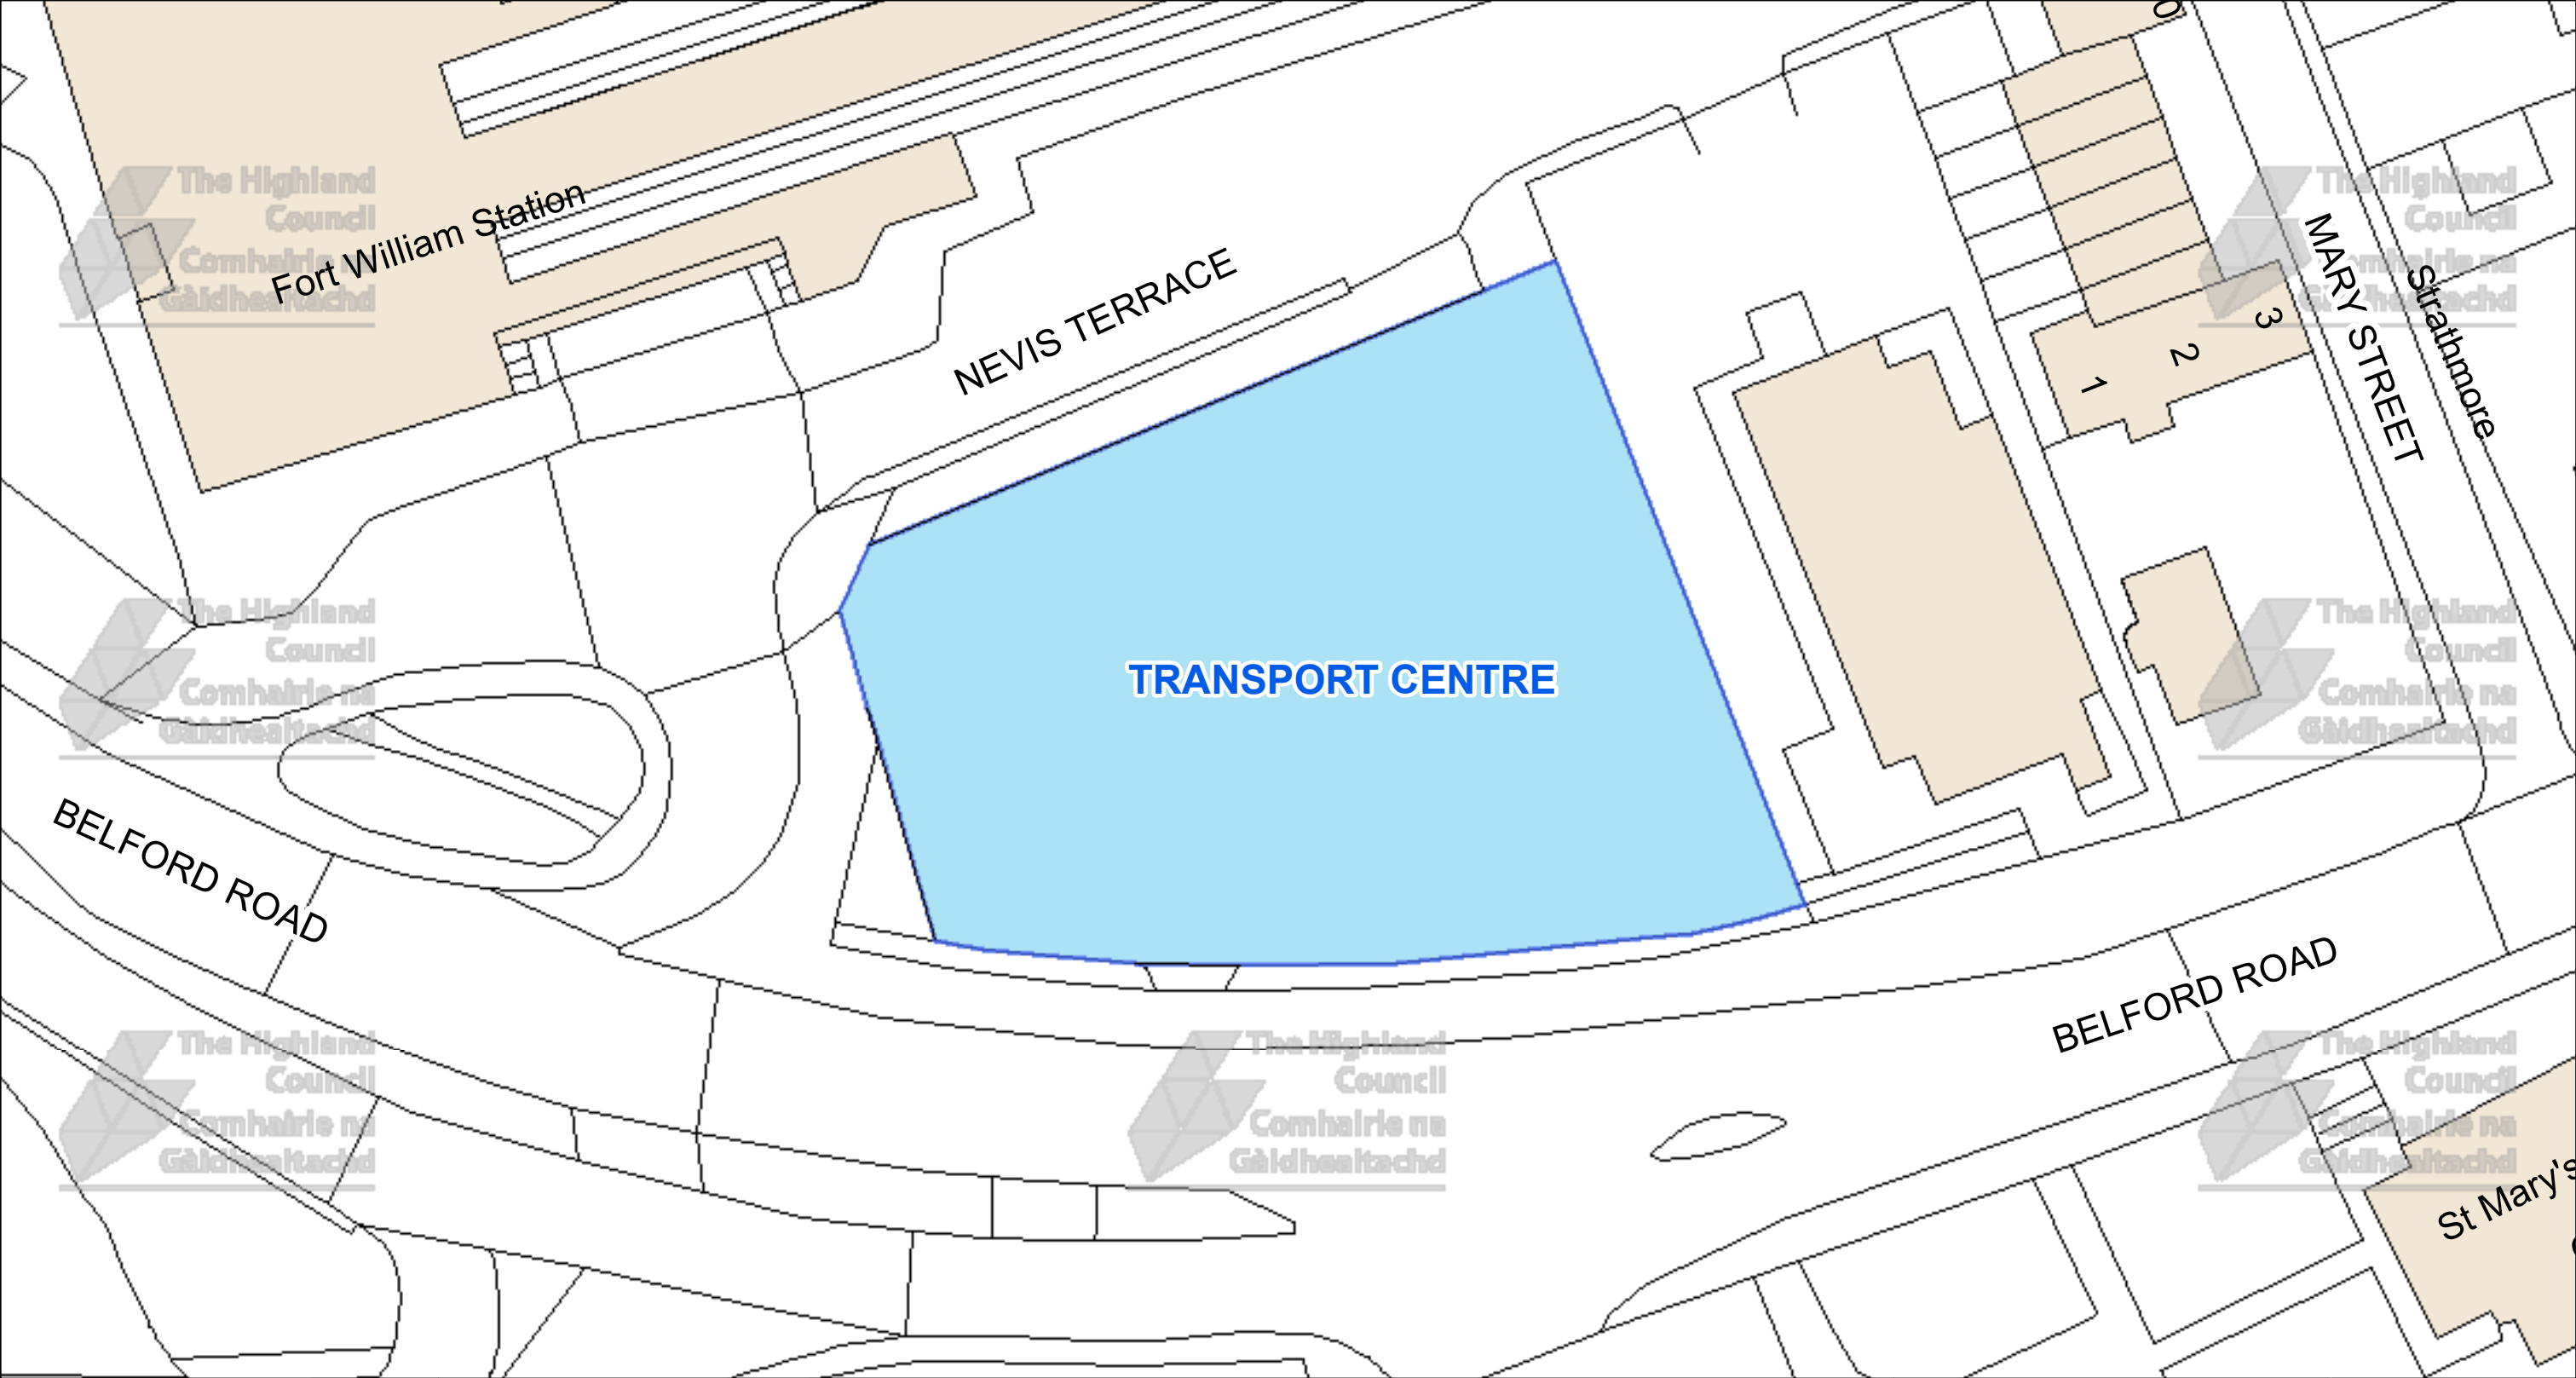



The Highland Council
Headquarters
Glenurquhart Rd
Inverness
IV35NX

© Crown copyright and database
rights 2025 Ordnance Survey AC0000849432

The extent of the restrictions are 210,512 to 774,103
metres eastwards and 210,681 to 774,194
westwards using the British National Grid (EPSG 27700).



This is the Off-Street Plan
(CP0070) referred
In the foregoing

The Highland
(Off-Street Parking Places)
(Decriminalised Parking
Enforcement and Consolidation)
(Variation Five) Order 2026

DATE
05/10/2026

SCALE
Scale: 1:450


REFERENCE NUMBER
CP0070

Proper Officer



CAR PARK NAME:

Viewforth Car Park, Fort William

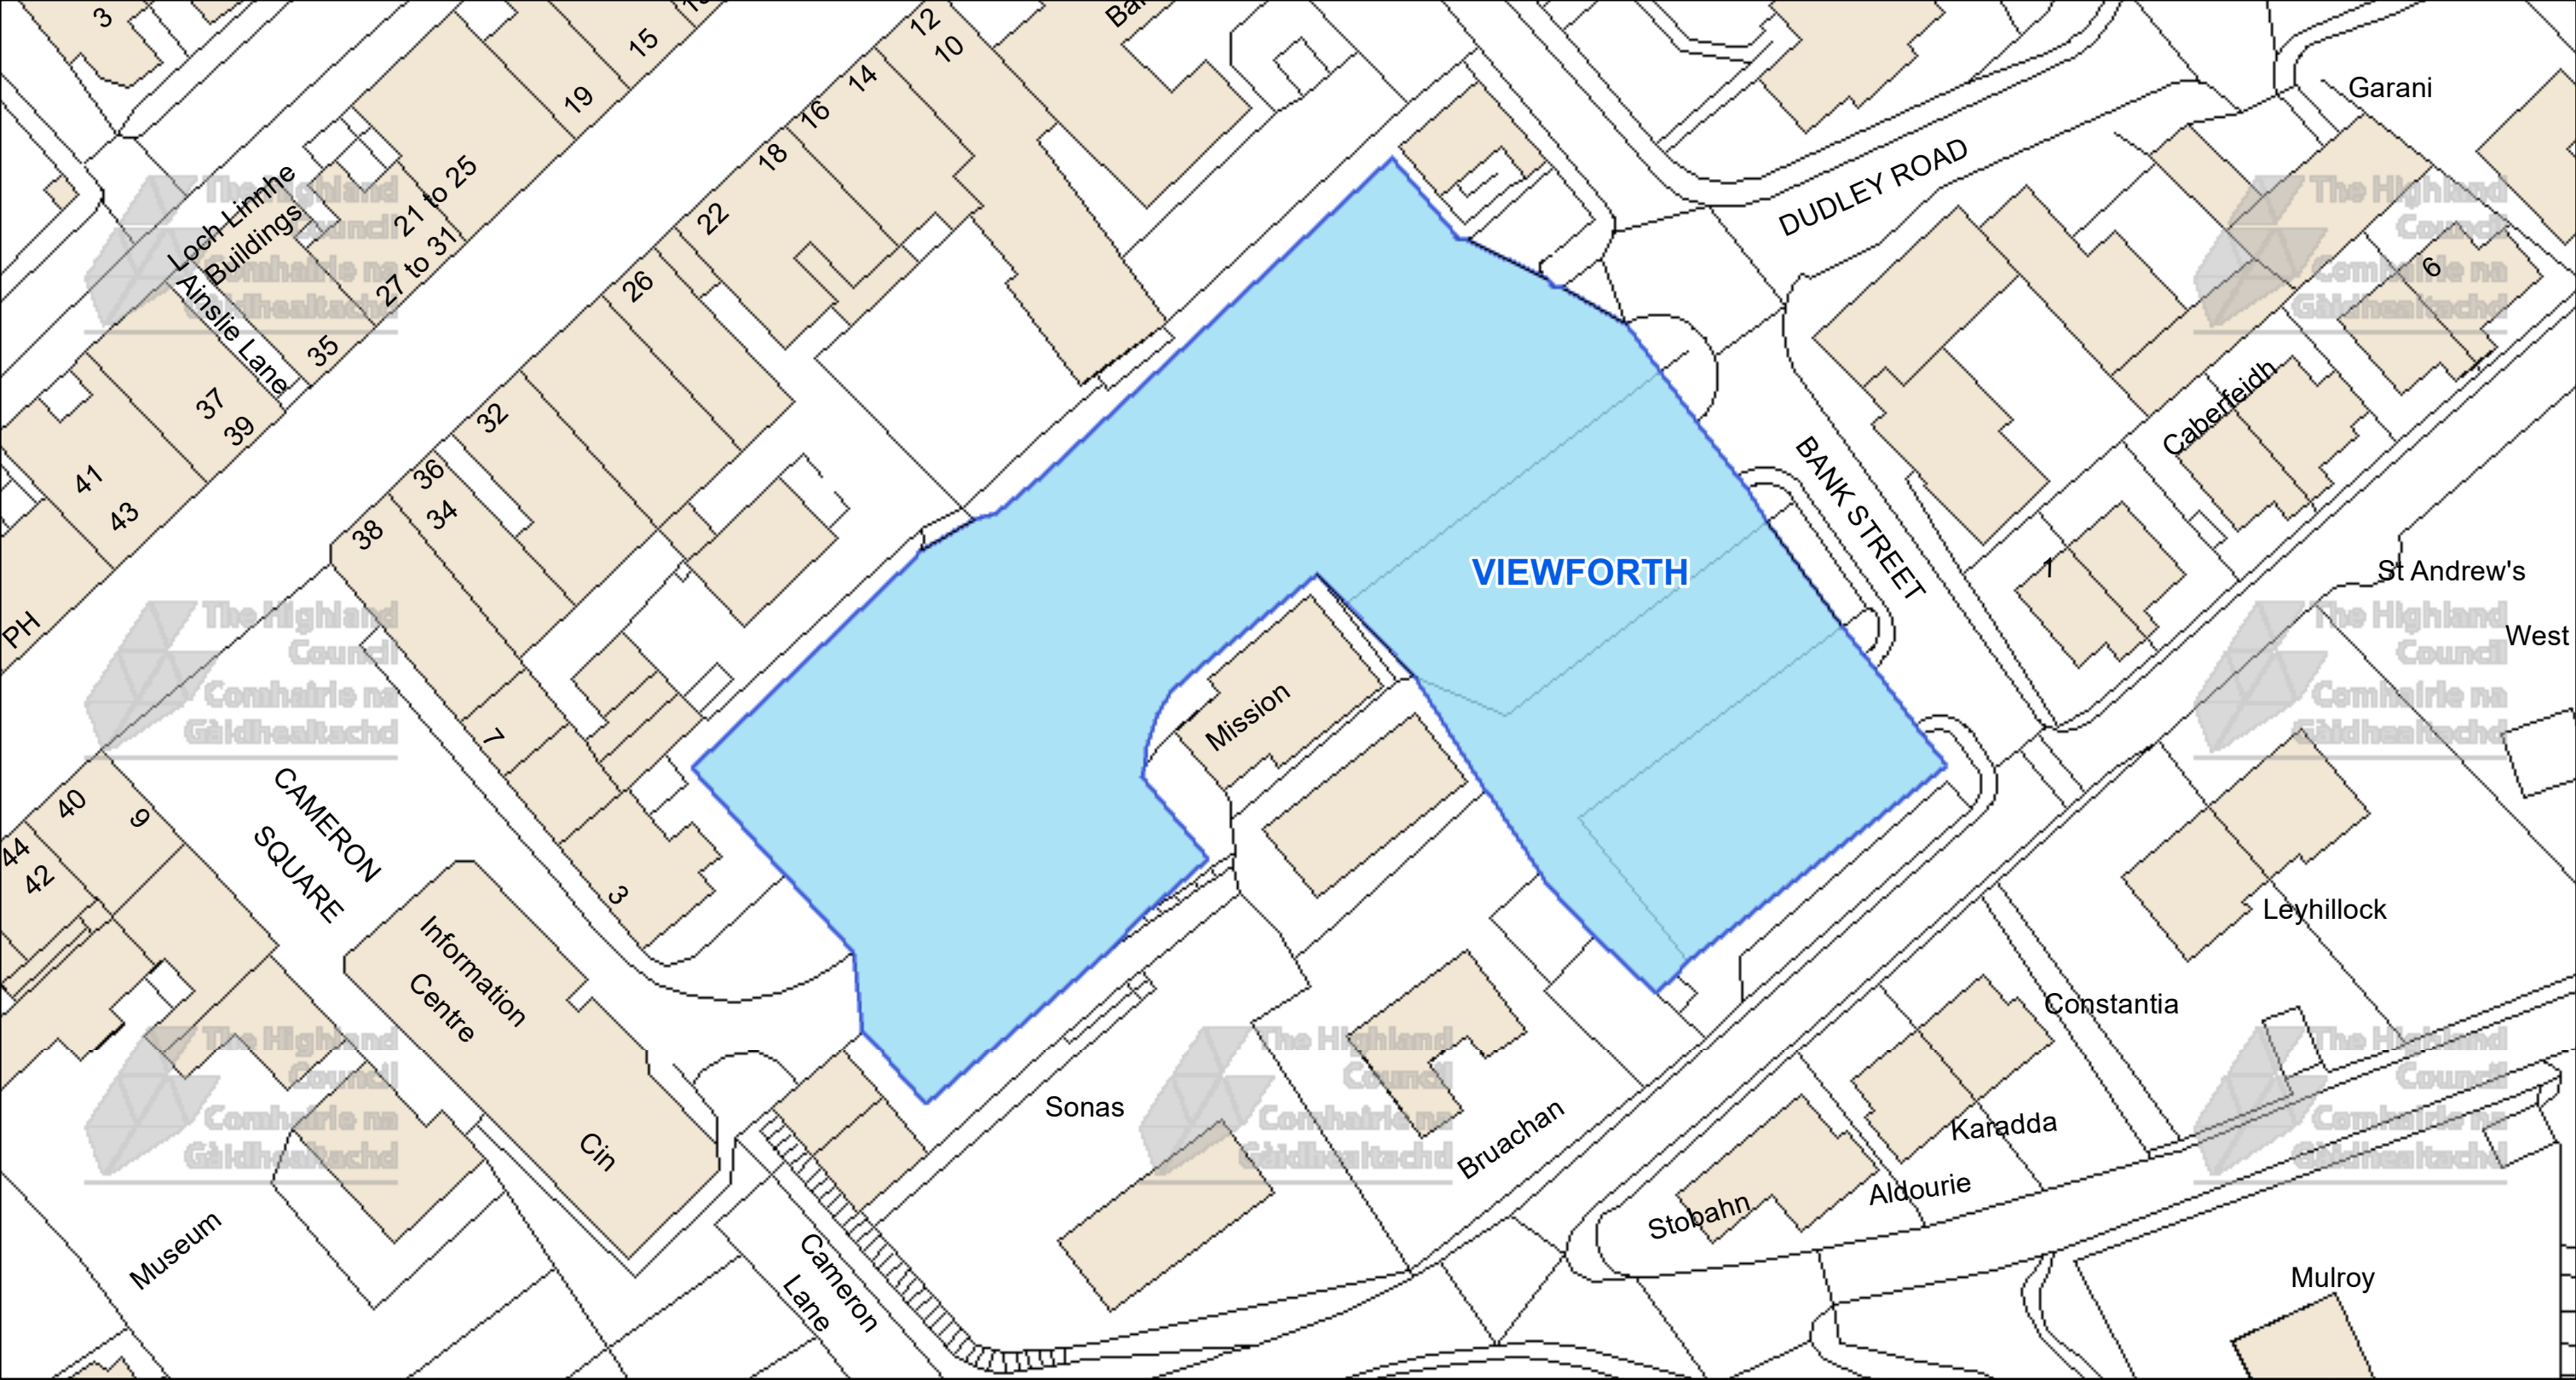



The Highland Council
Headquarters
Glenurquhart Rd
Inverness
IV35NX

© Crown copyright and database rights 2025 Ordnance Survey AC0000849432

The extent of the restrictions are 210,205 to 773,853 metres eastwards and 210,434 to 773,982 westwards using the British National Grid (EPSG 27700).



This is the Off-Street Plan (CP0071) referred In the foregoing

The Highland (Off-Street Parking Places) (Decriminalised Parking Enforcement and Consolidation) (Variation Five) Order 2026

DATE
05/10/2026

SCALE
Scale: 1:600


REFERENCE NUMBER
CP0071

Proper Officer



CAR PARK NAME:

West End Car Park, Fort William

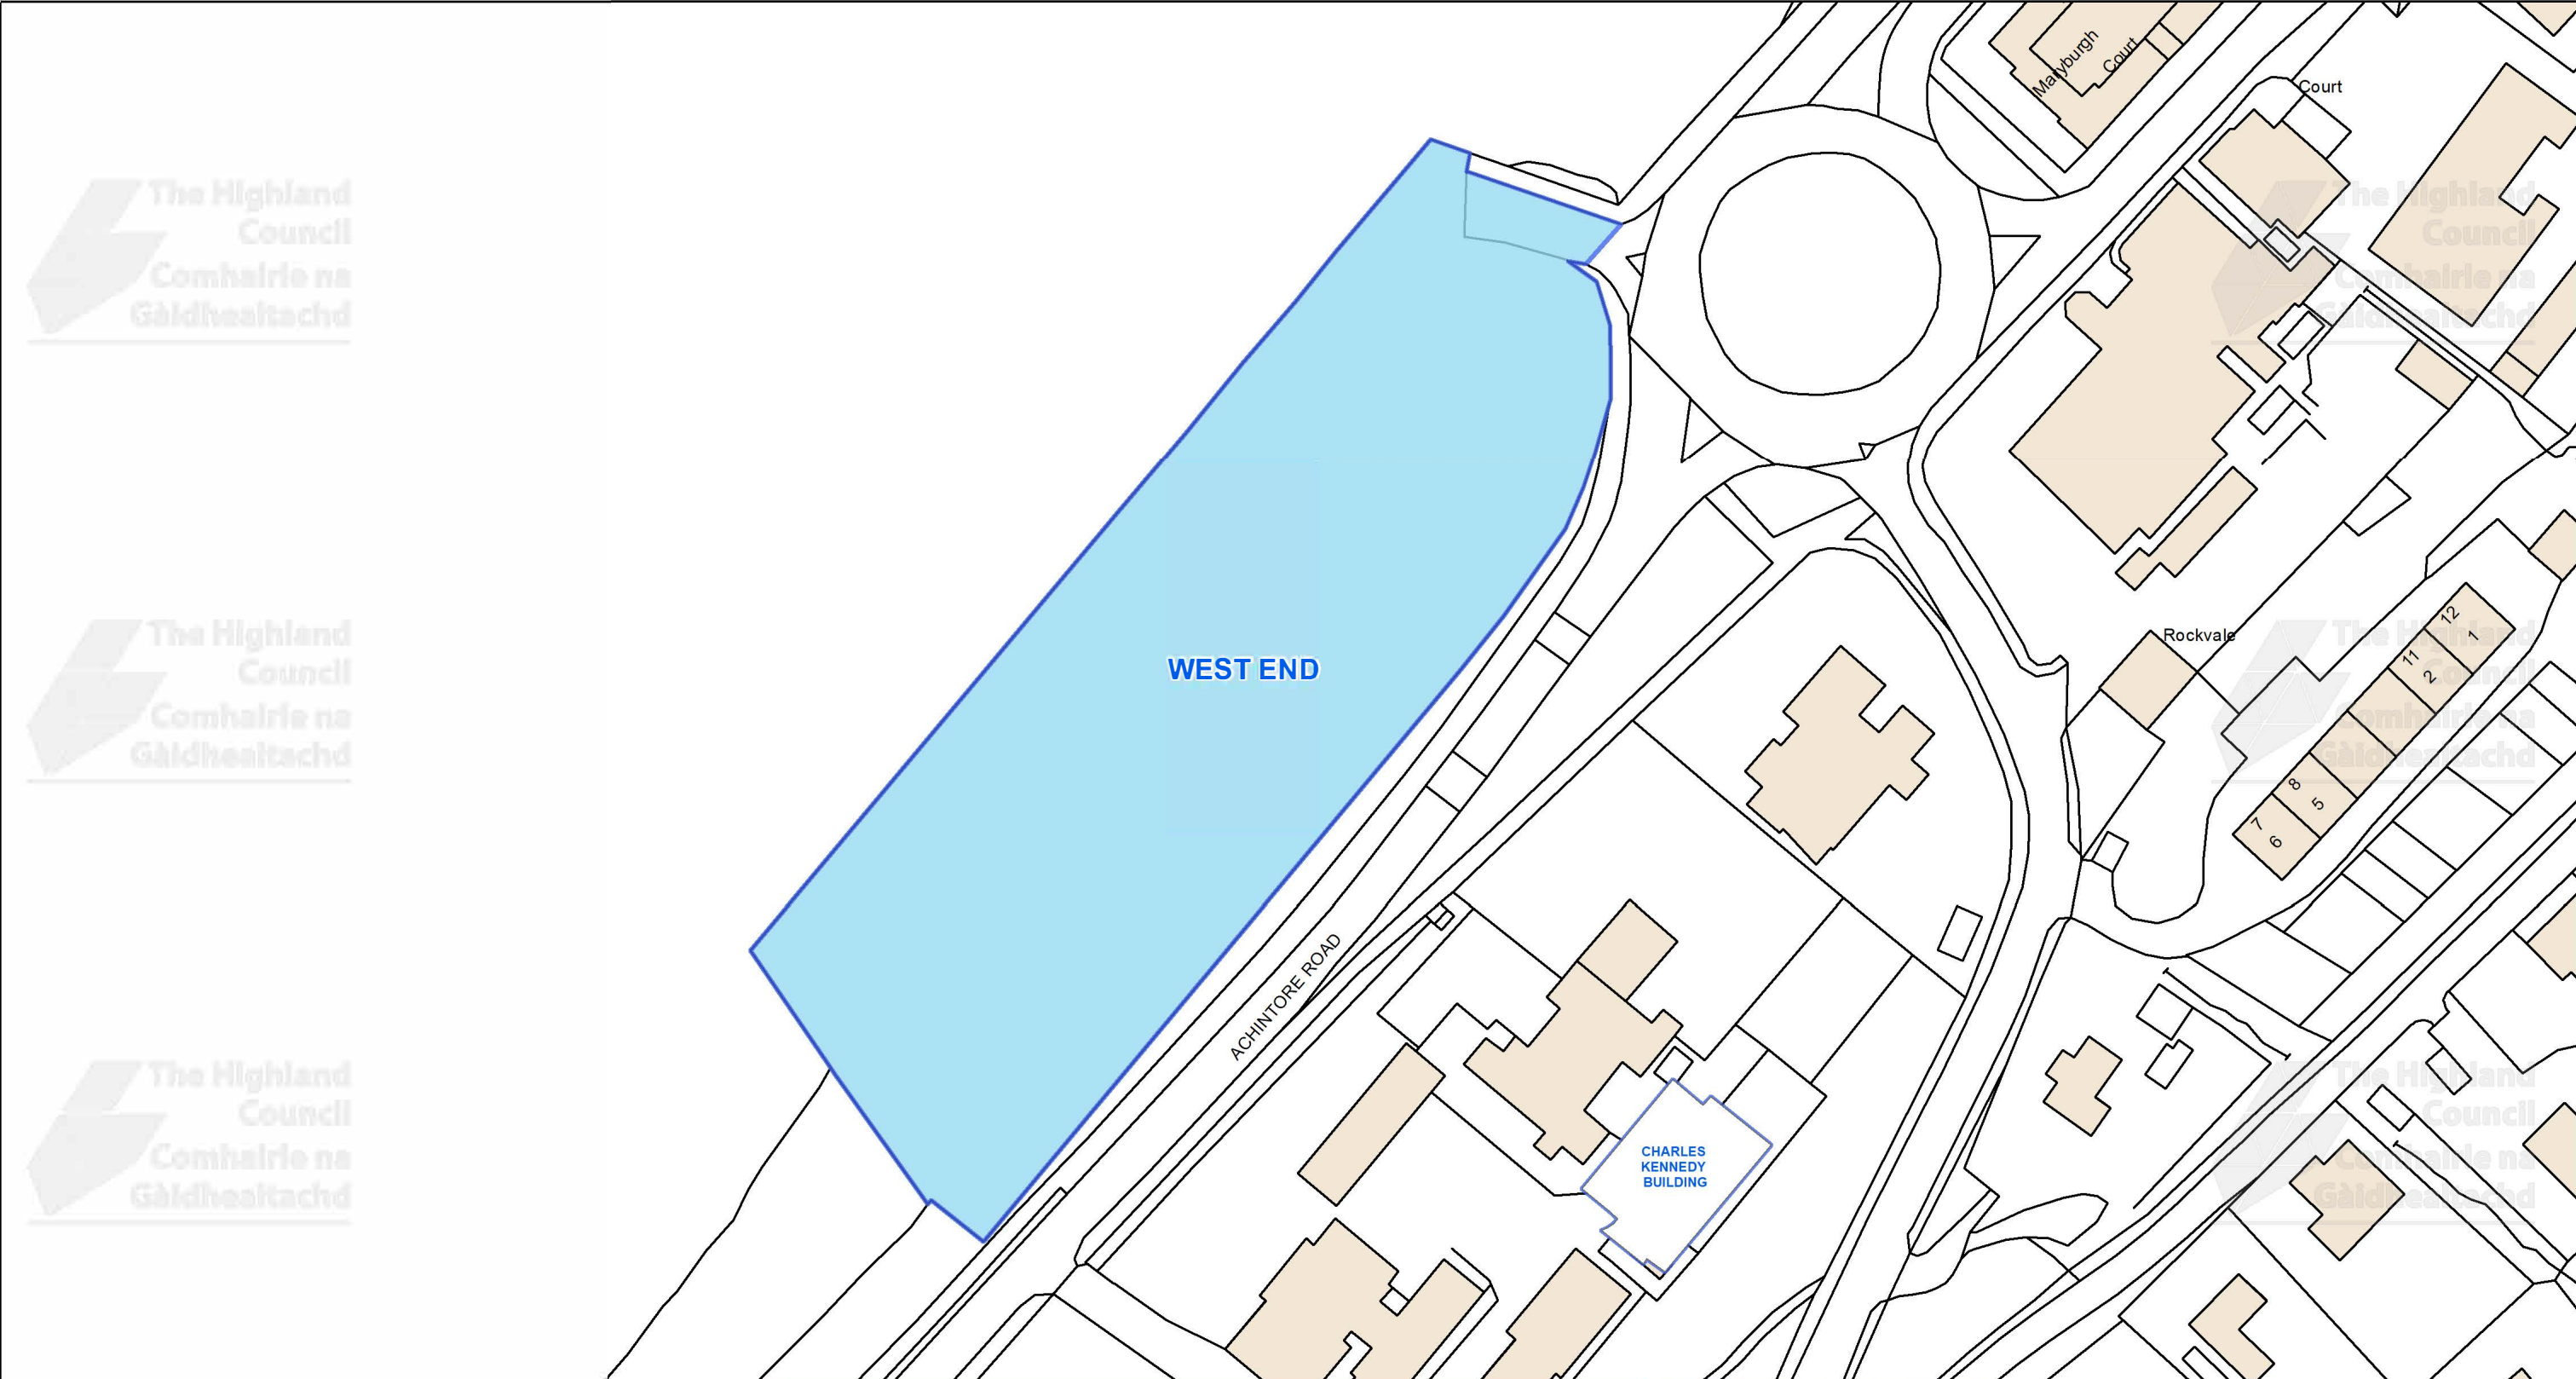

This is the Off-Street Plan
(CP0072) referred
In the foregoing

The Highland Council
(Off-Street Parking Places)
(Decriminalised Parking Enforcement
and Consolidation)
(Variation Five) Order 2026

Signed by Proper Officer

© Crown copyright and database
rights 2025 Ordnance Survey AC0000849432

The extent of the restrictions are 209,611 to 773,475
metres eastwards and 209,970 to 773,672
westwards using the British National Grid (EPSG 27700)





The Highland Council
Headquarters
Glenurquhart Rd
Inverness
IV35NX

SCALE
1:950


DATE
05/10/2026




REFERENCE NUMBER
CP0072



CAR PARK NAME:


Village Car Park, Ballachulish

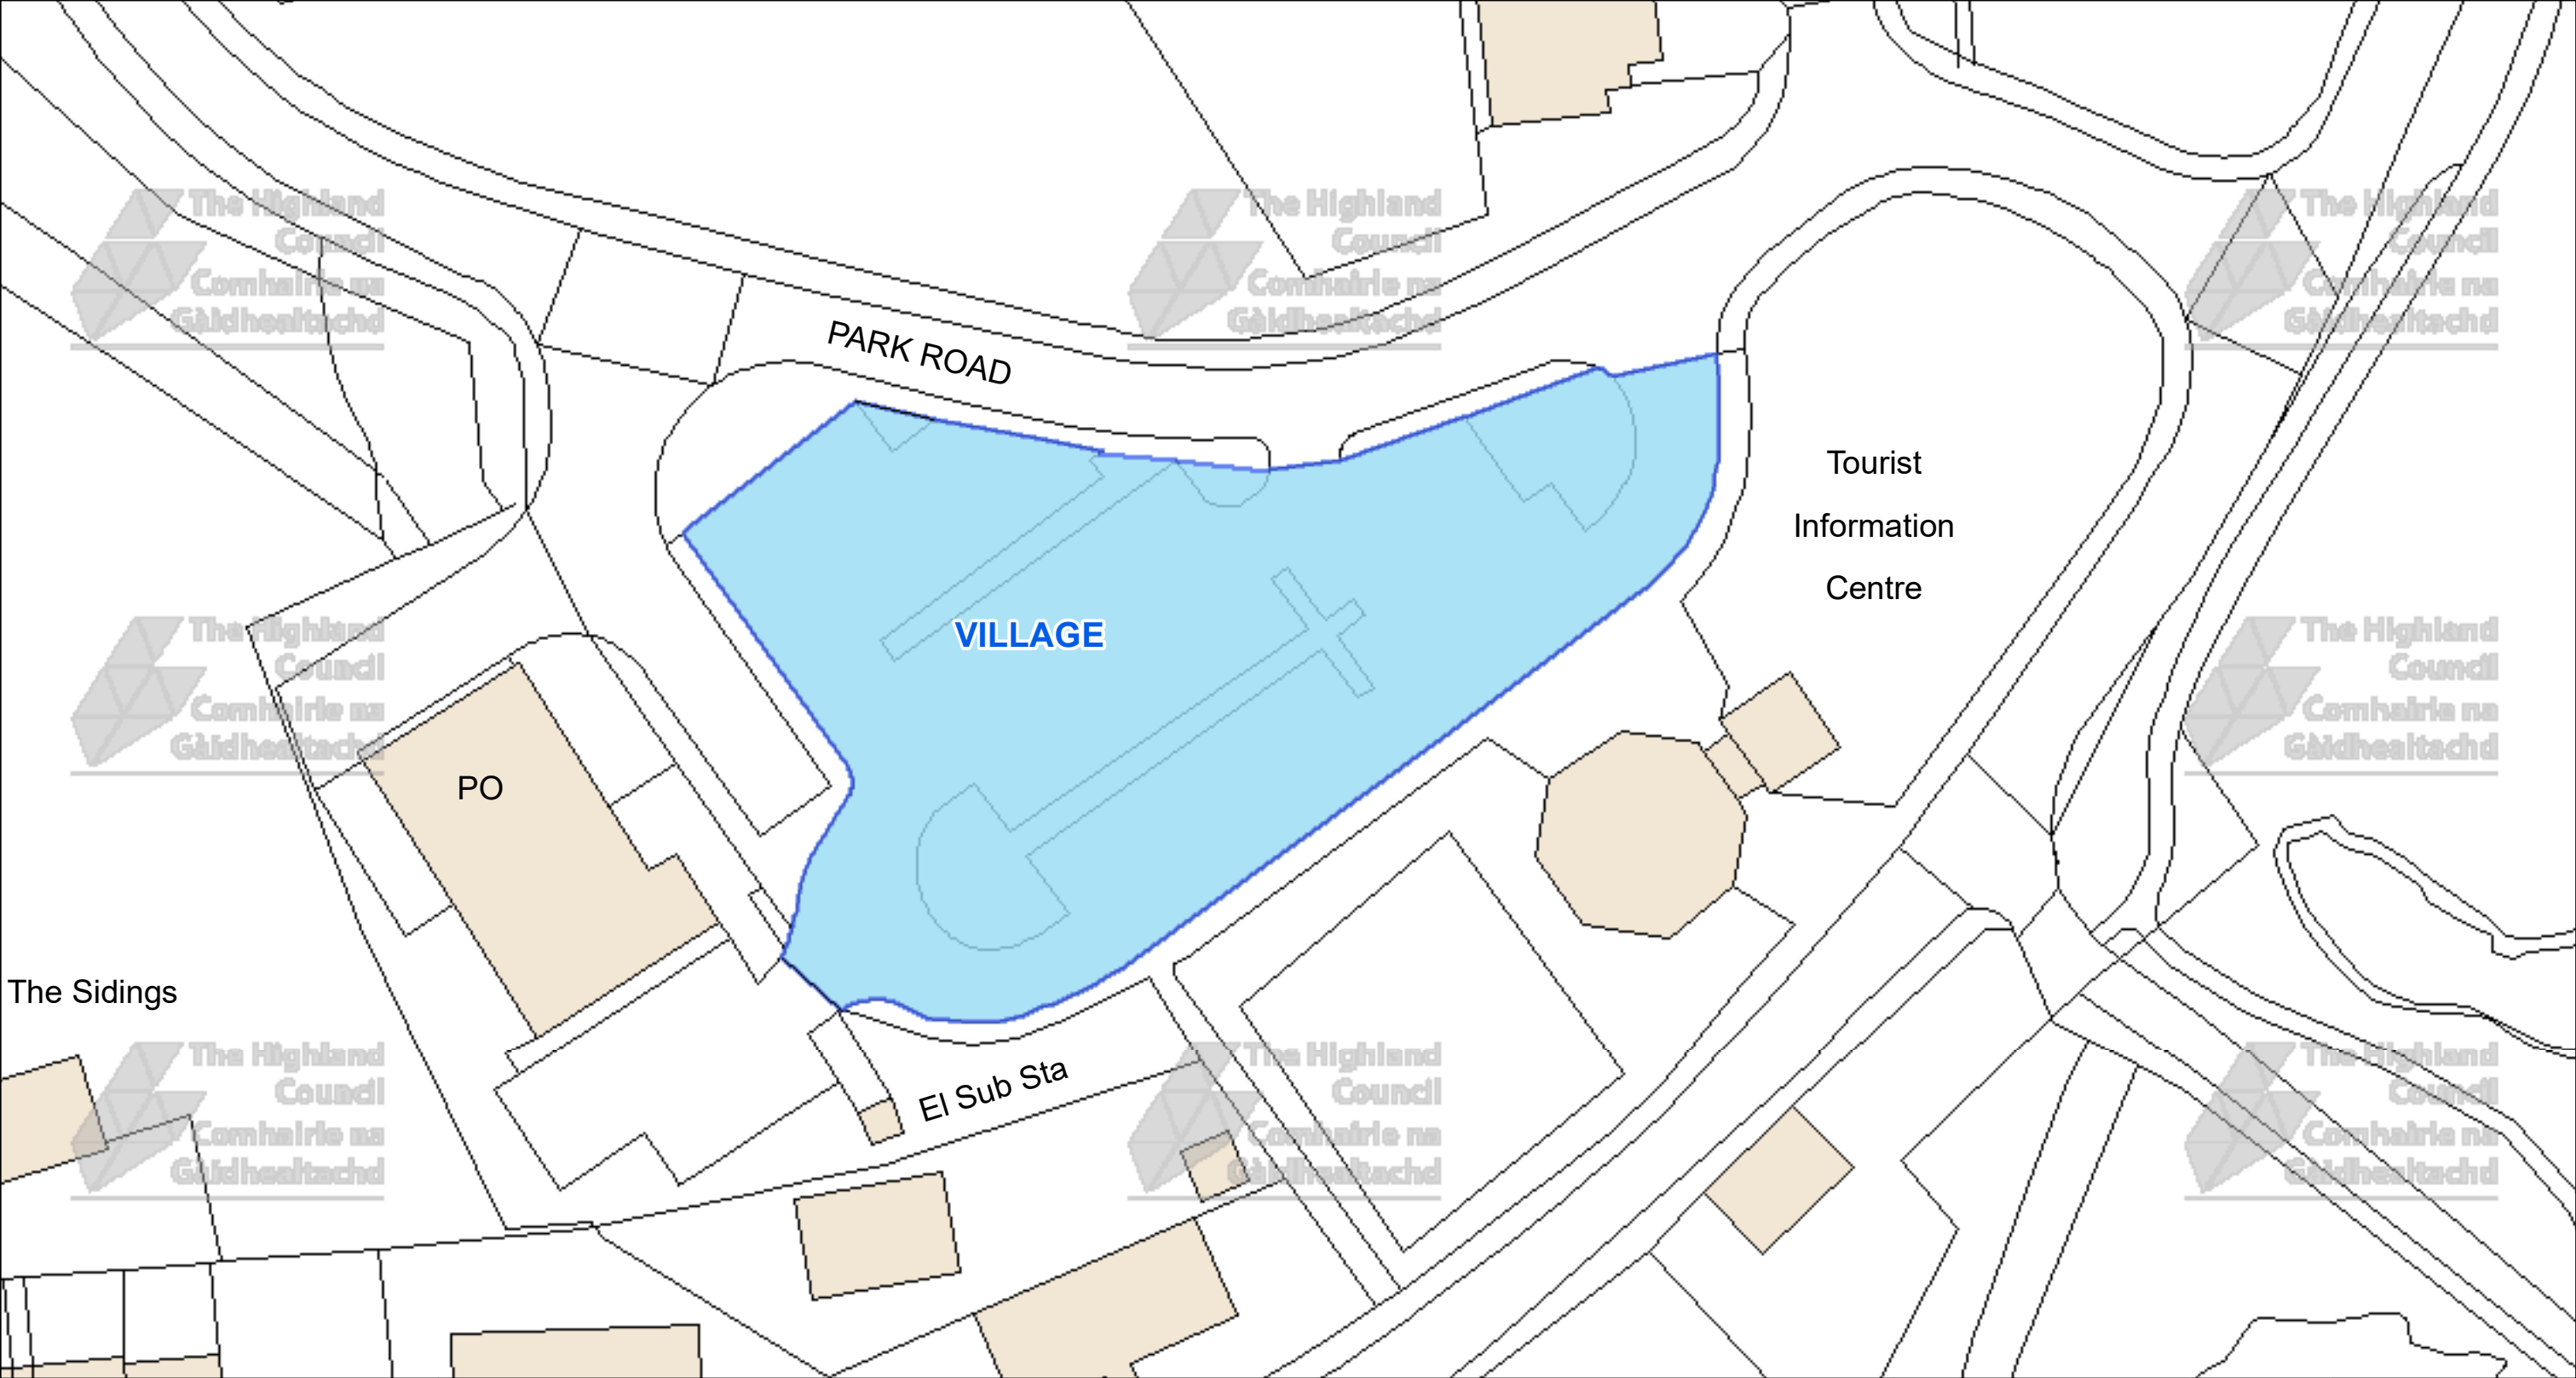

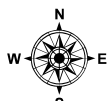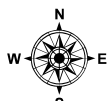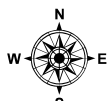 The Highland Council Headquarters Glenurquhart Rd Inverness IV35NX			This is the Off-Street Plan (CP0073) referred In the foregoing The Highland (Off-Street Parking Places) (Decriminalised Parking Enforcement and Consolidation) (Variation Five) Order 2026	<table><tr><td data-bbox="2626 1617 2896 1732">DATE 05/10/2026</td></tr><tr><td data-bbox="2626 1732 2896 1827">SCALE Scale: 1:525</td></tr><tr><td data-bbox="2626 1827 2896 1921">REFERENCE NUMBER CP0073</td></tr><tr><td data-bbox="2626 1921 2896 2043"></td></tr></table>	DATE 05/10/2026	SCALE Scale: 1:525	REFERENCE NUMBER CP0073	
DATE 05/10/2026								
SCALE Scale: 1:525								
REFERENCE NUMBER CP0073								
								
© Crown copyright and database rights 2025 Ordnance Survey AC0000849432 The extent of the restrictions are 208,247 to 758,384 metres eastwards and 208,451 to 758,497 westwards using the British National Grid (EPSG 27700).			Proper Officer					

CAR PARK NAME:

Village Car Park, Glencoe

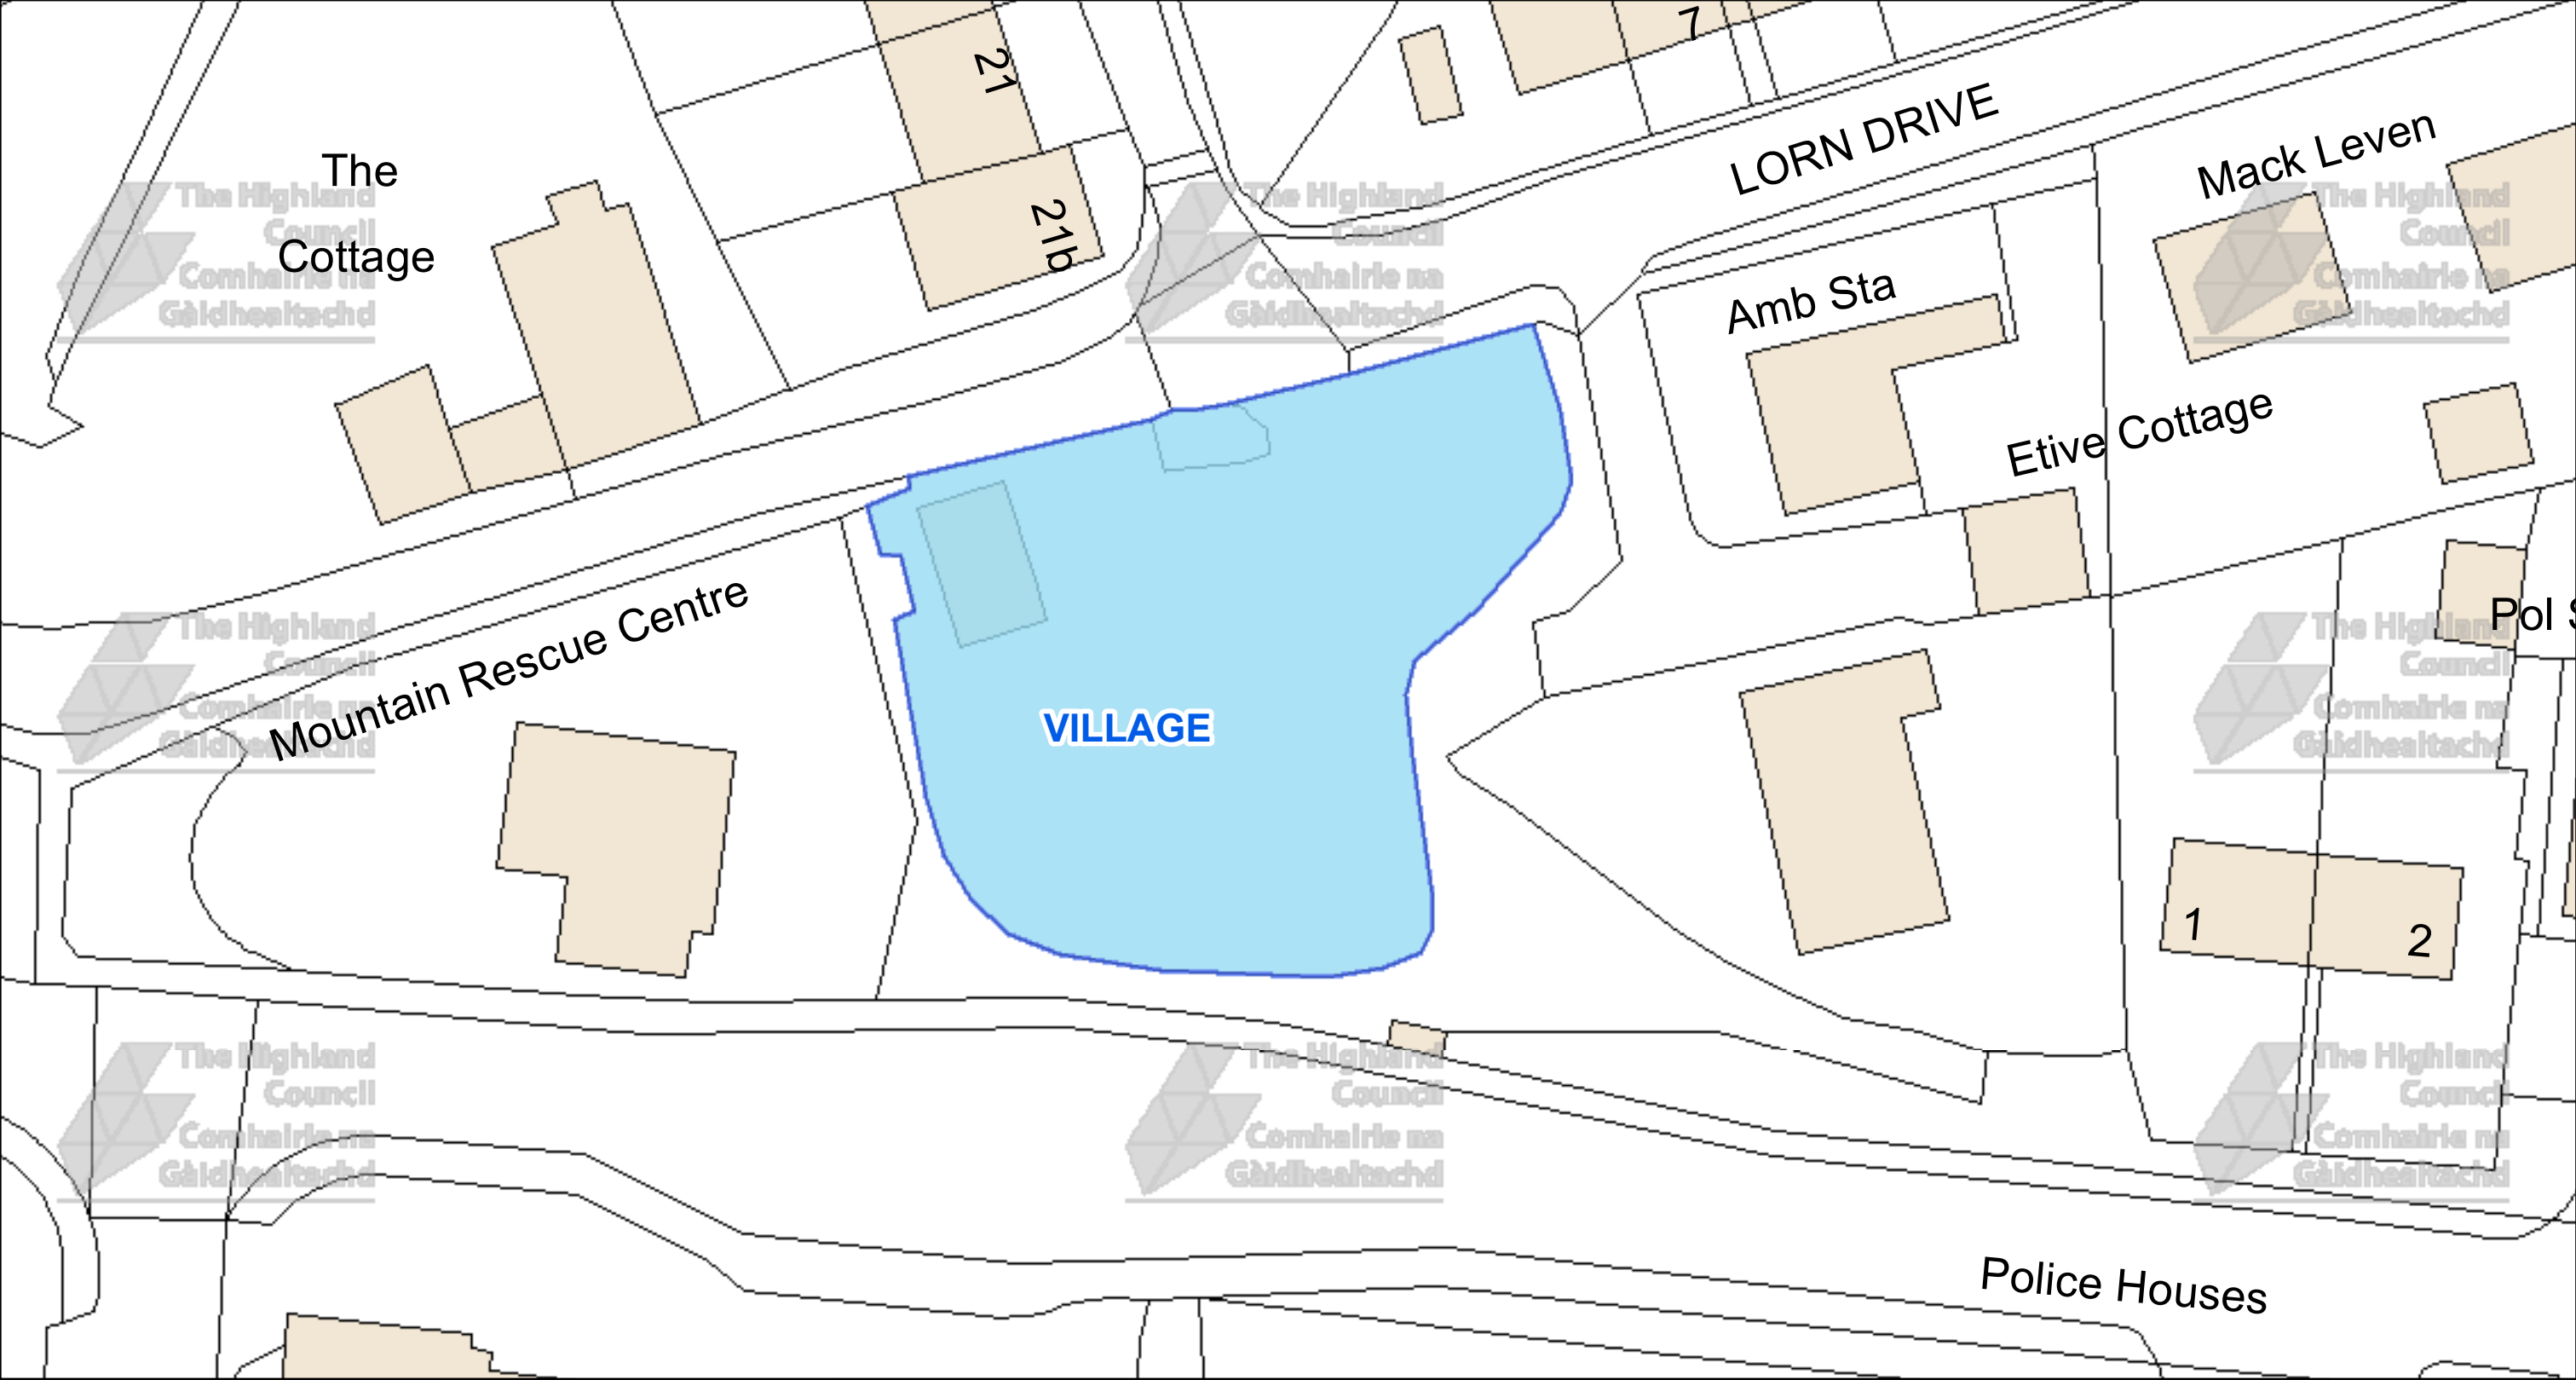



The Highland Council
Headquarters
Glenurquhart Rd
Inverness
IV35NX

© Crown copyright and database
rights 2025 Ordnance Survey AC0000849432

The extent of the restrictions are 209,771 to 758,703
metres eastwards and 209,917 to 758,784
westwards using the British National Grid (EPSG 27700).



This is the Off-Street Plan
(CP0075) referred
In the foregoing

The Highland
(Off-Street Parking Places)
(Decriminalised Parking
Enforcement and Consolidation)
(Variation Five) Order 2026

Proper Officer

DATE
05/10/2026


SCALE
Scale: 1:375

REFERENCE NUMBER
CP0075



CAR PARK NAME:

Foyers Road Village Car Park, Kinlochleven

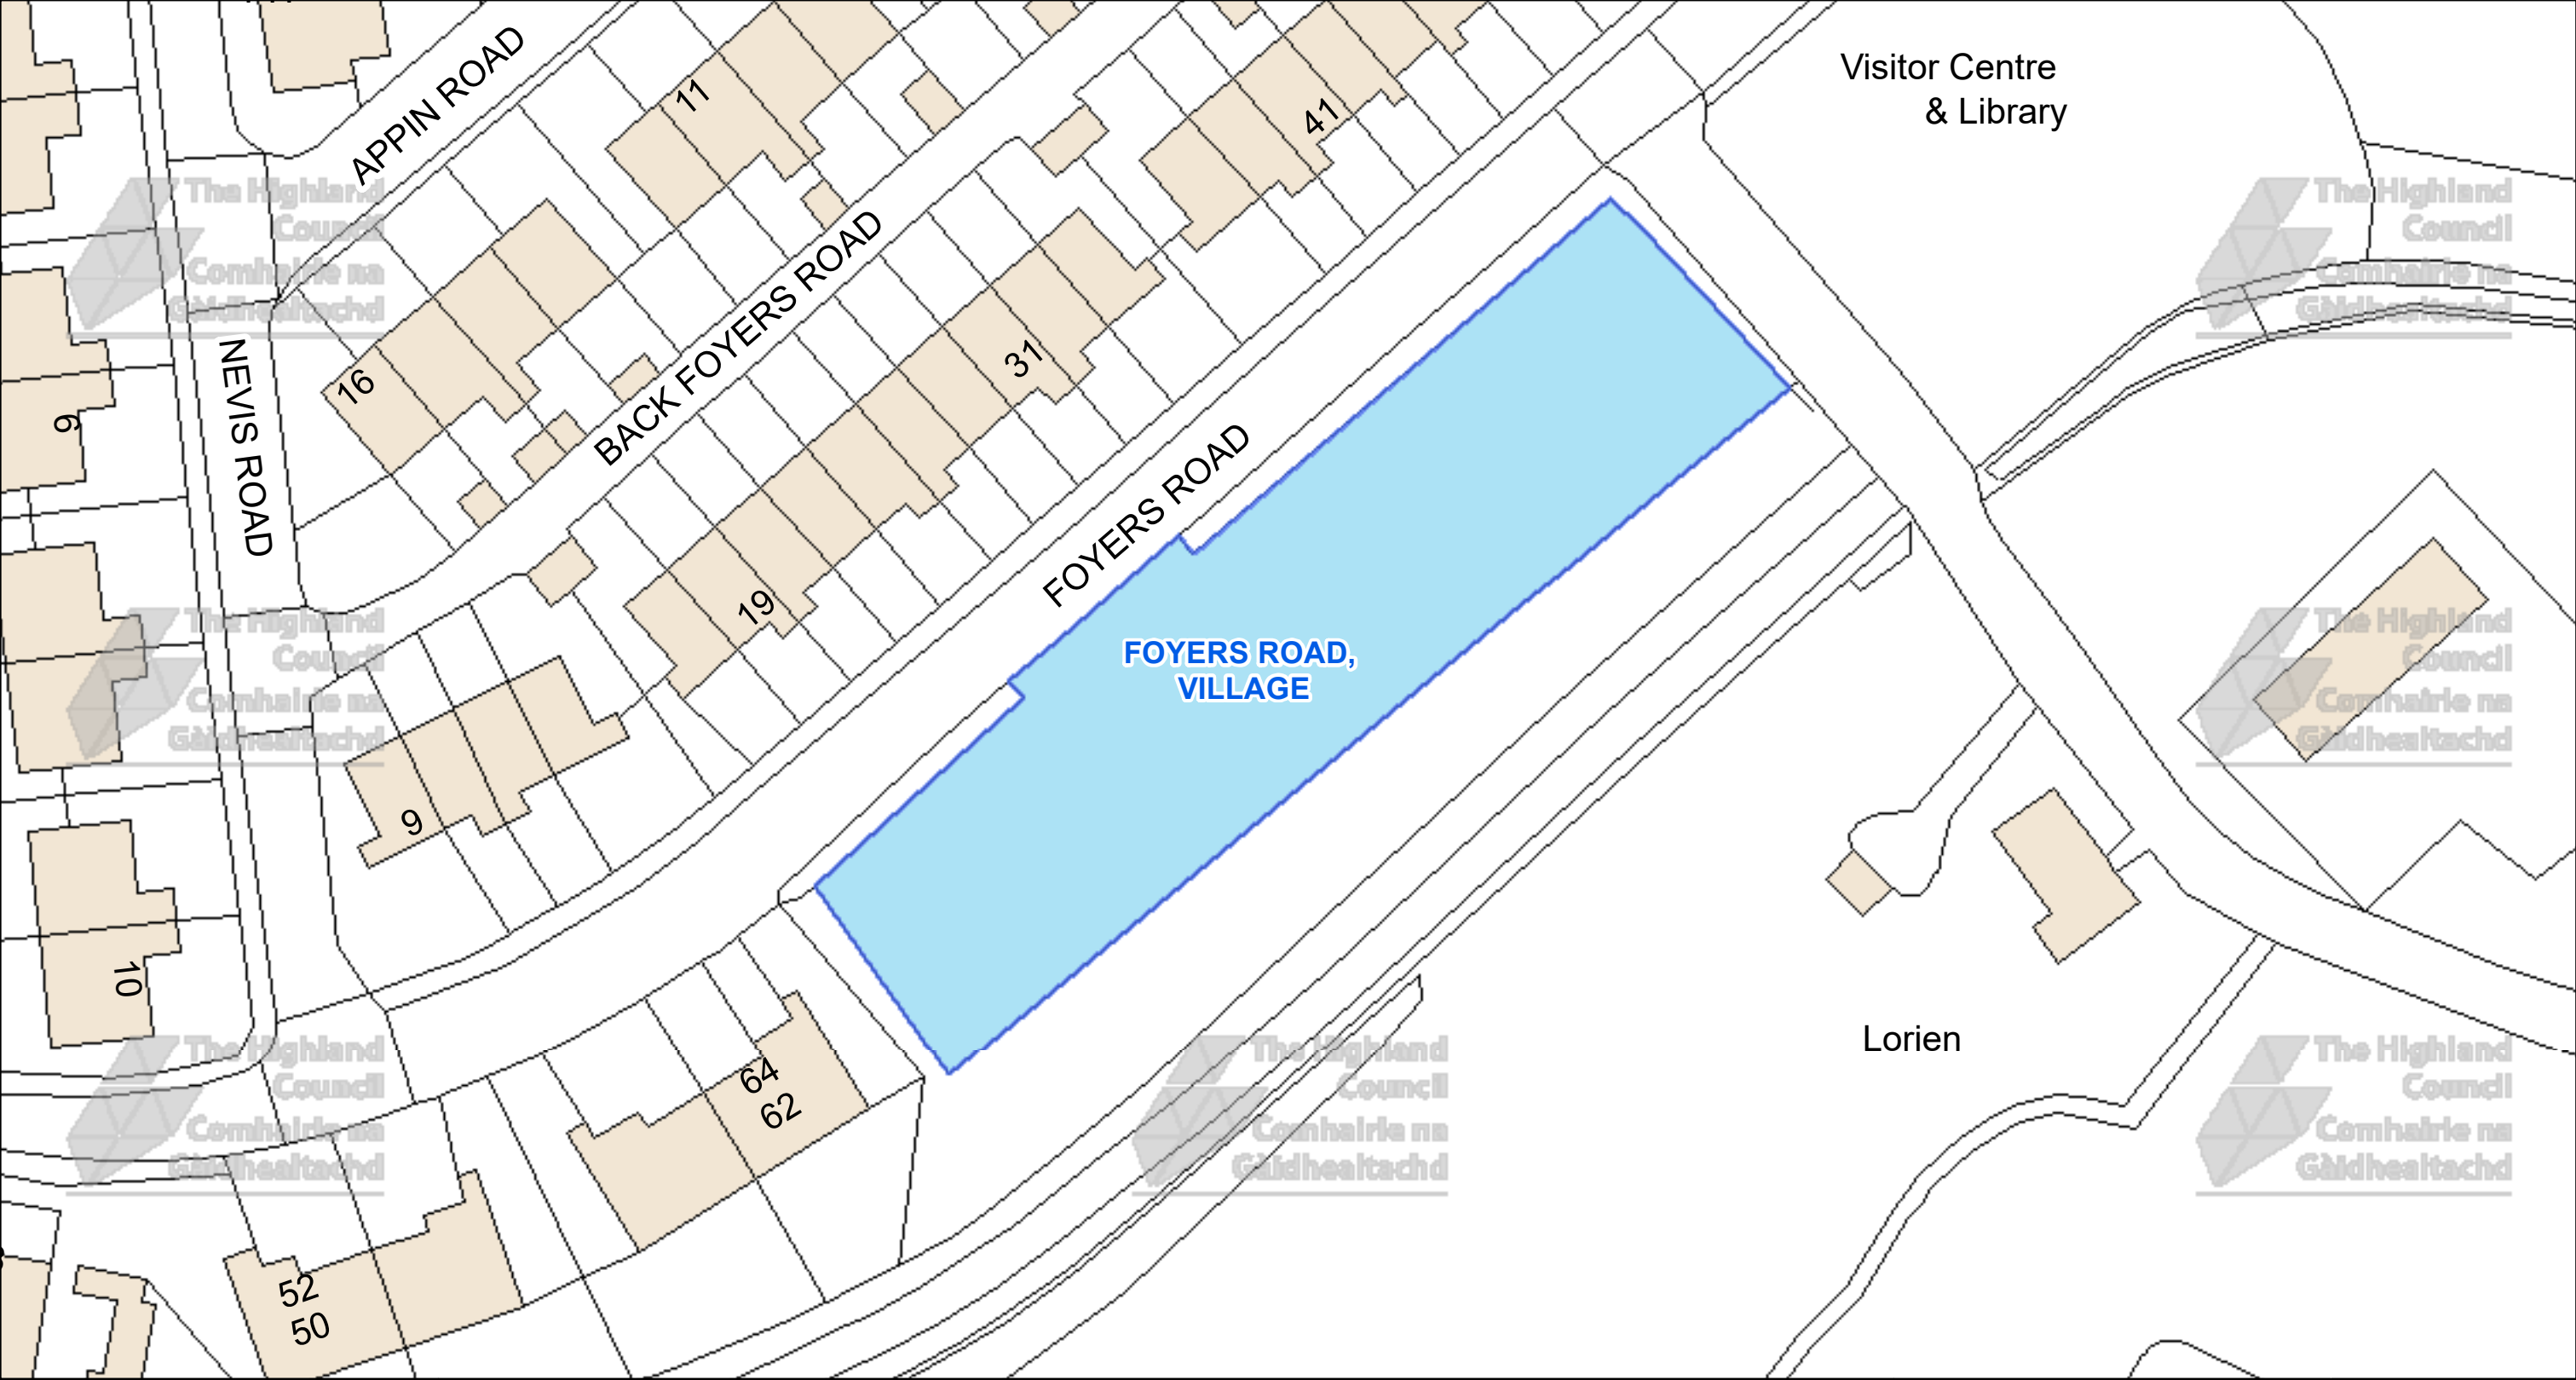



The Highland Council
Headquarters
Glenurquhart Rd
Inverness
IV35NX

© Crown copyright and database rights 2025 Ordnance Survey AC0000849432

The extent of the restrictions are 218,633 to 761,726 metres eastwards and 218,812 to 761,828 westwards using the British National Grid (EPSG 27700).



This is the Off-Street Plan (CP0076) referred In the foregoing

The Highland (Off-Street Parking Places) (Decriminalised Parking Enforcement and Consolidation) (Variation Five) Order 2026

Proper Officer

DATE

05/10/2026

SCALE

Scale: 1:475


REFERENCE NUMBER

CP0076



CAR PARK NAME:

Grange Road Car Park, Fort William

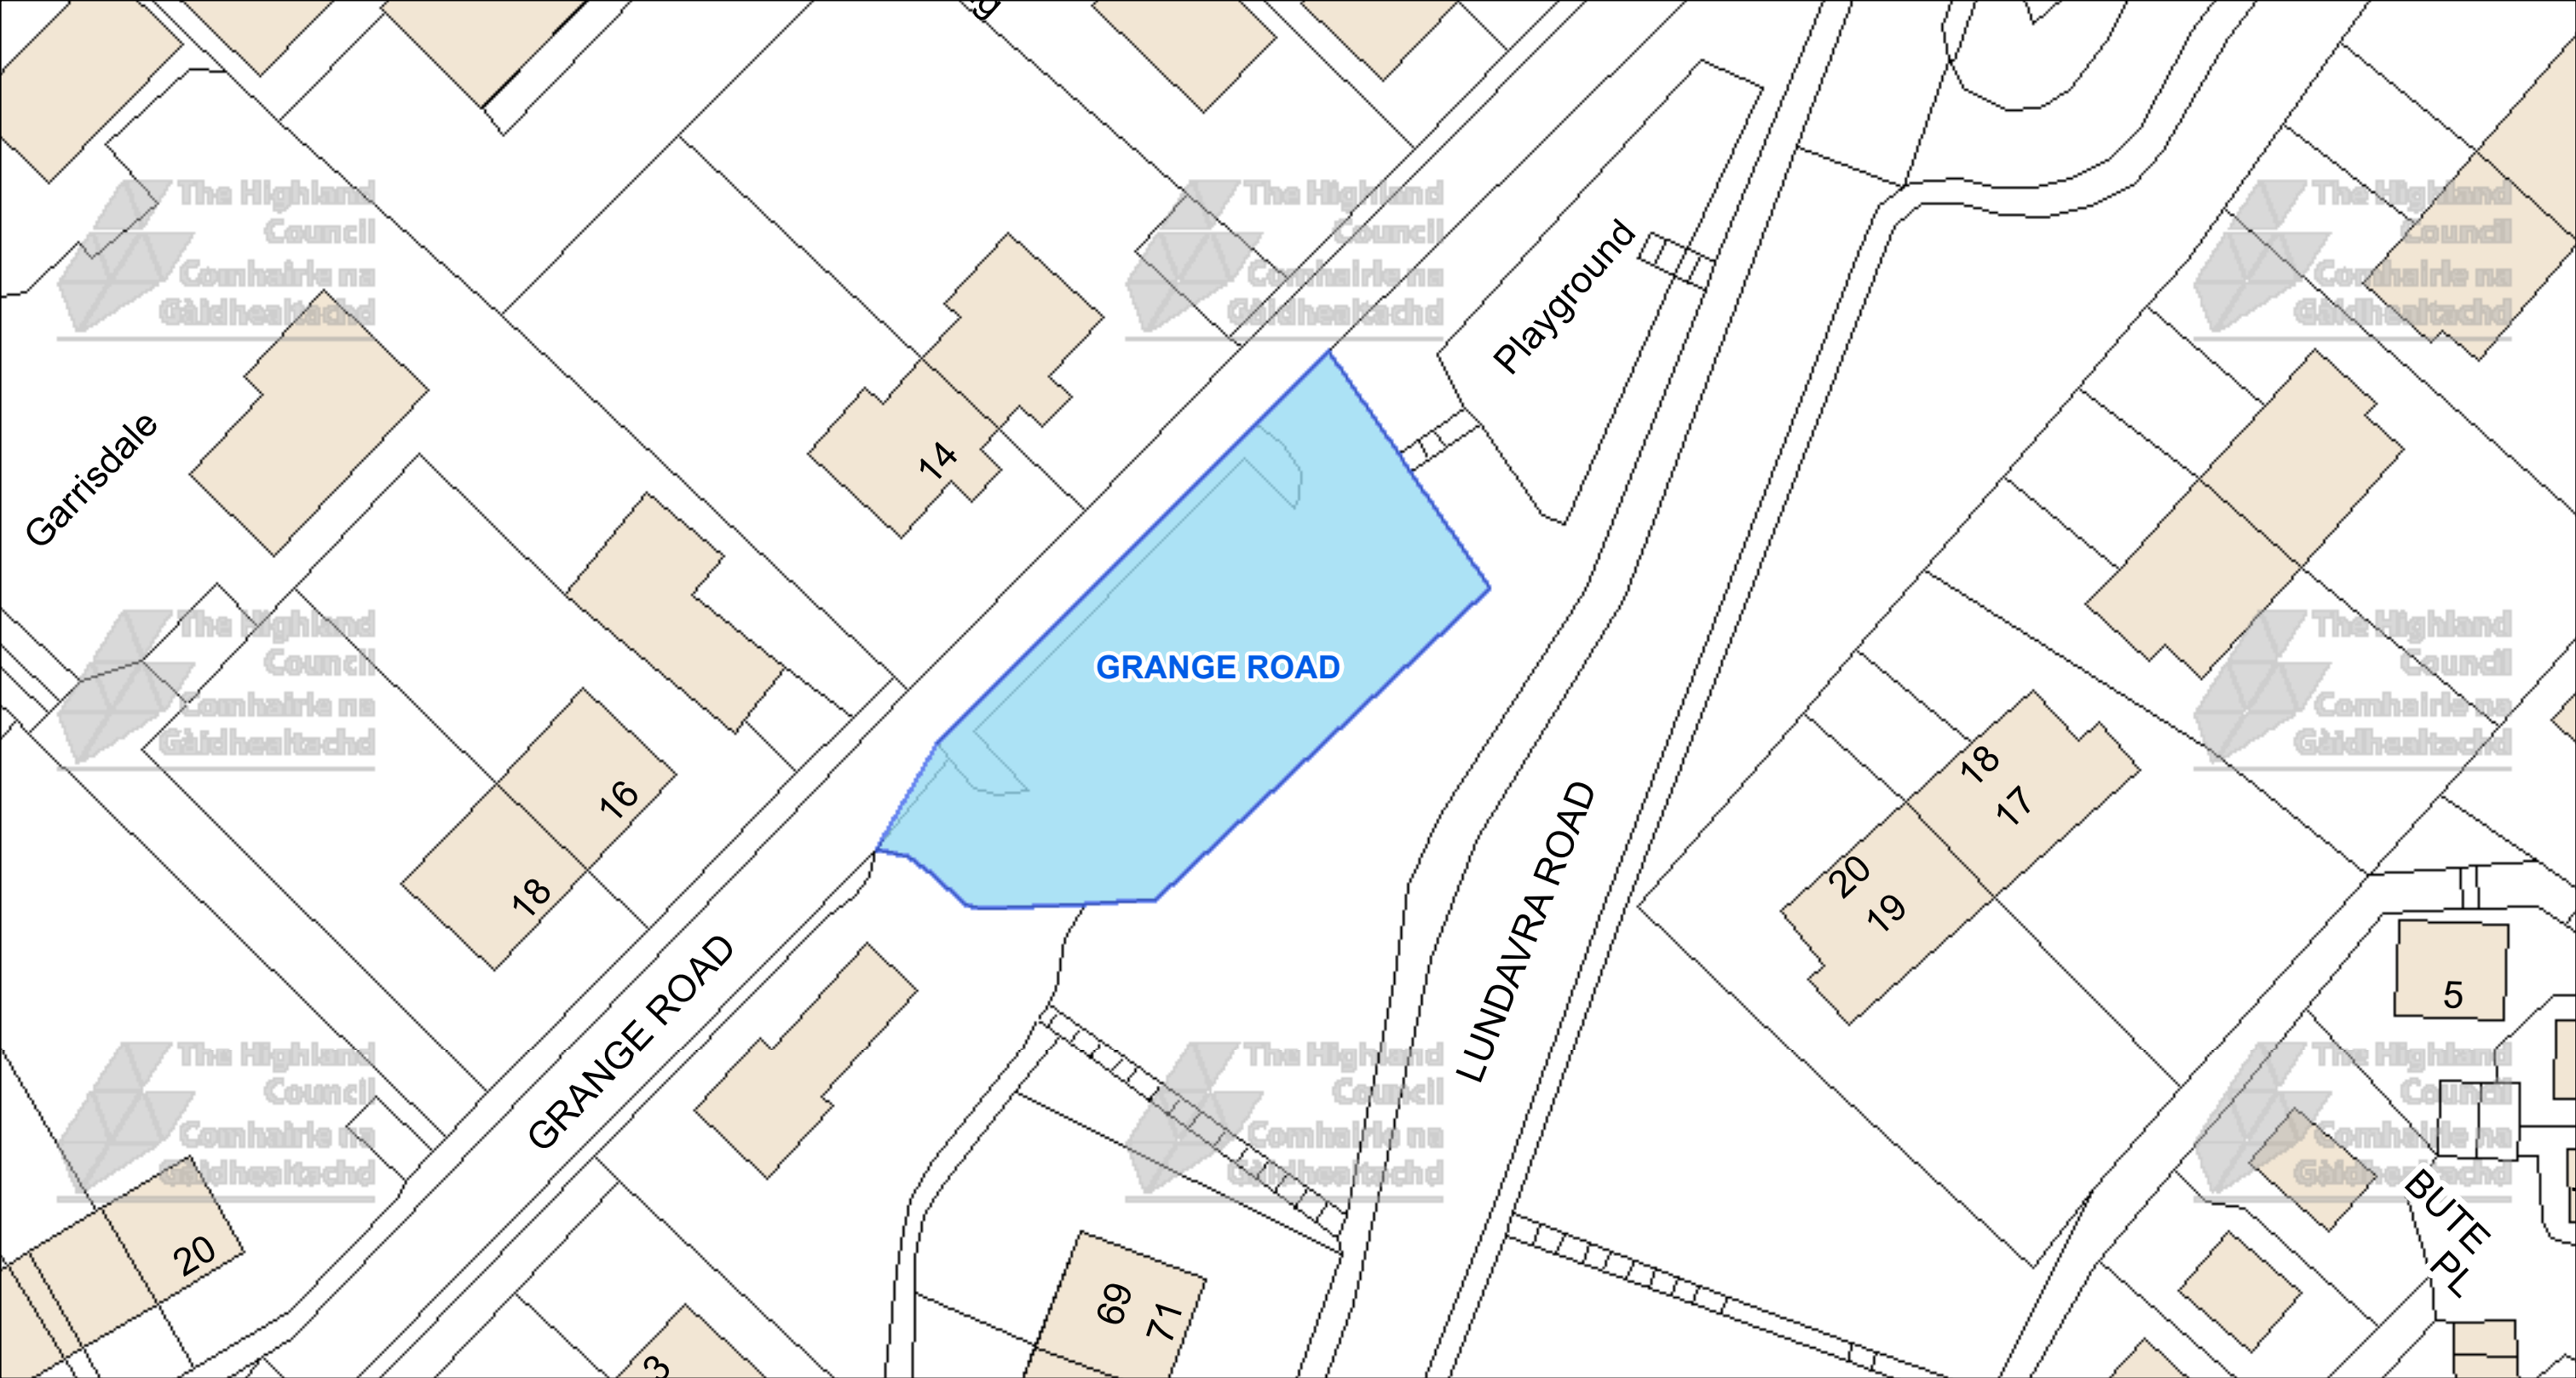



The Highland Council
Headquarters
Glenurquhart Rd
Inverness
IV35NX

© Crown copyright and database rights 2025 Ordnance Survey AC0000849432

The extent of the restrictions are 209,703 to 773,261 metres eastwards and 209,875 to 773,358 westwards using the British National Grid (EPSG 27700).



This is the Off-Street Plan (CP0078) referred In the foregoing

The Highland (Off-Street Parking Places) (Decriminalised Parking Enforcement and Consolidation) (Variation Five) Order 2026

Proper Officer

DATE
05/10/2026


SCALE
Scale: 1:450


REFERENCE NUMBER
CP0078



CAR PARK NAME:


Village Car Park, Kilchoan

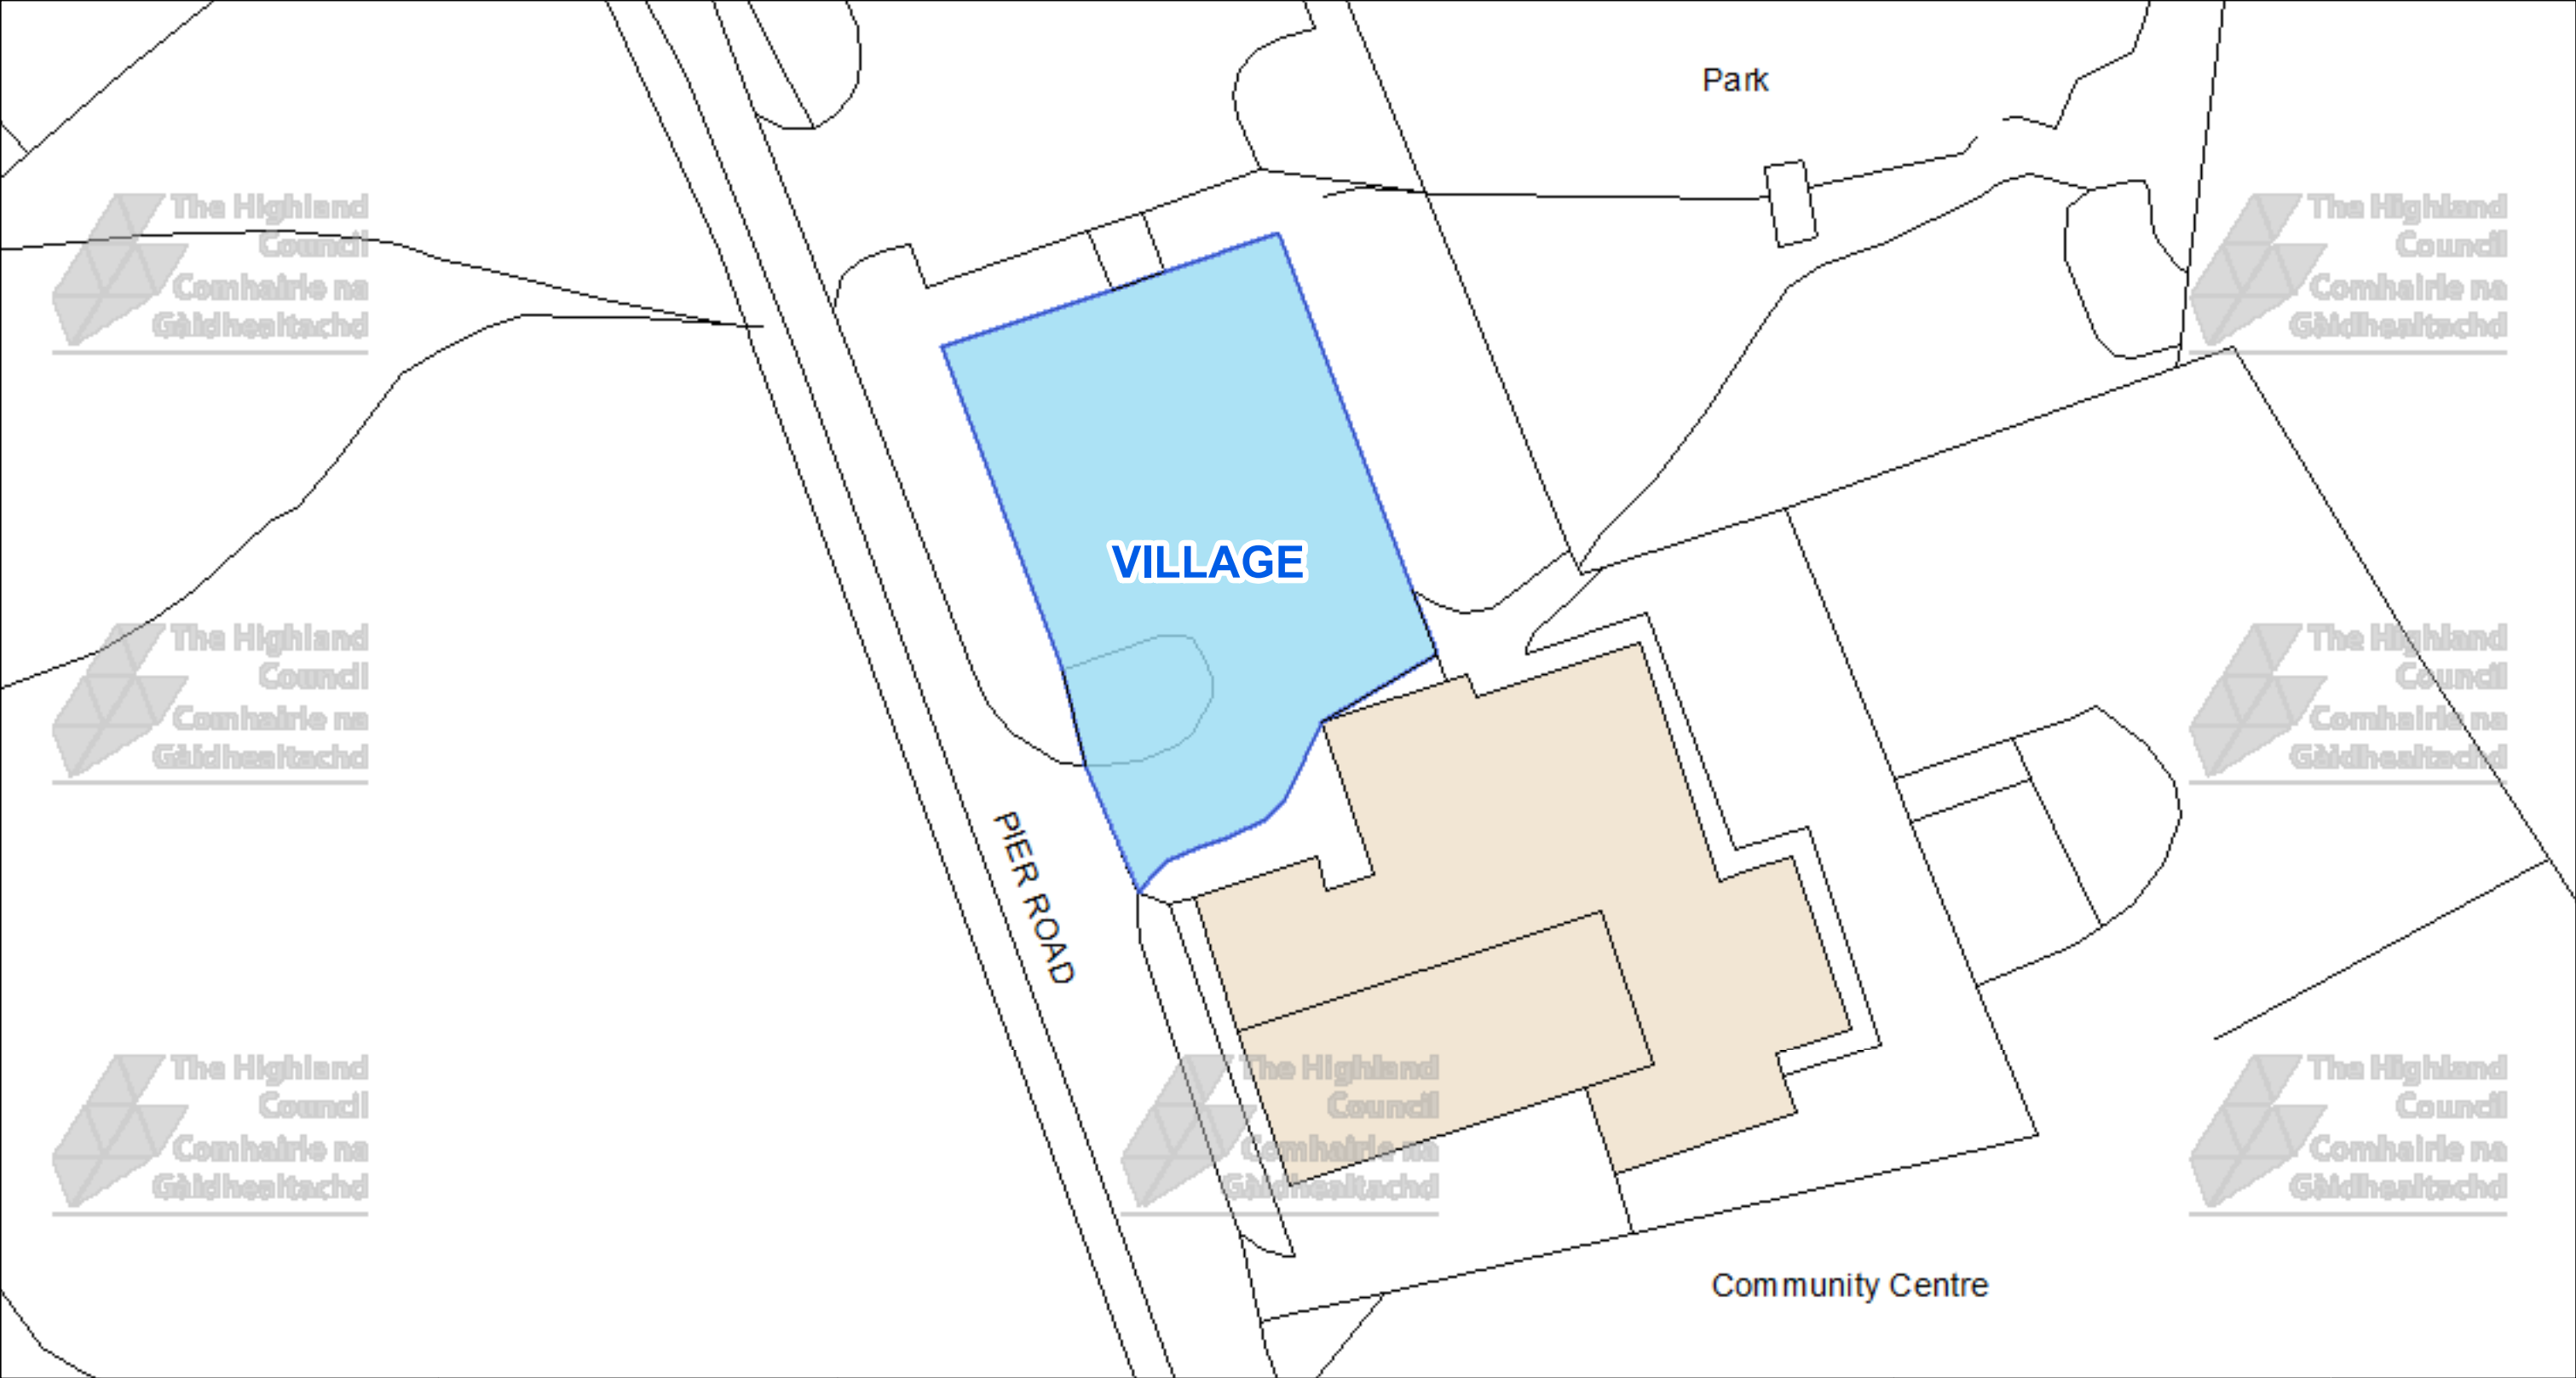

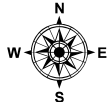 The Highland Council Comhairle na Gàidhealtachd The Highland Council Headquarters Glenurquhart Rd Inverness IV35NX			This is the Off-Street Plan (CP0081) referred In the foregoing The Highland (Off-Street Parking Places) (Decriminalised Parking Enforcement and Consolidation) (Variation Five) Order 2026	DATE 05/10/2026 SCALE Scale: 1:325 REFERENCE NUMBER CP0081 
---	--	--	--	---

CAR PARK NAME:

Village Car Park, Inverlochy

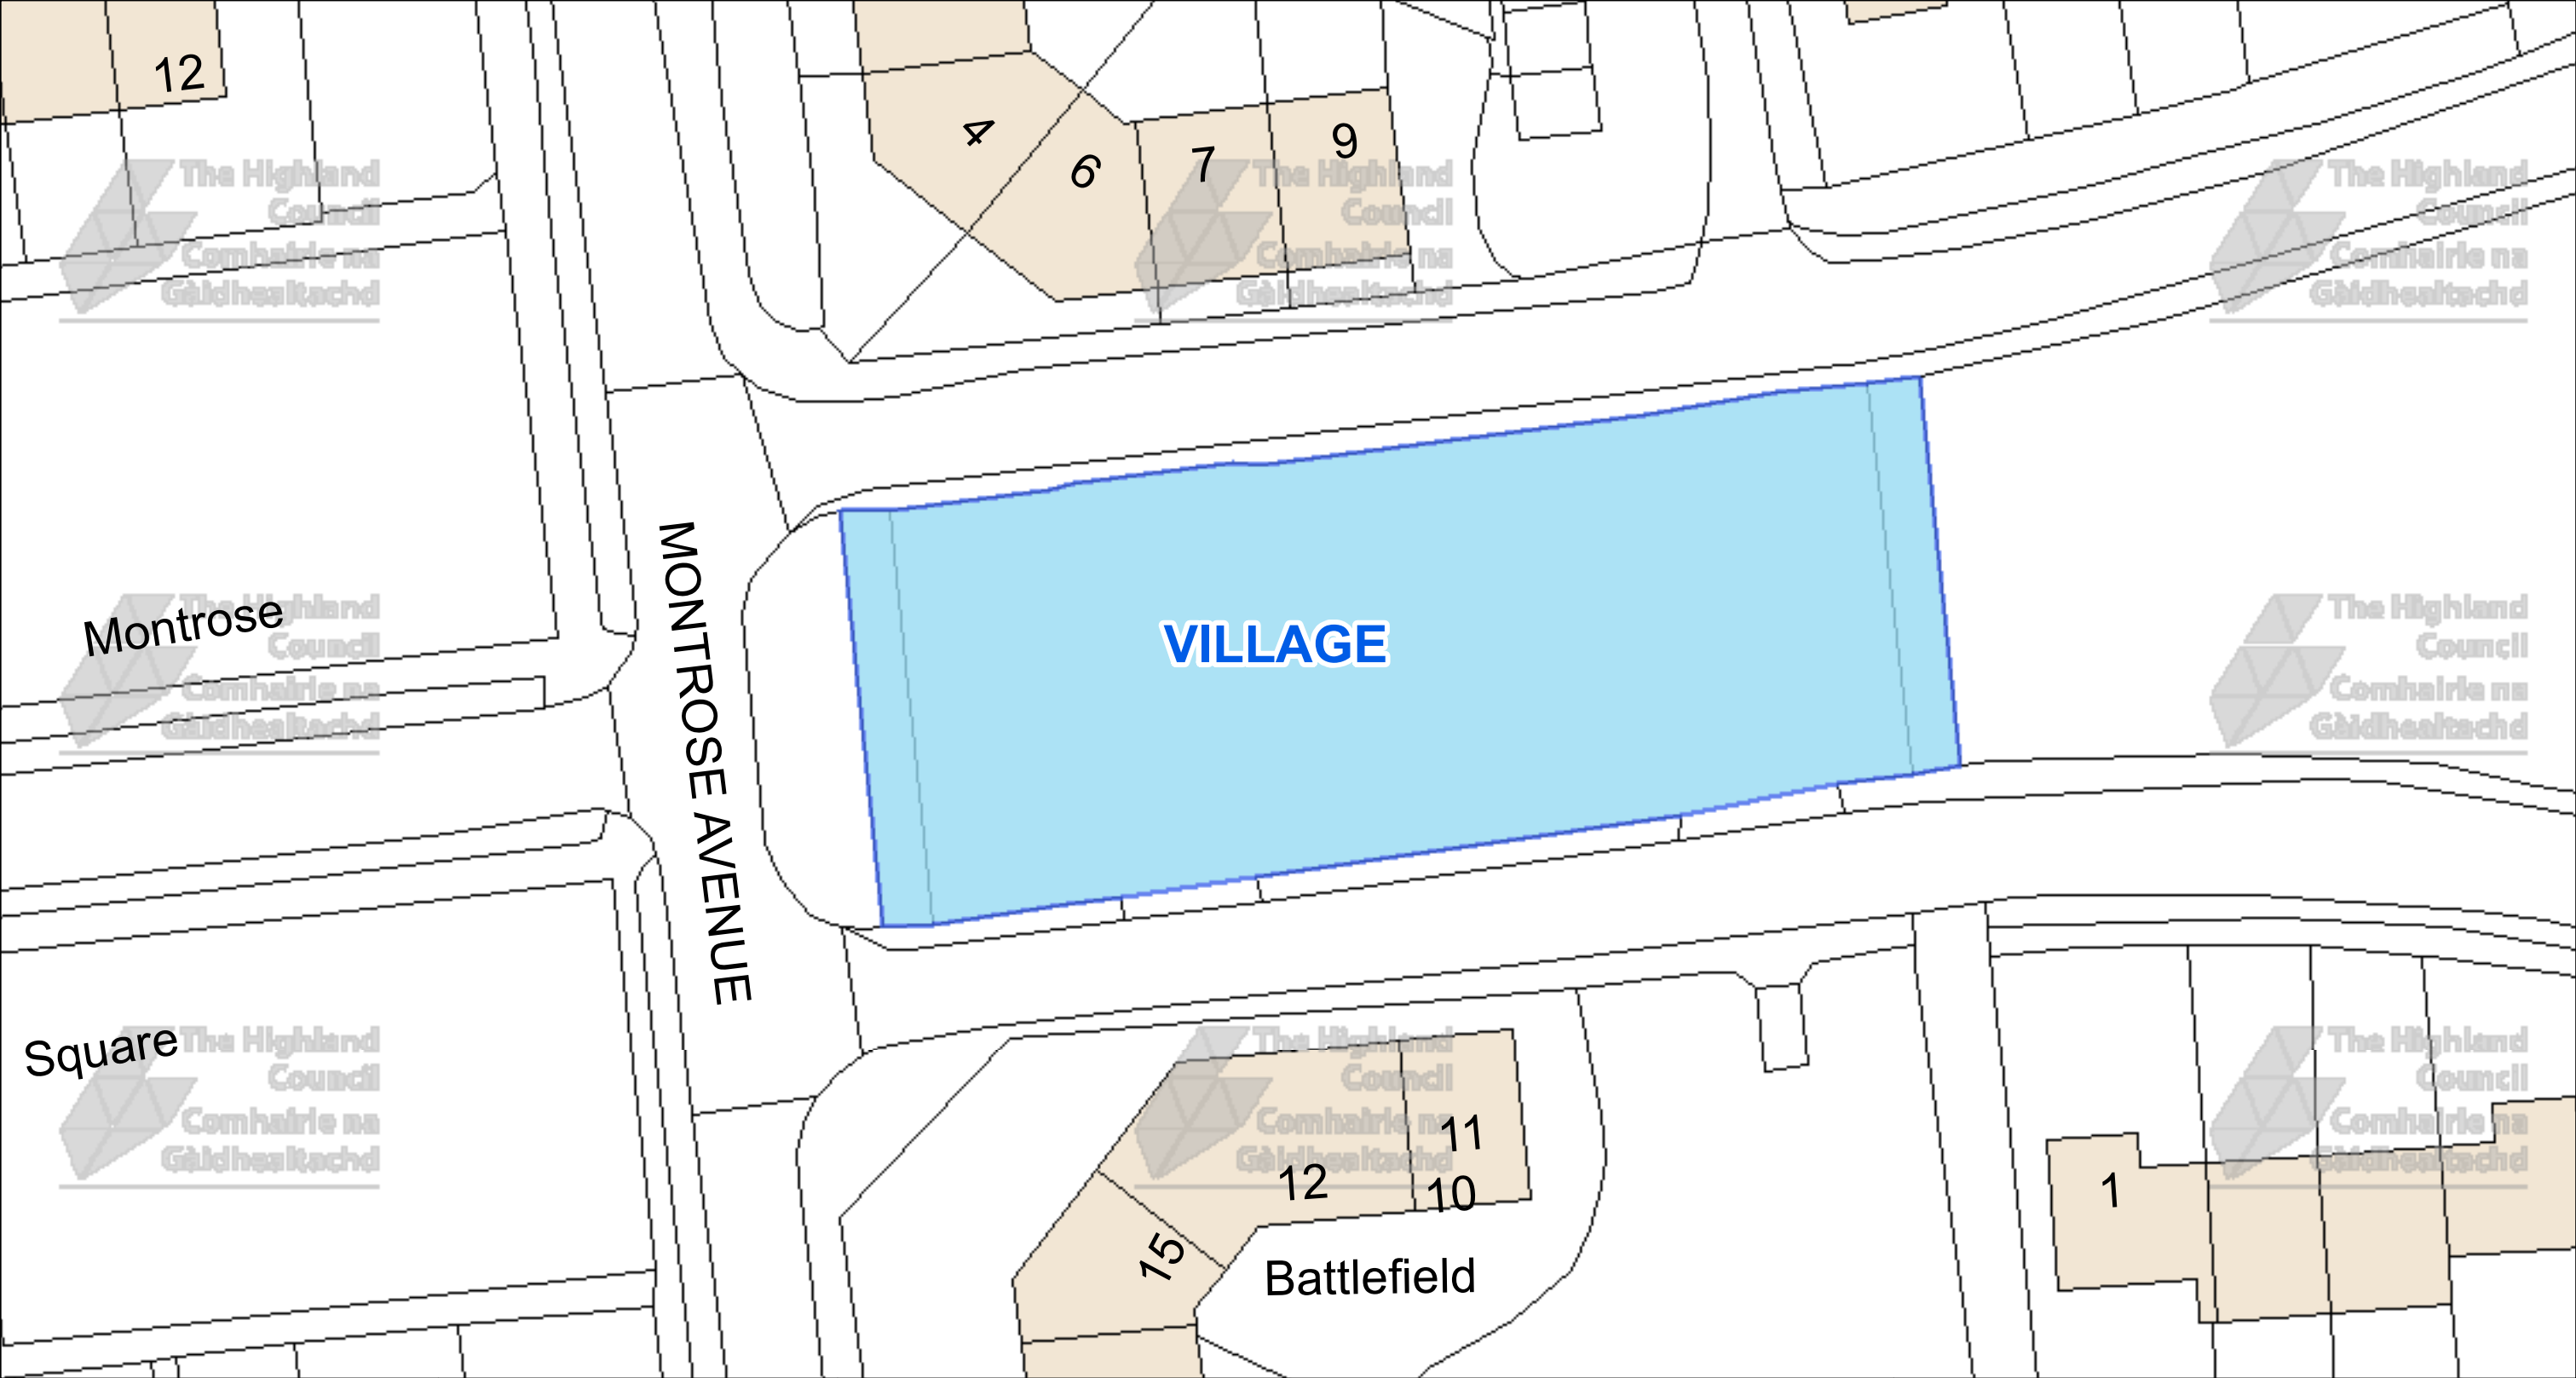



The Highland Council
Headquarters
Glenurquhart Rd
Inverness
IV35NX

© Crown copyright and database rights 2025 Ordnance Survey AC0000849432

The extent of the restrictions are 211,202 to 774,711 metres eastwards and 211,339 to 774,786 westwards using the British National Grid (EPSG 27700).



This is the Off-Street Plan (CP0086) referred In the foregoing

The Highland (Off-Street Parking Places) (Decriminalised Parking Enforcement and Consolidation) (Variation Five) Order 2026

DATE
05/10/2026


SCALE
Scale: 1:350

REFERENCE NUMBER
CP0086

Proper Officer




CAR PARK NAME: **Nether Lochaber Car Park, Corran**

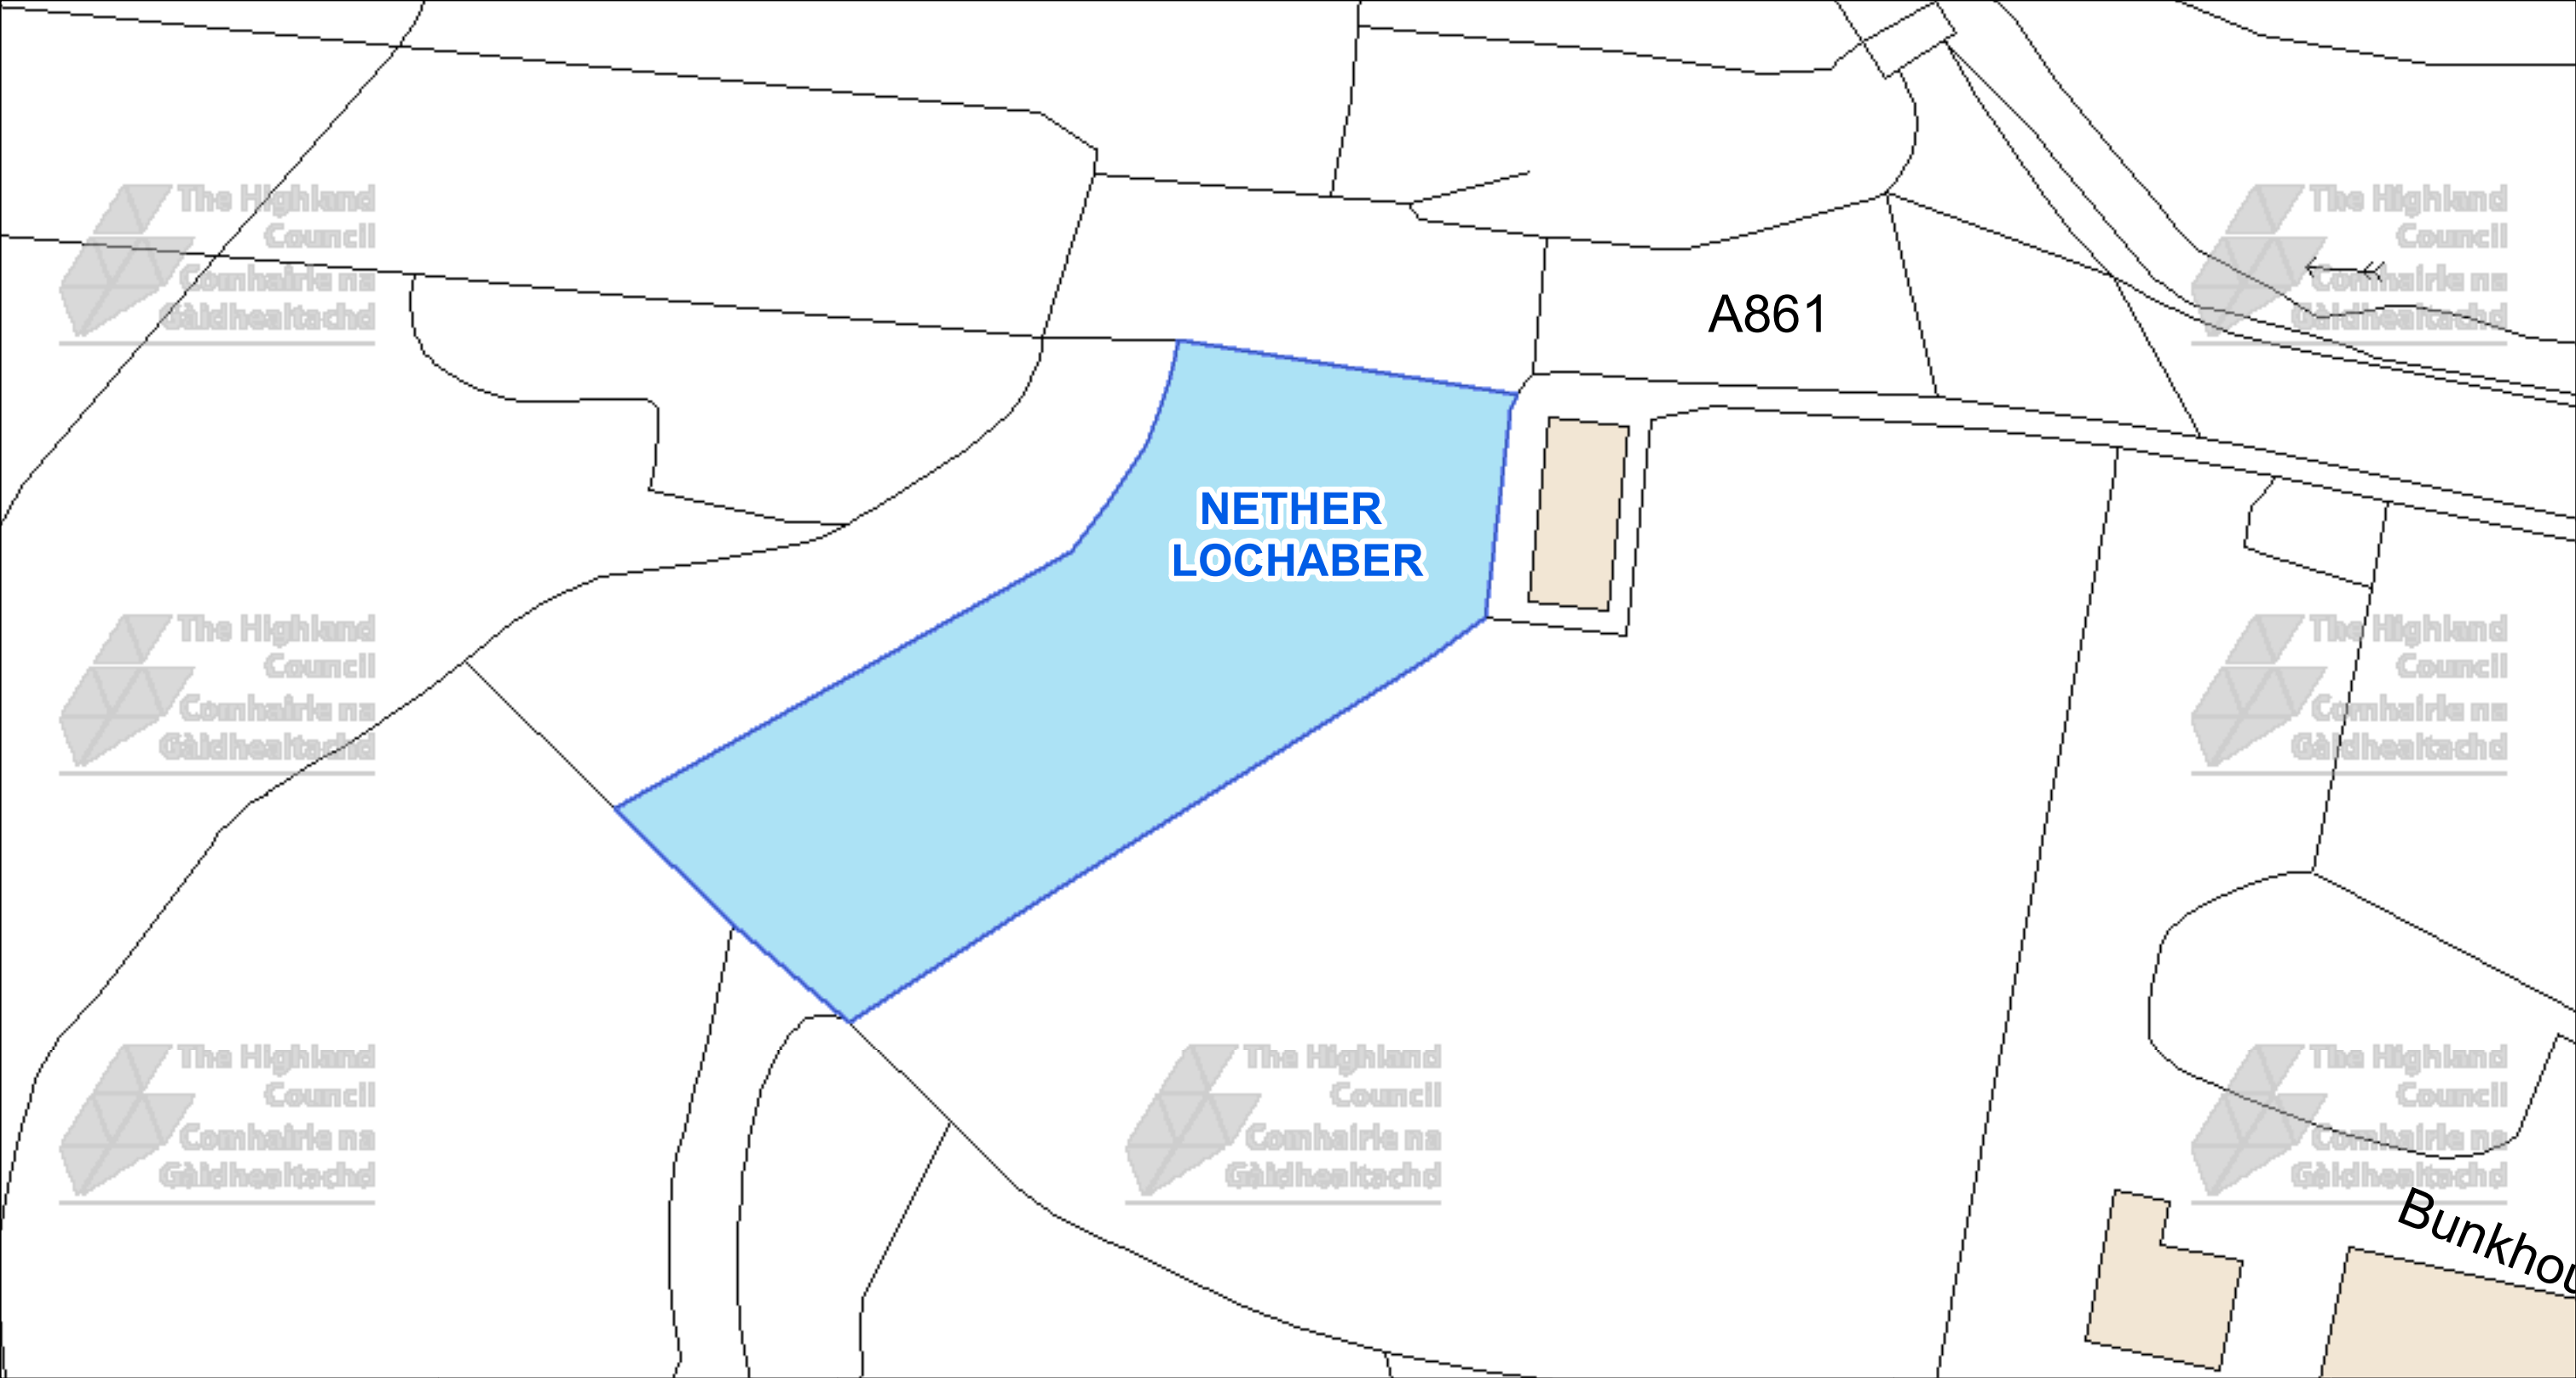

 The Highland Council Headquarters Glenurquhart Rd Inverness IV35NX		This is the Off-Street Plan (CP0092) referred In the foregoing The Highland Council (Off-Street Parking Places) (Decriminalised Parking Enforcement and Consolidation) (Variation Five) Order 2026	DATE 05/10/2026 SCALE Scale: 1:325 REFERENCE NUMBER CP0092 Proper Officer
---	--	--	--

CAR PARK NAME:

Charles Kennedy Building, Fort William

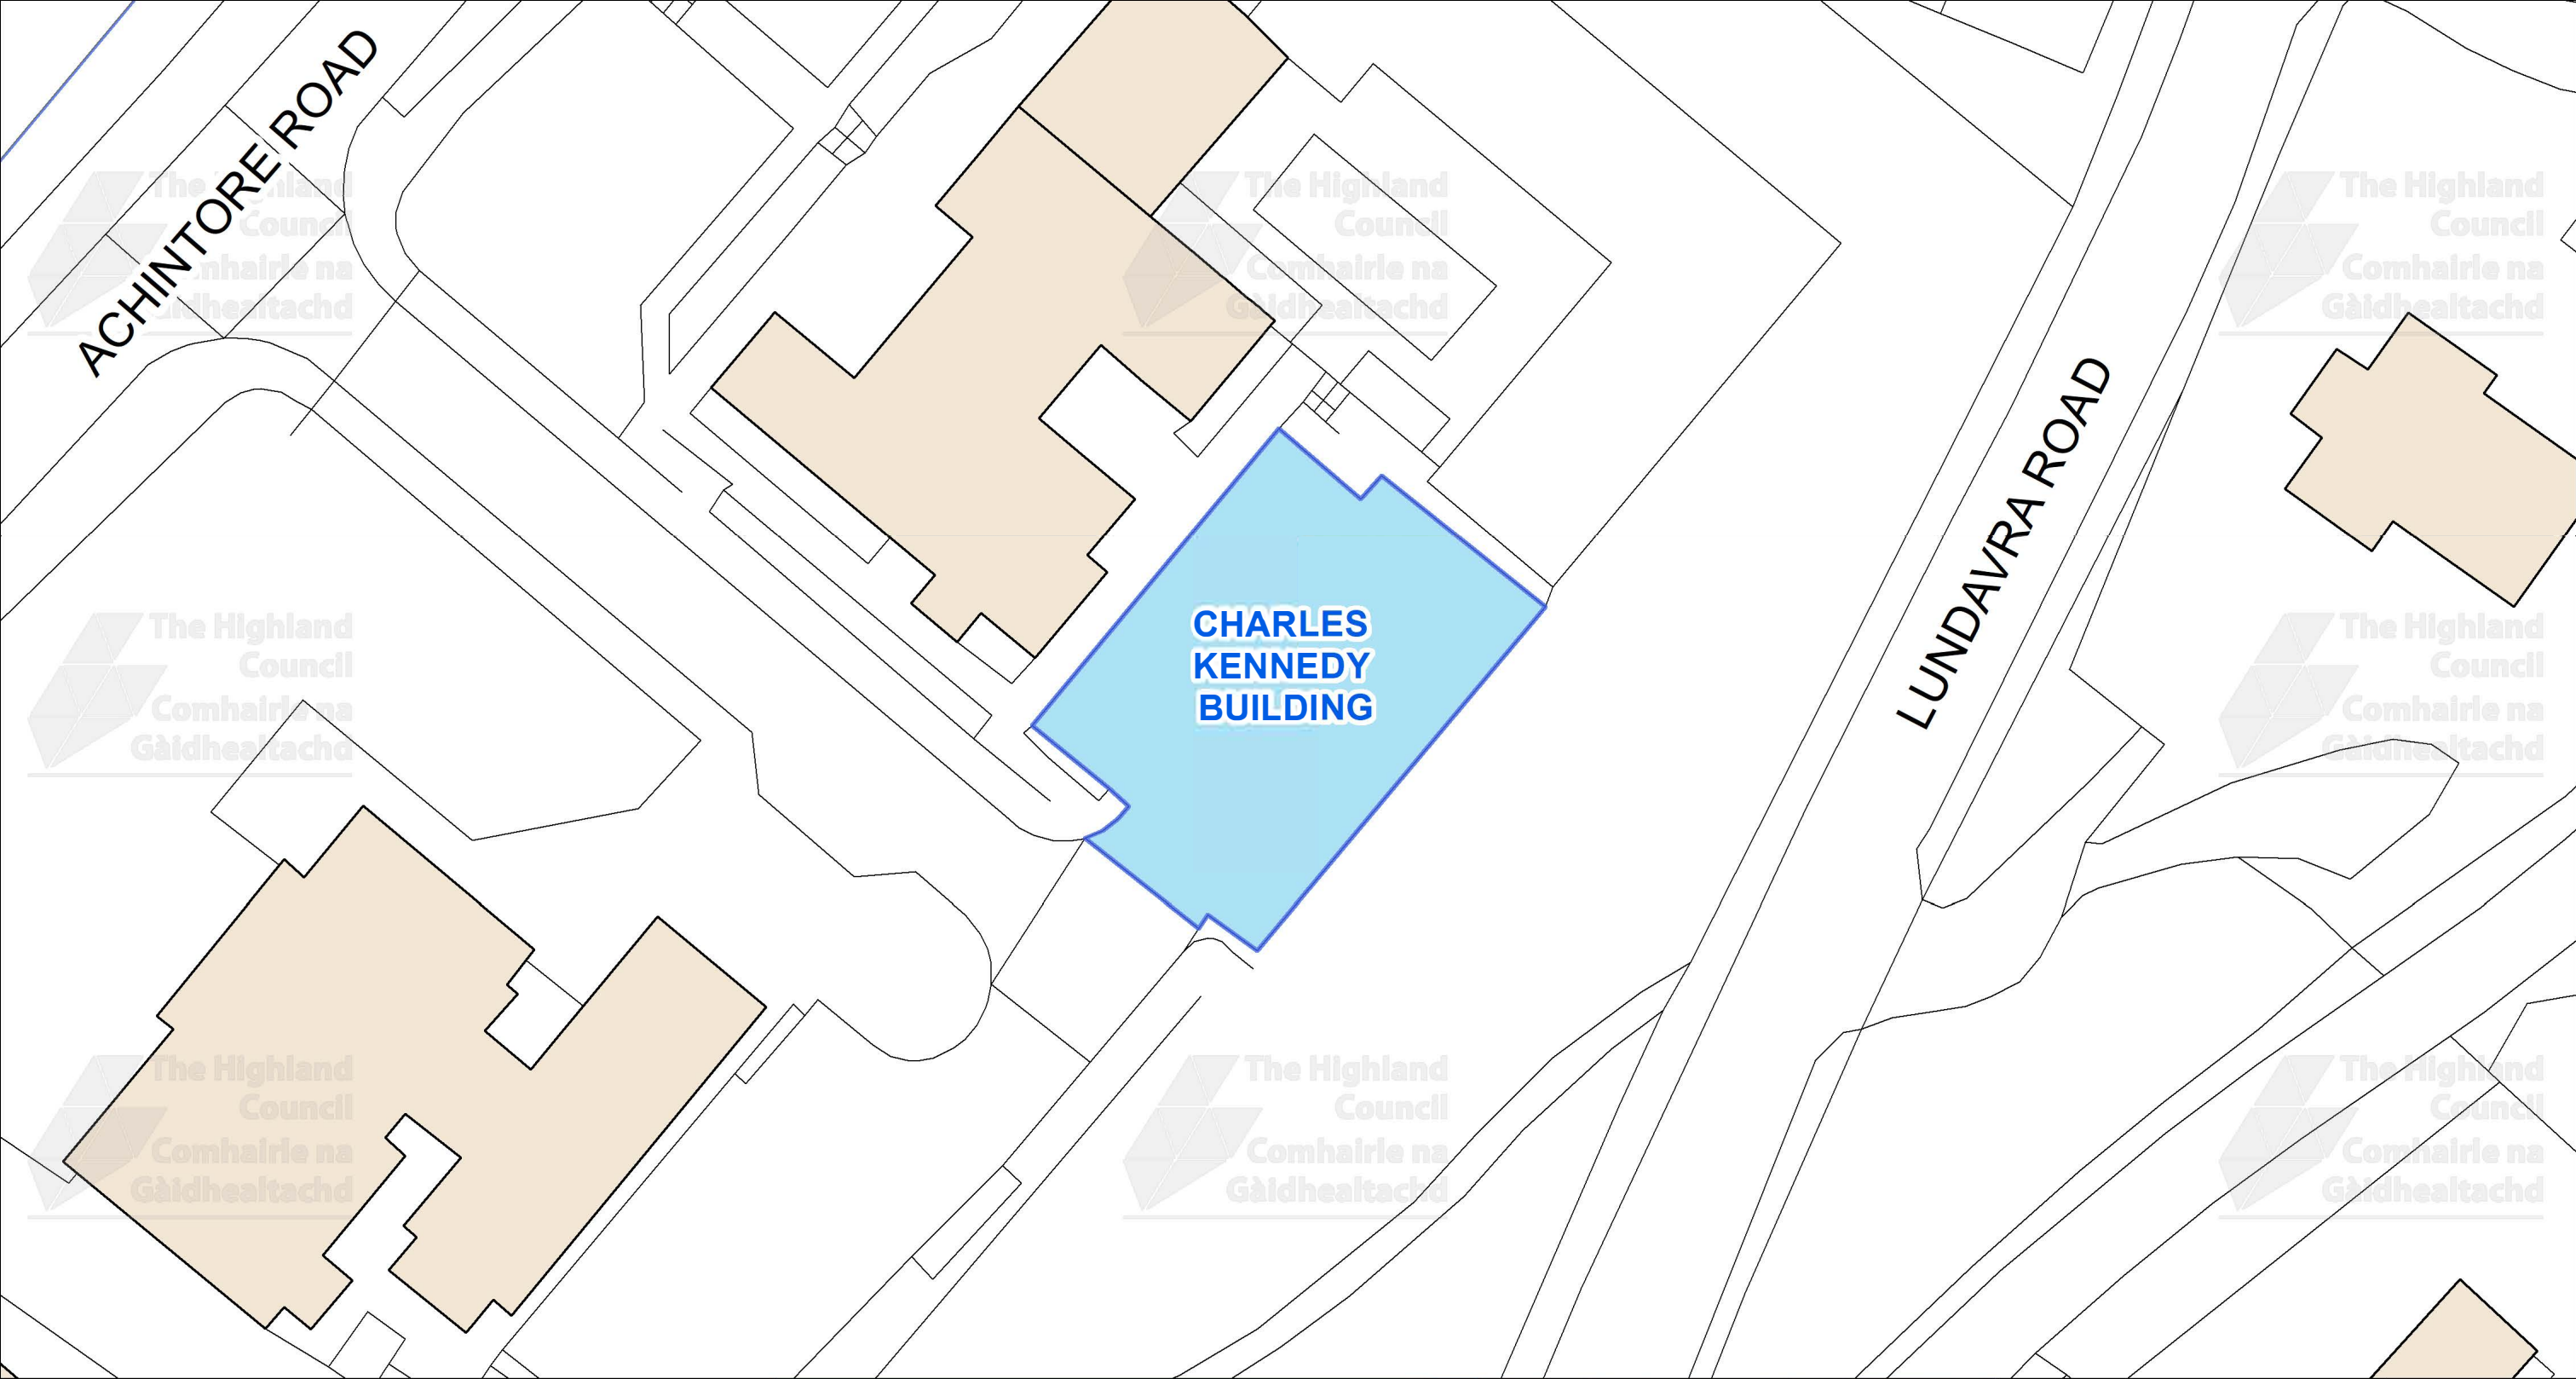

This is the Off-Street Plan
(CP0093) referred
in the foregoing

The Highland Council
(Off-Street Parking Places)
(Decriminalised Parking Enforcement
and Consolidation)
(Variation Five) Order 2026

Signed by Proper Officer

© Crown copyright and database
rights 2025 Ordnance Survey AC0000849432

The extent of the restrictions are 209,792 to 773,468 metres
eastwards and 209,920 to 773,541
westwards using the British National Grid (EPSG 27700).





The Highland Council
Glenurquhart Rd
Inverness
IV35NX


SCALE
1:350

DATE
05/10/2026

REFERENCE NUMBER
CP0093



CAR PARK NAME: **Kinlochleven Picnic Area Car Park, Kinlochleven**

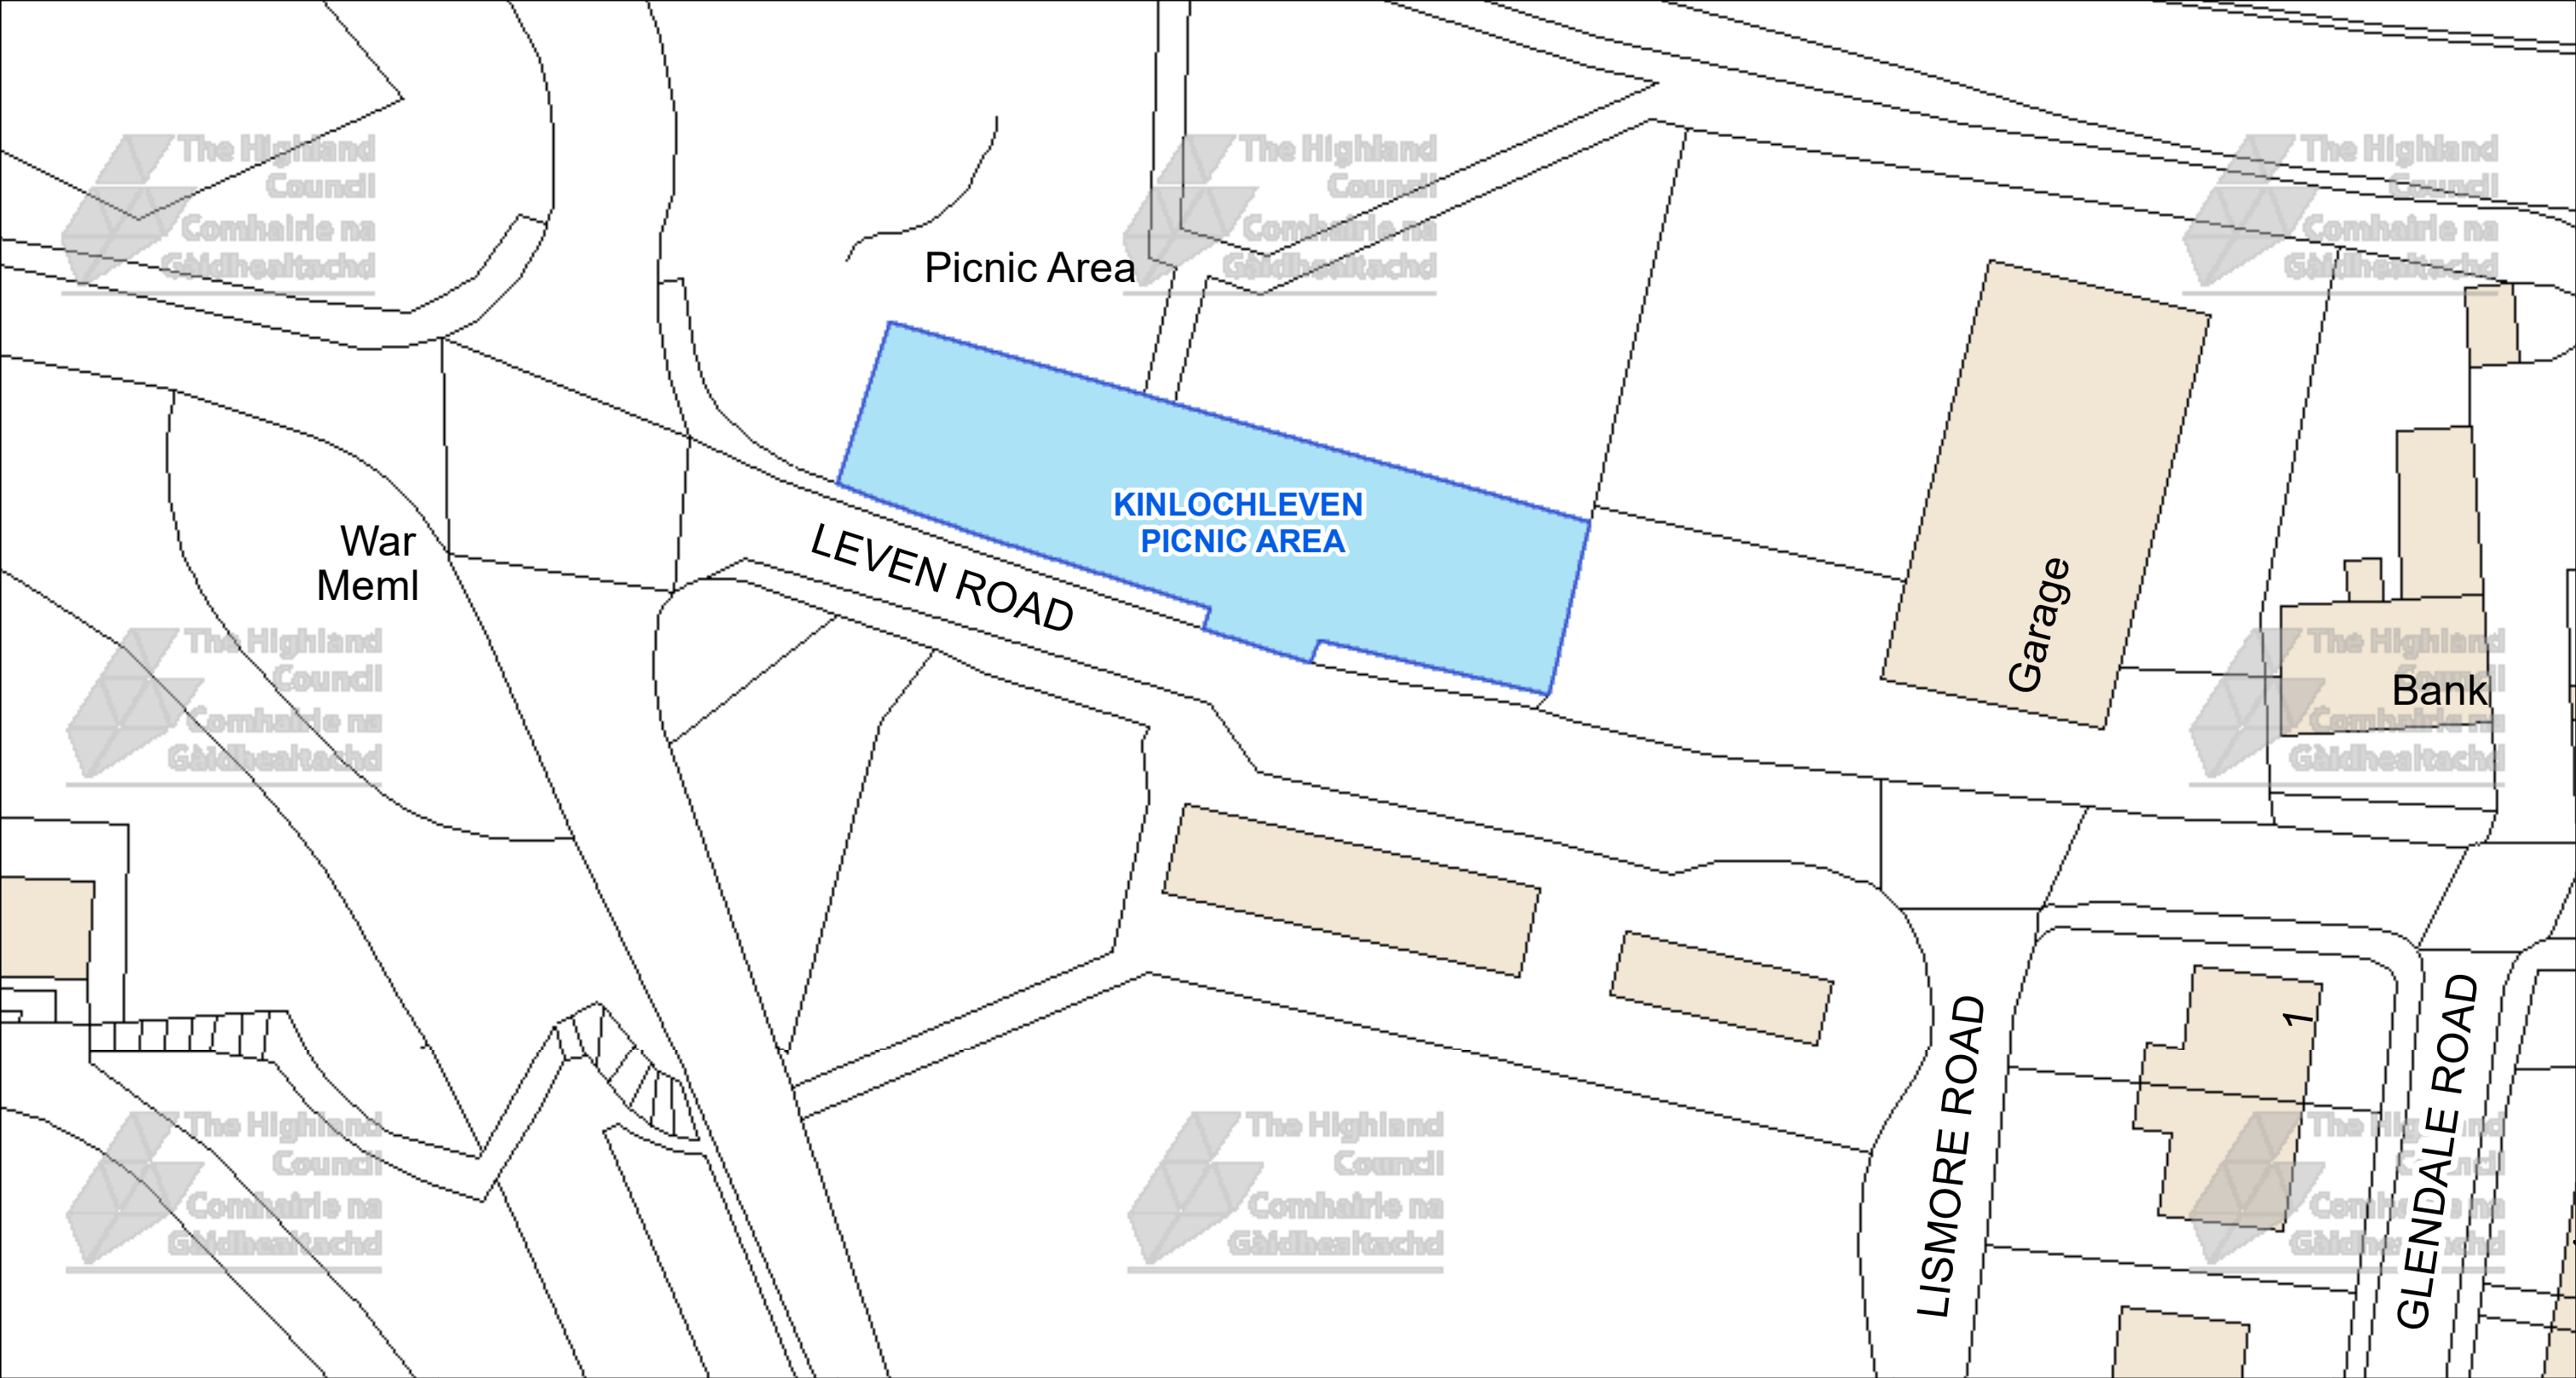



The Highland Council
Headquarters
Glenurquhart Rd
Inverness
IV35NX

© Crown copyright and database
rights 2025 Ordnance Survey AC0000849432

The extent of the restrictions are 218,407 to 761,821
metres eastwards and 218,561 to 761,907
westwards using the British National Grid (EPSG 27700).



This is the Off-Street Plan
(CP0019) referred
In the foregoing

The Highland
(Off-Street Parking Places)
(Decriminalised Parking
Enforcement and Consolidation)
(Variation Five) Order 2026

Proper Officer

DATE
05/10/2026

SCALE
Scale: 1:400

REFERENCE NUMBER
CP0095

