

CAR PARK NAME:

Glen Nevis, Glen Nevis



The Highland Council
Headquarters
Glenurquhart Rd
Inverness
IV35NX

© Crown copyright and database rights 2025 Ordnance Survey AC0000849432

The extent of the restrictions are 211,998 to 772,909 metres eastwards and 212,302 to 773,075 westwards using the British National Grid (EPSG 27700).



This is the Off-Street Plan
CCP0322 referred
In the foregoing

The Highland Council
(Off-Street Parking Places)
(Decriminalised Parking
Enforcement and Consolidation)
(Variation Five) Order 2026

Proper Officer

DATE

SCALE

Scale: 1:800


REFERENCE NUMBER

CCP0322



CAR PARK NAME:

Kilmallie, Kilmallie

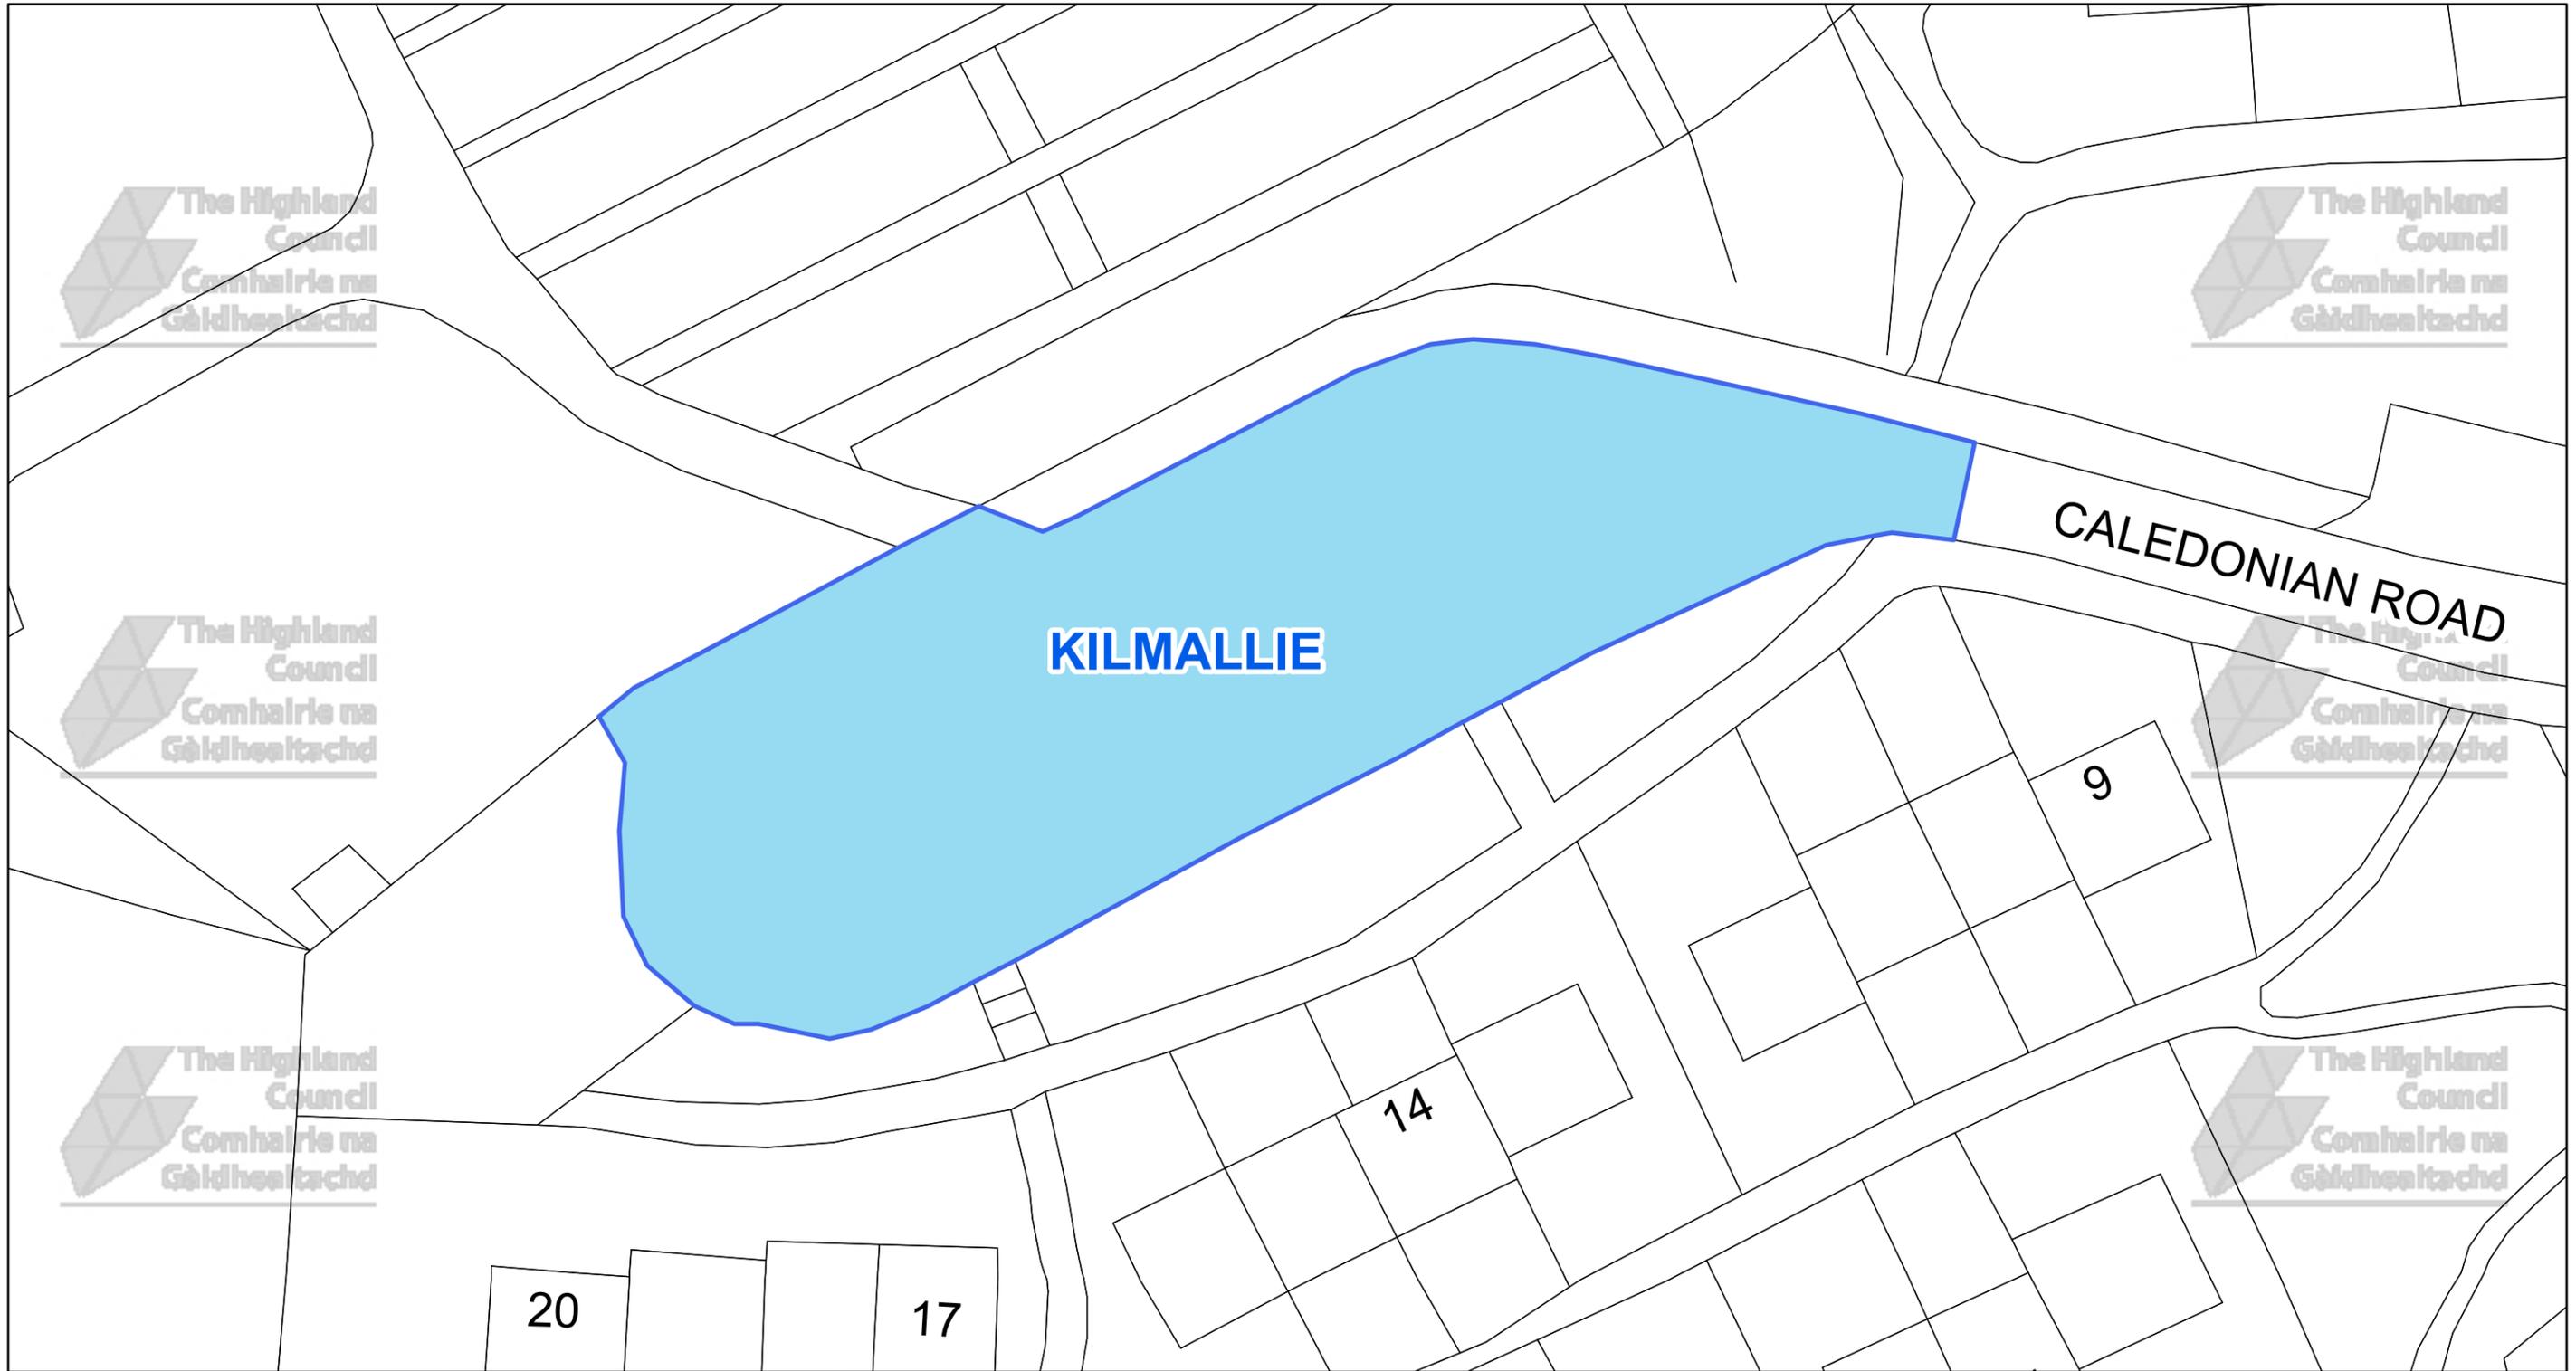

The Highland Council
Headquarters
Glenurquhart Rd
Inverness
IV35NX

© Crown copyright and database rights
2025 Ordnance Survey AC0000849432

The extent of the restrictions are 208,665 to 776,995
metres eastwards and 208,803 to 777,067
westwards using the British National Grid (EPSG 27700).



This is the Off-Street Plan
CCP0323 referred
In the foregoing

The Highland Council
(Off-Street Parking Places)
(Decriminalised Parking
Enforcement and Consolidation)
(Variation Five) Order 2026

Proper Officer

DATE

SCALE

Scale: 1:350


REFERENCE NUMBER

CCP0323



CAR PARK NAME:

Kinlochmore, Kinlochmore

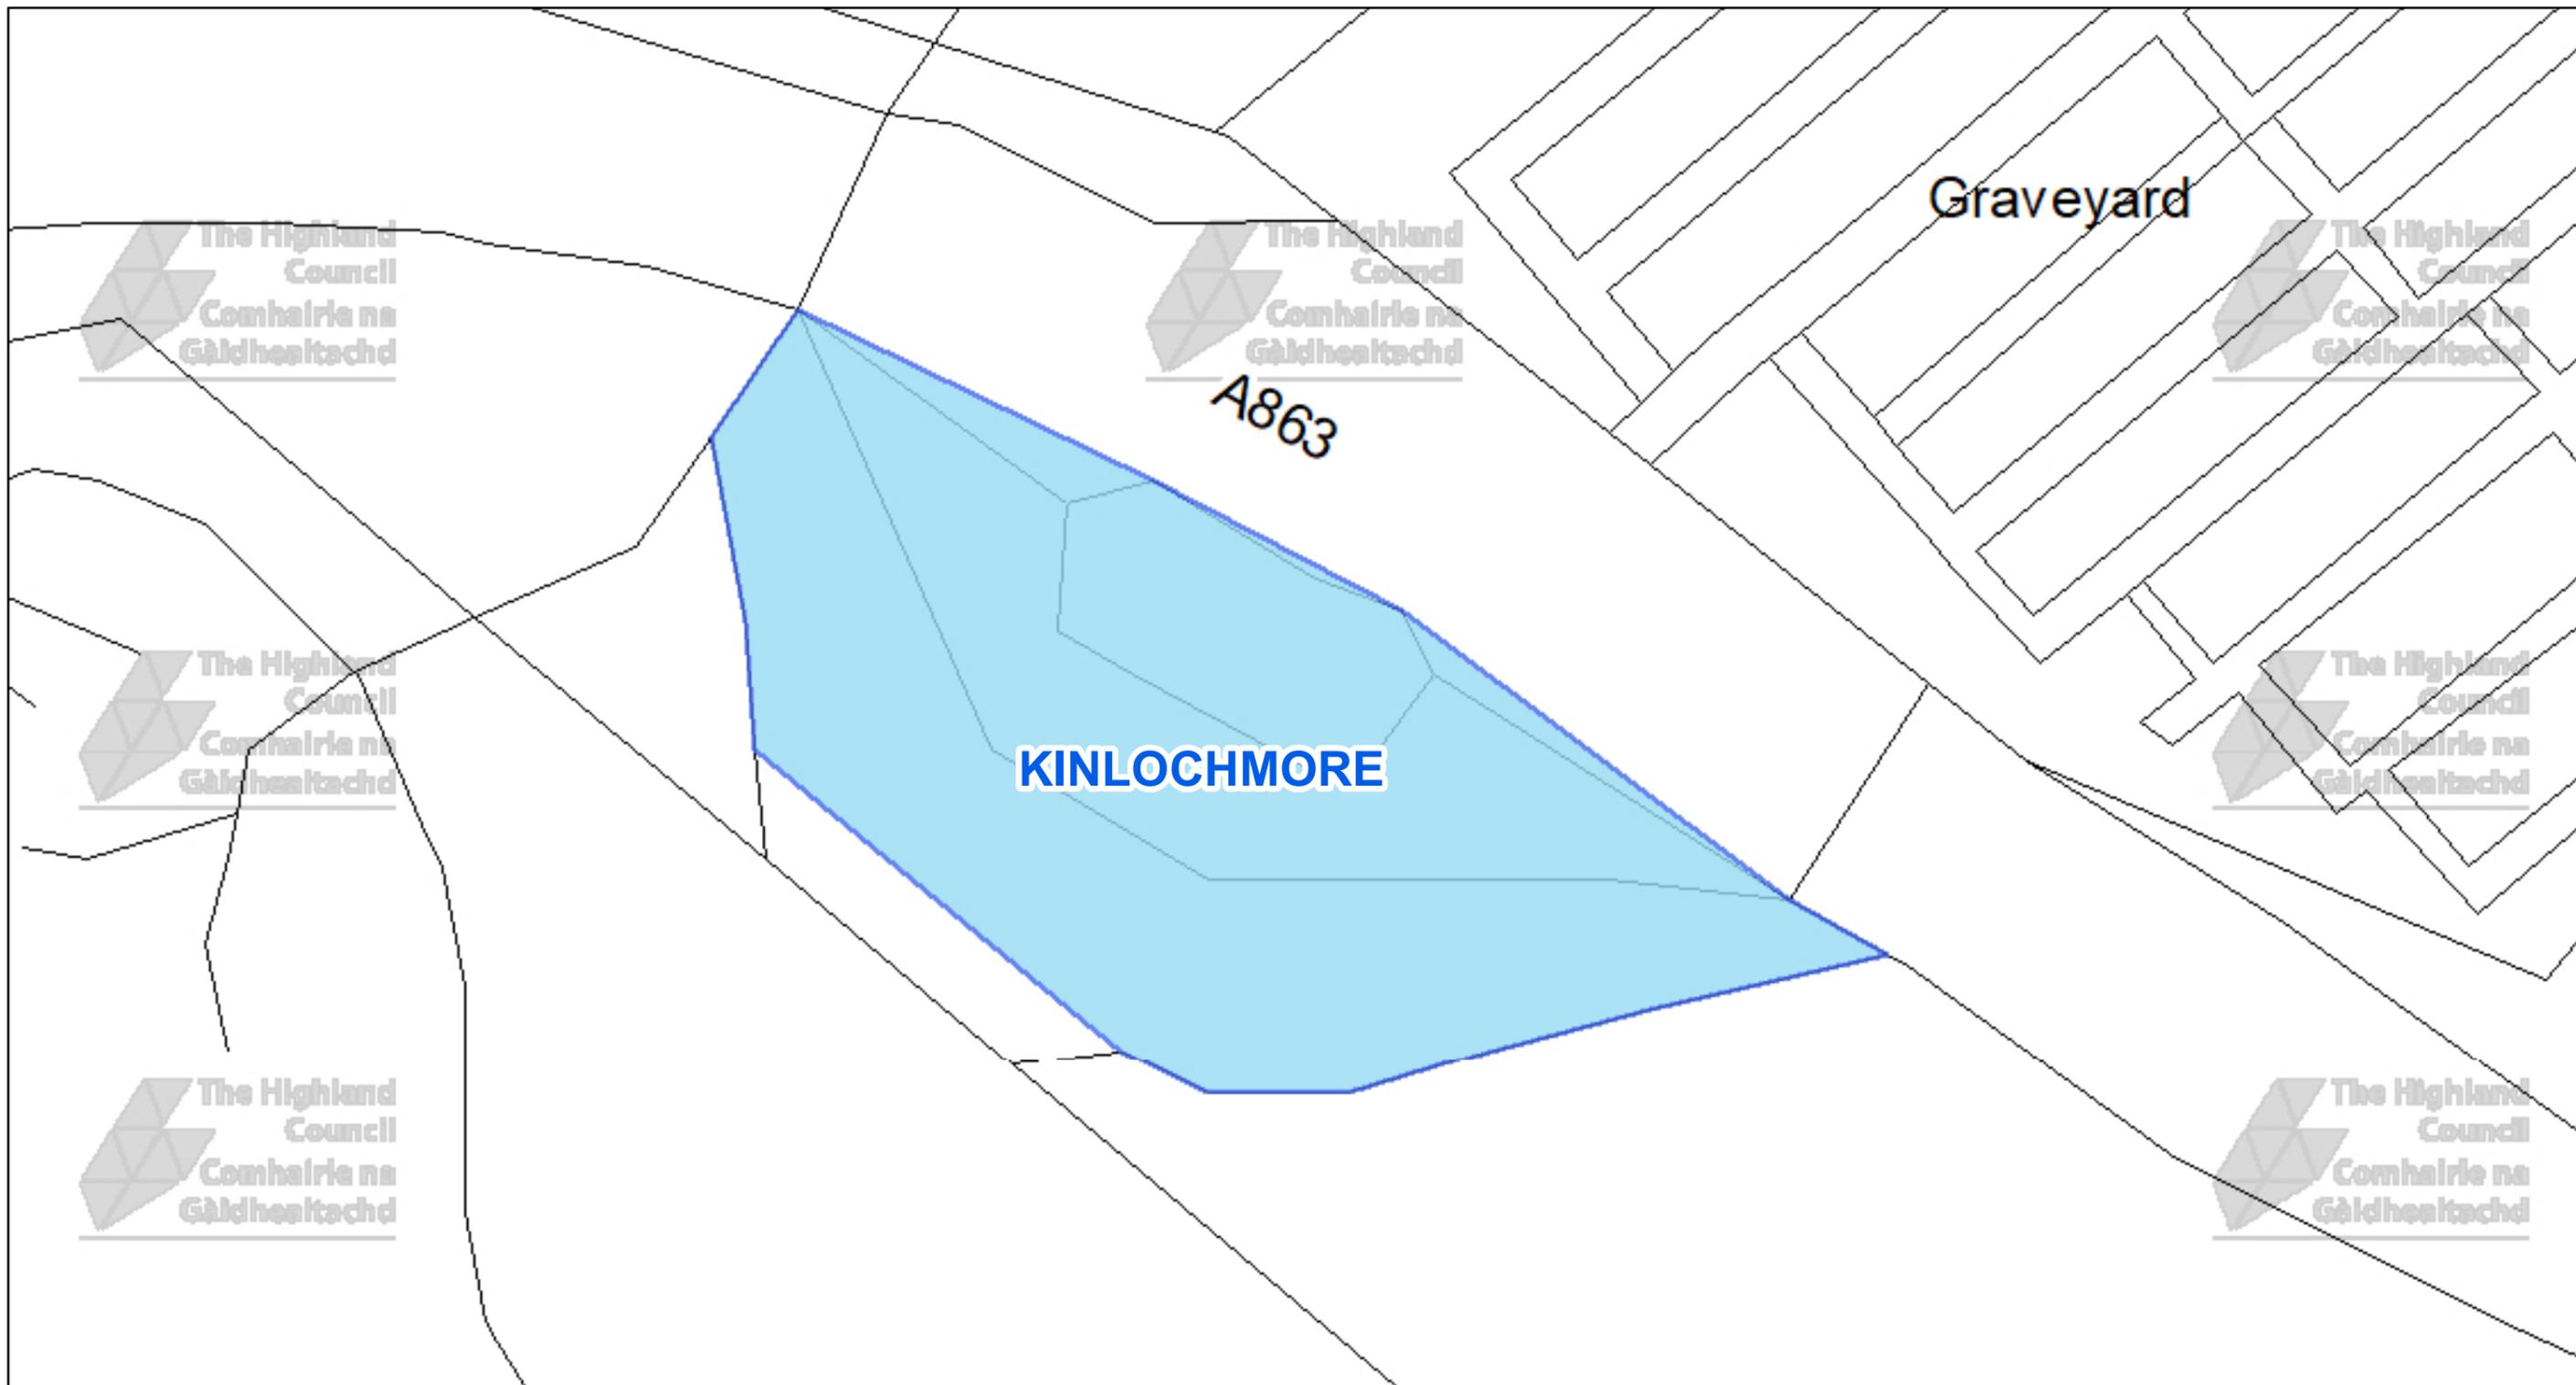

The Highland Council
 Headquarters
 Glenurquhart Rd
 Inverness
 IV35NX

© Crown copyright and database rights 2025 Ordnance Survey AC0000849432

The extent of the restrictions are 211,955 to 761,098 metres eastwards and 212,073 to 761,125 westwards using the British National Grid (EPSG 27700).



This is the Off-Street Plan
 CCP0324 referred
 In the foregoing

The Highland Council
 (Off-Street Parking Places)
 (Decriminalised Parking
 Enforcement and Consolidation)
 (Variation Five) Order 2026

Proper Officer

DATE

SCALE

Scale: 1:300


REFERENCE NUMBER

CCP0324



CAR PARK NAME:

Duror, Duror

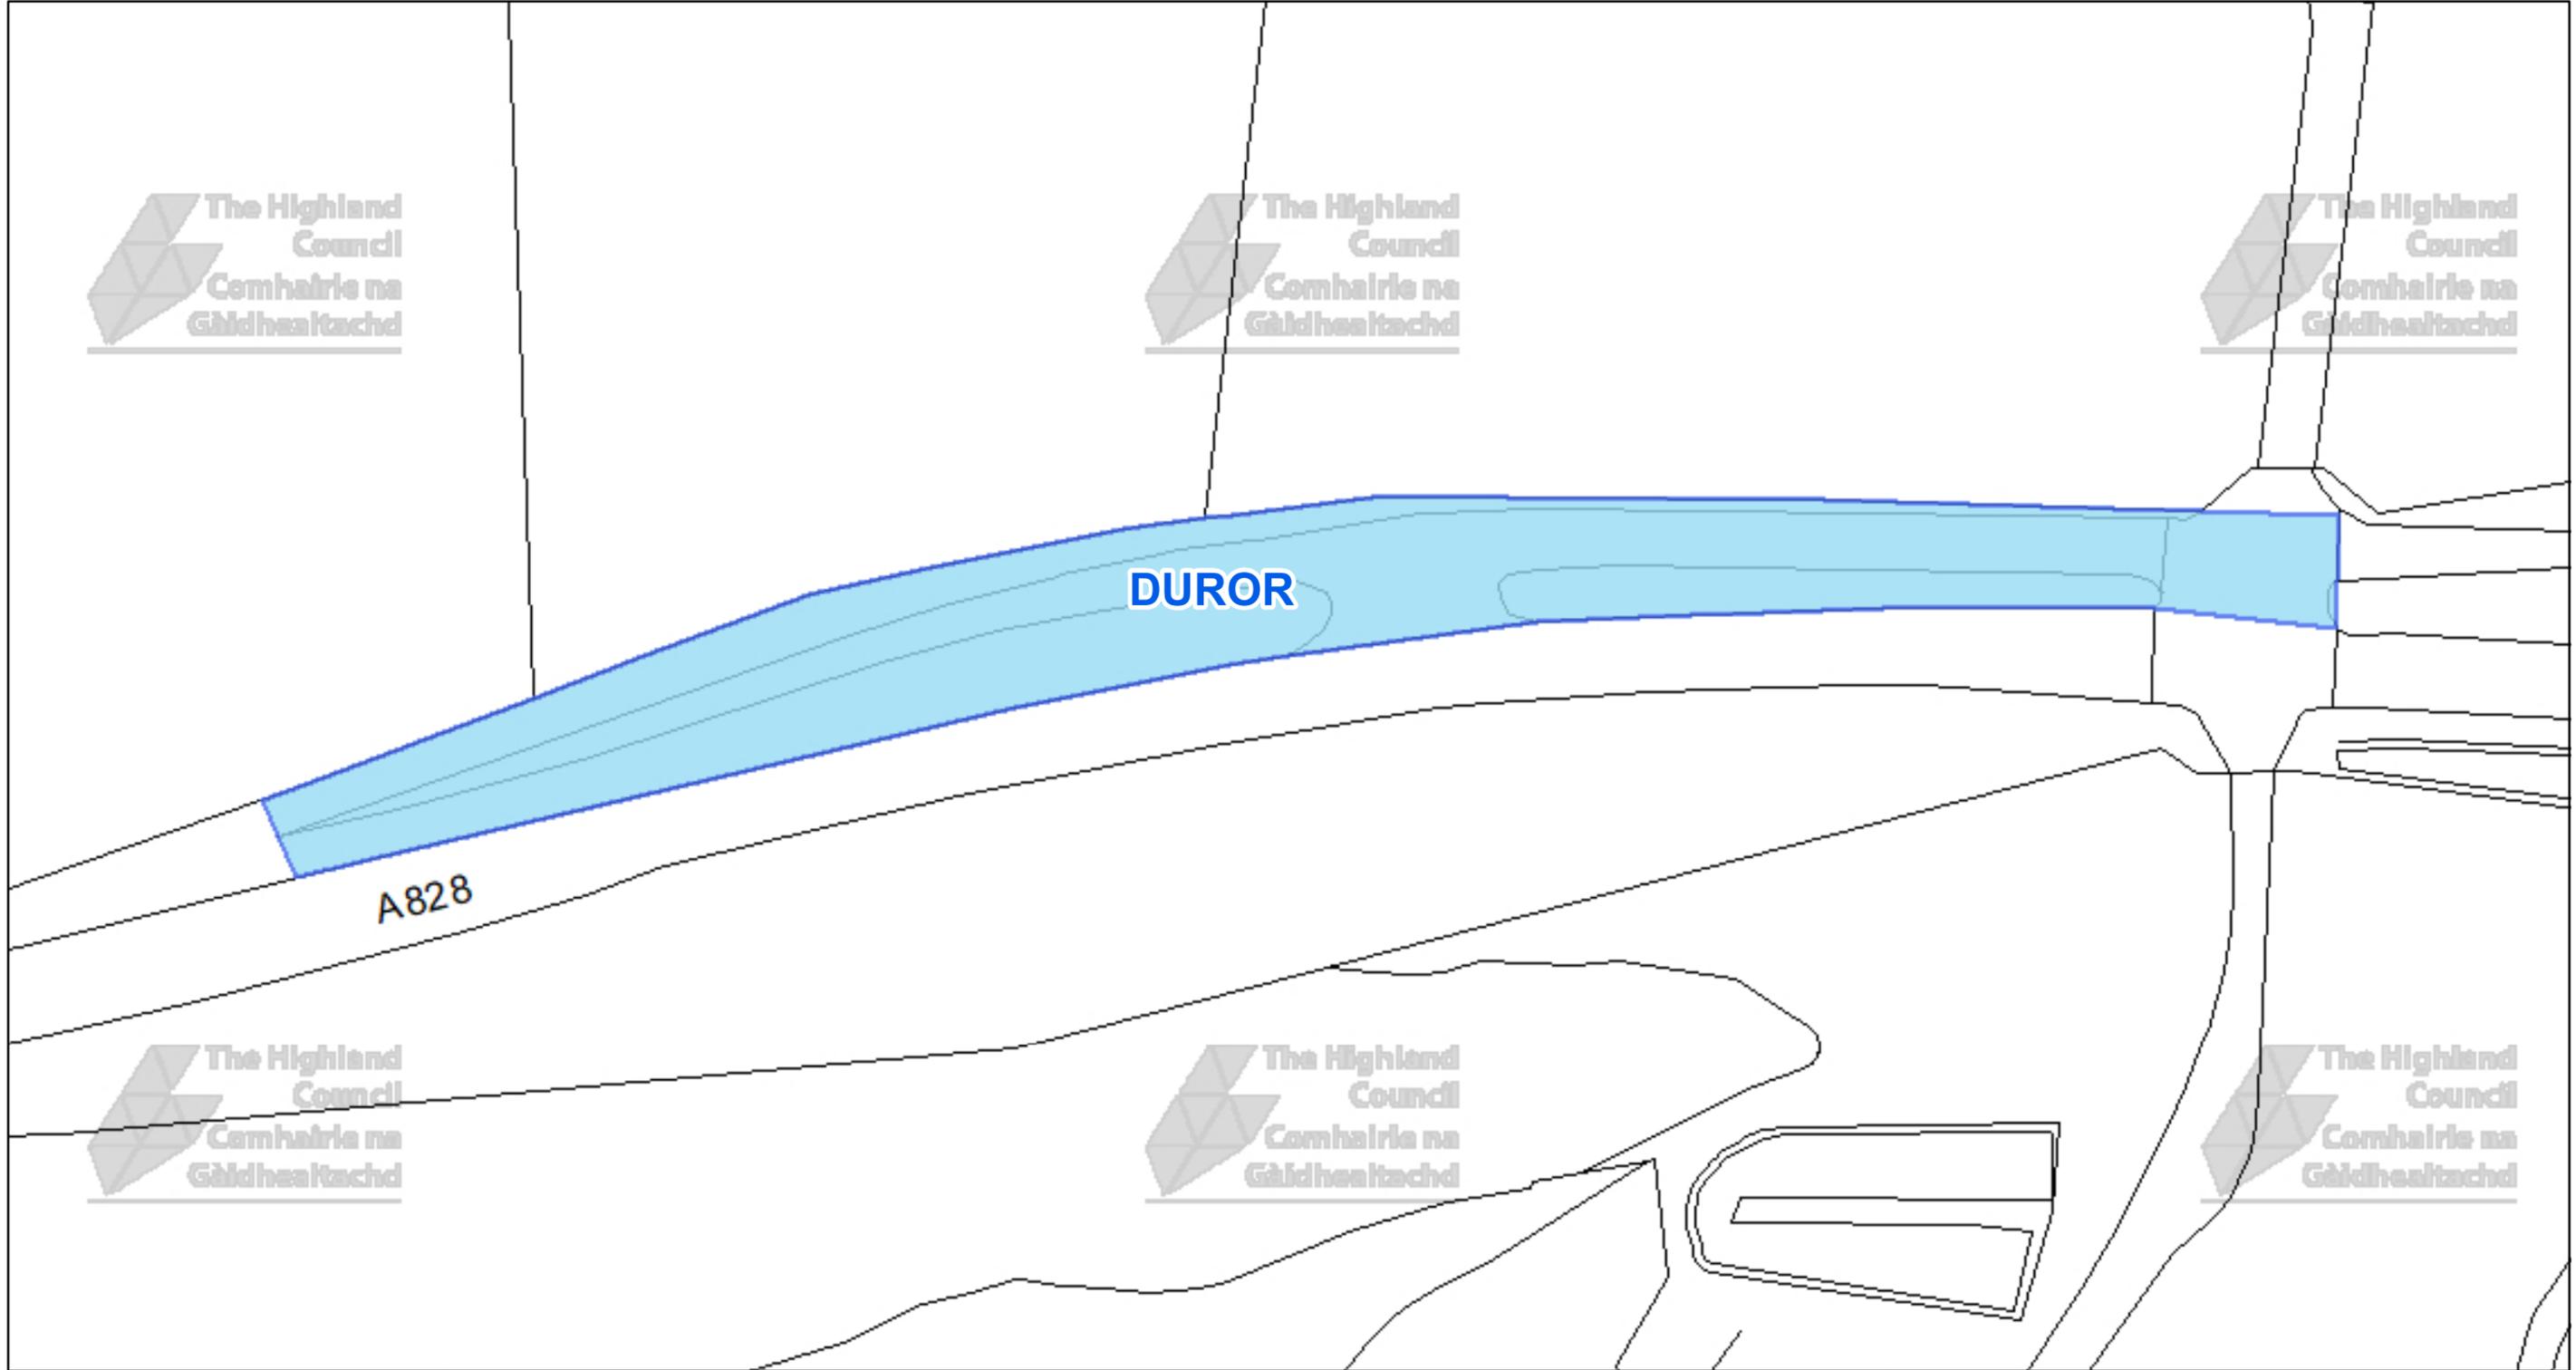


 **The Highland Council**
Comhairle na Gàidhealtachd

The Highland Council
Headquarters
Glenurquhart Rd
Inverness
IV35NX

© Crown copyright and database rights 2025 Ordnance Survey AC0000849432

The extent of the restrictions are 198,220 to 754,201 metres eastwards and 198,363 to 754,286 westwards using the British National Grid (EPSG 27700).

 

This is the Off-Street Plan CCP0325 referred in the foregoing


The Highland Council
(Off-Street Parking Places)
(Decriminalised Parking Enforcement and Consolidation)
(Variation Five) Order 2026

Proper Officer

DATE
SCALE Scale: 1:400
REFERENCE NUMBER CCP0325


CAR PARK NAME:

Kilchoan, Kilchoan

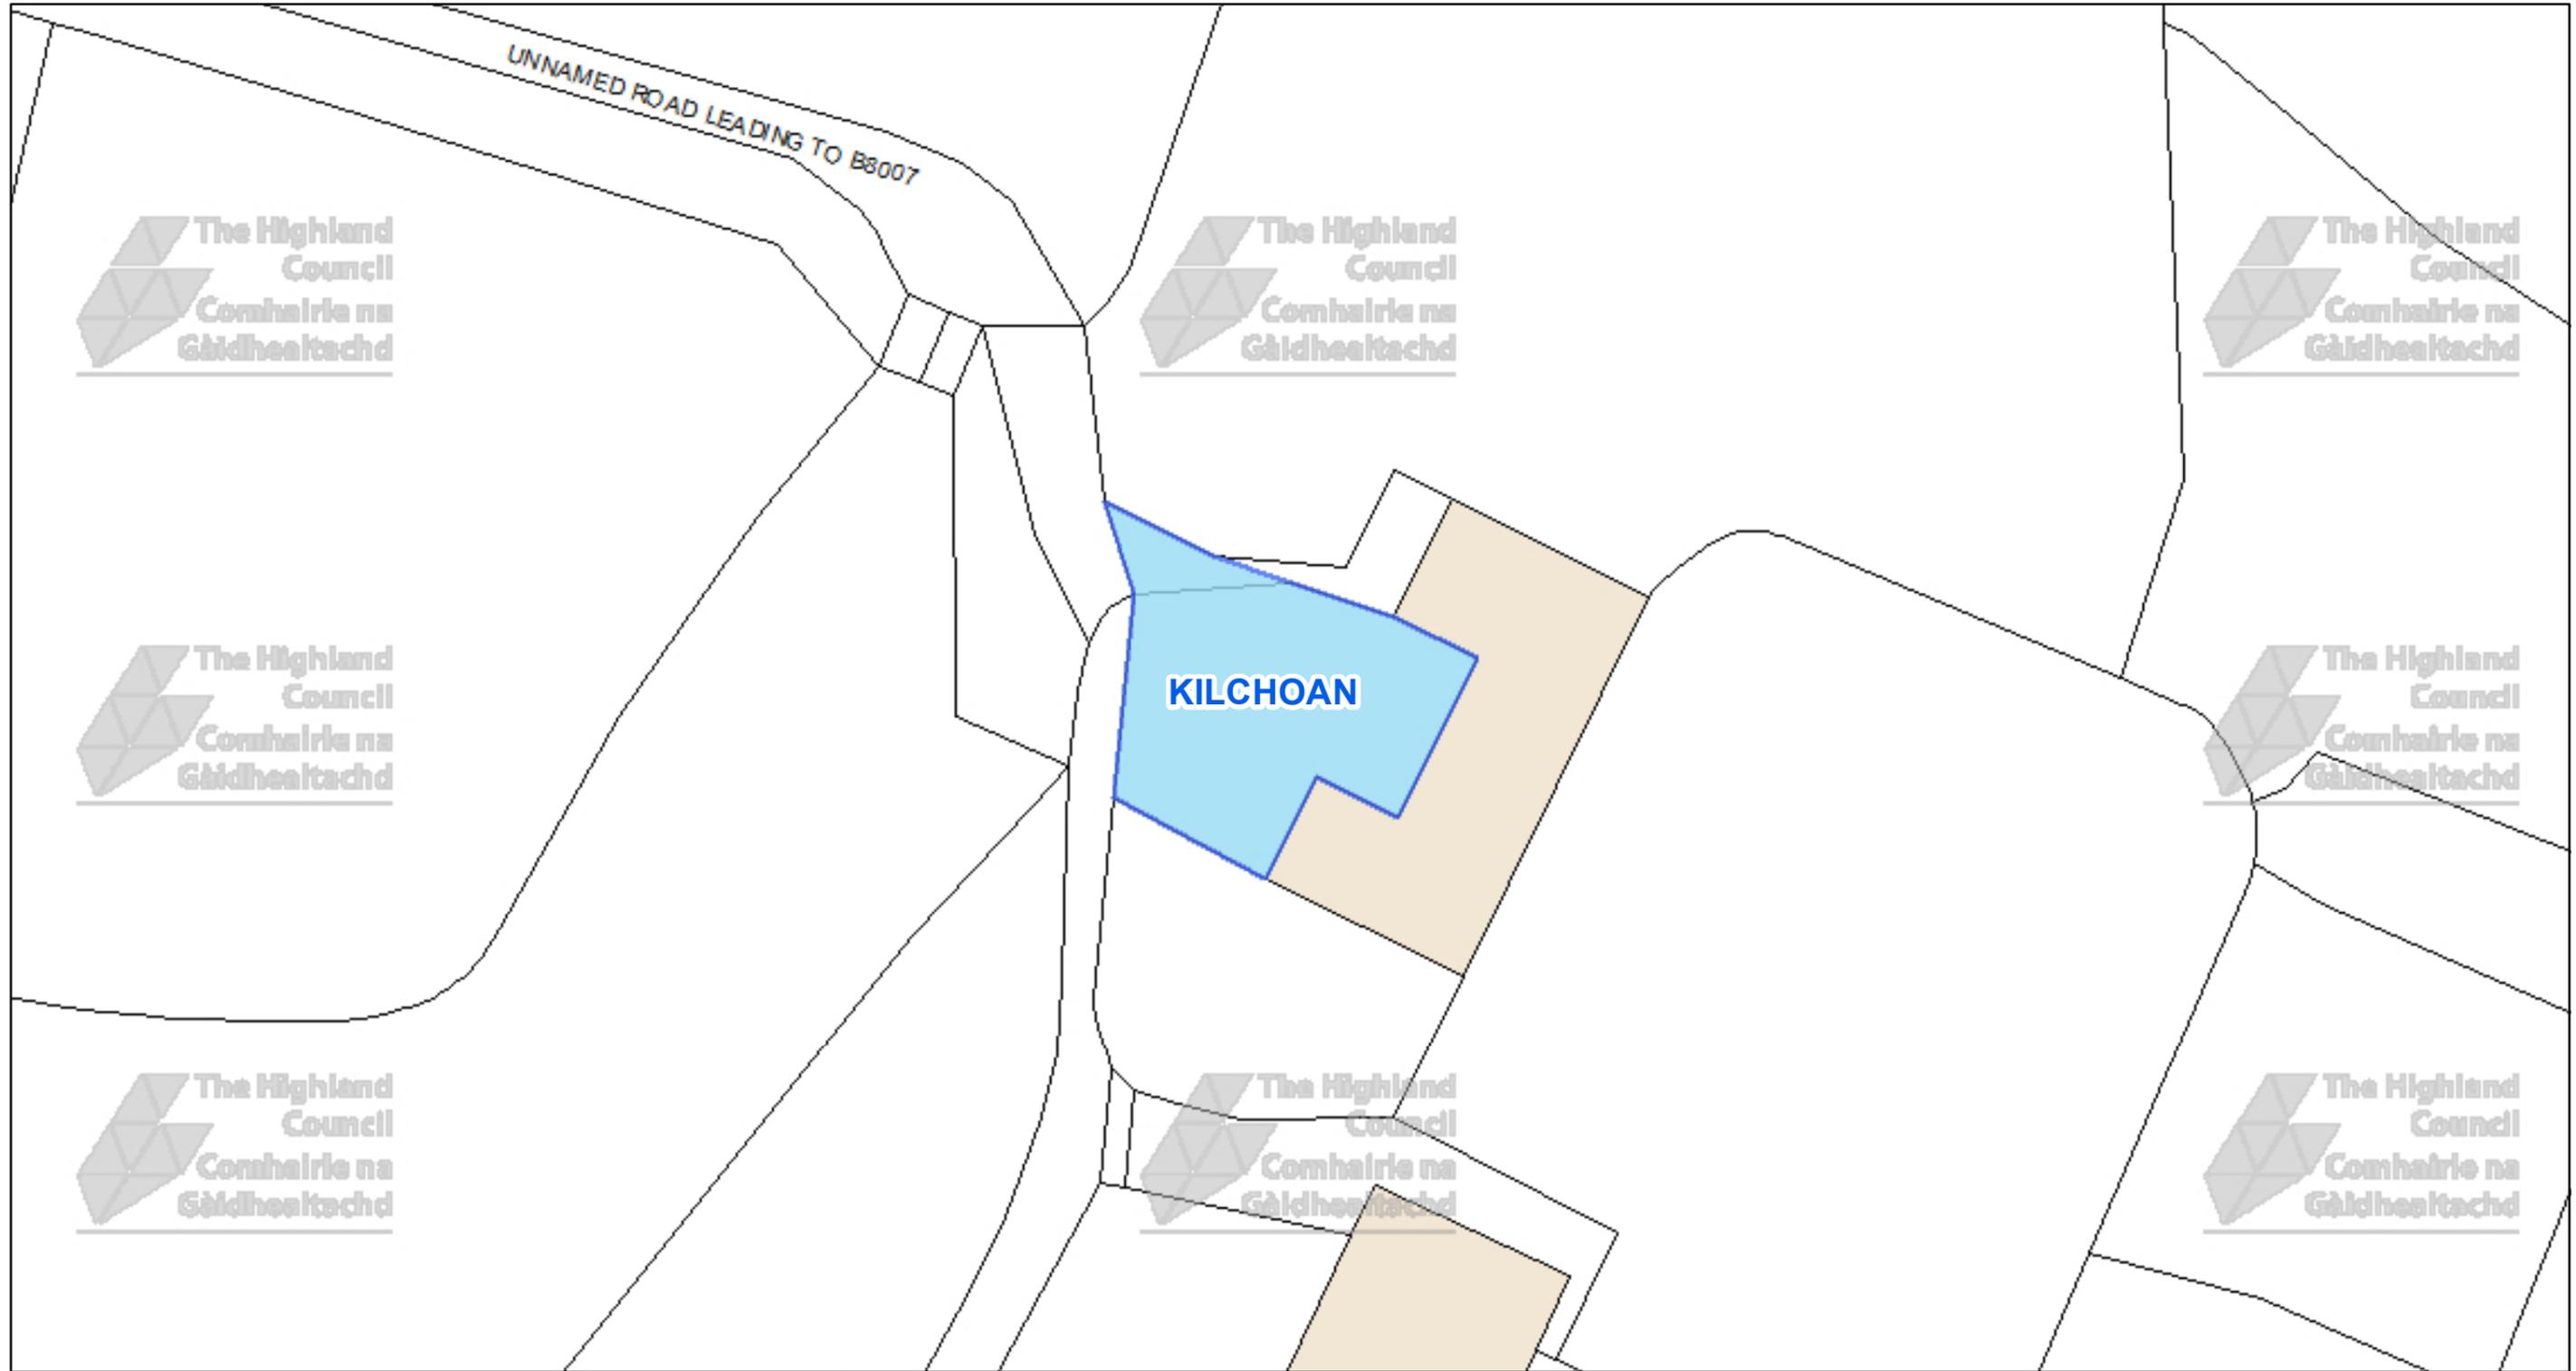

The Highland Council
Headquarters
Glenurquhart Rd
Inverness
IV35NX

© Crown copyright and database rights 2025 Ordnance Survey AC0000849432

The extent of the restrictions are 148,403 to 763,904 metres eastwards and 148,531 to 763,978 westwards using the British National Grid (EPSG 27700).



This is the Off-Street Plan
CCP0326 referred
In the foregoing

The Highland Council
(Off-Street Parking Places)
(Decriminalised Parking
Enforcement and Consolidation)
(Variation Five) Order 2026

Proper Officer

DATE

SCALE

Scale: 1:350


REFERENCE NUMBER

CCP0326



CAR PARK NAME:

An Aird 1 - Lorry & Coach Park, Fort William

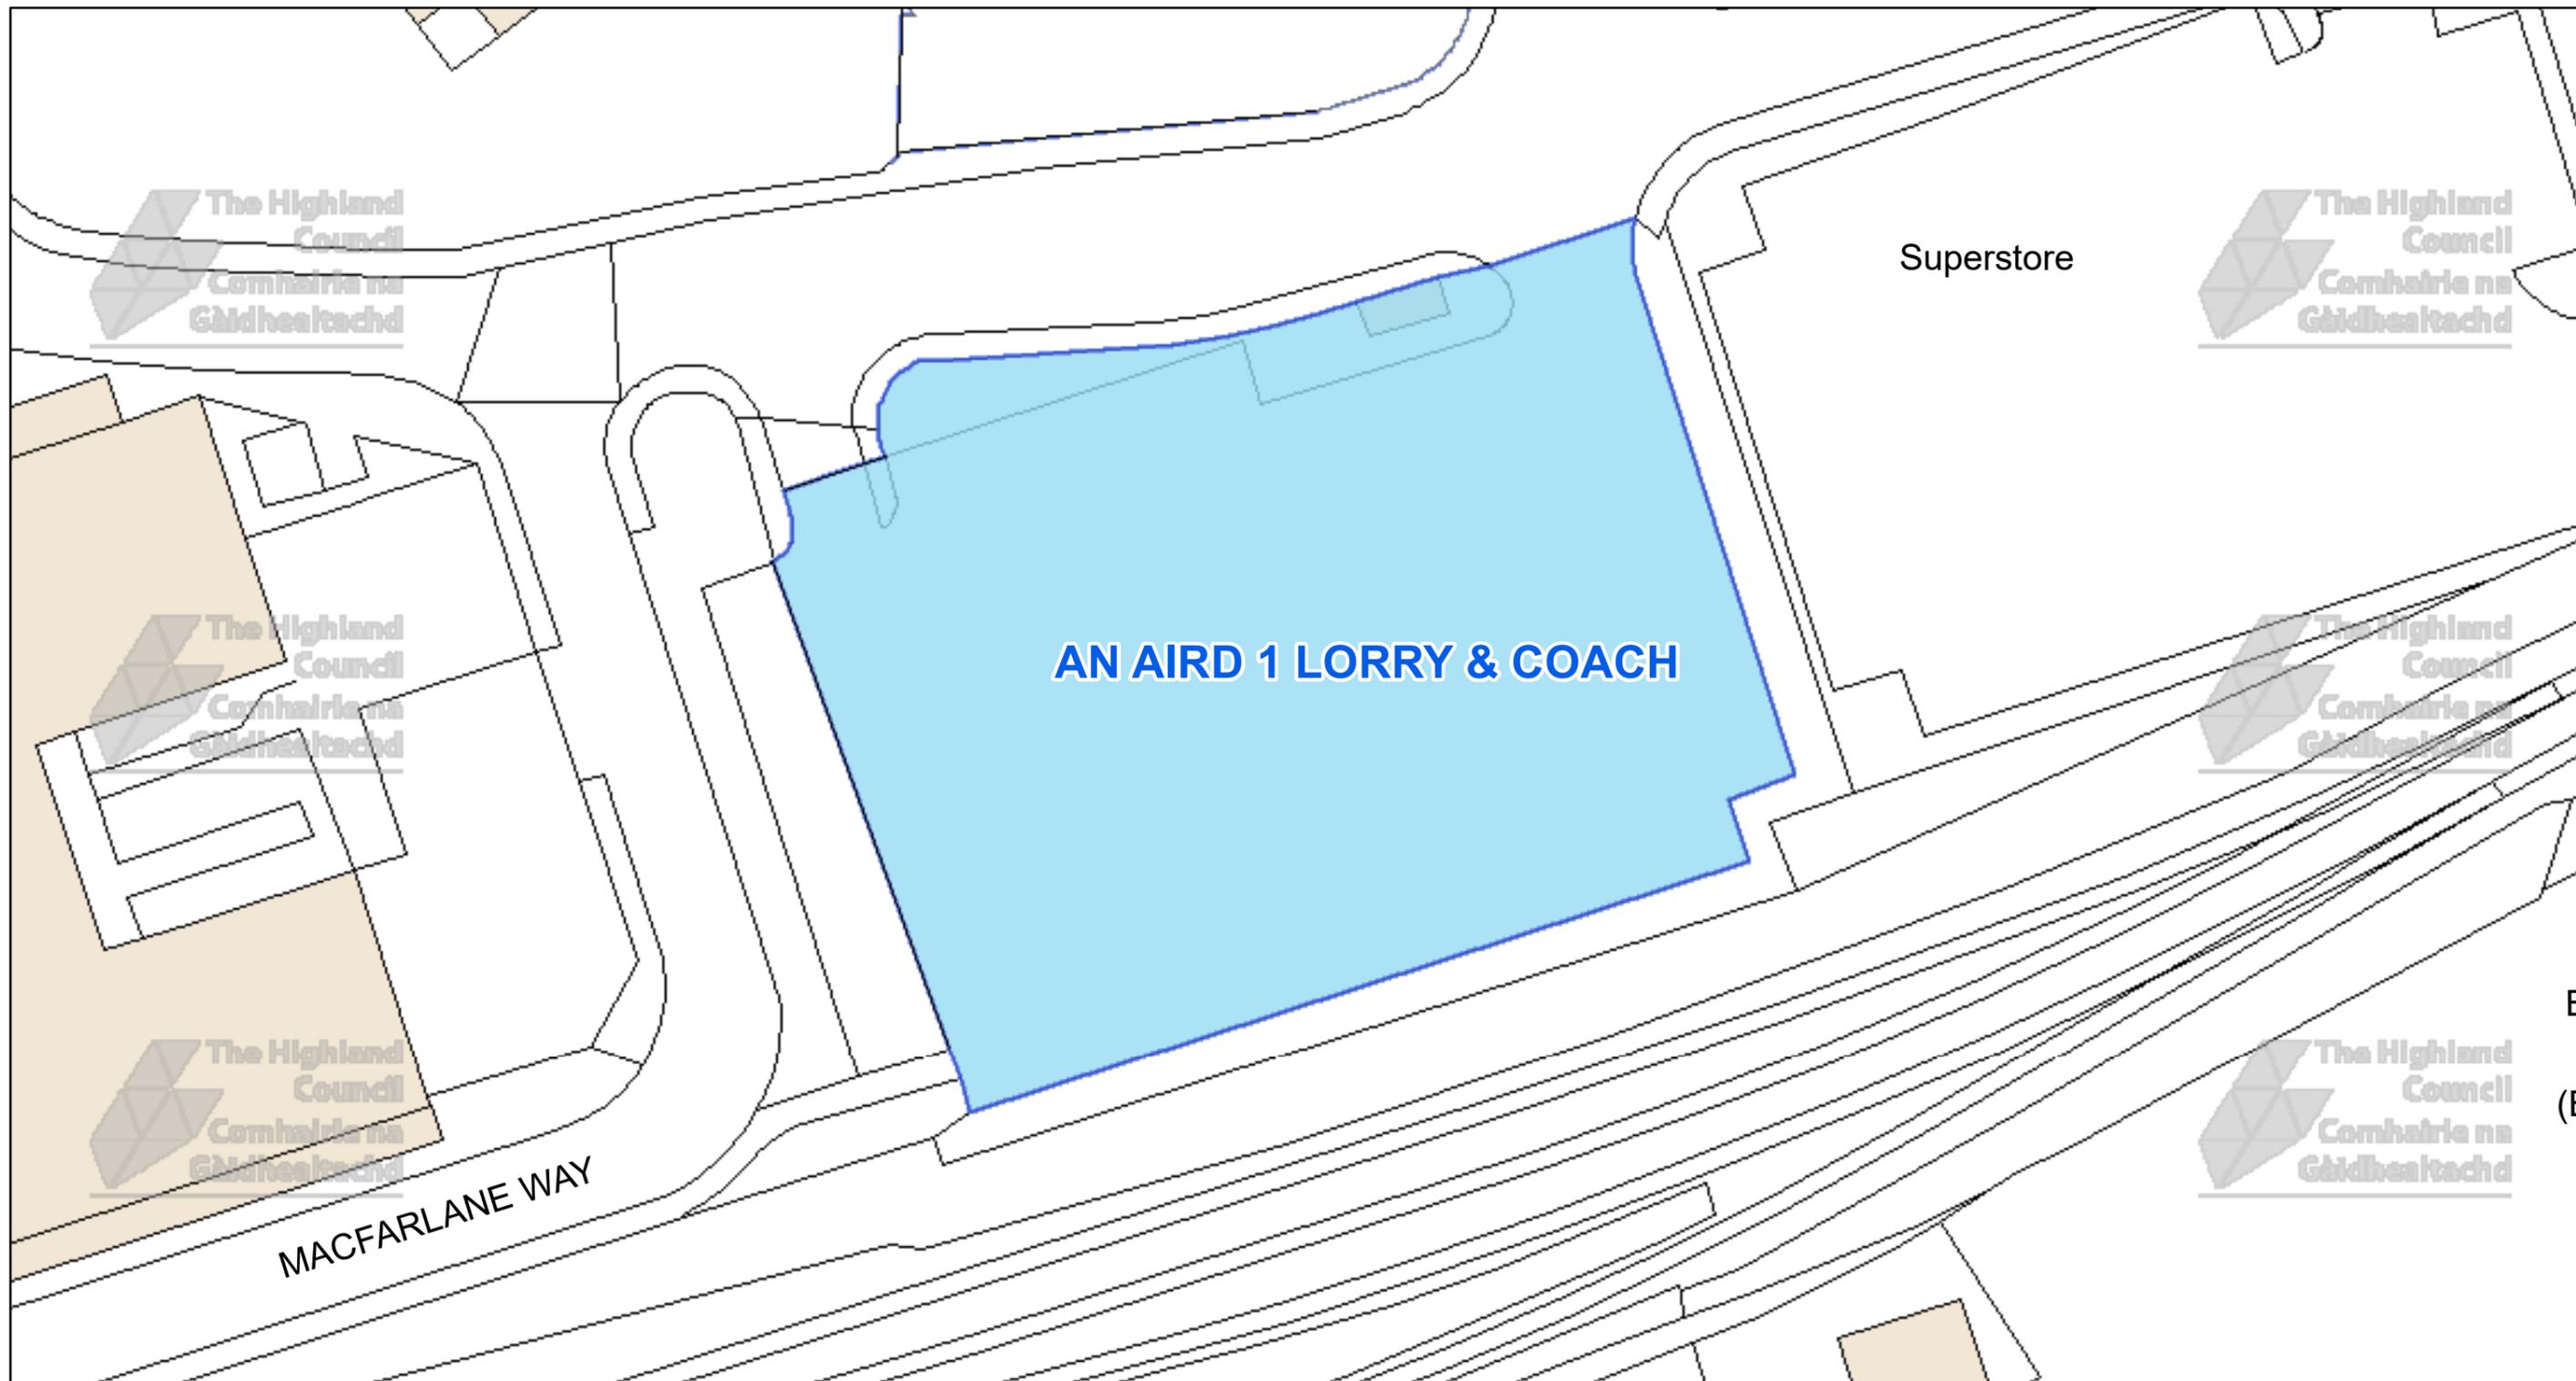

The Highland Council
 Headquarters
 Glenurquhart Rd
 Inverness
 IV35NX



This is the Off-Street Plan
 (CP0066) referred
 In the foregoing

The Highland
 (Off-Street Parking Places)
 (Decriminalised Parking
 Enforcement and Consolidation)
 (Variation Five) Order 2026

DATE

SCALE

Scale: 1:475

REFERENCE NUMBER

CP0066




Proper Officer

© Crown copyright and database rights 2025 Ordnance Survey AC0000849432
 The extent of the restrictions are 210,628 to 774,244 metres eastwards and 210,809 to 774,336 westwards using the British National Grid (EPSG 27700).

CAR PARK NAME:

An Aird 2 Car Park, Fort William

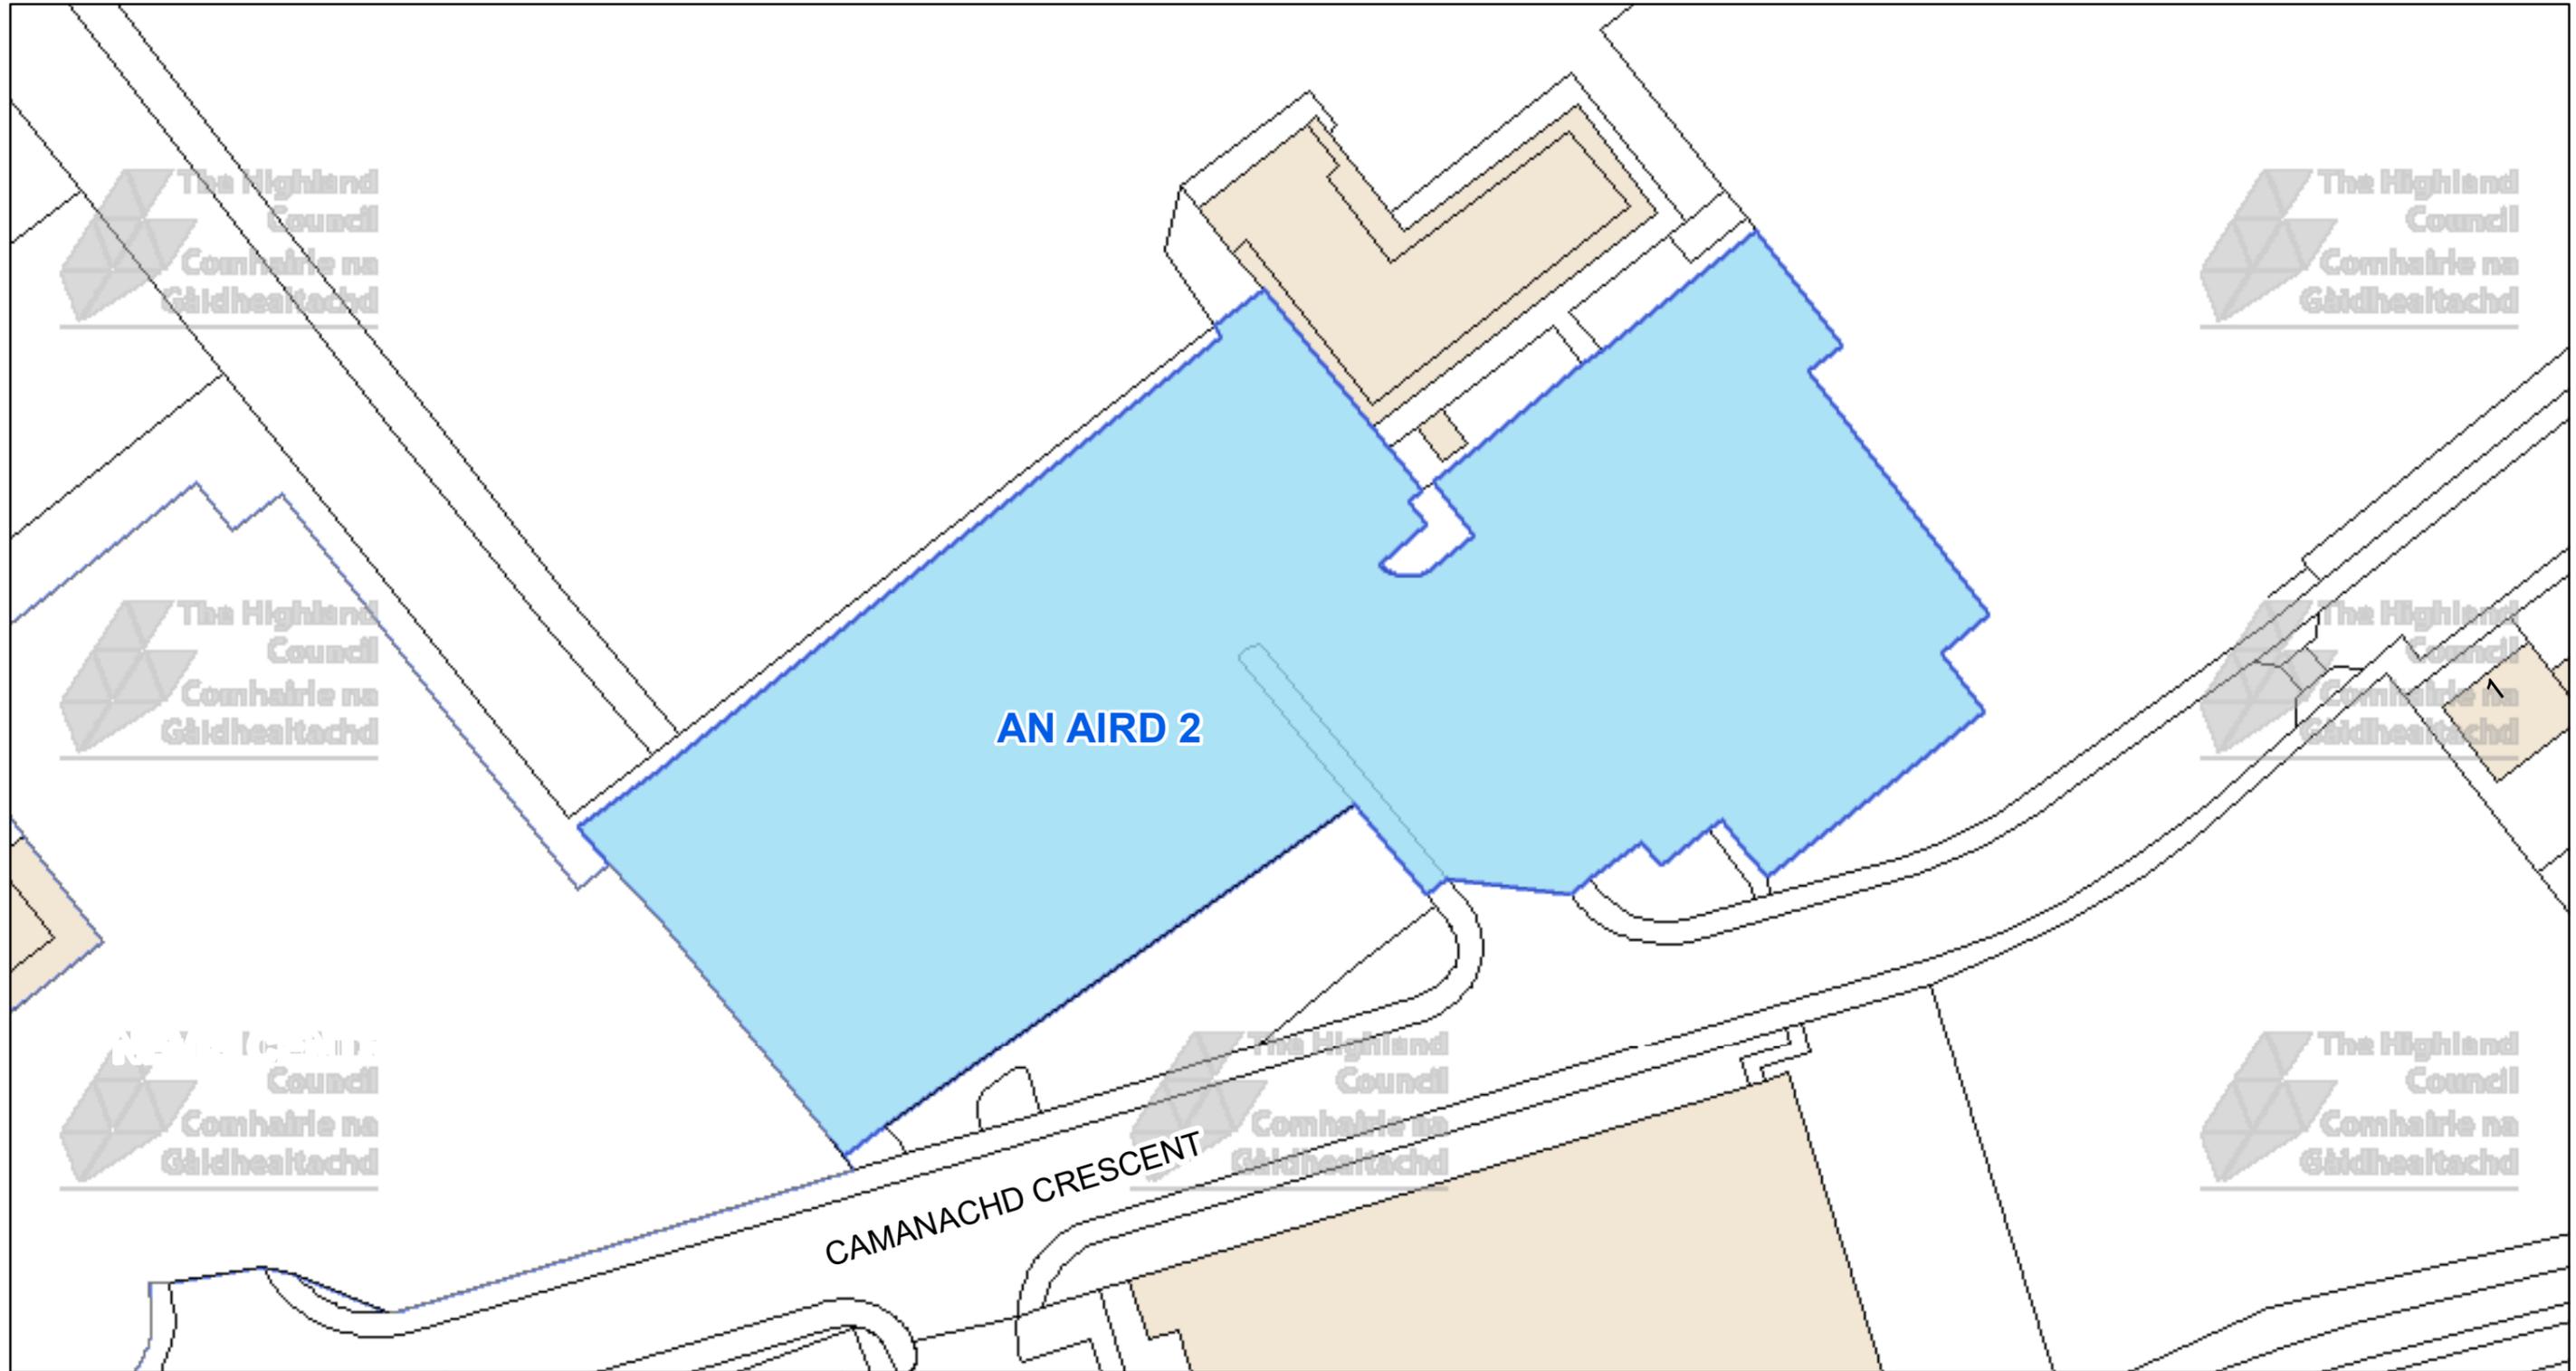

The Highland Council
Headquarters
Glenurquhart Rd
Inverness
IV35NX

© Crown copyright and database rights 2025 Ordnance Survey AC0000849432

The extent of the restrictions are 210,726 to 774,344 metres eastwards and 210,926 to 774,450 westwards using the British National Grid (EPSG 27700).



This is the Off-Street Plan (CP0067) referred In the foregoing

The Highland (Off-Street Parking Places) (Decriminalised Parking Enforcement and Consolidation) (Variation Five) Order 2026

Proper Officer

DATE

SCALE

Scale: 1:525


REFERENCE NUMBER

CP0067



CAR PARK NAME:

Parade Gardens Car Park, Fort William

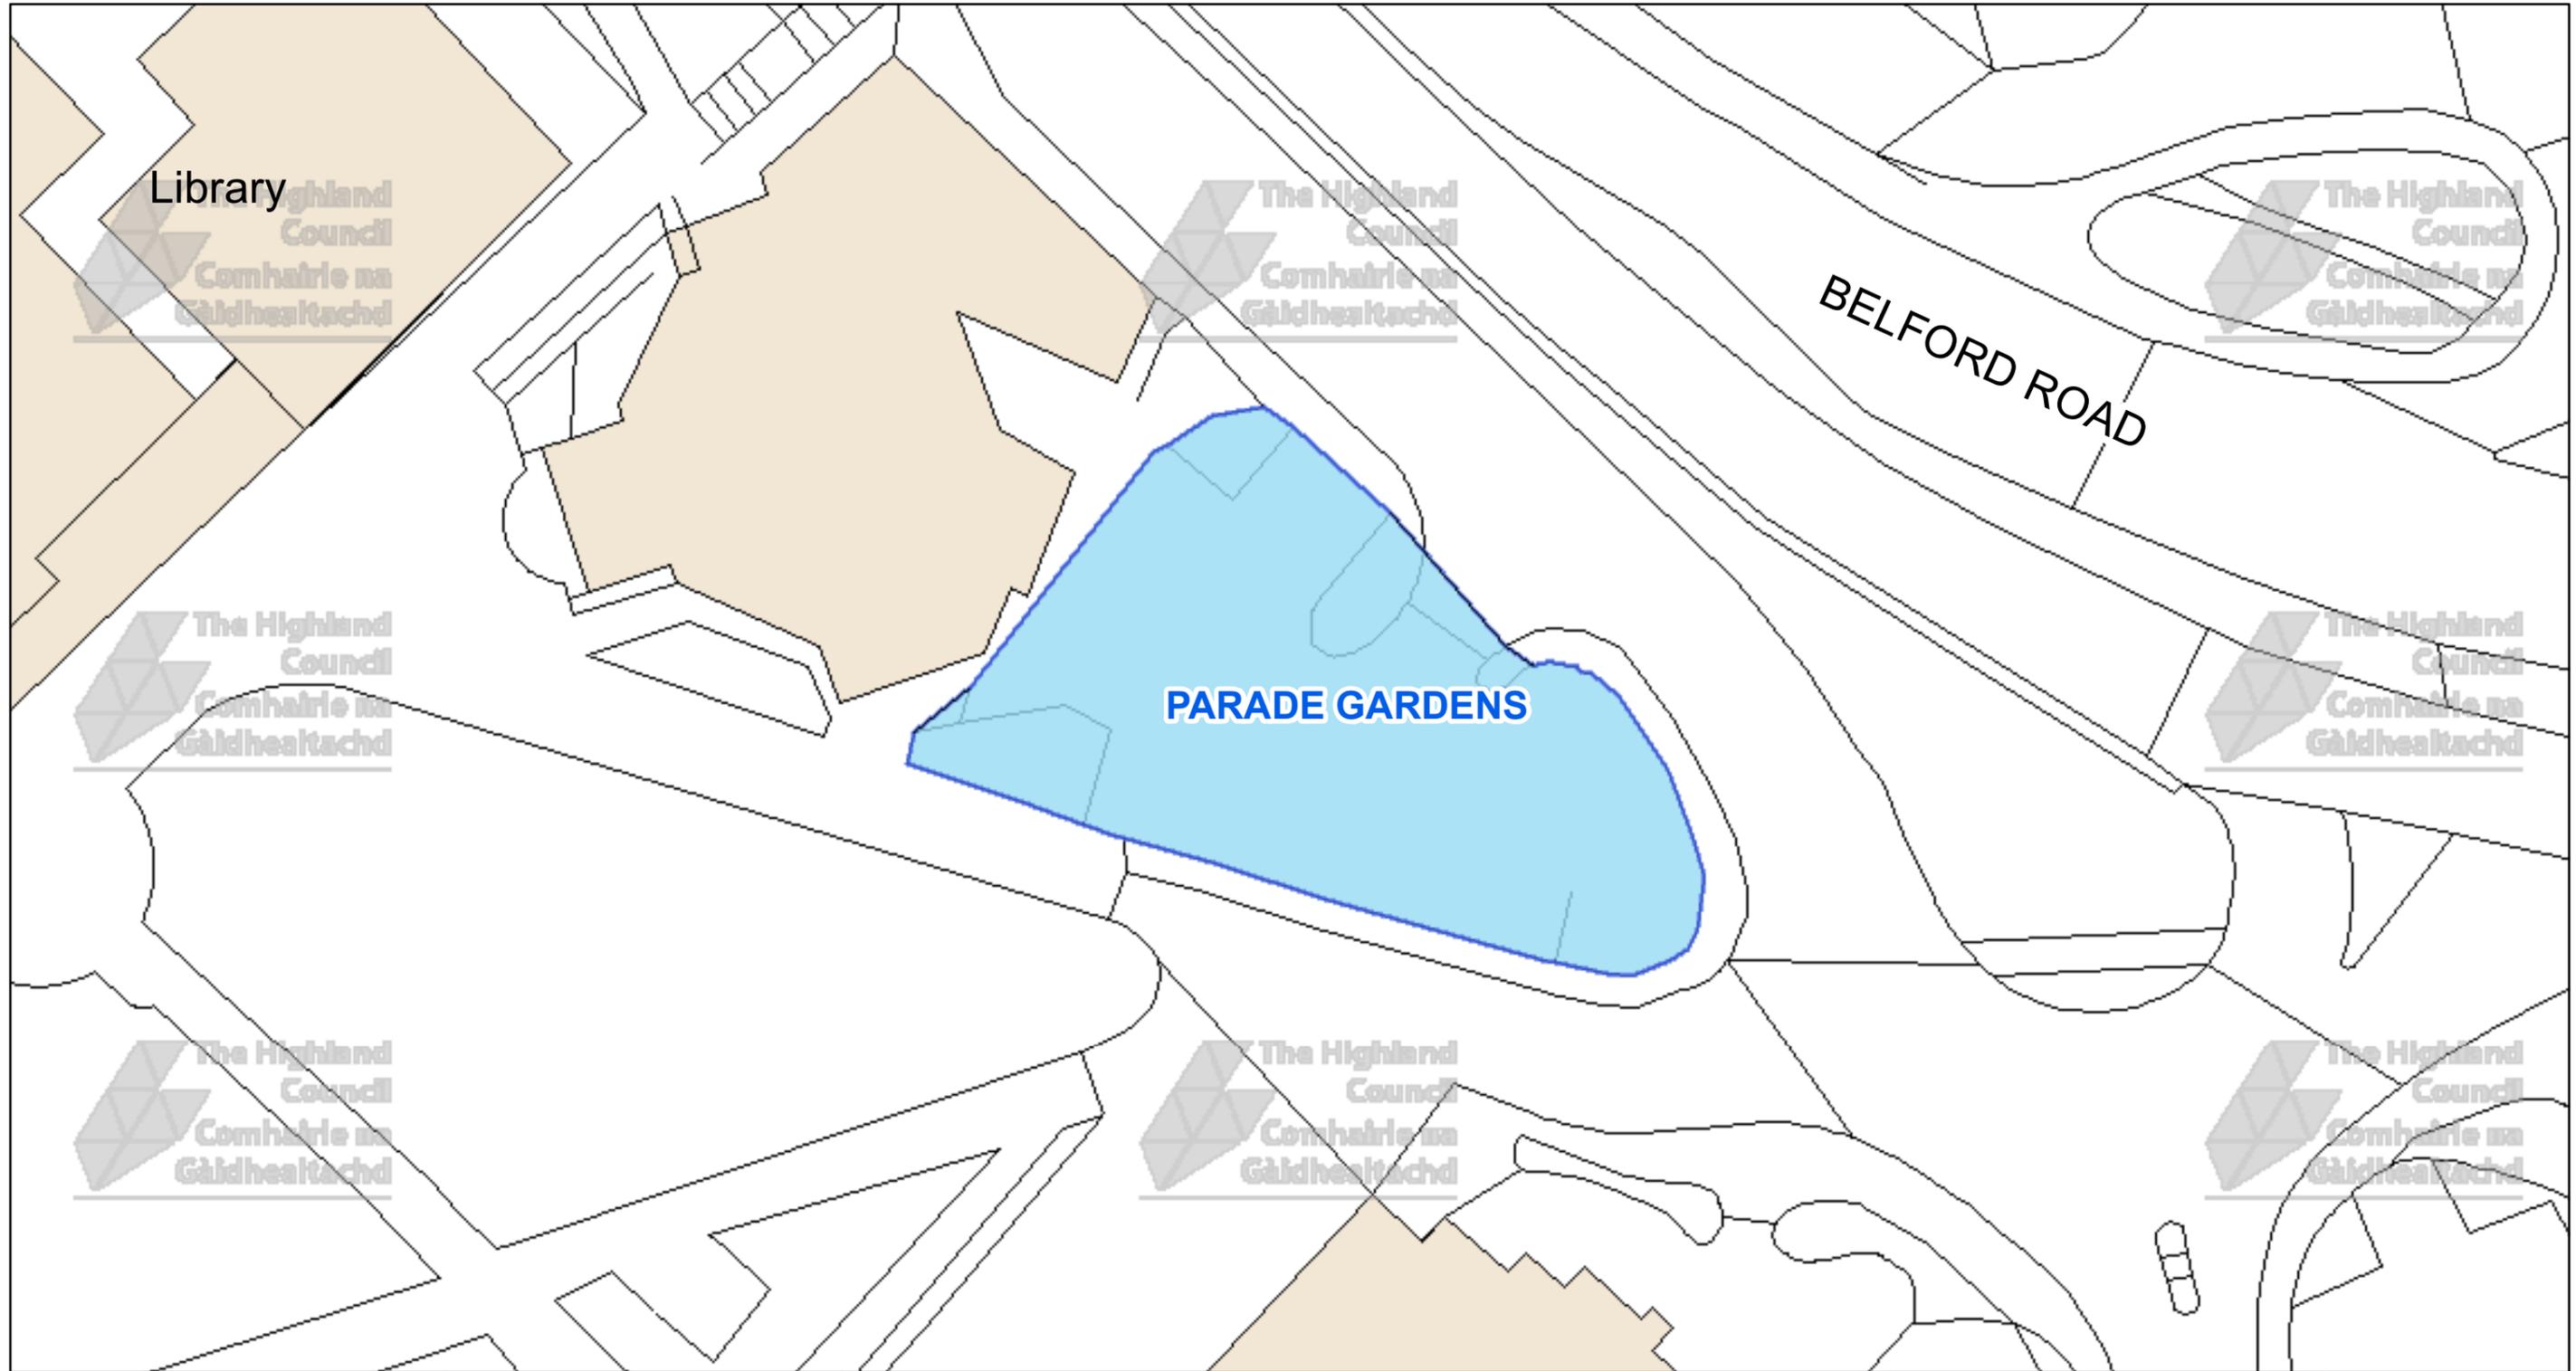

The Highland Council
 Headquarters
 Glenurquhart Rd
 Inverness
 IV35NX

© Crown copyright and database rights 2025 Ordnance Survey AC0000849432
 The extent of the restrictions are 210,411 to 774,078 metres eastwards and 210,554 to 774,155 westwards using the British National Grid (EPSG 27700).



This is the Off-Street Plan (CP0068) referred In the foregoing
 The Highland (Off-Street Parking Places) (Decriminalised Parking Enforcement and Consolidation) (Variation Five) Order 2026

Proper Officer

DATE

SCALE

Scale: 1:375


REFERENCE NUMBER

CP0068



CAR PARK NAME:

Middle Street Car Park, Fort William

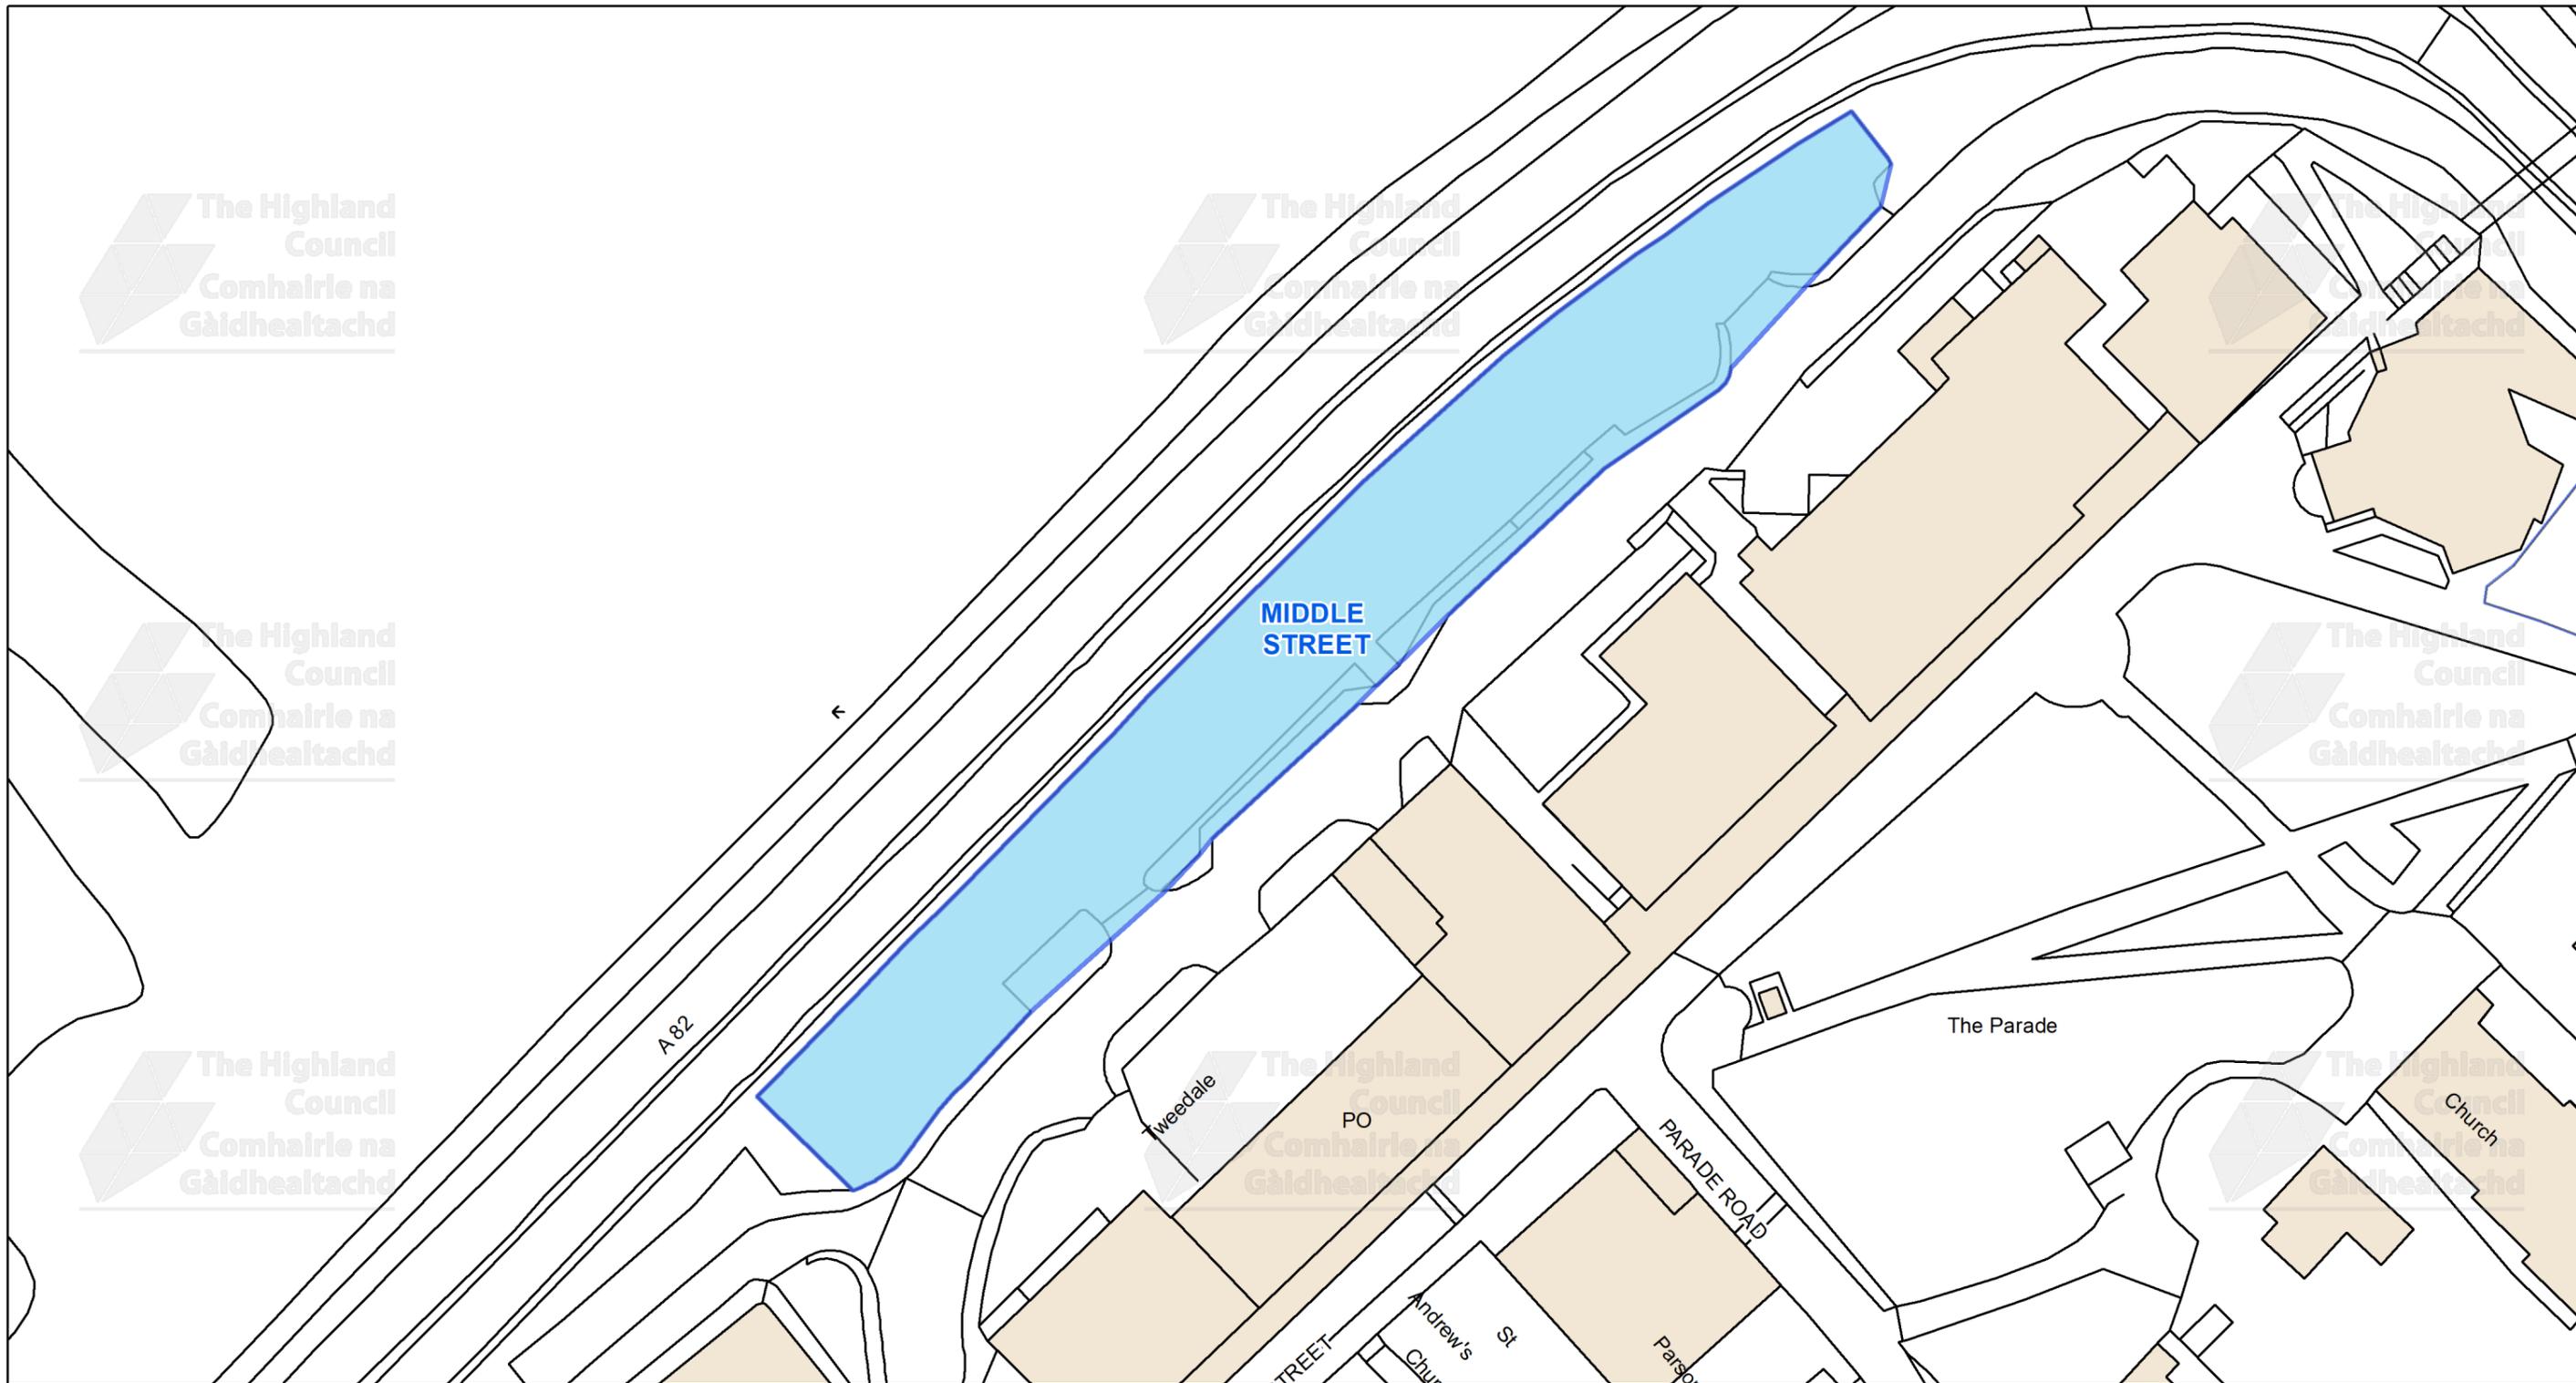


This is the Off-Street Plan
(CP0069) referred
In the foregoing

The Highland Council
(Off-Street Parking Places)
(Decriminalised Parking Enforcement
and Consolidation)
(Variation Five) Order 2026

Signed by Proper Officer

© Crown copyright and database
rights 2025 Ordnance Survey AC0000849432

The extent of the restrictions are 210,158 to 774,015
metres eastwards and 210,464 to 774,186
westwards using the British National Grid (EPSG 27700)

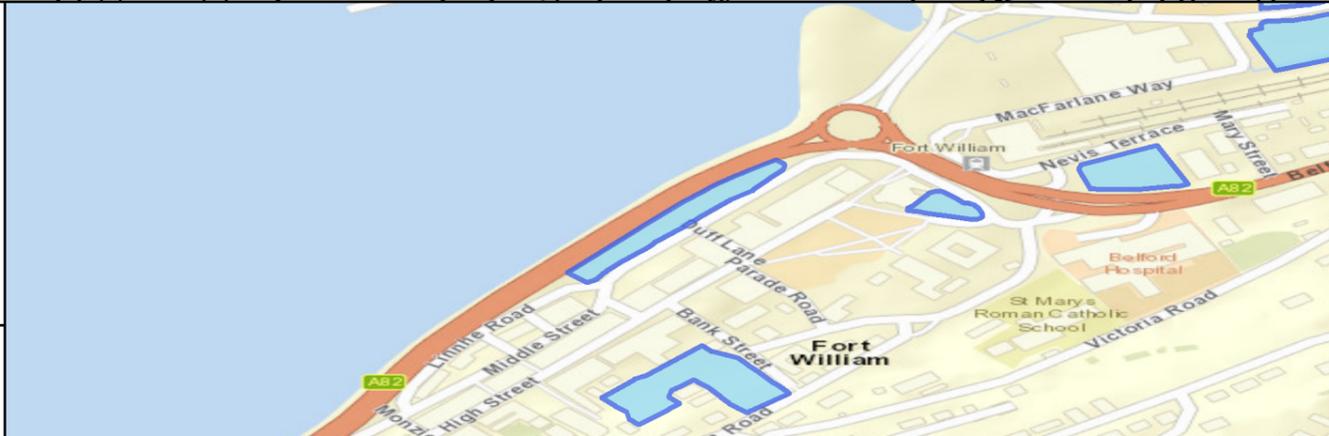

The Highland Council
Headquarters
Glenurquhart Rd
Inverness
IV35NX

SCALE
1:800

DATE


REFERENCE NUMBER

CP0069



CAR PARK NAME:

Transport Centre Car Park, Fort William

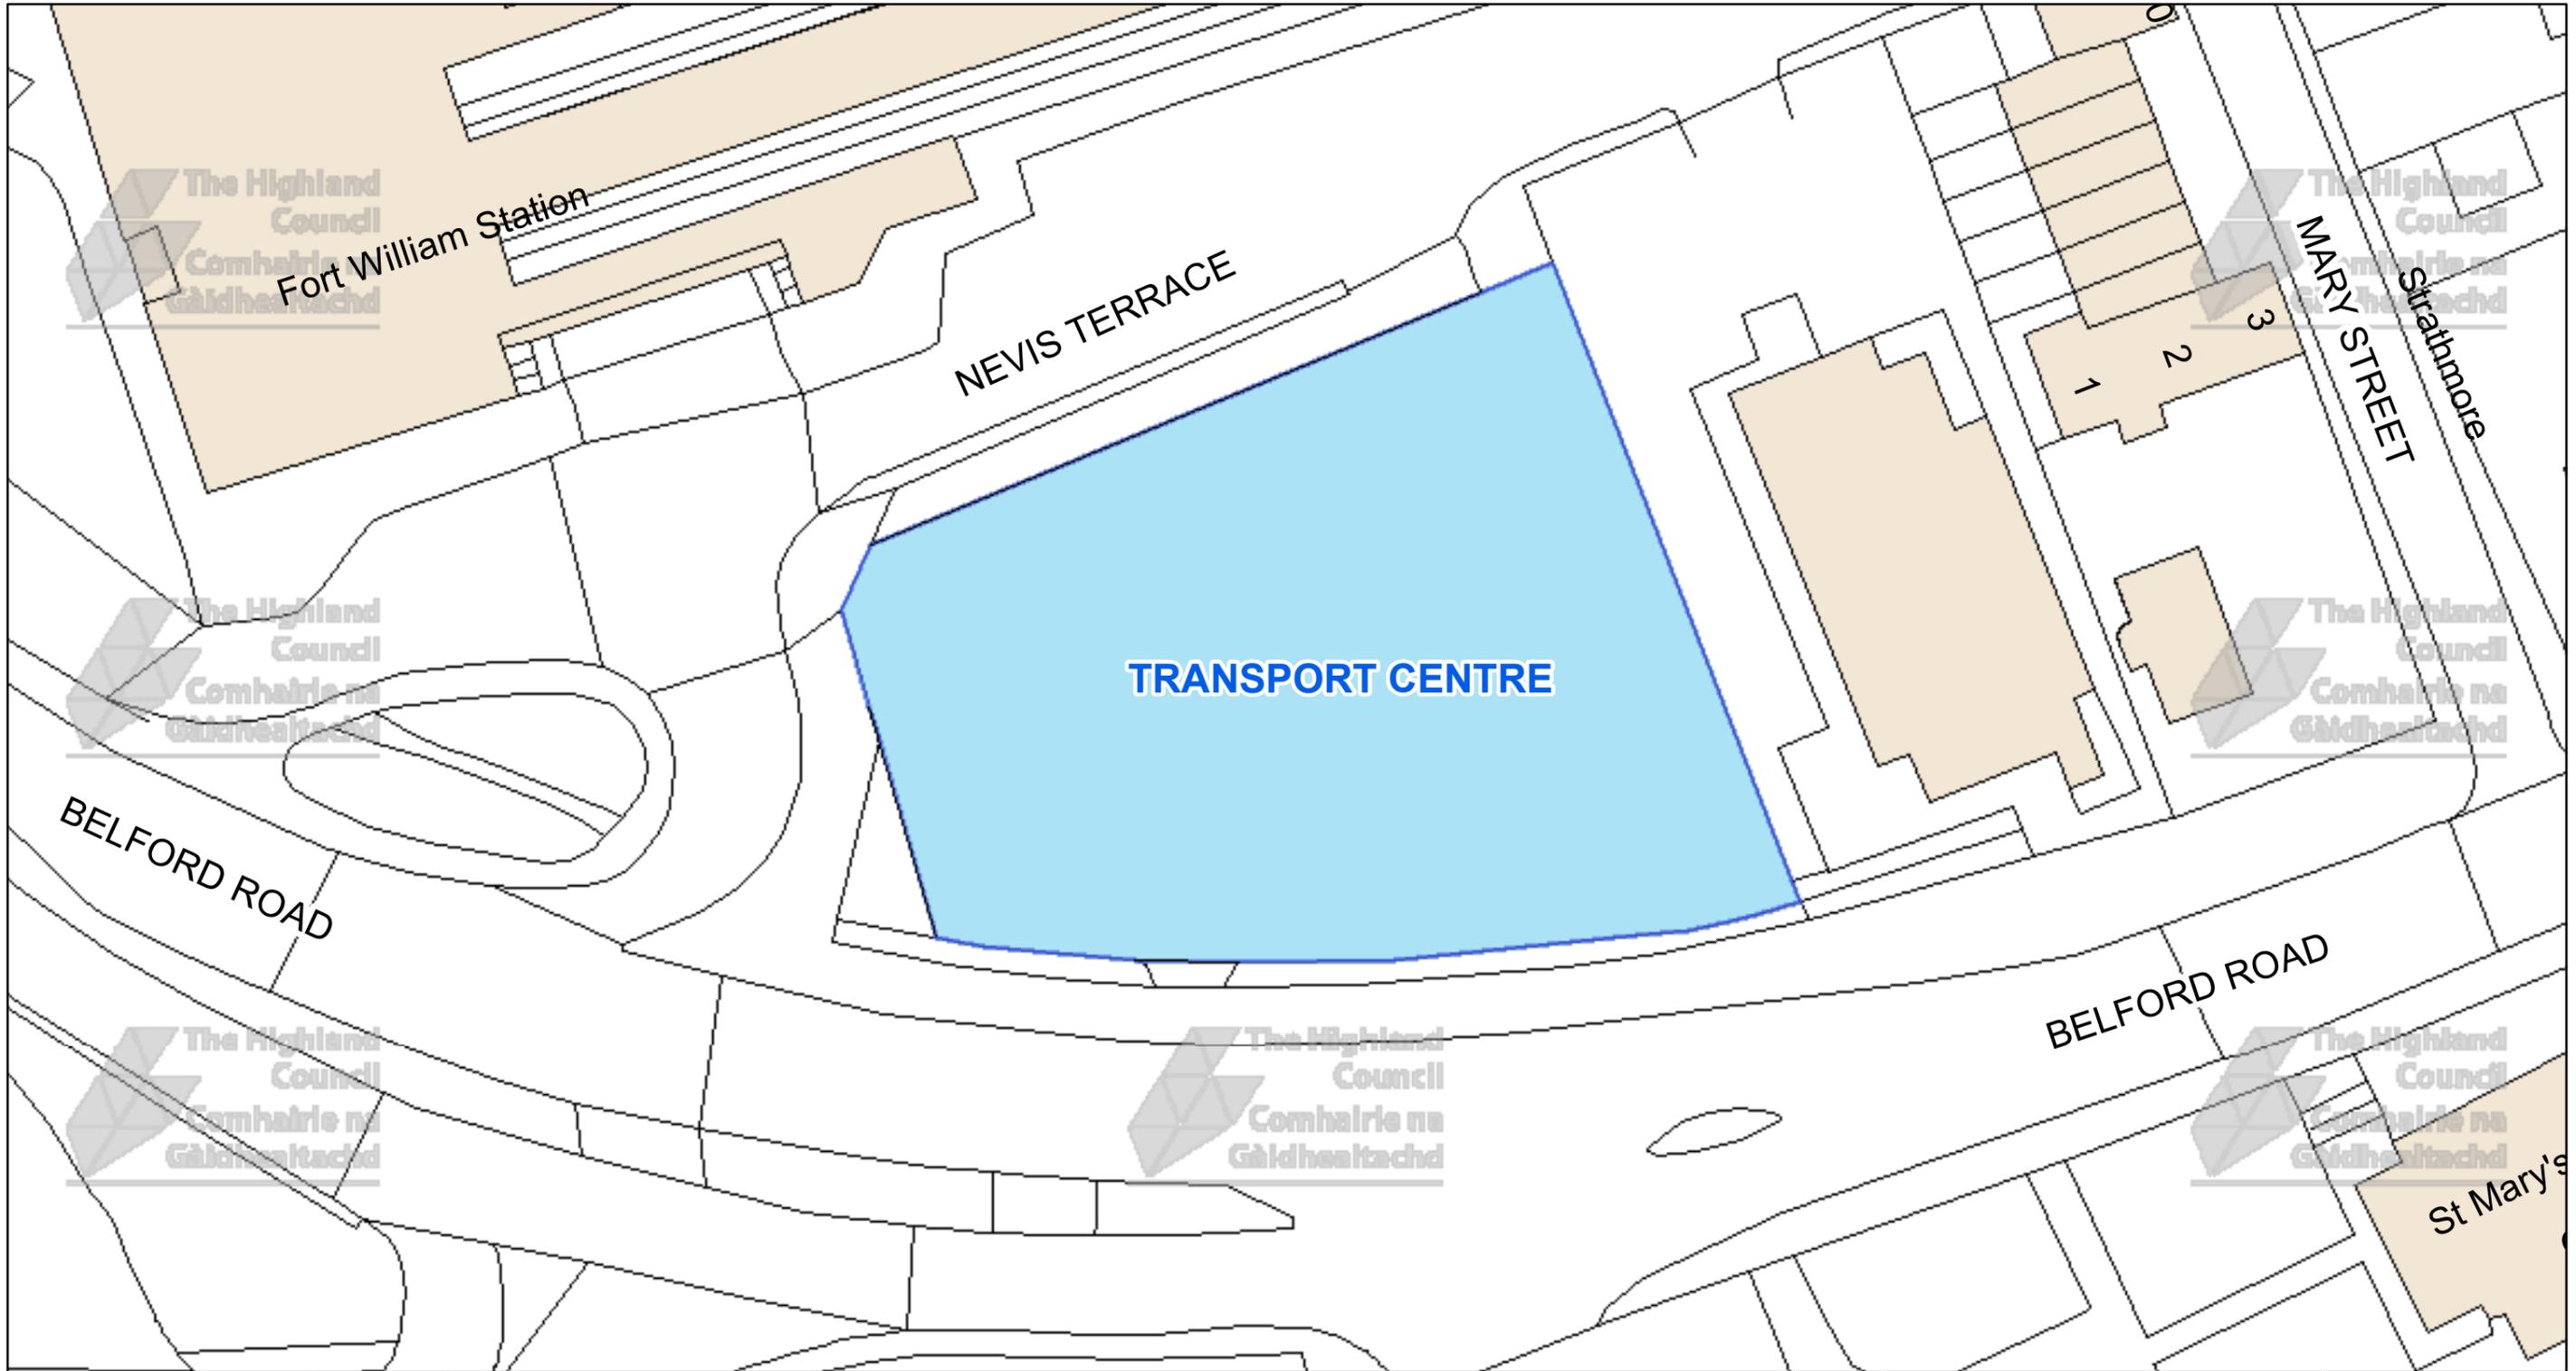

The Highland Council
Headquarters
Glenurquhart Rd
Inverness
IV35NX

© Crown copyright and database rights 2025 Ordnance Survey AC0000849432
The extent of the restrictions are 210,512 to 774,103 metres eastwards and 210,681 to 774,194 westwards using the British National Grid (EPSG 27700).



This is the Off-Street Plan (CP0070) referred In the foregoing

The Highland (Off-Street Parking Places) (Decriminalised Parking Enforcement and Consolidation) (Variation Five) Order 2026

Proper Officer

DATE

SCALE

Scale: 1:450


REFERENCE NUMBER

CP0070



CAR PARK NAME:

Viewforth Car Park, Fort William

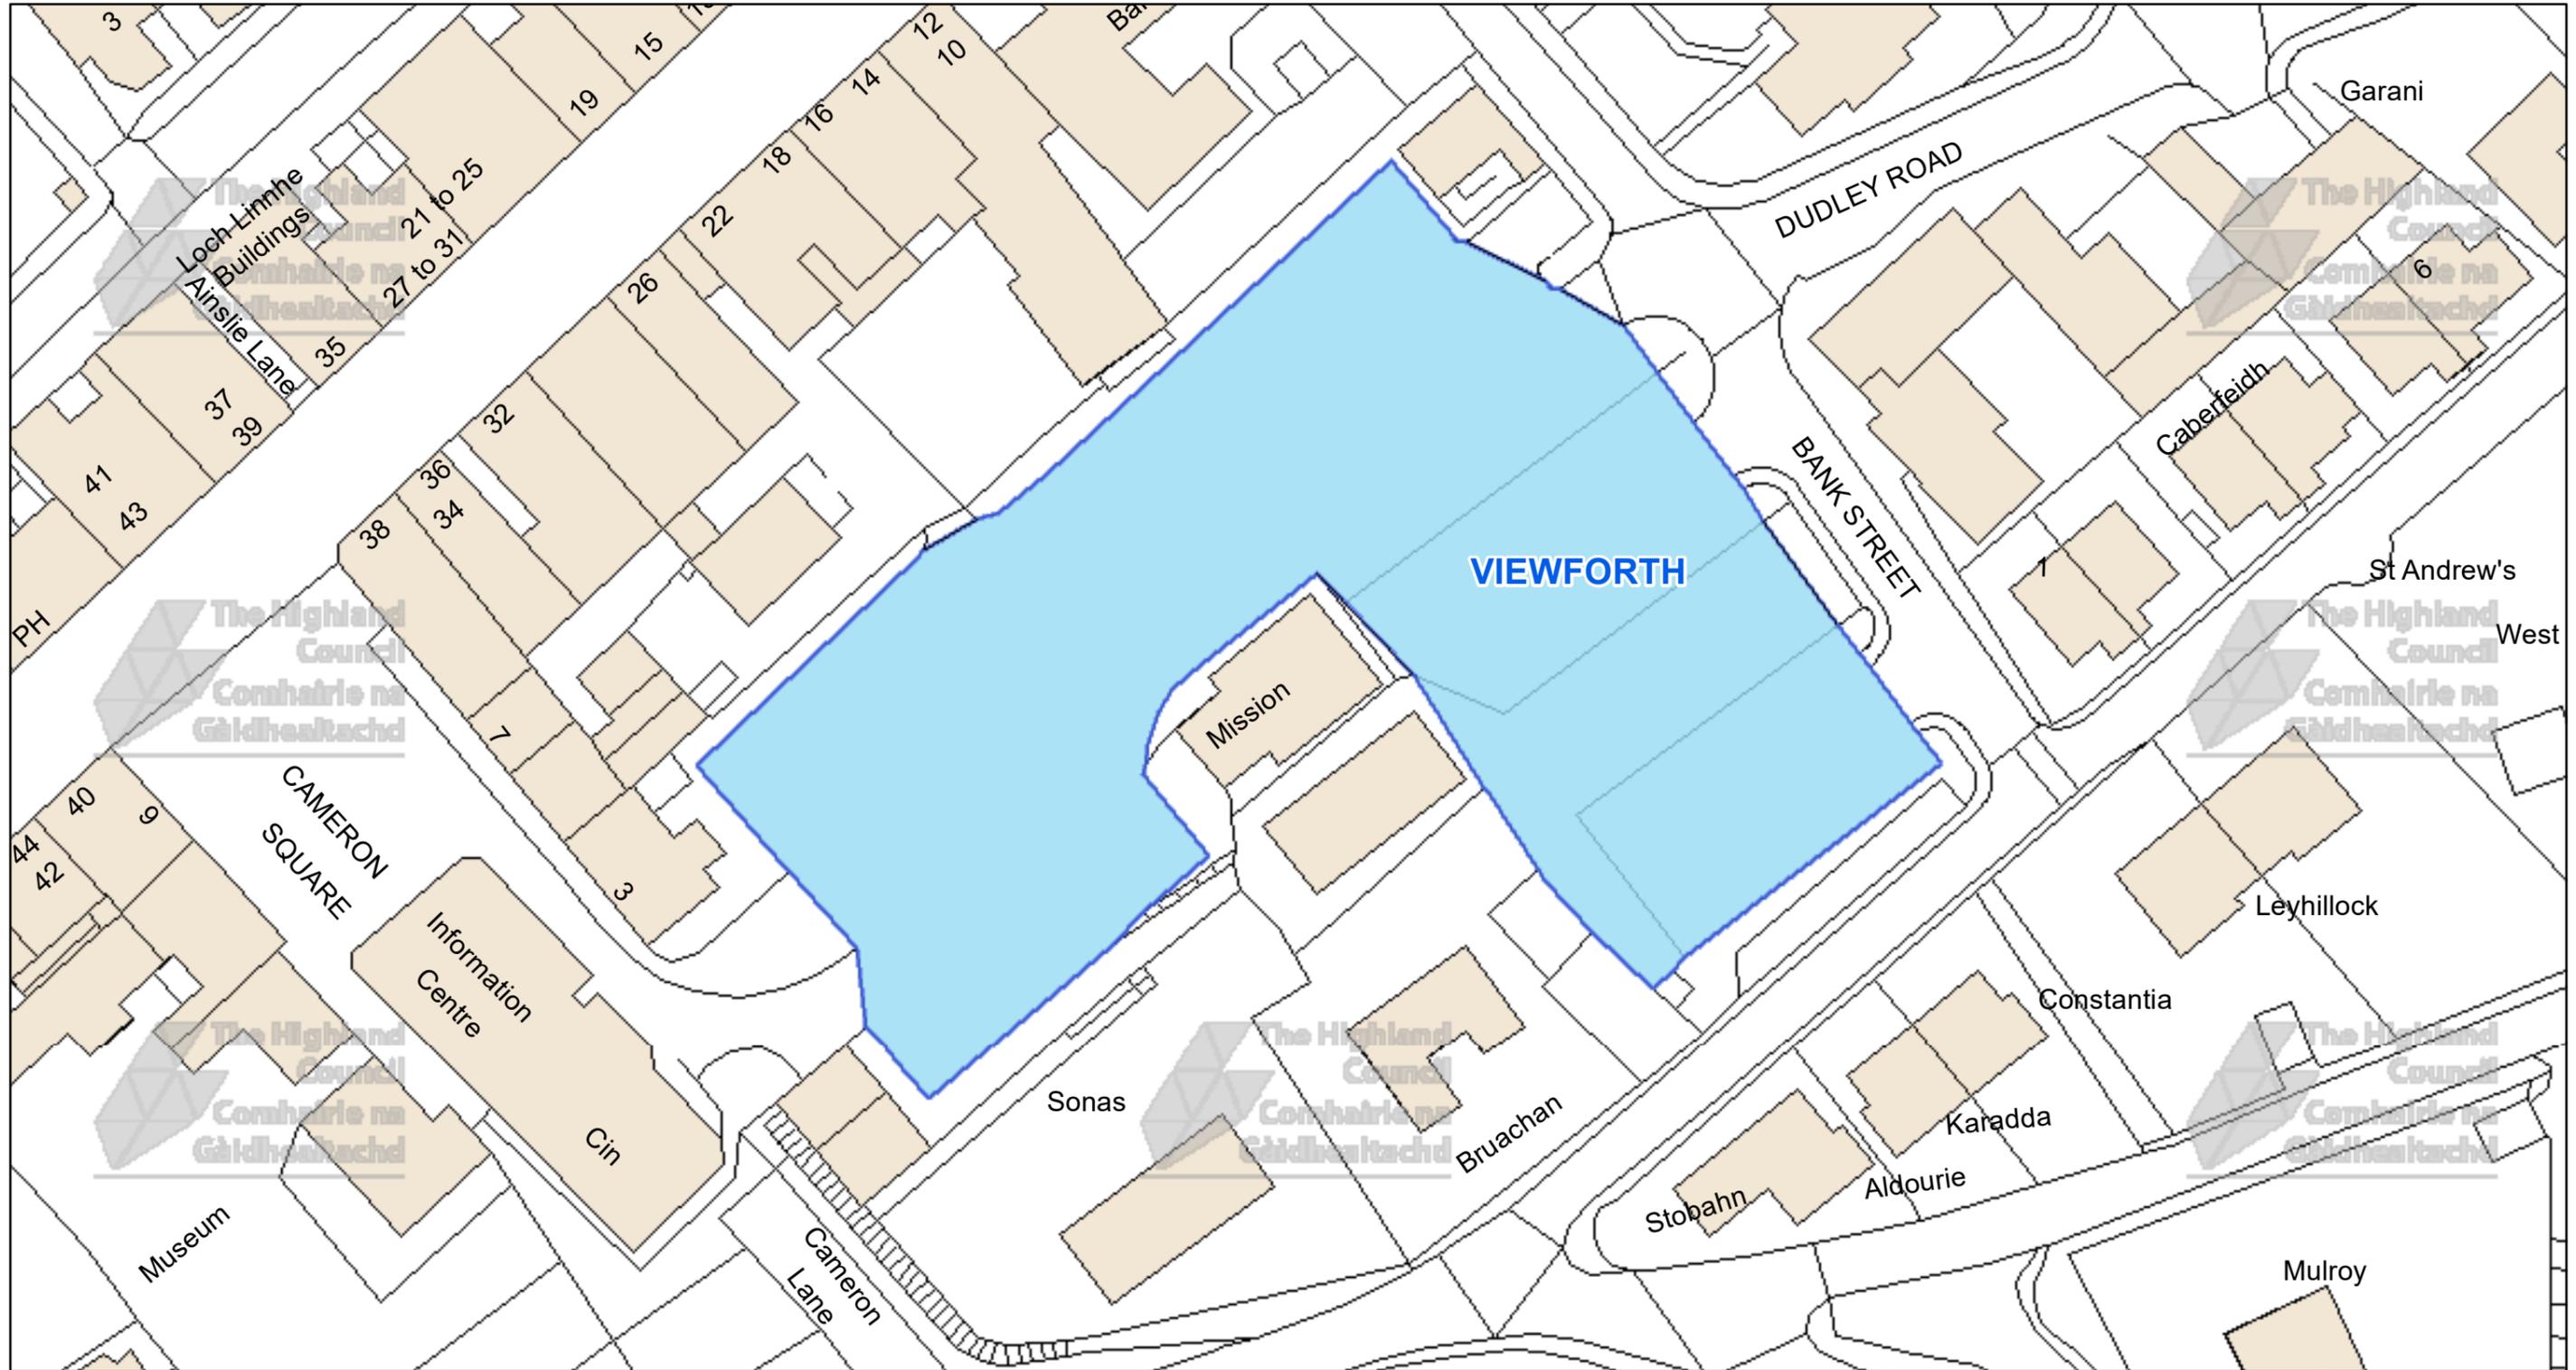

The Highland Council
Headquarters
Glenurquhart Rd
Inverness
IV35NX

© Crown copyright and database rights 2025 Ordnance Survey AC0000849432
The extent of the restrictions are 210,205 to 773,853 metres eastwards and 210,434 to 773,982 westwards using the British National Grid (EPSG 27700).



This is the Off-Street Plan (CP0071) referred In the foregoing

The Highland (Off-Street Parking Places) (Decriminalised Parking Enforcement and Consolidation) (Variation Five) Order 2026

Proper Officer

DATE

SCALE

Scale: 1:600


REFERENCE NUMBER

CP0071



CAR PARK NAME:

West End Car Park, Fort William

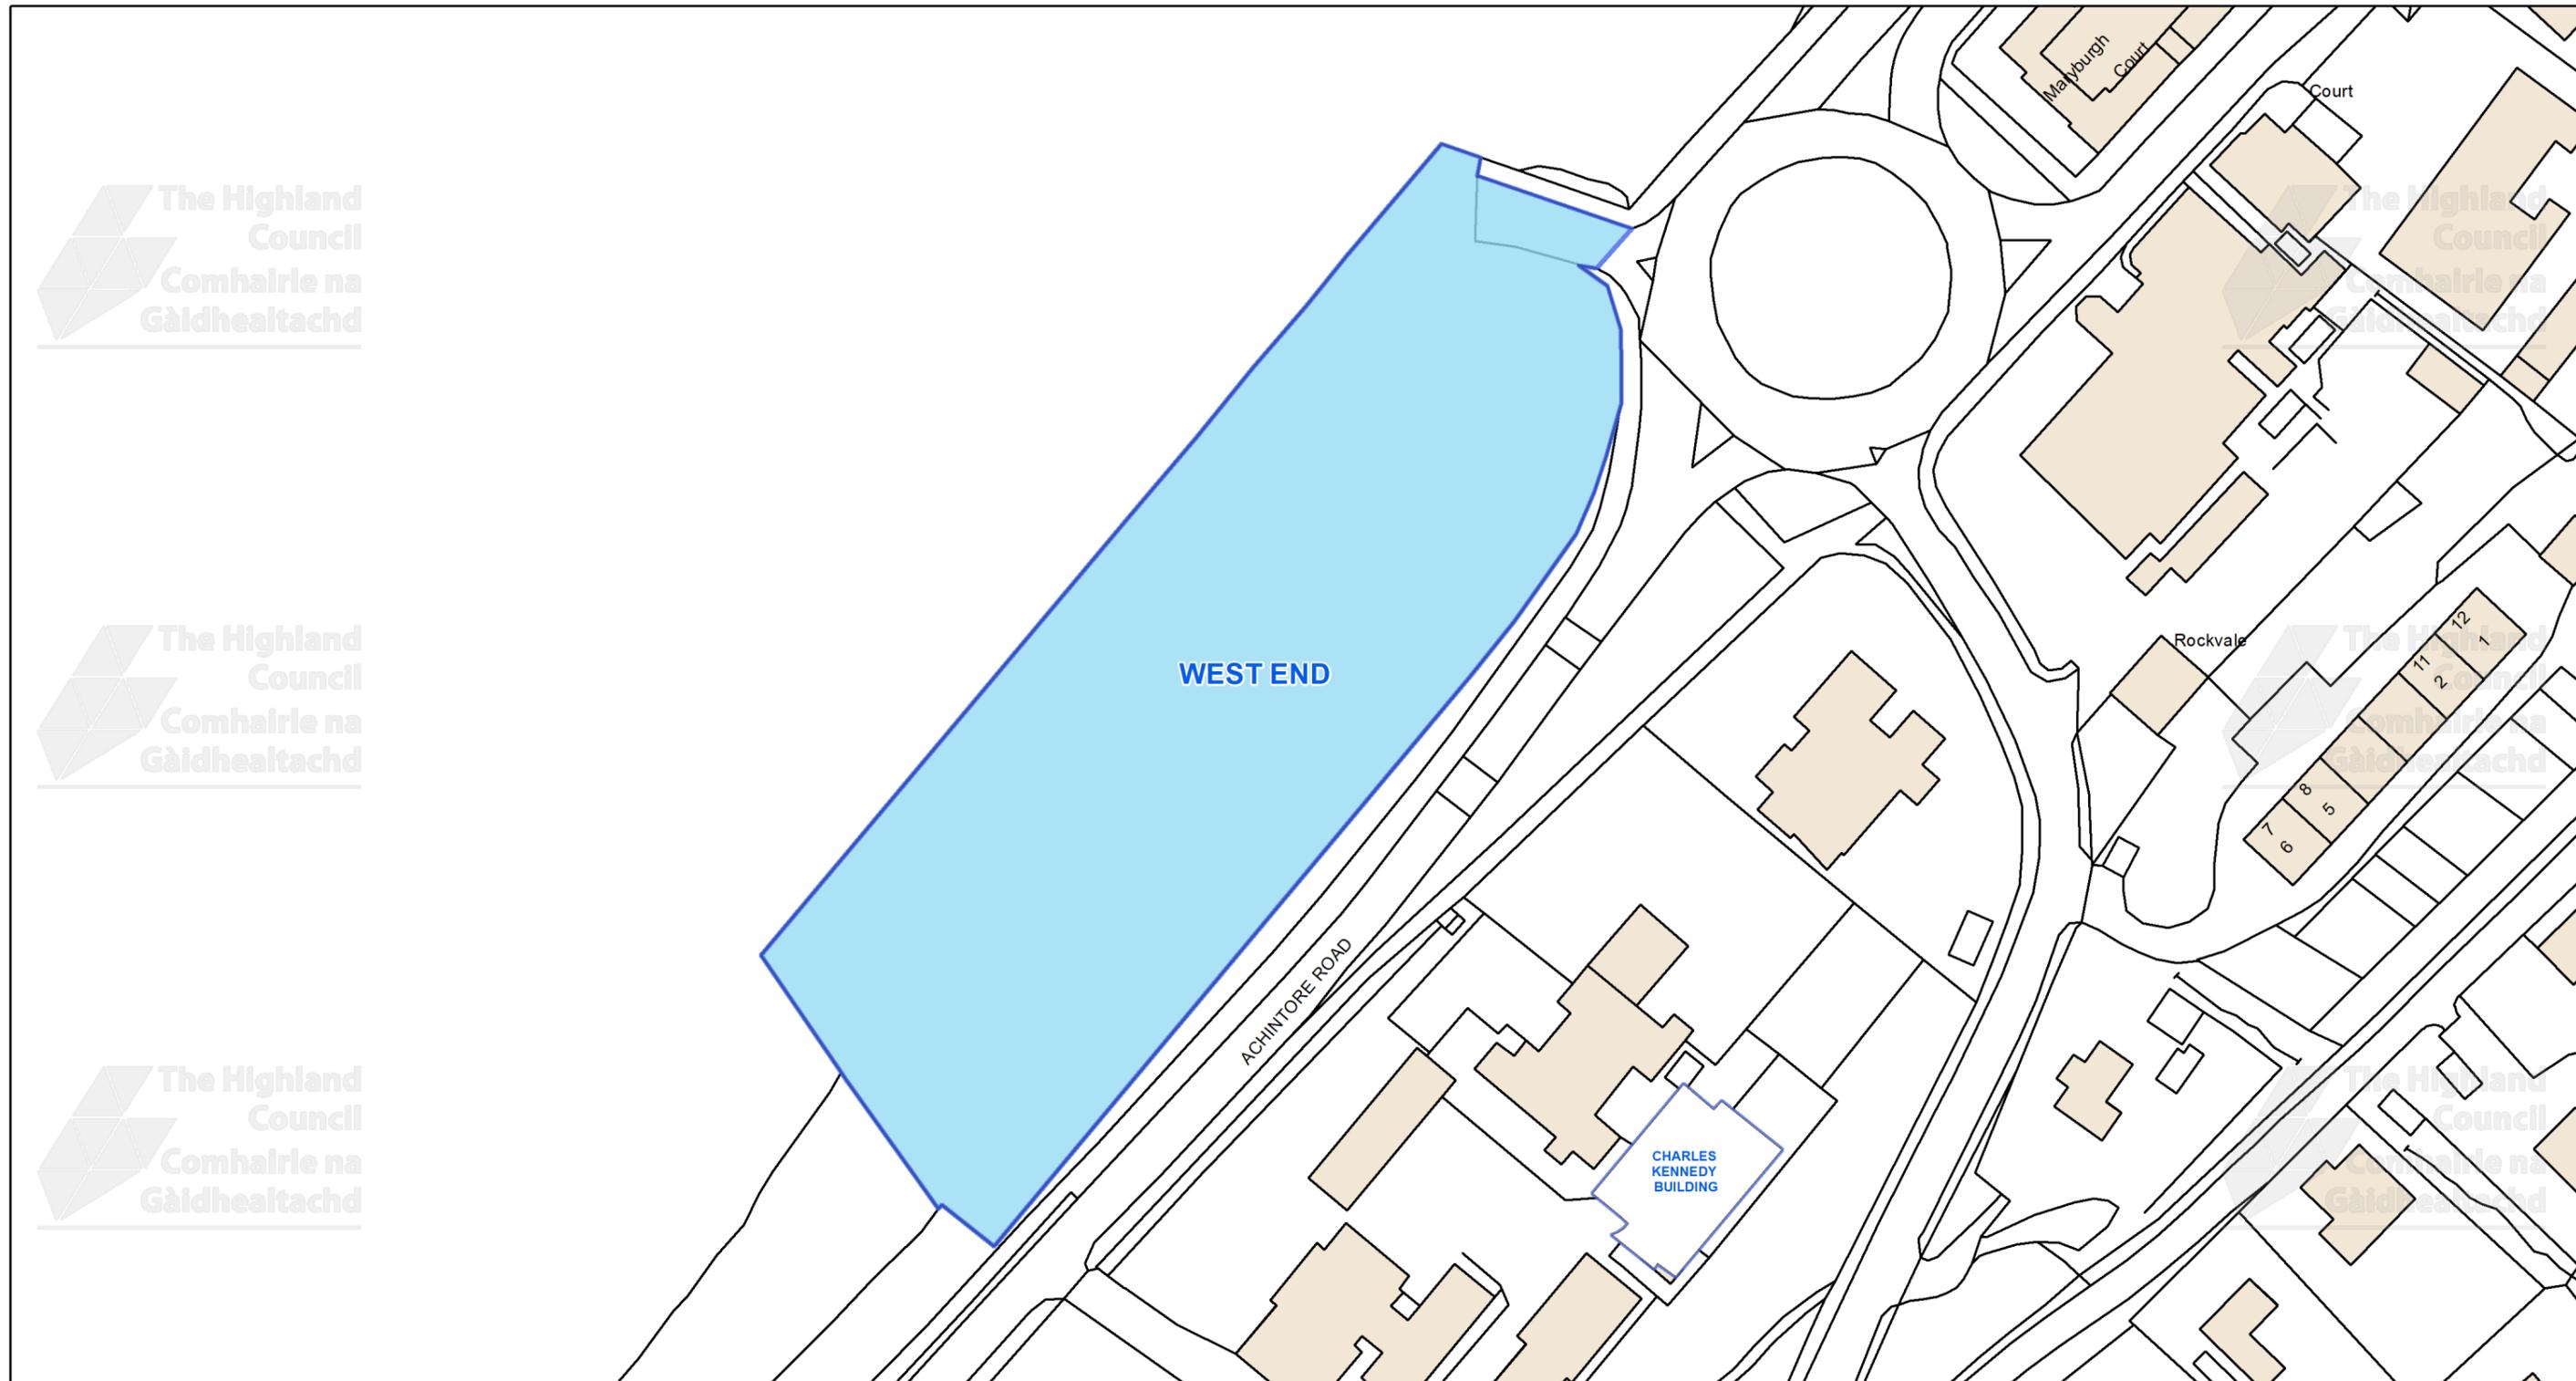

This is the Off-Street Plan
(CP0072) referred
In the foregoing

The Highland Council
(Off-Street Parking Places)
(Decriminalised Parking Enforcement
and Consolidation)
(Variation Five) Order 2026

Signed by Proper Officer

© Crown copyright and database
rights 2025 Ordnance Survey AC0000849432
The extent of the restrictions are 209,611 to 773,475
metres eastwards and 209,970 to 773,672
westwards using the British National Grid (EPSG 27700)



The Highland Council
Headquarters
Glenurquhart Rd
Inverness
IV35NX

SCALE
1:950

DATE


REFERENCE NUMBER

CP0072



CAR PARK NAME:

Village Car Park, Ballachulish

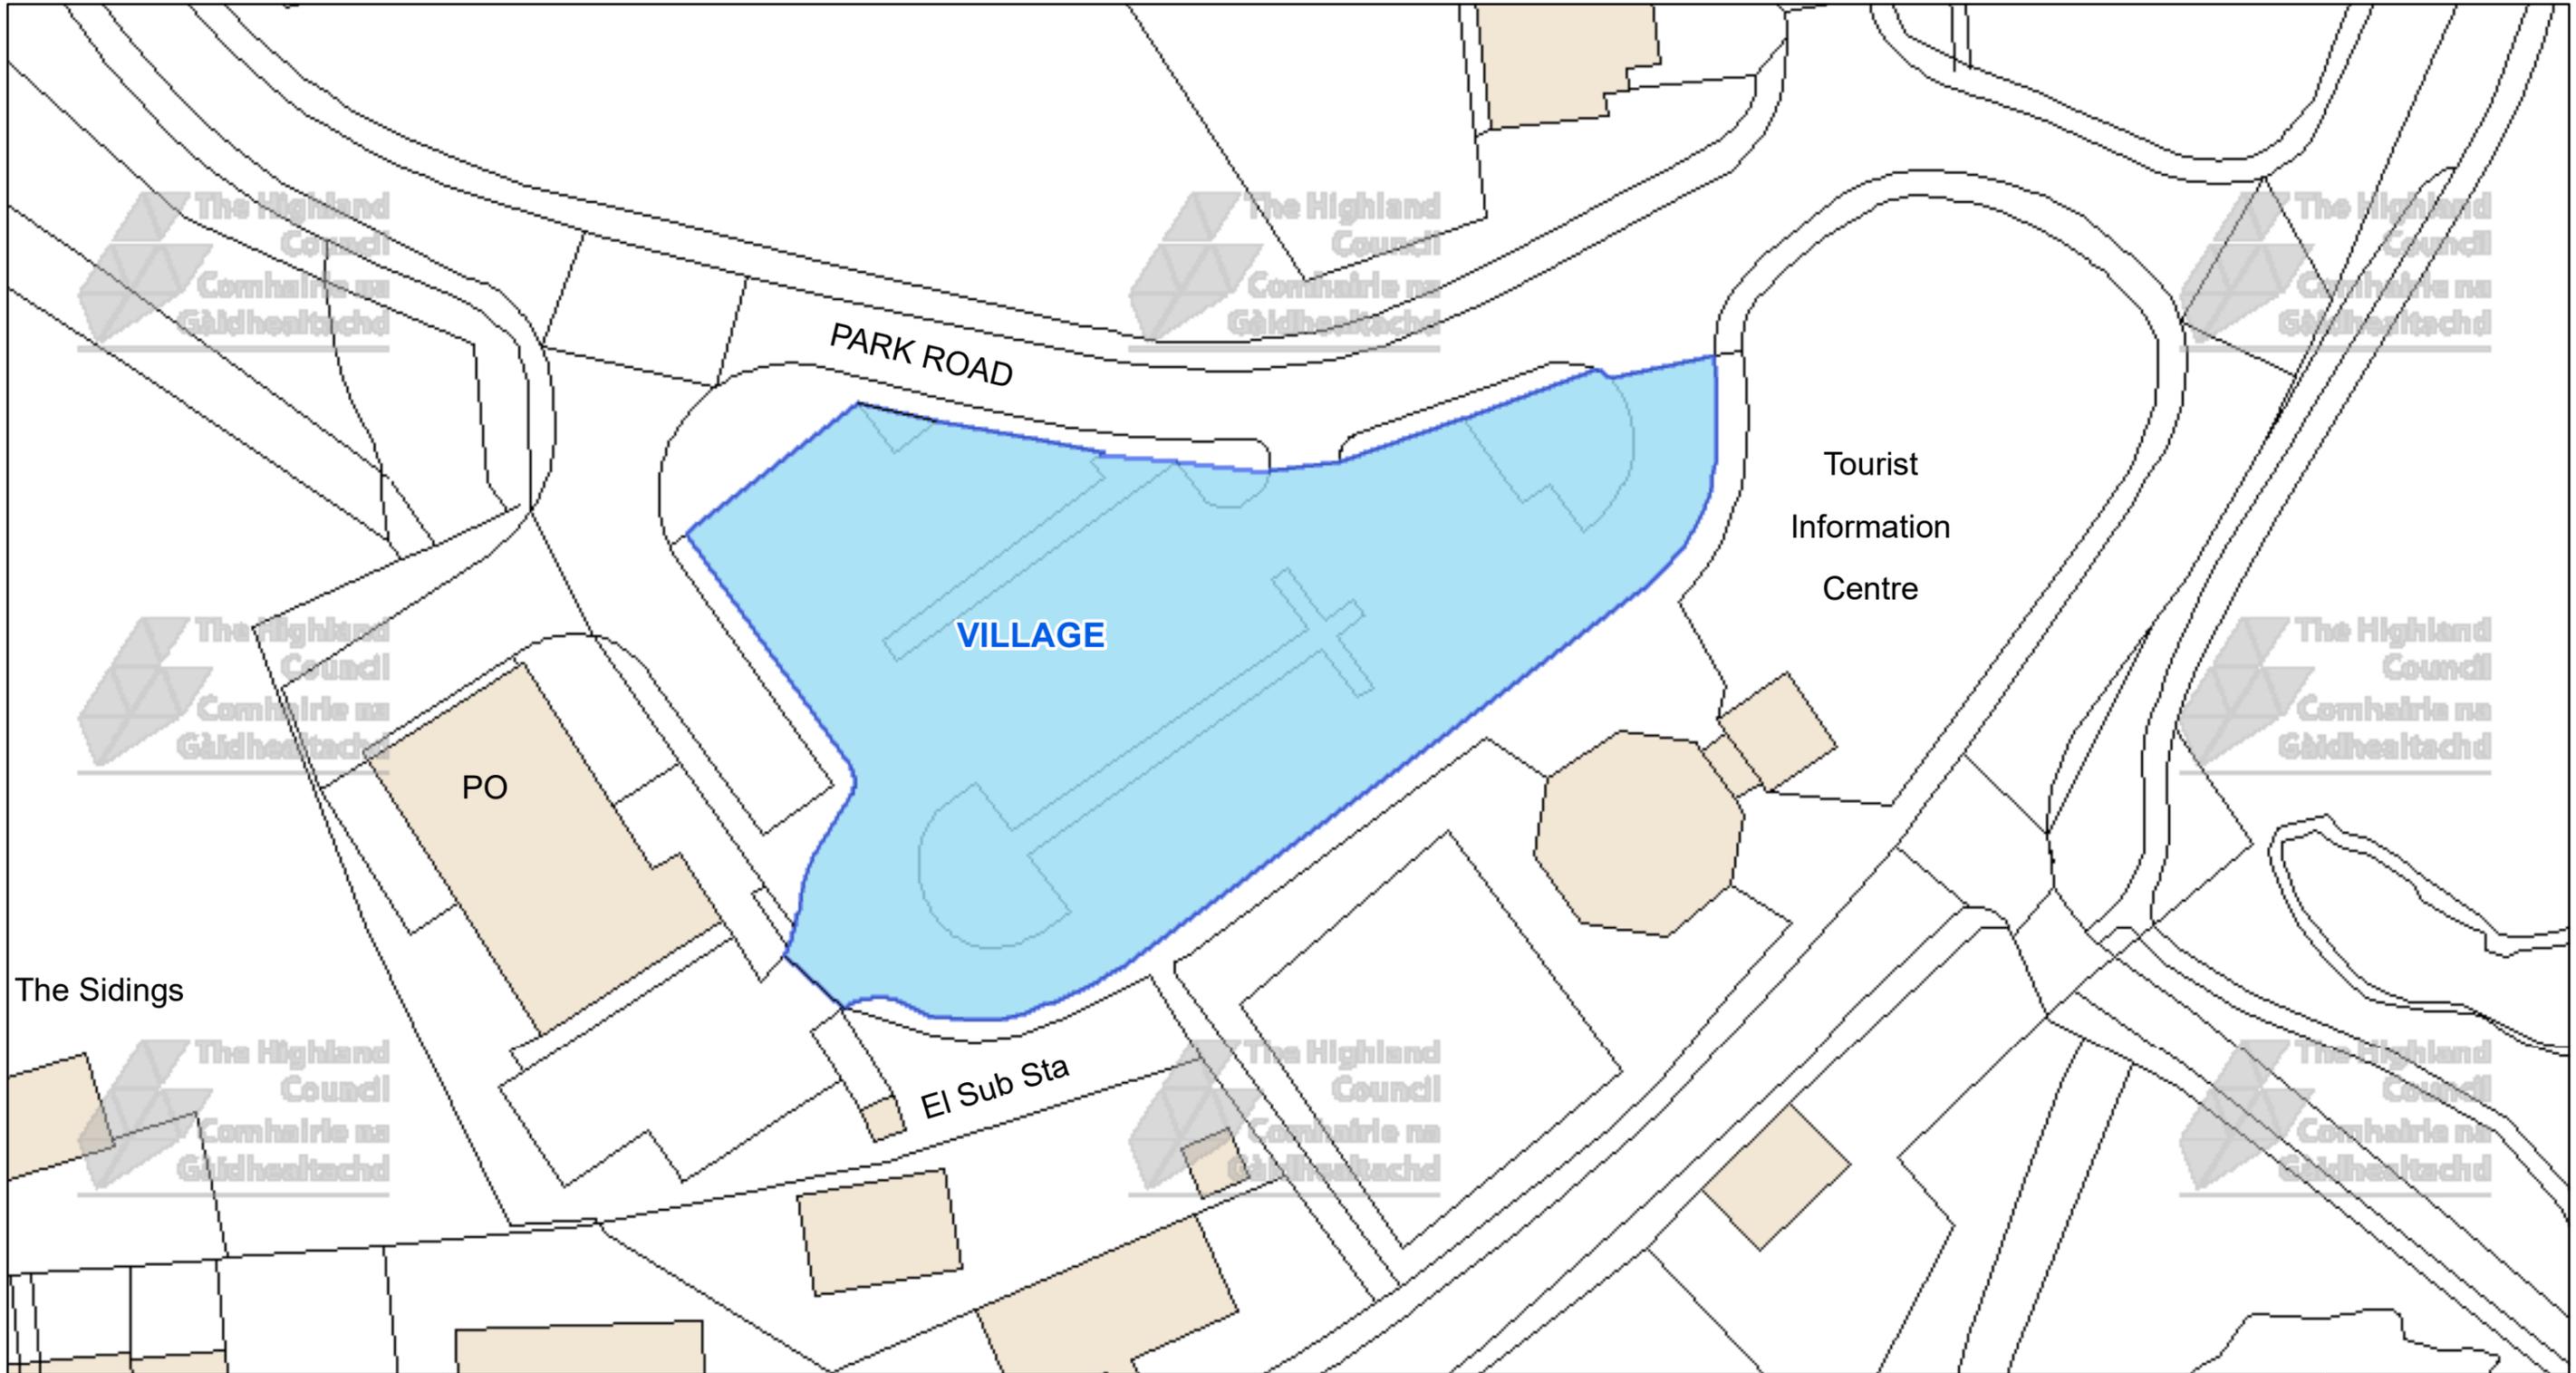

The Highland Council
 Headquarters
 Glenurquhart Rd
 Inverness
 IV35NX

© Crown copyright and database rights 2025 Ordnance Survey AC0000849432
 The extent of the restrictions are 208,247 to 758,384 metres eastwards and 208,451 to 758,497 westwards using the British National Grid (EPSG 27700).



This is the Off-Street Plan (CP0073) referred In the foregoing

The Highland (Off-Street Parking Places) (Decriminalised Parking Enforcement and Consolidation) (Variation Five) Order 2026


DATE
SCALE Scale: 1:525
REFERENCE NUMBER CP0073



Proper Officer

CAR PARK NAME:

Village Car Park, Glencoe

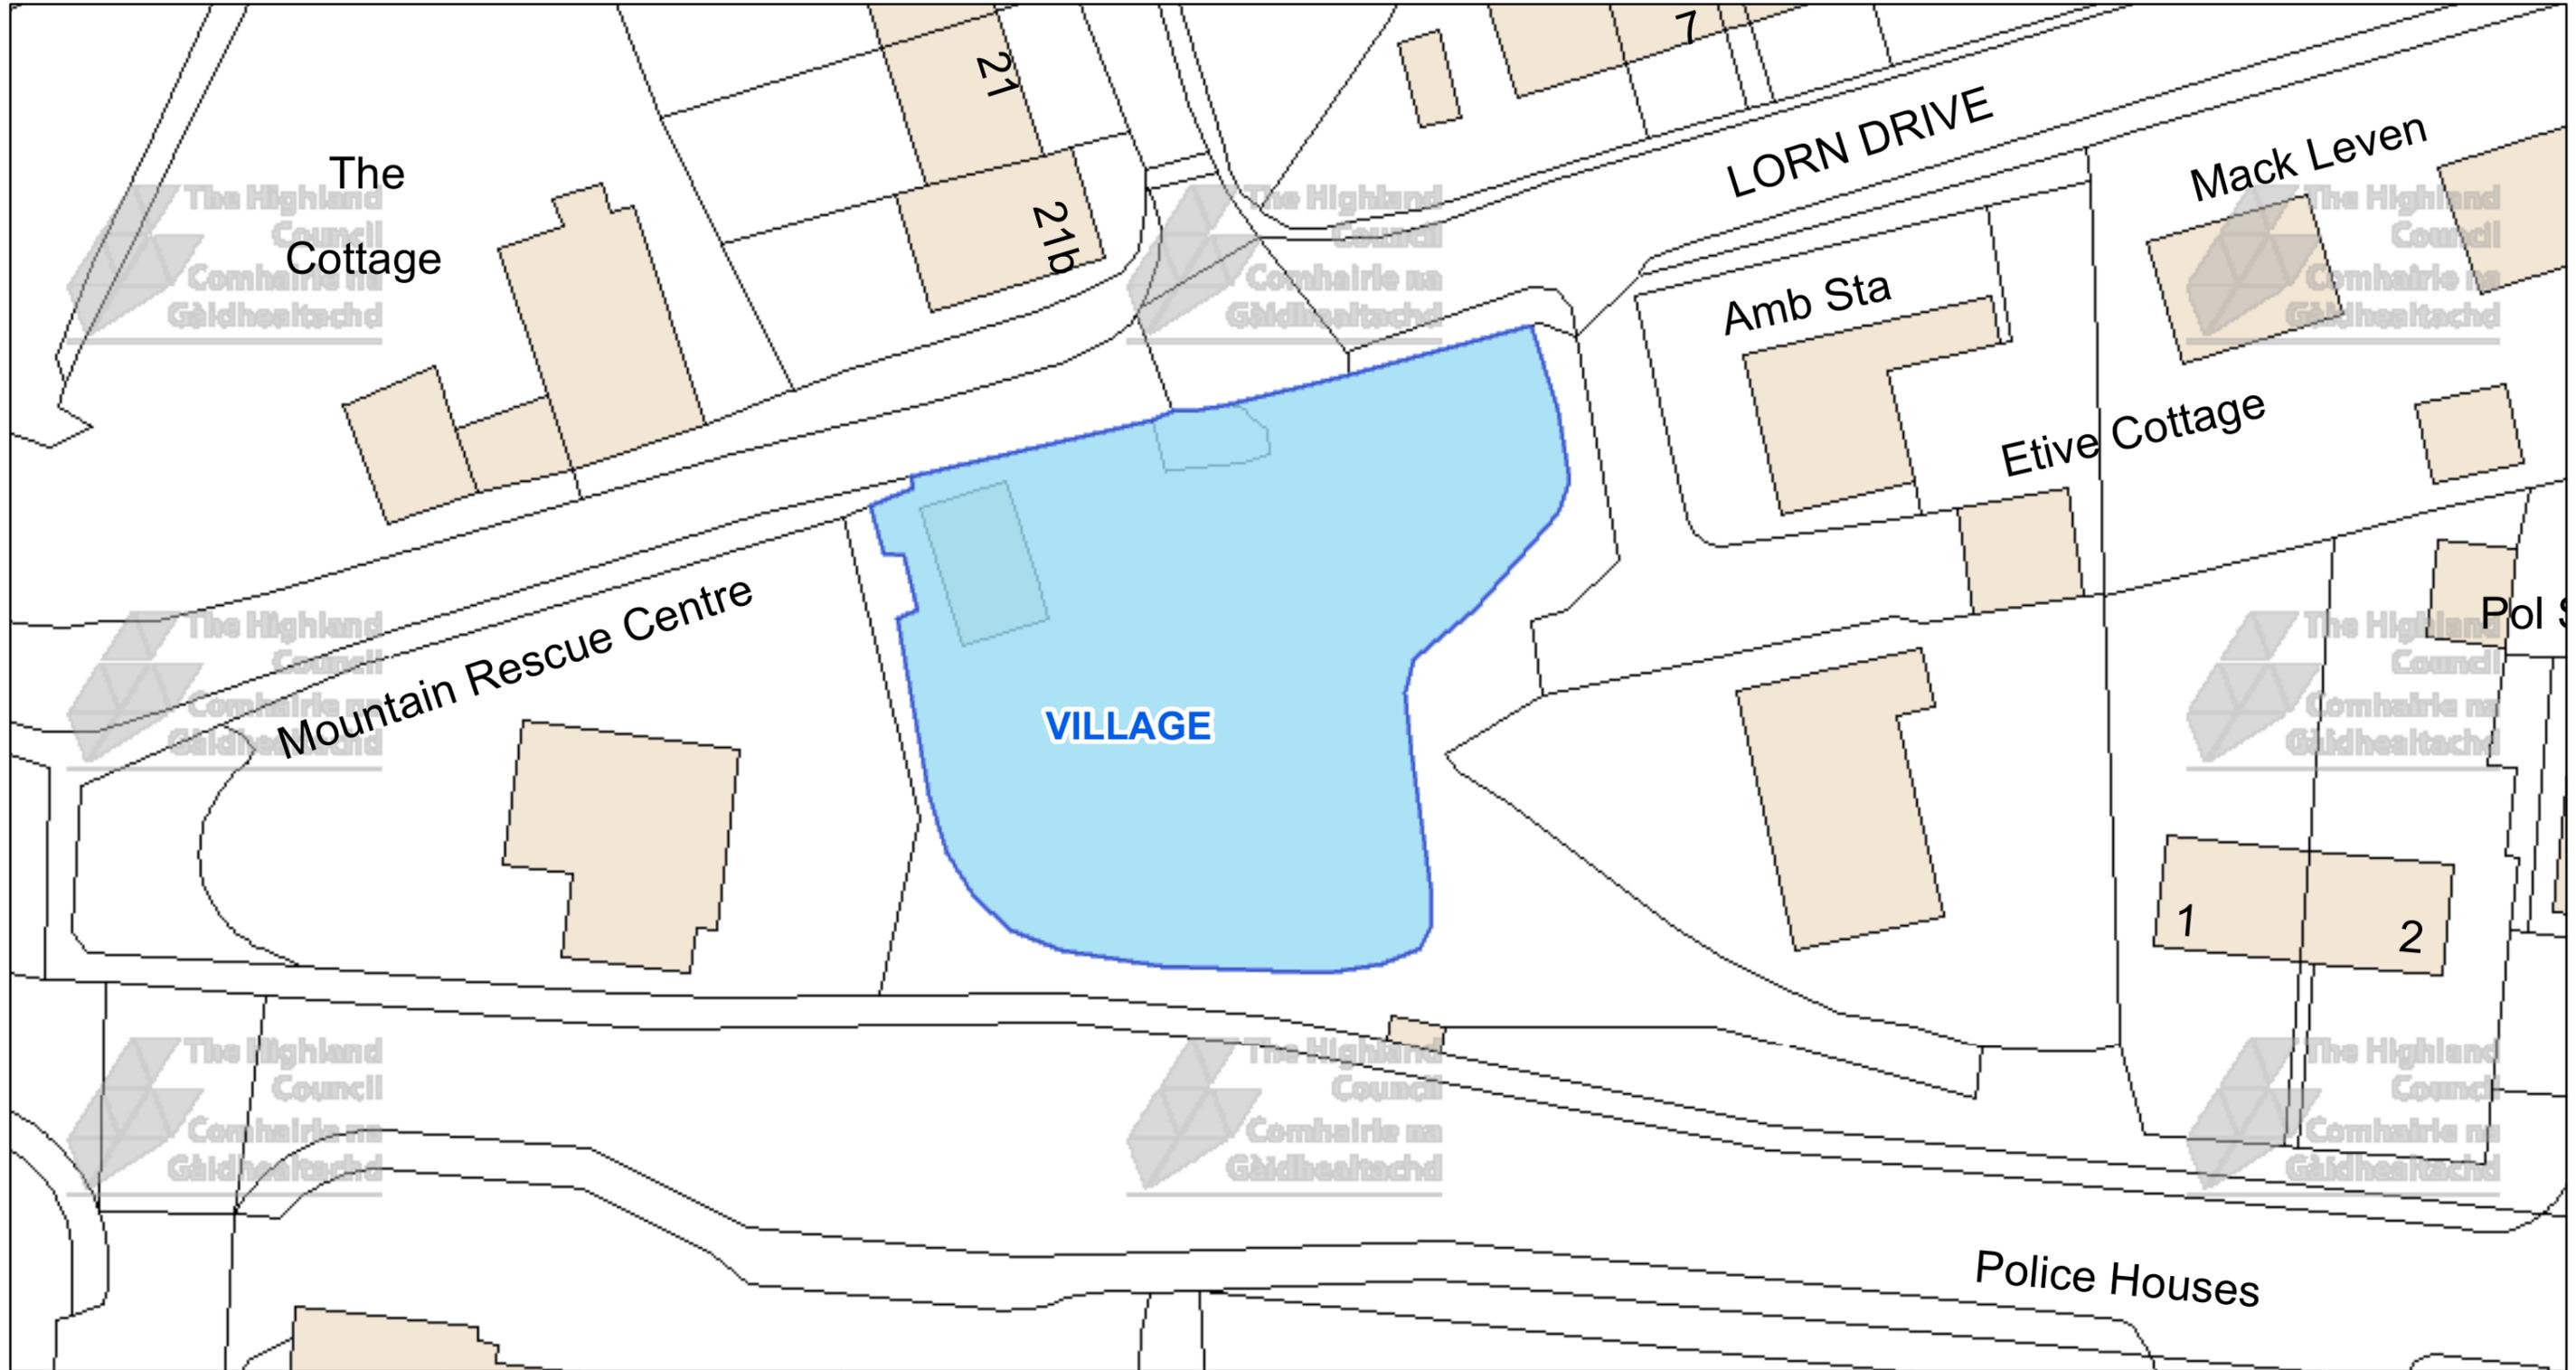

The Highland Council
 Headquarters
 Glenurquhart Rd
 Inverness
 IV35NX

© Crown copyright and database rights 2025 Ordnance Survey AC0000849432
 The extent of the restrictions are 209,771 to 758,703 metres eastwards and 209,917 to 758,784 westwards using the British National Grid (EPSG 27700).




This is the Off-Street Plan (CP0075) referred In the foregoing

The Highland (Off-Street Parking Places) (Decriminalised Parking Enforcement and Consolidation) (Variation Five) Order 2026

DATE

SCALE
Scale: 1:375


REFERENCE NUMBER
CP0075

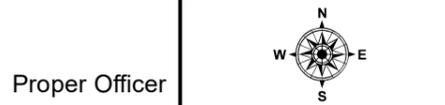

Proper Officer

CAR PARK NAME:

Foyers Road Village Car Park, Kinlochleven

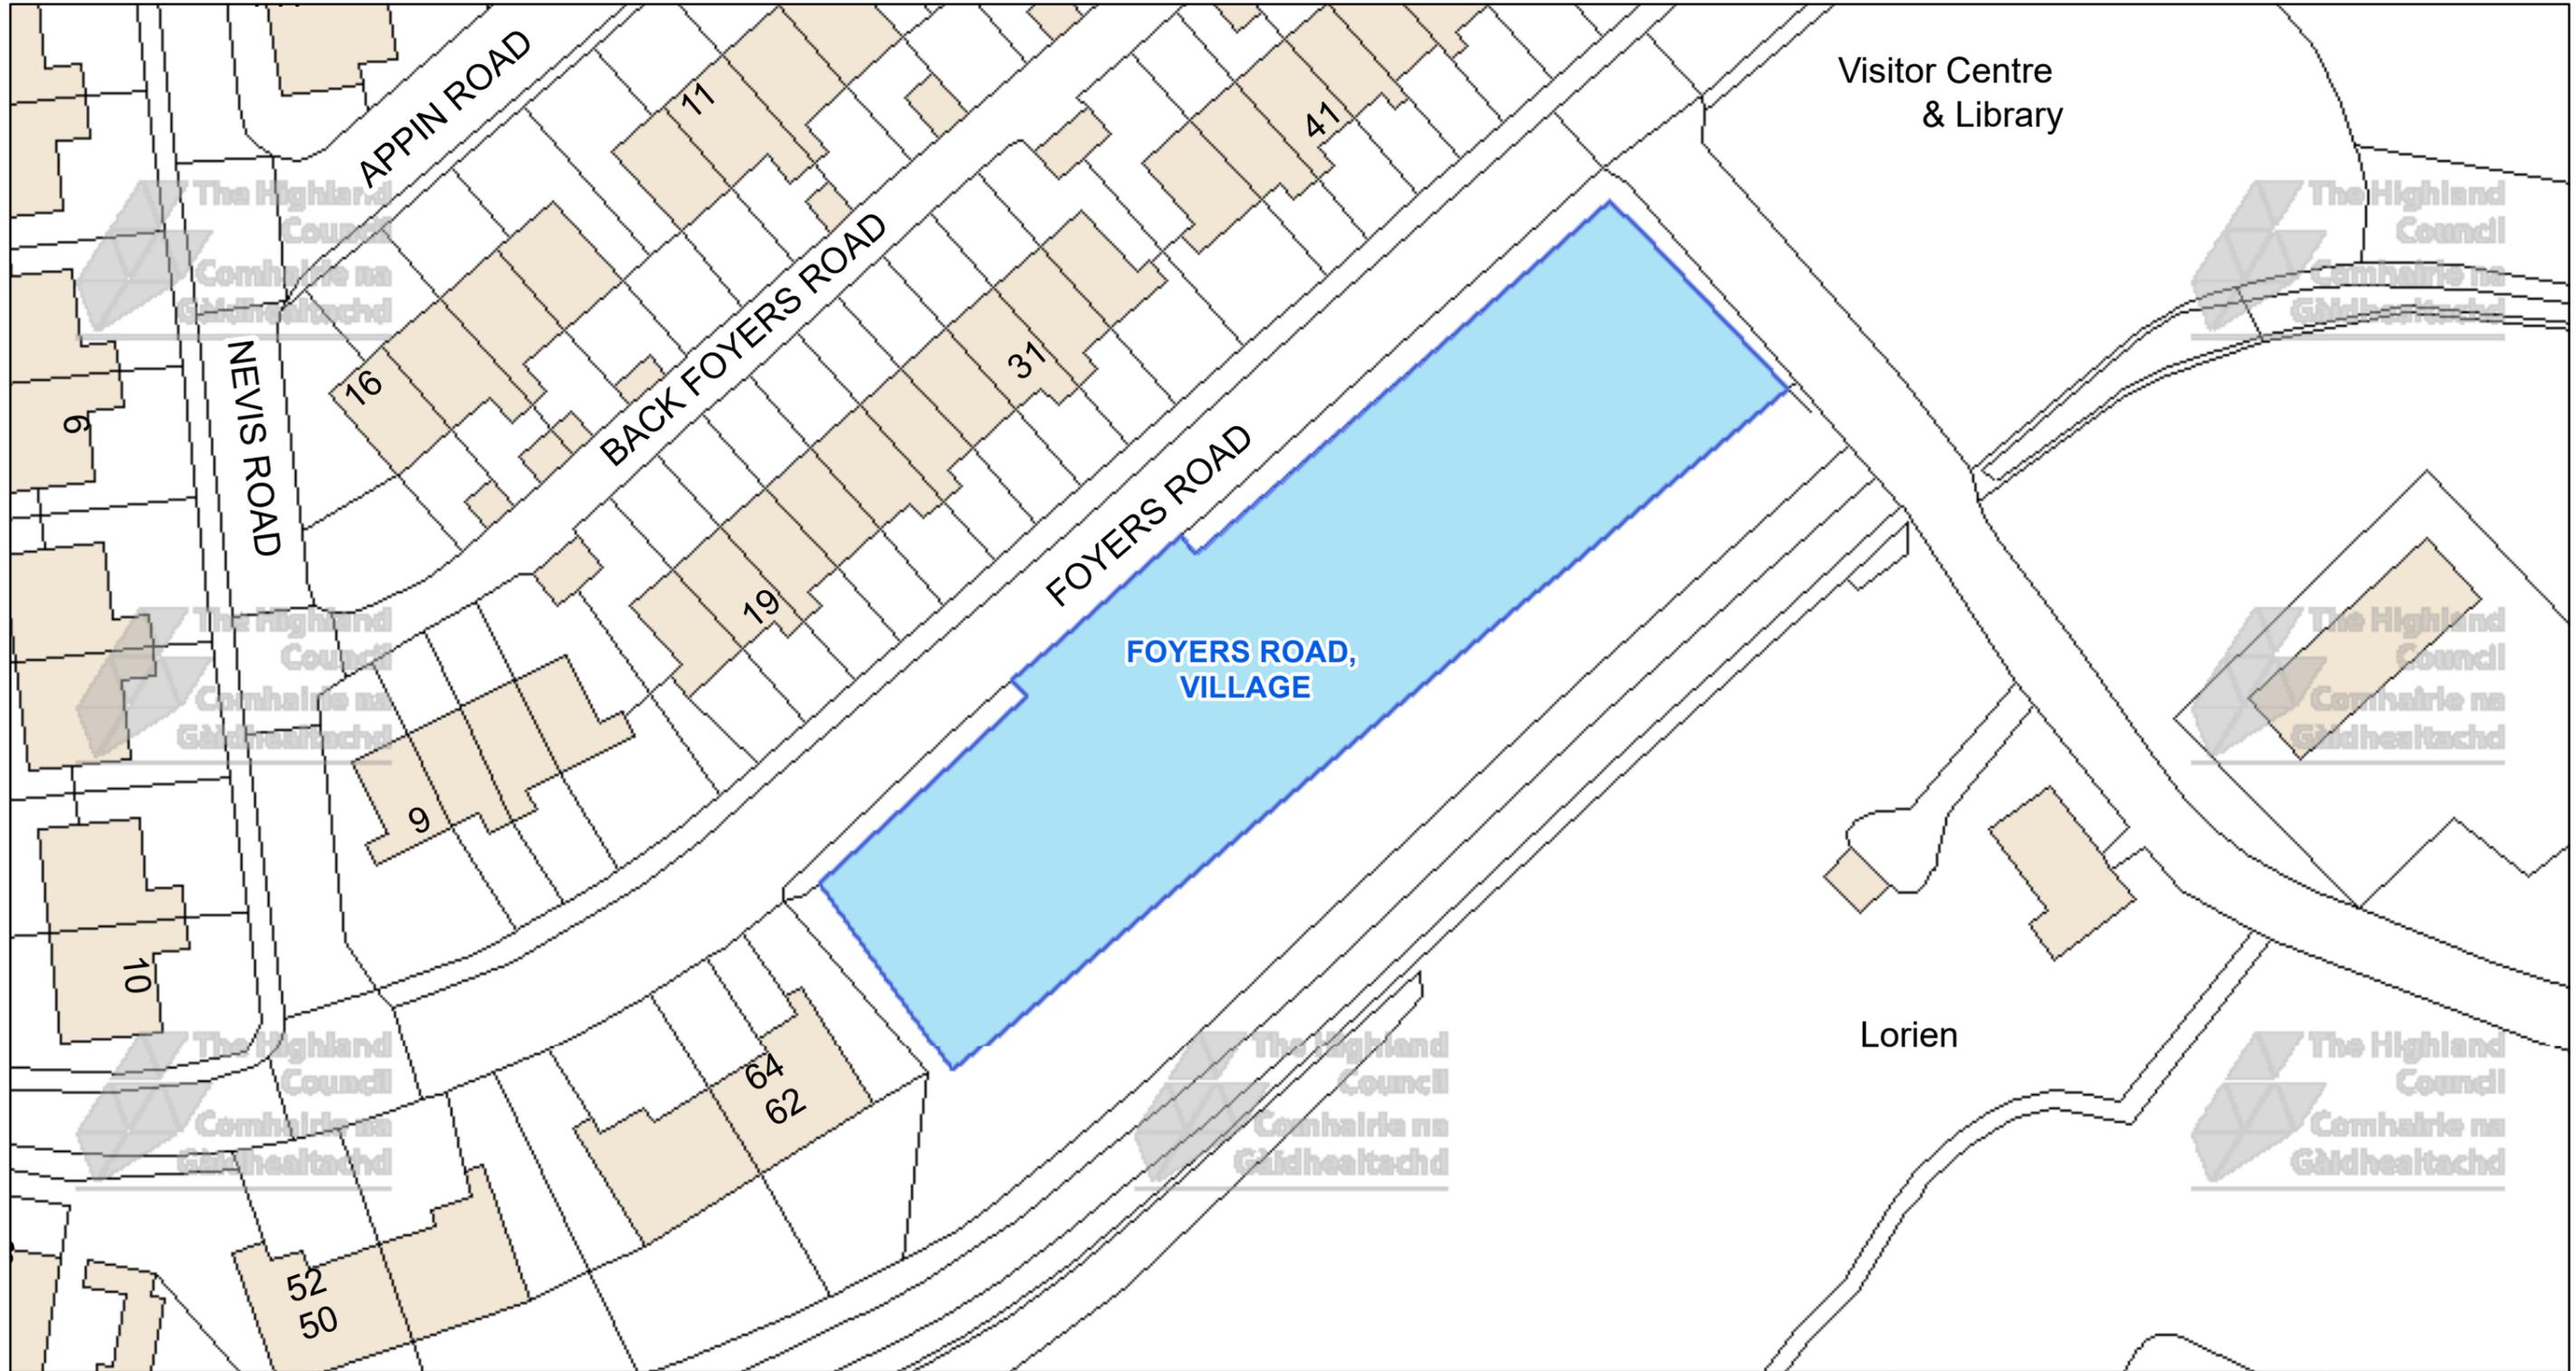

The Highland Council
Headquarters
Glenurquhart Rd
Inverness
IV35NX

© Crown copyright and database rights 2025 Ordnance Survey AC0000849432
The extent of the restrictions are 218,633 to 761,726 metres eastwards and 218,812 to 761,828 westwards using the British National Grid (EPSG 27700).




This is the Off-Street Plan (CP0076) referred In the foregoing

The Highland (Off-Street Parking Places) (Decriminalised Parking Enforcement and Consolidation) (Variation Five) Order 2026

DATE

SCALE
Scale: 1:475


REFERENCE NUMBER
CP0076

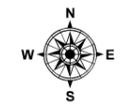

Proper Officer

CAR PARK NAME:

Grange Road Car Park, Fort William

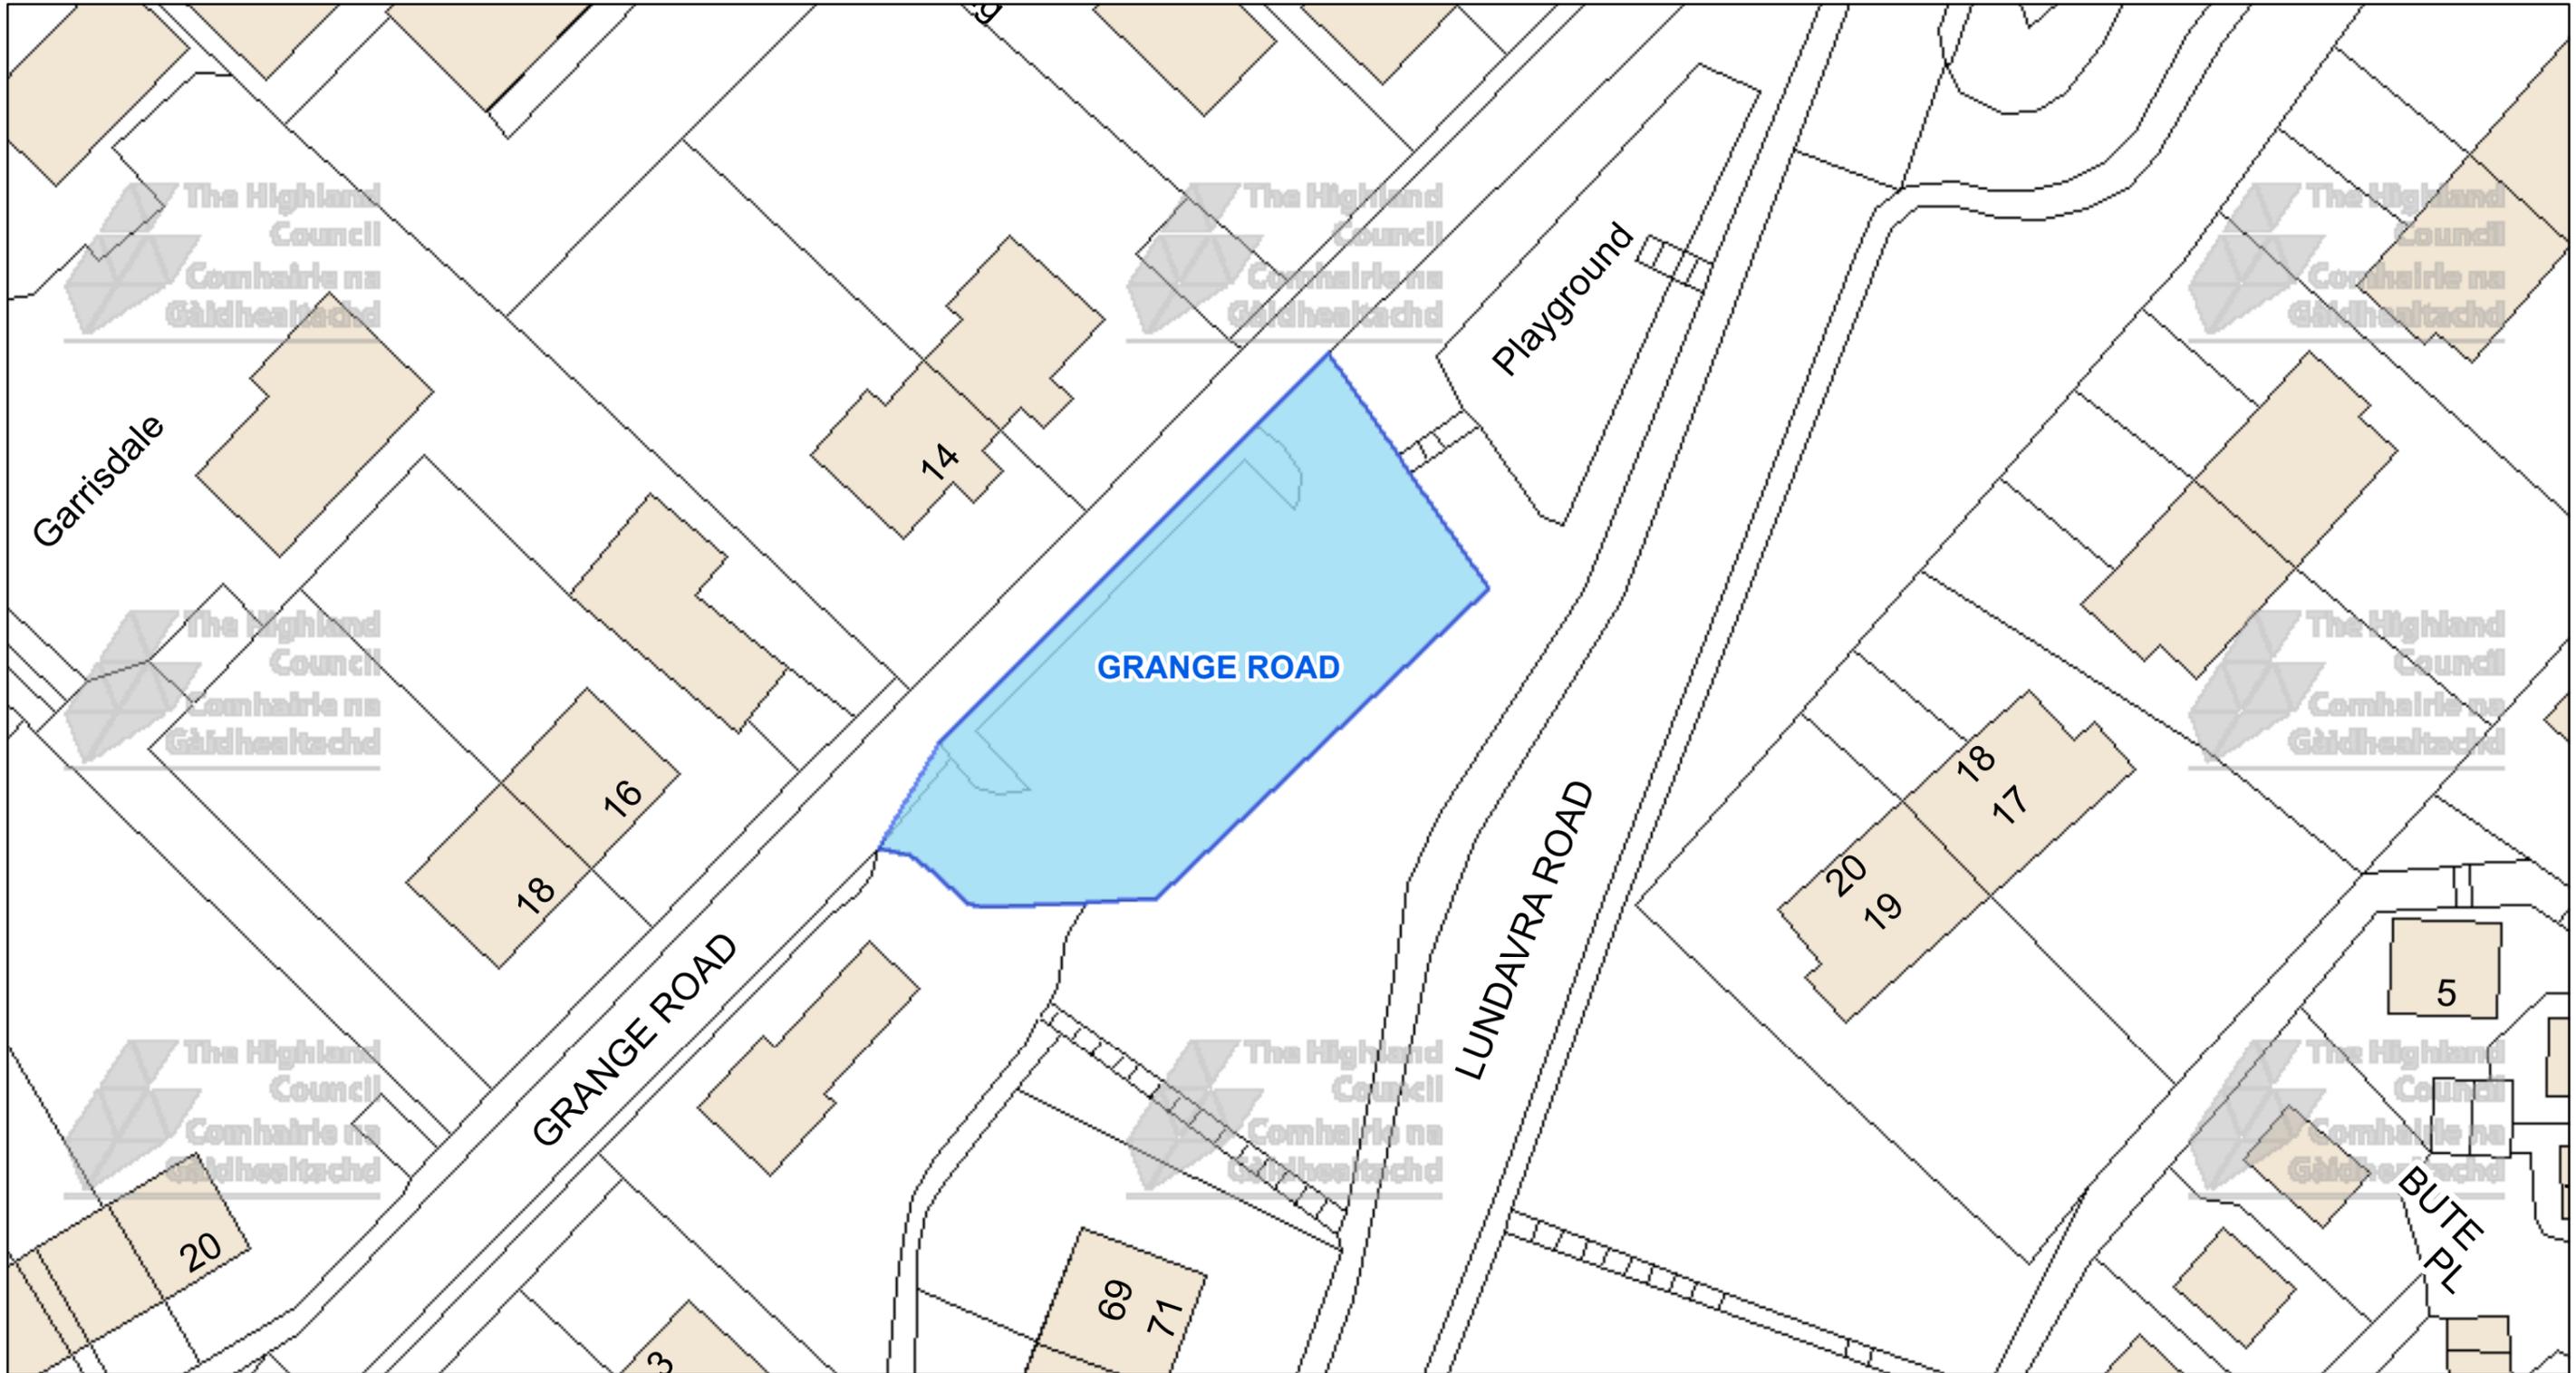

The Highland Council
 Headquarters
 Glenurquhart Rd
 Inverness
 IV35NX

© Crown copyright and database rights 2025 Ordnance Survey AC0000849432
 The extent of the restrictions are 209,703 to 773,261 metres eastwards and 209,875 to 773,358 westwards using the British National Grid (EPSG 27700).



This is the Off-Street Plan (CP0078) referred In the foregoing

The Highland (Off-Street Parking Places) (Decriminalised Parking Enforcement and Consolidation) (Variation Five) Order 2026

Proper Officer

DATE

SCALE

Scale: 1:450


REFERENCE NUMBER

CP0078



CAR PARK NAME:

Village Car Park, Kilchoan

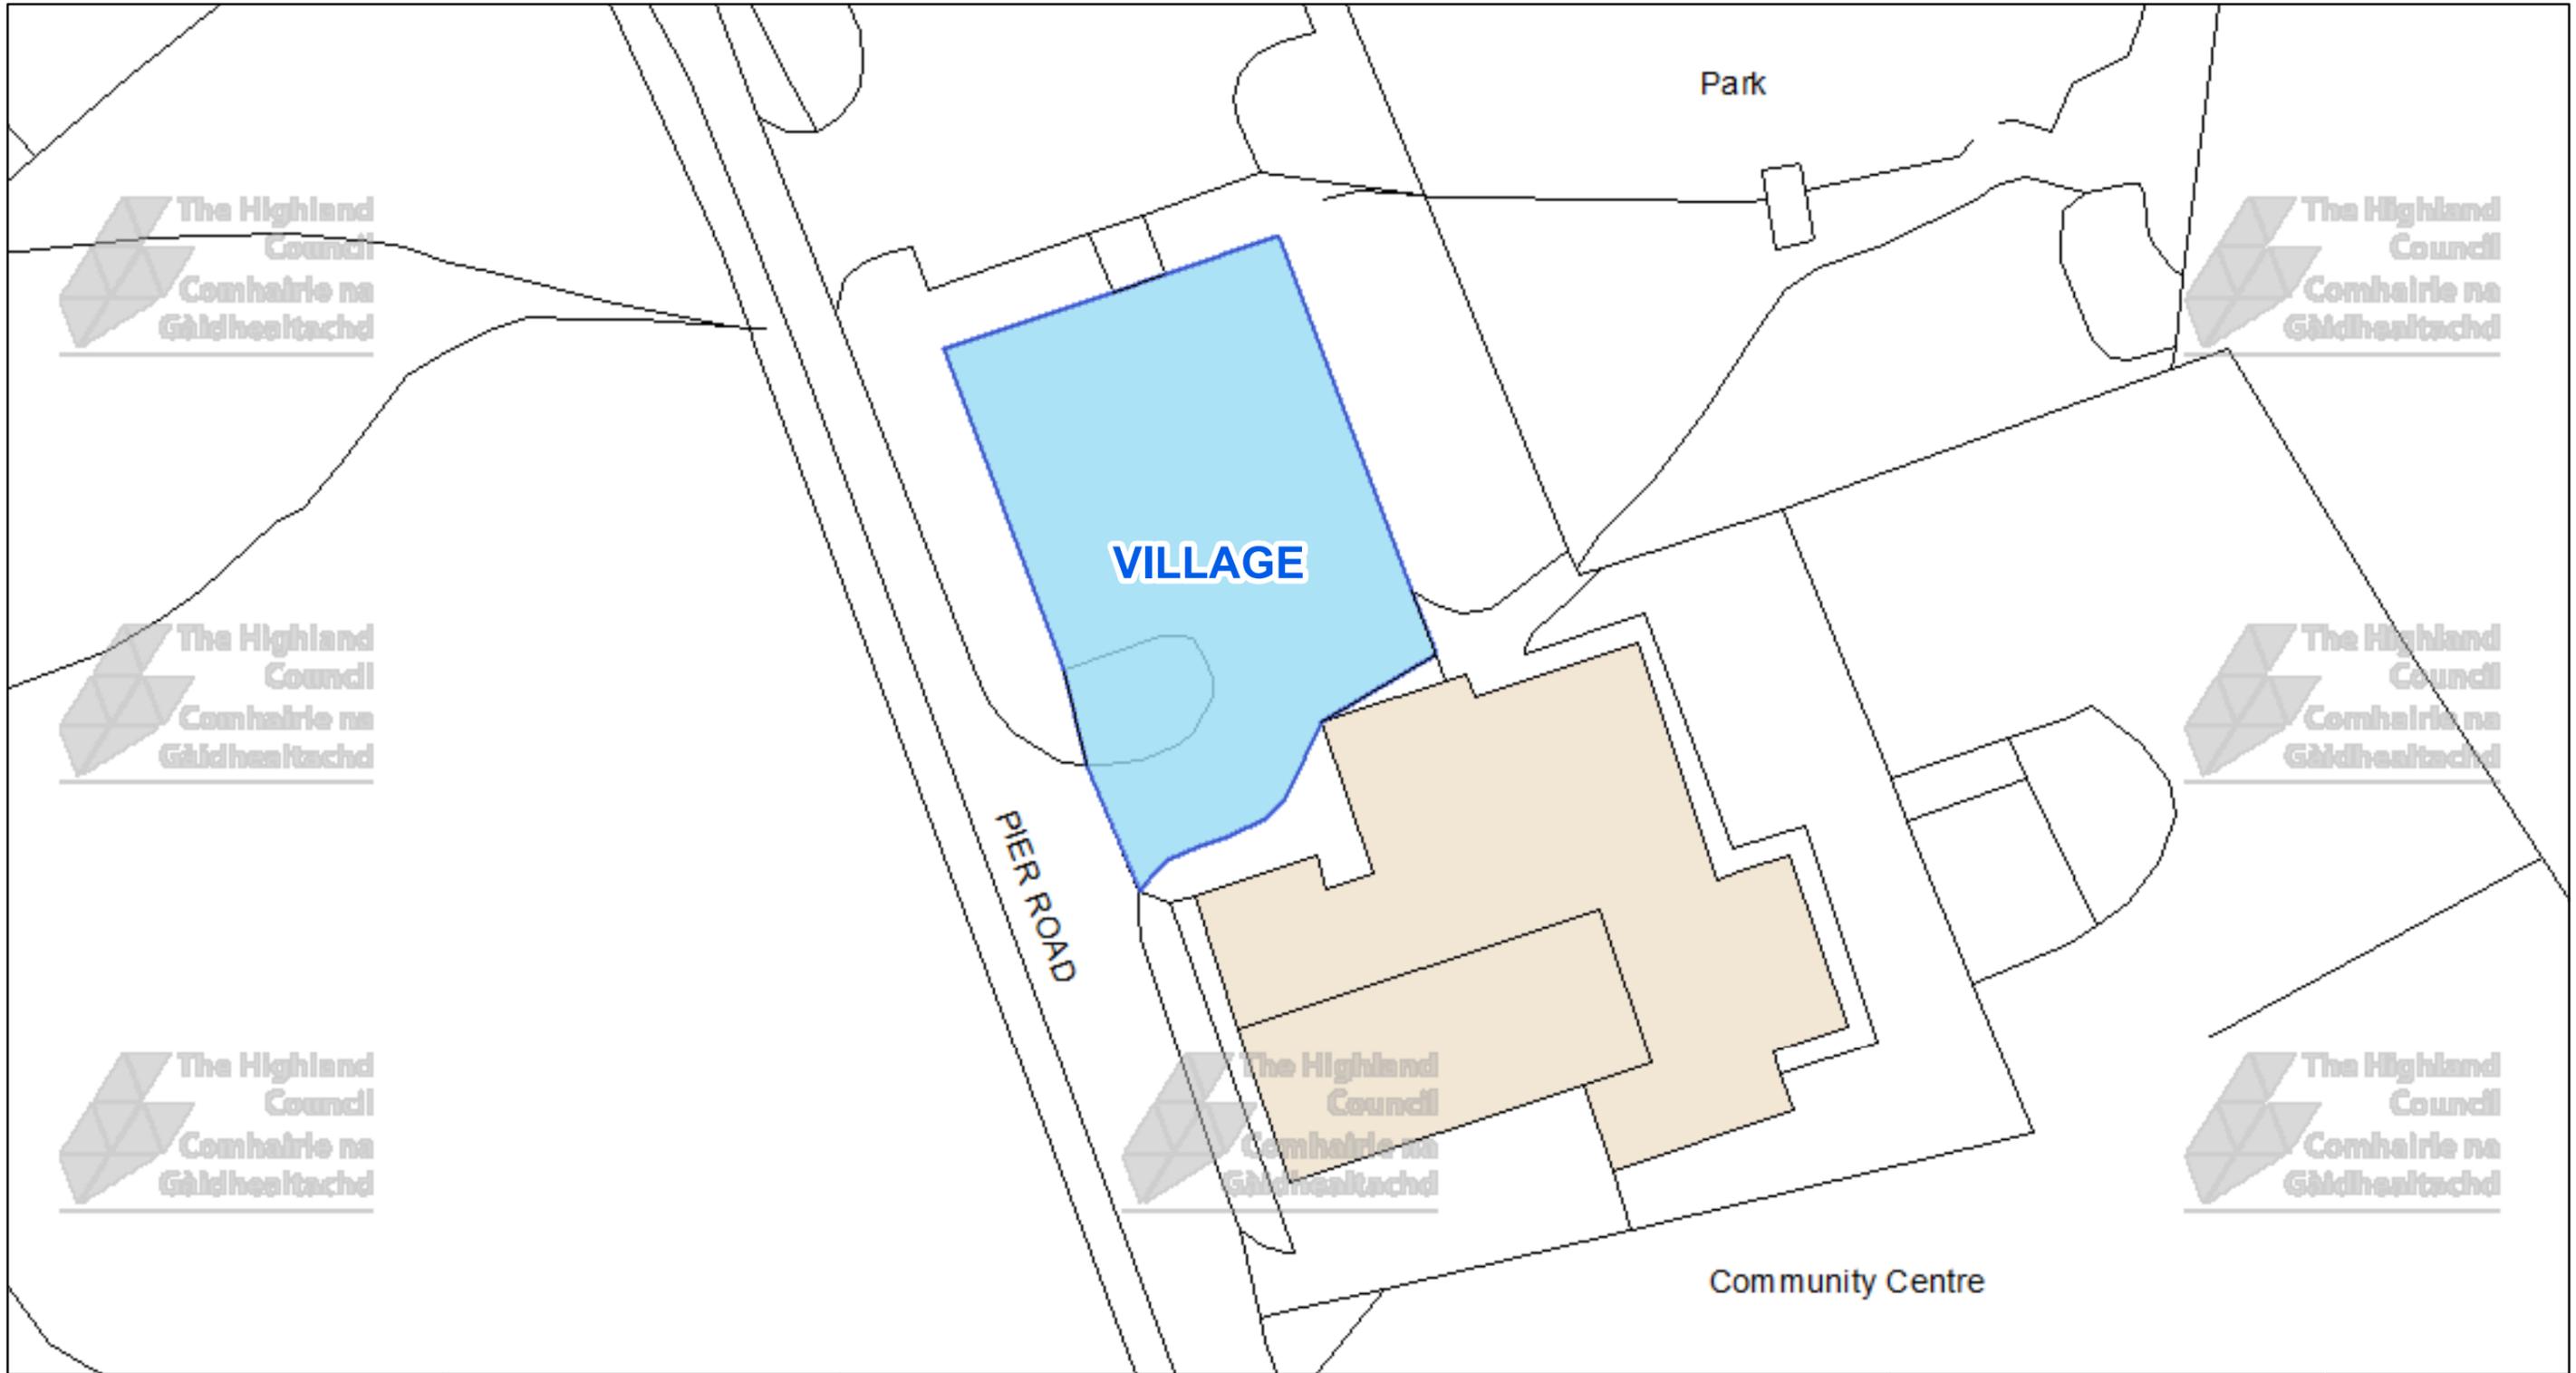

The Highland Council
 Headquarters
 Glenurquhart Rd
 Inverness
 IV35NX

© Crown copyright and database rights 2025 Ordnance Survey AC0000849432

The extent of the restrictions are 149,009 to 763,565 metres eastwards and 149,133 to 763,633 westwards using the British National Grid (EPSG 27700).



This is the Off-Street Plan (CP0081) referred In the foregoing

The Highland (Off-Street Parking Places) (Decriminalised Parking Enforcement and Consolidation) (Variation Five) Order 2026

Proper Officer

DATE

SCALE

Scale: 1:325


REFERENCE NUMBER

CP0081



CAR PARK NAME:

Village Car Park, Inverlochy

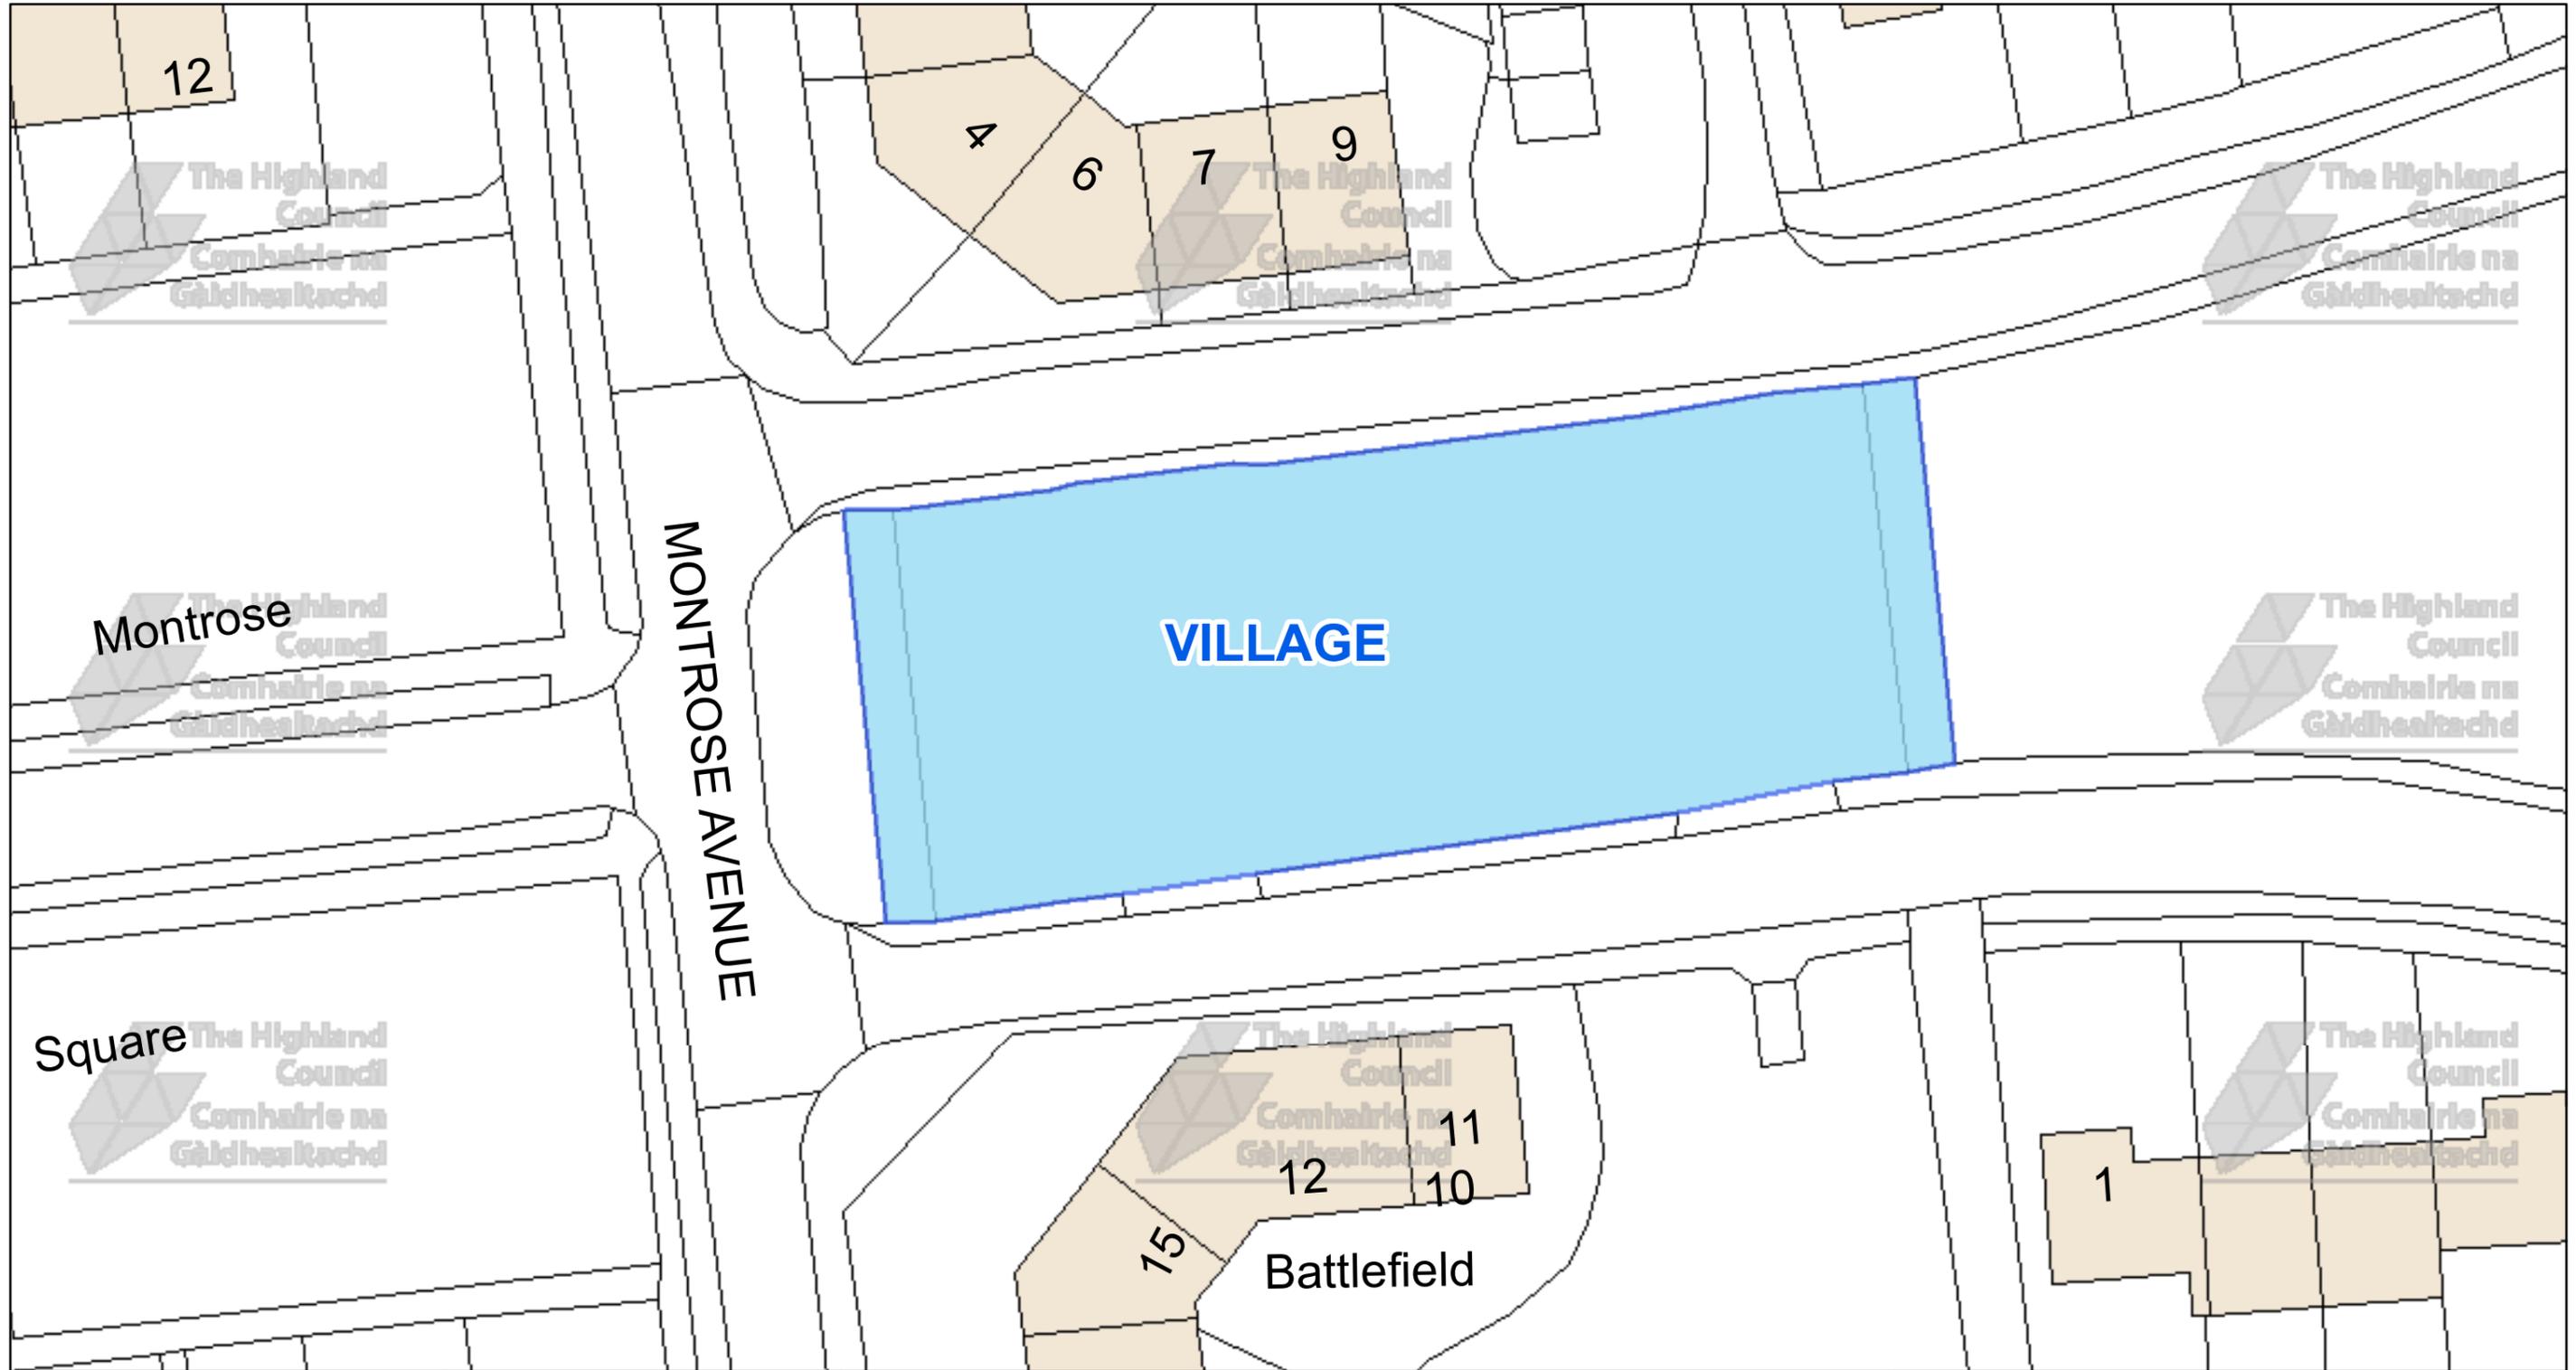

The Highland Council
Headquarters
Glenurquhart Rd
Inverness
IV35NX

© Crown copyright and database rights 2025 Ordnance Survey AC0000849432
The extent of the restrictions are 211,202 to 774,711 metres eastwards and 211,339 to 774,786 westwards using the British National Grid (EPSG 27700).



This is the Off-Street Plan (CP0086) referred In the foregoing

The Highland (Off-Street Parking Places) (Decriminalised Parking Enforcement and Consolidation) (Variation Five) Order 2026

Proper Officer

DATE

SCALE

Scale: 1:350


REFERENCE NUMBER

CP0086




CAR PARK NAME:

Nether Lochaber Car Park, Corran

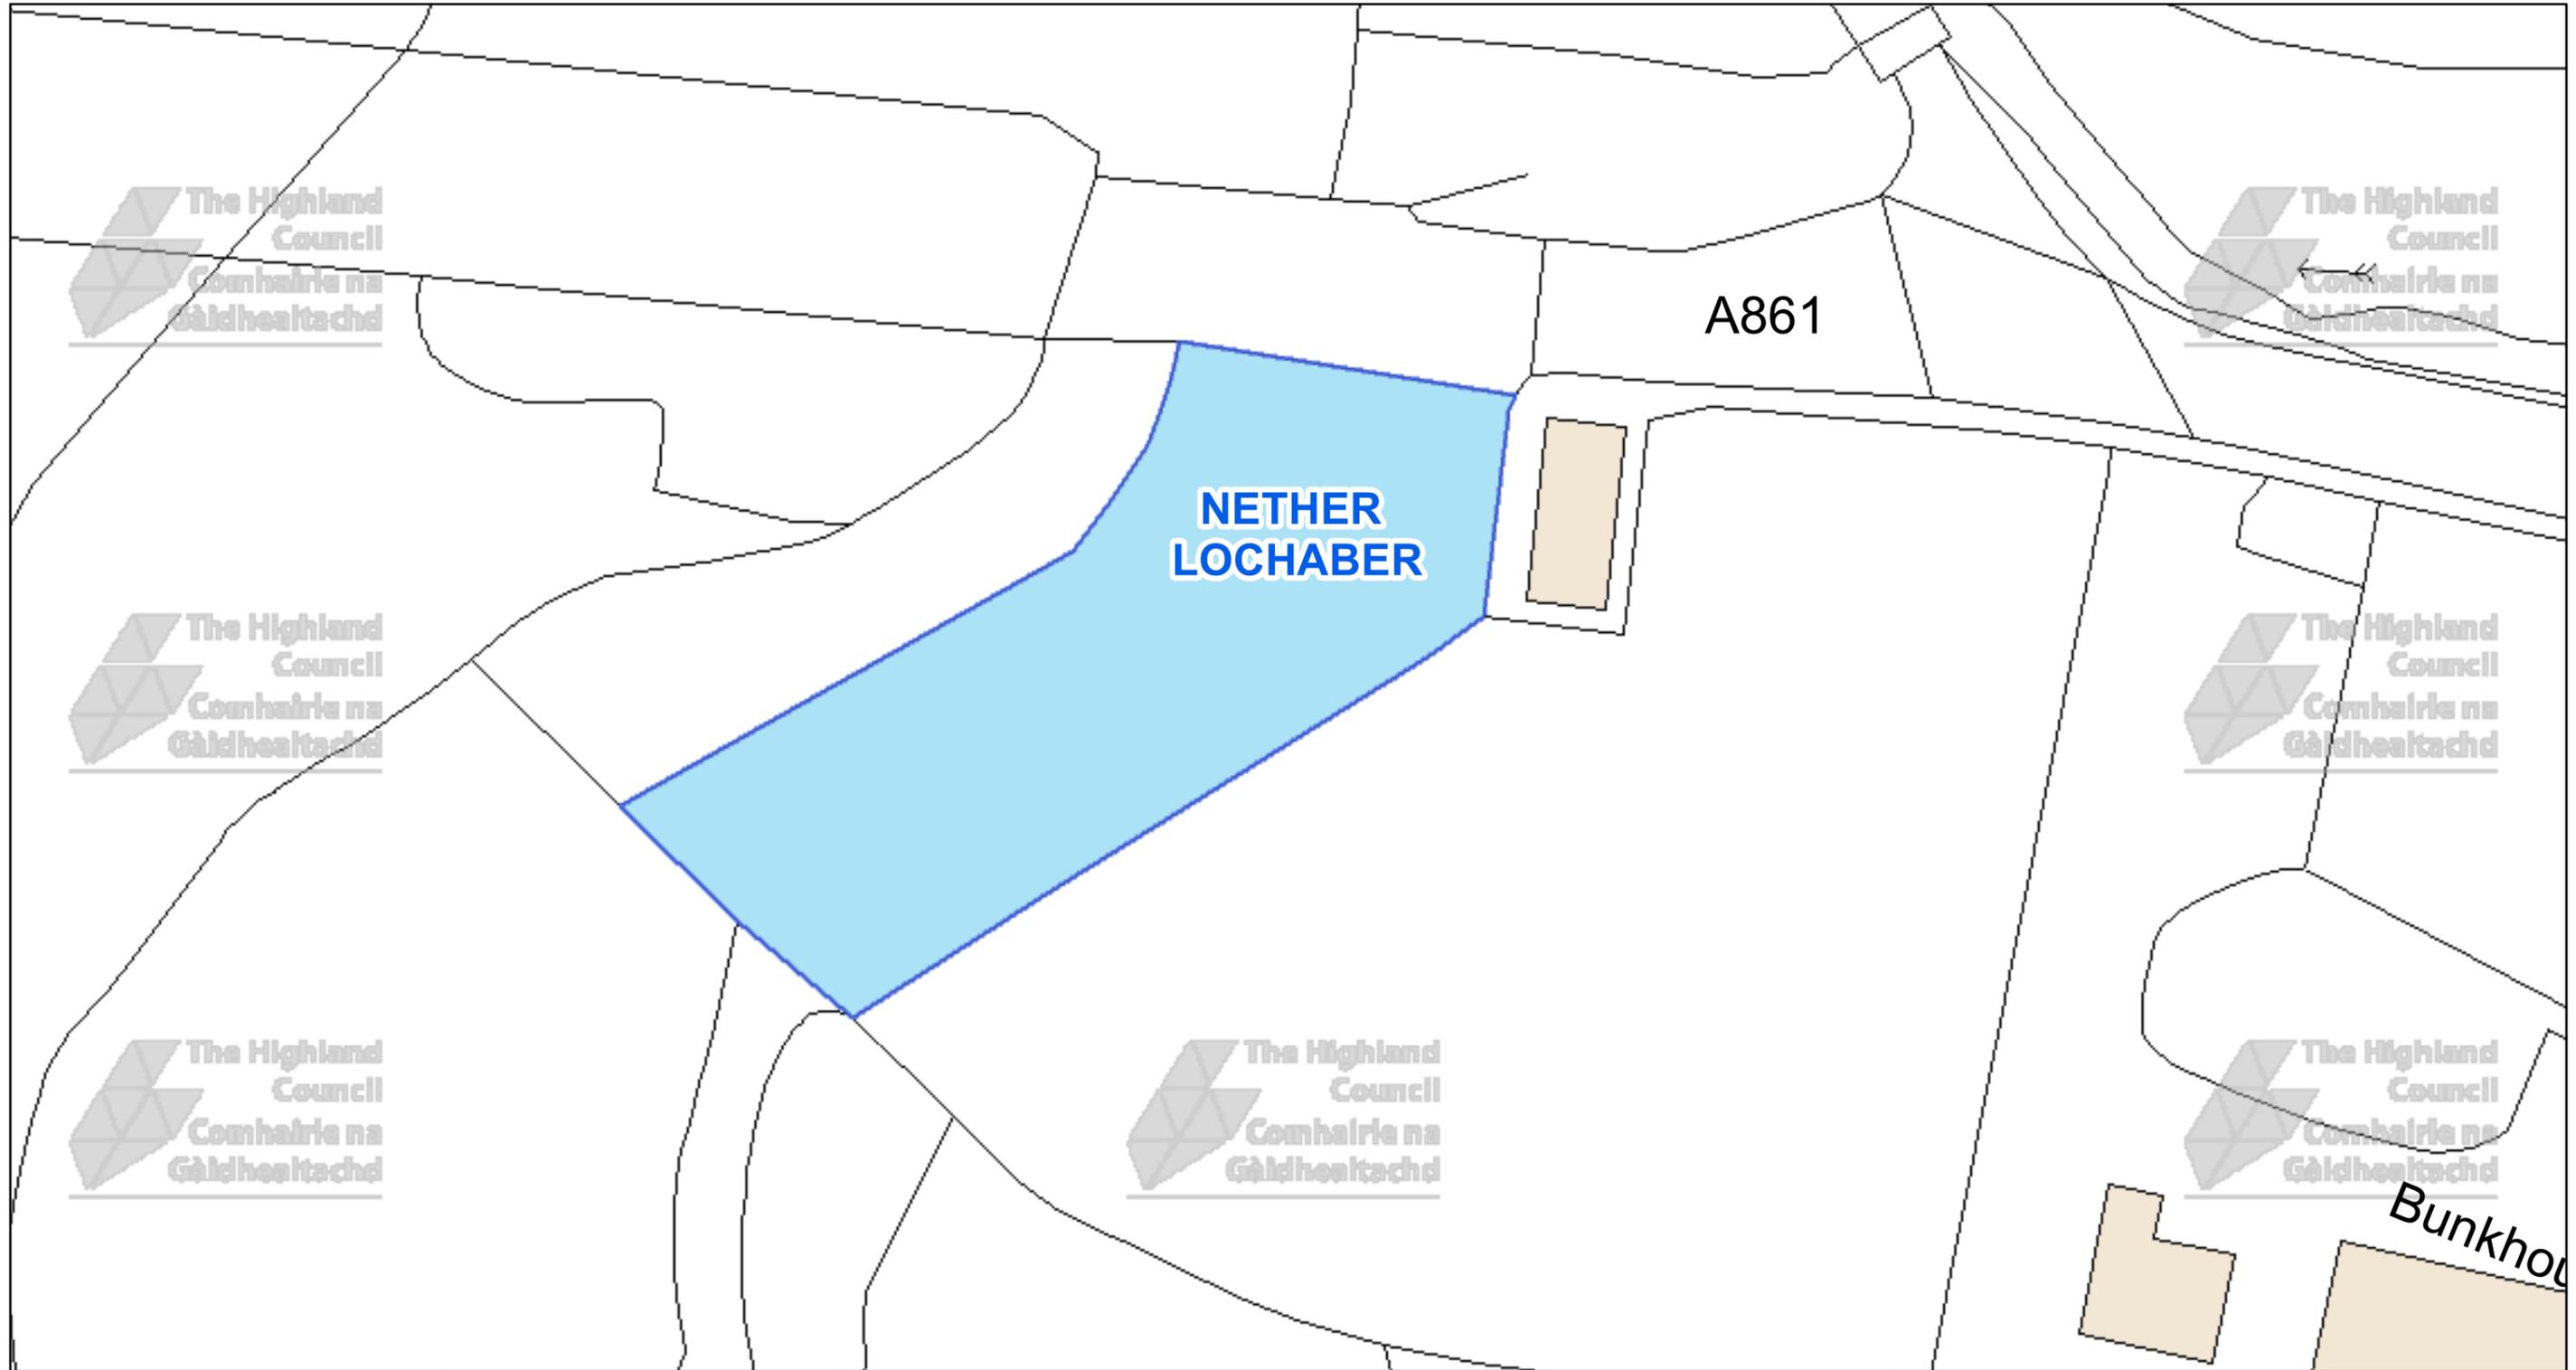


The Highland Council
Headquarters
Glenurquhart Rd
Inverness
IV35NX

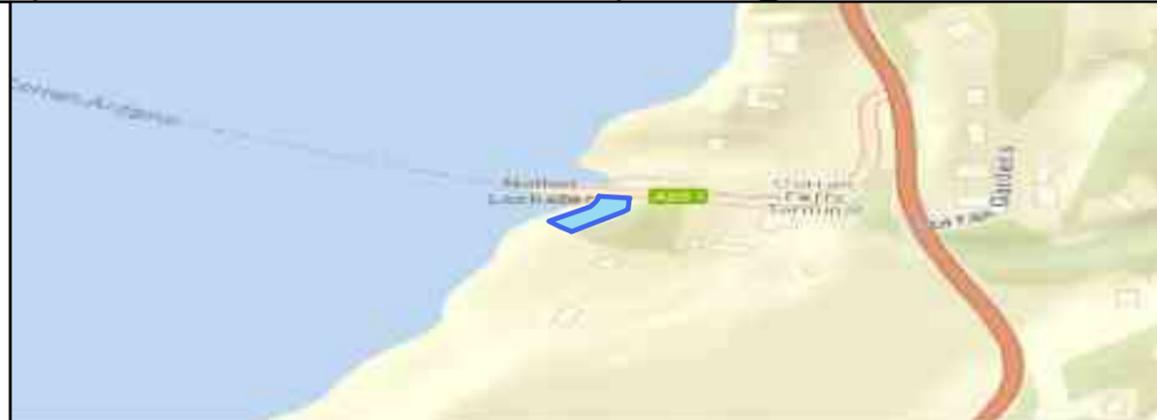

This is the Off-Street Plan (CP0092) referred in the foregoing

The Highland Council (Off-Street Parking Places) (Decriminalised Parking Enforcement and Consolidation) (Variation Five) Order 2026

DATE
SCALE Scale: 1:325
REFERENCE NUMBER CP0092

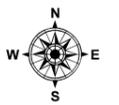


Proper Officer

© Crown copyright and database rights 2025 Ordnance Survey AC0000849432
The extent of the restrictions are 202,091 to 763,485 metres eastwards and 202,217 to 763,553 westwards using the British National Grid (EPSG 27700).

CAR PARK NAME:

Charles Kennedy Building, Fort William

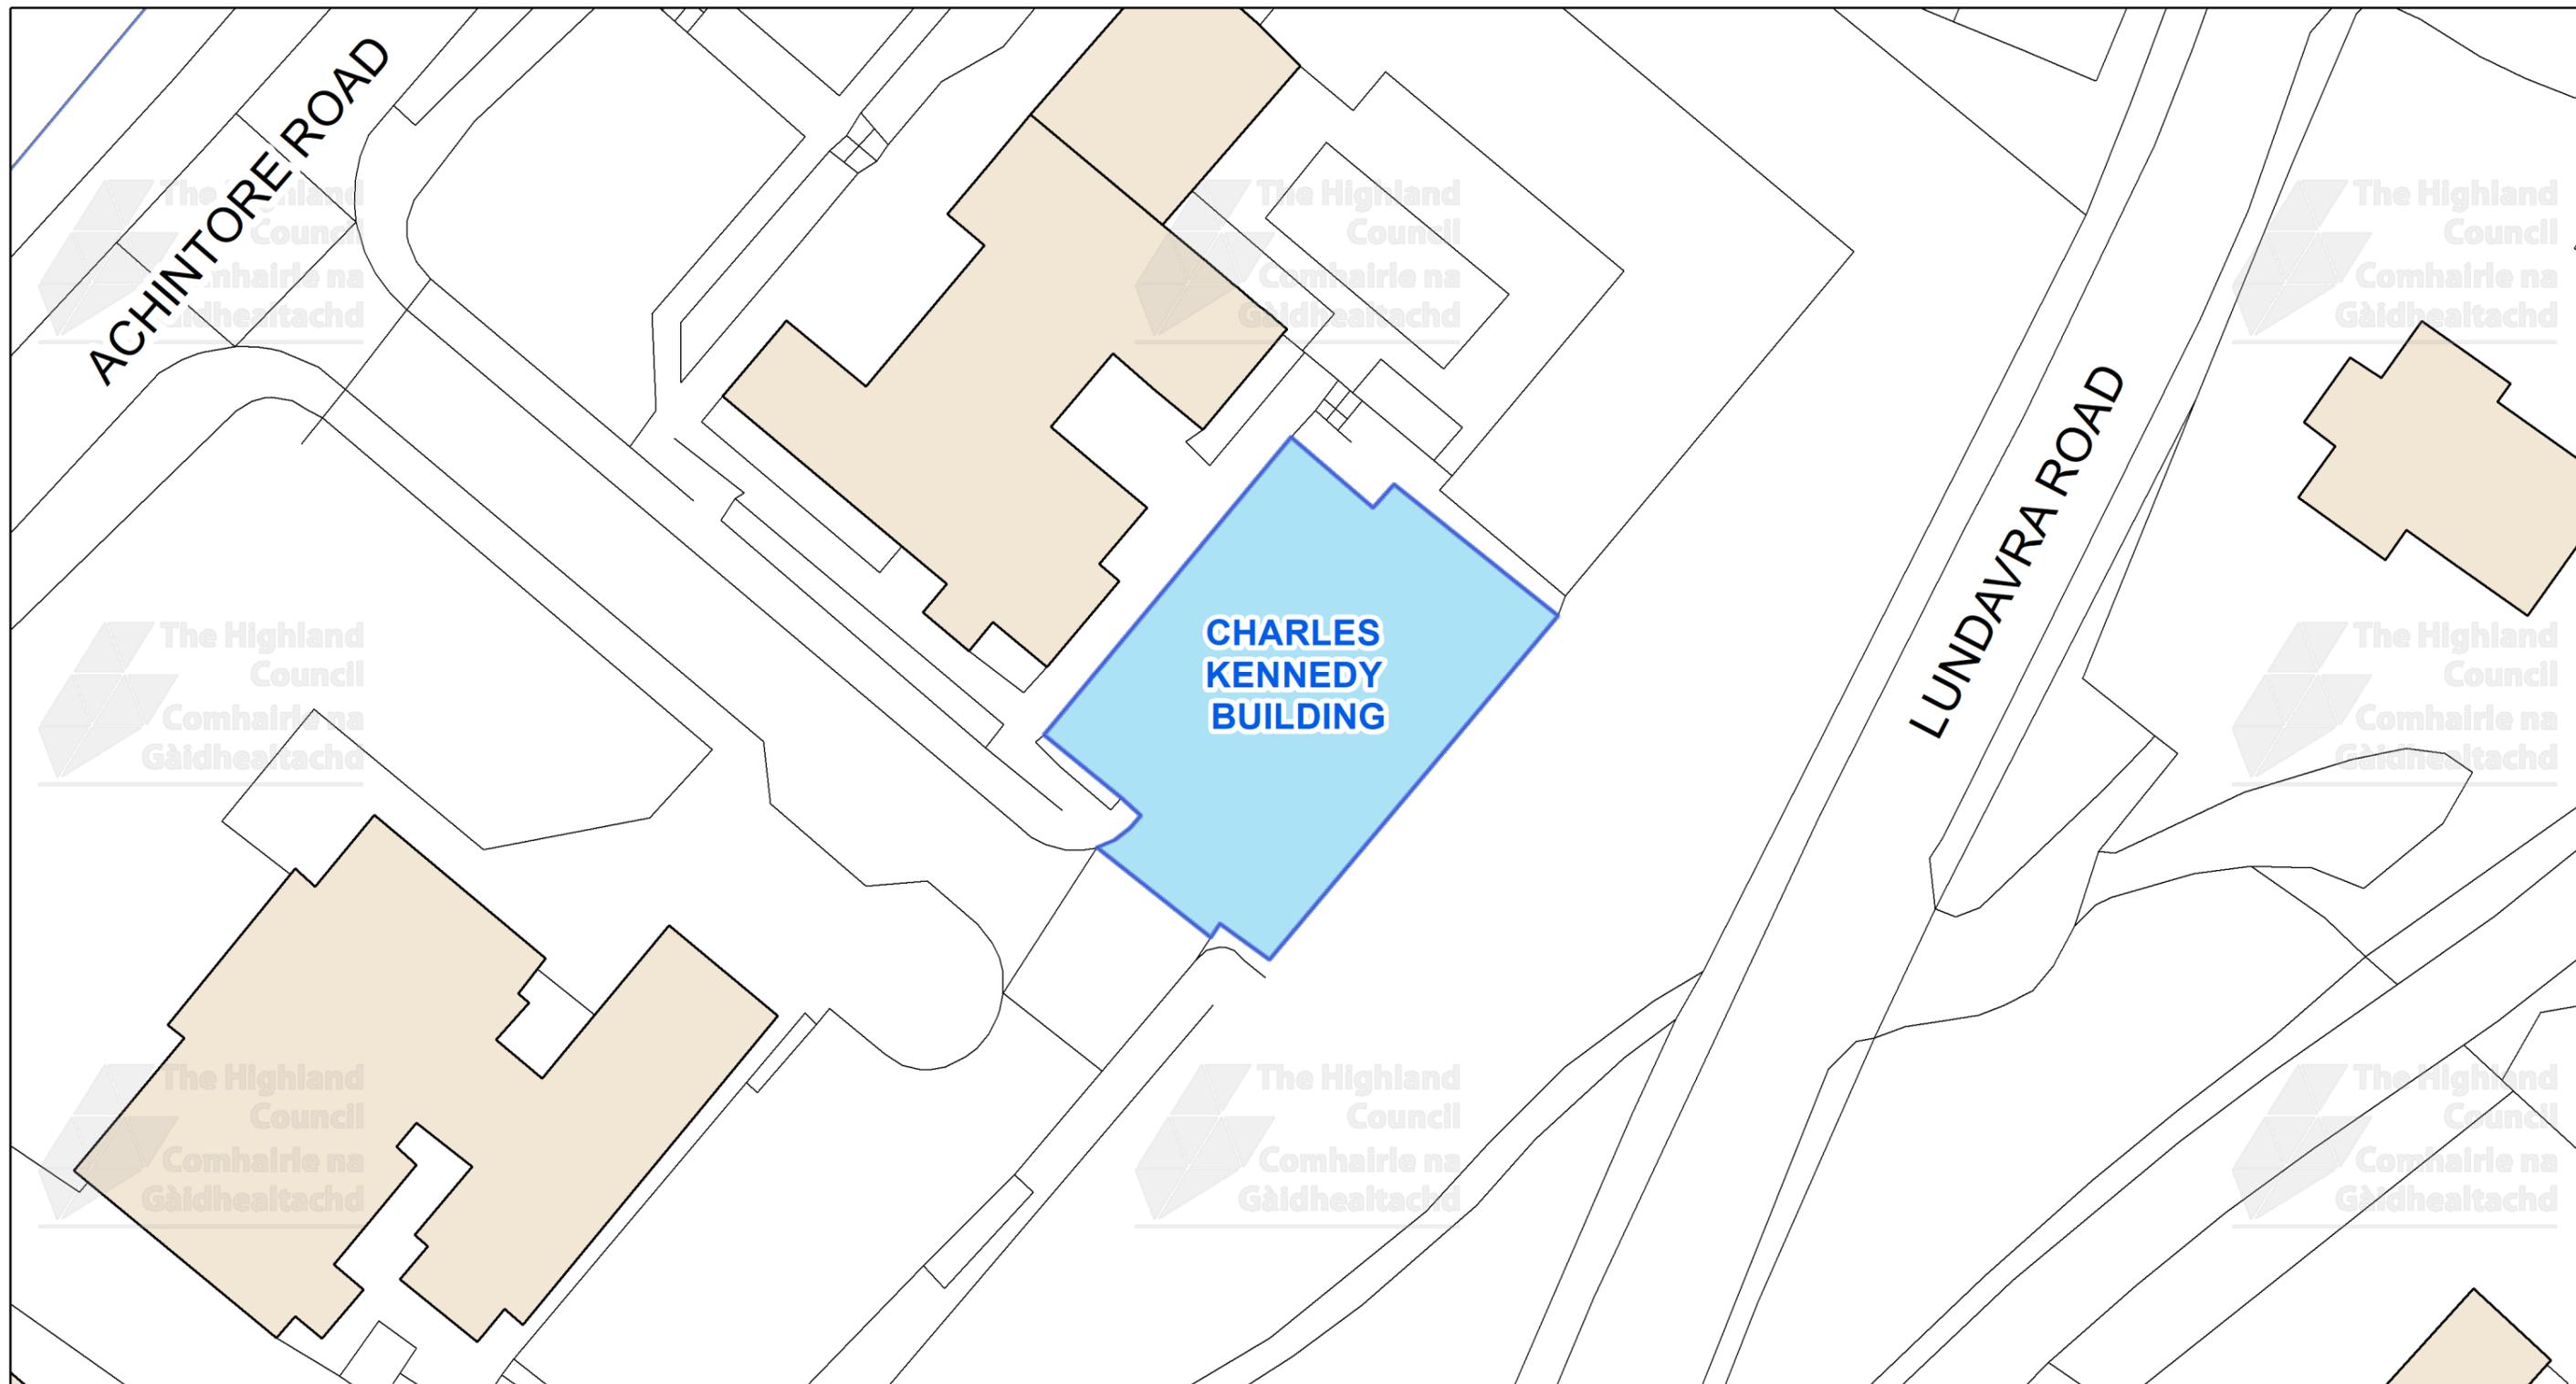


This is the Off-Street Plan (CP0093) referred In the foregoing

The Highland Council (Off-Street Parking Places) (Decriminalised Parking Enforcement and Consolidation) (Variation Five) Order 2026

Signed by Proper Officer

© Crown copyright and database rights 2025 Ordnance Survey AC0000849432
The extent of the restrictions are 209,792 to 773,468 metres eastwards and 209,920 to 773,541 westwards using the British National Grid (EPSG 27700).

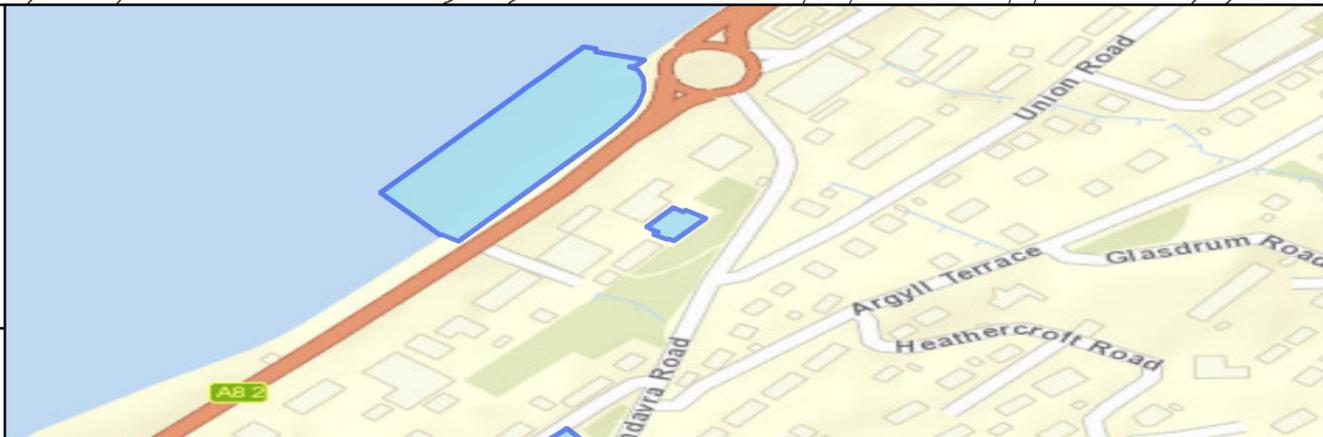

The Highland Council
Headquarters
Glenurquhart Rd
Inverness
IV35NX

SCALE
1:350


DATE

REFERENCE NUMBER
CP0093



CAR PARK NAME:

Kinlochleven Picnic Area Car Park, Kinlochleven

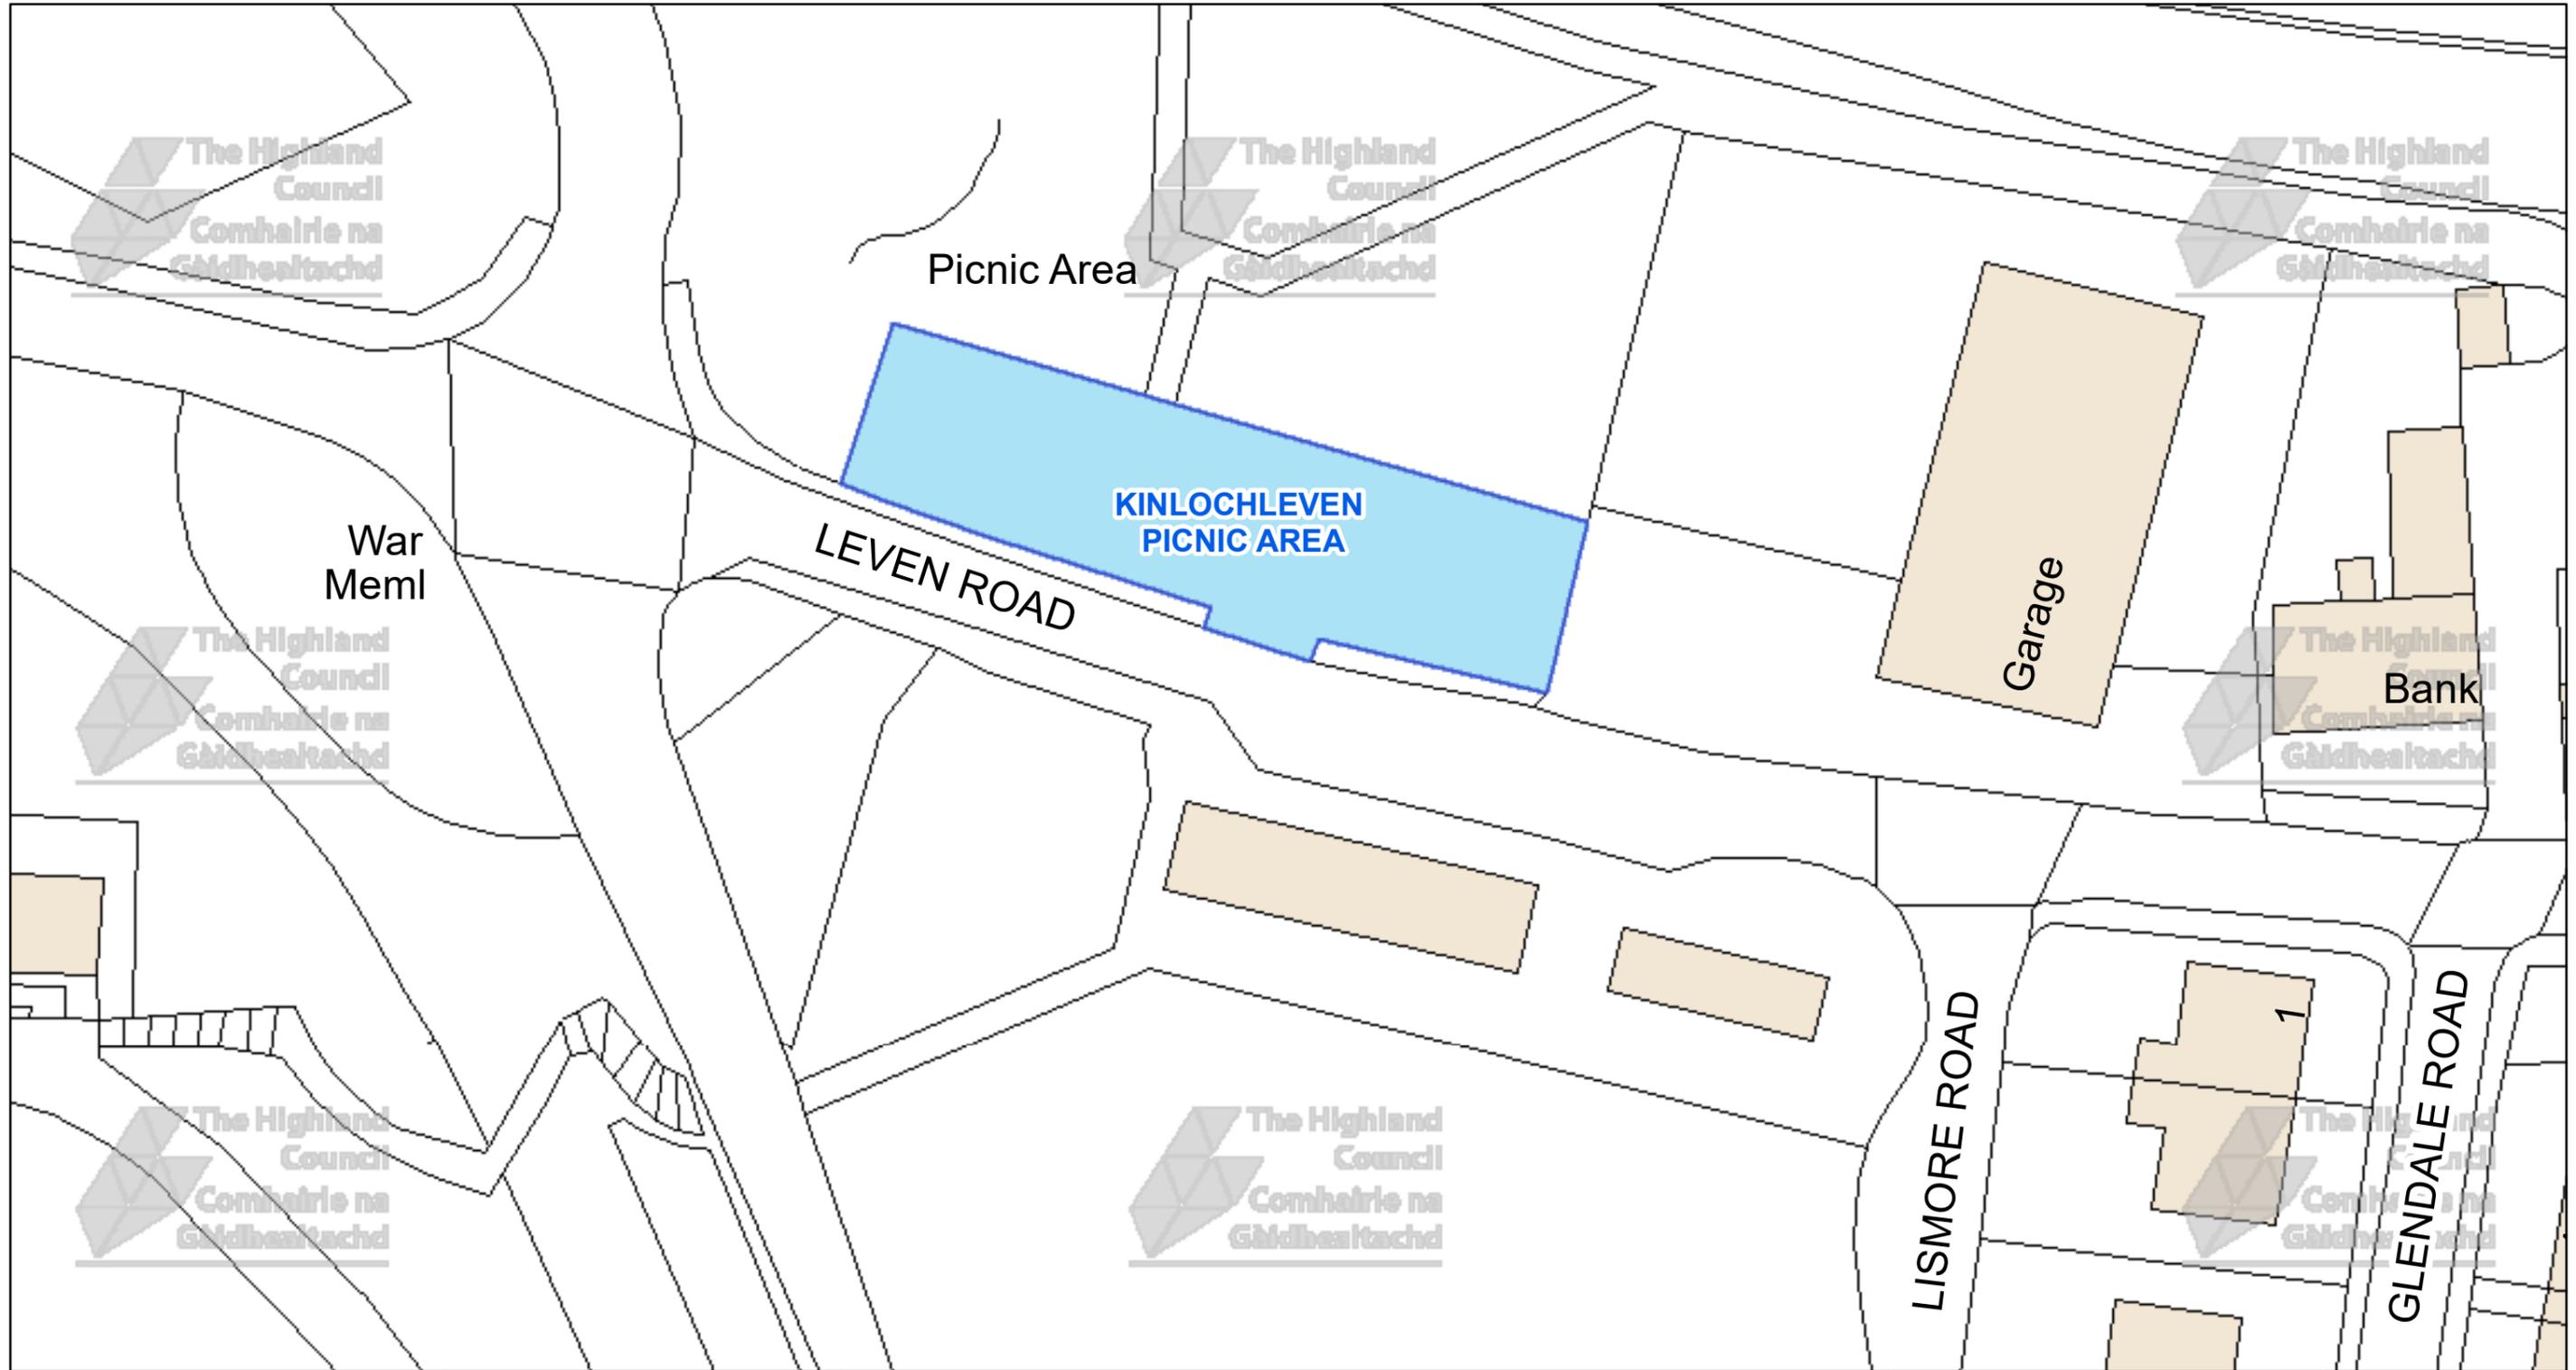

The Highland Council
 Headquarters
 Glenurquhart Rd
 Inverness
 IV35NX

© Crown copyright and database rights 2025 Ordnance Survey AC0000849432
 The extent of the restrictions are 218,407 to 761,821 metres eastwards and 218,561 to 761,907 westwards using the British National Grid (EPSG 27700).



This is the Off-Street Plan (CP0019) referred In the foregoing

The Highland (Off-Street Parking Places) (Decriminalised Parking Enforcement and Consolidation) (Variation Five) Order 2026

Proper Officer

DATE

SCALE

Scale: 1:400

REFERENCE NUMBER

CP0095

