

**THE HIGHLAND COUNCIL (B9006 SUNNYSIDE) (30MPH SPEED LIMIT) ORDER
2025**

The Highland Council in exercise of the powers conferred on them by Section 84 of the Road Traffic Regulation Act 1984 and of all other powers enabling them in that behalf and after consultation with the Chief Officer of Police in accordance with Part III of Schedule 9 to the said Act hereby make the following Order: -

1. This Order may be cited as "The Highland Council (B9006 Sunnyside) (30mph Speed Limit) Order 2025" and shall come into effect on 01 May 2026
2. The Interpretation Act 1978 shall apply for the interpretation of this Order as it applies for the interpretation of an Act of Parliament.
3. All provisions contained in any Order enactment or others insofar as the same are inconsistent with the provisions of this Order and the true intent and meaning hereof shall cease to have effect and are hereby revoked.

ROADS (30MPH)

4. No person shall drive or cause to be driven any vehicle on the lengths of road specified in the Schedule and shown indicatively on the plan annexed and signed as relative to this Order at a speed in excess of 30 miles per hour.

Sealed with the Common Seal of The Highland Council and signed for them and on their behalf at Inverness on 21 April 2026 by Theresa Batchelor, Solicitor and Proper Officer.



.....*J. Batchelor*..... Proper Officer

This is the Schedule referred to in the foregoing The Highland Council (B9006 Sunnyside) (30mph Speed Limit) Order 2025


SCHEDULE

30mph

B9006

From a point 64m or thereby to the west of its junction with the U2912 Brookfield and extending in an easterly direction for a distance of 1360m or thereby.

..... *J. Batchelor* Proper Officer

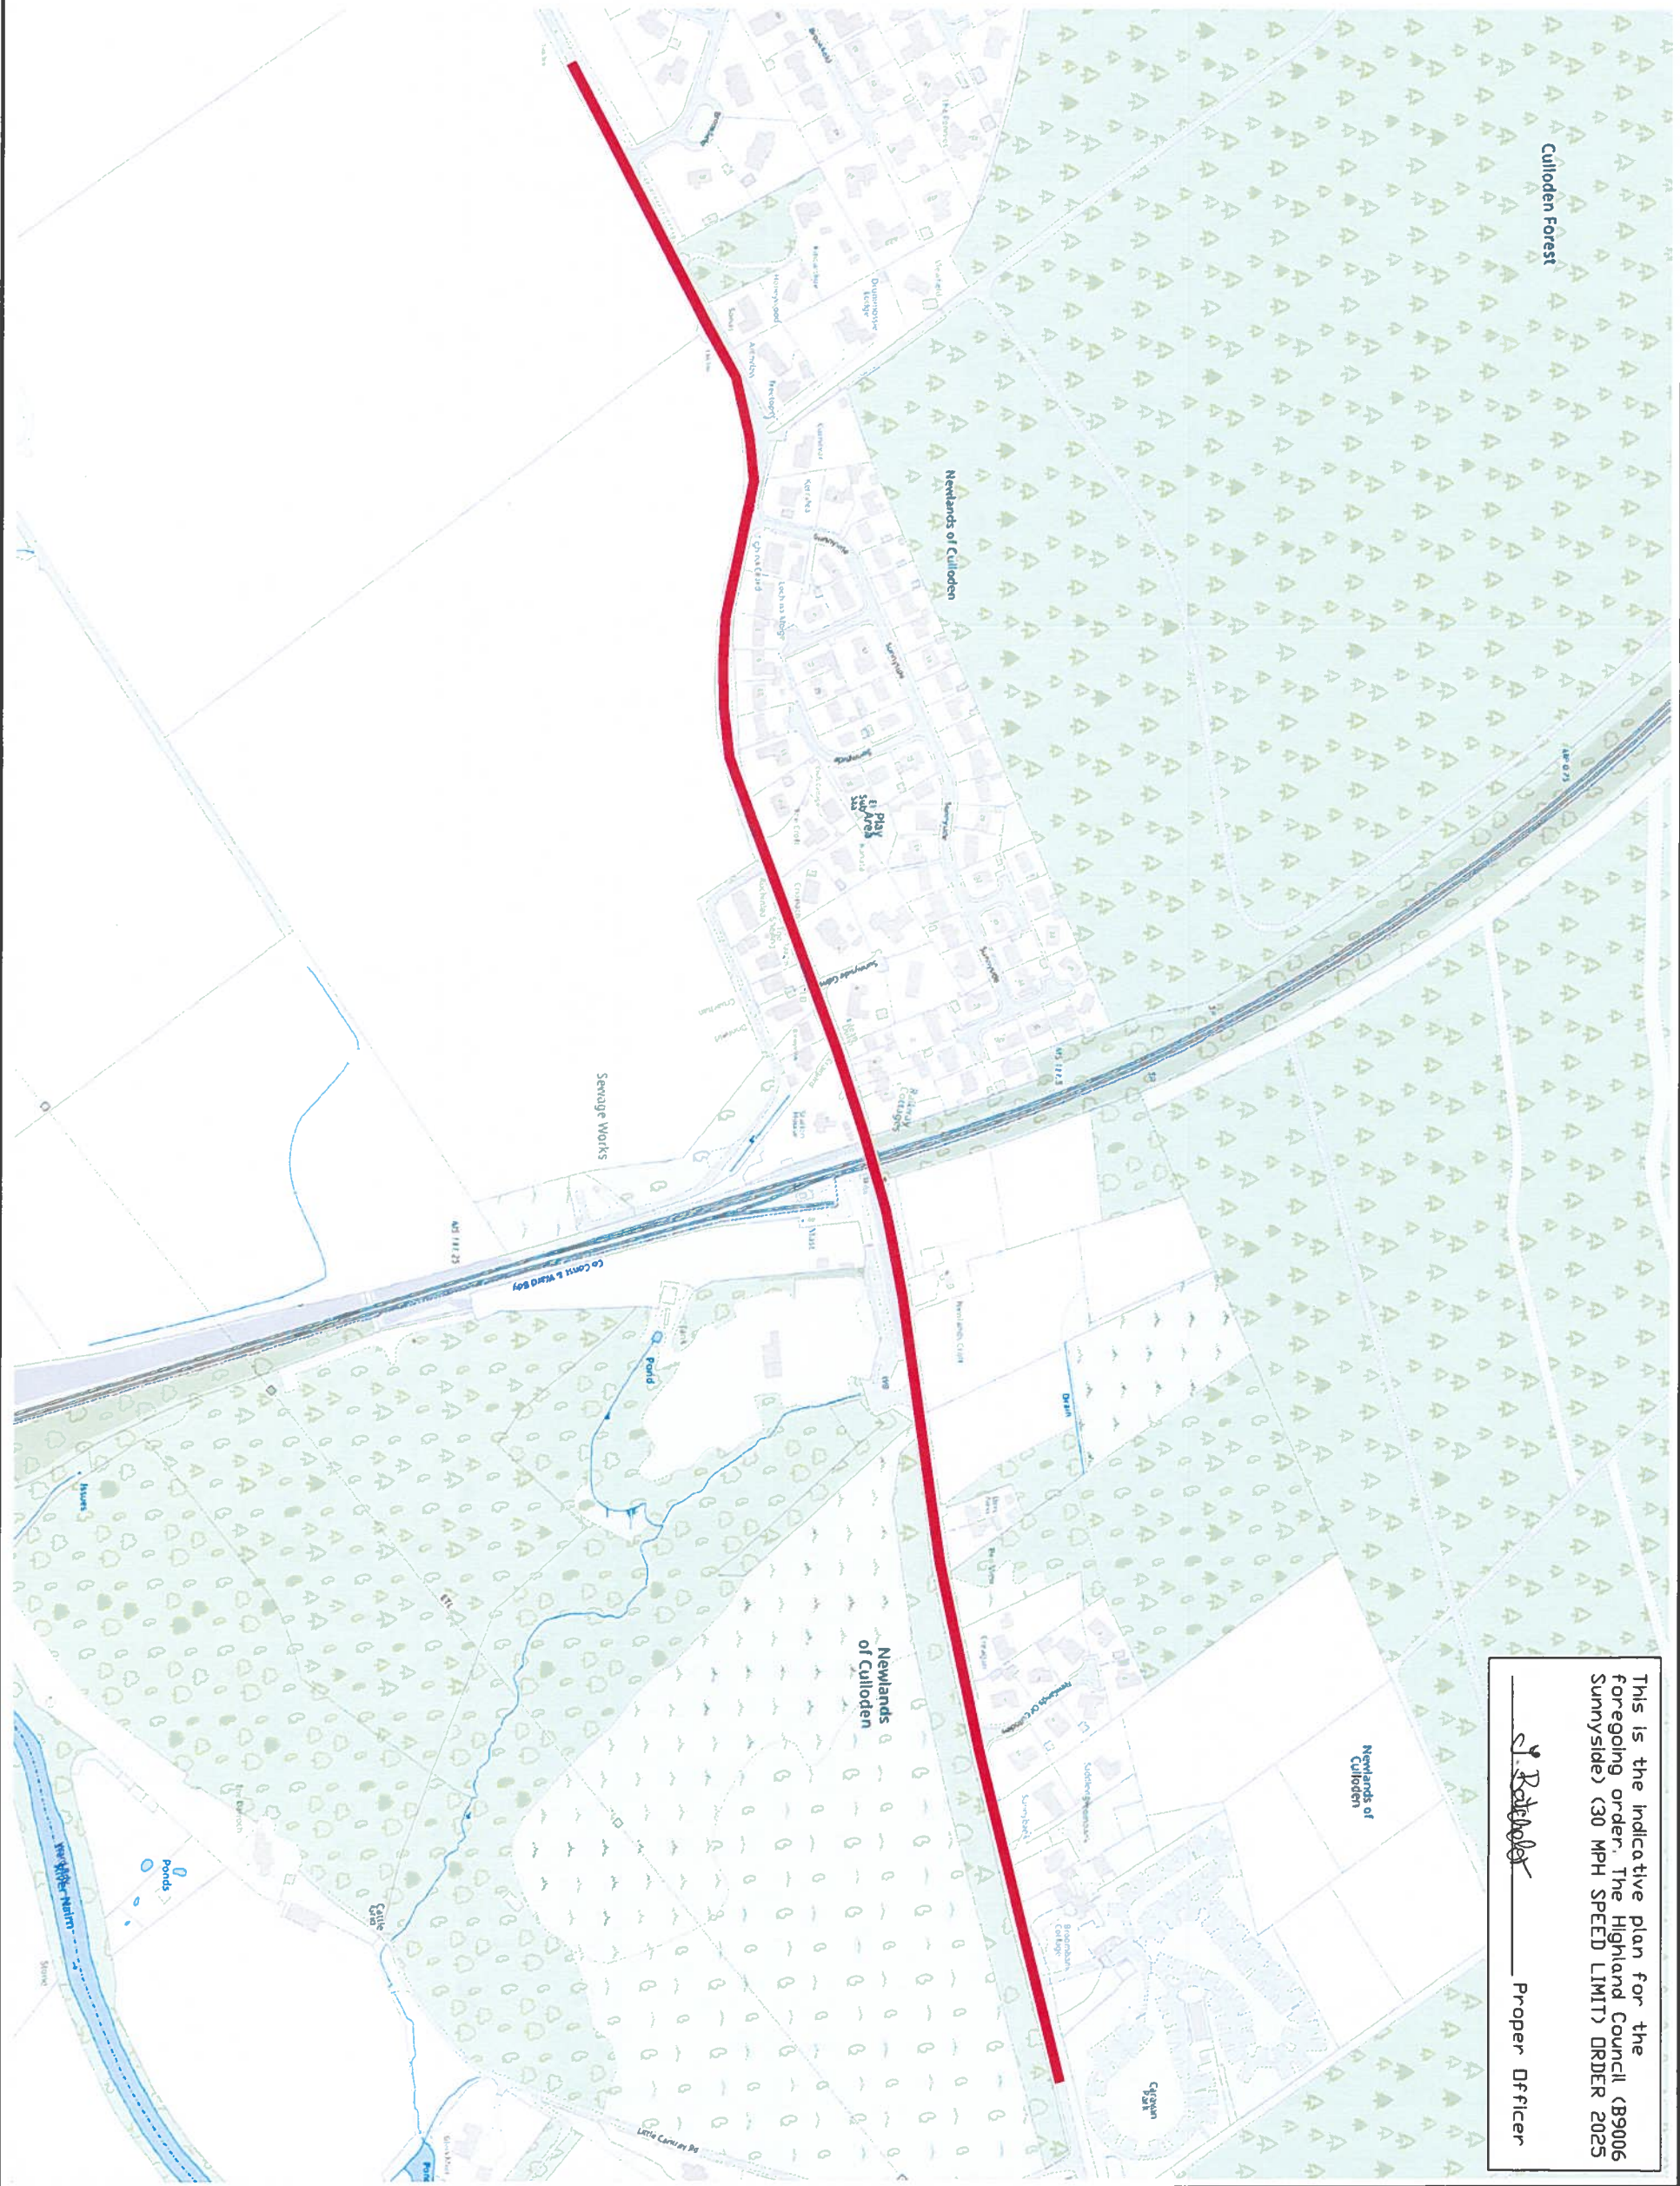

This is the indicative plan for the foregoing order. The Highland Council (B9006 Sunnyside) (30 MPH SPEED LIMIT) ORDER 2025

S. R. Balfour Proper Officer

30mph

Notes
 Reproduced from the Ordnance Survey mapping with the permission of the Controller of Her Majesty's Stationery Office. All rights reserved. No part of this publication may be reproduced, stored in a retrieval system or transmitted in any form or by any means, electronic, mechanical, photocopying, recording or otherwise, without the prior written permission of the Controller of Her Majesty's Stationery Office.

The Highland Council
 Comhairle na Gàidhealtachd

DEVELOPMENT & INFRASTRUCTURE
 ROAD SAFETY TEAM

HO
 GLENROUHAIRT ROAD
 INVERNESS IV3 5XK

Phone: 01463 252930
 Fax: 01463 252930
 Email: infrastructure@highland.gov.uk

Project: **B9006 Sunnyside 30mph Speed Limit**

Scale (1:1000)

Drawn	LM	Date	24.06.25
Checked	LM	Date	
Project No			
Drawing No			

Draft TRO Plan

Revision Details	
By	Date