

ROAD TRAFFIC REGULATION ACT 1984

The Highland Council (Prohibition and Restriction of Waiting and Loading and Parking Places) (Decriminalised Parking Enforcement and Consolidation) Variation Fourteen Order 2026

THE HIGHLAND COUNCIL in exercise of its powers under Sections 1(1), 2(1) to (3), 4, 19, 32, 35, 45, 46, 47 and 124 and Part IV of Schedule 9 of the Road Traffic Regulation Act 1984 ("the Act of 1984") as amended and of the Road Traffic Act 1991 and of all other enabling powers, and after consultation with the Chief Constable of Police Scotland in accordance with Part III of Schedule 9 to the Act of 1984, hereby makes the following Order.

1. This Order shall come into operation on the 7 August 2026 and may be cited as "The Highland Council (Prohibition and Restriction of Waiting and Loading and Parking Places) (Decriminalised Parking Enforcement and Consolidation) Variation Fourteen Order 2026"
2. The Interpretation Act 1978 shall apply for the interpretation of this Order as it applies for the Interpretation of an Act of Parliament.
3. The prohibitions and restrictions imposed by this Order shall be in addition to and not in derogation from any restriction or requirement imposed by any regulation made or having effect as if made under the Act of 1984 or by or under any other enactment provided that where a prohibition or restriction which is imposed, varied or revoked by this Order is in conflict with a prohibition or restriction imposed by a previous Order, then the provision of this Order shall prevail.
4. If a court, Transport Scotland or the Parking and Bus Lane Tribunal Service for Scotland, declares any part of this Order to be invalid or un-enforceable, such declaration shall not invalidate the remainder of this Order.

5. The Highland Council (Prohibition and Restriction of Waiting and Loading and Parking Places) (Decriminalised Parking Enforcement and Consolidation) Order 2016 as amended (hereinafter referred to as the "Principal Order") is hereby varied as follows: the plans specified and attached in Schedule 1 to this Order are inserted therefore and hereby added and incorporated into Schedule 1 to the Principal Order.
6. The Principal Order is hereby varied as follows: the plans specified in Schedule 2 to this Order are deleted from the Principal Order and the plans specified and attached to Schedule 3 of this Order are substituted therefore and hereby added and incorporated into Schedule 1 to the Principal Order.
7. The Principal Order is hereby varied as follows: the plans specified and attached in Schedule 4 to this Order are added and substituted and incorporated into Schedule 2 to the Principal Order.

This Order and the Schedules annexed hereto are sealed with the Common Seal of The Highland Council and subscribed for and on behalf of The Highland Council by Tessa Vincent, Solicitor and Proper Officer at Inverness on 31 July 2026



Tessa Vincent Proper Officer

This is the Schedule 1 referred to in the foregoing The Highland Council (Prohibition and Restriction of Waiting and Loading and Parking Places) (Decriminalised Parking Enforcement and Consolidation) Variation Fourteen Order 2026

Schedule 1

On Street Plans attached with the following Map Numbers thereon are added and incorporated into Schedule 1 to The Highland Council (Prohibition and Restriction of Waiting and Loading and Parking Places) (Decriminalised Parking Enforcement and Consolidation) Order 2016 as amended

KU449

KV447

..... Proper Officer

This is the Schedule 2 referred to in the foregoing The Highland Council (Prohibition and Restriction of Waiting and Loading and Parking Places) (Decriminalised Parking Enforcement and Consolidation) Variation Fourteen Order 2026

SCHEDULE 2

On Street Plans attached with the following Map Numbers thereon are deleted from The Highland Council (Prohibition and Restriction of Waiting and Loading and Parking Places) (Decriminalised Parking Enforcement and Consolidation) Order 2016

LO439

LP437

LP438

Tessa Nimment Proper Officer

This is the Schedule 3 referred to in the foregoing The Highland Council (Prohibition and Restriction of Waiting and Loading and Parking Places) (Decriminalised Parking Enforcement and Consolidation) Variation Fourteen Order 2026

SCHEDULE 3

Substitute On Street Plans with the following Map Numbers thereon are added and incorporated into Schedule 1 to The Highland Council (Prohibition and Restriction of Waiting and Loading and Parking Places) (Decriminalised Parking Enforcement and Consolidation) Order 2016 as amended

LO439a

LP437a

LP438a

Tessa Nimert Proper Officer

This is the Schedule 4 referred to in the foregoing The Highland Council (Prohibition and Restriction of Waiting and Loading and Parking Places) (Decriminalised Parking Enforcement and Consolidation) Variation Fourteen Order 2026


SCHEDULE 4

Index Plans attached with the following titles thereon as in Schedules 1 and 3 are added and substituted and incorporated into Schedule 2 to The Highland Council (Prohibition and Restriction of Waiting and Loading and Parking Places) (Decriminalised Parking Enforcement and Consolidation) Order 2016 as amended

Evanton Overview

Invergordon Overview

..... Proper Officer

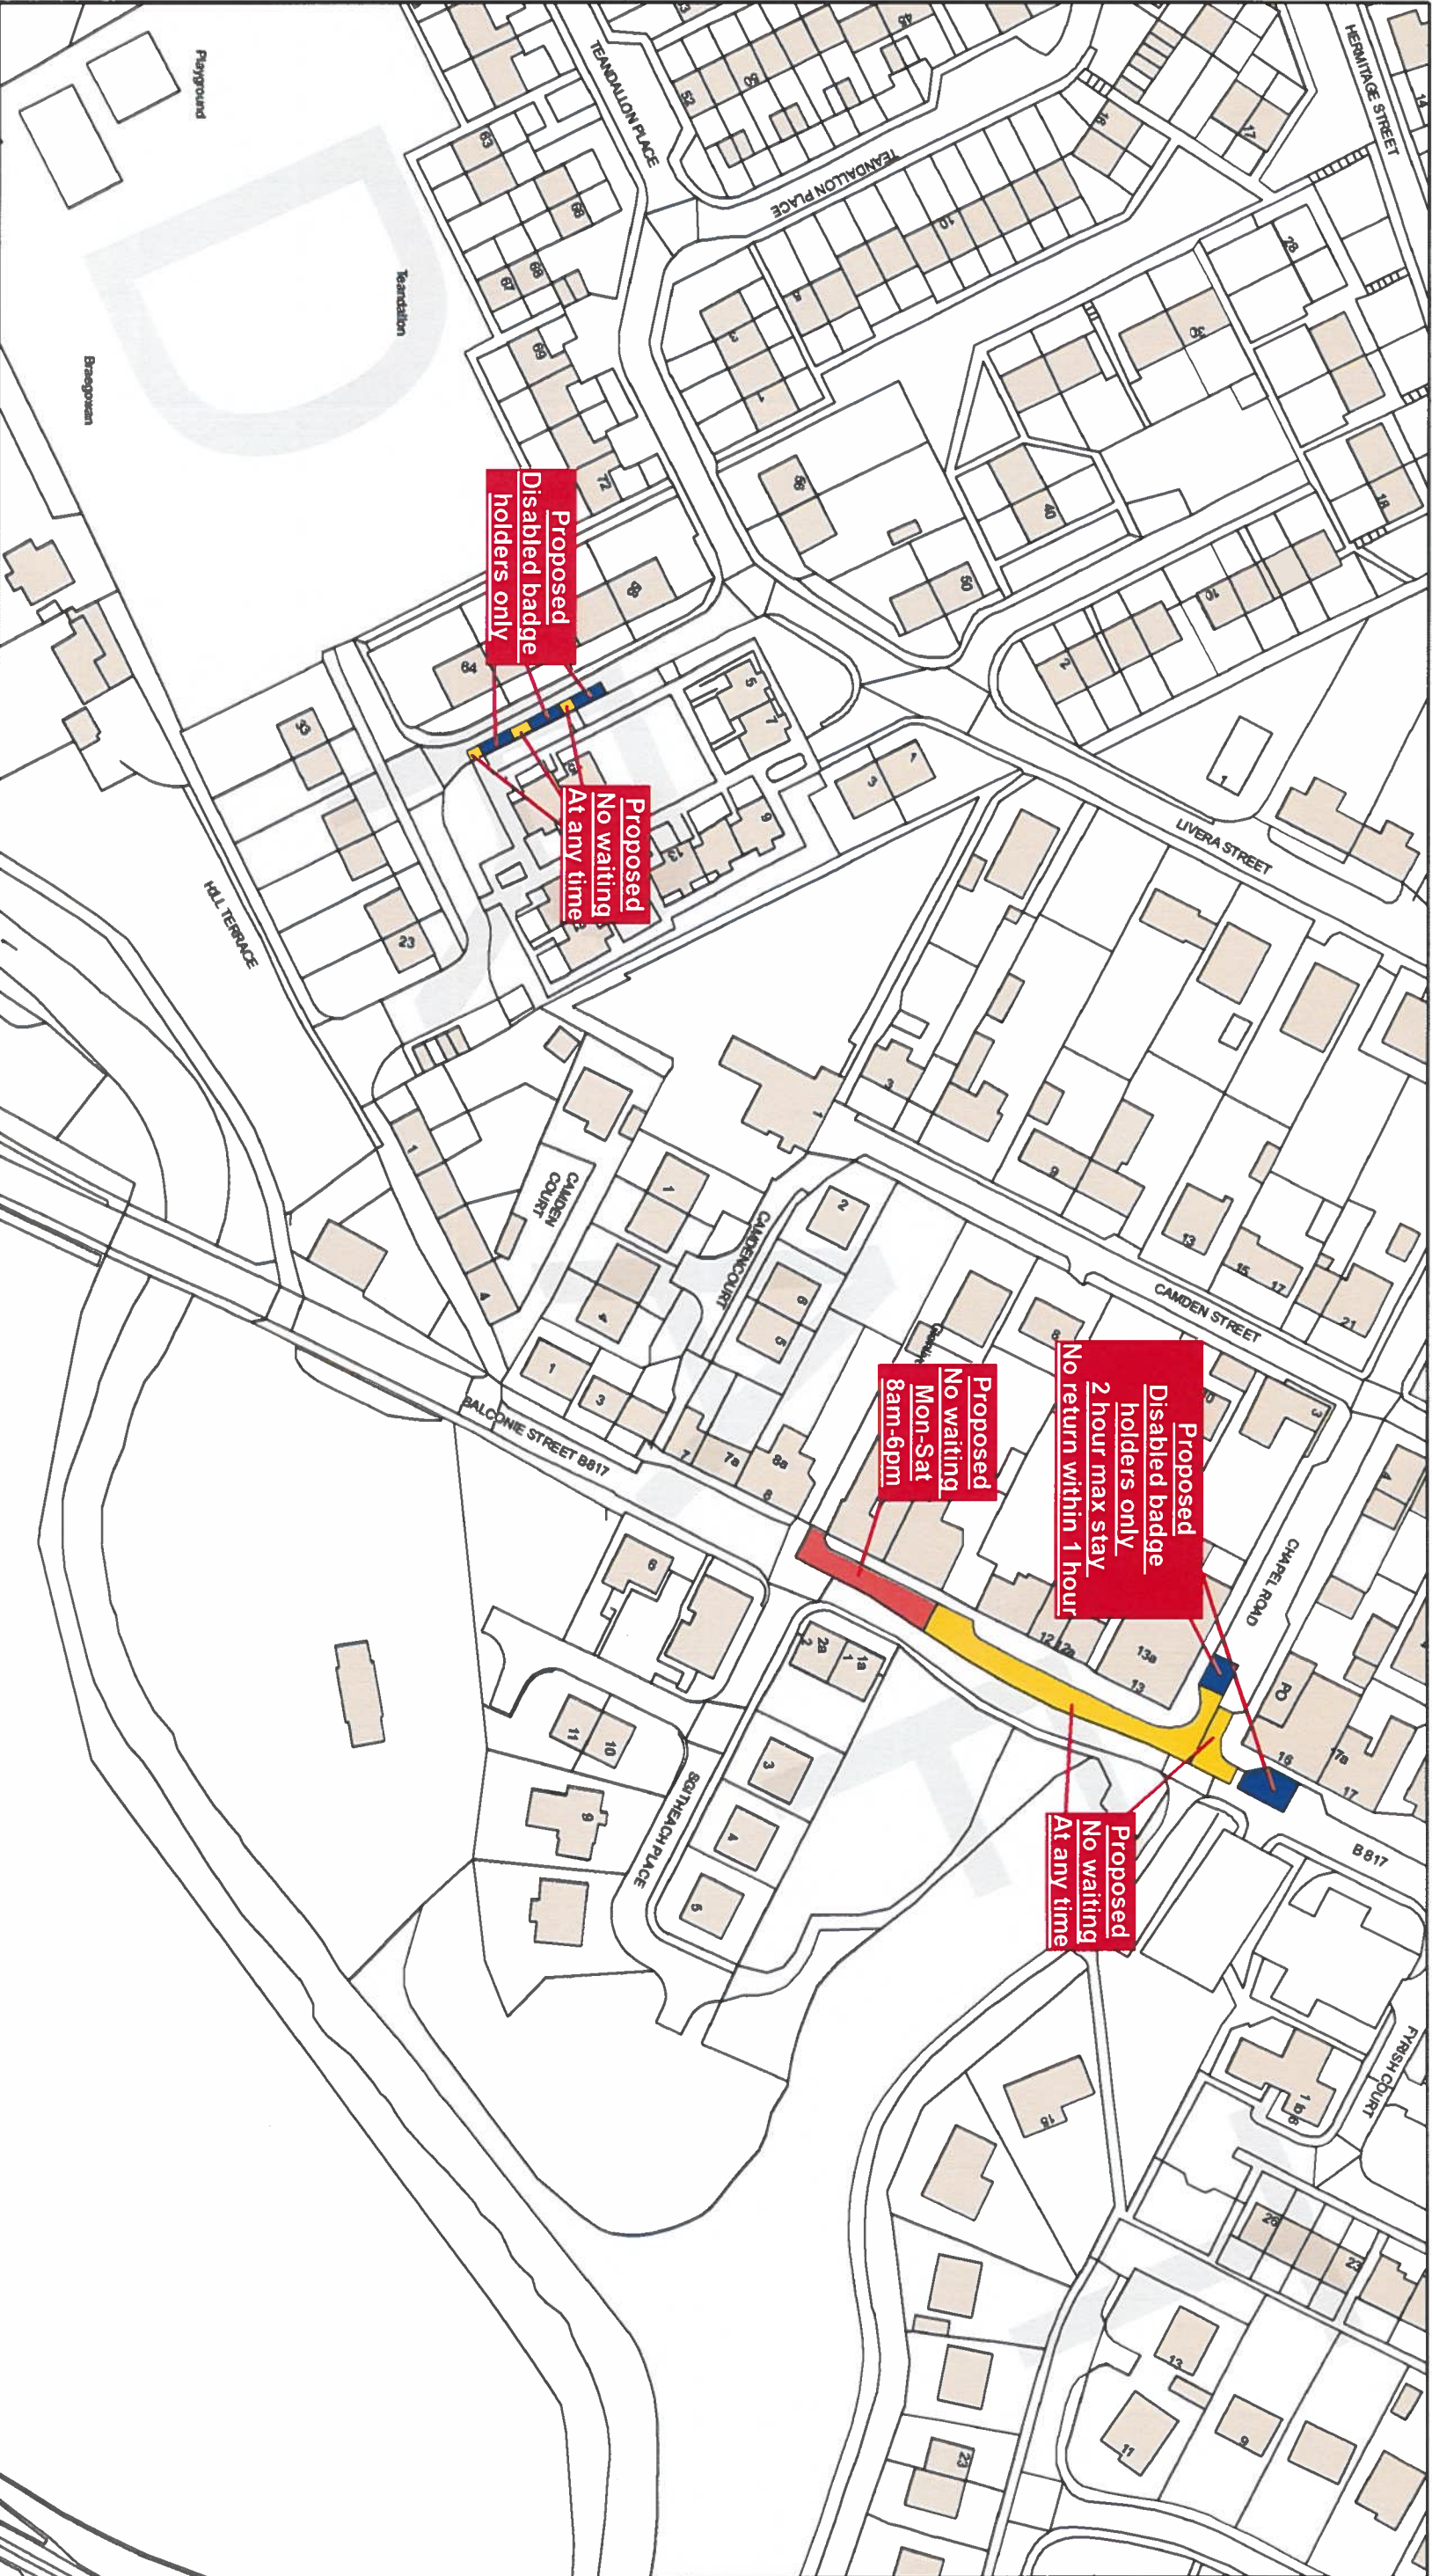

This is the Plan with Map Number (KU449) referred to in the foregoing

Tessa Vincent

The Highland Council
(Prohibition and Restriction of
Waiting and Loading and Parking Places)
(Decriminalised Parking Enforcement
and Consolidation)
Variation Fourteen Order 2026

Signed by Proper Officer

Reproduced by permission of Ordnance Survey on behalf of HMSO
© Crown copyright and database
rights 2026 Ordnance Survey AC000049412
This plan has been produced specifically to supply an individual
with value added Local Authority information.
Unauthorized reproduction infringes Crown Copyright
and may lead to prosecution or Civil Proceedings

Restriction Key

- | | | | | | | | |
|--|--|--|--|--|---|--|--------------------------------|
| | No Waiting At Any Time | | No Waiting At Any Time /
No Loading | | No Waiting At Any Time /
No Loading At Any Time | | No Waiting /
No Loading |
| | No Waiting | | Loading Restrictions | | Taxi Ranks | | Pay And Display |
| | Permit Holders Only | | Limited Waiting | | Miscellaneous
Restrictions | | Disabled Badge
Holders Only |
| | No Stopping At Any time
On Verge Or Footway | | Dual Use Restrictions | | Zonal Restrictions
(Excluding Pedestrian
Zones) | | Pedestrian Zones |
| | No Stopping On
Main Carriageway | | | | | | |



The Highland Council
Headquarters
Glenurquhart Rd
Inverness
IV35NX

SCALE

1:1250

DATE

TBC

MAP NUMBER

KU449



Proposed
Disabled badge
holders only

Tonn Vincent

This is the Plan with Map Number (KV447) referred to in the foregoing

The Highland Council
(Prohibition and Restriction of
Waiting and Loading and Parking Places)
(Decriminalised Parking Enforcement
and Consolidation)
Variation Fourteen Order 2026

Signed by Proper Officer

Reproduced by permission of Ordnance Survey on behalf of HMSO
© Crown copyright and database
rights 2026 Ordnance Survey AC0000040432
This plan has been produced specifically to supply an individual
with value added Local Authority information.
Unauthorized reproduction infringes Crown Copyright
and may lead to prosecution or Civil Proceedings

Restriction Key

- | | | | | | | | |
|--|--|--|--|--|---|--|--------------------------------|
| | No Waiting At Any Time | | No Waiting At Any Time /
No Loading | | No Waiting At Any Time /
No Loading At Any Time | | No Waiting /
No Loading |
| | No Waiting | | Loading Restrictions | | Taxi Ranks | | Pay And Display |
| | Permit Holders Only | | Limited Waiting | | Miscellaneous
Restrictions | | Disabled Badge
Holders Only |
| | No Stopping At Any time
On Verge Or Footway | | Dual Use Restrictions | | Zonal Restrictions
(Excluding Pedestrian
Zones) | | Pedestrian Zones |
| | No Stopping On
Main Carriageway | | | | | | |



The Highland Council
Headquarters
Glenurquhart Rd
Inverness
IV35NX

SCALE


1:1250

DATE

TBC

MAP NUMBER

KV447

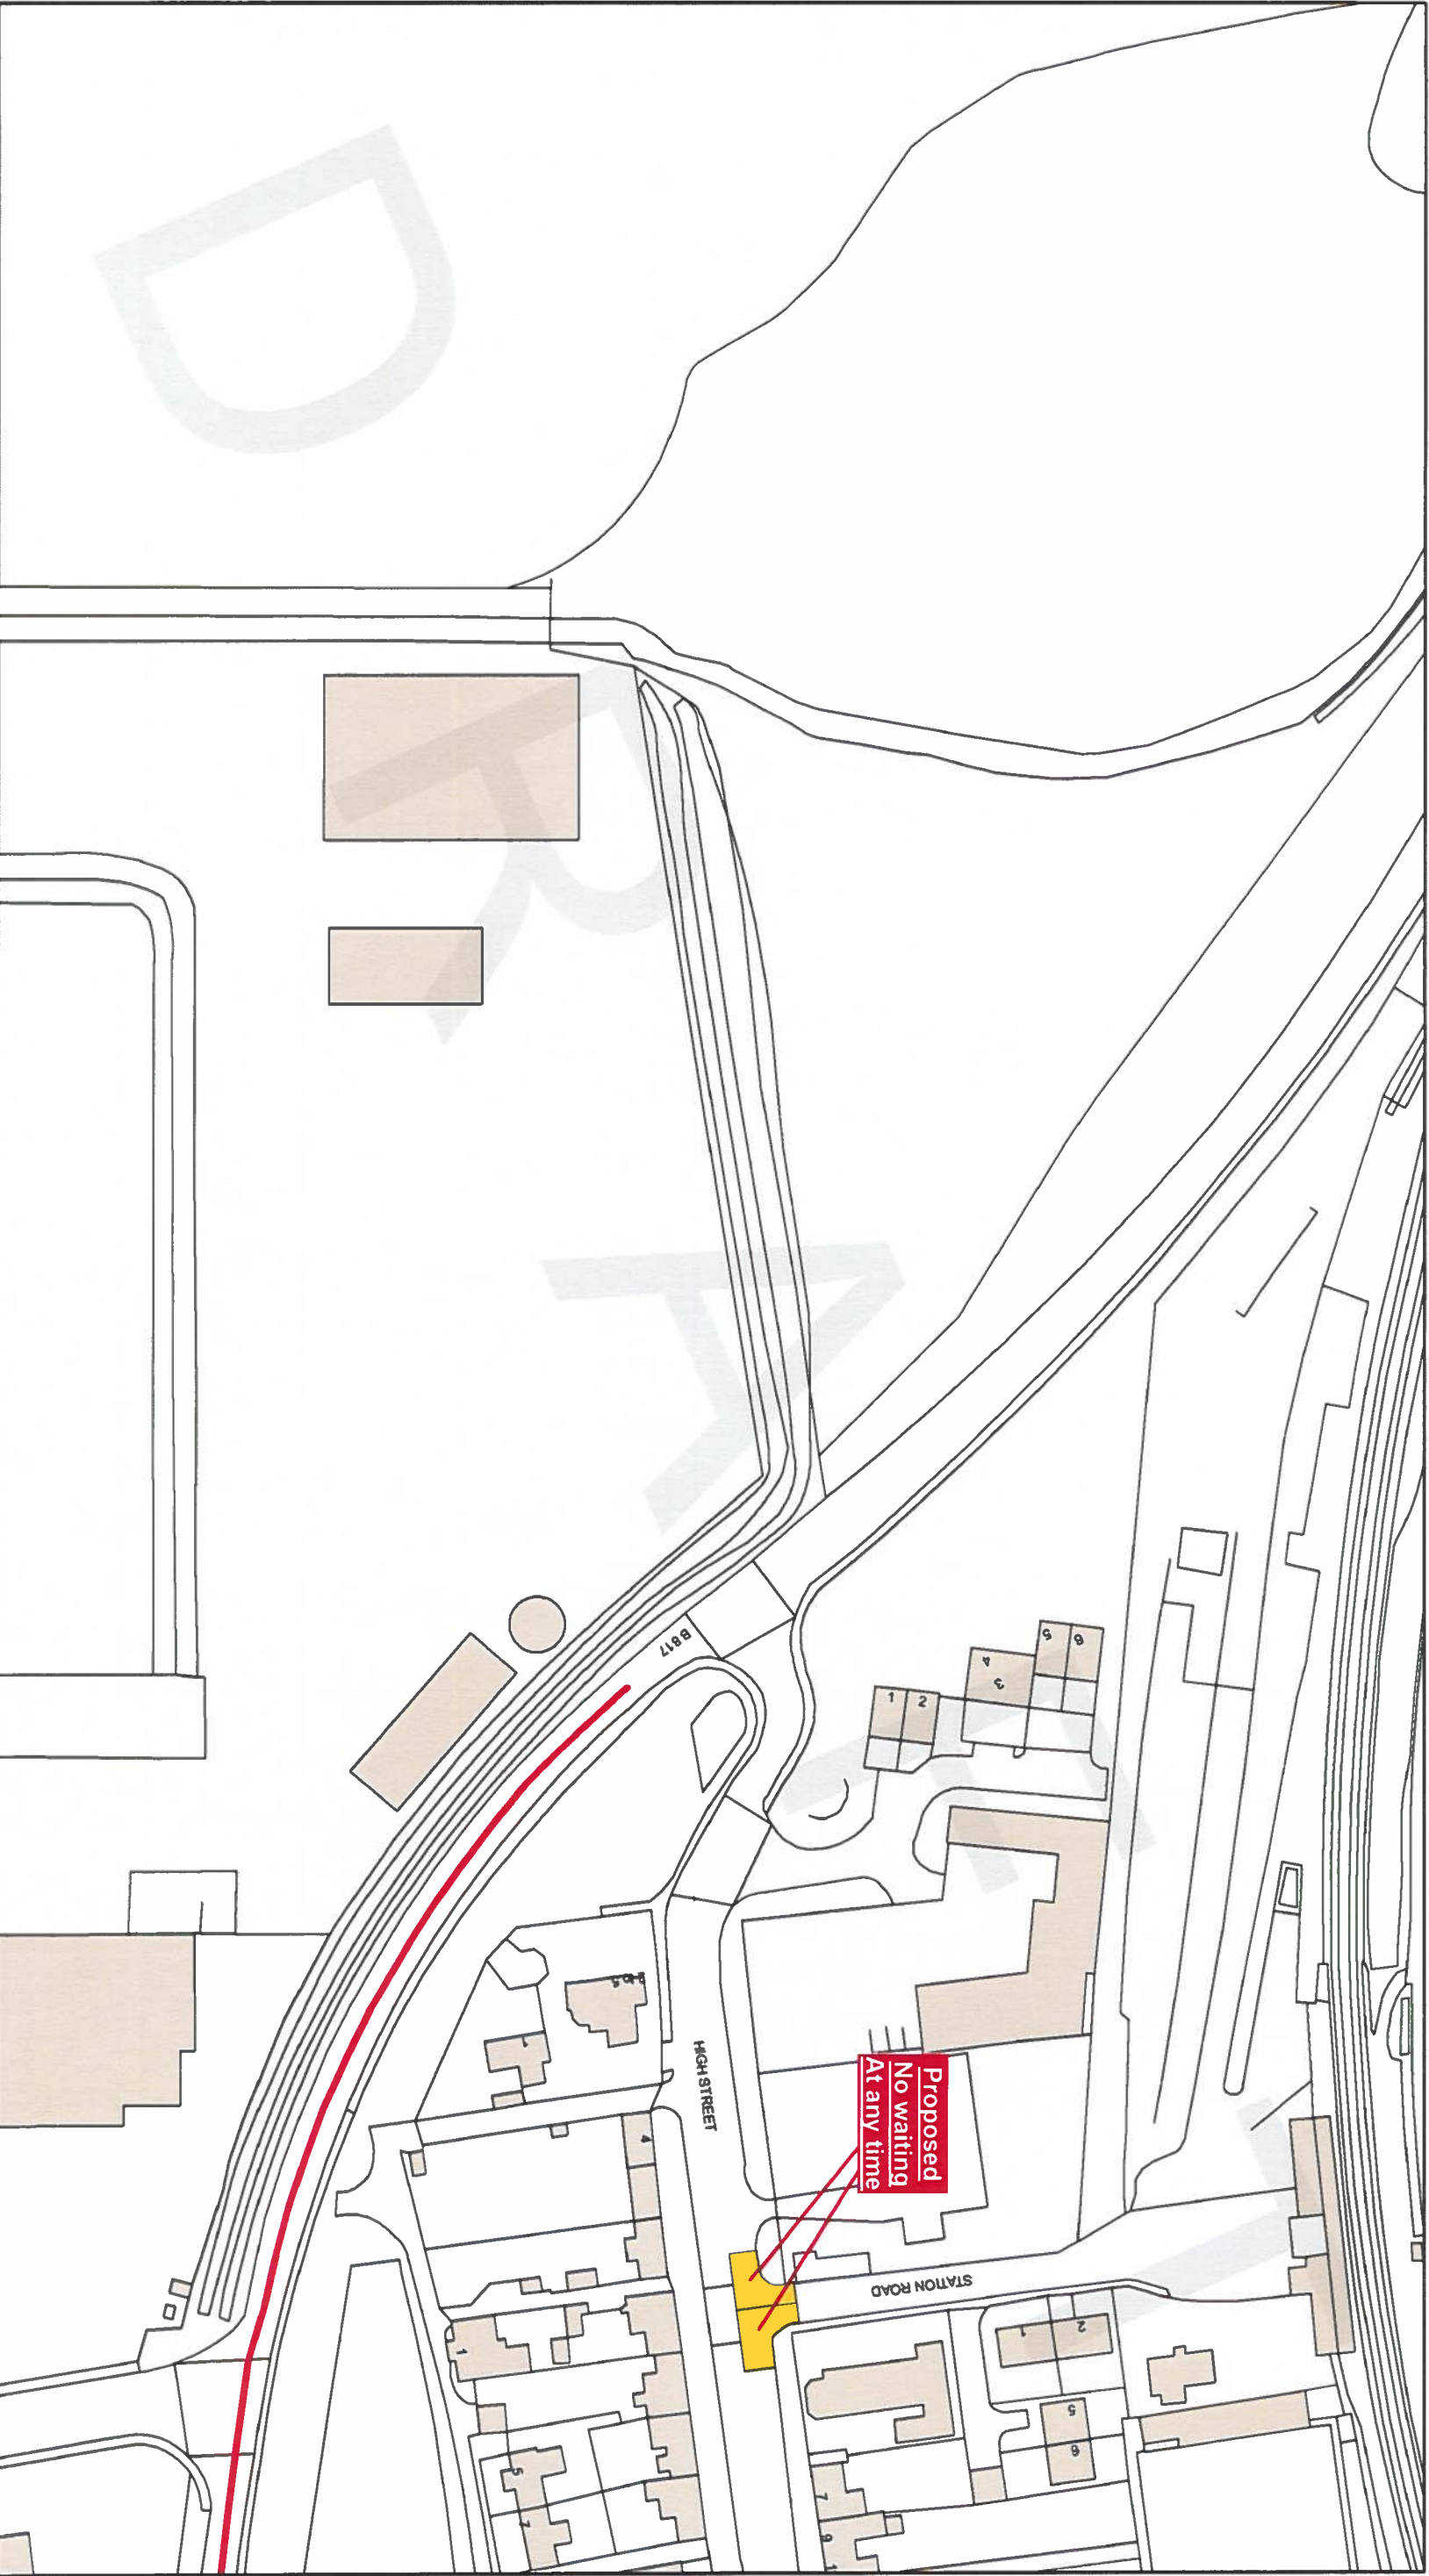

This is the Plan with Map Number
(LO439a) referred to in the foregoing

The Highland Council
(Prohibition and Restriction of
Waiting and Loading and Parking Places)
(Decriminalised Parking Enforcement
and Consolidation)
Variation Fourteen Order 2026

Signed by Proper Officer

Reproduced by permission of Ordnance Survey on behalf of HMSO
© Crown copyright and database
rights 2008 Ordnance Survey ACO000849432
This plan has been produced specifically to supply an individual
with value added Local Authority information.
Unauthorised reproduction infringes Crown Copyright
and may lead to prosecution or Civil Proceedings

Restriction Key

- | | | | | | | | |
|--|--|--|--|--|---|--|--------------------------------|
| | No Waiting At Any Time | | No Waiting At Any Time /
No Loading | | No Waiting At Any Time /
No Loading At Any Time | | No Waiting /
No Loading |
| | No Waiting | | Loading Restrictions | | Taxi Ranks | | Pay And Display |
| | Permit Holders Only | | Limited Waiting | | Miscellaneous
Restrictions | | Disabled Badge
Holders Only |
| | No Stopping At Any time
On Verge Or Footway | | Dual Use Restrictions | | Zonal Restrictions
(Excluding Pedestrian
Zones) | | Pedestrian Zones |
| | No Stopping On
Main Carriageway | | | | | | |



The Highland Council
Headquarters
Glenquhart Rd
Inverness
IV35NX

SCALE


1:1250

DATE

TBC

MAP NUMBER

LO439a

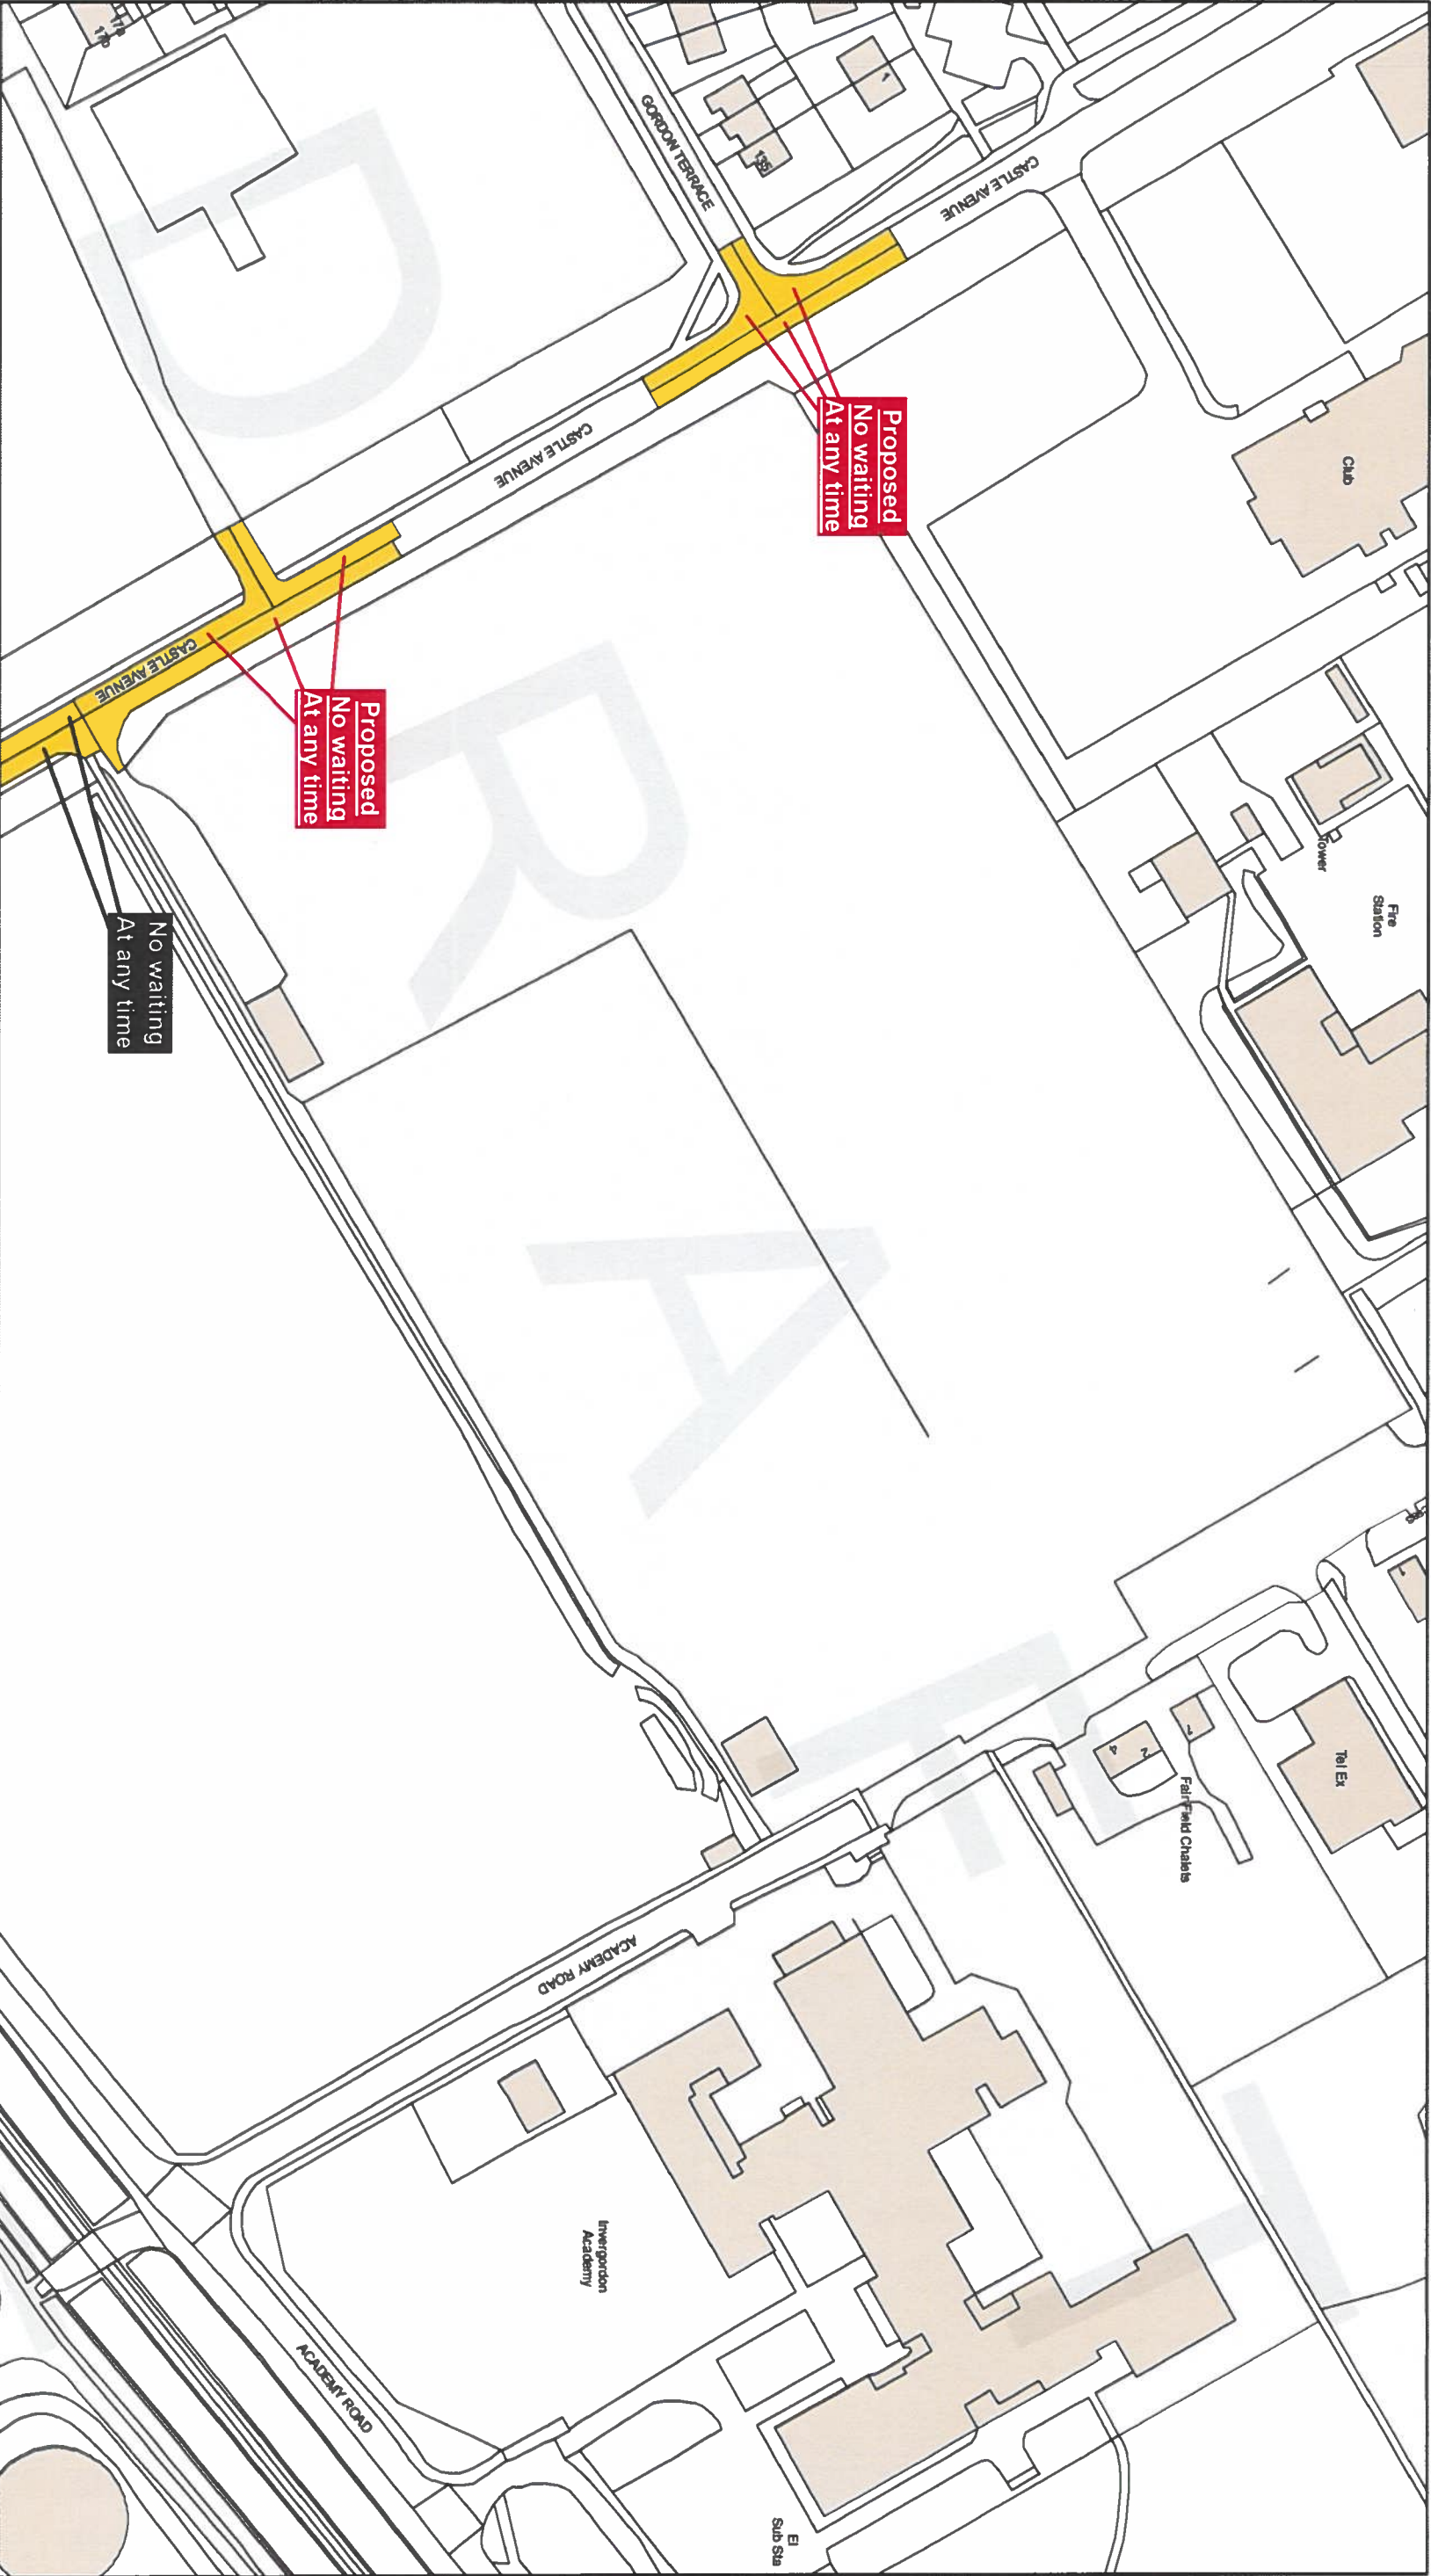

Tara Muir

This is the Plan with Map Number (LP437a) referred to in the foregoing

The Highland Council
(Prohibition and Restriction of
Waiting and Loading and Parking Places)
(Decriminalised Parking Enforcement
and Consolidation)
Variation Fourteen Order 2026

Signed by Proper Officer

Reproduced by permission of Ordnance Survey on behalf of HMSO
© Crown copyright and database
rights 2026 Ordnance Survey ACO000049432
This plan has been produced specifically to supply an individual
with value added Local Authority information.
Unauthorized reproduction infringes Crown Copyright
and may lead to prosecution or Civil Proceedings

Restriction Key

- | | | | | | | | |
|--|--|---|--|---|---|---|--------------------------------|
|  | No Waiting At Any Time |  | No Waiting At Any Time /
No Loading |  | No Waiting At Any Time /
No Loading At Any Time |  | No Waiting /
No Loading |
|  | No Waiting |  | Loading Restrictions |  | Taxi Ranks |  | Pay And Display |
|  | Permit Holders Only |  | Limited Waiting |  | Miscellaneous
Restrictions |  | Disabled Badge
Holders Only |
|  | No Stopping At Any time
On Verge Or Footway |  | Dual Use Restrictions |  | Zonal Restrictions
(Excluding Pedestrian
Zones) |  | Pedestrian Zones |
|  | No Stopping On
Main Carriageway | | | | | | |



The Highland Council
Headquarters
Glenurquhart Rd
Inverness
IV35NX

SCALE


1:1250

DATE

TBC

MAP NUMBER

LP437a

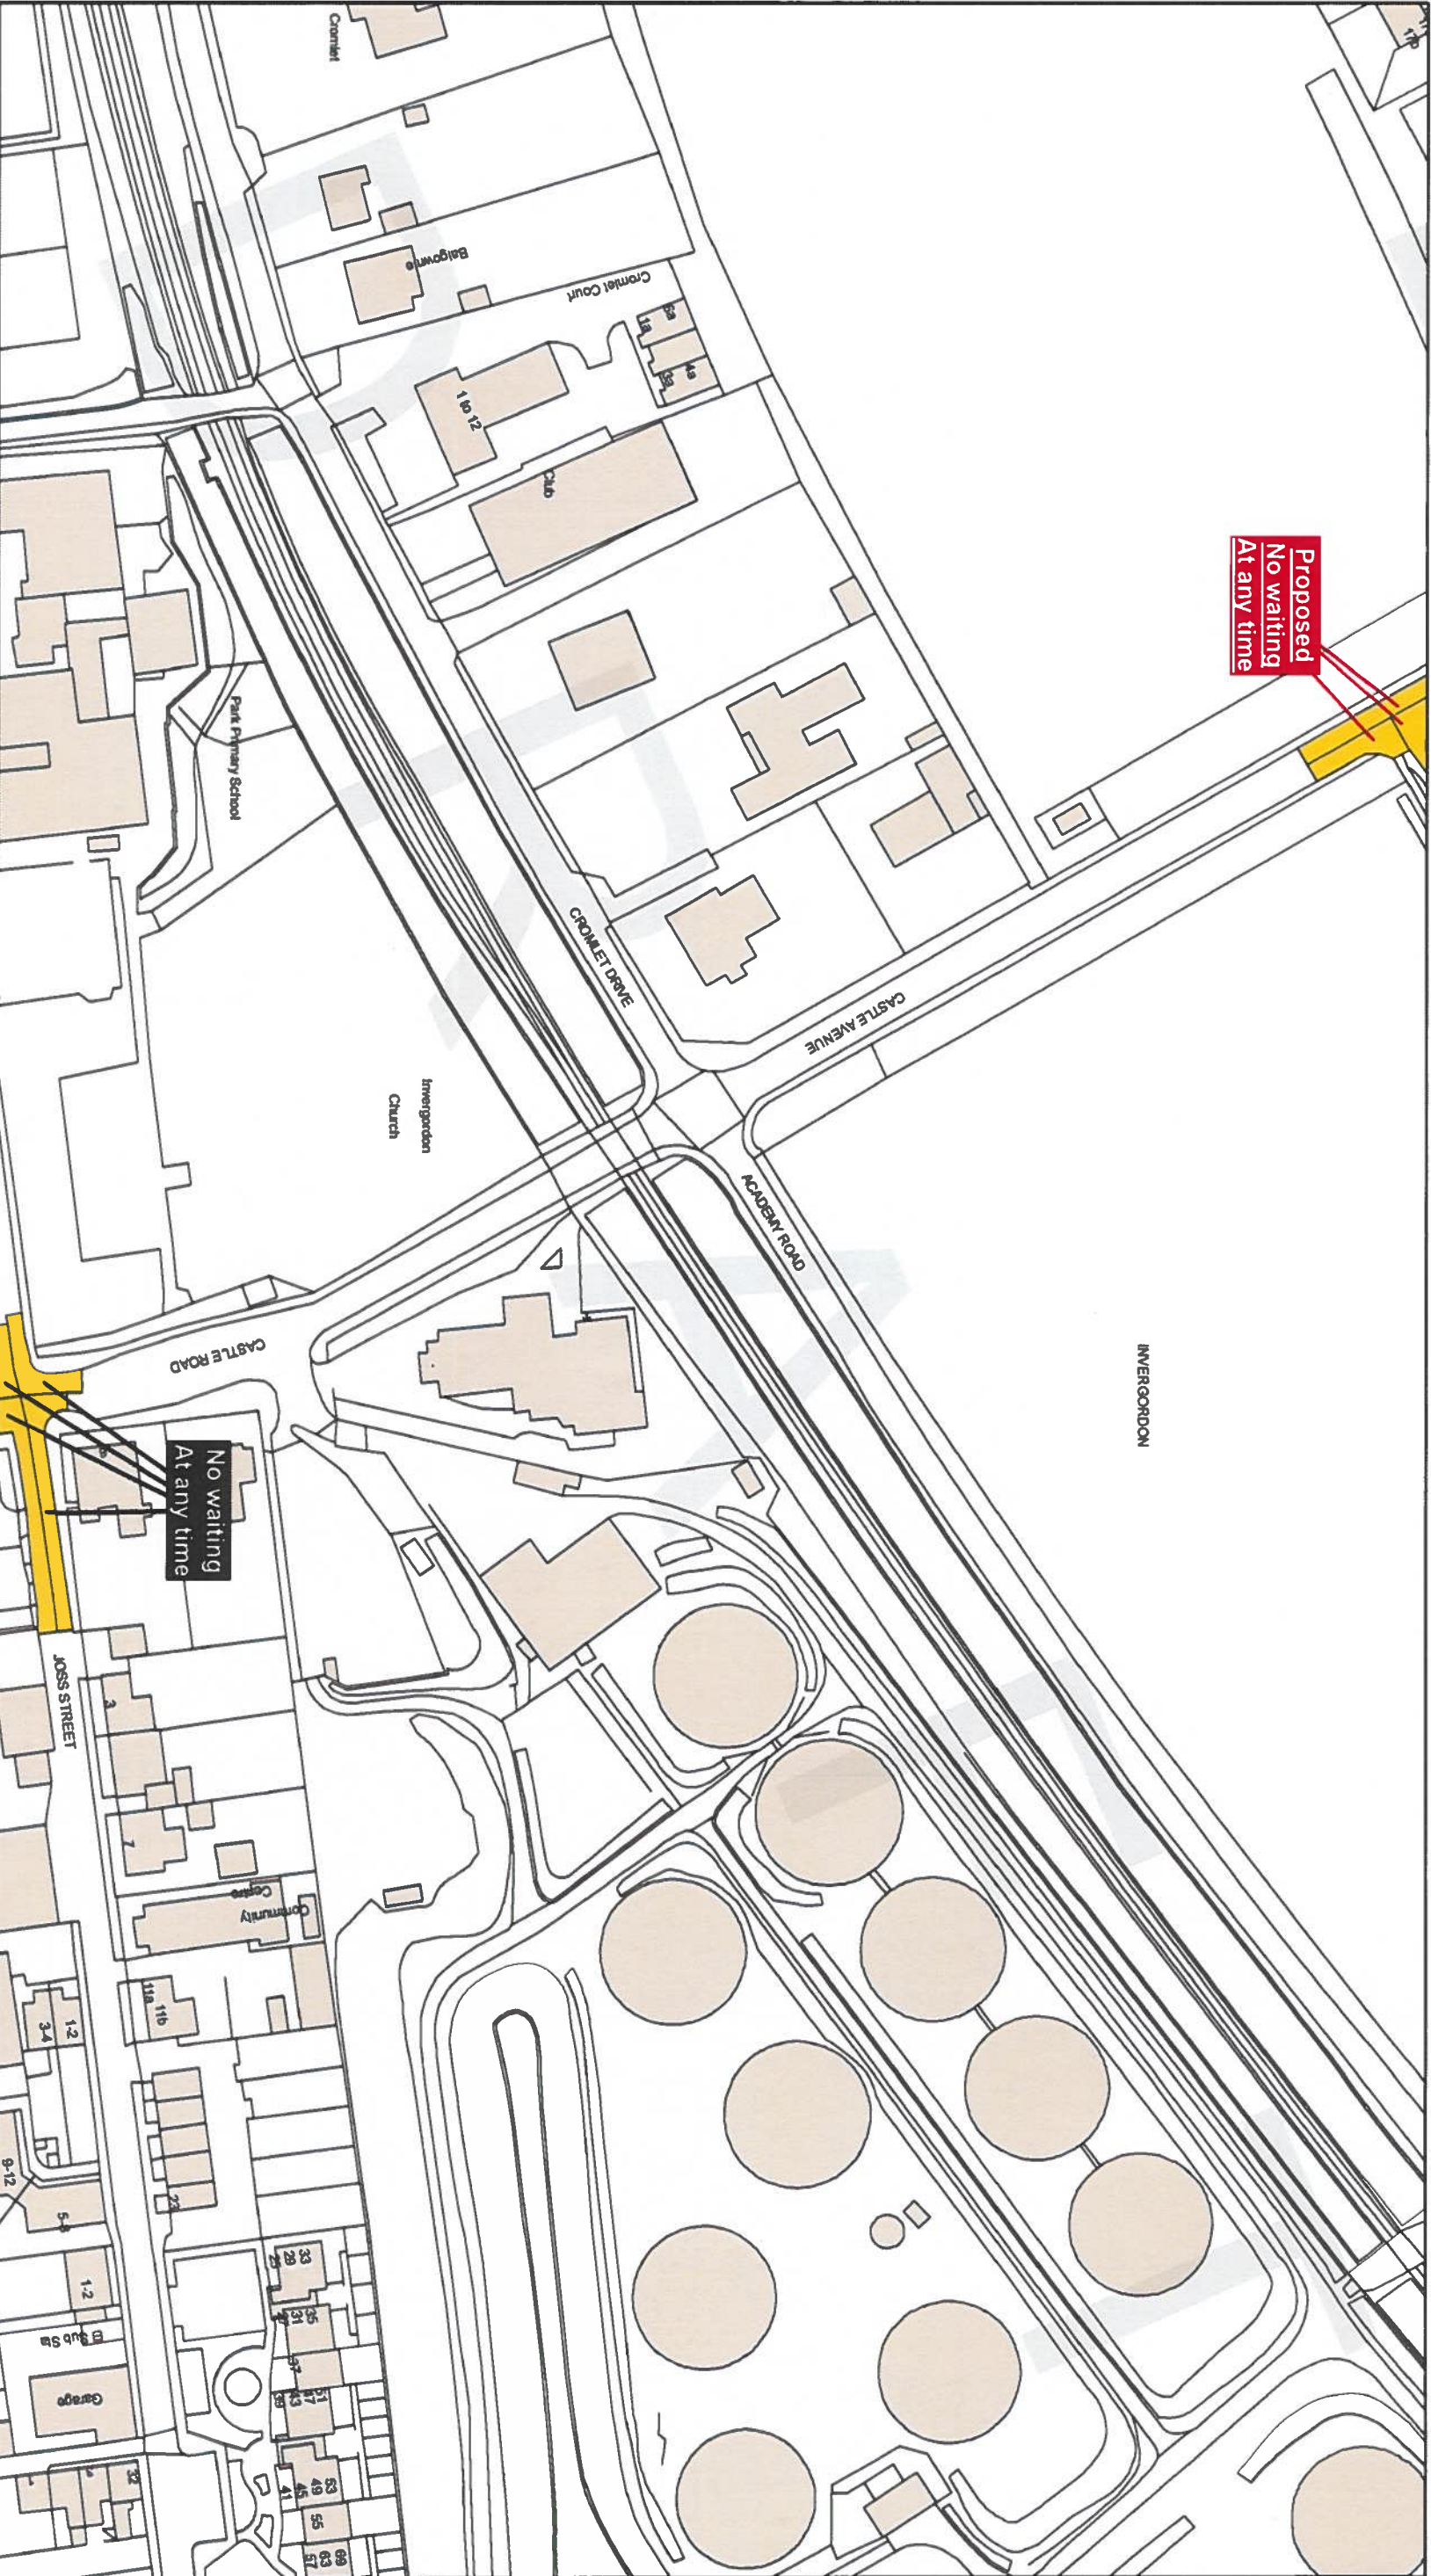

Proposed
No waiting
At any time

No waiting
At any time

Tessa Mument

This is the Plan with Map Number
(LP438a) referred to in the foregoing

The Highland Council
(Prohibition and Restriction of
Waiting and Loading and Parking Places)
(Decriminalised Parking Enforcement
and Consolidation)
Variation Fourteen Order 2026

Signed by Proper Officer

Reproduced by permission of Ordnance Survey on behalf of HMSO
© Crown copyright and database
rights 2026 Ordnance Survey A10000049432
This plan has been produced specifically to supply an individual
with value added Local Authority information.
Unauthorized reproduction infringes Crown Copyright
and may lead to prosecution or Civil Proceed

Restriction Key

- | | | | | | | | |
|--|--|--|--|--|---|--|--------------------------------|
| | No Waiting At Any Time | | No Waiting At Any Time /
No Loading | | No Waiting At Any Time /
No Loading At Any Time | | No Waiting /
No Loading |
| | No Waiting | | Loading Restrictions | | Taxi Ranks | | Pay And Display |
| | Permit Holders Only | | Limited Waiting | | Miscellaneous
Restrictions | | Disabled Badge
Holders Only |
| | No Stopping At Any time
On Verge Or Footway | | Dual Use Restrictions | | Zonal Restrictions
(Excluding Pedestrian
Zones) | | Pedestrian Zones |
| | No Stopping On
Main Carriageway | | | | | | |



The Highland Council
Headquarters
Glenquhart Rd
Inverness
IV35NX

SCALE

1:1250

DATE


TBC

MAP NUMBER

LP438a

Schedule () - The Highland Council
(Prohibition and Restriction of Waiting and Loading and Parking Places)
(Decriminalised Parking Enforcement
and Consolidation)
Variation Fourteen Order 2026

Evanton - Overview

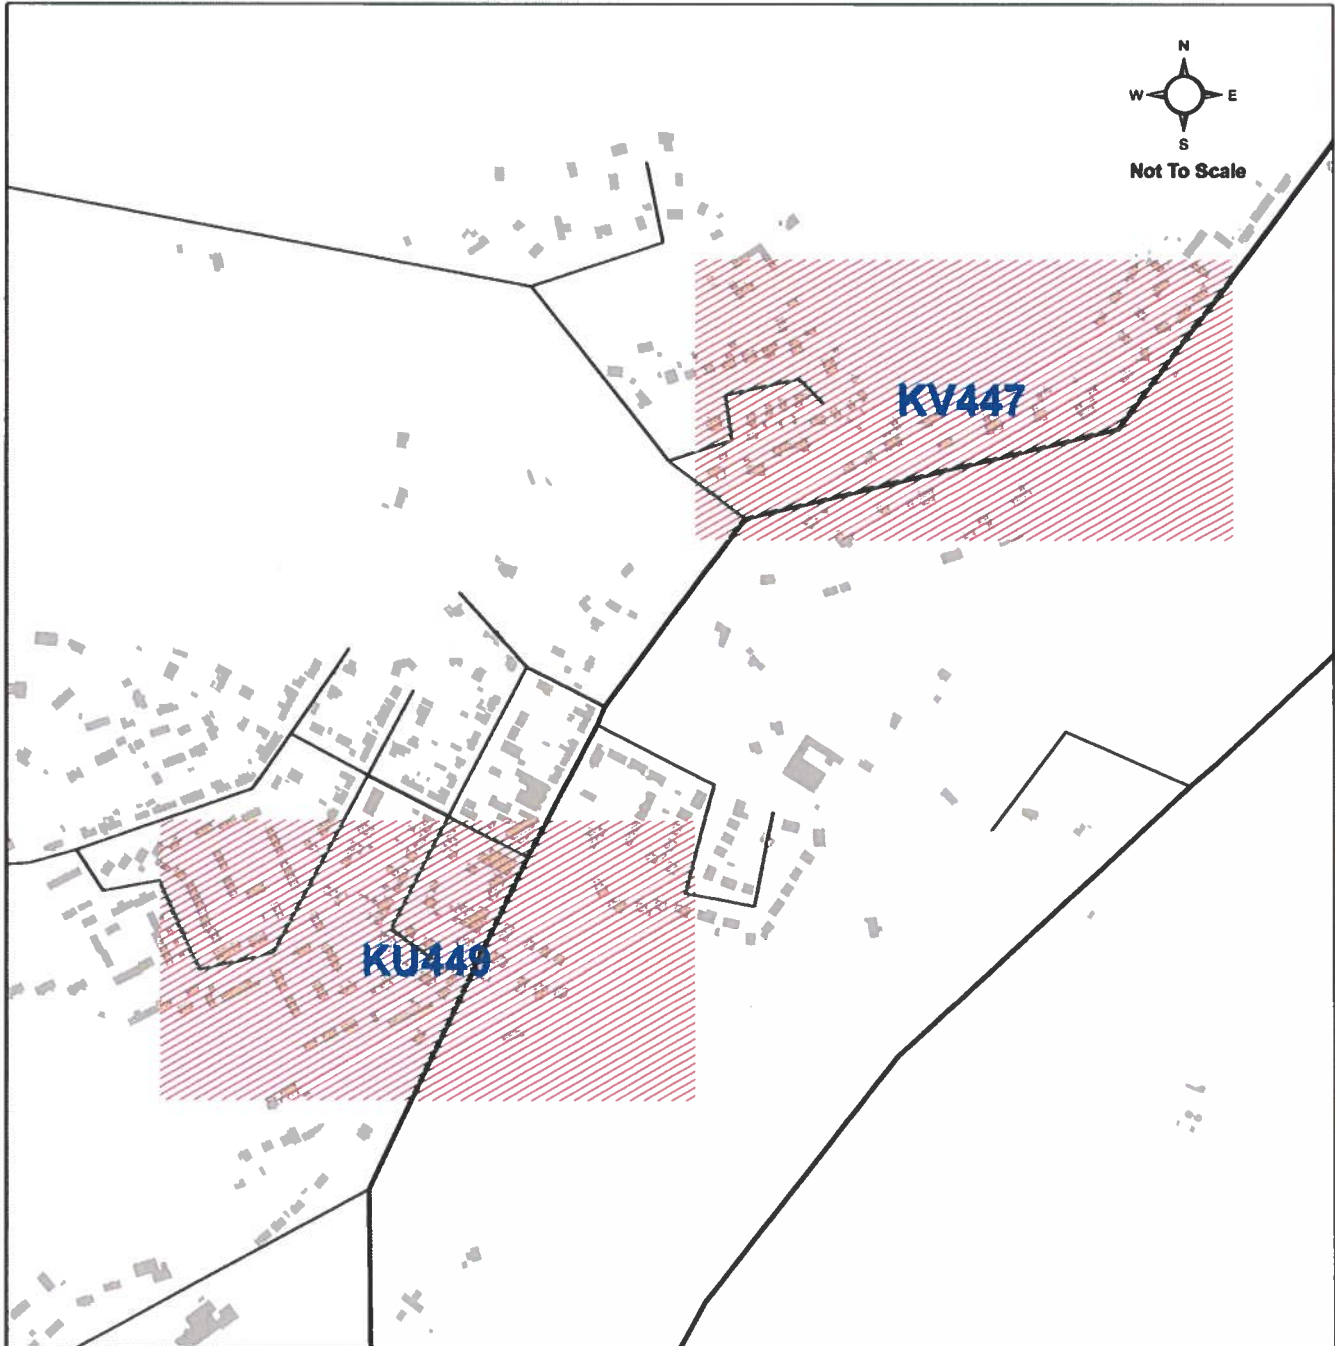

Variation Fourteen
Order 2026




The Highland Council
Headquarters
Glenurquhart Rd
Inverness
IV35NX

Tessa Viment

Signed by Proper Officer

Schedule () - The Highland Council
(Prohibition and Restriction of Waiting and Loading and Parking Places)
(Decriminalised Parking Enforcement
and Consolidation)
Variation Fourteen Order 2026

Invergordon - Overview

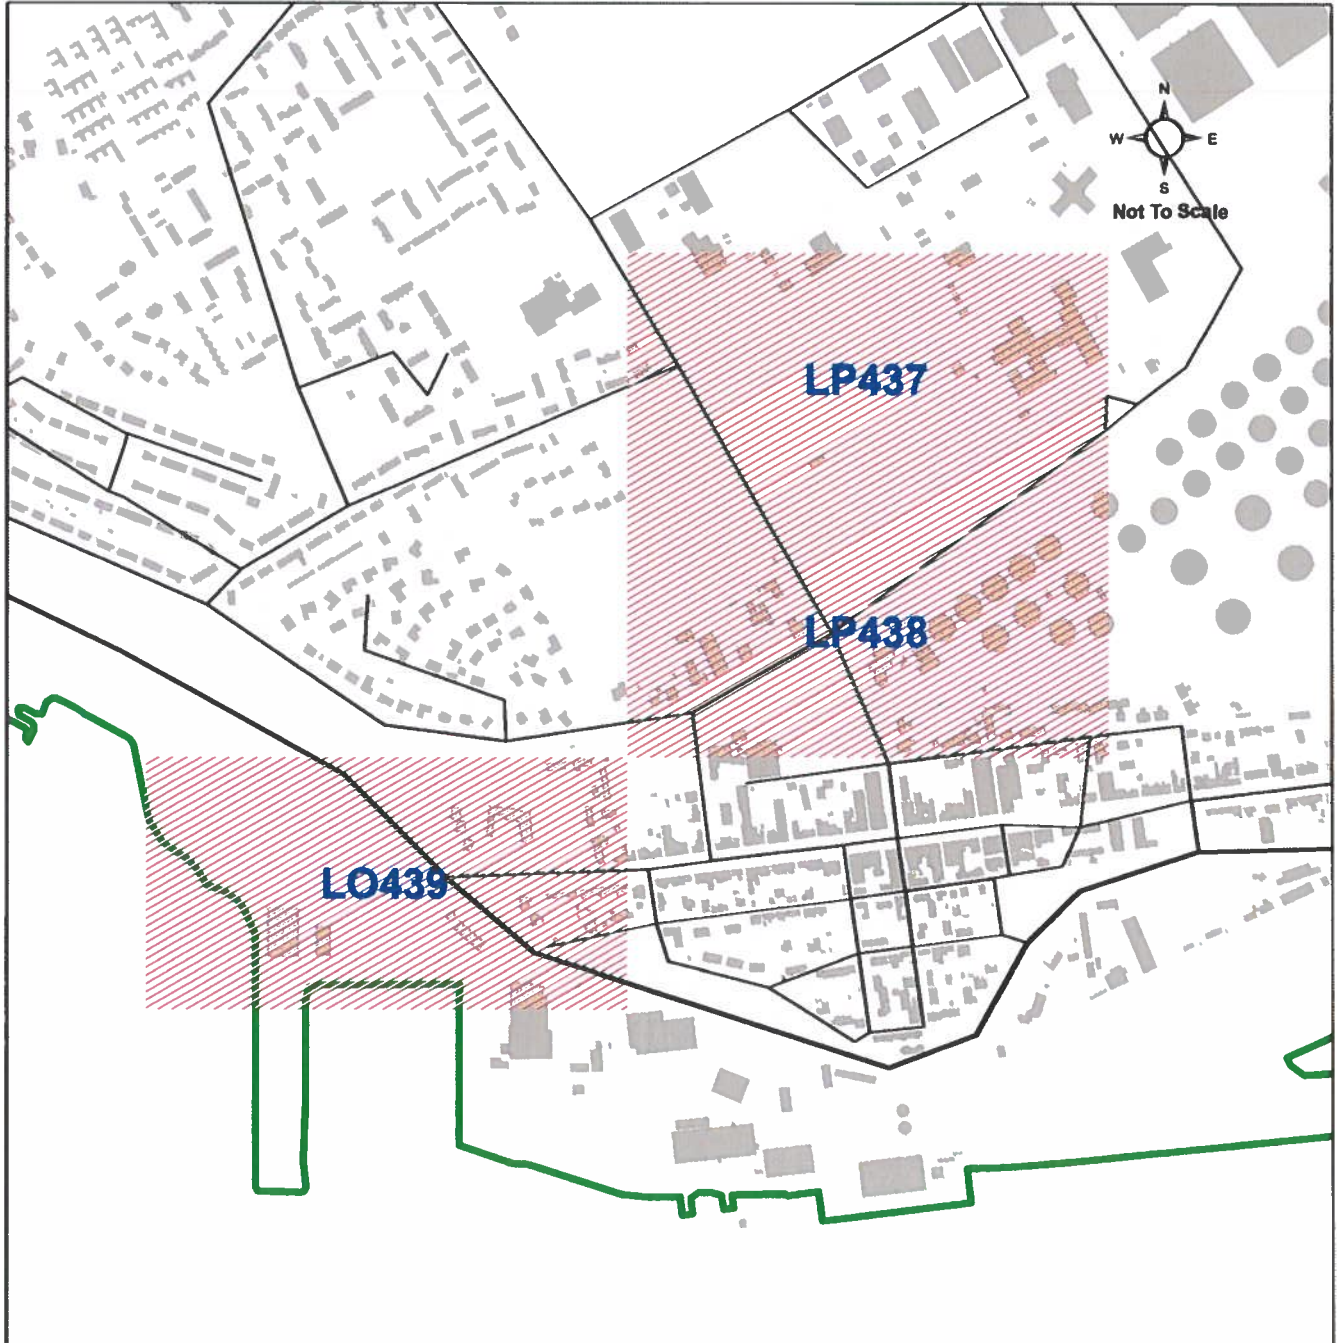

Variation Fourteen
Order 2026



The Highland Council
Headquarters
Glenurquhart Rd
Inverness
IV35NX

Tessa Vincent

Signed by Proper Officer