


- Notes**
- © Crown Copyright and database rights 2023 AC0000849432
- All dimensions in millimeters.
 - Dimensions taken from the National Joint Utilities Group (NJUG) *Guidelines on the Positioning and Colour Coding of Underground Apparatus*. Volume 1: Issue 8: 29.10.2013.
 - Depth to services within shared surfaces to be increased to provide sufficient cover beneath carriageway.
 - >750mm cover to be provided to electricity, gas and telecomms.
 - >900mm cover to be provided to water main.
 Confirmation required from service providers.
 - In shared use pedestrians/cyclists surfaces, lighting columns will normally be located at the back of footways or in verges. This minimises obstruction of the footway and damage to columns caused by vehicles.

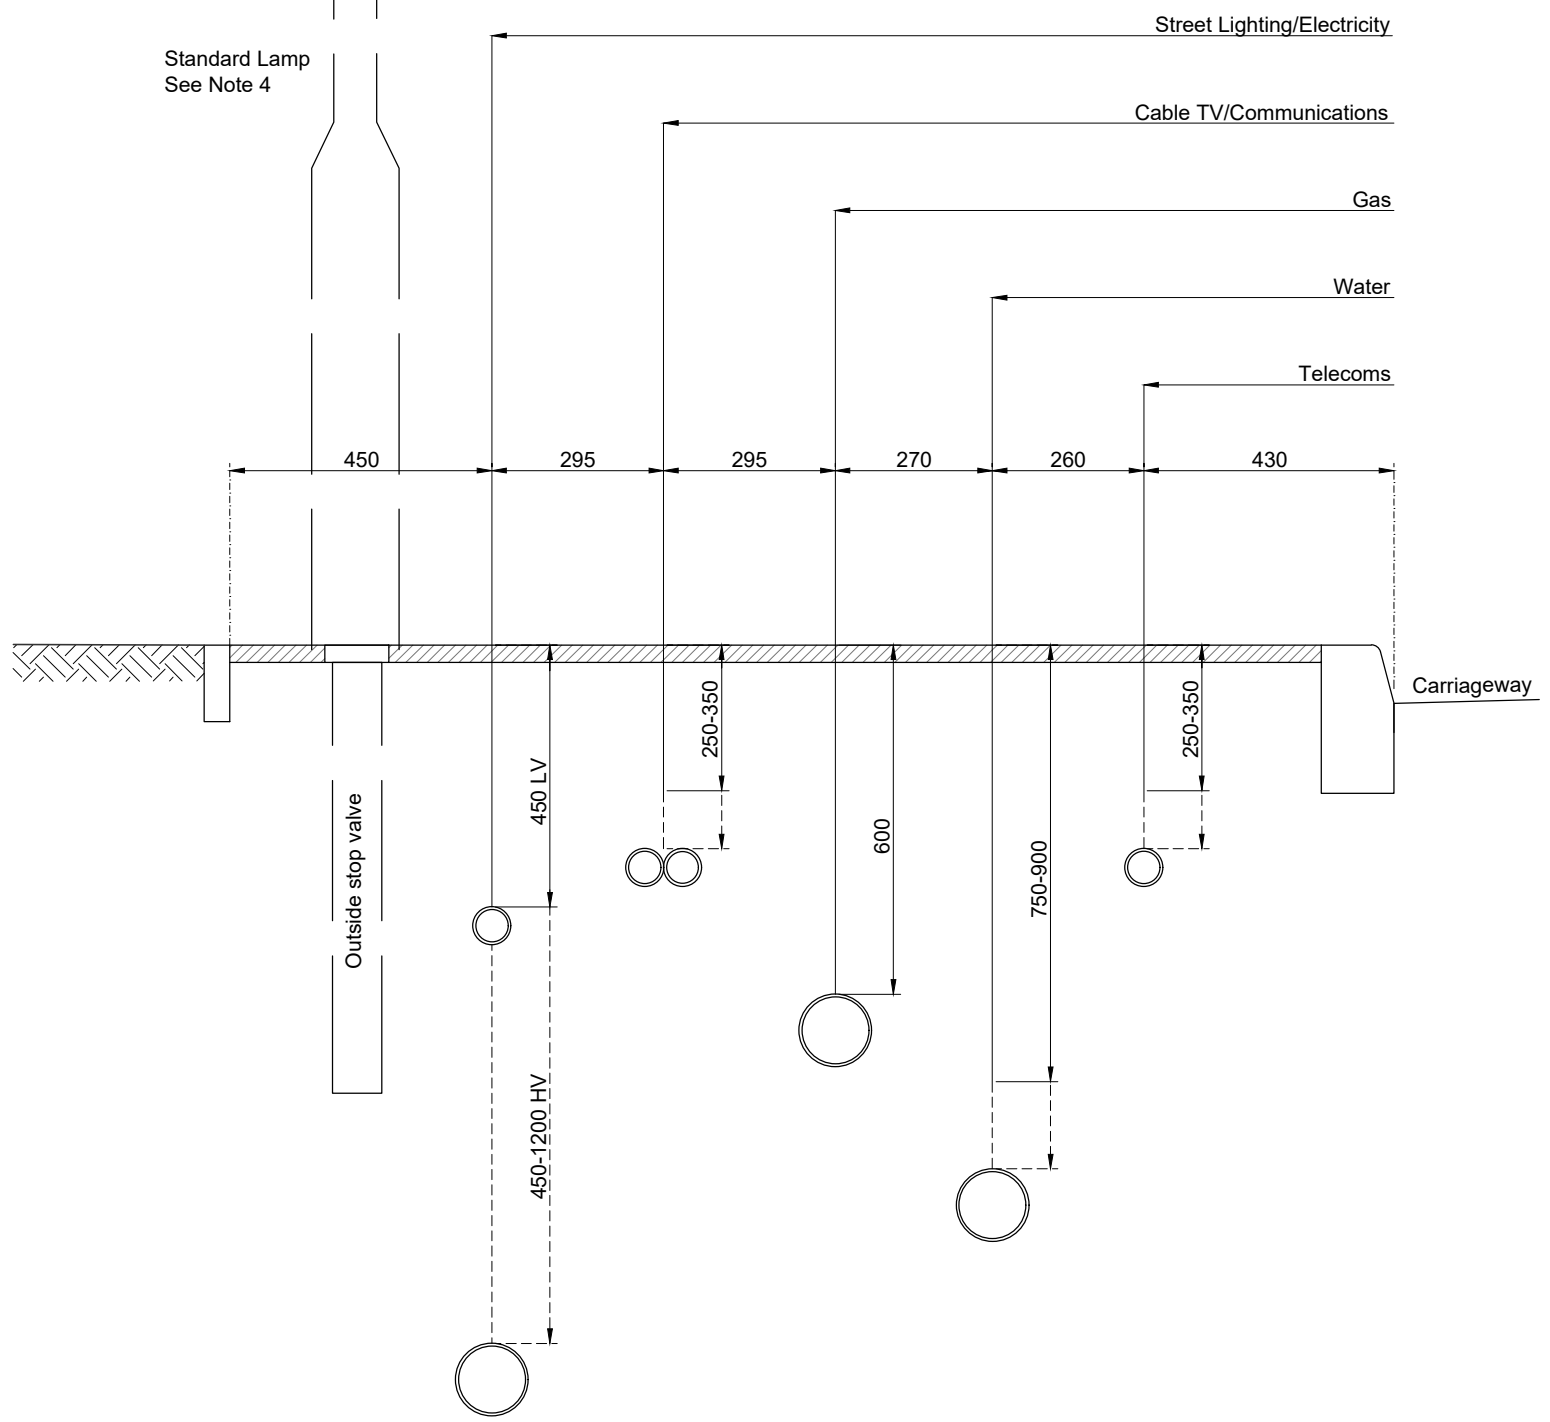

INDICATIVE SERVICES LAYOUT IN STANDARD 2m WIDE FOOTWAY

Revision Details			
Drawn by	Checked by	Check Date	SurfK



Project: Standard details. Series 0500:
 Drainage and service ducts

Title: Positioning of underground apparatus in footway

Scale (at A4): Not to scale

Drawn	JC	Date	11/2023
Checked	CHK	Date	11/2023

Drawing No:	SD/0500/06	Rev:	1
-------------	------------	------	---