



Graveyards



The Highland Council
Headquarters
Glenurquhart Rd
Inverness
IV35NX

© Crown copyright and database
rights 2025 Ordnance Survey AC0000849432

The extent of the restrictions are 257,525 to 897,178
metres eastwards and 257,534 to 897,240
westwards using the British National Grid (EPSG 27700)



This is the Off-Street Plan
(CCP0310) referred
In the foregoing


The Highland Council
(Off-Street Parking Places)
(Decriminalised Parking
Enforcement and Consolidation)
(Variation Five) Order 2026

Lauren Proper Officer

DATE
05/10/2026

SCALE
Scale: 1:300

REFERENCE NUMBER
CCP0310

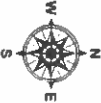

CAR PARK NAME:

Creich, Creich



This is the Off-Street Plan
(CCP0311) referred
in the foregoing

The Highland Council
(Off-Street Parking Places)
(Decriminalised Parking
Enforcement and Consolidation)
(Variation Five) Order 2026

Proper Officer

DATE

05/10/2026


SCALE

Scale: 1:350

REFERENCE NUMBER

CCP0311



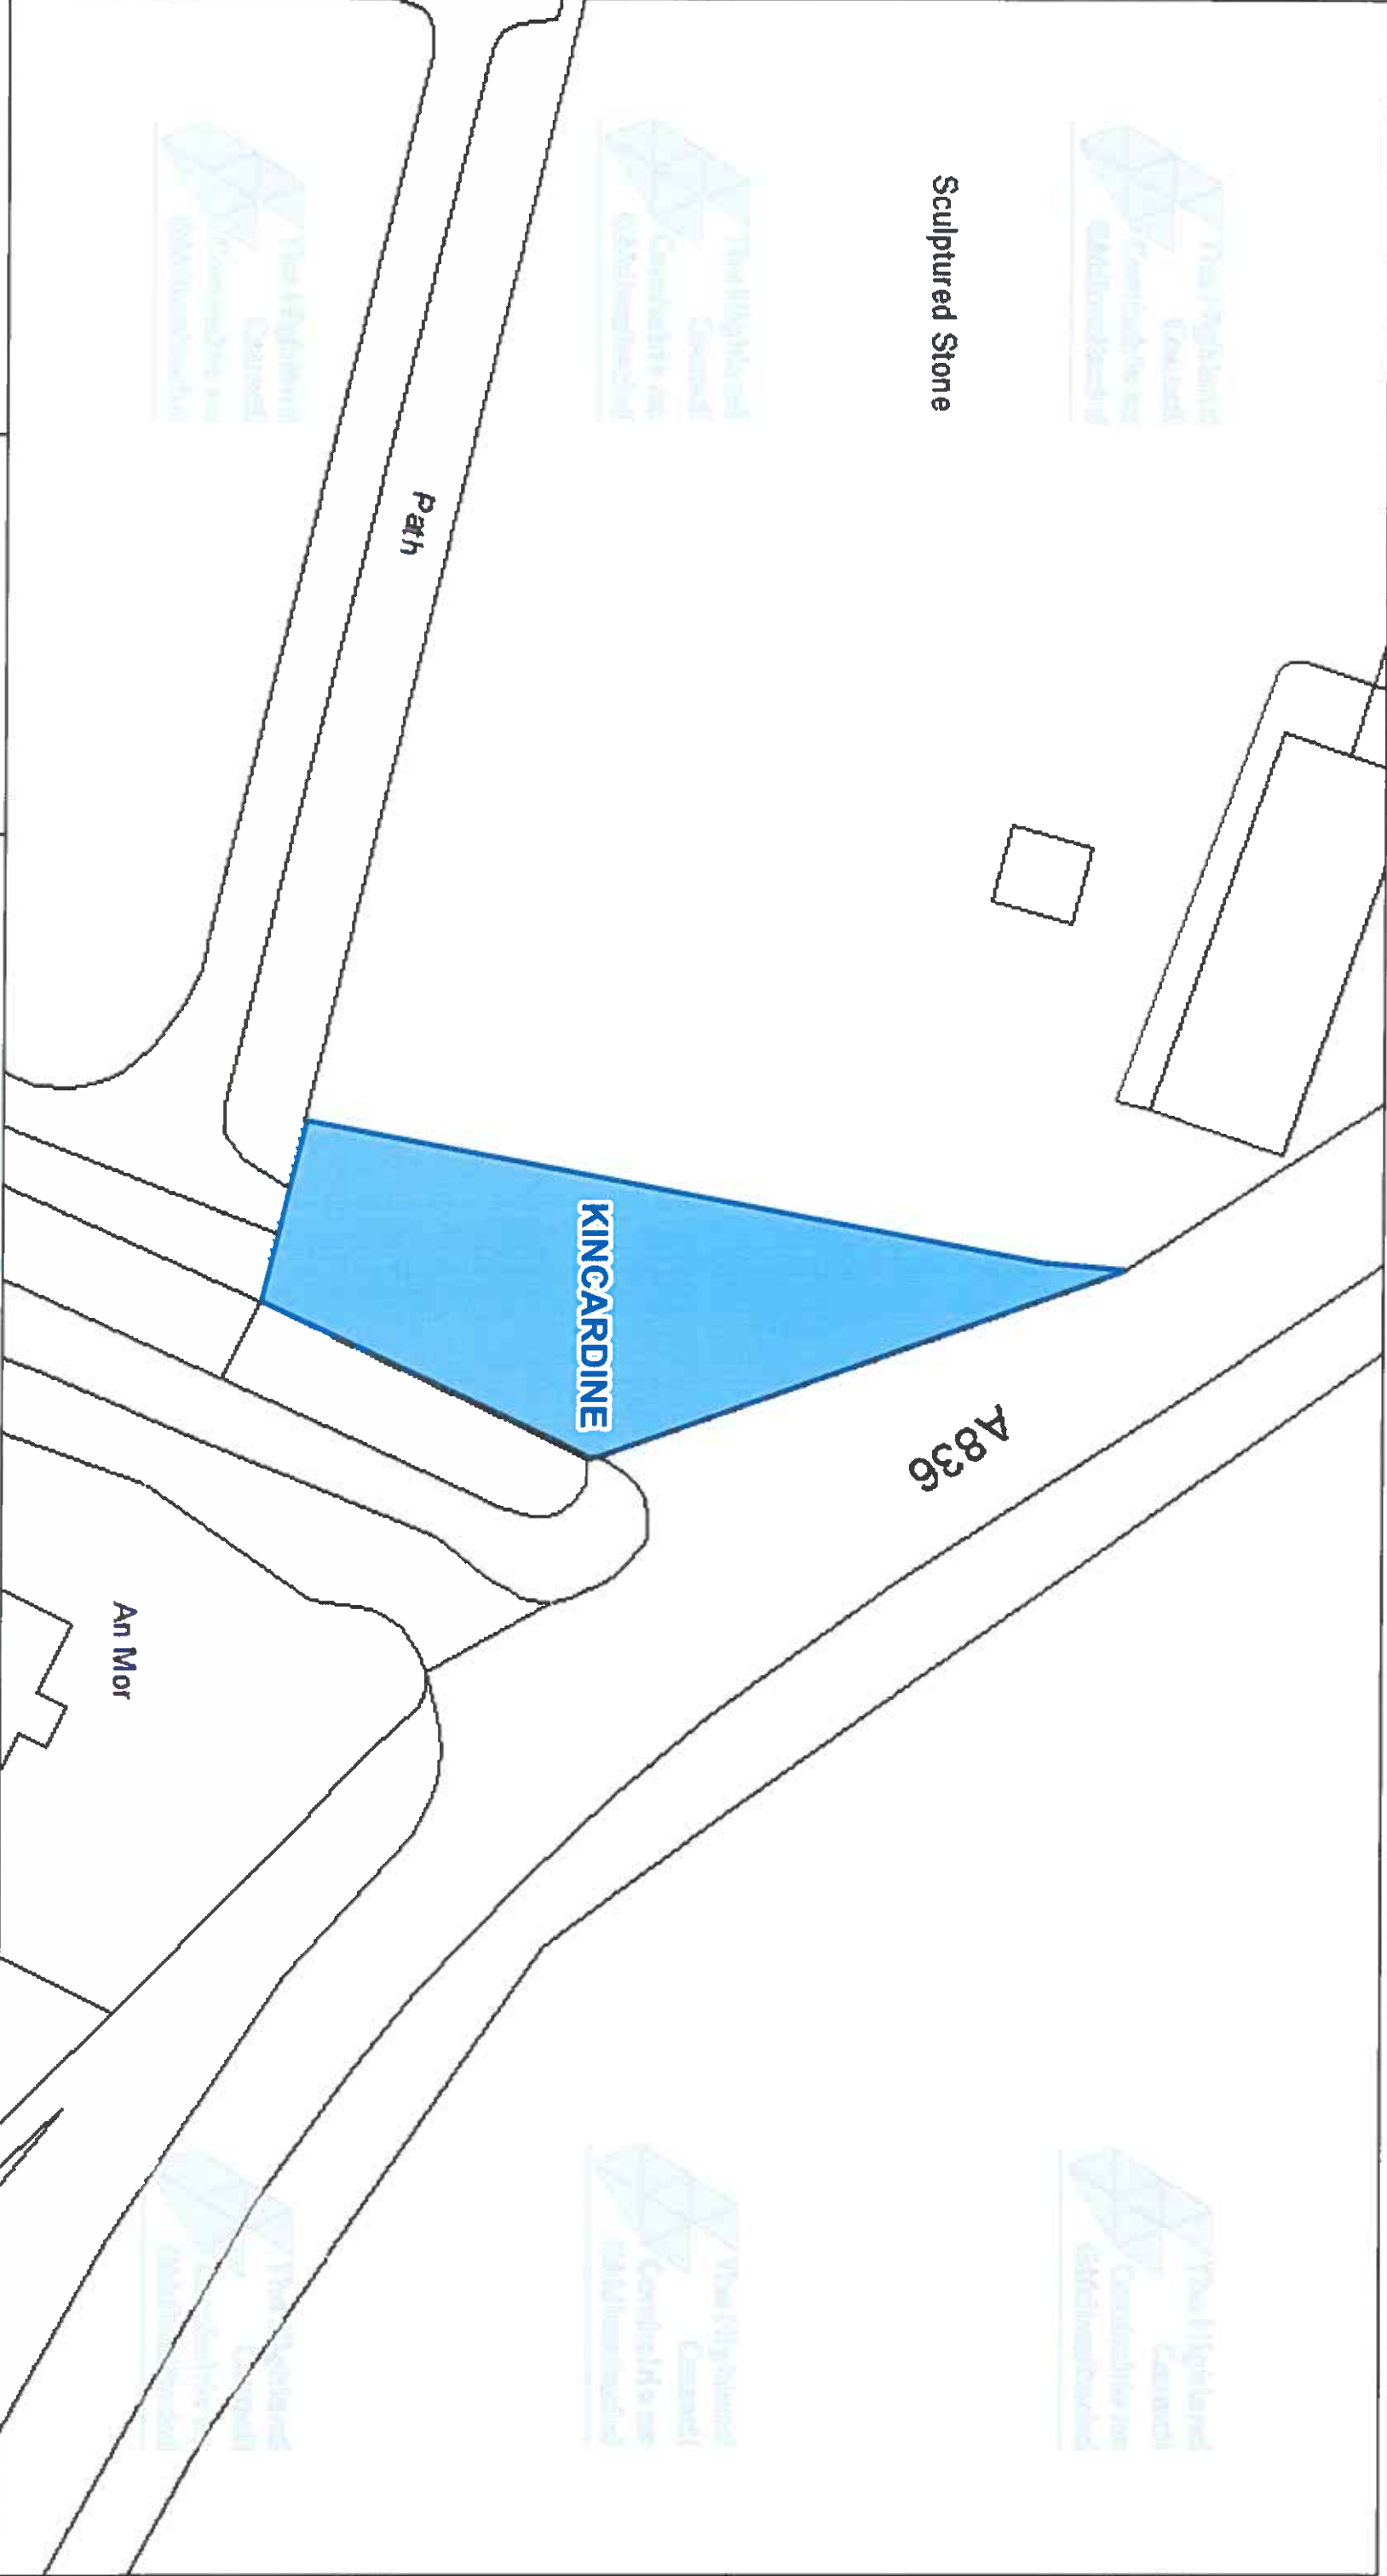

The Highland Council
Headquarters
Glenurquhart Rd
Inverness
IV35NX

© Crown copyright and database
rights 2025 Ordnance Survey AC0000849432

The extent of the restrictions are 260,495 to 899,365
metres eastwards and 260,632 to 899,437
westwards using the British National Grid (EPSG 27700).



This is the Off-Street Plan
(CCP0312) referred
in the foregoing

The Highland Council
(Off-Street Parking Places)
(Decriminalised Parking
Enforcement and Consolidation)
(Variation Five) Order 2026

Laundie Proper Officer

DATE
05/10/2026


SCALE
Scale: 1:350

REFERENCE NUMBER
CCP0312



CAR PARK NAME:

Ardgay, Ardgay

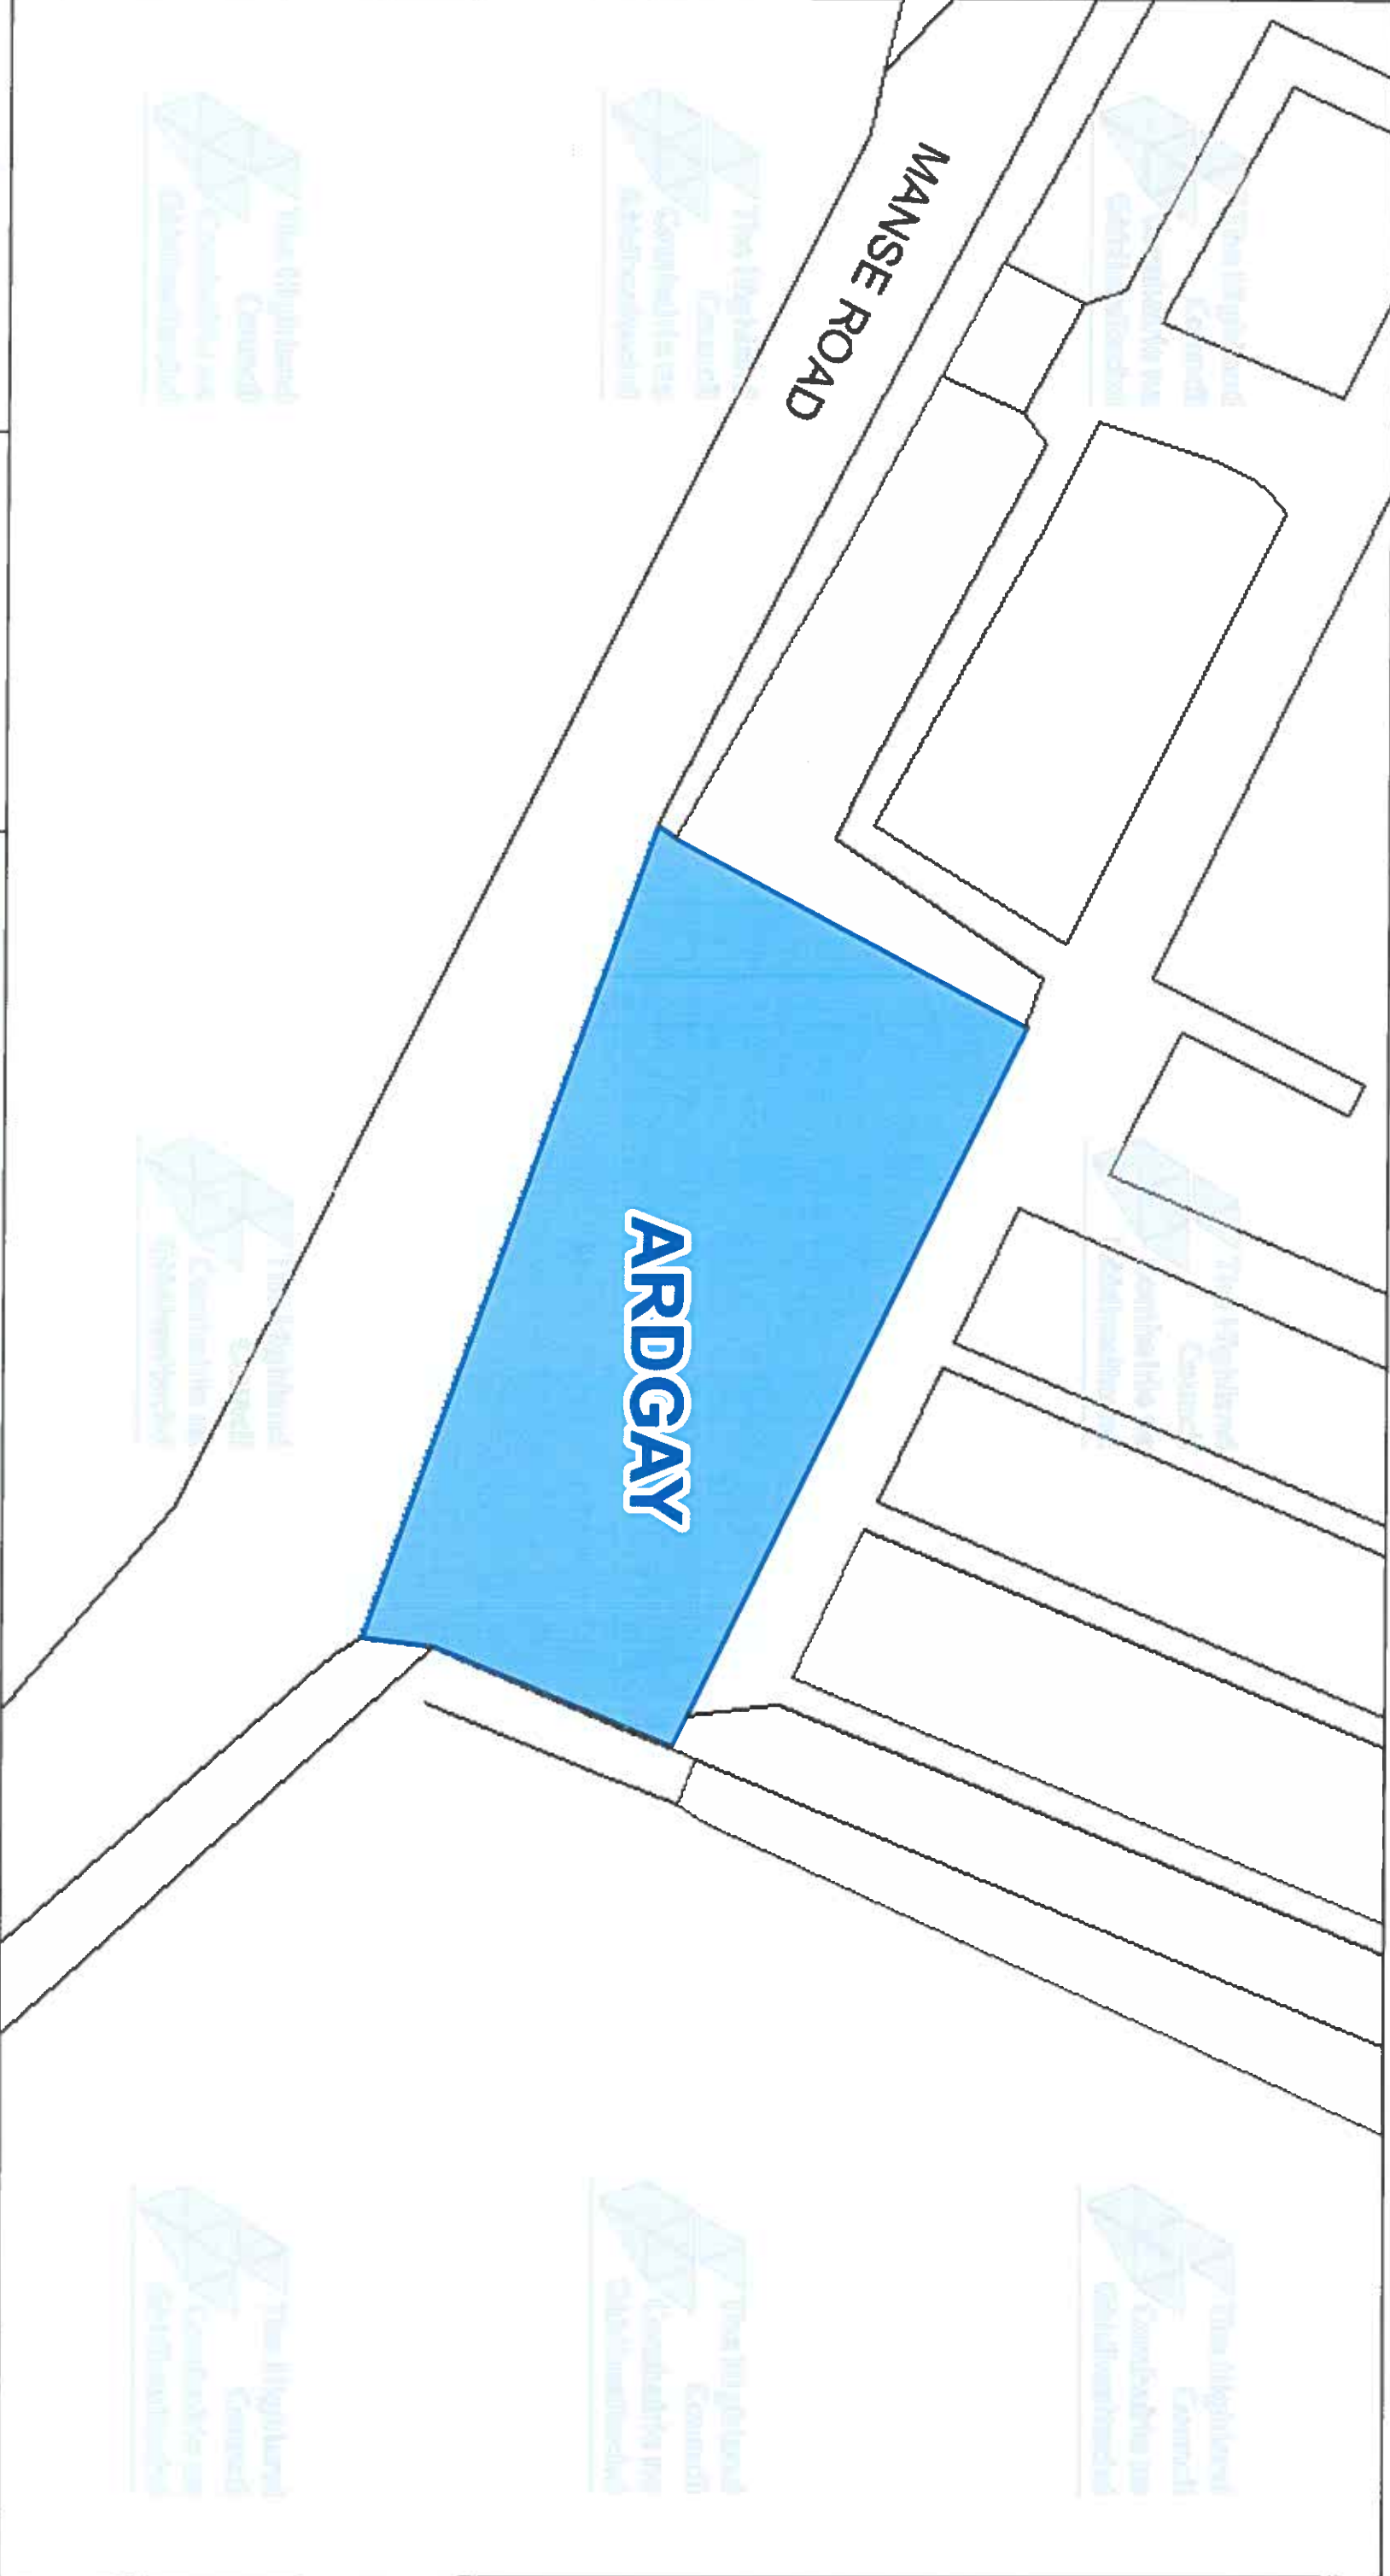

The Highland Council
Headquarters
Glenurquhart Rd
Inverness
IV35NX

© Crown copyright and database
rights 2025 Ordnance Survey AC0000849432

The extent of the restrictions are 280, 508 to 889 373
metres eastwards and 260 617 to 889 431
westwards using the British National Grid (EPSG 27700)

Archie Road



This is the Off-Street Plan
(CCP0313) referred
in the foregoing

The Highland Council
(Off-Street Parking Places)
(Decriminalised Parking
Enforcement and Consolidation)
(Variation Five) Order 2026

Proper Officer

DATE

05/10/2026

SCALE

Scale: 1:350


REFERENCE NUMBER

CCP0313



CAR PARK NAME:

Melness, Melness

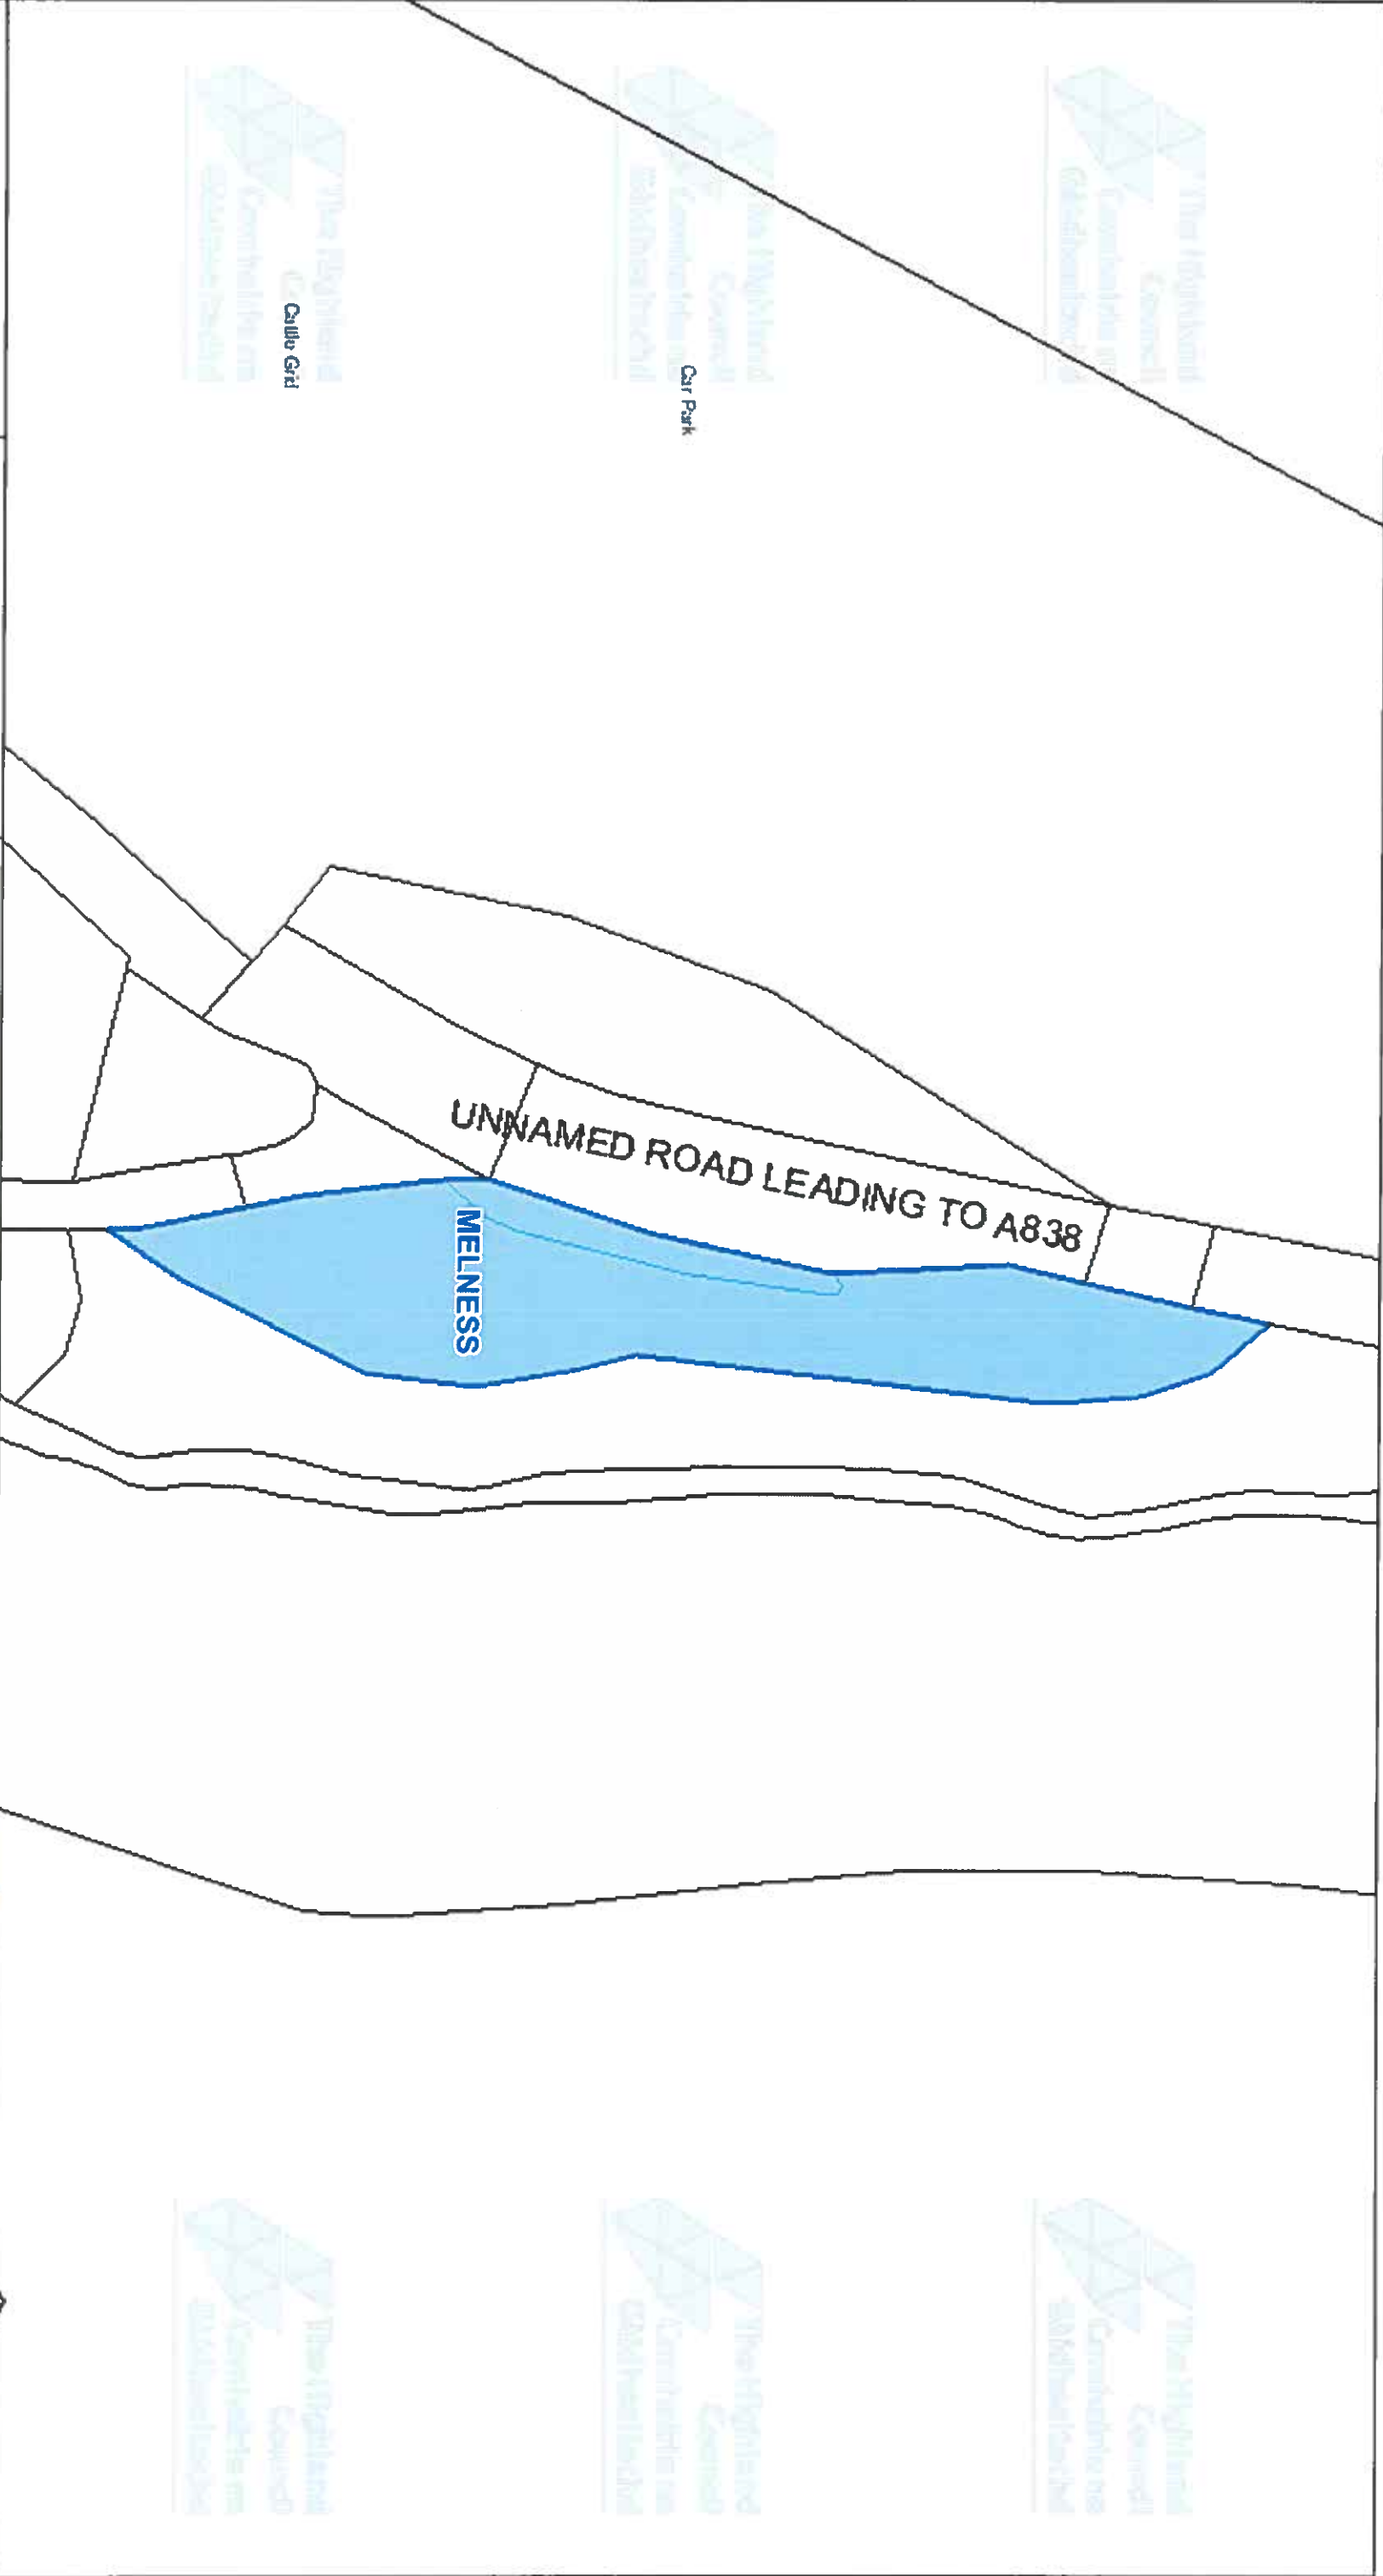

The Highland Council
Headquarters
Glenurquhart Rd
Inverness
IV35NX

© Crown copyright and database
rights 2025 Ordnance Survey A/C0000849432

The extent of the restrictions are 257,245 to 959,426
metres eastwards and 257,479 to 959,550
westwards using the British National Grid (EPSG 27700)



This is the Off-Street Plan
CCP0314 referred
In the foregoing

The Highland Council
(Off-Street Parking Places)
(Decriminalised Parking
Enforcement and Consolidation)
(Variation Five) Order 2026

Proper Officer

DATE

05/10/2026

SCALE

Scale: 1:300

REFERENCE NUMBER

CCP0314





The Highland Council
Headquarters
Glenurquhart Rd
Inverness
IV35NX

© Crown copyright and database
rights 2025 Ordnance Survey AC0000849432

The extent of the restrictions are 258 985 to 957 100
metres eastwards and 259 123 to 957 173
westwards using the British National Grid (EPSG 27700).

This is the Off-Street Plan
CCP0315 referred
In the foregoing

The Highland Council
(Off-Street Parking Places)
(Decriminalised Parking
Enforcement and Consolidation)
(Variation Five) Order 2026

Proper Officer

DATE
05/10/2026

SCALE
Scale: 1:350

REFERENCE NUMBER
CCP0315



CAR PARK NAME:

Syre, Syre



This is the Off-Street Plan
(CCP0316) referred
in the foregoing

The Highland Council
(Off-Street Parking Places)
(Decriminalised Parking
Enforcement and Consolidation)
(Variation Five) Order 2026

Laurel P.
Signed by Proper Officer

© Crown copyright and database
rights 2025 Ordnance Survey AC00004942
The extent of the restrictions are 200,330 to 943,808
metres eastwards and 200,447 to 943,805
westwards using the British National Grid (EPSG:27700)



The Highland Council
Headquarters
Glenurquhart Rd
Inverness
IV35NX

SCALE

1:300

DATE

05/10/2026


REFERENCE NUMBER

CCP0316



CAR PARK NAME:

Scourie, Scourie

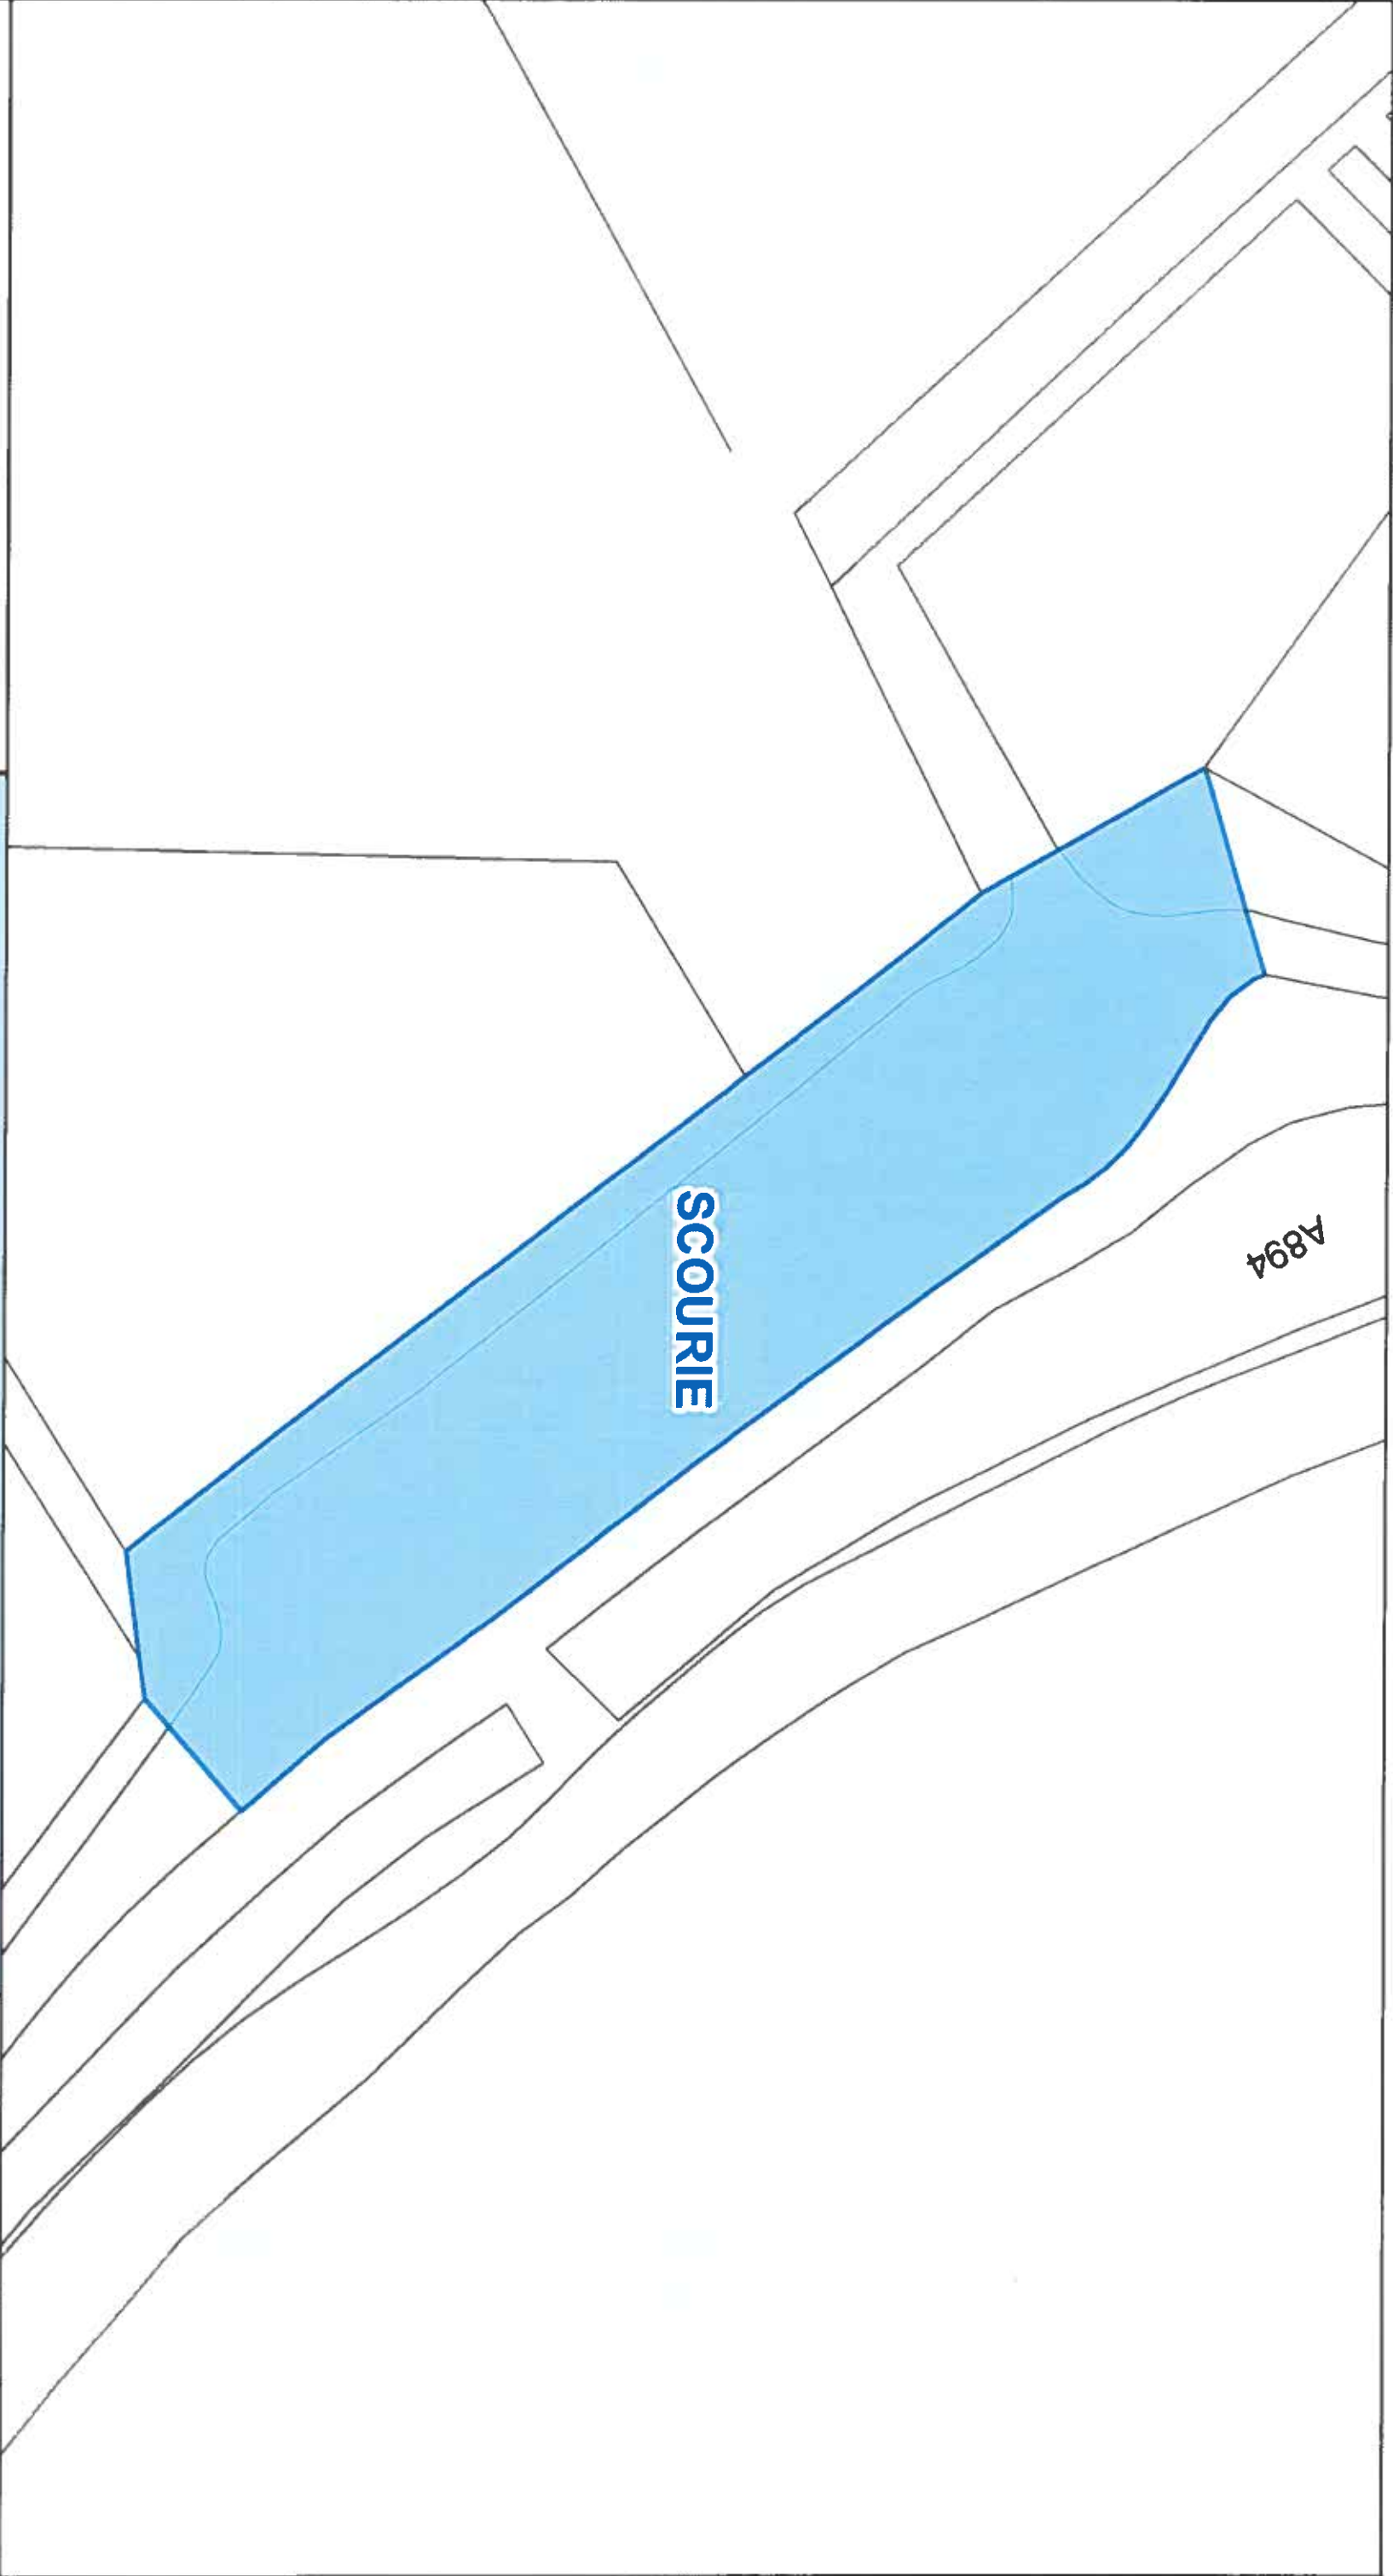

This is the Off-Street Plan
(CCP0317) referred
in the foregoing

The Highland Council
(Off-Street Parking Places)
(Decriminalised Parking
Enforcement and Consolidation)
(Variation Five) Order 2026

[Signature]
Signed by Proper Officer

© Crown copyright and database
rights 2025 Ordnance Survey AC0000849432

The extent of the restrictions are 311 341 to 867 133
metres eastwards and 311 569 to 867 270
westwards using the British National Grid (EPSG: 27700)



The Highland Council
Headquarters
Glenurquhart Rd
Inverness
IV35NX

SCALE

1:300

DATE


05/10/2026

REFERENCE NUMBER

CCP0317



CAR PARK BOUNDARY: **Balnakeil, Balnakeil**

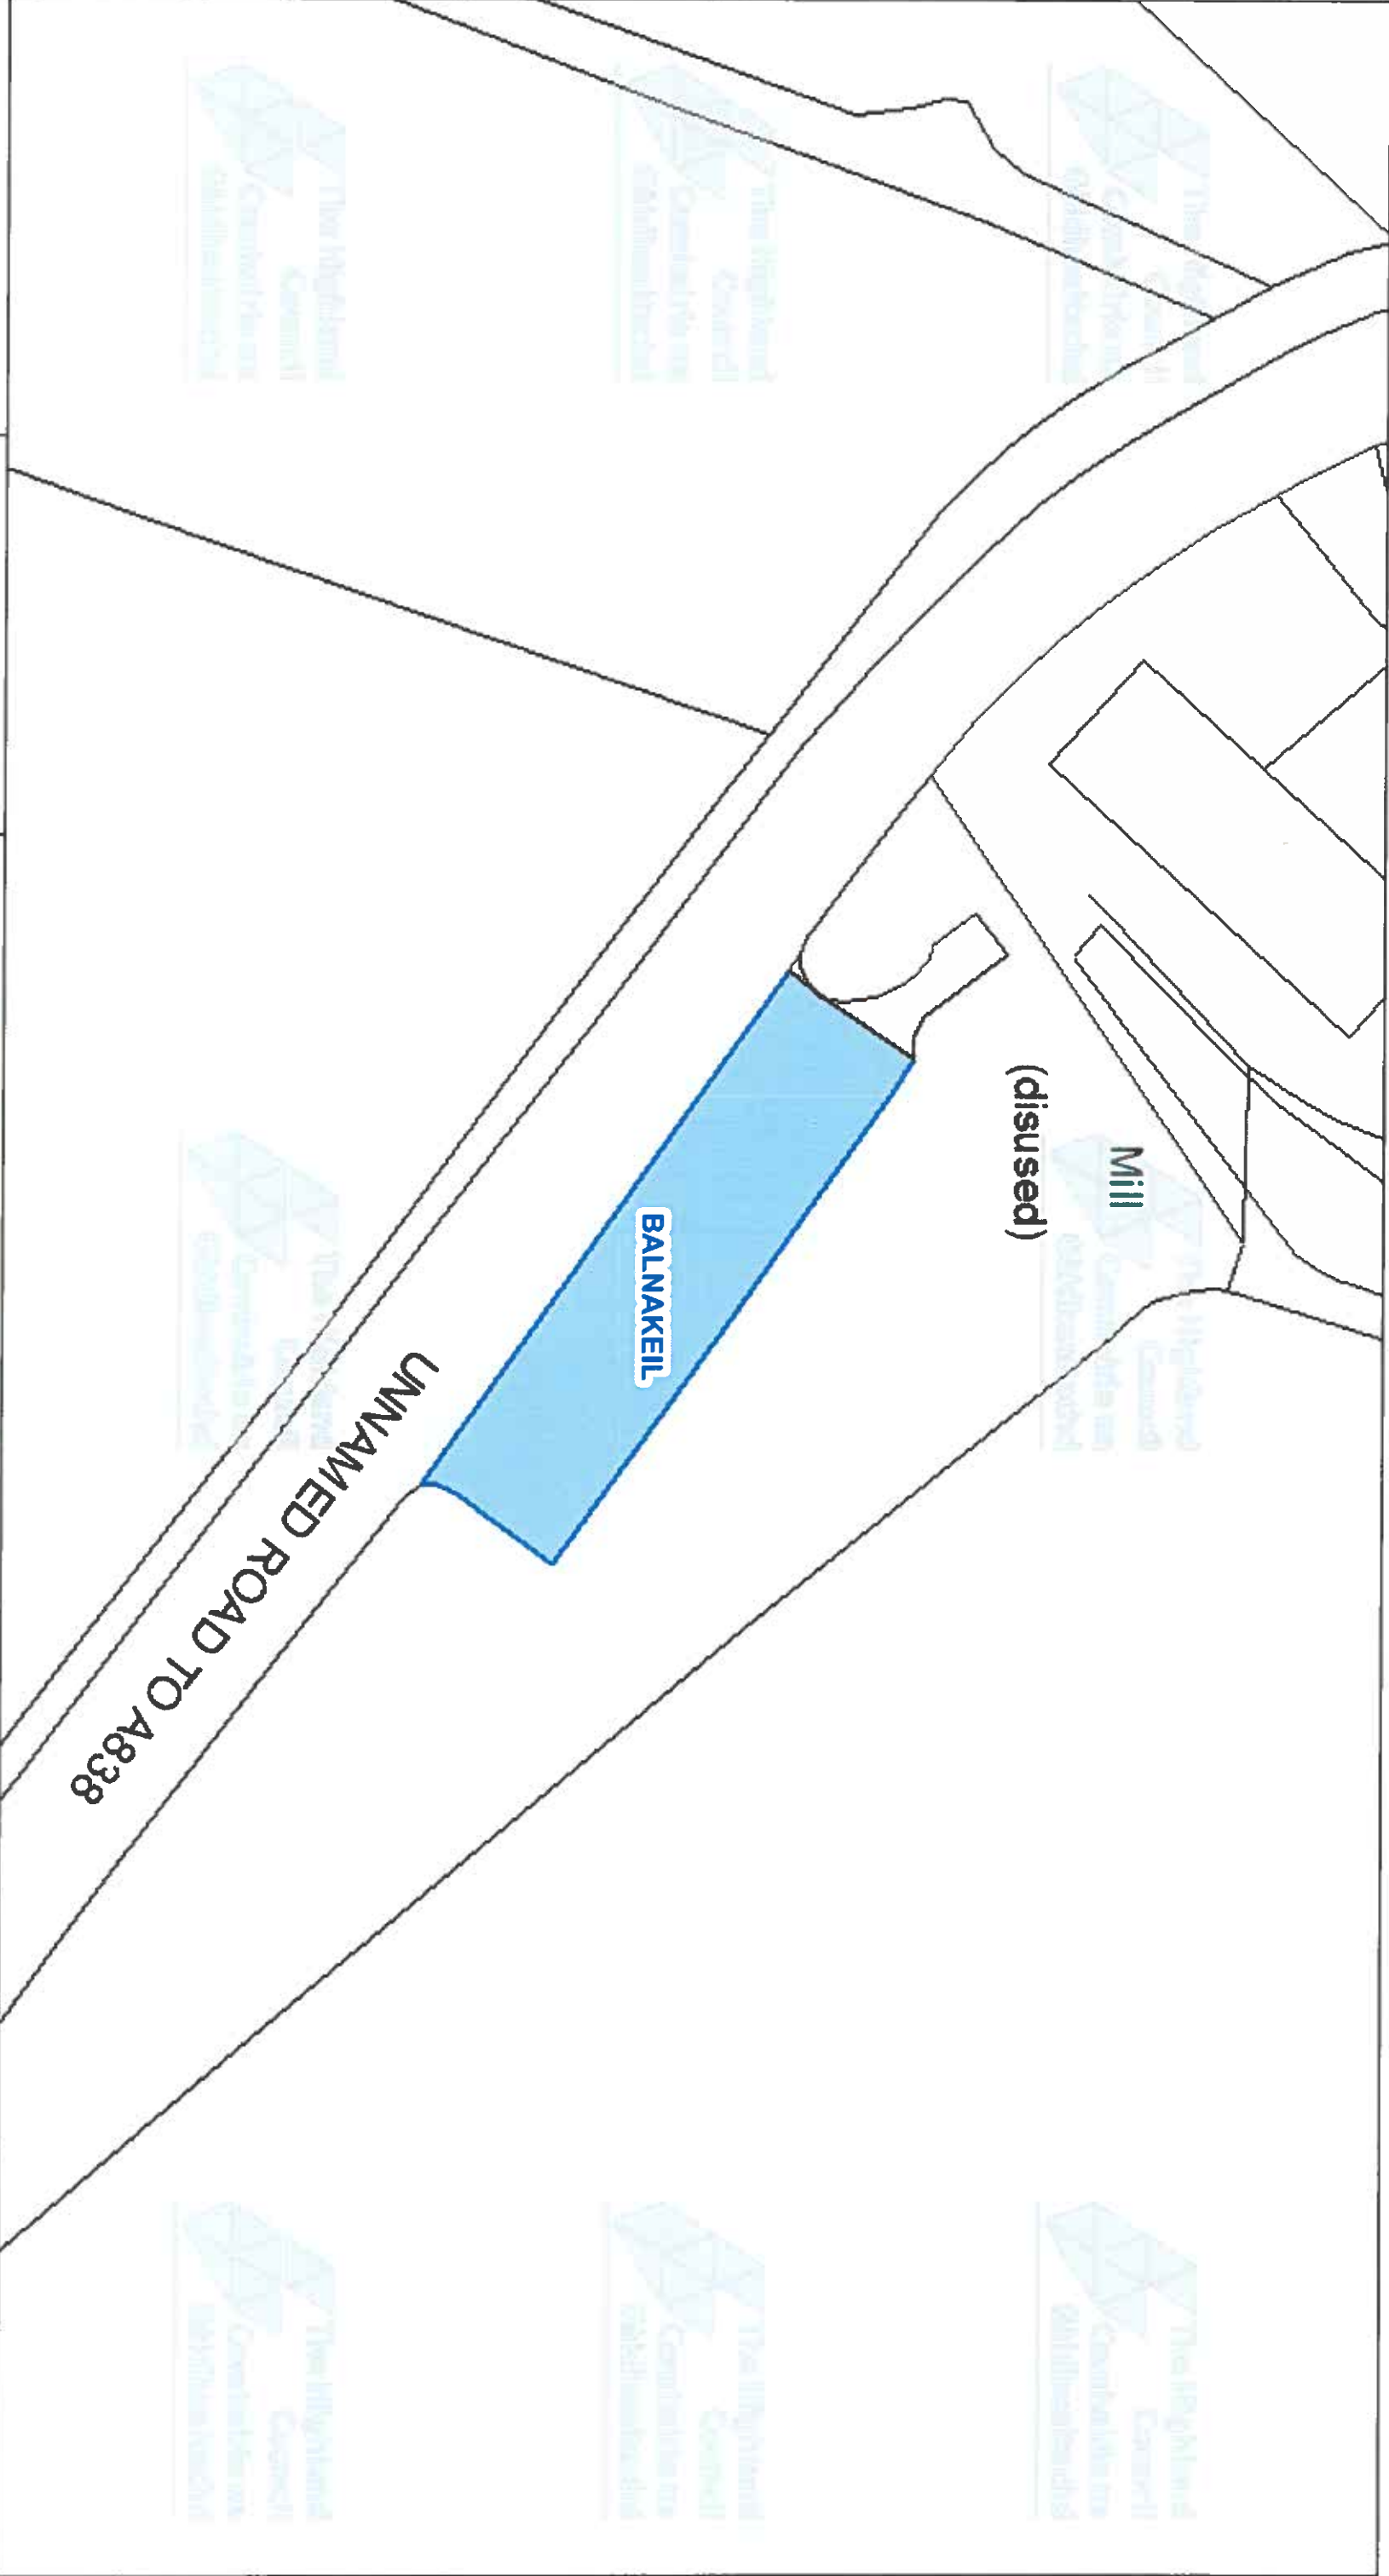

The Highland Council
Headquarters
Glenurquhart Rd
Inverness
IV35NX

© Crown copyright and database
rights 2025 Ordnance Survey ACD000849432

The extent of the restrictions are 239,115 to 988,517
metres eastwards and 239,213 to 988,570
westwards using the British National Grid (EPSG 27700)



This is the Off-Street Plan
(CCP0318) referred
In the foregoing

The Highland Council
(Off-Street Parking Places)
(Decriminalised Parking
Enforcement and Consolidation)
(Variation Five) Order 2026

Laurel
Proper Officer

DATE

05/10/2026


SCALE

Scale: 1:250

REFERENCE NUMBER

CCP0318



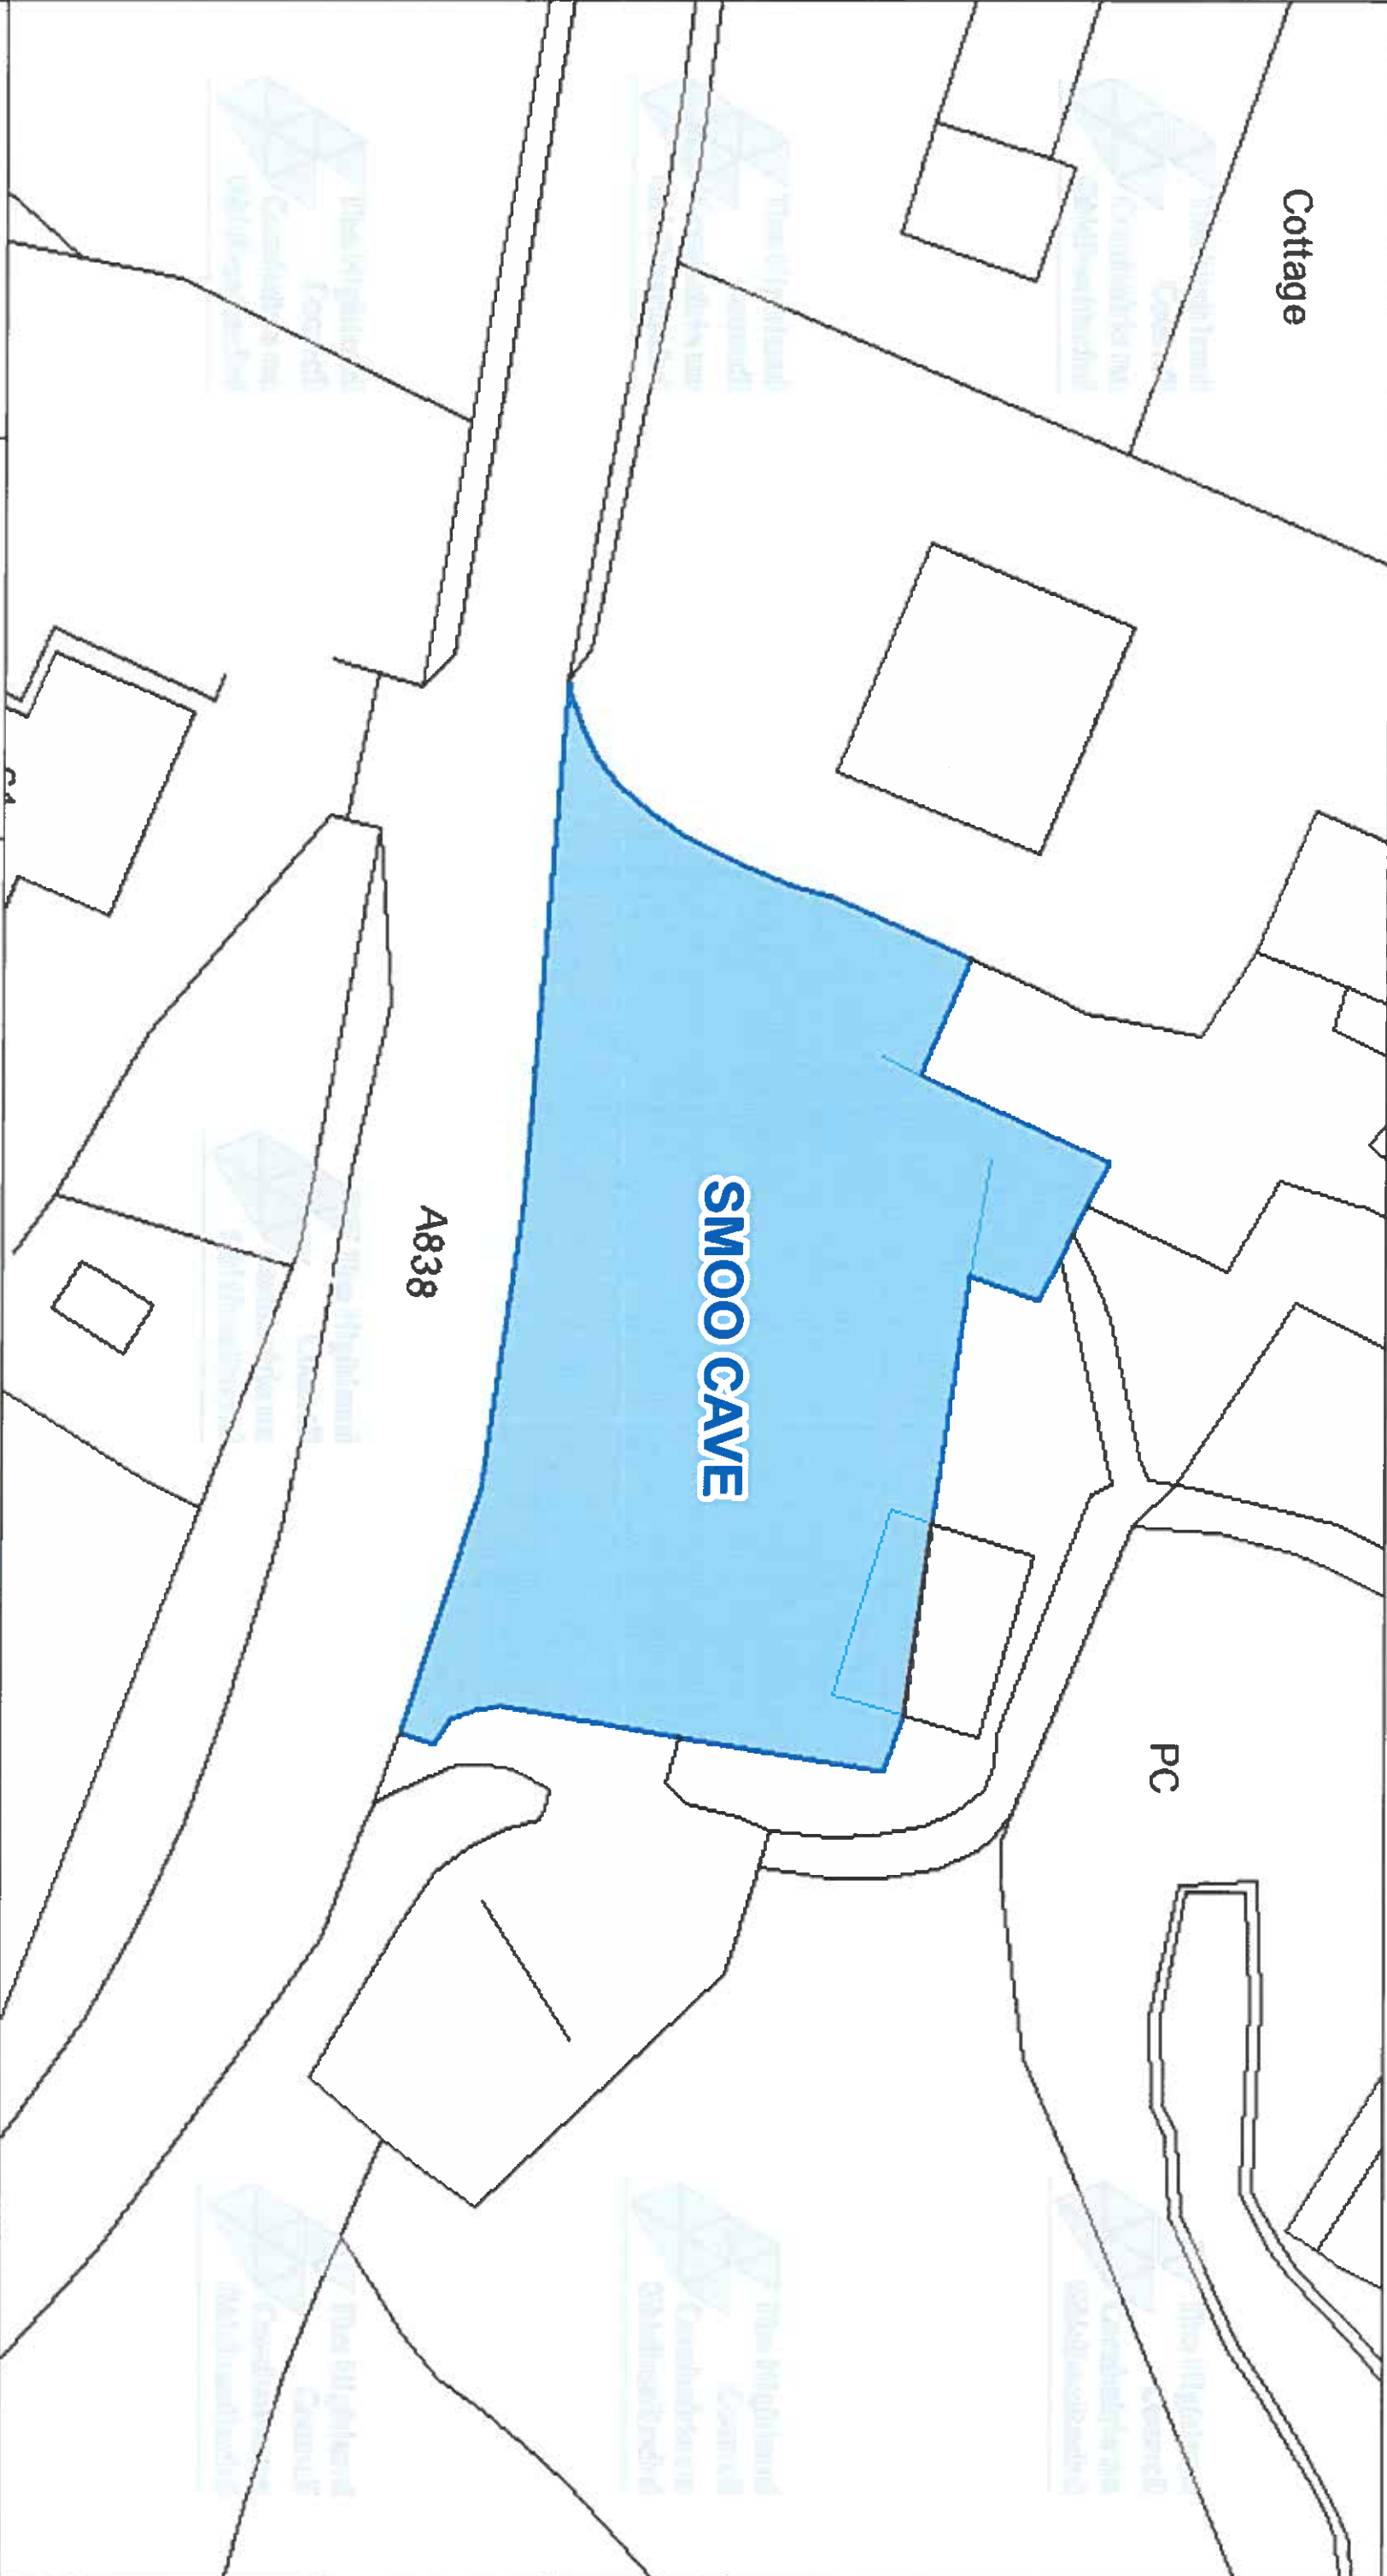

The Highland Council
Headquarters
Glenurquhart Rd
Inverness
IV35NX

© Crown copyright and database
rights 2025 Ordnance Survey ACD000849432

The extent of the restrictions are 241.750 to 967.118
metres eastwards and 241.856 to 967.174
westwards using the British National Grid (EPSG 27700)

25 feet 87 cm



This is the Off-Street Plan
(CP0187) referred
in the foregoing

The Highland Council
(Off-Street Parking Places)
(Decriminalised Parking
Enforcement and Consolidation)
(Variation Five) Order 2026

Durness

Proper Officer

DATE

05/10/2026

SCALE

Scale: 1:275


REFERENCE NUMBER

CP0187



CAR PARK NAME:

Achmelvich Beach Car Park

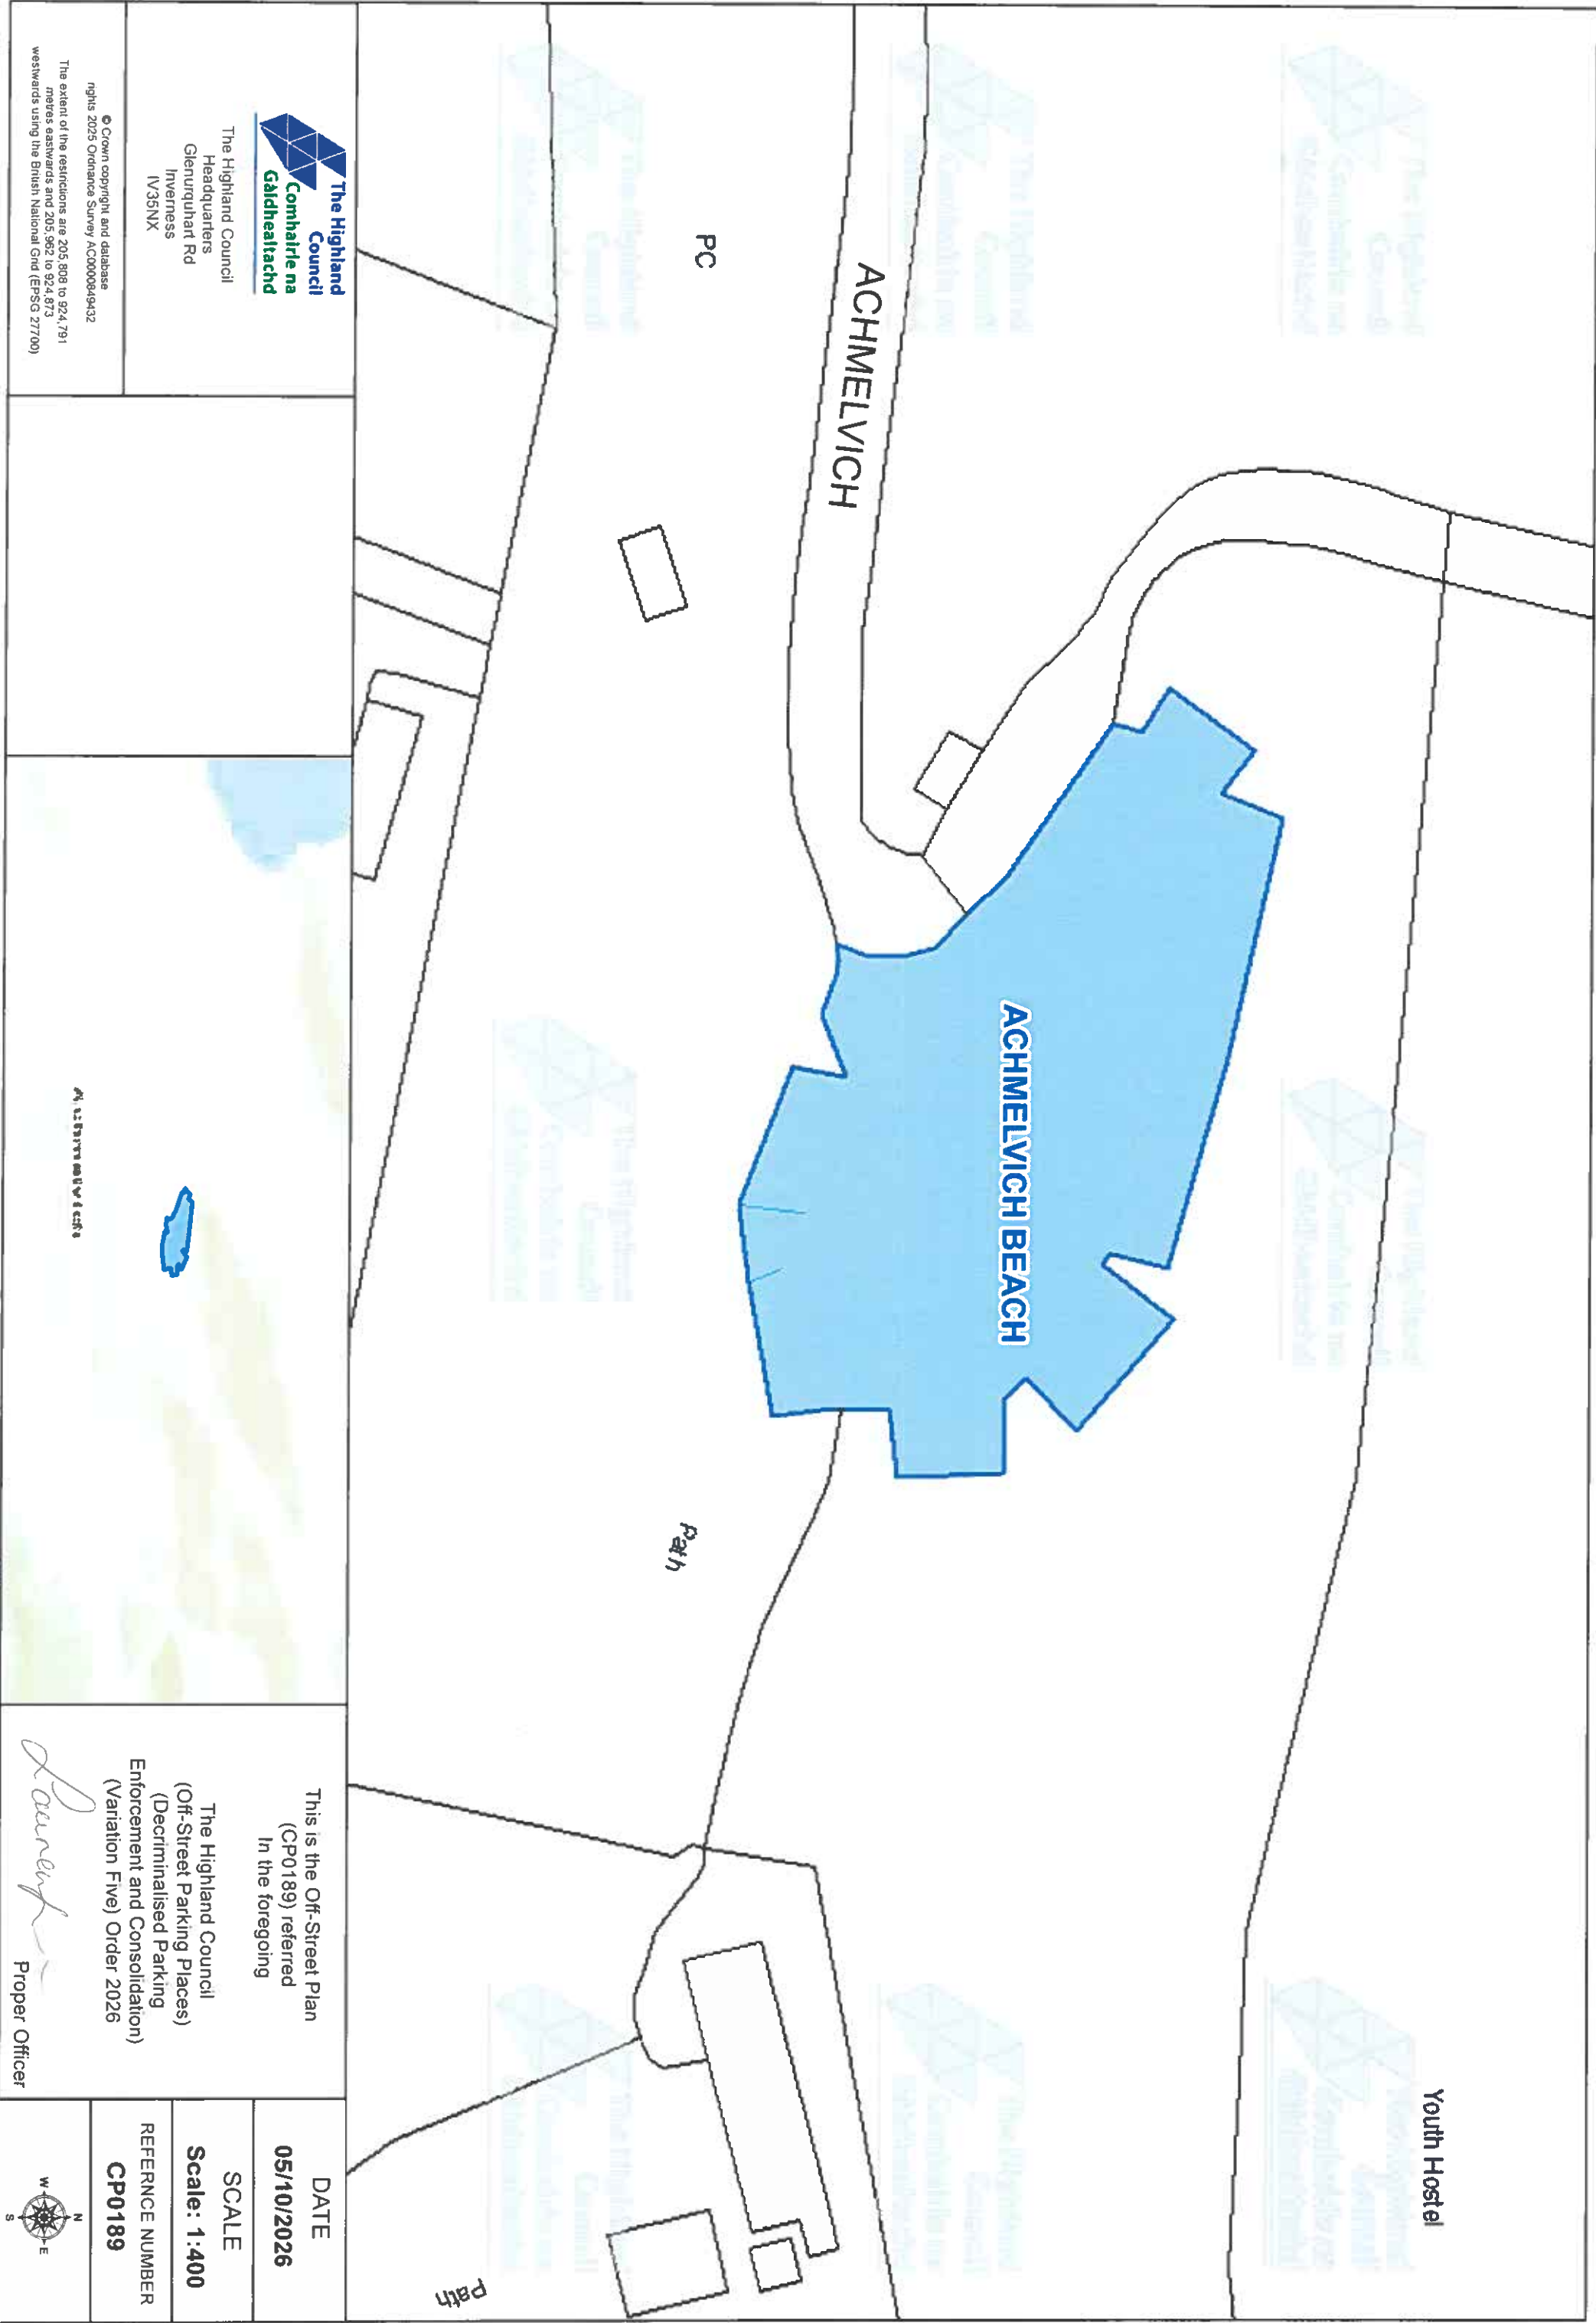

This is the Off-Street Plan
(CP0189) referred
In the foregoing


The Highland Council
(Off-Street Parking Places)
(Decriminalised Parking
Enforcement and Consolidation)
(Variation Five) Order 2026

Lauren
Proper Officer

DATE
05/10/2026

SCALE
Scale: 1:400

REFERENCE NUMBER
CP0189

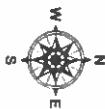


The Highland Council
Headquarters
Glenurquhart Rd
Inverness
IV35NX

© Crown copyright and database
rights 2025 Ordnance Survey ACO000849432

The extent of the restrictions are 205,808 to 824,791
metres eastwards and 205,962 to 824,873
westwards using the British National Grid (EPSG 27700)

CAR PARK NAME:

Clachtoll Beach Car Park, Clachtoll

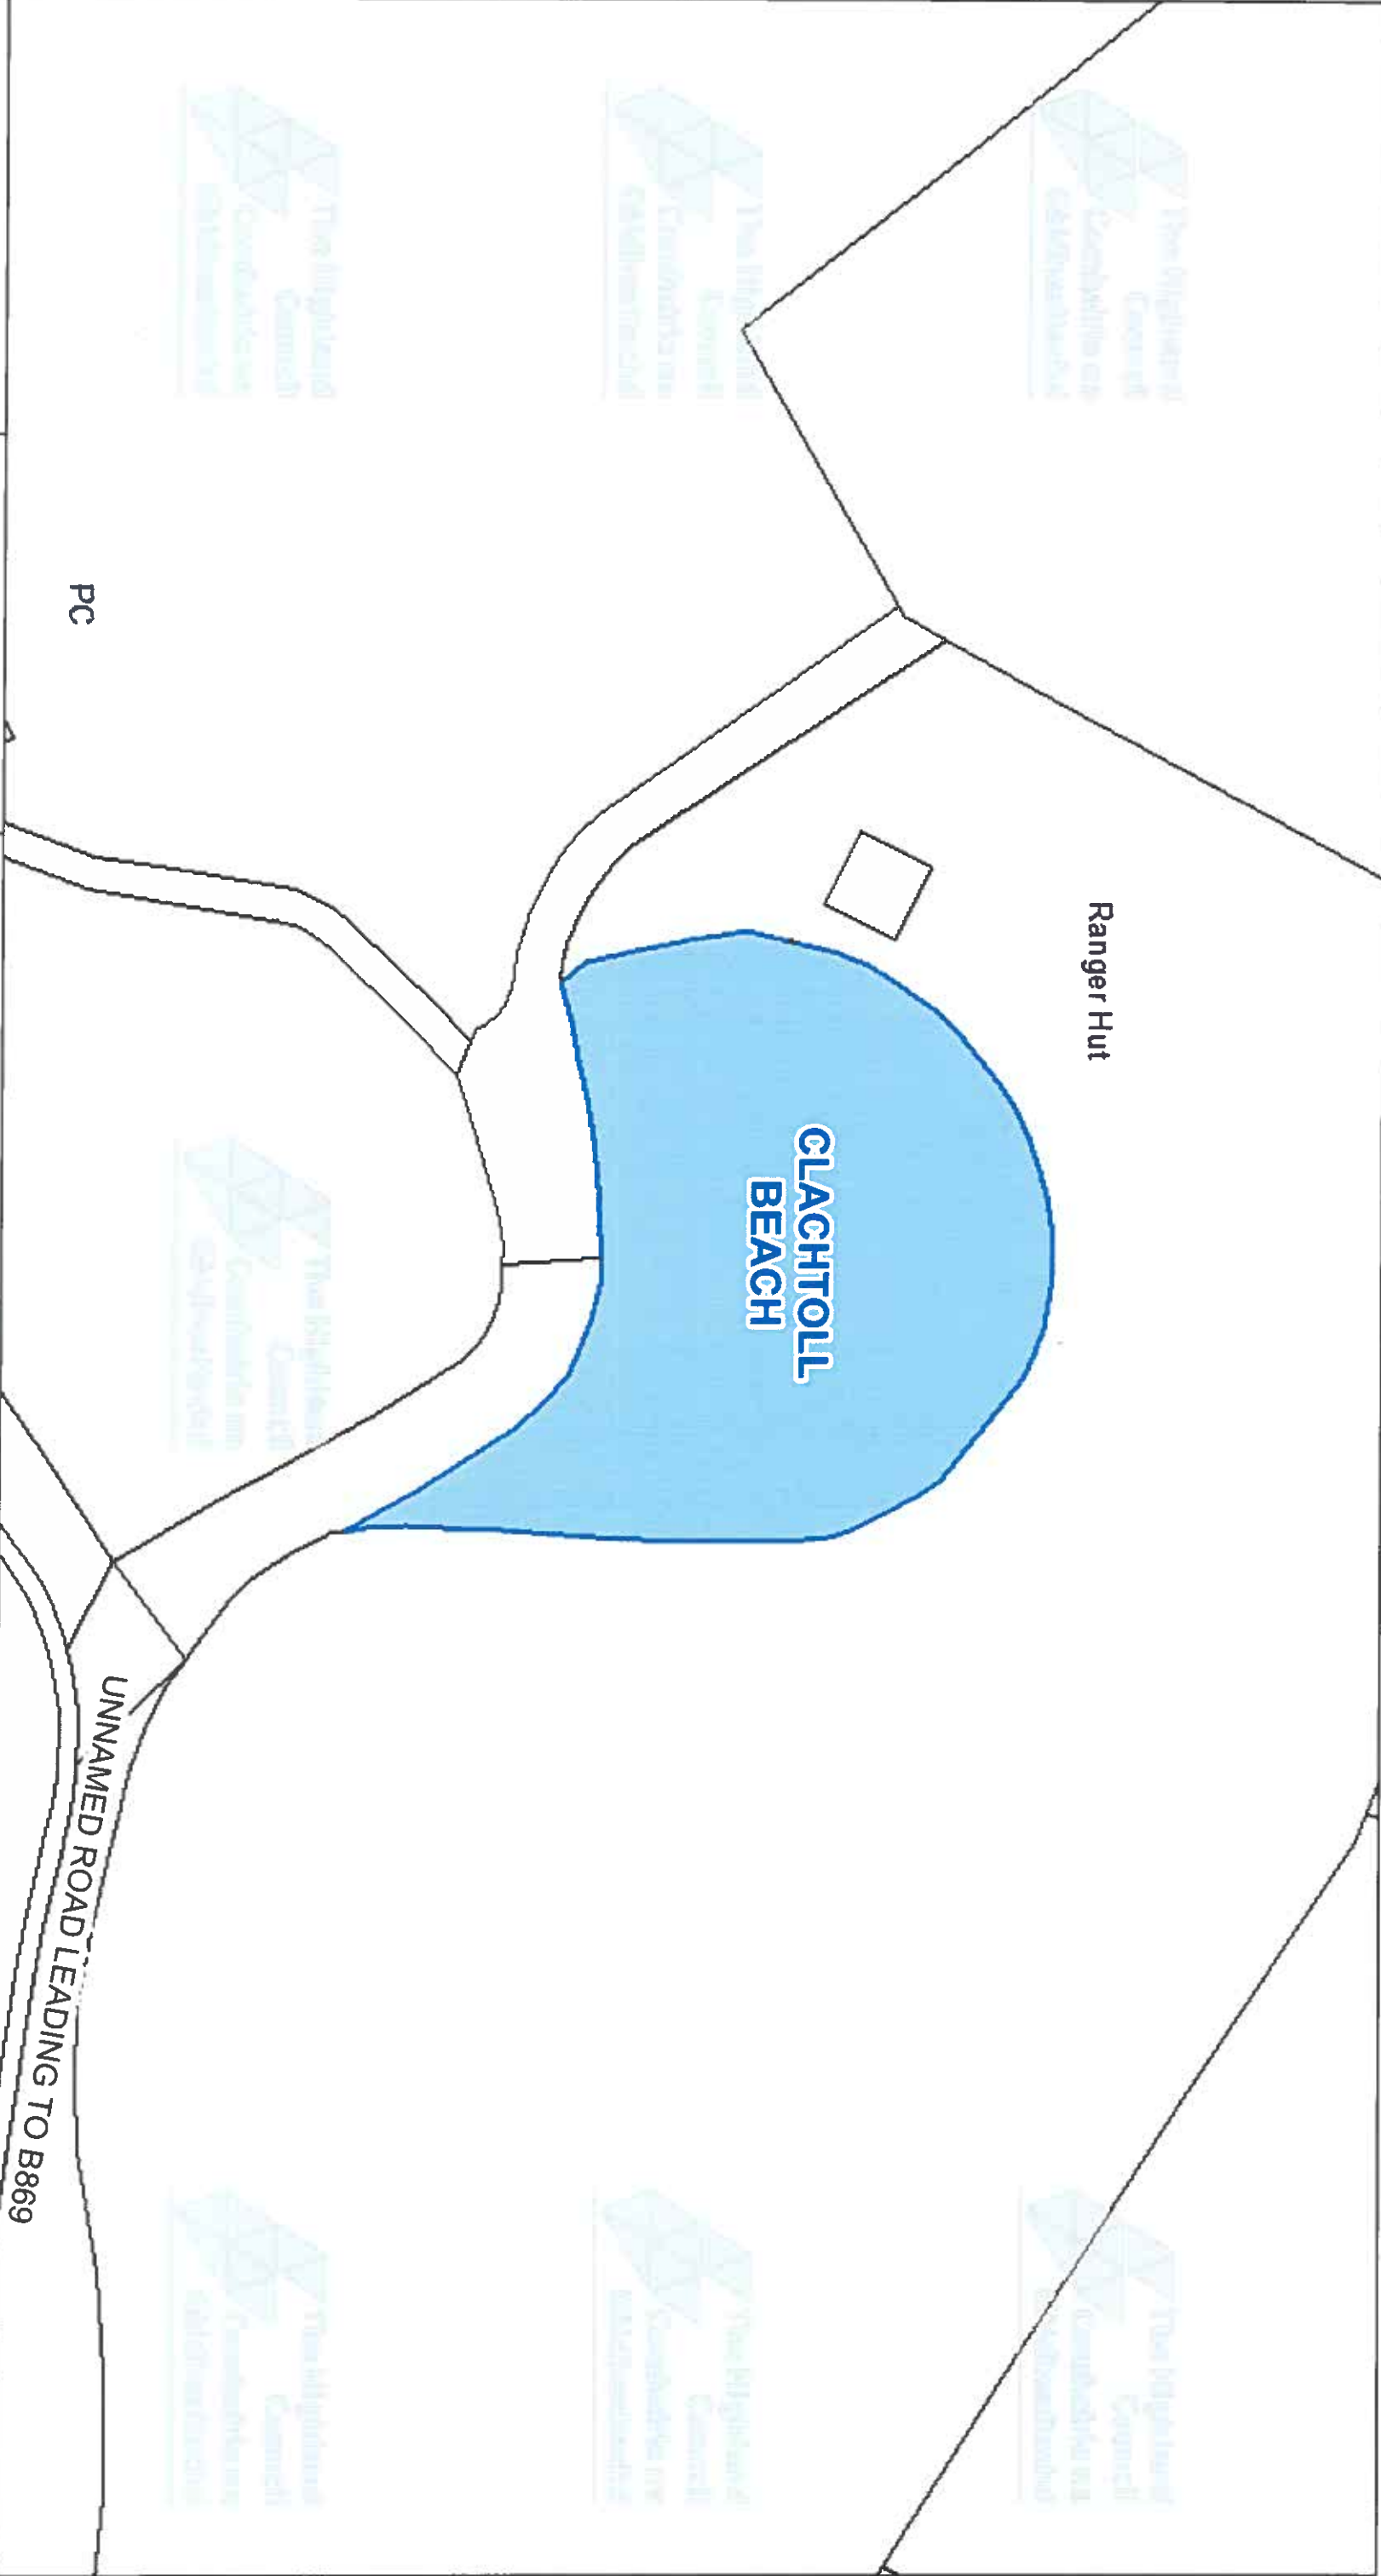

PC



The Highland Council
Comhairle na Gàidhealtachd
Headquarters
Glenurquhart Rd
Inverness
IV35NX

© Crown copyright and database
rights 2023 Ordnance Survey ACO000649432
The extent of the restrictions are 203,900 to 927,275
metres eastwards and 204,038 to 927,349
westwards using the British National Grid (EPSG:27700)



This is the Off-Street Plan
(CP0190) referred
in the foregoing

The Highland Council
(Off-Street Parking Places)
(Decriminalised Parking
Enforcement and Consolidation)
(Variation Five) Order 2026

Lawrence
Proper Officer


DATE
05/10/2026

SCALE
Scale: 1:350

REFERENCE NUMBER
CP0190



Viewpoint Pillar

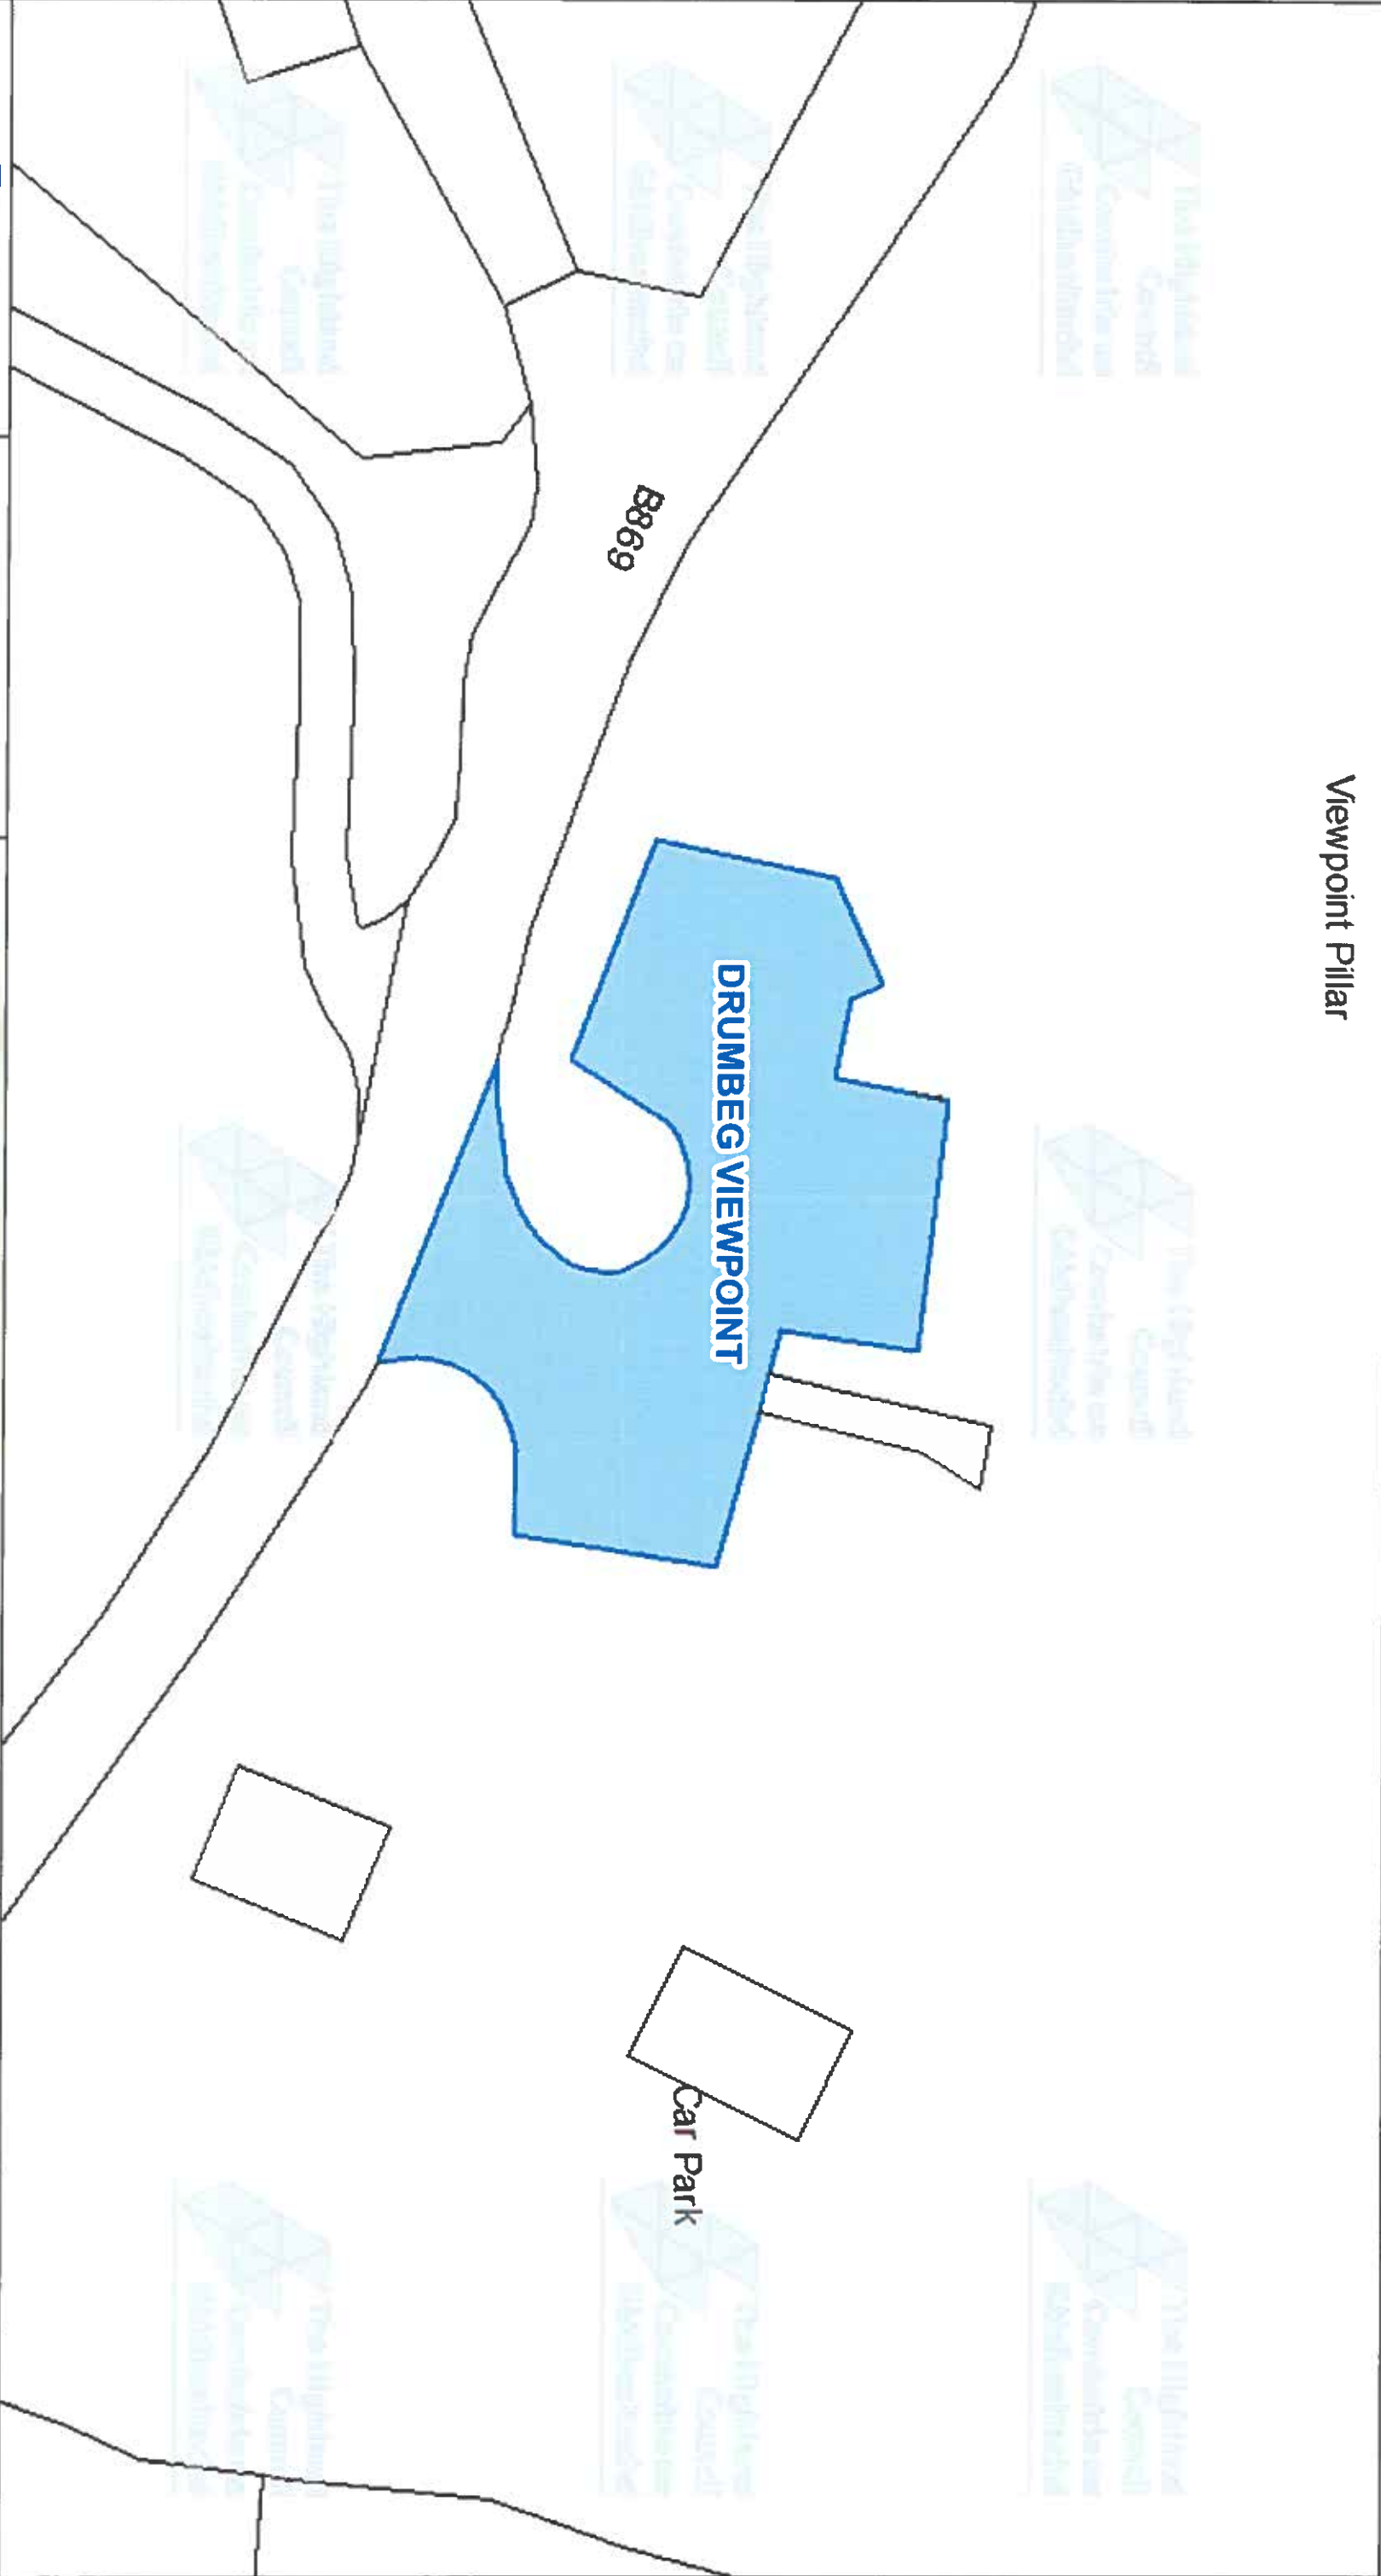

The Highland Council
Headquarters
Glenurquhart Rd
Inverness
IV35NX

© Crown copyright and database

rights 2025 Ordnance Survey ACO000849432

The extent of the restrictions are 211 930 to 932 868
metres eastwards and 212 047 to 932 930
westwards using the British National Grid (EPSG 27700)



This is the Off-Street Plan
(CP0191) referred
In the foregoing

The Highland Council
(Off-Street Parking Places)
(Decriminalised Parking
Enforcement and Consolidation)
(Variation Five) Order 2026

Lauren
Proper Officer

DATE


05/10/2026

SCALE

Scale: 1:300


REFERENCE NUMBER

CP0191

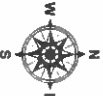

CAR PARK NAME:

Durness Beach Car Park, Durness

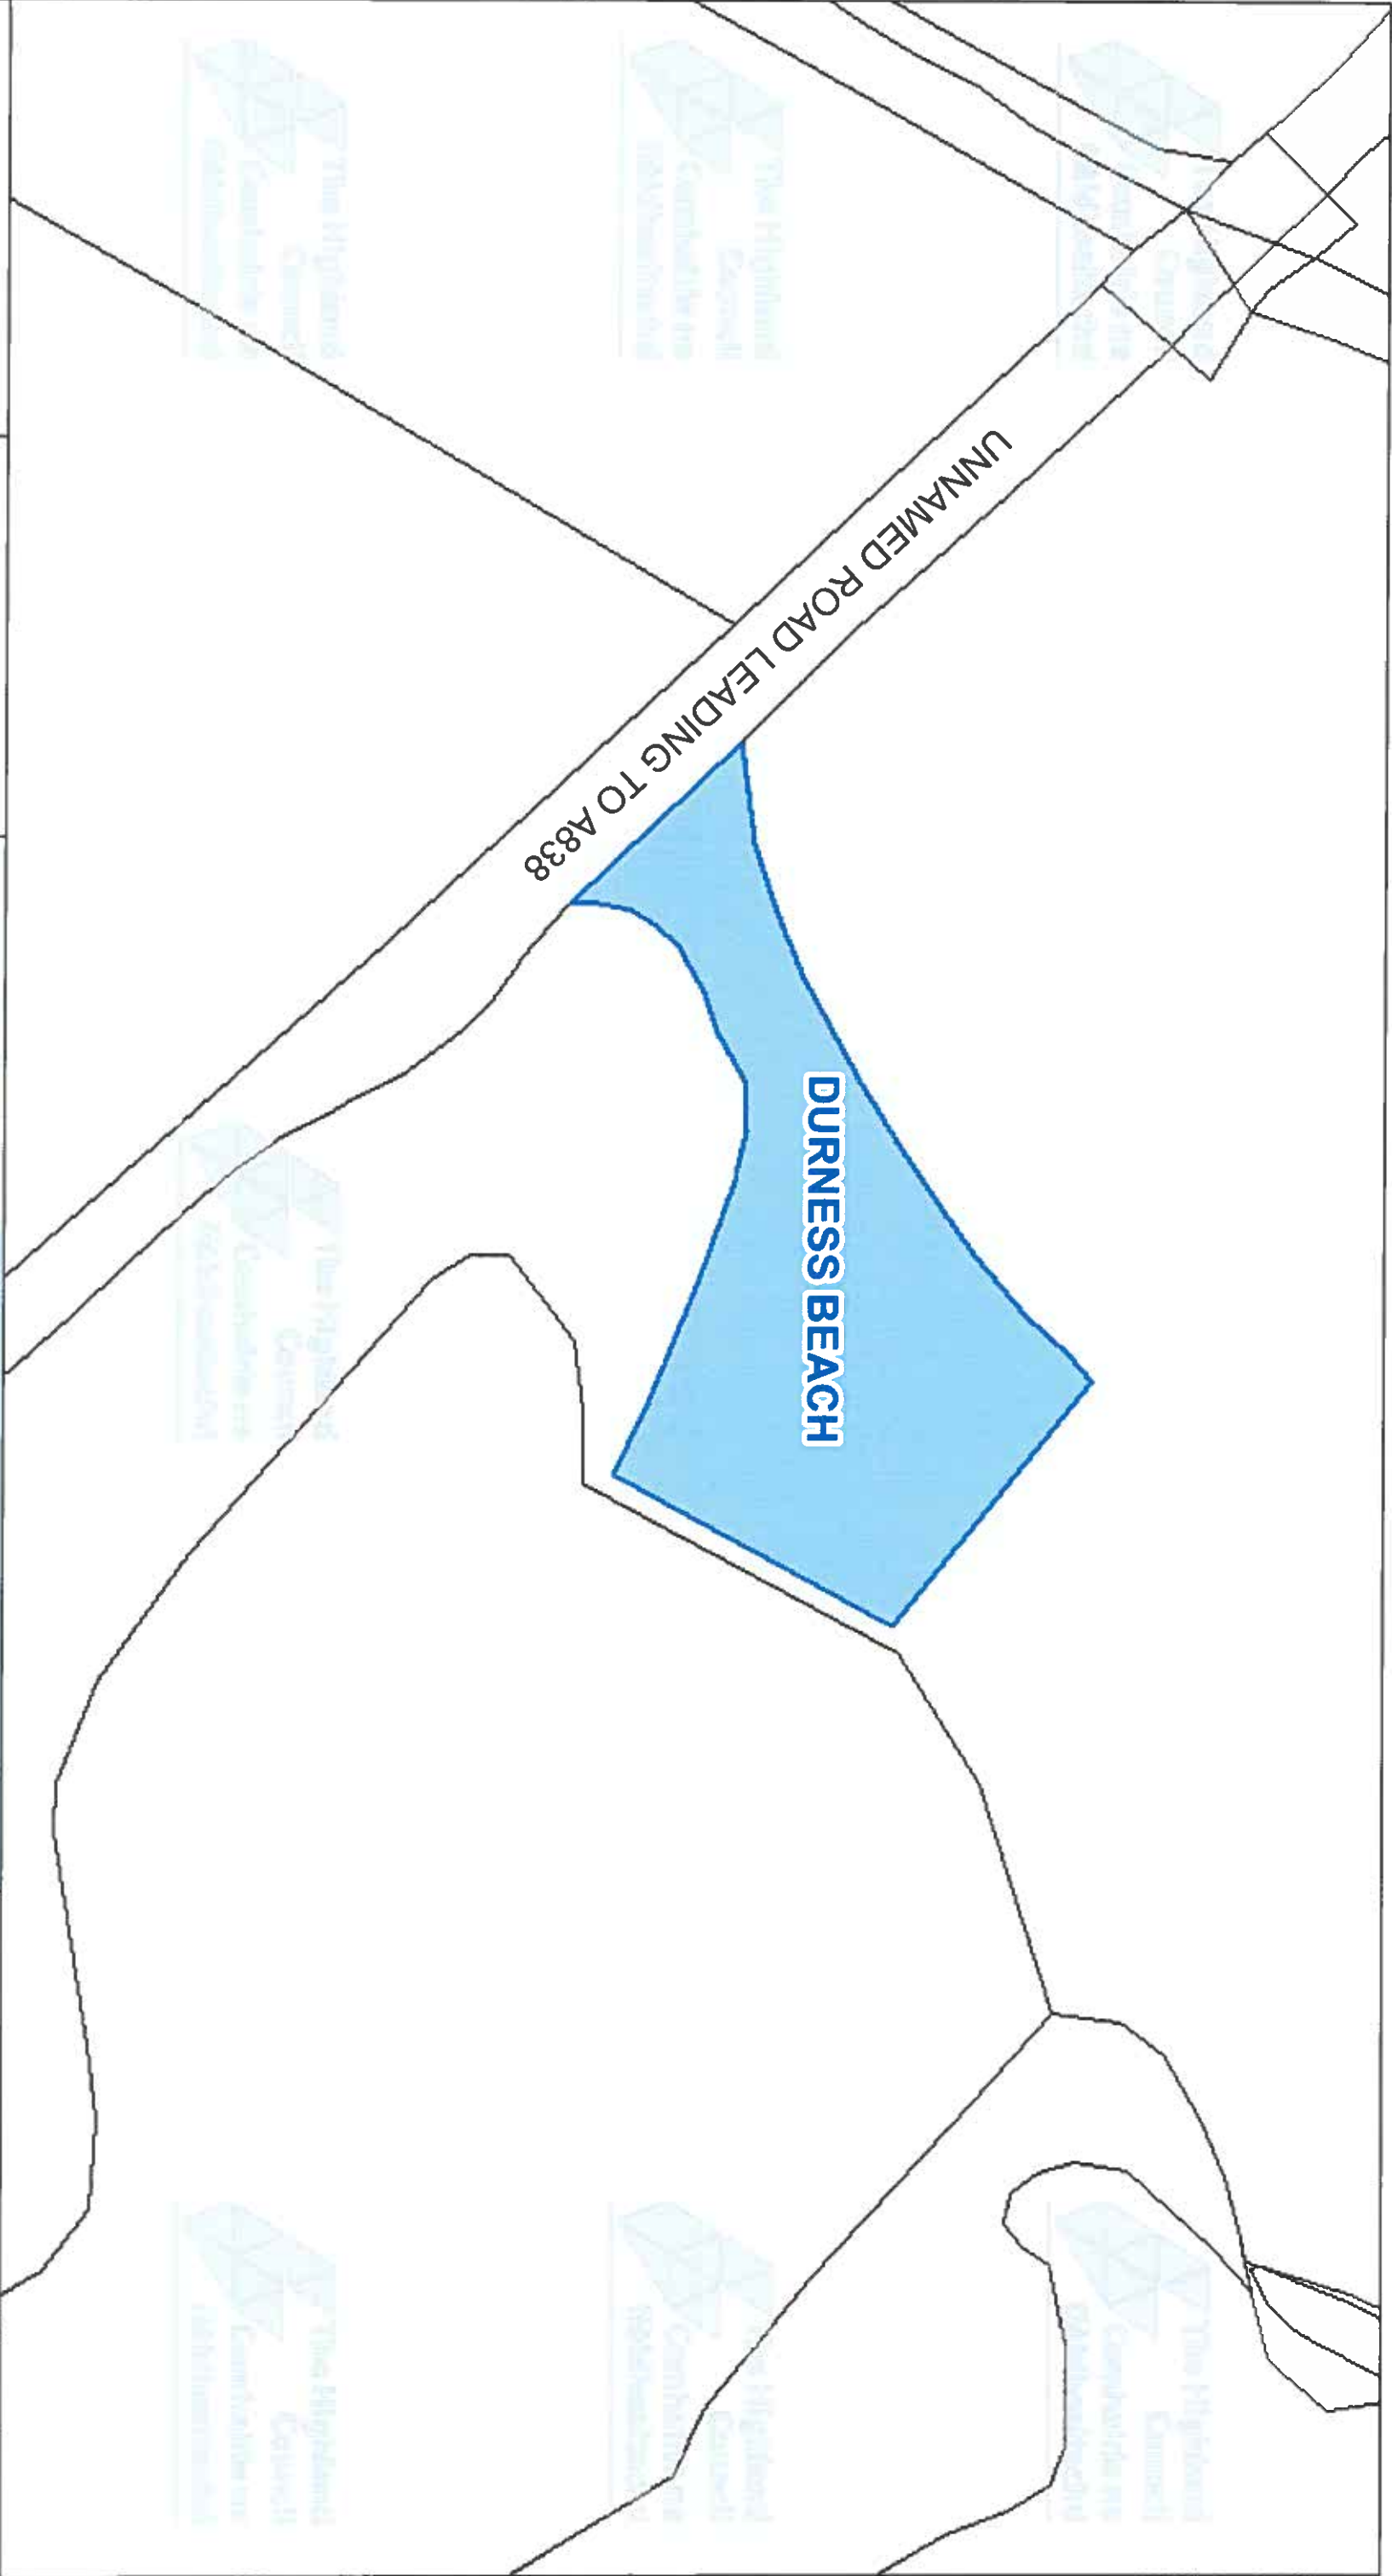

The Highland Council
Headquarters
Glenurquhart Rd
Inverness
IV35NX

© Crown copyright and database
rights 2025 Ordnance Survey ACO000849432

The extent of the restrictions are 240,828 to 367,541
metres eastwards and 240,946 to 367,605
westwards using the British National Grid (EPSG 27700)

This is the Off-Street Plan
(CP0192) referred
In the foregoing

The Highland Council
(Off-Street Parking Places)
(Decriminalised Parking
Enforcement and Consolidation)
(Variation Five) Order 2026

Raymond
Proper Officer

DATE
05/10/2026

SCALE
Scale: 1:300

REFERENCE NUMBER
CP0192





The Highland Council
Headquarters
Glenurquhart Rd
Inverness
IV35NX

© Crown copyright and database
rights 2025 Ordnance Survey ACO000849432

The extent of the restrictions are 225,273 to 917,868
metres eastwards and 225,373 to 917,921
westwards using the British National Grid (EPSG:27700)



This is the Off-Street Plan
(CP0194) referred
In the foregoing

The Highland Council
(Off-Street Parking Places)
(Decriminalised Parking
Enforcement and Consolidation)
(Variation Five) Order 2026

Lauren
Proper Officer

DATE
05/10/2026


SCALE
Scale: 1:250

REFERENCE NUMBER
CP0194



CAR PARK NAME:

InchnadampH Hotel Car Park, Assynt

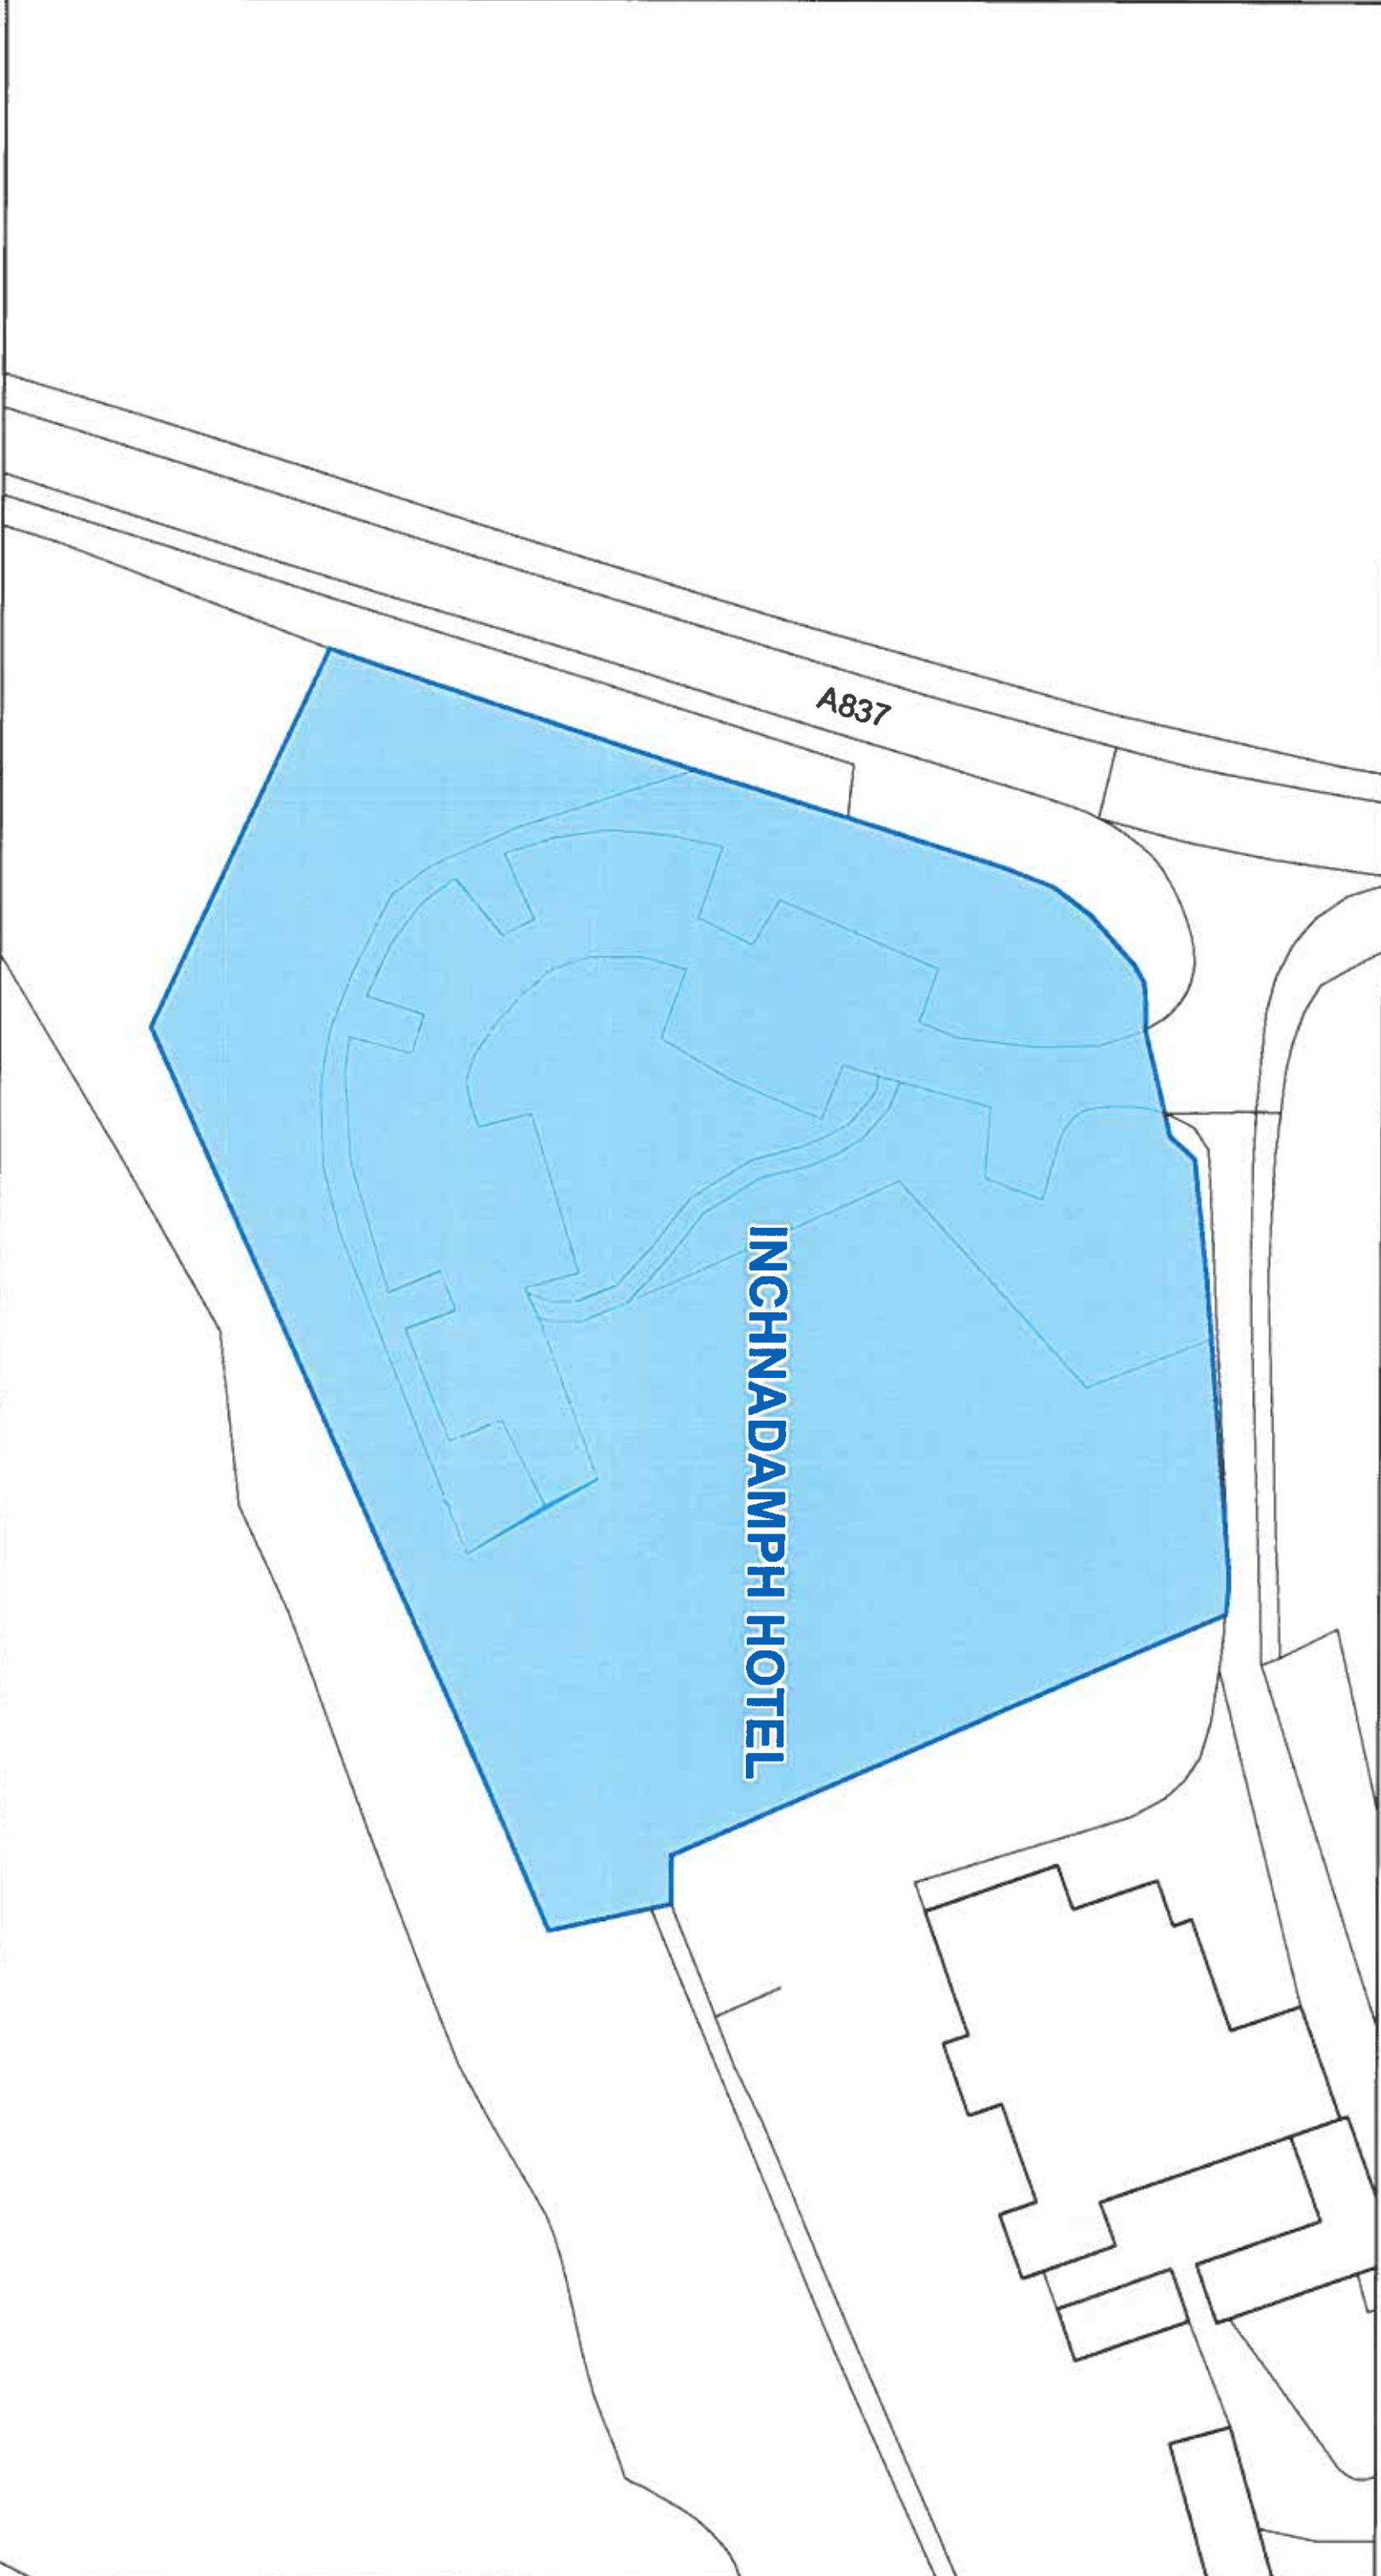

This is the Off-Street Plan
(CP0195) referred
in the foregoing

The Highland Council
(Off-Street Parking Places)
(Decriminalised Parking Enforcement
and Consolidation)
(Variation Five) Order 2026

Leanne

Signed by Proper Officer

© Crown copyright and database
rights 2025 Ordnance Survey. AC0000049432
The extent of the restrictions are 225,000 to 921,500 metres
eastwards and 225,237 to 921,652
westwards using the British National Grid (EPSG:27700)



The Highland Council
Headquarters
Glenurquhart Rd
Inverness
IV35NX

SCALE

1:550

DATE

05/10/2026


REFERENCE NUMBER


CP0195



CAR PARK NAME:


Kylesku South Car Park, Kylesku

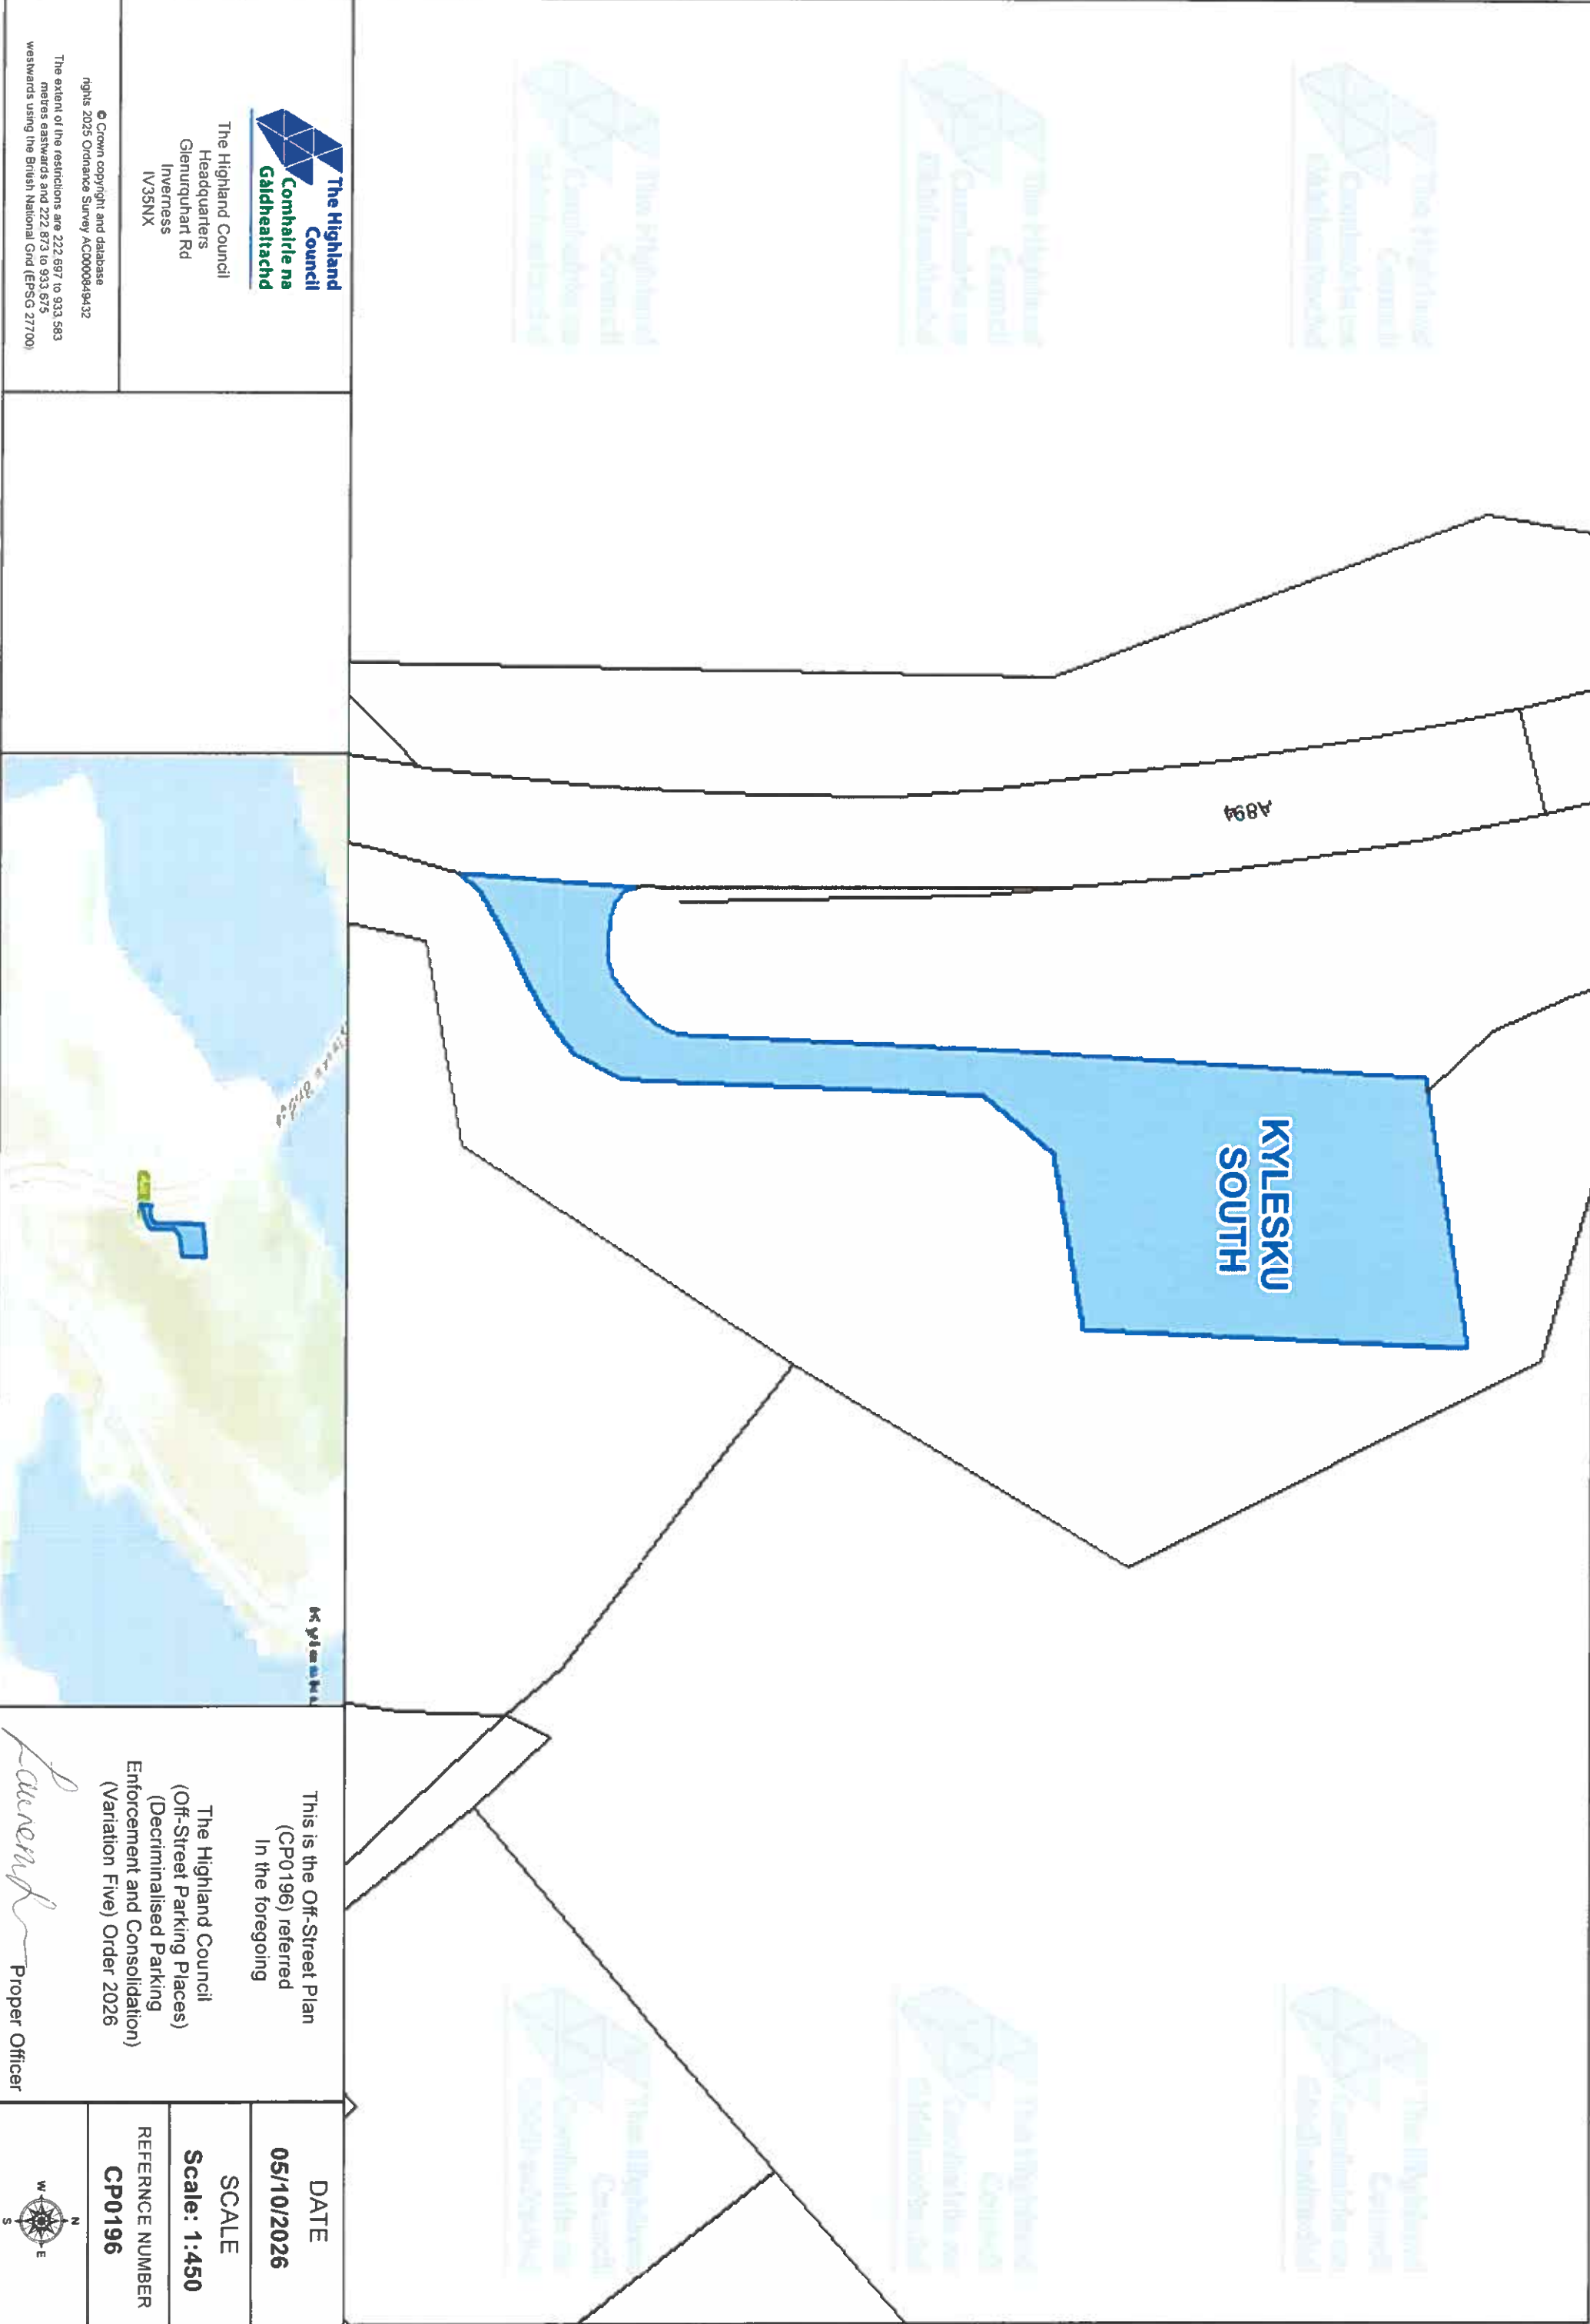

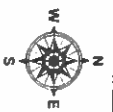 The Highland Council Comhairle na Gàidhealtachd The Highland Council Headquarters Glenurquhart Rd Inverness IV35NX			
© Crown copyright and database rights 2025 Ordnance Survey ACO000849432 The extent of the restrictions are 222 697 to 933 583 metres eastwards and 222 873 to 933 675 westwards using the British National Grid (EPSG 27700)			
This is the Off-Street Plan (CP0196) referred In the foregoing The Highland Council (Off-Street Parking Places) (Decriminalised Parking Enforcement and Consolidation) (Variation Five) Order 2026  Proper Officer		DATE 05/10/2026 SCALE Scale: 1:450 REFERENCE NUMBER CP0196 	

CAR PARK NAME:

Tongue Causeway East Car Park, Tongue

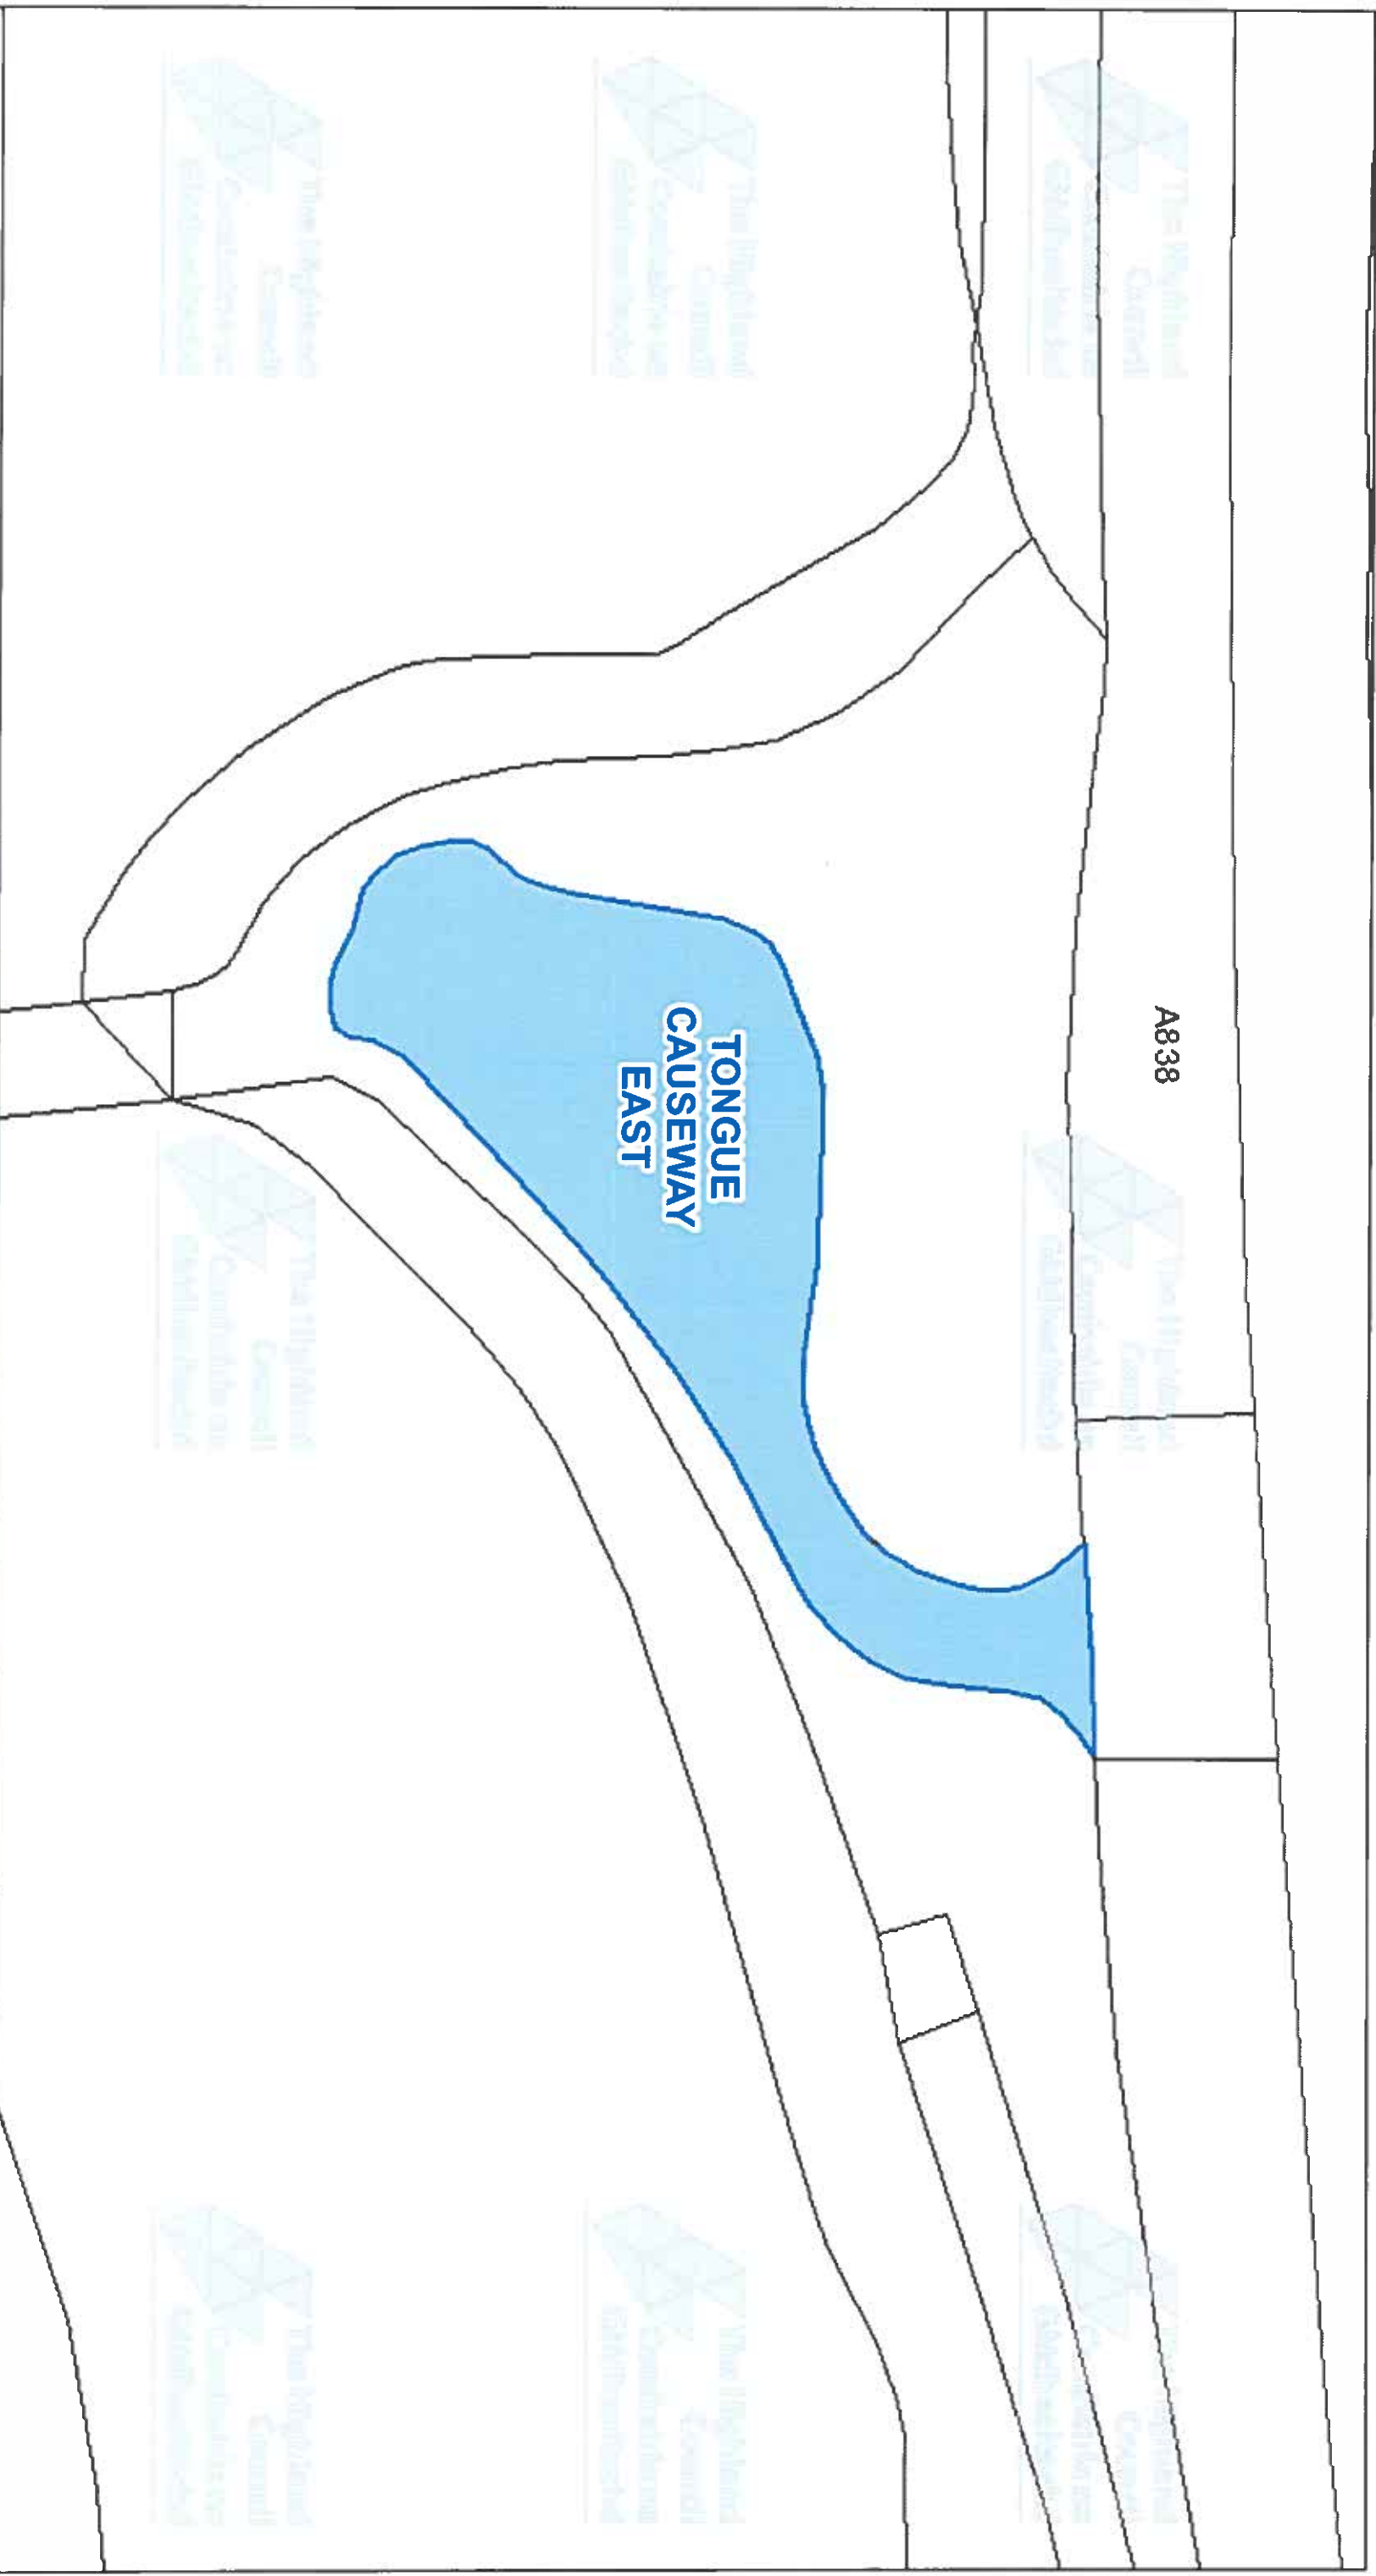

The Highland Council
Comhairle na Gàidhealtachd

**The Highland Council
Headquarters
Glenurquhart Rd
Inverness
IV35NX**

© Crown copyright and database rights 2025 Ordnance Survey AC0000849432

The extent of the restrictions are 258,044 to 958,511 metres eastwards and 258,168 to 958,580 westwards using the British National Grid (EPSG:27700)



**This is the Off-Street Plan
(CP0200) referred
in the foregoing**

The Highland Council
(Off-Street Parking Places)
(Decriminalised Parking
Enforcement and Consolidation)
(Variation Five) Order 2026

Proper Officer

DATE _____

05/10/2026

SCALE

Scale: 1:325


REFERENCE NUMBER

CP0200



CAR PARK NAME:

Village Car Park, Bettyhill

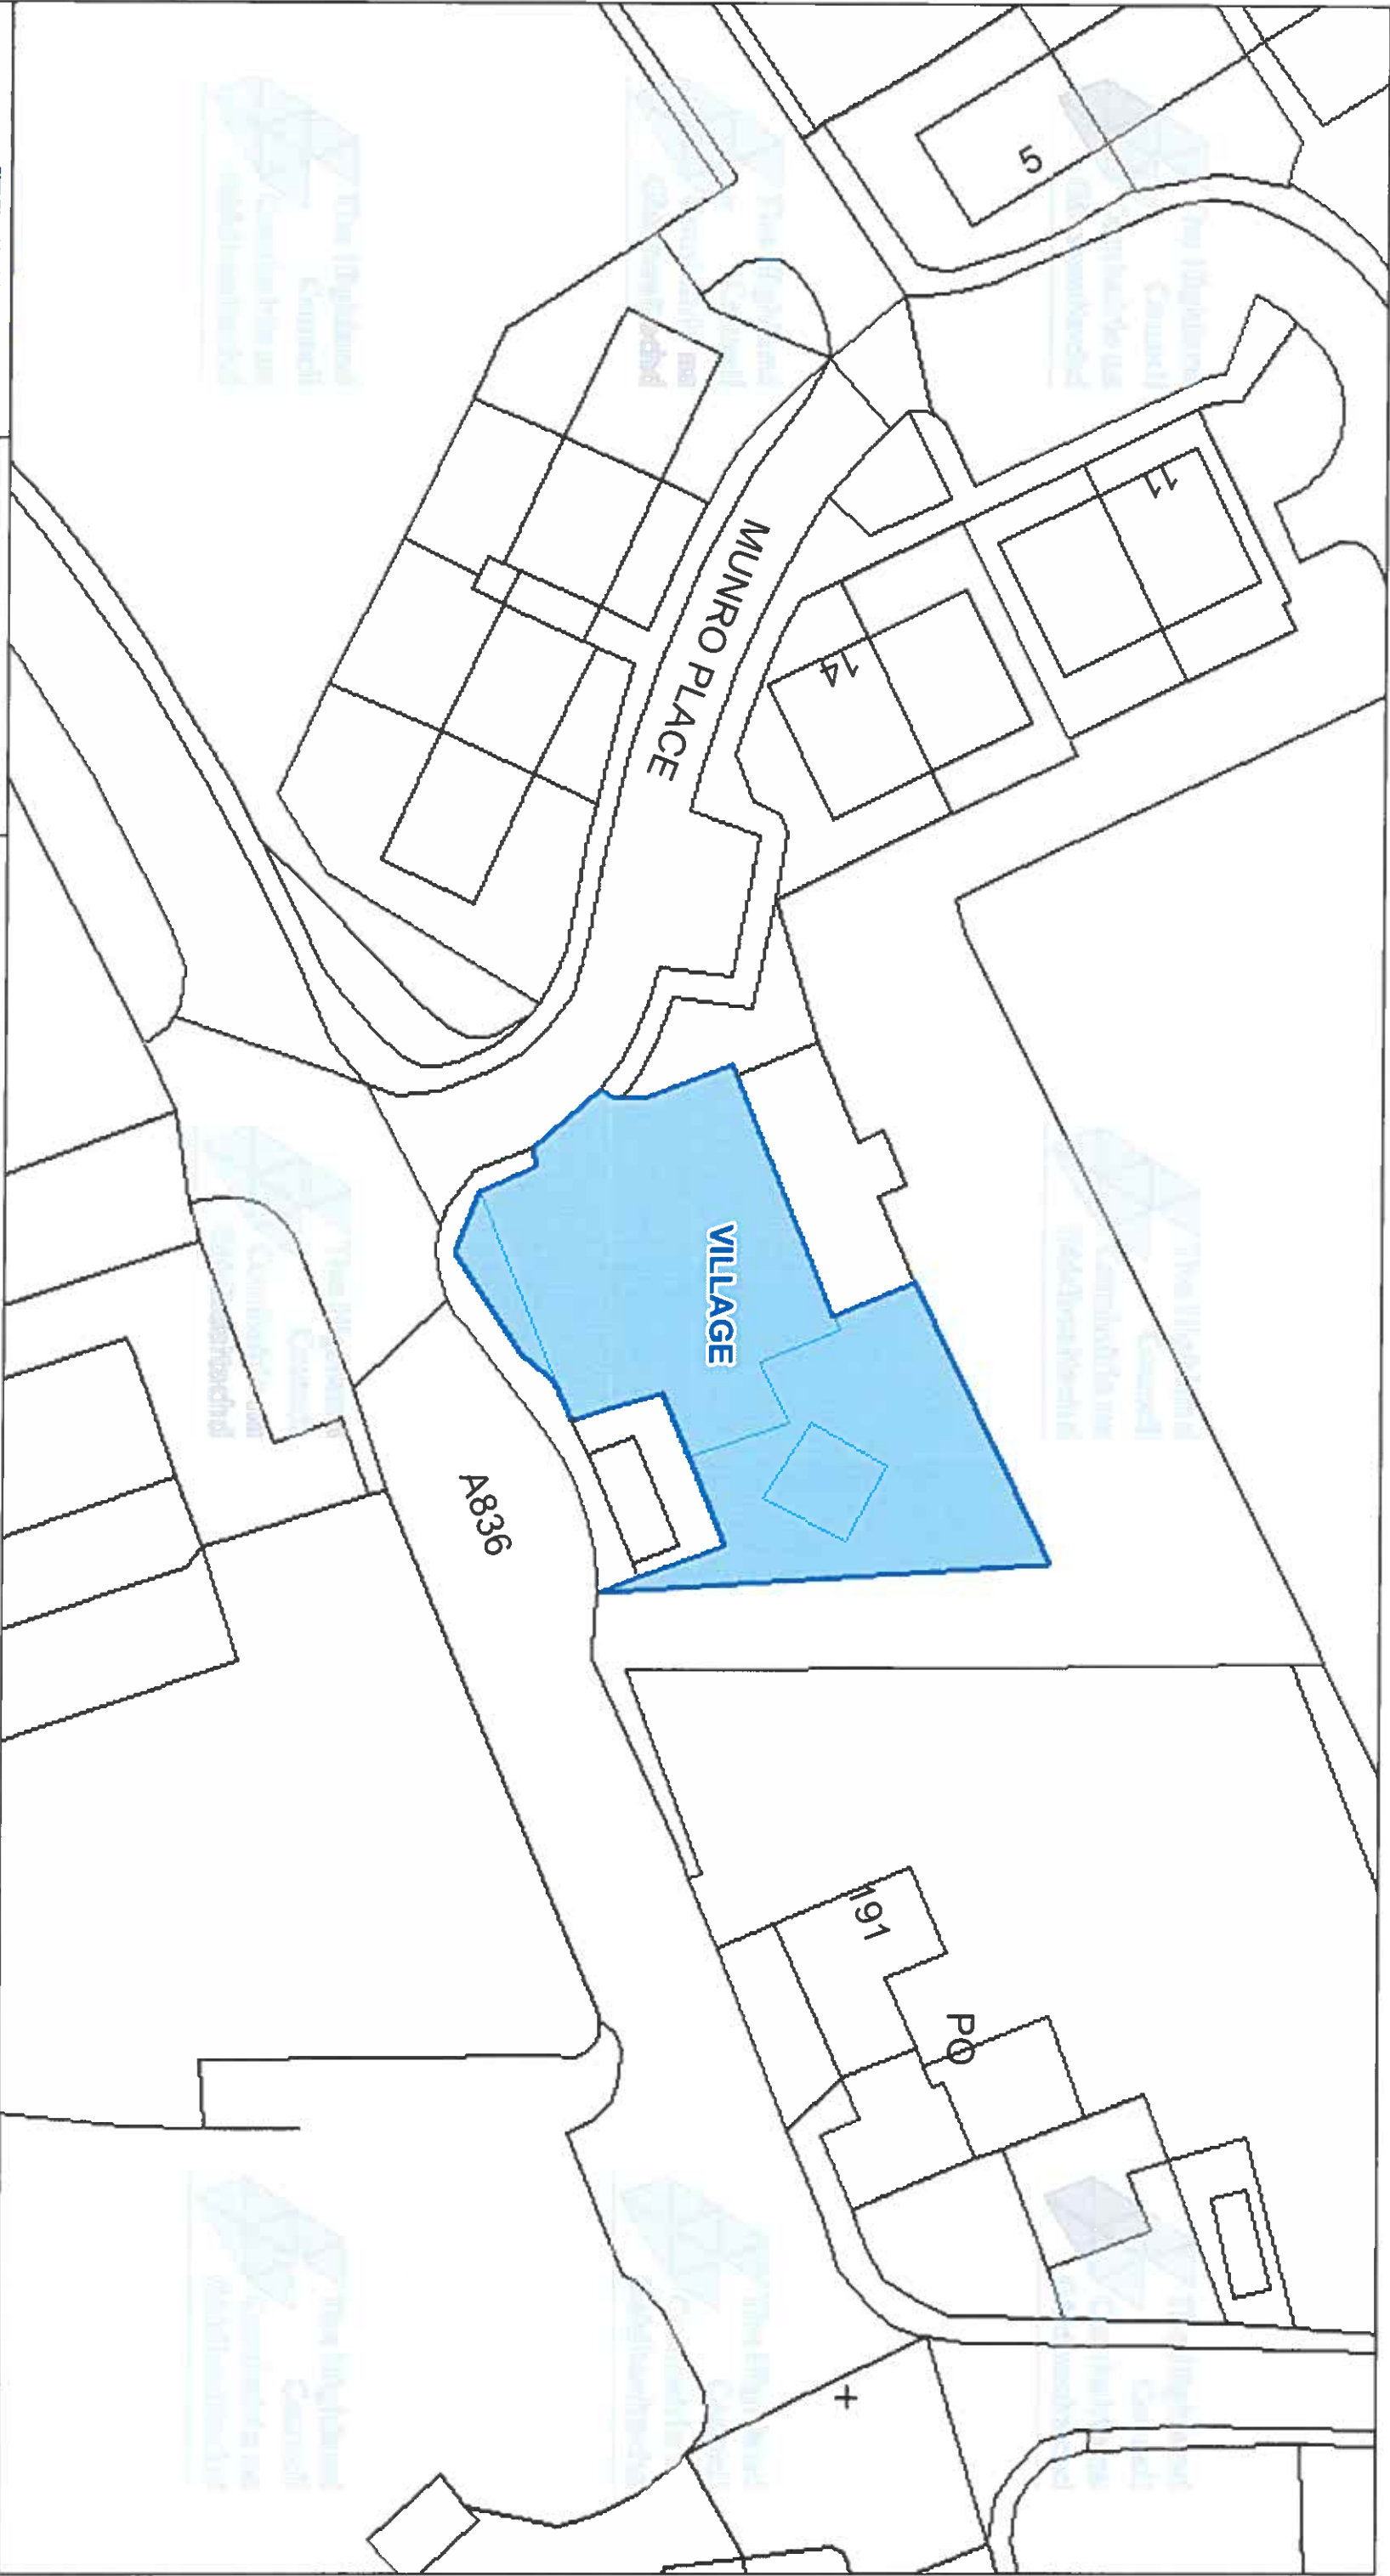

The Highland Council
Headquarters
Glenurquhart Rd
Inverness
IV35NX

© Crown copyright and database
rights 2025 Ordnance Survey AC0000849432

The extent of the restrictions are 270.559 to 961.771
metres eastwards and 270.725 to 961.861
westwards using the British National Grid (EPSG 27700).



This is the Off-Street Plan
(CP0201) referred
in the foregoing

The Highland Council
(Off-Street Parking Places)
(Decriminalised Parking
Enforcement and Consolidation)
(Variation Five) Order 2026

Leanne
Proper Officer

DATE

05/10/2026


SCALE

Scale: 1:450

REFERENCE NUMBER

CP0201



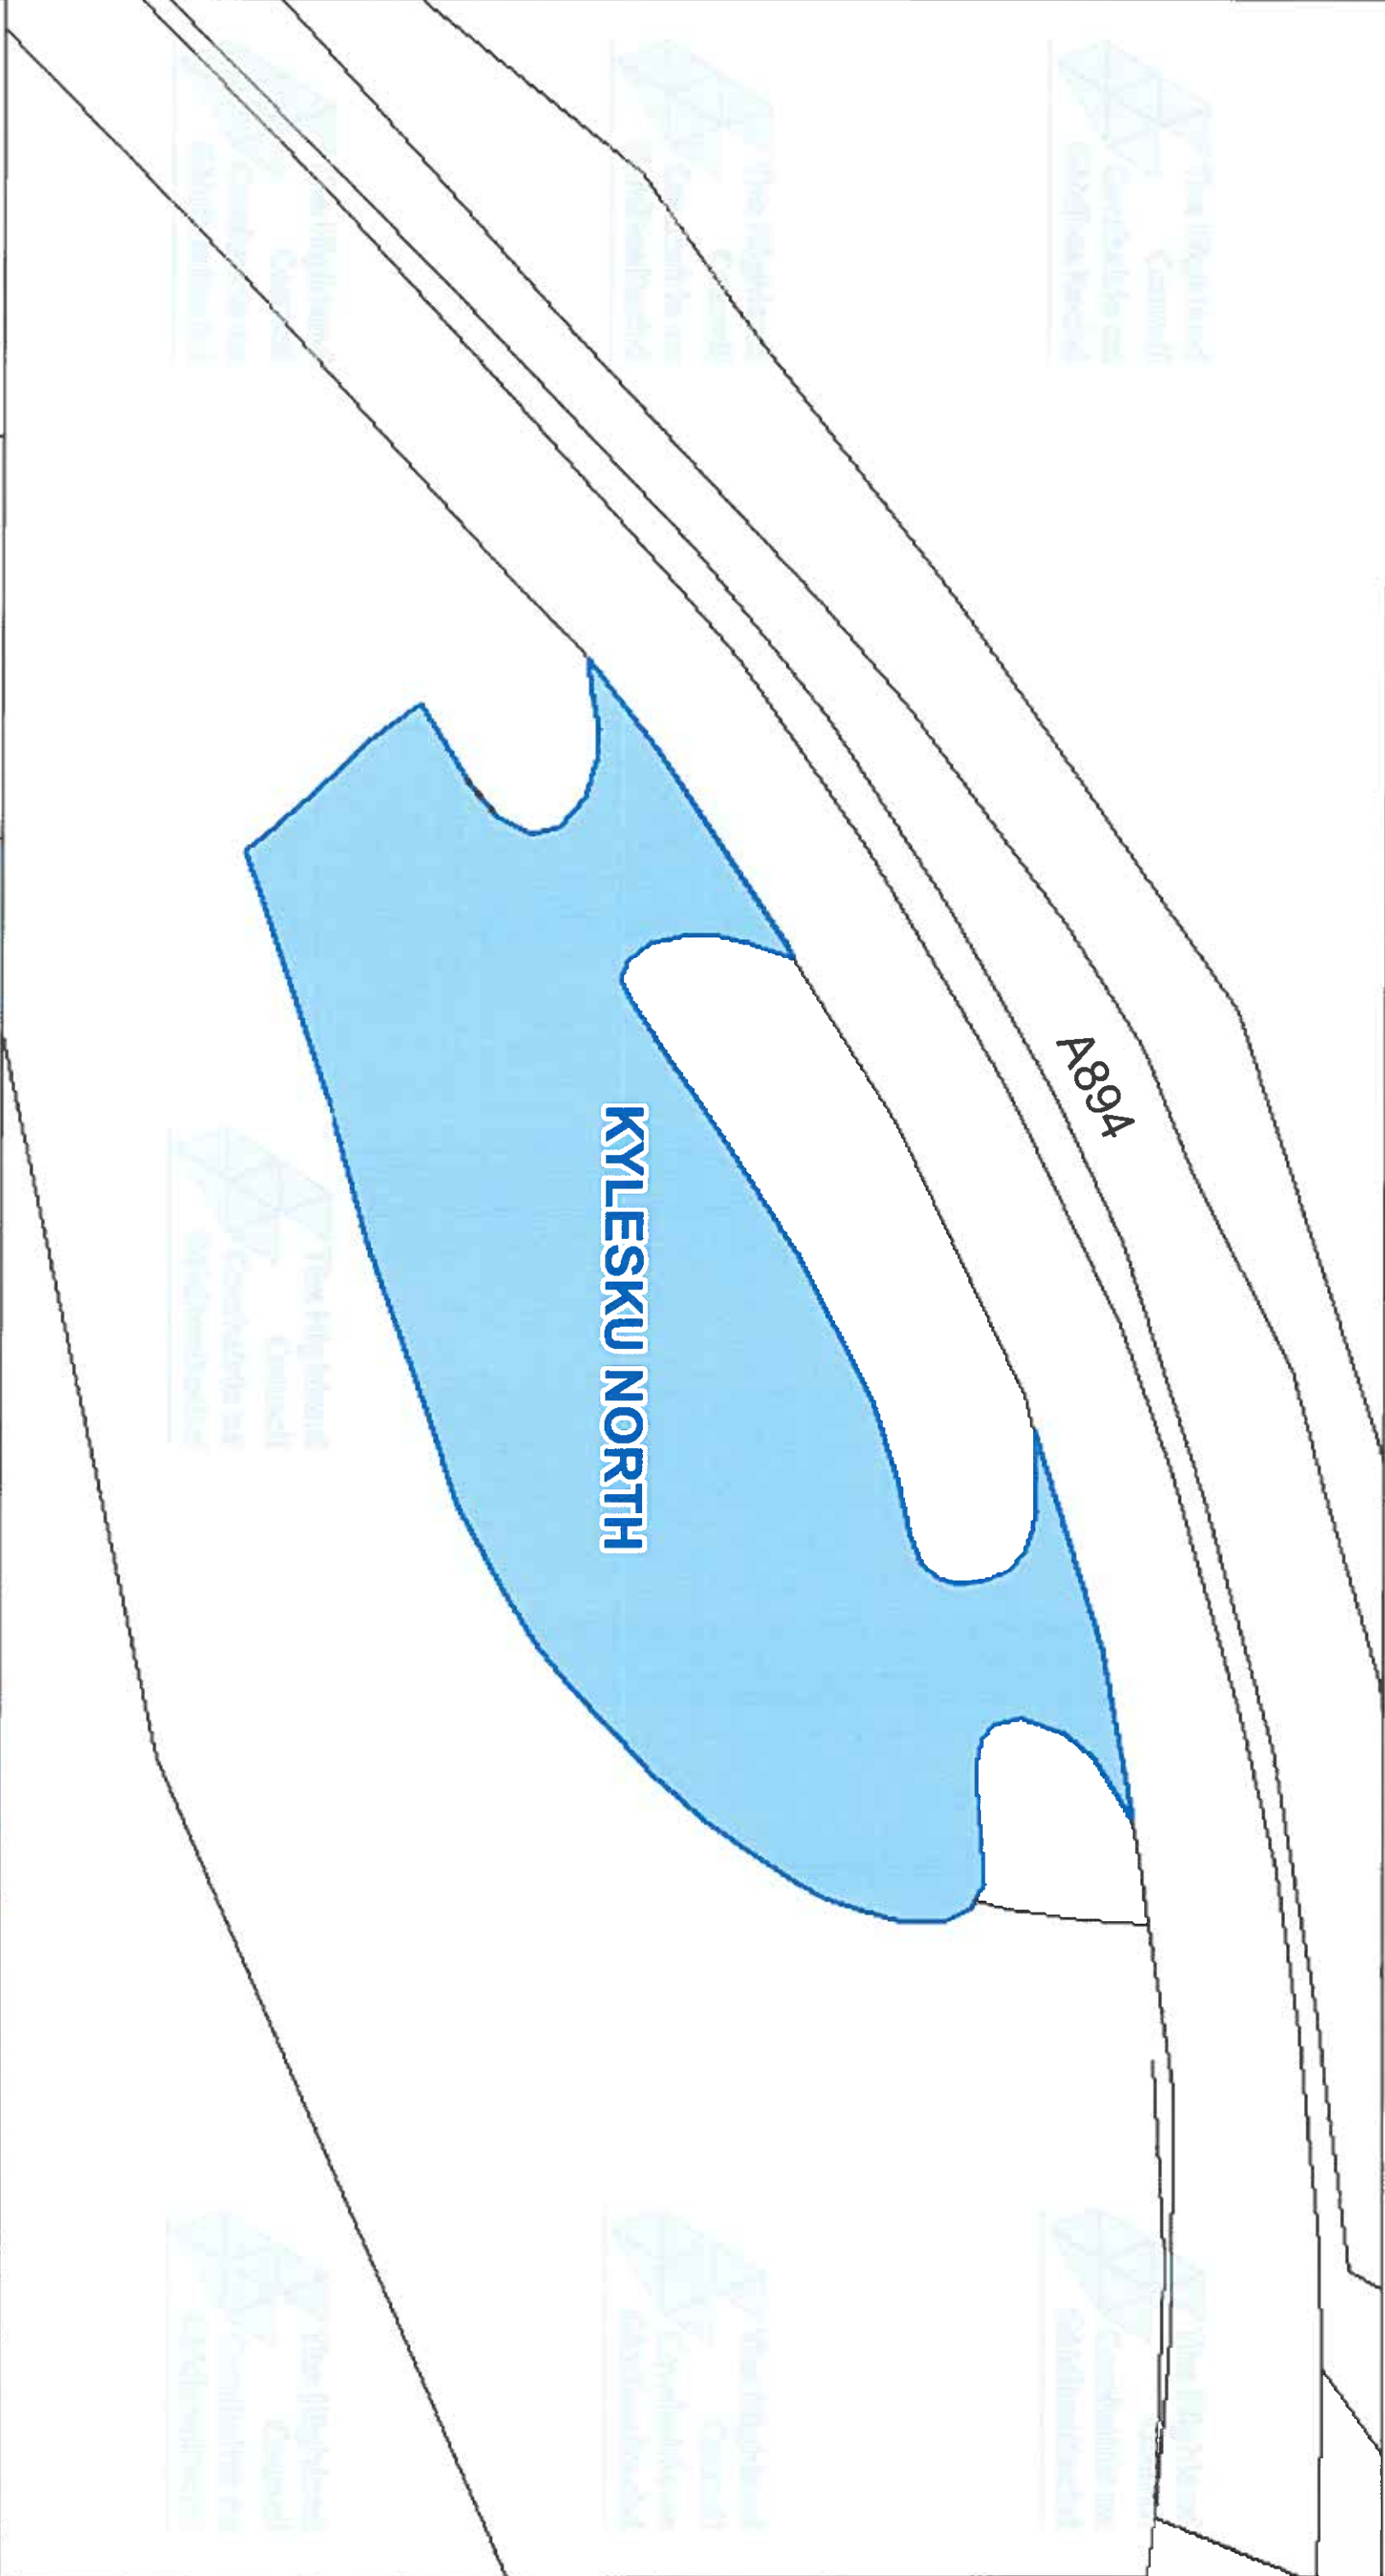

The Highland Council
Comhairle na Gàidhealtachd
Headquarters
Glenurquhart Rd
Inverness
IV35NX

© Crown copyright and database rights 2025 Ordnance Survey ACO000849432
The extent of the restrictions are 222,429 to 933,833 metres eastwards and 222,566 to 933,906 westwards using the British National Grid (EPSG:27700)



This is the Off-Street Plan
(CP0202) referred
In the foregoing

The Highland Council
(Off-Street Parking Places)
(Decriminalised Parking
Enforcement and Consolidation)
(Variation Five) Order 2026


Lawrence
Proper Officer

DATE
05/10/2026

SCALE
Scale: 1:350

REFERENCE NUMBER
CP0202



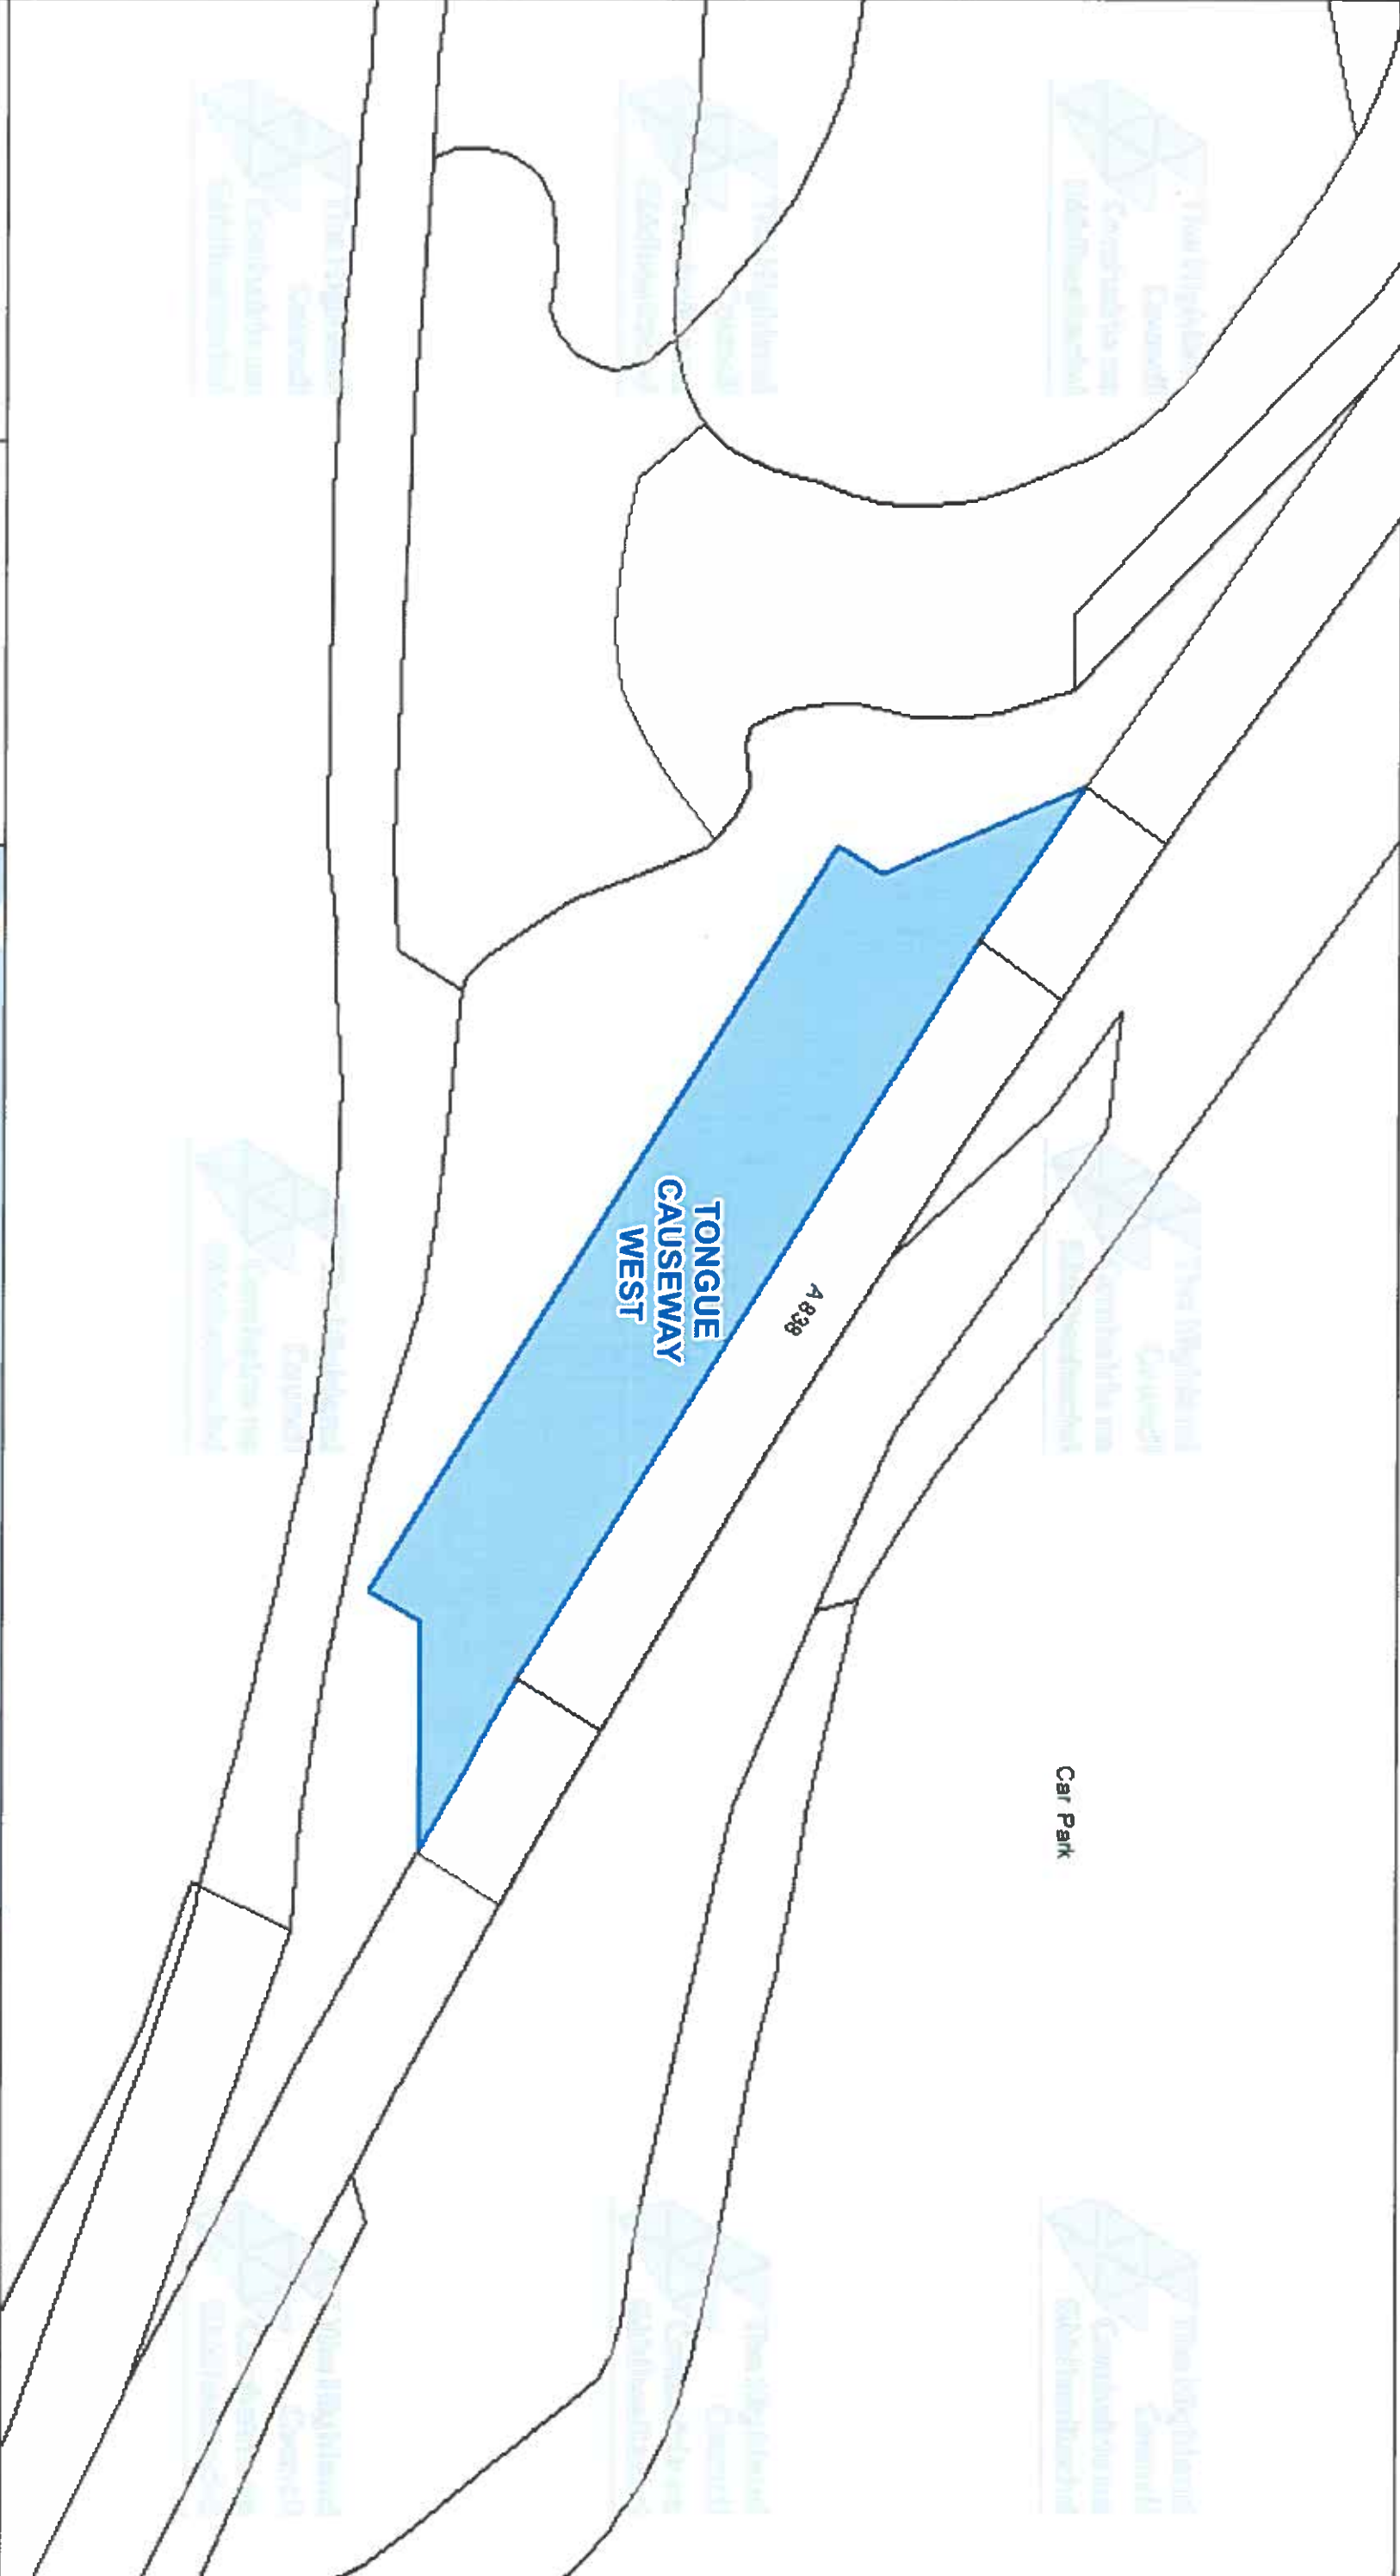

The Highland Council
Headquarters
Glenurquhart Rd
Inverness
IV35NX

© Crown copyright and database
rights 2025 Ordnance Survey A/C0000849432

The extent of the restrictions are 257 410 to 958 674
metres eastwards and 257 596 to 958 770
westwards using the British National Grid (EPSG 27700)



This is the Off-Street Plan
(CP0203) referred
In the foregoing

The Highland Council
(Off-Street Parking Places)
(Decriminalised Parking
Enforcement and Consolidation)
(Variation Five) Order 2026

Lauren
Proper Officer

DATE
05/10/2026


SCALE
Scale: 1:450

REFERENCE NUMBER
CP0203



CAR PARK NAME:

Village Car Park, Melvich

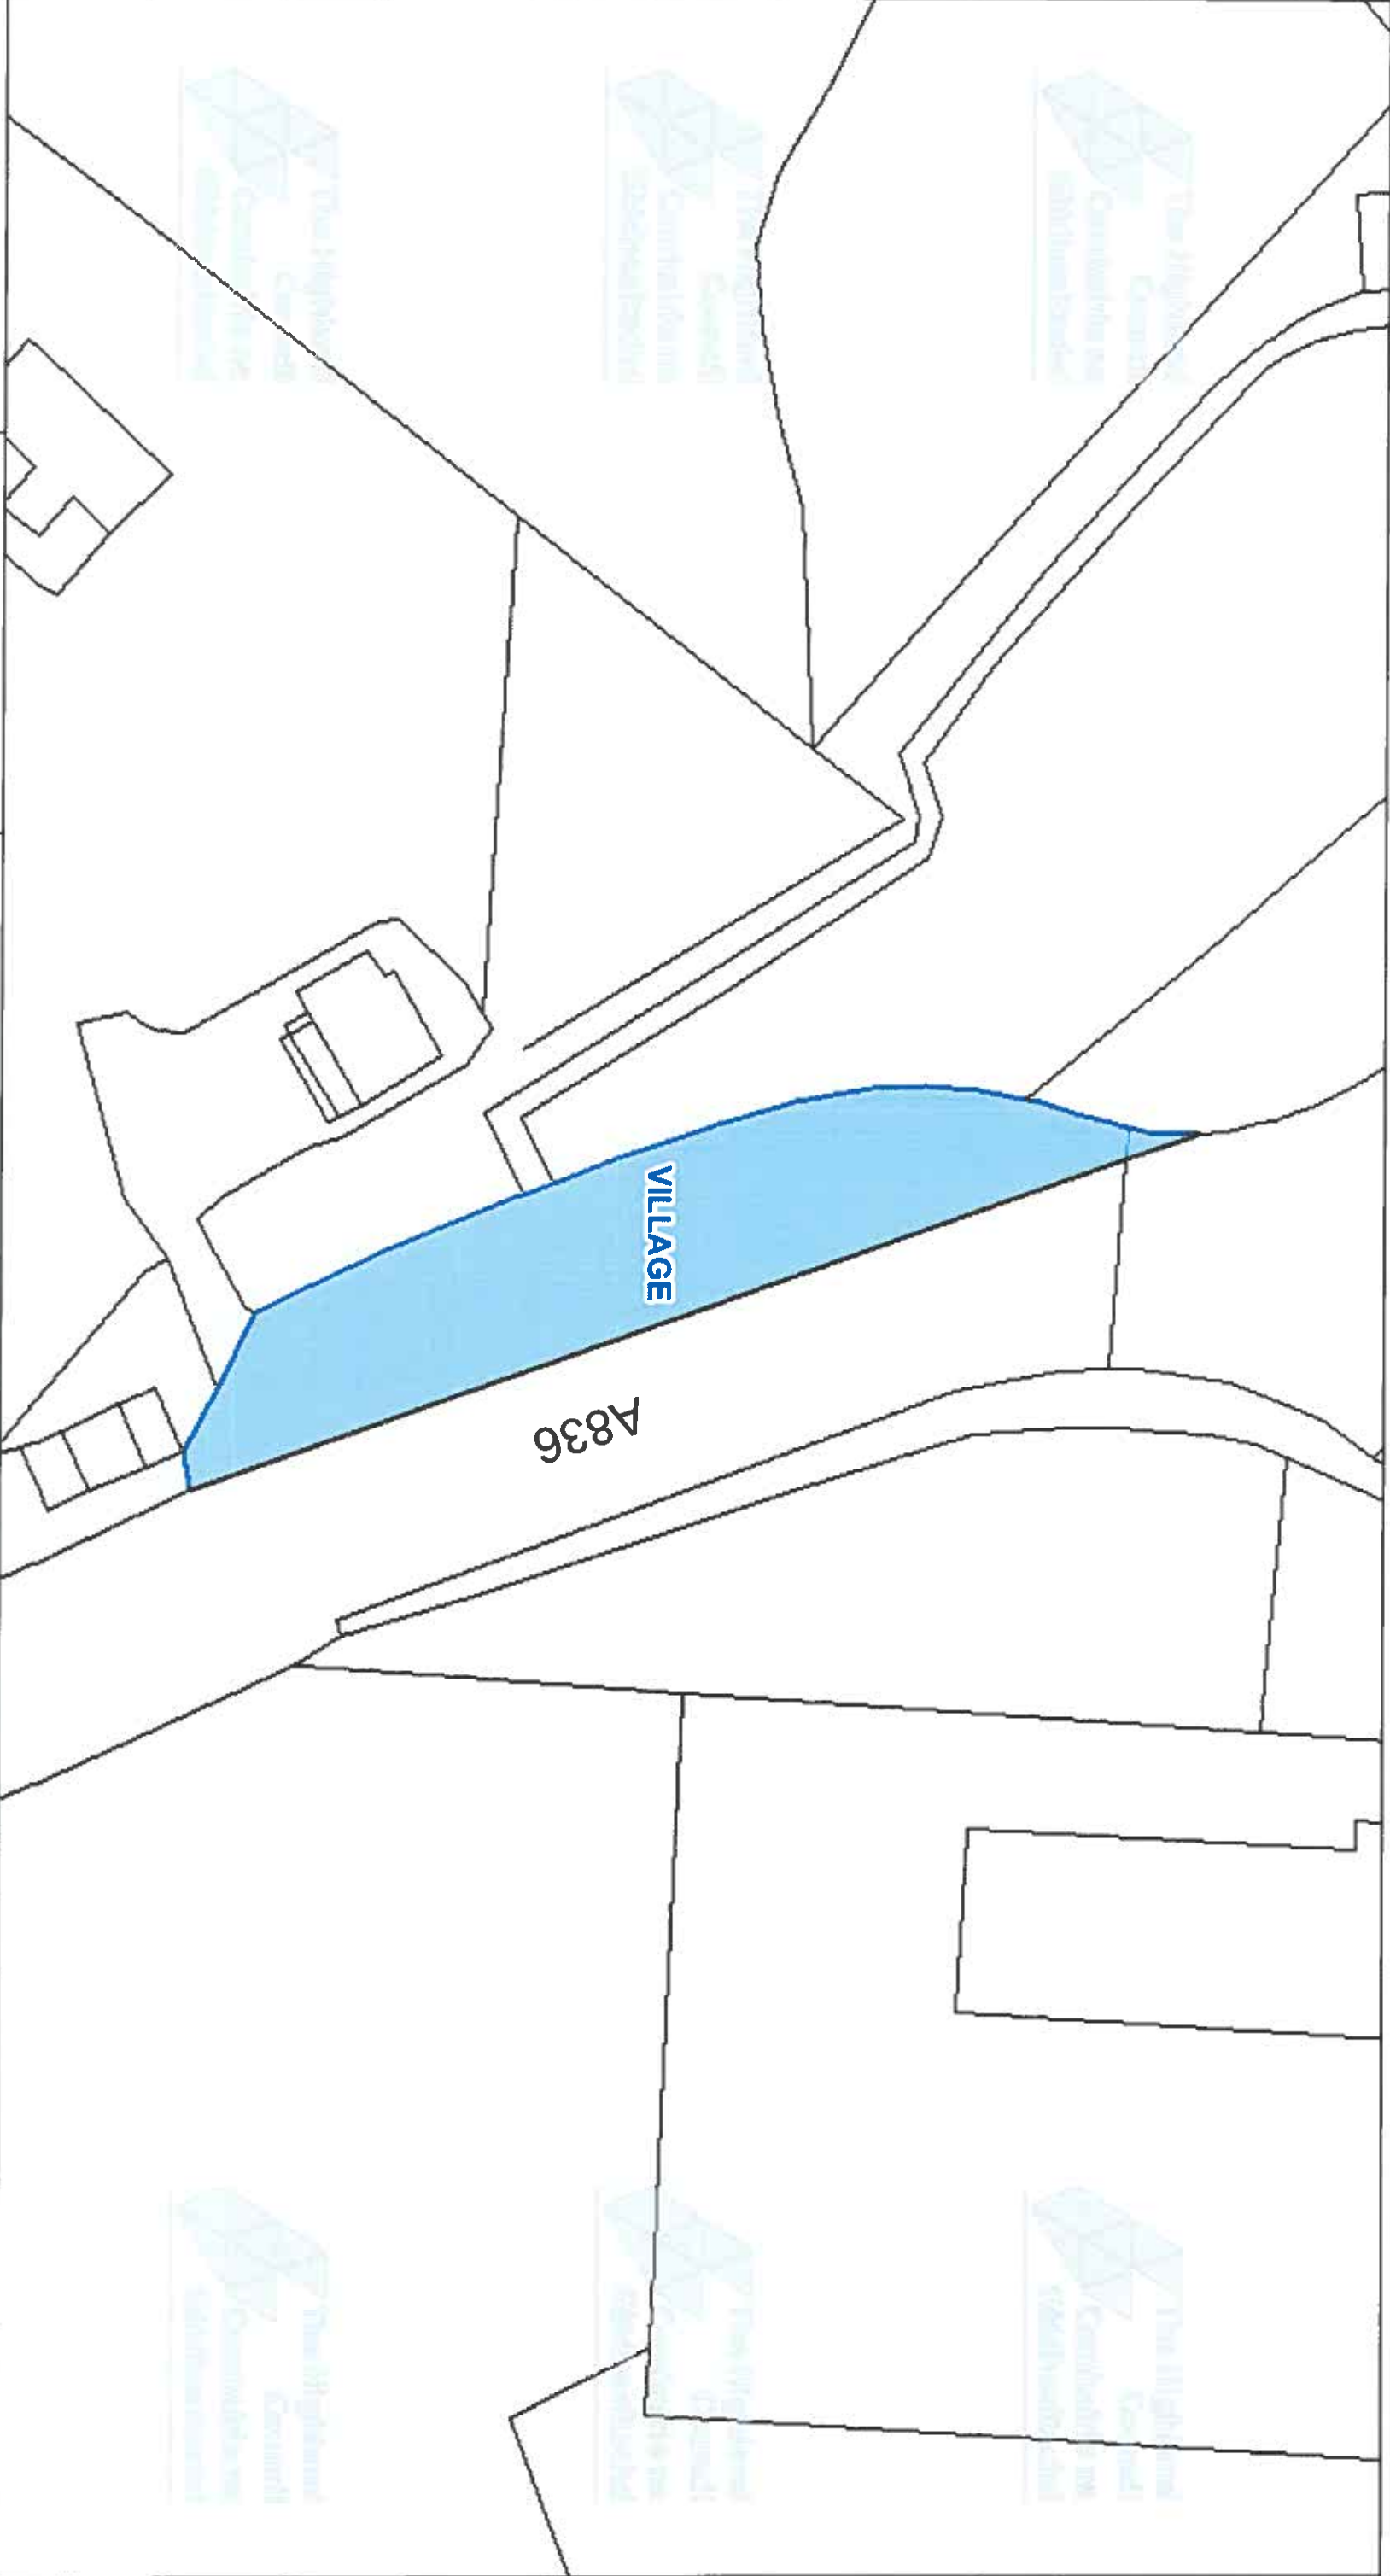

The Highland Council
Headquarters
Glenurquhart Rd
Inverness
IV35NX

© Crown copyright and database
rights 2025 Ordnance Survey ACO000849432
The extent of the restrictions are 287 626 to 964 998
metres eastwards and 287 763 to 965 071
westwards using the British National Grid (EPSG 27700)

0 100 200 300 400 500 metres



This is the Off-Street Plan
(CP0204) referred
In the foregoing

The Highland Council
(Off-Street Parking Places)
(Decriminalised Parking
Enforcement and Consolidation)
(Variation Five) Order 2026

Lawrence
Proper Officer

DATE

05/10/2026

SCALE

Scale: 1:350


REFERENCE NUMBER

CP0204



CAR PARK NAME:

Village Car Park, Scourie

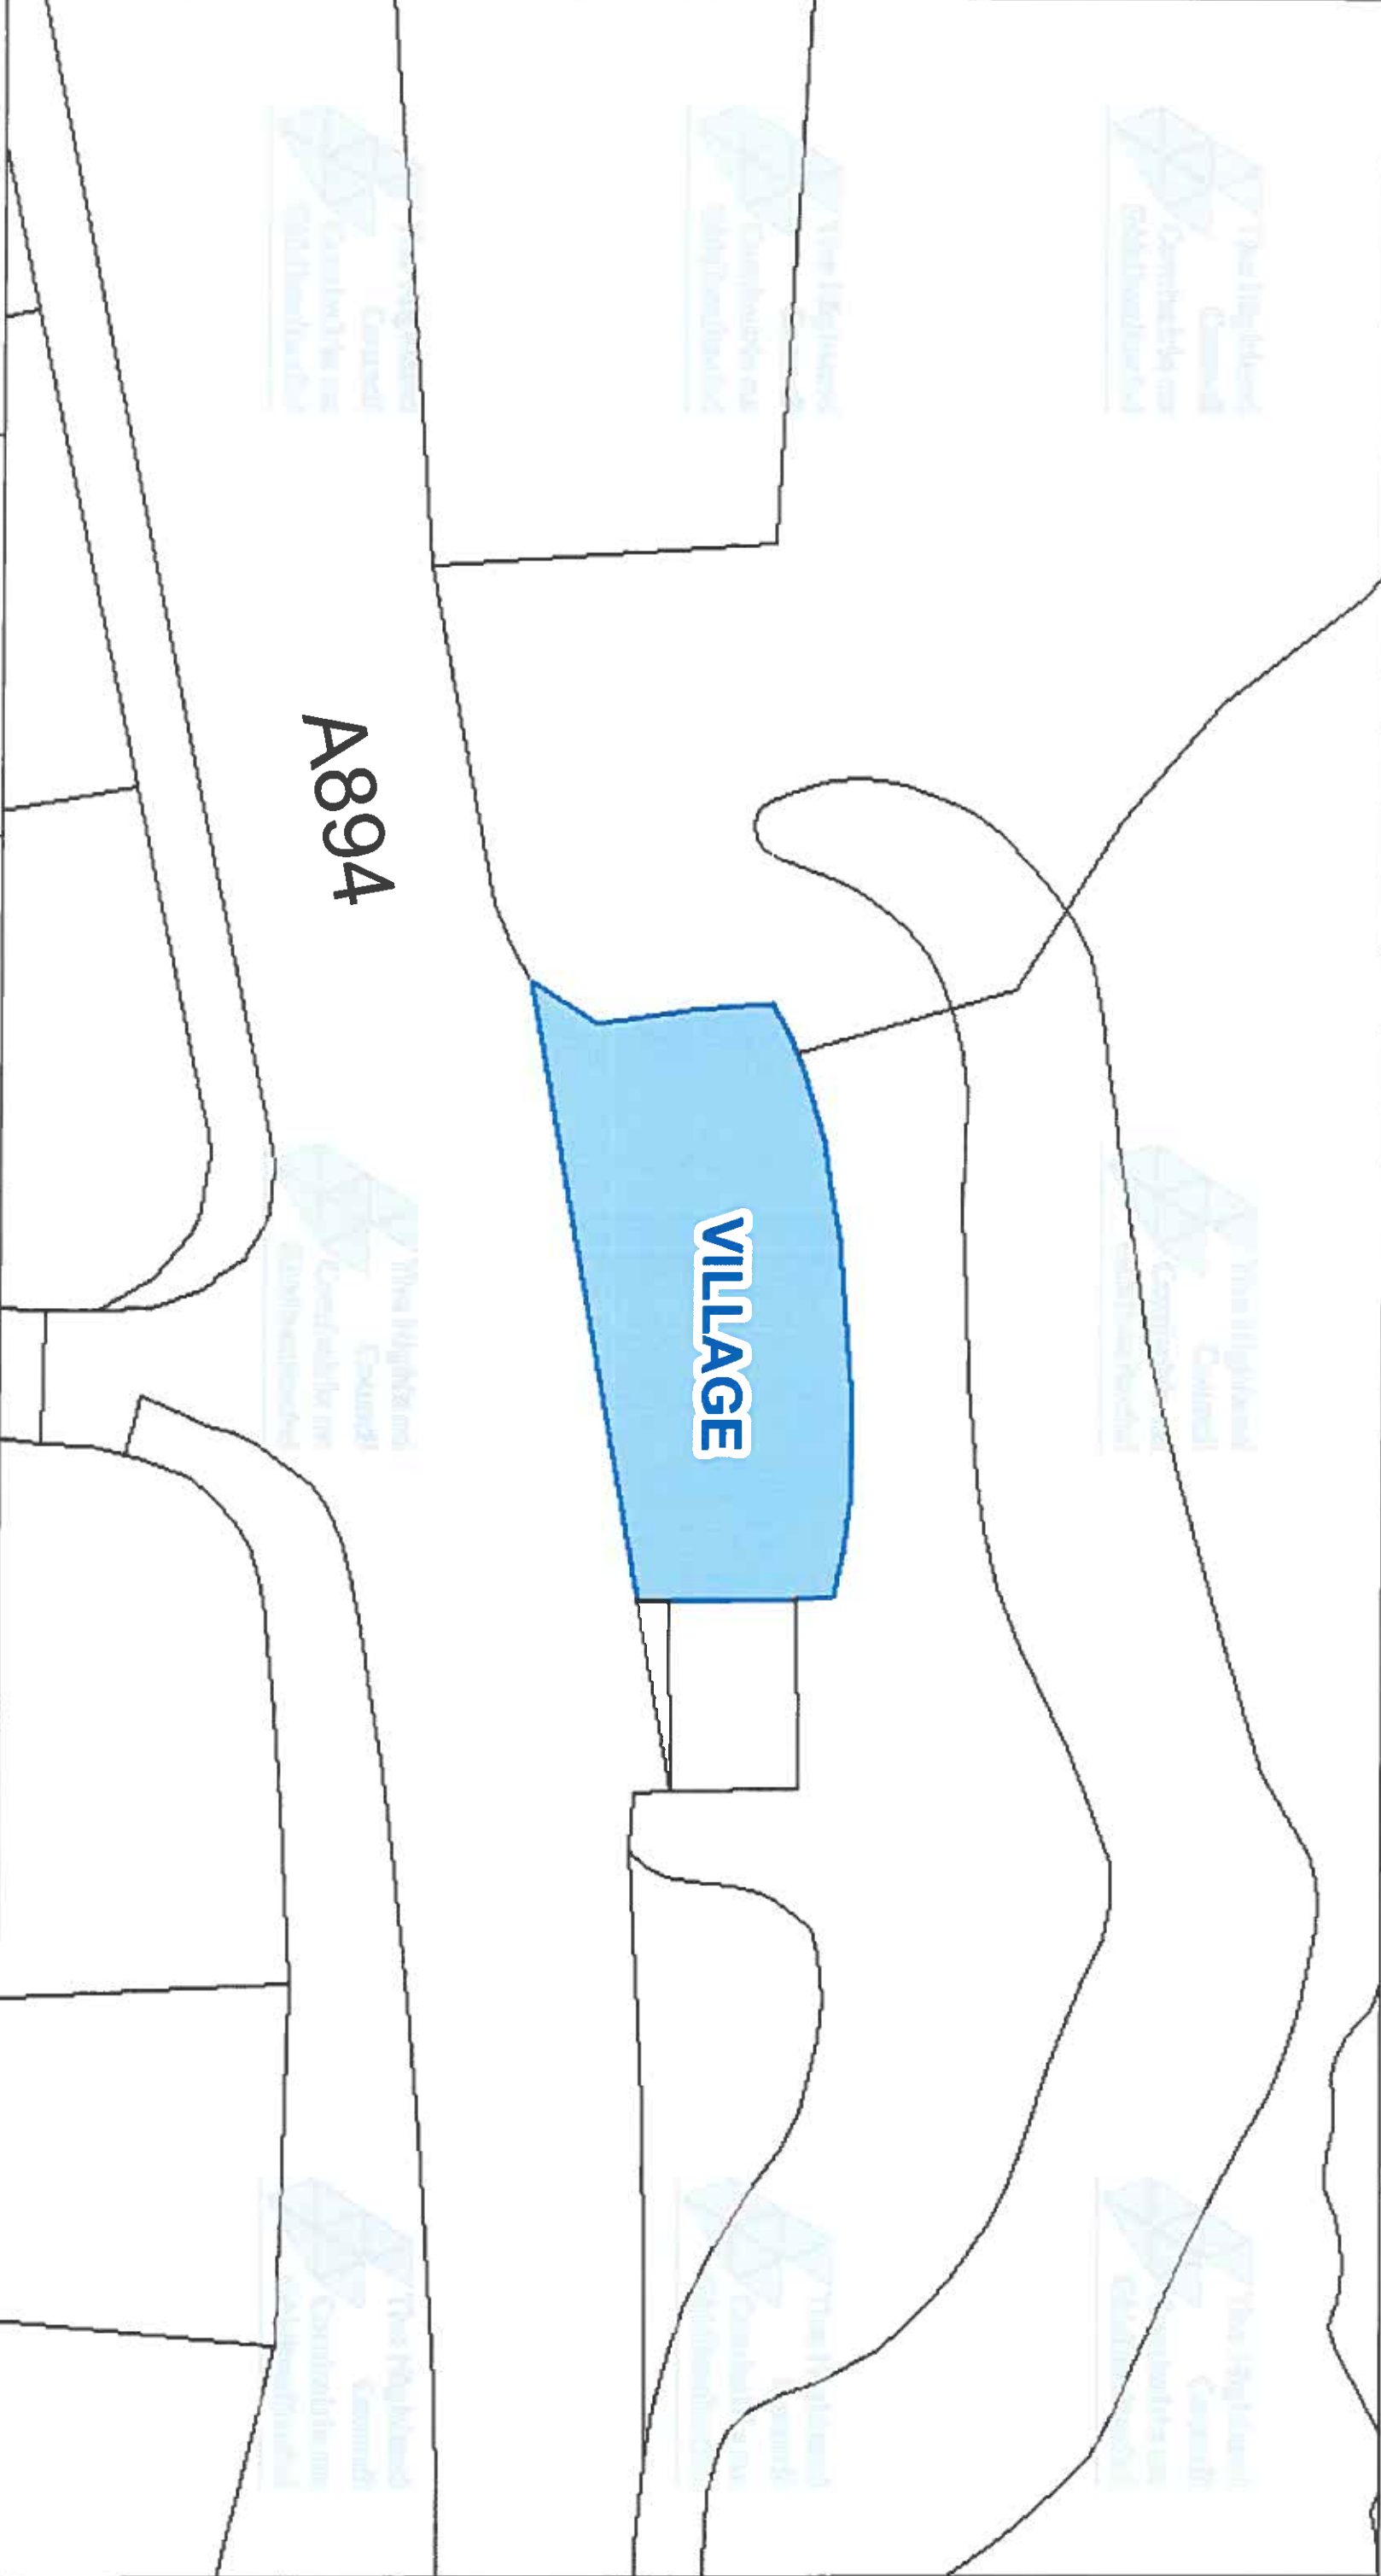

The Highland Council
Comhairle na Gàidhealtachd
Headquarters
Glenurquhart Rd
Inverness
IV35NX

© Crown copyright and database
rights 2025 Ordnance Survey AC0000849432
The extent of the restrictions are 215,798 to 944,711
metres eastwards and 215,976 to 944,732
westwards using the British National Grid (EPSG: 27700)

This is the Off-Street Plan
(CP0205) referred
In the foregoing

The Highland Council
(Off-Street Parking Places)
(Decriminalised Parking
Enforcement and Consolidation)
(Variation Five) Order 2026

Lauren
Proper Officer

DATE
05/10/2026

SCALE
Scale: 1:200

REFERENCE NUMBER
CP0205



CAR PARK NAME:

Village, Tourist Info Centre Car Park, Durness



The Highland Council
Headquarters
Glenurquhart Rd
Inverness
IV35NX

© Crown copyright and database
rights 2025 Ordnance Survey AC0000849432

The extent of the restrictions are 240 659 to 967 644
metres eastwards and 240 834 to 967 738
westwards using the British National Grid (EPSG 27700)



This is the Off-Street Plan
(CP0207) referred
In the foregoing

The Highland Council
(Off-Street Parking Places)
(Decriminalised Parking
Enforcement and Consolidation)
(Variation Five) Order 2026


Lauren
Proper Officer

DATE
05/10/2026

SCALE
Scale: 1:450

REFERENCE NUMBER
CP0207



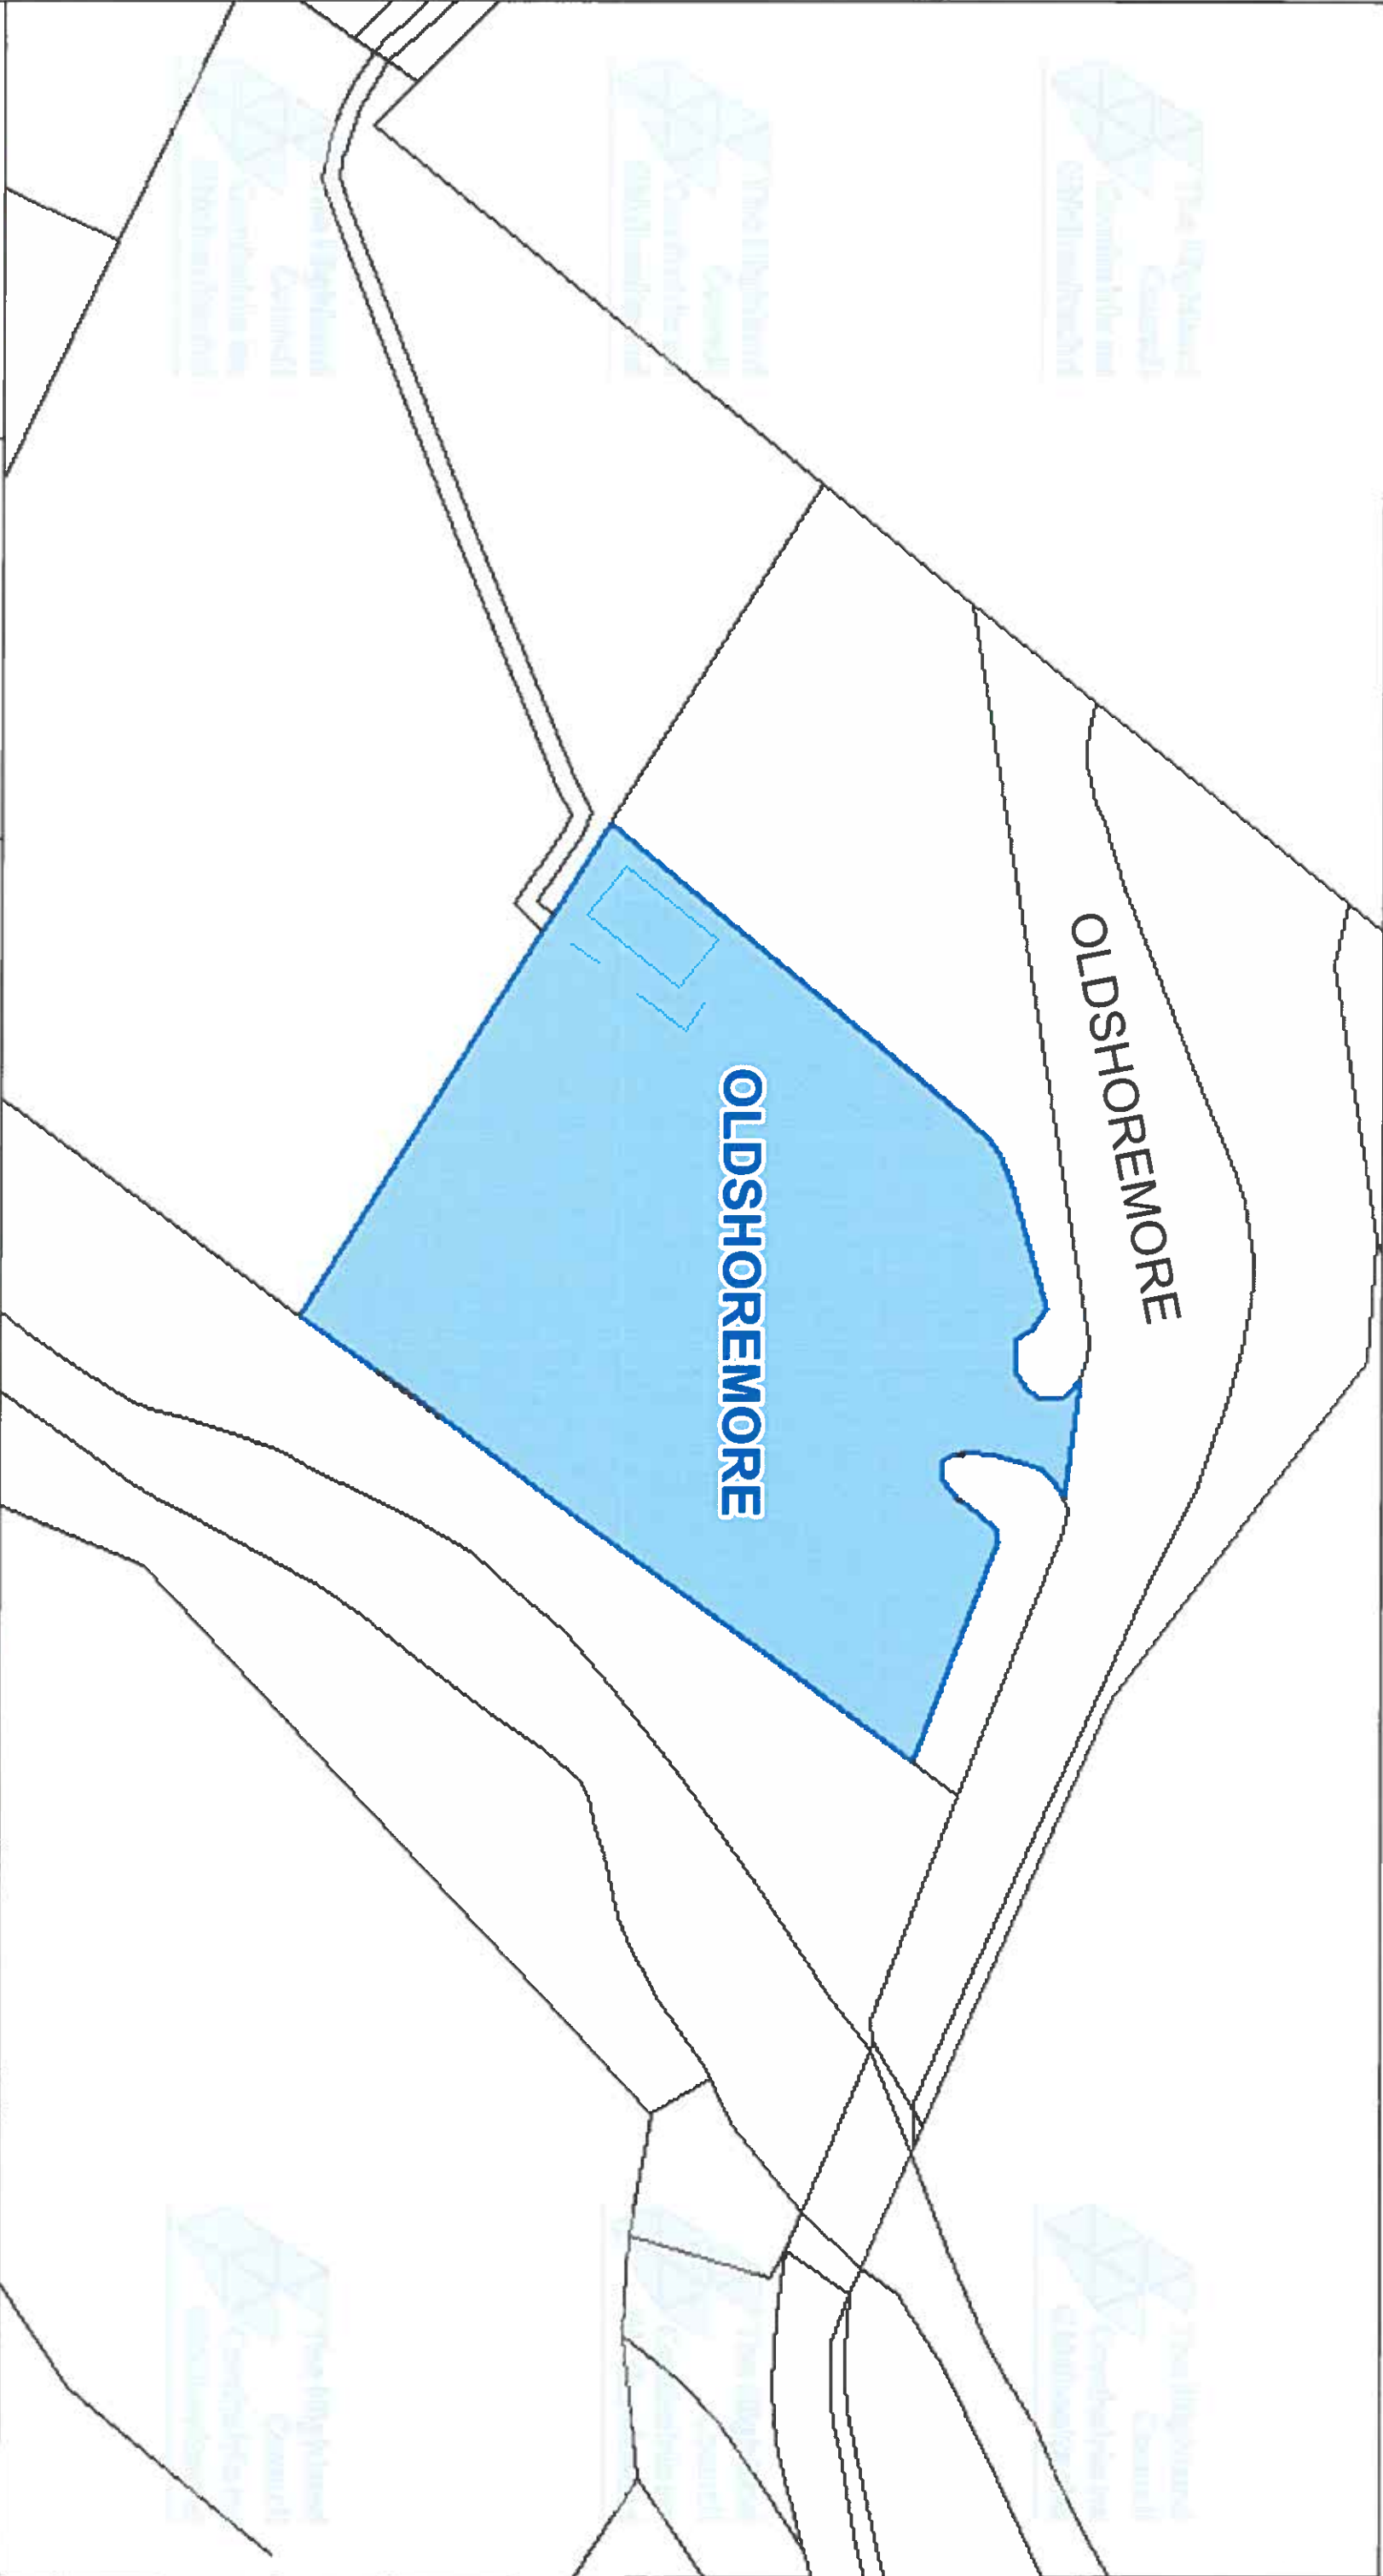

The Highland Council
Headquarters
Glenquhart Rd
Inverness
IV35NX

© Crown copyright and database
rights 2025 Ordnance Survey AC0000849432

The extent of the restrictions are 220.264 to 958.436
metres eastwards and 220.403 to 958.509
westwards using the British National Grid (EPSG 27700).



This is the Off-Street Plan
(CP0209) referred
In the foregoing

The Highland Council
(Off-Street Parking Places)
(Decriminalised Parking
Enforcement and Consolidation)
(Variation Five) Order 2026

Lauren
Proper Officer

DATE
05/10/2026


SCALE
Scale: 1:350

REFERENCE NUMBER
CP0209



CAR PARK NAME:

Village Car Park, Lairg

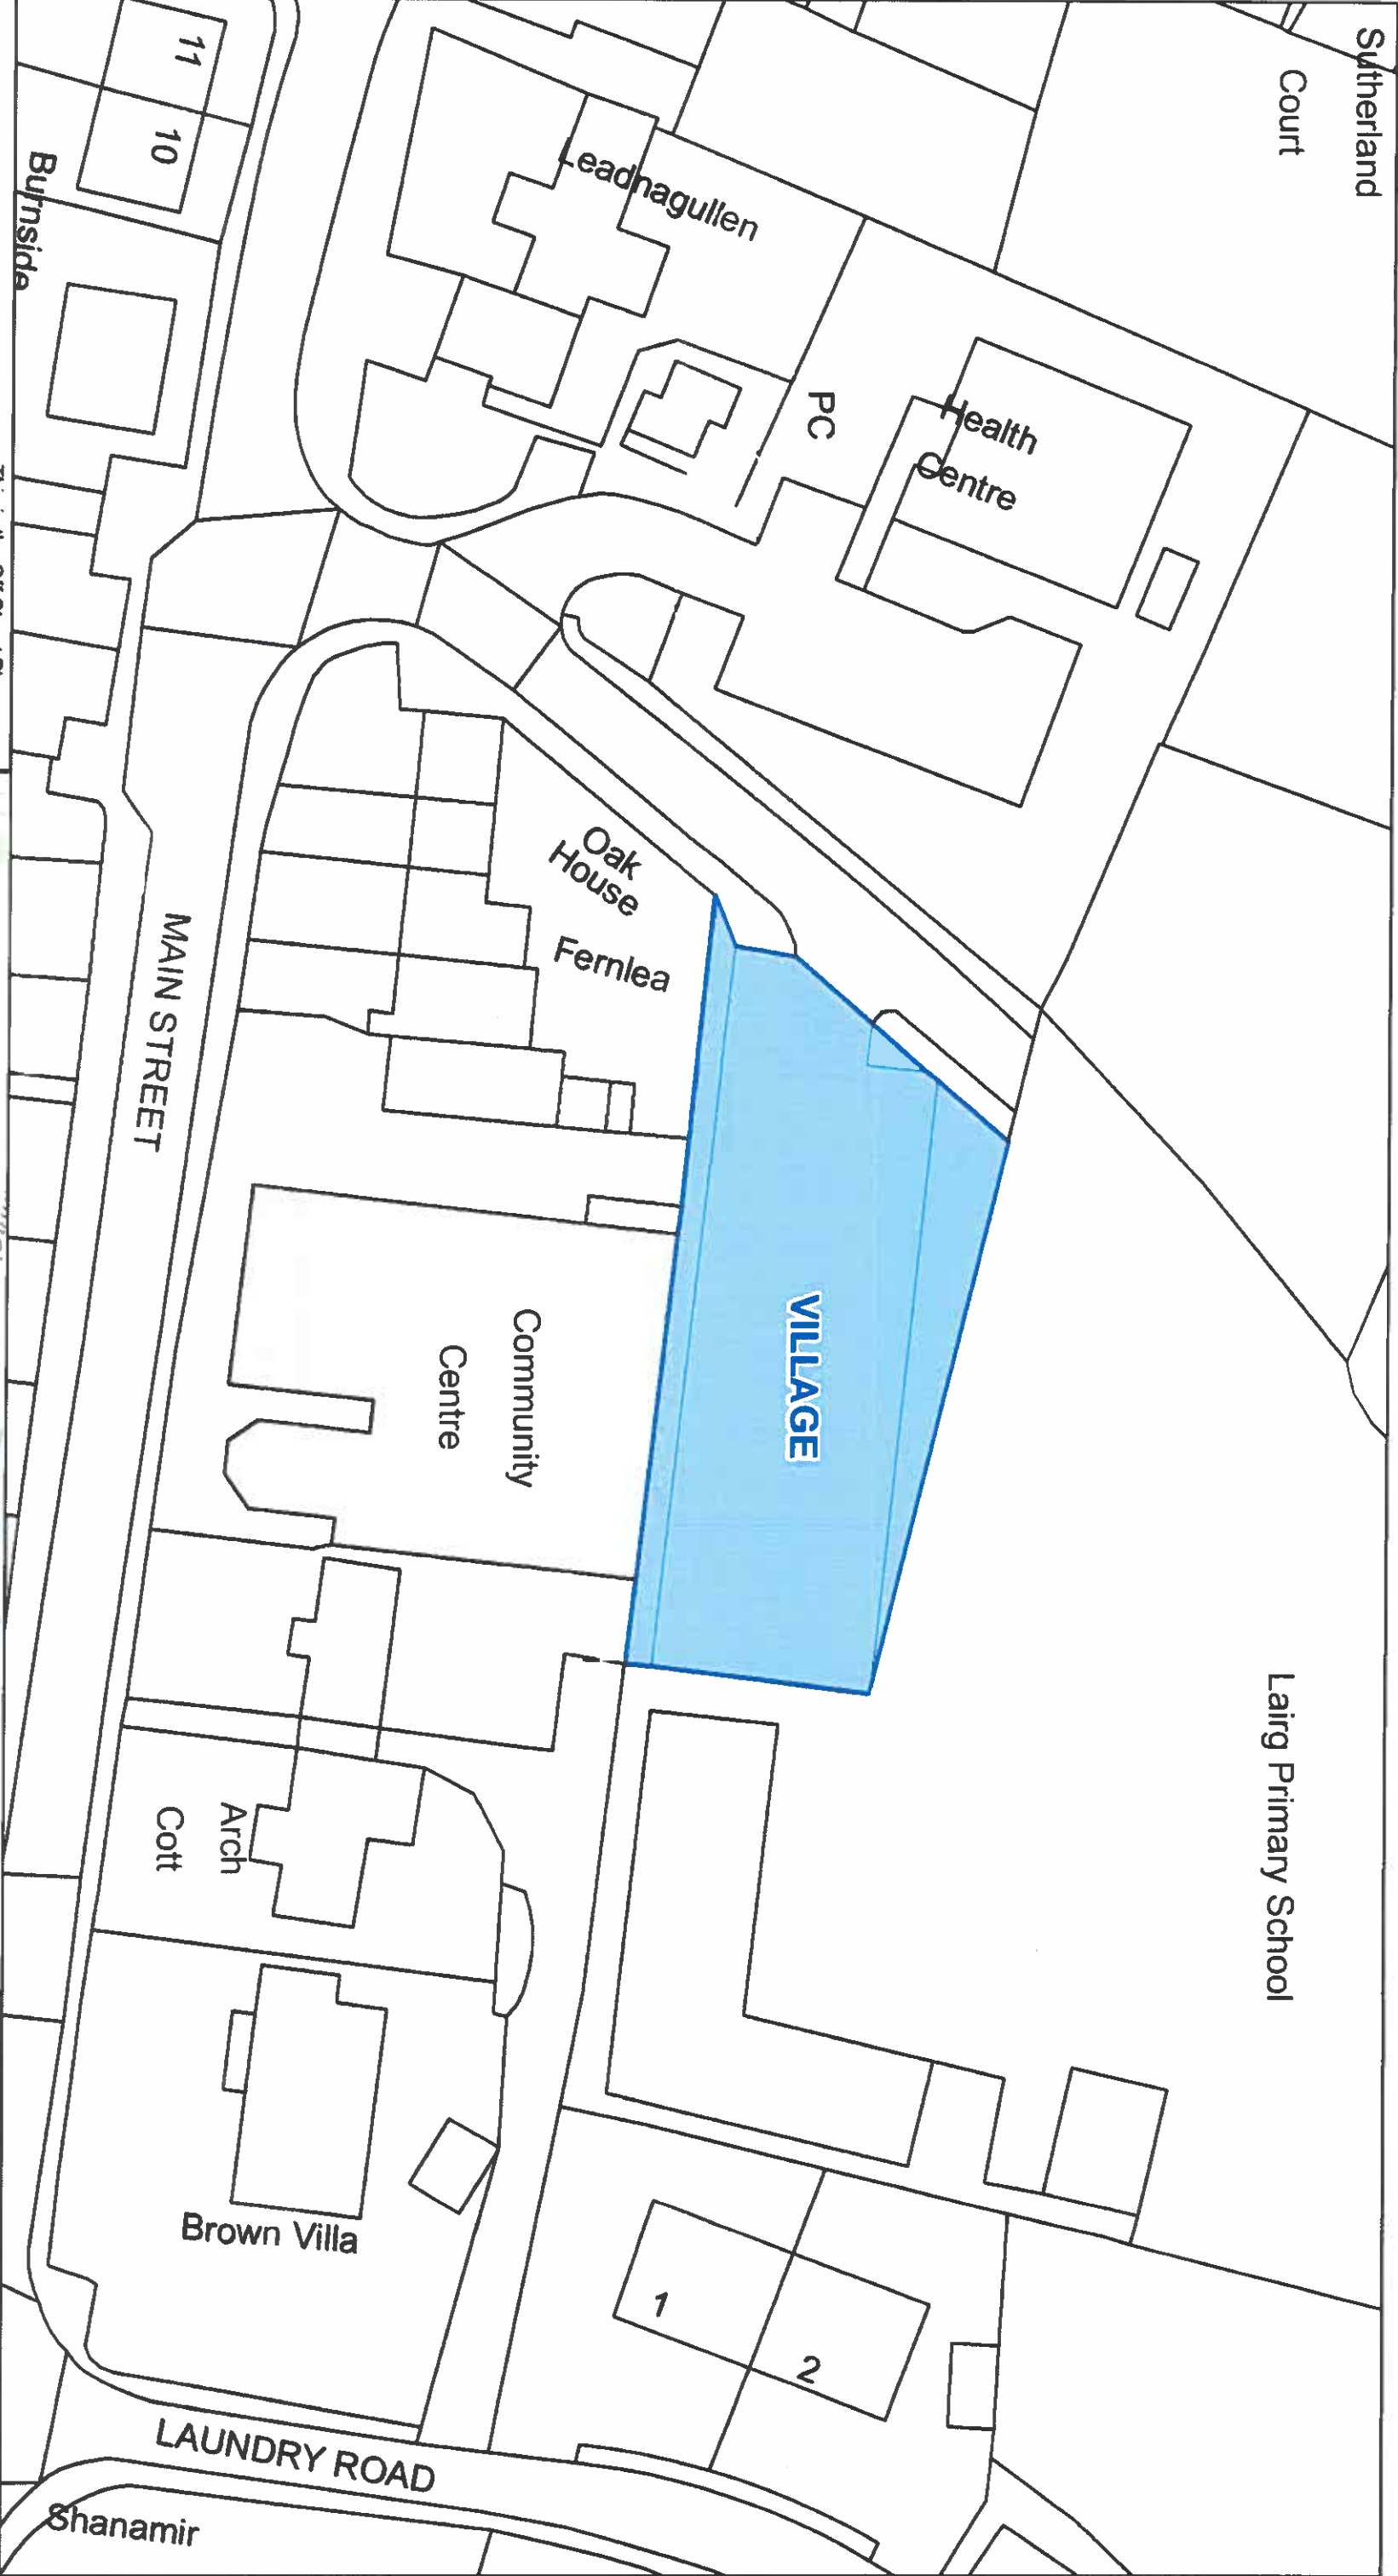


This is the Off-Street Plan
(CP0210) referred
in the foregoing

The Highland Council
(Off-Street Parking Places)
(Decriminalised Parking Enforcement
and Consolidation)
(Variation Five) Order 2026

Leavy
Signed by Proper Officer

© Crown copyright and database
rights 2023 Ordnance Survey AC000049432
The extent of the restrictions are 258,444 to 906,362 metres
eastwards and 258,620 to 906,401
westwards using the British National Grid (EPSG 27700)

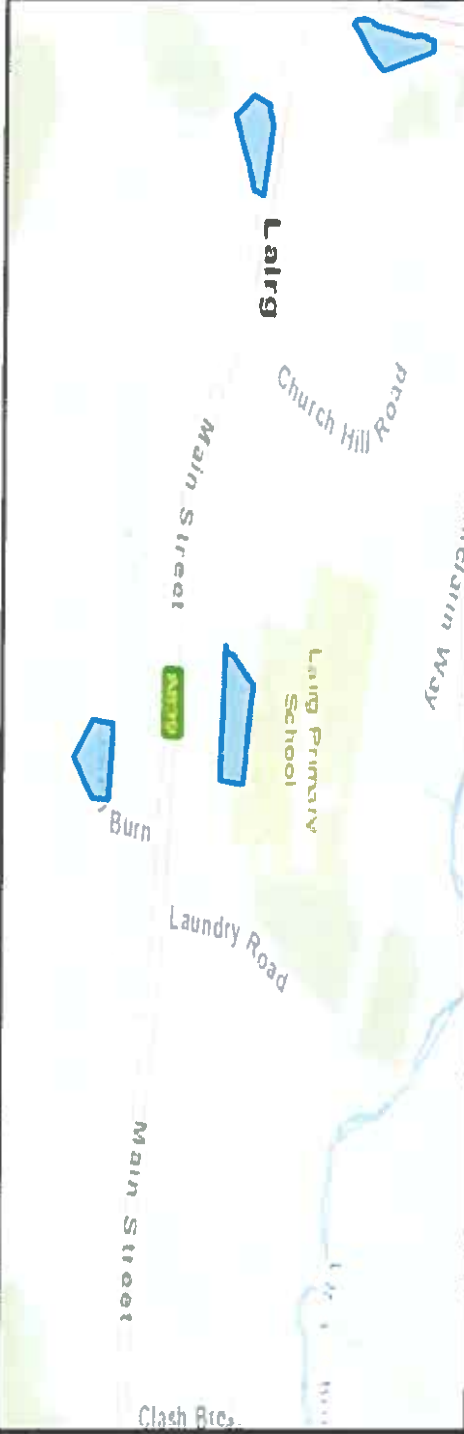

The Highland Council
Comhairle na
Gàidhealtachd
The Highland Council
Headquarters
Glenquhart Rd
Inverness
IV35NX

SCALE
1:475

DATE

05/10/2026


REFERENCE NUMBER

CP0210



CAR PARK NAME:

Cruamer, Village Car Park, Lochinver

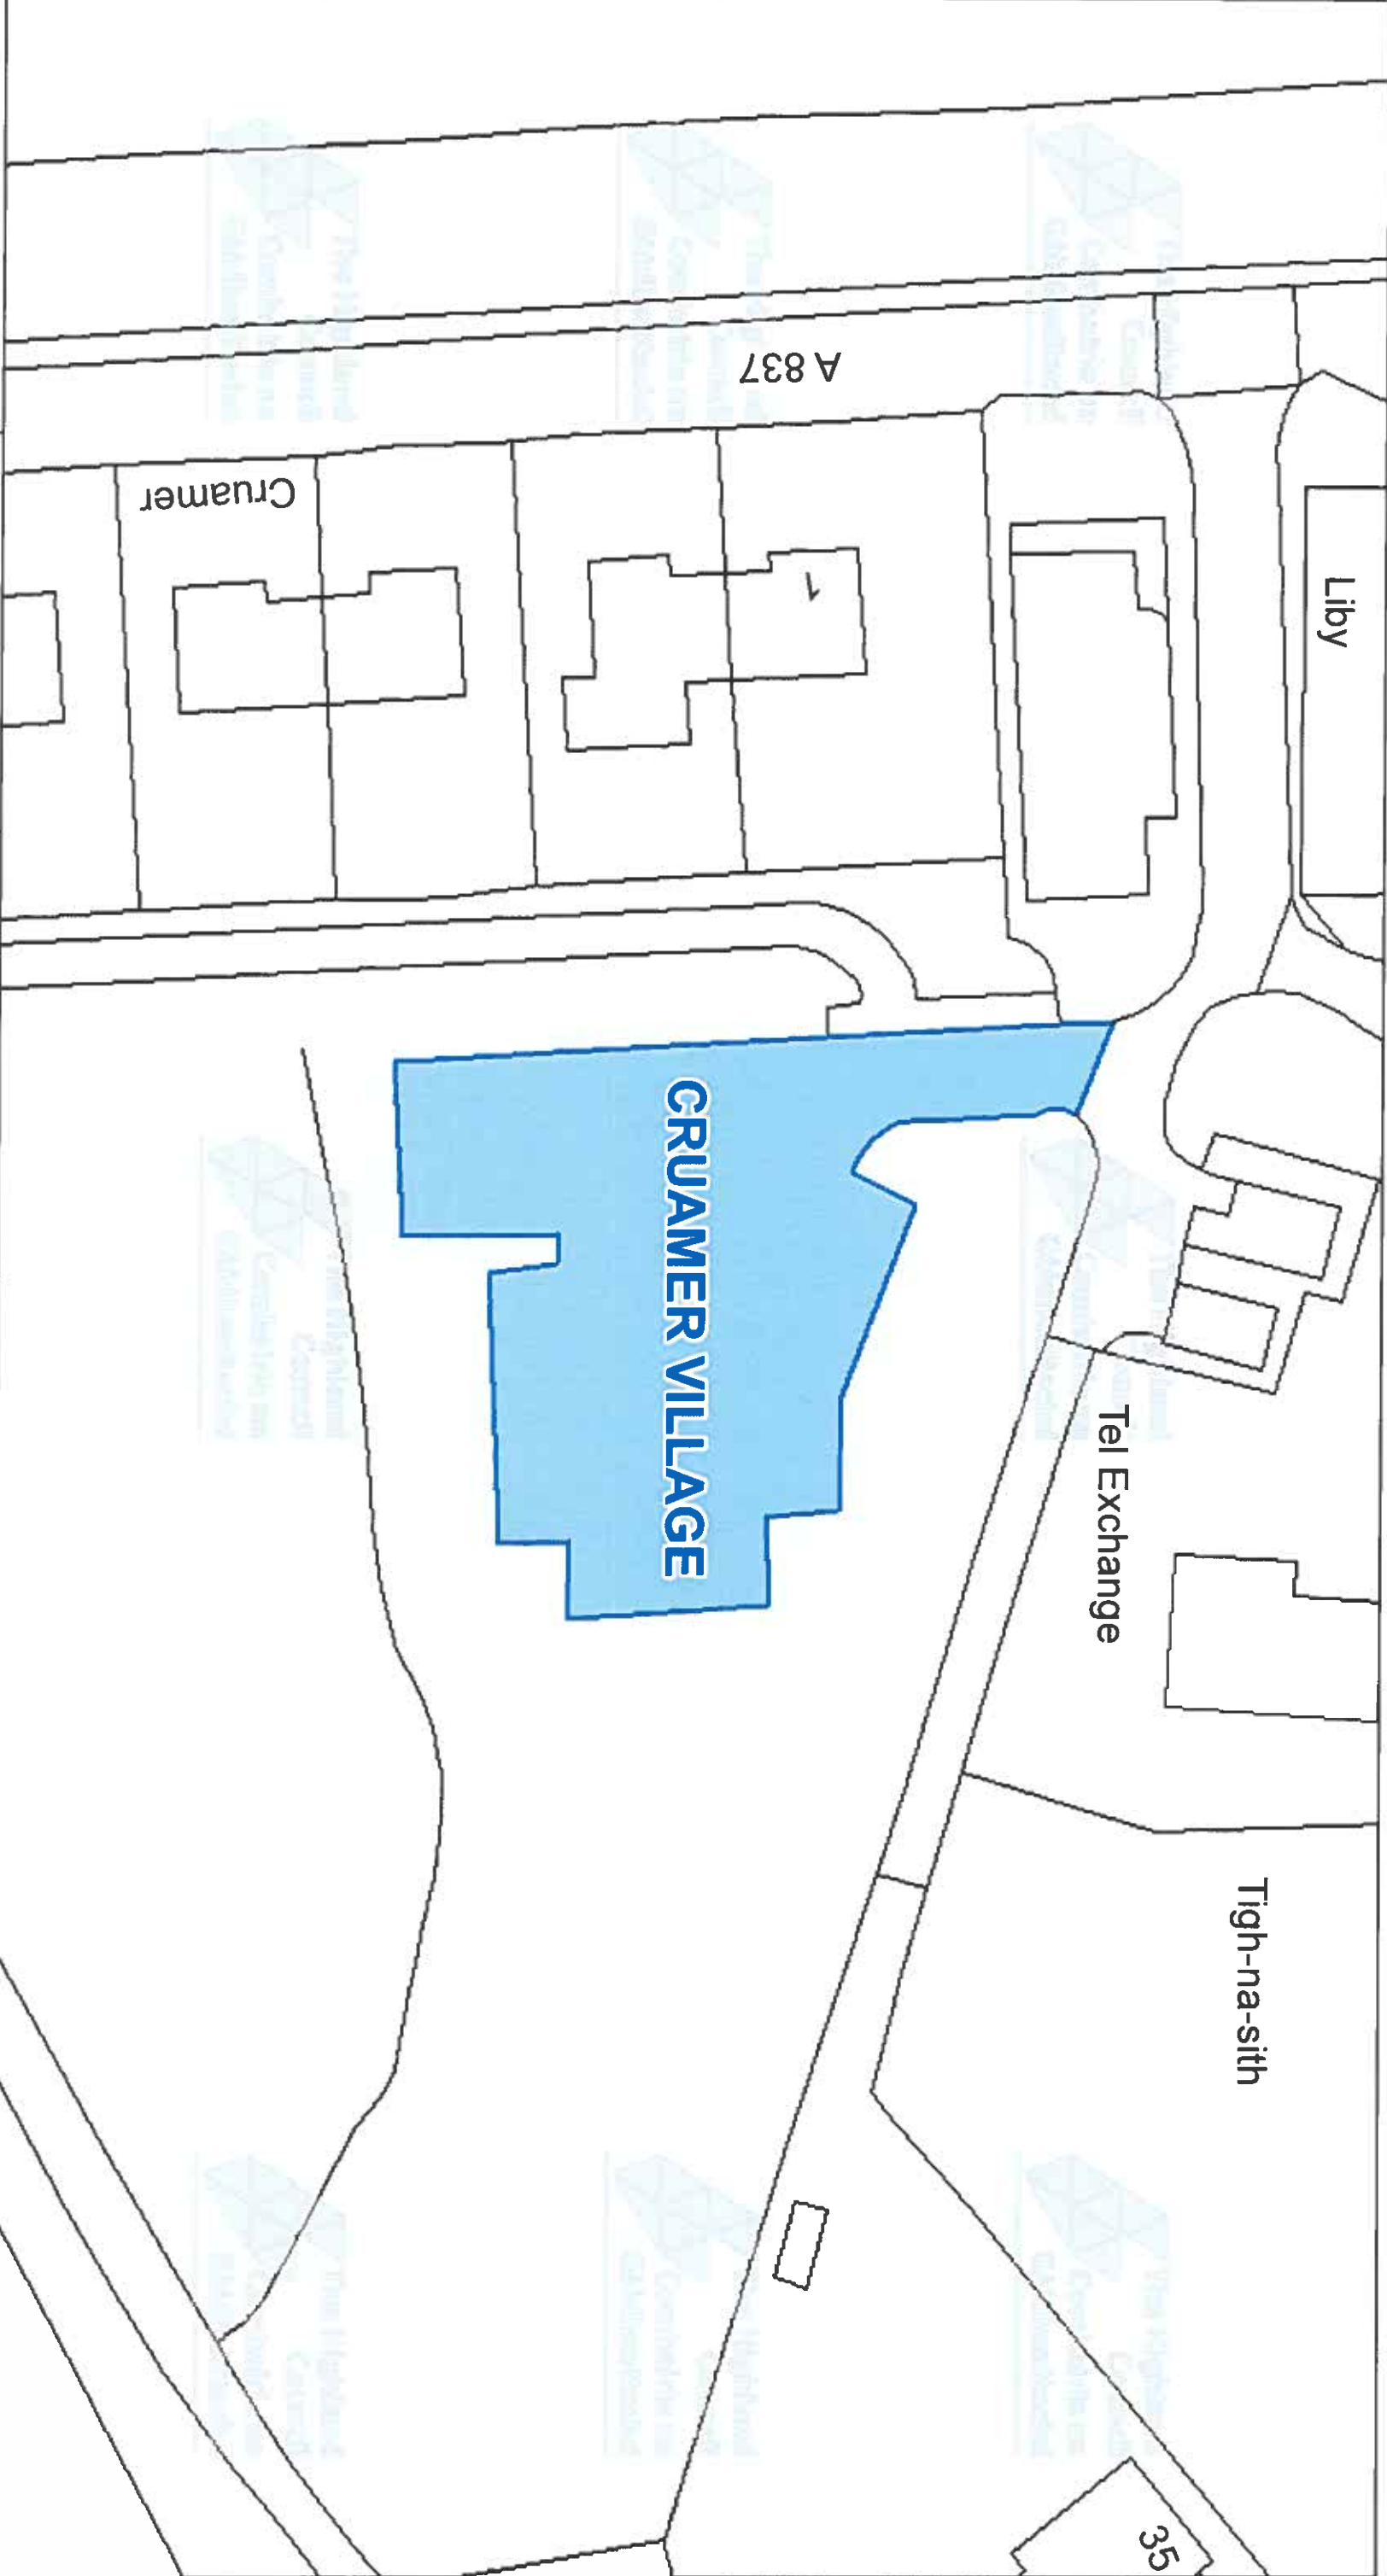

The Highland Council
Headquarters
Glenurquhart Rd
Inverness
IV35NX

© Crown copyright and database
rights 2025 Ordnance Survey ACO000849432
The extent of the restrictions are 209,346 to 922,365
metres eastwards and 209,511 to 922,473
westwards using the British National Grid (EPSG 27700)



This is the Off-Street Plan
(CP0211) referred
in the foregoing

The Highland Council
(Off-Street Parking Places)
(Decriminalised Parking
Enforcement and Consolidation)
(Variation Five) Order 2026


Lauren Proper Officer

DATE
05/10/2026

SCALE
Scale: 1:425

REFERENCE NUMBER
CP0211



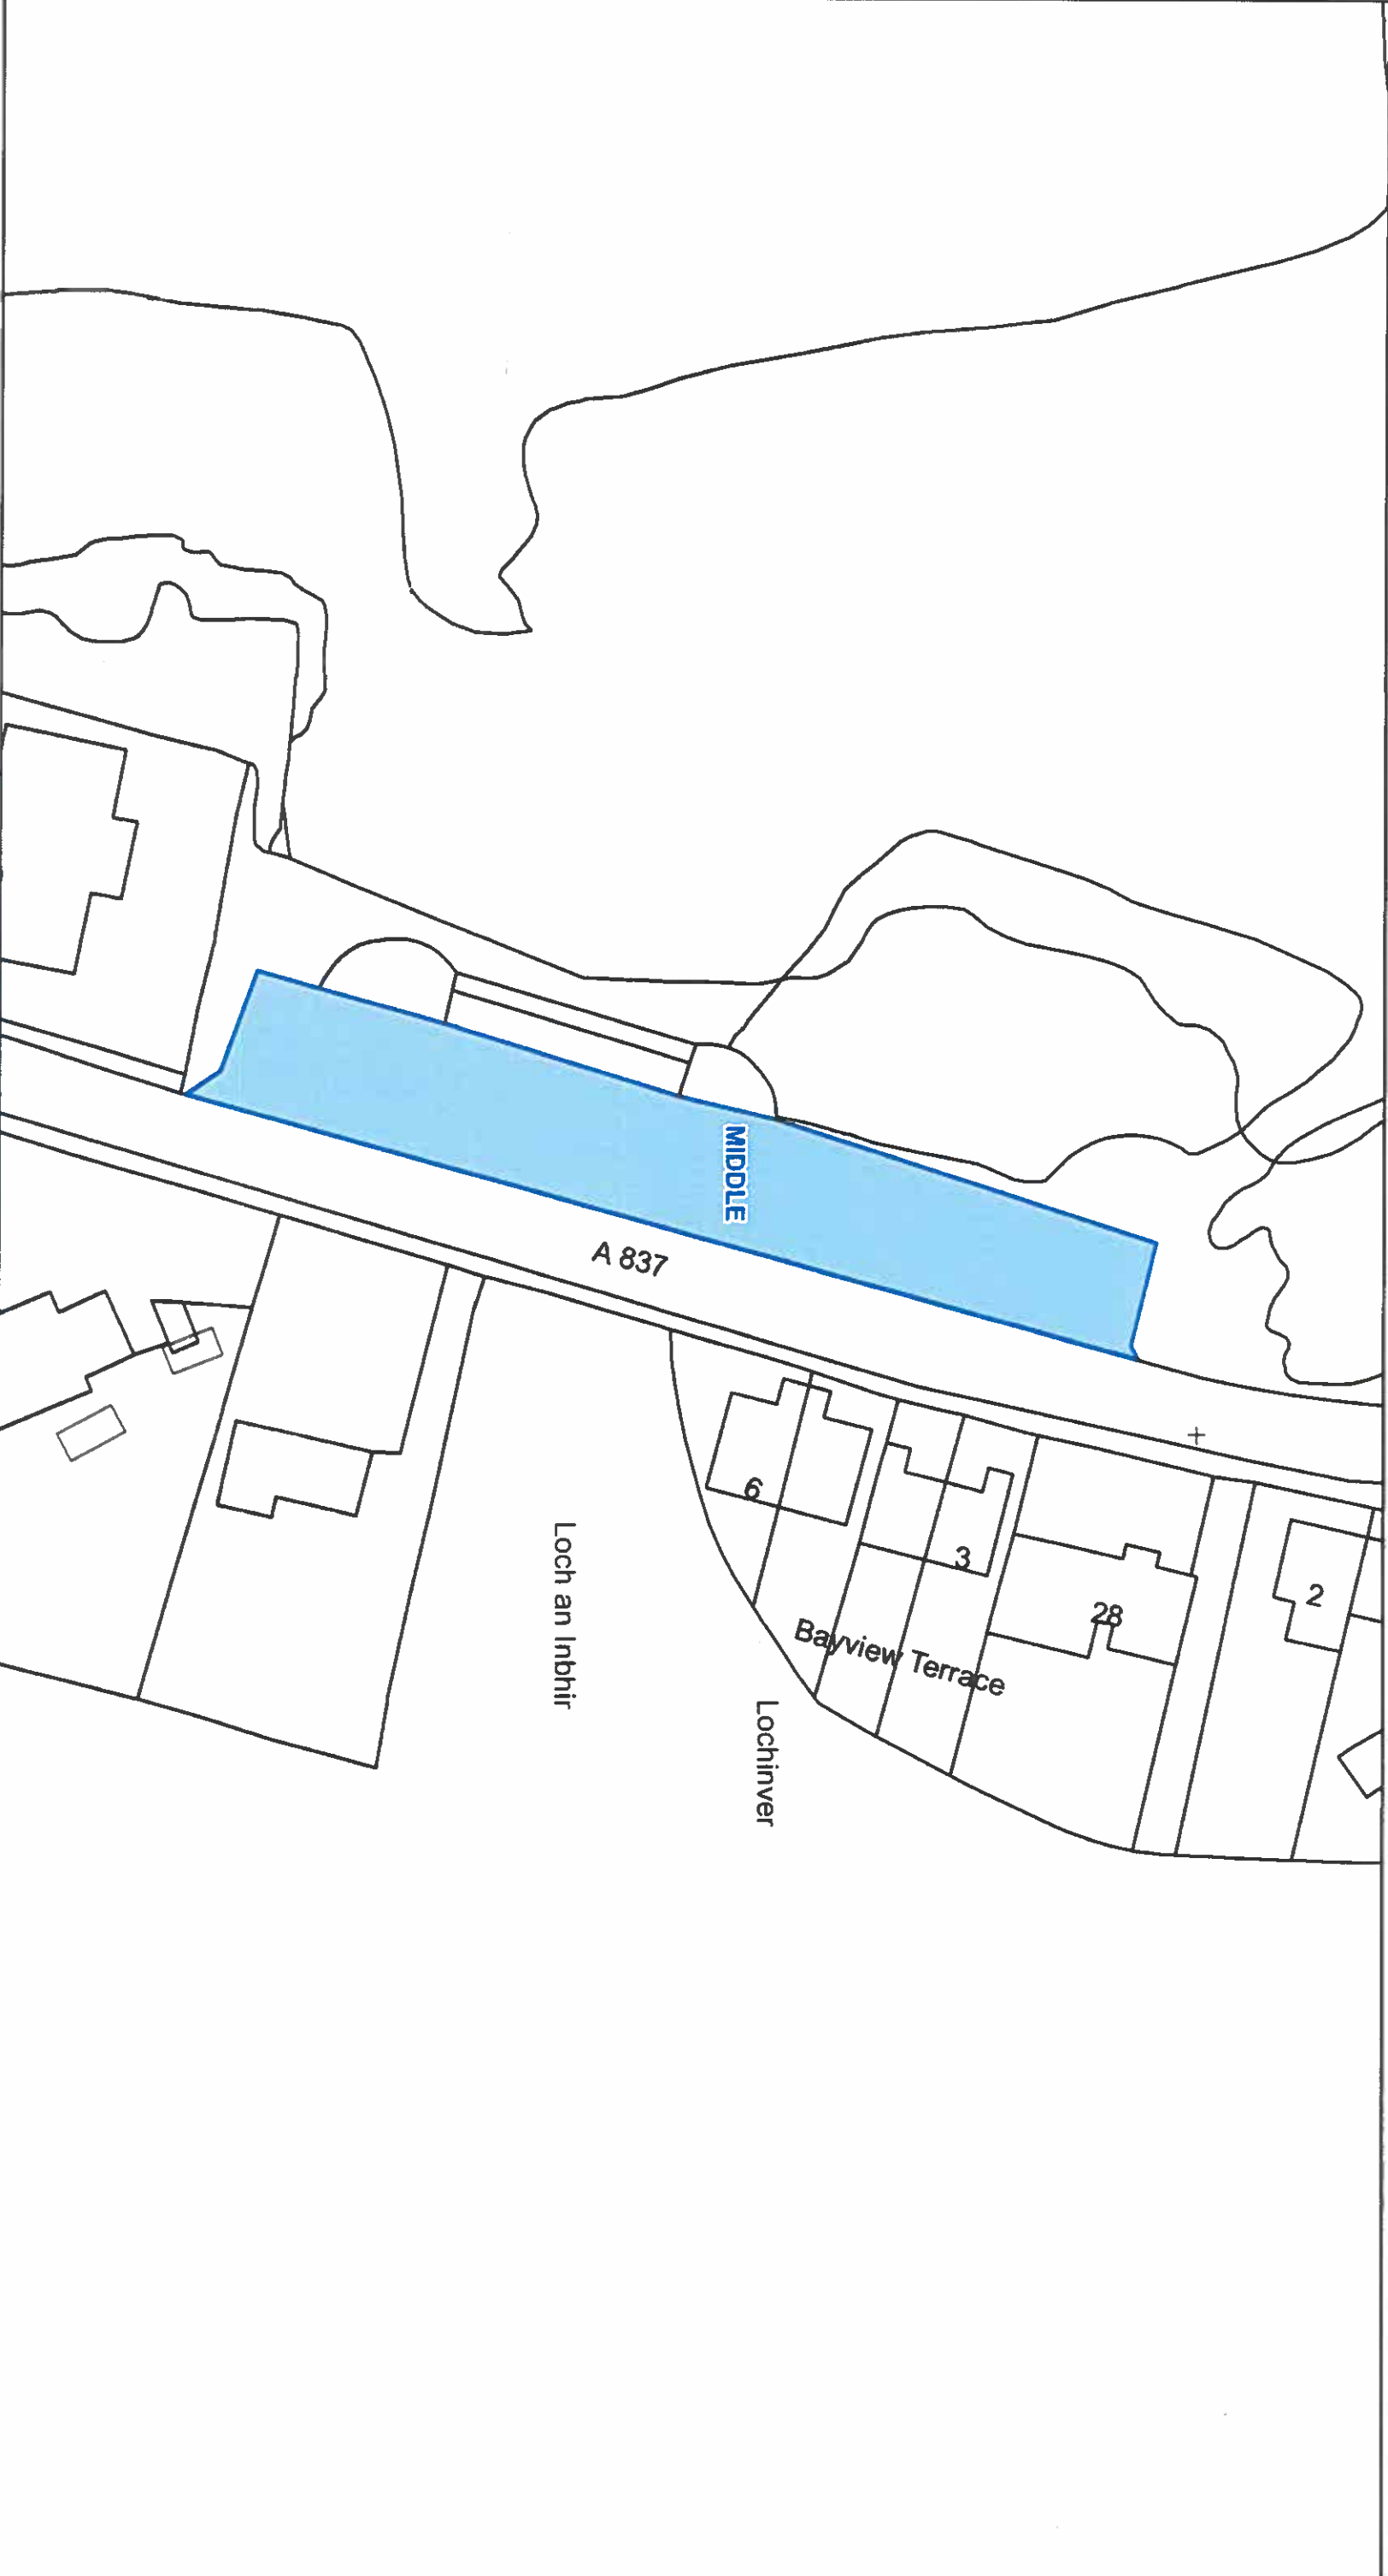

This is the Off-Street Plan
(CP0212) referred
in the foregoing

The Highland Council
(Off-Street Parking Places)
(Decriminalised Parking Enforcement
and Consolidation)
(Variation Five) Order 2026

Forrester
Signed by Proper Officer

© Crown copyright and database
rights 2025 Ordnance Survey. AC0000849432

The extent of the restrictions, are 209.266 to 922.576 metres
eastwards and 209.510 to 922.666
westwards using the British National Grid (EPSG 27700)



The Highland Council
Headquarters
Glenurquhart Rd
Inverness
IV35NX

SCALE
1:575

DATE

05/10/2026


REFERENCE NUMBER

CP0212



CAR PARK NAME:

Farr View Car Park, Bettyhill

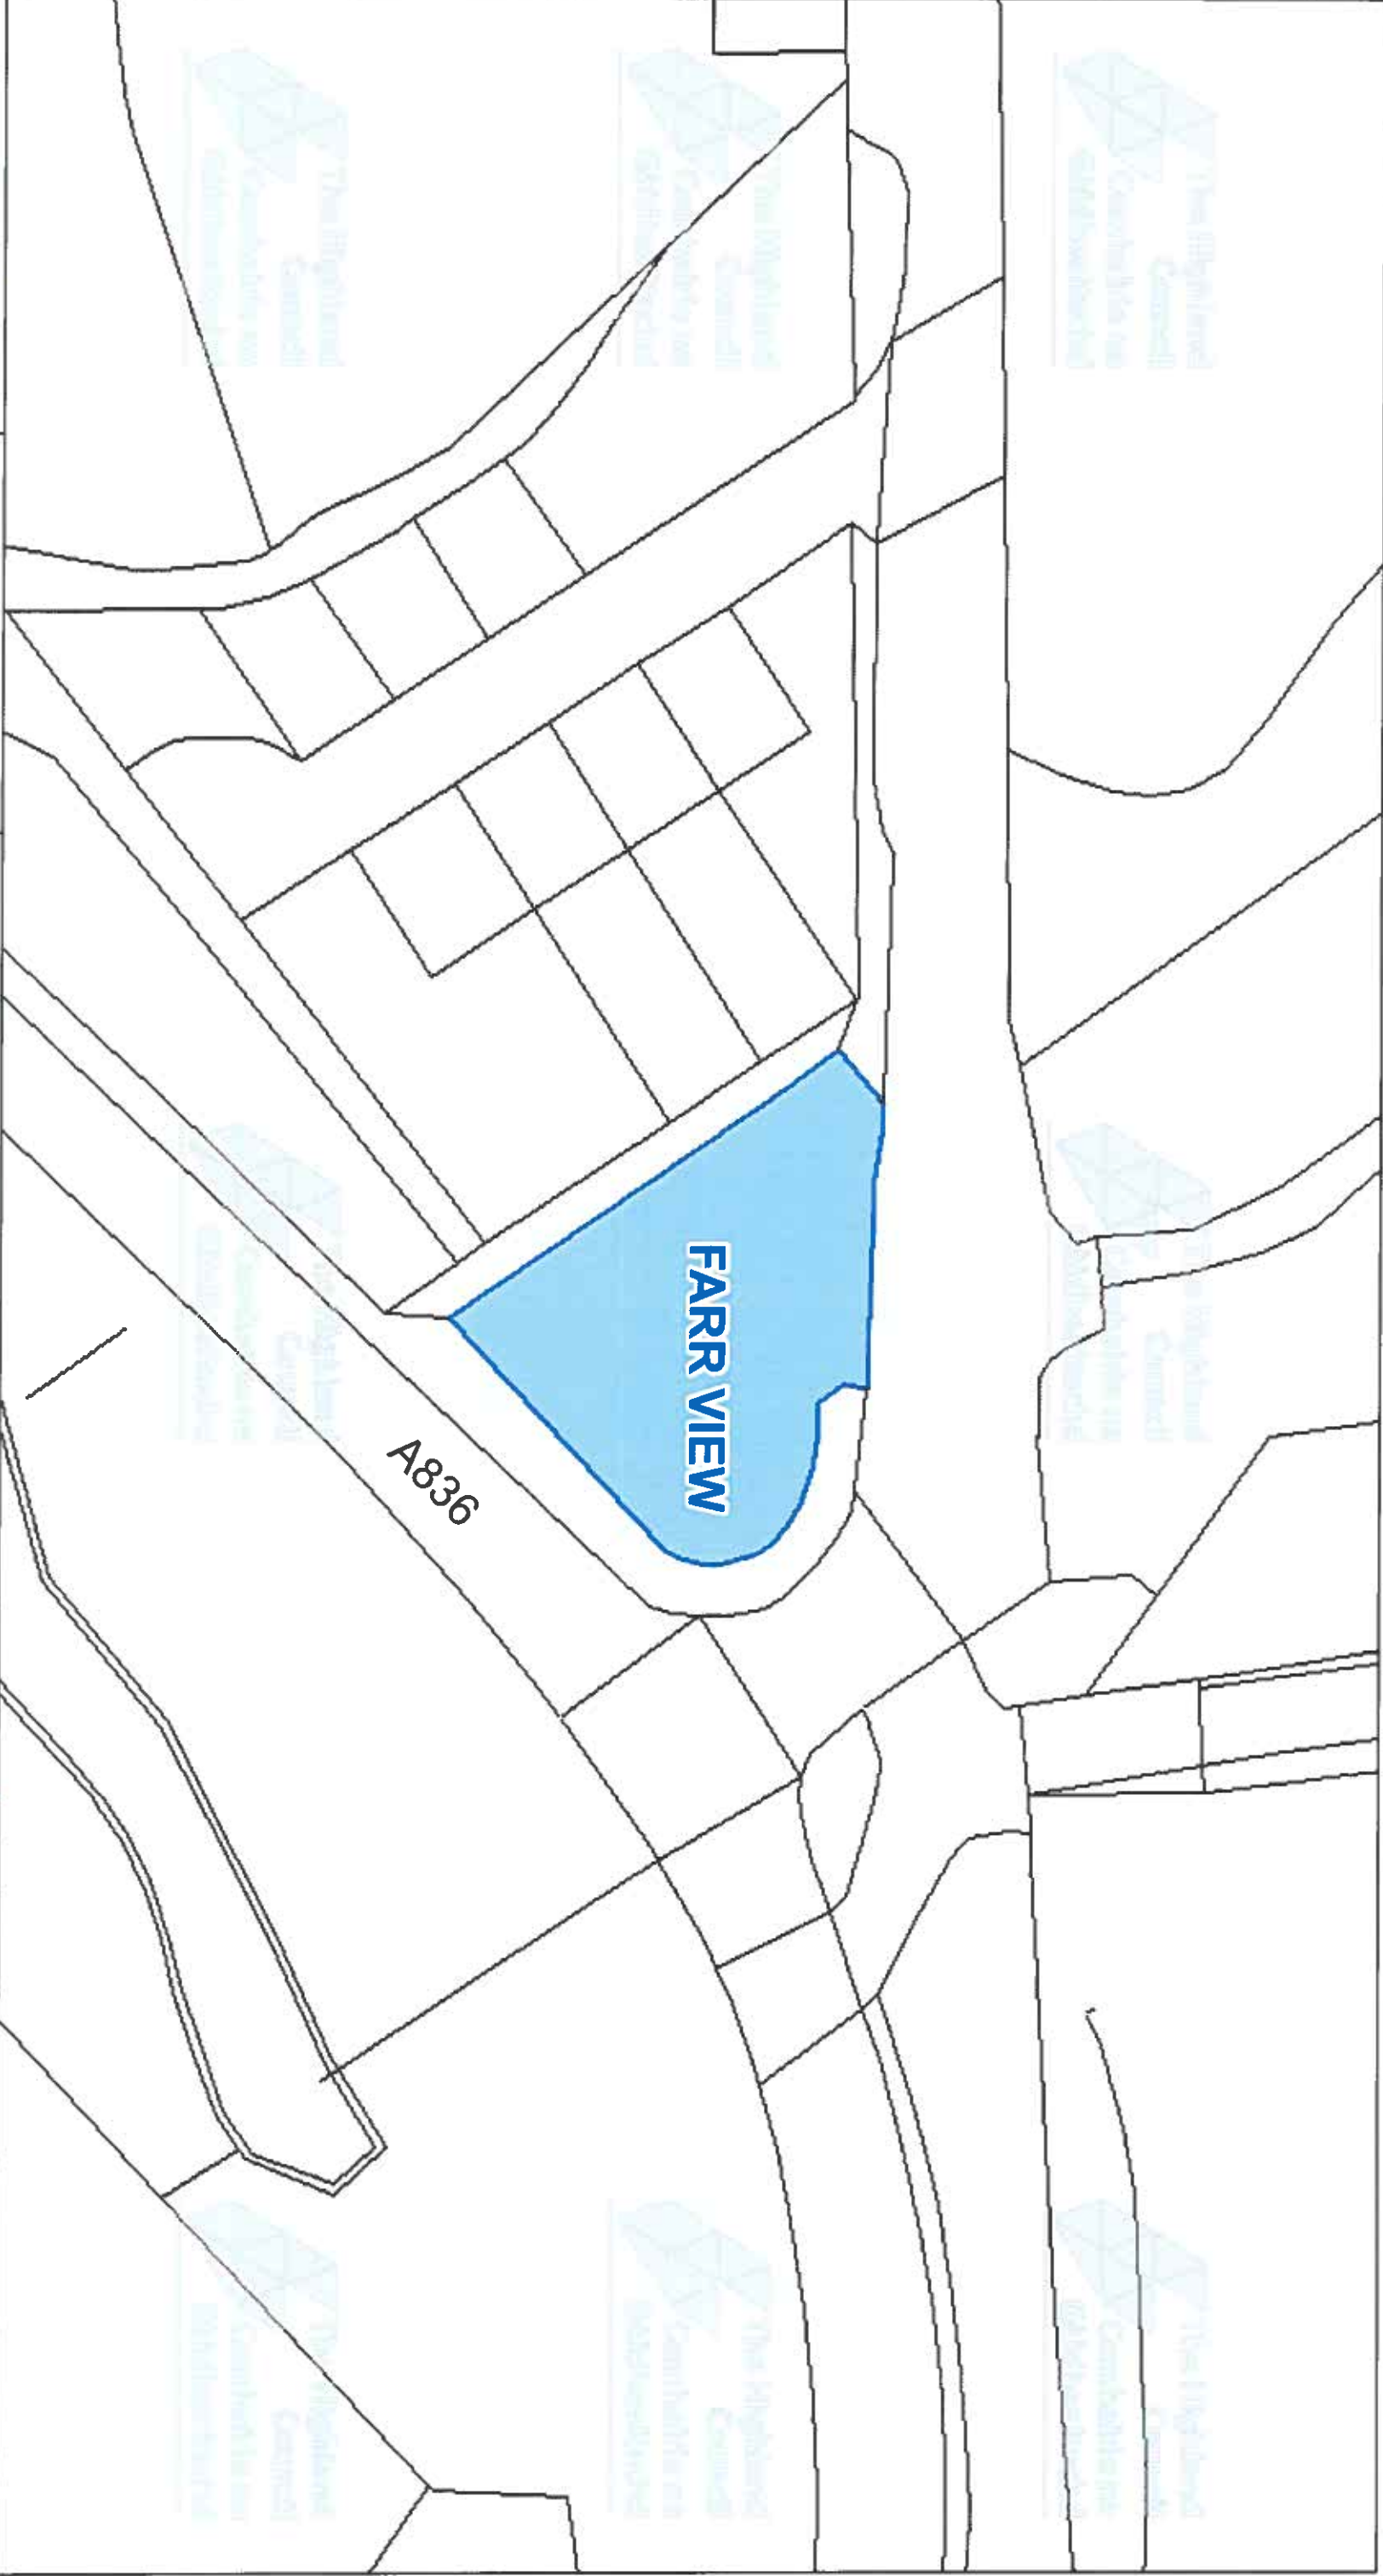

The Highland Council
Headquarters
Glenurquhart Rd
Inverness
IV35NX

© Crown copyright and database
rights 2025 Ordnance Survey ACO000849432

The extent of the restrictions are 27 1 058 to 962 077
metres eastwards and 27 1 205 to 962 154
westwards using the British National Grid (EPSG 27700)



This is the Off-Street Plan
(CP0214) referred
in the foregoing


The Highland Council
(Off-Street Parking Places)
(Decriminalised Parking
Enforcement and Consolidation)
(Variation Five) Order 2026


Lauren
Proper Officer

DATE
05/10/2026

SCALE
Scale: 1:375

REFERENCE NUMBER
CP0214

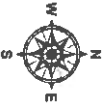

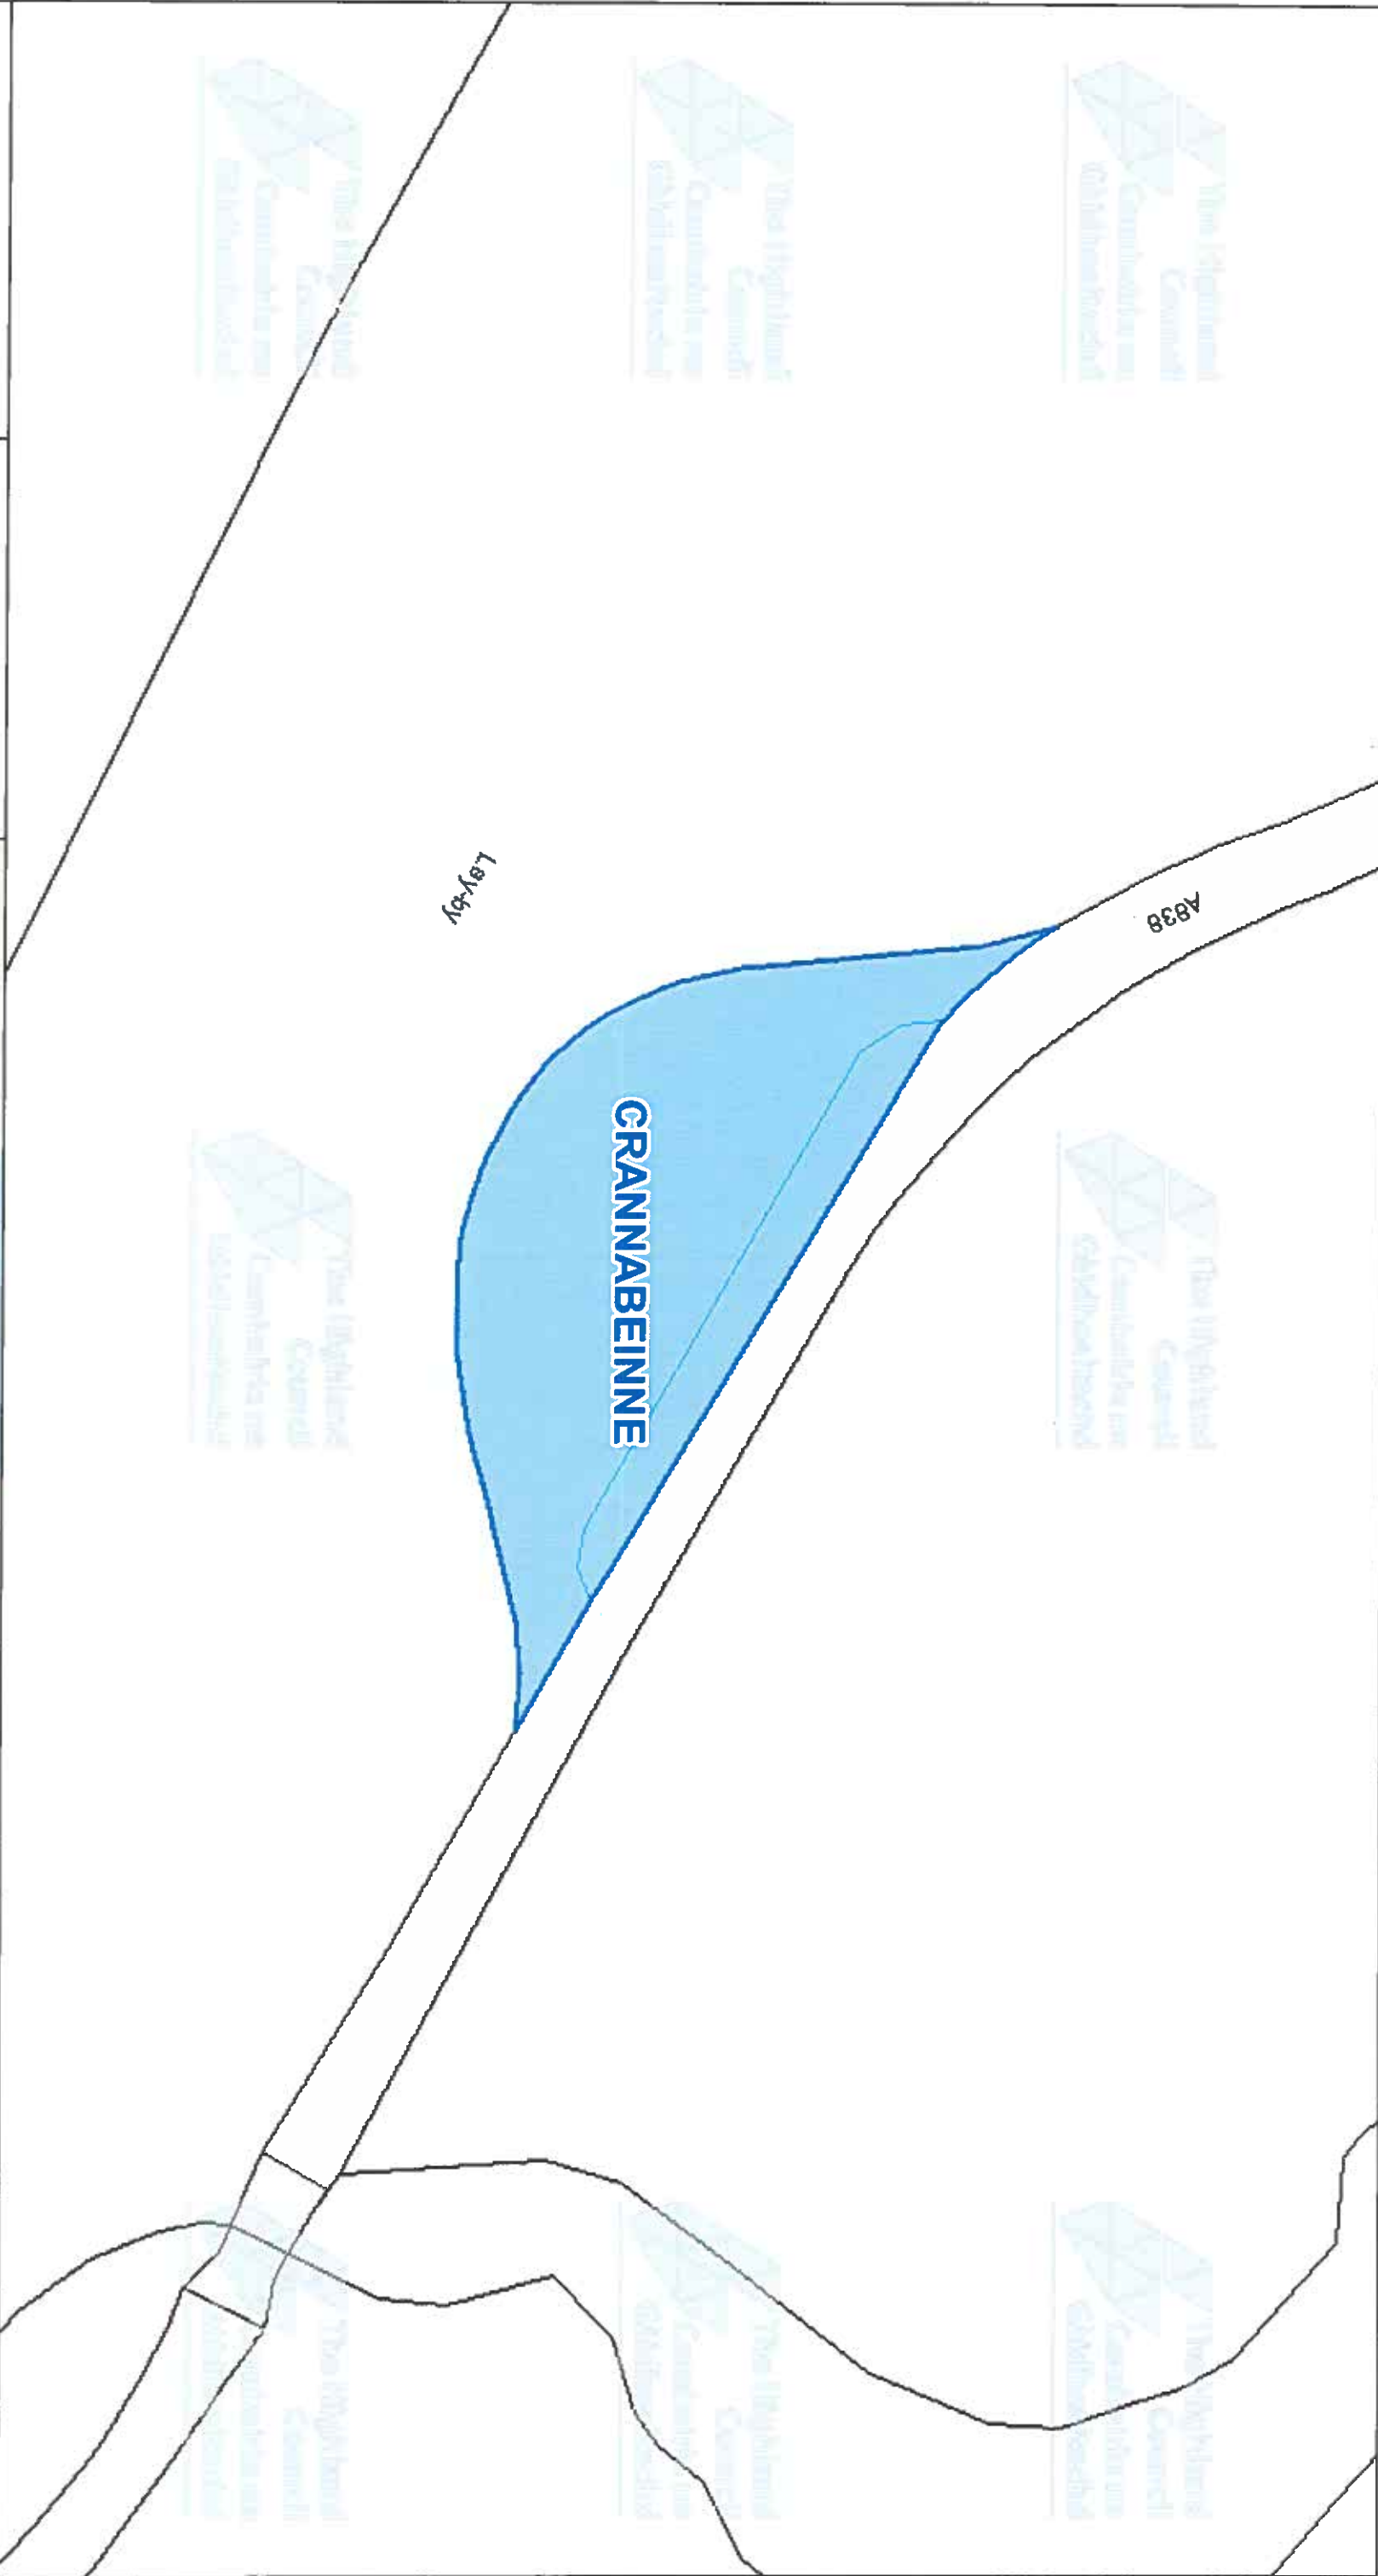

The Highland Council
Headquarters
Glenurquhart Rd
Inverness
IV35NX

© Crown copyright and database
rights 2025 Ordnance Survey ACO000849432

The extent of the restrictions are 244,262 to 965,275
metres eastwards and 244,428 to 965,384
westwards using the British National Grid (EPSG 27700)



This is the Off-Street Plan
(CP0220) referred
In the foregoing

The Highland Council
(Off-Street Parking Places)
(Decriminalised Parking
Enforcement and Consolidation)
(Variation Five) Order 2026

Lauren Proper Officer

DATE
05/10/2026


SCALE
Scale: 1:425

REFERENCE NUMBER
CP0220



CAR PARK NAME:

Keoldale Ferry Car Park, Durness

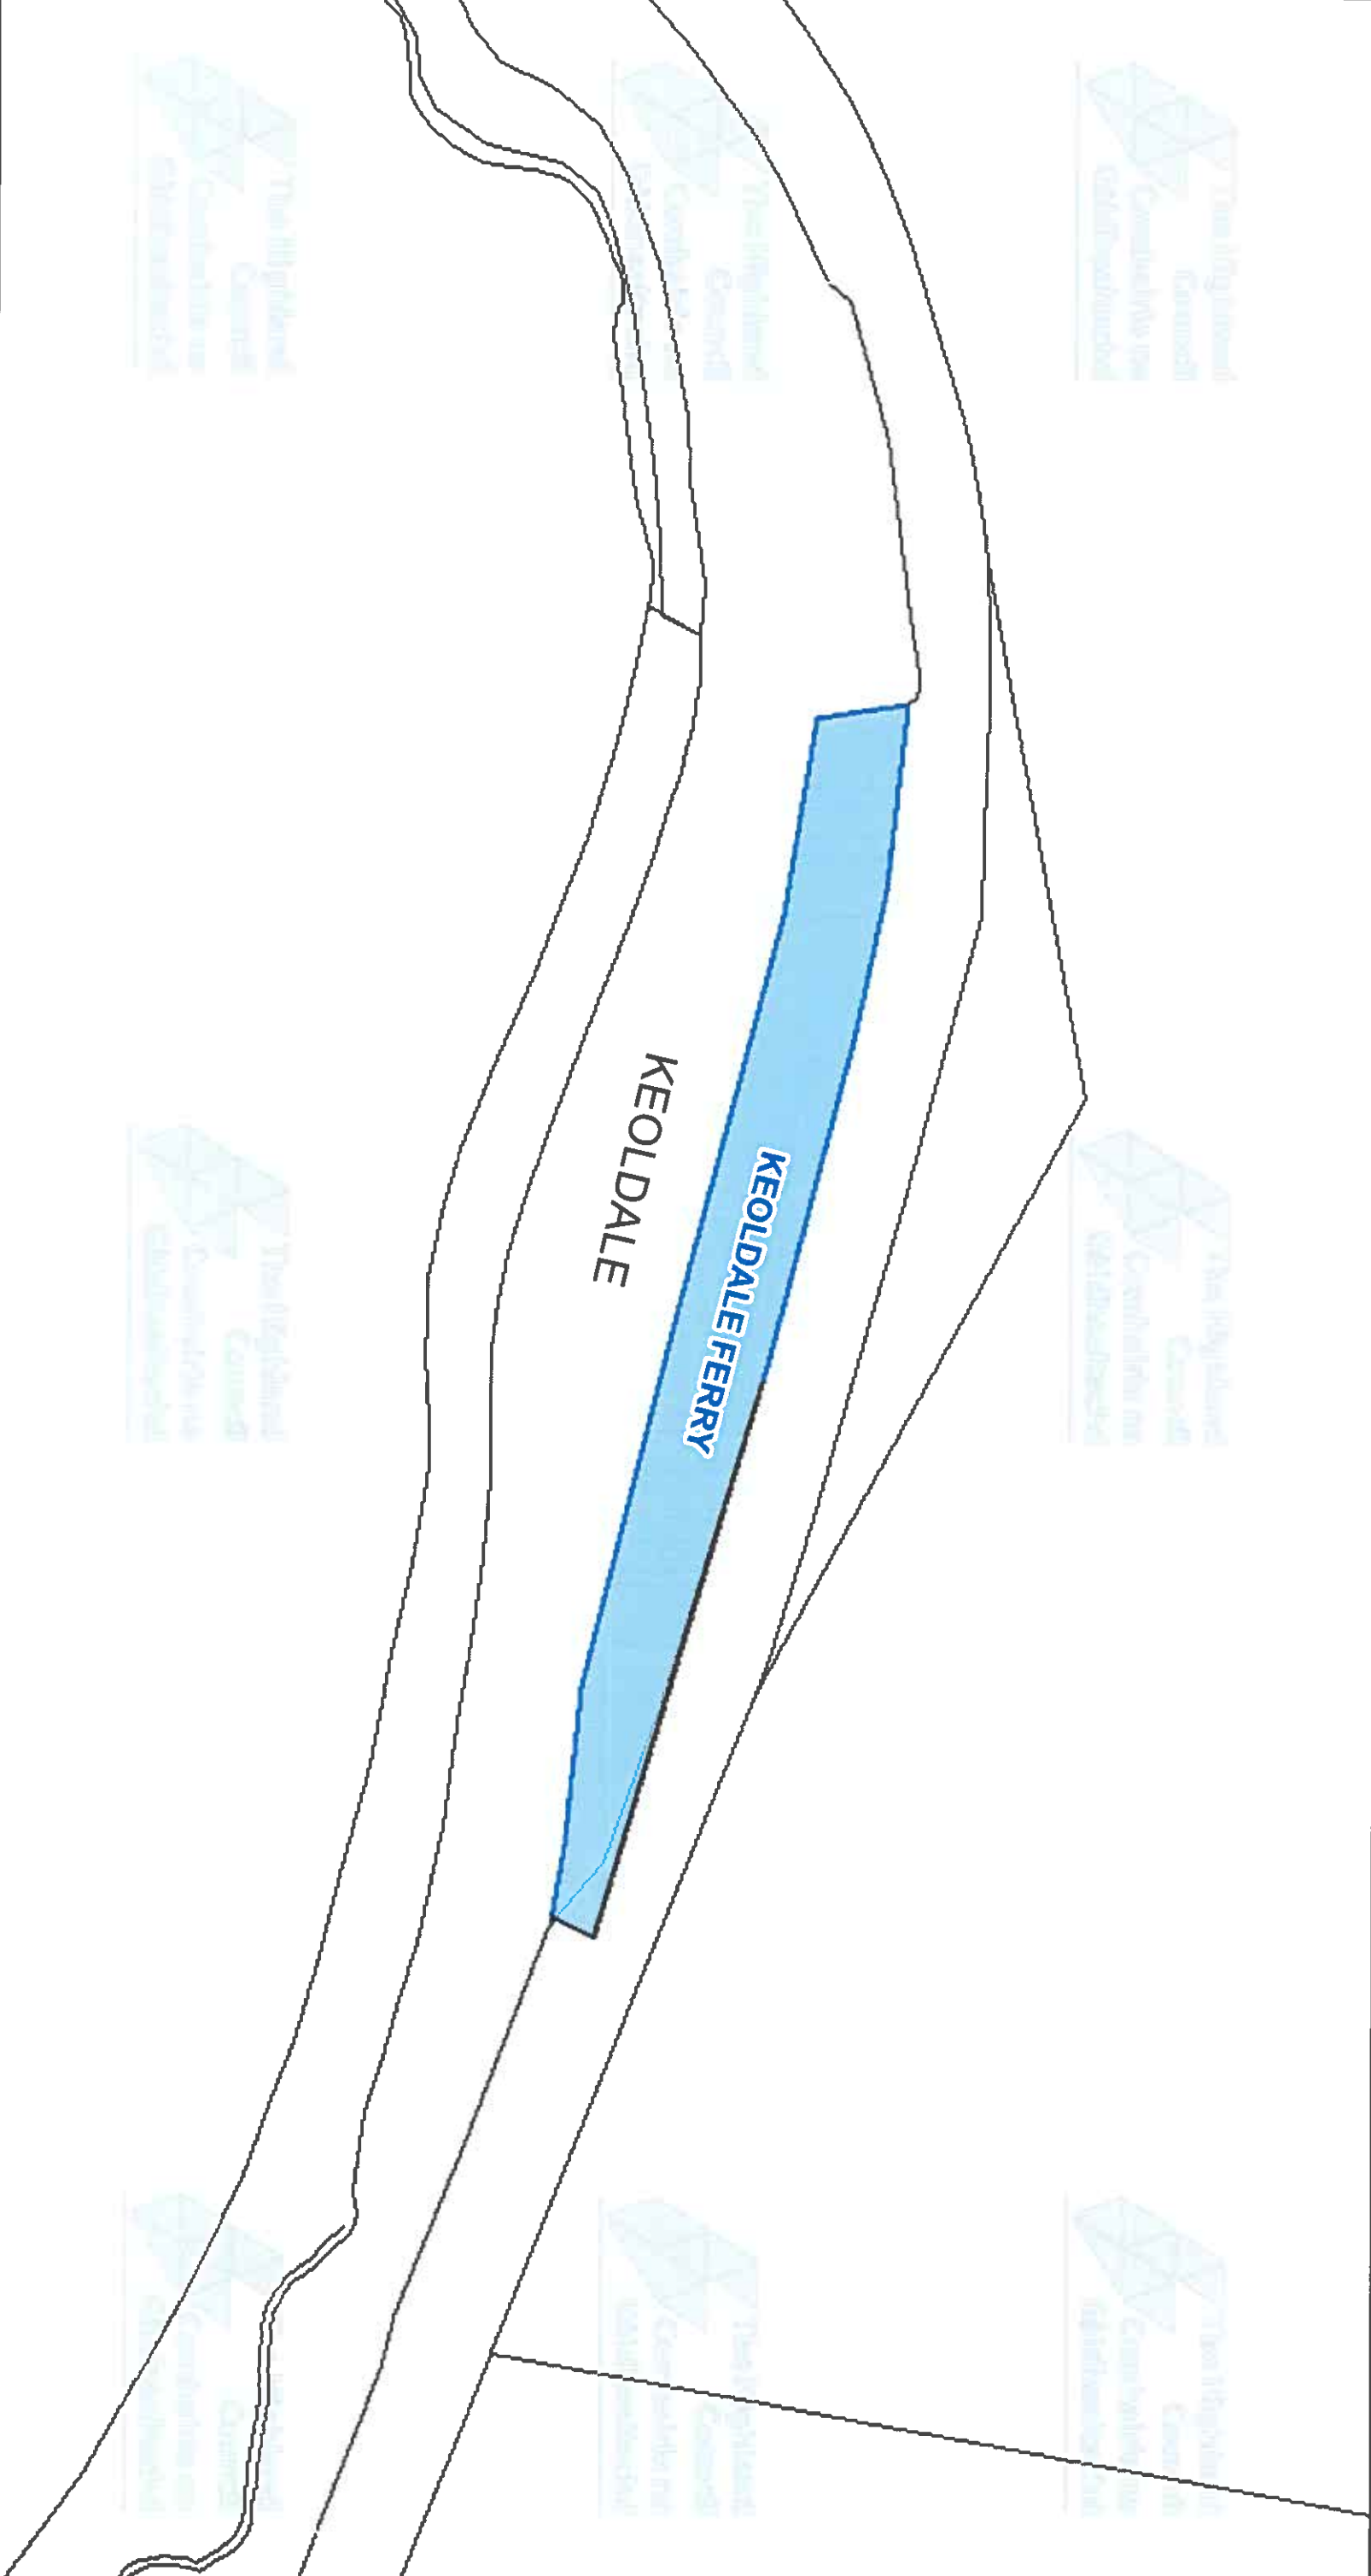

The Highland Council
Headquarters
Glenurquhart Rd
Inverness
IV35NX

© Crown copyright and database
rights 2025 Ordnance Survey ACO000849432
The extent of the restrictions are 237 840 to 966 135
metres eastwards and 237 986 to 966 215
westwards using the British National Grid (EPSG 27700)

This is the Off-Street Plan
(CP0221) referred
In the foregoing

The Highland Council
(Off-Street Parking Places)
(Decriminalised Parking
Enforcement and Consolidation)
(Variation Five) Order 2026

DATE

05/10/2026

SCALE


Scale: 1:375

REFERENCE NUMBER

CP0221

Raurenth Proper Officer



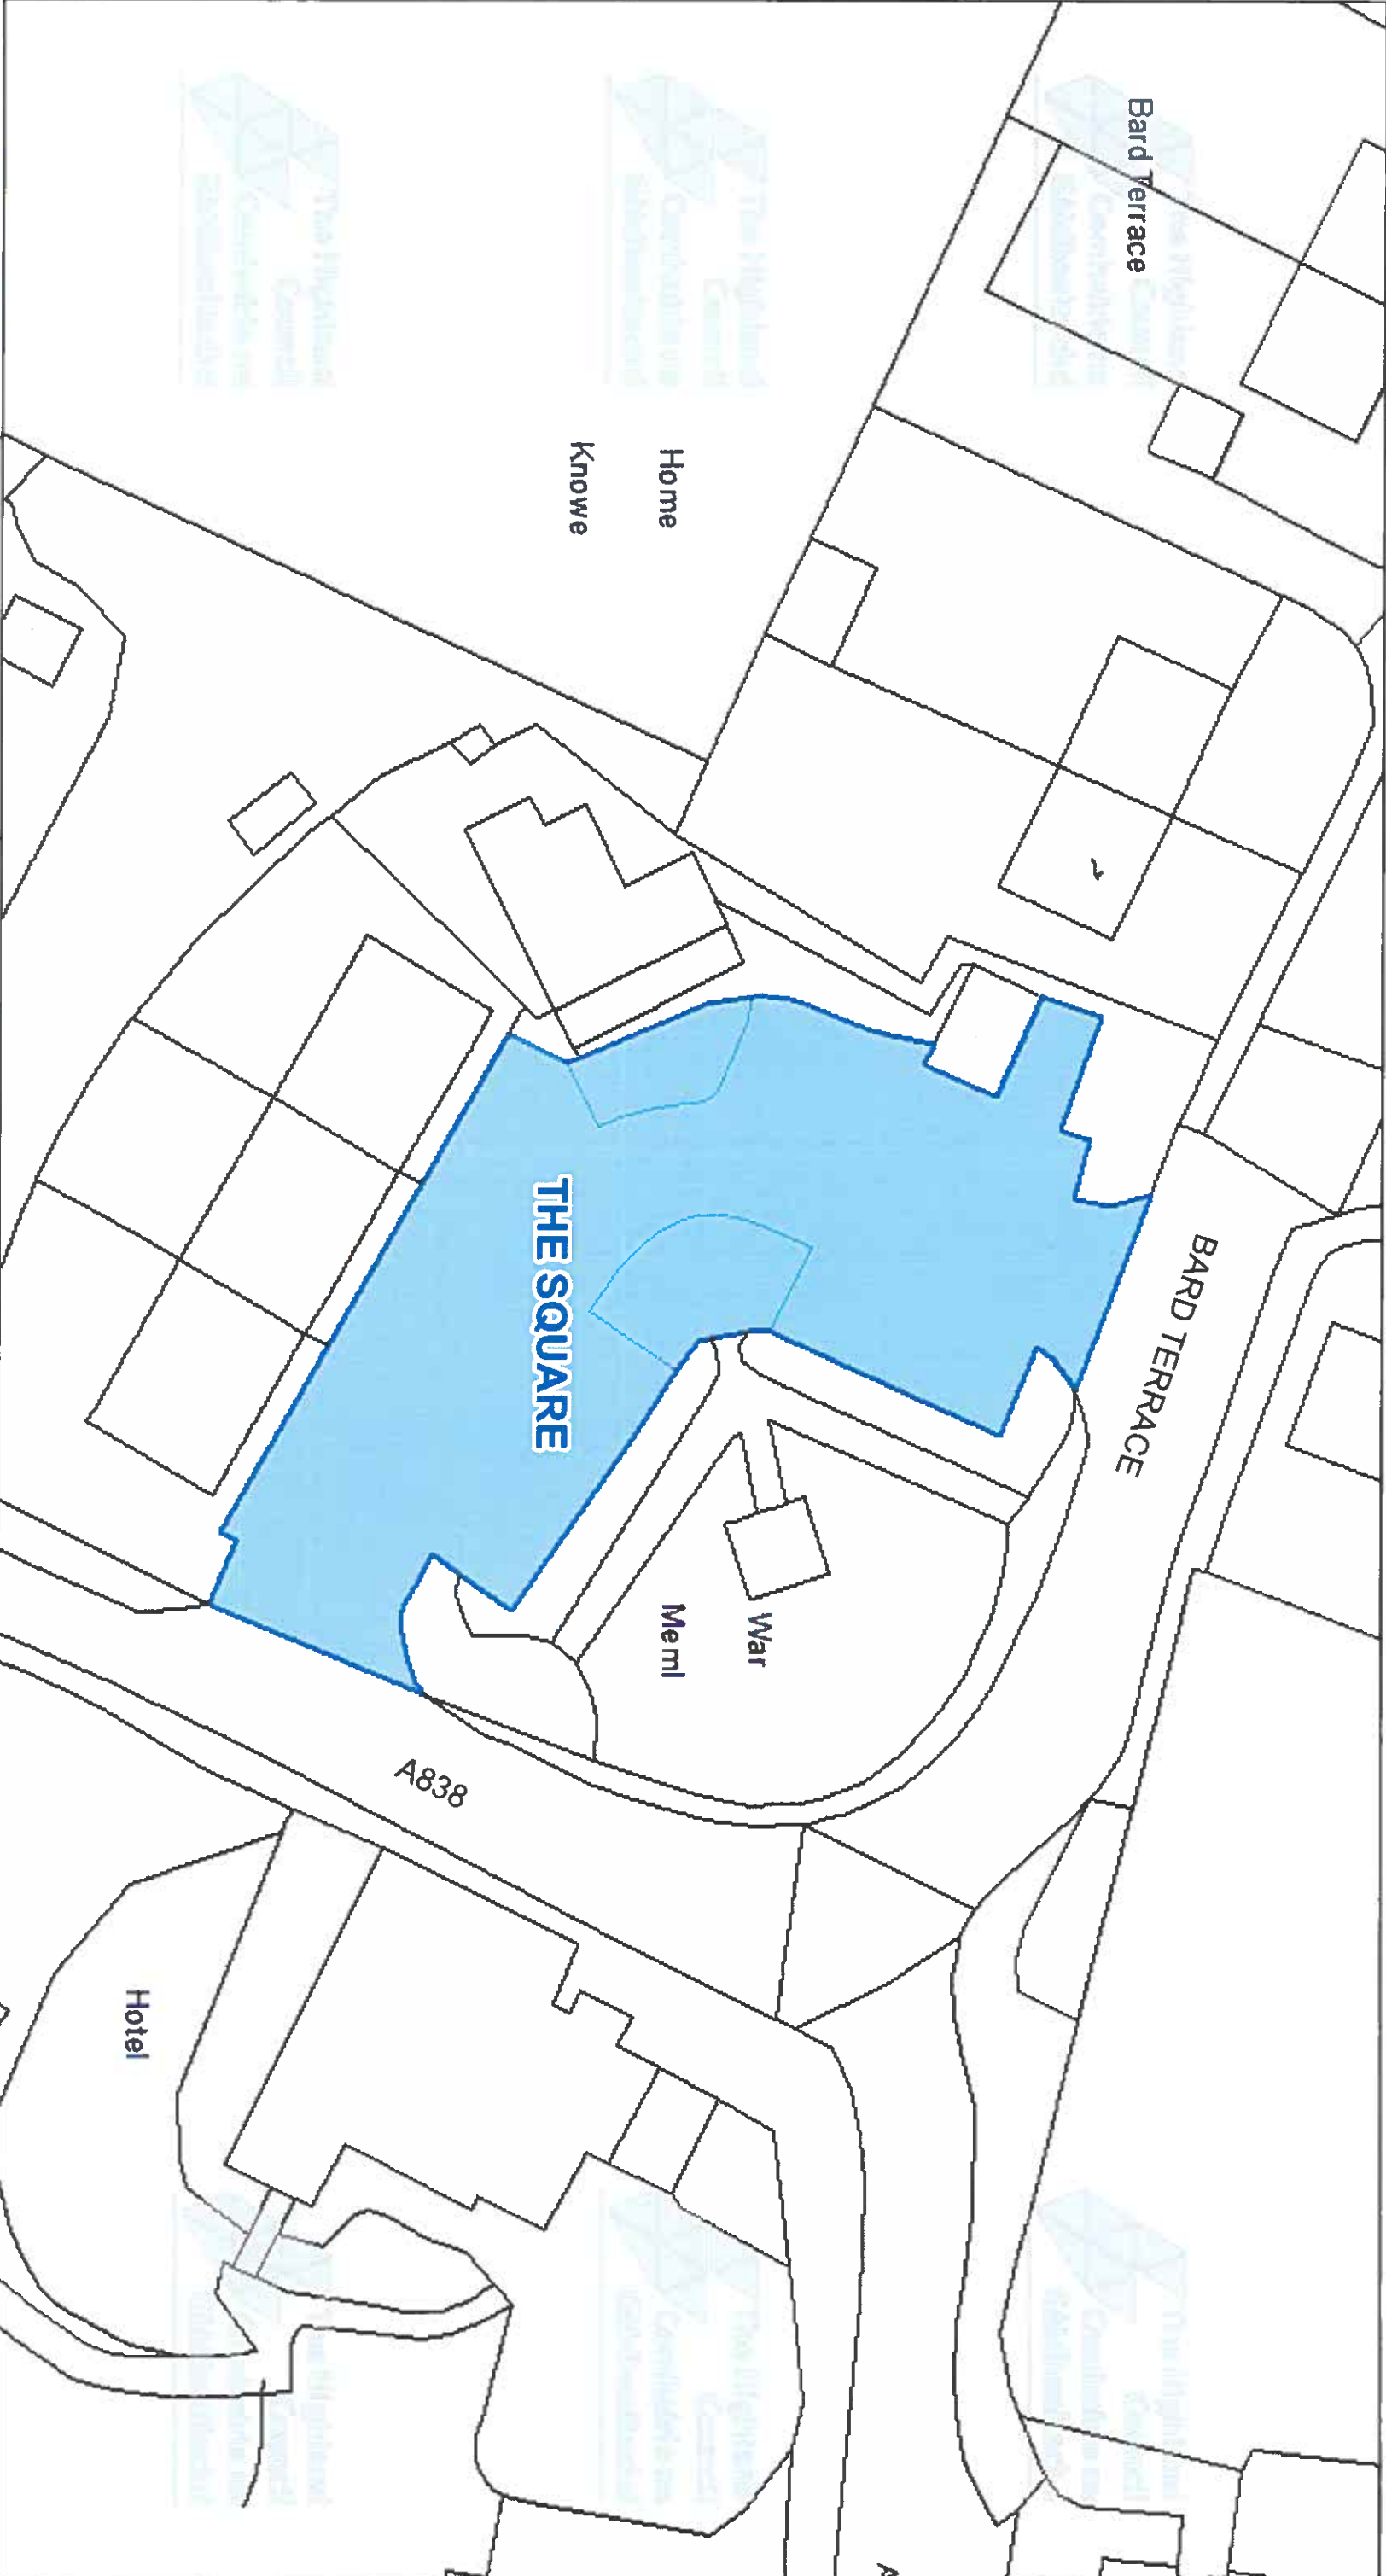

The Highland Council
Comhairle na Gàidhealtachd
Headquarters
Glenurquhart Rd
Inverness
IV35NX

© Crown copyright and database
rights 2025 Ordnance Survey ACO000849432
The extent of the restrictions are 240,239 to 967,725
metres eastwards and 240,376 to 967,797
westwards using the British National Grid (EPSG:27700).



This is the Off-Street Plan
(CP0222) referred
In the foregoing

The Highland Council
(Off-Street Parking Places)
(Decriminalised Parking
Enforcement and Consolidation)
(Variation Five) Order 2026


Raeann Proper Officer

DATE
05/10/2026

SCALE
Scale: 1:350

REFERENCE NUMBER
CP0222



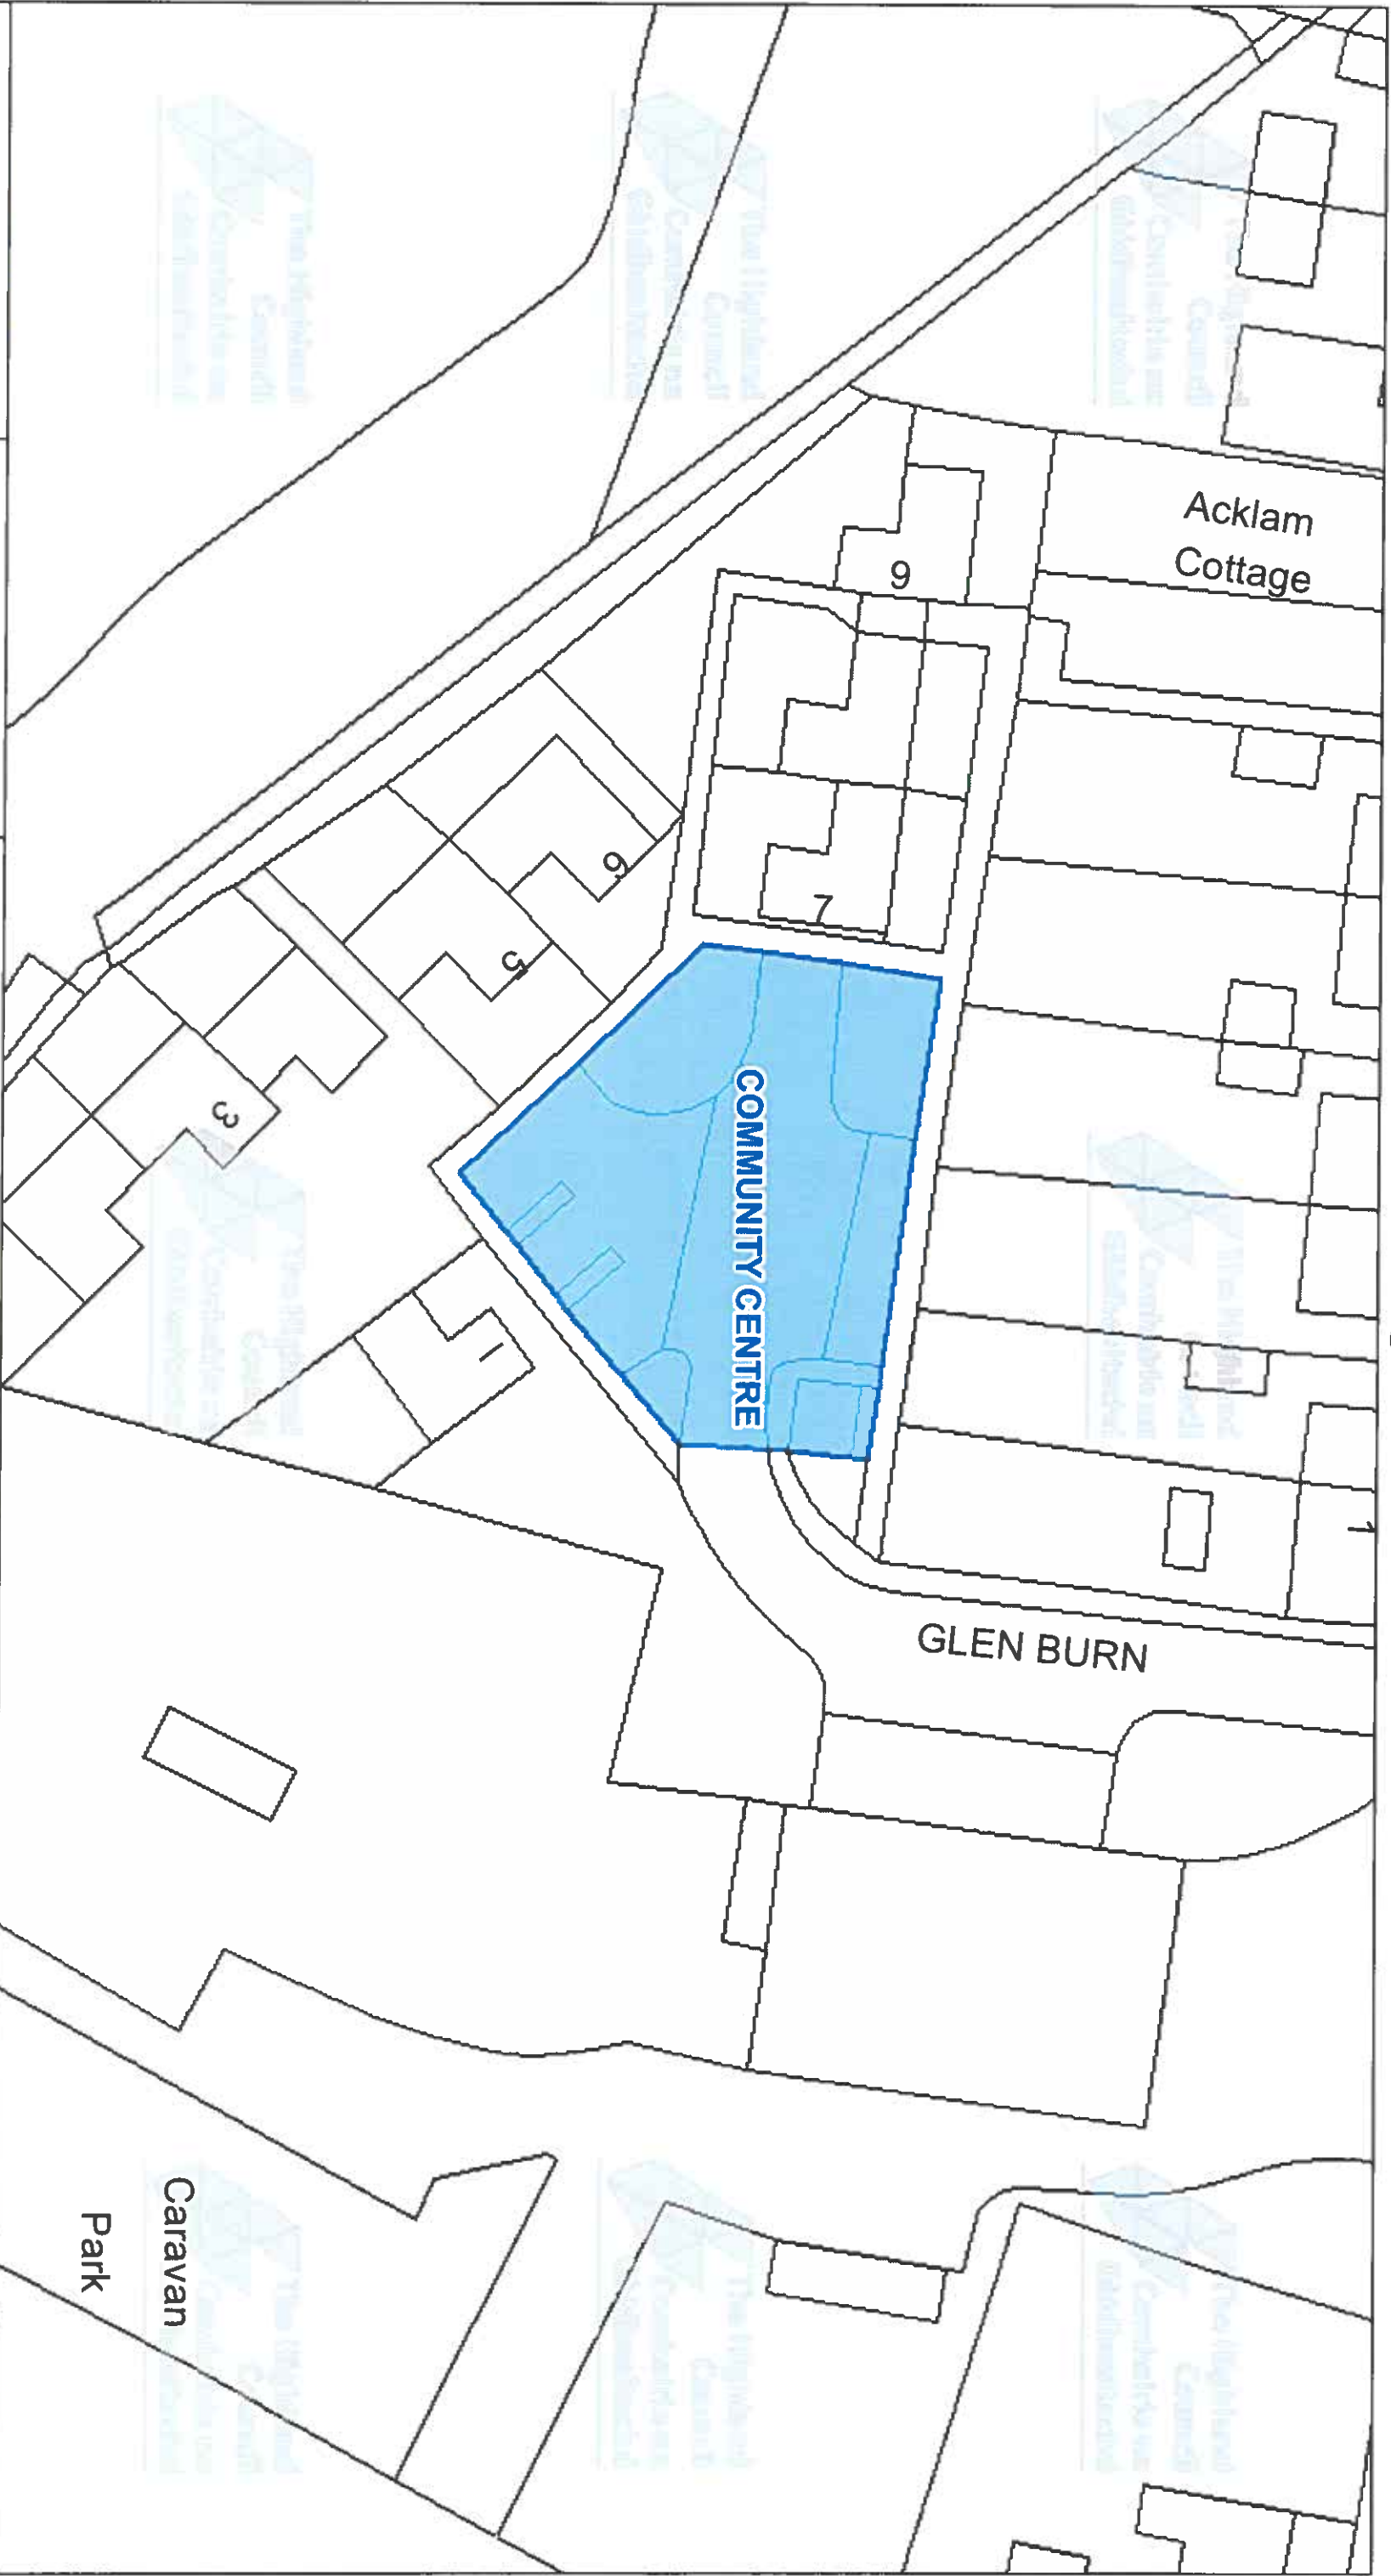



The Highland Council

Comhairle na Gàidhealtachd

The Highland Council

Headquarters


Glenurquhart Rd

Inverness

IV35NX

© Crown copyright and database rights 2025 Ordnance Survey ACO000649432

The extent of the restrictions are 258,475 to 906,201 metres eastwards and 258,643 to 906,289 westwards using the British National Grid (EPSG:27700).

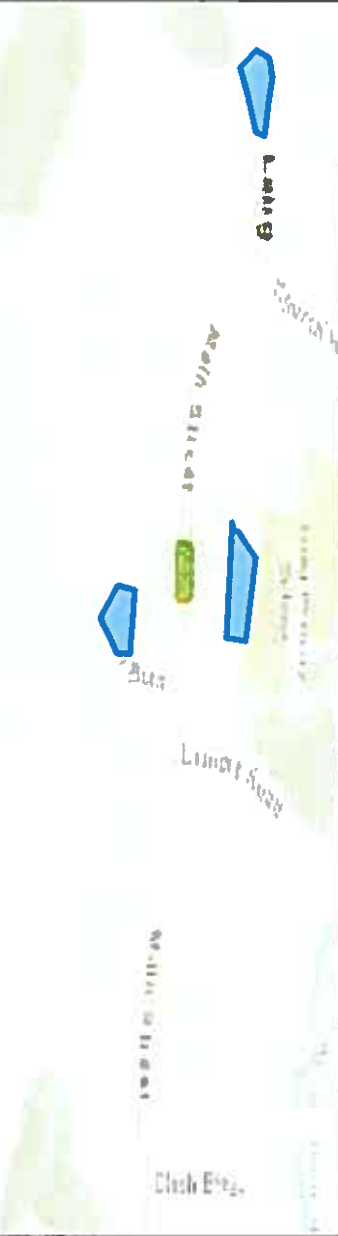

This is the Off-Street Plan (CP0228) referred In the foregoing

The Highland Council (Off-Street Parking Places) (Decriminalised Parking Enforcement and Consolidation) (Variation Five) Order 2026

 Proper Officer

DATE

05/10/2026

SCALE

Scale: 1:425


REFERENCE NUMBER

CP0228



CAR PARK NAME:

Main Street Car Park, Lairg

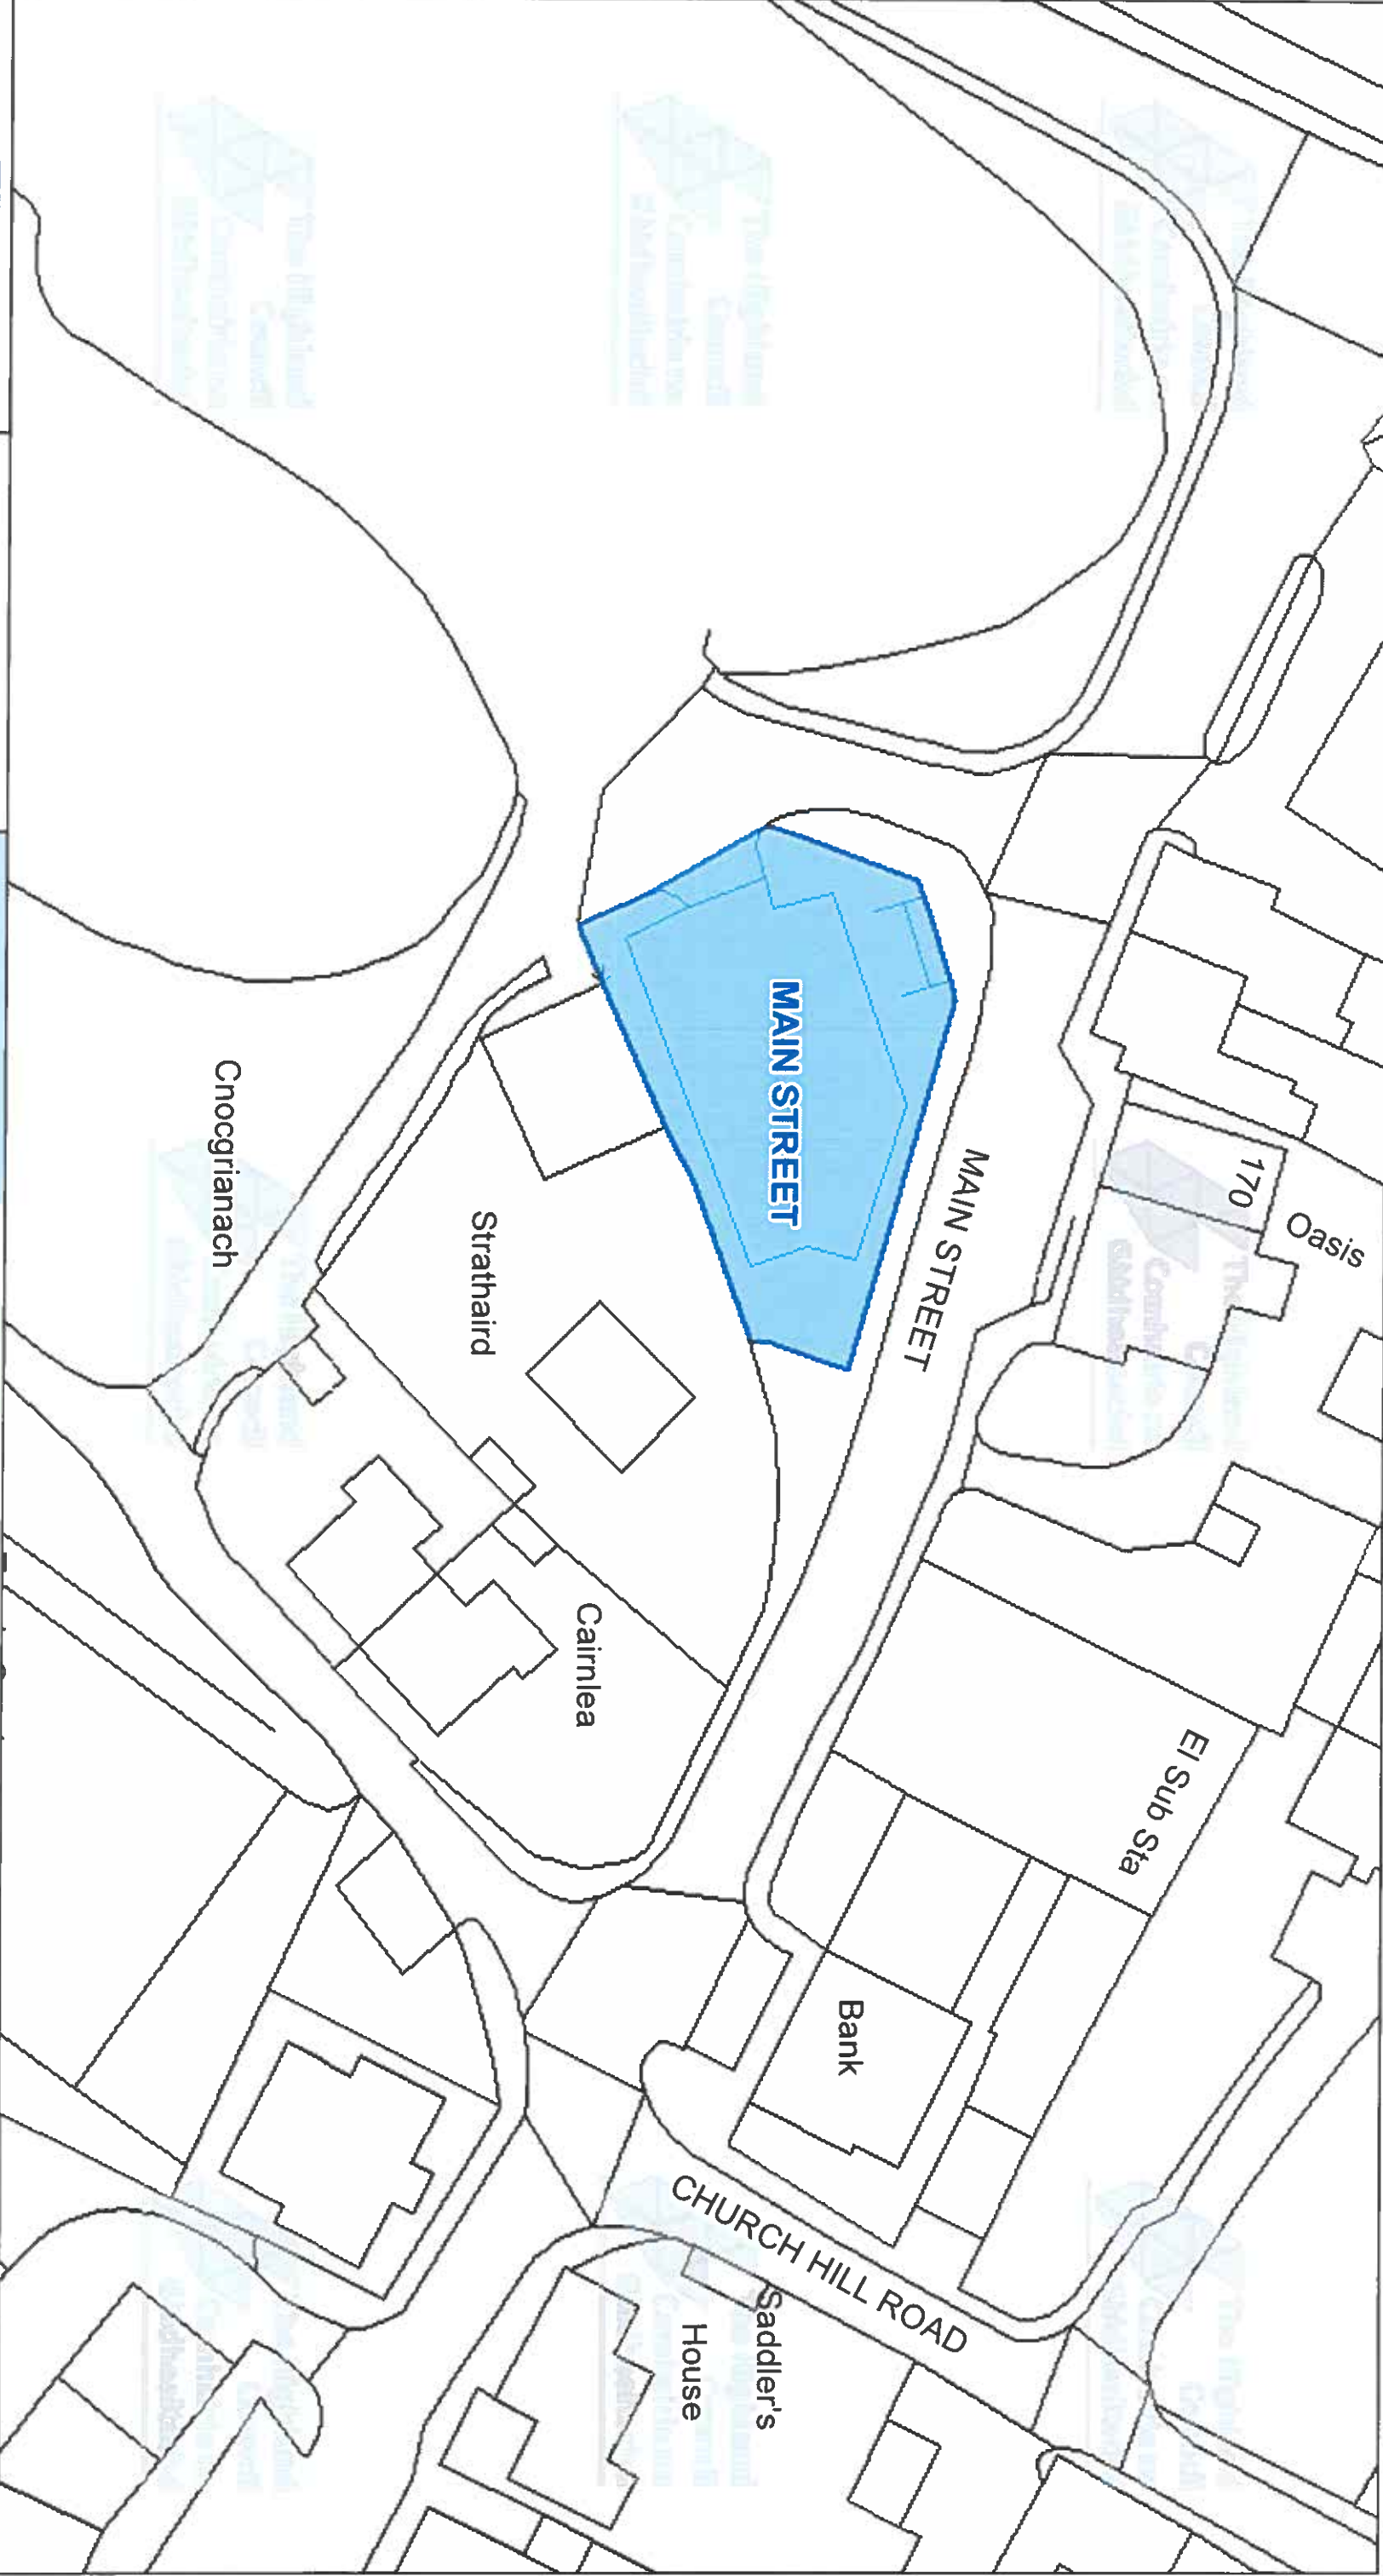

The Highland Council
Headquarters
Glenurquhart Rd
Inverness
IV35NX

© Crown copyright and database
rights 2025 Ordnance Survey ACO000849432

The extent of the restrictions are 258, 215 to 906, 323
metres eastwards and 258, 411 to 906, 426
westwards using the British National Grid (EPSG 27700).



This is the Off-Street Plan
(CP0229) referred
In the foregoing

The Highland Council
(Off-Street Parking Places)
(Decriminalised Parking
Enforcement and Consolidation)
(Variation Five) Order 2026

Lauren
Proper Officer

DATE
05/10/2026


SCALE
Scale: 1:500

REFERENCE NUMBER
CP0229



CAR PARK NAME:

Sutherland Transport Car Park, Lairg

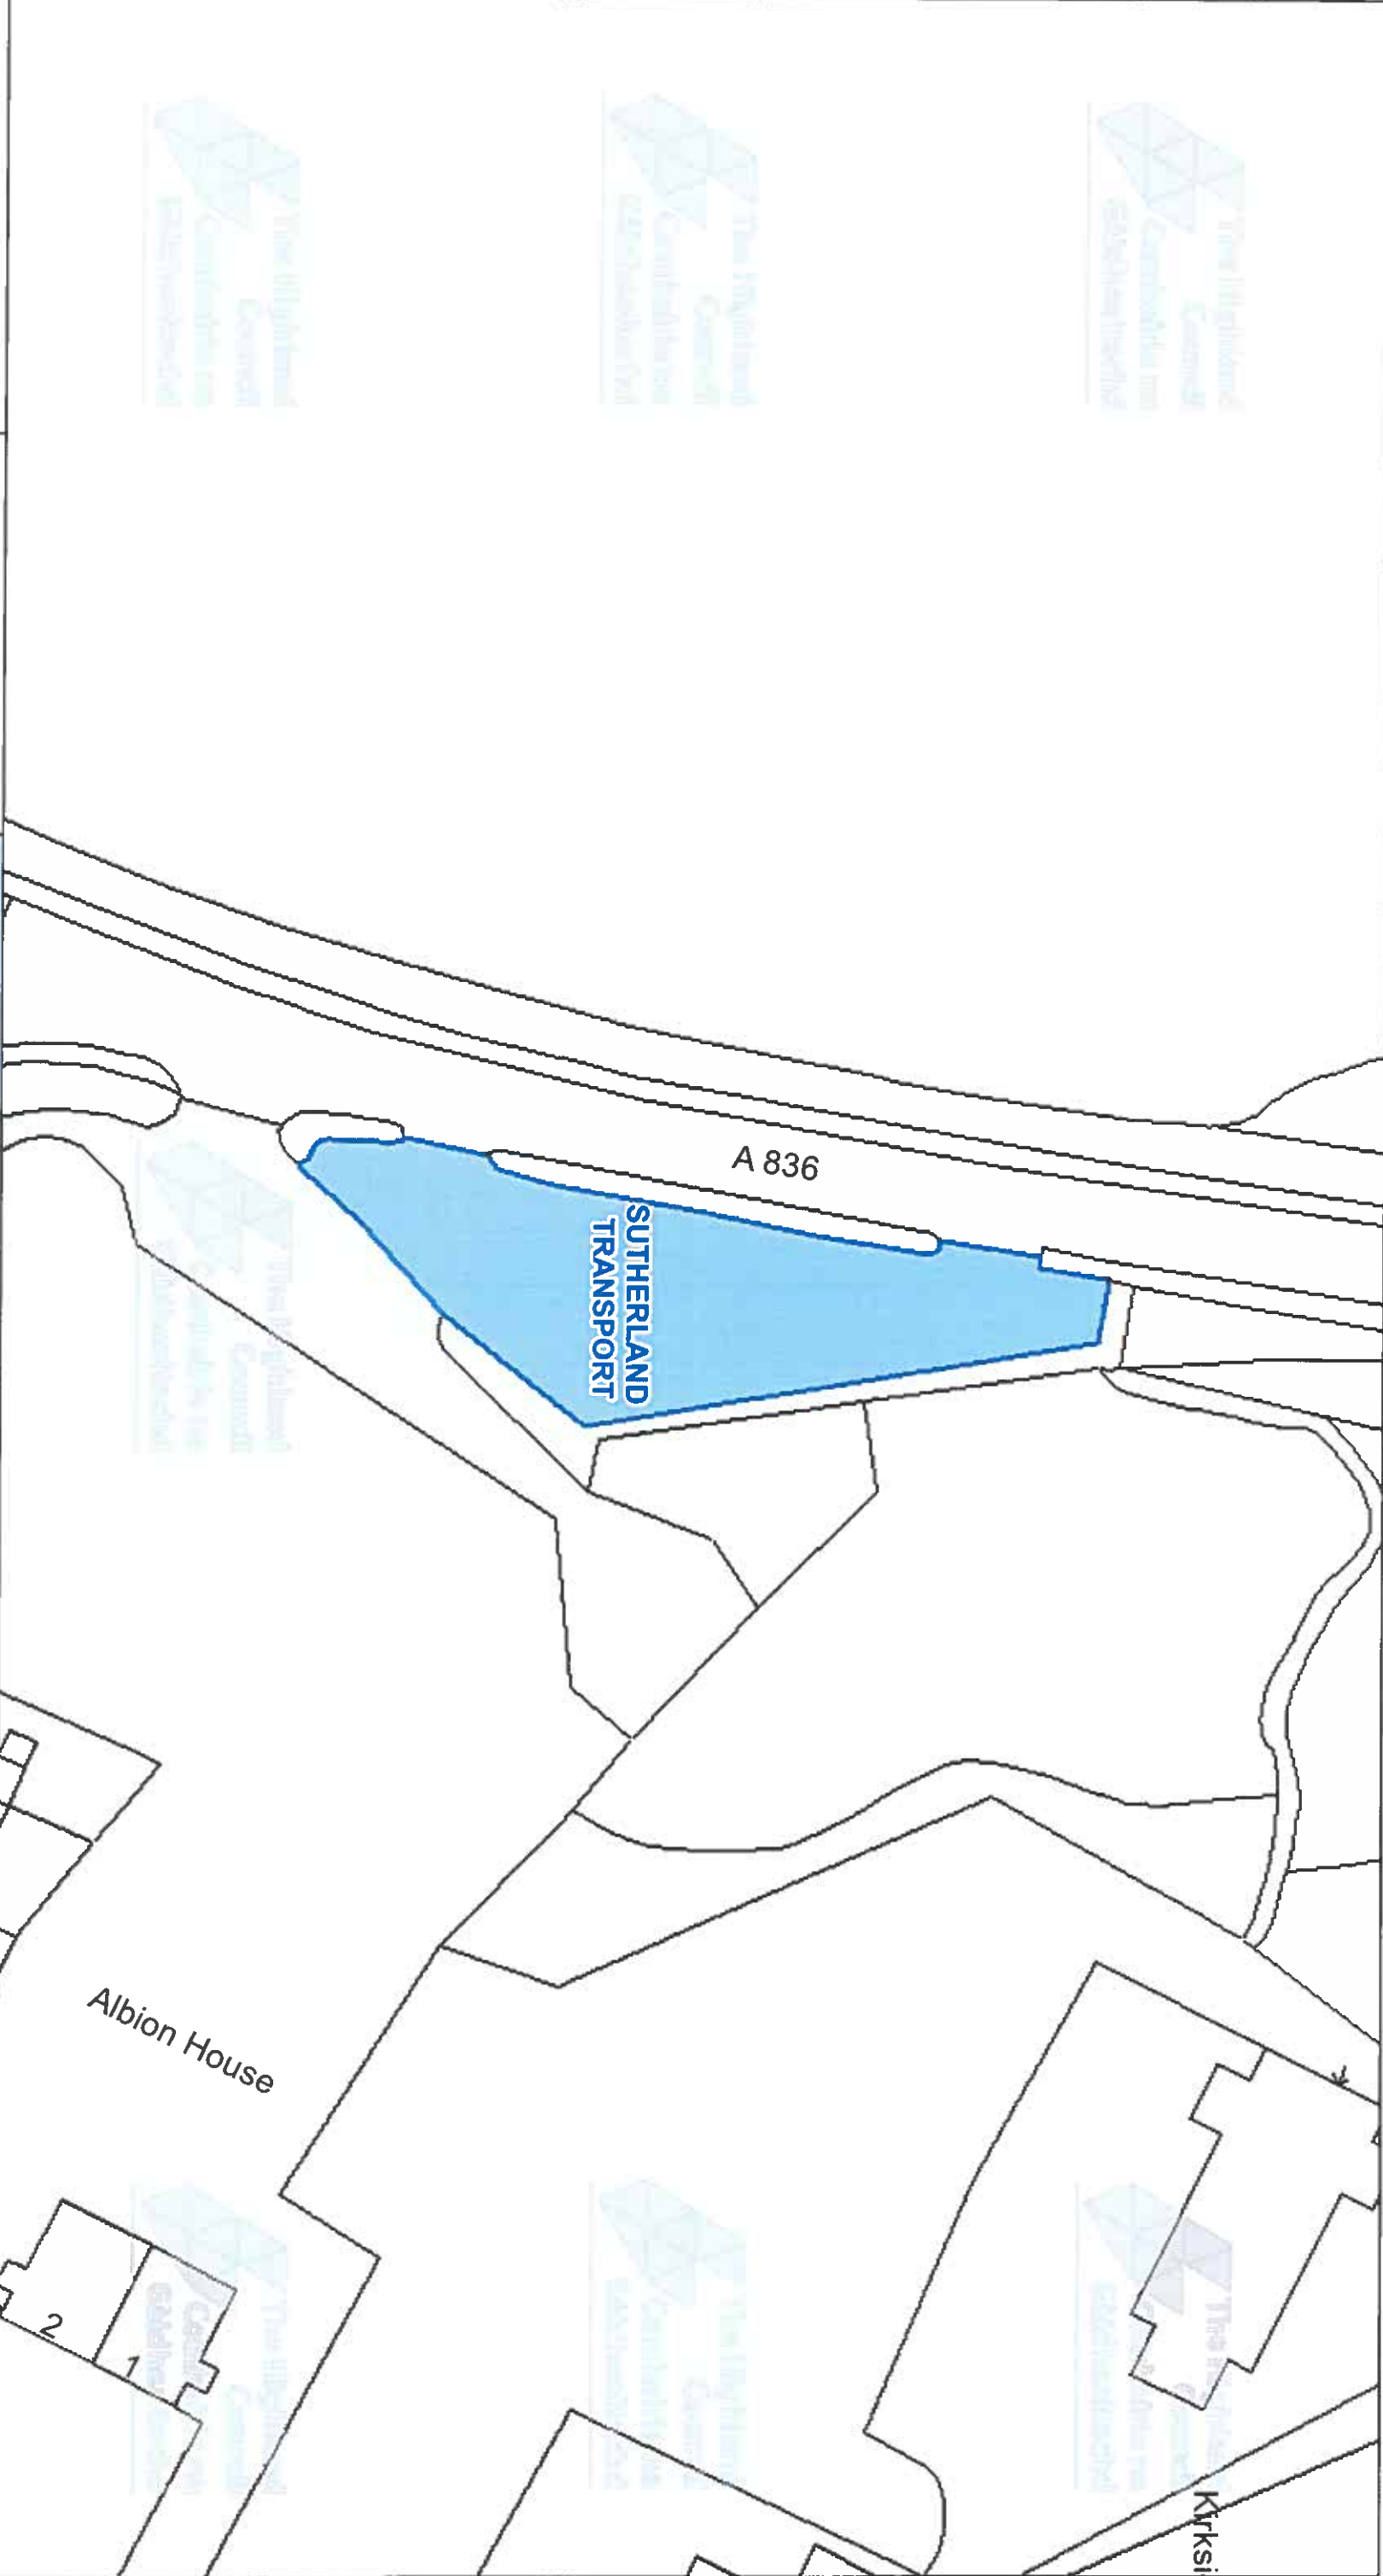



The Highland Council
Comhairle na Gàidhealtachd

The Highland Council
Headquarters
Glenurquhart Rd
Inverness
IV35NX

© Crown copyright and database rights 2025 Ordnance Survey AC0000849432

The extent of the restrictions are 258,162 to 906,438 metres eastwards and 758,357 to 906,541 westwards using the British National Grid (EPSG 27700)



This is the Off-Street Plan (CP0230) referred In the foregoing

The Highland Council
(Off-Street Parking Places)
(Decriminalised Parking Enforcement and Consolidation)
(Variation Five) Order 2026

Raven Proper Officer

DATE
05/10/2026

SCALE
Scale: 1:500

REFERENCE NUMBER
CP0230



CAR PARK NAME:

Ardvreck Castle Car Park, Assynt



This is the Off-Street Plan
(CP0231) referred
in the foregoing

The Highland Council
(Off-Street Parking Places)
(Decriminalised Parking Enforcement
and Consolidation)
(Variation Five) Order 2026

Signed by Proper Officer

© Crown copyright and database
rights 2025 Ordnance Survey ACO000849432
The extent of the restrictions are 224,198 to 923,522 metres
eastwards and 224,372 to 923,617
westwards using the British National Grid (EPSG 27700).



The Highland Council
Headquarters
Glenurquhart Rd
Inverness
IV35NX

SCALE

1:450

DATE

05/10/2026


REFERENCE NUMBER

CP0231



CAR PARK NAME:

Surgery Car Park, Lochinver

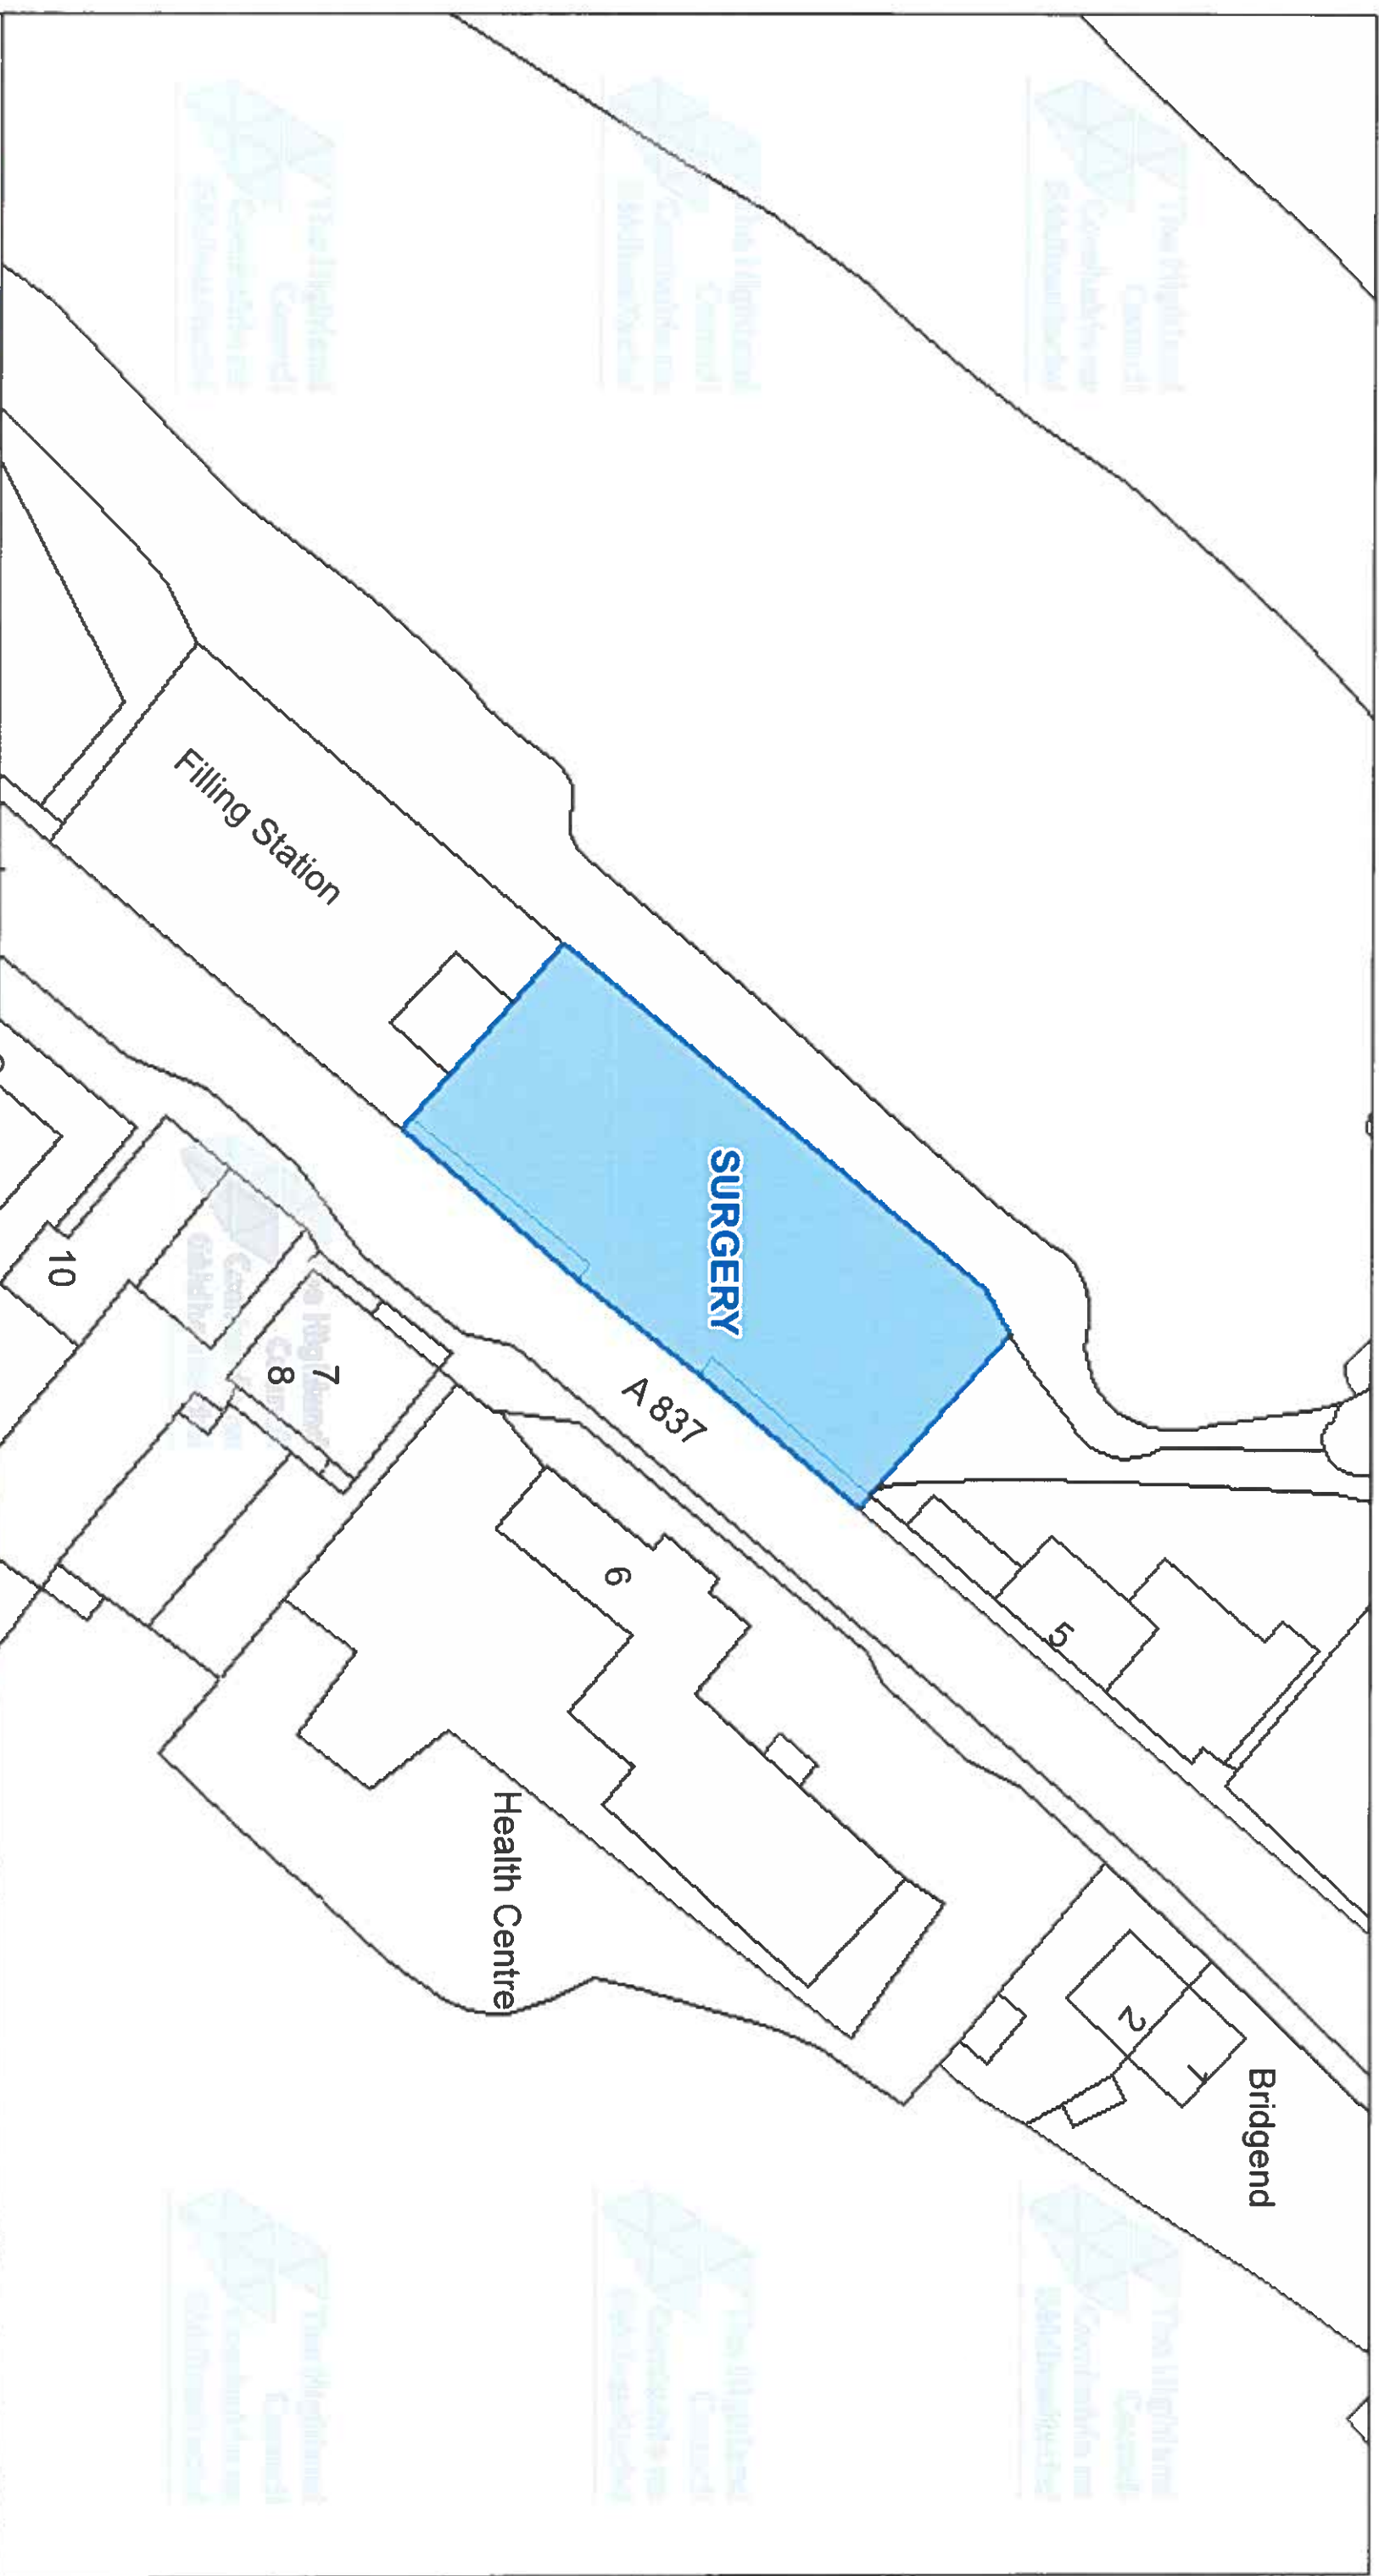

**The Highland Council
Headquarters
Glenurquhart Rd
Inverness
IV35NX**

© Crown copyright and database rights 2025 Ordnance Survey AC0000849432

The extent of the restrictions are 209,387 to 922,885 metres eastwards and 209,573 to 922,982 westwards using the British National Grid (EPSG 27700).



This is the Off-Street Plan
(CP0232) referred
In the foregoing

**The Highland Council
(Off-Street Parking Places)
(Decriminalised Parking
Enforcement and Consolidation)
(Variation Five) Order 2026**

Proper Officer

DATE _____


05/10/2026

SCALE

Scale: 1:475


REFERENCE NUMBER

CP0232

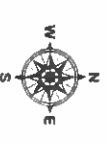

CAR PARK NAME:

Village Car Park, Strathy Point

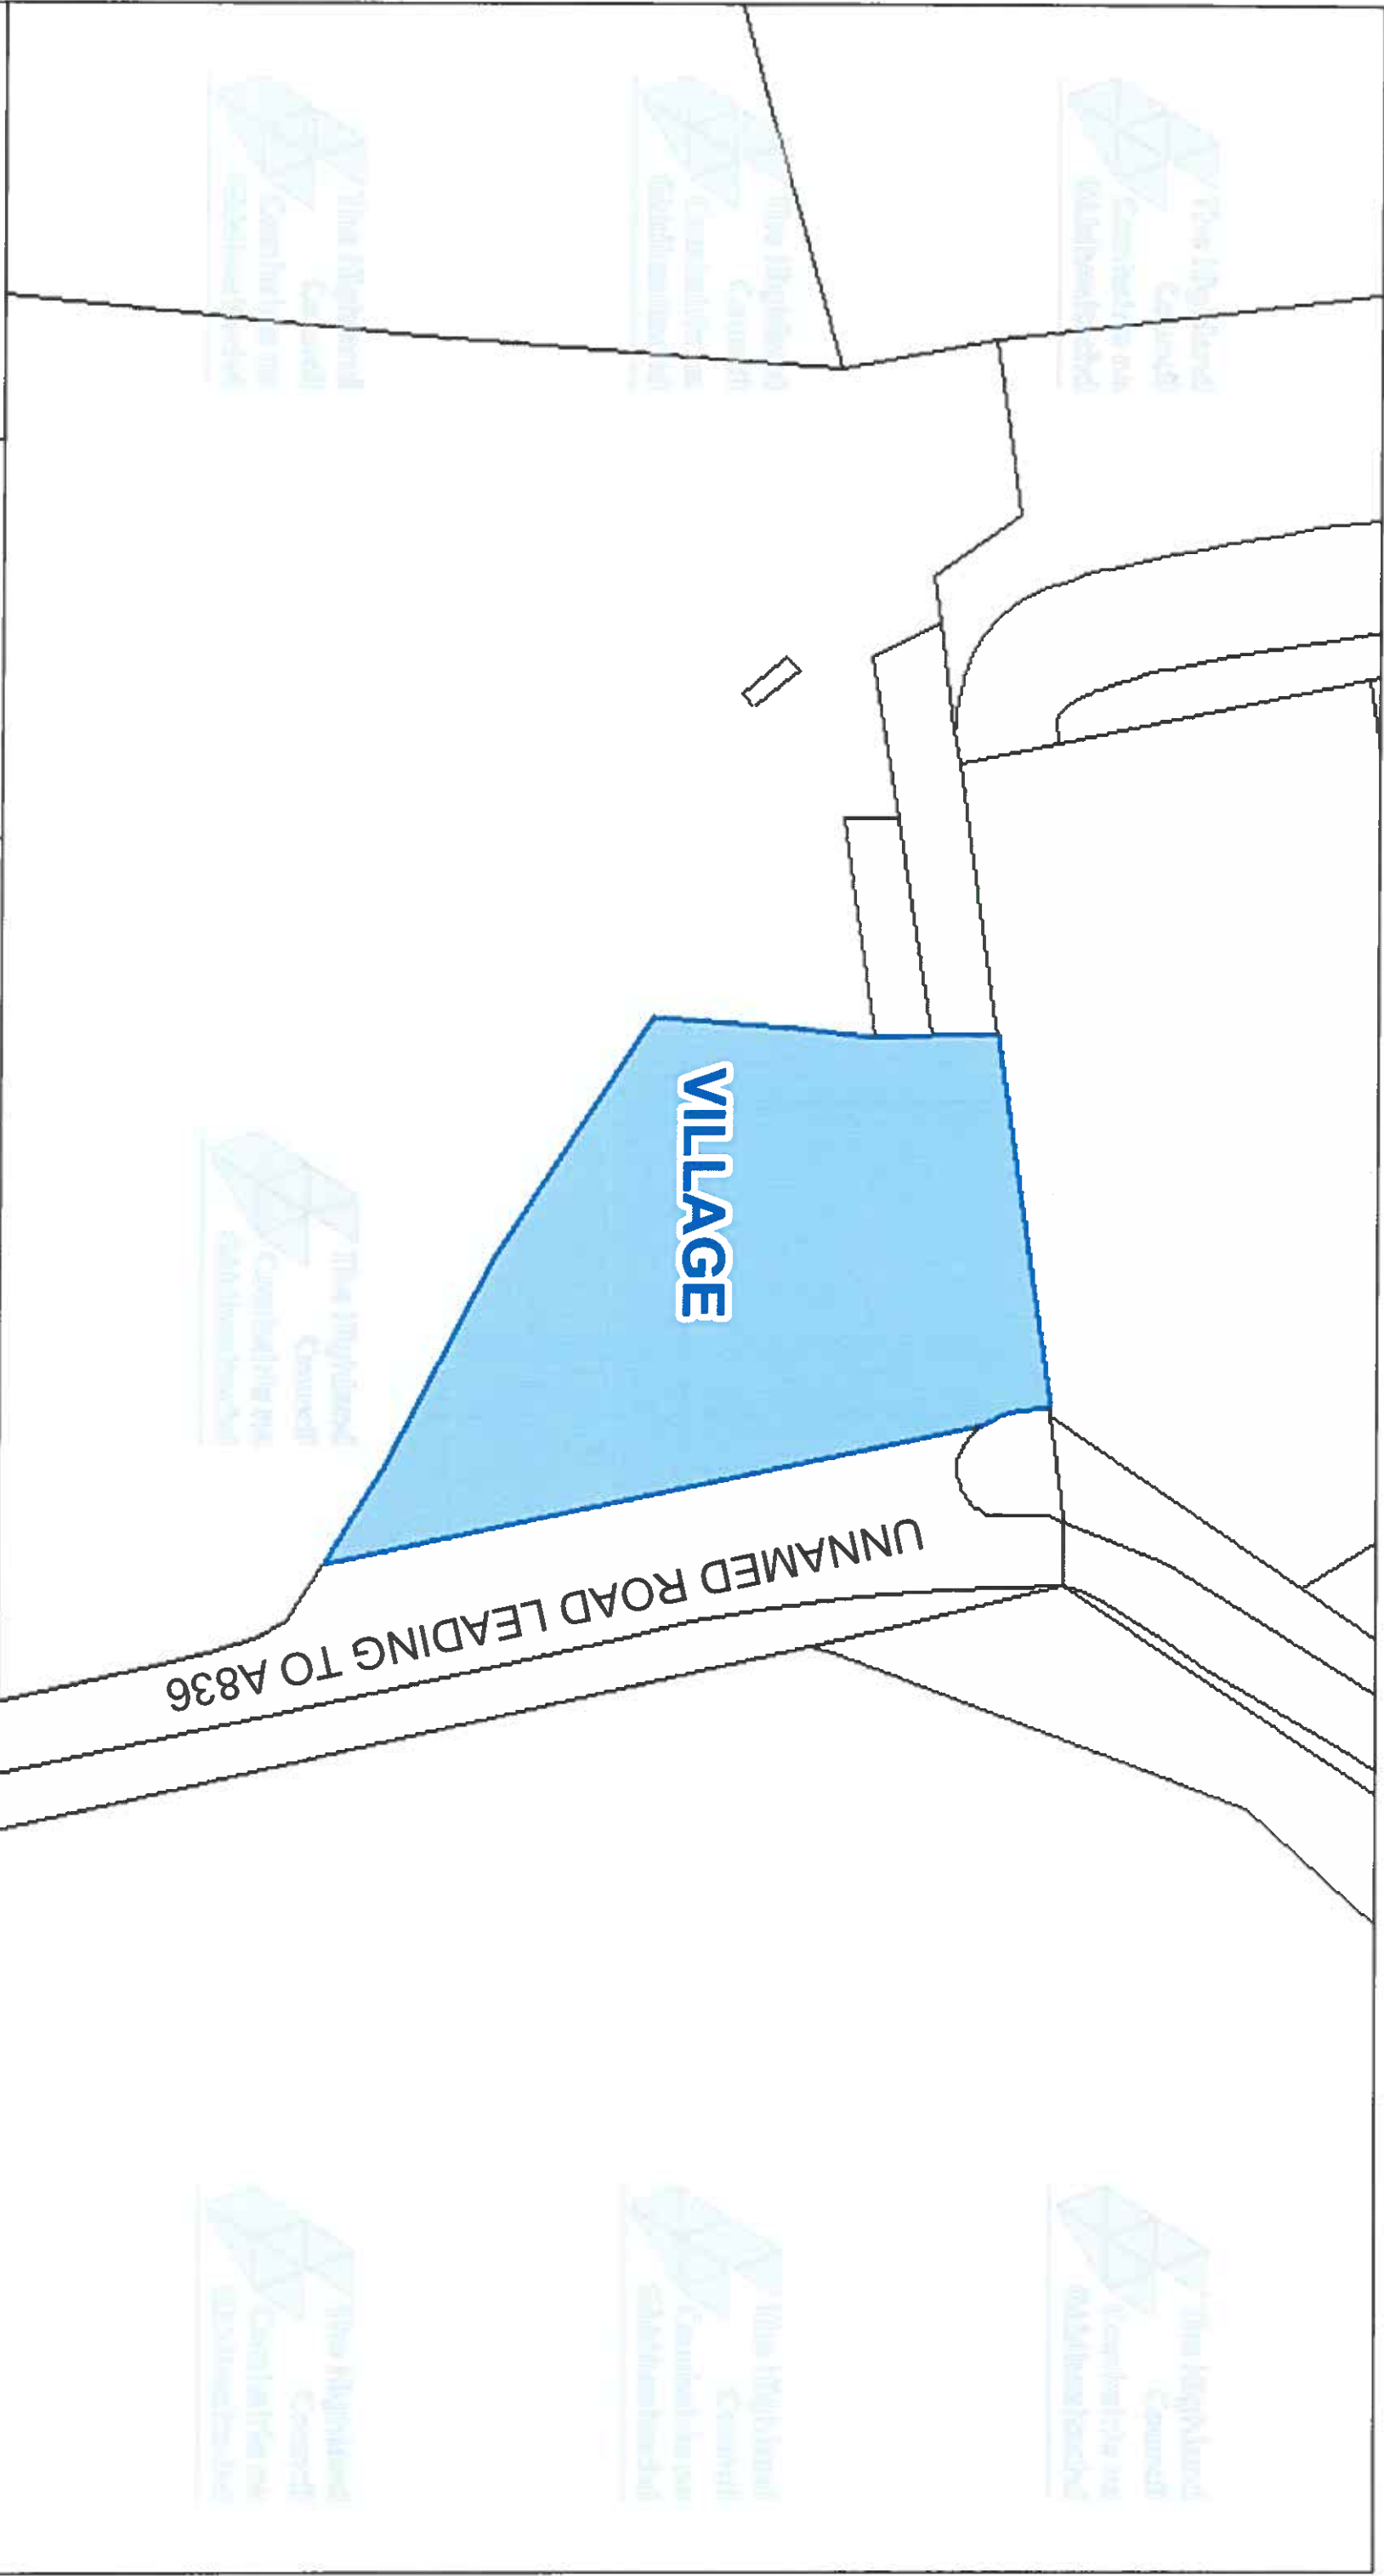

The Highland Council
Headquarters
Glenurquhart Rd
Inverness
IV35NX

© Crown copyright and database
rights 2025 Ordnance Survey ACO000849432

The extent of the restrictions are 282,663 to 968,564
metres eastwards and 282,760 to 968,616
westwards using the British National Grid (EPSG: 27700).



This is the Off-Street Plan
(CP0233) referred
In the foregoing

The Highland Council
(Off-Street Parking Places)
(Decriminalised Parking
Enforcement and Consolidation)
(Variation Five) Order 2026

Lauren
Proper Officer

DATE
05/10/2026


SCALE
Scale: 1:250

REFERENCE NUMBER
CP0233



CAR PARK NAME:

Tarbet Car Park, Tarbet

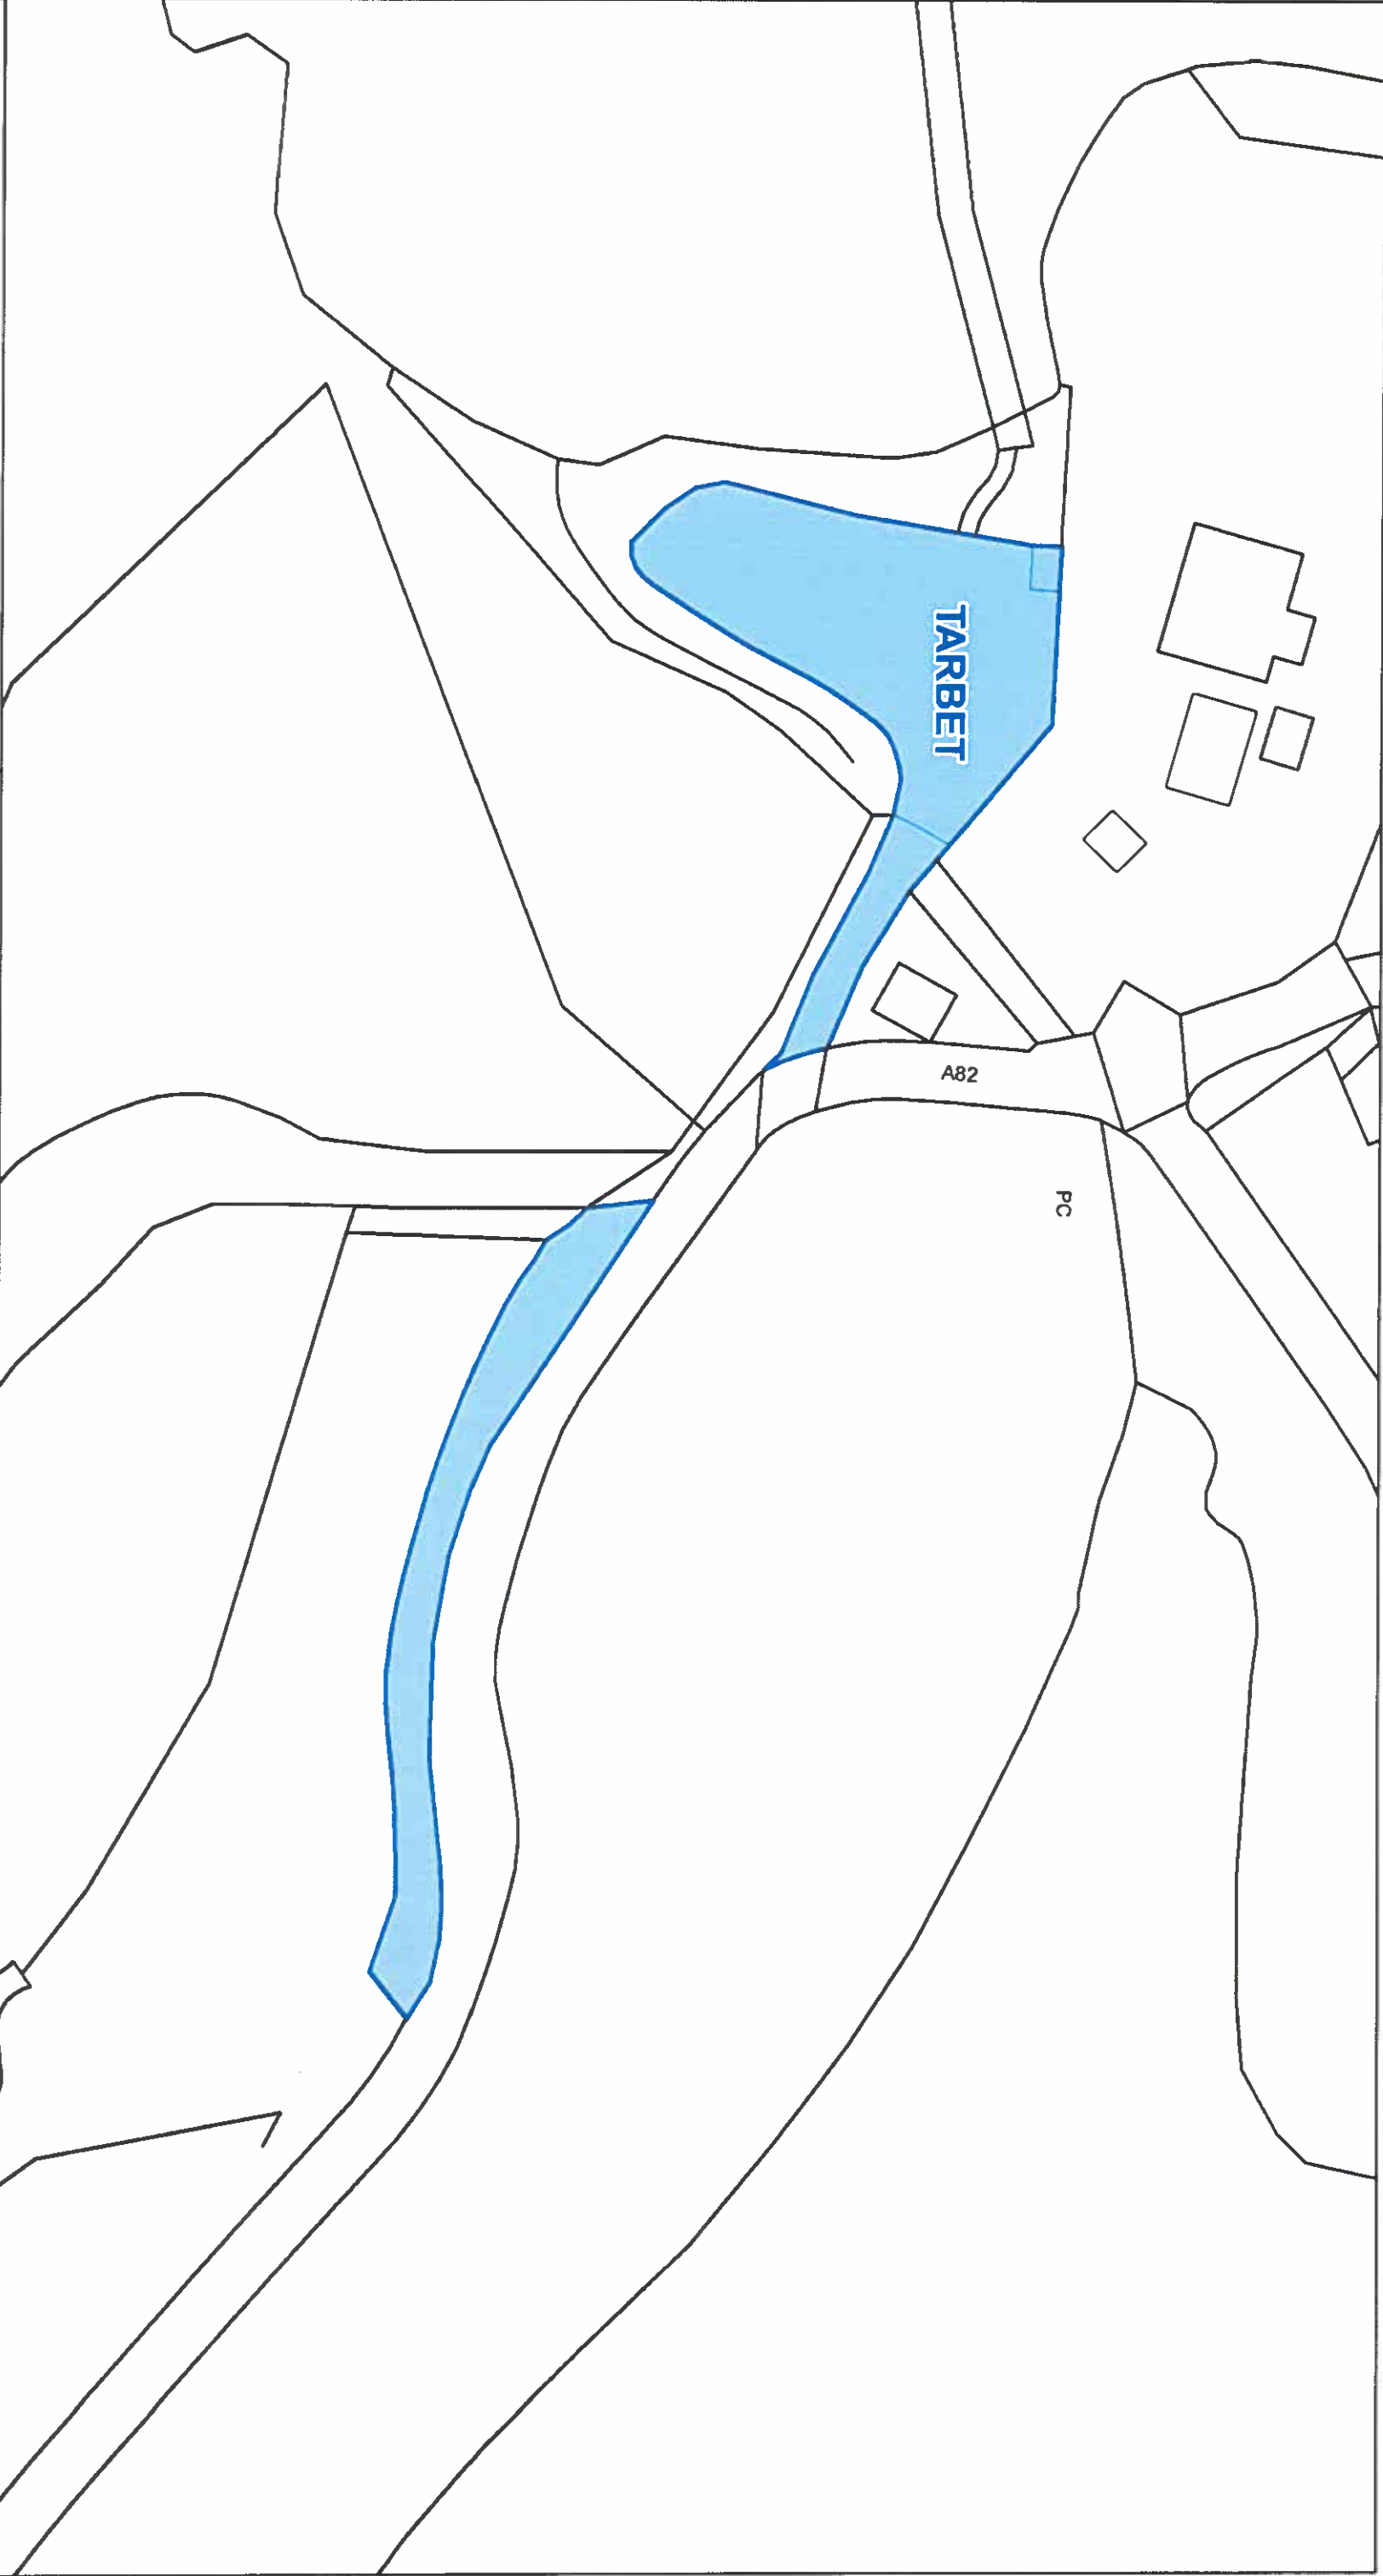

This is the Off-Street Plan
(CP0234) referred
in the foregoing

The Highland Council
(Off-Street Parking Places)
(Decriminalised Parking Enforcement
and Consolidation)
Variation Five) Order 2026

Lauren

Signed by Proper Officer

© Crown copyright and database
rights 2025 Ordnance Survey AC0000849432

The extent of the restrictions are 216.333 to 948.776 metres
eastwards and 216.548 to 948.883
westwards along the British National Grid (EPSG 27700)



The Highland Council
Headquarters
Glenurquhart Rd
Inverness
IV35NX

SCALE

1:550


DATE

05/10/2026

REFERENCE NUMBER

CP0234



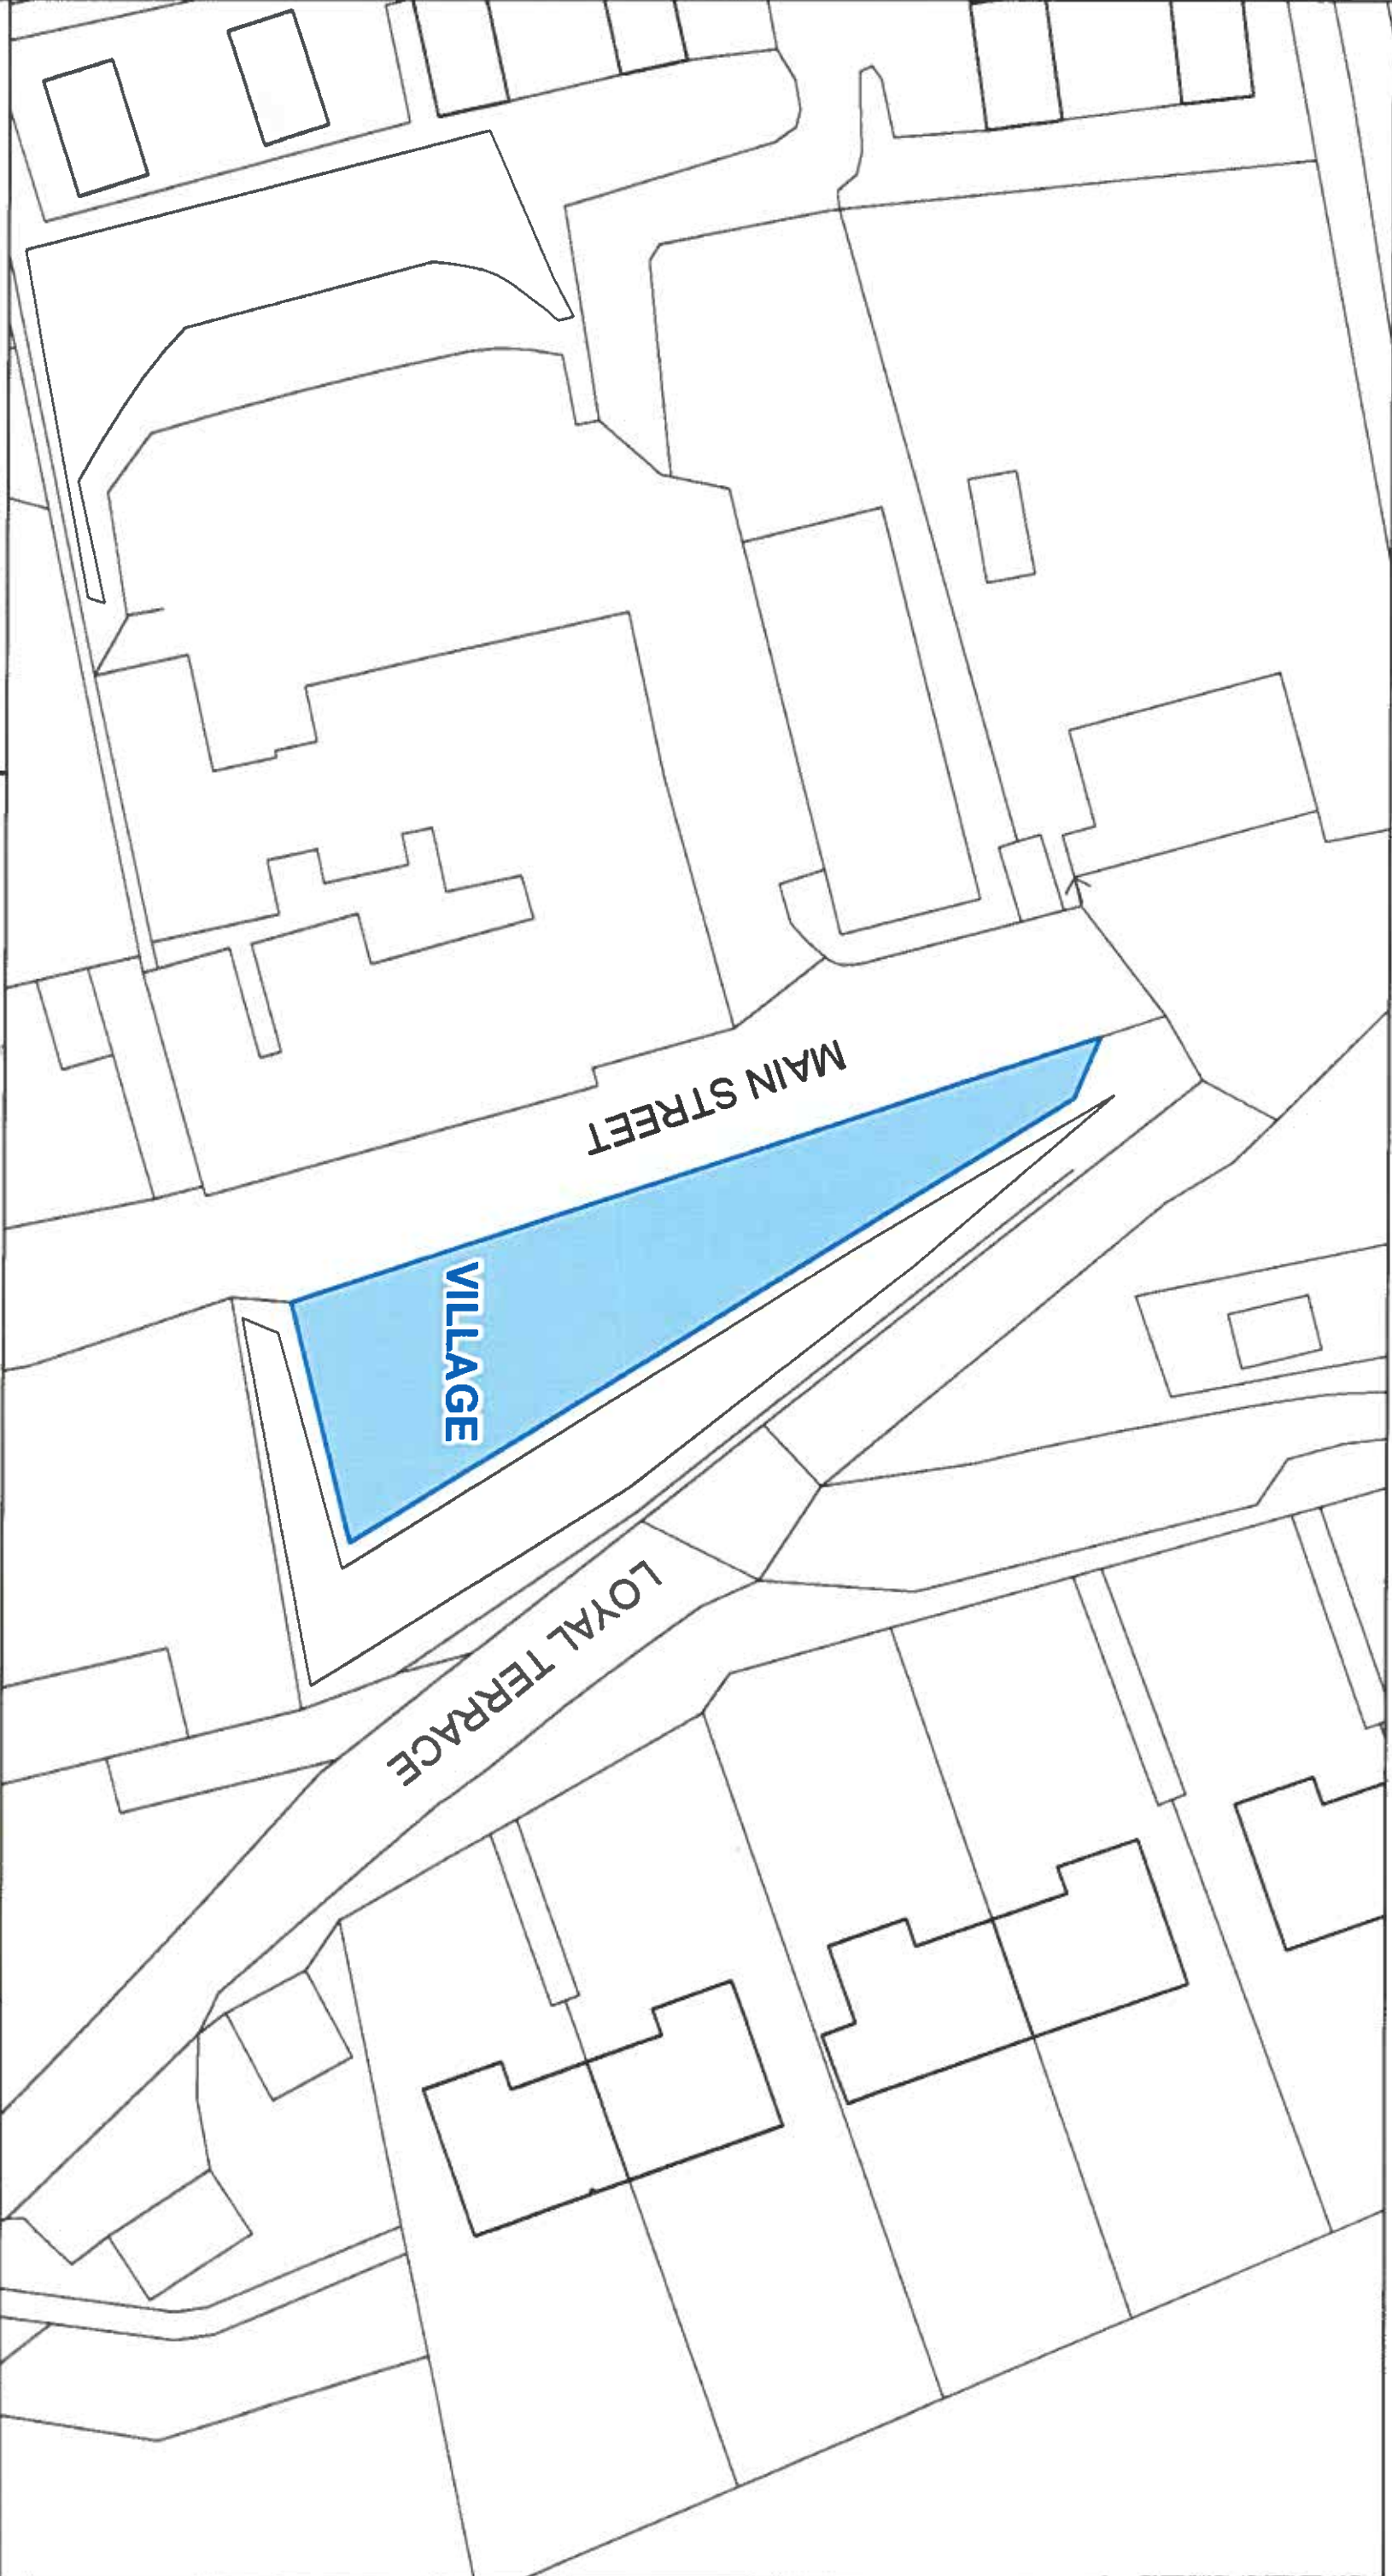

This is the Off-Street Plan
(CP0235) referred
in the foregoing

The Highland Council
(Off-Street Parking Places)
(Decriminalised Parking Enforcement
and Consolidation)
Variation Five) Order 2026

Lawrence
Signed by Proper Officer

© Crown copyright and database
rights 2025 Ordnance Survey AC000049432
The extent of the restrictions are 259 085 to 846 629 metres
eastwards and 259 214 to 846 703
westwards using the British National Grid (EPSG 27700)




The Highland Council
Headquarters
Glenurquhart Rd
Inverness
IV35NX

SCALE
1:350


DATE
05/10/2026

REFERENCE NUMBER
CP0235



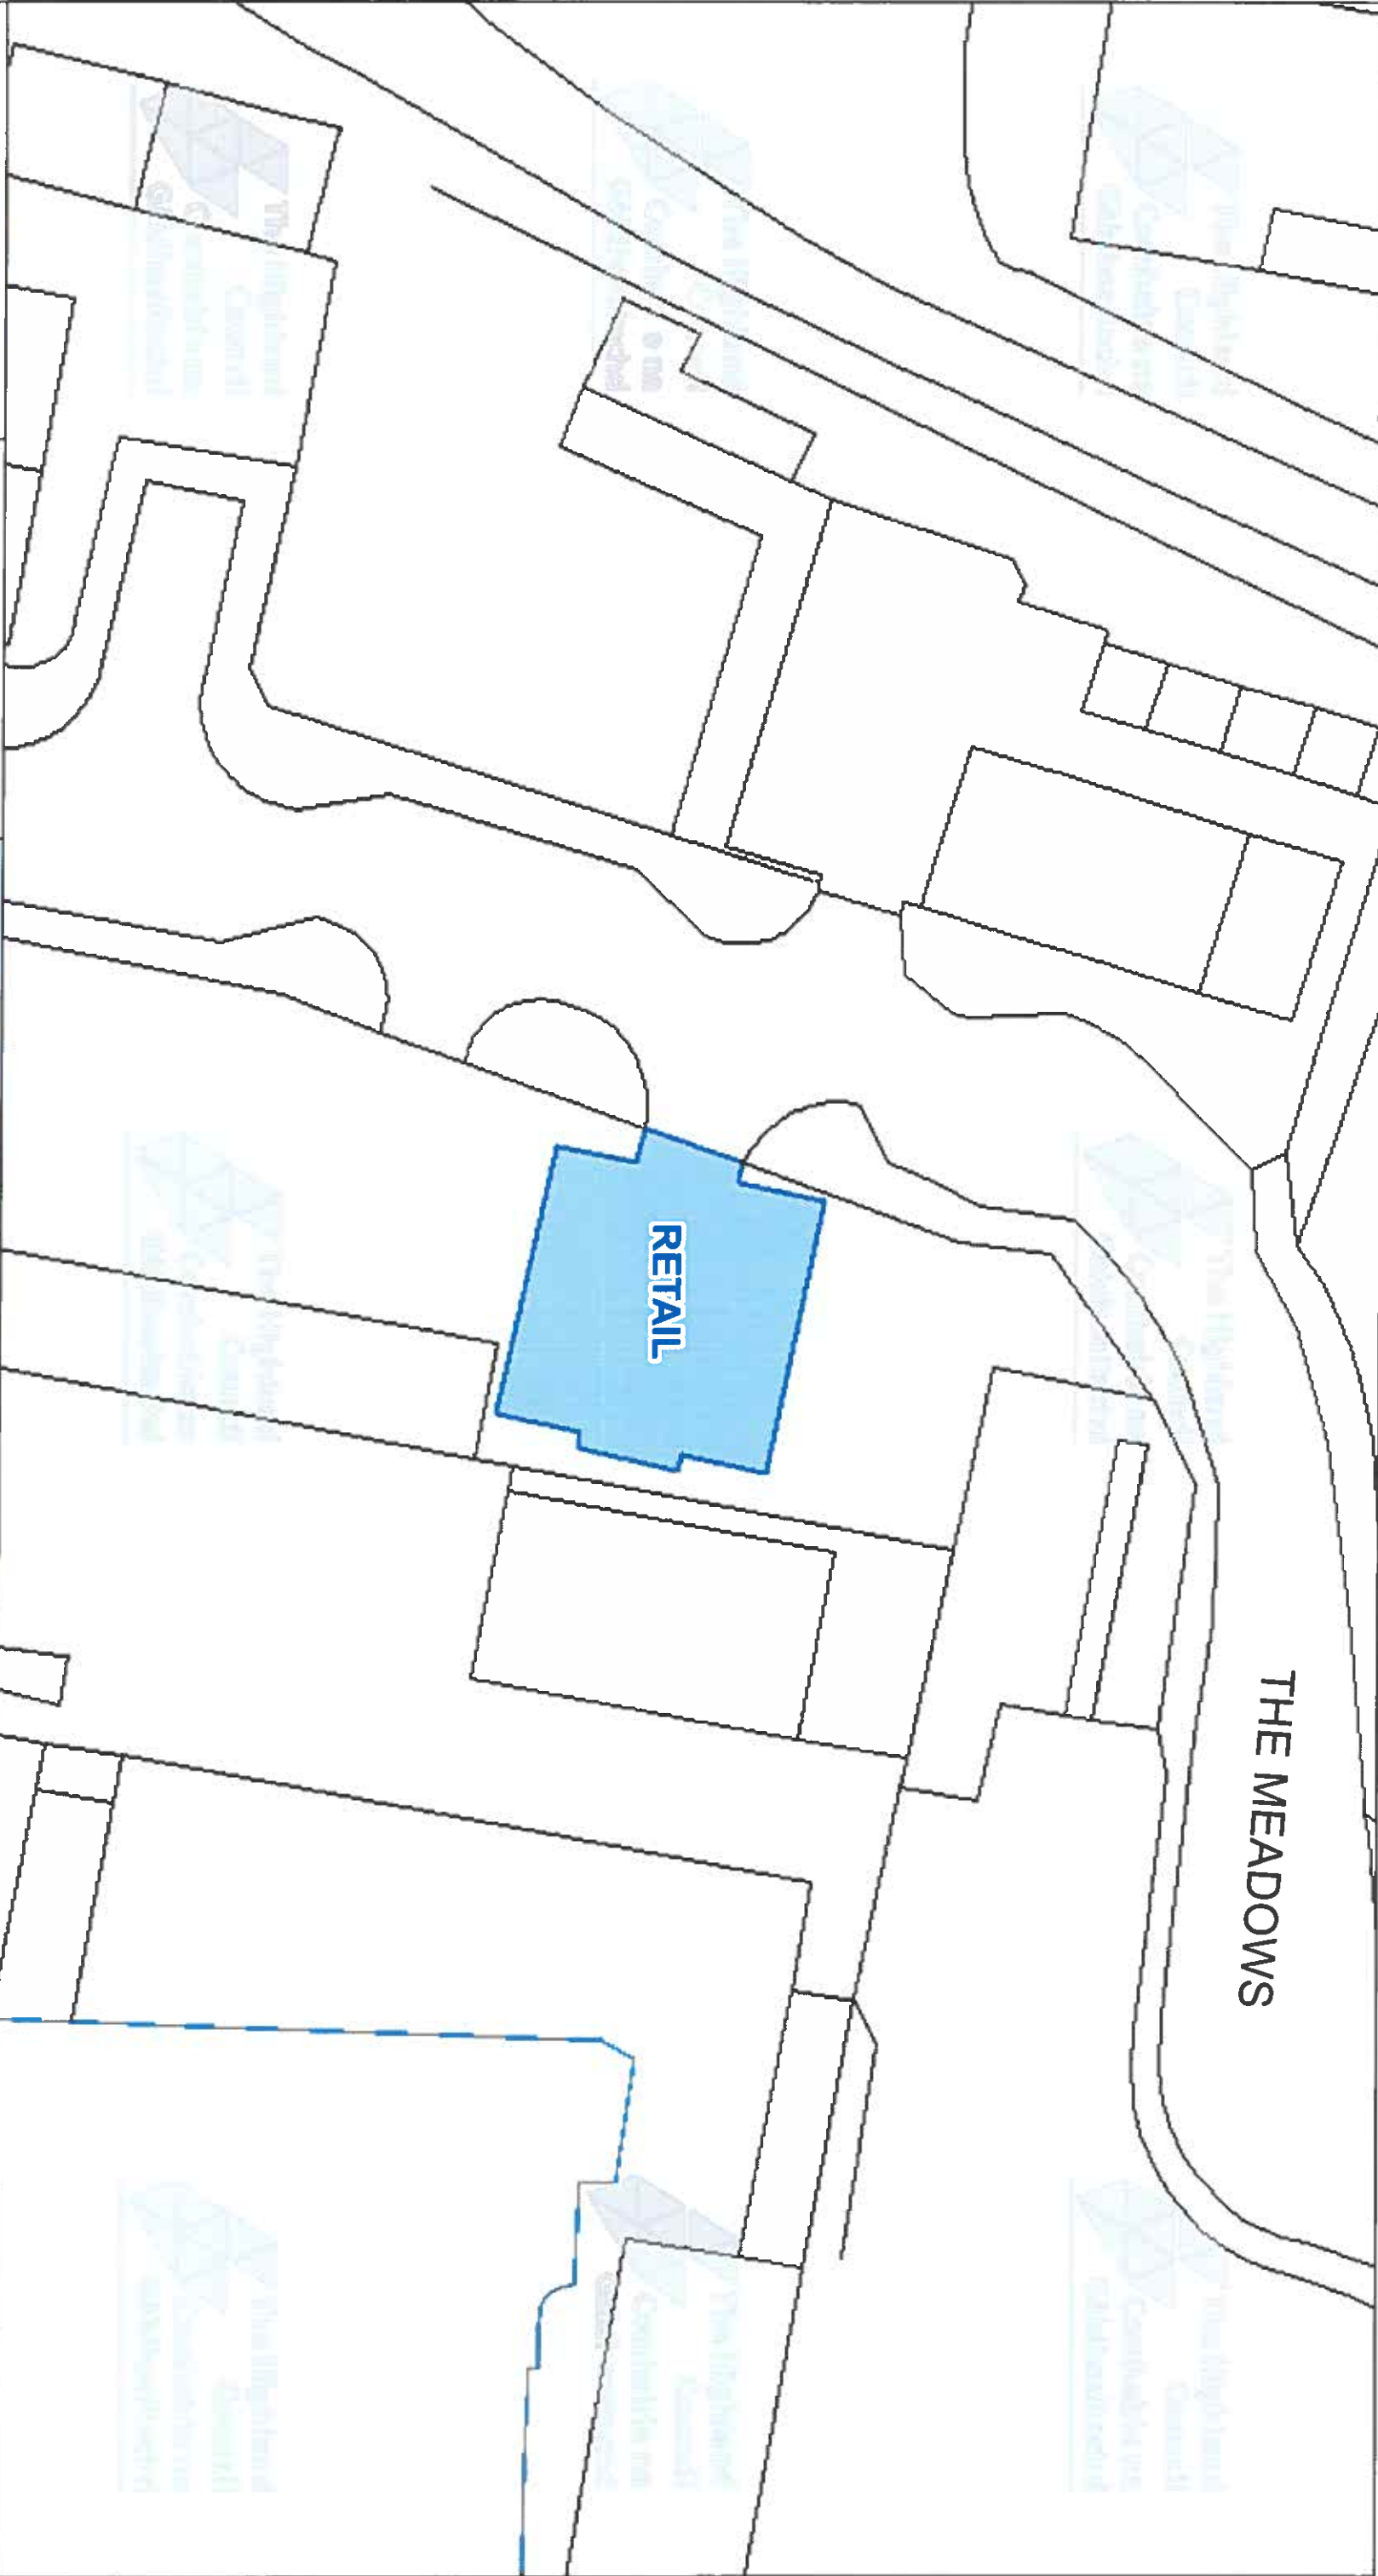

The Highland Council Comhairle na Gàidhealtachd The Highland Council Headquarters Glenurquhart Rd Inverness IV35NX © Crown copyright and database rights 2025 Ordnance Survey AC0000849432 The extent of the restrictions are 279,622 to 889,458 metres eastwards and 279,768 to 889,537 westwards using the British National Grid (EPSG 27700).					
This is the Off-Street Plan (CP0412) referred In the foregoing The Highland Council (Off-Street Parking Places) (Decriminalised Parking Enforcement and Consolidation) (Variation Five) Order 2026 Proper Officer				DATE 05/10/2026	
SCALE Scale: 1:375		REFERENCE NUMBER CP0412			

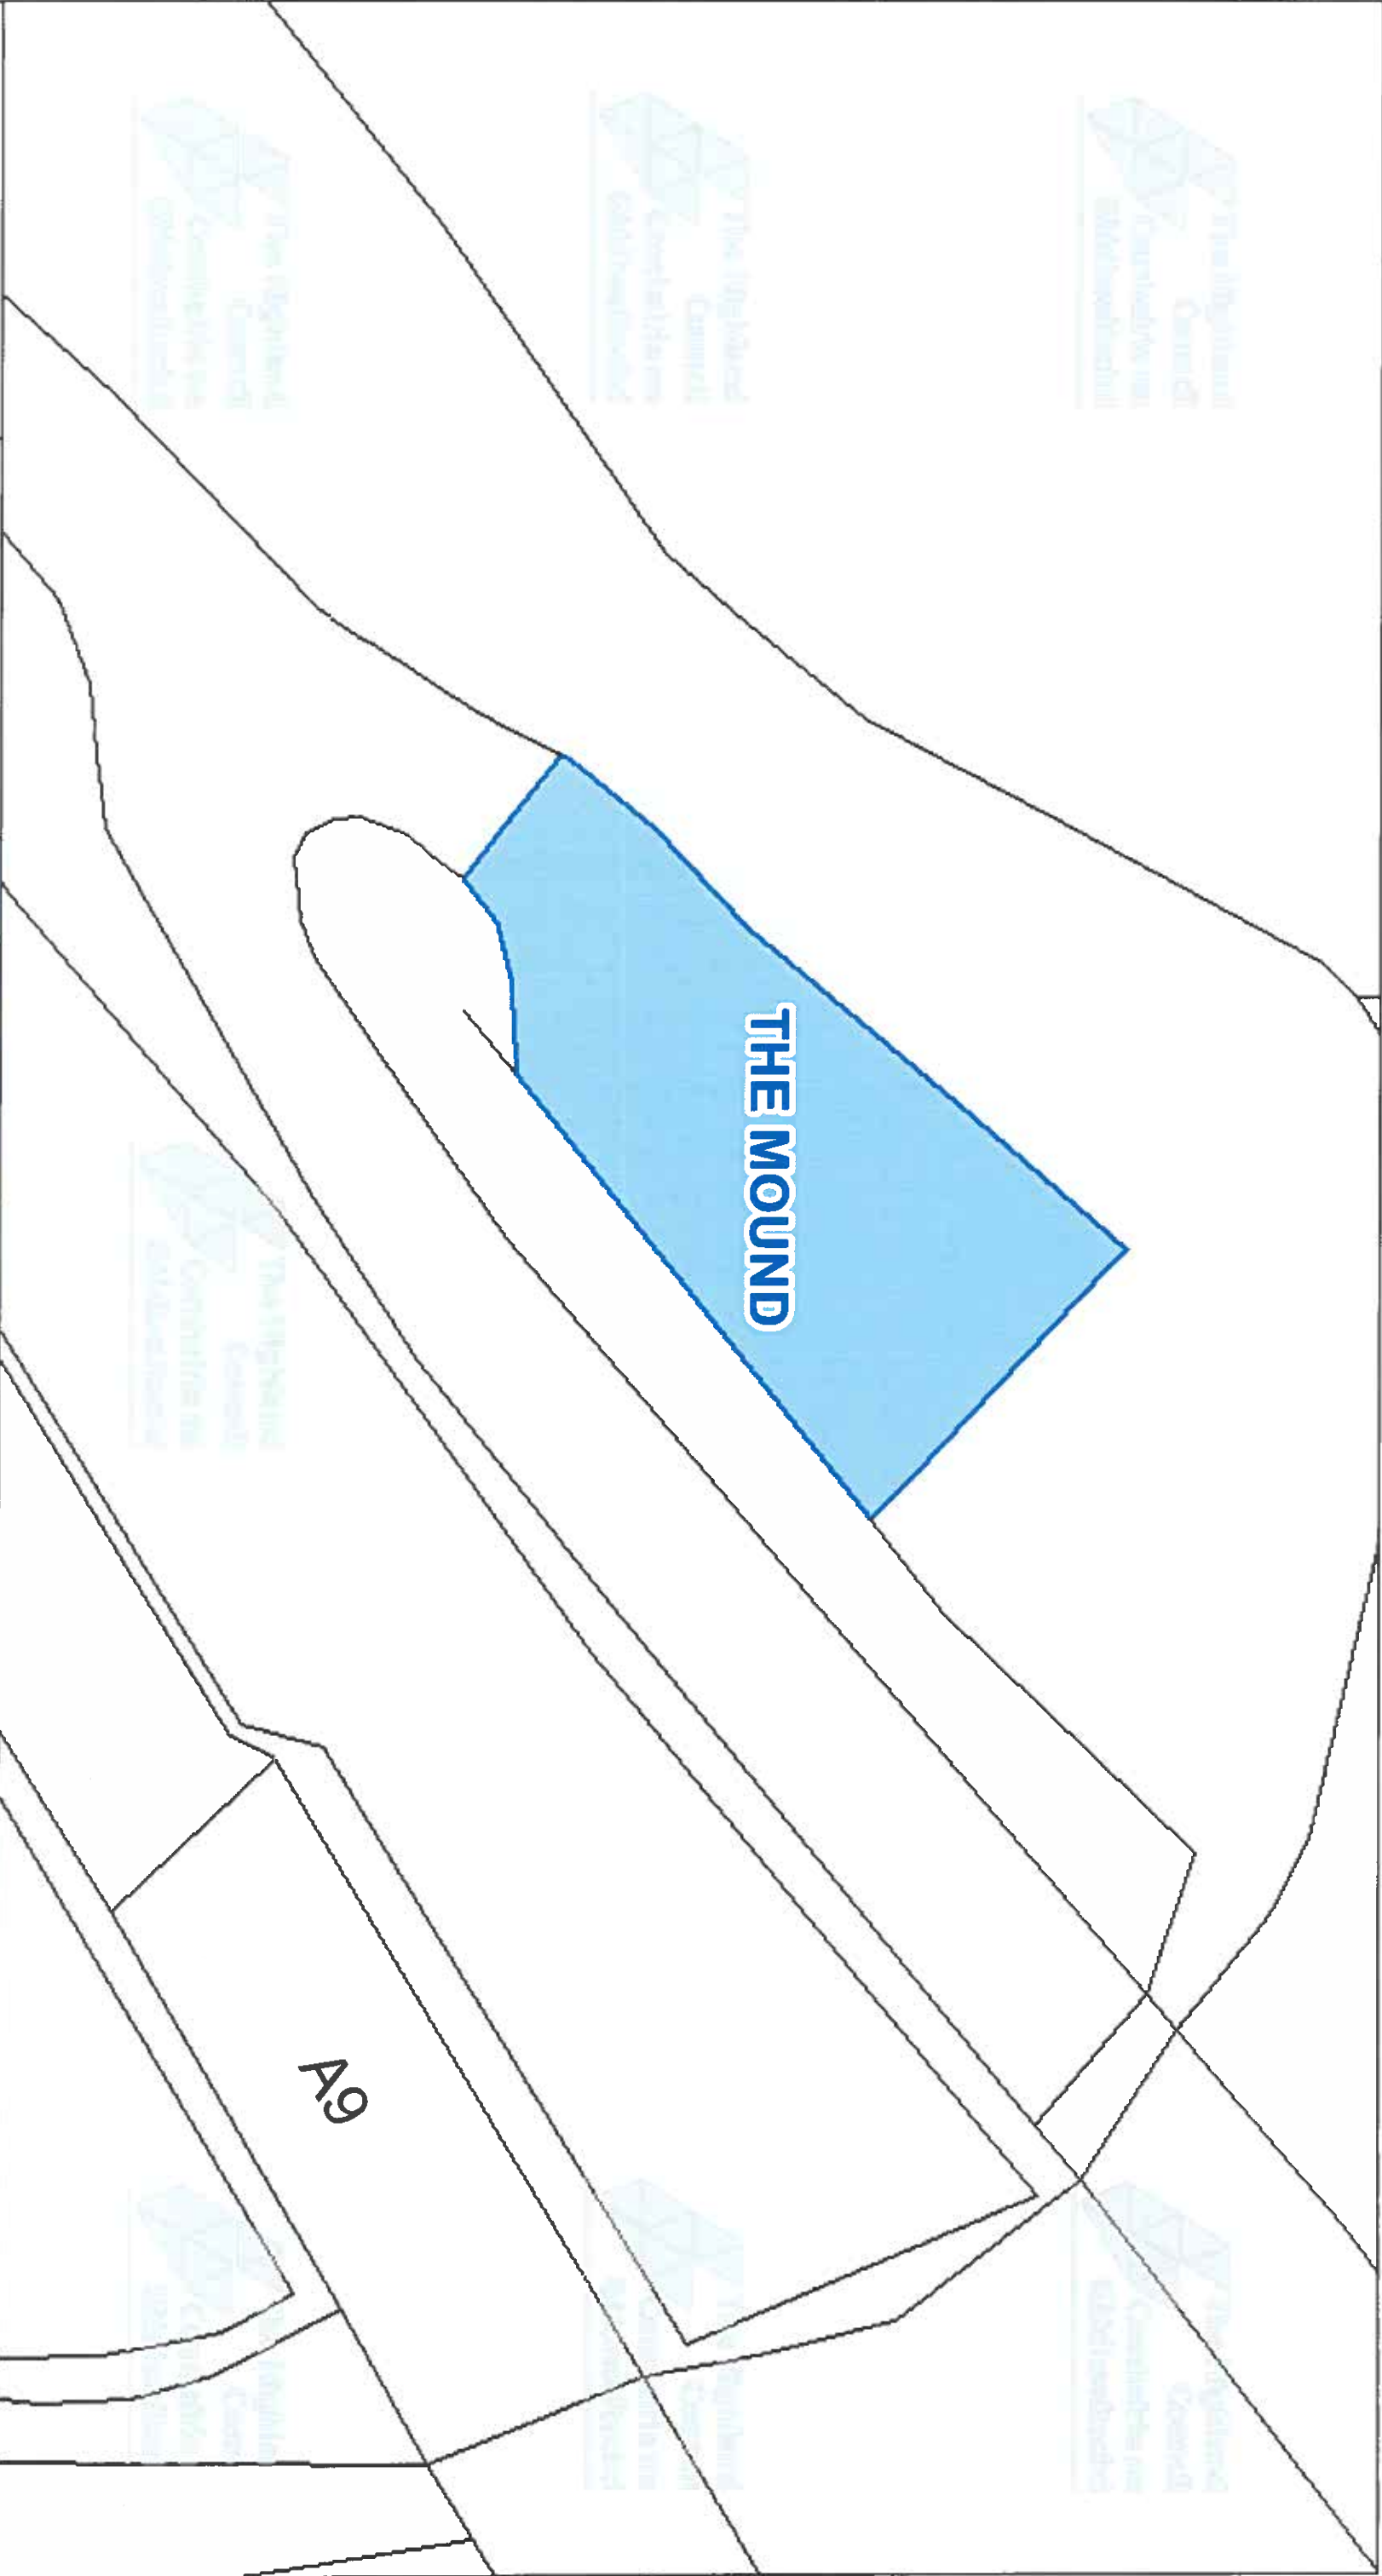

The Highland Council
Headquarters
Glenurquhart Rd
Inverness
IV35NX

© Crown copyright and database
rights 2025 Ordnance Survey AC0000849432

The extent of the restrictions are 277,446 to 898,159
metres eastwards and 277,553 to 898,215
westwards using the British National Grid (EPSG:27700)



This is the Off-Street Plan
(CP0414) referred
in the foregoing

The Highland Council
(Off-Street Parking Places)
(Decriminalised Parking
Enforcement and Consolidation)
(Variation Five) Order 2026


Rannoch
Proper Officer

DATE
05/10/2026

SCALE
Scale: 1:275

REFERENCE NUMBER
CP0414



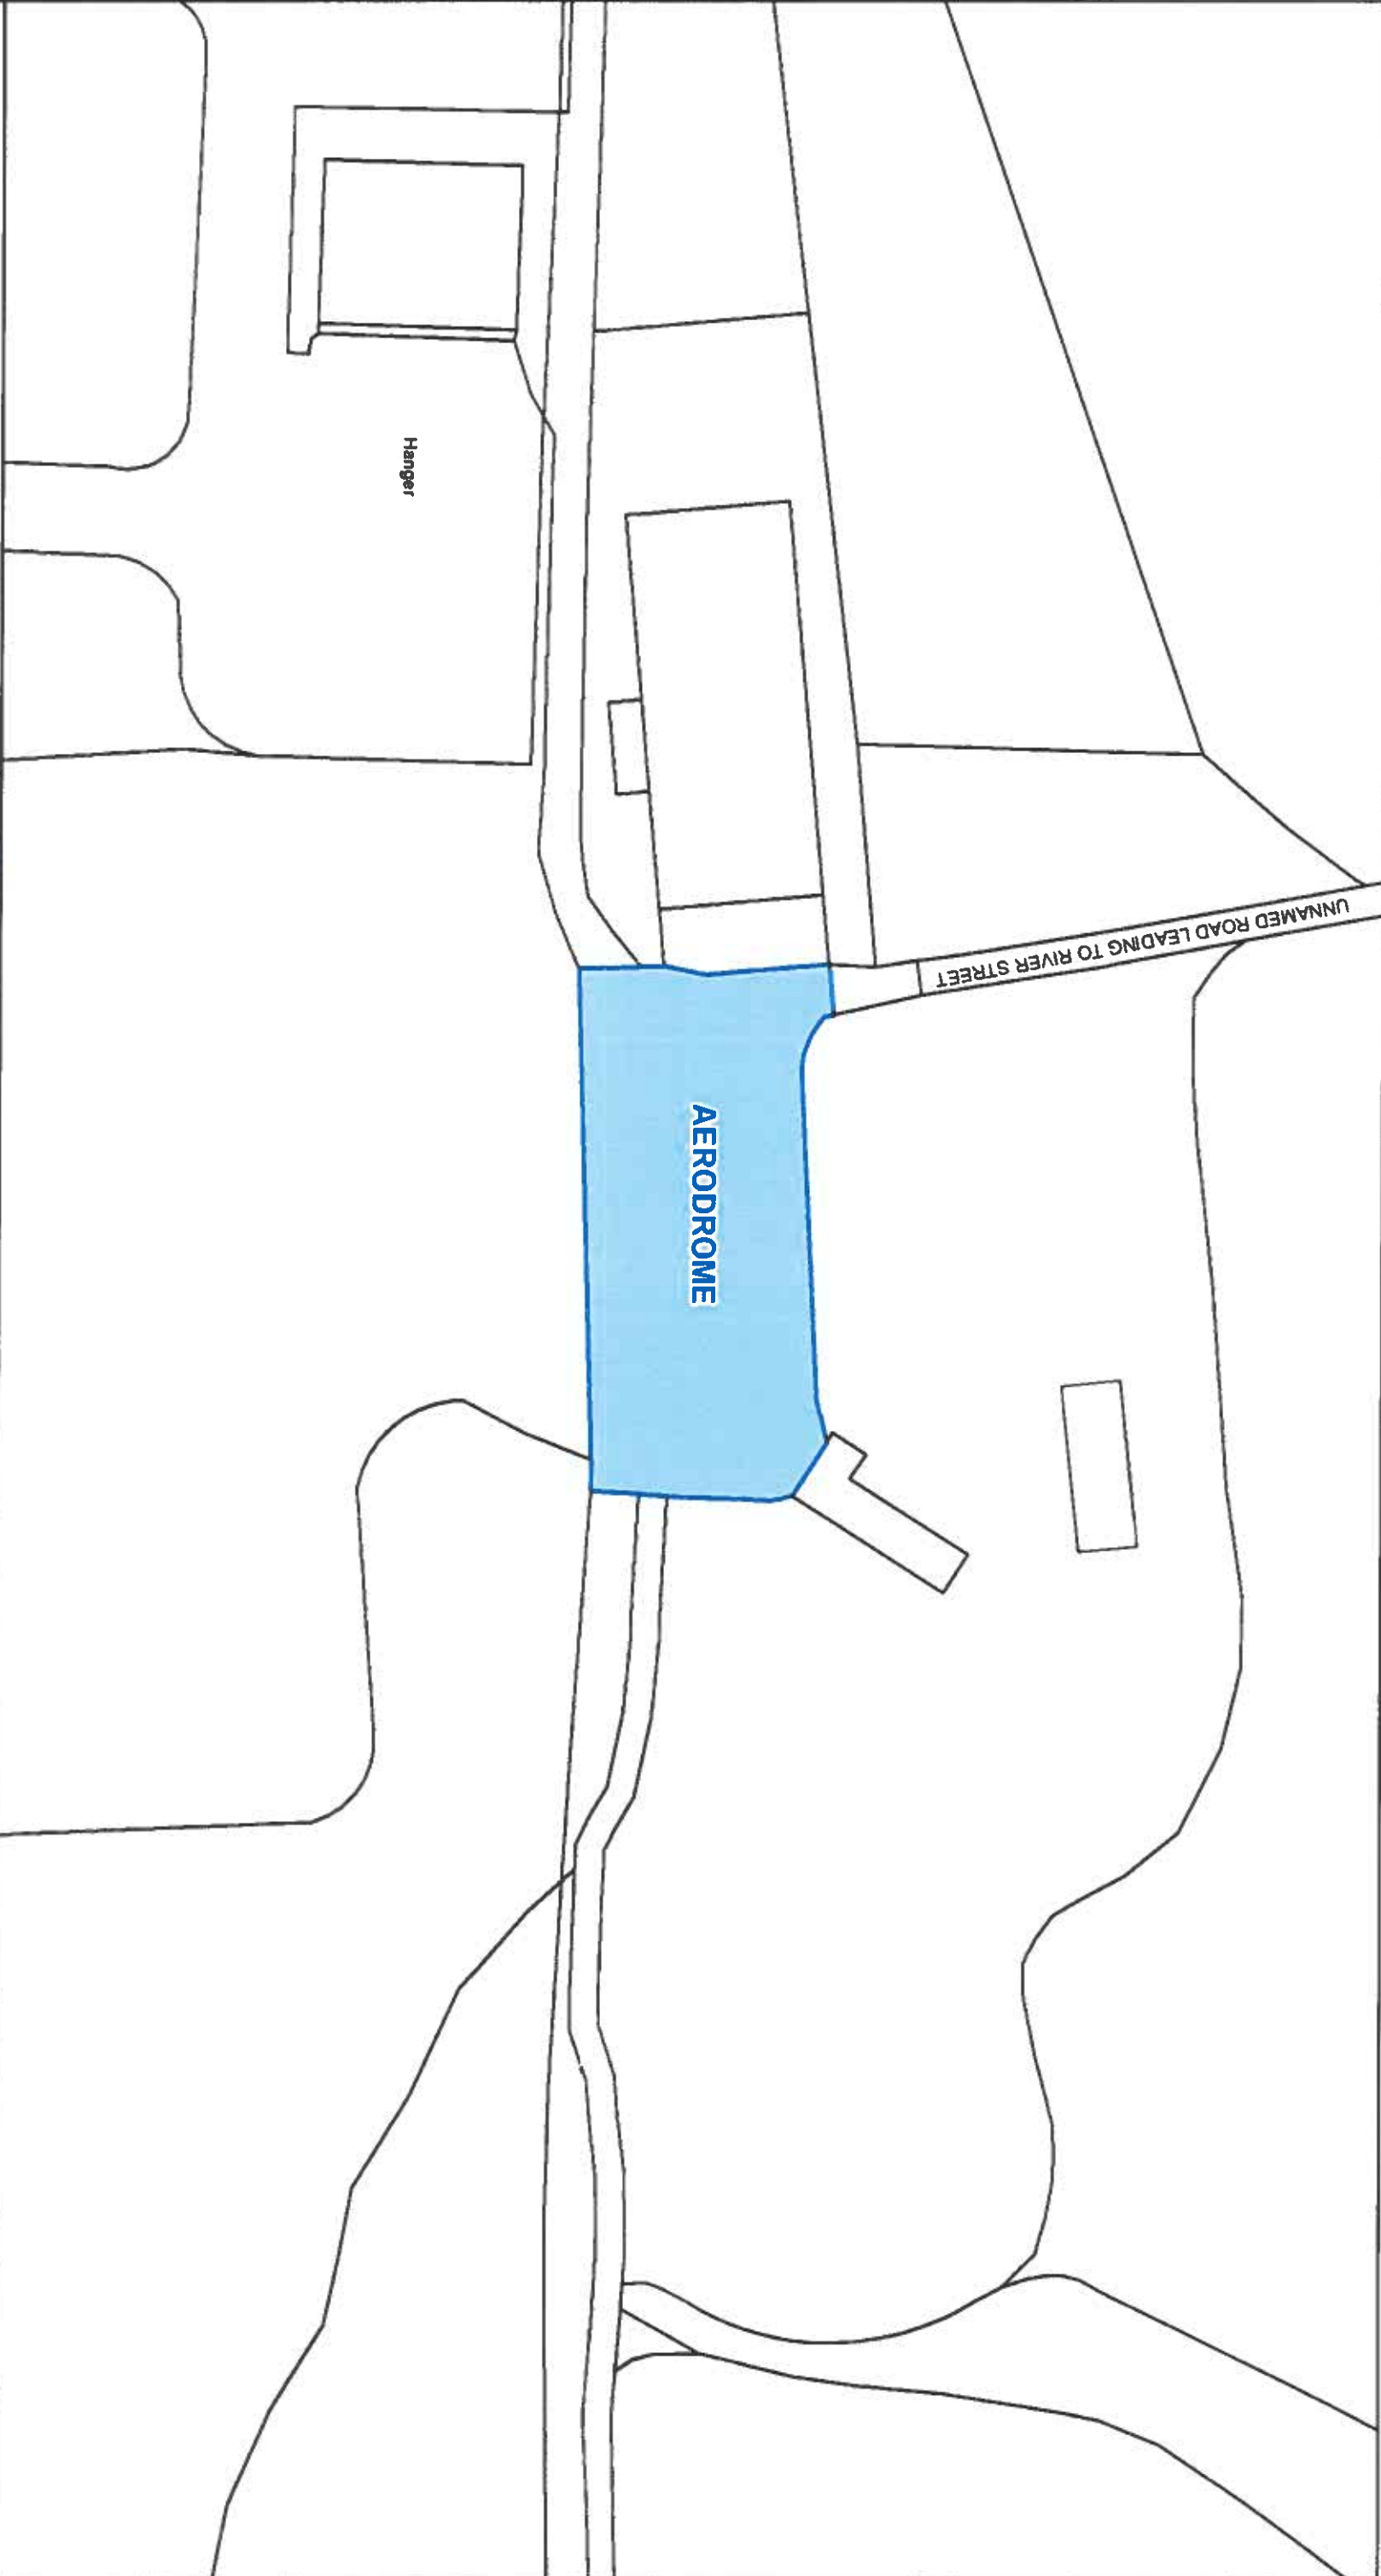

This is the Off-Street Plan
(CP0415) referred
in the foregoing

The Highland Council
(Off-Street Parking Places)
(Decriminalised Parking Enforcement
and Consolidation)
(Variation Five) Order 2026

Pauline
Signed by Proper Officer

© Crown copyright and database
rights 2025 Ordnance Survey ACD000049432
The extent of the restrictions are 280,021 to 888,458 metres
eastwards and 280,257 to 888,563
westwards using the British National Grid (EPSG:27700)



The Highland Council
Headquarters
Glenurquhart Rd
Inverness
IV35NX

SCALE
1:600

DATE


05/10/2026

REFERENCE NUMBER

CP0415



CAR PARK NAME: **Dornoch South Car Park, Dornoch**

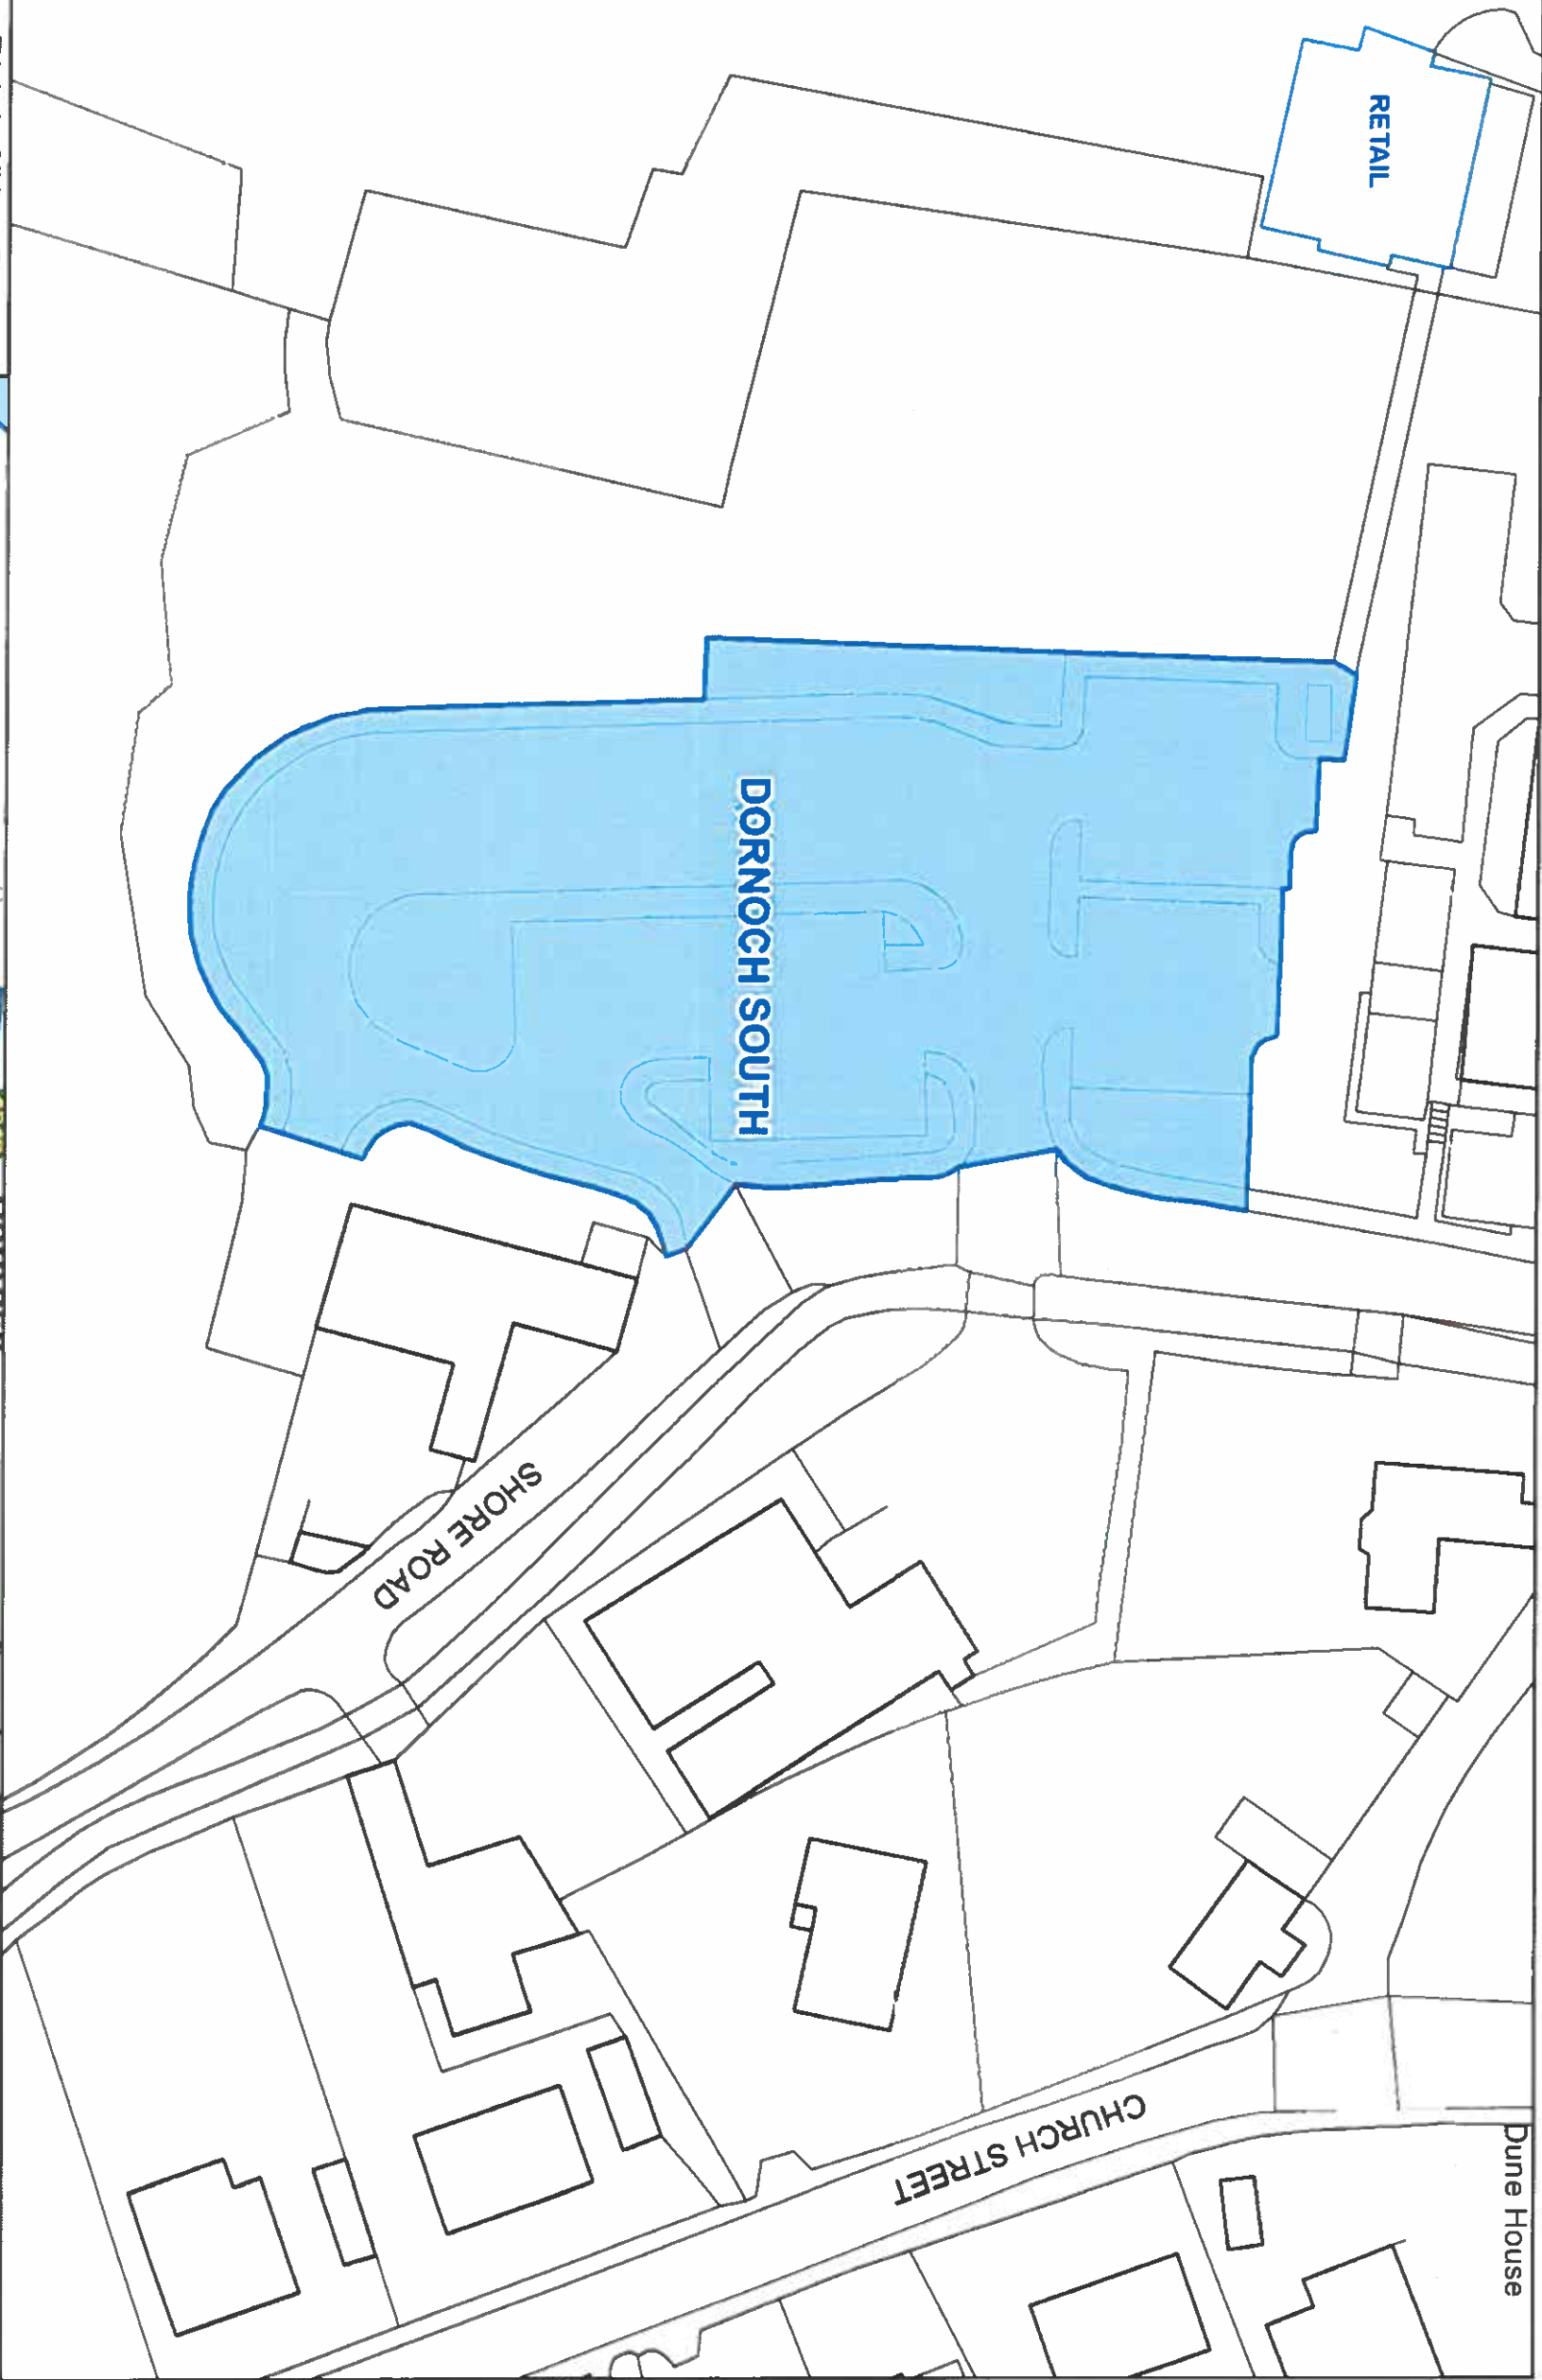

This is the Off-Street Plan
(CP0416) referred
in the foregoing

The Highland Council
(Off-Street Parking Places)
(Decriminalised Parking Enforcement
and Consolidation)
(Variation Five) Order 2026

Forwards
Signed by Proper Officer

© Crown copyright and database
rights 2025 Ordnance Survey AC0000849432
The extent of the restrictions are 279 848 to 889 382 metres
eastwards and 279 882 to 889 507
westwards using the British National Grid (EPSG 27700)



The Highland Council
Headquarters
Glenurquhart Rd
Inverness
IV35NX

SCALE

1:600


DATE

05/10/2026

REFERENCE NUMBER

CP0416



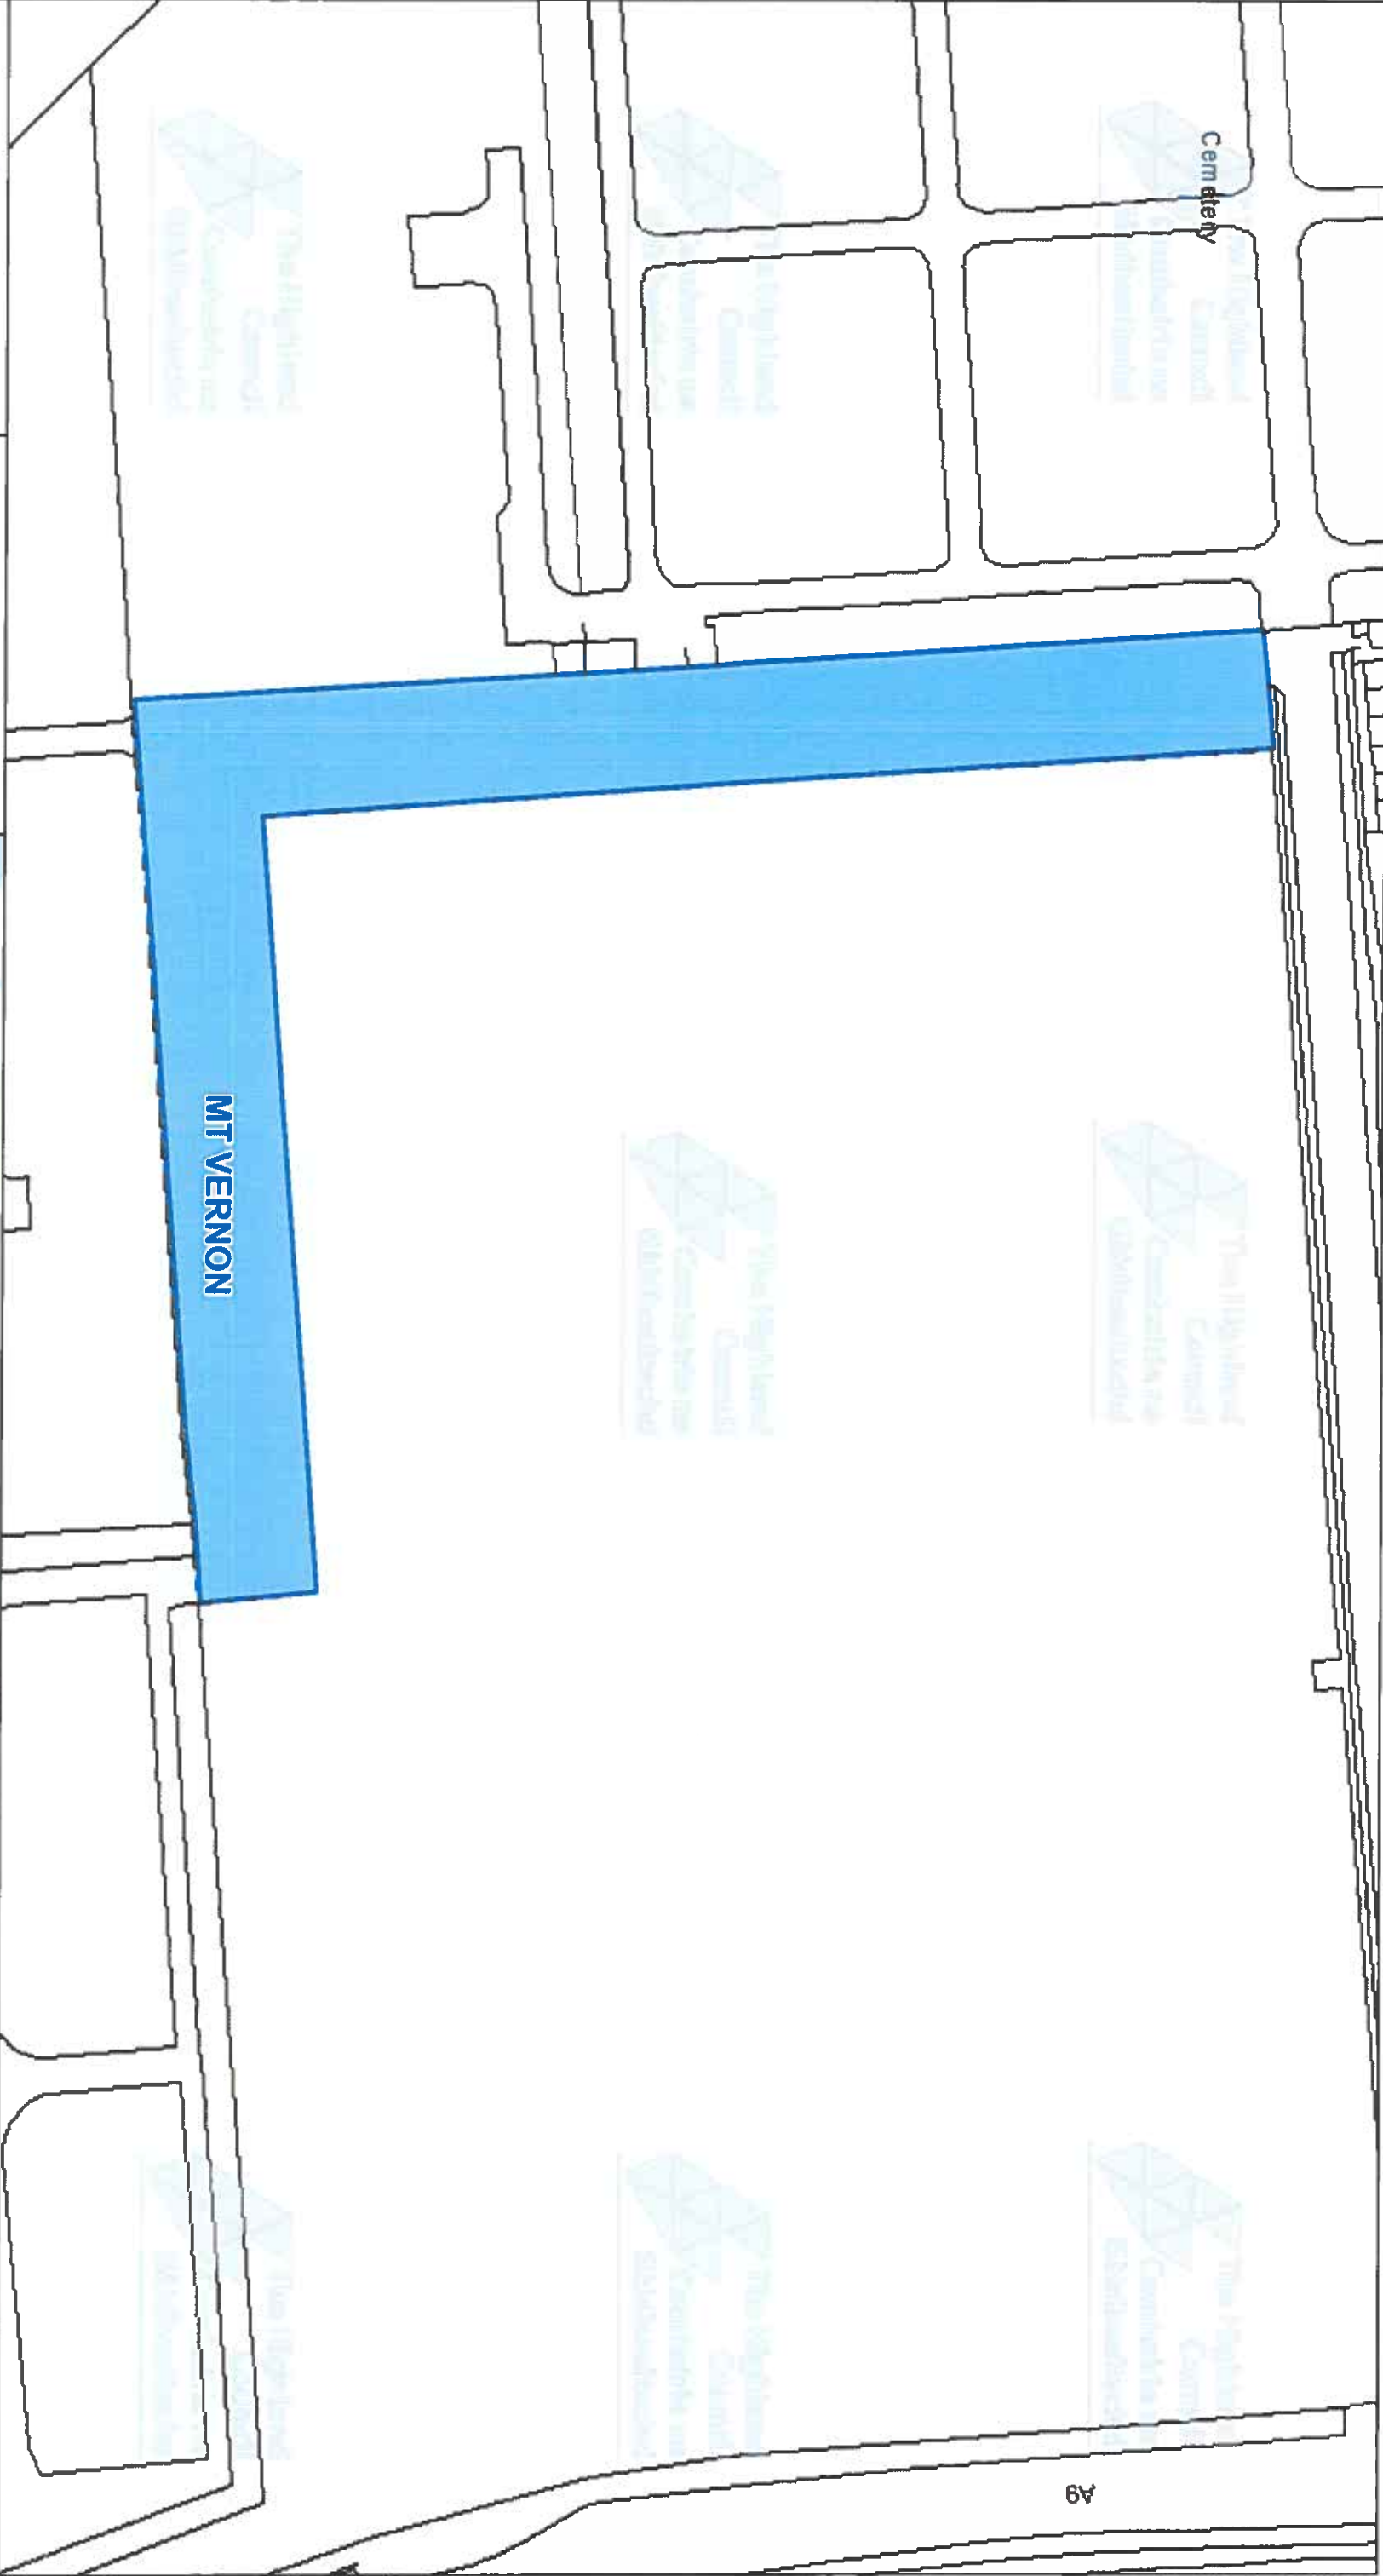

The Highland Council
Headquarters
Glenurquhart Rd
Inverness
IV35NX

© Crown copyright and database
rights 2025 Ordnance Survey ACD000849432
The extent of the restrictions are 311 341 to 311 341
metres eastwards and 311 599 to 967 270
westwards using the British National Grid (EPSG 27700)



This is the Off-Street Plan
(CCP0300) referred
In the foregoing

The Highland Council
(Off-Street Parking Places)
(Decriminalised Parking
Enforcement and Consolidation)
(Variation Five) Order 2026

Lauren Proper Officer

DATE
05/10/2026


SCALE
Scale: 1:650

REFERENCE NUMBER
CCP0300




CAR PARK NAME:

Latheron, Latheron

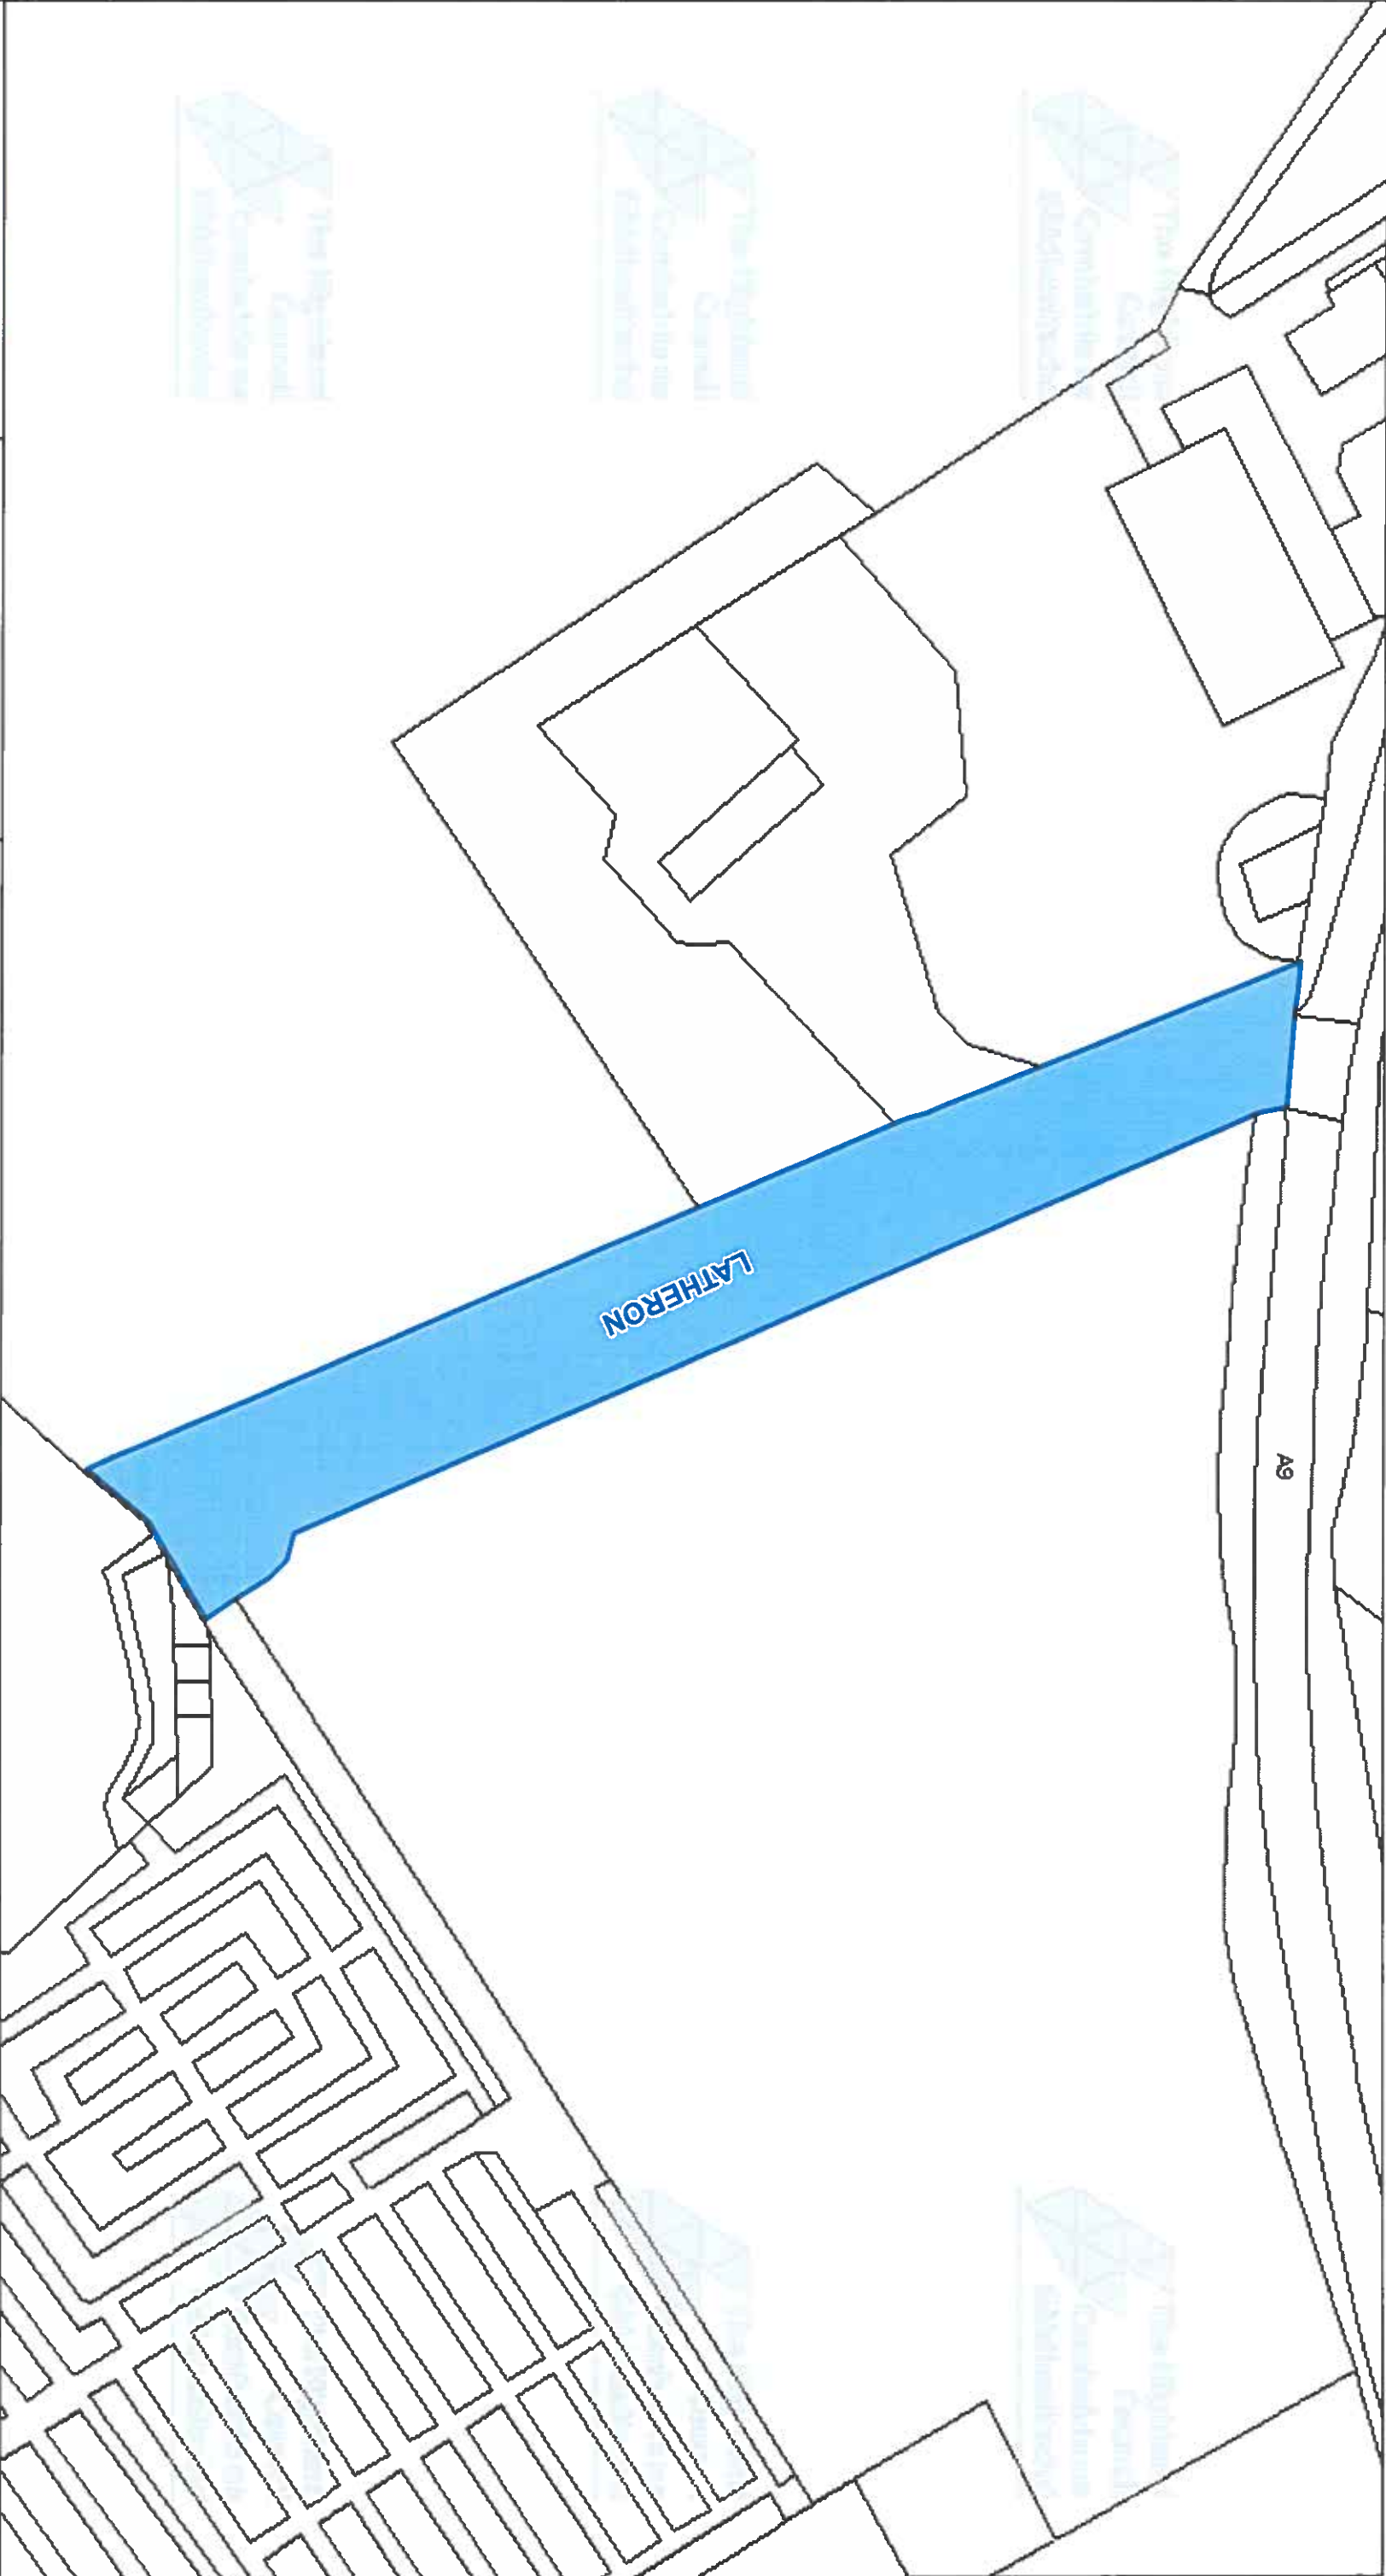

The Highland Council
Comhairle na Gàidhealtachd
Headquarters
Glenurquhart Rd
Inverness
IV35NX

© Crown copyright and database rights 2023 Ordnance Survey ACO000849432
The extent of the restrictions are 320.039 to 933.326 metres eastwards and 320.333 to 933.480 westwards using the British National Grid (EPSG 27700).

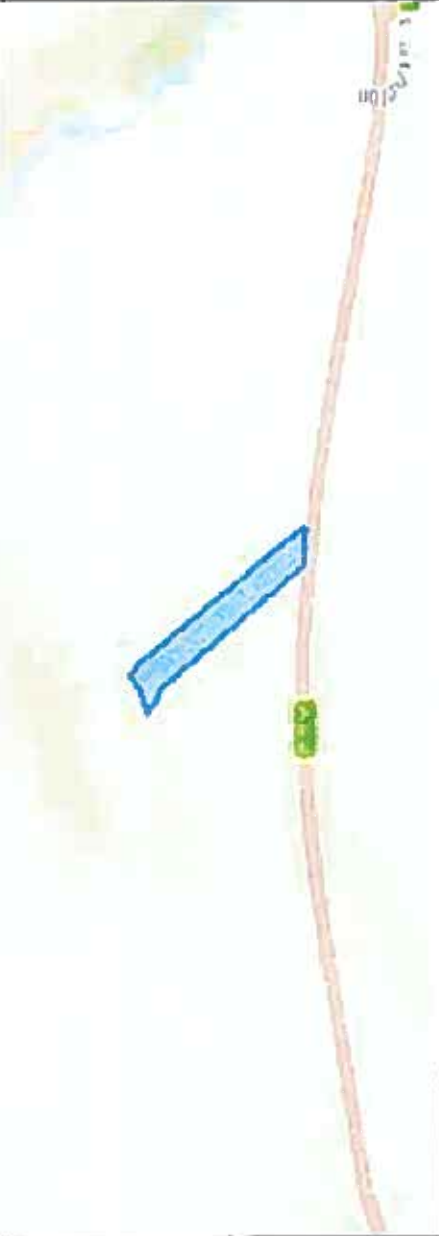

This is the Off-Street Plan
(CCP0301) referred
In the foregoing

The Highland Council
(Off-Street Parking Places)
(Decriminalised Parking
Enforcement and Consolidation)
(Variation Five) Order 2026

Raymond Proper Officer

DATE

05/10/2026

SCALE

Scale: 1:750

REFERENCE NUMBER

CCP0301





The Highland Council
Headquarters
Glenurquhart Rd
Inverness
IV35NX

© Crown copyright and database
rights 2025 Ordnance Survey ACO000849432
The extent of the restrictions are 318,710 to 967,204
metres eastwards and 318,821 to 967,267
westwards using the British National Grid (EPSG 27700).

This is the Off-Street Plan
(CCP0302) referred
In the foregoing

The Highland Council
(Off-Street Parking Places)
(Decriminalised Parking
Enforcement and Consolidation)
(Variation Five) Order 2026



Raewyn B.
Proper Officer


DATE
05/10/2026

SCALE
Scale: 1:300

REFERENCE NUMBER
CCP0302

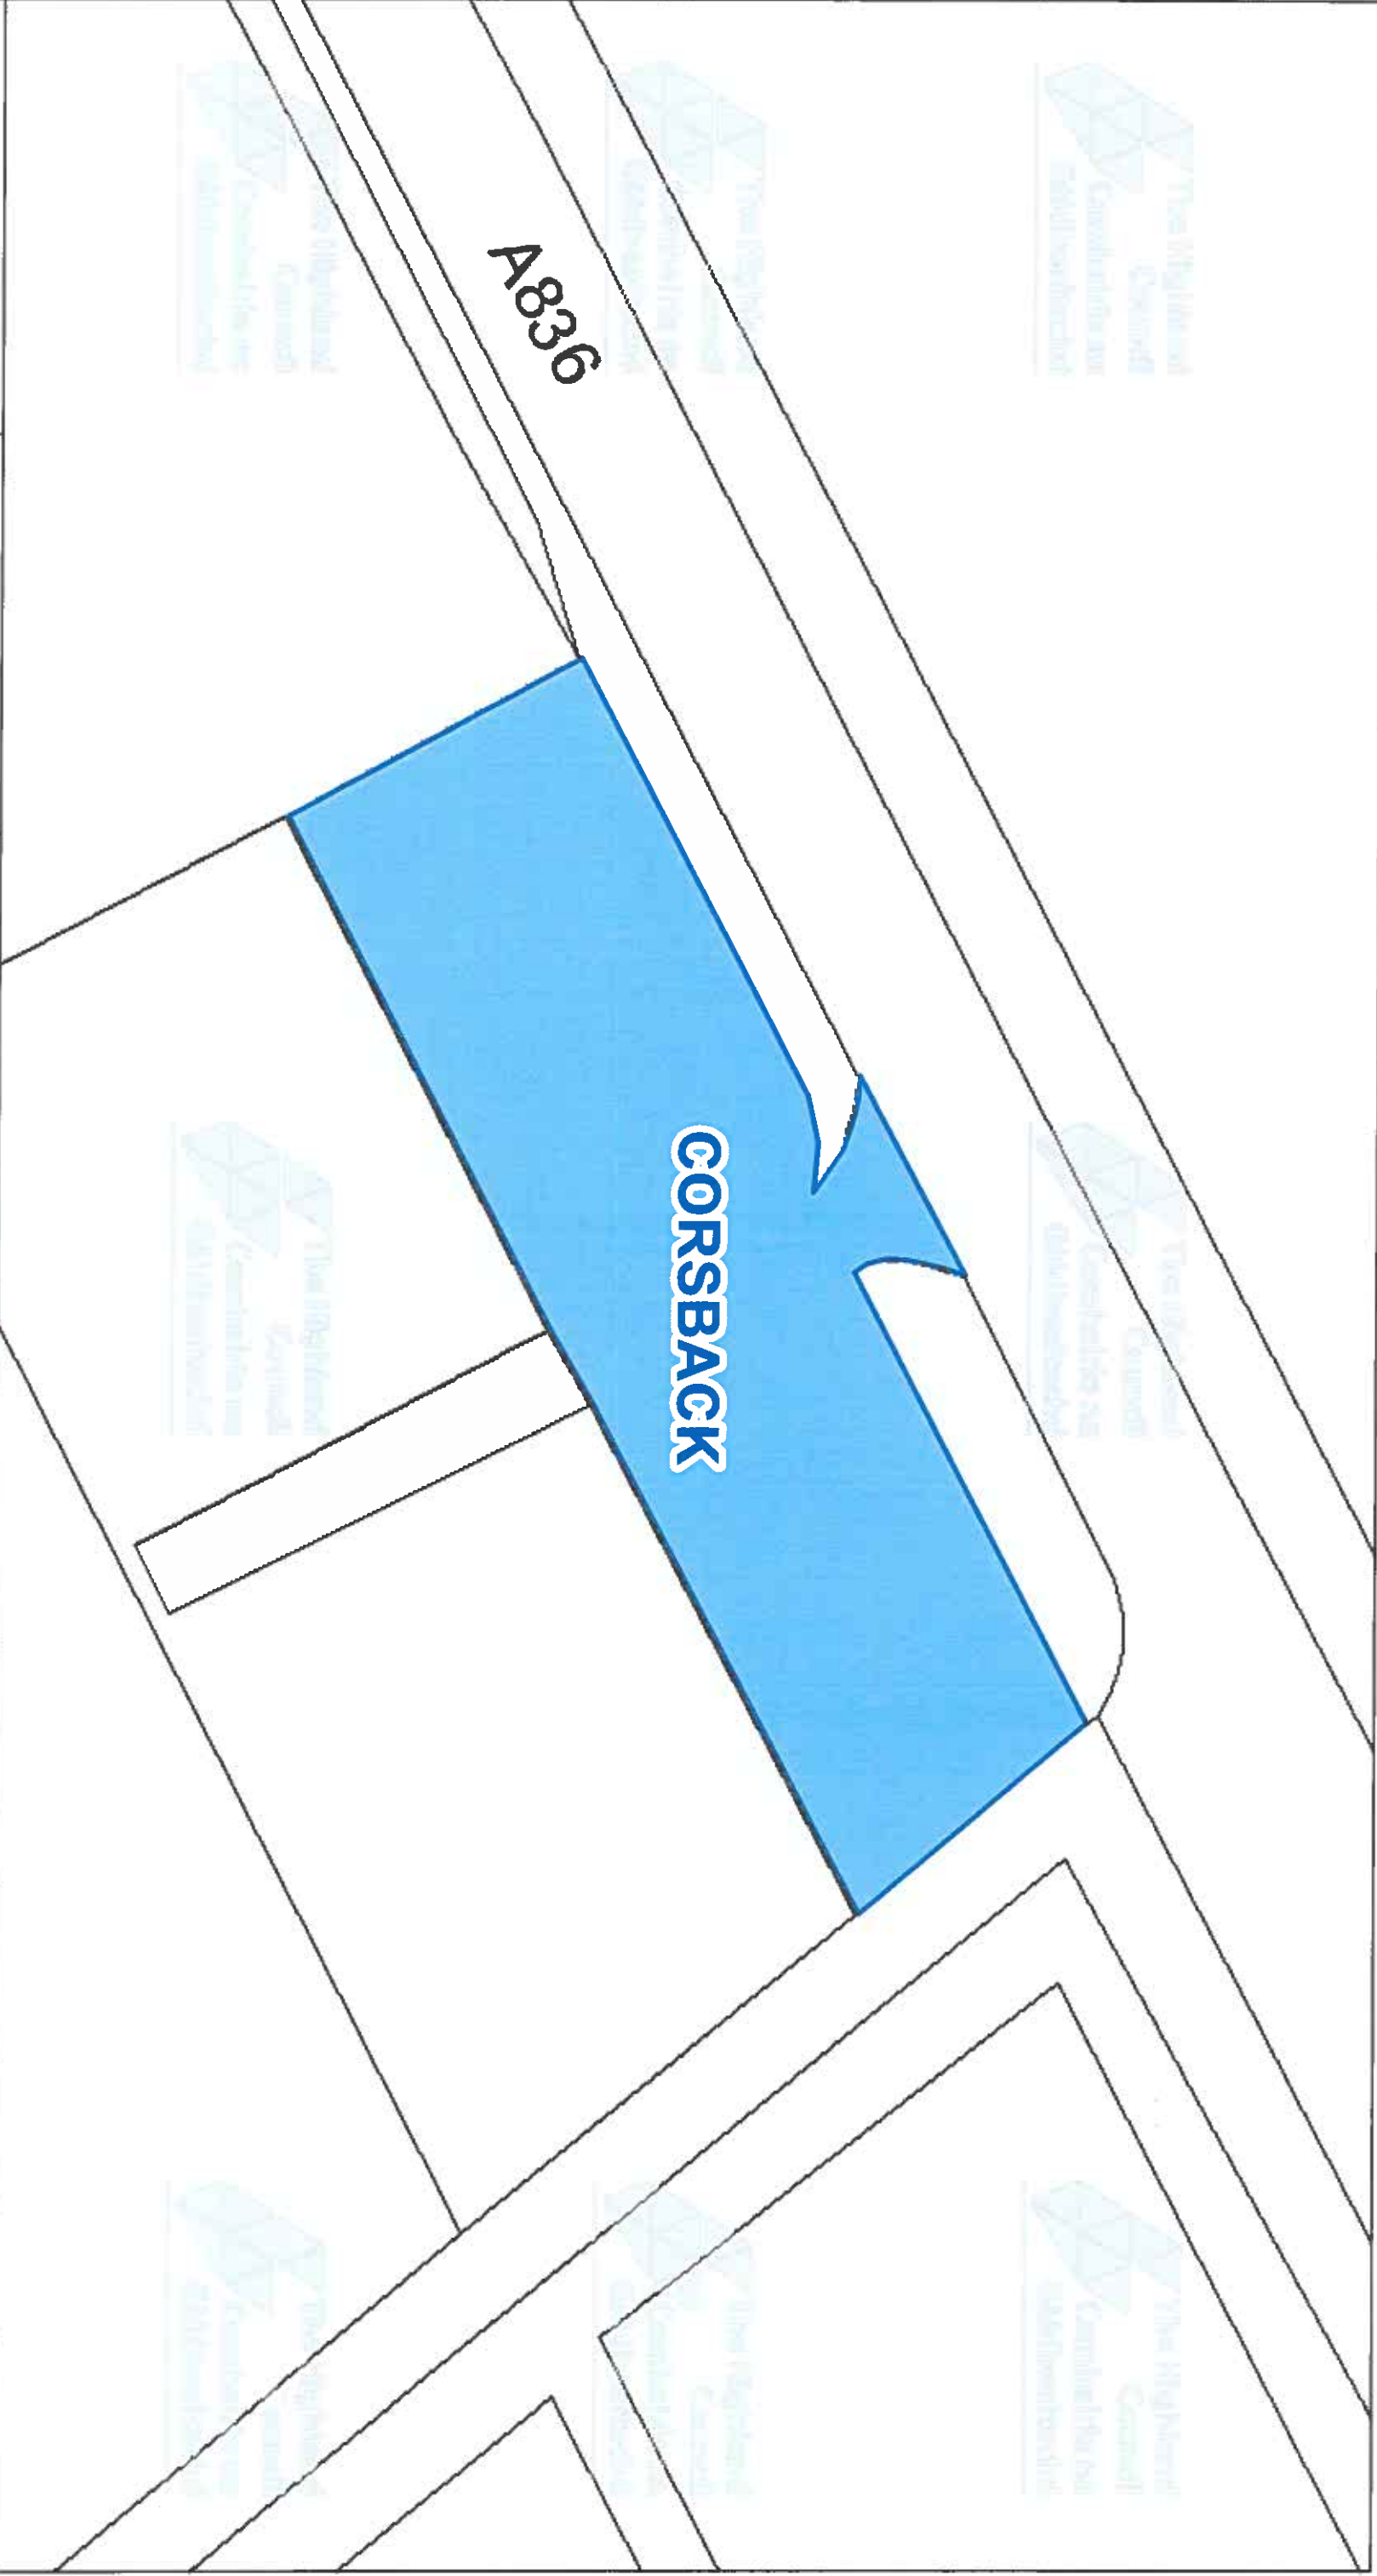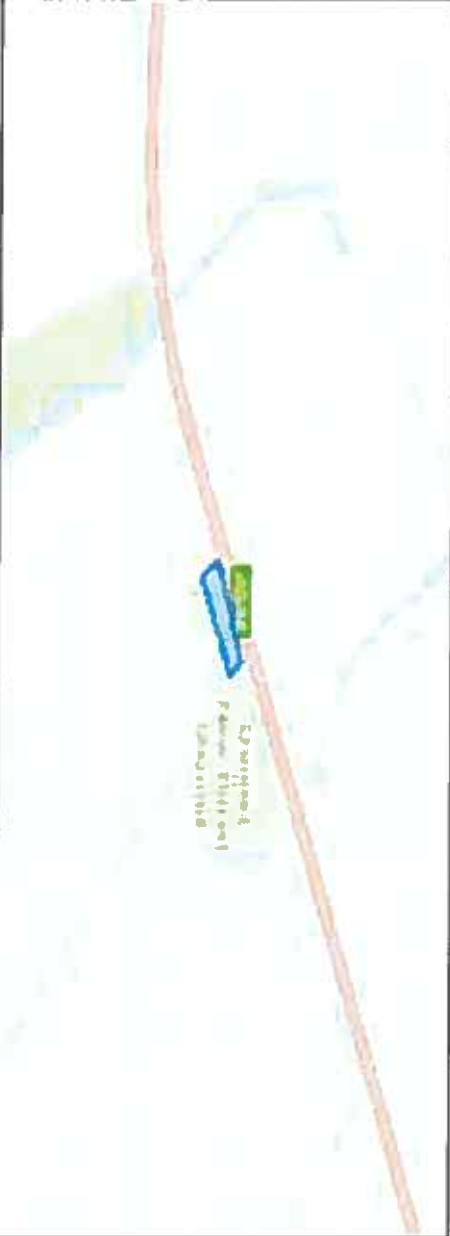

 A836 CORSBACK		
 The Highland Council Comhairle na Gàidhealtachd The Highland Council Headquarters Glenurquhart Rd Inverness IV35NX		
© Crown copyright and database rights 2025 Ordnance Survey ACD000849432 The extent of the restrictions are 324.413 to 972.014 metres eastwards and 324.512 to 972.065 westwards using the British National Grid (EPSG 27700) 		
This is the Off-Street Plan (CCP0303) referred In the foregoing The Highland Council (Off-Street Parking Places) (Decriminalised Parking Enforcement and Consolidation) (Variation Five) Order 2026 <i>Lauren</i> Proper Officer DATE 05/10/2026 SCALE Scale: 1:250 REFERENCE NUMBER CCP0303 		

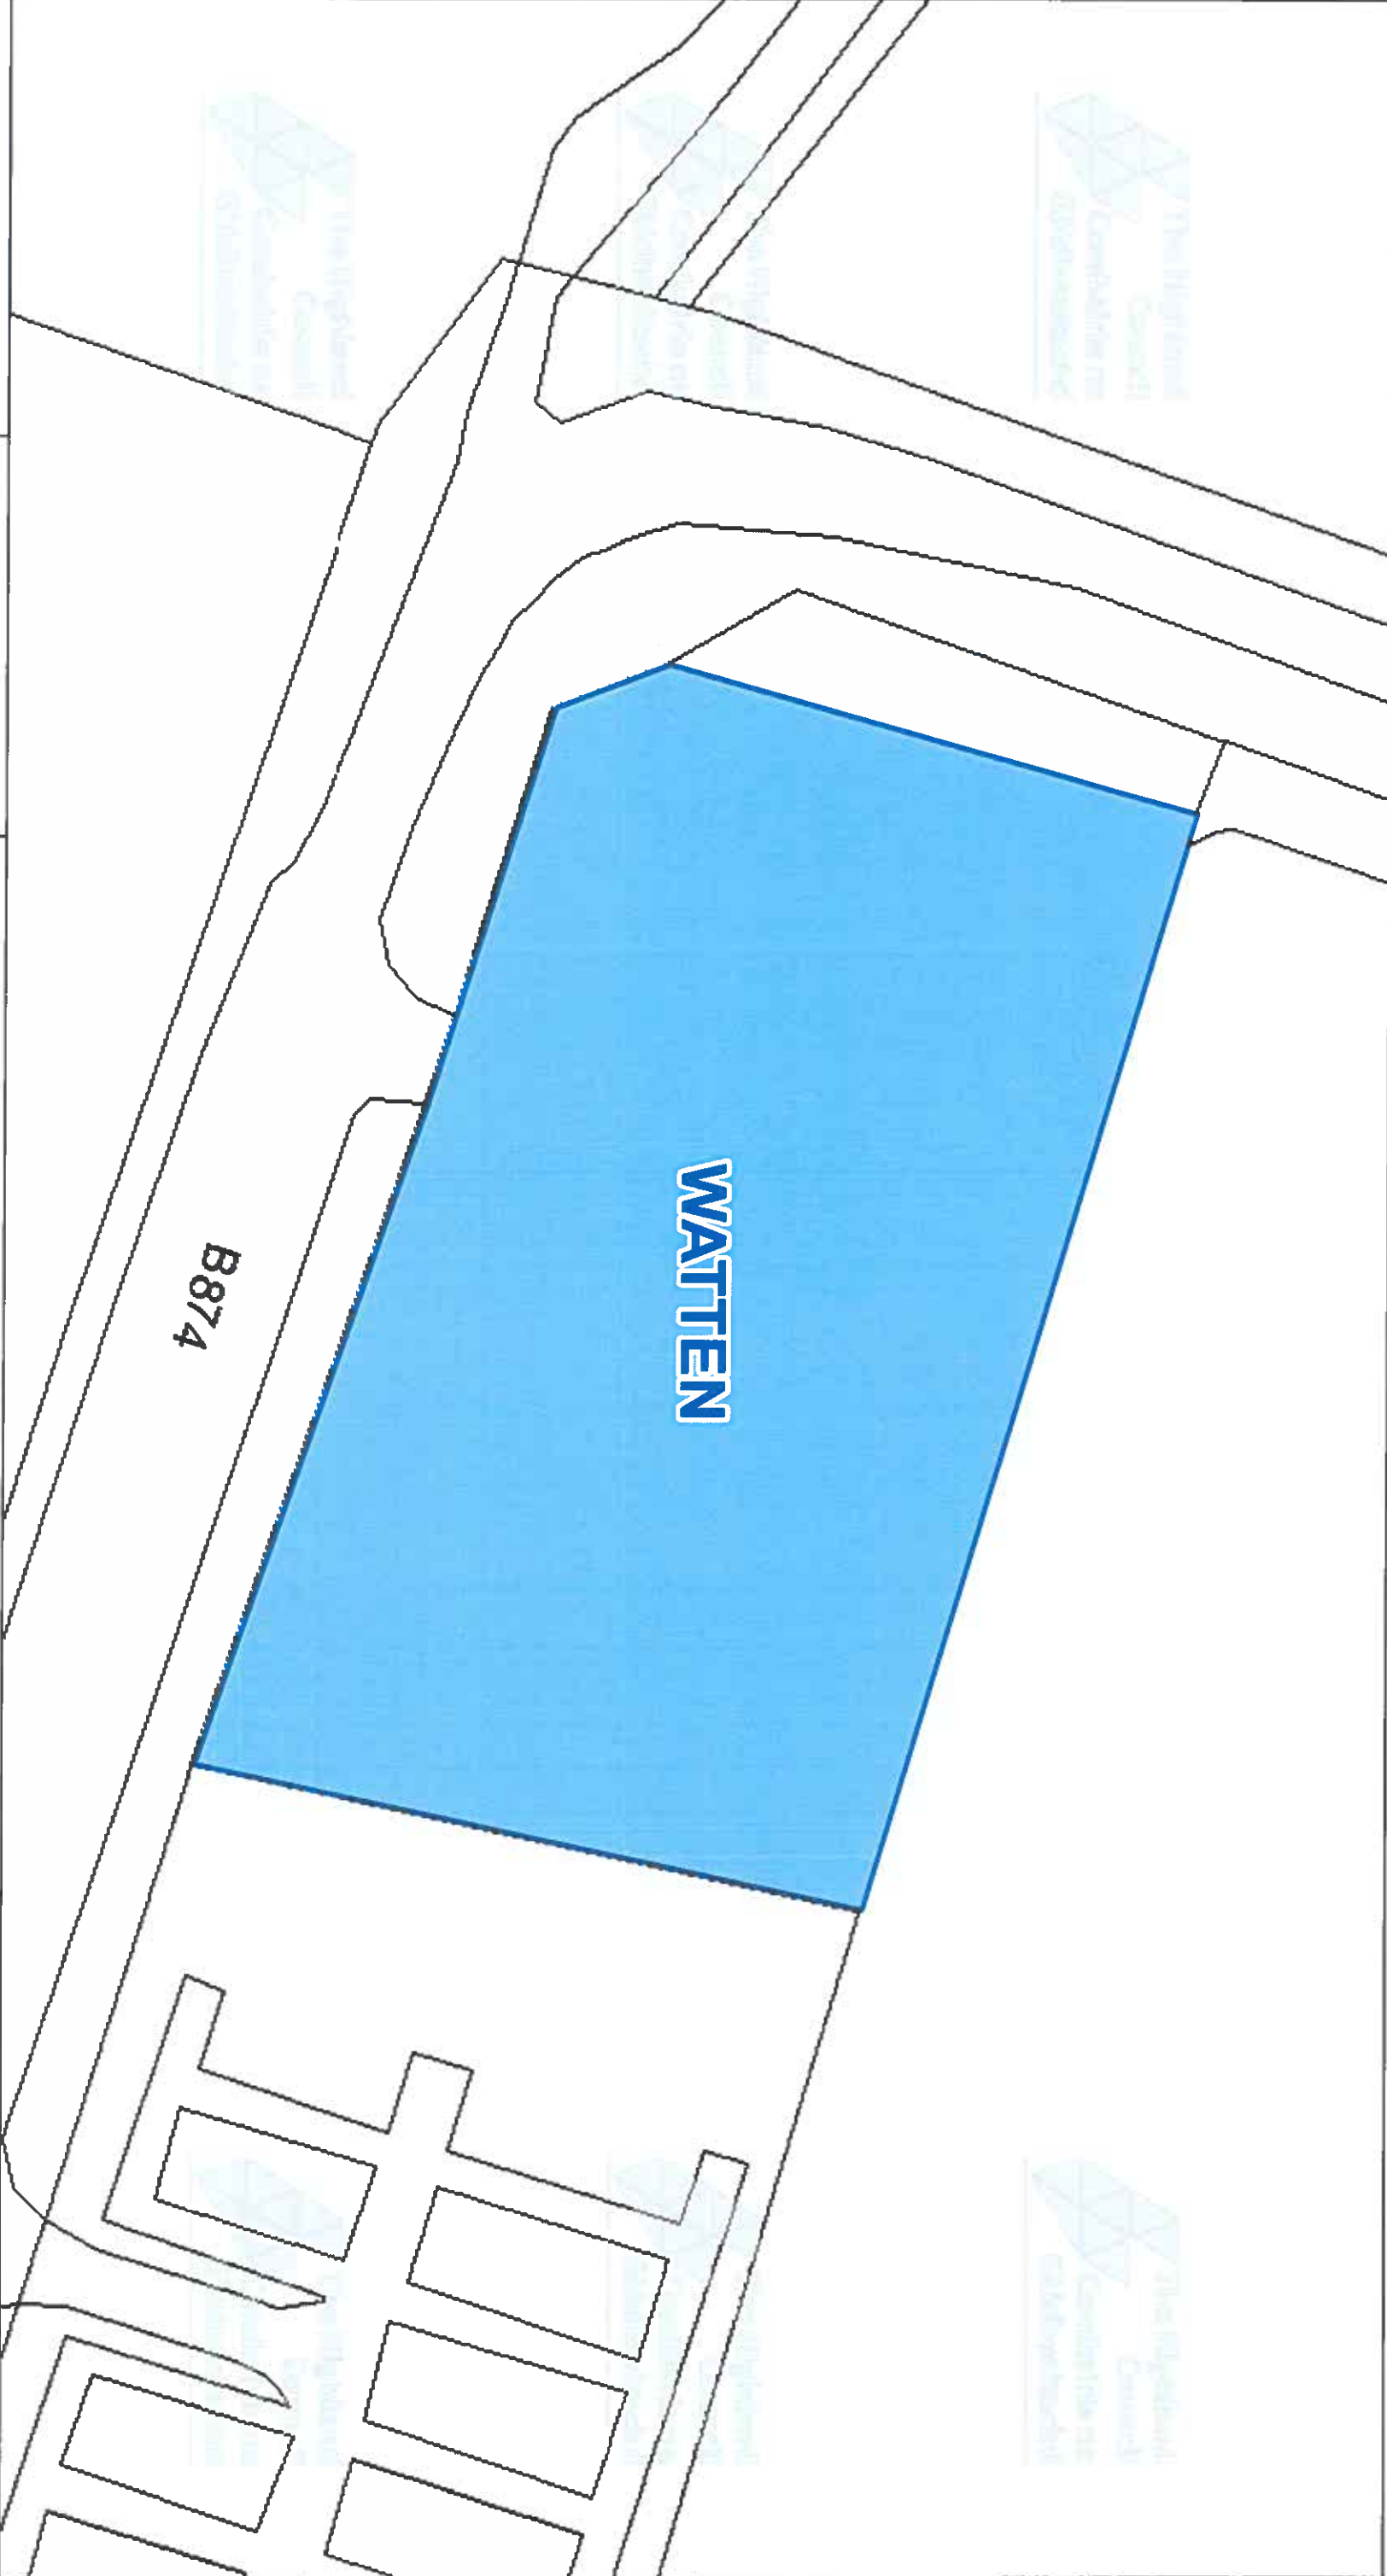

The Highland Council
Headquarters
Glenurquhart Rd
Inverness
IV35NX

© Crown copyright and database
rights 2025 Ordnance Survey AC0000849432

The extent of the restrictions are 324 731 to 956 254
metres eastwards and 324 969 to 956 326
westwards using the British National Grid (EPSG 27700)



This is the Off-Street Plan
(CCP0304) referred
In the foregoing

The Highland Council
(Off-Street Parking Places)
(Decriminalised Parking
Enforcement and Consolidation)
(Variation Five) Order 2026

Lauren Proper Officer

DATE
05/10/2026


SCALE
Scale: 1:350

REFERENCE NUMBER
CCP0304



CAR PARK NAME:

Nybster Broch Car Park, Auckengill

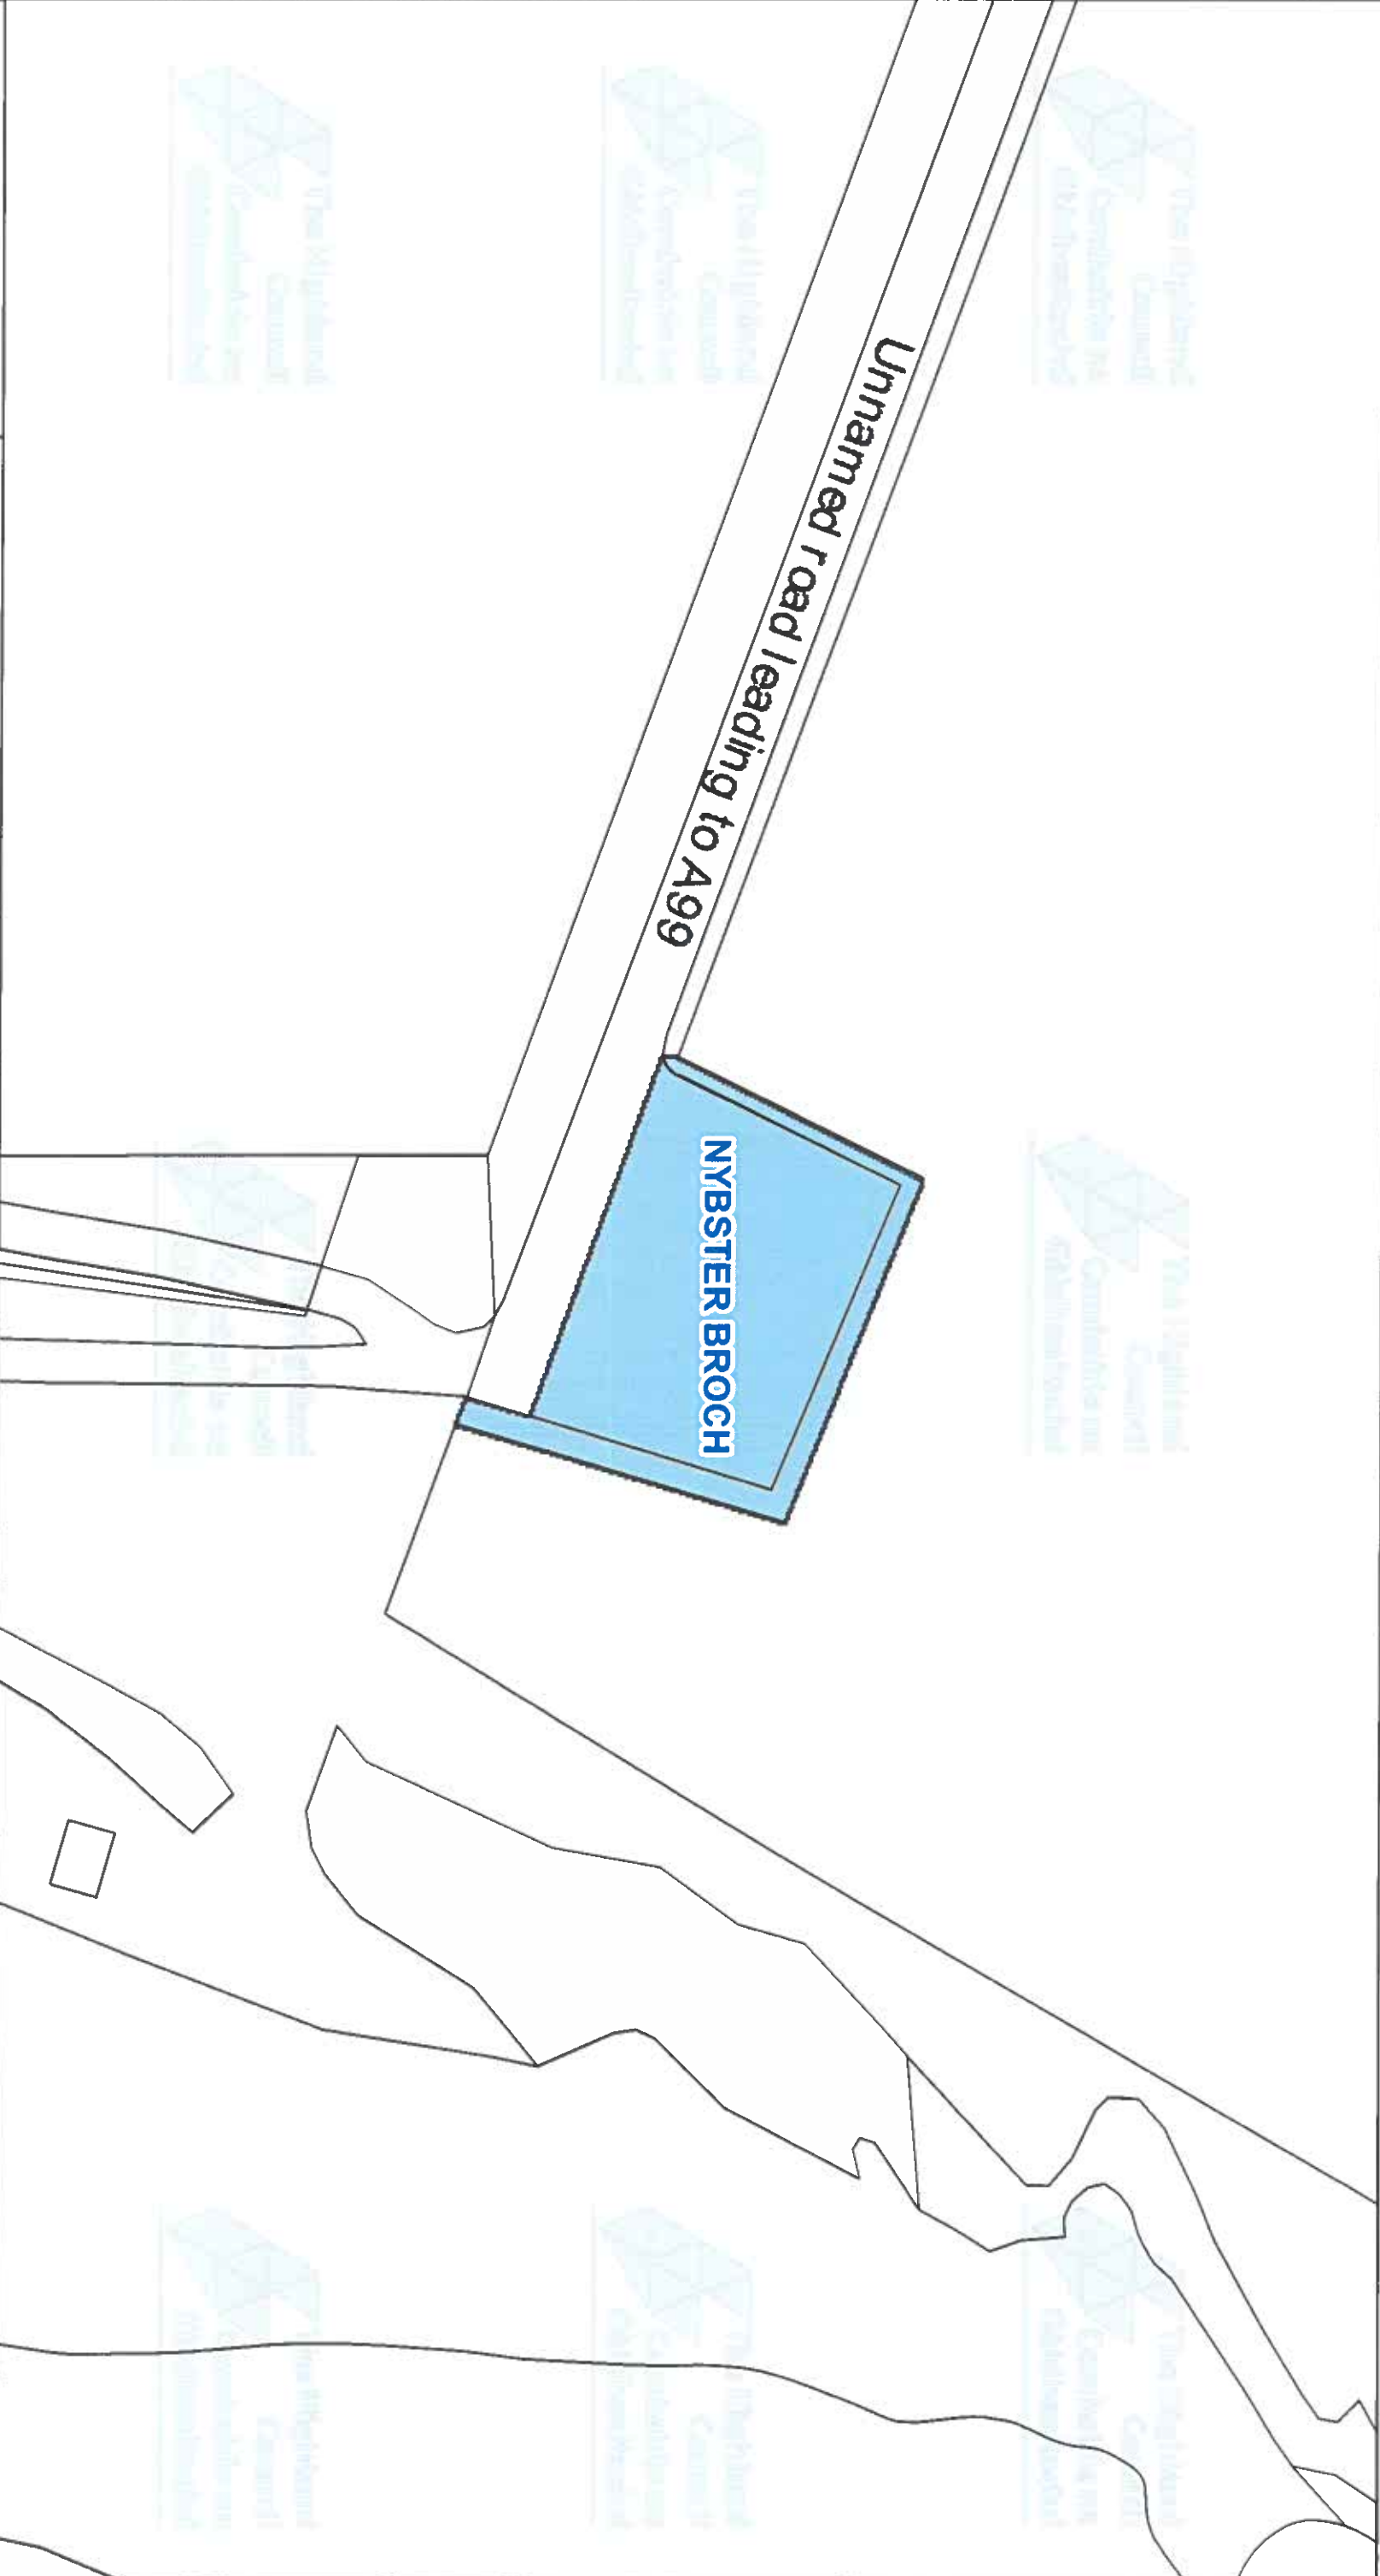

The Highland Council
Headquarters
Glenurquhart Rd
Inverness
IV35NX

© Crown copyright and database
rights 2025 Ordnance Survey ACO000049432
The extent of the restrictions are 336,961 to 963,489
metres eastwards and 337,098 to 963,560
westwards using the British National Grid (EPSG:27700).

A99



This is the Off-Street Plan
(CP0012) referred
in the foregoing

The Highland Council
(Off-Street Parking Places)
(Decriminalised Parking
Enforcement and Consolidation)
(Variation Five) Order 2026

Proper Officer

DATE

05/10/2026

SCALE

Scale: 1:350


REFERENCE NUMBER

CP0012



CAR PARK NAME:

Dunnet Head Car Park, Dunnet

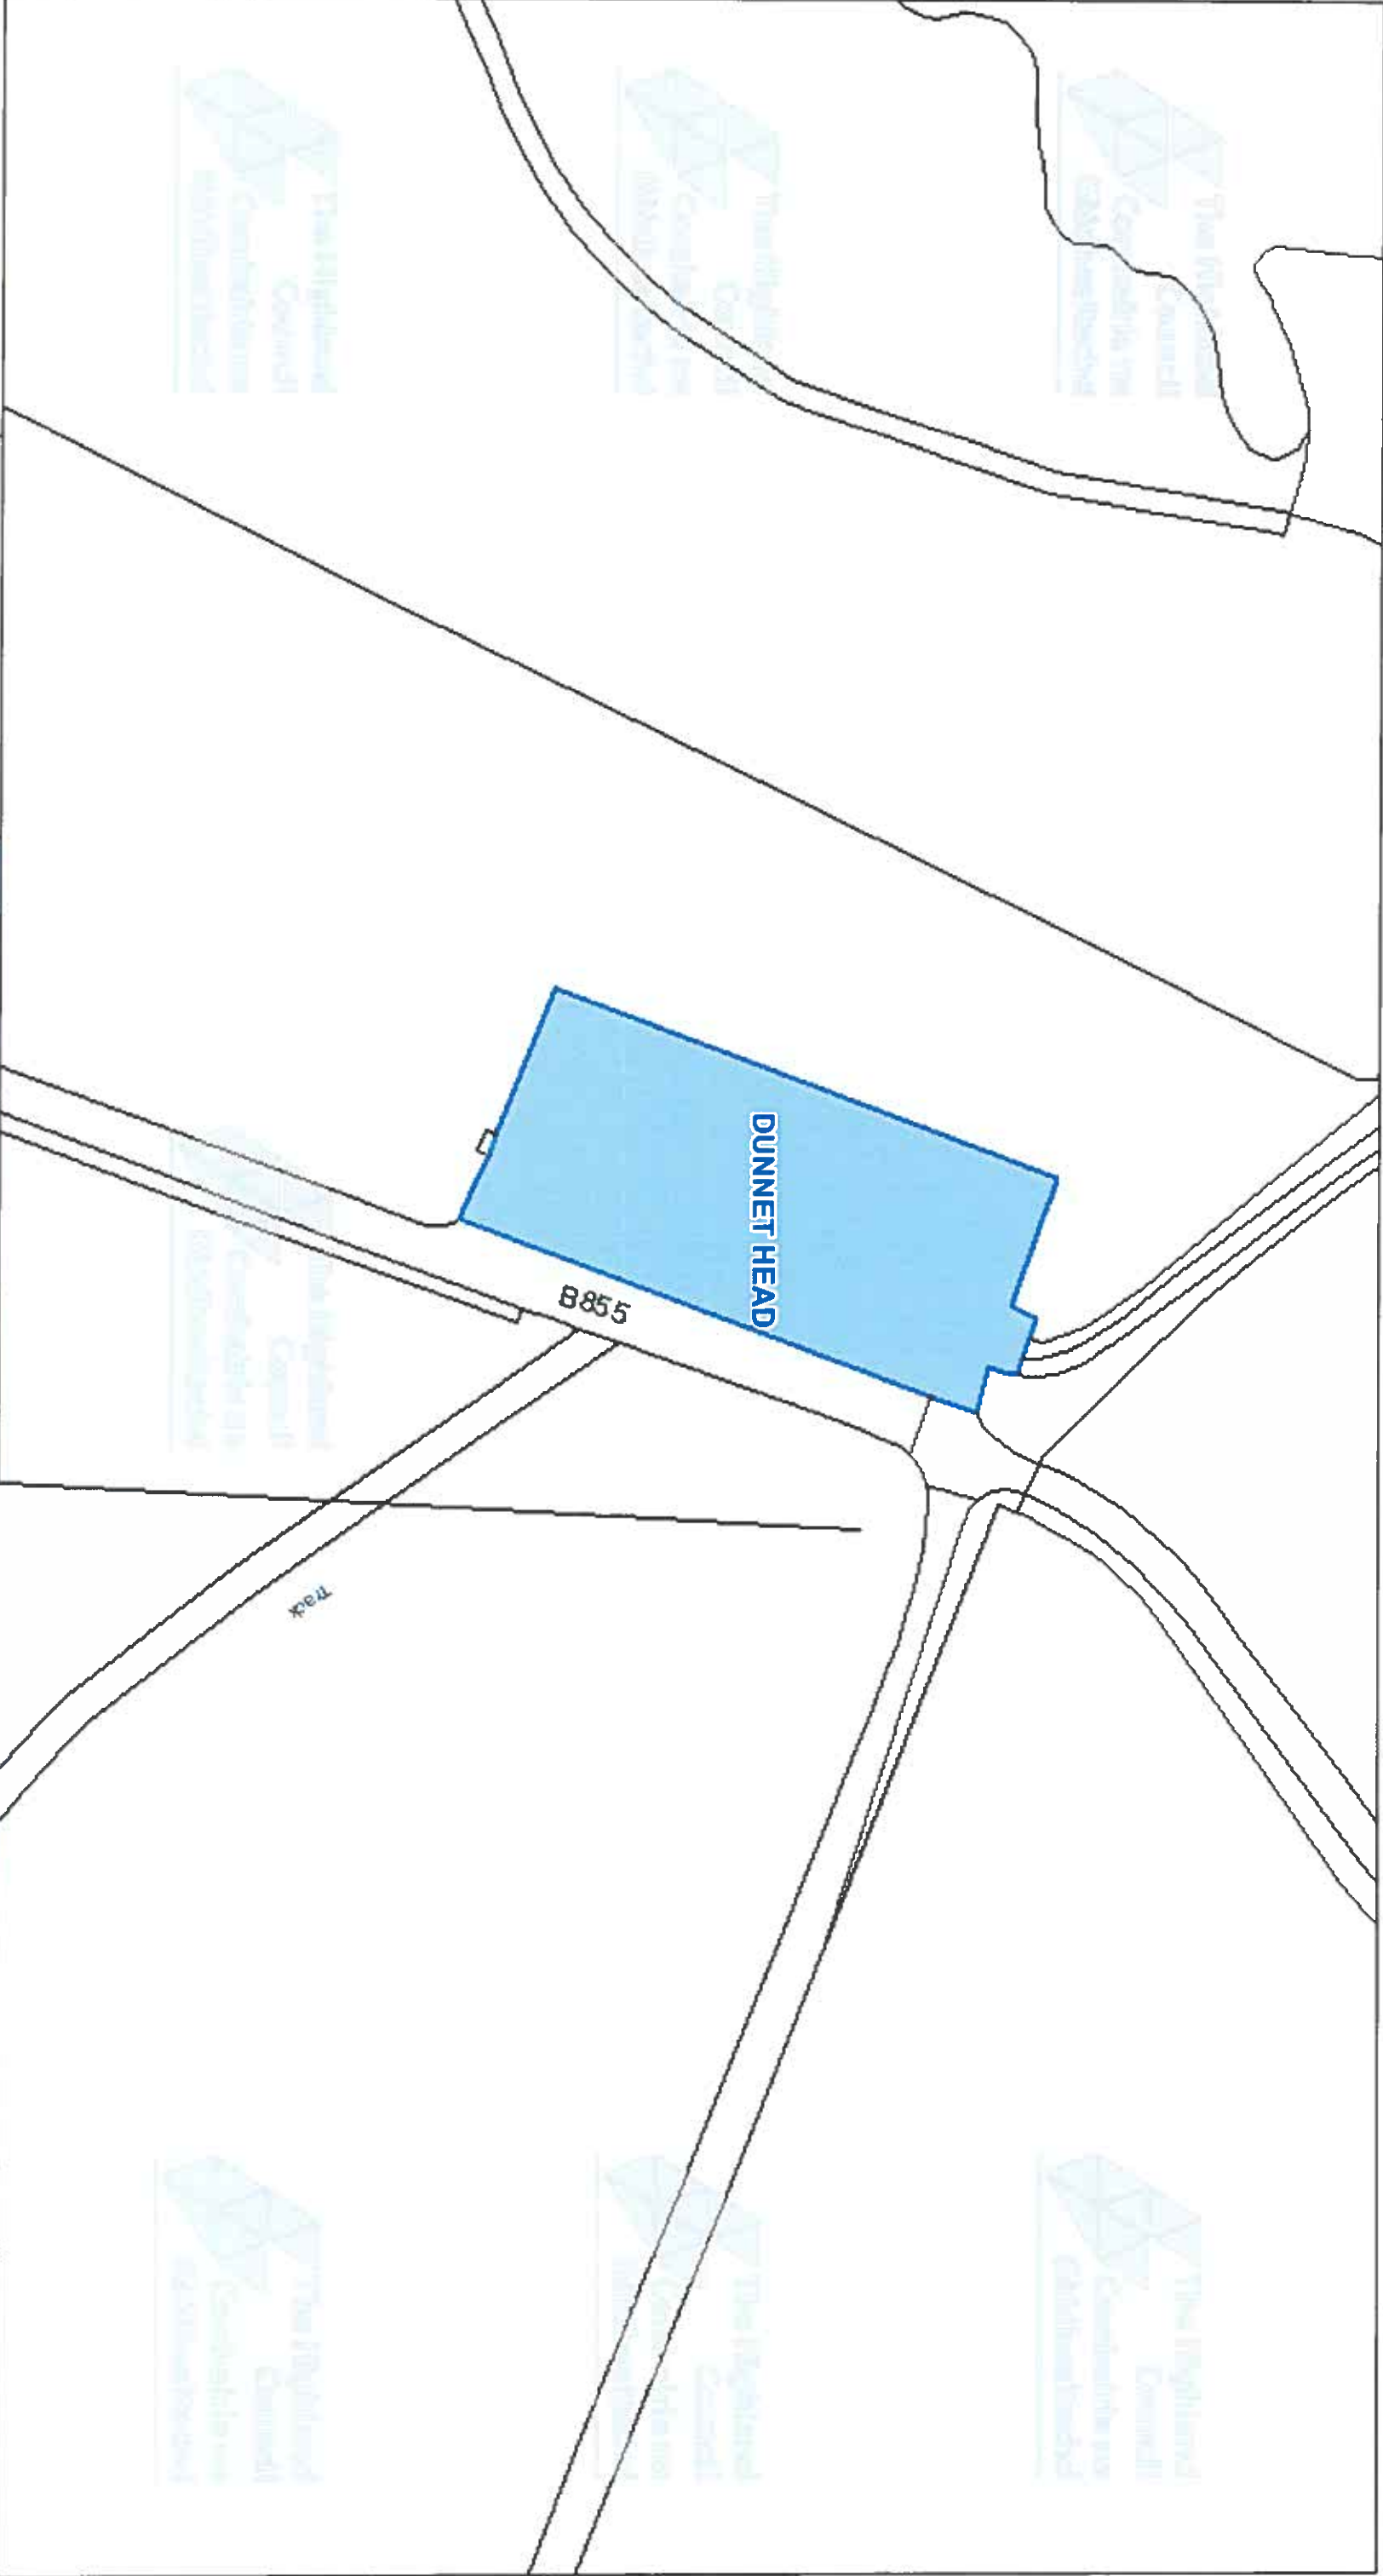

The Highland Council
Headquarters
Glenurquhart Rd
Inverness
IV35NX

© Crown copyright and database
rights 2025 Ordnance Survey ACO000049432

The extent of the restrictions are 320,155 to 976,601
metres eastwards and 320,372 to 976,719
westwards using the British National Grid (EPSG:27700).

This is the Off-Street Plan
(CP0014) referred
In the foregoing

The Highland Council
(Off-Street Parking Places)
(Decriminalised Parking
Enforcement and Consolidation)
(Variation Five) Order 2026


Lauren
Proper Officer

DATE
05/10/2026


SCALE
Scale: 1:550

REFERENCE NUMBER
CP0014



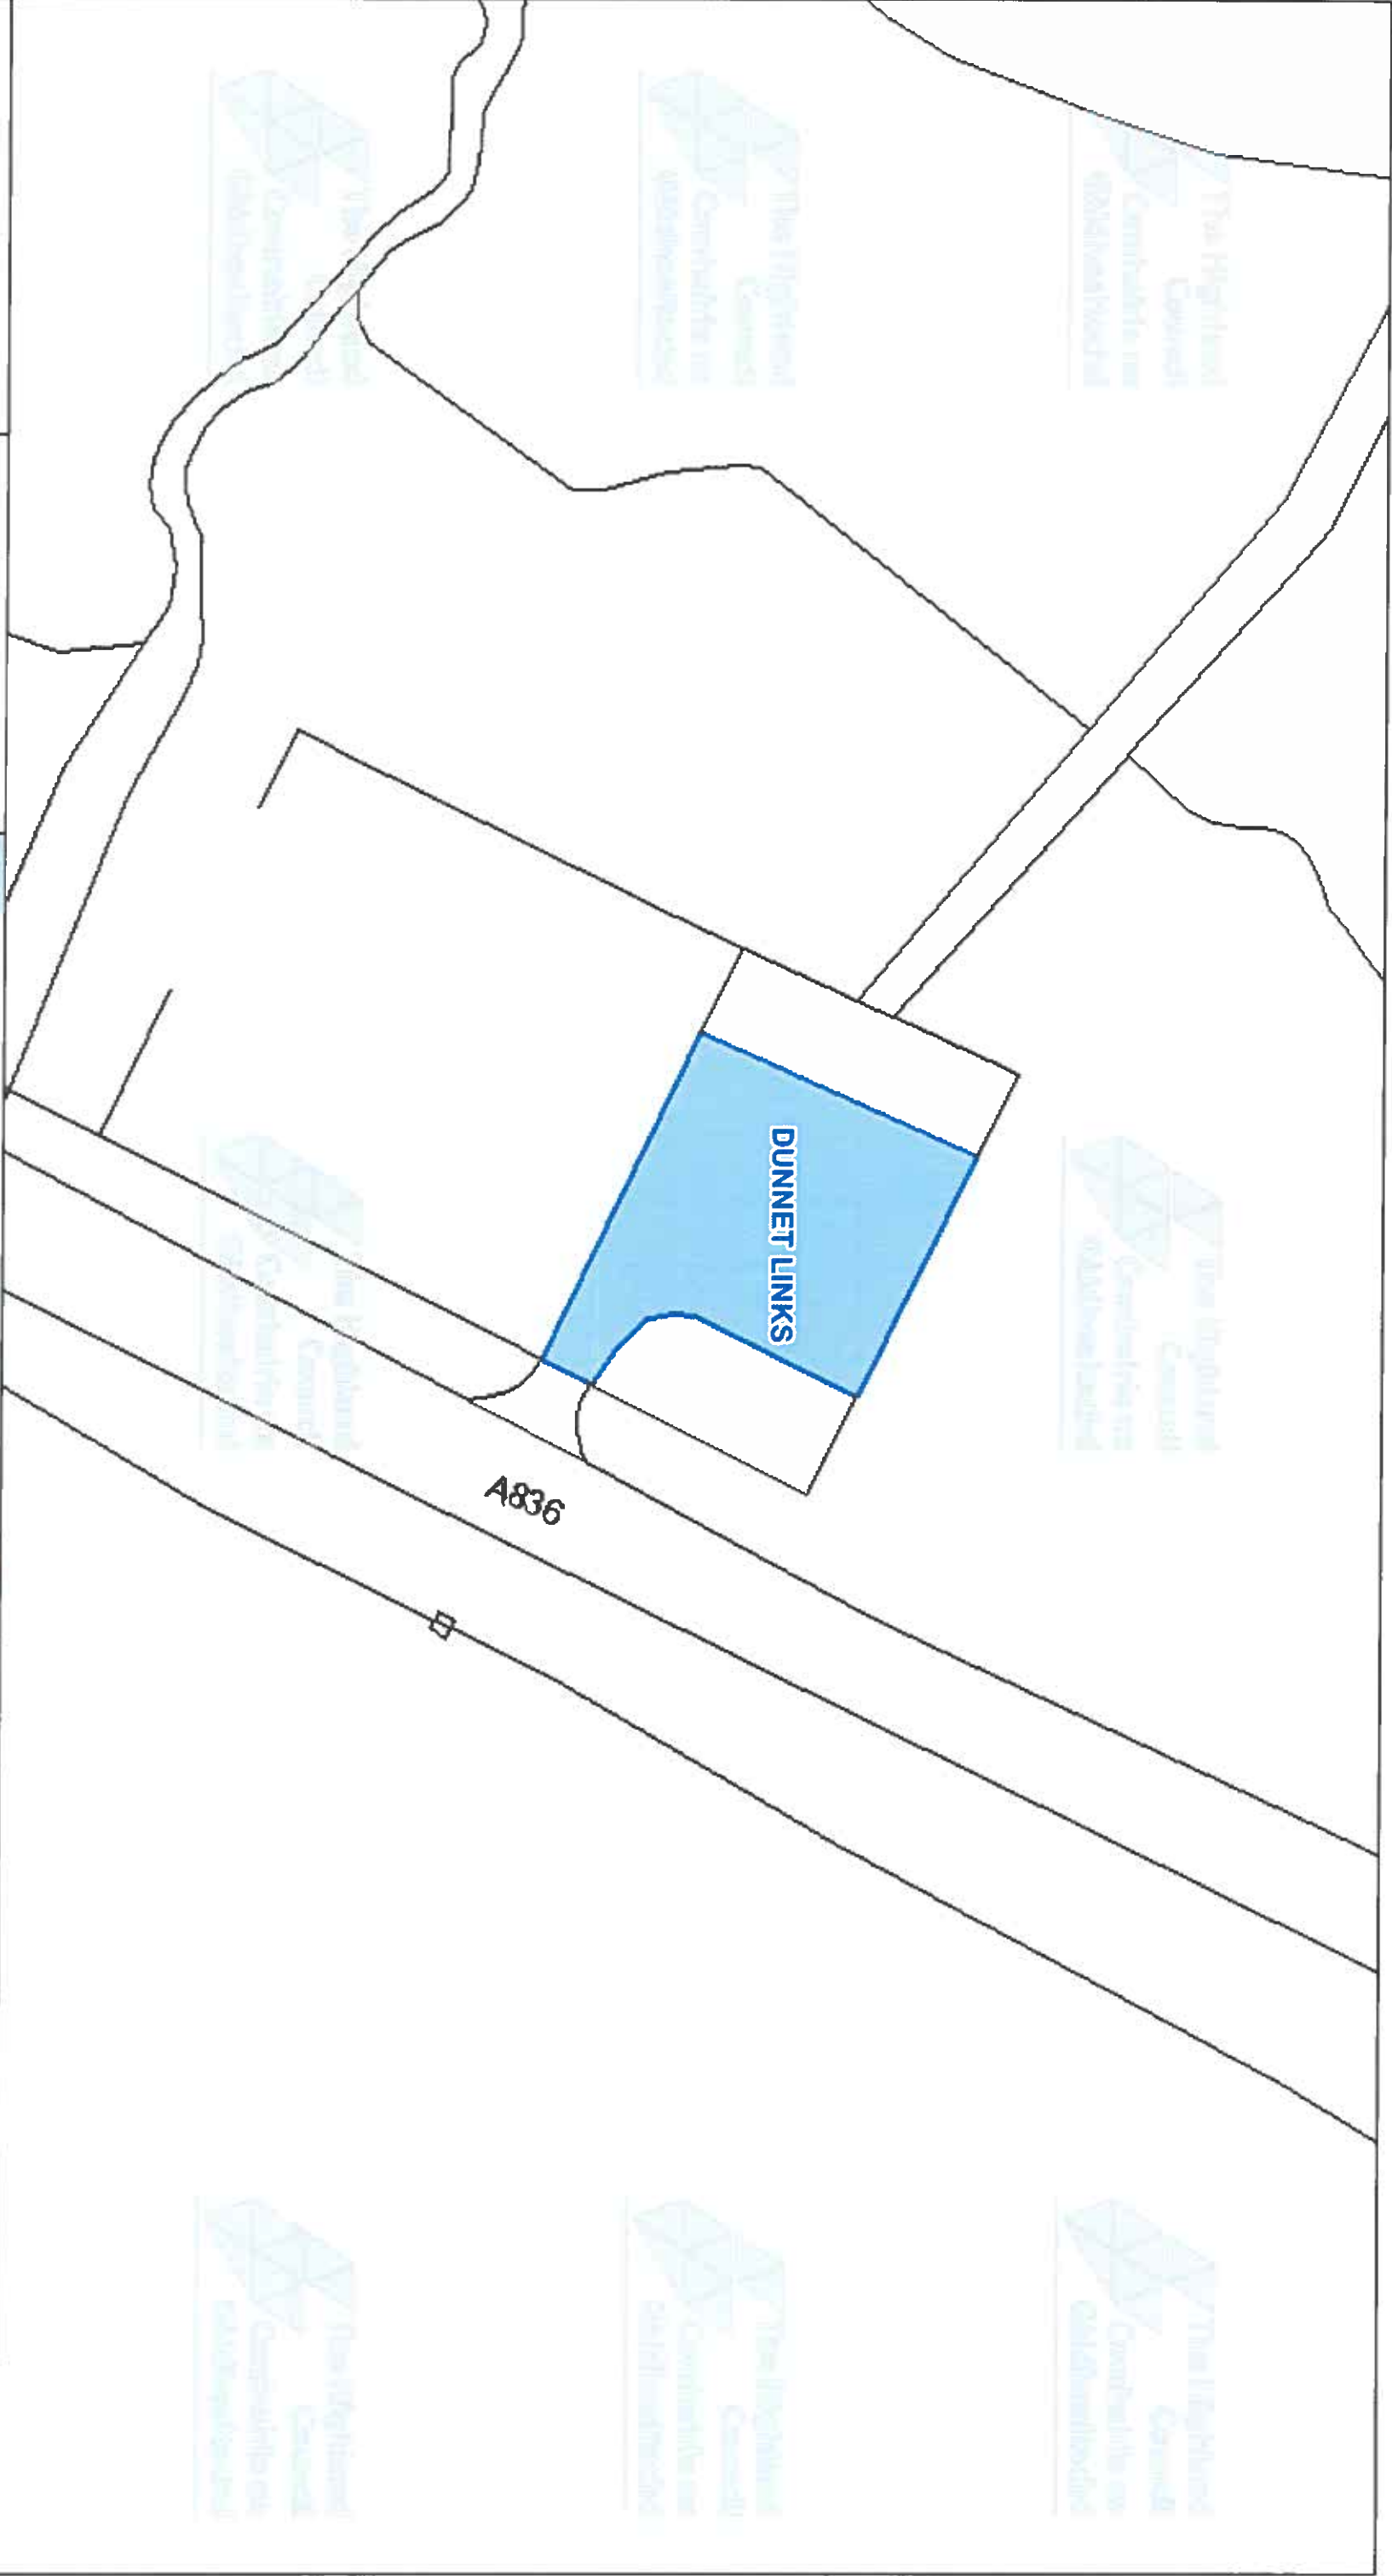

 The Highland Council Comhairle na Gàidhealtachd The Highland Council Headquarters Glenurquhart Rd Inverness IV35NX					This is the Off-Street Plan (CP0015) referred In the foregoing The Highland Council (Off-Street Parking Places) (Decriminalised Parking Enforcement and Consolidation) (Variation Five) Order 2026 <i>Lauren</i> Proper Officer	
© Crown copyright and database rights 2025 Ordnance Survey ACO00849432 The extent of the restrictions are 321 524 to 968 837 metres eastwards and 321 720 to 968 941 westwards using the British National Grid (EPSG 27700)				DATE 05/10/2026		
				SCALE Scale: 1:500		
				REFERENCE NUMBER CP0015		
						

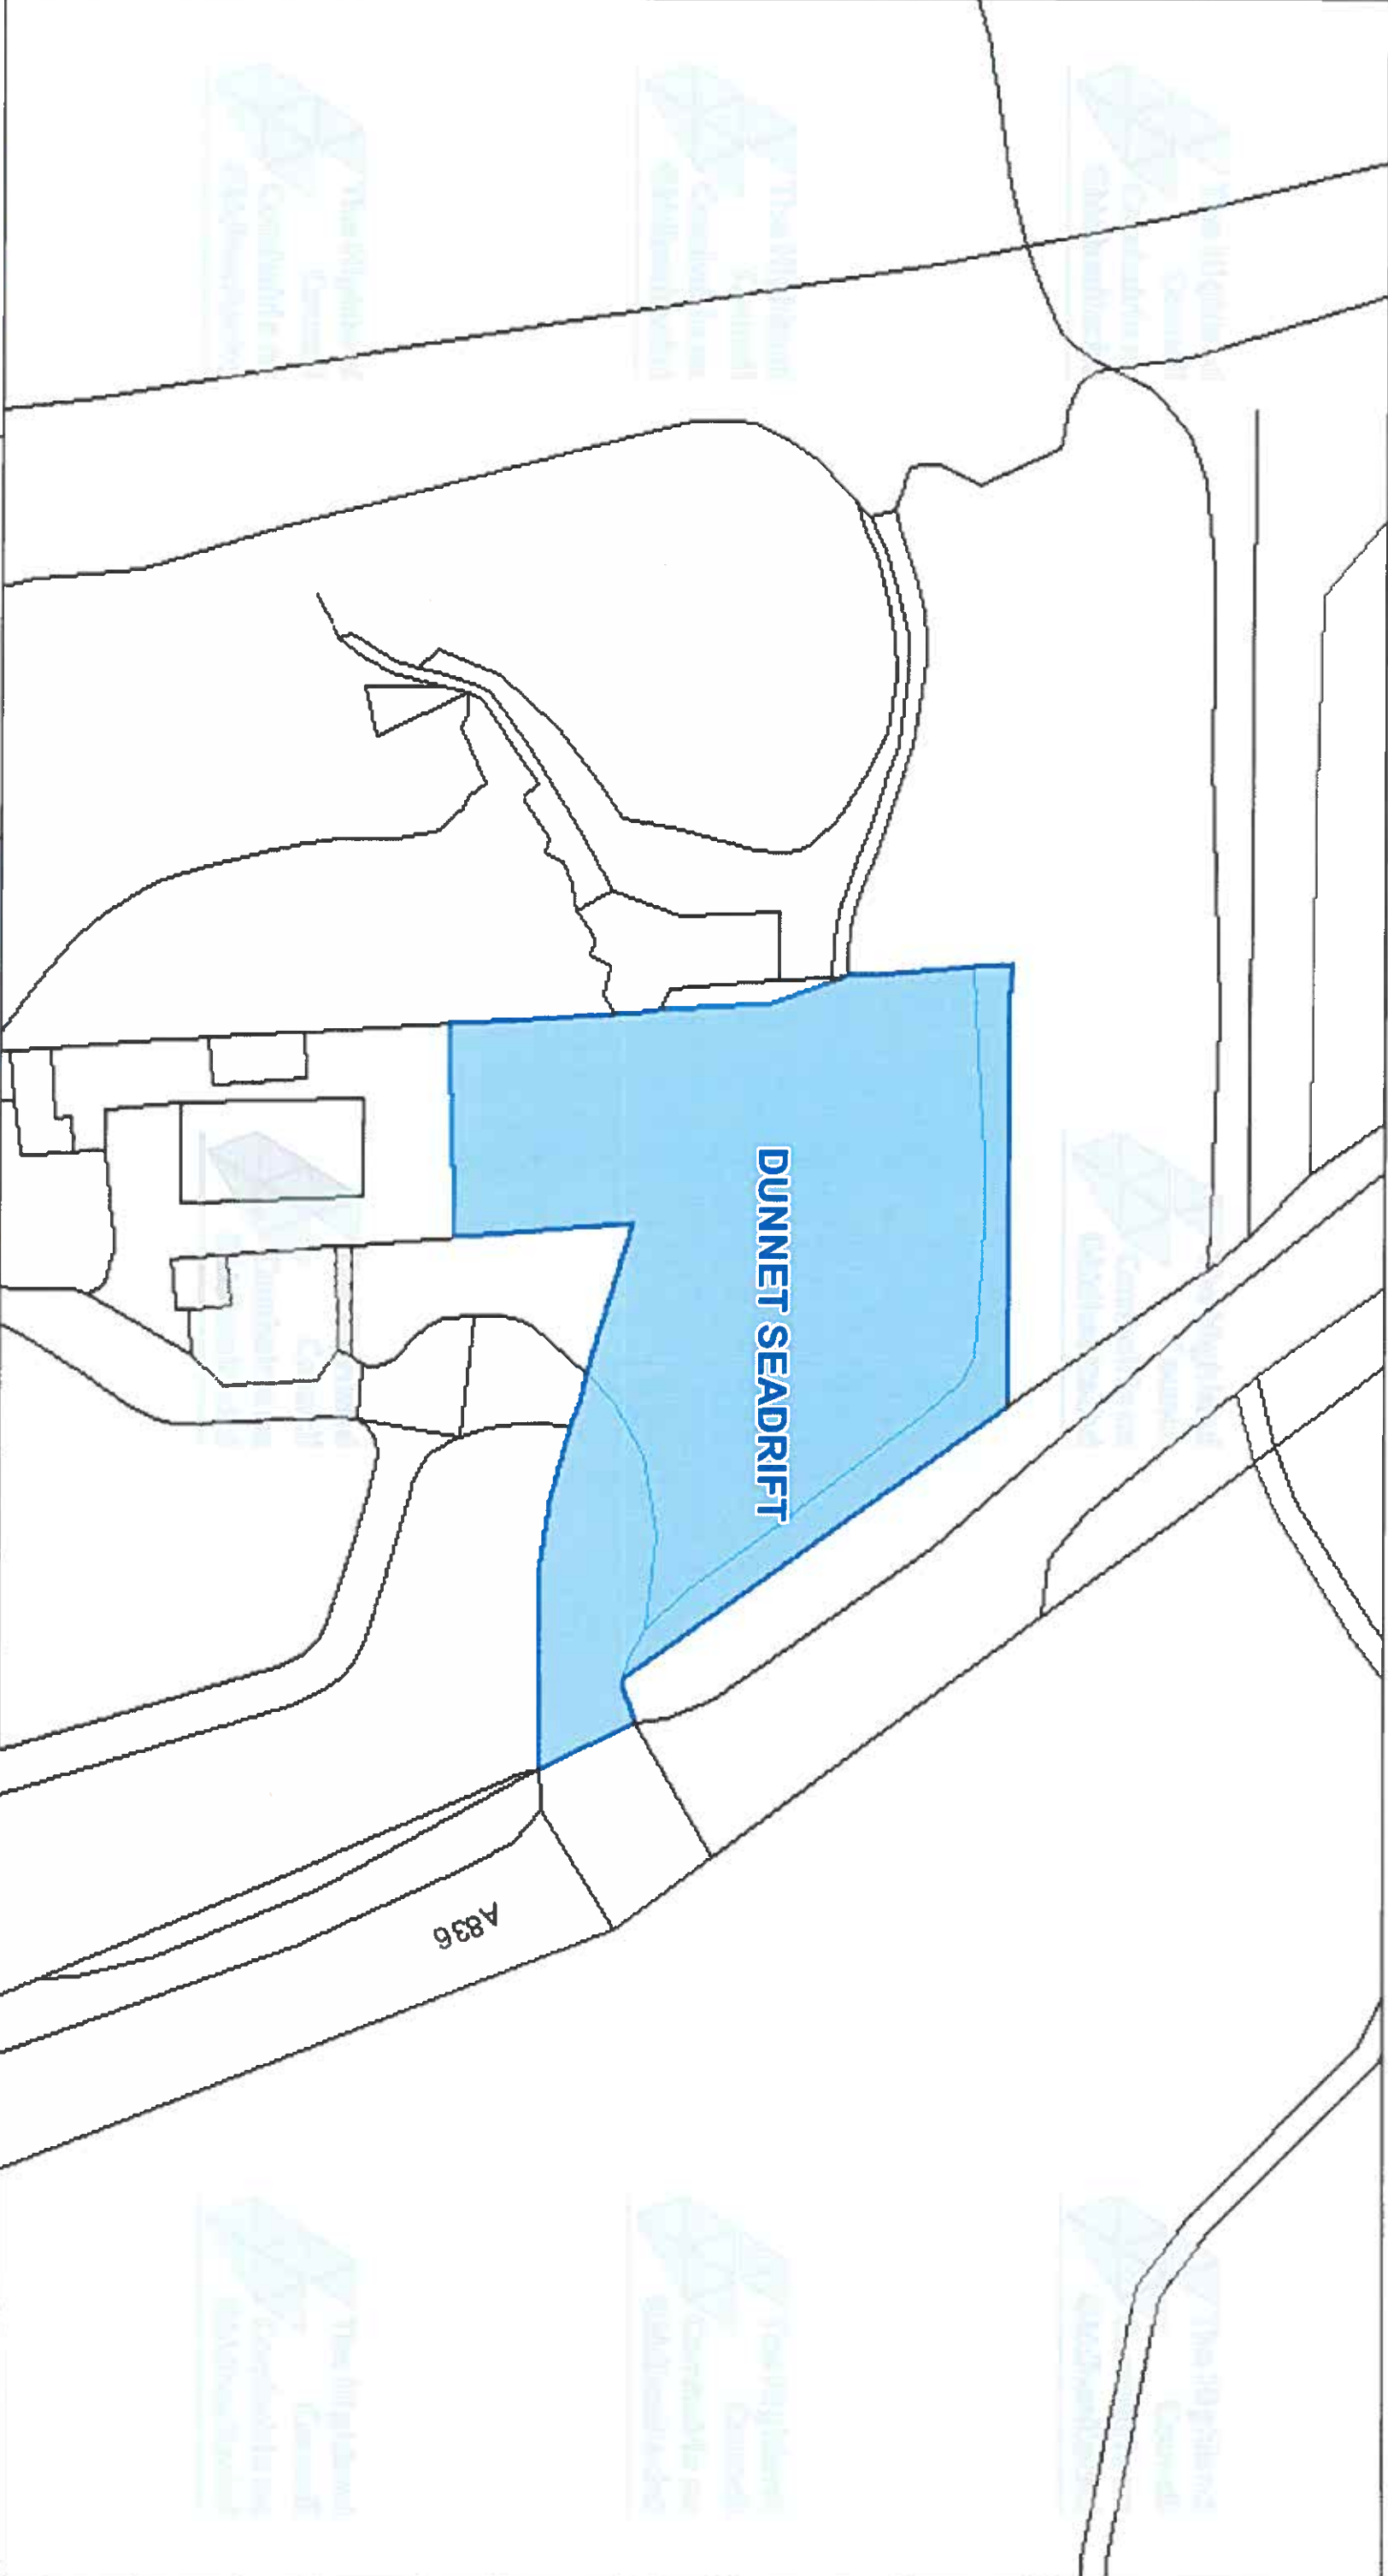

The Highland Council
Headquarters
Glenurquhart Rd
Inverness
IV35NX

© Crown copyright and database
rights 2025 Ordnance Survey AC0000849432

The extent of the restrictions are 32.1 84.1 to 970.462
metres eastwards and 322.056 to 970.575
westwards using the British National Grid (EPSG: 27700).

This is the Off-Street Plan
(CP0016) referred
in the foregoing

The Highland Council
(Off-Street Parking Places)
(Decriminalised Parking
Enforcement and Consolidation)
(Variation Five) Order 2026


Lauren
Proper Officer

DATE
05/10/2026

SCALE
Scale: 1:550

REFERENCE NUMBER
CP0016



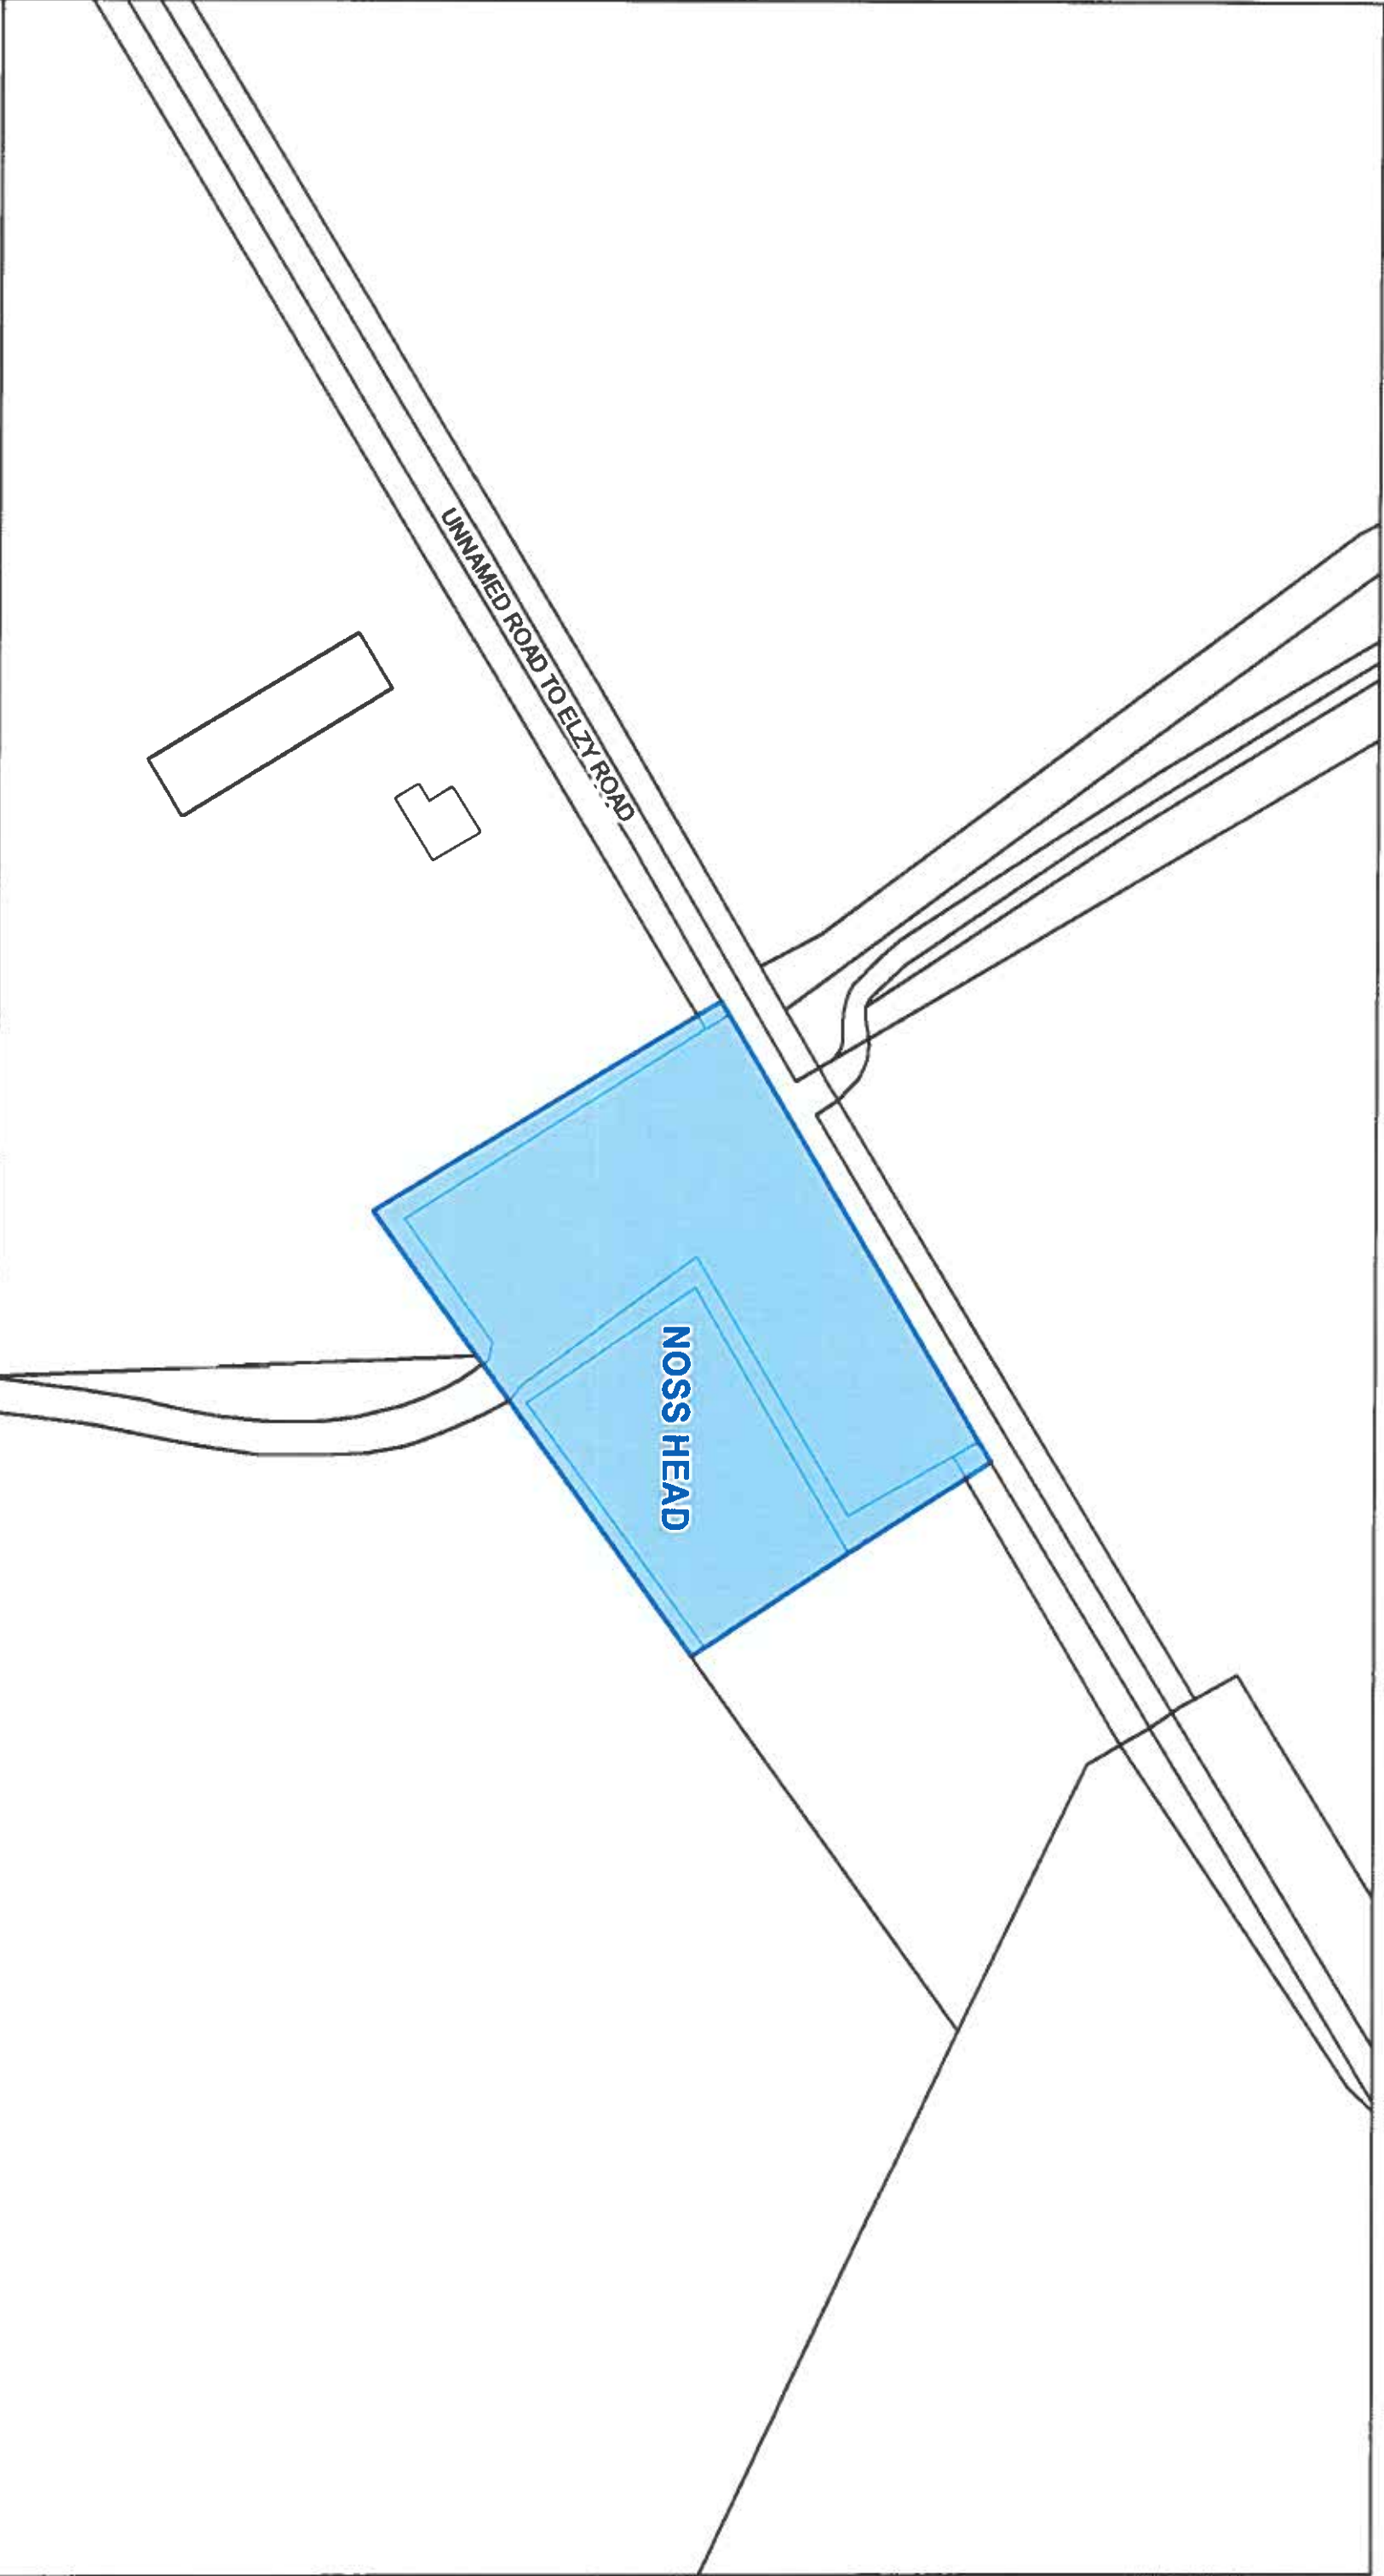

This is the Off-Street Plan
(CP0017) referred
in the foregoing

The Highland Council
(Off-Street Parking Places)
(Decriminalised Parking Enforcement
and Consolidation)
Variation Five) Order 2026

Barbara
Signed by Proper Officer

© Crown Copyright and database
rights 2025 Ordnance Survey AC000049432
The extent of the restrictions are 338.312 to 954.563
metres eastwards and 338.565 to 954.724
westwards using the British National Grid (EPSG:27700)



The Highland Council
Headquarters
Glenurquhart Rd
Inverness
IV35NX

SCALE
1:625


DATE

05/10/2026

REFERENCE NUMBER

CP0017



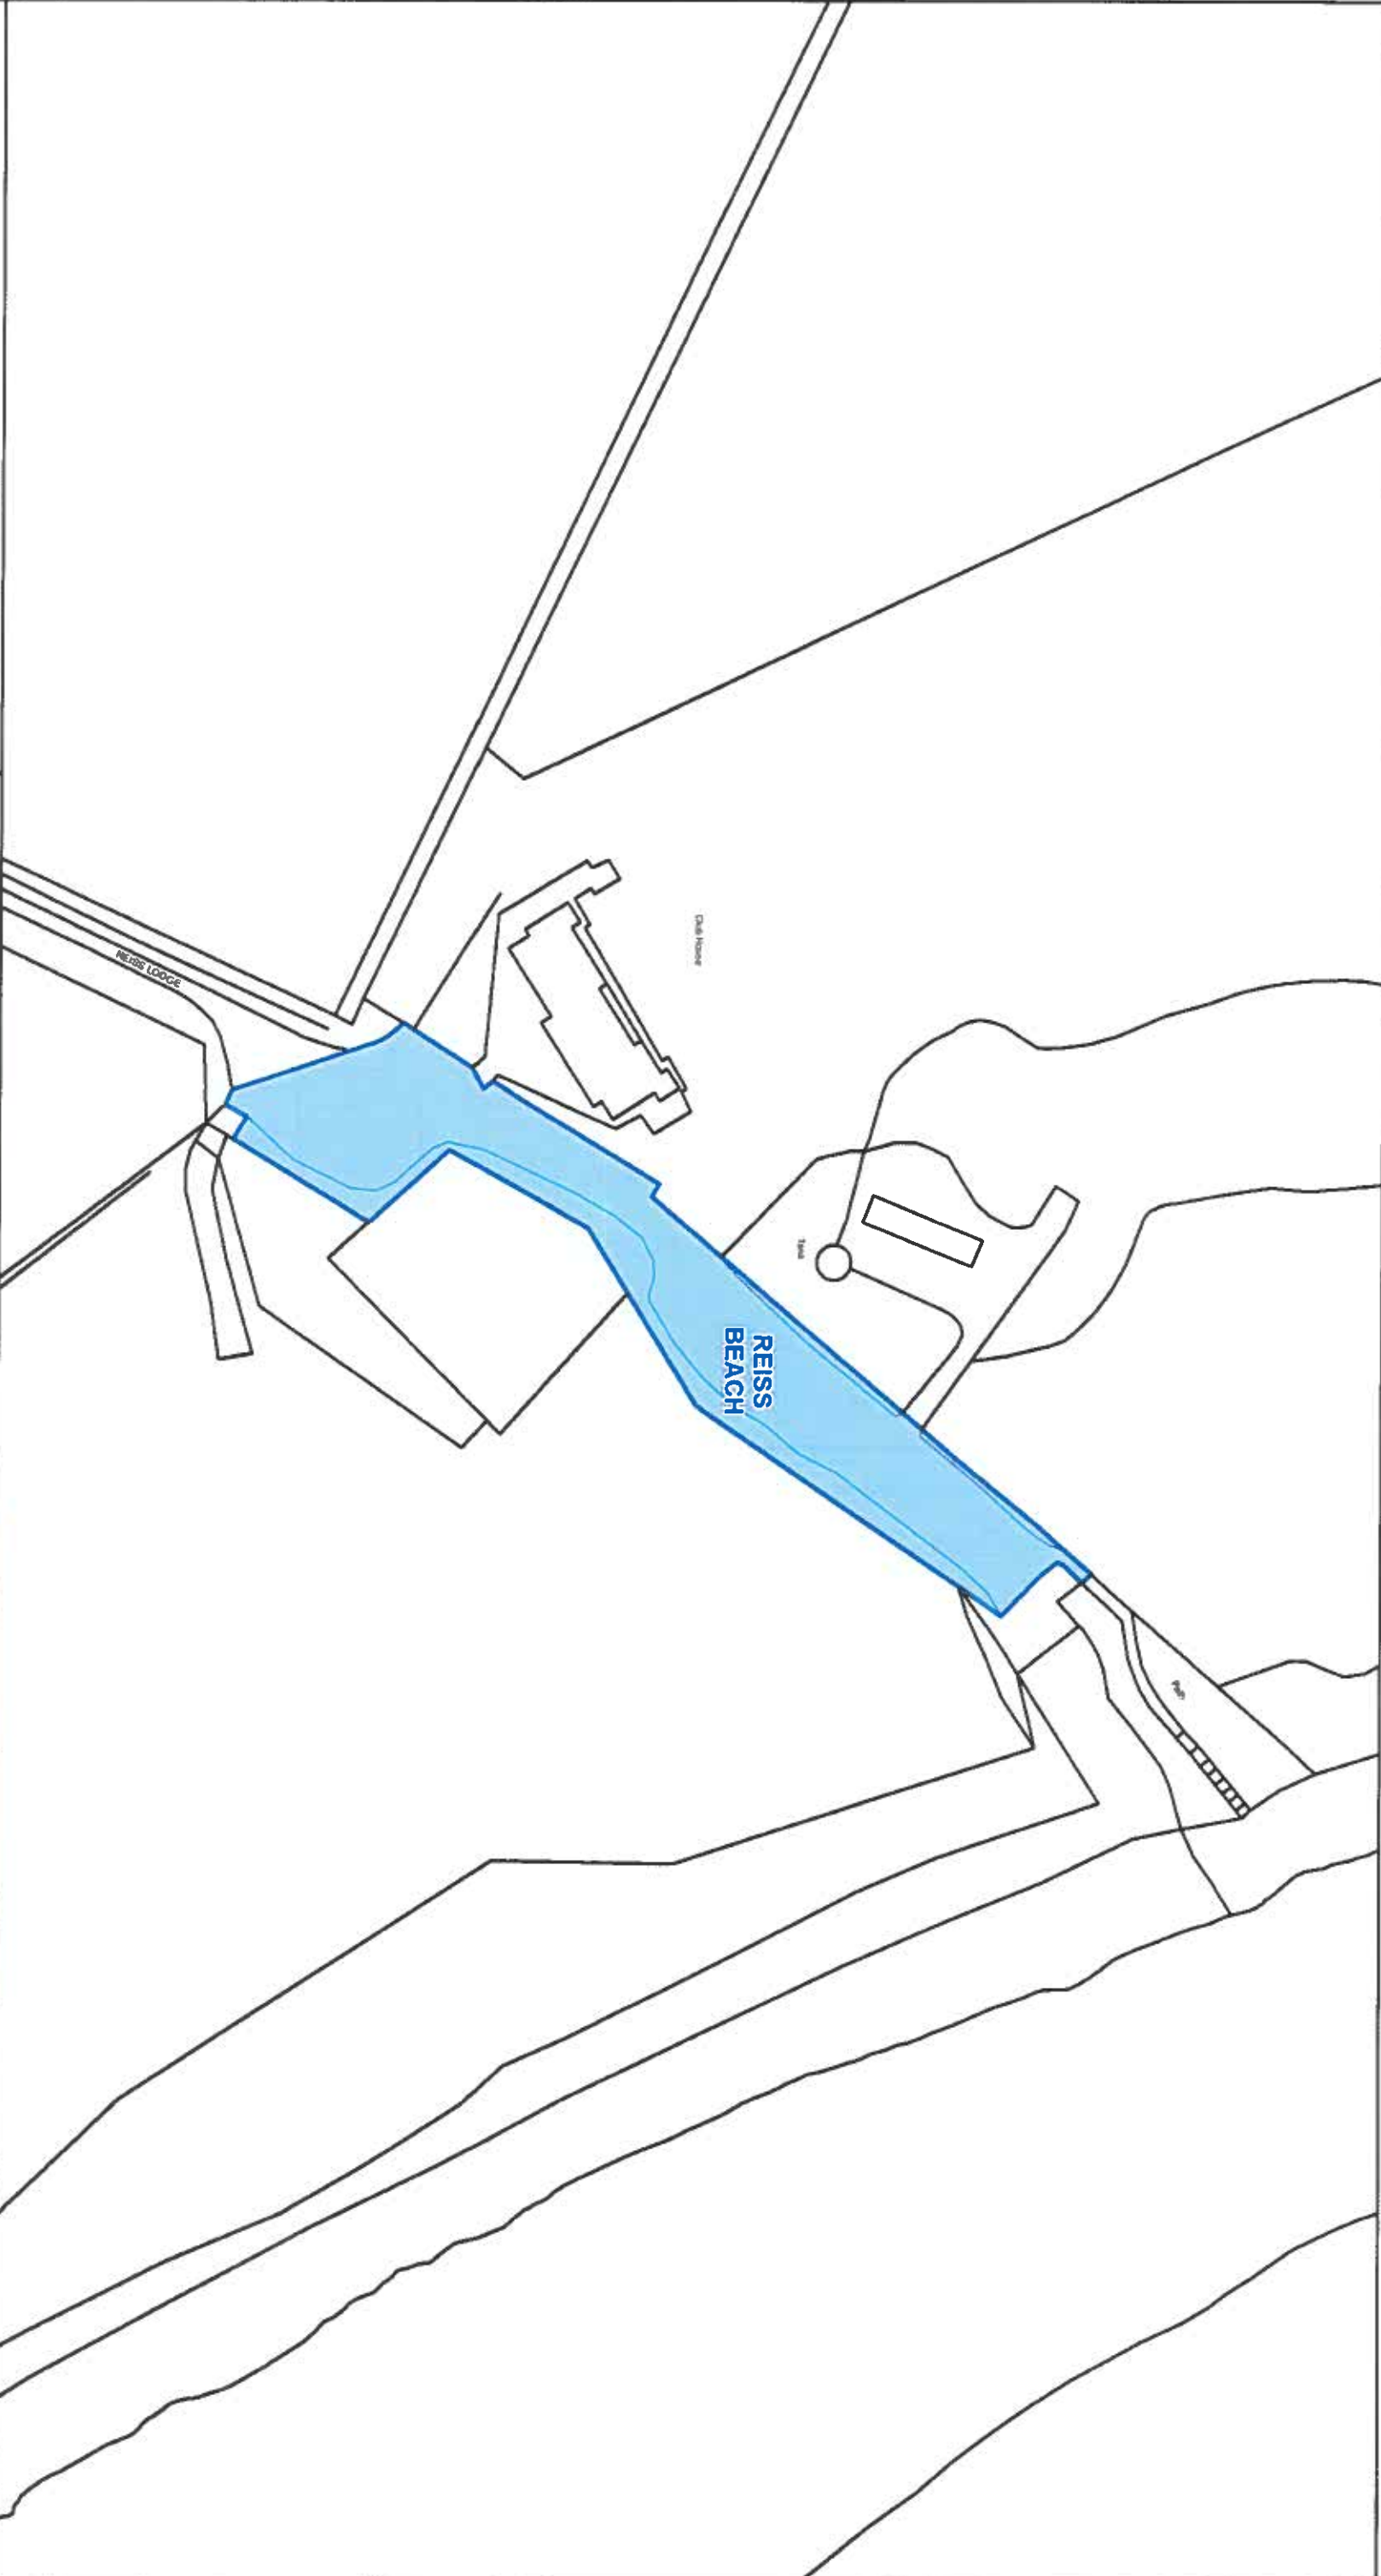

This is the Off-Street Plan
(CP0018) referred
in the foregoing

The Highland Council
(Off-Street Parking Places)
(Decriminalised Parking Enforcement
and Consolidation)
(Variation Five) Order 2026

Reverend

Signed by Proper Officer


© Crown copyright and database
rights 2025 Ordnance Survey MCD000049432

The extent of the restrictions are 324,153 to 965,422
metres eastwards and 324,602 to 965,597
westwards using the British National Grid (EPSG:27700)



The Highland Council
Comhairle na Gàidhealtachd
Headquarters
Glenurquhart Rd
Inverness
IV35NX

SCALE	1:1,100
DATE	05/10/2026
REFERENCE NUMBER	CP0018

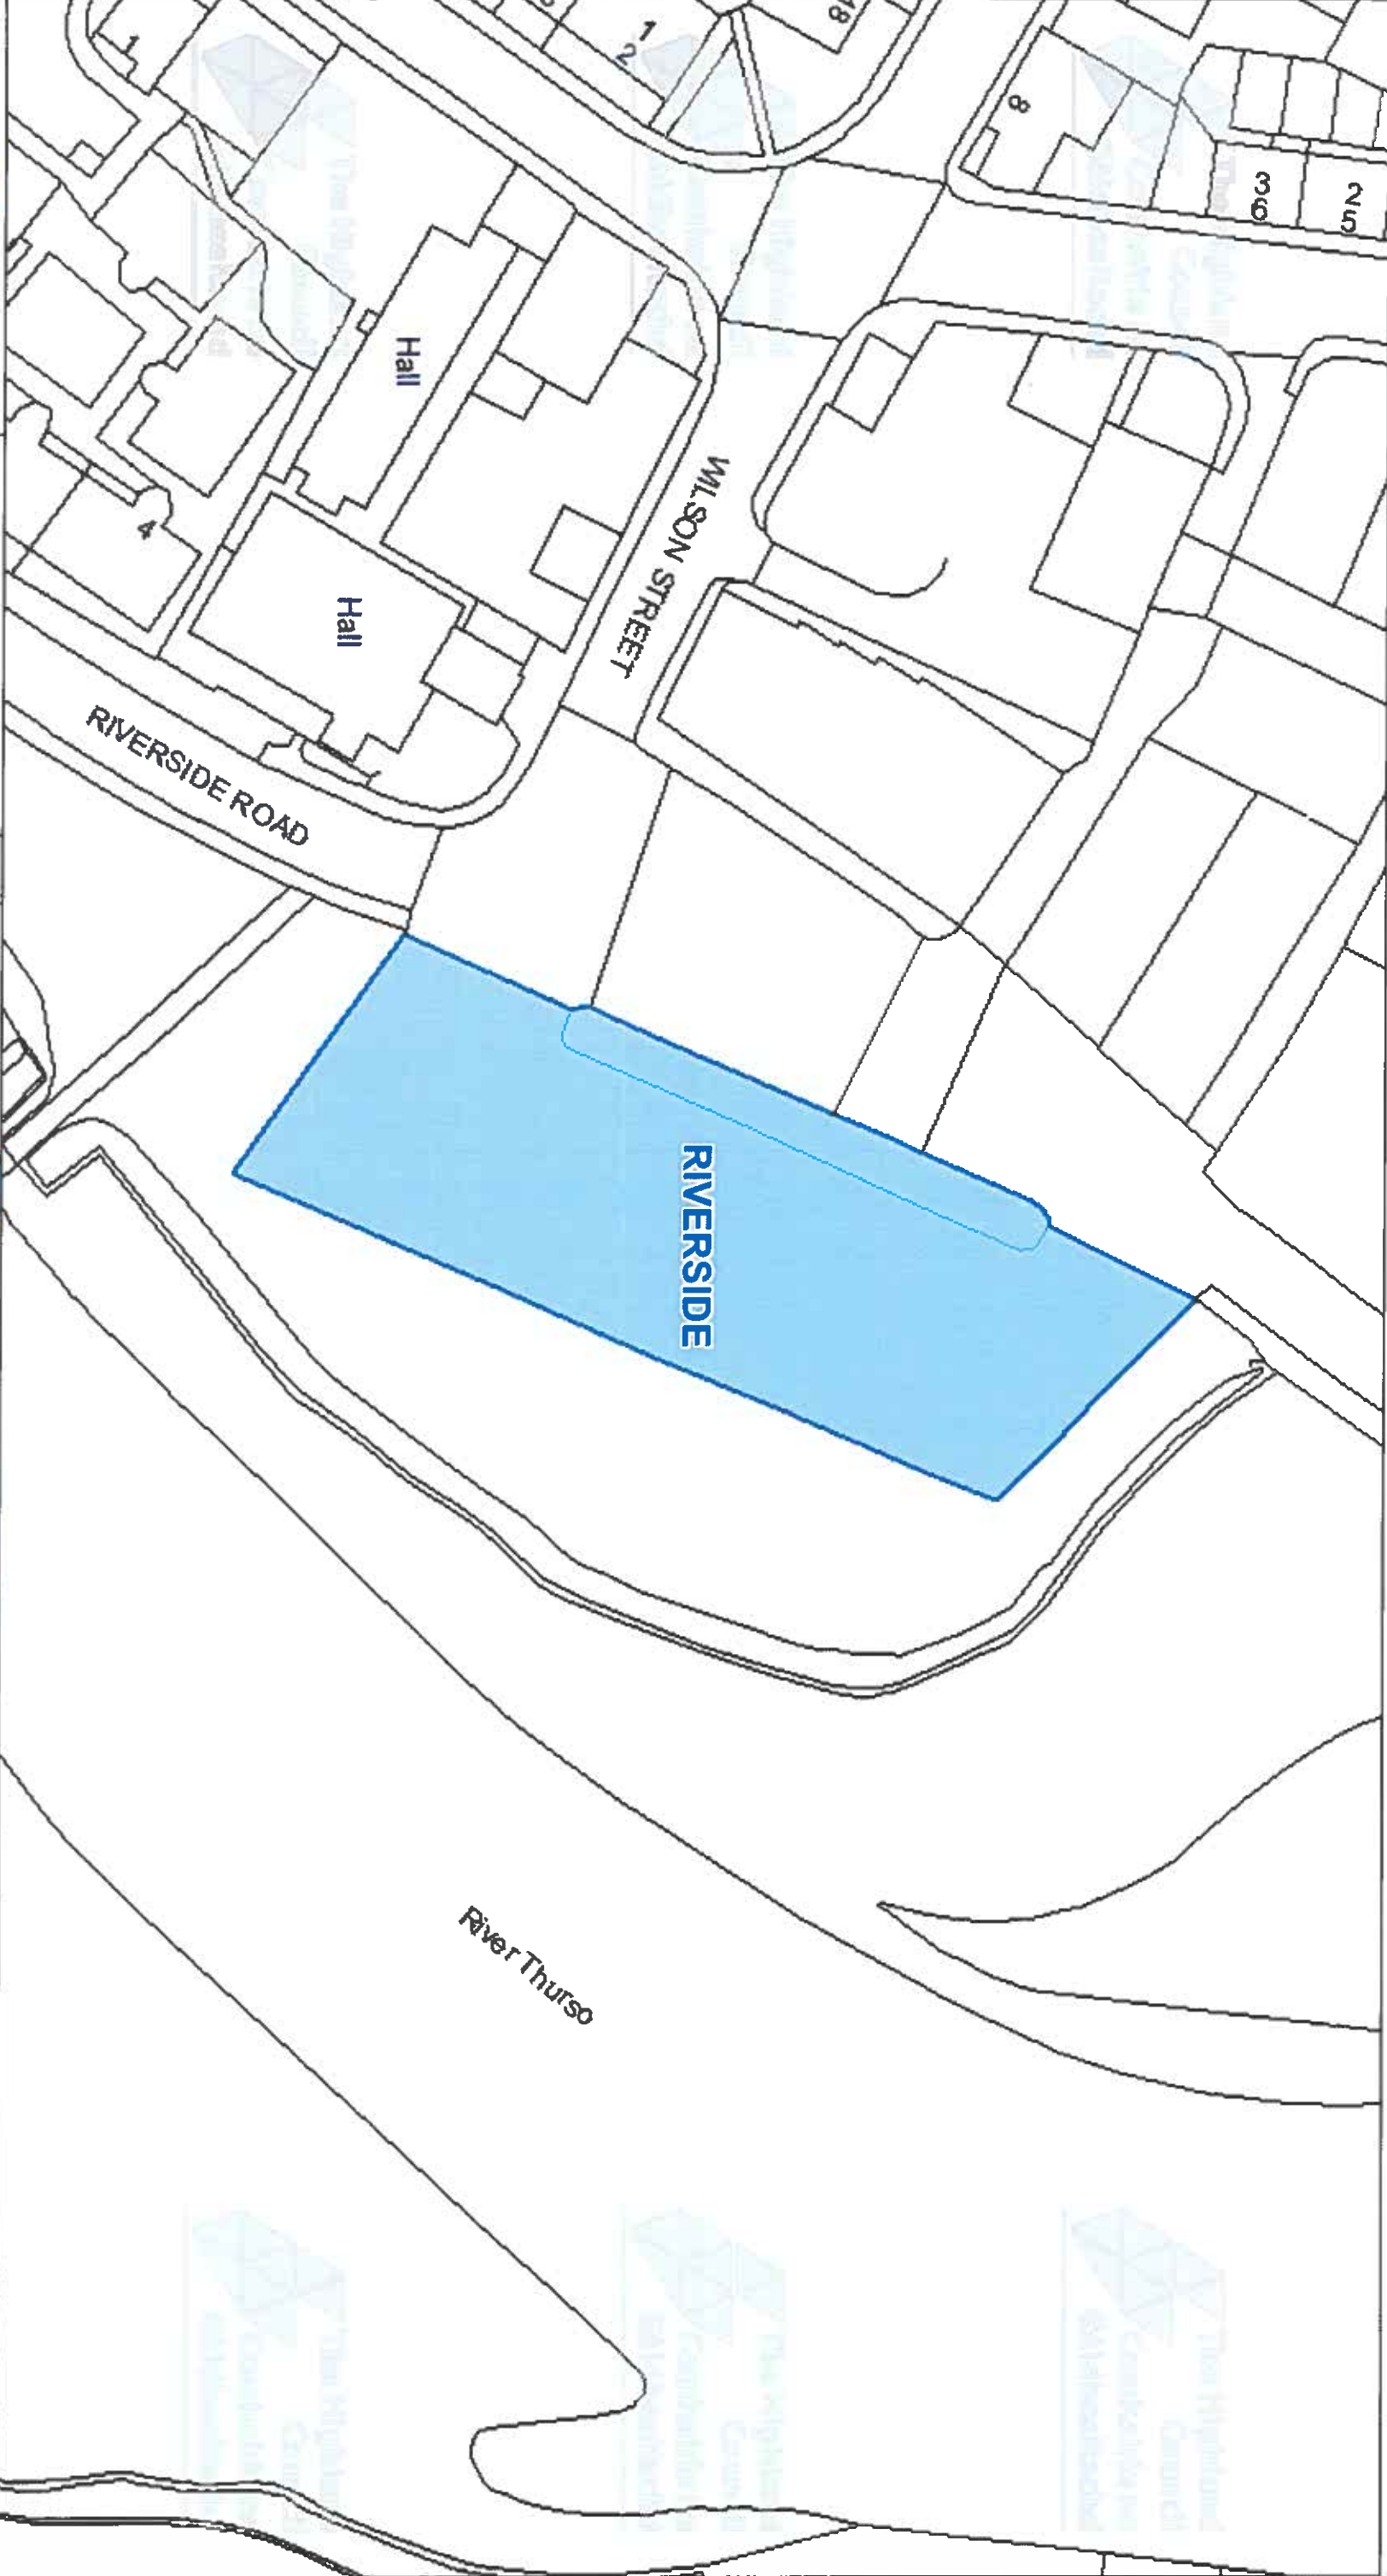

The Highland Council
Headquarters
Glenurquhart Rd
Inverness
IV35NX

© Crown copyright and database
rights 2025 Ordnance Survey ACO000849432
The extent of the restrictions are 311 911 to 968 373
metres eastwards and 312 140 to 968 492
westwards using the British National Grid (EPSG 27700)



This is the Off-Street Plan
(CP0019) referred
In the foregoing

The Highland
(Off-Street Parking Places)
(Decriminalised Parking
Enforcement and Consolidation)
(Variation Five) Order 2026

Lauren
Proper Officer

DATE
05/10/2026

SCALE
Scale: 1:575

REFERENCE NUMBER
CP0019



CAR PARK NAME: **Camps Car Park, Wick**



The Highland Council
Headquarters
Glenurquhart Rd
Inverness
IV35NX

© Crown copyright and database
rights 2025 Ordnance Survey AC0000849432

The extent of the restrictions are 336 486 to 950 939
metres eastwards and 336 641 to 951 017
westwards using the British National Grid (EPSG 27700)



This is the Off-Street Plan
(CP0020) referred
In the foregoing

The Highland
(Off-Street Parking Places)
(Decriminalised Parking
Enforcement and Consolidation)
(Variation Five) Order 2026


Lauren
Proper Officer

DATE
05/10/2026

SCALE
Scale: 1:375

REFERENCE NUMBER
CP0020



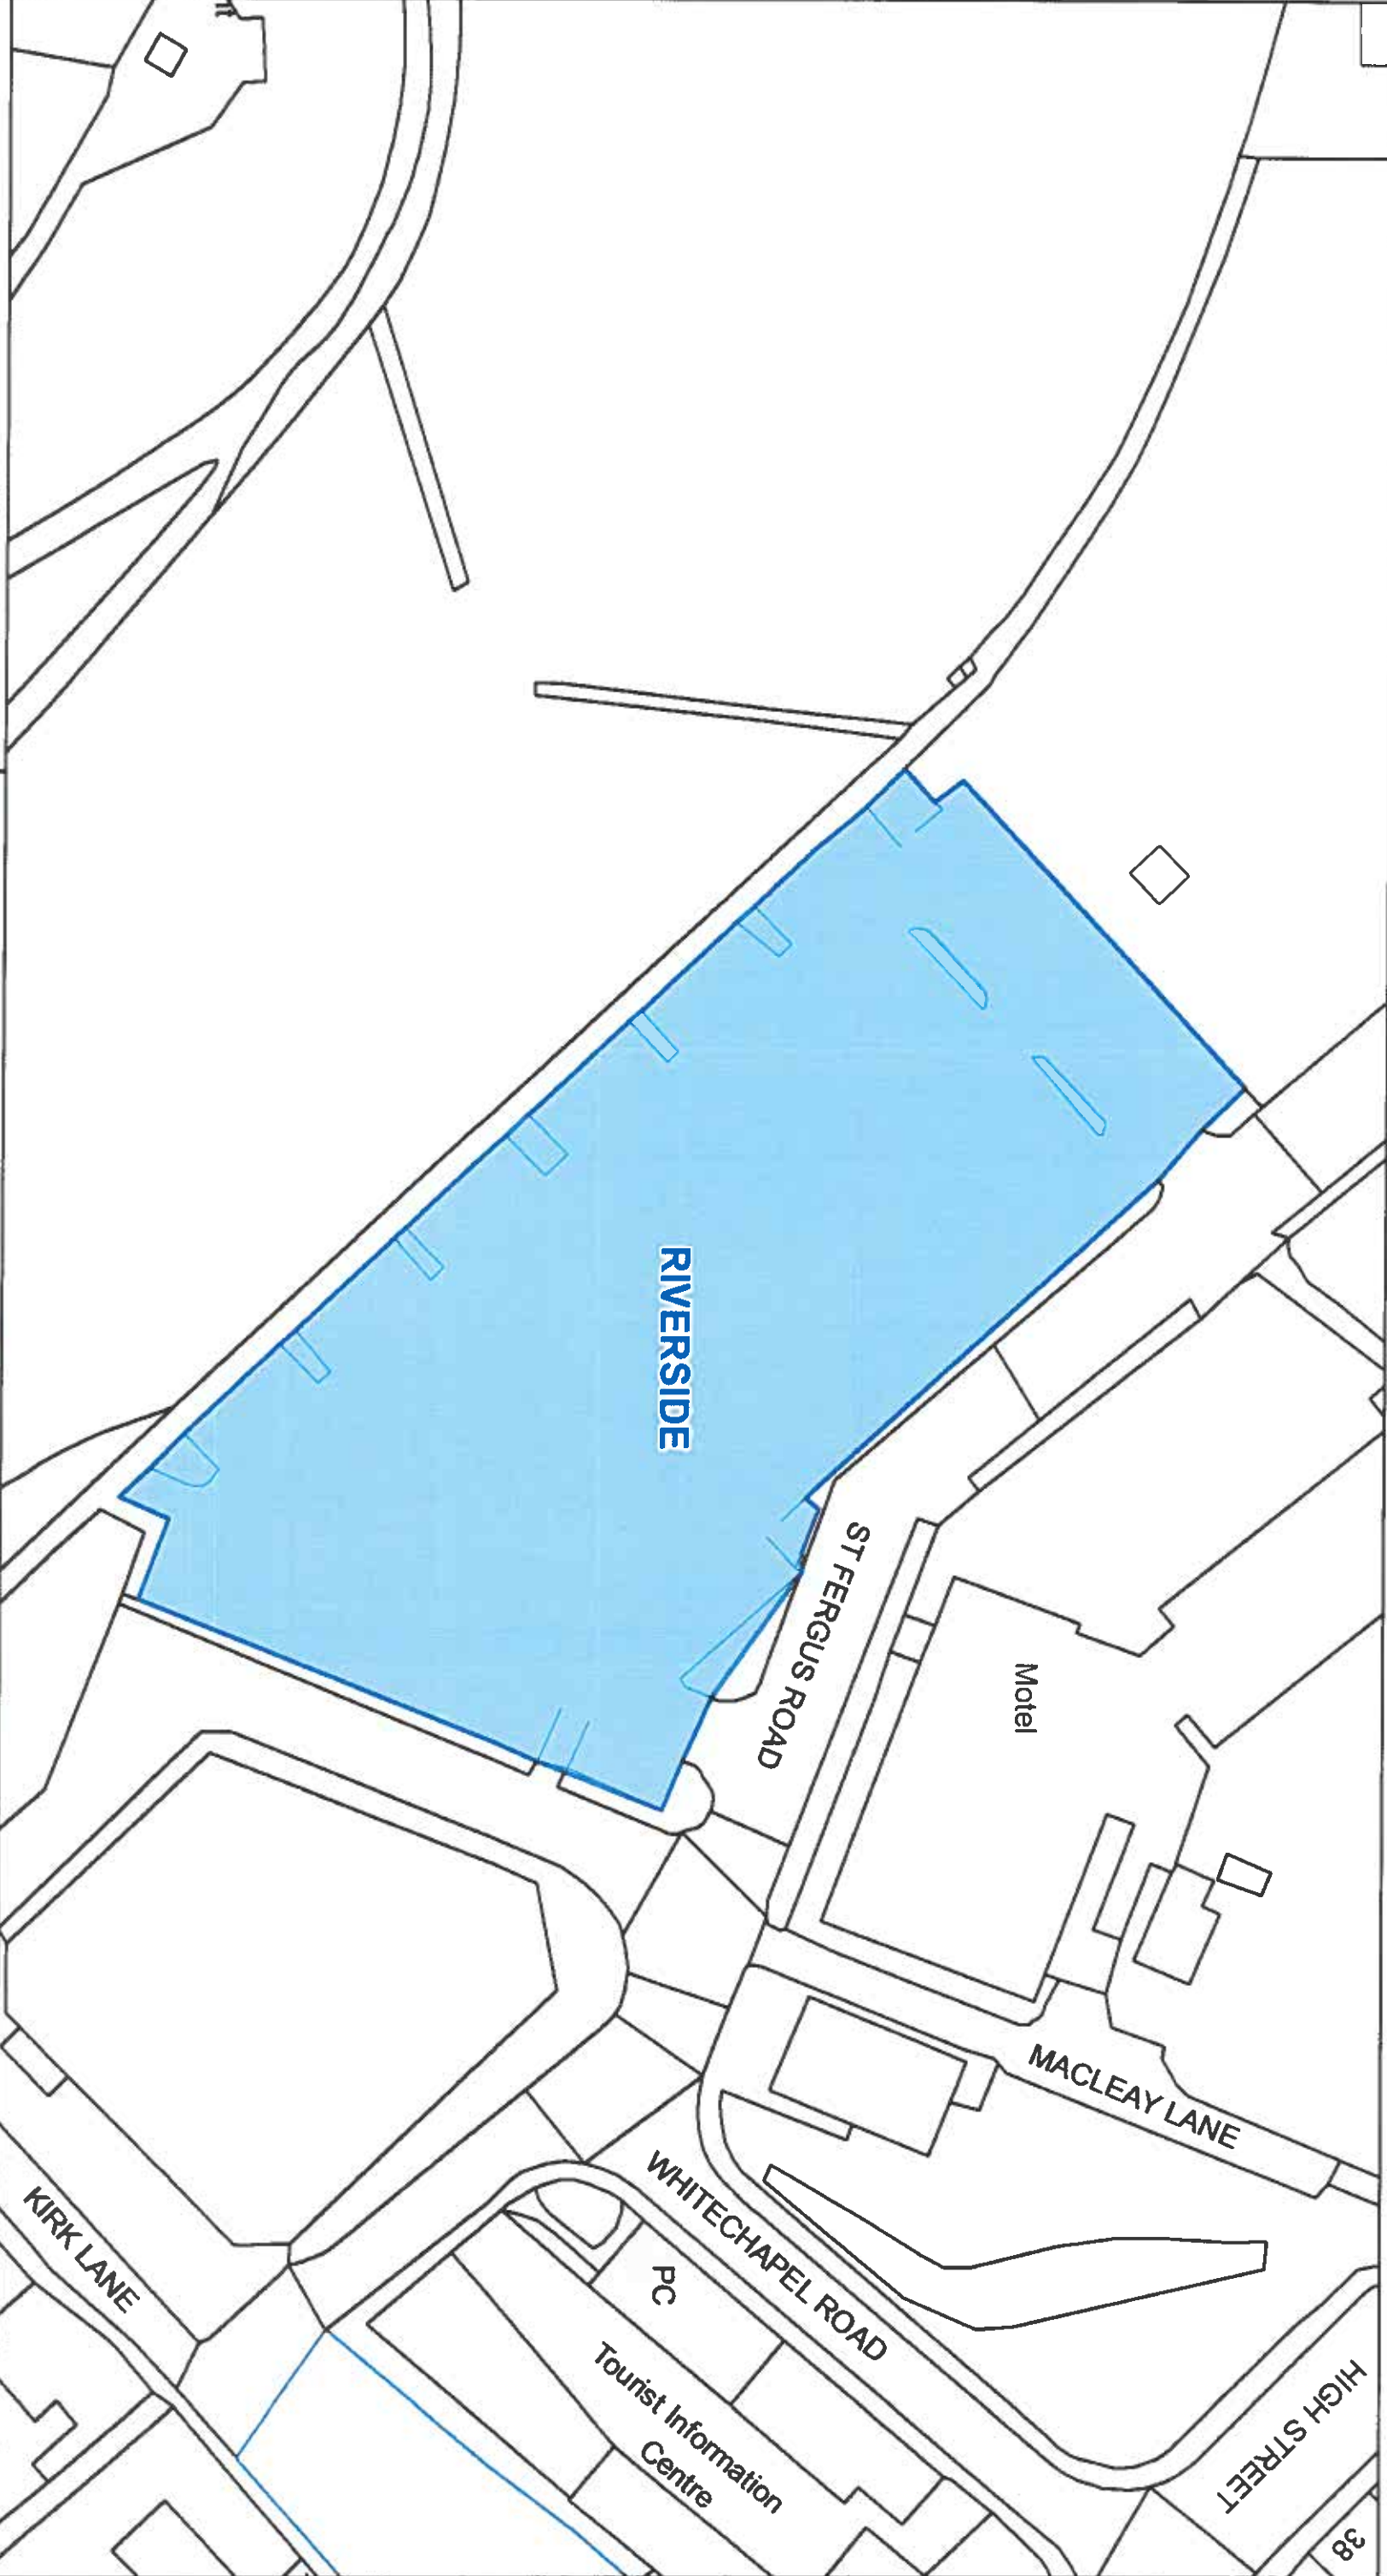

This is the Off-Street Plan
(CP0021) referred
in the foregoing

The Highland Council
(Off-Street Parking Places)
(Decriminalised Parking Enforcement
and Consolidation)
(Variation Five) Order 2026

Lauren McKinnon
Signed by Proper Officer

© Crown copyright and database
rights 2025 Ordnance Survey AC000049432
The extent of the restrictions are 336 054 to 950 957
metres eastwards and 336 208 to 951 074
westwards using the British National Grid (EPSG 27700)



The Highland Council
Headquarters
Glenurquhart Rd
Inverness
IV35NX

SCALE
1:575

DATE

05/10/2026


REFERENCE NUMBER

CP0021



CAR PARK NAME:

Kirks Lane Car Park, Wick

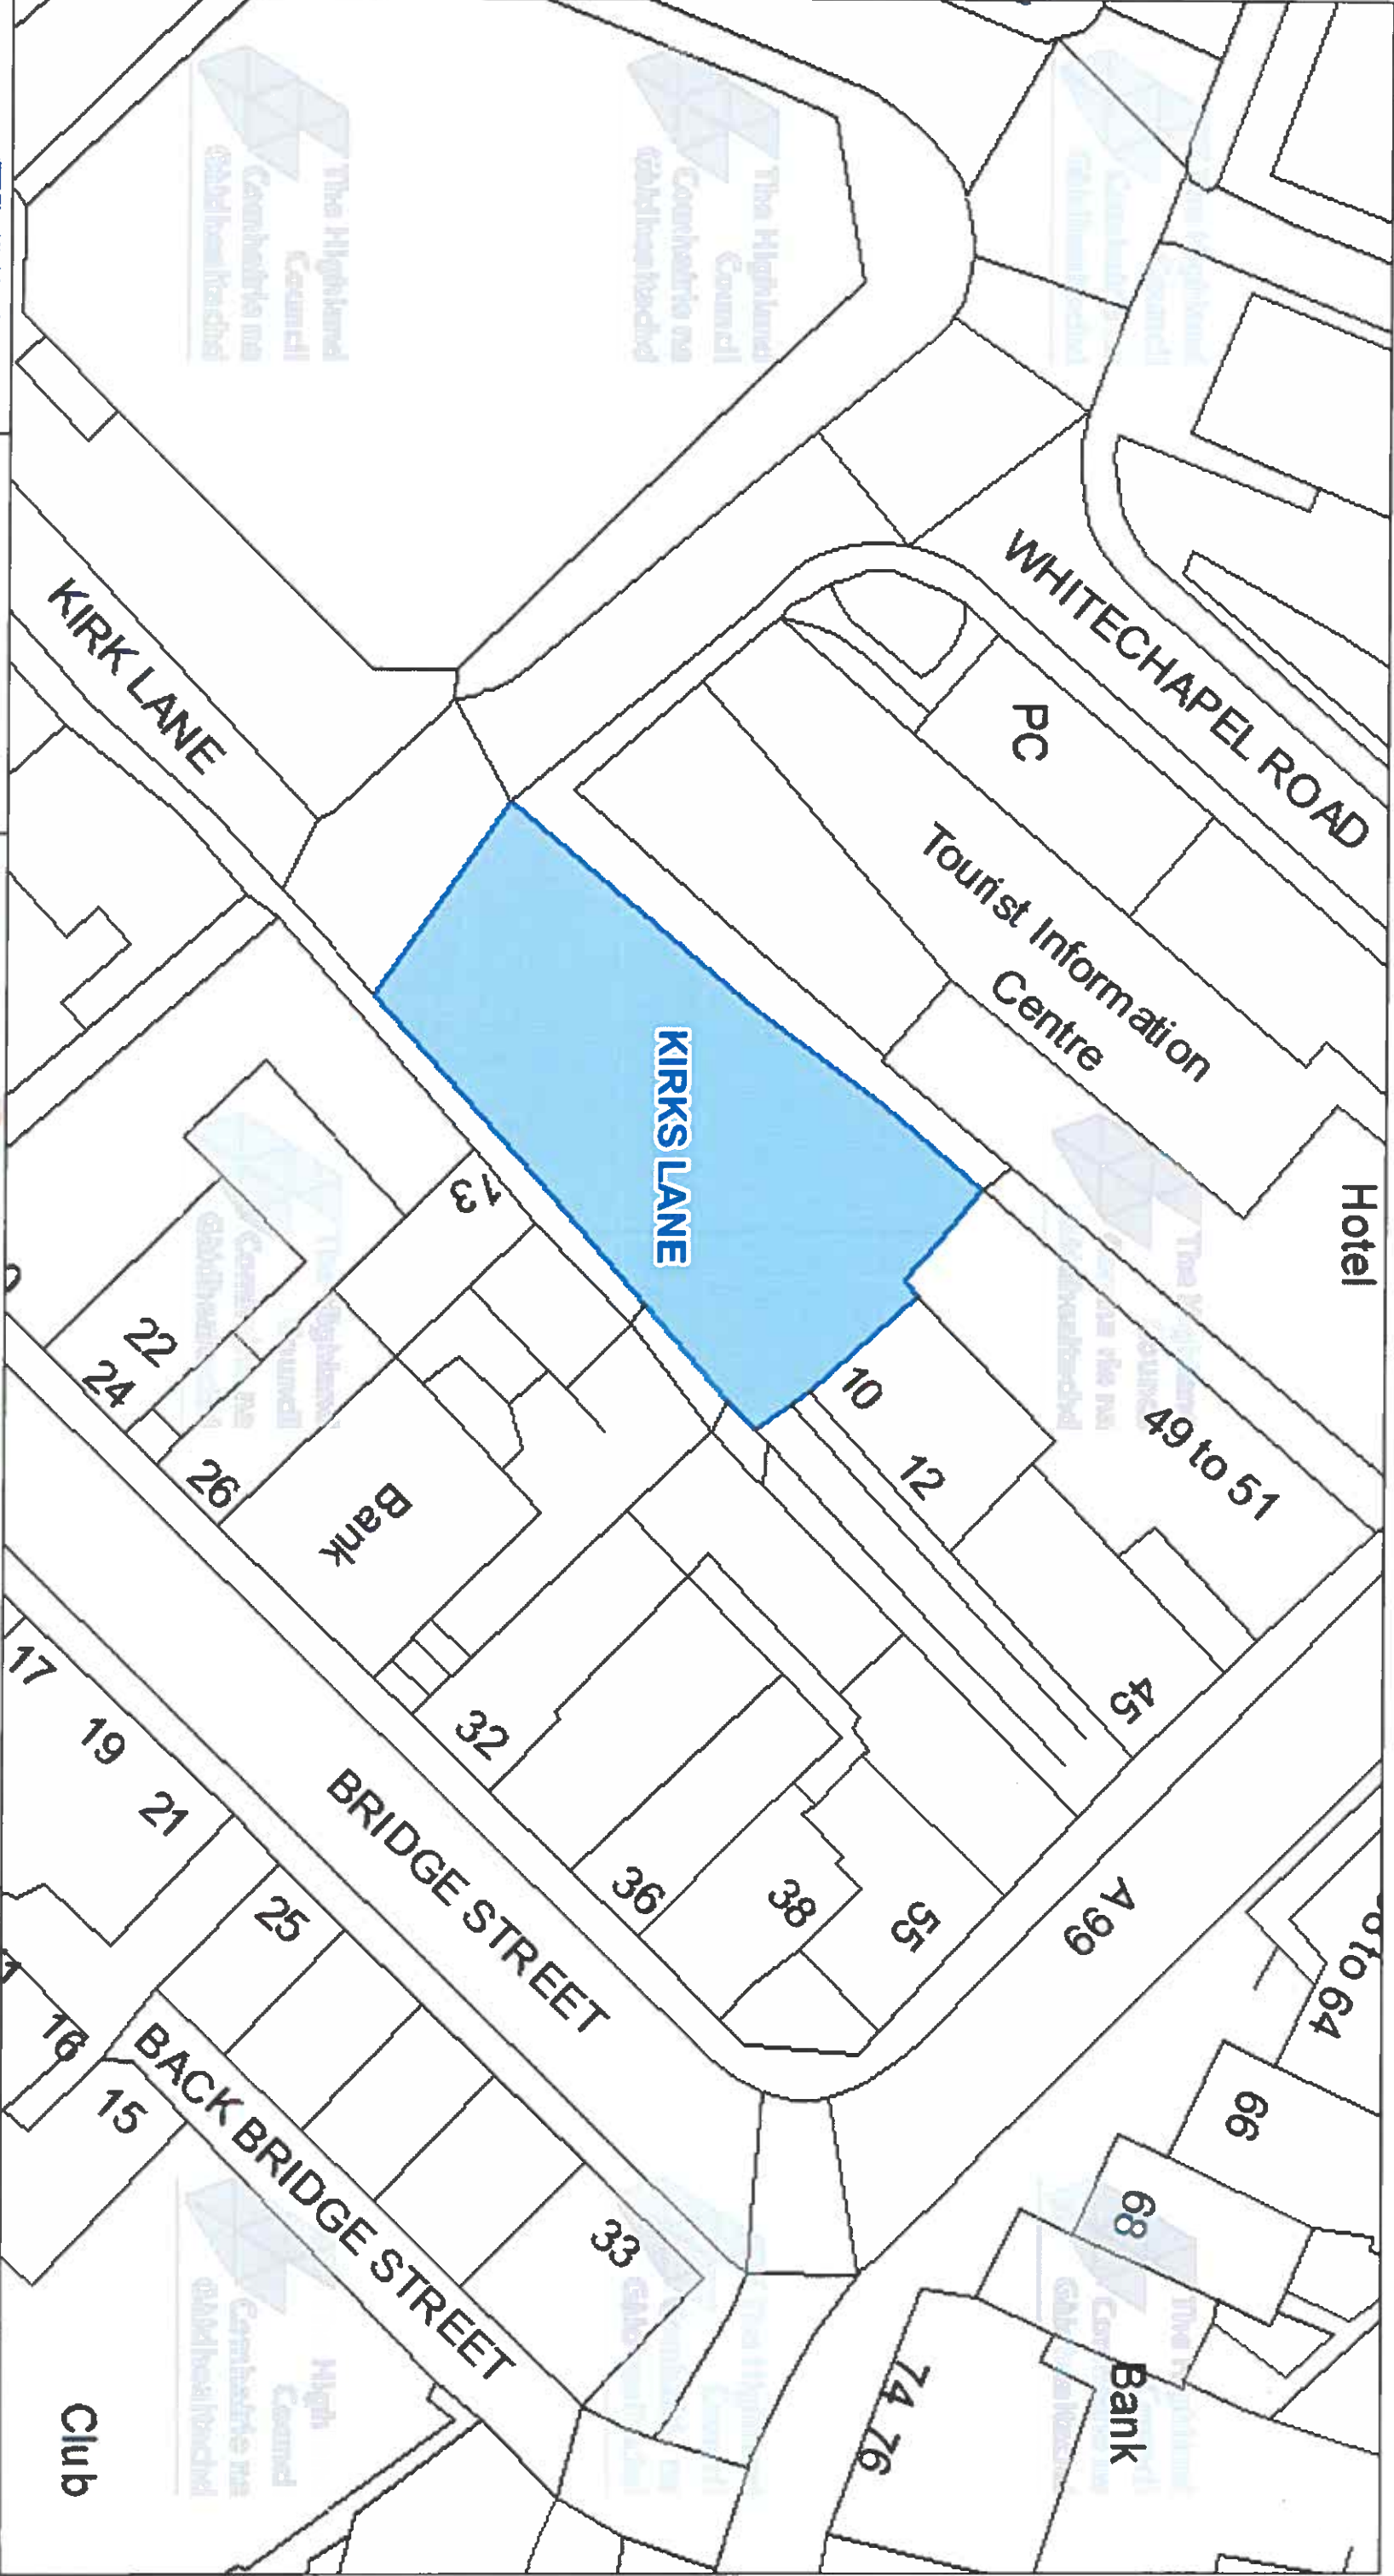

The Highland Council
Headquarters
Glenurquhart Rd
Inverness
IV35NX

© Crown copyright and database
rights 2025 Ordnance Survey AC000849432

The extent of the restrictions are 336,222 to 950,957
metres eastwards and 336,374 to 951,035
westwards using the British National Grid (EPSG 27700).



This is the Off-Street Plan
(CP0022) referred
in the foregoing

The Highland
(Off-Street Parking Places)
(Decriminalised Parking
Enforcement and Consolidation)
(Variation Five) Order 2026

Lauren
Proper Officer

DATE

05/10/2026


SCALE

Scale: 1:375

REFERENCE NUMBER


CP0022



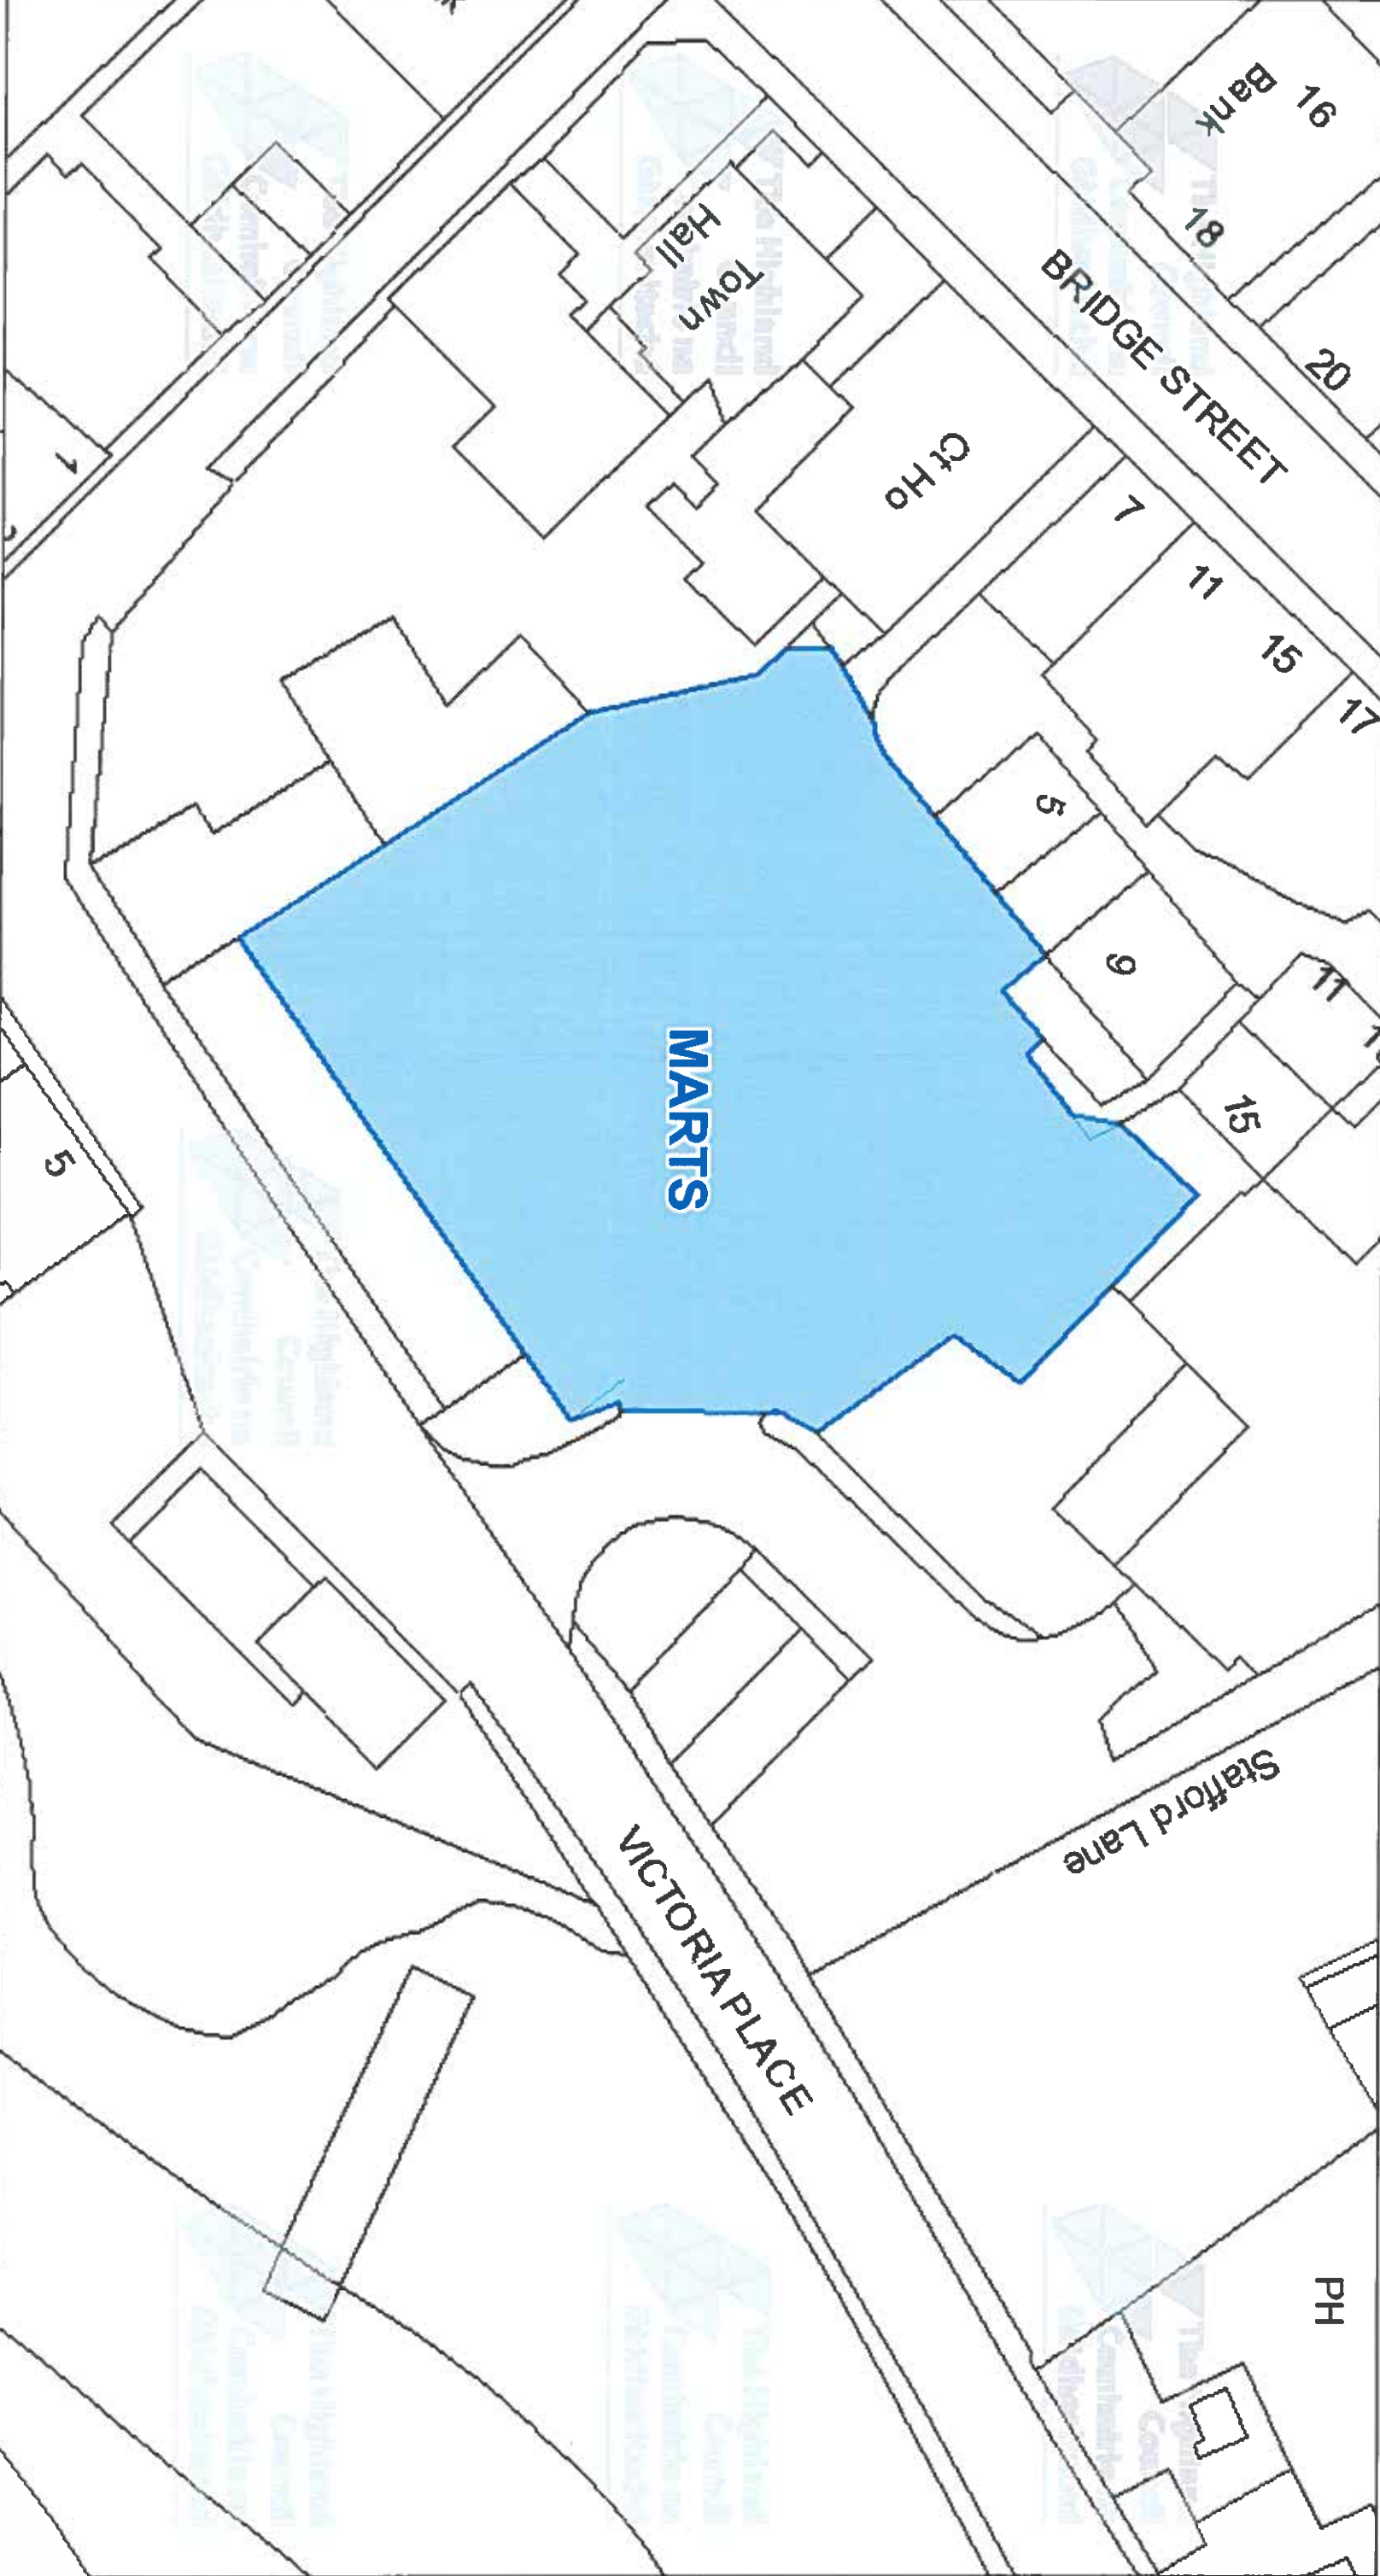

The Highland Council
Headquarters
Glenurquhart Rd
Inverness
IV35NX

© Crown copyright and database rights 2025 Ordnance Survey AC0000849432
The extent of the restrictions are 336,270 to 950,869 metres eastwards and 336,446 to 950,958 westwards using the British National Grid (EPSG 27700)

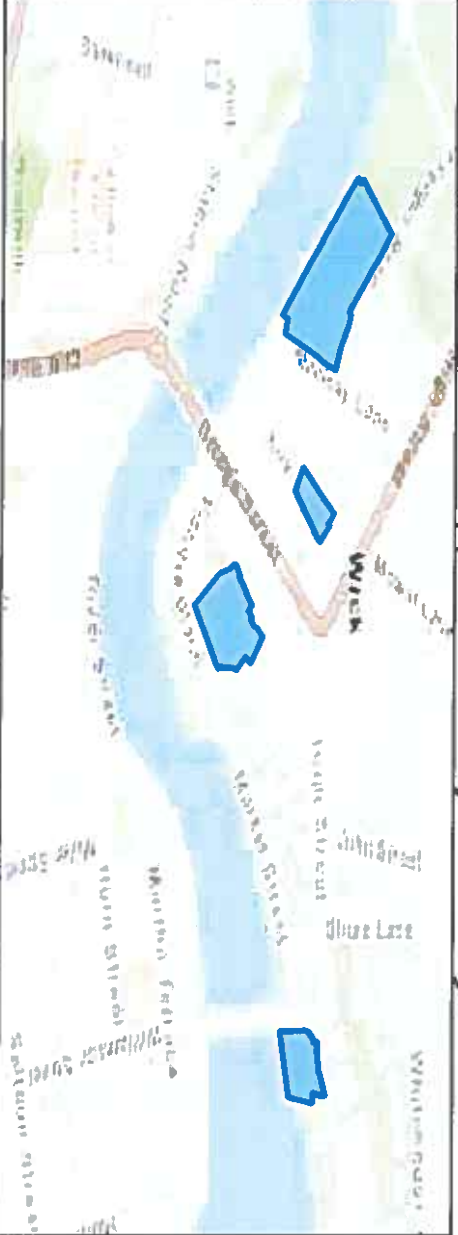

This is the Off-Street Plan
(CP0023) referred
In the foregoing

The Highland
(Off-Street Parking Places)
(Decriminalised Parking
Enforcement and Consolidation)
(Variation Five) Order 2026


Reuben
Proper Officer

DATE
05/10/2026

SCALE
Scale: 1:425

REFERENCE NUMBER
CP0023



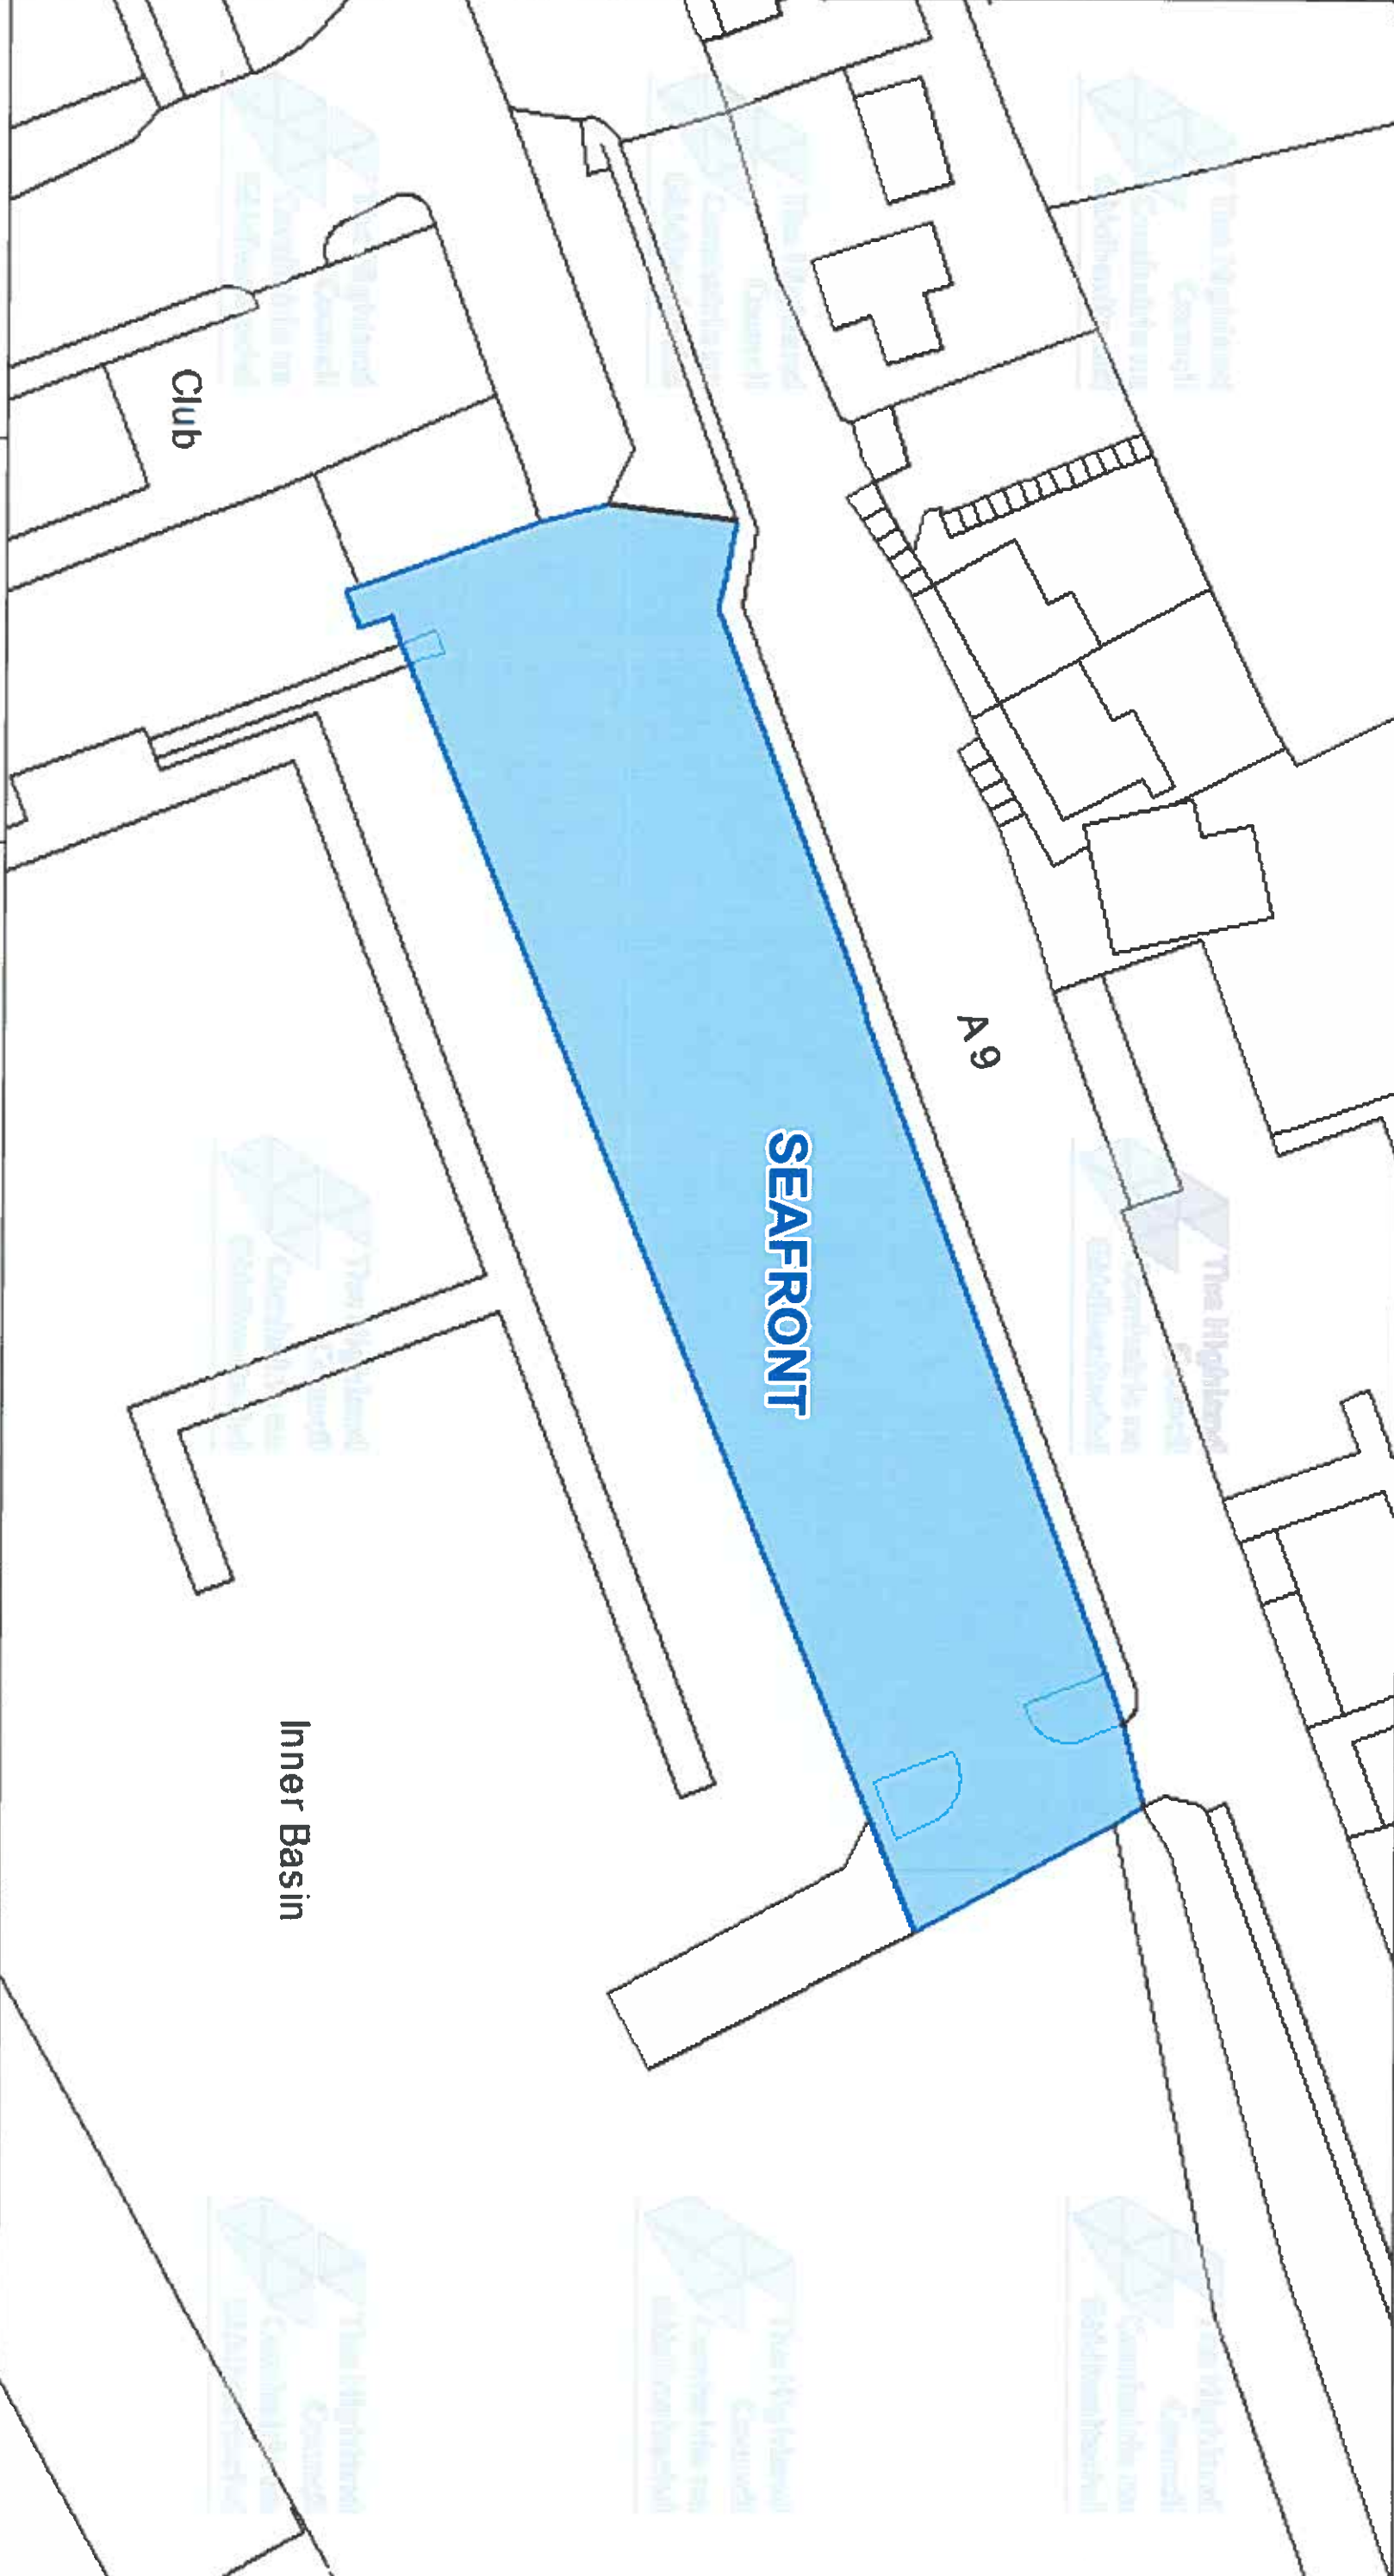

The Highland Council
Headquarters
Glenurquhart Rd
Inverness
IV35NX

© Crown copyright and database
rights 2025 Ordnance Survey ACO000849432

The extent of the restrictions are 309,967 to 970,293
metres eastwards and 310,141 to 970,383
westwards using the British National Grid (EPSG 27700)



This is the Off-Street Plan
(CP0025) referred
in the foregoing

The Highland
(Off-Street Parking Places)
(Decriminalised Parking
Enforcement and Consolidation)
(Variation Five) Order 2026

Lauren
Proper Officer

DATE
05/10/2026


SCALE
Scale: 1:425

REFERENCE NUMBER
CP0025



CAR PARK NAME:

Village Car Park, Latheron

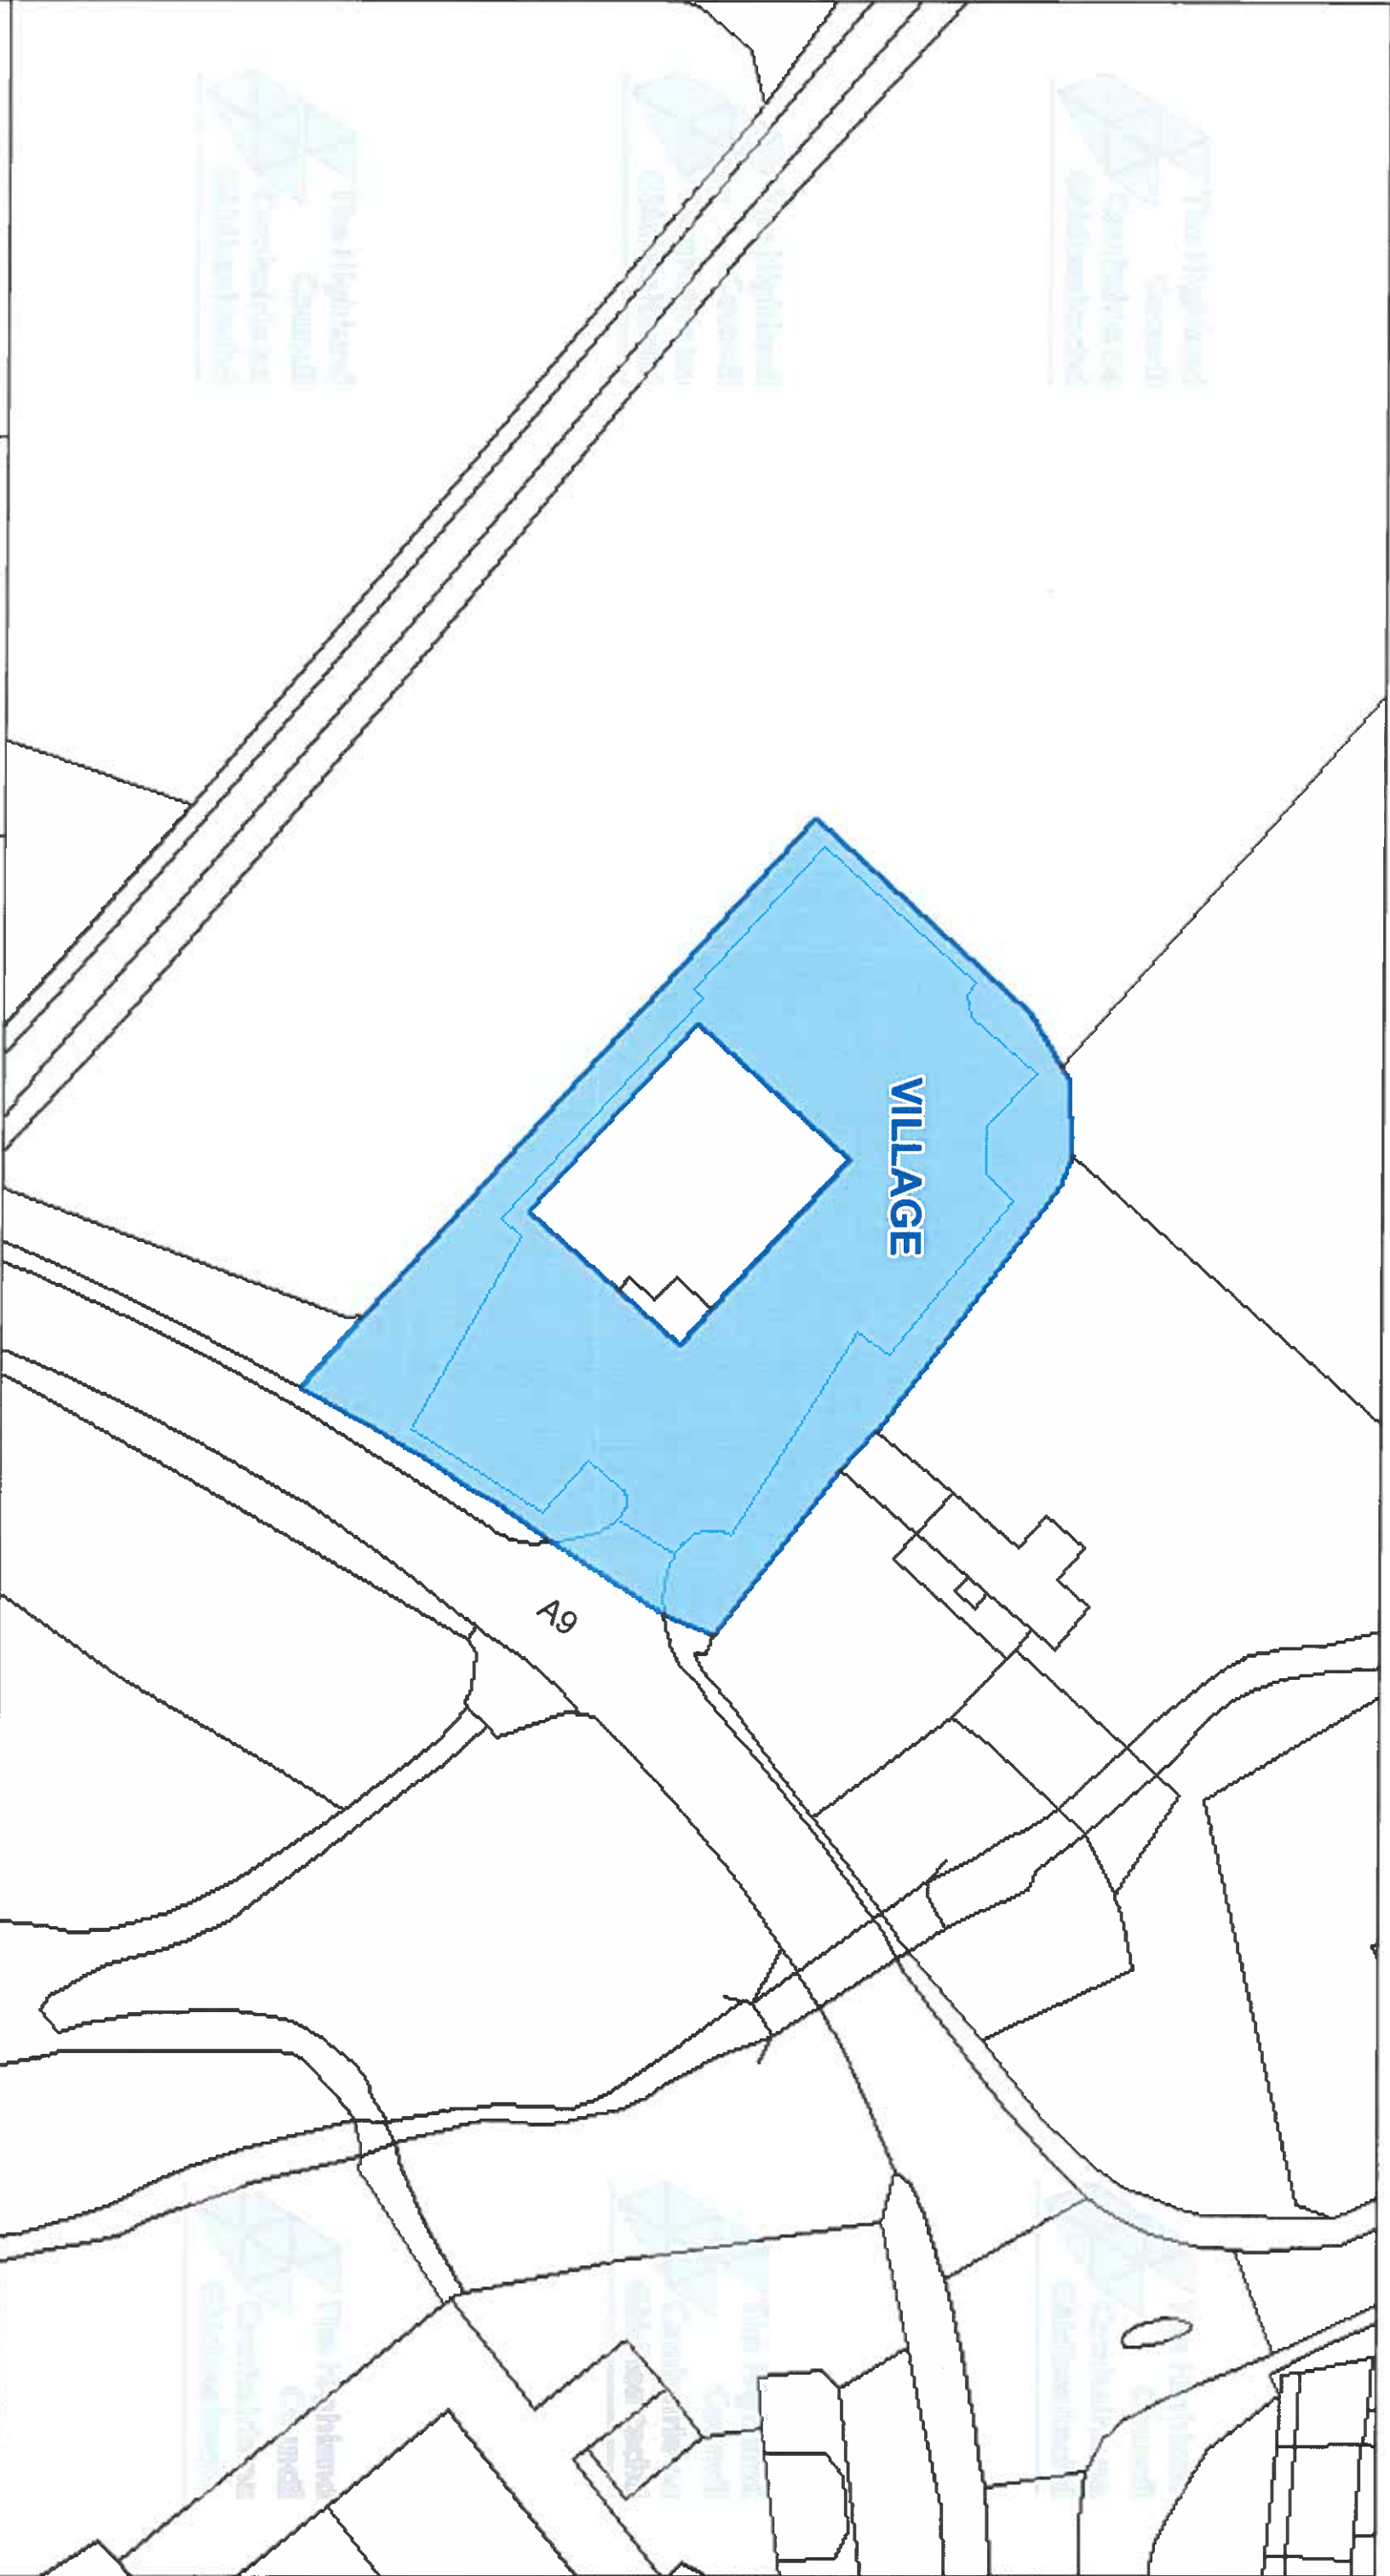

The Highland Council
Headquarters
Glenurquhart Rd
Inverness
IV35NX

© Crown copyright and database
rights 2025 Ordnance Survey/ ACD000849432

The extent of the restrictions are 319 753 to 933 457
metres eastwards and 319 950 to 933 564
westwards using the British National Grid (EPSG 27700)



This is the Off-Street Plan
(CP0026) referred
In the foregoing

The Highland Council
(Off-Street Parking Places)
(Decriminalised Parking
Enforcement and Consolidation)
(Variation Five) Order 2026


Lauren Proper Officer

DATE
05/10/2026

SCALE
Scale: 1:525

REFERENCE NUMBER
CP0026



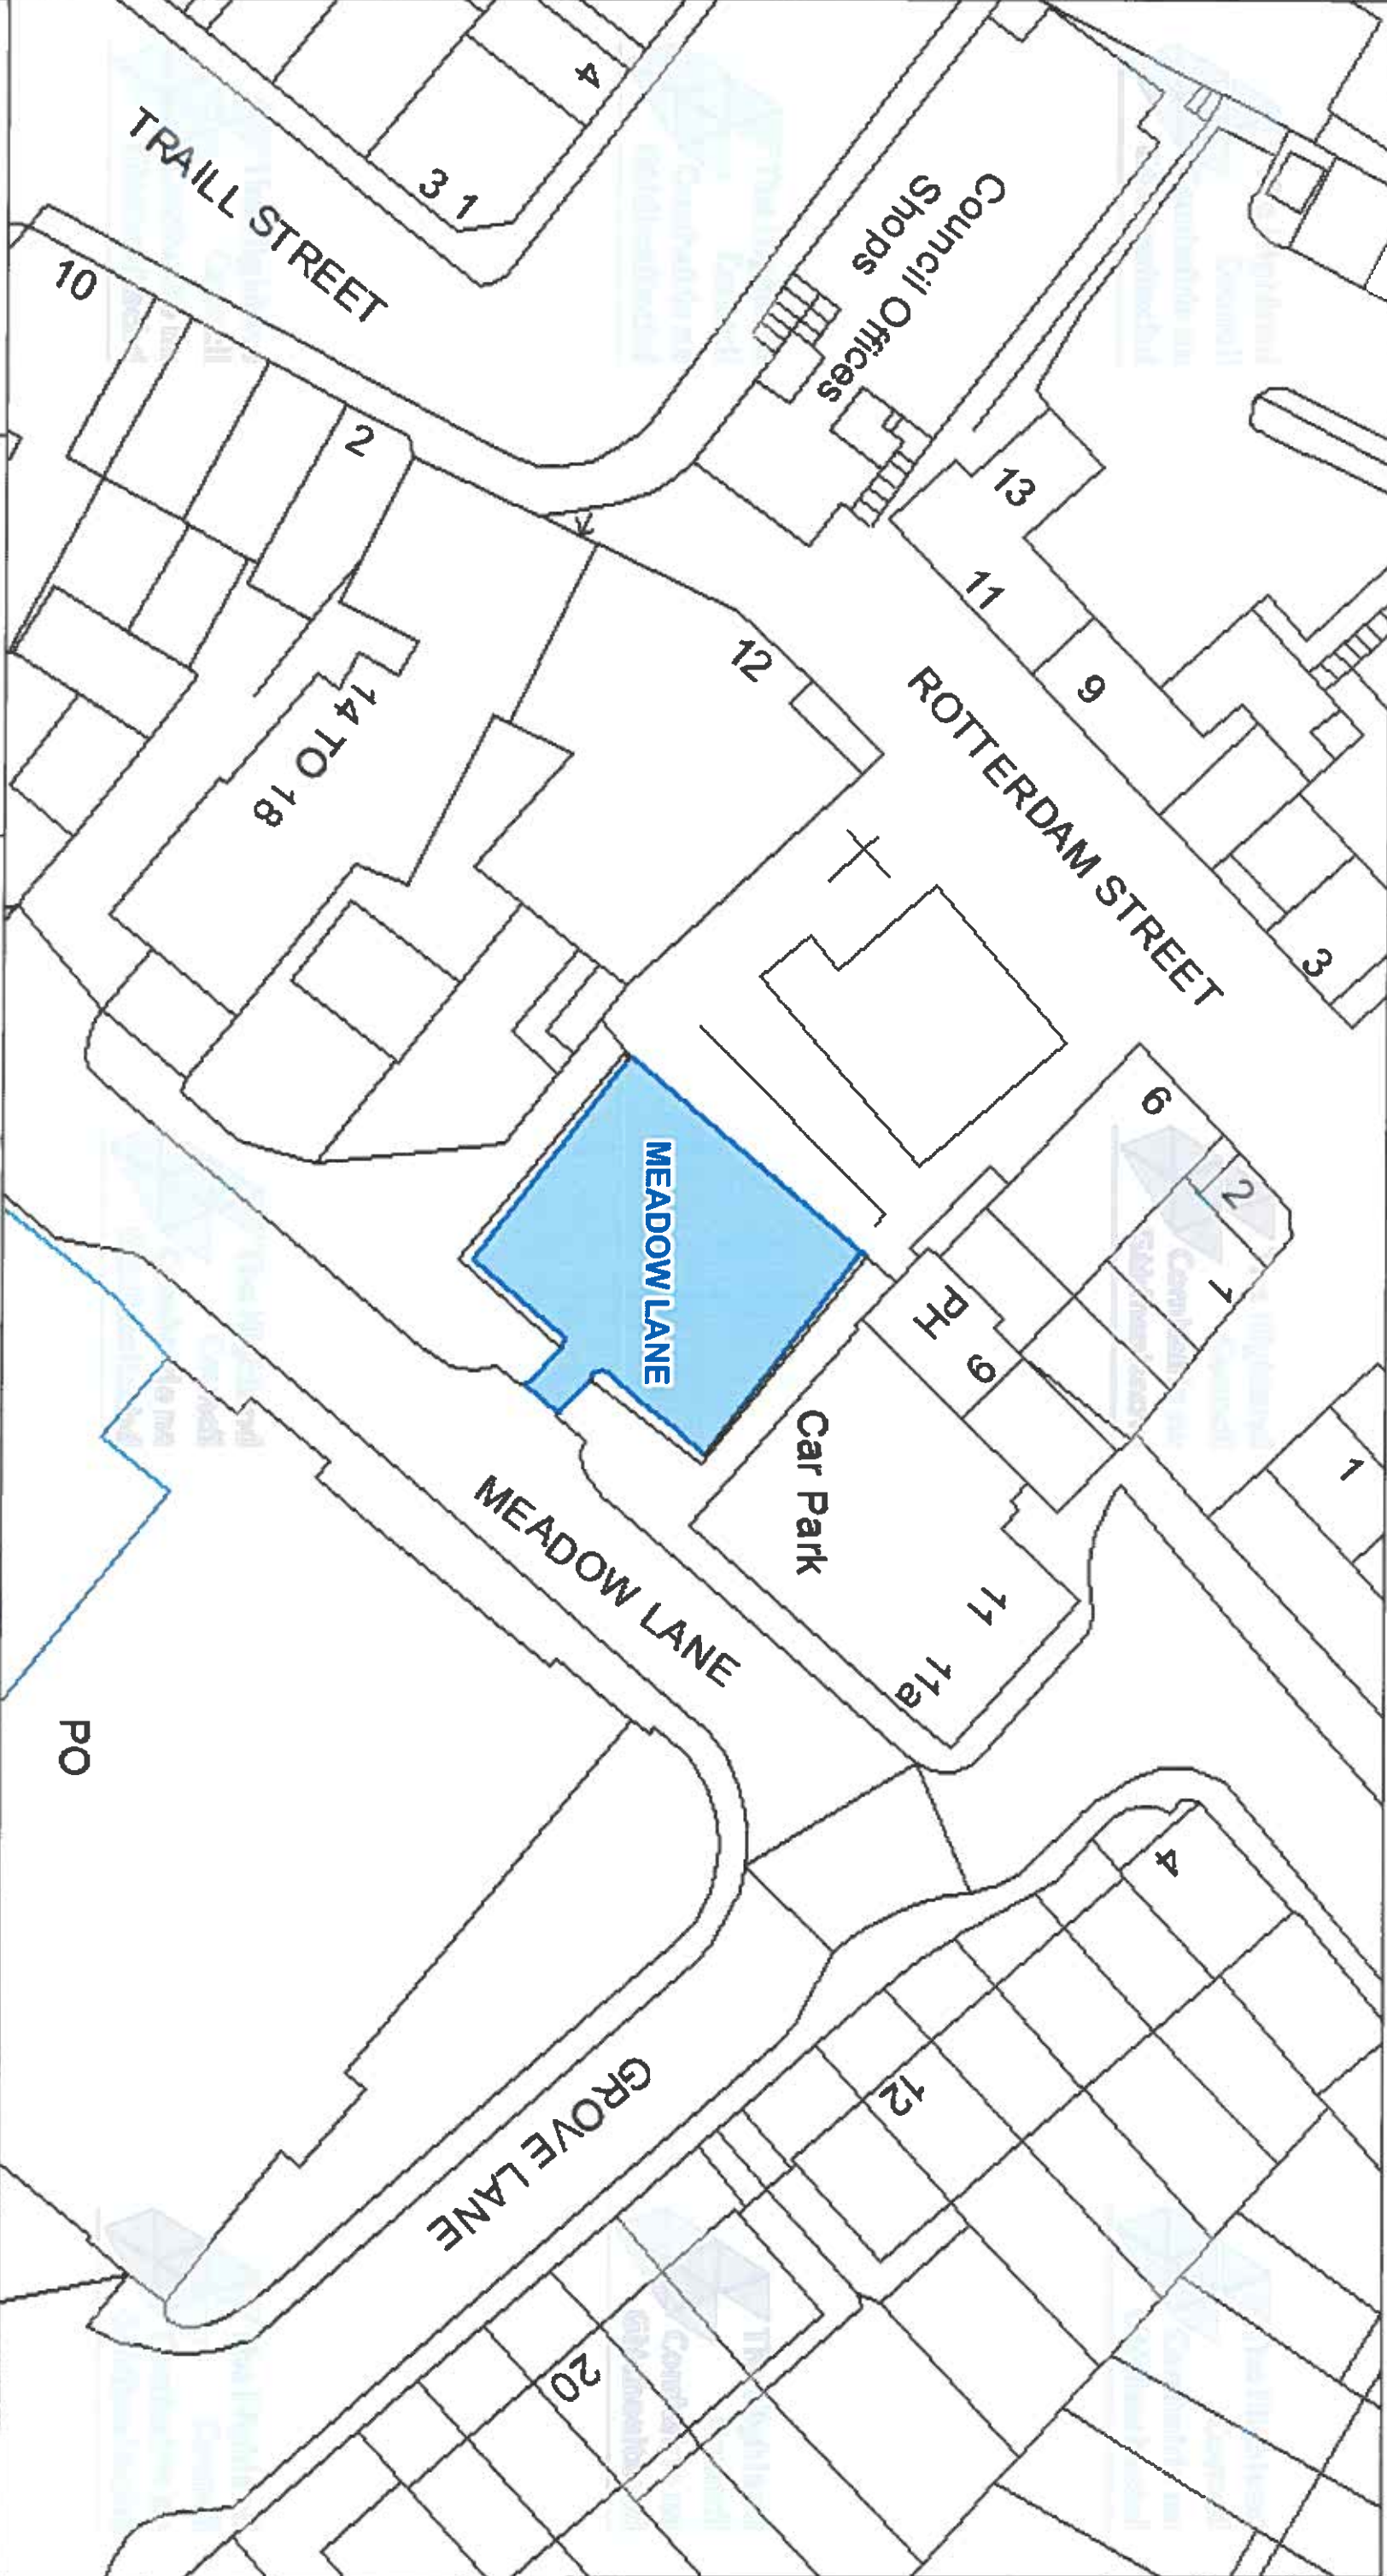

The Highland Council
Comhairle na Gàidhealtachd
Headquarters
Glenurquhart Rd
Inverness
IV35NX

© Crown copyright and database
rights 2025 Ordnance Survey ACO000848432

The extent of the restrictions are 311 708 to 968 385
metres eastwards and 311 869 to 968 467
westwards using the British National Grid (EPSG 27700).



This is the Off-Street Plan
(CP0029) referred
In the foregoing

The Highland
(Off-Street Parking Places)
(Decriminalised Parking
Enforcement and Consolidation)
(Variation Five) Order 2026

Lauren
Proper Officer

DATE

05/10/2026

SCALE

Scale: 1:400


REFERENCE NUMBER

CP0029



CAR PARK NAME:

Bridge Car Park Riverside Lane, Thurso

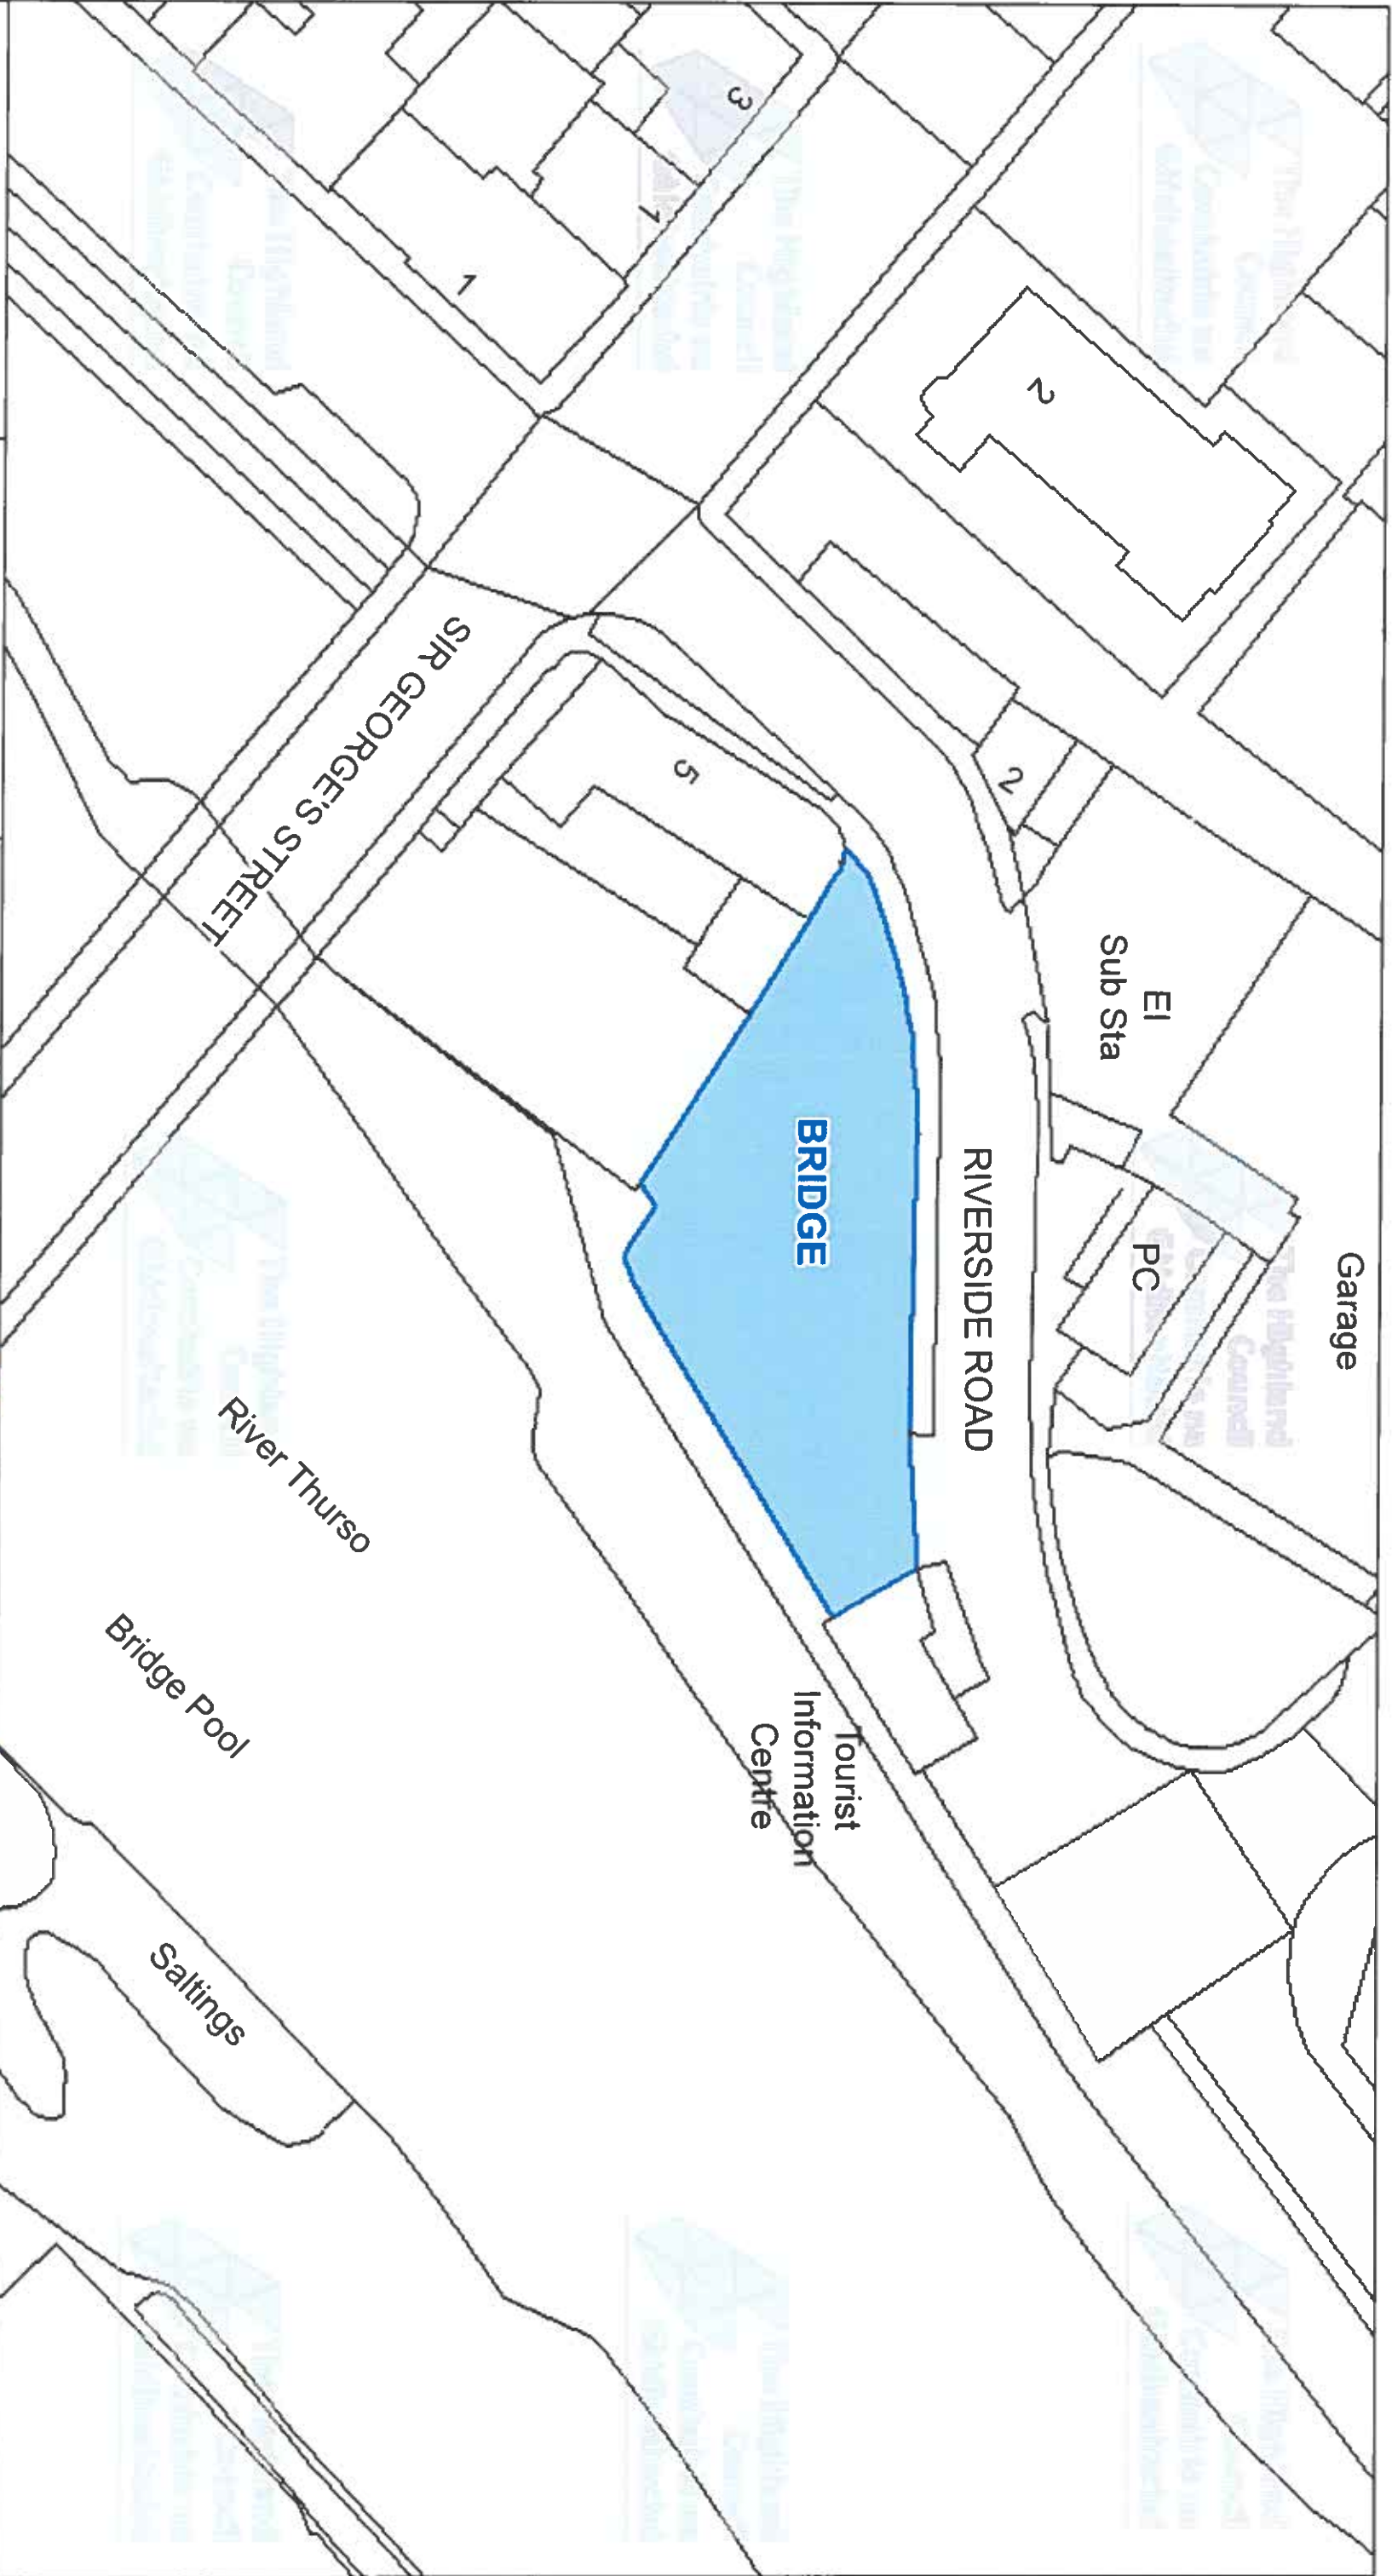

The Highland Council
Headquarters
Glenurquhart Rd
Inverness
IV35NX

© Crown copyright and database
rights 2025 Ordnance Survey AC0000849432

The extent of the restrictions are 311,683 to 968,170
metres eastwards and 311,870 to 968,270
westwards using the British National Grid (EPSG 27700)



This is the Off-Street Plan
(CP0031) referred
In the foregoing

The Highland Council
(Off-Street Parking Places)
(Decriminalised Parking
Enforcement and Consolidation)
(Variation Five) Order 2026

Lauren A.
Proper Officer

DATE
05/10/2026


SCALE
Scale: 1:475

REFERENCE NUMBER
CP0031



CAR PARK NAME:

Shore Street Car Park, Thurso

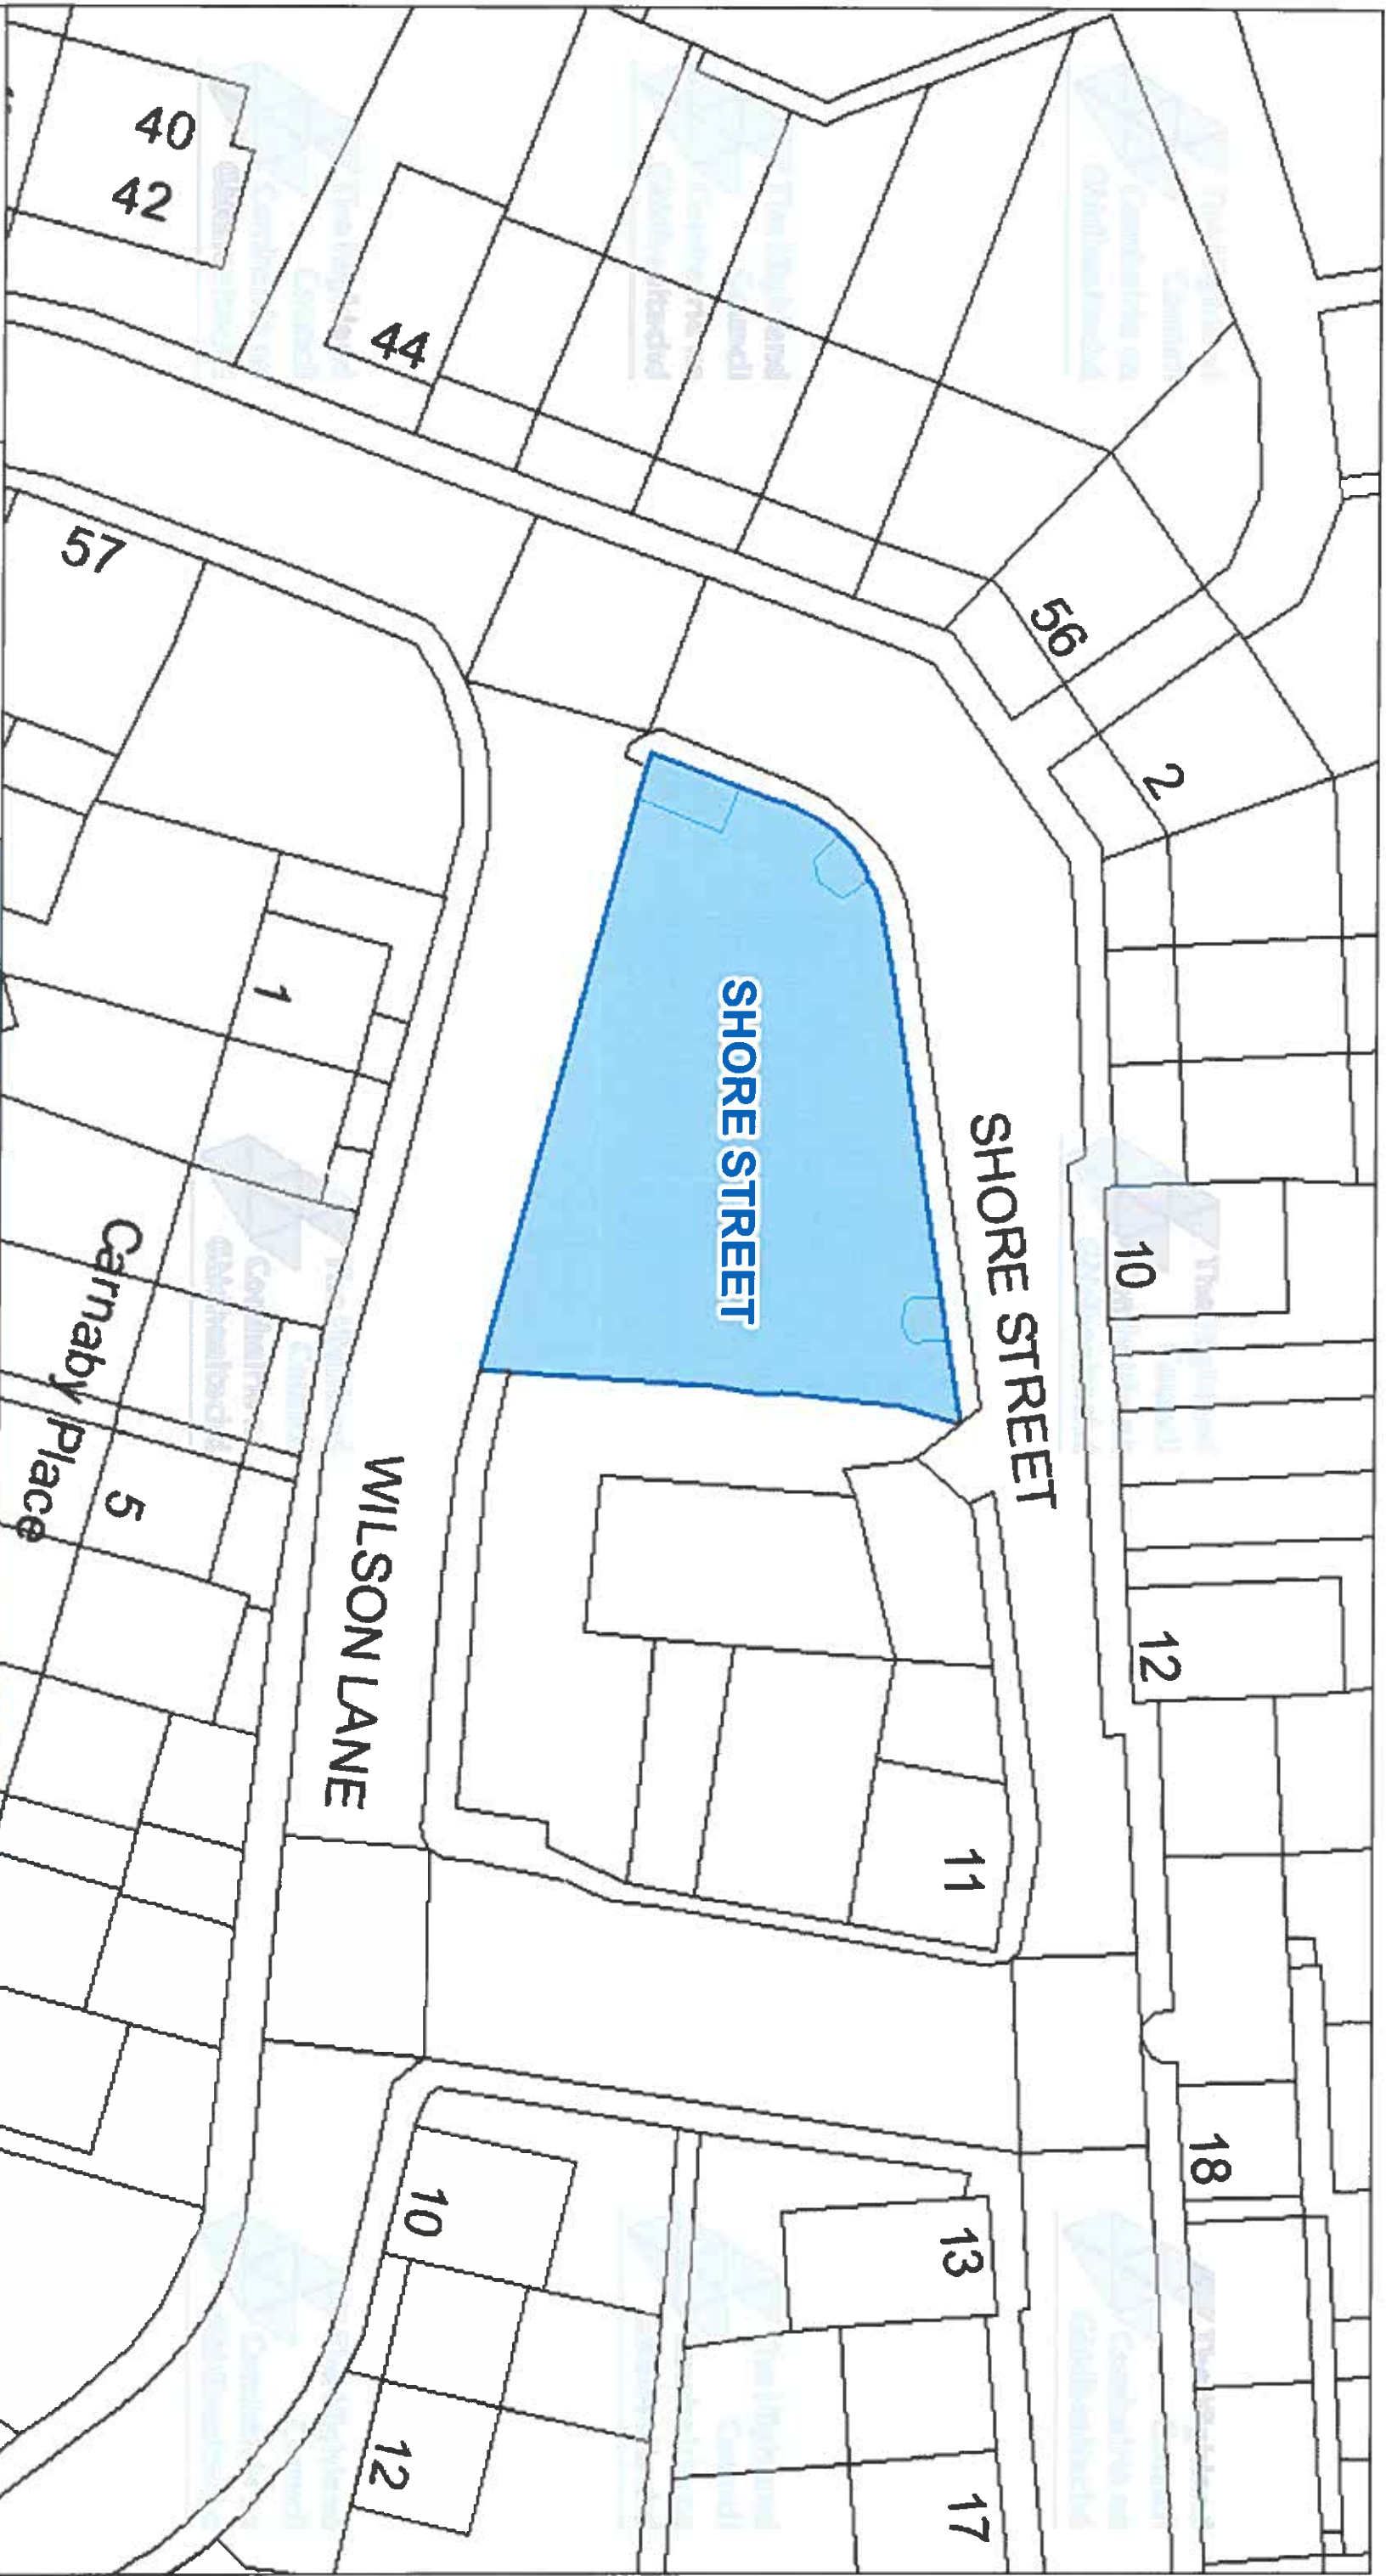

The Highland Council
Comhairle na Gàidhealtachd

**The Highland Council
Headquarters
Glenurquhart Rd
Inverness
IV35NX**

© Crown copyright and database rights 2025 Ordnance Survey ACO0000849432



**This is the Off-Street Plan
(CP0032) referred
In the foregoing**

**The Highland
(Off-Street Parking Places)
(Decriminalised Parking
Enforcement and Consolidation)
(Variation Five) Order 2026**


Lauren
Proper Officer

DATE
05/10/2026

SCALE
Scale: 1:325

REFERENCE NUMBER
CP0032



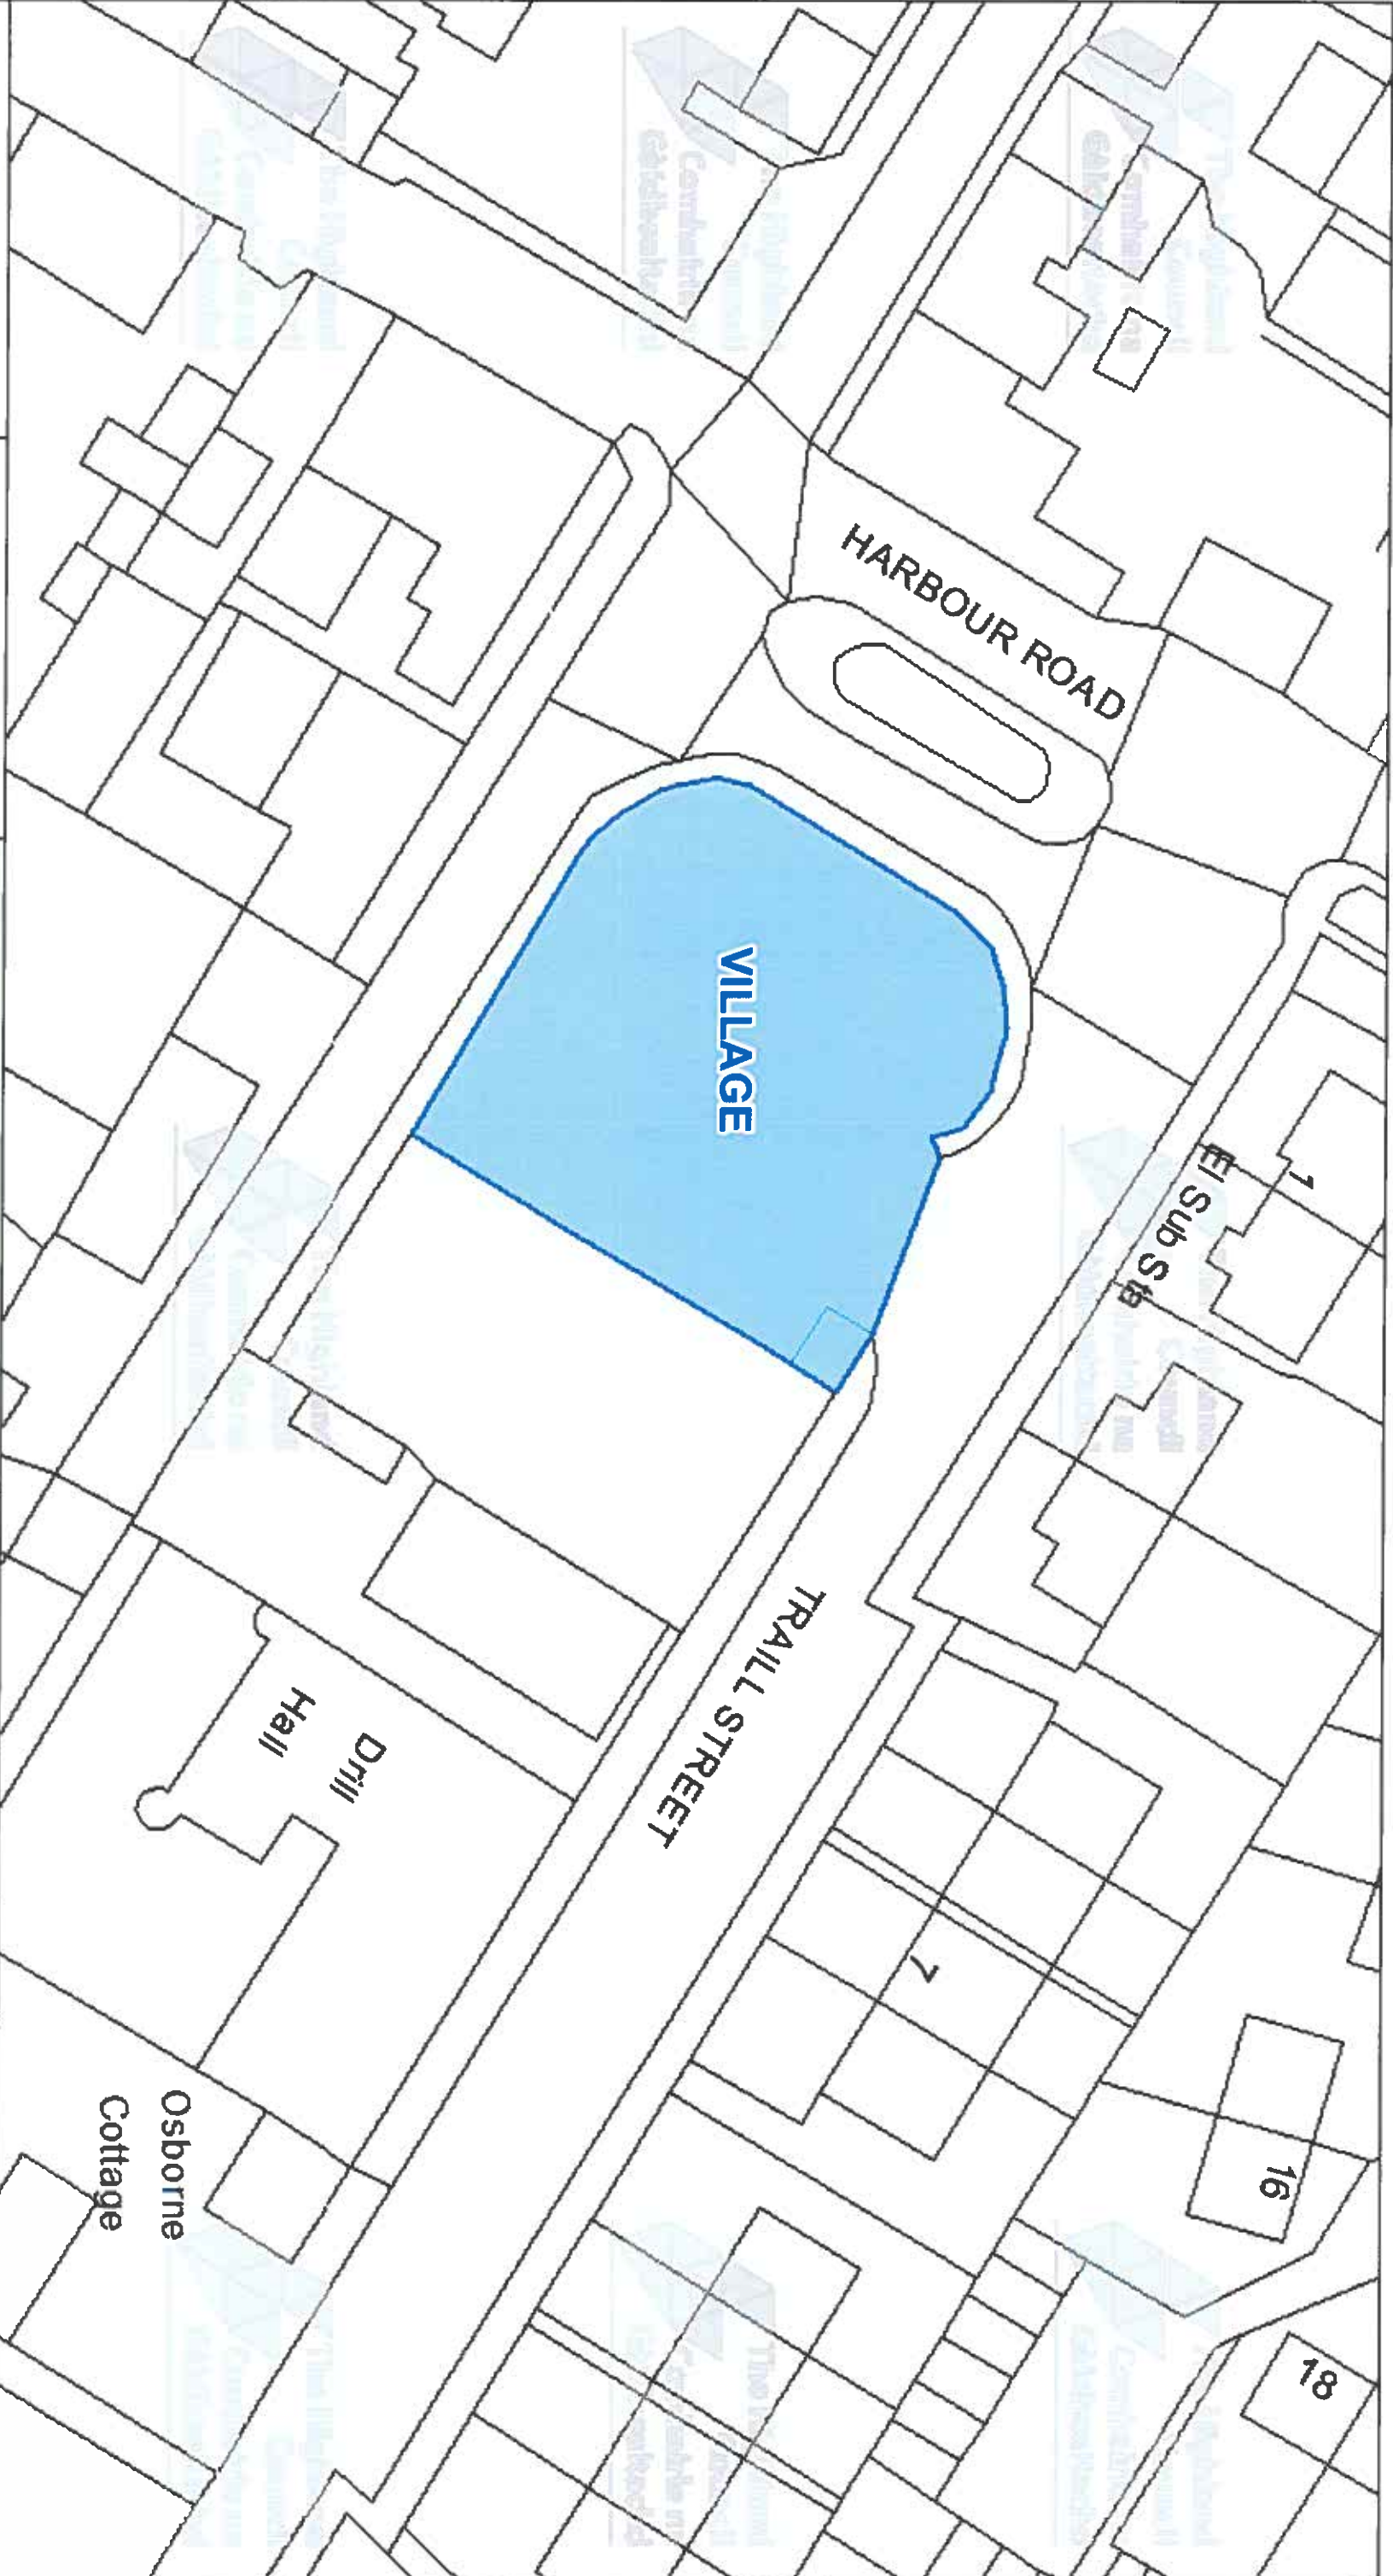

The Highland Council
Headquarters
Glenurquhart Rd
Inverness
IV35NX

© Crown copyright and database
rights 2025 Ordnance Survey ACO000649432

The extent of the restrictions are 319,180 to 968,025
metres eastwards and 319,350 to 968,113
westwards using the British National Grid (EPSG 27700)



This is the Off-Street Plan
(CP0033) referred
In the foregoing

The Highland
(Off-Street Parking Places)
(Decriminalised Parking
Enforcement and Consolidation)
(Variation Five) Order 2026


Lauren H
Proper Officer

DATE
05/10/2026

SCALE
Scale: 1:425

REFERENCE NUMBER
CP0033



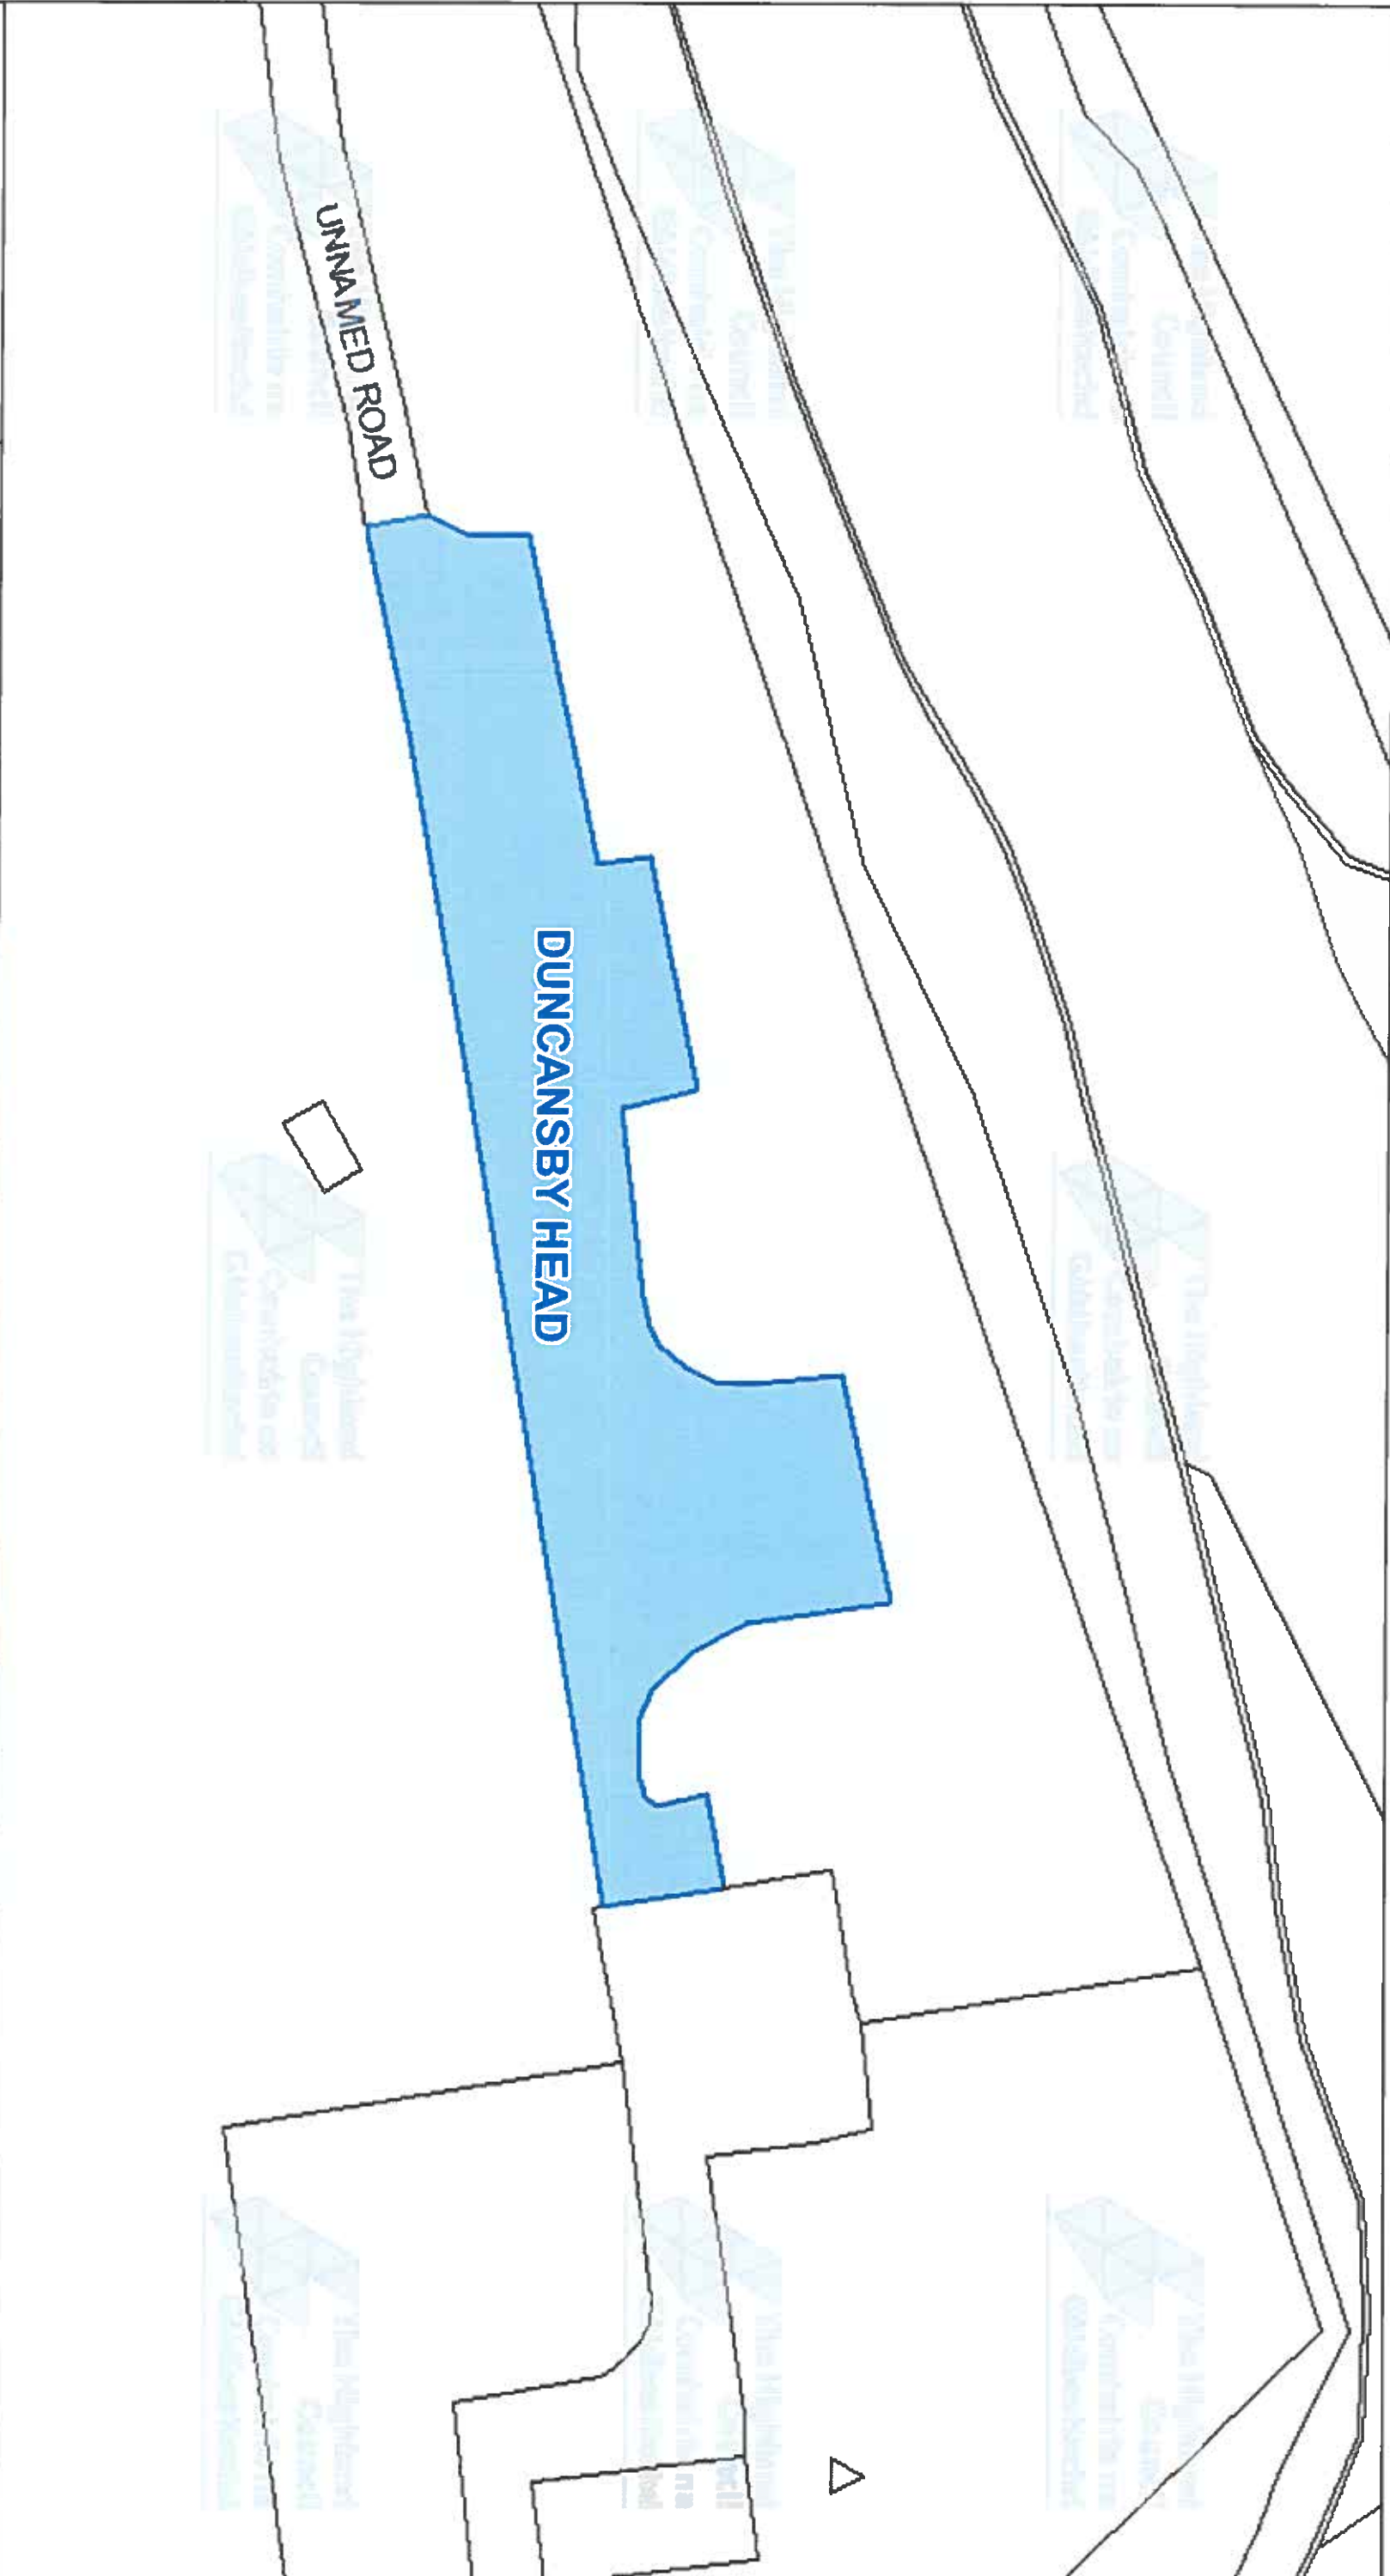

The Highland Council
Headquarters
Glenurquhart Rd
Inverness
IV35NX

© Crown copyright and database
rights 2025 Ordnance Survey AC0000849432

The extent of the restrictions are 340 396 to 973 295
metres eastwards and 340 601 to 973 398
westwards using the British National Grid (EPSG 27700)



This is the Off-Street Plan
(CP0035) referred
In the foregoing

The Highland
(Off-Street Parking Places)
(Decriminalised Parking
Enforcement and Consolidation)
(Variation Five) Order 2026


Lauren Proper Officer

DATE
05/10/2026

SCALE
Scale: 1:500

REFERENCE NUMBER
CP0035



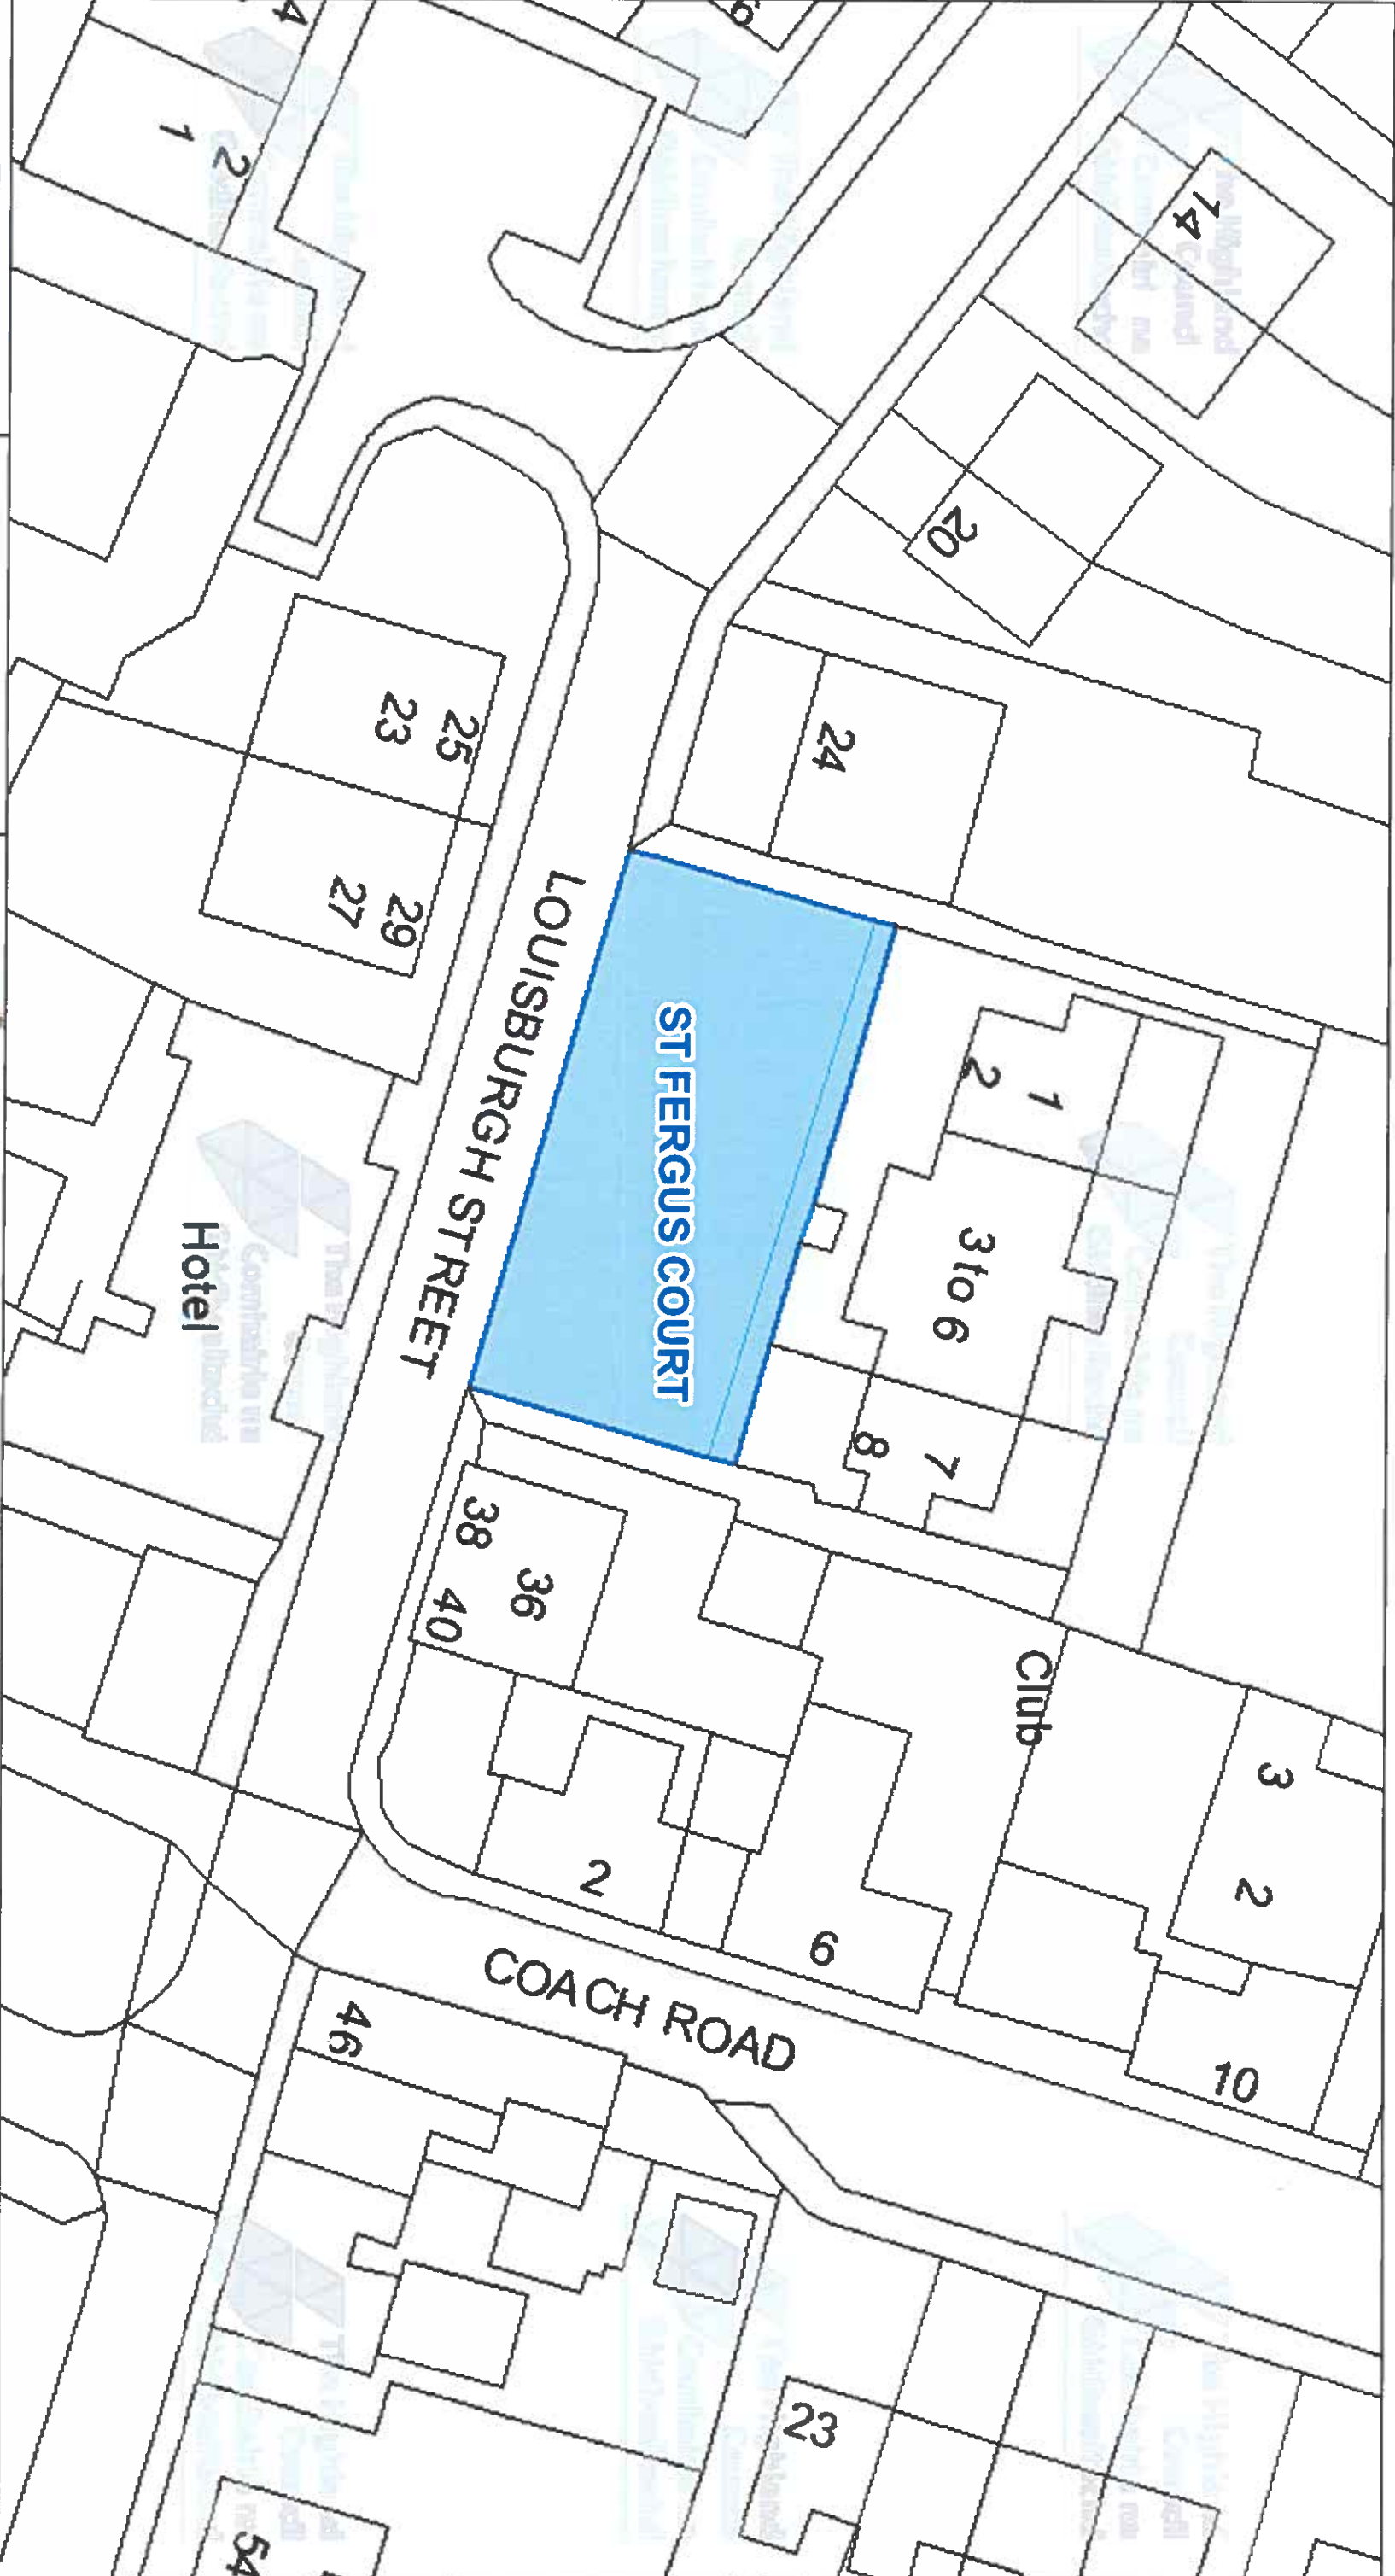

The Highland Council
Headquarters
Glenurquhart Rd
Inverness
IV35NX

© Crown copyright and database
rights 2025 Ordnance Survey AC0000849432
The extent of the restrictions are 336,252 to 951,118
metres eastwards and 356,396 to 951,190
westwards using the British National Grid (EPSG 27700).



This is the Off-Street Plan
(CP0036) referred
in the foregoing

The Highland
(Off-Street Parking Places)
(Decriminalised Parking
Enforcement and Consolidation)
(Variation Five) Order 2026

Lauren A.
Proper Officer

DATE

05/10/2026

SCALE

Scale: 1:350


REFERENCE NUMBER

CP0036



CAR PARK NAME:

Bank Place Car Park, Thurso

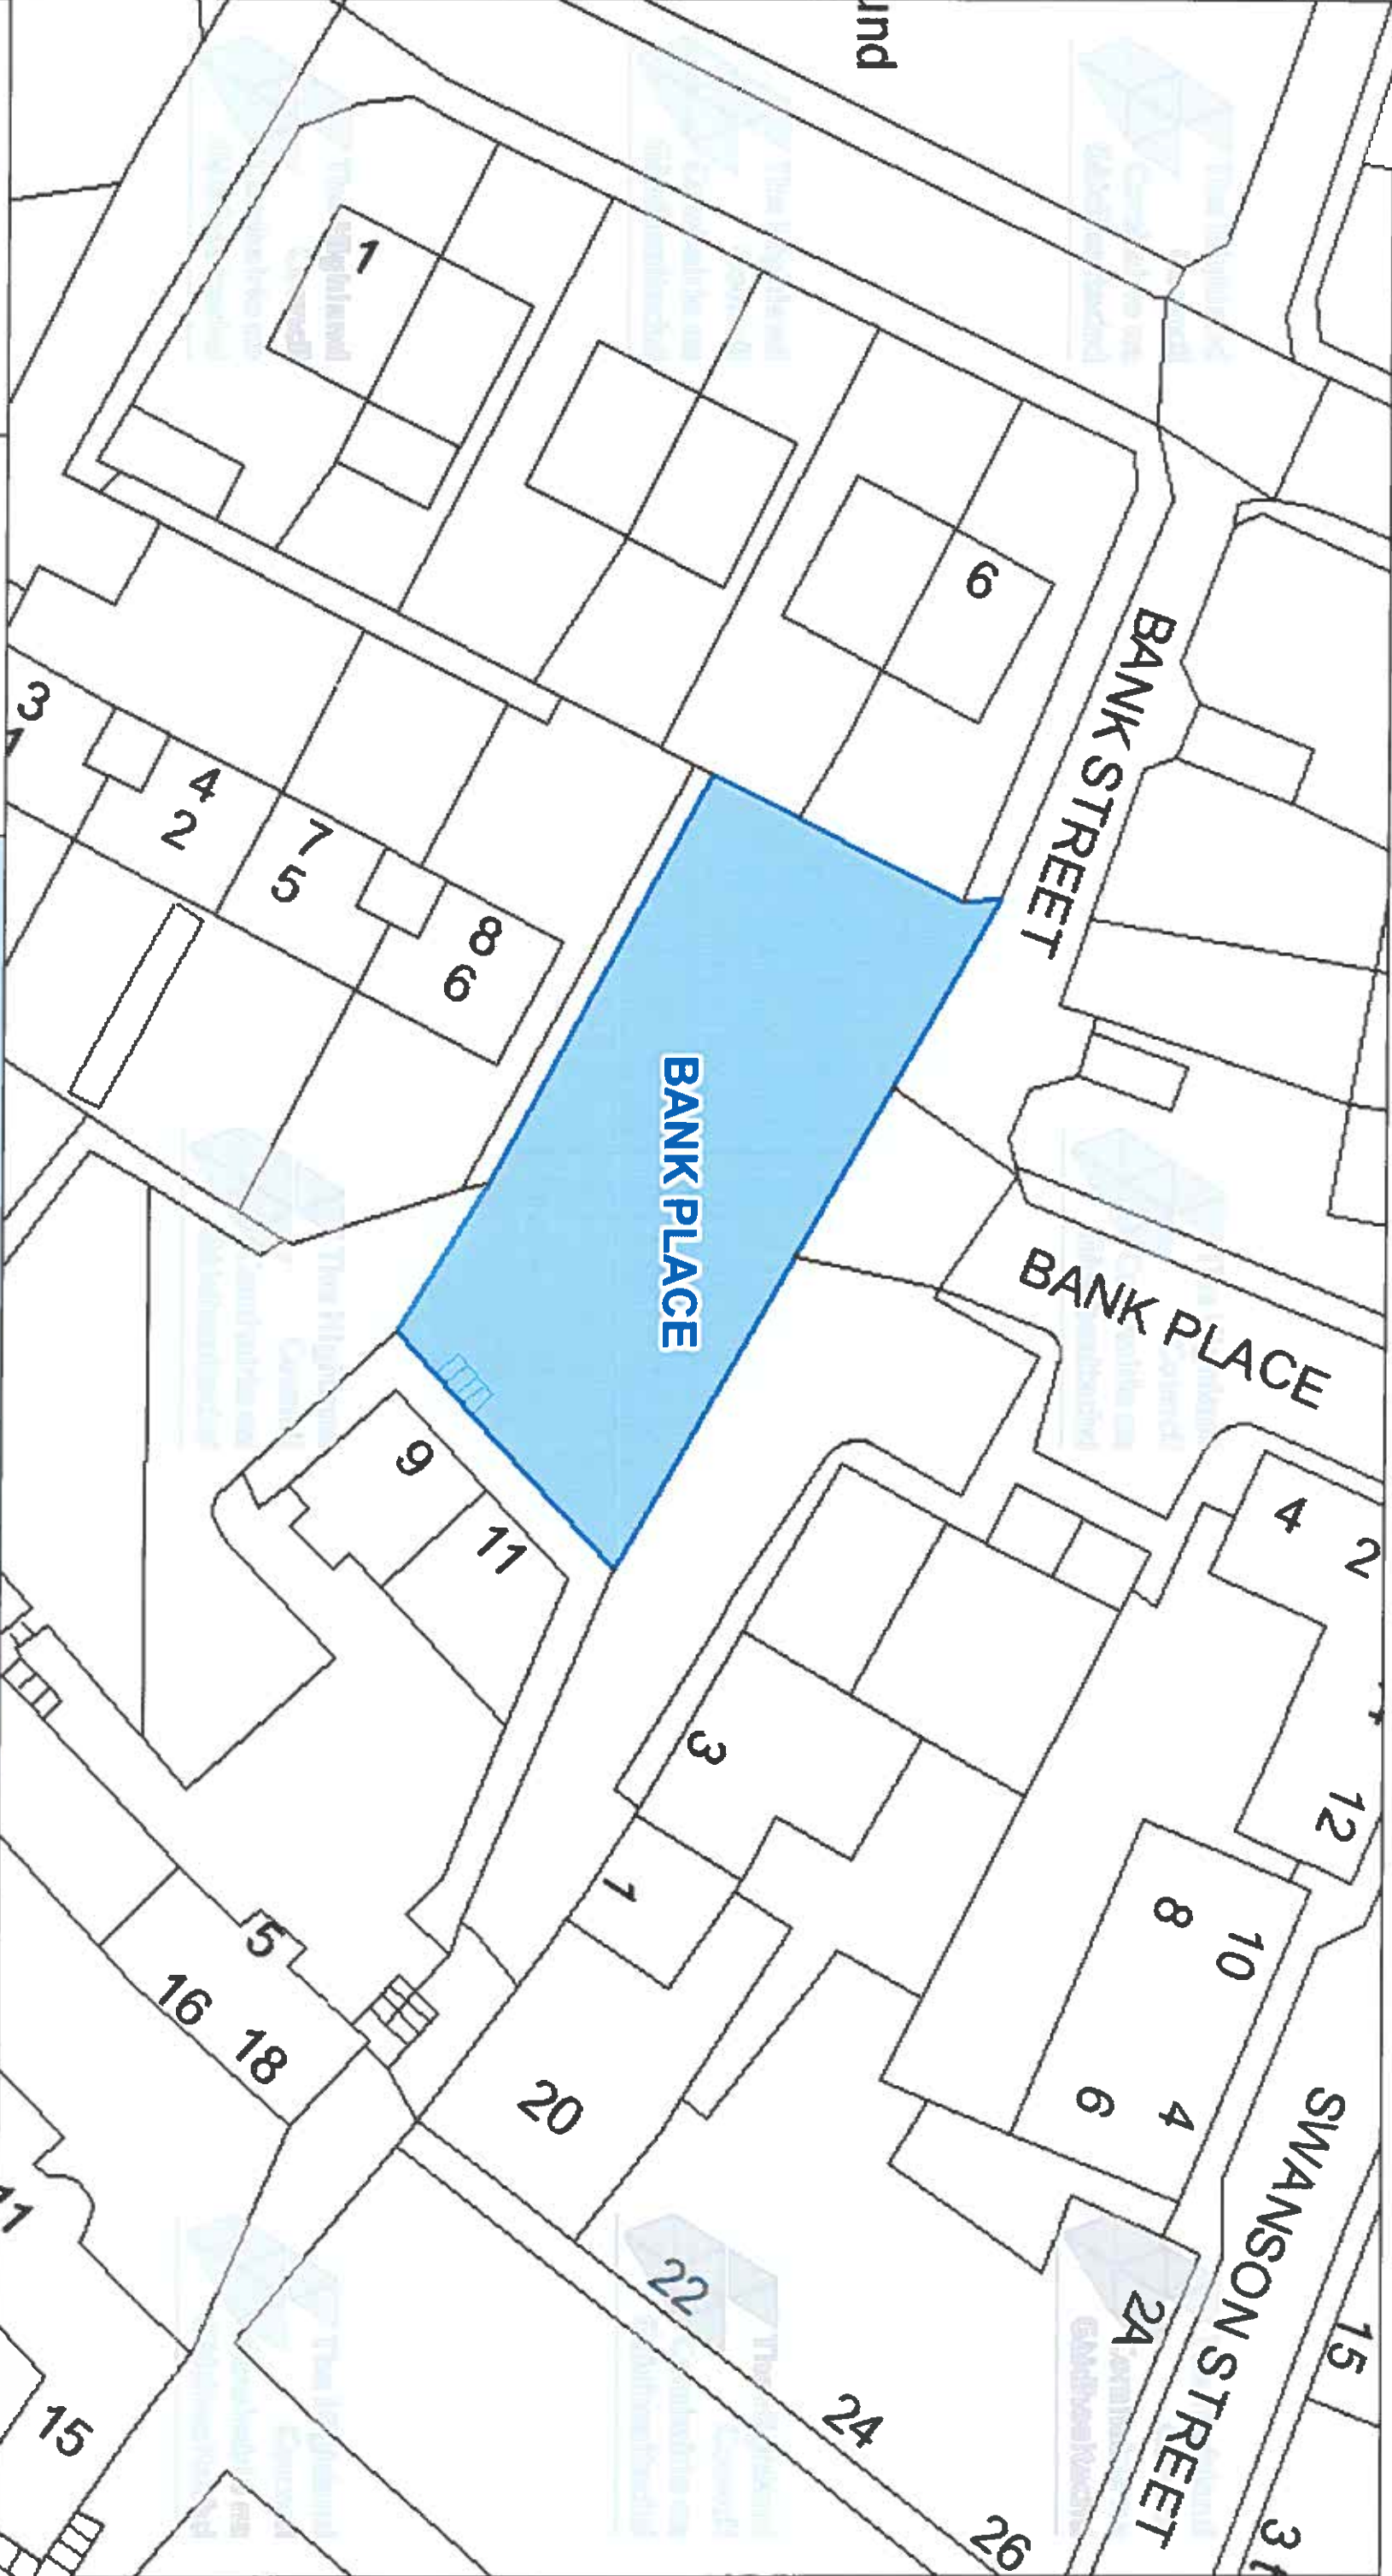

The Highland Council
Headquarters
Glenurquhart Rd
Inverness
IV35NX

© Crown copyright and database
rights 2015 Ordnance Survey ACO000849432

The extent of the restrictions are 311,713 to 968,494
metres eastwards and 311,846 to 968,561
westwards using the British National Grid (EPSG: 27700).



This is the Off-Street Plan
(CP0037) referred
In the foregoing

The Highland
(Off-Street Parking Places)
(Decriminalised Parking
Enforcement and Consolidation)
(Variation Five) Order 2026

DATE

05/10/2026

SCALE

Scale: 1:325

REFERENCE NUMBER


CP0037

Lauren
Proper Officer



CAR PARK NAME:

Harbour Car Park, Thurso

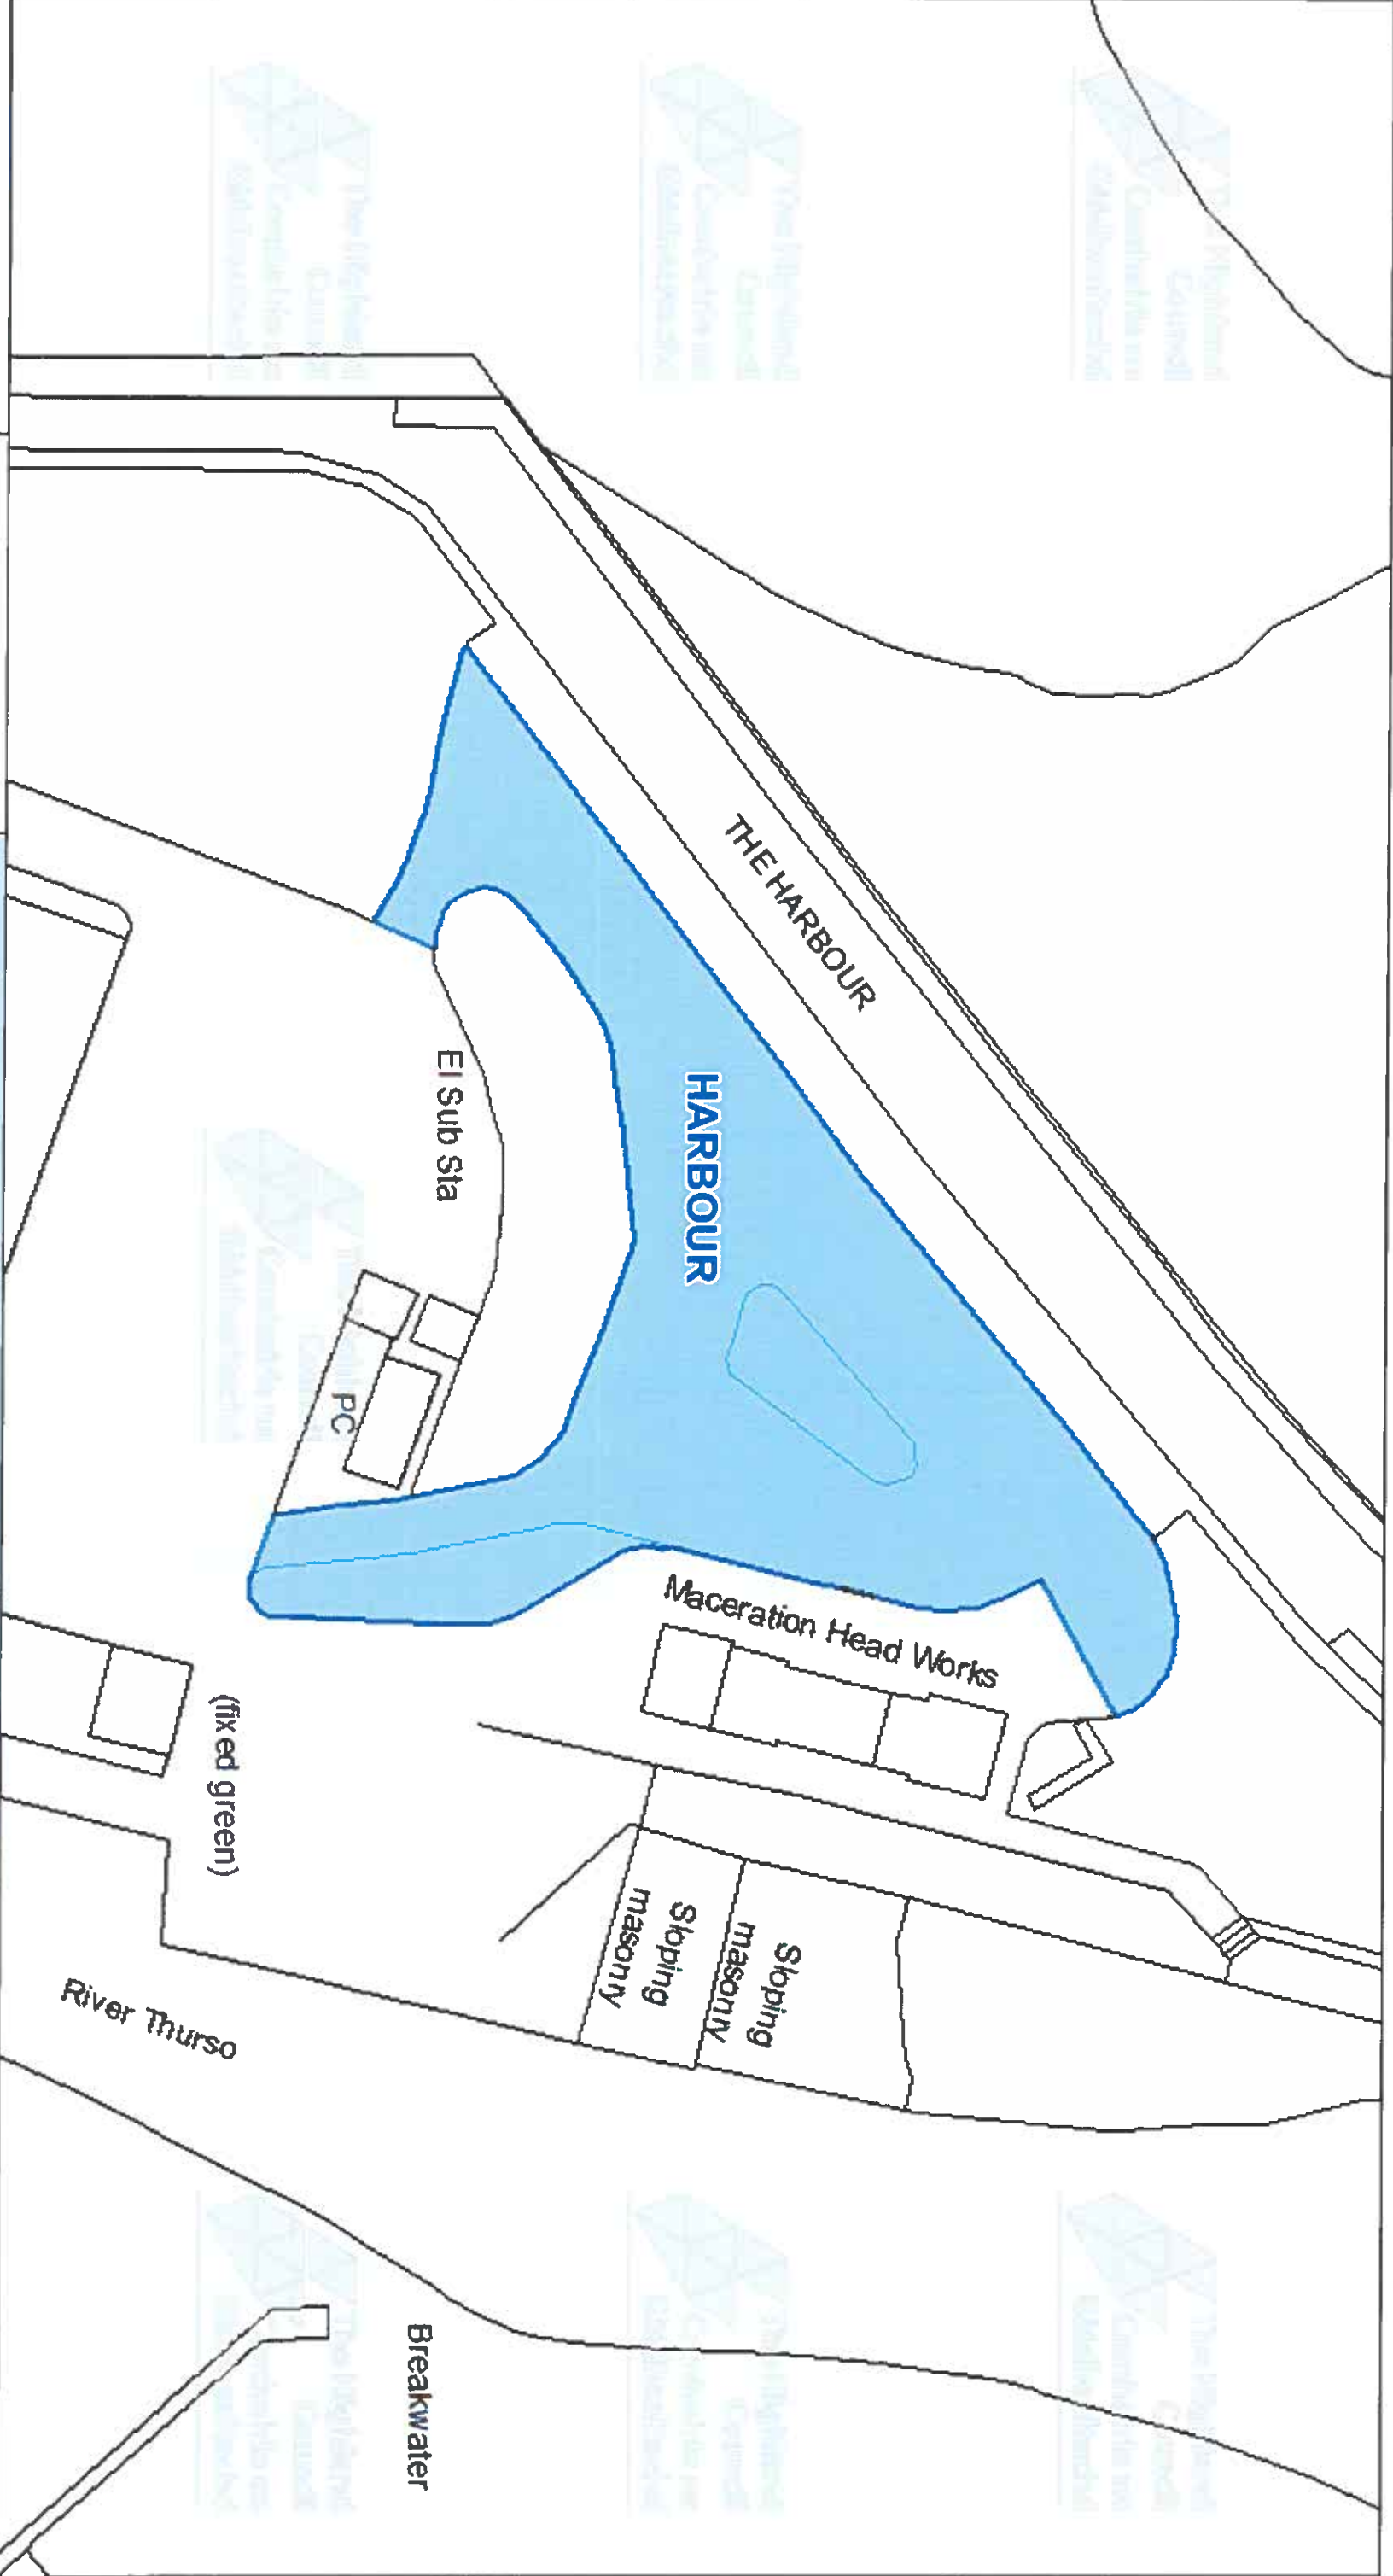

The Highland Council
Comhairle na Gàidhealtachd
Headquarters
Glenurquhart Rd
Inverness
IV35NX

© Crown copyright and database rights 2025 Ordnance Survey AC0000849432
The extent of the restrictions are 311 969 to 968 755 metres eastwards and 312 203 to 968 860 westwards using the British National Grid (EPSG 27700).



This is the Off-Street Plan
(CP0038) referred
In the foregoing

The Highland
(Off-Street Parking Places)
(Decriminalised Parking
Enforcement and Consolidation)
(Variation Five) Order 2026

Raewyn


Proper Officer

DATE
05/10/2026

SCALE
Scale: 1:525

REFERENCE NUMBER
CP0038



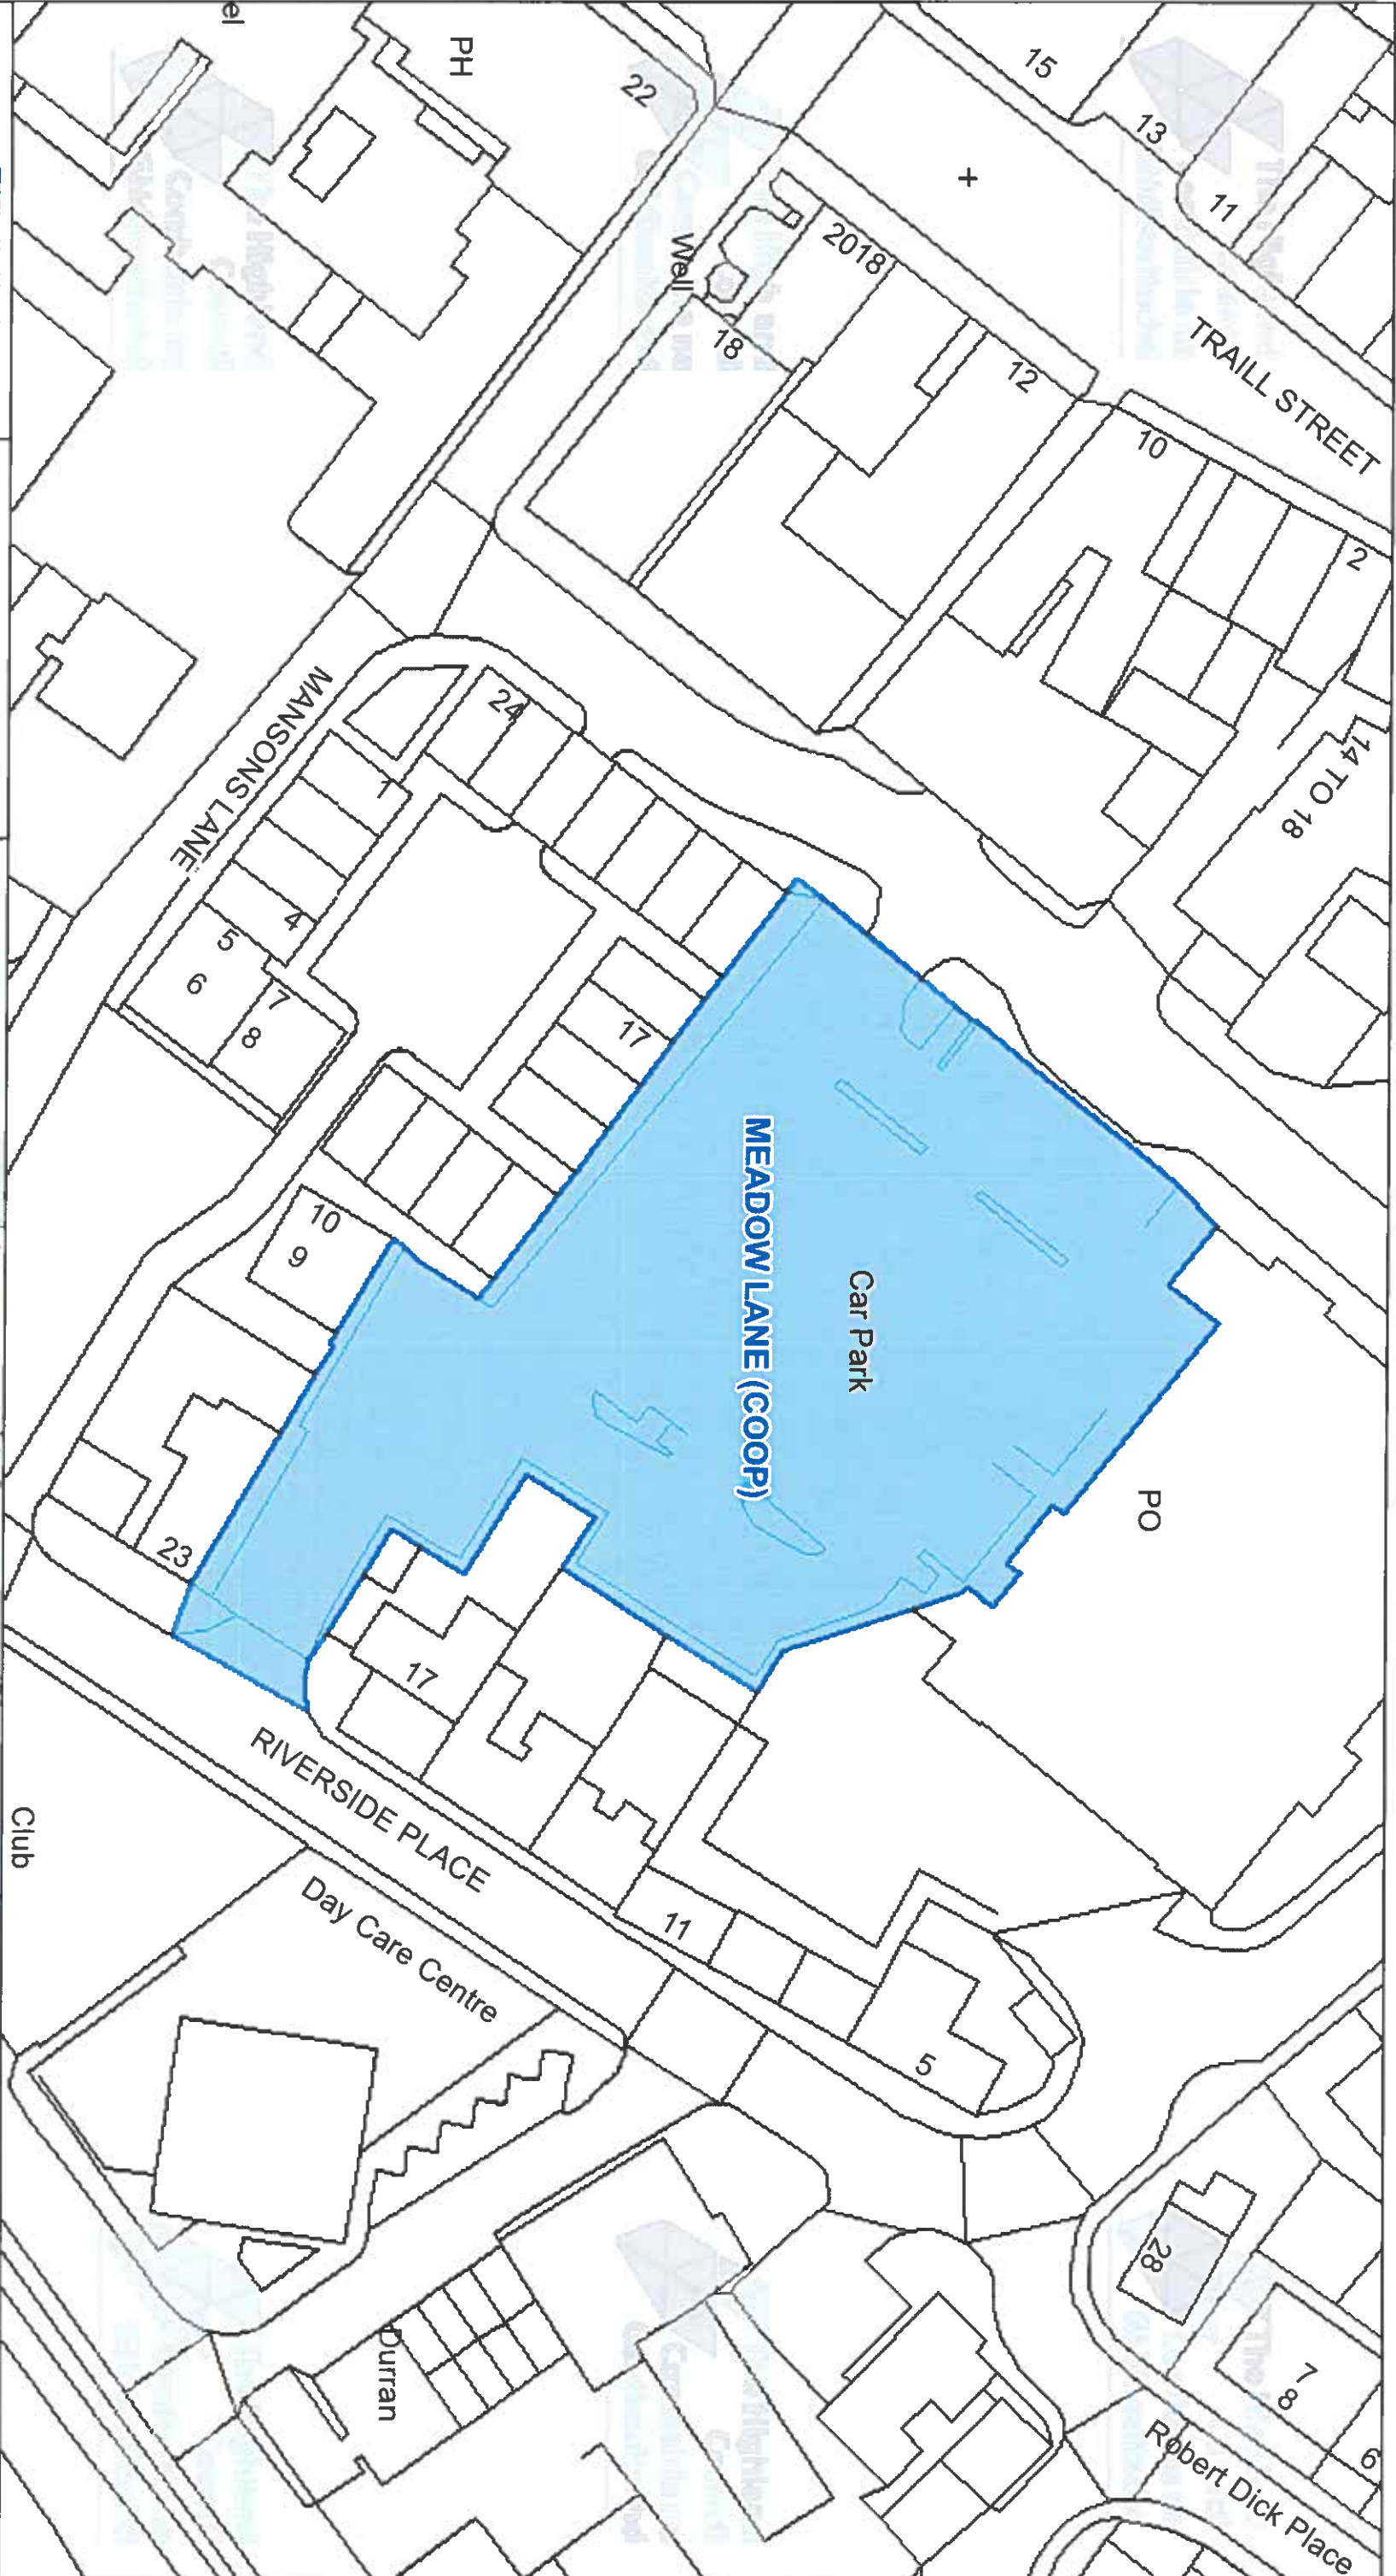

The Highland Council
Headquarters
Glenurquhart Rd
Inverness
IV35NX

© Crown copyright and database
rights 2025 Ordnance Survey AC0000849432

The extent of the restrictions are 167,520 to 796,820
metres eastwards and 168,445 to 797,317
westwards using the British National Grid (EPSG 27700).



This is the Off-Street Plan
(CP0082) referred
in the foregoing

The Highland
(Off-Street Parking Places)
(Decriminalised Parking
Enforcement and Consolidation)
(Variation Five) Order 2026

Proper Officer

DATE

05/10/2026

SCALE


Scale: 1:550

REFERENCE NUMBER

CP0082




CAR PARK BOUNDARY: Helmsdale, Helmsdale

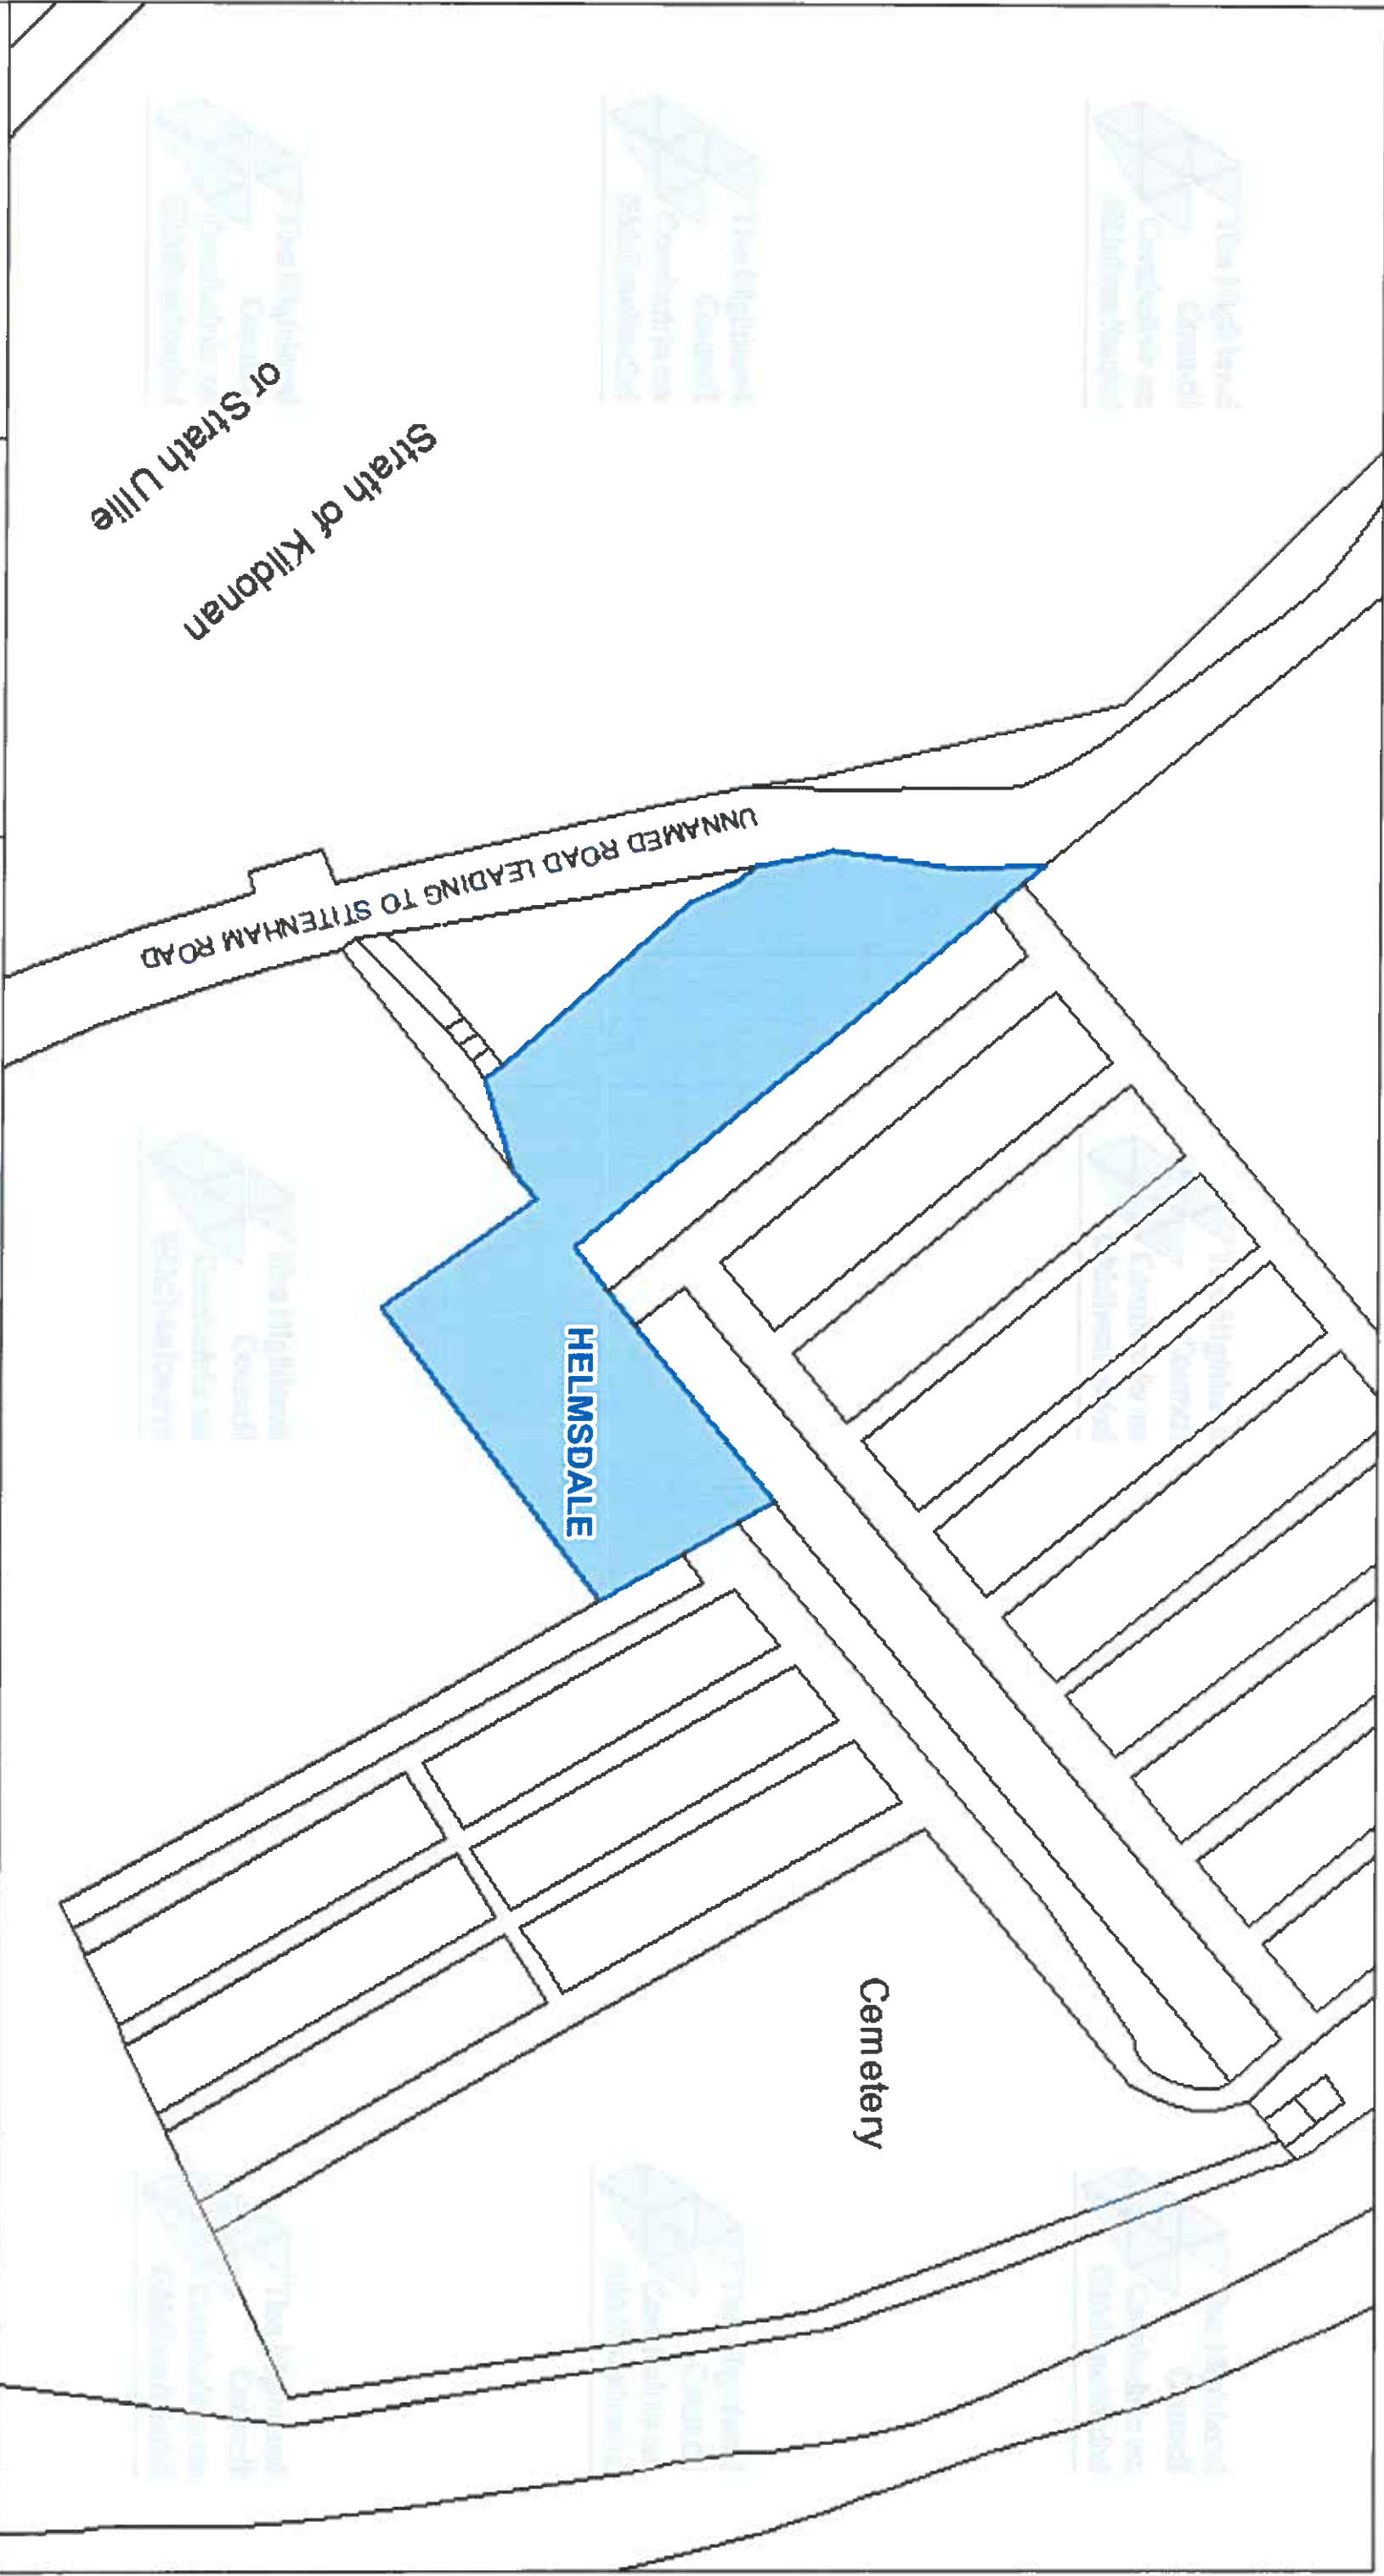

 The Highland Council Comhairle na Gàidhealtachd The Highland Council Headquarters Glenurquhart Rd Inverness IV35NX			
© Crown copyright and database rights 2025 Ordnance Survey AC0000849432 The extent of the restrictions are 302,410 to 915,520 metres eastwards and 302,568 to 915,608 westwards using the British National Grid (EPSG 27700).			
This is the Off-Street Plan (CCP0305) referred to in the foregoing The Highland Council (Off-Street Parking Places) (Decriminalised Parking Enforcement and Consolidation) (Variation Five) Order 2026 <i>Laurie</i> Proper Officer		DATE 05/10/2026 SCALE Scale: 1:425 REFERENCE NUMBER CCP0305	




CAR PARK BOUNDARY: **Brora, Brora**

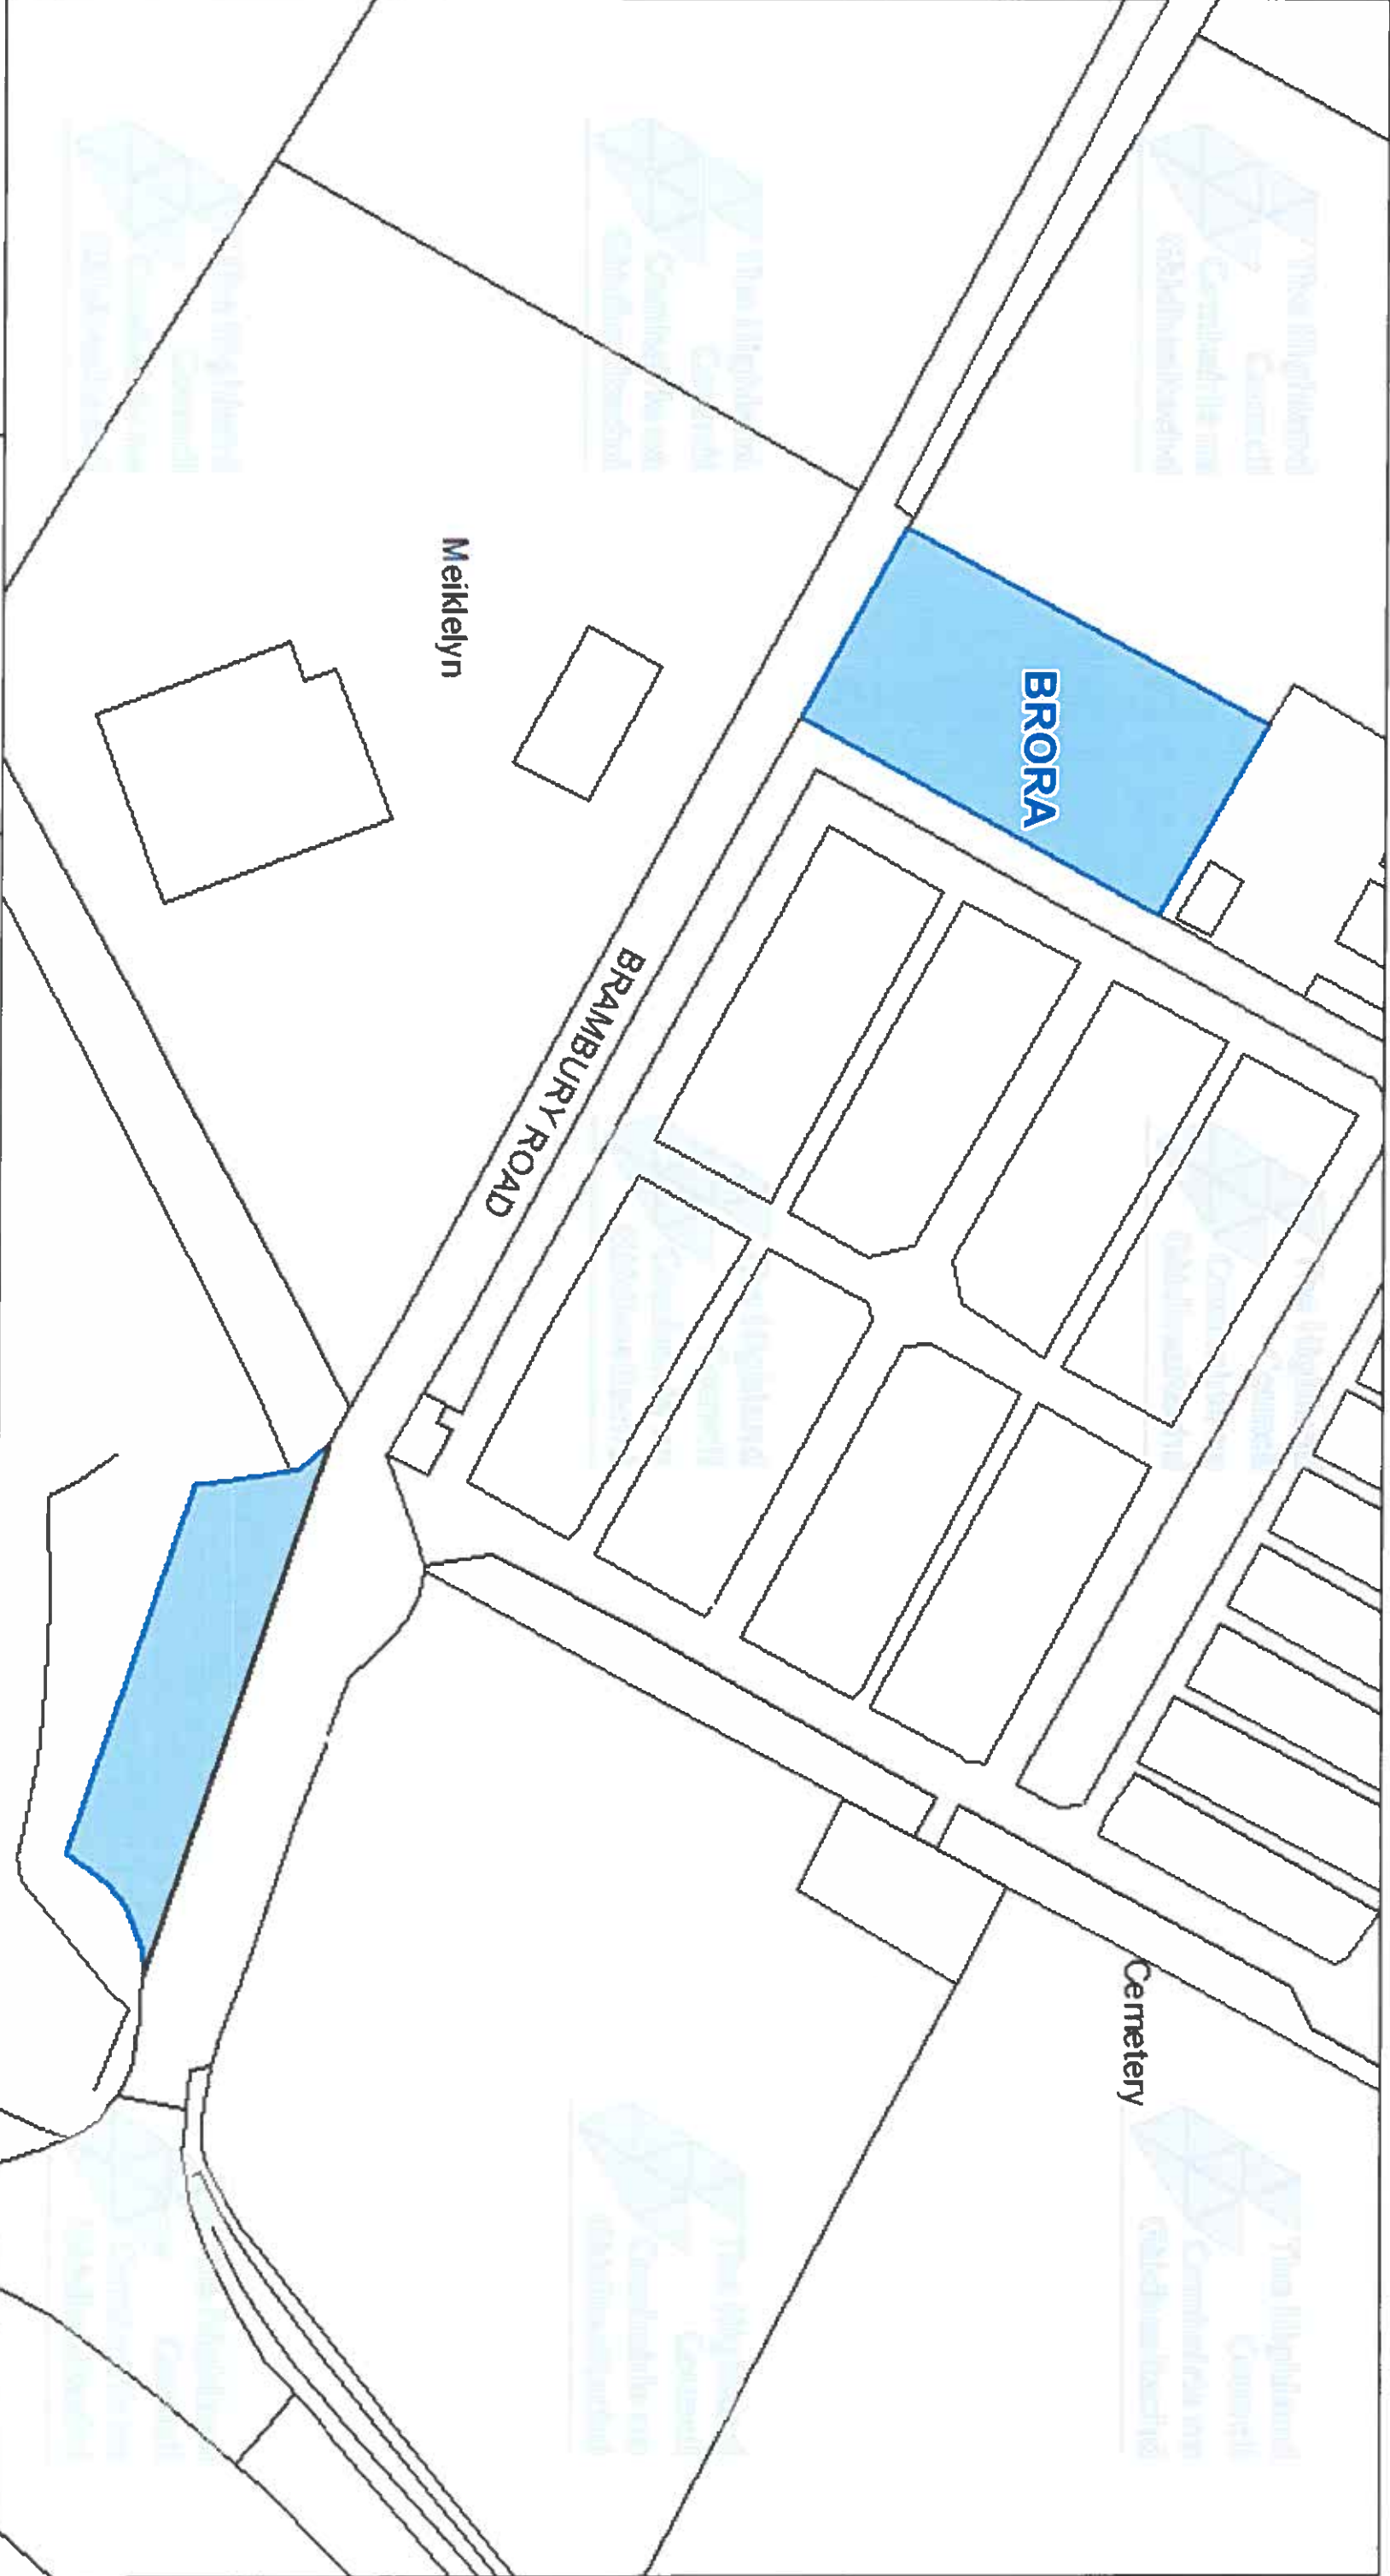

The Highland Council
Headquarters
Glenurquhart Rd
Inverness
IV35NX

© Crown copyright and database
rights 2025 Ordnance Survey AC0000849432

The extent of the restrictions are 289,898 to 904,554
metres eastwards and 290,095 to 904,656
westwards using the British National Grid (EPSG 27700).

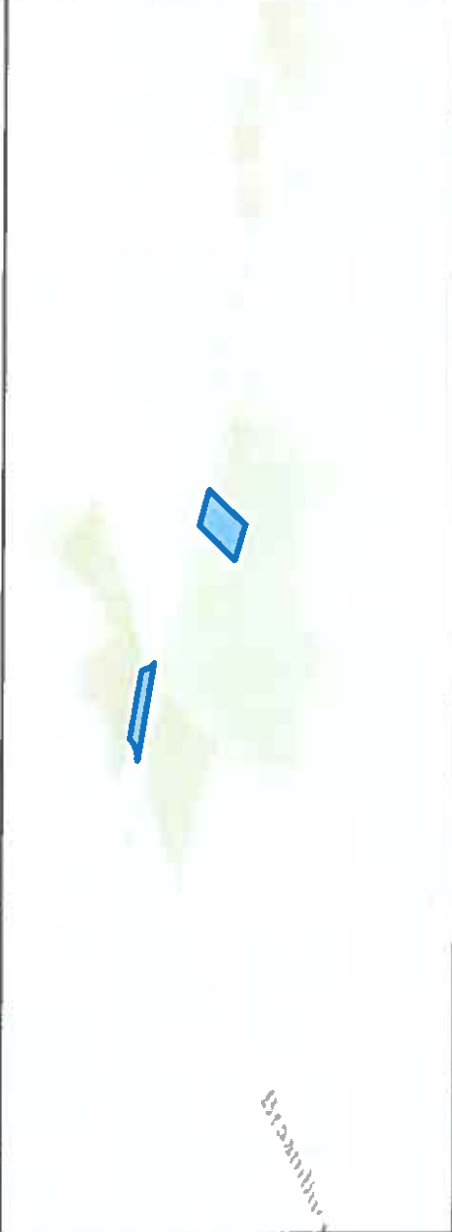

This is the Off-Street Plan
(CCP0306) referred
In the foregoing

The Highland Council
(Off-Street Parking Places)
(Decriminalised Parking
Enforcement and Consolidation)
(Variation Five) Order 2026

Lauren
Proper Officer

DATE
05/10/2026

SCALE
Scale: 1:500

REFERENCE NUMBER
CCP0306



CAR PARK NAME:

Golspie, Golspie



The Highland Council
Headquarters
Glenurquhart Rd
Inverness
IV35NX

© Crown copyright and database rights 2025 Ordnance Survey AC0000849432
The extent of the restrictions are 283,762 to 900,316 metres eastwards and 283,674 to 900,378 westwards using the British National Grid (EPSG: 27700)

This is the Off-Street Plan
(CCP0307) referred
In the foregoing

The Highland Council
(Off-Street Parking Places)
(Decriminalised Parking
Enforcement and Consolidation)
(Variation Five) Order 2026


Proper Officer

DATE
05/10/2026

SCALE
Scale: 1:300

REFERENCE NUMBER
CCP0307



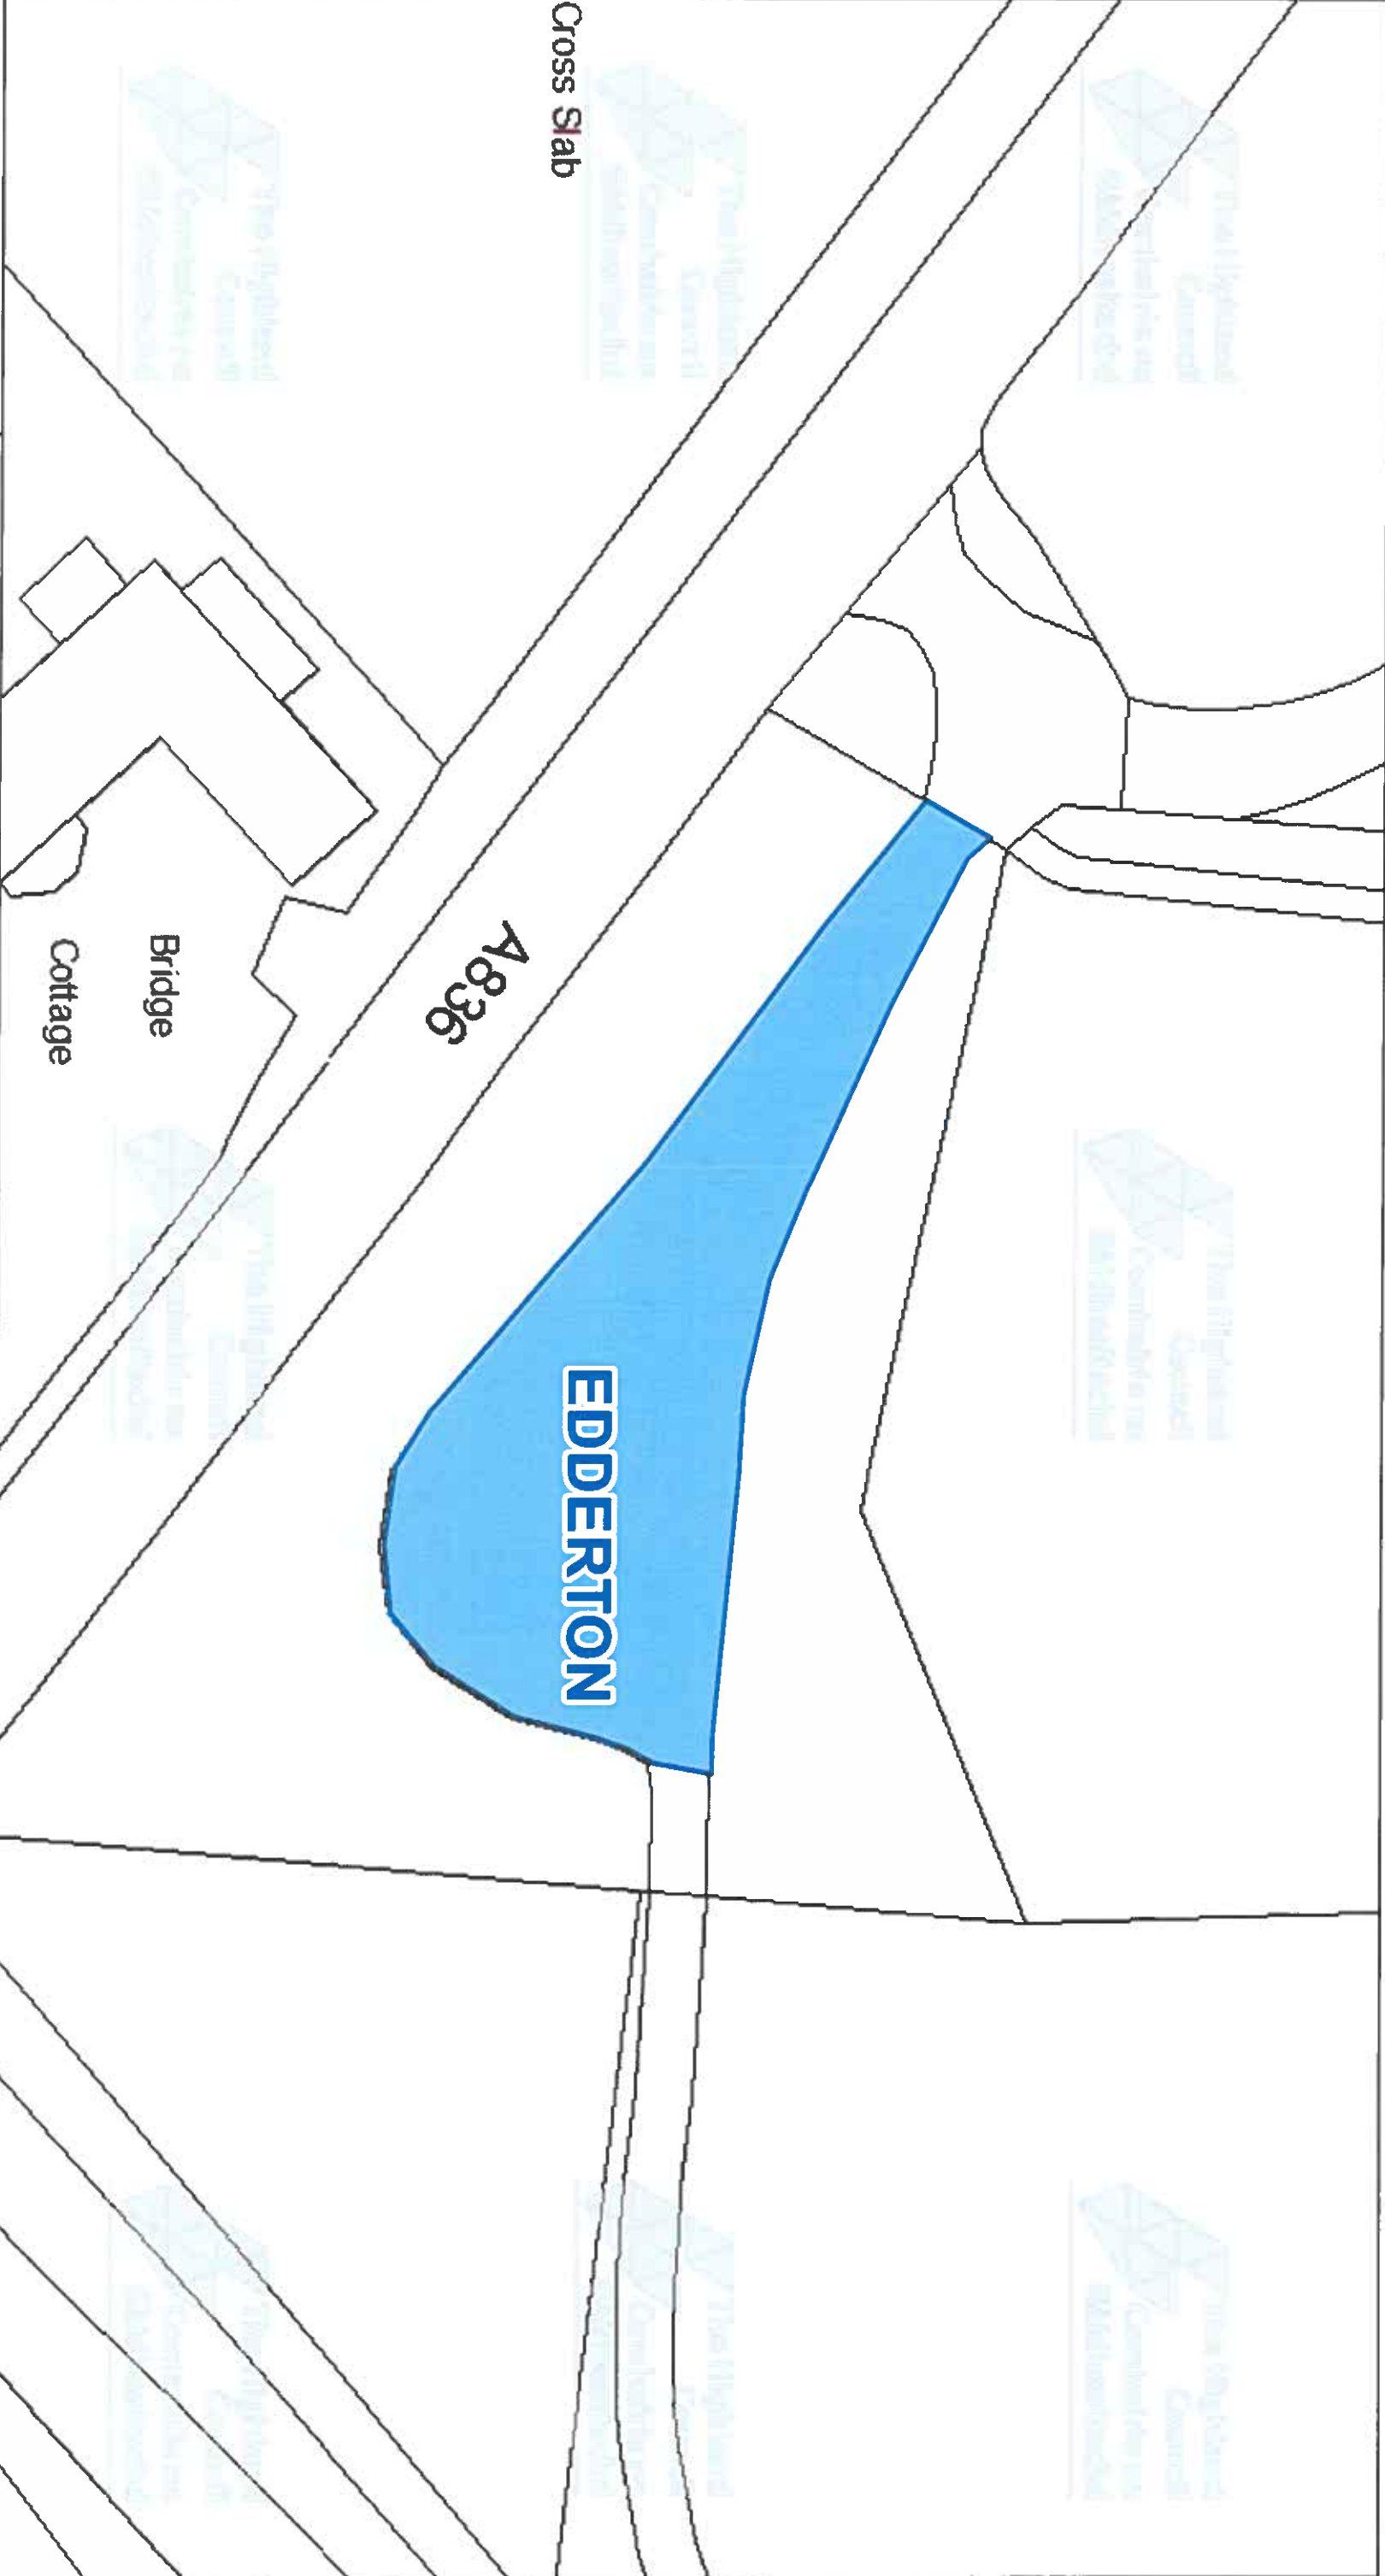

The Highland Council
Headquarters
Glenurquhart Rd
Inverness
IV35NX

© Crown copyright and database
rights 2025 Ordnance Survey AC0000849432
The extent of the restrictions are 271,872 to 884,148
metres eastwards and 271,980 to 884,211
westwards using the British National Grid (EPSG 27700).

This is the Off-Street Plan
(CCP0308) referred
in the foregoing

The Highland Council
(Off-Street Parking Places)
(Decriminalised Parking
Enforcement and Consolidation)
(Variation Five) Order 2026

Lawrence Proper Officer

DATE
05/10/2026


SCALE
Scale: 1:300

REFERENCE NUMBER
CCP0308




CAR PARK NAME:

Beach Car Park, Dornoch

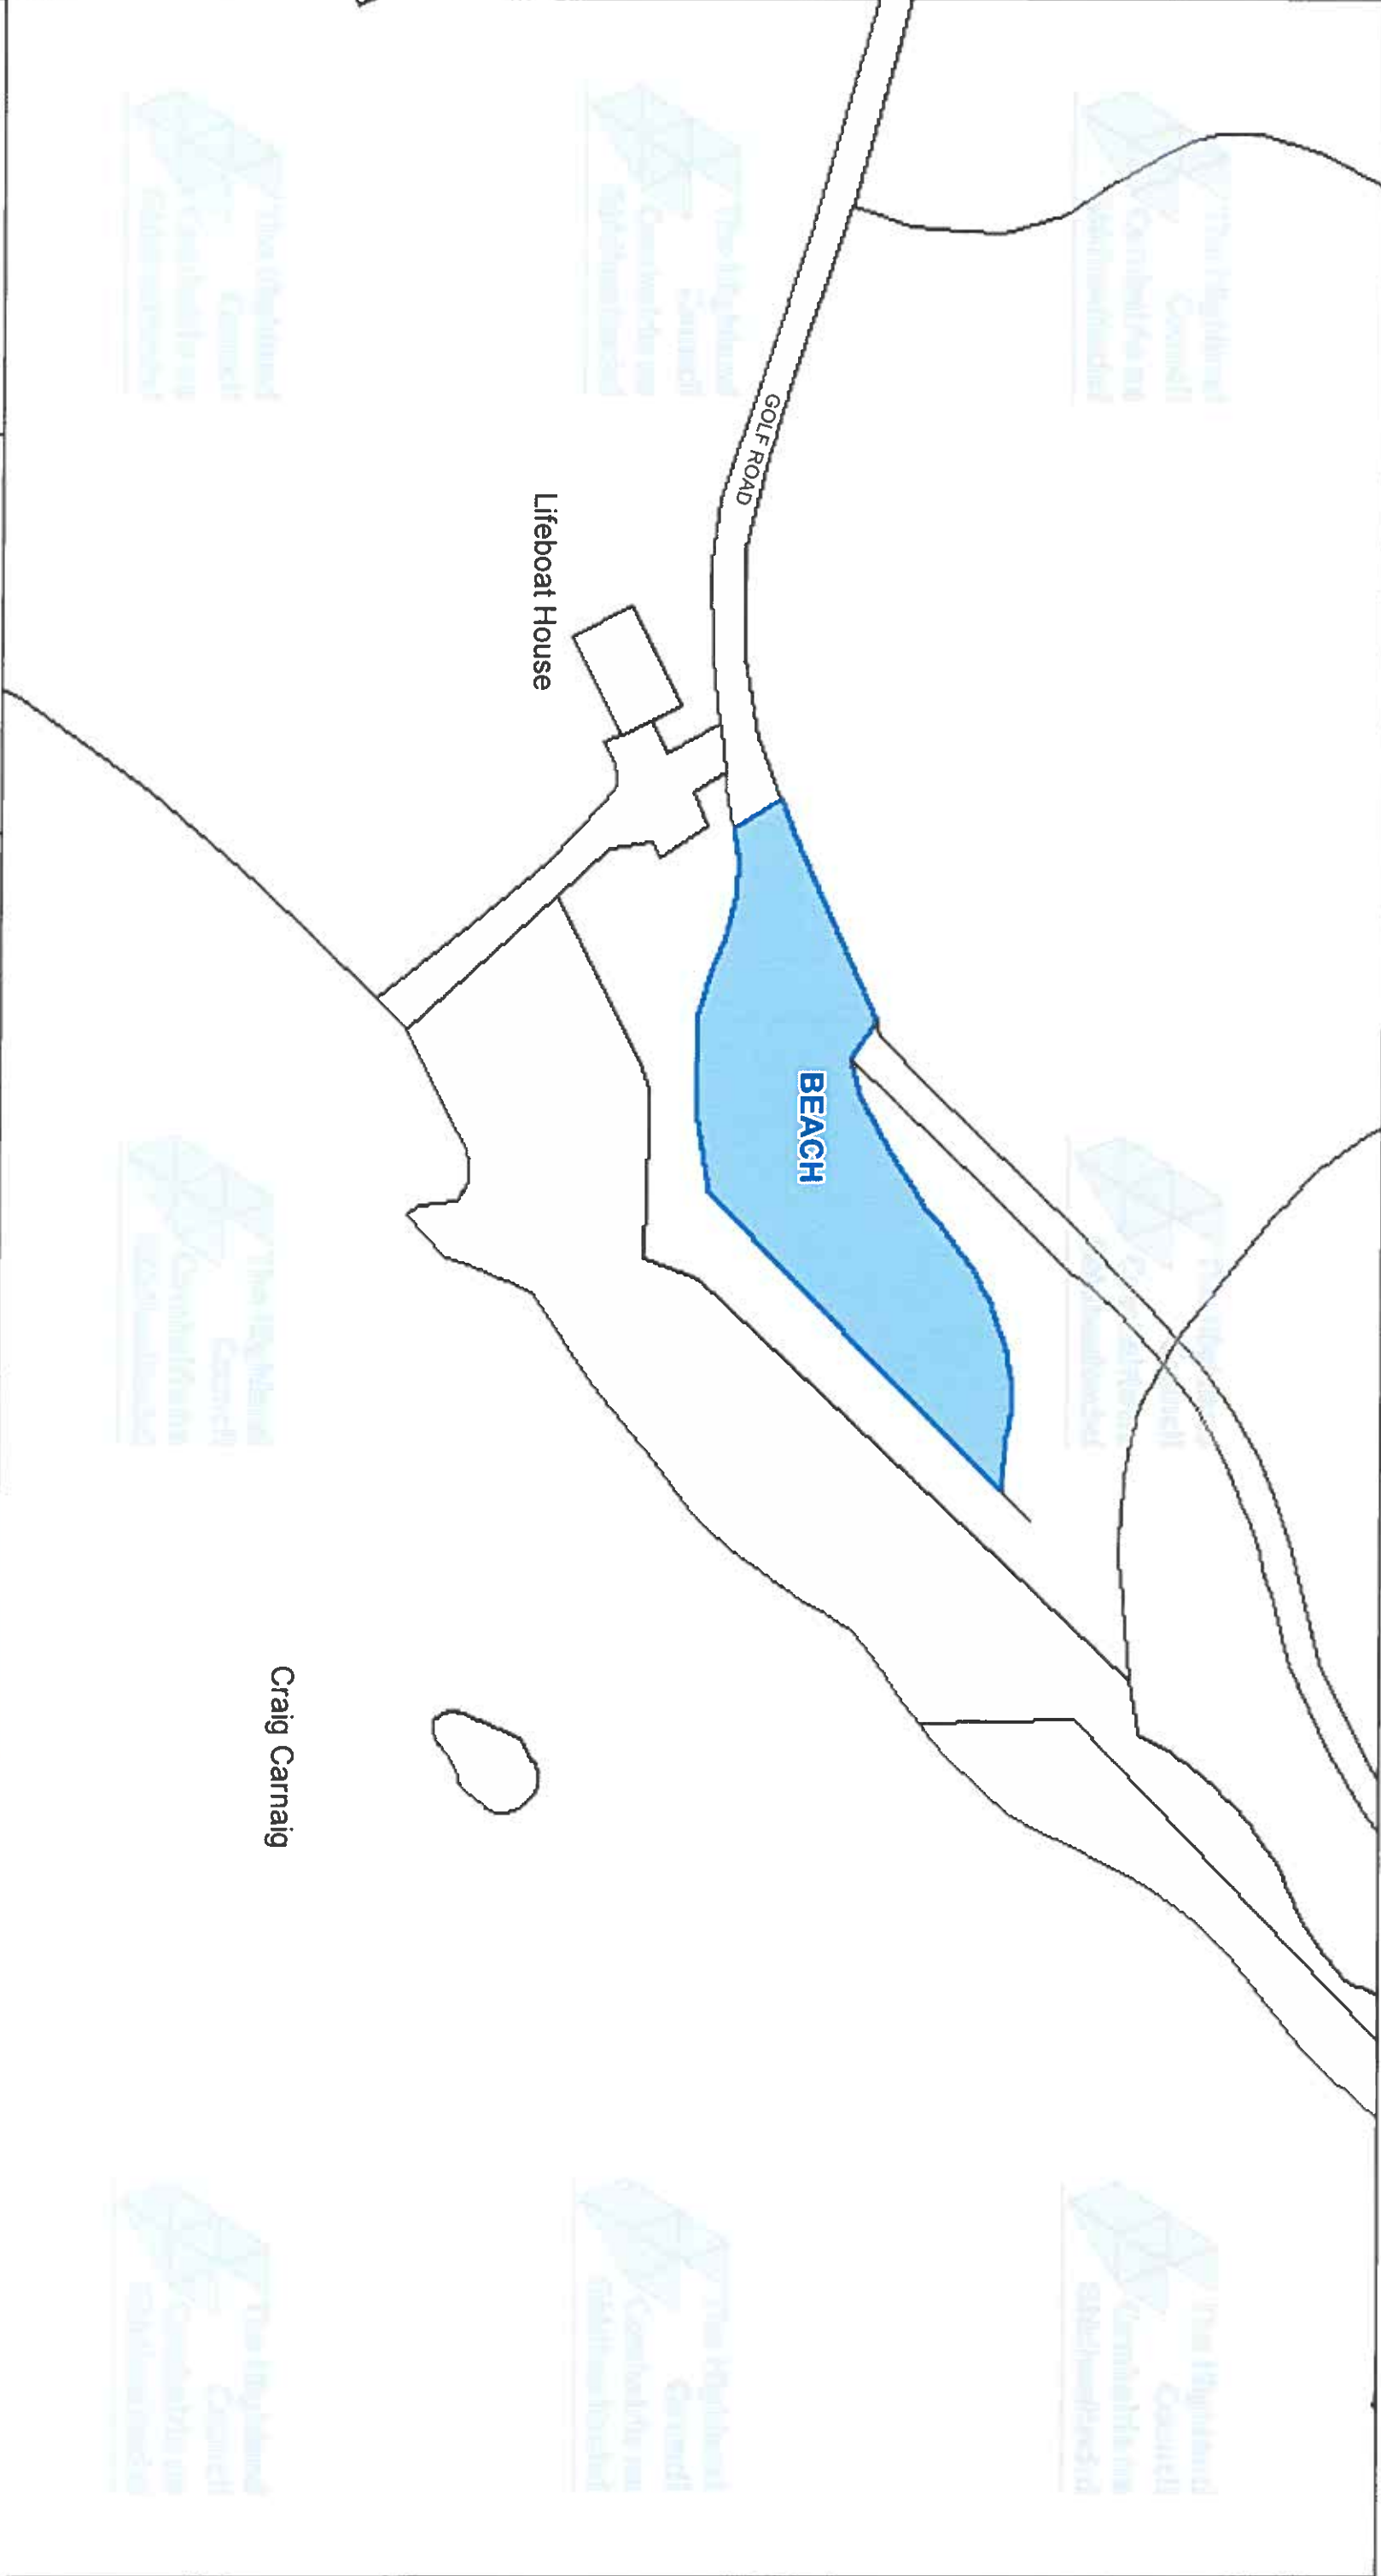

The Highland Council
Headquarters
Glenurquhart Rd
Inverness
IV35NX

© Crown copyright and database
rights 2025 Ordnance Survey AC0000849432
The extent of the restrictions are 280,469 to 889,448
metres eastwards and 280,694 to 889,564
westwards using the British National Grid (EPSG: 27700)

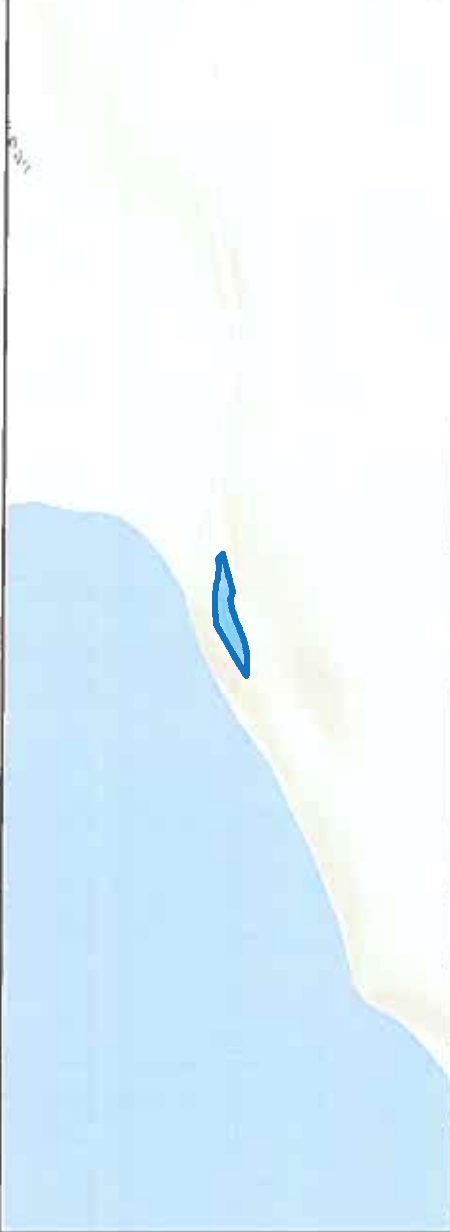

This is the Off-Street Plan
(CP0157) referred
in the foregoing

The Highland Council
(Off-Street Parking Places)
(Decriminalised Parking
Enforcement and Consolidation)
(Variation Five) Order 2026

Lawrence Proper Officer

DATE
05/10/2026


SCALE
Scale: 1:575

REFERENCE NUMBER
CP0157



CAR PARK NAME:

Bonar Bridge Car Park, Bonar Bridge

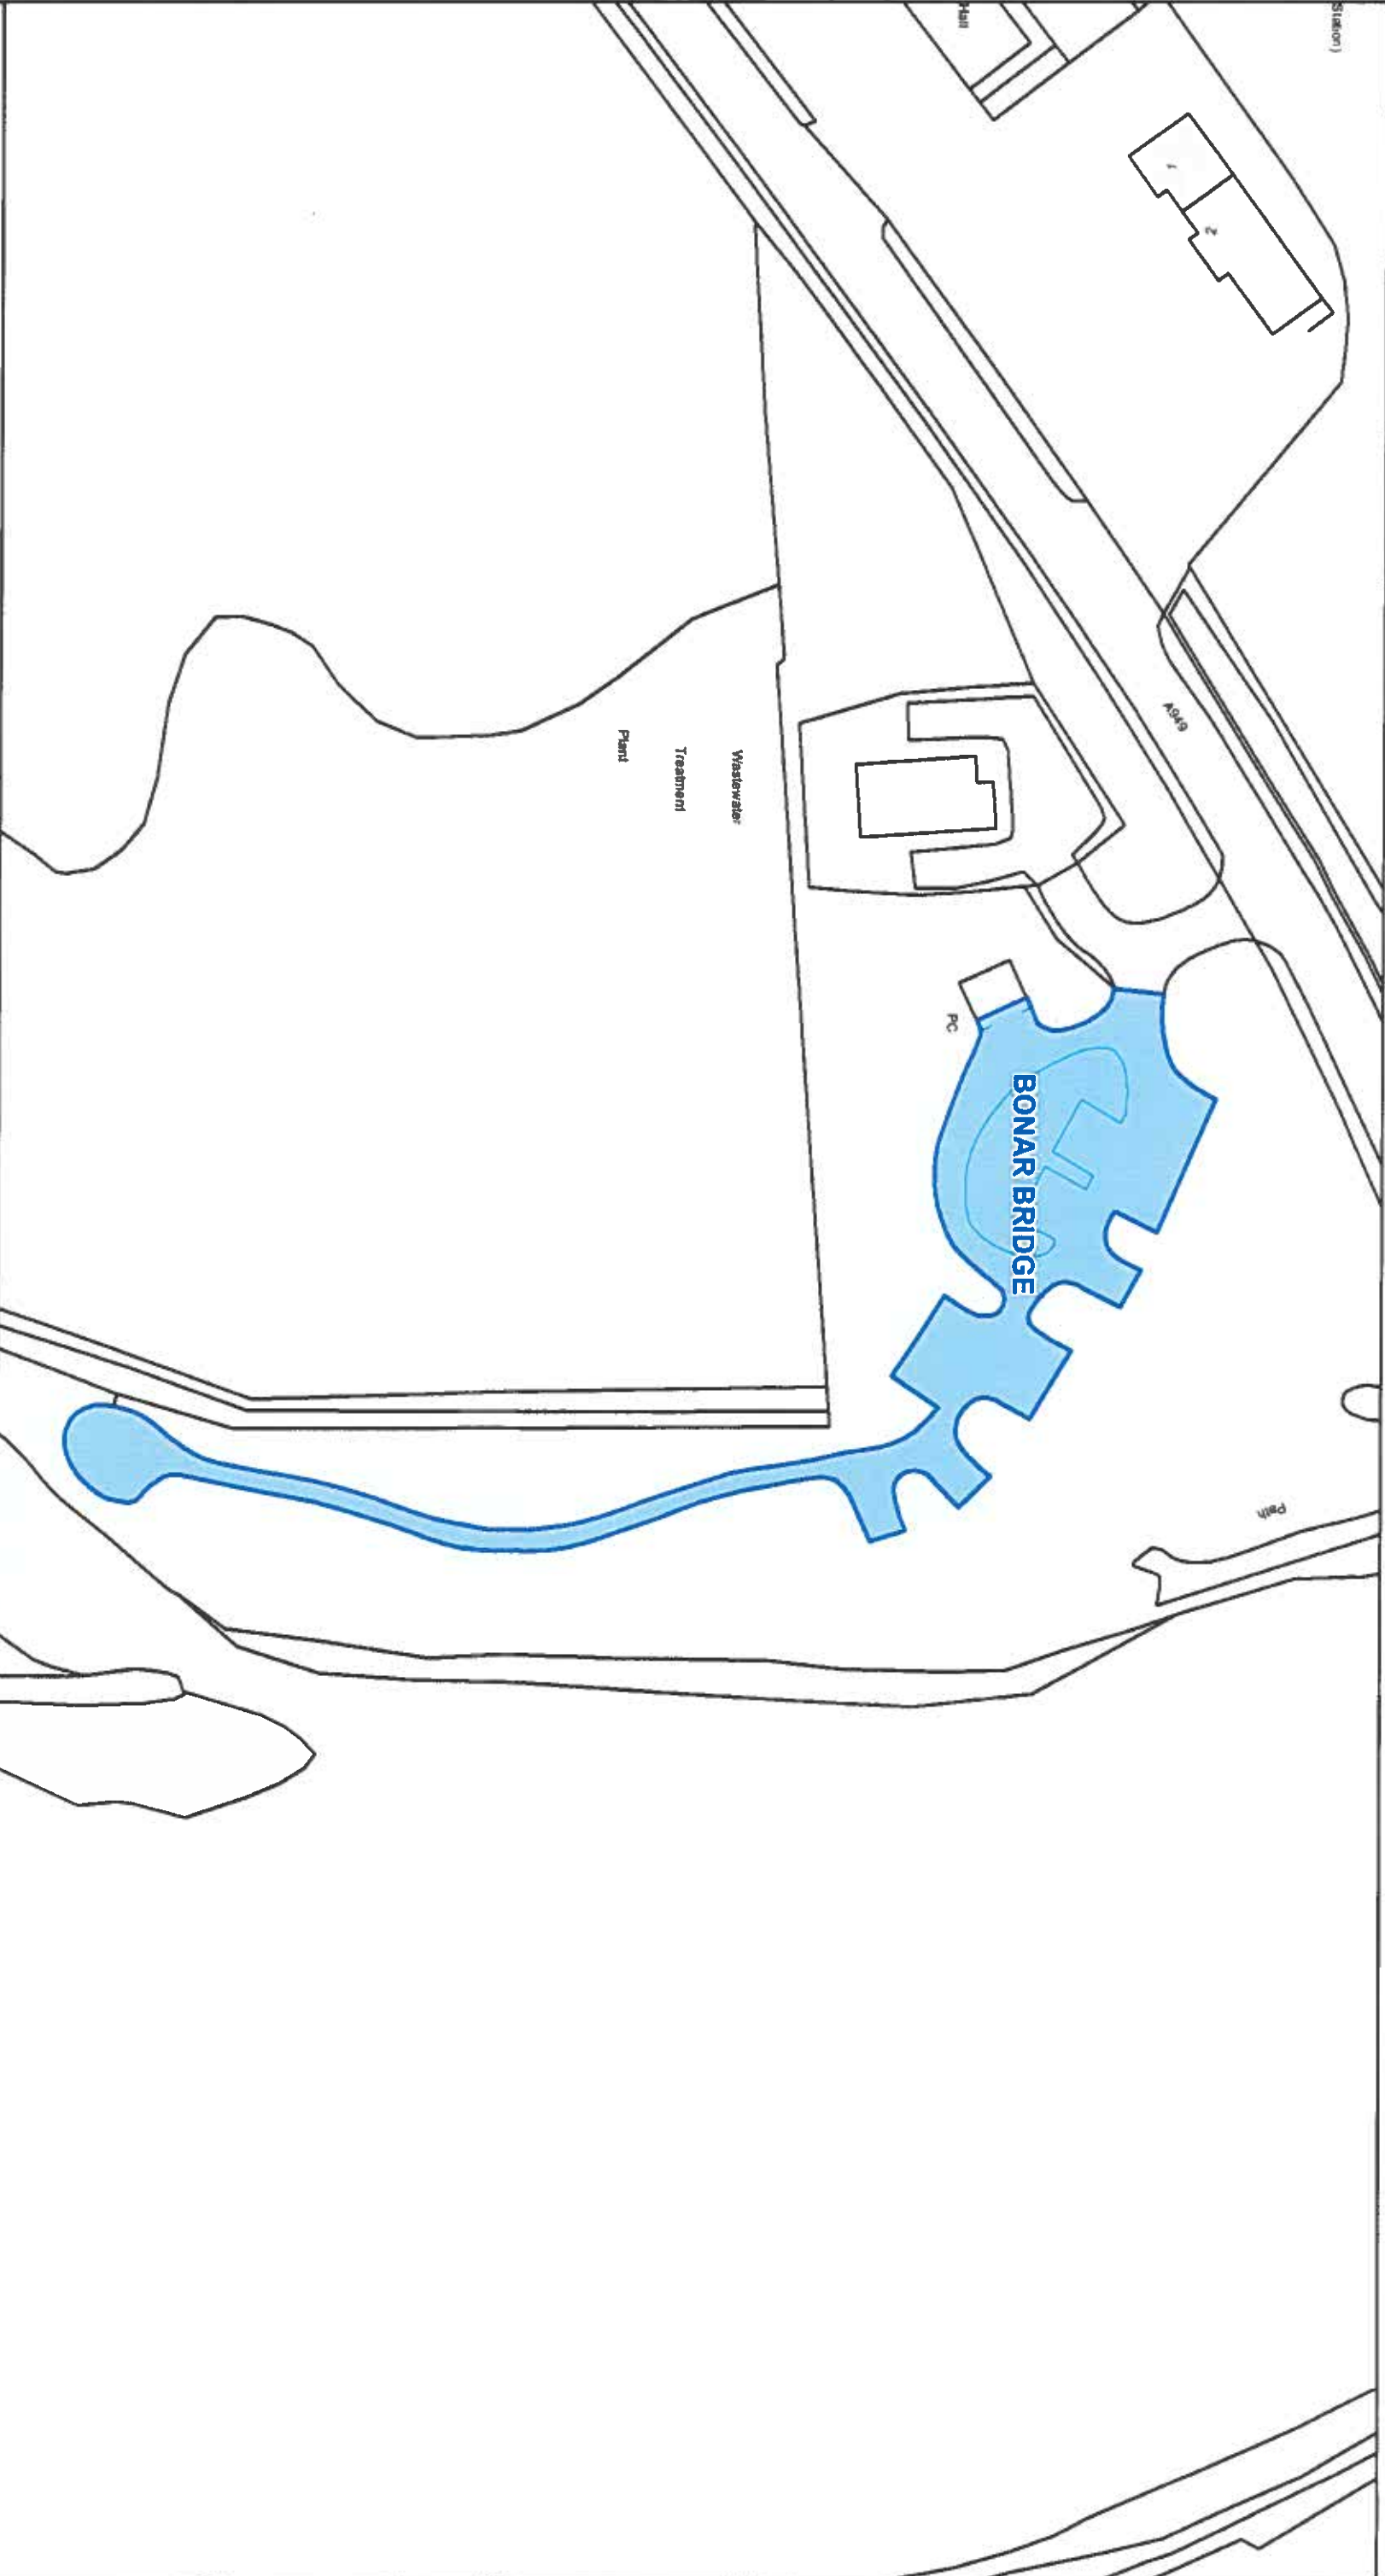

This is the Off-Street Plan
(CP0188) referred
in the foregoing

The Highland Council
(Off-Street Parking Places)
(Decriminalised Parking Enforcement
and Consolidation)
(Variation Five) Order 2026

Lawrence

Signed by Proper Officer

© Crown copyright and database
rights 2025 Ordnance Survey 10000849432
The extent of the restrictions are 250 704 to 881 349 metres
eastwards and 251 002 to 881 505
westwards using the British National Grid (EPSG 27700)



The Highland Council
Headquarters
Glenurquhart Rd
Inverness
IV35NX

SCALE

1:775

DATE

05/10/2026

REFERENCE NUMBER

CP0188






The Highland Council
Headquarters
Glenurquhart Rd
Inverness
IV35NX

© Crown copyright and database
rights 2025 Ordnance Survey AC0000649432

The extent of the restrictions are 282,623 to 899,474
metres eastwards and 282,800 to 899,563
westwards using the British National Grid (EPSG 27700)

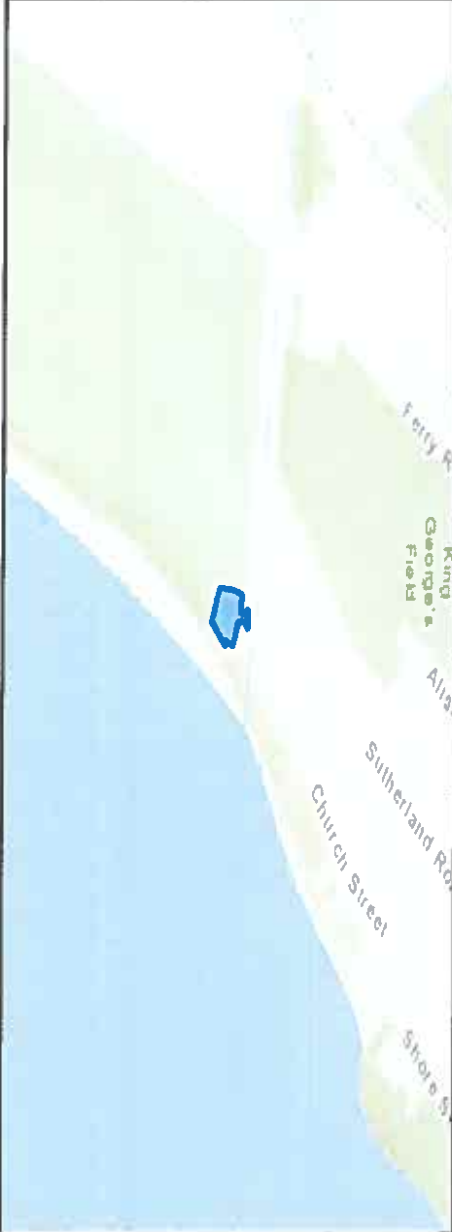

This is the Off-Street Plan
(CP0193) referred
in the foregoing

The Highland Council
(Off-Street Parking Places)
(Decriminalised Parking
Enforcement and Consolidation)
(Variation Five) Order 2026

Lawrence

Proper Officer

DATE
05/10/2026


SCALE
Scale: 1:425

REFERENCE NUMBER
CP0193



CAR PARK NAME:

Lower Brora Car Park, Brora

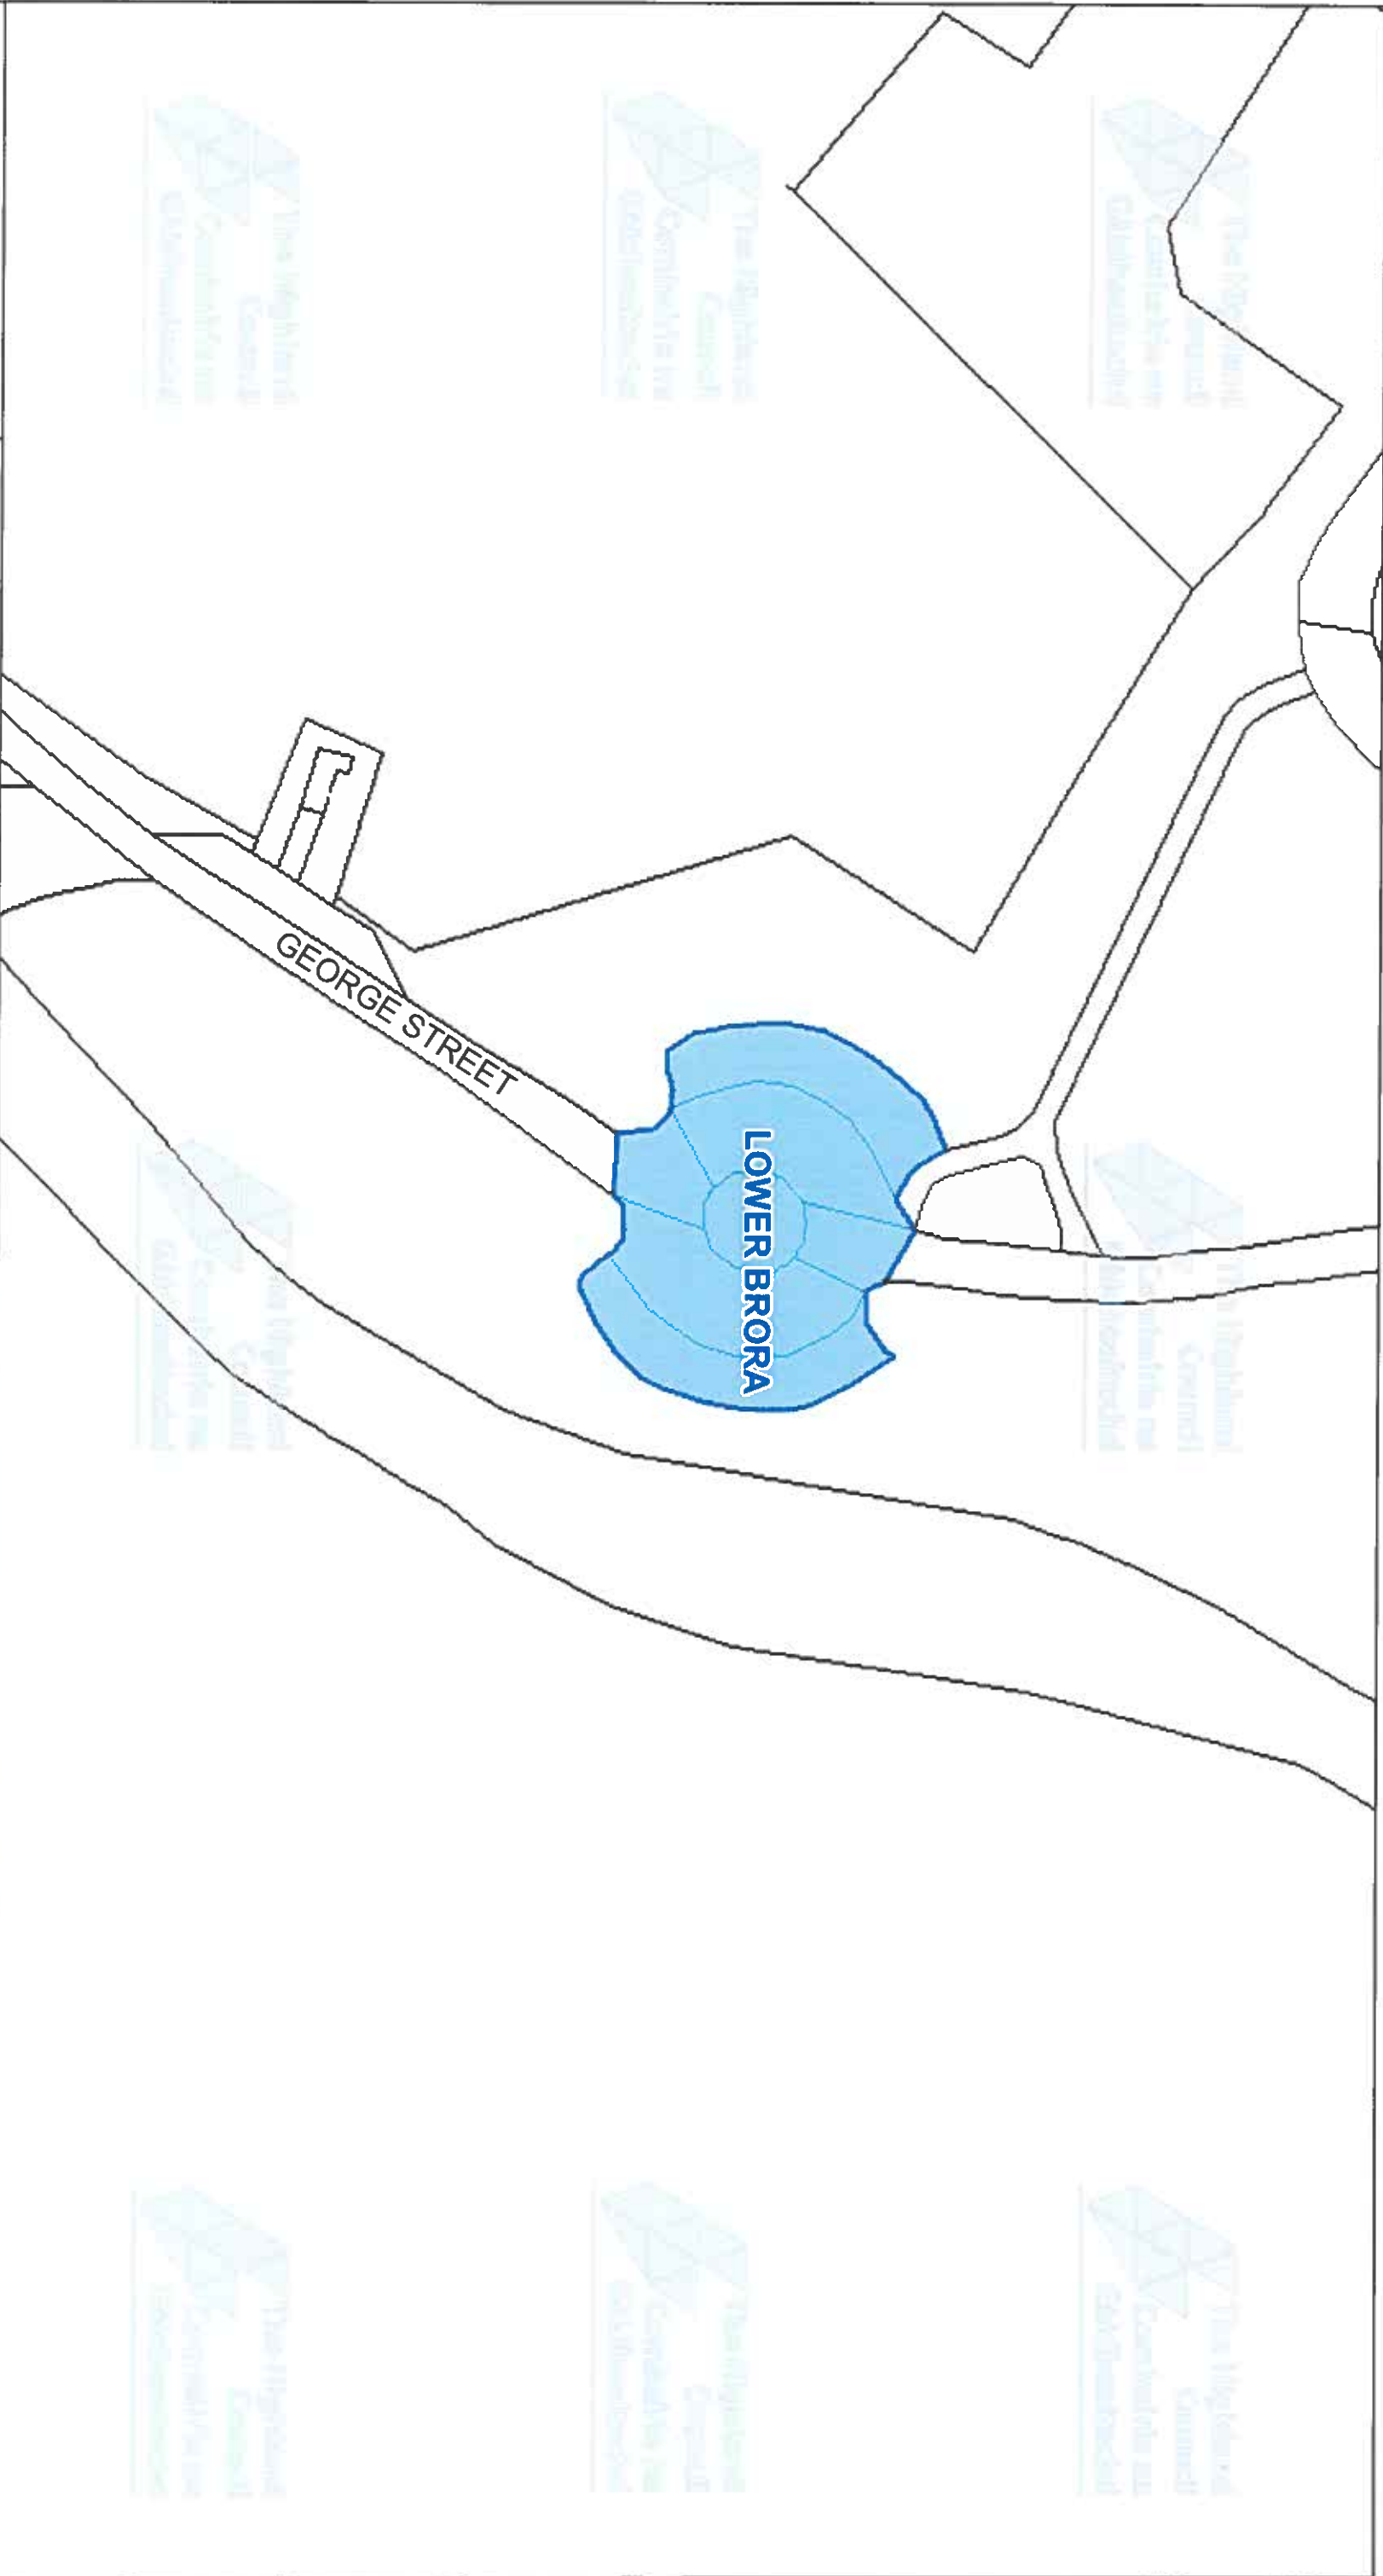

The Highland Council
Headquarters
Glenurquhart Rd
Inverness
IV35NX

© Crown copyright and database
rights 2025 Ordnance Survey AC0000849432
The extent of the restrictions are 290,887 to 903,533
metres eastwards and 291,088 to 903,540
westwards using the British National Grid (EPSG: 27700)



This is the Off-Street Plan
(CP0197) referred
In the foregoing

The Highland Council
(Off-Street Parking Places)
(Decriminalised Parking
Enforcement and Consolidation)
(Variation Five) Order 2026

Lauren
Proper Officer


DATE
05/10/2026

SCALE
Scale: 1:525

REFERENCE NUMBER
CP0197



Gower Street Car Park. Brora

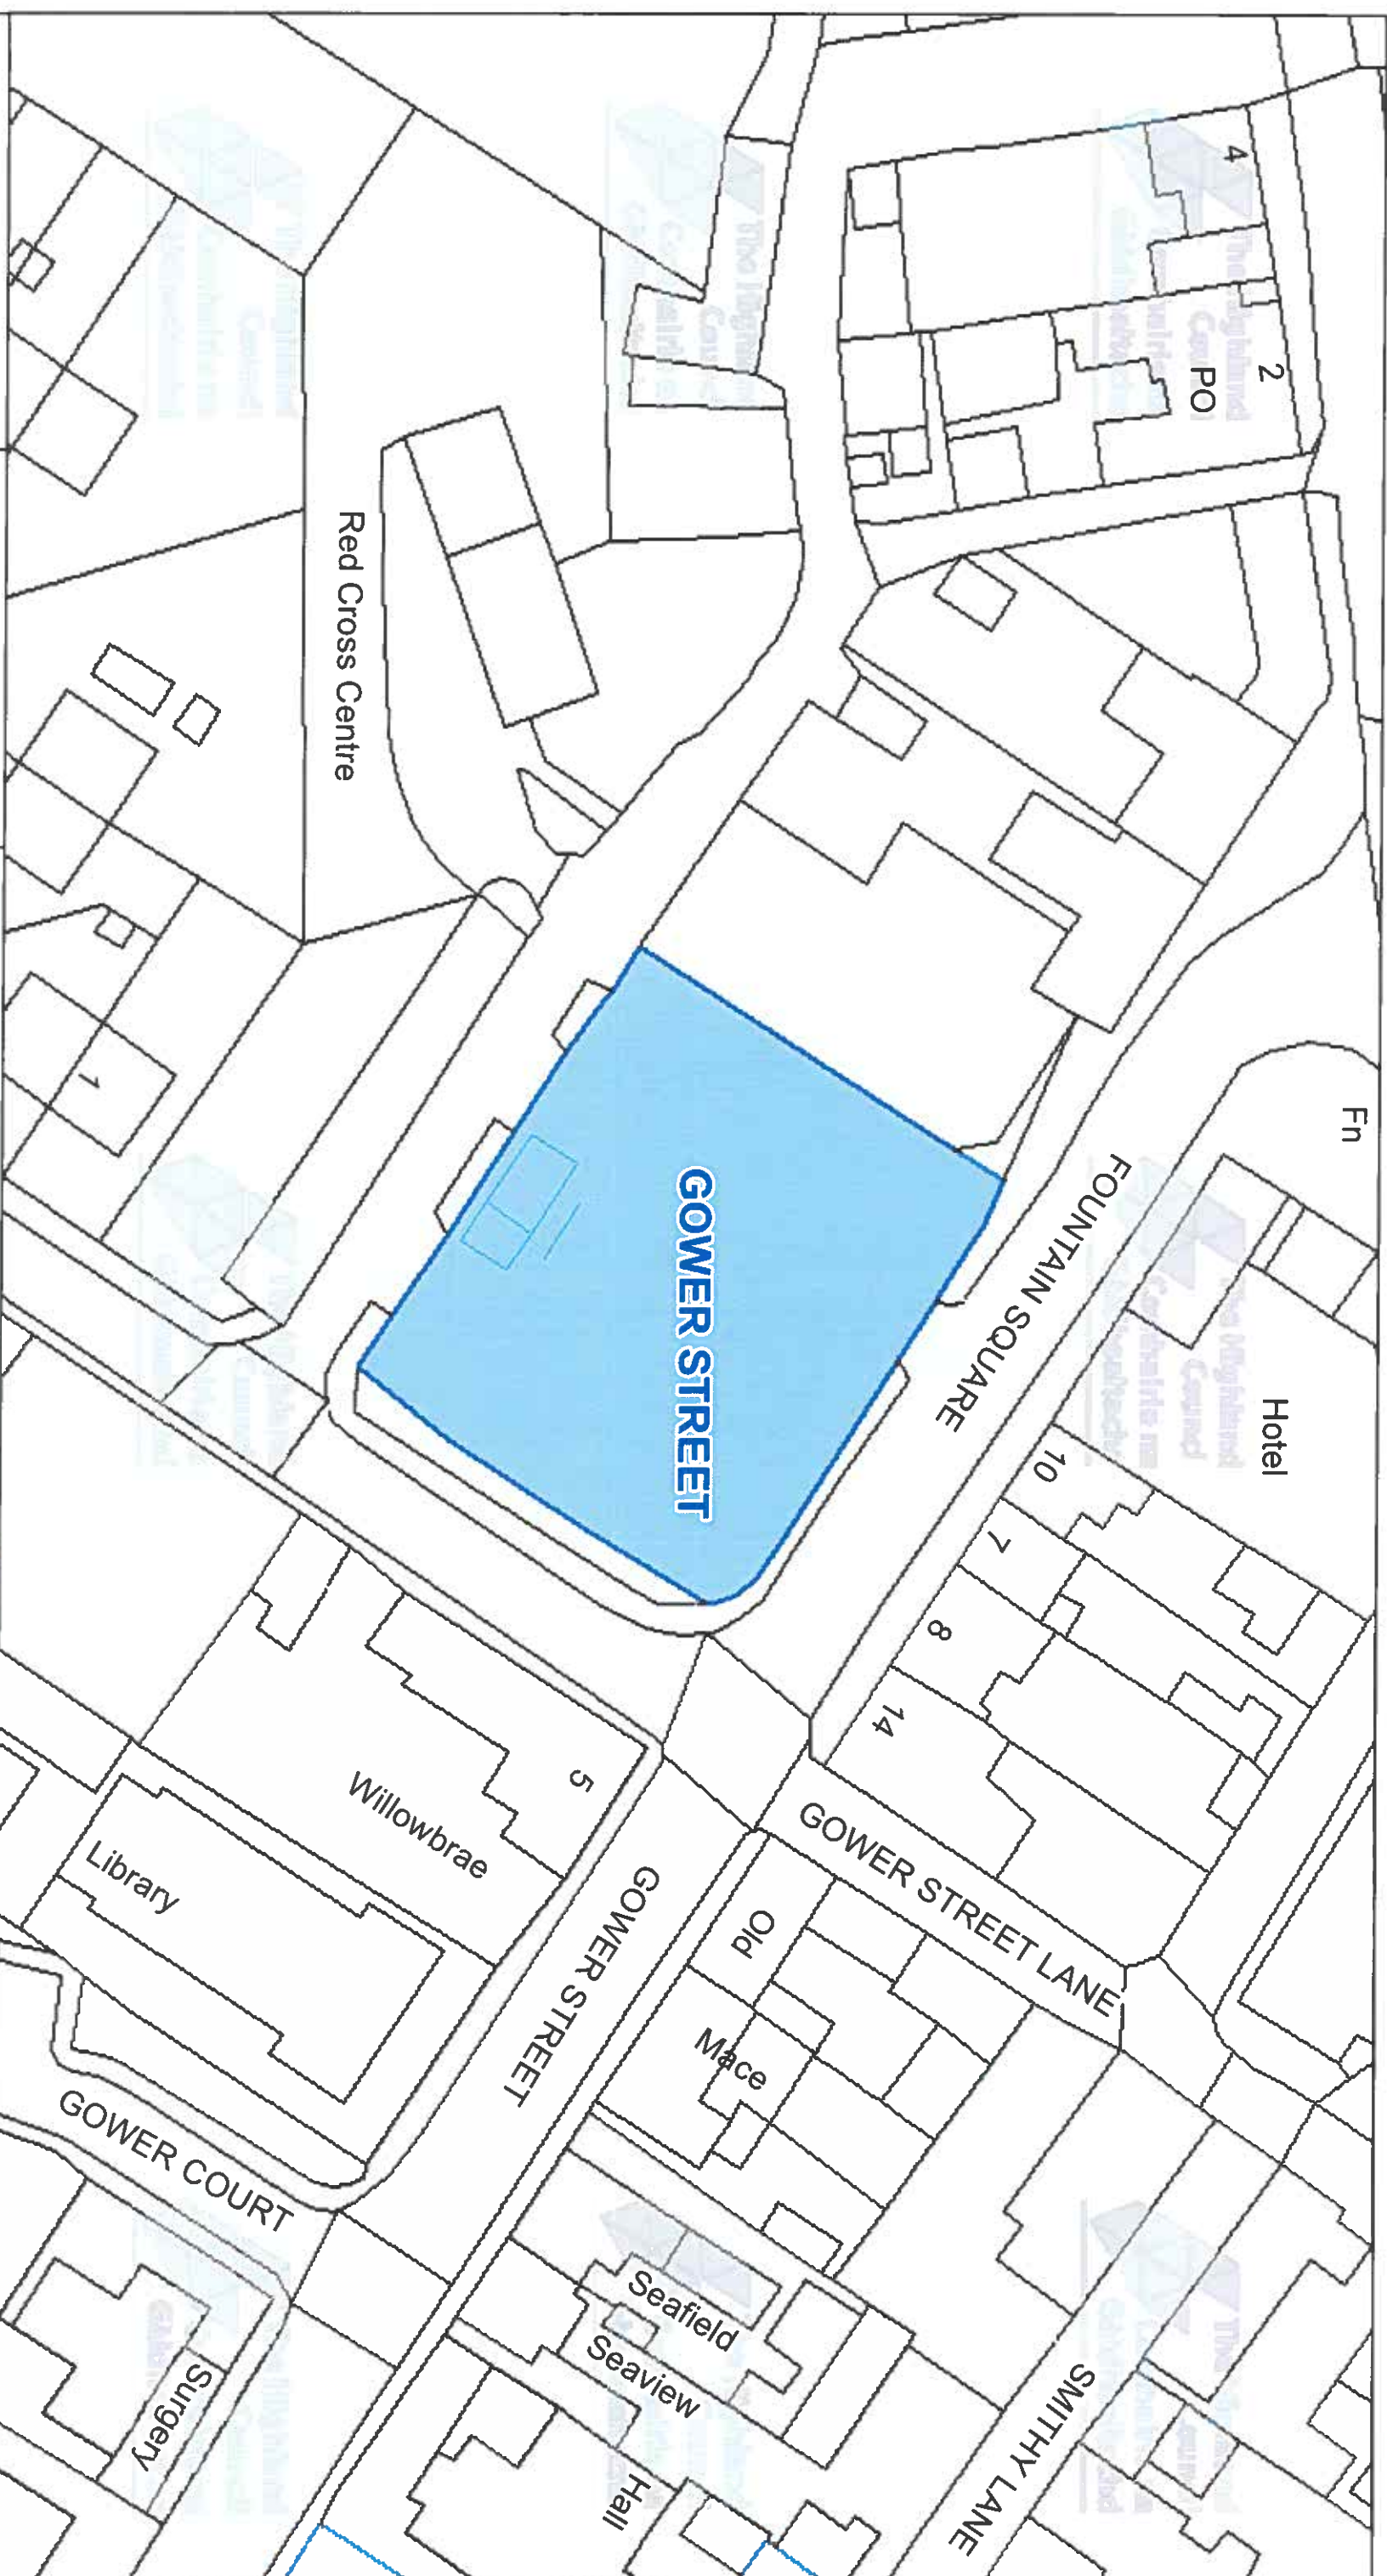

The Highland Council
Comhairle na Gàidhealtachd

The Highland Council
Headquarters
Glenurquhart Rd
Inverness
IV35NX

© Crown copyright and database rights 2025 Ordnance Survey AC0000849432

The extent of the restrictions are 290,404 to 903,836 metres eastwards and 290,600 to 903,939 westwards using the British National Grid (EPSG 27700).



This is the Off-Street Plan
(CP0216) referred
In the foregoing

**The Highland Council
(Off-Street Parking Places)
(Decriminalised Parking
Enforcement and Consolidation)
(Variation Five) Order 2026**

Kauren
Proper Officer

DATE _____

05/10/2026

SCALE

Scale: 1:500


REFERENCE NUMBER

CP0216



CAR PARK NAME:

Gower Street Lorry Park, Brora

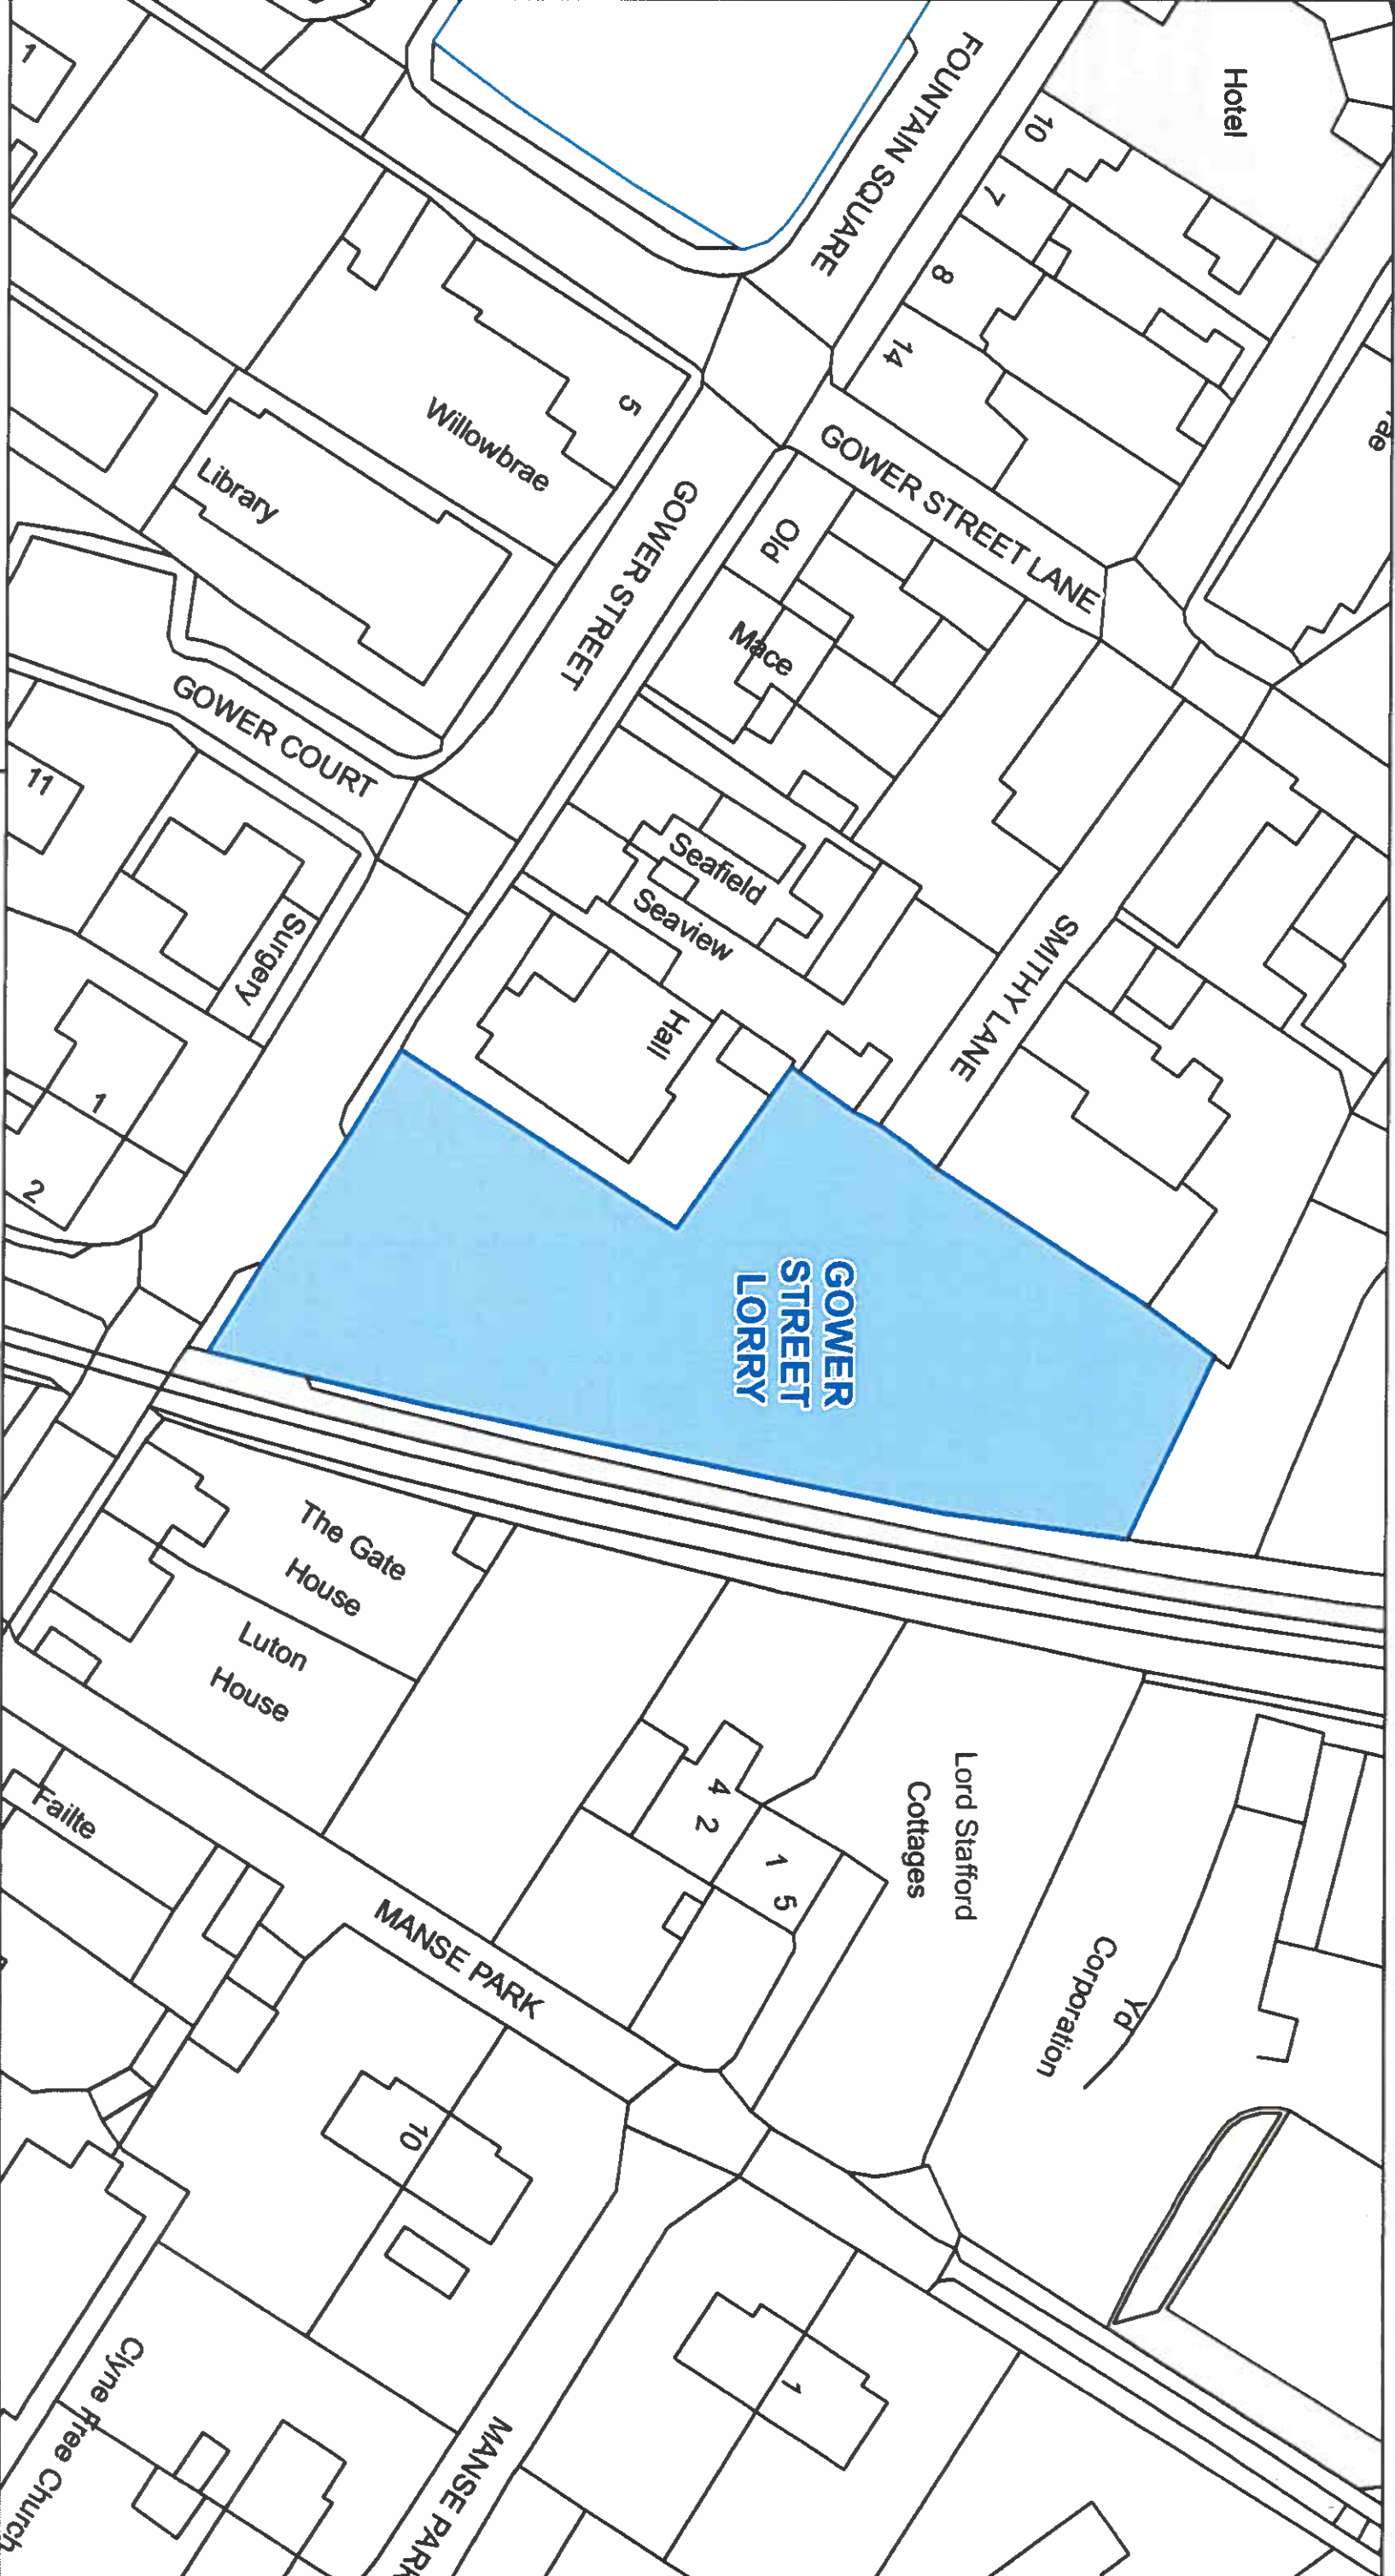

This is the Off-Street Plan
(CP0217) referred
in the foregoing

The Highland Council
(Off-Street Parking Places)
(Decriminalised Parking Enforcement
and Consolidation)
Variation Five) Order 2026

Signed by *Lawrie*
Signed by Proper Officer

© Crown copyright and database
rights 2025 Ordnance Survey/AC0000849432
The extent of the restrictions are 209,285 to 822,576 metres
eastwards and 209,510 to 822,888
westwards using the British National Grid (EPSG 27700)

Park Terrace



The Highland Council
Headquarters
Glenquhart Rd
Inverness
IV35NX

SCALE

1:575

DATE

05/10/2026


REFERENCE NUMBER

CP0217



CAR PARK NAME:

Golf Road Car Park, Brora

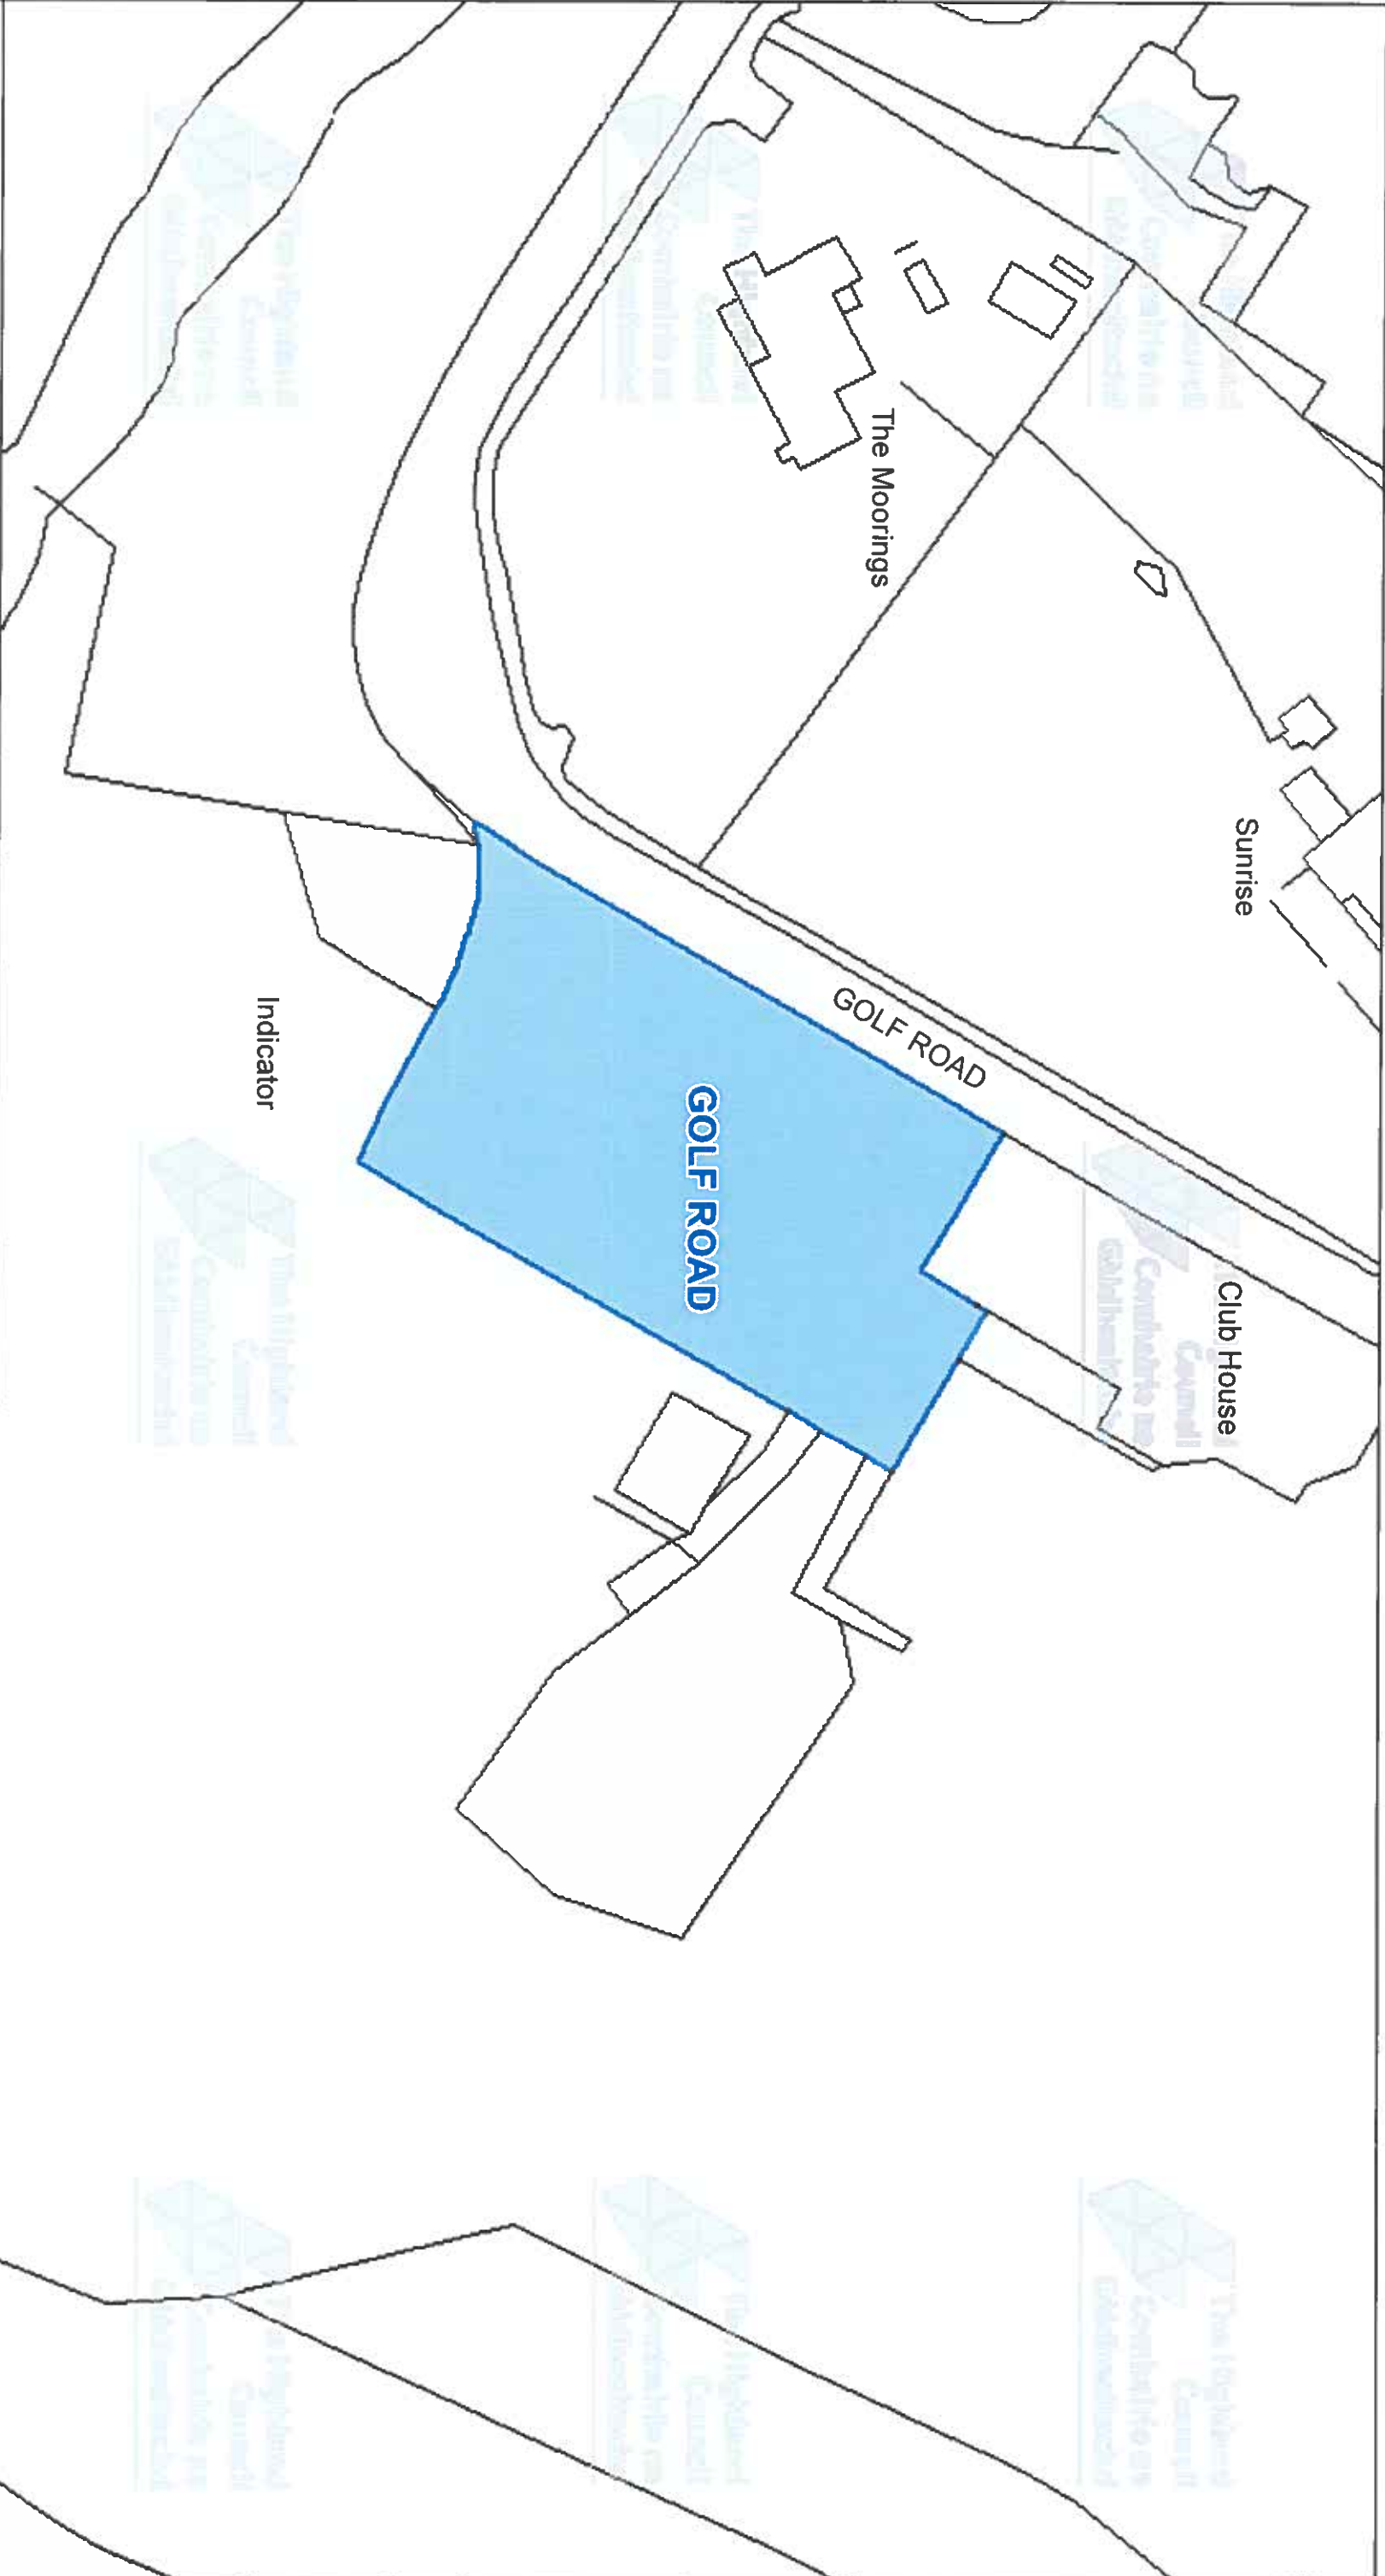

The Highland Council
Headquarters
Glenurquhart Rd
Inverness
IV35NX

© Crown copyright and database
rights 2025 Ordnance Survey AC0000649432

The extent of the restrictions are 290 894 to 903 931
metres eastwards and 291, 118 to 904 050
westwards using the British National Grid (EPSG 27700)



This is the Off-Street Plan
(CP0218) referred
In the foregoing

The Highland Council
(Off-Street Parking Places)
(Decriminalised Parking
Enforcement and Consolidation)
(Variation Five) Order 2026

Raeenah
Proper Officer

DATE
05/10/2026


SCALE
Scale: 1:575

REFERENCE NUMBER
CP0218



CAR PARK NAME:

High School Car Park, Golspie

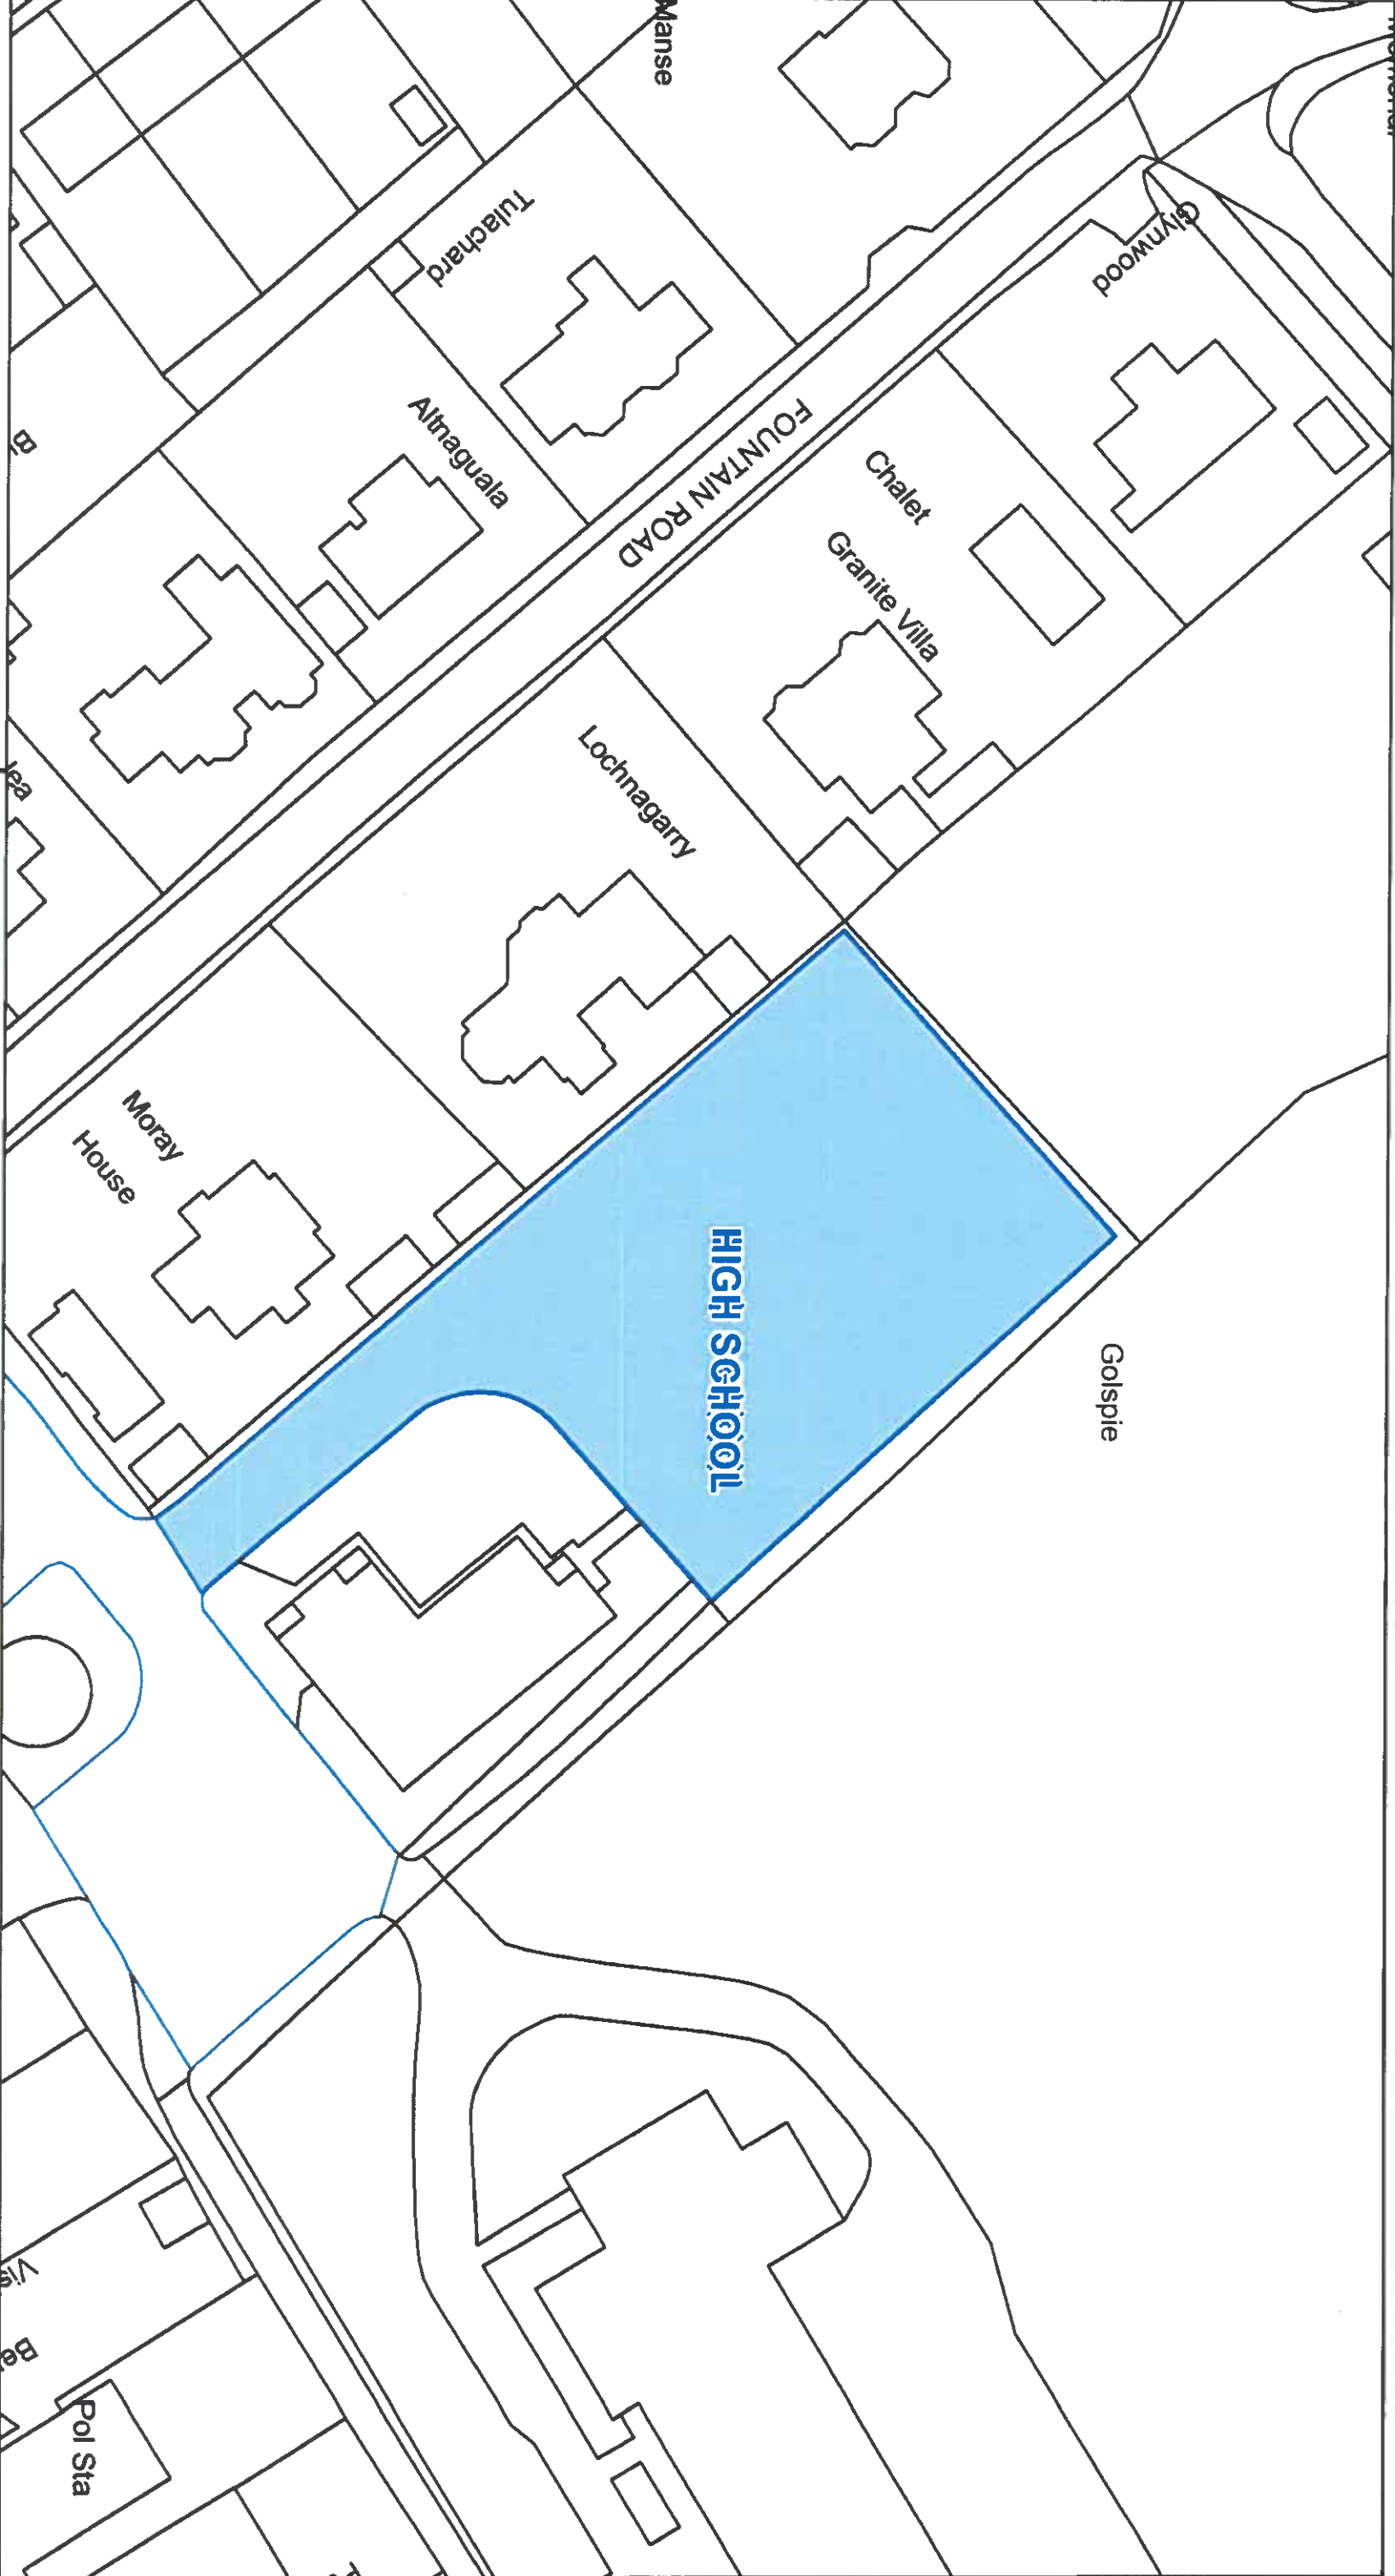

This is the Off-Street Plan
(CP0219) referred
in the foregoing

The Highland Council
(Off-Street Parking Places)
(Decriminalised Parking Enforcement
and Consolidation)
Variation Five) Order 2026

Foran
Signed by Proper Officer

© Crown copyright and database
rights 2025 Ordnance Survey AC0000849432
The extent of the restrictions are 283,105 to 900,036 metres
eastwards and 283,328 to 900,154
westwards using the British National Grid (EPSG 27700)



The Highland Council
Headquarters
Glenurquhart Rd
Inverness
IV35NX

SCALE

1:575


DATE

05/10/2026

REFERENCE NUMBER

CP0219



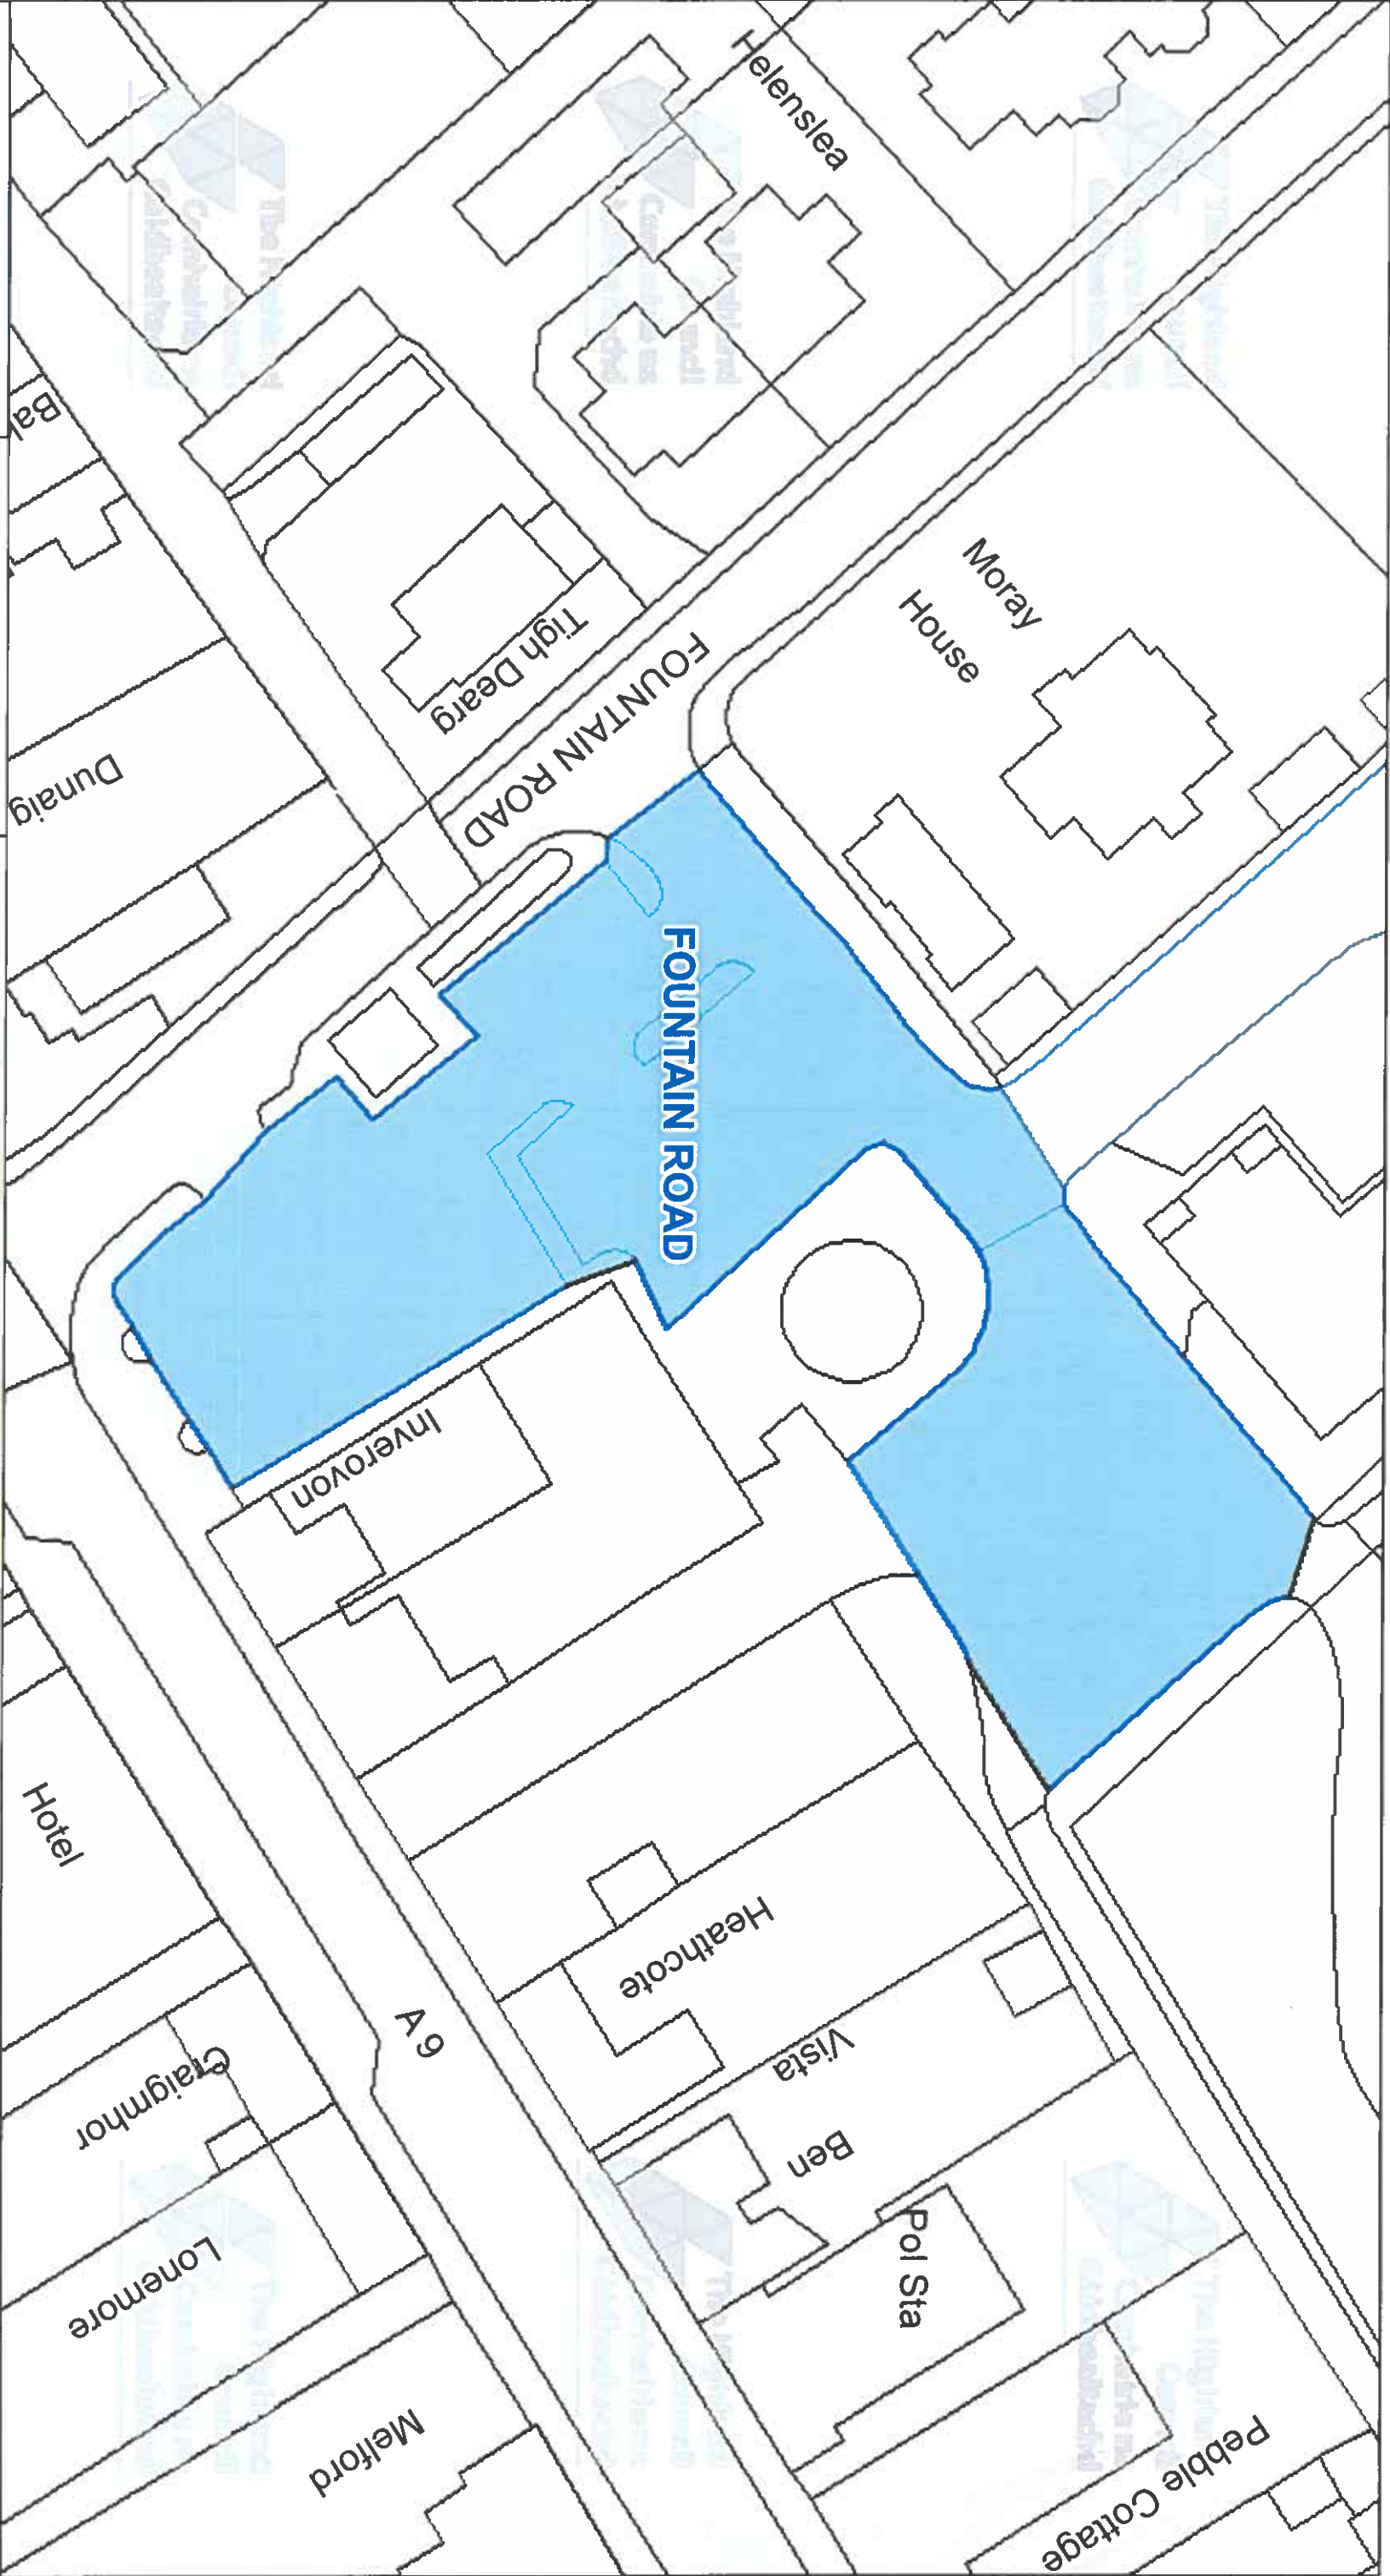

The Highland Council
Headquarters
Glenurquhart Rd
Inverness
IV35NX

© Crown copyright and database
rights 2025 Ordnance Survey AC0000849432

The extent of the restrictions are 283,164 to 899,979
metres eastwards and 283,340 to 900,070
westwards using the British National Grid (EPSG 27700).



This is the Off-Street Plan
(CP0223) referred
in the foregoing

The Highland Council
(Off-Street Parking Places)
(Decriminalised Parking
Enforcement and Consolidation)
(Variation Five) Order 2026

Lauren

Proper Officer

DATE
05/10/2026

SCALE
Scale: 1:450

REFERENCE NUMBER
CP0223

