




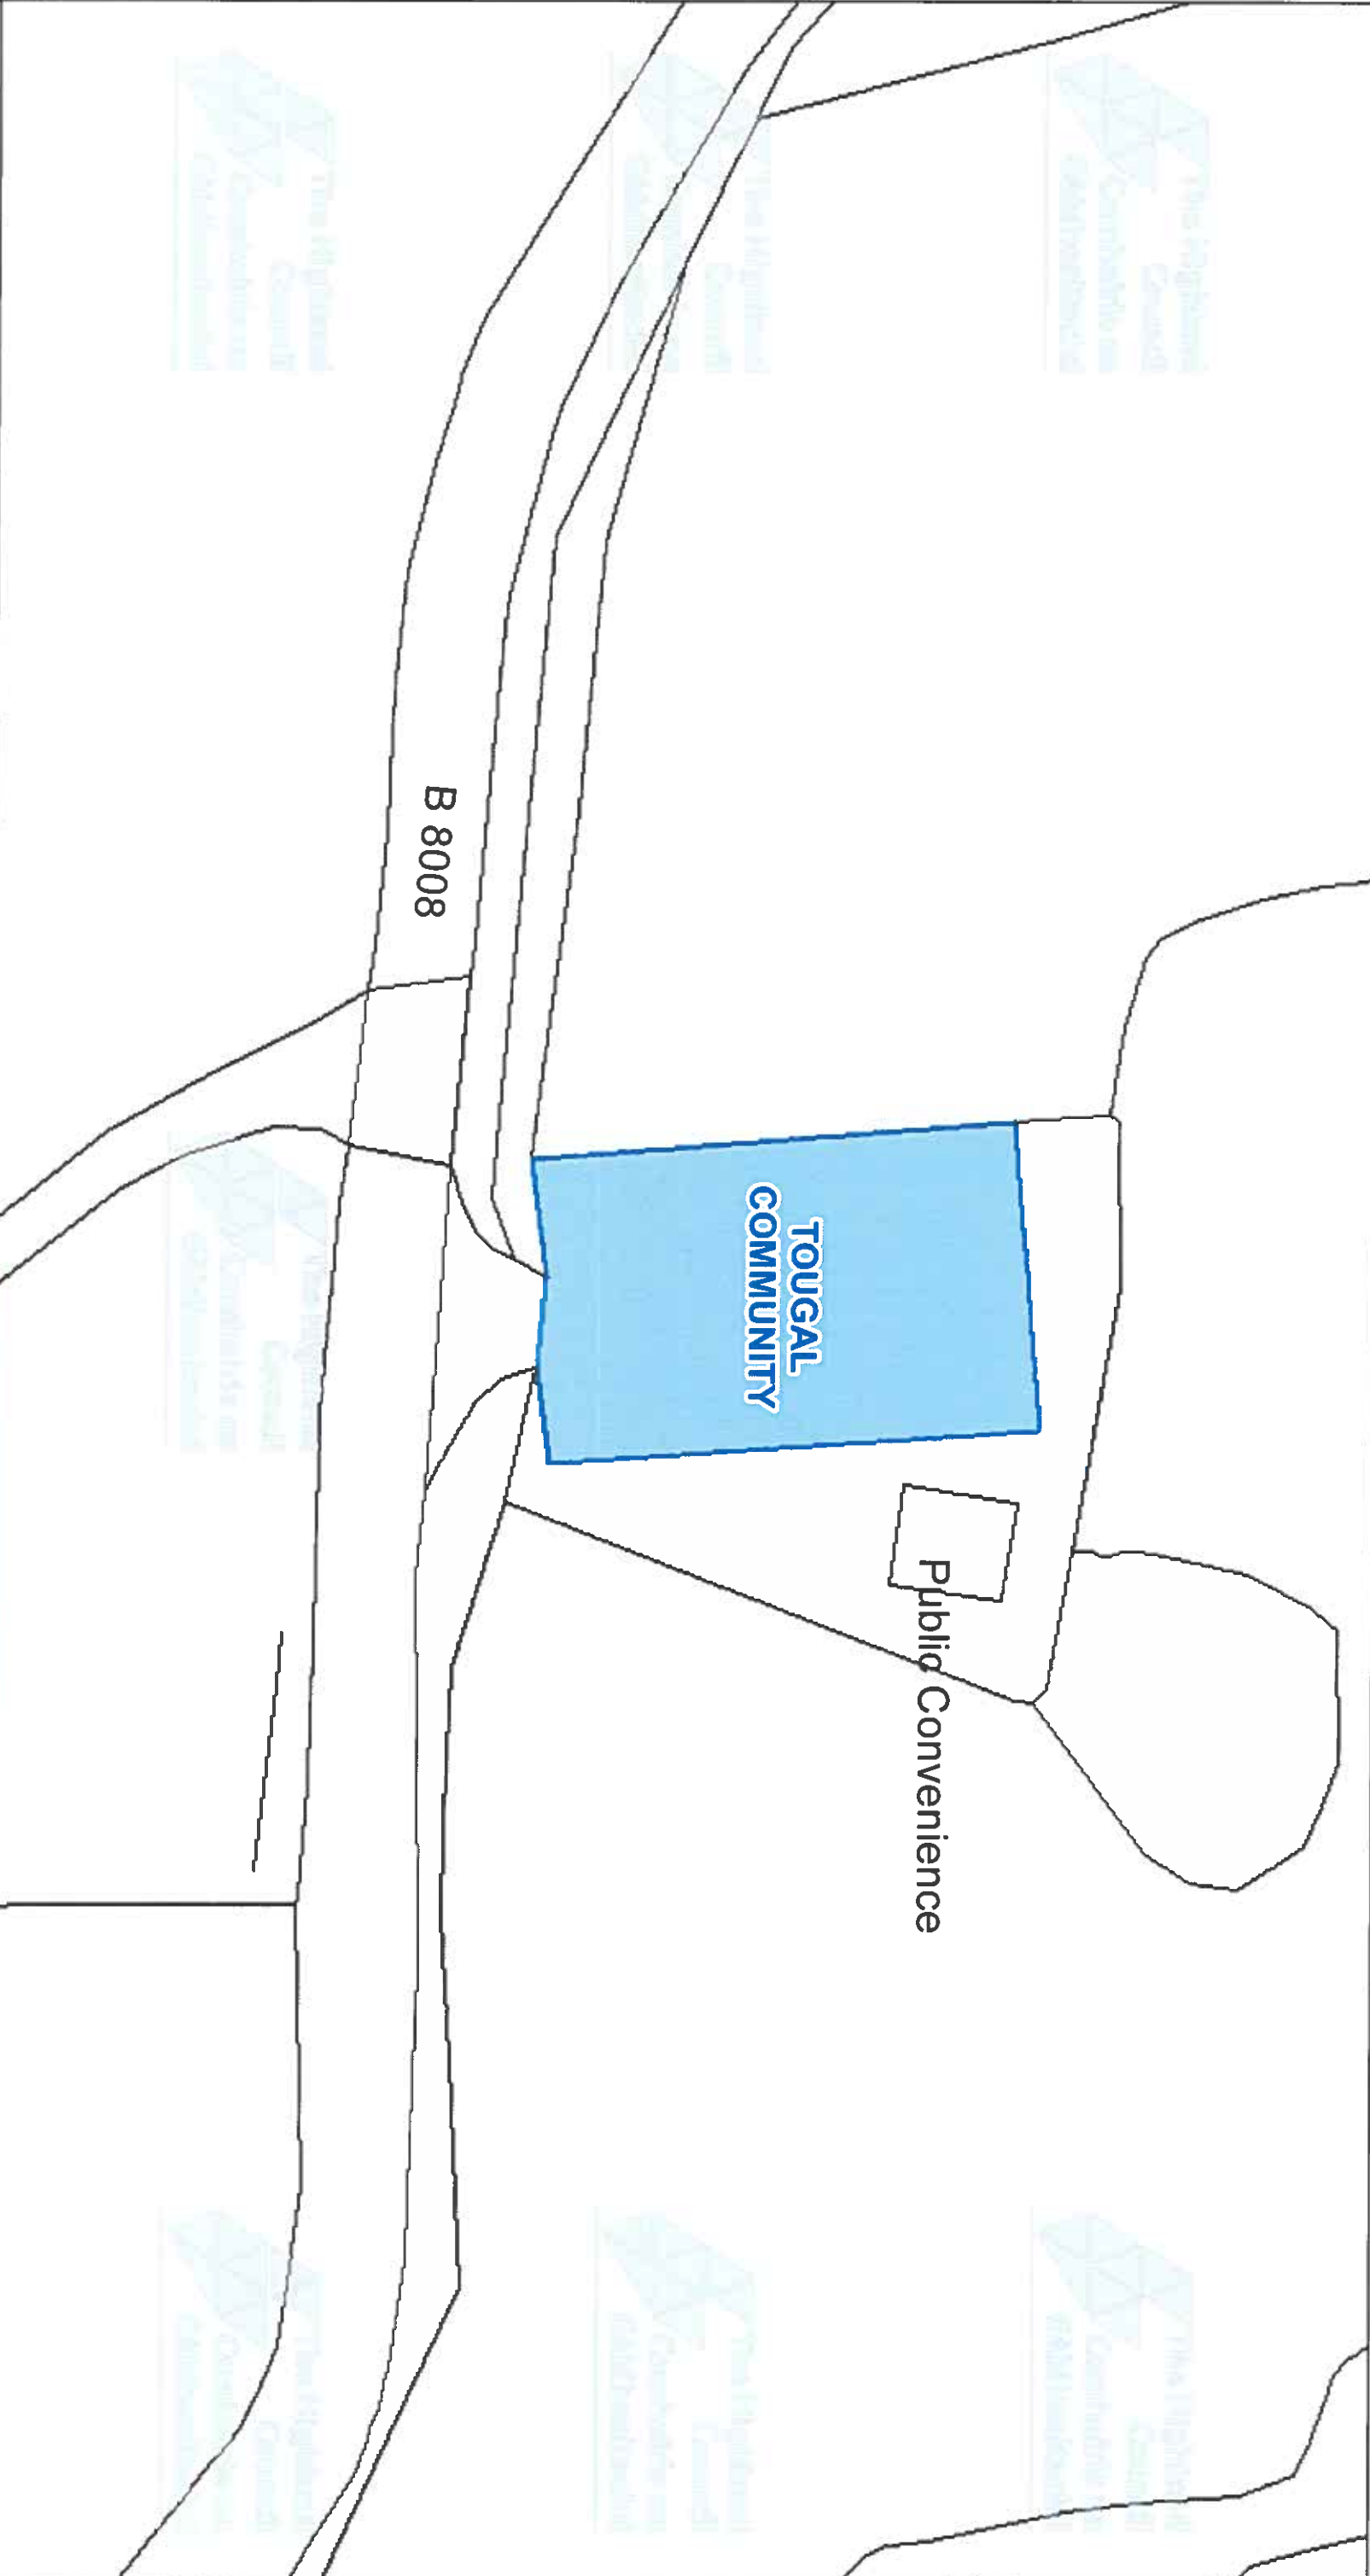

 The Highland Council Comhairle na Gàidhealtachd The Highland Council Headquarters Glenurquhart Rd Inverness IV35NX			
© Crown copyright and database rights 2025 Ordnance Survey AC0000849432 The extent of the restrictions are 275,583 to 800,452 metres eastwards and 275,729 to 800,526 westwards using the British National Grid (EPSG 27700)			
This is the Off-Street Plan (CP0008) referred In the foregoing The Highland Council (Off-Street Parking Places) (Decriminalised Parking Enforcement and Consolidation) (Variation Five) Order 2026  Proper Officer		DATE 05/10/2026	
SCALE Scale: 1:400			
REFERENCE NUMBER CP0008			
			

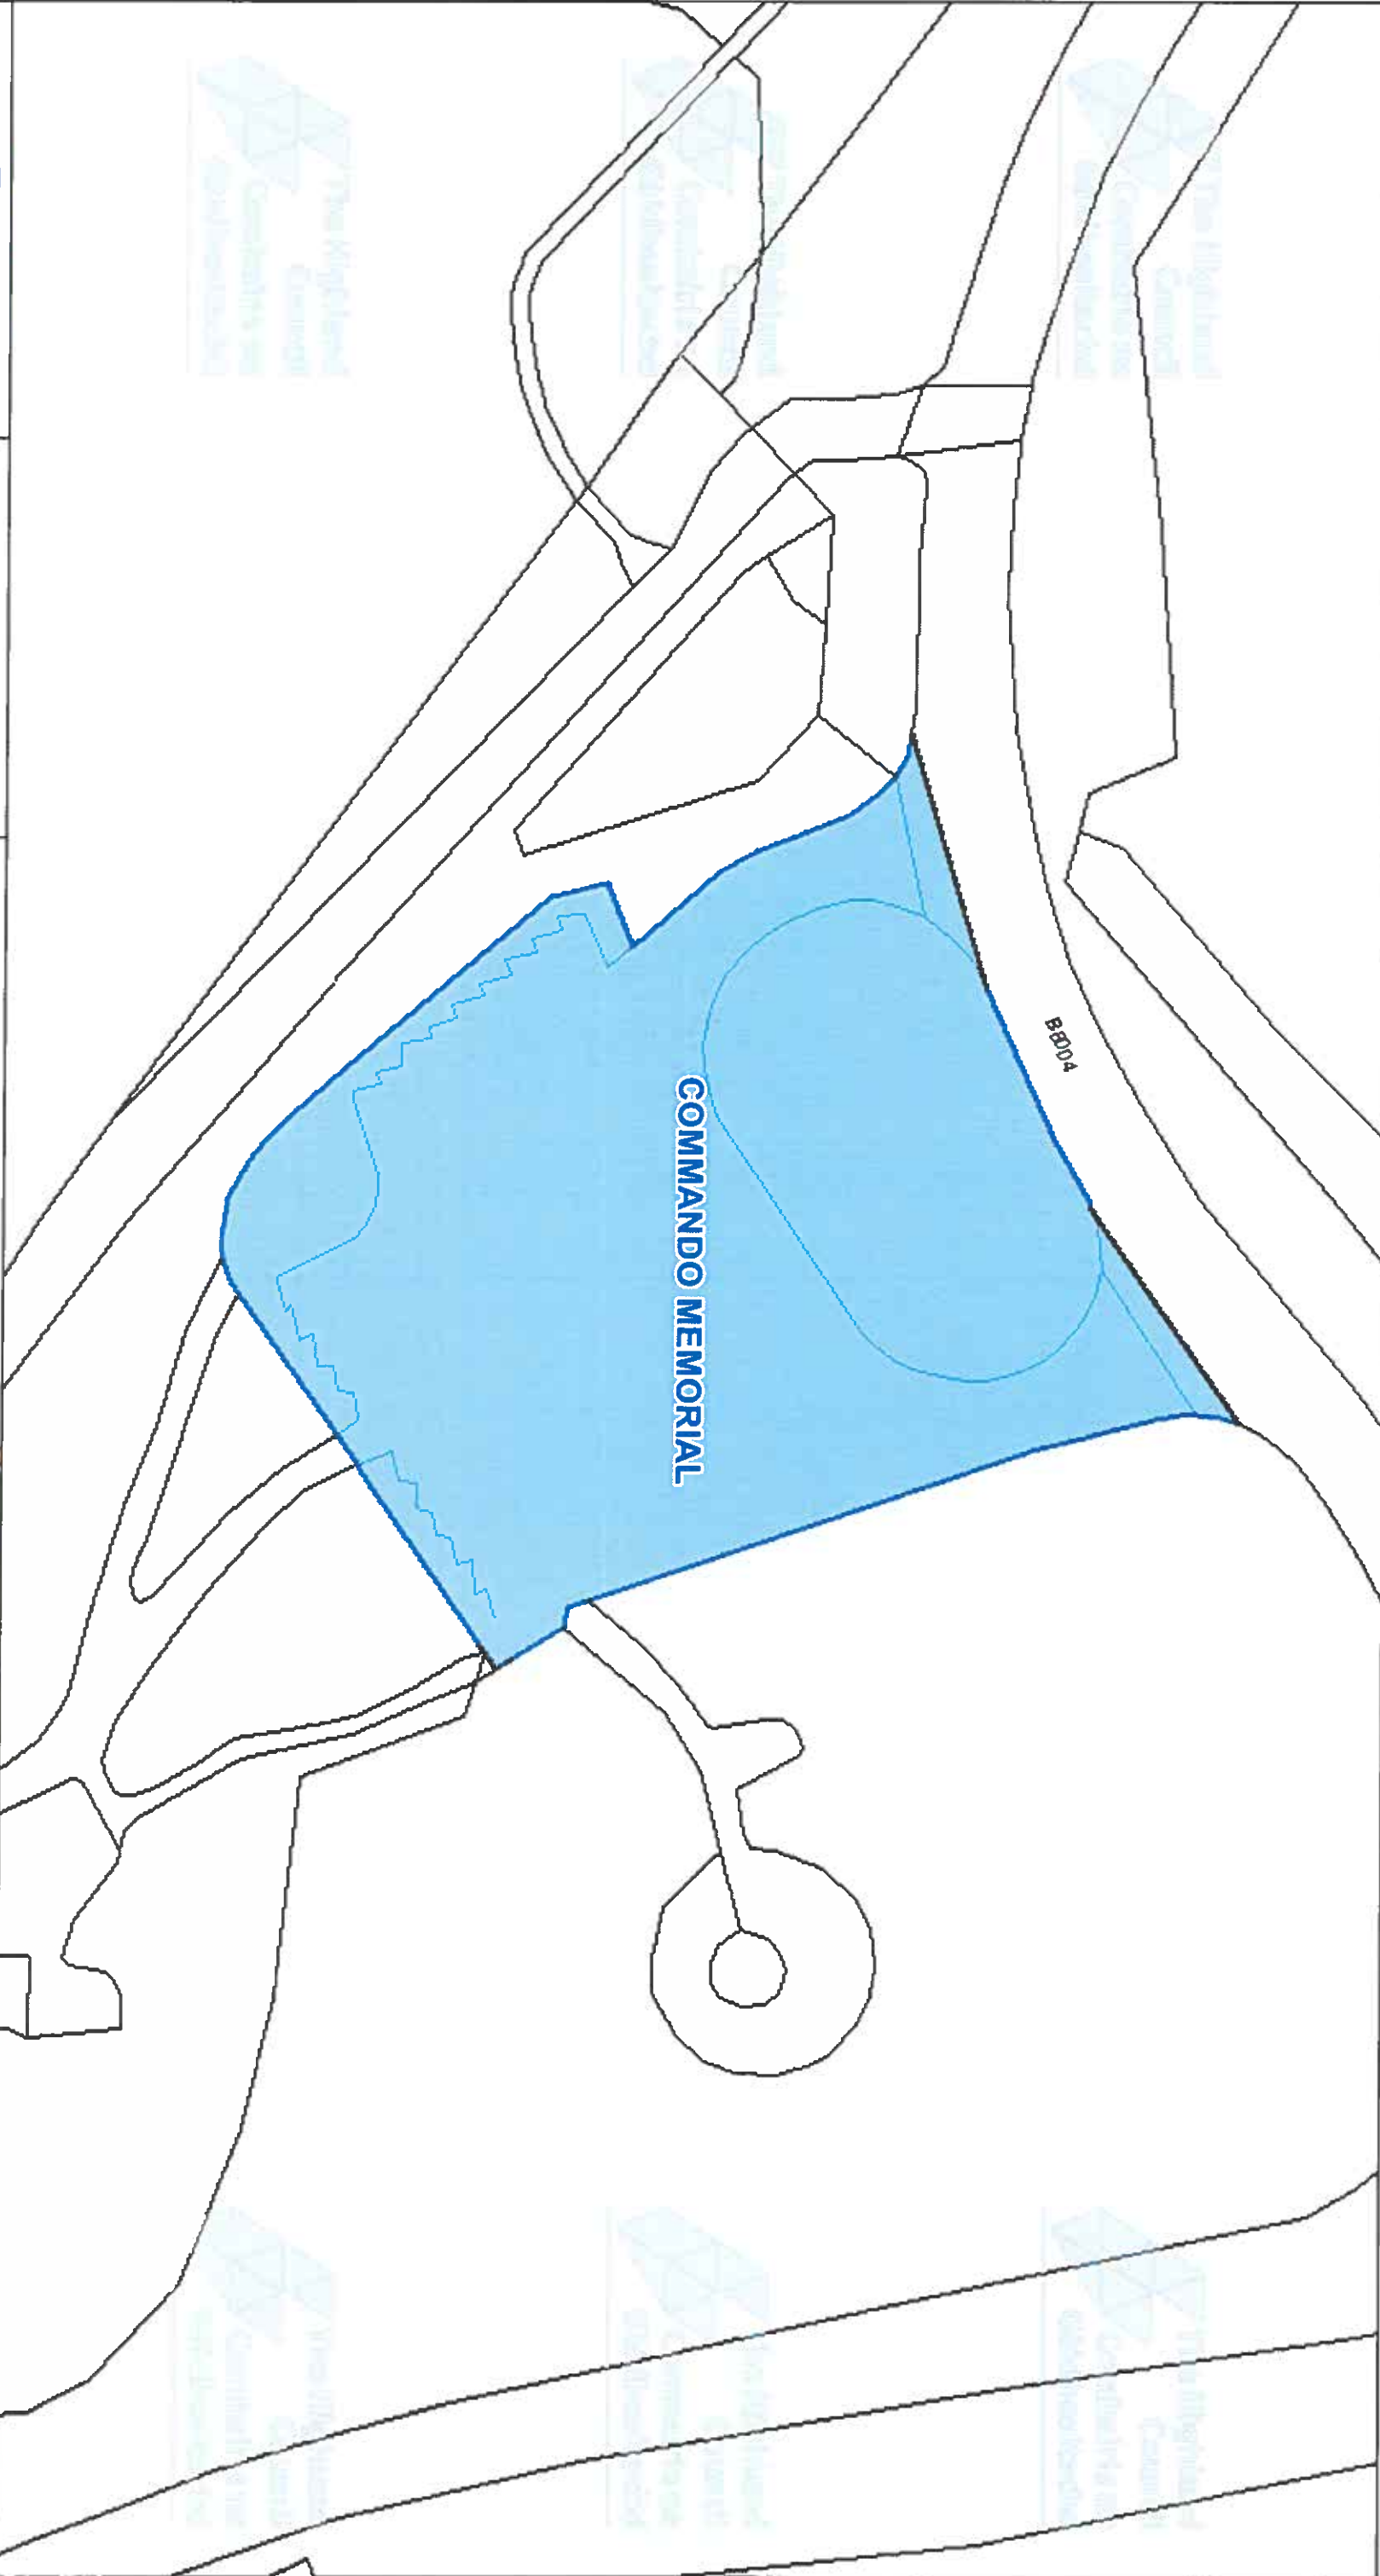

 The Highland Council Comhairle na Gàidhealtachd The Highland Council Headquarters Glenurquhart Rd Inverness IV35NX											
© Crown copyright and database rights 2025 Ordnance Survey ACO000849432 The extent of the restrictions are 220.644 to 782.365 metres eastwards and 220.644 to 782.475 westwards using the British National Grid (EPSG:27700).		This is the Off-Street Plan (CP0077) referred In the foregoing The Highland (Off-Street Parking Places) (Decriminalised Parking Enforcement and Consolidation) (Variation Five) Order 2026  Proper Officer		<table><tr><td>DATE</td><td>05/10/2026</td></tr><tr><td>SCALE</td><td>Scale: 1:525</td></tr><tr><td>REFERENCE NUMBER</td><td>CP0077</td></tr></table>		DATE	05/10/2026	SCALE	Scale: 1:525	REFERENCE NUMBER	CP0077
DATE	05/10/2026										
SCALE	Scale: 1:525										
REFERENCE NUMBER	CP0077										

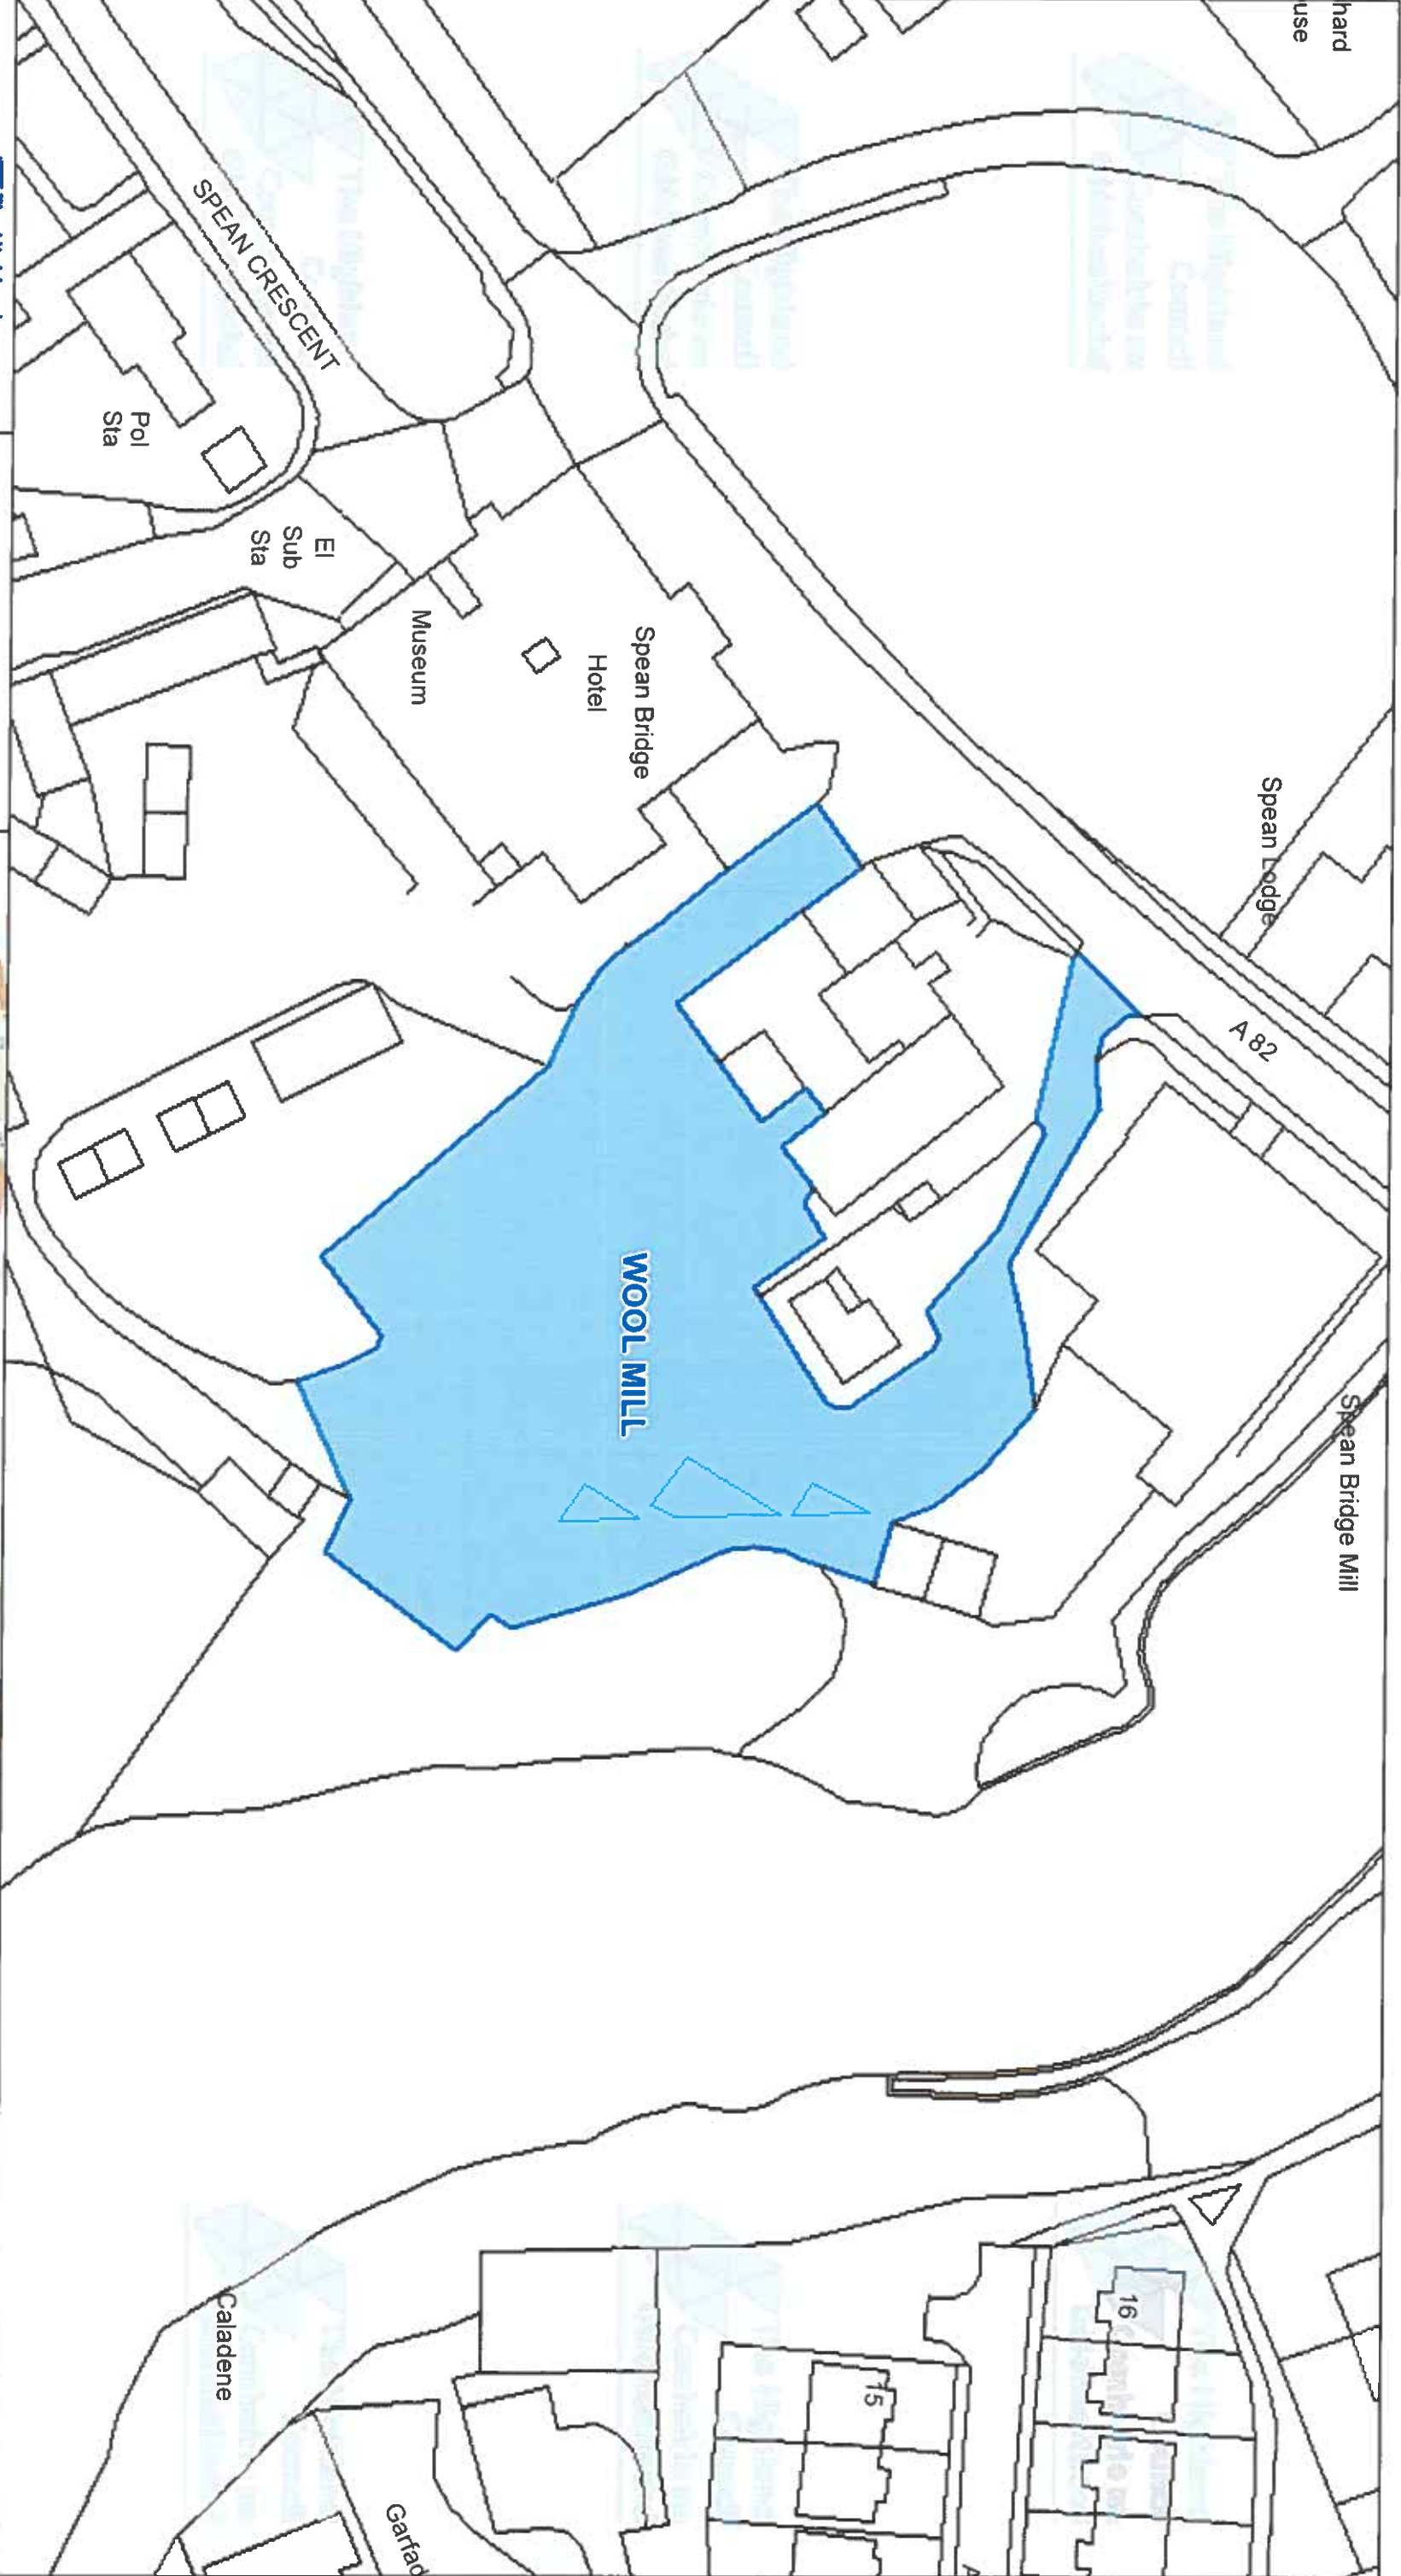

The Highland Council
Headquarters
Glenurquhart Rd
Inverness
IV35NX

© Crown copyright and database rights 2025 Ordnance Survey ACO000849432
The extent of the restrictions are 222 053 to 781 539 metres eastwards and 222 317 to 781 677 westwards using the British National Grid (EPSG 27700)



This is the Off-Street Plan
(CP0084) referred
In the foregoing

The Highland
(Off-Street Parking Places)
(Decriminalised Parking
Enforcement and Consolidation)
(Variation Five) Order 2026

Fauregh


Proper Officer

DATE
05/10/2026

SCALE
Scale: 1:675


REFERENCE NUMBER
CP0084



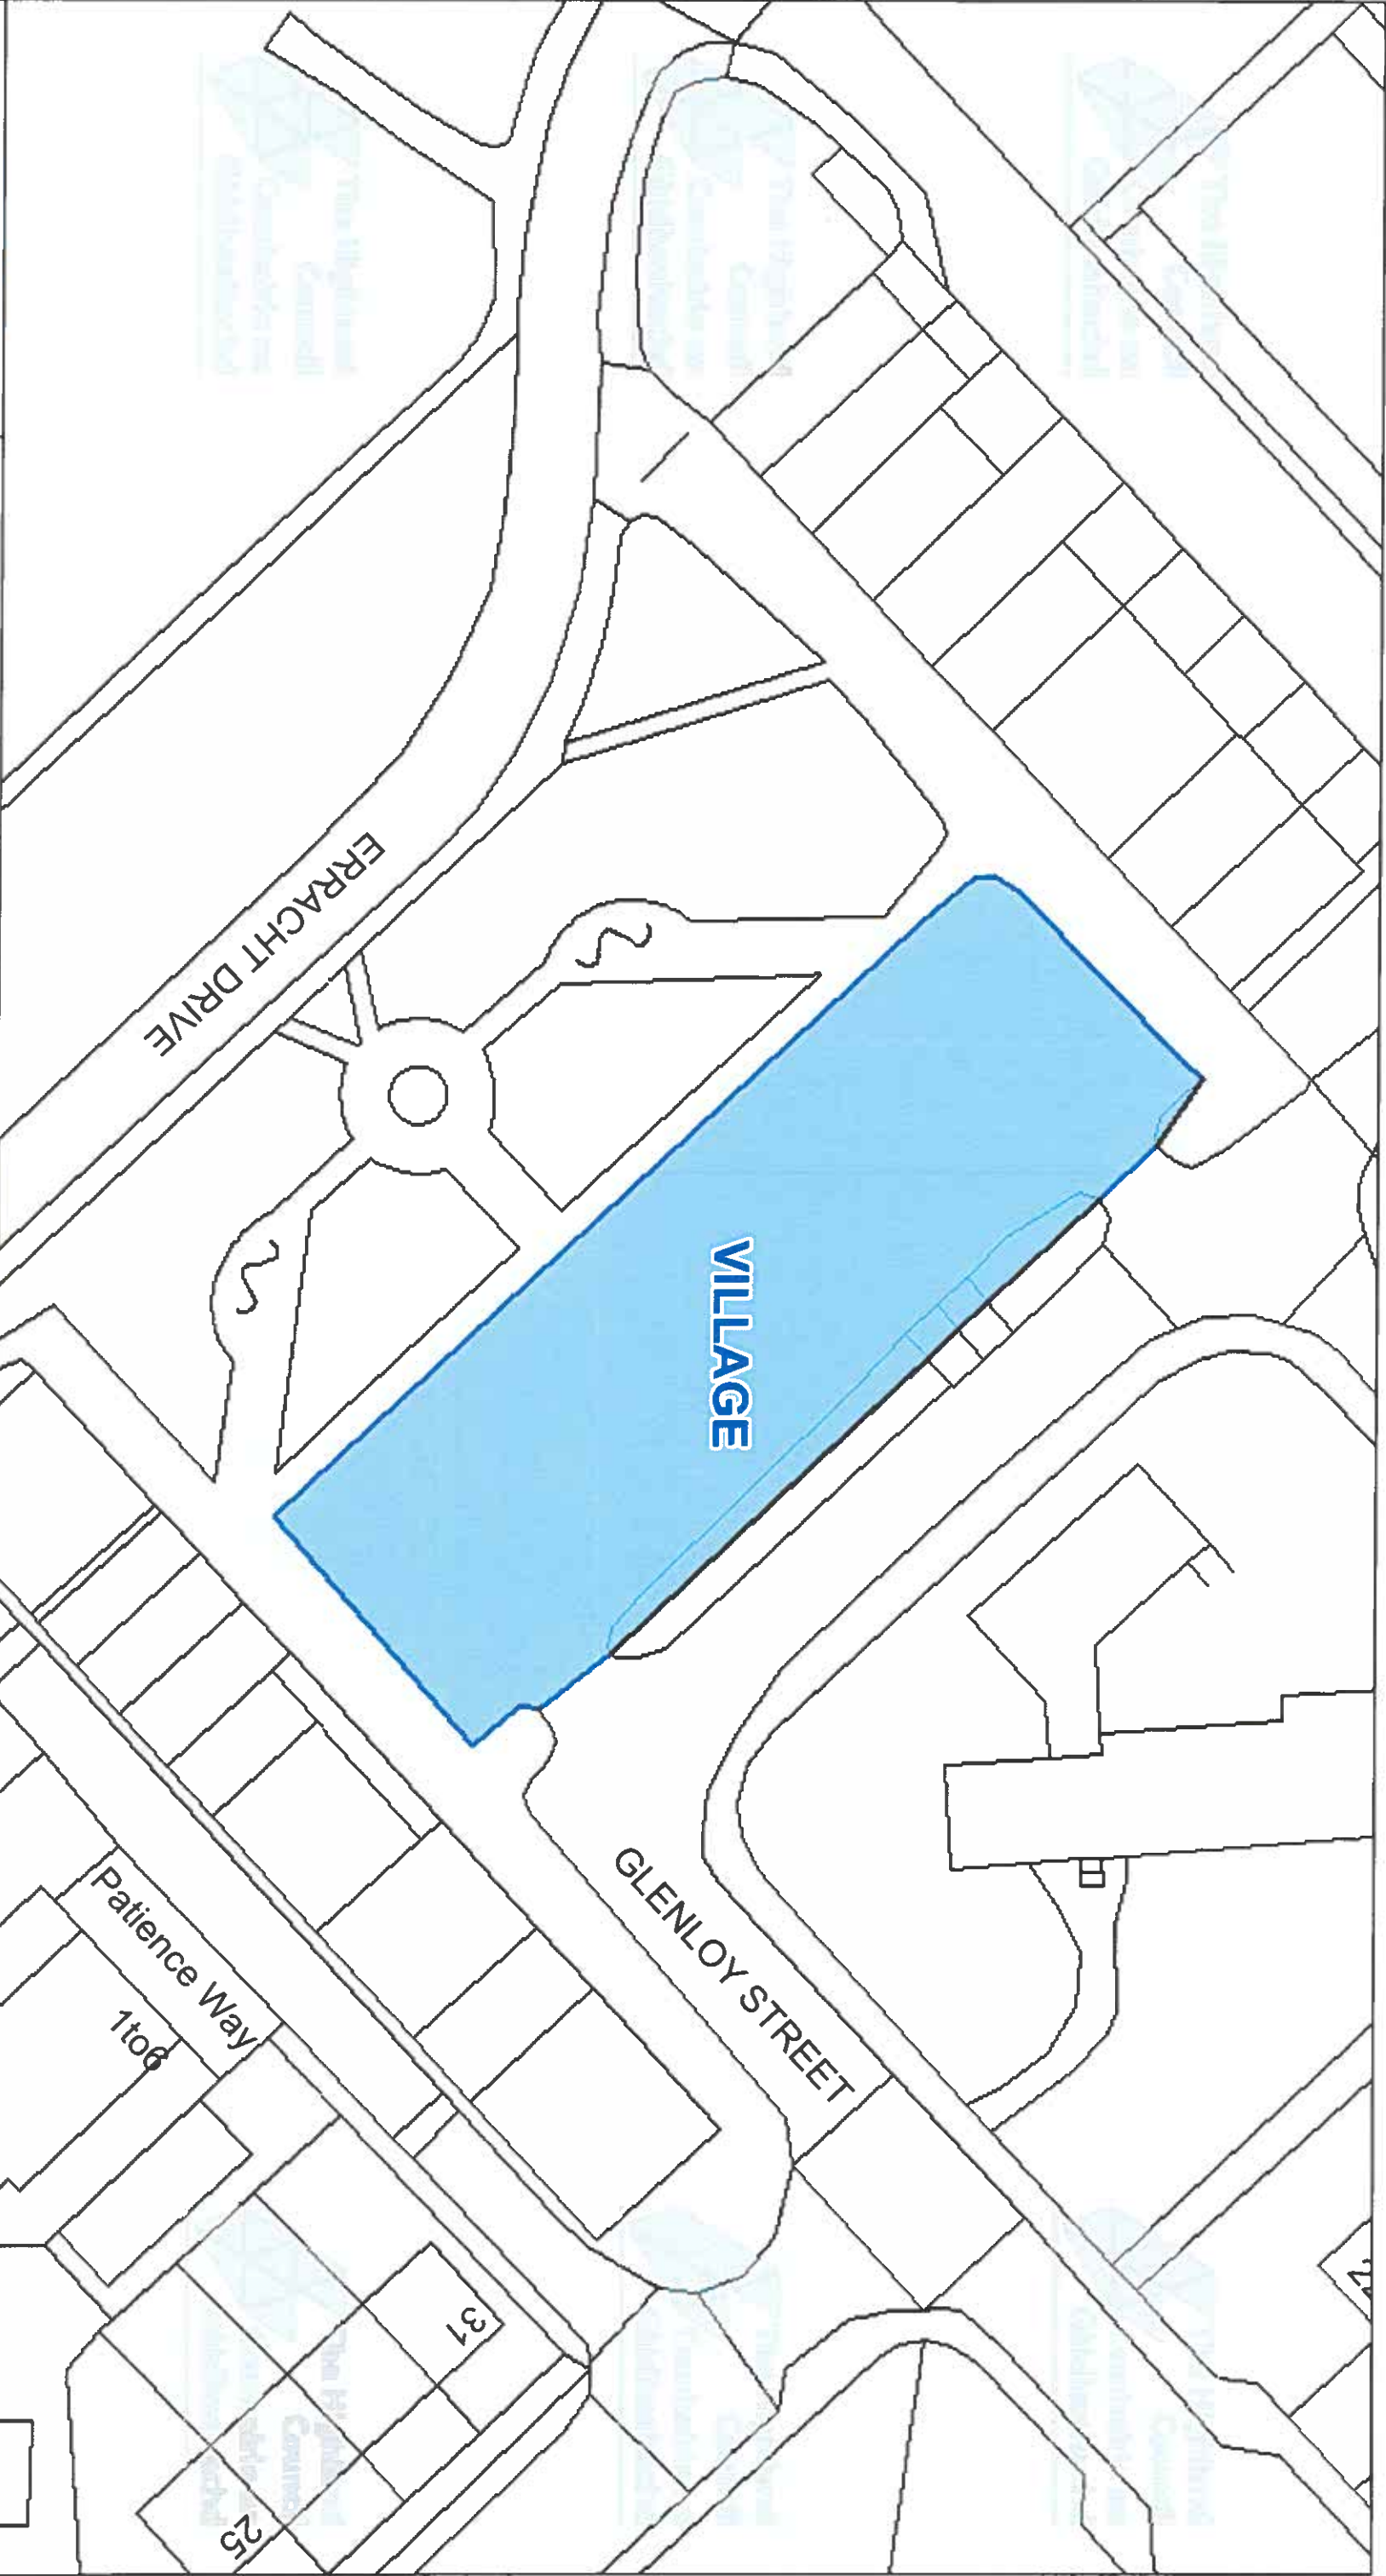

 The Highland Council Comhairle na Gàidhealtachd The Highland Council Headquarters Glenurquhart Rd Inverness IV35NX			
© Crown copyright and database rights 2025 Ordnance Survey ACD000849432 The extent of the restrictions are 210,539 to 778,084 metres eastwards and 210,713 to 776,179 westwards using the British National Grid (EPSG 27700).			
This is the Off-Street Plan (CP0087) referred In the foregoing The Highland (Off-Street Parking Places) (Decriminalised Parking Enforcement and Consolidation) (Variation Five) Order 2026 <i>Lauren</i> Proper Officer		DATE 05/10/2026	SCALE Scale: 1:450 REFERENCE NUMBER CP0087



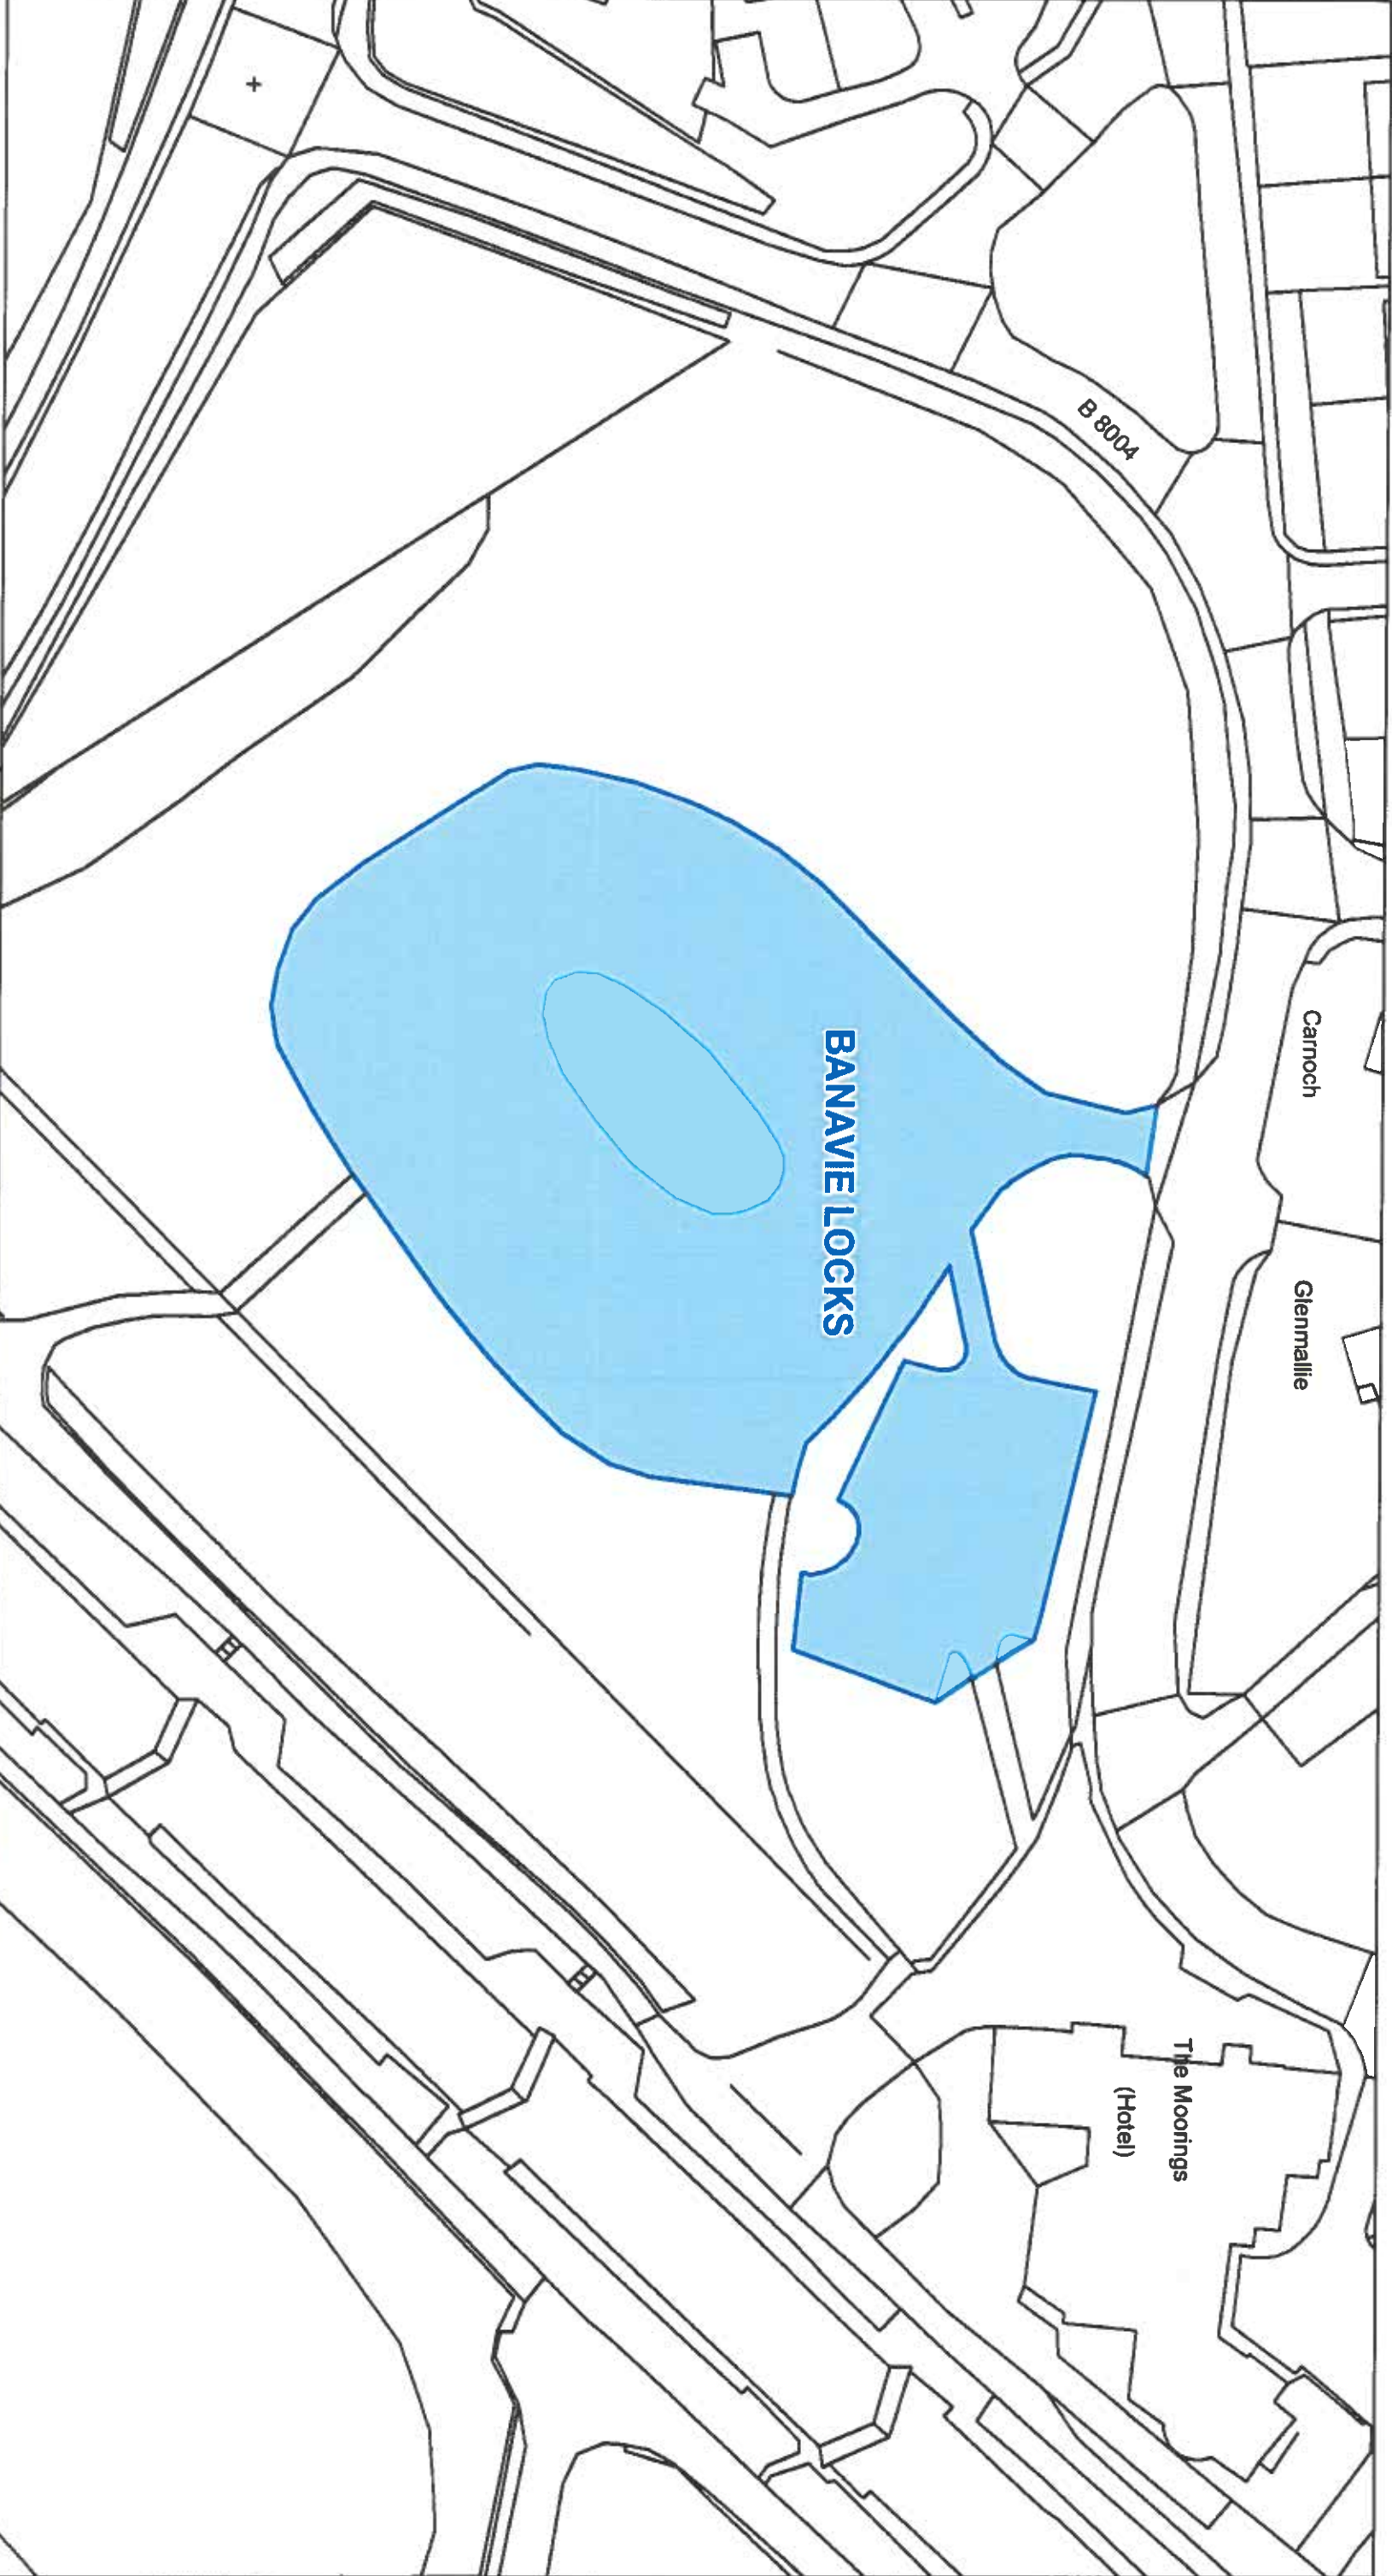

This is the Off-Street Plan
(CP0088) referred
in the foregoing

The Highland Council
(Off-Street Parking Places)
(Decriminalised Parking Enforcement
and Consolidation)
(Variation Five) Order 2026

Lawrence
Signed by Proper Officer

© Crown copyright and database
rights 2025 Ordnance Survey AIC0000049432
The extent of the restrictions are 211,120 to 776,883 metres
eastwards and 211,374 to 777,032
westwards using the British National Grid (EPSG:27700)




The Highland Council
Headquarters
Glenurquhart Rd
Inverness
IV35NX


SCALE	1:725
DATE	05/10/2026
REFERENCE NUMBER	CP0088

CAR PARK NAME:

Laggan Locks Car Park, Laggan

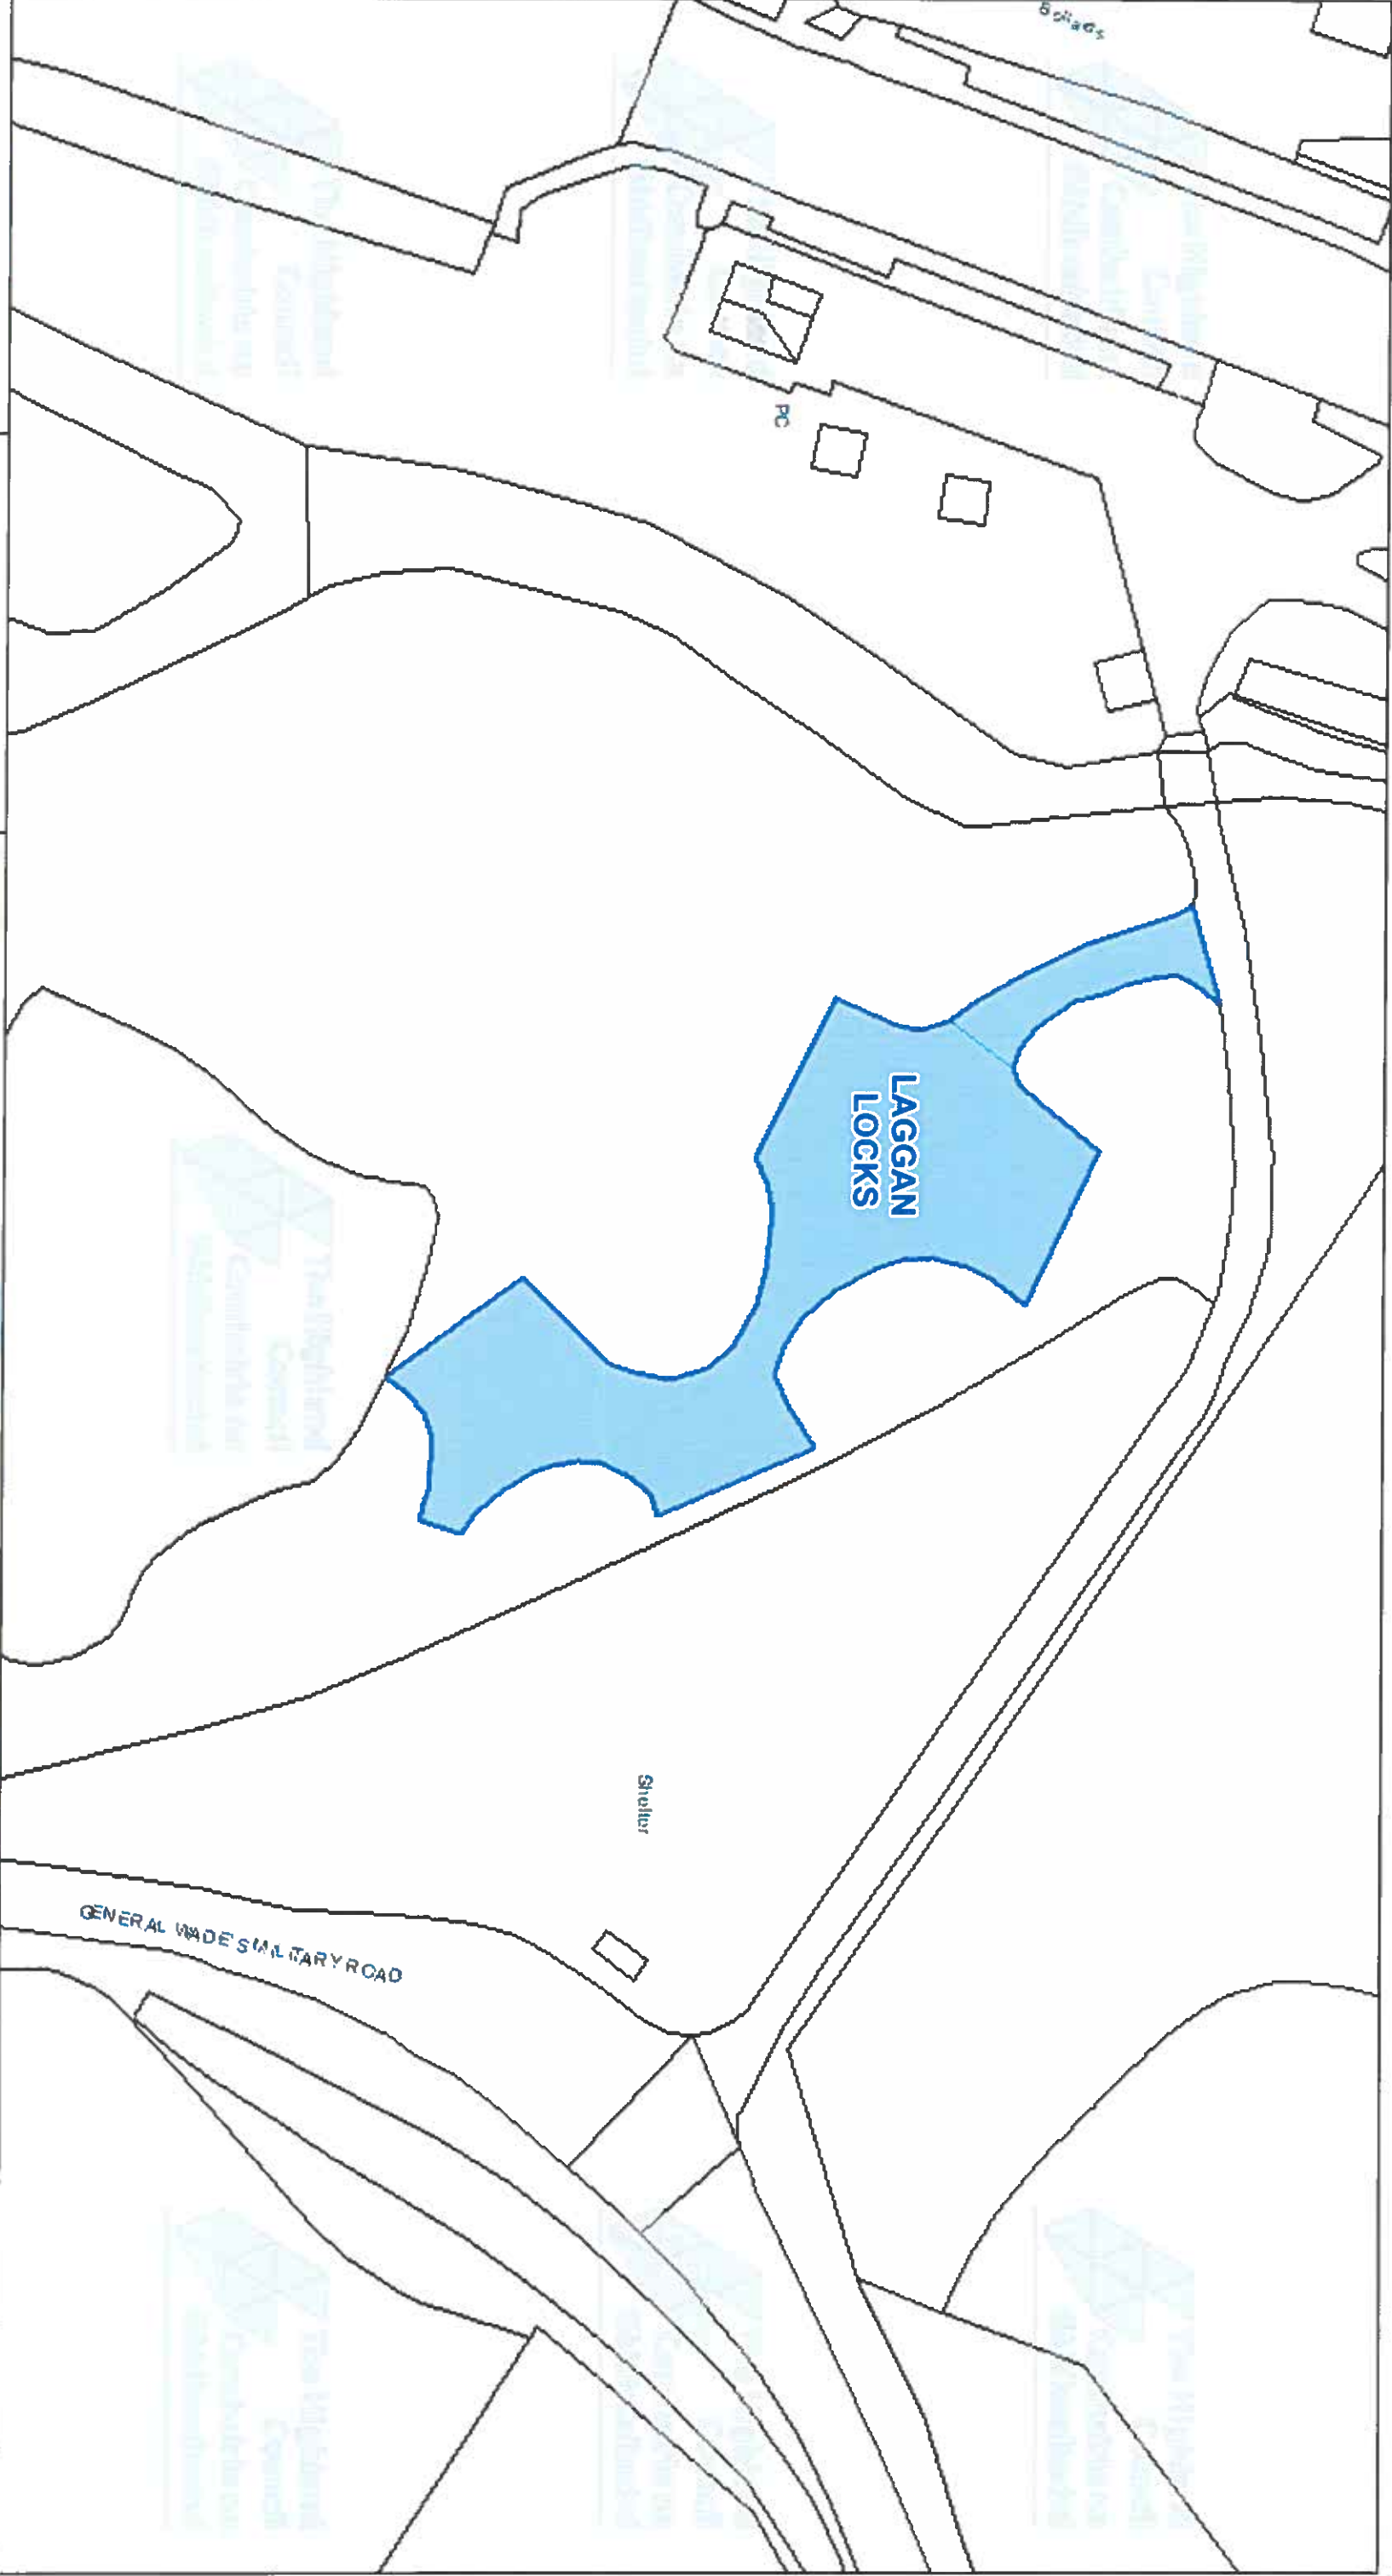


The Highland Council Comhairle na Gàidhealtachd The Highland Council Headquarters Glenurquhart Rd Inverness IV35NX					
© Crown copyright and database rights 2025 Ordnance Survey ACD000049432 The extent of the restrictions are 228,578 to 796,184 metres eastwards and 228,791 to 796,301 westwards using the British National Grid (EPSG:27700).					
This is the Off-Street Plan (CP0096) referred In the foregoing The Highland (Off-Street Parking Places) (Decriminalised Parking Enforcement and Consolidation) (Variation Five) Order 2026  Proper Officer		DATE 05/10/2026		SCALE Scale: 1:550 REFERENCE NUMBER CP0096	

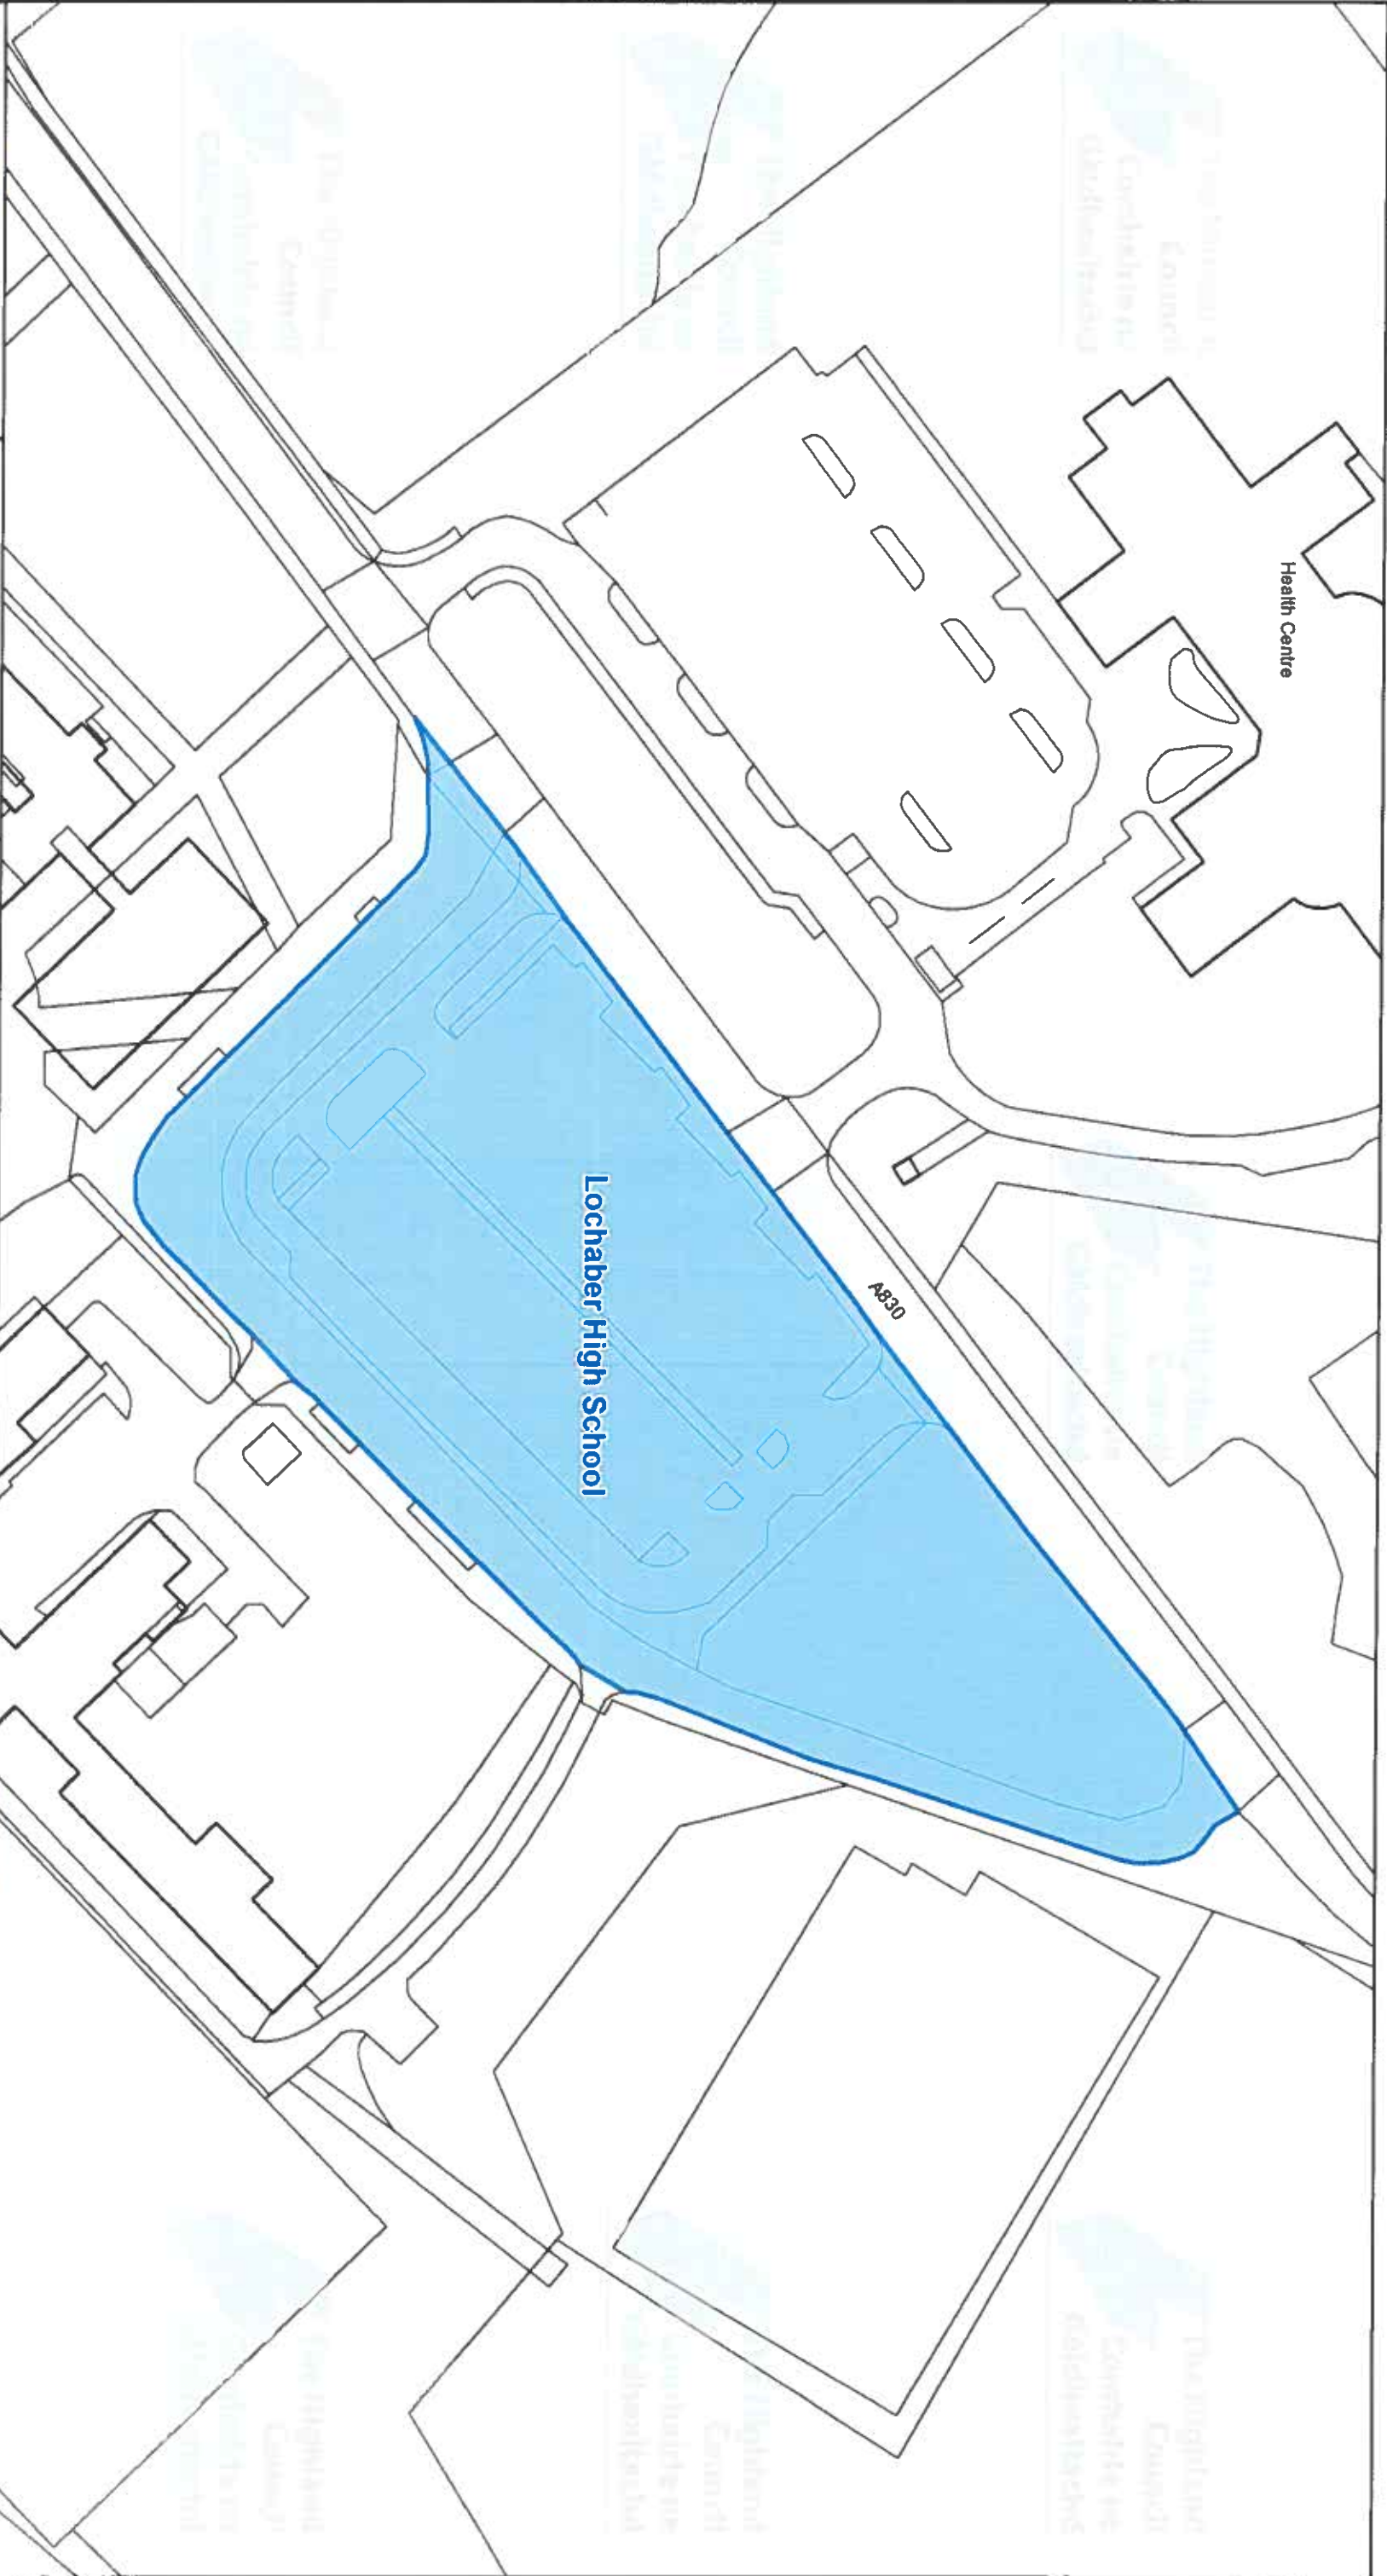


The Highland Council Comhairle na Gàidhealtachd The Highland Council Headquarters Glenurquhart Rd Inverness IV35NX			
© Crown copyright and database rights 2025 Ordnance Survey A00000449432 The extent of the restrictions see 212.201 to 716.023 metres eastings and 212.557 to 716.212 westings using the British National Grid (EPSG:27700)		An inset map showing the Highland Council area. A blue outline indicates the location of the Lochaber High School car park. The map is labeled 'Lochaber High School' and 'A830'.	
This is the Off-Street Plan (CP0428) referred In the foregoing The Highland Council (Off-Street Parking Places) (Decriminalised Parking Enforcement and Consolidation) (Variation Five) Order 2026 <i>Pauline</i> Proper Officer		DATE 05/10/2026	SCALE Scale: 1:900
REFERENCE NUMBER CP0428		A north arrow pointing towards the top of the page, with 'N' at the top, 'S' at the bottom, 'E' to the right, and 'W' to the left.	




 The Highland Council Comhairle na Gàidhealtachd The Highland Council Headquarters Glenurquhart Rd Inverness IV35NX			This is the Off-Street Plan CCP0383 referred In the foregoing The Highland Council (Off-Street Parking Places) (Decriminalised Parking Enforcement and Consolidation) (Variation Five) Order 2026  Proper Officer	DATE 05/10/2026	SCALE Scale: 1:300	REFERENCE NUMBER CCP0383
© Crown copyright and database rights 2025 Ordnance Survey ACO000849432 The extent of the restrictions are 250,639 to 822,084 metres eastwards and 250,875 to 822,208 westwards using the British National Grid (EPSG 27700).		 				

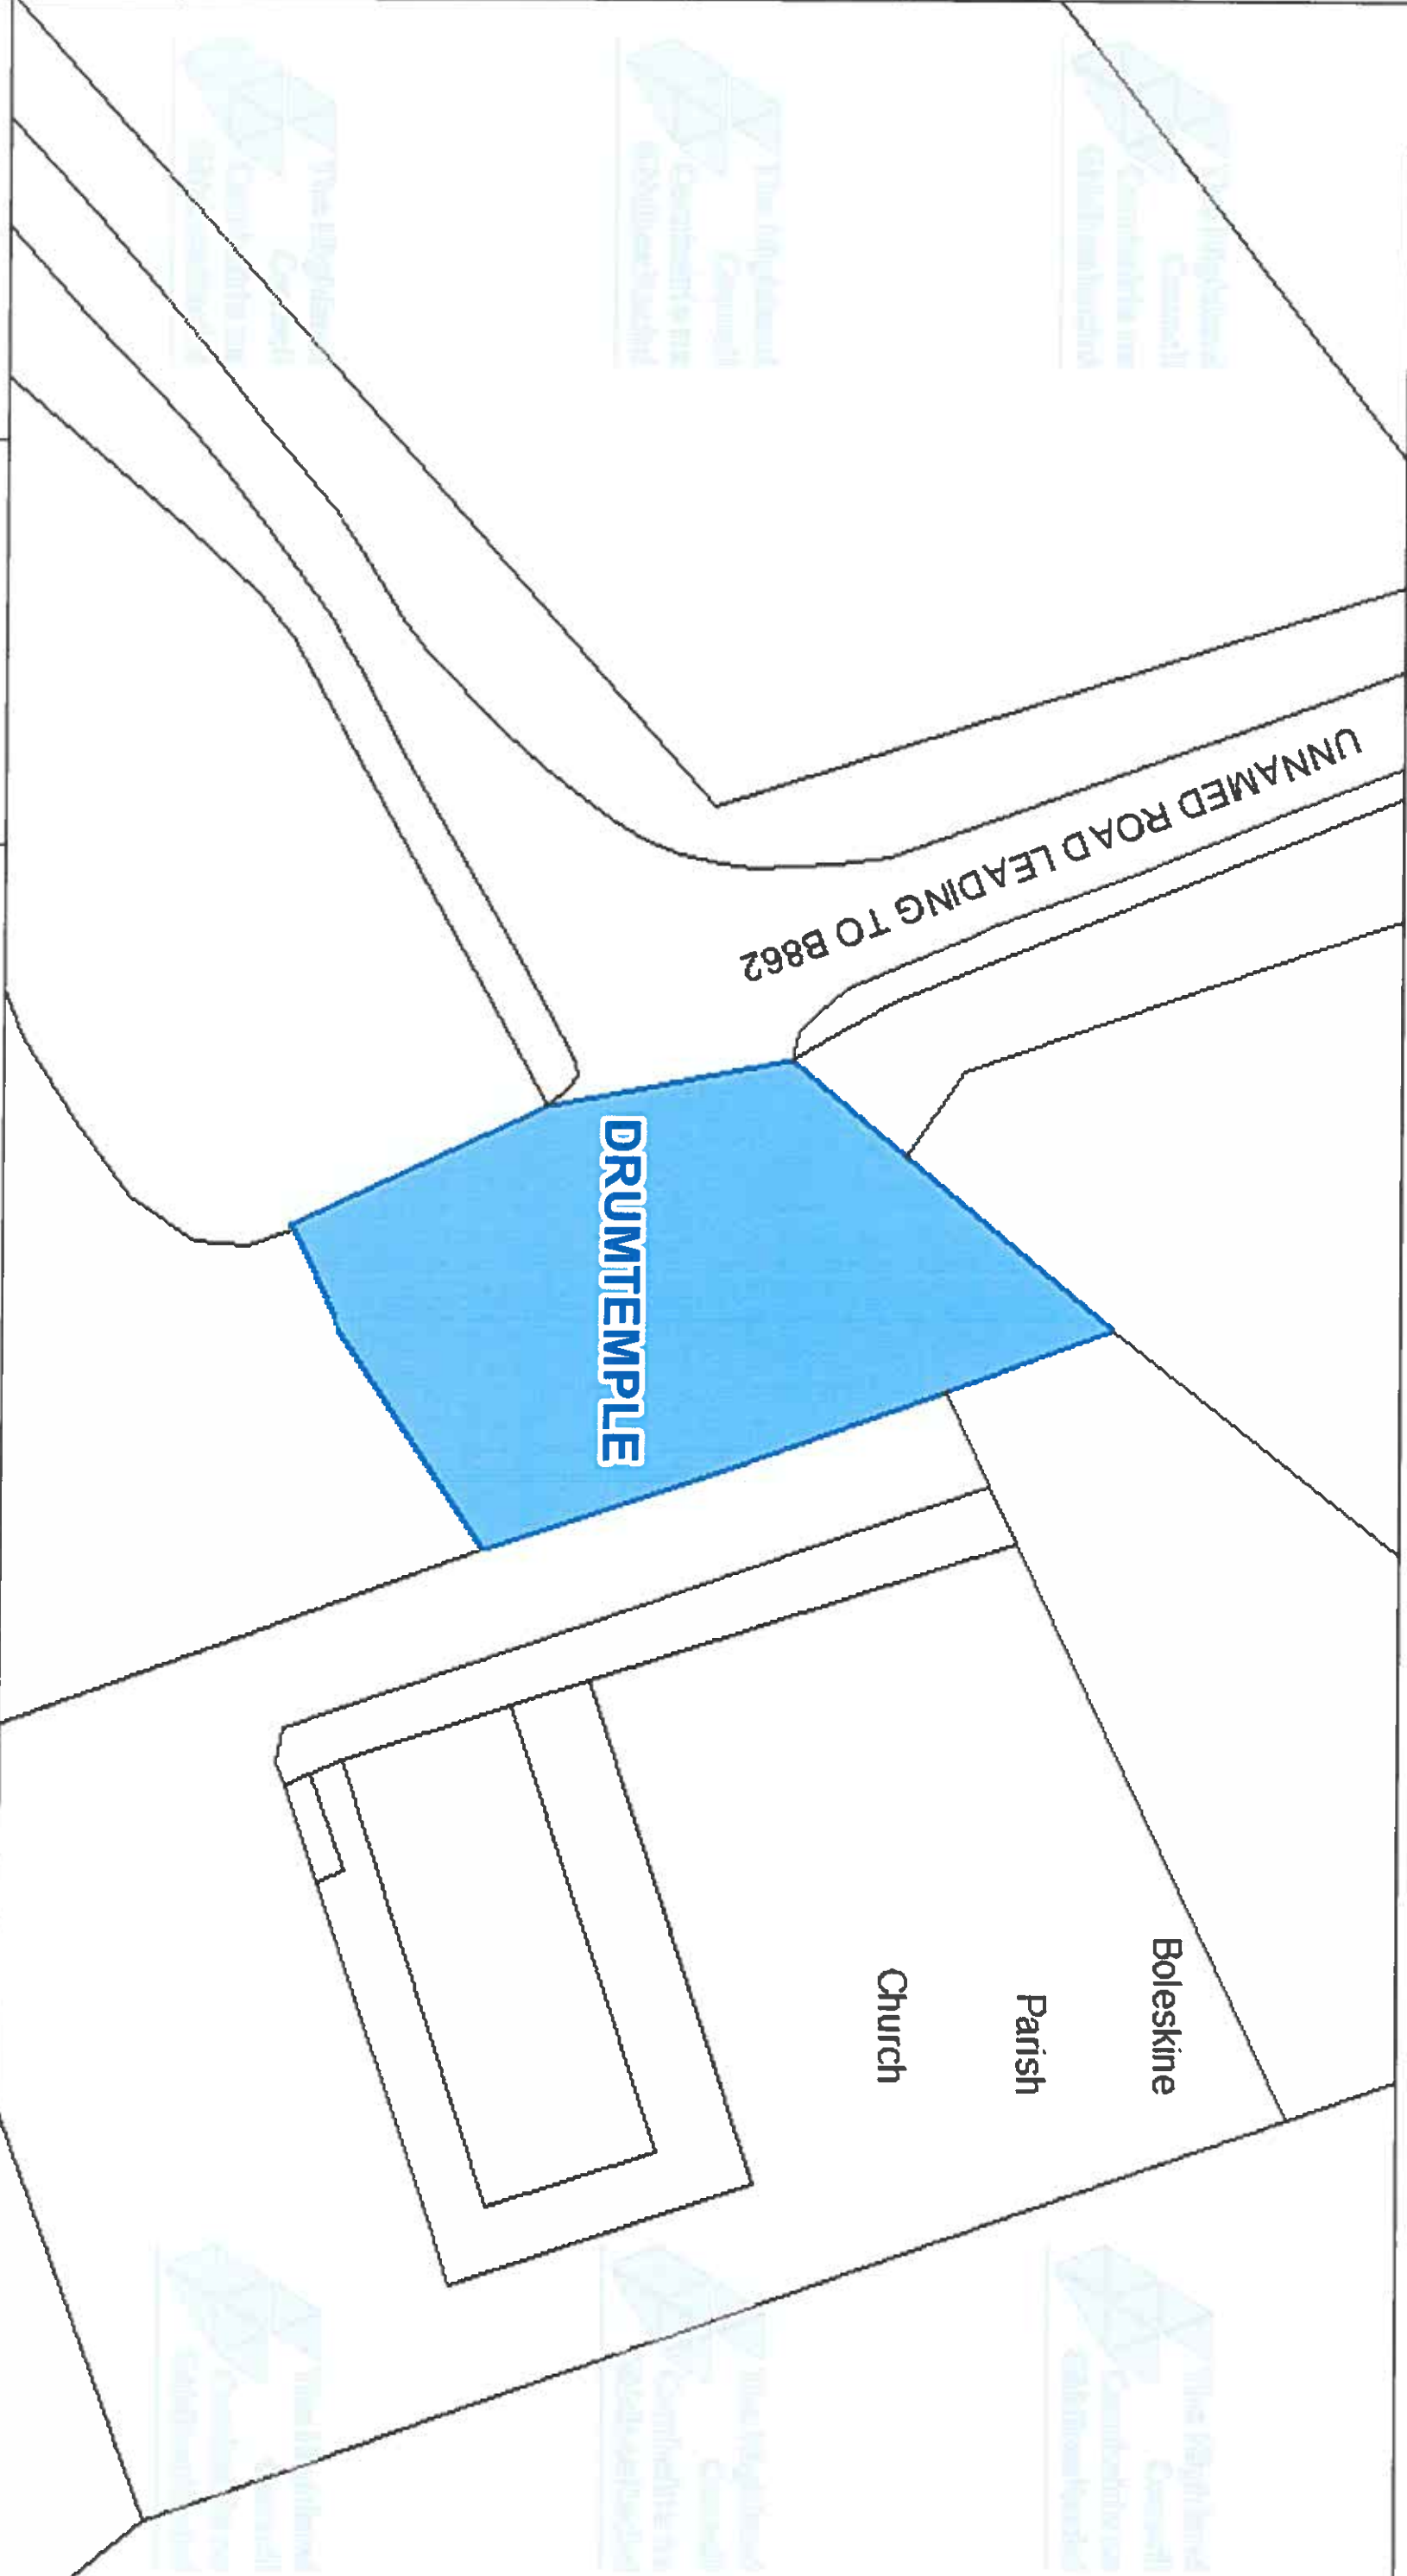

 The Highland Council Comhairle na Gàidhealtachd The Highland Council Headquarters Glenurquhart Rd Inverness IV35NX			
© Crown copyright and database rights 2025 Ordnance Survey AC0000849432 The extent of the restrictions are 250,662 to 818,222 metres eastwards and 250,780 to 818,285 westwards using the British National Grid (EPSG 27700)			
This is the Off-Street Plan (CCP0384) referred In the foregoing The Highland Council (Off-Street Parking Places) (Decriminalised Parking Enforcement and Consolidation) (Variation Five) Order 2026  Proper Officer		DATE 05/10/2026 SCALE Scale: 1:300 REFERENCE NUMBER CCP0384	
			

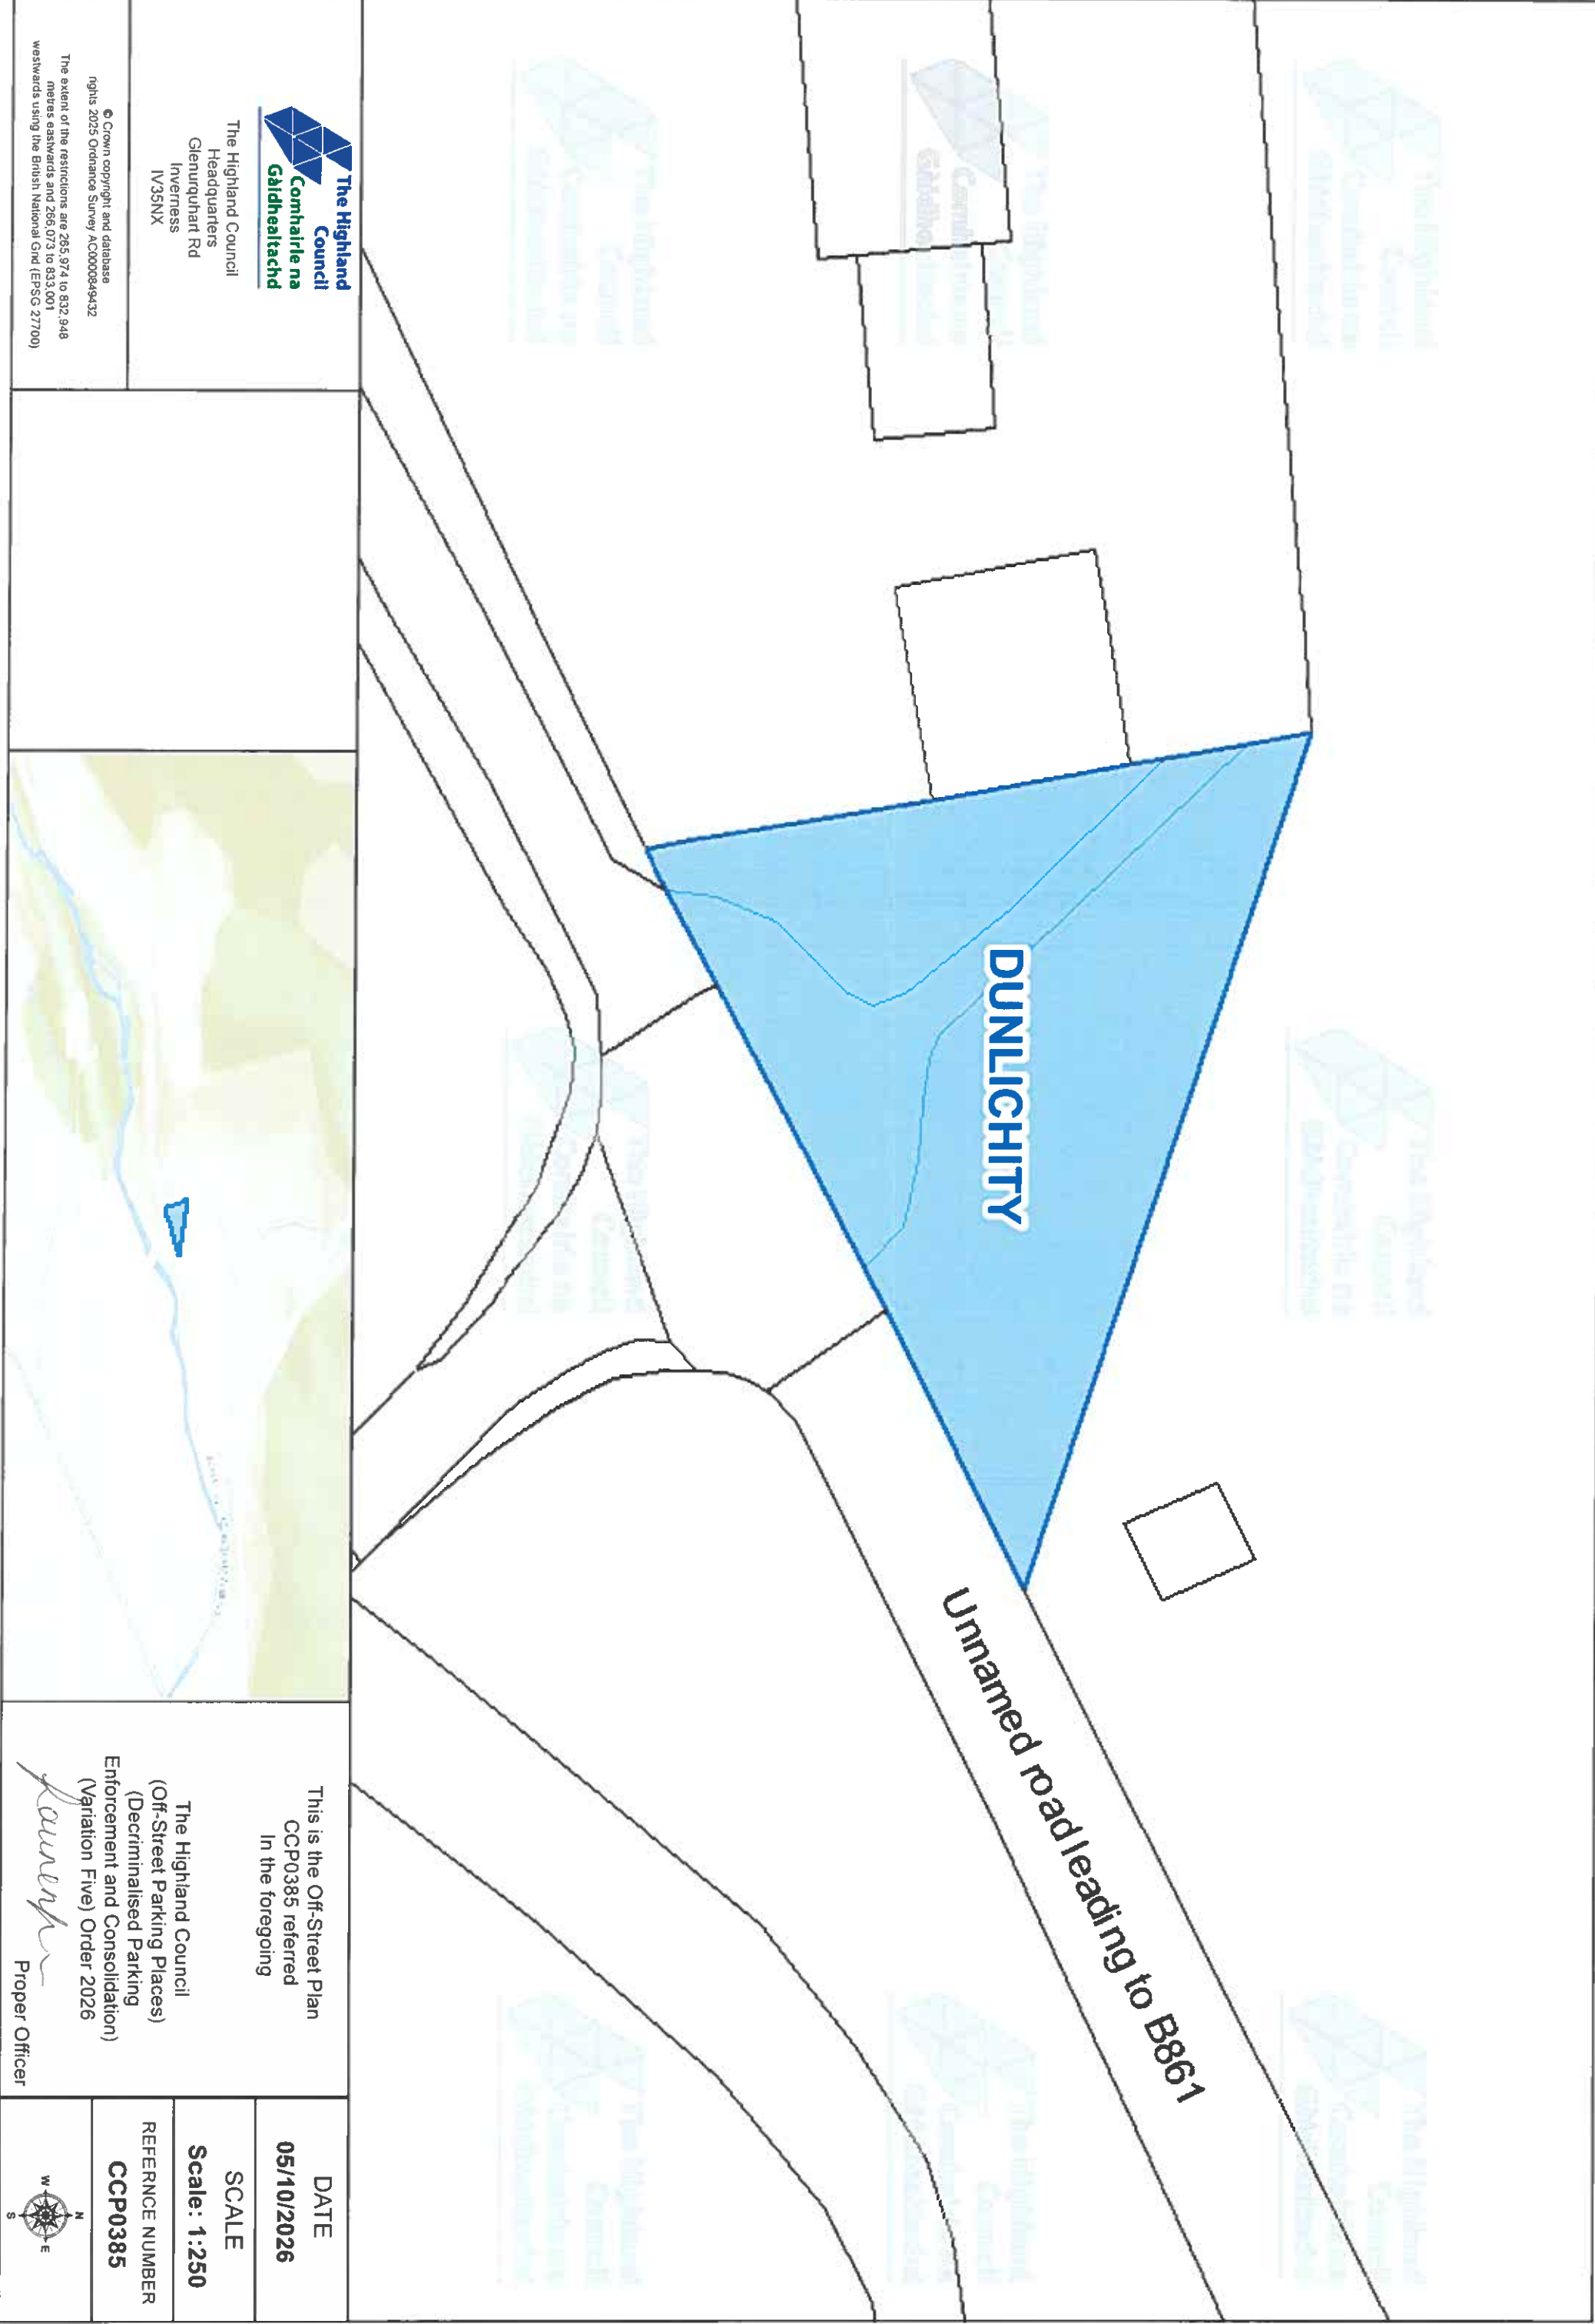


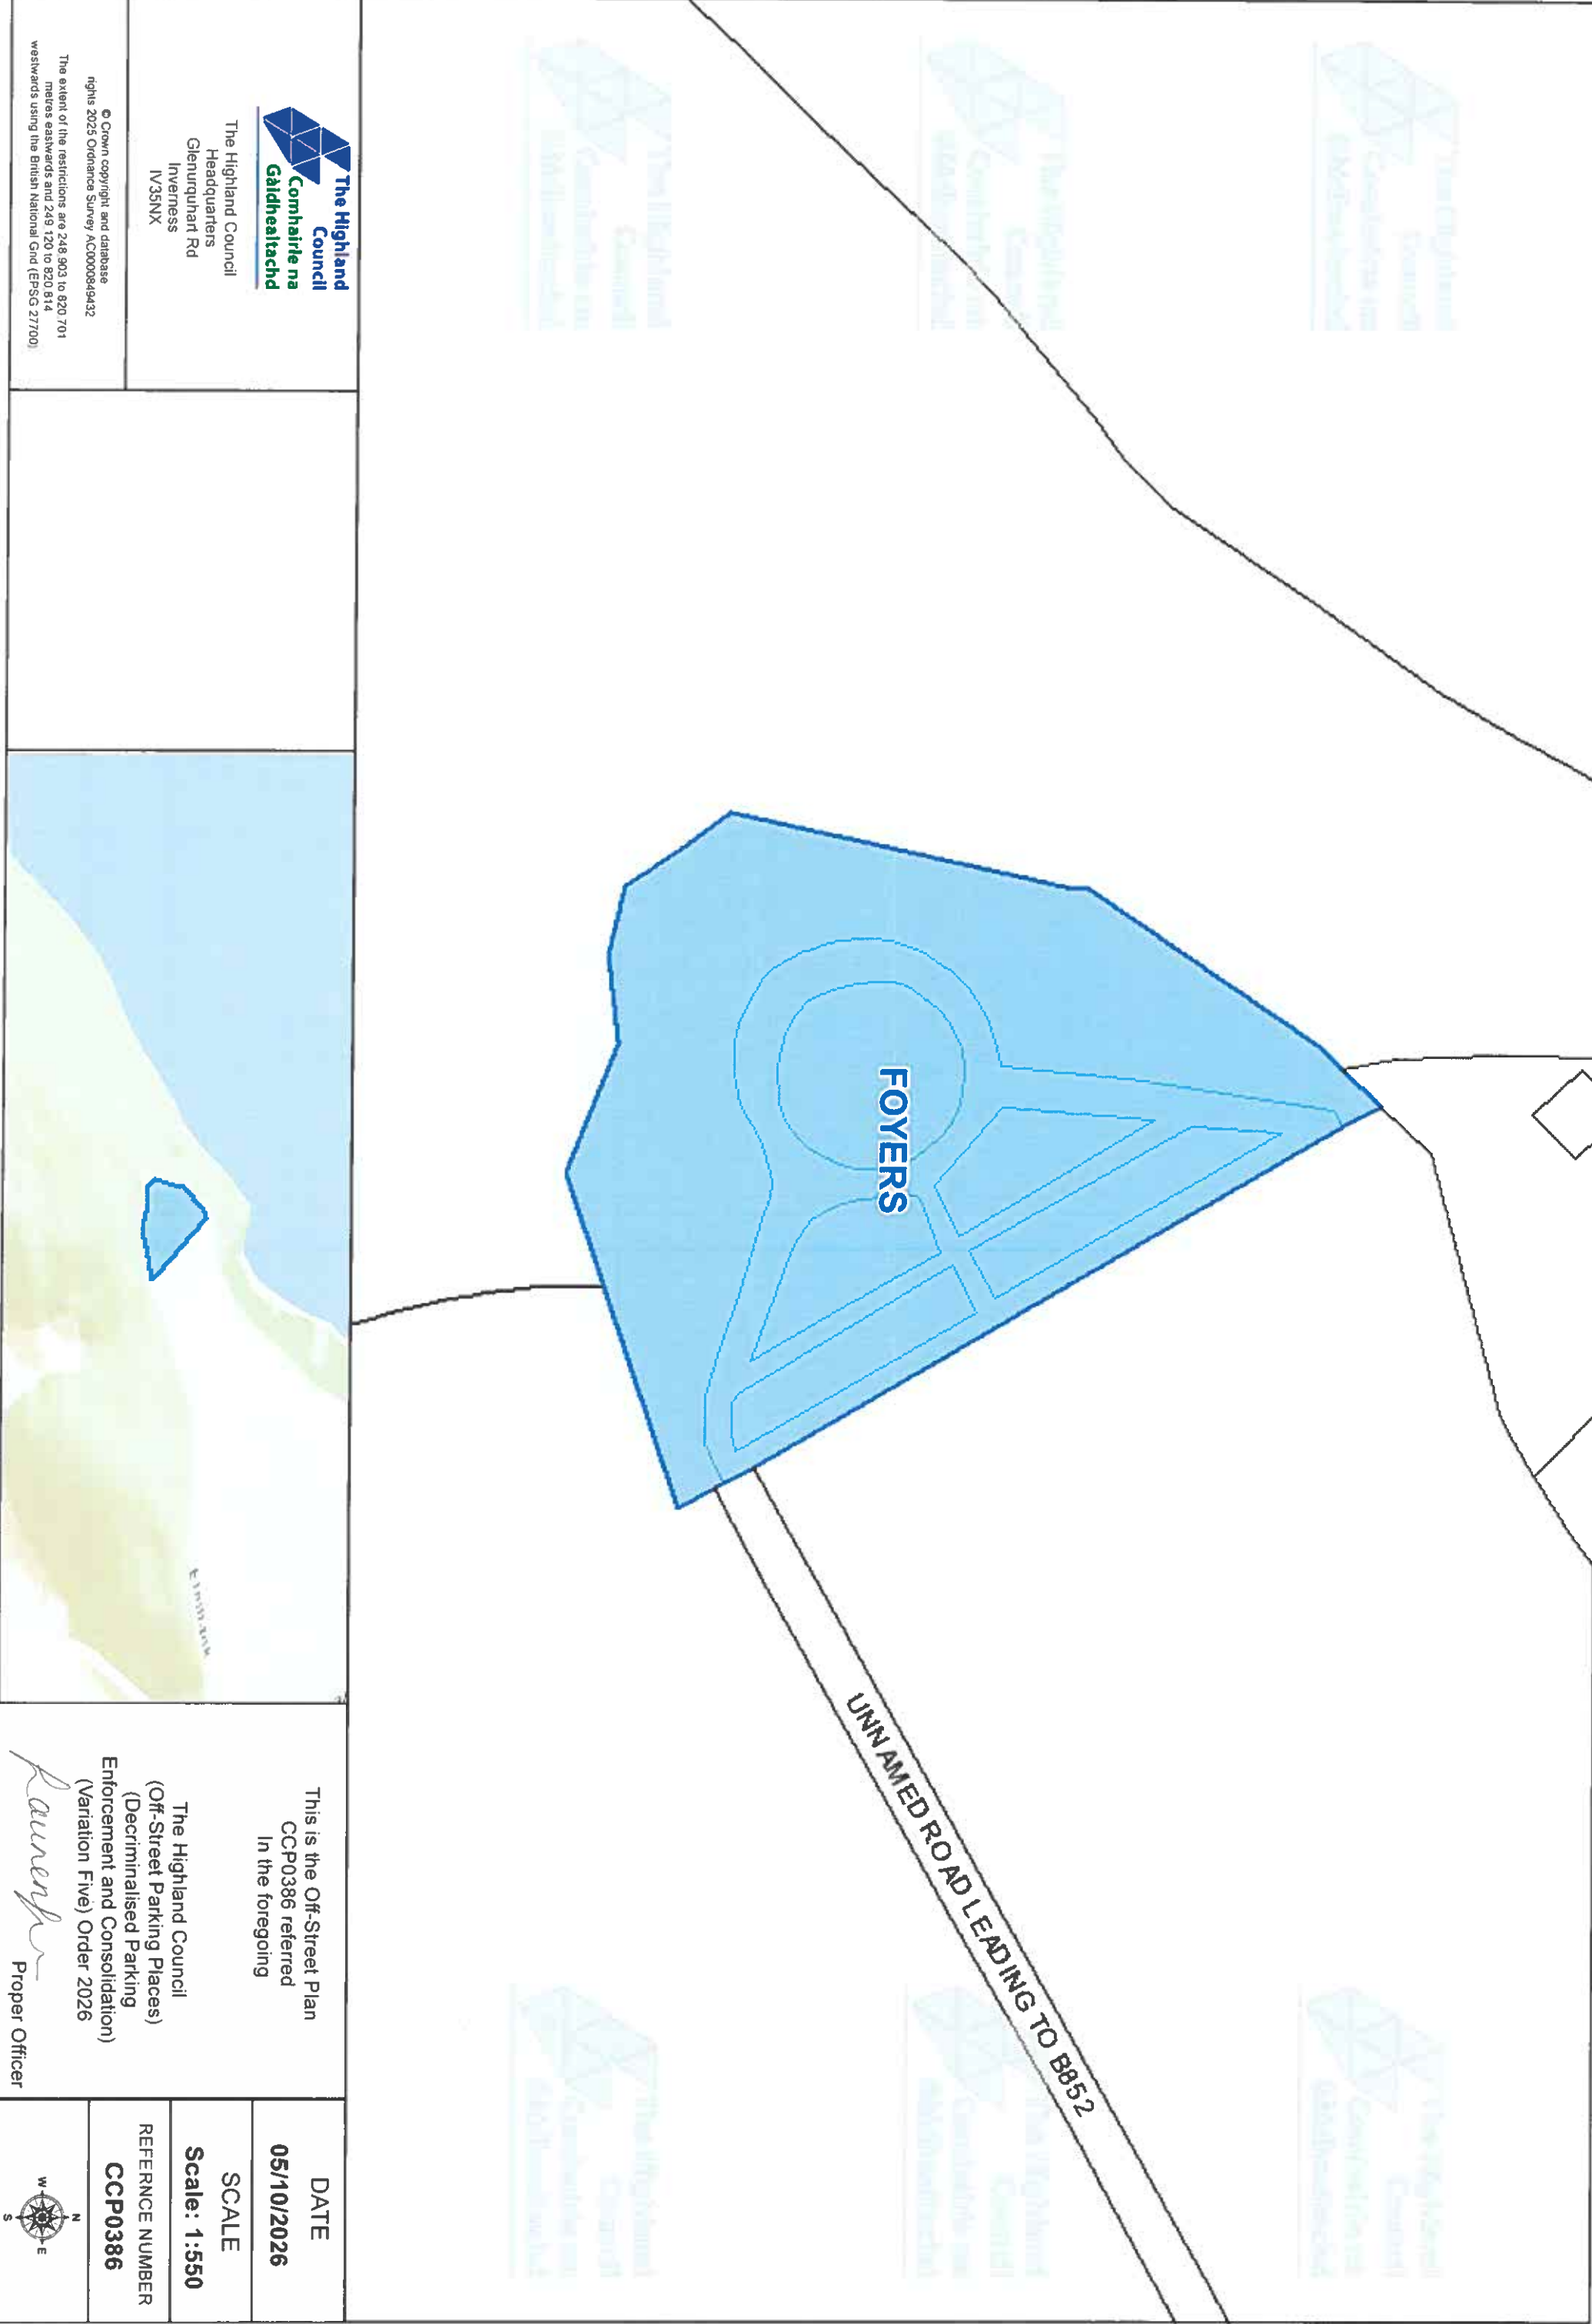

 The Highland Council Comhairle na Gàidhealtachd The Highland Council Headquarters Glenurquhart Rd Inverness IV35NX					
© Crown copyright and database rights 2025 Ordnance Survey AC0000849432 The extent of the restrictions are 248 903 to 820 701 metres eastwards and 249 120 to 820 814 westwards using the British National Grid (EPSG 27700)					
This is the Off-Street Plan CCP0386 referred In the foregoing		DATE 05/10/2026			
The Highland Council (Off-Street Parking Places) (Decriminalised Parking Enforcement and Consolidation) (Variation Five) Order 2026		SCALE Scale: 1:550			
Proper Officer		REFERENCE NUMBER CCP0386			

CAR PARK NAME:

Dores Cemetery, Dores

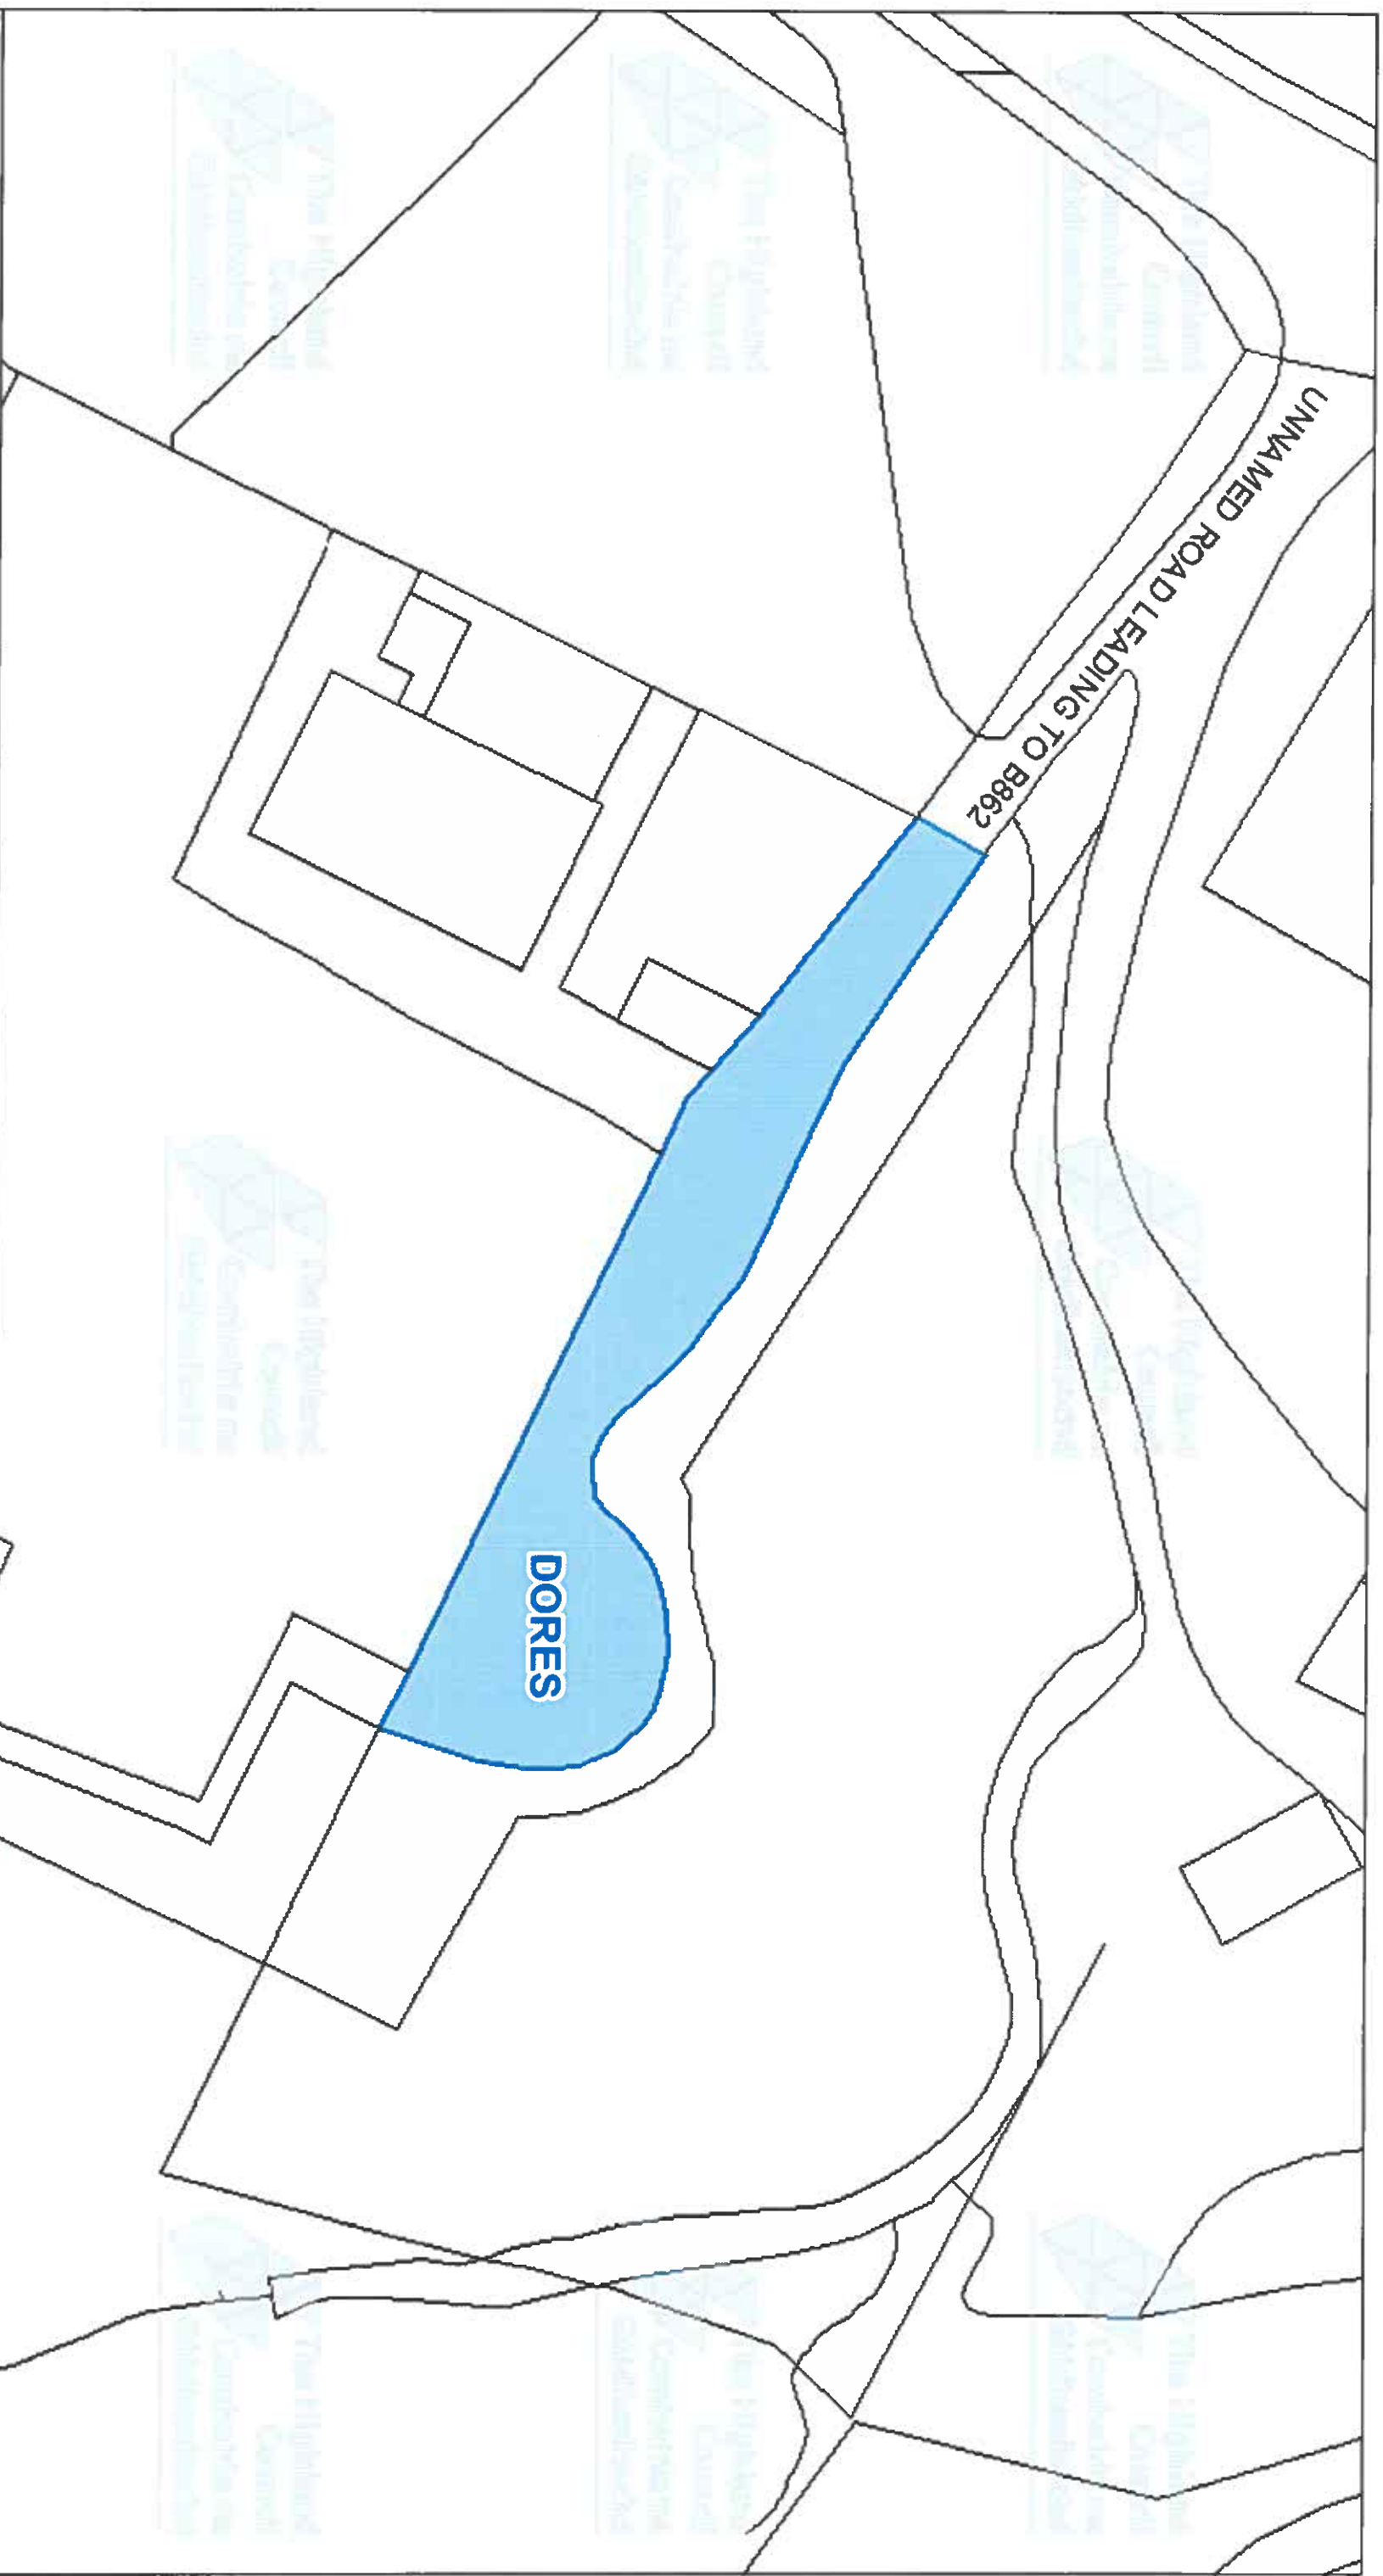

The Highland Council
Comhairle na Gàidhealtachd

**The Highland Council
Headquarters
Glenurquhart Rd
Inverness
IV35NX**

© Crown copyright and database rights 2025 Ordnance Survey ACO000849432



**This is the Off-Street Plan
CCP0388 referred
In the foregoing**

**The Highland Council
(Off-Street Parking Places)
(Decriminalised Parking
Enforcement and Consolidation)
(Variation Five) Order 2026**


Pr *Lawrence*

DATE
05/10/2026


SCALE
Scale: 1:350

REFERENCE NUMBER
CCP0388



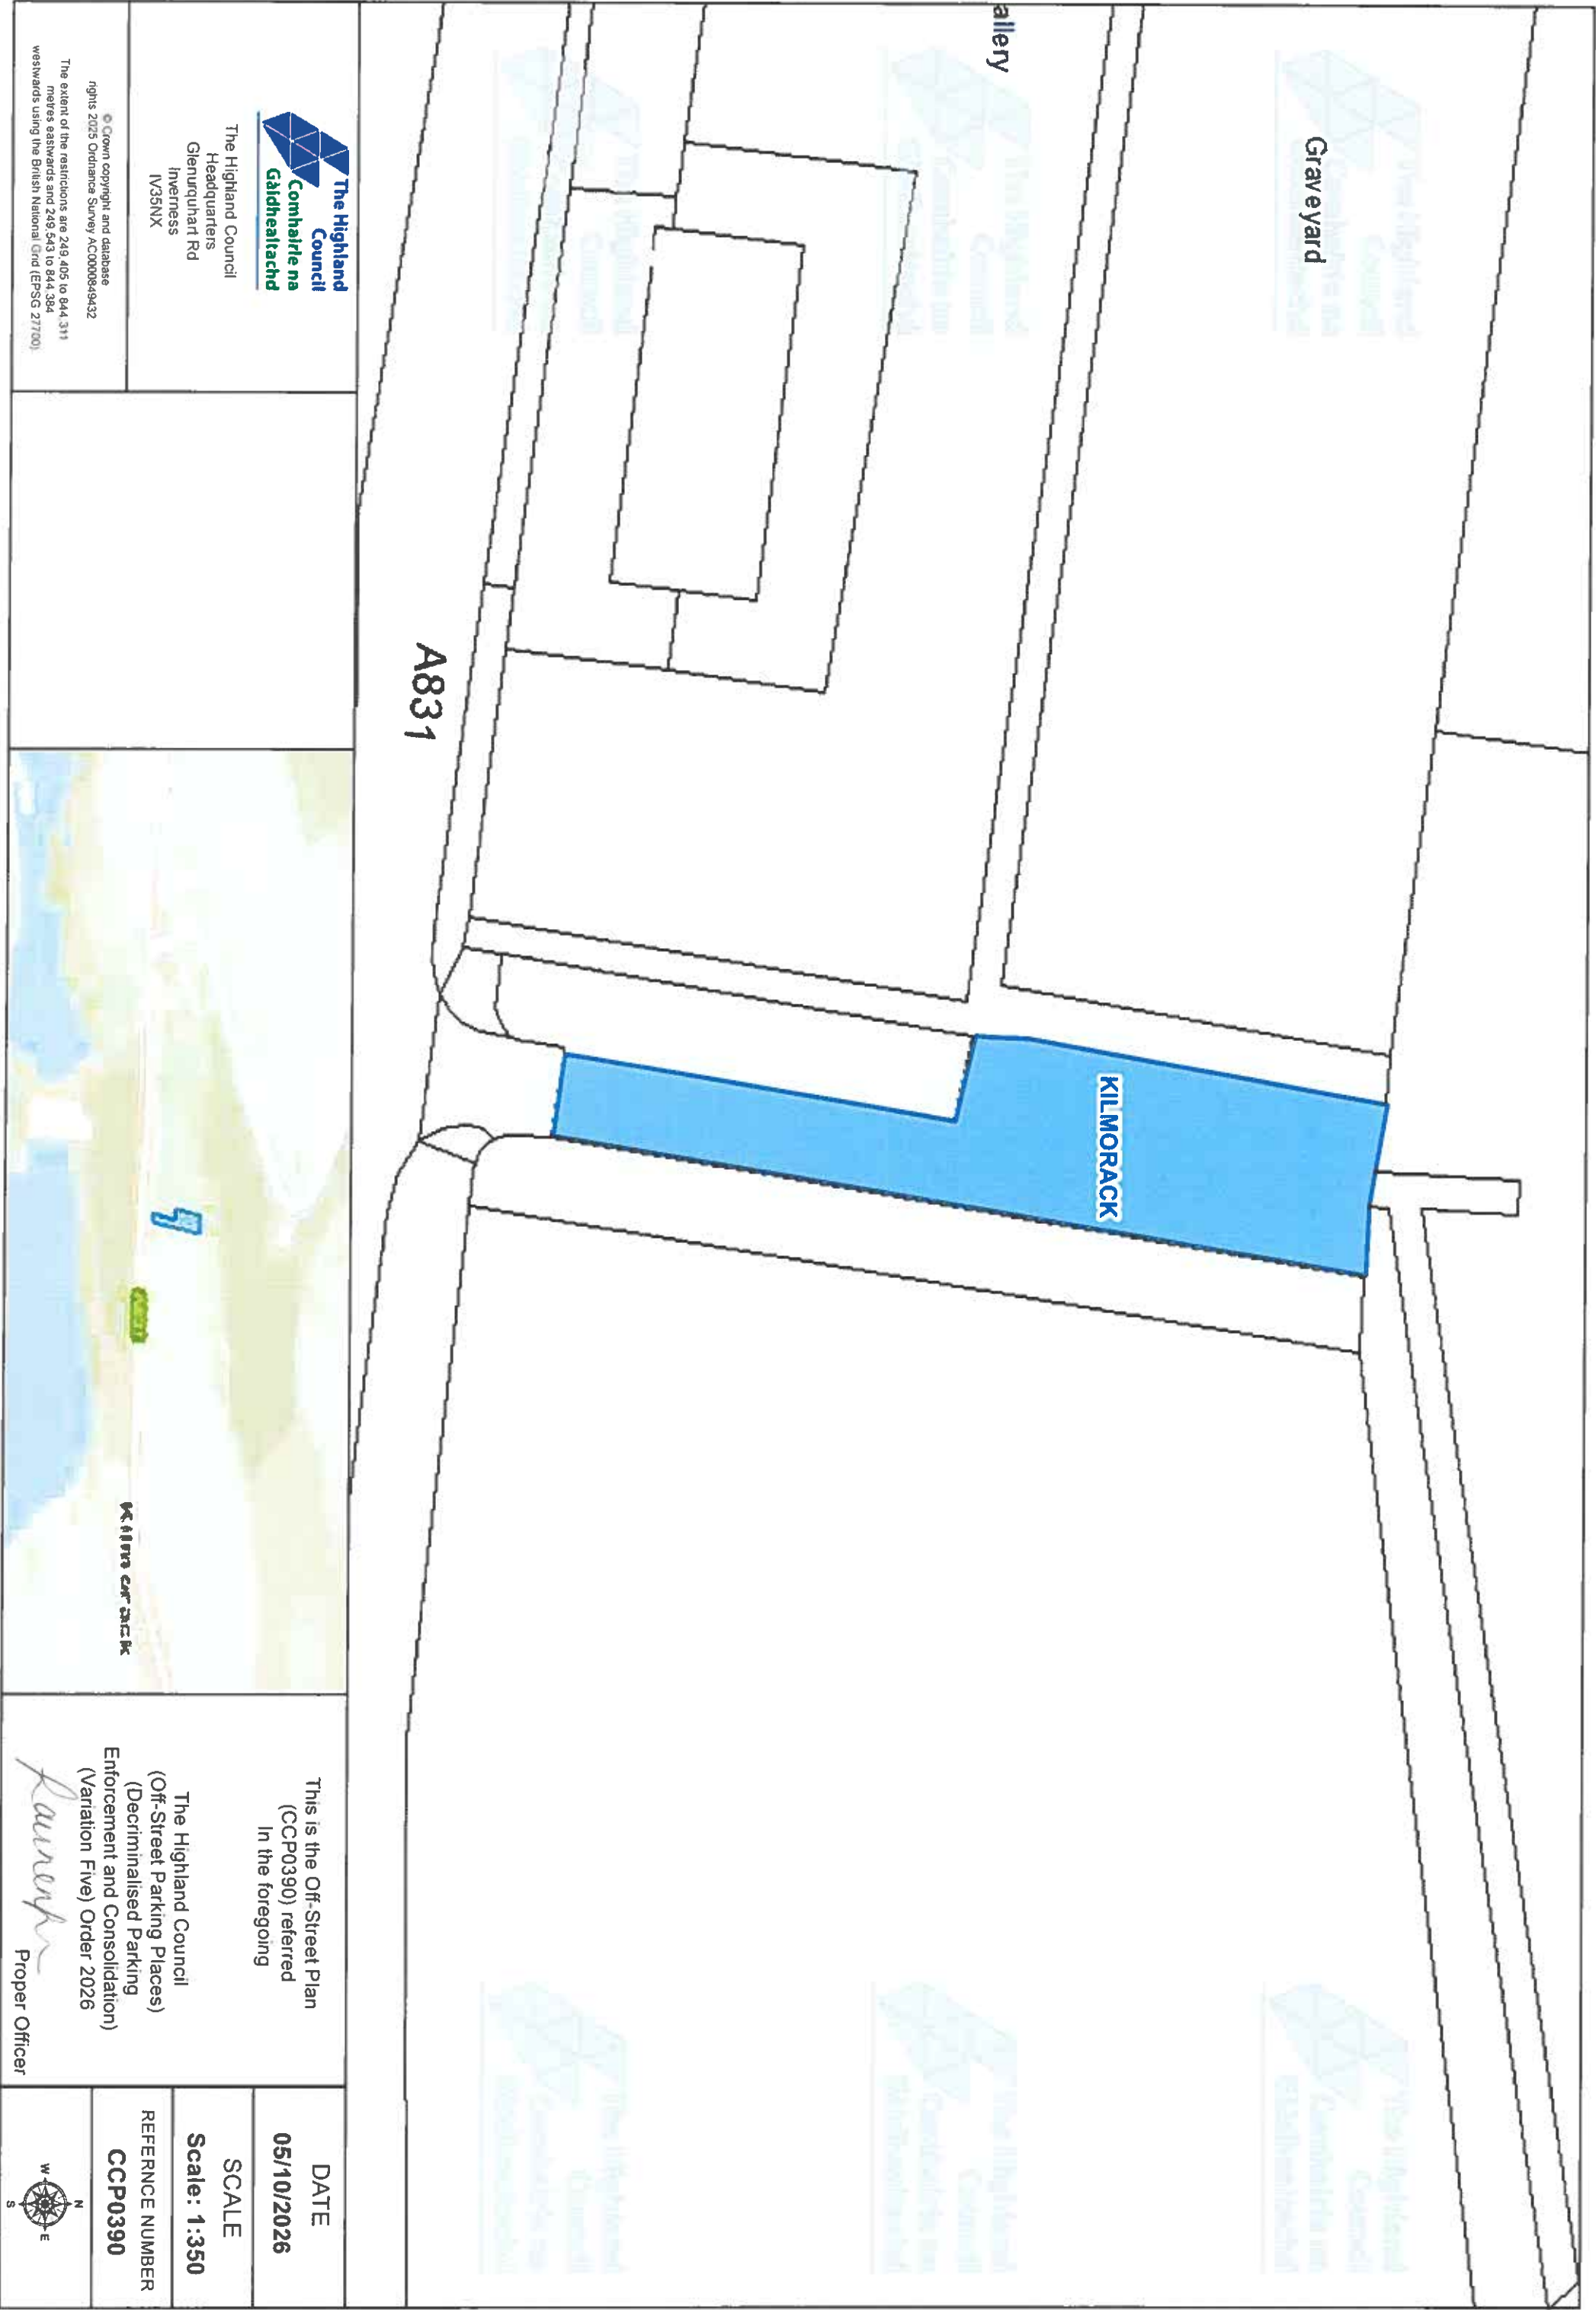

 The Highland Council Comhairle na Gàidhealtachd The Highland Council Headquarters Glenurquhart Rd Inverness IV35NX			
© Crown copyright and database rights 2025 Ordnance Survey AC0000849432 The extent of the restrictions are 249,405 to 844,311 metres eastwards and 249,543 to 844,384 westwards using the British National Grid (EPSG:27700)			
This is the Off-Street Plan (CCP0390) referred to in the foregoing The Highland Council (Off-Street Parking Places) (Decriminalised Parking Enforcement and Consolidation) (Variation Five) Order 2026 <i>R. Laverack</i> Proper Officer		DATE 05/10/2026	SCALE Scale: 1:350
REFERENCE NUMBER CCP0390			

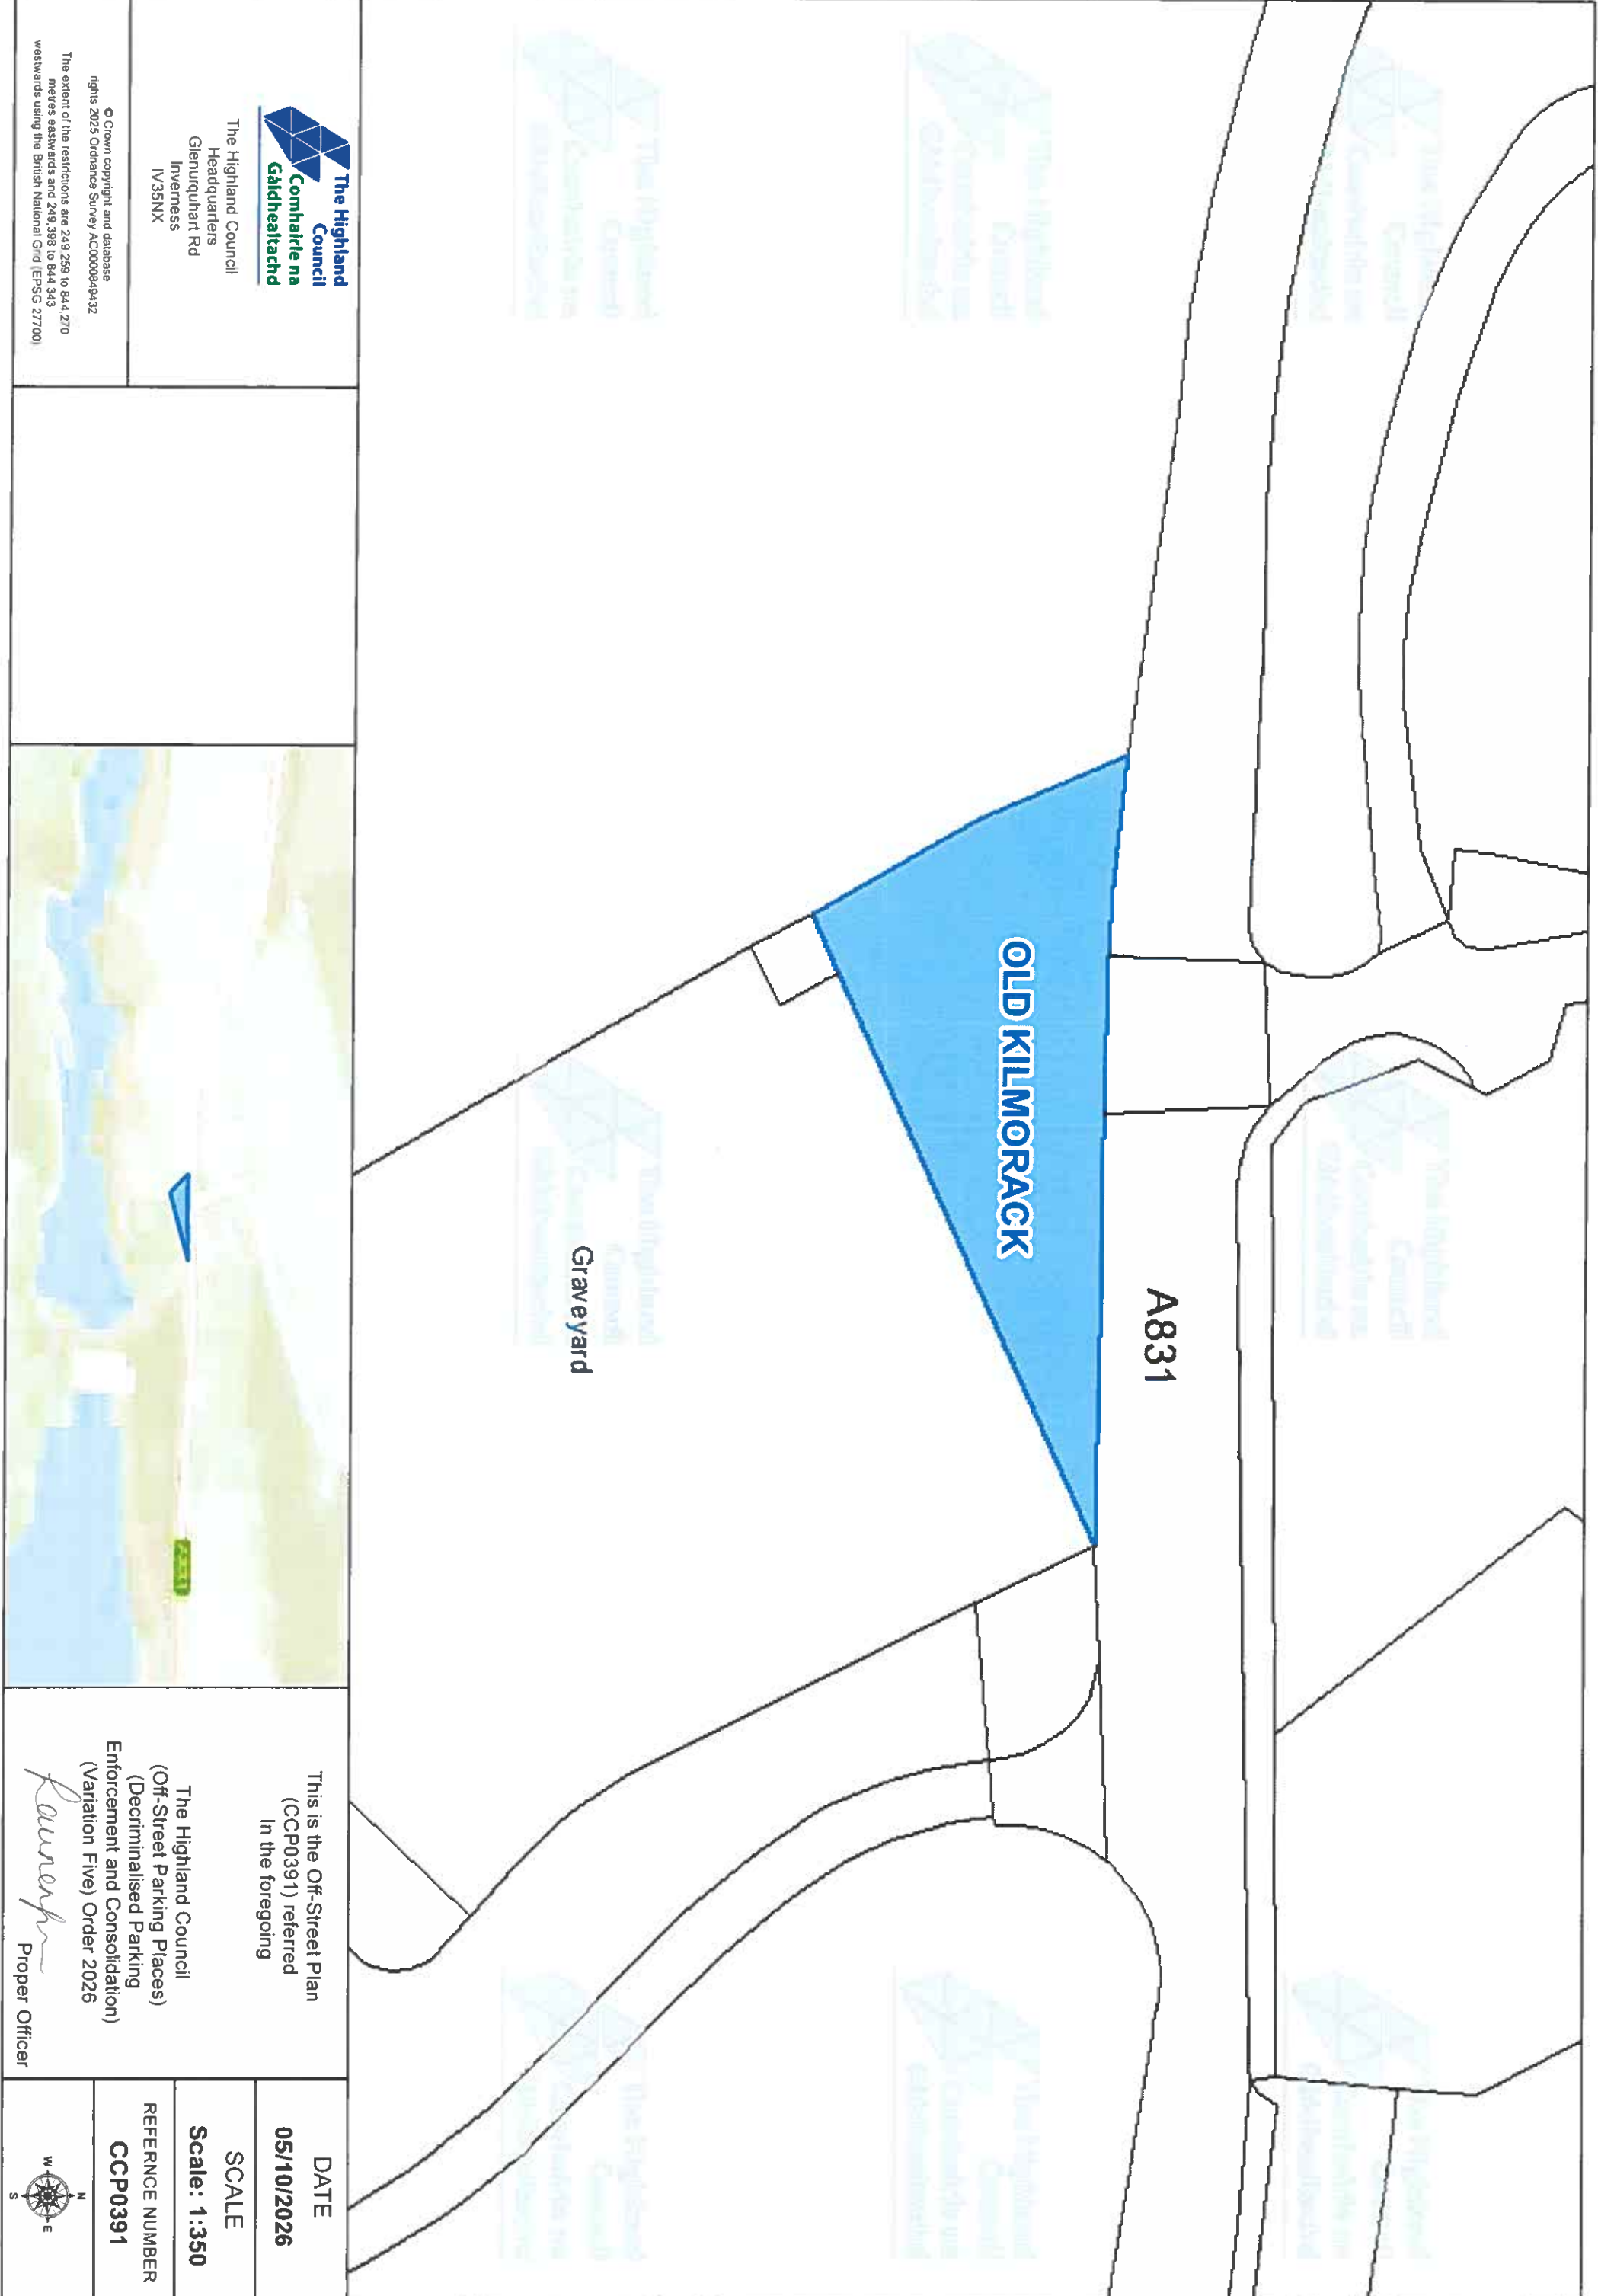

The Highland Council
Headquarters
Glenquhan Rd
Inverness
IV35NX

© Crown copyright and database
rights 2025 Ordnance Survey ACO000849432
The extent of the restrictions are 249,259 to 844,270
metres eastwards and 249,398 to 844,343
westwards using the British National Grid (EPSG:27700)

This is the Off-Street Plan
(CCP0391) referred
to in the foregoing

The Highland Council
(Off-Street Parking Places)
(Decriminalised Parking
Enforcement and Consolidation)
(Variation Five) Order 2026

Katherine
Proper Officer

DATE
05/10/2026


SCALE
Scale: 1:350

REFERENCE NUMBER
CCP0391



CAR PARK NAME:

Tomnacross Cemetery, Kiltarity

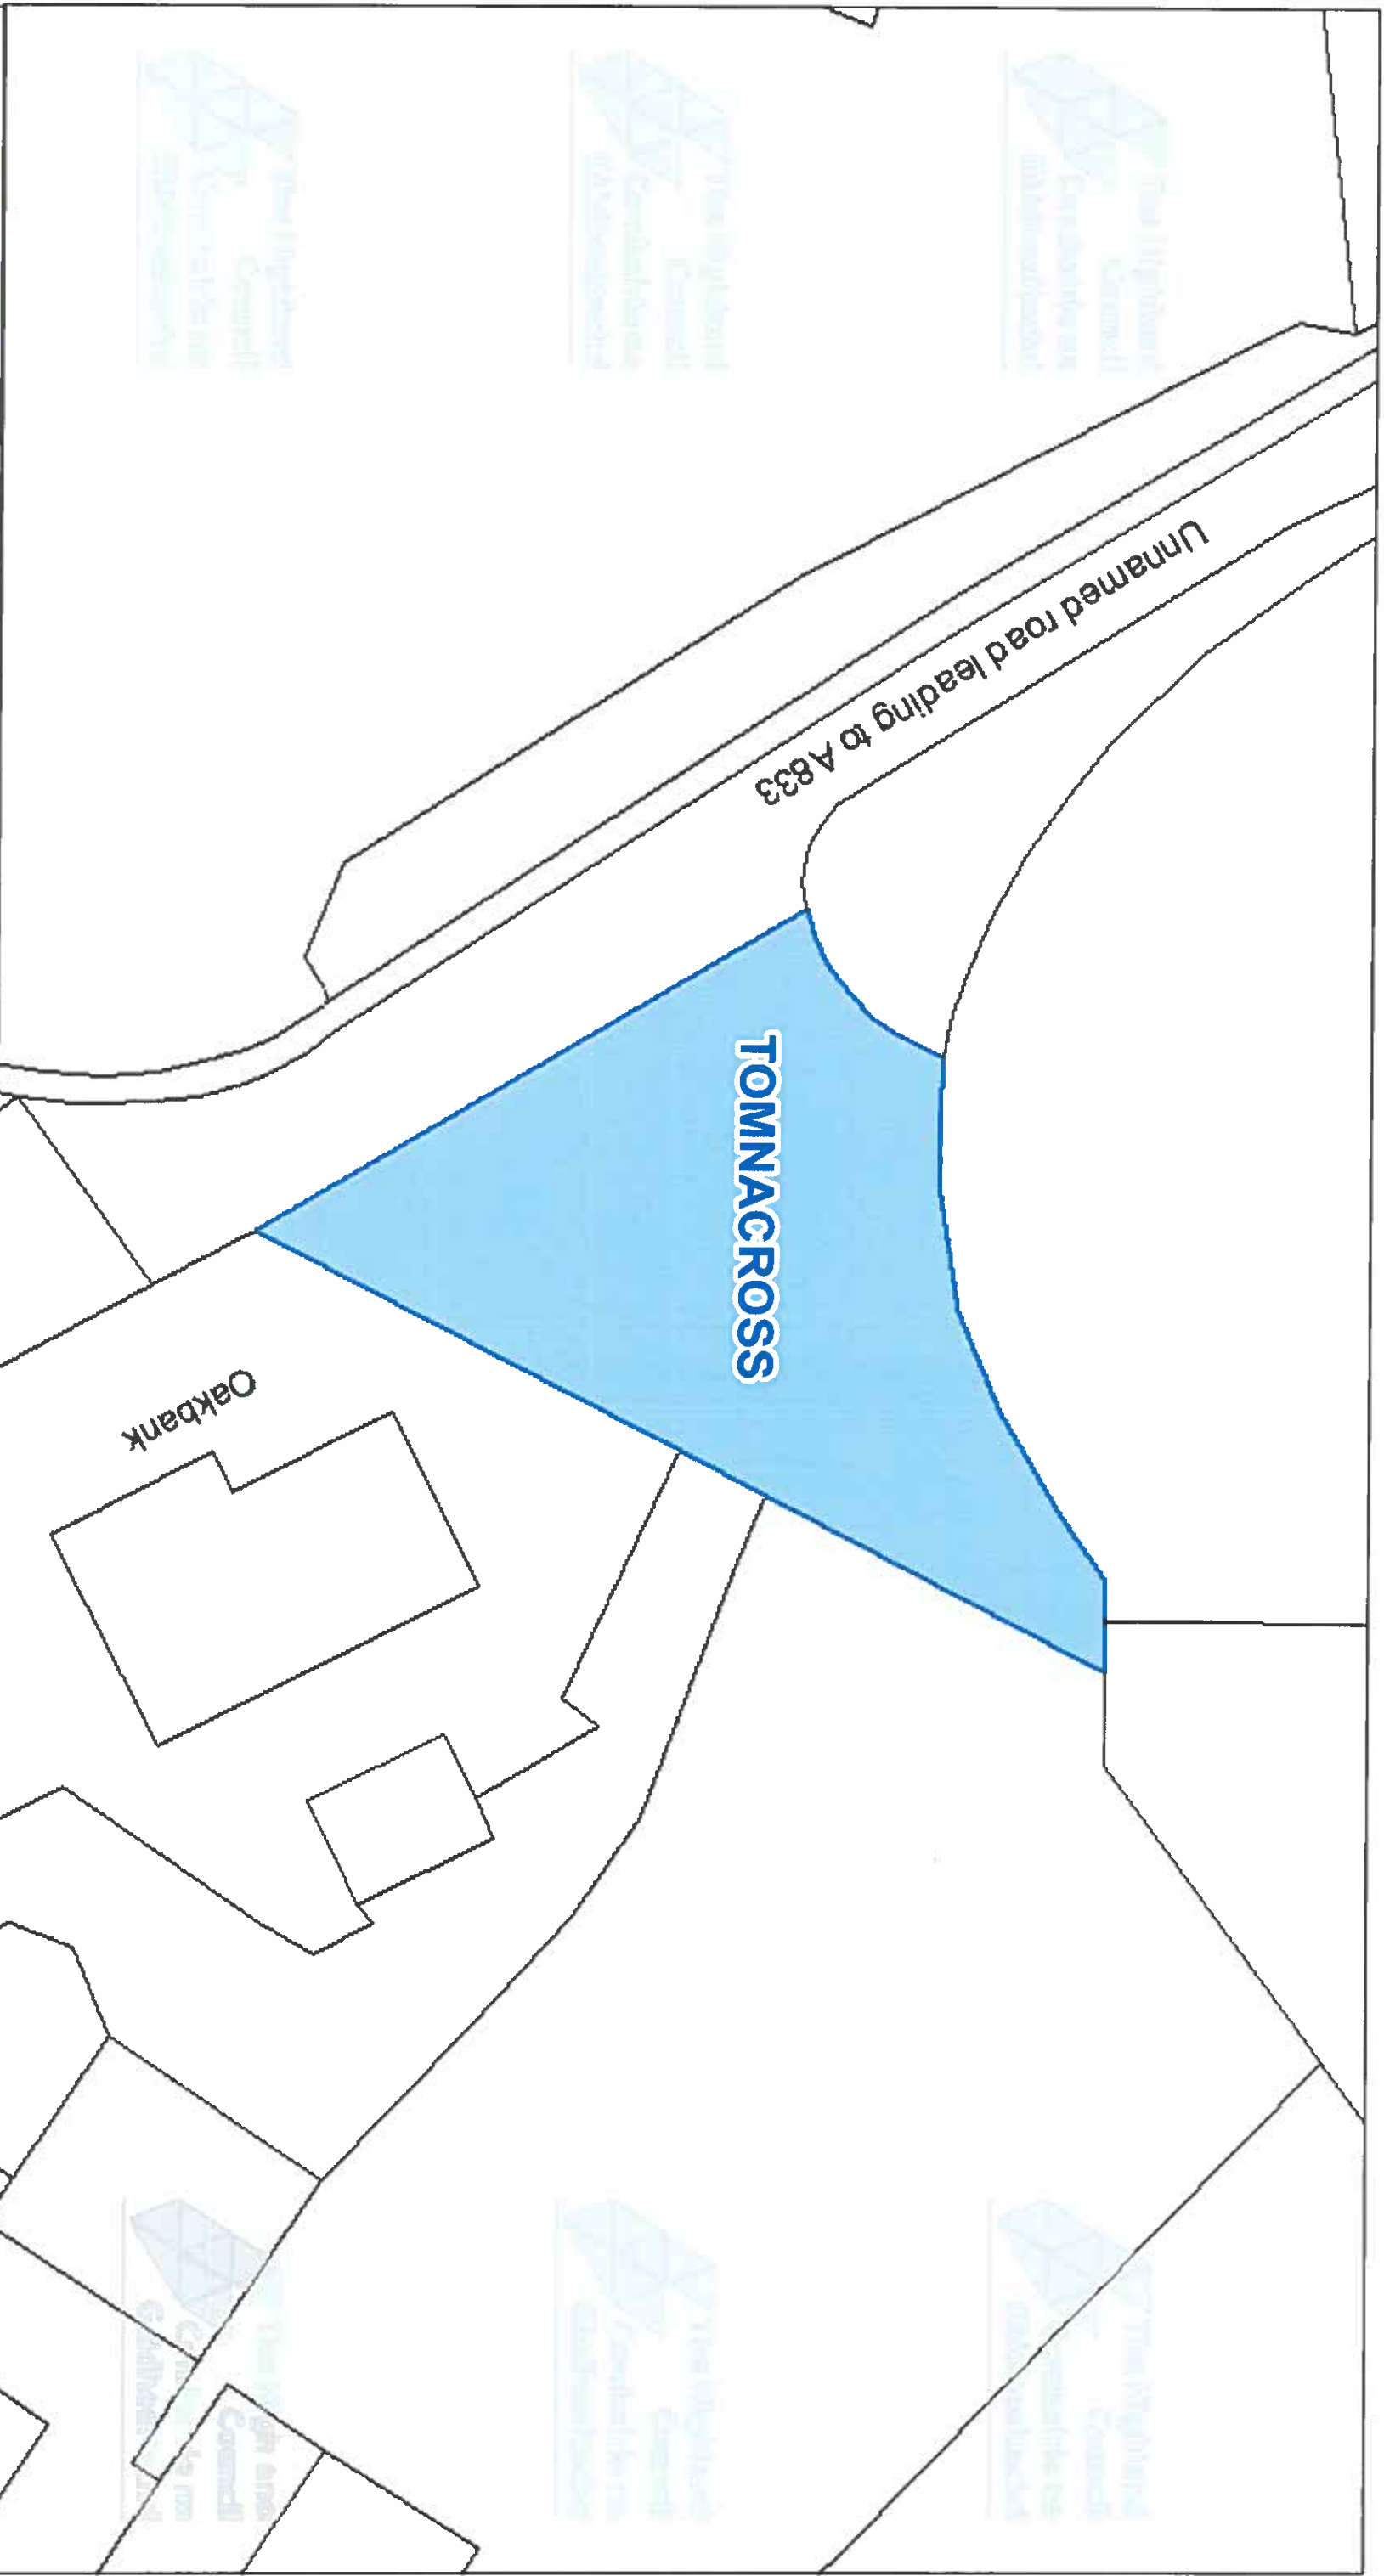

The Highland Council
Comhairle na Gàidhealtachd

**The Highland Council
Headquarters
Glenurquhart Rd
Inverness
IV35NX**

© Crown copyright and database rights 2025 Ordnance Survey AC0000849432

The extent of the restrictions are 251,219 to 841,276 metres eastwards and 251,338 to 841,327 westwards using the British National Grid (EPSG 27700).



**This is the Off-Street Plan
CCP0392 referred
In the foregoing**

**The Highland Council
(Off-Street Parking Places)
(Decriminalised Parking
Enforcement and Consolidation)
(Variation Five) Order 2026**

Lawrence
Proper Officer

DATE _____

05/10/2026


SCALE

Scale: 1:300

REFERENCE NUMBER	DESCRIPTION	DATE	INITIALS
1	...	...	...
2	...	...	...
CCP0392



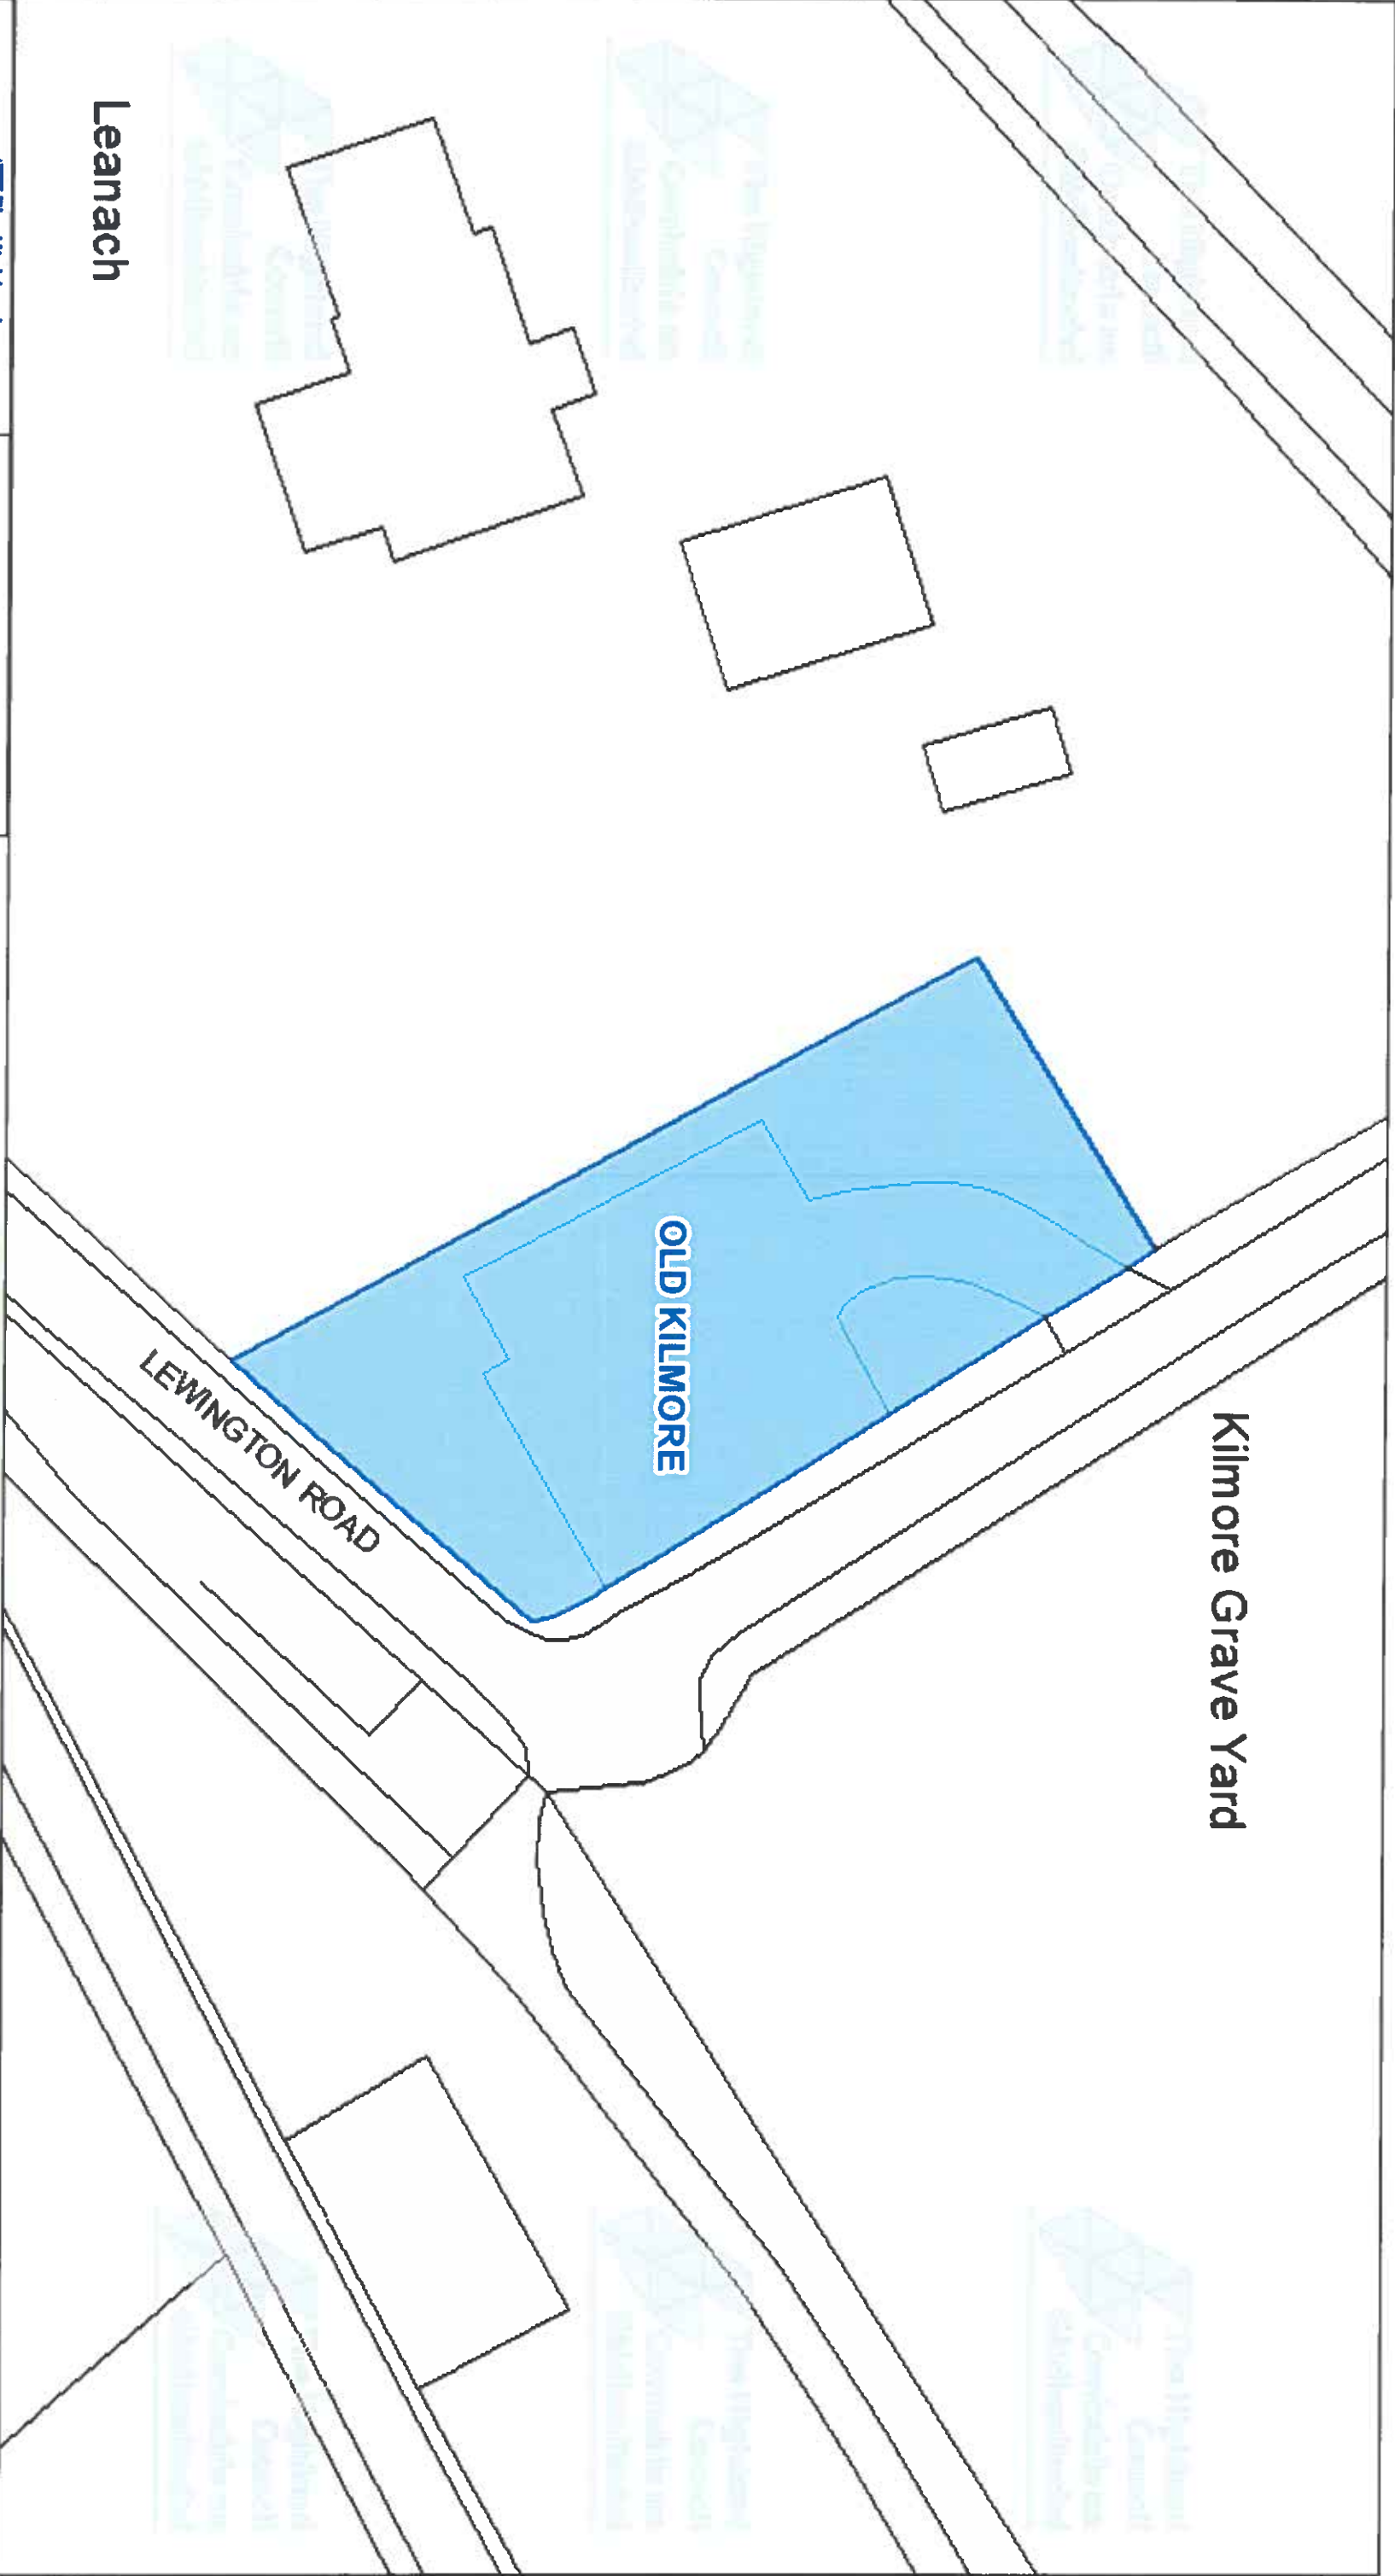

Leanach



The Highland Council
Headquarters
Glenurquhart Rd
Inverness
IV35NX

© Crown copyright and database
rights 2025 Ordnance Survey ACO000849432
The extent of the restrictions are 251,425 to 829,462
metres eastwards and 251,564 to 829,535
westwards using the British National Grid (EPSG 27700)



This is the Off-Street Plan
CCP0393 referred
In the foregoing

The Highland Council
(Off-Street Parking Places)
(Decriminalised Parking
Enforcement and Consolidation)
(Variation Five) Order 2026

Lauren
Proper Officer

DATE
05/10/2026

SCALE
Scale: 1:350

REFERENCE NUMBER
CCP0393



CAR PARK NAME:

New Kilmore Cemetery, Drumnadrochit

Blarmor


KILMORE ROAD

NEW KILMORE



The Highland Council
Headquarters
Glenurquhart Rd
Inverness
IV35NX

© Crown copyright and database rights 2025 Ordnance Survey ACO0000849432

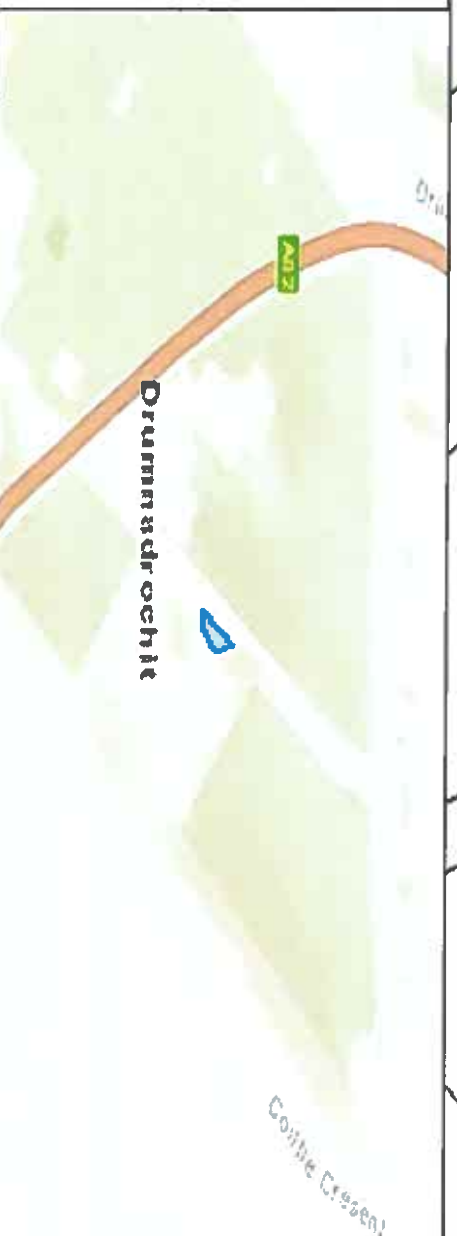

This is the Off-Street Plan
CCP0394 referred
In the foregoing


The Highland Council
(Off-Street Parking Places)
(Decriminalised Parking
Enforcement and Consolidation)
(Variation Five) Order 2026


Pavani
Proper Officer

DATE
05/10/2026

SCALE
Scale: 1:250

REFERENCE NUMBER
CCP0394

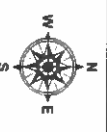

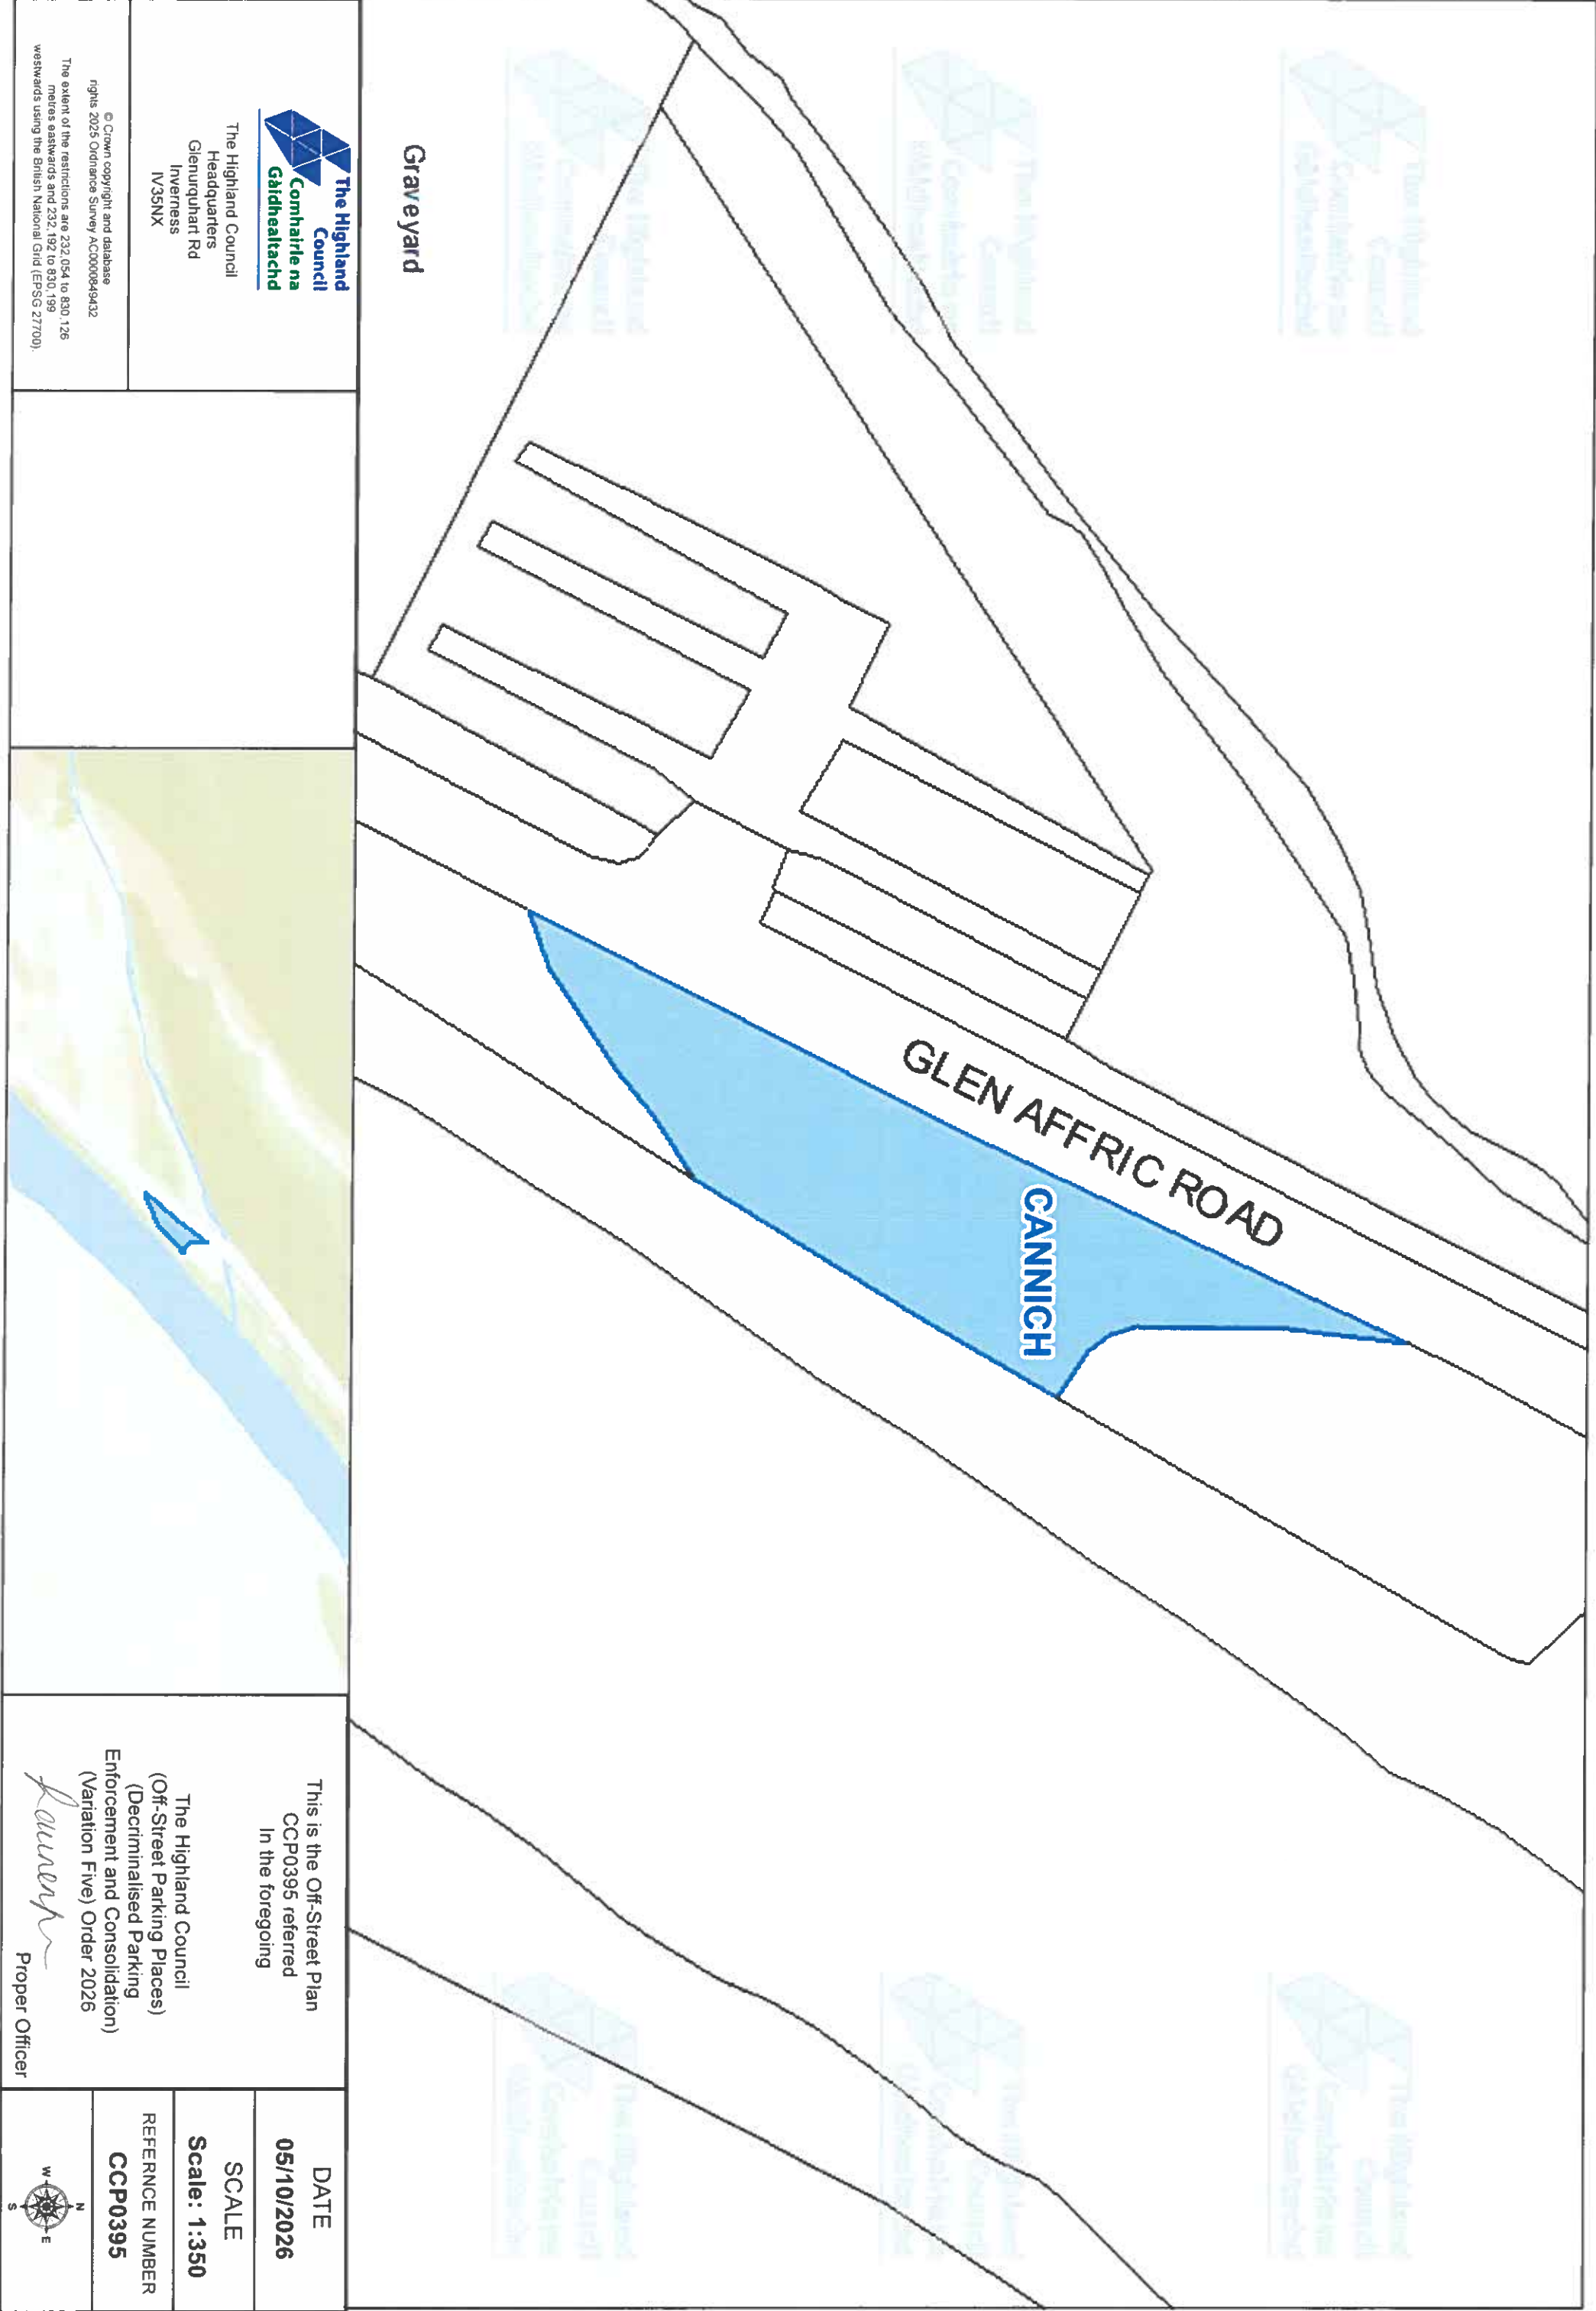

Graveyard

GLEN AFFRIC ROAD

CANNICH



The Highland Council
Headquarters
Glenurquhart Rd
Inverness
IV35NX

© Crown copyright and database
rights 2025 Ordnance Survey ACD0000849432
The extent of the restrictions are 232,054 to 830,126
metres eastwards and 232,192 to 830,199
westwards using the British National Grid (EPSG:27700).



This is the Off-Street Plan
CCP0395 referred
to in the foregoing

The Highland Council
(Off-Street Parking Places)
(Decriminalised Parking
Enforcement and Consolidation)
(Variation Five) Order 2026


Lawrence
Proper Officer

DATE
05/10/2026

SCALE
Scale: 1:350

REFERENCE NUMBER
CCP0395



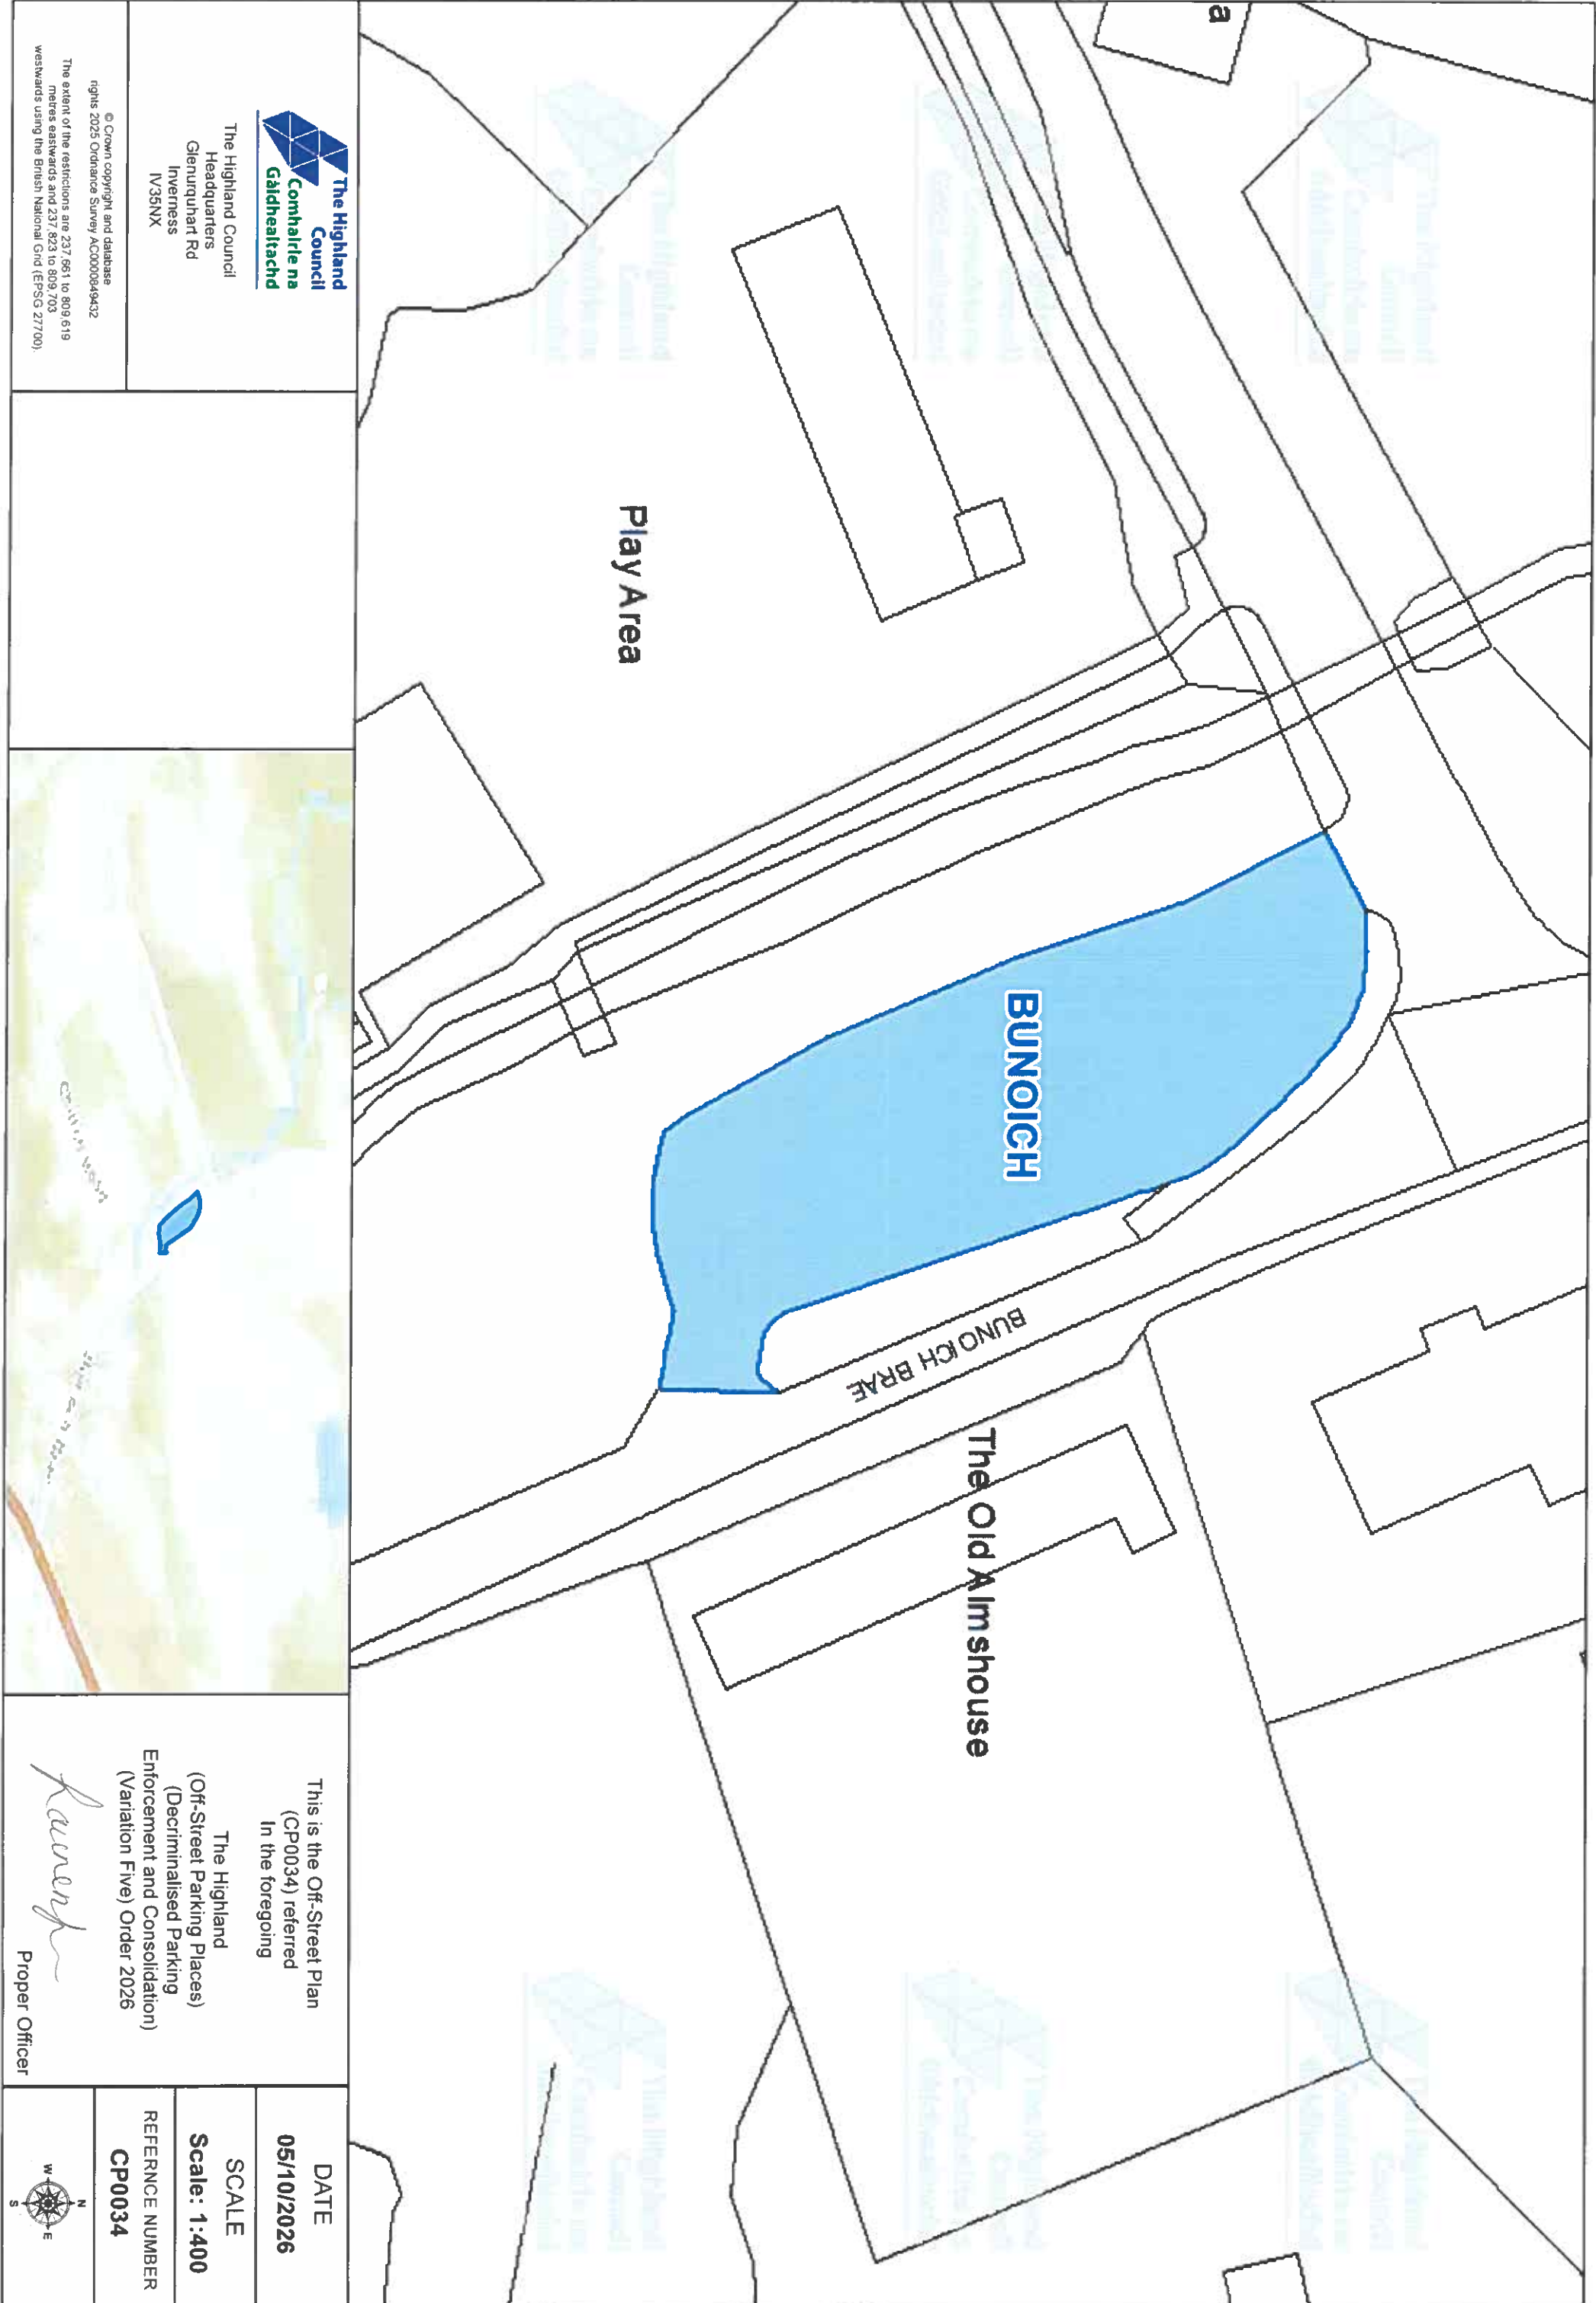

The Highland Council
Headquarters
Glenurquhart Rd
Inverness
IV35NX

© Crown copyright and database
rights 2025 Ordnance Survey ACO000849432
The extent of the restrictions are 237,861 to 809,619
metres eastwards and 237,823 to 809,703
westwards using the British National Grid (EPSG:27700).



This is the Off-Street Plan
(CP0034) referred
in the foregoing


The Highland
(Off-Street Parking Places)
(Decriminalised Parking
Enforcement and Consolidation)
(Variation Five) Order 2026


Proper Officer
Proper Officer

DATE
05/10/2026

SCALE
Scale: 1:400

REFERENCE NUMBER
CP0034

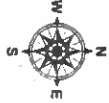

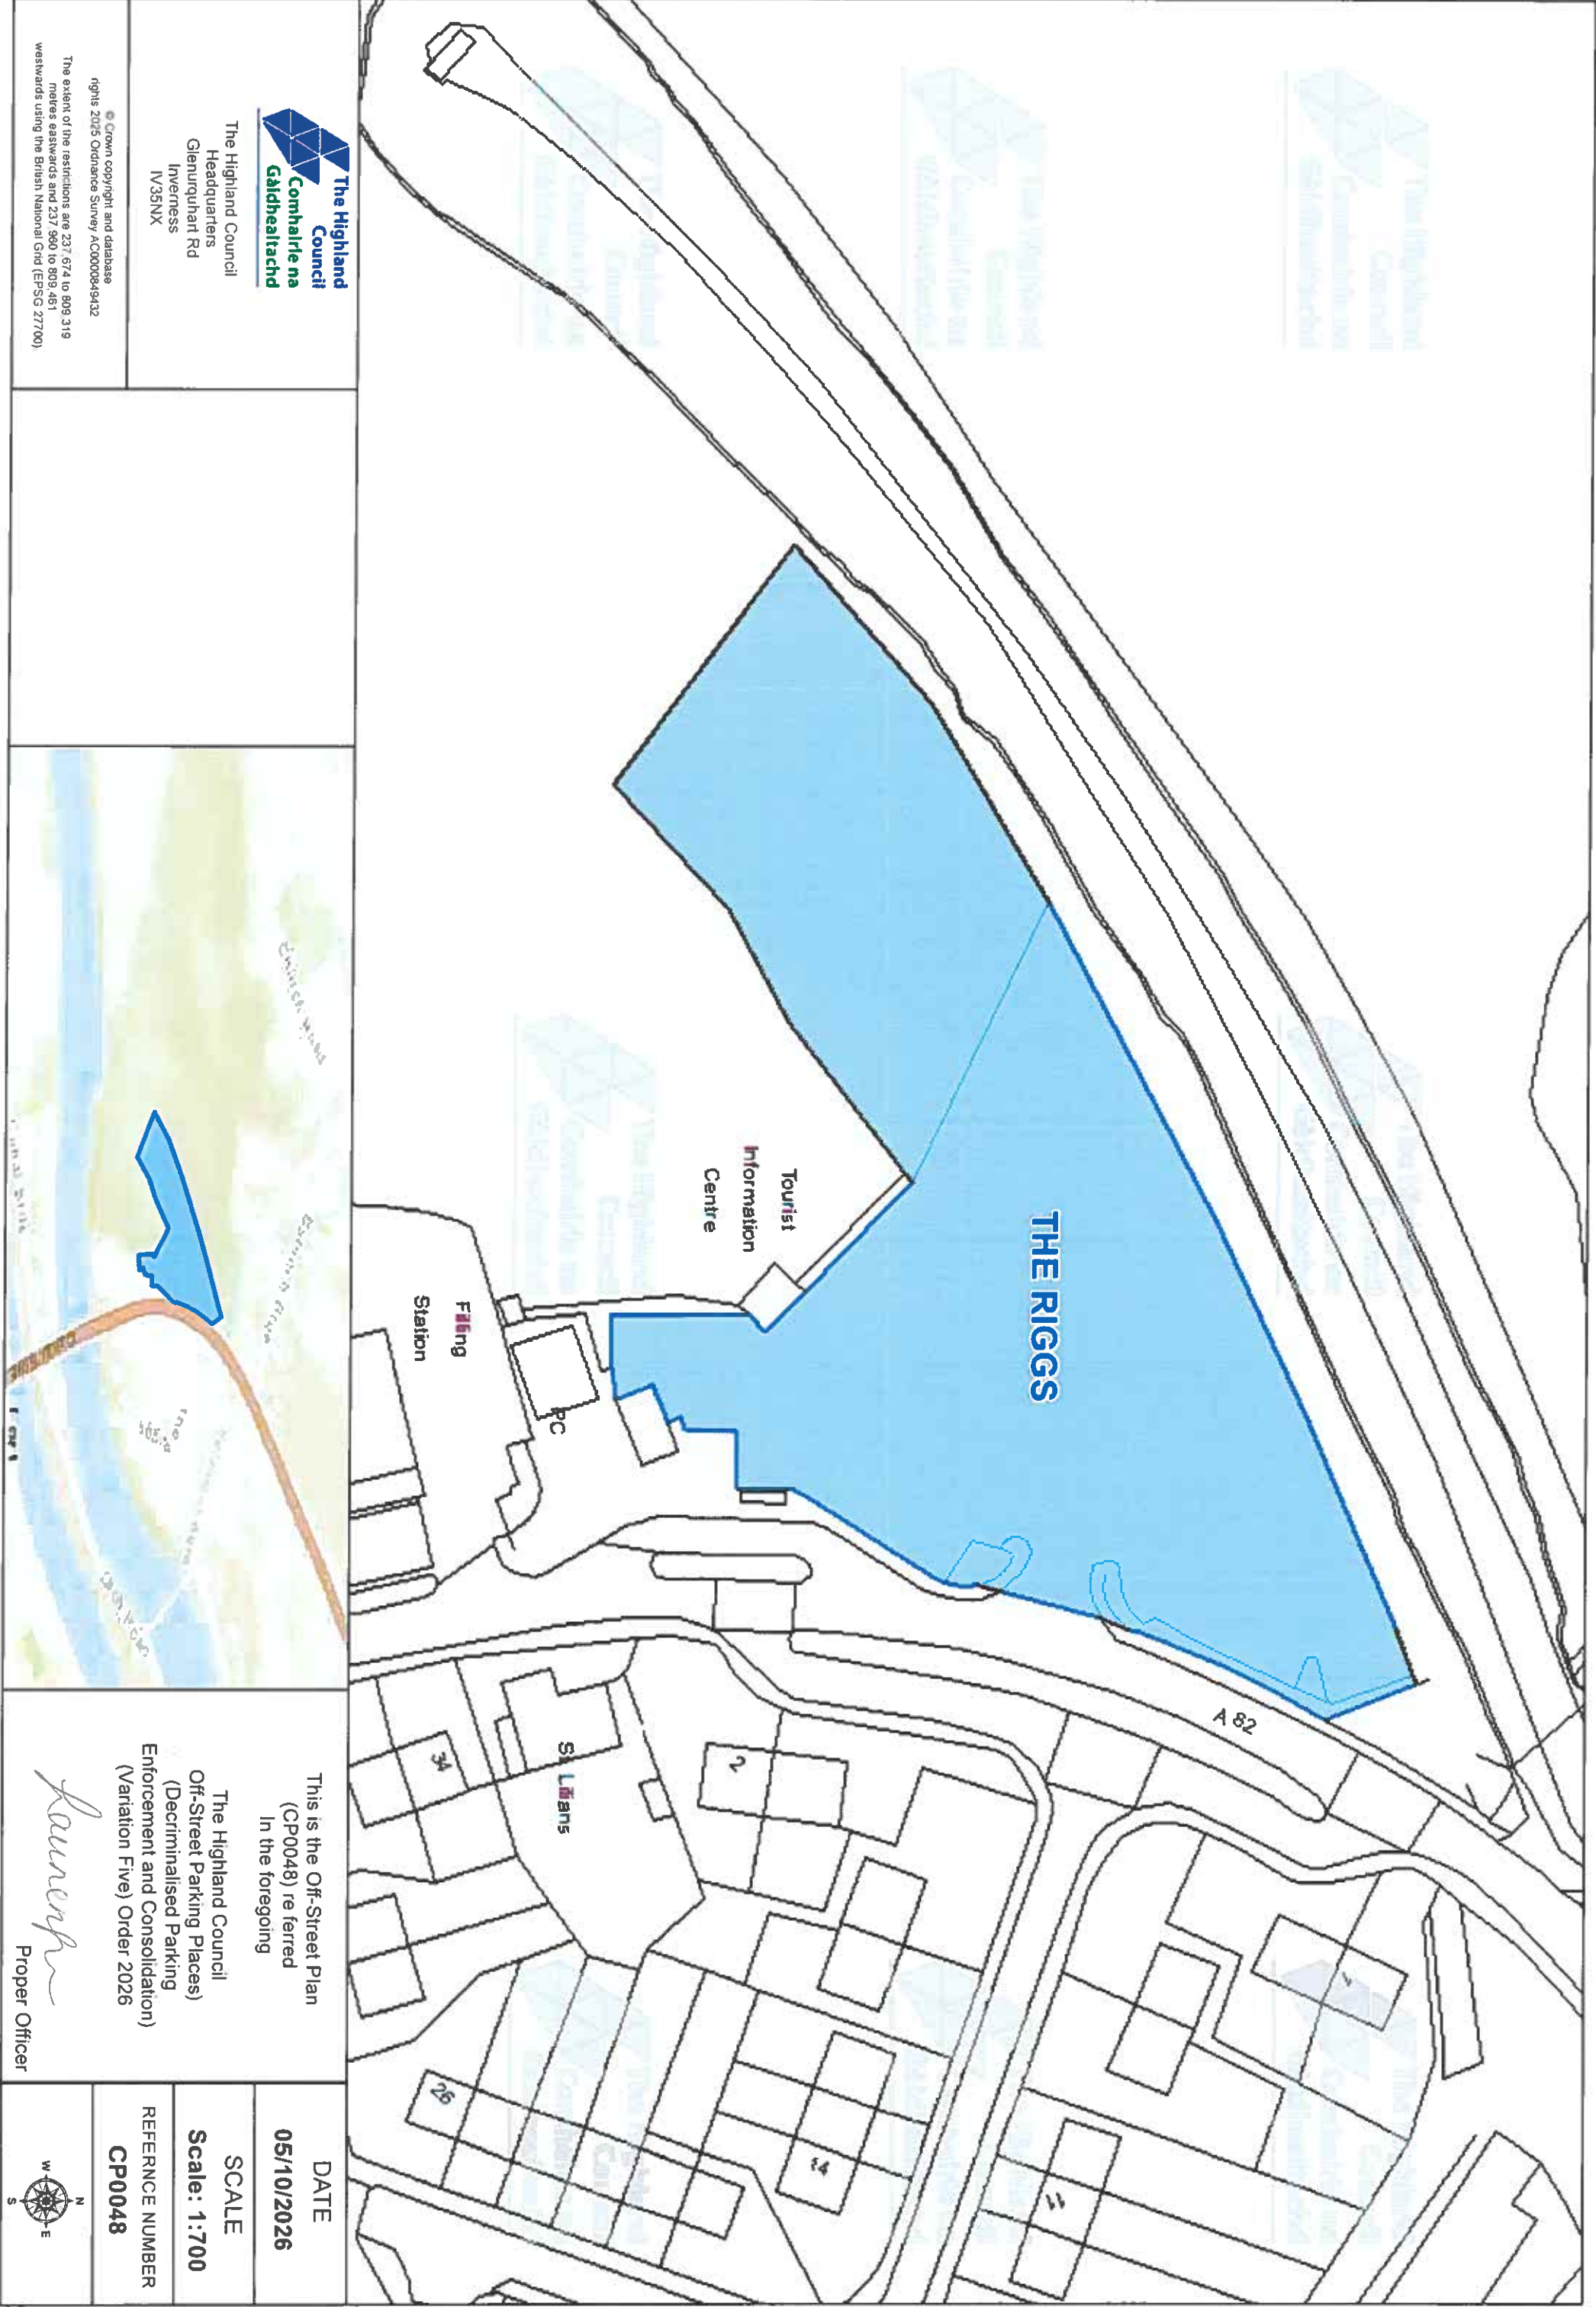

The Highland Council
Comhairle na Gàidhealtachd
Headquarters
Glenurquhart Rd
Inverness
IV35NX

© Crown copyright and database rights 2025 Ordnance Survey ACO000849432
The extent of the restrictions are 237 674 to 809 319 metres eastwards and 237 960 to 809 461 westwards using the British National Grid (EPSG 27700).



This is the Off-Street Plan
(CP0048) re ferred
In the foregoing

The Highland Council
Off-Street Parking Places)
(Decriminalised Parking
Enforcement and Consolidation)
(Variation Five) Order 2026


Lauren
Proper Officer

DATE
05/10/2026

SCALE
Scale: 1:700


REFERENCE NUMBER
CP0048



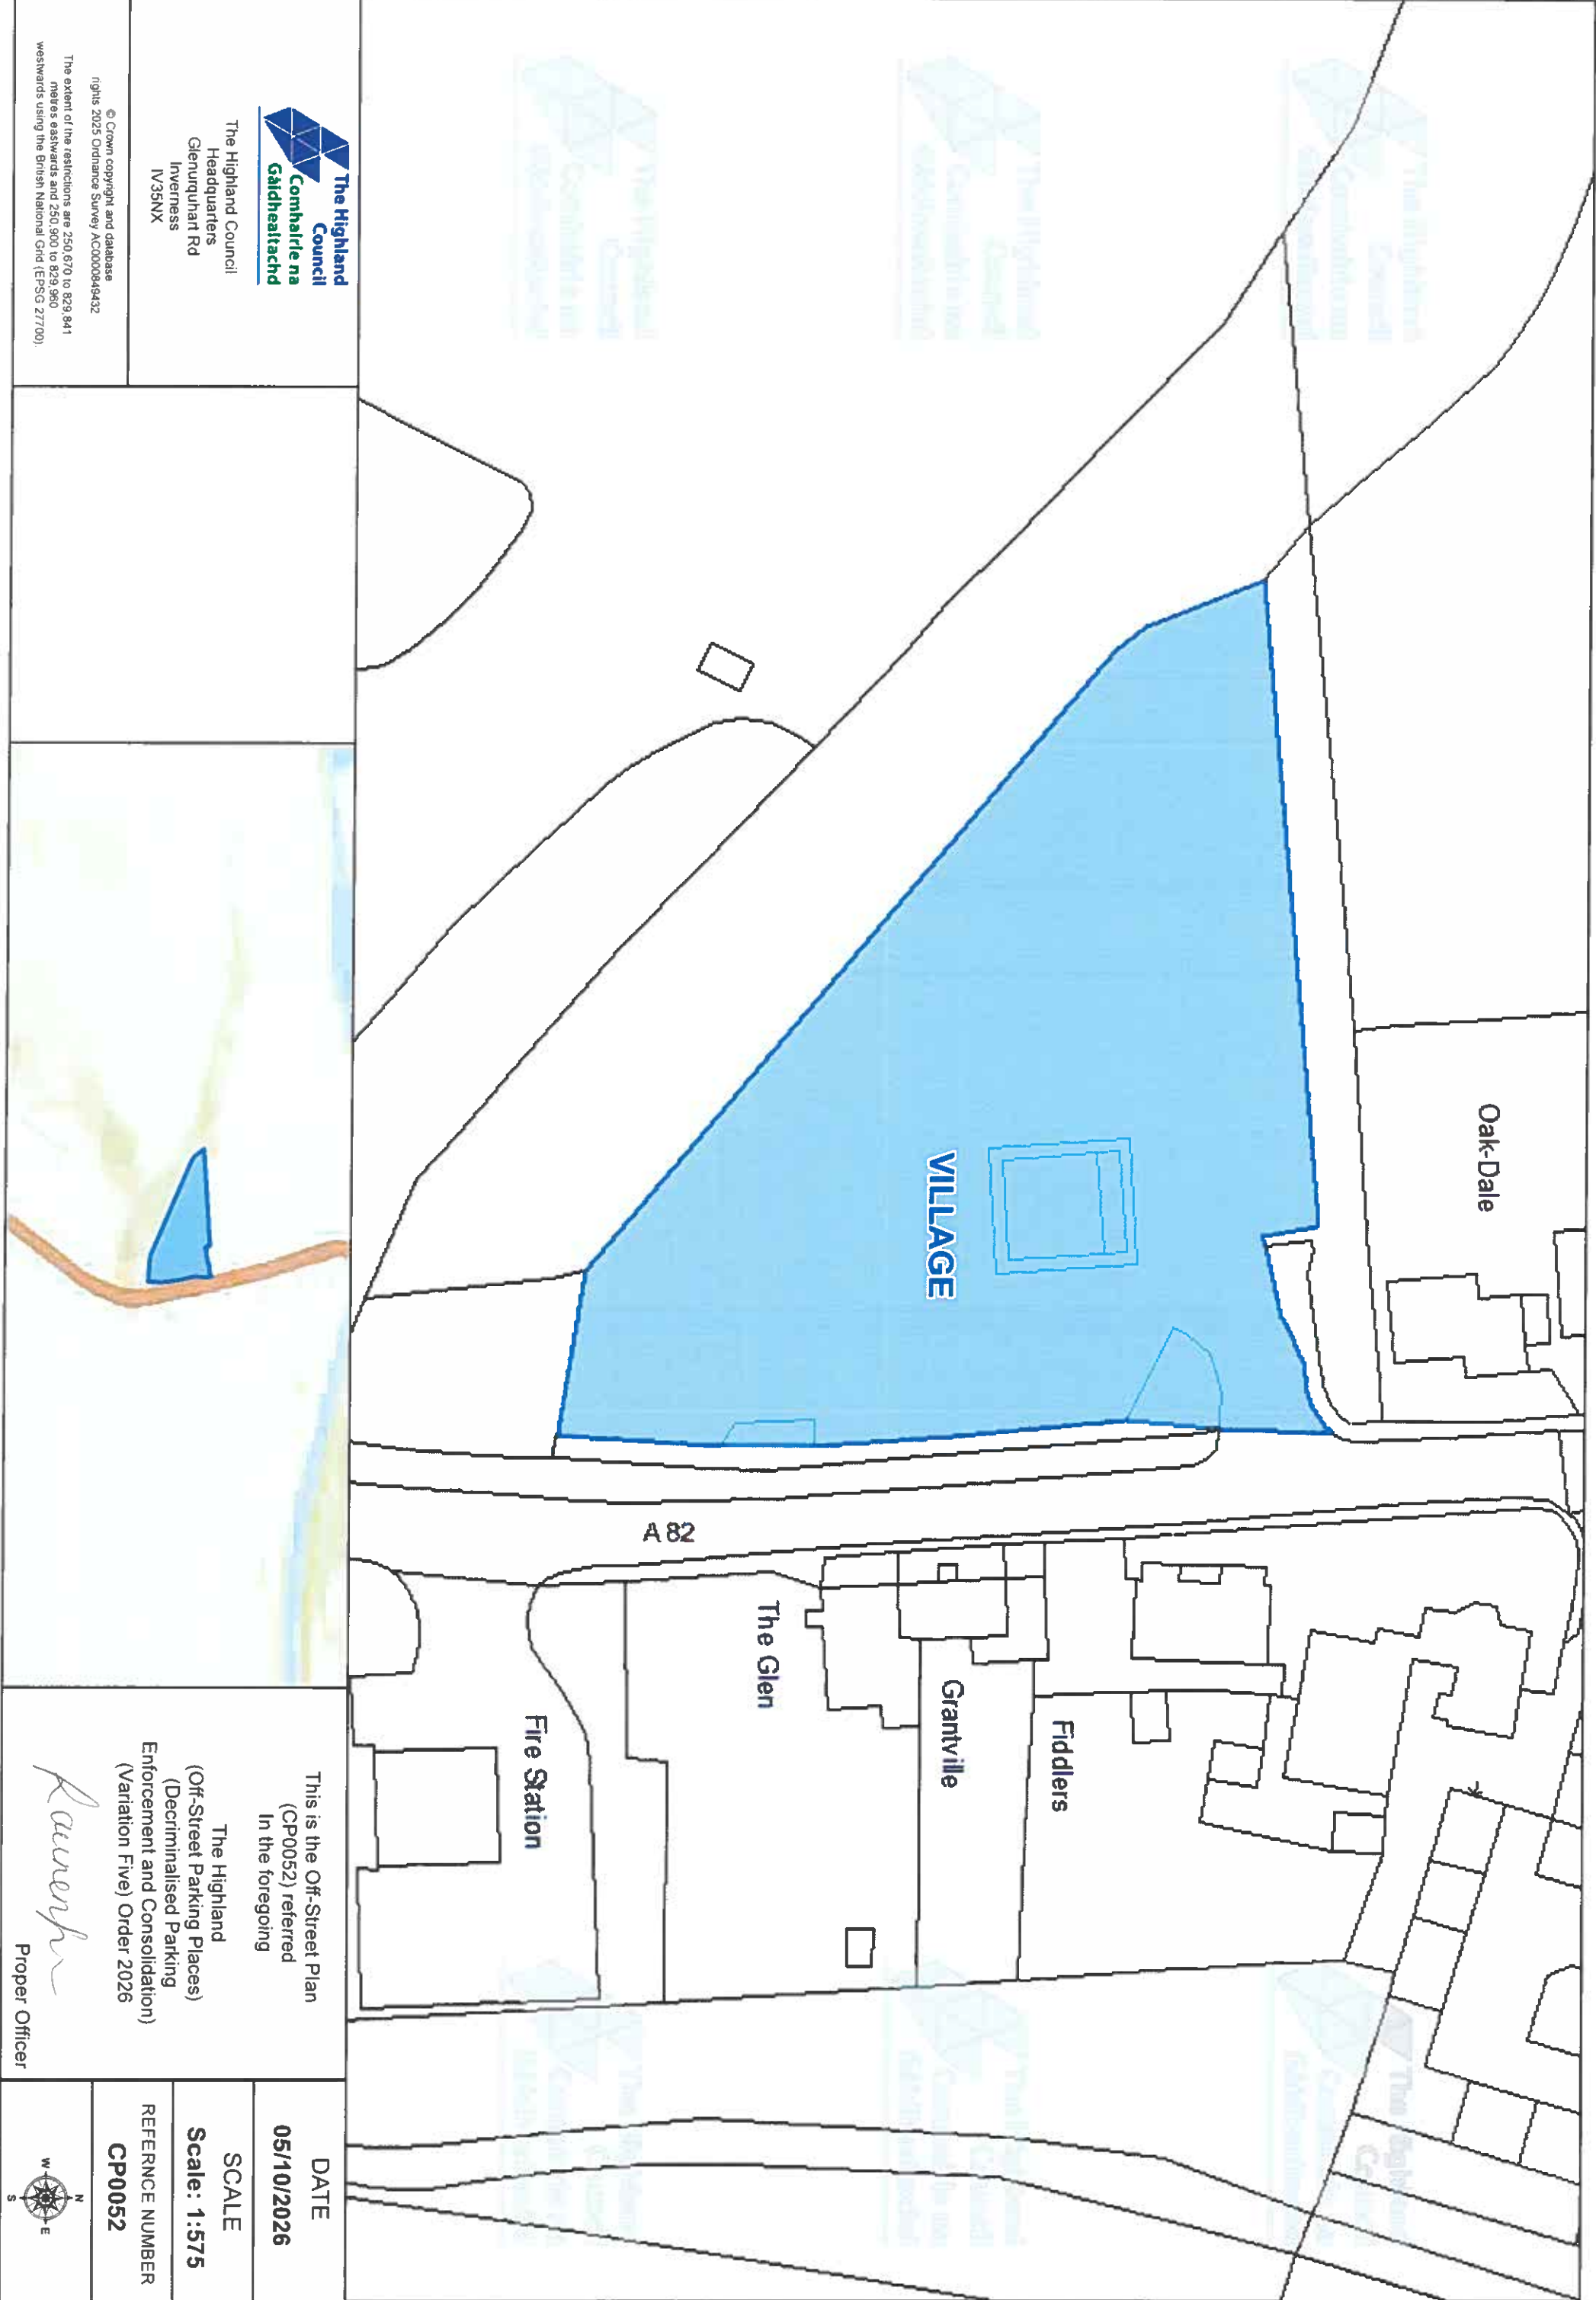

CAR PARK NAME:

Village Car Park, Invermoriston

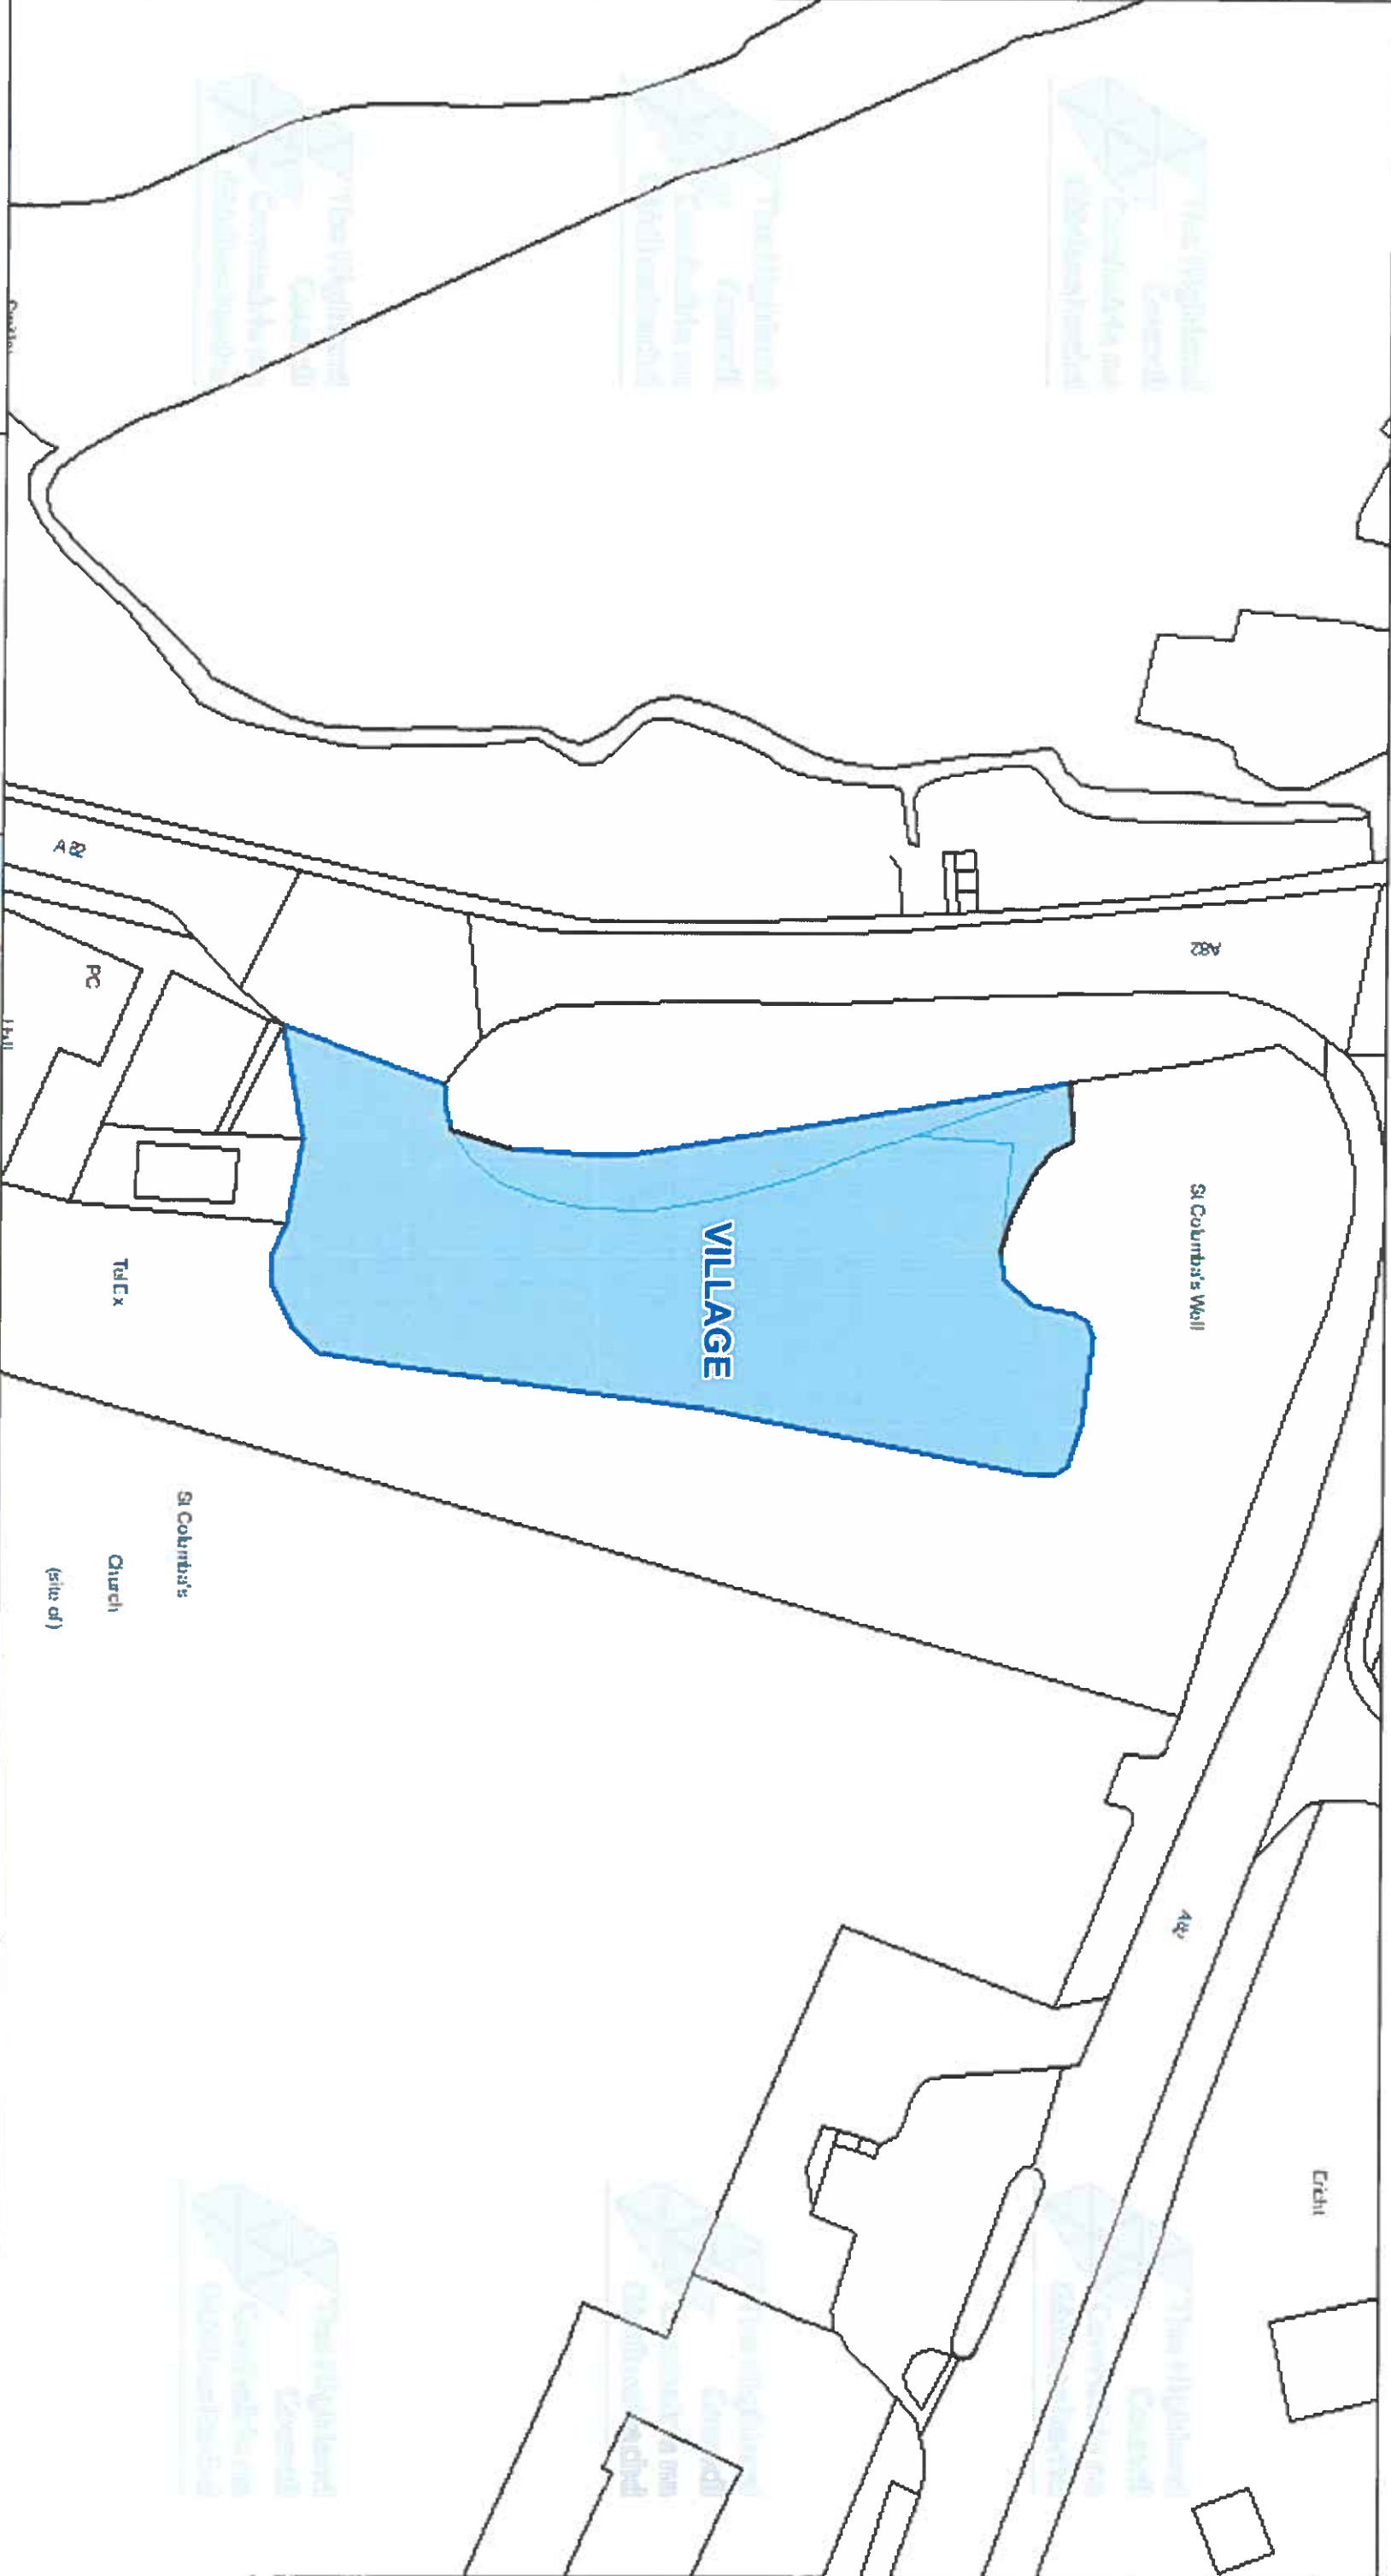

The Highland Council
Comhairle na Gàidhealtachd
Headquarters
Glenurquhart Rd
Inverness
IV35NX

© Crown copyright and database rights 2025 Ordnance Survey ACO000849432

The extent of the restrictions are 241 935 to 816 660 metres eastwards and 242 179 to 816 794 westwards using the British National Grid (EPSG 27700).



Invermoriston and Foyers Gorge
Glenurquhart Rd
Inverness

This is the Off-Street Plan
(CP0054) referred
In the foregoing


The Highland
(Off-Street Parking Places)
(Decriminalised Parking
Enforcement and Consolidation)
(Variation Five) Order 2026


Lawrence
Proper Officer

DATE
05/10/2026

SCALE
Scale: 1:600

REFERENCE NUMBER
CP0054

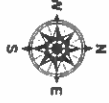

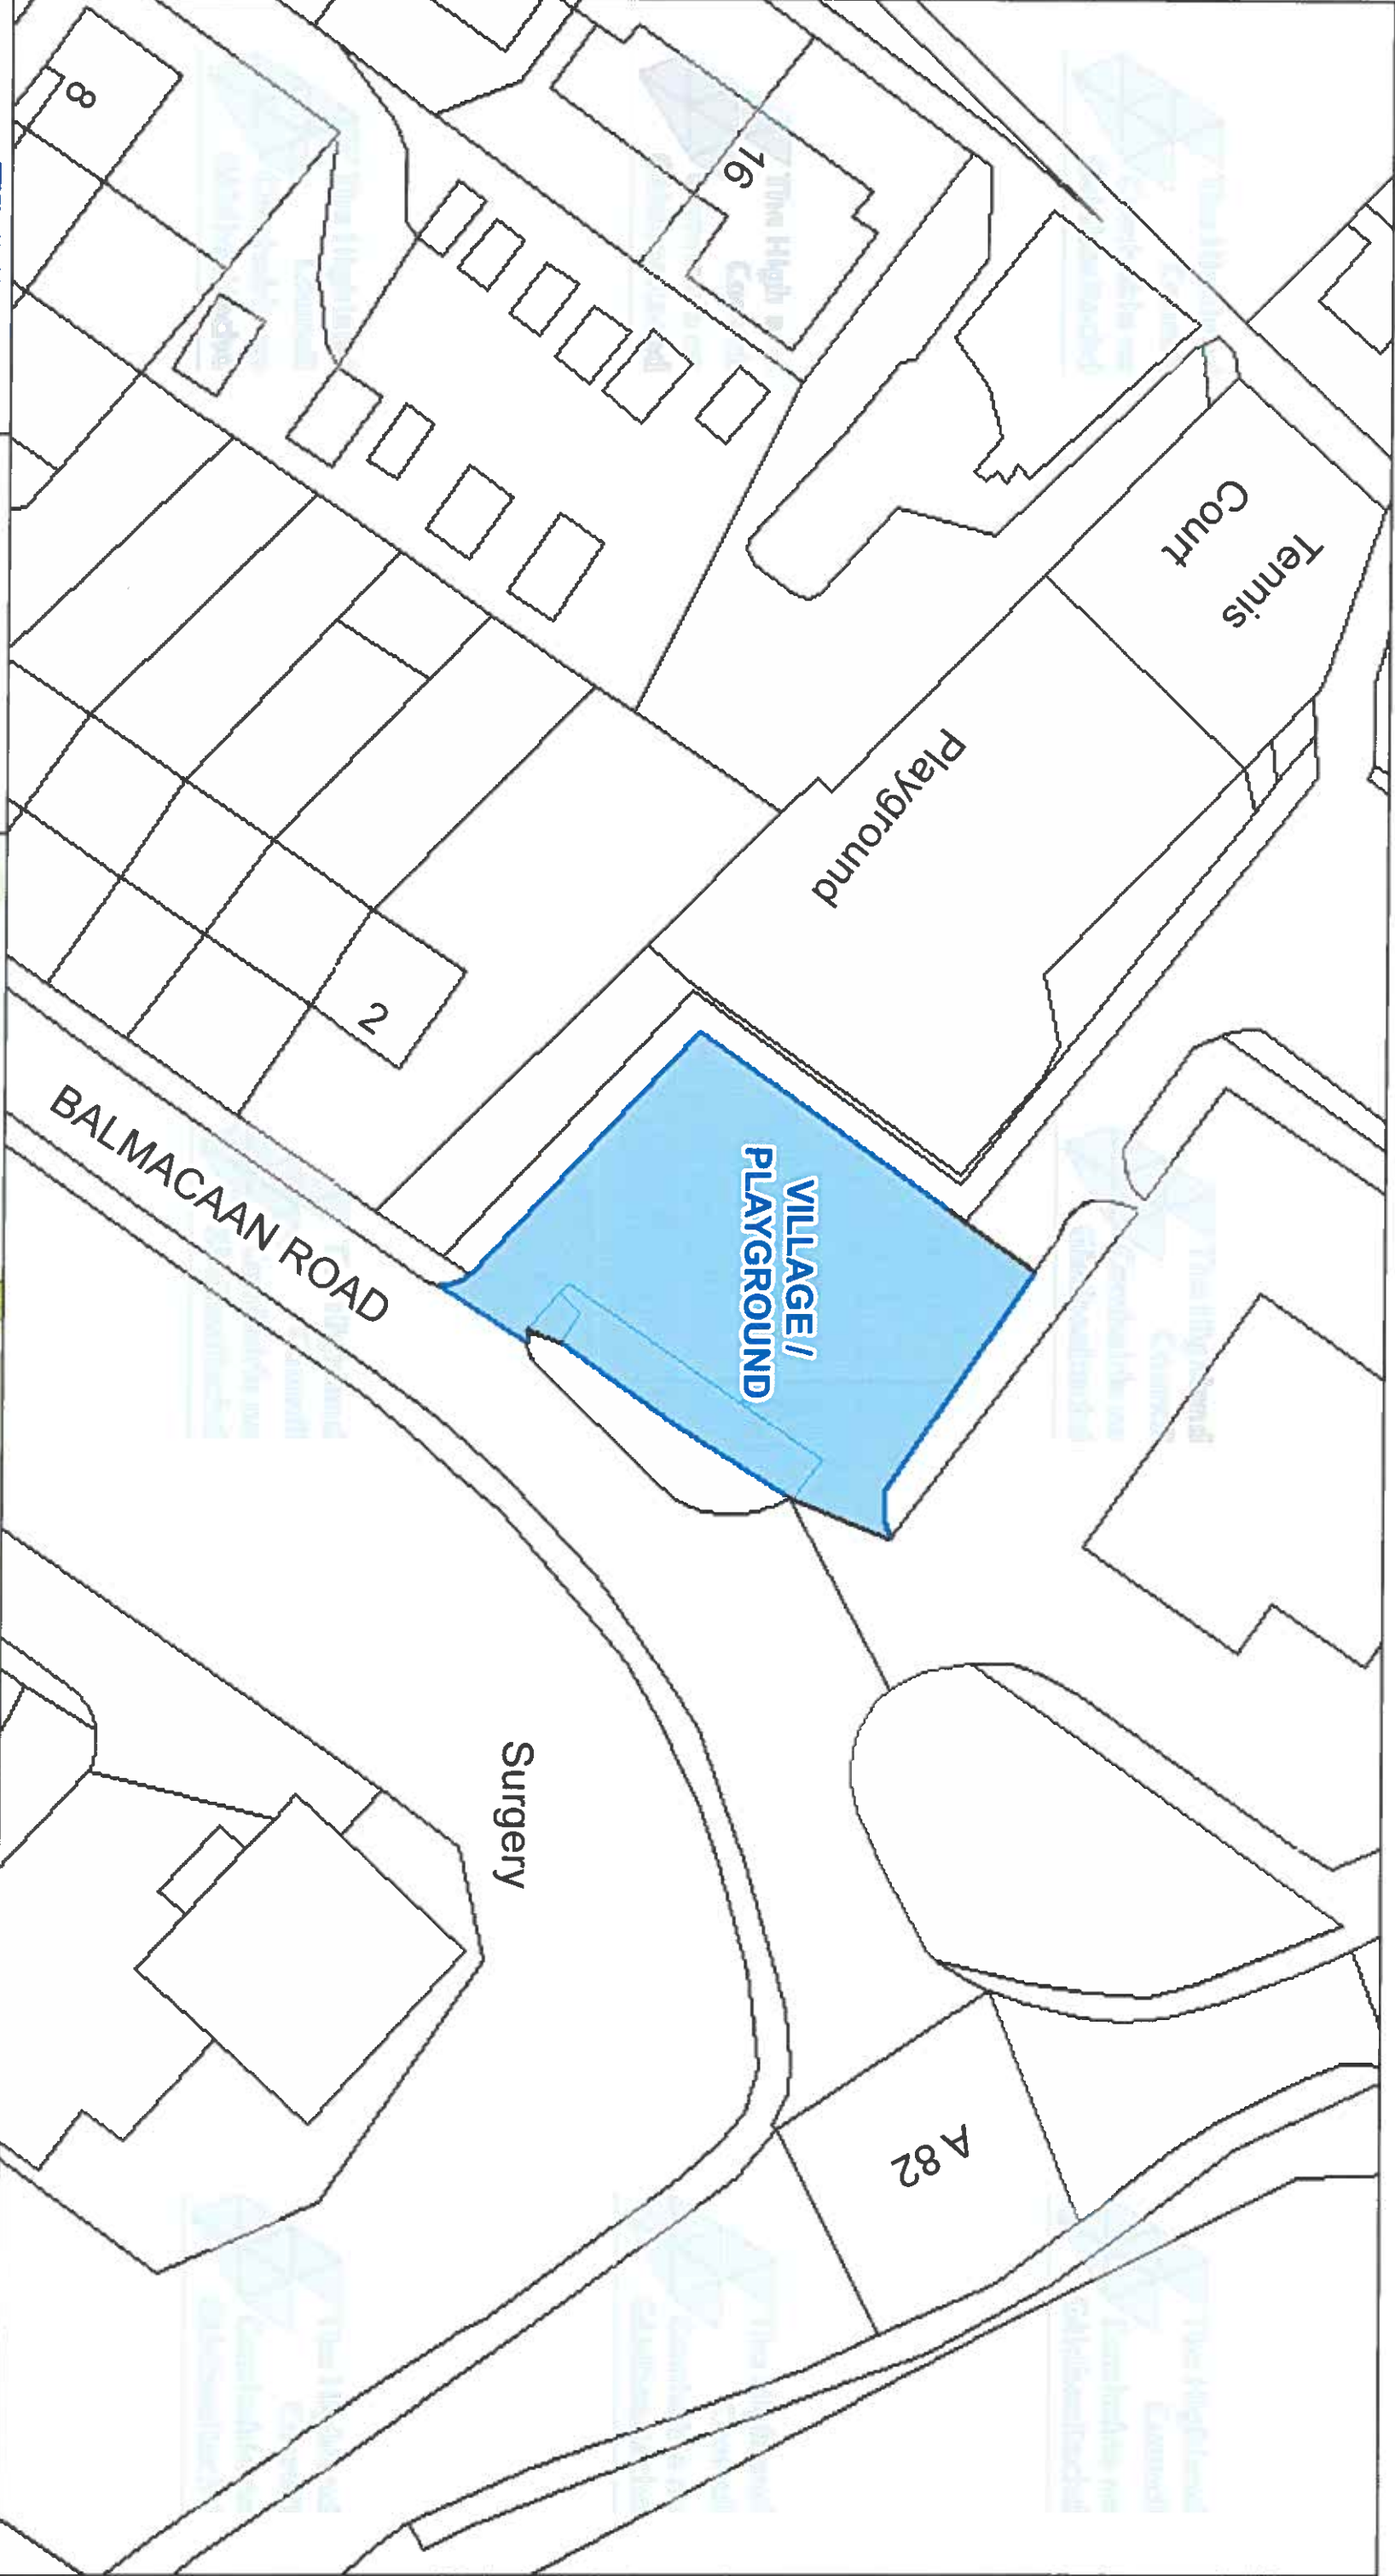

The Highland Council
Headquarters
Glenurquhart Rd
Inverness
IV35NX

© Crown copyright and database
rights 2025 Ordnance Survey AC0000849432

The extent of the restrictions are 250.687 to 829.250
metres eastwards and 250.842 to 829.335
westwards using the British National Grid (EPSG 27700).



This is the Off-Street Plan
(CP0064) referred
in the foregoing

The Highland
(Off-Street Parking Places)
(Decriminalised Parking
Enforcement and Consolidation)
(Variation Five) Order 2026

Lauren

Proper Officer

DATE
05/10/2026

SCALE
Scale: 1:400


REFERENCE NUMBER
CP0064





CAR PARK NAME:

Square Car Park, Beaulie

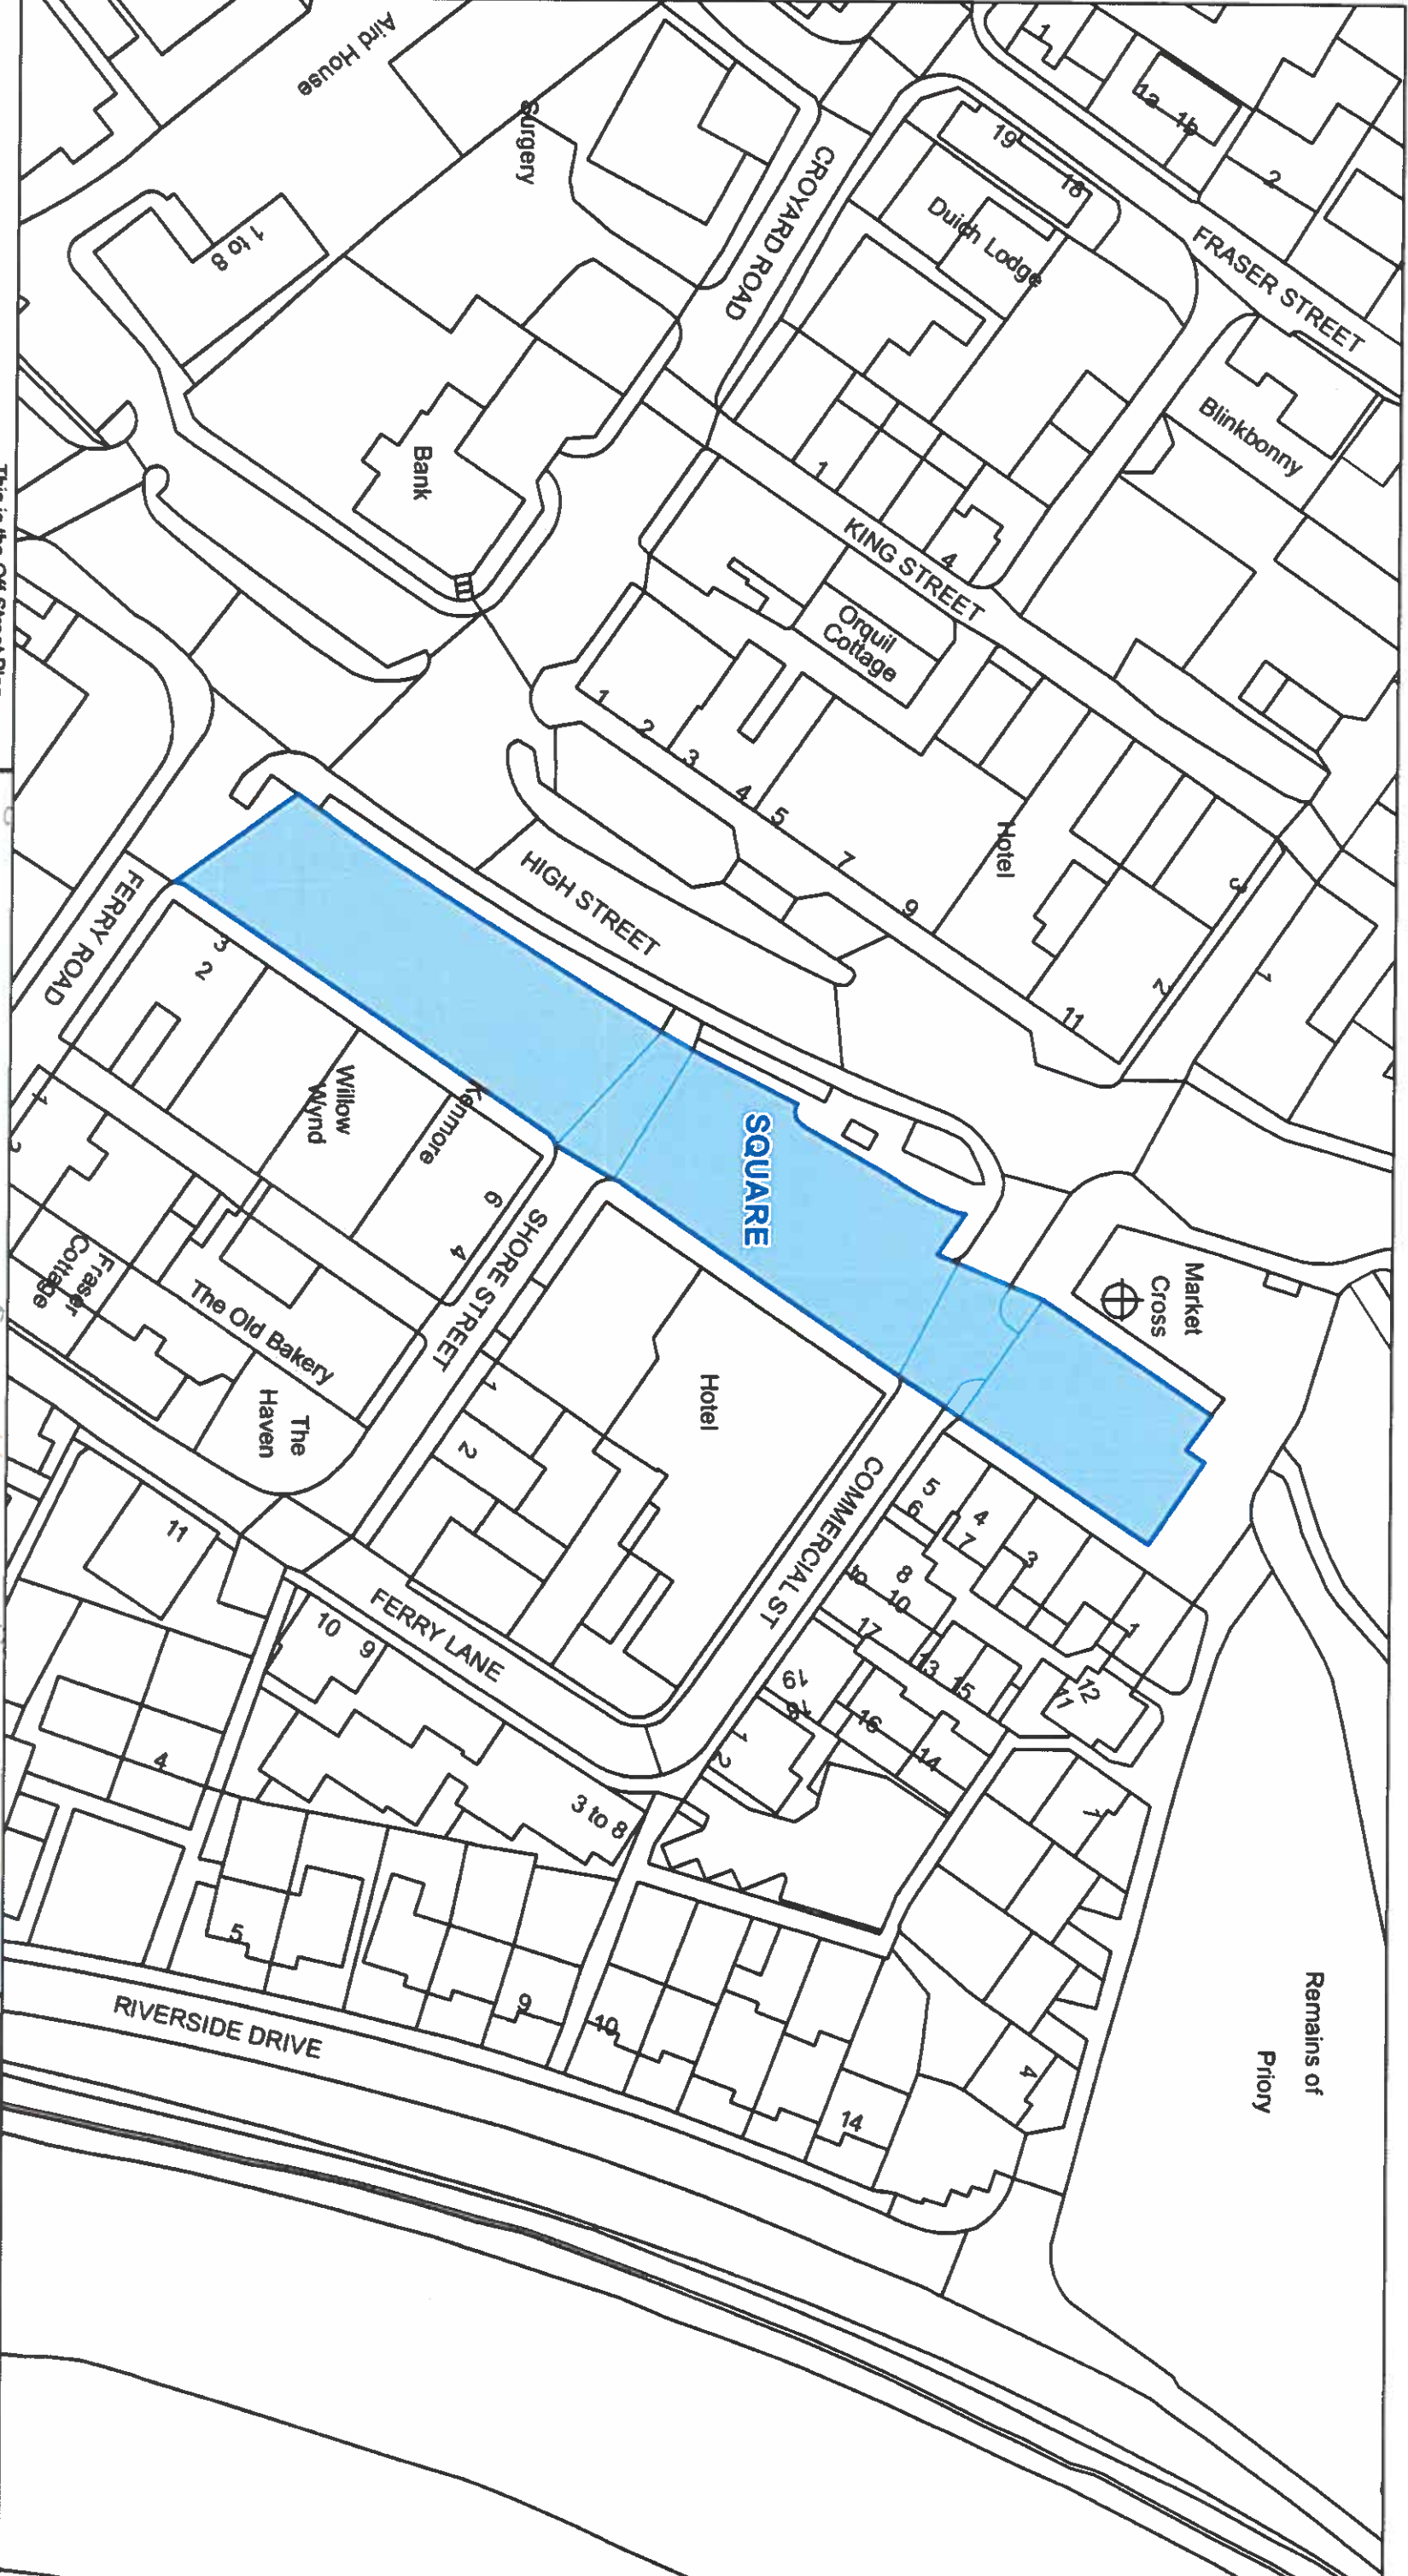

This is the Off-Street Plan
(CP0244) referred
in the foregoing

The Highland Council
(Off-Street Parking Places)
(Decriminalised Parking Enforcement
and Consolidation)
(Variation Five) Order 2026

Signed by Proper Officer

© Crown copyright and database
rights 2025 Ordnance Survey AC000049432
The extent of the restrictions are 252.538 to 846.317 metres
eastwards and 252.813 to 846.483
westwards using the British National Grid (EPSG: 27700)



The Highland Council
Headquarters
Glenurquhart Rd
Inverness
IV35NX

SCALE
1:700

DATE

05/10/2026


REFERENCE NUMBER

CP0244



CAR PARK NAME:

Falls of Foyer Car Park, Foyers

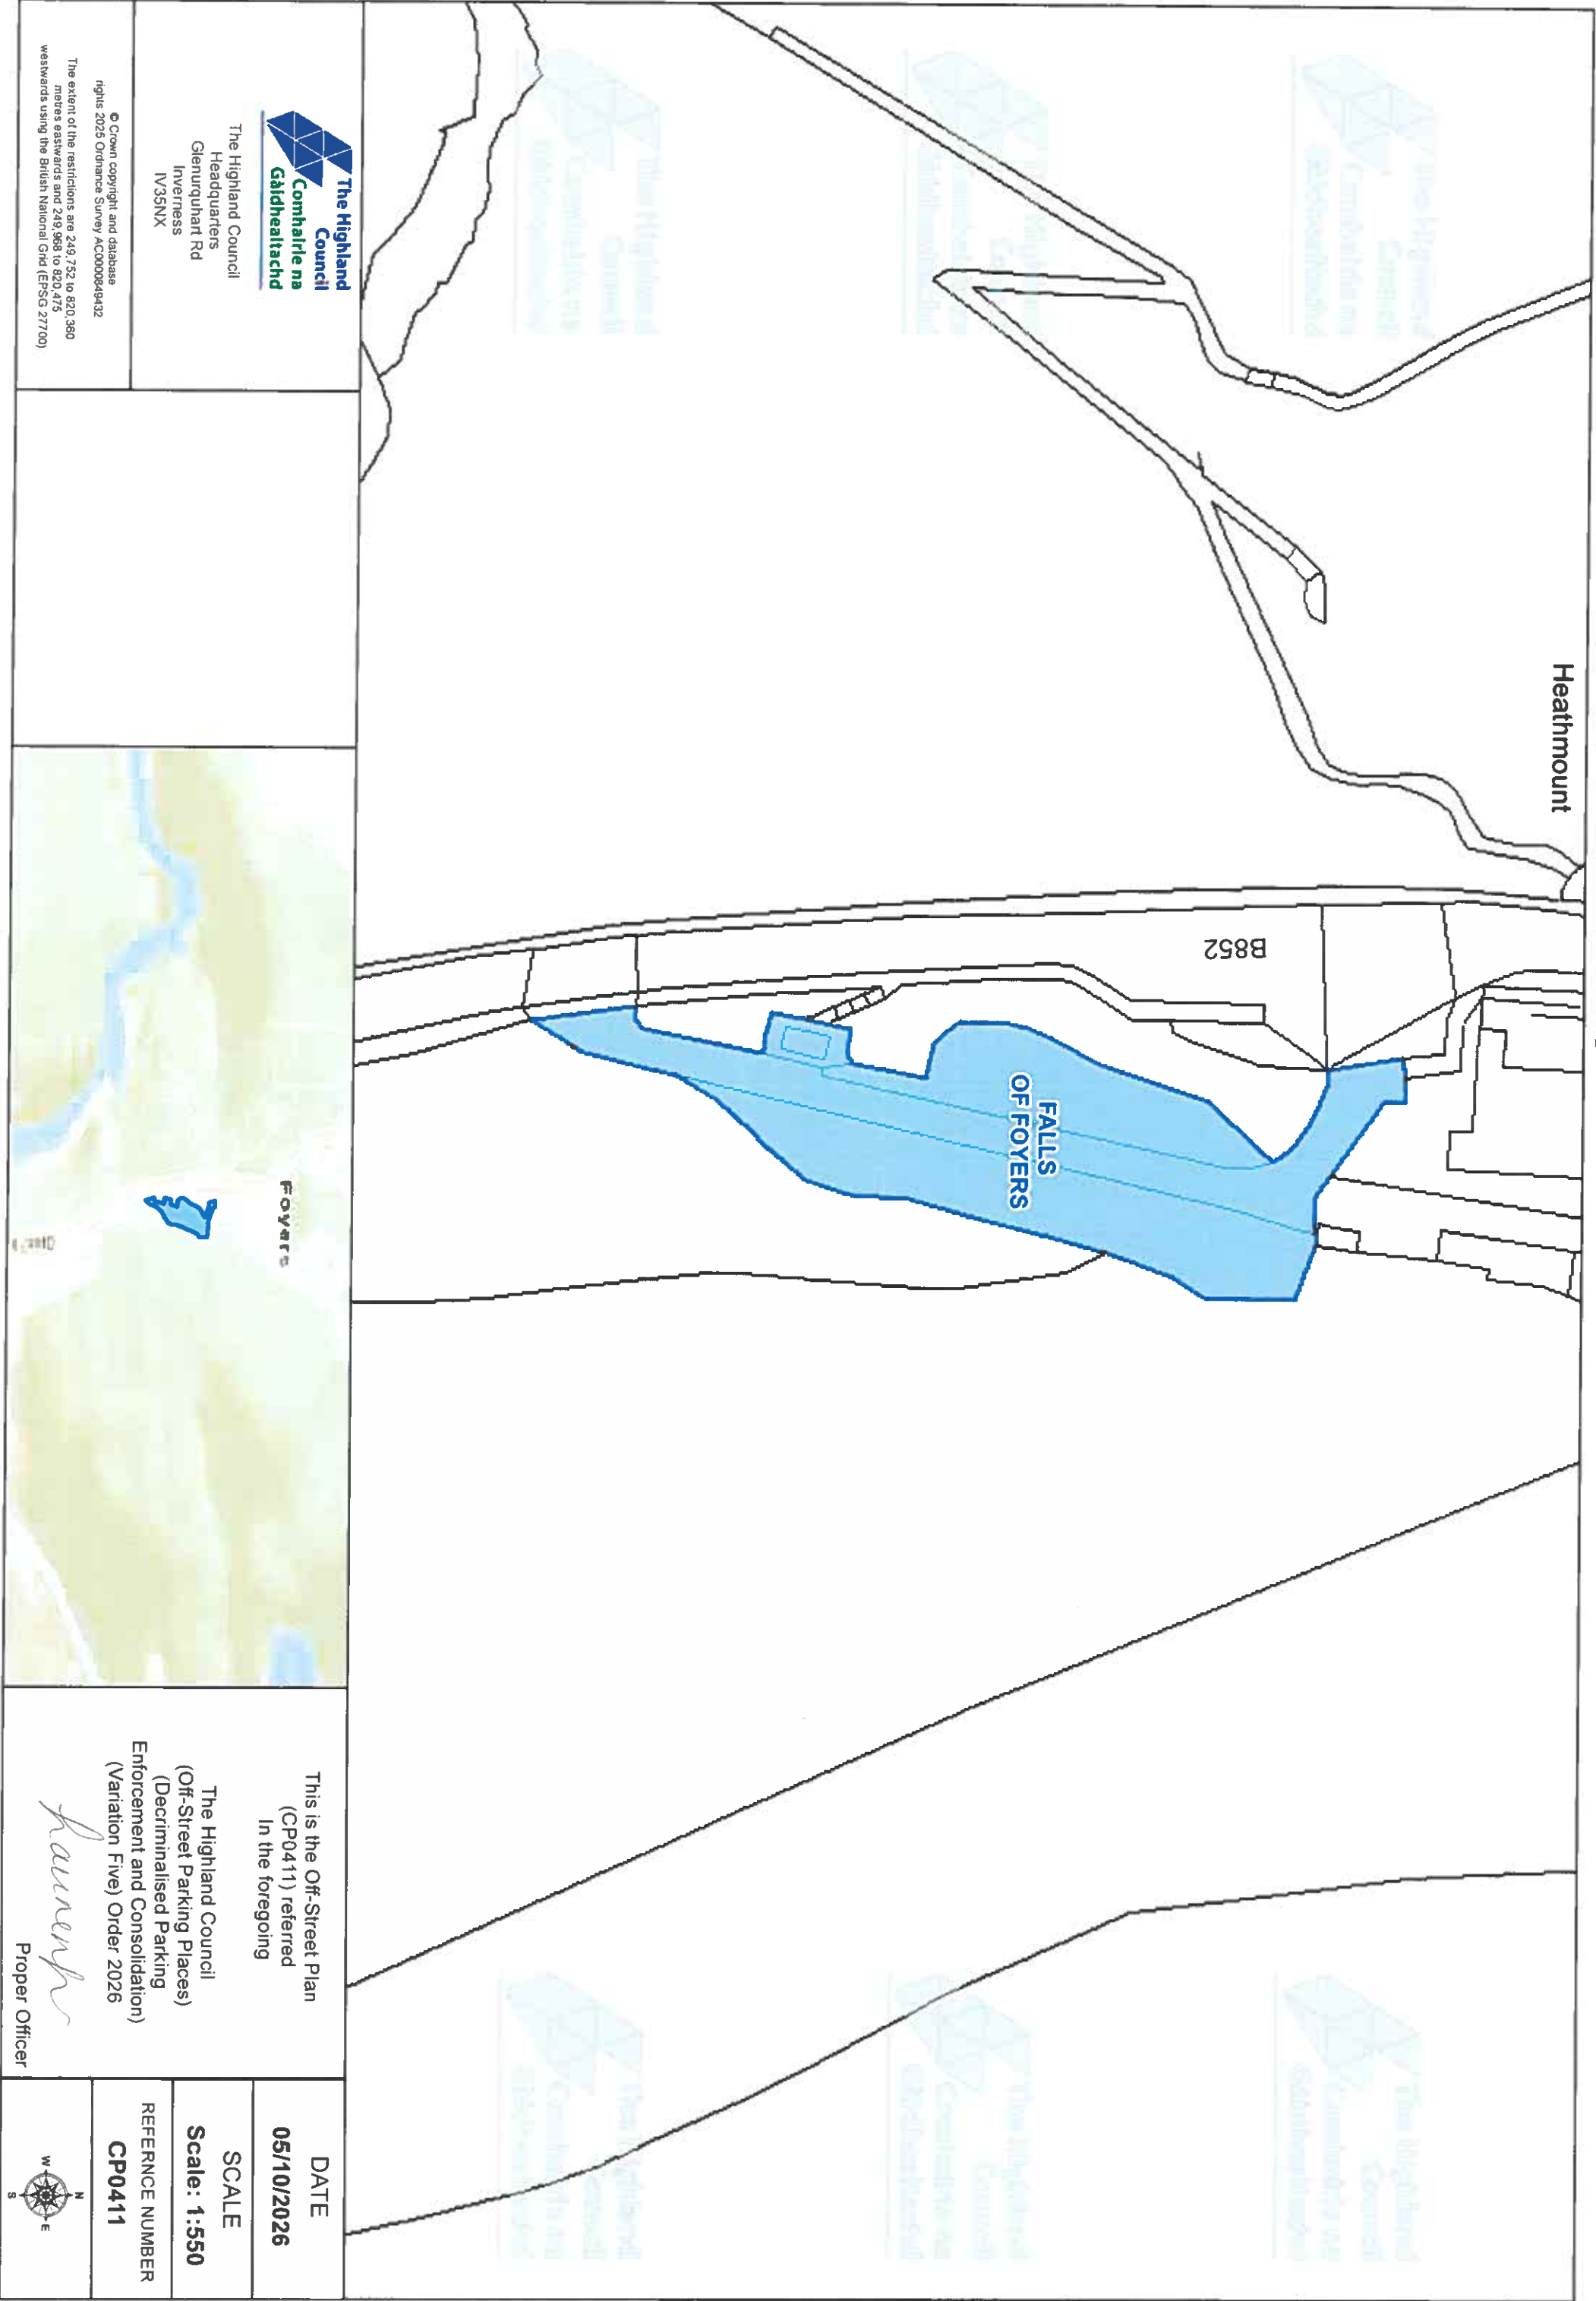

The Highland Council
Headquarters
Glenurquhart Rd
Inverness
IV35NX

© Crown copyright and database
rights 2025 Ordnance Survey ACO000849432

The extent of the restrictions are 249,752 to 820,360
metres eastwards and 249,968 to 820,475
westwards using the British National Grid (EPSG 27700)

FOYERS



This is the Off-Street Plan
(CP0411) referred
In the foregoing

The Highland Council
(Off-Street Parking Places)
(Decriminalised Parking
Enforcement and Consolidation)
(Variation Five) Order 2026

Foran


Proper Officer

DATE
05/10/2026


SCALE
Scale: 1:550

REFERENCE NUMBER
CP0411



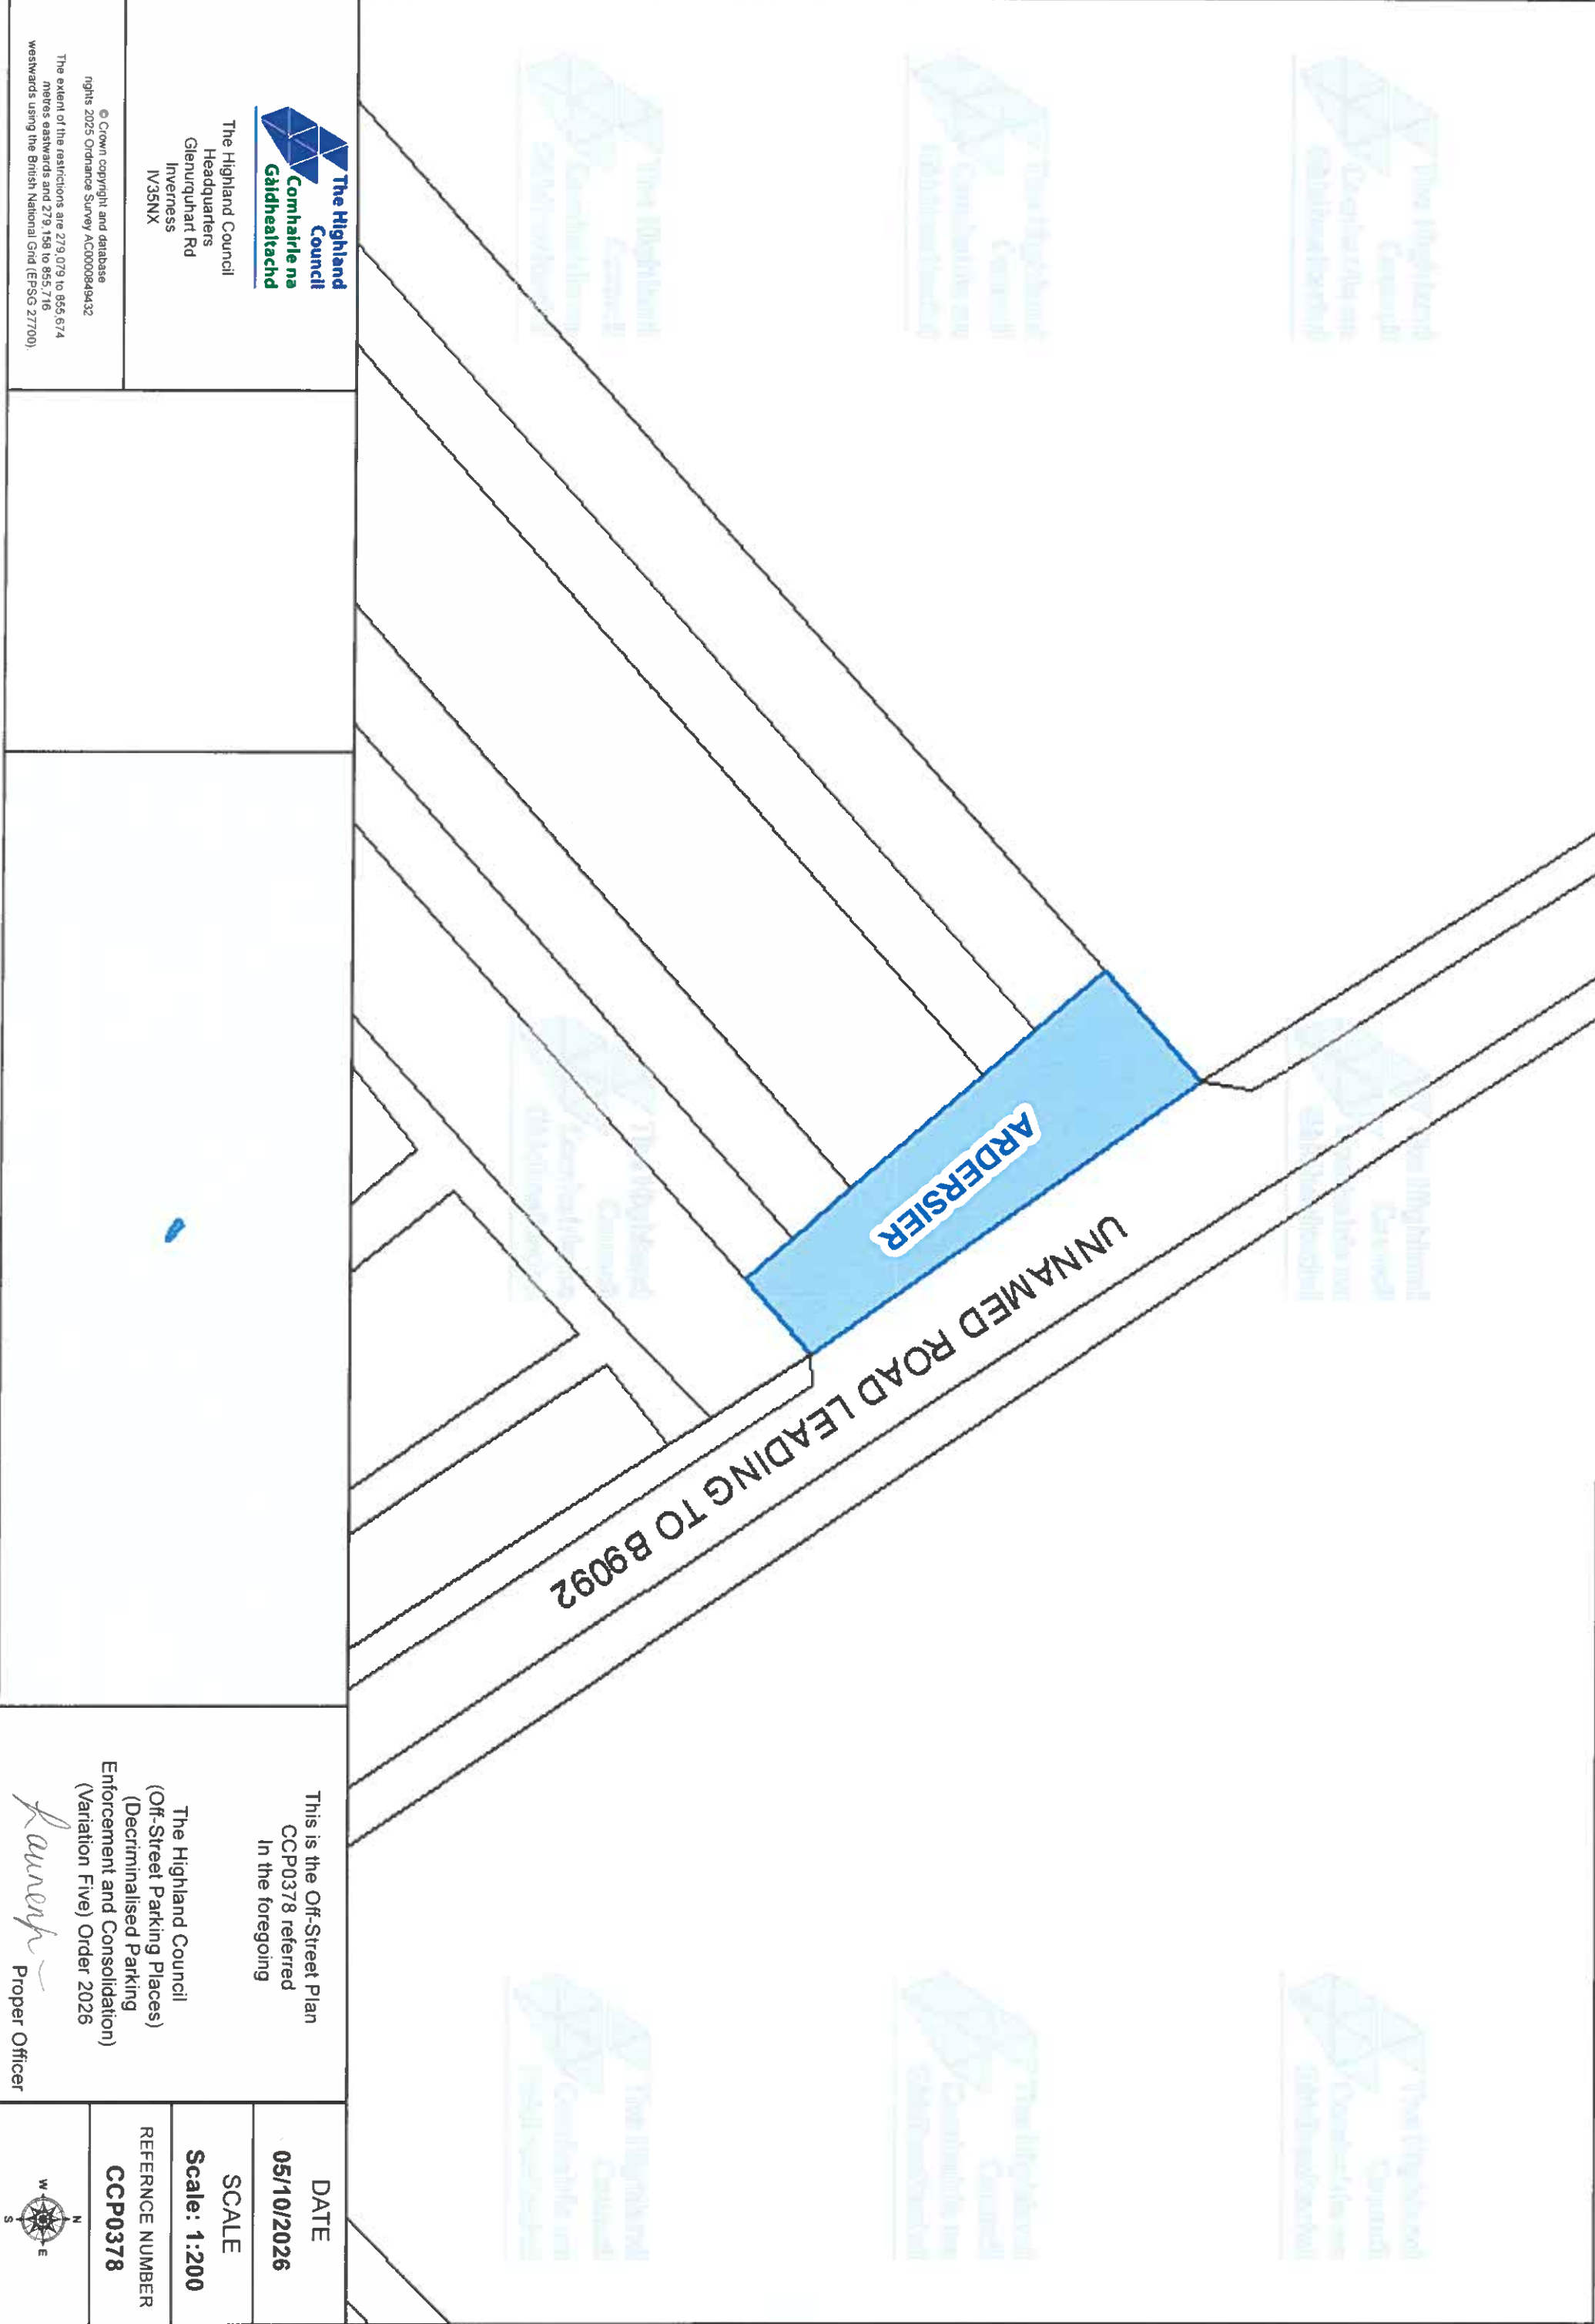


 The Highland Council Comhairle na Gàidhealtachd The Highland Council Headquarters Glenurquhart Rd Inverness IV35NX			
© Crown copyright and database rights 2025 Ordnance Survey ACD000849432 The extent of the restrictions are 279,079 to 855,674 metres eastwards and 279,158 to 855,716 westwards using the British National Grid (EPSG 27700).			
This is the Off-Street Plan CCP0378 referred in the foregoing The Highland Council (Off-Street Parking Places) (Decriminalised Parking Enforcement and Consolidation) (Variation Five) Order 2026 <i>F. Laverick</i> Proper Officer		DATE 05/10/2026	
SCALE Scale: 1:200			
REFERENCE NUMBER CCP0378			

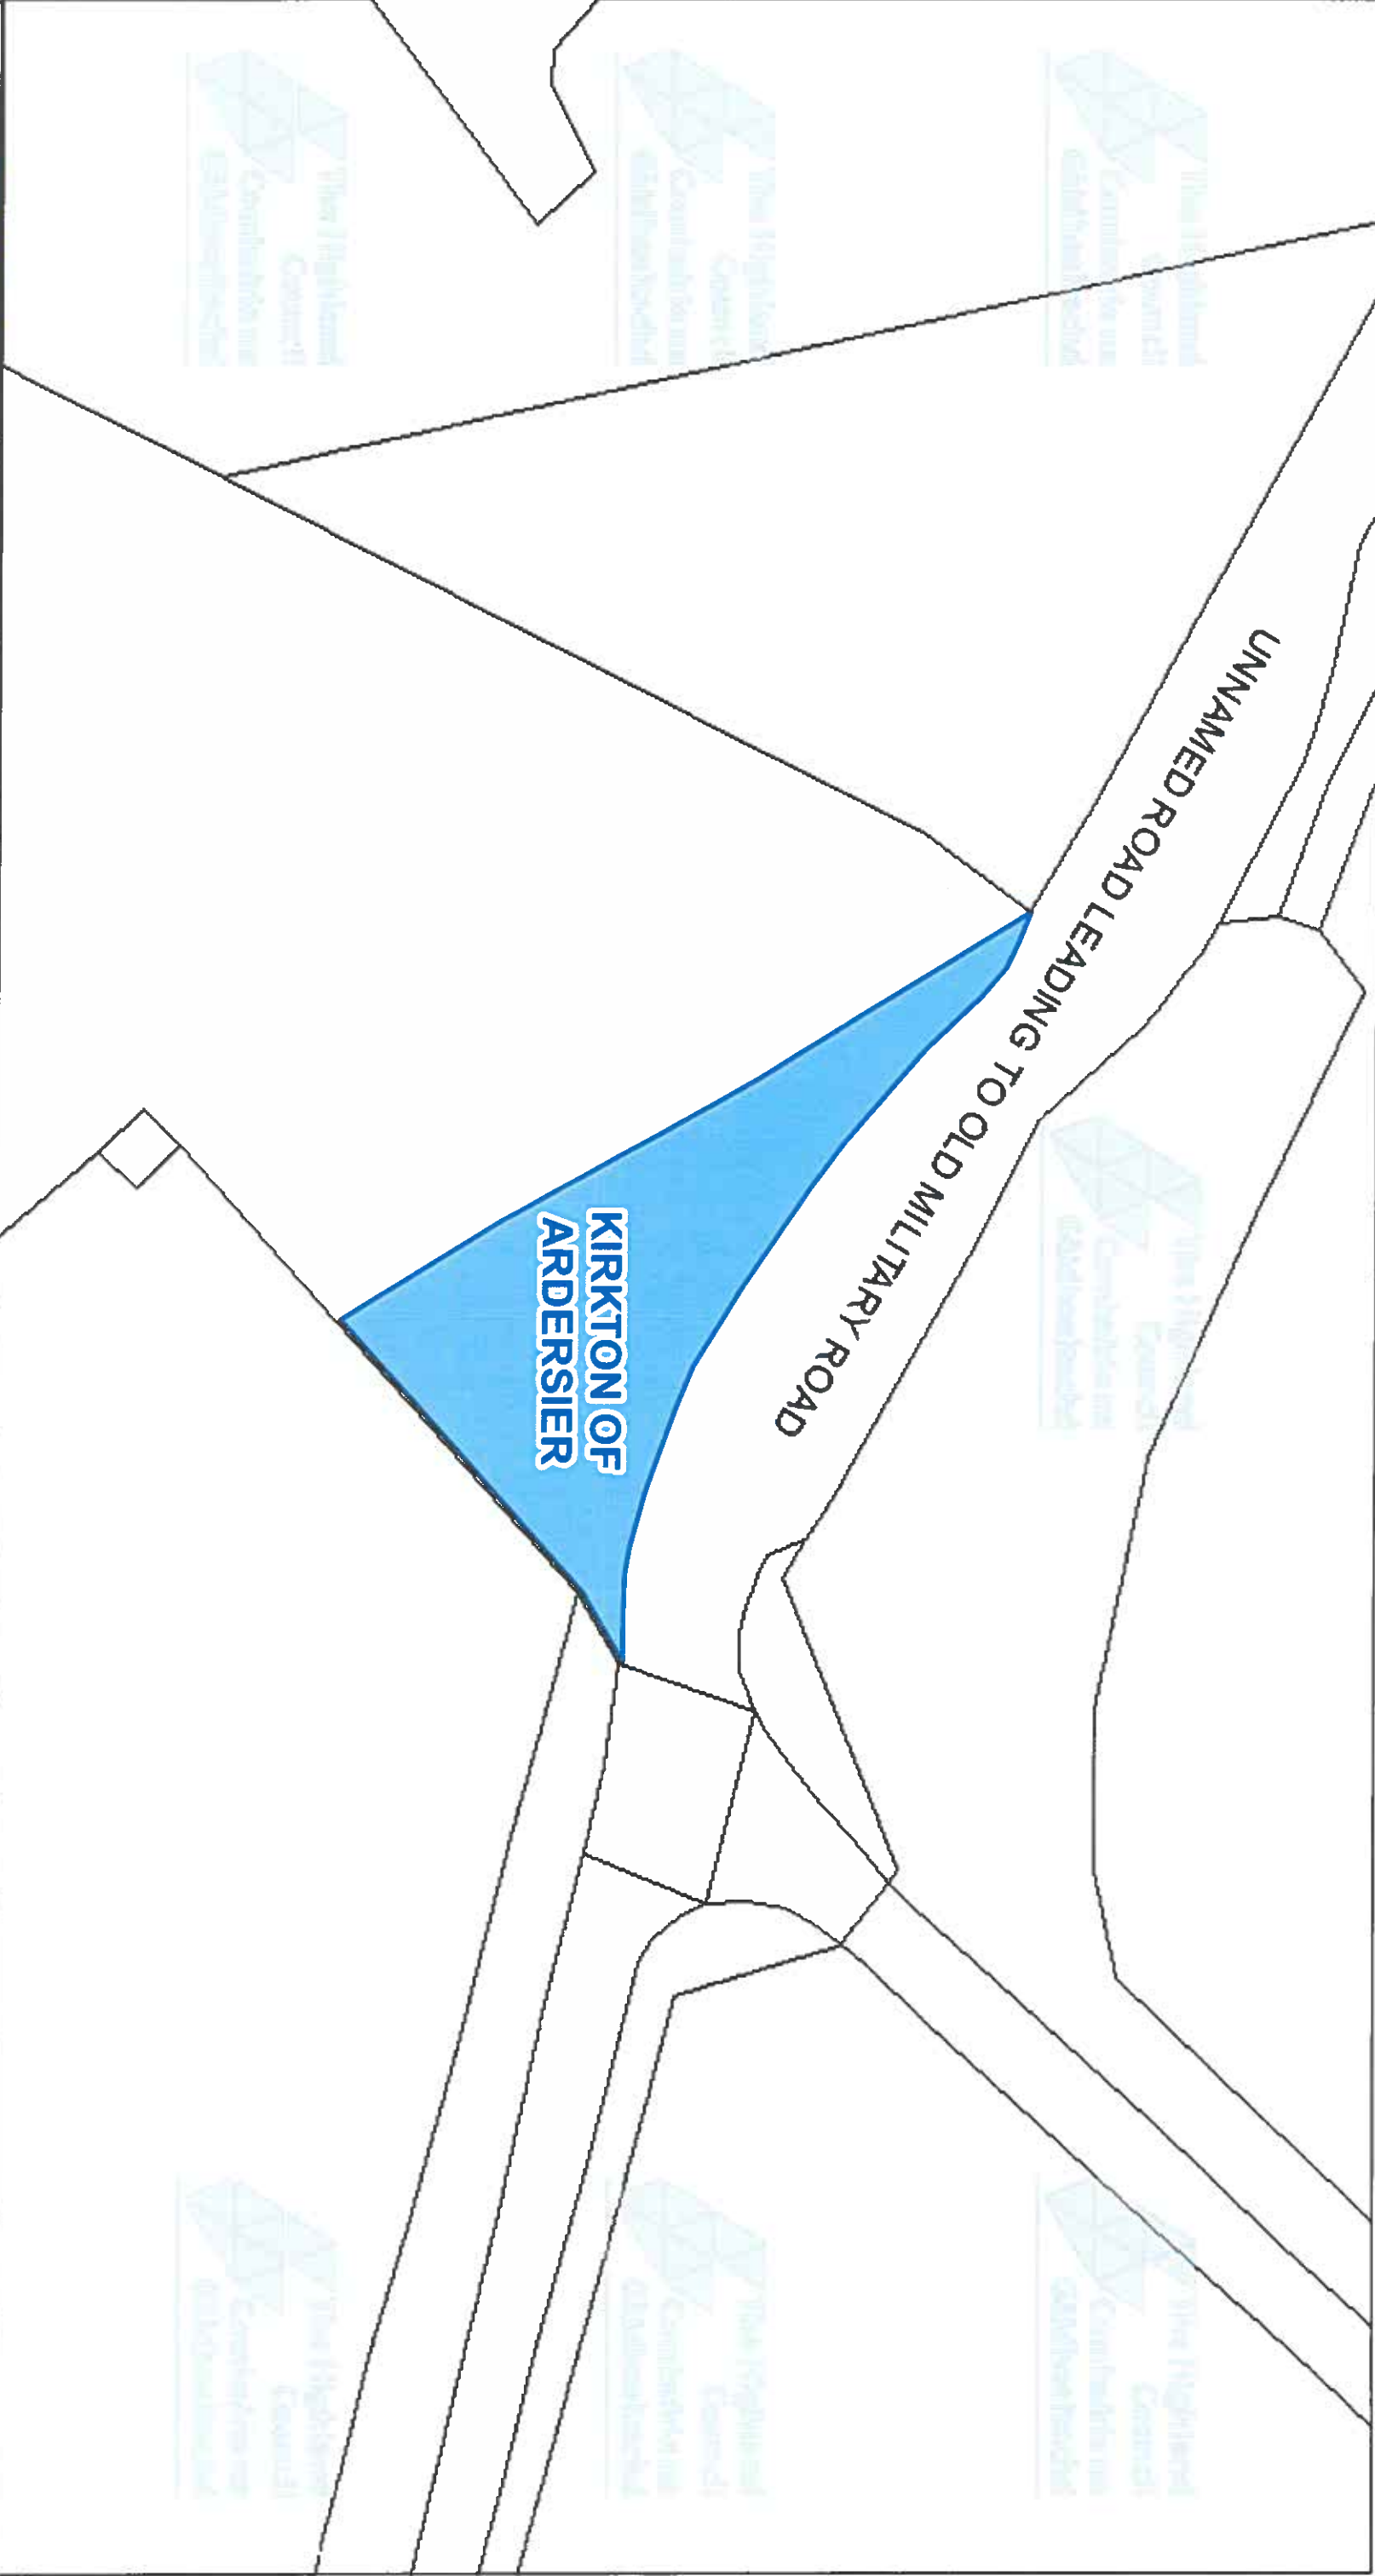

The Highland Council Comhairle na Gàidhealtachd The Highland Council Headquarters Glenurquhart Rd Inverness IV35NX				Kirkton		This is the Off-Street Plan CCP0379 referred In the foregoing The Highland Council (Off-Street Parking Places) (Decriminalised Parking Enforcement and Consolidation) (Variation Five) Order 2026 Lauren Proper Officer		DATE 05/10/2026	SCALE Scale: 1:300	REFERENCE NUMBER CCP0379
© Crown copyright and database rights 2025 Ordnance Survey AC0000849432 The extent of the restrictions are 277 931 to 856 683 metres eastwards and 278 050 to 856 746 westwards using the British National Grid (EPSG 27700).										

CAR PARK NAME:

New Petty Cemetery, Tornagrain

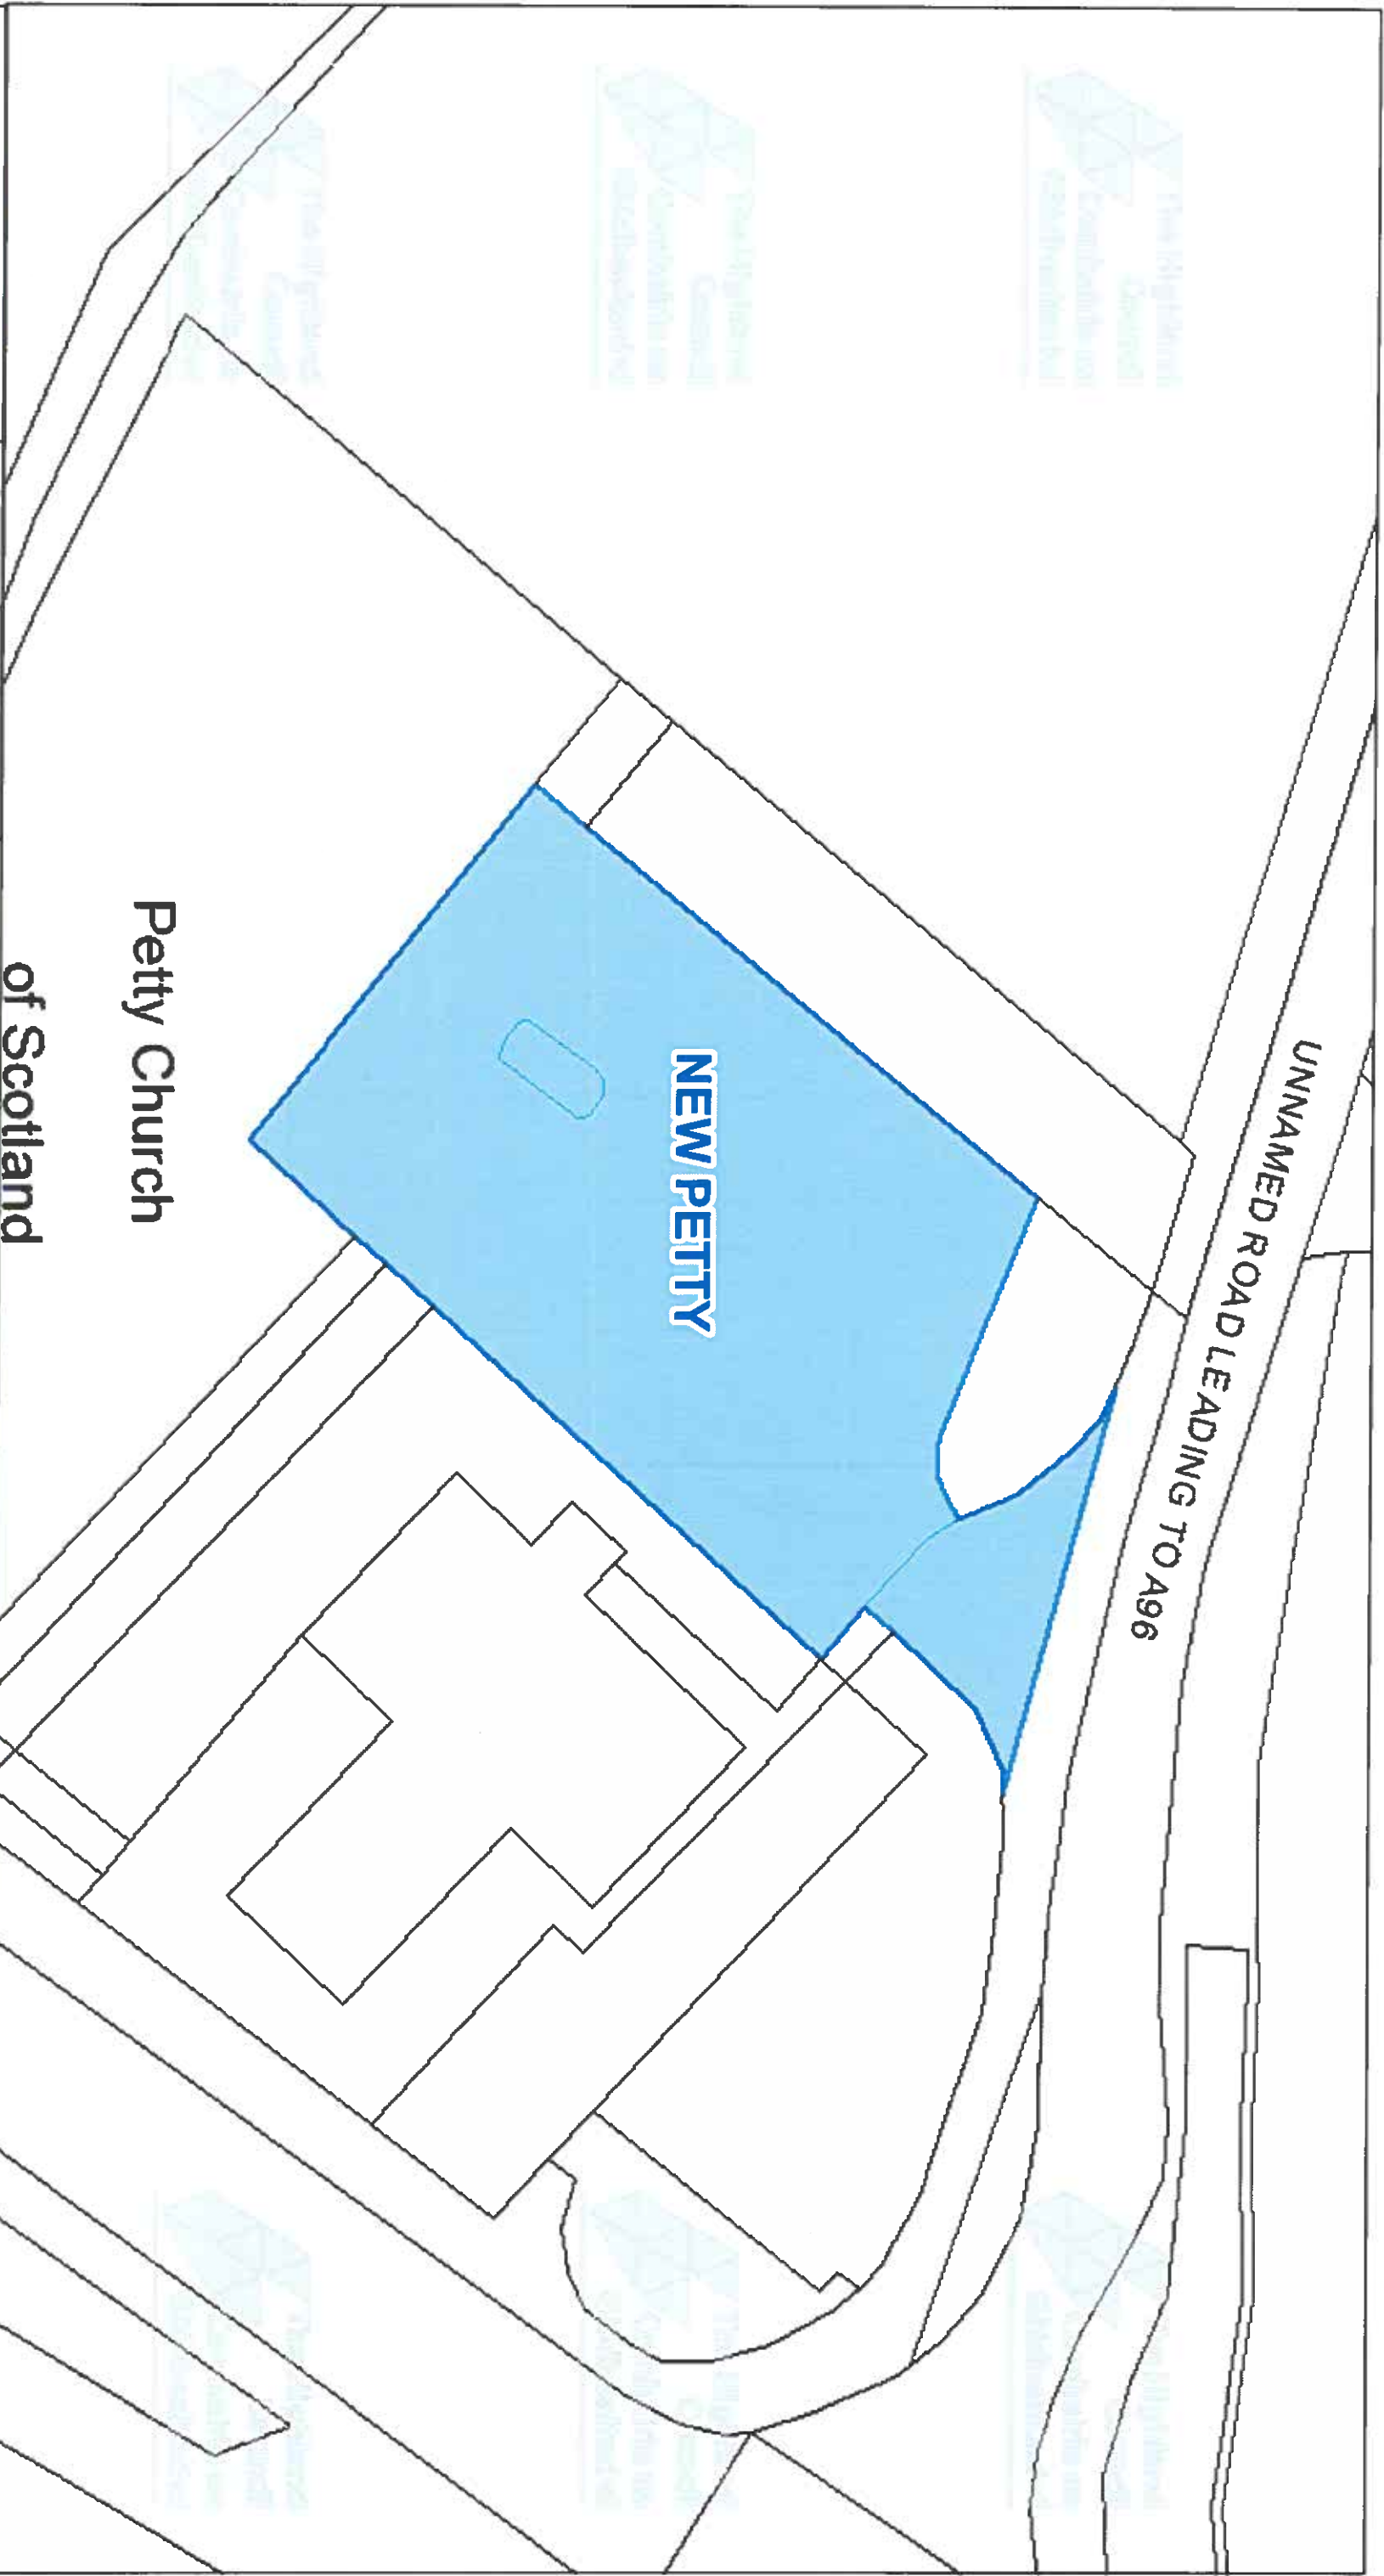

UNNAMED ROAD LEADING TO A96

Petty Church

of Scotland



**The Highland Council
Headquarters
Glenurquhart Rd
Inverness
IV35NX**

© Crown copyright and database rights 2025 Ordnance Survey A00000849432



**This is the Off-Street Plan
CCP0380 referred
In the foregoing**

**The Highland Council
(Off-Street Parking Places)
(Decriminalised Parking
Enforcement and Consolidation)
(Variation Five) Order 2026**


J. J. J.
Proper Officer

DATE
05/10/2026

SCALE
Scale: 1:300

REFERENCE NUMBER
CCP0380



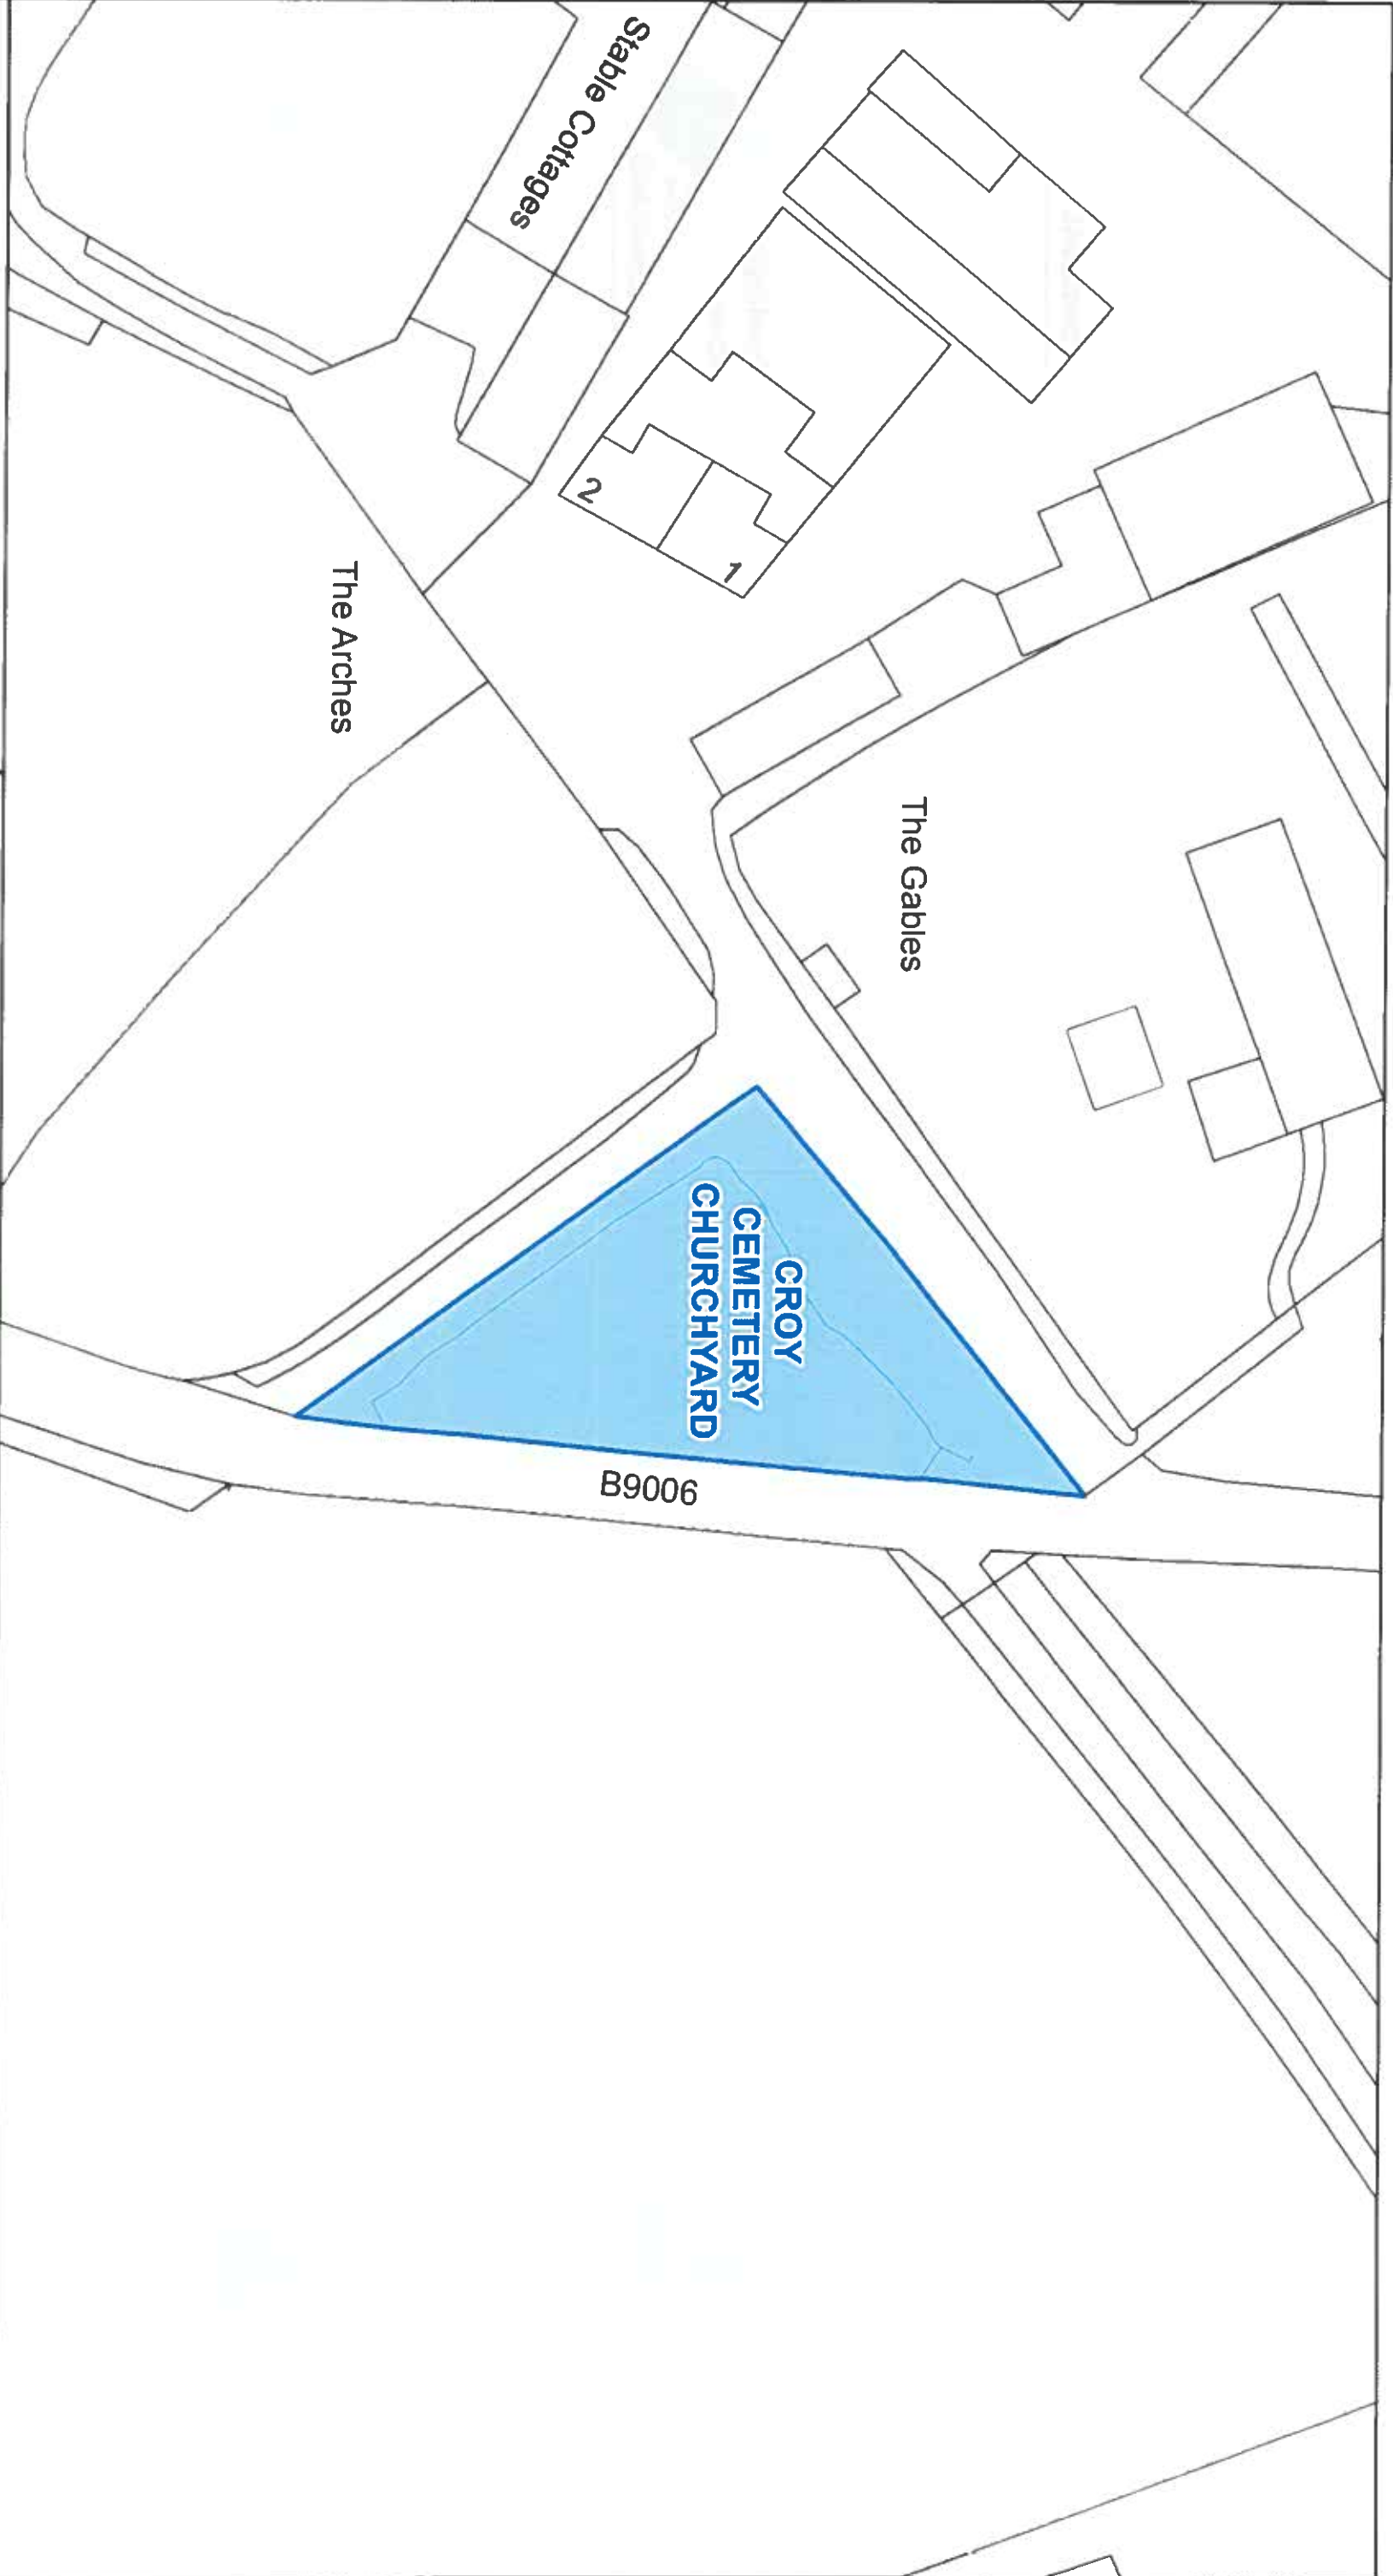

This is the Off-Street Plan
(CCP0381) referred
in the foregoing

The Highland Council
(Off-Street Parking Places)
(Decriminalised Parking
Enforcement and Consolidation)
(Variation Five) Order 2026

[Signature]

Signed by Proper Officer

© Crown copyright and database
rights 2025 Ordnance Survey AC0000849432
The extent of the restrictions, are 279 591 to 849 801
metres eastwards and 279 789 to 849 908
westwards using the British National Grid (EPSG 27700)



The Highland Council
Headquarters
Glenurquhart Rd
Inverness
IV35NX

SCALE
1:500


DATE

05/10/2026


REFERENCE NUMBER

CCP0381



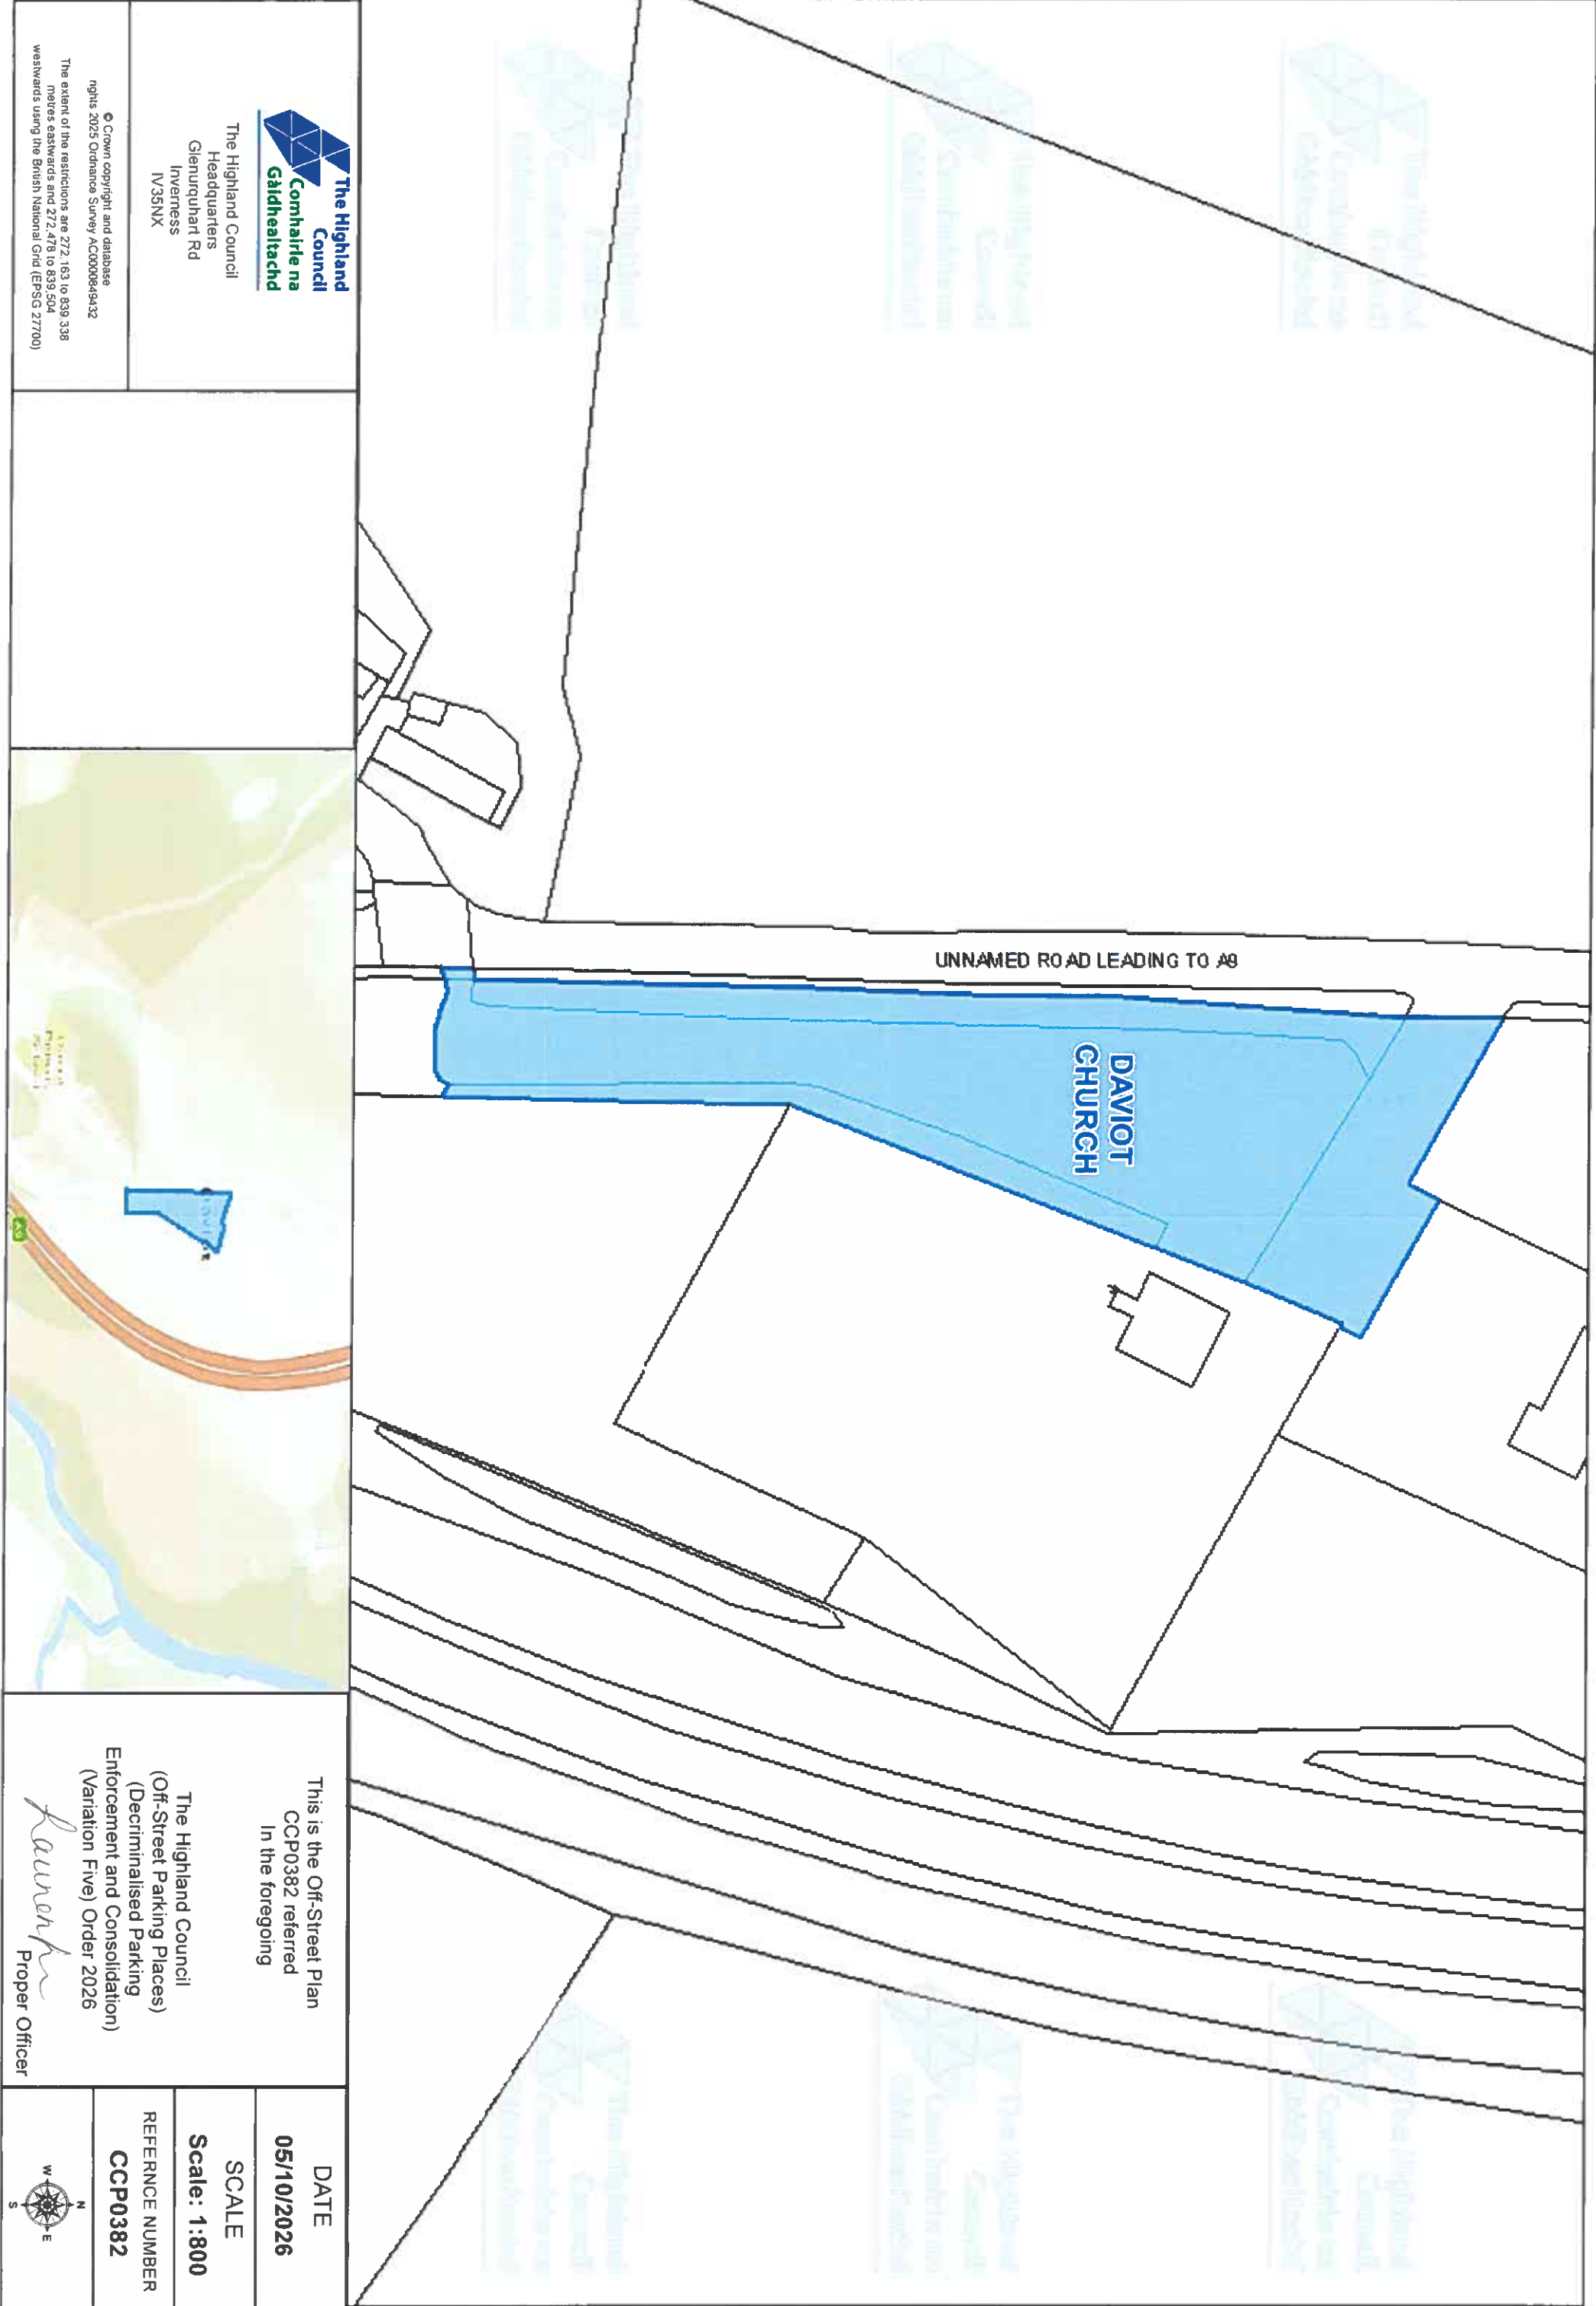


 The Highland Council Comhairle na Gàidhealtachd The Highland Council Headquarters Glenurquhart Rd Inverness IV35NX			
© Crown copyright and database rights 2025 Ordnance Survey AC0000849432 The extent of the restrictions are 272, 163 to 839, 338 metres eastwards and 272, 478 to 839, 504 westwards using the British National Grid (EPSG: 27700)			
This is the Off-Street Plan CCP0382 referred In the foregoing The Highland Council (Off-Street Parking Places) (Decriminalised Parking Enforcement and Consolidation) (Variation Five) Order 2026 <i>Lauren</i> Proper Officer		DATE 05/10/2026	
SCALE Scale: 1:800			
REFERENCE NUMBER CCP0382			
			

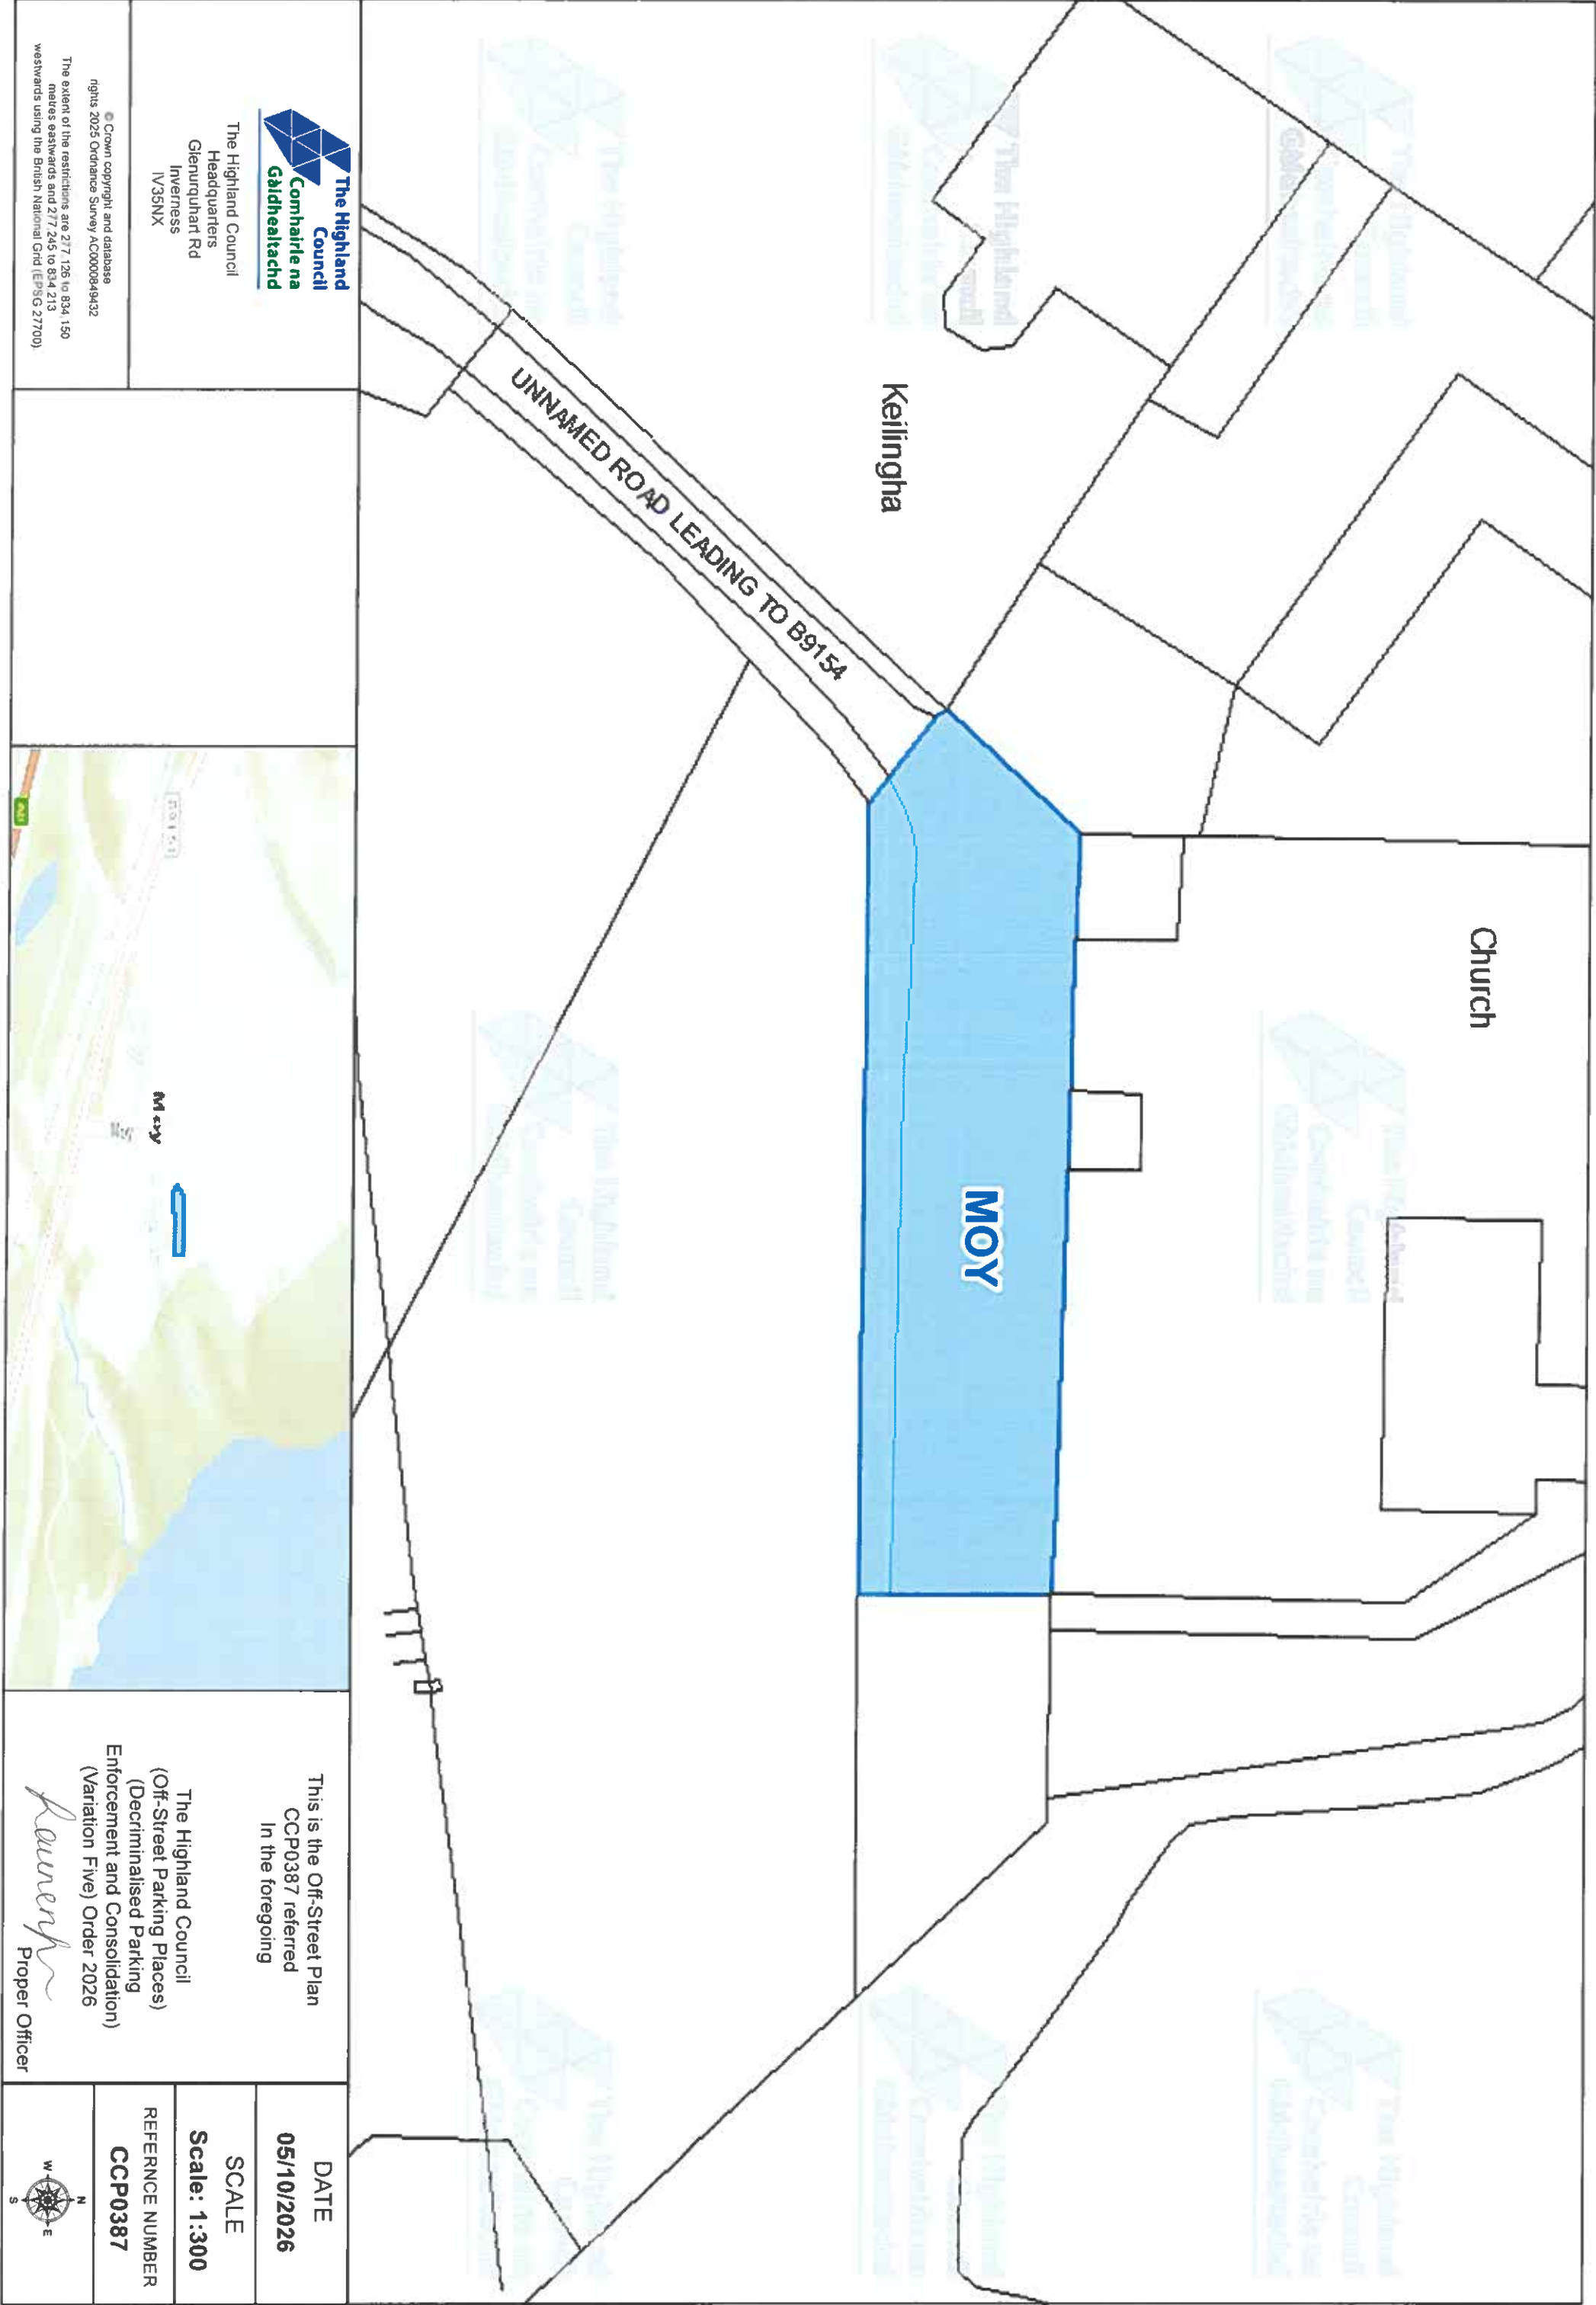

The Highland Council
Headquarters
Glenurquhart Rd
Inverness
IV35NX

© Crown copyright and database
rights 2025 Ordnance Survey ACO000849432

The extent of the restrictions are 217.126 to 834.150
metres eastwards and 217.245 to 834.213
westwards using the British National Grid (EPSG:27700).

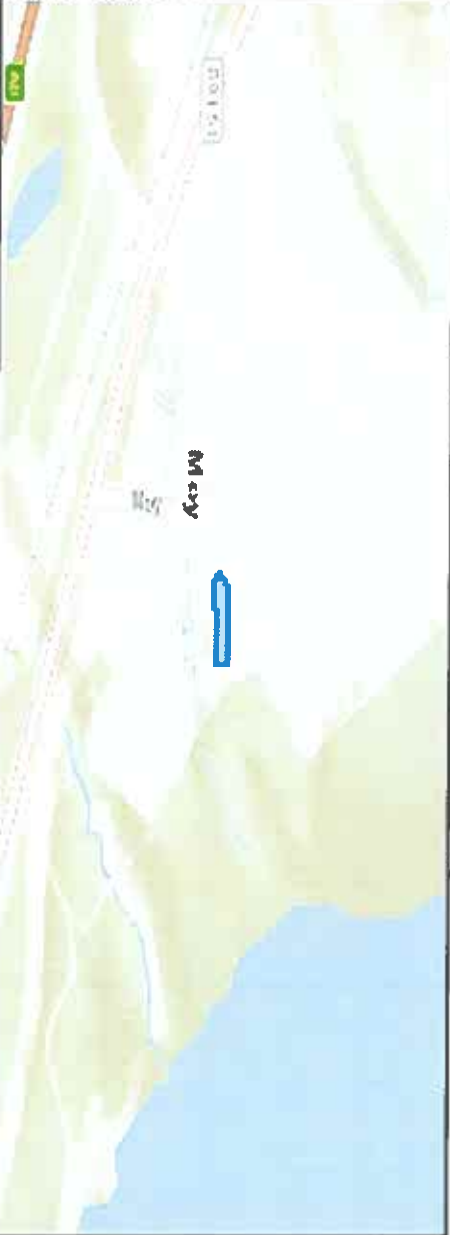

This is the Off-Street Plan
CCP0387 referred
In the foregoing

The Highland Council
(Off-Street Parking Places)
(Decriminalised Parking
Enforcement and Consolidation)
(Variation Five) Order 2026

Raewyn
Proper Officer

DATE
05/10/2026


SCALE
Scale: 1:300

REFERENCE NUMBER
CCP0387



CAR PARK NAME:

Shore Street Motorhome Car Park, Inverness

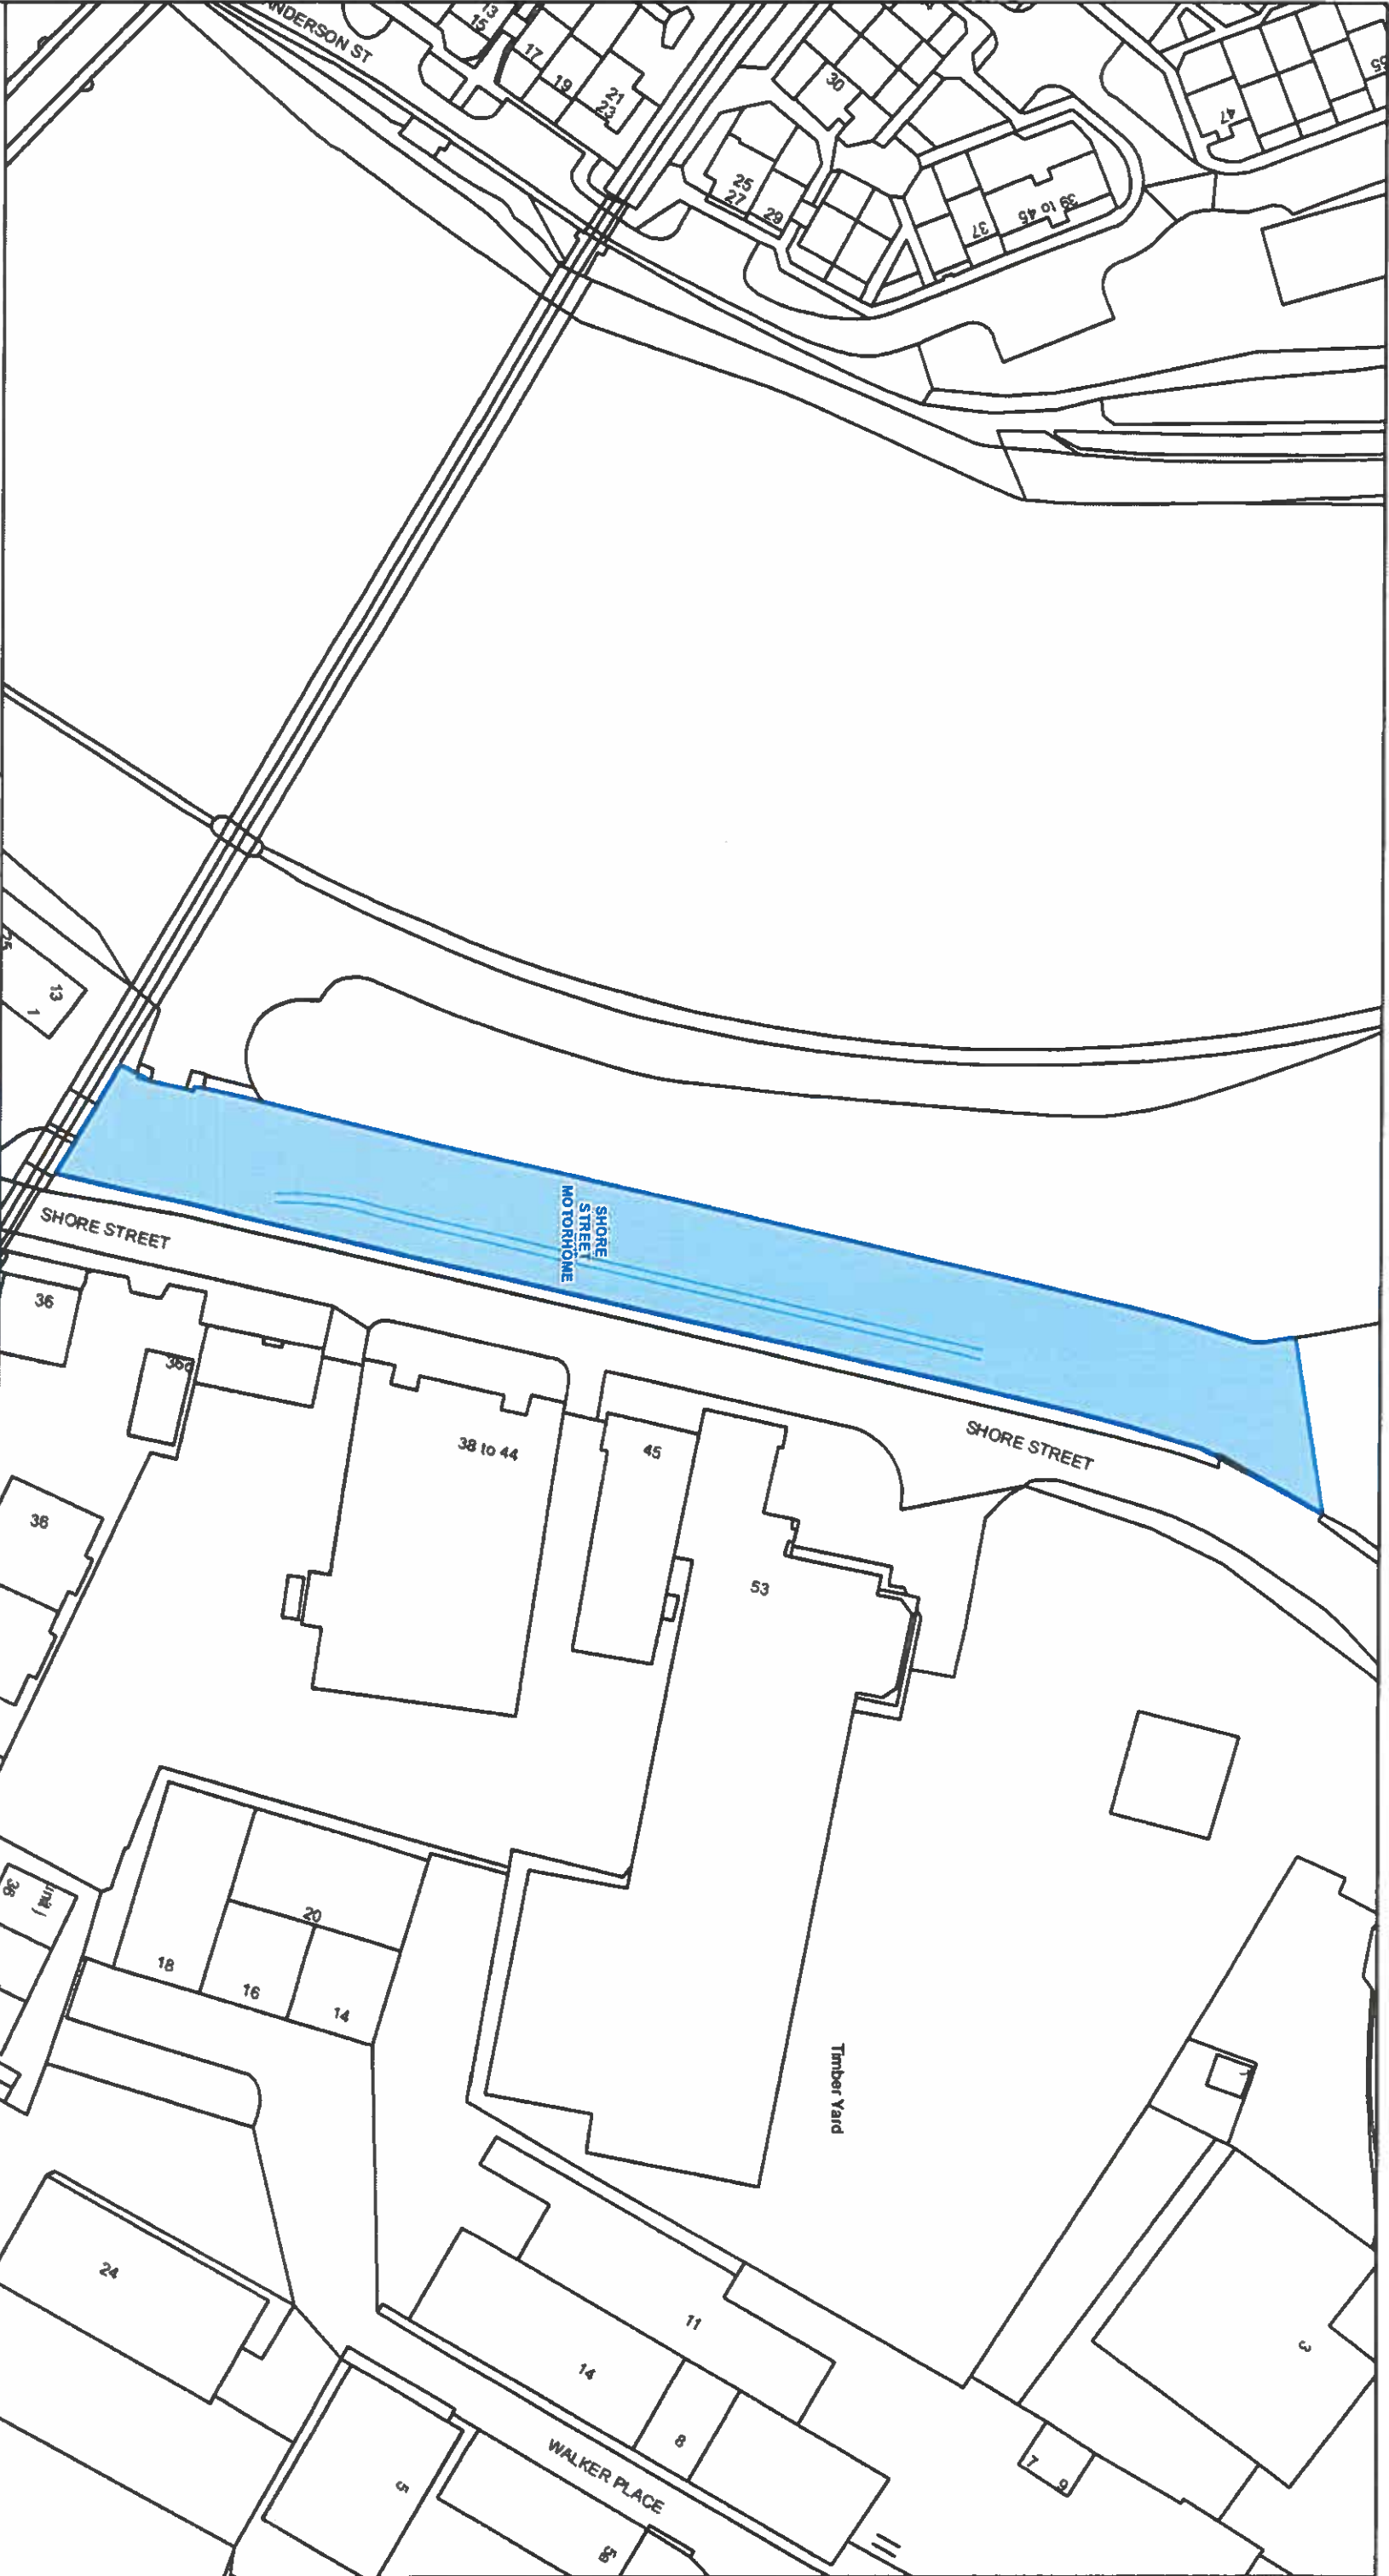

This is the Off-Street Plan
(CP0024) referred
in the foregoing

The Highland Council
(Off-Street Parking Places)
(Decriminalised Parking Enforcement
and Consolidation)
Variation Five) Order 2026

Lauren
Signed by Proper Officer

© Crown copyright and database
rights 2025 Ordnance Survey AC0000649432
The extent of the restrictions are 285,226 to 845,941
metres eastwards and 265,621 to 846,150
westwards using the British National Grid (EPSG:27700).



The Highland Council
Headquarters
Glenurquhart Rd
Inverness
IV35NX

SCALE
1:1,000

DATE

05/10/2026


REFERENCE NUMBER

CP0024





The Highland Council Comhairle na Gàidhealtachd The Highland Council Headquarters Glenurquhart Rd Inverness IV35NX © Crown copyright and database rights 2025 Ordnance Survey AC0000849432 The extent of the restrictions are 268 712 to 843 287 metres eastwards and 268 850 to 843 360 westwards using the British National Grid (EPSG 27700).			This is the Off-Street Plan (CP0027) referred In the foregoing The Highland (Off-Street Parking Places) (Decriminalised Parking Enforcement and Consolidation) (Variation Five) Order 2026 <i>Lawrence</i> Proper Officer <table><tr><td>DATE</td><td>05/10/2026</td></tr><tr><td>SCALE</td><td>Scale: 1:350</td></tr><tr><td>REFERENCE NUMBER</td><td>CP0027</td></tr></table>	DATE	05/10/2026	SCALE	Scale: 1:350	REFERENCE NUMBER	CP0027
DATE	05/10/2026								
SCALE	Scale: 1:350								
REFERENCE NUMBER	CP0027								

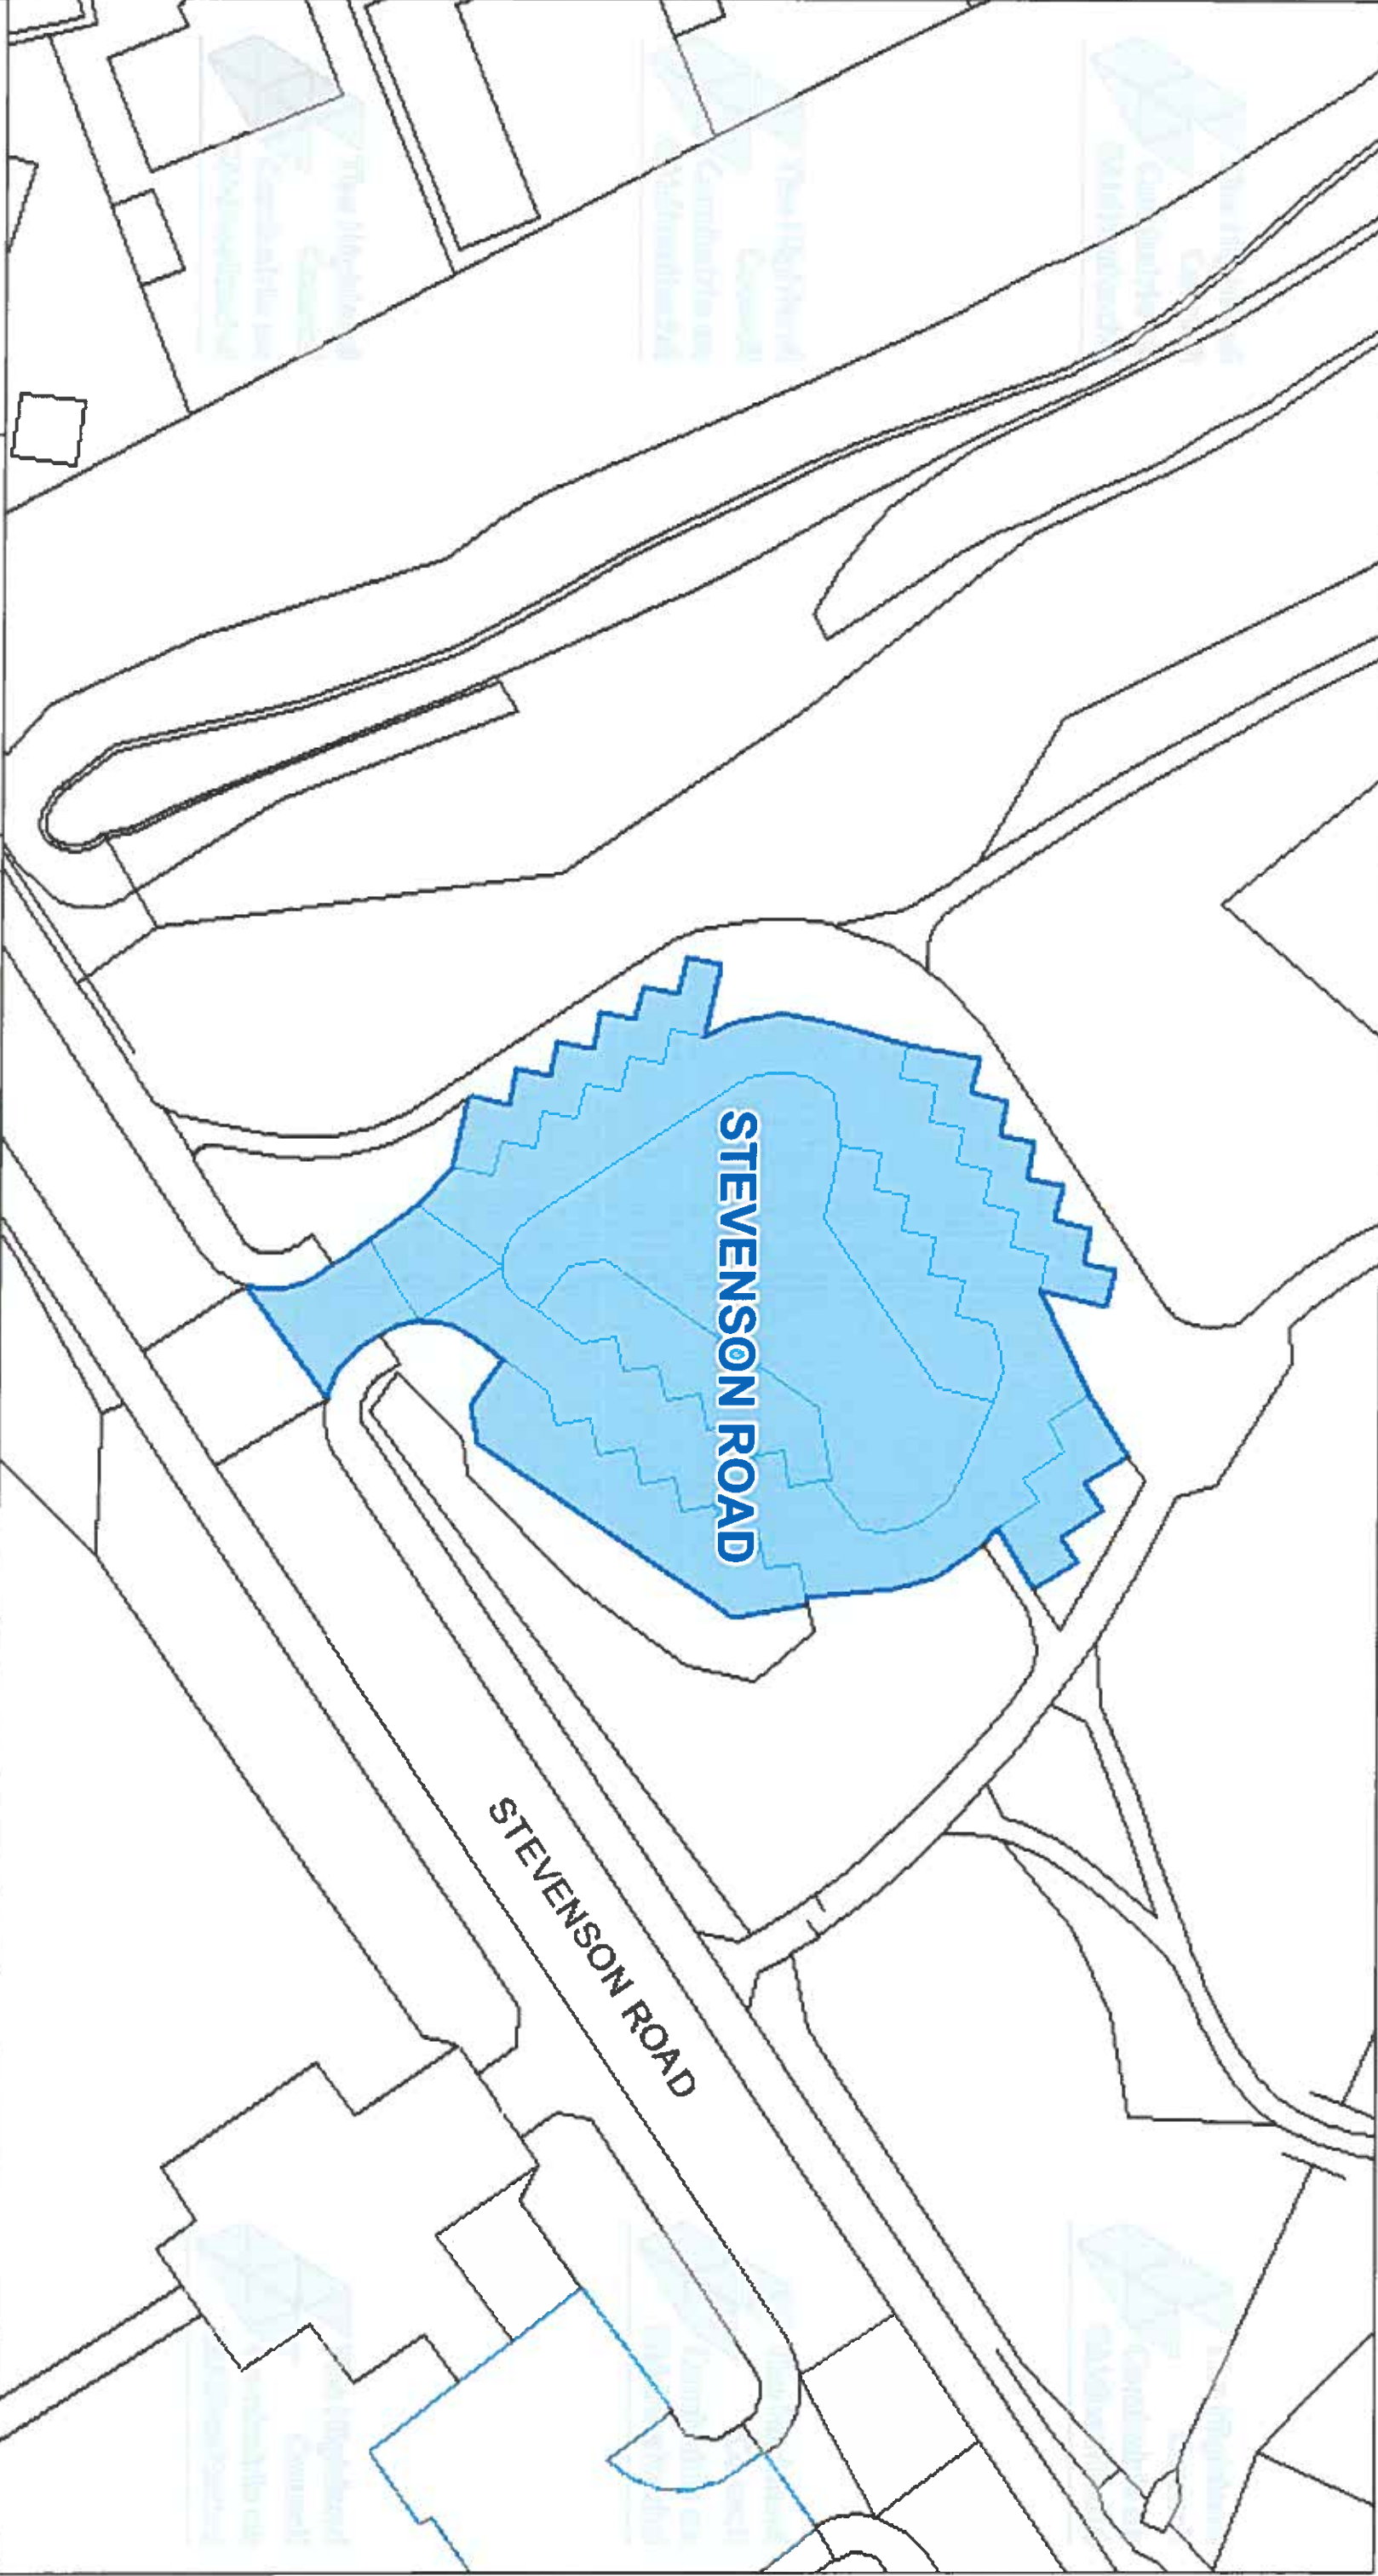

The Highland Council
Headquarters
Glenurquhart Rd
Inverness
IV35NX

© Crown copyright and database
rights 2025 Ordnance Survey AC0000849432

The extent of the restrictions are 268.611 to 843.268
metres eastwards and 268.814 to 843.367
westwards using the British National Grid (EPSG 27700).



This is the Off-Street Plan
(CP0039) referred
in the foregoing

The Highland
(Off-Street Parking Places)
(Decriminalised Parking
Enforcement and Consolidation)
(Variation Five) Order 2026

Lawrence
Proper Officer

DATE
05/10/2026


SCALE
Scale: 1:450

REFERENCE NUMBER
CP0039






 The Highland Council Comhairle na Gàidhealtachd The Highland Council Headquarters Glenurquhart Rd Inverness IV35NX					
© Crown copyright and database rights 2025 Ordnance Survey ACO000849432 The extent of the restrictions are 277,840 to 855,702 metres eastwards and 278,052 to 855,806 westwards using the British National Grid (EPSG 27700)					
This is the Off-Street Plan (CP0040) referred In the foregoing The Highland (Off-Street Parking Places) (Decriminalised Parking Enforcement and Consolidation) (Variation Five) Order 2026  Proper Officer				DATE 05/10/2026 SCALE Scale: 1:525 REFERENCE NUMBER CP0040	
					

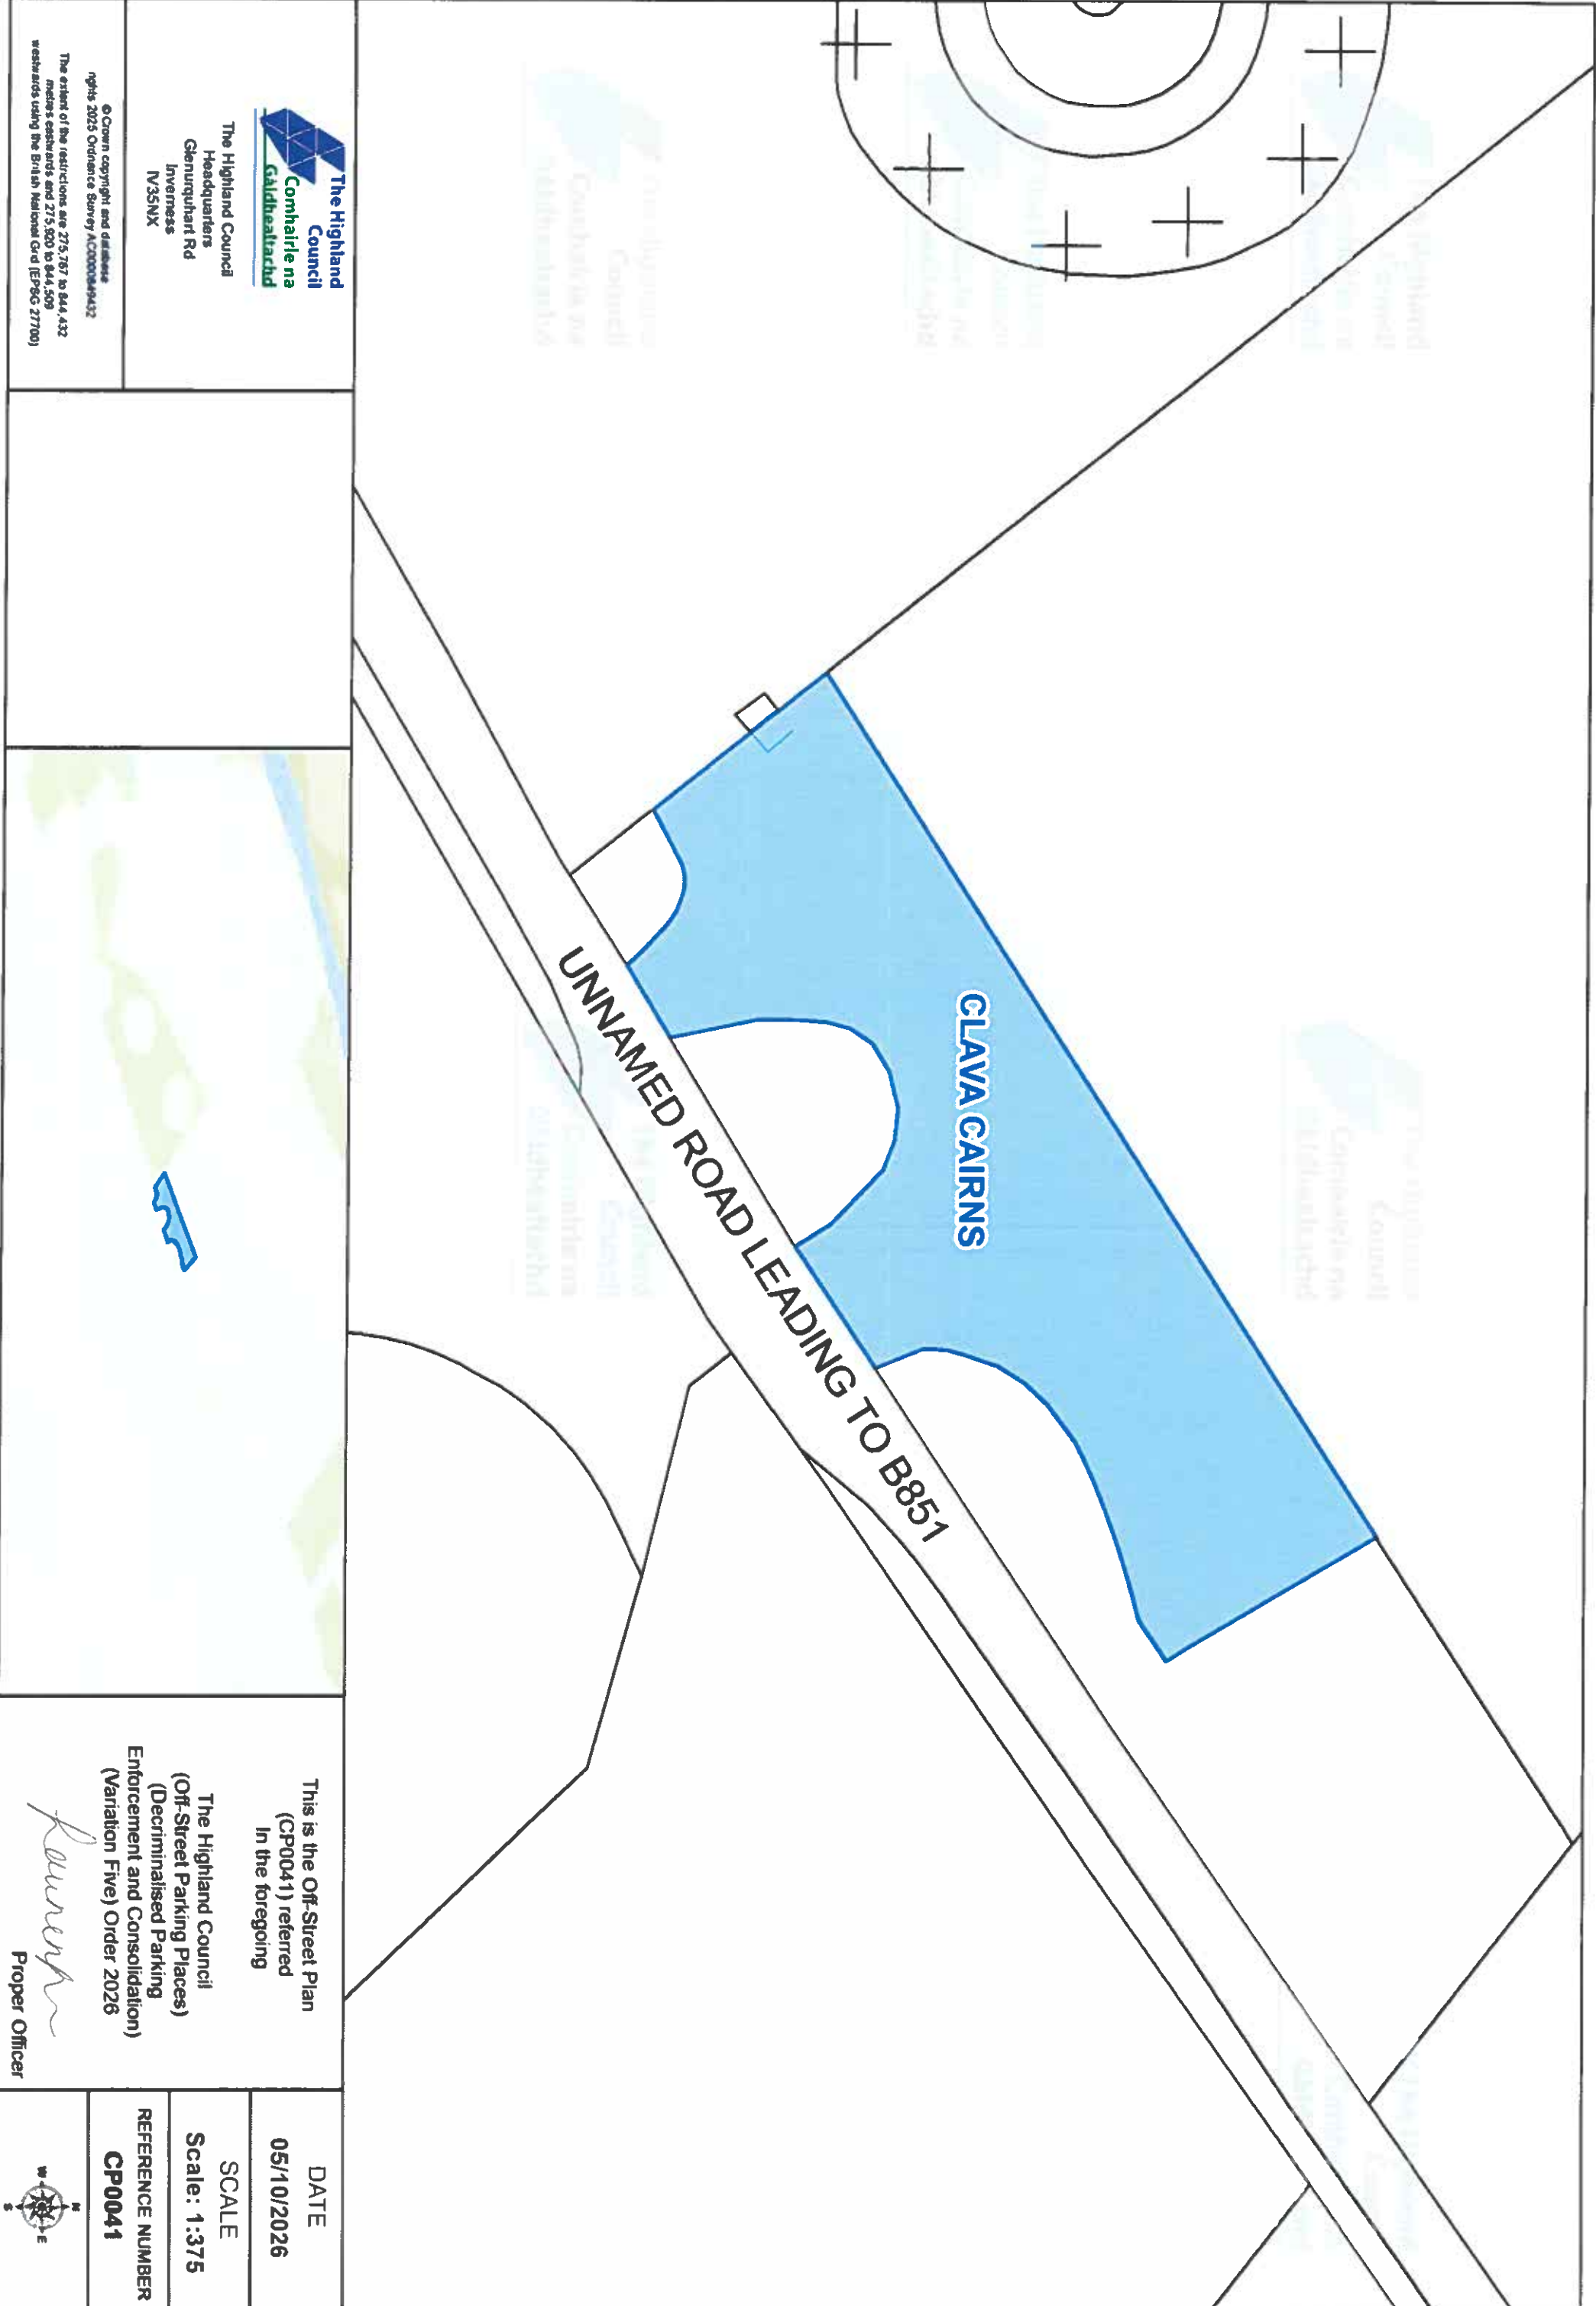			
 The Highland Council Comhairle na Gàidhealtachd The Highland Council Headquarters Glenquhart Rd Inverness IV35NX		This is the Off-Street Plan (CP0041) referred in the foregoing The Highland Council (Off-Street Parking Places) (Decriminalised Parking Enforcement and Consolidation) (Variation Five) Order 2026  Proper Officer	DATE 05/10/2026 SCALE Scale: 1:375 REFERENCE NUMBER CP0041

Daviot Woods Car Park. Daviot

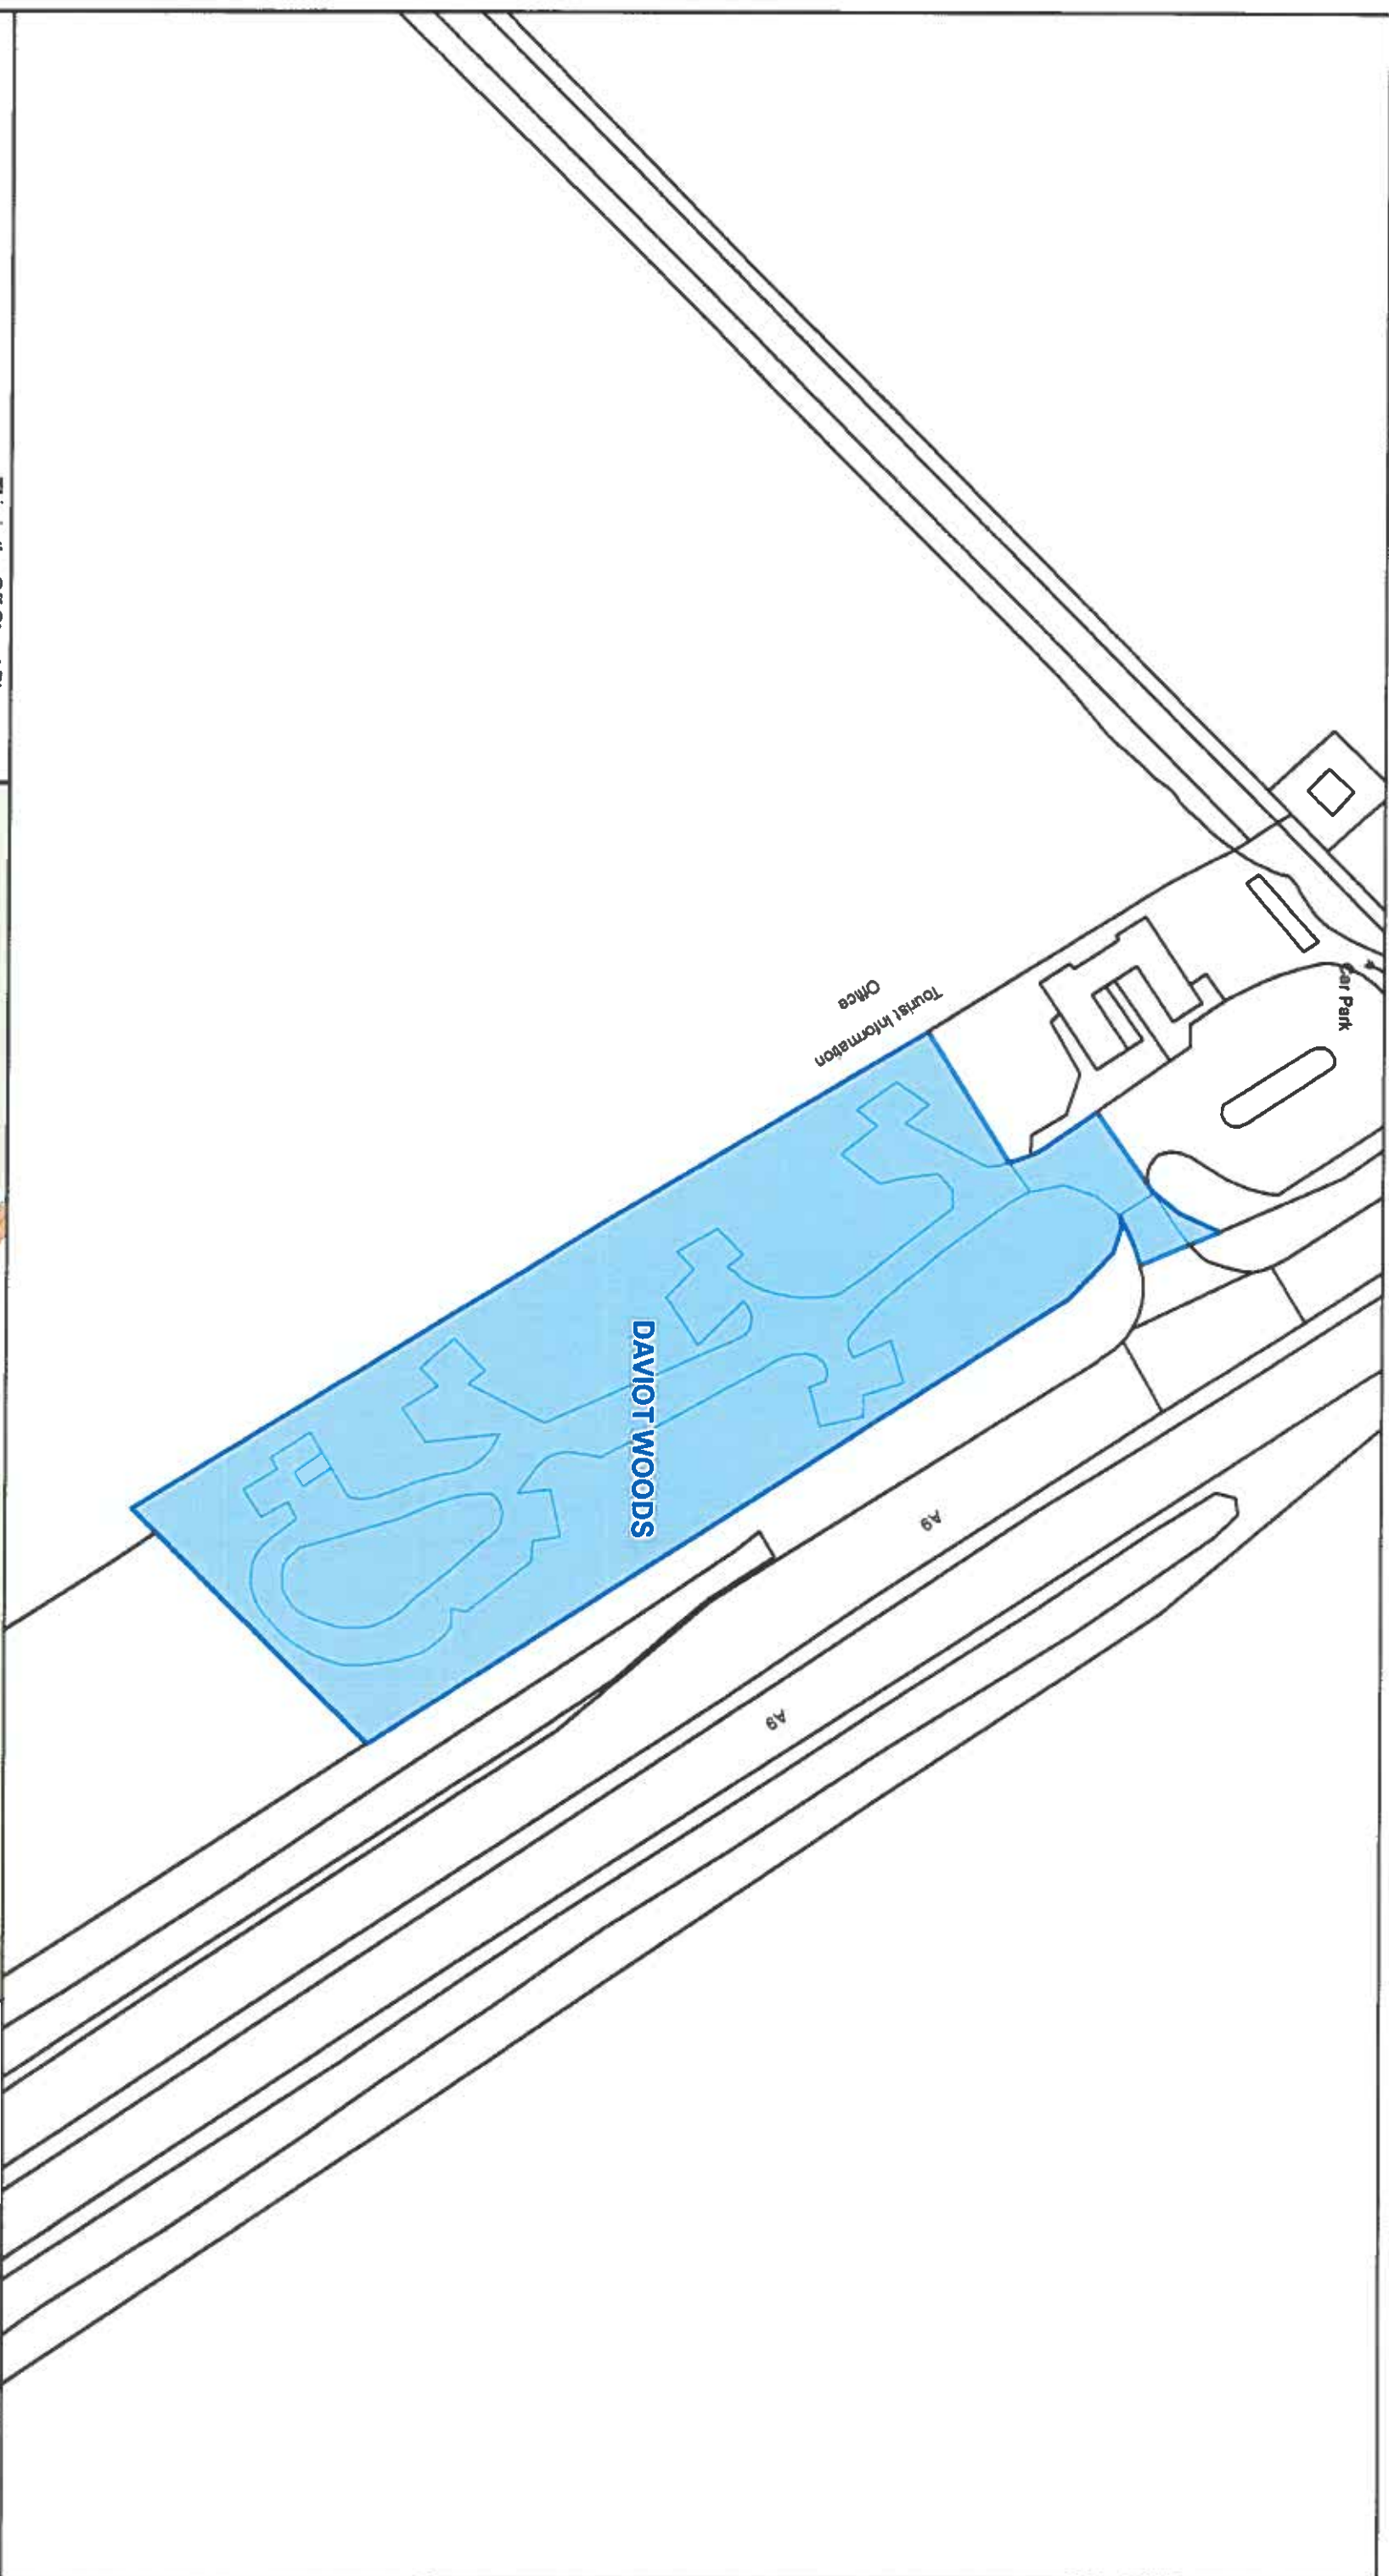


In the foregoing

(Variation Five) Order 2026

Flower
Signed by Proper

© Crown copyright and database rights 2015 Ordnance Survey 0000089432

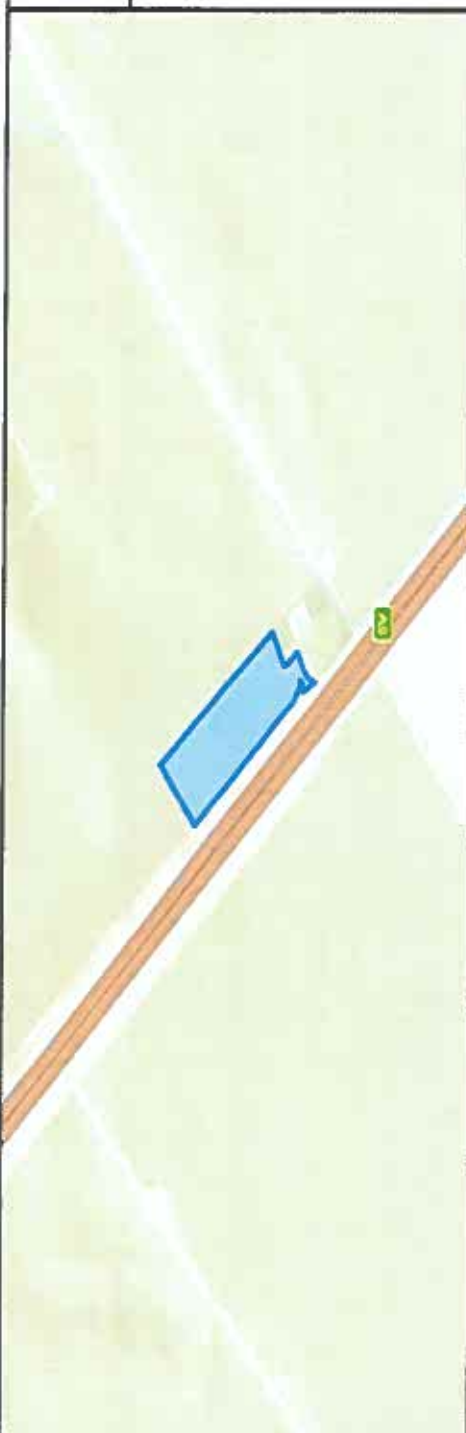

The Highland Council
Comhairle na Gàidhealtachd


**the Highland Council
Headquarters
Glenurquhart Rd
Inverness
IV35NX**

1:975

05/10/2026

CP0042




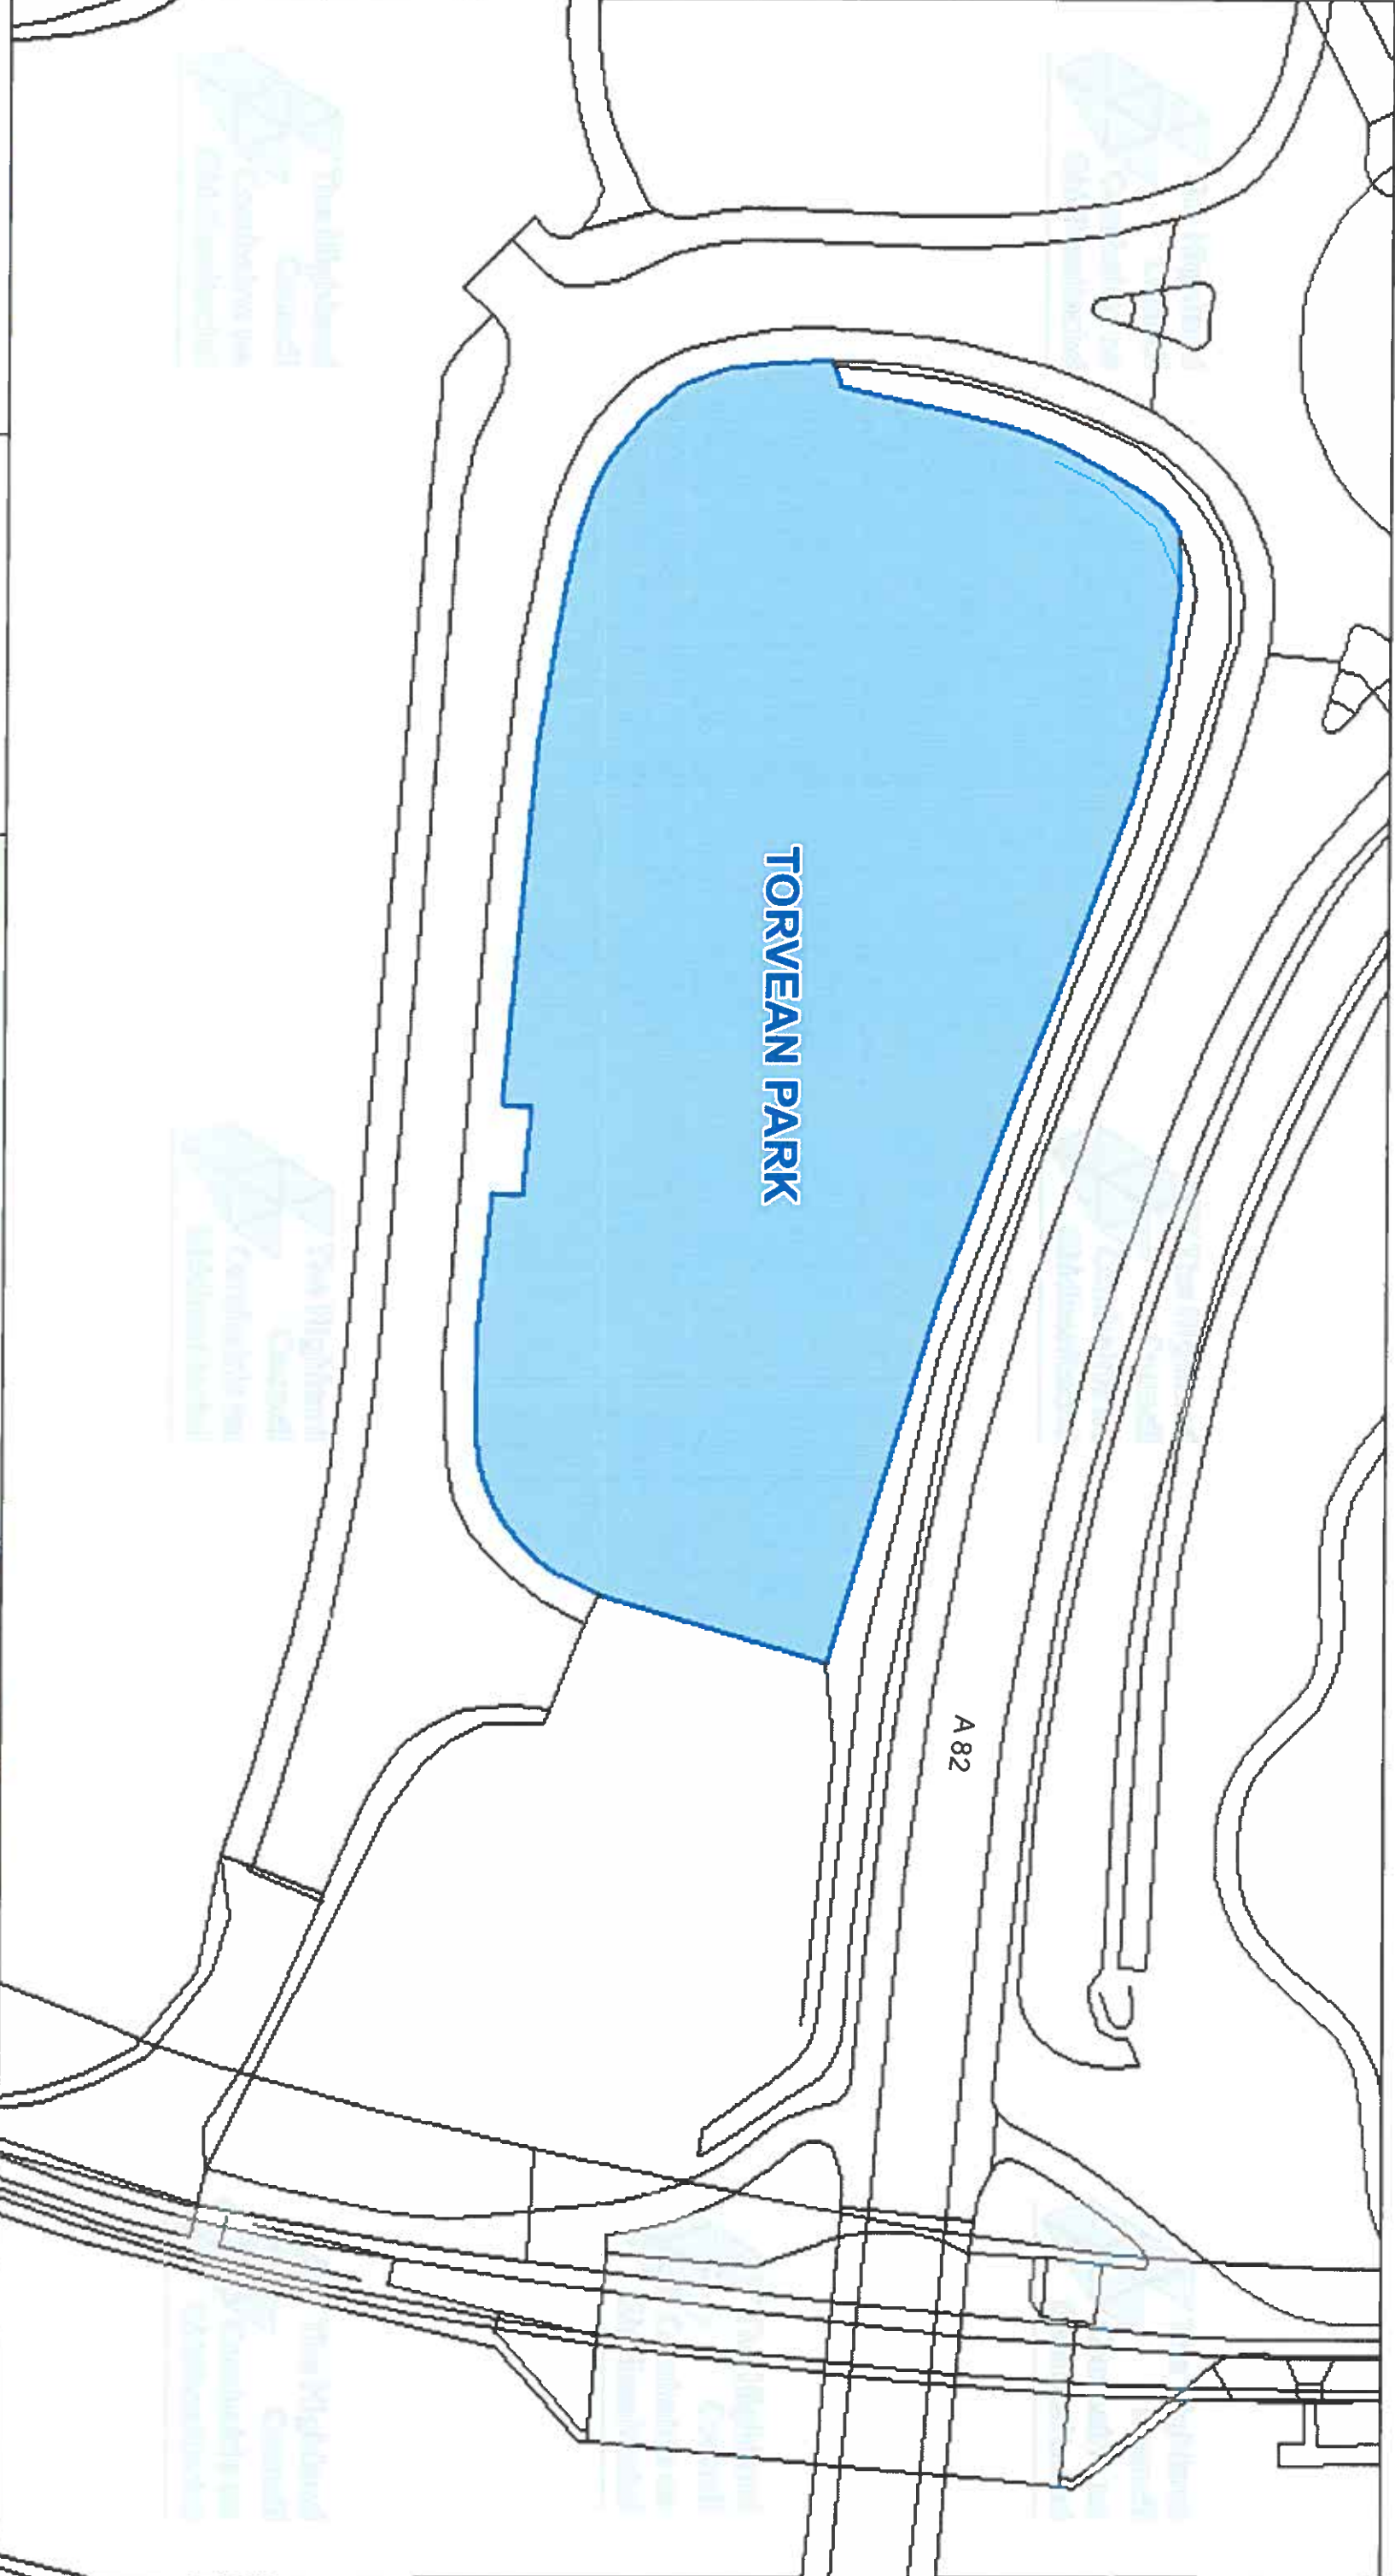

The Highland Council Comhairle na Gàidhealtachd The Highland Council Headquarters Glenurquhart Rd Inverness IV35NX			The Highland Council Comhairle na Gàidhealtachd The Highland Council Headquarters Glenurquhart Rd Inverness IV35NX		
© Crown copyright and database rights 2025 Ordnance Survey ACO000849432 The extent of the restrictions are 265,270 to 843,599 metres eastwards and 265,514 to 843,718 westwards using the British National Grid (EPSG 27700).		This is the Off-Street Plan (CP0043) referred In the foregoing The Highland Council (Off-Street Parking Places) (Decriminalised Parking Enforcement and Consolidation) (Variation Five) Order 2026 Proper Officer		DATE 05/10/2026	
SCALE Scale: 1:600		REFERENCE NUMBER CP0043			
W N E S					

CAR PARK NAME:

Crown Church Car Park, Inverness

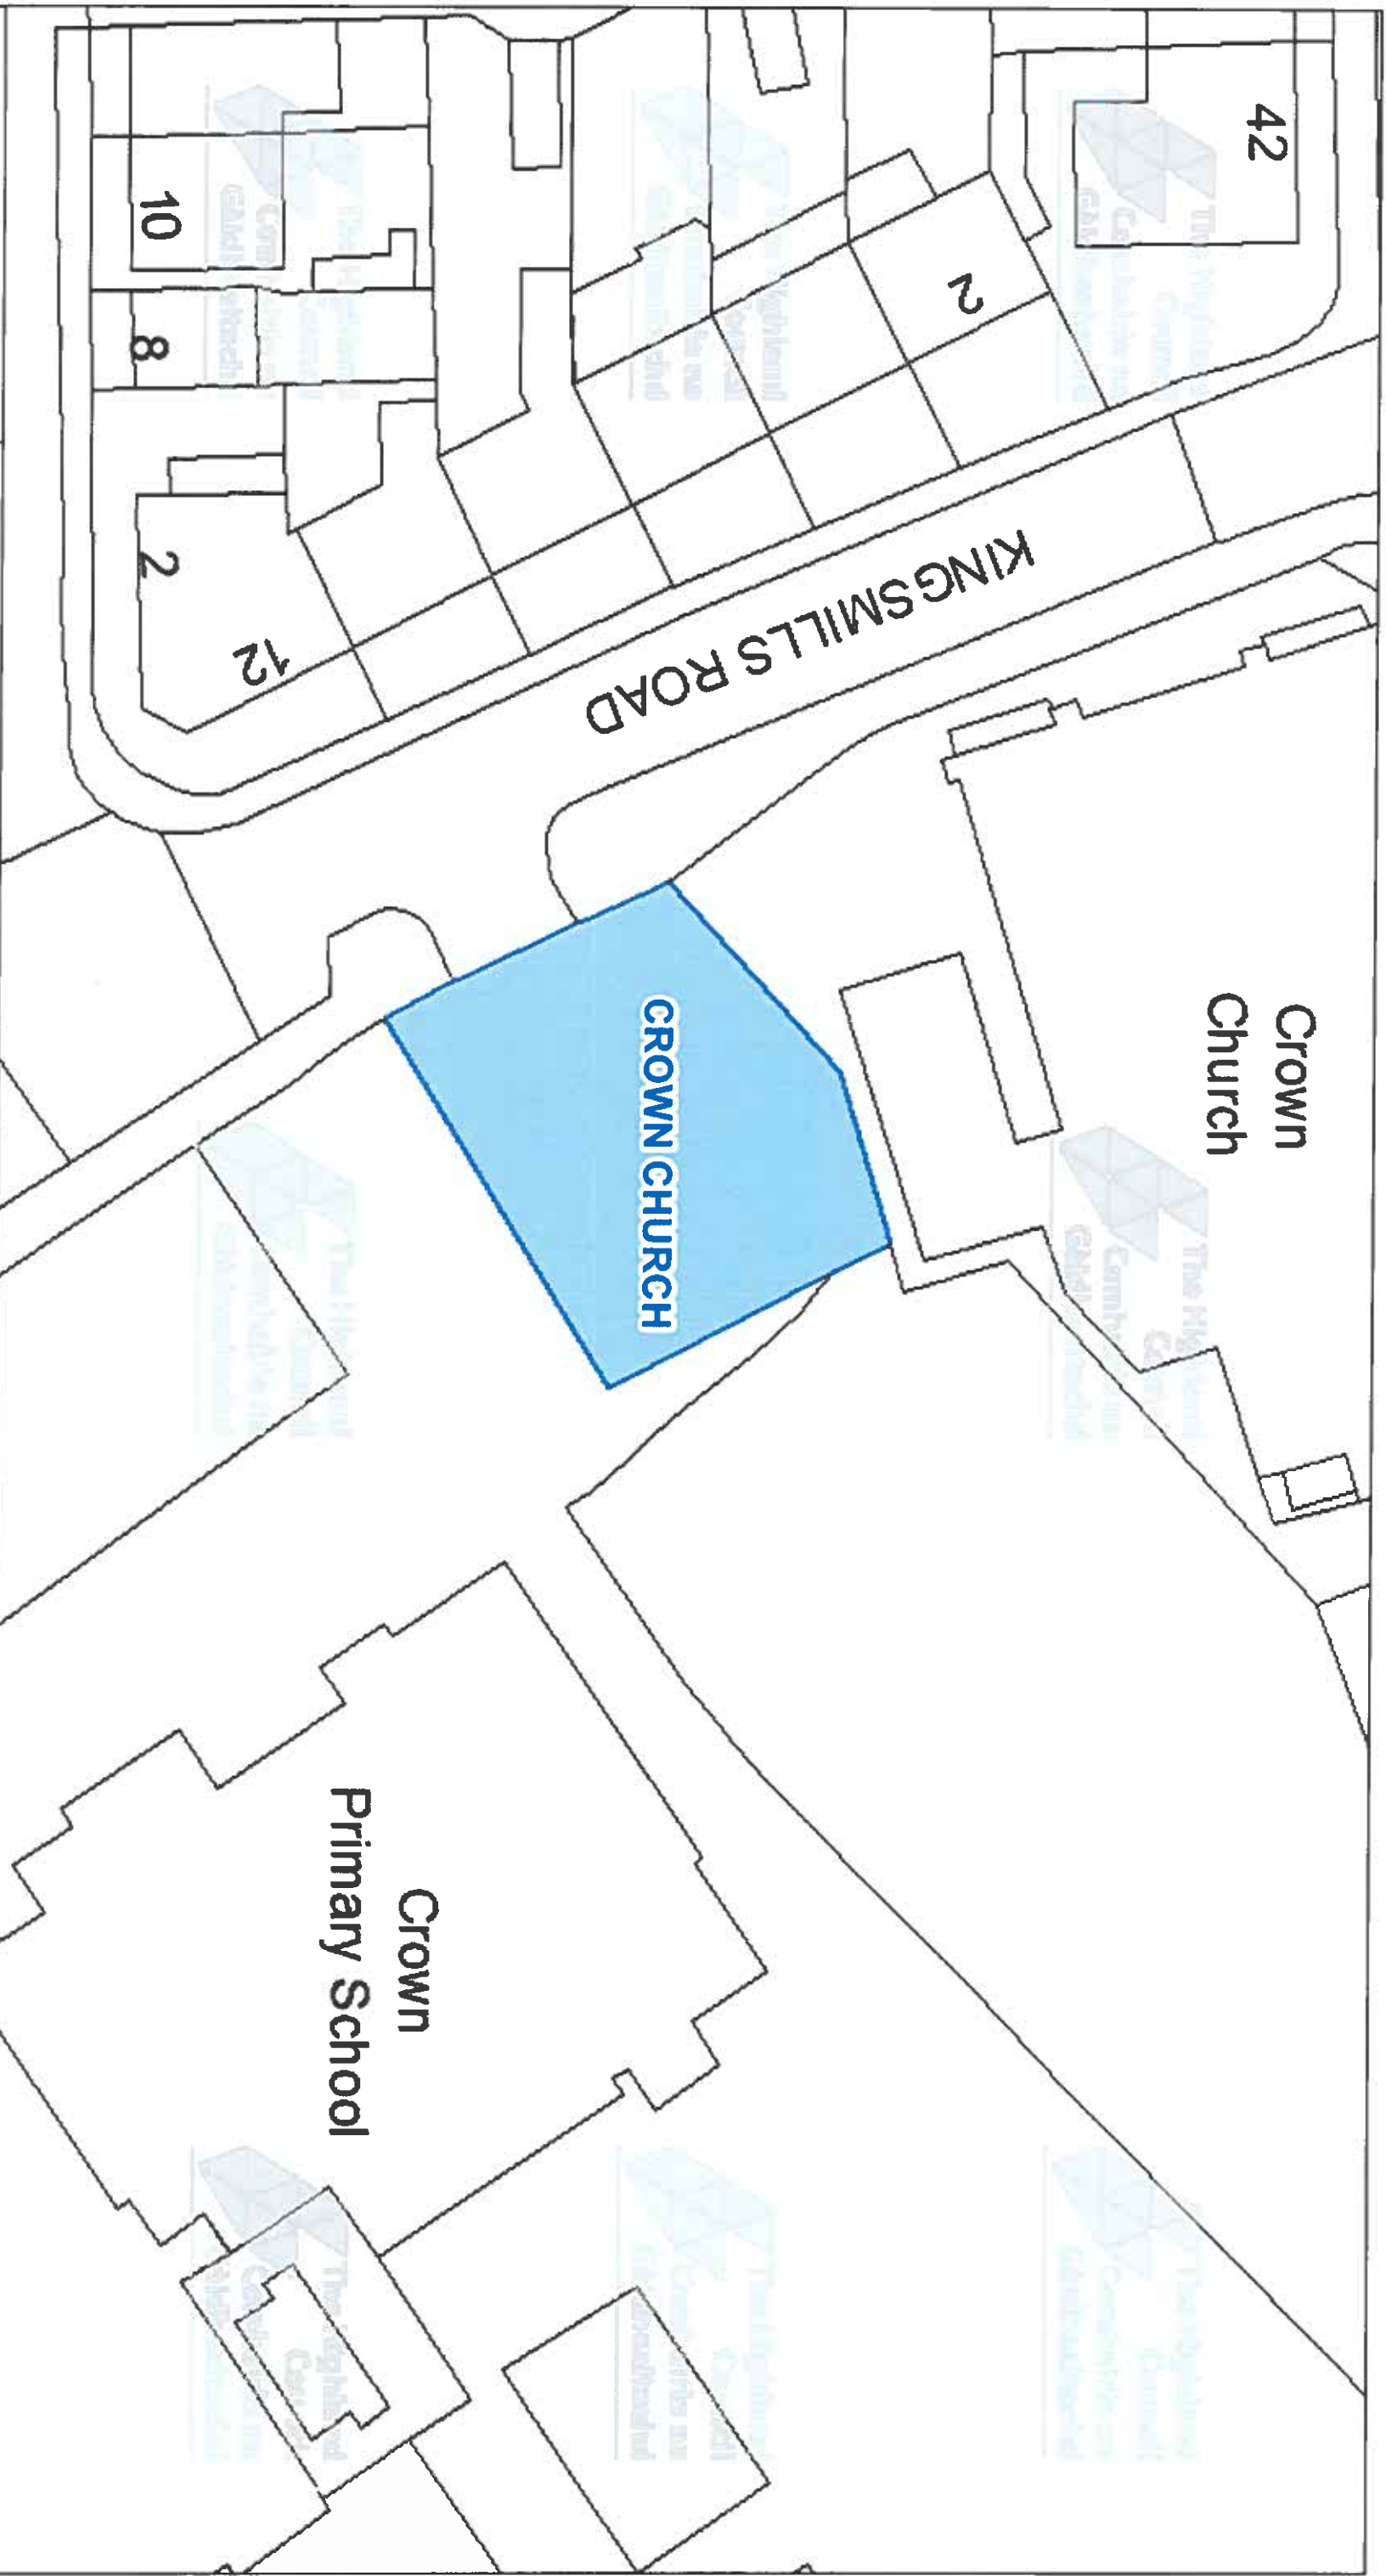

The Highland Council
Comhairle na Gàidhealtachd

**The Highland Council
Headquarters
Glenurquhart Rd
Inverness
IV35NX**

© Crown copyright and database rights 2025 Ordnance Survey ACO000849432

The extent of the restrictions are 267 036 to 845 111 metres eastwards and 267 169 to 845 178 westwards using the British National Grid (EPSG 27700).



**This is the Off-Street Plan
(CP0045) referred
In the foregoing**

**The Highland Council
(Off-Street Parking Places)
(Decriminalised Parking
Enforcement and Consolidation)
(Variation Five) Order 2026**

Lawrence

Proper Officer

DATE
05/10/2026


SCALE
Scale: 1:325

REFERENCE NUMBER
CP0045



CAR PARK NAME:

Raining Stairs Car Park, Inverness

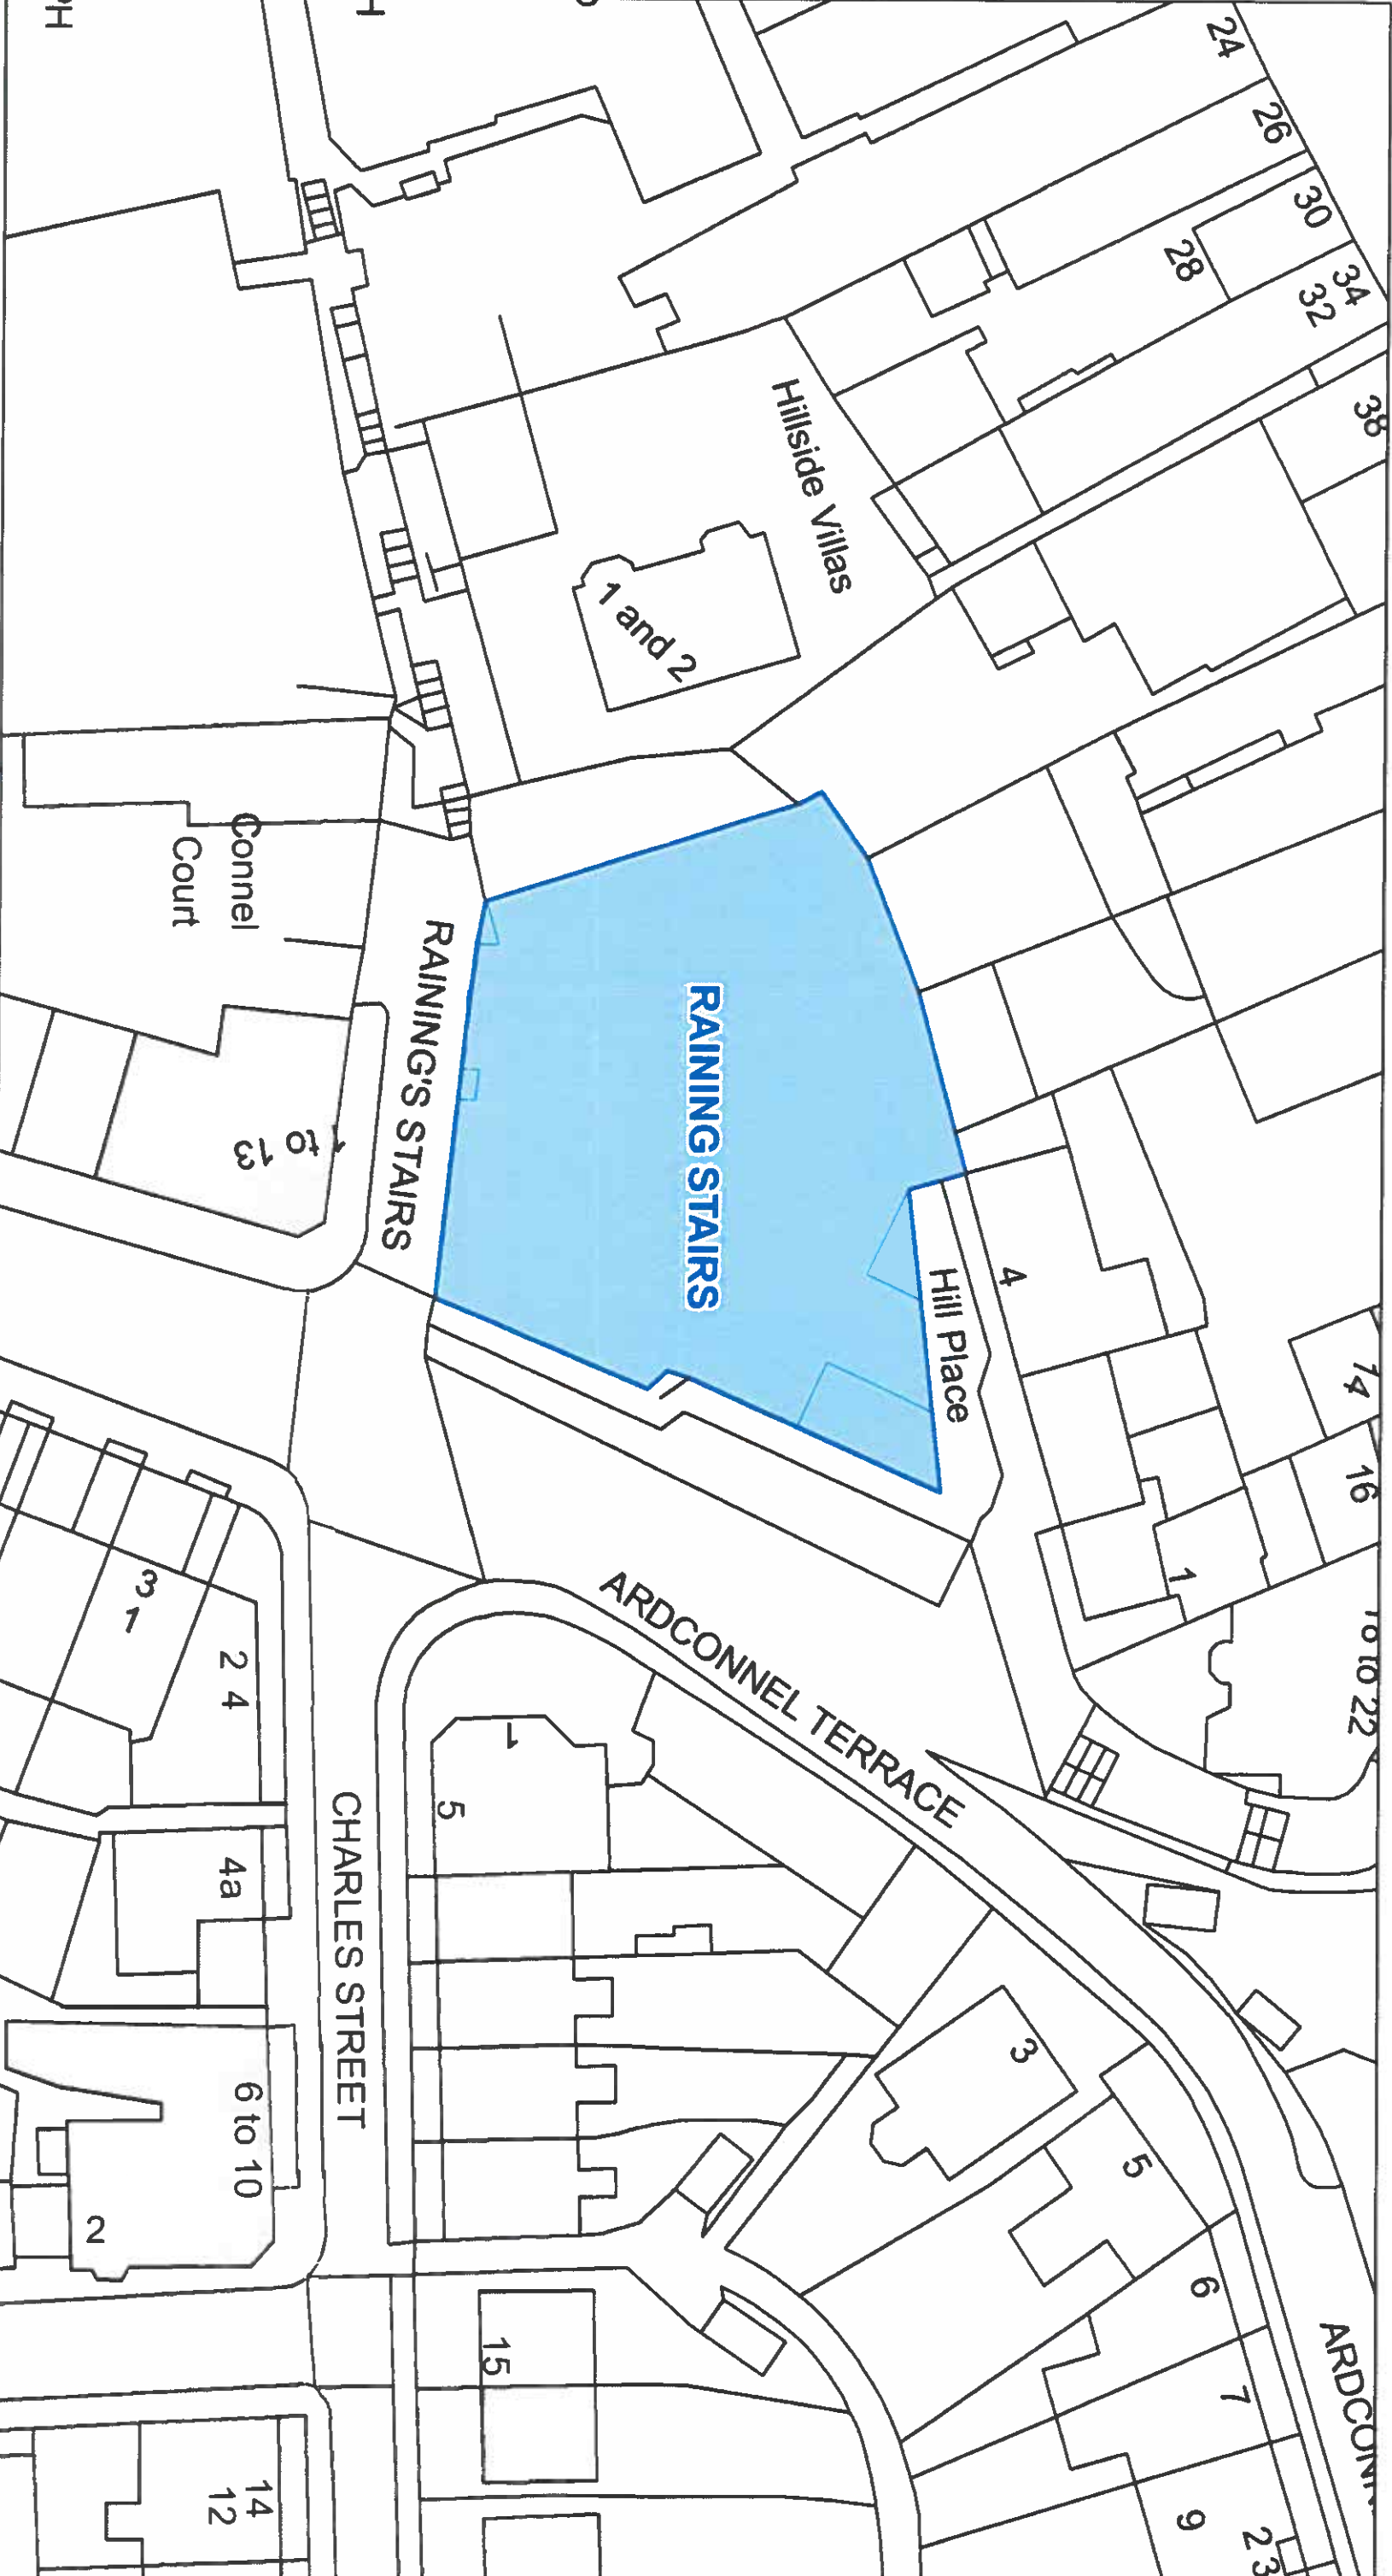

This is the Off-Street Plan
(CP0046) referred
in the foregoing

The Highland Council
(Off-Street Parking Places)
(Decriminalised Parking Enforcement
and Consolidation)
(Variation Five) Order 2026

[Signature]
Signed by Proper Officer

© Crown copyright and database
rights 2025 Ordnance Survey A0000049432
The extent of the restrictions are 266,734 to 645,156
metres eastwards and 266,659 to 645,241
westwards using the British National Grid (EPSG 27700)



The Highland Council
Headquarters
Glenurquhart Rd
Inverness
IV35NX

SCALE
1:450

DATE

05/10/2026


REFERENCE NUMBER


CP0046



CAR PARK NAME:

Longman Lorry & Coach Park, Inverness

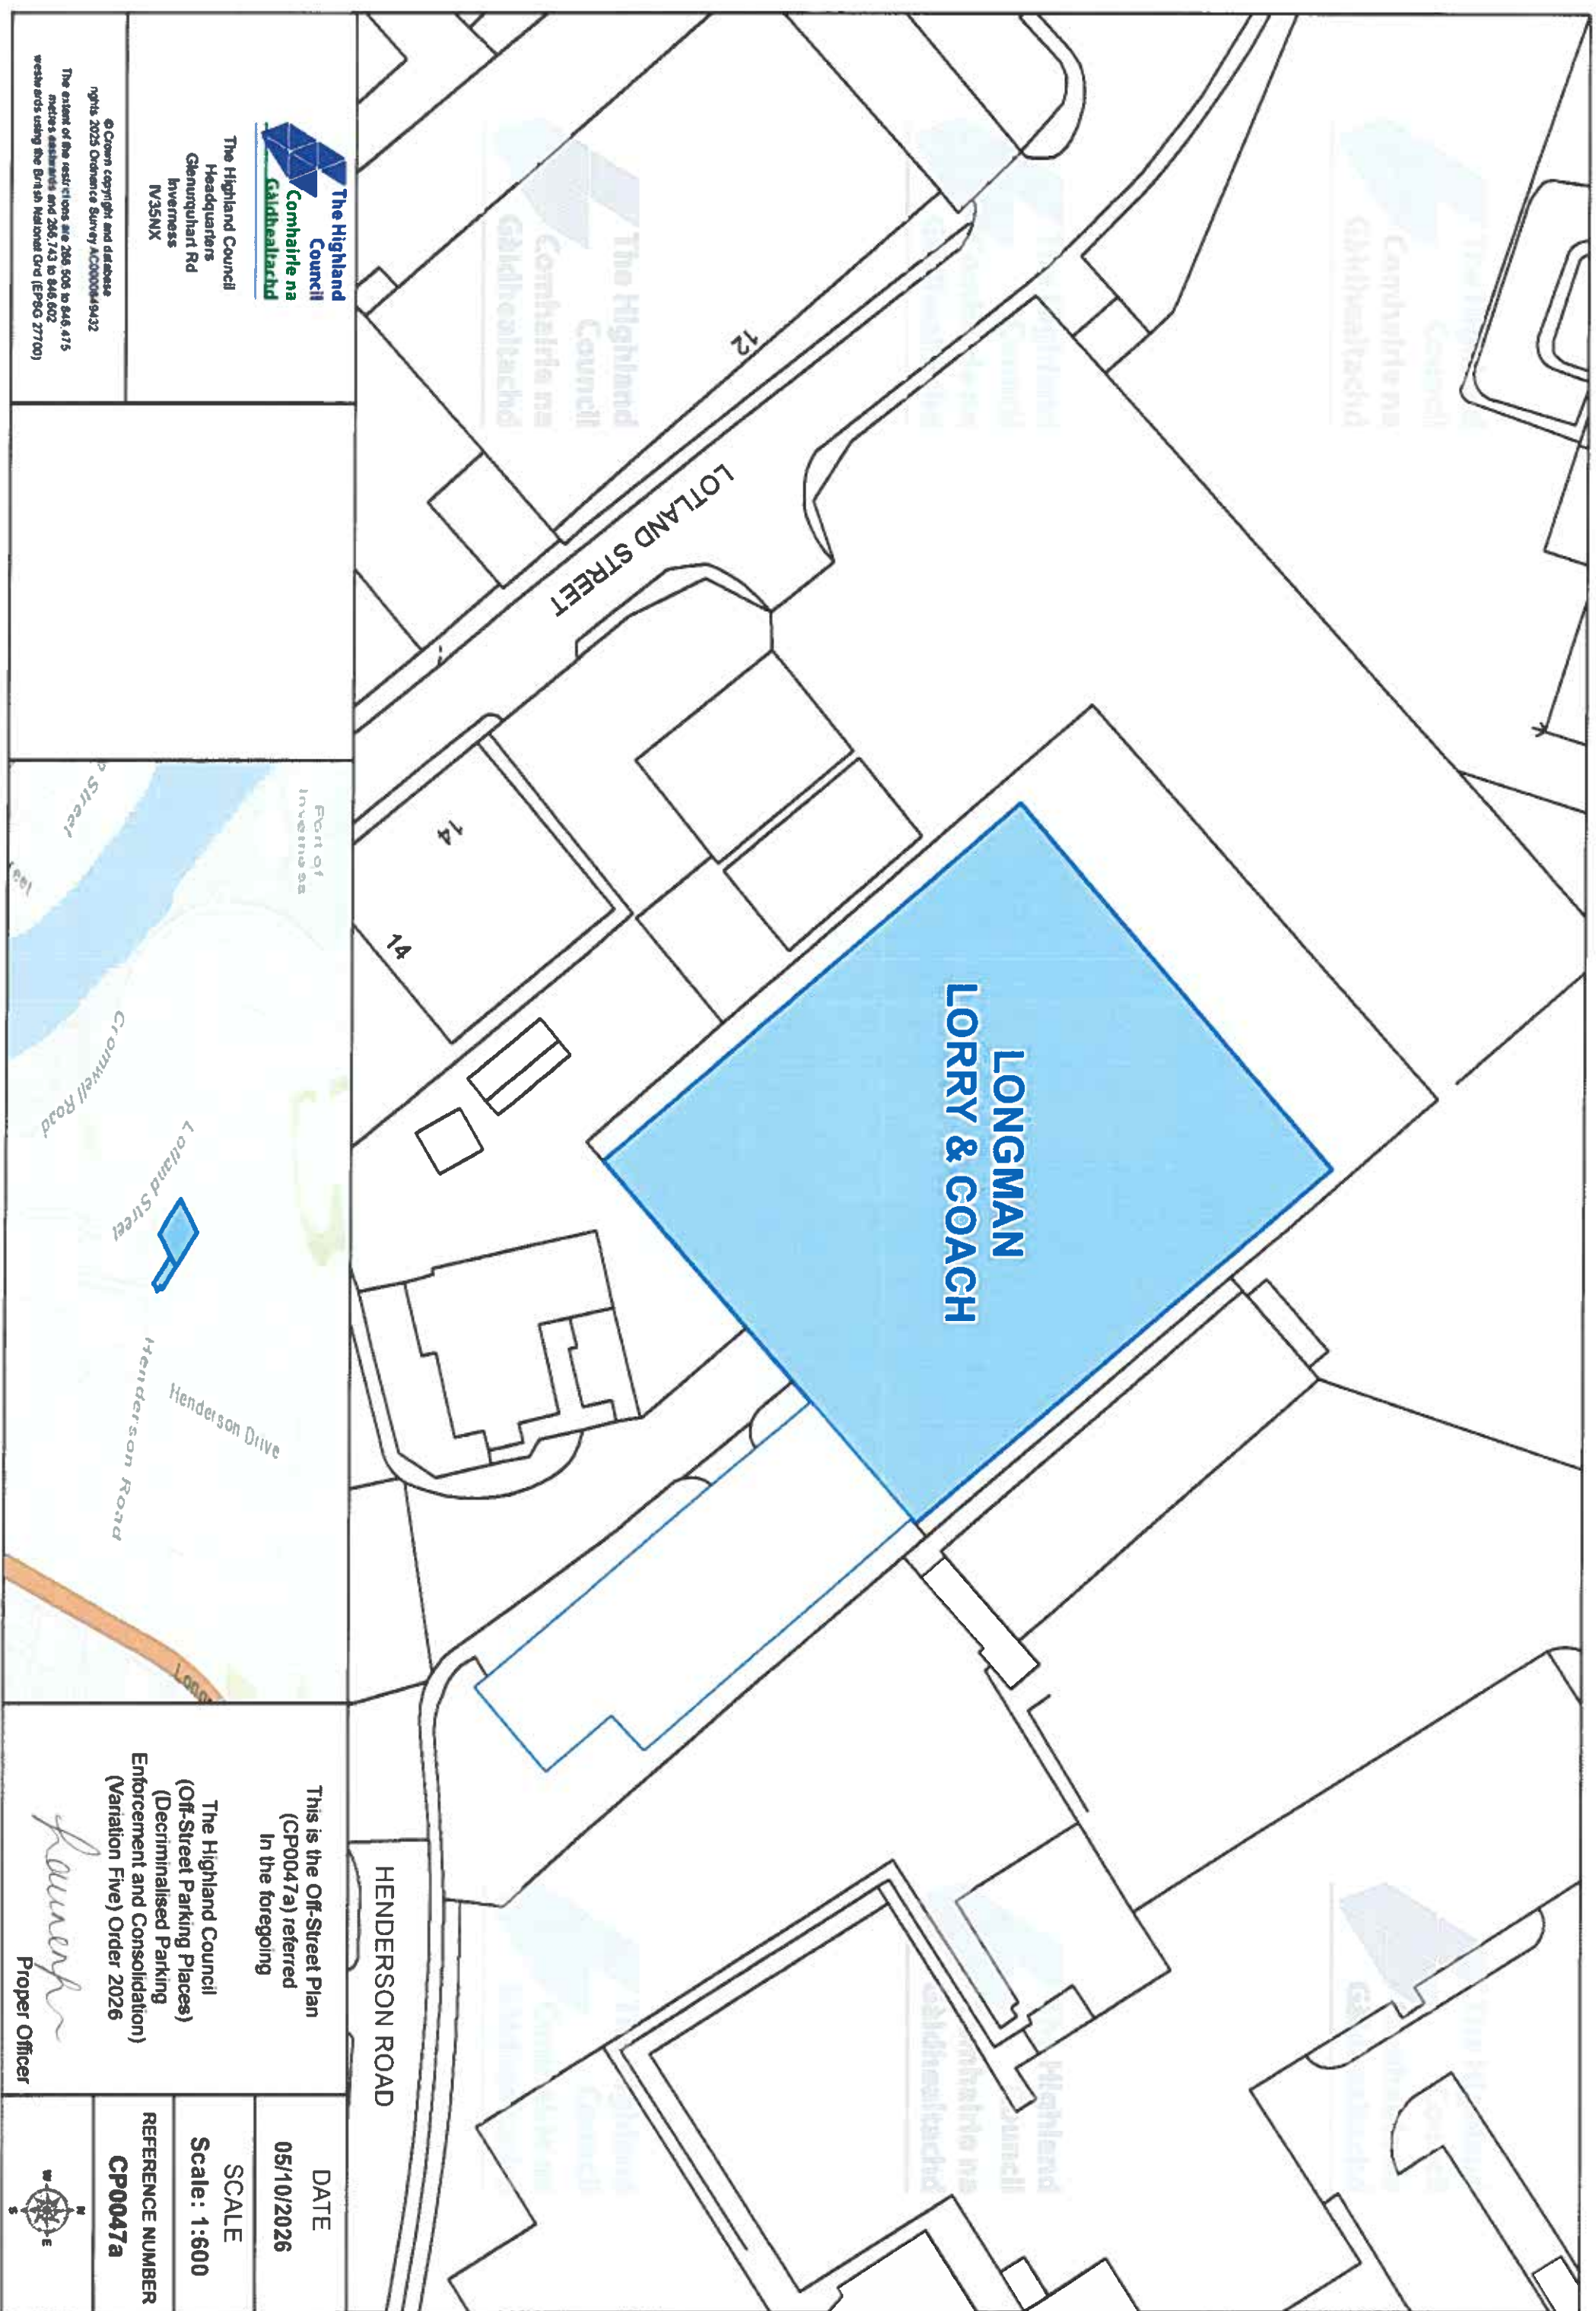

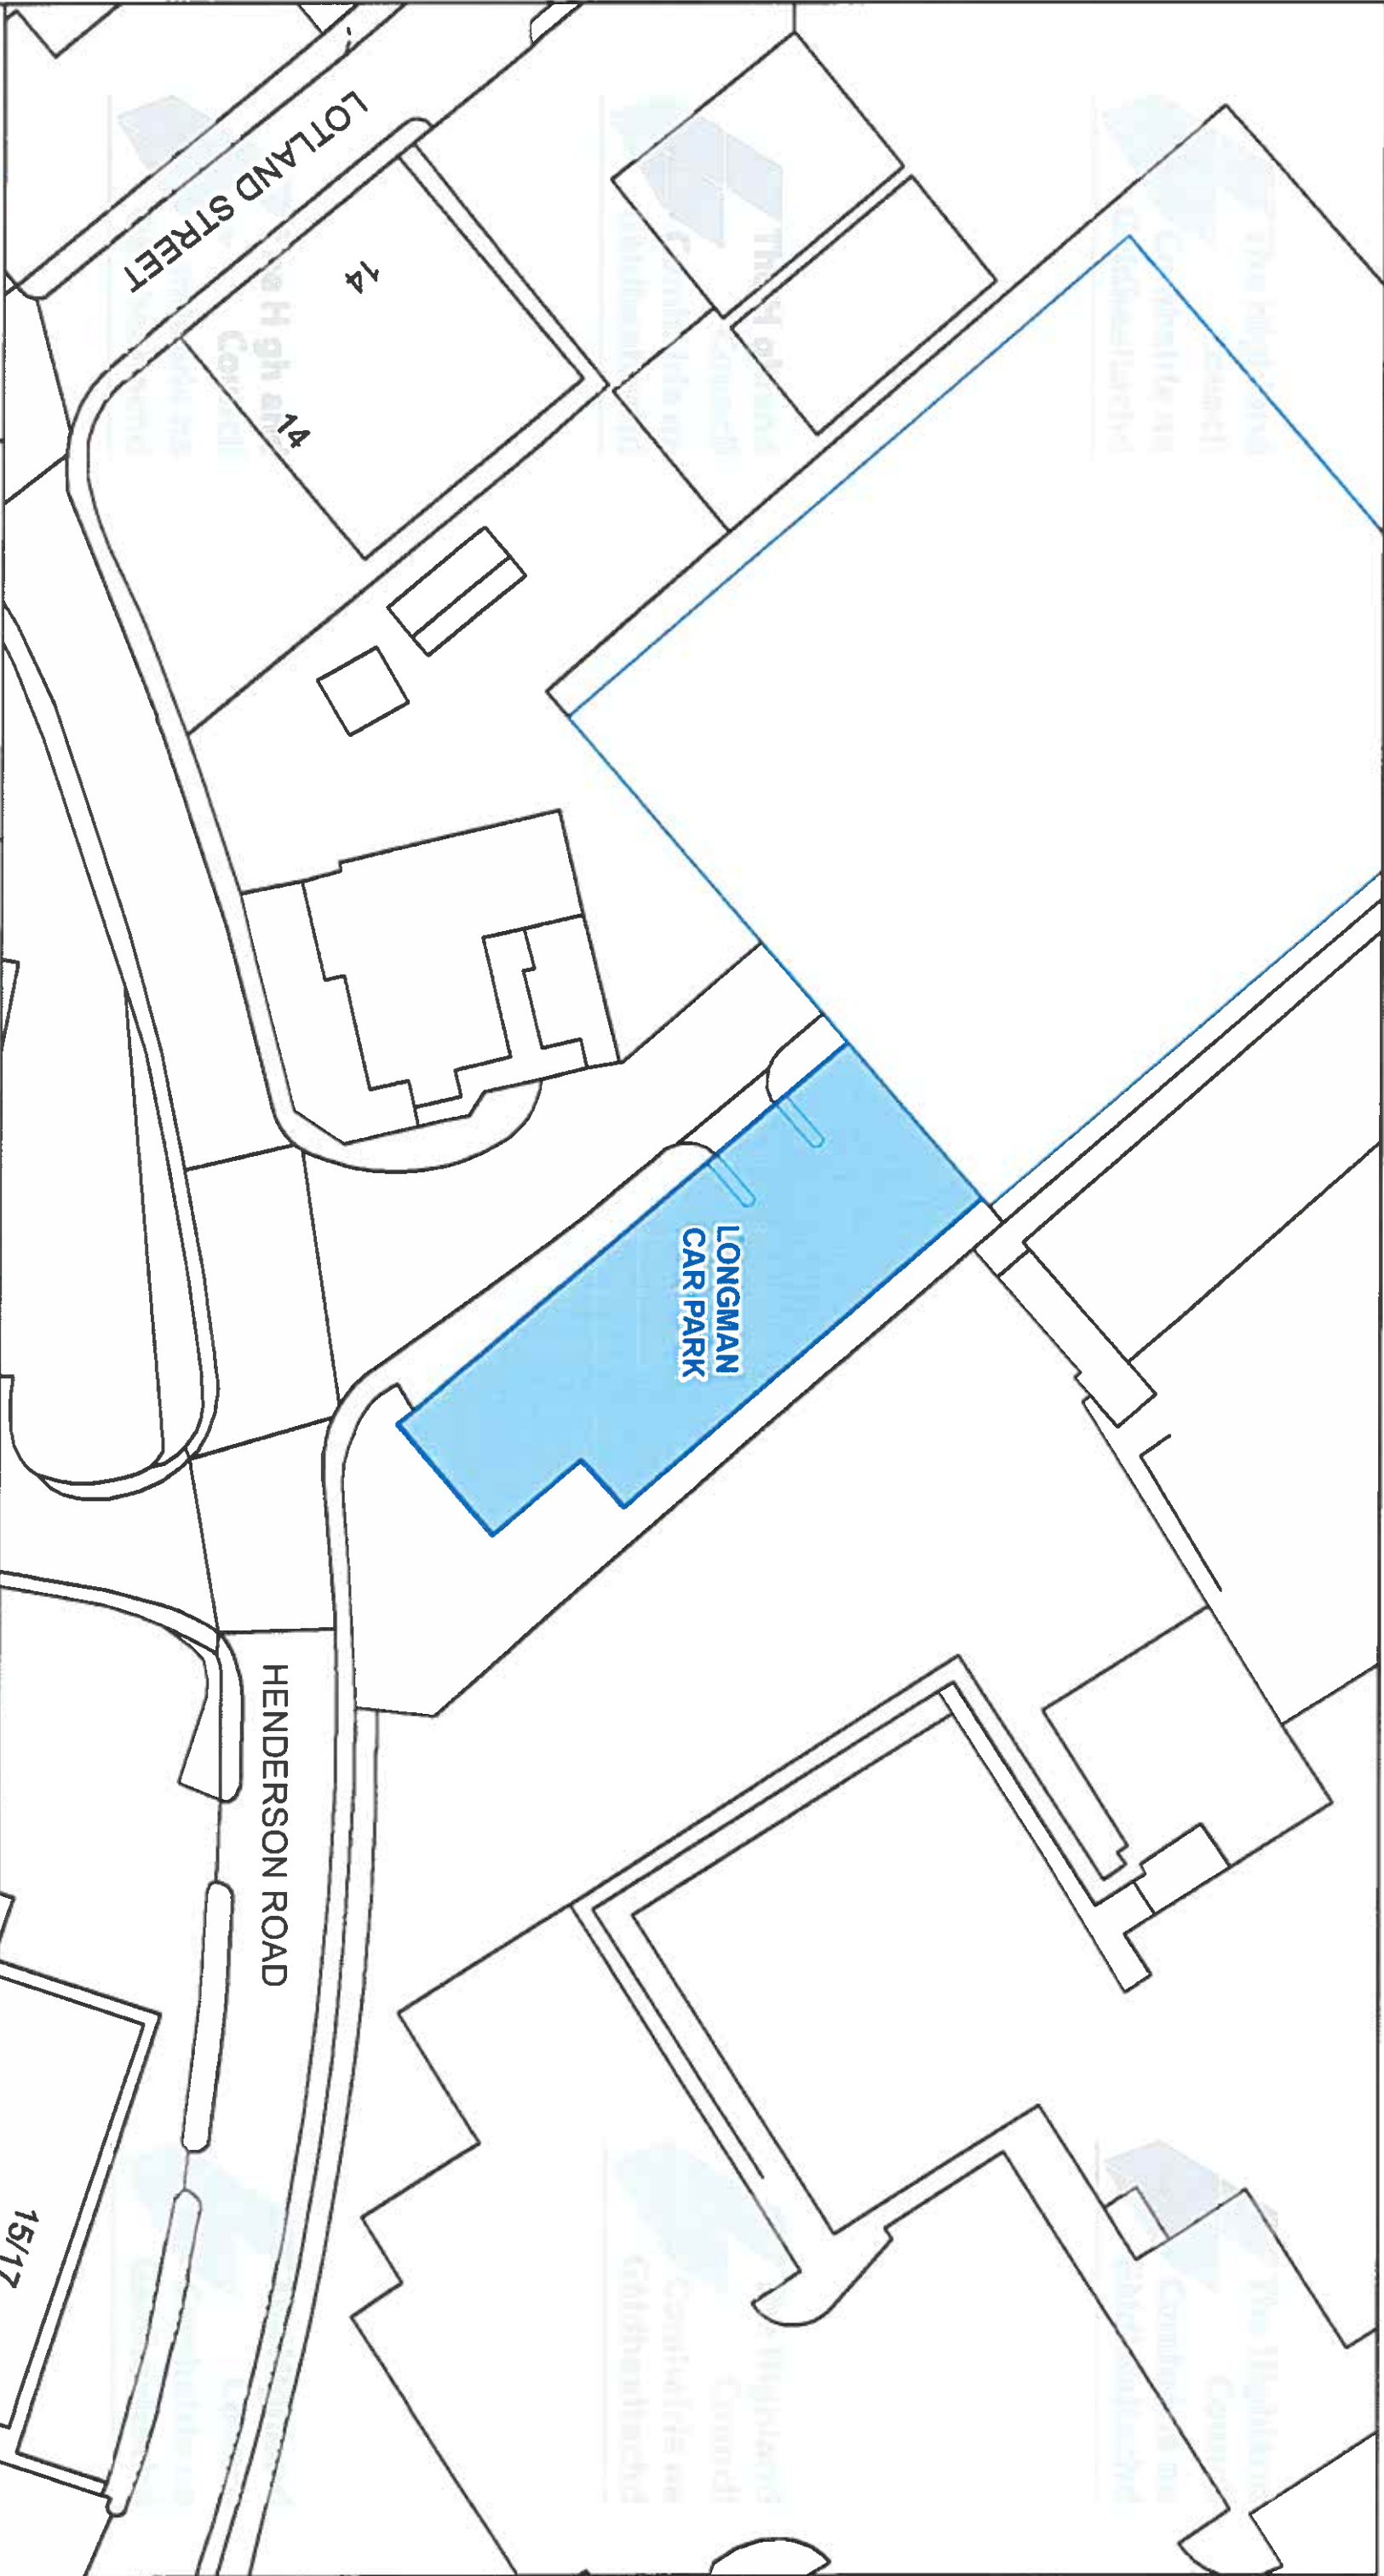

The Highland Council
Headquarters
Glenurquhart Rd
Inverness
IV35NX

© Crown copyright and database
rights 2025 Ordnance Survey ACO000049432
The extent of the restrictions are 266,575 to 646,461
metres eastwards and 266,767 to 646,564
westwards using the British National Grid (EPSG:27700)



Henderson Road

HENDERSON ROAD

15/17

This is the Off-Street Plan
(CP0047b) referred
in the foregoing

The Highland Council
(Off-Street Parking Places)
(Decriminalised Parking
Enforcement and Consolidation)
(Variation Five) Order 2026

Lawrence


Proper Officer

DATE
05/10/2026

SCALE
Scale: 1:500

REFERENCE NUMBER
CP0047b



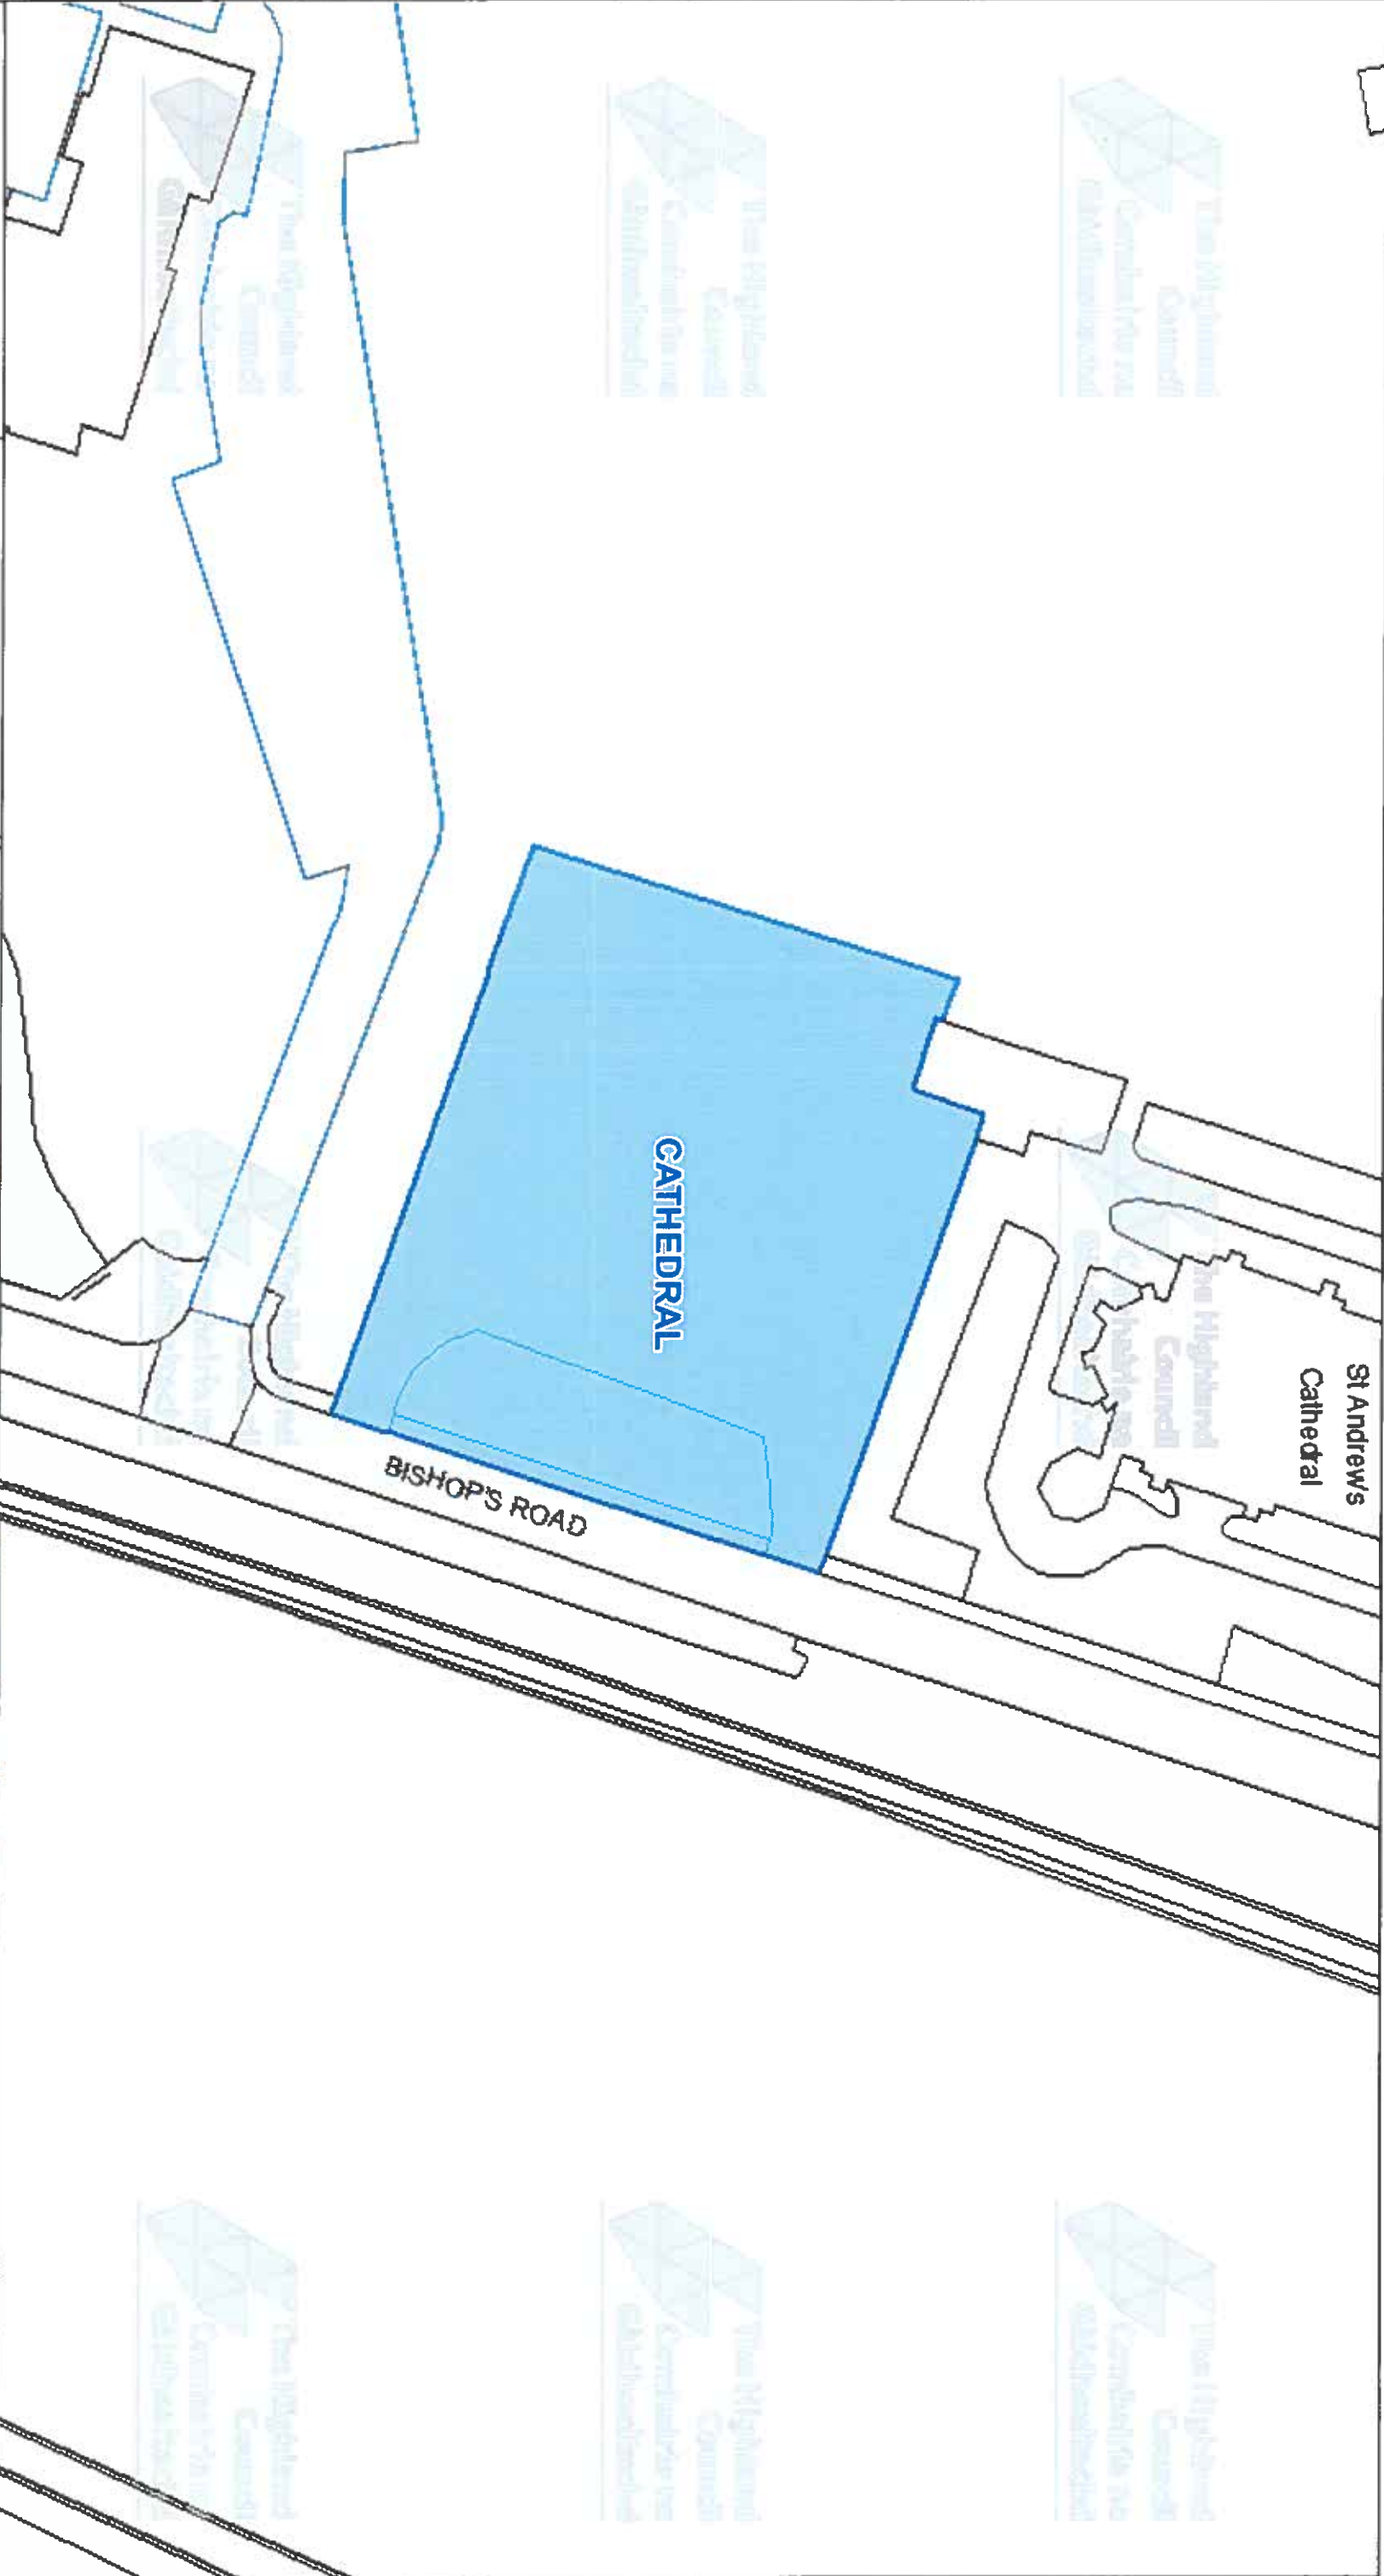



The Highland Council

Comhairle na Gàidhealtachd

The Highland Council

Headquarters

Glenurquhart Rd

Inverness

IV35NX

© Crown copyright and database rights 2025 Ordnance Survey ACO000849432

The extent of the restrictions are 266,282 to 844,763 metres eastwards and 266,535 to 844,885 westwards using the British National Grid (EPSG:27700)



St Andrew's Cathedral

Bishop's Road

Highland Council

Inverness

St Andrew's Cathedral

Bishop's Road

Highland Council

Inverness

This is the Off-Street Plan (CP0049) referred in the foregoing

The Highland (Off-Street Parking Places) (Decriminalised Parking Enforcement and Consolidation) (Variation Five) Order 2026



Proper Officer

DATE


05/10/2026


SCALE

Scale: 1:625

REFERENCE NUMBER

CP0049

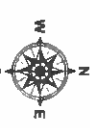


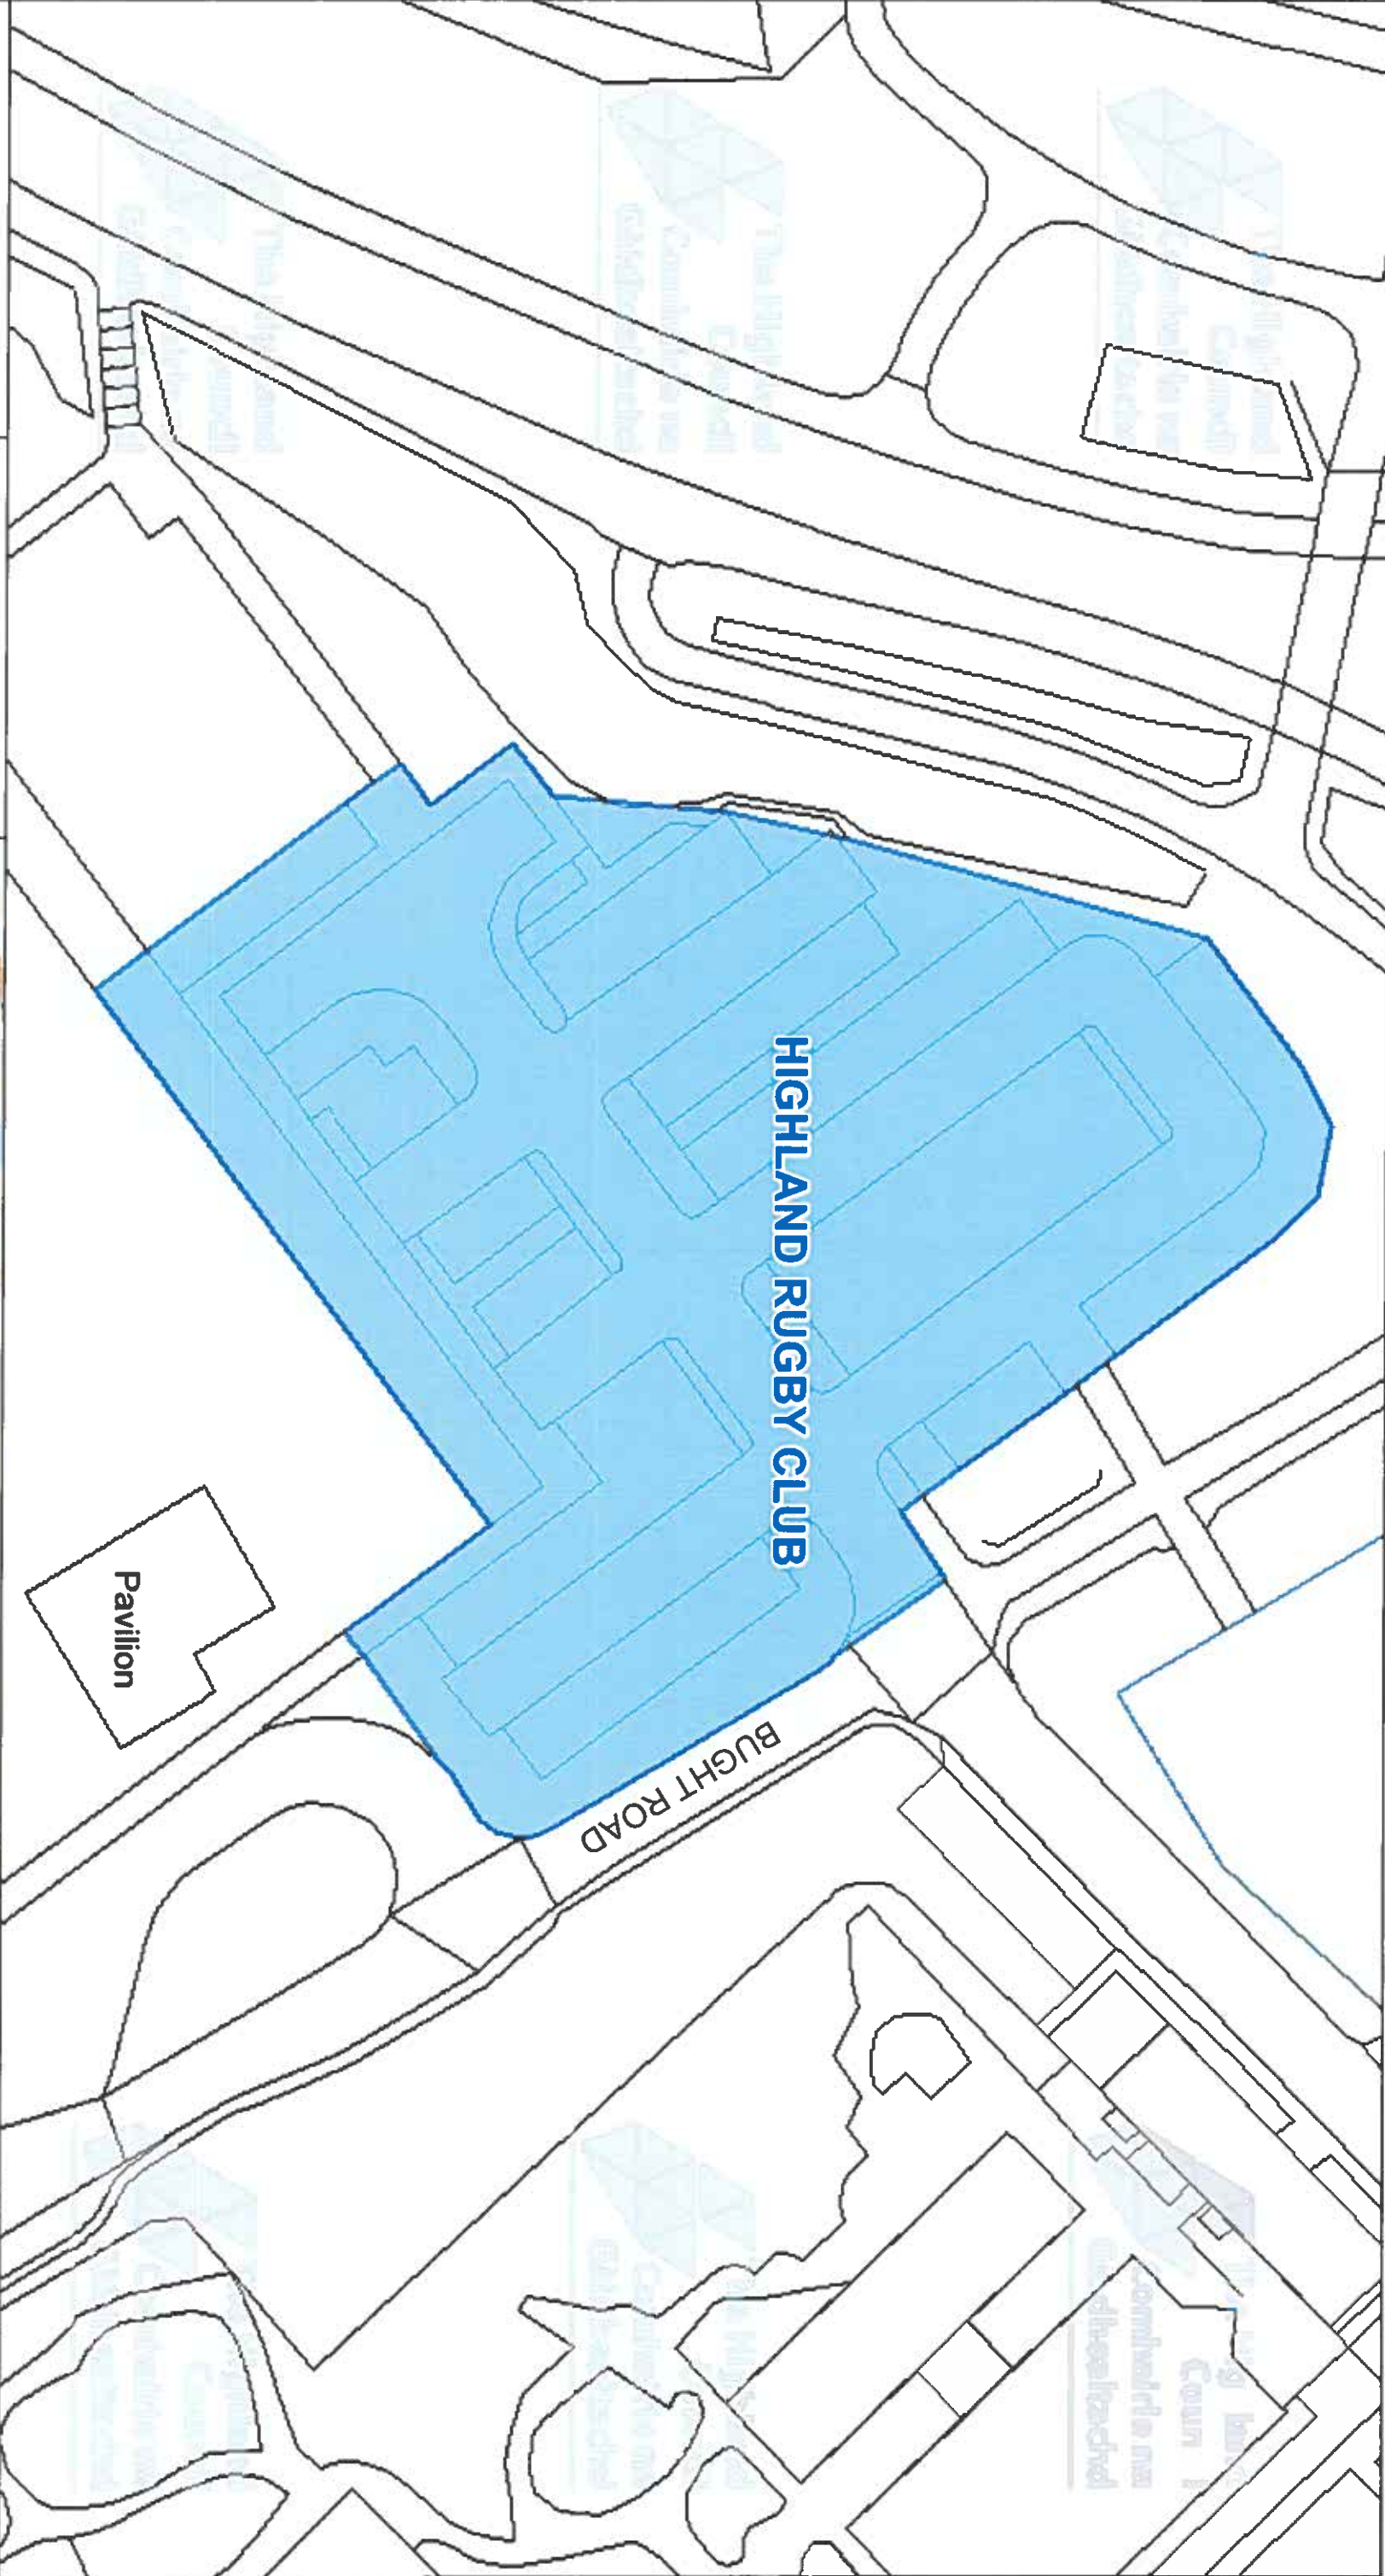

The Highland Council Comhairle na Gàidhealtachd The Highland Council Headquarters Glenurquhart Rd Inverness IV35NX © Crown copyright and database rights 2025 Ordnance Survey ACO000849432 The extent of the restrictions are 190 290 to 843 529 metres eastwards and 265 722 to 843 651 westwards using the British National Grid (EPSG 27700)			
This is the Off-Street Plan (CP0050) referred In the foregoing The Highland Council (Off-Street Parking Places) (Decriminalised Parking Enforcement and Consolidation) (Variation Five) Order 2026 <i>Foranach</i> Proper Officer		DATE 05/10/2026 SCALE Scale: 1:500 REFERENCE NUMBER CP0050	
W E S N			

CAR PARK NAME:

Rose Street Car Park, Inverness

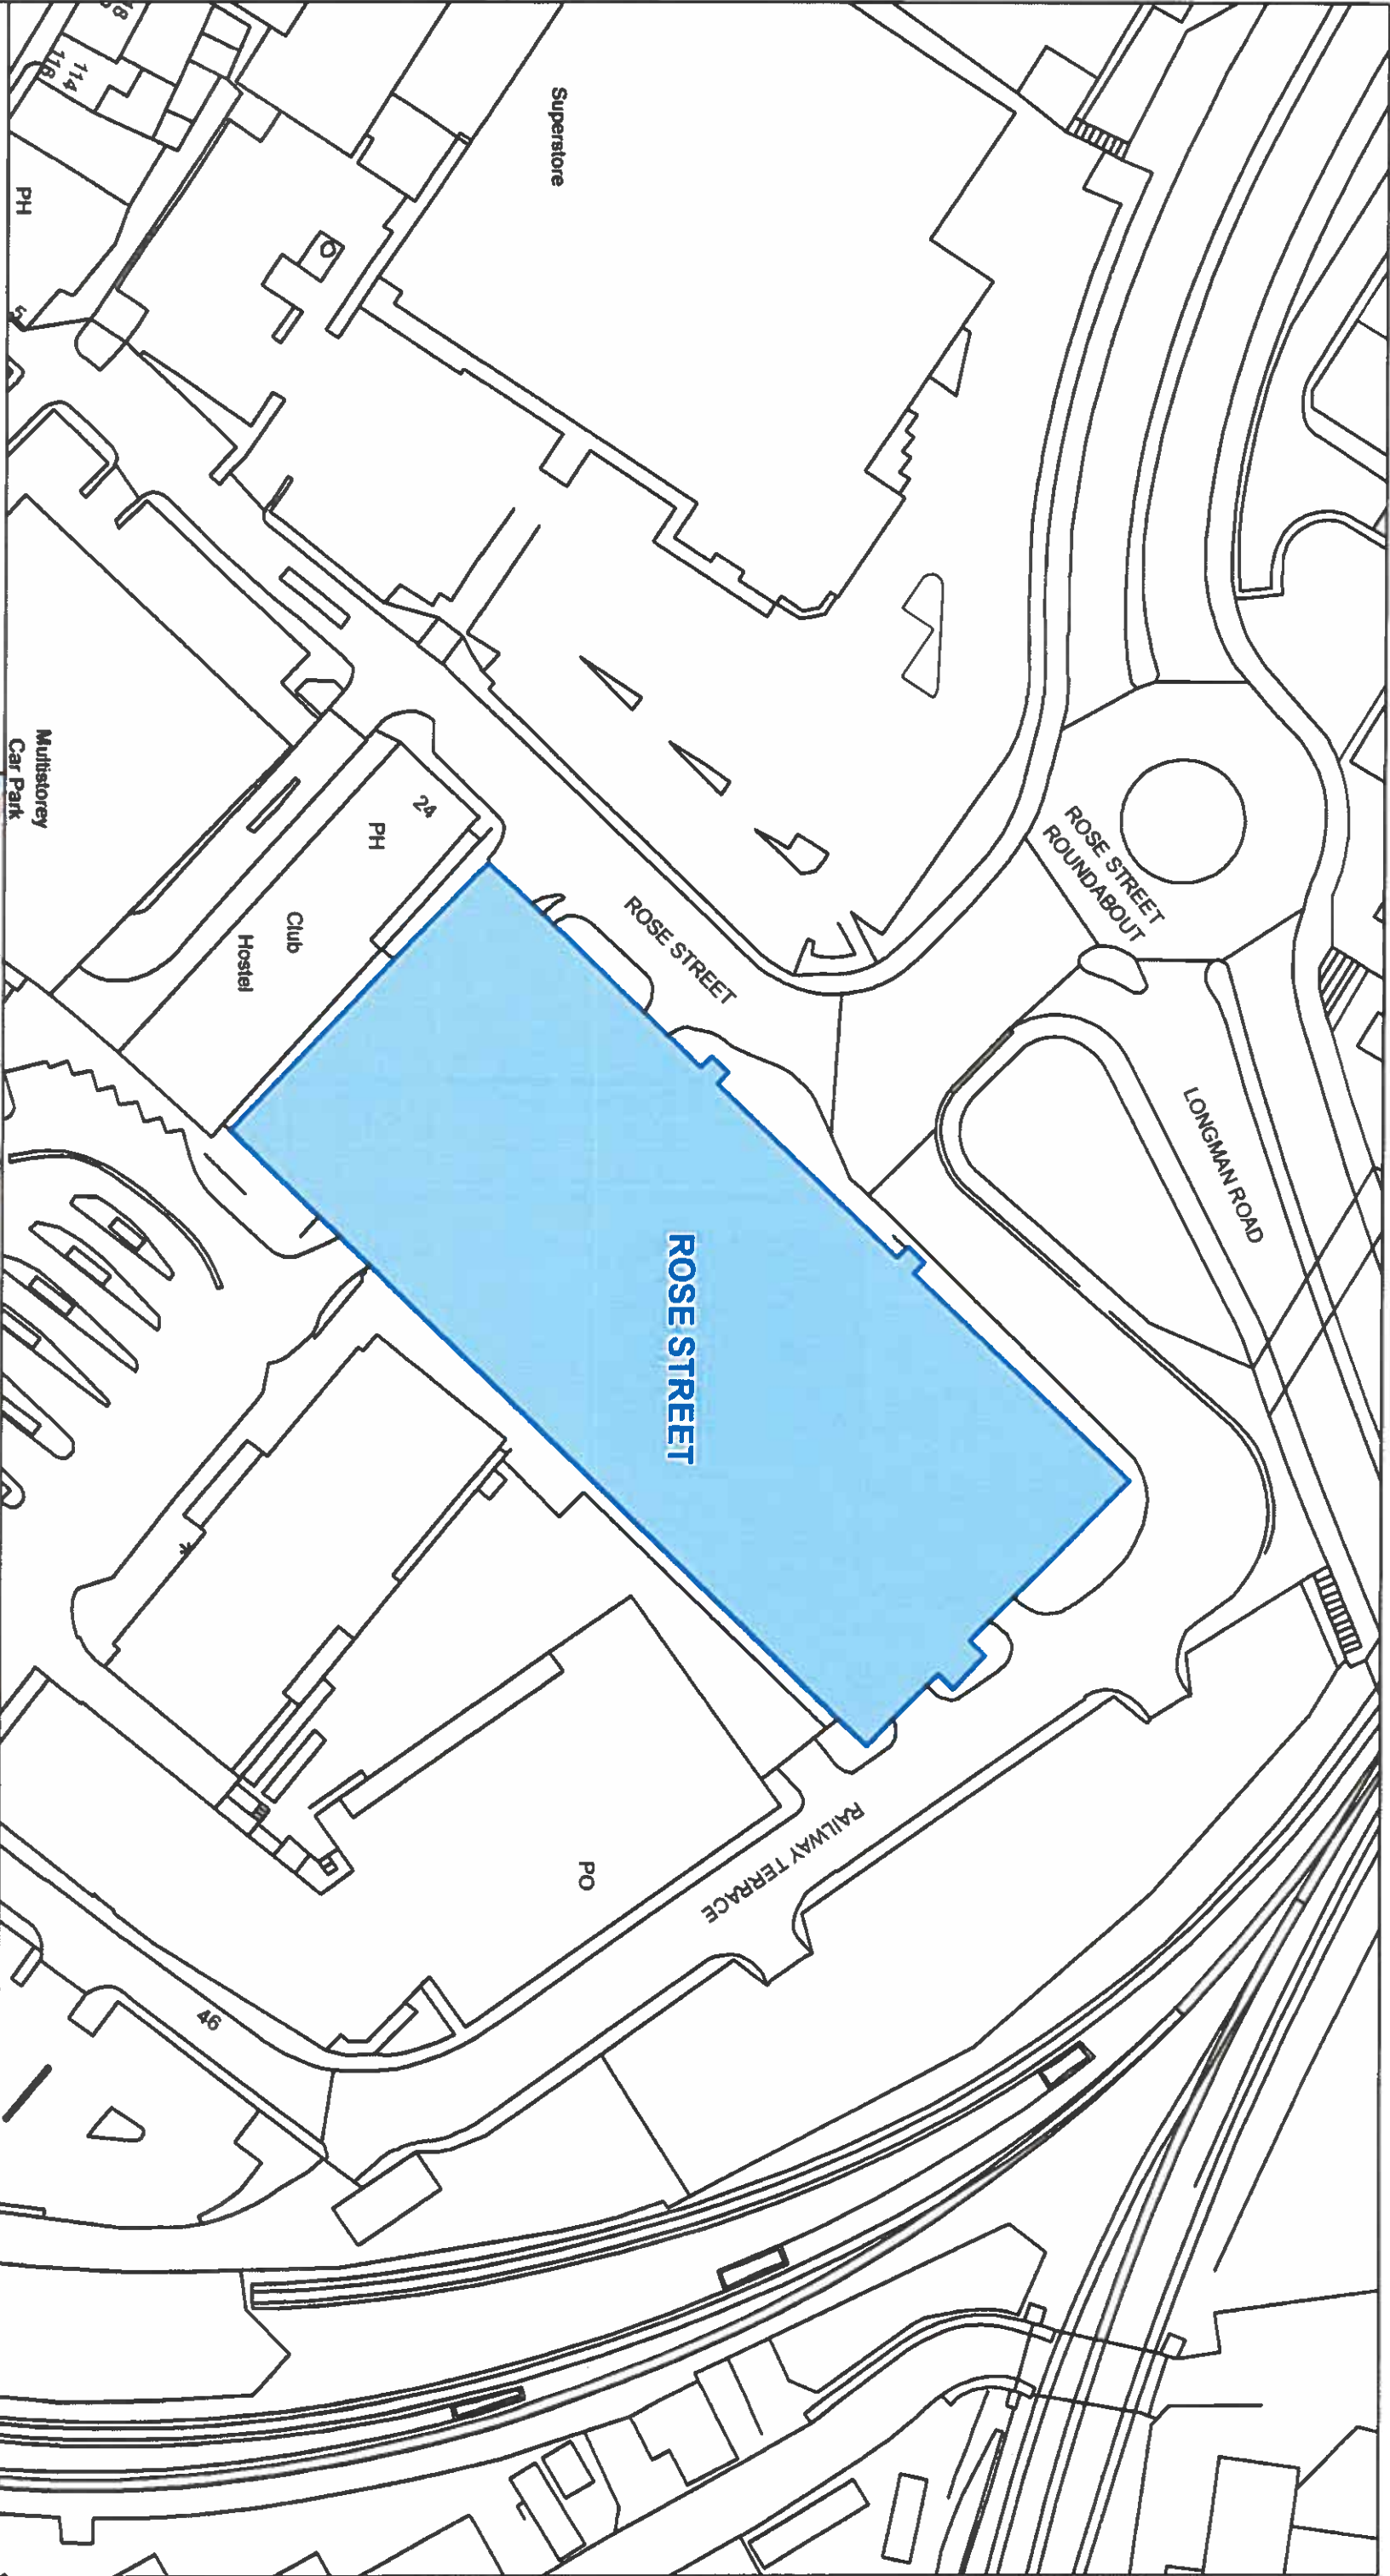

This is the Off-Street Plan
(CP0051) referred
in the foregoing

The Highland Council
(Off-Street Parking Places)
(Decriminalised Parking Enforcement
and Consolidation)
Variation Five) Order 2026

Signed by Proper Officer

© Crown copyright and database
rights 2025 Ordnance Survey AC0000049432
The extent of the restrictions are 266,541 to 645,581
metres eastwards and 266,644 to 645,746
westwards using the British National Grid (EPSG:27700)



The Highland Council
Comhairle na Gàidhealtachd
Headquarters
Glenurquhart Rd
Inverness
IV35NX

SCALE
1:825


DATE

05/10/2026

REFERENCE NUMBER

CP0051



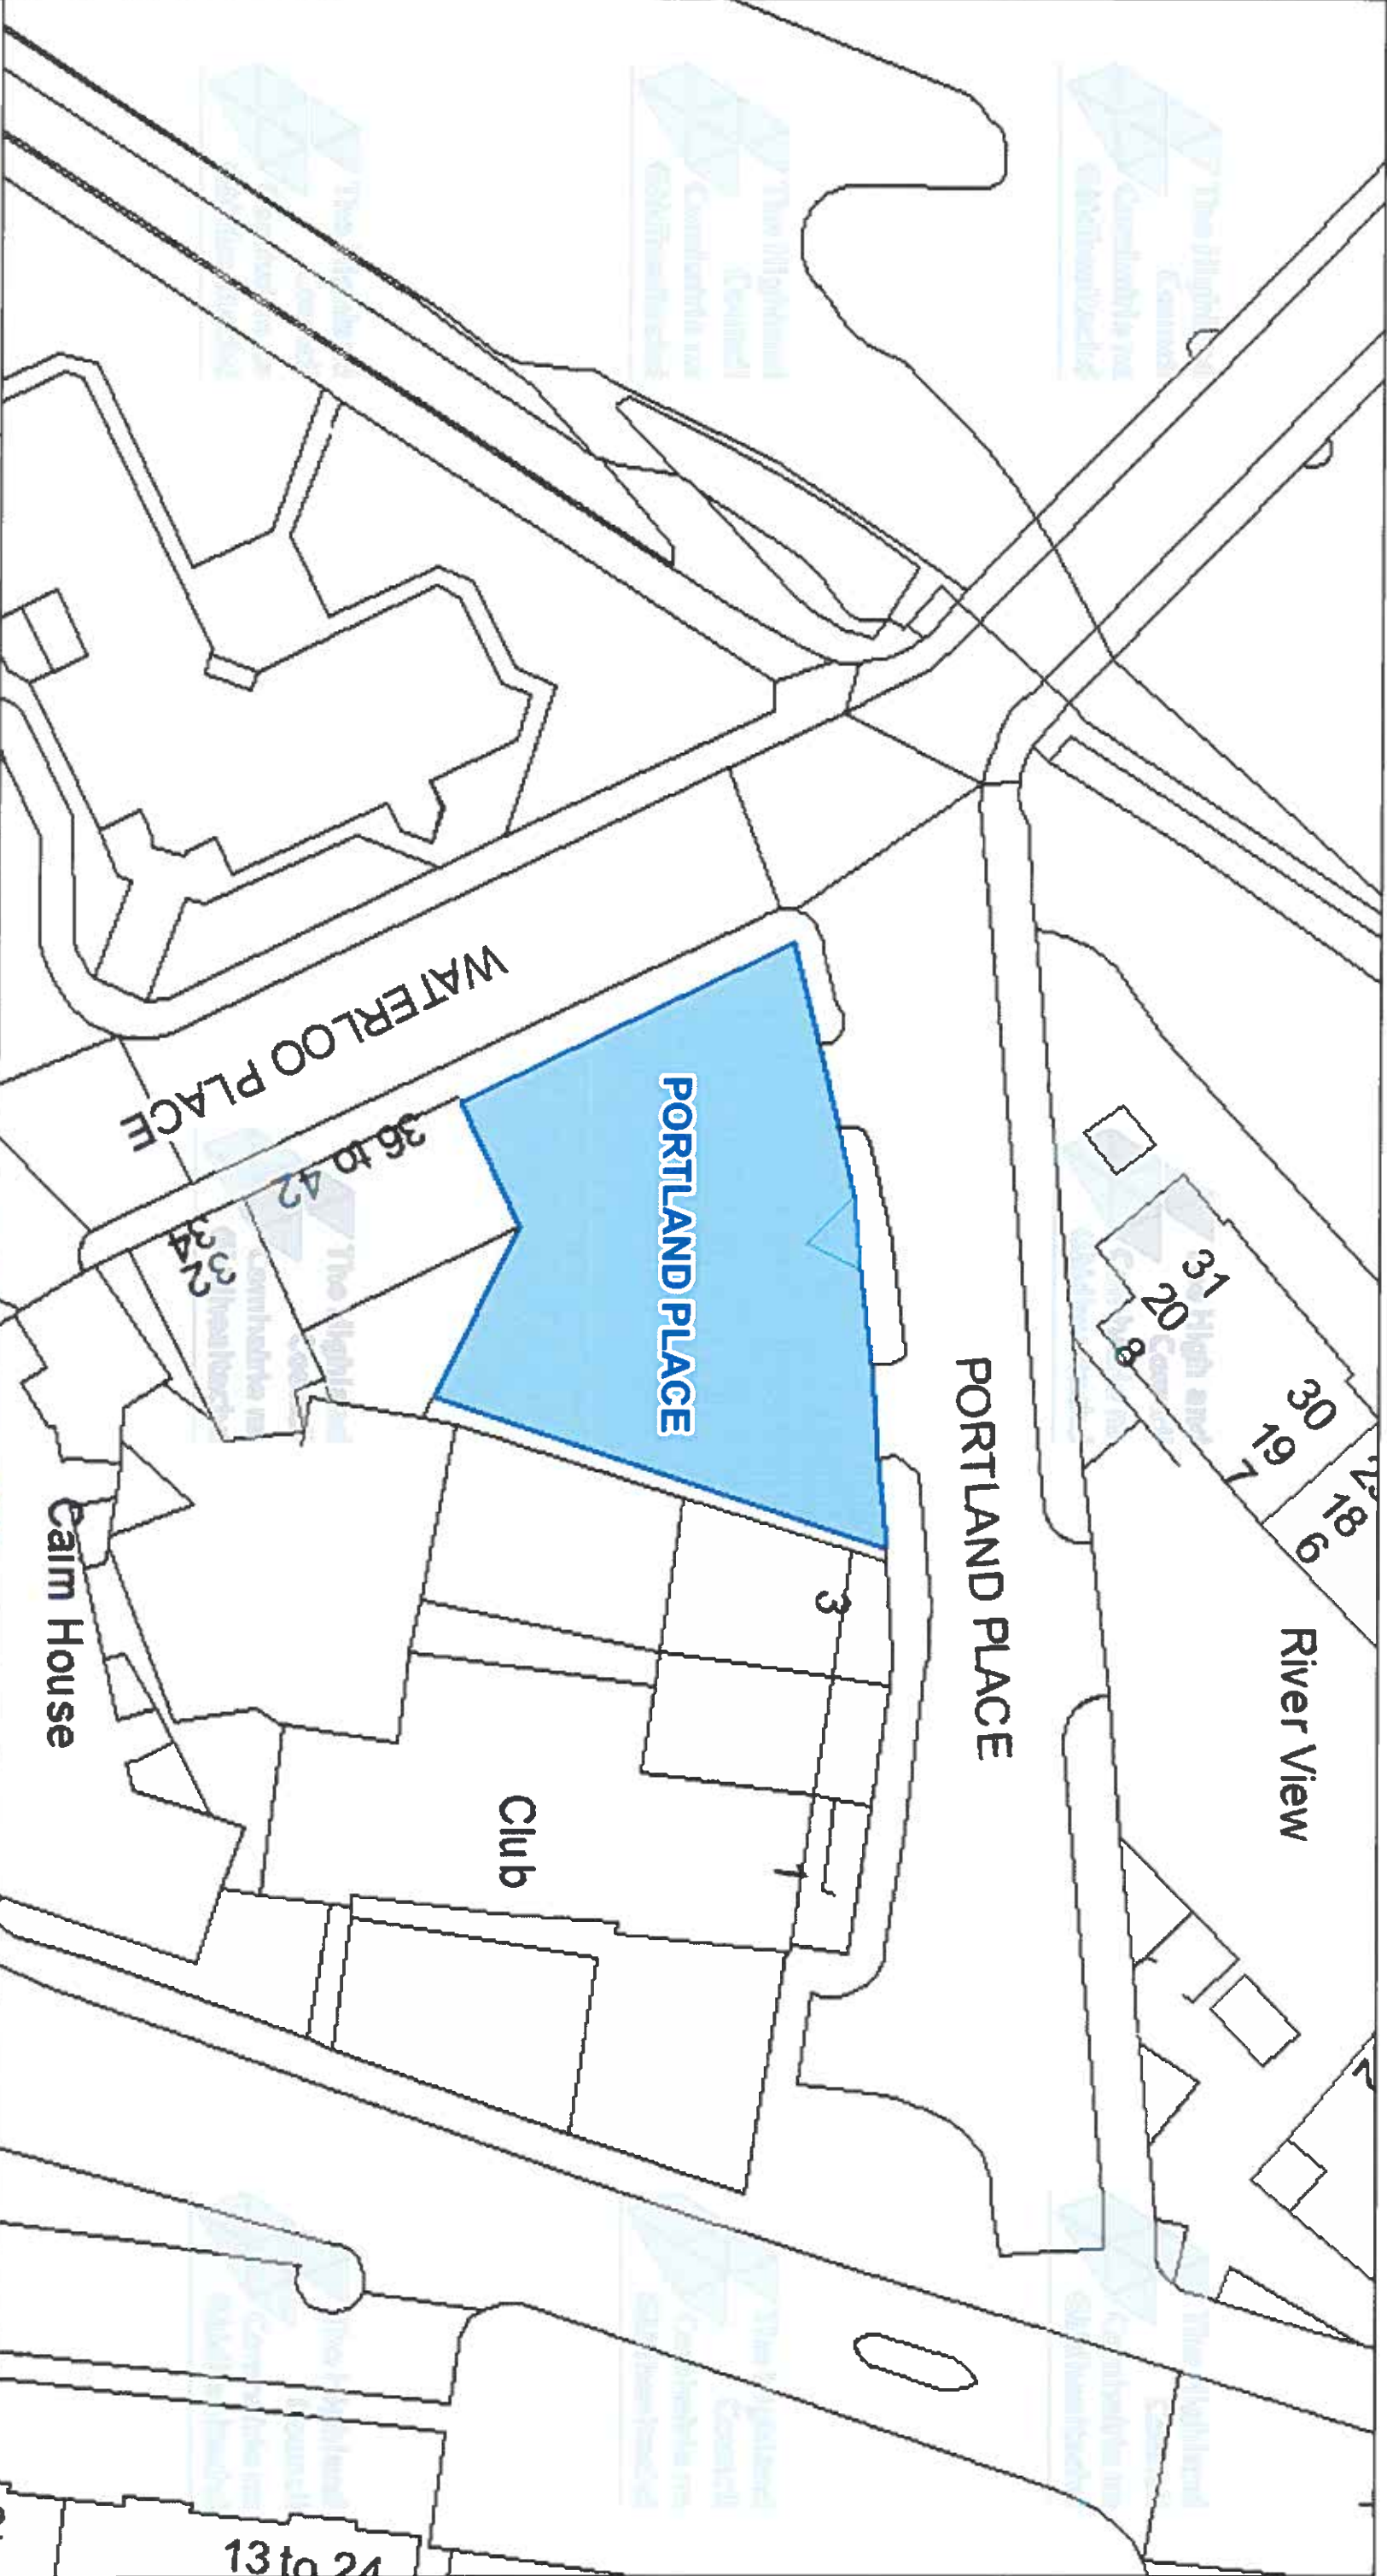

The Highland Council
Headquarters
Glenurquhart Rd
Inverness
IV35NX

© Crown copyright and database rights 2025 Ordnance Survey AC0000849432
The extent of the restrictions are 286 255 to 945 833 metres eastwards and 286 410 to 945 911 westwards using the British National Grid (EPSG 27700)



This is the Off-Street Plan
(CP0053) referred
in the foregoing

The Highland
(Off-Street Parking Places)
(Decriminalised Parking
Enforcement and Consolidation)
(Variation Five) Order 2026

Proper Officer
Proper Officer

DATE
05/10/2026


SCALE
Scale: 1:375

REFERENCE NUMBER
CP0053



CAR PARK NAME:

Council HQ Car Park, Inverness

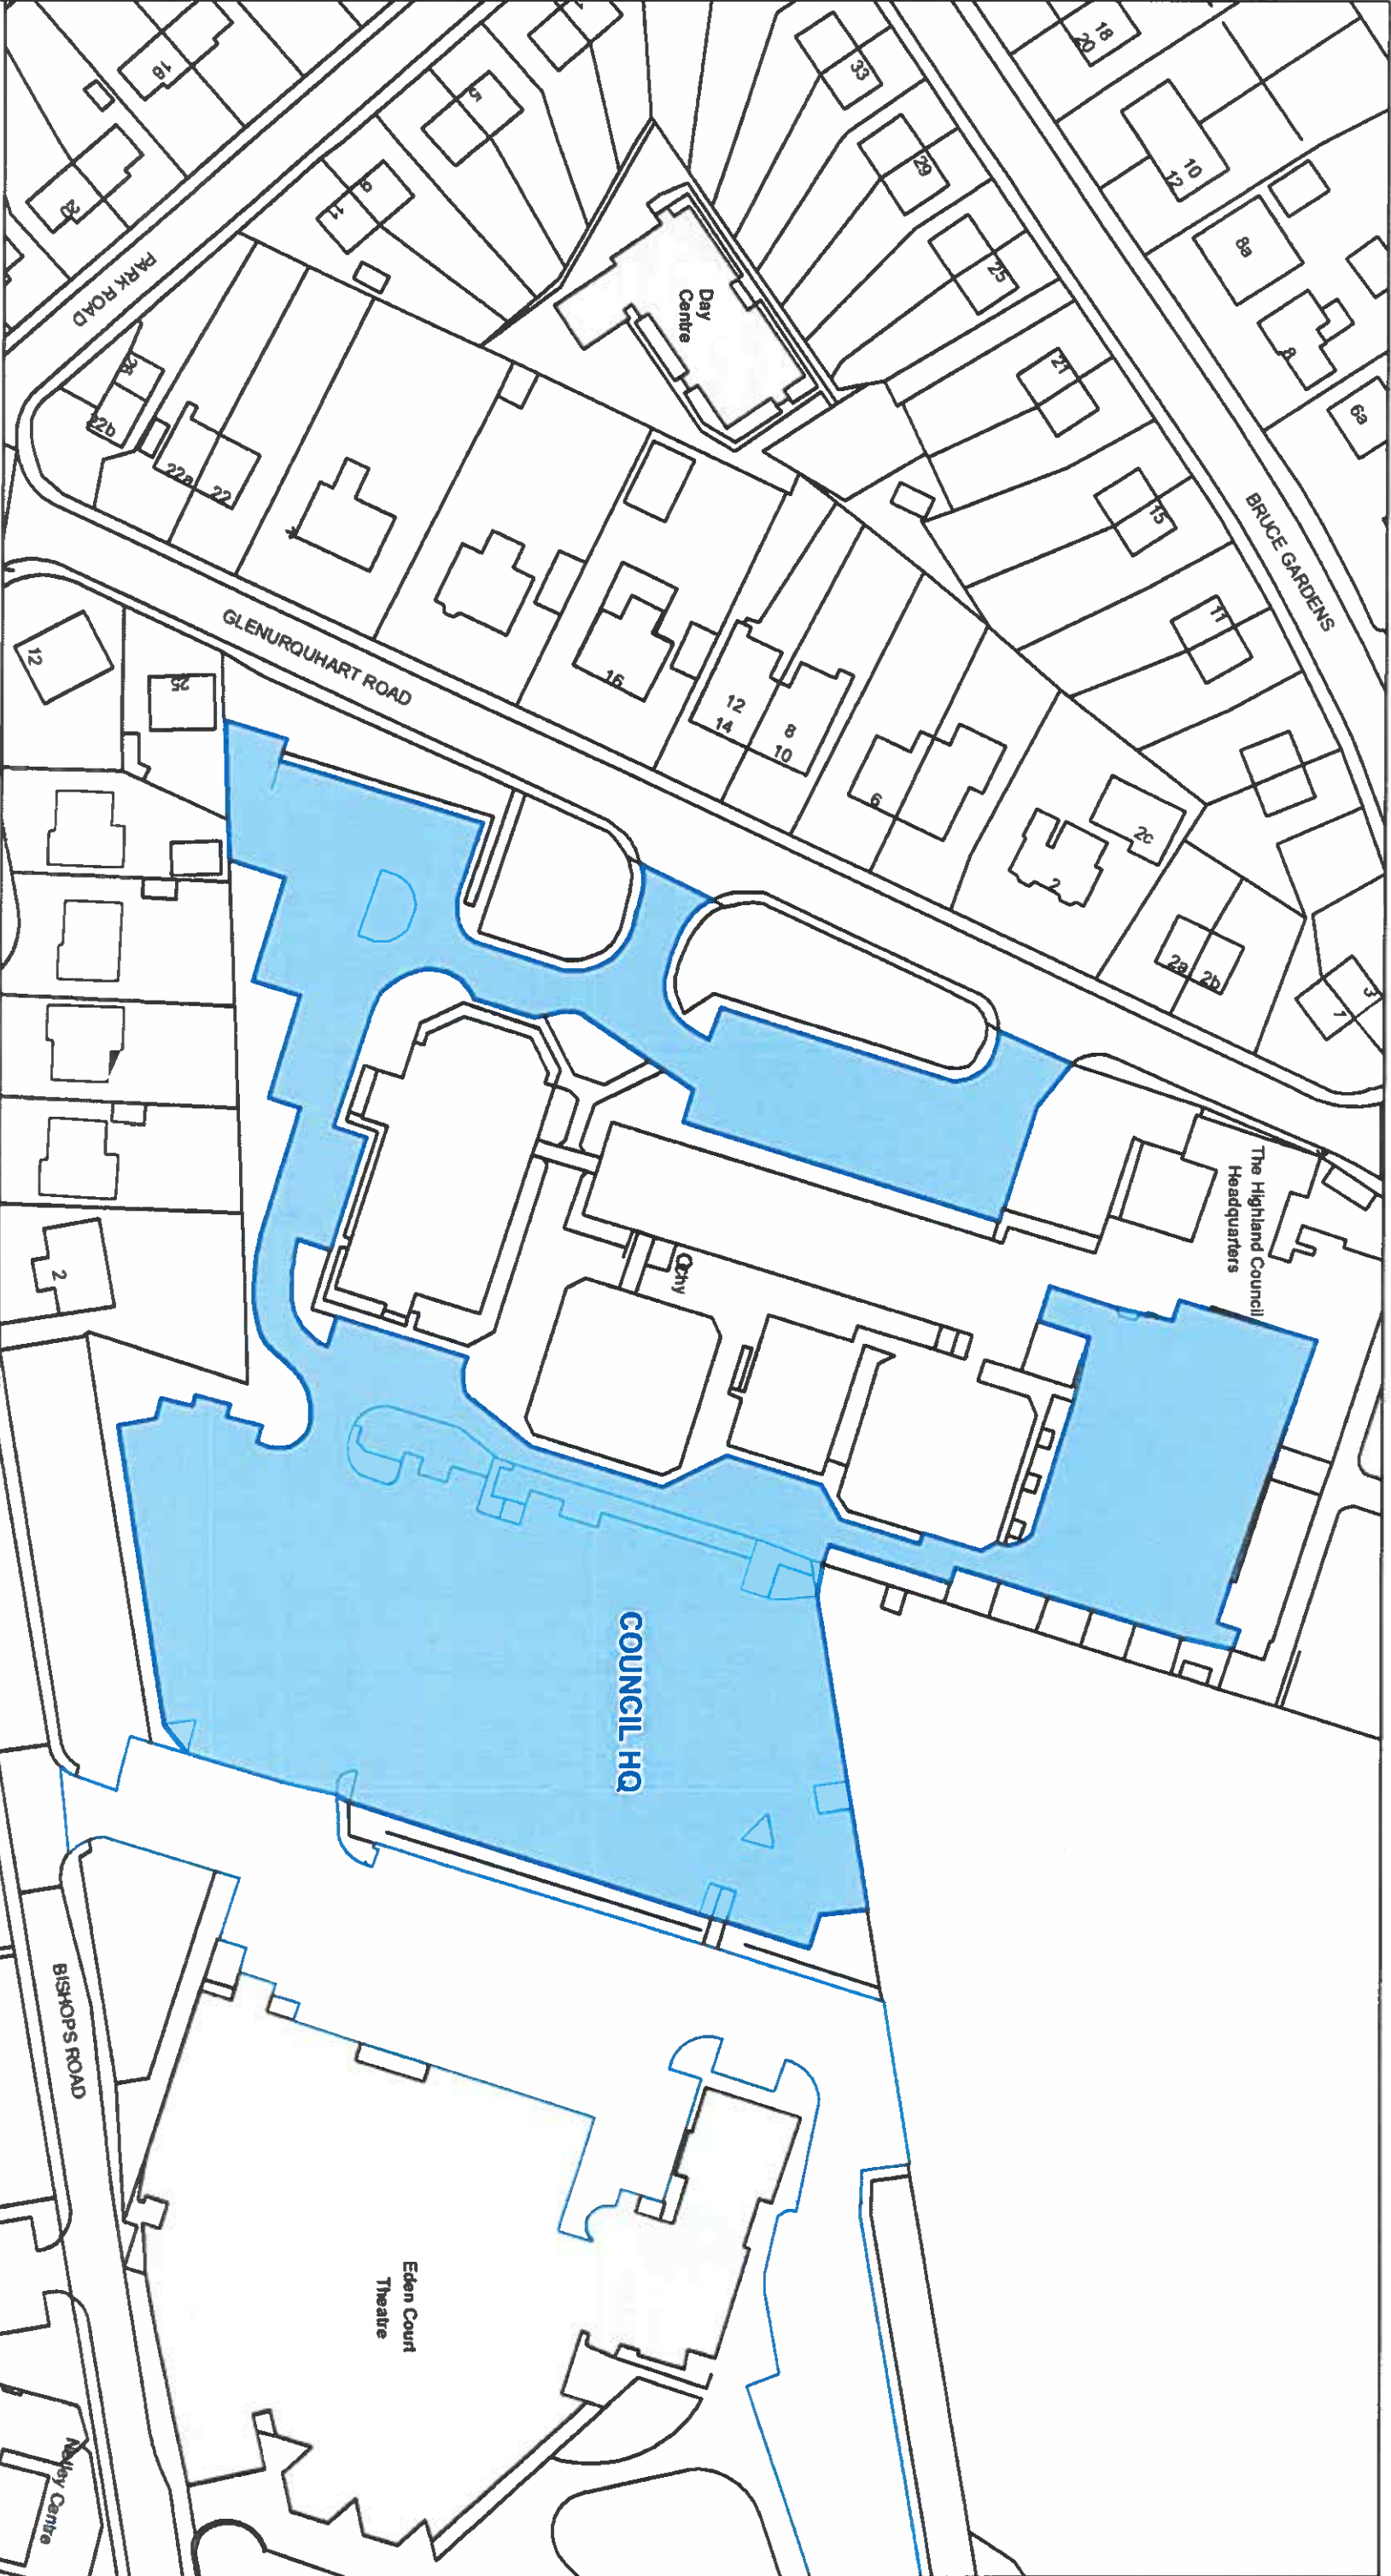

This is the Off-Street Plan
(CP0055) referred
in the foregoing

The Highland Council
(Off-Street Parking Places)
(Decriminalised Parking Enforcement
and Consolidation)
(Variation Five) Order 2026

Forster
Signed by Proper Officer

© Crown copyright and database
rights 2025 Ordnance Survey AC0000049432
The extent of the restrictions are 355,900 to 844,466
metres eastwards and 268,365 to 844,863
westwards using the British National Grid (EPSG: 27700)



The Highland Council
Headquarters
Glenurquhart Rd
Inverness
IV35NX


SCALE
1:950

DATE

05/10/2026

REFERENCE NUMBER
CP0055



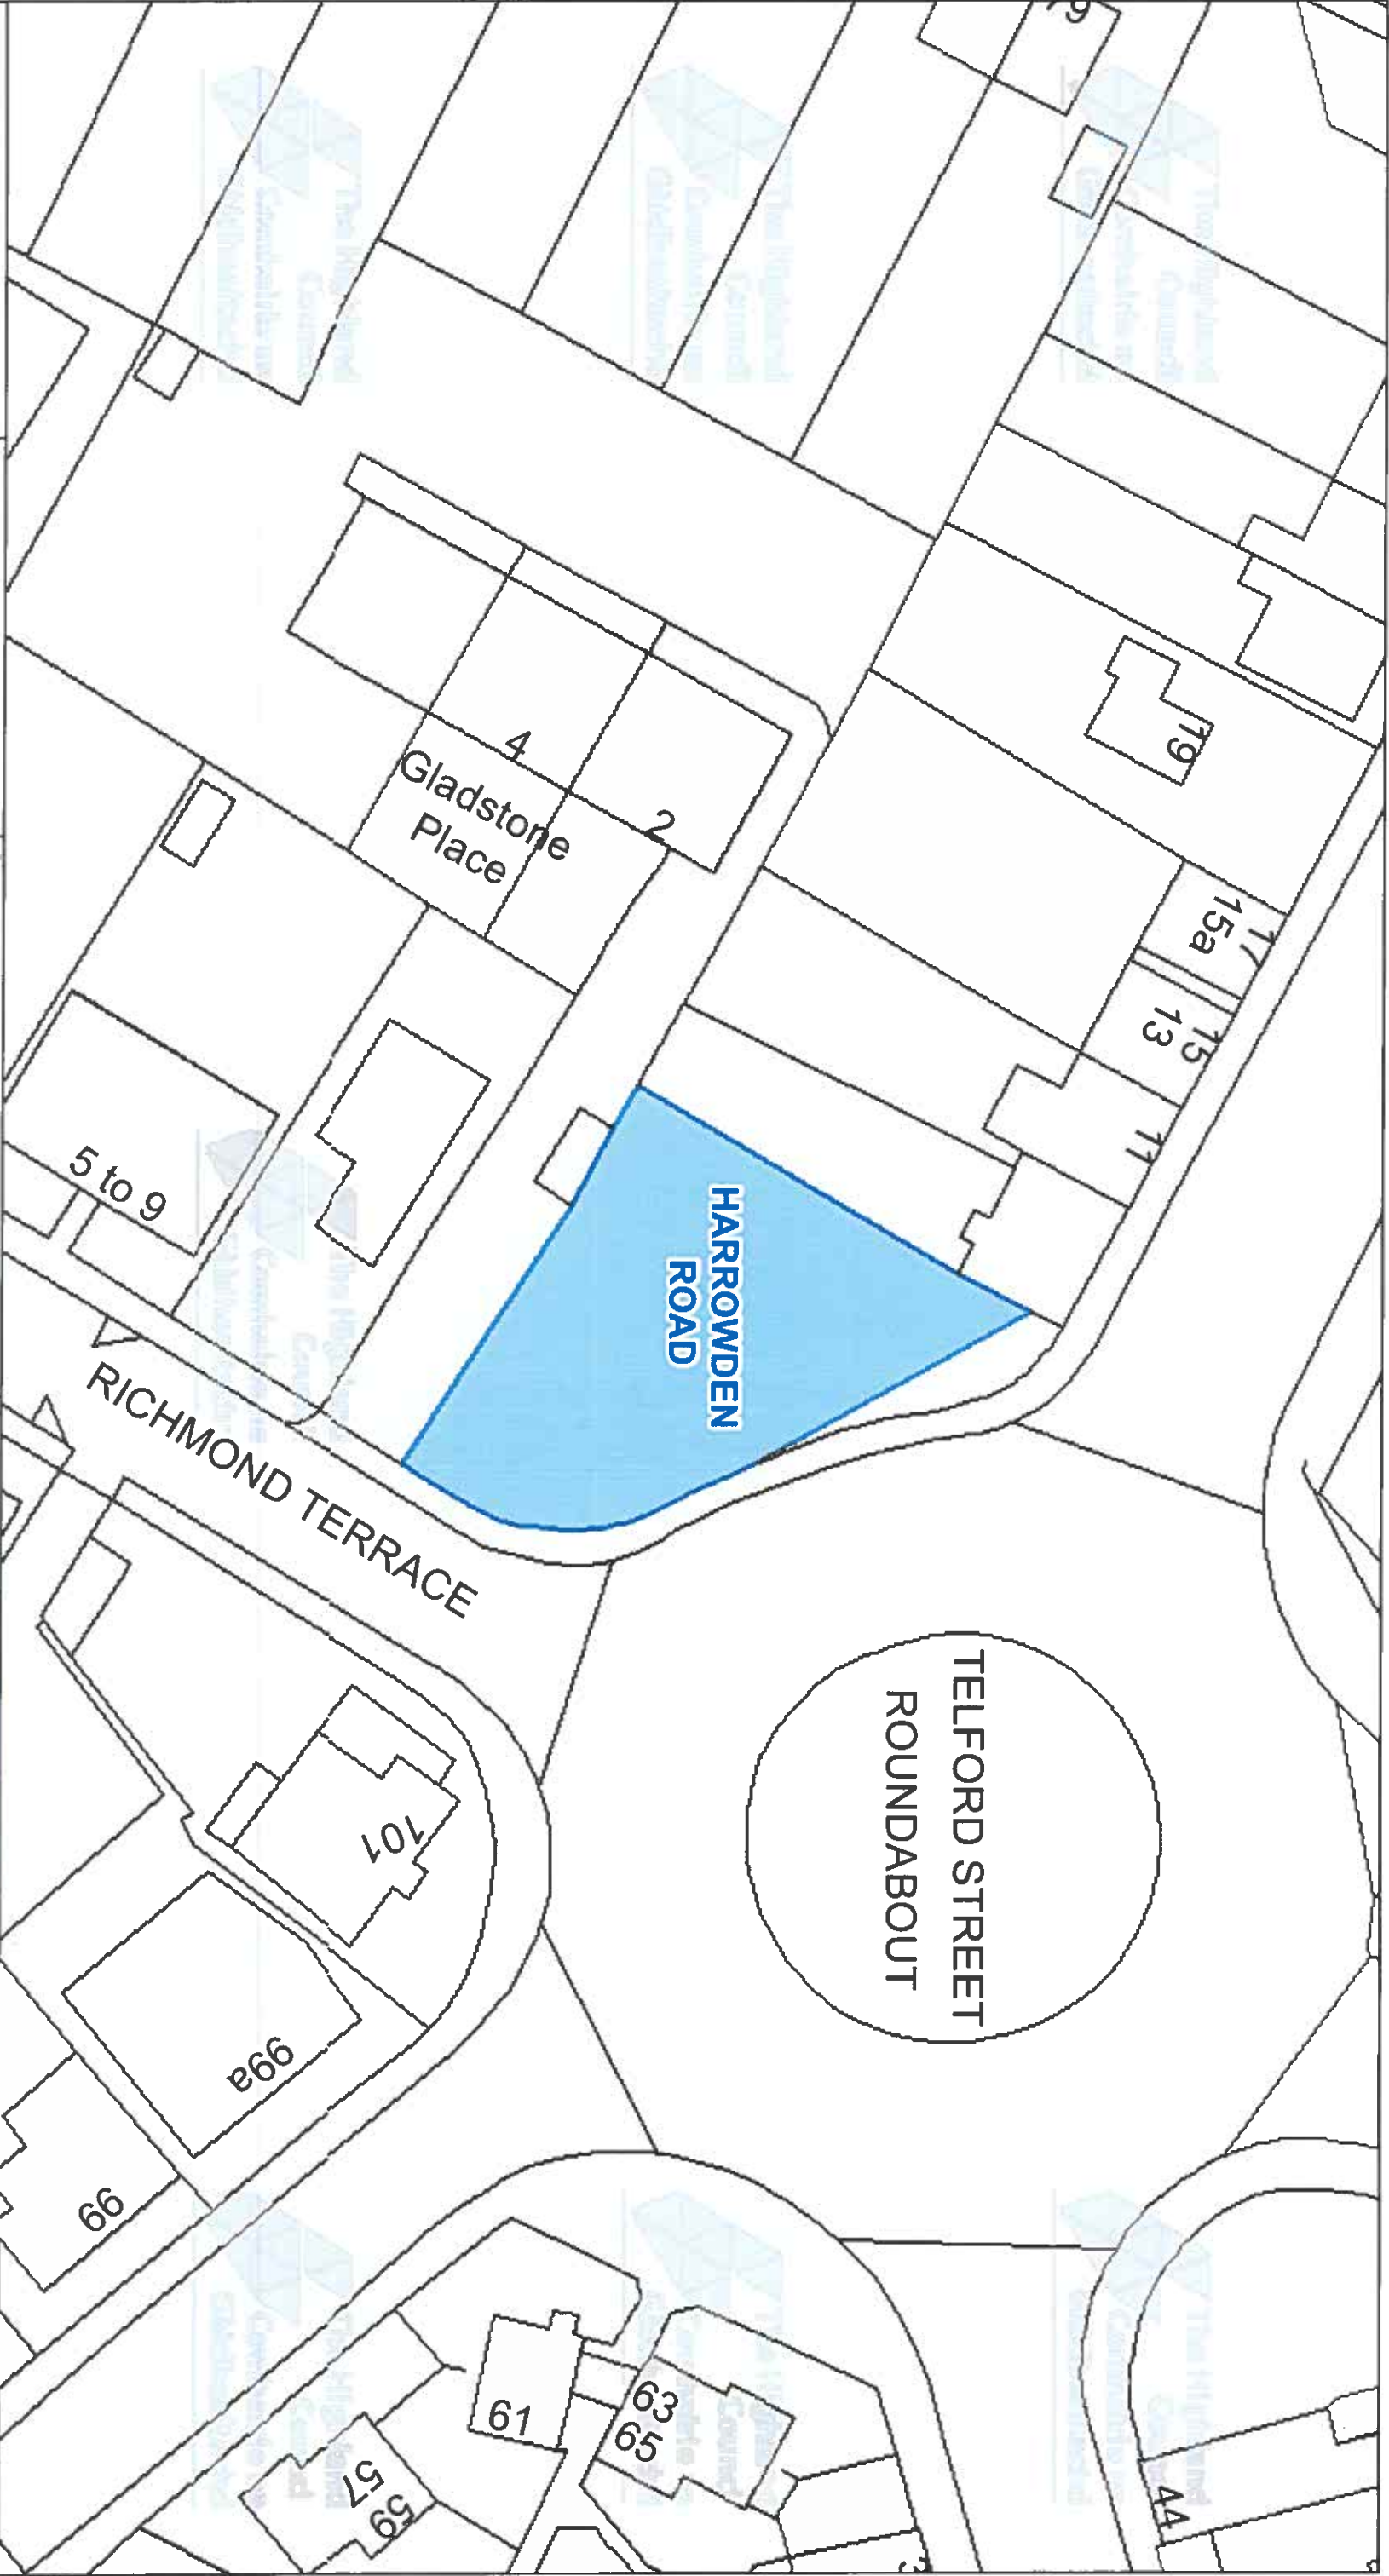

The Highland Council
Headquarters
Glenurquhart Rd
Inverness
IV35NX

© Crown copyright and database
rights 2025 Ordnance Survey ACO000849432

The extent of the restrictions are 265.828 to 845.481
metres eastwards and 265.991 to 845.563
westwards using the British National Grid (EPSG 27700)



This is the Off-Street Plan
(CP0056) referred
In the foregoing

The Highland Council
(Off-Street Parking Places)
(Decriminalised Parking
Enforcement and Consolidation)
(Variation Five) Order 2026


Lawrence
Proper Officer

DATE
05/10/2026

SCALE
Scale: 1:400

REFERENCE NUMBER
CP0056



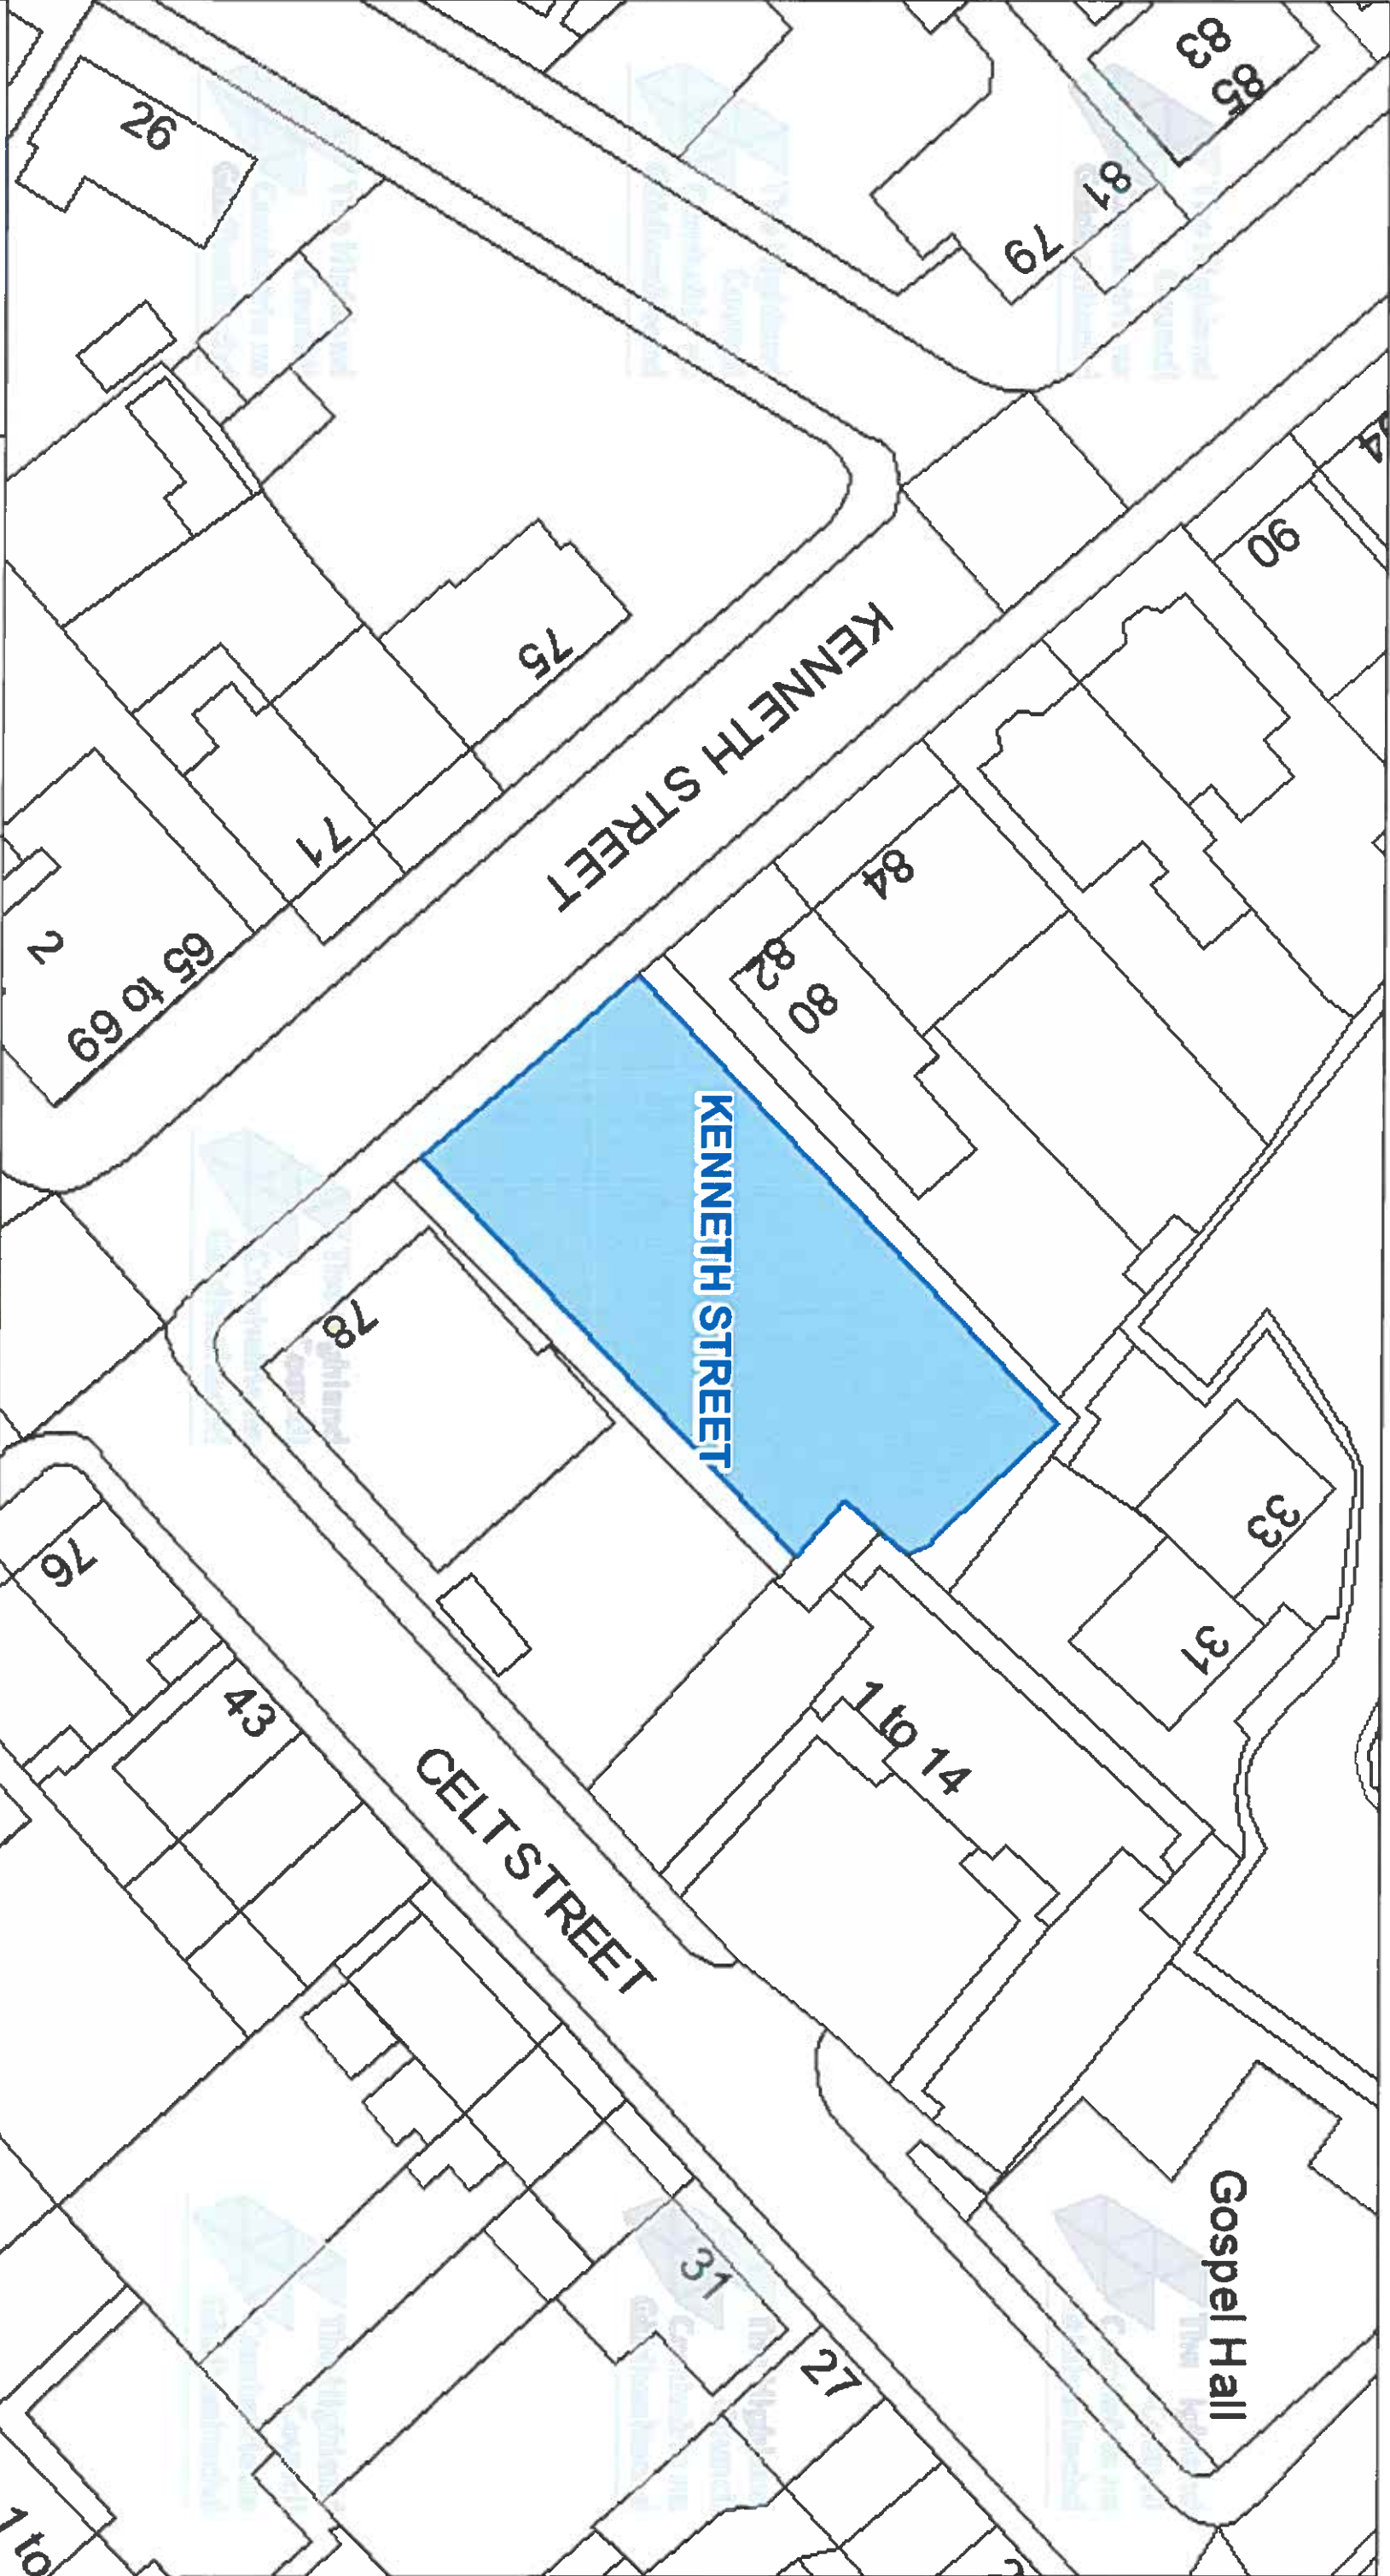



The Highland Council

Comhairle na Gàidhealtachd

The Highland Council

Headquarters

Glenurquhart Rd

Inverness

IV35NX

© Crown copyright and database rights 2025 Ordnance Survey AC0000849432

The extent of the restrictions are 286,003 to 845,373 metres eastwards and 286,142 to 845,443 westwards using the British National Grid (EPSG:27700).



This is the Off-Street Plan (CP0057) referred in the foregoing The Highland Council (Off-Street Parking Places) (Decriminalised Parking Enforcement and Consolidation) (Variation Five) Order 2026



Proper Officer

DATE


05/10/2026


SCALE


Scale: 1:350

REFERENCE NUMBER

CP0057

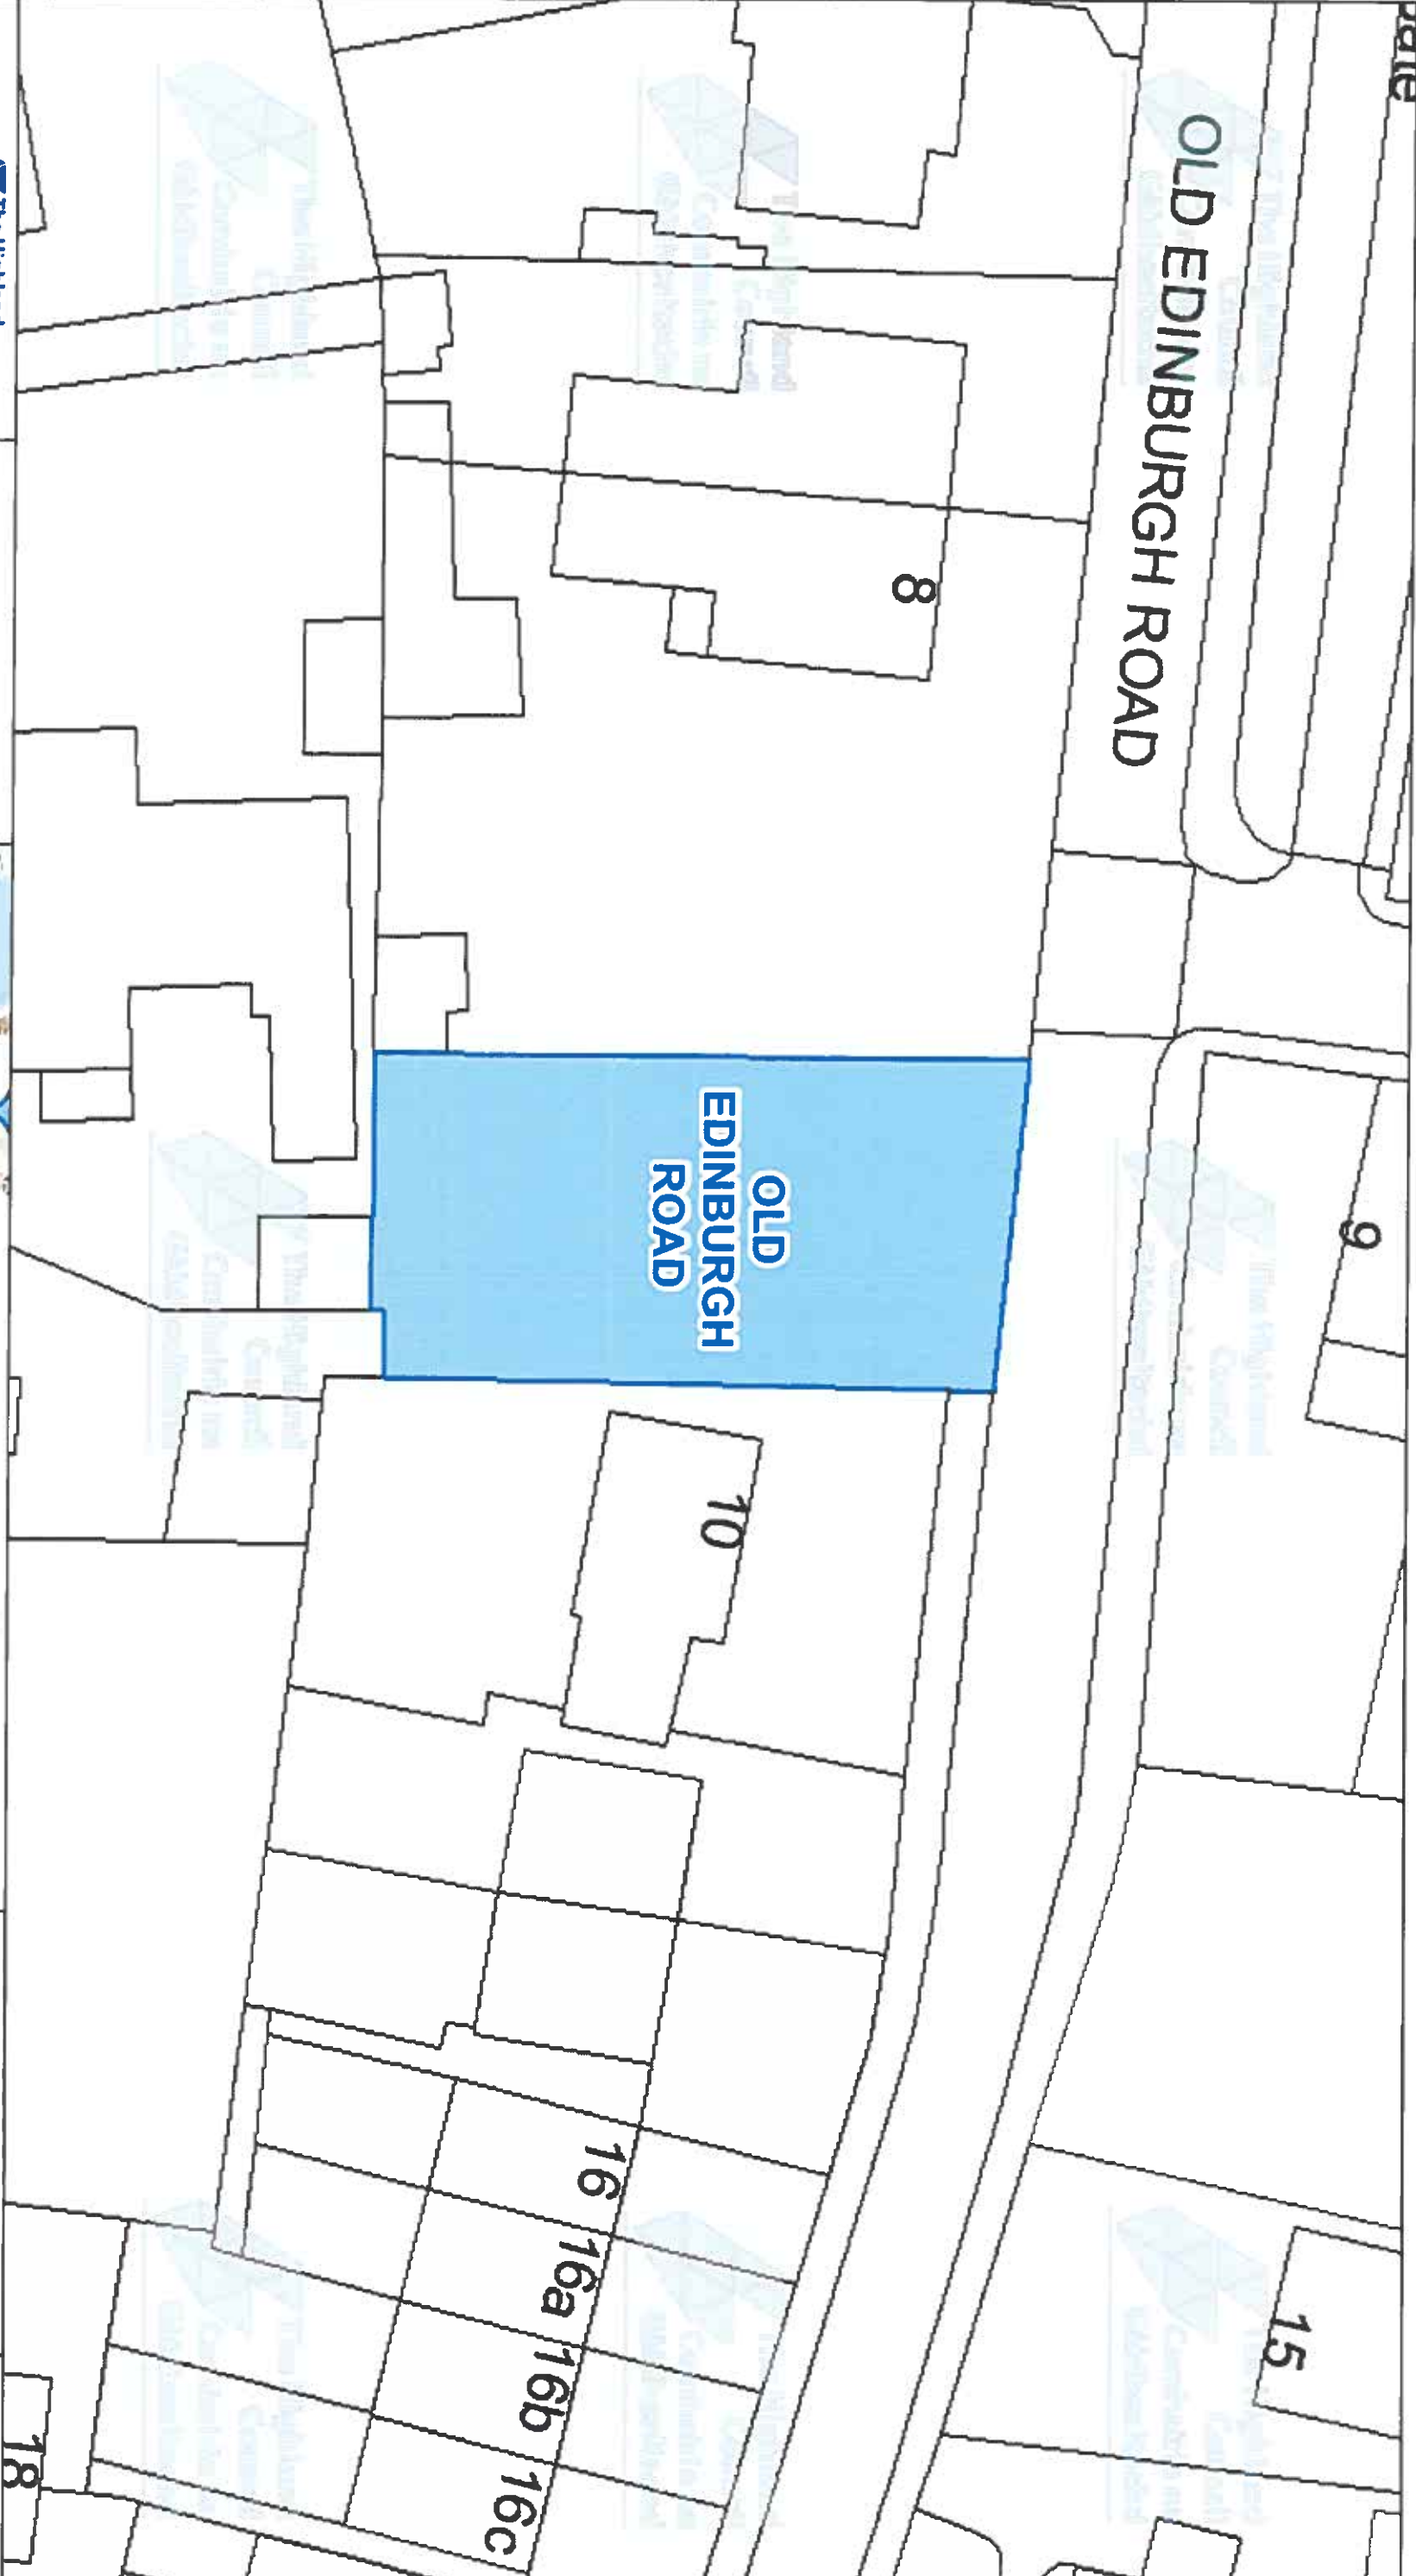

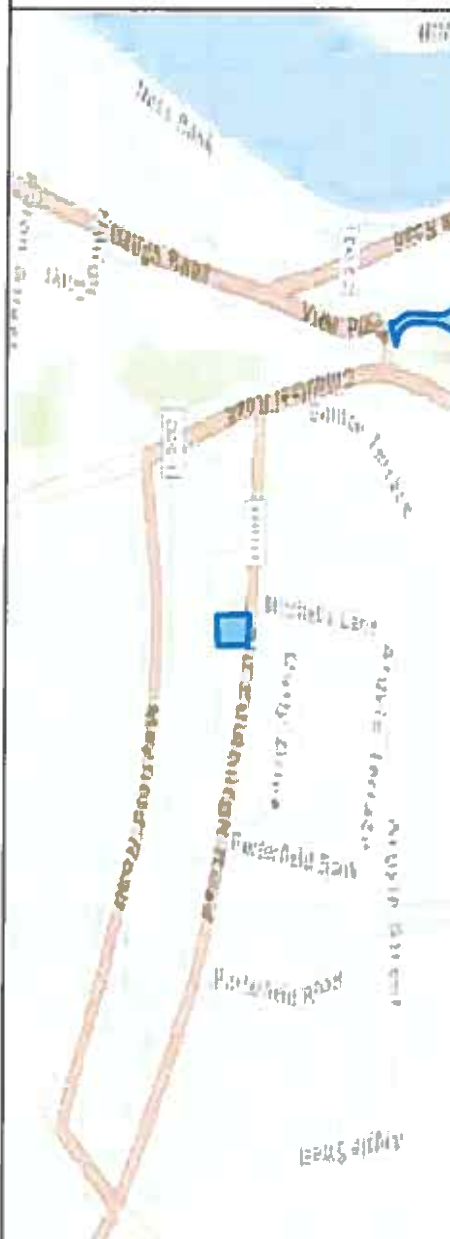 The Highland Council Comhairle na Gàidhealtachd The Highland Council Headquarters Glenurquhart Rd Inverness IV35NX			
© Crown copyright and database rights 2025 Ordnance Survey ACO000849432 The extent of the restrictions are 266.740 to 844.790 metres eastwards and 266.860 to 844.852 westwards using the British National Grid (EPSG 27700)		This is the Off-Street Plan (CP0058) referred to in the foregoing The Highland Council (Off-Street Parking Places) (Decriminalised Parking Enforcement and Consolidation) (Variation Five) Order 2026 <i>Foranach</i> Proper Officer	
DATE 05/10/2026		SCALE Scale: 1:300	
REFERENCE NUMBER CP0058			

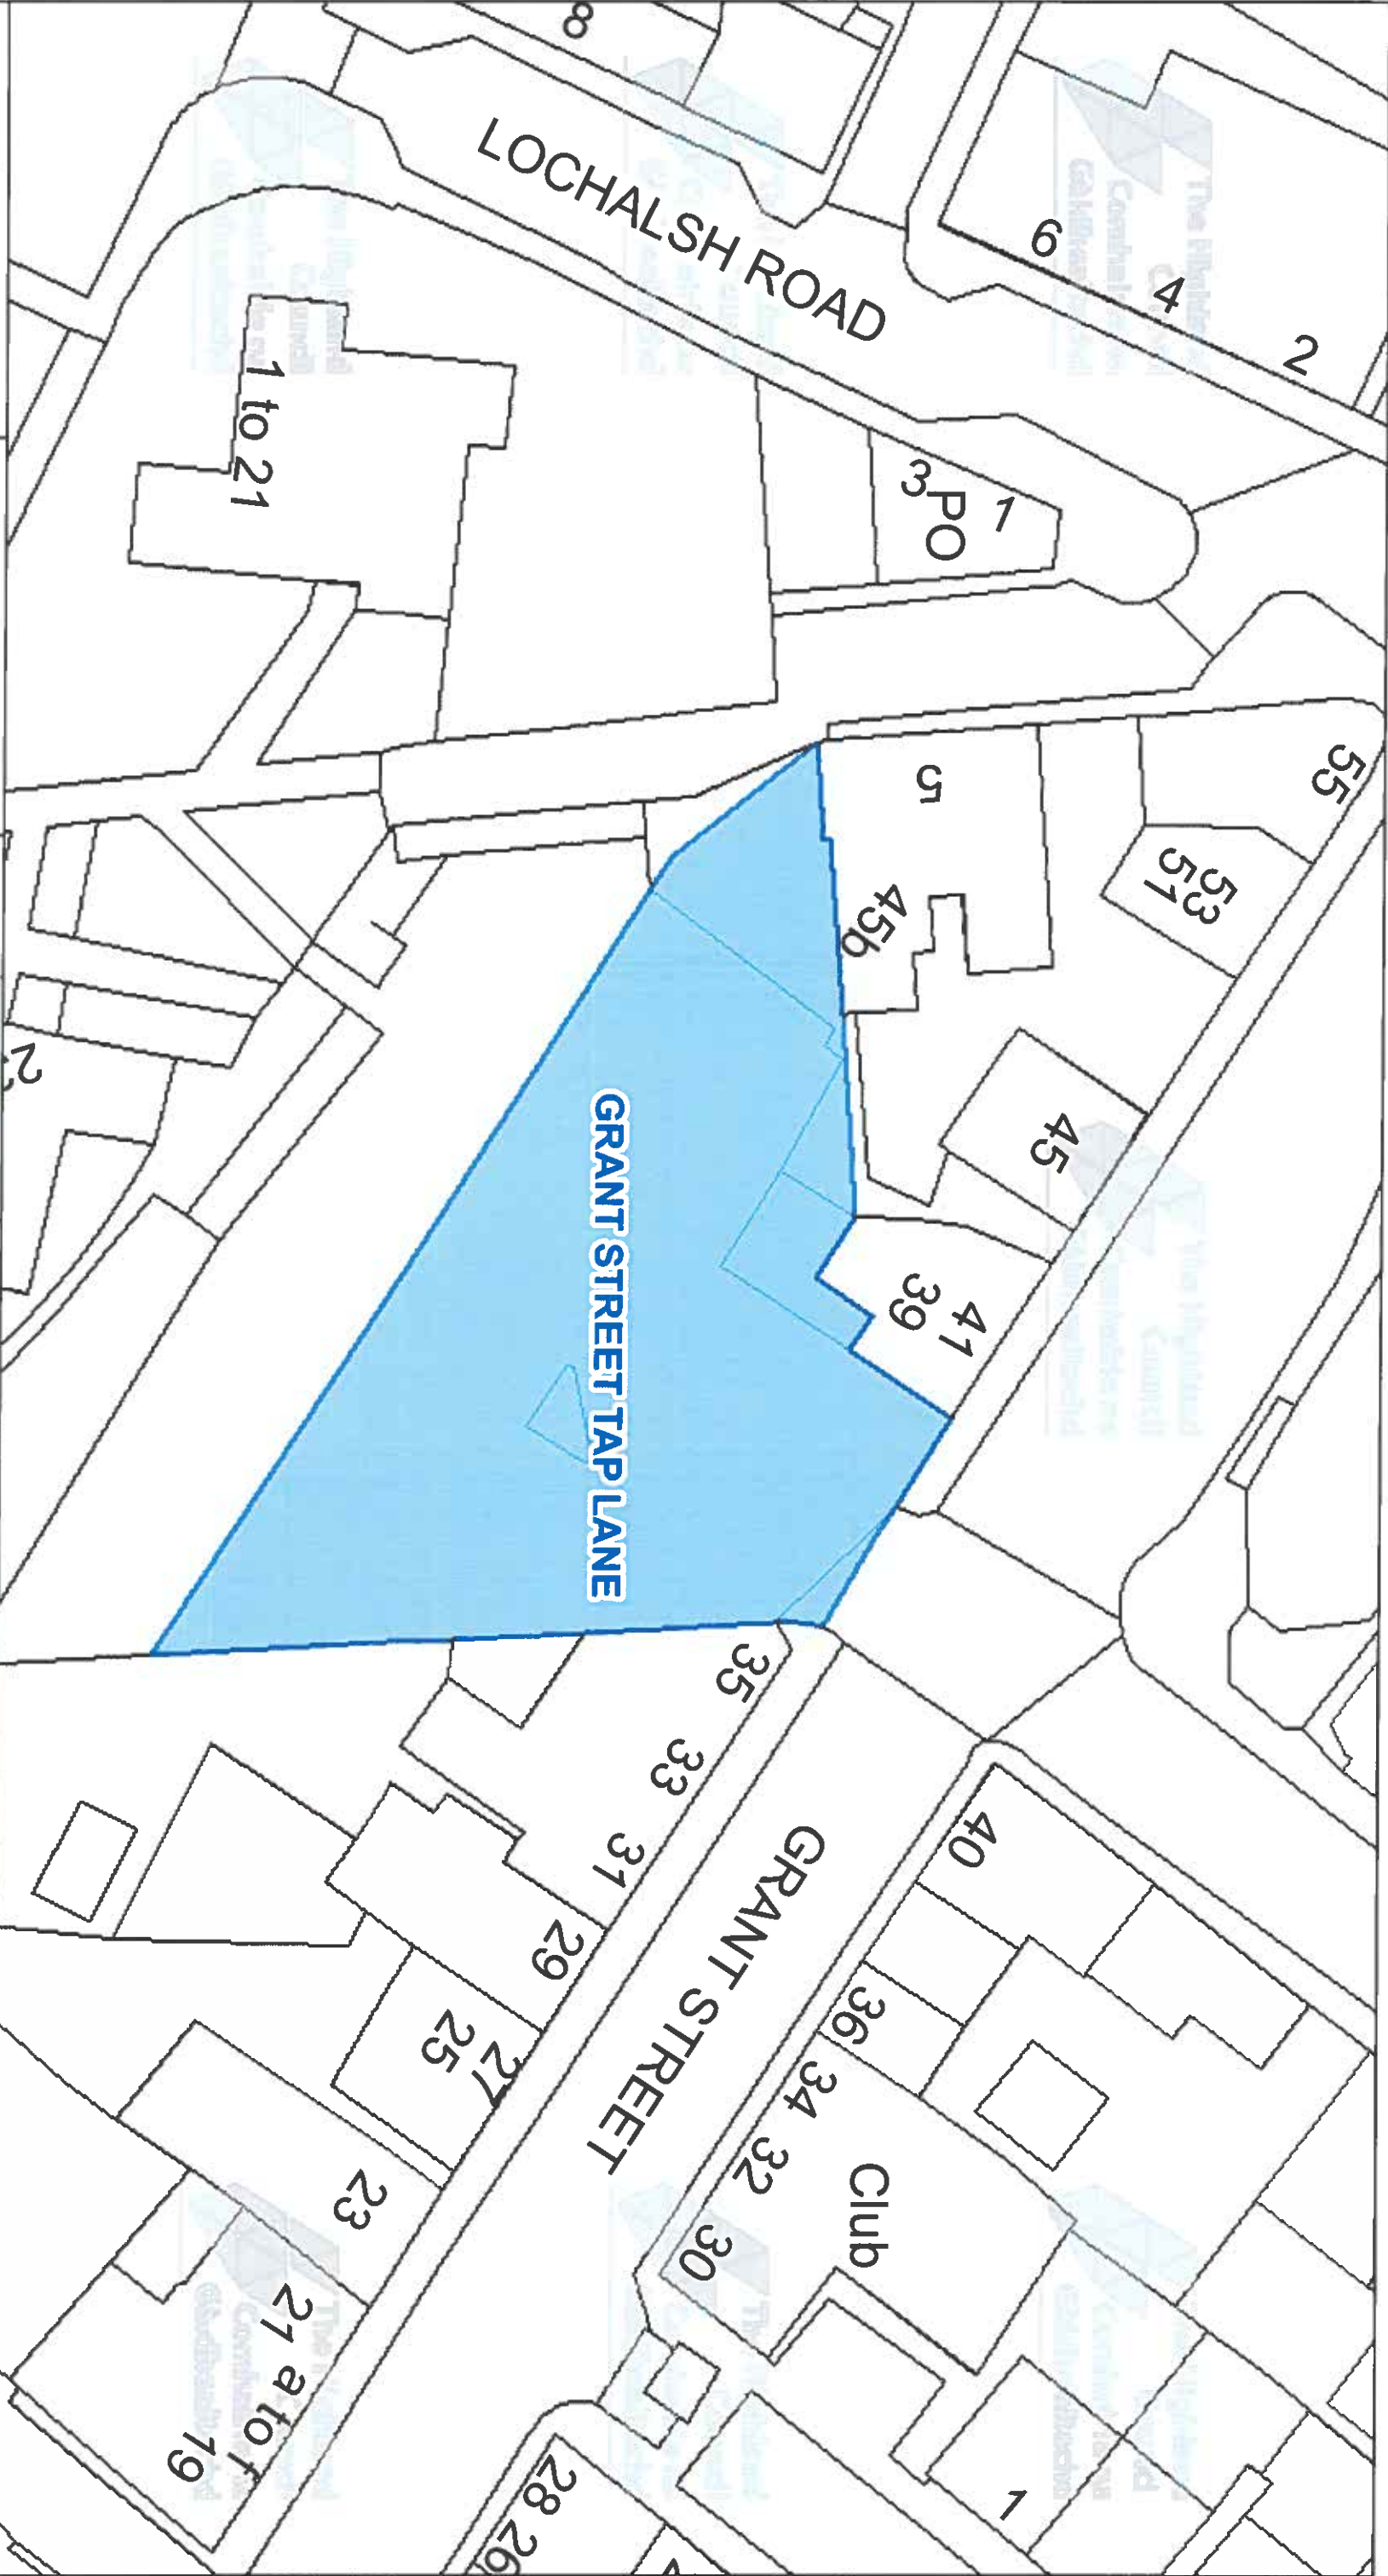

The Highland Council Comhairle na Gàidhealtachd The Highland Council Headquarters Glenurquhart Rd Inverness IV35NX				The Highland Council (Off-Street Parking Places) (Decriminalised Parking Enforcement and Consolidation) (Variation Five) Order 2026 Proper Officer	
© Crown copyright and database rights 2025 Ordnance Survey ACO000849432 The extent of the restrictions are 266,039 to 945,982 metres eastwards and 266,172 to 946,048 westwards using the British National Grid (EPSG 27700).		05/10/2026 DATE Scale: 1:325 REFERENCE NUMBER CP0059		W E S N	



This is the Off-Street Plan
(CP0060) referred
in the foregoing

The Highland Council
(Off-Street Parking Places)
(Decriminalised Parking Enforcement
and Consolidation)
(Variation Five) Order 2026

Signed by Proper Officer

© Crown copyright and database
rights 2025 Ordnance Survey A0000049422

The extent of the restrictions are 206.478 to 844.960 metres
eastwards and 206.612 to 845.134
westwards using the British National Grid (EPSG: 27700)



The Highland Council
Headquarters
Glenurquhart Rd
Inverness
IV35NX

SCALE
1:850


DATE
05/10/2026

REFERENCE NUMBER
CP0060



CAR PARK NAME:

Waterloo Car Park, Inverness

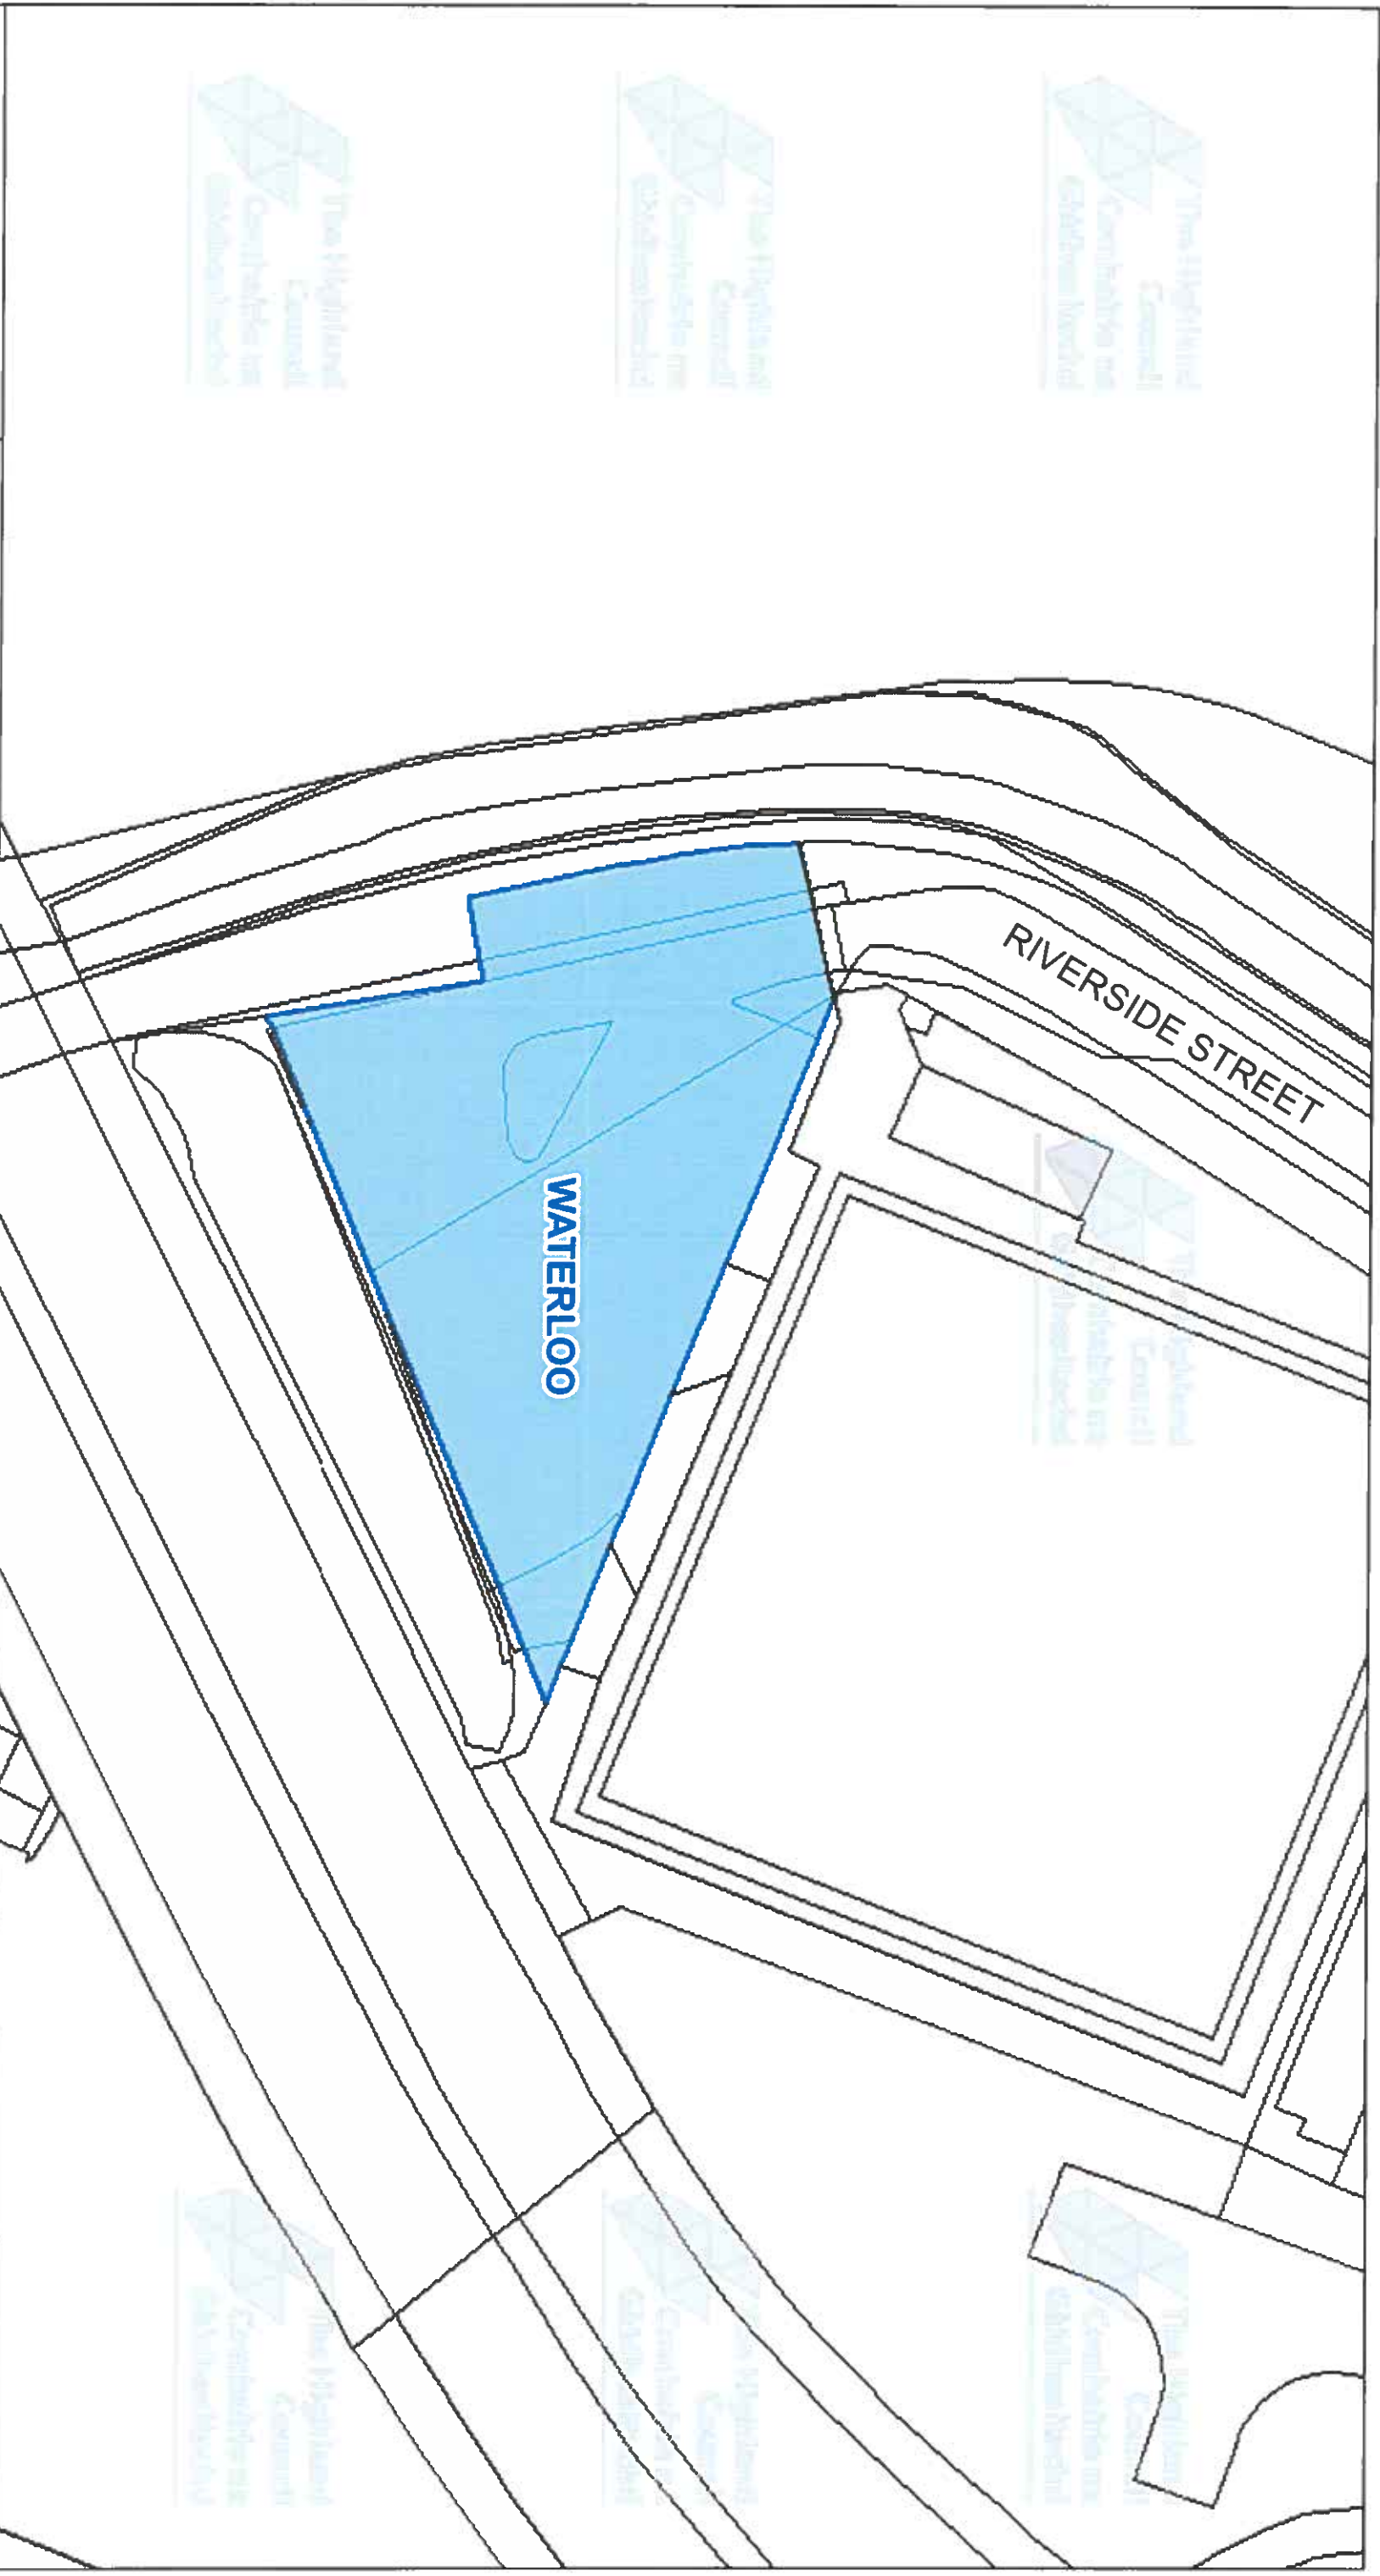

**The Highland Council
Headquarters
Glenurquhart Rd
Inverness
IV35NX**

© Crown copyright and database rights 2025 Ordnance Survey ACO000849432

The extent of the restrictions are 266,178 to 845,715 metres eastwards and 266,332 to 845,792 westwards using the British National Grid (EPSG 27700)



**This is the Off-Street Plan
(CP0061) referred
In the foregoing**


**The Highland
(Off-Street Parking Places)
(Decriminalised Parking
Enforcement and Consolidation)
(Variation Five) Order 2026**


Lawrence
Proper Officer

DATE 5/10/2026

SCALE
Scale: 1:375

REFERENCE NUMBER
CP0061

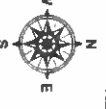

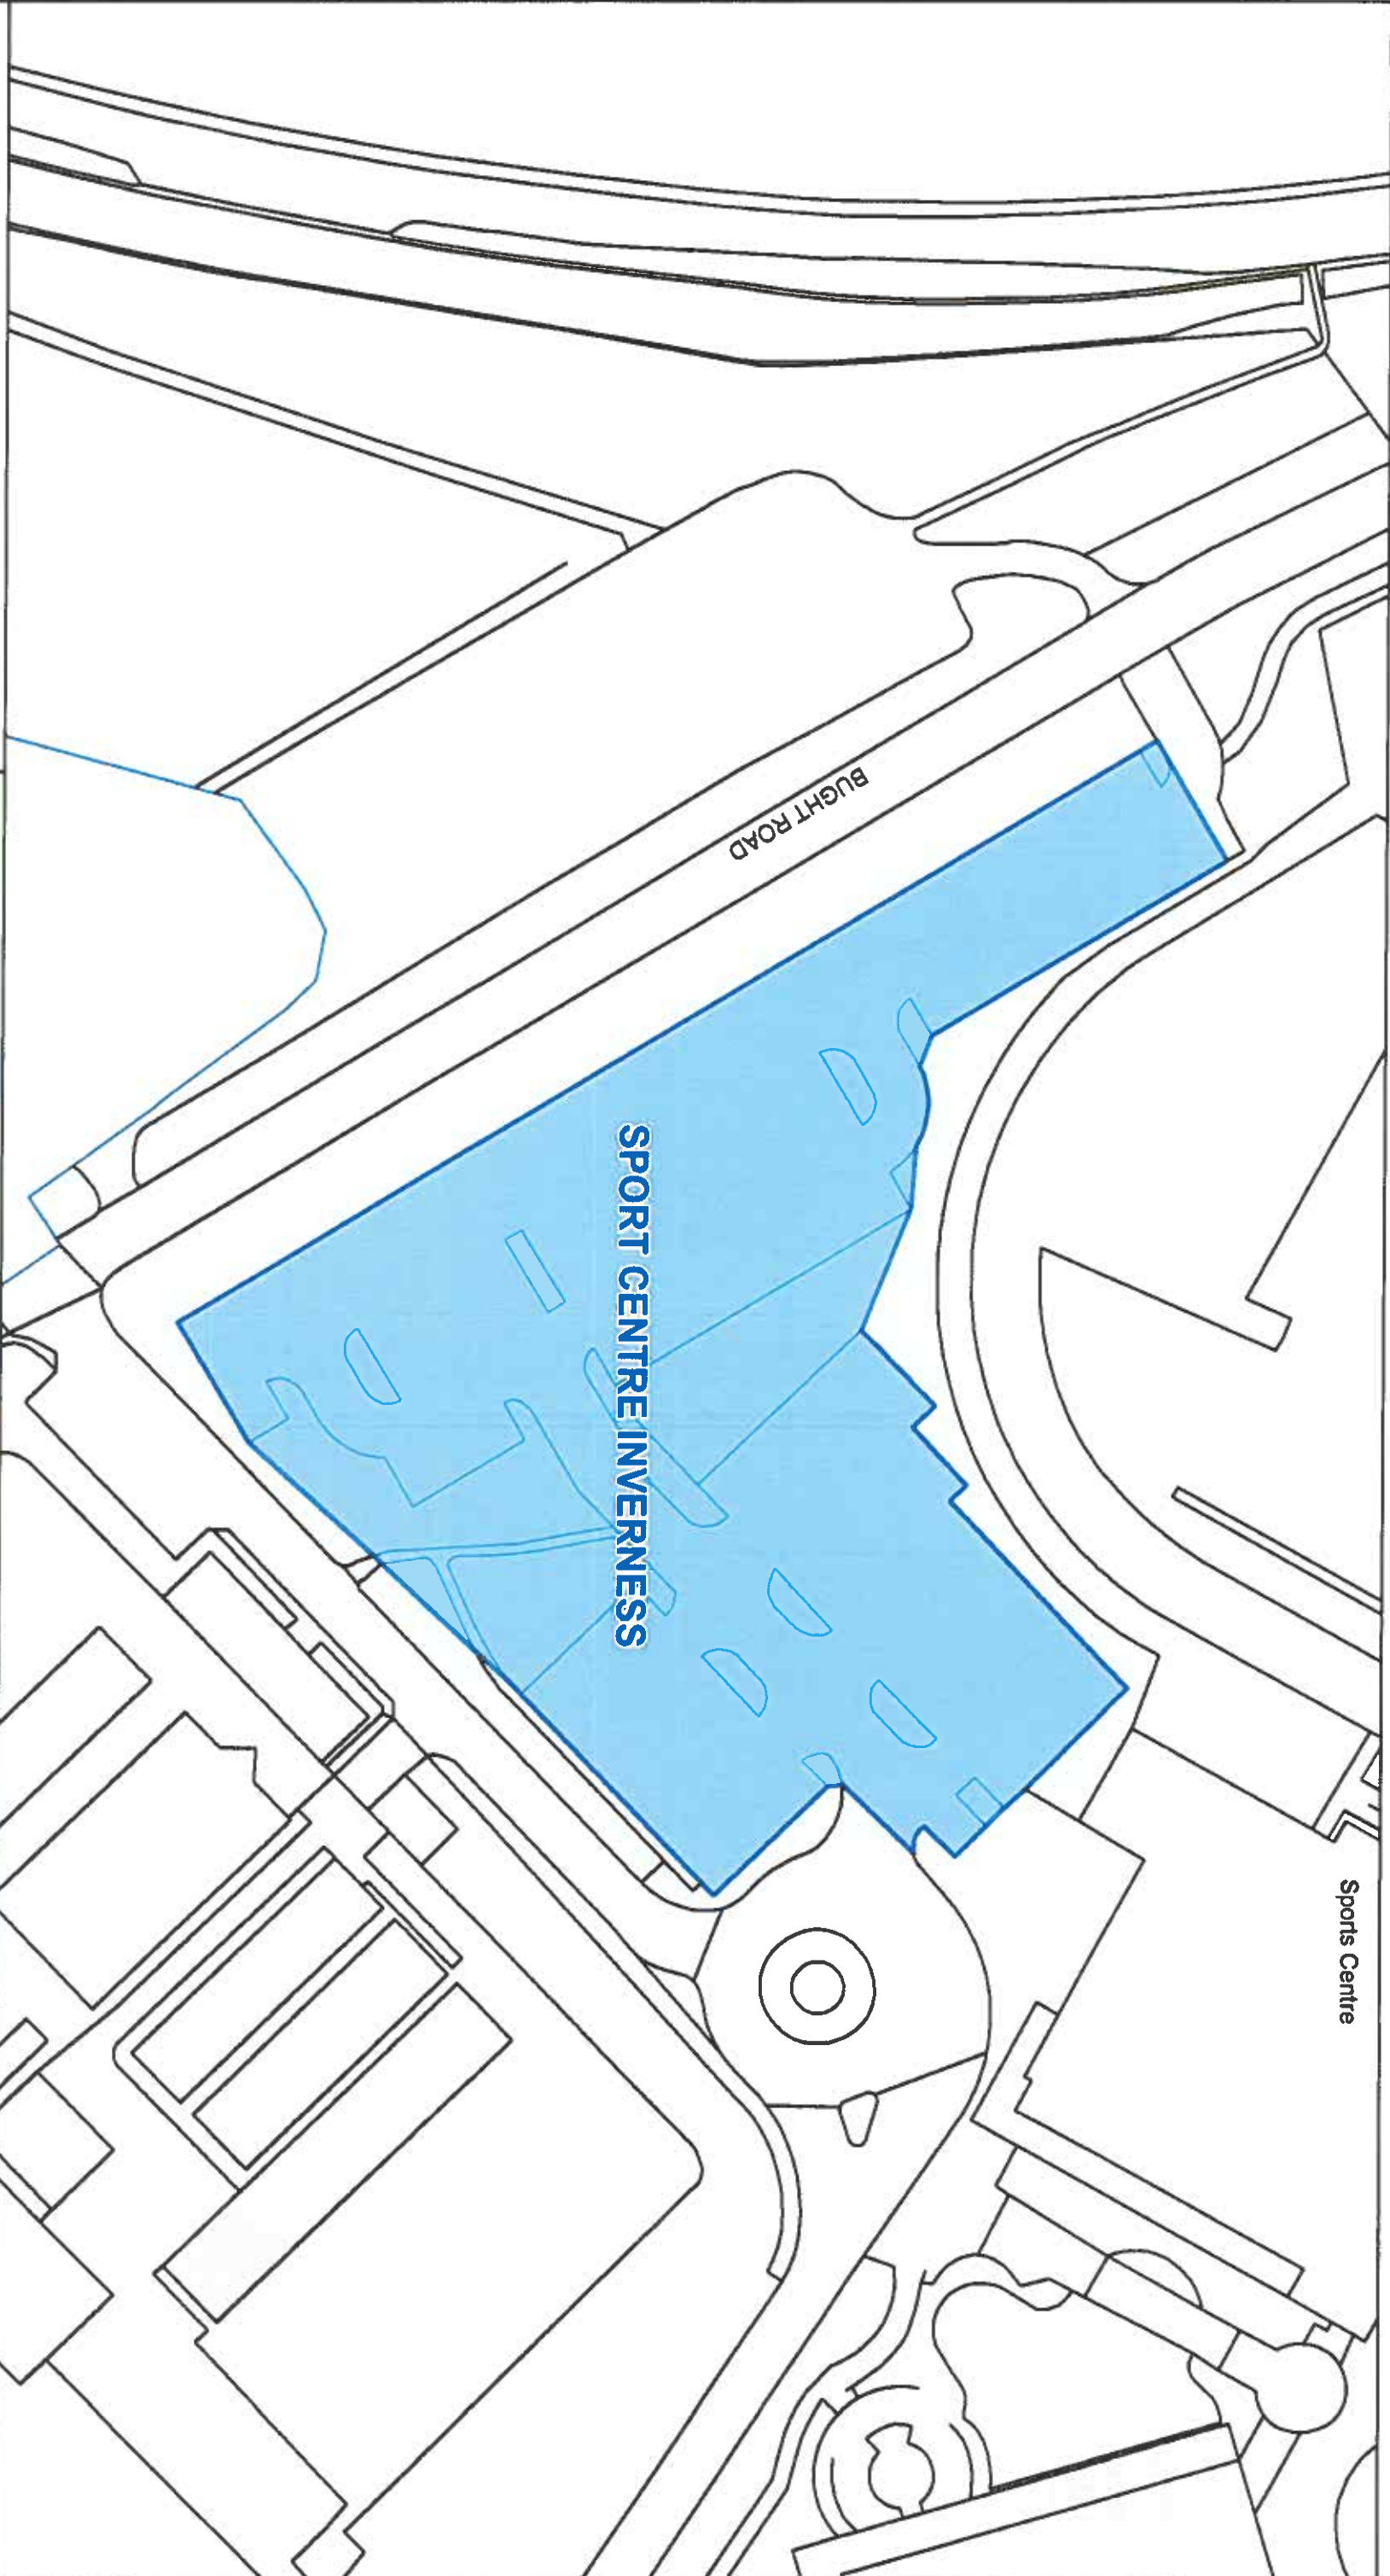

This is the Off-Street Plan
(CP0062) referred
in the foregoing

The Highland Council
(Off-Street Parking Places)
(Decriminalised Parking Enforcement
and Consolidation)
(Variation Five) Order 2026

[Signature]
Signed by Proper Officer

© Crown copyright and database
rights 2025 Ordnance Survey A0000049432
The extent of the restrictions are 285 509 to 643 605
metres eastwards and 285 736 to 643 753
westwards using the British National Grid (EPSG:27700)




The Highland Council
Headquarters
Glenurquhart Rd
Inverness
IV35NX

SCALE
1:725

DATE
05/10/2026

REFERENCE NUMBER
CP0062



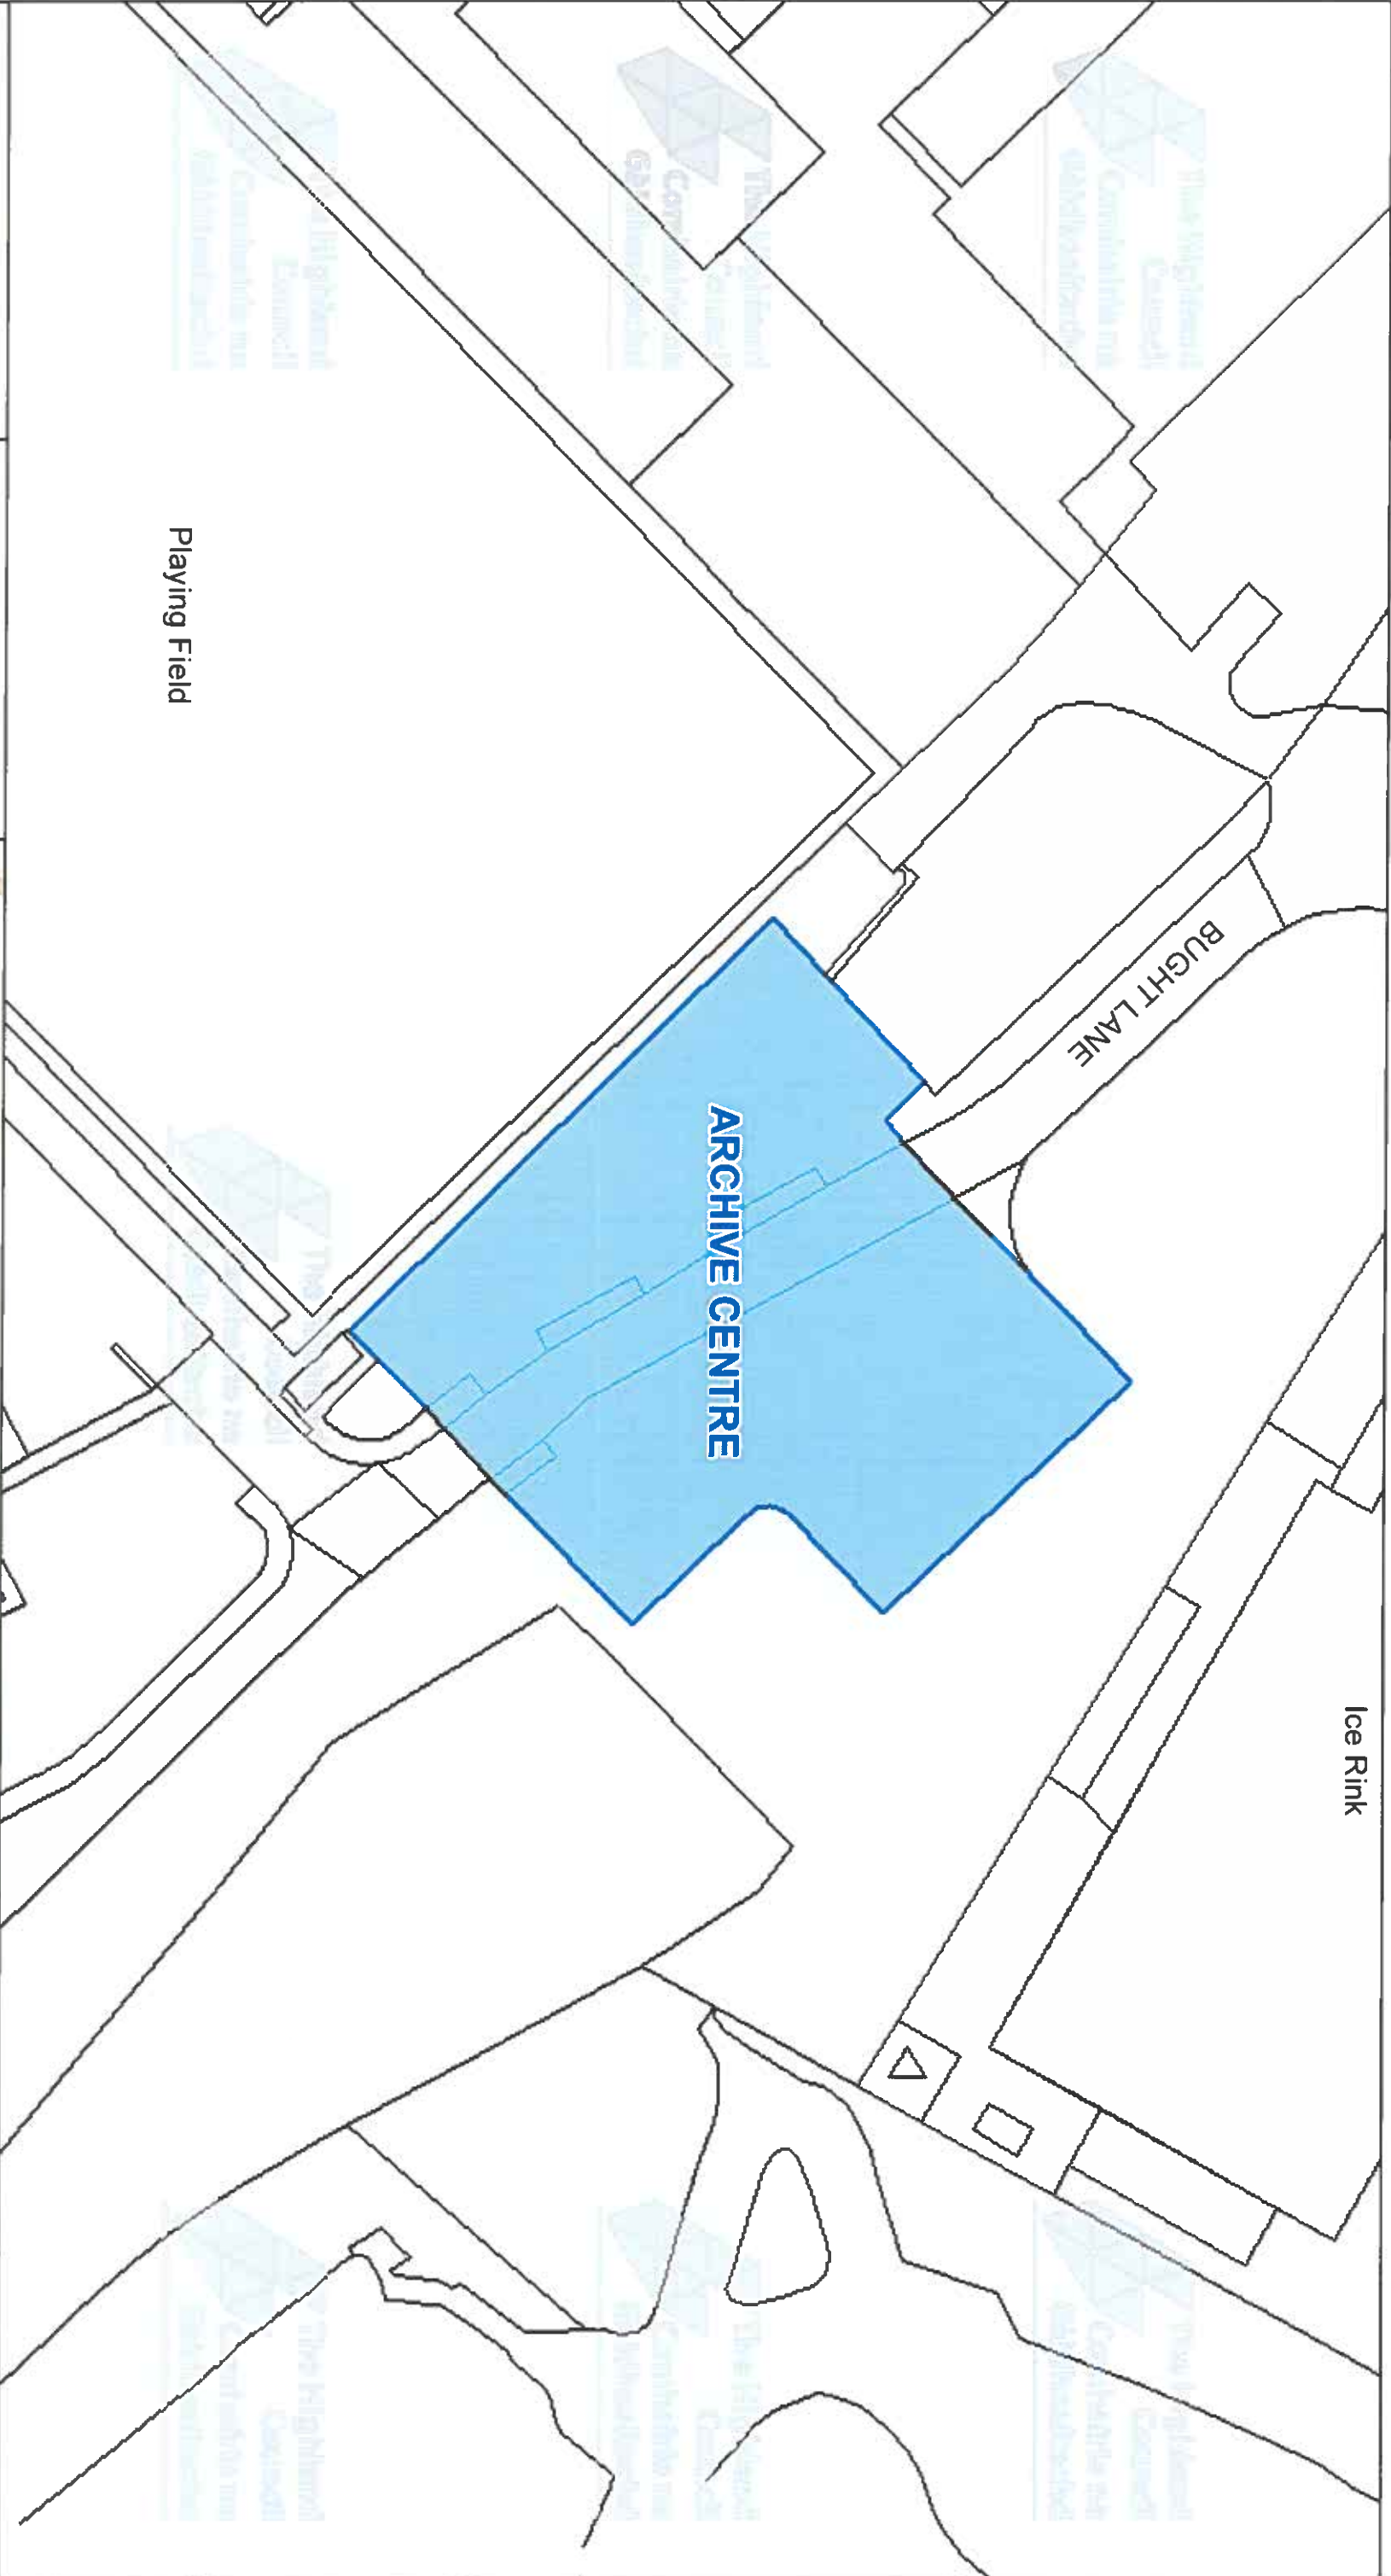

 The Highland Council Comhairle na Gàidhealtachd The Highland Council Headquarters Glenurquhart Rd Inverness IV35NX			
© Crown copyright and database rights 2025 Ordnance Survey ACO000849432 The extent of the restrictions are 285.751 to 843.549 metres eastwards and 285.972 to 843.682 westwards using the British National Grid (EPSG 27700)			
This is the Off-Street Plan (CP0063) referred in the foregoing The Highland (Off-Street Parking Places) (Decriminalised Parking Enforcement and Consolidation) (Variation Five) Order 2026  Proper Officer		DATE 05/10/2026	SCALE Scale: 1:550
REFERENCE NUMBER CP0063			

Dochfour Drive Car Park, Inverness



**The Highland
Council**
Comhairle na
Gaidhealtachd

**The Highland Council
Headquarters
Glenurquhart Rd
Inverness
IV35NX**

© Crown copyright and database rights 2025 Ordnance Survey AC00000849432

The extent of the restrictions are 265,770 to 844,819 metres eastwards and 265,928 to 844,908 westwards using the British National Grid (EPSG 27700).



This is the Off-Street Plan
(CP0074) referred
In the foregoing

The Highland Council
(Off-Street Parking Places)
(Decriminalised Parking
Enforcement and Consolidation)
(Variation Five) Order 2026

Lawrence
Proper Officer

DATE _____

05/10/2026

SCALE

Scale: 1:425

CP0074



