


CAR PARK NAME:

Whin Park Car Park, Inverness

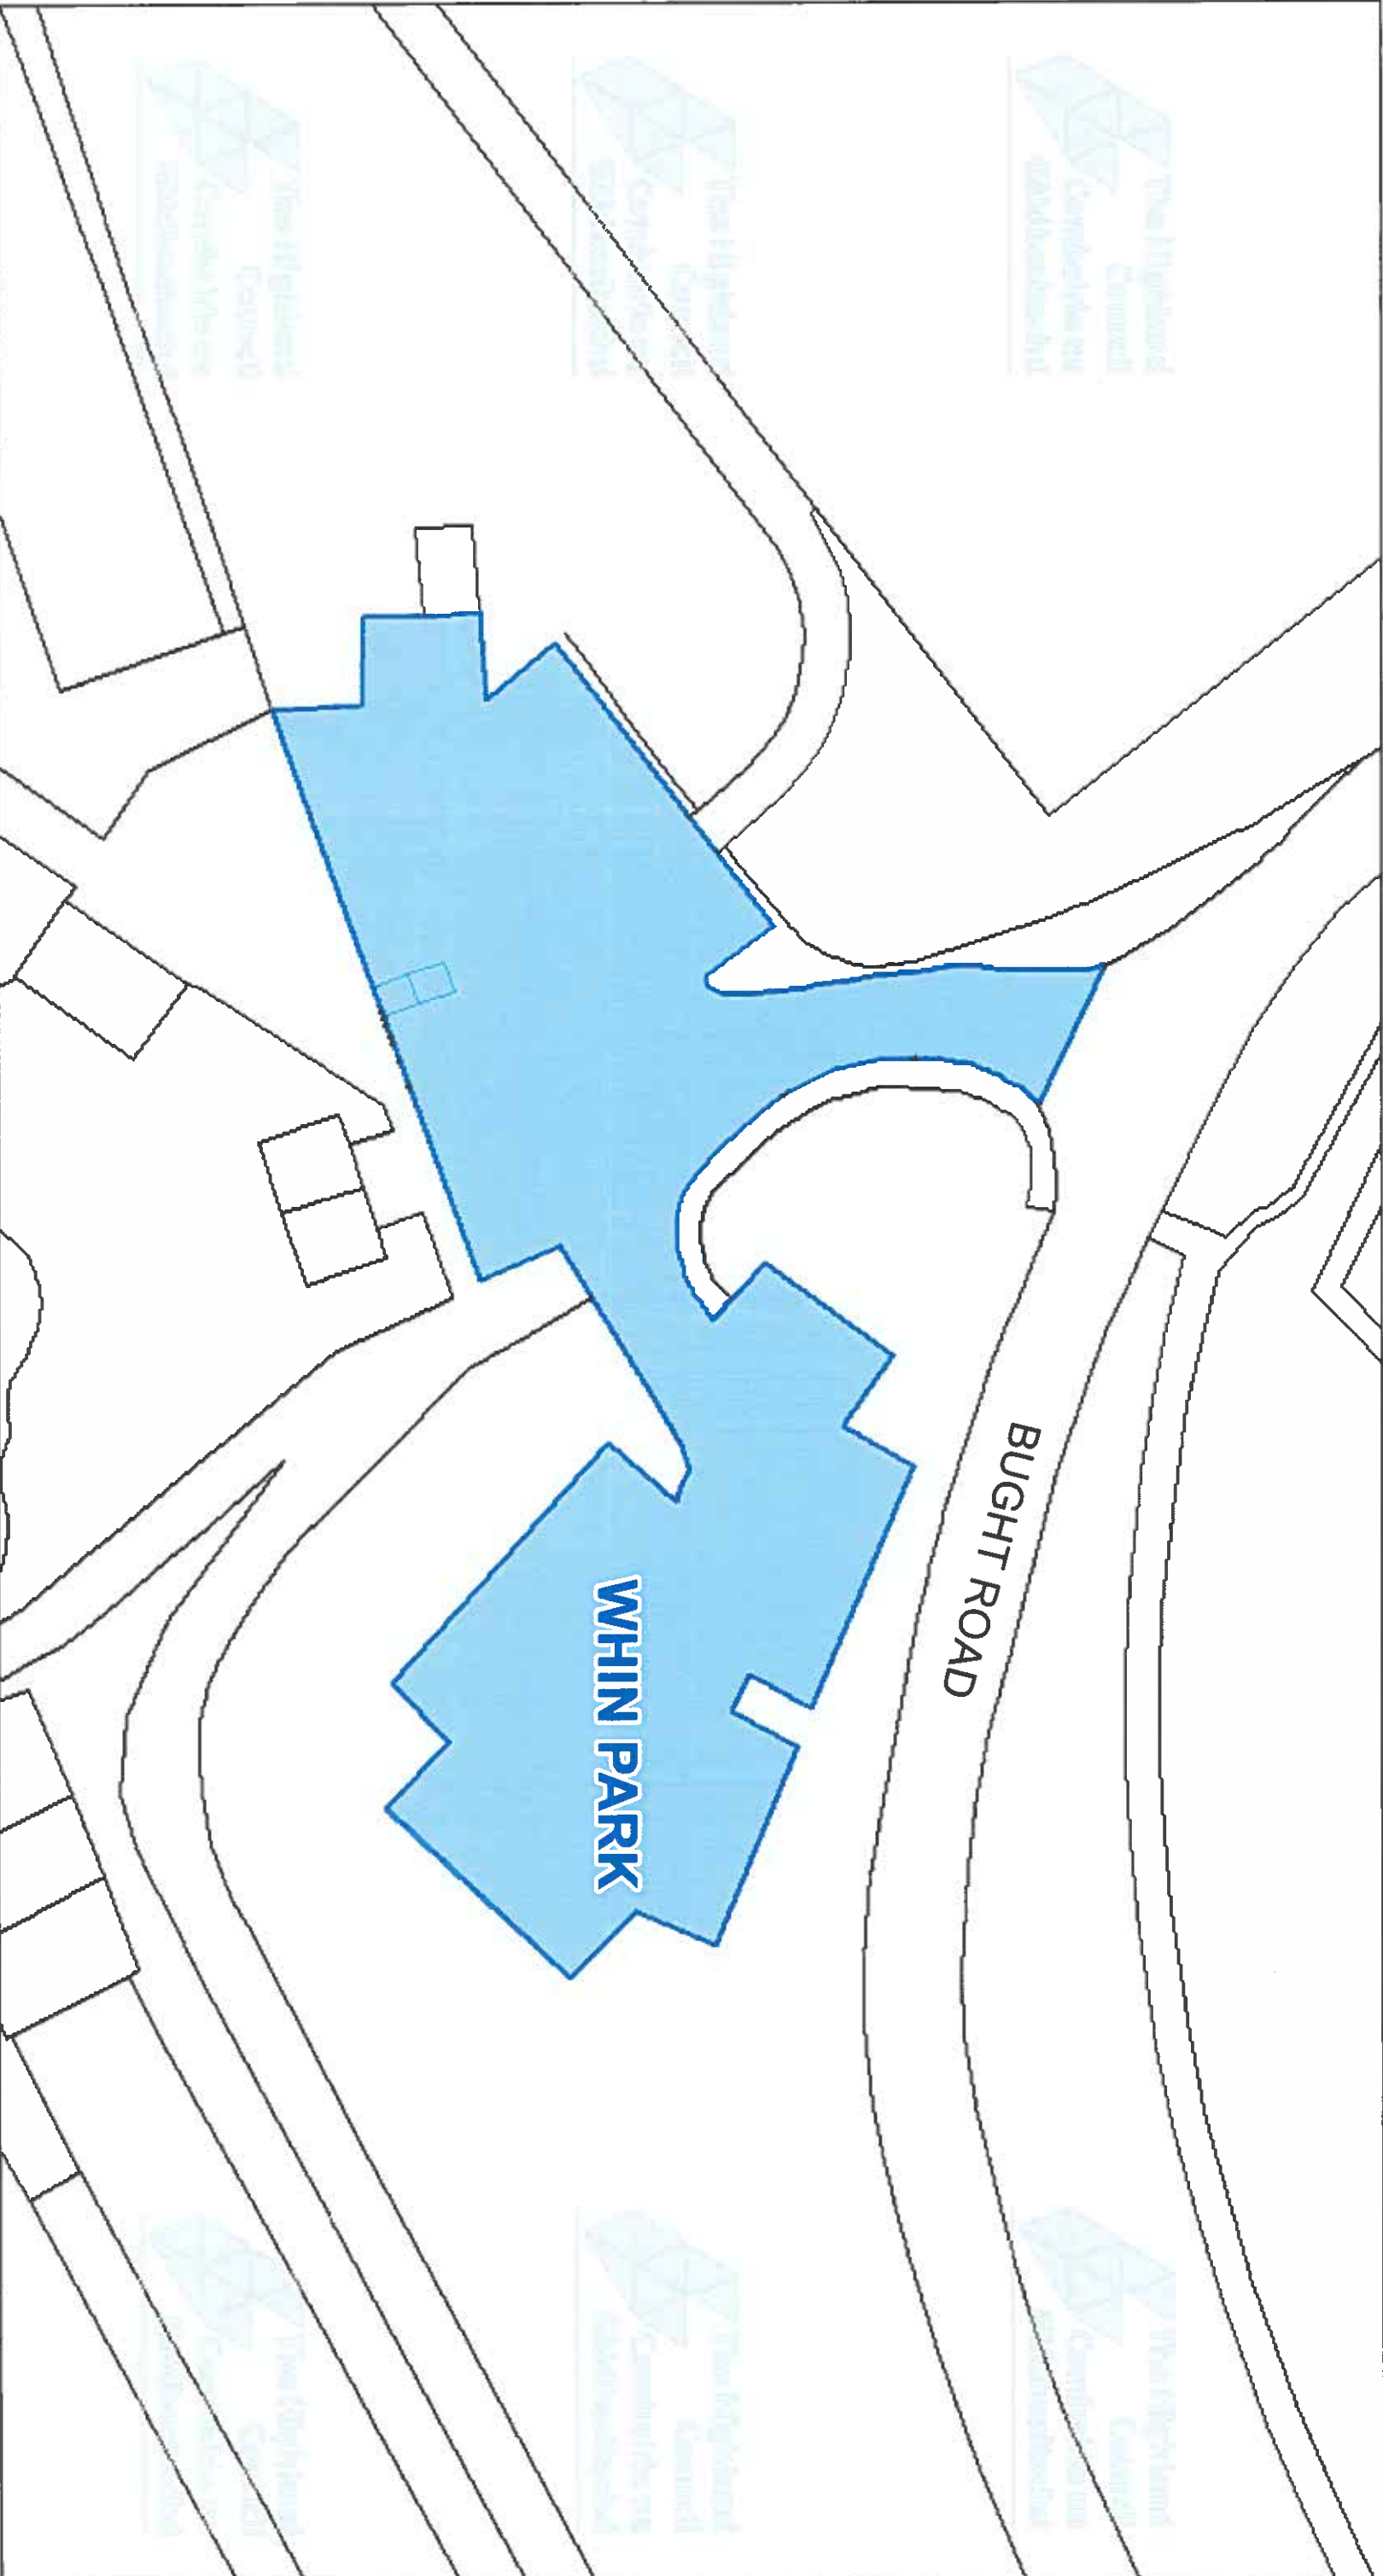

The Highland Council
Headquarters
Glenurquhart Rd
Inverness
IV35NX

© Crown copyright and database
rights 2025 Ordnance Survey AC0000849432
The extent of the restrictions are 265,694 to 843,389
metres eastwards and 265,840 to 843,472
westwards using the British National Grid (EPSG:27700)

This is the Off-Street Plan
(CP0417) referred
in the foregoing

The Highland Council
(Off-Street Parking Places)
(Decriminalised Parking
Enforcement and Consolidation)
(Variation Five) Order 2026


Lawrence
Proper Officer

DATE
05/10/2026

SCALE
Scale: 1:400

REFERENCE NUMBER
CP0417



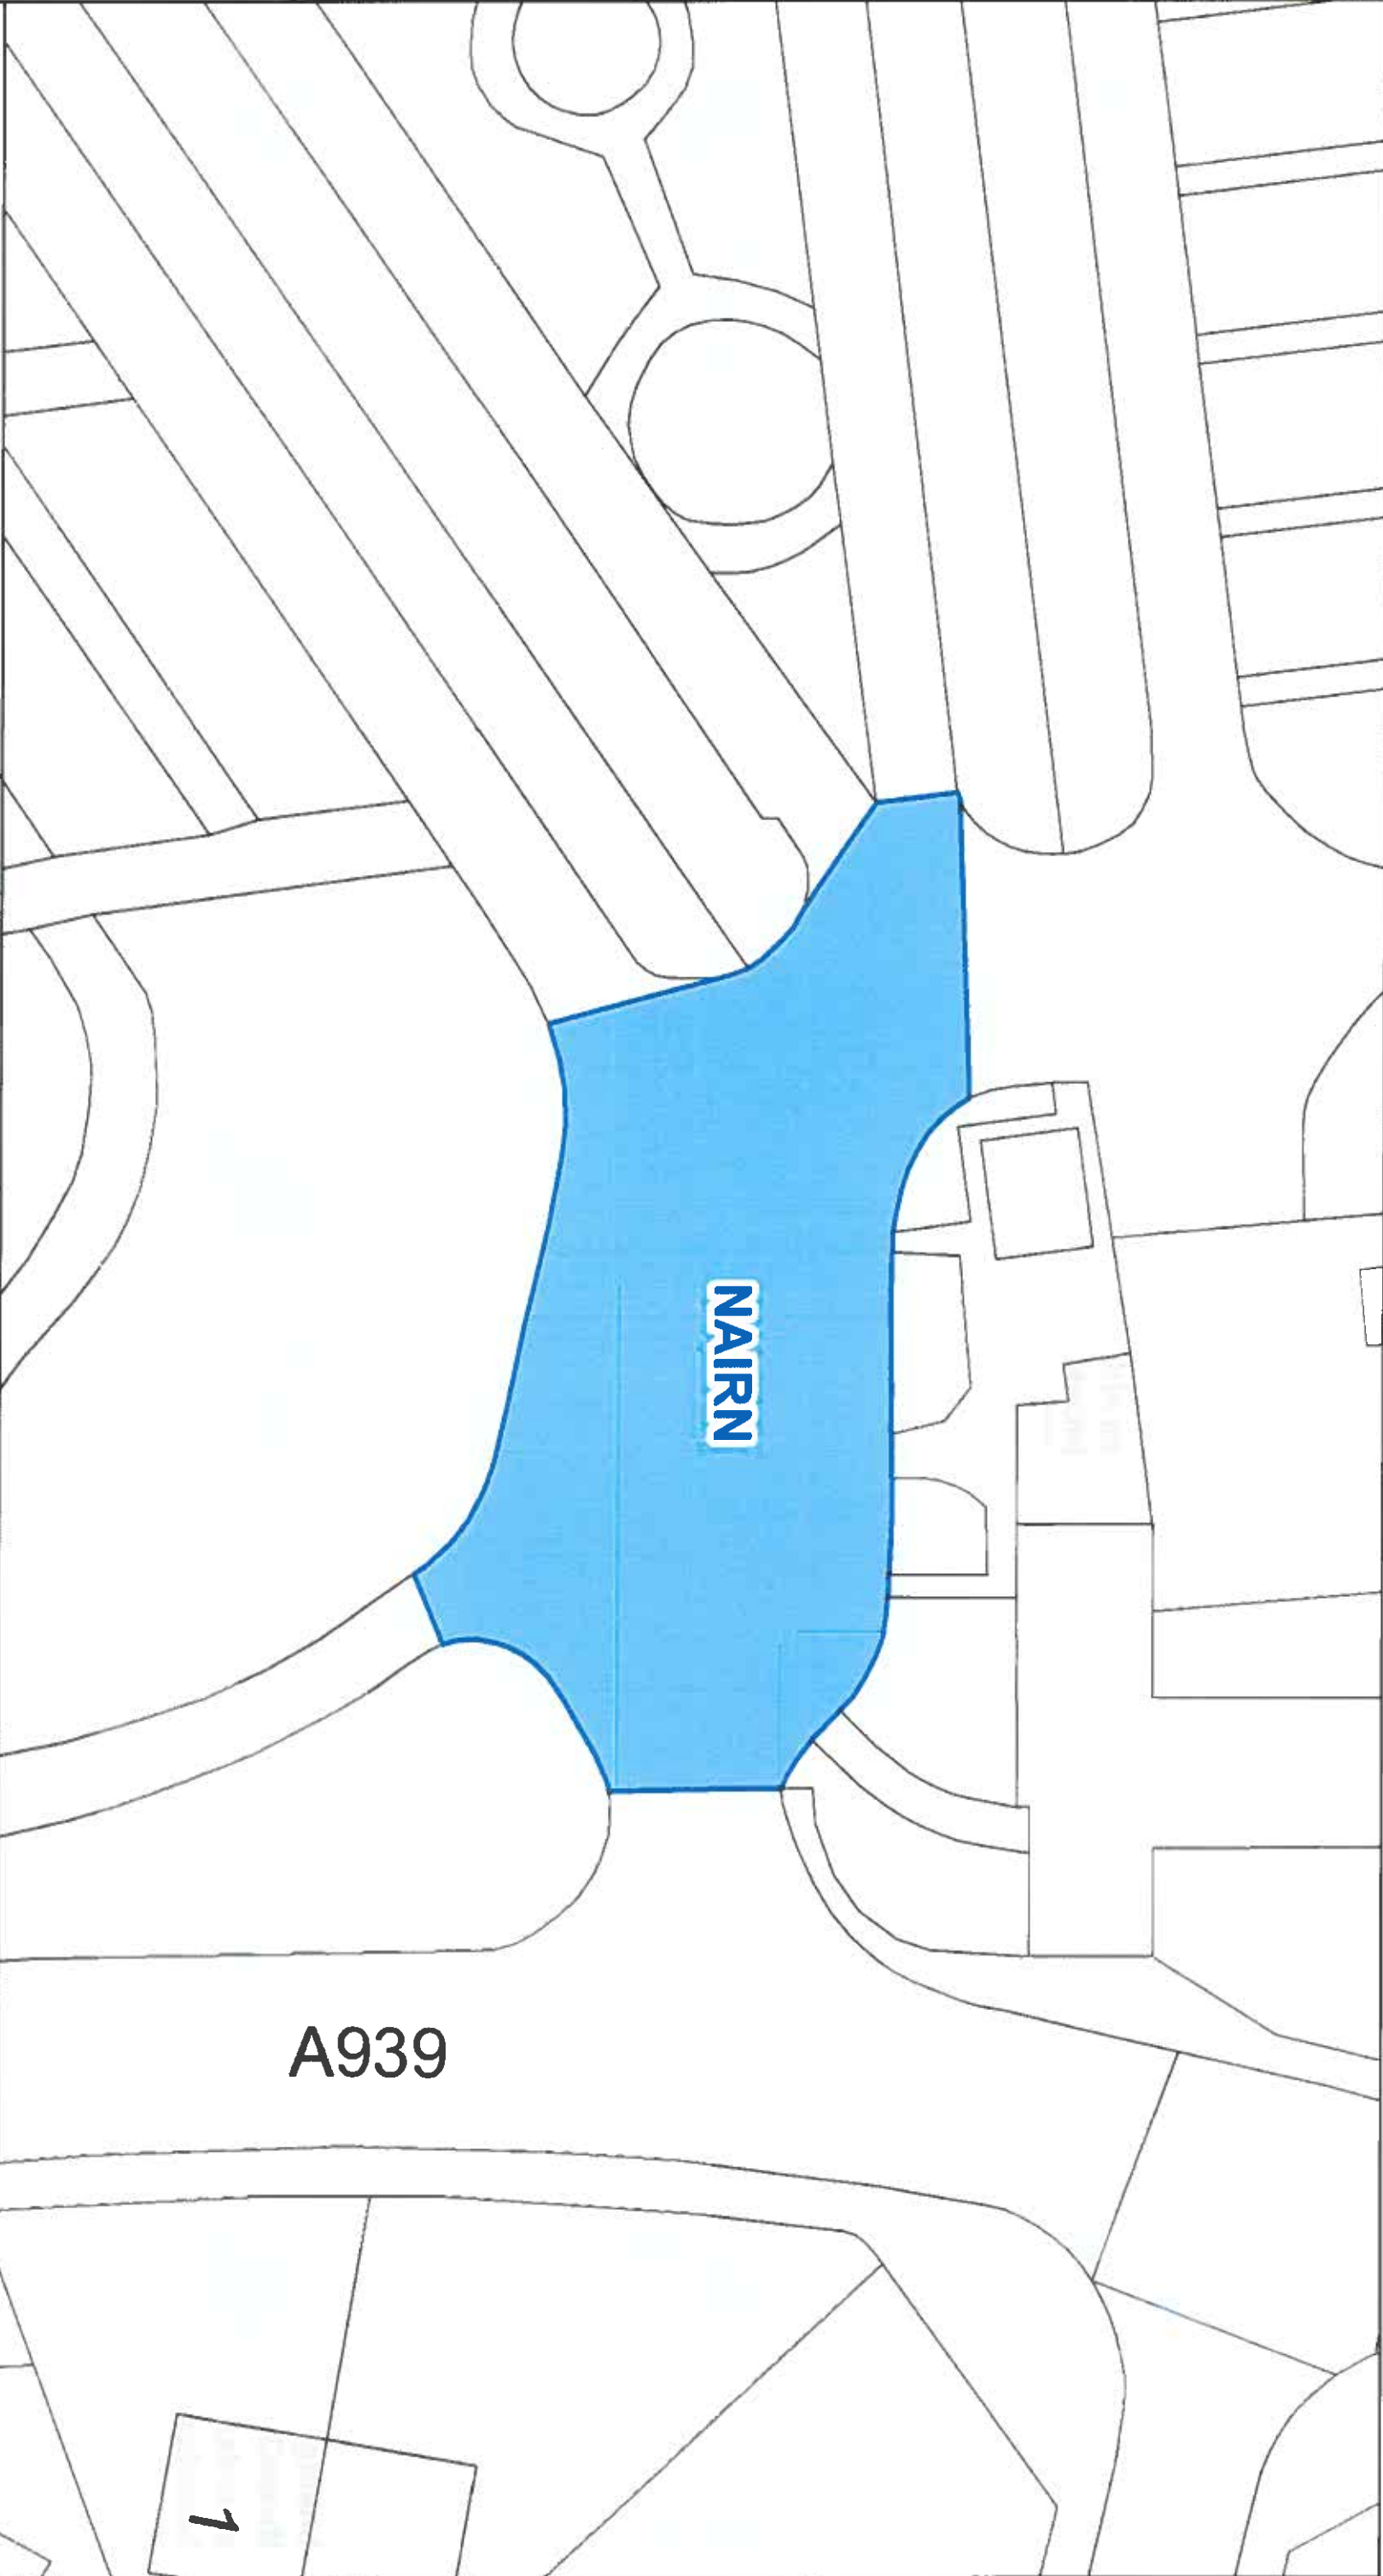


This is the Off-Street Plan
(CCP0396) referred
in the foregoing

The Highland Council
(Off-Street Parking Places)
(Decriminalised Parking
Enforcement and Consolidation)
(Variation Five) Order 2026

Signed by Proper Officer

© Crown copyright and database
rights 2025 Ordnance Survey ACO000049432
The extent of the redactions are 286 825 to 856 172
metres eastwards and 286 925 to 856 225
metres westwards using the British National Grid (EPSG 27700)

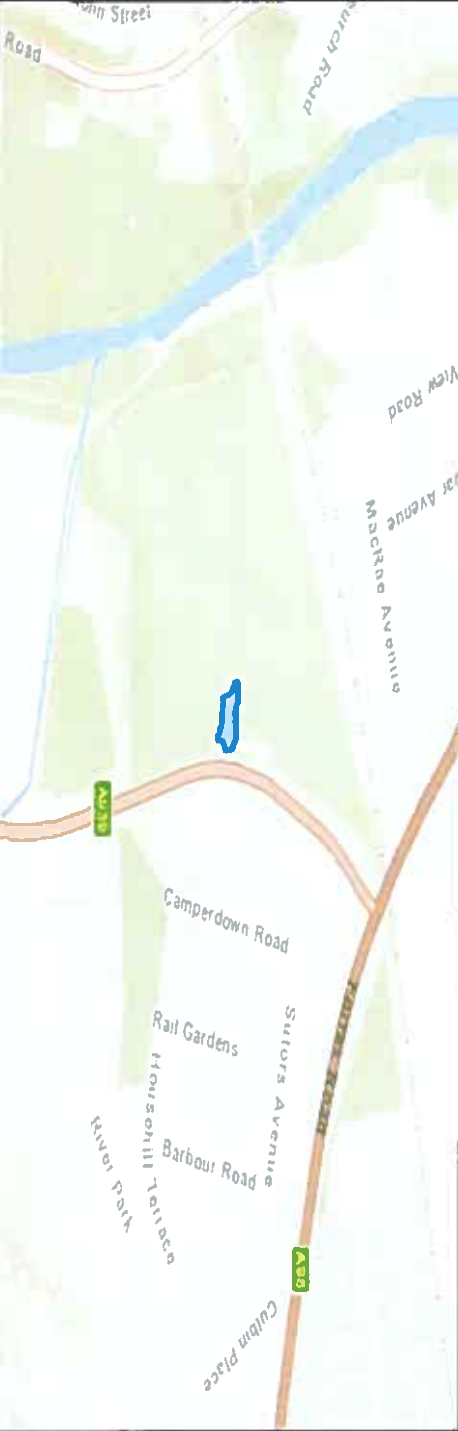

A939

1



The Highland Council
Headquarters
Glenurquhart Rd
Inverness
IV35NX

SCALE
1:250


DATE

05/10/2026

REFERENCE NUMBER

CCP0396



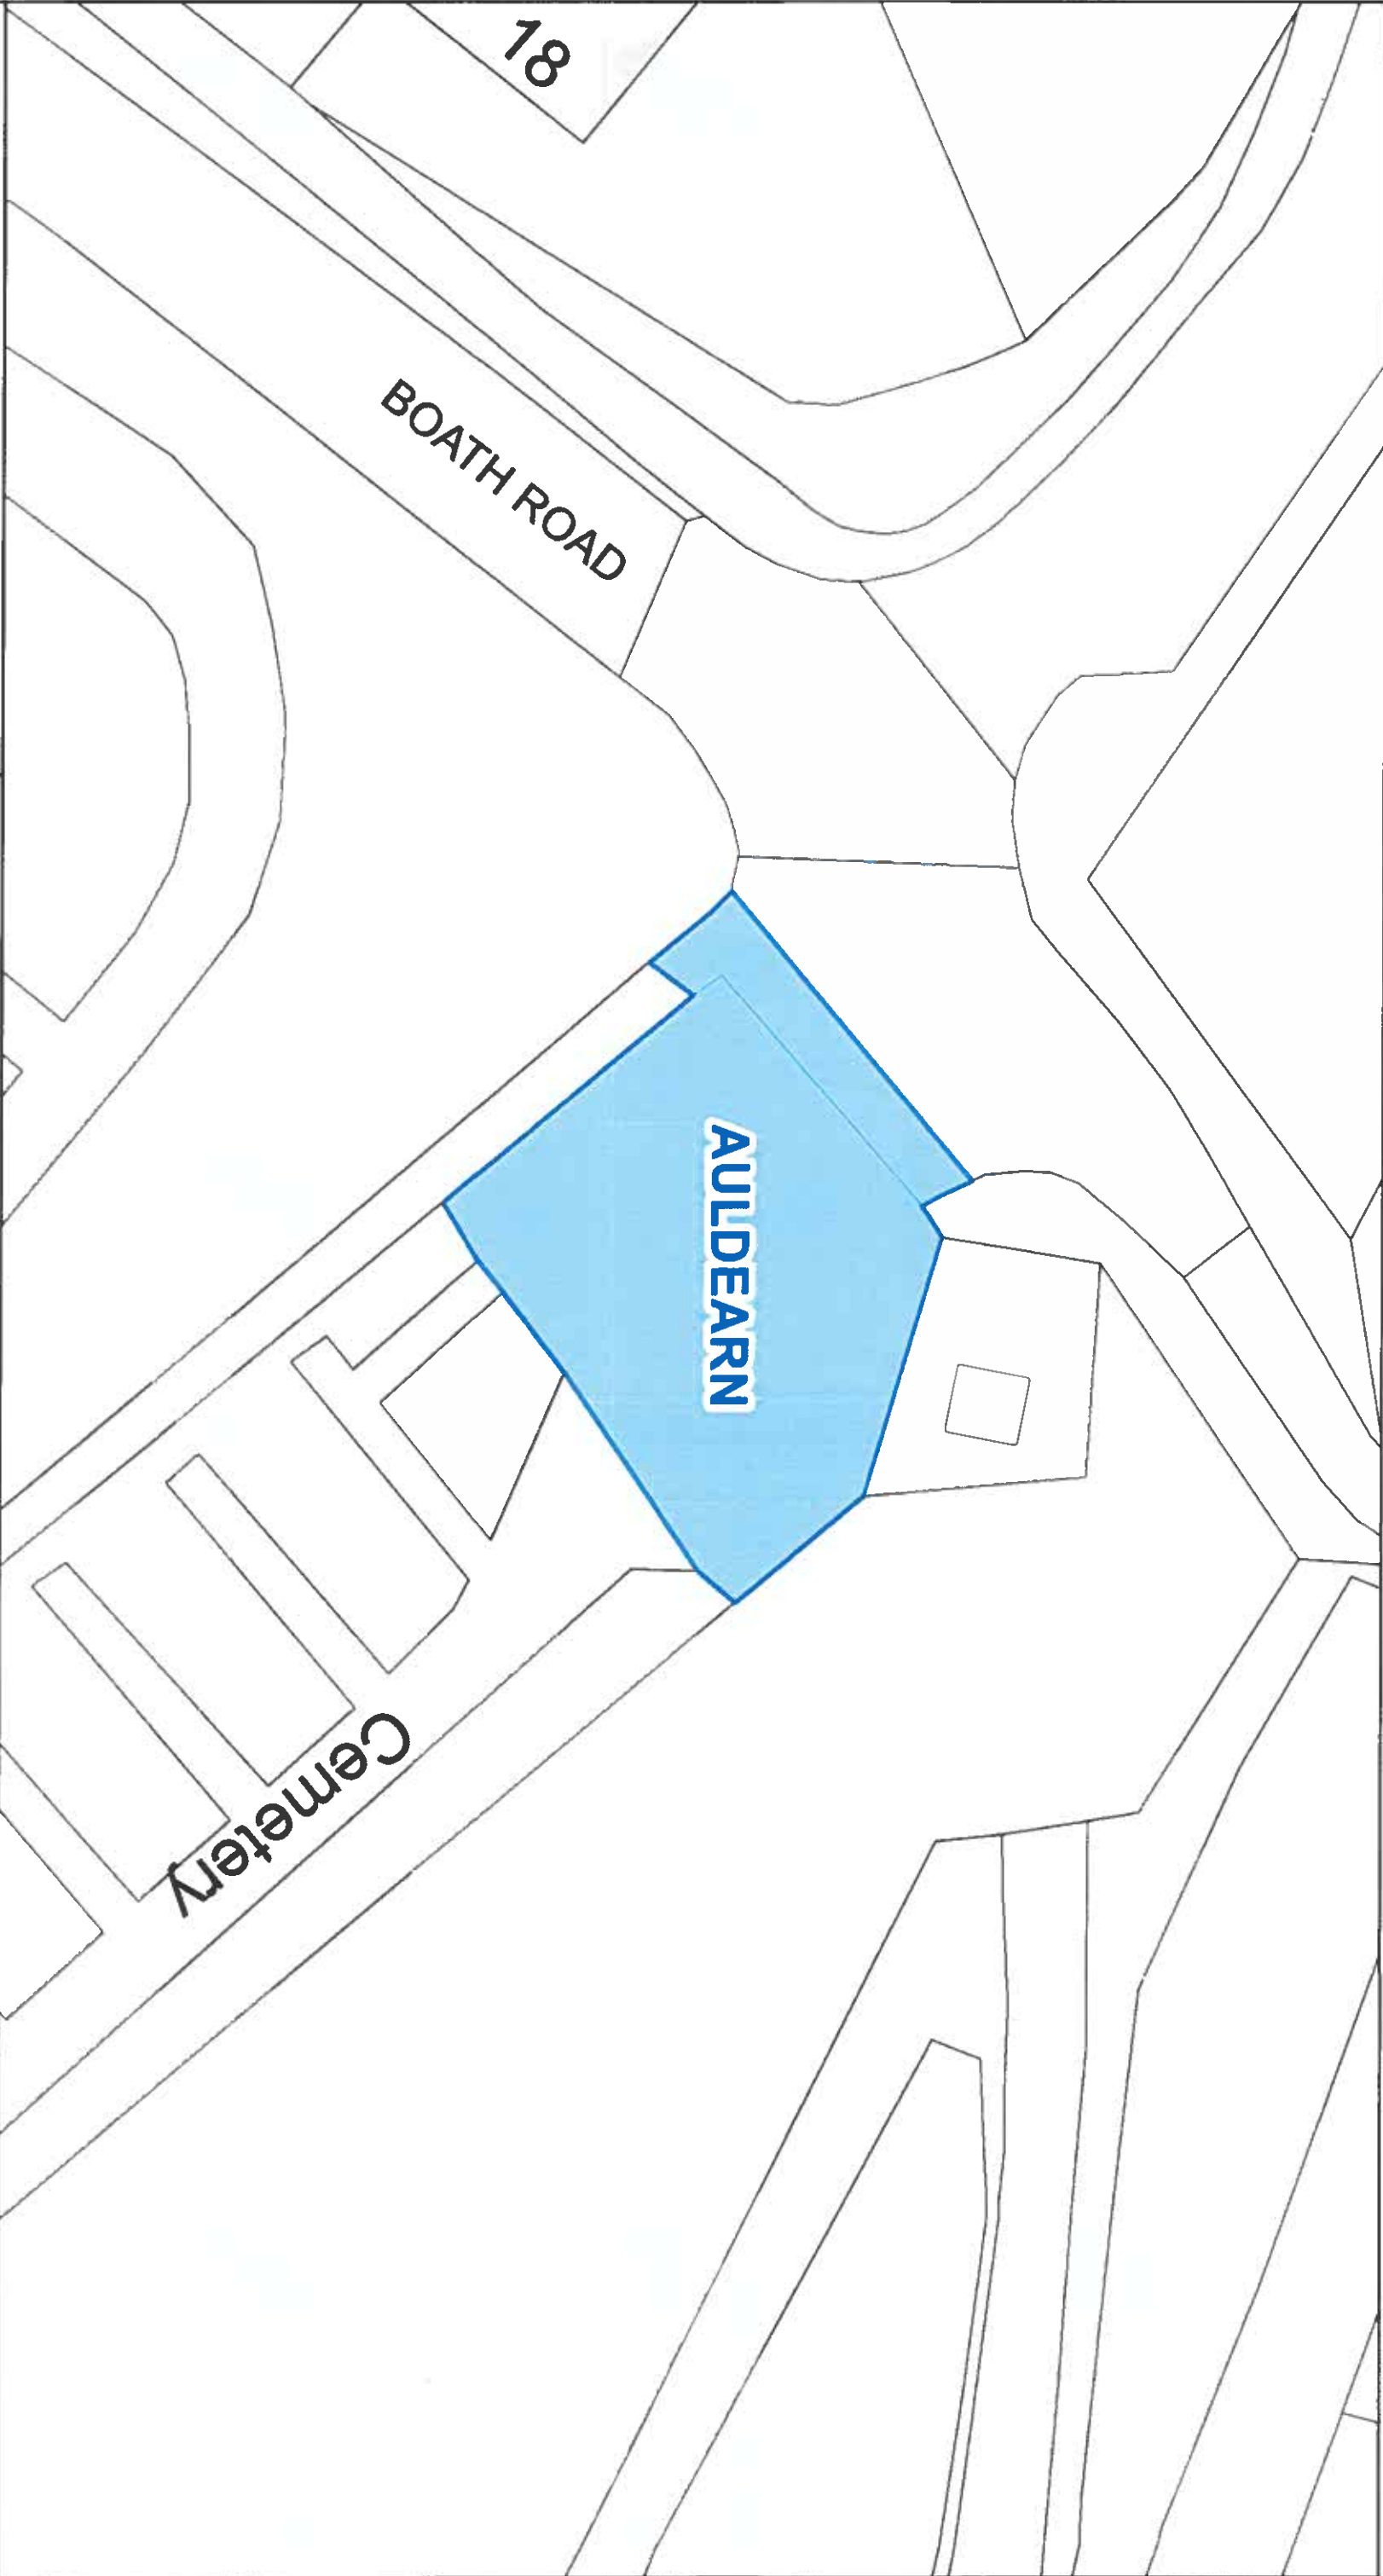


This is the Off-Street Plan
(CCP0397) referred
in the foregoing

The Highland Council
(Off-Street Parking Places)
(Decriminalised Parking
Enforcement and Consolidation)
(Variation Five) Order 2026

[Signature]
Signed by Proper Officer

© Crown copyright and database
rights 2025 Ordnance Survey AC000049432
The extent of the restrictions are 291,906 to 655,607
metres eastwards and 291,998 to 655,659
metres westwards using the British National Grid (EPSG: 27700)

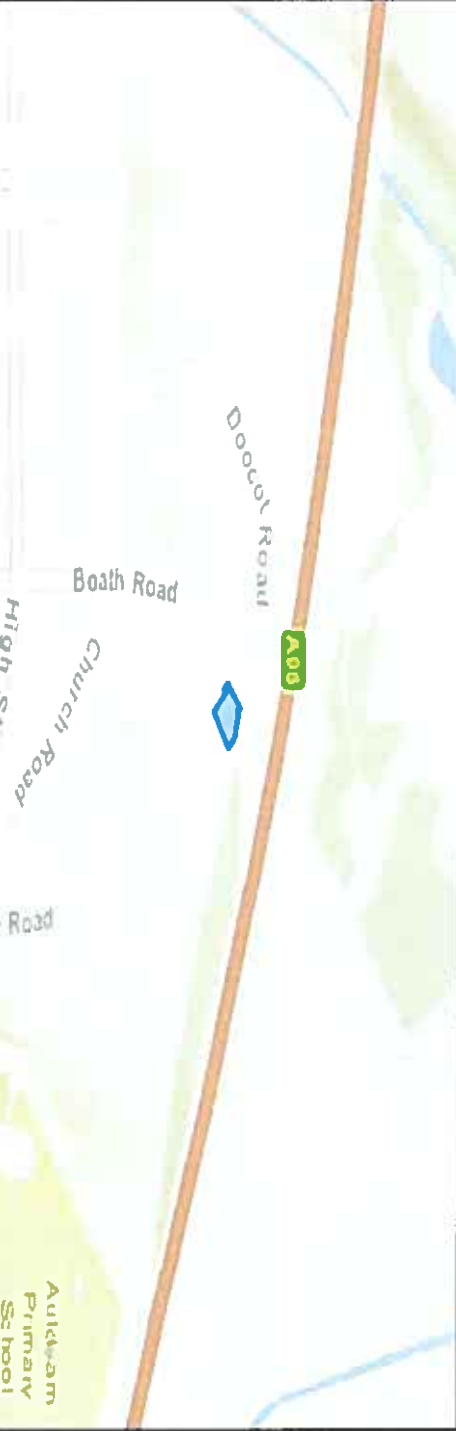

The Highland Council
Headquarters
Glenurquhart Rd
Inverness
IV35NX

SCALE

1:250

DATE

05/10/2026


REFERENCE NUMBER

CCP0397



CAR PARK NAME:

Ardclach, Ardclach

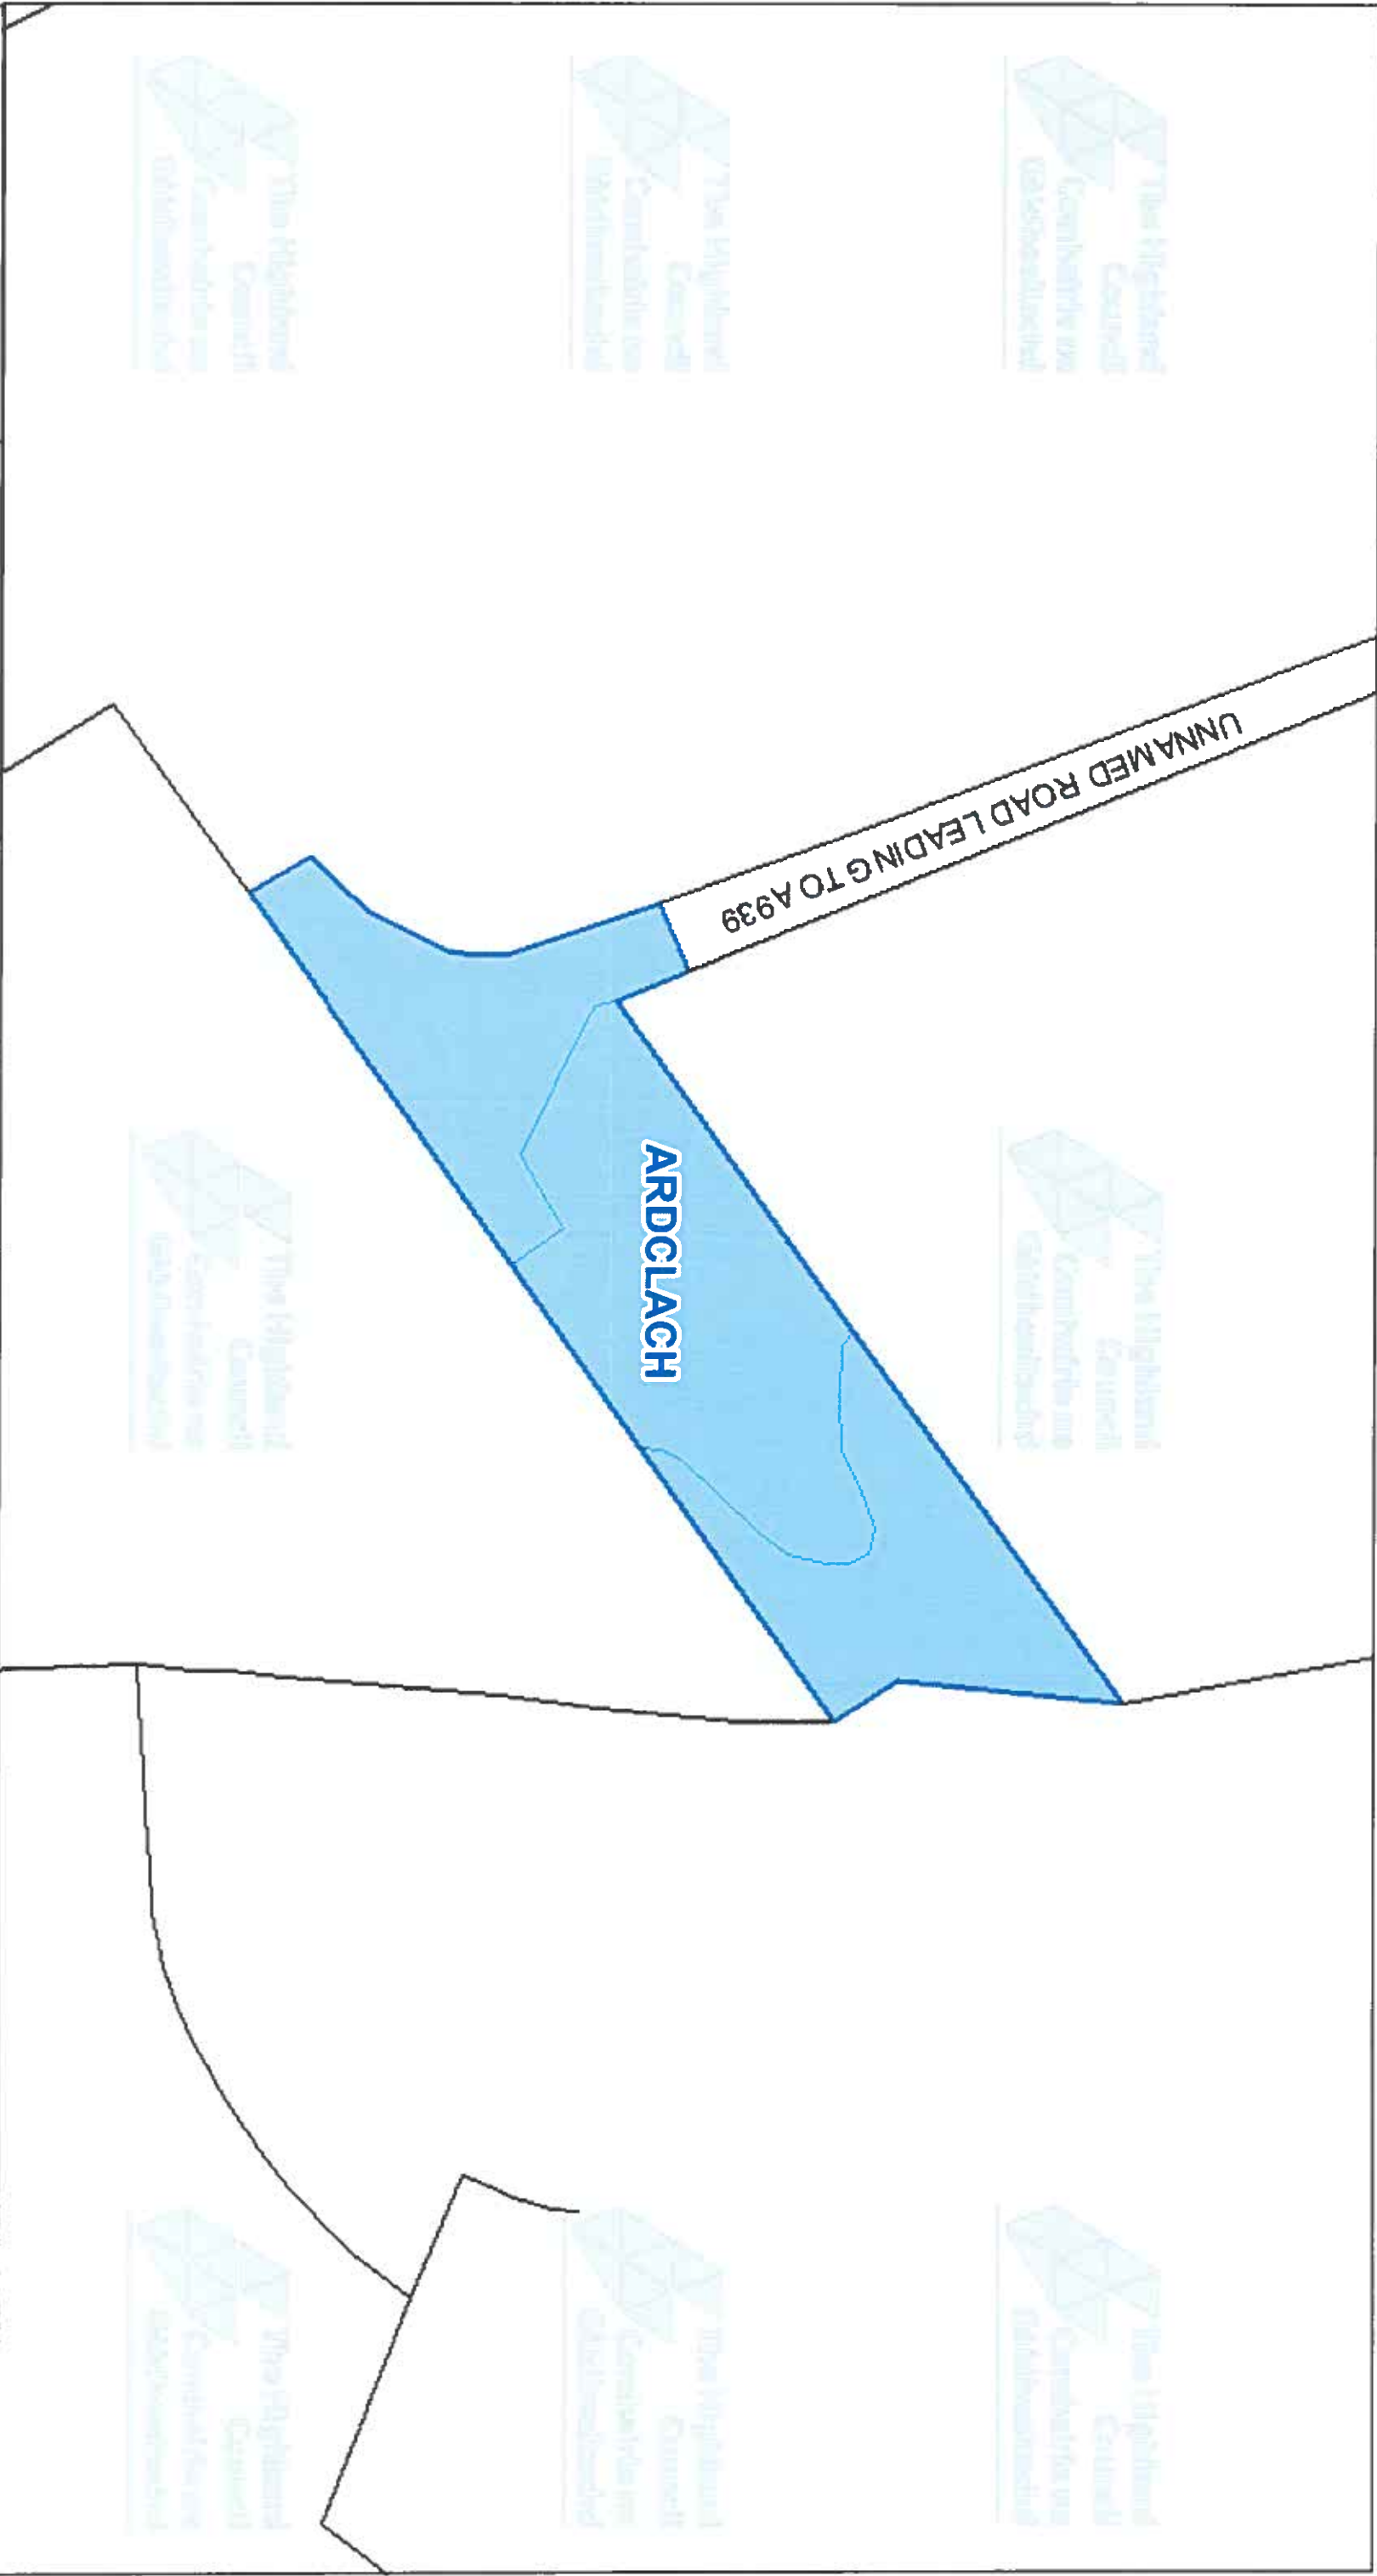

The Highland Council
Headquarters
Glenurquhart Rd
Inverness
IV35NX

© Crown copyright and database
rights 2025 Ordnance Survey/AC0000849432

The extent of the restrictions are 295,405 to 845,048
metres eastwards and 295,543 to 845,121
westwards using the British National Grid (EPSG 27700)



This is the Off-Street Plan
CCP0398 referred
in the foregoing

The Highland Council
(Off-Street Parking Places)
(Decriminalised Parking
Enforcement and Consolidation)
(Variation Five) Order 2026

Proper Officer

DATE
05/10/2026

SCALE
Scale: 1:350

REFERENCE NUMBER
CCP0398



CAR PARK NAME:

Nairn East Beach Car Park, Nairn

Dunes



NAIRN EAST BEACH

Sewage

Unnamed road leading to Harbour Street



The Highland Council
Headquarters
Glenurquhart Rd
Inverness
IV35NX

© Crown copyright and database
rights 2025 Ordnance Survey AC0000849432

The extent of the restrictions are 289 521 to 857 386
metres eastwards and 289,695 to 857,480
westwards using the British National Grid (EPSG: 27700)



This is the Off-Street Plan
(CP0097) referred
In the foregoing

The Highland Council
(Off-Street Parking Places)
(Decriminalised Parking
Enforcement and Consolidation)
(Variation five) Order 2026


Lauren Mackenzie
Proper Officer

DATE
05/10/2026

SCALE
Scale: 1:450

REFERENCE NUMBER
CP0097



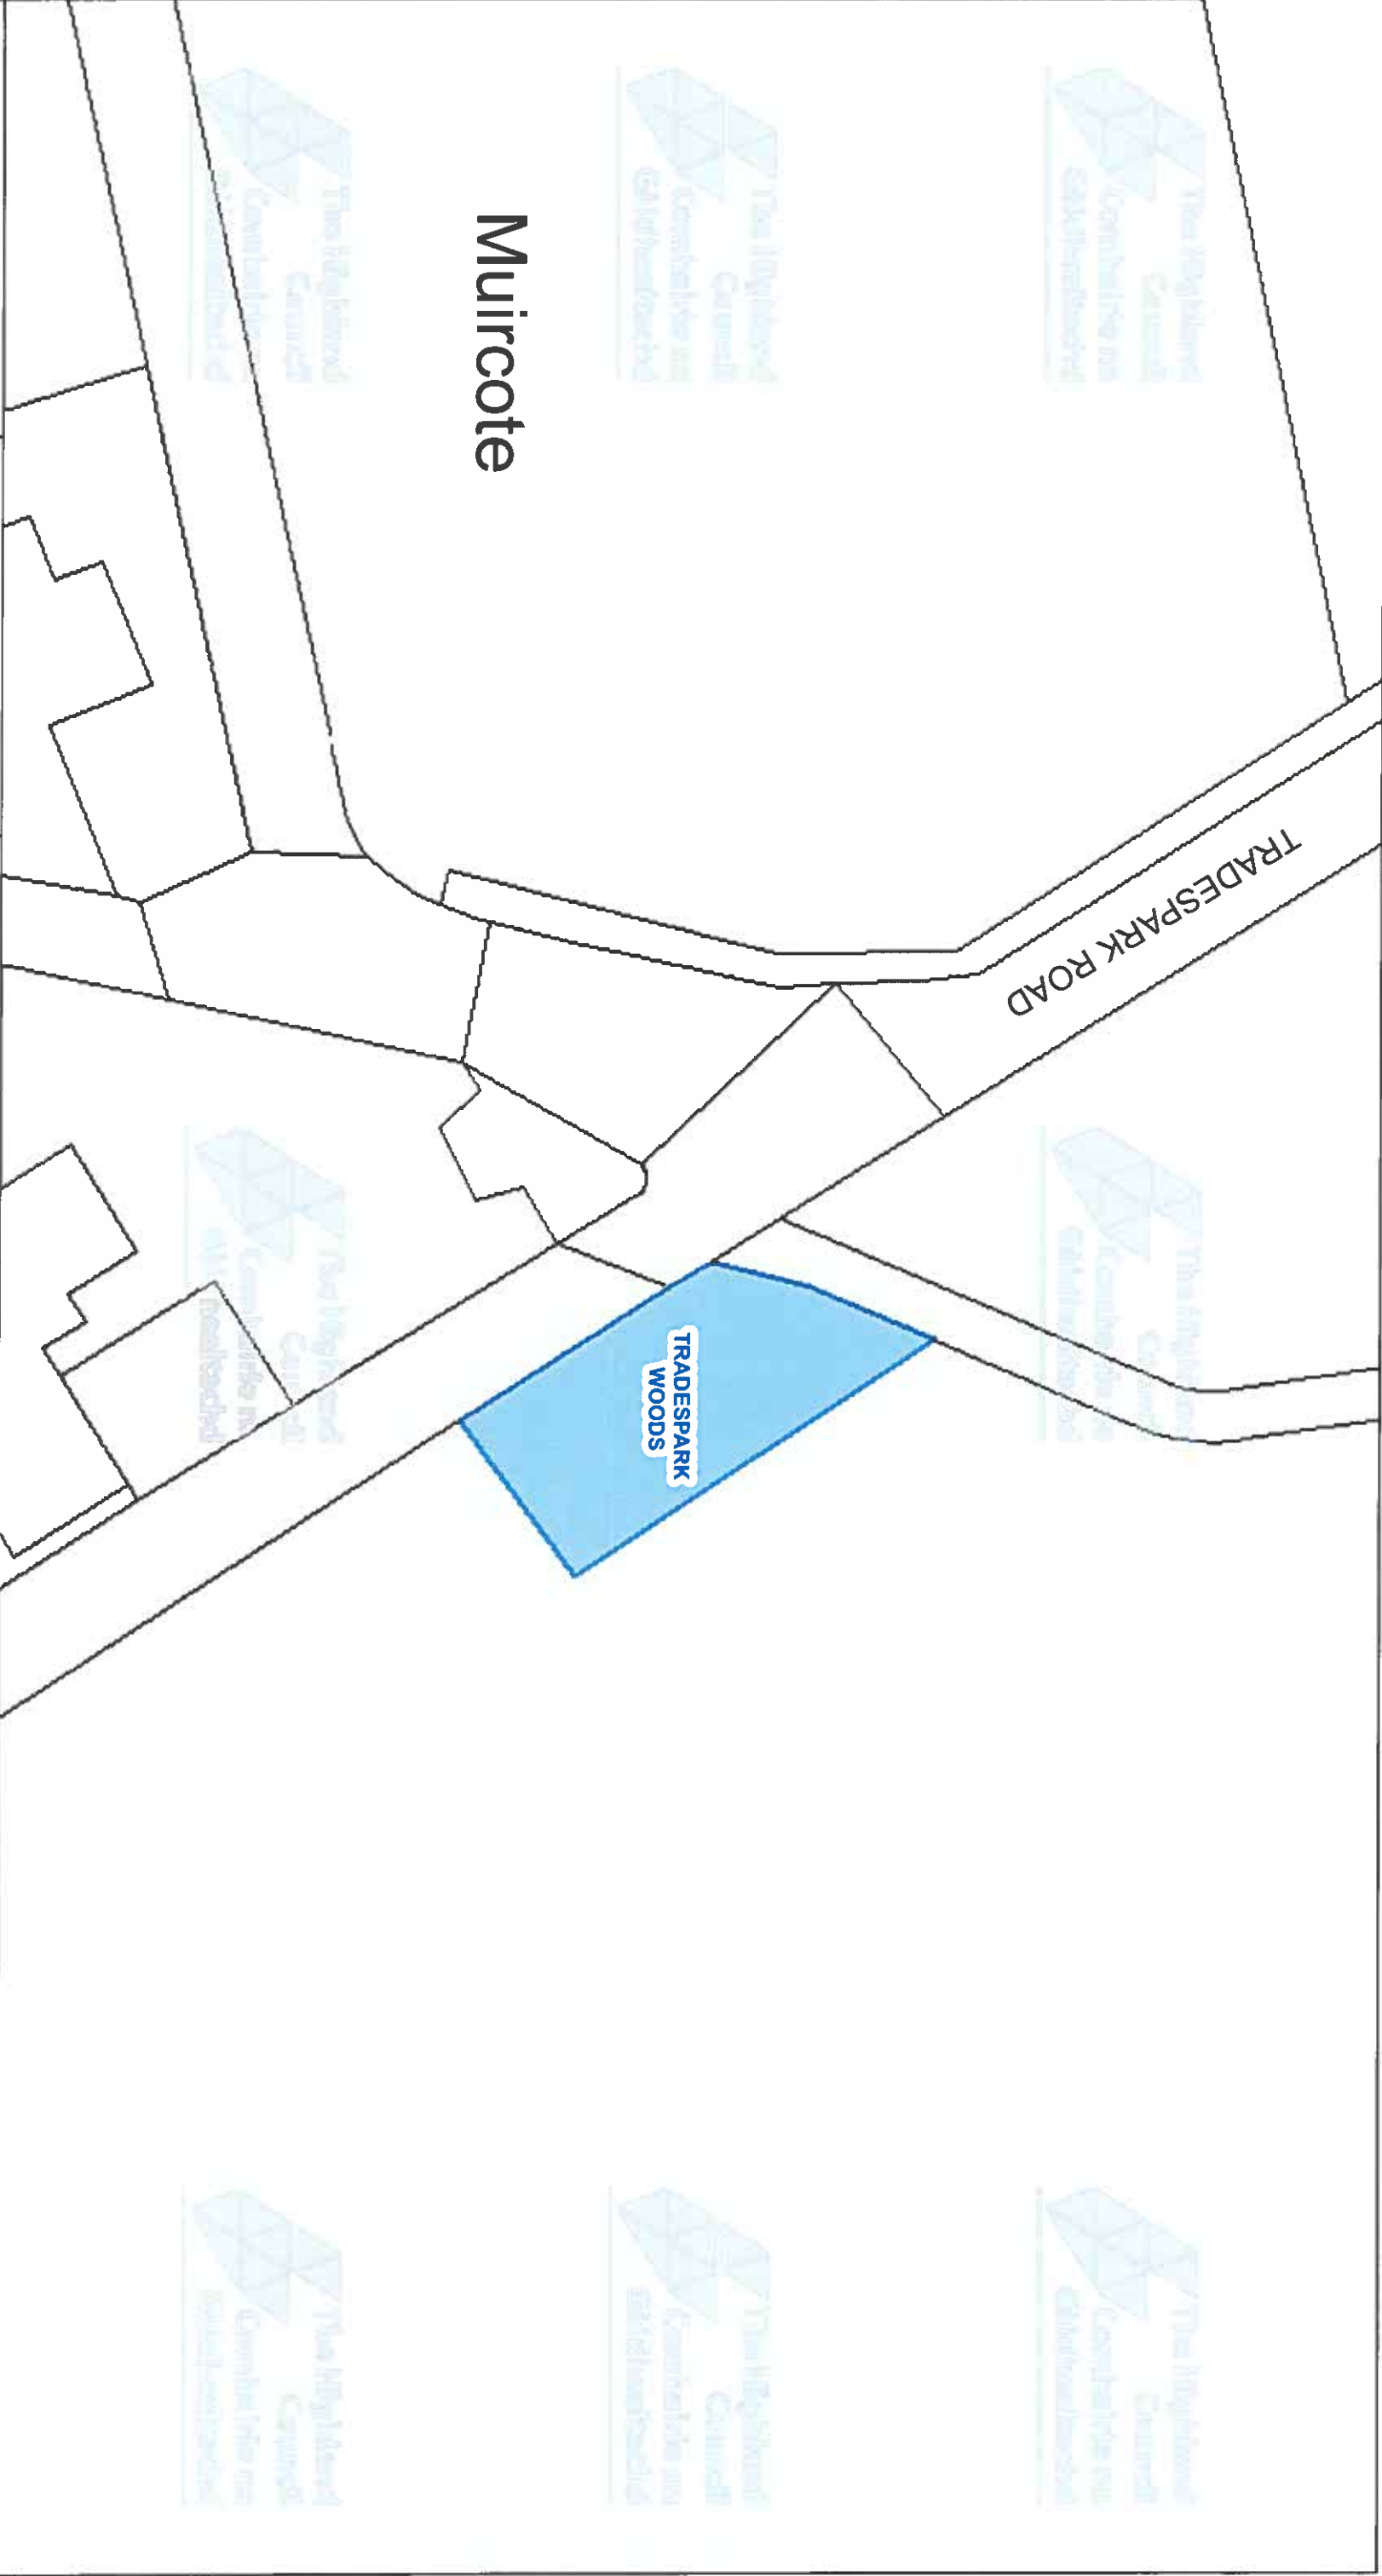

The Highland Council
Headquarters
Glenurquhart Rd
Inverness
IV35NX

© Crown copyright and database rights 2025 Ordnance Survey ACO000049432
The extent of the restrictions are 286,946 to 855,713 metres eastwards and 287,041 to 855,765 westwards using the British National Grid (EPSG 27700)

This is the Off-Street Plan
(CP0098) referred
in the foregoing

The Highland
(Off-Street Parking Places)
(Decriminalised Parking
Enforcement and Consolidation)
(Variation Five) Order 2026

Lauren

Proper Officer

DATE
05/10/2026


SCALE
Scale: 1:250

REFERENCE NUMBER
CP0098



CAR PARK NAME:

Bus Station Car Park, Nairn

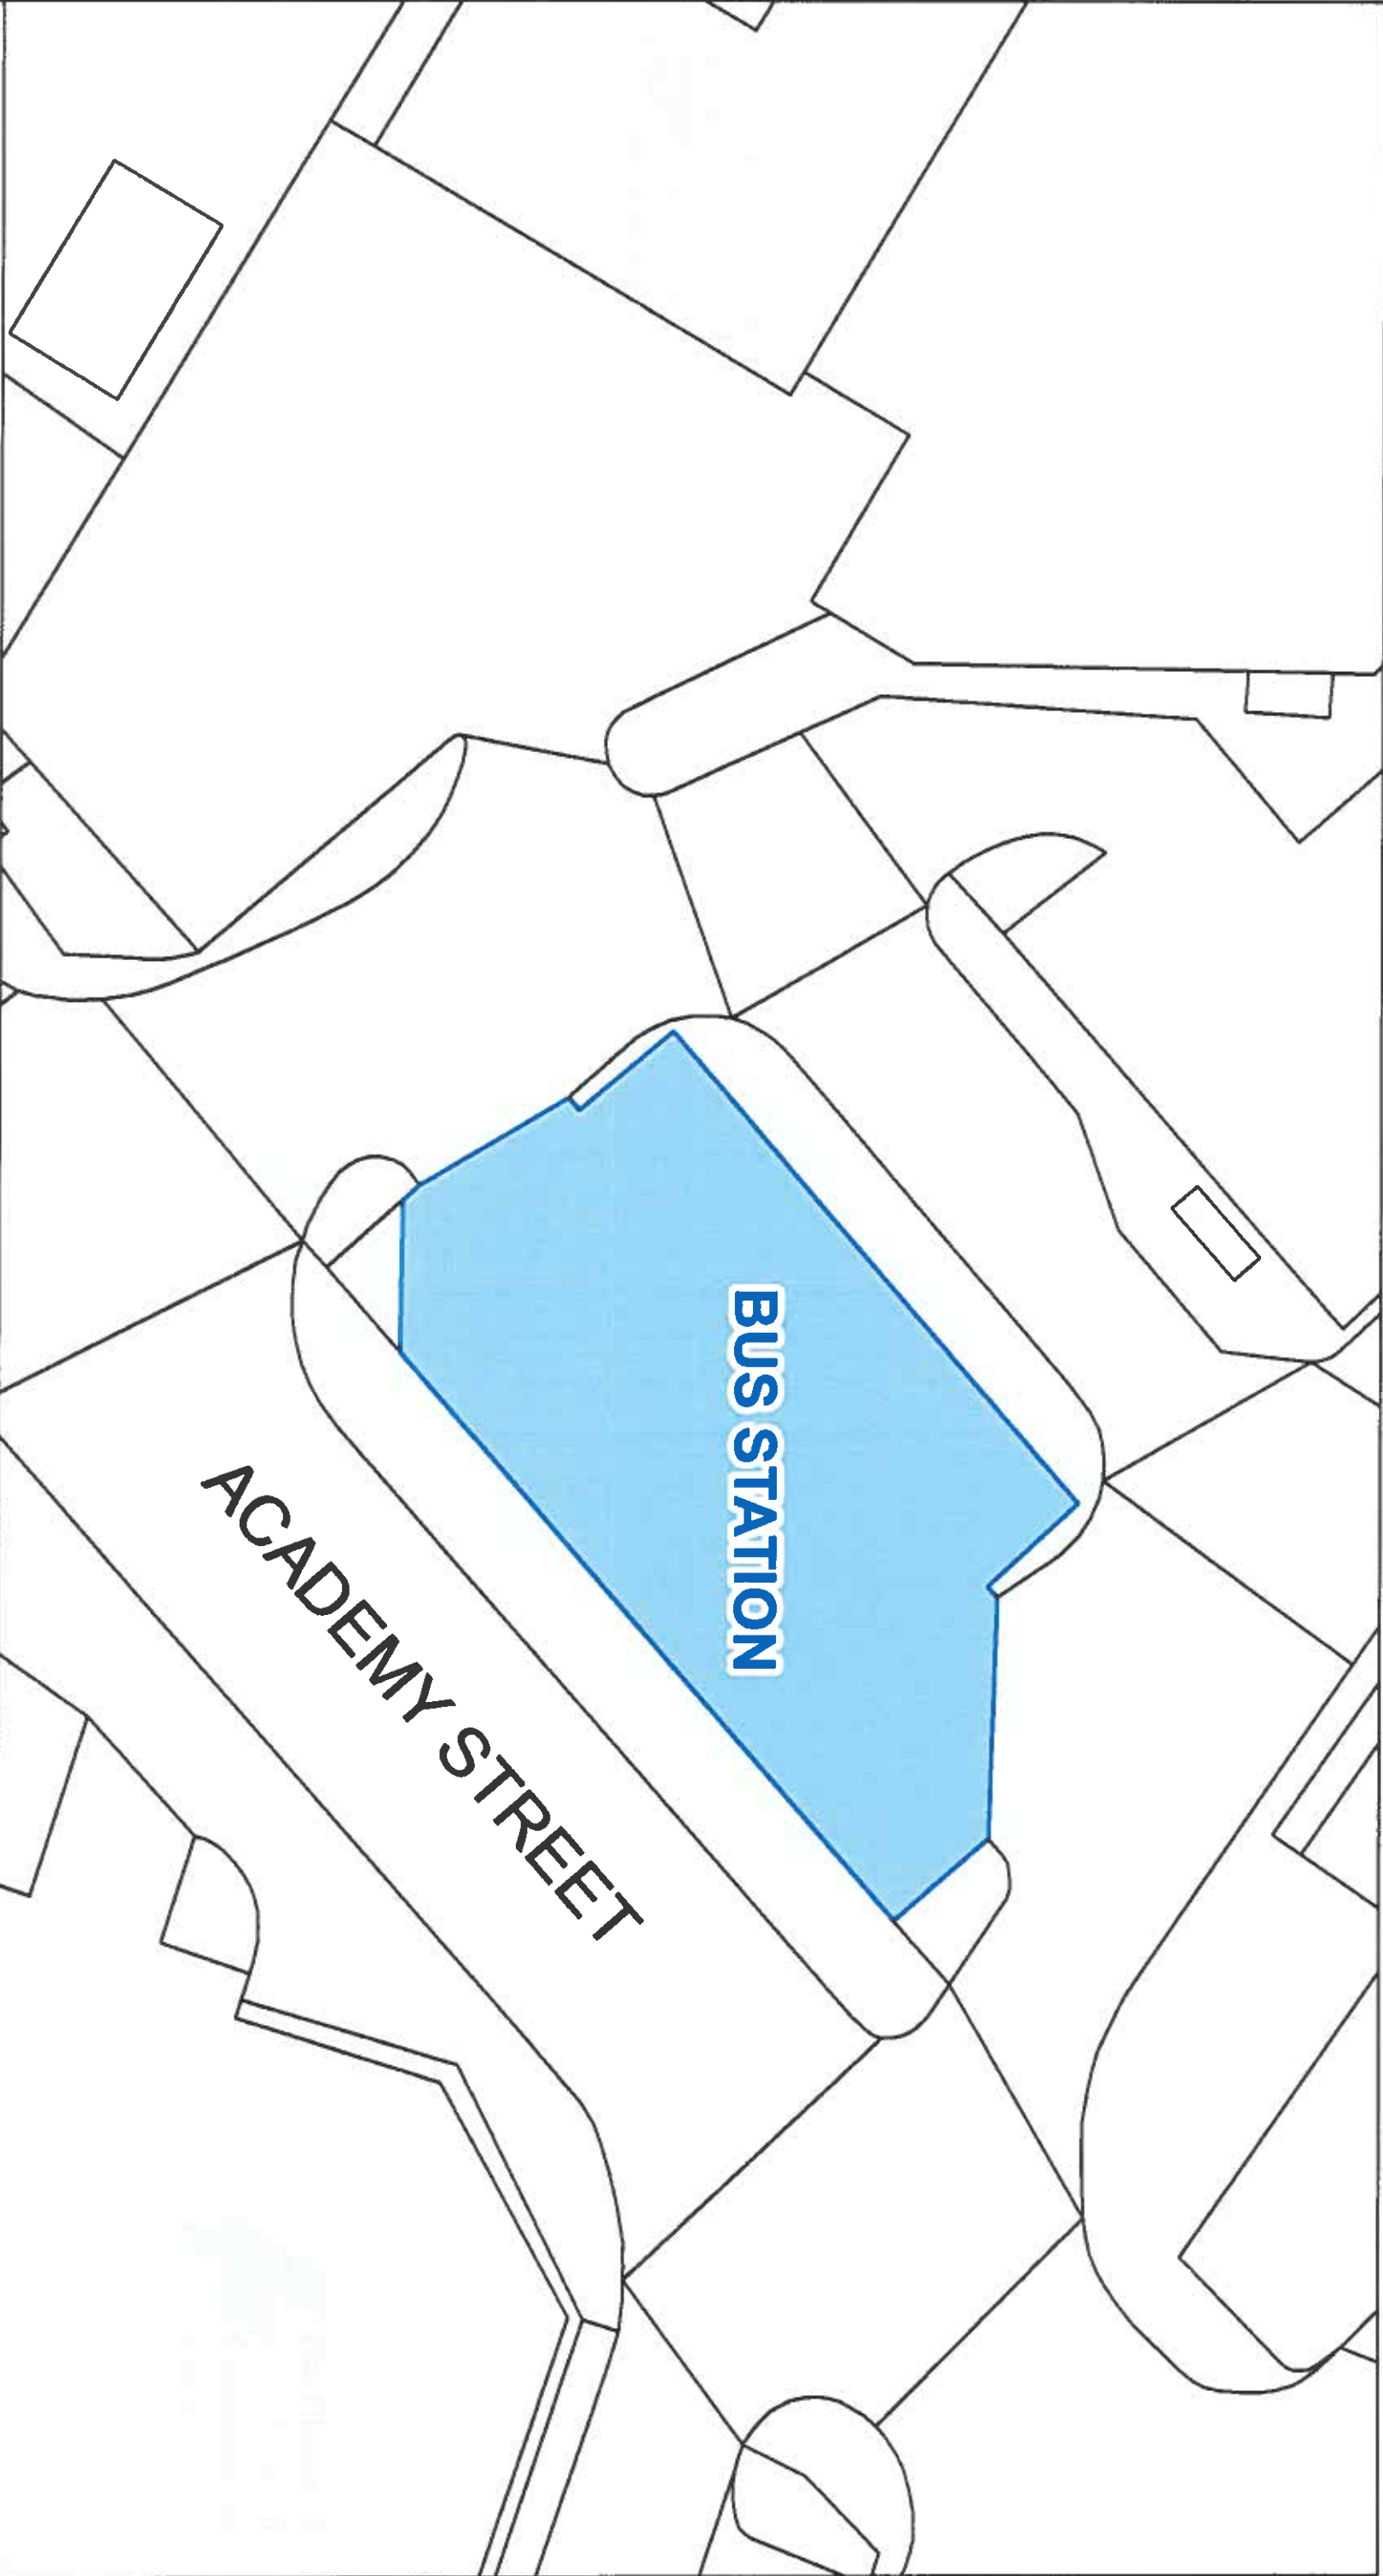


This is the Off-Street Plan
(CP0099) referred
in the foregoing

The Highland Council
(Off-Street Parking Places)
(Decriminalised Parking Enforcement
and Consolidation)
(Variation Five) Order 2026

Signed by Proper Officer

© Crown copyright and database
rights 2025 Ordnance Survey 100000619432
The extent of the restrictions are 286, 133 to 656, 464 metres
eastwards and 286, 230 to 656, 537
westwards using the British National Grid (EPSG 27700)

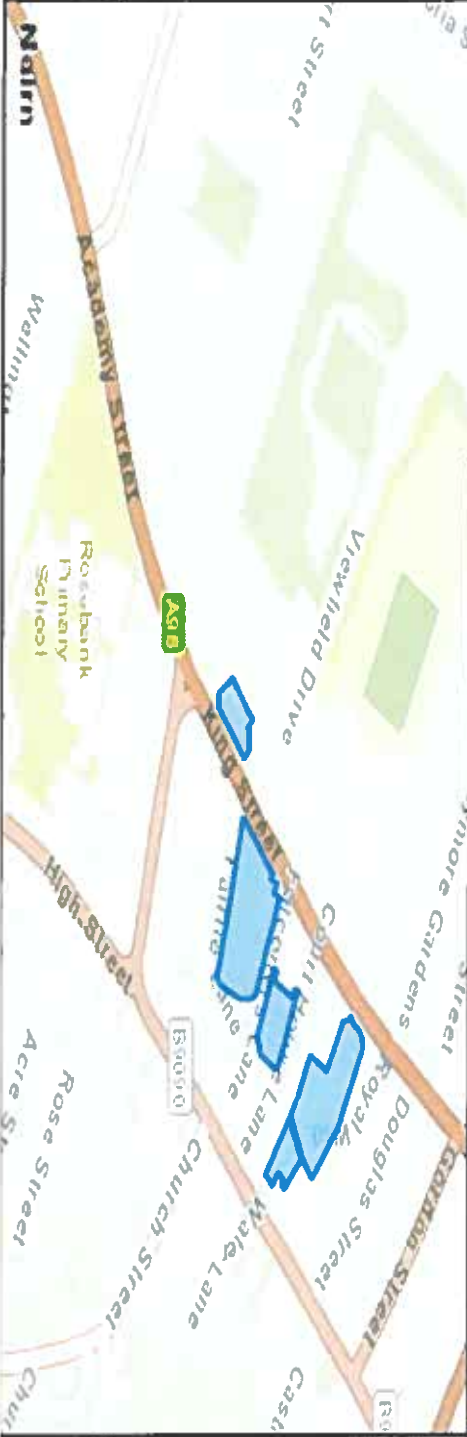

The Highland Council
Headquarters
Glenurquhart Rd
Inverness
IV35NX

SCALE
1:250


DATE

05/10/2026

REFERENCE NUMBER

CP0099



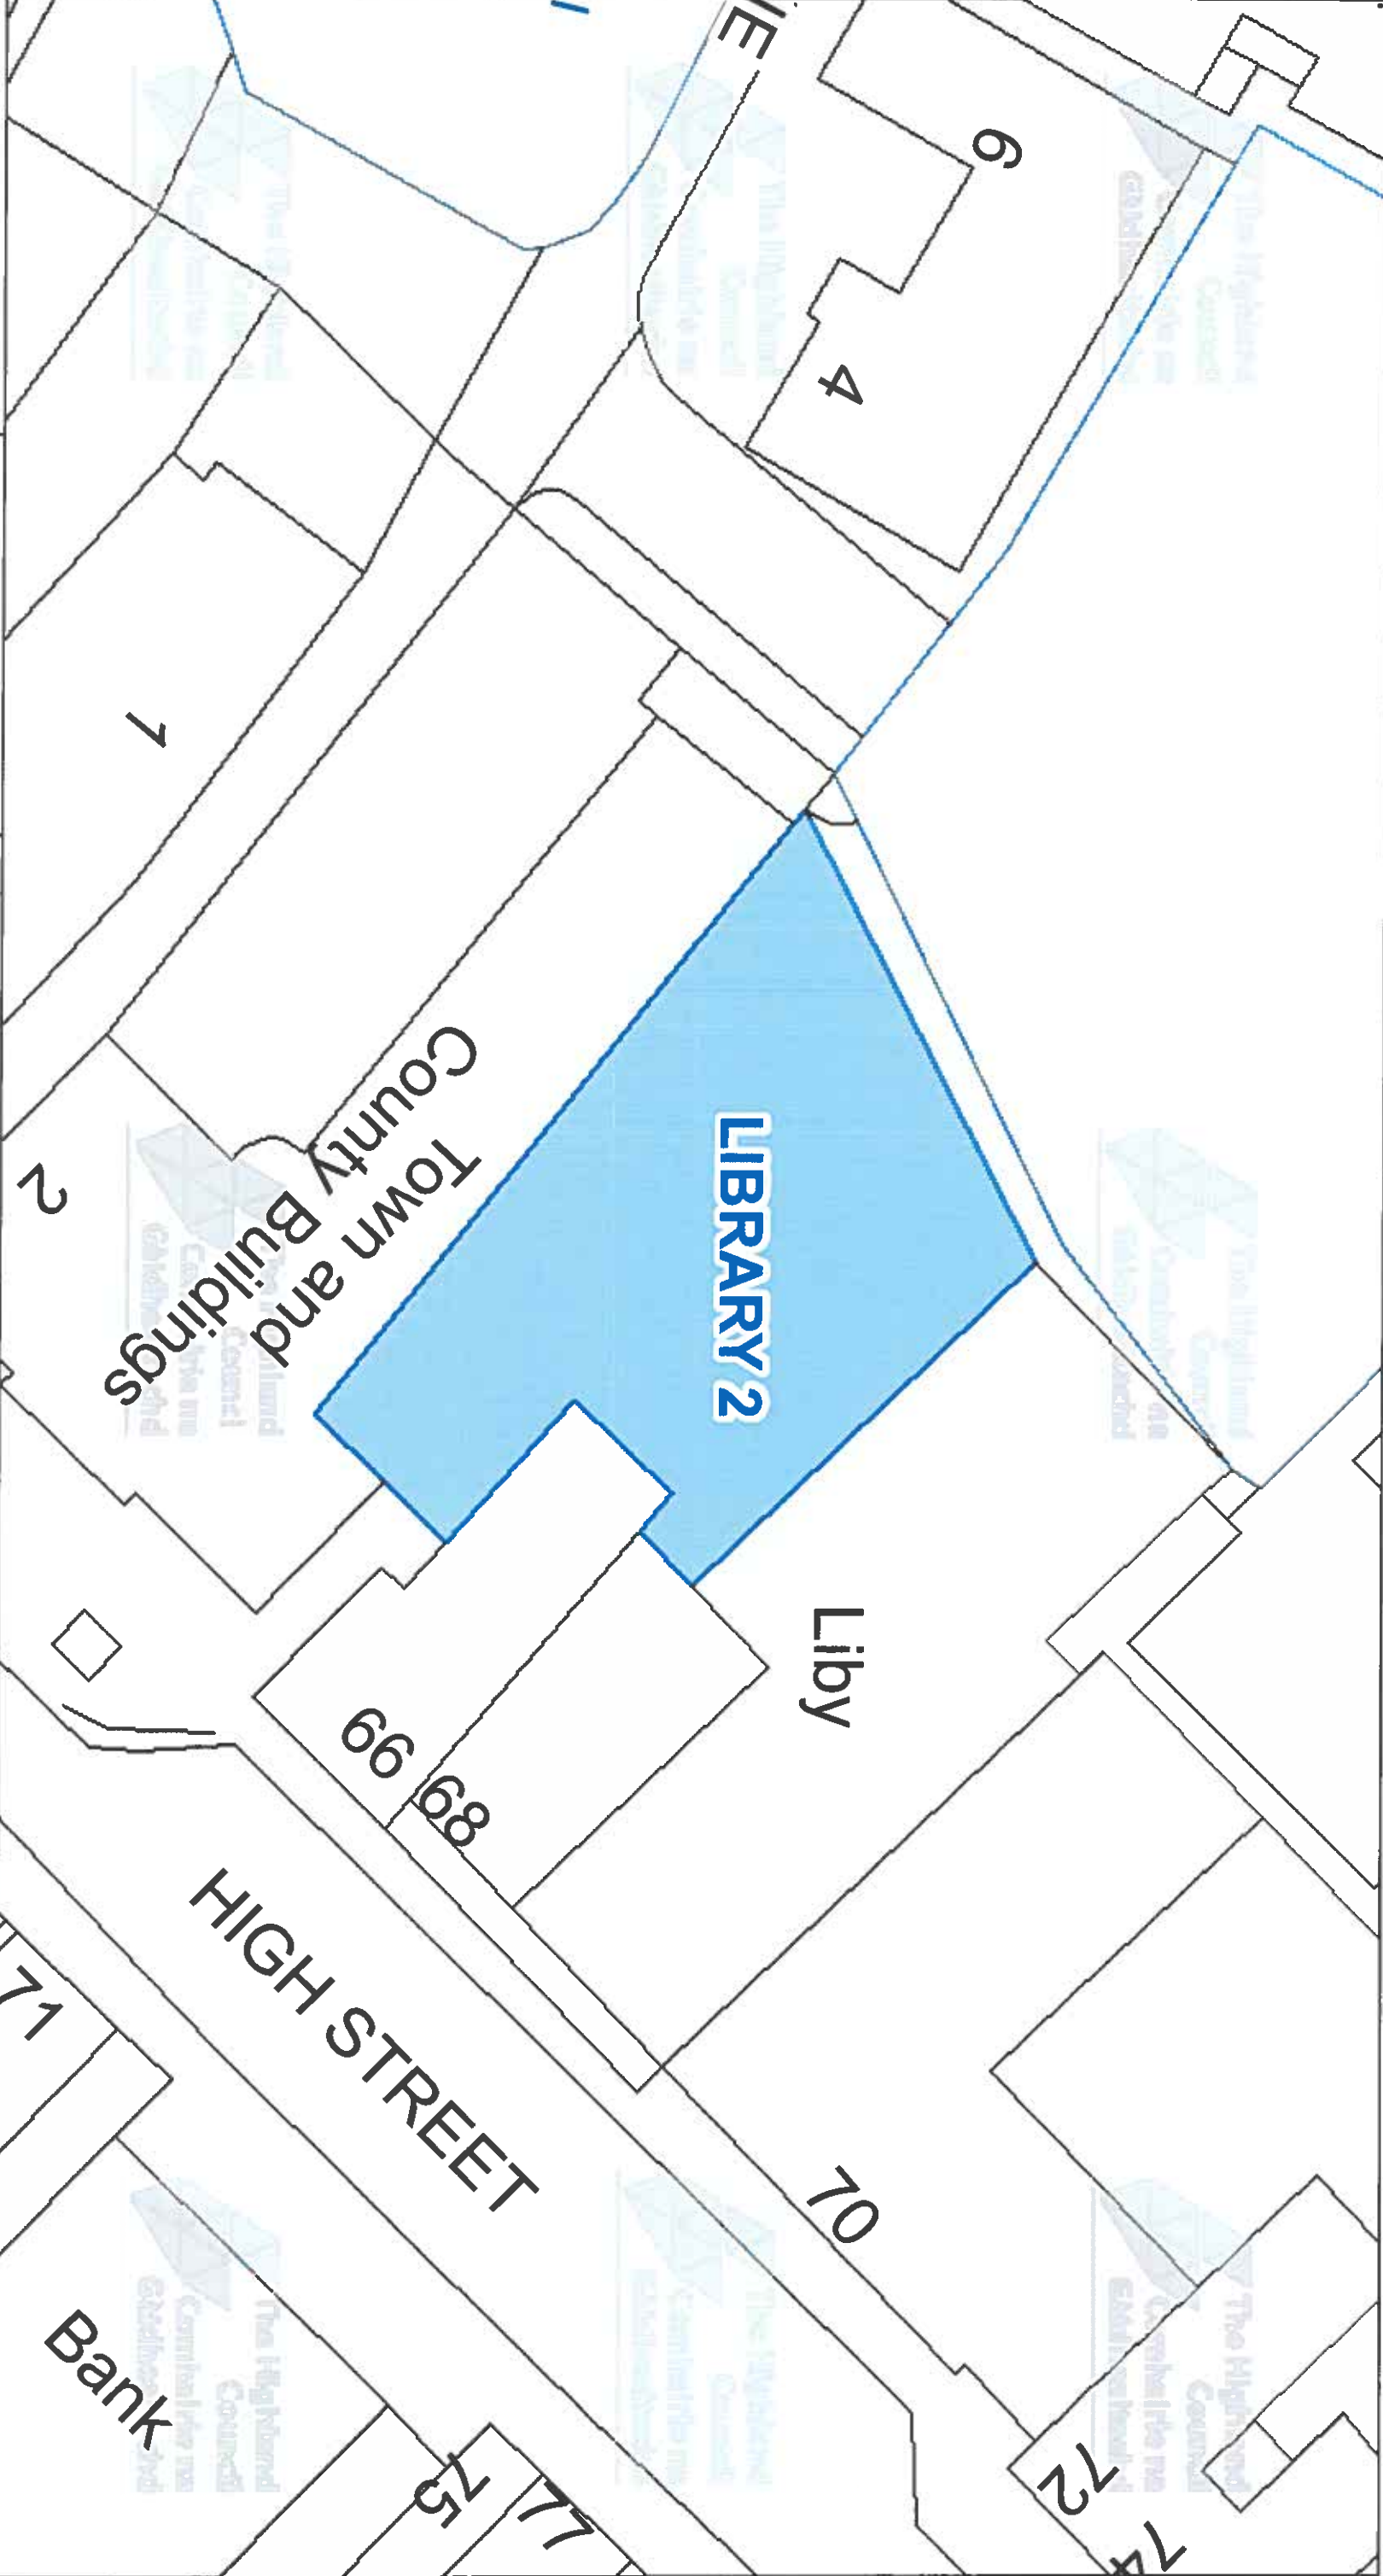

The Highland Council
Headquarters
Glenurquhart Rd
Inverness
IV35NX

© Crown copyright and database rights 2025 Ordnance Survey AC0000849432
The extent of the restrictions are 288,345 to 856,521 metres eastwards and 288,442 to 856,572 westwards using the British National Grid (EPSG:27700)



This is the Off-Street Plan
(CP0100) referred
In the foregoing

The Highland Council
(Off-Street Parking Places)
(Decriminalised Parking
Enforcement and Consolidation)
(Variation Five) Order 2026

Lawrence

Proper Officer

DATE
05/10/2026


SCALE
Scale: 1:250

REFERENCE NUMBER
CP0100



CAR PARK NAME:

Library Car Park, Nairn

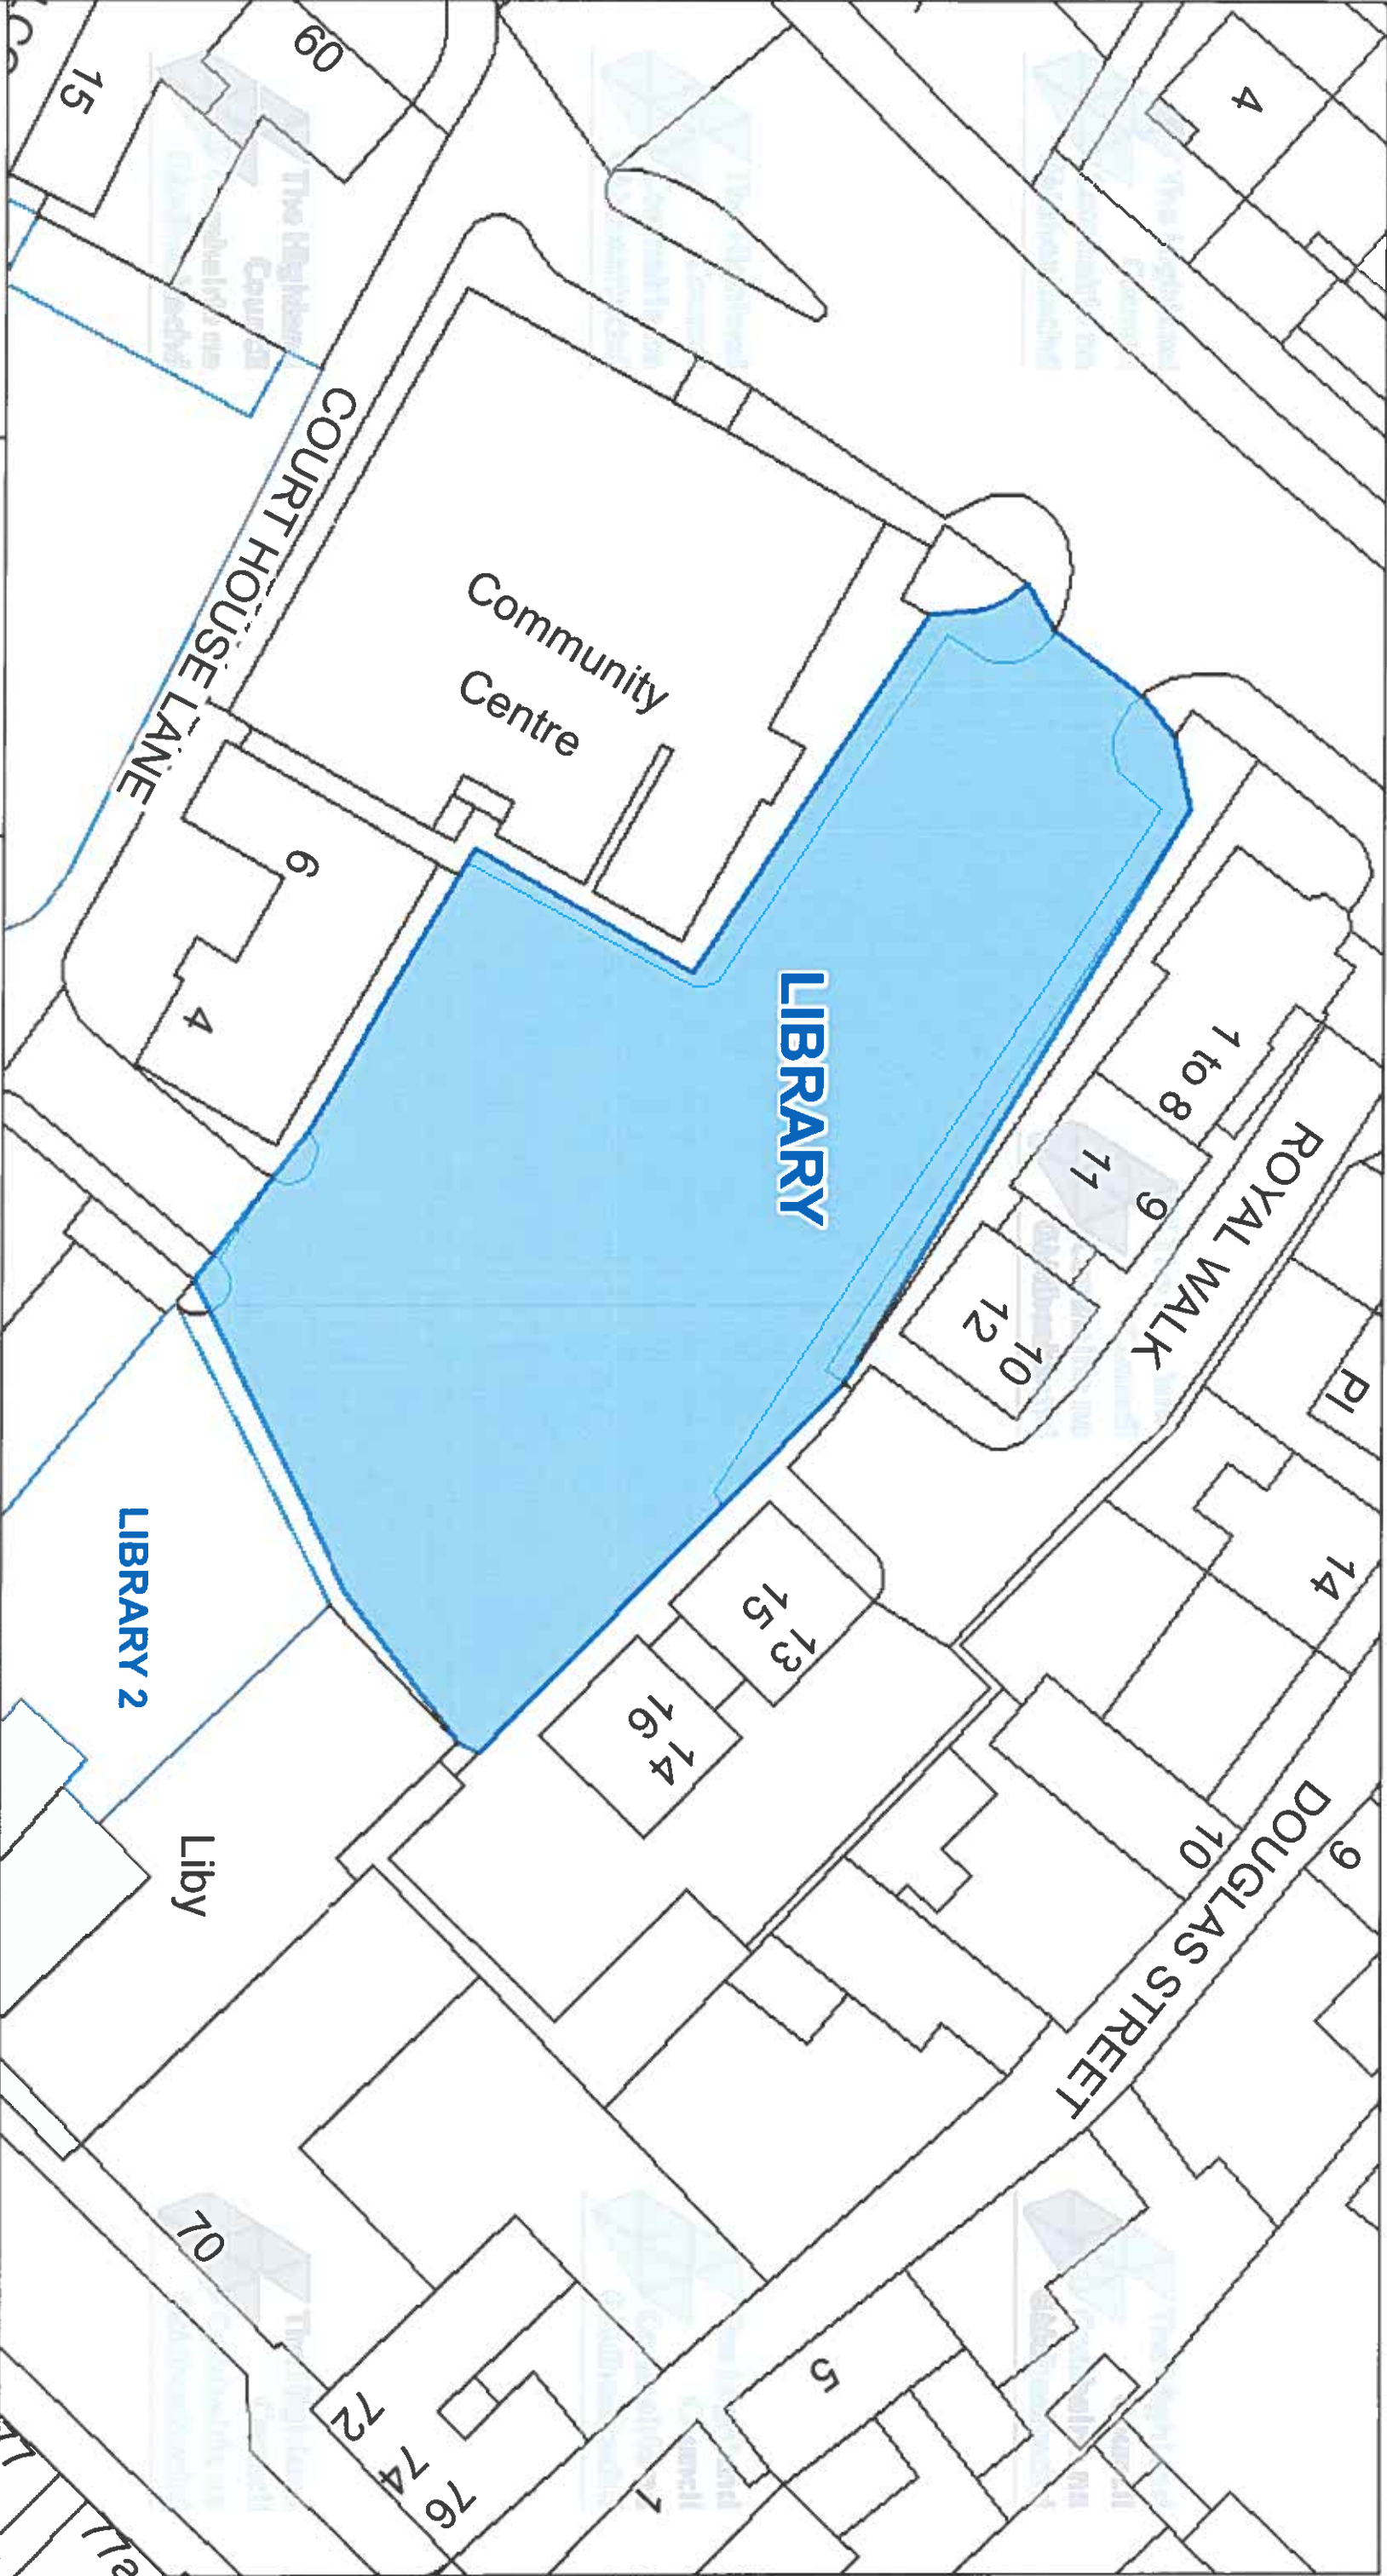

The Highland Council
Headquarters
Glenurquhart Rd
Inverness
IV35NX

© Crown copyright and database
rights 2025 Ordnance Survey A10000849432

The extent of the restrictions are 288 293 to 856 548
metres eastwards and 288 437 to 856 624
westwards using the British National Grid (EPSG 27700)



This is the Off-Street Plan
(CP0101) referred
in the foregoing

The Highland Council
(Off-Street Parking Places)
(Decriminalised Parking
Enforcement and Consolidation)
(Variation Five) Order 2026

Lawrence


Proper Officer

DATE
05/10/2026

SCALE
Scale: 1:375

REFERENCE NUMBER
CP0101



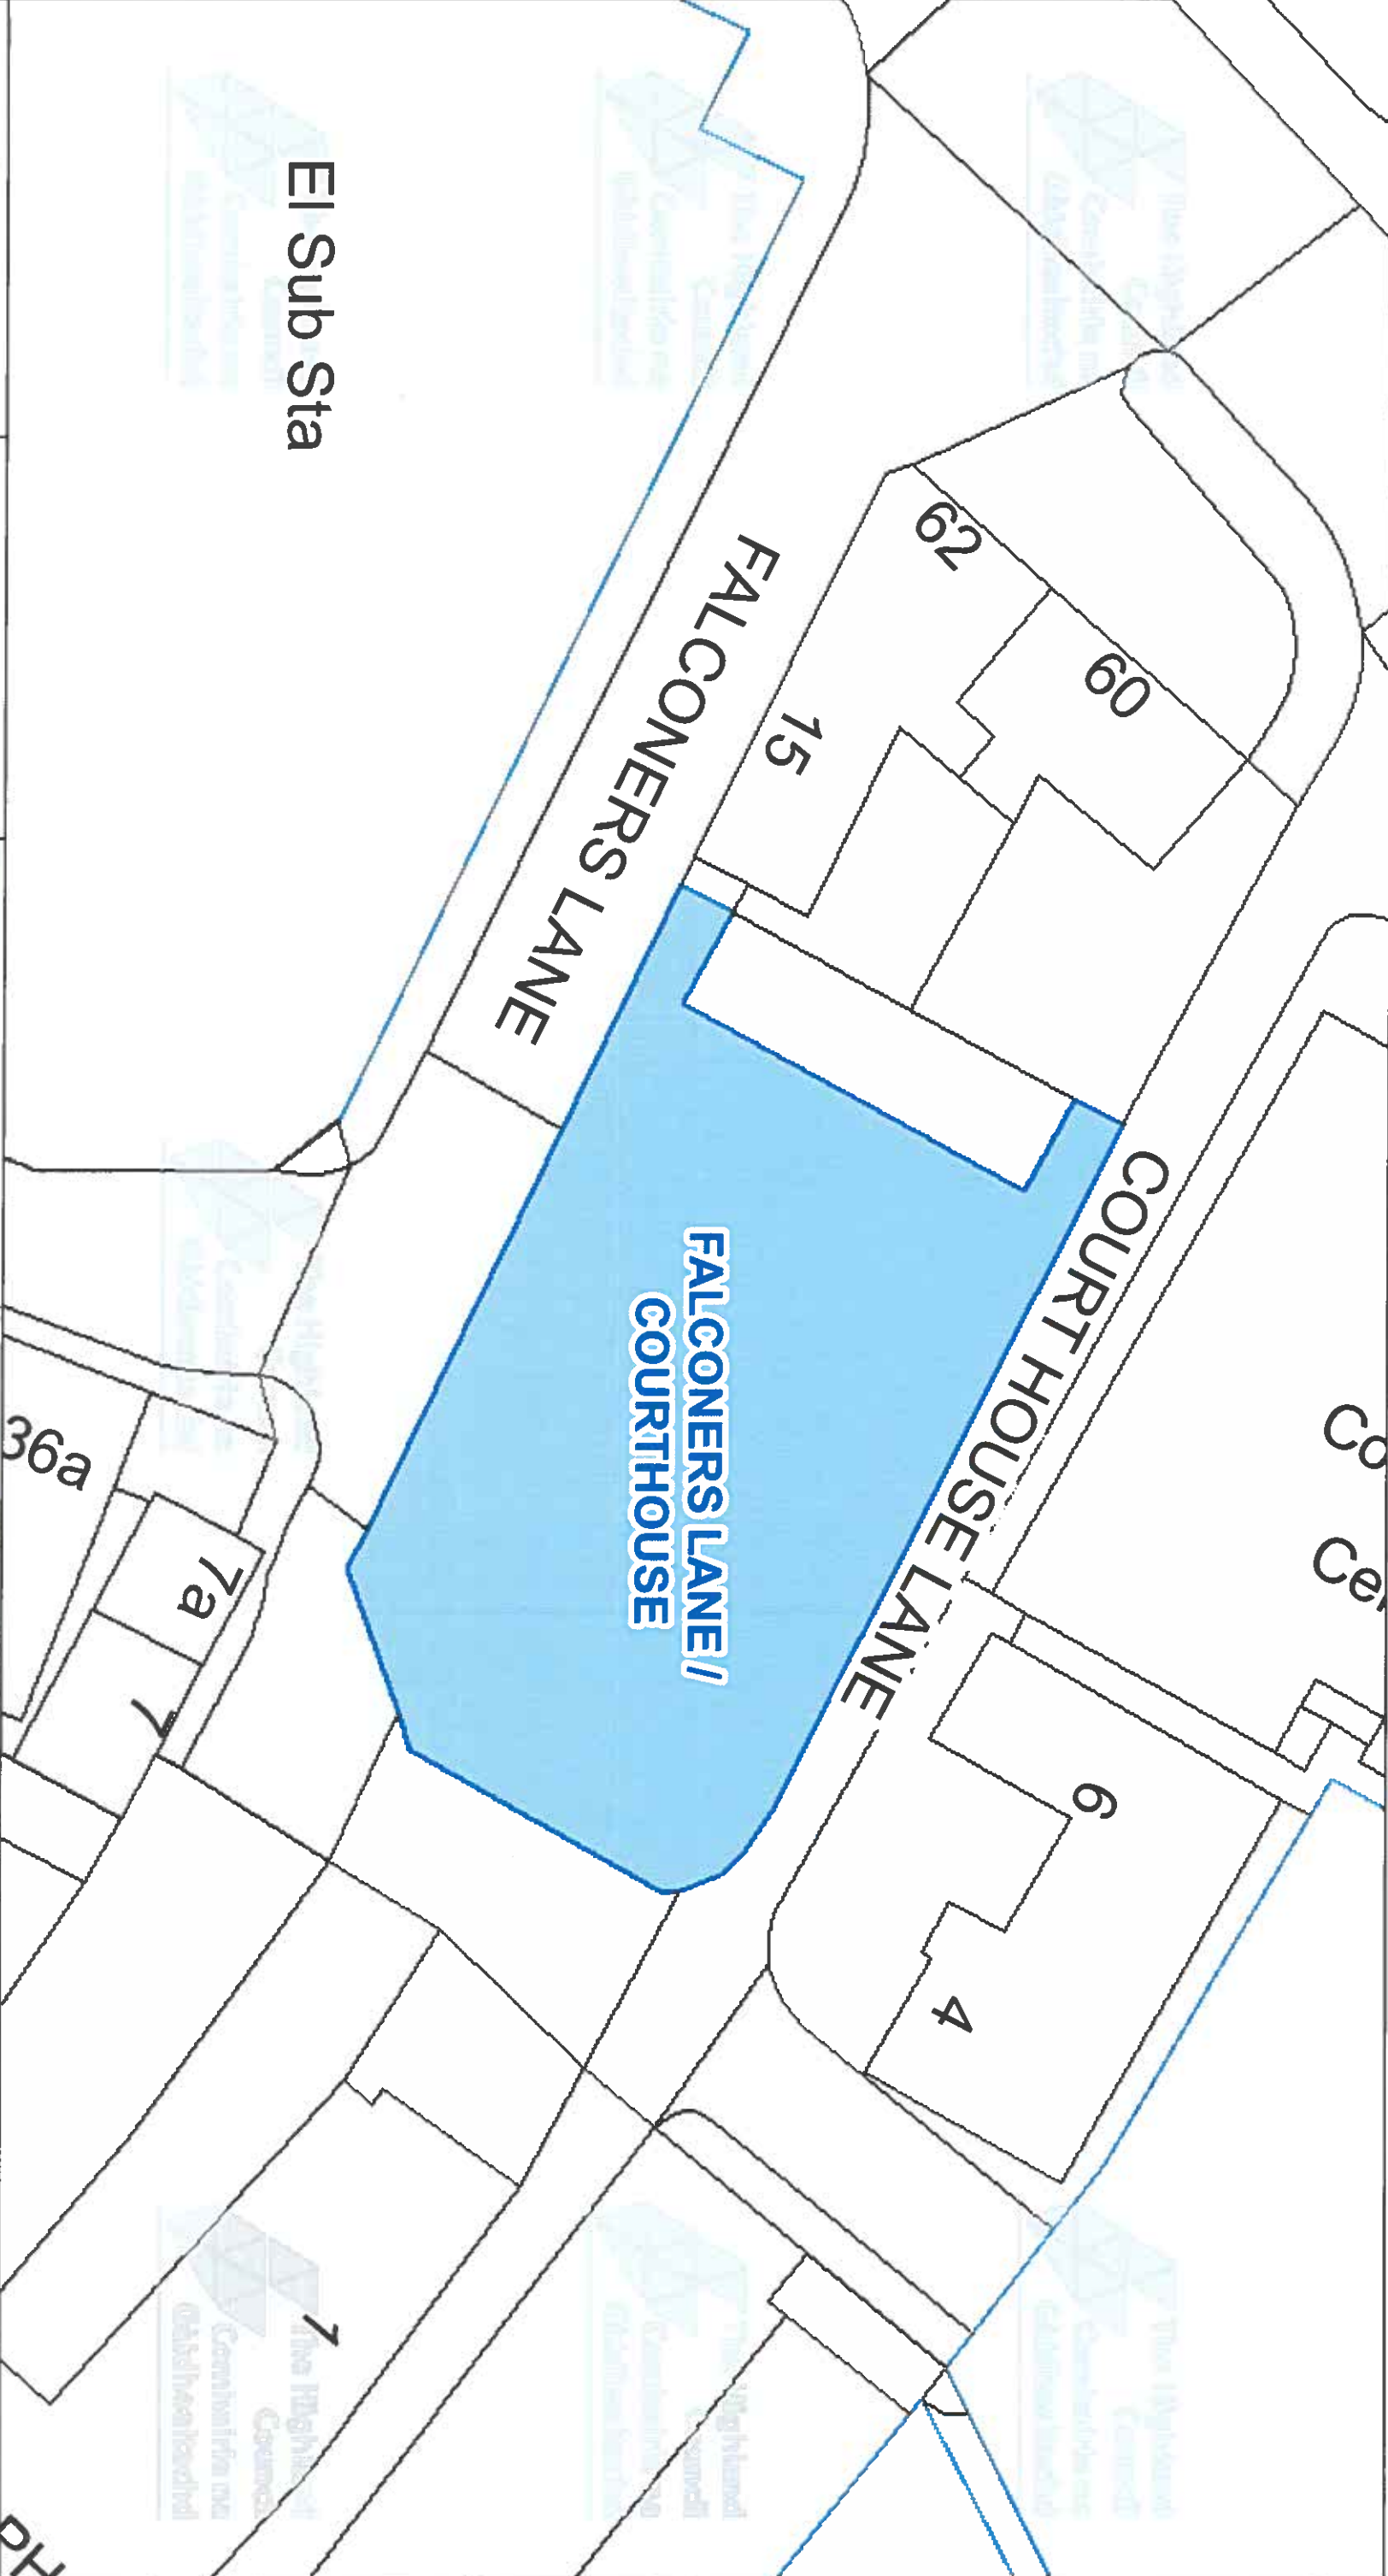

EI Sub Sta



The Highland Council
Headquarters
Glenurquhart Rd
Inverness
IV35NX

© Crown copyright and database
rights 2025 Ordnance Survey AC0000849432

The extent of the restrictions are 288,261 to 856,514
metres eastwards and 288,368 to 856,570
westwards using the British National Grid (EPSG 27700).



This is the Off-Street Plan
(CP0103) referred
In the foregoing

The Highland Council
(Off-Street Parking Places)
(Decriminalised Parking
Enforcement and Consolidation)
(Variation Five) Order 2026

Flauren

Proper Officer

DATE
05/10/2026


SCALE
Scale: 1:275

REFERENCE NUMBER
CP0103



CAR PARK NAME:

Central Car Park, Nairn

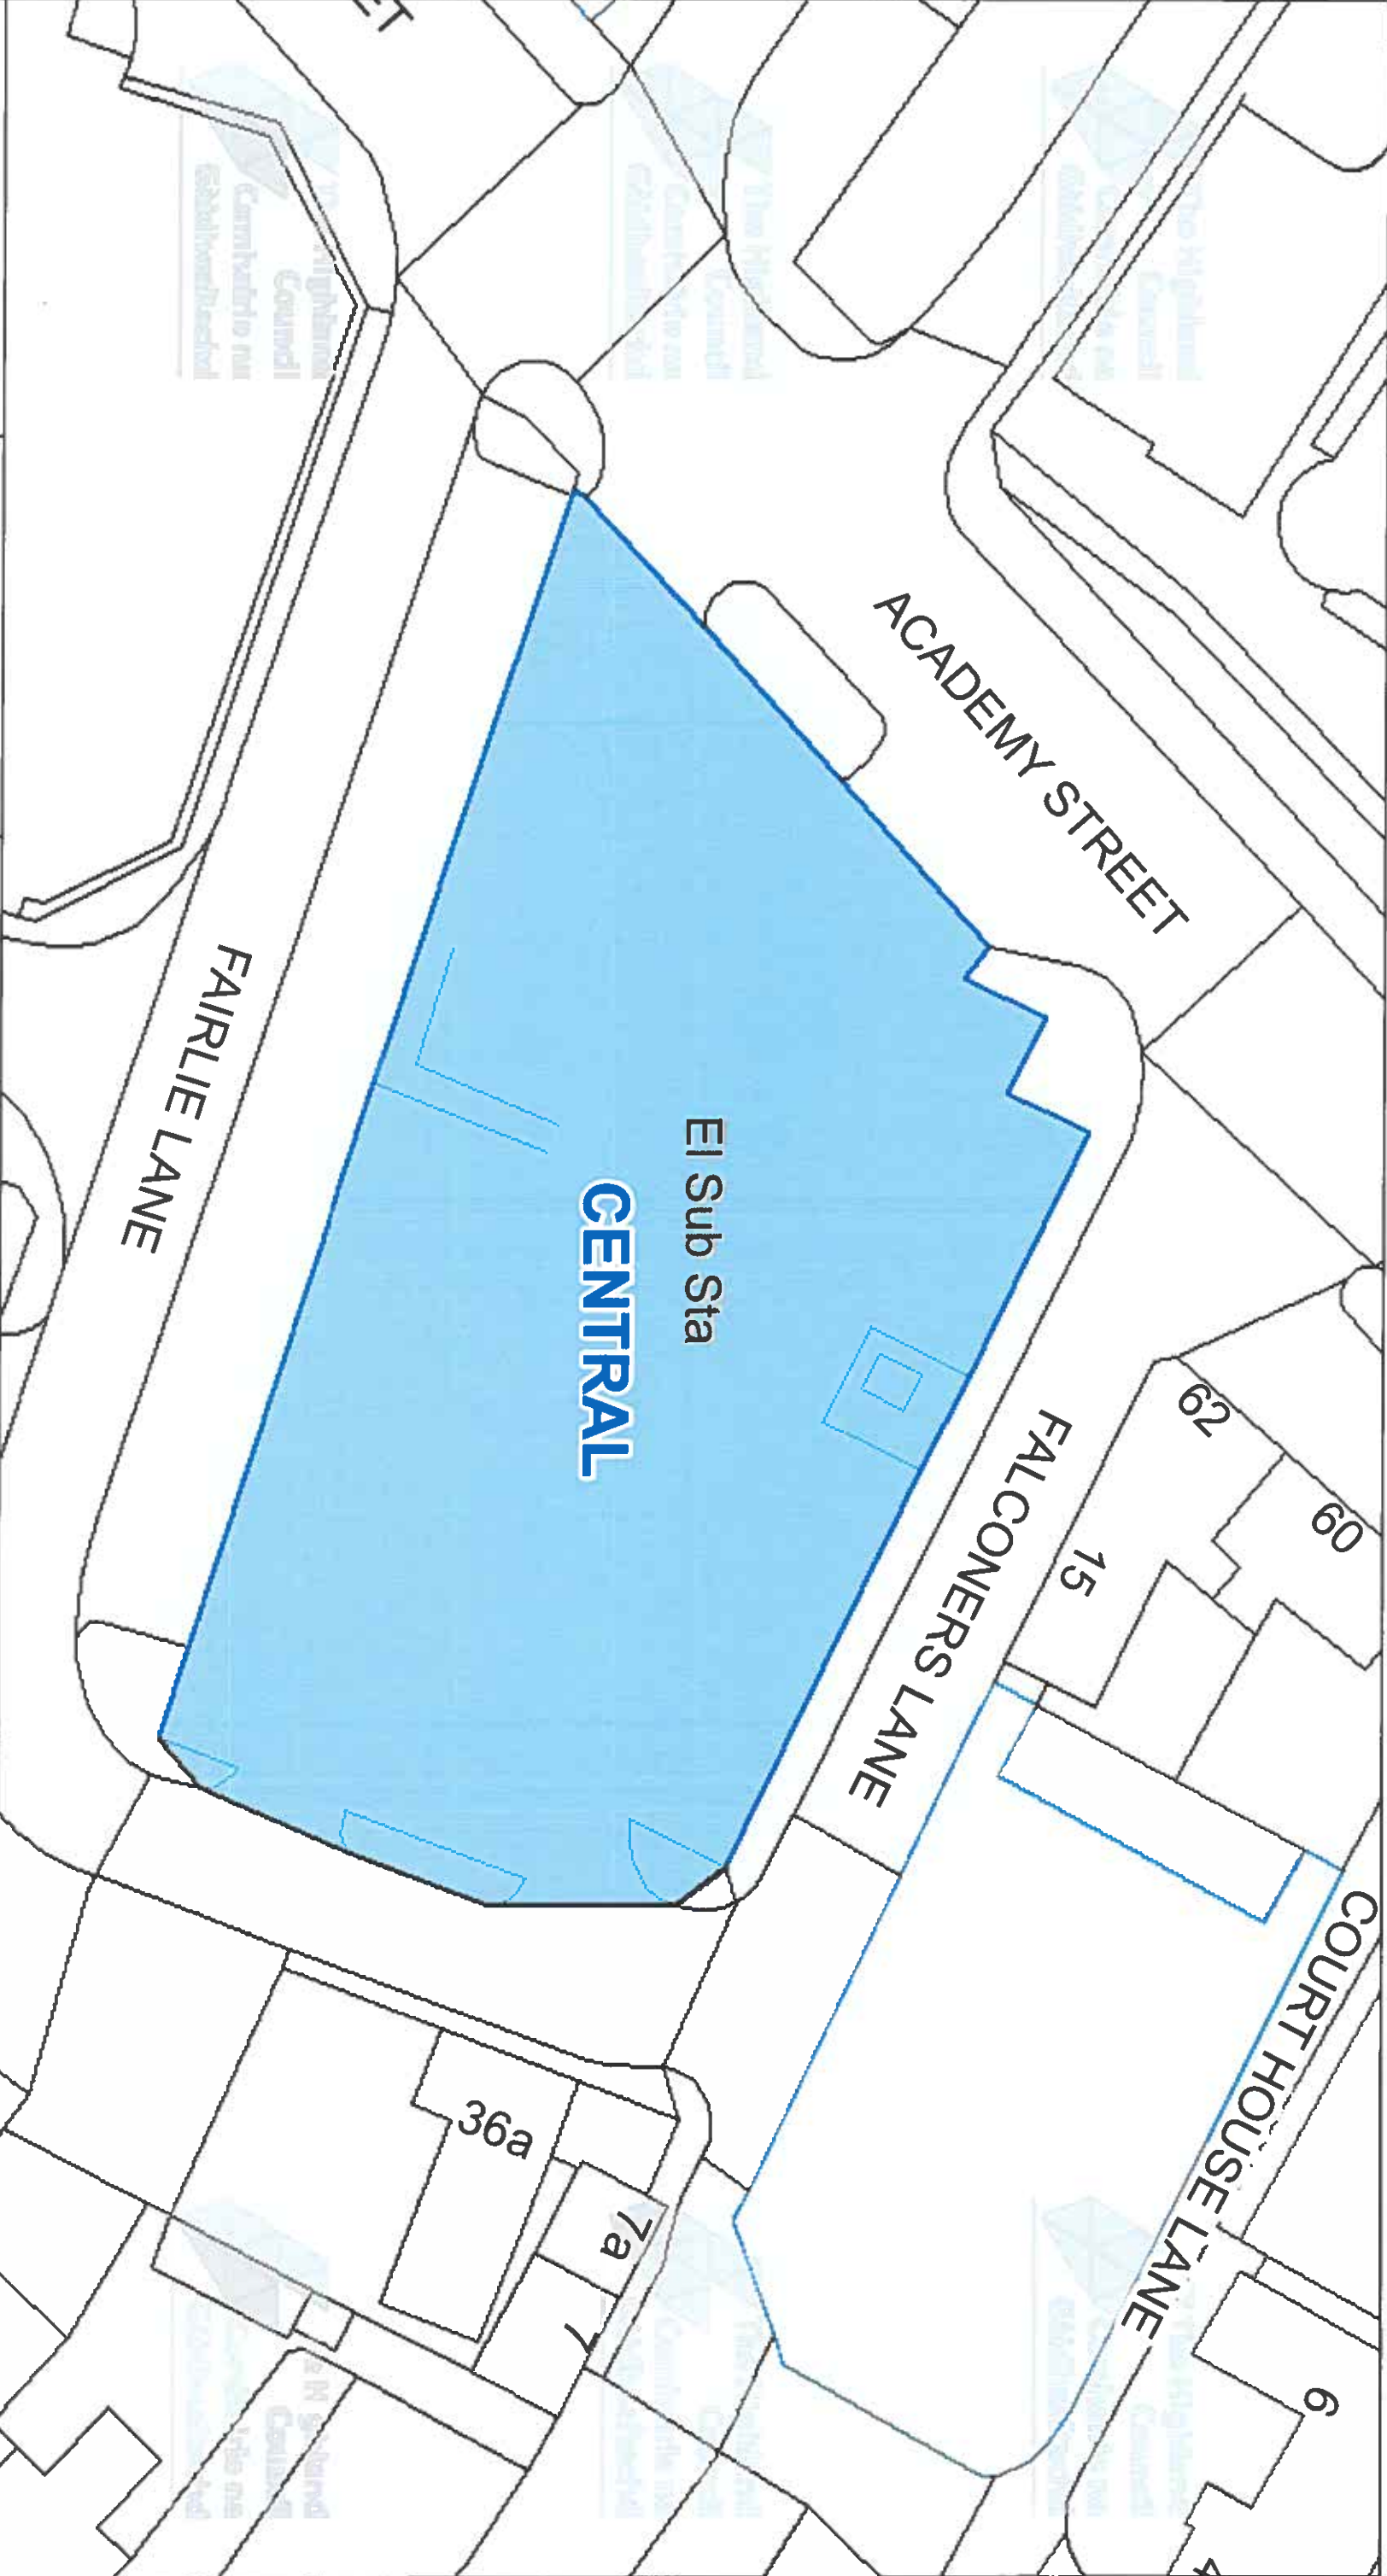

The Highland Council
Comhairle na Gàidhealtachd
Headquarters
Glenurquhart Rd
Inverness
IV35NX

© Crown copyright and database
rights 2025 Ordnance Survey ACO000849432
The extent of the restrictions are 286,208 to 856,488
metres eastwards and 286,340 to 856,561
westwards using the British National Grid (EPSG: 27700)



This is the Off-Street Plan
(CP0104) referred
In the foregoing

The Highland Council
(Off-Street Parking Places)
(Decriminalised Parking
Enforcement and Consolidation)
(Variation Five) Order 2026

Proper Officer

Proper Officer

DATE

05/10/2026


SCALE

Scale: 1:350

REFERENCE NUMBER

CP0104



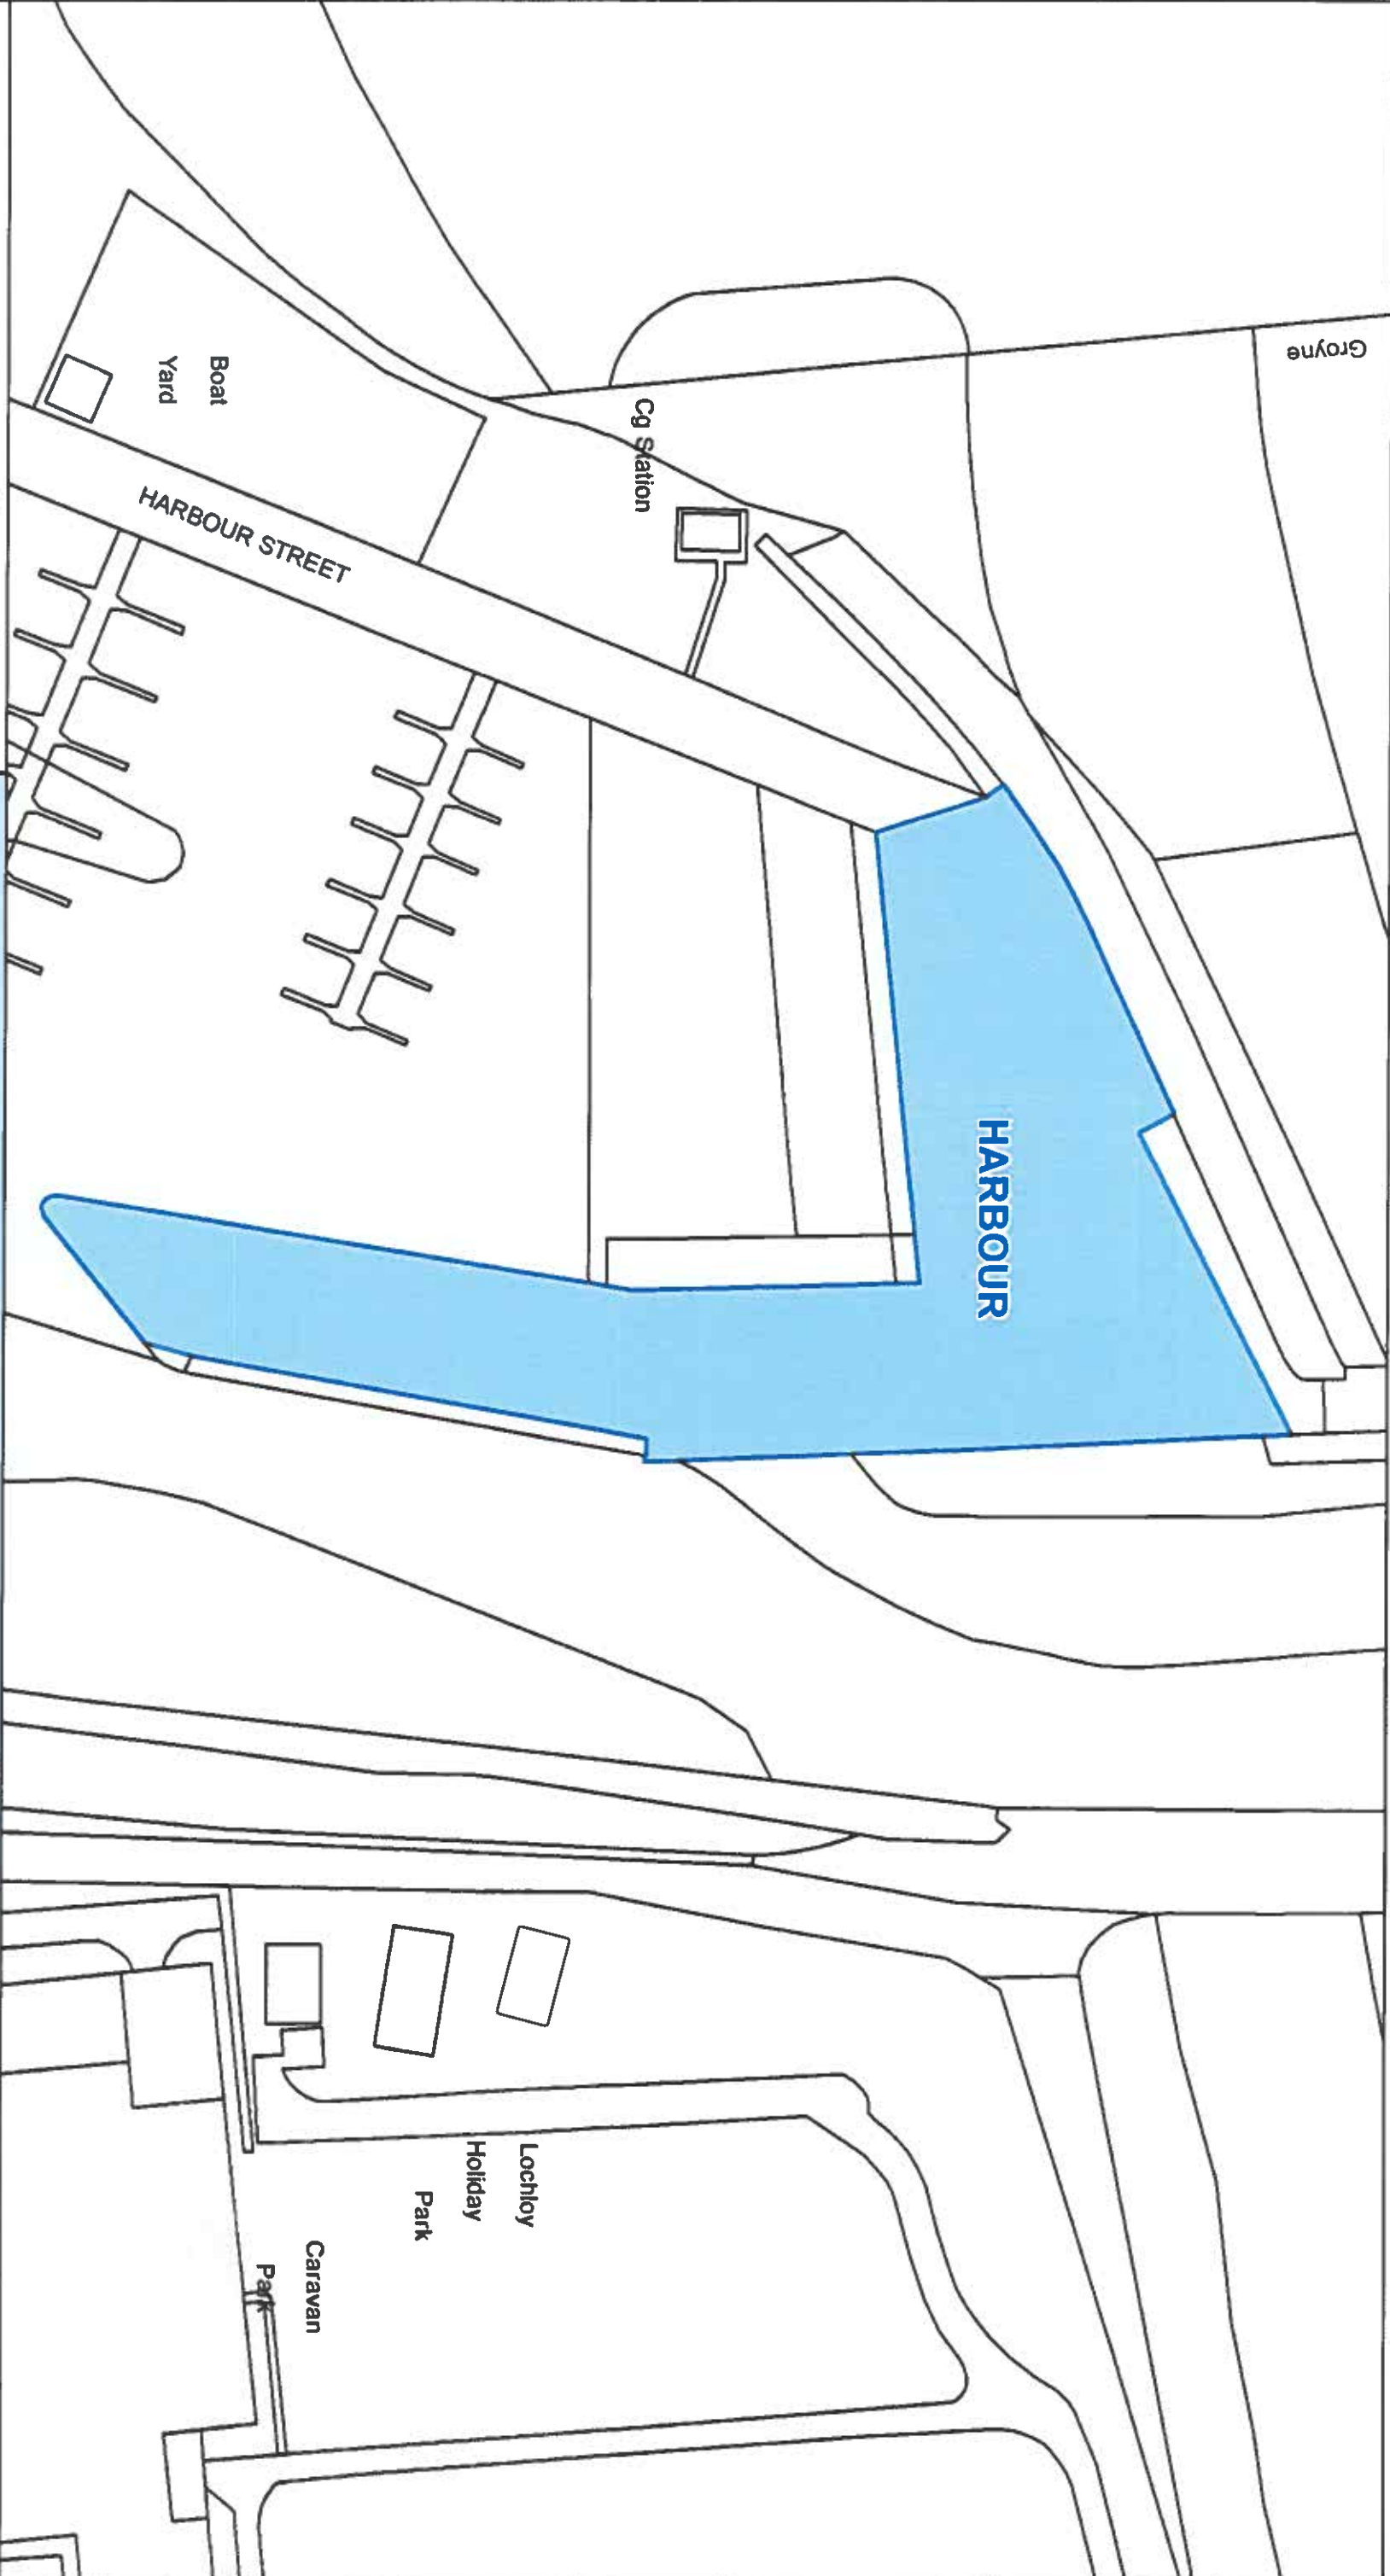

This is the Off-Street Plan
(CP0105) referred
in the foregoing

The Highland Council
(Off-Street Parking Places)
(Decriminalised Parking Enforcement
and Consolidation)
(Variation Five) Order 2026

Foran
Signed by Proper Officer

© Crown copyright and database
rights 2025 Ordnance Survey/AC000049432
The extent of the restrictions are 288.723 to 657.136 metres
eastwards and 288.599 to 657.291
westwards using the British National Grid (EPSG:27700)



The Highland Council
Headquarters
Glenurquhart Rd
Inverness
IV35NX

SCALE

1:700


DATE

05/10/2026

REFERENCE NUMBER

CP0105



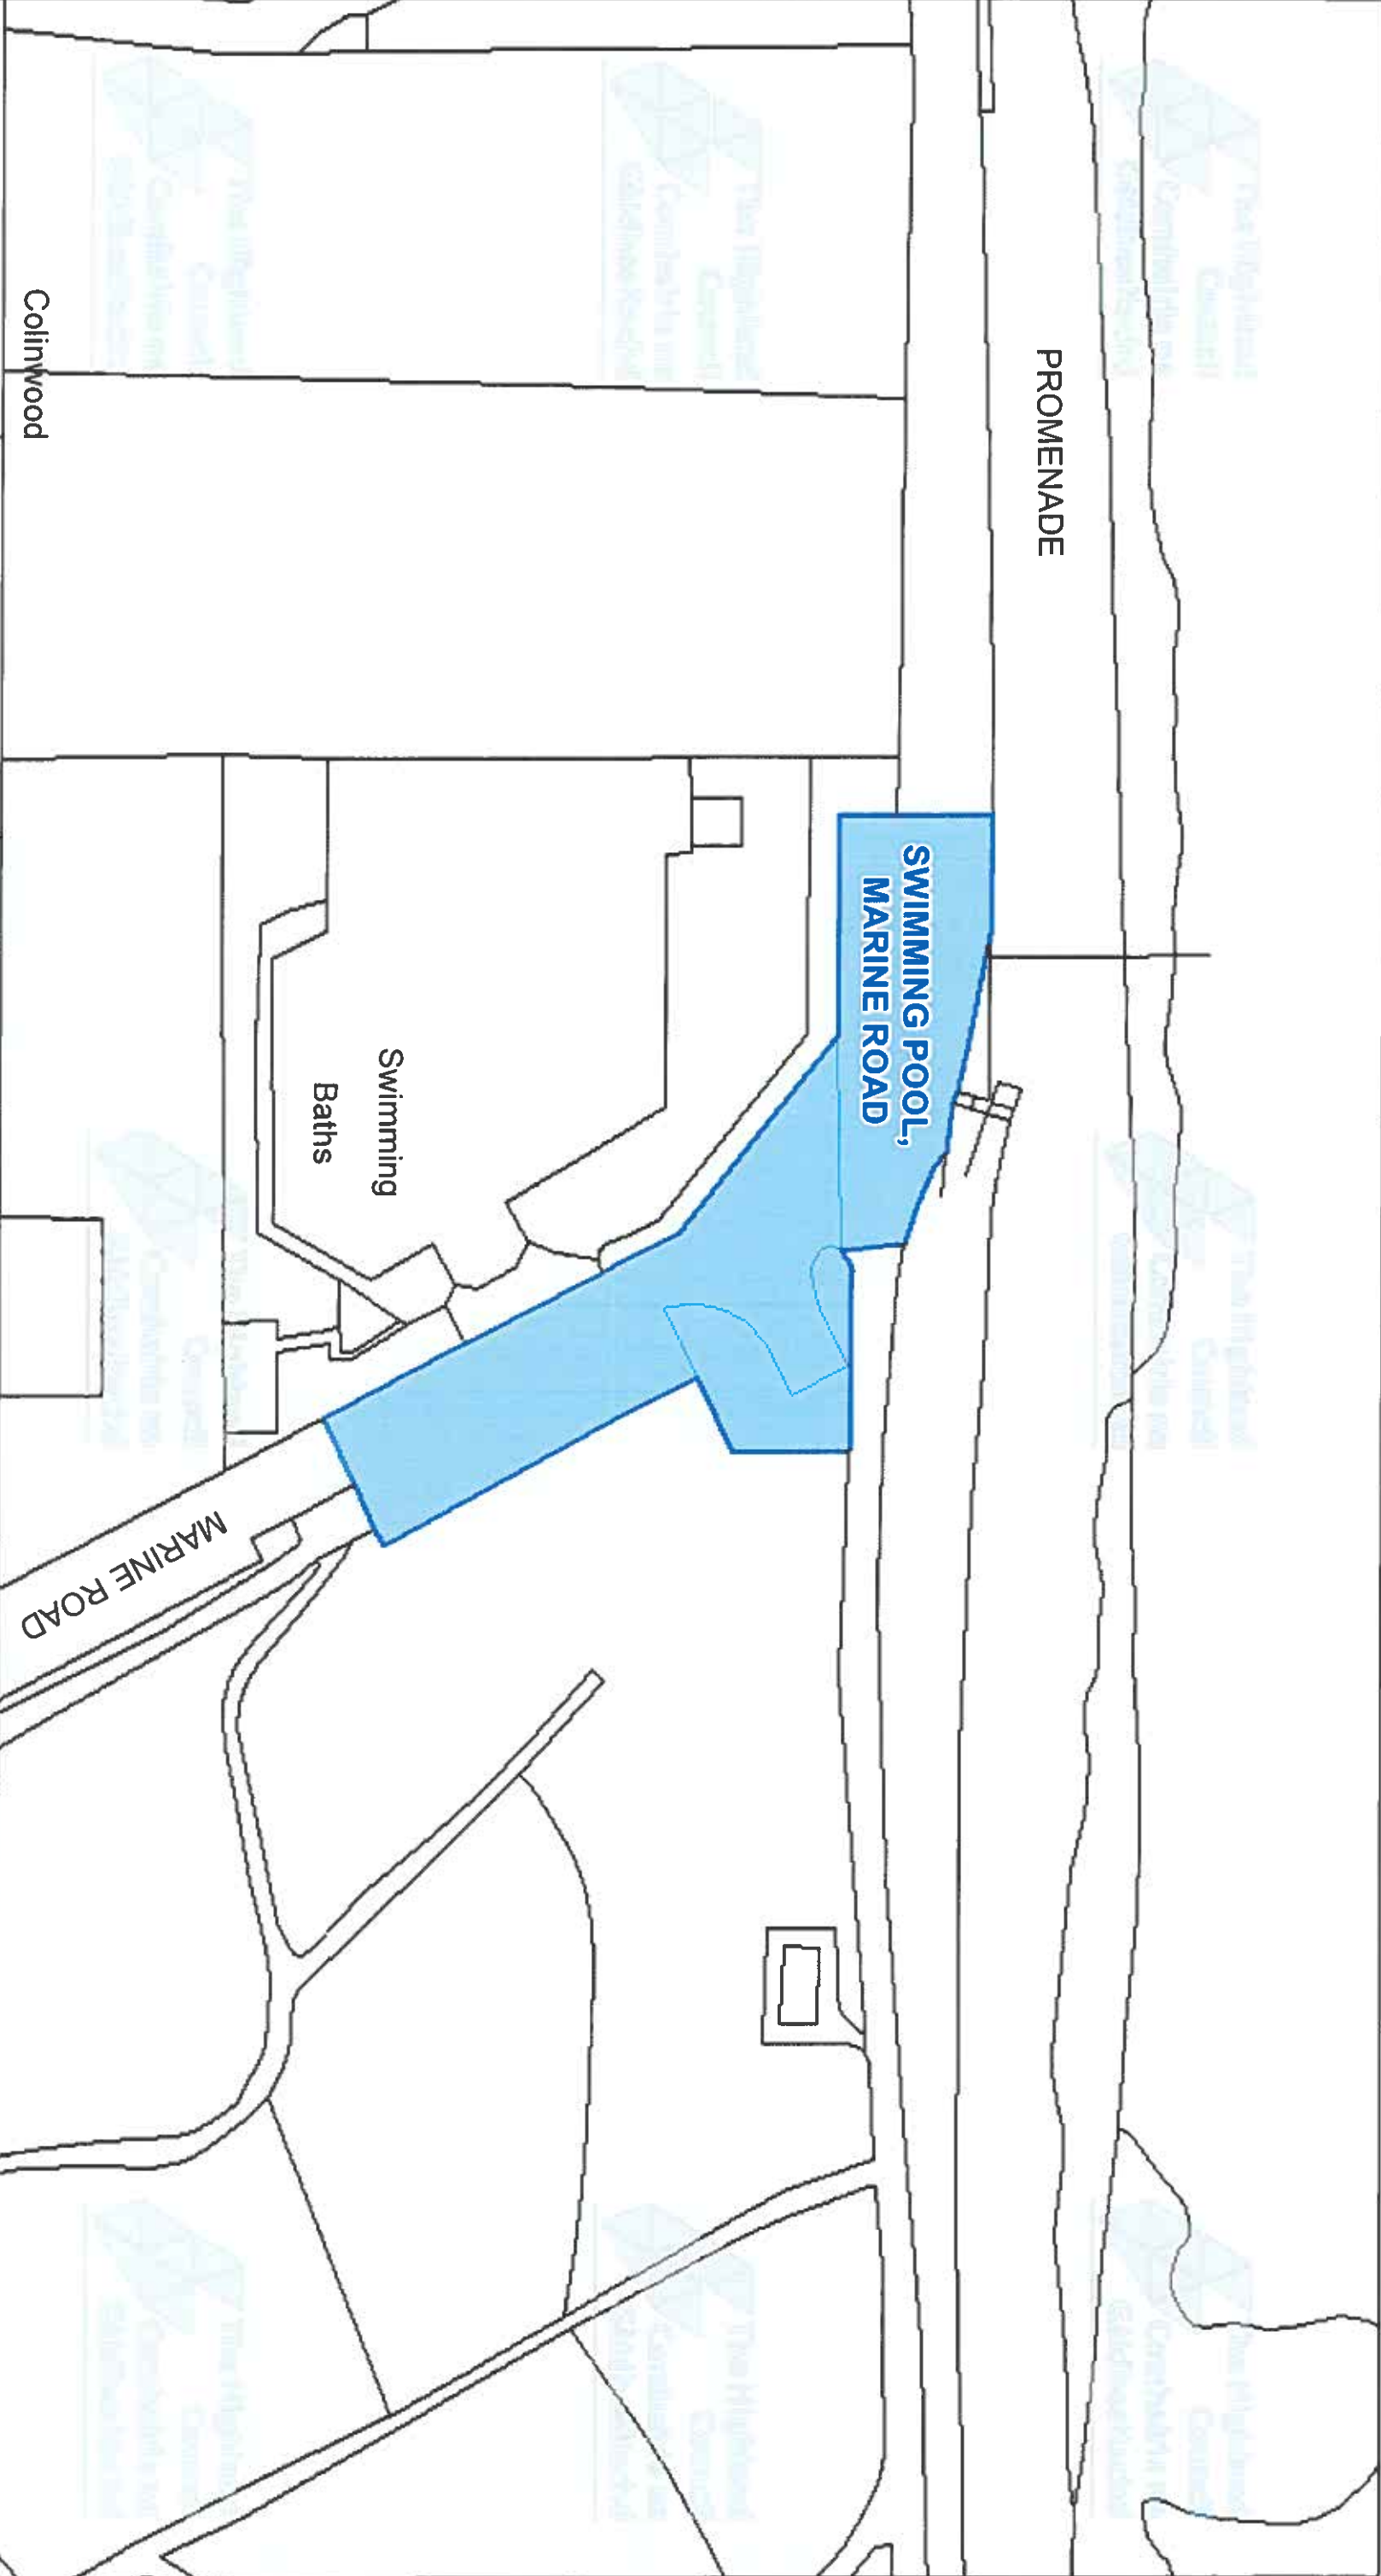

Colinwood

PROMENADE

SWIMMING POOL,
MARINE ROAD

Swimming
Baths

MARINE ROAD



The Highland Council
Headquarters
Glenurquhart Rd
Inverness
IV35NX

© Crown copyright and database
rights 2025 Ordnance Survey AC0000849432

The extent of the restrictions are 287,827 to 856,950
metres eastwards and 287,829 to 857,058
westwards using the British National Grid (EPSG: 27700)

This is the Off-Street Plan
(CP0246) referred
in the foregoing

The Highland Council
(Off-Street Parking Places)
(Decriminalised Parking
Enforcement and Consolidation)
(Variation Five) Order 2026

Lawrence

Proper Officer

DATE
05/10/2026


SCALE
Scale: 1:525

REFERENCE NUMBER
CP0246



CAR PARK NAME:

Marine Road Car Park, Nairn

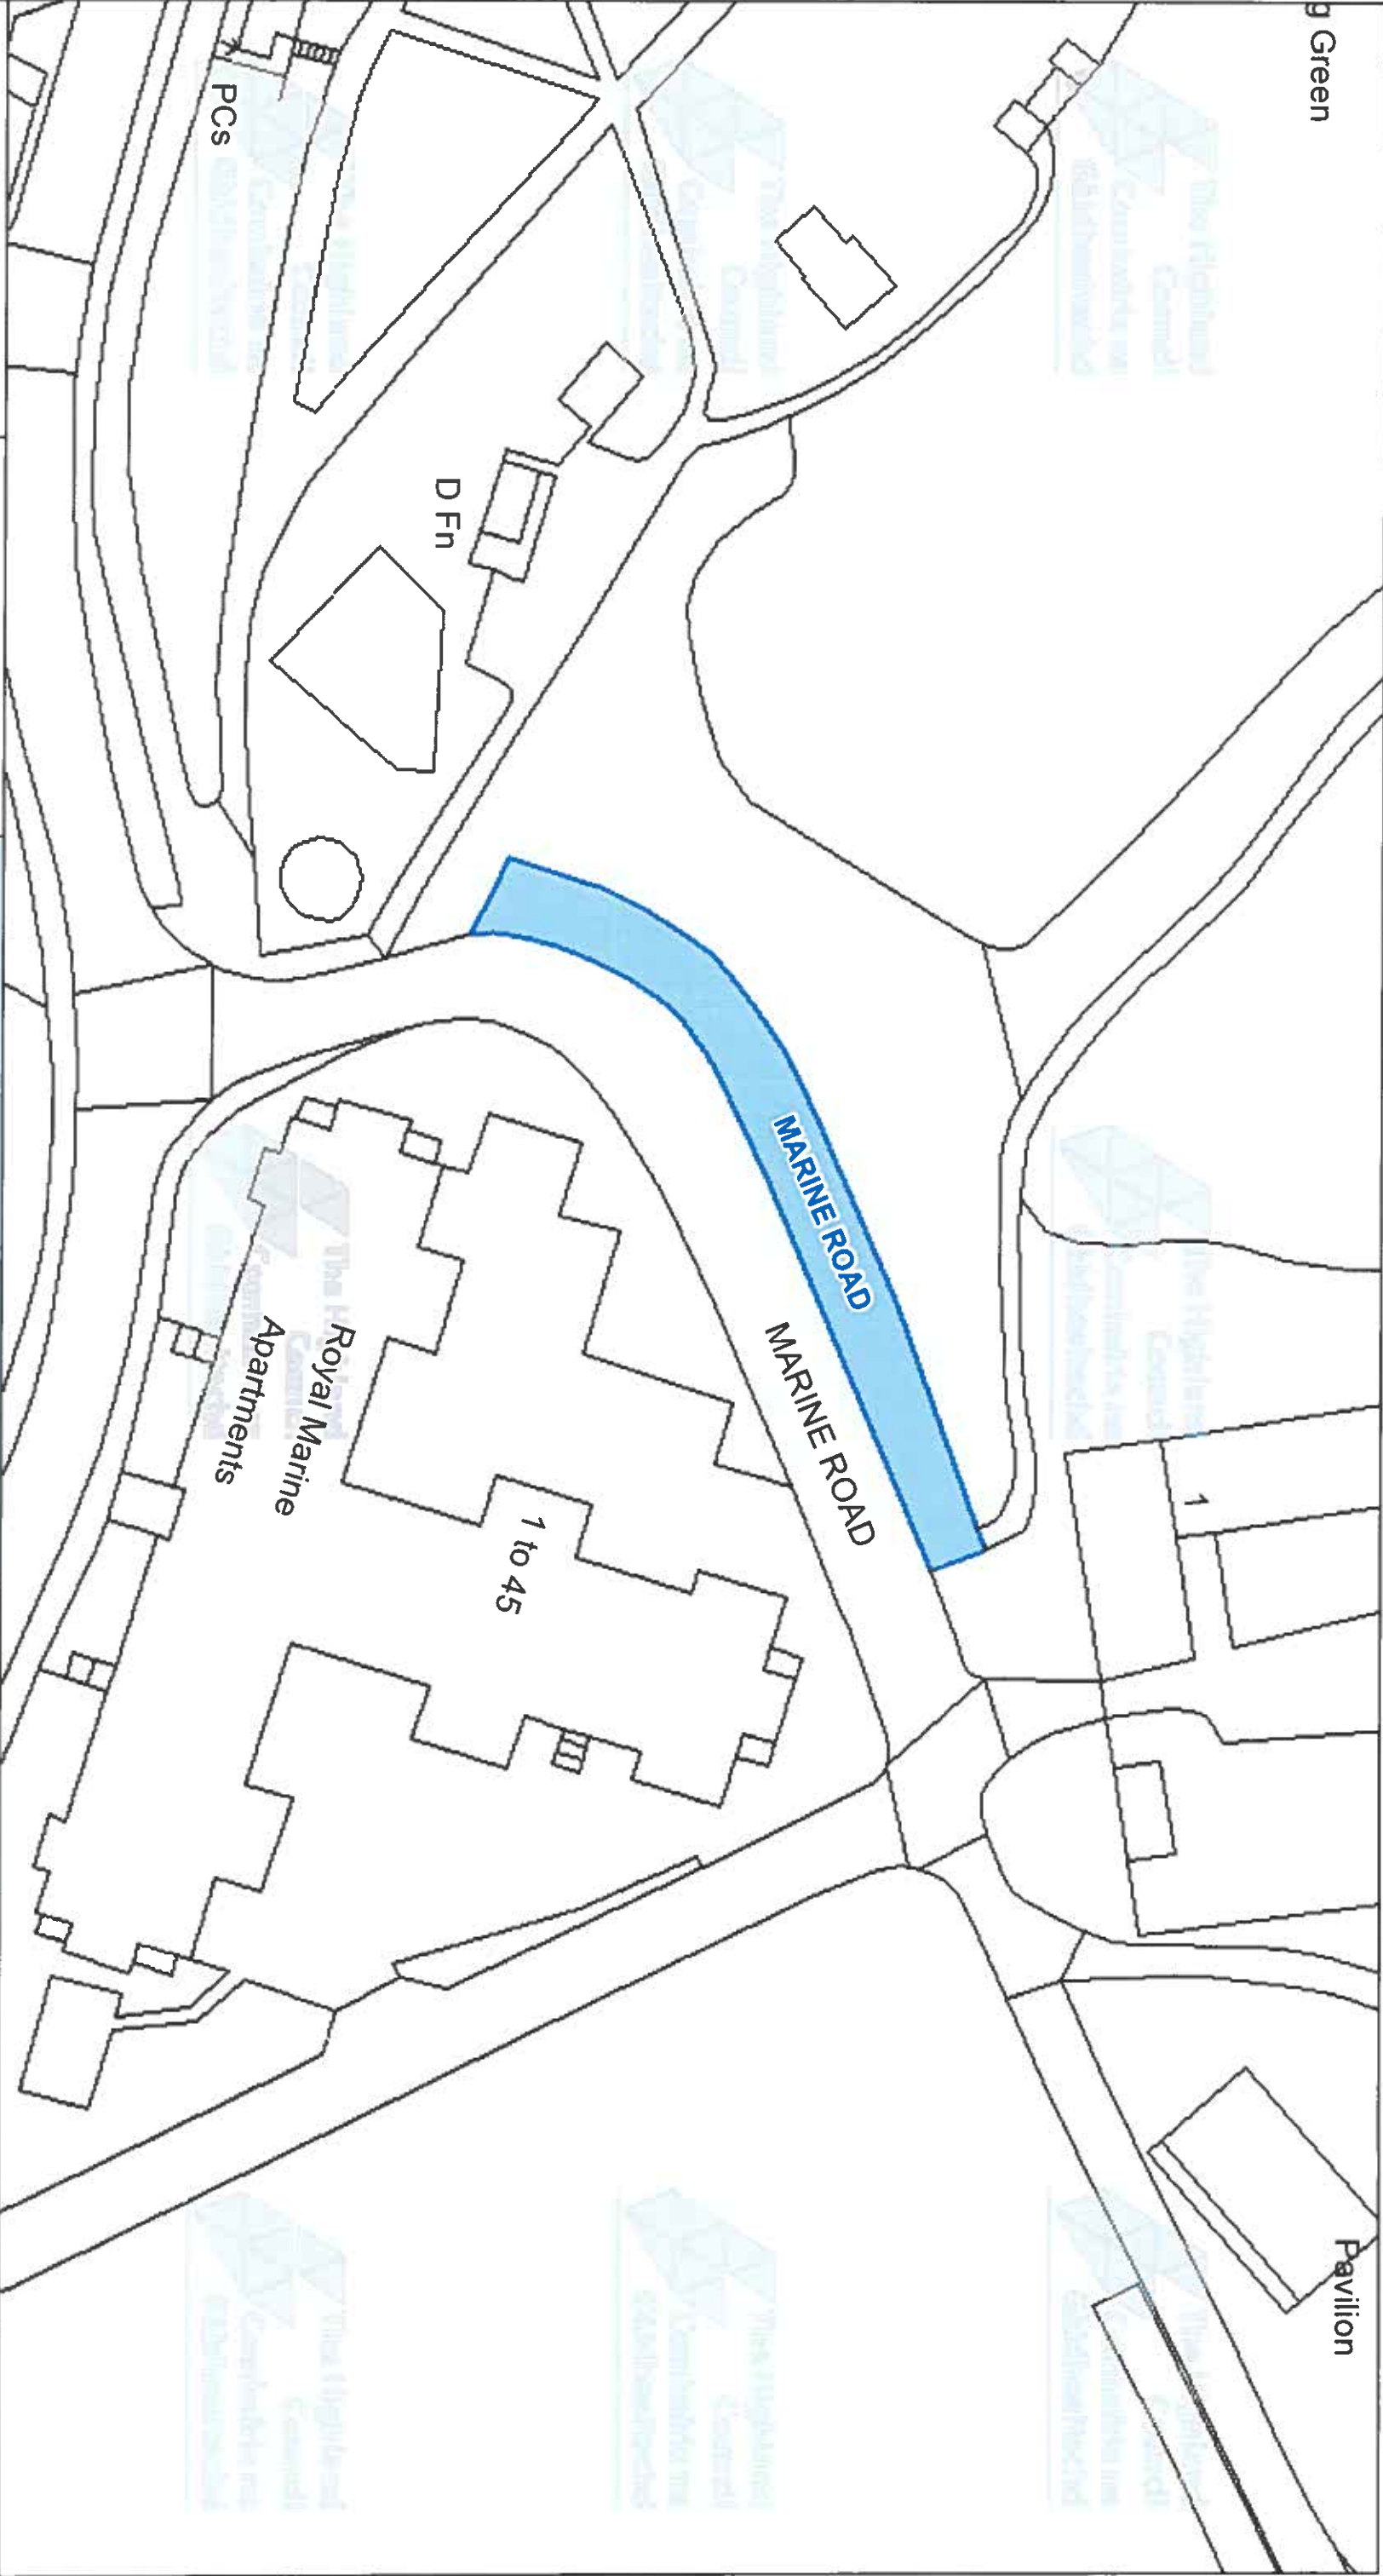

The Highland Council
Headquarters
Glenurquhart Rd
Inverness
IV36NX

© Crown copyright and database
rights 2025 Ordnance Survey ACD000849432
The extent of the restrictions are 287,934 to 856,875
metres eastwards and 288,127 to 856,977
westwards using the British National Grid (EPSG: 27700)



This is the Off-Street Plan
(CP0247) referred
In the foregoing

The Highland Council
(Off-Street Parking Places)
(Decriminalised Parking
Enforcement and Consolidation)
(Variation Five) Order 2026

Proper Officer
Proper Officer

DATE
05/10/2026

SCALE
Scale: 1:500

REFERENCE NUMBER
CP0247



Cumming Street Car Park, Nairn



**The Highland Council
(Off-Street Parking Places)
(Decimalised Parking Enforcement
and Consolidation)
(Variation Five) Order 2026**

© Crown copyright and database rights 2025 Ordnance Survey AC0000049432

The extent of the restrictions are 268, 196 to 656,844 metres eastwards and 268,469 to 857,001 westwards using the British National Grid (EPSG 27700)



**The Highland Council
Headquarters
Glenurquhart Rd
Inverness
IV35NX**

1:750


05/10/2026

CP0248



CAR PARK NAME:

The Maggot Car Park, Nairn

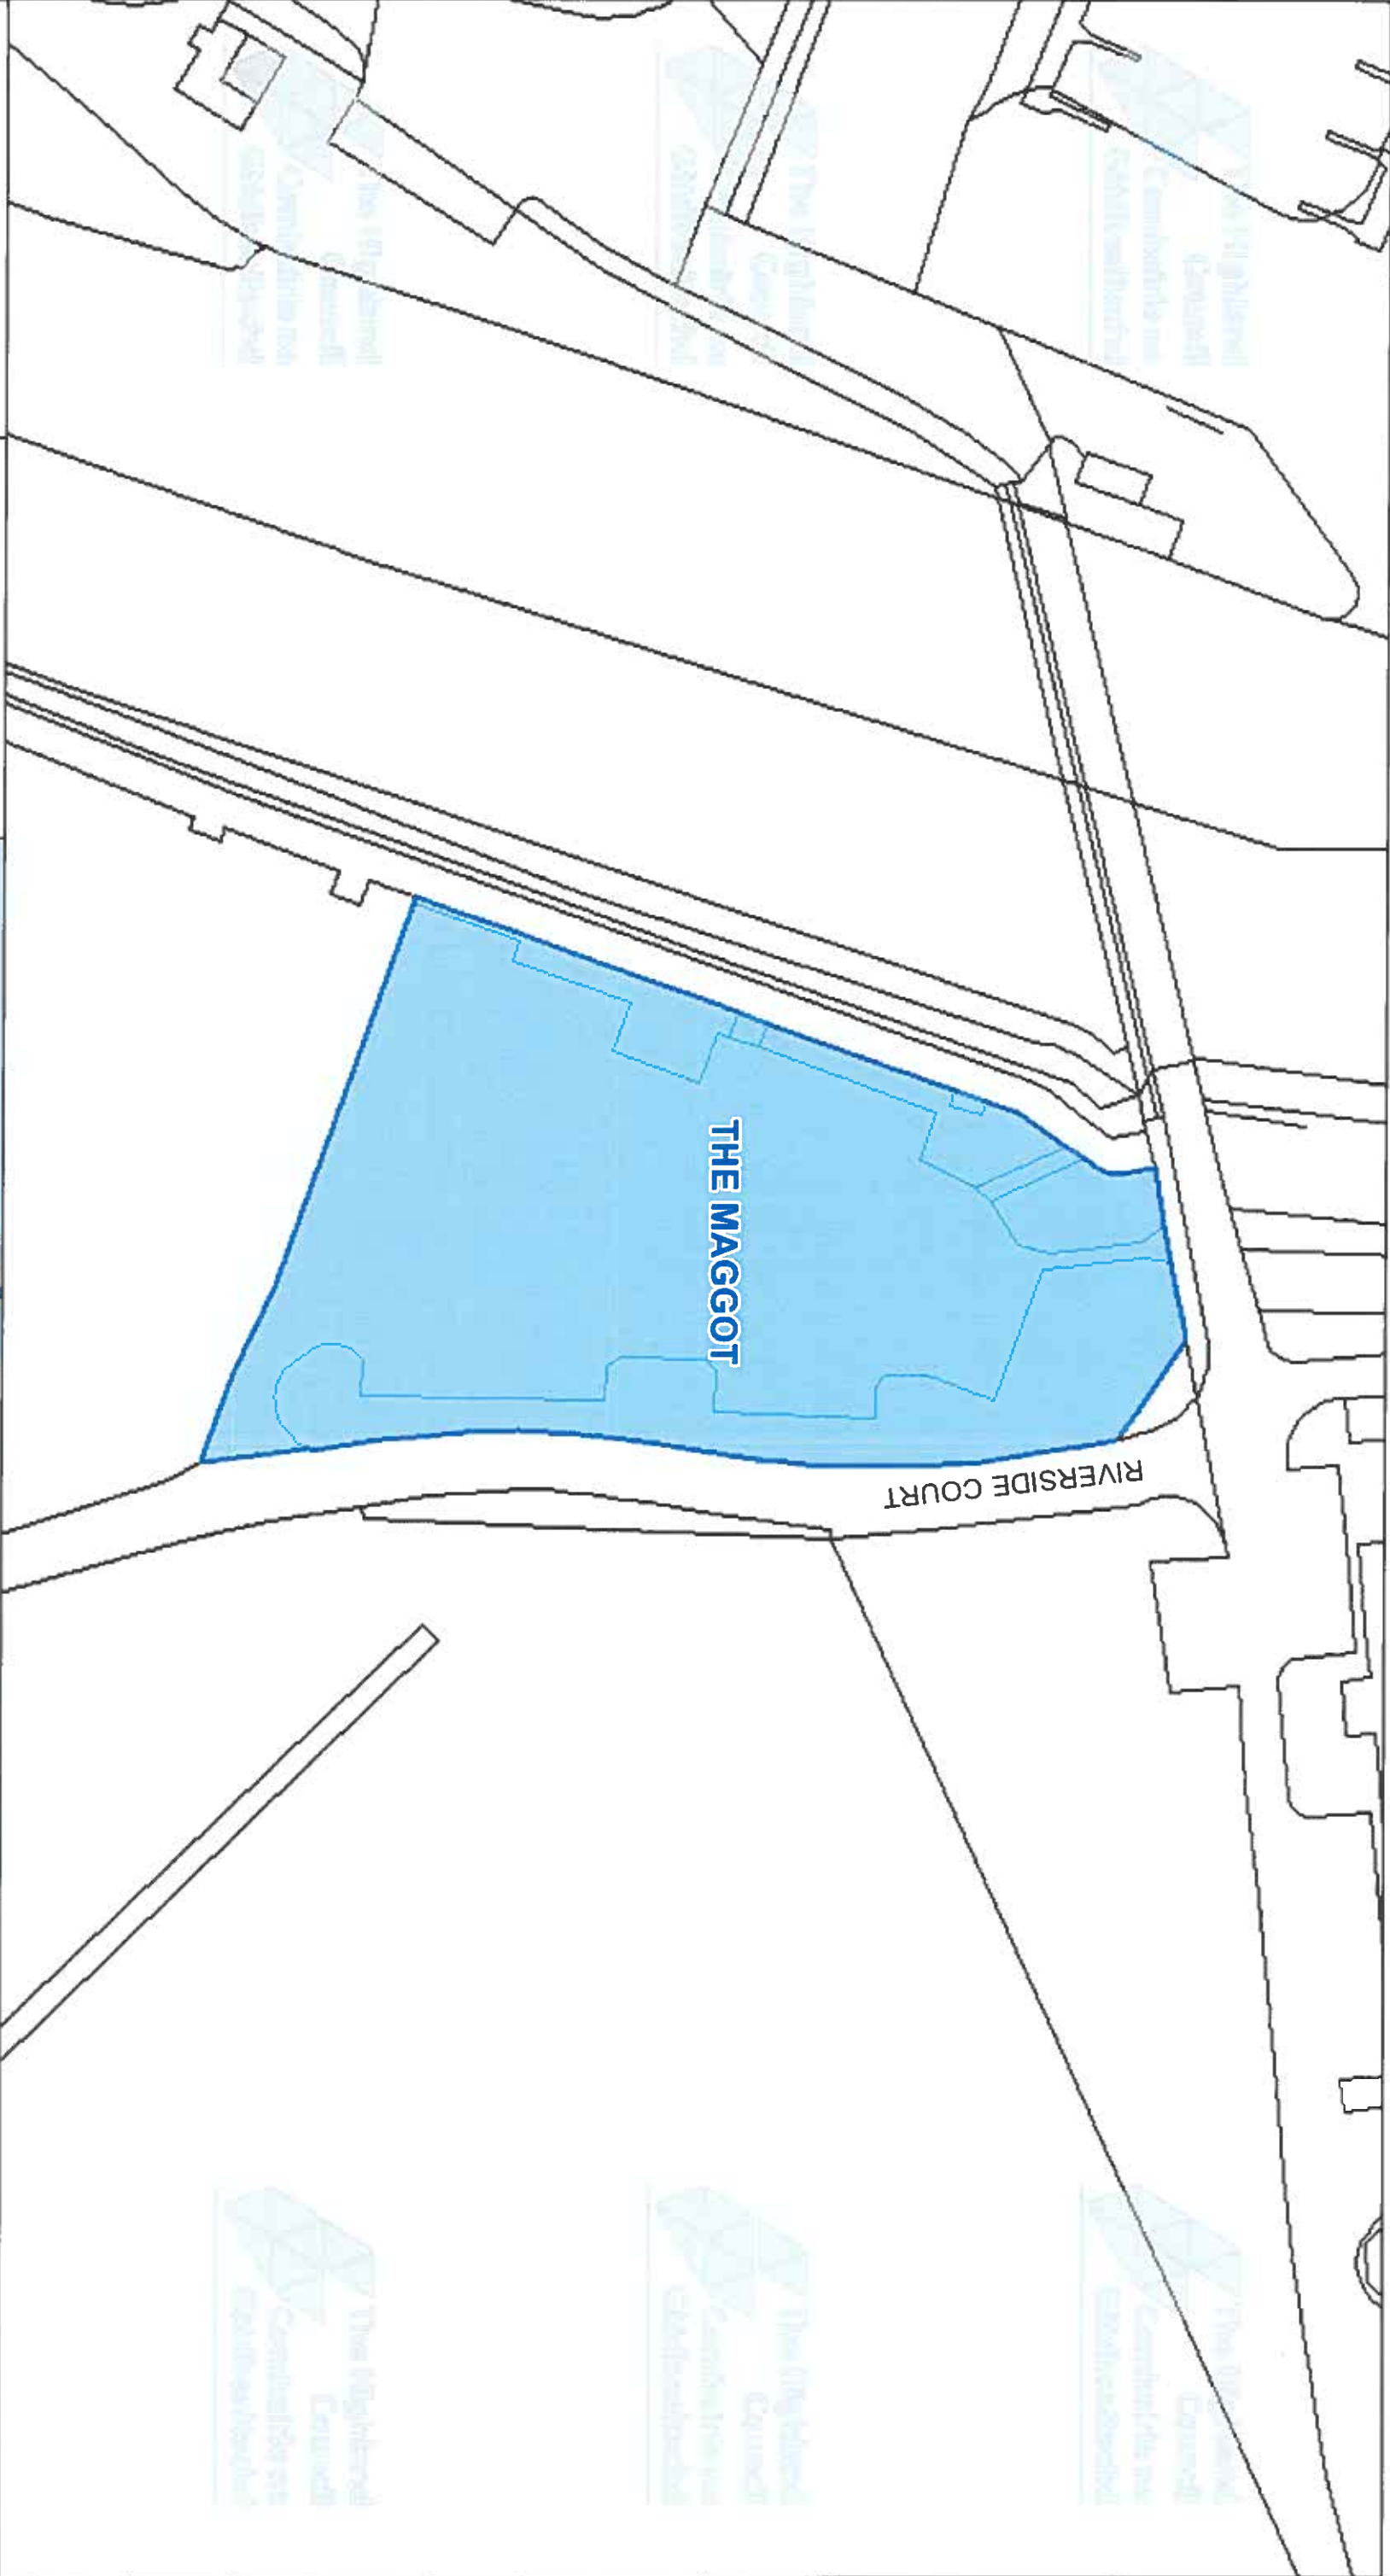

The Highland Council
Headquarters
Glenurquhart Rd
Inverness
IV35NX

© Crown copyright and database
rights 2023 Ordnance Survey ACO000849432

The extent of the restrictions are 288,806 to 857,005
metres eastwards and 289,041 to 857,130
westwards using the British National Grid (EPSG 27700)



This is the Off-Street Plan
(CP0249) referred
In the foregoing

The Highland Council
(Off-Street Parking Places)
(Decriminalised Parking
Enforcement and Consolidation)
(Variation Five) Order 2026

Fornerk
Proper Officer

DATE
05/10/2026

SCALE
Scale: 1:600

REFERENCE NUMBER
CP0249





The Highland Council
Headquarters
Glenurquhart Rd
Inverness
IV35NX

© Crown copyright and database
rights 2025 Ordnance Survey ACO000849432

The extent of the restrictions are 300,566 to 821,779
metres eastwards and 300,724 to 821,862
westwards using the British National Grid (EPSG 27700).



This is the Off-Street Plan
(CCP0399) referred
In the foregoing

The Highland Council
(Off-Street Parking Places)
(Decriminalised Parking
Enforcement and Consolidation)
(Variation Five) Order 2026

Raewyn
Proper Officer

DATE
05/10/2026


SCALE
Scale: 1:400

REFERENCE NUMBER
CCP0399



CAR PARK NAME:

Laggantygowan, Aviemore

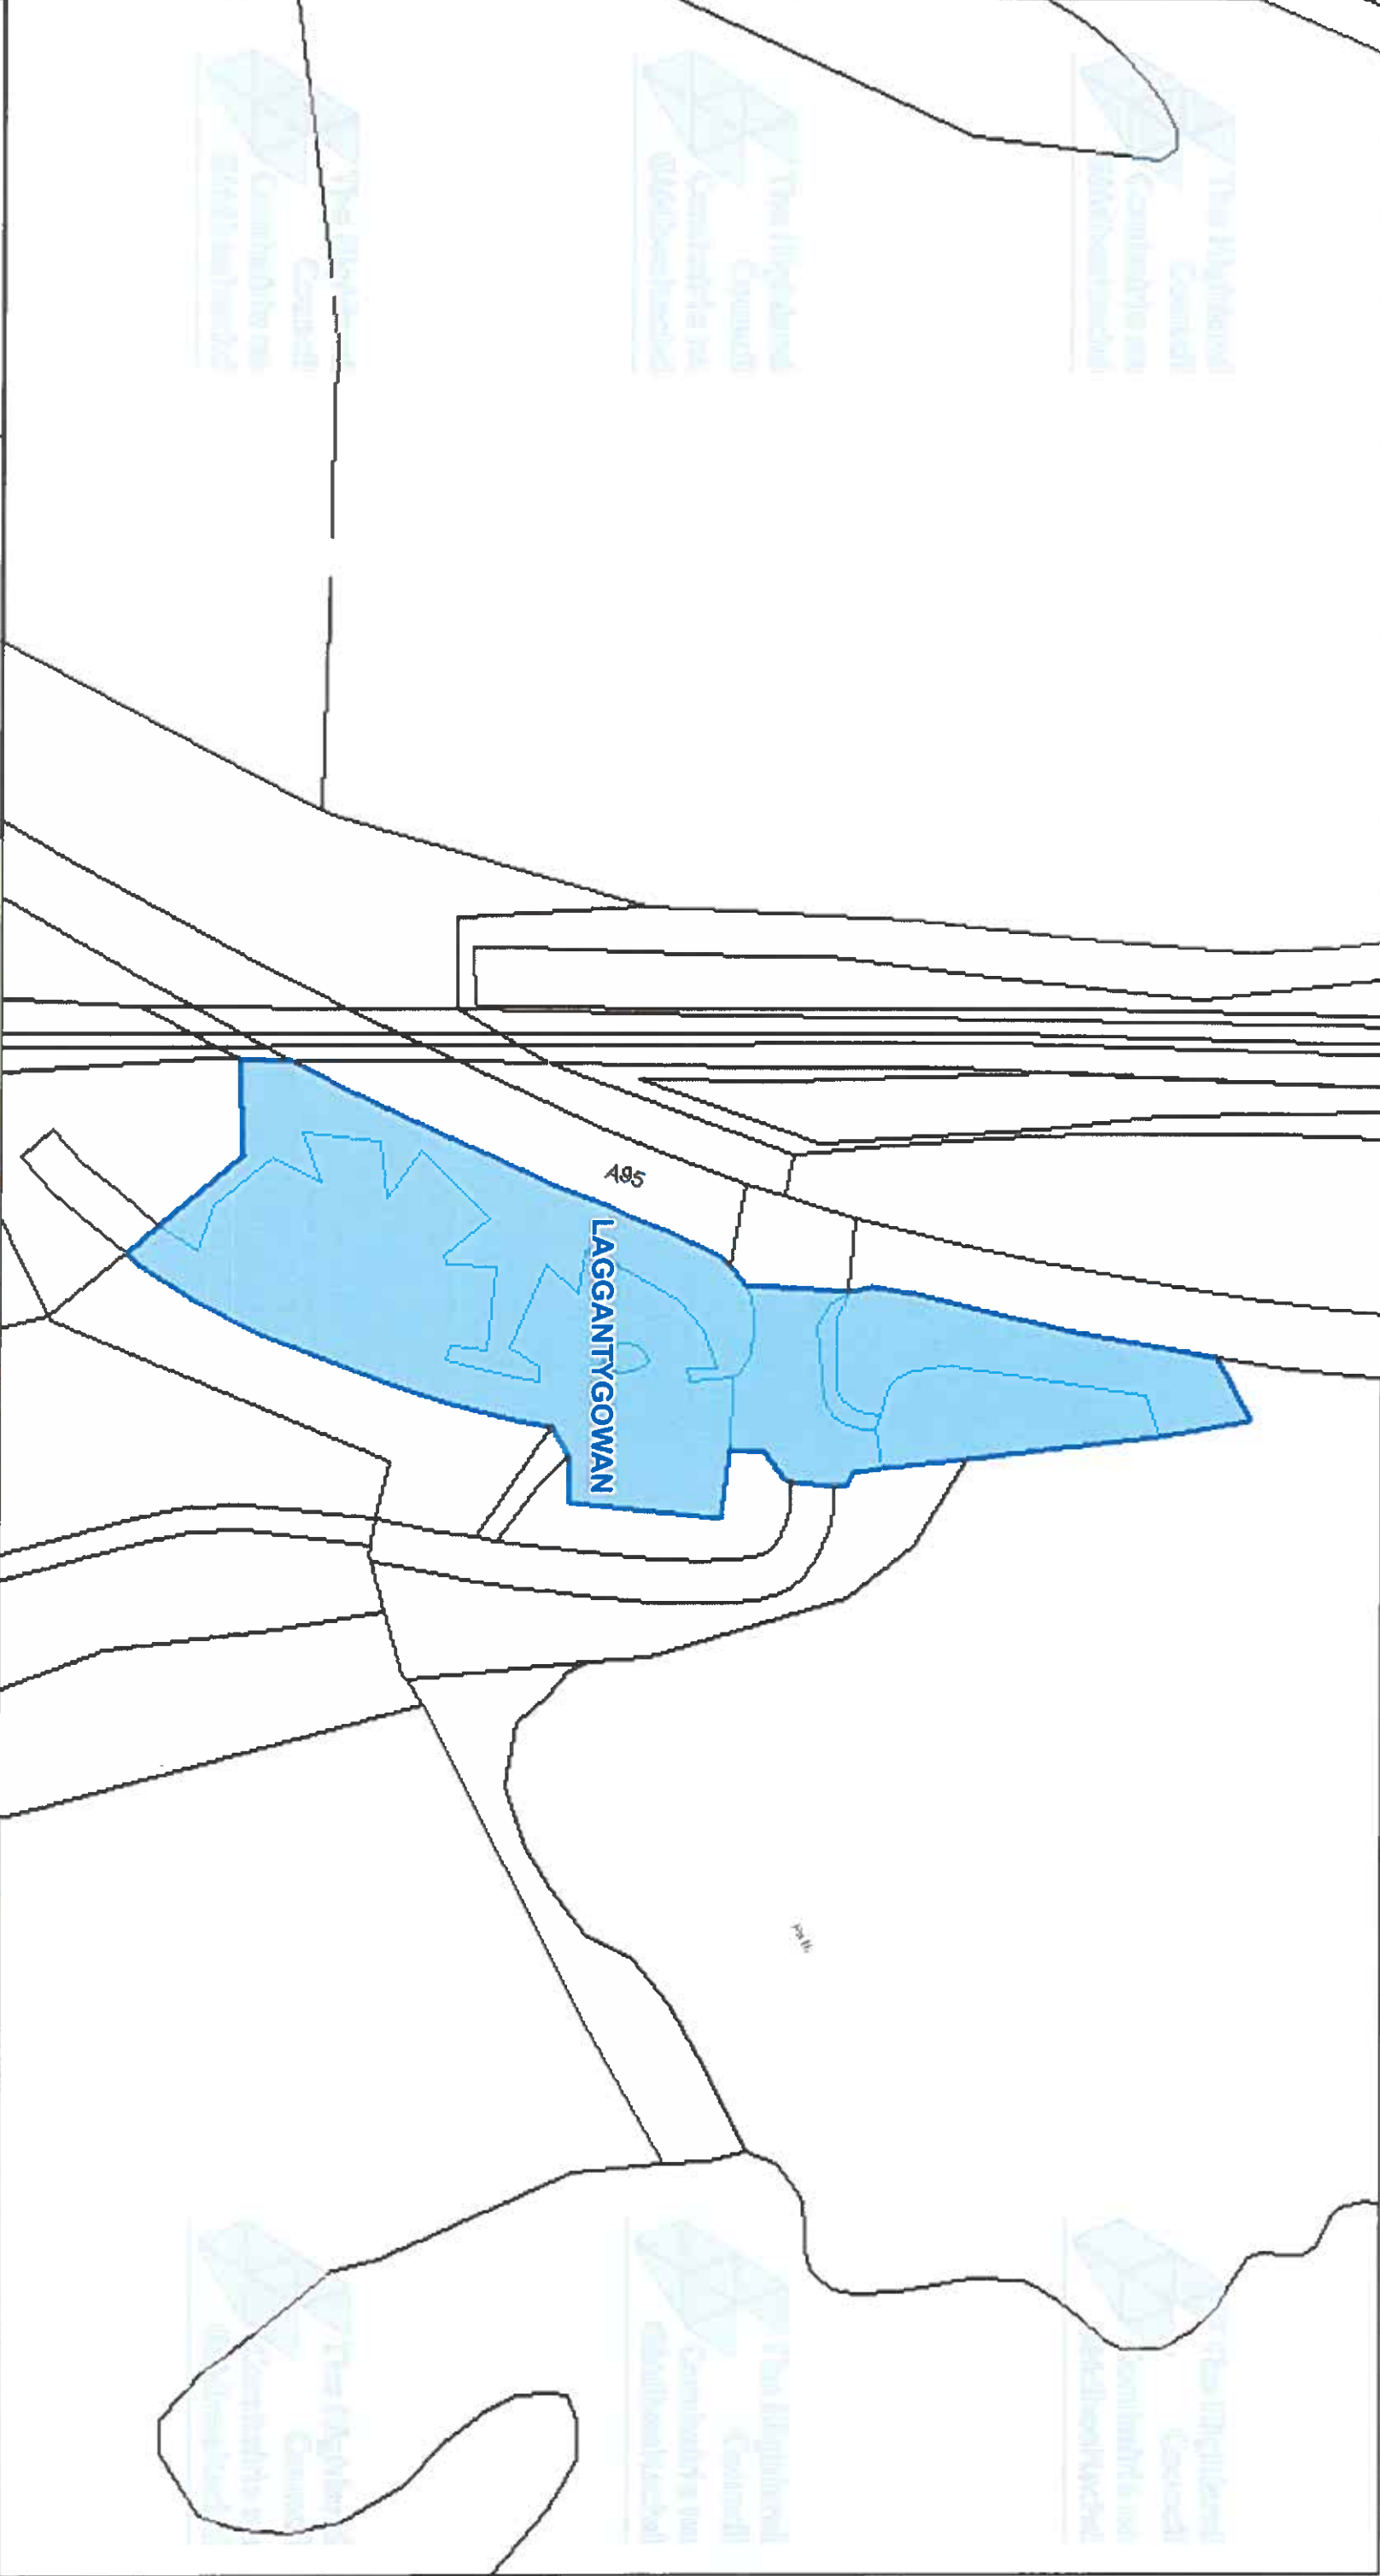

The Highland Council
Headquarters
Glenurquhart Rd
Inverness
IV35NX

© Crown copyright and database
rights 2025 Ordnance Survey AC0000849432
The extent of the restrictions are 290,871 to 817,317
metres eastwards and 291,167 to 817,475
westwards using the British National Grid (EPSG 27700)

This is the Off-Street Plan
CCP0400 referred
In the foregoing

The Highland Council
(Off-Street Parking Places)
(Decriminalised Parking
Enforcement and Consolidation)
(Variation Five) Order 2026

Lauren
Proper Officer

DATE
05/10/2026


SCALE
Scale: 1:750

REFERENCE NUMBER
CCP0400



CAR PARK NAME:

Advie, Advie

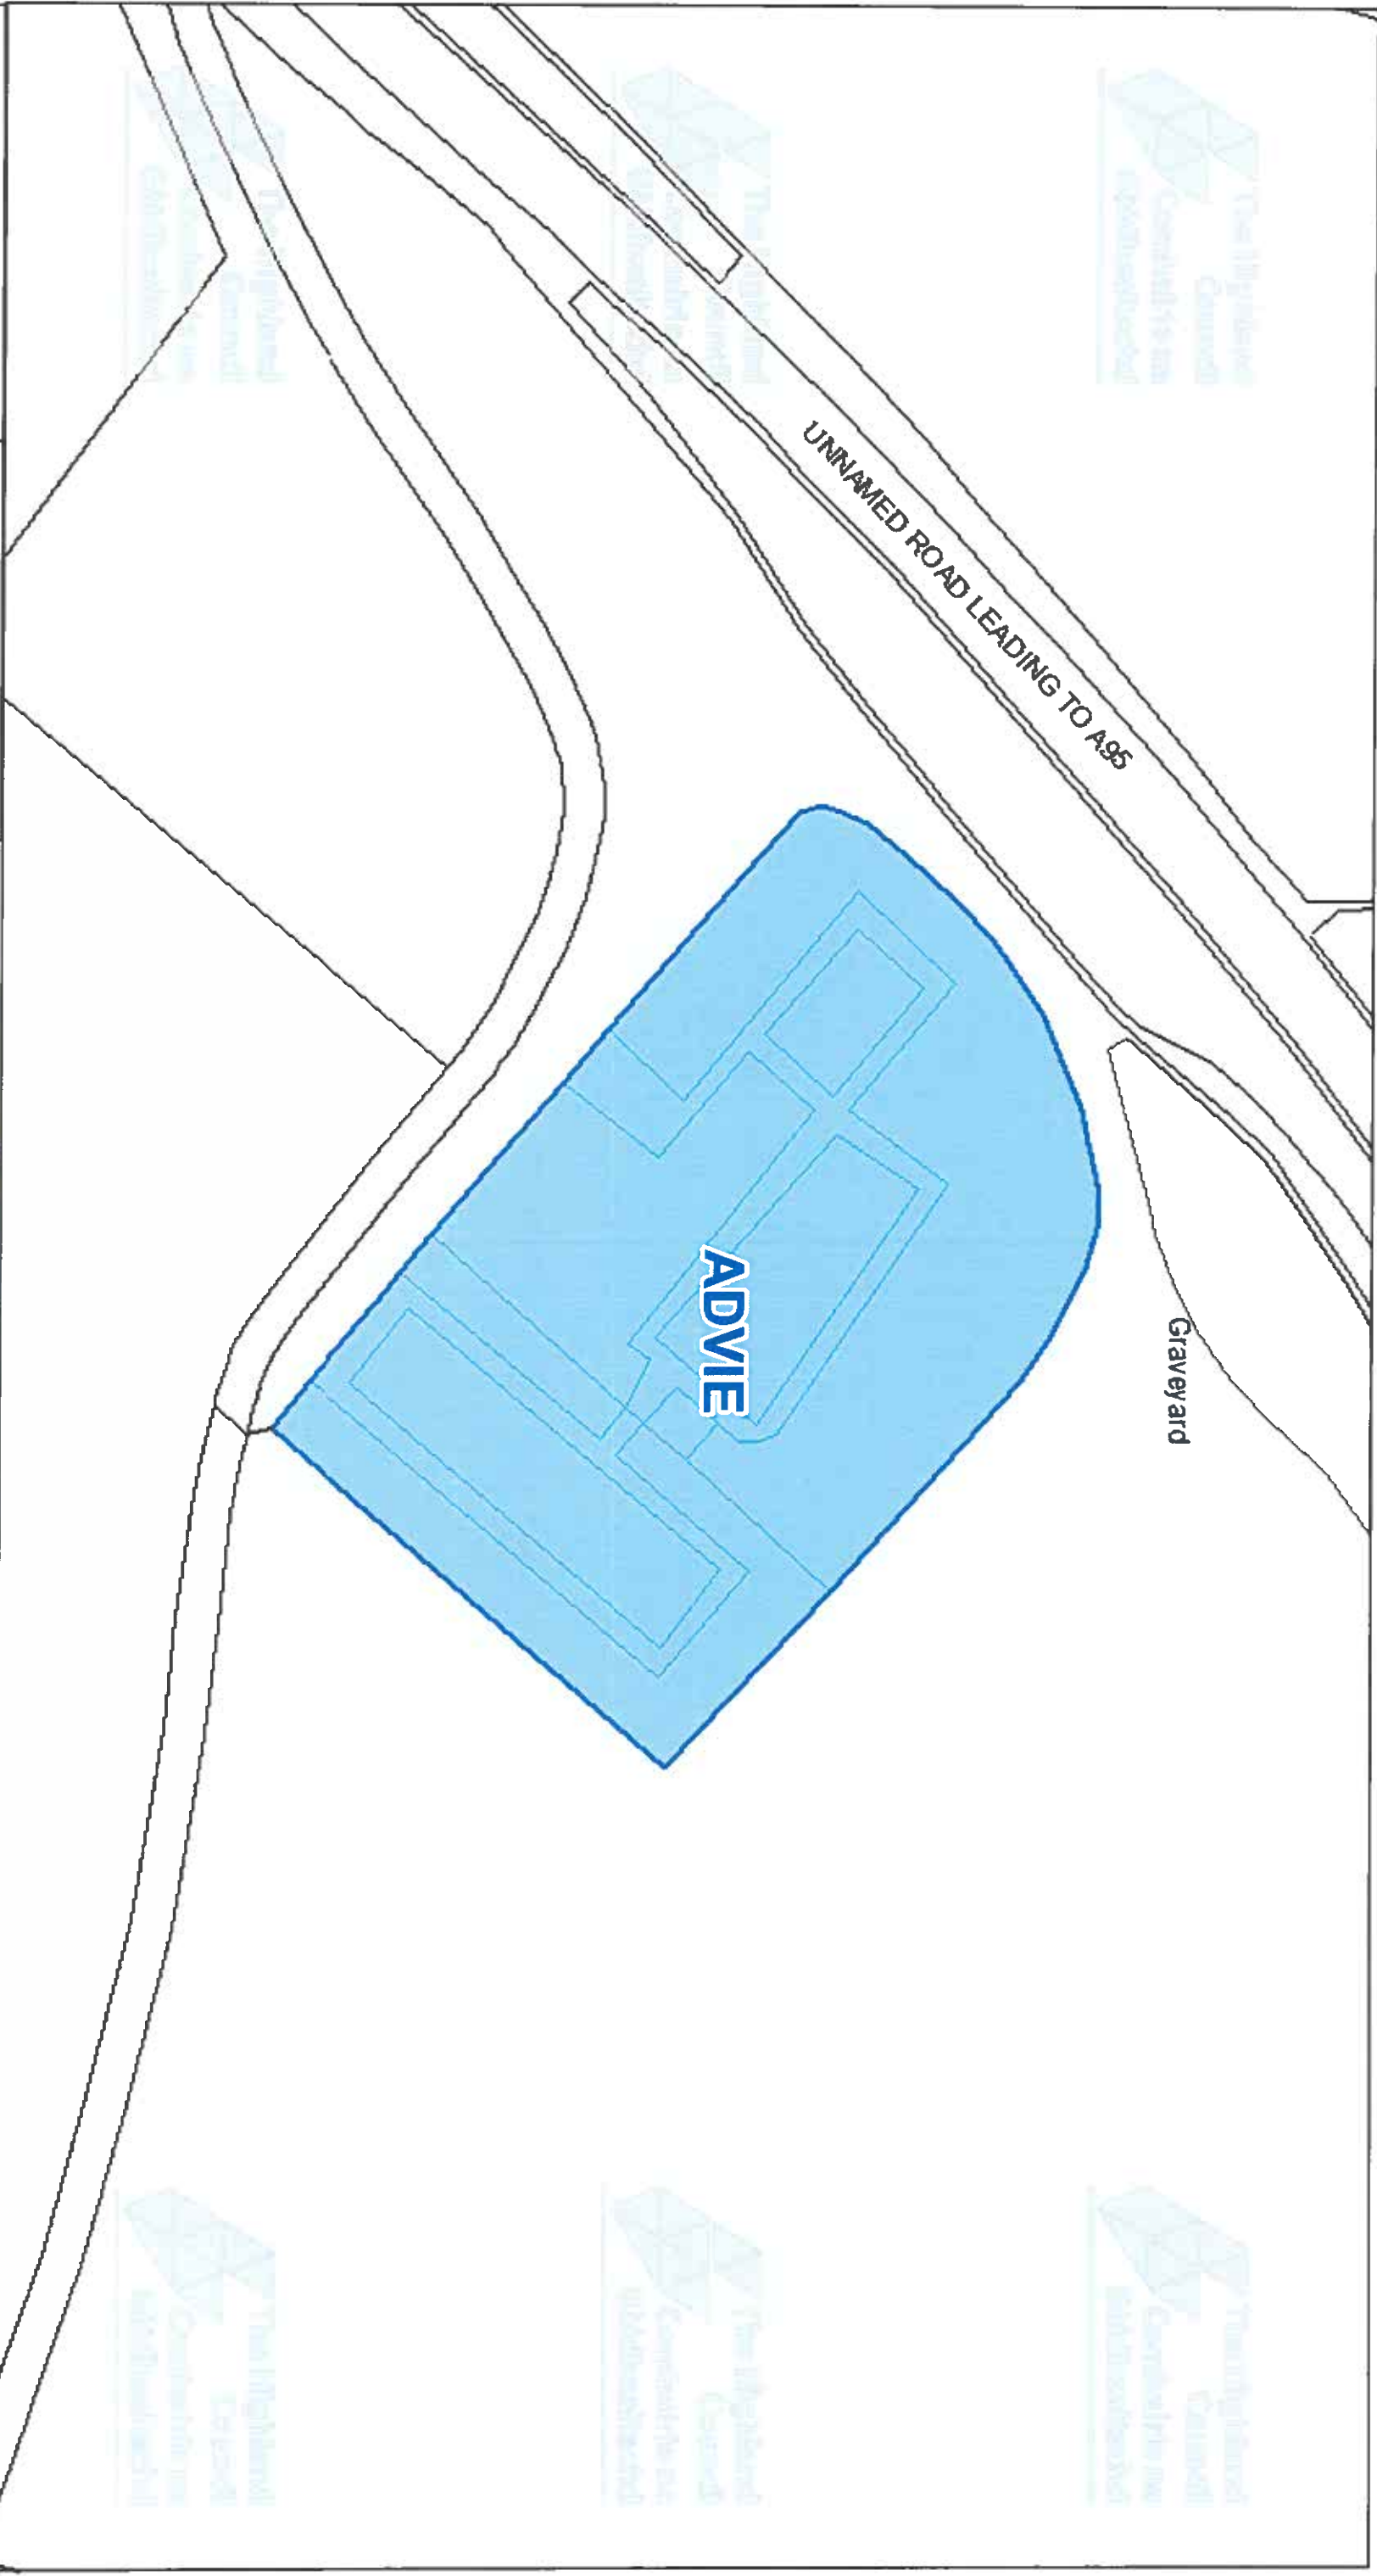

The Highland Council
Headquarters
Glenurquhart Rd
Inverness
IV35NX

© Crown copyright and database
rights 2025 Ordnance Survey AC0000849432

The extent of the restrictions are 314,104 to 835,238
metres eastwards and 314,261 to 835,321
westwards using the British National Grid (EPSG 27700)

This is the Off-Street Plan
CCP0401 referred
In the foregoing

The Highland Council
(Off-Street Parking Places)
(Decriminalised Parking
Enforcement and Consolidation)
(Variation Five) Order 2026

James A. ...
Proper Officer

DATE
05/10/2026


SCALE
Scale: 1:400

REFERENCE NUMBER
CCP0401



CAR PARK NAME:

Cromdale, Cromdale

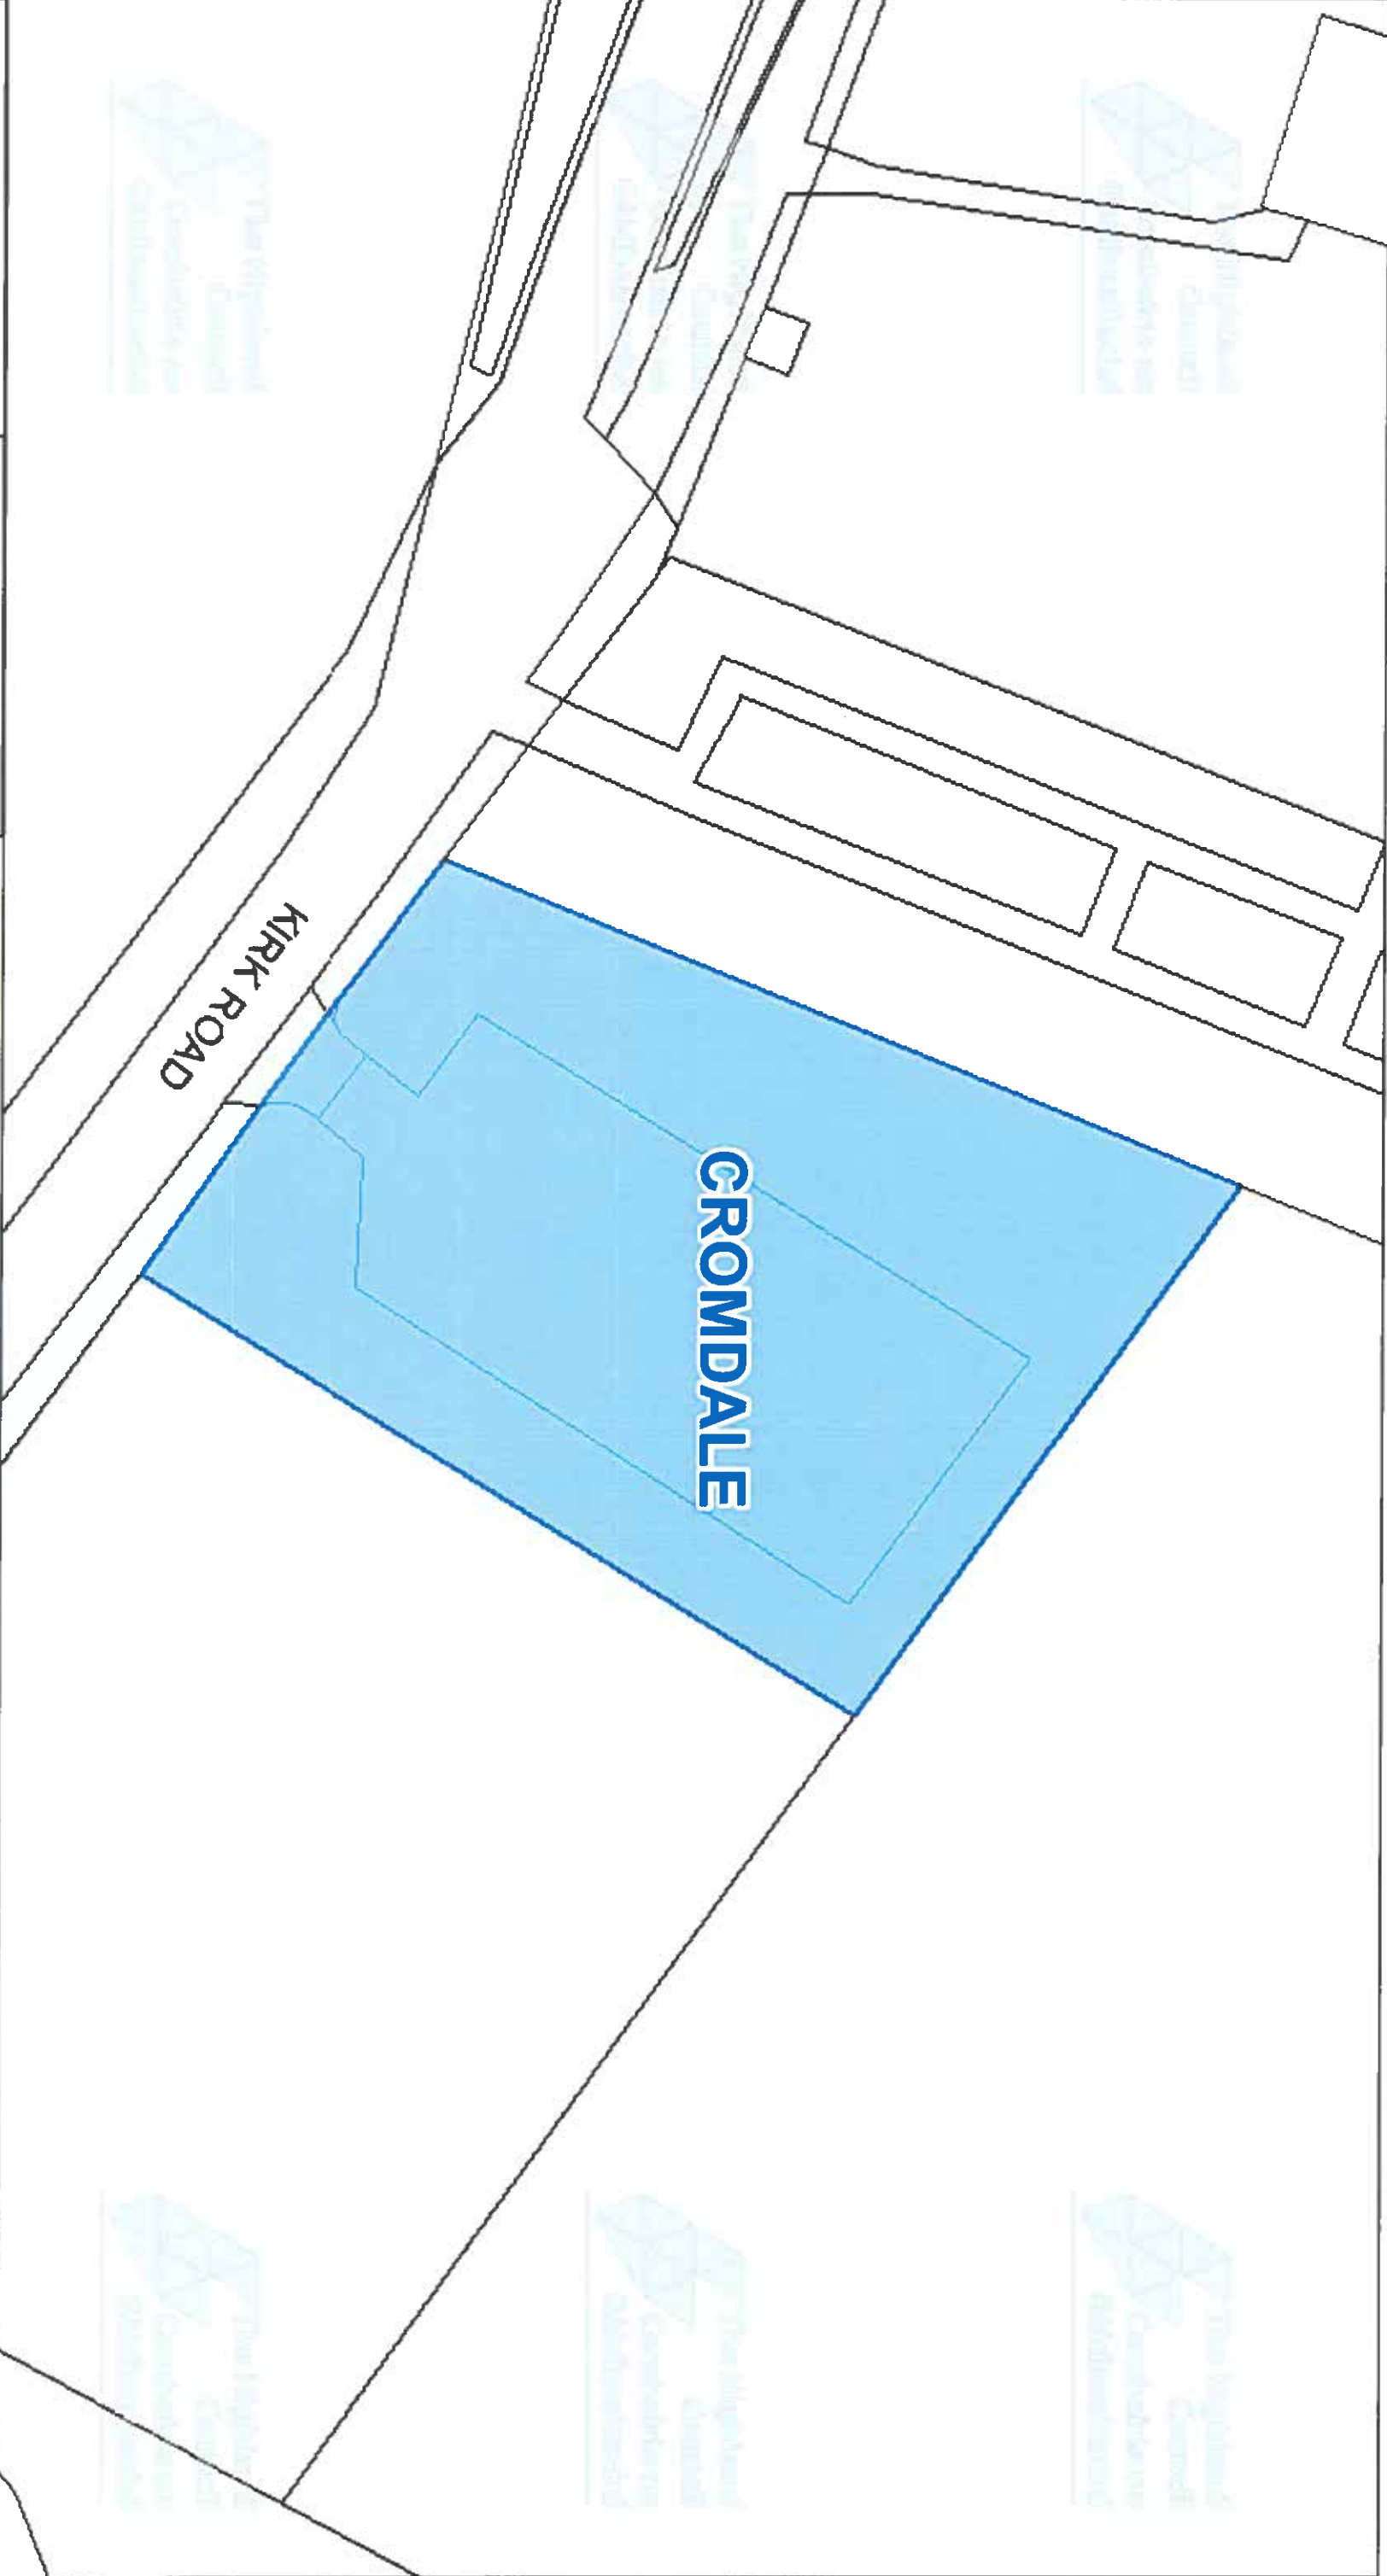

The Highland Council
Headquarters
Glenurquhart Rd
Inverness
IV35NX

© Crown copyright and database
rights 2025 Ordnance Survey ACO00849432

The extent of the restrictions are 306,661 to 828,995
metres eastwards and 306,799 to 828,968
westwards using the British National Grid (EPSG 27700)



This is the Off-Street Plan
CCP0402 referred
In the foregoing


The Highland Council
(Off-Street Parking Places)
(Decriminalised Parking
Enforcement and Consolidation)
(Variation Five) Order 2026

Rauren
Proper Officer

DATE
05/10/2026


SCALE
Scale: 1:350

REFERENCE NUMBER
CCP0402

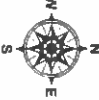

CAR PARK NAME:

Insh, Insh

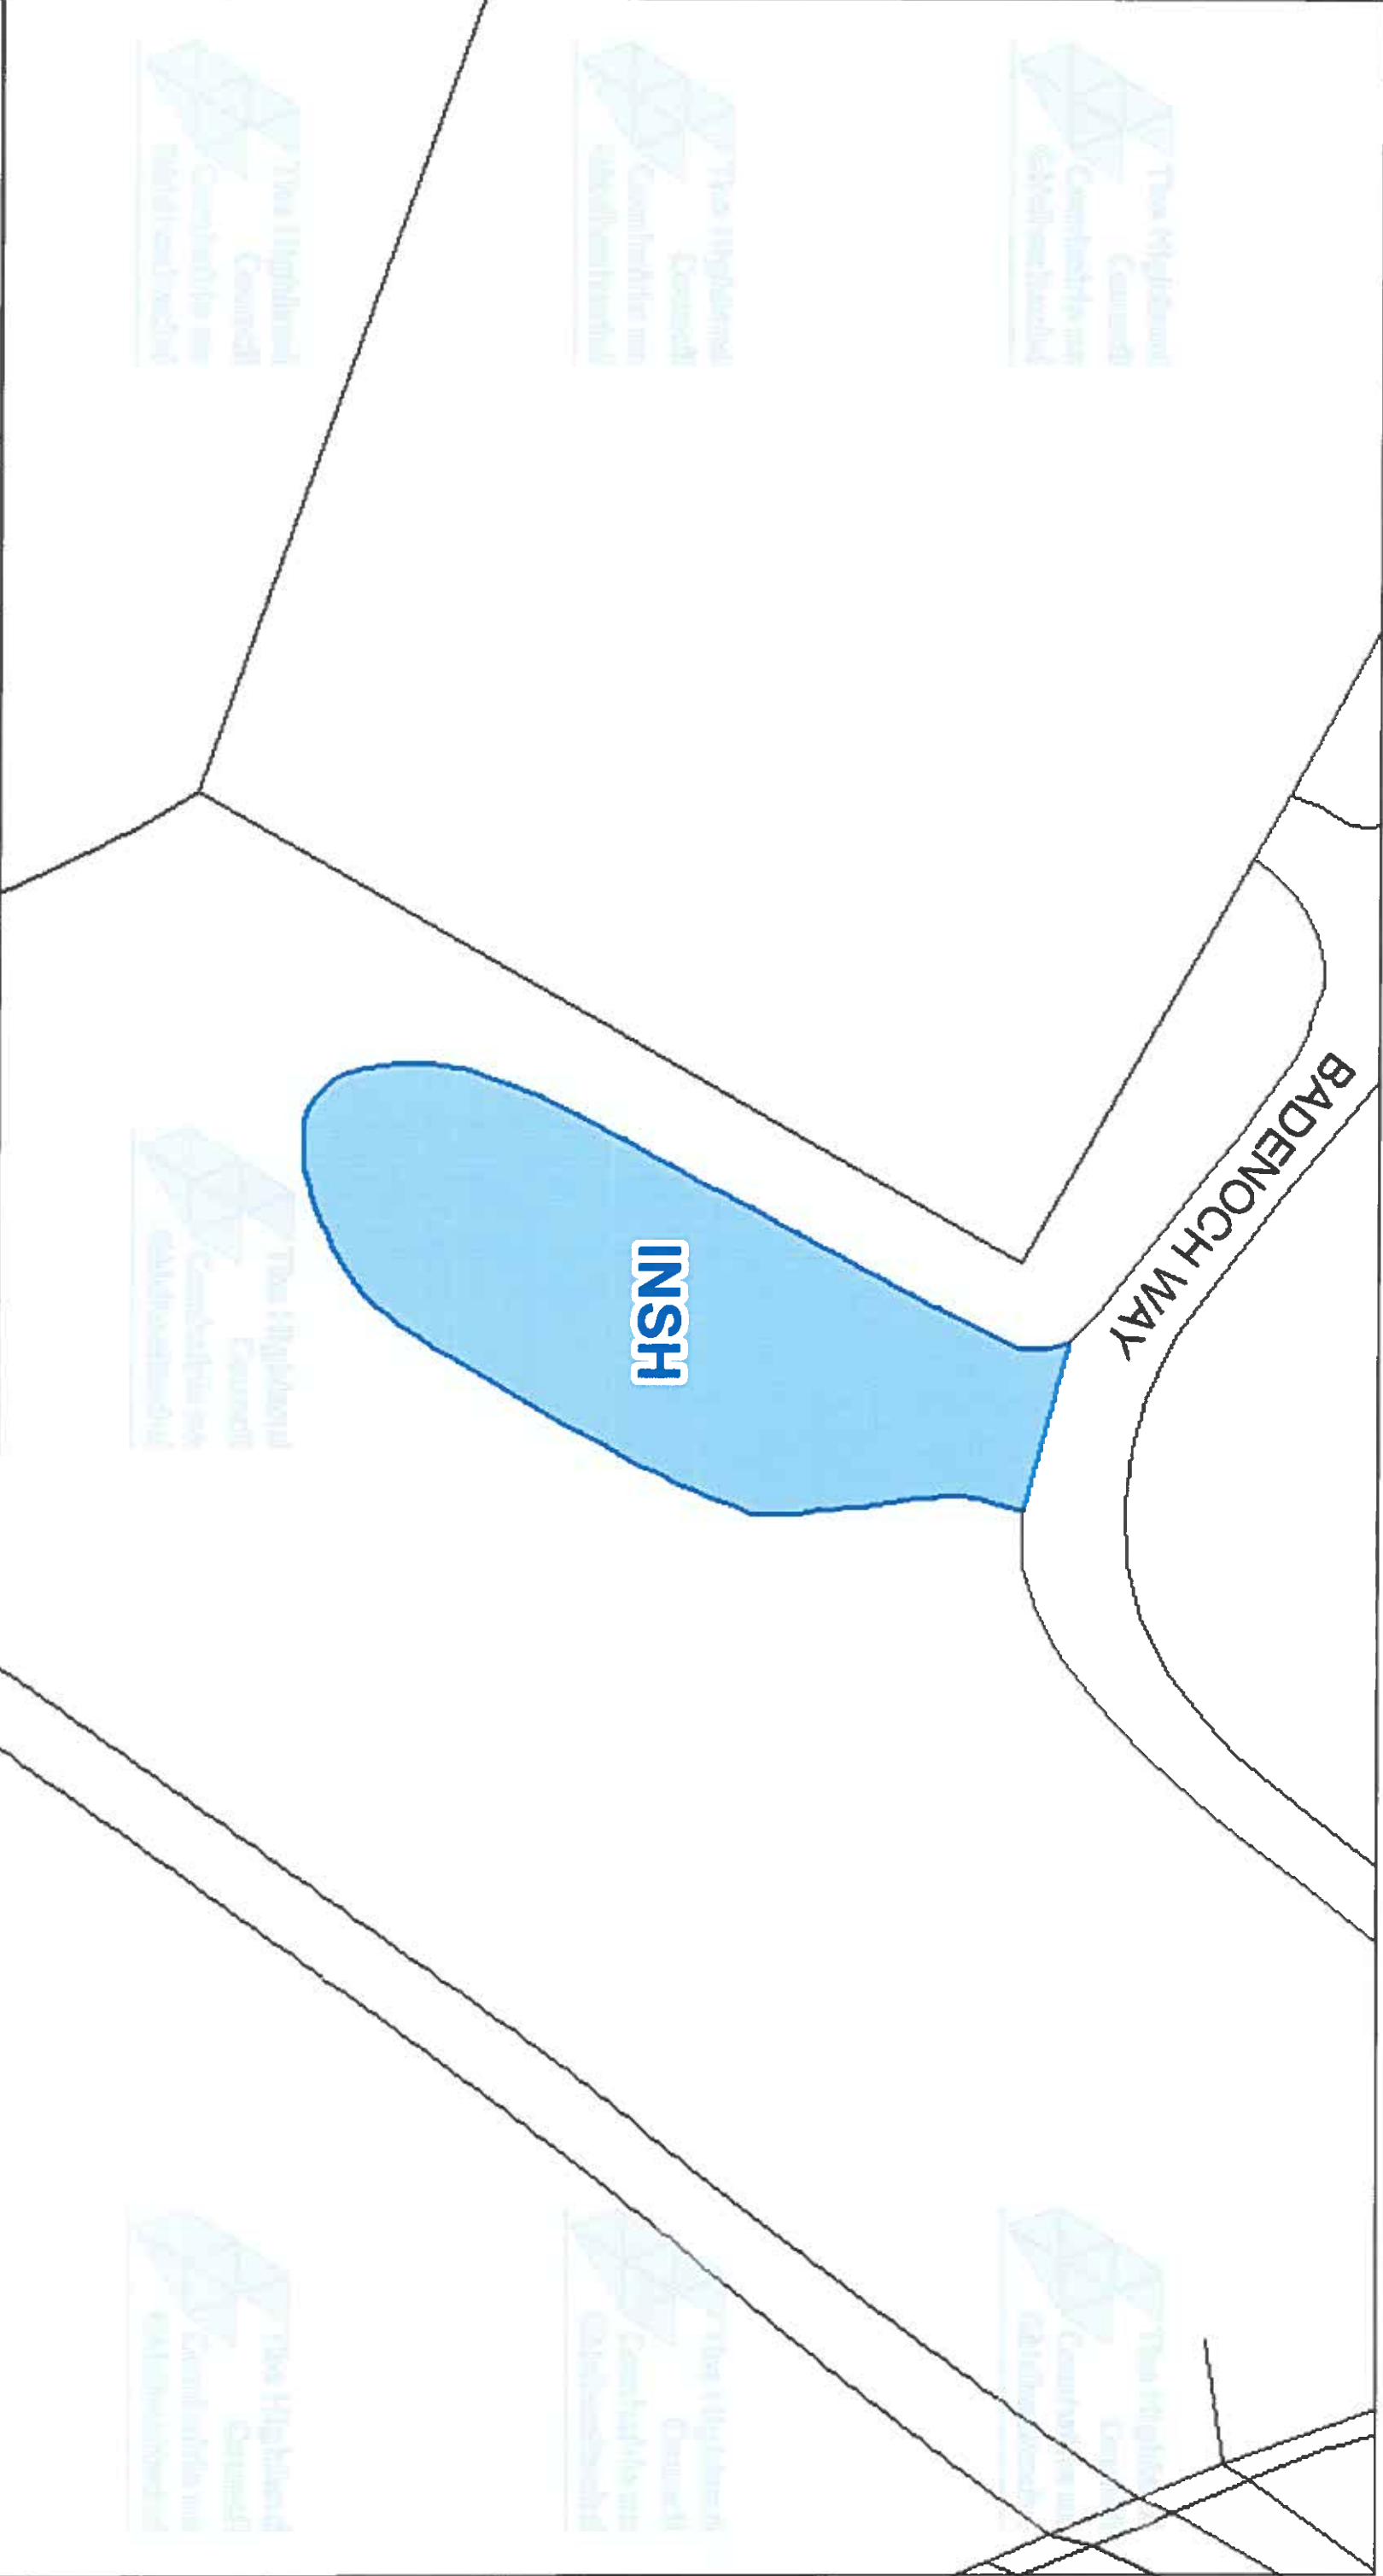

The Highland Council
Headquarters
Glenurquhart Rd
Inverness
IV35NX

© Crown copyright and database
rights 2025 Ordnance Survey AC0000849432
The extent of the restrictions are 283,539 to 805,154
metres eastwards and 283,632 to 805,206
westwards using the British National Grid (EPSG: 27700).



This is the Off-Street Plan
CCP0403 referred
In the foregoing

The Highland Council
(Off-Street Parking Places)
(Decriminalised Parking
Enforcement and Consolidation)
(Variation Five) Order 2026

Raanan
Proper Officer

DATE
05/10/2026

SCALE
Scale: 1:250

REFERENCE NUMBER
CCP0403



CAR PARK NAME:

Banchor, Newtonmore




This is the Off-Street Plan
(CCP0404) referred
in the foregoing

The Highland Council
(Off-Street Parking Places)
(Decriminalised Parking
Enforcement and Consolidation)
(Variation Five) Order 2026

K. McNeill
Signed by Proper Officer

© Crown copyright and database
rights 2025 Ordnance Survey ACD000040432
The extent of the restrictions are 270,406 to 798,000
metres eastwards and 270,664 to 855,535
westwards using the British National Grid (EPSG: 27700)

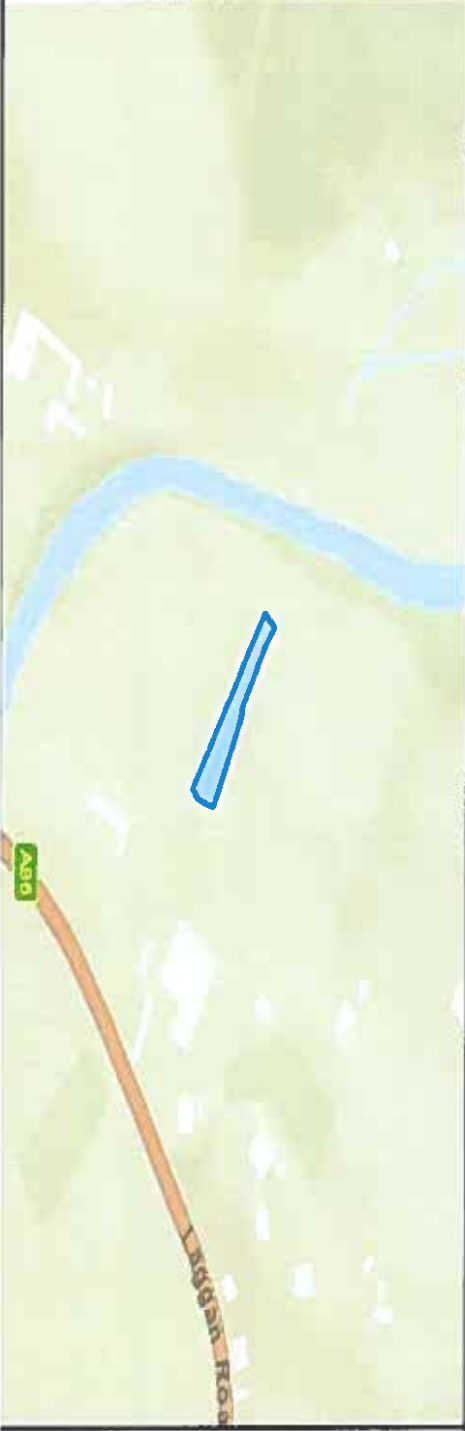

The Highland Council
Headquarters
Glenurquhart Rd
Inverness
IV35NX

SCALE
1:650


DATE

05/10/2026

REFERENCE NUMBER


CCP0404



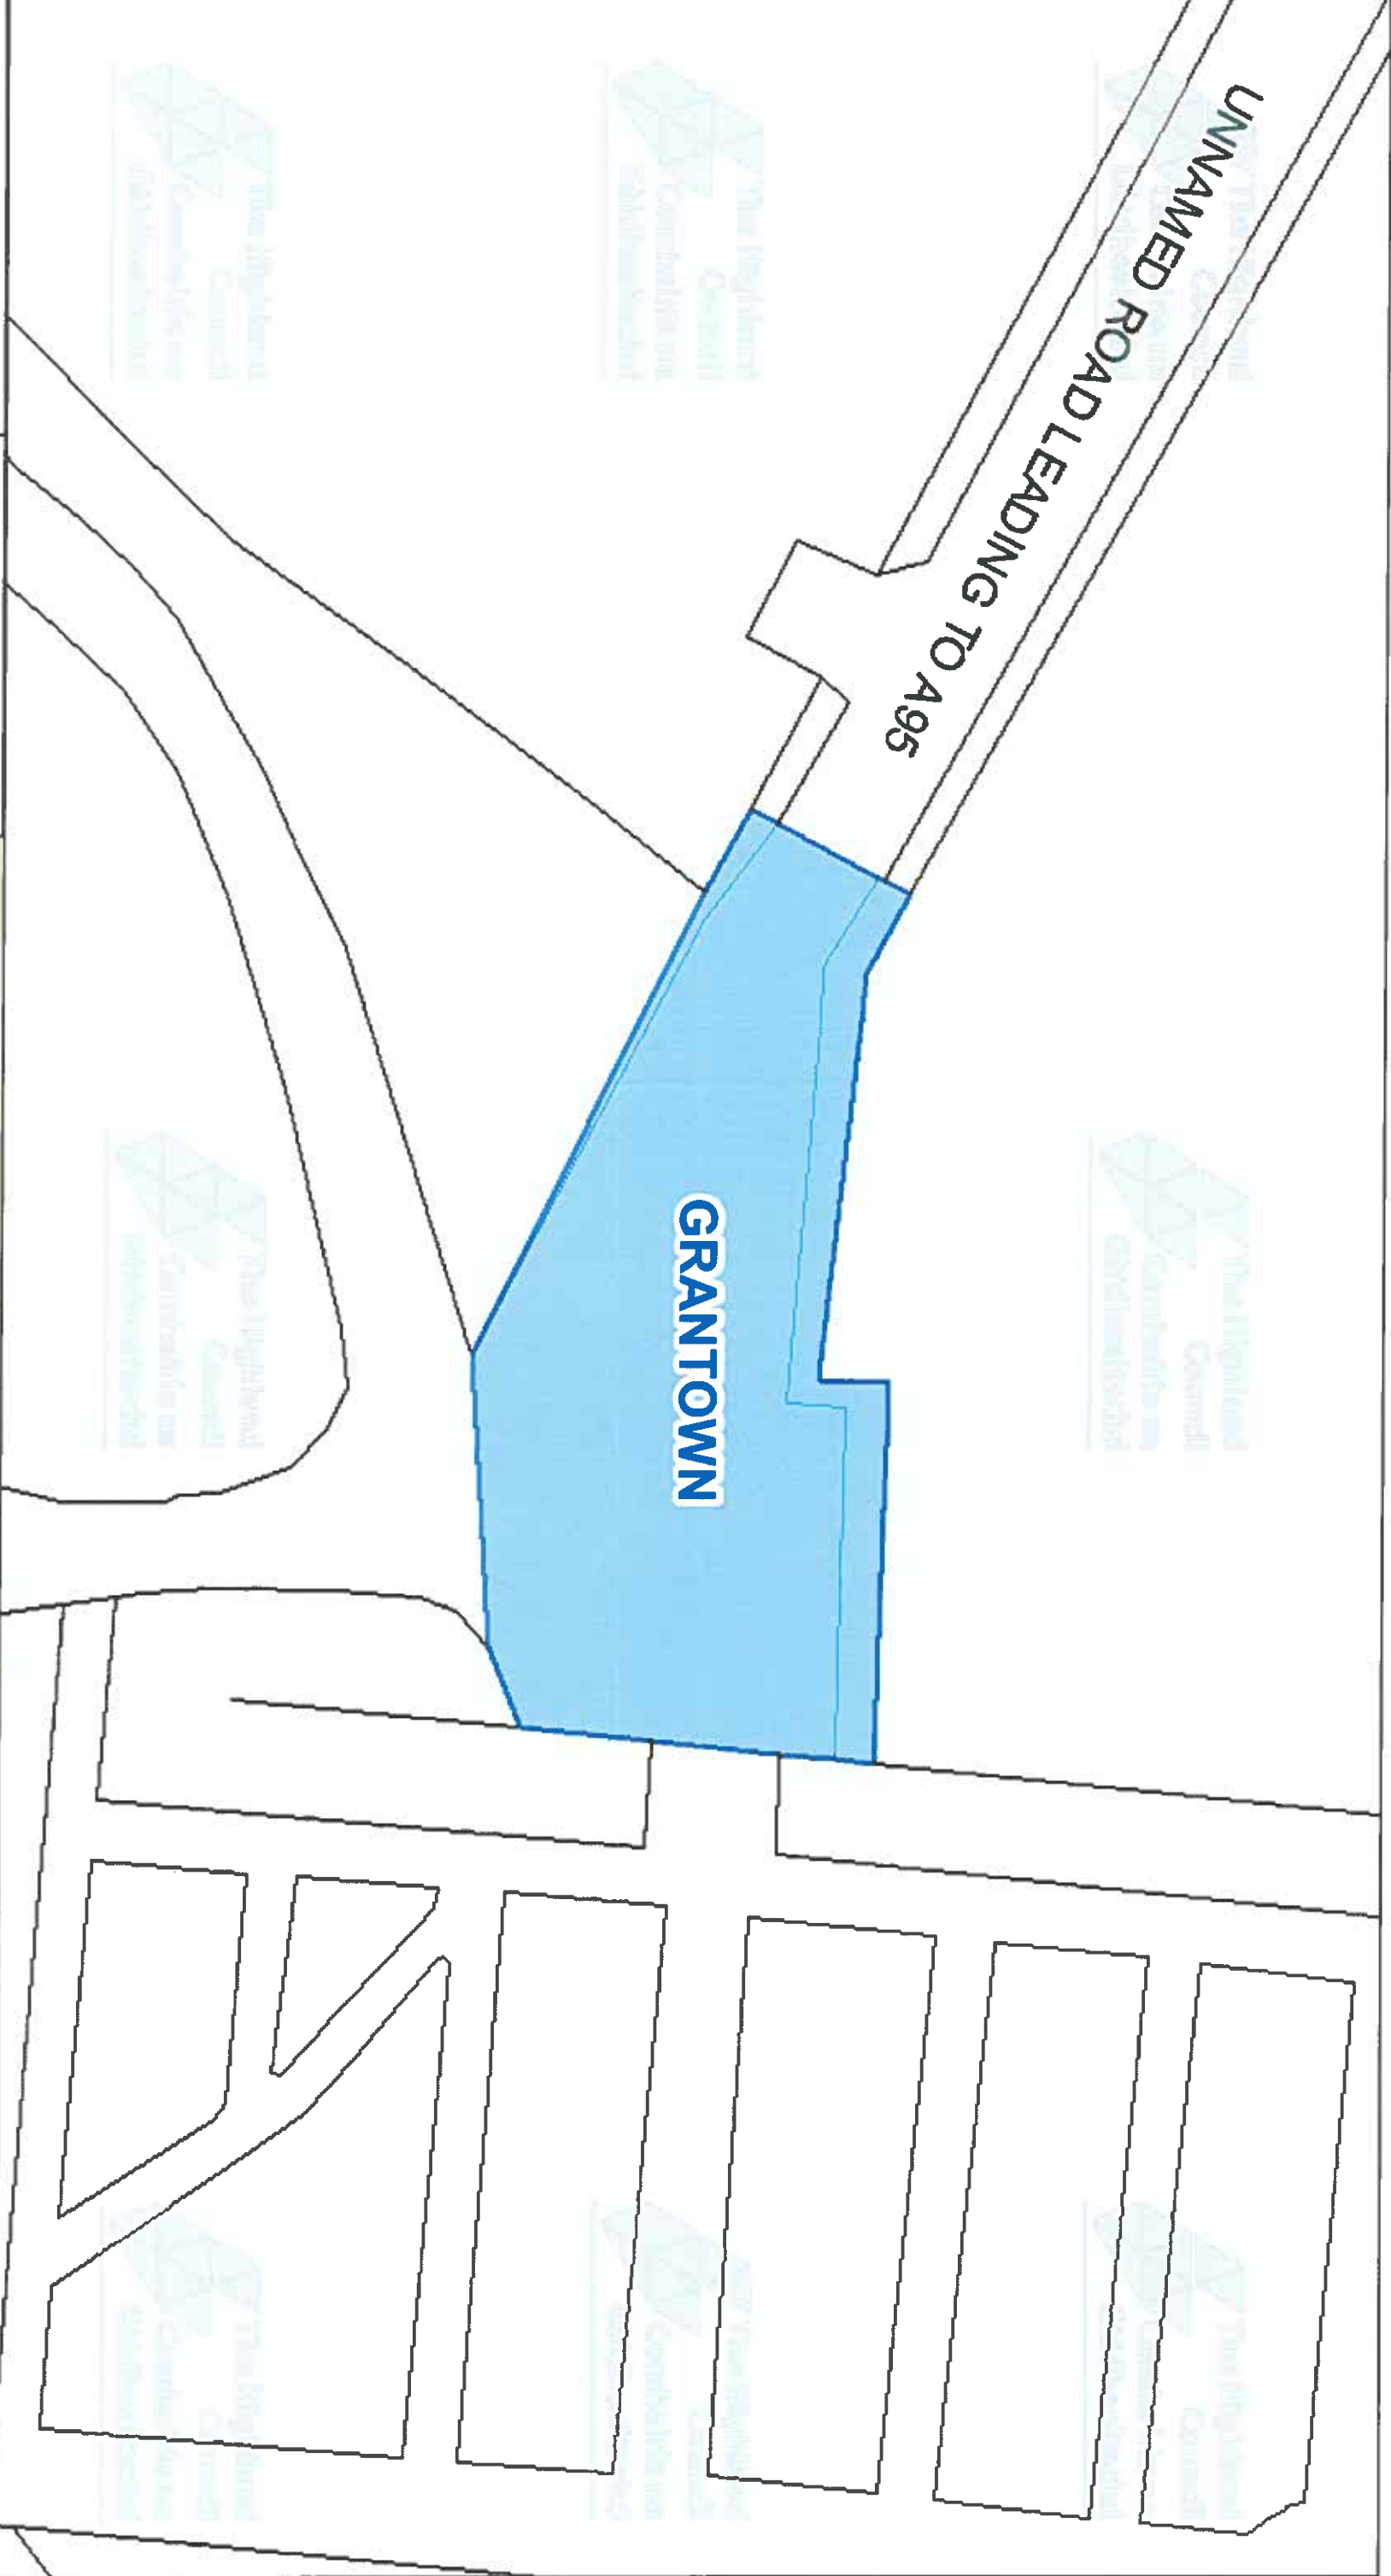

The Highland Council
Headquarters
Glenurquhart Rd
Inverness
IV35NX

© Crown copyright and database
rights 2025 Ordnance Survey AC0000849432
The extent of the restrictions are 302,642 to 302,642
metres eastwards and 270,864 to 826,795
westwards using the British National Grid (EPSG:27700)

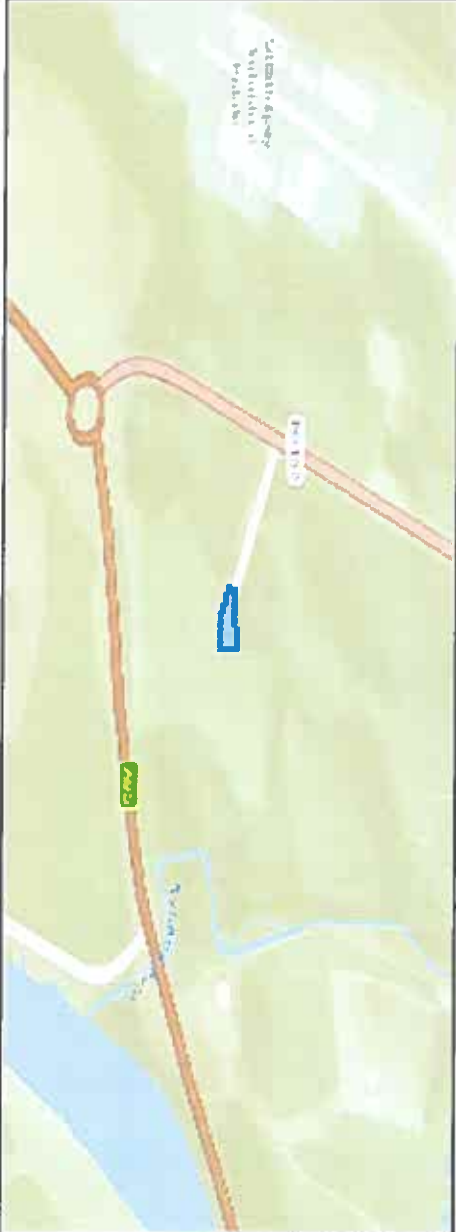

This is the Off-Street Plan
CCP0405 referred
In the foregoing

The Highland Council
(Off-Street Parking Places)
(Decriminalised Parking
Enforcement and Consolidation)
(Variation Five) Order 2026


Lauren
Proper Officer

DATE
05/10/2026

SCALE
Scale: 1:250

REFERENCE NUMBER
CCP0405



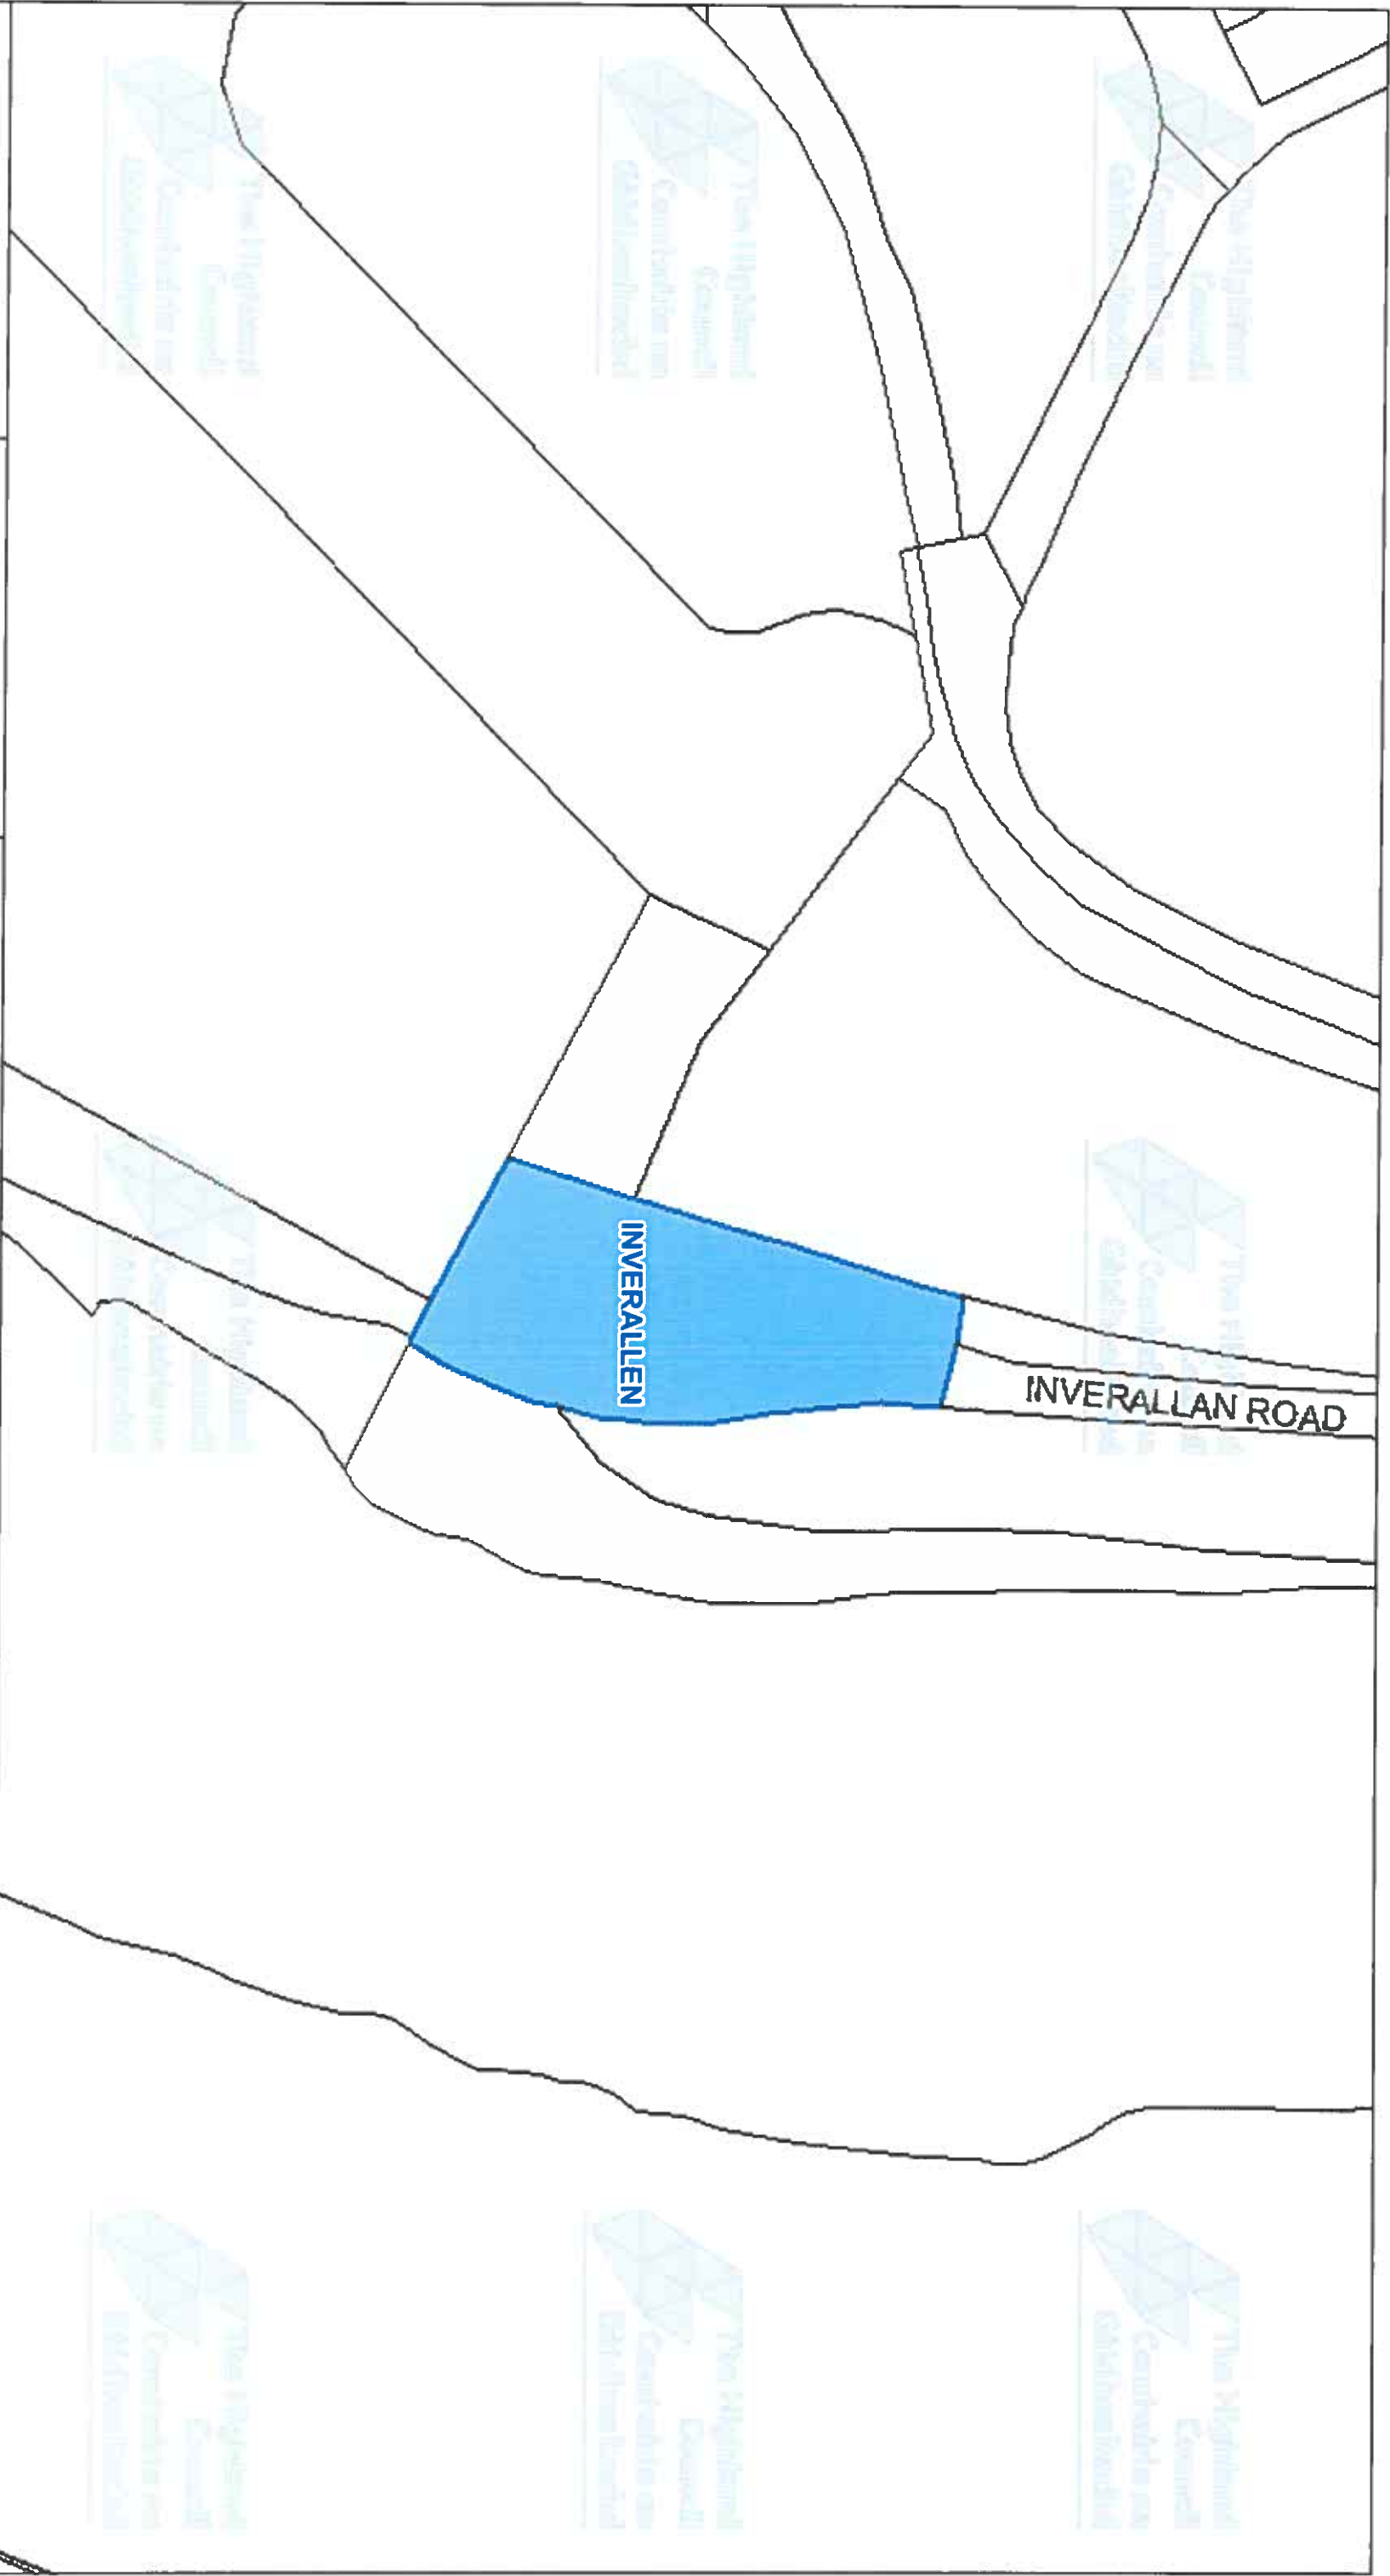

The Highland Council
Headquarters
Glenurquhart Rd
Inverness
IV35NX

© Crown copyright and database
rights 2025 Ordnance Survey AC0000049432

The extent of the restrictions are 302,621 to 826,013
metres eastwards and 302,618 to 826,117
westwards using the British National Grid (EPSG: 27700).



This is the Off-Street Plan
(CCP0406) referred
In the foregoing

The Highland Council
(Off-Street Parking Places)
(Decriminalised Parking
Enforcement and Consolidation)
(Variation Five) Order 2026

Proper Officer
Proper Officer

DATE
05/10/2026


SCALE
Scale: 1:500

REFERENCE NUMBER
CCP0406



CAR PARK NAME:

Carrbridge, Carrbridge

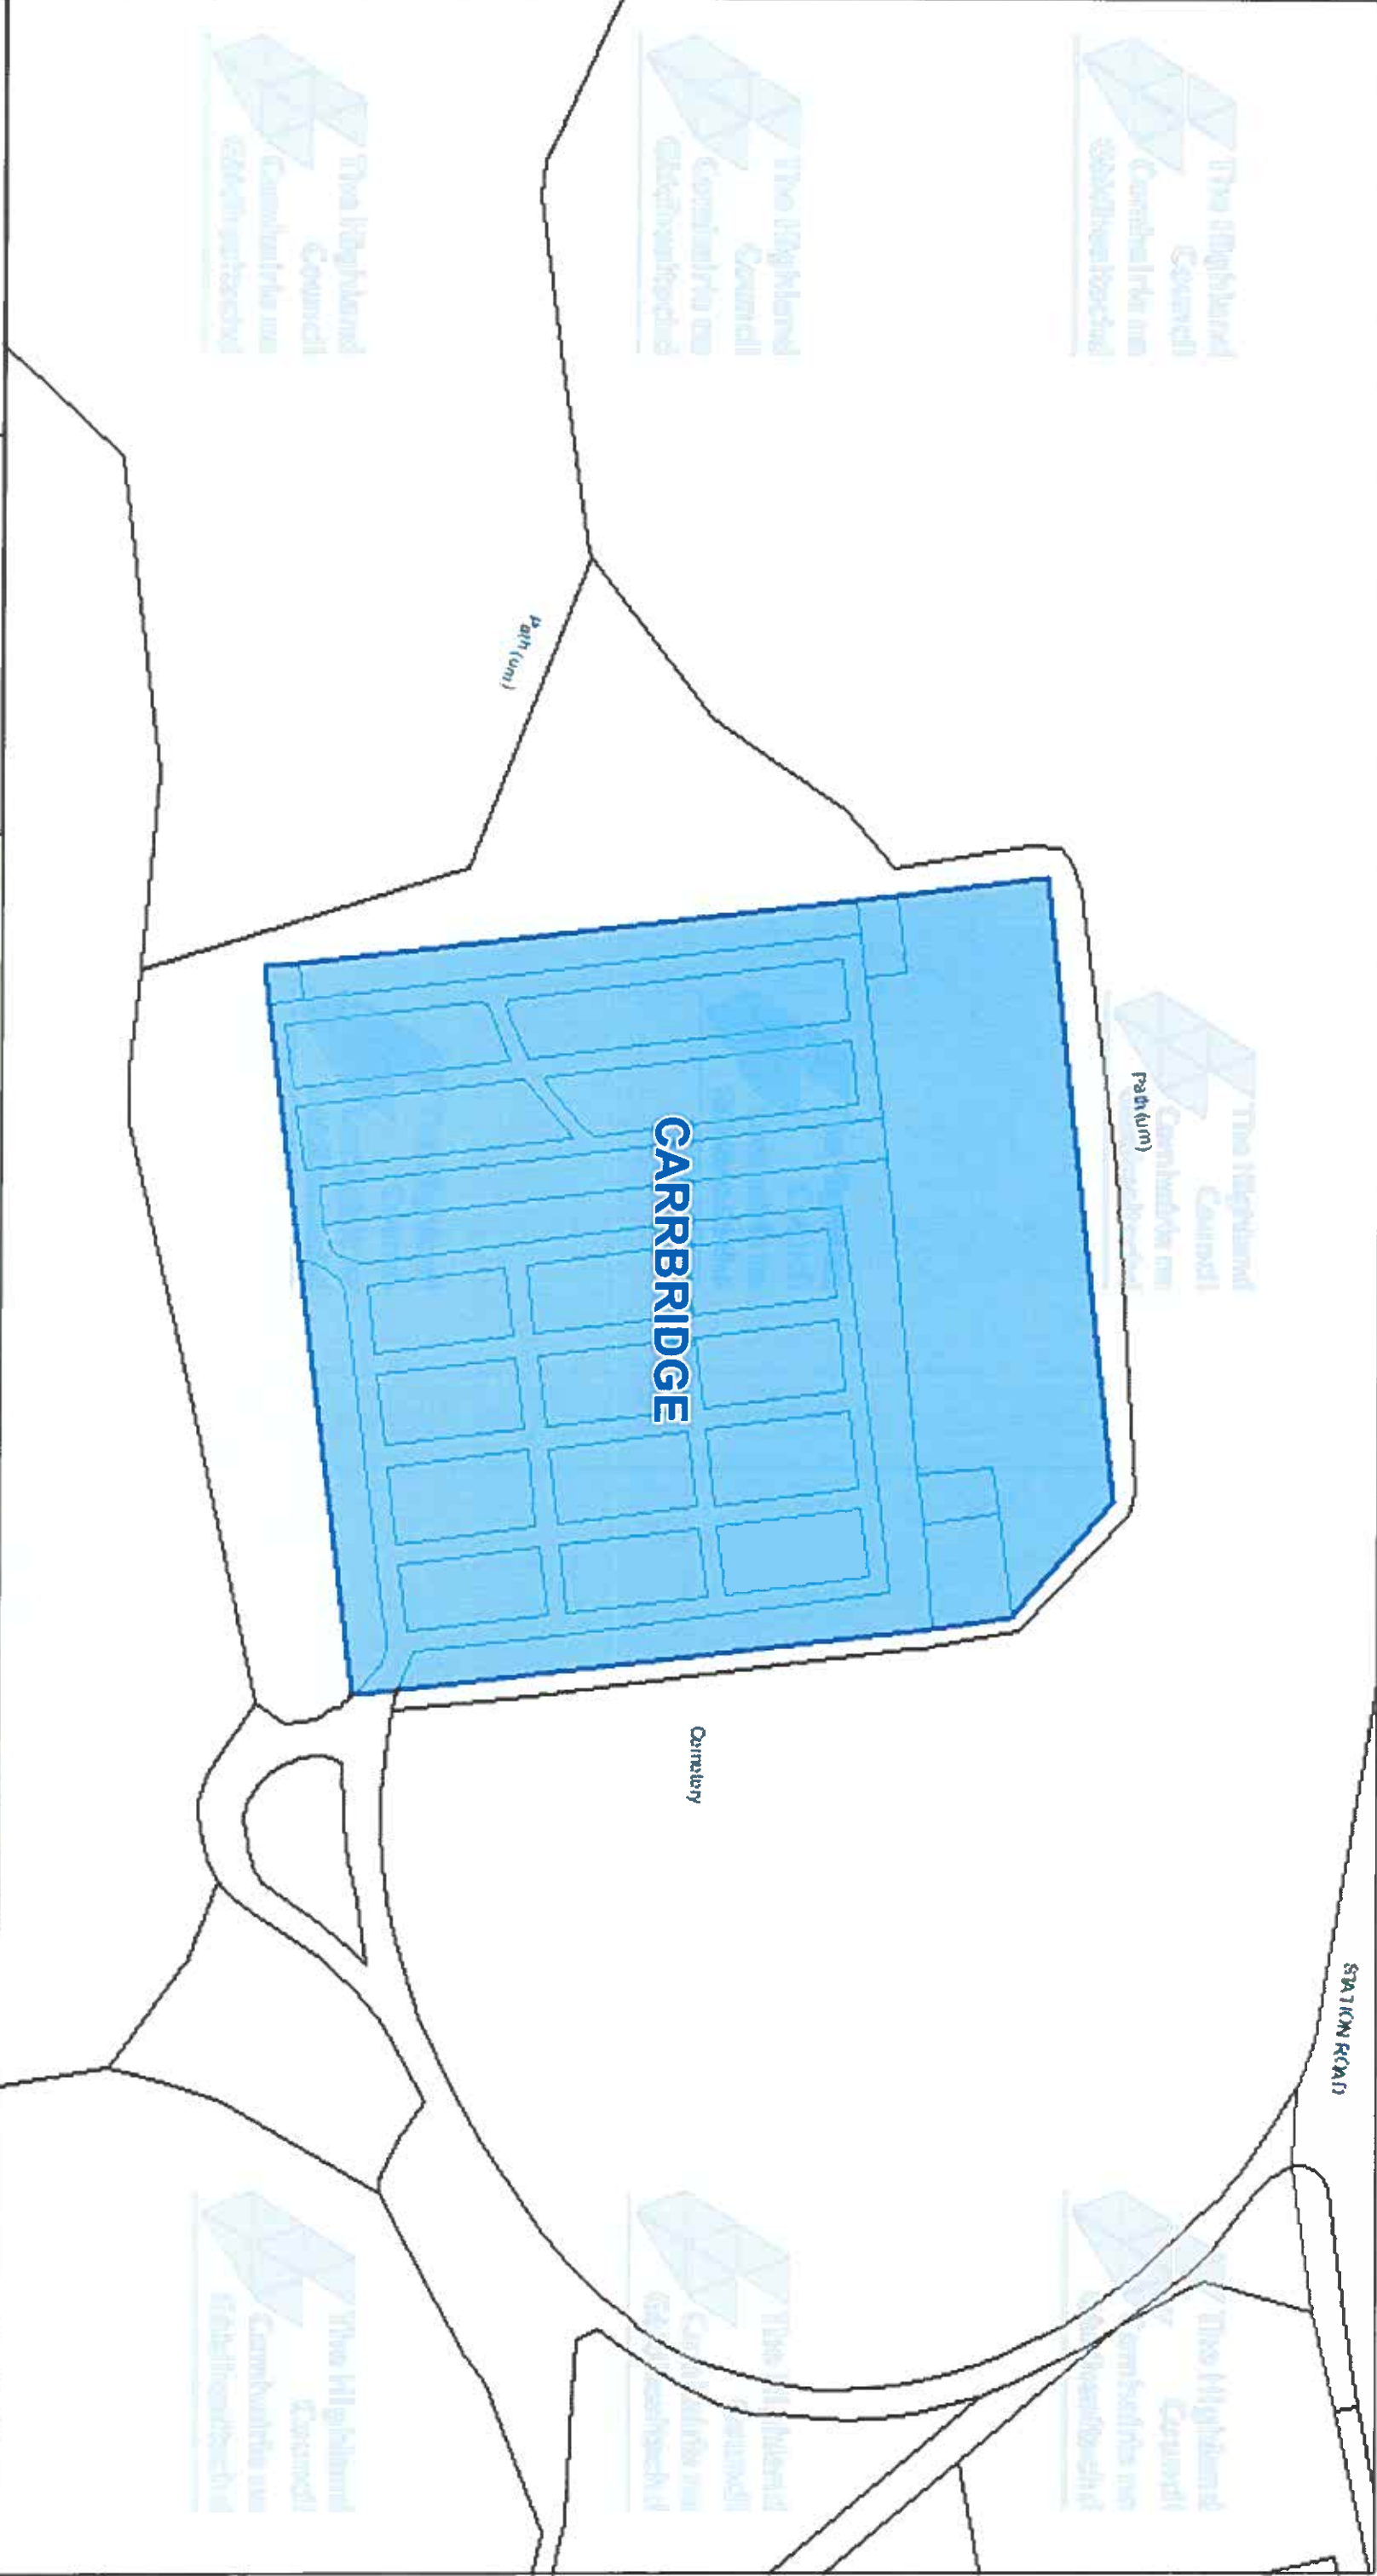

The Highland Council
Headquarters
Glenurquhart Rd
Inverness
IV35NX

© Crown copyright and database
rights 2025 Ordnance Survey AC0000849432
The extent of the restrictions are 290, 199 to 822 716
metres eastwards and 290,436 to 822 840
westwards using the British National Grid (EPSG 27700)



This is the Off-Street Plan
CCP0407 referred
In the foregoing

The Highland Council
(Off-Street Parking Places)
(Decriminalised Parking
Enforcement and Consolidation)
(Variation Five) Order 2026

Lawrence
Proper Officer

DATE
05/10/2026


SCALE
Scale: 1:600

REFERENCE NUMBER
CCP0407



CAR PARK NAME:

Alvie, Alvie

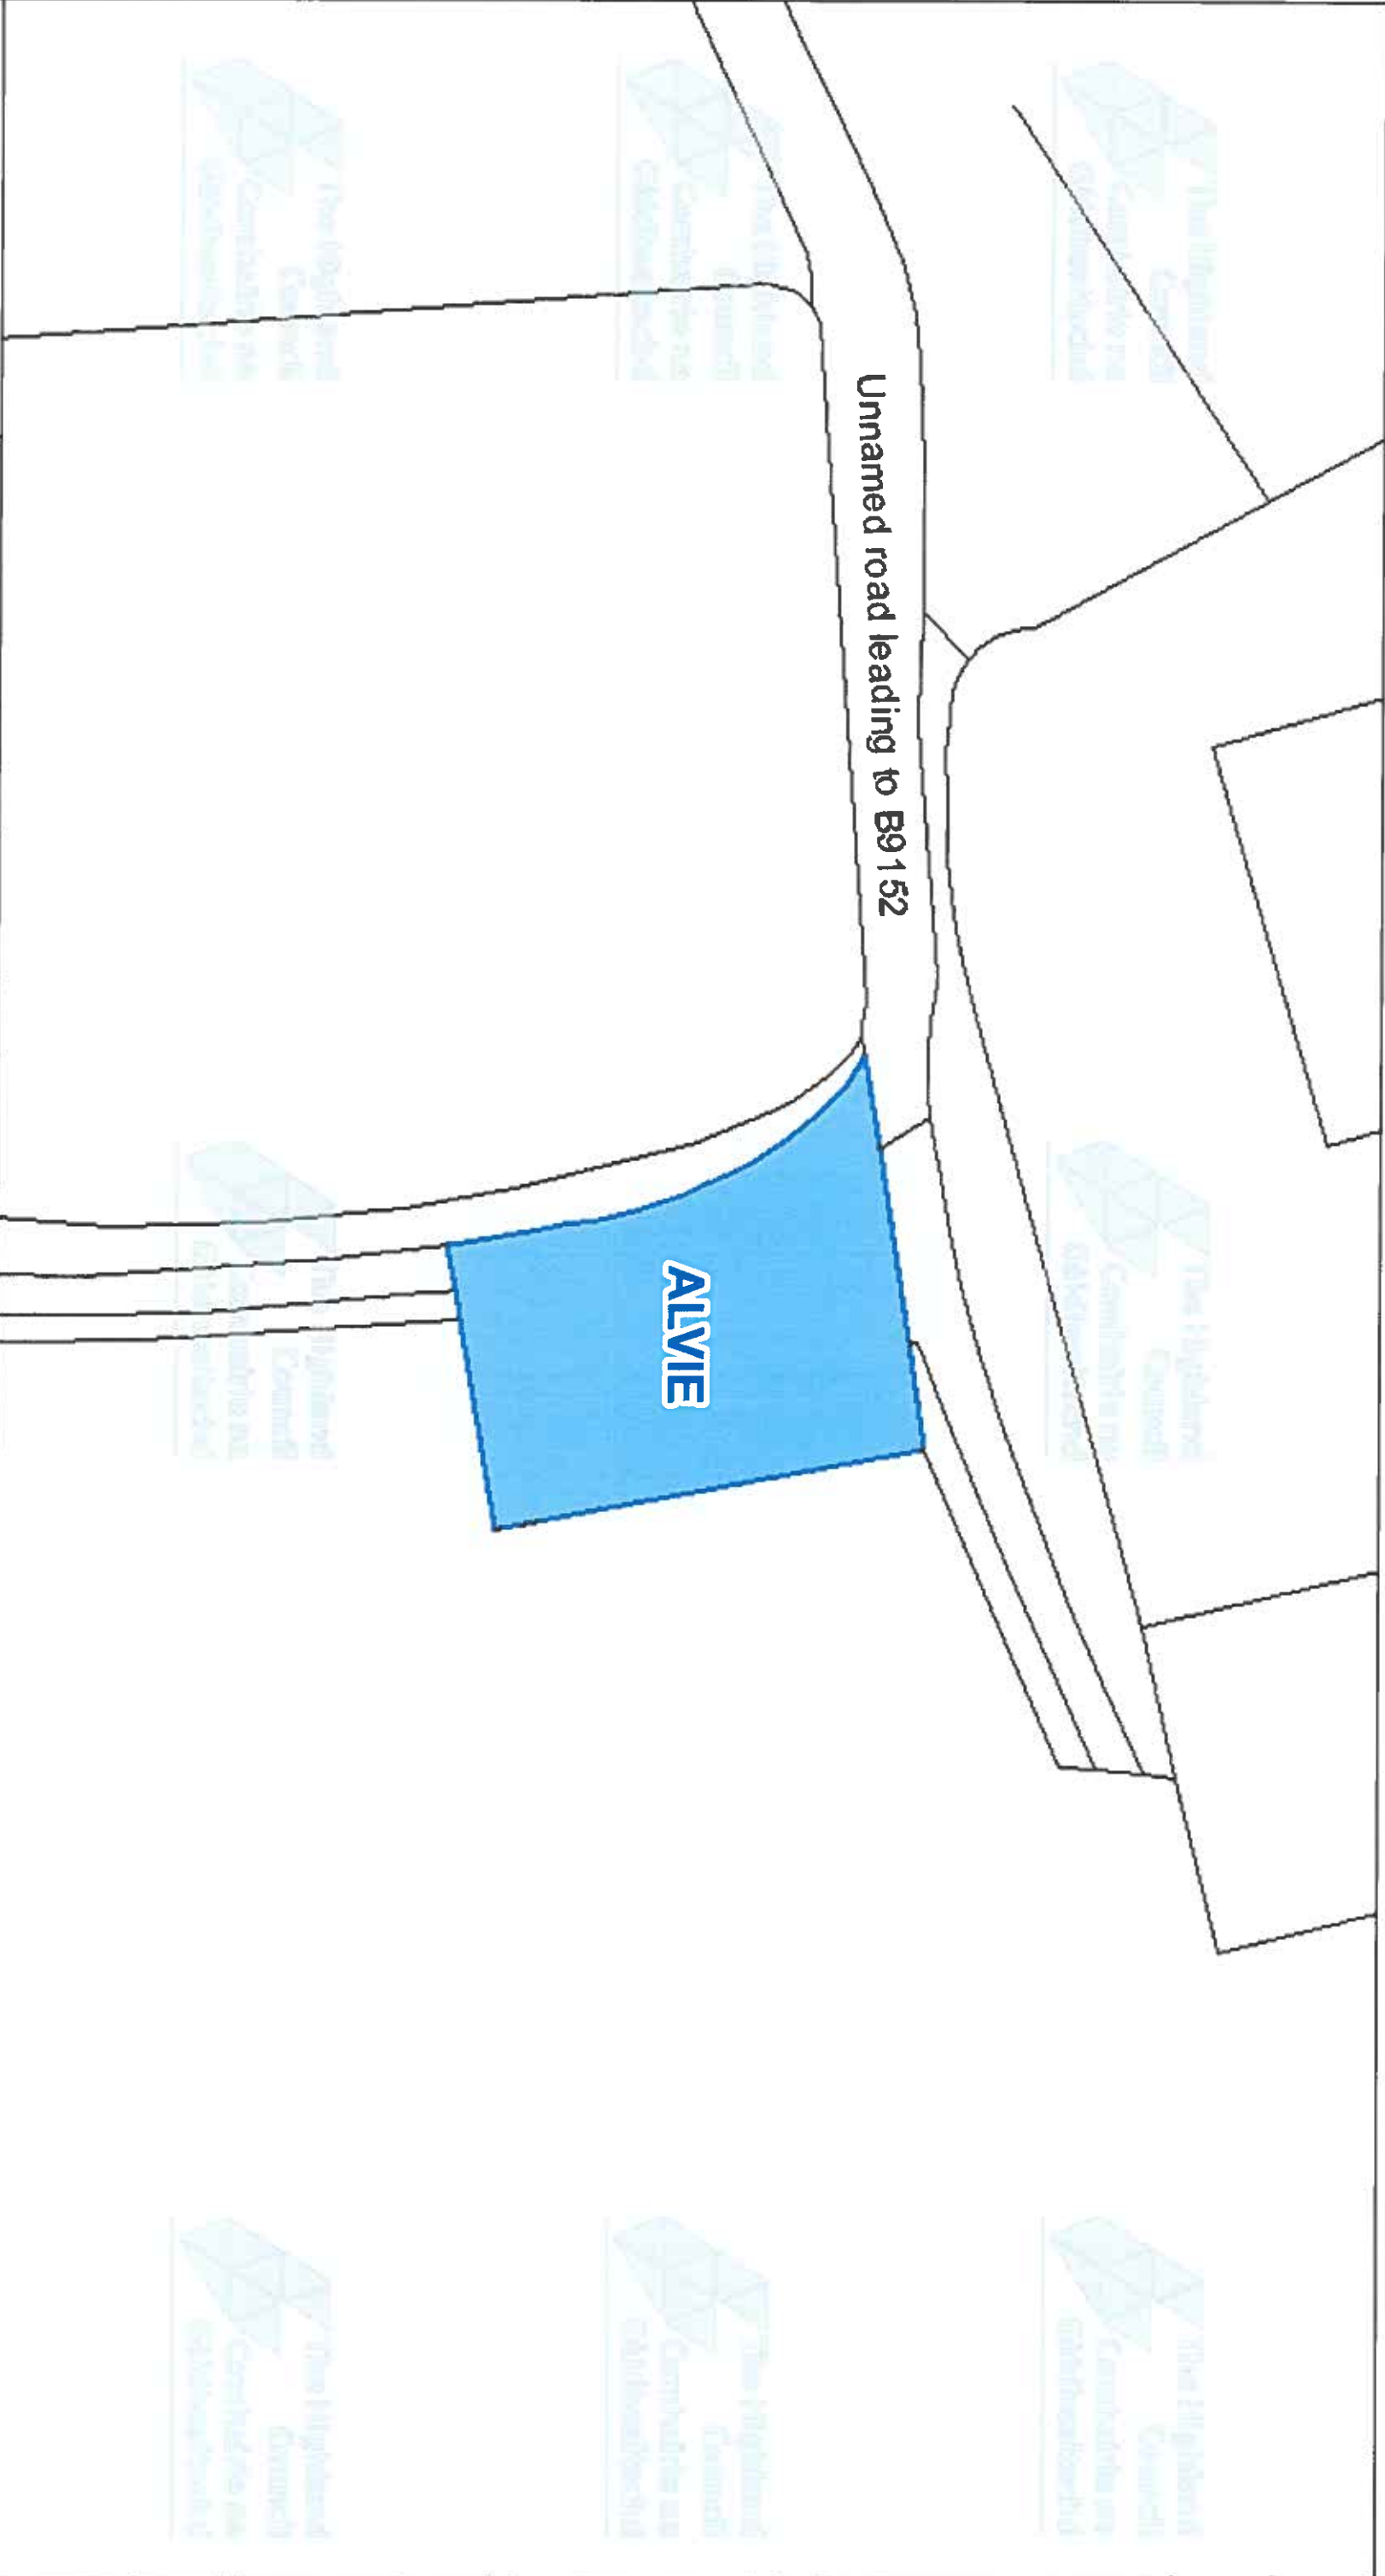

The Highland Council
Headquarters
Glenurquhart Rd
Inverness
IV35NX

© Crown copyright and database
rights 2015 Ordnance Survey ACD000049432

The extent of the restrictions are 286,369 to 809,268
metres eastwards and 286,483 to 809,329
westwards using the British National Grid (EPSG 27700)



This is the Off-Street Plan
(CCP0408) referred
In the foregoing

The Highland Council
(Off-Street Parking Places)
(Decriminalised Parking
Enforcement and Consolidation)
(Variation Five) Order 2026

Lauren
Proper Officer

DATE

05/10/2026


SCALE

Scale: 1:300

REFERENCE NUMBER

CCP0408




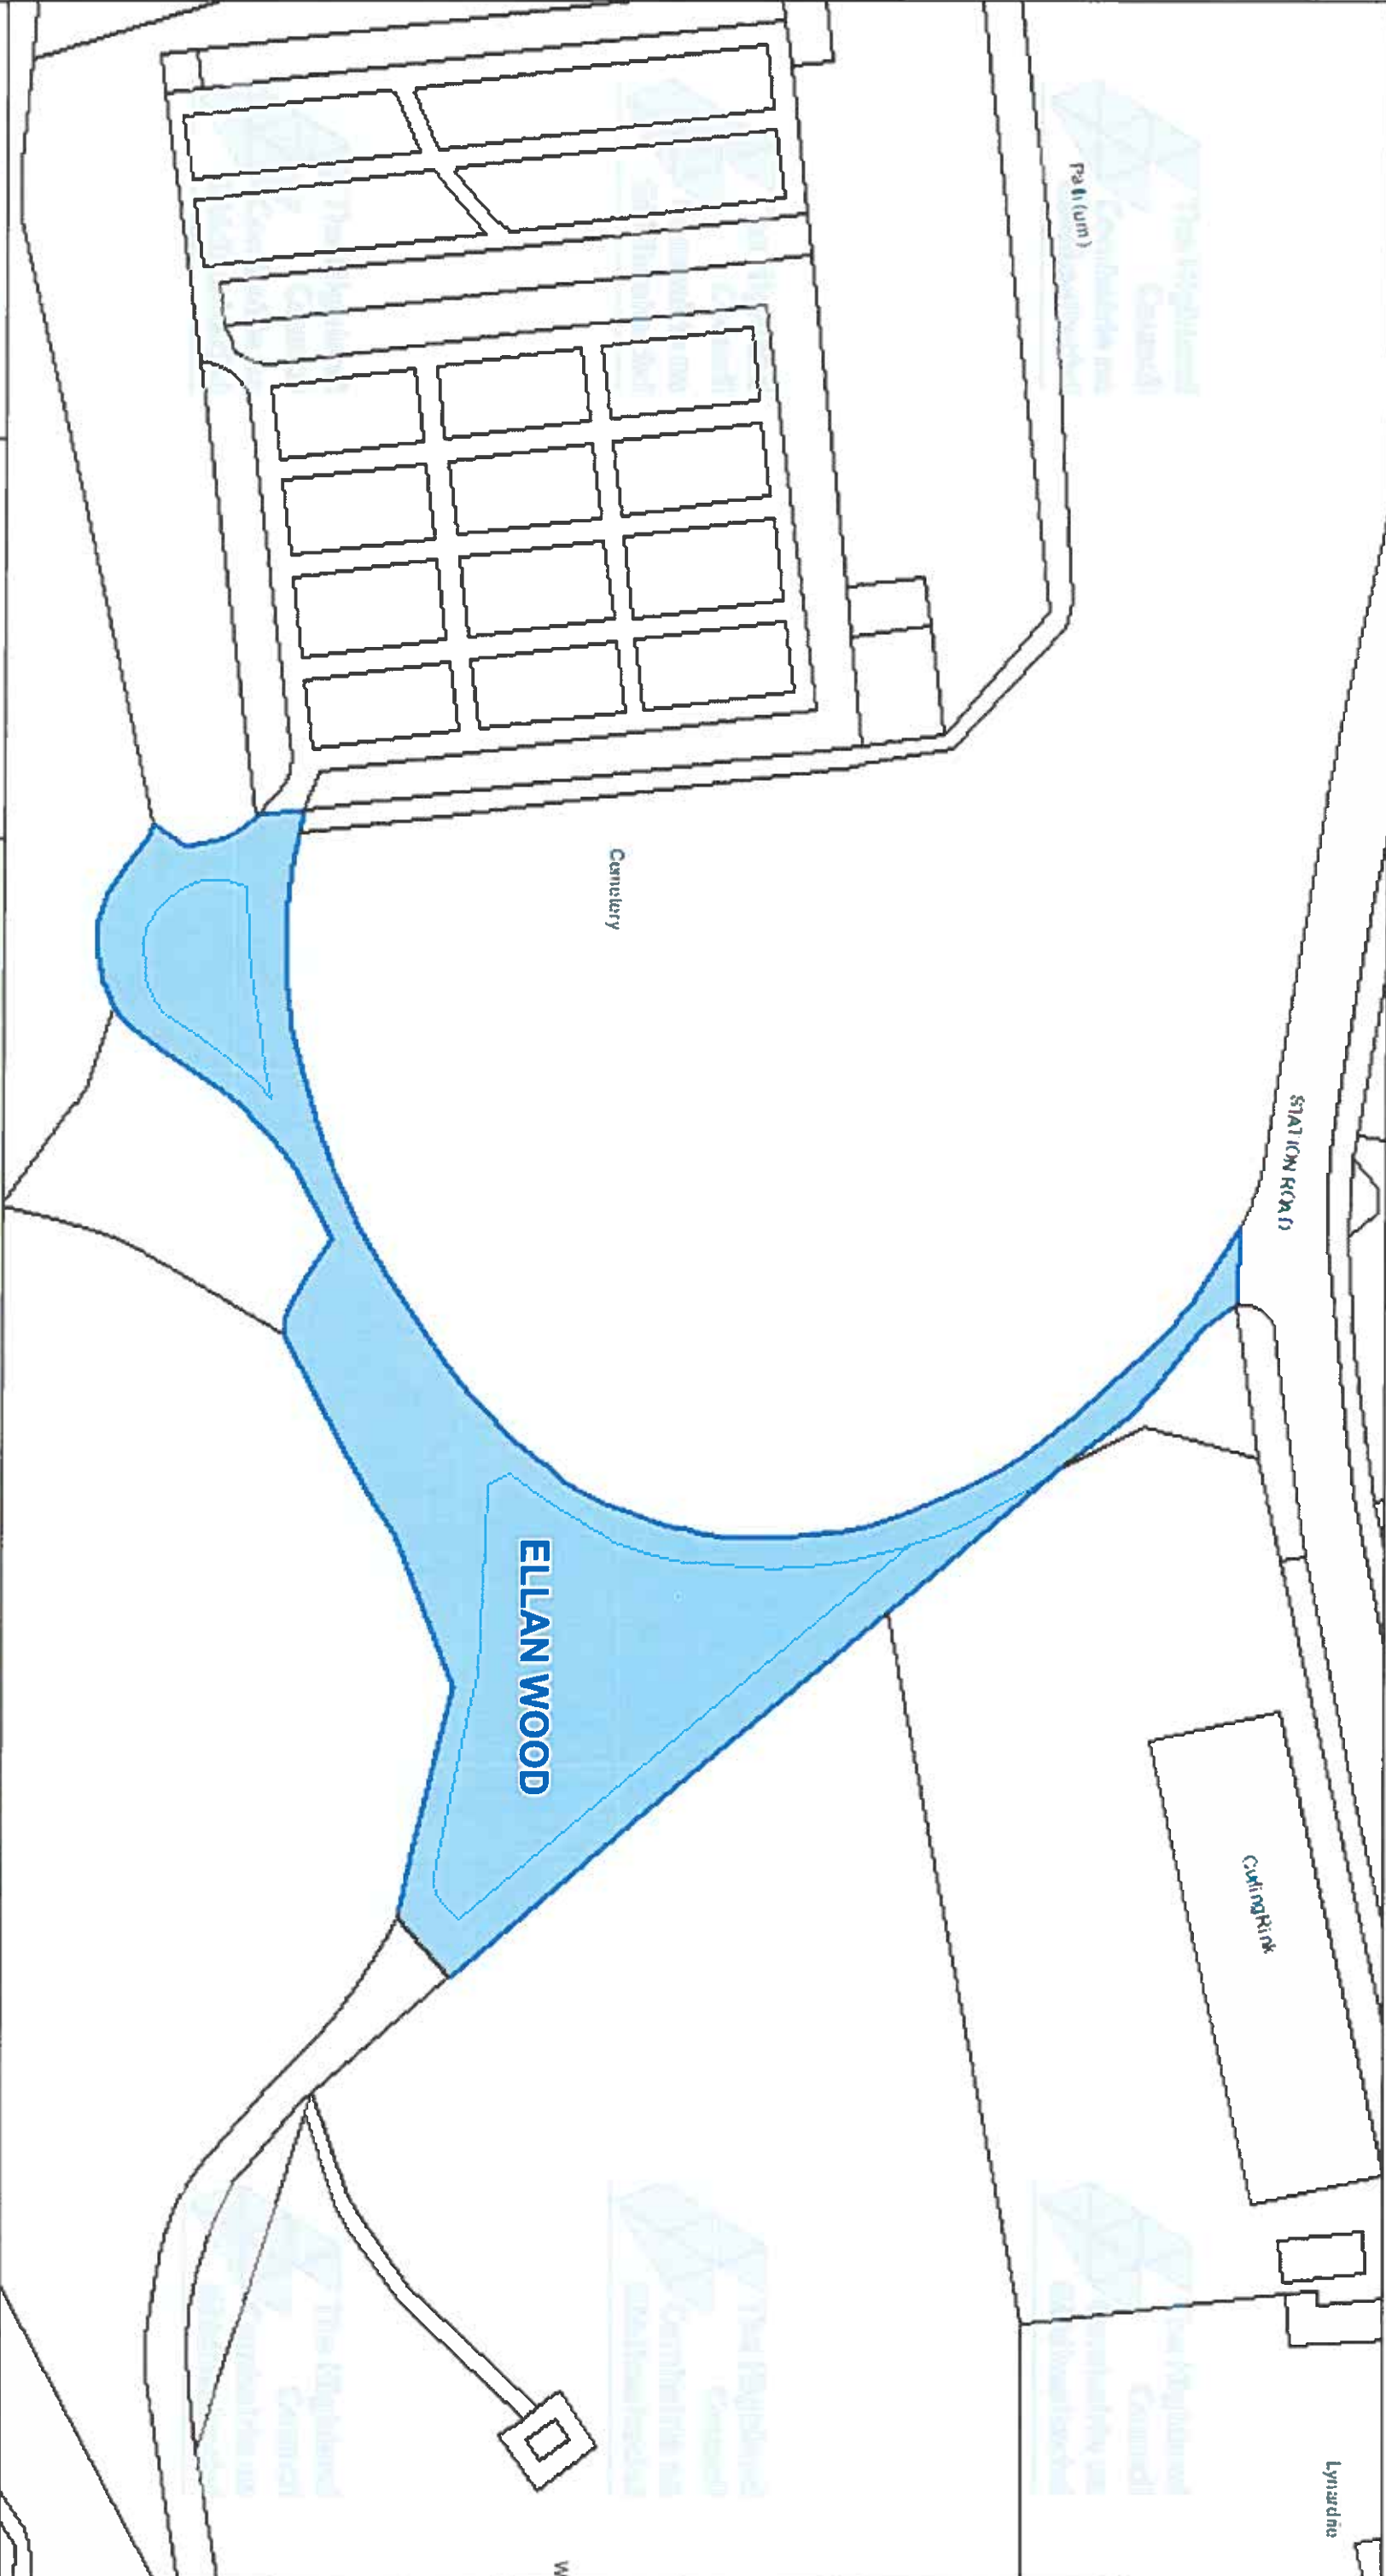

The Highland Council Comhairle na Gàidhealtachd The Highland Council Headquarters Glenurquhart Rd Inverness IV35NX © Crown copyright and database rights 2025 Ordnance Survey ACD000849432 The extent of the restrictions are 290,285 to 822,725 metres eastwards and 290,512 to 822,845 westwards using the British National Grid (EPSG:27700)					
This is the Off-Street Plan (CP0001) referred in the foregoing The Highland (Off-Street Parking Places) (Decriminalised Parking Enforcement and Consolidation) (Variation Five) Order 2026 <i>Fawcett</i> Proper Officer				DATE 05/10/2026 SCALE Scale: 1:575 REFERENCE NUMBER CP0001	

CAR PARK NAME:

Grampian Road Car Park, Aviemore

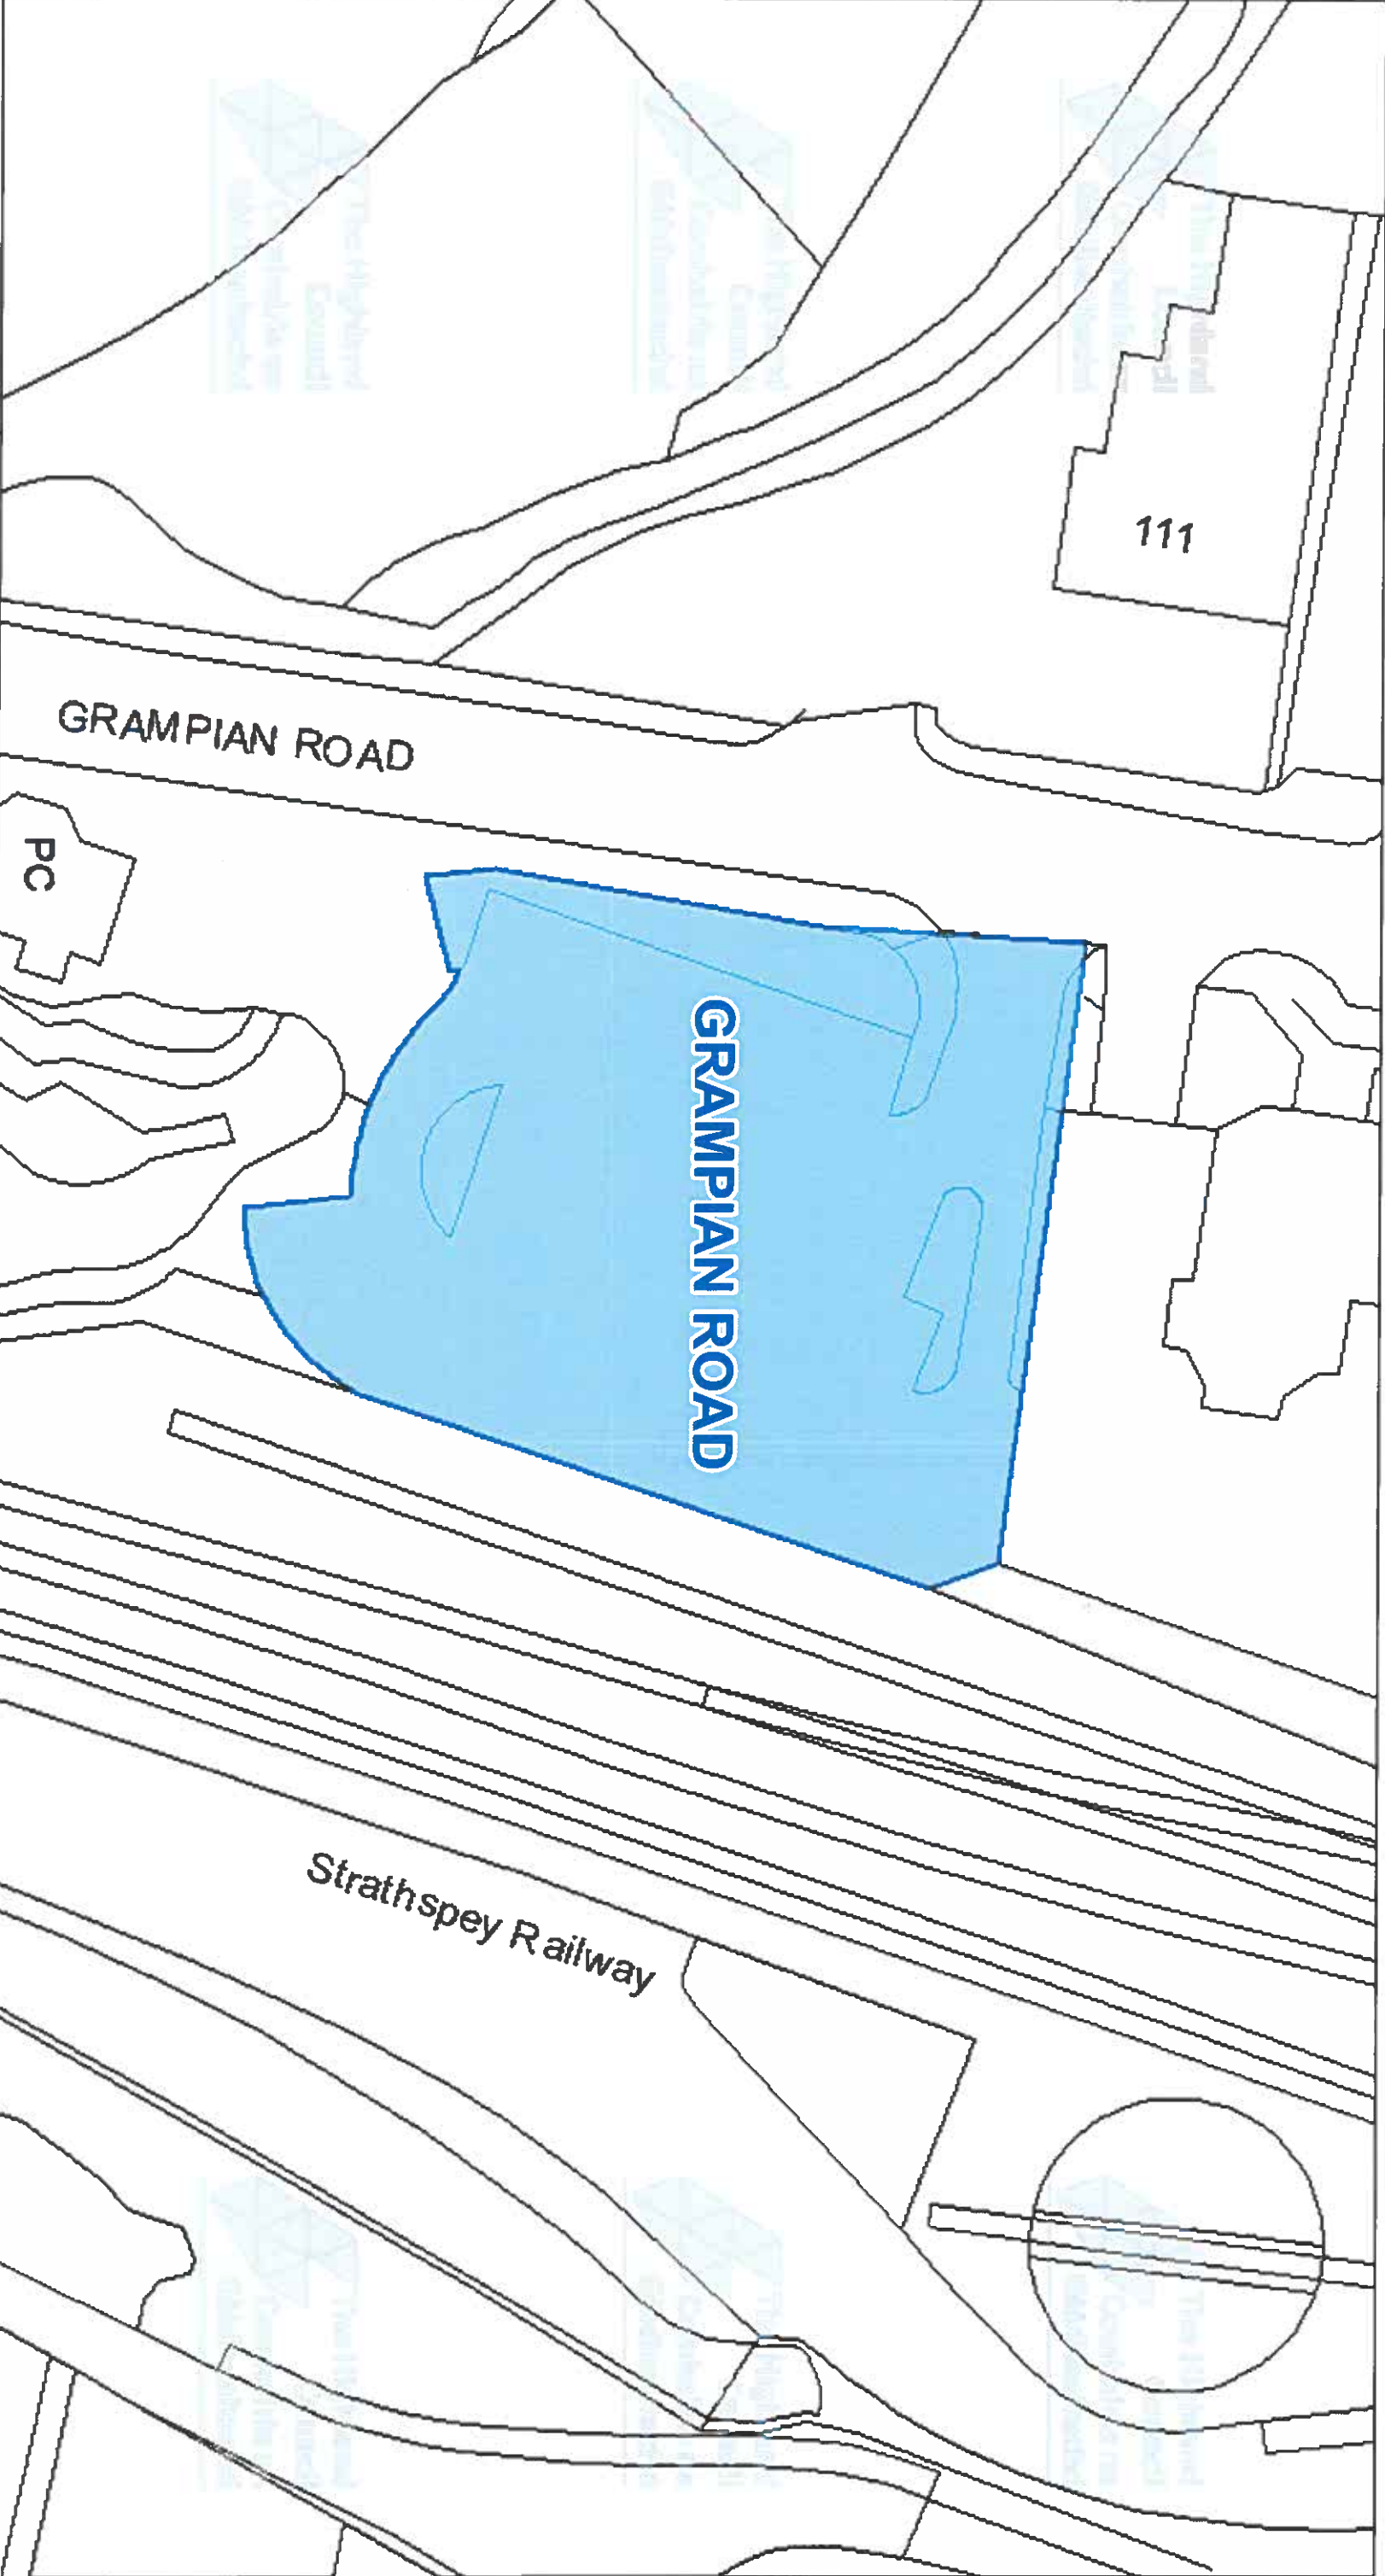

The Highland Council
Headquarters
Glenurquhart Rd
Inverness
IV35NX

© Crown copyright and database
rights 2025 Ordnance Survey ACO000849432
The extent of the restrictions are 289,525 to 812,573
metres eastwards and 289,556 to 812,636
westwards using the British National Grid (EPSG:27700).



This is the Off-Street Plan
(CP0002) referred
In the foregoing

The Highland
(Off-Street Parking Places)
(Decriminalised Parking
Enforcement and Consolidation)
(Variation Five) Order 2026


Foran

Proper Officer

DATE
05/10/2026


SCALE
Scale: 1:400

REFERENCE NUMBER
CP0002

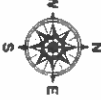

CAR PARK NAME:

Village Car Park, Carrbridge

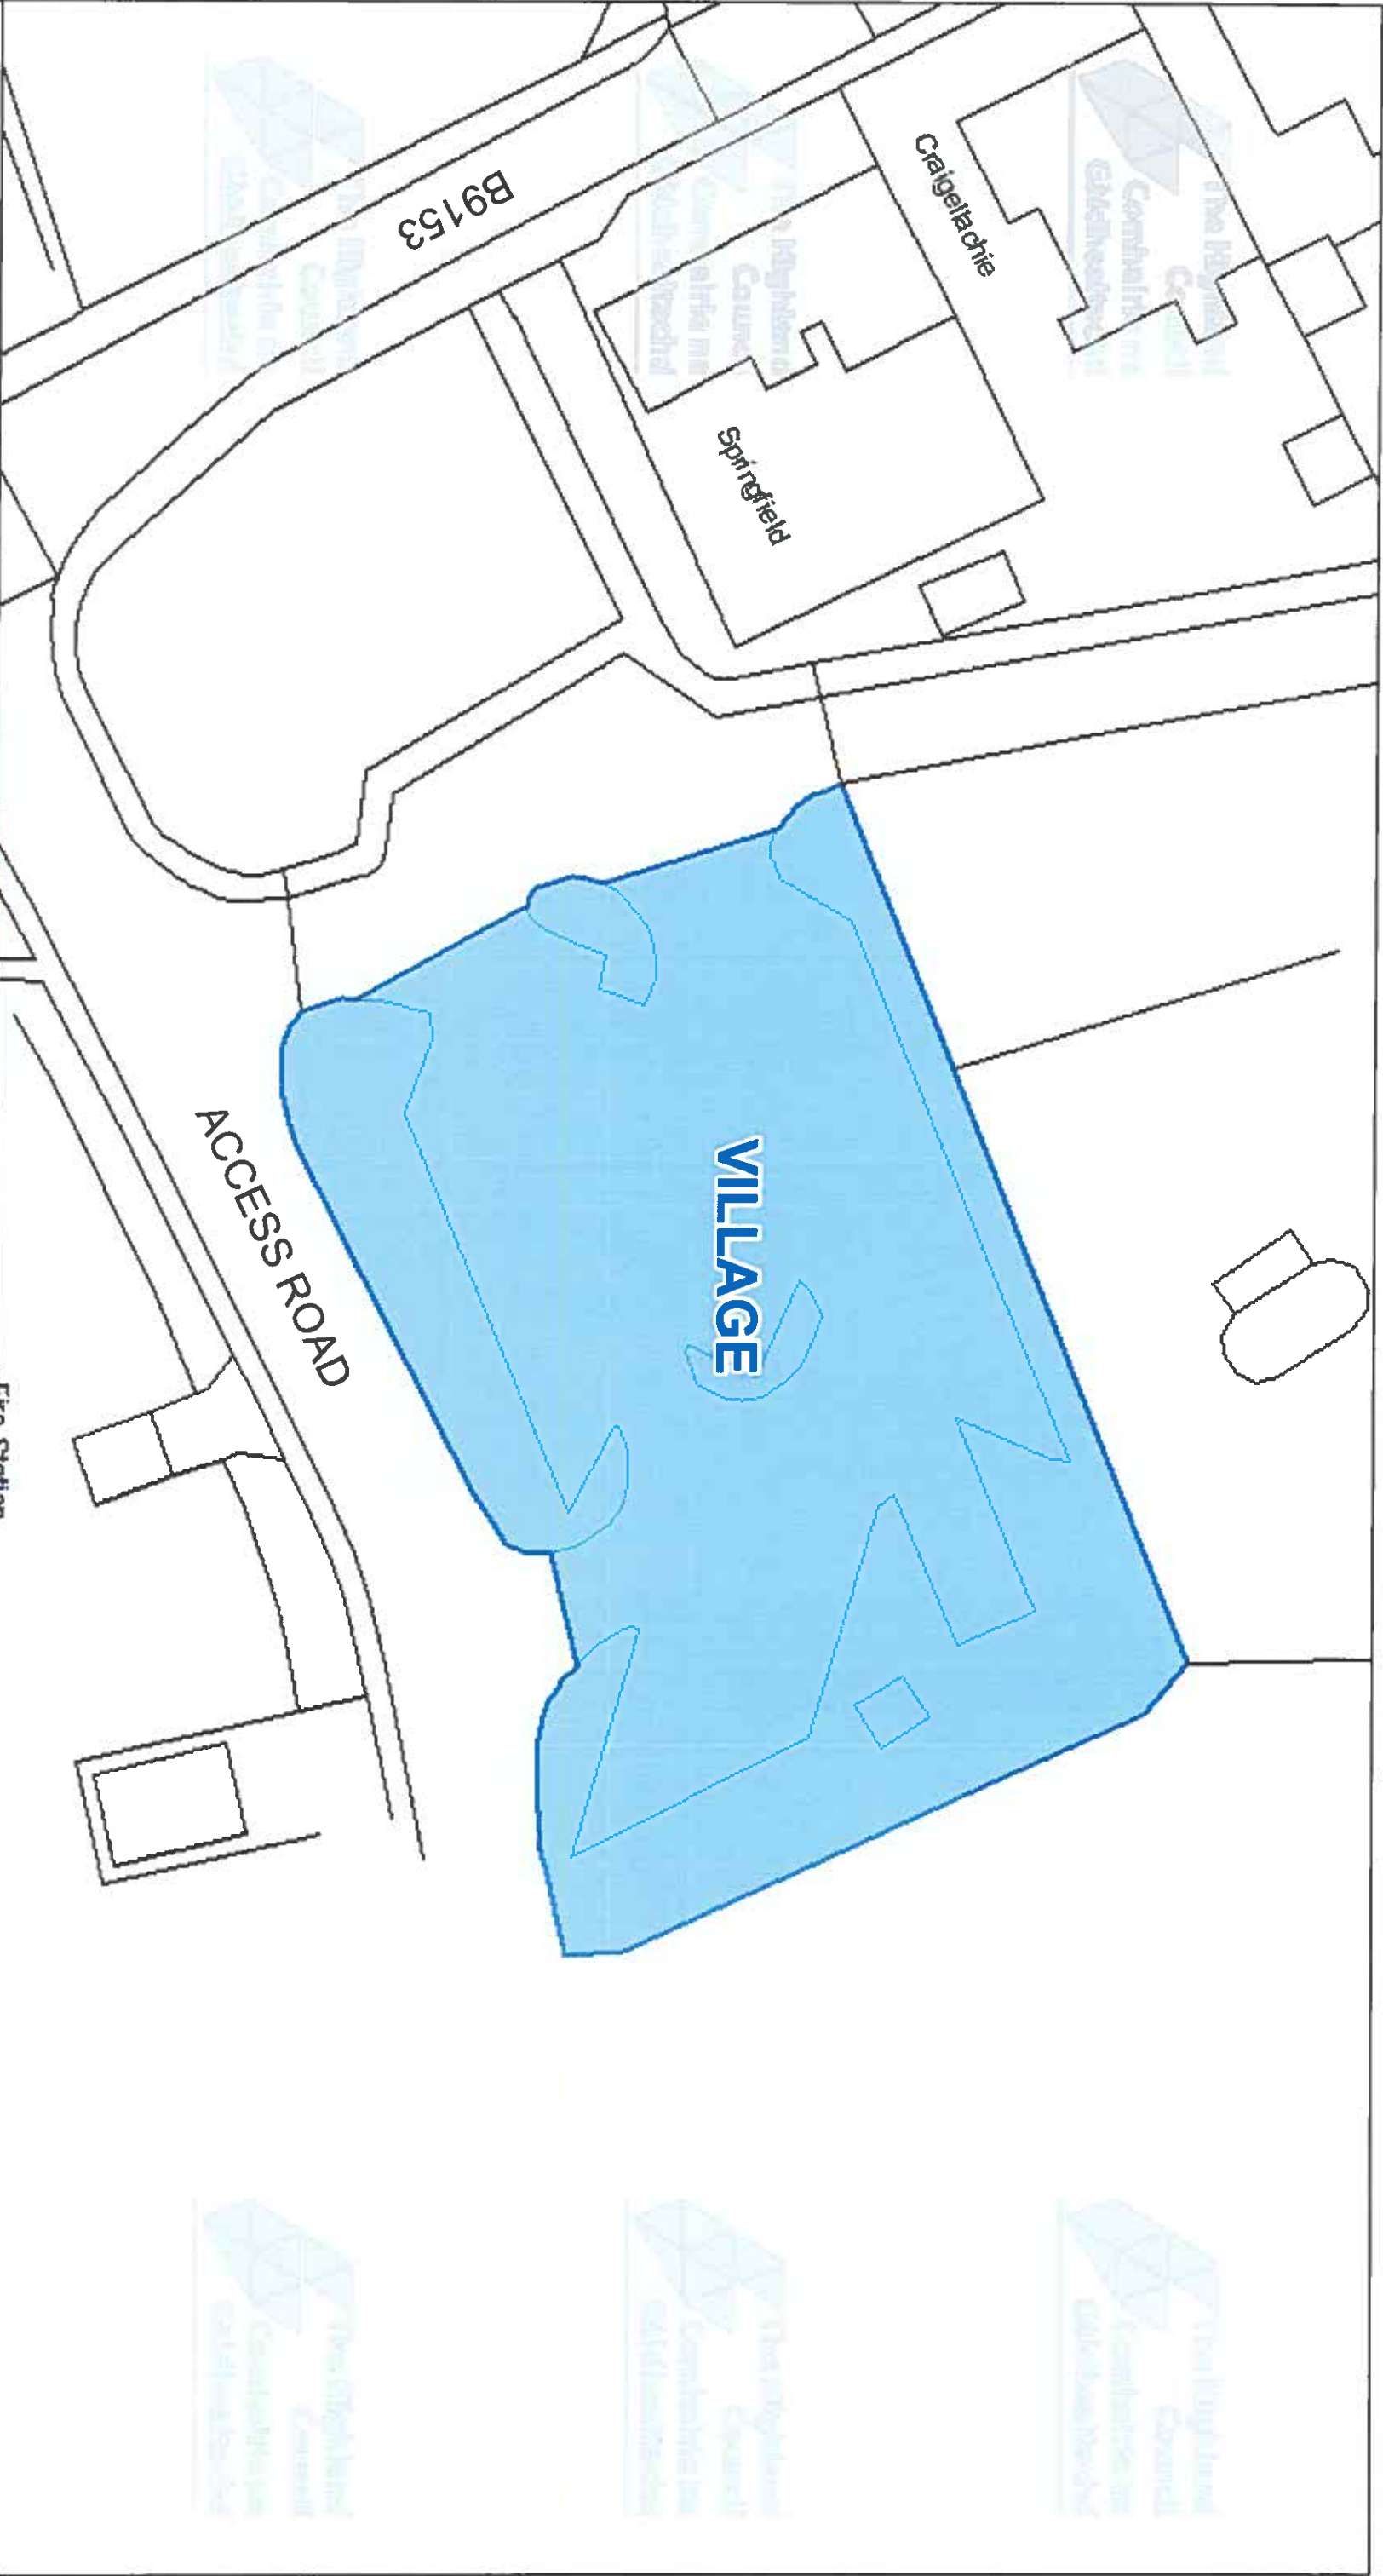

The Highland Council
Headquarters
Glenurquhart Rd
Inverness
IV35NX

© Crown copyright and database
rights 2025 Ordnance Survey AC0000849432
The extent of the restrictions are 290.695 to 822.742
metres eastwards and 290.819 to 822.825
westwards using the British National Grid (EPSG 27700)



This is the Off-Street Plan
(CP0003) referred
In the foregoing

The Highland Council
(Off-Street Parking Places)
(Decriminalised Parking
Enforcement and Consolidation)
(Variation Five) Order 2026

Proper Officer

Proper Officer

DATE

05/10/2026

SCALE

Scale: 1:400


REFERENCE NUMBER

CP0003



CAR PARK NAME:

High Street Car Park, Grantown on Spey

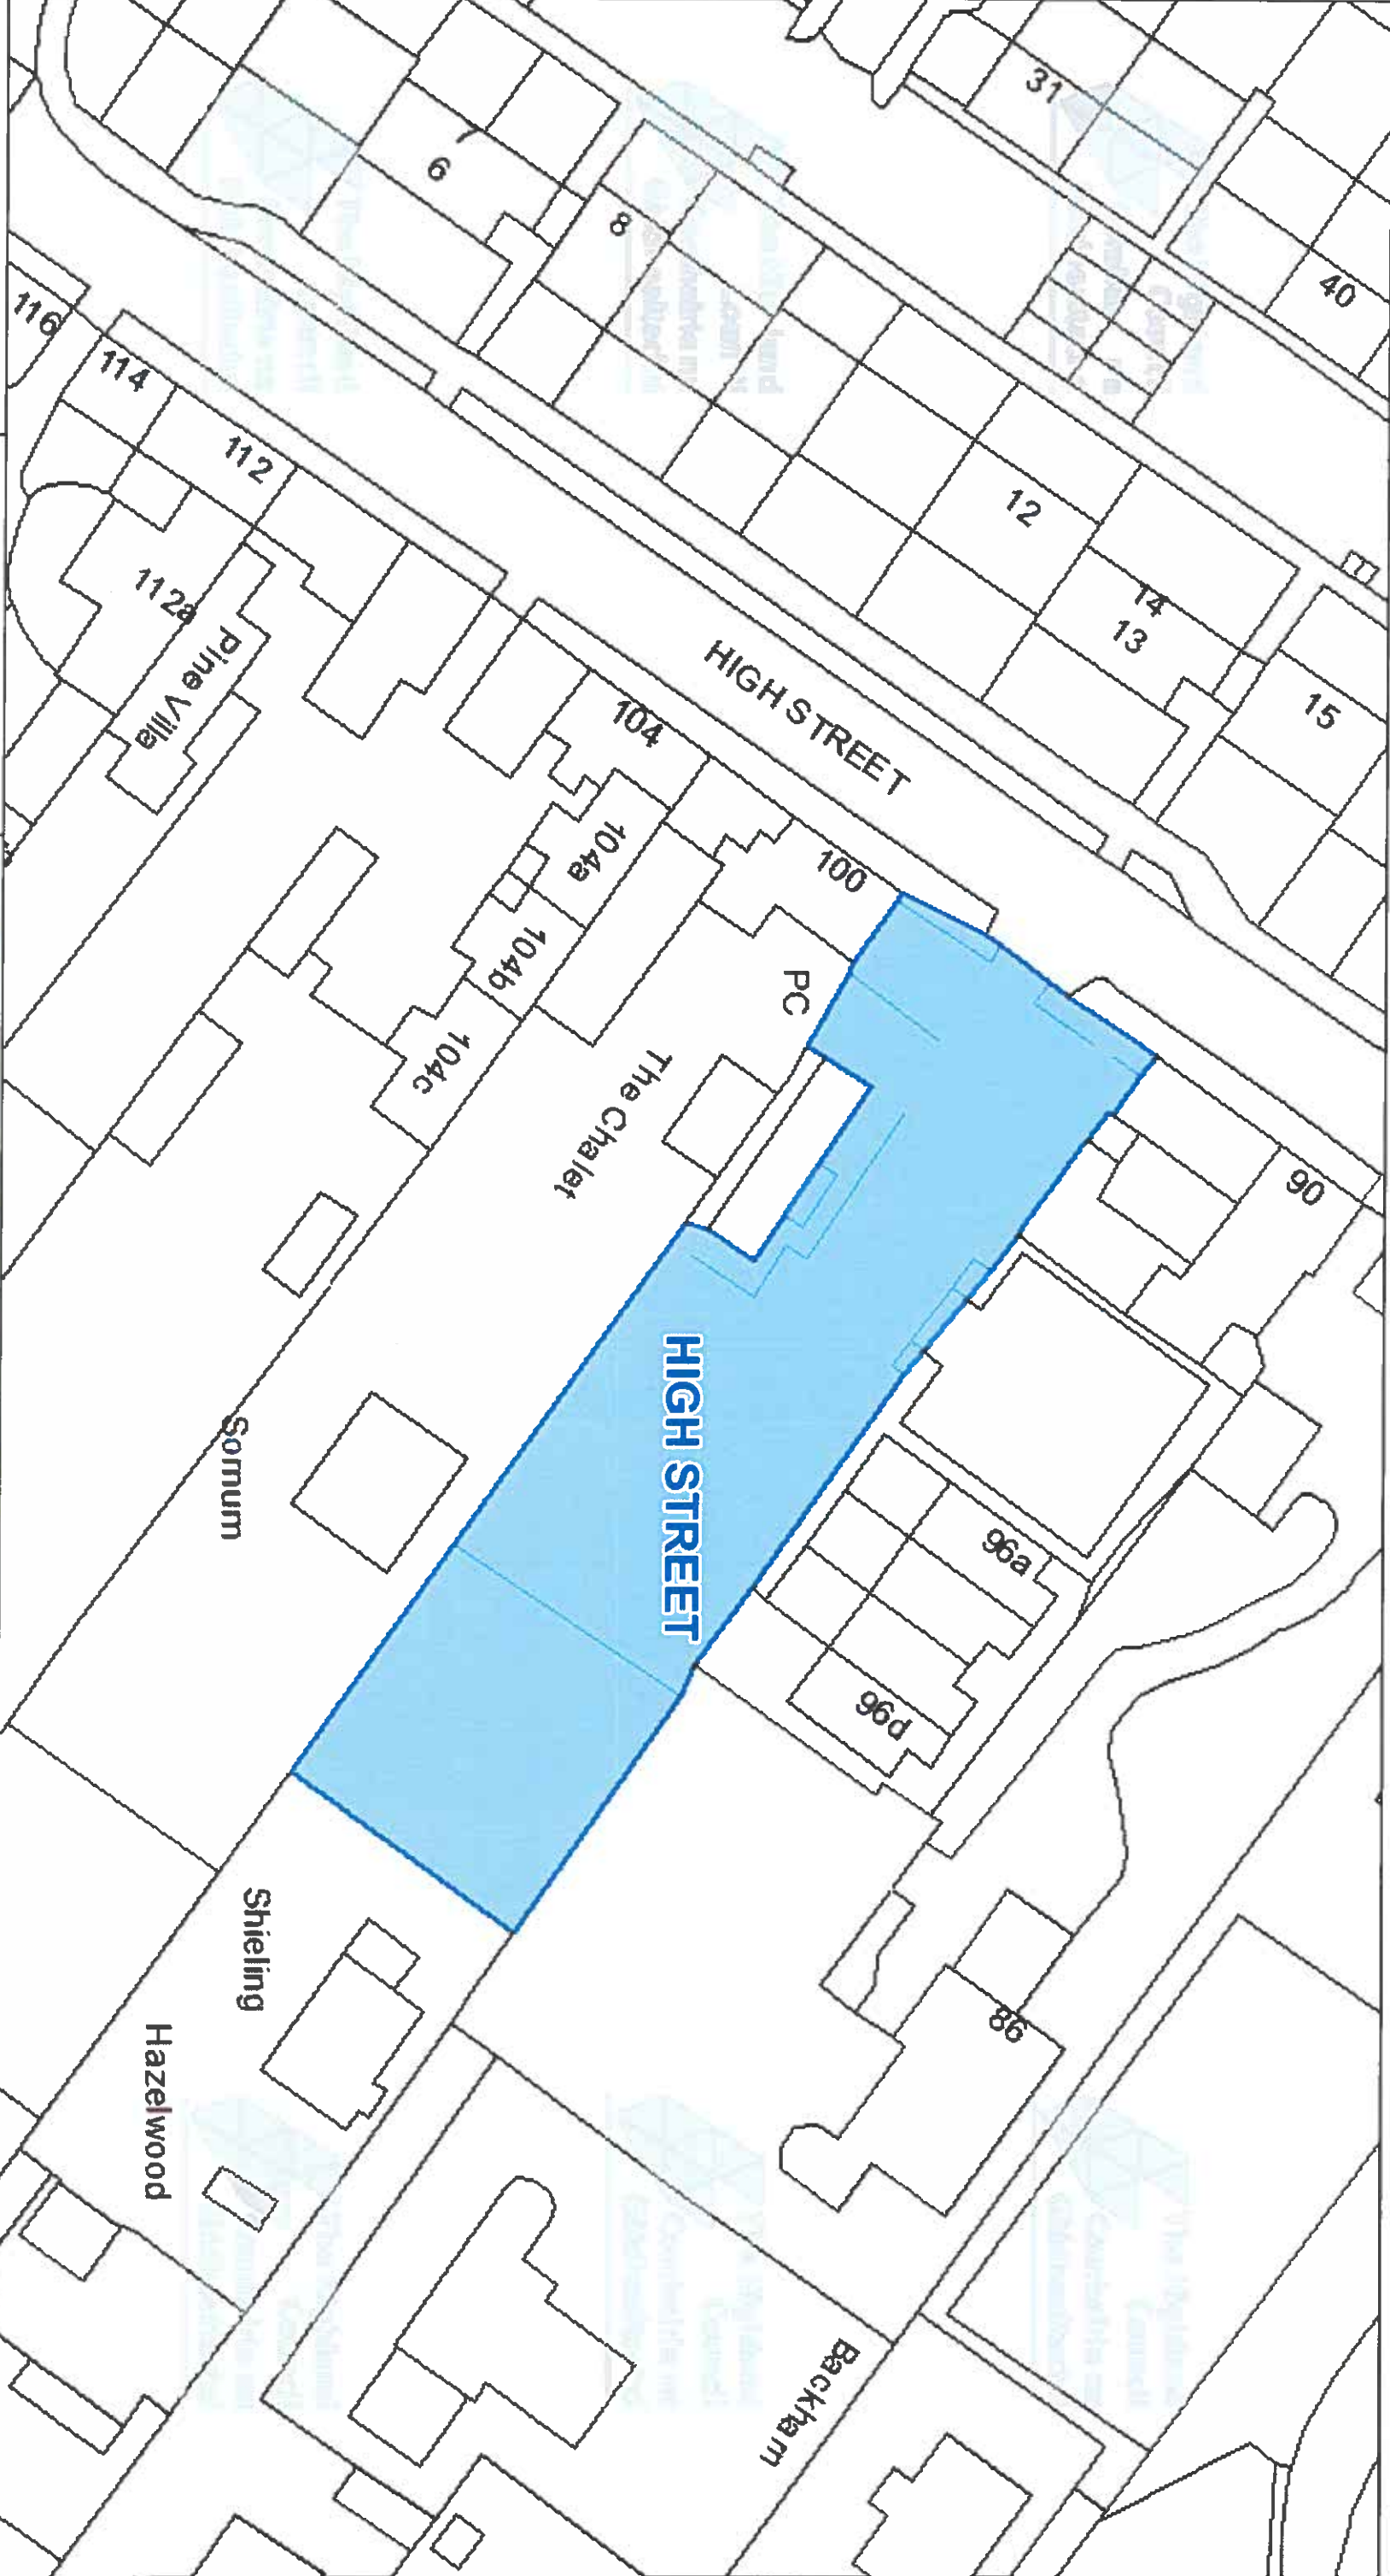

The Highland Council
Headquarters
Glenurquhart Rd
Inverness
IV35NX

© Crown copyright and database
rights 2025 Ordnance Survey ACO000849432
The extent of the restrictions are 303,019 to 827,502
metres eastwards and 303,200 to 827,598
westwards using the British National Grid (EPSG:27700).



This is the Off-Street Plan
(CP0004) referred
In the foregoing

The Highland
(Off-Street Parking Places)
(Decriminalised Parking
Enforcement and Consolidation)
(Variation Five) Order 2026

Lawrence

Proper Officer

DATE
05/10/2026


SCALE
Scale: 1:475

REFERENCE NUMBER
CP0004



CAR PARK NAME:


Spey Avenue Car Park, Granttown on Spey

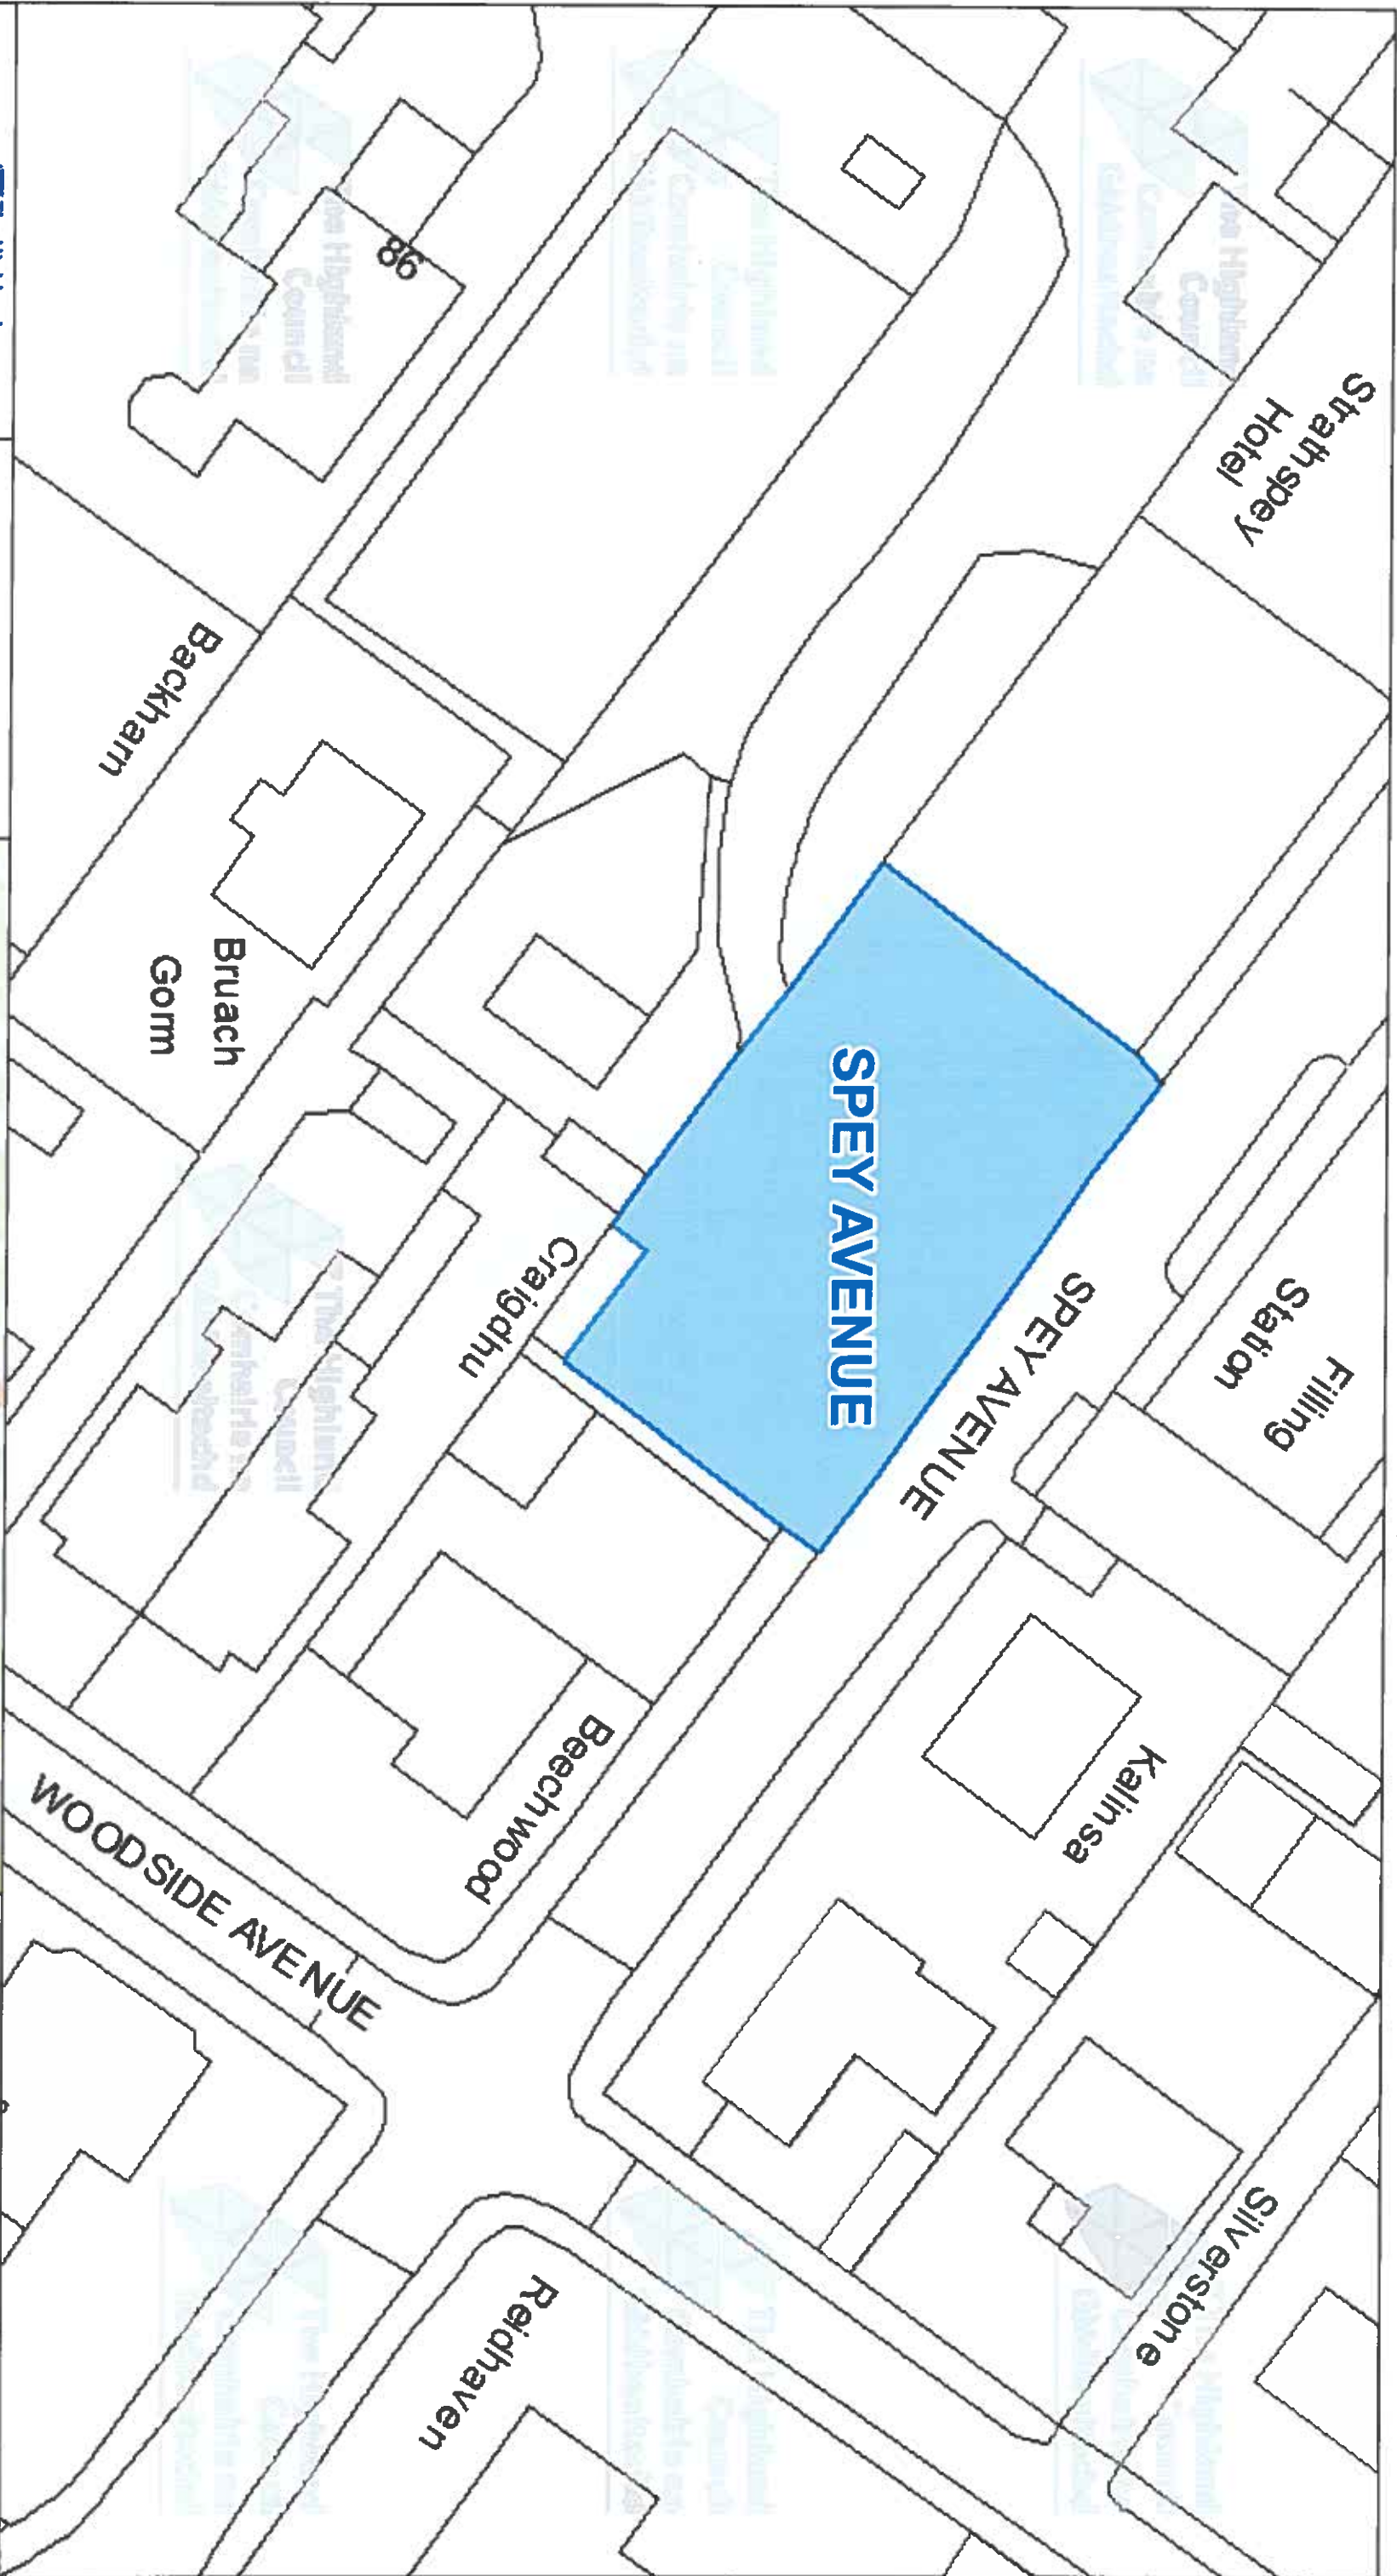

The Highland Council
Headquarters
Glenurquhart Rd
Inverness
IV35NX

© Crown copyright and database
rights 2025 Ordnance Survey AC0000849432

The extent of the restrictions are 303,158 to 827,561
metres eastwards and 303,315 to 827,634
westwards using the British National Grid (EPSG:27700)

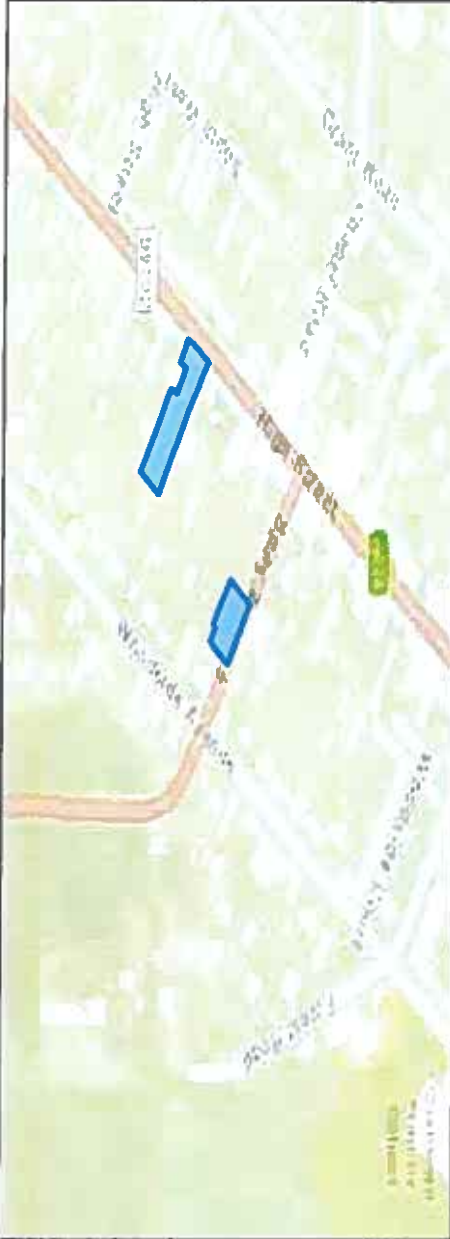

This is the Off-Street Plan
(CP0005) referred
in the foregoing

The Highland
(Off-Street Parking Places)
(Decriminalised Parking
Enforcement and Consolidation)
(Variation Five) Order 2026

Lawrence

Proper Officer

DATE

05/10/2026


SCALE

Scale: 1:400

REFERENCE NUMBER

CP0005




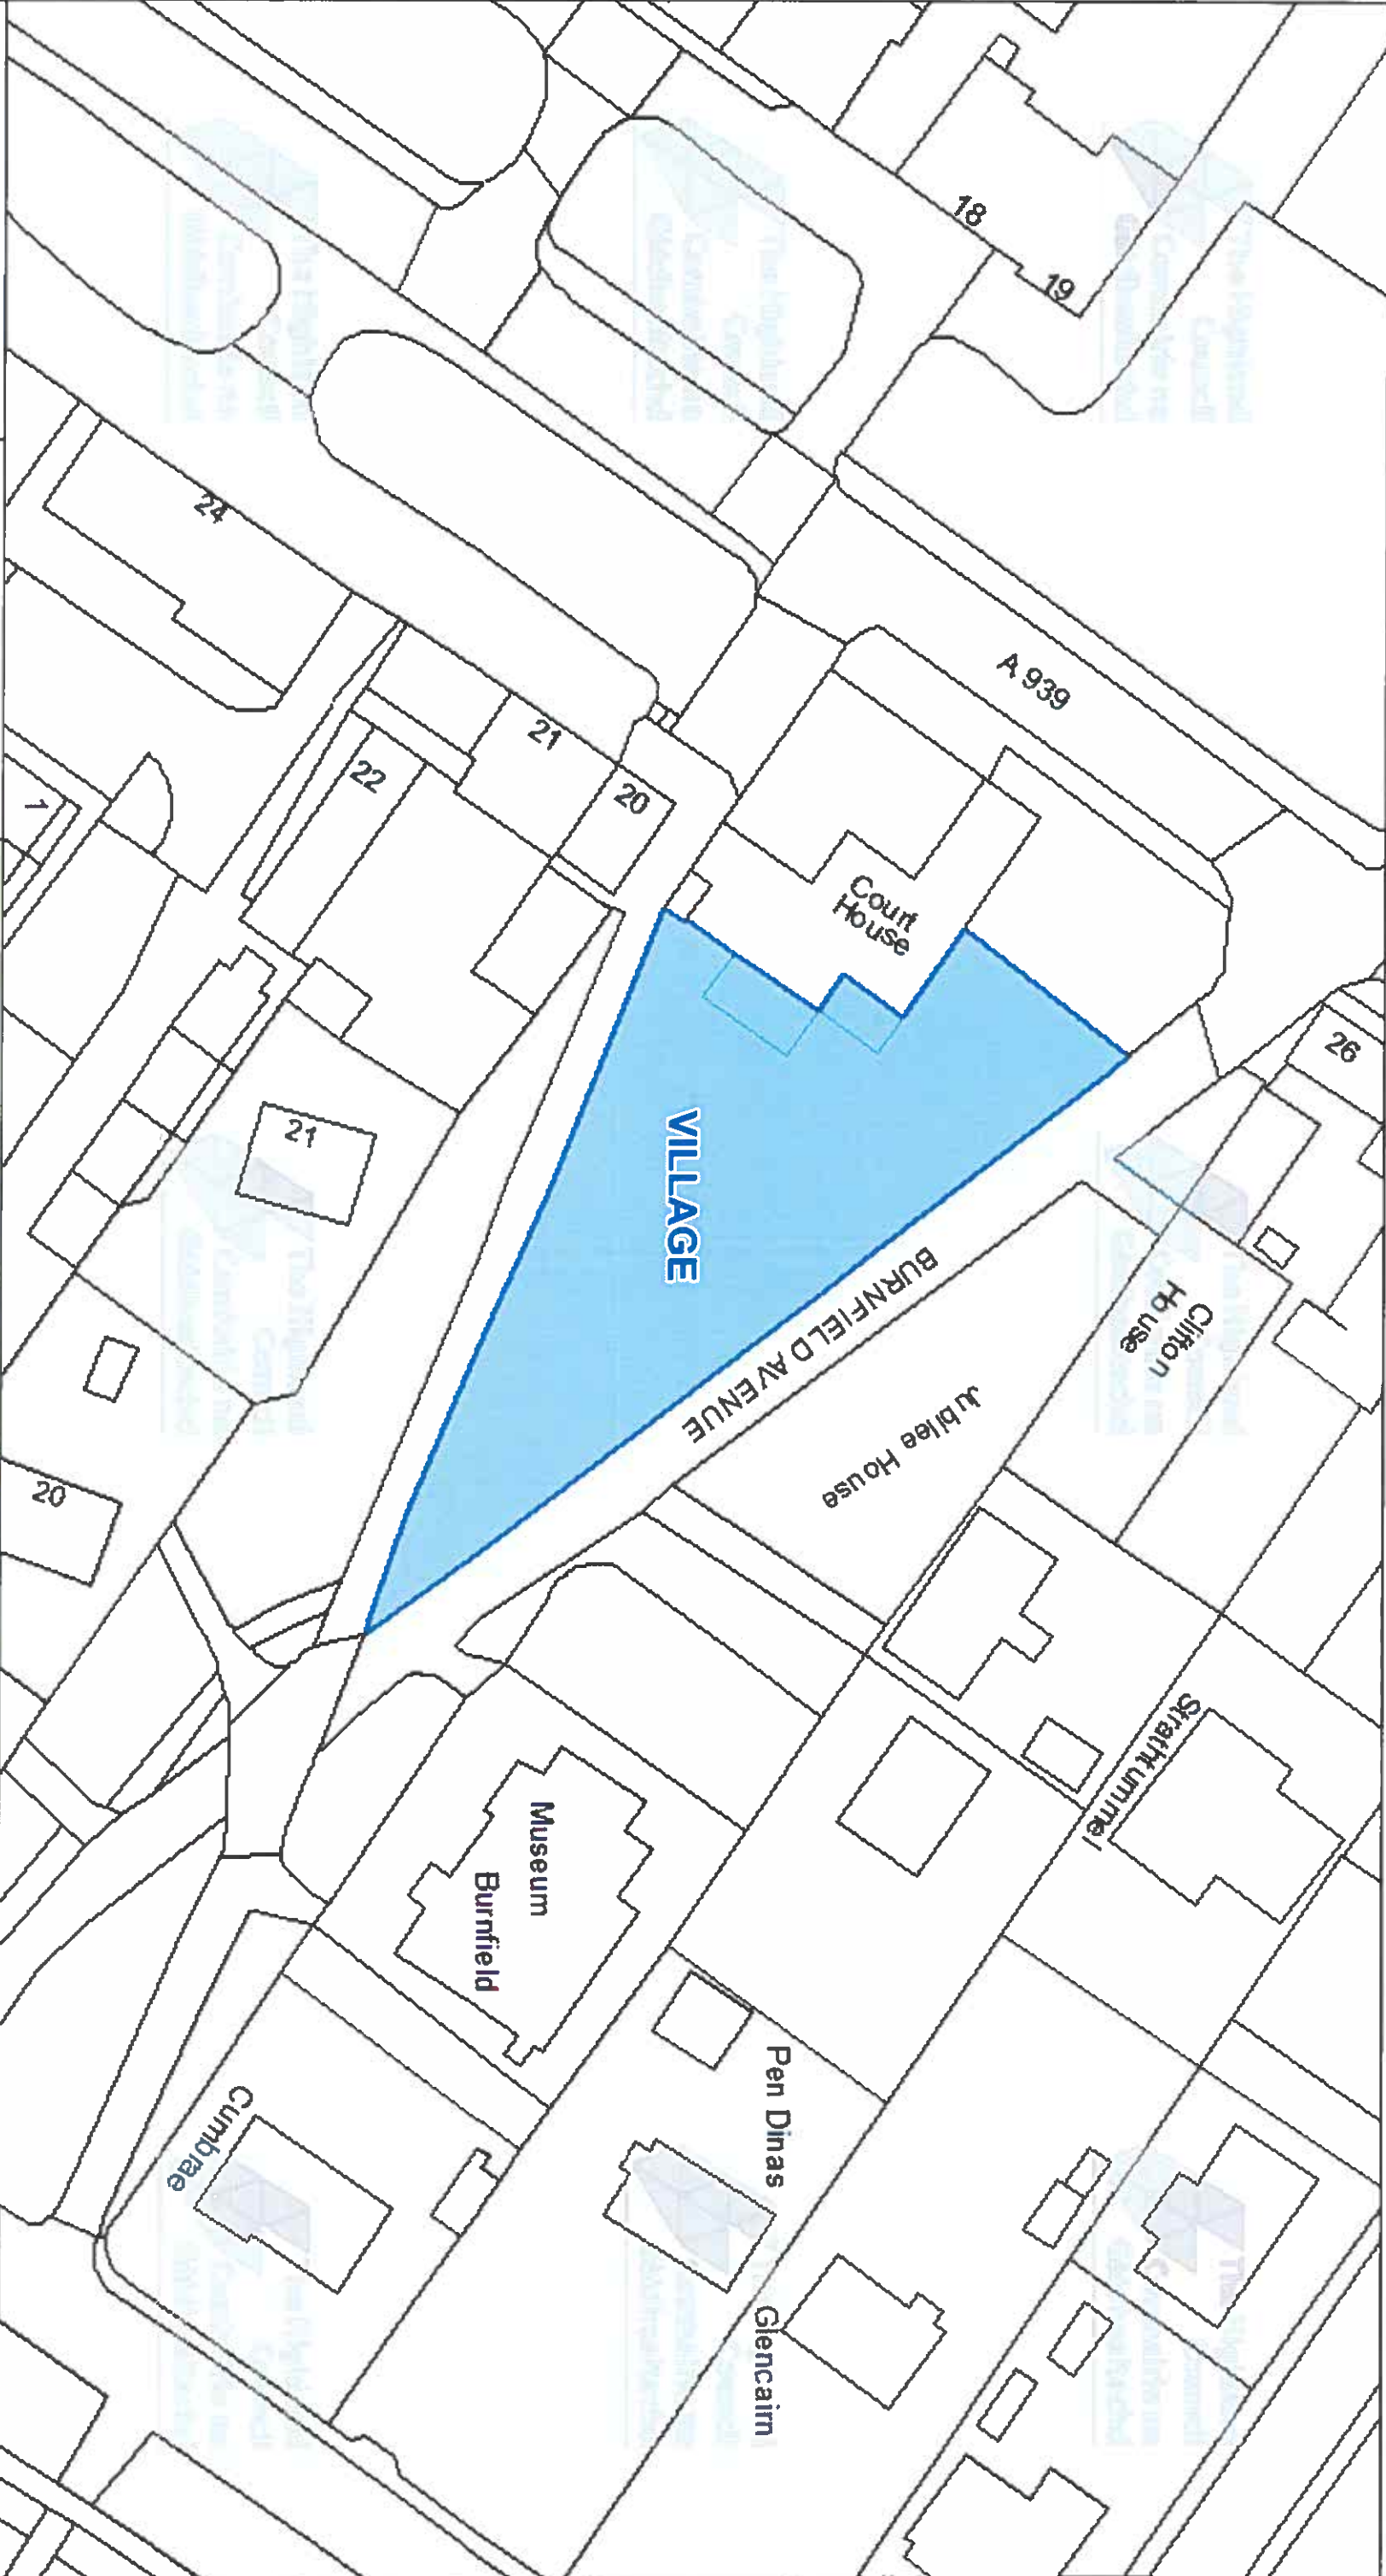

The Highland Council
Headquarters
Glenurquhart Rd
Inverness
IV35NX

© Crown copyright and database
rights 2025 Ordnance Survey AC0000849432

The extent of the restrictions are 303,362 to 827,959
metres eastwards and 303,579 to 828,073
westwards using the British National Grid (EPSG 27700).

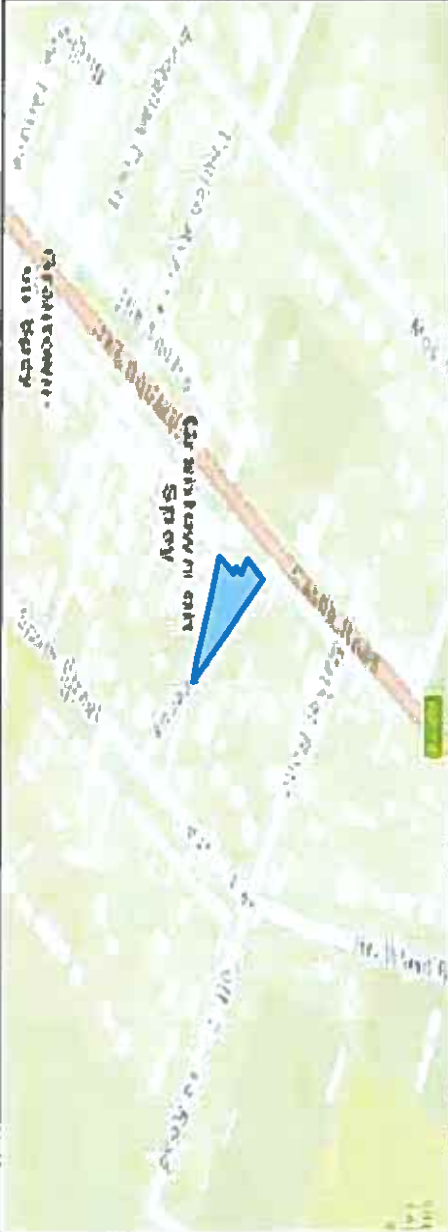

This is the Off-Street Plan
(CP0006) referred
in the foregoing

The Highland
(Off-Street Parking Places)
(Decriminalised Parking
Enforcement and Consolidation)
(Variation Five) Order 2026

Reverend

Proper Officer

DATE
05/10/2026


SCALE
Scale: 1:550

REFERENCE NUMBER
CP0006



CAR PARK NAME:

Ardvonie Car Park, Kingussie

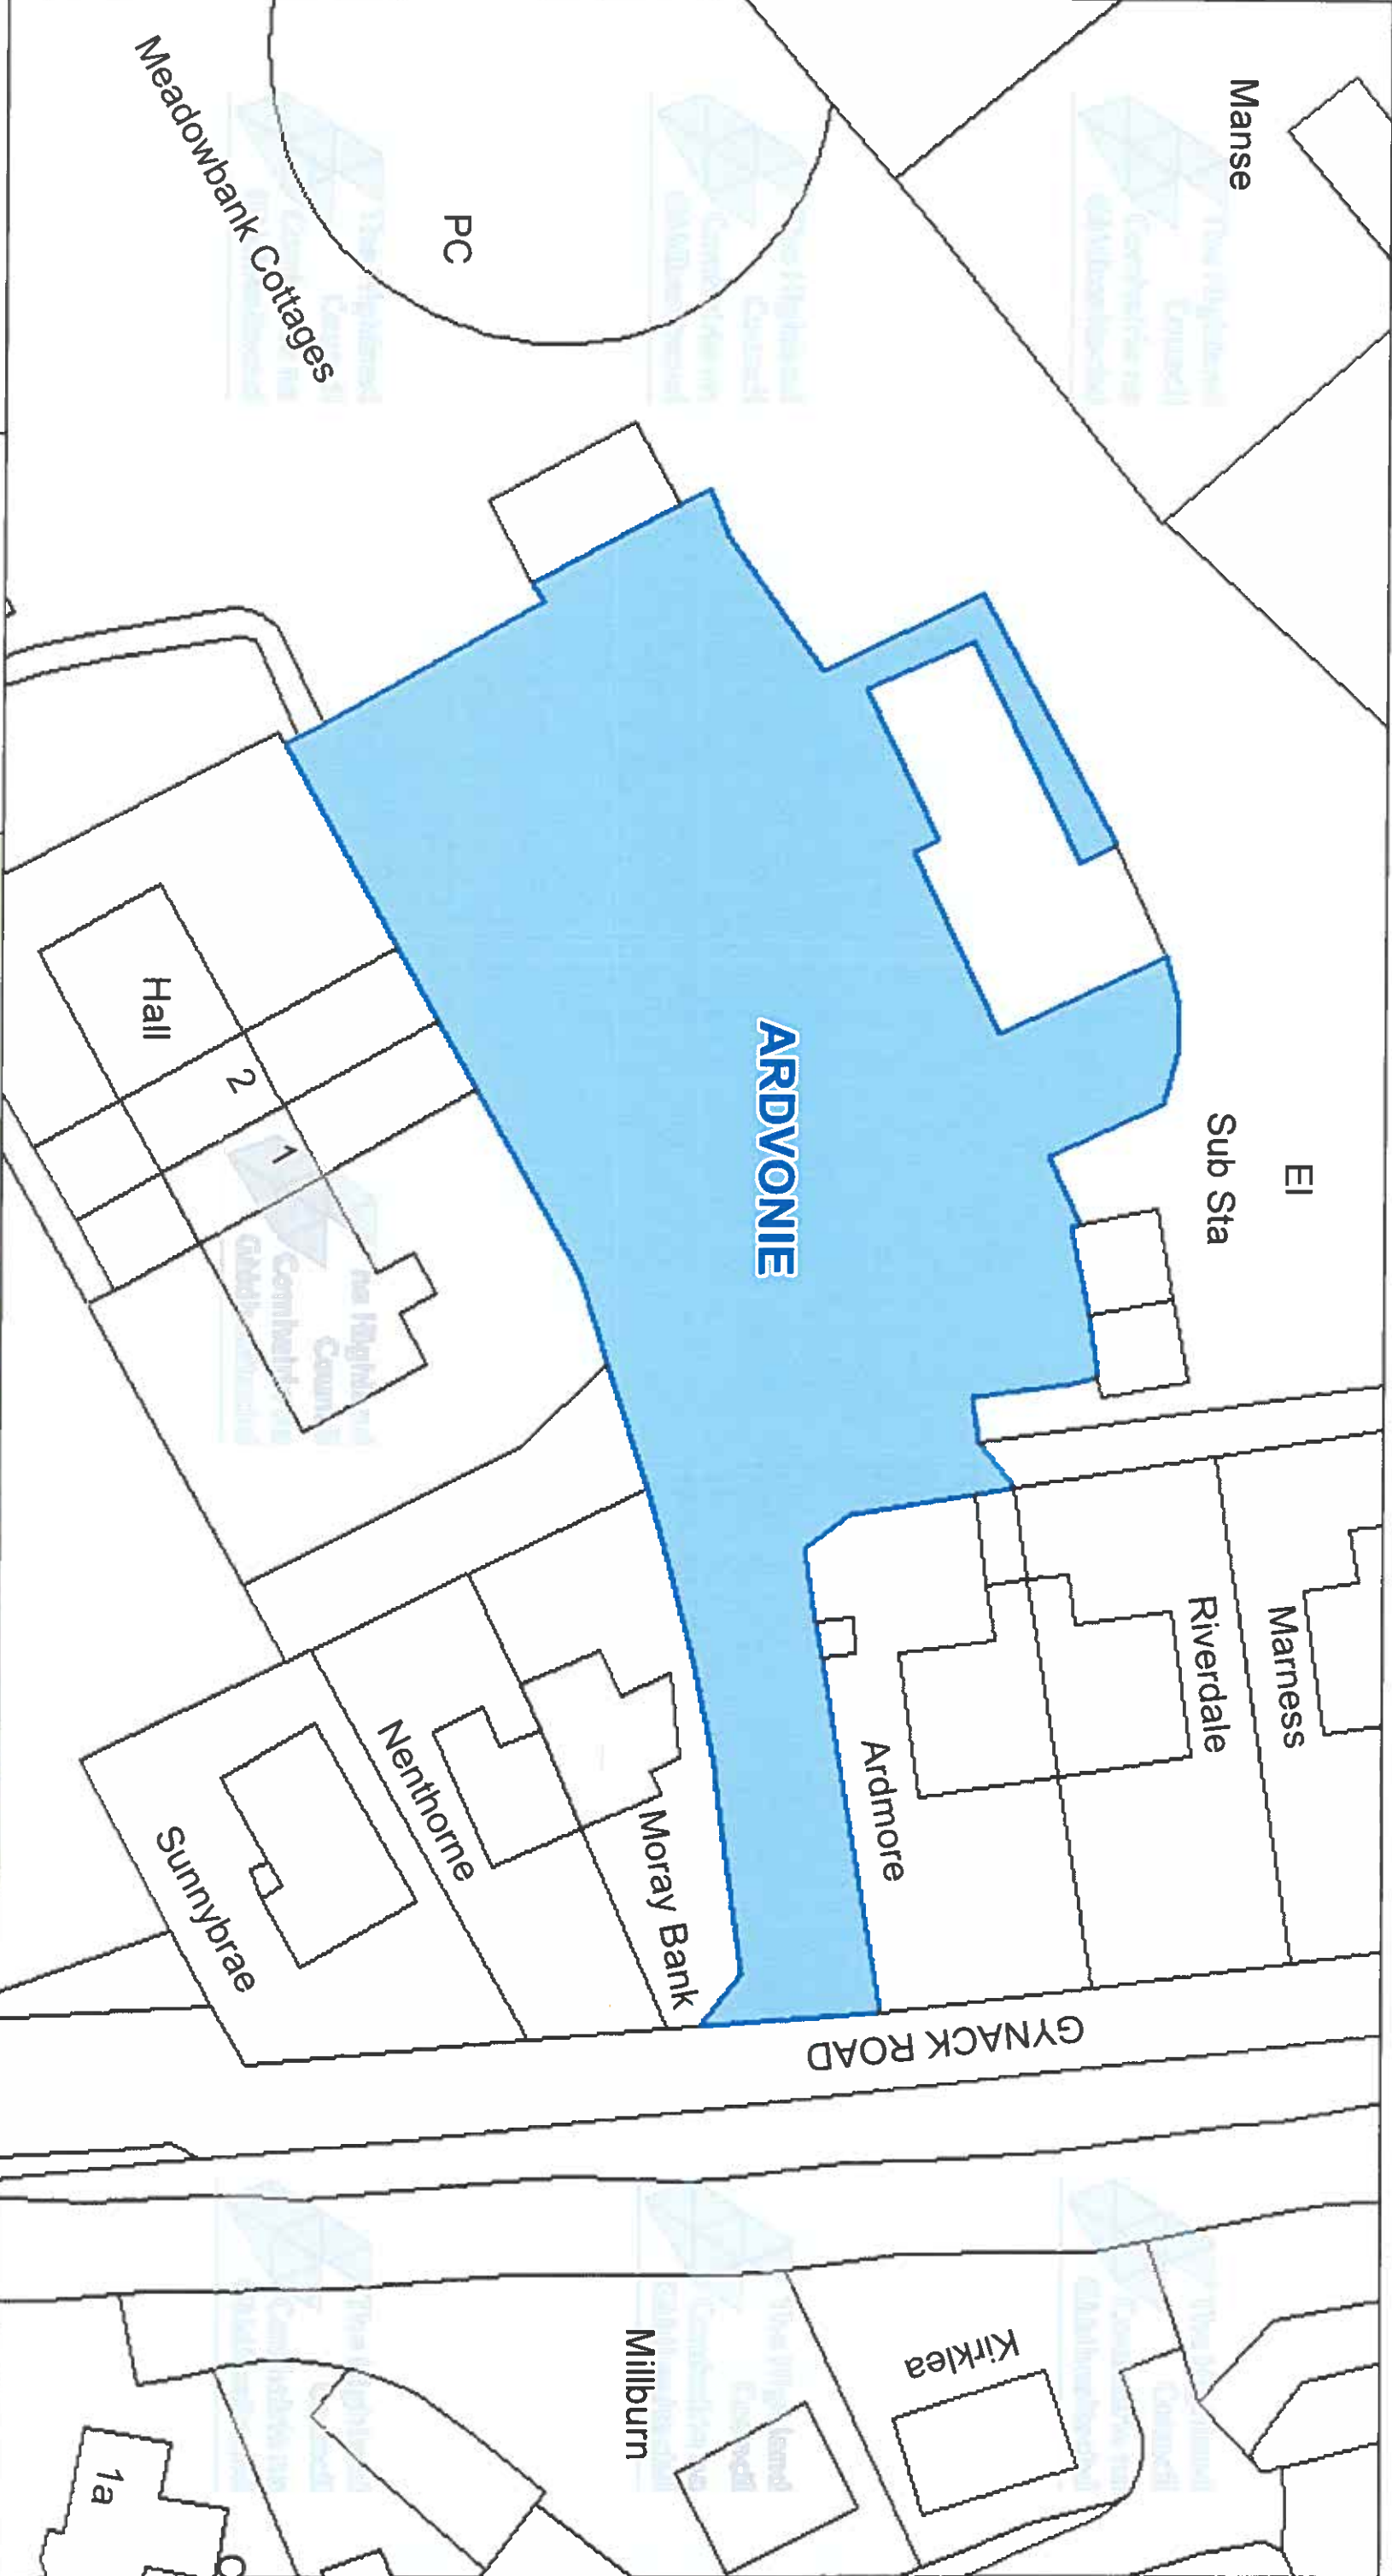

The Highland Council
Headquarters
Glenurquhart Rd
Inverness
IV35NX

© Crown copyright and database
rights 2025 Ordnance Survey ACO000849432

The extent of the restrictions are 275,505 to 800,692
metres eastwards and 275,580 to 800,794
westwards using the British National Grid (EPSG 27700).



This is the Off-Street Plan
(CP0007) referred
In the foregoing

The Highland Council
(Off-Street Parking Places)
(Decriminalised Parking
Enforcement and Consolidation)
(Variation Five) Order 2026

Proper Officer

Proper Officer

DATE

05/10/2026

SCALE

Scale: 1:450


REFERENCE NUMBER

CP0007



CAR PARK NAME:

Spey Street Car Park, Kingussie

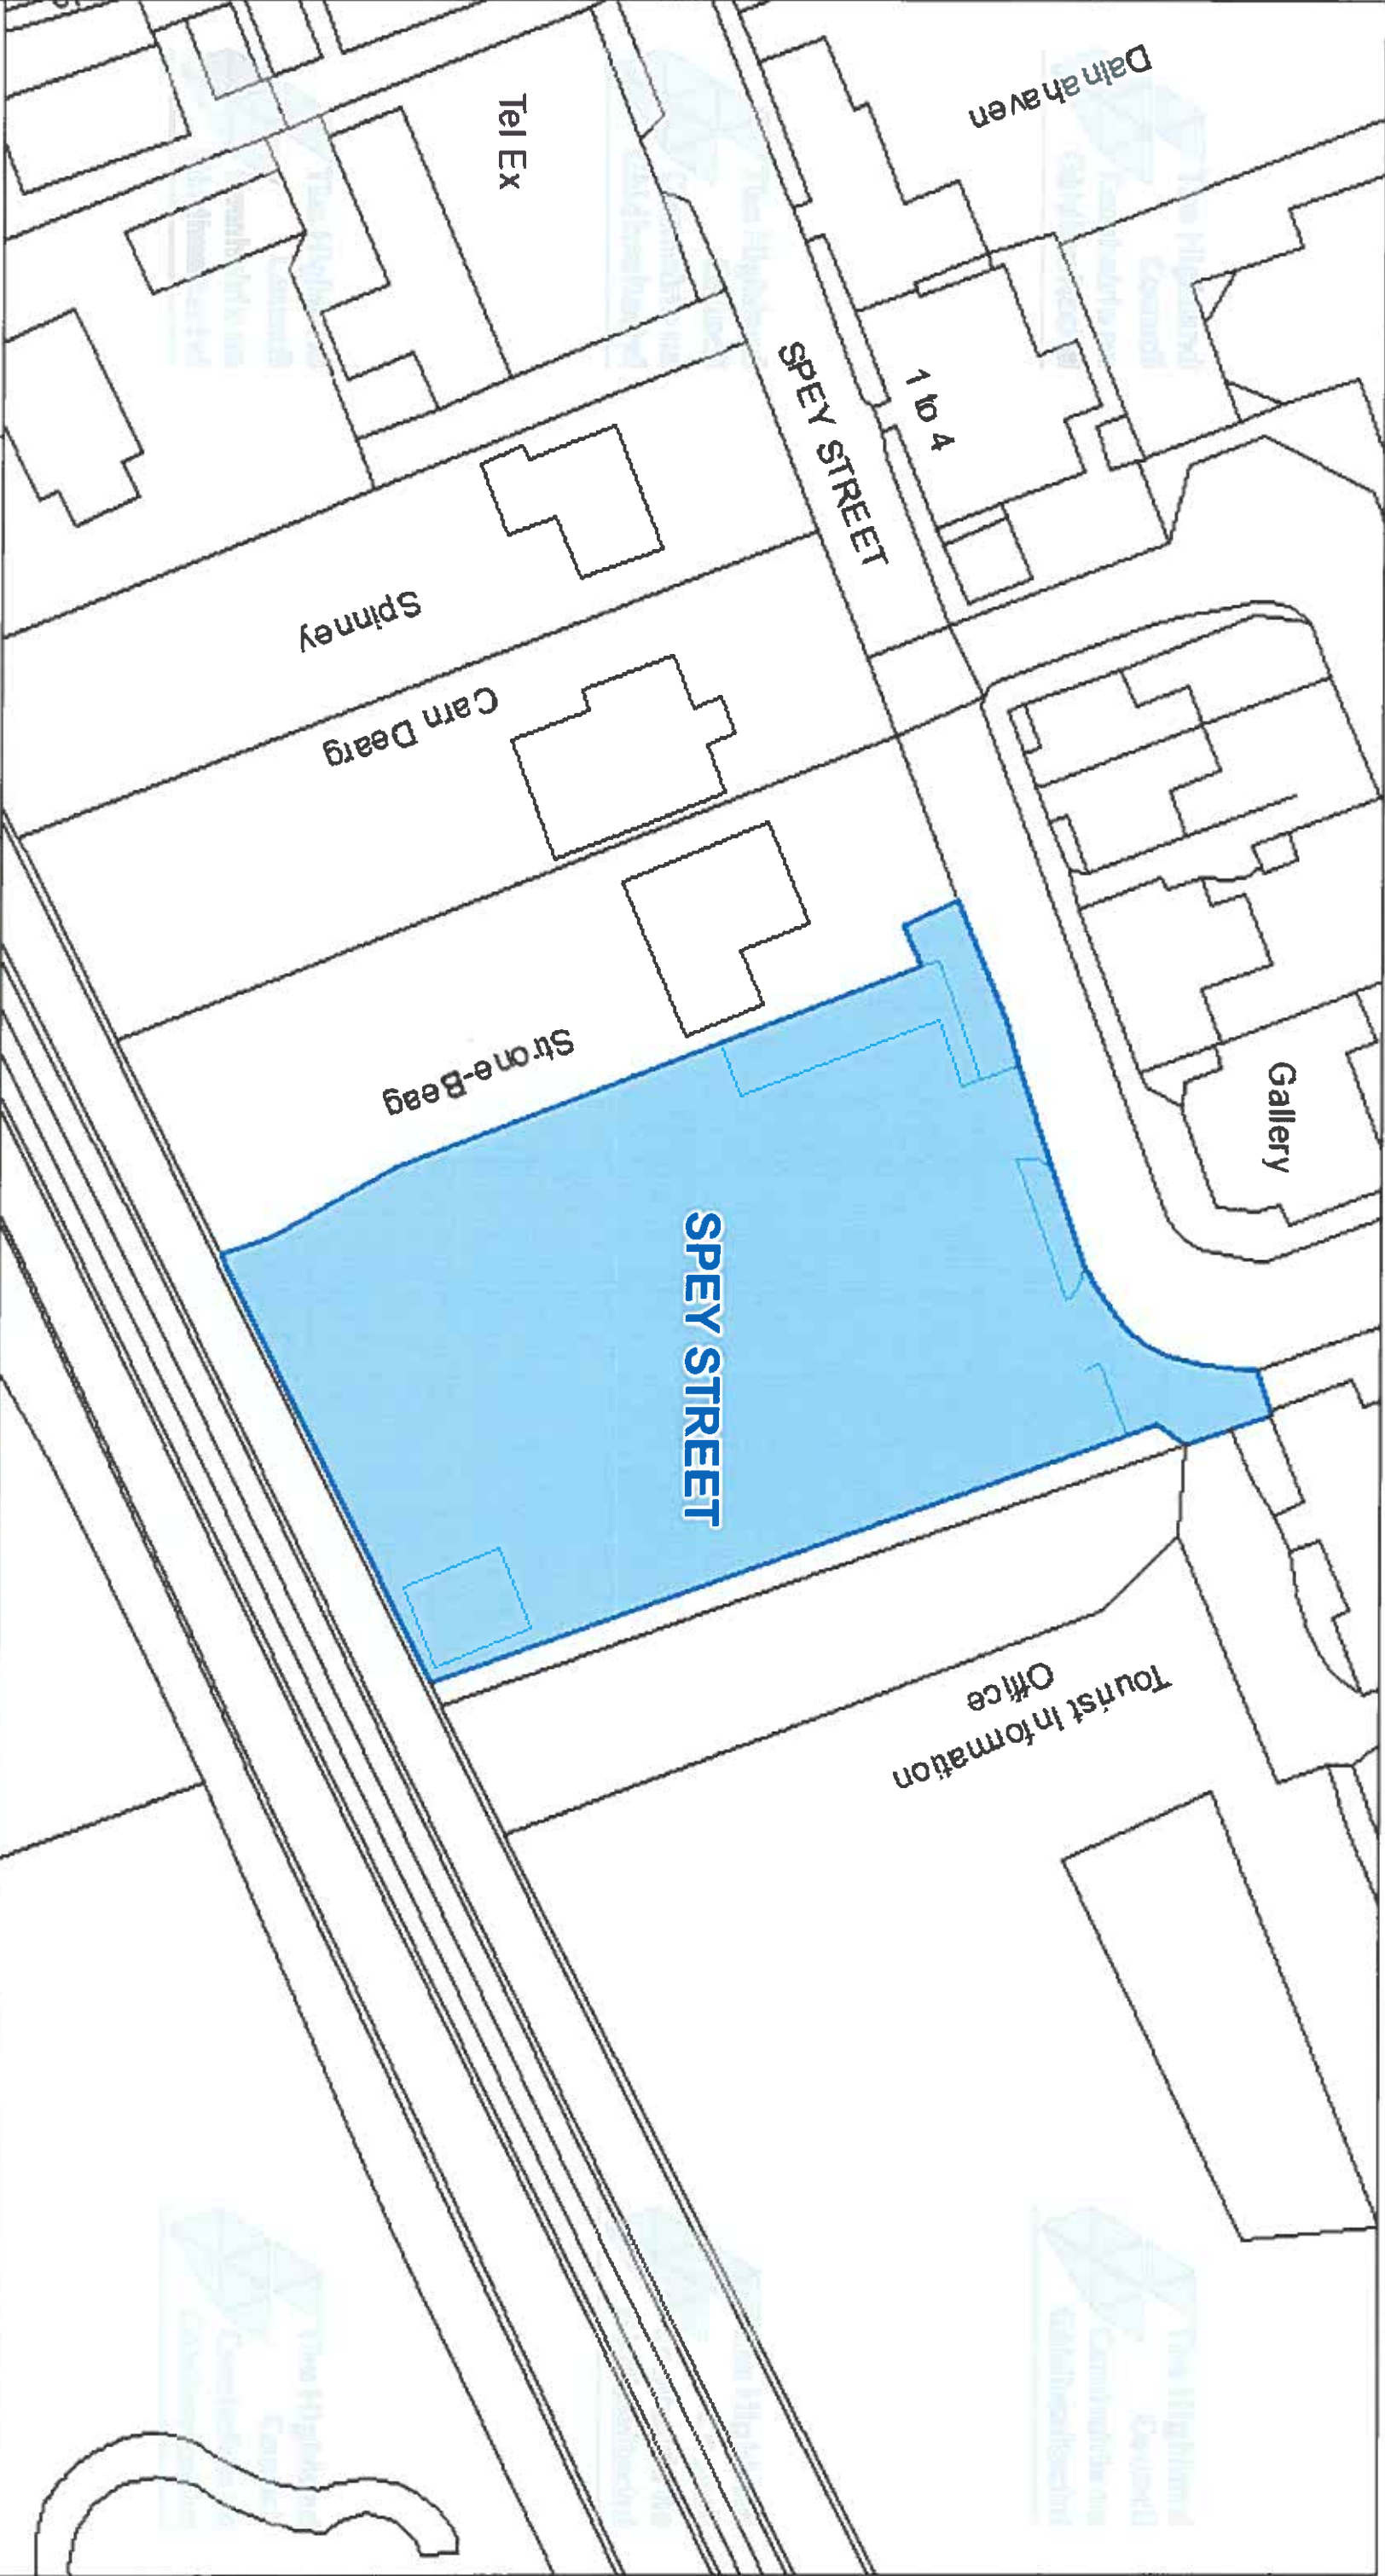

The Highland Council
Headquarters
Glenurquhart Rd
Inverness
IV35NX

© Crown copyright and database
rights 2025 Ordnance Survey AC0000849432

The extent of the restrictions are 275,908 to 800,541
metres eastwards and 276,094 to 800,638
westwards using the British National Grid (EPSG 27700)



This is the Off-Street Plan
(CP0009) referred
In the foregoing

The Highland
(Off-Street Parking Places)
(Decriminalised Parking
Enforcement and Consolidation)
(Variation Five) Order 2026

Lawrence

Proper Officer

DATE
05/10/2026


SCALE
Scale: 1:475

REFERENCE NUMBER
CP0009



CAR PARK NAME:

Glen Road Car Park, Newtonmore

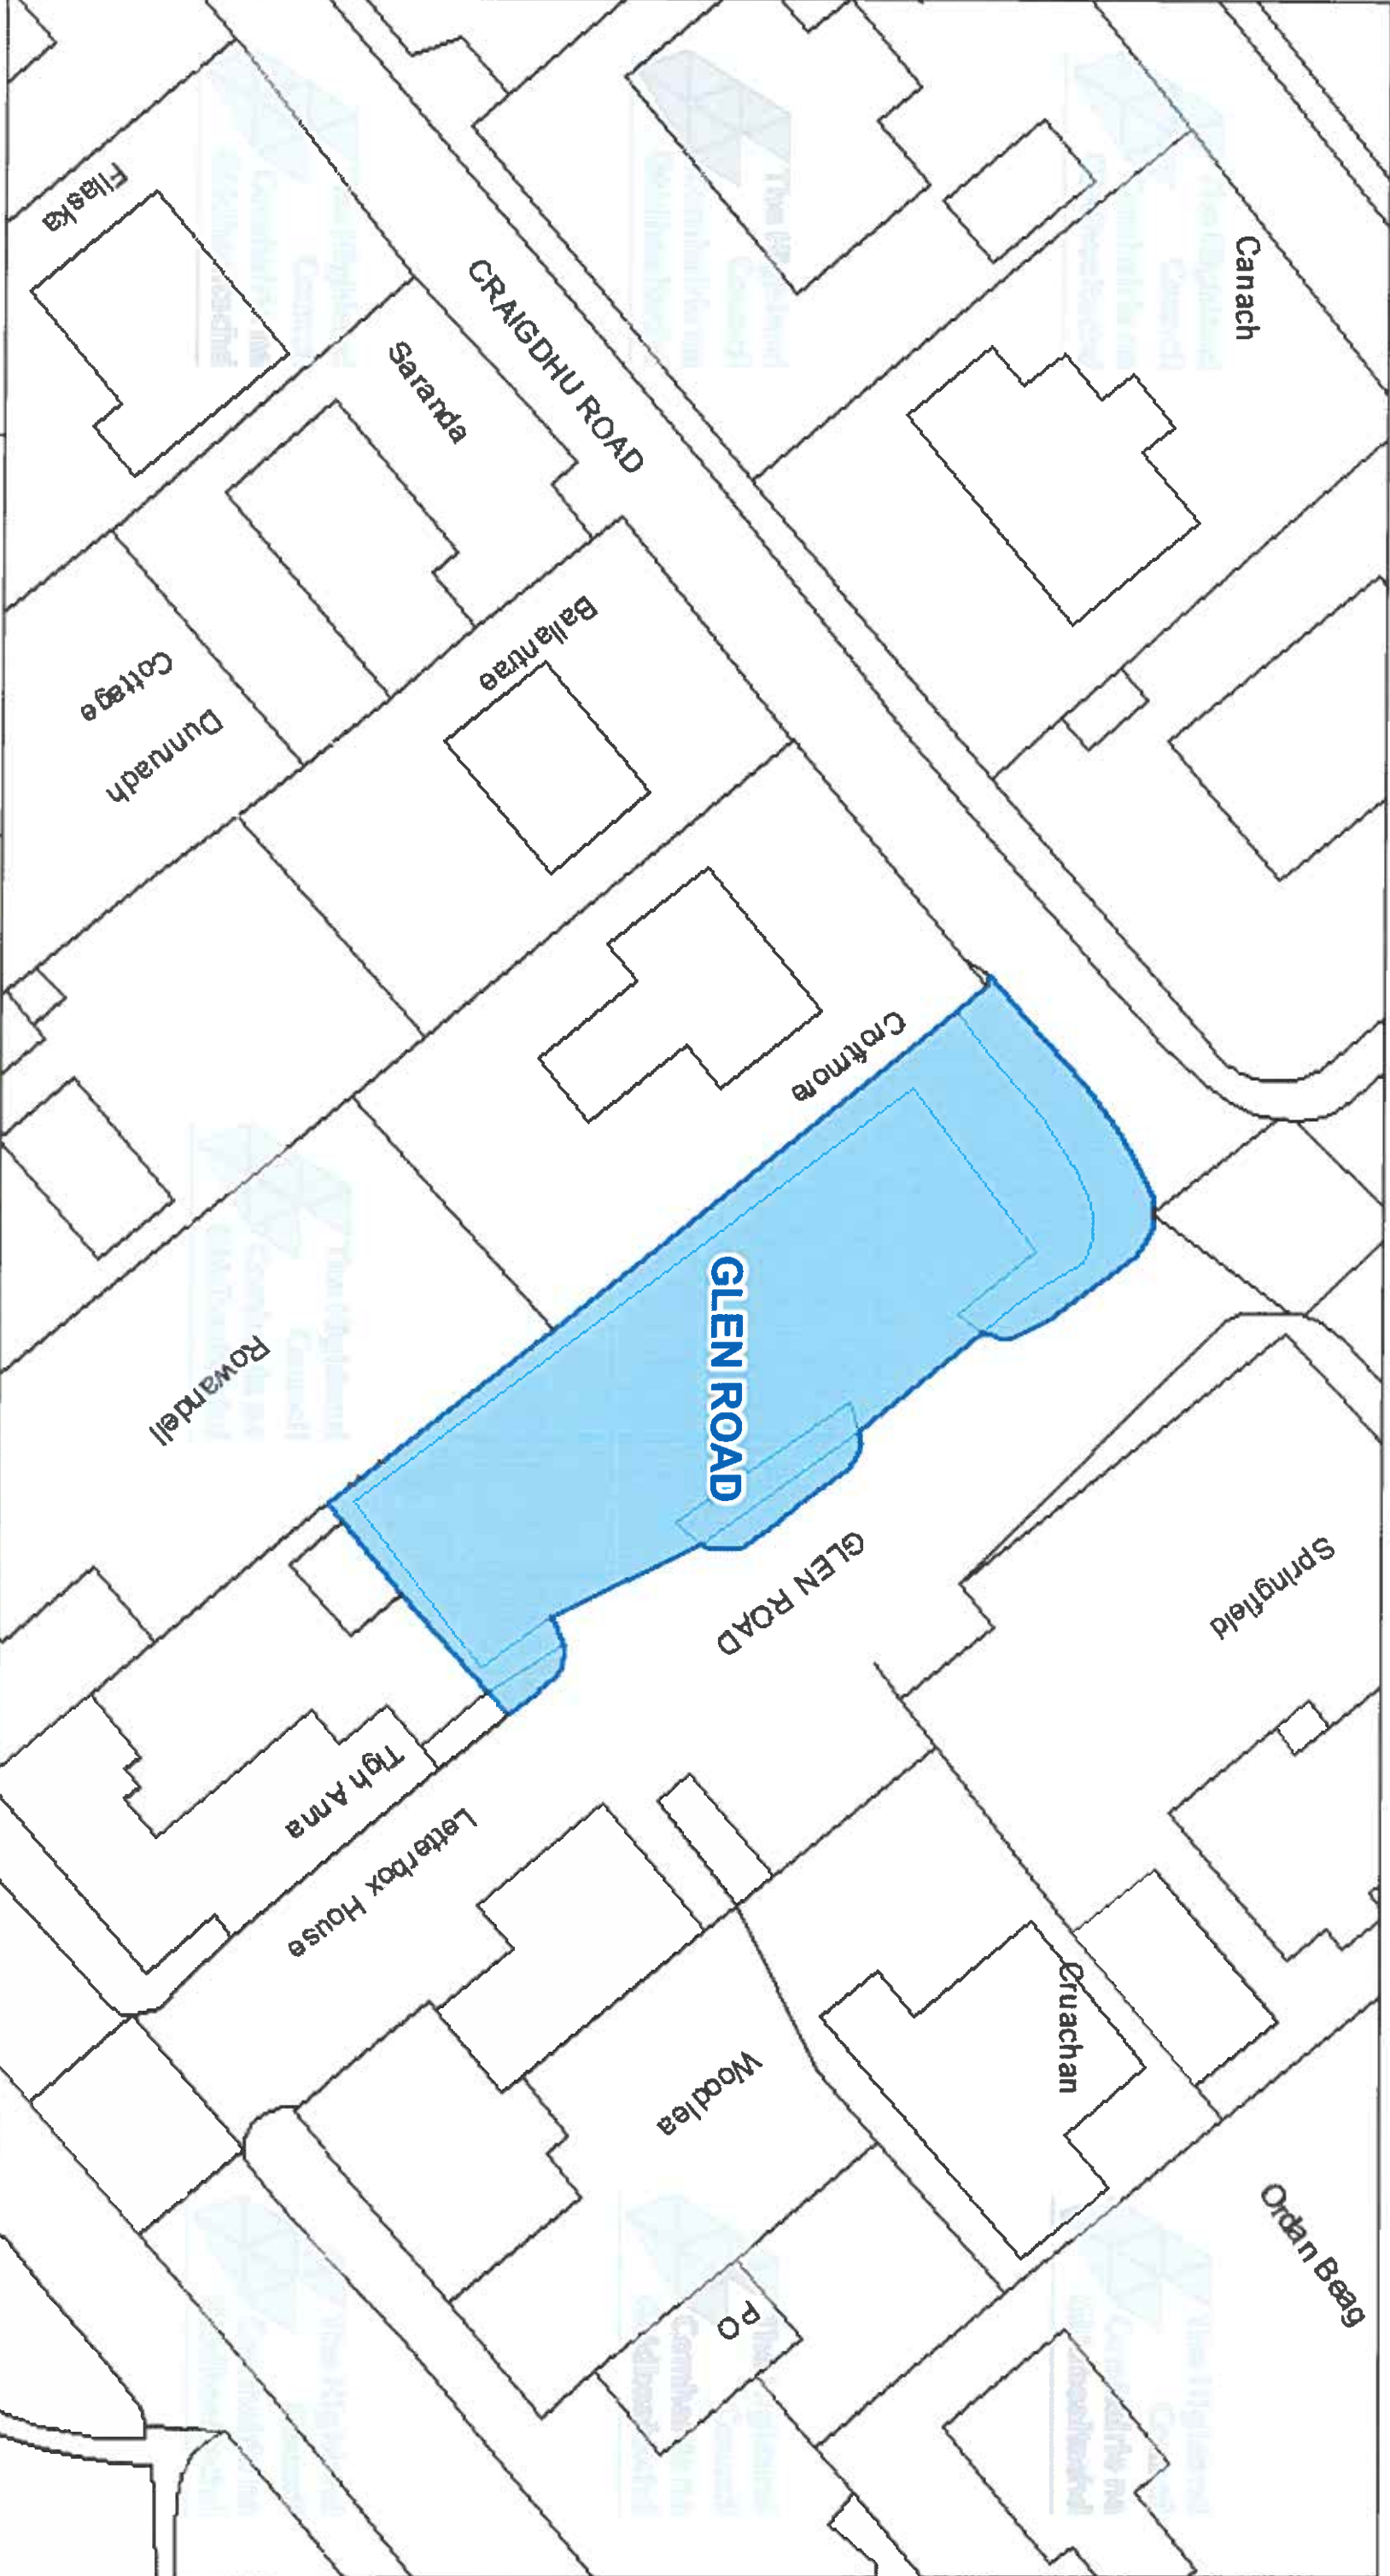

The Highland Council
Headquarters
Glenurquhart Rd
Inverness
IV35NX

© Crown copyright and database
rights 2025 Ordnance Survey ACD000849432

The extent of the restrictions are 271,458 to 789,139
metres eastwards and 271,595 to 799,213
westwards using the British National Grid (EPSG:27700)



This is the Off-Street Plan
(CP0010) referred
In the foregoing

The Highland
(Off-Street Parking Places)
(Decriminalised Parking
Enforcement and Consolidation)
(Variation Five) Order 2026

Proper Officer

Proper Officer

DATE

05/10/2026

SCALE

Scale: 1:350

REFERENCE NUMBER

CP0010



CAR PARK NAME:

Saint Bride's Parish Church Car Park, Newtonmore



The Highland Council
Headquarters
Glenurquhart Rd
Inverness
IV35NX

© Crown copyright and database
rights 2025 Ordnance Survey AC0000849432
The extent of the restrictions are 271,482 to 799,203
metres eastwards and 271,569 to 799,250
westwards using the British National Grid (EPSG: 27700)



This is the Off-Street Plan
(CP0011) referred
in the foregoing

The Highland
(Off-Street Parking Places)
(Decriminalised Parking
Enforcement and Consolidation)
(Variation Five) Order 2026

Foranach

Proper Officer

DATE
05/10/2026


SCALE
Scale: 1:225

REFERENCE NUMBER
CP0011



CAR PARK NAME:

Highland Folk Museum, Newtonmore

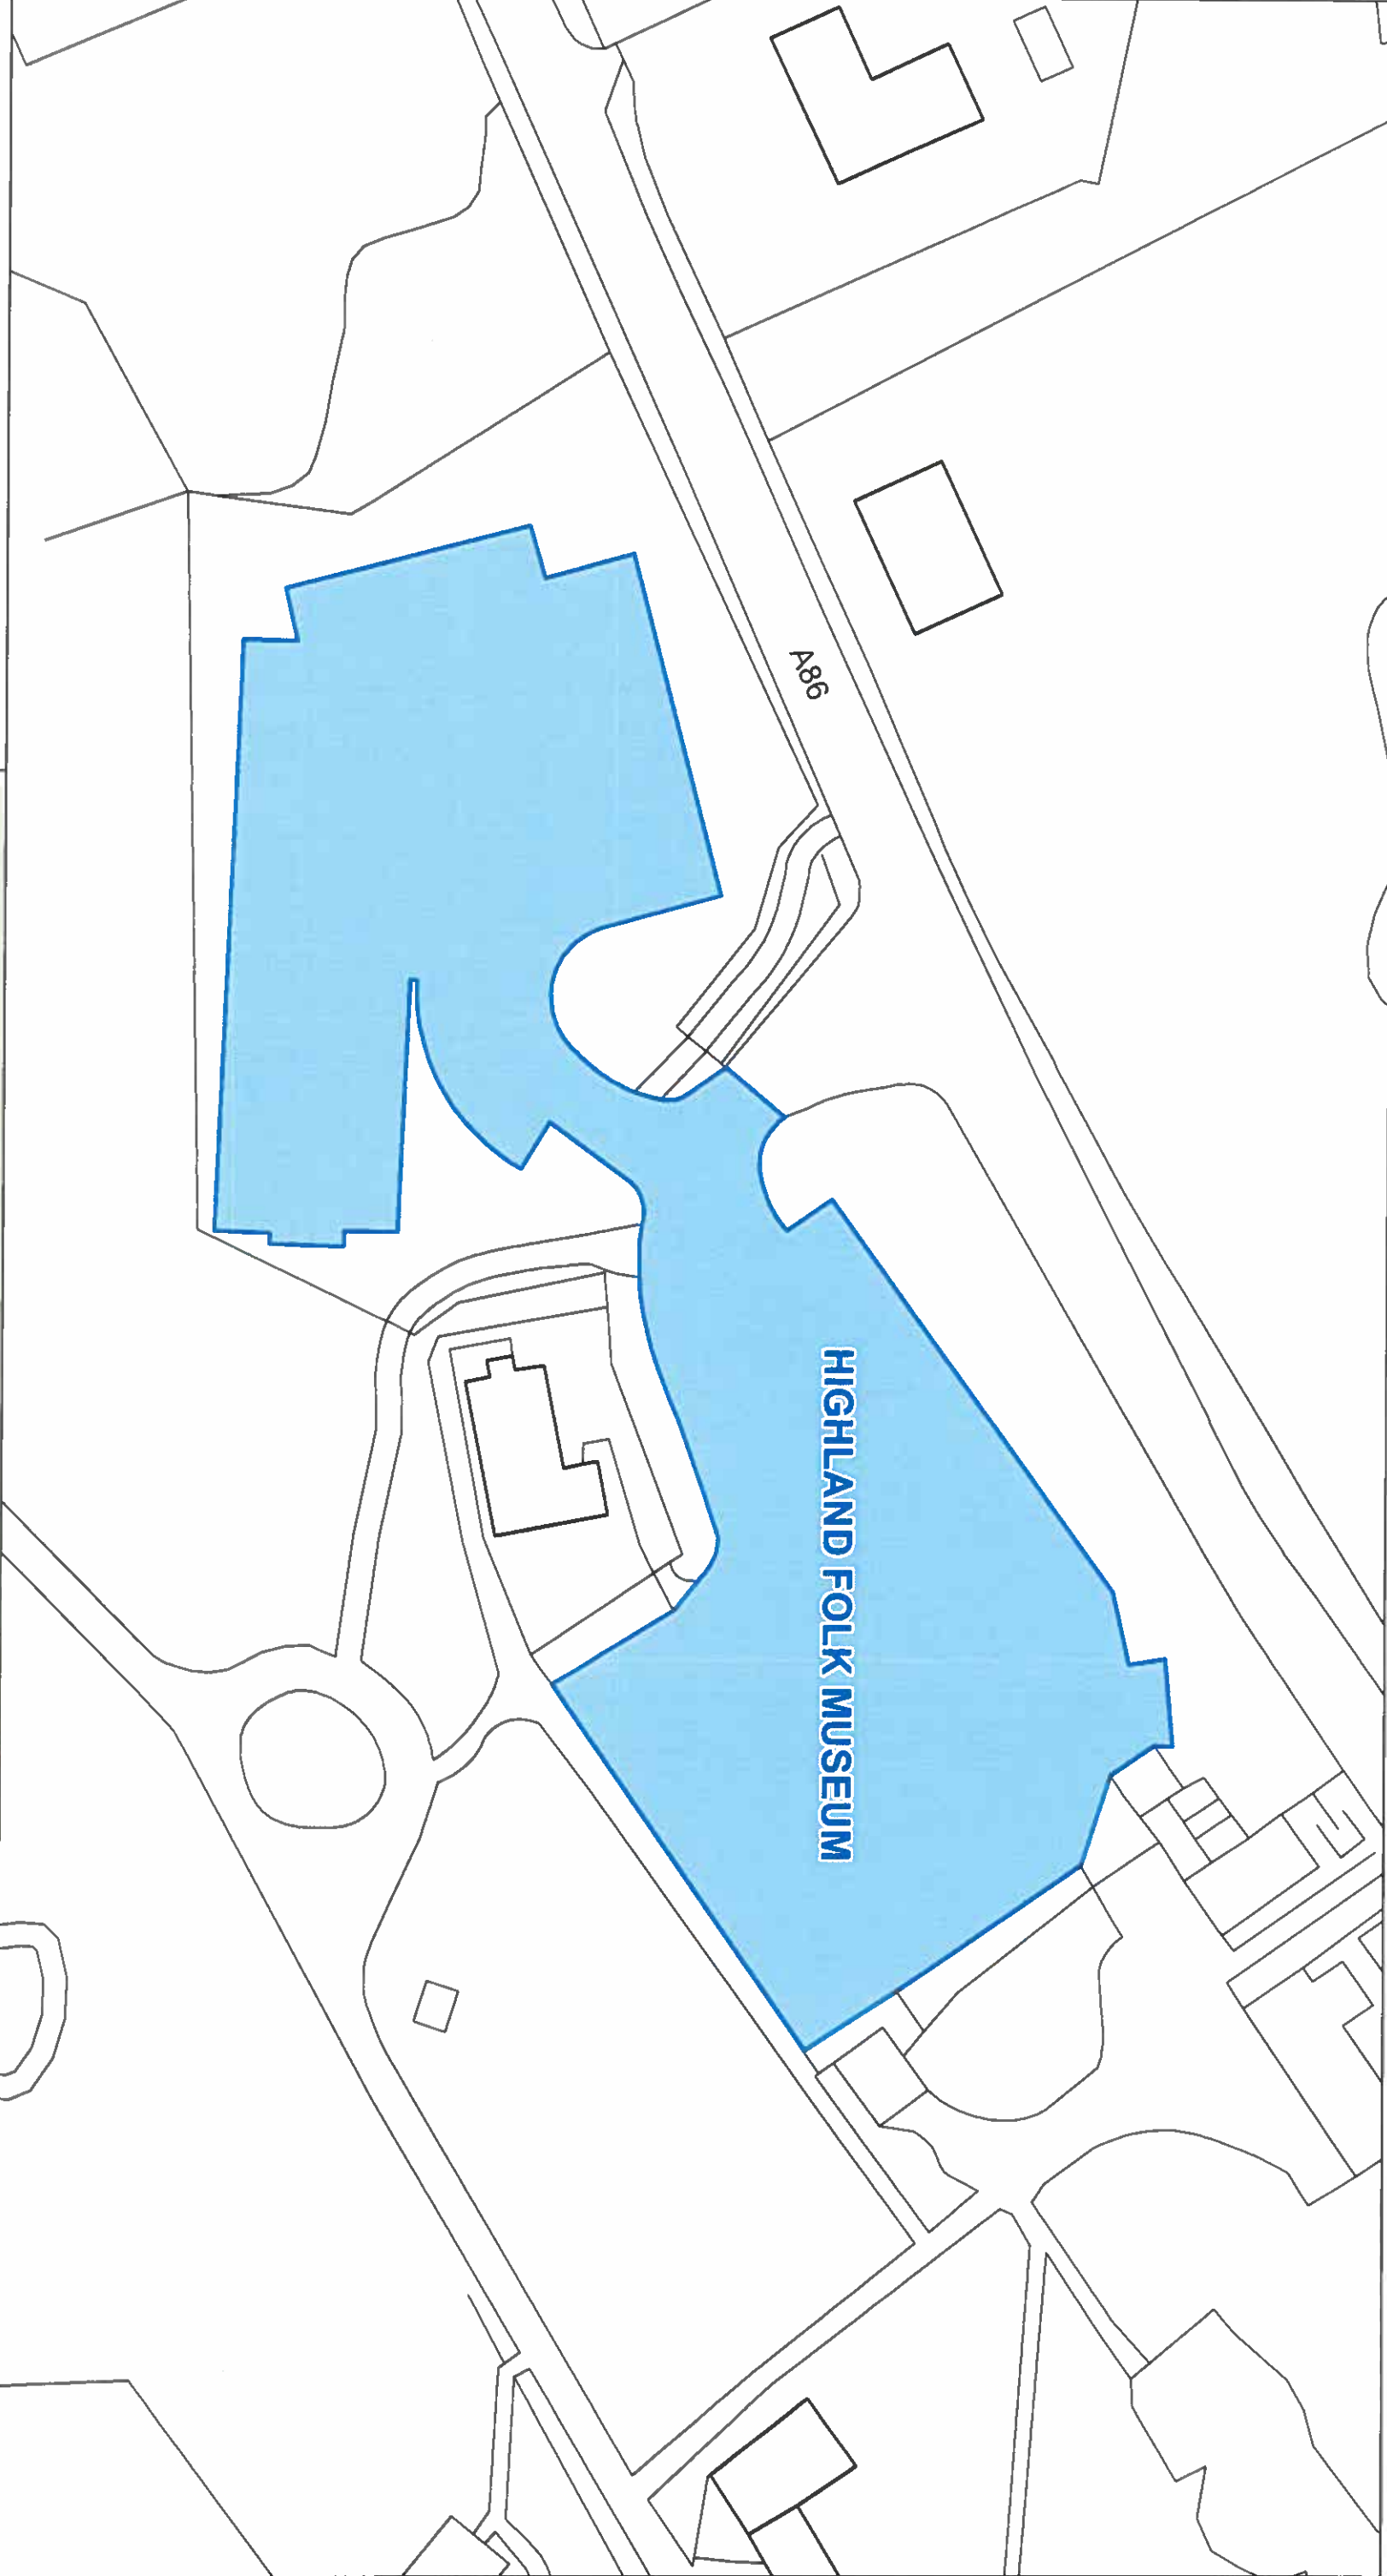

This is the Off-Street Plan
(CP0252) referred
in the foregoing

The Highland Council
(Off-Street Parking Places)
(Decriminalised Parking Enforcement
and Consolidation)
(Variation Five) Order 2026

Lawson
Signed by Proper Officer

© Crown copyright and database
rights 2025 Ordnance Survey/AC0000849432
The extent of the restrictions are 272.473 to 799.540 metres
eastwards and 272.686 to 799.651
westwards using the British National Grid (EPSG: 27700).



The Highland Council
Headquarters
Glenurquhart Rd
Inverness
IV35NX

SCALE

1:550

DATE

05/10/2026


REFERENCE NUMBER

CP0252



CAR PARK NAME:

Glen Nevis, Glen Nevis

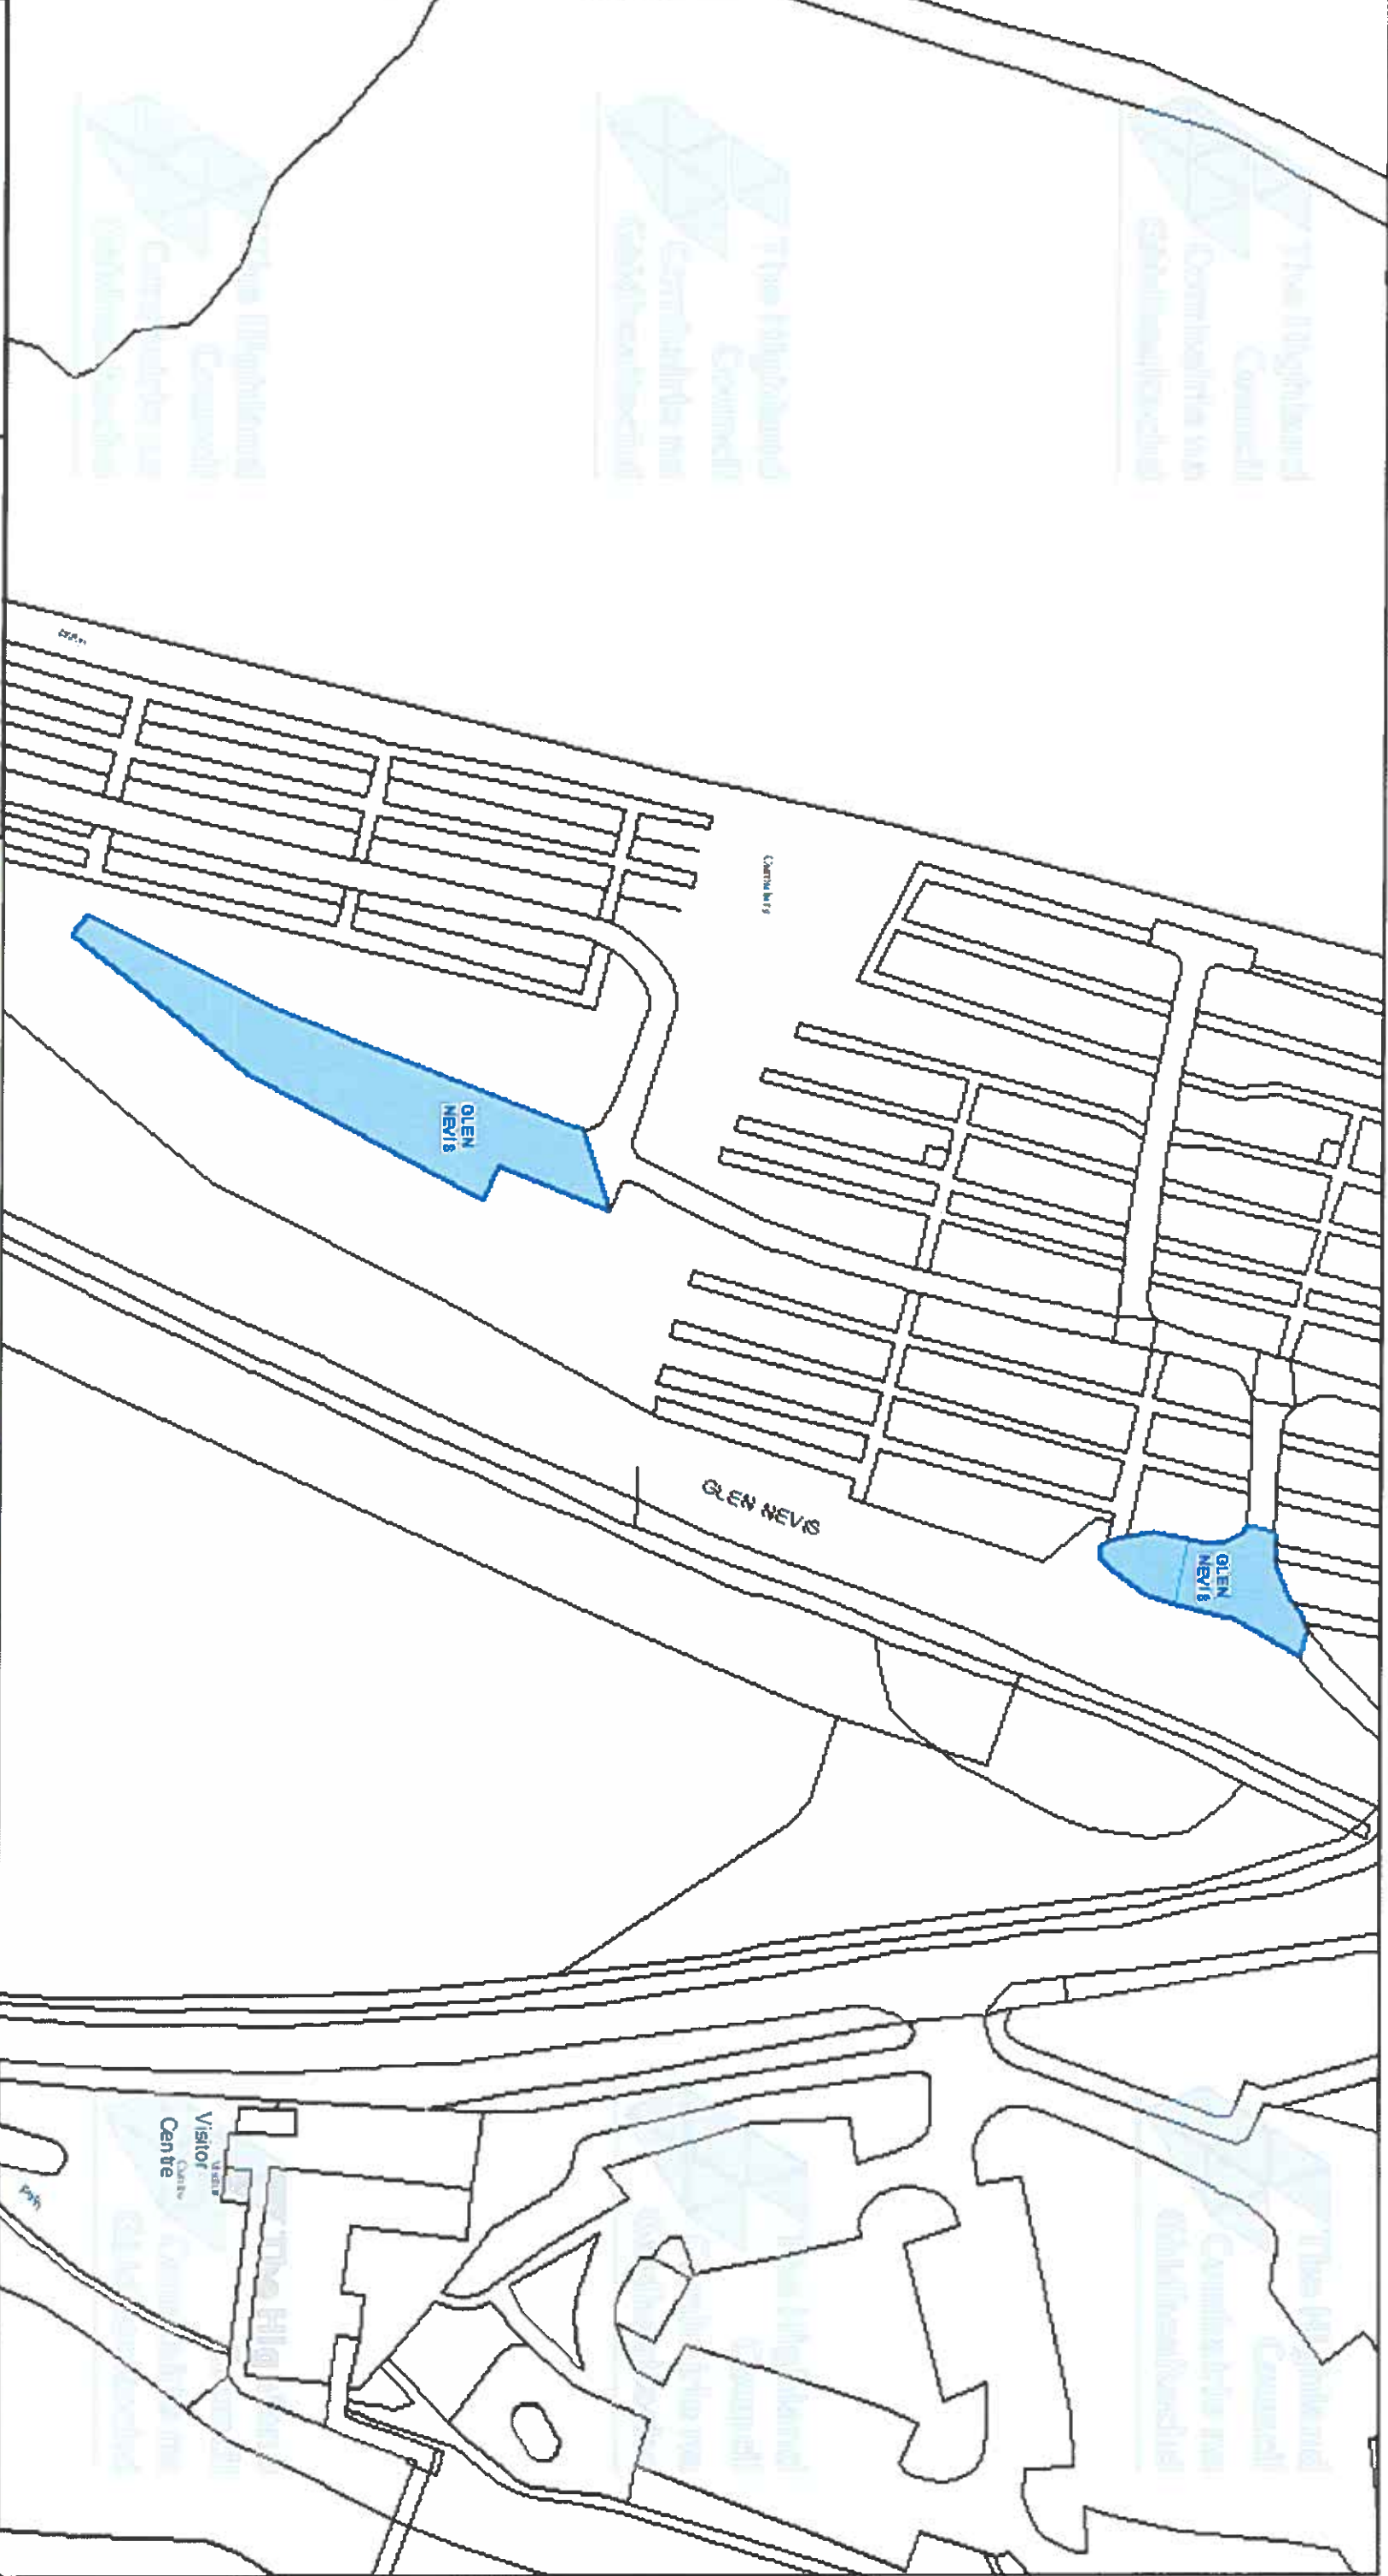

The Highland Council
Headquarters
Glenurquhart Rd
Inverness
IV35NX

© Crown copyright and database
rights 2025 Ordnance Survey ACD000649432

The extent of the restrictions are 211 998 to 772 909
metres eastwards and 212 302 to 773 075
westwards using the British National Grid (EPSG 27700)



This is the Off-Street Plan
CCP0322 referred
in the foregoing

The Highland Council
(Off-Street Parking Places)
(Decriminalised Parking
Enforcement and Consolidation)
(Variation Five) Order 2026

Lauren
Proper Officer

DATE
05/10/2026


SCALE
Scale: 1:800

REFERENCE NUMBER
CCP0322



CAR PARK NAME:


Kilmallie, Kilmallie

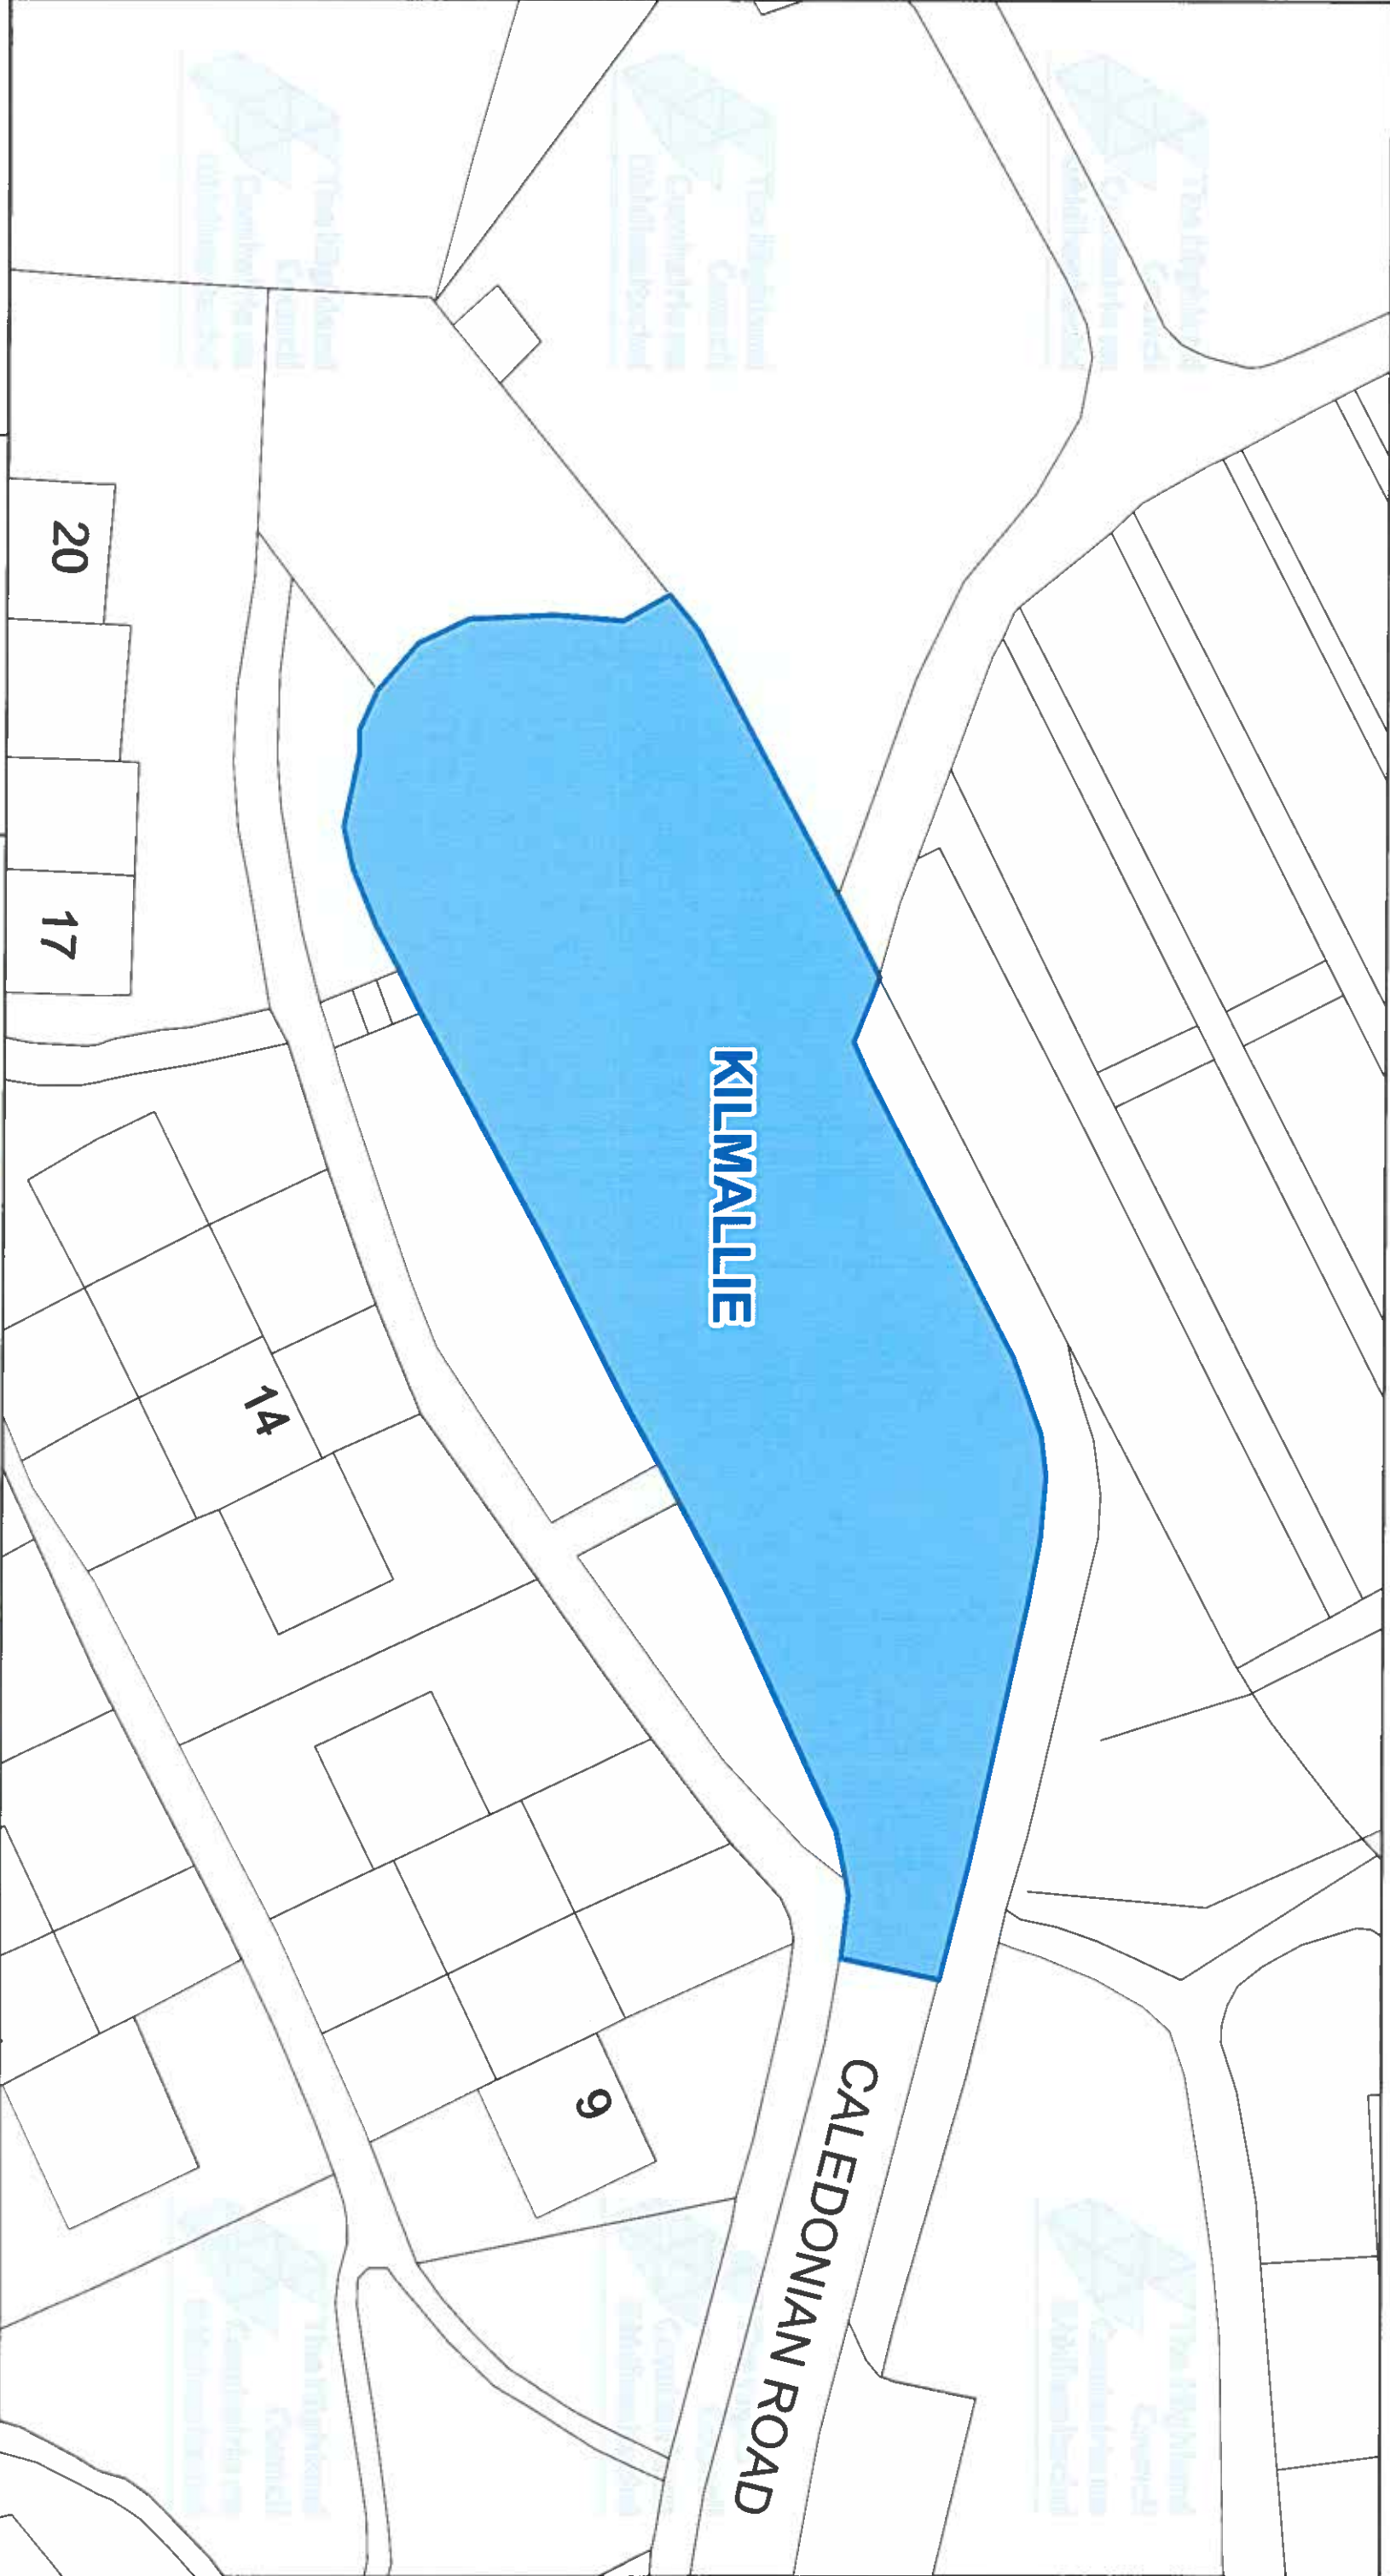

The Highland Council
Headquarters
Glenurquhart Rd
Inverness
IV36NX

© Crown copyright and database rights
2025 Ordnance Survey AC0000849432

The extent of the restrictions are 208 665 to 776 995
metres eastwards and 208 803 to 777 067
westwards using the British National Grid (EPSG 27700)

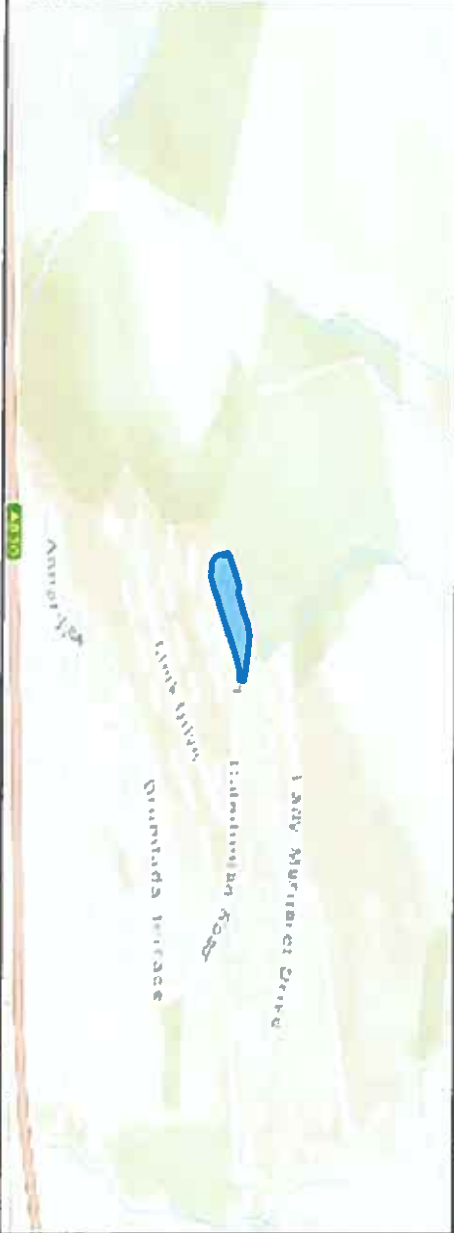

This is the Off-Street Plan
CCP0323 referred
In the foregoing

The Highland Council
(Off-Street Parking Places)
(Decriminalised Parking
Enforcement and Consolidation)
(Variation Five) Order 2026

Proper Officer
Proper Officer

DATE
05/10/2026


SCALE
Scale: 1:350

REFERENCE NUMBER
CCP0323



CAR PARK NAME:

Kinlochmore, Kinlochmore

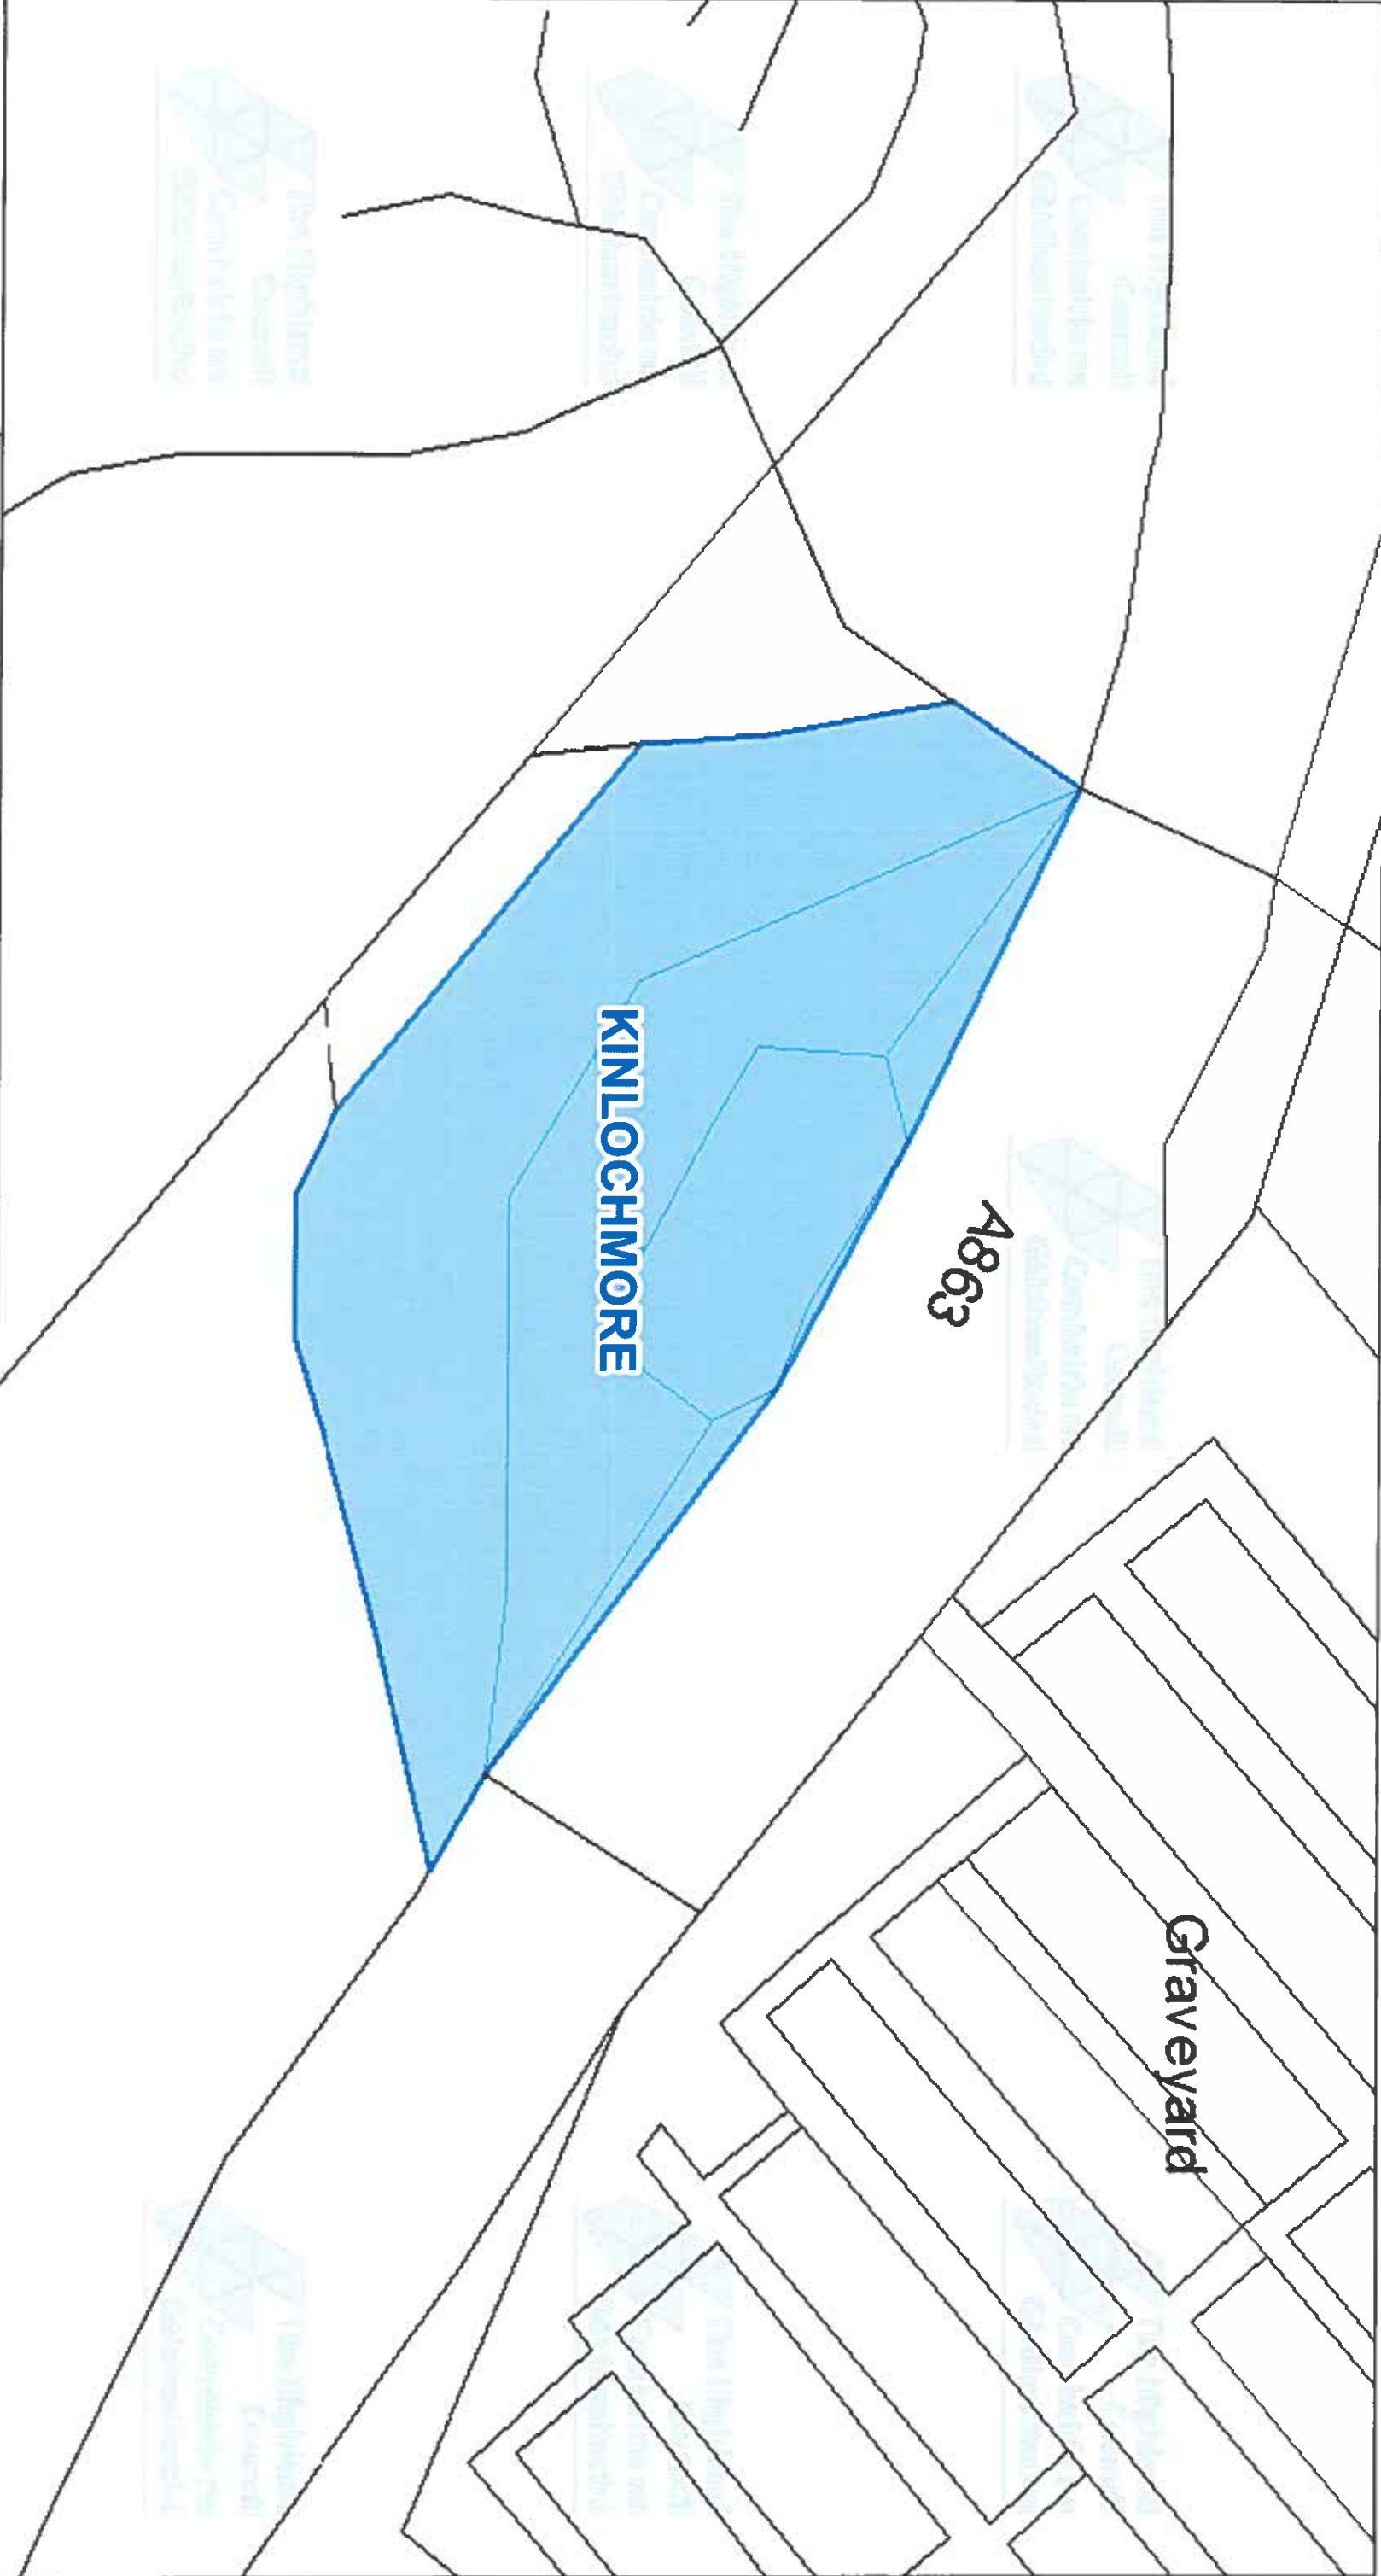

The Highland Council
Headquarters
Glenurquhart Rd
Inverness
IV35NX

© Crown copyright and database
rights 2025 Ordnance Survey ACD000849432
The extent of the restrictions are 211 955 to 761 098
metres eastwards and 212 073 to 761 125
westwards using the British National Grid (EPSG 27700)



This is the Off-Street Plan
CCP0324 referred
In the foregoing


The Highland Council
(Off-Street Parking Places)
(Decriminalised Parking
Enforcement and Consolidation)
(Variation Five) Order 2026


Lawrence
Proper Officer

DATE
05/10/2026

SCALE
Scale: 1:300


REFERENCE NUMBER
CCP0324

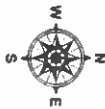

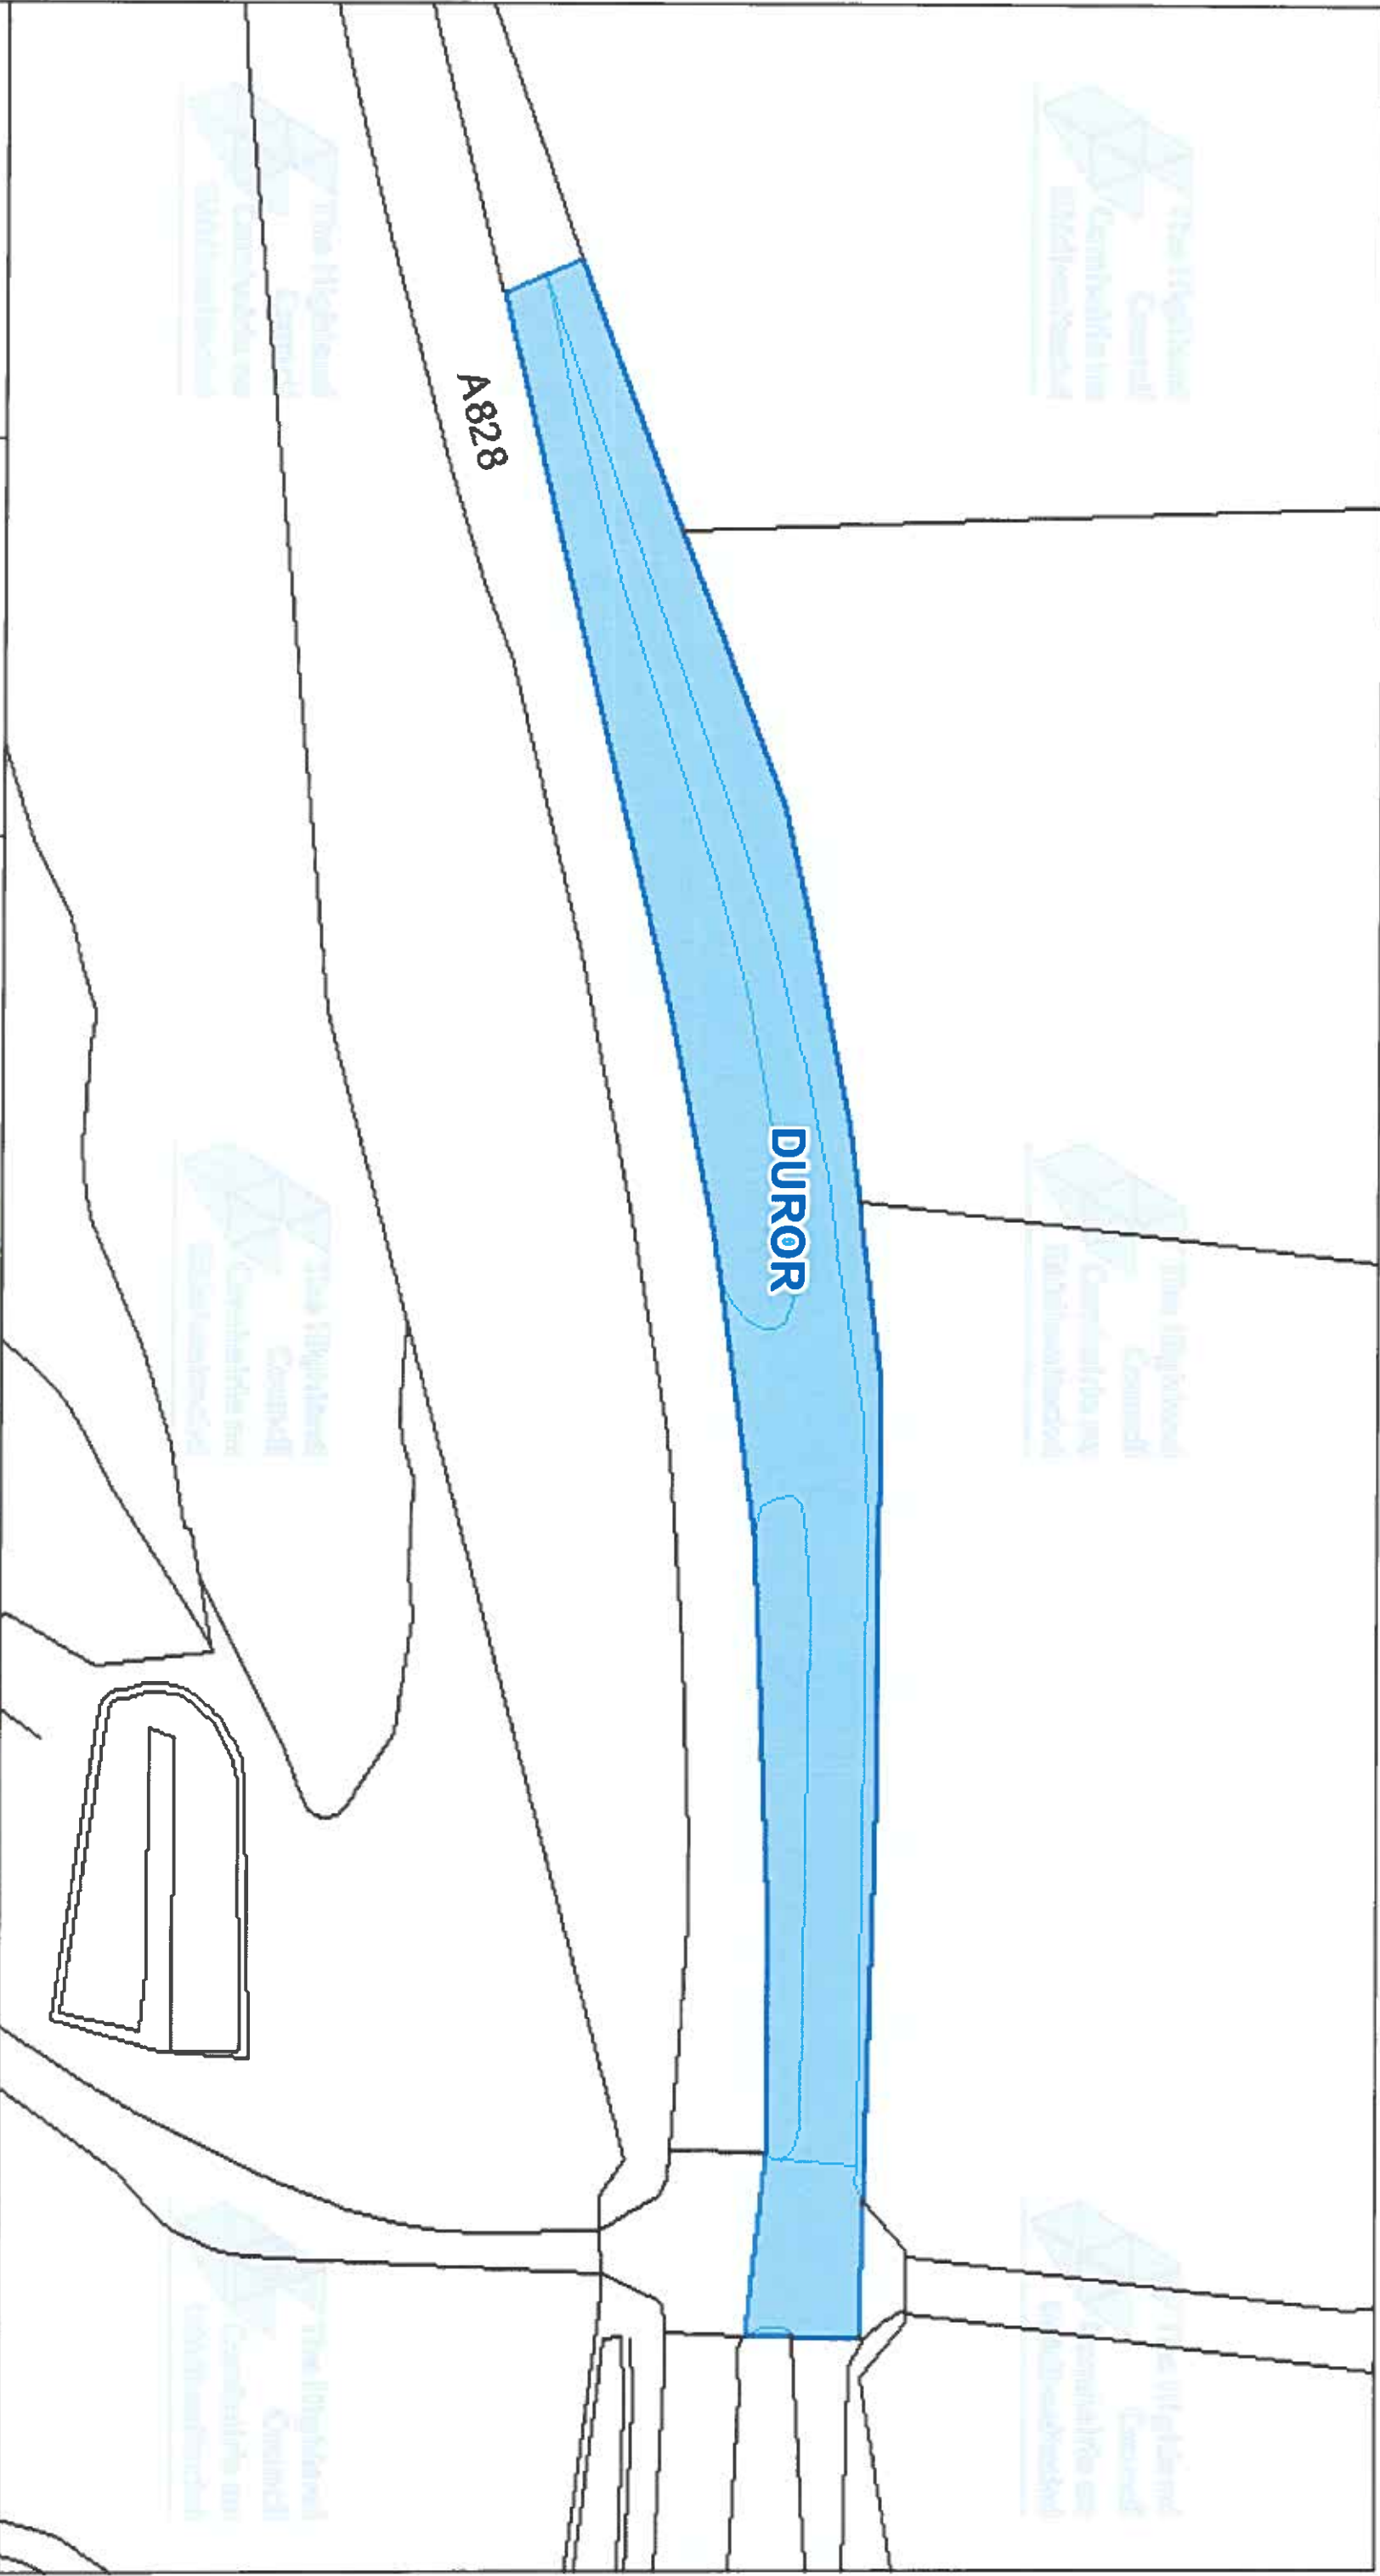

The Highland Council
Headquarters
Glenurquhart Rd
Inverness
IV35NX

© Crown copyright and database
rights 2025 Ordnance Survey AC0000849432
The extent of the restrictions are 198,220 to 754,201
metres eastwards and 198,363 to 754,286
westwards using the British National Grid (EPSG 27700).

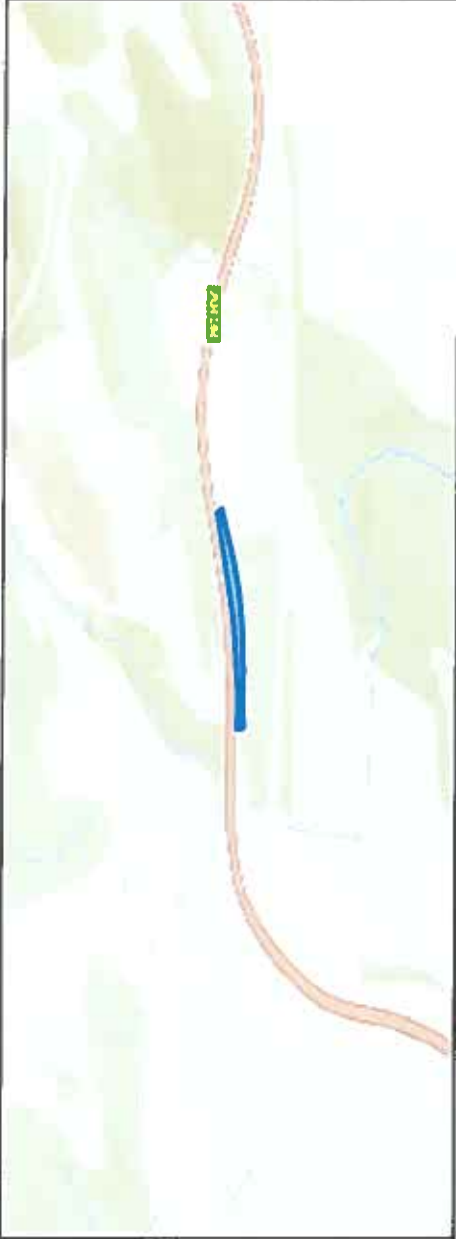

This is the Off-Street Plan
CCP0325 referred
In the foregoing

The Highland Council
(Off-Street Parking Places)
(Decriminalised Parking
Enforcement and Consolidation)
(Variation Five) Order 2026


Proper Officer
Proper Officer

DATE
05/10/2026

SCALE
Scale: 1:400

REFERENCE NUMBER
CCP0325



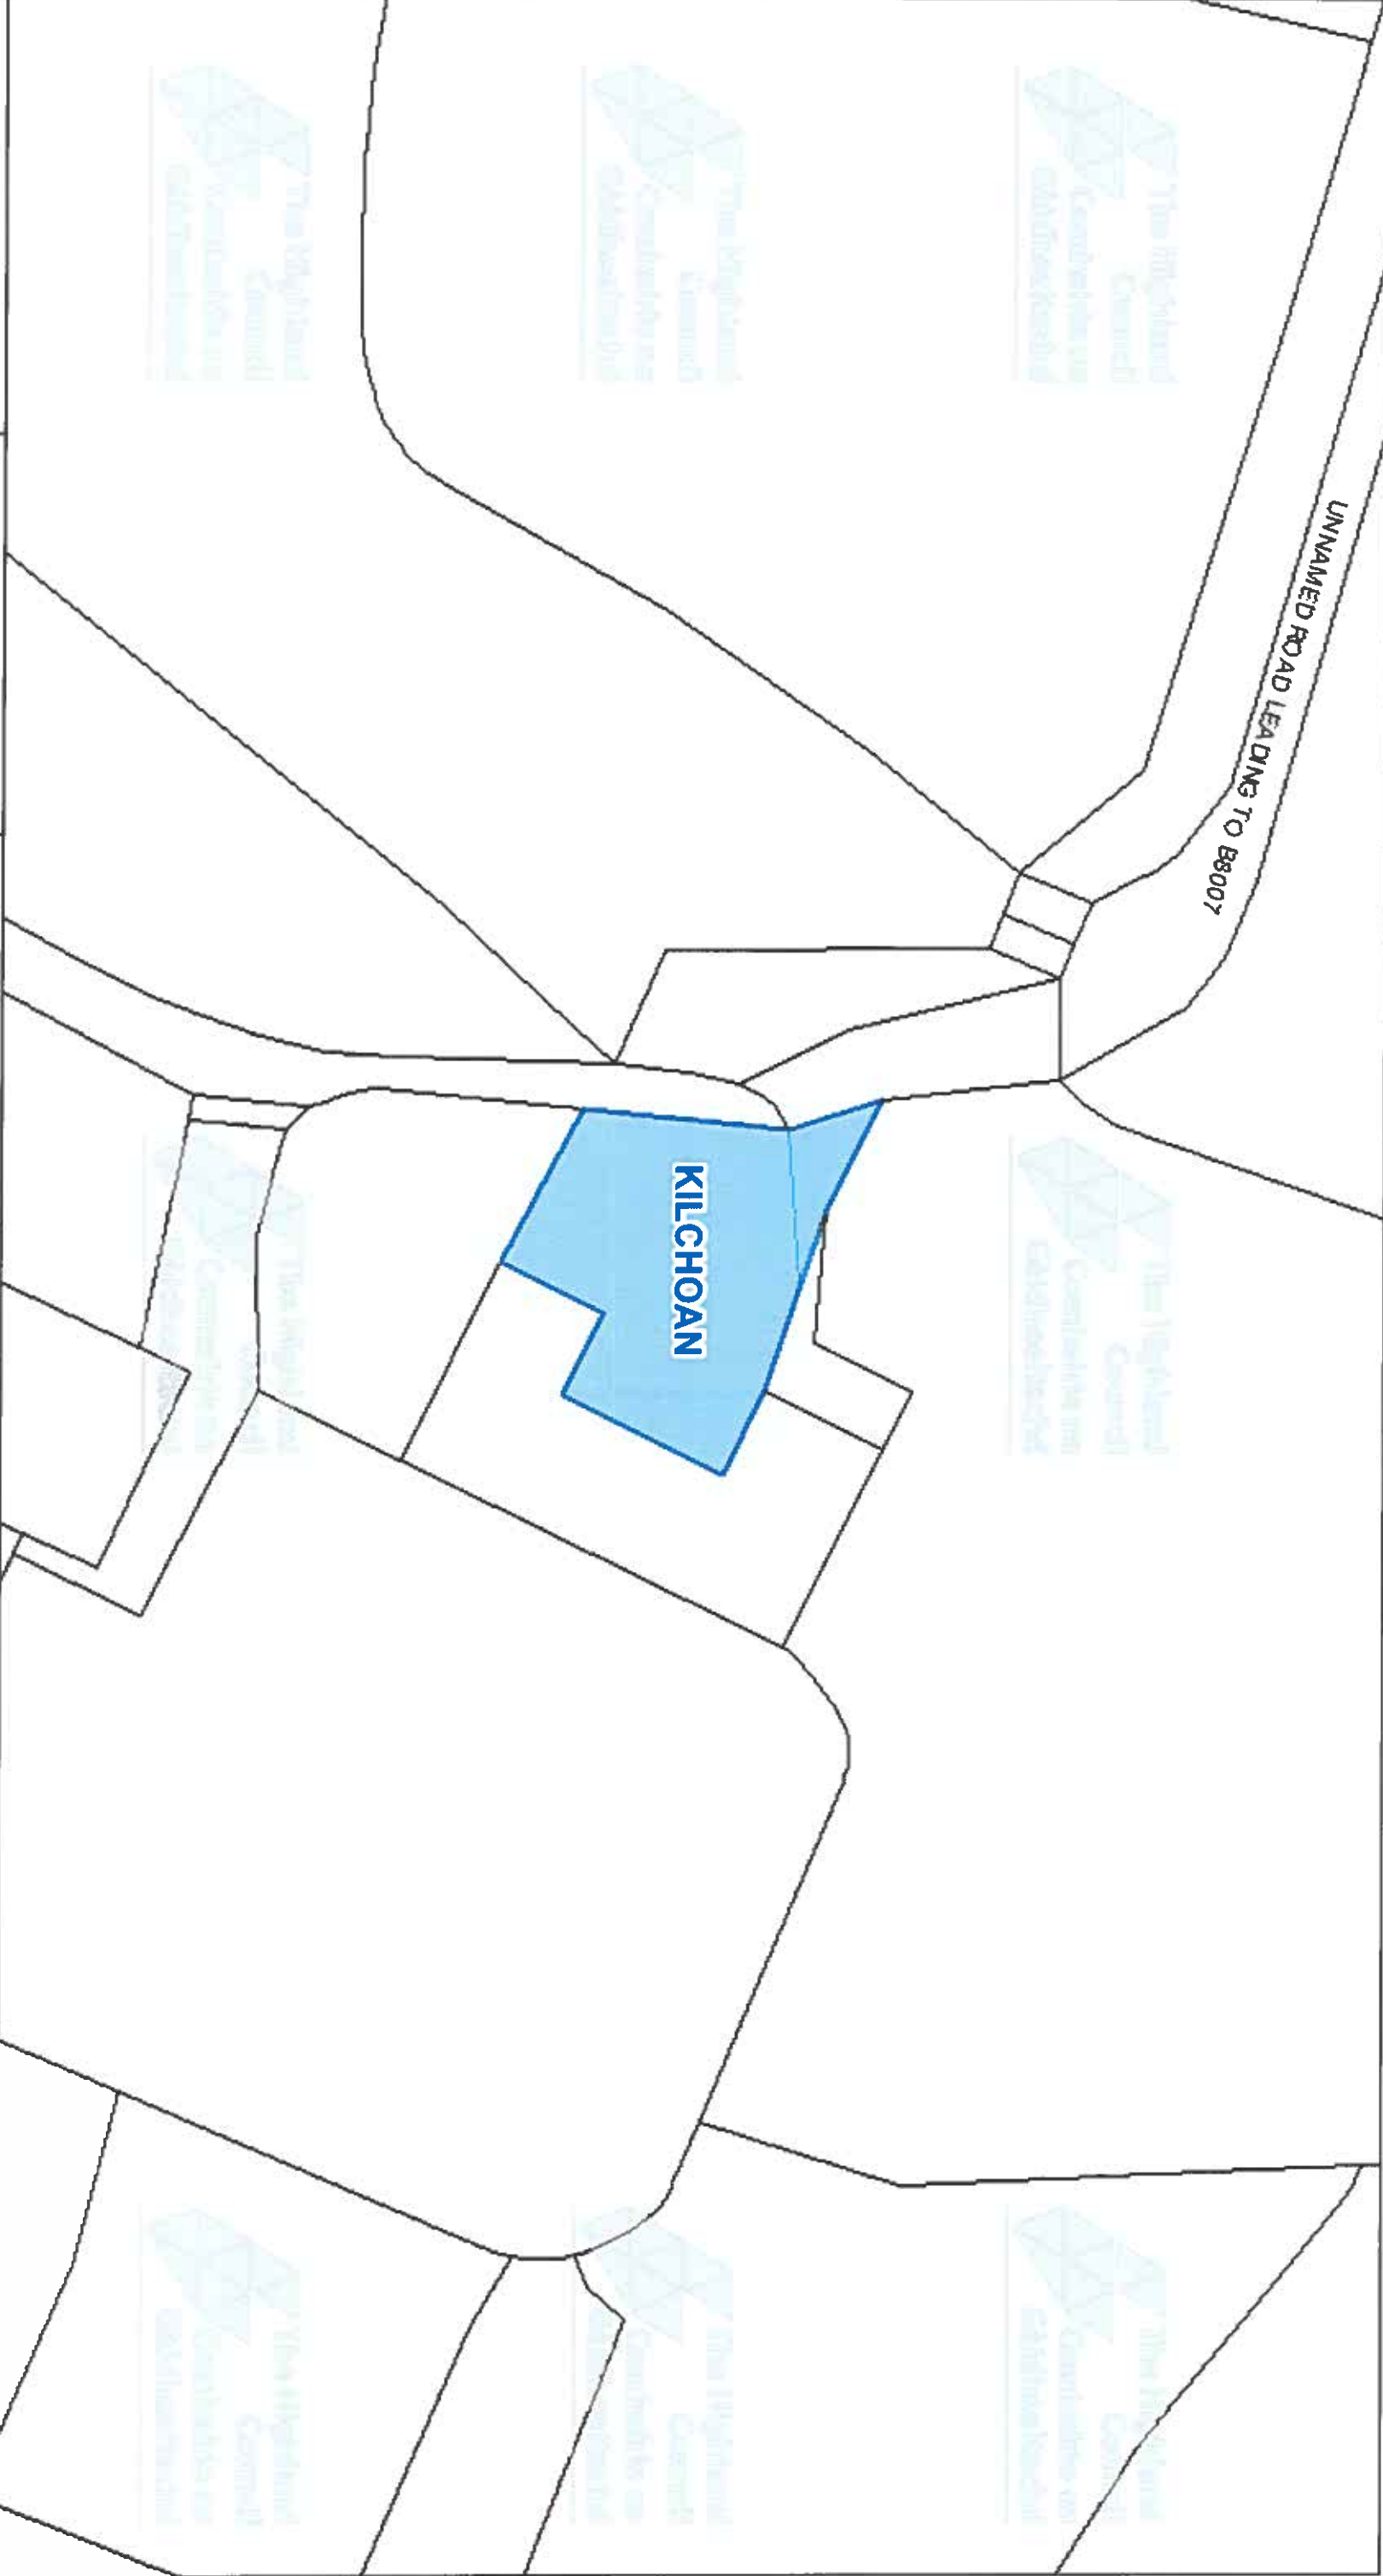

The Highland Council
Headquarters
Glenurquhart Rd
Inverness
IV35NX

© Crown copyright and database
rights 2025 Ordnance Survey AC0000849432

The extent of the restrictions are 148,403 to 763,904
metres eastwards and 148,531 to 763,978
westwards using the British National Grid (EPSG:27700)



This is the Off-Street Plan
CCP0326 referred
In the foregoing

The Highland Council
(Off-Street Parking Places)
(Decriminalised Parking
Enforcement and Consolidation)
(Variation Five) Order 2026


Lawrence
Proper Officer

DATE
05/10/2026

SCALE
Scale: 1:350

REFERENCE NUMBER
CCP0326



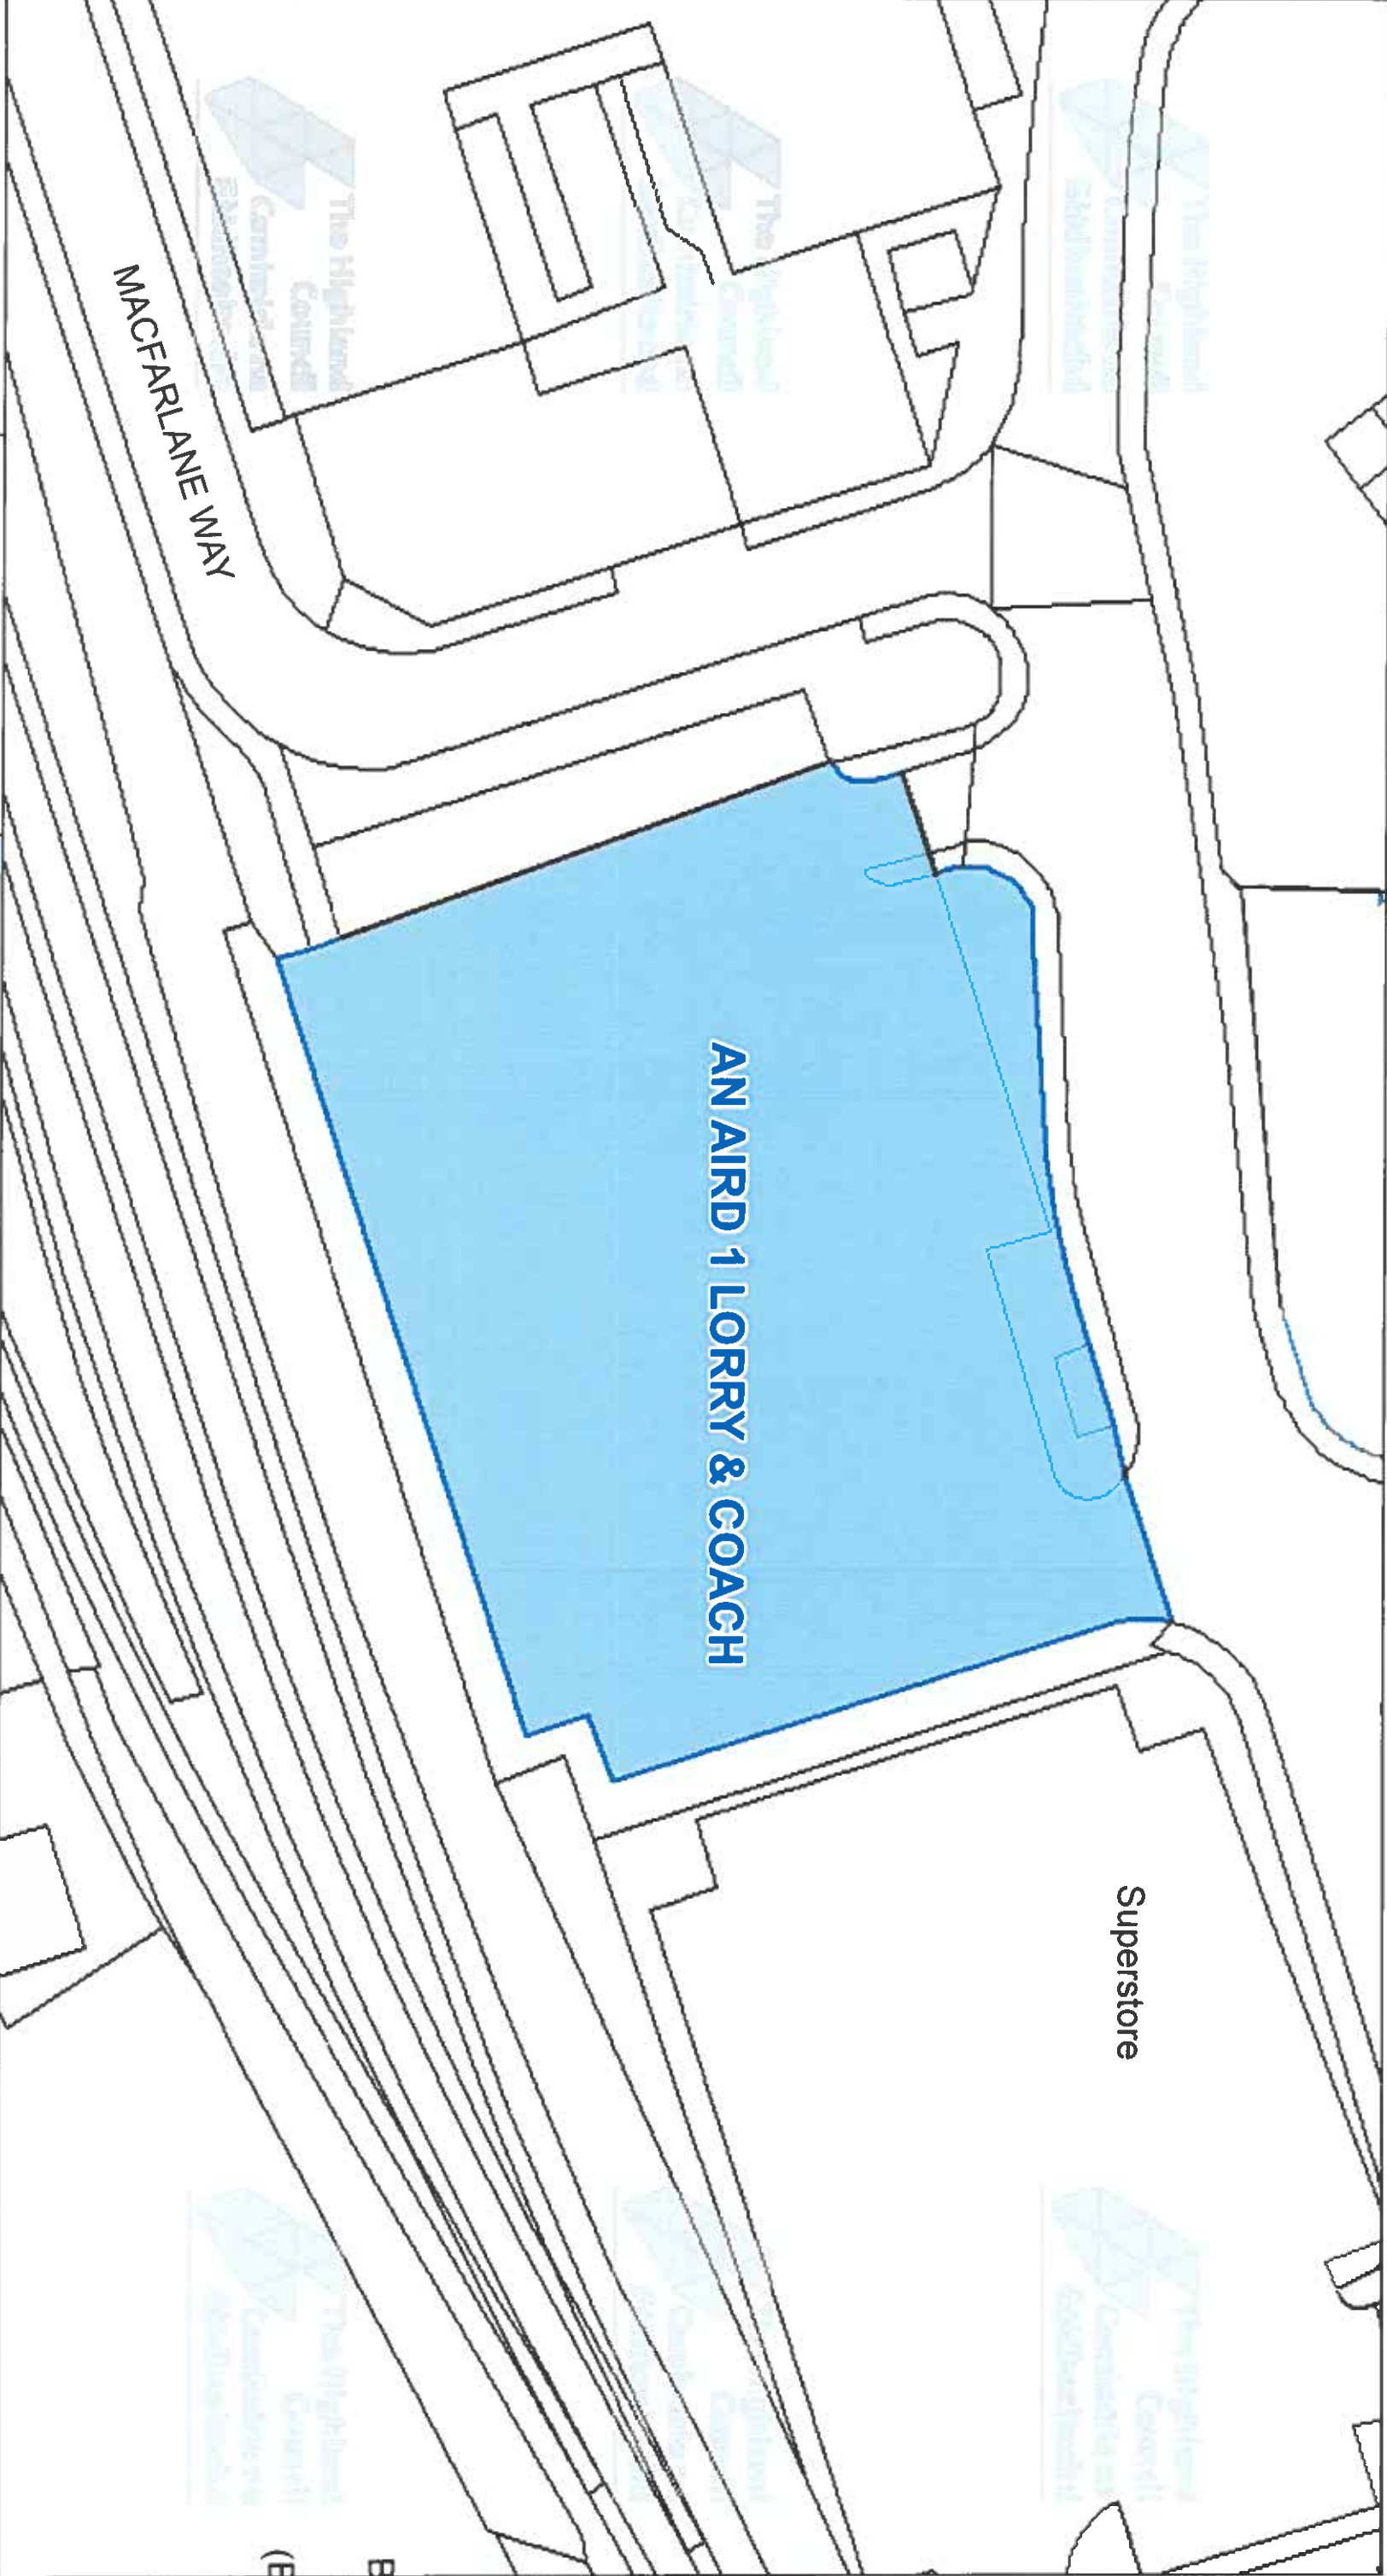

The Highland Council
Headquarters
Glenurquhart Rd
Inverness
IV35NX

© Crown copyright and database
rights 2023 Ordnance Survey ACO000849432

The extent of the restrictions are 210,628 to 774 244
metres eastwards and 210,809 to 774 336
westwards using the British National Grid (EPSG 27700)



This is the Off-Street Plan
(CP0066) referred
In the foregoing

The Highland
(Off-Street Parking Places)
(Decriminalised Parking
Enforcement and Consolidation)
(Variation Five) Order 2026

Proper Officer

DATE
05/10/2026


SCALE
Scale: 1:475

REFERENCE NUMBER
CP0066



CAR PARK NAME:

An Aird 2 Car Park, Fort William

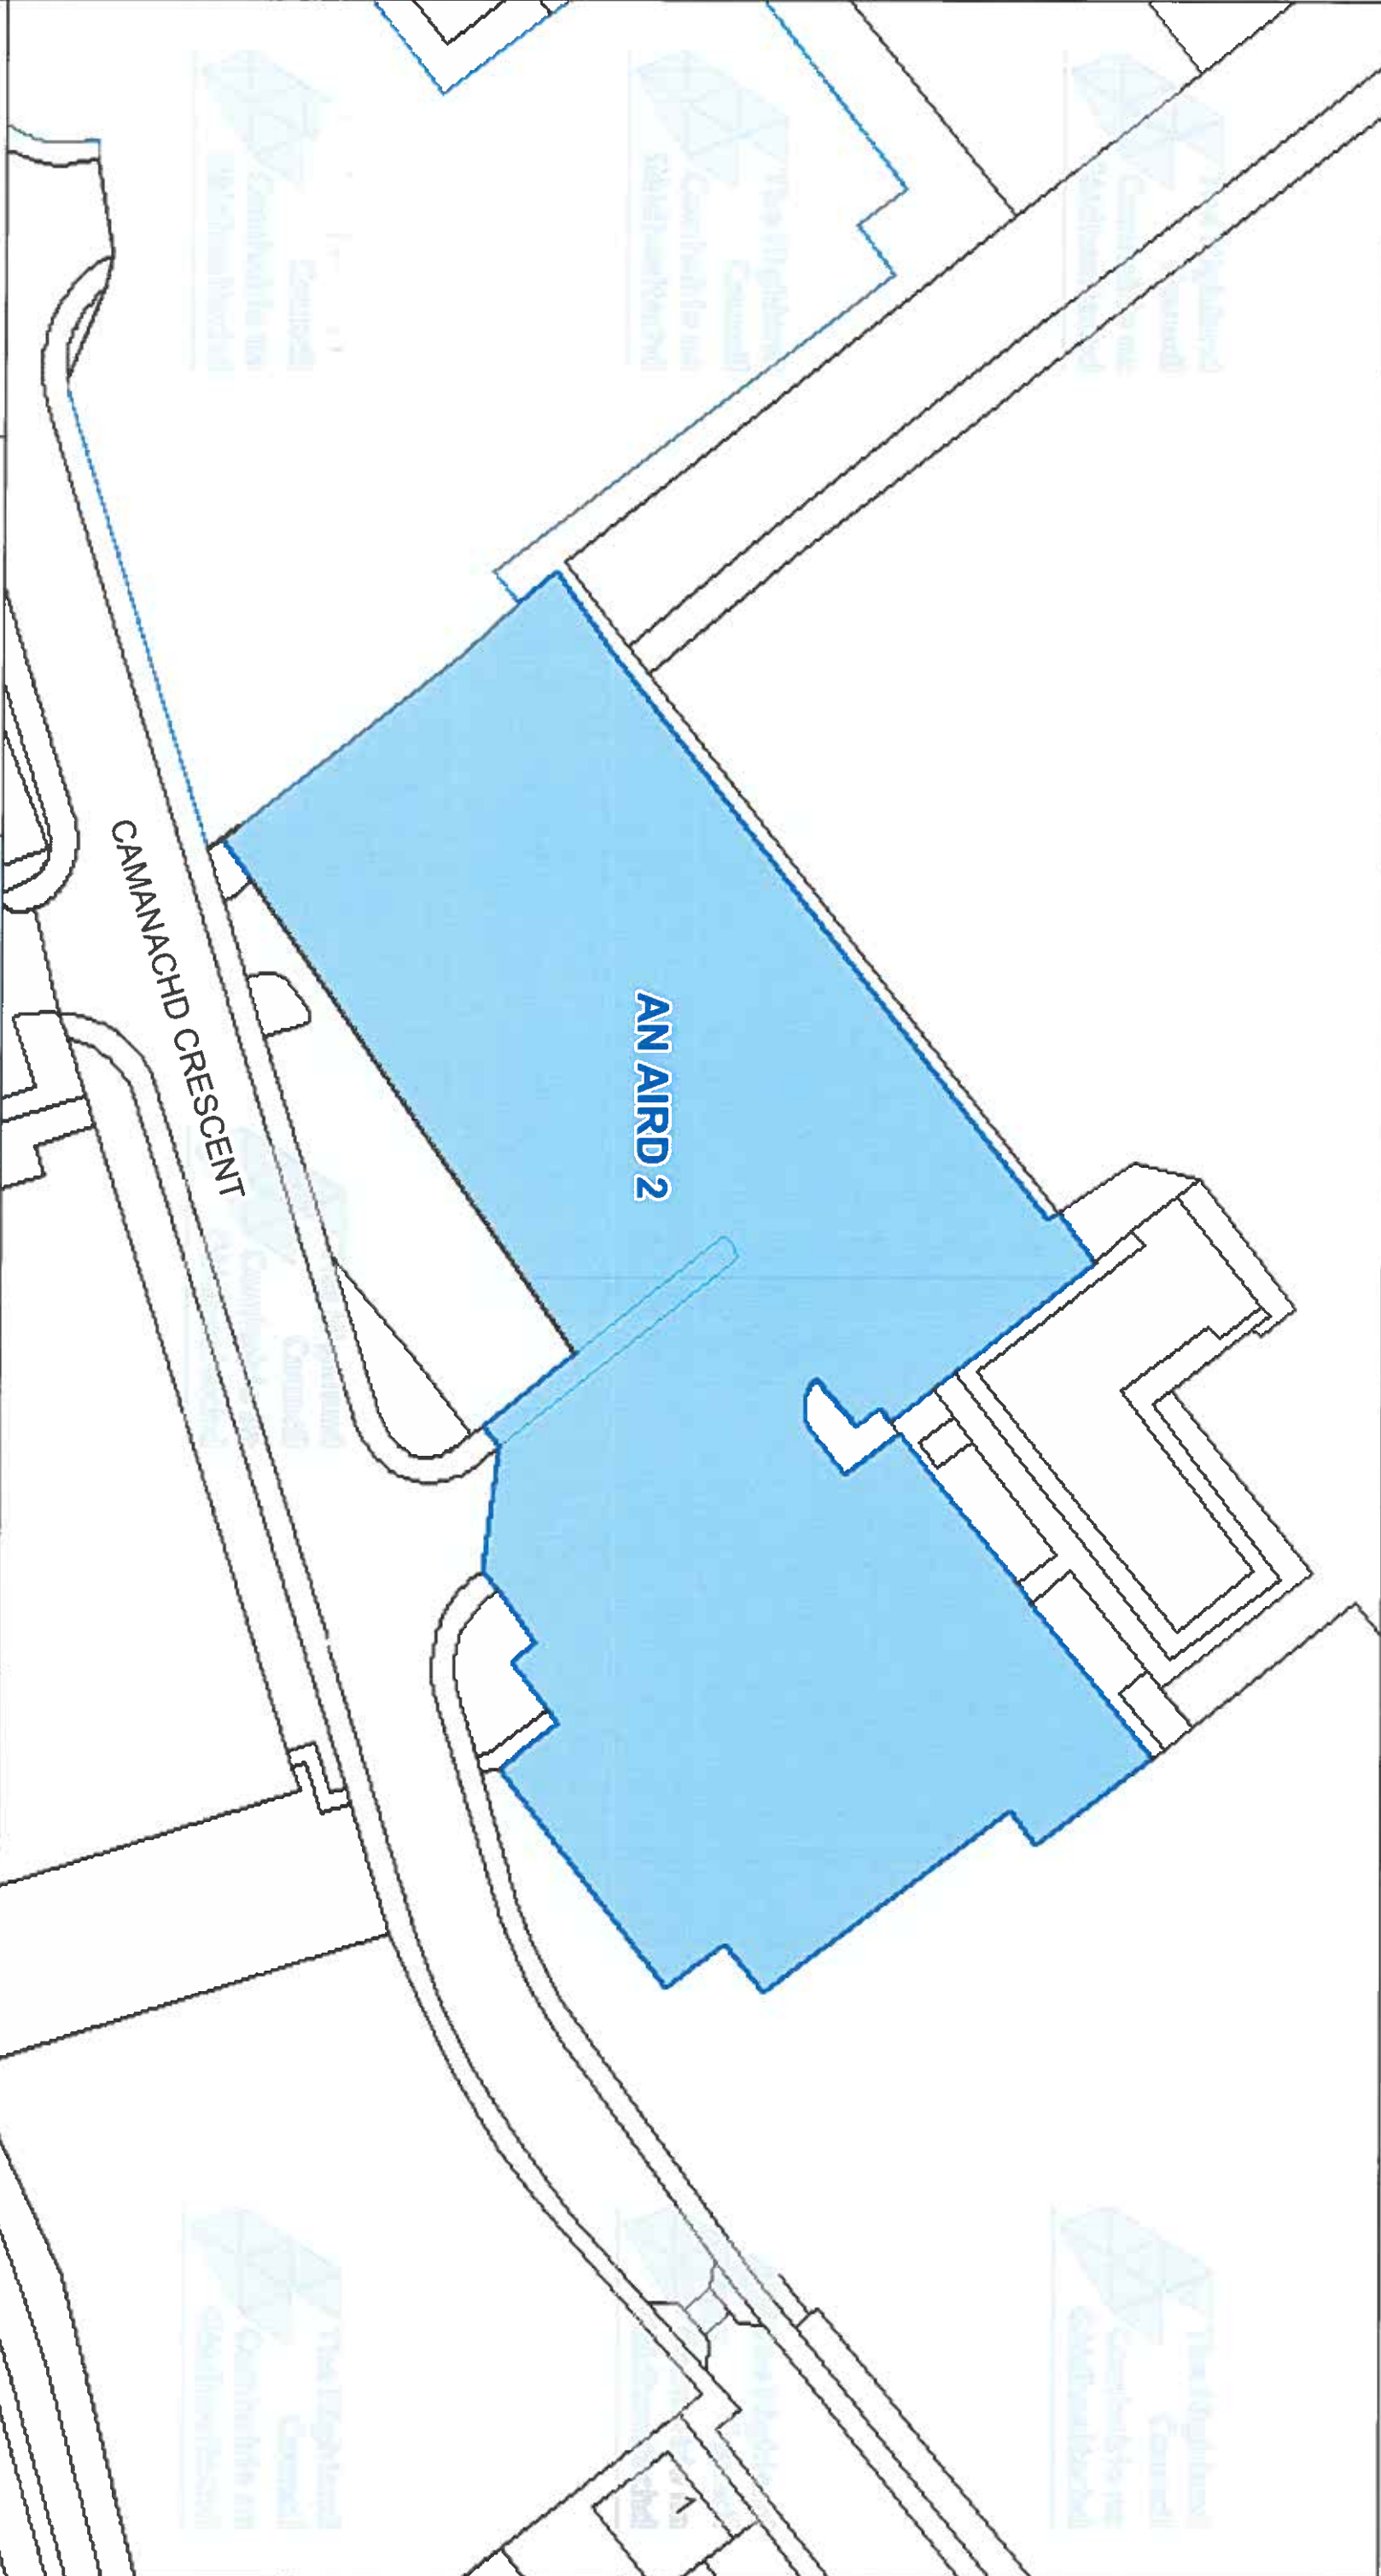

The Highland Council
Headquarters
Glenurquhart Rd
Inverness
IV35NX

© Crown copyright and database rights 2025 Ordnance Survey ACO000649432
The extent of the restrictions are 210,726 to 774,344 metres eastwards and 210,926 to 774,450 westwards using the British National Grid (EPSG 27700)



This is the Off-Street Plan
(CP0067) referred
In the foregoing

The Highland
(Off-Street Parking Places)
(Decriminalised Parking
Enforcement and Consolidation)
(Variation Five) Order 2026

Foran

Proper Officer

DATE
05/10/2026


SCALE
Scale: 1:525

REFERENCE NUMBER
CP0067



CAR PARK NAME:

Parade Gardens Car Park, Fort William

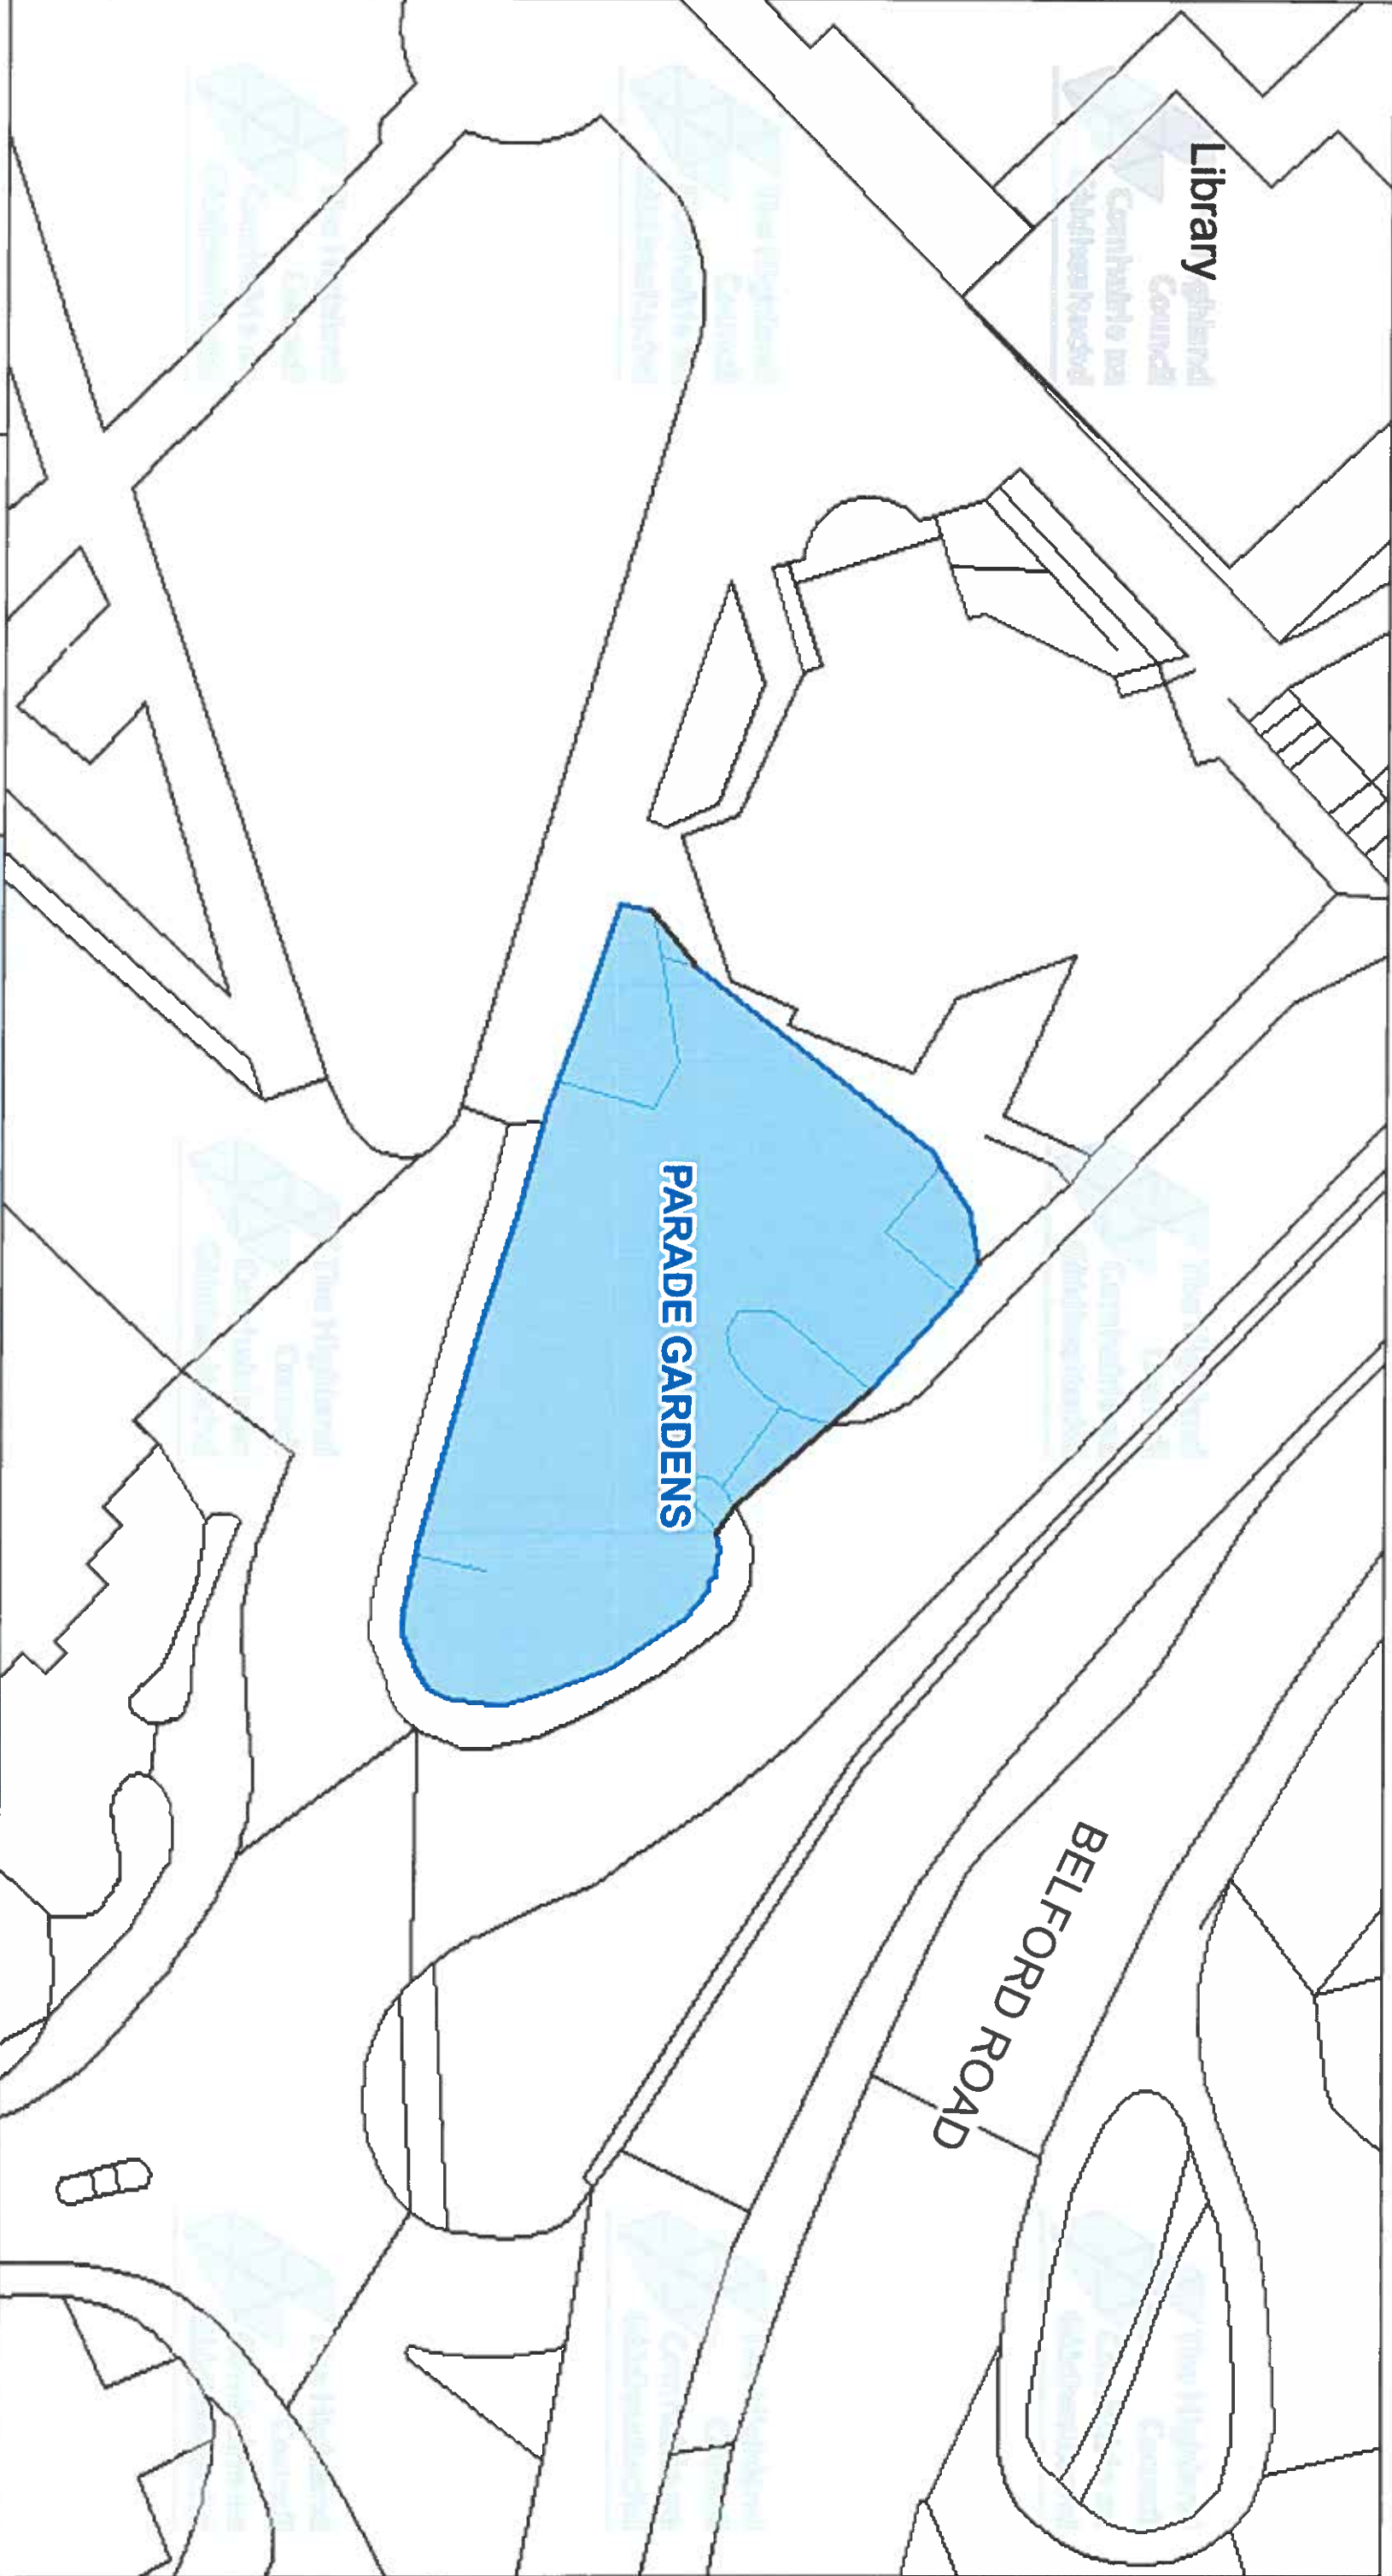

The Highland Council
Headquarters
Glenurquhart Rd
Inverness
IV35NX

© Crown copyright and database
rights 2025 Ordnance Survey AC0000849432
The extent of the restrictions are 210,411 to 774,078
metres eastwards and 210,554 to 774,155
westwards using the British National Grid (EPSG:27700).



This is the Off-Street Plan
(CP0068) referred
In the foregoing

The Highland
(Off-Street Parking Places)
(Decriminalised Parking
Enforcement and Consolidation)
(Variation Five) Order 2026

Raanan
Proper Officer

DATE

05/10/2026

SCALE

Scale: 1:375


REFERENCE NUMBER

CP0068



CAR PARK NAME:

Middle Street Car Park, Fort William

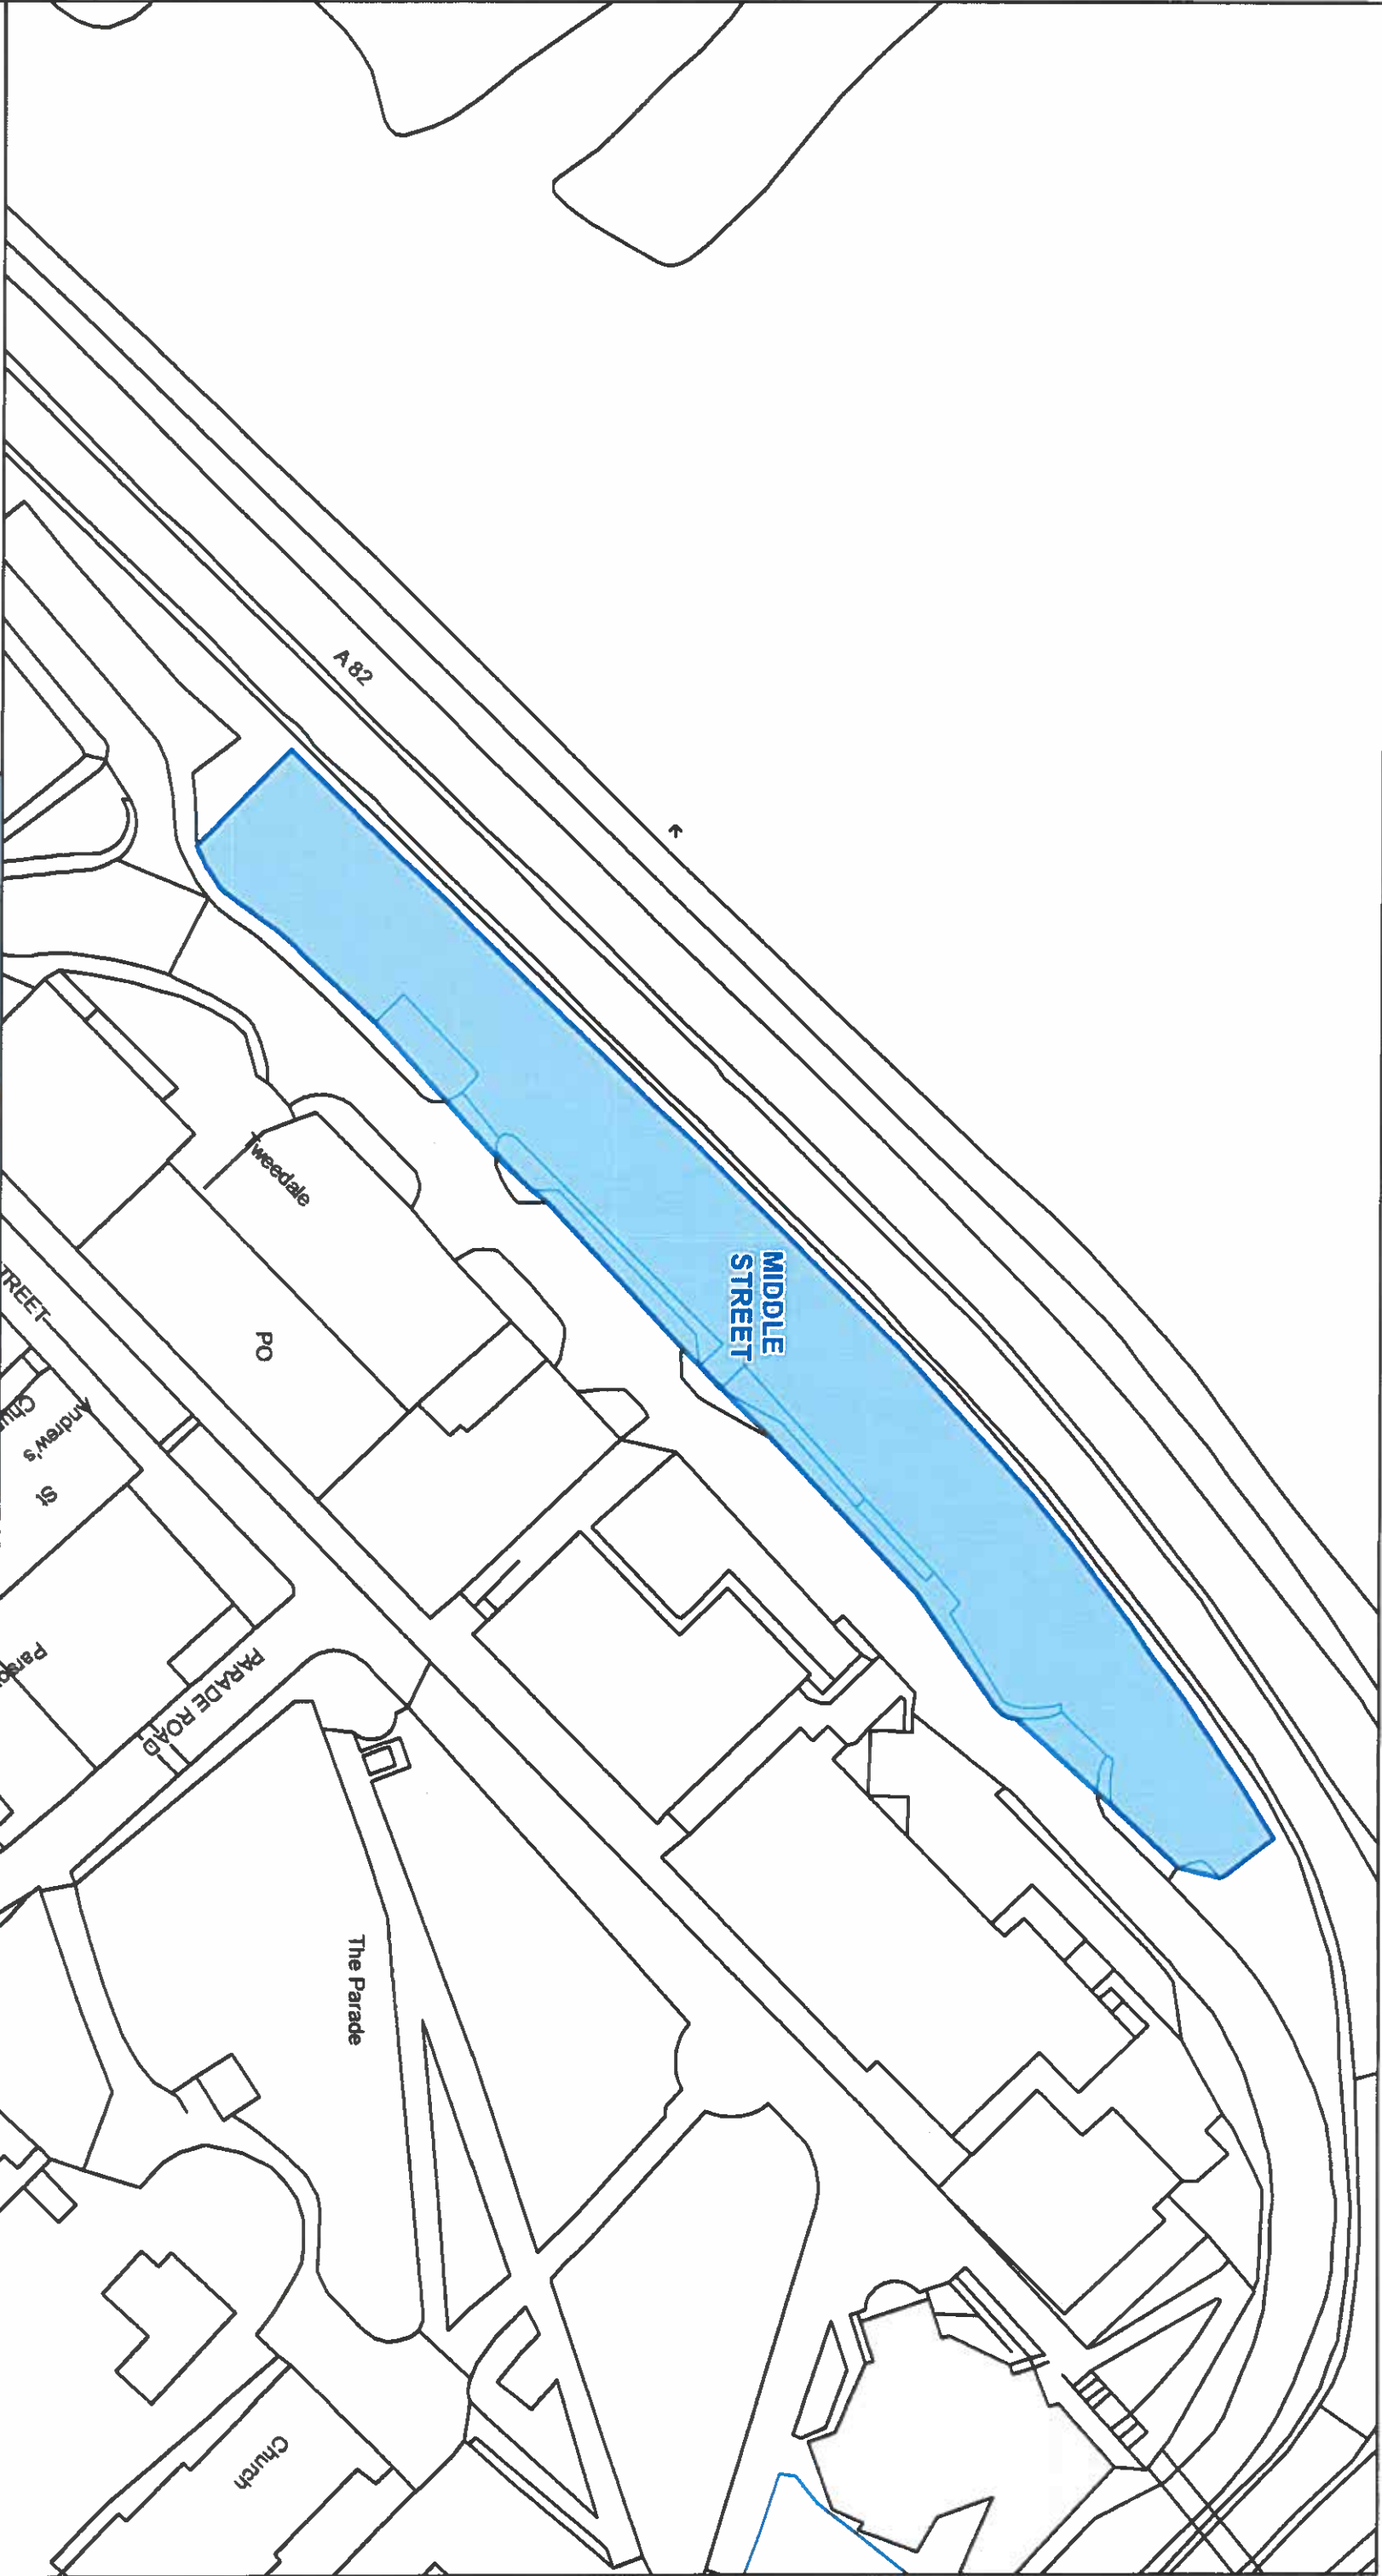

This is the Off-Street Plan
(CP0069) referred
in the foregoing

The Highland Council
(Off-Street Parking Places)
(Decriminalised Parking Enforcement
and Consolidation)
(Variation Five) Order 2026

[Signature]
Signed by Proper Officer

© Crown copyright and database
rights 2025 Ordnance Survey AC0000849432
The extent of the restrictions are 210,158 to 774,015
metres eastwards and 210,464 to 774,186
westwards using the British National Grid (EPSG 27700)



The Highland Council
Headquarters
Glenurquhart Rd
Inverness
IV35NX

SCALE
1:800


DATE

05/10/2026

REFERENCE NUMBER

CP0069



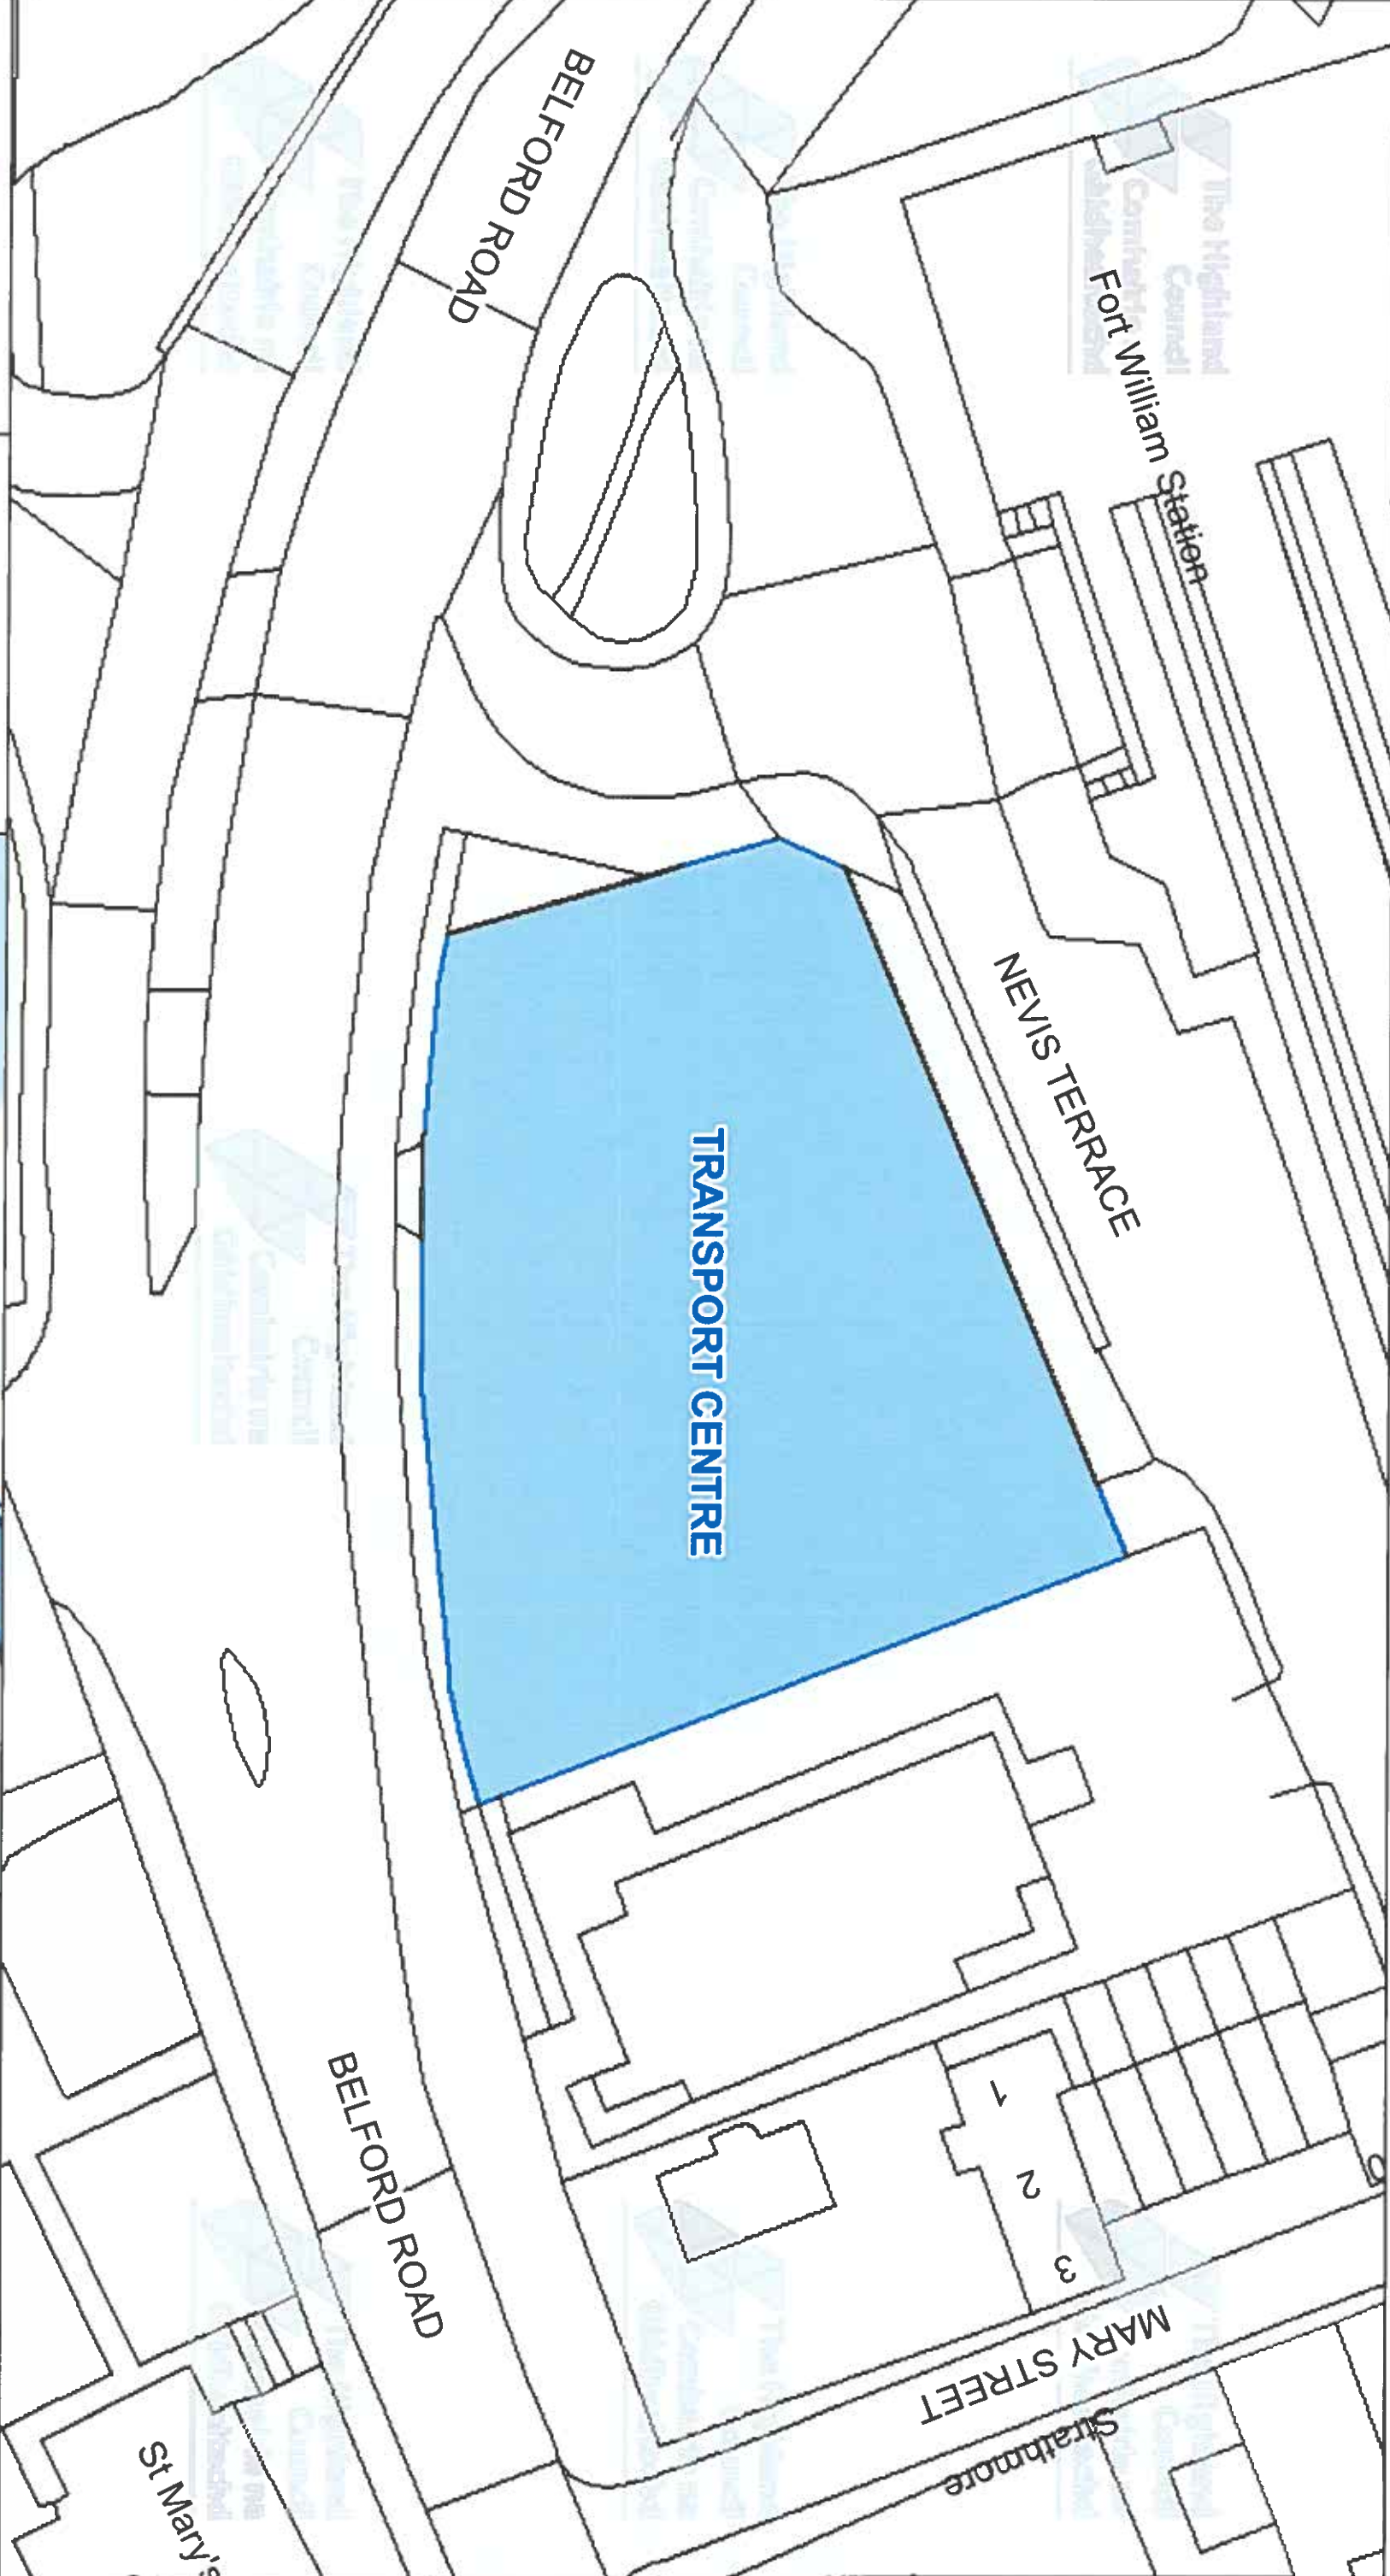

The Highland Council
Headquarters
Glenurquhart Rd
Inverness
IV35NX

© Crown copyright and database
rights 2025 Ordnance Survey ACO000849432

The extent of the restrictions are 210,512 to 774,103
metres eastwards and 210,861 to 774,194
westwards using the British National Grid (EPSG:27700)



This is the Off-Street Plan
(CP0070) referred
In the foregoing

The Highland
(Off-Street Parking Places)
(Decriminalised Parking
Enforcement and Consolidation)
(Variation Five) Order 2026

Fawcett

Proper Officer

DATE
05/10/2026


SCALE
Scale: 1:450

REFERENCE NUMBER
CP0070



CAR PARK NAME:

Viewforth Car Park, Fort William

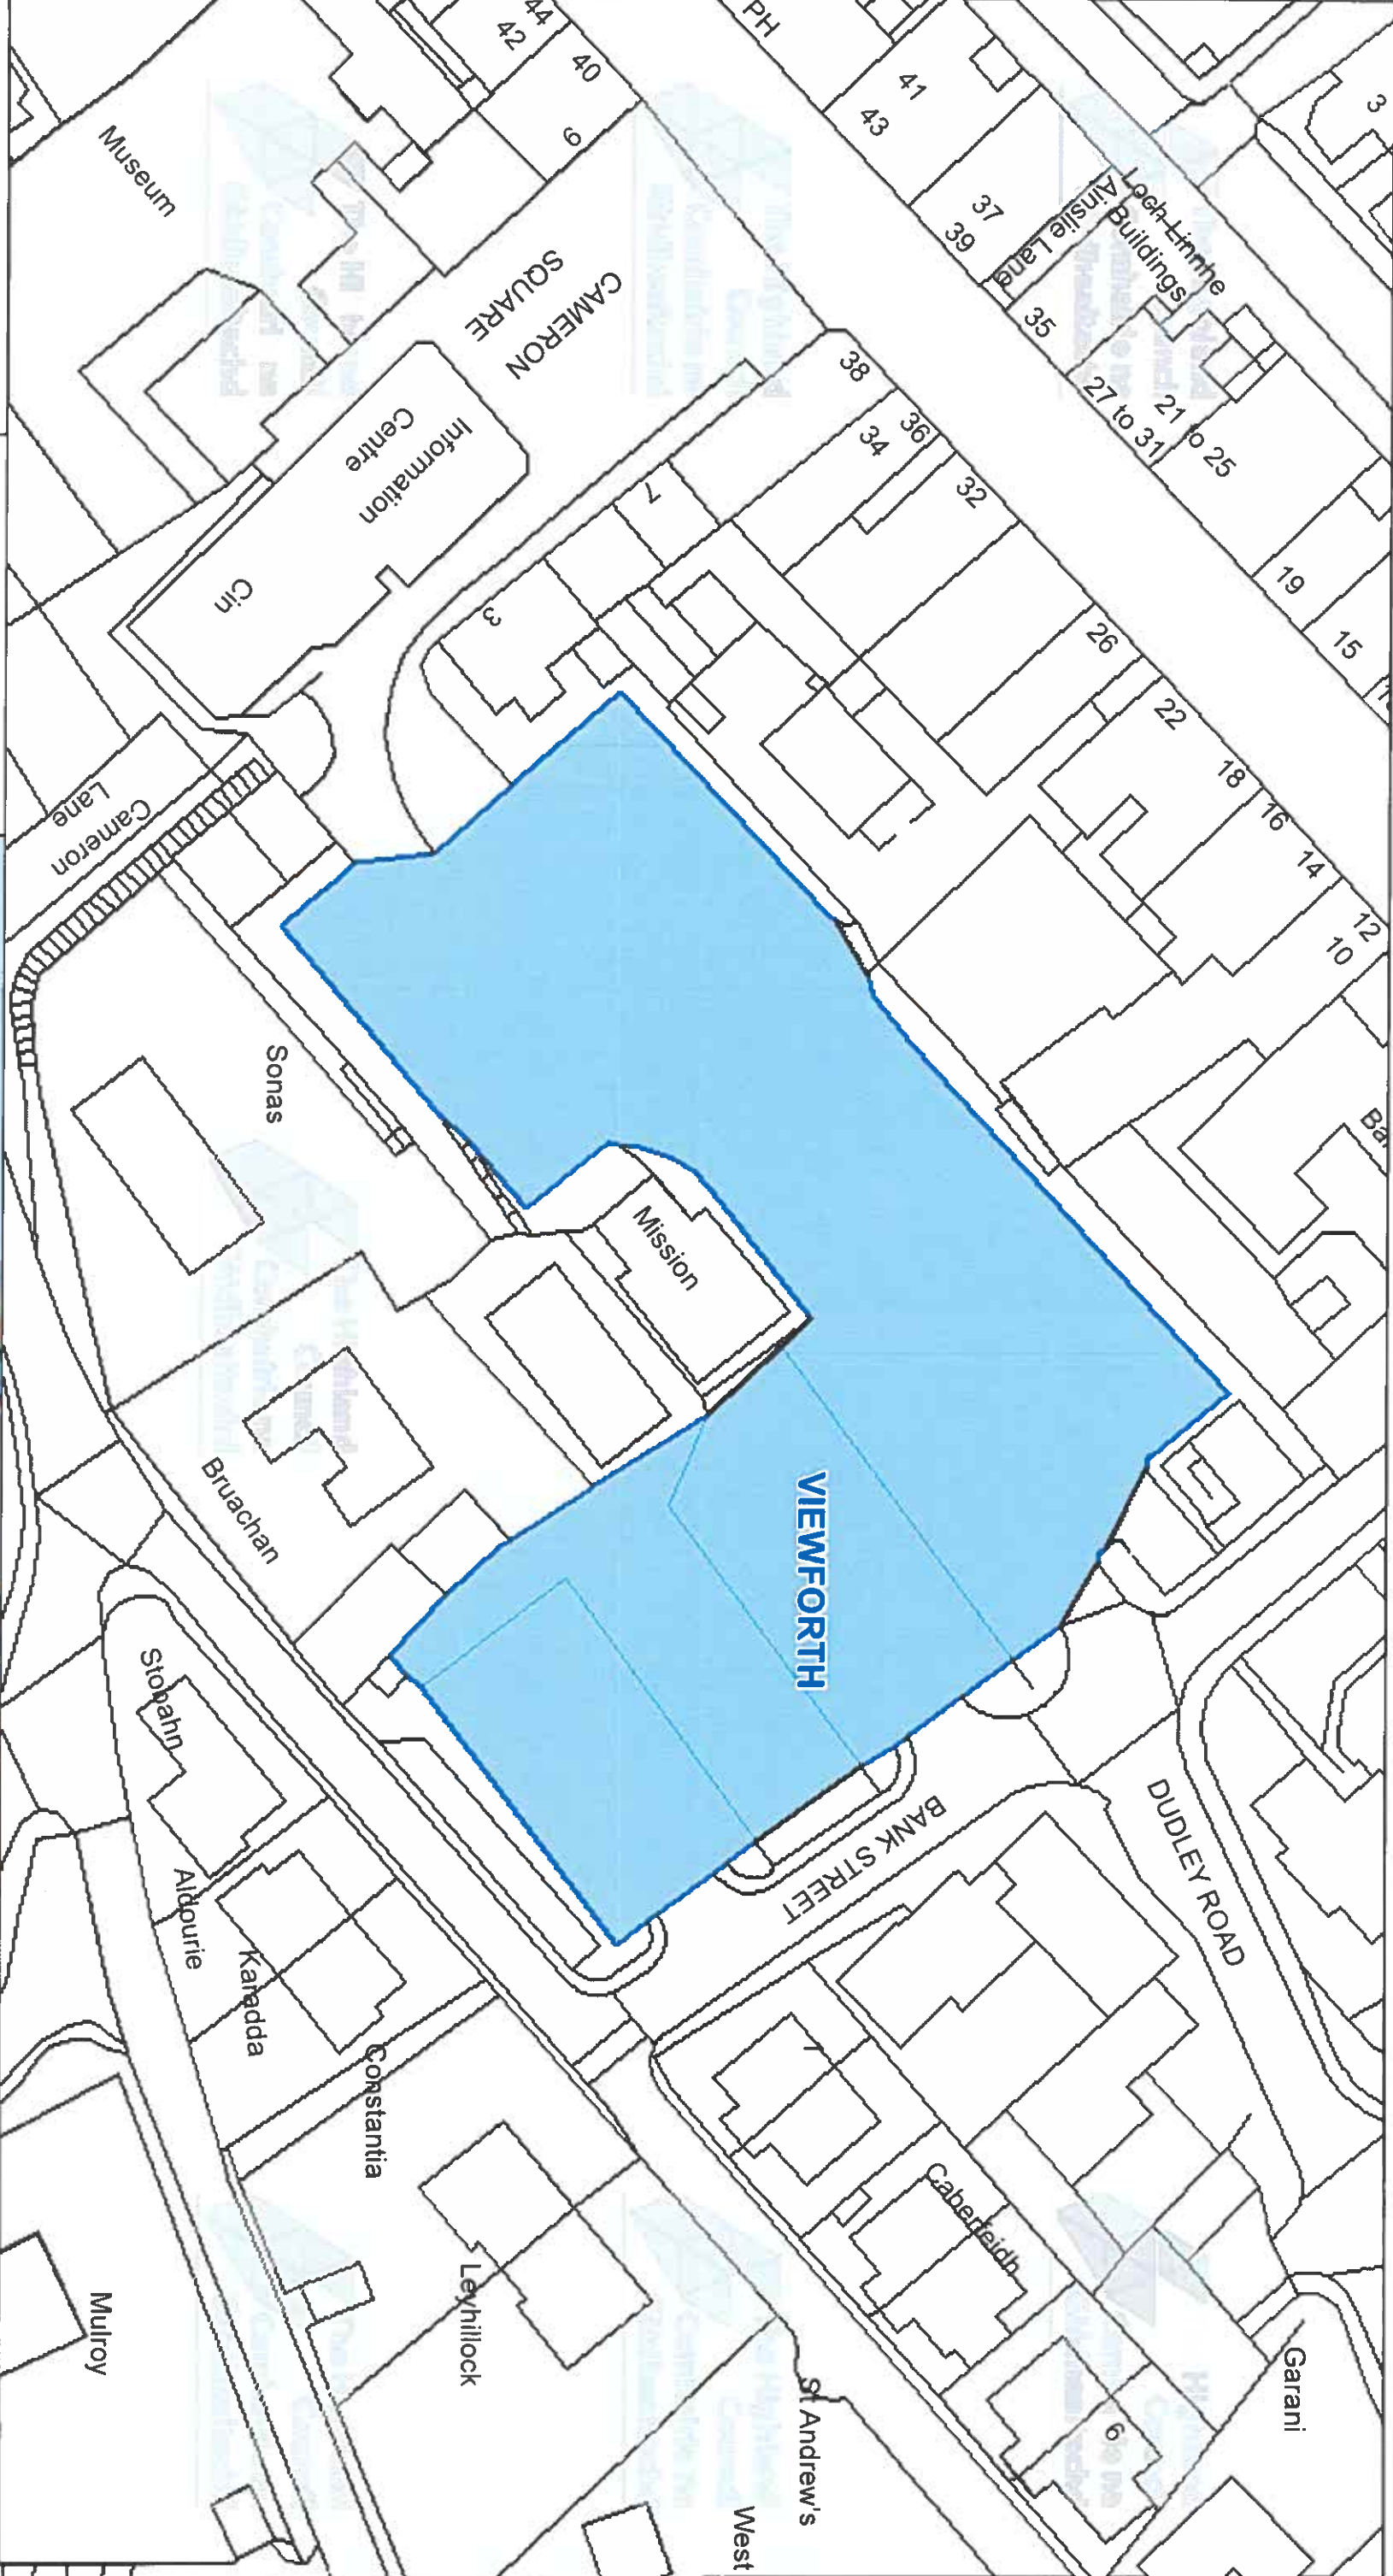

The Highland Council
Headquarters
Glenurquhart Rd
Inverness
IV35NX

© Crown copyright and database
rights 2025 Ordnance Survey AIC000849432

The extent of the restrictions are 210.205 to 773.953
metres eastwards and 210.434 to 773.982
westwards using the British National Grid (EPSG 27700).



This is the Off-Street Plan
(CP0071) referred
In the foregoing

The Highland
(Off-Street Parking Places)
(Decriminalised Parking
Enforcement and Consolidation)
(Variation Five) Order 2026

Proper Officer

Proper Officer

DATE

05/10/2026

SCALE

Scale: 1:600


REFERENCE NUMBER

CP0071



CAR PARK NAME:

West End Car Park, Fort William

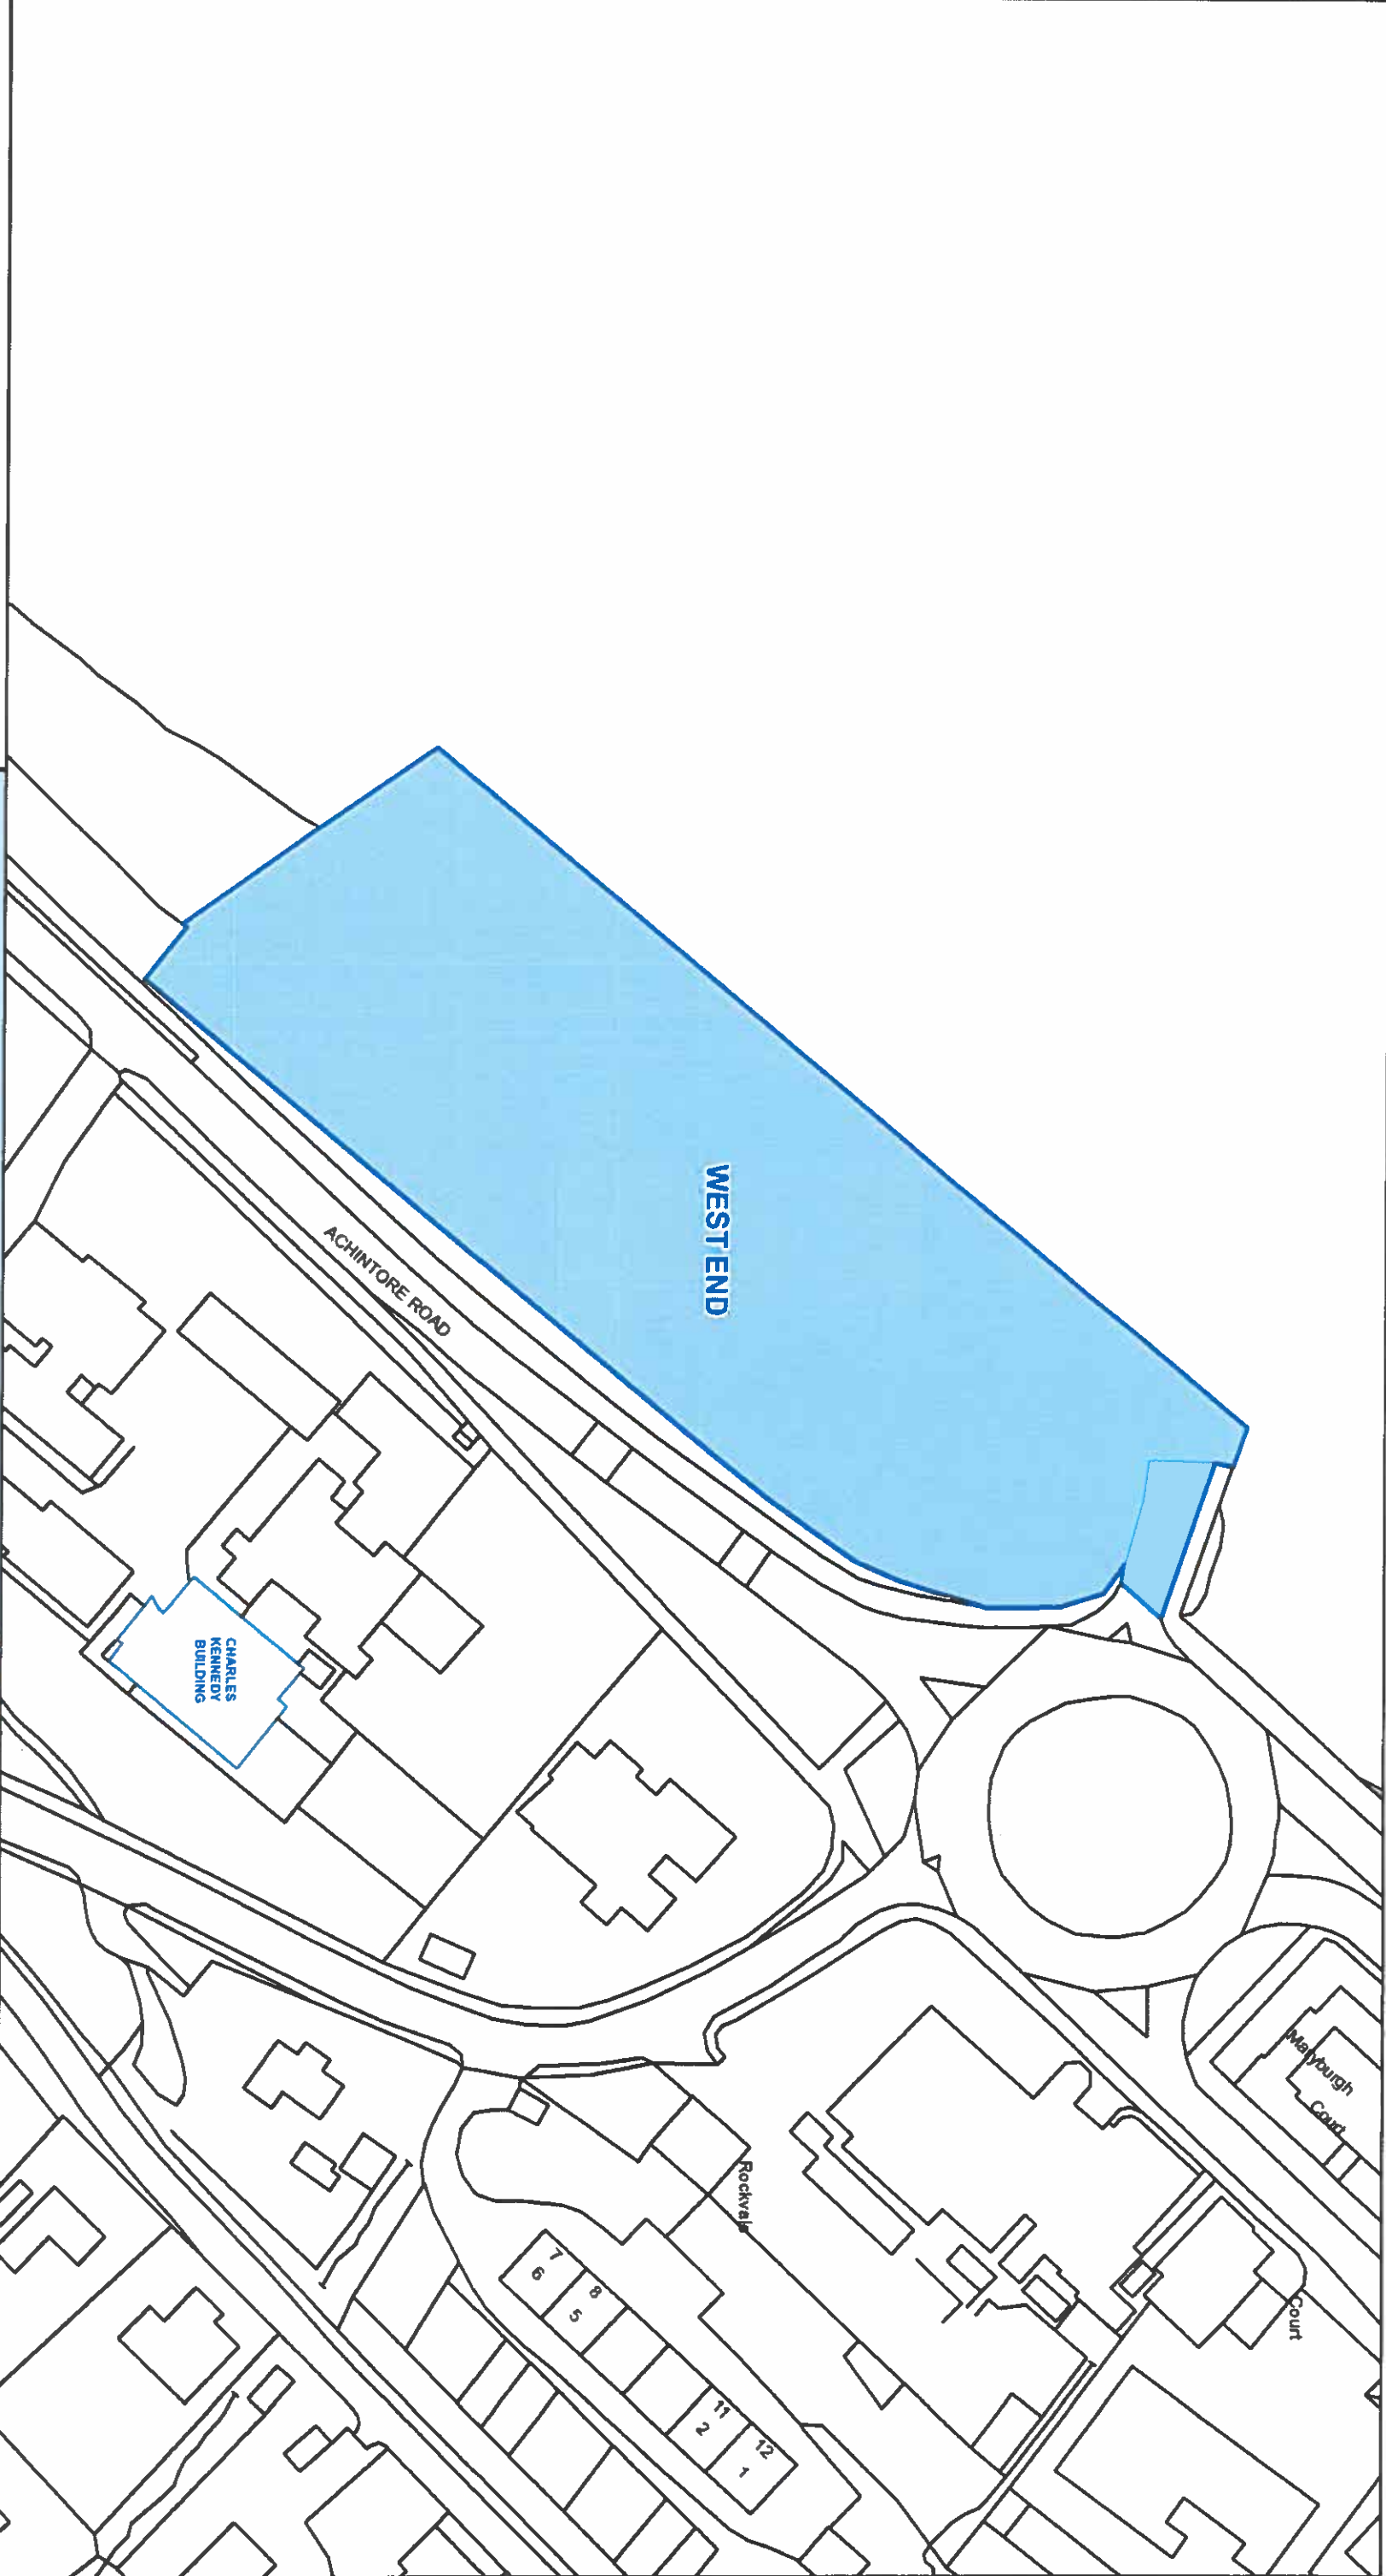

This is the Off-Street Plan
(CP0072) referred
in the foregoing

The Highland Council
(Off-Street Parking Places)
(Decriminalised Parking Enforcement
and Consolidation)
(Variation Five) Order 2026

Lawrence
Signed by Proper Officer

© Crown copyright and database
rights 2025 Ordnance Survey AC0000849432
The extent of the restrictions are 209 611 to 773 475
metres eastwards and 209 970 to 773 672
westwards using the British National Grid (EPSG: 27700)



The Highland Council
Headquarters
Glenquhart Rd
Inverness
IV35NX

SCALE
1:950

DATE

05/10/2026


REFERENCE NUMBER

CP0072



CAR PARK NAME:

Village Car Park, Ballachulish

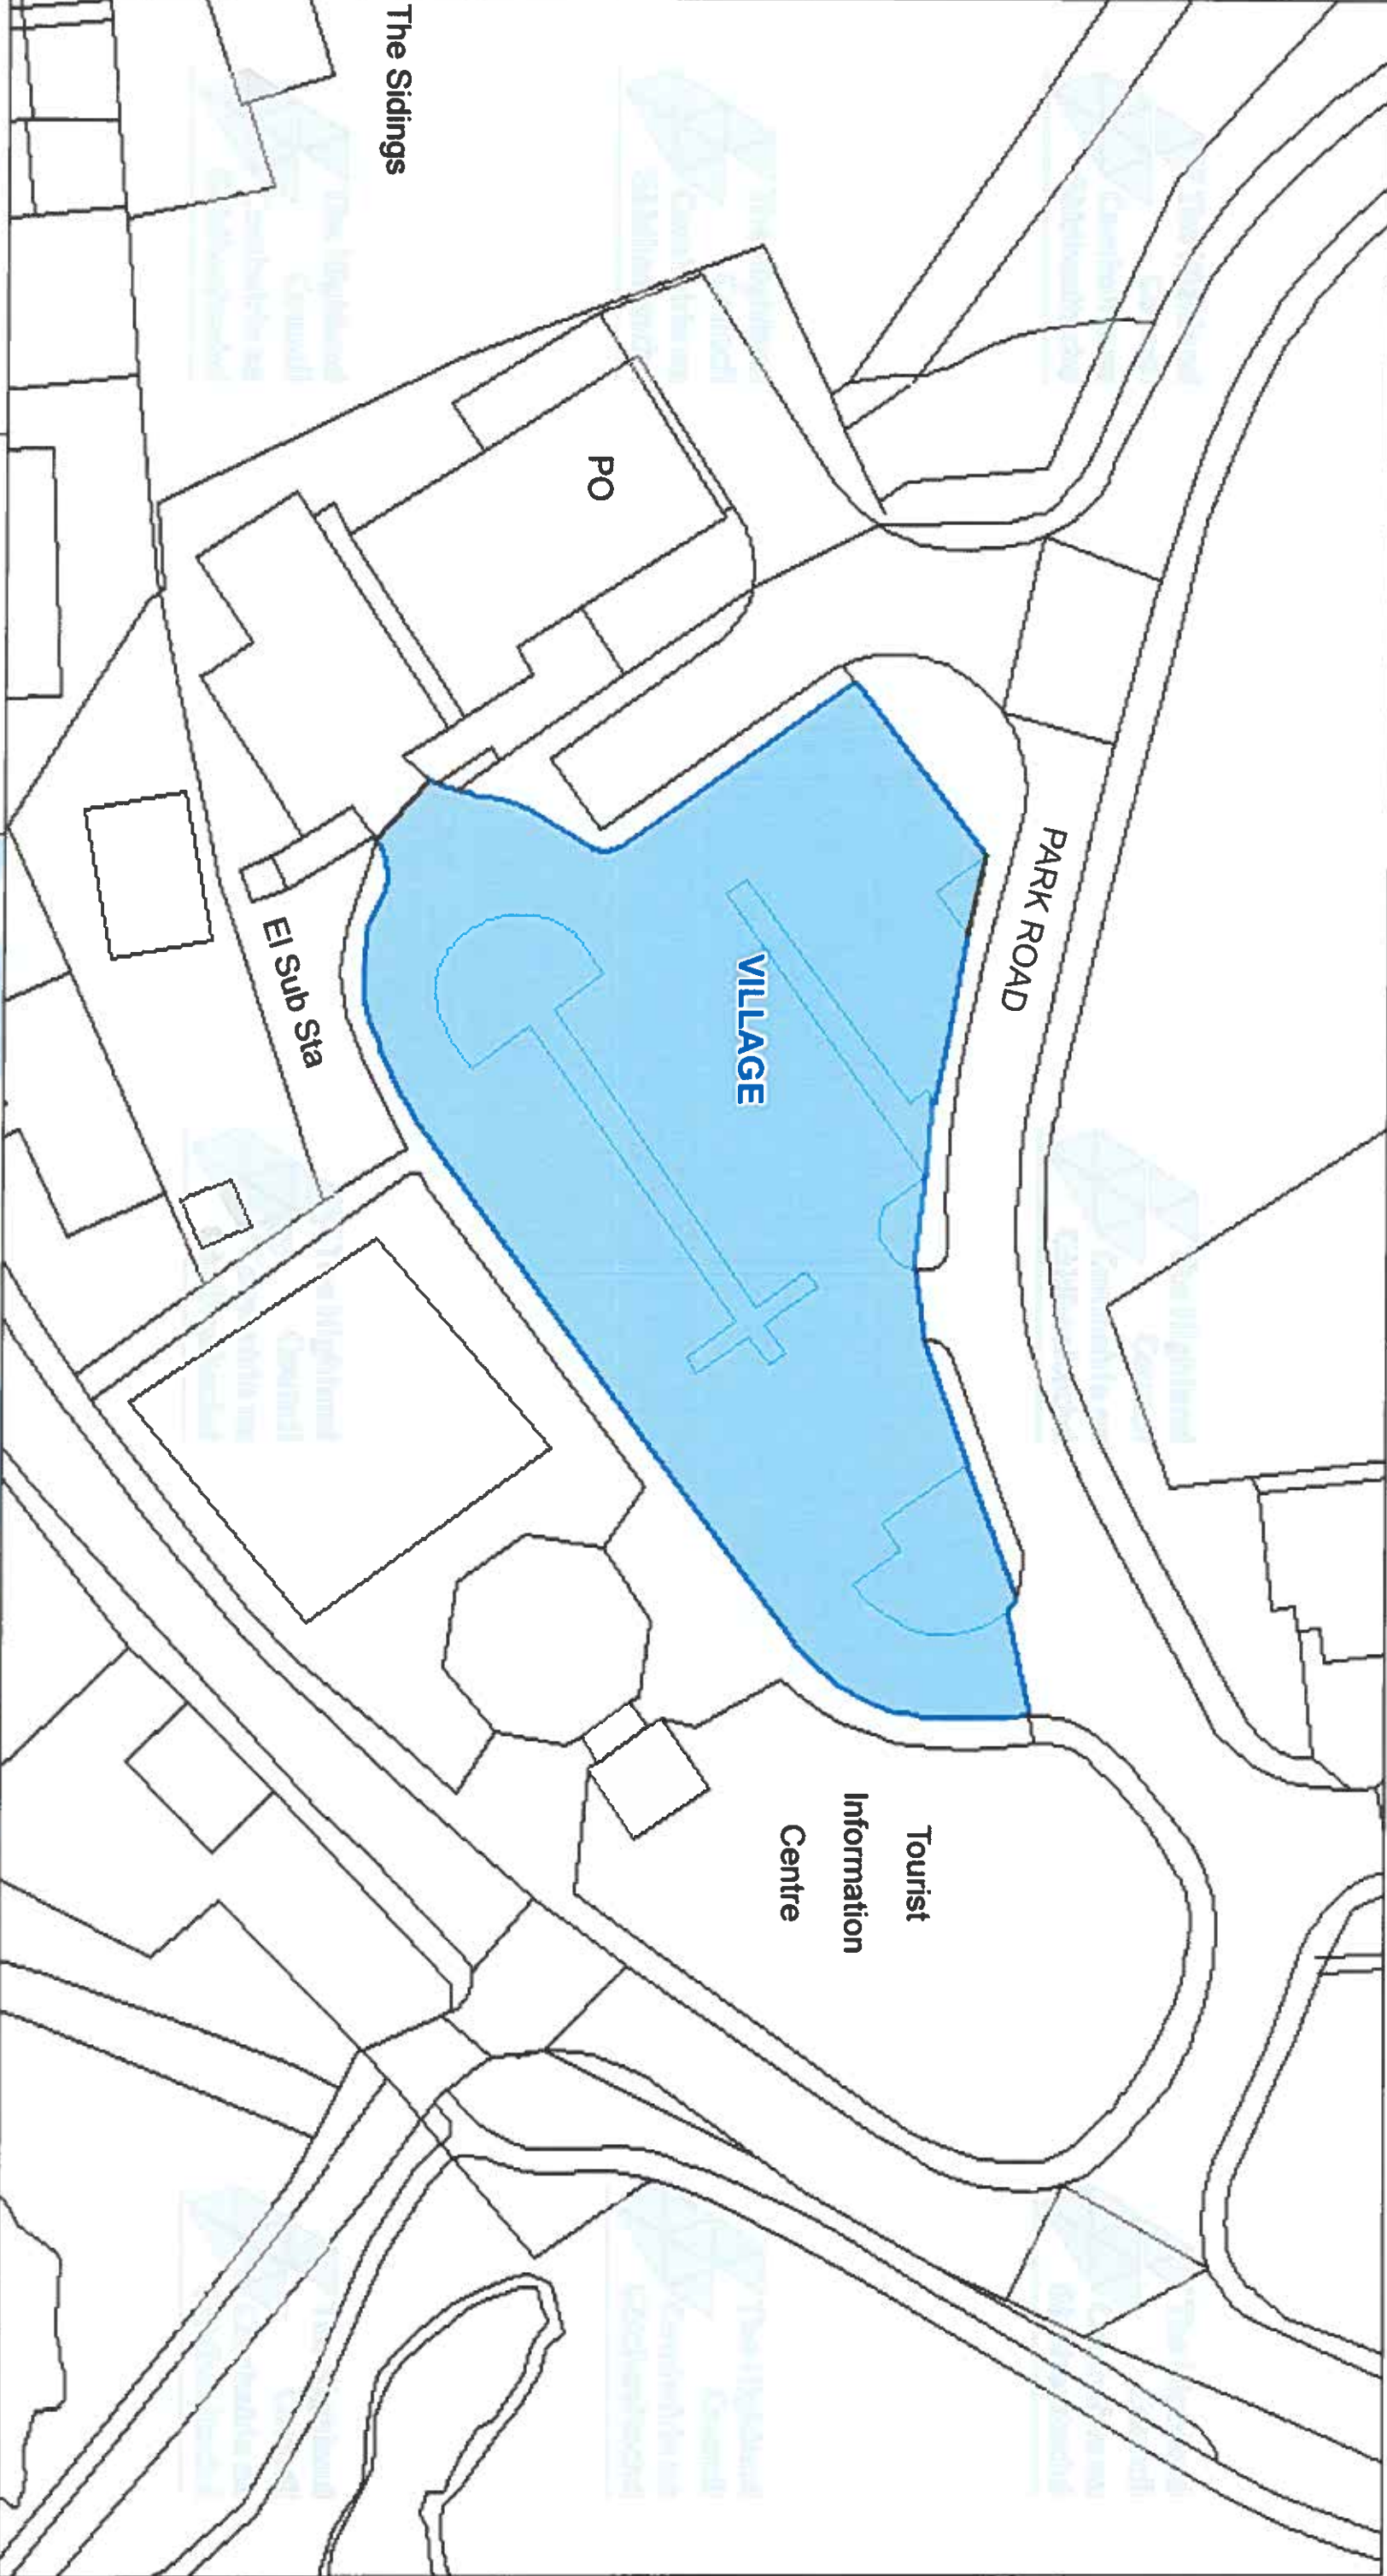

The Highland Council
Headquarters
Glenurquhart Rd
Inverness
IV35NX

© Crown copyright and database
rights 2025 Ordnance Survey AC0000849432
The extent of the restrictions are 208,247 to 758,384
metres eastwards and 208,431 to 758,497
westwards using the British National Grid (EPSG 27700).



Tourist
Information
Centre

PO

El Sub Sta

The Sidings

PARK ROAD

VILLAGE

This is the Off-Street Plan
(CP0073) referred
in the foregoing

The Highland
(Off-Street Parking Places)
(Decriminalised Parking
Enforcement and Consolidation)
(Variation Five) Order 2026

Proper Officer

Proper Officer

DATE
05/10/2026


SCALE
Scale: 1:525

REFERENCE NUMBER
CP0073



CAR PARK NAME:

Village Car Park, Glencoe

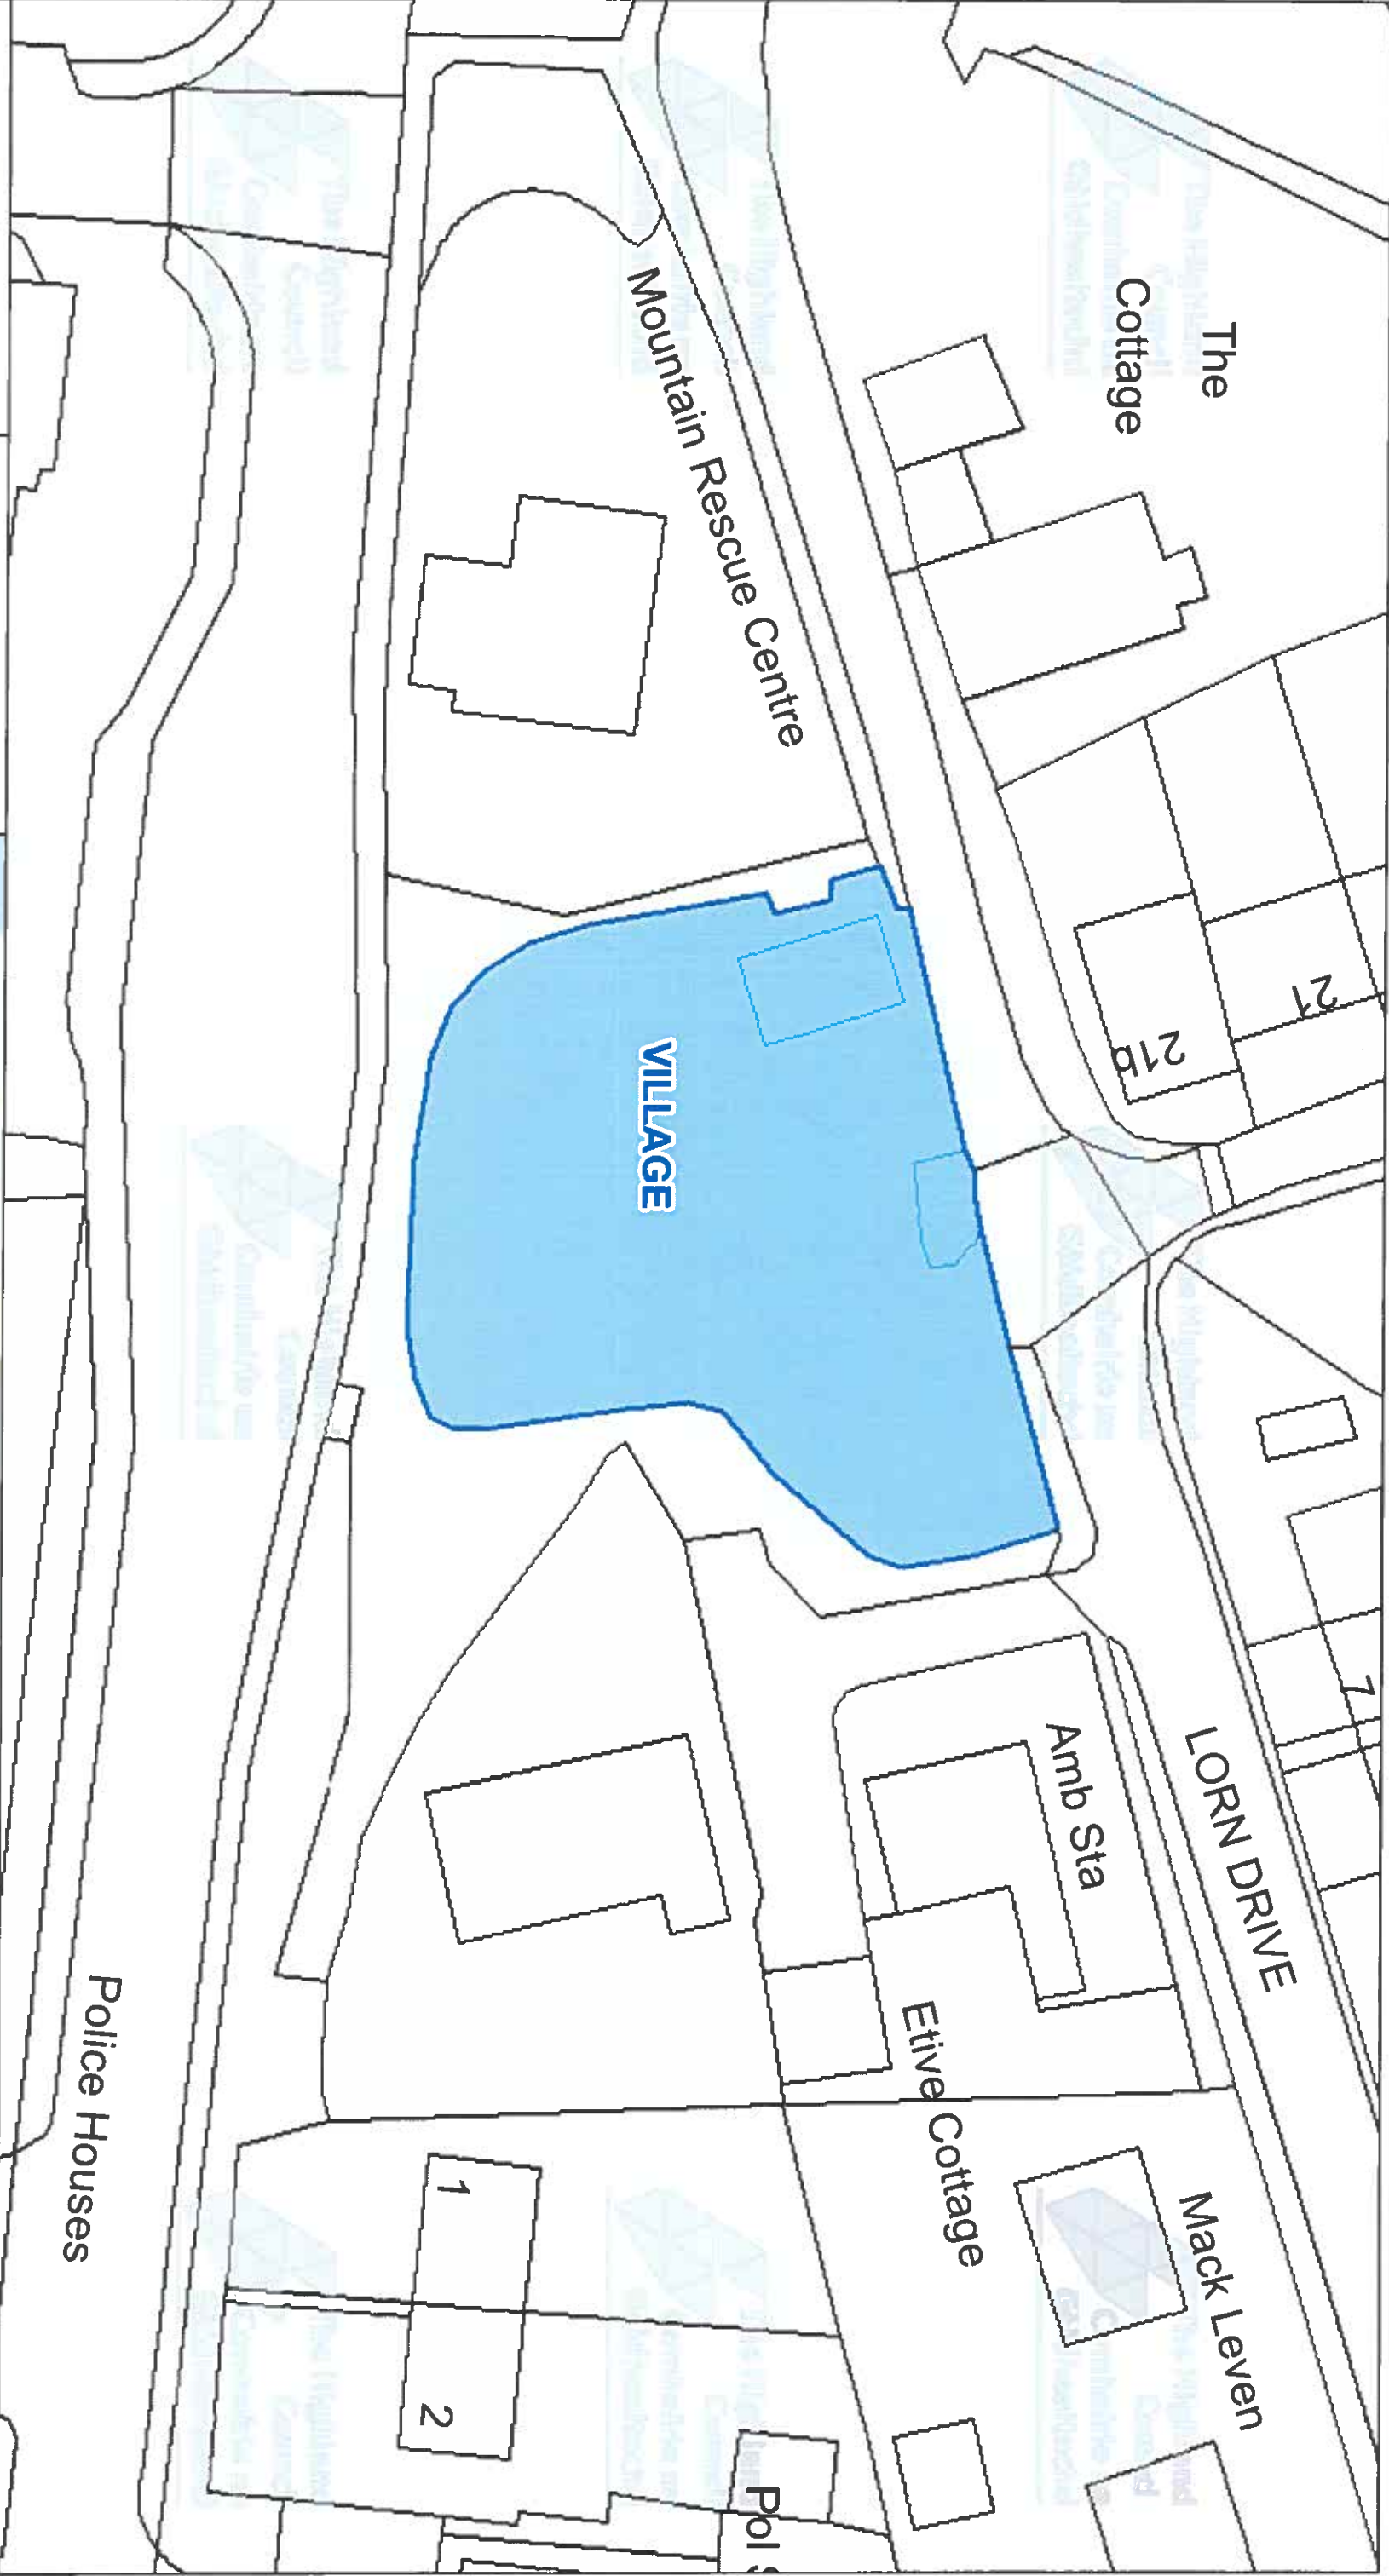

The Highland Council
Headquarters
Glenurquhart Rd
Inverness
IV35NX

© Crown copyright and database
rights 2025 Ordnance Survey AC0000849432
The extent of the restrictions are 209 771 to 758 703
metres eastwards and 209 917 to 758 784
westwards using the British National Grid (EPSG:27700).



This is the Off-Street Plan
(CP0075) referred
in the foregoing

The Highland
(Off-Street Parking Places)
(Decriminalised Parking
Enforcement and Consolidation)
(Variation Five) Order 2026

DATE

05/10/2026

SCALE

Scale: 1:375

REFERENCE NUMBER


CP0075

Proper Officer



CAR PARK NAME:


Foyers Road Village Car Park, Kinlochleven

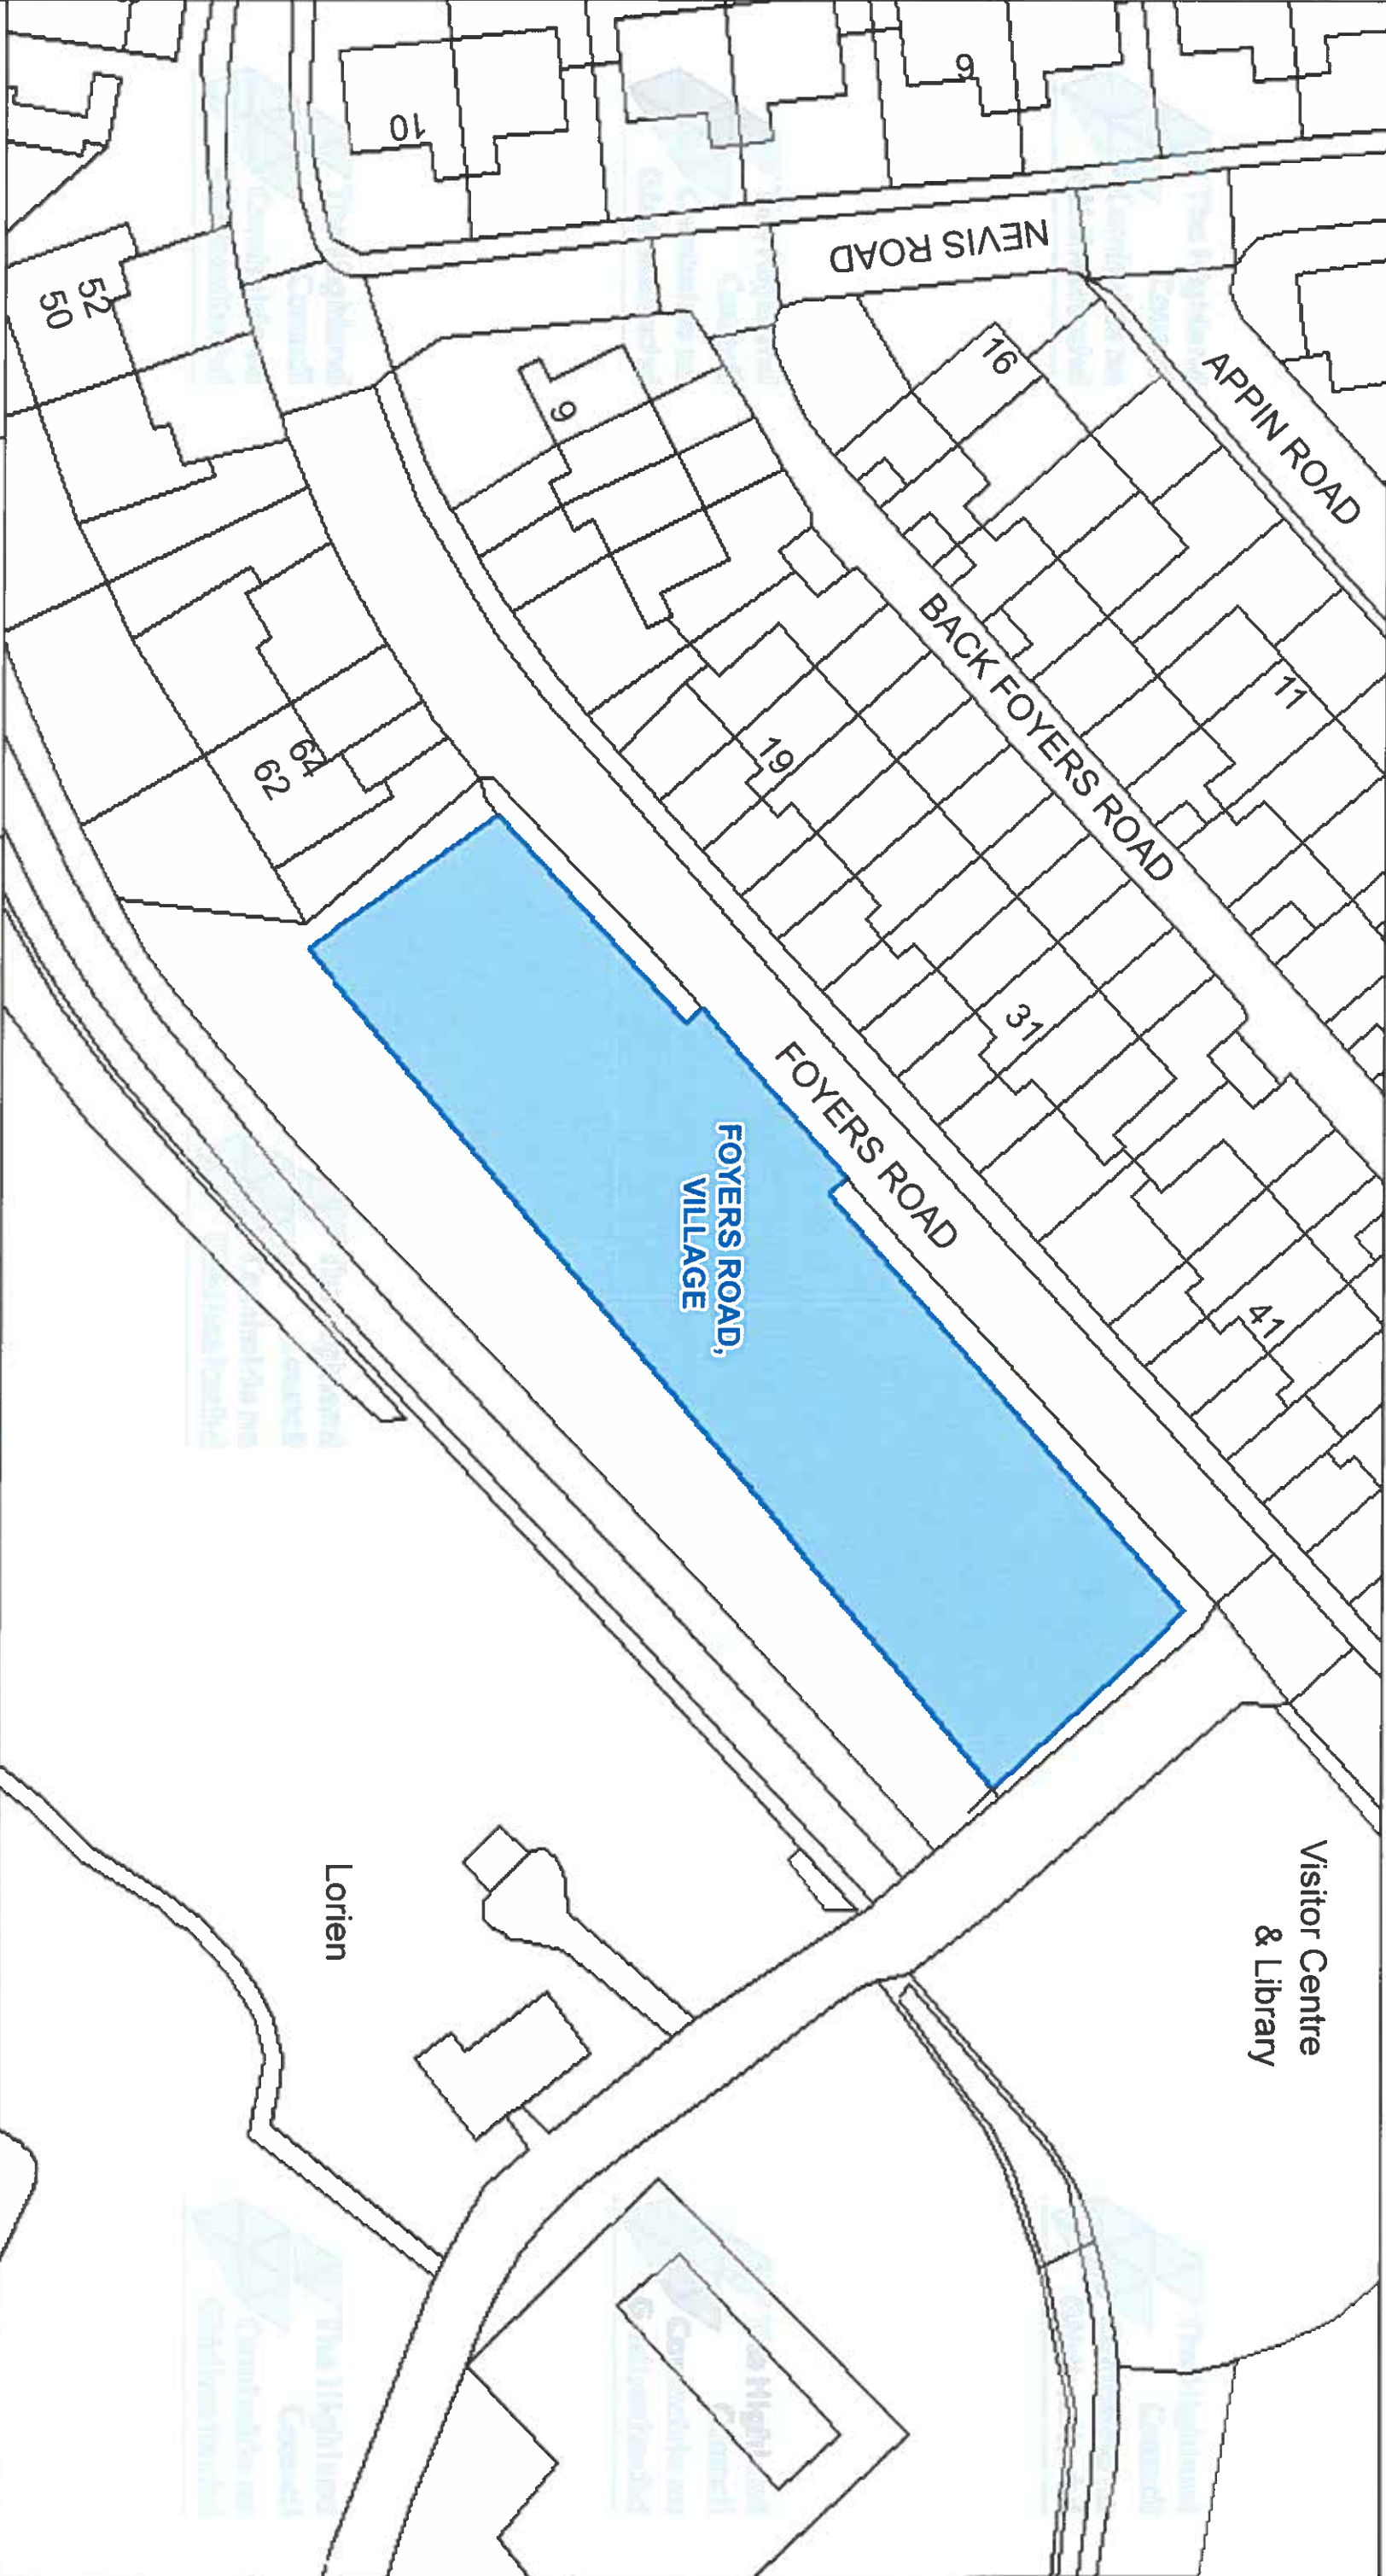

The Highland Council
Headquarters
Glenurquhart Rd
Inverness
IV35NX

© Crown copyright and database
rights 2025 Ordnance Survey AC0000849432

The extent of the restrictions are 218,633 to 761,726
metres eastwards and 218,612 to 761,828
westwards using the British National Grid (EPSG: 27700).

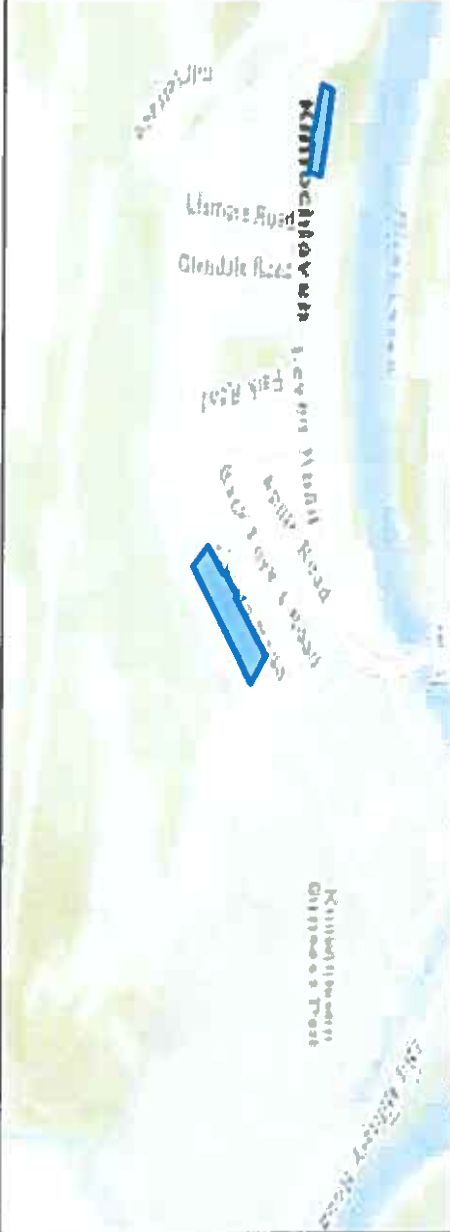

This is the Off-Street Plan
(CP0076) referred
In the foregoing

The Highland
(Off-Street Parking Places)
(Decriminalised Parking
Enforcement and Consolidation)
(Variation Five) Order 2026

Foranney

Proper Officer

DATE
05/10/2026


SCALE
Scale: 1:475

REFERENCE NUMBER
CP0076



CAR PARK NAME:

Grange Road Car Park, Fort William

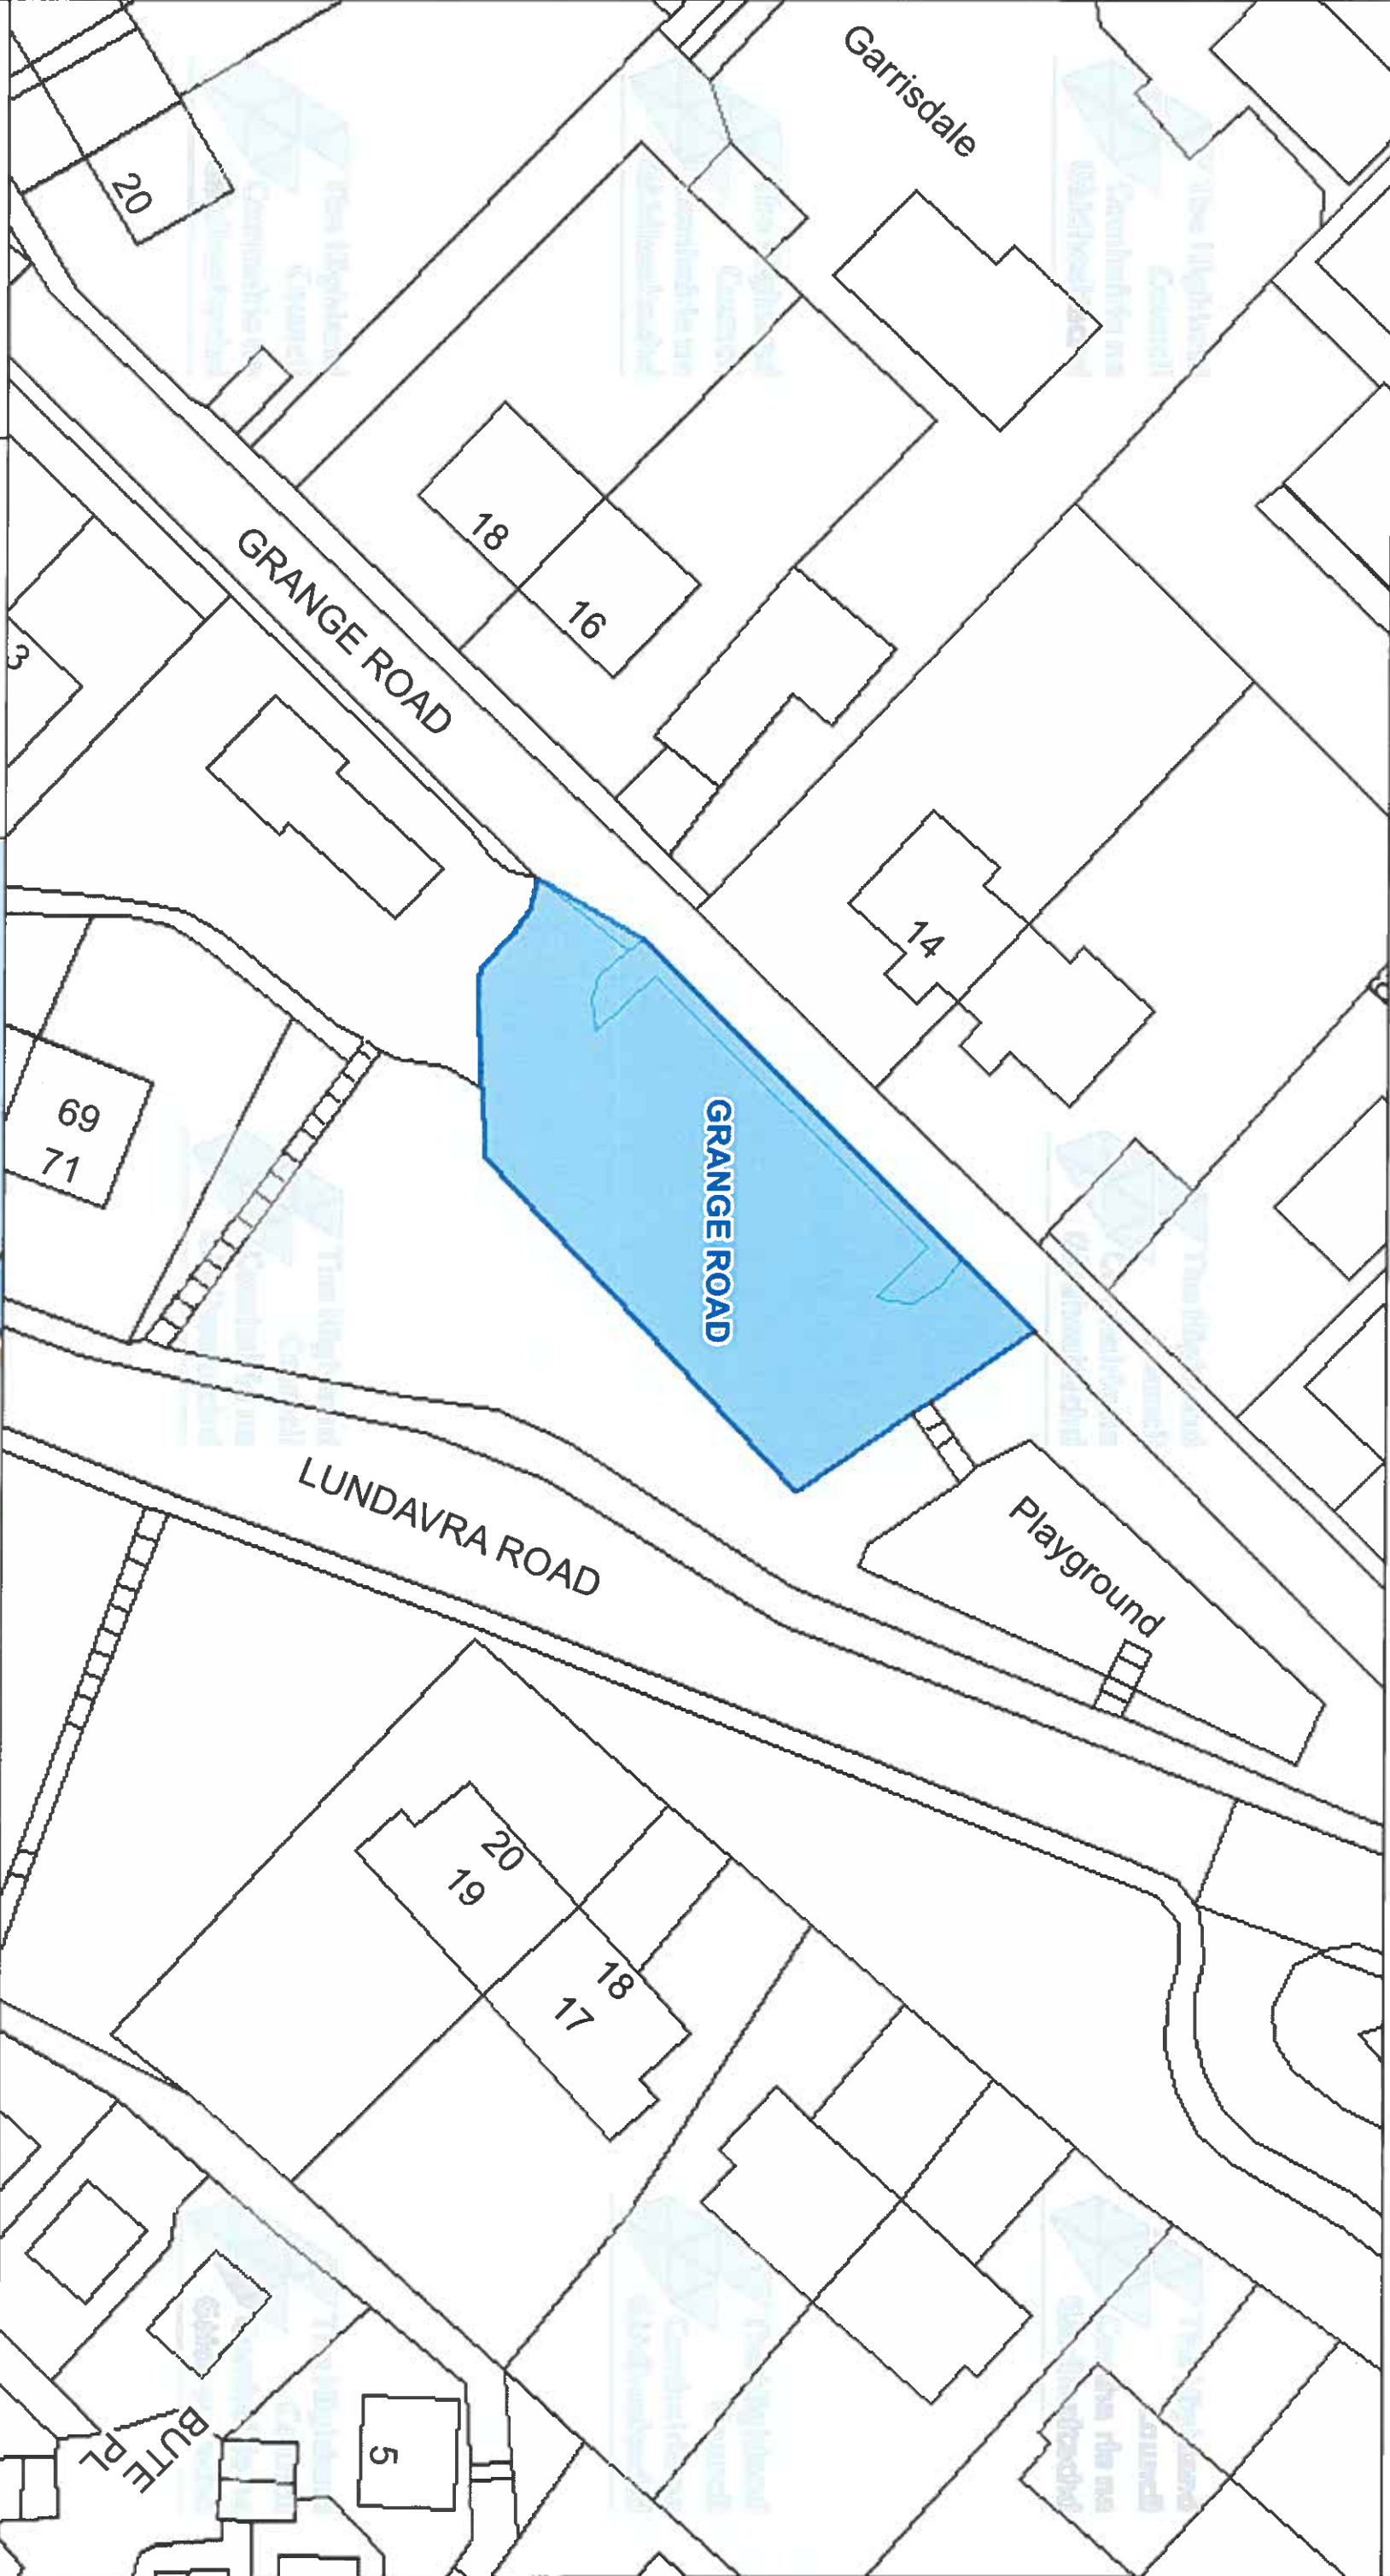

The Highland Council
Headquarters
Glenurquhart Rd
Inverness
IV35NX

© Crown copyright and database
rights 2025 Ordnance Survey AC0000849432

The extent of the restrictions are 209,703 to 773,261
metres eastwards and 209,875 to 773,358
westwards using the British National Grid (EPSG: 27700).



This is the Off-Street Plan
(CP0078) referred
In the foregoing

The Highland
(Off-Street Parking Places)
(Decriminalised Parking
Enforcement and Consolidation)
(Variation Five) Order 2026

Foran

Proper Officer

DATE
05/10/2026


SCALE
Scale: 1:450

REFERENCE NUMBER
CP0078



CAR PARK NAME:

Village Car Park, Kilchoan

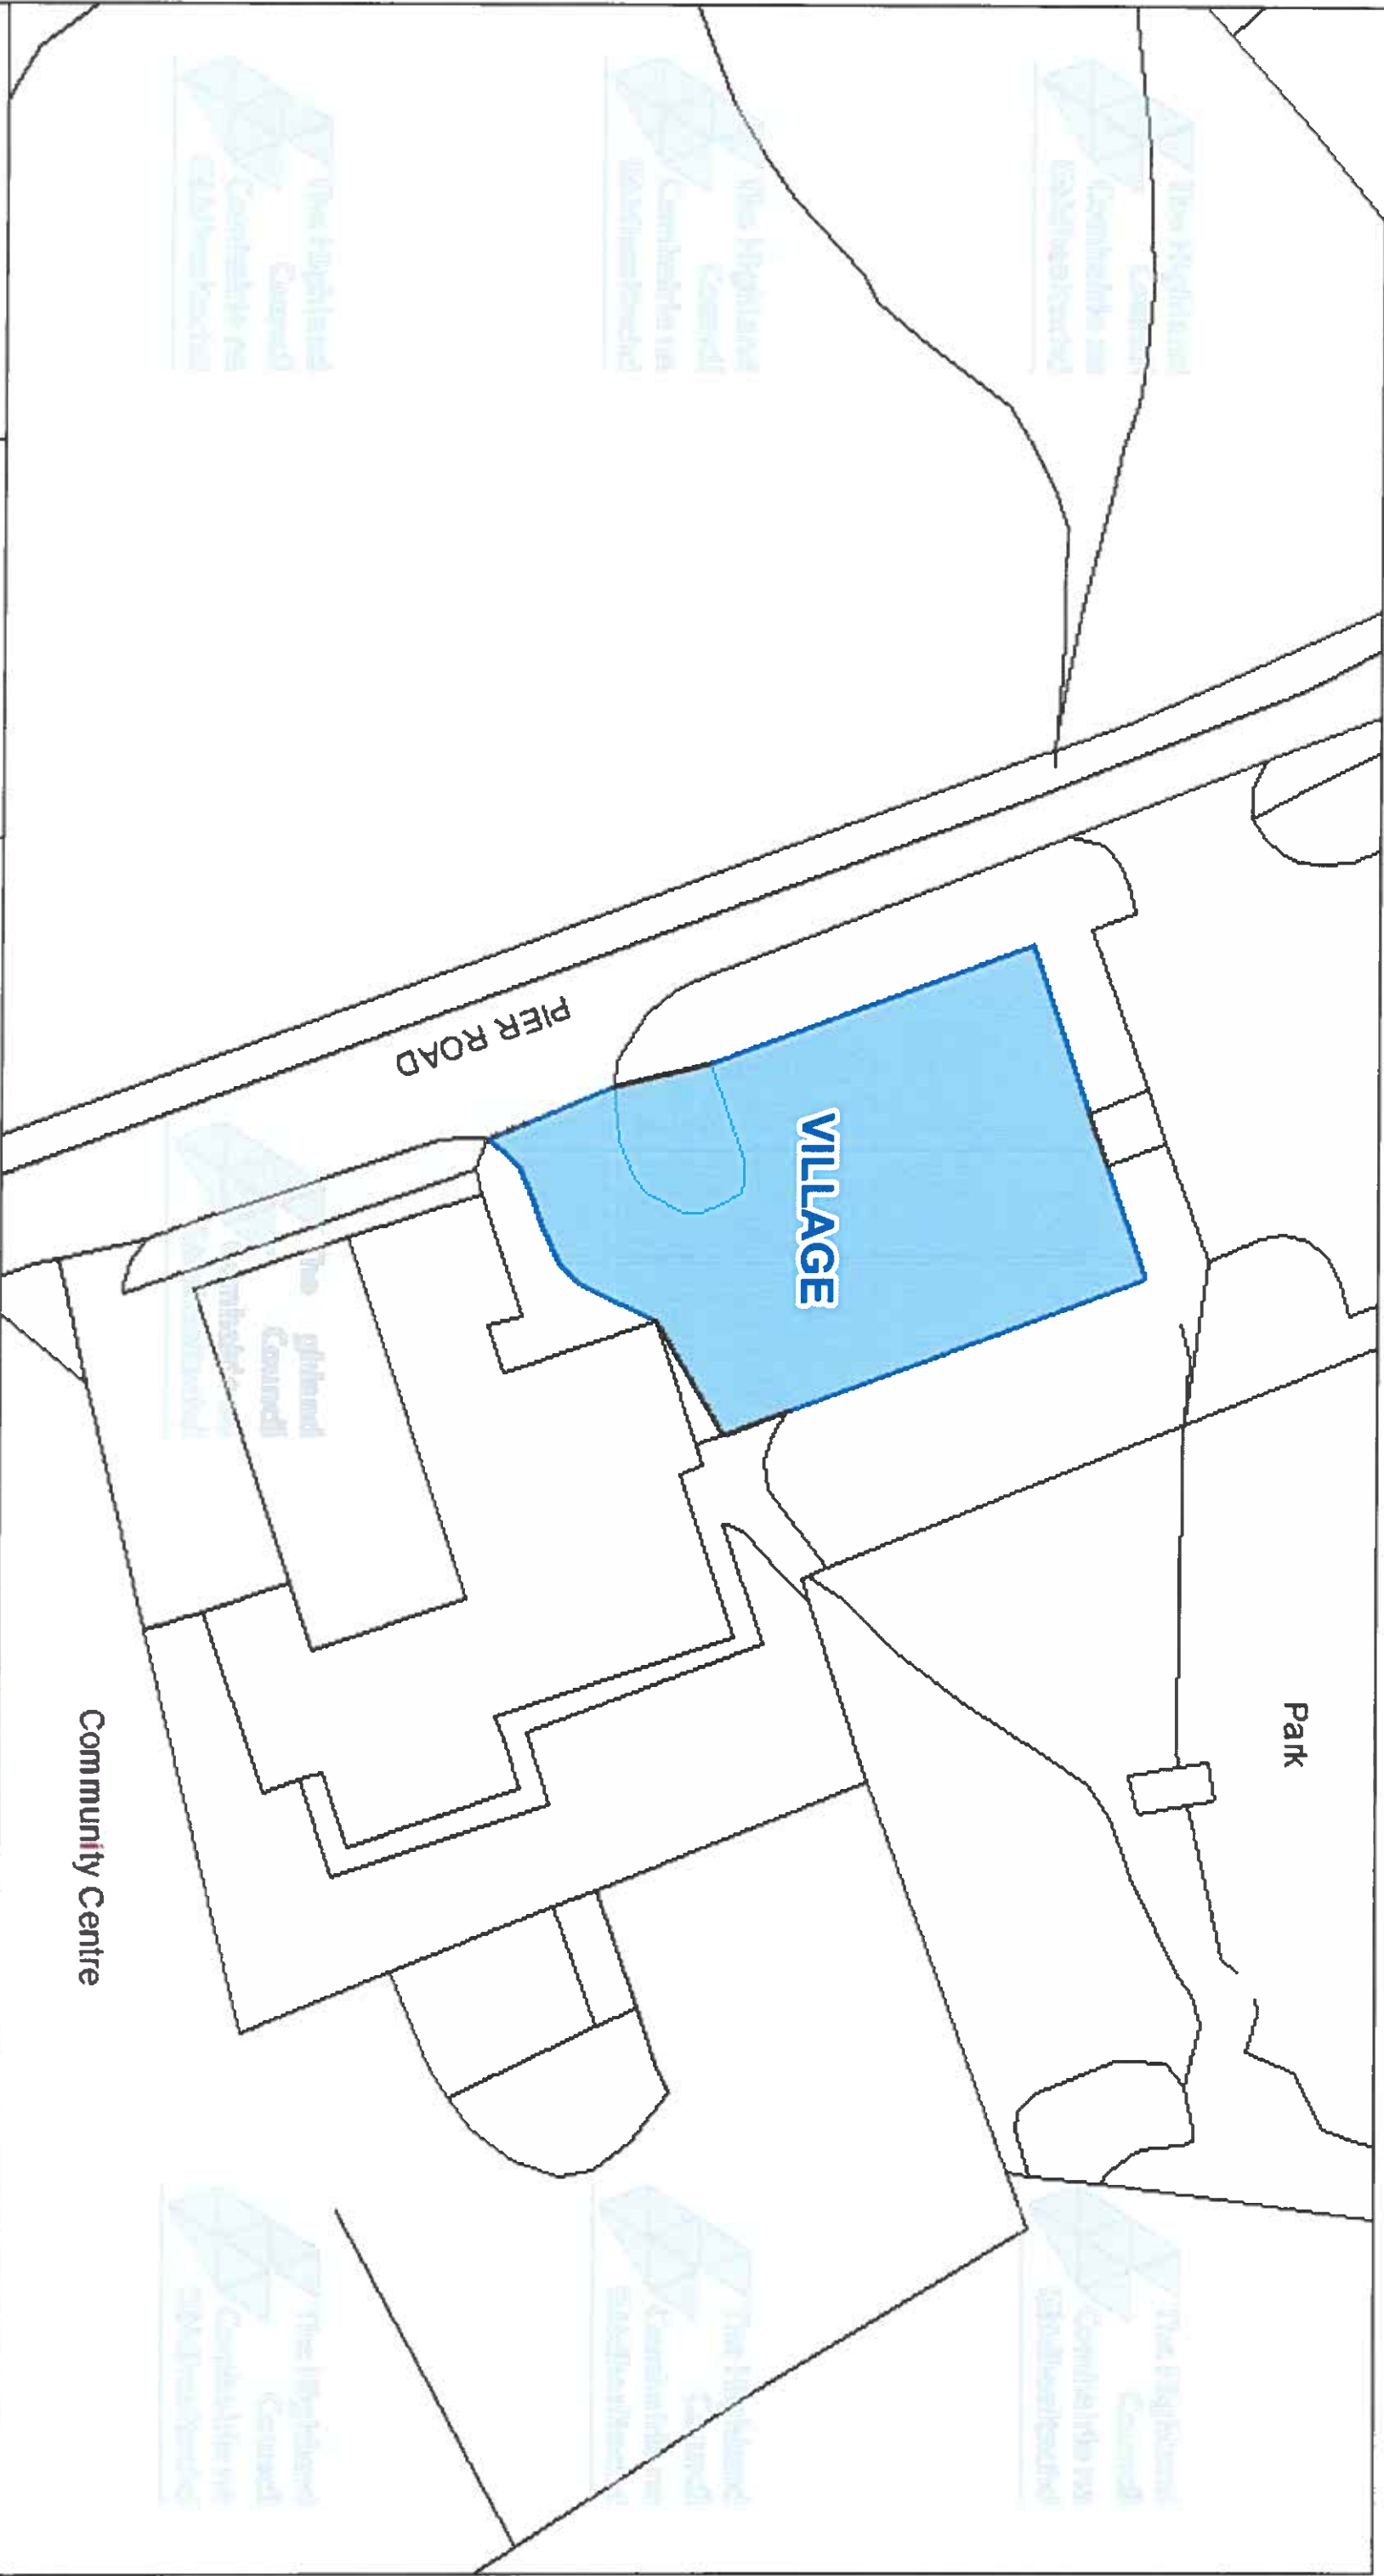

The Highland Council
Headquarters
Glenurquhart Rd
Inverness
IV35NX

© Crown copyright and database
rights 2025 Ordnance Survey ACO000849432
The extent of the restrictions are 149,009 to 763,565
metres eastwards and 149,133 to 763,533
westwards using the British National Grid (EPSG: 27700)



This is the Off-Street Plan
(CP0081) referred
In the foregoing

The Highland
(Off-Street Parking Places)
(Decriminalised Parking
Enforcement and Consolidation)
(Variation Five) Order 2026

Lauren
Proper Officer

DATE
05/10/2026


SCALE
Scale: 1:325

REFERENCE NUMBER
CP0081



CAR PARK NAME:

Village Car Park, Inverlochy

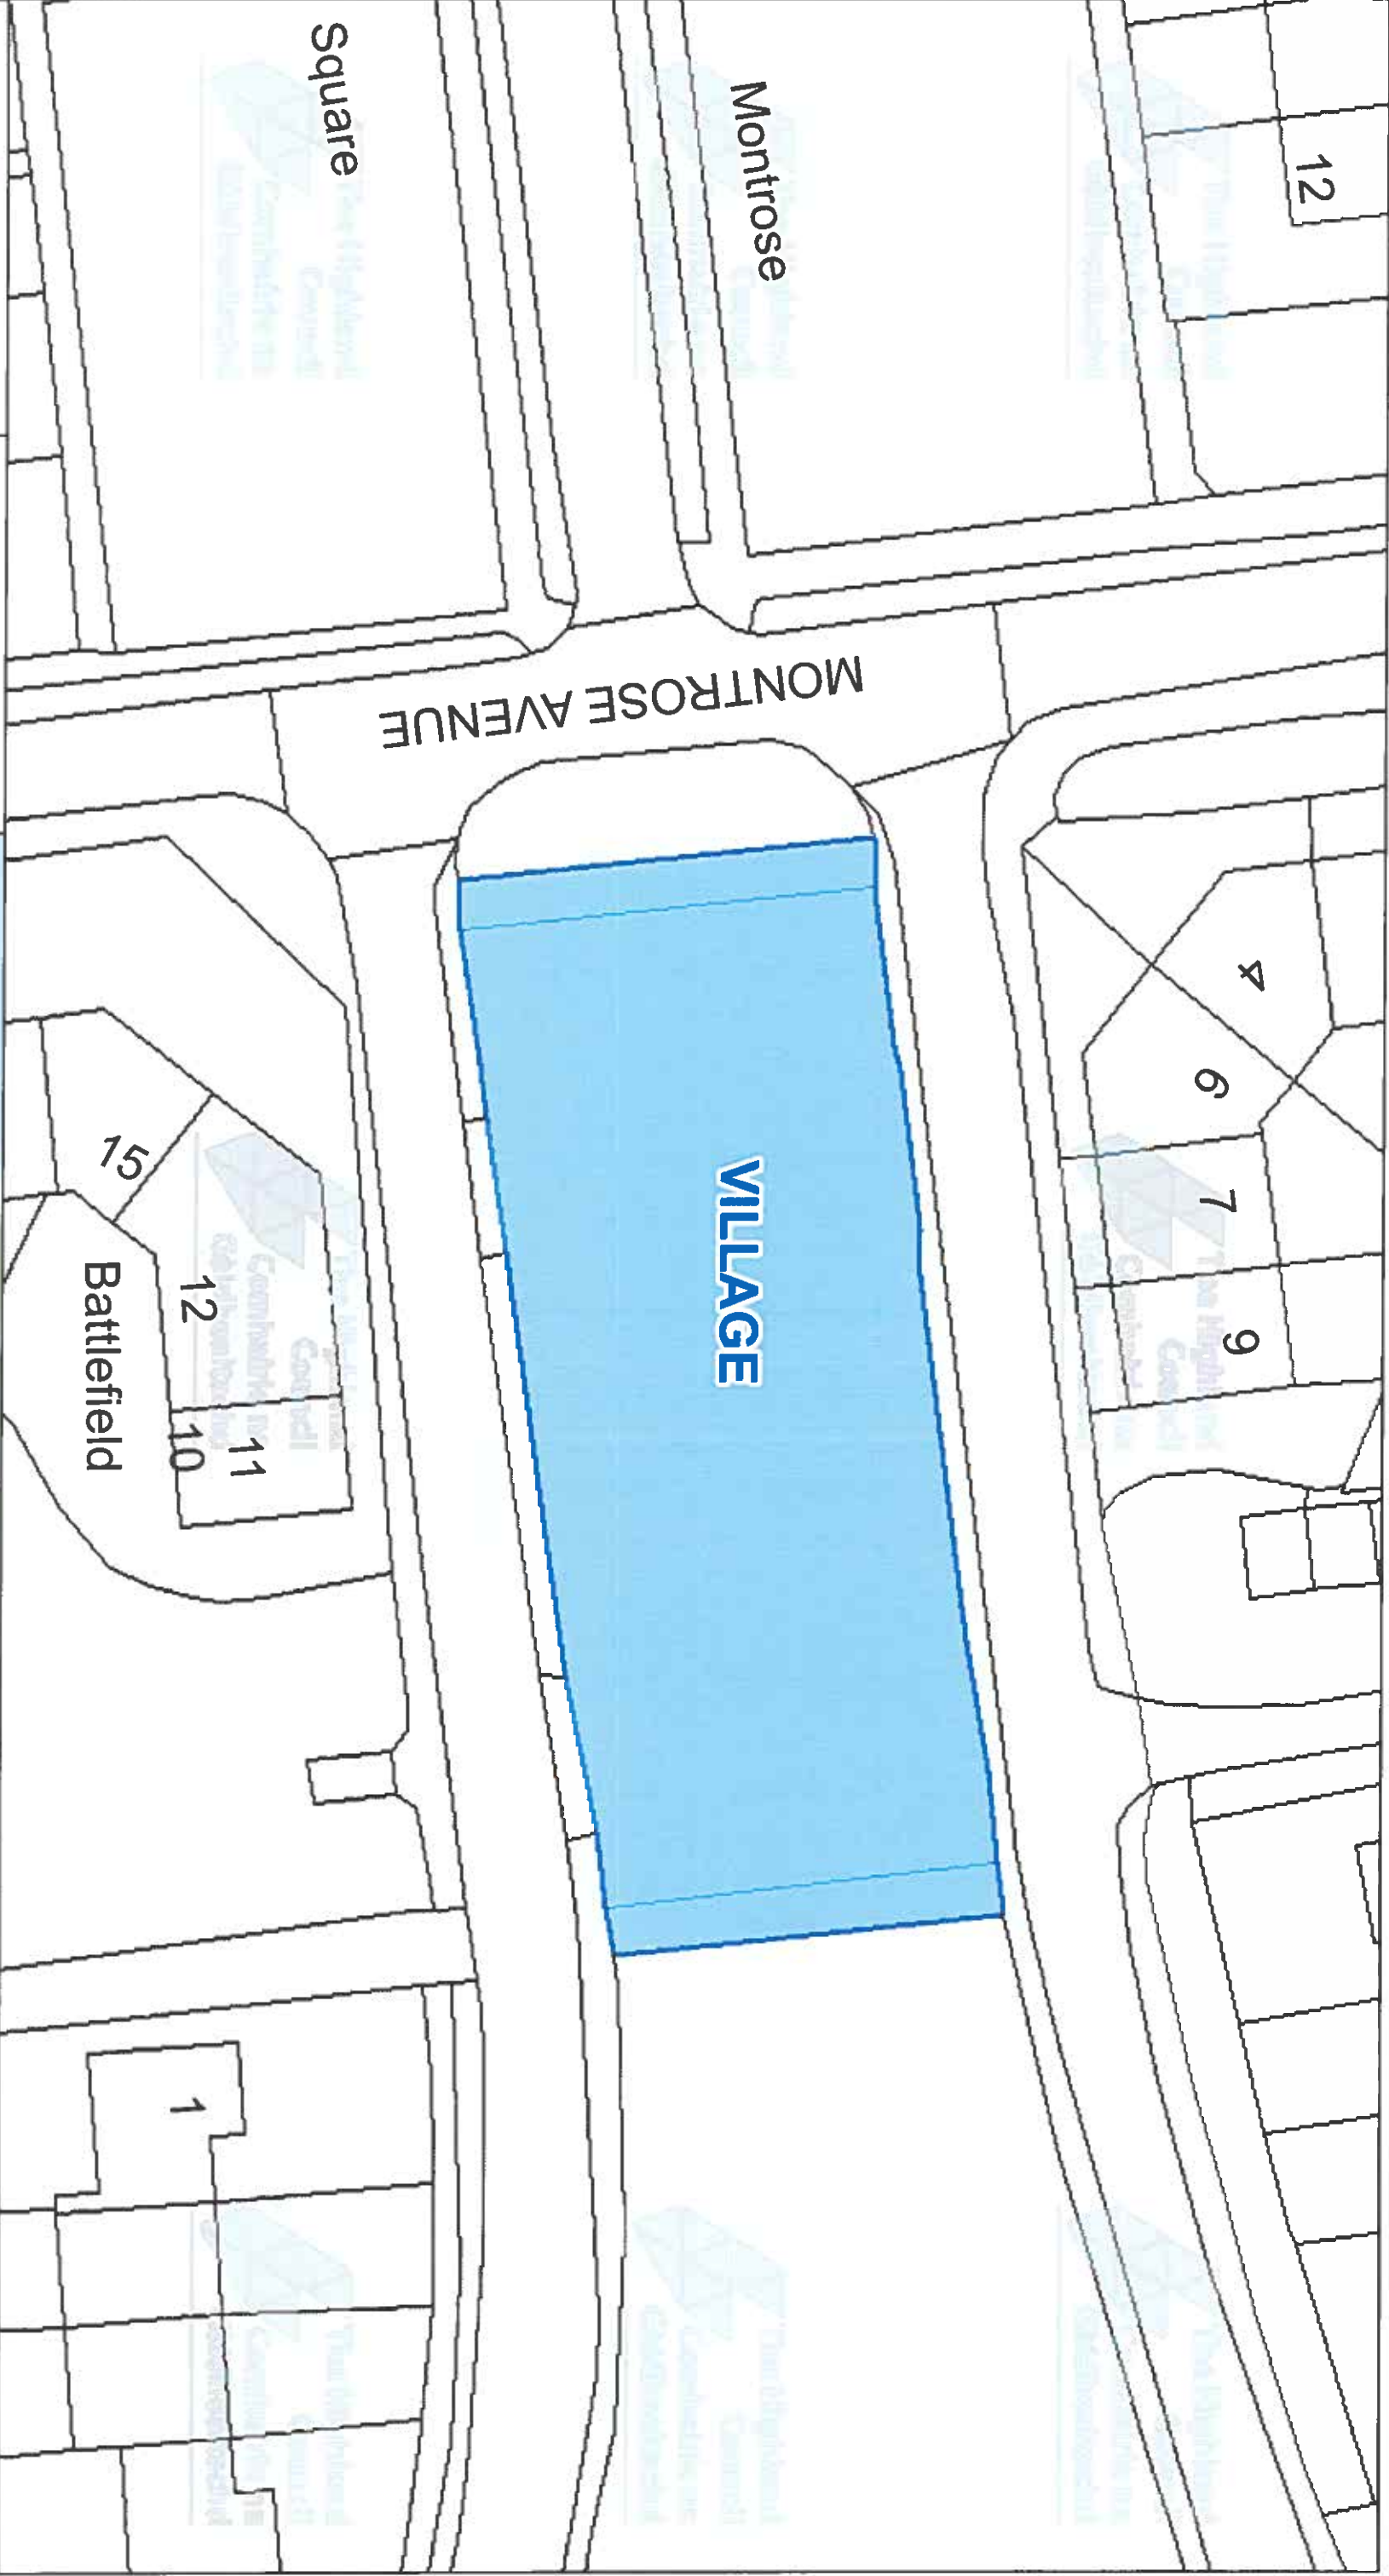

The Highland Council
Headquarters
Glenurquhart Rd
Inverness
IV35NX

© Crown copyright and database
rights 2025 Ordnance Survey ACD00849432

The extent of the restrictions are 211 202 to 774 711
metres eastwards and 211 339 to 774 786
westwards using the British National Grid (EPSG 27700)



This is the Off-Street Plan
(CP0086) referred
in the foregoing

The Highland
(Off-Street Parking Places)
(Decriminalised Parking
Enforcement and Consolidation)
(Variation Five) Order 2026

DATE
05/10/2026

SCALE
Scale: 1:350


REFERENCE NUMBER
CP0086

Lawrence
Proper Officer



CAR PARK NAME:

Nether Lochaber Car Park, Corran

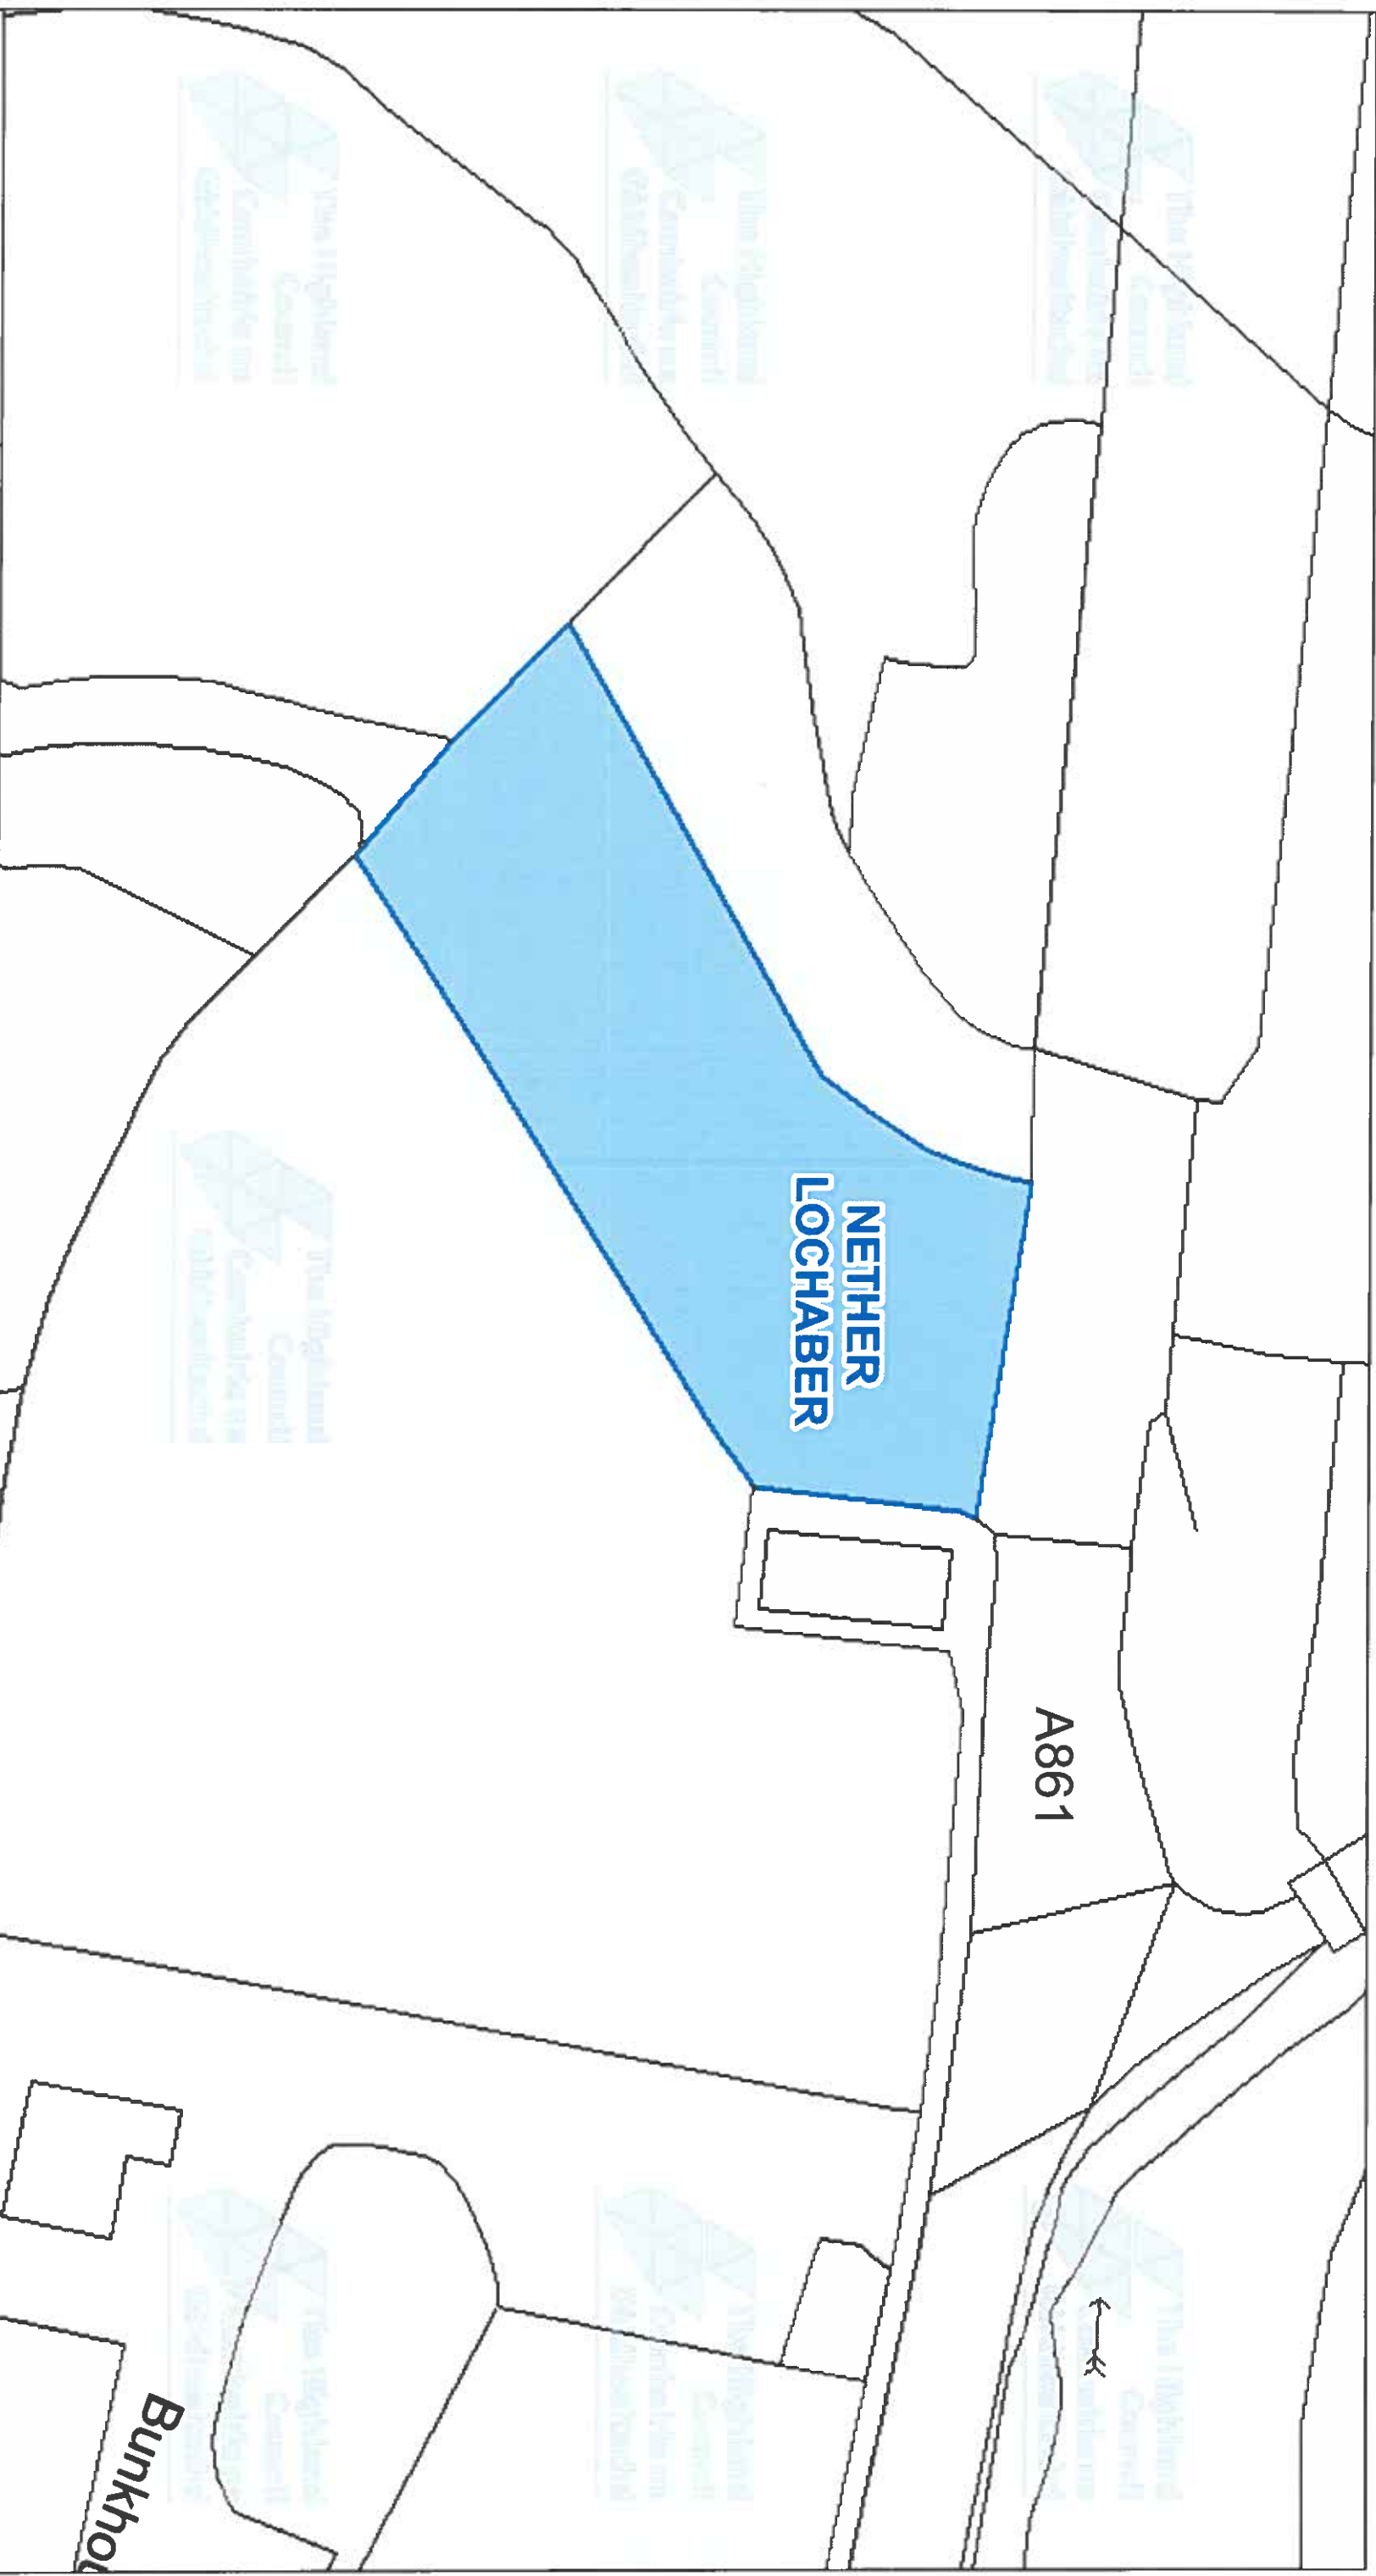

The Highland Council
Comhairle na Gàidhealtachd

The Highland Council
Headquarters
Glenurquhart Rd
Inverness
IV35NX

© Crown copyright and database rights 2025 Ordnance Survey AC0000849432

The extent of the restrictions are 202,091 to 763,485 metres eastwards and 202,217 to 763,553 westwards using the British National Grid (EPSG:27700).

This is the Off-Street Plan
(CP0092) referred
In the foregoing

The Highland Council
(Off-Street Parking Places)
(Decriminalised Parking
Enforcement and Consolidation)
(Variation Five) Order 2026

Proper O *Power*

DATE _____

05/10/2026

SCALE

Scale: 1:325


REFERENCE NUMBER

CP0092



CAR PARK NAME:

Charles Kennedy Building, Fort William

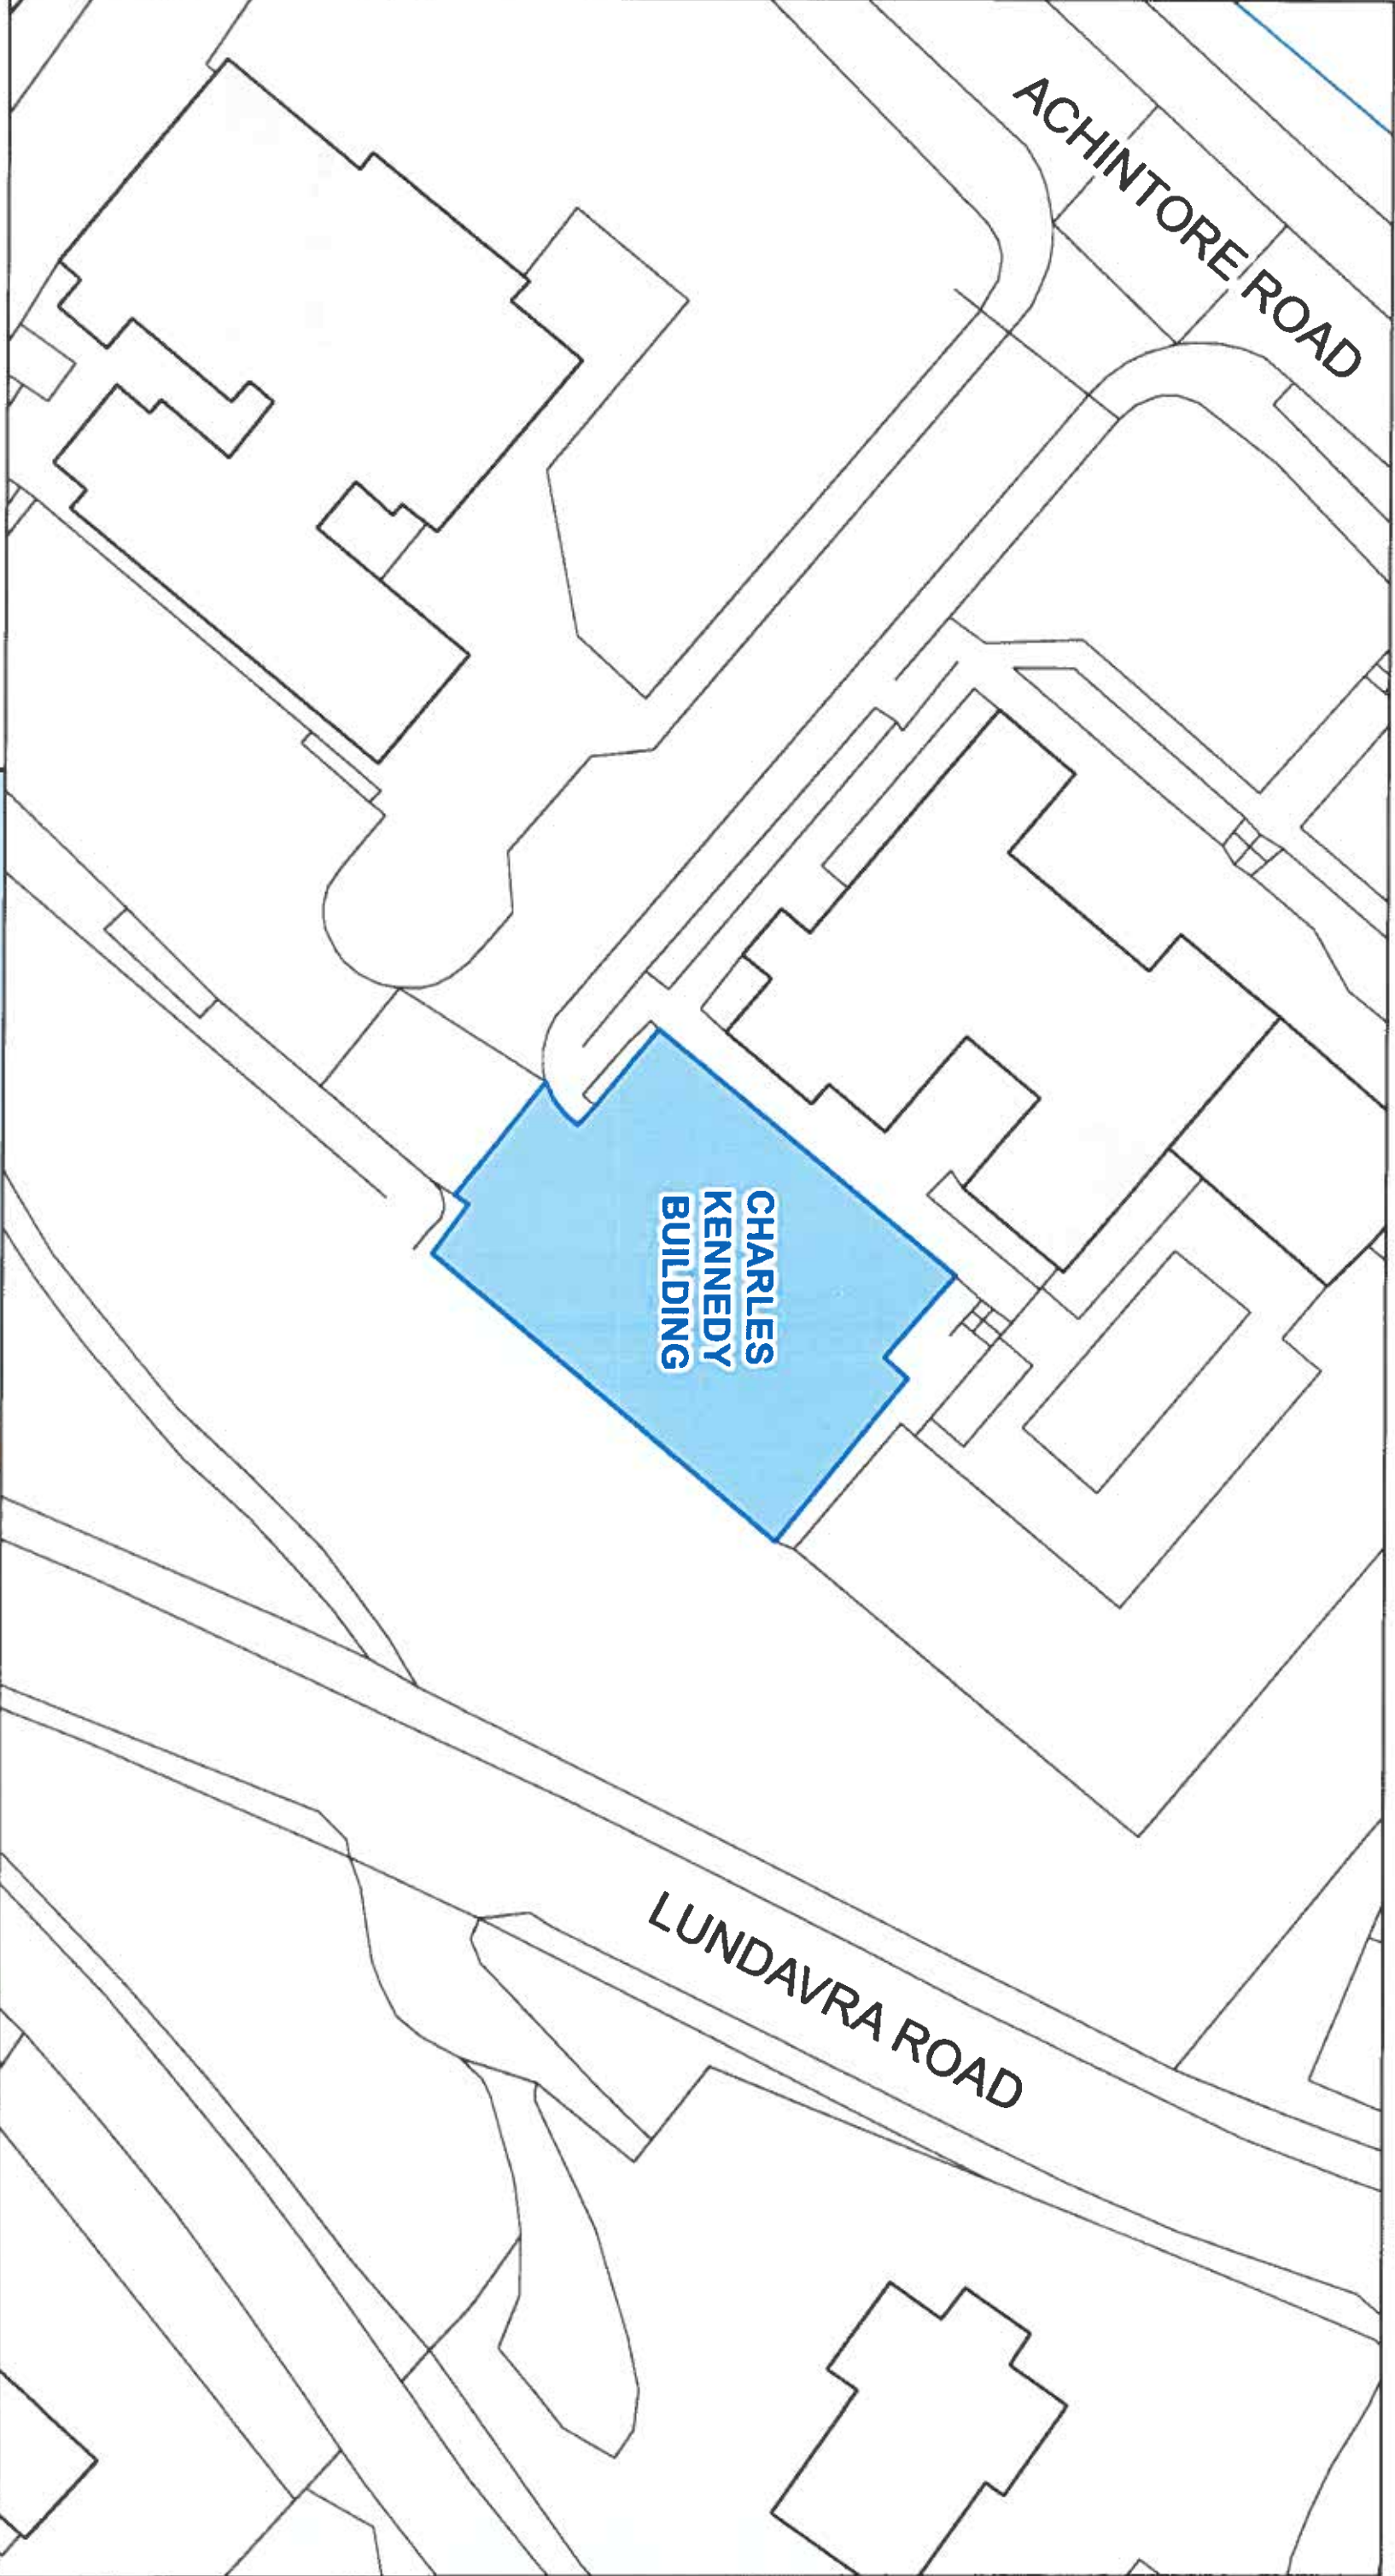

This is the Off-Street Plan
(CP0093) referred
in the foregoing

The Highland Council
(Off-Street Parking Places)
(Decriminalised Parking Enforcement
and Consolidation)
(Variation Five) Order 2026

Signed by Proper Officer

© Crown copyright and database
rights 2025 Ordnance Survey 10000849432
The extent of the restrictions are 209 792 to 773 468 metres
eastwards and 209 520 to 773 541
westwards using the British National Grid (EPSG 27700)



The Highland Council
Headquarters
Glenurquhart Rd
Inverness
IV35NX

SCALE

1:350

DATE

05/10/2026

REFERENCE NUMBER

CP0093



