

THIS IS THE SUBSTATION PLAN IN THE AGREED FORM AS REFERRED TO IN THE
PROJECT AGREEMENT BETWEEN HIGHLAND COUNCIL AND HUB NORTH
SCOTLAND (WICK) LIMITED DATED 19 DECEMBER 2014.

The use of this data by the recipient will be an agreement of the following
statements. Do not use this data if you do not agree with any of the following
statements.

All drawings are based upon the information supplied by the client and as
such their accuracy cannot be guaranteed. All features are approximate and
subject to clarification by a detailed topographical survey, statutory service
enquiries and confirmation of the legal boundaries.

This controlled version of this drawing should be viewed in PDF format
not DWG or other formats.

Where this drawing has been based upon Ordnance Survey data, it has been
reproduced under the terms of Ryder License No. 10000144. Reproduction of
this drawing in whole or in part is prohibited without the prior permission of
Ordnance Survey.

Do not scale the drawing. Use figured dimensions in all cases. Check all
dimensions on site. Report any discrepancies in writing to Ryder before
proceeding.




SCALE (metres)

0 10 20 50 100

- Site Boundary
- Substation Boundary
- Building Outline
- Access Rights
- Cable Rights
- Access and Cable Rights

Substation is on lower ground floor.

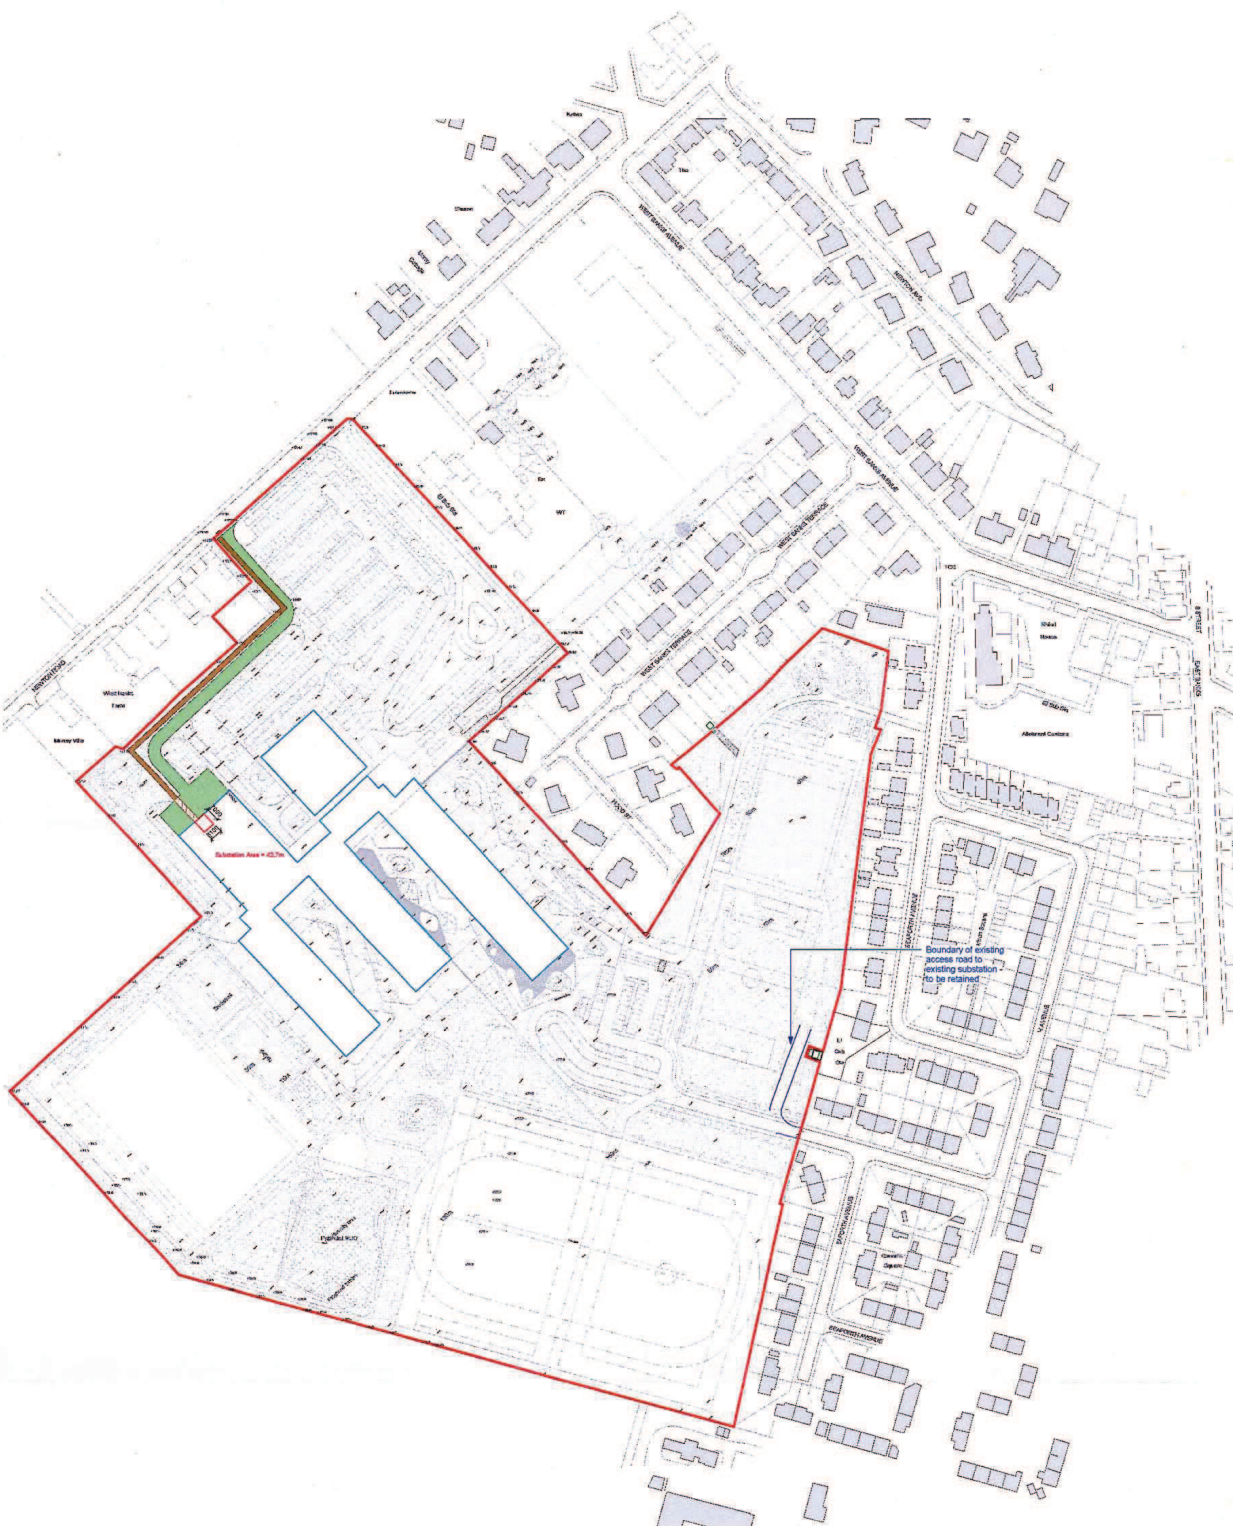

Revision	Date	Drawn By
03	13/11/14	JH
Site boundary outline updated in conformity to Newton Road		
Revision	Date	Drawn By
02	09/10/2014	SCM
Revised following Hopper Method comments.		
Revision	Date	Drawn By
01	09/10/2014	SCM
First Issue		
Approval		
Prepared		
Project		
Wick High School & East Caithness Community Facility		
Drawing		
Block B Substation		
Project No.	Drawing No.	
2409	051-09-Rev03	
Scale of A1	Drawn By	
1:1250	SCM	

Lesley Horne

AD