



# ALNESS ACADEMY


Stakeholder Presentation

October 2017


**jm**architects






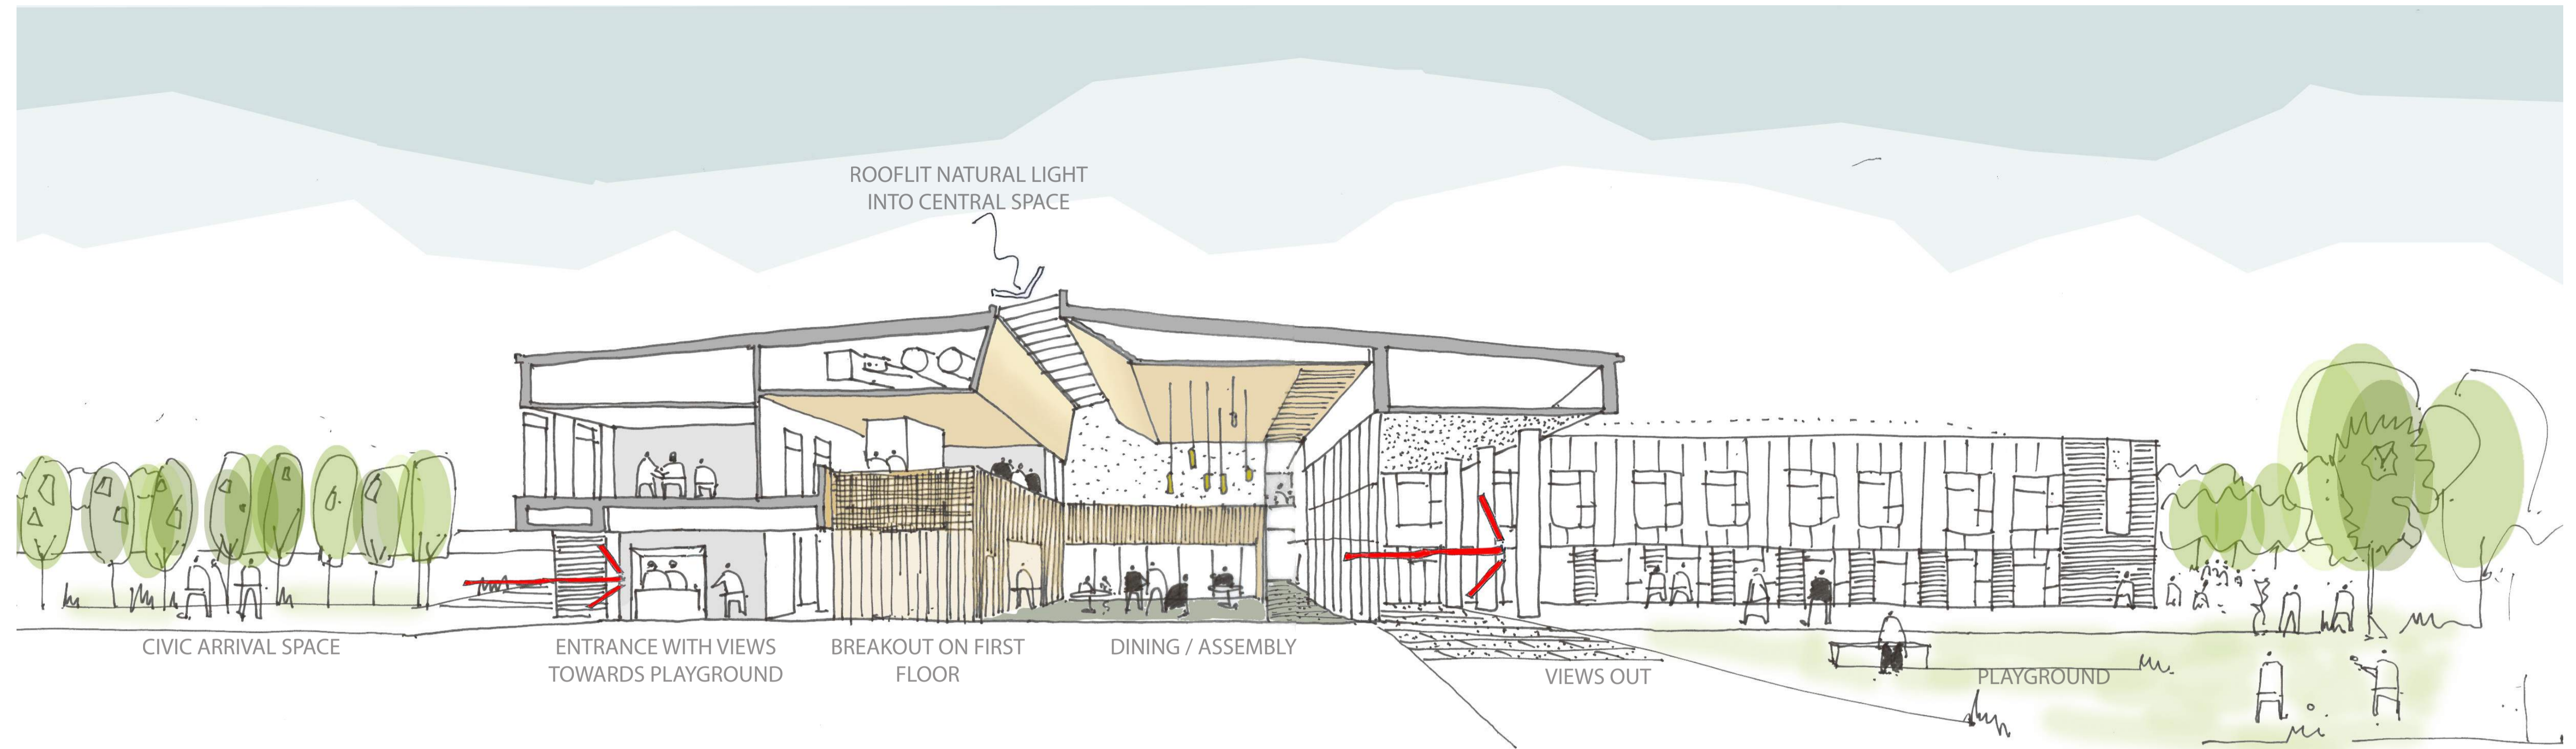


CONCEPT SECTION - CENTRAL COMMUNAL AREAS WITH BREAK OUT SPACES AND WRAP AROUND TEACHING FACILITIES

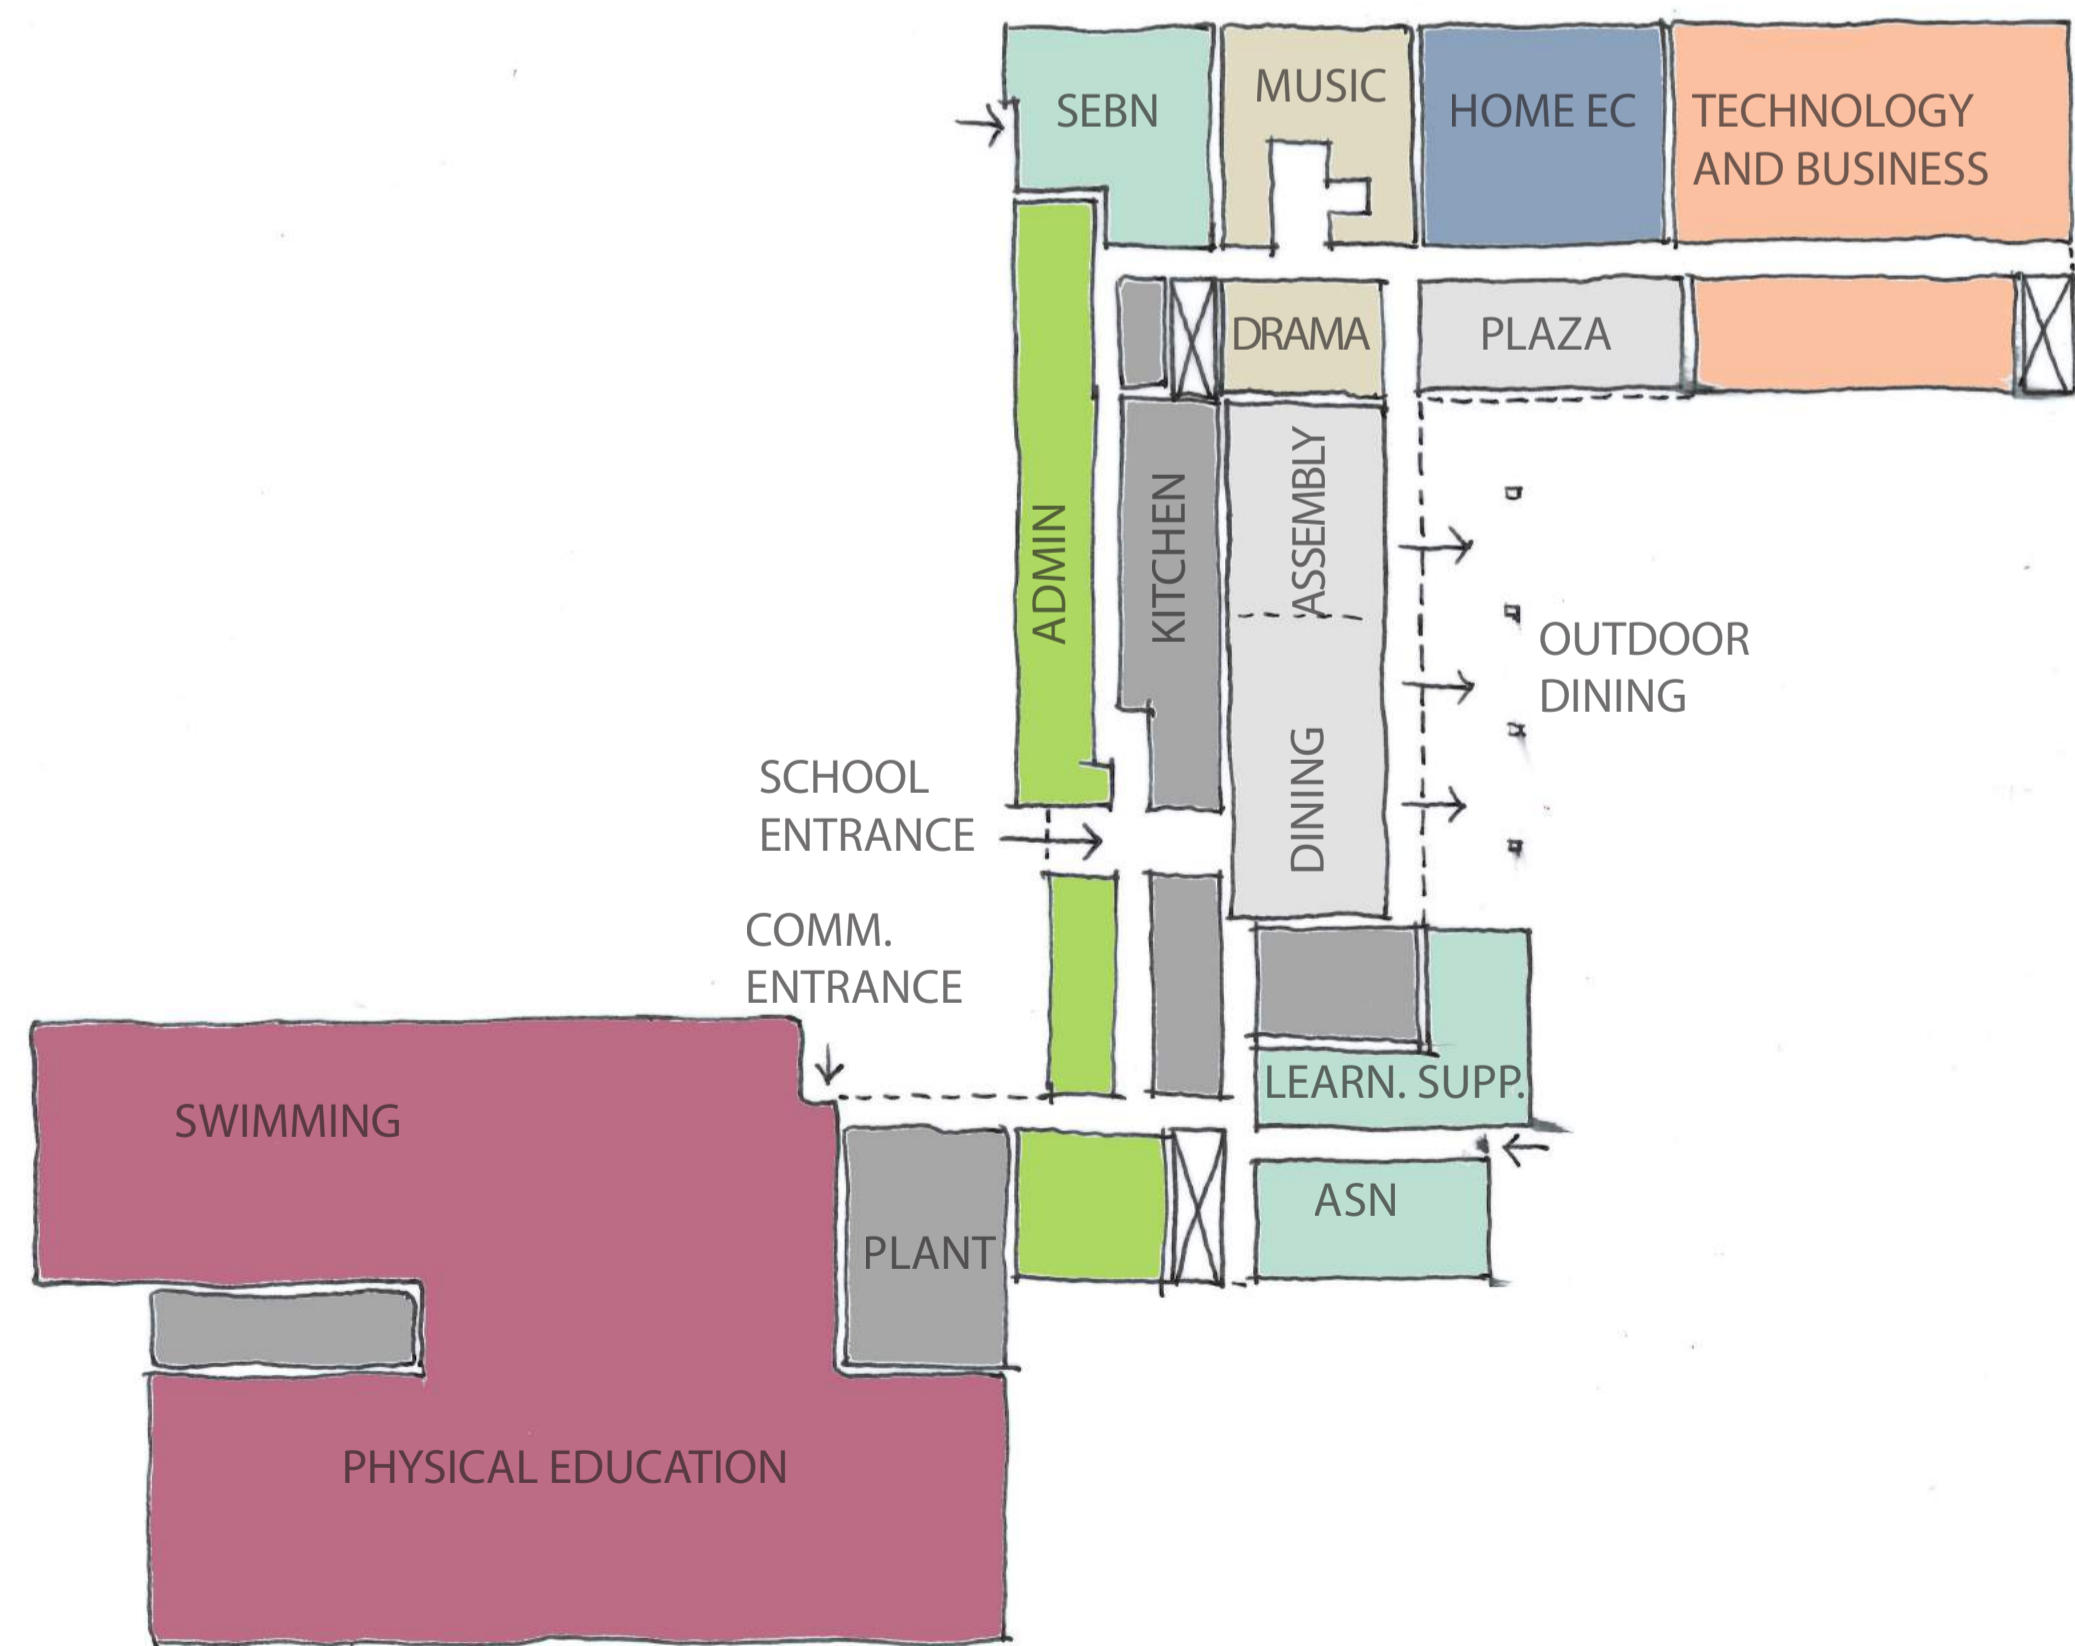


BUILDING ORGANISATION PLAN - GROUND FLOOR

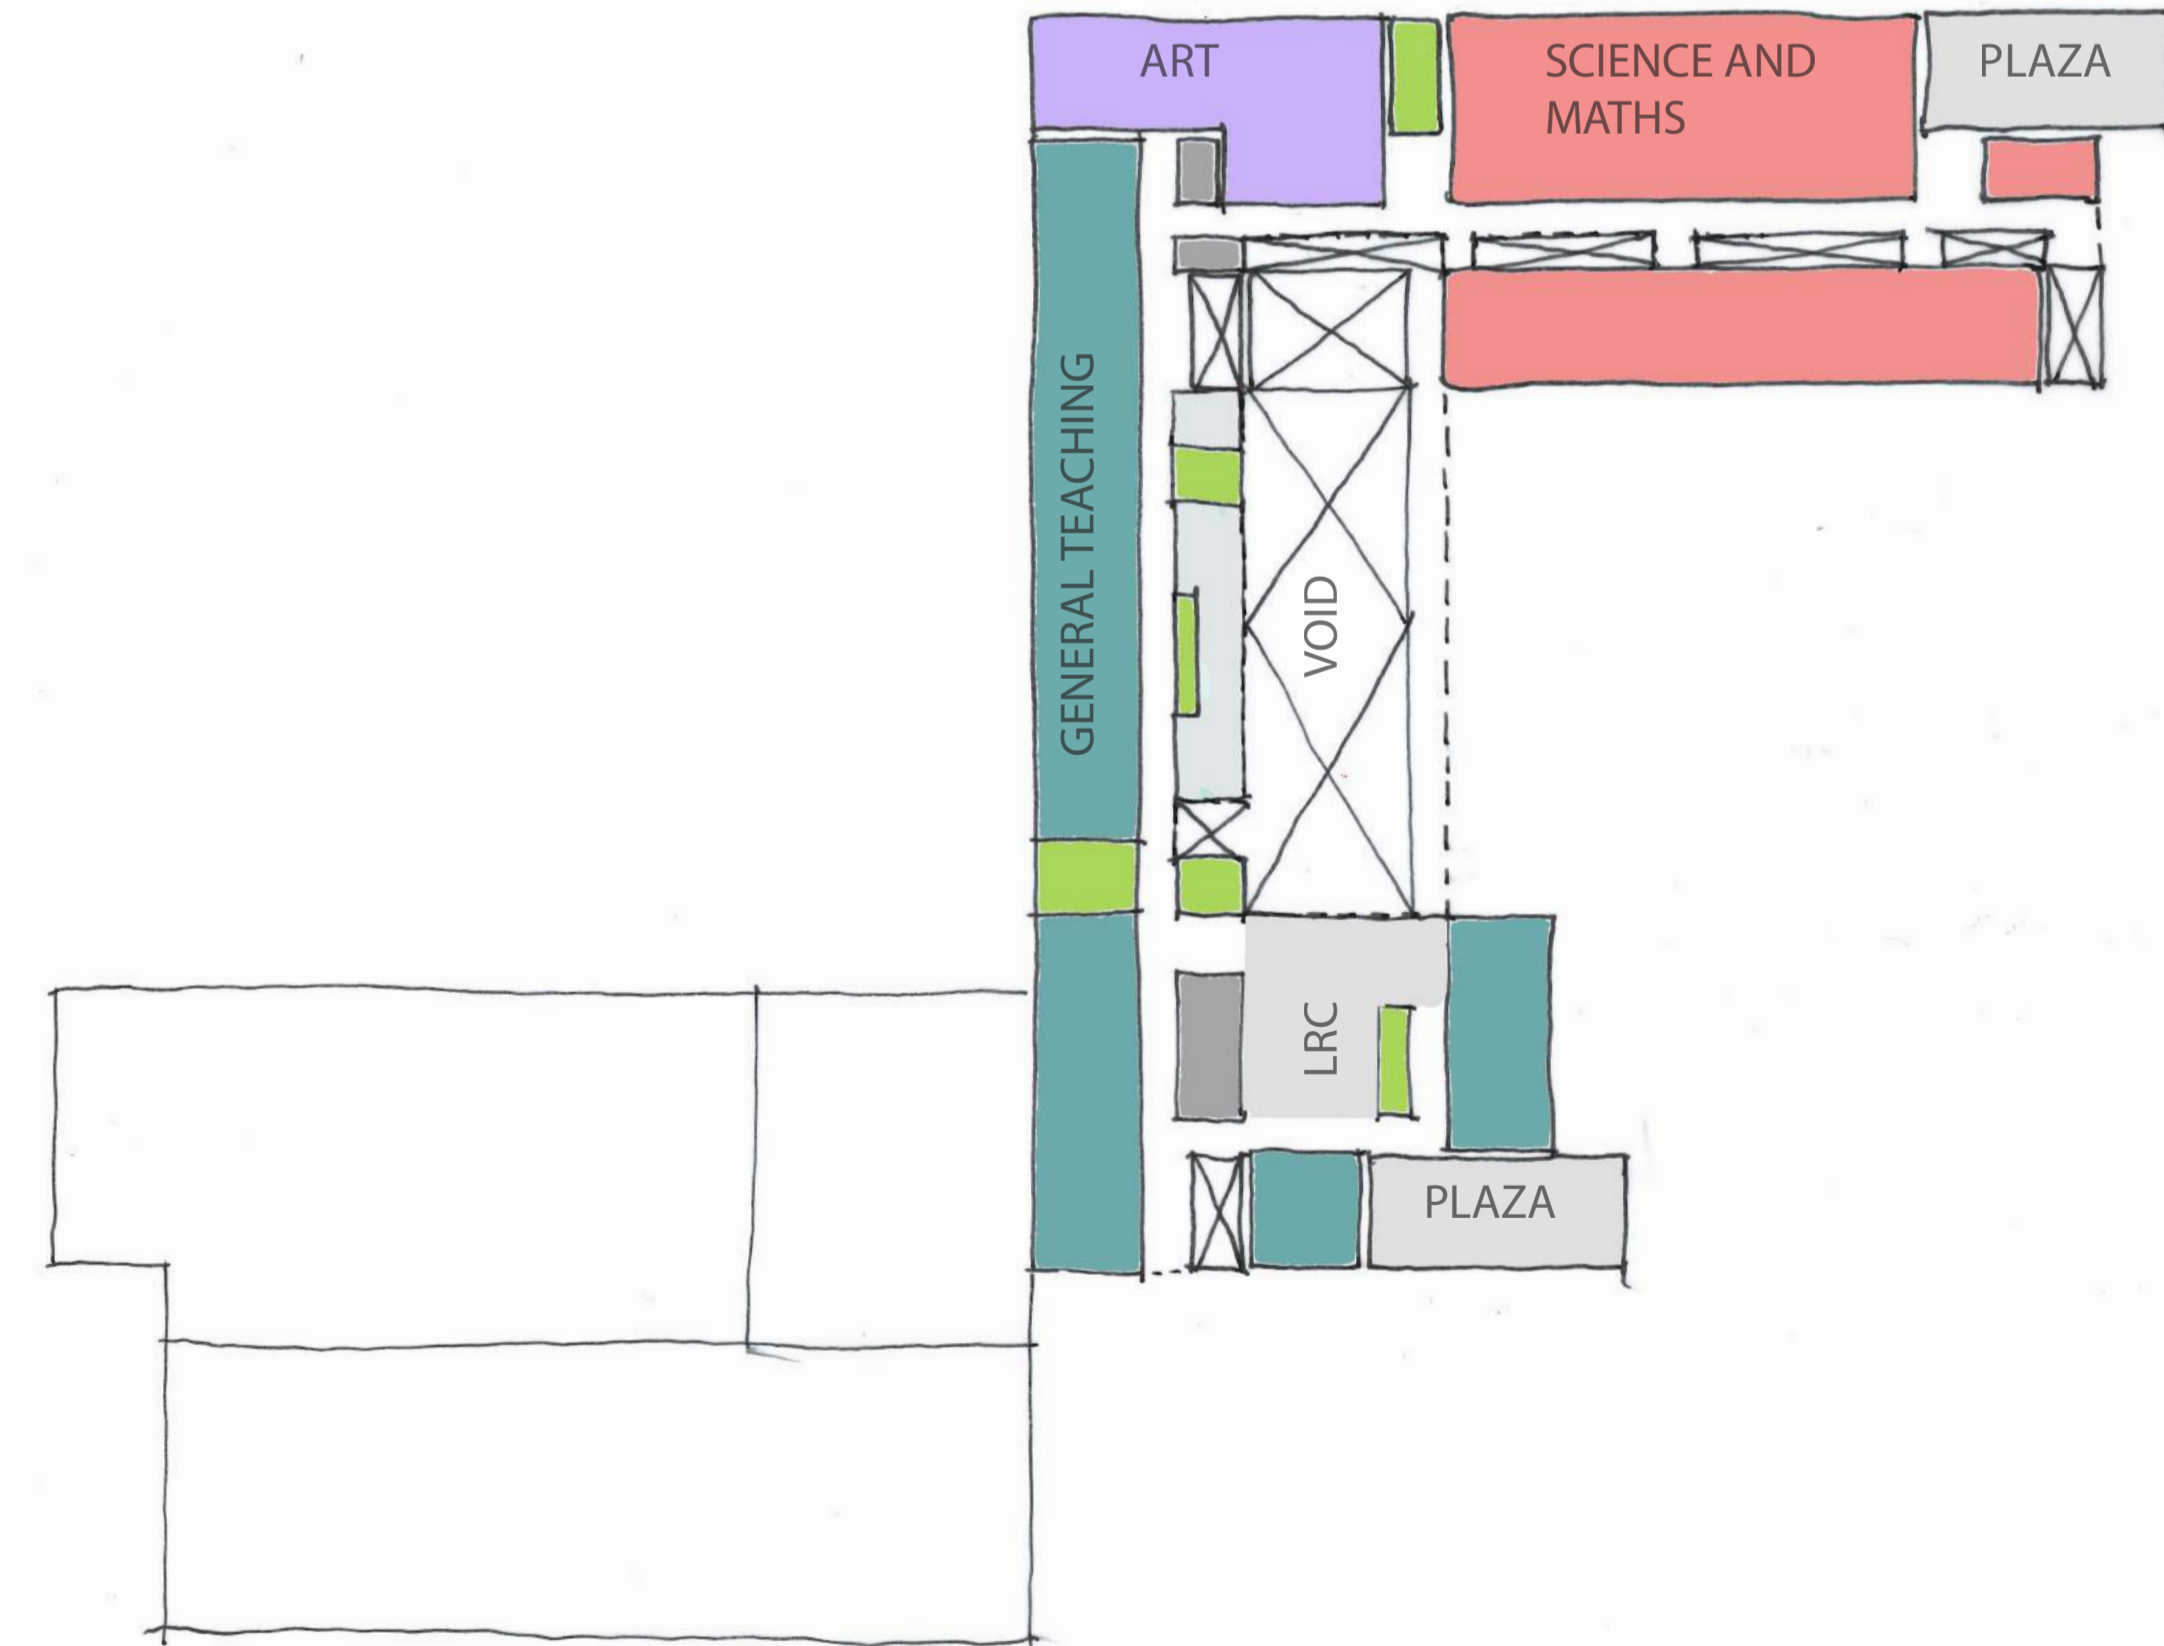


BUILDING ORGANISATION PLAN - FIRST FLOOR

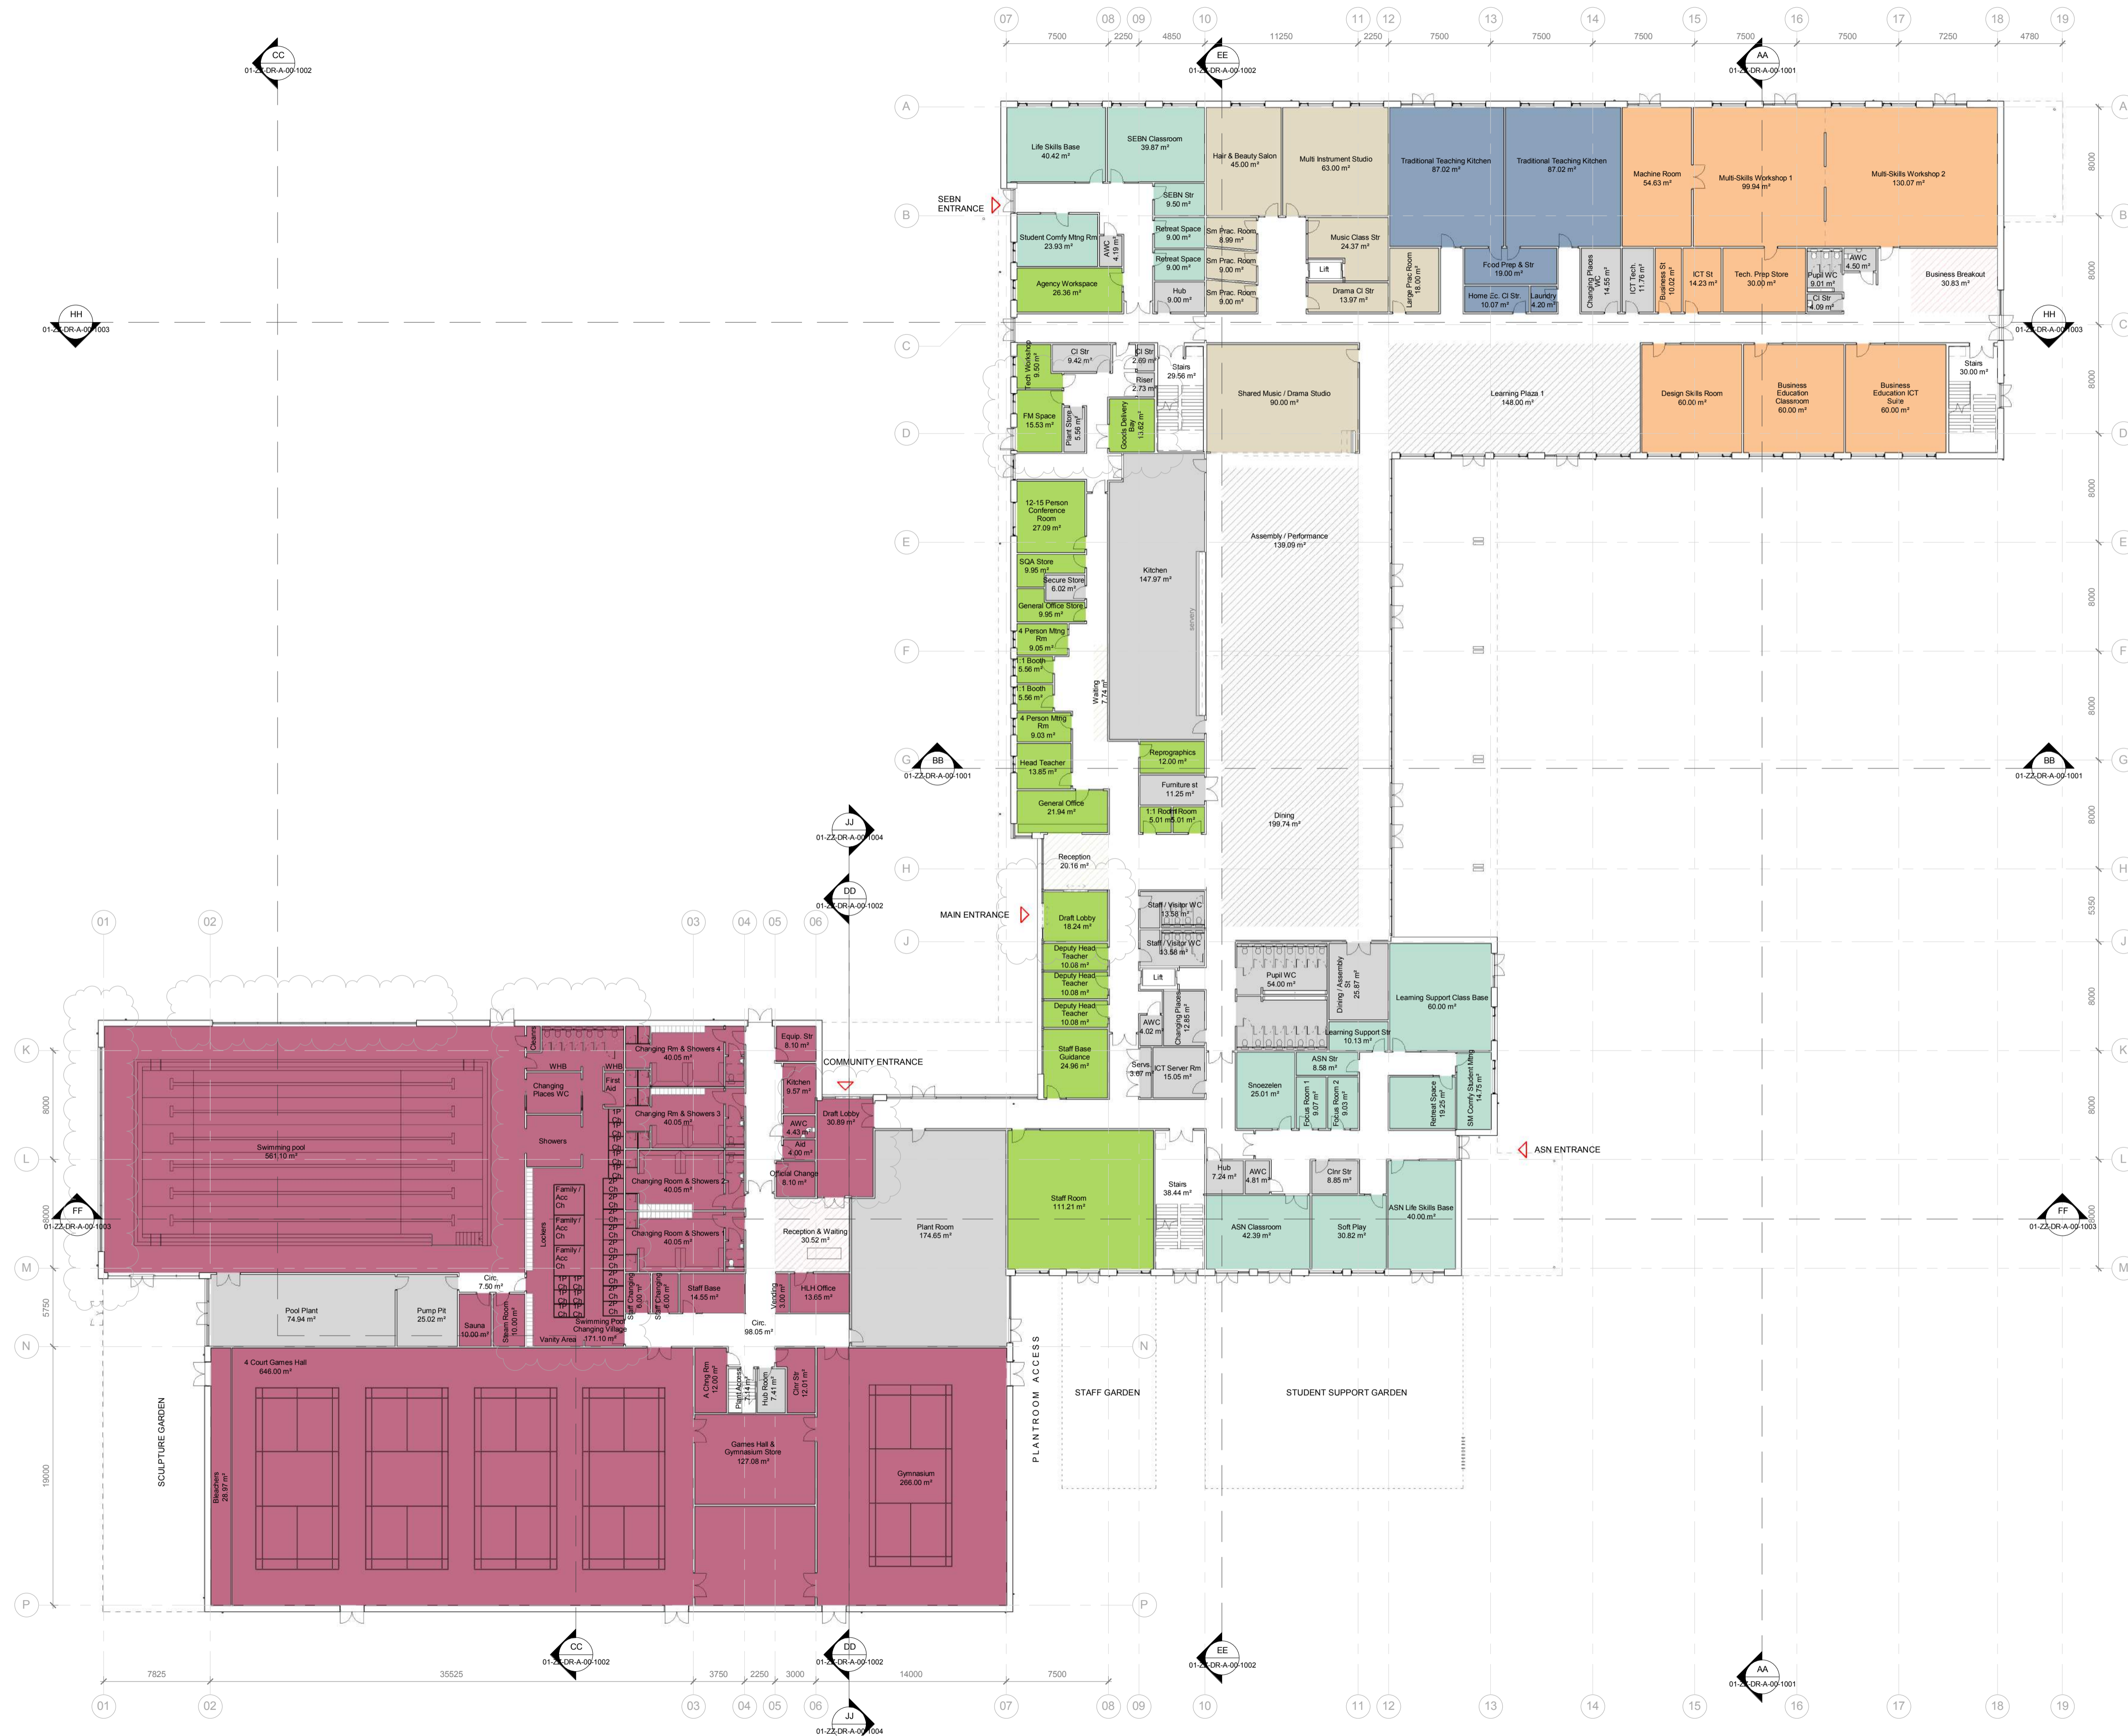


GROUND FLOOR

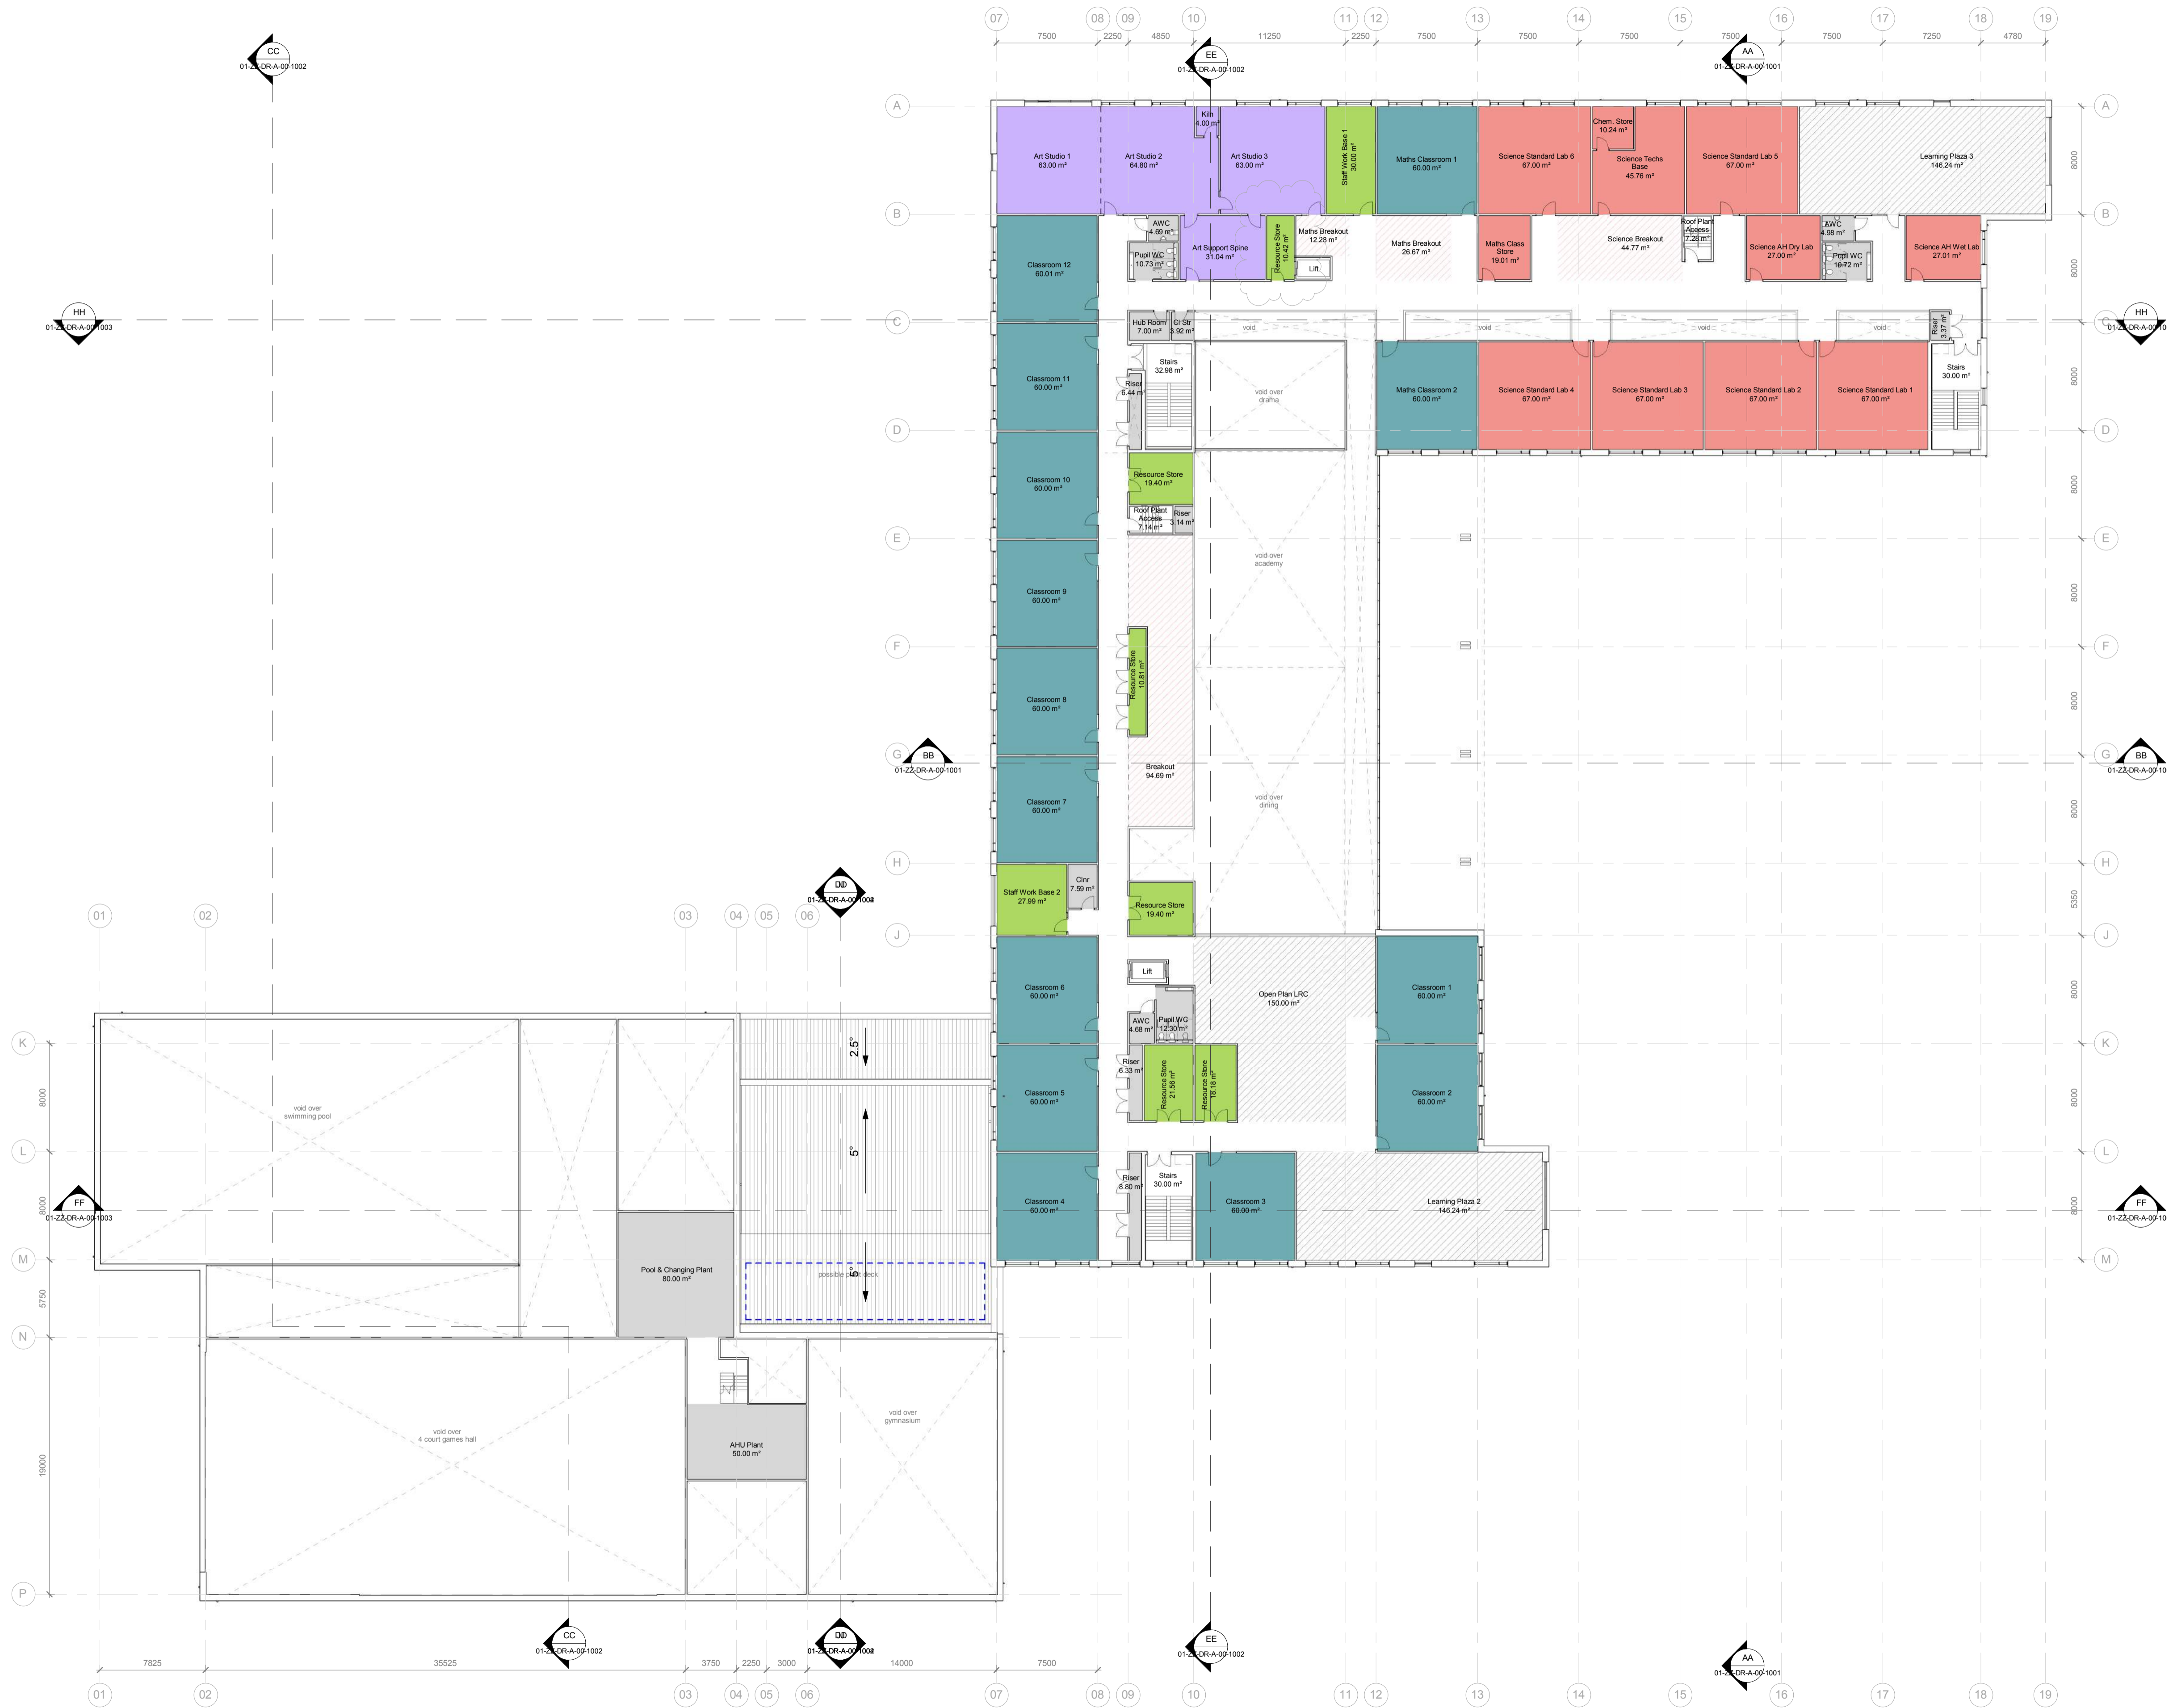

FIRST FLOOR

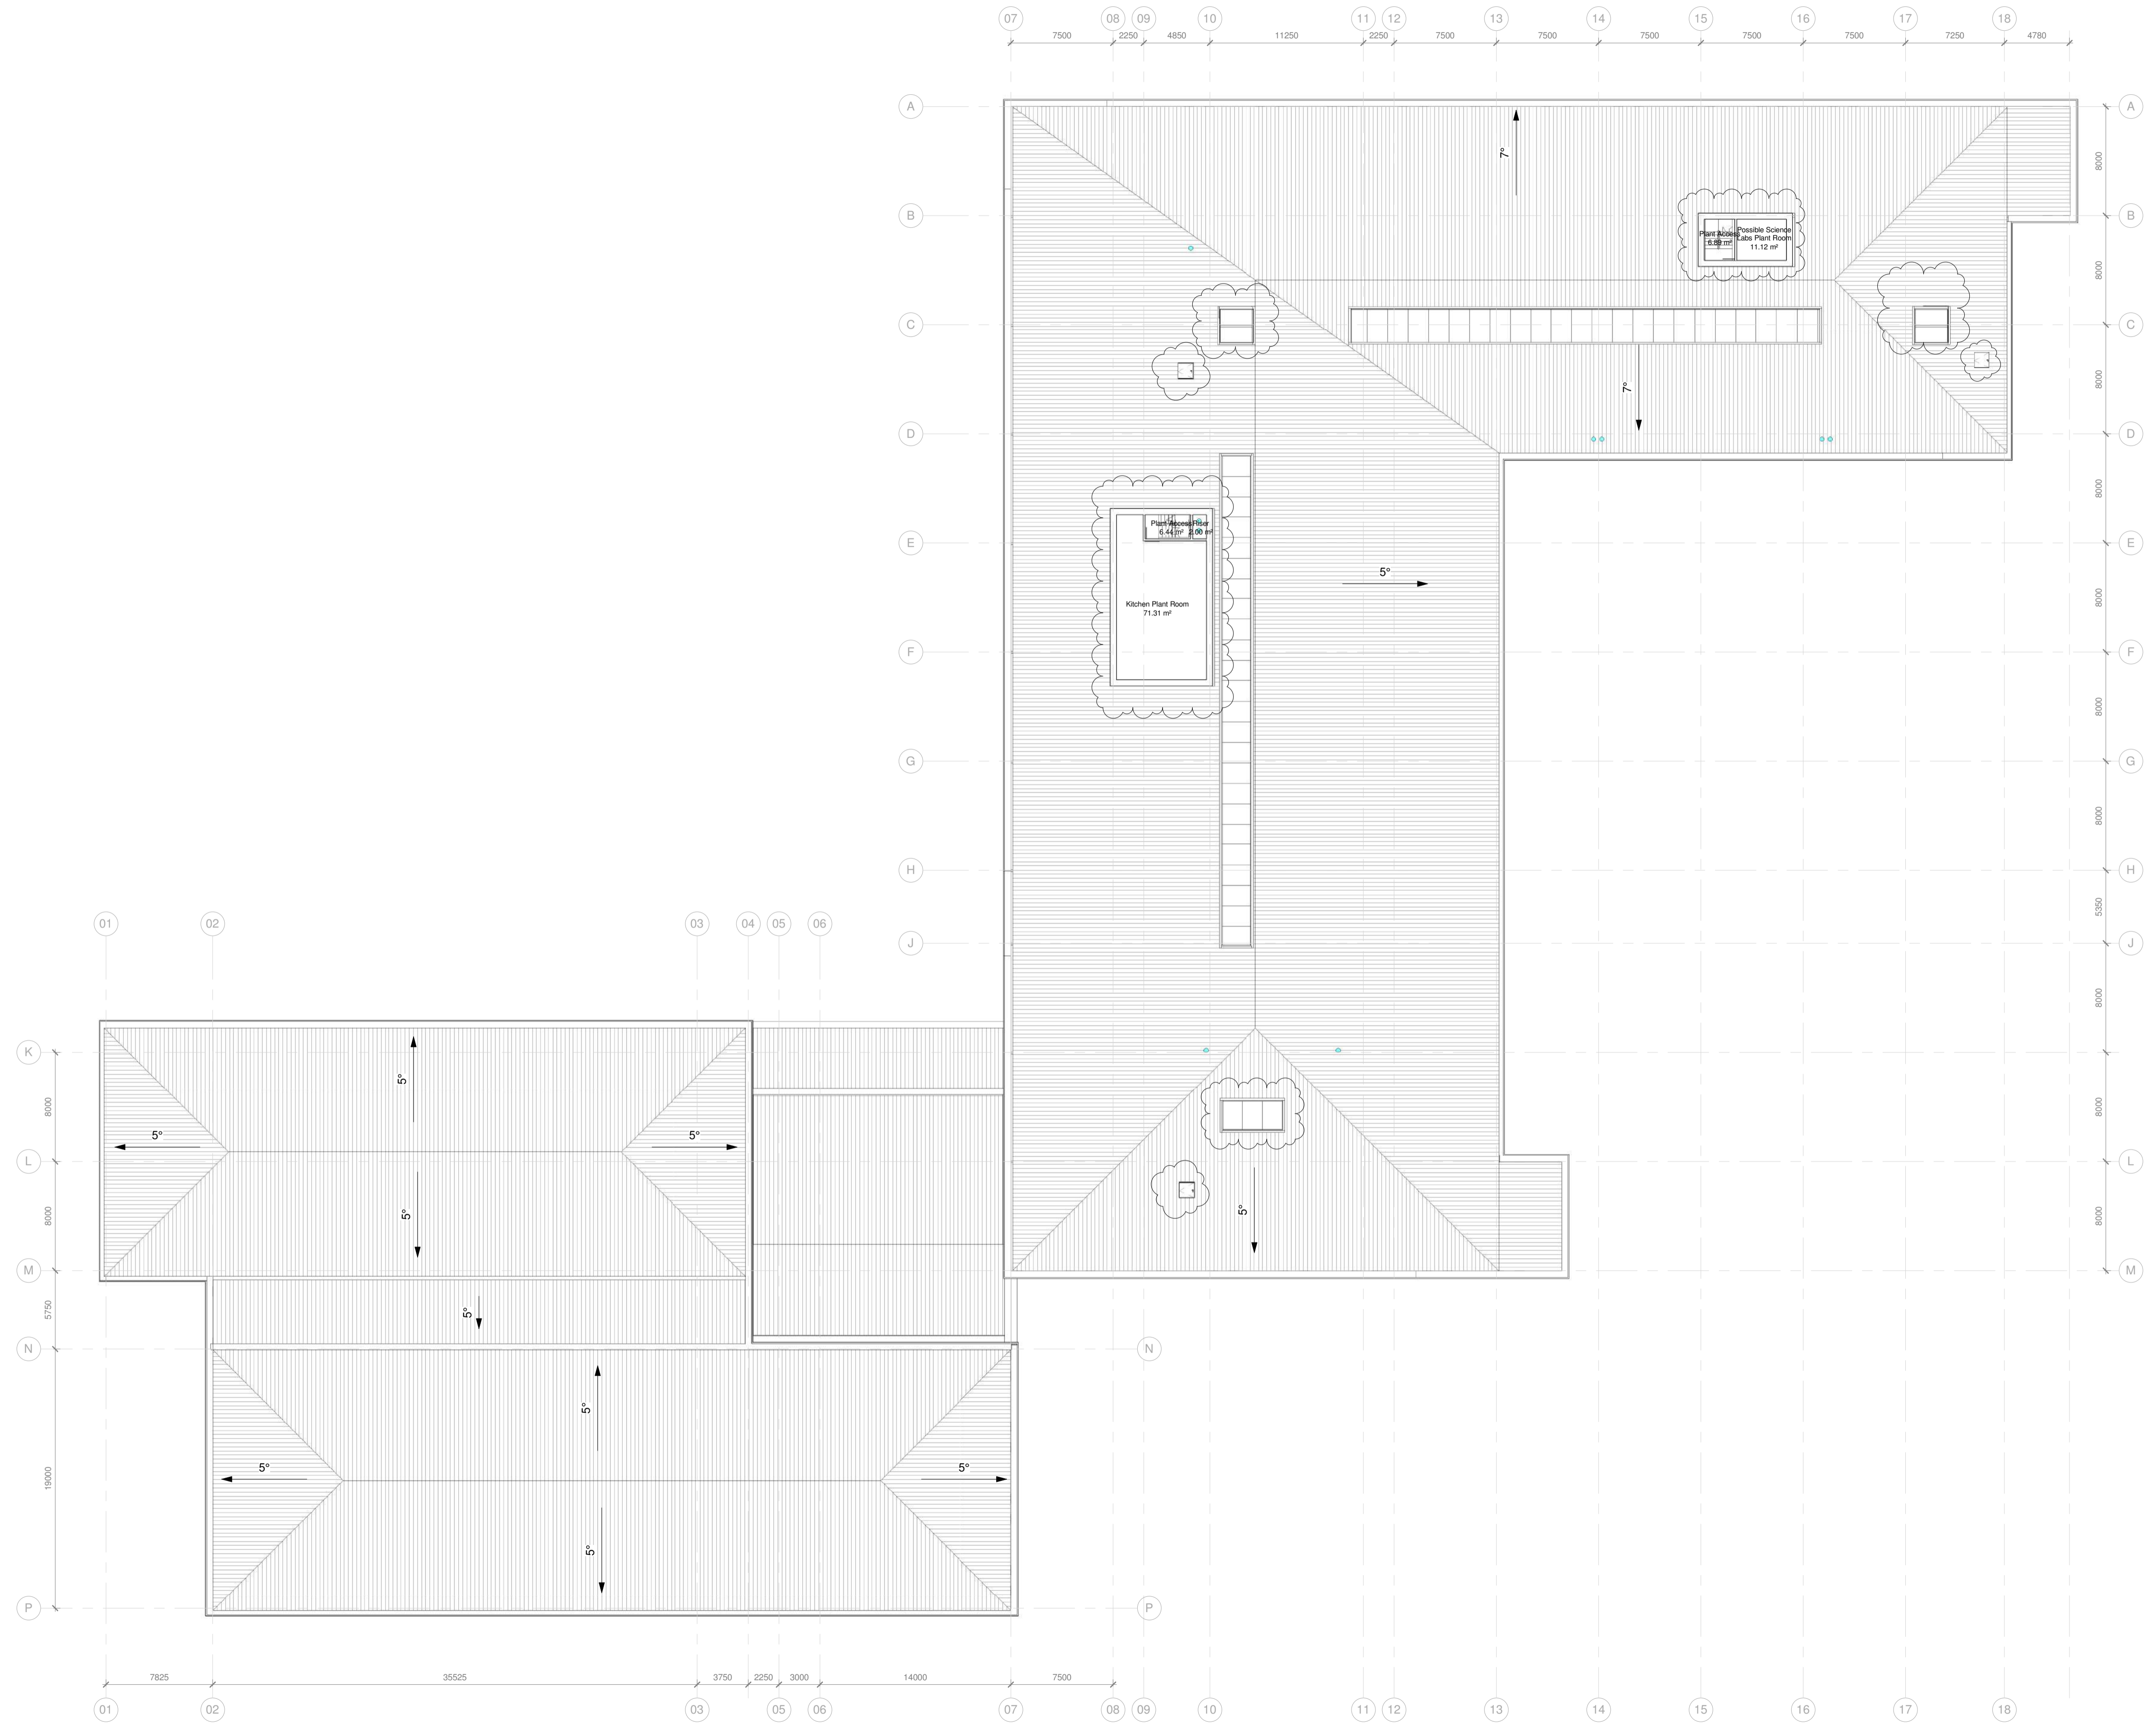

ROOF PLAN

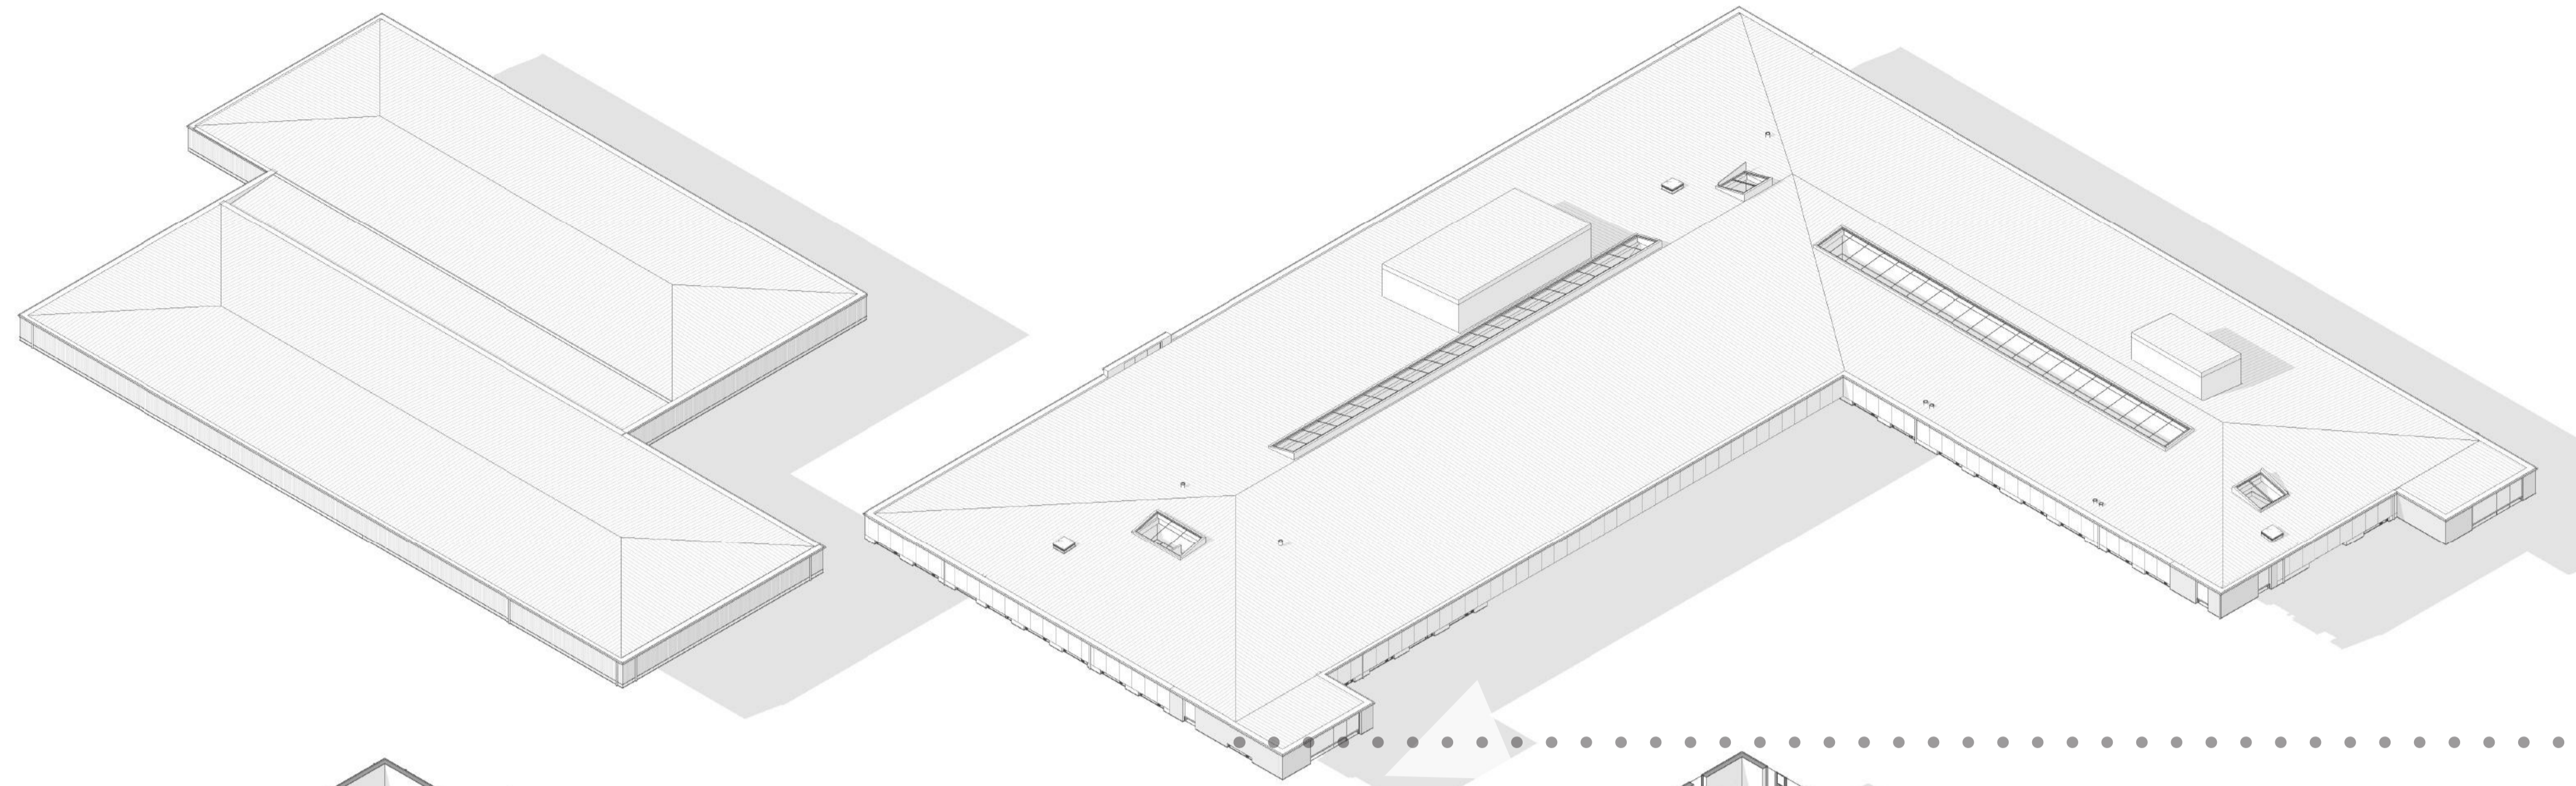

ROOF




FIRST FLOOR




GROUND FLOOR

00\_GF\_Axo





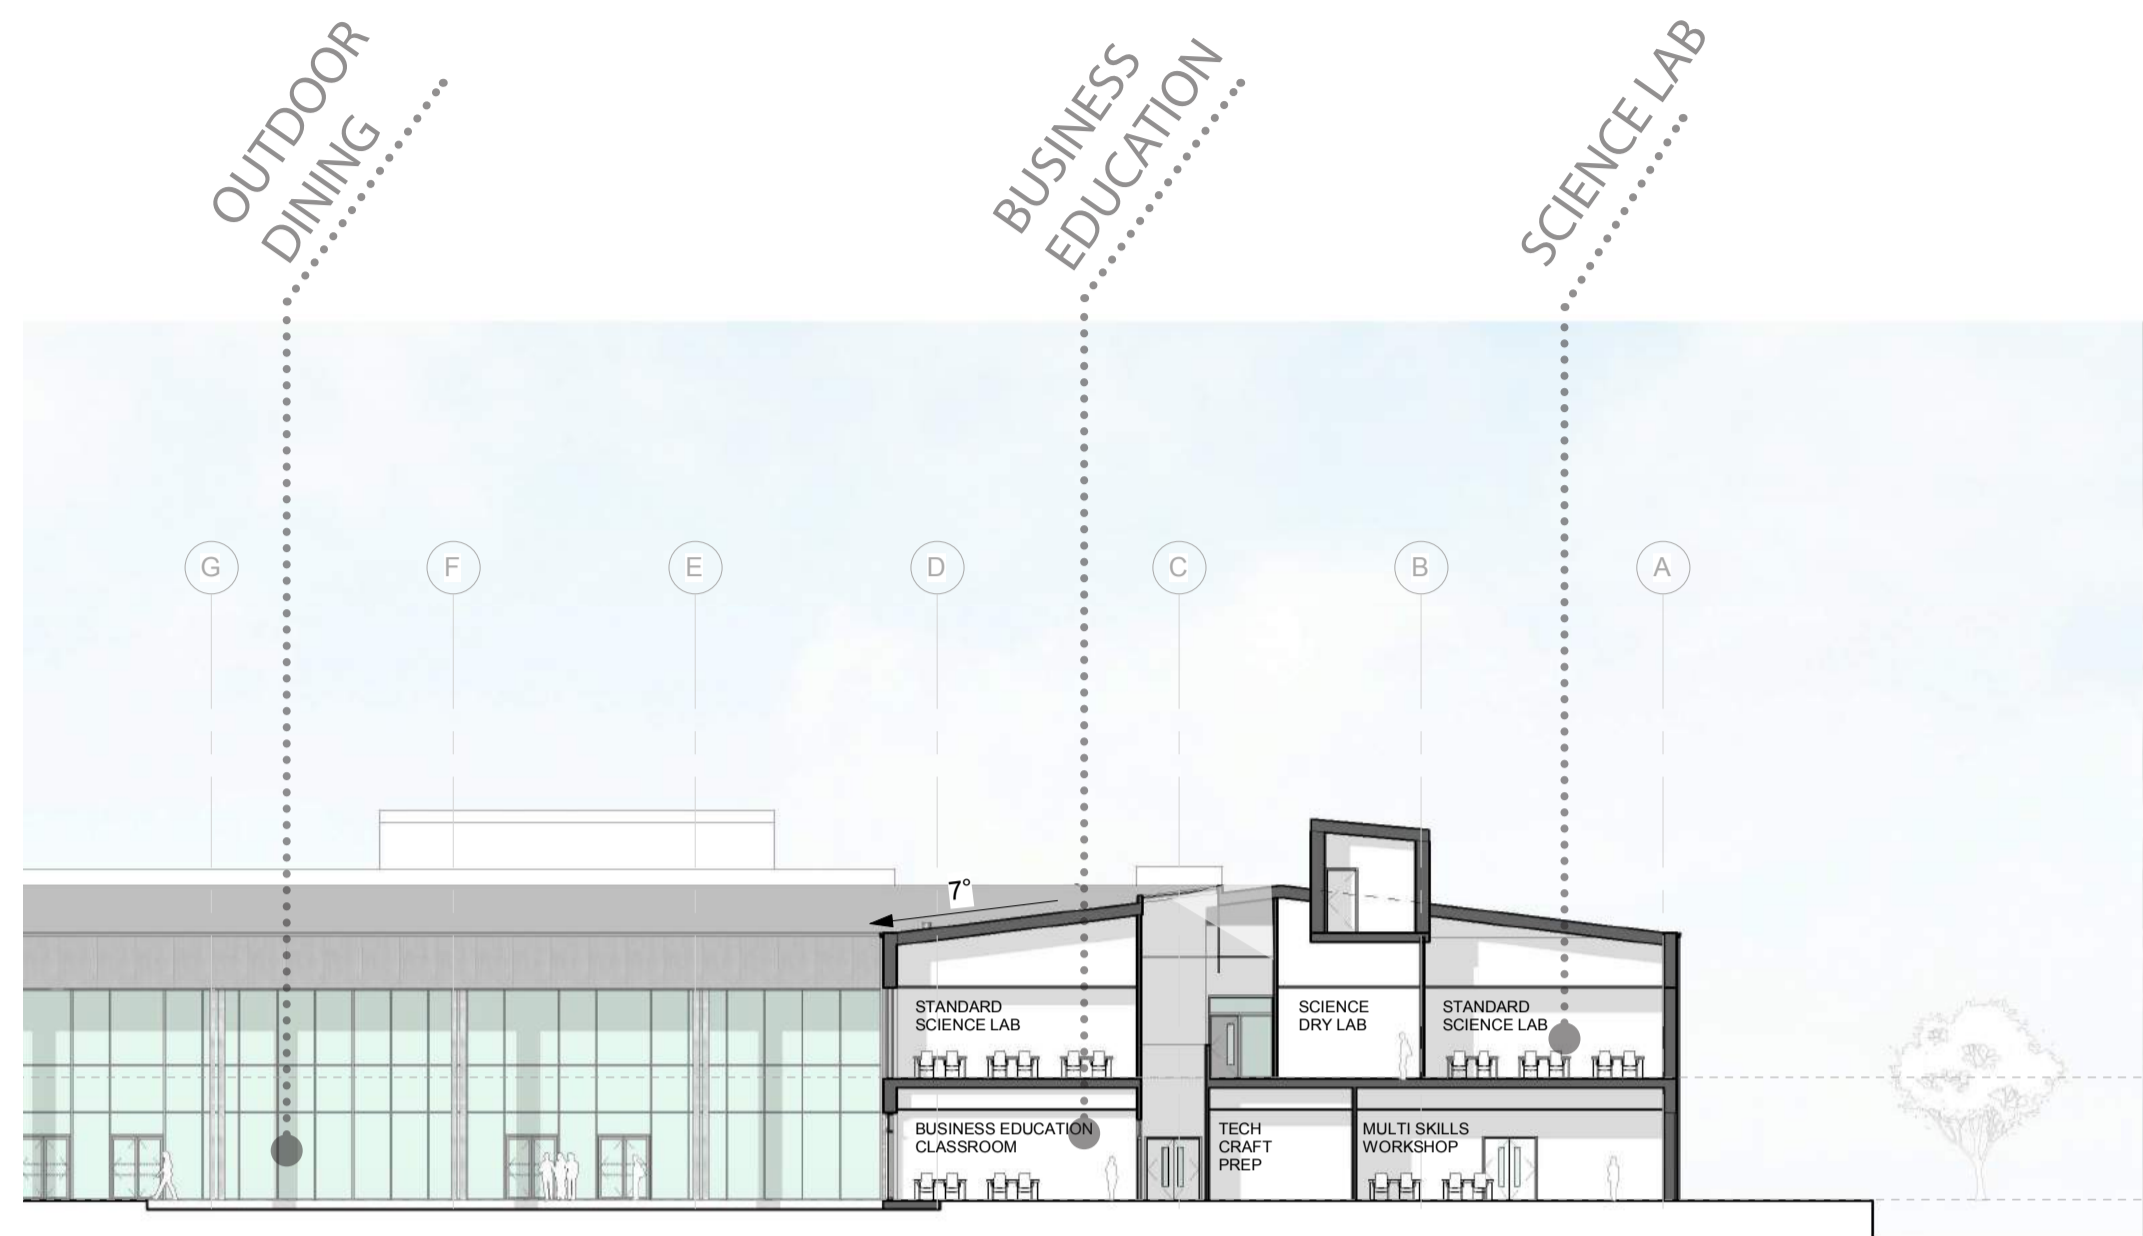


SECTION A-A

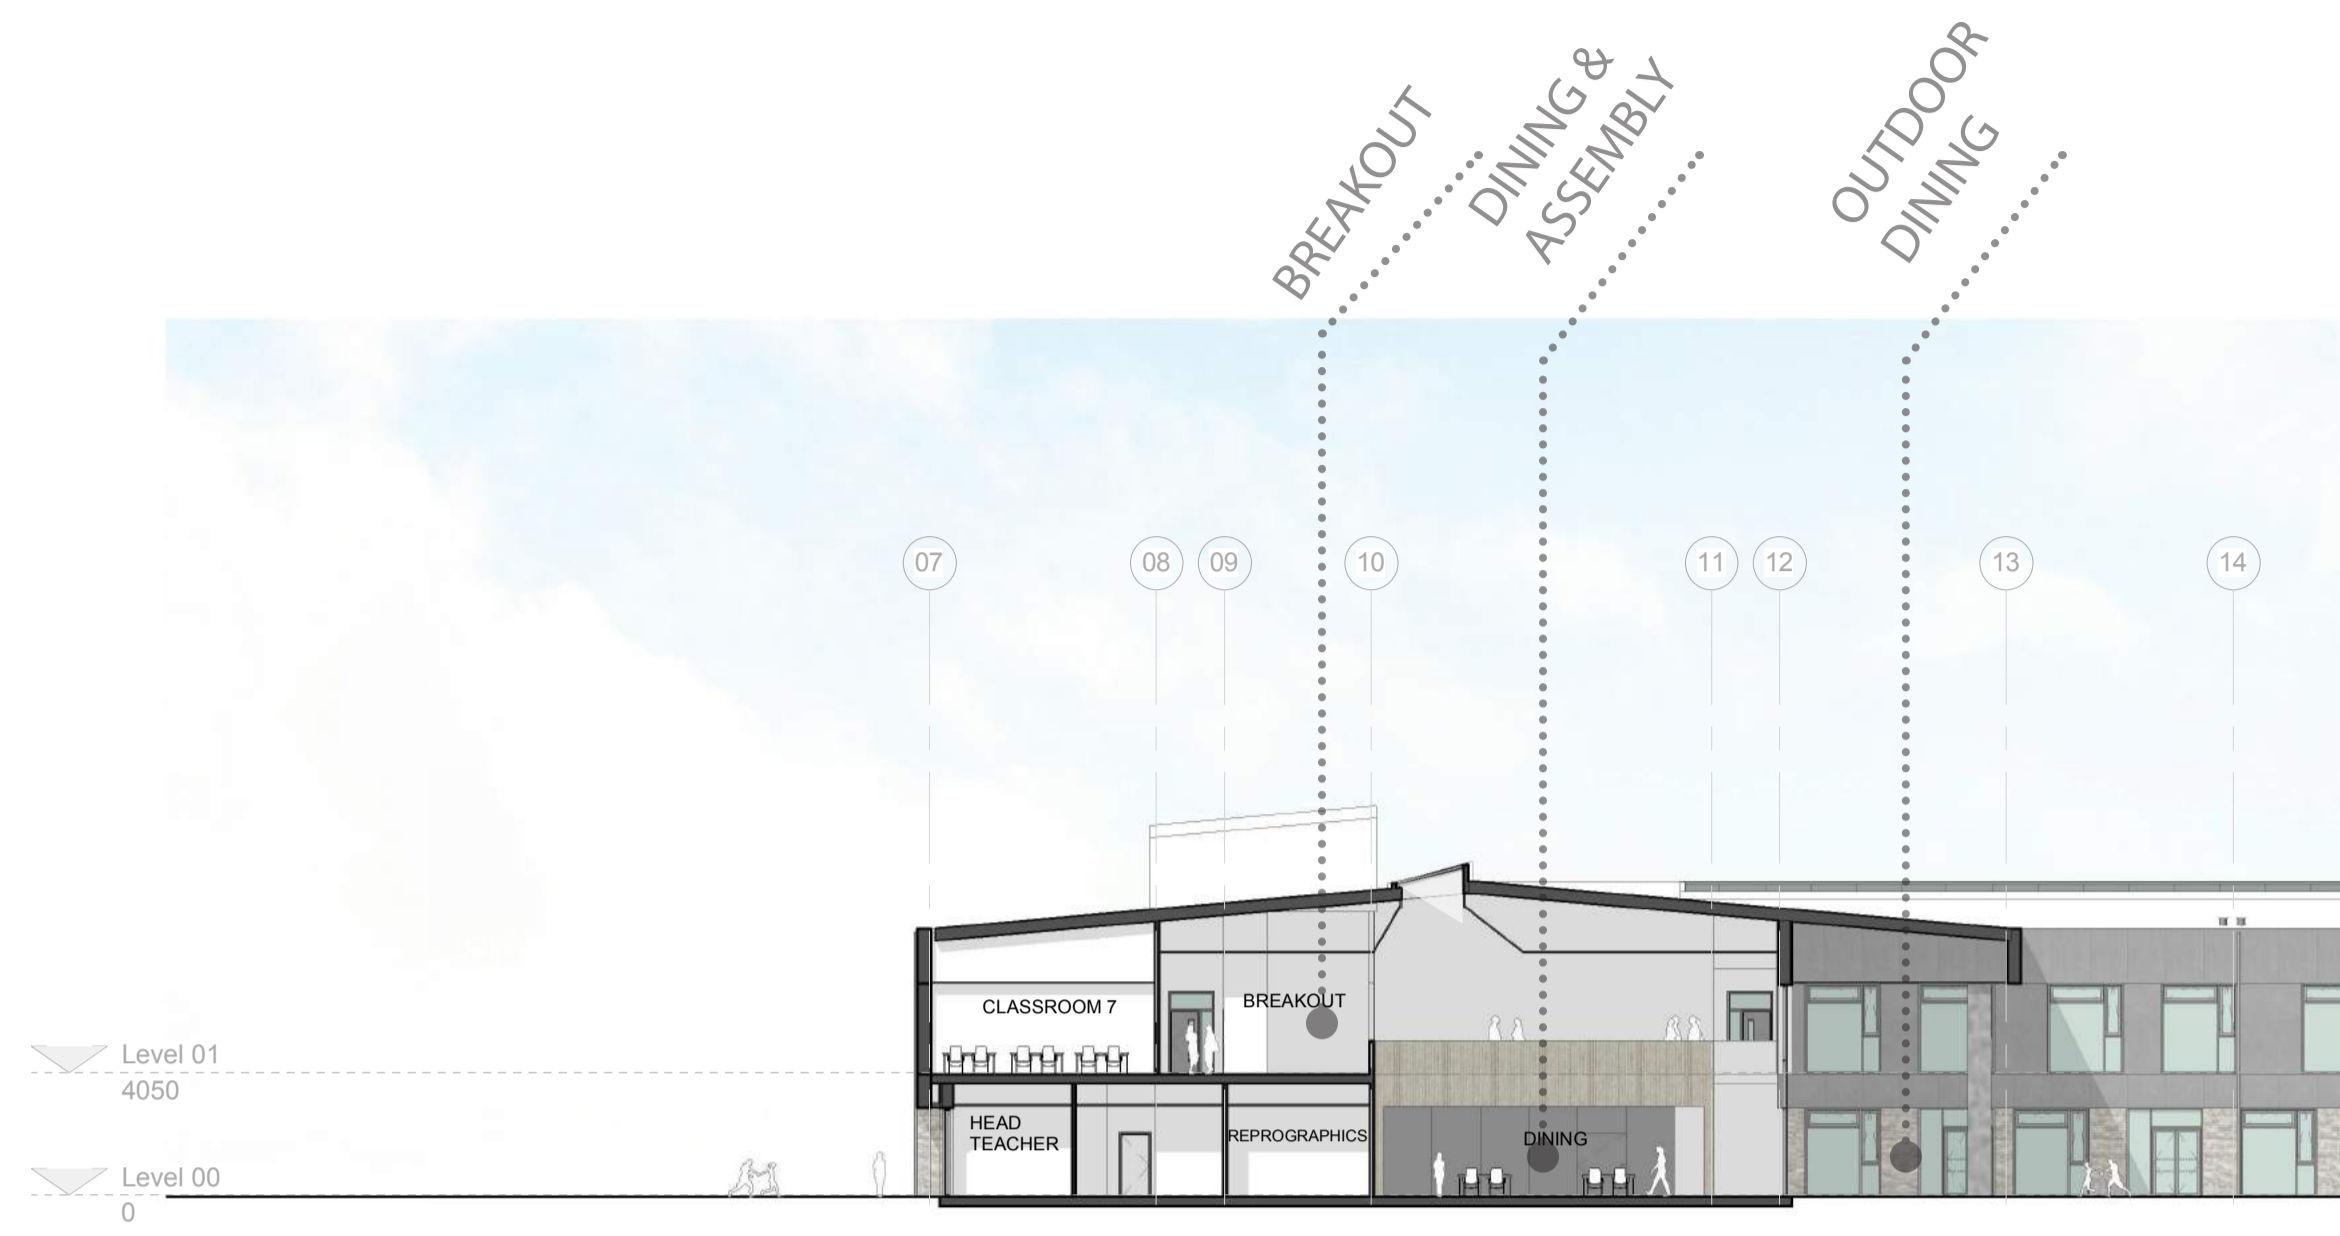


SECTION B-B

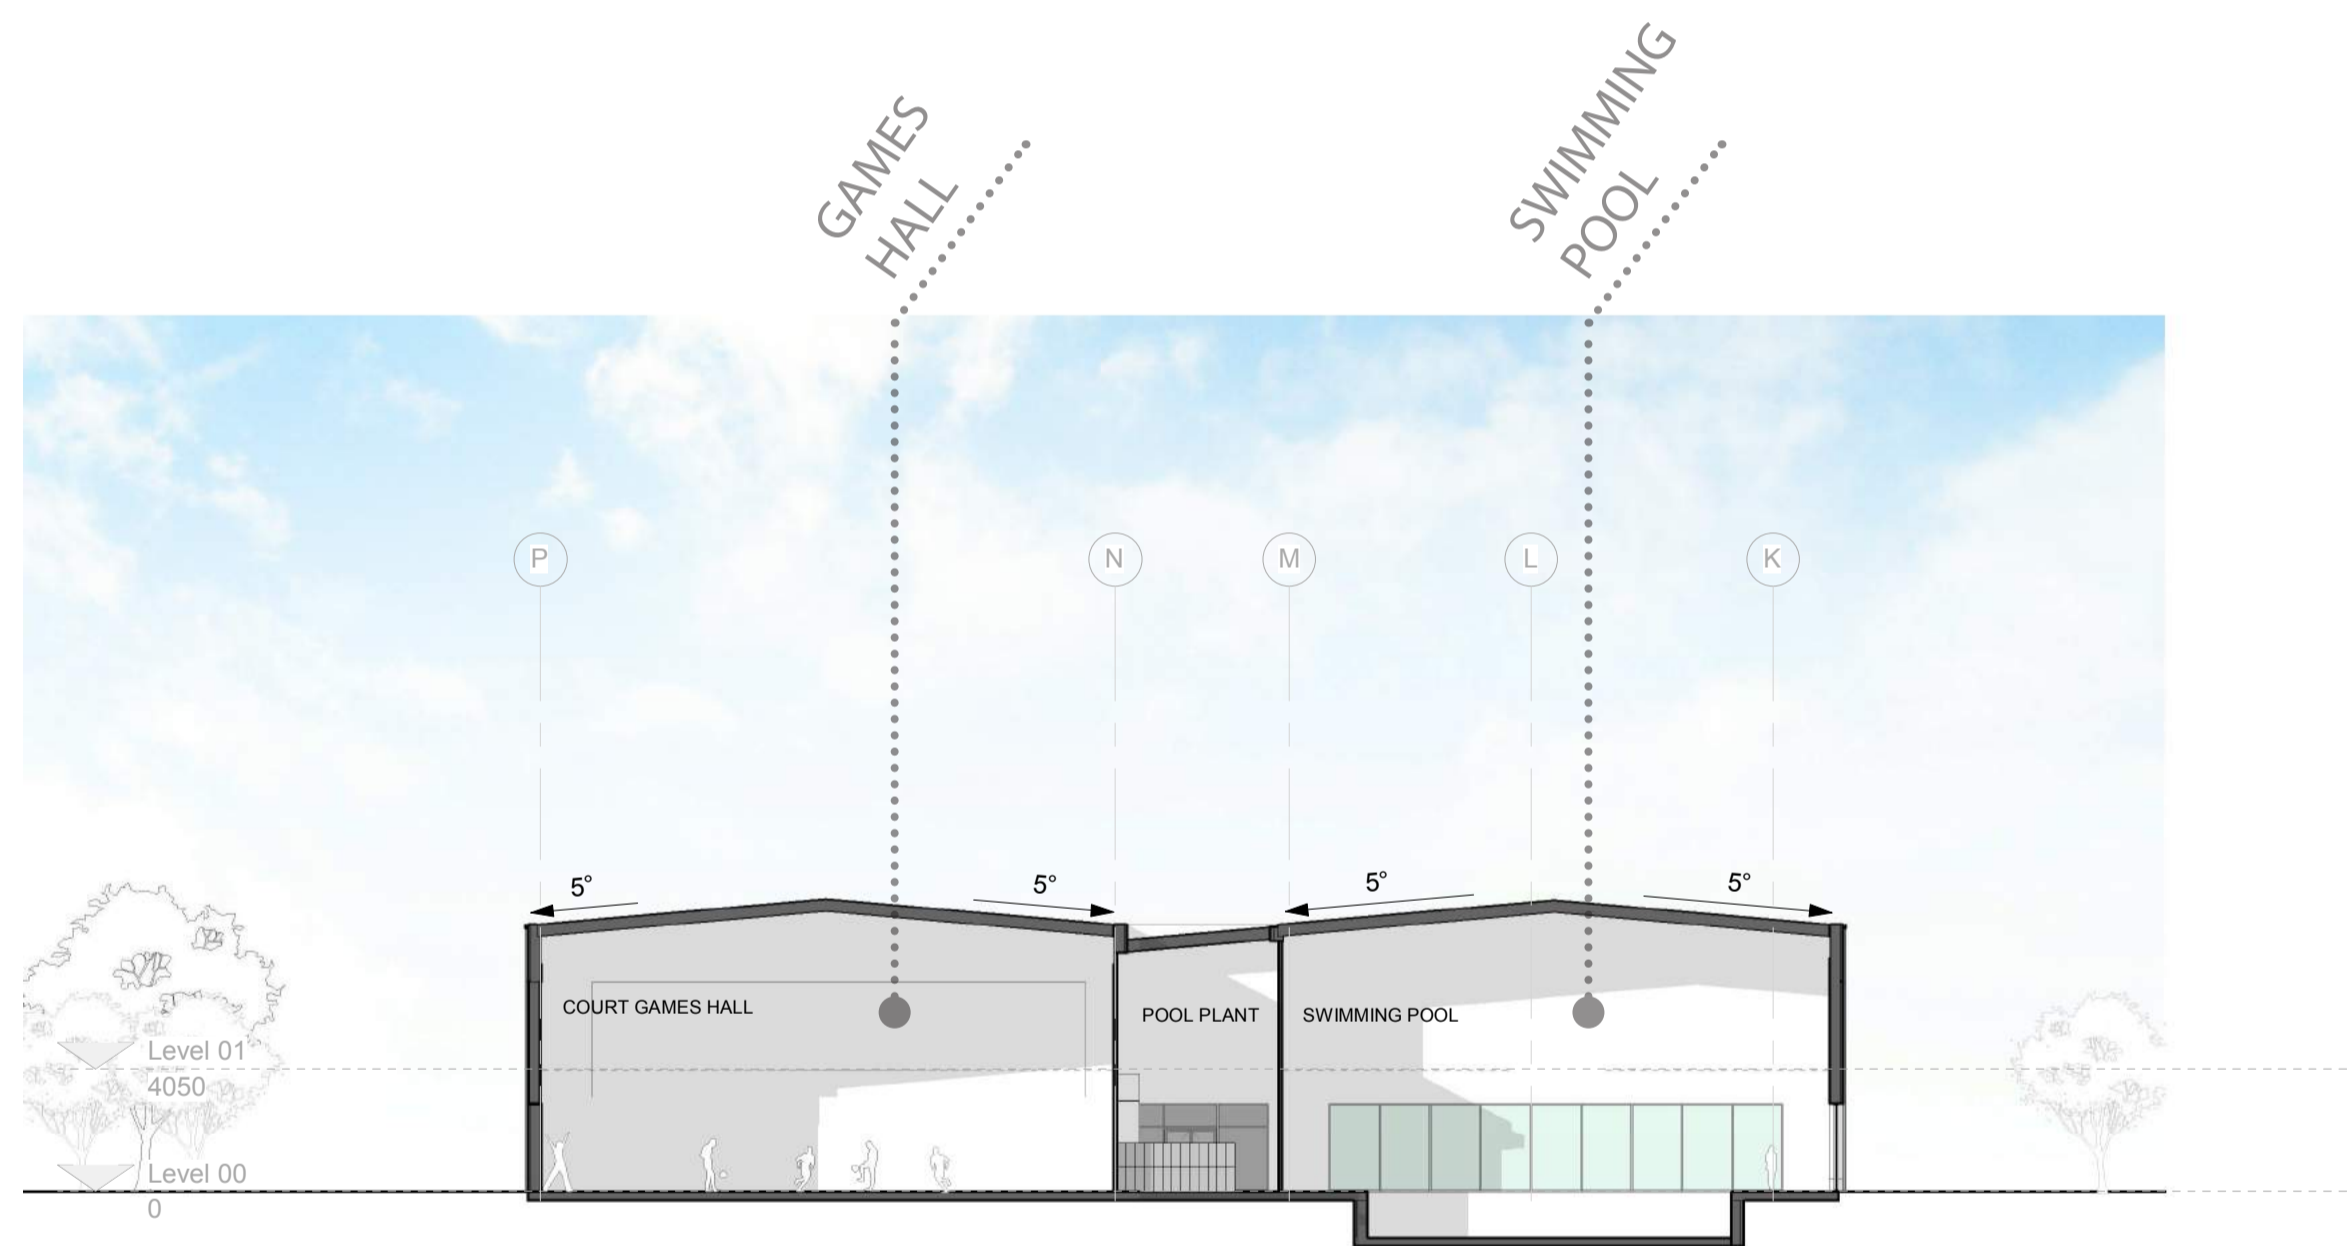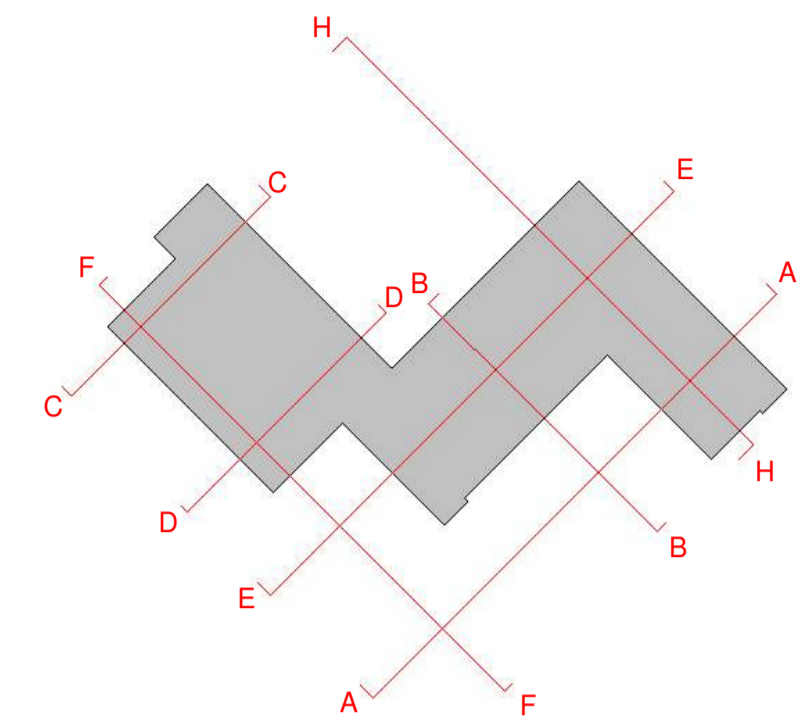

SECTION C-C

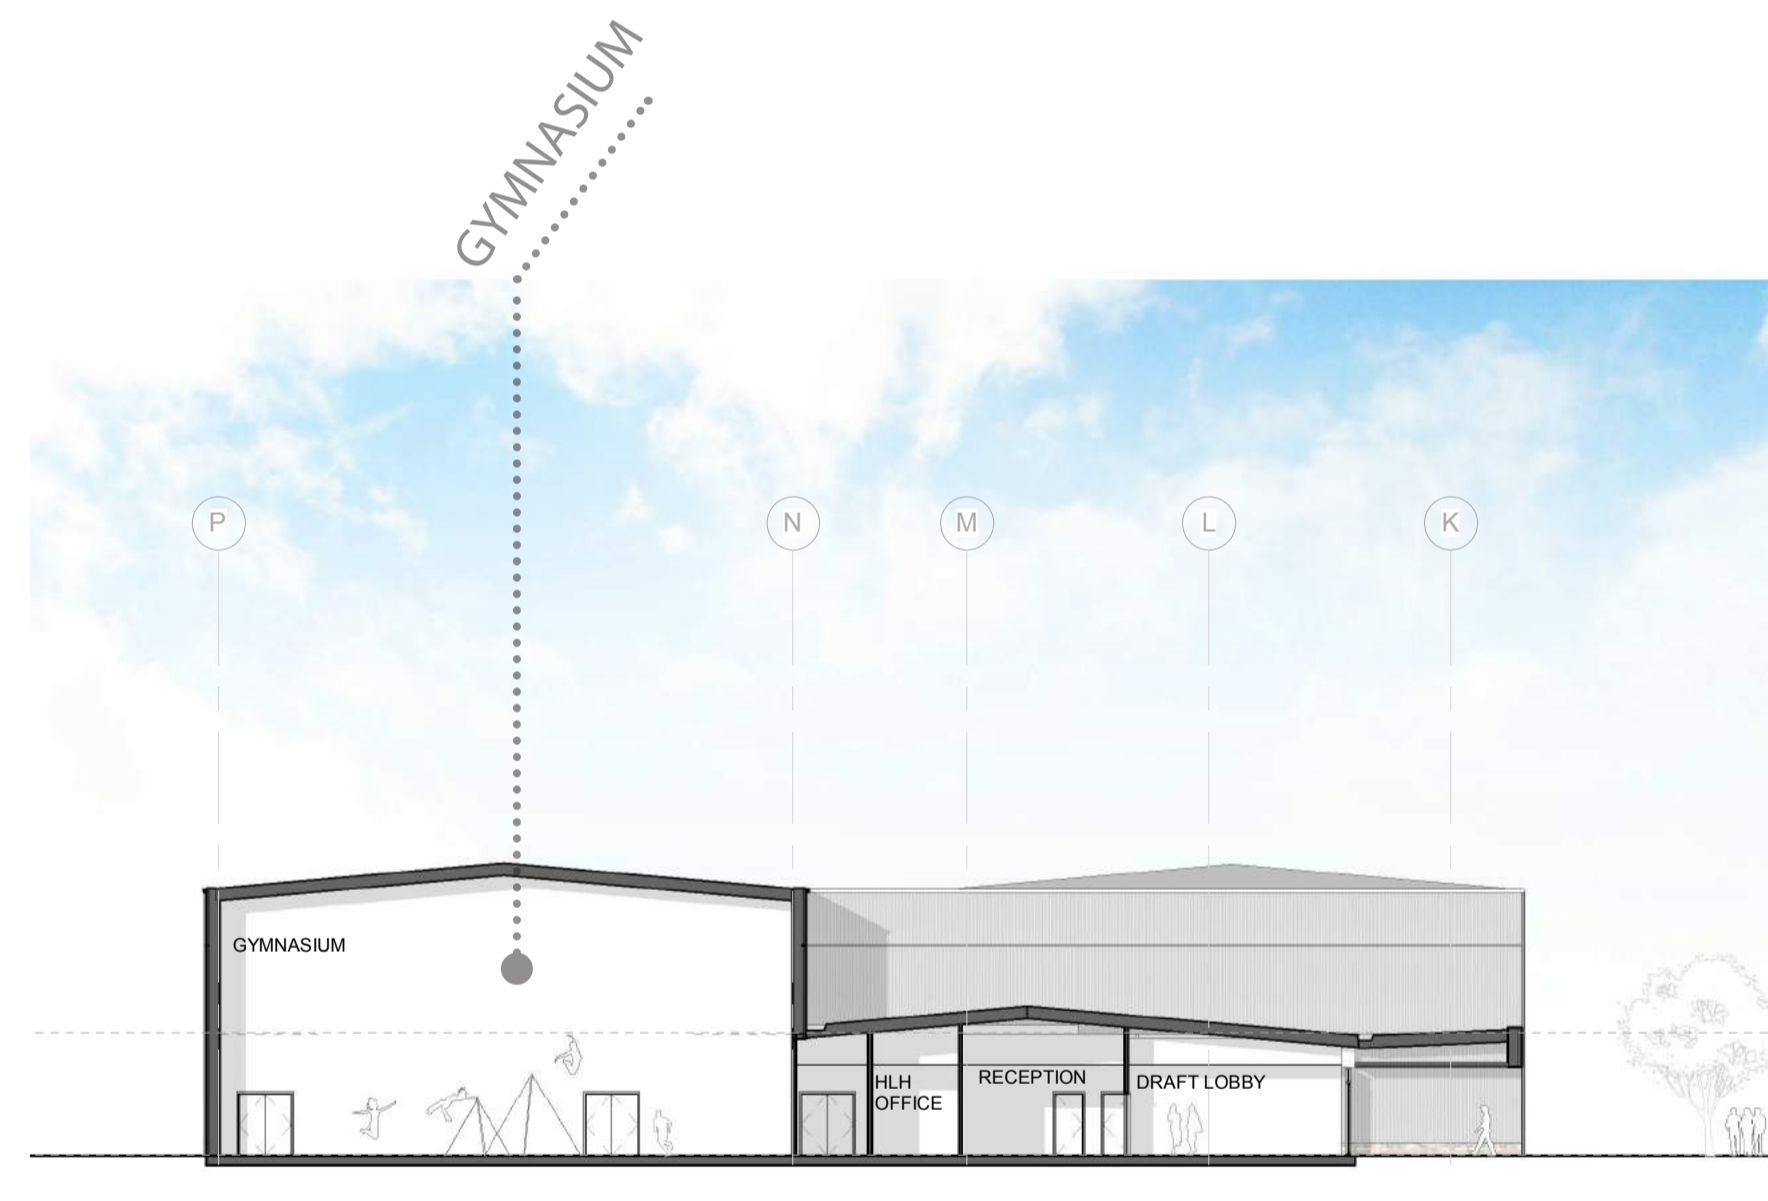

SECTION D-D

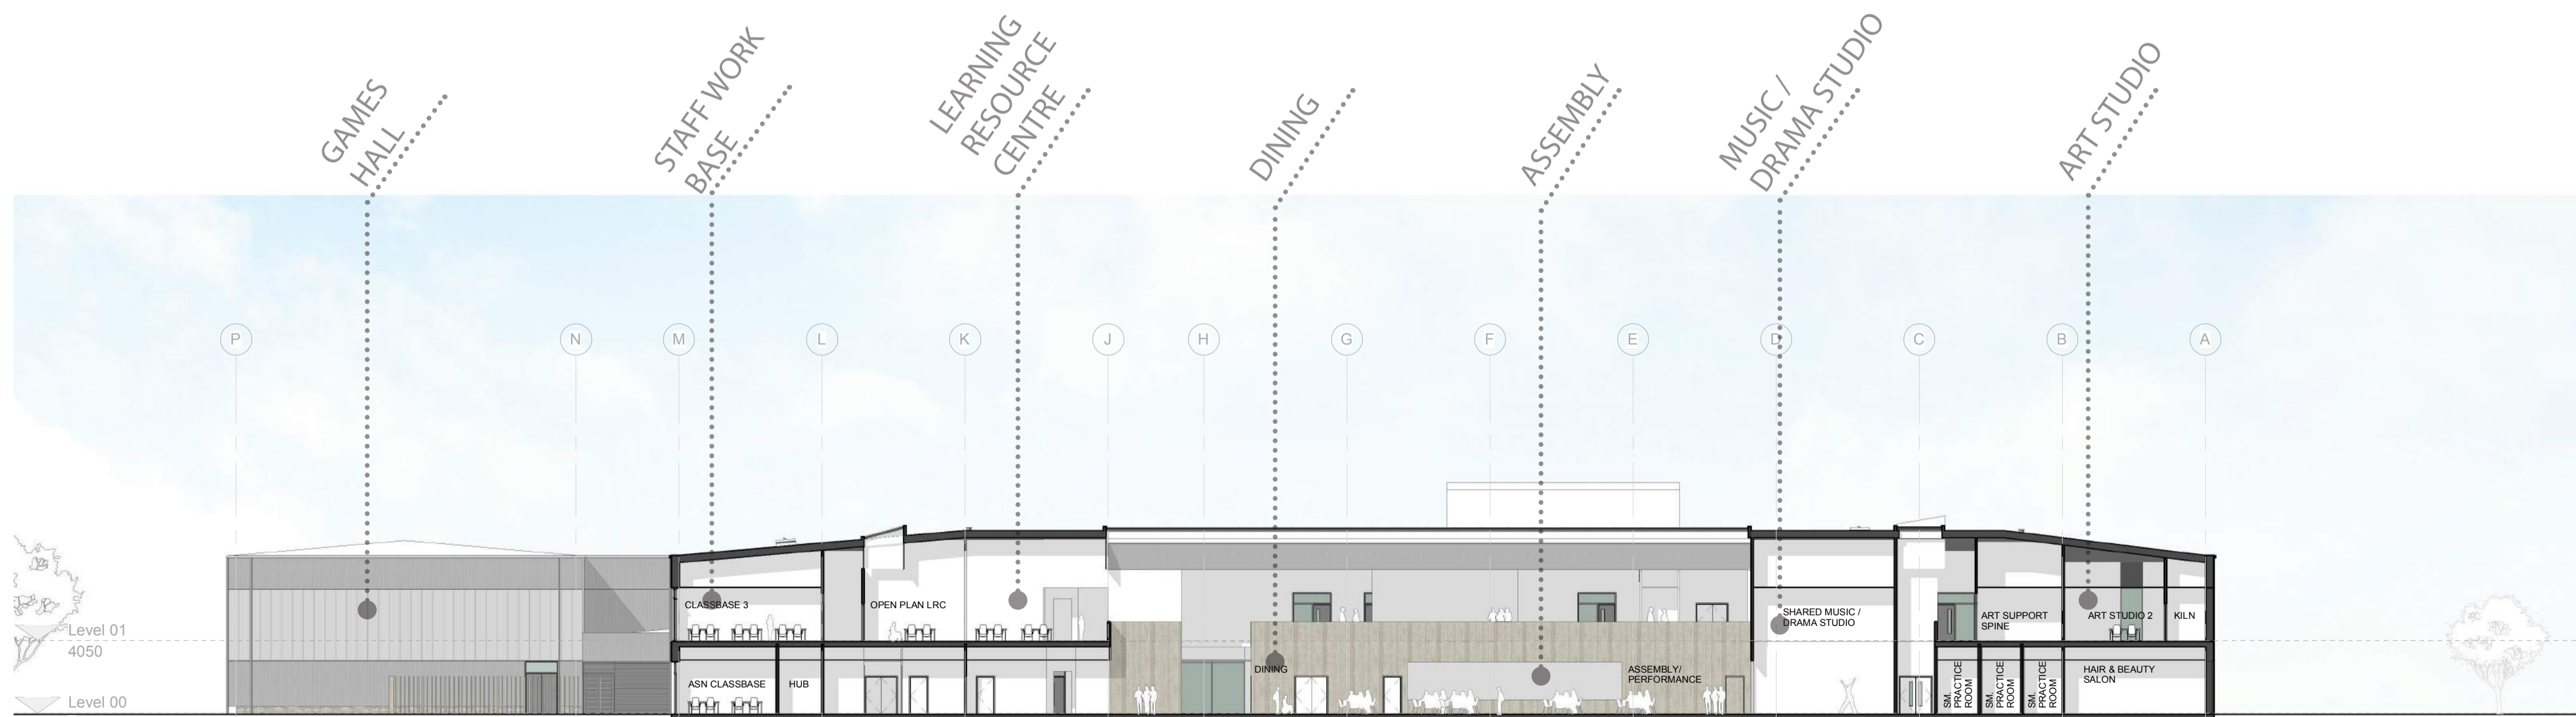

SECTION E-E



NORTH WEST ELEVATION STUDY OF TEACHING WING CLASSROOMS





NORTH WEST ELEVATION STUDY OF MAIN ENTRANCE








ELEVATION STUDY OF SPORTS BLOCK

CONCEPT ELEVATION SKETCHES

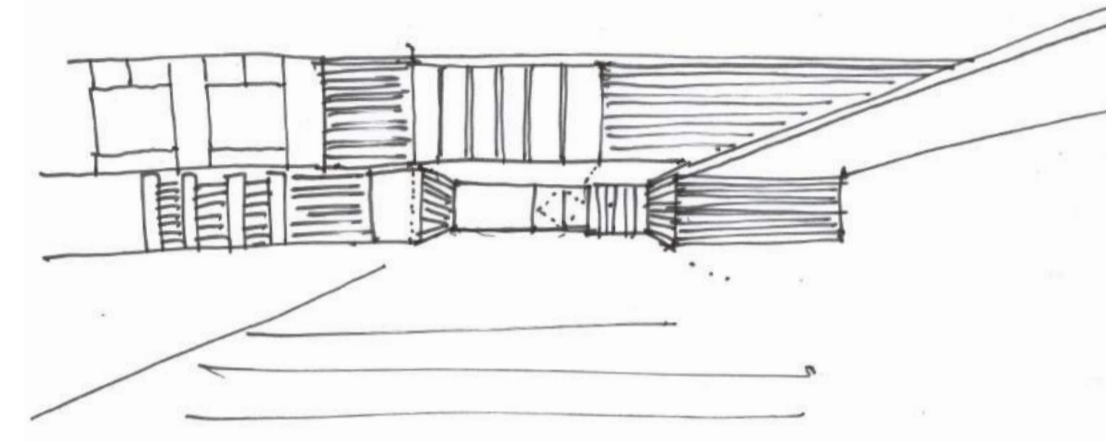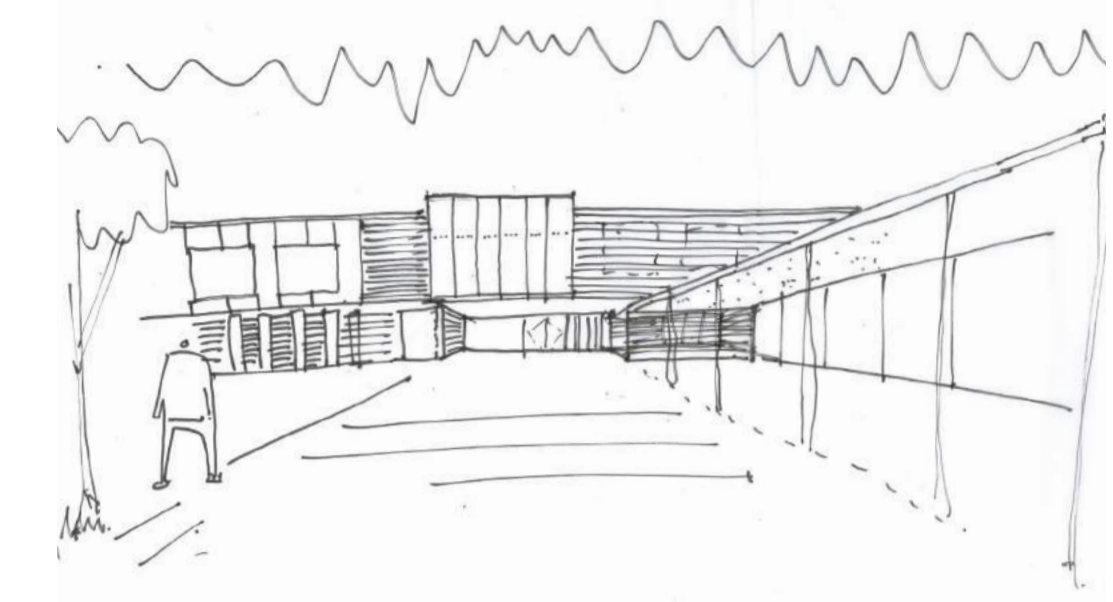


SOUTH EAST ELEVATION STUDY OF TEACHING WING / LEARNING PLAZA

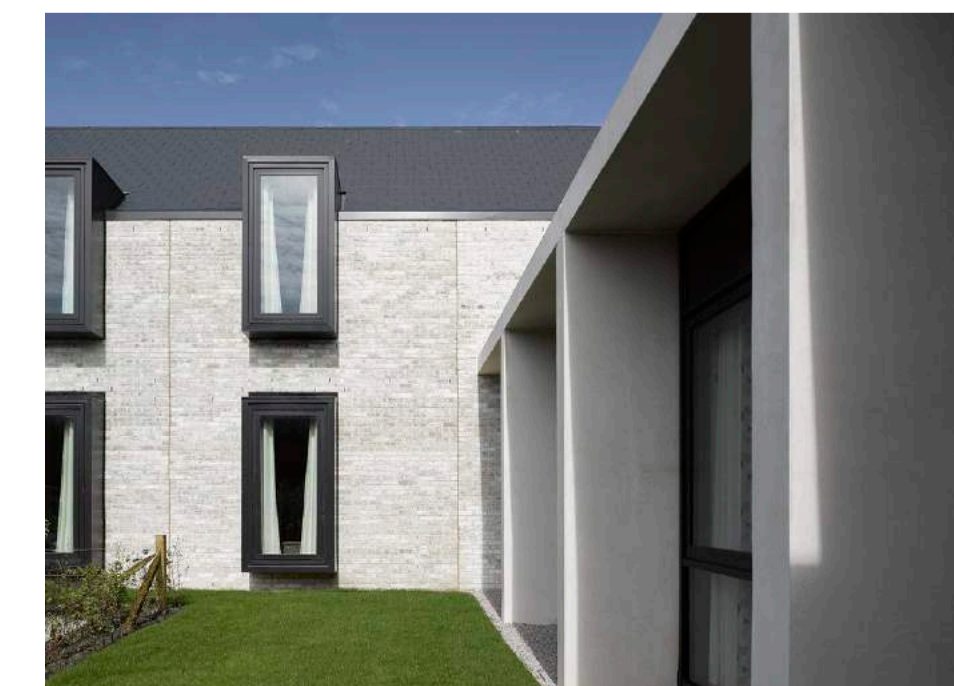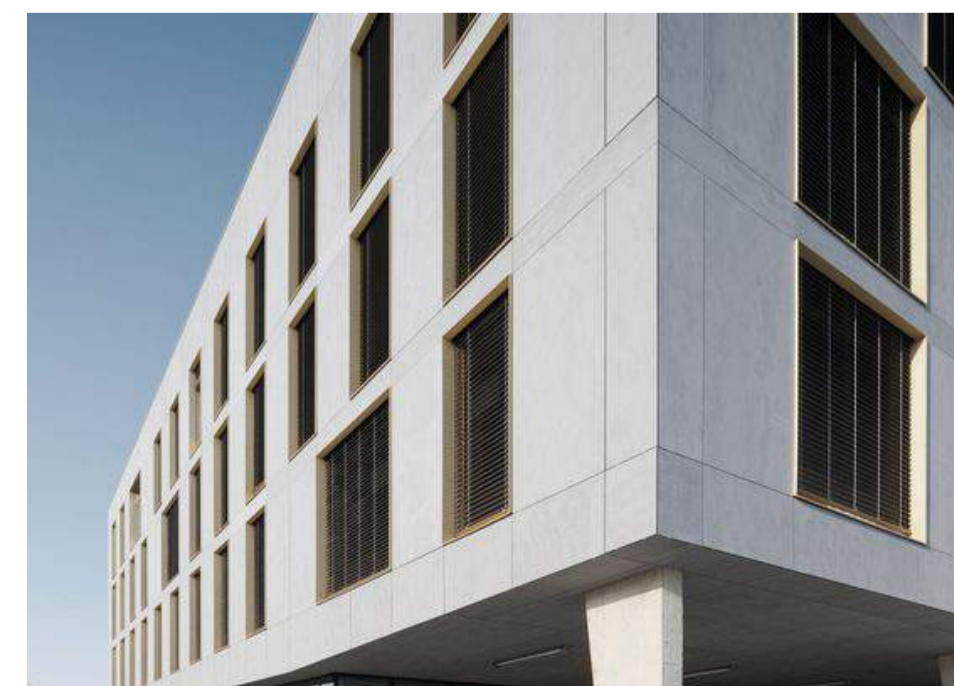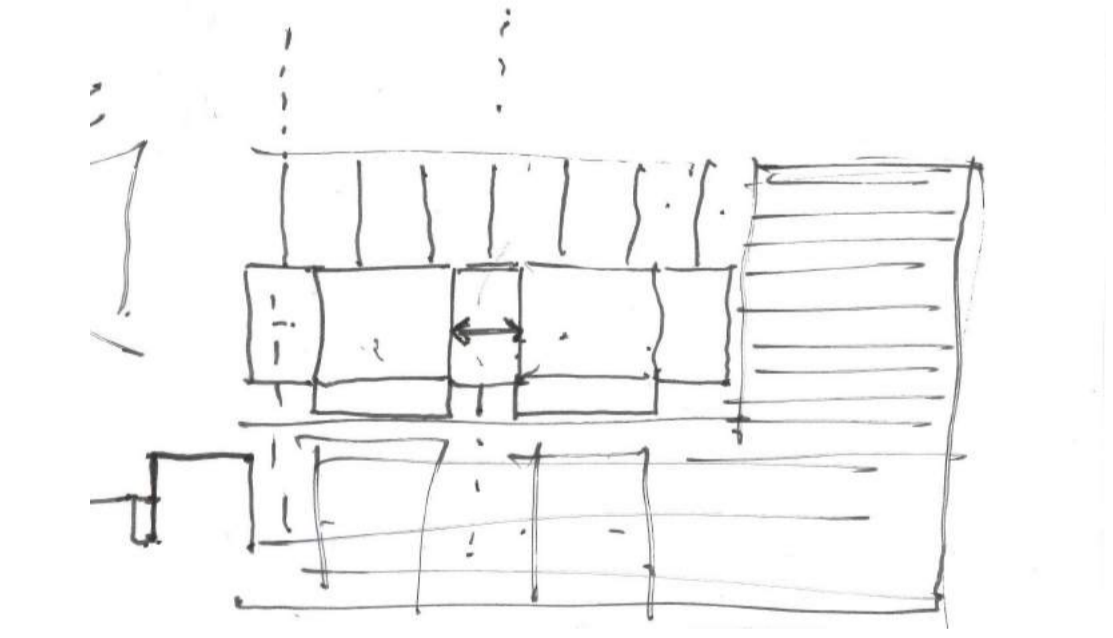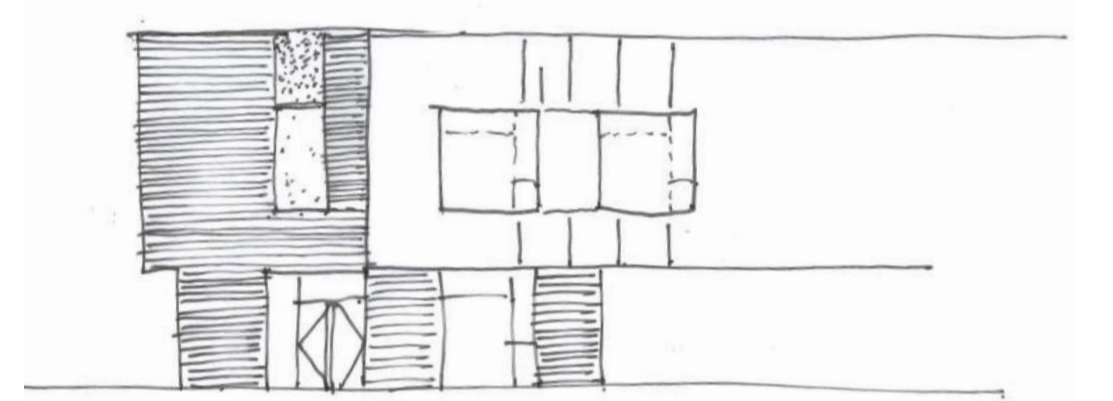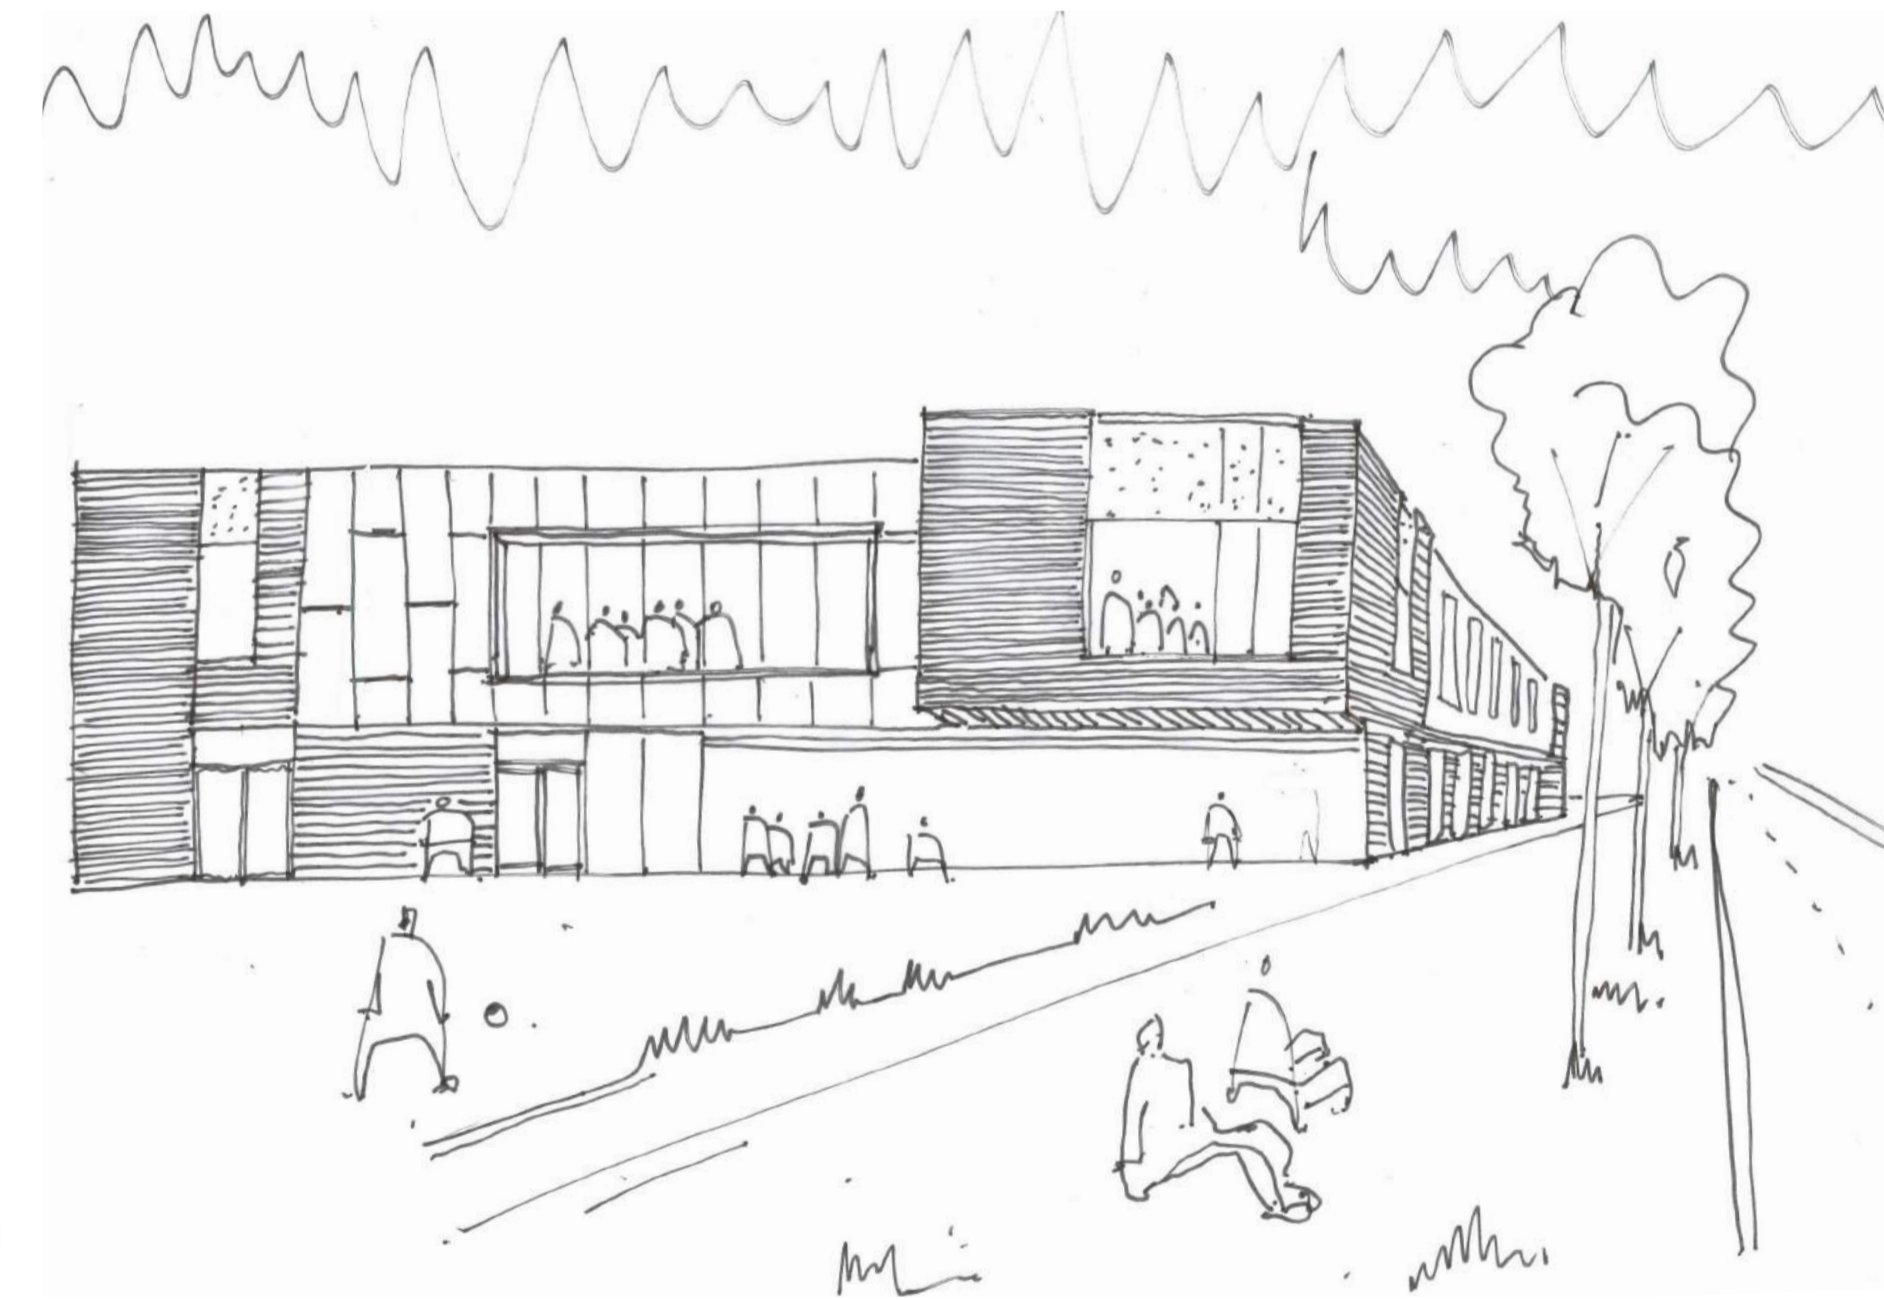

PRECEDENT IMAGES OF MATERIALS AND DETAILING THAT IS BEING CONSIDERED



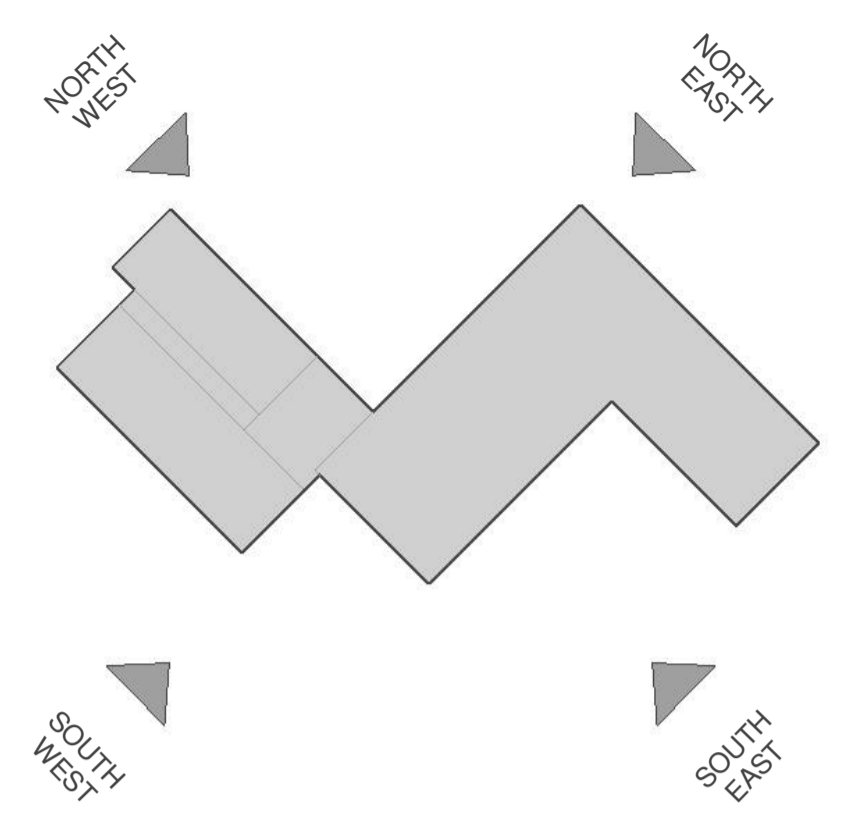

NORTH EAST ELEVATION





SOUTH EAST ELEVATION




NORTH WEST ELEVATION



SOUTH WEST ELEVATION

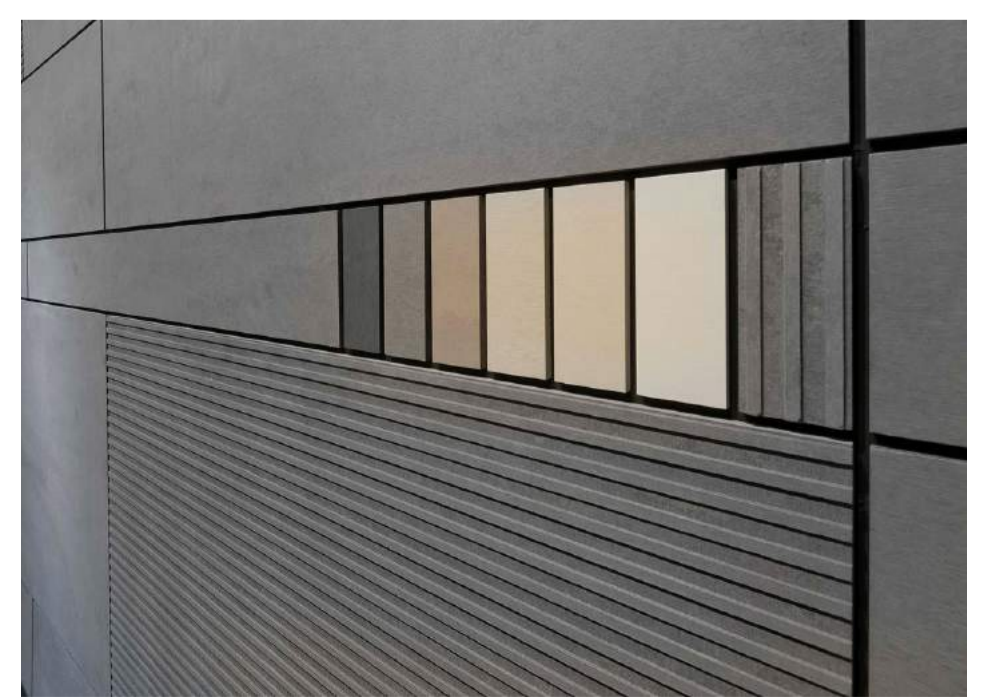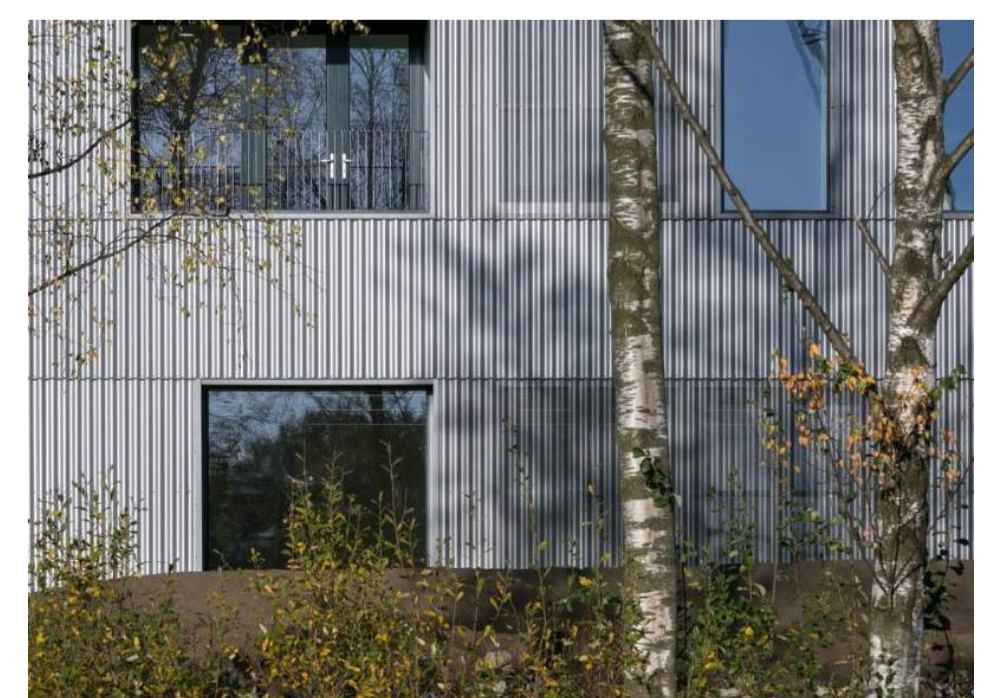

PRECEDENT IMAGES OF MATERIALS AND DETAILING THAT IS BEING CONSIDERED

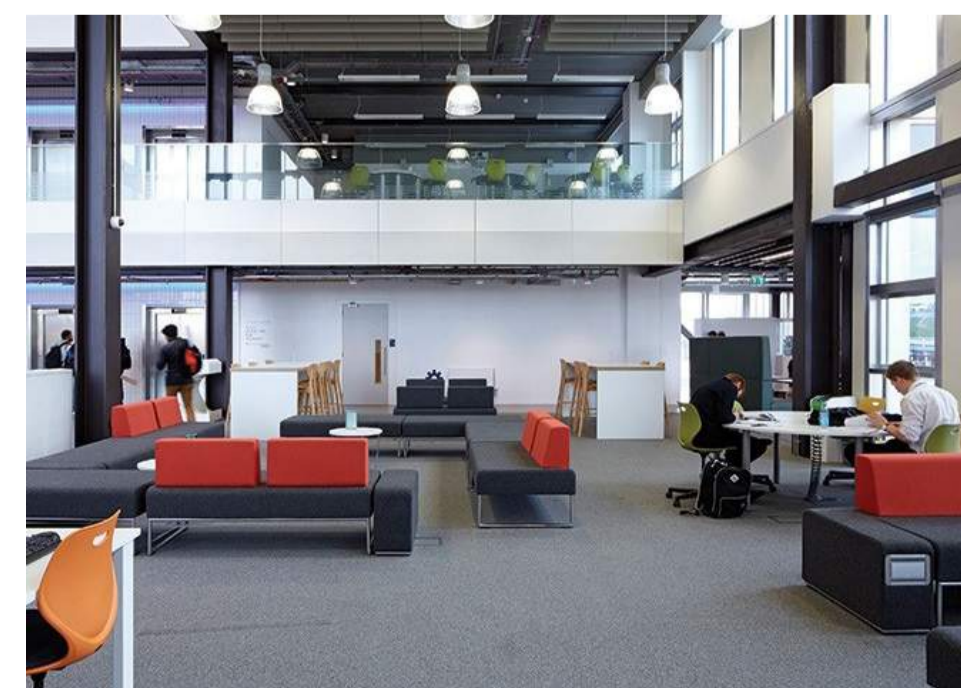

INTERNAL PRECEDENT IMAGES