

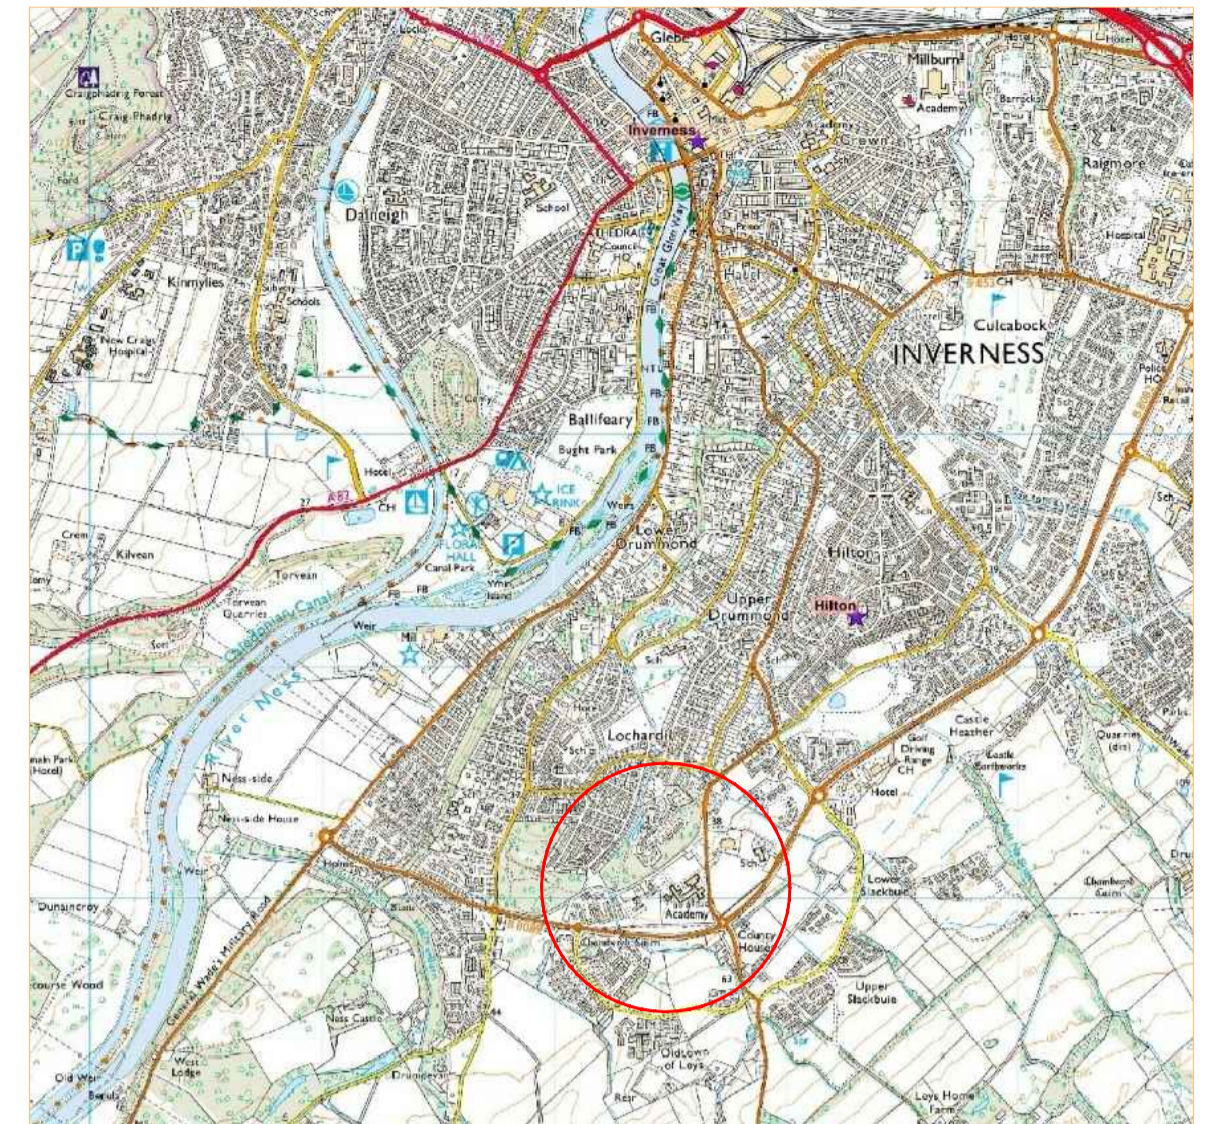


**Notes**

Reproduced from the Ordnance Survey mapping with the permission of the Controller of Her Majesty's Stationery Office © Crown Copyright. Unauthorised reproduction infringes Crown copyright and may lead to prosecution or civil proceedings. The Highland Council 2014 100023369

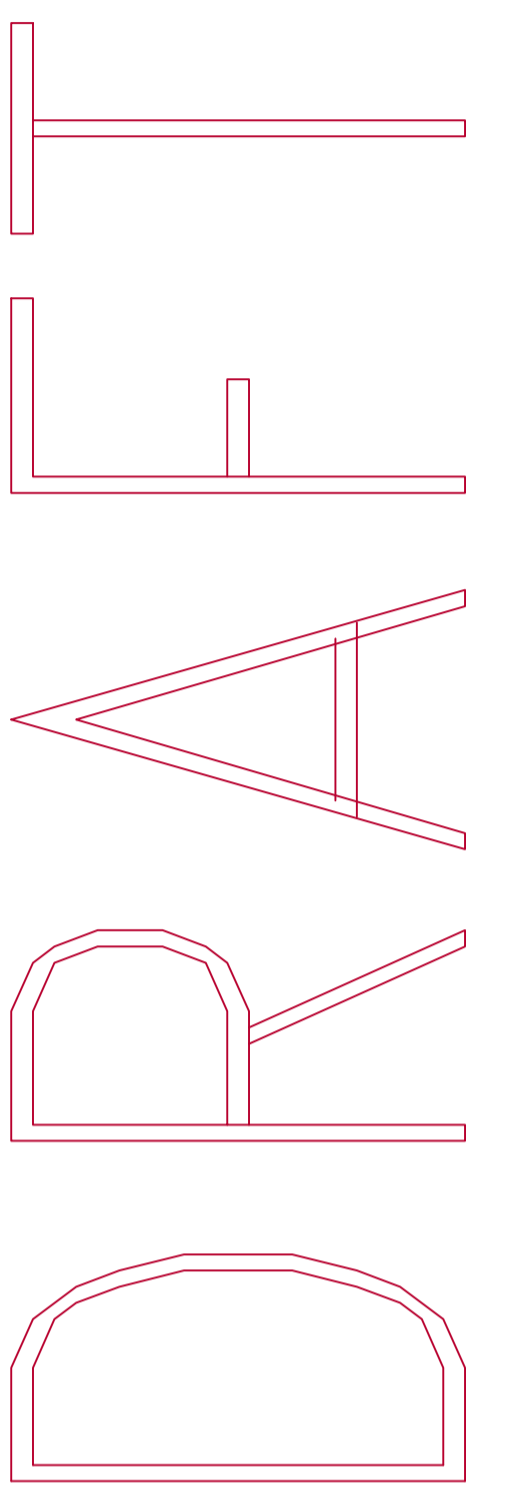

Location Plan  
NTS

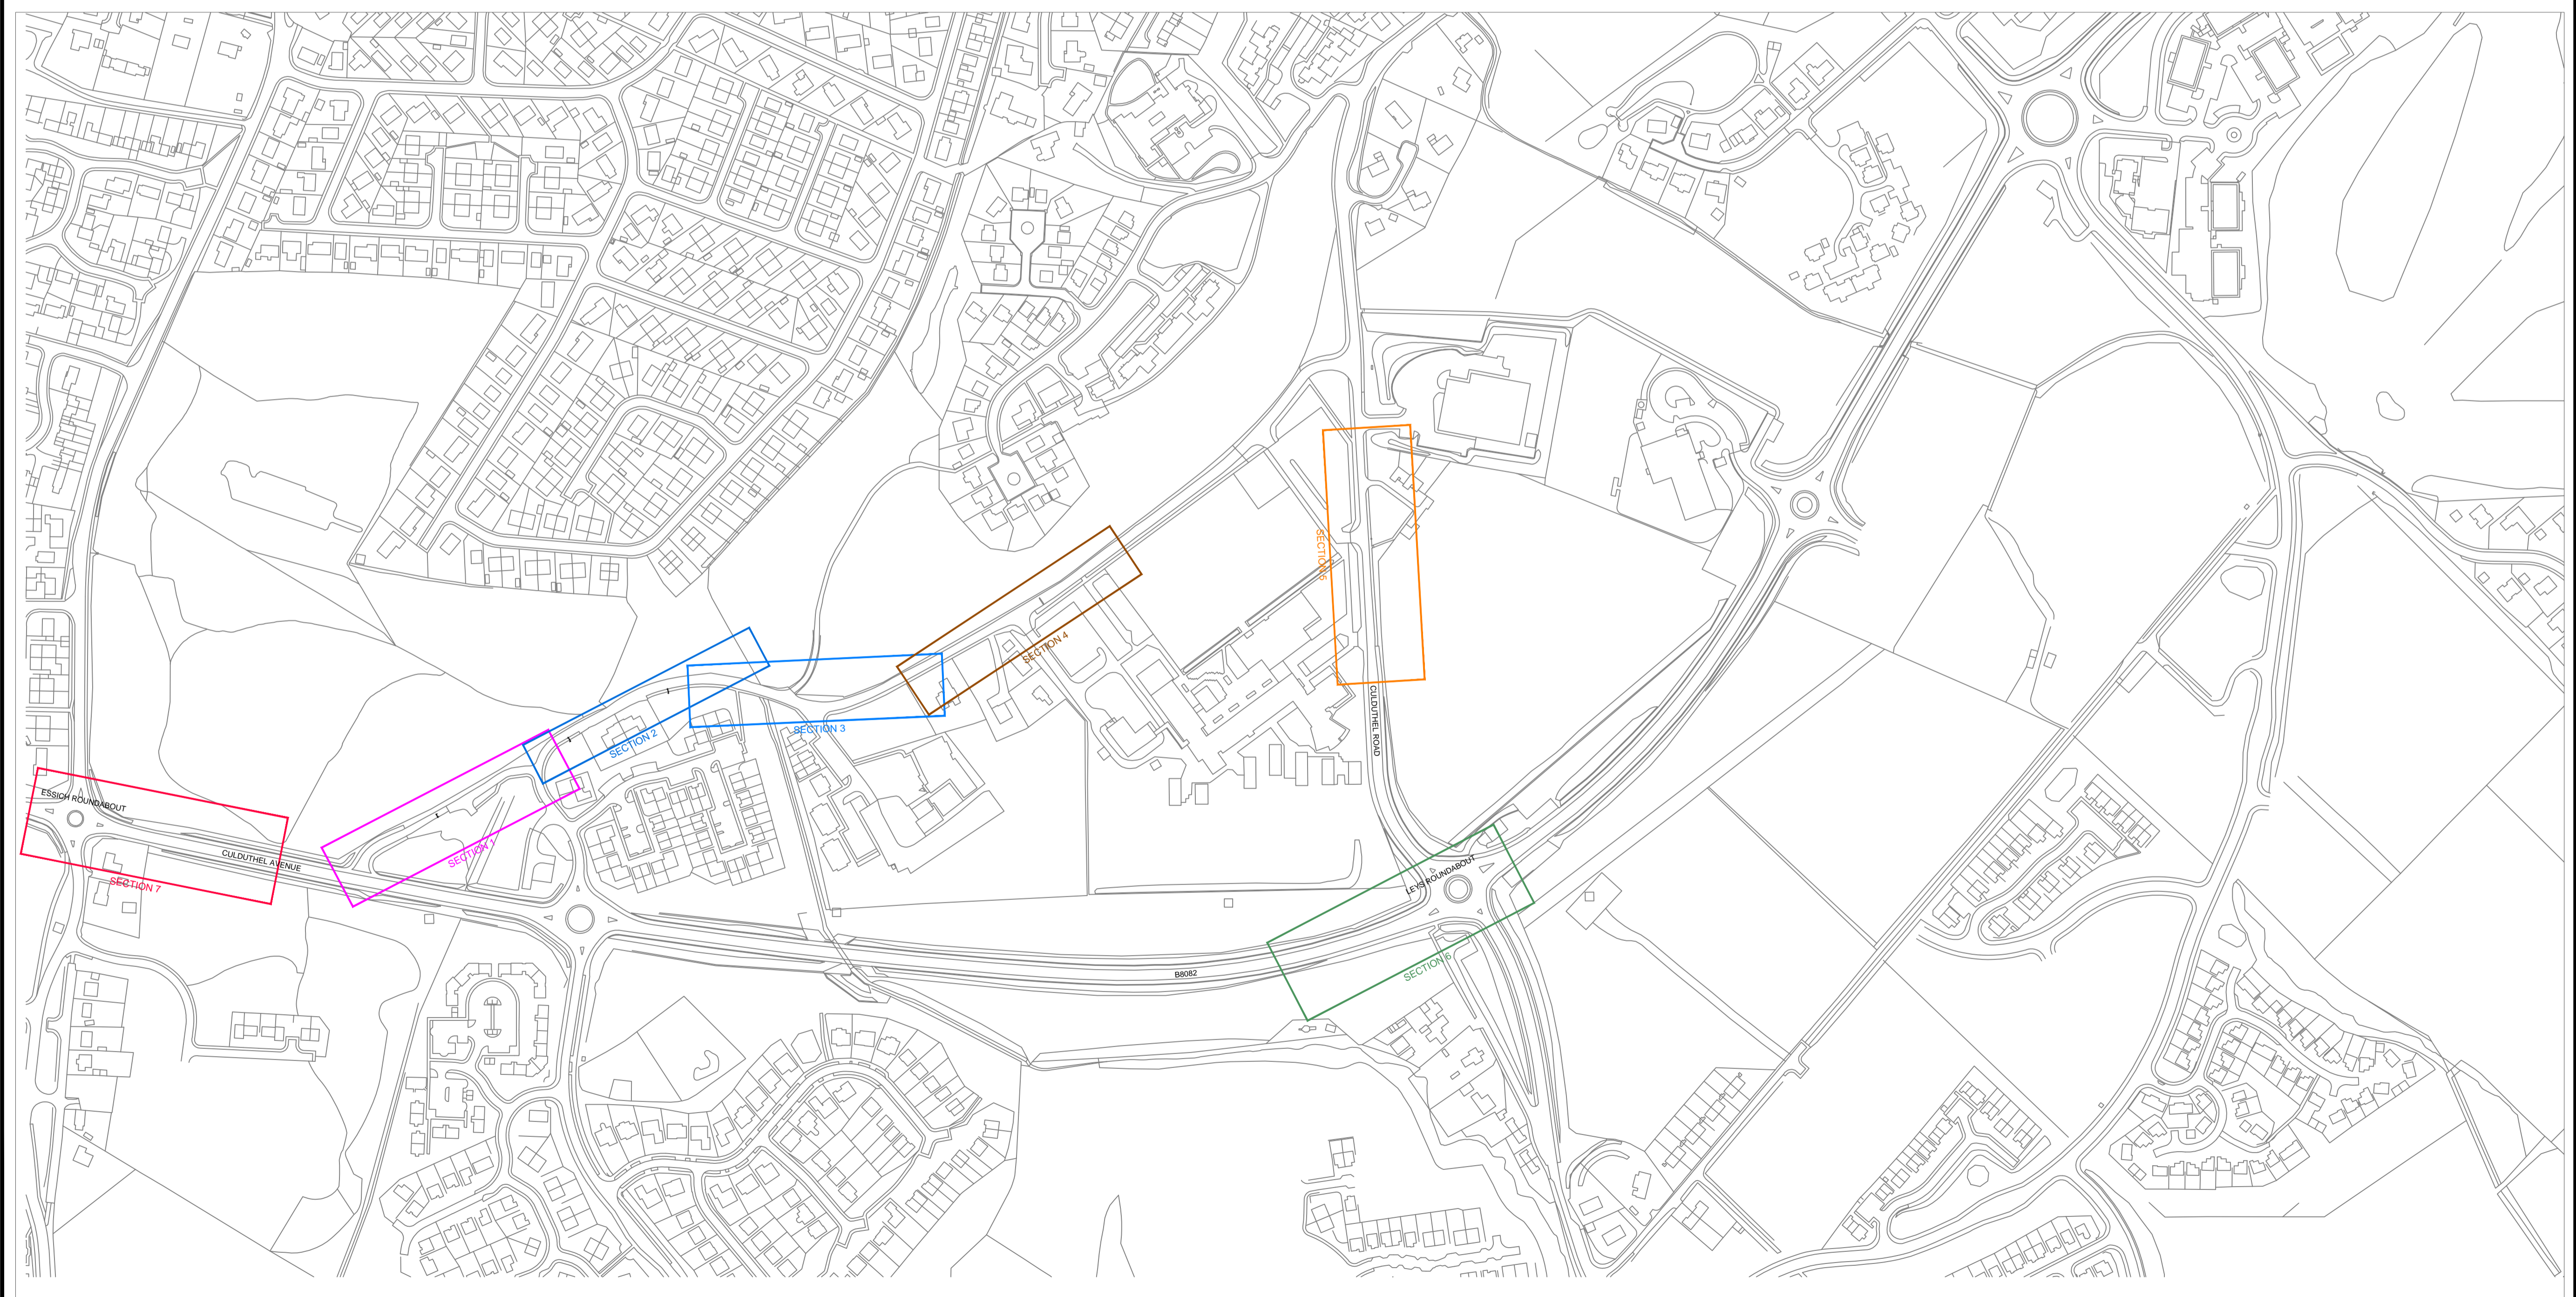

**Revision Details**

Revision	Drawn By	Check By	Check Date	Surfx

The Highland Council  
Comhairle na Gàidhealtachd  
**DEVELOPMENT & INFRASTRUCTURE**

Council Buildings  
High Street  
Dingwall IV15 9QN

Phone : 01349 868800  
Fax : 01349 864031  
E-Mail : [lan.macgillivray@highland.gov.uk](mailto:lan.macgillivray@highland.gov.uk)

Project  
**SAFER ROUTES TO SCHOOL  
INVERNESS ROYAL ACADEMY**

Title  
**LOCATION PLAN**


Scale (at A1)  
**1:2500**

Drawn	DLS	Date	21/01/2015
Checked	DRAFT	Date	21/01/2015


Project No:  
**HAS3001/IRA**

Drawing No:  
**IRA/01**




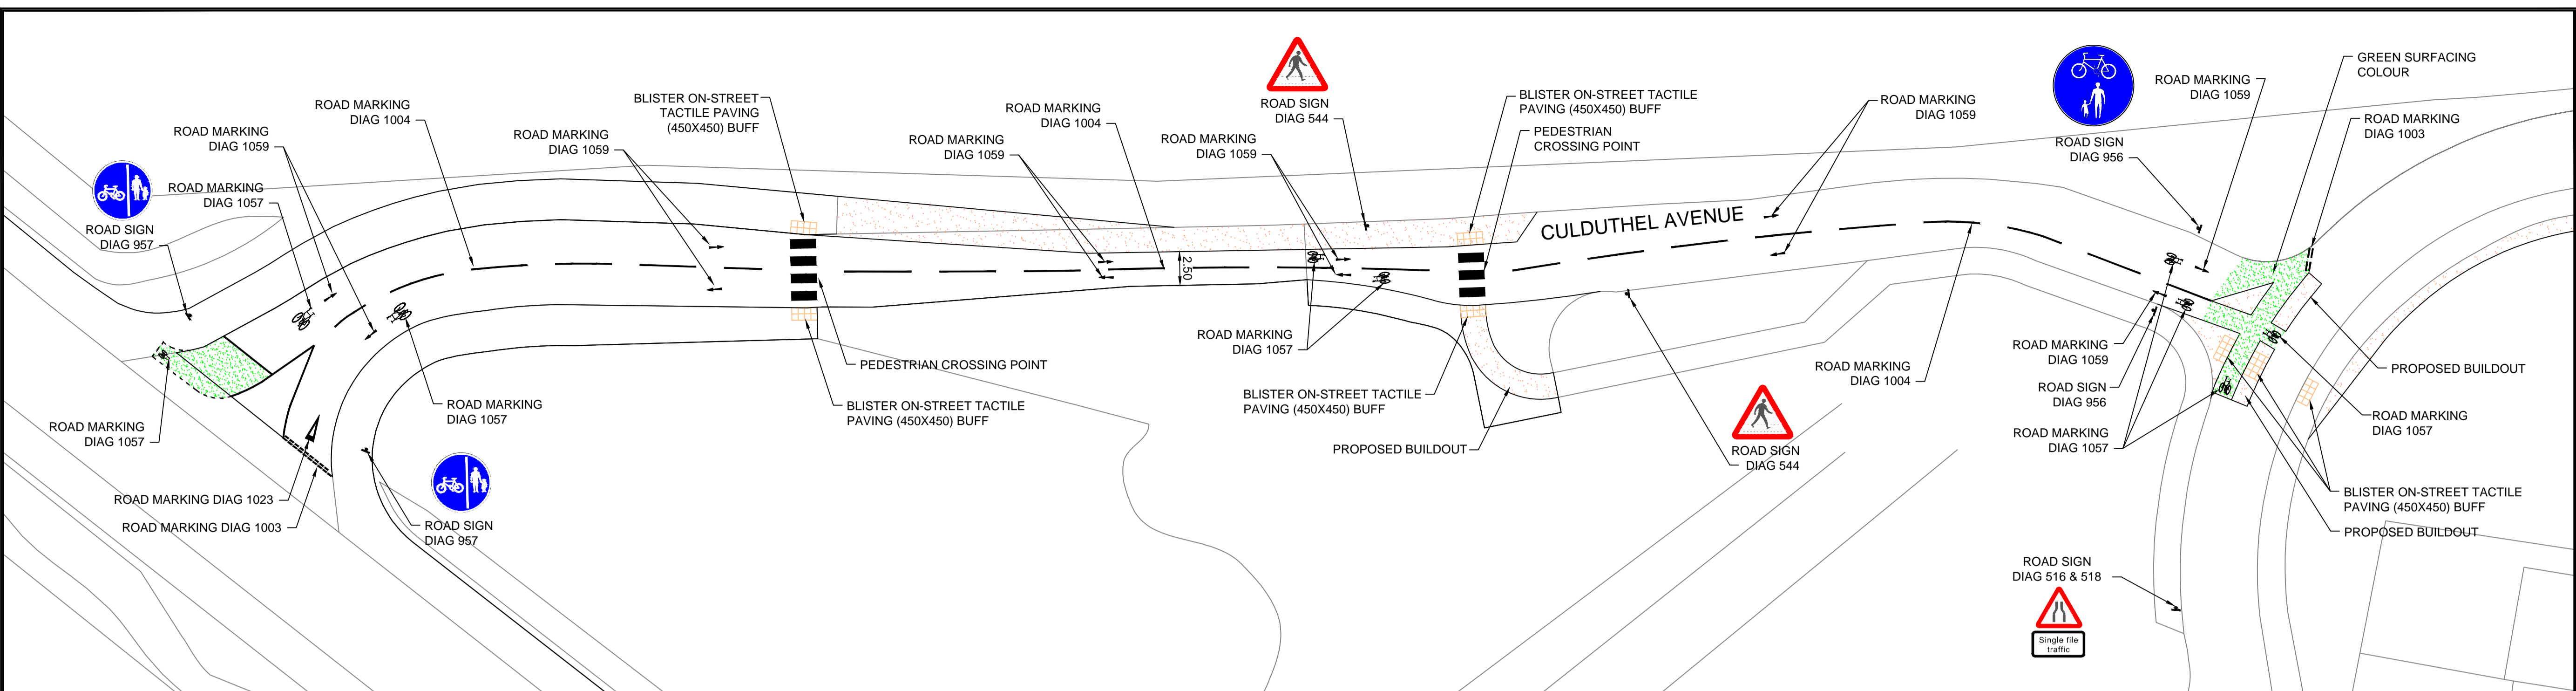

SECTION 1

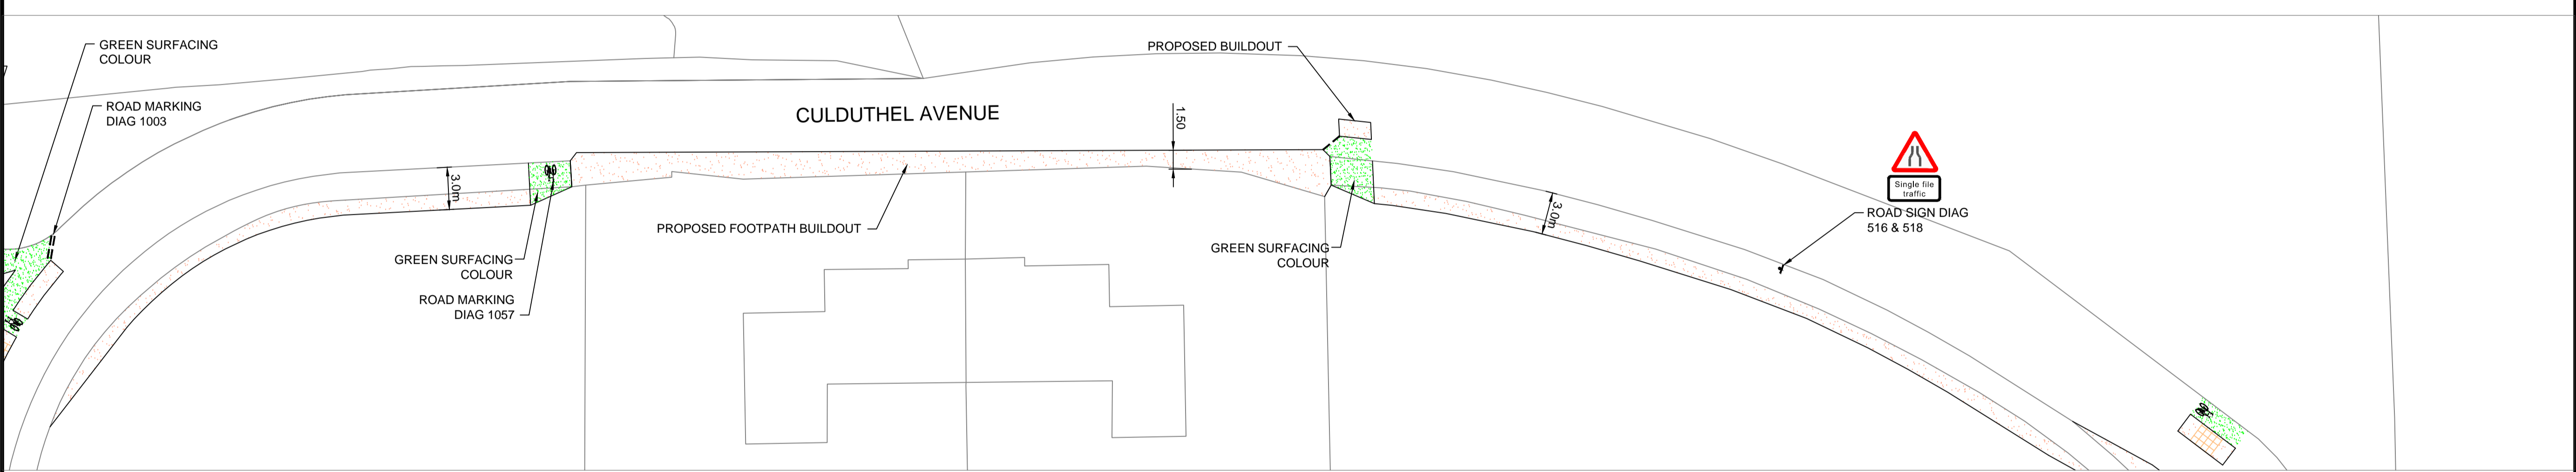


SECTION 2

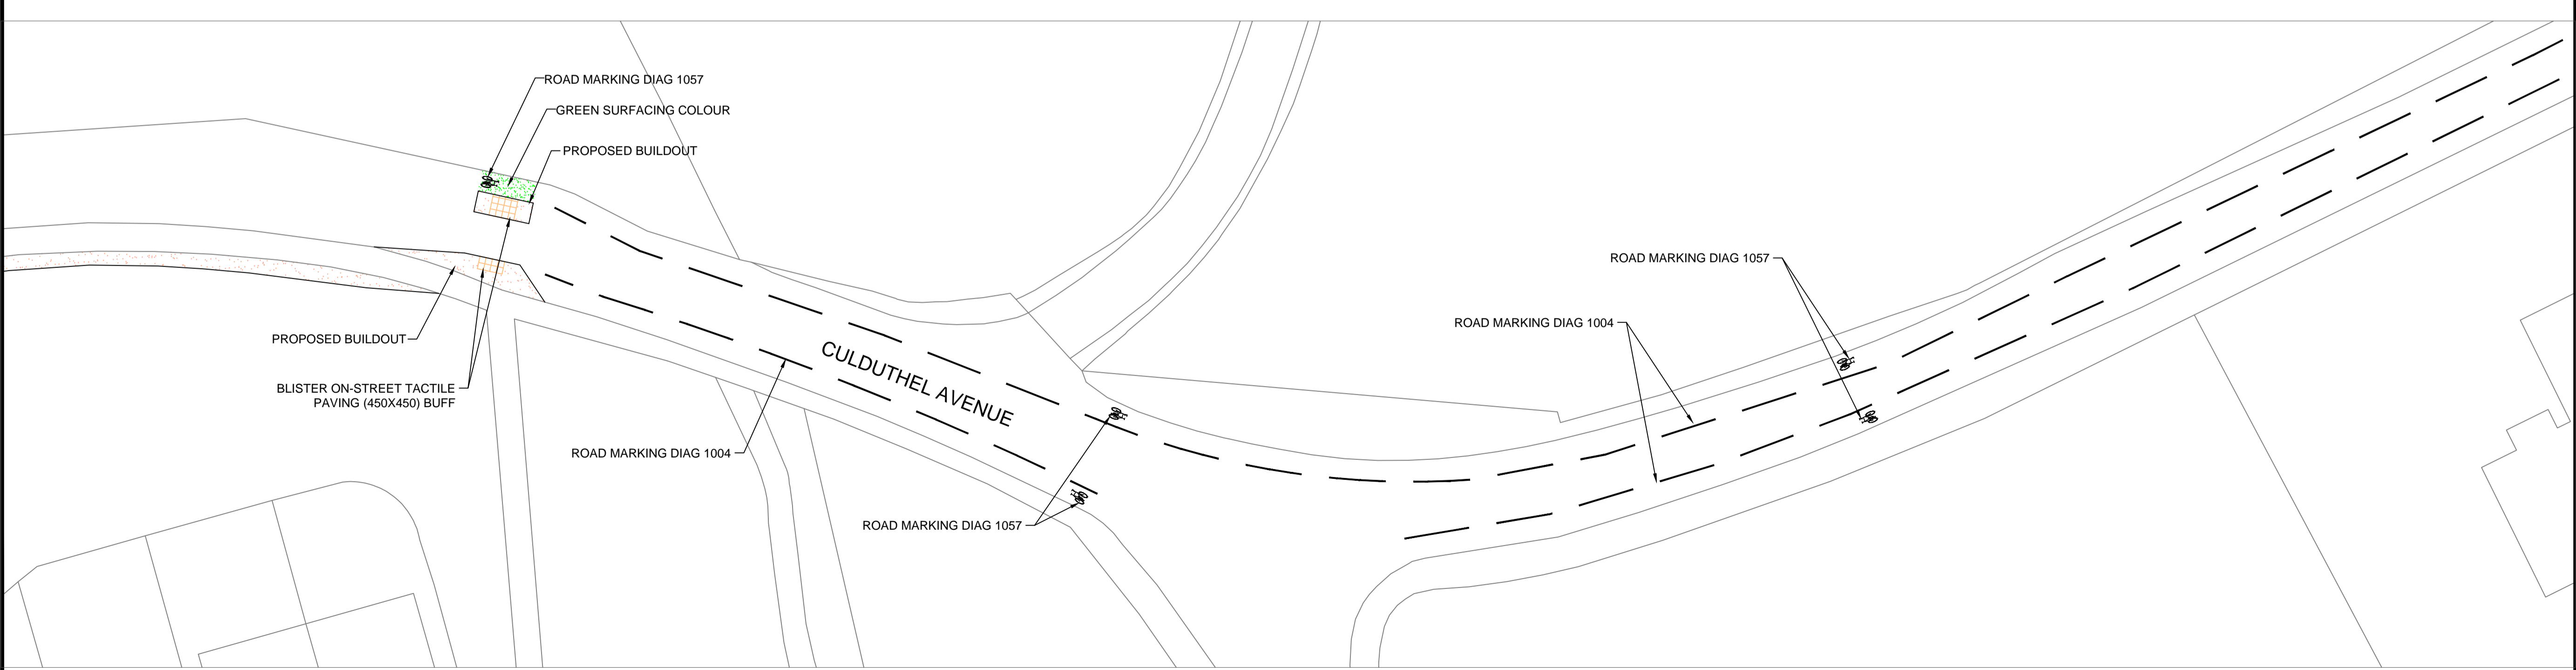

SECTION 3

Notes

Reproduced from the Ordnance Survey mapping with the permission of the Controller of Her Majesty's Stationary Office. © Crown Copyright. Unauthorised reproduction infringes Crown copyright and may lead to prosecution or civil proceedings. The Highland Council 2014 100023369

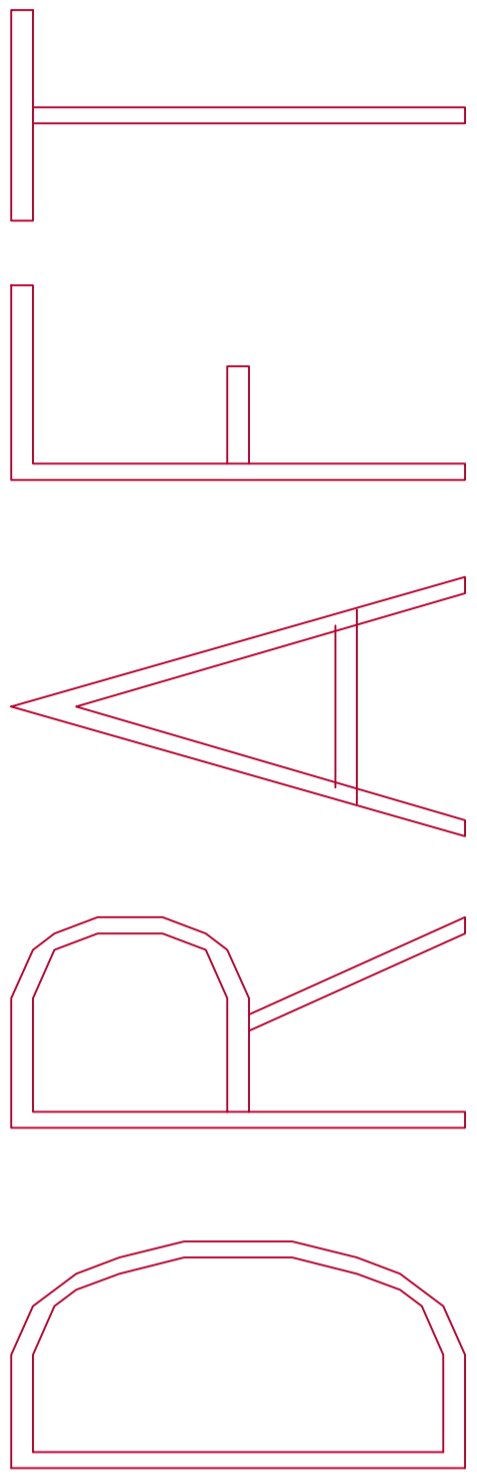

Revision Details

Drawn By	Check By	Check Date	Surf



DEVELOPMENT & INFRASTRUCTURE

Council Buildings  
 High Street  
 Dingwall IV15 9QN

Phone : 01349 868800  
 Fax : 01349 864031  
 E-Mail : lan.macgillivray@highland.gov.uk

Project

**SAFER ROUTES TO SCHOOL  
 INVERNESS ROYAL ACADEMY**

Title  
**GENERAL ARRANGEMENT**

Scale (at A1)  
**1:250**

Drawn	DLS	Date	21/01/2015
Checked	DRAFT	Date	21/01/2015

Project No:  
**HS3001/IRA**

Drawing No:  
**IRA/02**




T:\001\_Design Team\21003\_Small\_Schemes\_Projects\HS3001 Safer Routes To School\Inverness Royal Academy\2 DRAWING\CAD\Live\General Arrangement.dwg 23/01/2015 User:1295

COPYRIGHT, DESIGNS and PATENTS ACT 1988:  
This drawing may not be reproduced, copied or used in any way without the written permission of the Director of Development & Infrastructure.

© THE HIGHLAND COUNCIL

### Notes

Reproduced from the Ordnance Survey mapping with the permission of the Controller of Her Majesty's Stationery Office © Crown Copyright. Unauthorised reproduction infringes Crown copyright and may lead to prosecution or civil proceedings. The Highland Council 2014 100023369

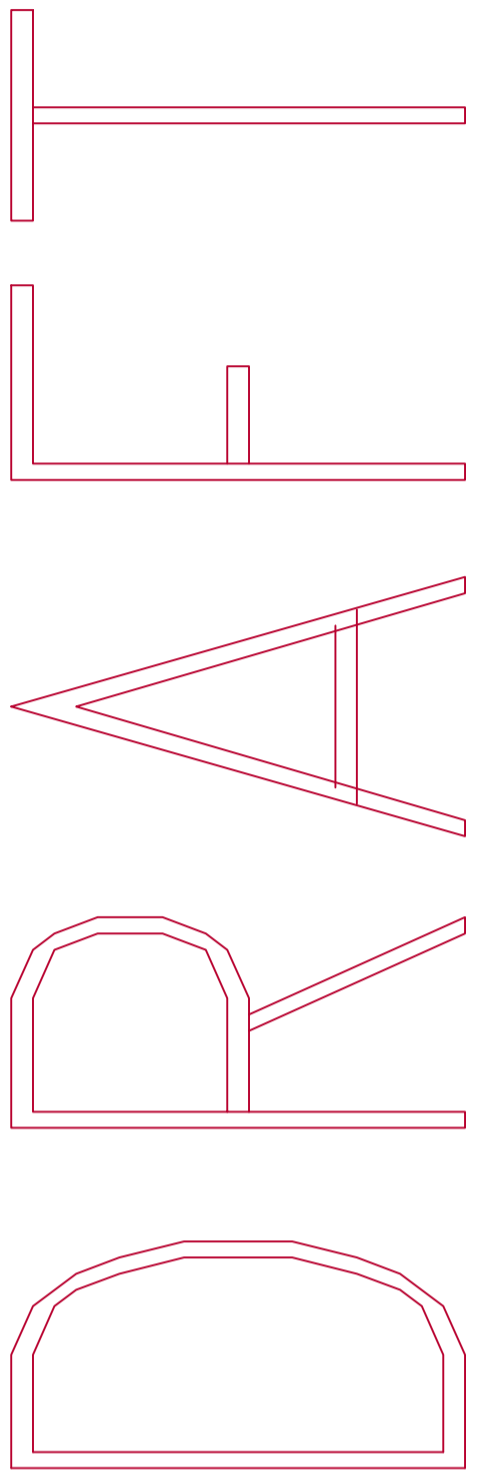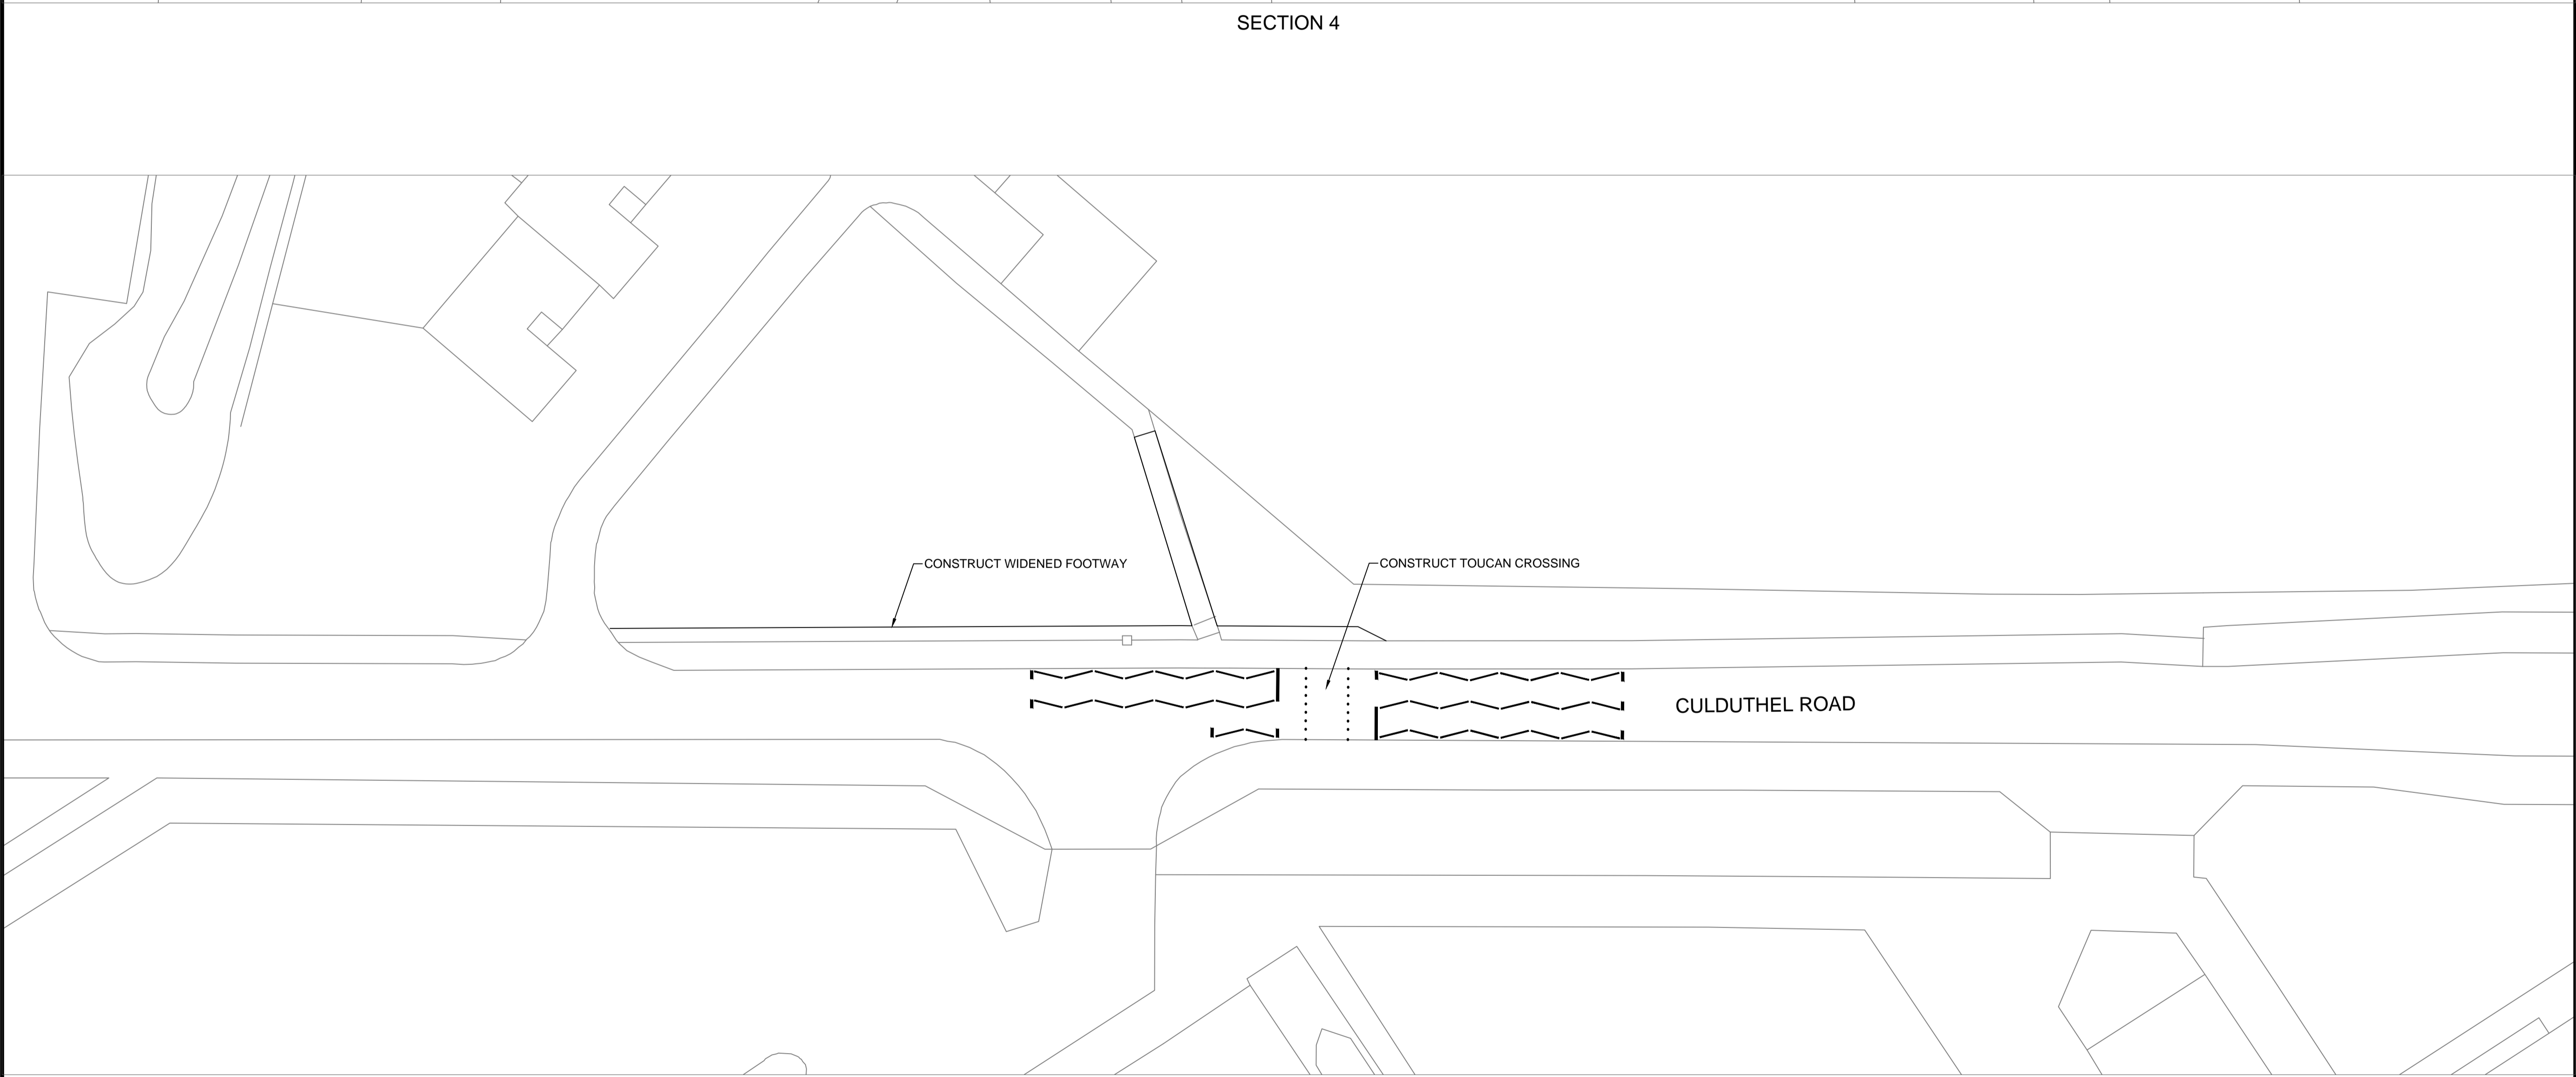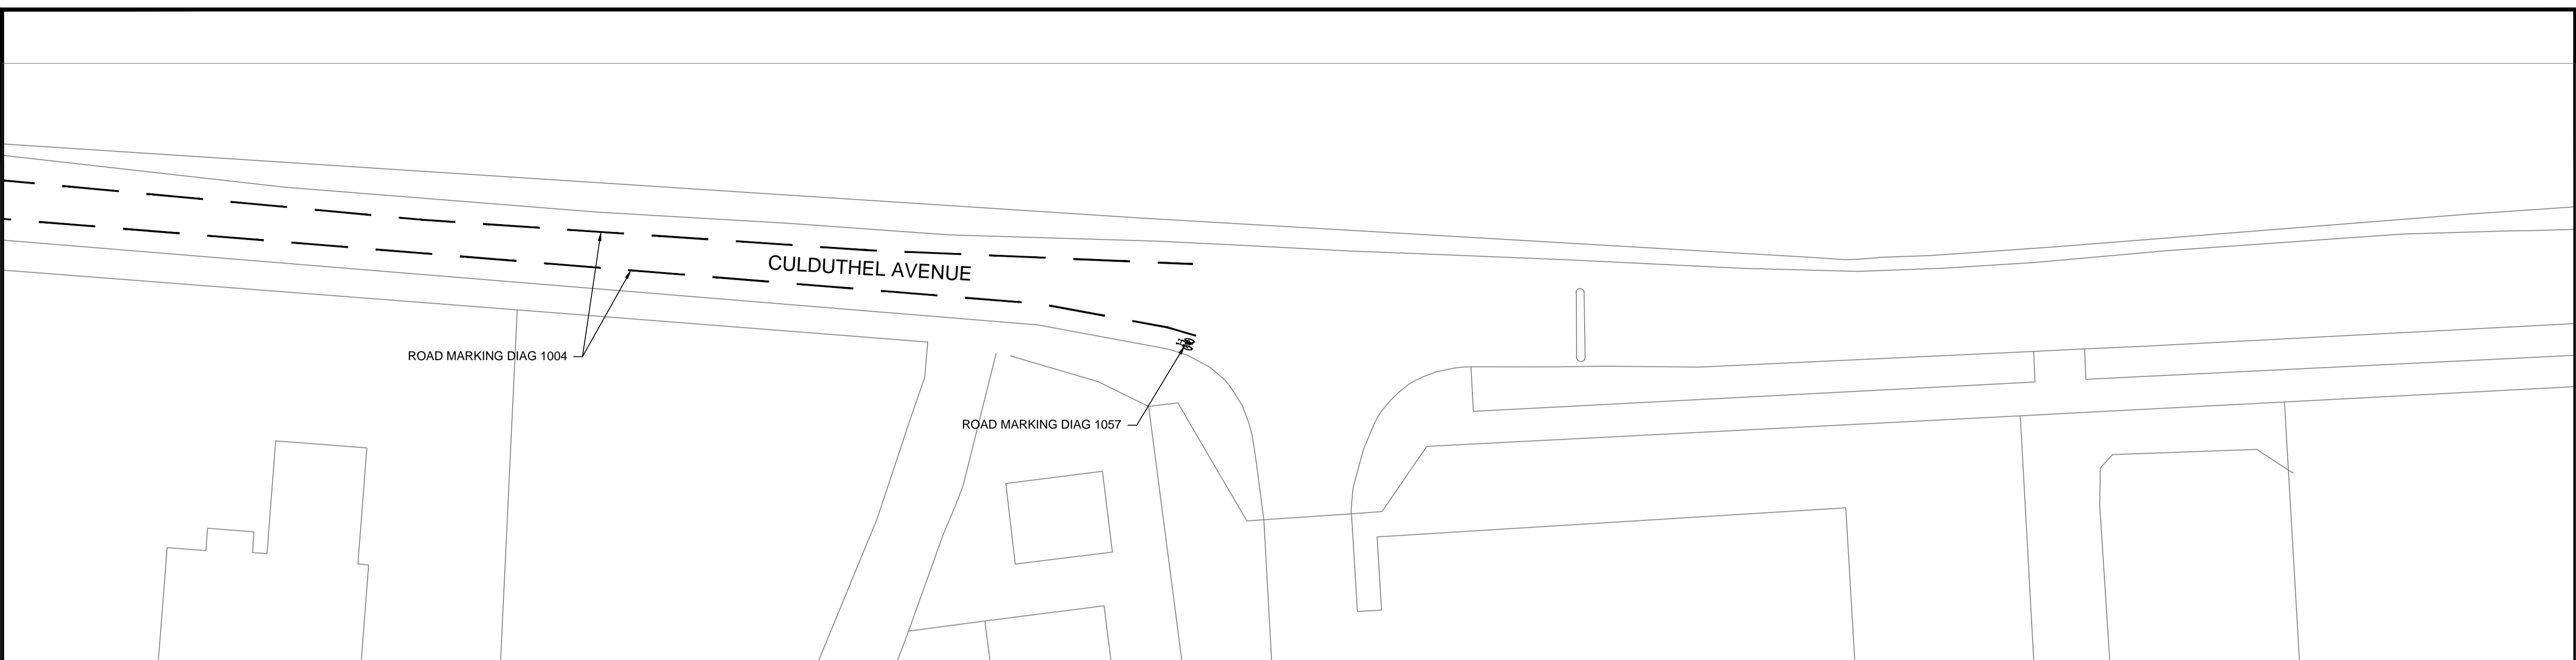

### Revision Details

Drawn By	Check By	Check Date	Sur/x

**The Highland Council**  
Comhairle na Gàidhealtachd

**DEVELOPMENT & INFRASTRUCTURE**

Council Buildings  
High Street  
Dingwall IV15 9QN

Phone : 01349 868800  
Fax : 01349 864031  
E-Mail : [lan.macgillivray@highland.gov.uk](mailto:lan.macgillivray@highland.gov.uk)

Project

**SAFER ROUTES TO SCHOOL  
INVERNESS ROYAL ACADEMY**

Title

**GENERAL ARRANGEMENT**

Scale (at A1)

**1:250**

Drawn	DLS	Date	21/01/2015
Checked	DRAFT	Date	21/01/2015

Project No:

**HS3001/IRA**



Drawing No:

**IRA/02**

Rev:



T:\001\_Design Team\21003\_Small\_Schemes\_Projects\HAS3001 Safer Routes To School\Inverness Royal Academy\2 DRAWING\CAD\Live\General Arrangement.dwg 23/01/2015 User:1295

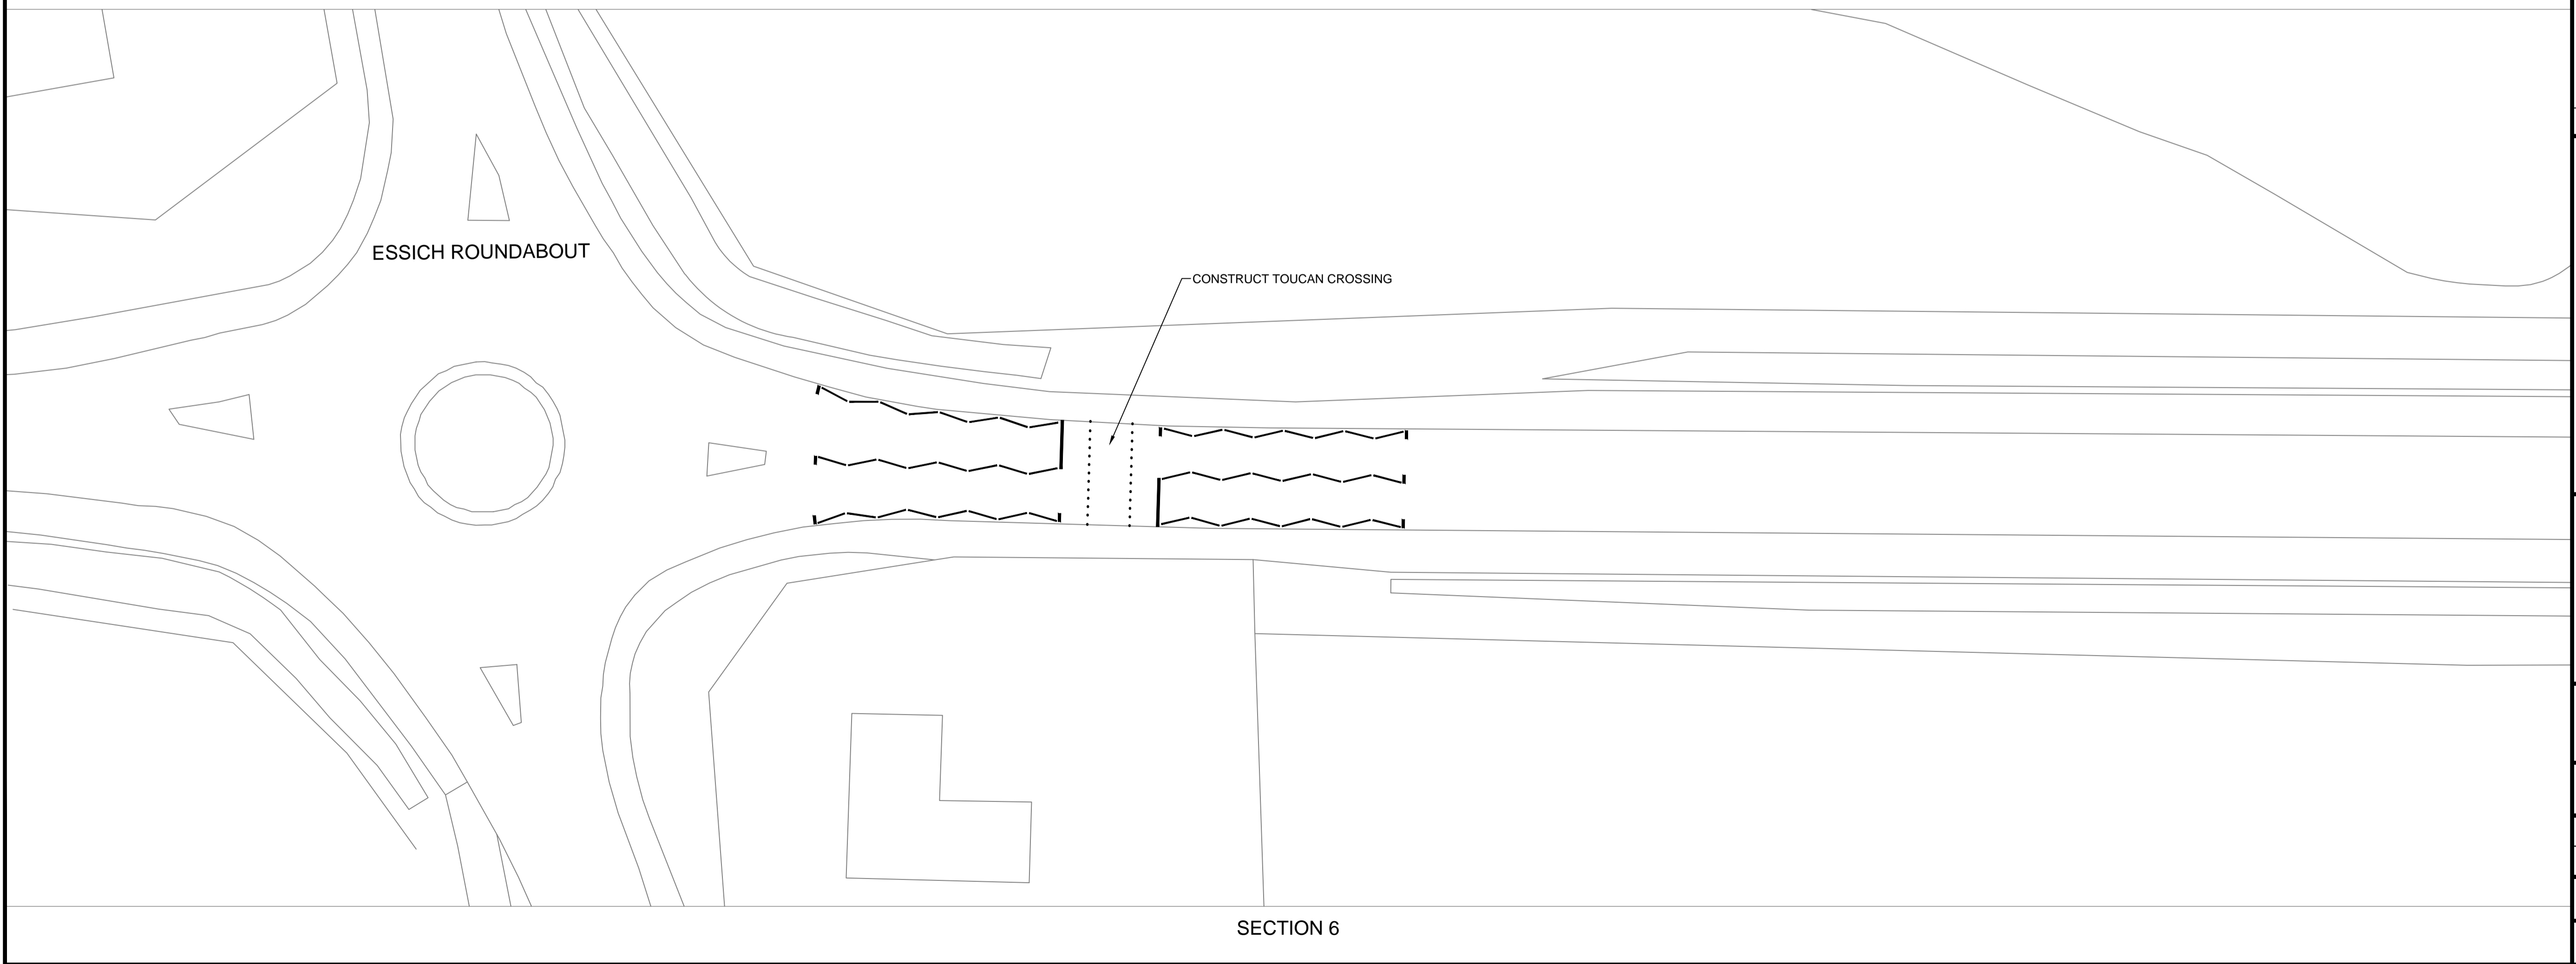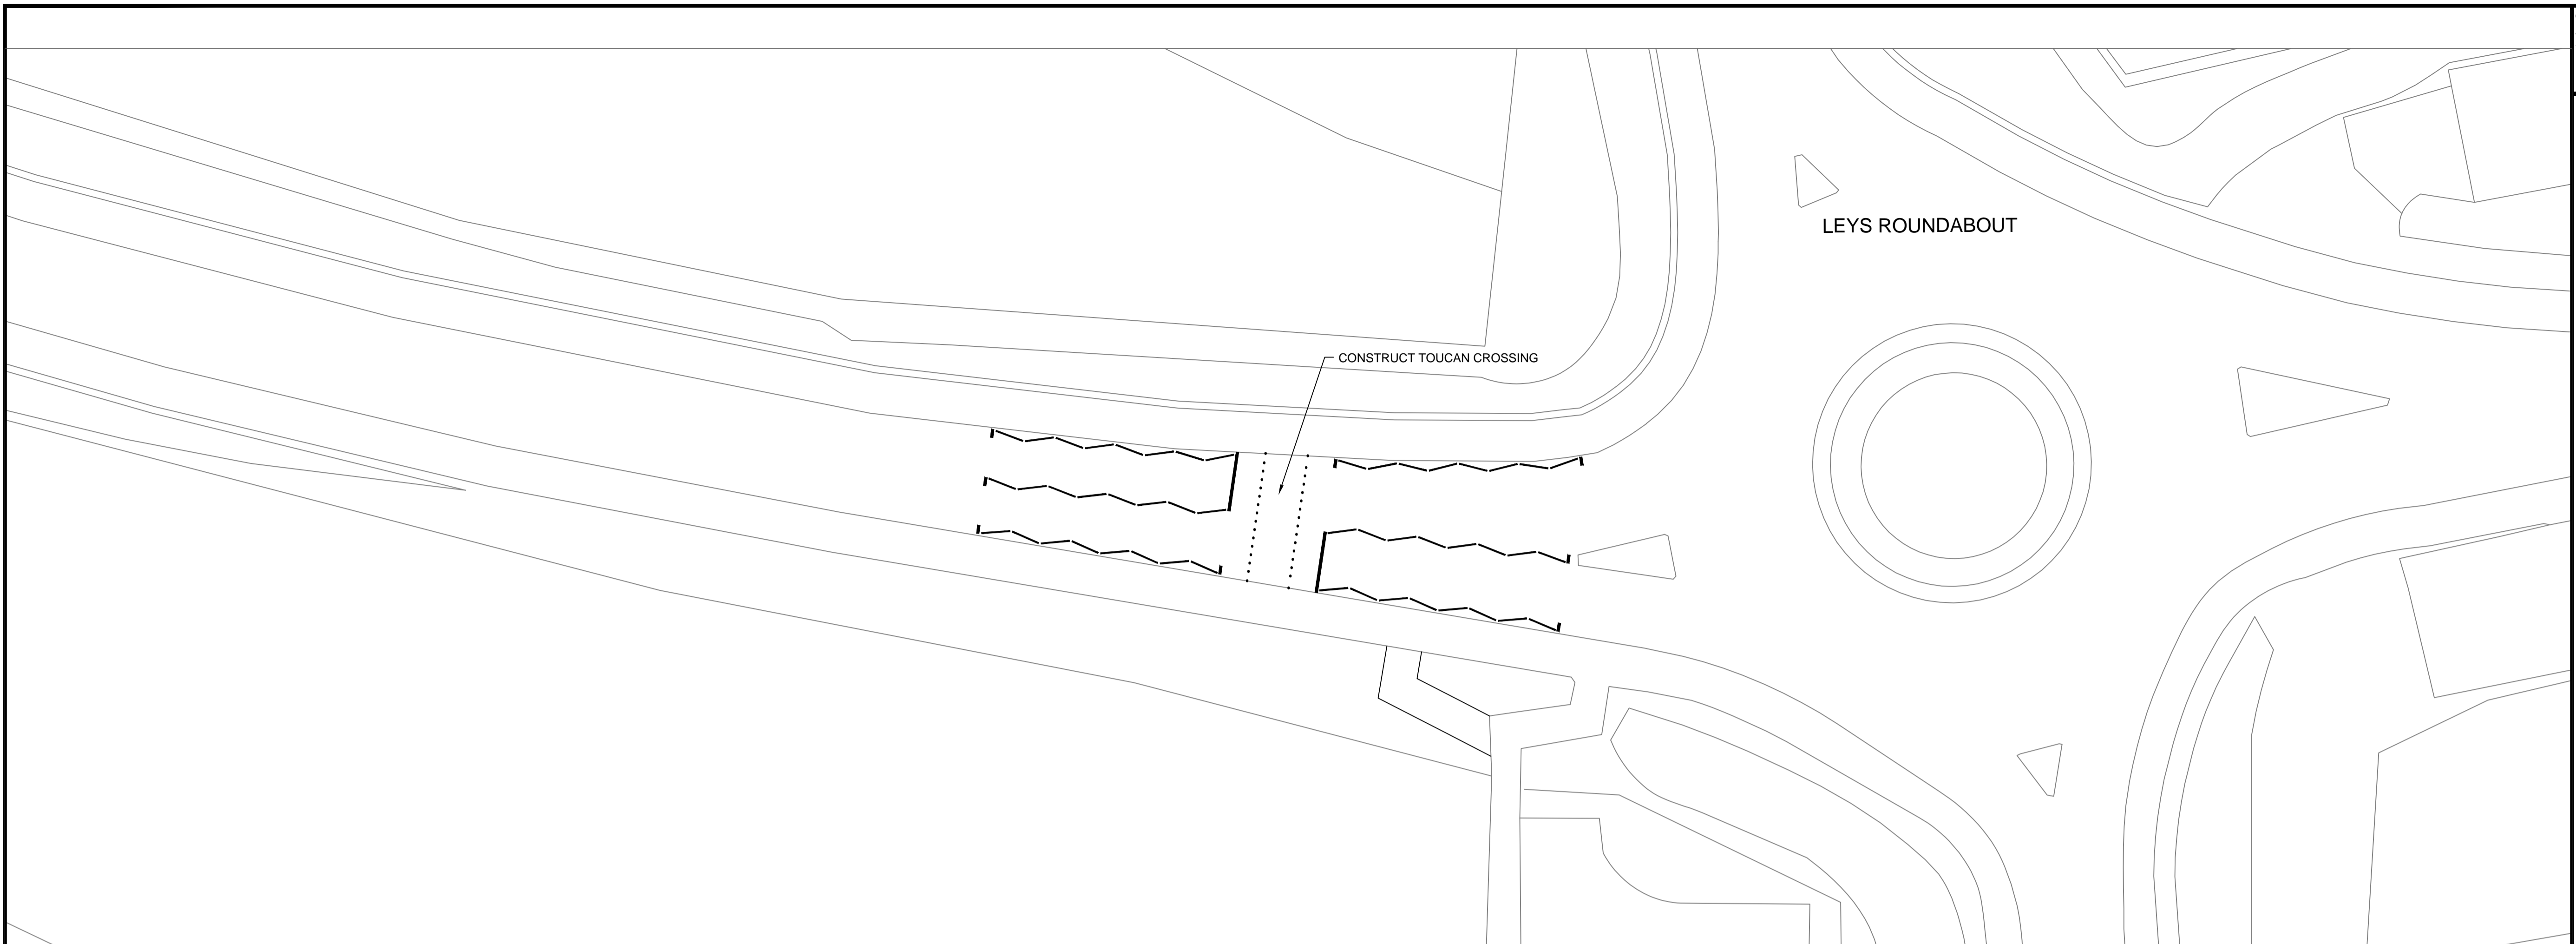


COPYRIGHT, DESIGNS and PATENTS ACT 1988:  
This drawing may not be reproduced, copied or used in any way without the written permission of the Director of Development & Infrastructure.

© THE HIGHLAND COUNCIL

**Notes**

Reproduced from the Ordnance Survey mapping with the permission of the Controller of Her Majesty's Stationery Office © Crown Copyright. Unauthorised reproduction infringes Crown copyright and may lead to prosecution or civil proceedings. The Highland Council 2014 100023369

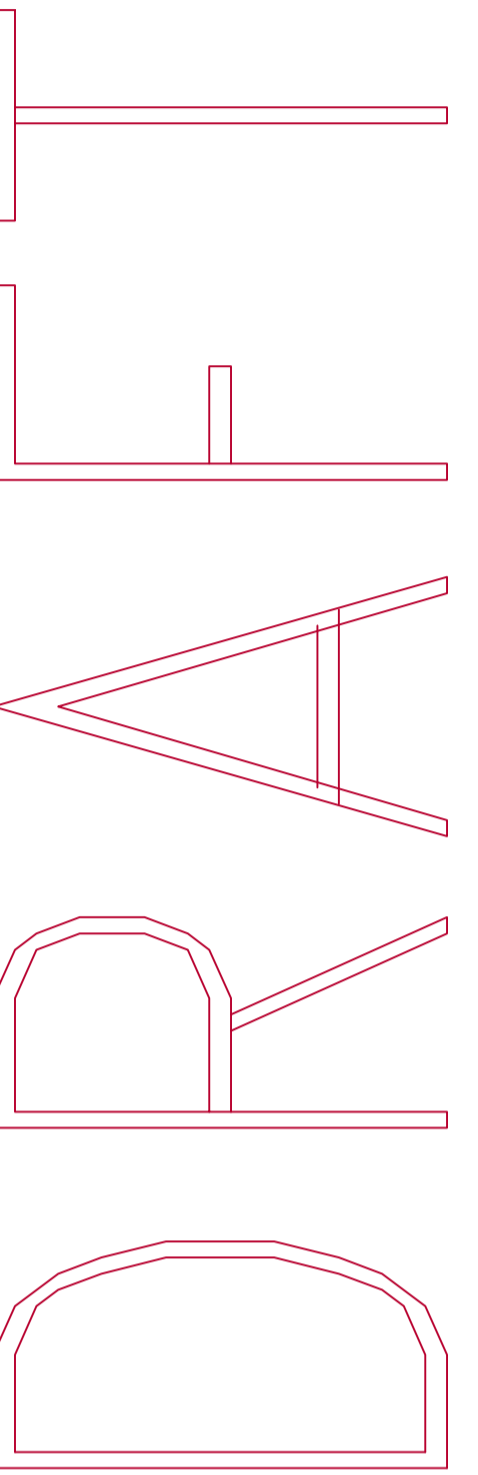

**Revision Details**

Drawn By	Checked By	Check Date	Check Sufx

**The Highland Council**  
Comhairle na Gàidhealtachd  
**DEVELOPMENT & INFRASTRUCTURE**

Council Buildings  
High Street  
Dingwall IV15 9QN

Phone : 01349 868800  
Fax : 01349 864031  
E-Mail : [lan.macgillivray@highland.gov.uk](mailto:lan.macgillivray@highland.gov.uk)

Project  
**SAFER ROUTES TO SCHOOL  
INVERNESS ROYAL ACADEMY**


Title  
**GENERAL ARRANGEMENT**

Scale (at A1)  
**1:250**


Drawn	DLS	Date	21/01/2015
Checked	DRAFT	Date	21/01/2015

Project No:  
**HAS3001/IRA**

Drawing No:  
**IRA/03**

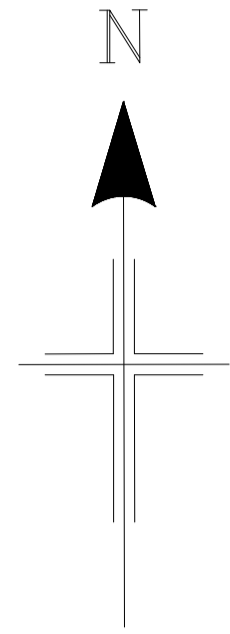


LEYS ROUNDABOUT

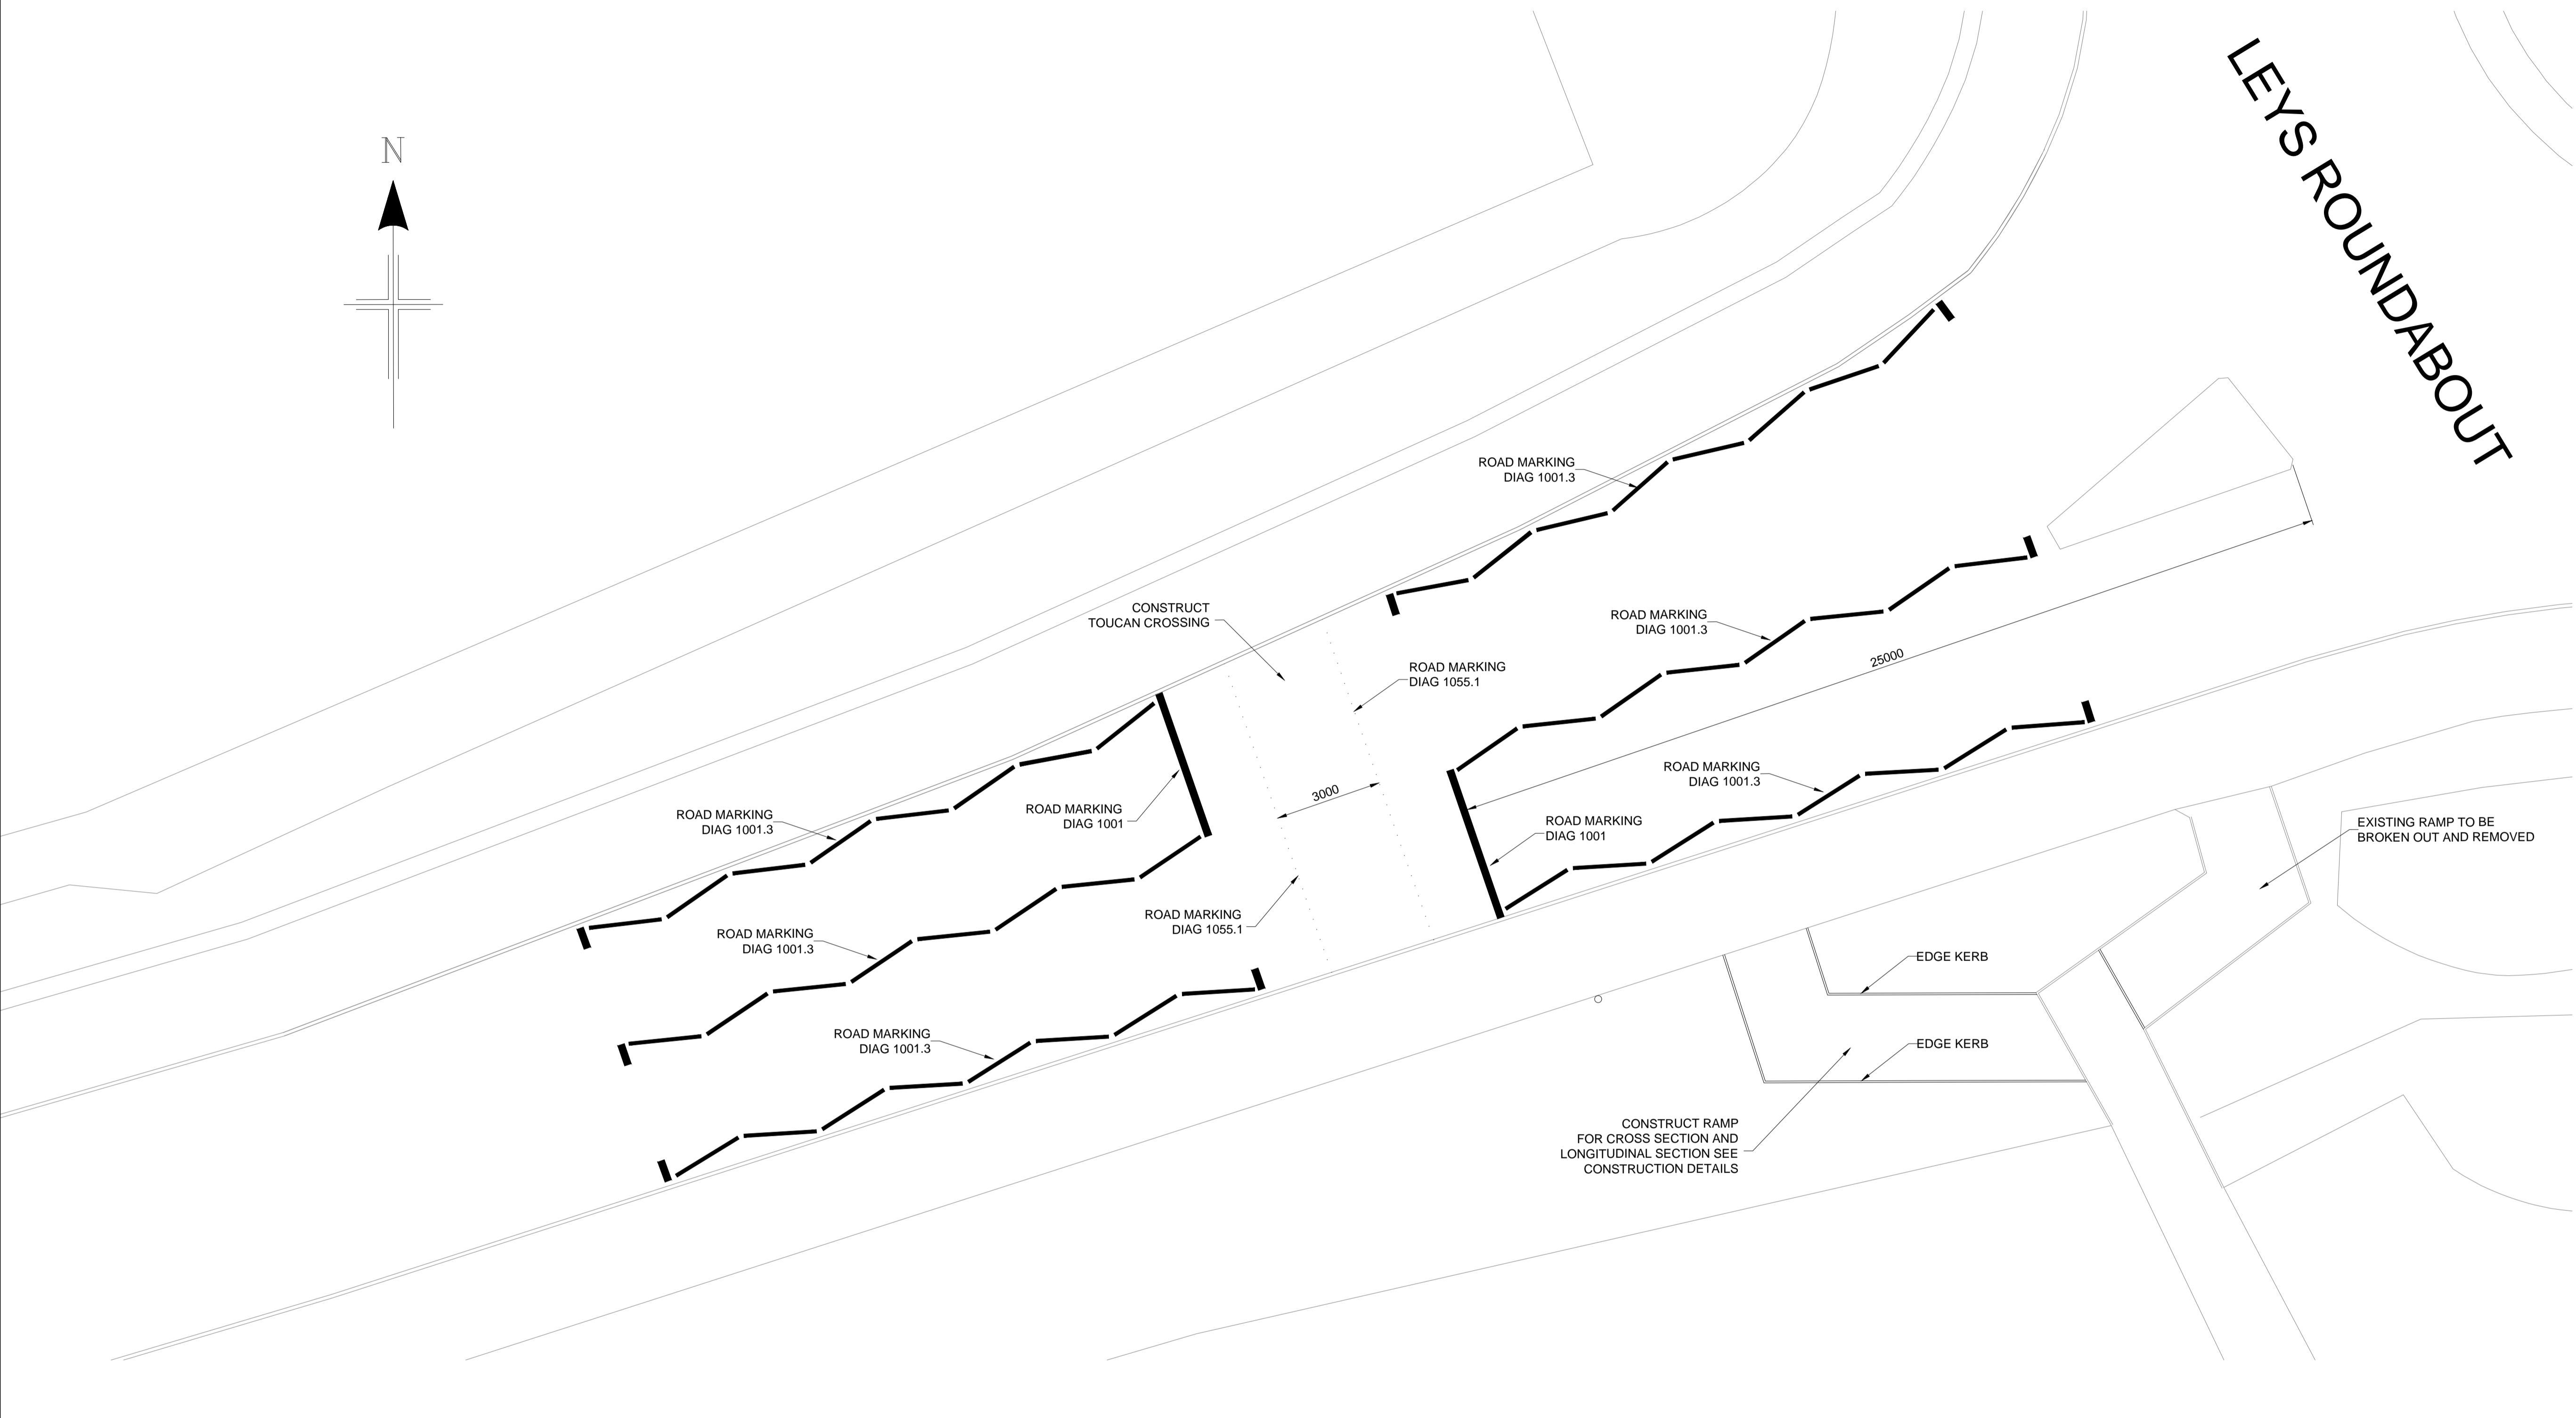

TOUCAN CROSSING  
B8082 LEYS ROUNDABOUT  
Scale 1:100

COPYRIGHT, DESIGNS and PATENTS ACT 1988:  
This drawing may not be reproduced, copied or used in any way without the written permission of the Director of Development & Infrastructure.  
© THE HIGHLAND COUNCIL

**Notes**  
Reproduced from the Ordnance Survey mapping with the permission of the Controller of Her Majesty's Stationery Office © Crown Copyright. Unauthorised reproduction infringes Crown copyright and may lead to prosecution or civil proceedings. The Highland Council 2014 100023369

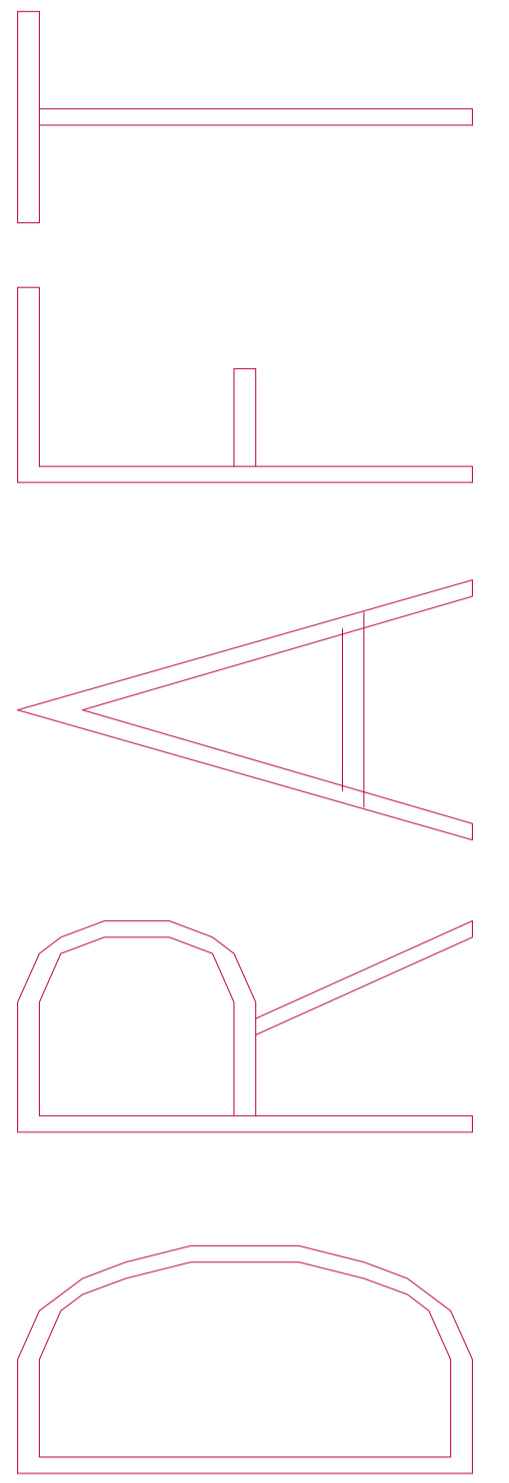

Drawn By	Check By	Check Date	Sufx

**Revision Details**



**The Highland Council**  
Comhairle na Gàidhealtachd  
**DEVELOPMENT & INFRASTRUCTURE**

Council Buildings  
High Street  
Dingwall IV15 9QN

Phone : 01349 868800  
Fax : 01349 864031  
E-Mail : ian.macgillivray@highland.gov.uk

**Project**  
SAFER ROUTES TO SCHOOL  
INVERNESS ROYAL ACADEMY

**Title**  
TOUCAN CROSSING  
LEYS ROUNDABOUT

**Scale (at A1)**  
1:100

Drawn	DLS	Date	21/01/2015
Checked	DRAFT	Date	21/01/2015


**Project No:**  
HAS3001/IRA

**Drawing No:** IRA/08 **Rev:**

T:\001\_Design\_Team\2003\_Small\_Schemes\_Projects\HAS3001\_Safer\_Routes\_To\_School\Inverness\_Royal\_Academy\2\_DRAWING\CAD\Live\Toucan Crossings.dwg 23/01/2015 User:295



T:\001\_Design\_Team\_2\003\_Small\_Schemes\_Projects\HAS3001\_Safer\_Routes\_To\_School\Inverness\_Royal\_Academy\2\_DRAWING\CAD\Level\Toucan Crossings.dwg 23/01/2015 User:1295

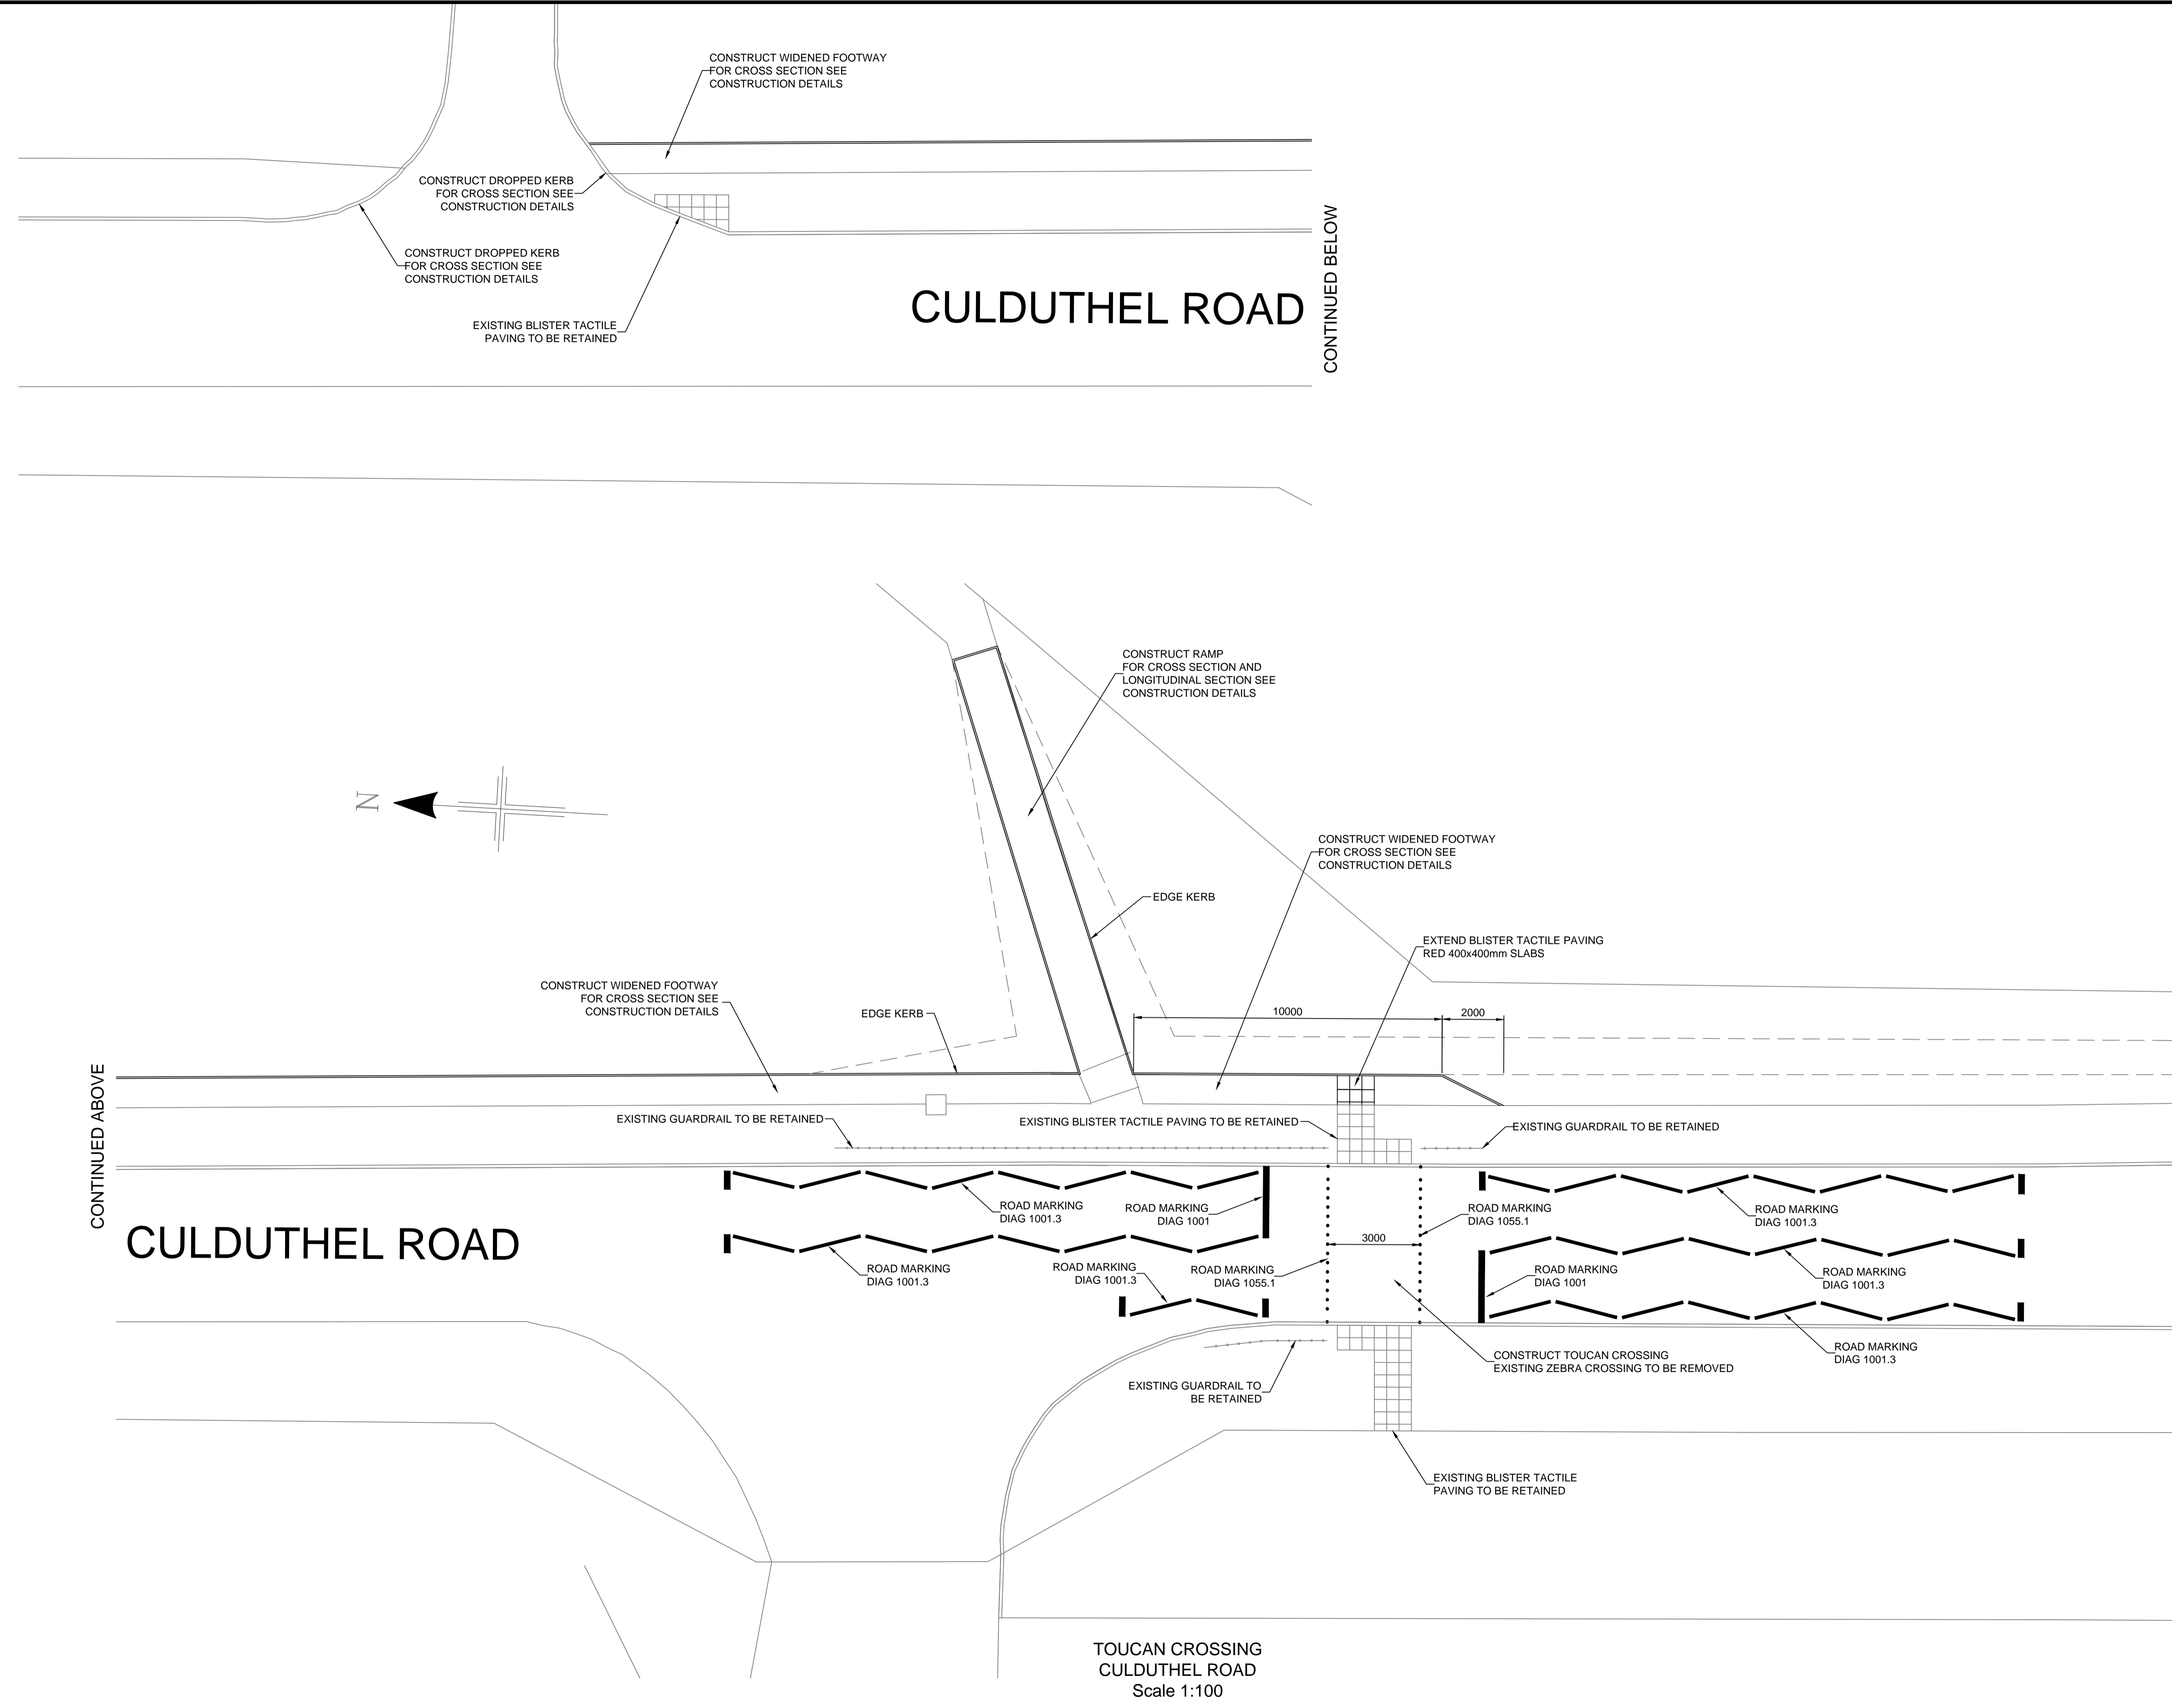

CONTINUED BELOW


CONTINUED ABOVE

TOUCAN CROSSING  
CULDUTHEL ROAD  
Scale 1:100

COPYRIGHT, DESIGNS AND PATENTS ACT 1988:  
This drawing may not be reproduced, copied or used in any way without the written permission of the Director of Development & Infrastructure.

© THE HIGHLAND COUNCIL

**Notes**  
Reproduced from the Ordnance Survey mapping with the permission of the Controller of Her Majesty's Stationery Office © Crown Copyright. Unauthorised reproduction infringes Crown copyright and may lead to prosecution or civil proceedings. The Highland Council 2014 100023369

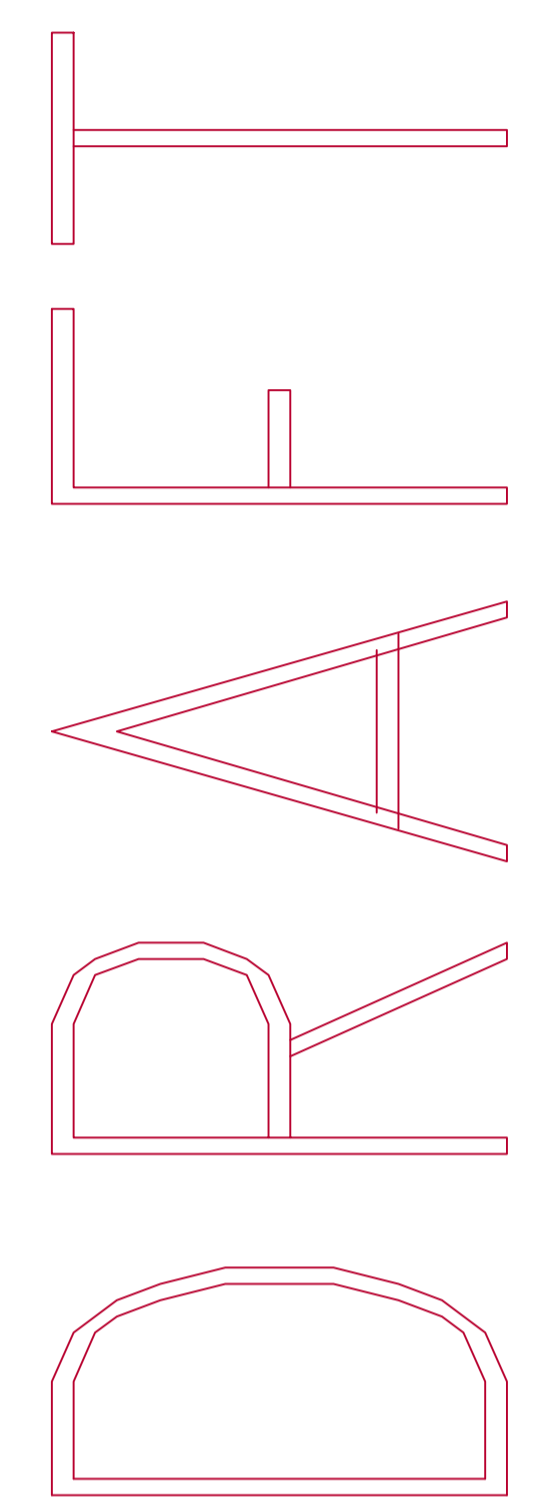

Drawn By	Check By	Check Date	Sufx

Revision Details



**DEVELOPMENT & INFRASTRUCTURE**

Council Buildings  
High Street  
Dingwall IV15 9QN

Phone : 01349 868800  
Fax : 01349 864031  
E-Mail : [ian.macgillivray@highland.gov.uk](mailto:ian.macgillivray@highland.gov.uk)

Project  
**SAFER ROUTES TO SCHOOL  
INVERNESS ROYAL ACADEMY**

Title  
**TOUCAN CROSSING  
CULDUTHEL ROAD**

Scale (at A1)  
**1:100**



Drawn	DLS	Date	21/01/2015
Checked	DRAFT	Date	21/01/2015

Project No:  
**HAS3001/IRA**

Drawing No:  
**IRA/07**

T:\001\_Design\_Team\_2003\_Small\_Schemes\_Projects\HAS3001\_Safer\_Routes\_To\_School\Inverness\_Royal\_Academy\2\_DRAWING\CAD\Level\Toucan Crossings.dwg 23/01/2015 User:295


ESSICH ROUNDABOUT

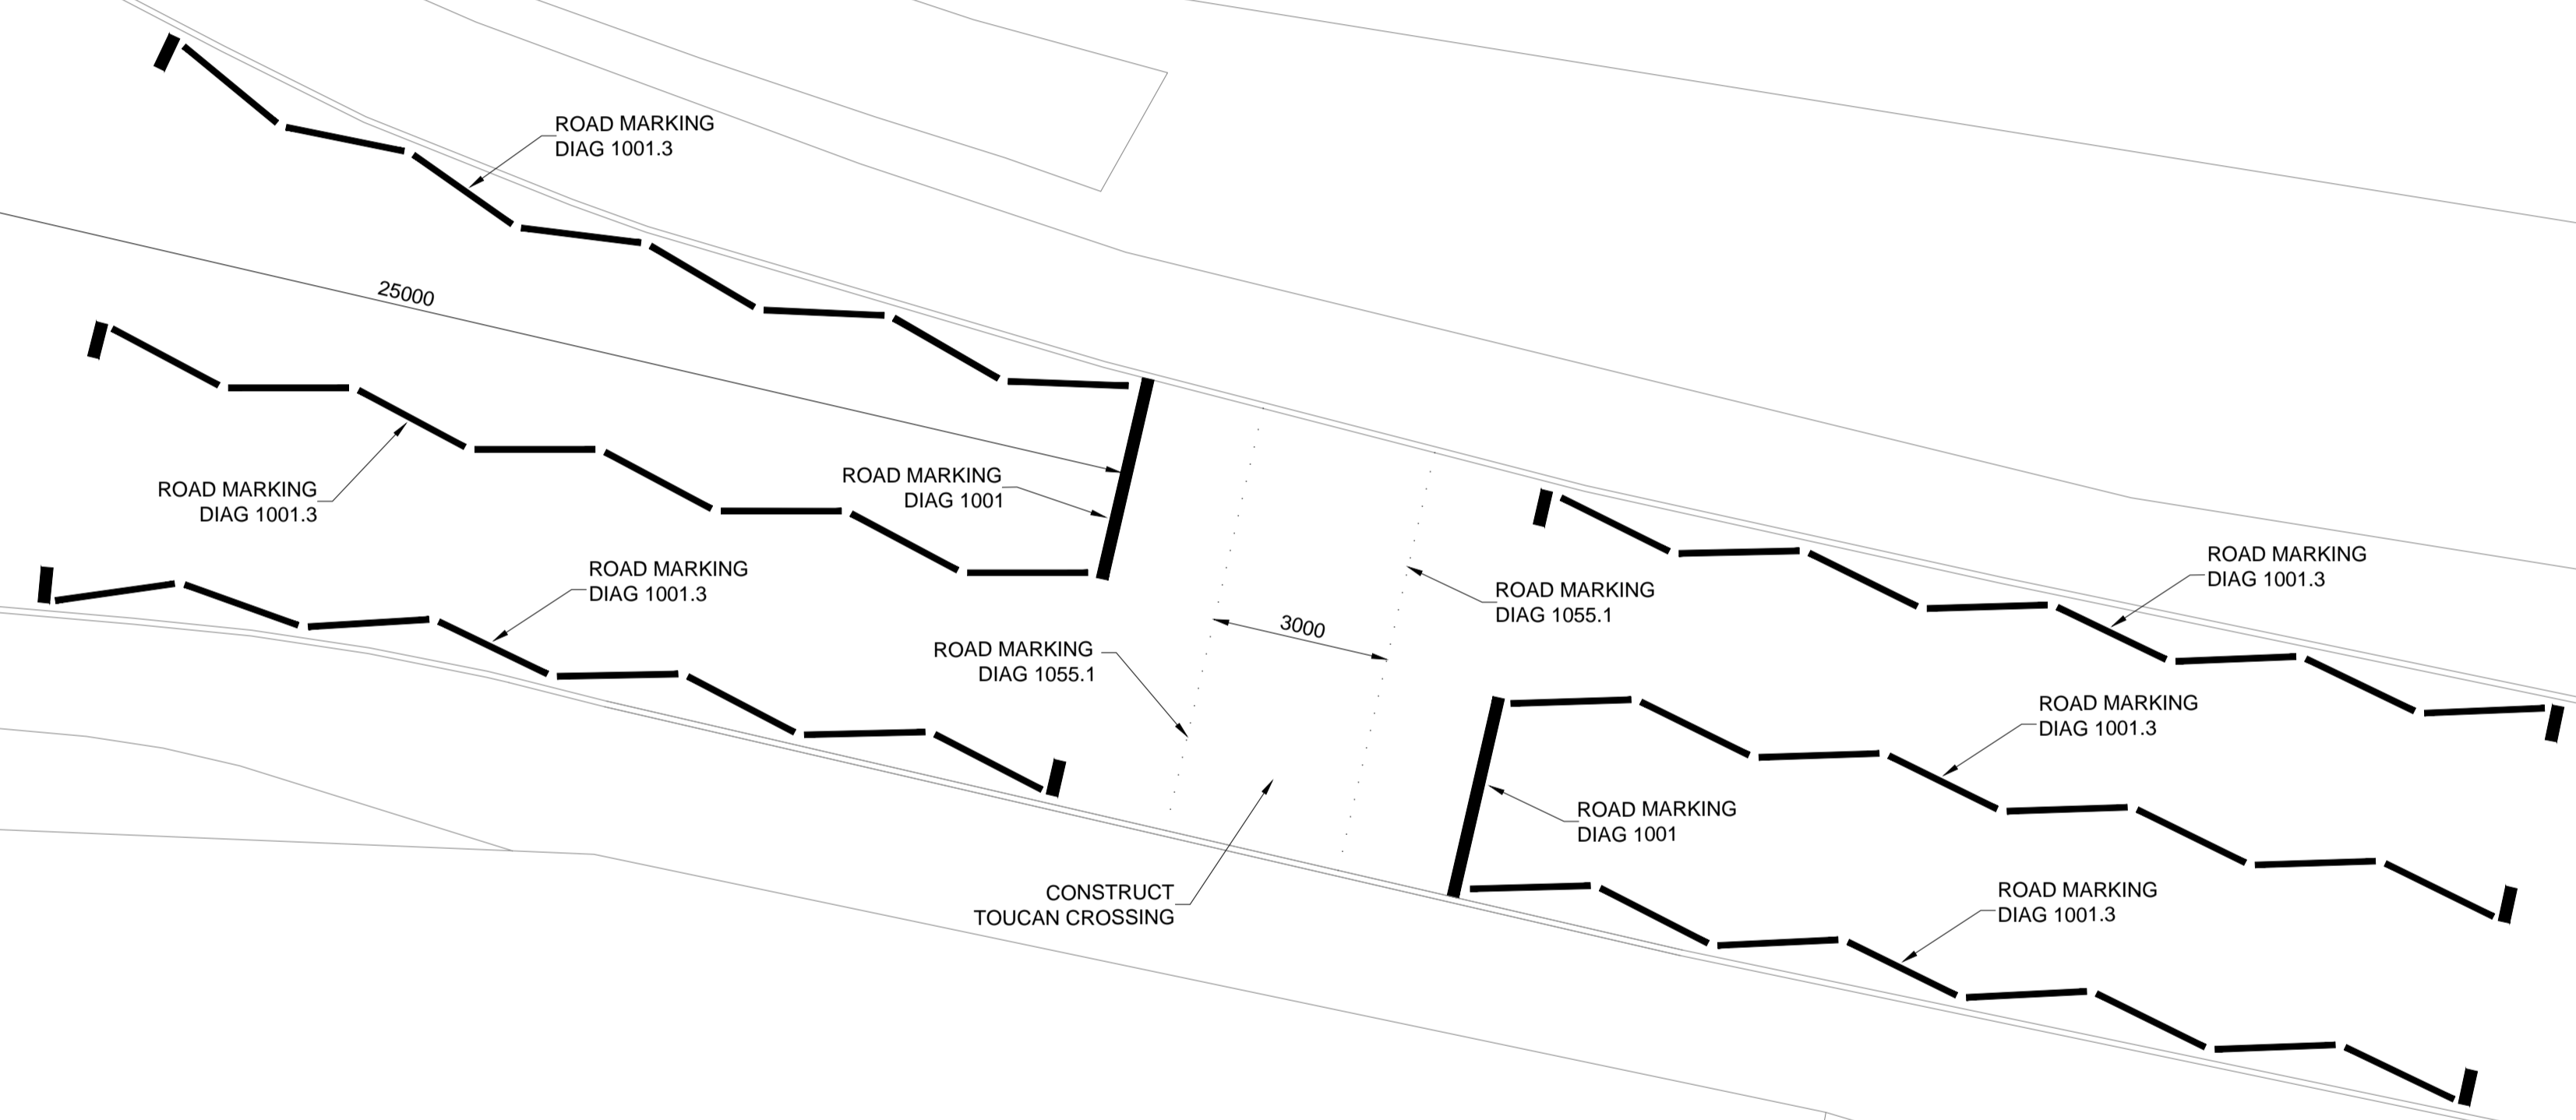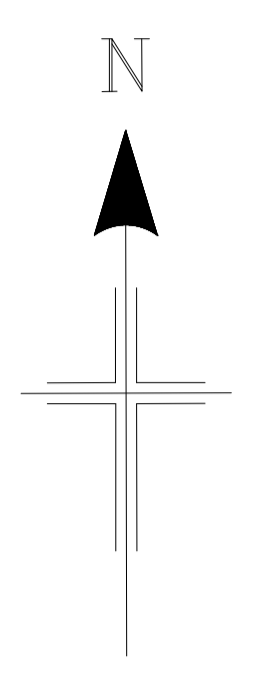

TOUCAN CROSSING  
B8082 ESSICH ROUNDABOUT  
Scale 1:100

COPYRIGHT, DESIGNS AND PATENTS ACT 1988:  
This drawing may not be reproduced, copied or used in any way without the written permission of the Director of Development & Infrastructure.  
© THE HIGHLAND COUNCIL

**Notes**  
Reproduced from the Ordnance Survey mapping with the permission of the Controller of Her Majesty's Stationery Office © Crown Copyright. Unauthorised reproduction infringes Crown copyright and may lead to prosecution or civil proceedings. The Highland Council 2014 100023369

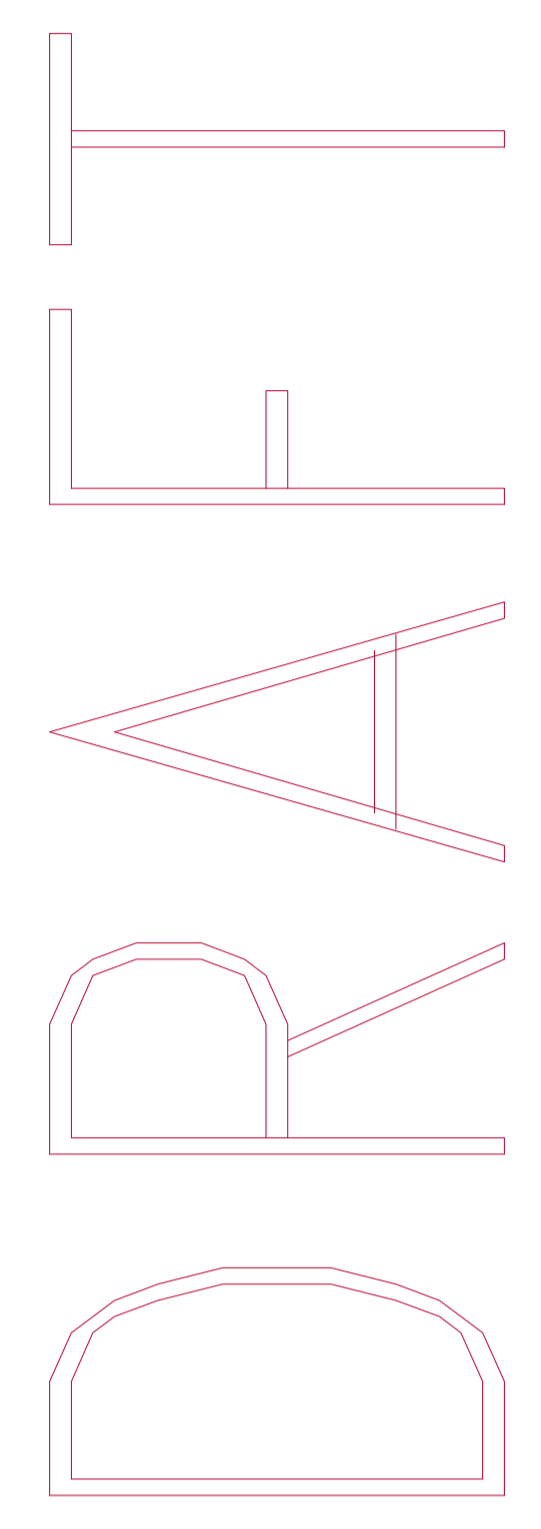

Revision Details	Drawn By	Checked By	Check Date	Suffix

**The Highland Council**  
Comhairle na Gàidhealtachd  
**DEVELOPMENT & INFRASTRUCTURE**

Council Buildings  
High Street  
Dingwall IV15 9QN

Phone : 01349 868800  
Fax : 01349 864031  
E-Mail : [ian.macgillivray@highland.gov.uk](mailto:ian.macgillivray@highland.gov.uk)

Project  
**SAFER ROUTES TO SCHOOL  
INVERNESS ROYAL ACADEMY**

Title  
**TOUCAN CROSSING  
ESSICH ROUNDABOUT**

Scale (at A1)  
**1:100**

Drawn	DLS	Date	21/01/2015
Checked	DRAFT	Date	21/01/2015

Project No:  
**HAS3001/IRA**

Drawing No:  
**IRA/09**