
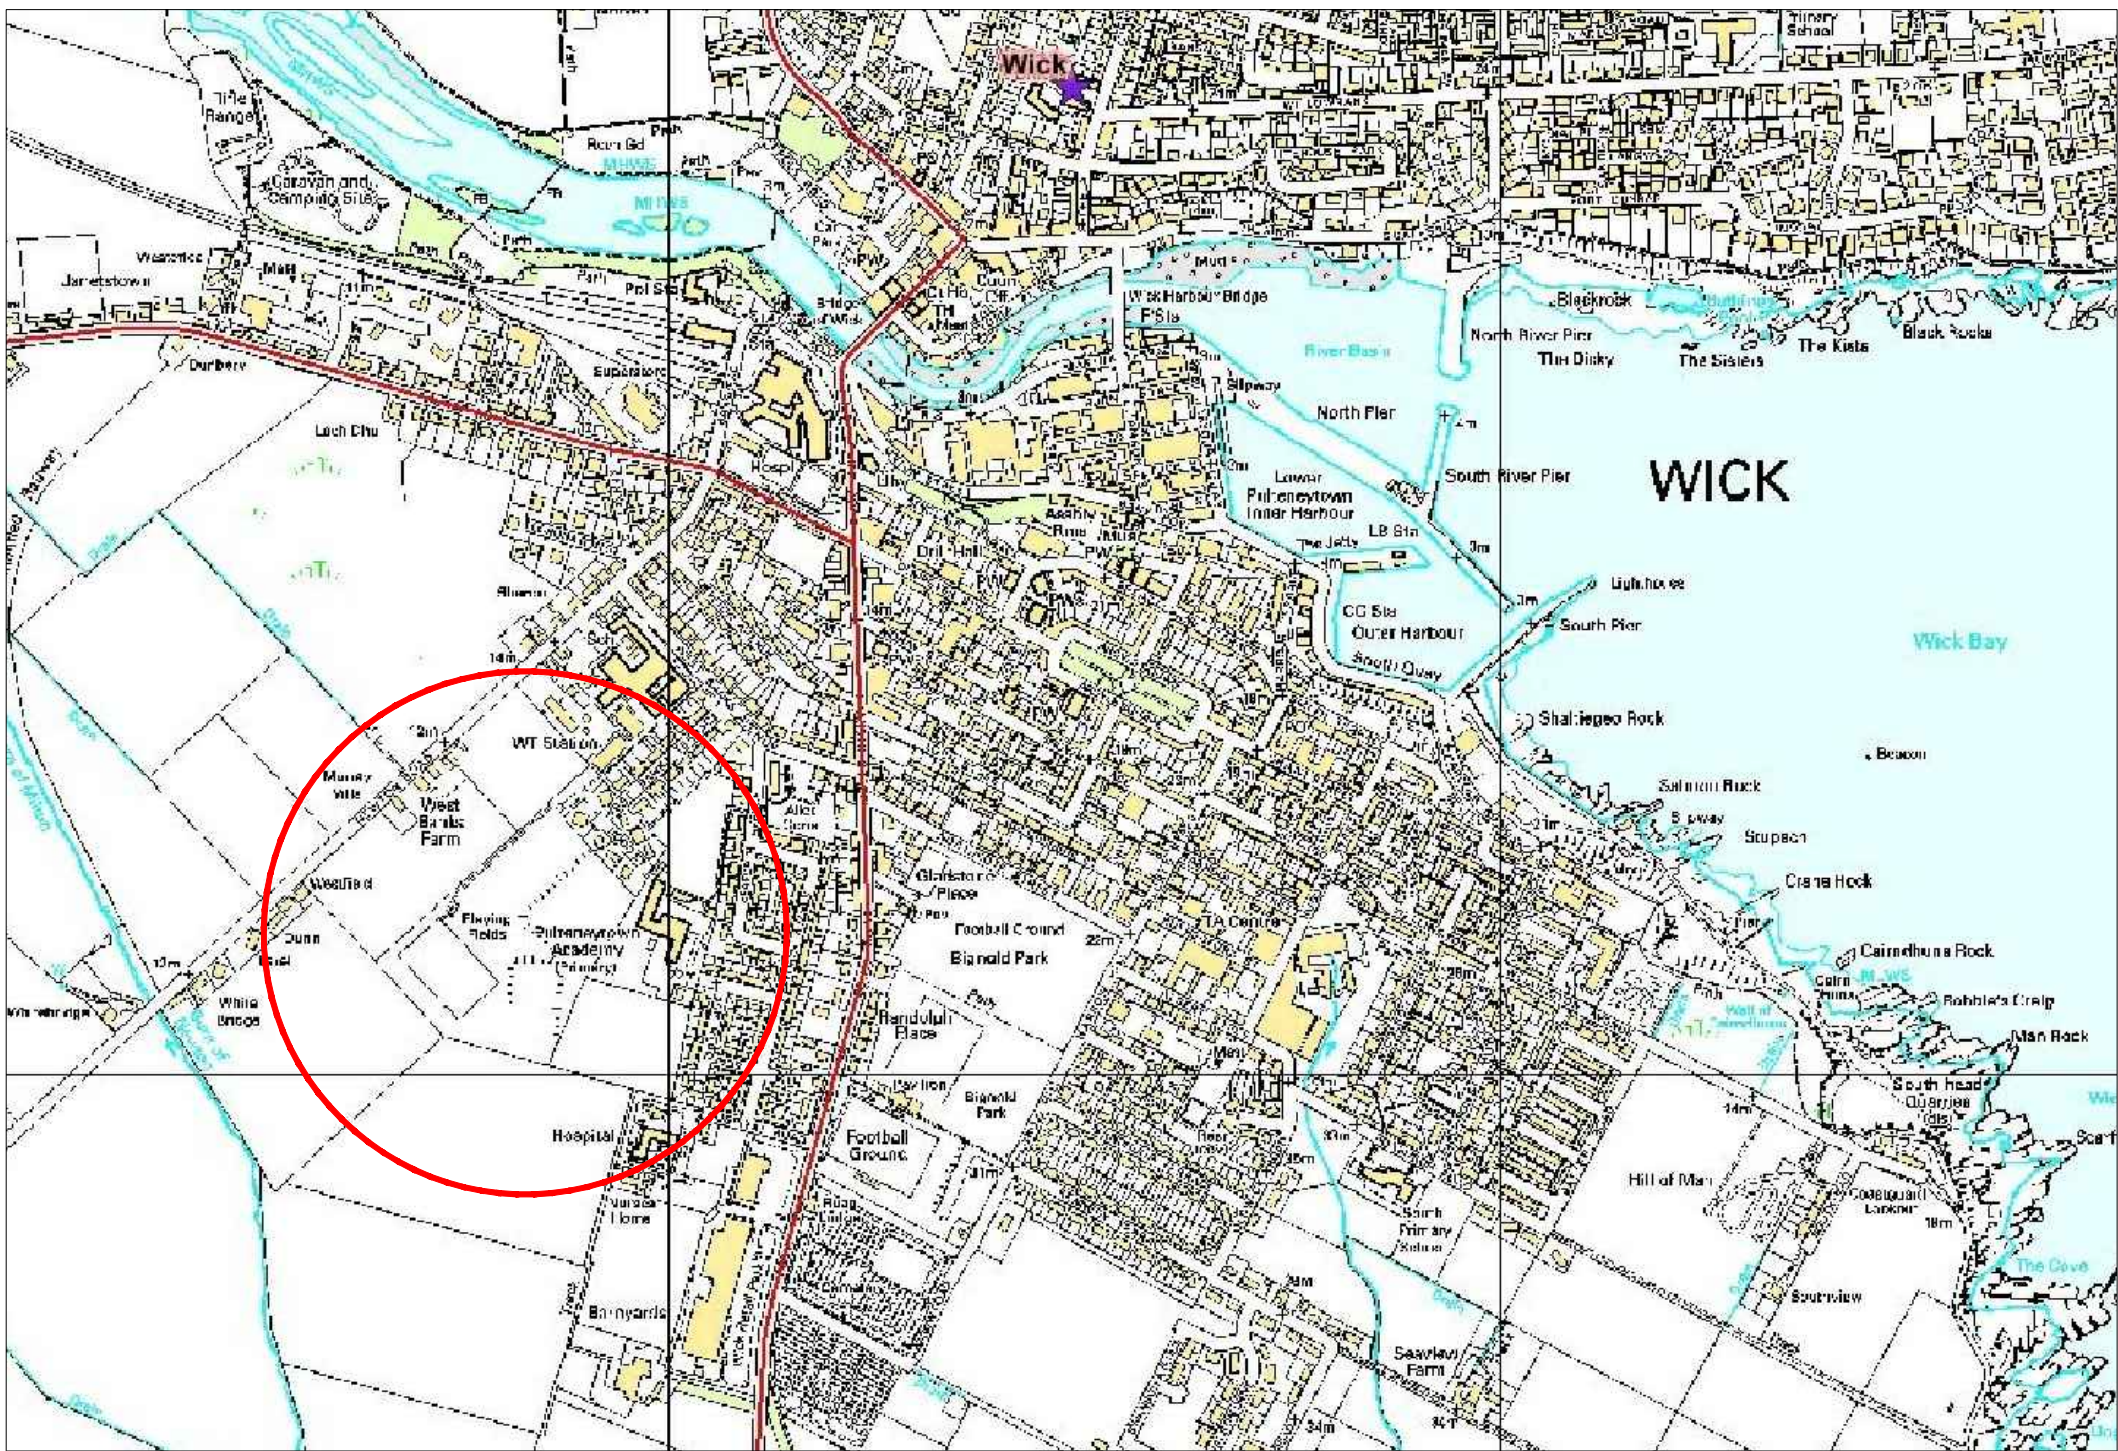


T:\001_Design Team 2003_Small_Schemes_Projects\HAS3001_Safer Routes To School\Wick Community Campus\2_DRAWING\SCAD\Live\Wick Community Campus Layout2.dwg 29/10/2014 User1295

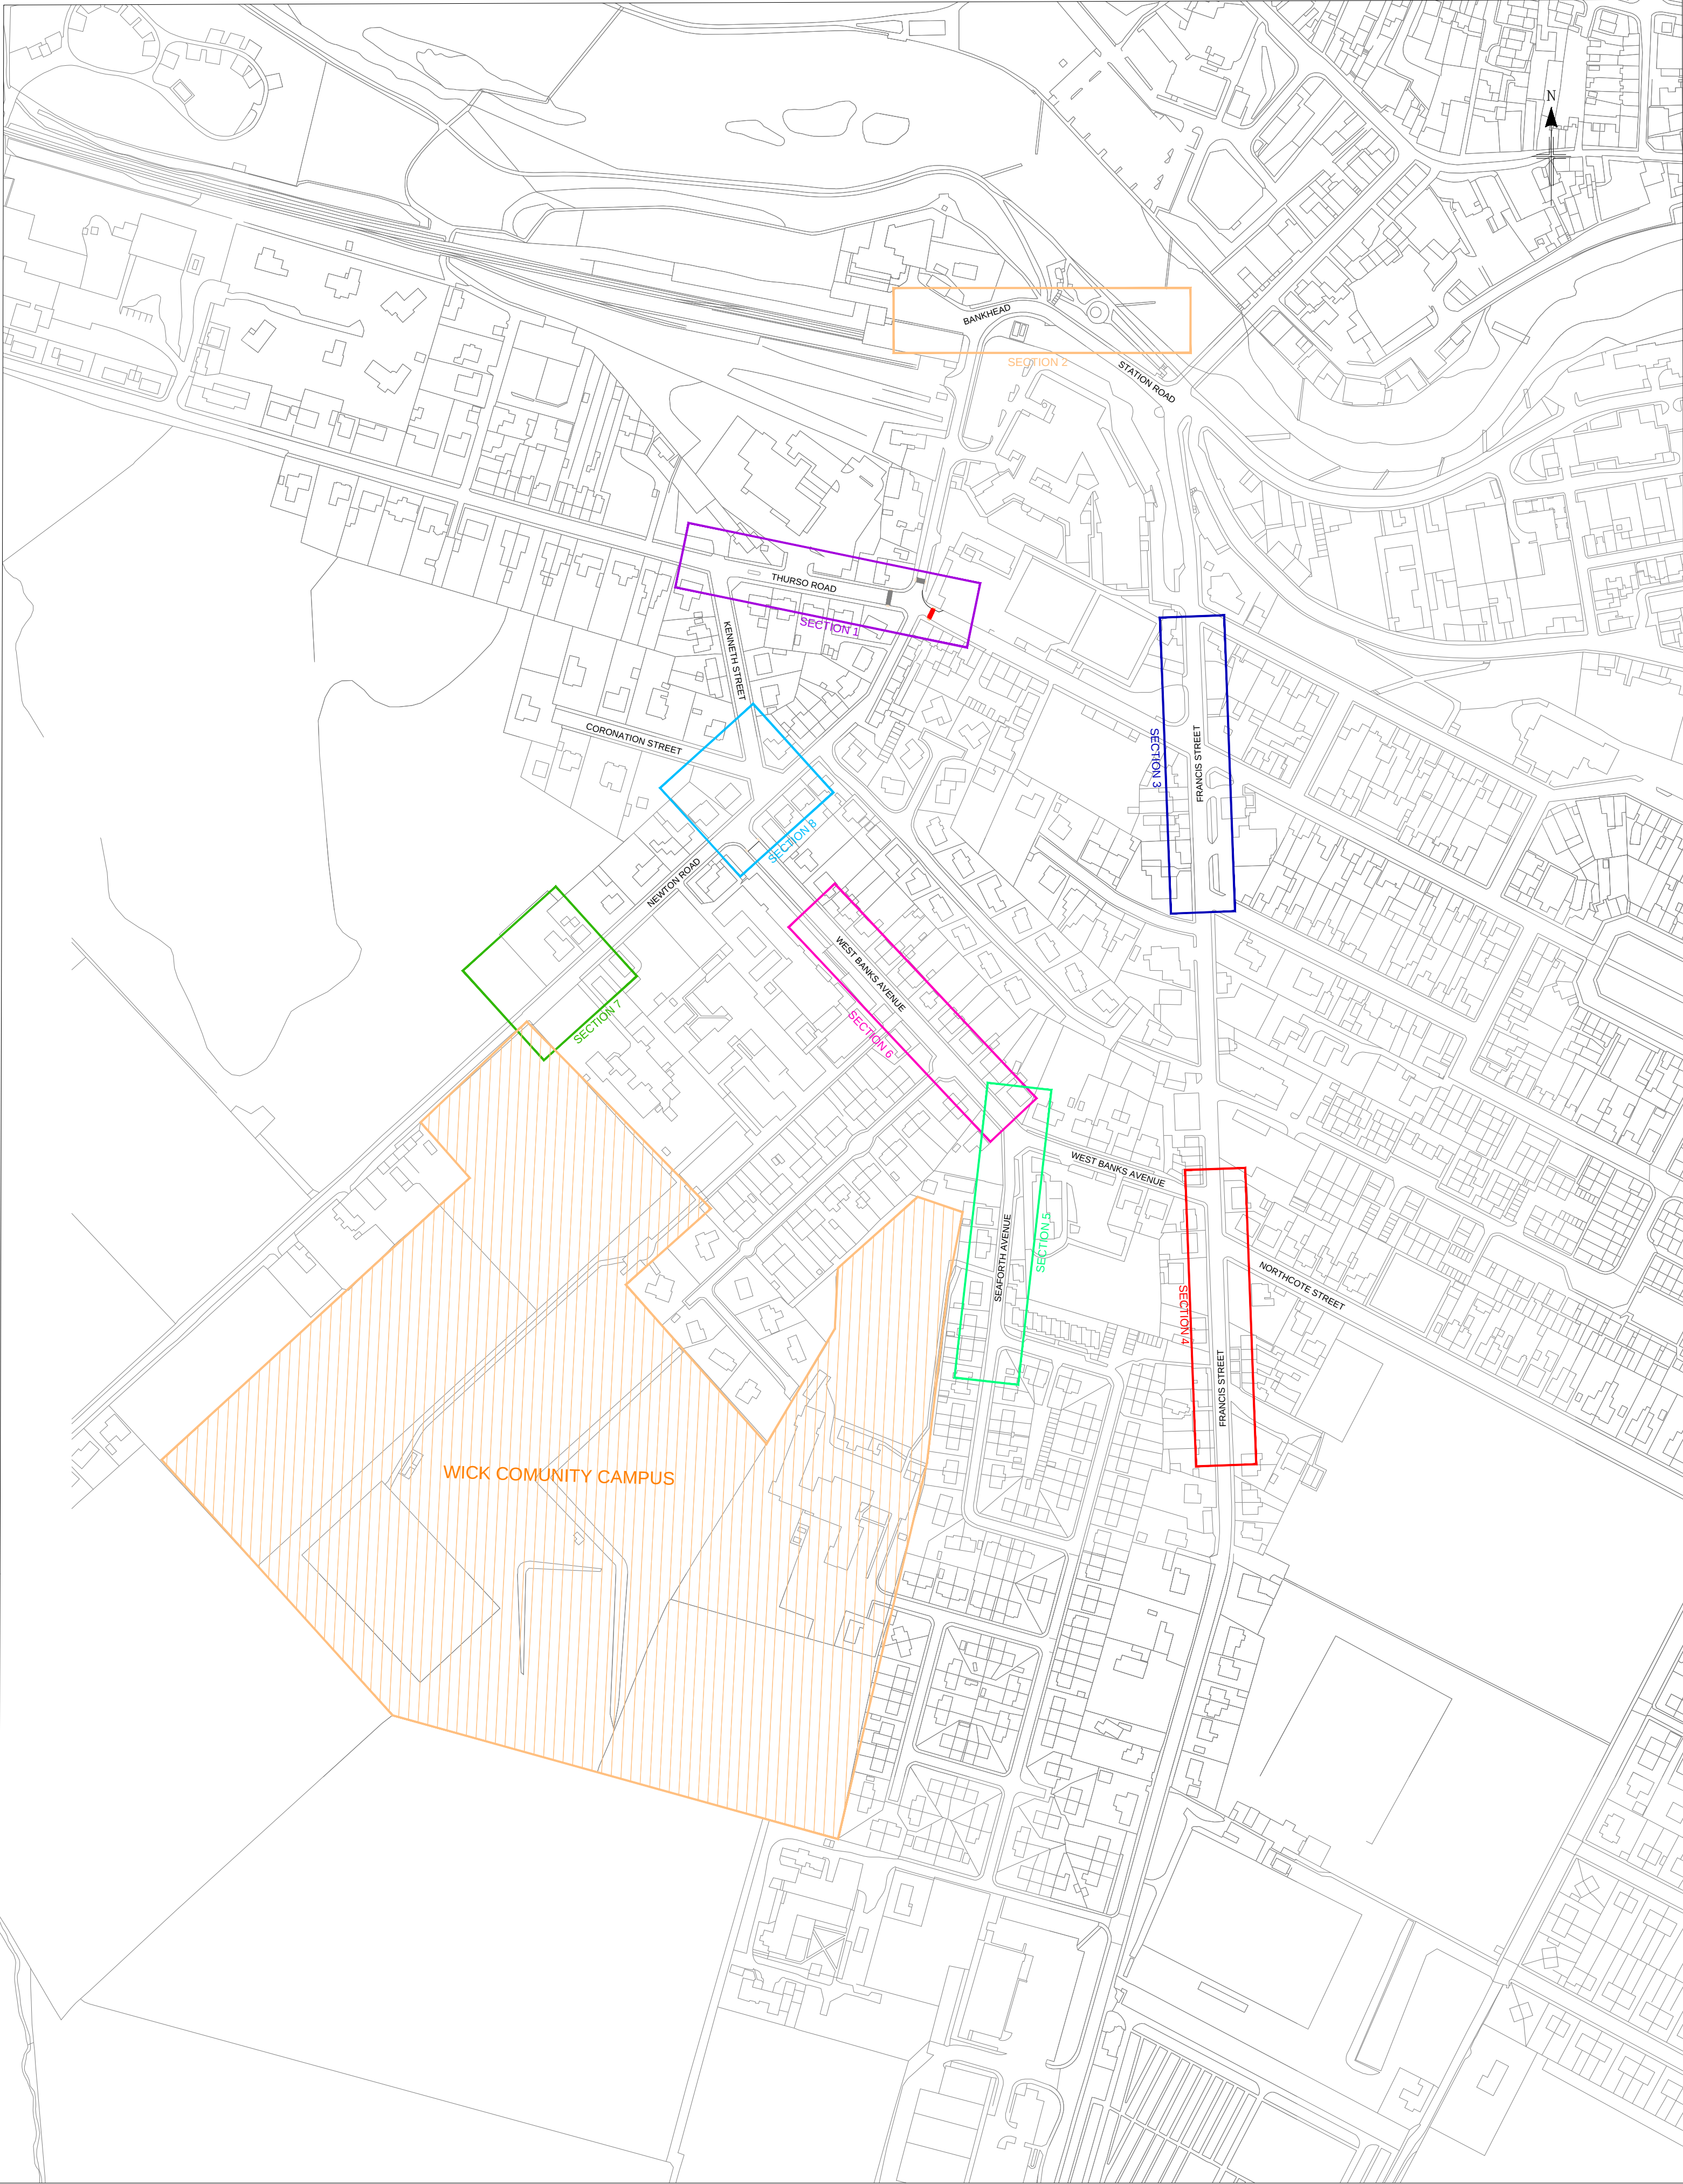

COPYRIGHT, DESIGNS and PATENTS ACT 1988:
This drawing may not be reproduced, copied or used in any way without the written permission of the Director of Development & Infrastructure.
© THE HIGHLAND COUNCIL

Notes

Reproduced from the Ordnance Survey mapping with the permission of the Controller of Her Majesty's Stationery Office © Crown Copyright.
Unauthorised reproduction infringes Crown copyright and may lead to prosecution or civil proceedings.
The Highland Council 2014 100023369

THE
LEA
ARK

Revision Details	Drawn By	Check By	Check Date	Suffx

 **The Highland Council**
Comhairle na Gàidhealtachd

DEVELOPMENT & INFRASTRUCTURE

PROJECT DESIGN UNIT
Council Buildings
High Street
Dingwall IV15 9QN

Phone : 01349 868800
Fax : 01349 864031
E-Mail : ian.macgillivray@highland.gov.uk

Project

**WICK COMMUNITY CAMPUS
SAFER ROUTES
TO SCHOOL**

Title

OVERALL SITE LAYOUT

Scale (at A1)


1:2500

Drawn	Date
Checked DRAFT	Date 29/10/2014

Project No:

Drawing No:	01	Rev:
-------------	----	------

Reproduced from the Ordnance Survey mapping with the permission of the Controller of Her Majesty's Stationery Office © Crown Copyright. Unauthorised reproduction infringes Crown copyright and may lead to prosecution or civil proceedings. The Highland Council 2014 100023369

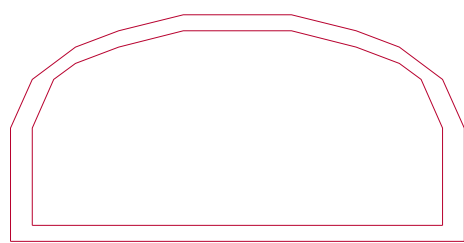

Revision Details	Drawn By	Check By	Check Date	Sufix



PROJECT DESIGN UNIT
Council Buildings
High Street
Dingwall IV15 9QN

Phone : 01349 868800
Fax : 01349 864031
E-Mail : ian.macgillivray@highland.gov.uk

Project

WICK COMMUNITY
CAMPUS
SAFER ROUTES
TO SCHOOL

Title

SITE LAUOUT
SECTION 1 , 2 & 3

Scale (at A1)

1:250


Drawn	Date
Checked DRAFT	Date 29/10/2014

Project No:


Drawing No: 02 Sheet 1	Rev:
----------------------------------	------



SECTION 1

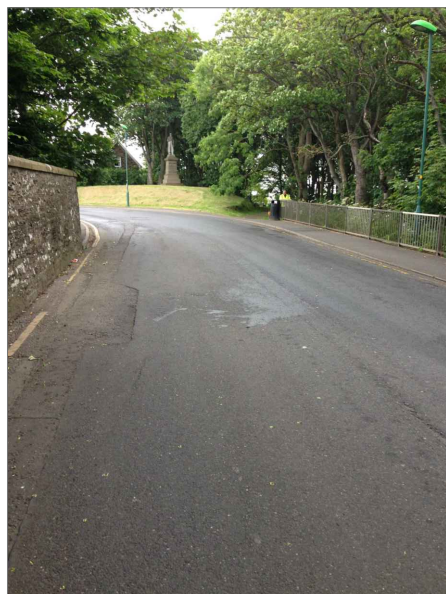


SECTION 2

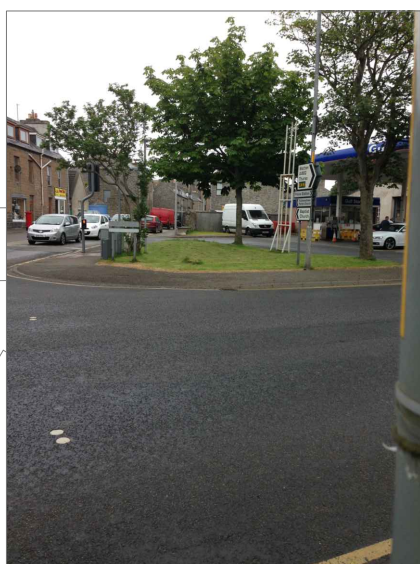

SECTION 3

T:\001_Design Team 2003_Small_Schemes_Projects\HAS3001_Safer Routes To School\Wick Community Campus\2_DRAWINGS\CAD\Live\Wick Community Campus Layout2.dwg 29/10/2014 User1295

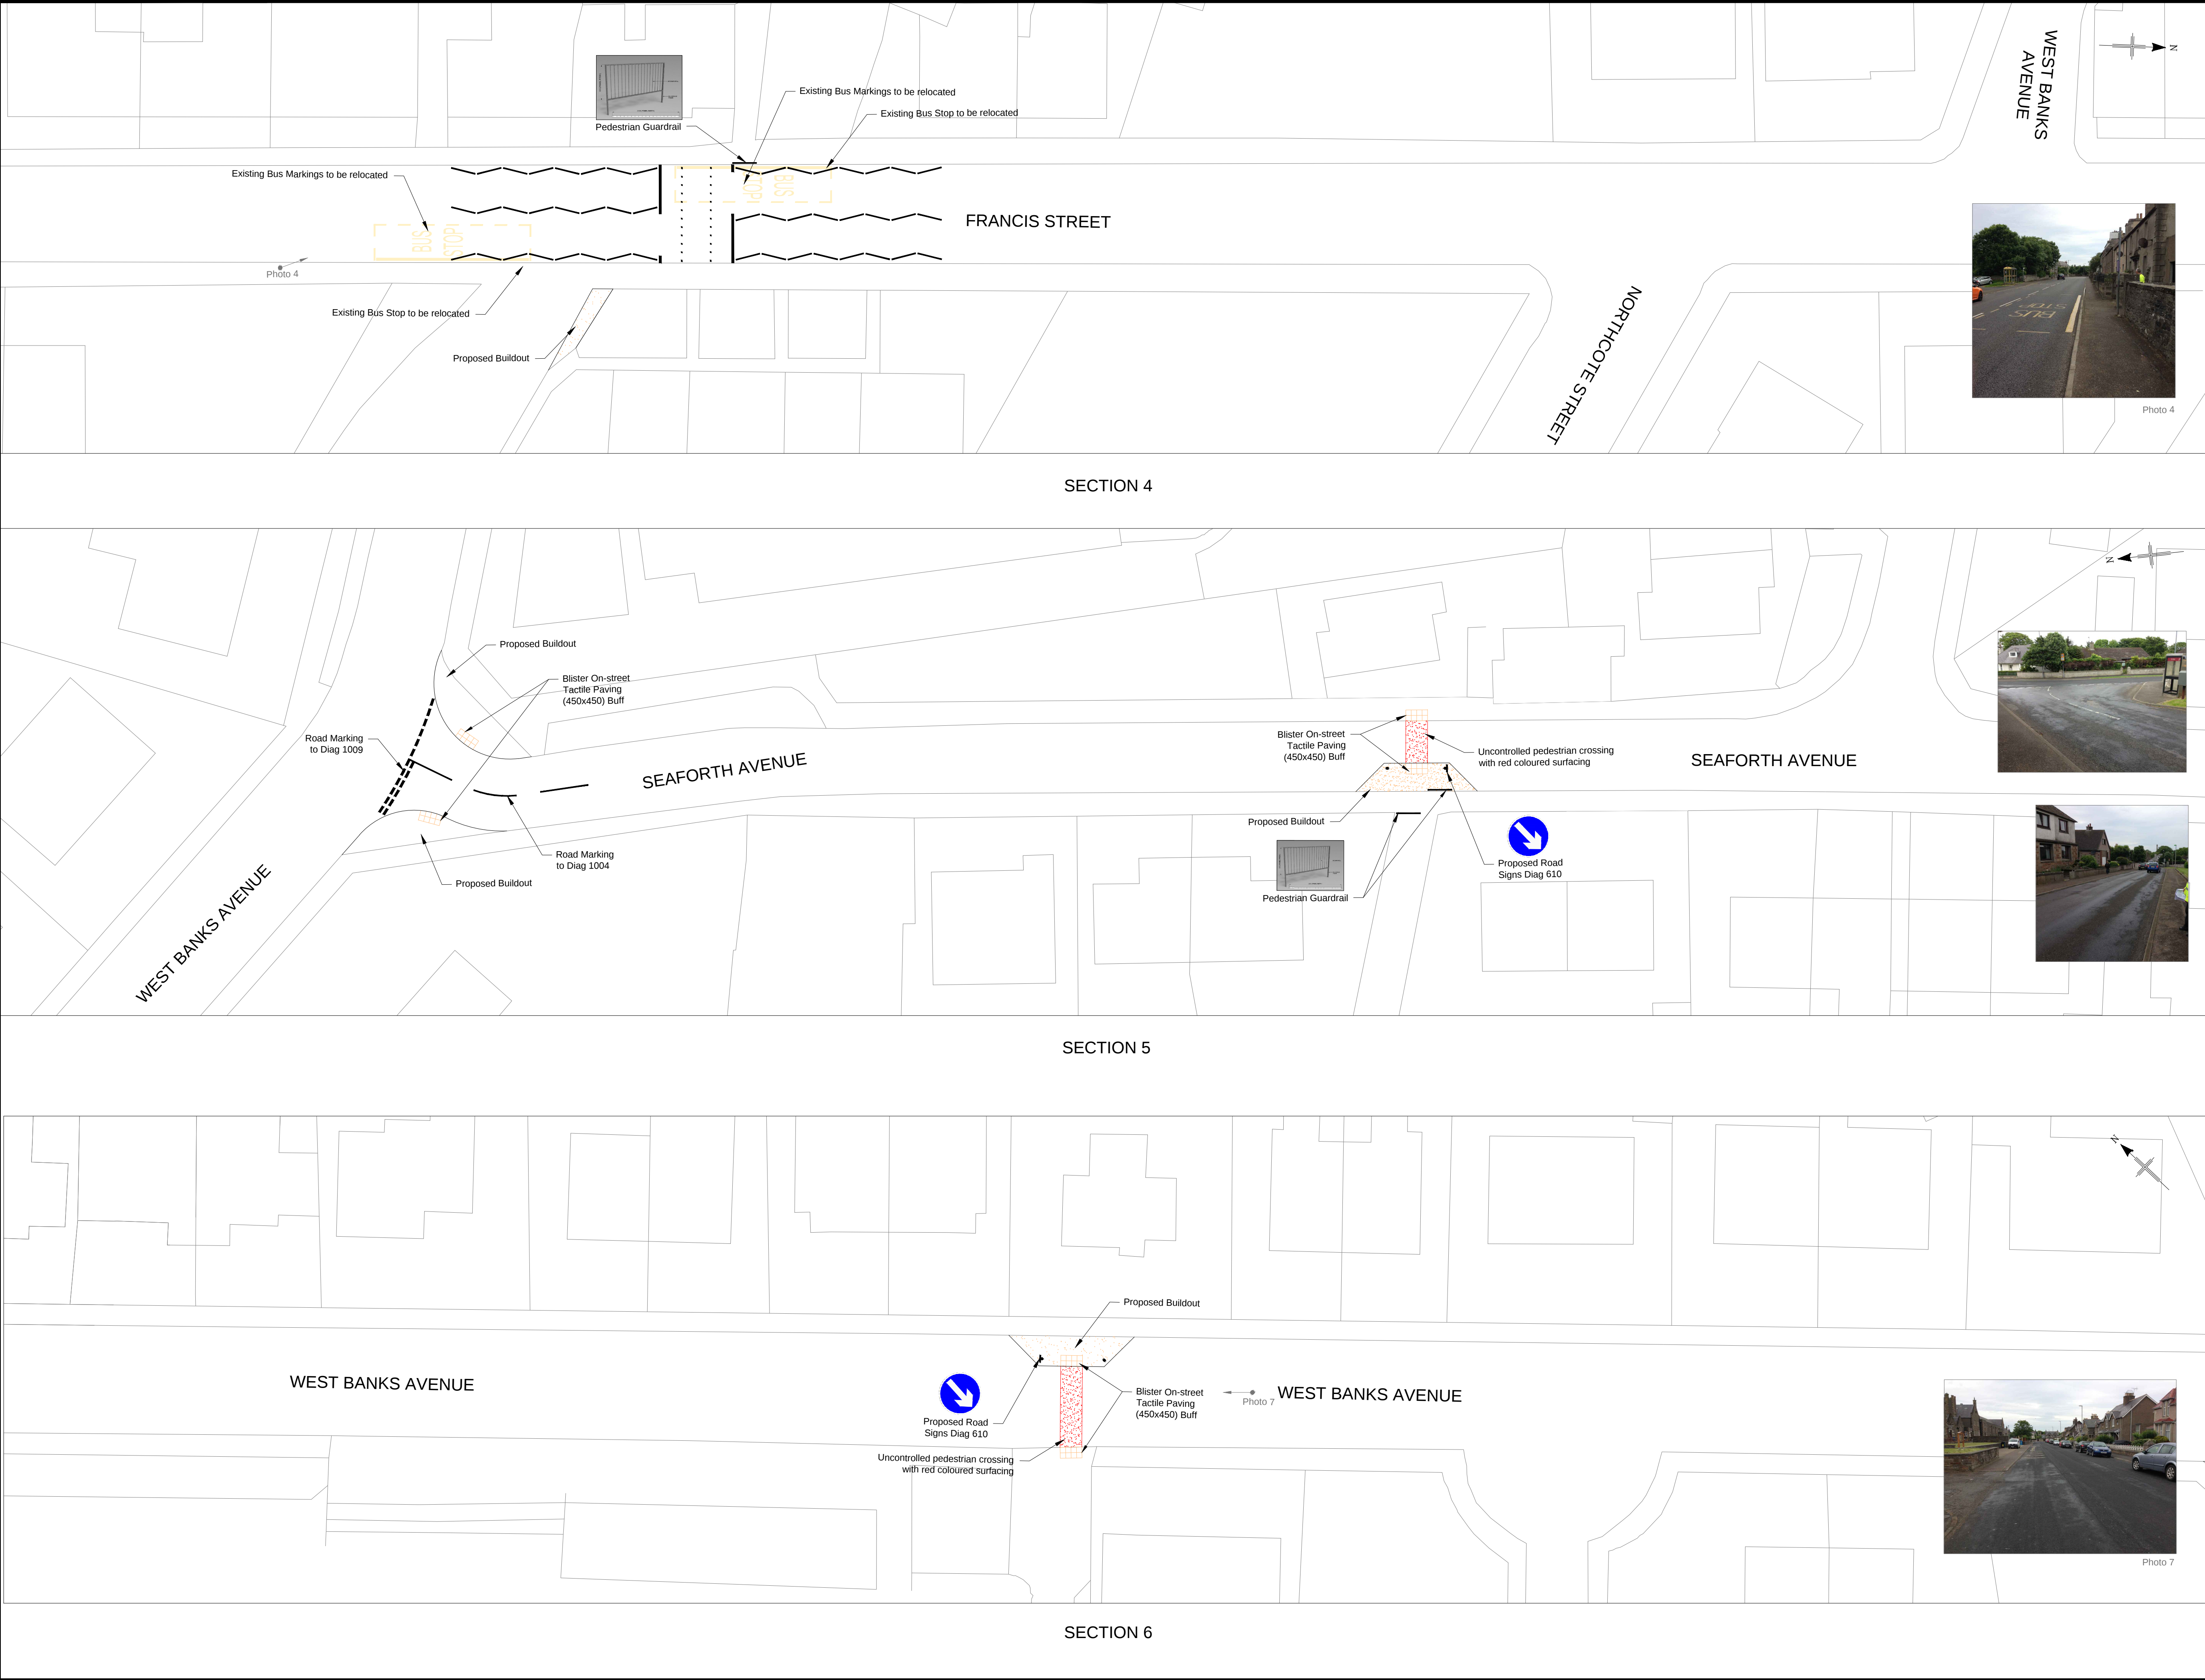

COPYRIGHT, DESIGNS and PATENTS ACT 1988:

This drawing may not be reproduced, copied or used in any way without the written permission of the Director of Development & Infrastructure.

© THE HIGHLAND COUNCIL

Notes

Reproduced from the Ordnance Survey mapping with the permission of the Controller of Her Majesty's Stationery Office © Crown Copyright. Unauthorised reproduction infringes Crown copyright and may lead to prosecution or civil proceedings. The Highland Council 2014 100023369

Revision Details	Drawn By	Check By	Check Date	Suf/x



The Highland Council

Comhairle na Gàidhealtachd

DEVELOPMENT & INFRASTRUCTURE

PROJECT DESIGN UNIT
Council Buildings
High Street
Dingwall IV15 9QN

Phone : 01349 868800
Fax : 01349 864031
E-Mail : ian.macgillivray@highland.gov.uk

Project

**WICK COMMUNITY CAMPUS
SAFER ROUTES TO SCHOOL**

Title

**SITE LAYOUT
SECTION 4, 5 & 6**

Scale (at A1)

1:250


Drawn	Date
Checked	Date
DRAFT	29/10/2014

Project No:


Drawing No: **02 Sheet 2**

Rev:

T:\001_Design Team 2003_Small_Schemes_Projects\HAS3001_Safer Routes To School\Wick Community Campus\2_DRAWING\SCAD\Live\Wick Community Campus Layout2.dwg 29/10/2014 User1295

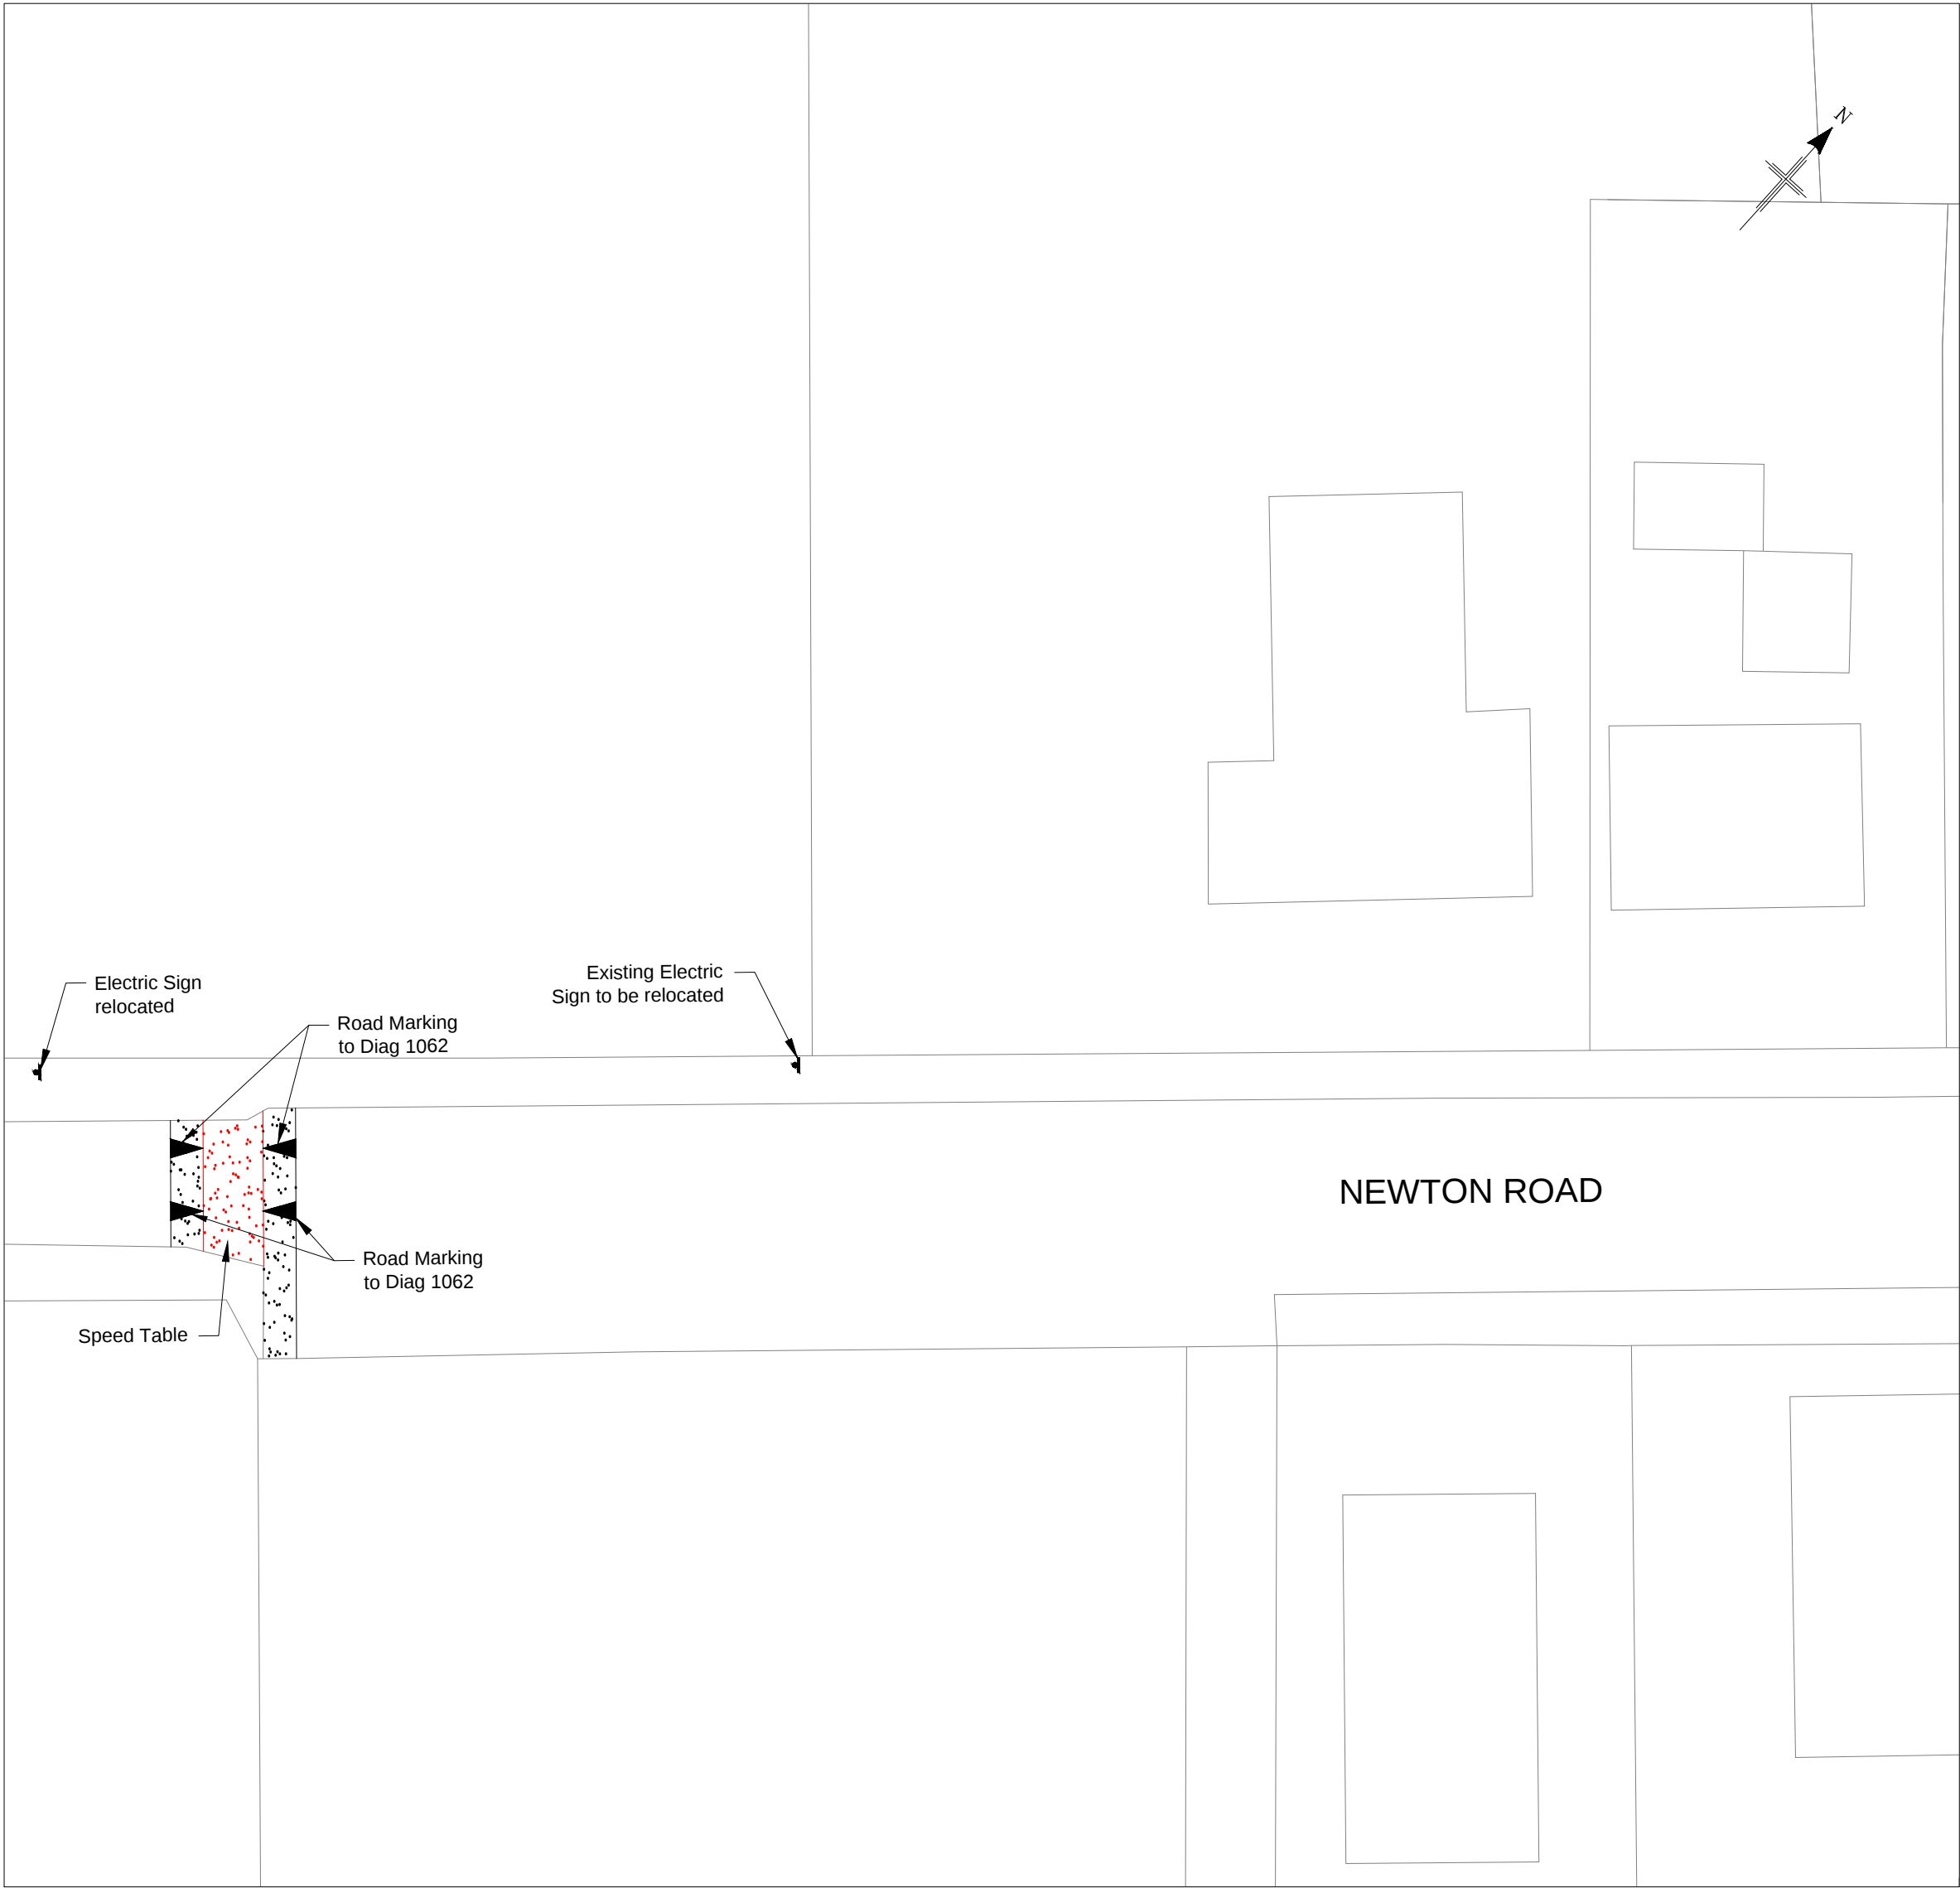

SECTION 7

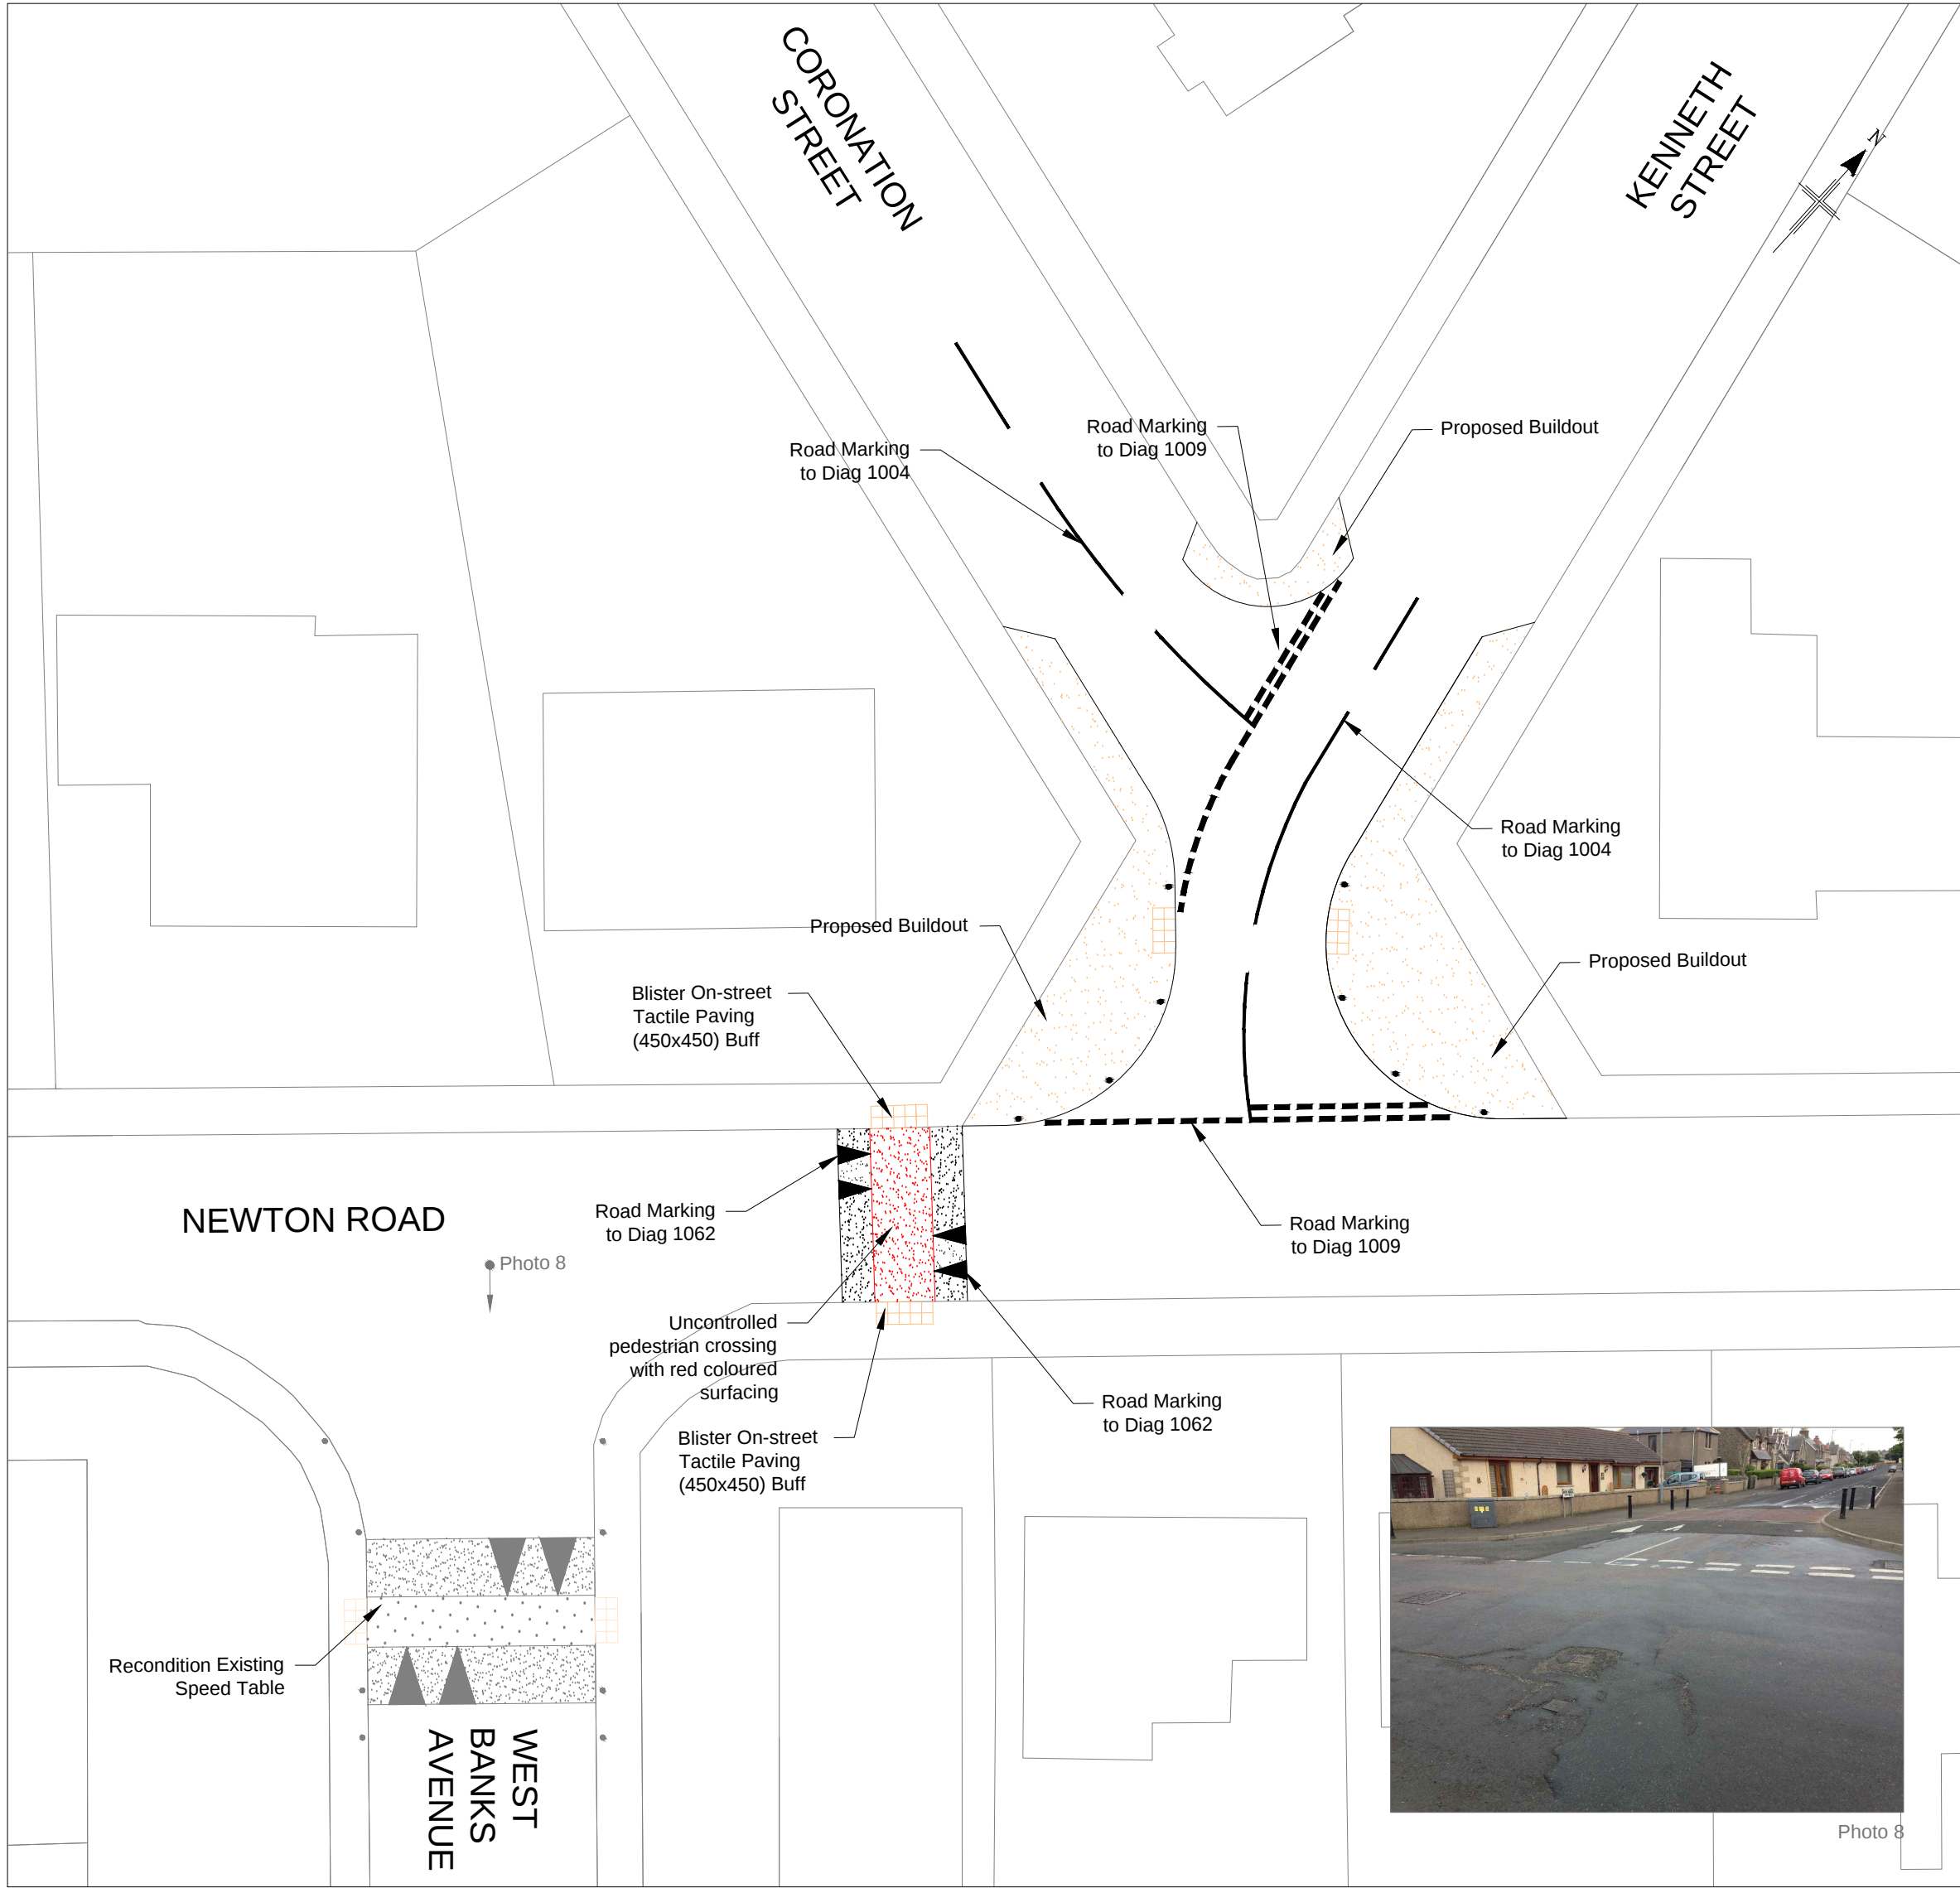

SECTION 8

COPYRIGHT, DESIGNS and PATENTS ACT 1988:
This drawing may not be reproduced, copied or used in any way without the written permission of the Director of Development & Infrastructure.
© THE HIGHLAND COUNCIL

Notes
Reproduced from the Ordnance Survey mapping with the permission of the Controller of Her Majesty's Stationery Office © Crown Copyright. Unauthorised reproduction infringes Crown copyright and may lead to prosecution or civil proceedings. The Highland Council 2014 100023369

Revision Details

Drawn By	Check By	Check Date	Sufx

The Highland Council
Comhairle na Gàidhealtachd
DEVELOPMENT & INFRASTRUCTURE
PROJECT DESIGN UNIT
Council Buildings
High Street
Dingwall IV15 9QN
Phone : 01349 868800
Fax : 01349 864031
E-Mail : ian.macpillsbury@highland.gov.uk

Project

**WICK COMMUNITY CAMPUS
SAFER ROUTES TO SCHOOL**

Title

**SITE LAYOUT
SECTION 7 & 8**

Scale (at A1)

1:250

Drawn	Date
Checked DRAFT	Date 29/10/2014

Project No:

Drawing No.	Rev.
02 Sheet 3	