
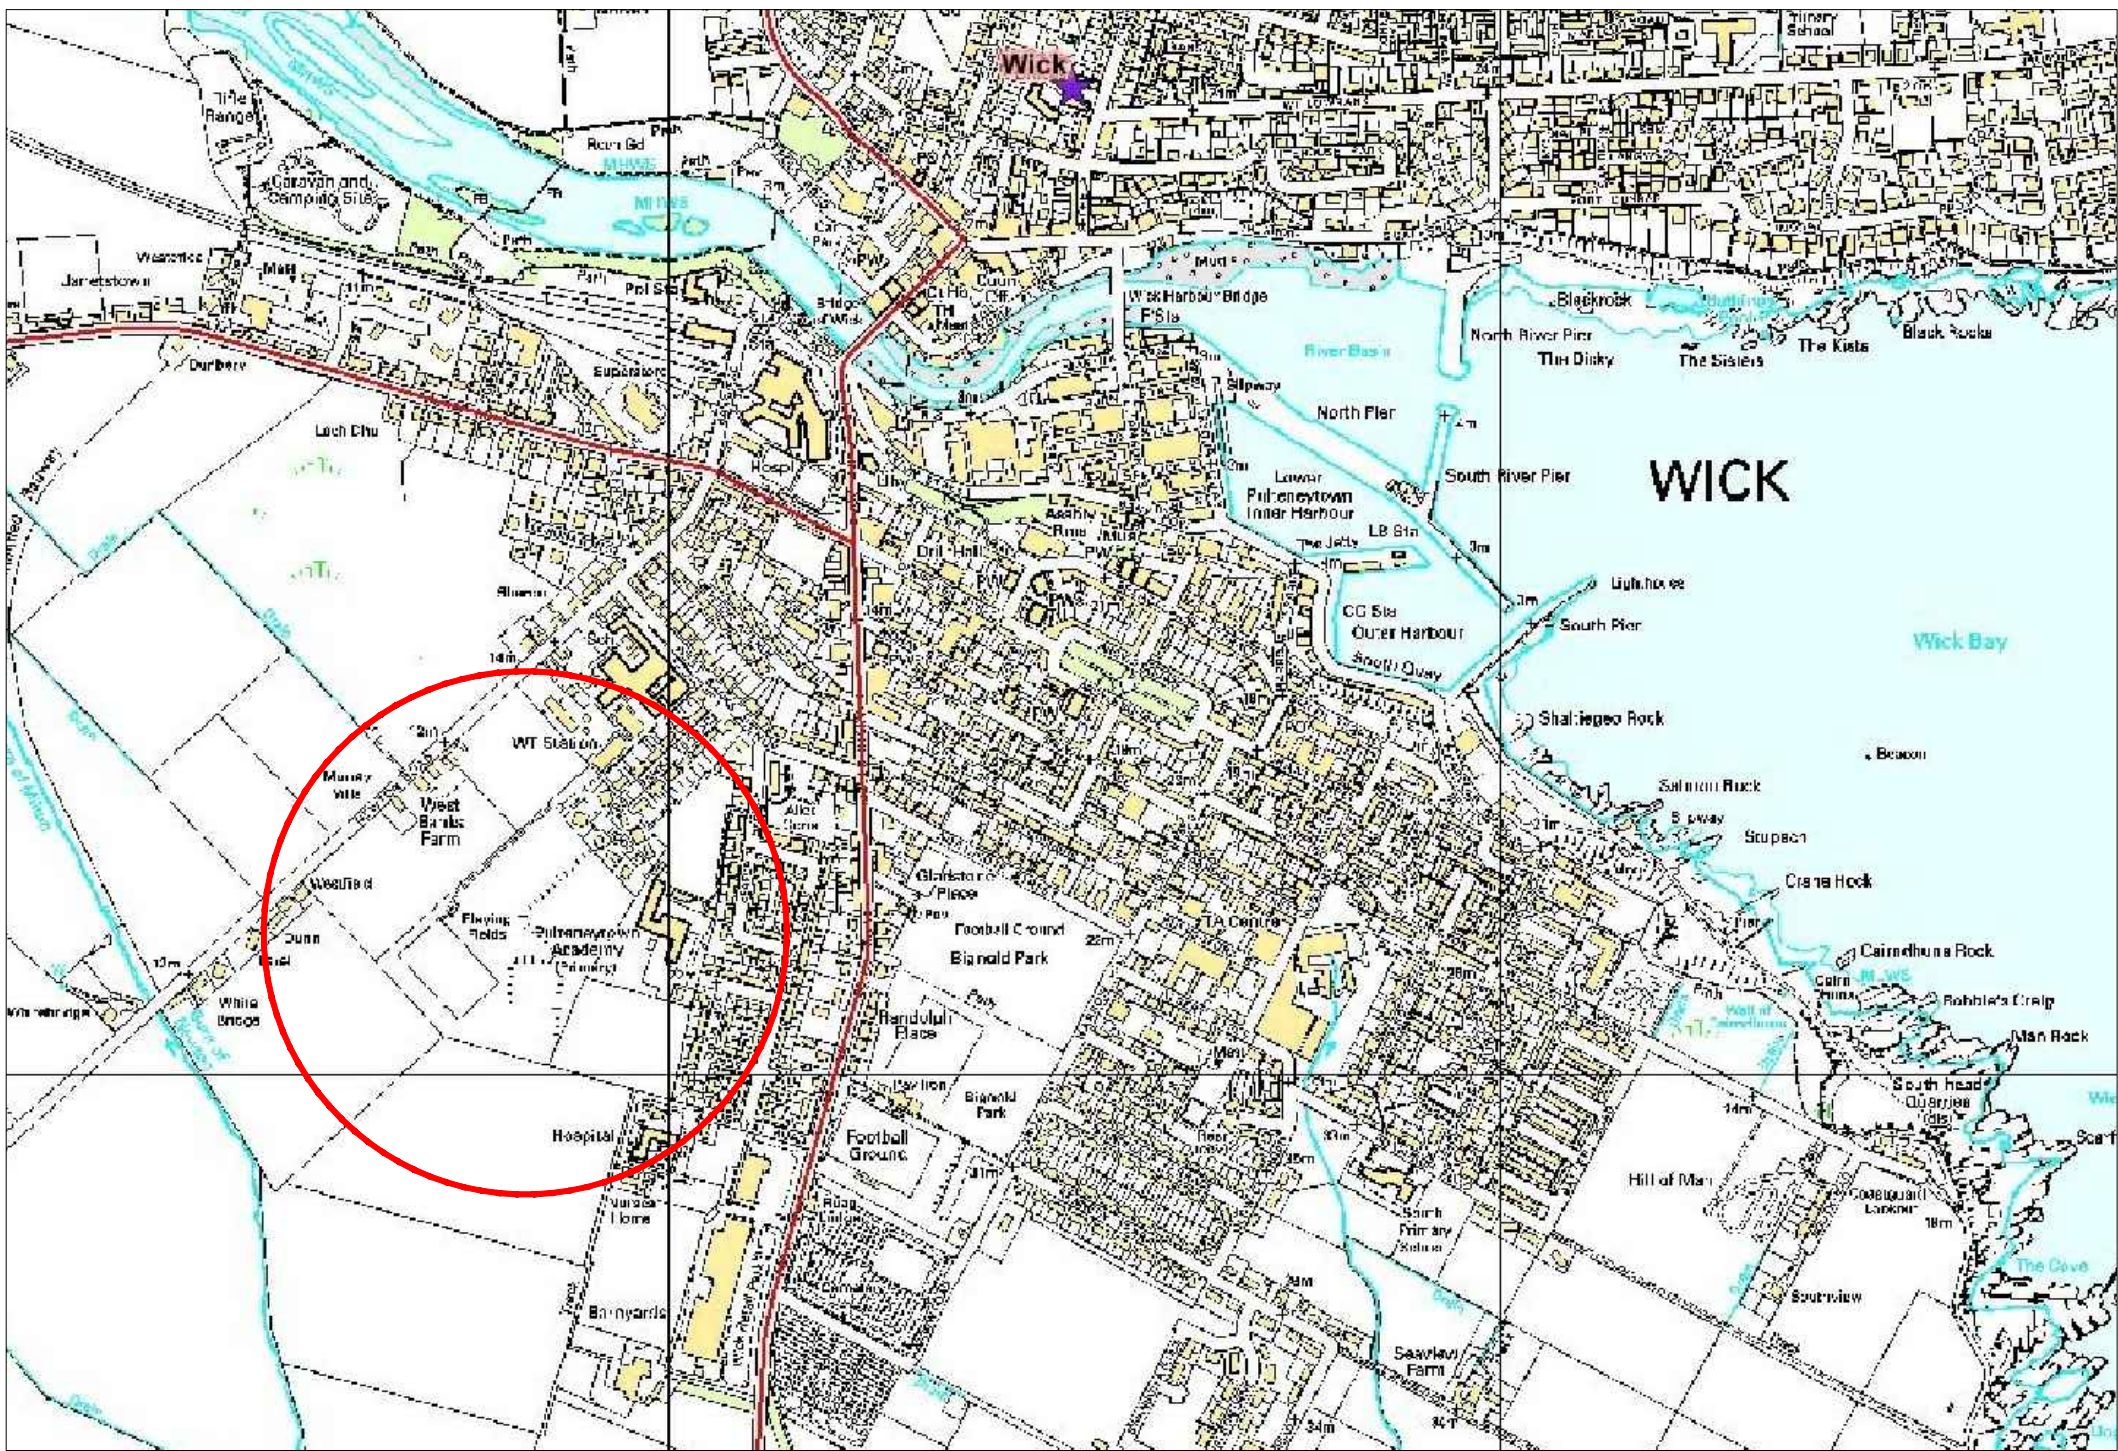


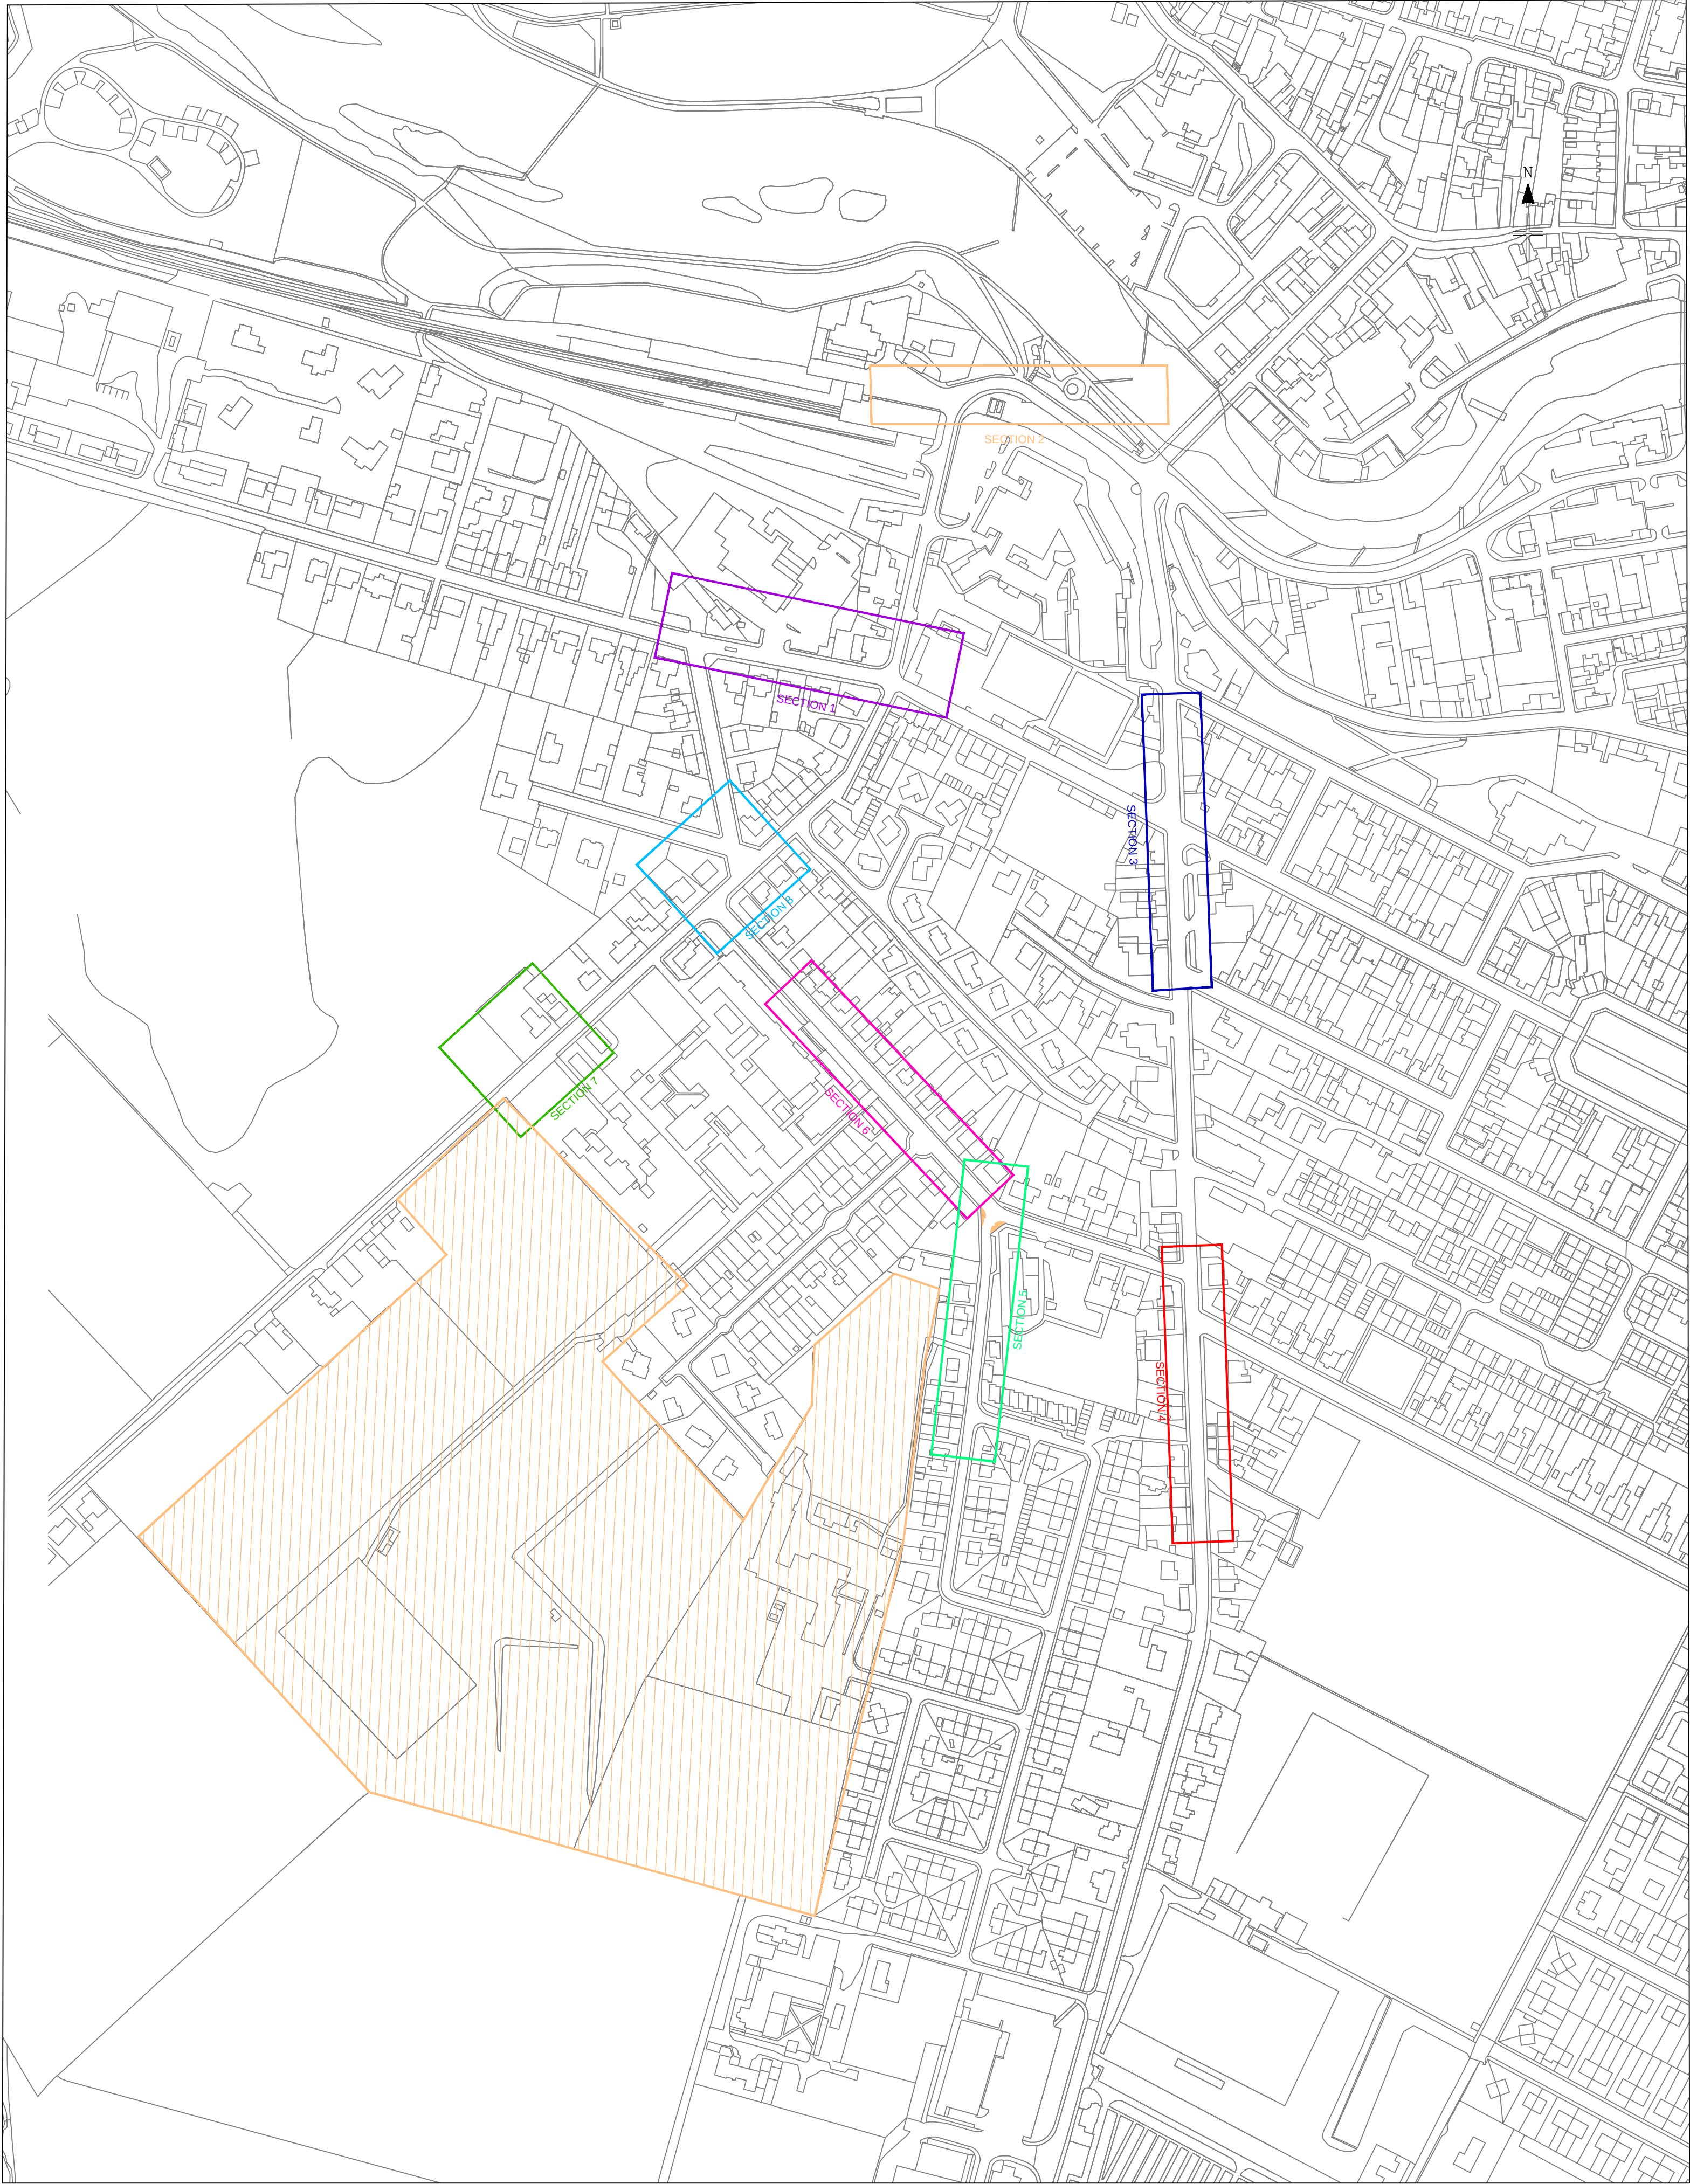

COPYRIGHT, DESIGNS and PATENTS ACT 1988:
This drawing may not be reproduced, copied or used in any way without the written permission of the Director of Development & Infrastructure.
© THE HIGHLAND COUNCIL

Notes

Reproduced from the Ordnance Survey mapping with the permission of the Controller of Her Majesty's Stationery Office © Crown Copyright. Unauthorised reproduction infringes Crown copyright and may lead to prosecution or civil proceedings. The Highland Council 2014 100023369

T

L

A

R

Revision Details	Drawn By	Check By	Check Date	Suffx



The Highland Council

Comhairle na Gàidhealtachd

DEVELOPMENT & INFRASTRUCTURE

PROJECT DESIGN UNIT
Council Buildings
High Street
Dingwall IV15 9QN

Phone : 01349 868800
Fax : 01349 864031
E-Mail : ian.macgillivray@highland.gov.uk

Project

WICK COMMUNITY CAMPUS
SAFER ROUTES TO SCHOOL

Title

OVERALL SITE LAYOUT

Scale (at A1)


1:2500

Drawn	Date
Checked DRAFT	Date 10/02/2015

Project No:

Drawing No:	01	Rev:
-------------	----	------

T:\001_Design Team 2003_Small_Schemes_Projects\HAS3001_Safer Routes To School\Wick Community Campus\Consultation.Feb.dwg 10/02/2015 User:1295

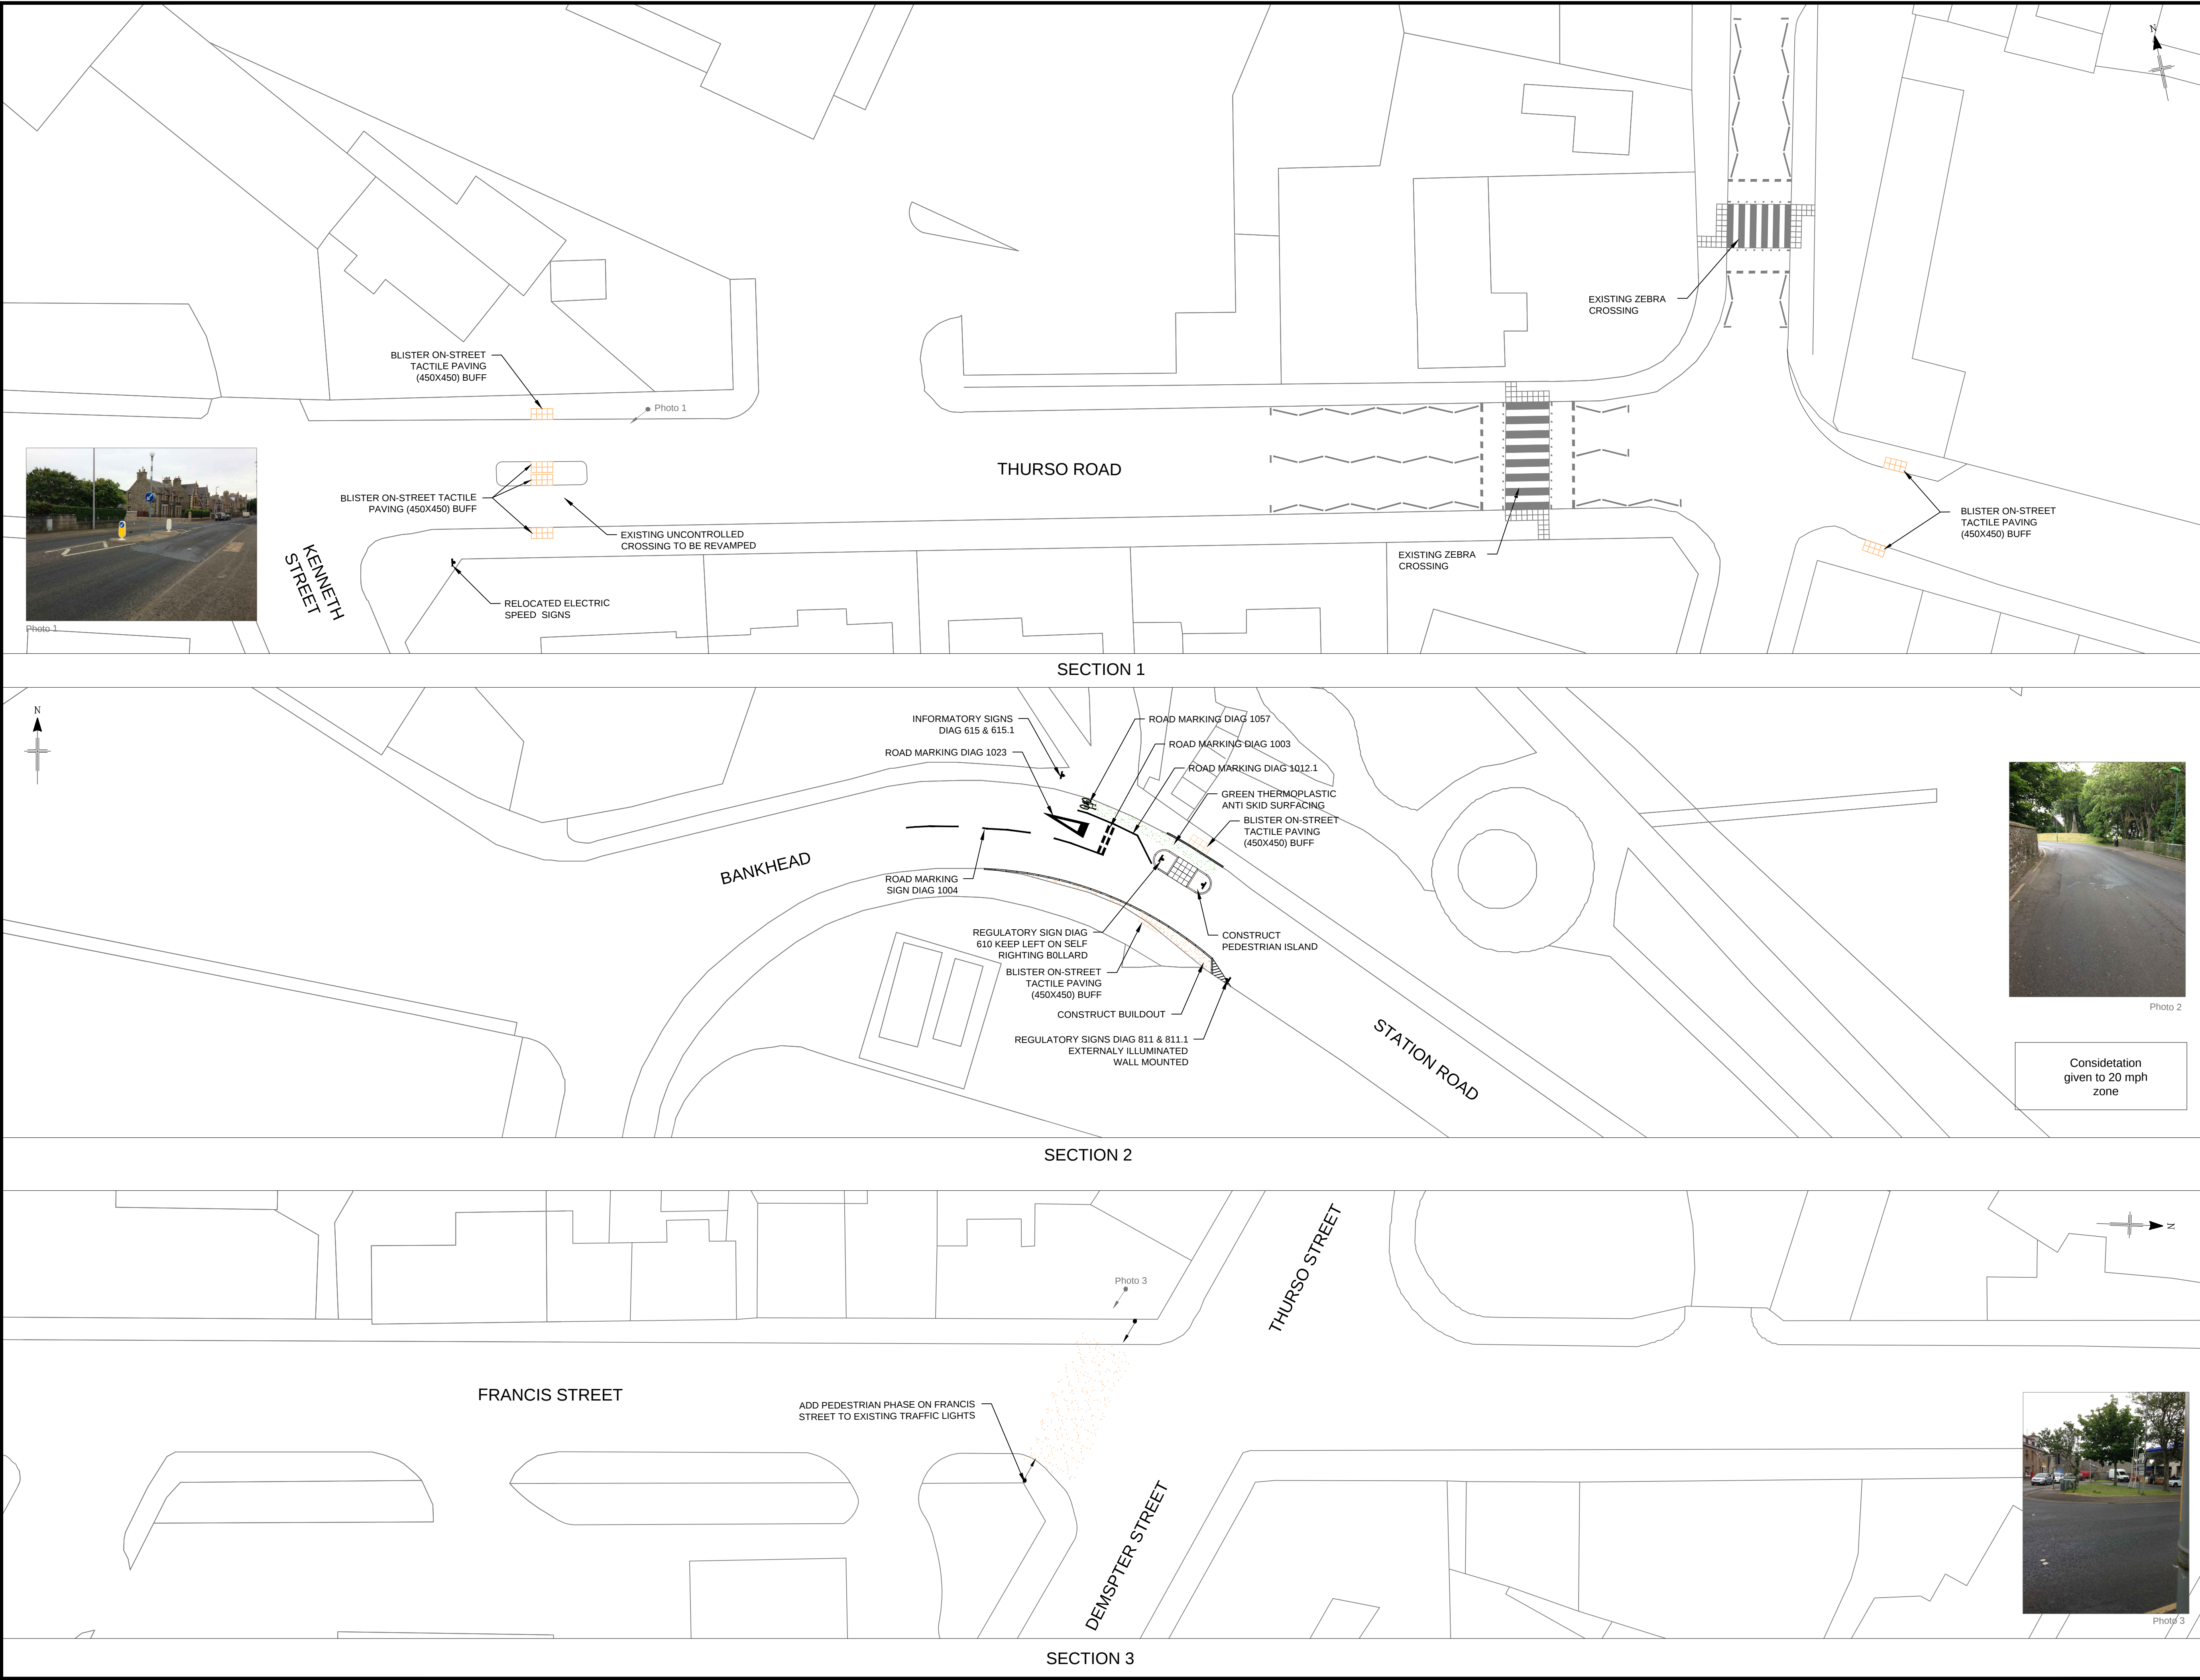

COPYRIGHT, DESIGNS and PATENTS ACT 1988:

This drawing may not be reproduced, copied or used in any way without the written permission of the Director of Development & Infrastructure.

C. THE HIGHLAND COUNCIL

Notes

Reproduced from the Ordnance Survey mapping with the permission of the Controller of Her Majesty's Stationery Office © Crown Copyright. Unauthorised reproduction infringes Crown copyright and may lead to prosecution or civil proceedings. The Highland Council 2014 100023369

Revision Details	Drawn By	Check By	Check Date	Sufx



The Highland Council

Comhairle na Gàidhealtachd

DEVELOPMENT & INFRASTRUCTURE

PROJECT DESIGN UNIT
Council Buildings
High Street
Dingwall IV15 9QN


Phone : 01349 868800
Fax : 01349 864031
E-Mail : ian.macgillivray@highland.gov.uk

Project

WICK COMMUNITY CAMPUS
SAFER ROUTES TO SCHOOL

Title	
SITE LAUOUT SECTION 1 , 2 & 3	
Scale (at A1)	
1:250	
Drawn	Date
Checked DRAFT	Date 10/02/2015
Project No:	
Drawing No:	Rev:
02 Sheet 1	

T:\001_Design Team 2003_Small_Schemes_Projects\HAS3001_Safer Routes To School\Wick Community Campus\2_DRAWING\SCAD\Live\Wick Community Campus Consultation.Feb.dwg 10/02/2015 User:1295

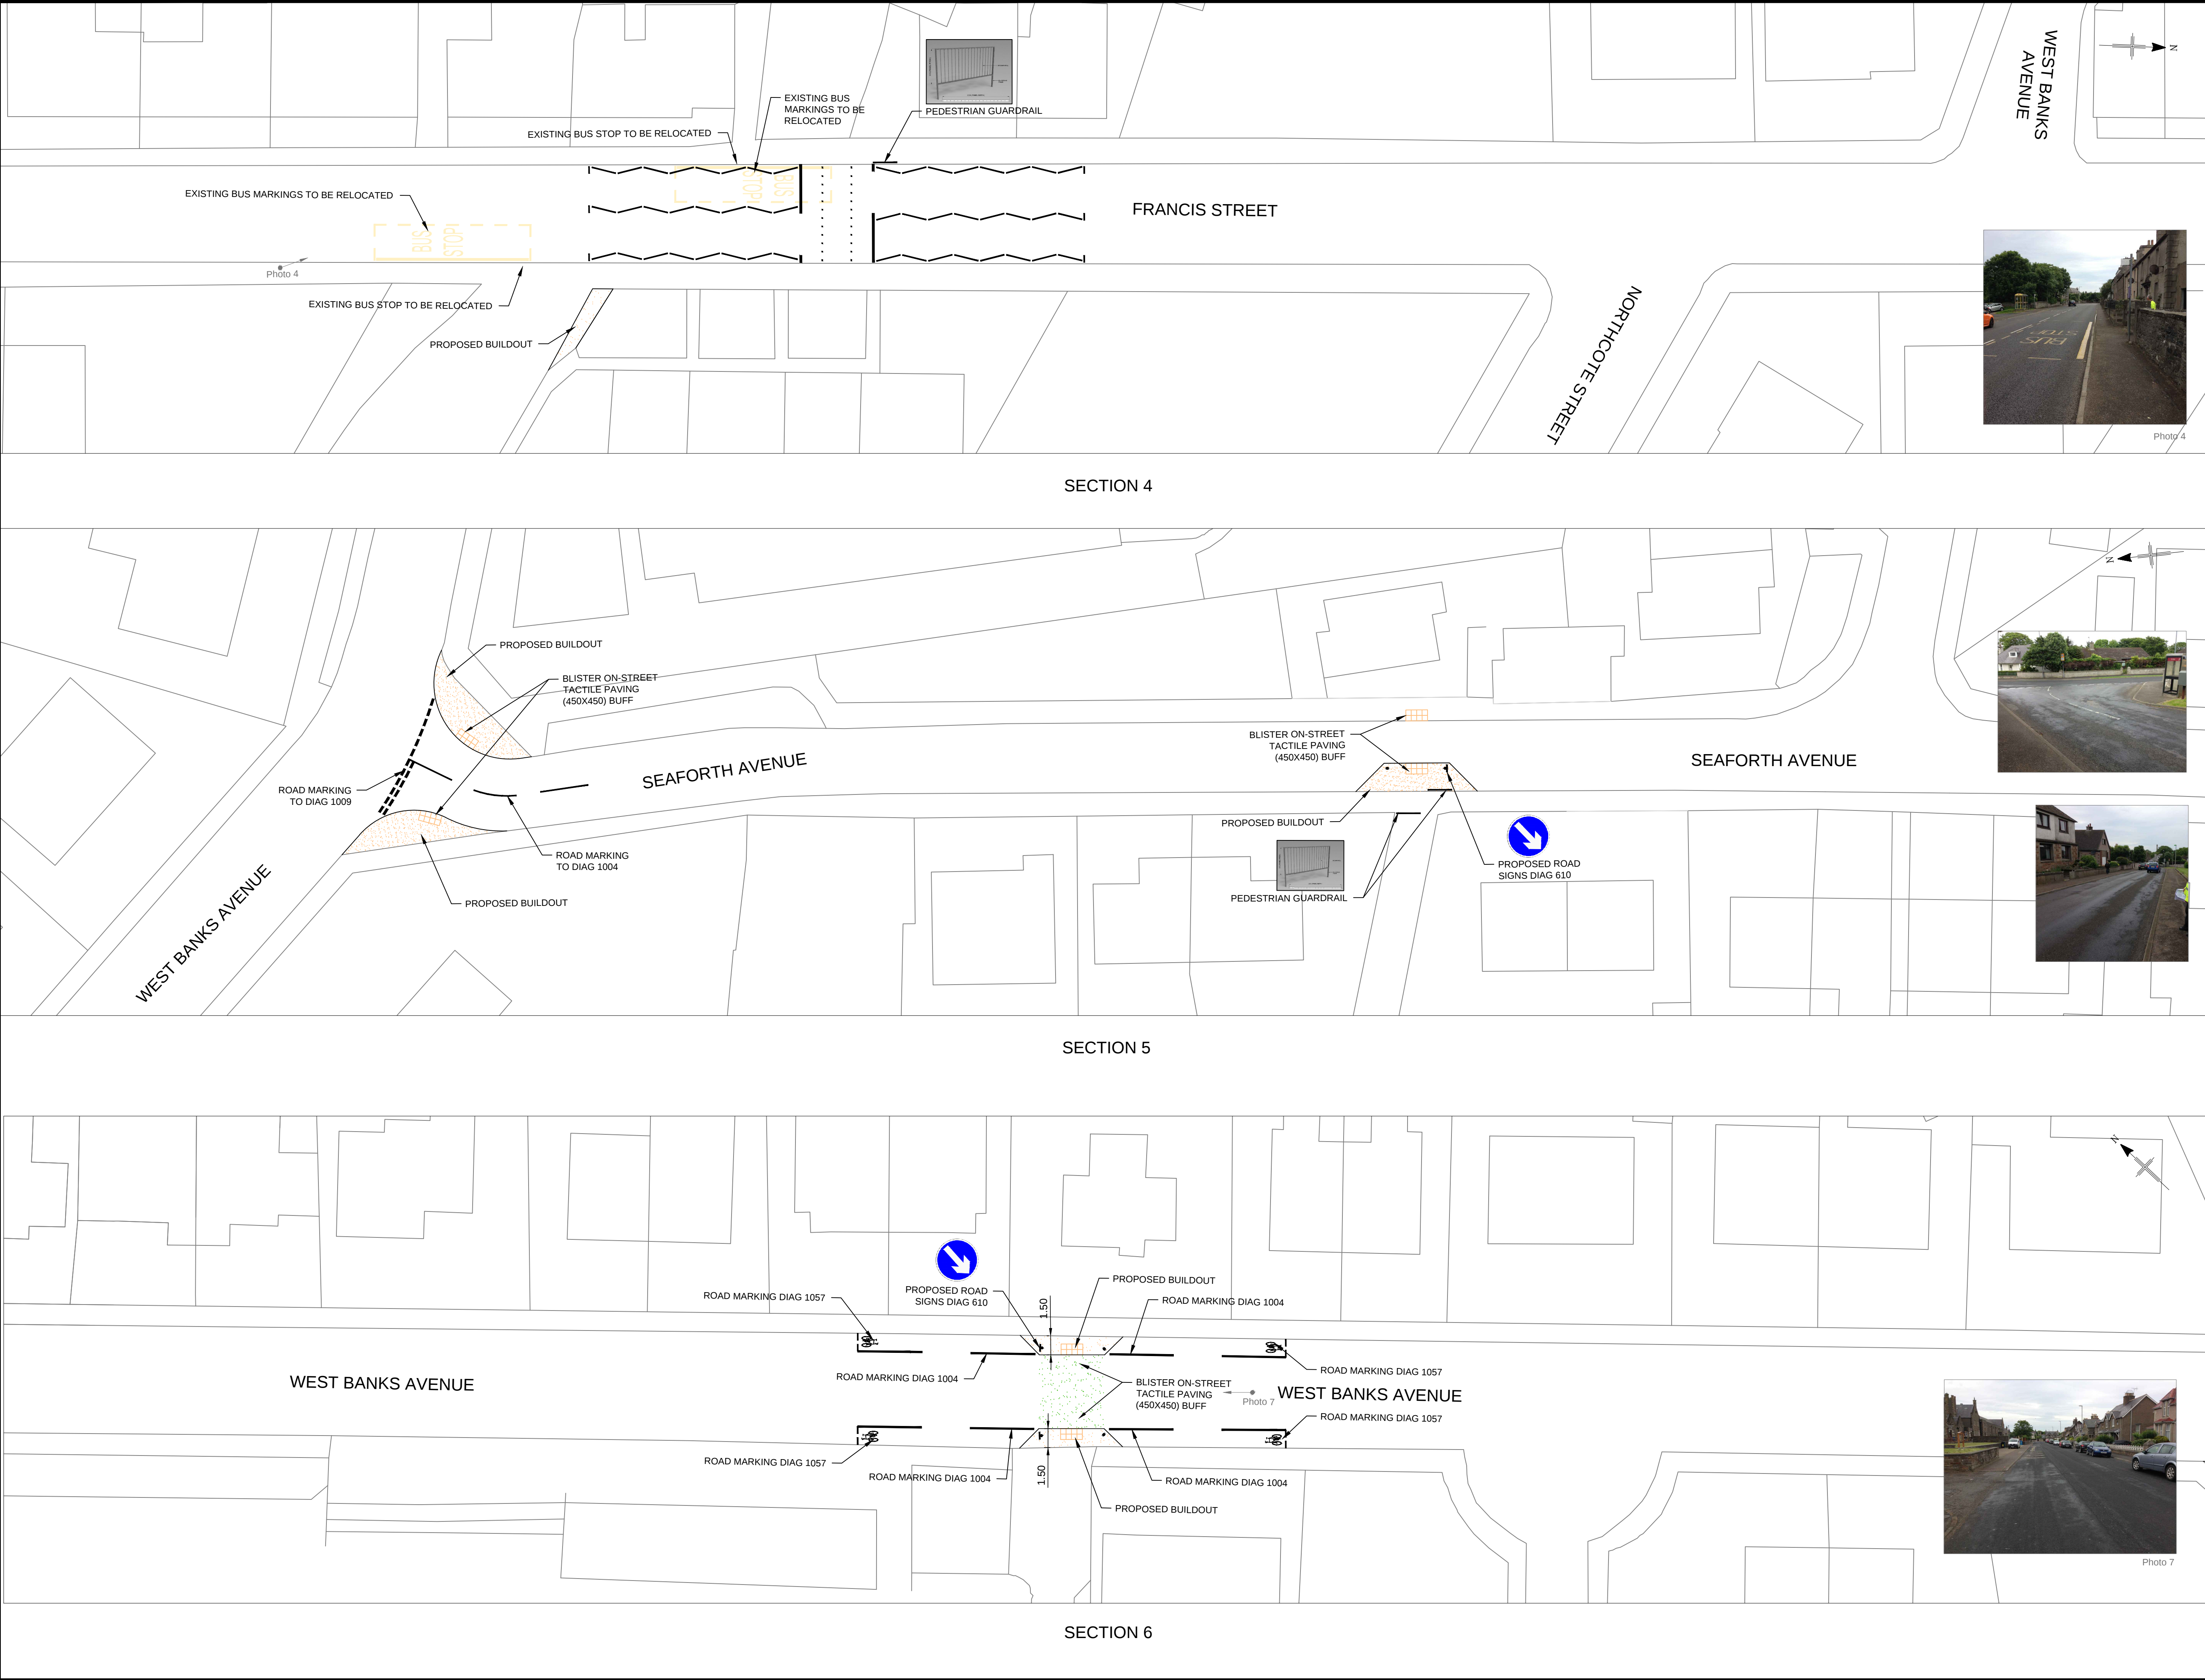

COPYRIGHT, DESIGNS and PATENTS ACT 1988:
This drawing may not be reproduced, copied or used in any way without the written permission of the Director of Development & Infrastructure.
© THE HIGHLAND COUNCIL

Notes
Reproduced from the Ordnance Survey mapping with the permission of the Controller of Her Majesty's Stationery Office © Crown Copyright. Unauthorised reproduction infringes Crown copyright and may lead to prosecution or civil proceedings. The Highland Council 2014 100023369

Photo 4

Photo 7

Revision Details	Drawn By	Check By	Check Date	Sufx

The Highland Council
Comhairle na Gàidhealtachd
DEVELOPMENT & INFRASTRUCTURE
PROJECT DESIGN UNIT
Council Buildings
High Street
Dingwall IV15 9QN
Phone : 01349 868800
Fax : 01349 864031
E-Mail : ian.macgillivray@highland.gov.uk

WICK COMMUNITY CAMPUS SAFER ROUTES TO SCHOOL


SITE LAYOUT SECTION 4, 5 & 6

Scale (at A1) **1:250**

Drawn	Date
Checked DRAFT	Date 10/02/2015

Project No:
Drawing No: **02 Sheet 2** Rev:

Reproduced from the Ordnance Survey mapping with the permission of the Controller of Her Majesty's Stationery Office © Crown Copyright. Unauthorised reproduction infringes Crown copyright and may lead to prosecution or civil proceedings. The Highland Council 2014 100023369

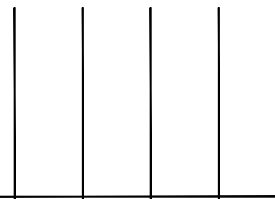

The Highland Council

Comhairle na Gàidhealtachd

**DEVELOPMENT &
INFRASTRUCTURE**

PROJECT DESIGN UNIT
Council Buildings
High Street
Dingwall IV15 9QN



Project

WICK COMMUNITY
CAMPUS
SAFER ROUTES
TO SCHOOL

Scale (at A1)

1:250

Project No:

