
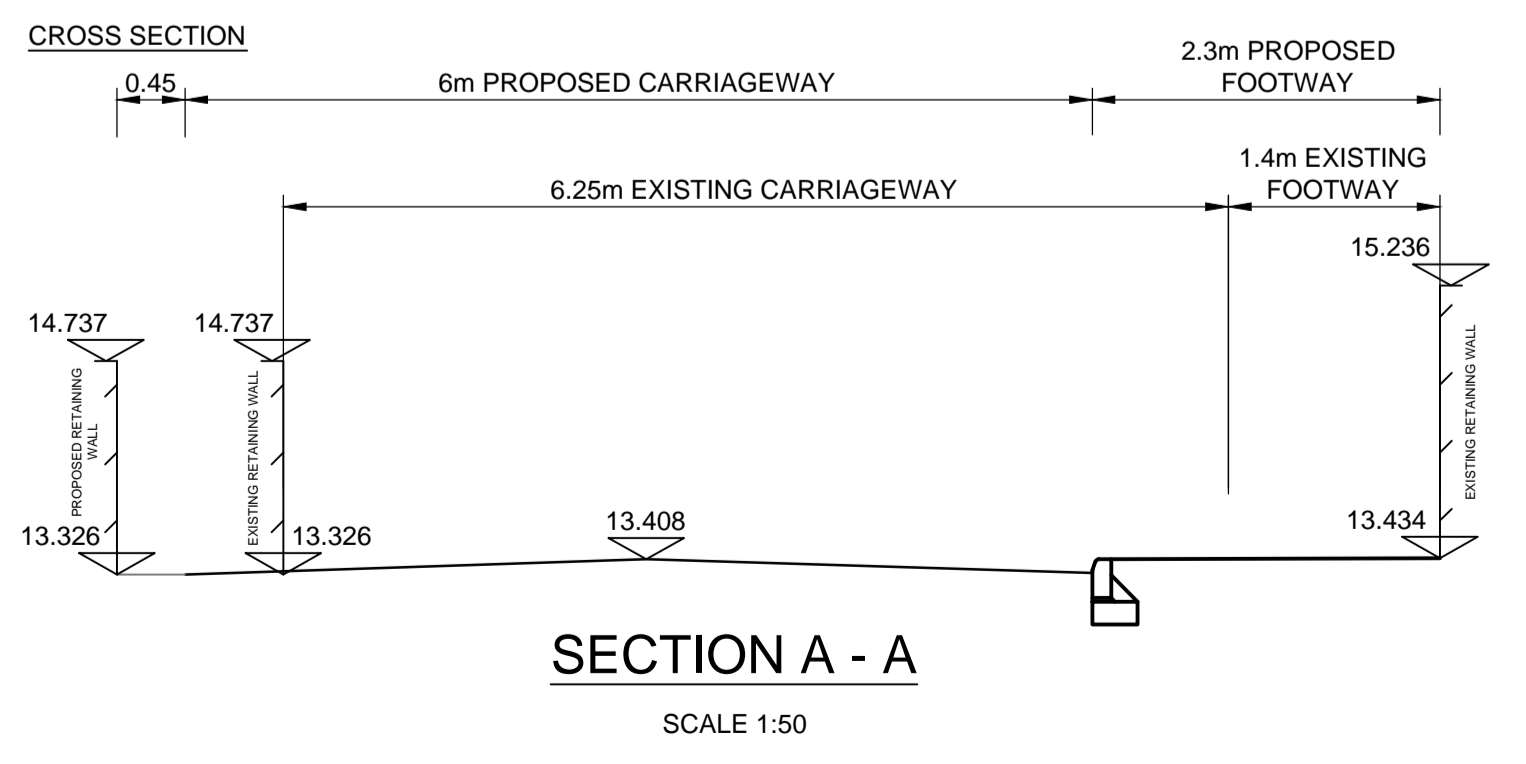
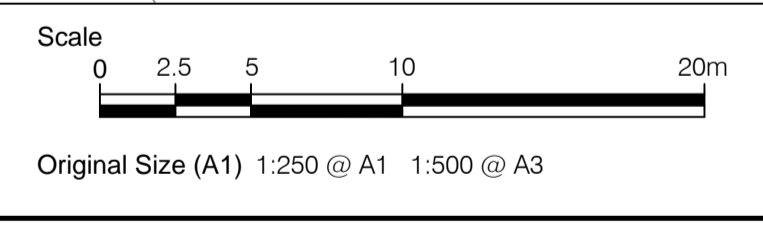


File name: F:\PROJECTS\SET UP NEW PROJECTS\DEVELOPMENT - NAIRN SOUTH STRATEGIC DEVELOPMENT PLAN TRANSPORT APPRAISAL\03 EXECUTION\7 - CAD\20-SHEET\56046943-SKE-C-0101-0103 - 6M CARRIAGEWAY.DWG
 Last saved by: 'HASSSELJ' Last Plotted: 2016-04-01
 Project Management Initials: Designer: JN Checked: JF Approved: DC
 ISO A1 594mm x 841mm

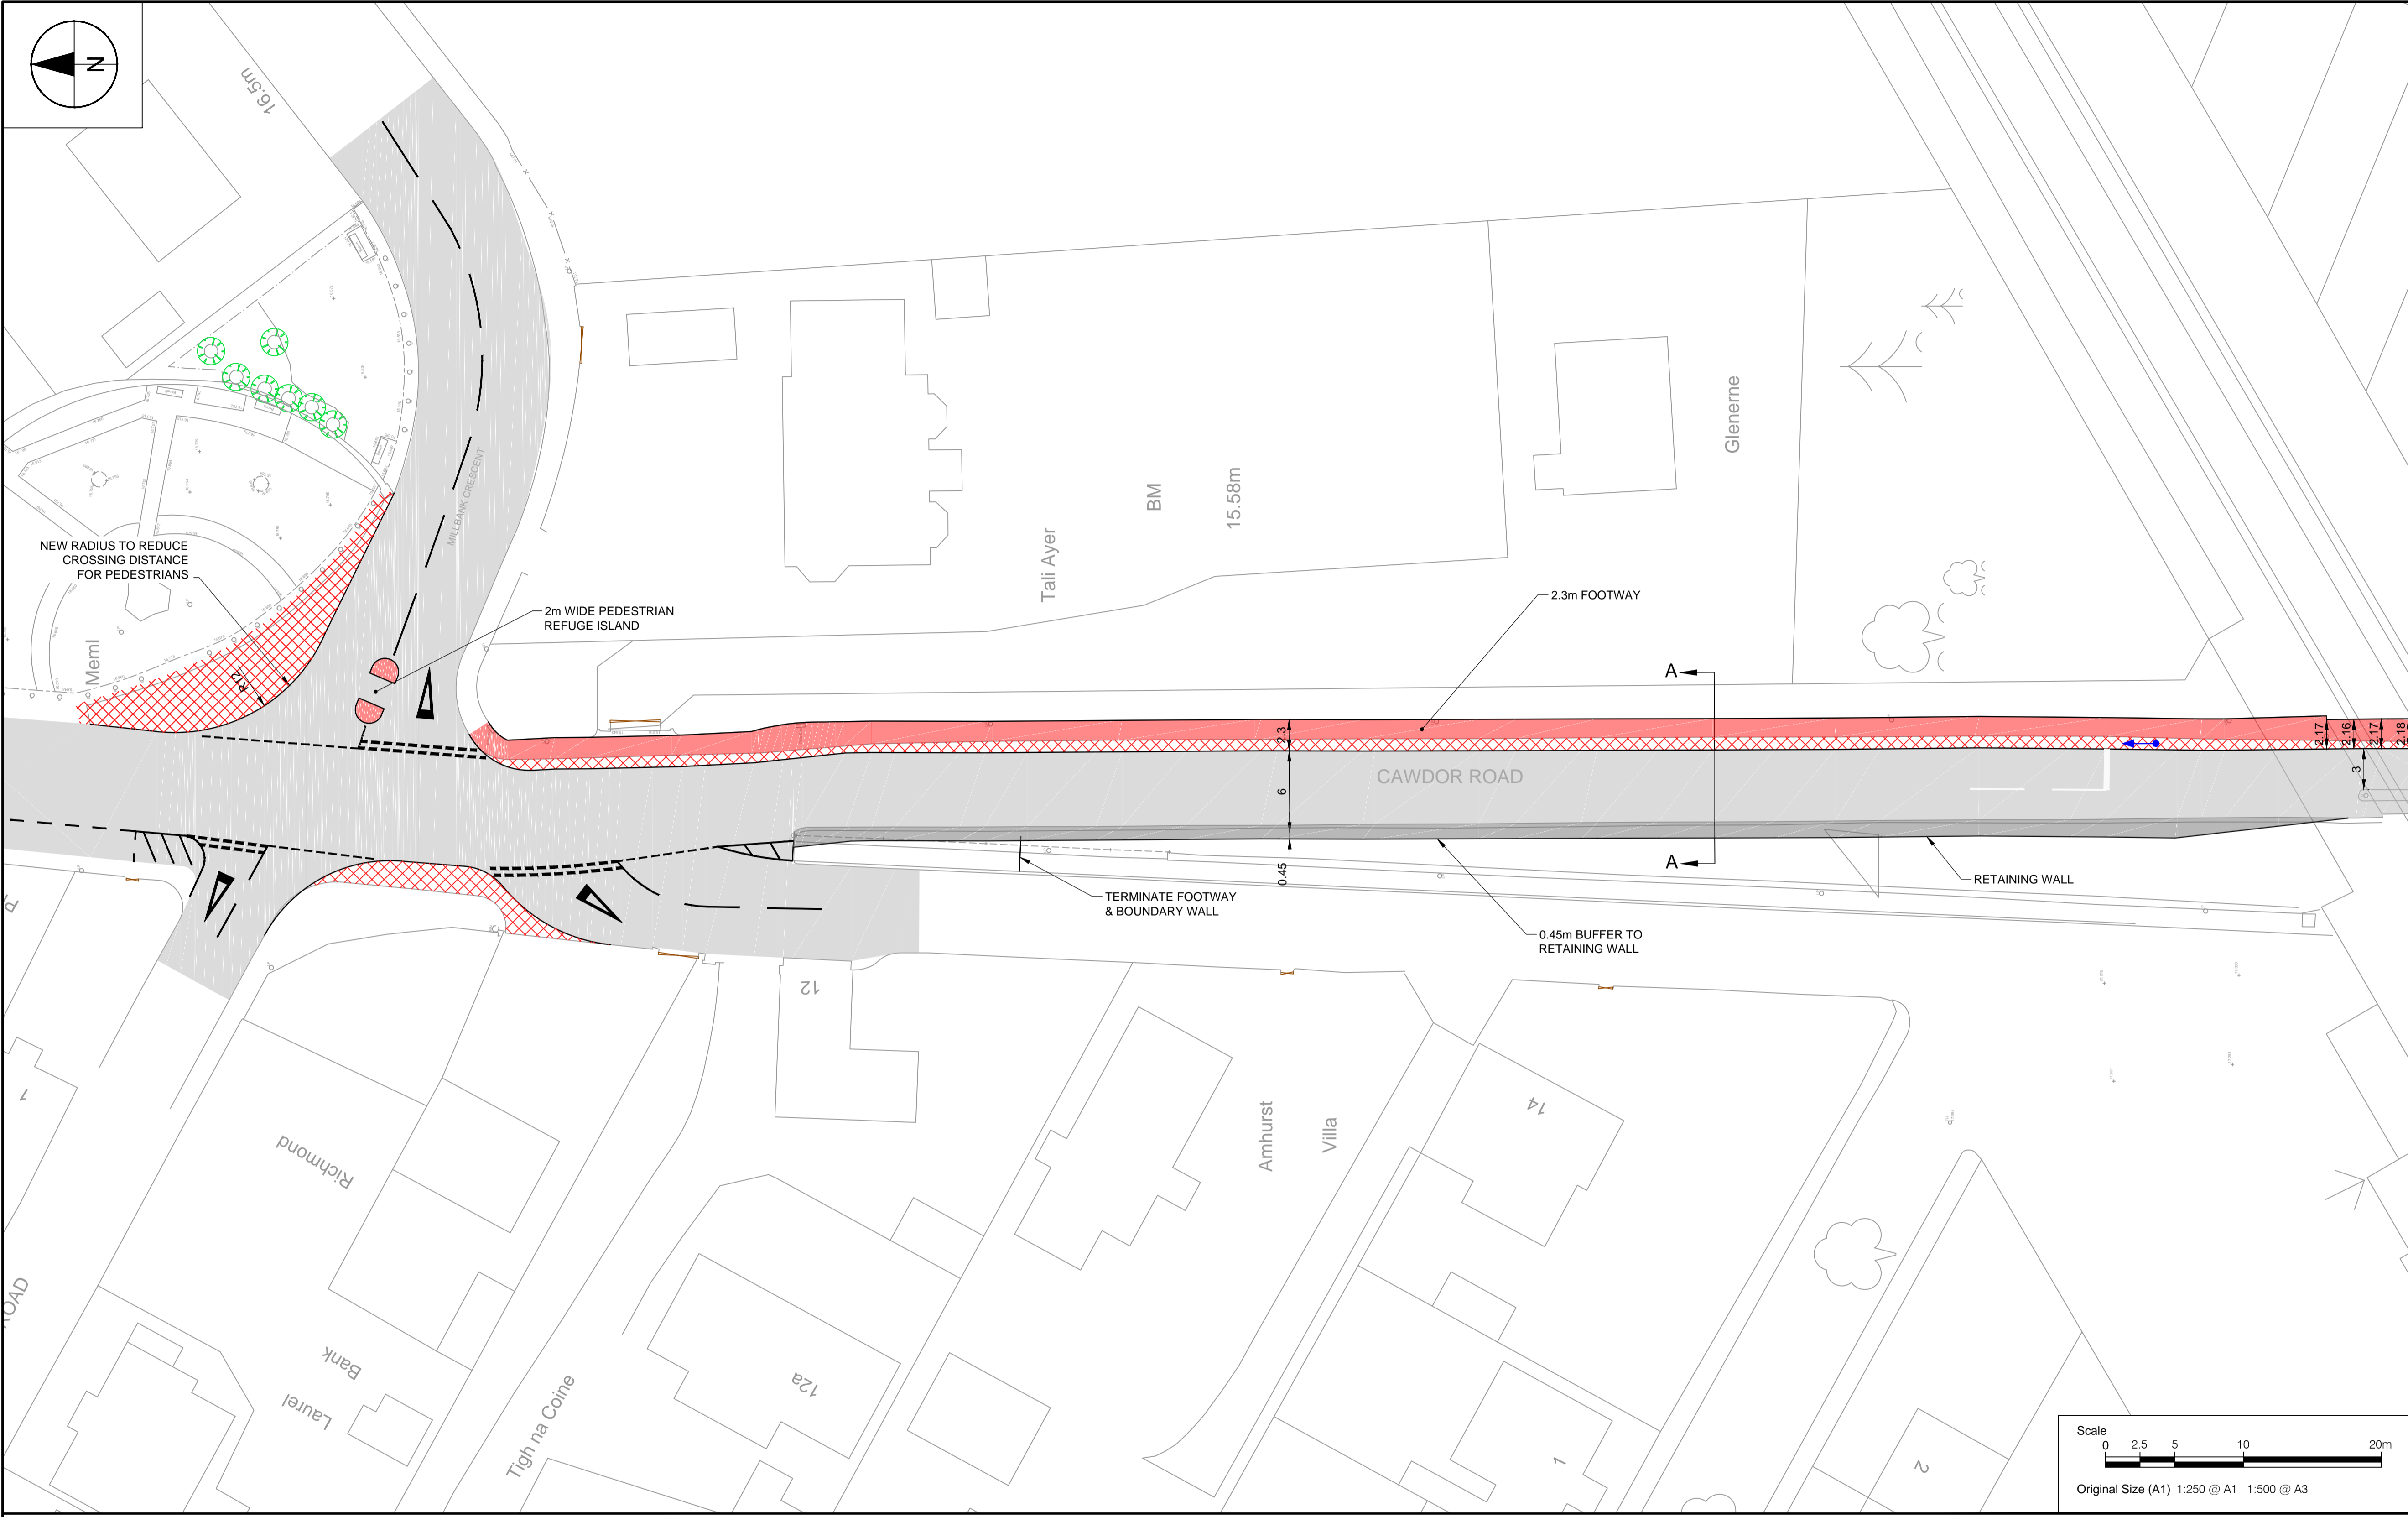

PROJECT
 NAIRN SOUTH STRATEGIC DEVELOPMENT PLAN

CLIENT

CONSULTANT
 AECOM
 1 Tanfield
 EDINBURGH, EH3 5DA
 +44 (0) 131 301 8600 tel
 +44 (0) 131 301 8699 fax
 www.aecom.com


KEY

	EXISTING CARRIAGEWAY
	NEW CARRIAGEWAY
	EXISTING FOOTWAY
	NEW FOOTWAY
	NEW KERBLINE
	RETAINING WALL

ISSUE/REVISION

I/R	DATE	DESCRIPTION

KEY PLAN

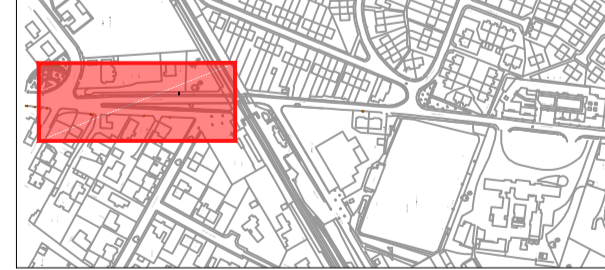

PROJECT NUMBER

60446943

SHEET TITLE

RECOMMENDED INFRASTRUCTURE
CAWDOR RD - NORTH OF RAILWAY BR

SHEET NUMBER

60446943-SKE-C-0101

This drawing has been prepared for the use of AECOM's client. It may not be used, modified, reproduced or relied upon by third parties, except as agreed by AECOM or as required by law. AECOM accepts no responsibility, and denies any liability, whatsoever, to any party that uses or relies on this drawing without AECOM's express written consent. Do not scale this document. All measurements must be obtained from the stated dimensions.