



Filename: F:\PROJECTS\SET UP NEW PROJECTS\DEVELOPMENT - NAIRN SOUTH STRATEGIC DEVELOPMENT PLAN TRANSPORT APPRAISAL\03 EXECUTION\7 - CAD\20-SHEET\60446943-SKE-C-0101-0103A - 6M CARRIAGEWAY.DWG
Last saved by: HASSELSJ Last Plotted: 2016-05-24

Project Management Initials: Designer: JN Checked: JF Approved: DC ISO A1 594mm x 841mm

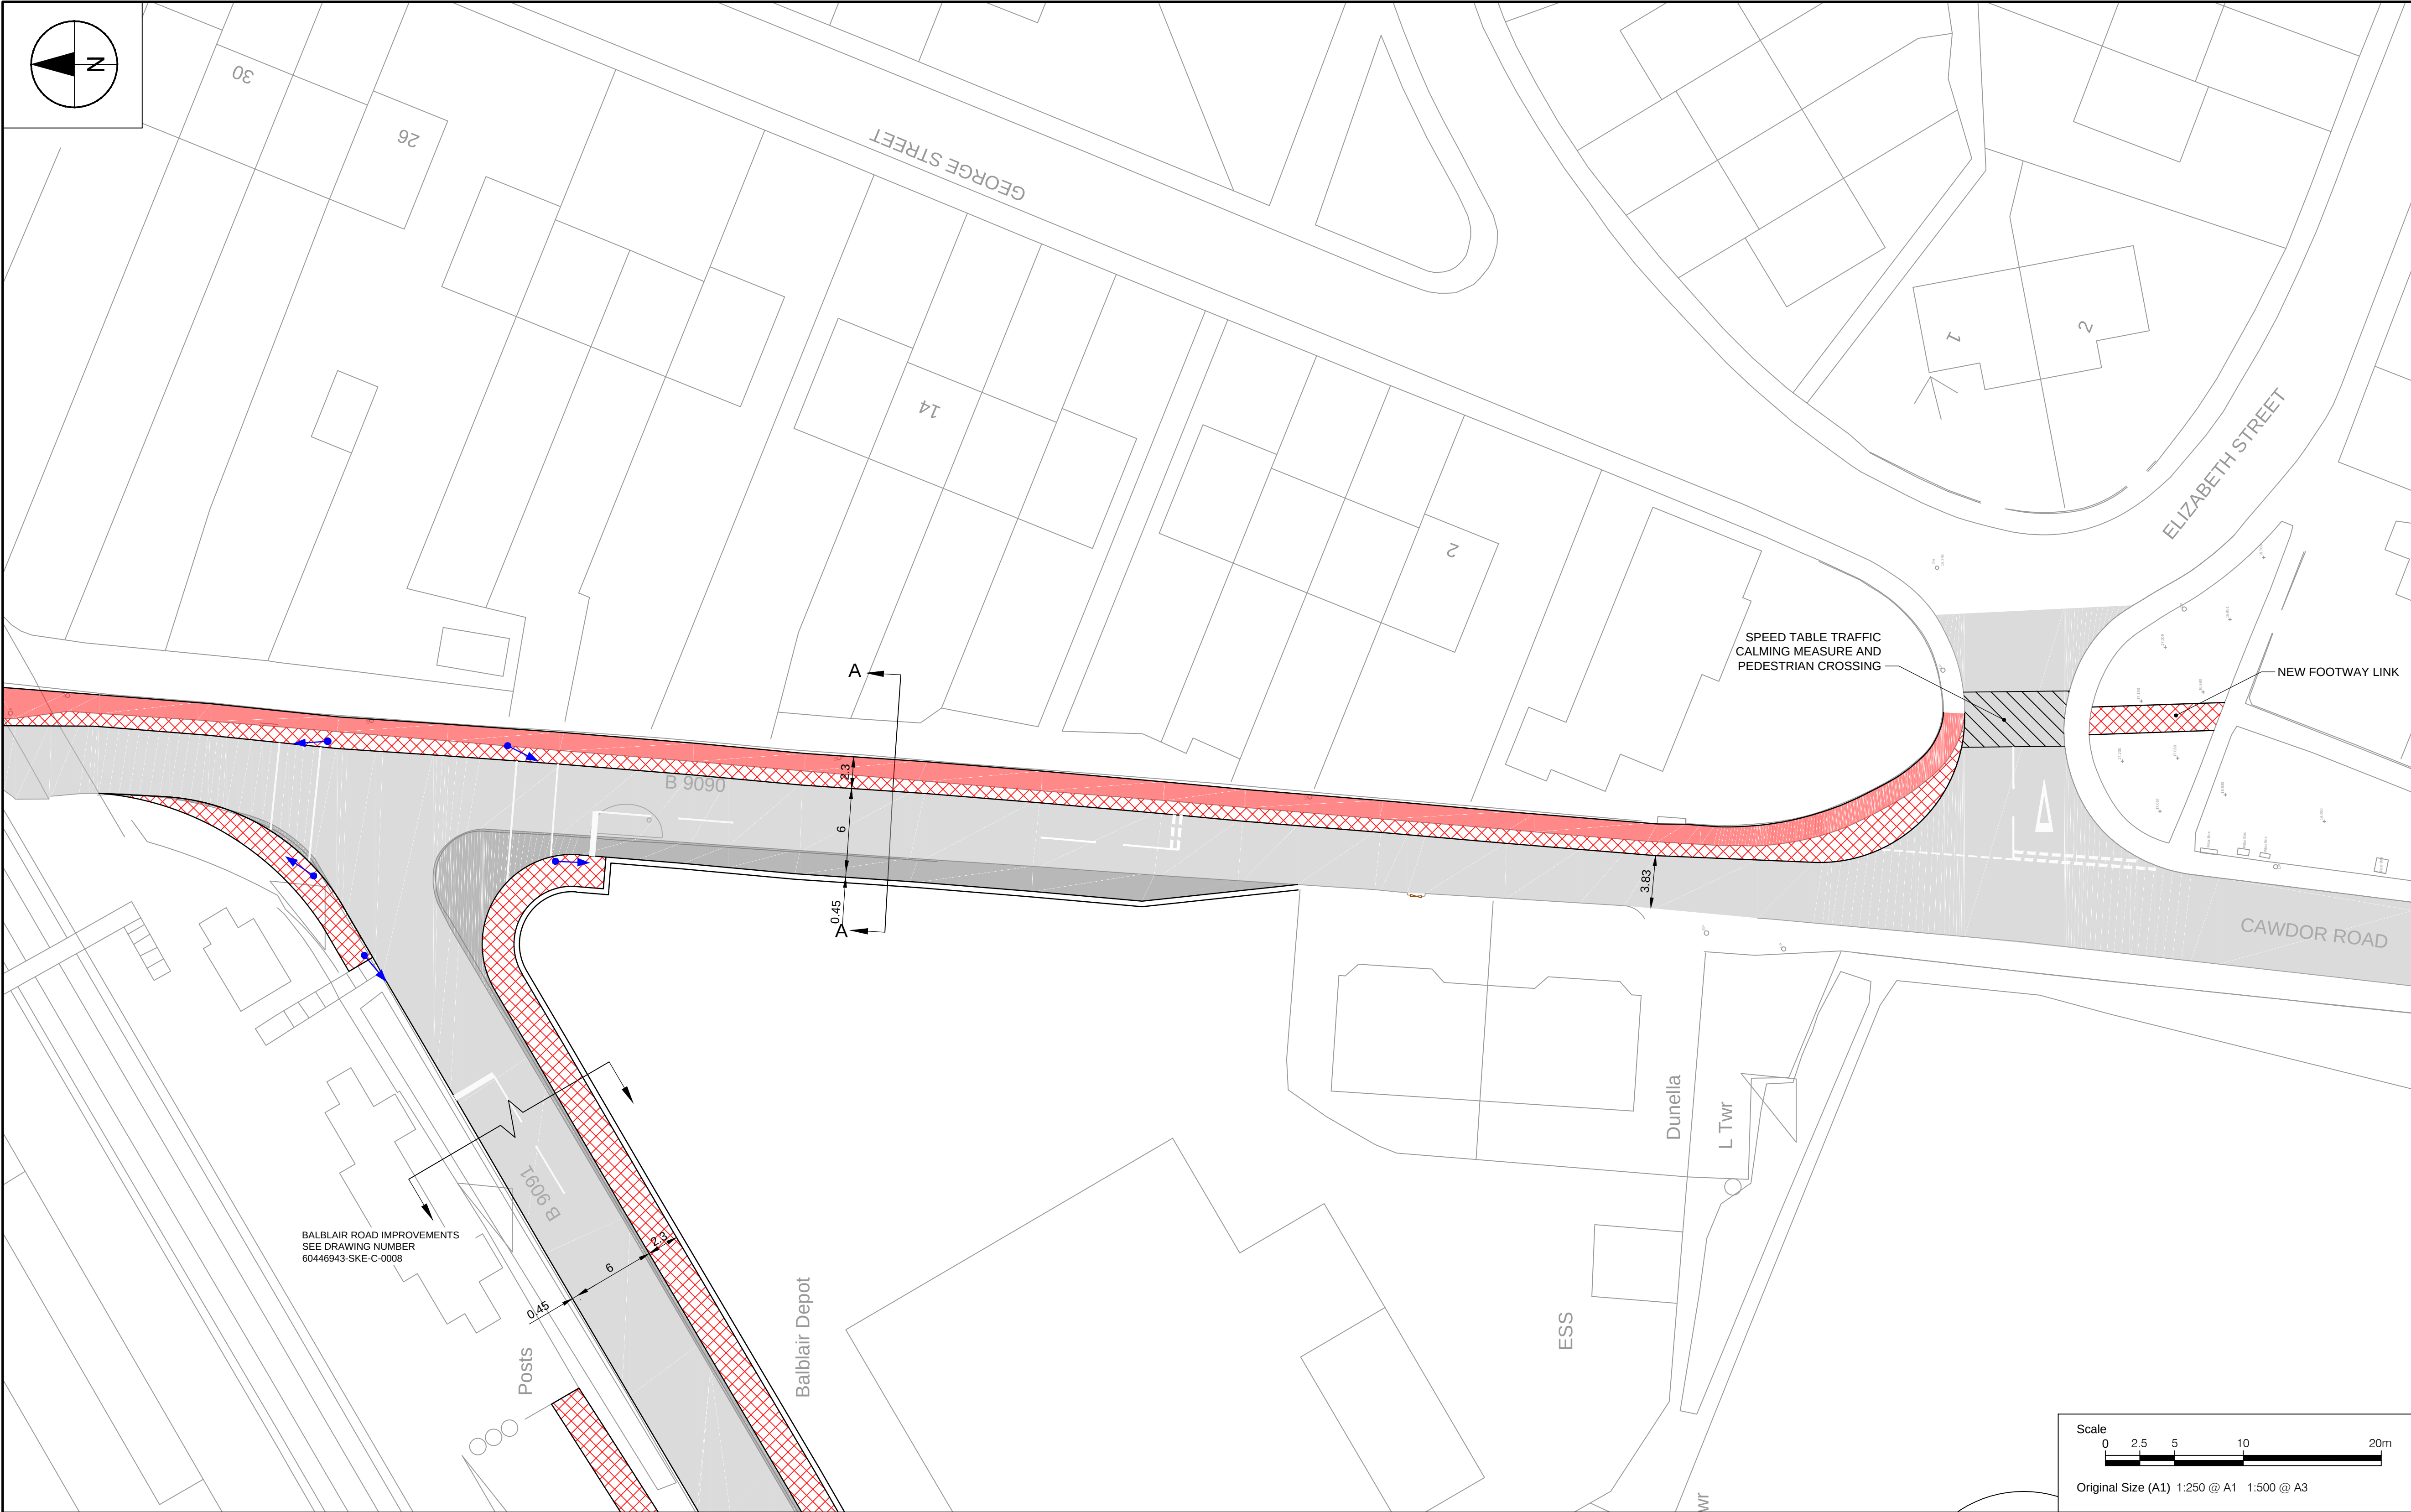

CROSS SECTION

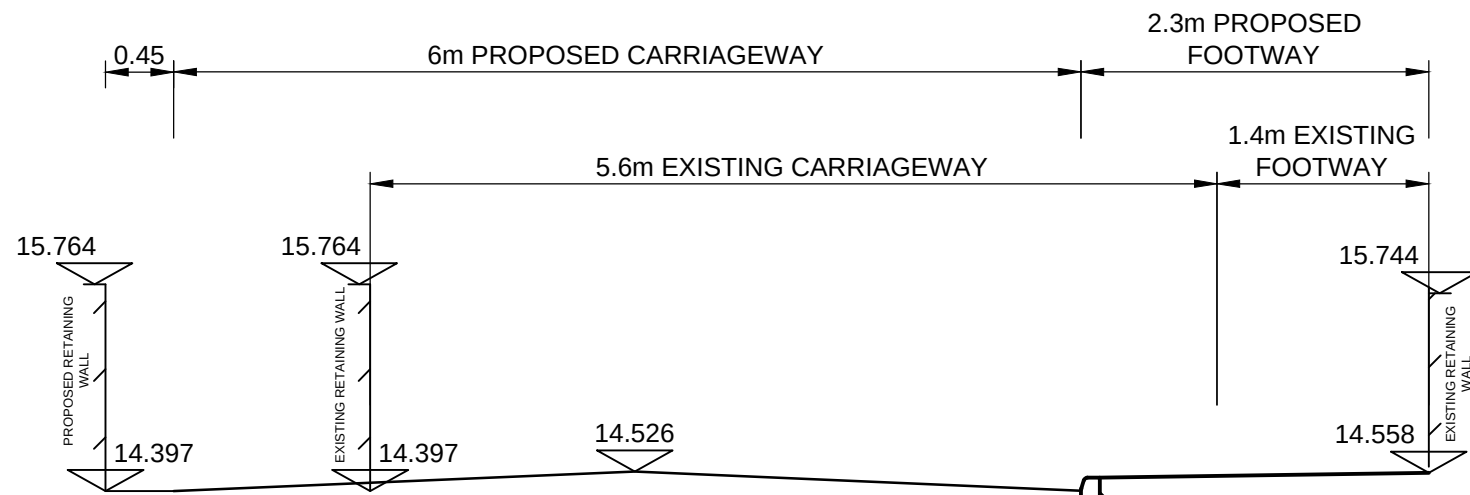

SECTION A - A

SCALE 1:50



PROJECT

NAIRN SOUTH
STRATEGIC
DEVELOPMENT
PLAN

CLIENT

CONSULTANT

AECOM
1 Tanfield
EDINBURGH, EH3 5DA
+44 (0) 131 301 8600 tel
+44 (0) 131 301 8699 fax
www.aecom.com


KEY

- EXISTING CARRIAGEWAY
- NEW CARRIAGEWAY
- EXISTING FOOTWAY
- NEW FOOTWAY
- NEW KERBLINE
- RETAINING WALL

ISSUE/REVISION

NO	DATE	DESCRIPTION
A	23/5/16	Clarity re footway construction
I/R	DATE	DESCRIPTION

KEY PLAN

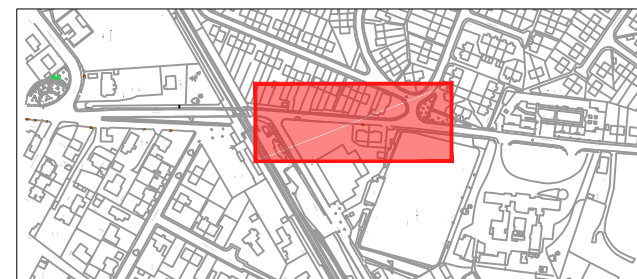

PROJECT NUMBER

60446943

SHEET TITLE

RECOMMENDED INFRASTRUCTURE
CAWDOR RD SOUTH OF RAILWAY BR

SHEET NUMBER

60446943-SKE-C-0103

This drawing has been prepared for the use of AECOM's client. It may not be used, modified, reproduced or relied upon by third parties, except as agreed by AECOM or as required by law. AECOM accepts no responsibility, and denies any liability whatsoever, to any party that uses or relies on this drawing without AECOM's express written consent. Do not scale this document. All measurements must be obtained from the stated dimensions.