

File name: F:\PROJECTS\SET UP NEW PROJECTS\DEVELOPMENT - NAIRN SOUTH STRATEGIC DEVELOPMENT PLAN TRANSPORT APPRAISAL\03 EXECUTION\7 - CAD\2D-SHEET\60446943-SKE-C-0105 - 0M CARRIAGEWAY.DWG
 Last saved by: HASSELU Last Plotted: 2016-04-01
 Project Management Initials: Designer: JN Checked: JF Approved: DC
 ISO A1 594mm x 841mm



PROJECT
NAIRN SOUTH STRATEGIC DEVELOPMENT PLAN

CLIENT

CONSULTANT

AECOM
 1 Tanfield
 EDINBURGH, EH3 5DA
 +44 (0) 131 301 8600 tel
 +44 (0) 131 301 8699 fax
 www.aecom.com

KEY

- OPTION 1 - DISTRIBUTOR LINK ROAD
- OPTION 2 - DISTRIBUTOR LINK ROAD

LAND OWNERSHIP KEY:

- ALLENBY
- BALBLAIR TERRACE PROPERTIES
- FORBES (CONSORTIUM)
- GRANITE COTTAGES
- HOWDENS COTTAGE PROPERTIES
- J GORDON & SON
- VARIOUS COUNCIL PROPERTY TITLES
- ADOPTED HIGHWAY

ISSUE/REVISION

I/R	DATE	DESCRIPTION

KEY PLAN

PROJECT NUMBER




60446943

SHEET TITLE

RECOMMENDED INFRASTRUCTURE DISTRIBUTOR ROAD OPTION 1 & 2

SHEET NUMBER

60446943-SKE-C-0105

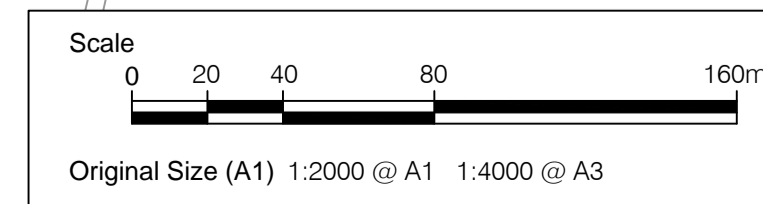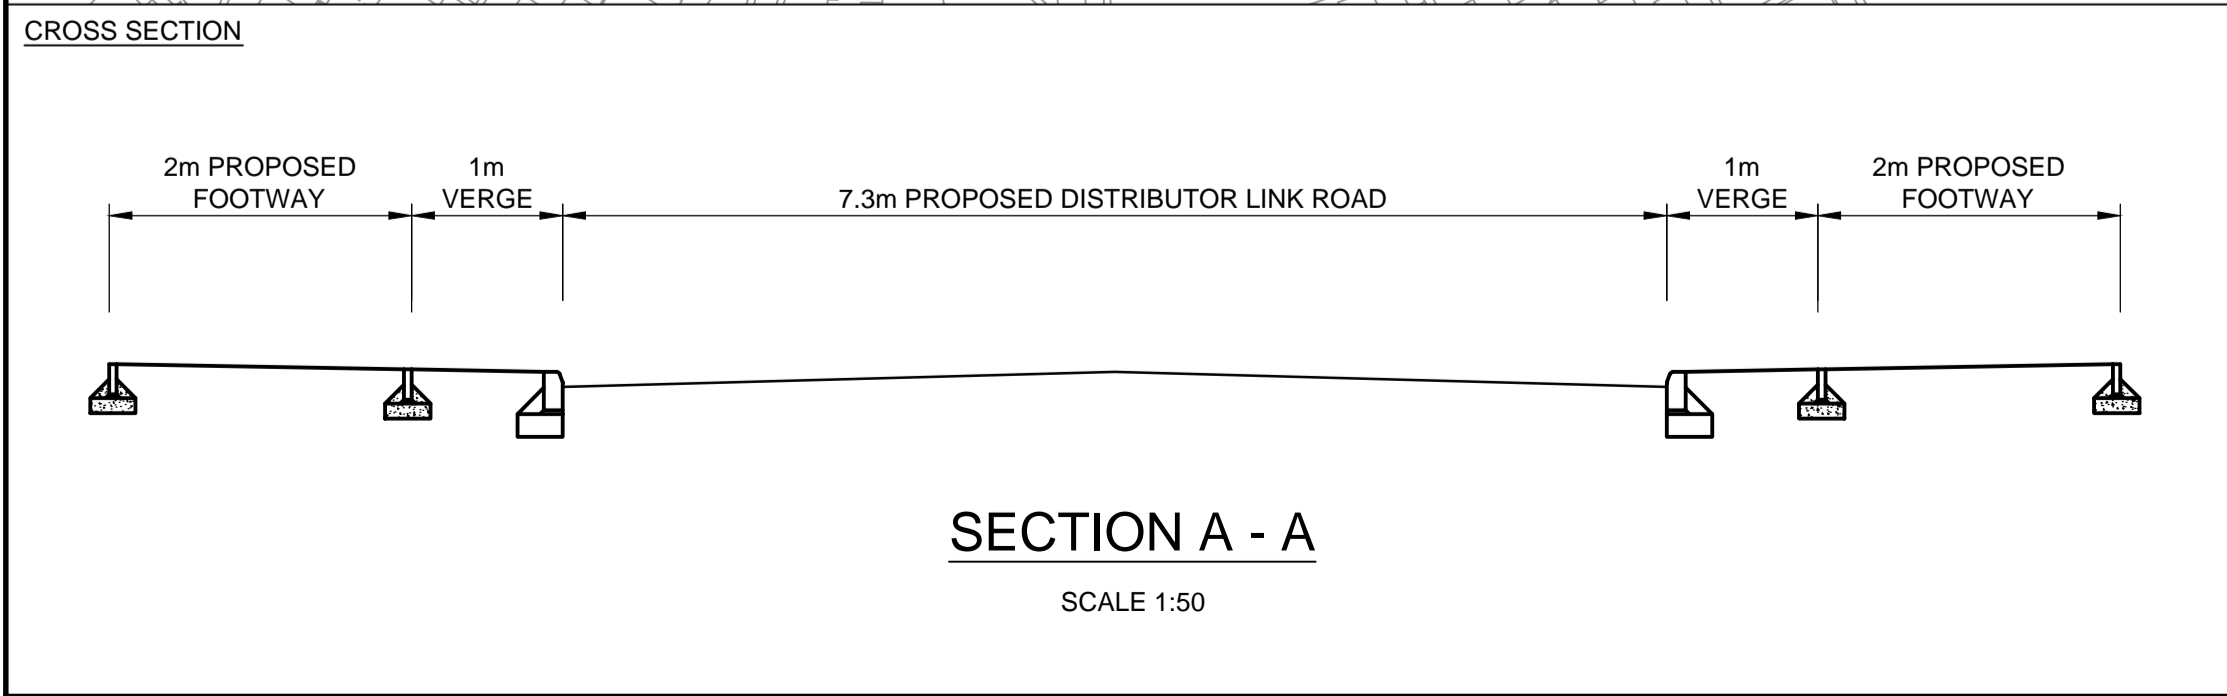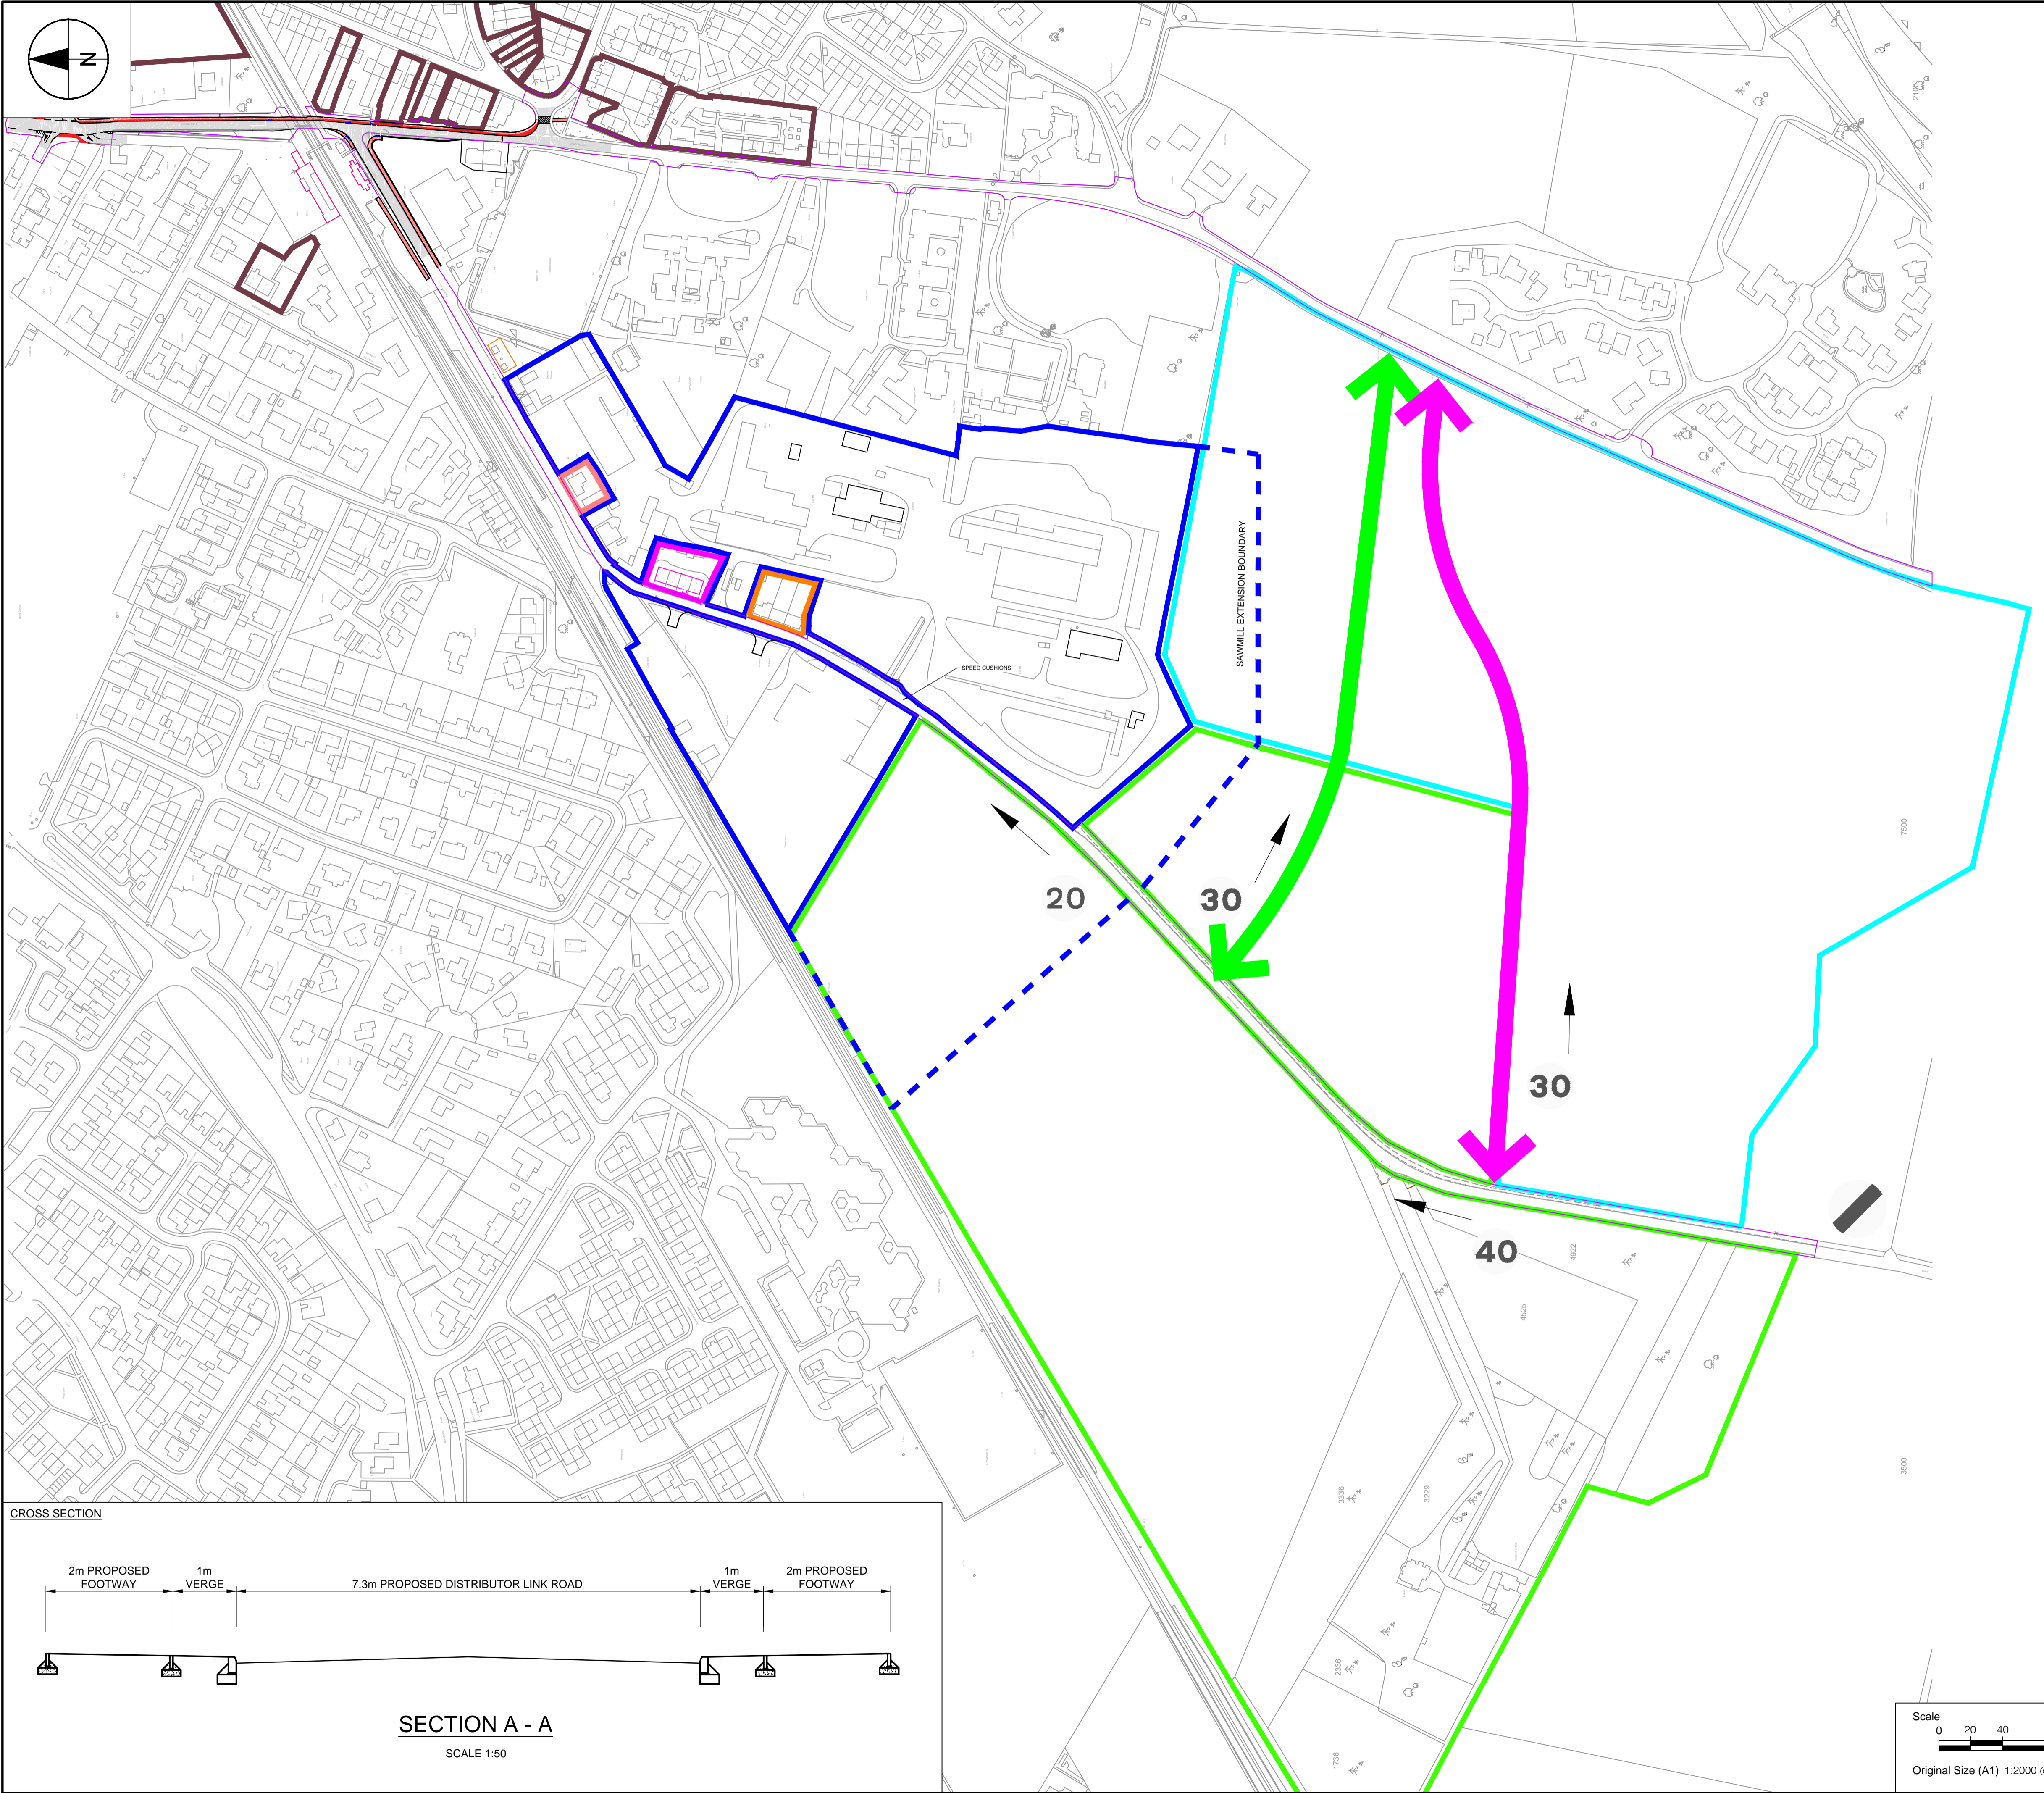

This drawing has been prepared for the use of AECOM's client. It may not be used, modified, reproduced or relied upon by third parties, except as agreed by AECOM or as required by law. AECOM accepts no responsibility, and denies any liability, whatsoever, to any party that uses or relies on this drawing without AECOM's express written consent. Do not scale this document. All measurements must be obtained from the stated dimensions.