
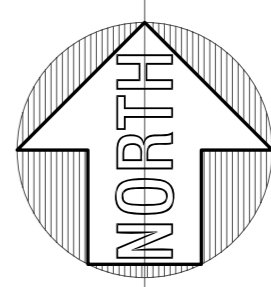


**IMFLDP Call for Sites
Tulloch Homes Ltd and Associated Companies
Schedule of Sites**

Site	Location	Indicative No of Units	Comments
1. Schoolhouse Belt	Cononbridge	28	08/00140/FULRC
2. Braes of Conon	Cononbridge	209	08/00994/FULRC
3. Wester Inshes Ph3	Inverness	109	07/00494/FULIN
4. Cradlehall Ph3	Inverness	3	06/00494/FULIN
5. Hedgefield House	Inverness	39	07/00302/FULIN 38 residential + 1 business
6. Culduthel Ph9	Inverness	27	15 additional units
7. North Kessock Ph3a – 6	North Kessock	129	07/00876/REMRC
8. Fortrose Ph B-G	Fortrose		09/00471/OUTRC 09/00472/FULRC
9. Parks Farm Ph1-6	Inverness	341	10/03124/FUL
10. Balintore	Balintore	19	05/00844/OUTRC 06/00866/FULRC
11. Broomhill	Muir of Ord	120	30 affordable built out 07/01019/REMRC
12. Tulloch Square	Dingwall	28	

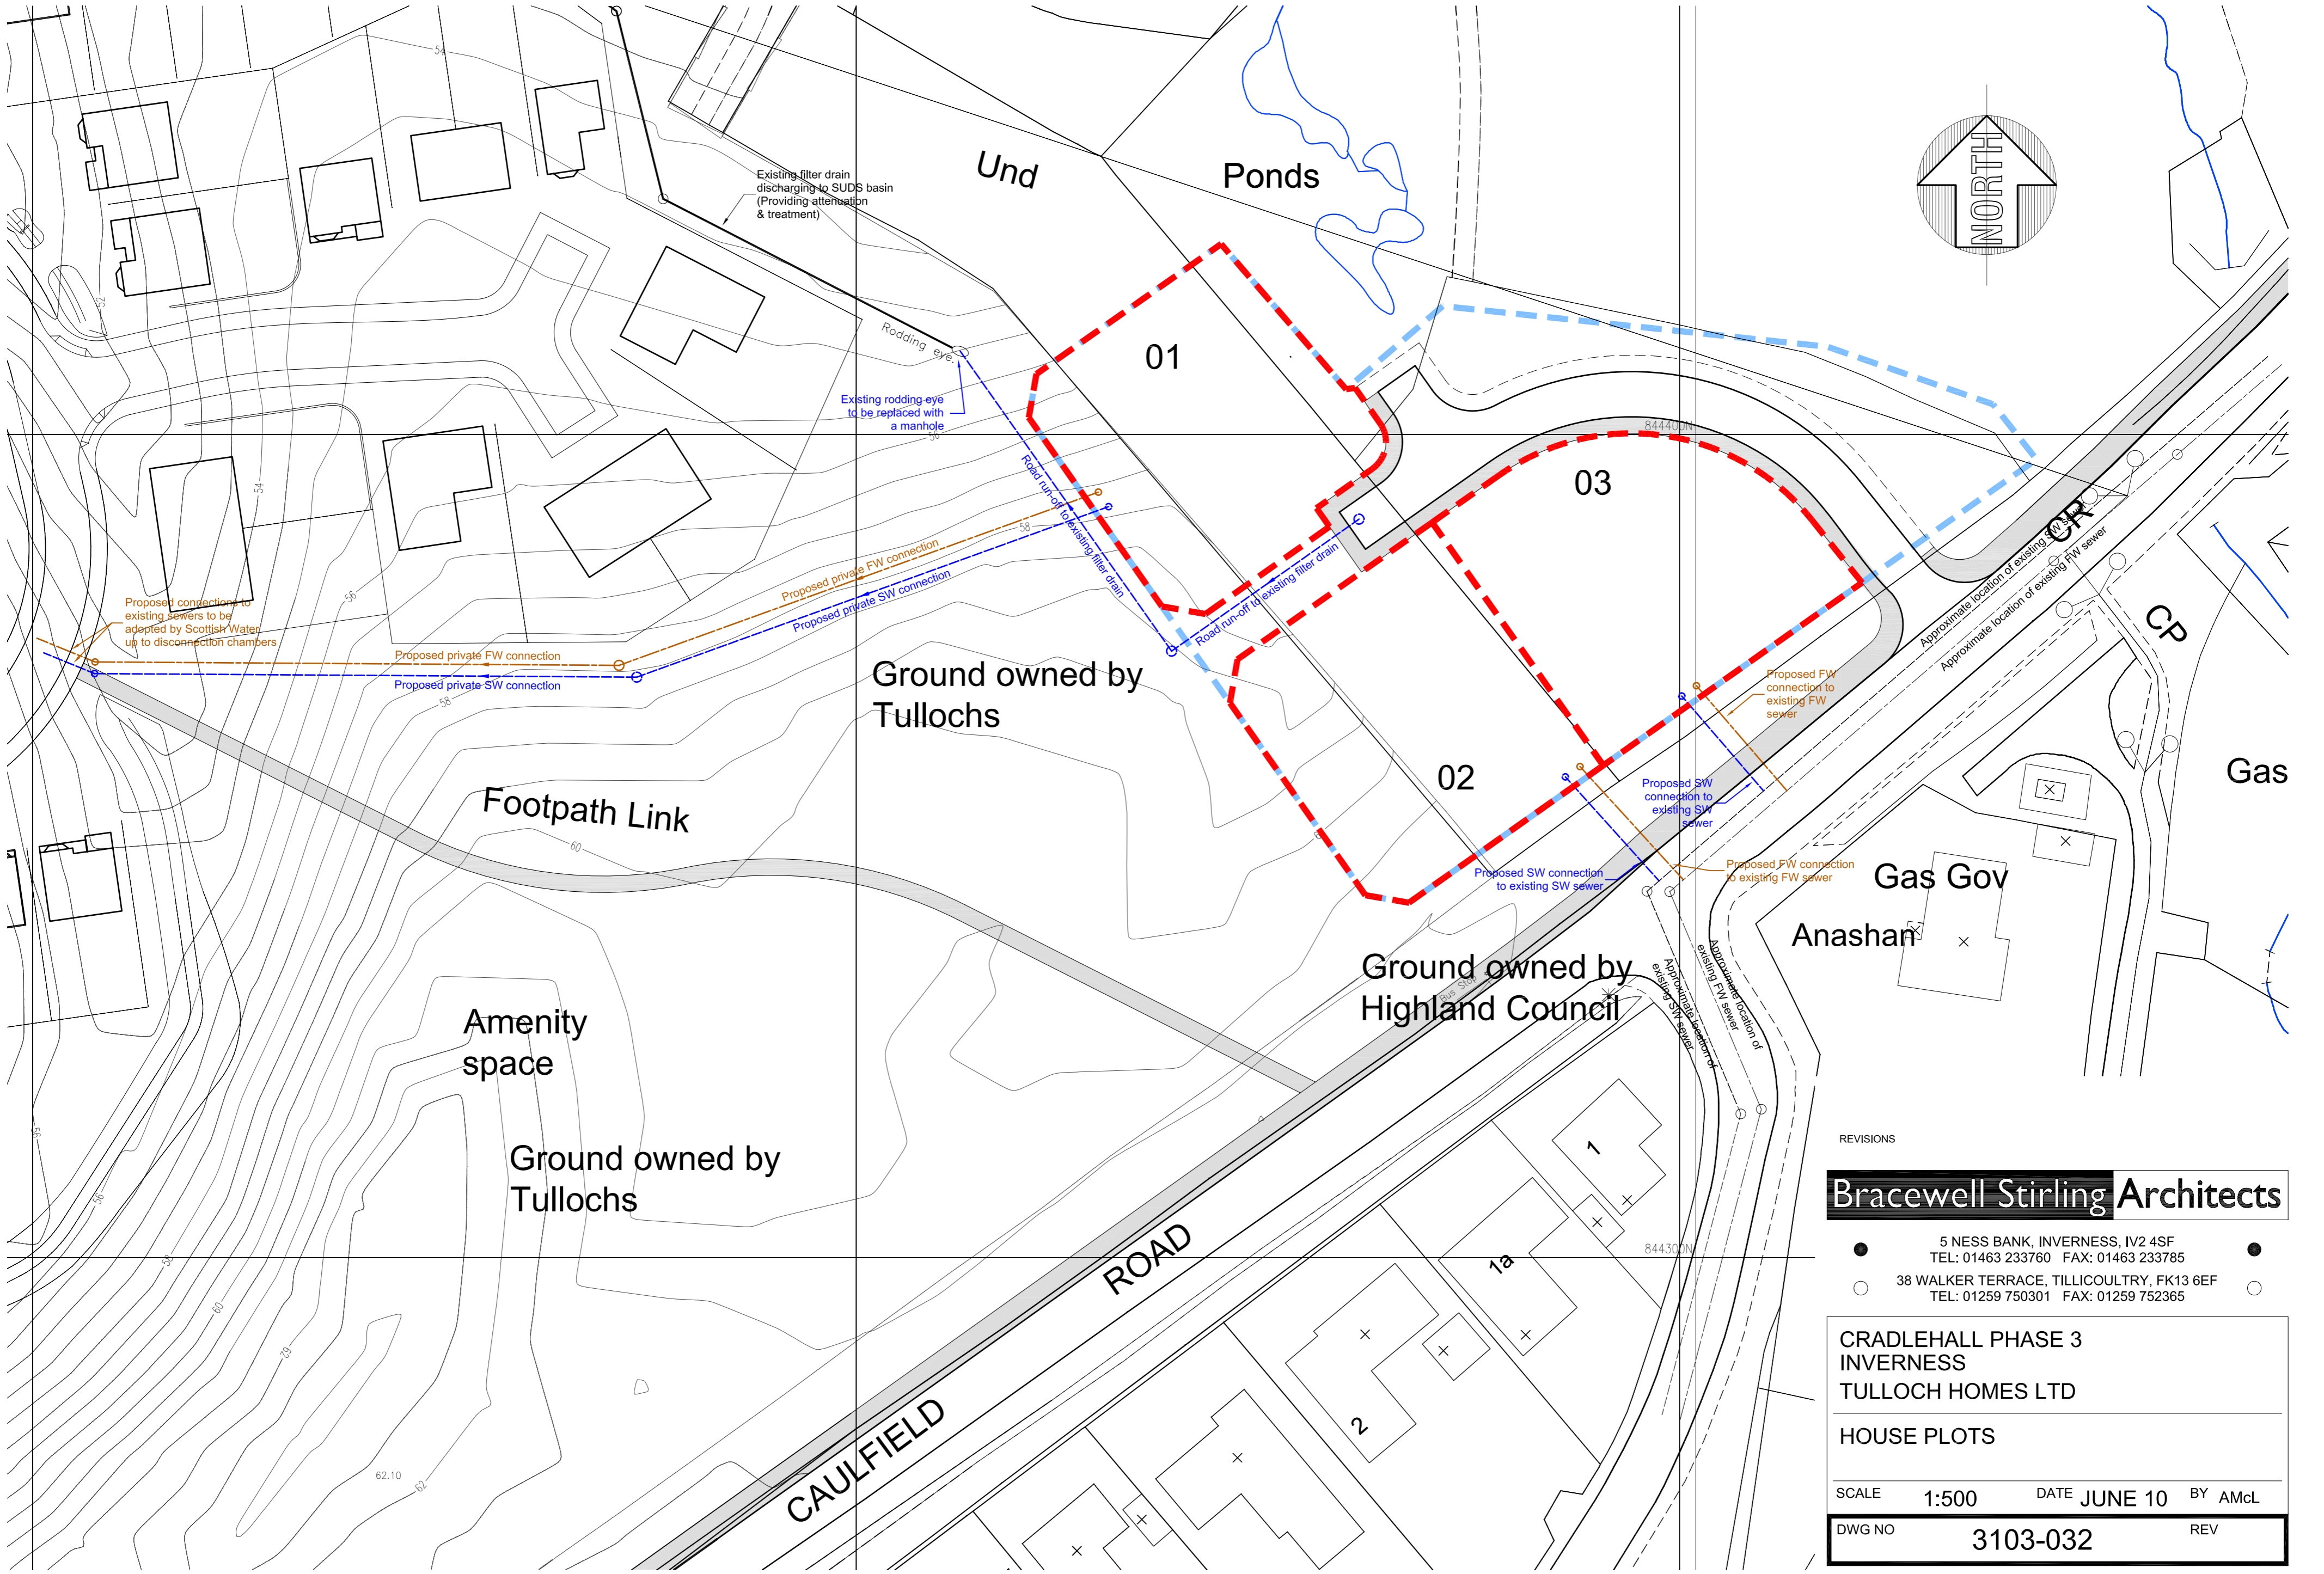

REVISIONS

Bracewell Stirling Architects

● 5 NESS BANK, INVERNESS, IV2 4SF
 TEL: 01463 233760 FAX: 01463 233785
 ○ 38 WALKER TERRACE, TILlicOLTRY, FK13 6EF
 TEL: 01259 750301 FAX: 01259 752365

**CRADLEHALL PHASE 3
 INVERNESS
 TULLOCH HOMES LTD**

HOUSE PLOTS

SCALE 1:500 DATE JUNE 10 BY AMcL

DWG NO 3103-032 REV