


This map is reproduced from Ordnance Survey material with the permission of the Ordnance Survey on behalf of the controller of Her Majesty's Stationery Office. (c) Crown Copyright. Unauthorised reproduction infringes Crown Copyright and may lead to prosecution or civil proceedings. The Highland Council, 1000023369, 2017

**Indicative Plan of Glenkingie Street Pump Station**  
Scale 1:100

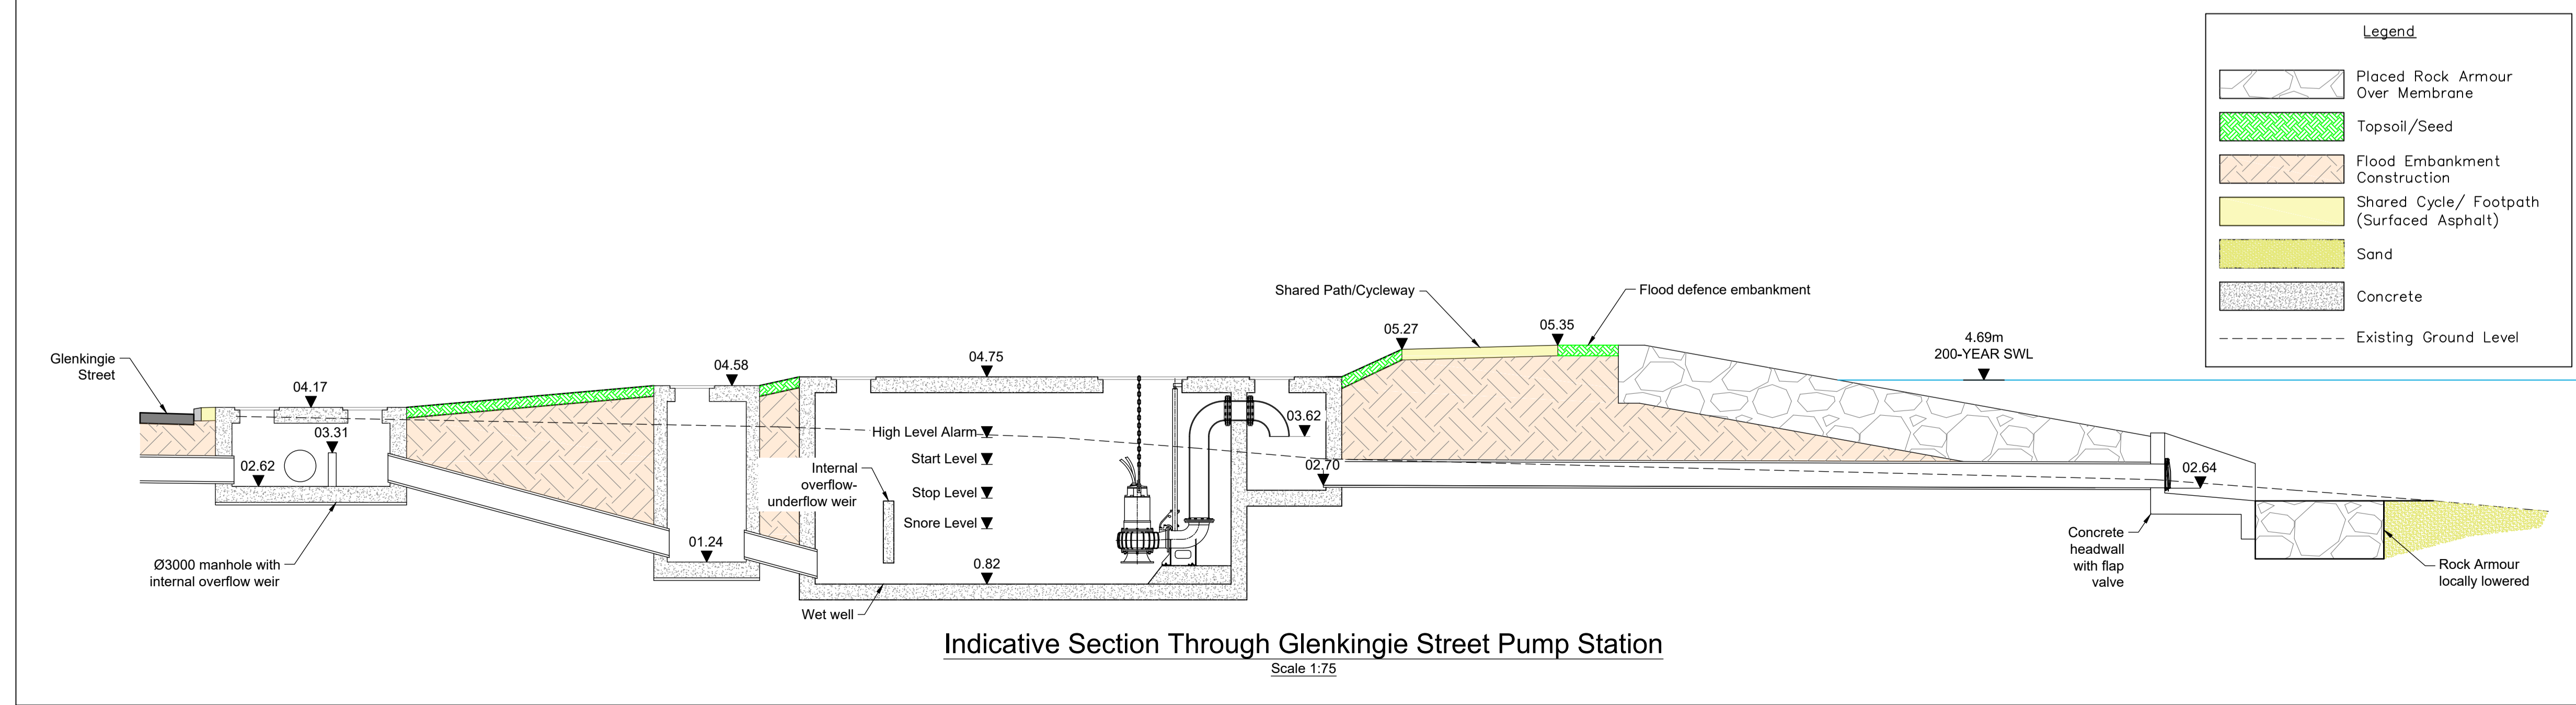

Rev.:	Date	19/10/17	Drawn	S.B.	Designed	S.B.	Checked	I.F.	Approved	R.D.	
Client Approval											
A - Approved											
B - Approved with Revisions											
C - Do Not Use											
Purpose of Issue		For Consultation							Status		S4

**JBA consulting**

Suite 2F  
Ingram House  
227 Ingram Street  
Glasgow  
G1 1DA

www.jbaconsulting.com  
+44 (0)141 3780730  
+44 (0)845 8627772  
info@jbaconsulting.com

Offices at: Coleshill, Doncaster, Edinburgh, Exeter, Glasgow, Haywards Heath, Isle of Man, Leeds, Limerick, Newcastle upon Tyne, Newport, Peterborough, Saltair, Skipton, Tadcaster, Thirsk, Wallingford and Warrington

**Project**  
Caol & Lochside  
Flood Protection Scheme

**Title**  
Secondary Flooding Pumping station  
Glenkingie Street (OP 23)  
Plan and Schematic Cross-Section

**Client**  
The Highland Council  
Comhairle na Gàidhealtachd

The property of this drawing and design vested in Jeremy Benn Associates Ltd. It shall not be reproduced in whole or in part, nor disclosed to a third party, without the prior written consent of Jeremy Benn Associates Ltd.

Scale	As Shown @ A1	Drawn: S. Brandon	29.06.17
		Designed: S. Brandon	29.06.17
		Checked: I. Ferguson	30.08.17
		Approved: R. Dobson	30.08.17

Project Number: 2013s7413  
Drawing Number: 2013s7413-JBAU-00-00-DR-C-3001  
Revision: 1