

Indicative Plan of Kilmallie Road Pump Station
Scale 1:100

This map is reproduced from Ordnance Survey material with the permission of the Ordnance Survey on behalf of the controller of Her Majesty's Stationery Office. (c) Crown Copyright. Unauthorised reproduction infringes Crown Copyright and may lead to prosecution or civil proceedings. The Highland Council, 100023369, 2017

- General Notes**
- All dimensions shown are in metres unless otherwise stated and levels in metres to Ordnance Datum.
 - Do not scale from this drawing.
 - This drawing is to be read in conjunction with:
 2013s7413-JBAU-00-00-DR-C-1001 - Chainage 0 to 2179.36m
 2013s7413-JBAU-00-00-DR-C-1002 - Chainage 0 to 76.80m
 2013s7413-JBAU-00-00-DR-C-1003 - Chainage 76.80 to 216.60m
 2013s7413-JBAU-00-00-DR-C-1004 - Chainage 216.60 to 334.41m
 2013s7413-JBAU-00-00-DR-C-1005 - Chainage 334.41 to 471.90m
 2013s7413-JBAU-00-00-DR-C-1006 - Chainage 471.90 to 595.52m
 2013s7413-JBAU-00-00-DR-C-1007 - Chainage 595.52 to 720.51m
 2013s7413-JBAU-00-00-DR-C-1008 - Chainage 720.51 to 842.19m
 2013s7413-JBAU-00-00-DR-C-1009 - Chainage 842.19 to 942.70m
 2013s7413-JBAU-00-00-DR-C-1010 - Chainage 942.70 to 1091.89m
 2013s7413-JBAU-00-00-DR-C-1011 - Chainage 1091.89 to 1209.17m
 2013s7413-JBAU-00-00-DR-C-1012 - Chainage 1209.17 to 1335.97m
 2013s7413-JBAU-00-00-DR-C-1013 - Chainage 1335.97 to 1474.34m
 2013s7413-JBAU-00-00-DR-C-1014 - Chainage 1474.34 to 1589.43m
 2013s7413-JBAU-00-00-DR-C-1015 - Chainage 1589.43 to 1697.69m
 2013s7413-JBAU-00-00-DR-C-1016 - Chainage 1697.69 to 1824.43m
 2013s7413-JBAU-00-00-DR-C-1017 - Chainage 1824.43 to 1952.82m
 2013s7413-JBAU-00-00-DR-C-1018 - Chainage 1952.82 to 2080.00m
 2013s7413-JBAU-00-00-DR-C-1019 - Chainage 2080.00 to 2179.36m
 2013s7413-JBAU-00-00-DR-C-2001 - Cross Sections 1 of 10
 2013s7413-JBAU-00-00-DR-C-2002 - Cross Sections 2 of 10
 2013s7413-JBAU-00-00-DR-C-2003 - Cross Sections 3 of 10
 2013s7413-JBAU-00-00-DR-C-2004 - Cross Sections 4 of 10
 2013s7413-JBAU-00-00-DR-C-2005 - Cross Sections 5 of 10
 2013s7413-JBAU-00-00-DR-C-2006 - Cross Sections 6 of 10
 2013s7413-JBAU-00-00-DR-C-2007 - Cross Sections 7 of 10
 2013s7413-JBAU-00-00-DR-C-2008 - Cross Sections 8 of 10
 2013s7413-JBAU-00-00-DR-C-2009 - Cross Sections 9 of 10
 2013s7413-JBAU-00-00-DR-C-2010 - Cross Sections 10 of 10
 2013s7413-JBAU-00-00-DR-C-3001 - Glenkingle Street Pumping Station
 2013s7413-JBAU-00-00-DR-C-3002 - Erracht Terrace Pumping Station
 - These plans are in accordance with the requirements of Section 60 and Schedule 2 of the Flood Risk Management (Scotland) Act 2009.
 - The location, horizontal and vertical extents of the operations may vary by those limits (where applied) as noted in the Description of the Flood Protection Scheme.
 - The locations of any known services shown on drawing are approximate and for guidance only.
 - Diversion of any statutory undertaker apparatus will be carried out by or on behalf of the statutory undertaker under its own statutory powers.

Rev.:	Date	20/10/17	Drawn	S.B.	Designed	S.B.	Checked	M.M.	Approved	R.D.
Client Approval										
A - Approved										
B - Approved with Revisions										
C - Do Not Use										

Purpose of Issue: For Consultation Status: S4

JBA consulting
 Suite 2F
 Ingram House
 227 Ingram Street
 Glasgow
 G1 1DA

www.jbaconsulting.com
 +44 (0)141 3780730
 +44 (0)845 8627772
 info@jbaconsulting.com

Offices at: Coleshill, Doncaster, Edinburgh, Exeter, Glasgow, Haywards Heath, Isle of Man, Leeds, Limerick, Newcastle upon Tyne, Newport, Peterborough, Saltair, Skipton, Tadcaster, Thirsk, Wallingford and Warrington

Project
 Caol & Lochyside
 Flood Protection Scheme


Title
 Secondary Flooding Pumping station
 Kilmallie Road (OP 25)
 Plan and Schematic Cross-Section
 for

Client
 The Highland Council
 Comhairle na Gàidhealtachd

The property of this drawing and design vested in Jeremy Benn Associates Ltd. It shall not be reproduced in whole or in part, nor disclosed to a third party, without the prior written consent of Jeremy Benn Associates Ltd.

Scale	As Shown @ A1	Drawn: S. Brandon	29.06.17
		Designed: S. Brandon	29.06.17
		Checked: I. Ferguson	30.08.17
		Approved: R. Dobson	30.08.17

Project Number: 2013s7413
 Drawing Number: 2013s7413-JBAU-00-00-DR-C-3003
 Revision: 1

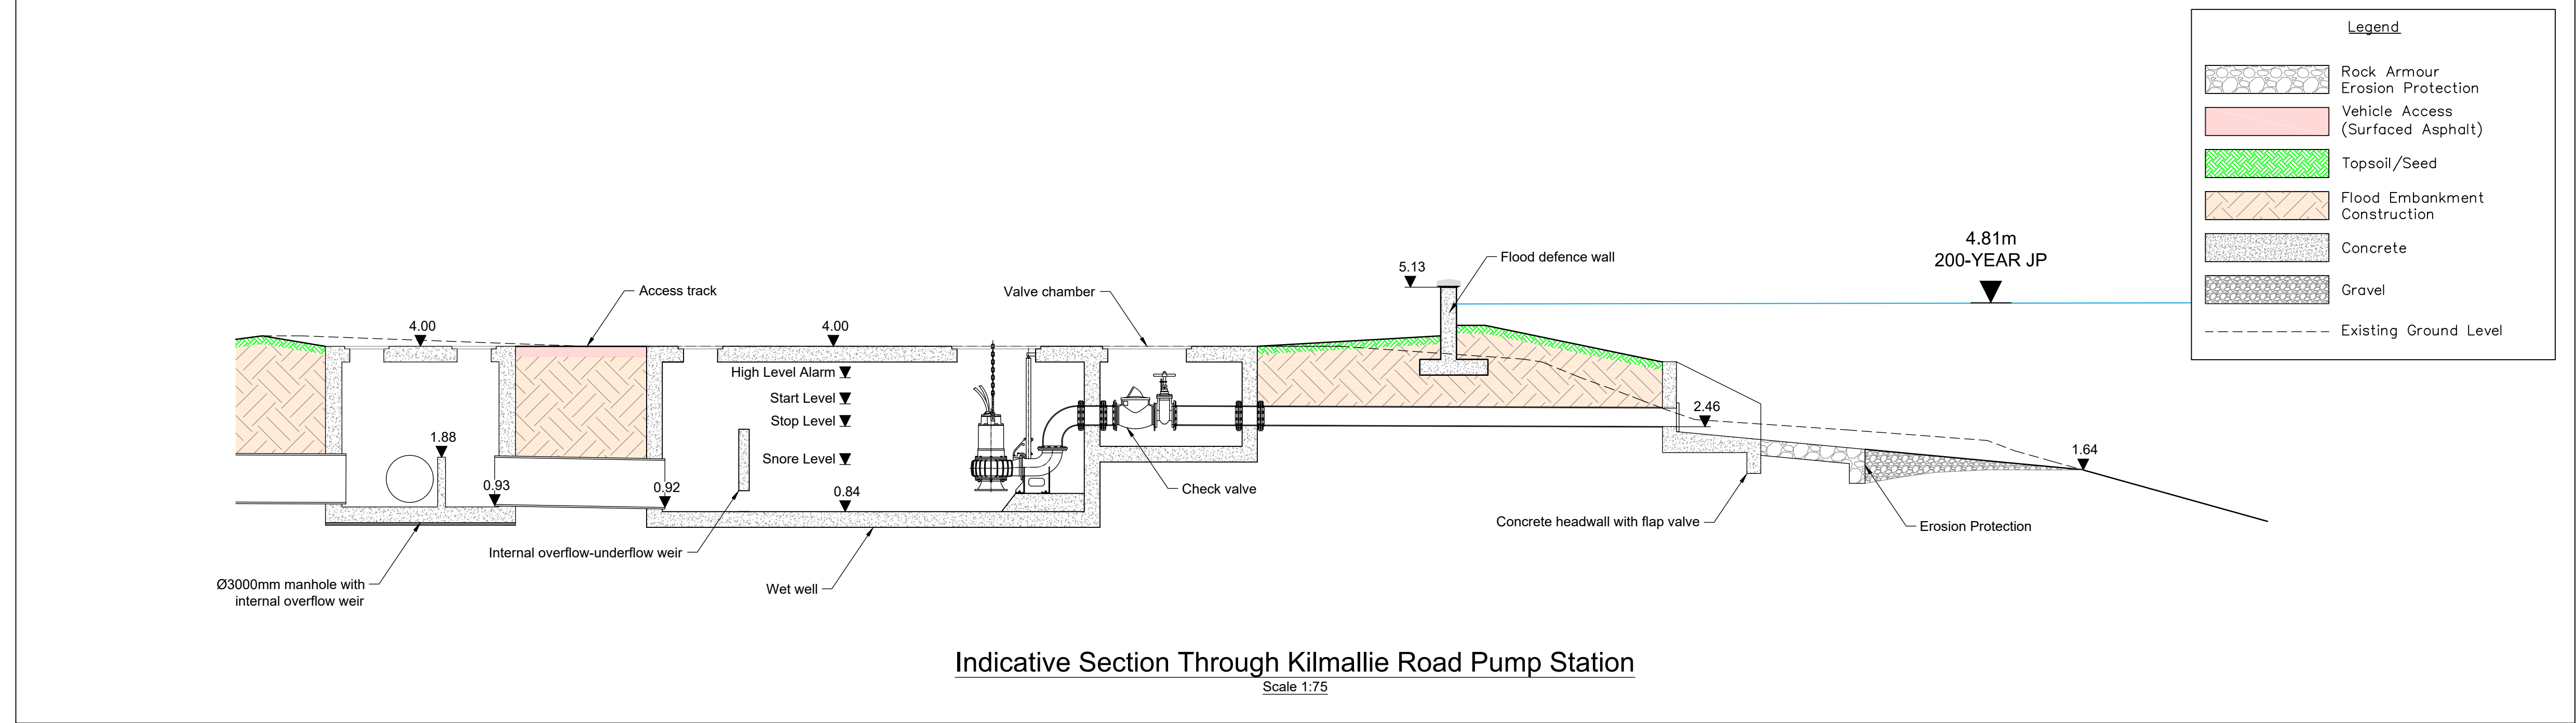

Indicative Section Through Kilmallie Road Pump Station
Scale 1:75