

DO NOT SCALE

- NOTES**
- ALL LEVELS ARE IN METRES ABOVE ORDINANCE DATUM. ALL DIMENSIONS ARE IN MILLIMETRES UNLESS OTHERWISE STATED.
 - THE TOPOGRAPHICAL SURVEY INFORMATION COMPRISES TWO SEPARATE SURVEYS, THE ORIGINAL 2017 SURVEY WAS UNDERTAKEN BY A THIRD PARTY. THE LATEST SURVEY WAS CARRIED OUT IN 2017 BY WSP. THE AREA COVERAGE OF THE TWO SURVEYS ARE INDICATED IN THE PLAN VIEW.
 - INFORMATION ON THE LOCATION AND THE SIZE OF EACH SERVICE/UTILITY IS BASED ON INFORMATION PROVIDED BY THIRD PARTIES. THE POSITIONS ARE INDICATIVE ONLY AND MAY BE INCOMPLETE. THE PRESENCE OF SERVICES ON SITE SHOULD BE VERIFIED PRIOR TO ANY CONSTRUCTION WORK OR INTRUSIVE INVESTIGATIONS. CURRENT ORIGINAL PLANT RECORDS SHOULD BE OBTAINED BY THE CONTRACTOR.
 - EROSION PROTECTION SHOWN INDICATIVELY. THIS WILL IMPACT GEOMETRIES OF THE RIVER BANK IN FRONT OF THE WALL.
 - PROPOSED DEMOLITION OF OUTBUILDINGS AND REINSTATEMENT FURTHER IN LAND - TO BE AGREED FOLLOWING CONFIRMATION WITH AFFECTED STAKEHOLDERS.
 - ORDNANCE SURVEY MAP INFORMATION IS DEPICTED IN THE PLAN ARRANGEMENT. THIS INFORMATION HAS BEEN USED TO INDICATE THE POSITIONS OF BUILDINGS AND ROADS. THIS INFORMATION IS INDICATIVE ONLY & TOPOGRAPHICAL SURVEY INFORMATION SHOULD TAKE PRECEDENT IN ALL AREAS OF OVERLAP WITH THE OS.

- LEGEND**
- LIMIT OF LAND AFFECTED BY OPERATIONS AND OF LAND UPON WHICH ENTRY IS REQUIRED FOR THE PURPOSES OF CARRYING OUT THE OPERATIONS.
 - RIVER
 - EXISTING BUILDINGS
 - EXISTING CARRIAGEWAY
 - PROPOSED NEW BUILDING
 - 2017 (CBEC) TOPO SURVEY EXTENT
 - 2017 (WSP) TOPO SURVEY EXTENT
 - WALLS
 - FENCELINE
 - EROSION PROTECTION

REV	DATE	BY	DESCRIPTION	CHK	APP
P07	15/02/2019	BD	SECTION G-G AMENDED AS PER GENERAL ARRANGEMENT	DS	PM
P06	28/01/2019	NA	DRAWING AMENDED TO HIGHLAND COUNCIL COMMENTS	DS	PM
P05	11/01/2018	CD	EROSION PROTECTION AMENDED.	JM	KD
P04	21/11/2018	MM	DRAWING AMENDED TO HIGHLAND COUNCIL COMMENTS	DS	DS
P03	05/11/2018	DS	DRAWING AMENDED TO HIGHLAND COUNCIL COMMENTS	DS	DS
P02	08/08/2018	CW	GENERAL FORMATTING, ADDITIONAL INFORMATION, EROSION PROTECTION ADDED	PMB	AC
P01	02/07/2018	JR	FIRST ISSUE	DKP	IB

DRAWING STATUS: **FOR INFORMATION**



7 Lochside View, Edinburgh Park, Edinburgh, EH12 9DH, UK
T+ 44 (0) 131 344 2300, F+ 44 (0) 131 344 2301
wsp.com

CLIENT: 

SITE/PROJECT: **DRUMNADROCHIT FLOOD PROTECTION SCHEME**


TITLE: **DRUMNADROCHIT FLOOD WALL GENERAL ARRANGEMENT**

SHEET 2 OF 2

SCALE @ A1: AS SHOWN@A1	CHECKED: DKP	APPROVED: IB
PROJECT NO: 70022745	DESIGNED: DKP	DRAWN: JR
DATE: February 19		REV: P07

DRAWING No: **2745-GA-003**

© WSP UK Ltd

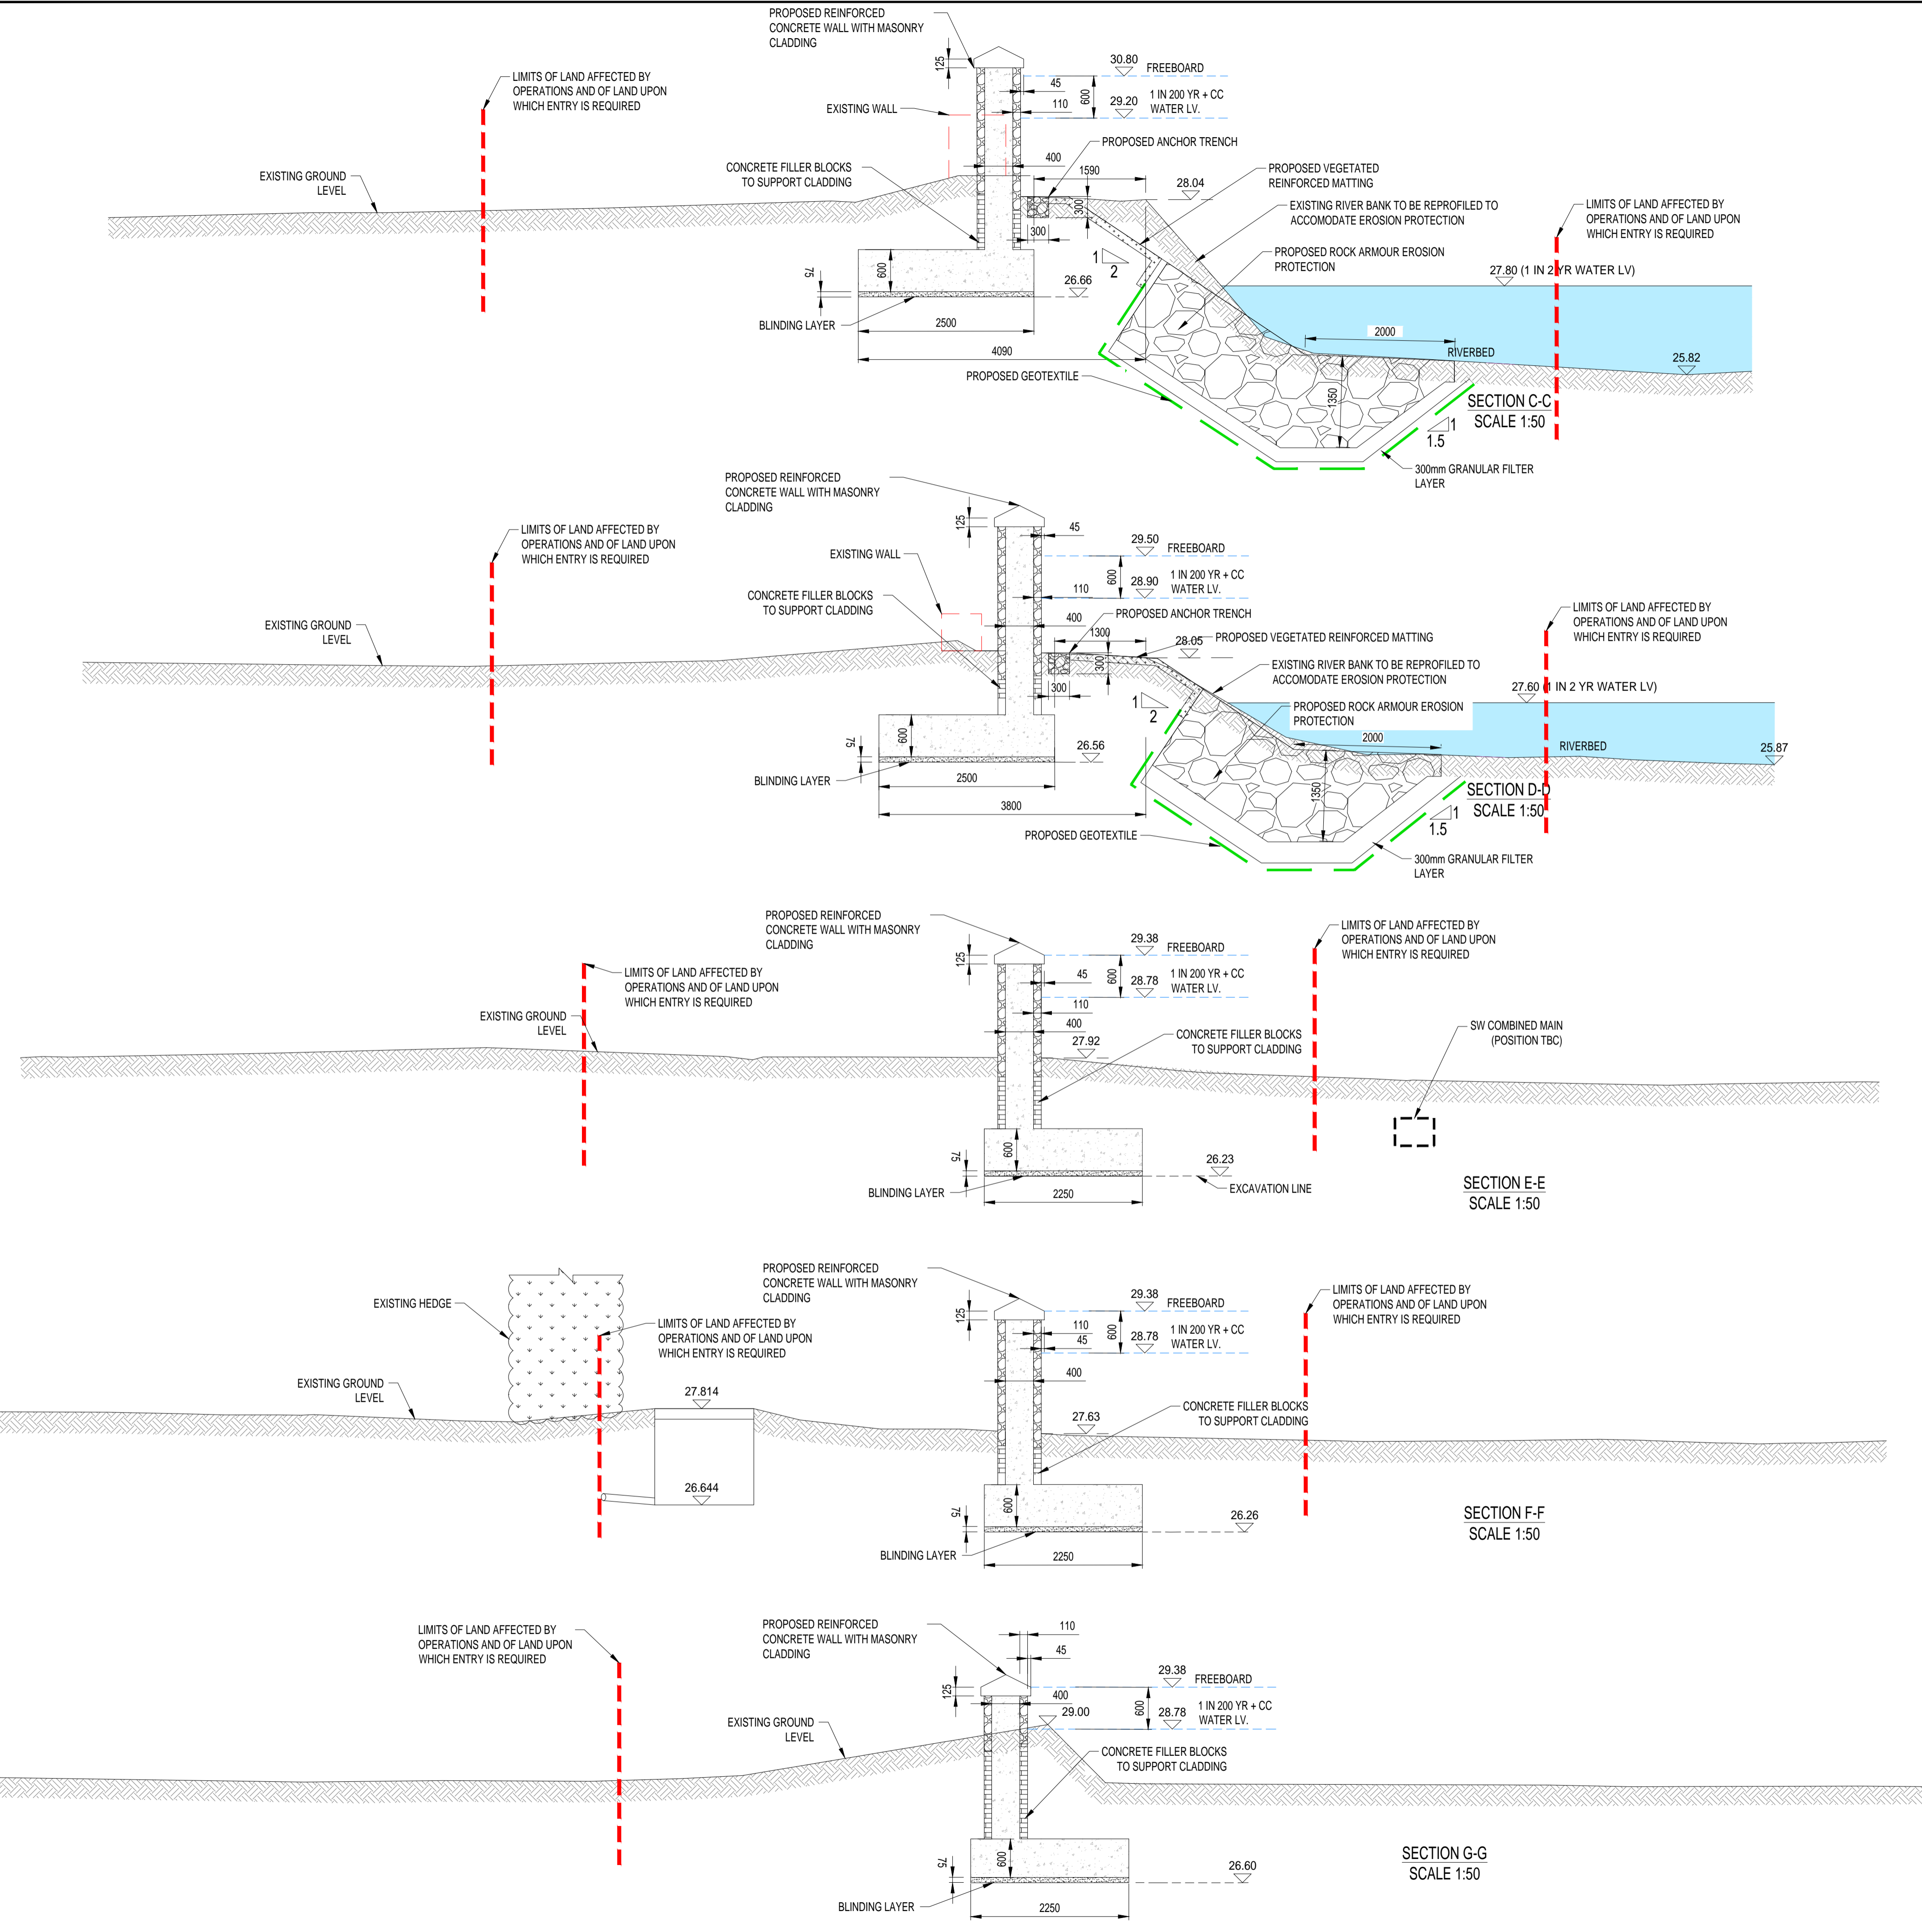

File name: \\UK.VSPGROUP.COM\CENTRAL_DATA\PROJECTS\70022745-DRUMNADROCHIT_FLOOD_SCHEME\GENERAL_ARRANGEMENT\AUTOCAD\GA-003-003_P07.DWG, printed on 01 March 2019 12:06:17, by: Depogster, Ben