



T:\001_Design Team 2\003_Small_Schemes_Projects\HMS30112 Safer Routes To School\2020 - 2021 Schemes\Killearn Primary - YCHMS30112 DRAWINGS\CAD\LIVE\YCHMS3011_LIVE_01.dwg 19/08/2020 ANSI A (8.50 x 11.00 Inches)

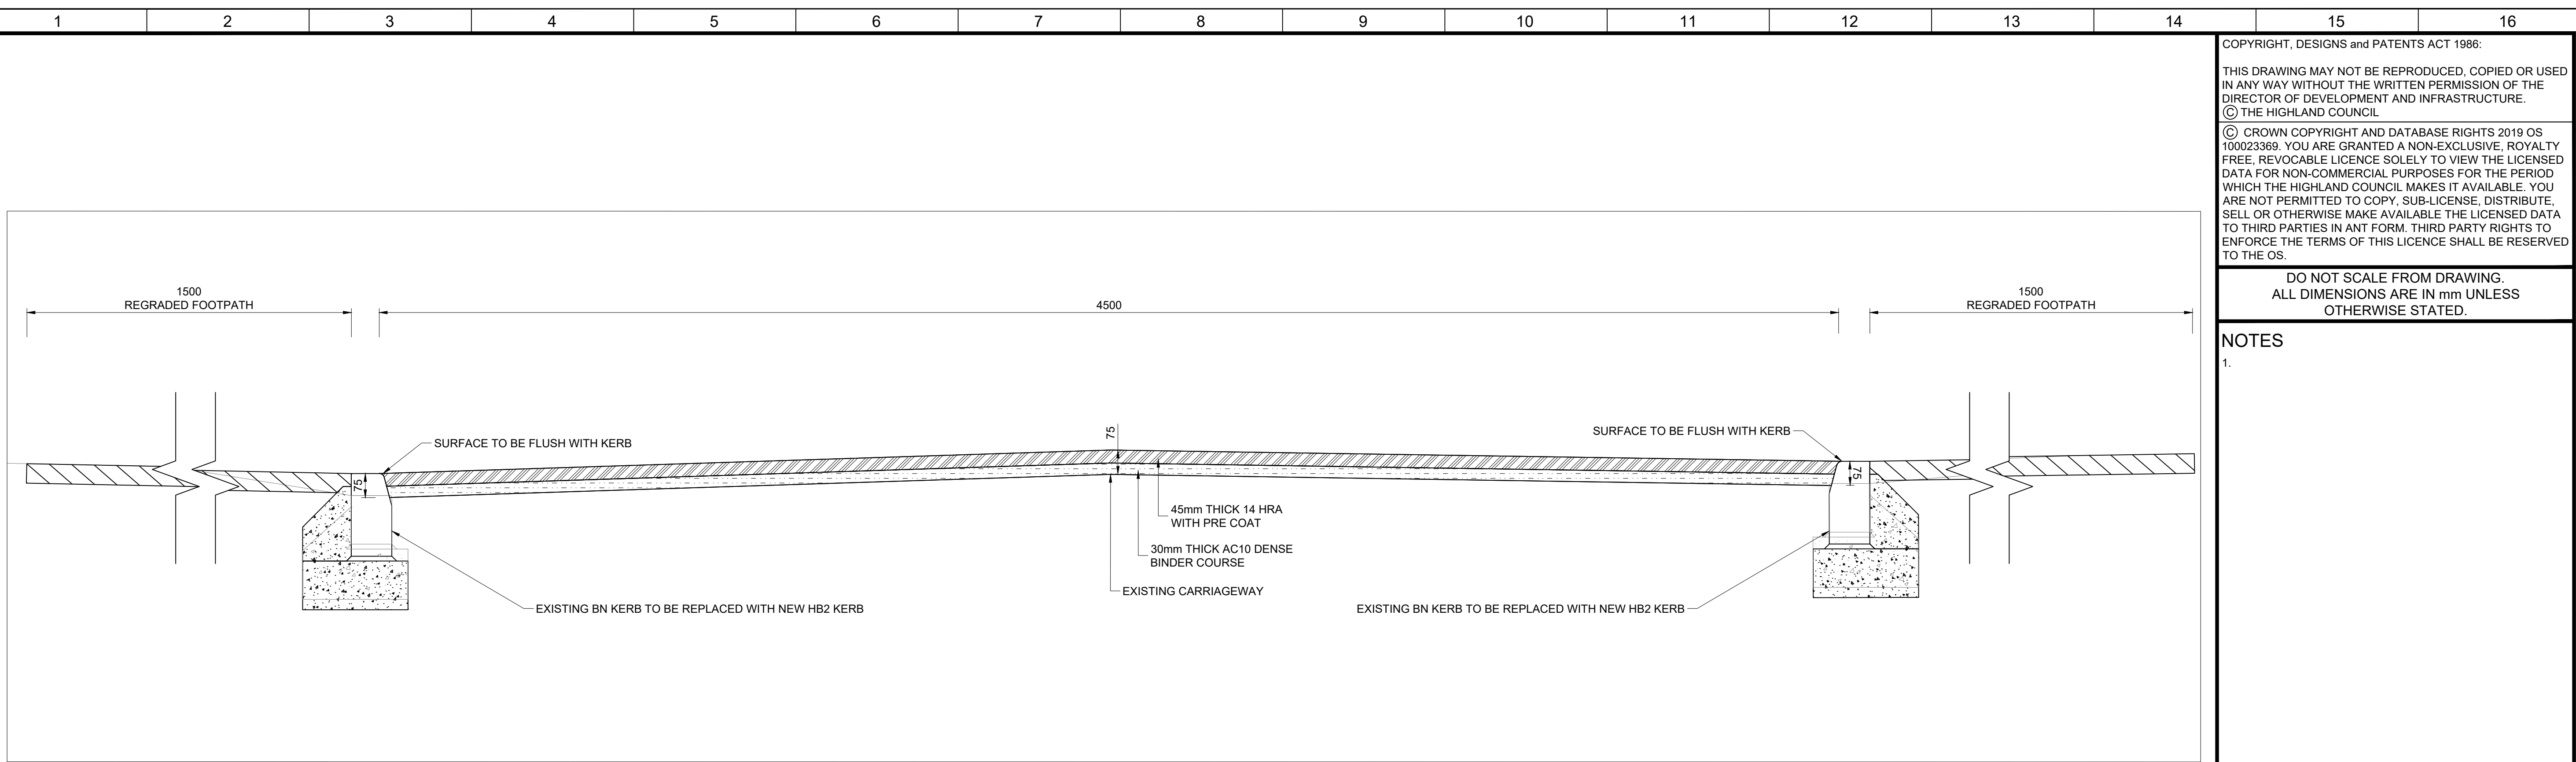

DETAIL 01 - SECTION A-A
SCALE 1:10

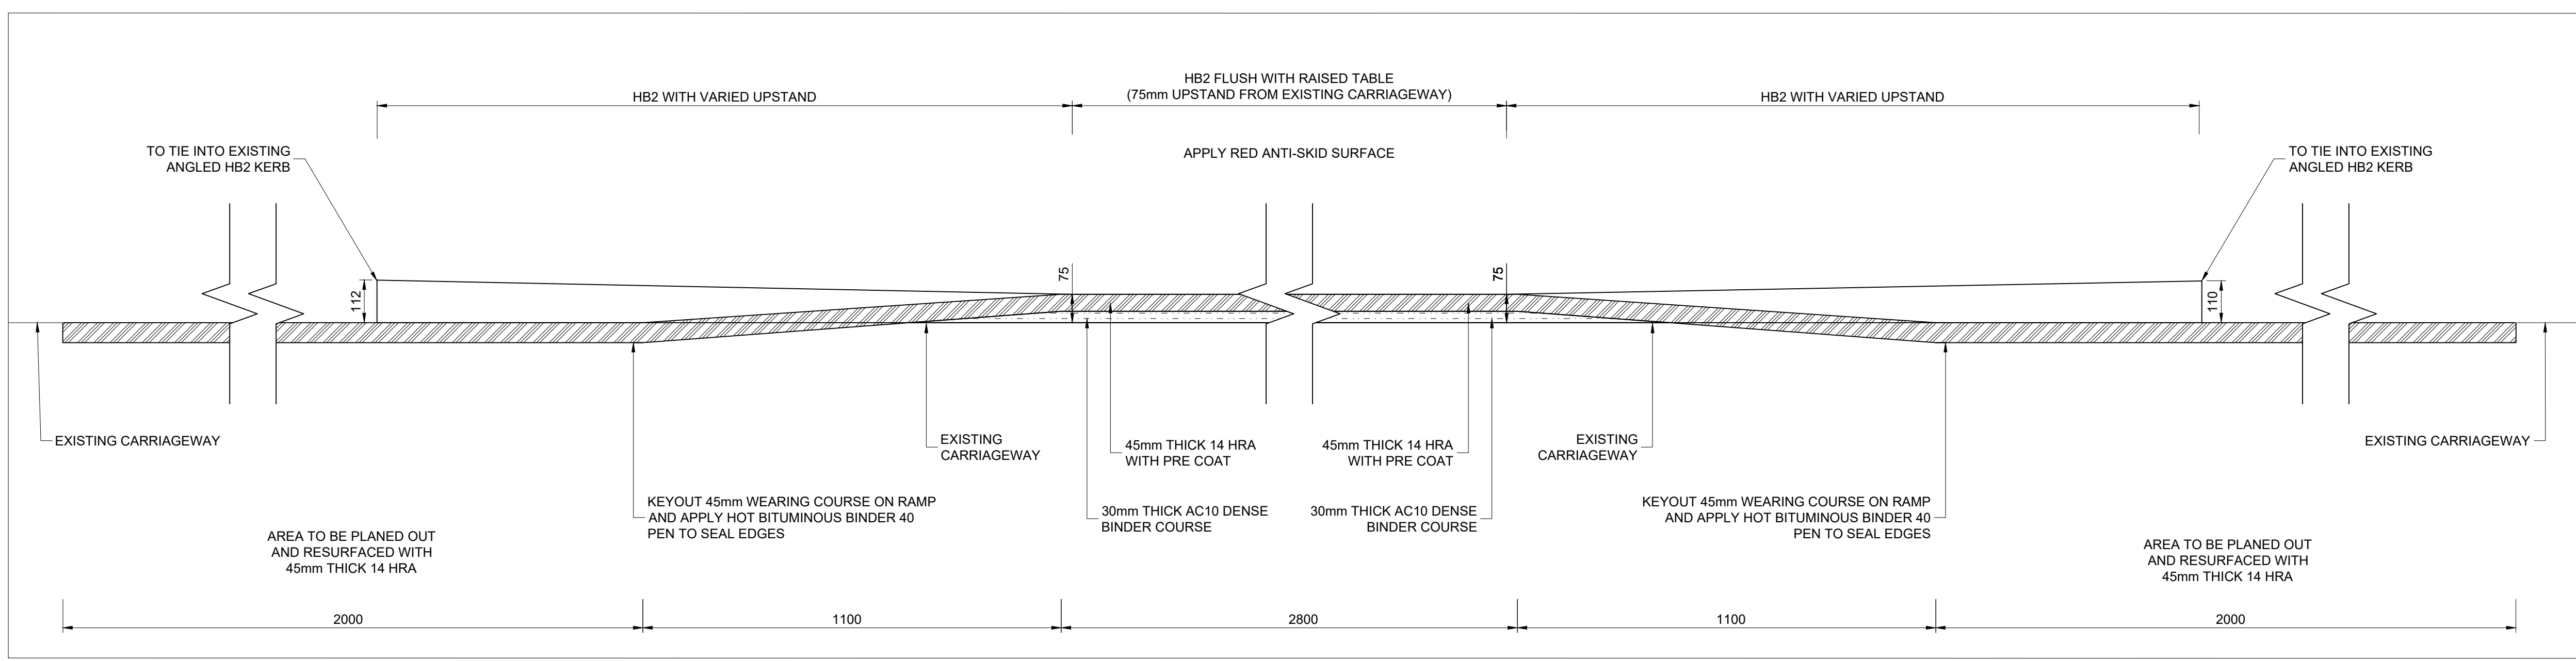

DETAIL 02
SCALE 1:10

COPYRIGHT, DESIGNS and PATENTS ACT 1988:
THIS DRAWING MAY NOT BE REPRODUCED, COPIED OR USED IN ANY WAY WITHOUT THE WRITTEN PERMISSION OF THE DIRECTOR OF DEVELOPMENT AND INFRASTRUCTURE.
© THE HIGHLAND COUNCIL
© CROWN COPYRIGHT AND DATABASE RIGHTS 2019 OS 100023369. YOU ARE GRANTED A NON-EXCLUSIVE, ROYALTY FREE, REVOCABLE LICENCE SOLELY TO VIEW THE LICENSED DATA FOR NON-COMMERCIAL PURPOSES FOR THE PERIOD WHICH THE HIGHLAND COUNCIL MAKES IT AVAILABLE. YOU ARE NOT PERMITTED TO COPY, SUB-LICENSE, DISTRIBUTE, SELL OR OTHERWISE MAKE AVAILABLE THE LICENSED DATA TO THIRD PARTIES IN ANY FORM. THIRD PARTY RIGHTS TO ENFORCE THE TERMS OF THIS LICENCE SHALL BE RESERVED TO THE OS.

DO NOT SCALE FROM DRAWING.
ALL DIMENSIONS ARE IN mm UNLESS OTHERWISE STATED.

NOTES

1.

CONSULTATION
ISSUE

01	CONSULTATION ISSUE	CF	BS	18/08/20
REV	REVISION DETAILS	DRAWN BY	CHECK BY	DATE



INFRASTRUCTURE & ENVIRONMENT

PROJECT DESIGN UNIT
COUNCIL BUILDINGS
HIGH STREET
DINGWALL IV15 9QN

PHONE: 01349 868800
E-MAIL: PDU.DT2@highland.gov.uk

PROJECT
CYCLING, WALKING AND SAFER STREETS AT KILTEARN PRIMARY SCHOOL

TITLE
CONSTRUCTION DETAILS SHEET 2 OF 2

	SCALE	ORIGINAL SIZE
	AS SHOWN	A1 (594 x 841)
DRAWN	CF	DATE
CHECKED	BS	DATE
PROJECT No.		YCHMS3011
DRAWING No.	103	REVISION
		01