


Scale convertor


A2 Scale - A4 Scale		A2 Scale - A4 Scale	
1:1	1:2	1:5	1:10
1:10	1:20	1:25	1:50
1:50	1:100	1:100	1:200
1:250	1:500		

Rev.	Date	Amendment
A	05.10.20	Issued for Planning

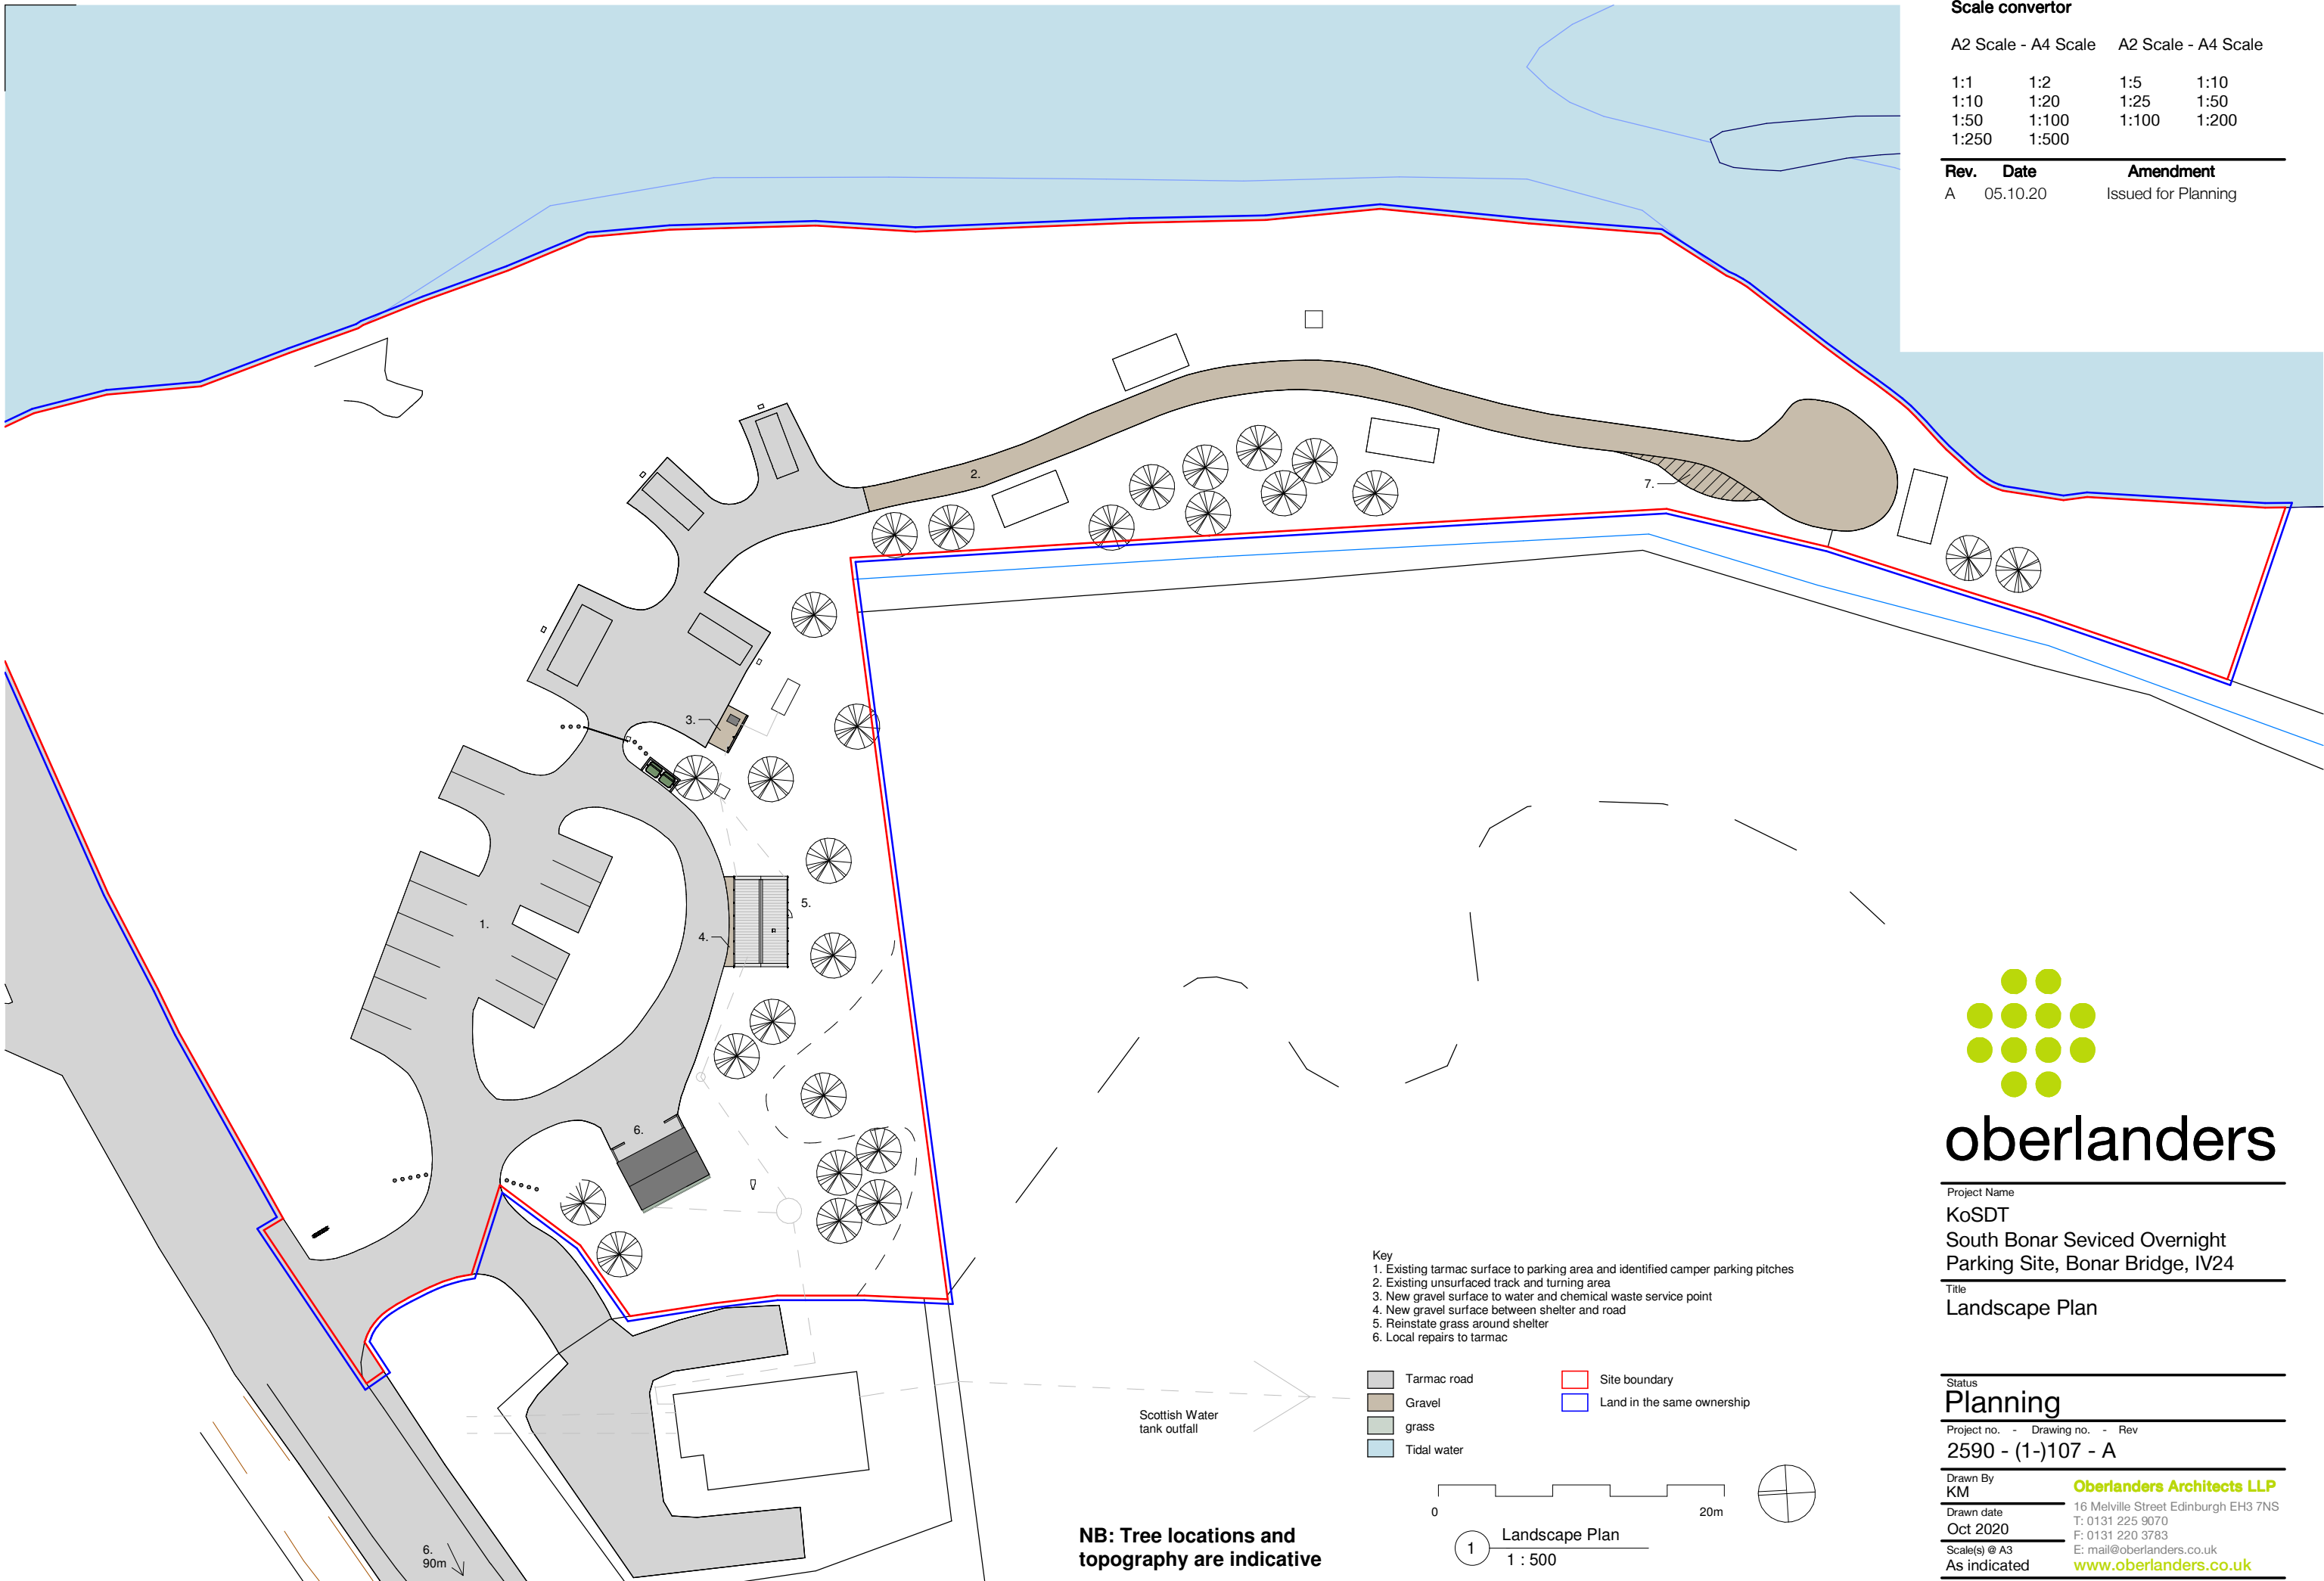

- Key**
- Existing tarmac surface to parking area and identified camper parking pitches
 - Existing unsurfaced track and turning area
 - New gravel surface to water and chemical waste service point
 - New gravel surface between shelter and road
 - Reinstate grass around shelter
 - Local repairs to tarmac

- Tarmac road
- Gravel
- grass
- Tidal water
- Site boundary
- Land in the same ownership

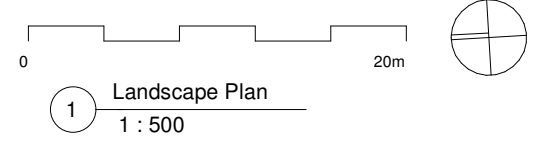

Project Name
KoSDT
 South Bonar Sevised Overnight
 Parking Site, Bonar Bridge, IV24

Title
Landscape Plan

Status
Planning

Project no. - Drawing no. - Rev
2590 - (1)-107 - A

Drawn By
KM

Drawn date
Oct 2020

Scale(s) @ A3
 As indicated

Oberlanders Architects LLP
 16 Melville Street Edinburgh EH3 7NS
 T: 0131 225 9070
 F: 0131 220 3783
 E: mail@oberlanders.co.uk
www.oberlanders.co.uk

NB: Tree locations and topography are indicative