

This drawing should not be scaled. Dimensions to be verified on site. Any discrepancies should be referred to the Engineer prior to work being put in hand.




This drawing is the property of Kish Associates Limited, and the drawing is issued on the condition that it is not copied, reproduced, retained or disclosed to any unauthorised person, either wholly or in part without the consent in writing of Kish Associates Limited, Unit 6, Pitreavie Court, Pitreavie Business Park, Dunfermline, KY11 8UU. T: 0330 223 2636

**GENERAL NOTES**

- DO NOT SCALE THIS DRAWING. ANY DISCREPANCY IS TO BE REPORTED TO THE ENGINEER IMMEDIATELY.
- THIS DRAWING IS TO BE READ IN CONJUNCTION WITH ALL ENGINEERS, ARCHITECTS OR OTHER RELEVANT DRAWINGS AND SPECIFICATIONS.
- ALL DIMENSIONS AND LEVELS ARE TO BE CHECKED ON SITE BY THE CONTRACTOR PRIOR TO PREPARING ANY WORKING DRAWINGS OR COMMENCING ON SITE.
- THE CONTRACTOR MUST ENSURE AND WILL BE HELD RESPONSIBLE FOR THE OVERALL STABILITY OF THE BUILDING/STRUCTURE/EXCAVATION AT ALL STAGES OF THE WORK.
- ALL WORK BY THE CONTRACTOR MUST BE CARRIED OUT IN SUCH A WAY THAT ALL REQUIREMENTS UNDER THE HEALTH AND SAFETY AT WORK ACT ARE SATISFIED.
- ALL WORK IS TO BE CARRIED OUT IN COMPLIANCE WITH THE REQUIREMENTS OF THE RELEVANT STATUTORY AUTHORITIES AND REGULATIONS.

NOTE:  
TO BE READ IN CONJUNCTION WITH THE FOLLOWING DRAWINGS:

- INV0588\_102\_0002 - PROPOSED SURFACING & KERBING
- INV0588\_111\_0001 - PROPOSED CONSTRUCTION DETAILS

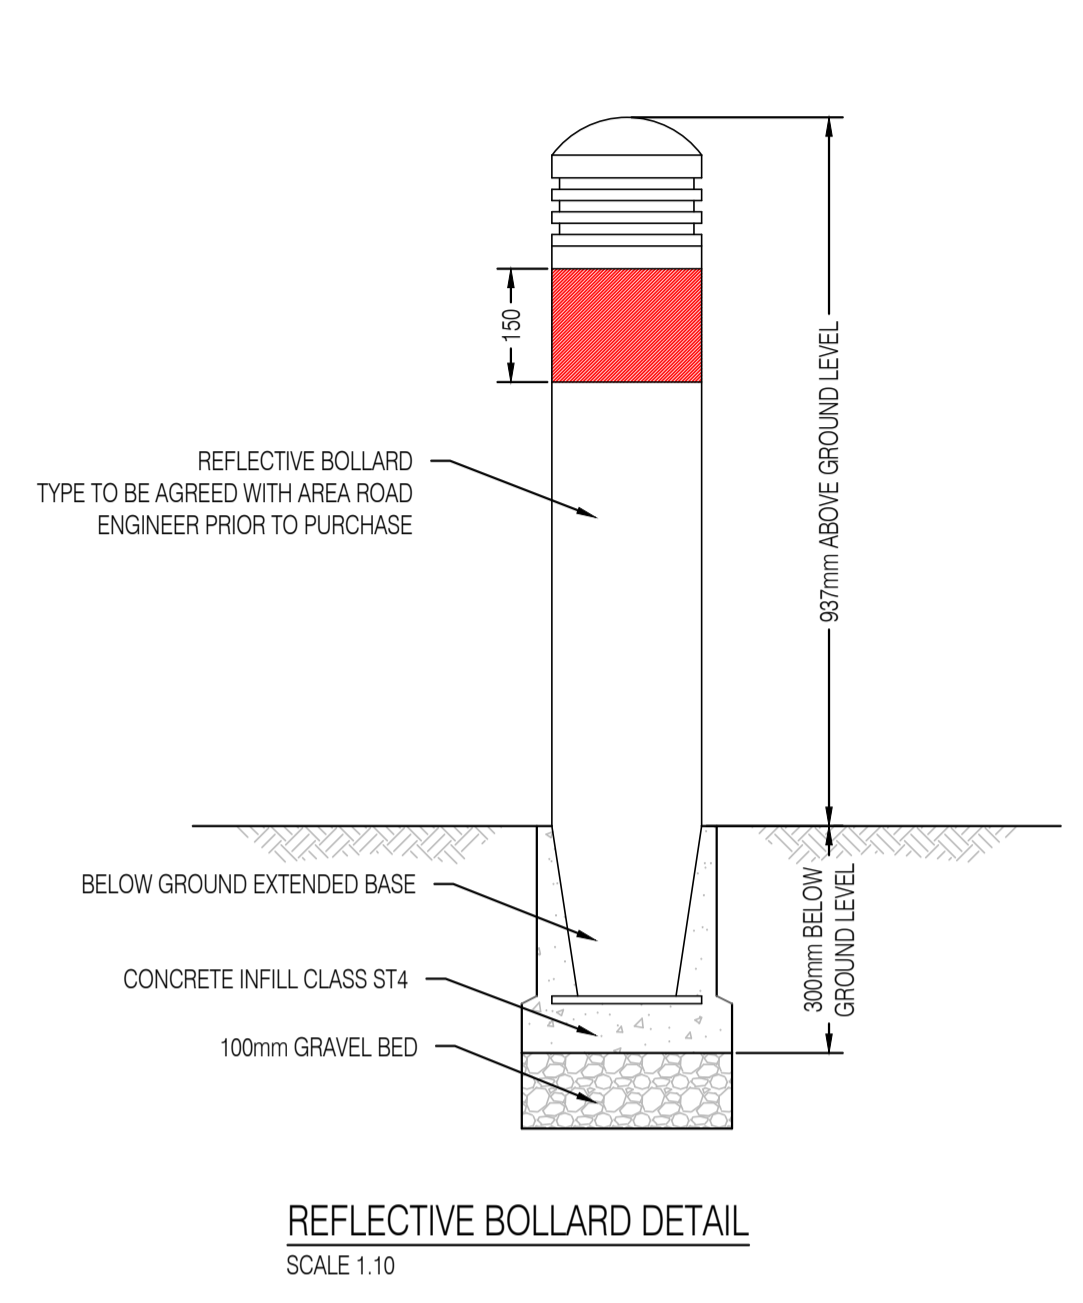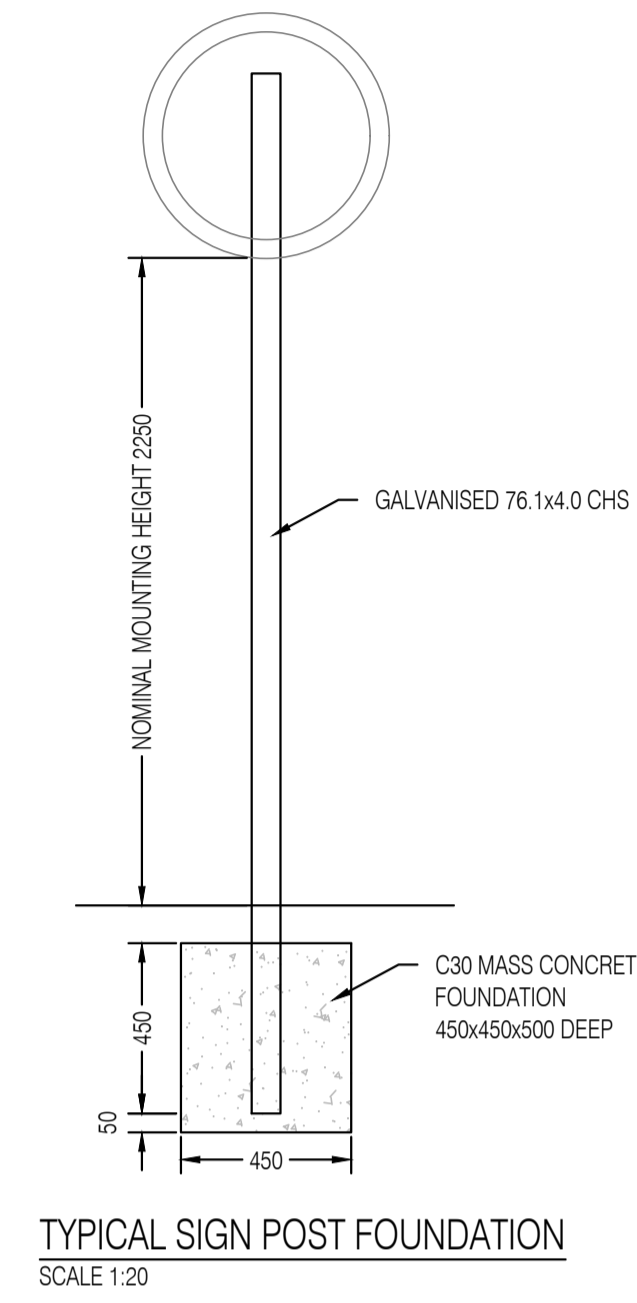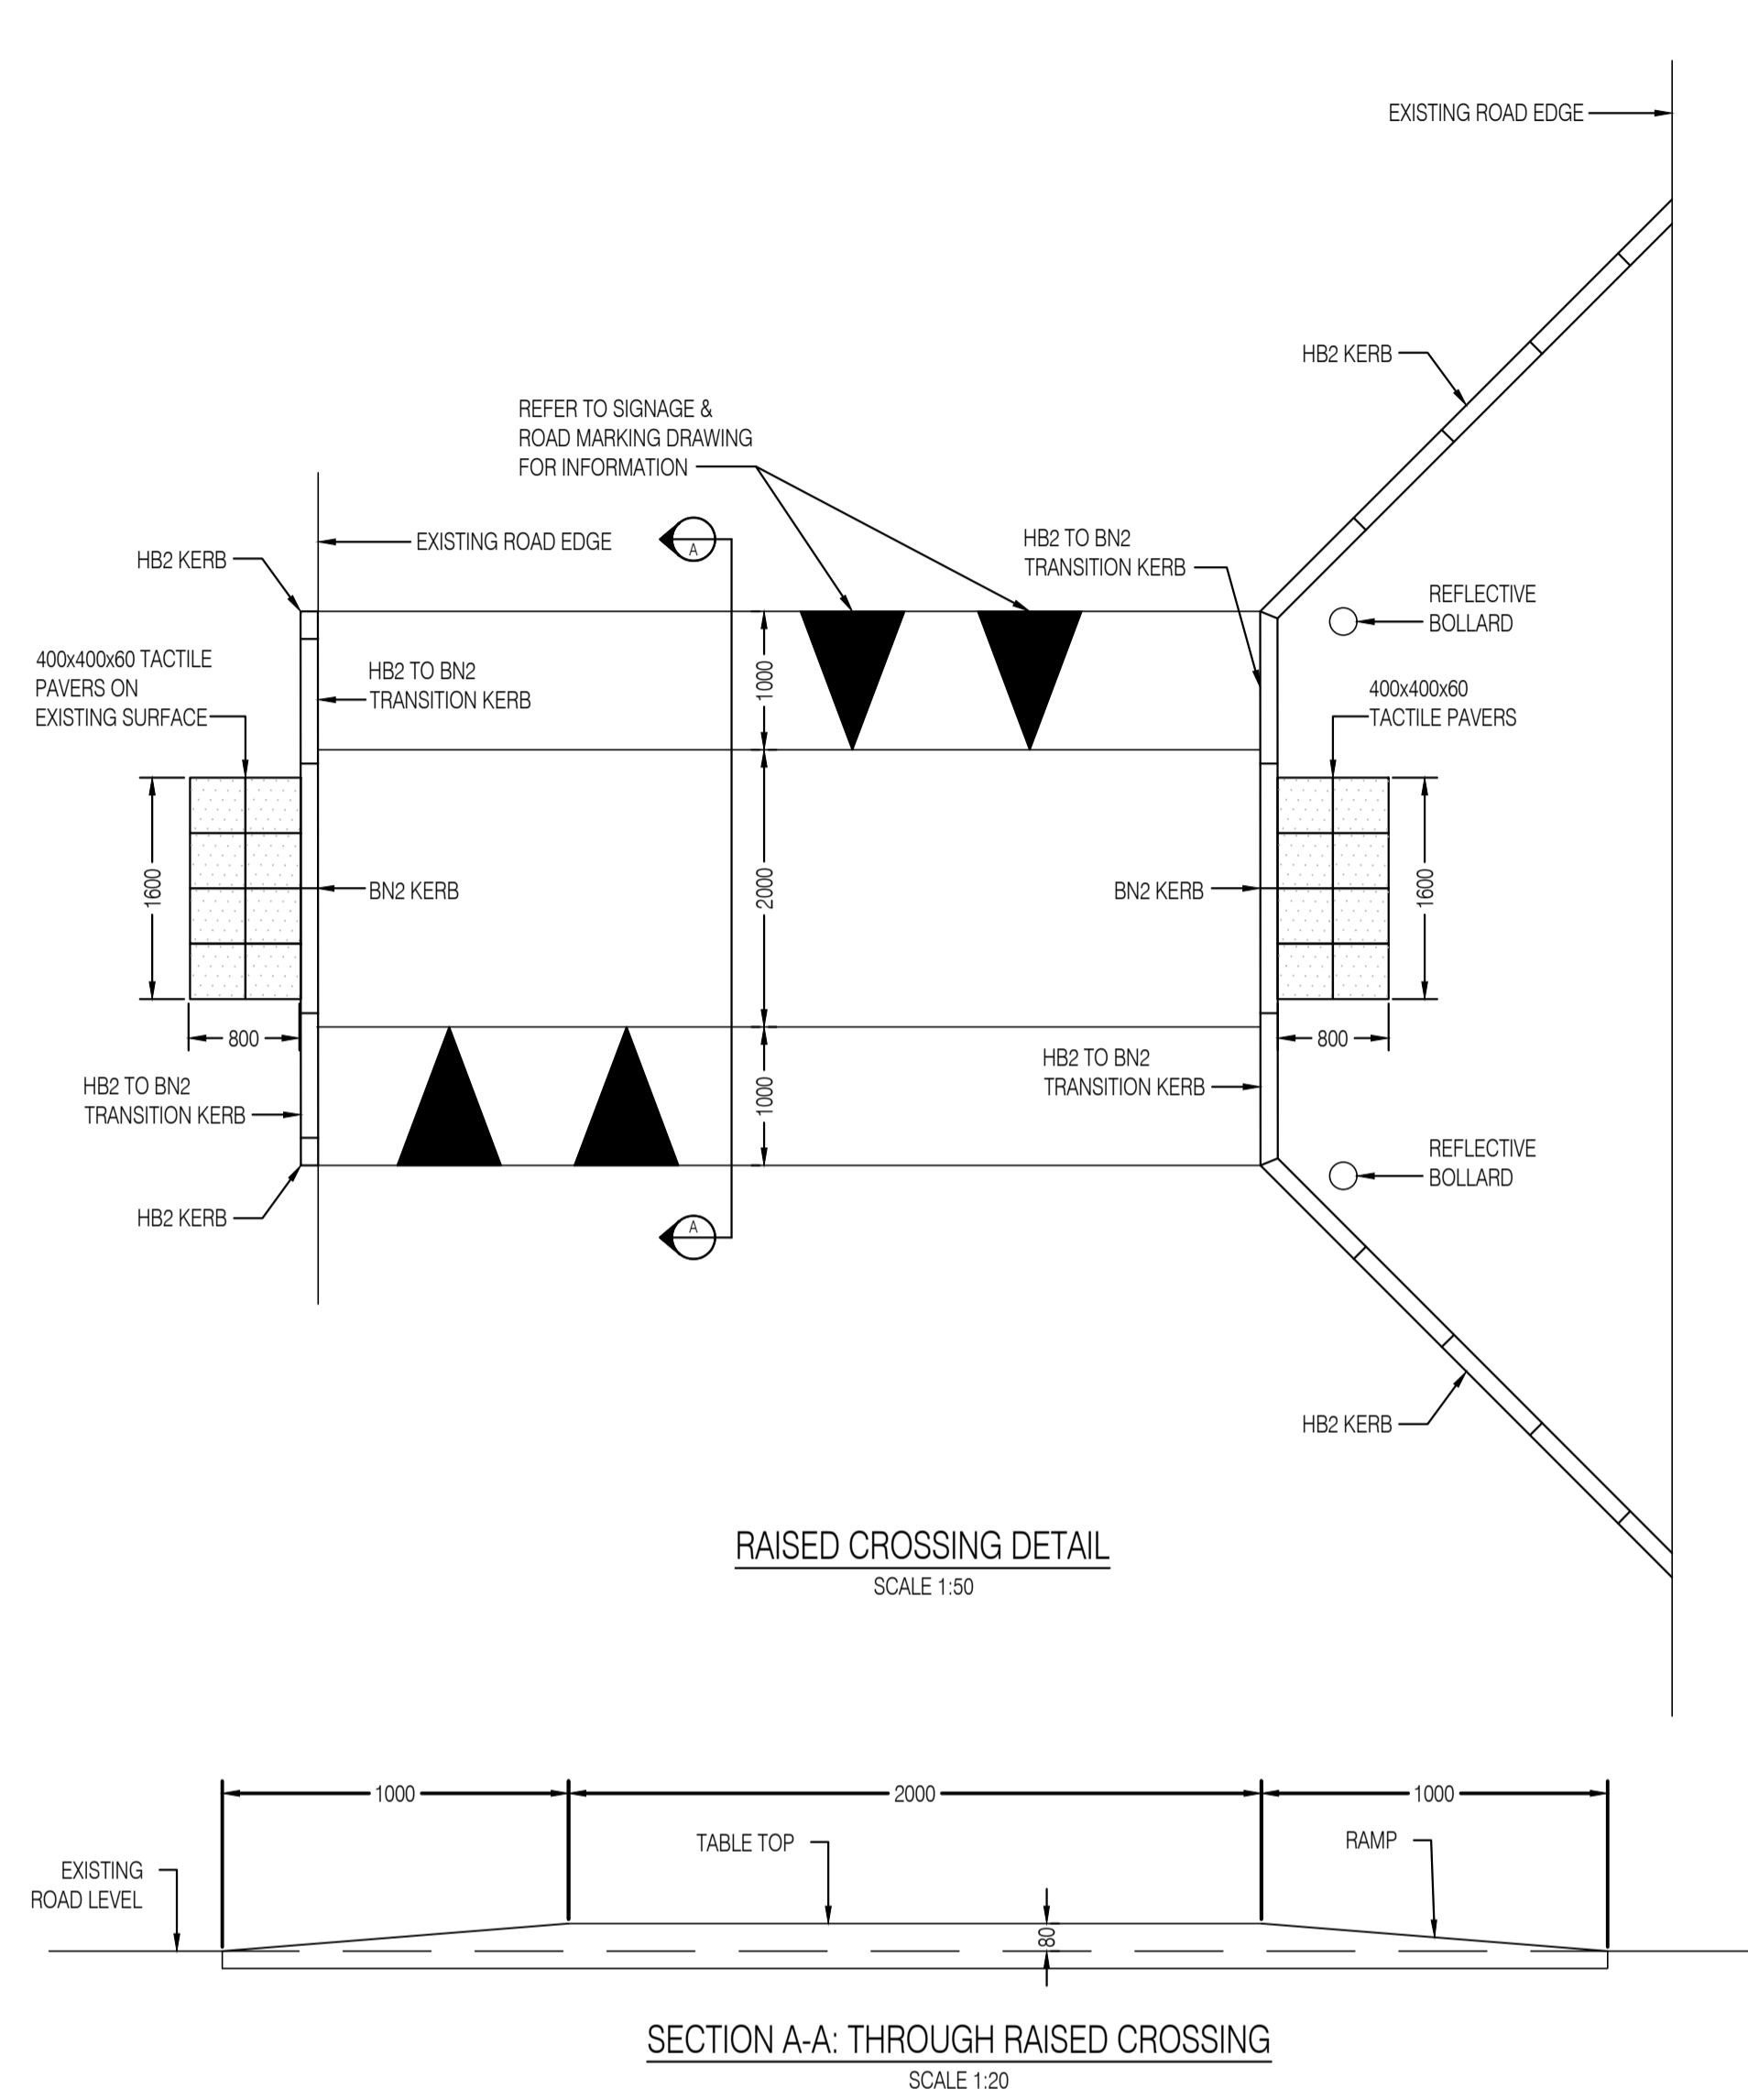

Rev	Date	Description	Drn	Chd
02	01/12/20	AMENDED AS PER RFI NO. 8	JB	JD
01	18/08/20	ISSUED FOR CONSTRUCTION	JB	JD
00	19/06/20	ISSUED FOR TRANSPORT PLANNING	JB	JD

Project  
**NURSERY PROJECTS  
LOCHCARRON**

Title  
**PROPOSED TRAFFIC CALMING  
& SIGNAGE DETAILS**

Client  
**MORGAN SINDALL**

**Stuart Burke Associates**  
Local Engineering for Local Clients  
Pavilion 5  
Fairways Business Park  
Inverness  
IV2 6AA  
t: 0330 223 0929  
e: enquiries@stuartburke.com  
www.stuartburke.com

**CONSTRUCTION**

Drawn by	JB	Date	JUNE 2020	Designed by	SM	Checked by	JD
Scales @ A1	work to signed dimensions only		A/S	Project No.	INV0588		
Drawing No.	INV0588_111_0003			Rev	02		